


PLOTTED: 2021/03/27 4:08 PM BY: HL.MURPHY/EDA

Passive Water Treatment System

Enhanced Wetland

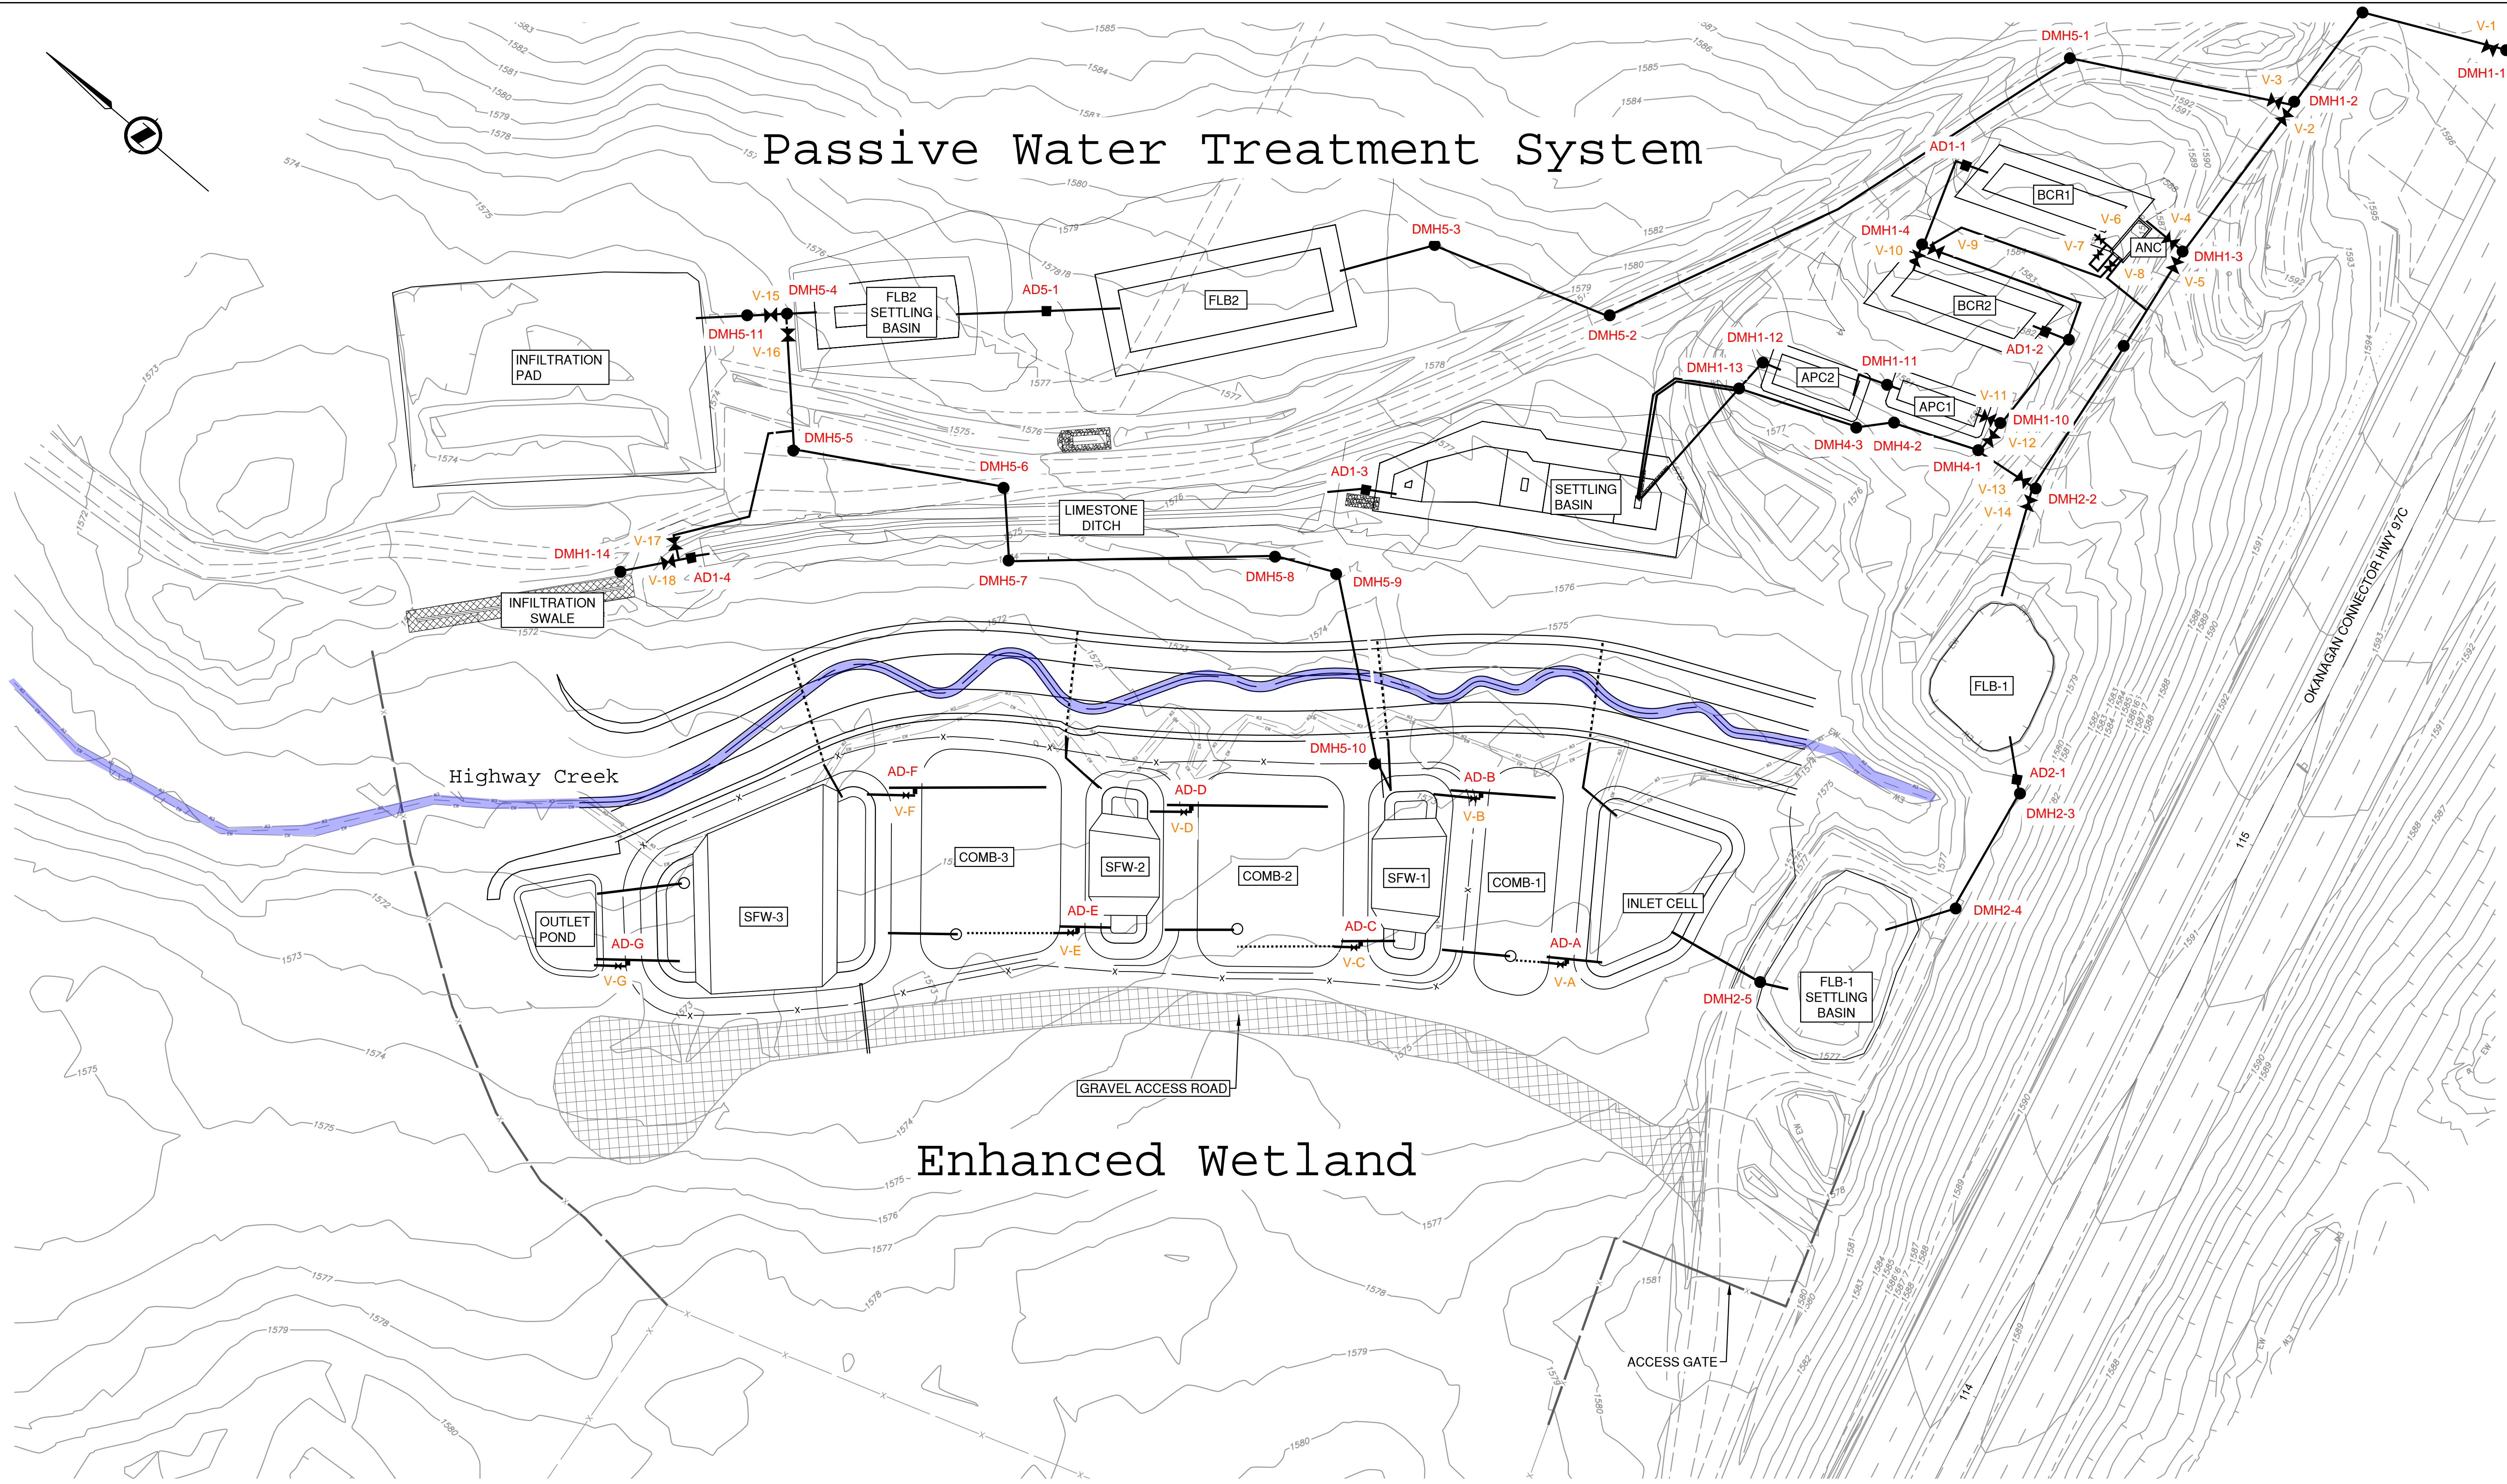

NOTE:
UNDERGROUND UTILITIES ARE
APPROXIMATE ONLY.
CALL BC ONE CALL AT
1-800-474-6886 BEFORE DIGGING.

SCALE		0 5 1:500 25m	
CAD FILENAME		FIGURE 001	
DATE		Mar 2021	
REV	DATE	REVISIONS	SIGNATURE

BRITISH COLUMBIA
MINISTRY OF TRANSPORTATION AND INFRASTRUCTURE
HEADQUARTERS
HIGHWAY ENGINEERING AND GEOMATICS

DESIGNED _____ DATE _____
 QUALITY CONTROL _____ DATE _____
 QUALITY ASSURANCE _____ DATE _____
 DRAWN M. HILL DATE Mar 2021

SENIOR DESIGNER _____
 DATE _____

HIGHWAY CREEK SITE PLAN			
FILE NUMBER	PROJECT NUMBER	REG	DRAWING NUMBER
2790	22440-0003	2	FIGURE 001

C:\ew_wetland\01\main\1\22440\0003\Cad\Cad\Layout Layout USER.mxd