




Anhluut'ukwsim Laxmihl Angwinga'asanskwhl Nisga'a NISGA'A MEMORIAL LAVA BED PROVINCIAL PARK

NOTE: DETOUR ALIGNMENT AS SHOWN IS "SUGGESTED". CONTRACTOR MAY PROPOSE AN ALTERNATIVE SUBJECT TO MINISTRY REVIEW AND APPROVAL.


NOTE: PROVIDE MIN. 35m LONG 2 LANE STORAGE WIDENING NORTH OF BRIDGE

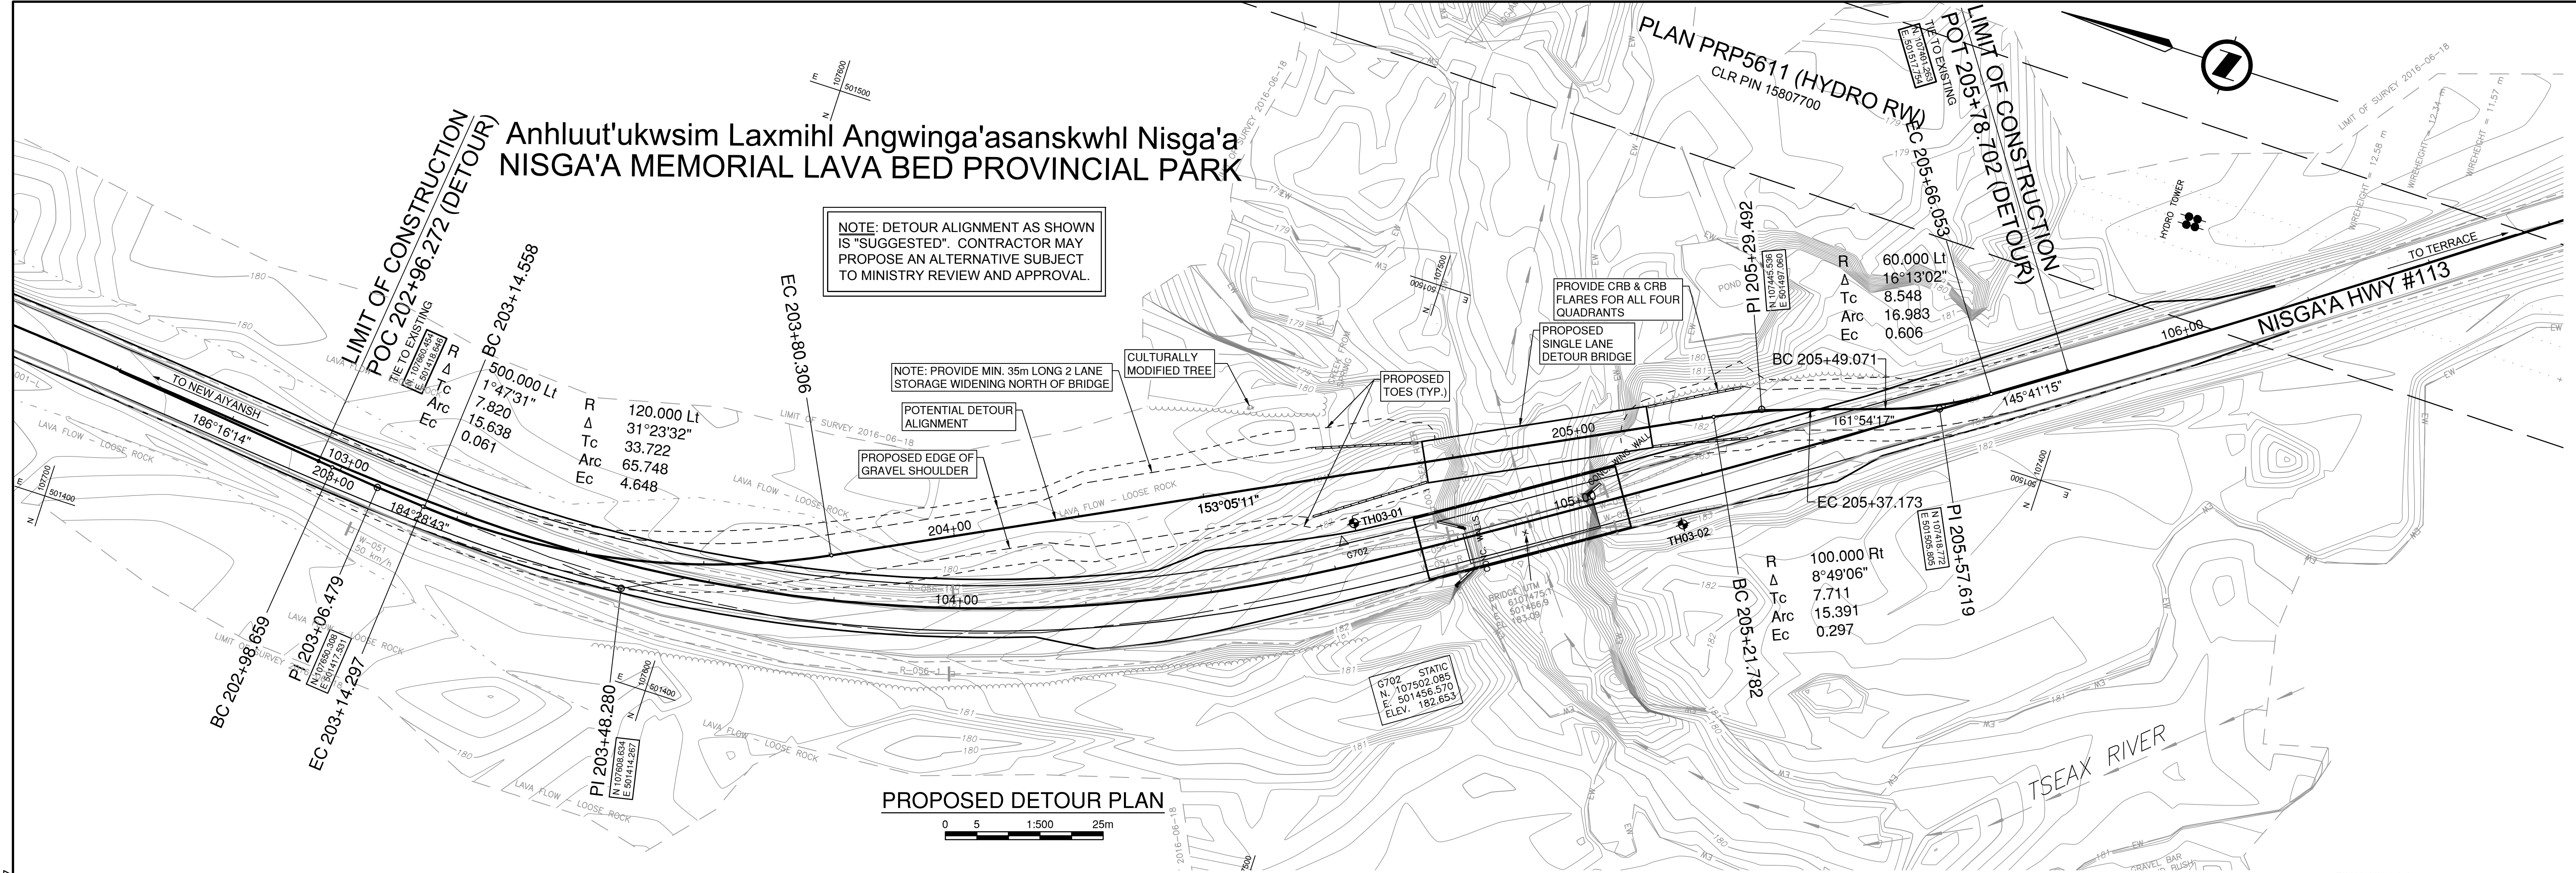



PROPOSED DETOUR PLAN

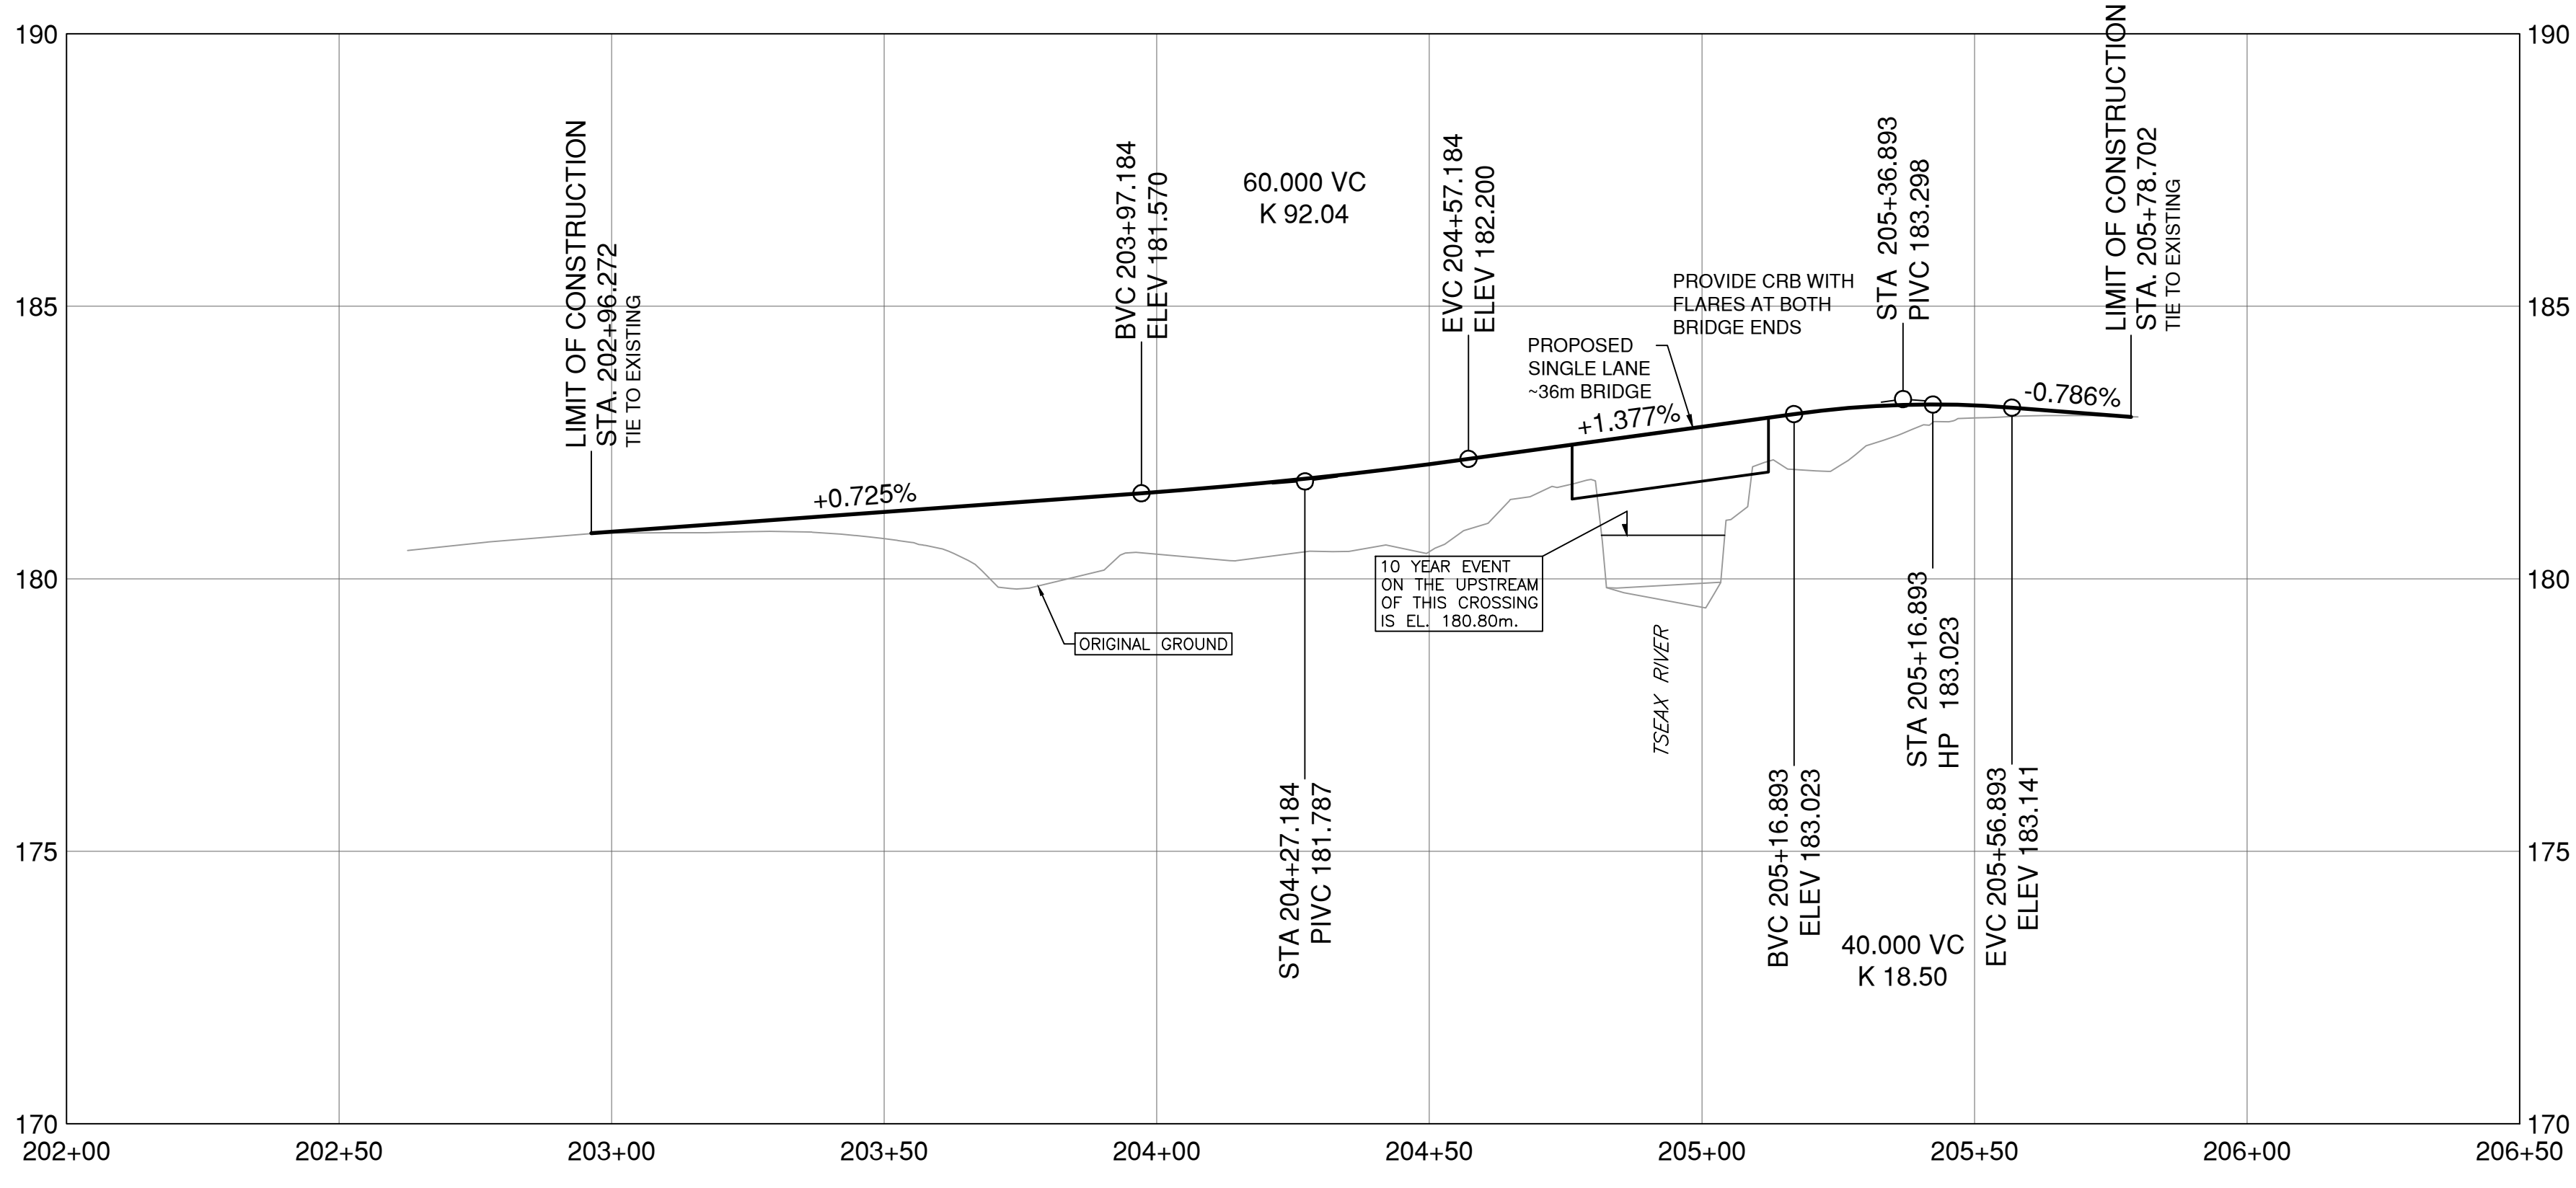 

PROPOSED DETOUR PROFILE

 

DESIGN SPEED 30 km/h

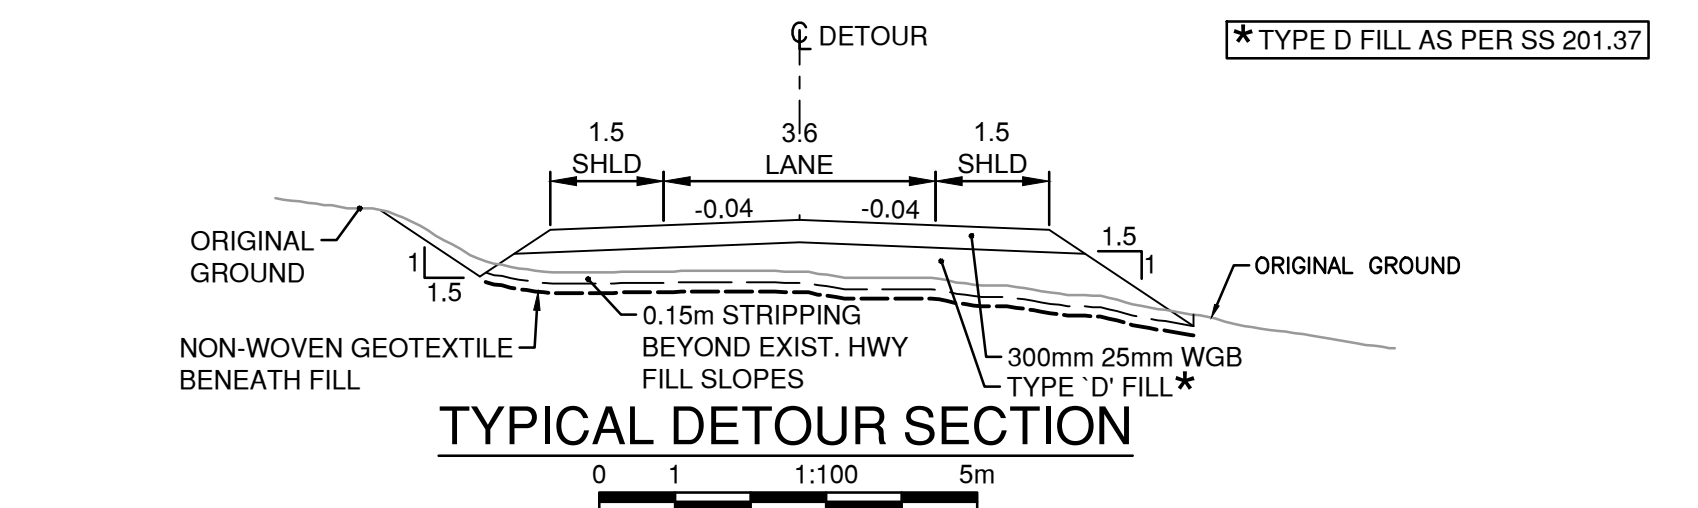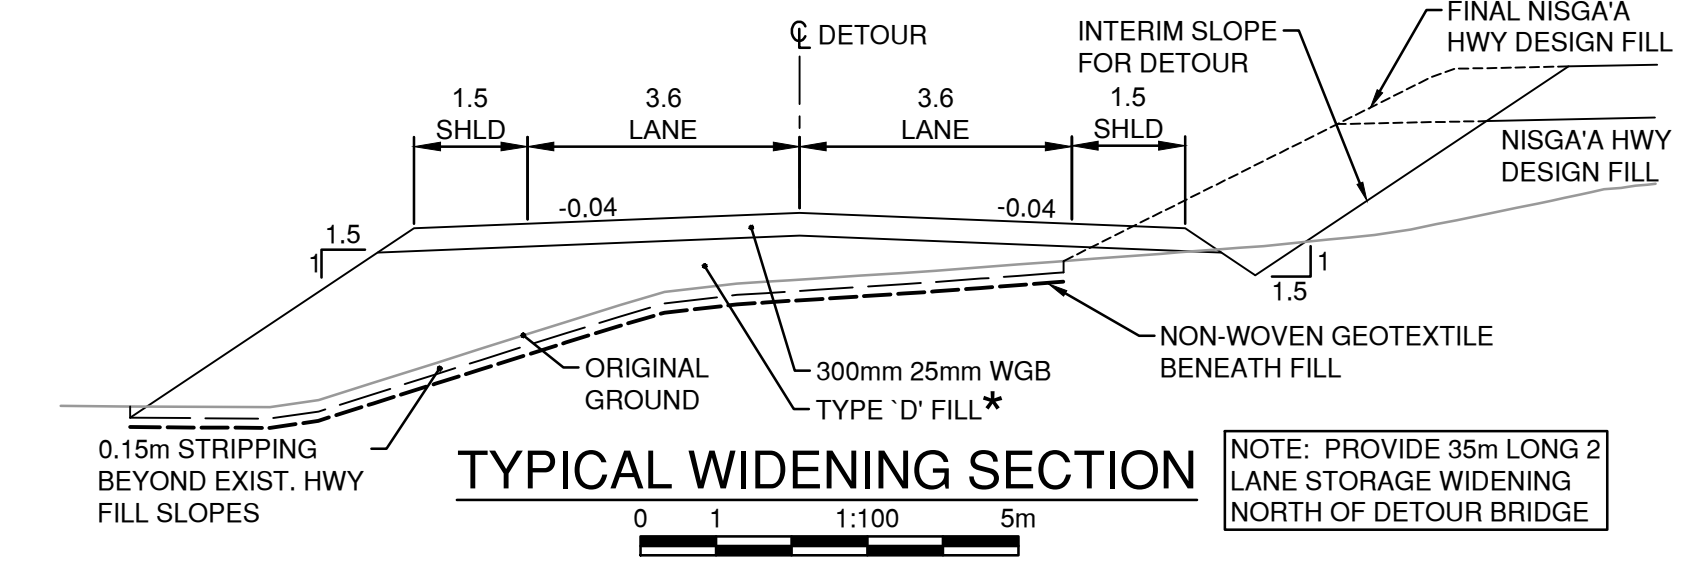

		MINISTRY OF TRANSPORTATION AND INFRASTRUCTURE NORTHERN REGION HIGHWAY ENGINEERING AND GEOMATICS																					
		POTENTIAL DETOUR ROUTING PLAN AND PROFILE NISGA'A HWY 113 – TSEAX 80 BRIDGE #6444																					
SCALE AS SHOWN	CAD FILENAME: NR-287-1100 PLOT DATE: 30/06/2017	DESIGNED: AH/RL DATE: 2016-11-23 QUALITY CONTROL: AH DATE: 2017-01-27 QUALITY ASSURANCE: RL DATE: 2017-01-27 DRAWN: DEC DATE: 2017-01-27																					
<table border="1"> <thead> <tr> <th>REV</th> <th>DATE</th> <th>REVISIONS</th> <th>NAME</th> </tr> </thead> <tbody> <tr><td> </td><td> </td><td> </td><td> </td></tr> <tr><td> </td><td> </td><td> </td><td> </td></tr> <tr><td> </td><td> </td><td> </td><td> </td></tr> <tr><td> </td><td> </td><td> </td><td> </td></tr> </tbody> </table>	REV	DATE	REVISIONS	NAME																	SENIOR DESIGNER: _____ DATE: 2016-11-23	FILE NUMBER: 161-12336-01	PROJECT NUMBER: 37267-0000
REV	DATE	REVISIONS	NAME																				
		REG: NR	DRAWING NUMBER: NR-287-1101																				