


VERTICAL SCALE 1:50  
(EXAGGERATION 5x)  
ELEVATION (GEODETTIC) (m)

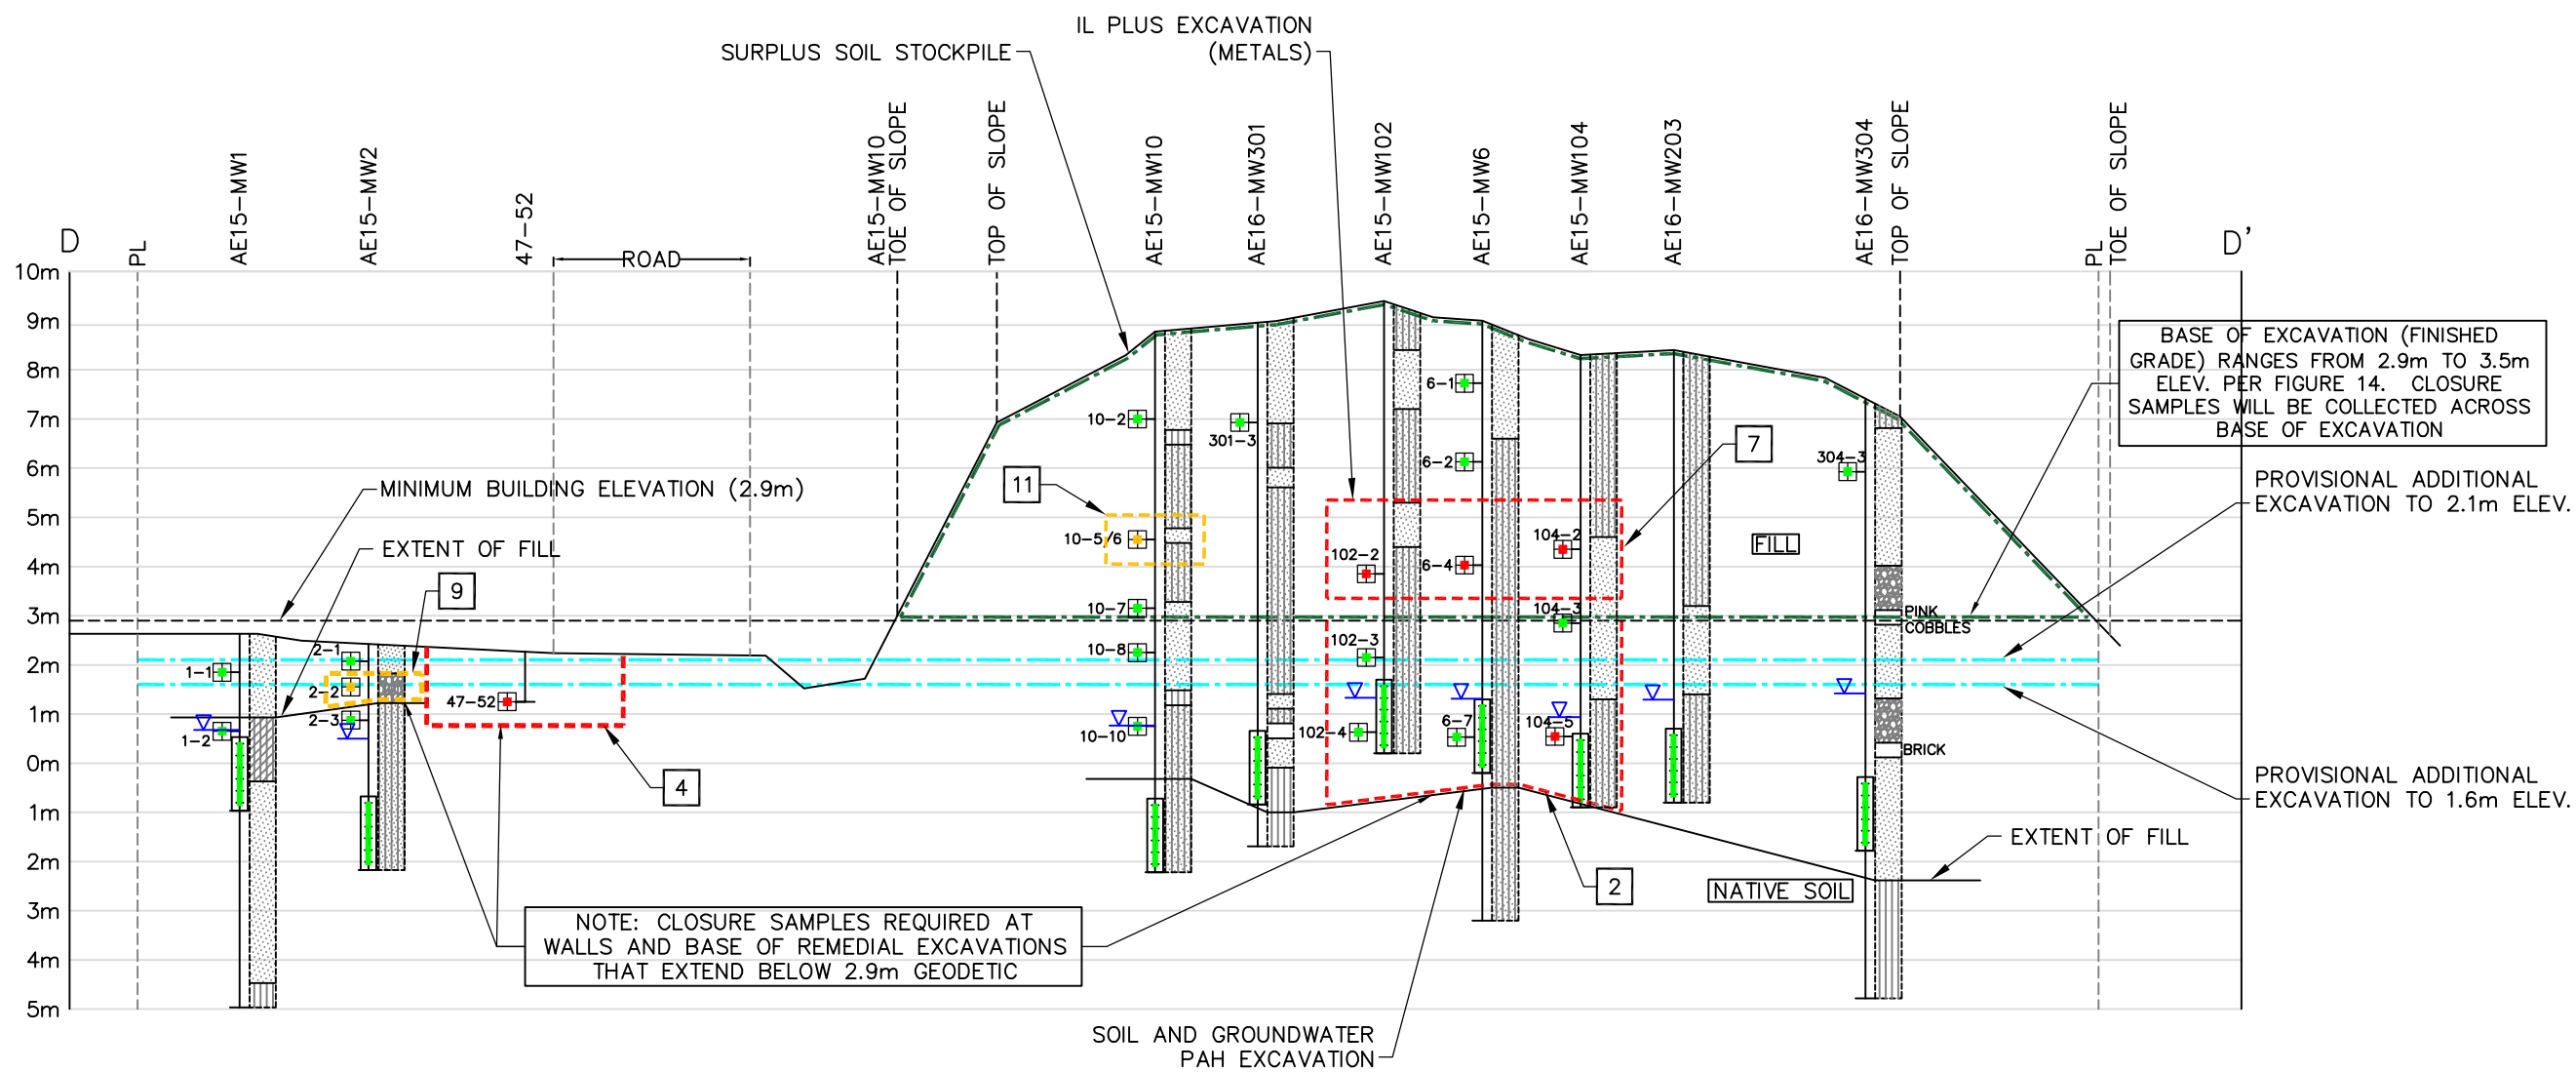

LITHOLOGY LEGEND

- SAND & GRAVEL
- SAND
- SILT & SAND
- SILT
- CLAY

LEGEND

- RED EXCAVATION > CSR IL
- ORANGE EXCAVATION > CSR IL (FUTURE STAGE 10 REGULATIONS ONLY)
- ANTICIPATED EXCAVATION AREA - REMOVAL OF ALL MATERIAL ABOVE FINISHED GRADE (2.9m TO 3.5m ELEV.)
- PROVISIONAL ADDITIONAL EXCAVATION TO 1.6m OR 2.1m ELEV.
- GROUNDWATER ELEVATION (OCTOBER 27, 2016)
- SOIL SAMPLE LOCATION
- WELL SCREEN (WITH GW SAMPLE)


SOIL ANALYTICAL RESULTS

- GREEN ≤ CSR RL
- BLUE > CSR RL ≤ CSR IL
- RED > CSR IL
- MAGENTA > HWR

GROUNDWATER ANALYTICAL RESULTS

- GREEN < CSR STANDARDS
- RED > CSR AW
- MAGENTA > MULTIPLE CSR STANDARDS

# CONTAMINATED SOIL ZONE

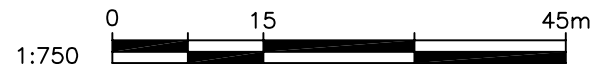

CLIENT NAME: MINISTRY OF TRANSPORTATION AND INFRASTRUCTURE		PROJECT LOCATION: DELTA, BC
TITLE: <b>CROSS SECTION D-D'</b> <b>7590 80 STREET</b>		
DWN BY: GM	DWG NAME: RP-12d	DATE: 2017-02-07
CHK'D: DM	PLOT:	CADFILE: 975gDSIM17