




L50
Horizontal Scale - 1:250
Vertical Scale - 1:250
Station: 50+30.000

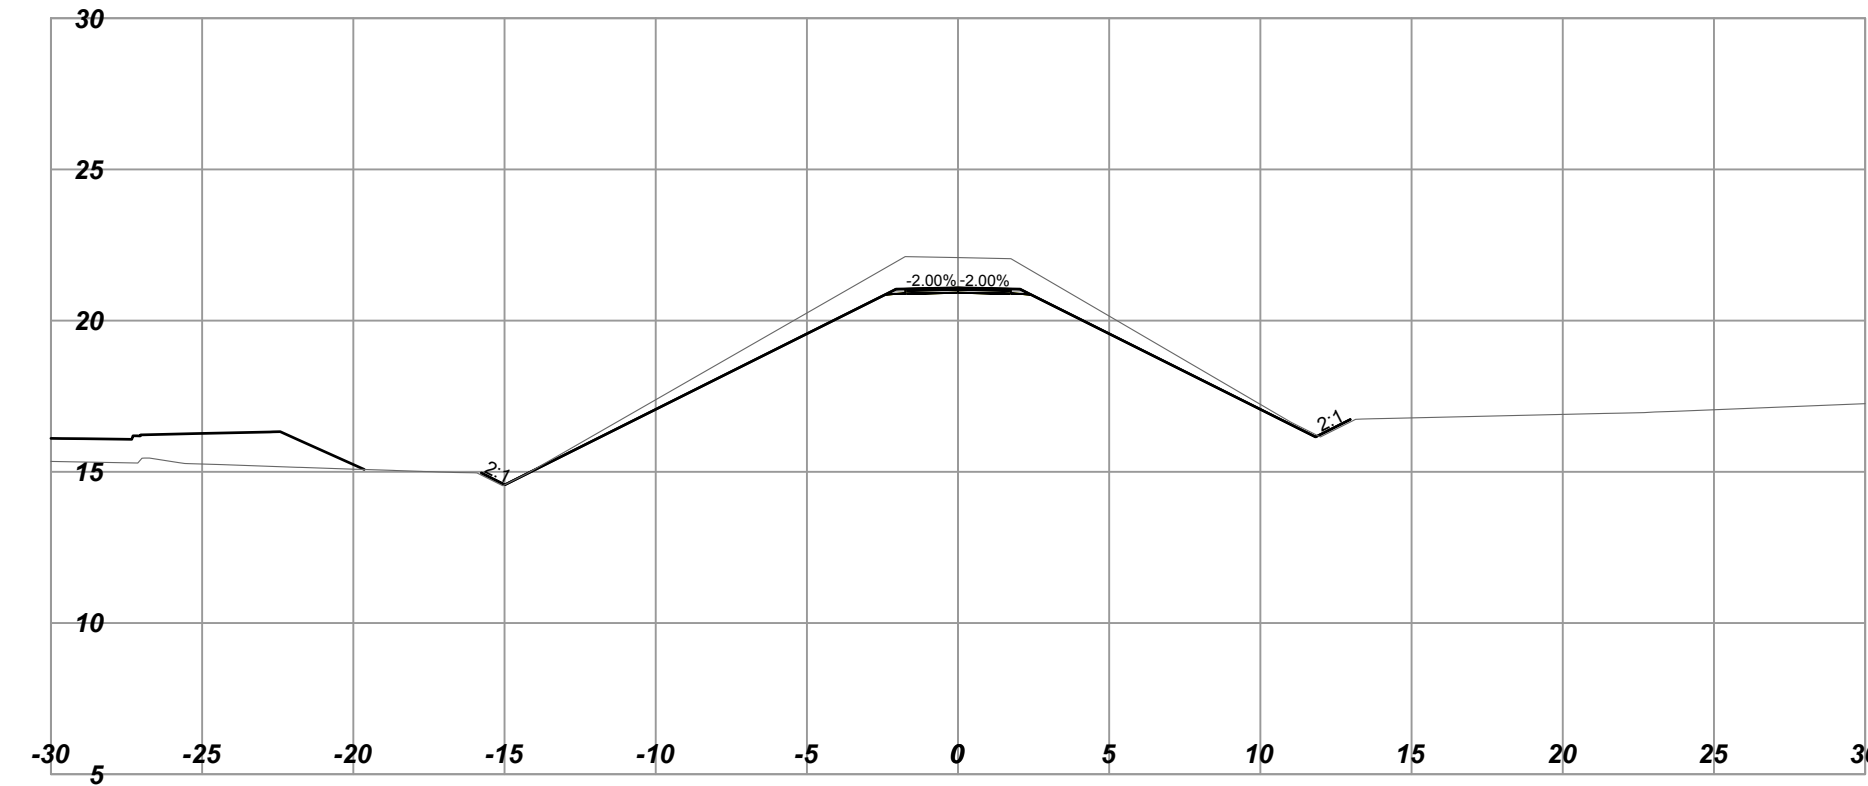


L50
Horizontal Scale - 1:250
Vertical Scale - 1:250
Station: 50+60.000

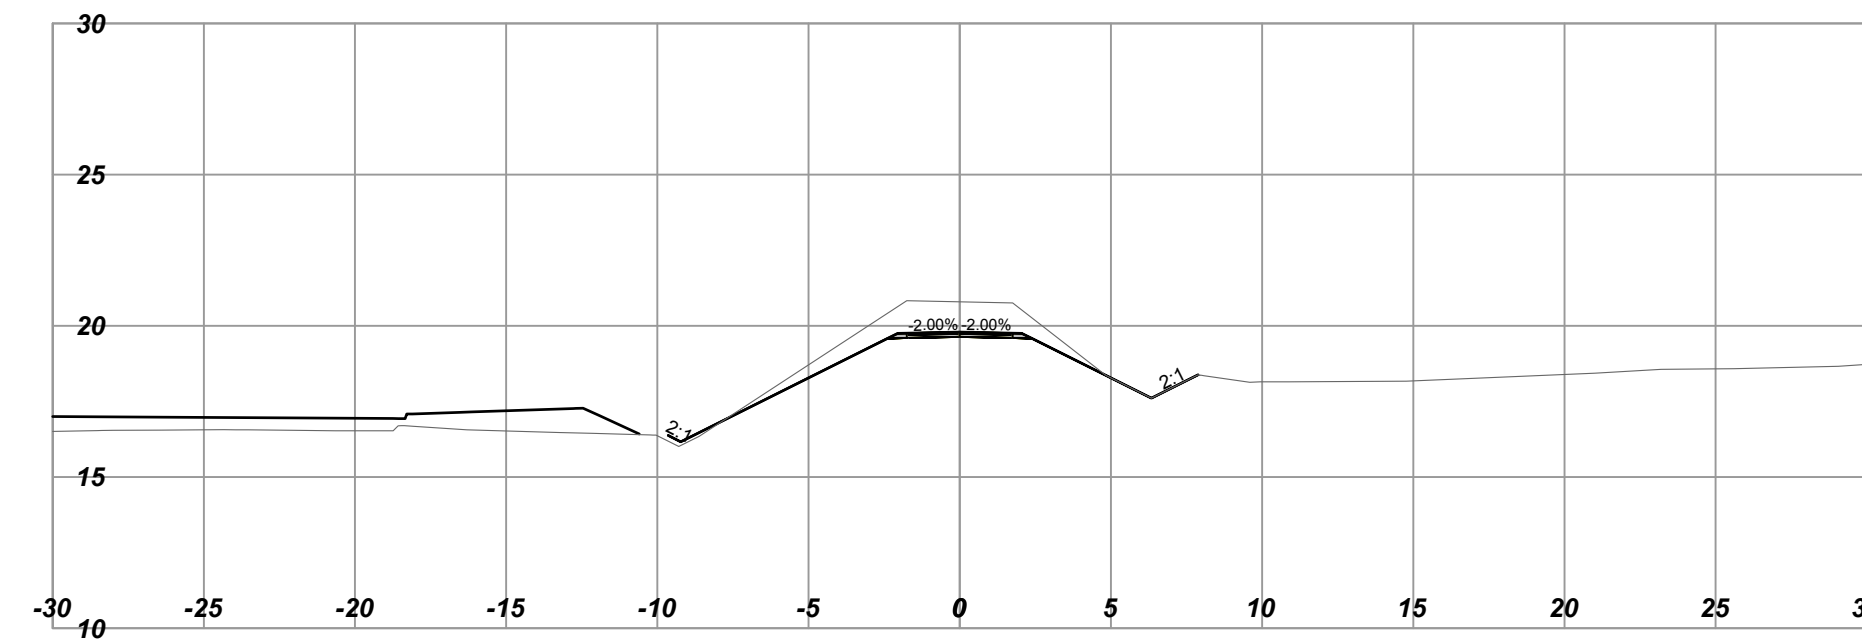


L50
Horizontal Scale - 1:250
Vertical Scale - 1:250
Station: 50+20.000

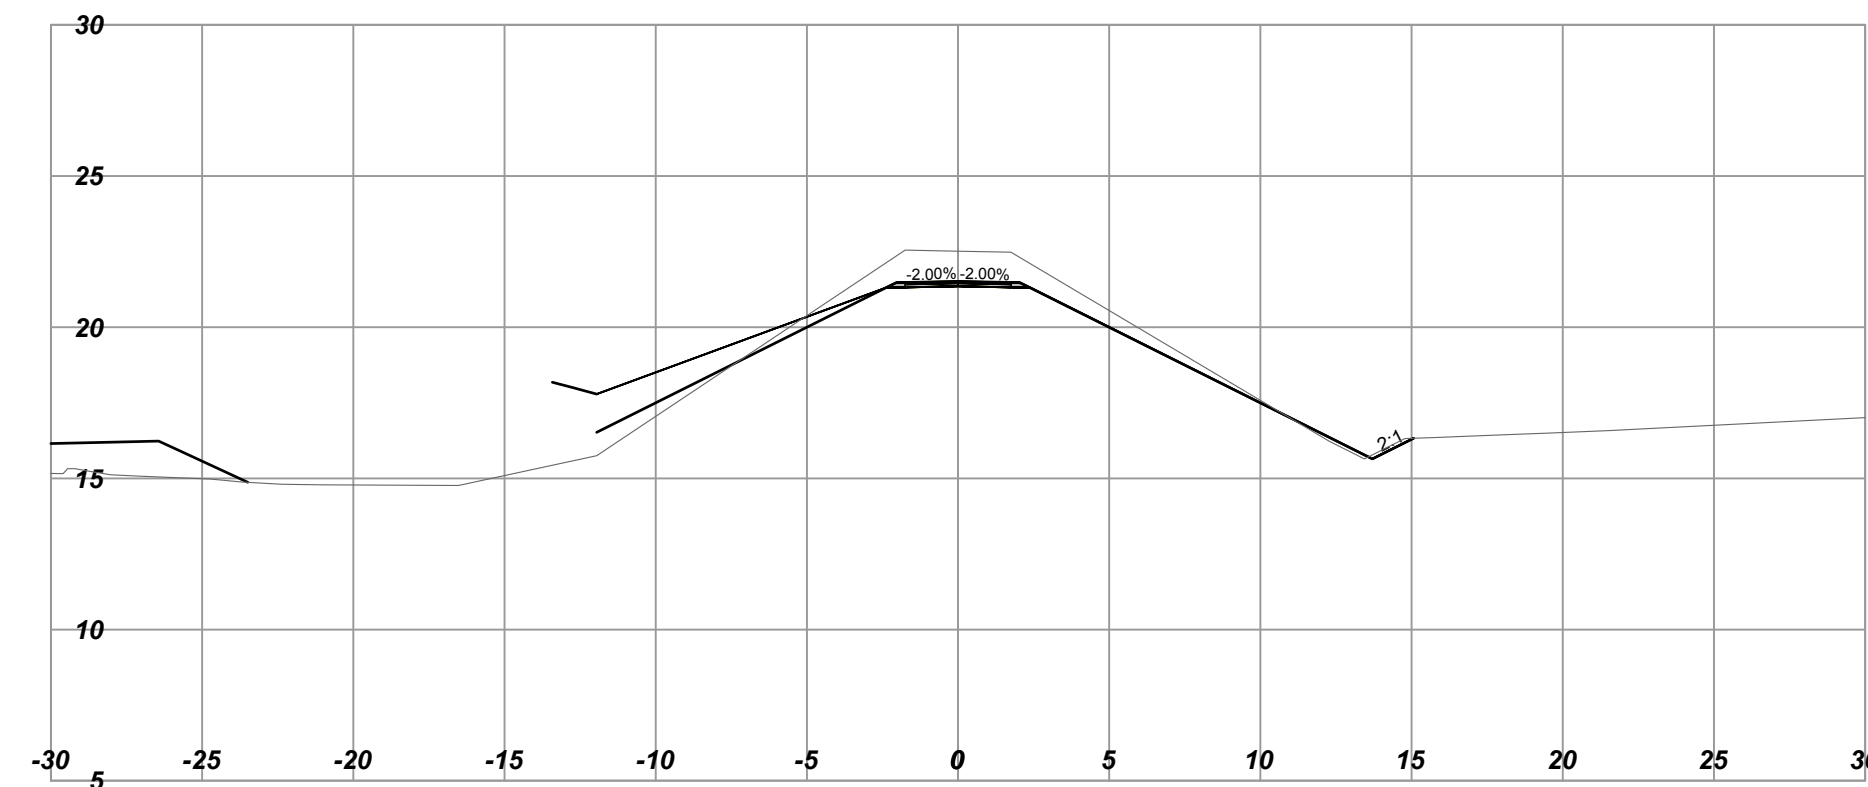


L50
Horizontal Scale - 1:250
Vertical Scale - 1:250
Station: 50+50.000

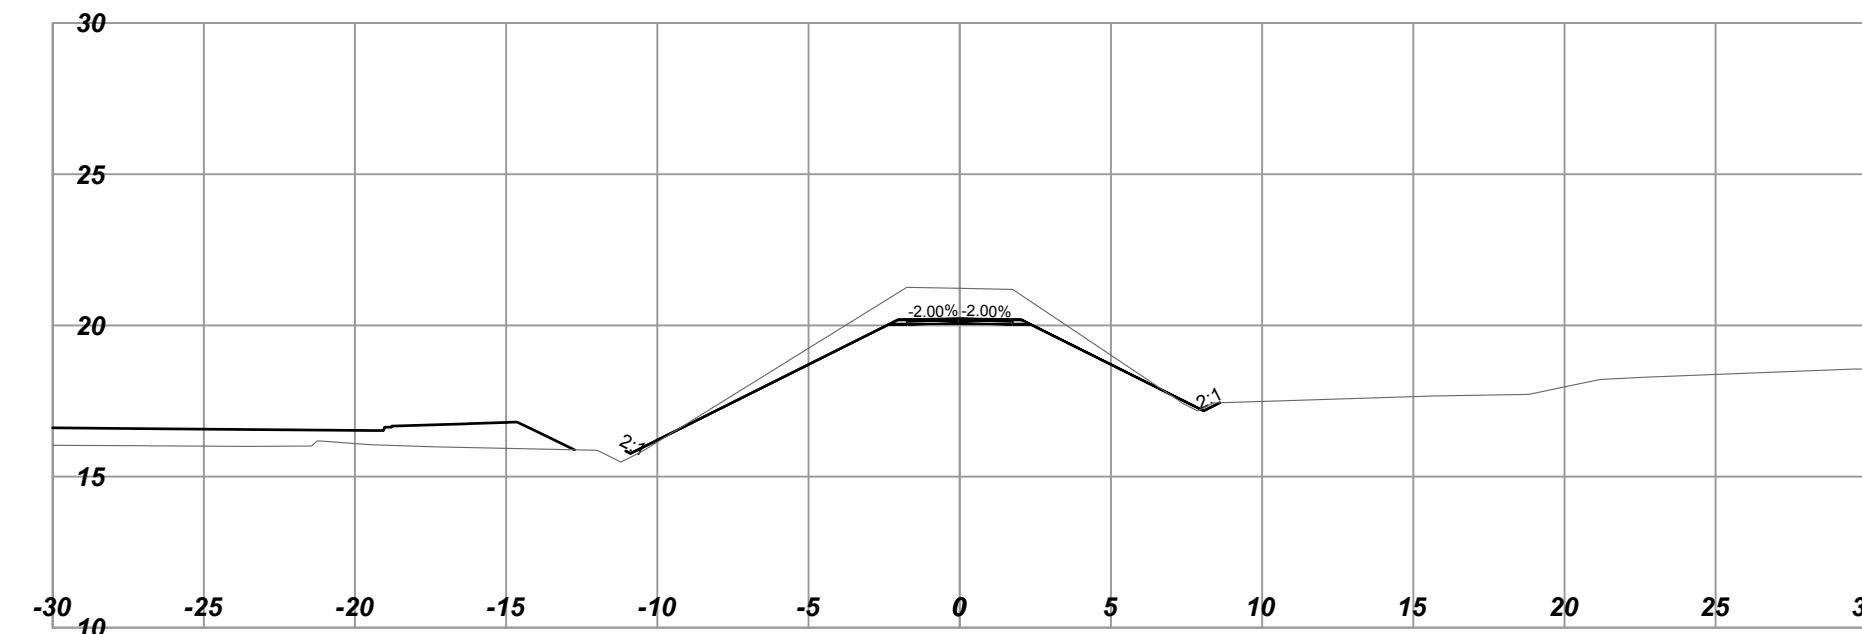

L50
Horizontal Scale - 1:250
Vertical Scale - 1:250
Station: 50+10.000

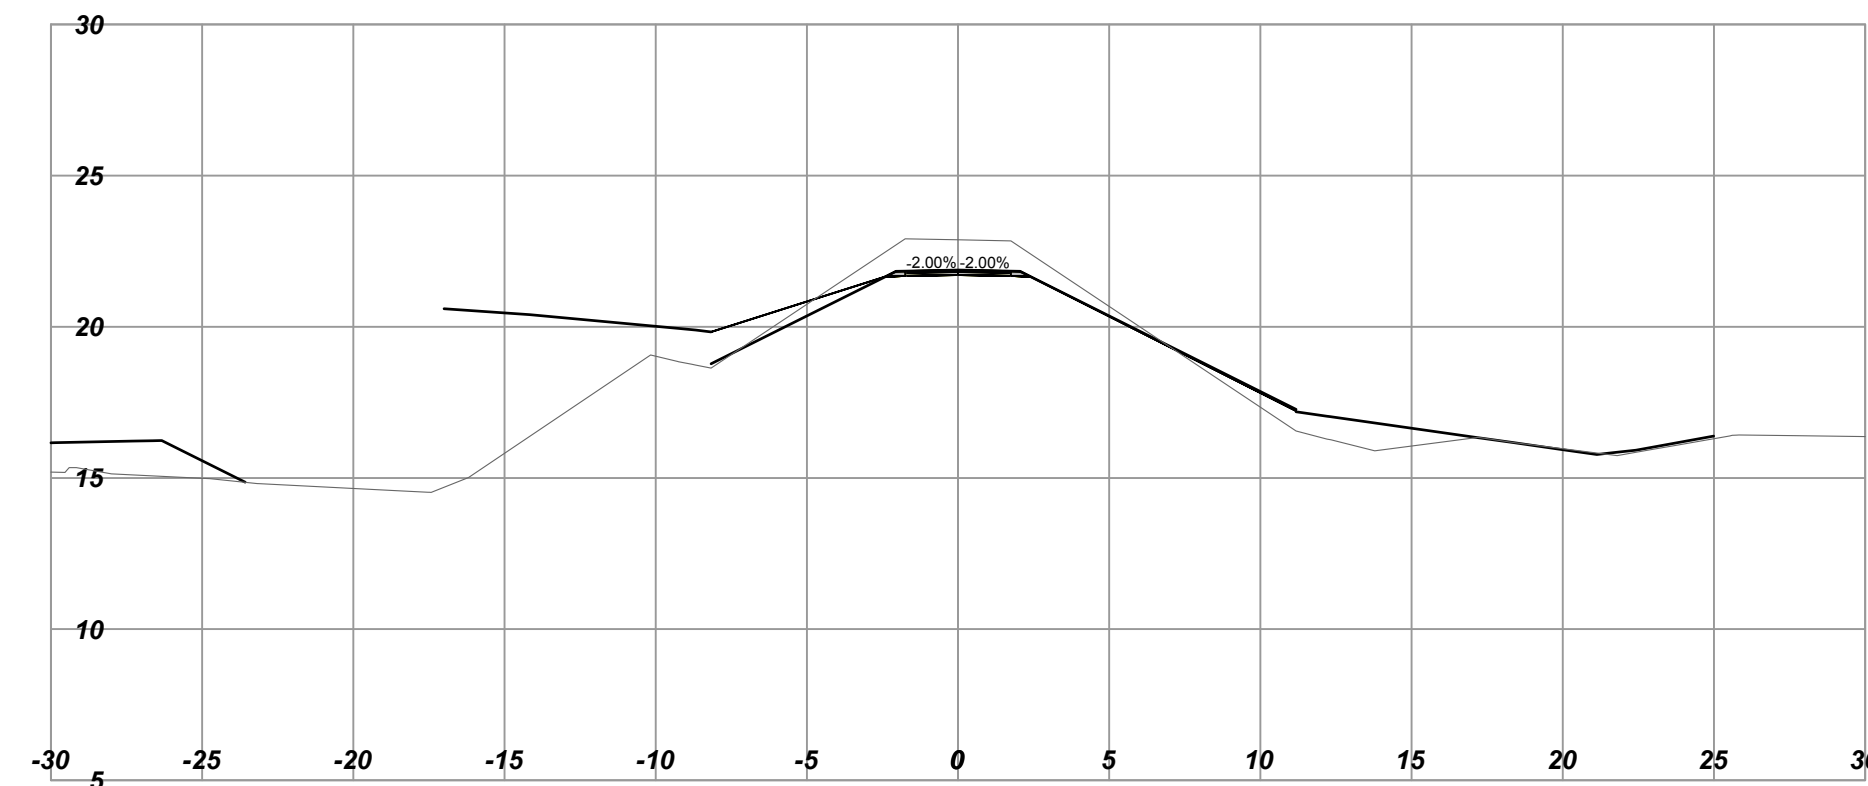

L50
Horizontal Scale - 1:250
Vertical Scale - 1:250
Station: 50+40.000

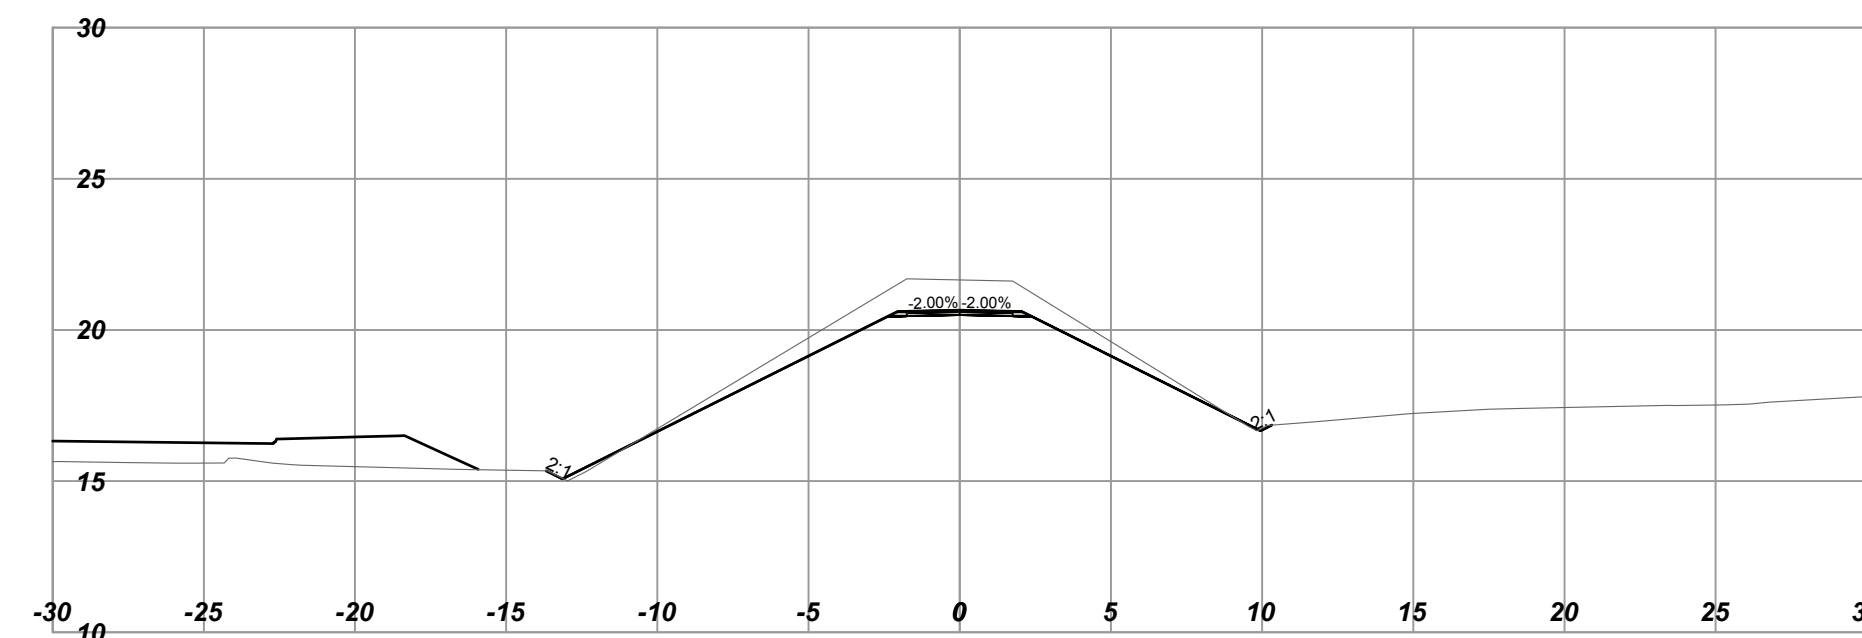

URBAN
systems

SCALE 0 2 1:250 12m		CAD FILENAME 1961034802_Contract 2_L50_XSEC.dwg	
DATE 2016-09-12		DATE	
REV	DATE	REVISIONS	SIGNATURE

BRITISH COLUMBIA


MINISTRY OF TRANSPORTATION AND INFRASTRUCTURE
HIGHWAY ENGINEERING
SOUTH COAST BRANCH

DESIGNED R. MOOTGOOSAMY DATE 2017-02-08
QUALITY CONTROL J. BORCH DATE 2017-02-15
QUALITY ASSURANCE G. SMITH DATE 2017-02-17
DRAWN B. THOMAS DATE 2017-02-13


TIM BLACKBURN, P.Eng
SENIOR DESIGNER
DATE 2017-02-20

CROSS SECTIONS			
HIGHWAY 1 - ADMIRALS / MCKENZIE INTERCHANGE			
L50 - PEDESTRIAN RAMP STA. 50+10 TO STA. 50+60			
FILE NUMBER	PROJECT NUMBER	REV	DRAWING NUMBER
1961.0348.02	16606-0002	R1	L50-XS-01


L50
Horizontal Scale - 1:250
Vertical Scale - 1:250
Station: 51+00.000

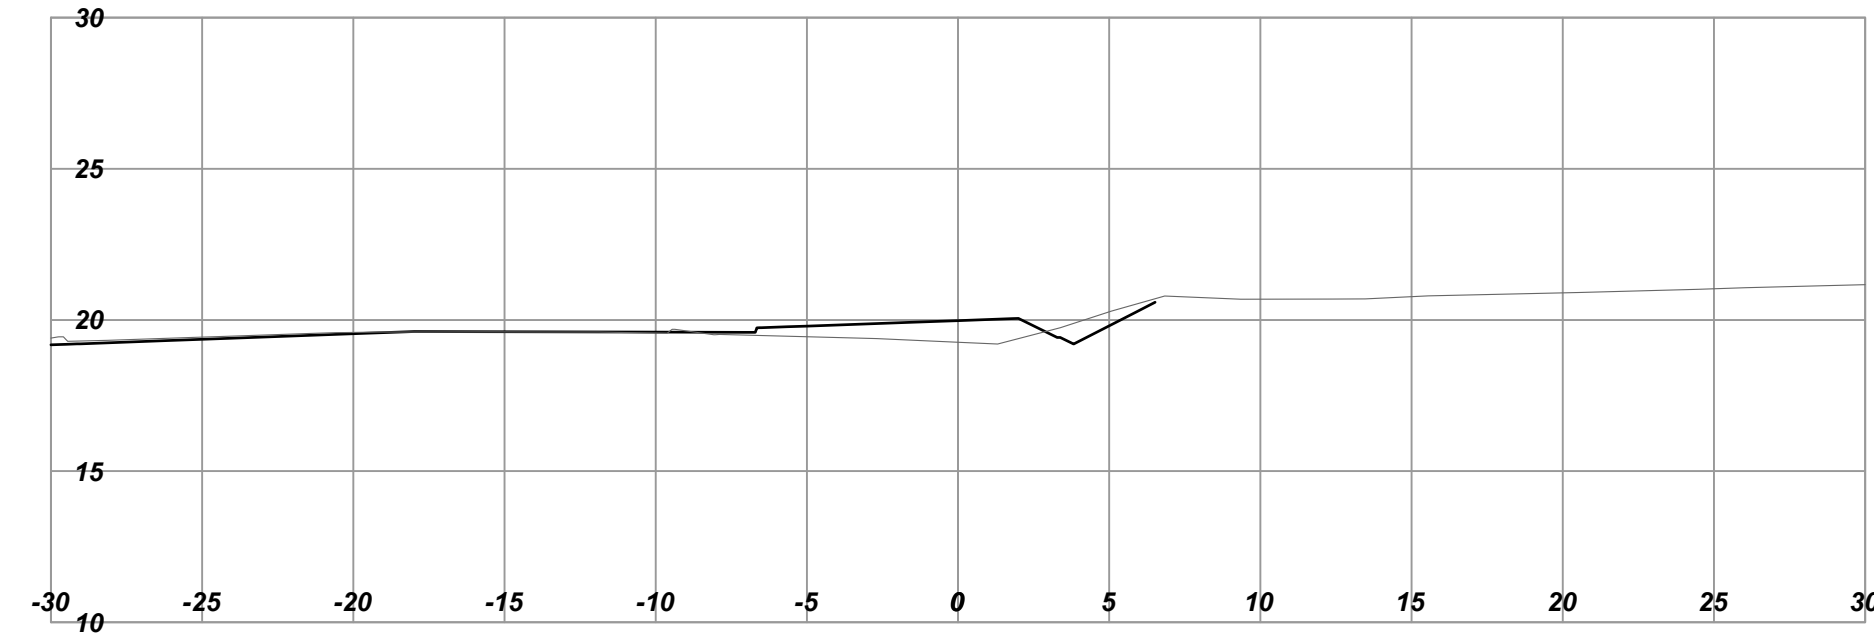


L50
Horizontal Scale - 1:250
Vertical Scale - 1:250
Station: 50+90.000

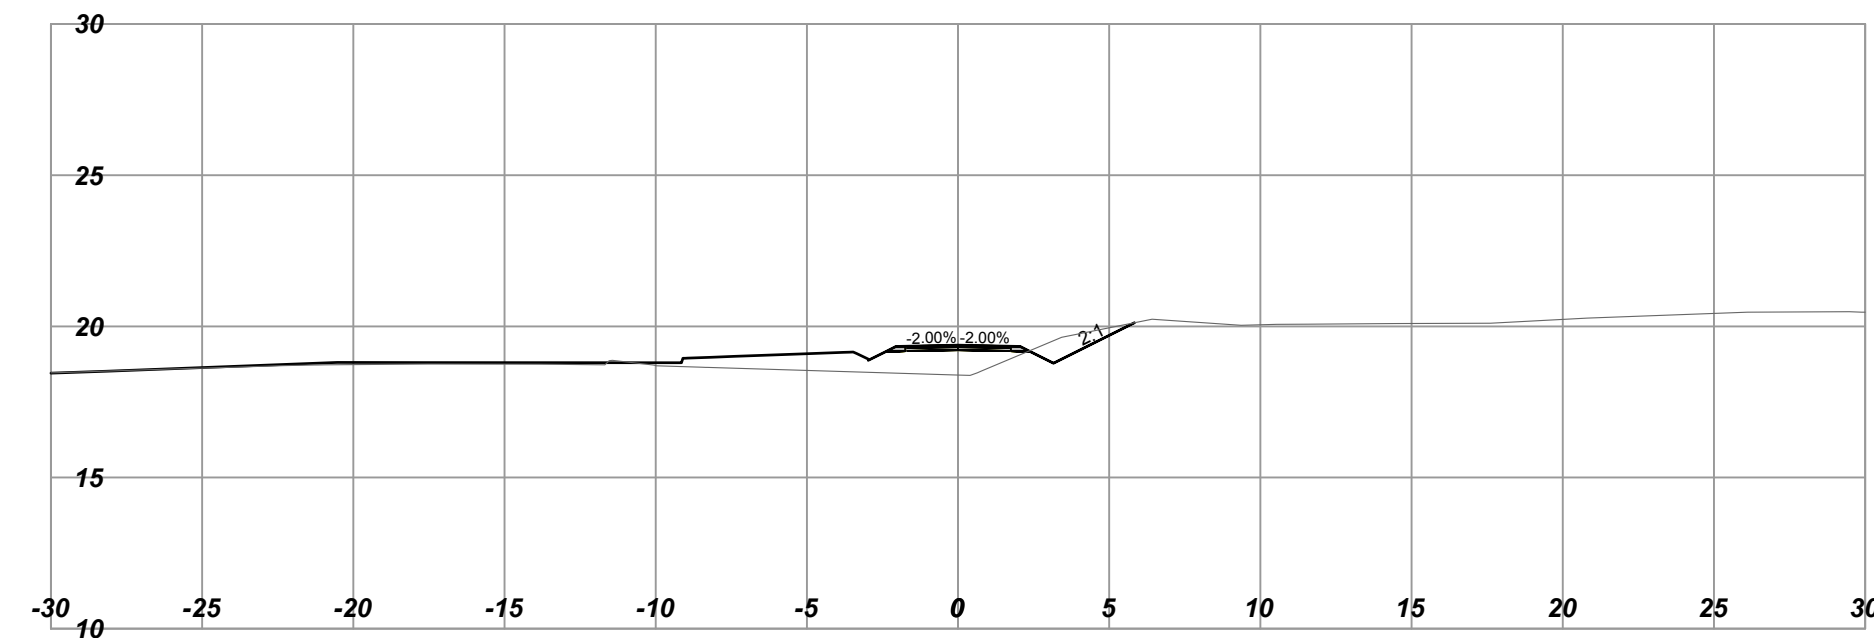


L50
Horizontal Scale - 1:250
Vertical Scale - 1:250
Station: 50+80.000

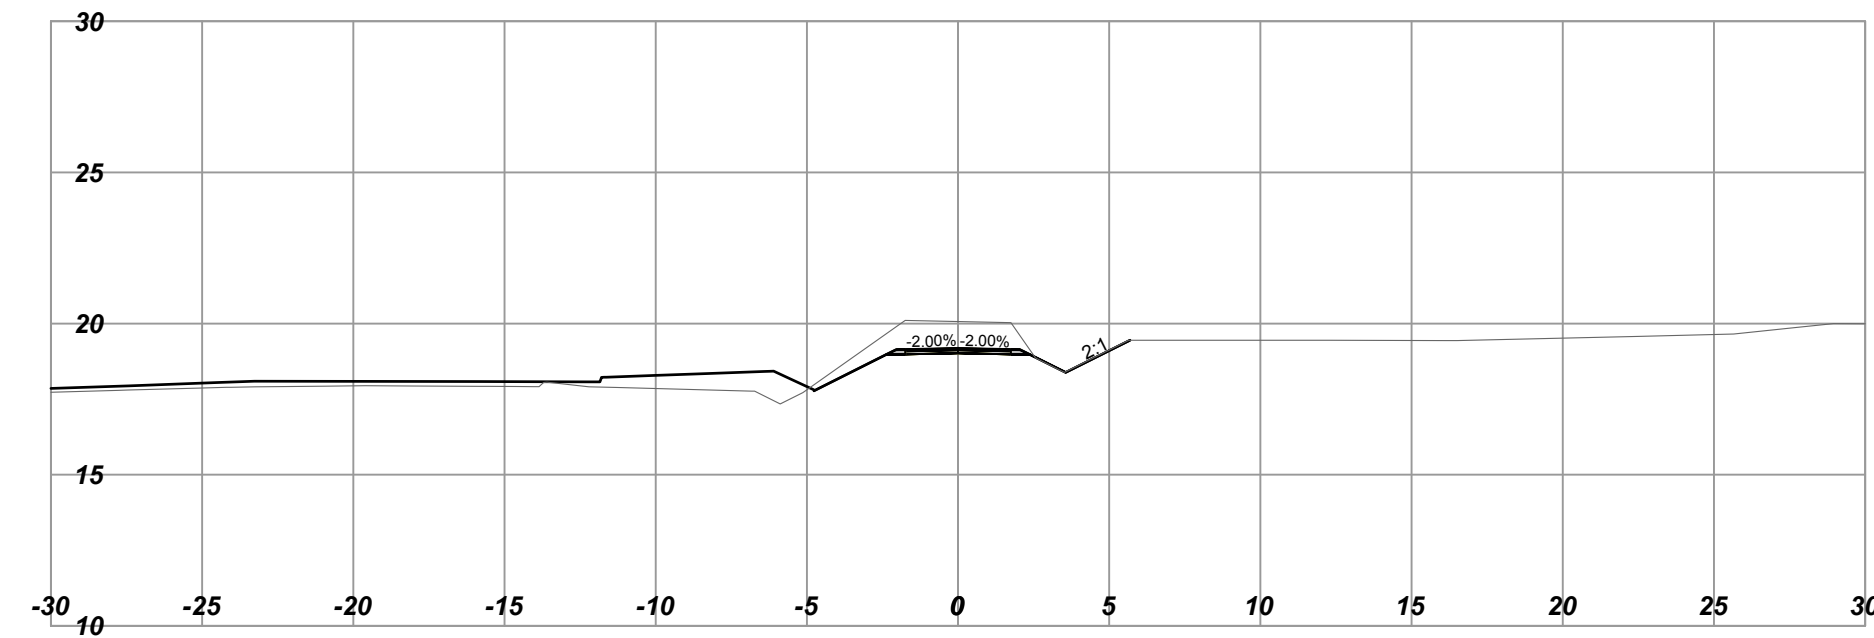


L50
Horizontal Scale - 1:250
Vertical Scale - 1:250
Station: 50+70.000

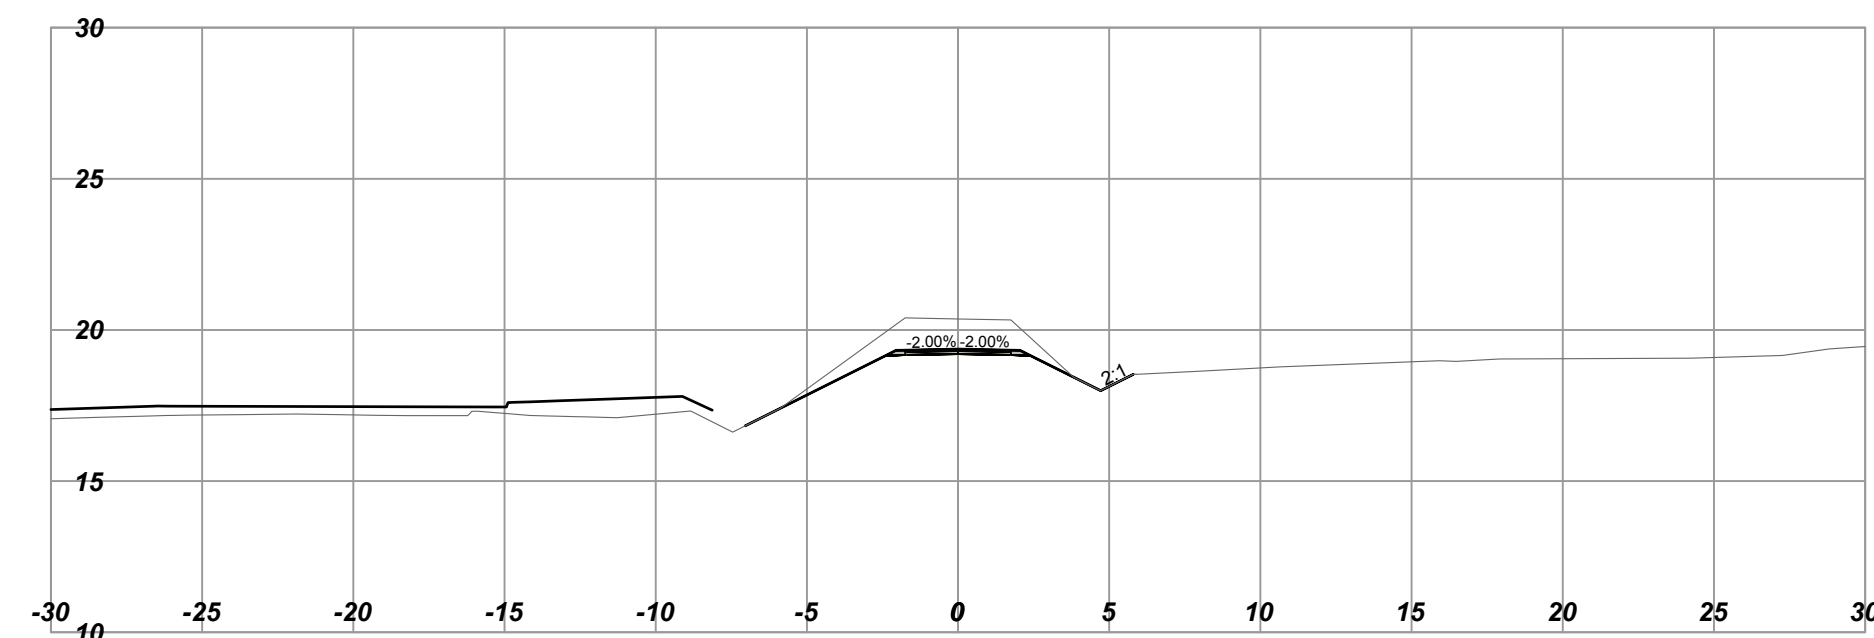

L50
Horizontal Scale - 1:250
Vertical Scale - 1:250
Station: 51+20.000

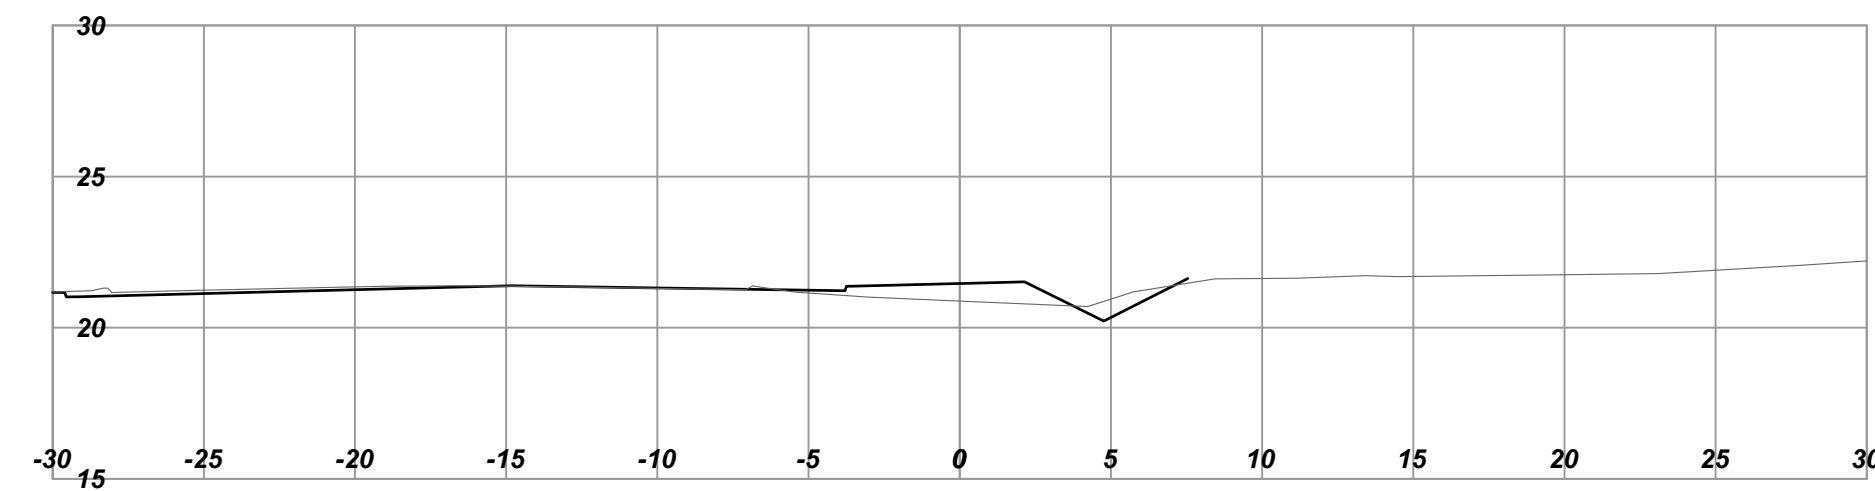

L50
Horizontal Scale - 1:250
Vertical Scale - 1:250
Station: 51+10.000

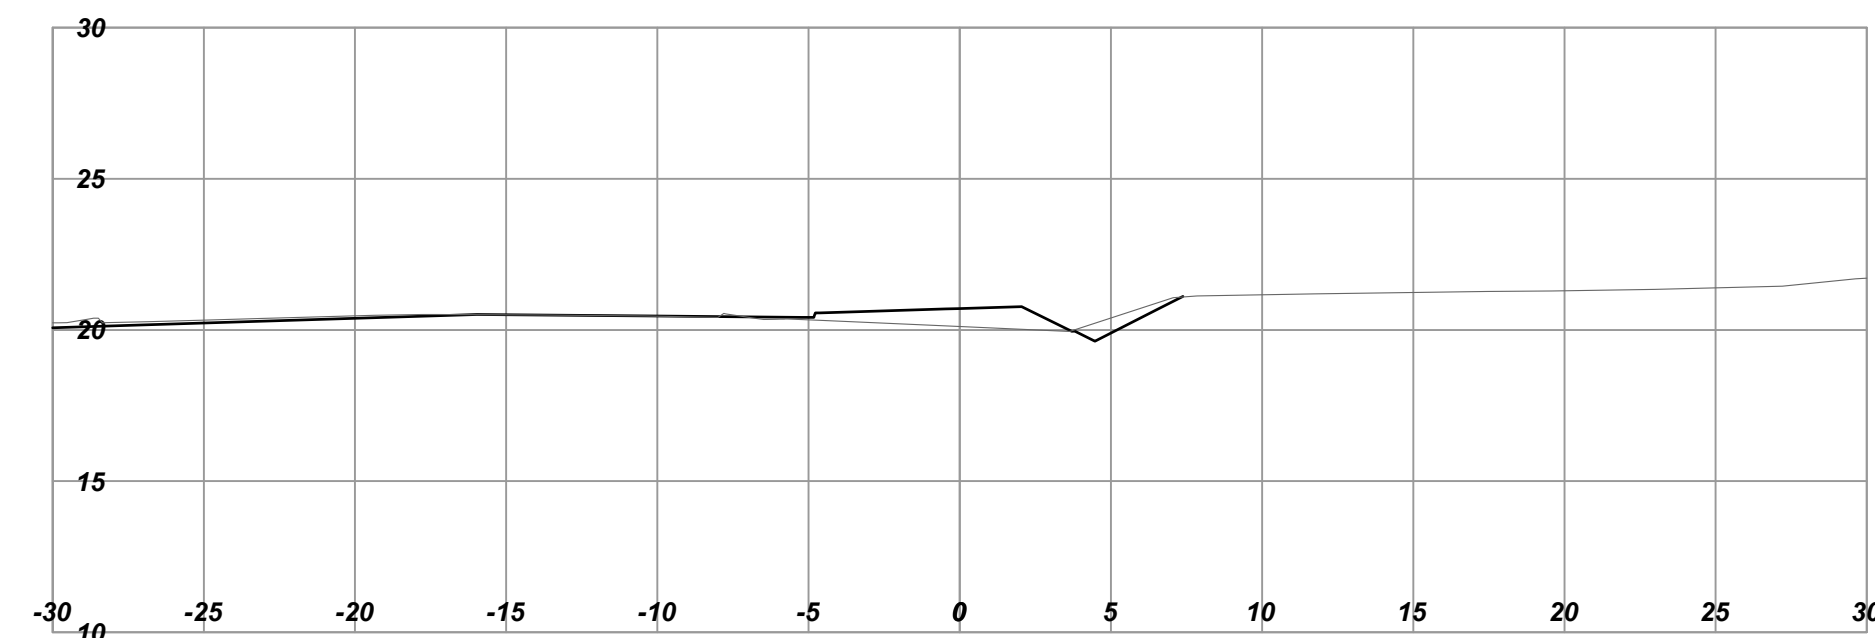

URBAN
systems

SCALE 0 2 1:250 12m		CAD FILENAME 1961034802_Contract 2_L50_XSEC.dwg	DATE 2016-09-12
REV	DATE	REVISIONS	SIGNATURE

BRITISH COLUMBIA

MINISTRY OF TRANSPORTATION AND INFRASTRUCTURE
HIGHWAY ENGINEERING
SOUTH COAST BRANCH

DESIGNED R. MOOTGOOSAMY DATE 2017-02-08
QUALITY CONTROL J. BORCH DATE 2017-02-15
QUALITY ASSURANCE G. SMITH DATE 2017-02-17
DRAWN B. THOMAS DATE 2017-02-13

TIM BLACKBURN, P.Eng
SENIOR DESIGNER
DATE 2017-02-20

CROSS SECTIONS			
HIGHWAY 1 - ADMIRALS / MCKENZIE INTERCHANGE			
L50 - PEDESTRIAN RAMP STA. 50+70 TO STA. 51+20			
FILE NUMBER 1961.0348.02	PROJECT NUMBER 16606-0002	REG R1	DRAWING NUMBER L50-XS-02