




L80
Horizontal Scale - 1:250
Vertical Scale - 1:250
Station: 80+30.000

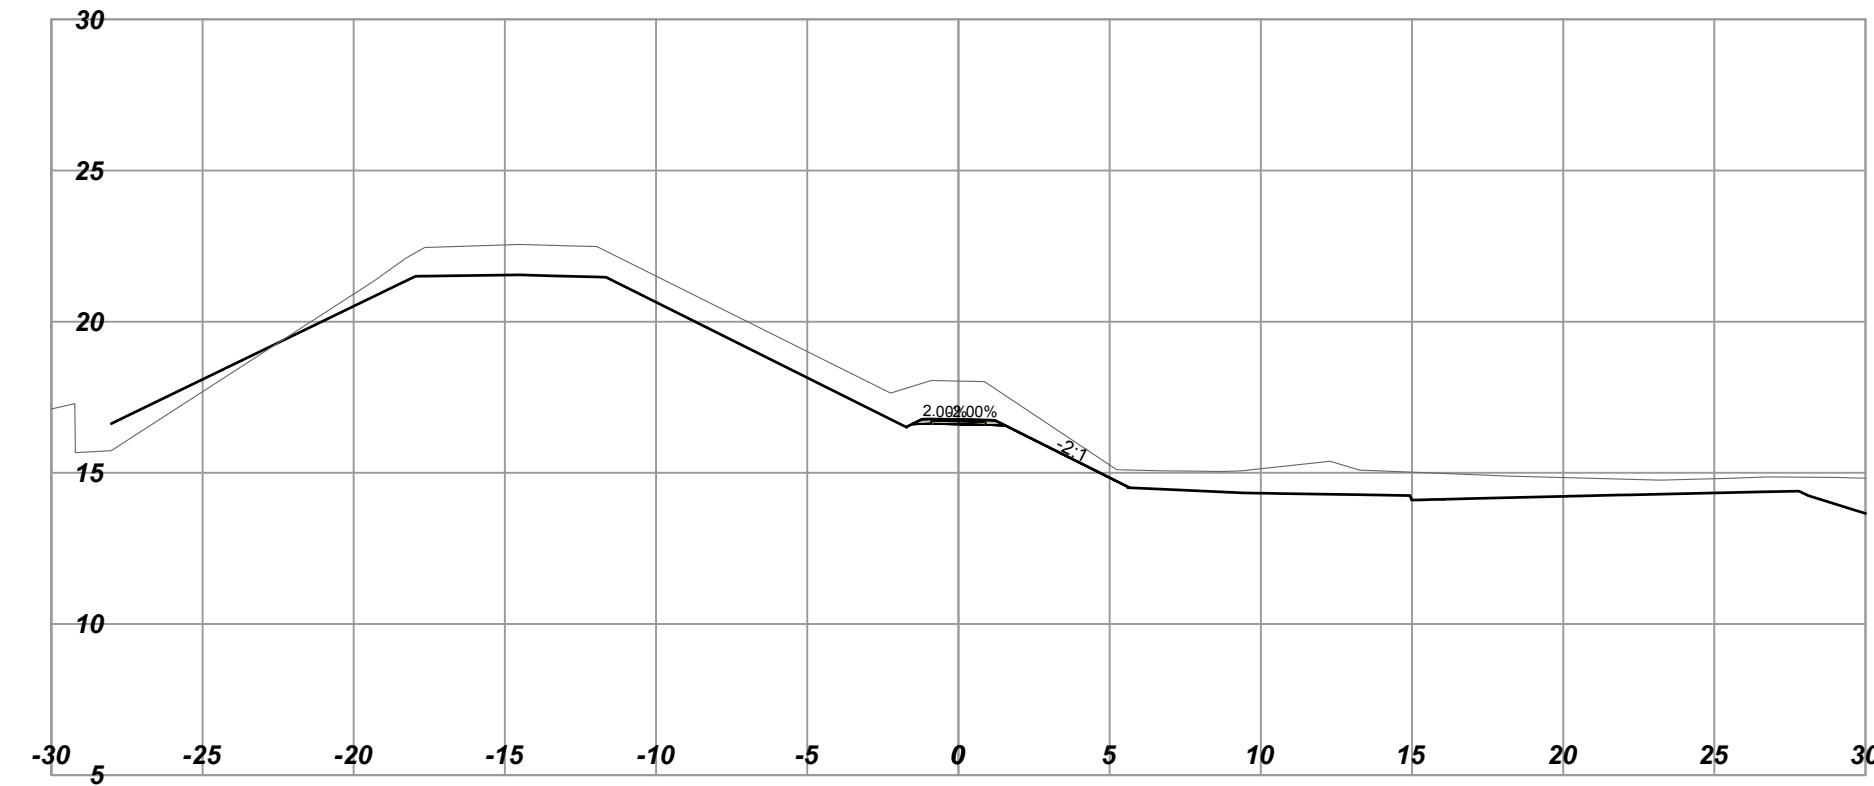


L80
Horizontal Scale - 1:250
Vertical Scale - 1:250
Station: 80+60.000

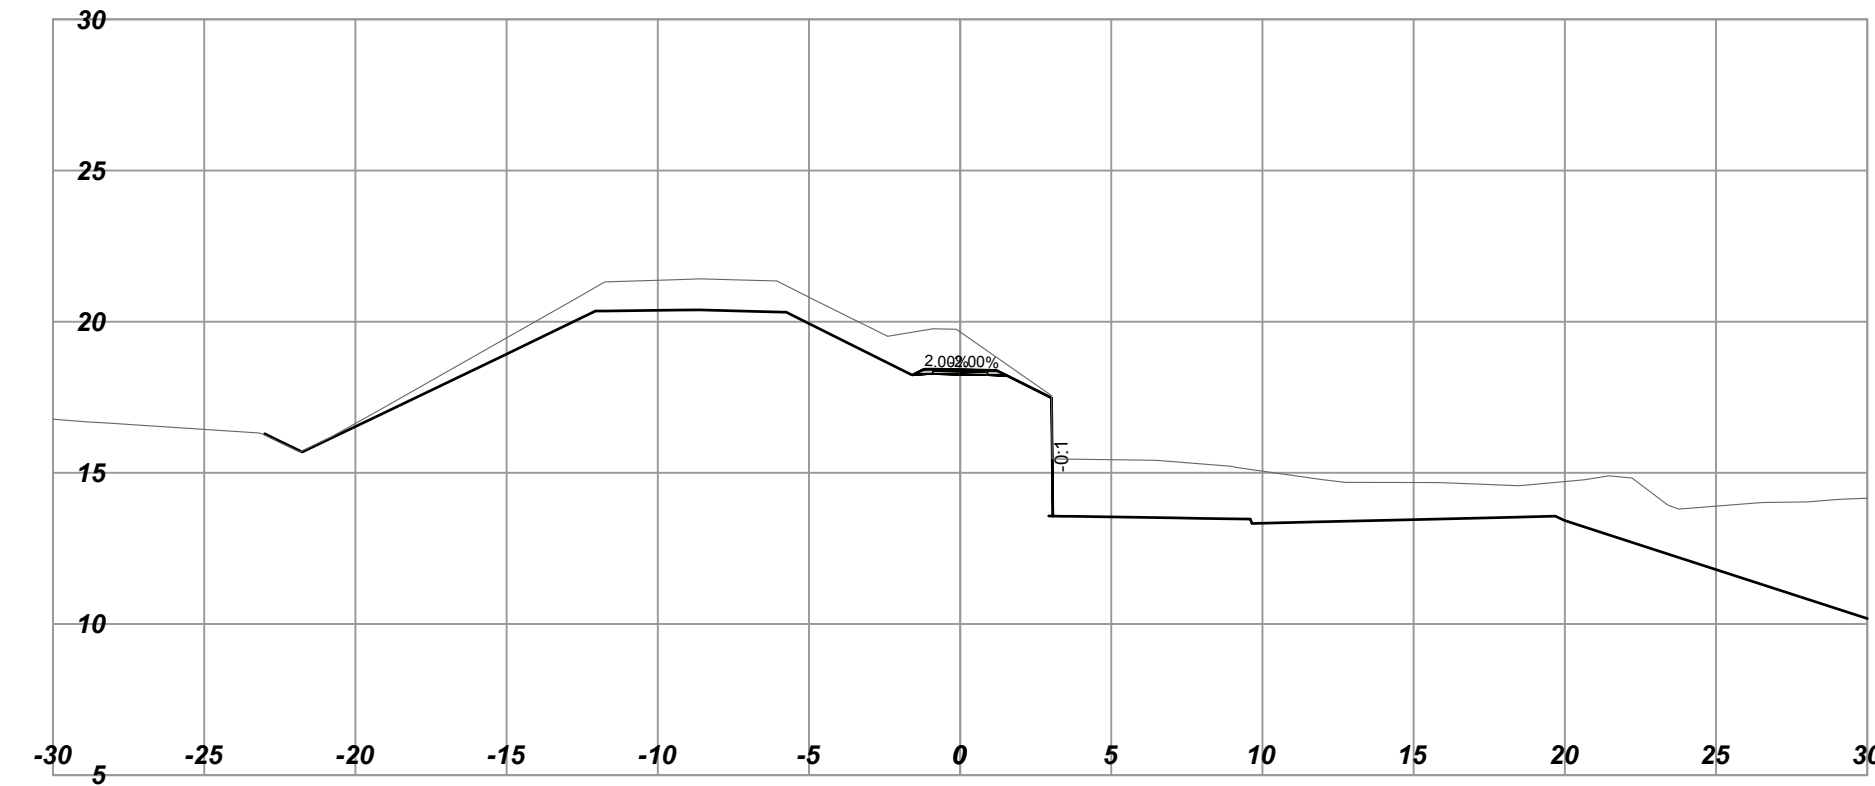


L80
Horizontal Scale - 1:250
Vertical Scale - 1:250
Station: 80+20.000

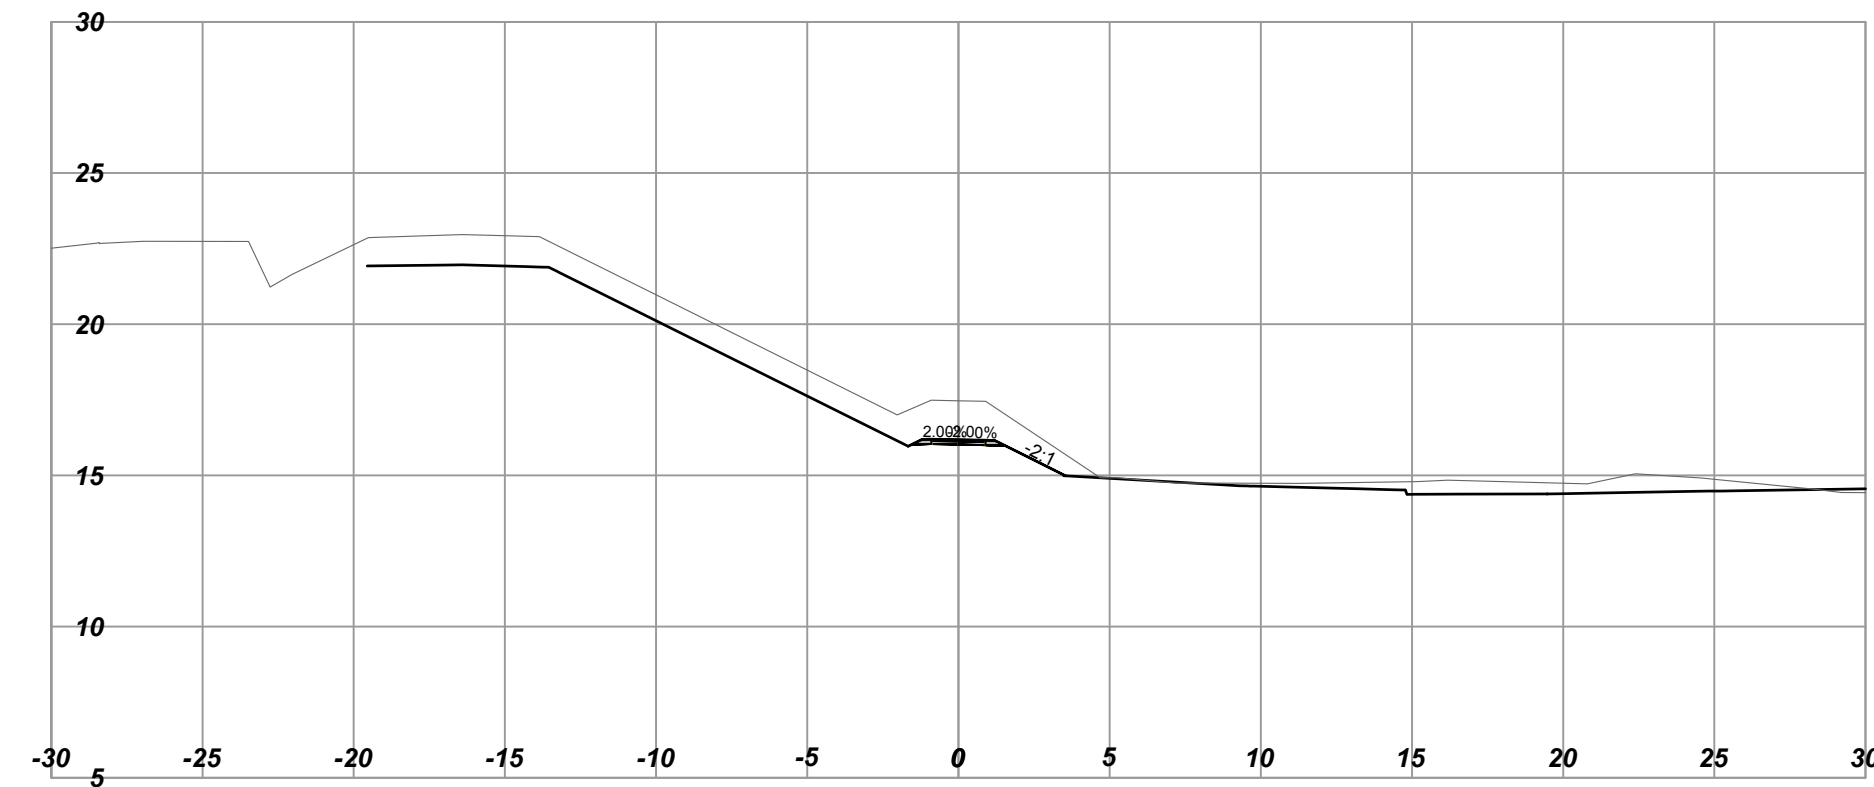


L80
Horizontal Scale - 1:250
Vertical Scale - 1:250
Station: 80+50.000

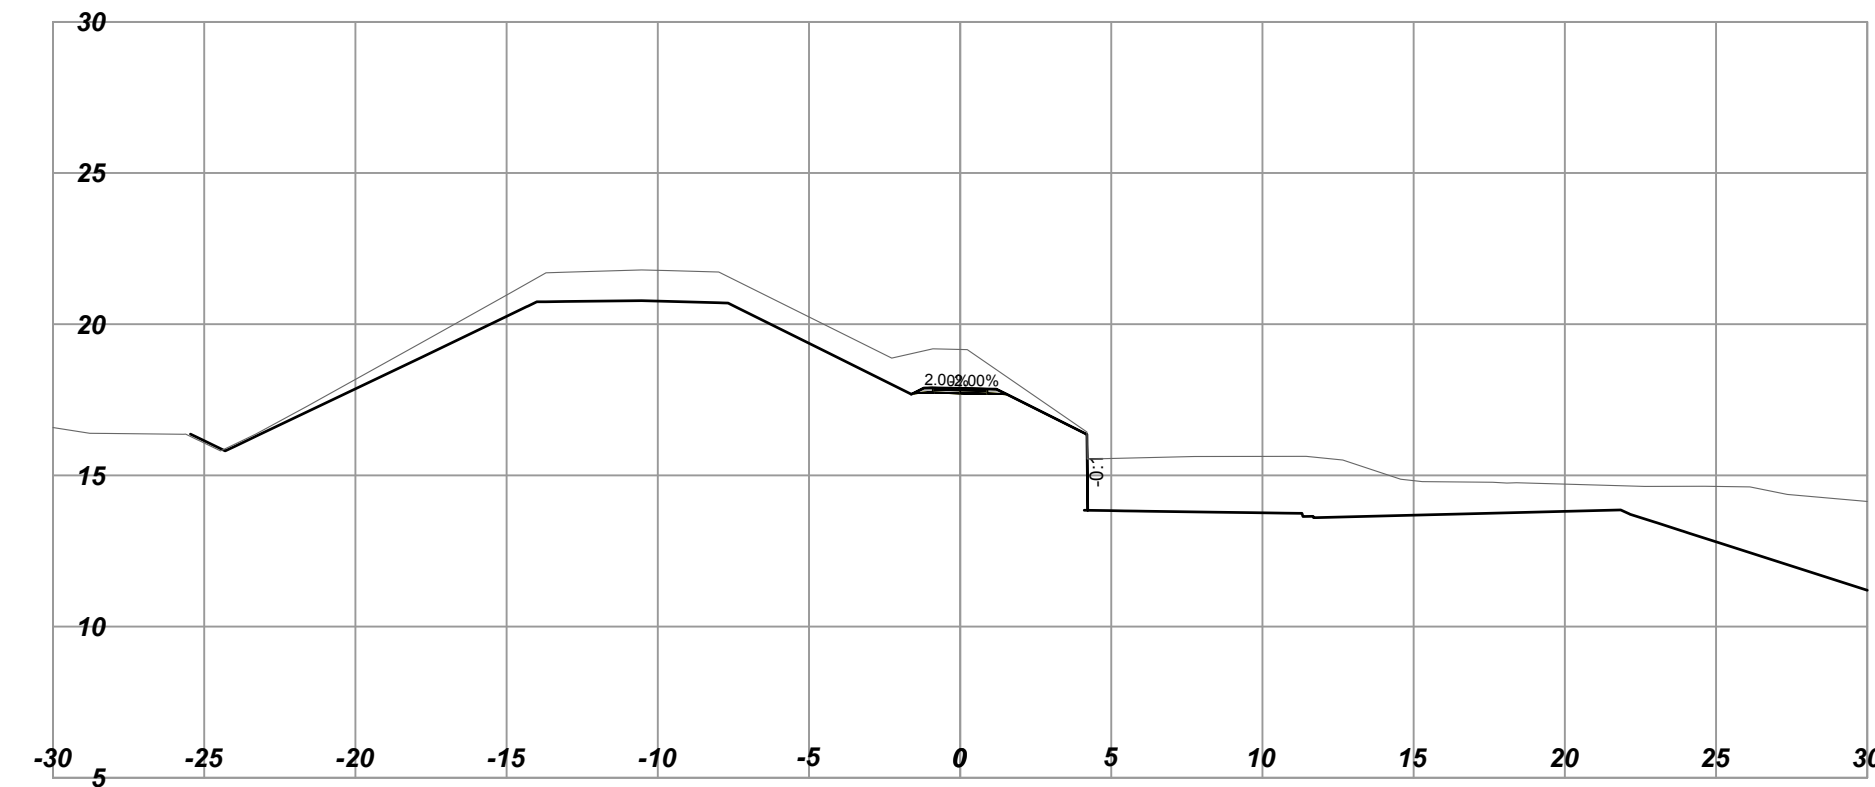


L80
Horizontal Scale - 1:250
Vertical Scale - 1:250
Station: 80+10.000

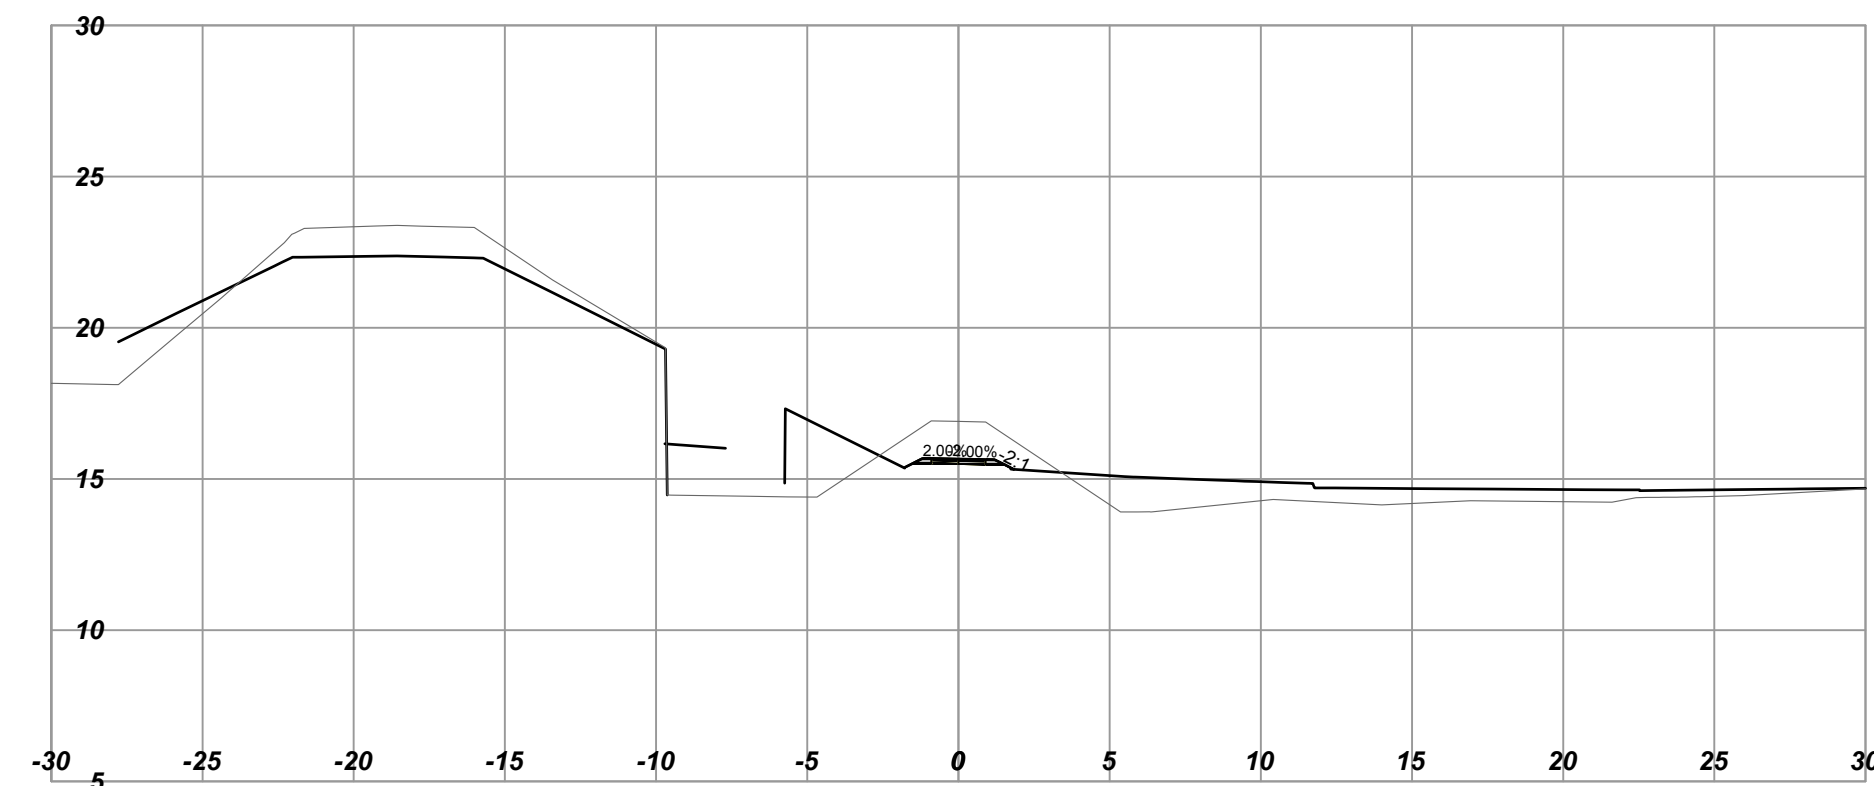

L80
Horizontal Scale - 1:250
Vertical Scale - 1:250
Station: 80+40.000

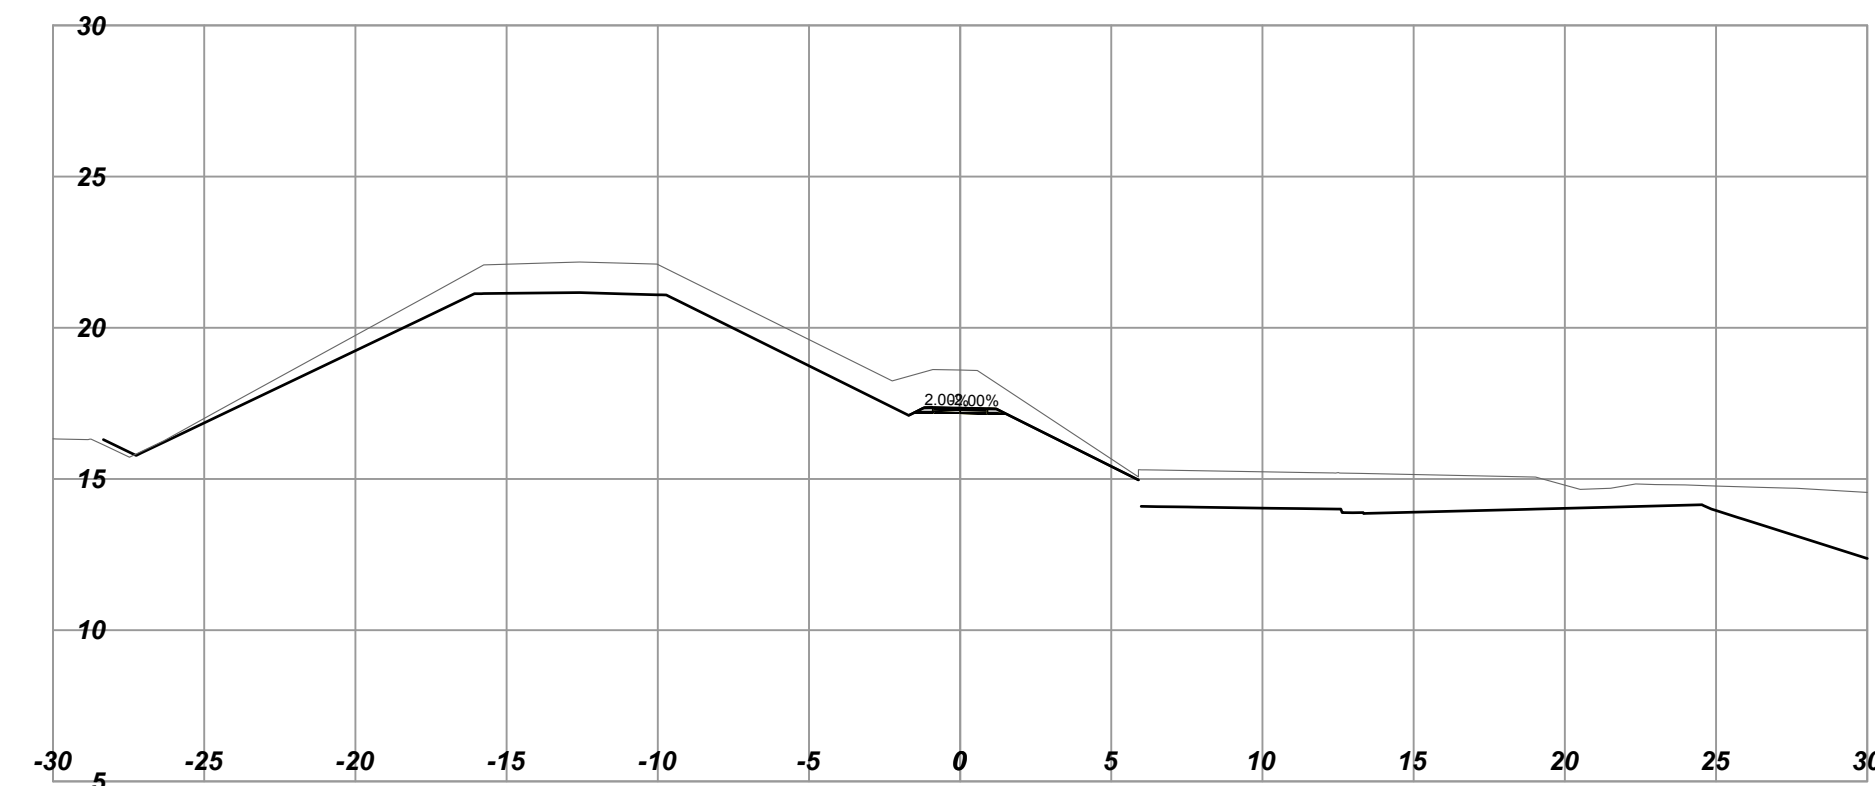

SCALE 0 2 1:250 12m		CAD FILENAME 1961034802_Contract 2_L80_XSEC.dwg	
DATE 2016-10-31			
REV	DATE	REVISIONS	SIGNATURE



BRITISH COLUMBIA
 MINISTRY OF TRANSPORTATION AND INFRASTRUCTURE
 HIGHWAY ENGINEERING
 SOUTH COAST BRANCH

DESIGNED R. MOOTGOOSAMY DATE 2017-02-08
 QUALITY CONTROL J. BORCH DATE 2017-02-15
 QUALITY ASSURANCE G. SMITH DATE 2017-02-17
 DRAWN B. THOMAS DATE 2017-02-13


TIM BLACKBURN, P.Eng
 SENIOR DESIGNER
 DATE 2017-02-20

CROSS SECTIONS			
HIGHWAY 1 - ADMIRALS / MCKENZIE INTERCHANGE			
L80 - PEDESTRIAN RAMP STA. 80+10 TO STA. 80+60			
FILE NUMBER	PROJECT NUMBER	REG	DRAWING NUMBER
1961.0348.02	16606-0002	R1	L80-XS-01
REV			

L80
Horizontal Scale - 1:250
Vertical Scale - 1:250
Station: 80+80.000

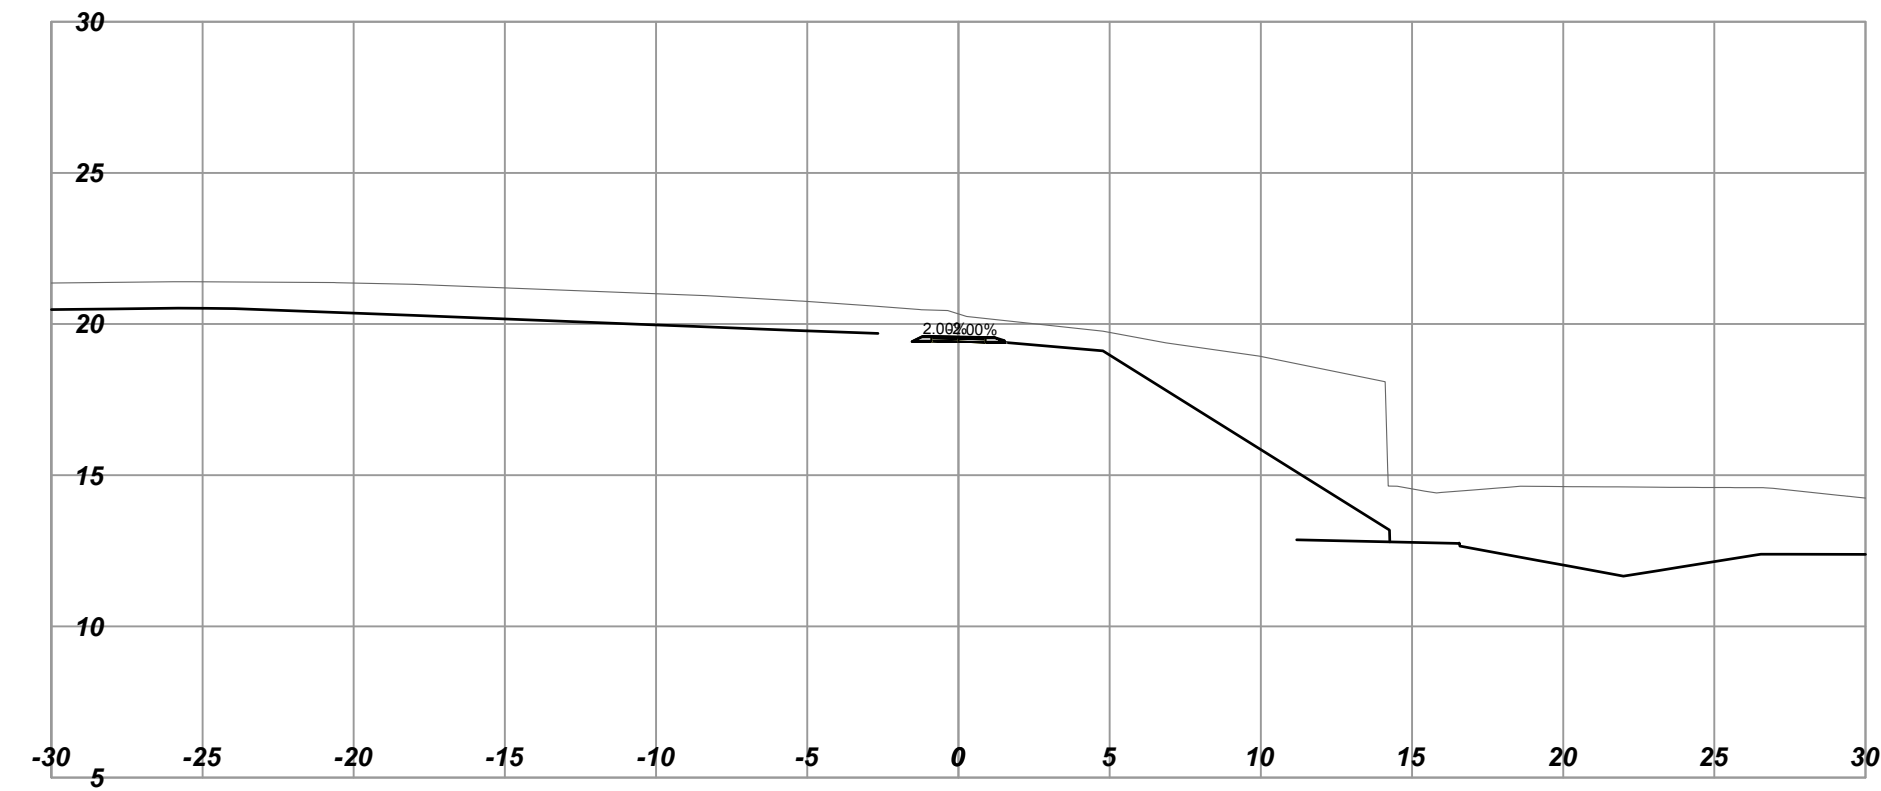

L80
Horizontal Scale - 1:250
Vertical Scale - 1:250
Station: 80+70.000

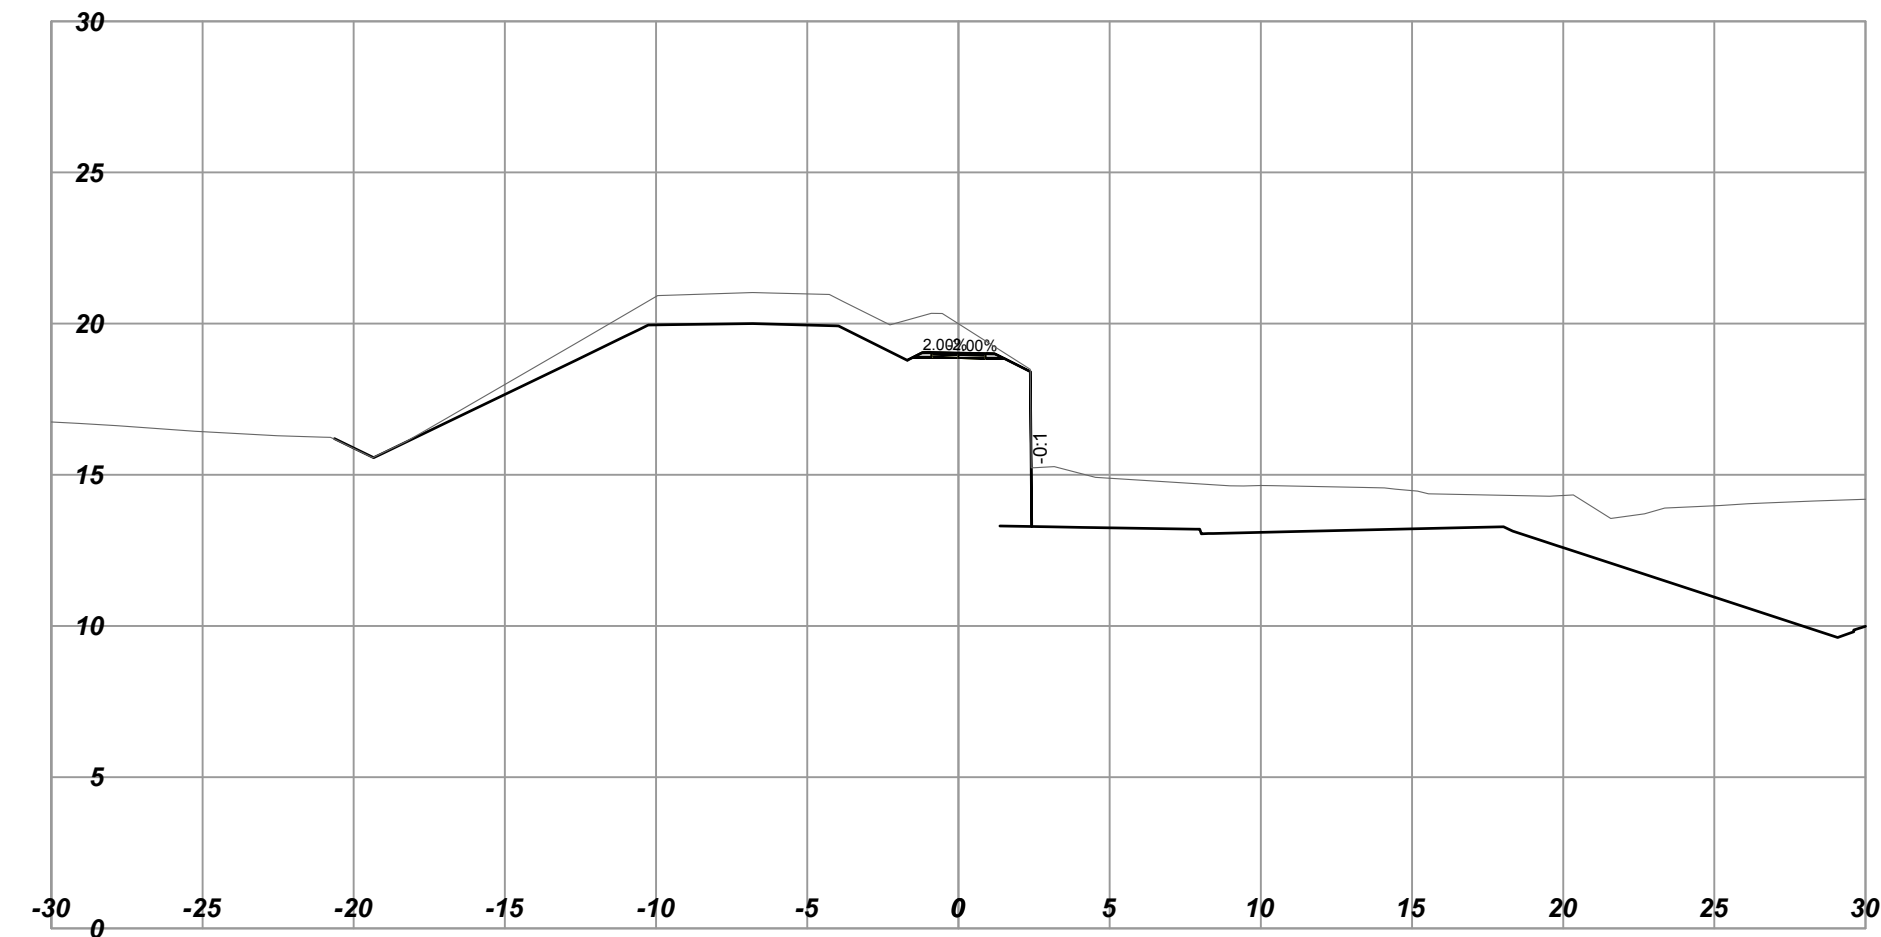

URBAN
systems

SCALE 0 2 1:250 12m		CAD FILENAME 1961034802_Contract 2_L80_XSEC.dwg	DATE 2016-10-31
REV	DATE	REVISIONS	SIGNATURE

BRITISH COLUMBIA

MINISTRY OF TRANSPORTATION AND INFRASTRUCTURE
HIGHWAY ENGINEERING
SOUTH COAST BRANCH

TIM BLACKBURN, P.Eng
SENIOR DESIGNER
DATE 2017-02-20

DESIGNED R. MOOTGOOSAMY DATE 2017-02-08
QUALITY CONTROL J. BORCH DATE 2017-02-15
QUALITY ASSURANCE G. SMITH DATE 2017-02-17
DRAWN B. THOMAS DATE 2017-02-13

CROSS SECTIONS			
HIGHWAY 1 - ADMIRALS / MCKENZIE INTERCHANGE			
L80 - PEDESTRIAN RAMP STA. 80+70 TO STA. 80+80			
FILE NUMBER 1961.0348.02	PROJECT NUMBER 16606-0002	REG R1	DRAWING NUMBER L80-XS-02