




L500  
Horizontal Scale - 1:250  
Vertical Scale - 1:250  
Station: 500+30.000

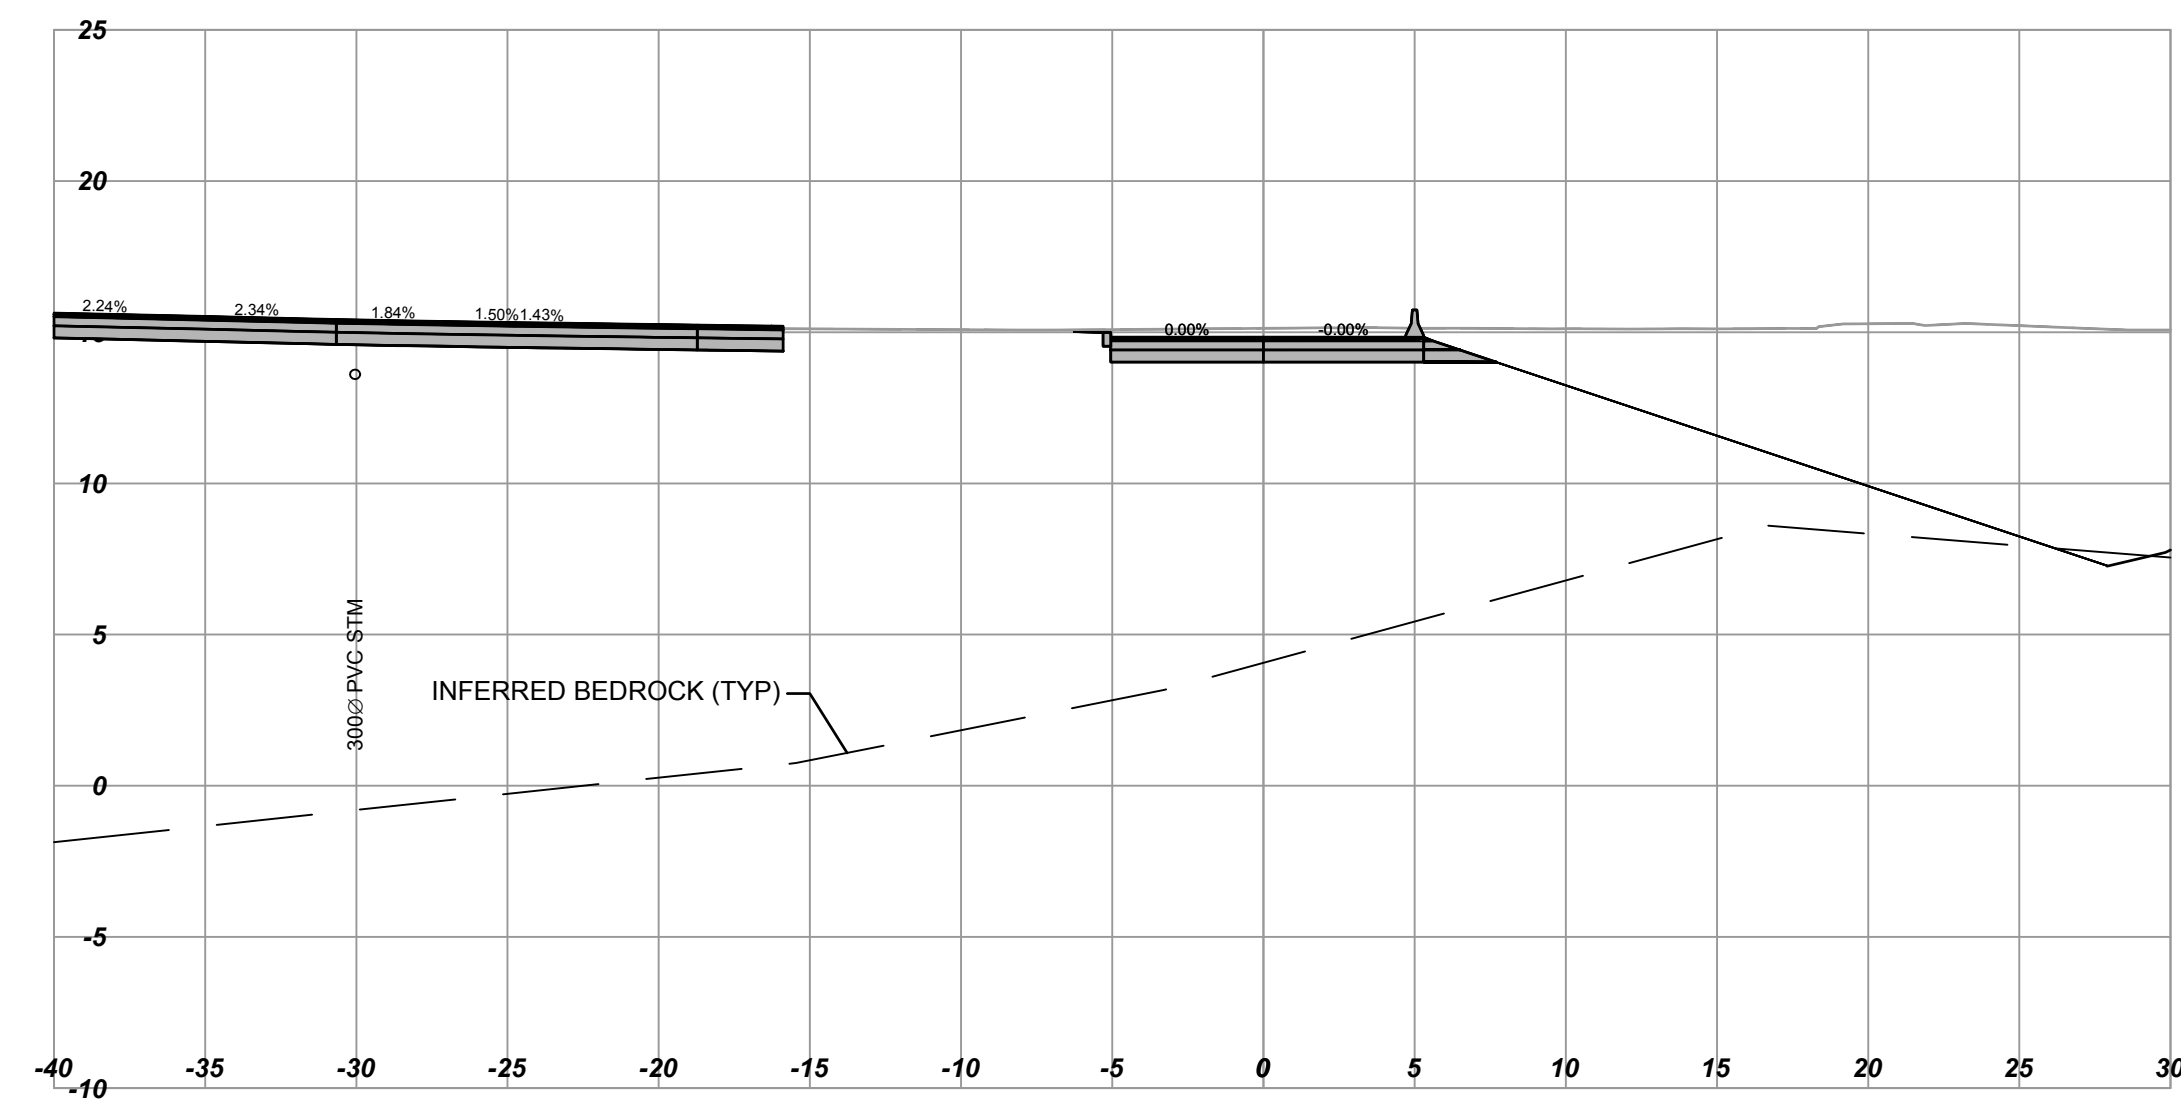


L500  
Horizontal Scale - 1:250  
Vertical Scale - 1:250  
Station: 500+50.000

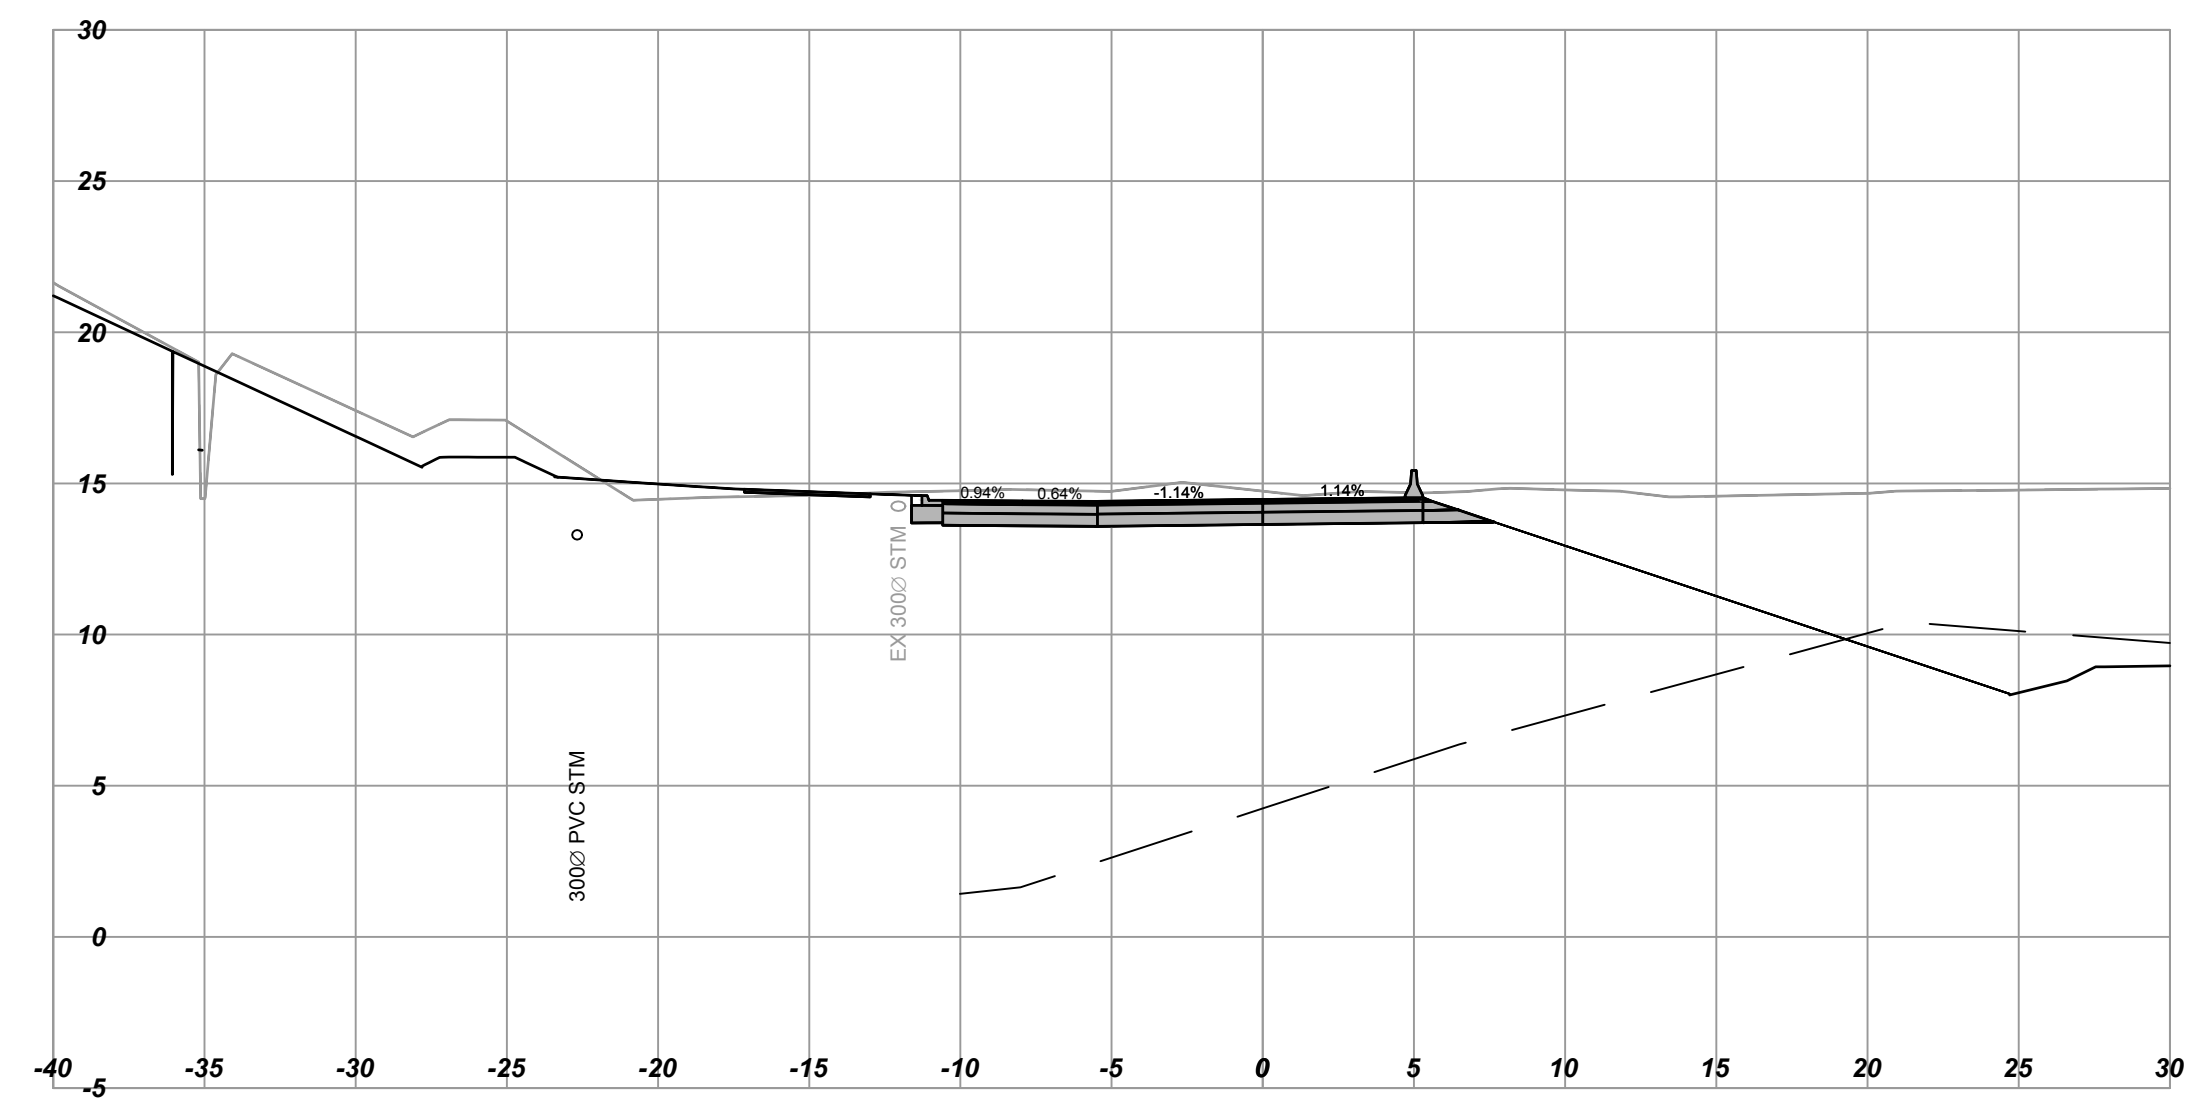


L500  
Horizontal Scale - 1:250  
Vertical Scale - 1:250  
Station: 500+20.000

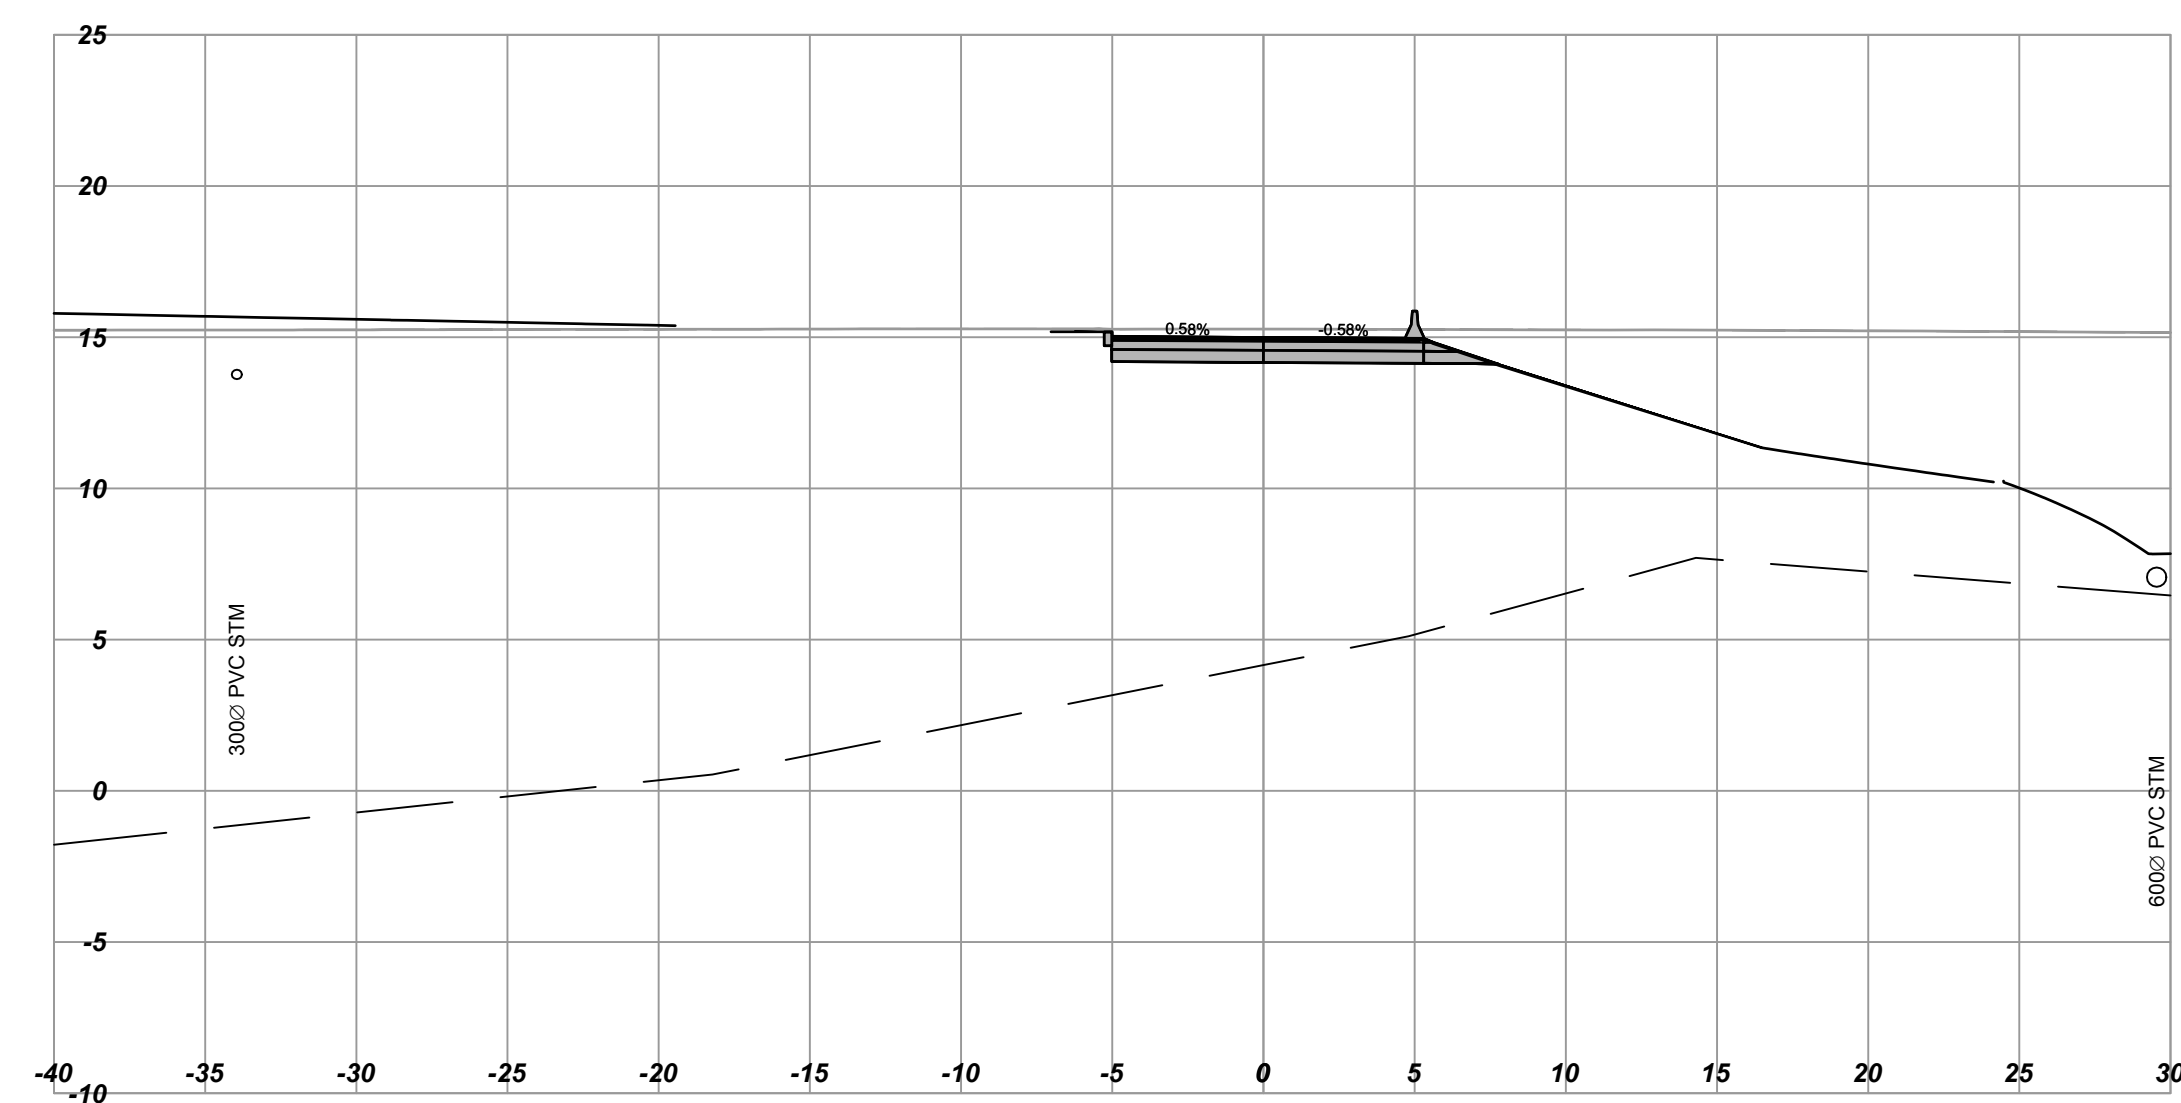

L500  
Horizontal Scale - 1:250  
Vertical Scale - 1:250  
Station: 500+40.000

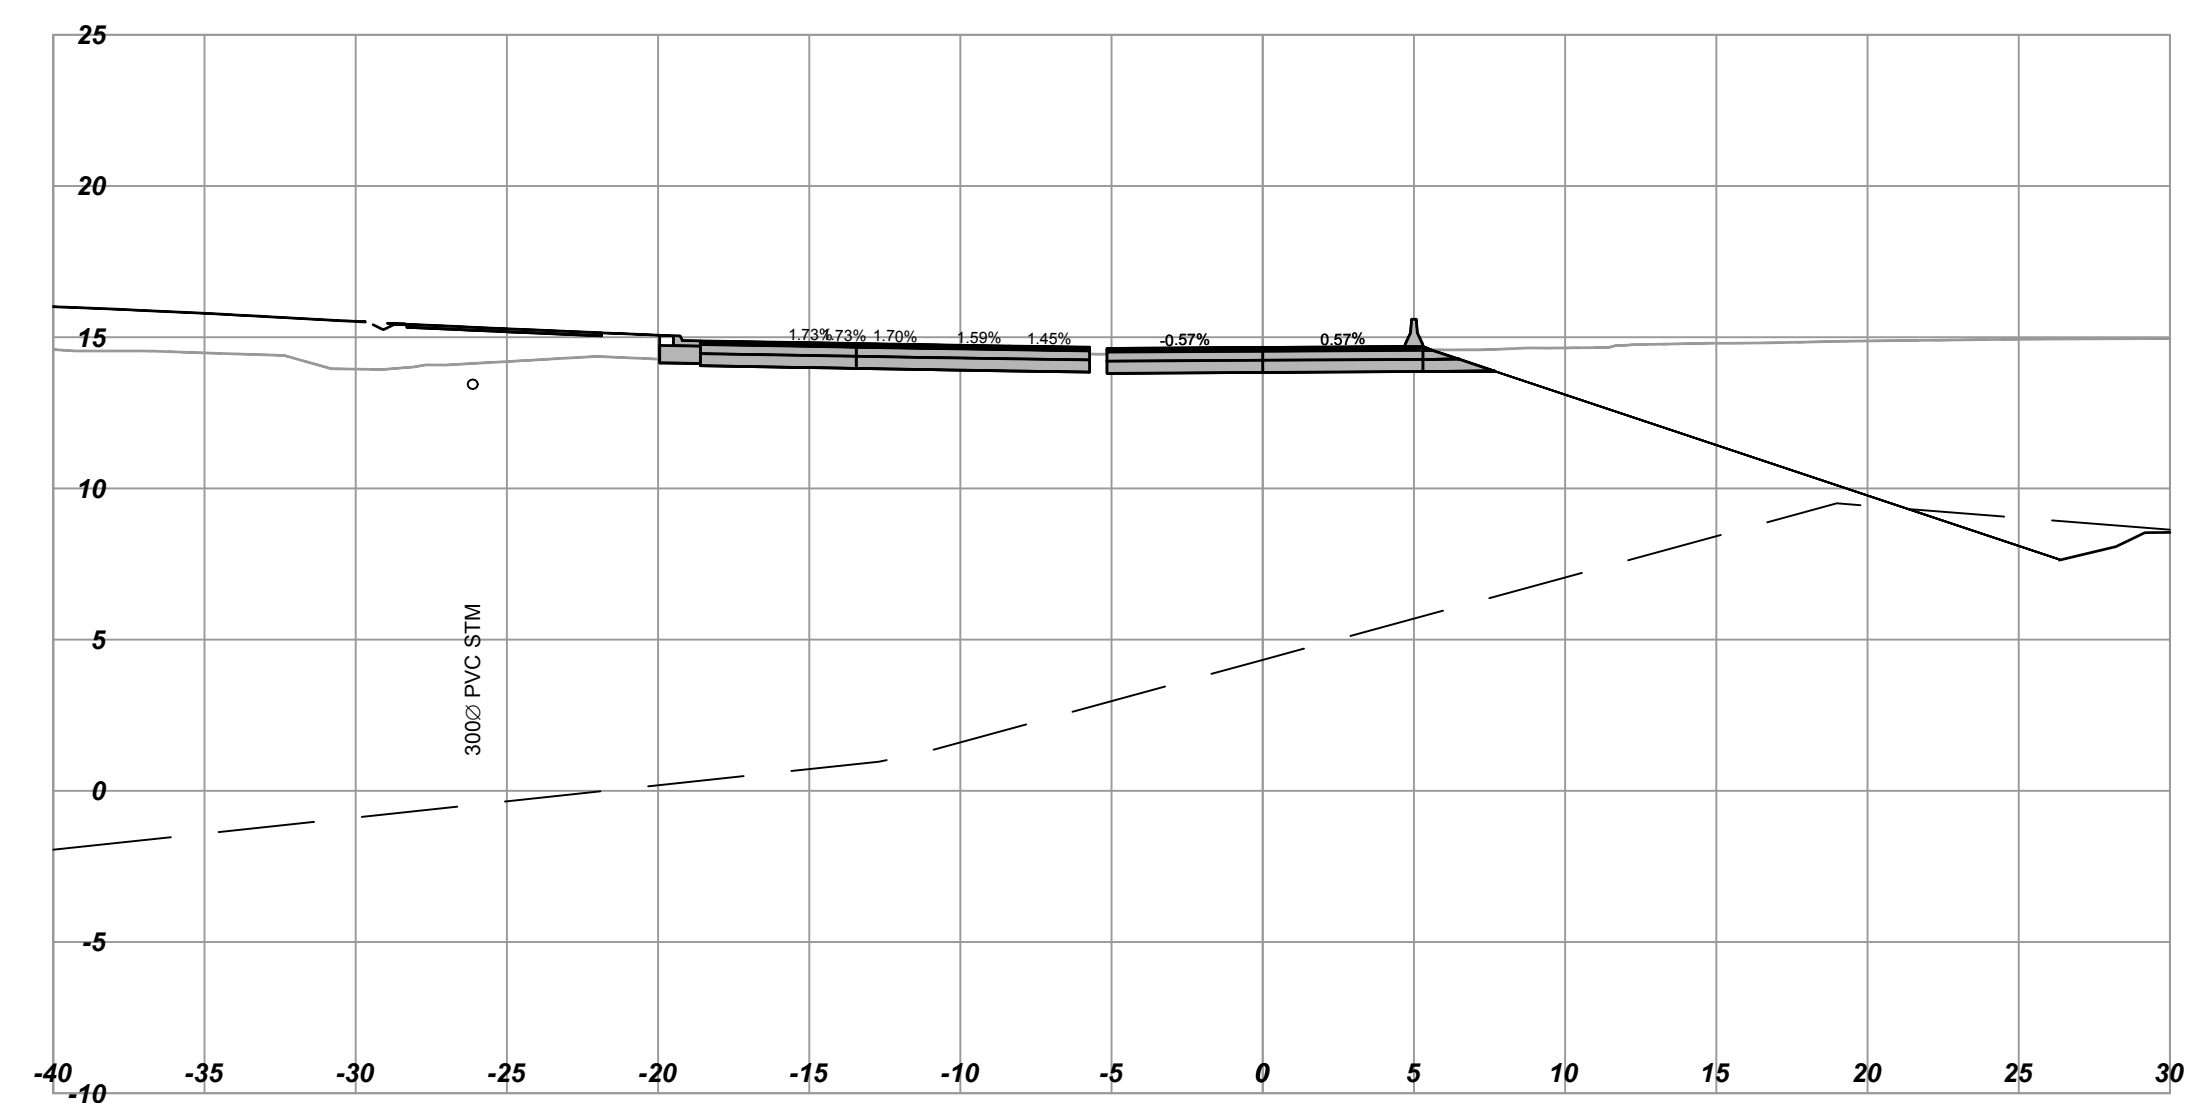

SCALE 0 2 1:250 12m		CAD FILENAME 1961034802_Contract 2_L500_XSEC.dwg	
		DATE 2016-09-12	
REV	DATE	REVISIONS	SIGNATURE



**BRITISH COLUMBIA**  
 MINISTRY OF TRANSPORTATION AND INFRASTRUCTURE  
 HIGHWAY ENGINEERING  
 SOUTH COAST BRANCH

DESIGNED R. MOOTGOOSAMY DATE 2017-02-08  
 QUALITY CONTROL J. BORCH DATE 2017-02-15  
 QUALITY ASSURANCE G. SMITH DATE 2017-02-17  
 DRAWN B. THOMAS DATE 2017-02-13


TIM BLACKBURN, P.Eng  
 SENIOR DESIGNER  
 DATE 2017-02-20

<b>CROSS SECTIONS</b>			
HIGHWAY 1 - ADMIRALS / MCKENZIE INTERCHANGE			
L500 - WESTBOUND OFF RAMP STA. 500+20 TO STA. 500+50			
FILE NUMBER	PROJECT NUMBER	REG	DRAWING NUMBER
1961.0348.02	16606-0002	R1	L500-XS-01
REV			


L500  
Horizontal Scale - 1:250  
Vertical Scale - 1:250  
Station: 500+70.000

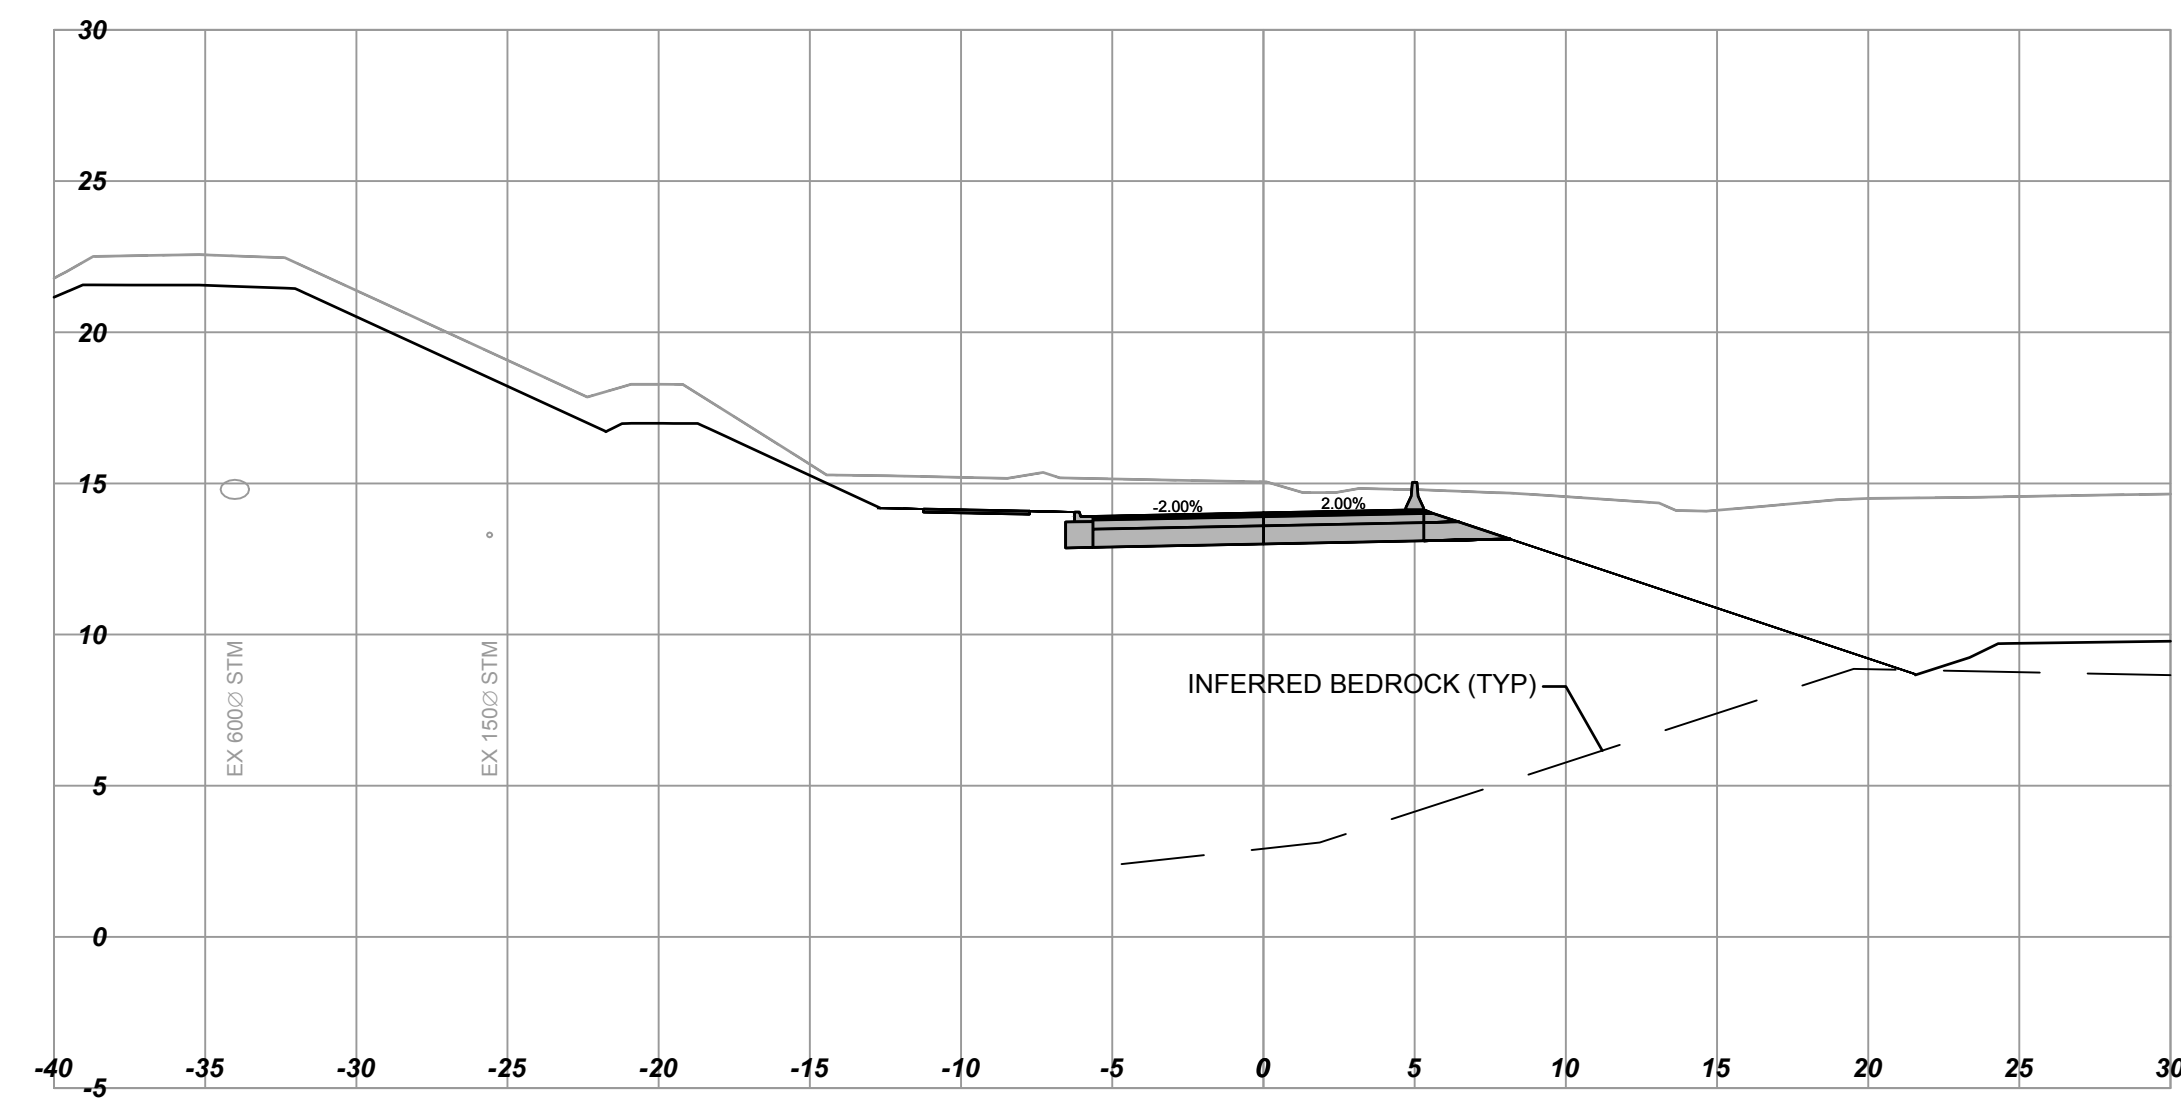


L500  
Horizontal Scale - 1:250  
Vertical Scale - 1:250  
Station: 500+90.000

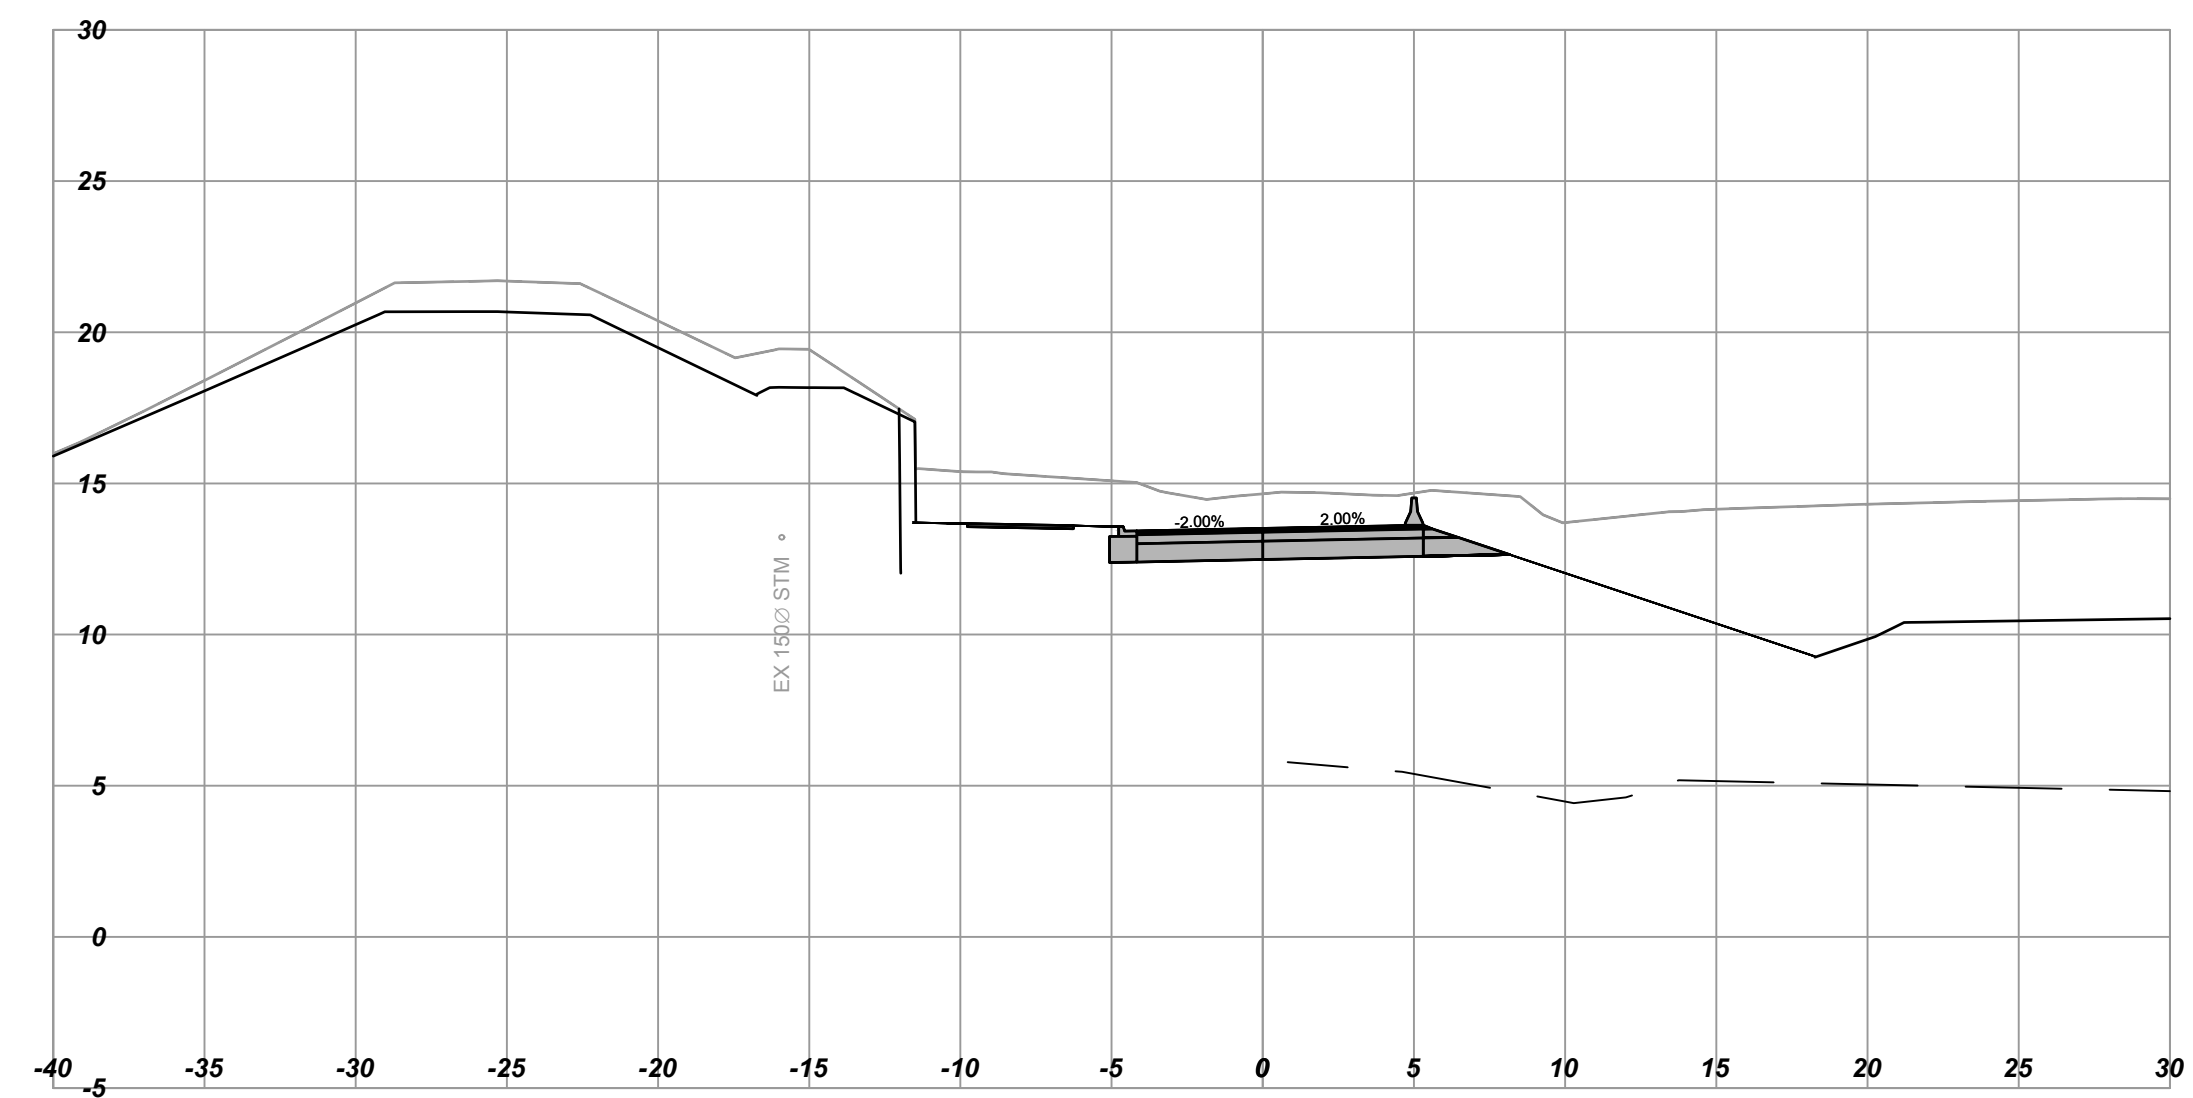

L500  
Horizontal Scale - 1:250  
Vertical Scale - 1:250  
Station: 500+60.000

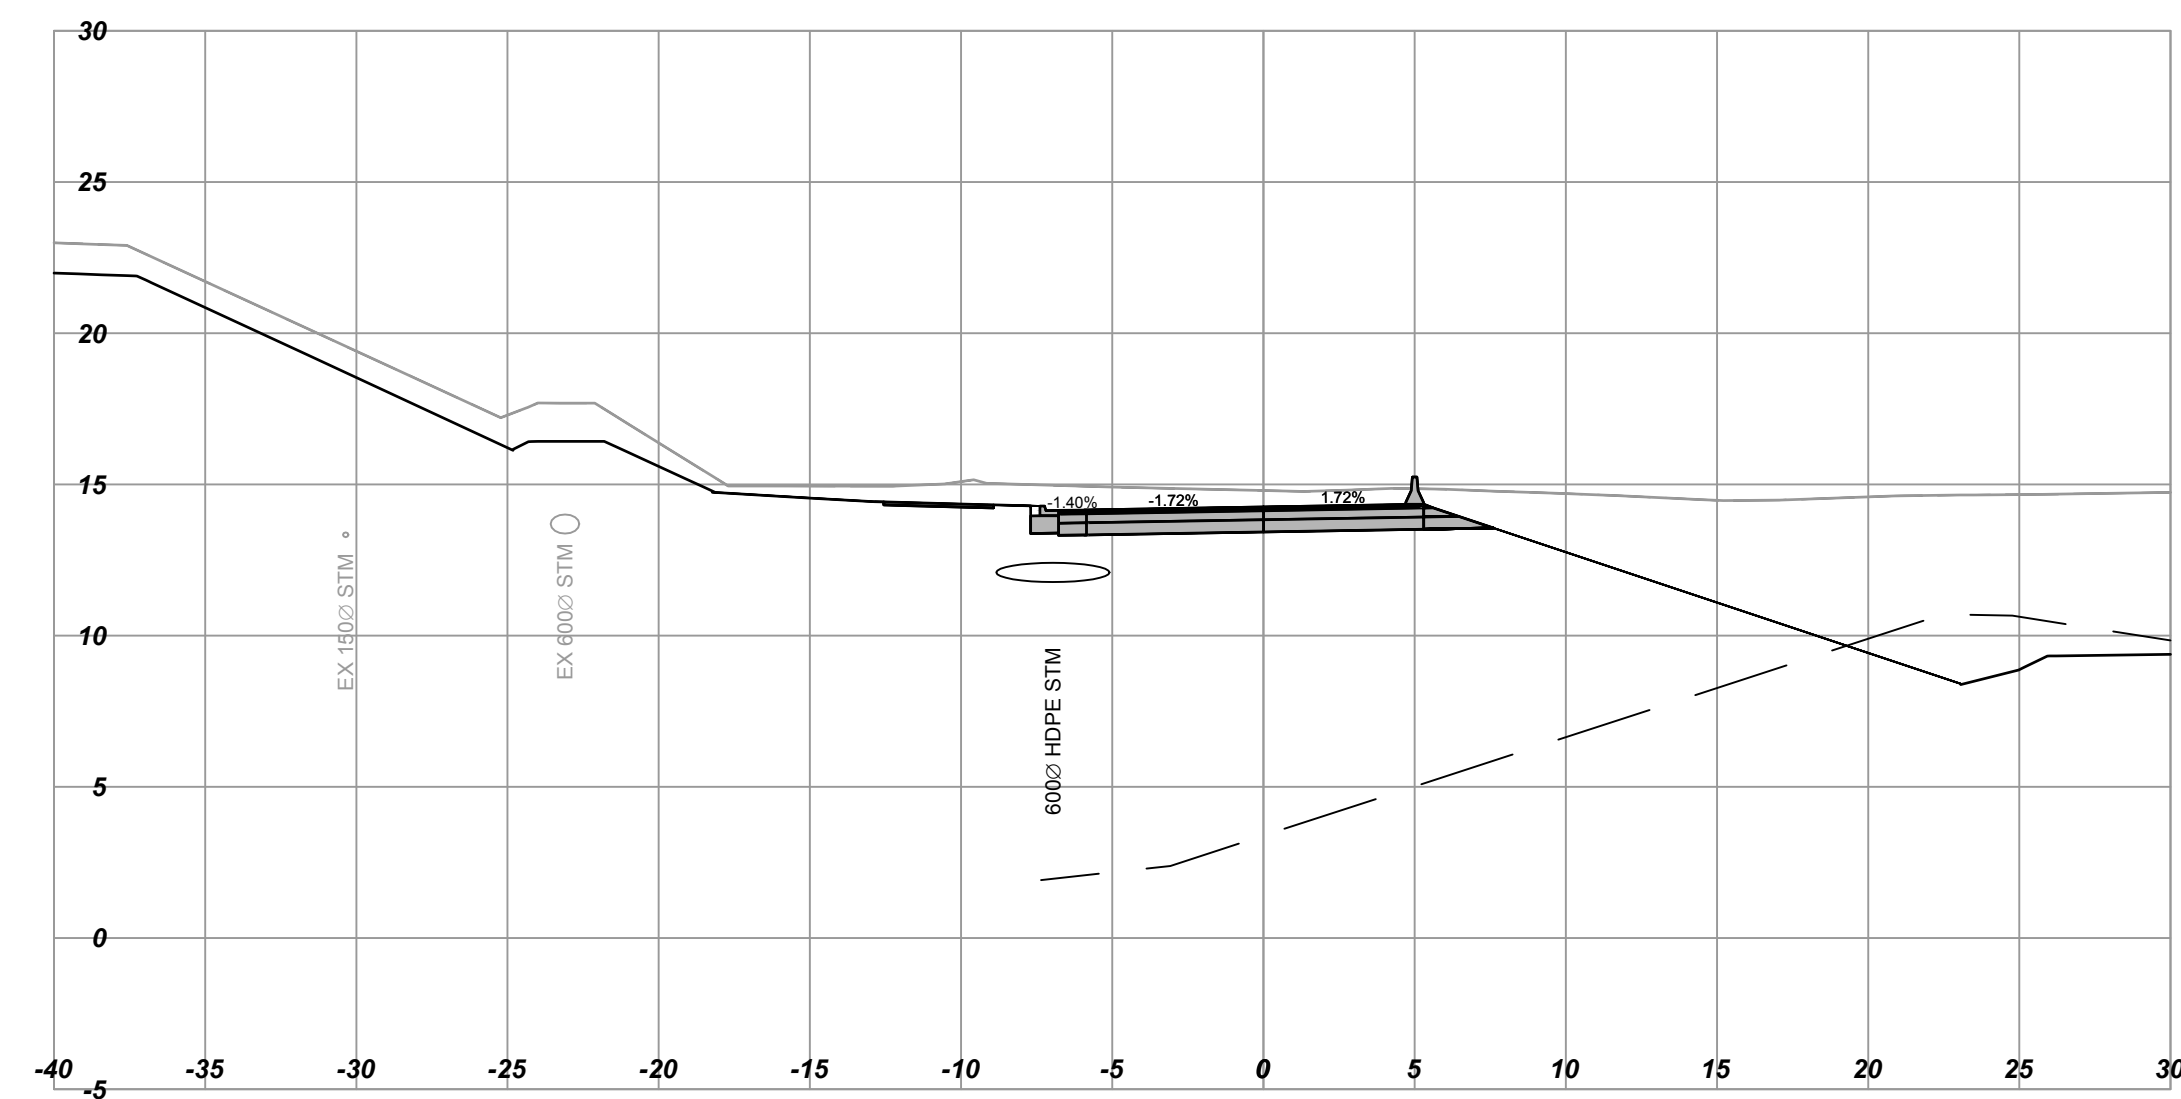

L500  
Horizontal Scale - 1:250  
Vertical Scale - 1:250  
Station: 500+80.000

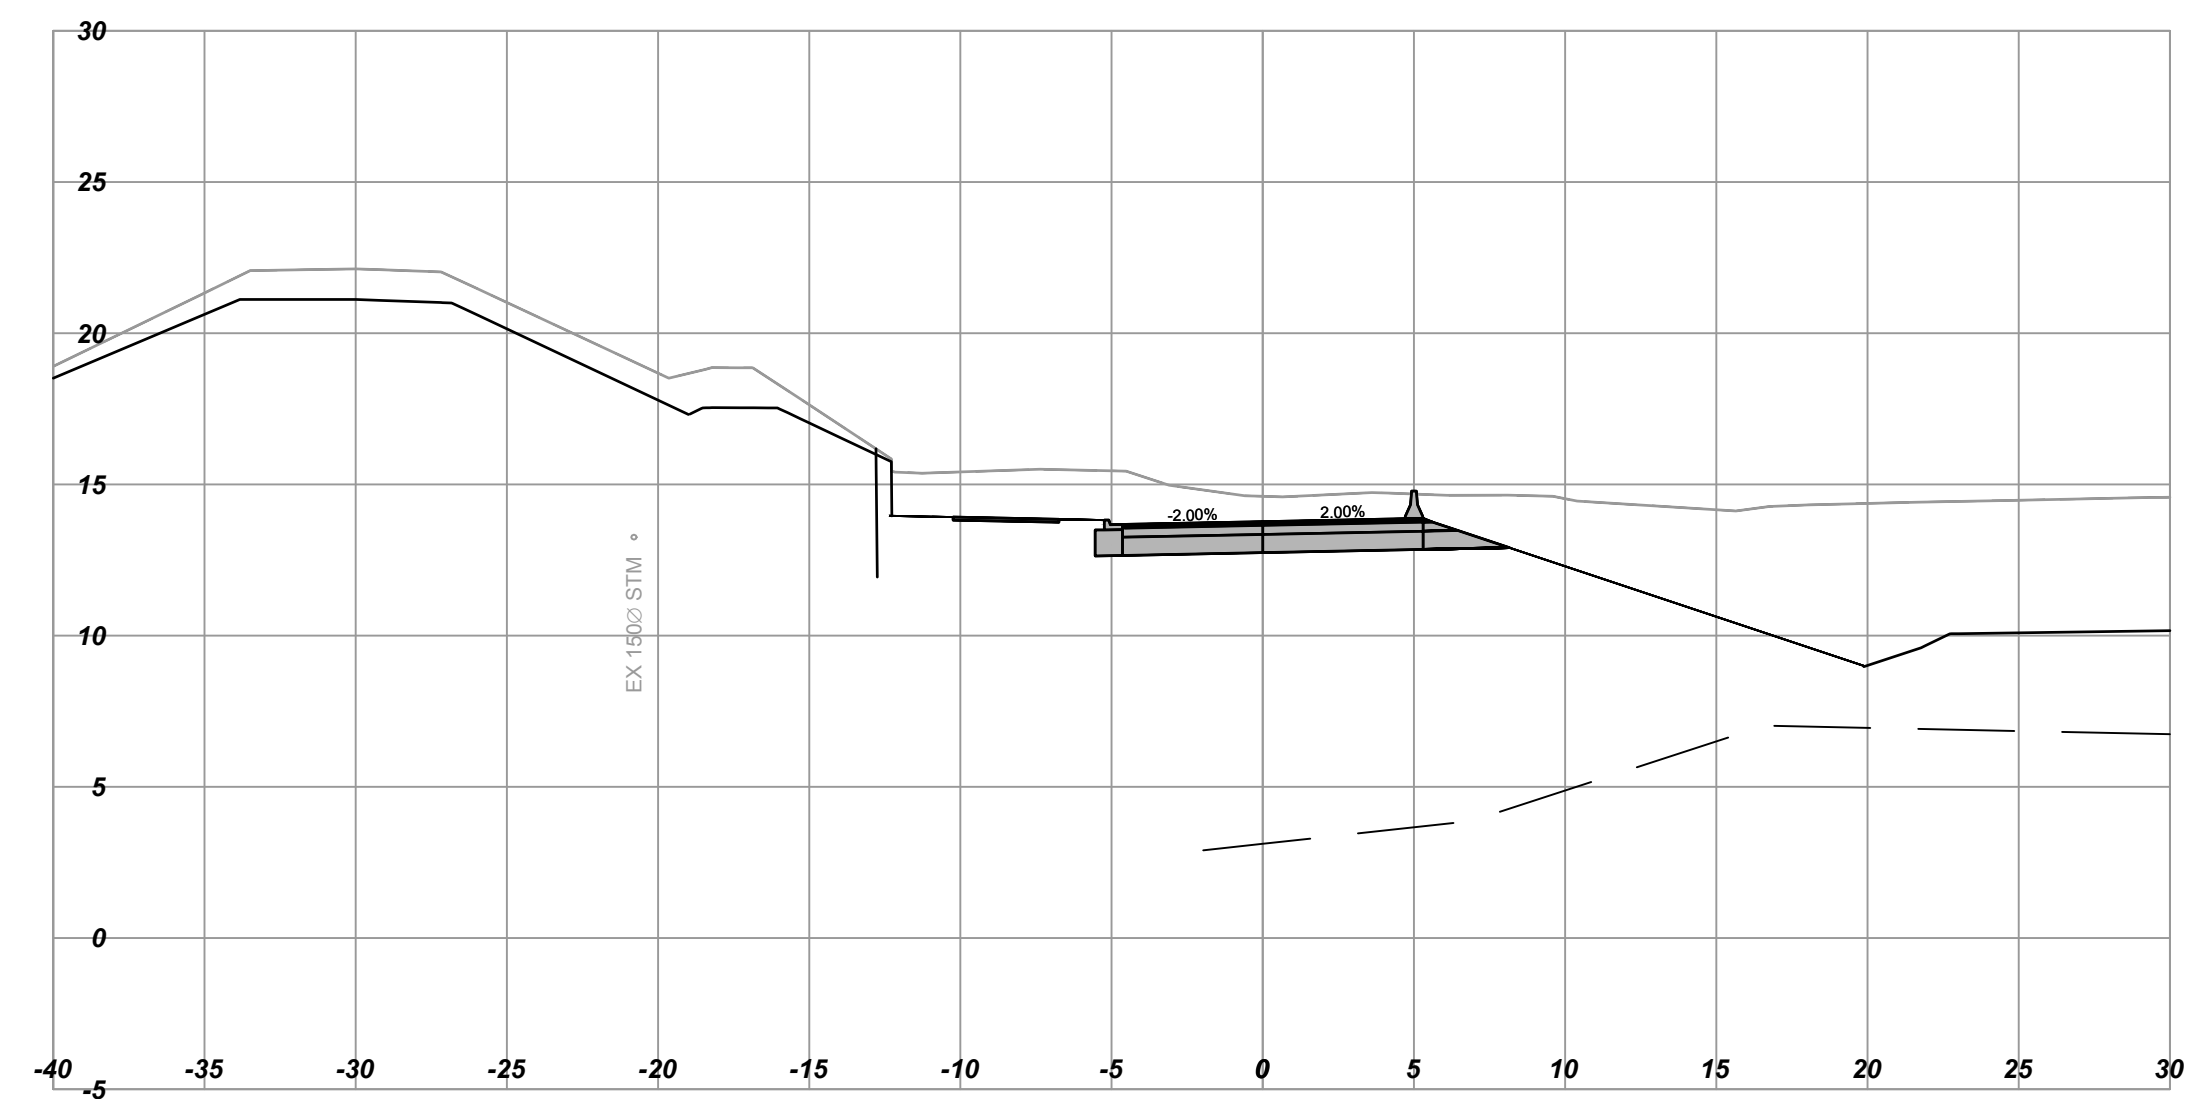

**URBAN**  
systems

SCALE 0 2 1:250 12m		CAD FILENAME 1961034802_Contract 2_L500_XSEC.dwg	
DATE 2016-09-12			
REV	DATE	REVISIONS	SIGNATURE


**BRITISH COLUMBIA**  
MINISTRY OF TRANSPORTATION AND INFRASTRUCTURE  
HIGHWAY ENGINEERING  
SOUTH COAST BRANCH

TIM BLACKBURN, P.Eng  
SENIOR DESIGNER  
DATE 2017-02-20


DESIGNED R. MOOTGOOSAMY DATE 2017-02-08  
QUALITY CONTROL J. BORCH DATE 2017-02-15  
QUALITY ASSURANCE G. SMITH DATE 2017-02-17  
DRAWN B. THOMAS DATE 2017-02-13

<b>CROSS SECTIONS</b>			
HIGHWAY 1 - ADMIRALS / MCKENZIE INTERCHANGE			
L500 - WESTBOUND OFF RAMP STA. 500+60 TO STA. 500+90			
FILE NUMBER 1961.0348.02	PROJECT NUMBER 16606-0002	REV R1	DRAWING NUMBER L500-XS-02


L500  
Horizontal Scale - 1:250  
Vertical Scale - 1:250  
Station: 501+10.000

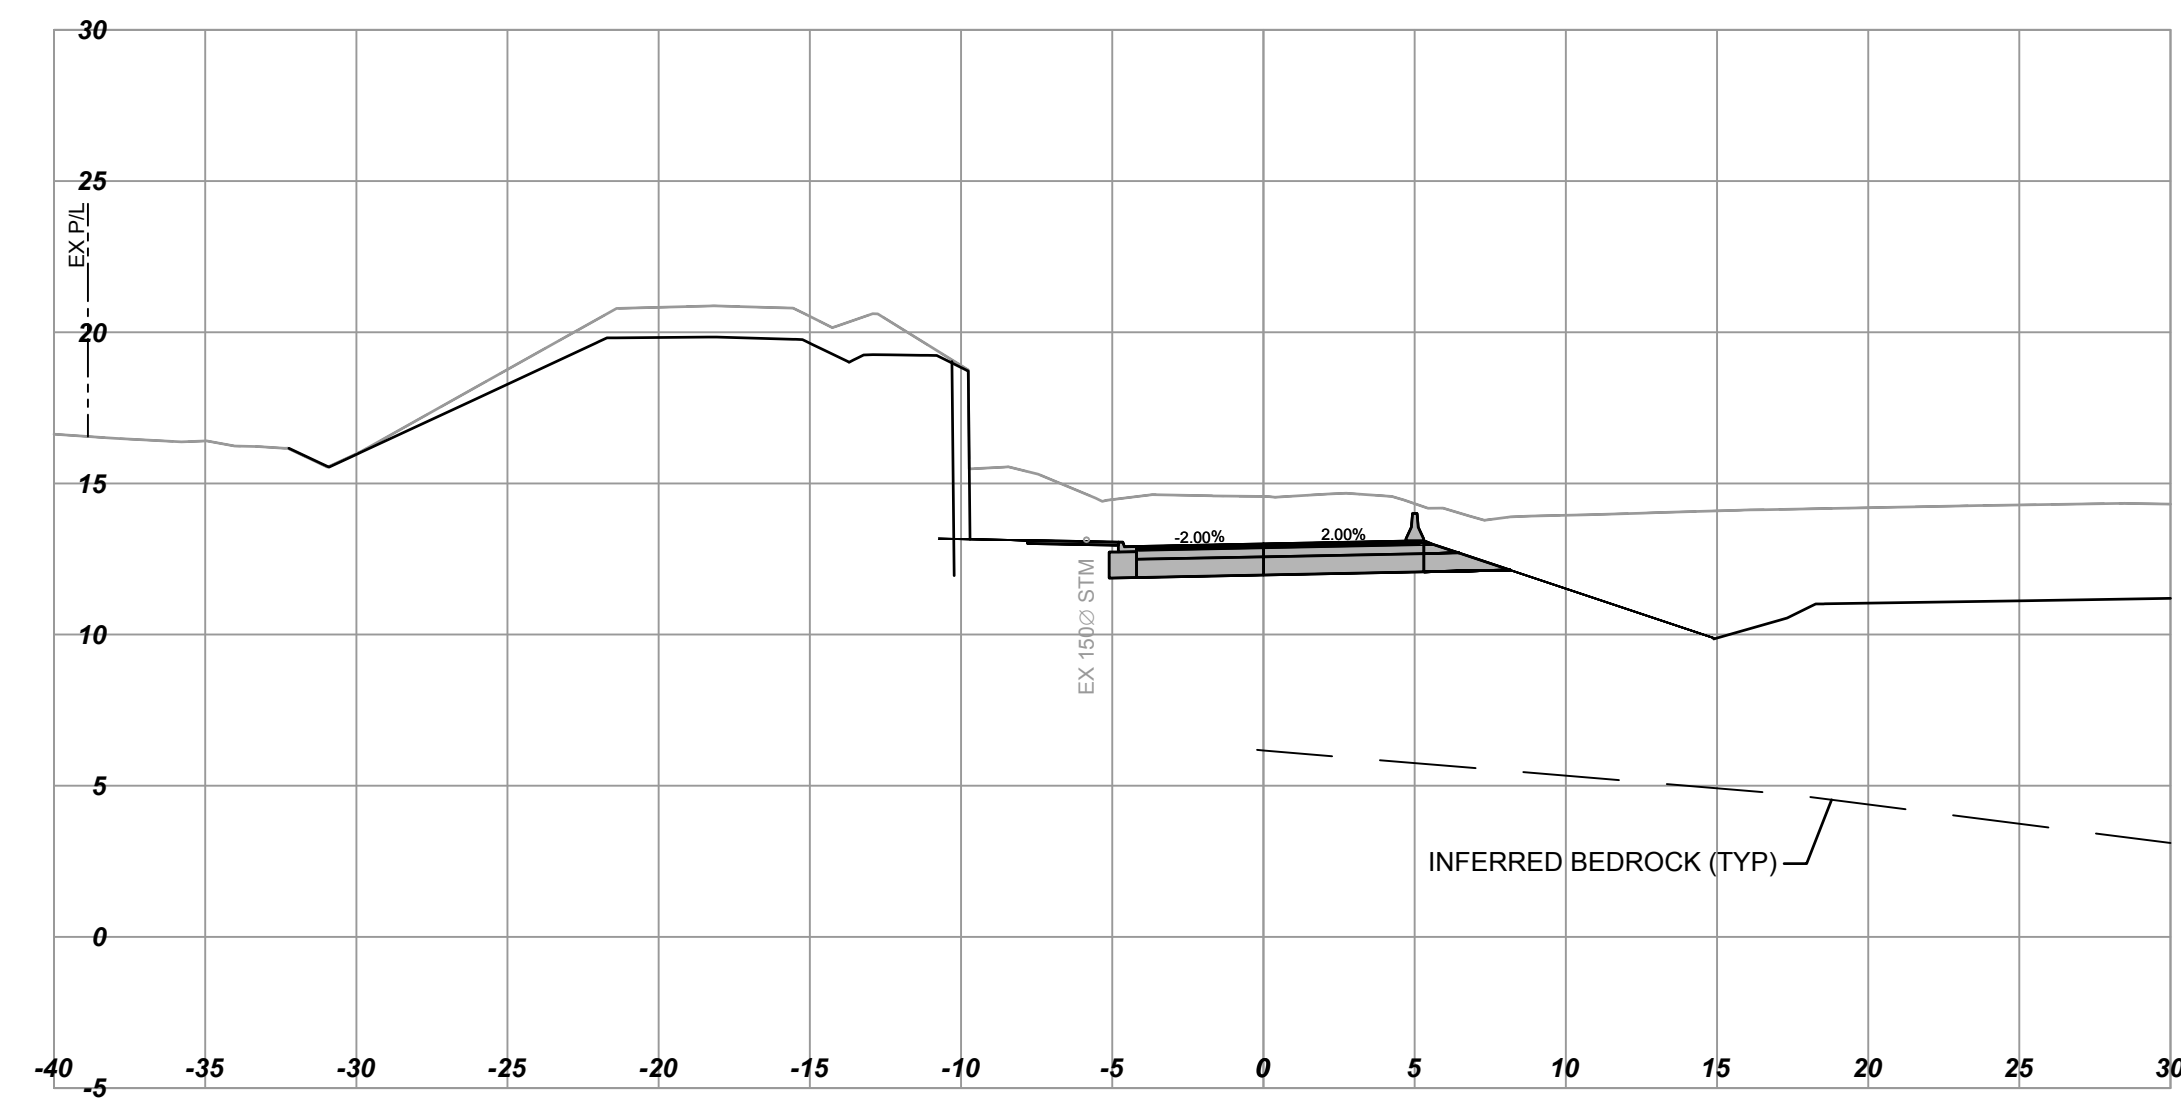


L500  
Horizontal Scale - 1:250  
Vertical Scale - 1:250  
Station: 501+30.000

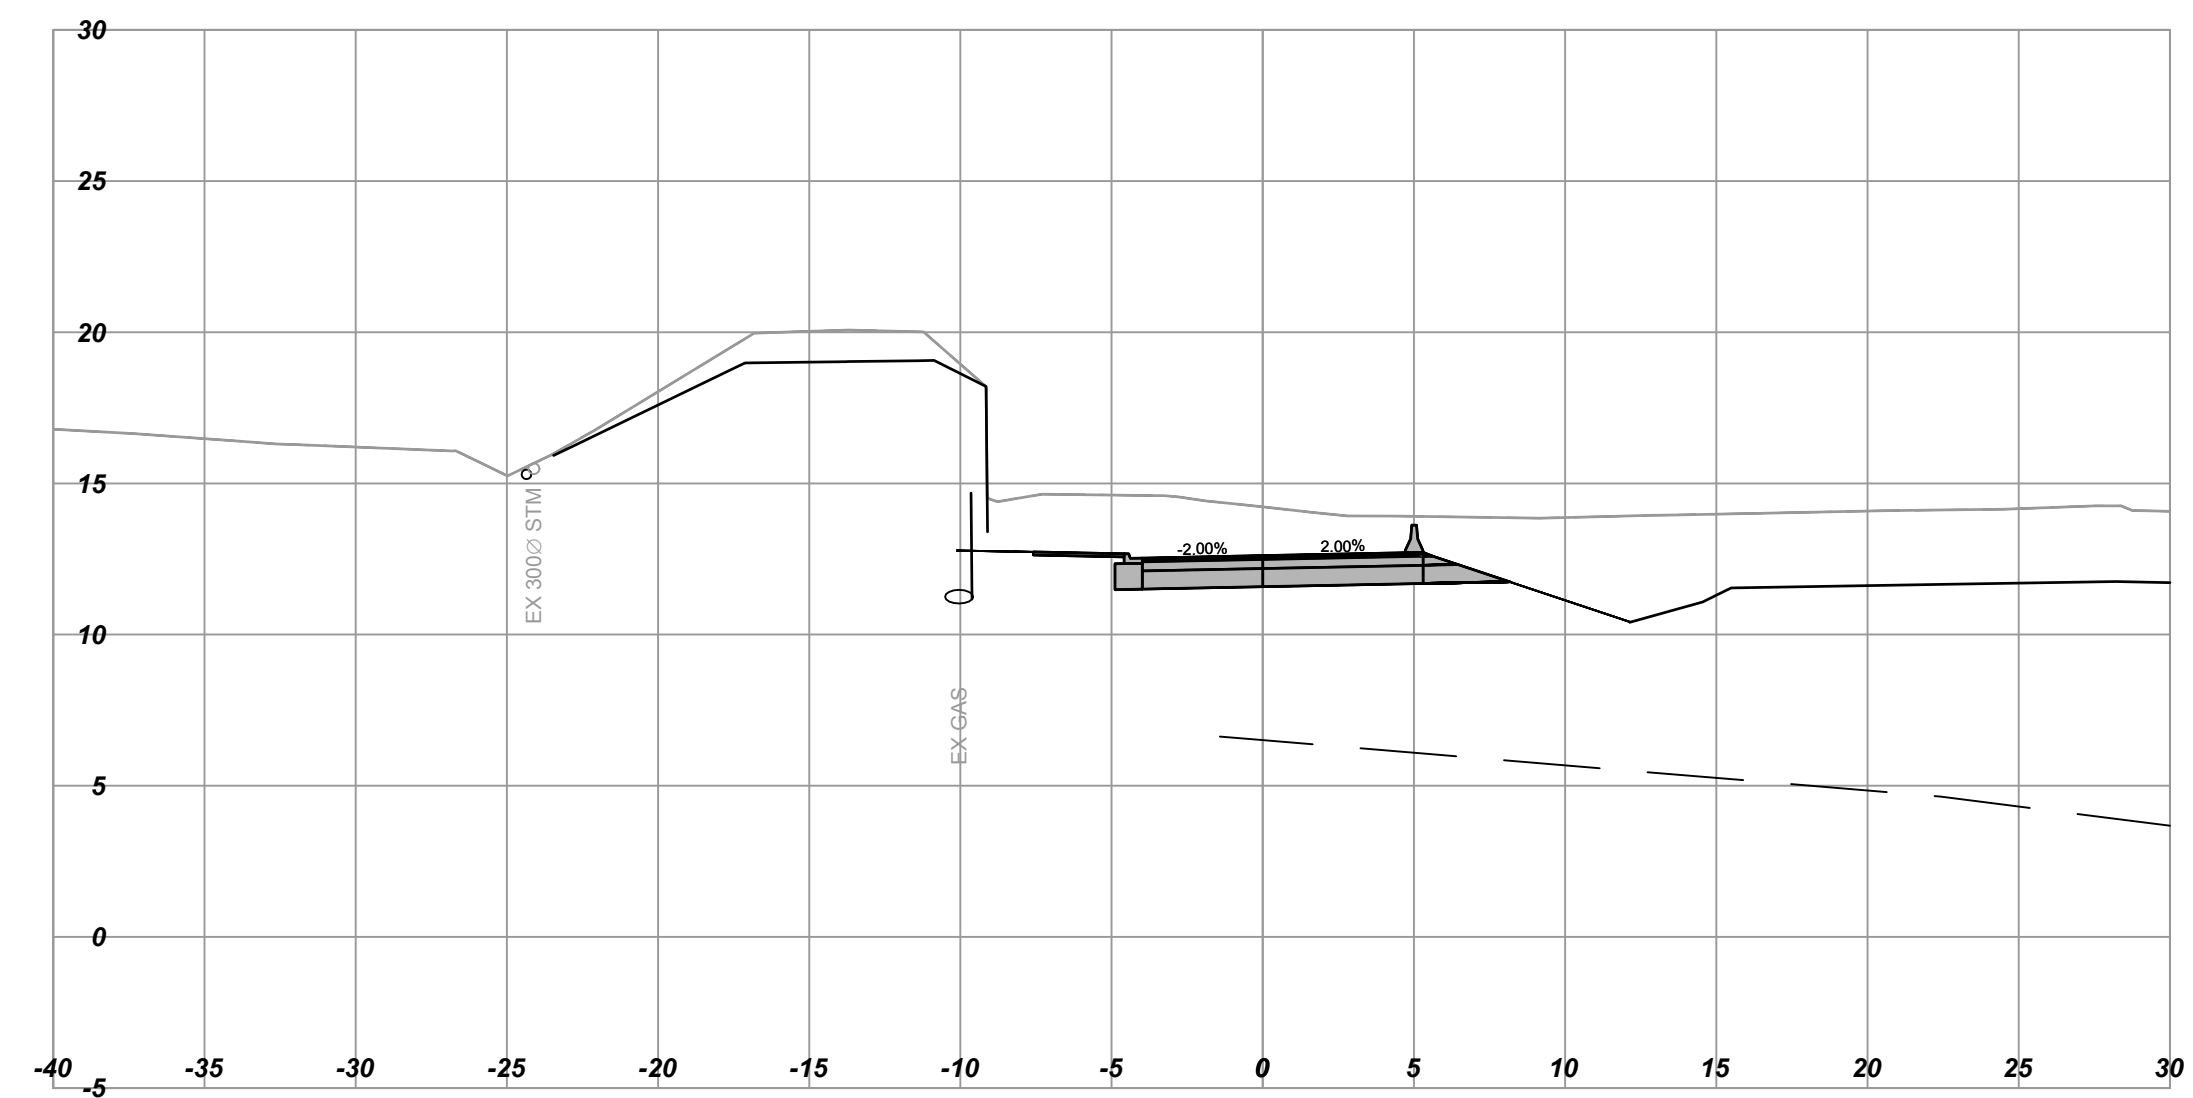

L500  
Horizontal Scale - 1:250  
Vertical Scale - 1:250  
Station: 501+00.000

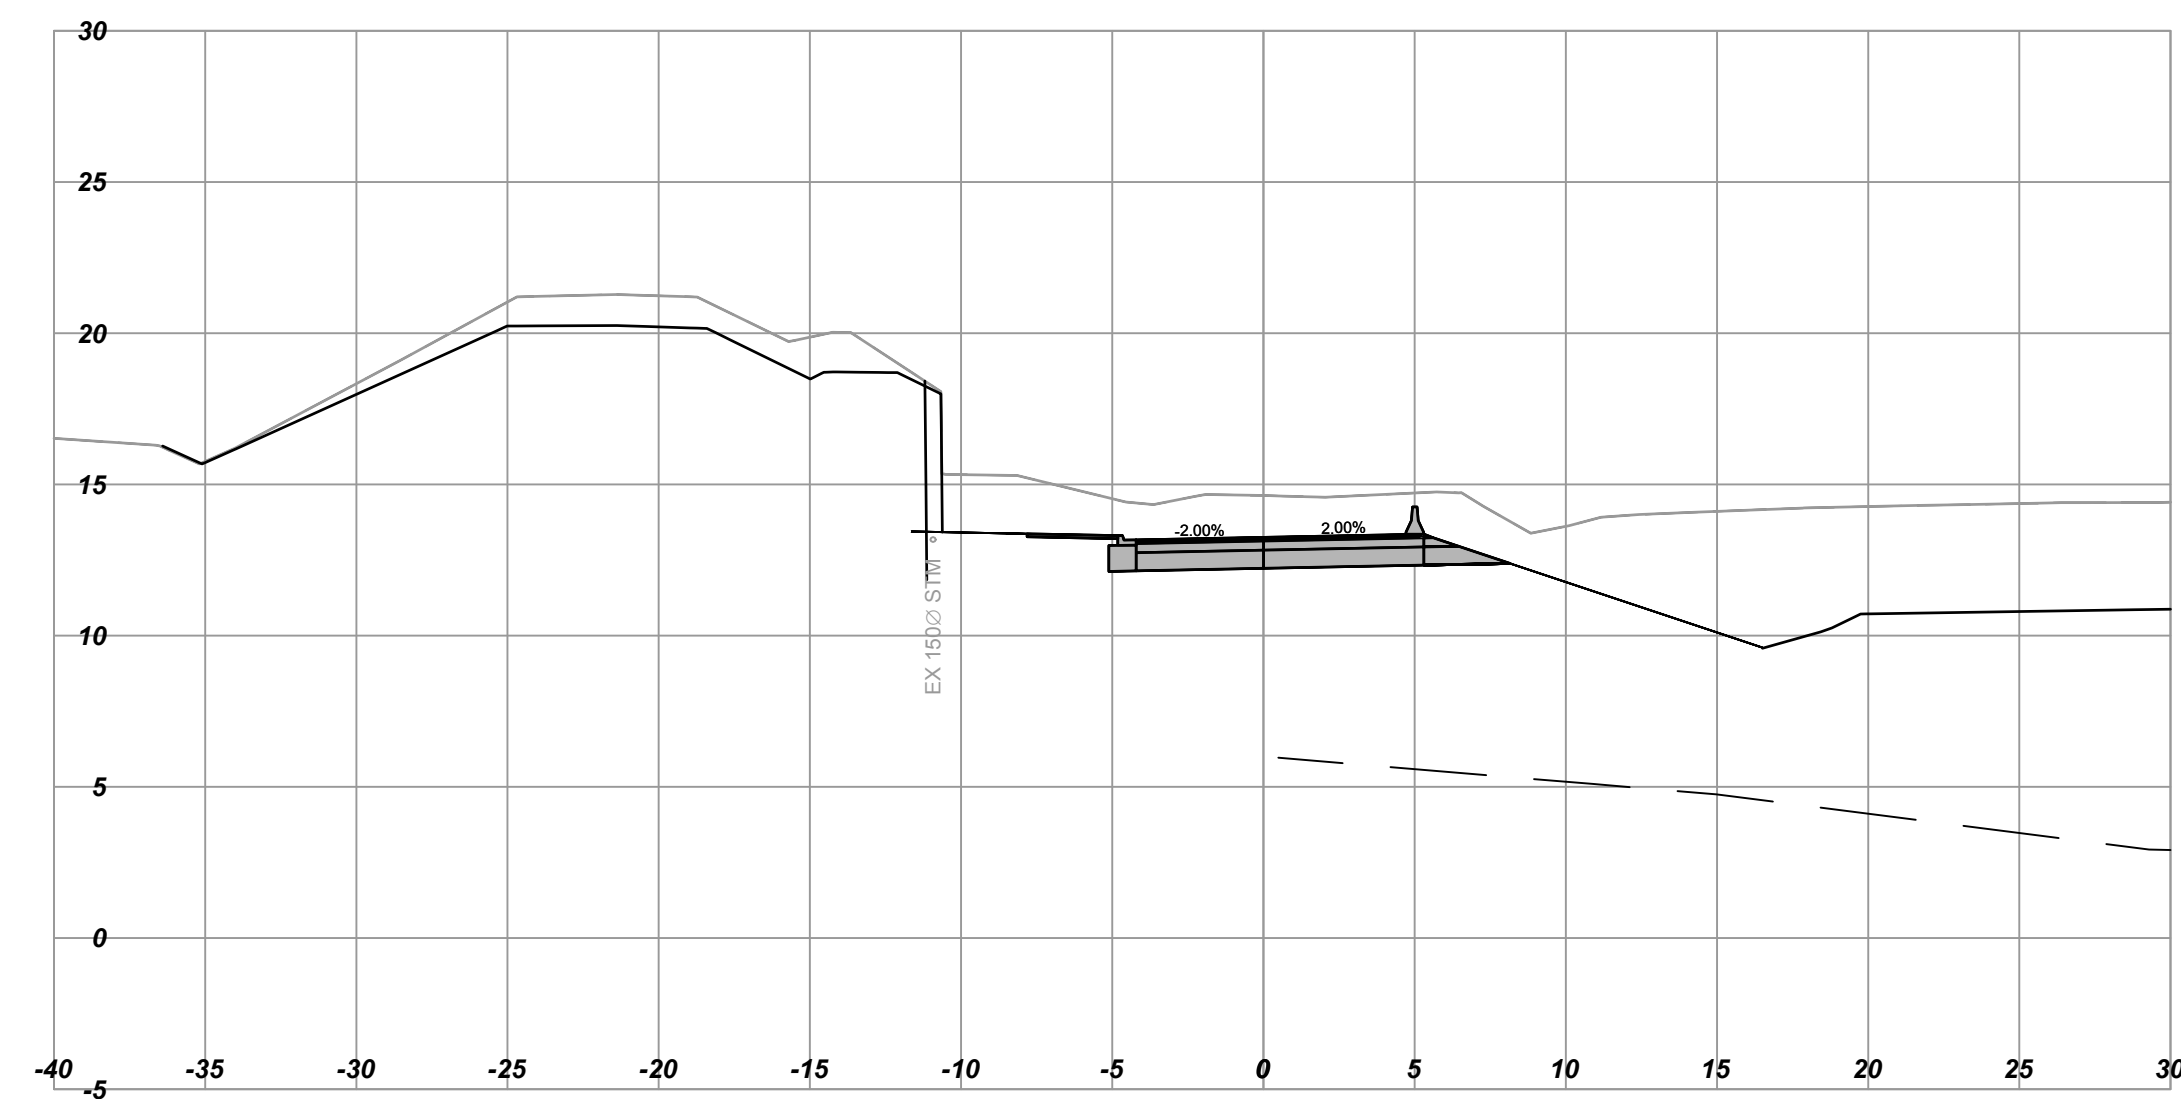

L500  
Horizontal Scale - 1:250  
Vertical Scale - 1:250  
Station: 501+20.000

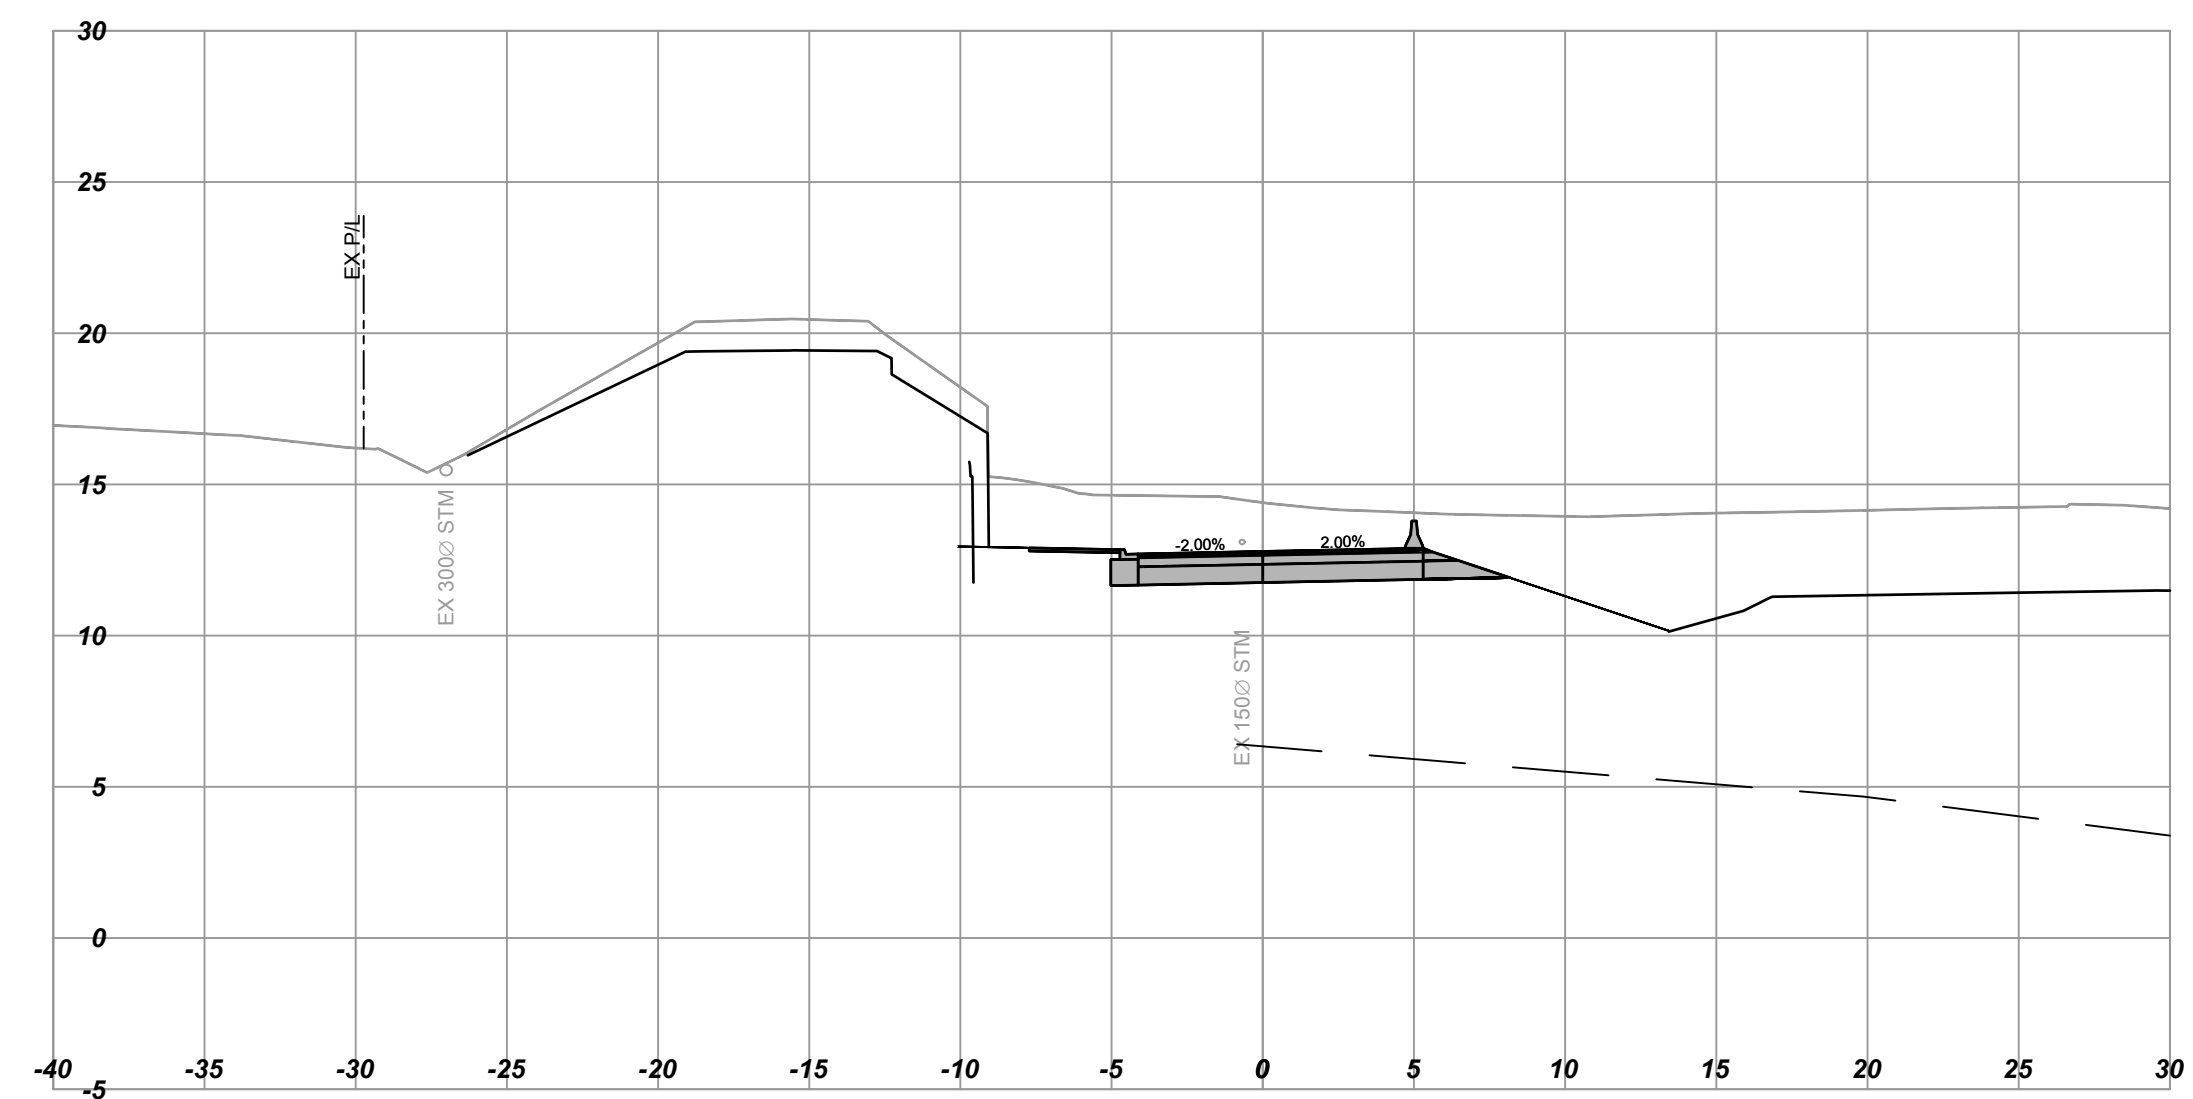

**URBAN**  
systems

SCALE 0 2 1:250 12m		CAD FILENAME 1961034802_Contract 2_L500_XSEC.dwg	
DATE 2016-09-12		DATE	
REV	DATE	REVISIONS	SIGNATURE


**BRITISH COLUMBIA**  
MINISTRY OF TRANSPORTATION AND INFRASTRUCTURE  
HIGHWAY ENGINEERING  
SOUTH COAST BRANCH

DESIGNED R. MOOTGOOSAMY DATE 2017-02-08  
 QUALITY CONTROL J. BORCH DATE 2017-02-15  
 QUALITY ASSURANCE G. SMITH DATE 2017-02-17  
 DRAWN B. THOMAS DATE 2017-02-13


TIM BLACKBURN, P.Eng  
SENIOR DESIGNER  
DATE 2017-02-20

<b>CROSS SECTIONS</b>			
HIGHWAY 1 - ADMIRALS / MCKENZIE INTERCHANGE			
L500 - WESTBOUND OFF RAMP STA. 501+00 TO STA. 501+30			
FILE NUMBER	PROJECT NUMBER	REG	DRAWING NUMBER
1961.0348.02	16606-0002	R1	L500-XS-03
REV			


L500  
Horizontal Scale - 1:250  
Vertical Scale - 1:250  
Station: 501+60.000

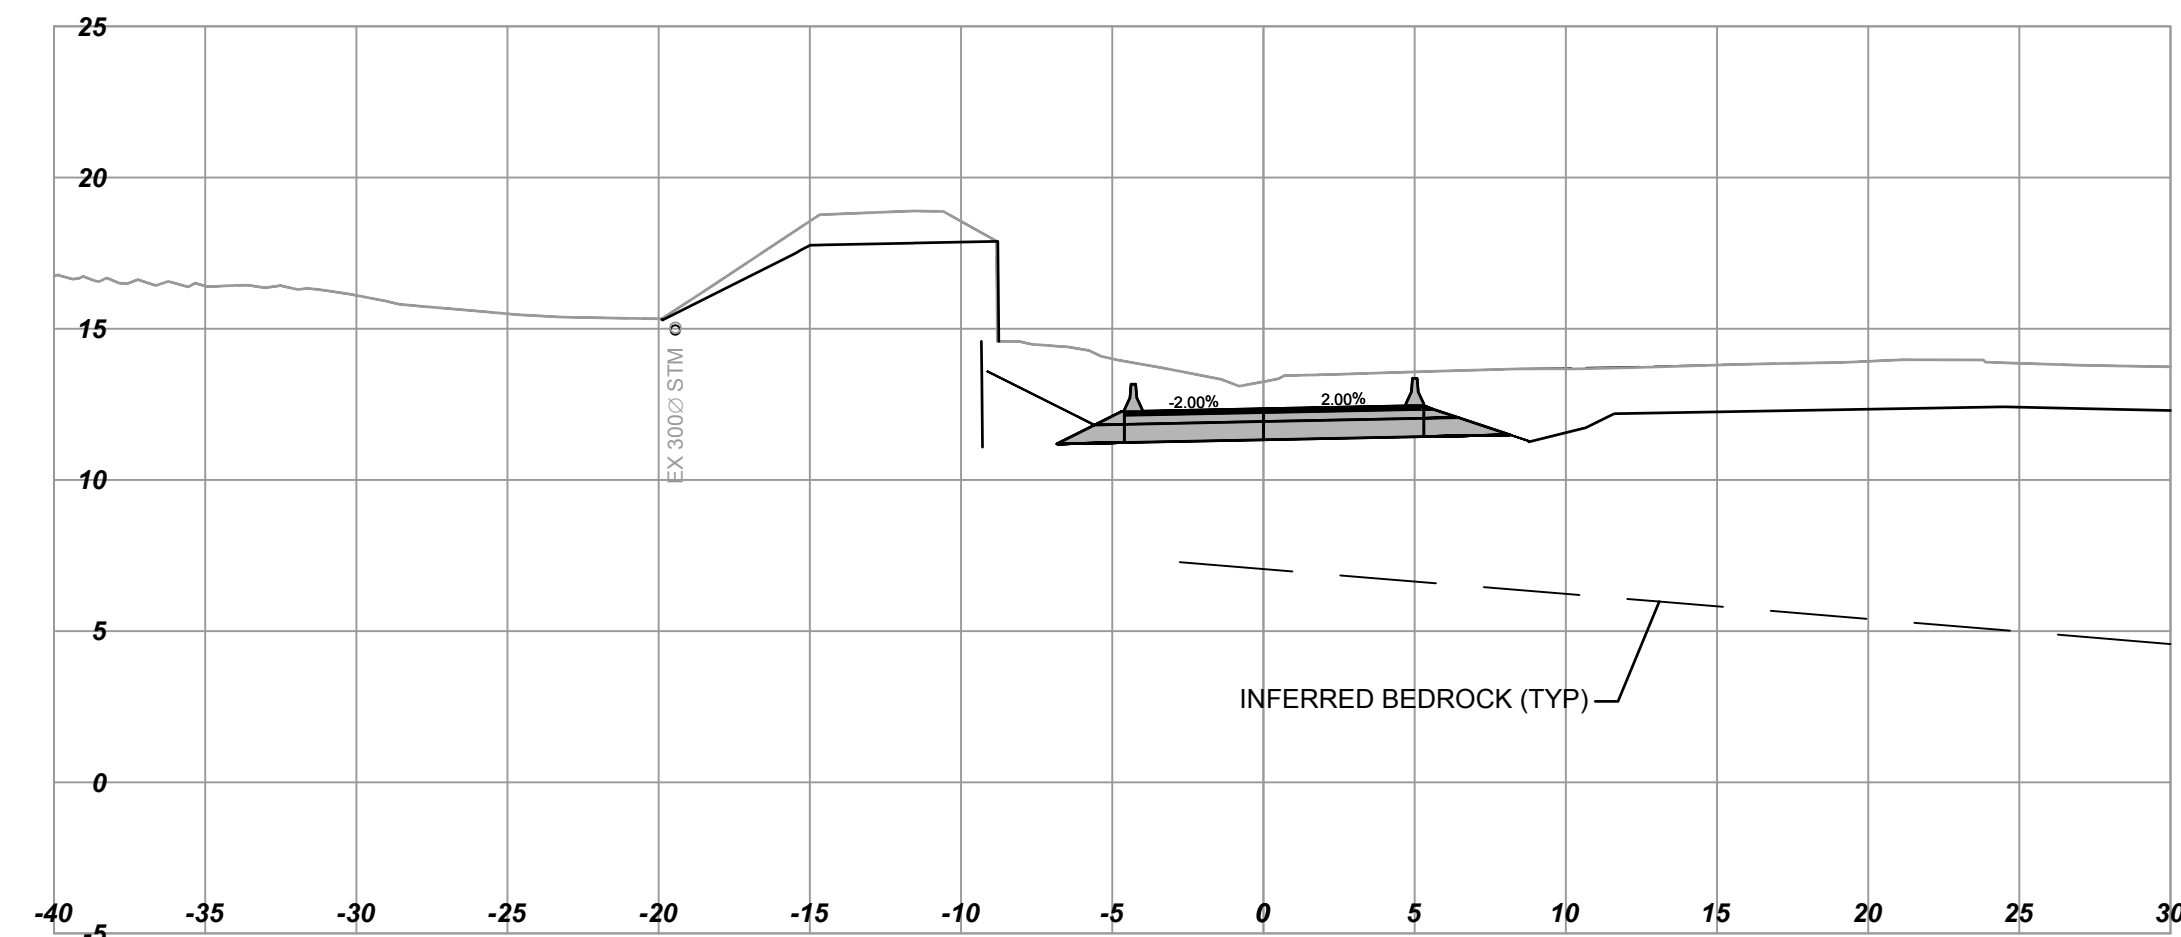


L500  
Horizontal Scale - 1:250  
Vertical Scale - 1:250  
Station: 501+90.000

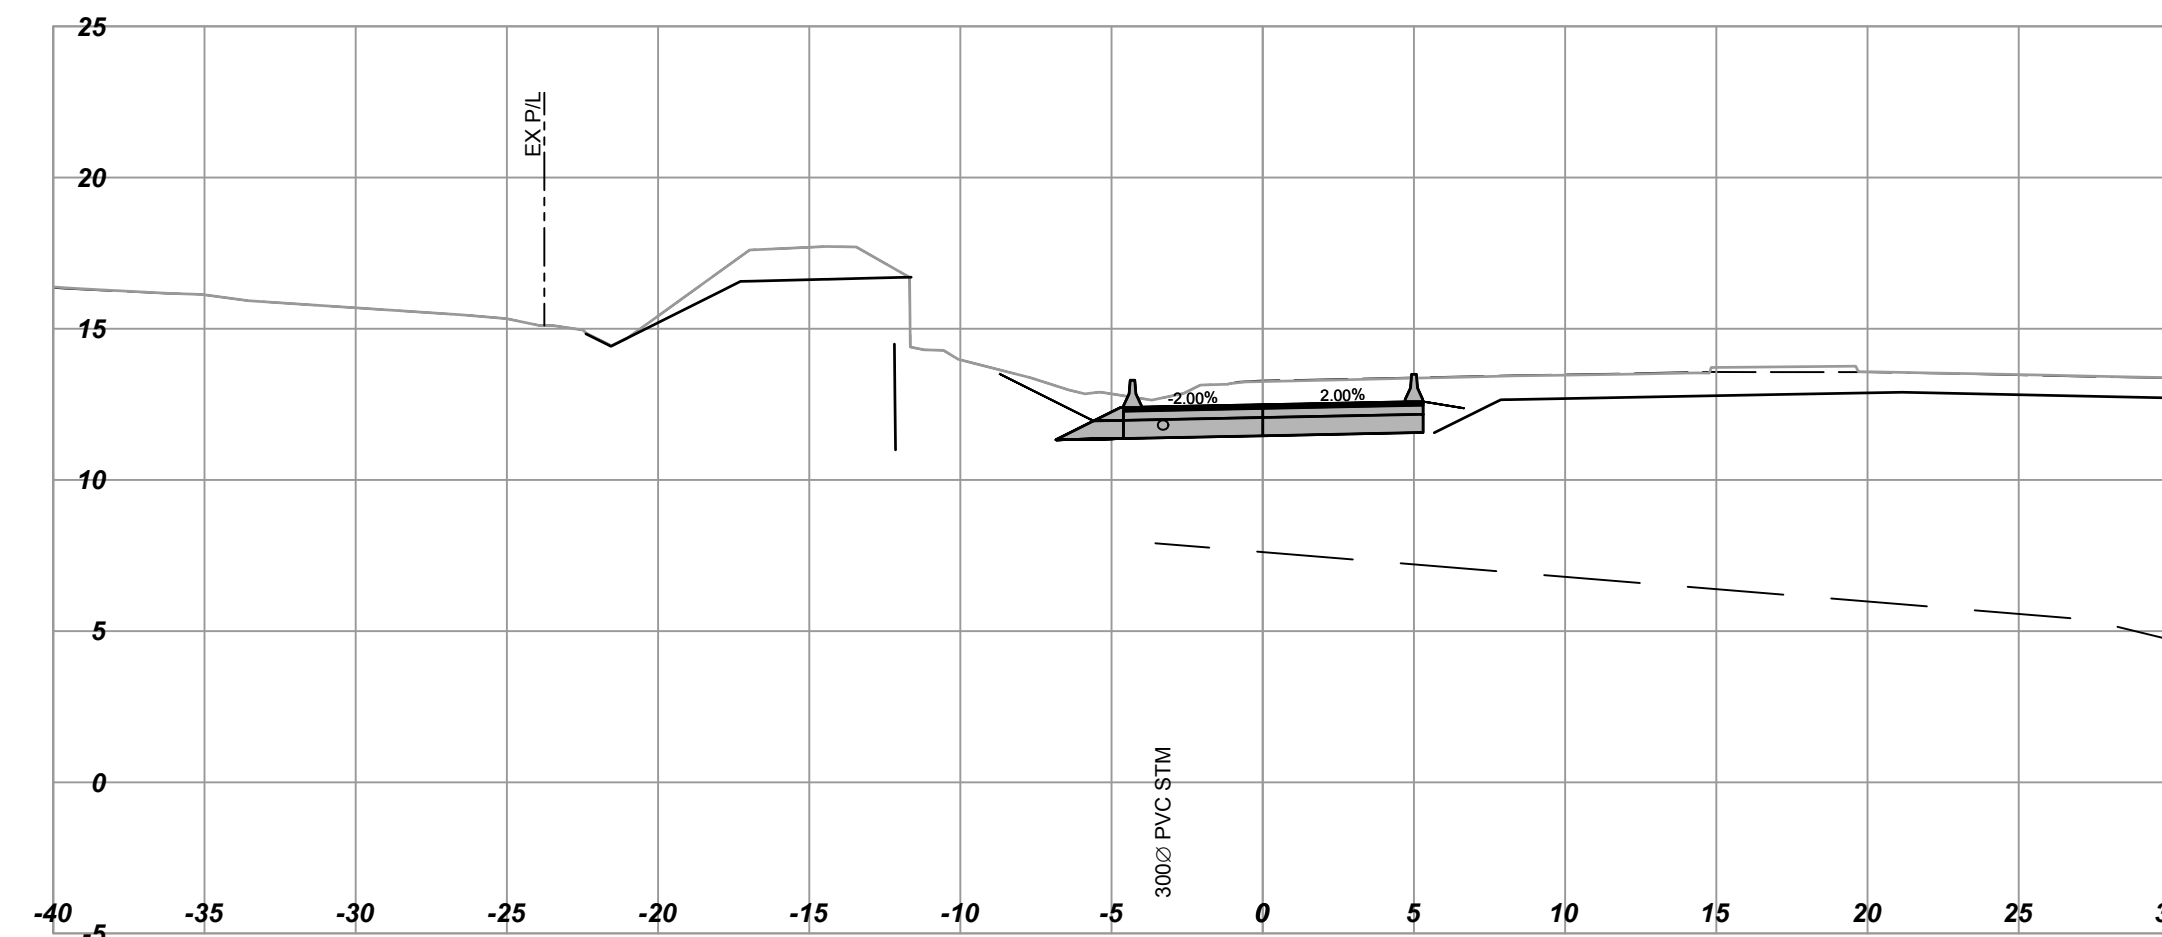


L500  
Horizontal Scale - 1:250  
Vertical Scale - 1:250  
Station: 501+50.000

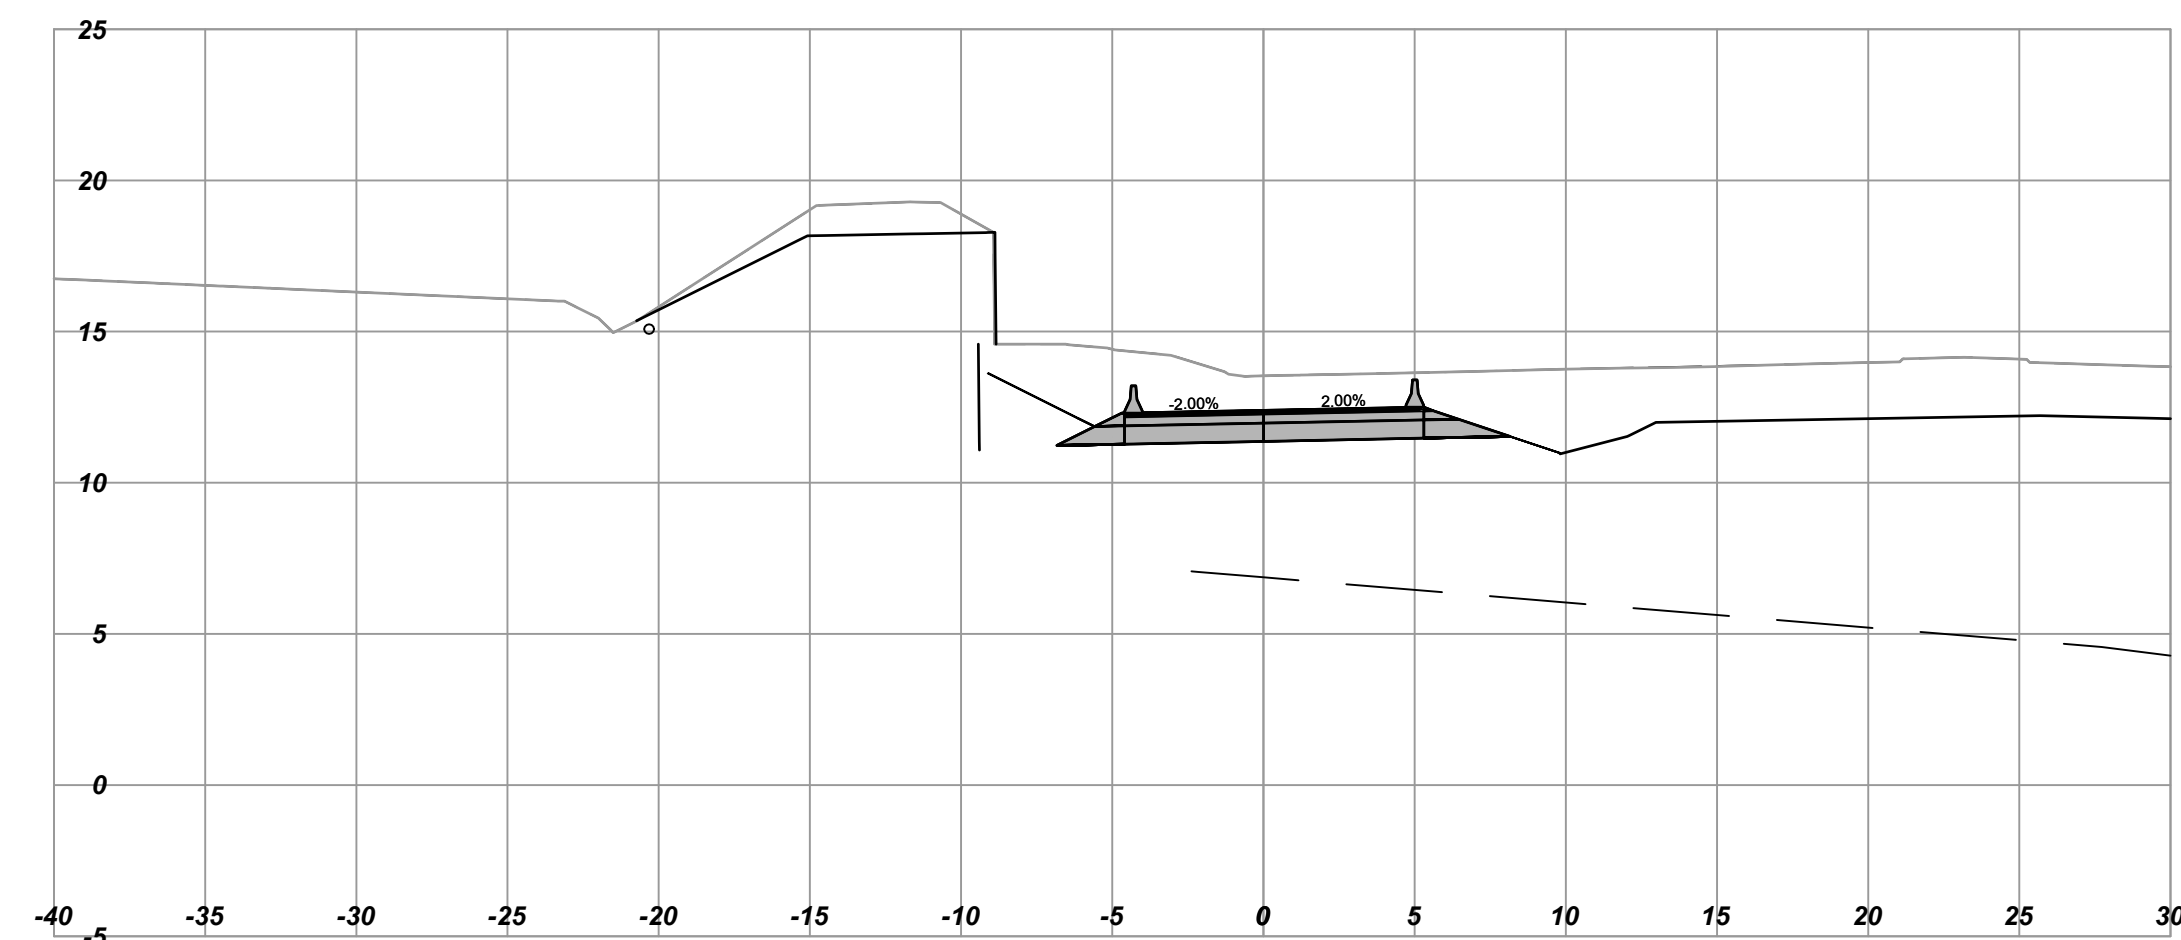


L500  
Horizontal Scale - 1:250  
Vertical Scale - 1:250  
Station: 501+80.000

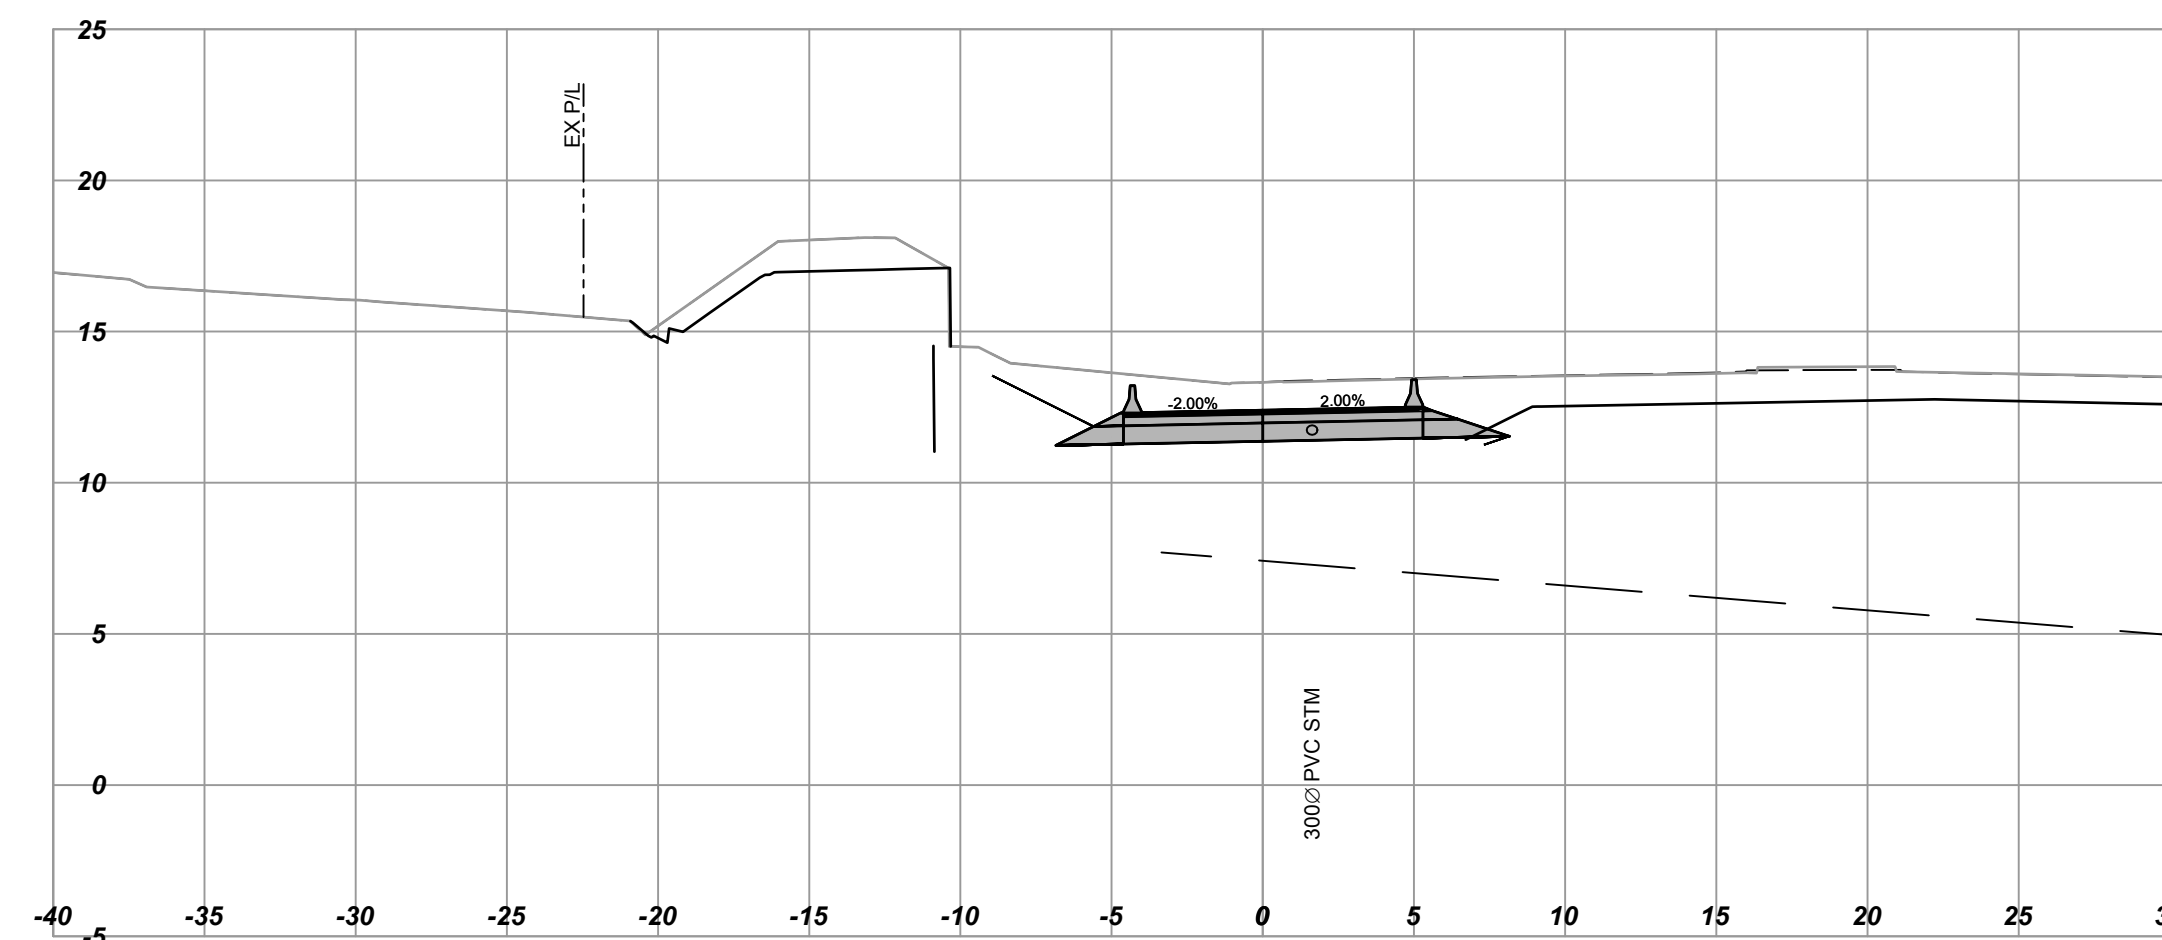

L500  
Horizontal Scale - 1:250  
Vertical Scale - 1:250  
Station: 501+40.000

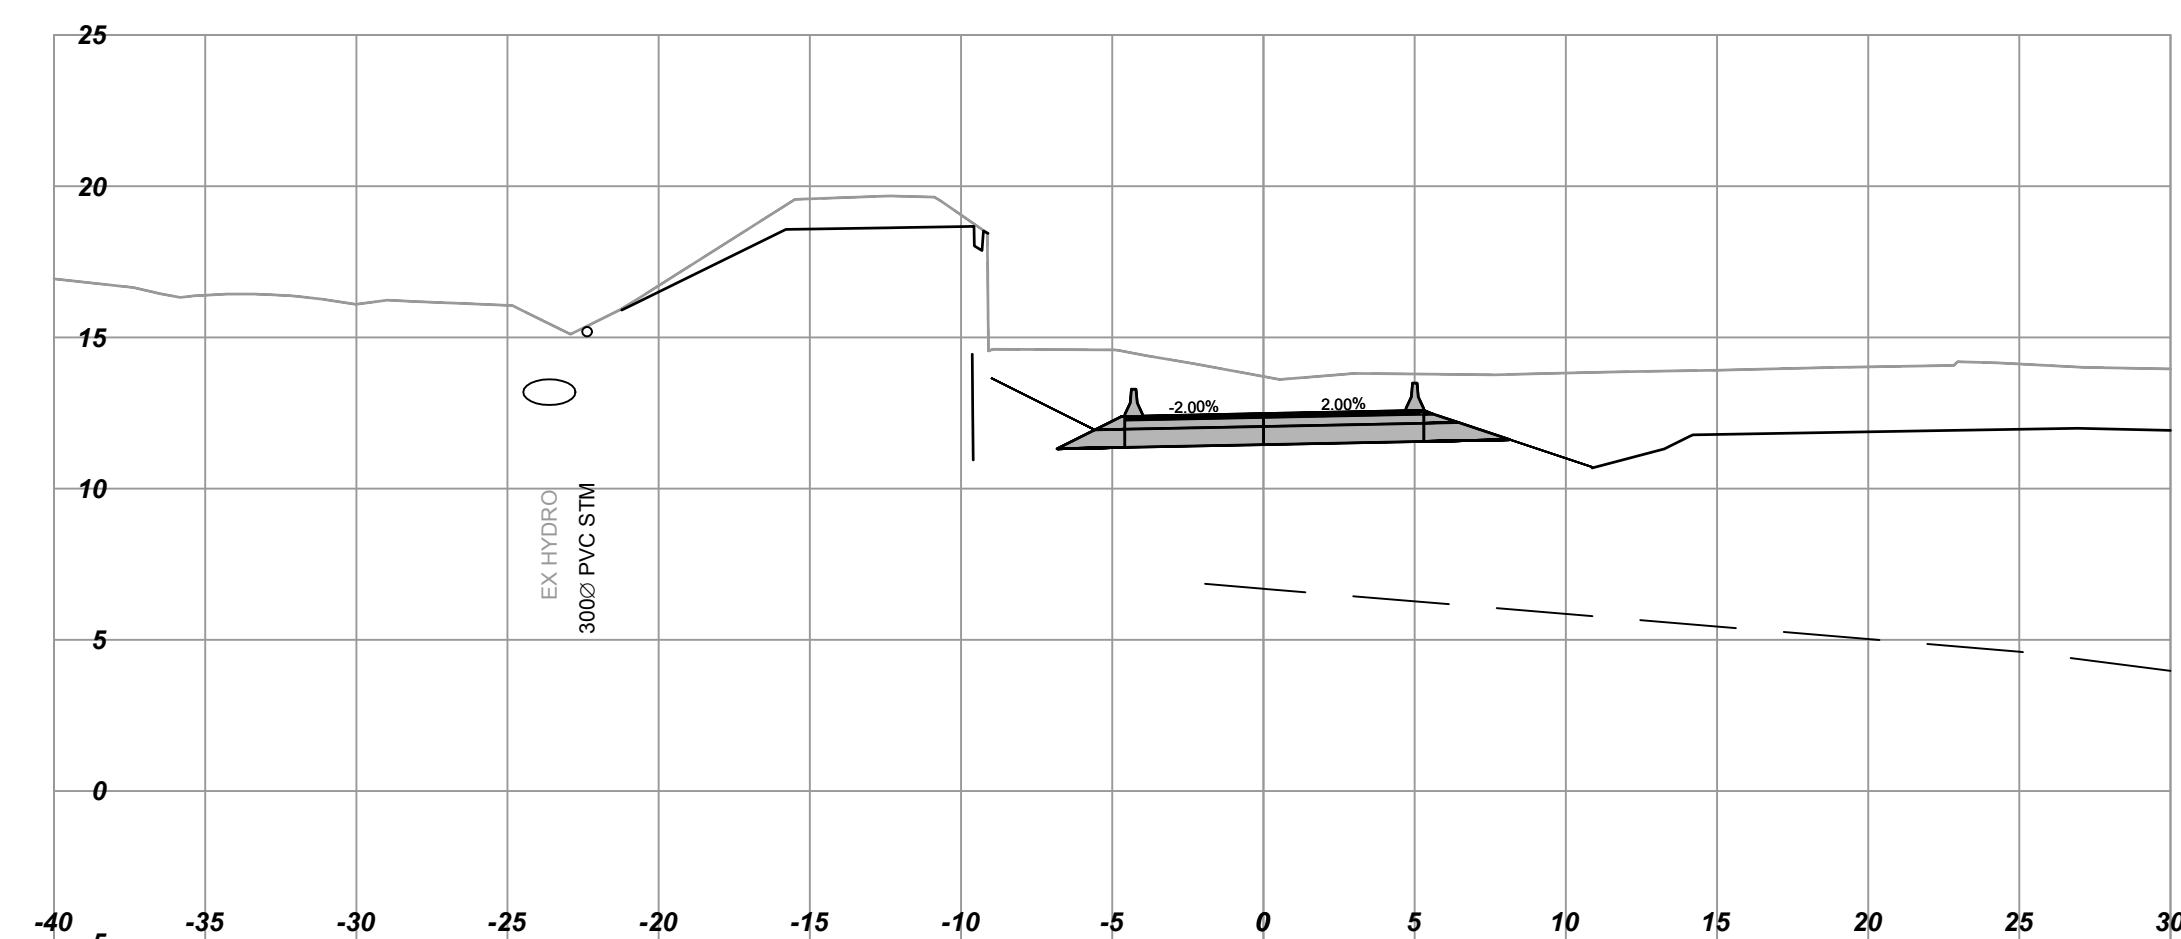

L500  
Horizontal Scale - 1:250  
Vertical Scale - 1:250  
Station: 501+70.000

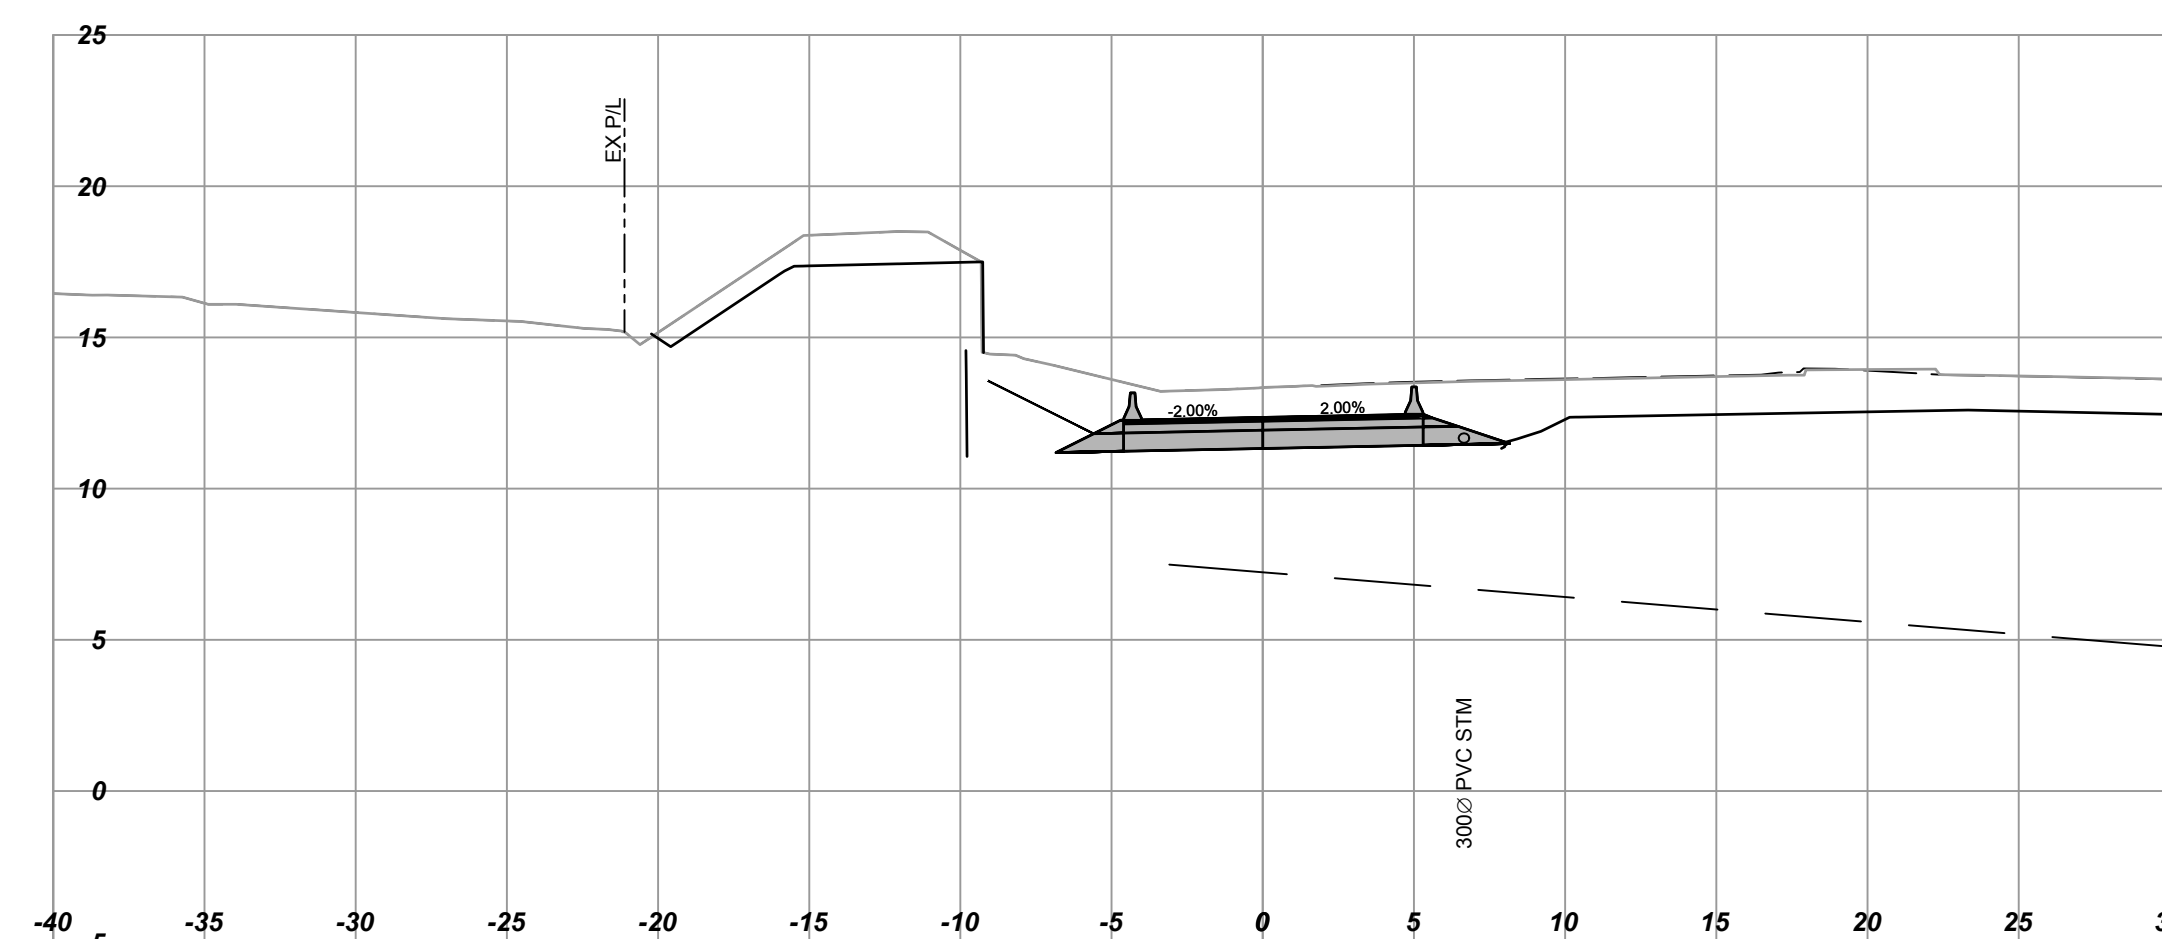

SCALE 0 2 1:250 12m		CAD FILENAME 1961034802_Contract 2_L500_XSEC.dwg	
DATE 2016-09-12		DATE 2017-02-08	
REV	DATE	REVISIONS	SIGNATURE


**BRITISH COLUMBIA**  
MINISTRY OF TRANSPORTATION AND INFRASTRUCTURE  
HIGHWAY ENGINEERING  
SOUTH COAST BRANCH

TIM BLACKBURN, P.Eng  
SENIOR DESIGNER  
DATE 2017-02-20


DESIGNED R. MOOTGOOSAMY DATE 2017-02-08  
QUALITY CONTROL J. BORCH DATE 2017-02-15  
QUALITY ASSURANCE G. SMITH DATE 2017-02-17  
DRAWN B. THOMAS DATE 2017-02-13

<b>CROSS SECTIONS</b>			
HIGHWAY 1 - ADMIRALS / MCKENZIE INTERCHANGE			
L500 - WESTBOUND OFF RAMP			
STA. 501+40 TO STA. 501+90			
FILE NUMBER	PROJECT NUMBER	REV	DRAWING NUMBER
1961.0348.02	16606-0002	R1	L500-XS-04


L500  
Horizontal Scale - 1:250  
Vertical Scale - 1:250  
Station: 502+20.000

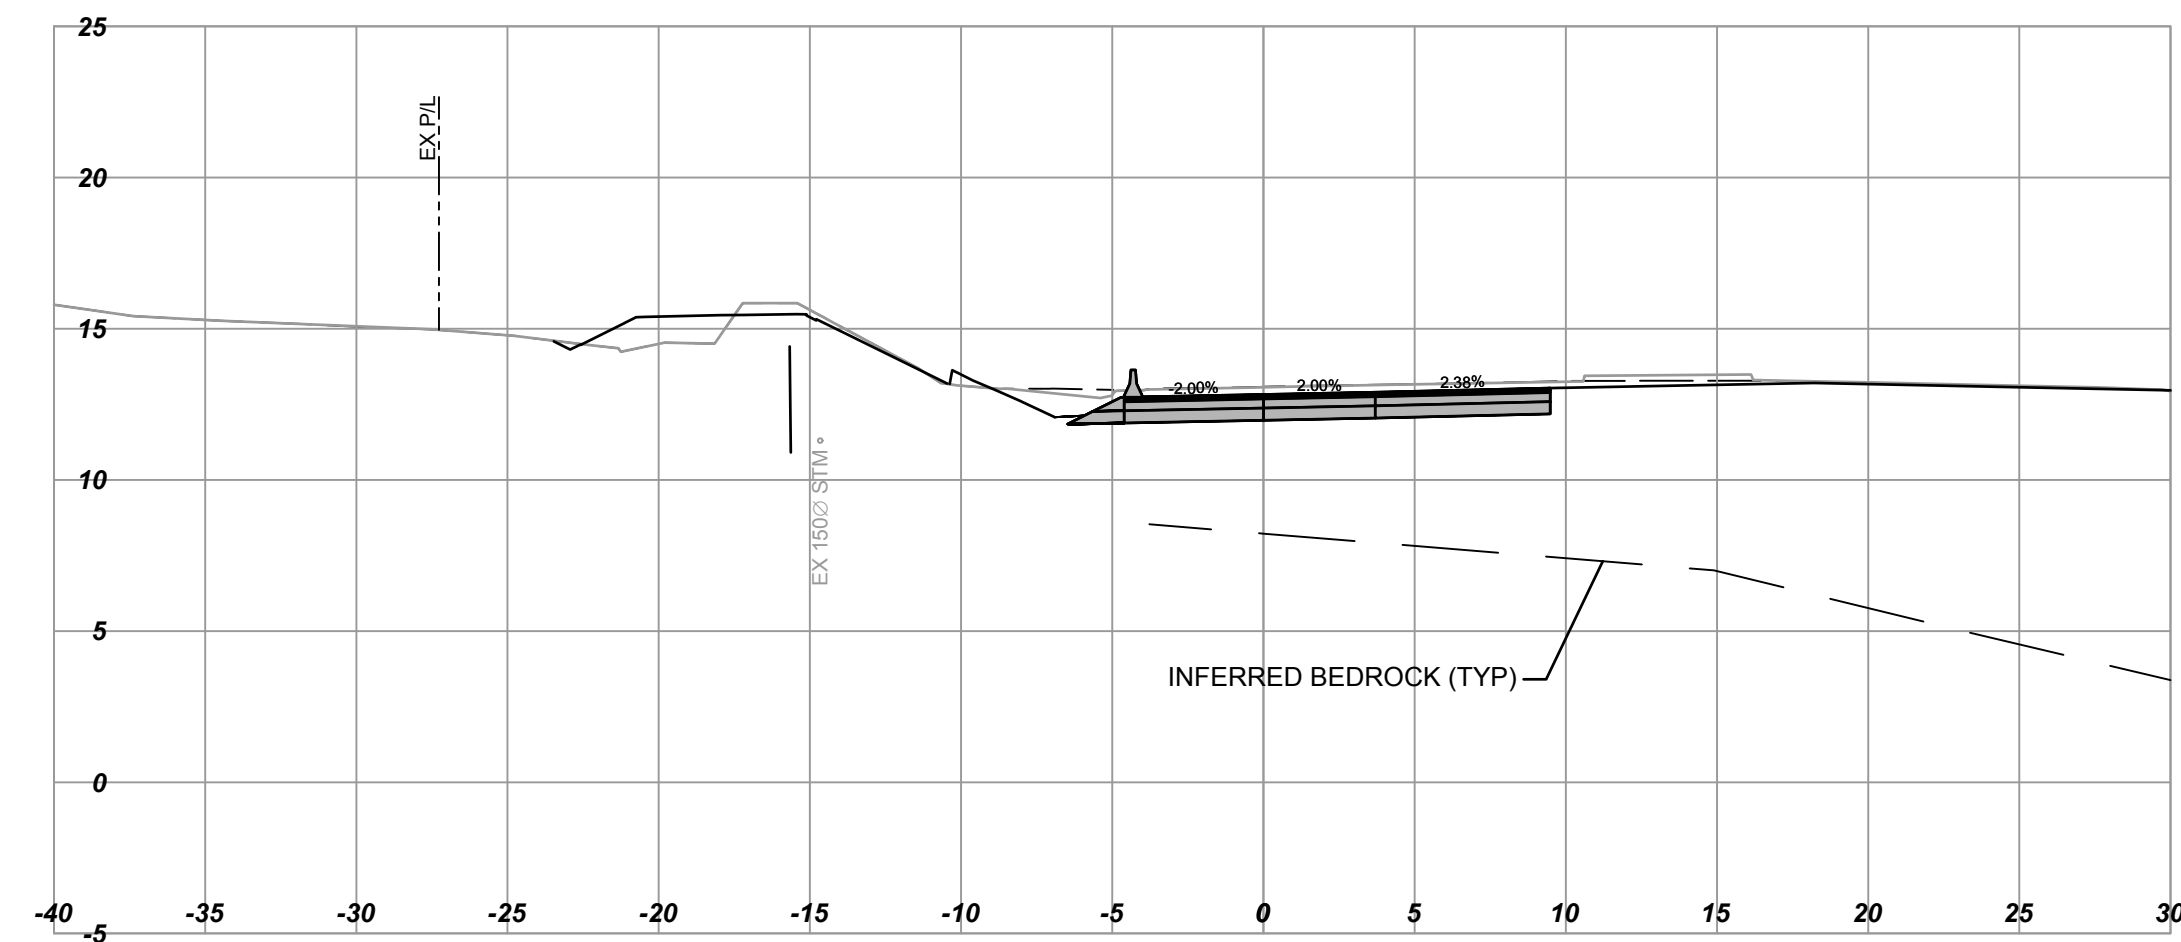


L500  
Horizontal Scale - 1:250  
Vertical Scale - 1:250  
Station: 502+50.000

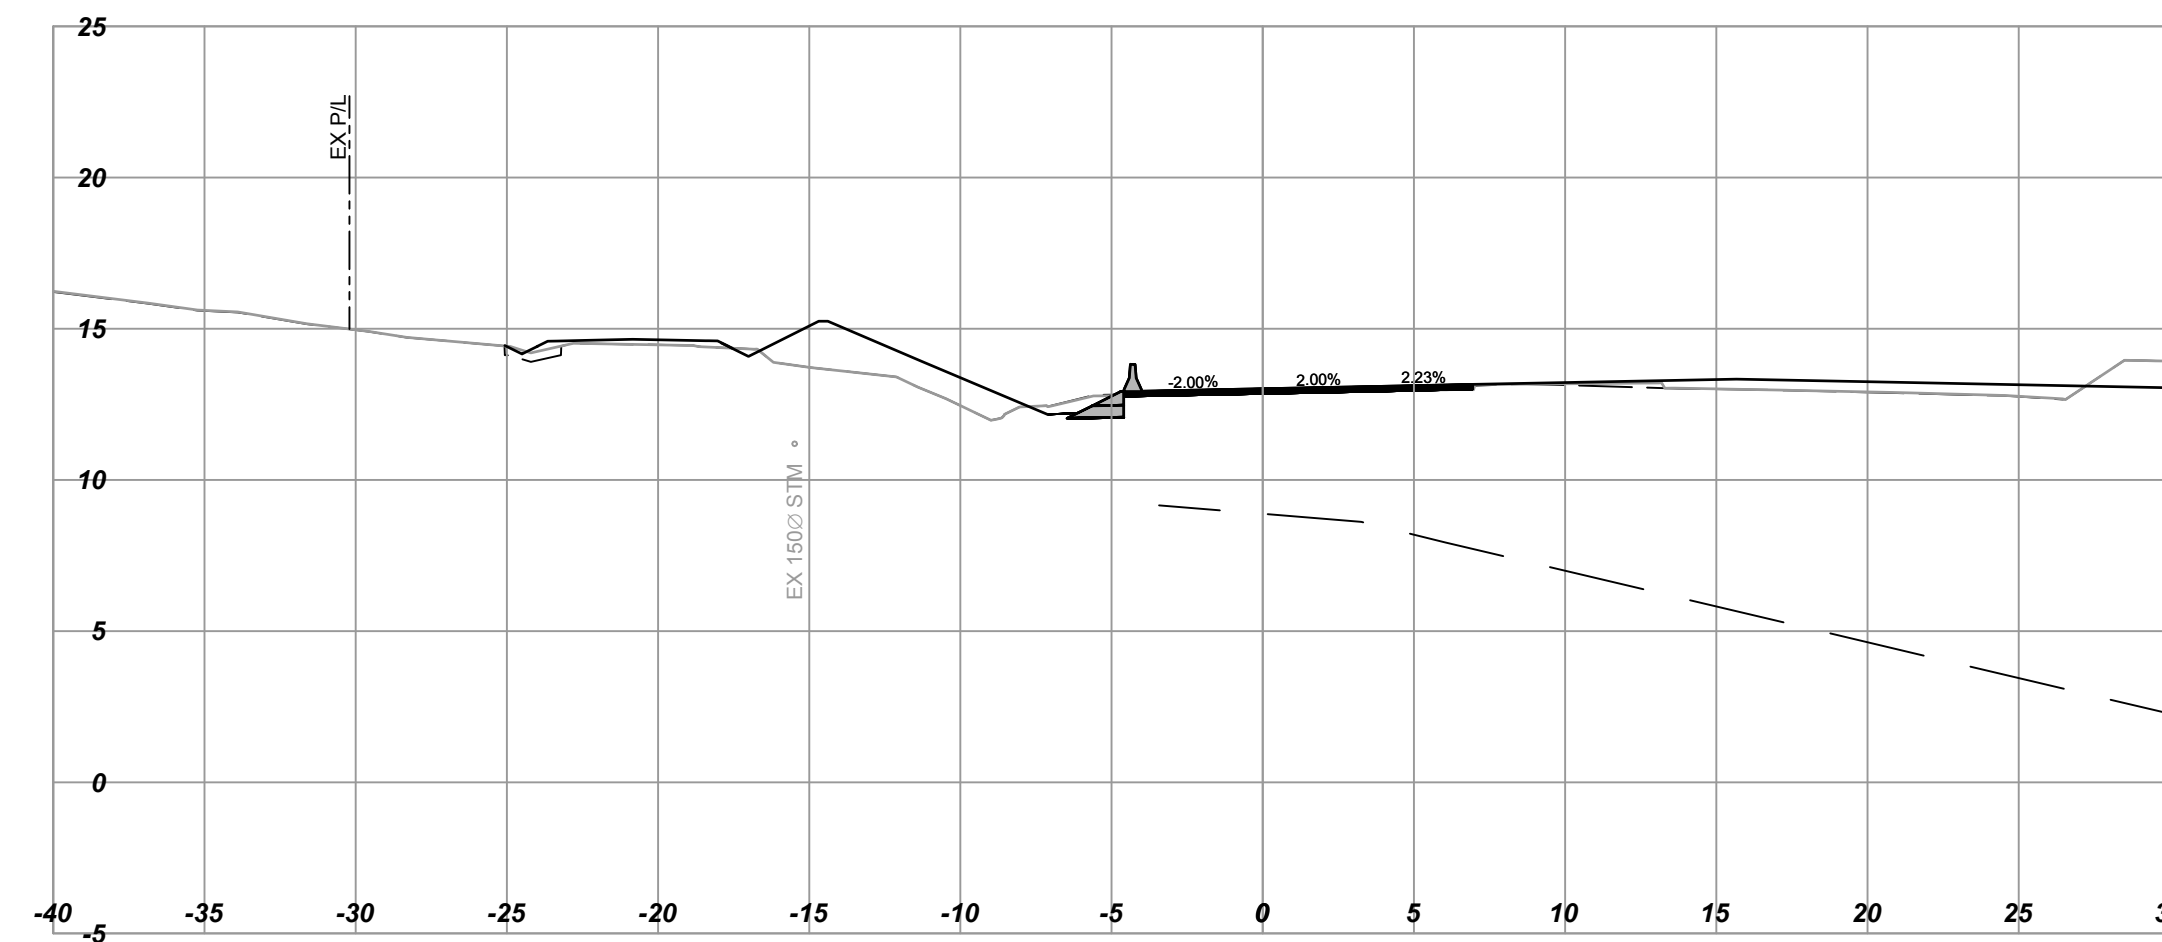


L500  
Horizontal Scale - 1:250  
Vertical Scale - 1:250  
Station: 502+10.000

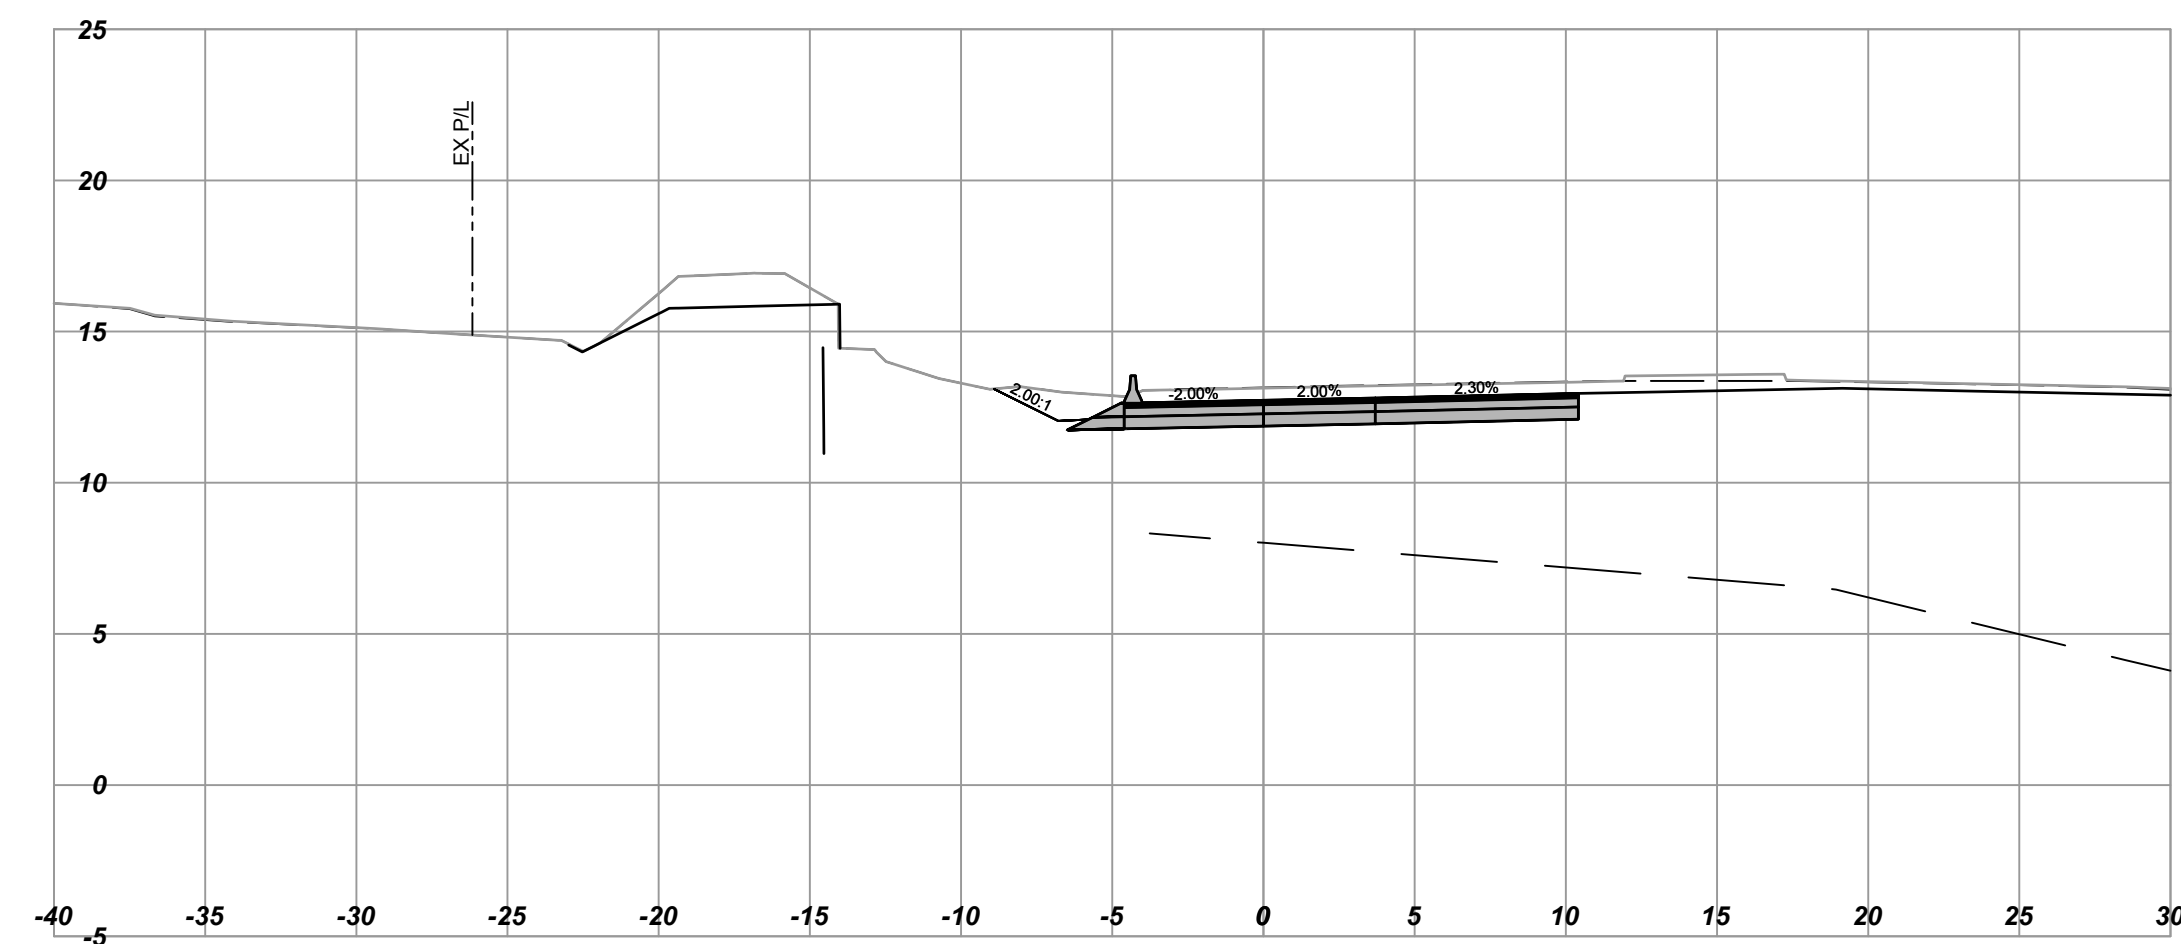


L500  
Horizontal Scale - 1:250  
Vertical Scale - 1:250  
Station: 502+40.000

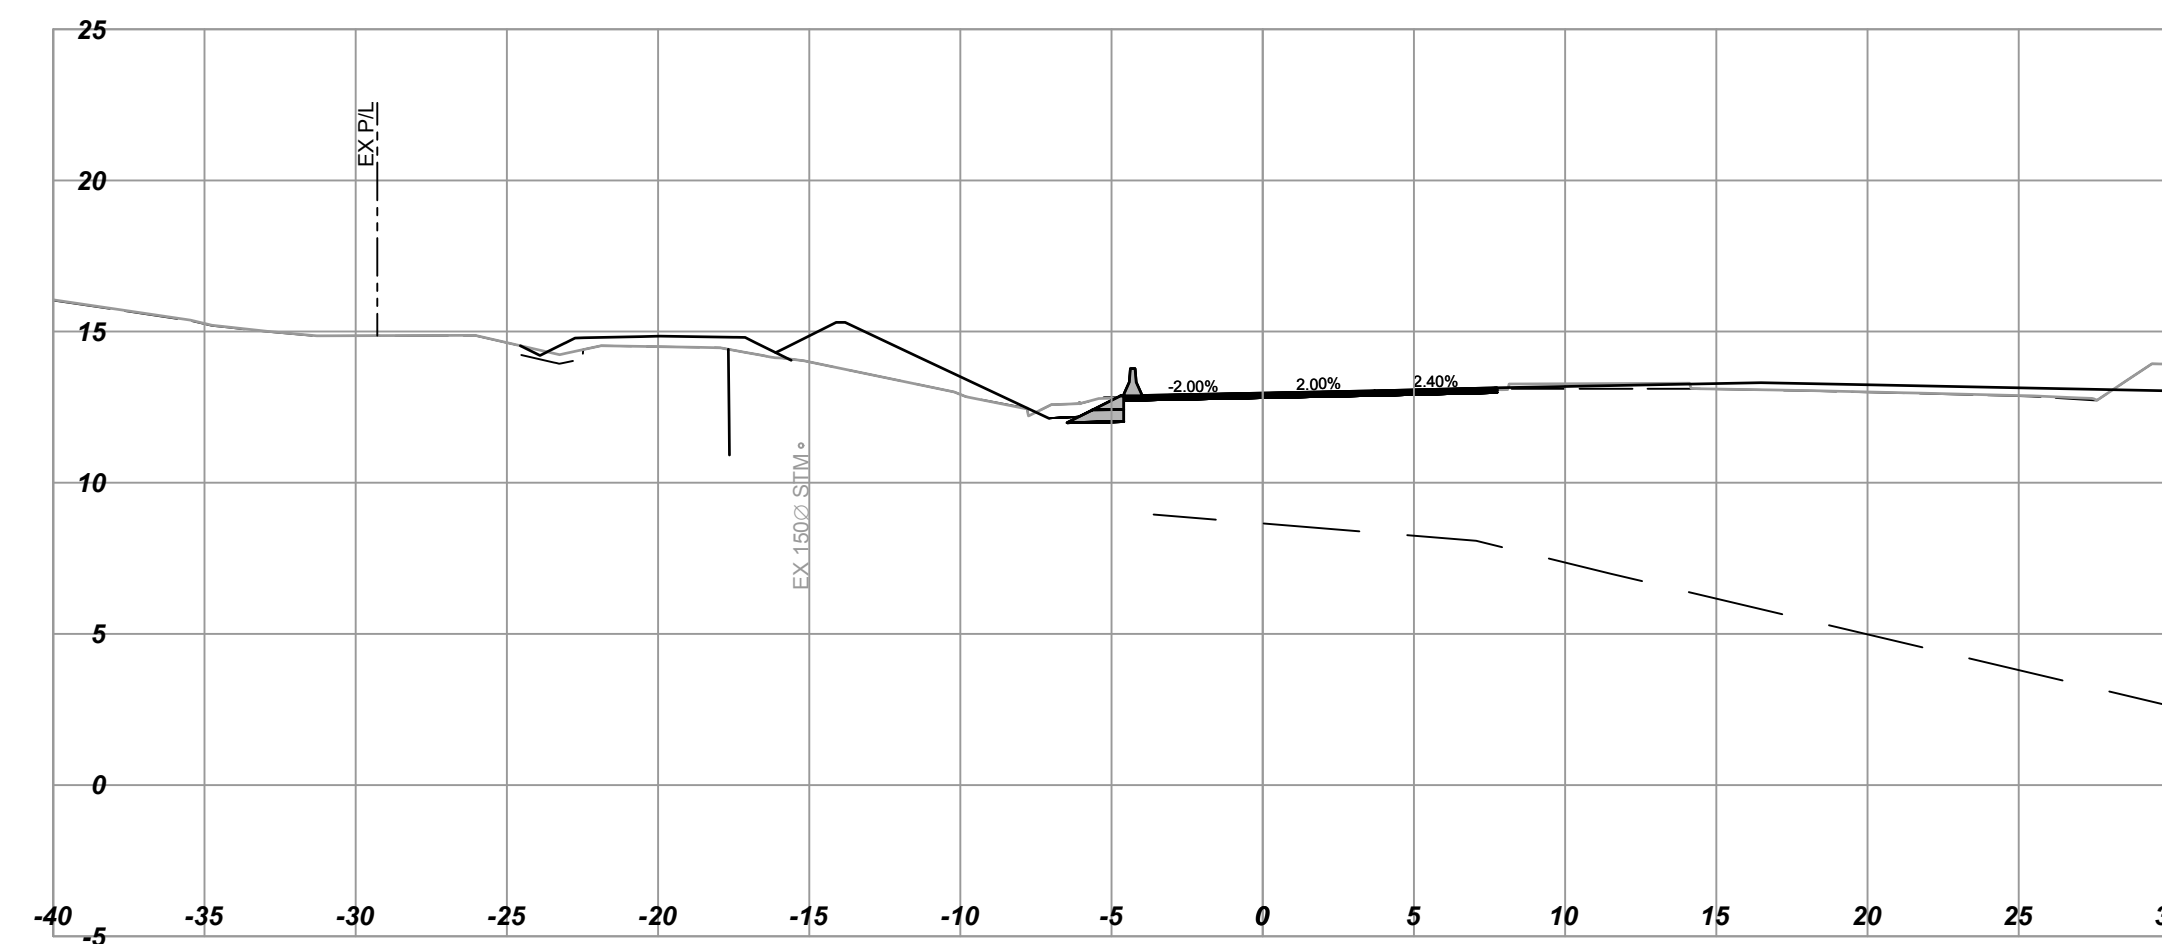

L500  
Horizontal Scale - 1:250  
Vertical Scale - 1:250  
Station: 502+00.000

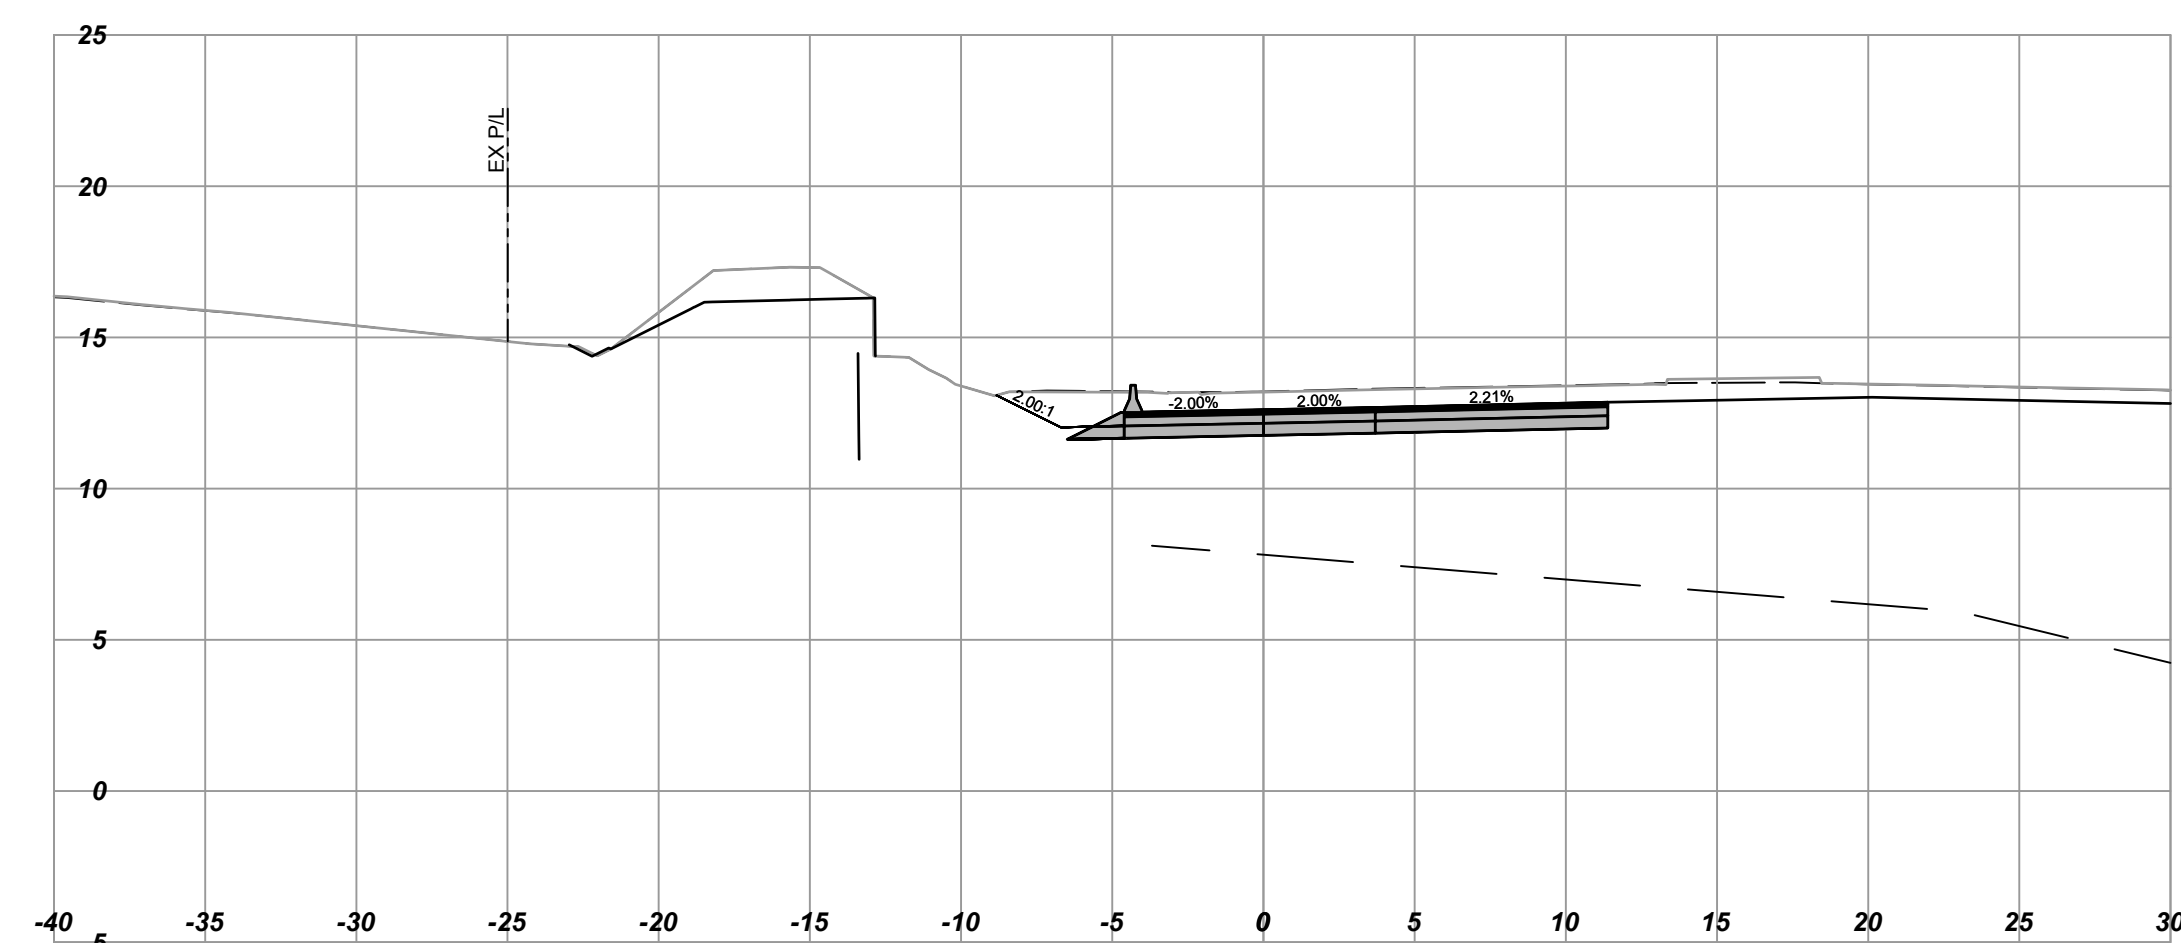

L500  
Horizontal Scale - 1:250  
Vertical Scale - 1:250  
Station: 502+30.000

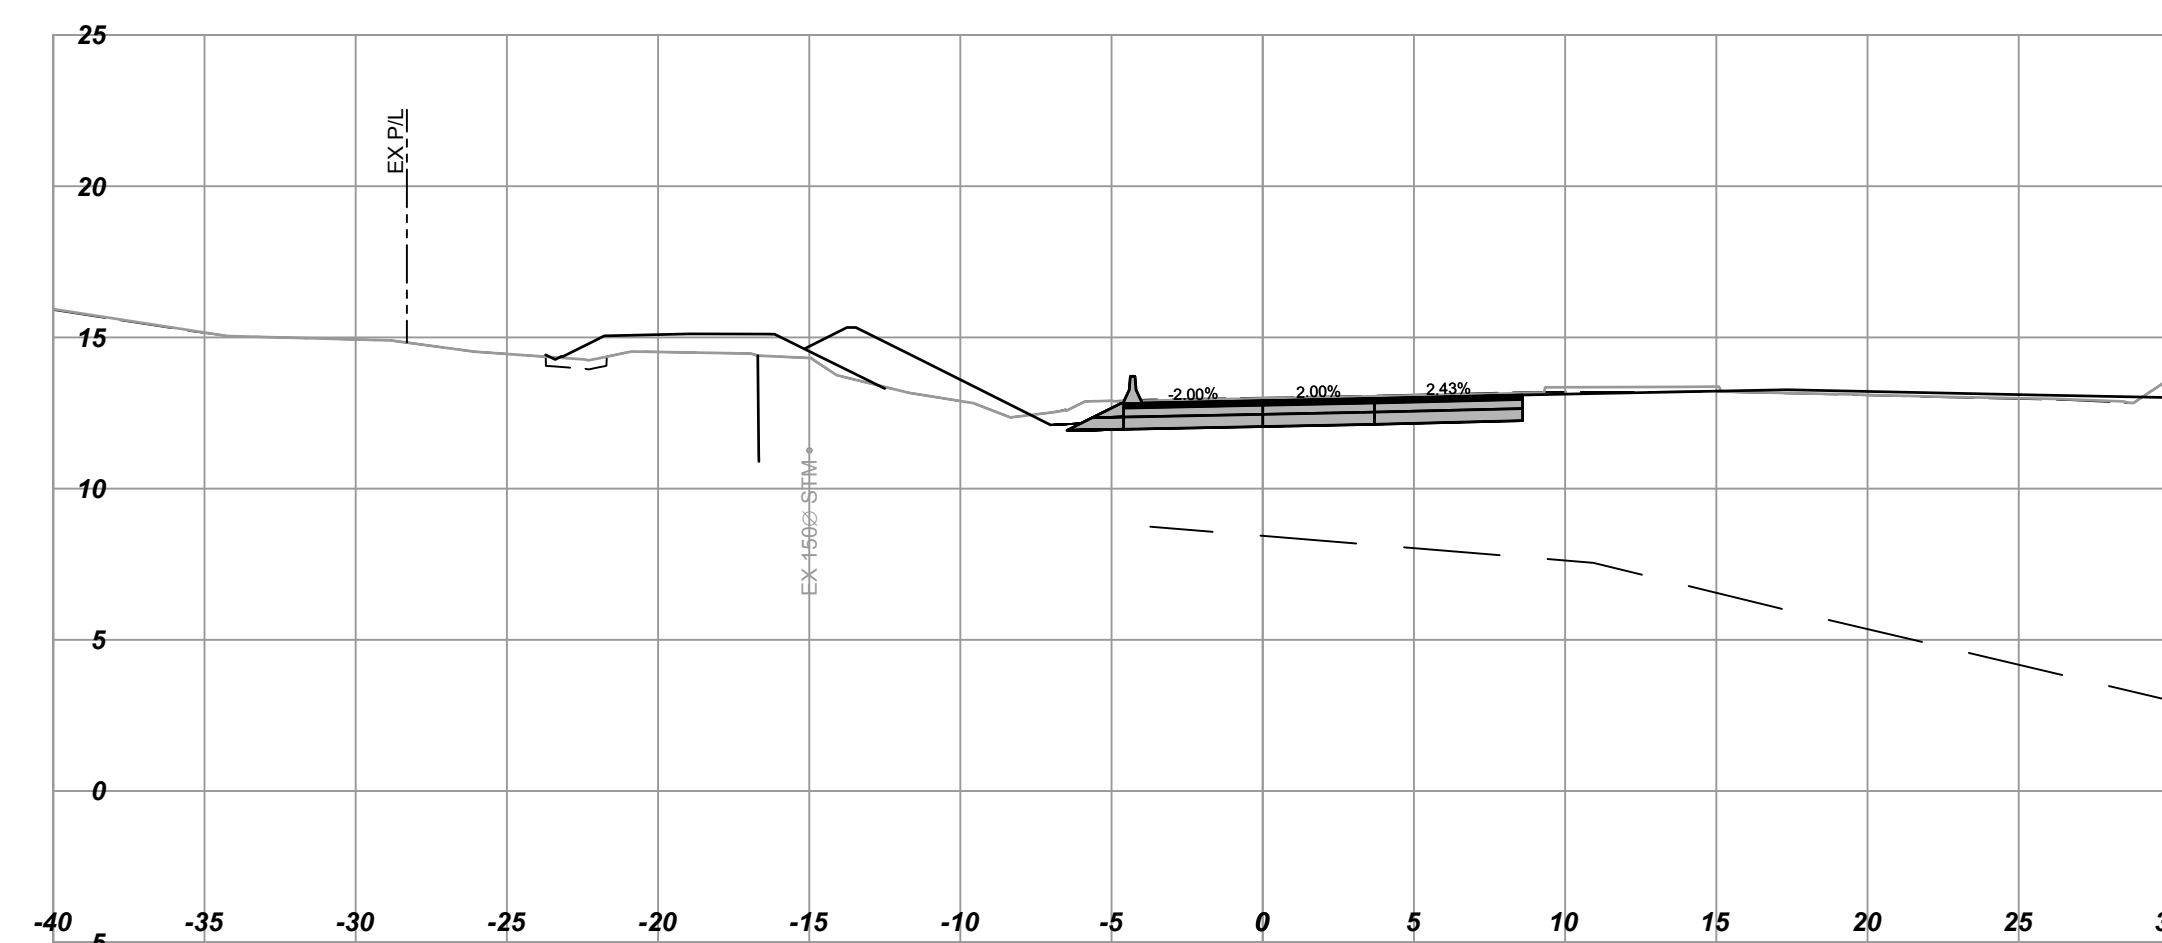

**URBAN**  
systems

SCALE 0 2 1:250 12m		CAD FILENAME 1961034802_Contract 2_L500_XSEC.dwg	
DATE 2016-09-12		DATE 2017-02-13	
REV	DATE	REVISIONS	SIGNATURE

**BRITISH COLUMBIA**

MINISTRY OF TRANSPORTATION AND INFRASTRUCTURE  
HIGHWAY ENGINEERING  
SOUTH COAST BRANCH

TIM BLACKBURN, P.Eng  
SENIOR DESIGNER

DATE 2017-02-20

DESIGNED R. MOOTGOOSAMY DATE 2017-02-08  
QUALITY CONTROL J. BORCH DATE 2017-02-15  
QUALITY ASSURANCE G. SMITH DATE 2017-02-17  
DRAWN B. THOMAS DATE 2017-02-13

<b>CROSS SECTIONS</b>			
HIGHWAY 1 - ADMIRALS / MCKENZIE INTERCHANGE			
L500 - WB OFF RAMP STA. 502+00 TO STA. 502+50			
FILE NUMBER	PROJECT NUMBER	REV	DRAWING NUMBER
1961.0348.02	16606-0002	R1	L500-XS-05