




L800
Horizontal Scale - 1:250
Vertical Scale - 1:250
Station: 800+40.000

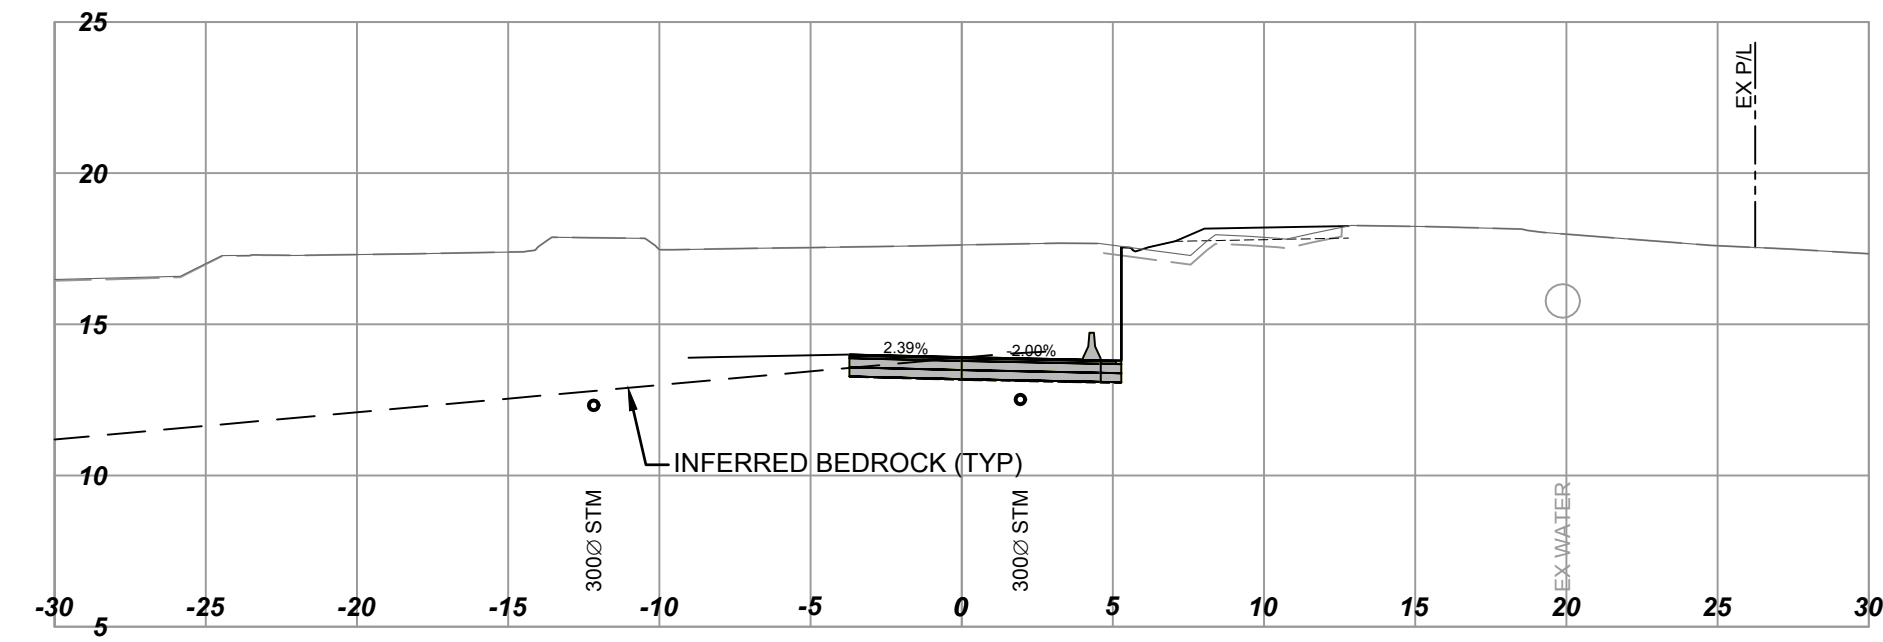


L800
Horizontal Scale - 1:250
Vertical Scale - 1:250
Station: 800+30.000

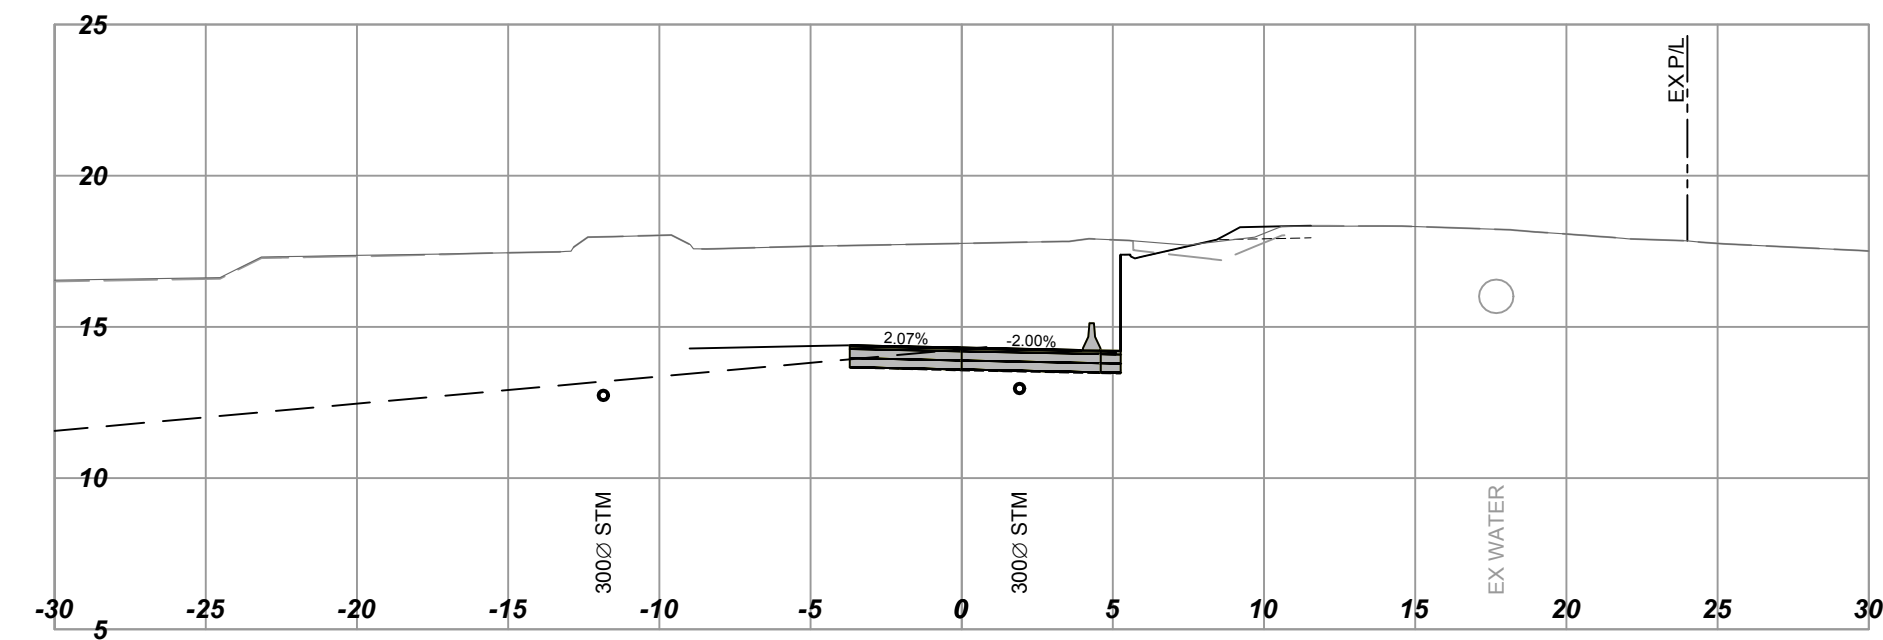


L800
Horizontal Scale - 1:250
Vertical Scale - 1:250
Station: 800+20.000

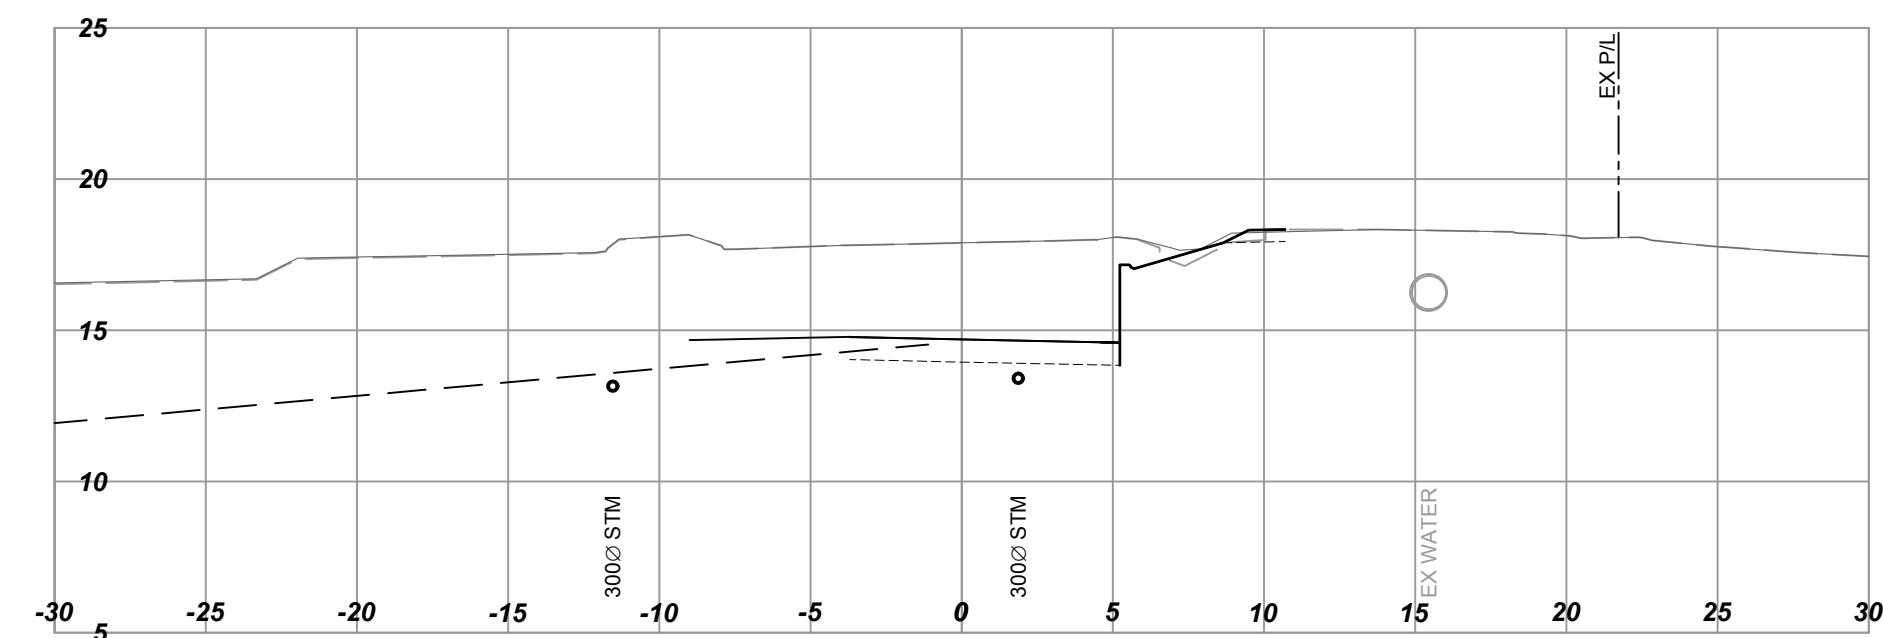


L800
Horizontal Scale - 1:250
Vertical Scale - 1:250
Station: 800+10.000

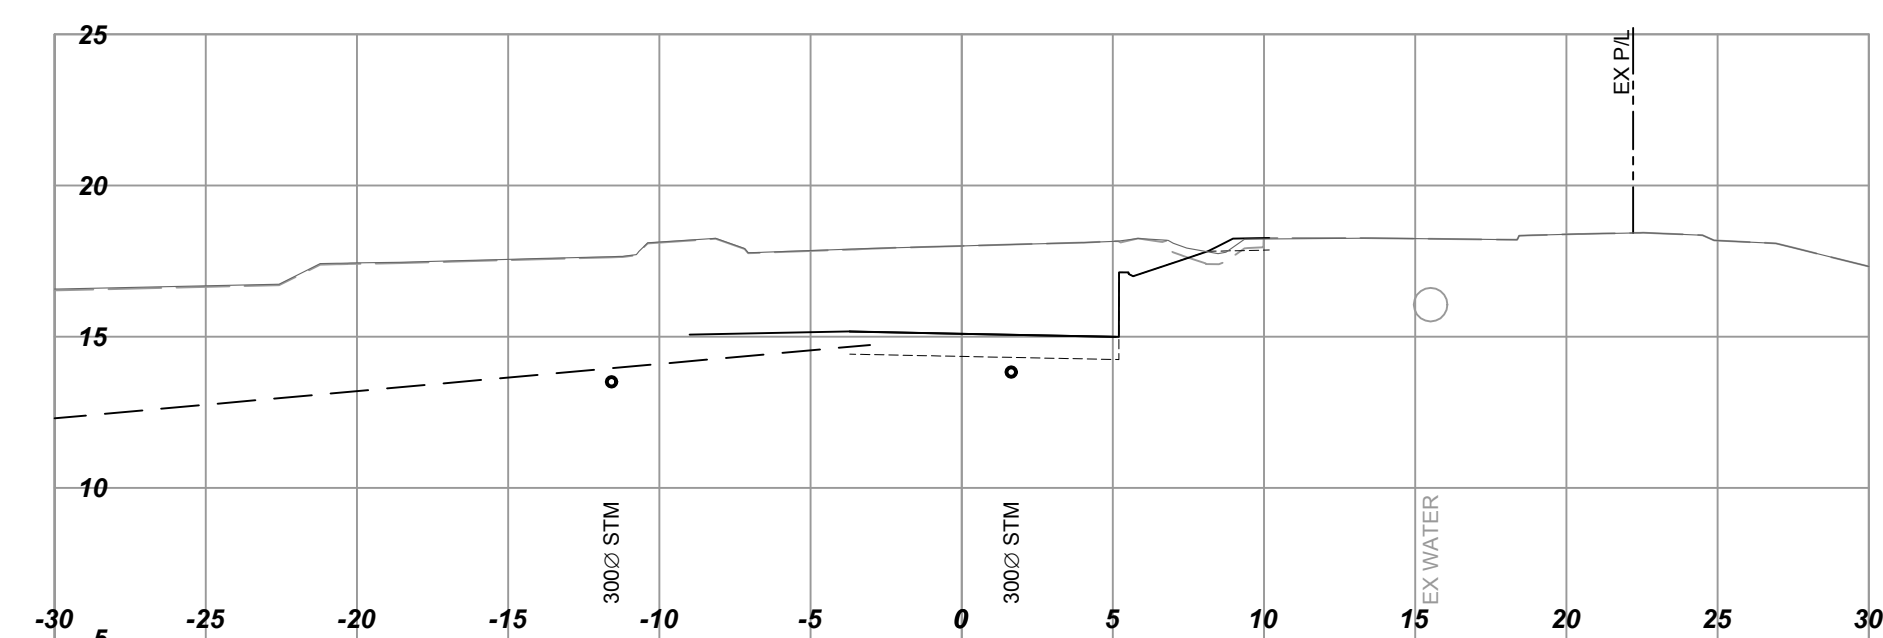


L800
Horizontal Scale - 1:250
Vertical Scale - 1:250
Station: 800+70.000

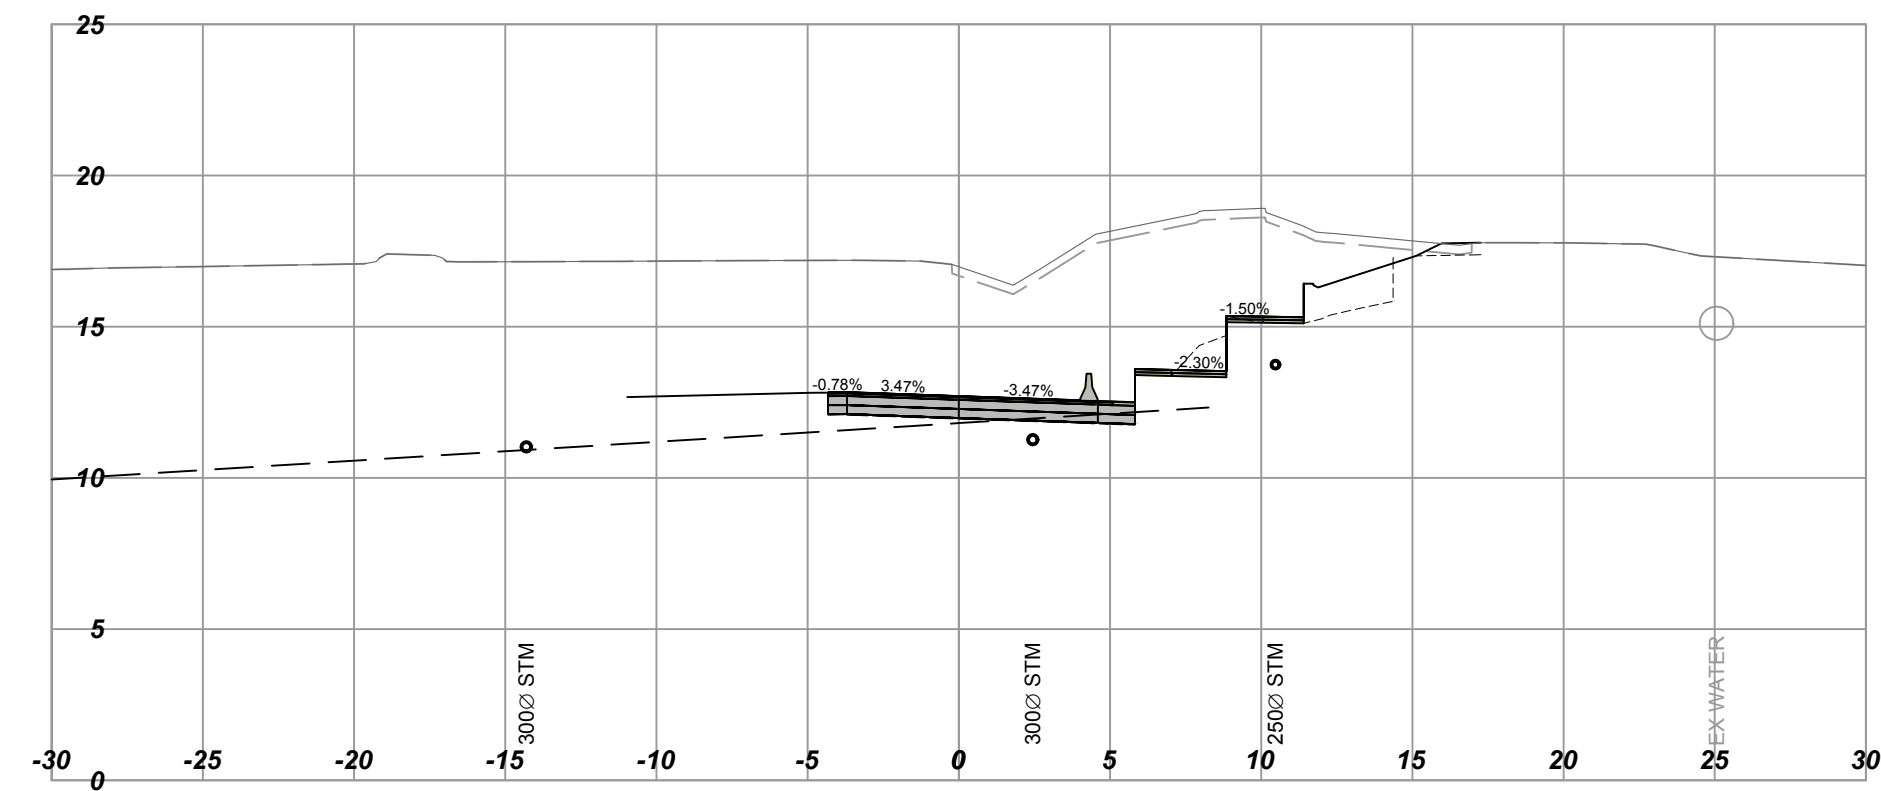

L800
Horizontal Scale - 1:250
Vertical Scale - 1:250
Station: 800+60.000

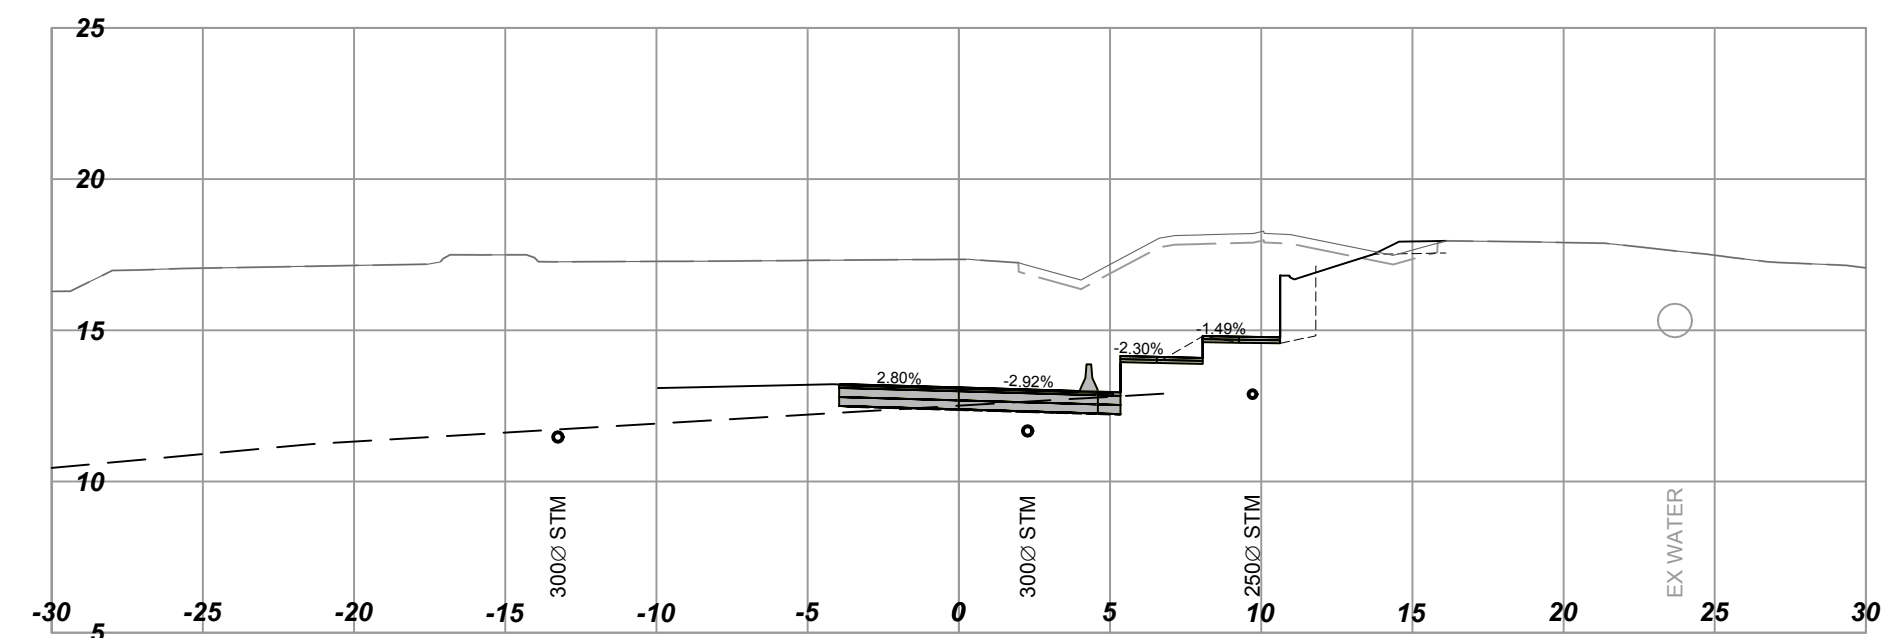

L800
Horizontal Scale - 1:250
Vertical Scale - 1:250
Station: 800+50.000

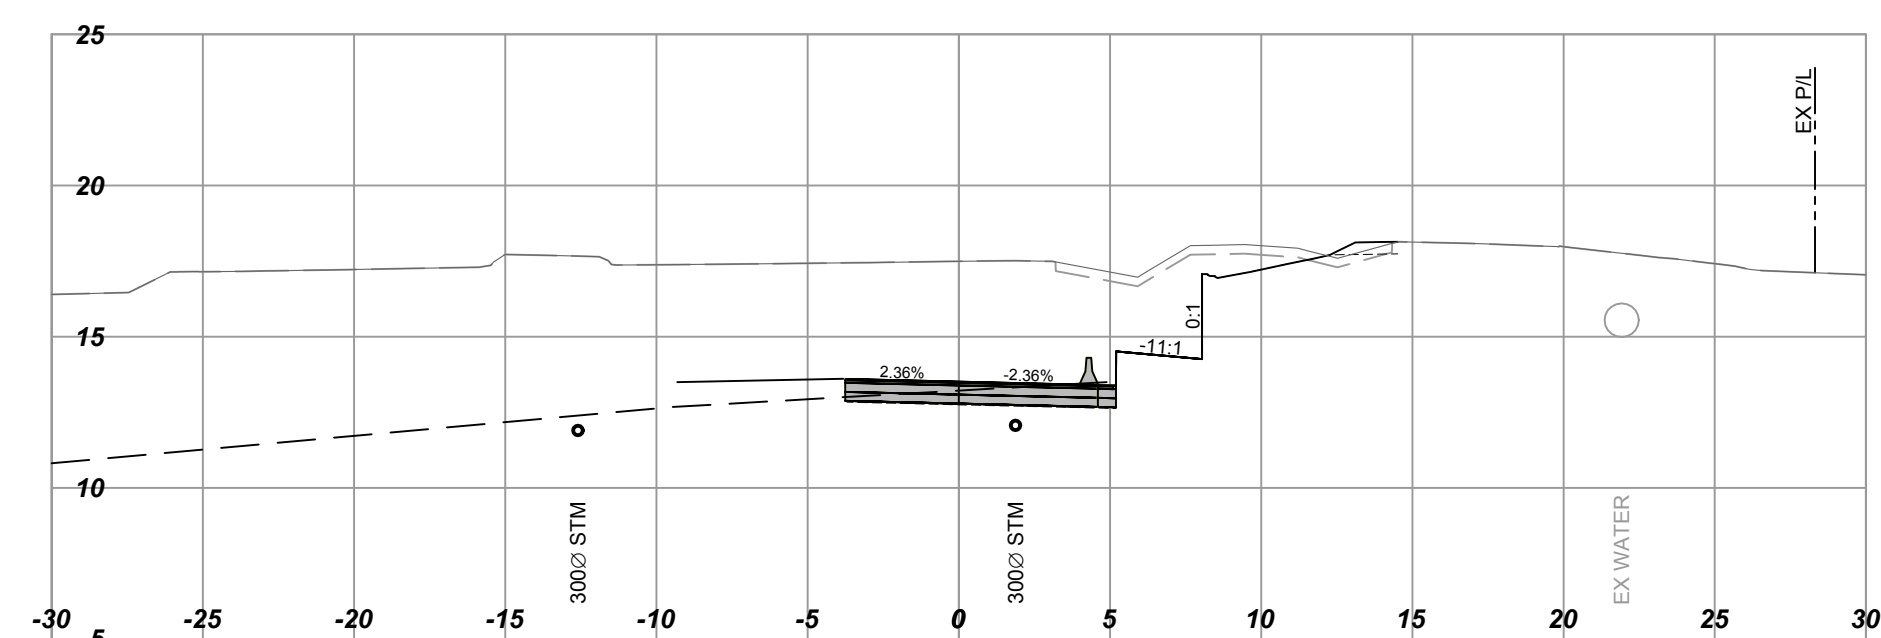

SCALE 0 2 1:250 12m		CAD FILENAME 1961034802_Contract 2 L800_XSEC.dwg	DATE 2016-09-12
REV	DATE	REVISIONS	SIGNATURE


BRITISH COLUMBIA
MINISTRY OF TRANSPORTATION AND INFRASTRUCTURE
HIGHWAY ENGINEERING
SOUTH COAST BRANCH

TIM BLACKBURN, P.Eng
SENIOR DESIGNER
DATE 2017-02-20


DESIGNED R. MOOTGOOSAMY DATE 2017-02-08
QUALITY CONTROL J. BORCH DATE 2017-02-15
QUALITY ASSURANCE G. SMITH DATE 2017-02-17
DRAWN B. THOMAS DATE 2017-02-13

CROSS SECTIONS			
HIGHWAY 1 - ADMIRALS / MCKENZIE INTERCHANGE			
L800 - EASTBOUND OFF RAMP, L40 PED S/W & L70 PED RAMP STA. 800+10 TO STA. 800+70			
FILE NUMBER 1961.0348.02	PROJECT NUMBER 16606-0002	REV R1	DRAWING NUMBER L800-XS-01


L800
Horizontal Scale - 1:250
Vertical Scale - 1:250
Station: 801+00.000

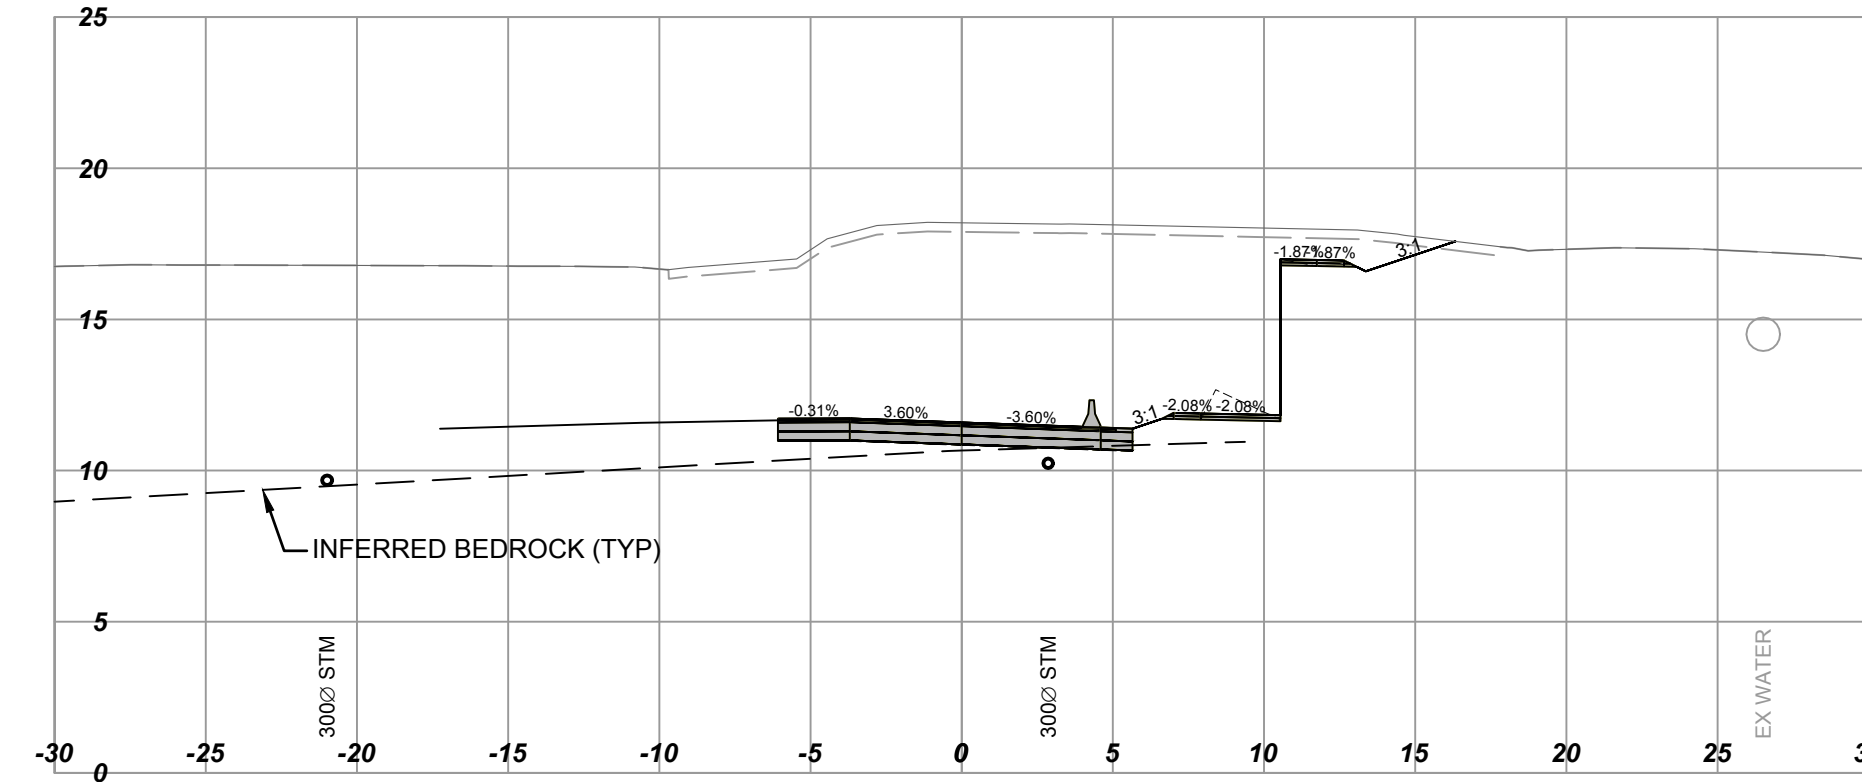


L800
Horizontal Scale - 1:250
Vertical Scale - 1:250
Station: 801+30.000

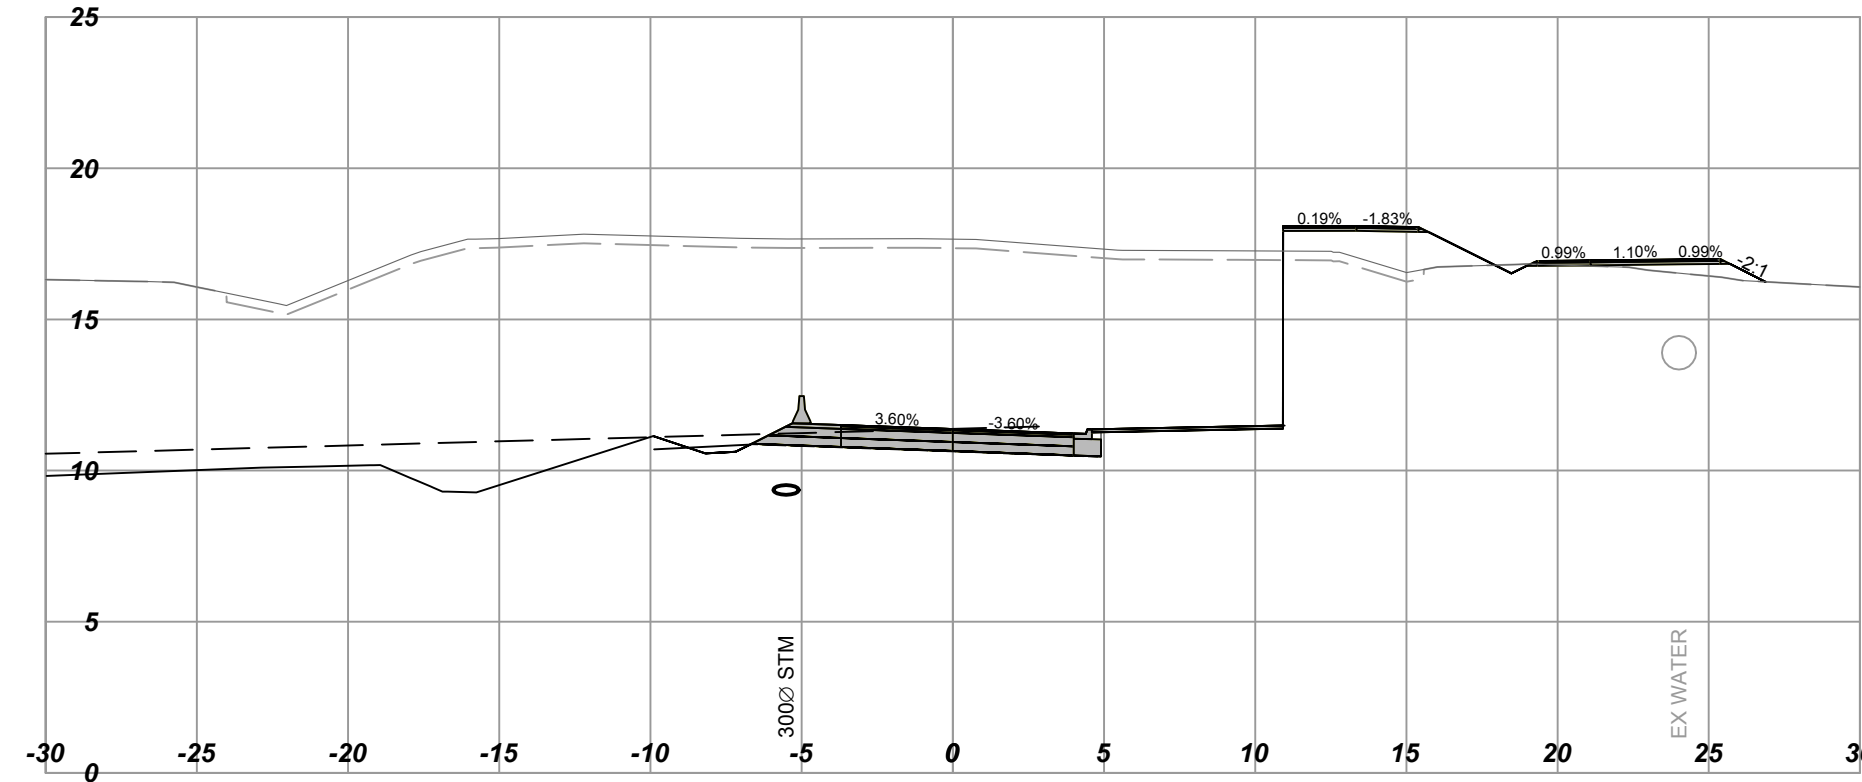


L800
Horizontal Scale - 1:250
Vertical Scale - 1:250
Station: 800+90.000

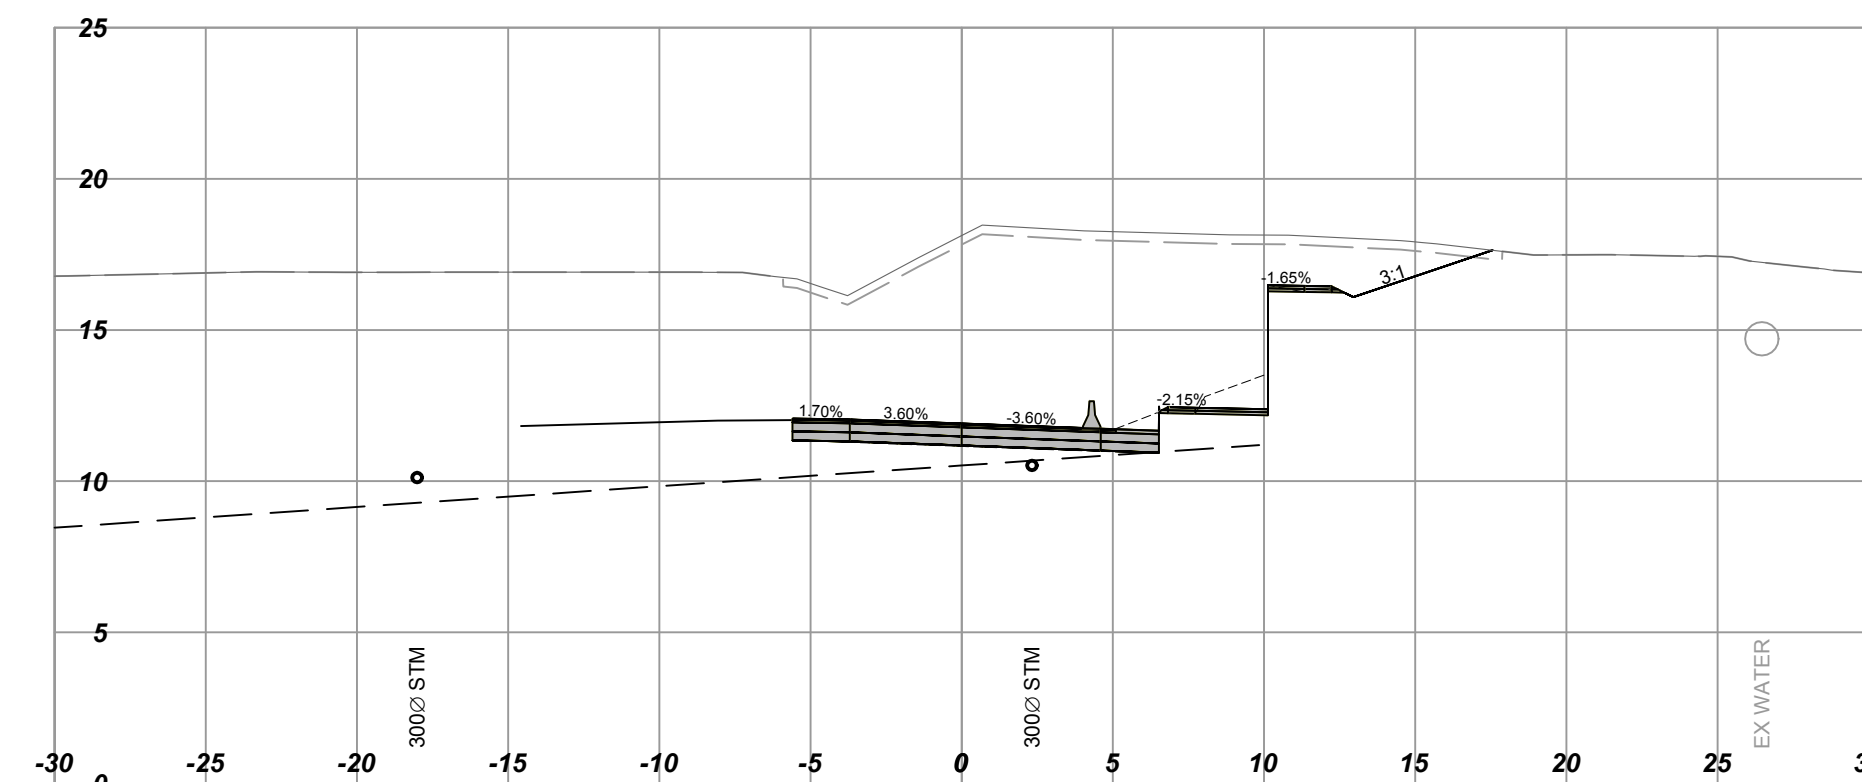


L800
Horizontal Scale - 1:250
Vertical Scale - 1:250
Station: 801+20.000

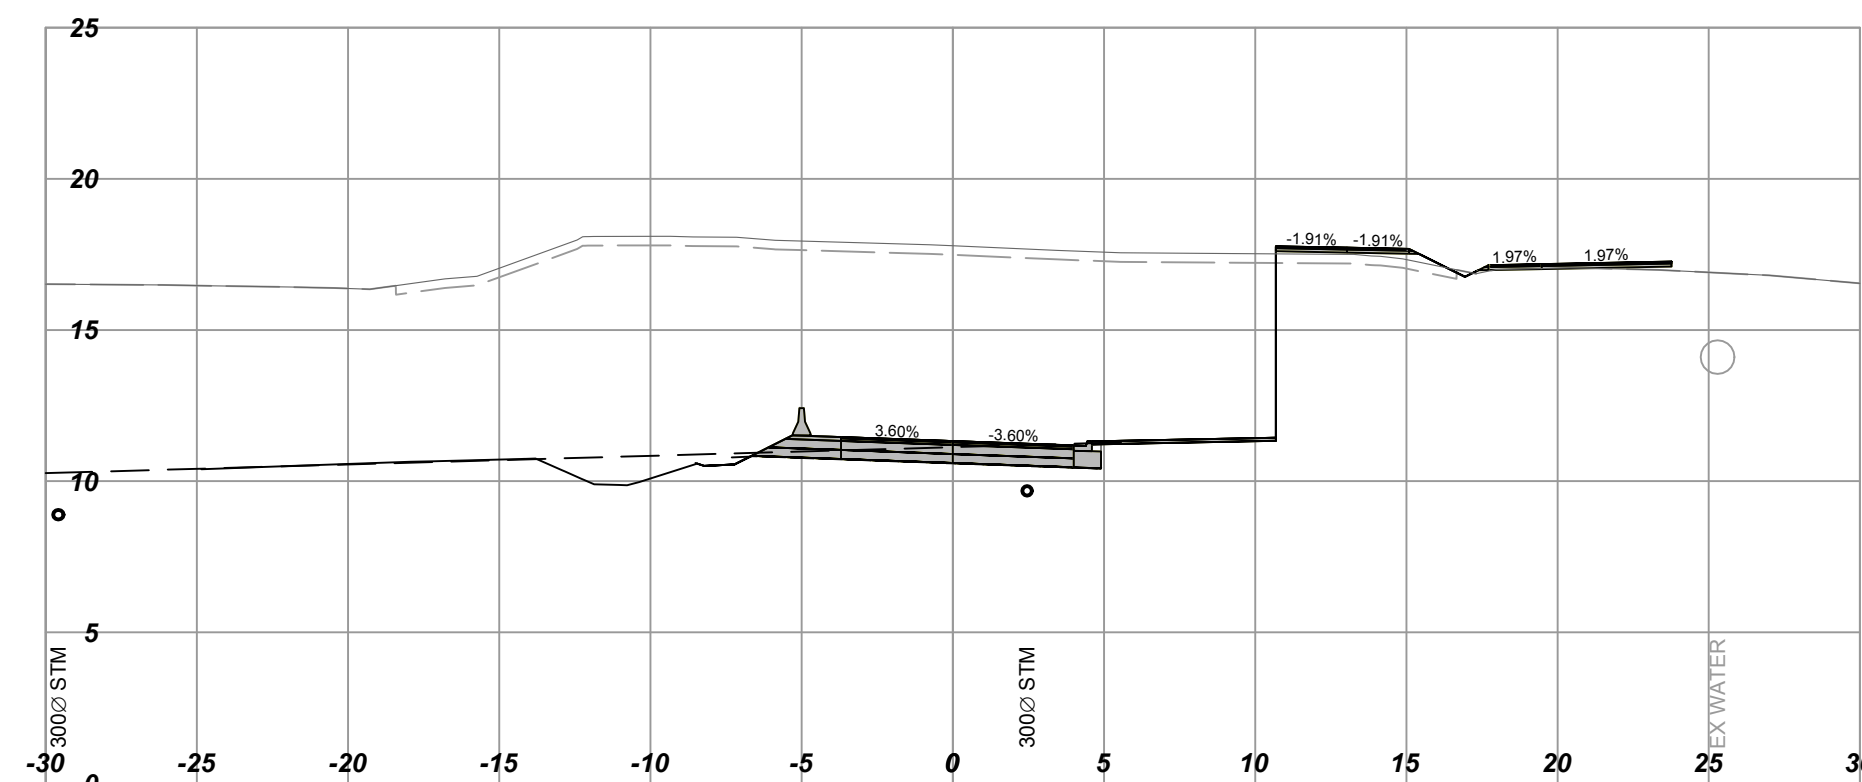


L800
Horizontal Scale - 1:250
Vertical Scale - 1:250
Station: 800+80.000

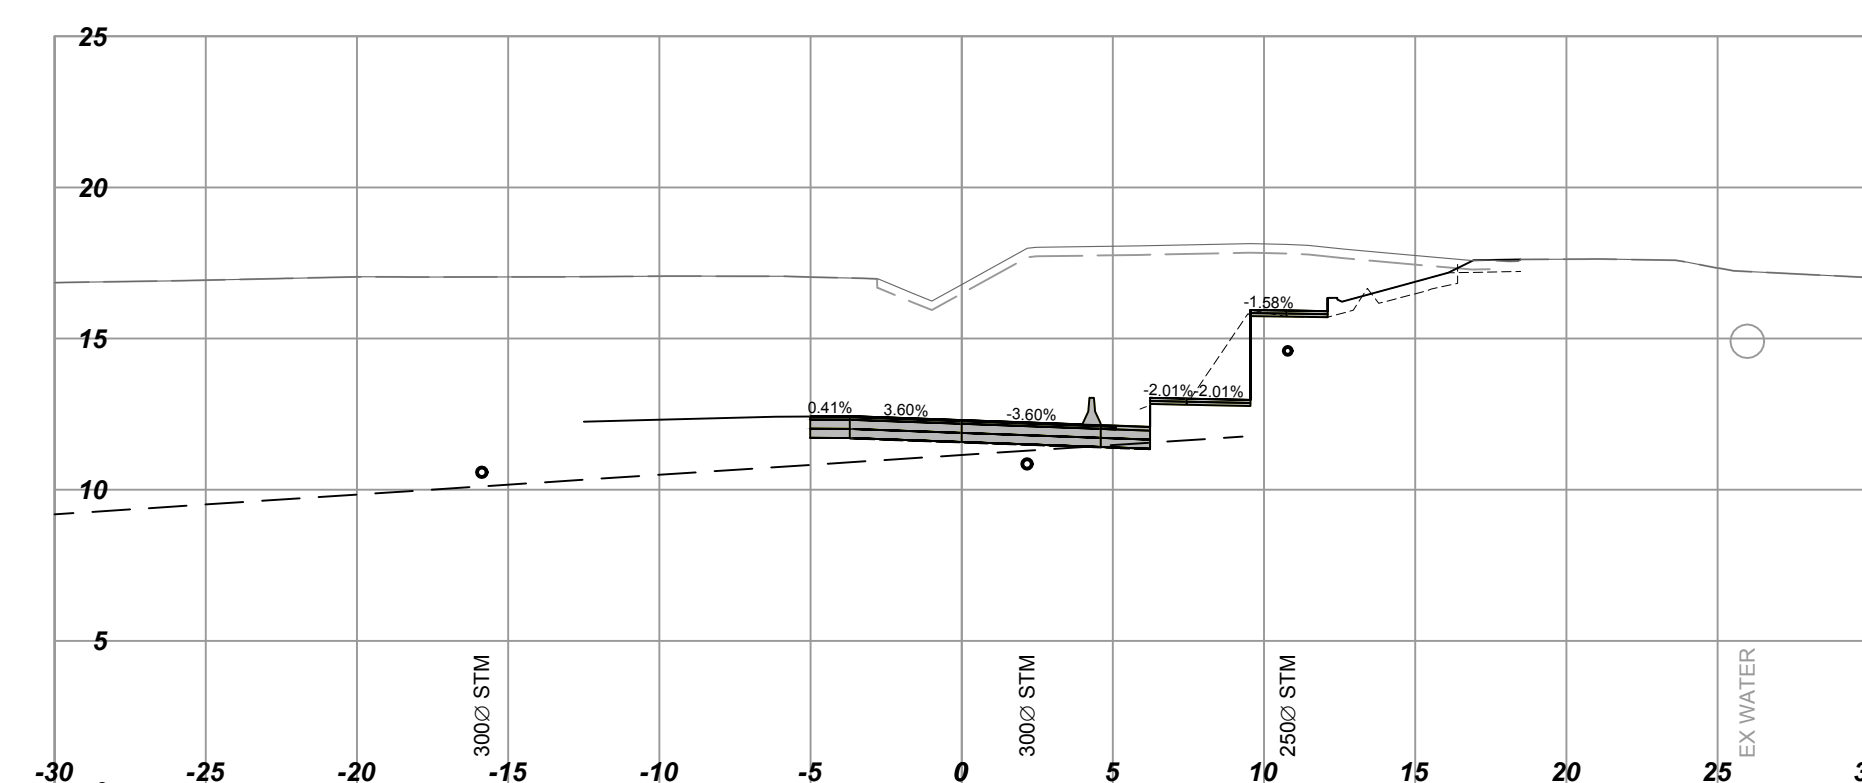

L800
Horizontal Scale - 1:250
Vertical Scale - 1:250
Station: 801+10.000

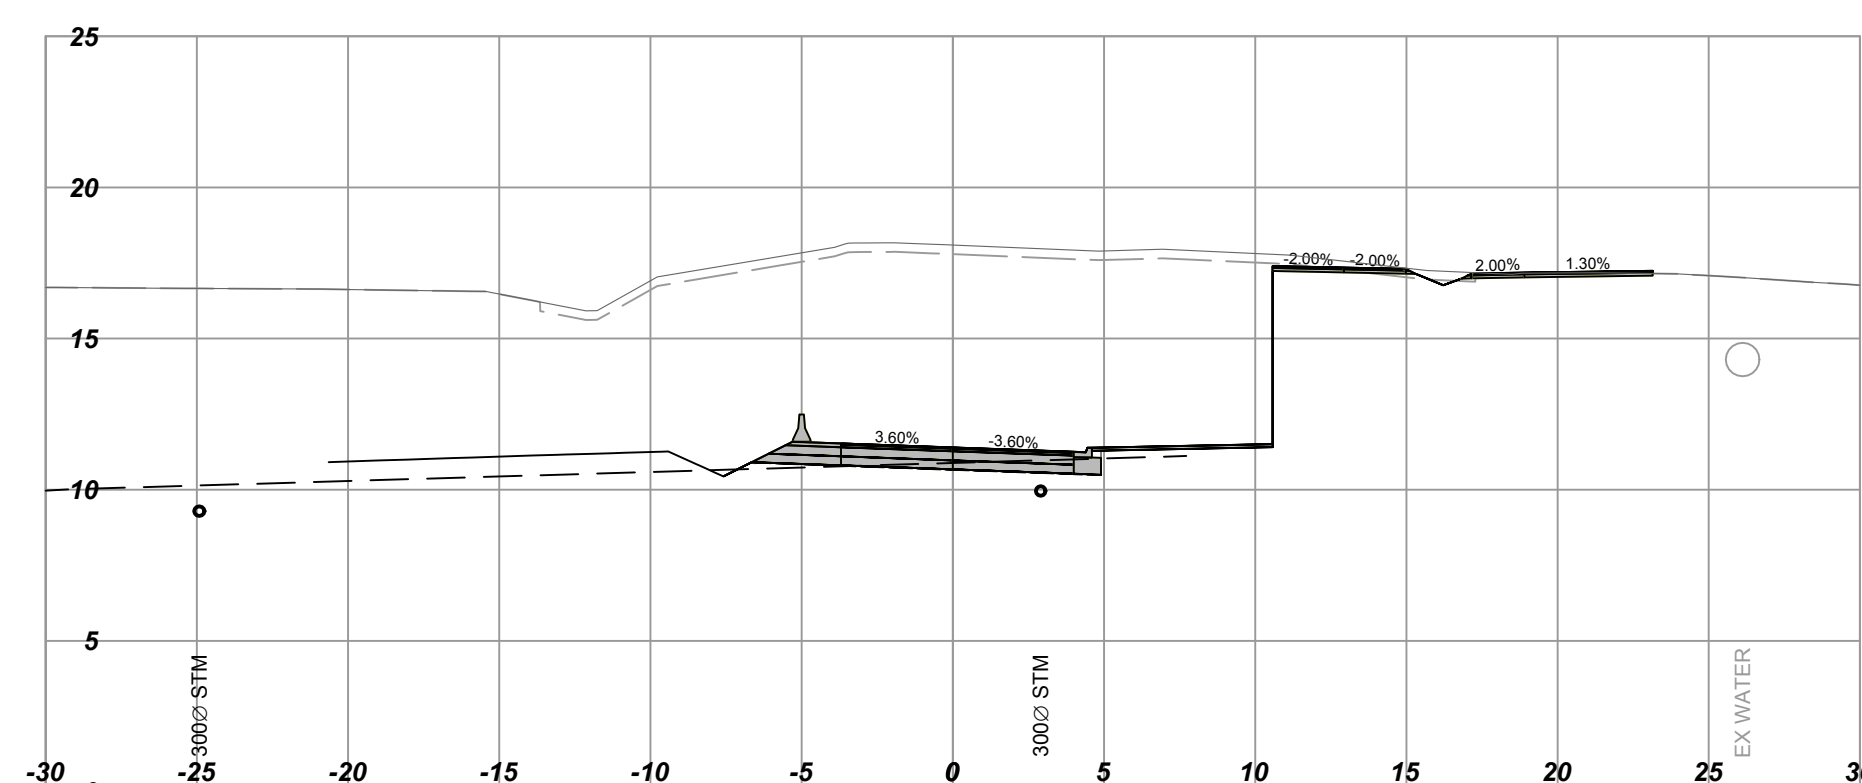

SCALE 0 2 1:250 12m		CAD FILENAME 1961034802_Contract 2 L800_XSEC.dwg	
DATE 2016-09-12		DATE	
REV	DATE	REVISIONS	SIGNATURE



BRITISH COLUMBIA
 MINISTRY OF TRANSPORTATION AND INFRASTRUCTURE
 HIGHWAY ENGINEERING
 SOUTH COAST BRANCH

DESIGNED R. MOOTQOSAMY DATE 2017-02-08
 QUALITY CONTROL J. BORCH DATE 2017-02-15
 QUALITY ASSURANCE G. SMITH DATE 2017-02-17
 DRAWN B. THOMAS DATE 2017-02-13


TIM BLACKBURN, P.Eng
 SENIOR DESIGNER
 DATE 2017-02-20

CROSS SECTIONS			
HIGHWAY 1 - ADMIRALS / MCKENZIE INTERCHANGE			
L800 - EASTBOUND OFF RAMP, L40 PED S/W & L70 PED RAMP			
STA. 800+80 TO STA. 801+30			
FILE NUMBER	PROJECT NUMBER	REV	DRAWING NUMBER
1961.0348.02	16606-0002	R1	L800-XS-02


L800
Horizontal Scale - 1:250
Vertical Scale - 1:250
Station: 801+60.000

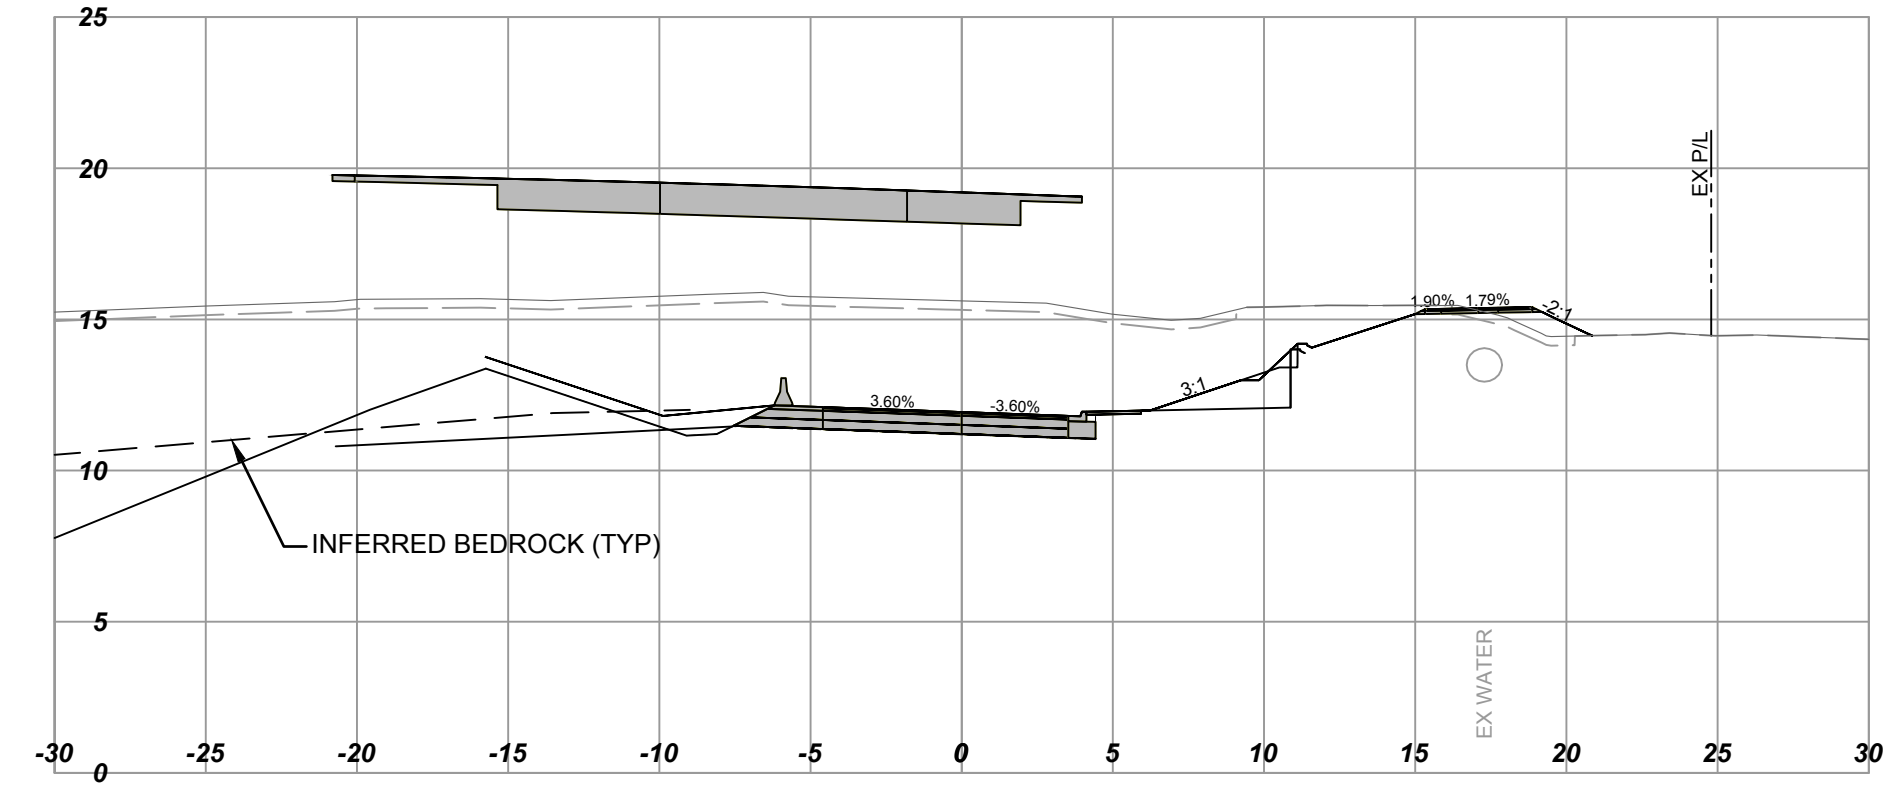


L800
Horizontal Scale - 1:250
Vertical Scale - 1:250
Station: 801+90.000

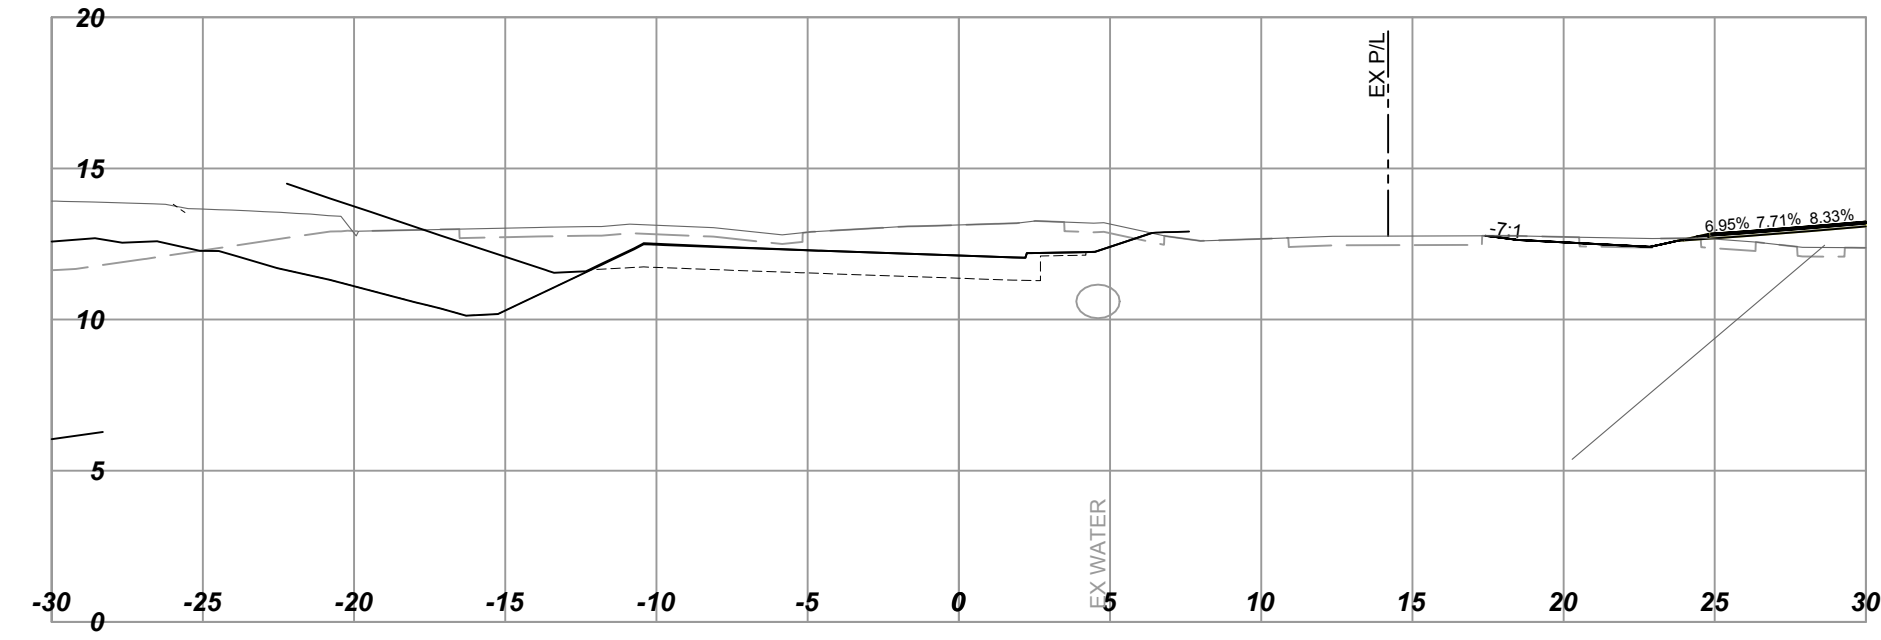


L800
Horizontal Scale - 1:250
Vertical Scale - 1:250
Station: 801+50.000

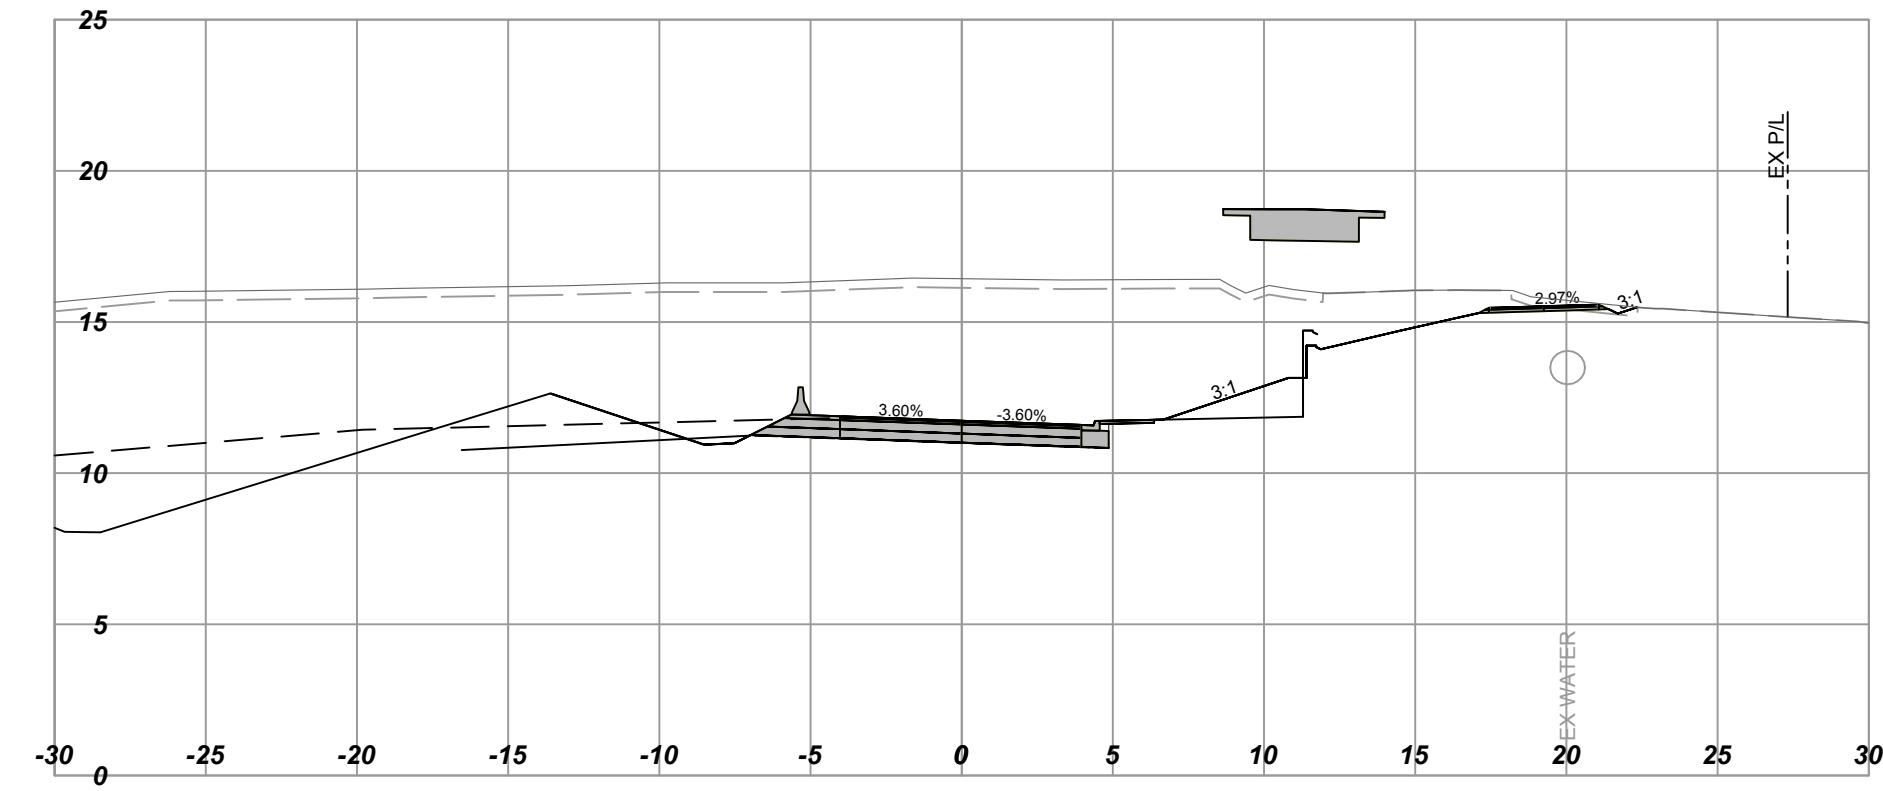


L800
Horizontal Scale - 1:250
Vertical Scale - 1:250
Station: 801+80.000

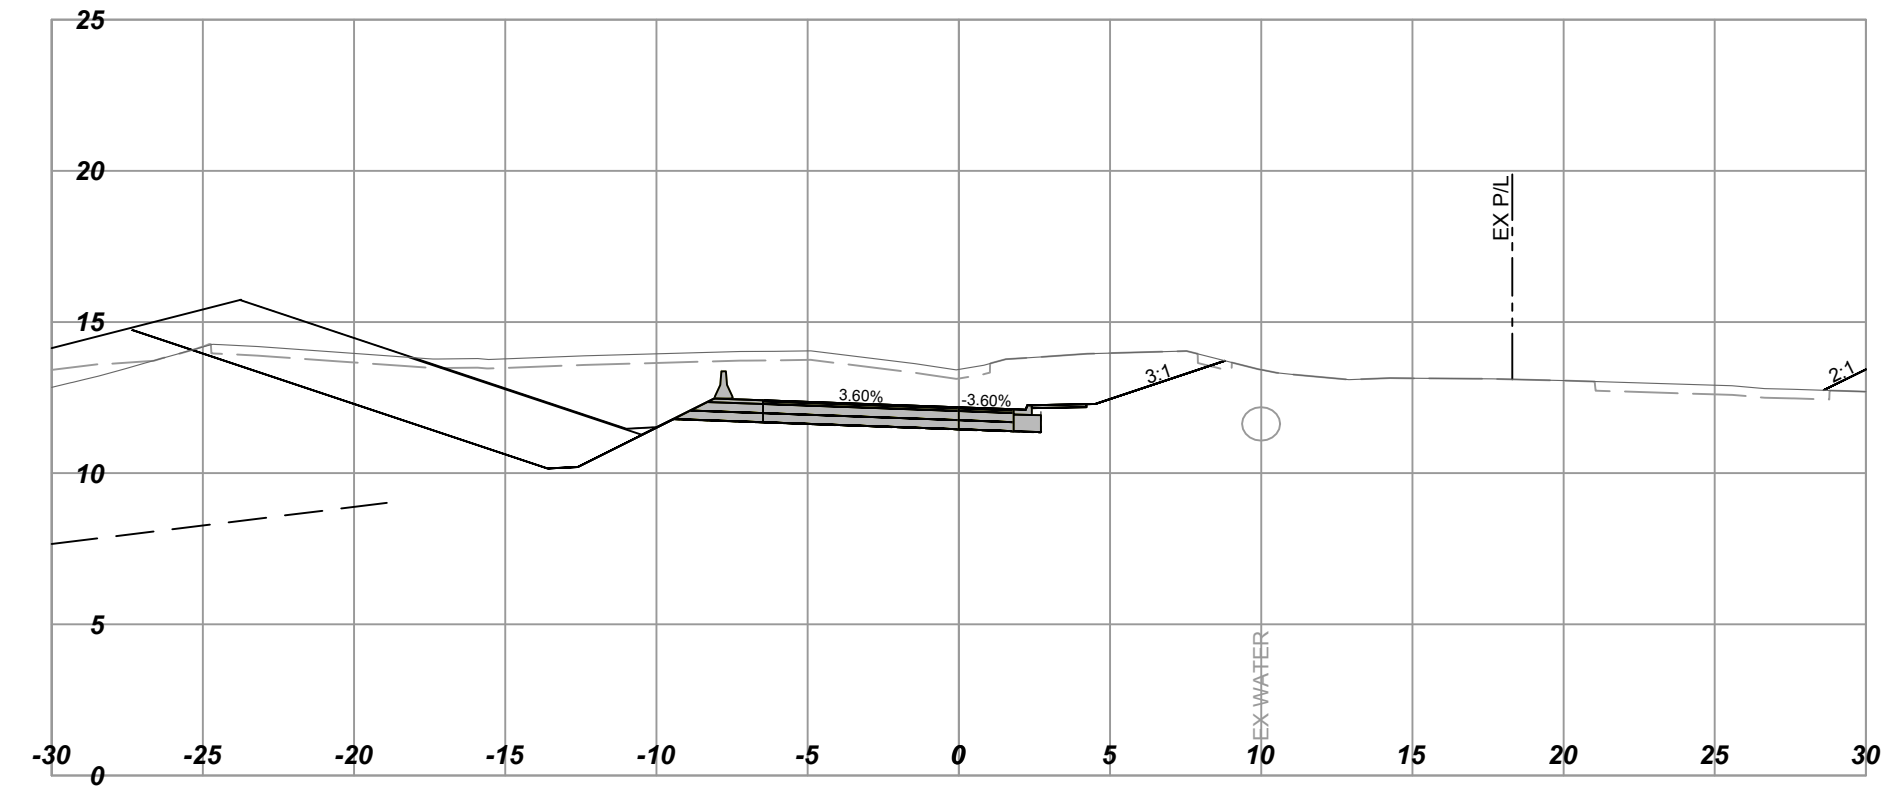

L800
Horizontal Scale - 1:250
Vertical Scale - 1:250
Station: 801+40.000

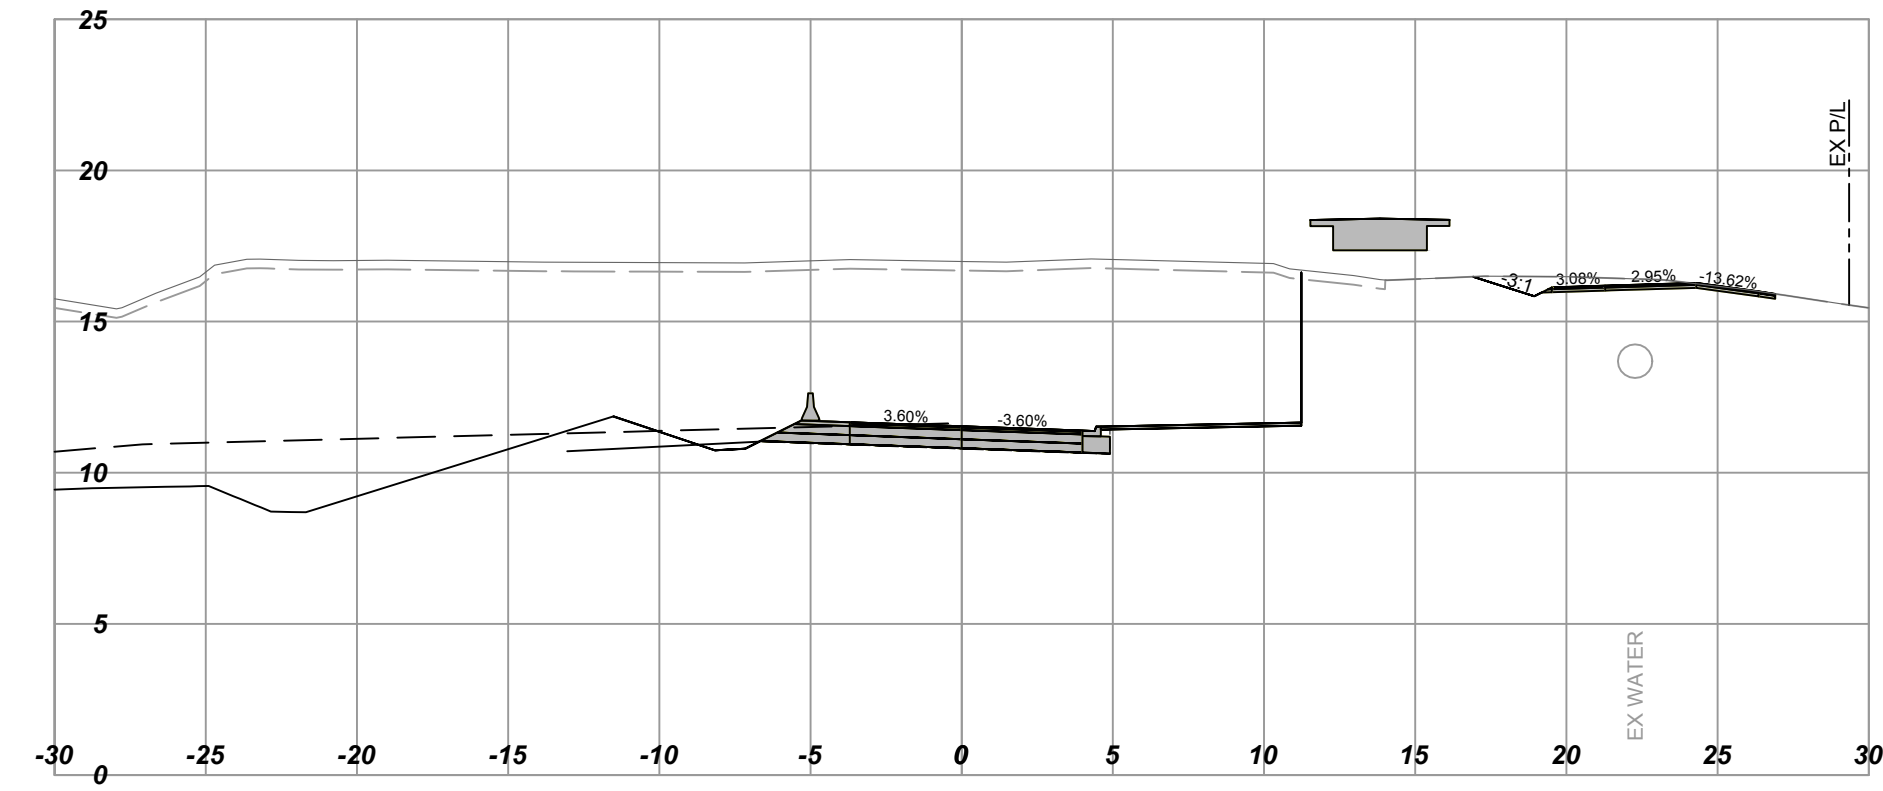

L800
Horizontal Scale - 1:250
Vertical Scale - 1:250
Station: 801+70.000

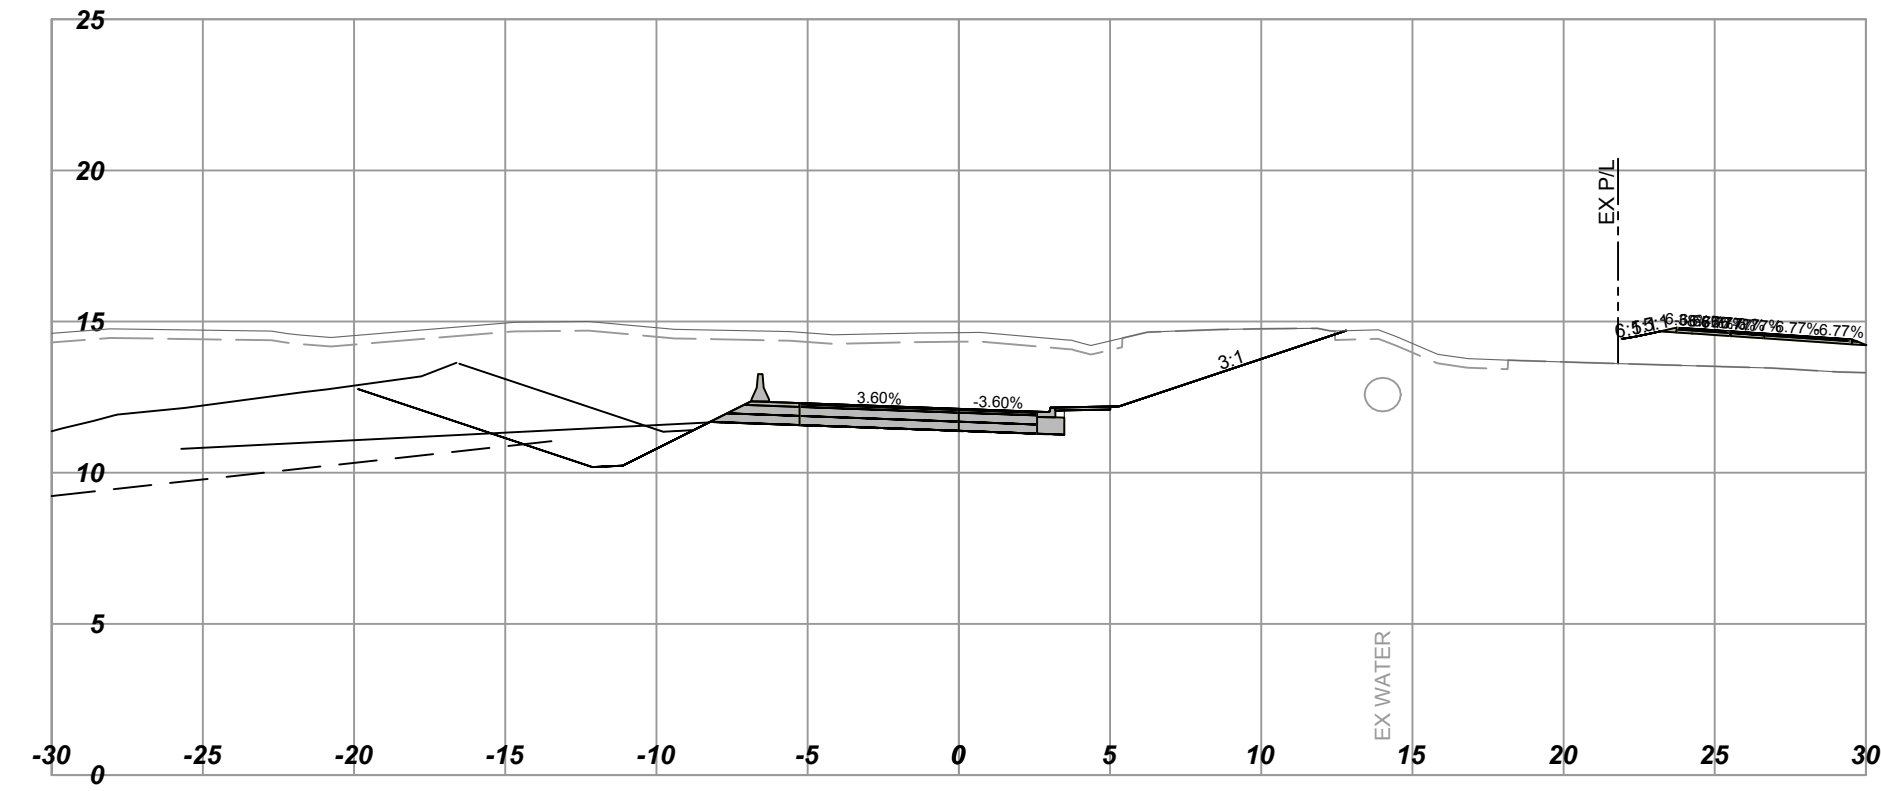

SCALE 0 2 1:250 12m		CAD FILENAME 1961034802_Contract 2 L800_XSEC.dwg	DATE 2016-09-12
REV	DATE	REVISIONS	SIGNATURE

BRITISH COLUMBIA

MINISTRY OF TRANSPORTATION AND INFRASTRUCTURE
HIGHWAY ENGINEERING
SOUTH COAST BRANCH

TIM BLACKBURN, P.Eng
SENIOR DESIGNER
DATE 2017-02-20

DESIGNED R. MOOTGOOSAMY DATE 2017-02-08
QUALITY CONTROL J. BORCH DATE 2017-02-15
QUALITY ASSURANCE G. SMITH DATE 2017-02-17
DRAWN B. THOMAS DATE 2017-02-13

CROSS SECTIONS			
HIGHWAY 1 - ADMIRALS / MCKENZIE INTERCHANGE			
L800 - EASTBOUND OFF RAMP, L40 PED S/W & L70 PED RAMP STA. 801+40 TO STA. 801+90			
FILE NUMBER 1961.0348.02	PROJECT NUMBER 16606-0002	REV R1	DRAWING NUMBER L800-XS-03