
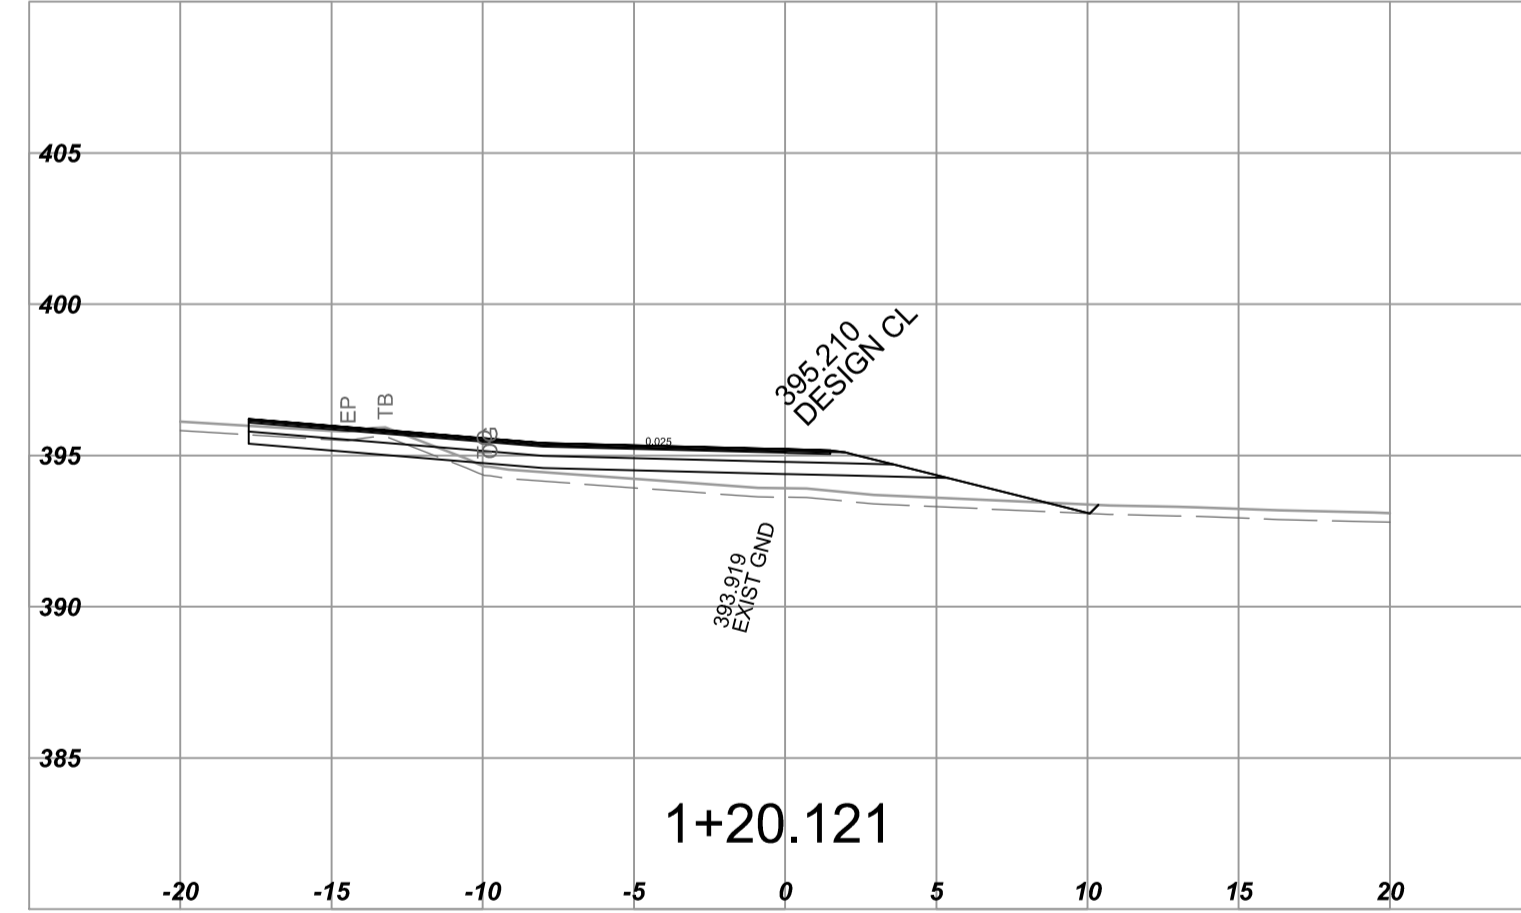
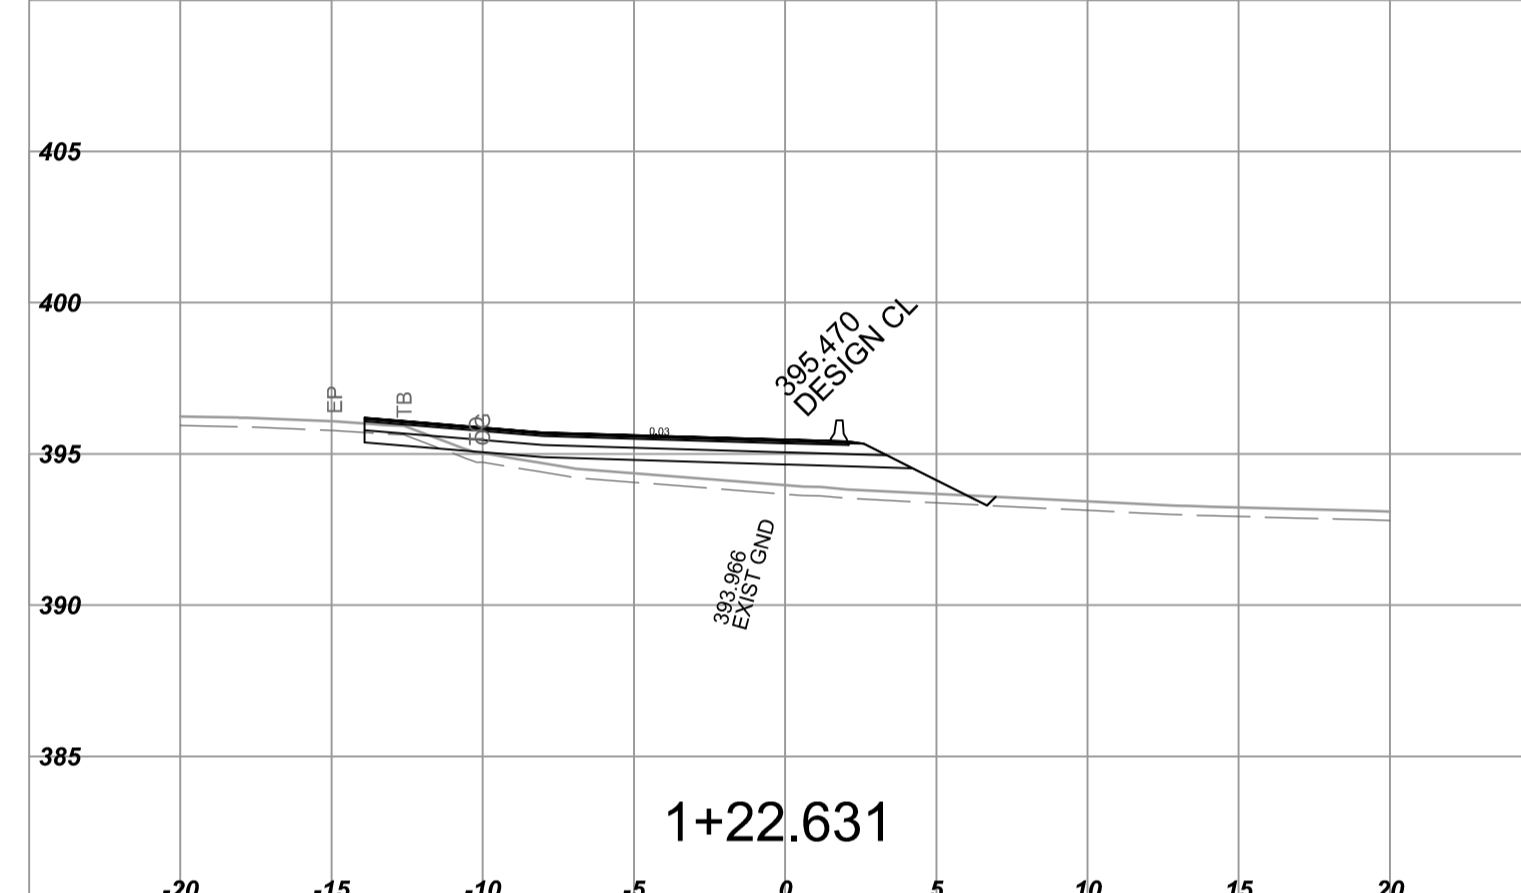
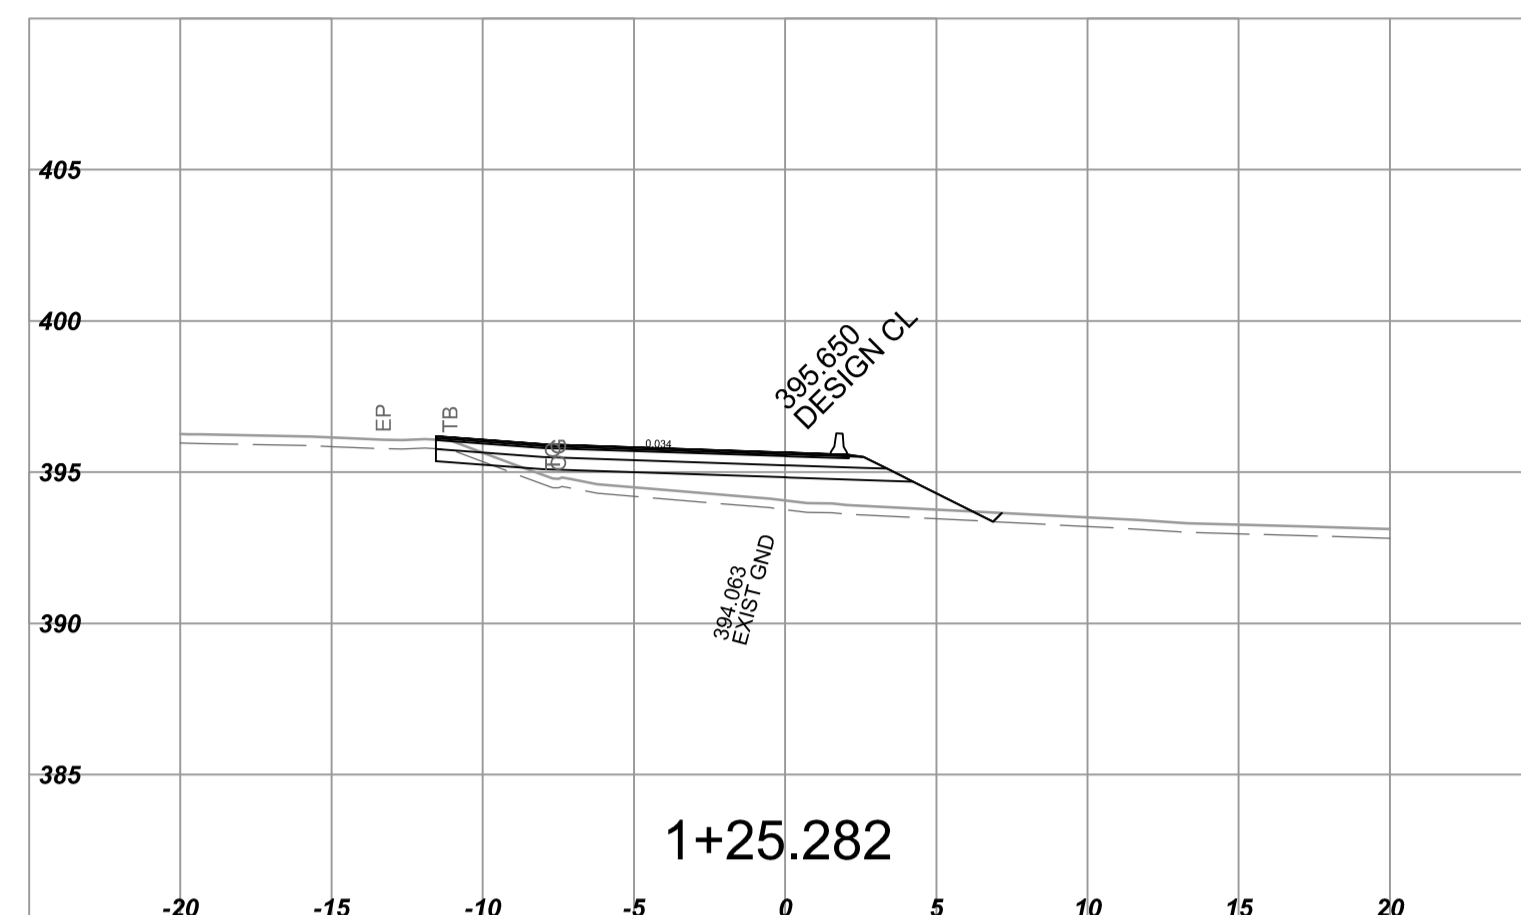
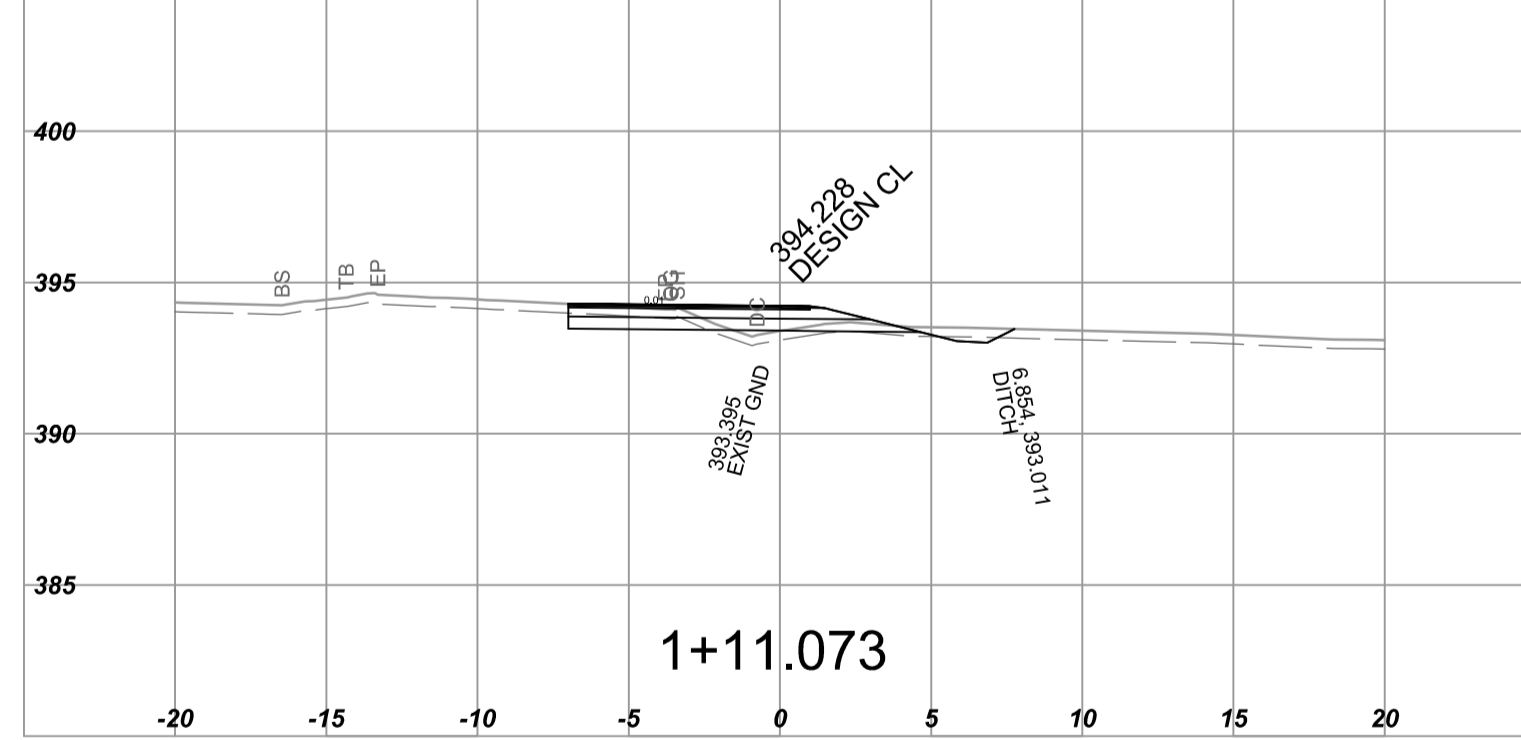
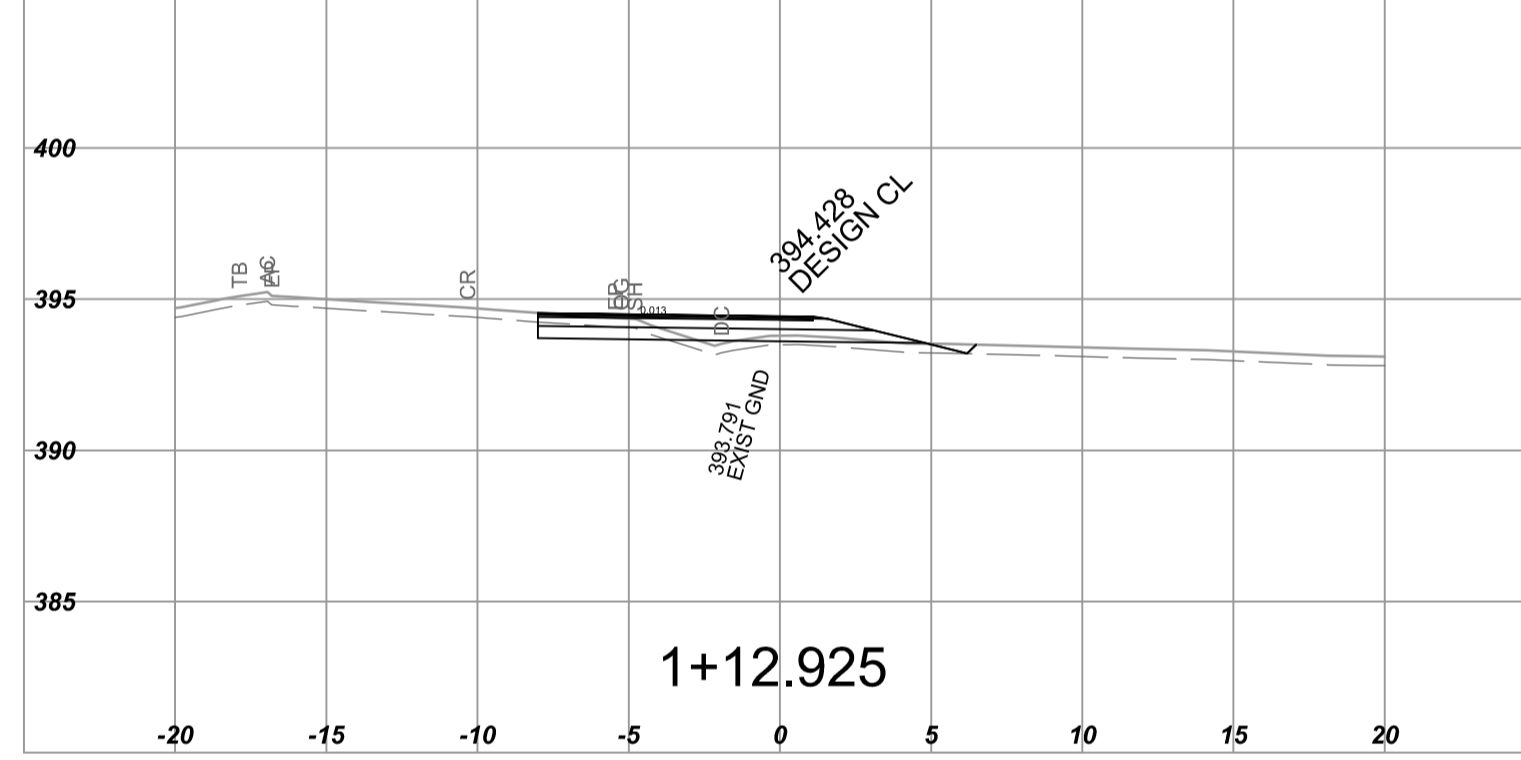
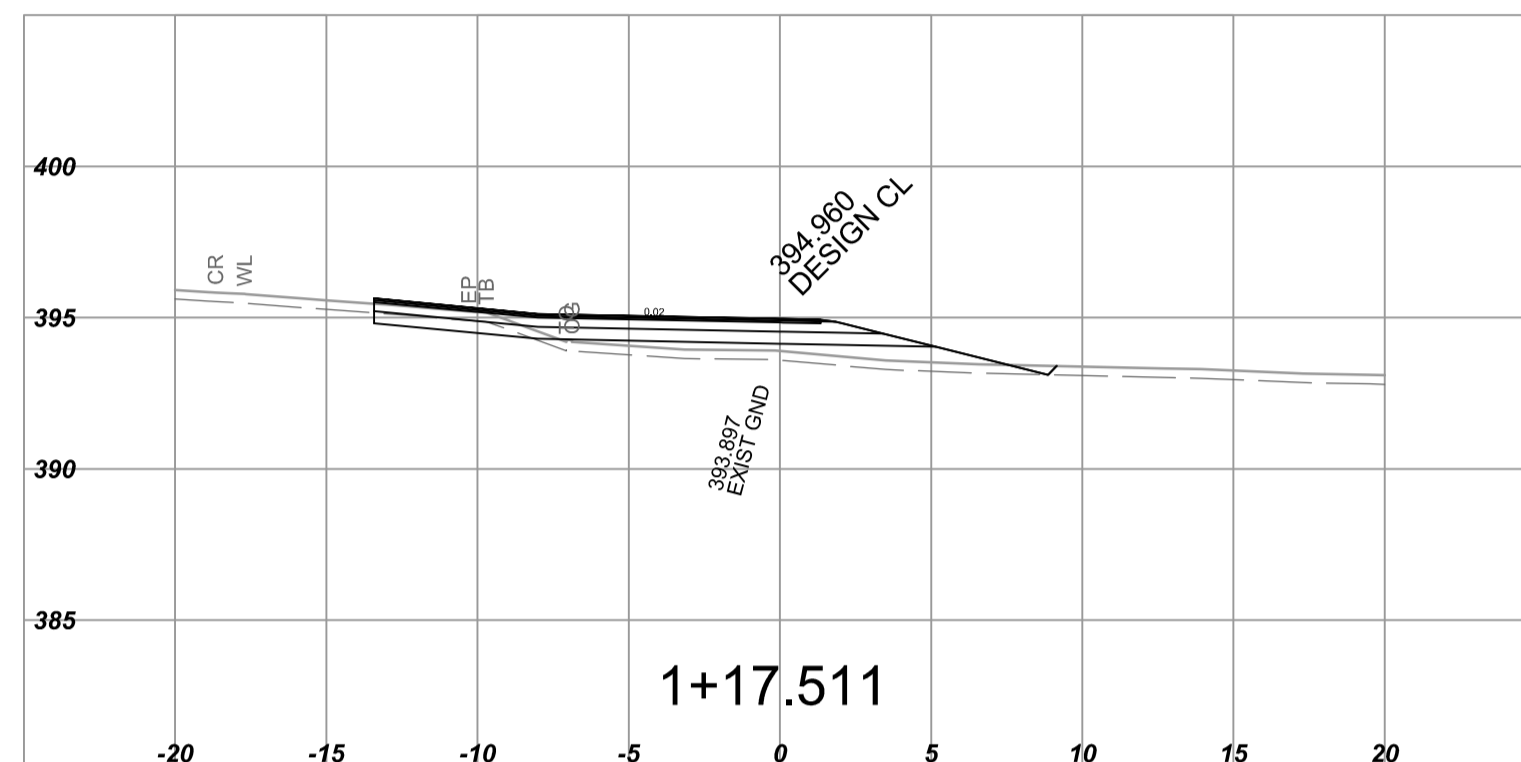
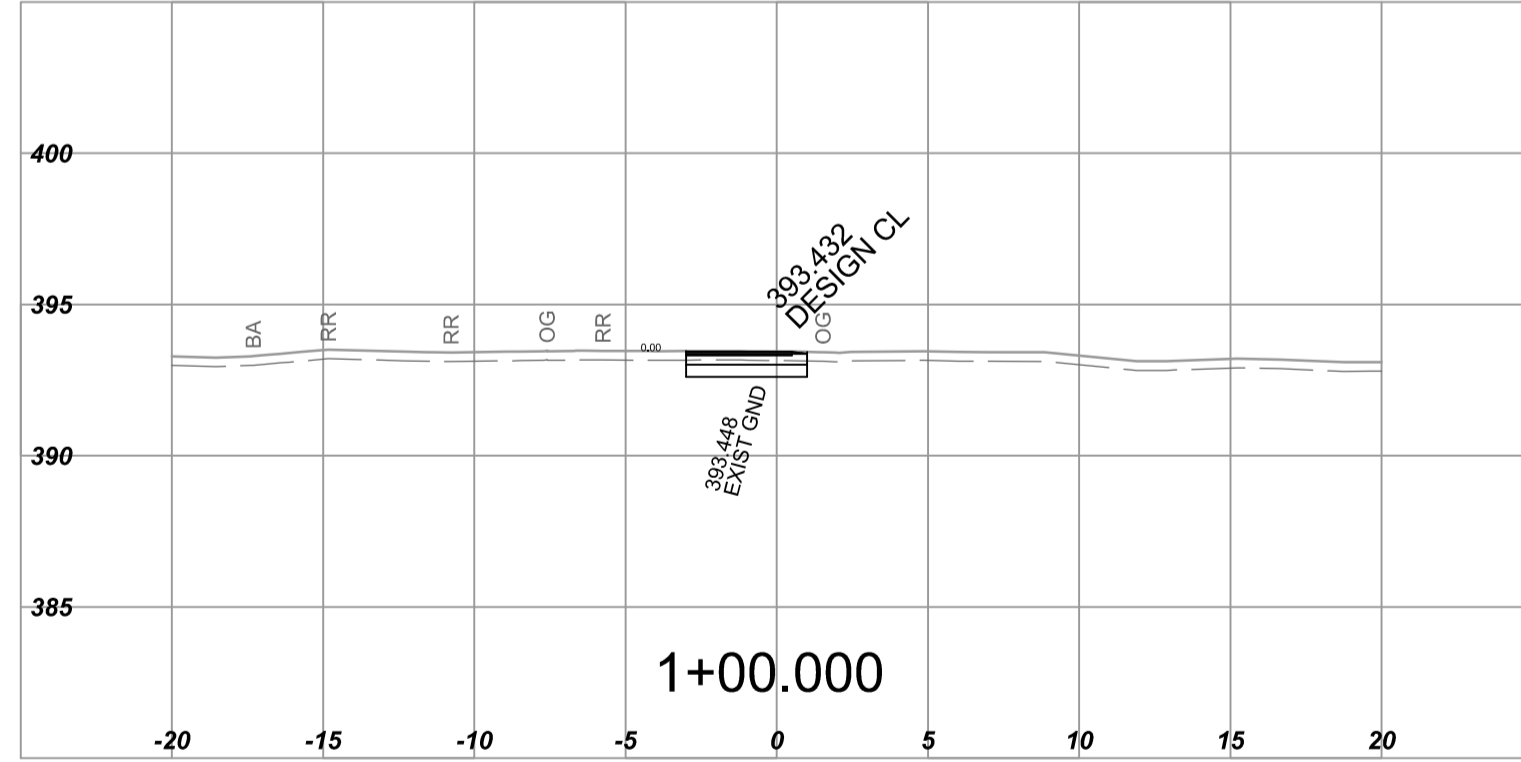
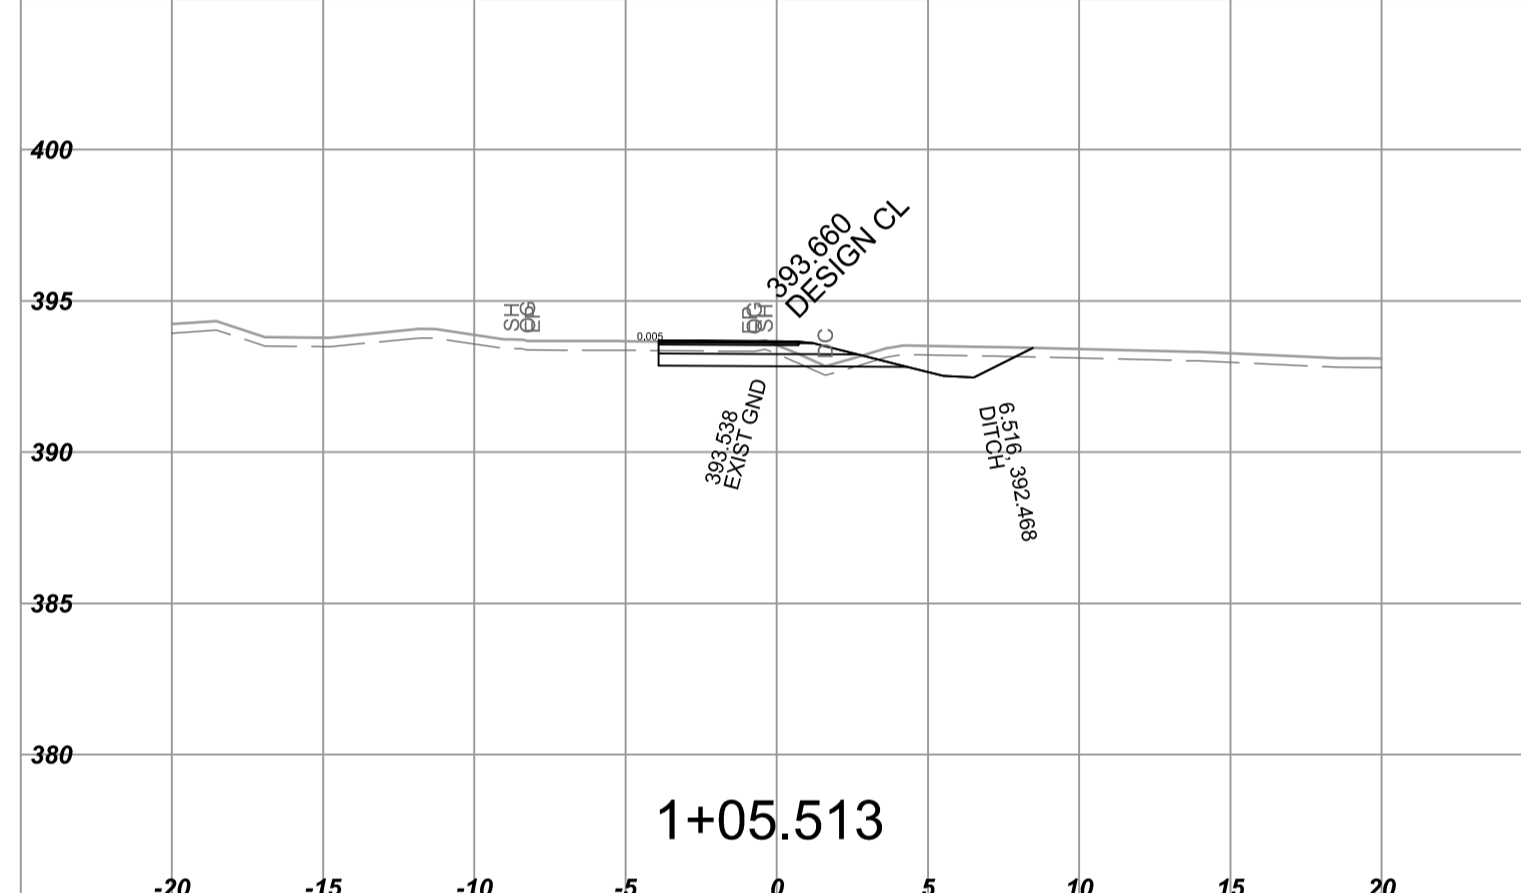


Mar 07, 2017 - 11:55am P:\2015\15-0054\UD - cad files\Design\Vendor set inc. 20th st - feb 2017\15-0054 - hwy 97 - stickle road - phase 1 - Standard\Sections\15-0054 - C1XS.dwg

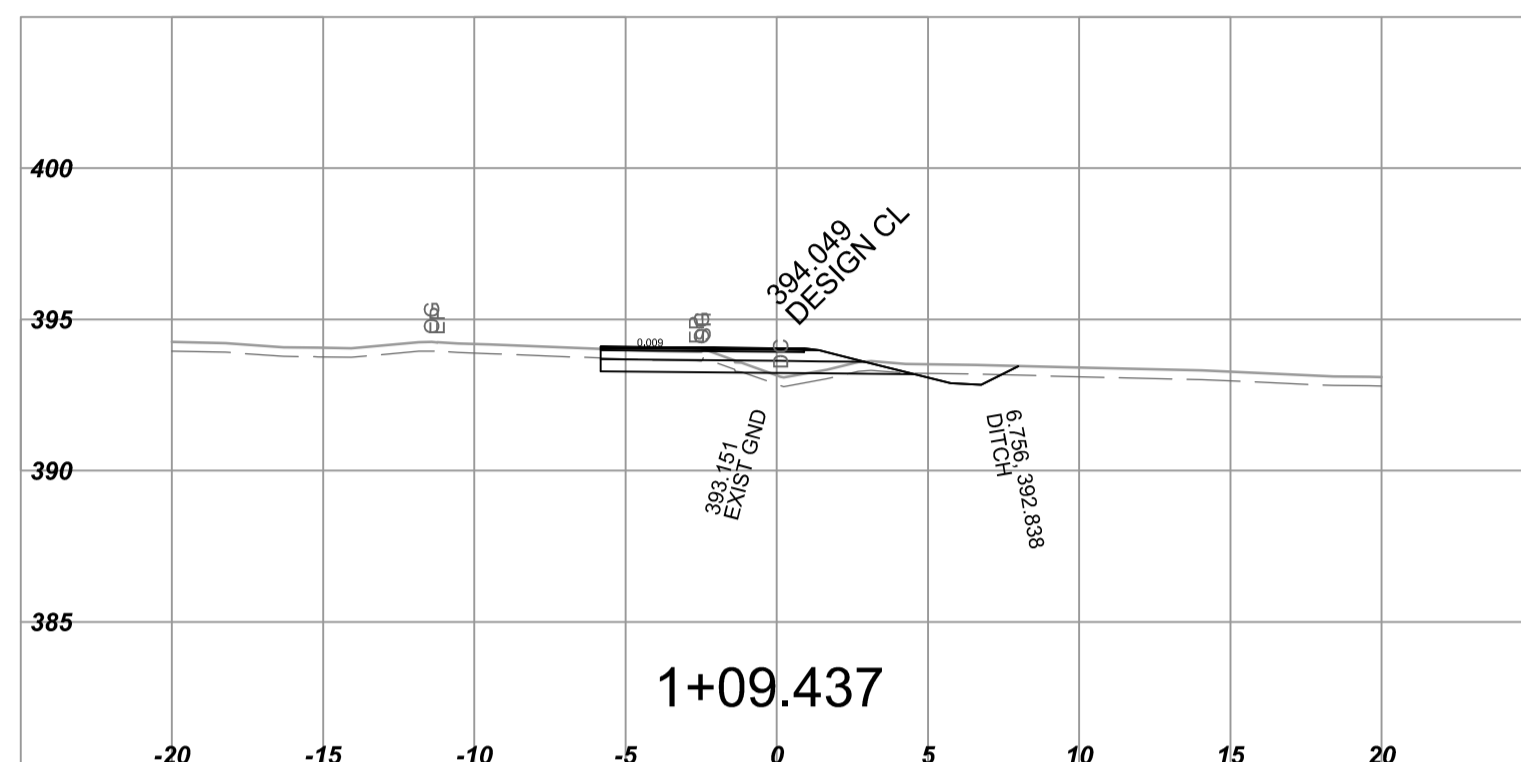

**NOTE: STRIPPING REMOVAL APPLIES ONLY TO THE AREA BETWEEN SLOPE STAKE LINES (TOES & TOP OF CUT) OF PROPOSED ROADWAY TEMPLATE**

**FOR REFERENCE ONLY**

**BINNIE** R.F. BINNIE & ASSOCIATES LTD.  
 205 - 4946 Canada Way,  
 Burnaby, BC V5G 4H7  
 TEL 604 420 1721  
 BINNIE.com

**BRITISH COLUMBIA** MINISTRY OF TRANSPORTATION AND INFRASTRUCTURE  
 HIGHWAY ENGINEERING  
 SOUTHERN INTERIOR REGION





SCALE 0 2 1:250 12m  
 CAD FILENAME 15-0054 - C1XS.DWG  
 DATE 2017-02-23

**CROSS SECTIONS**  
 HIGHWAY NO. 97  
 STICKLE ROAD INTERSECTION IMPROVEMENTS - PHASE 1  
 C-01 LINE INTERSECTION CURVE

REV	DATE	REVISIONS	SIGNATURE

DESIGNED	M. VAN HOOF	DATE	2017-03-07
QUALITY CONTROL	M. VAN HOOF	DATE	2017-03-07
QUALITY ASSURANCE	E. BALLARIN	DATE	2017-03-07
DRAWN	R. FUCHS	DATE	2017-03-07
SENIOR DESIGNER			
DATE	FILE NUMBER	PROJECT NUMBER	REG
	2772	23617-0001	SIR
			DRAWING NUMBER
			C-01XS-1

Mar 07, 2017 - 11:55am P:\2015\15-0054\15-0054\15-0054 - road file\Design\Vendor set inc. 20th st - feb 2017\15-0054 - hwy 97 - stickle road - phase 1 - standard\Sections\15-0054 - C1XS.dwg

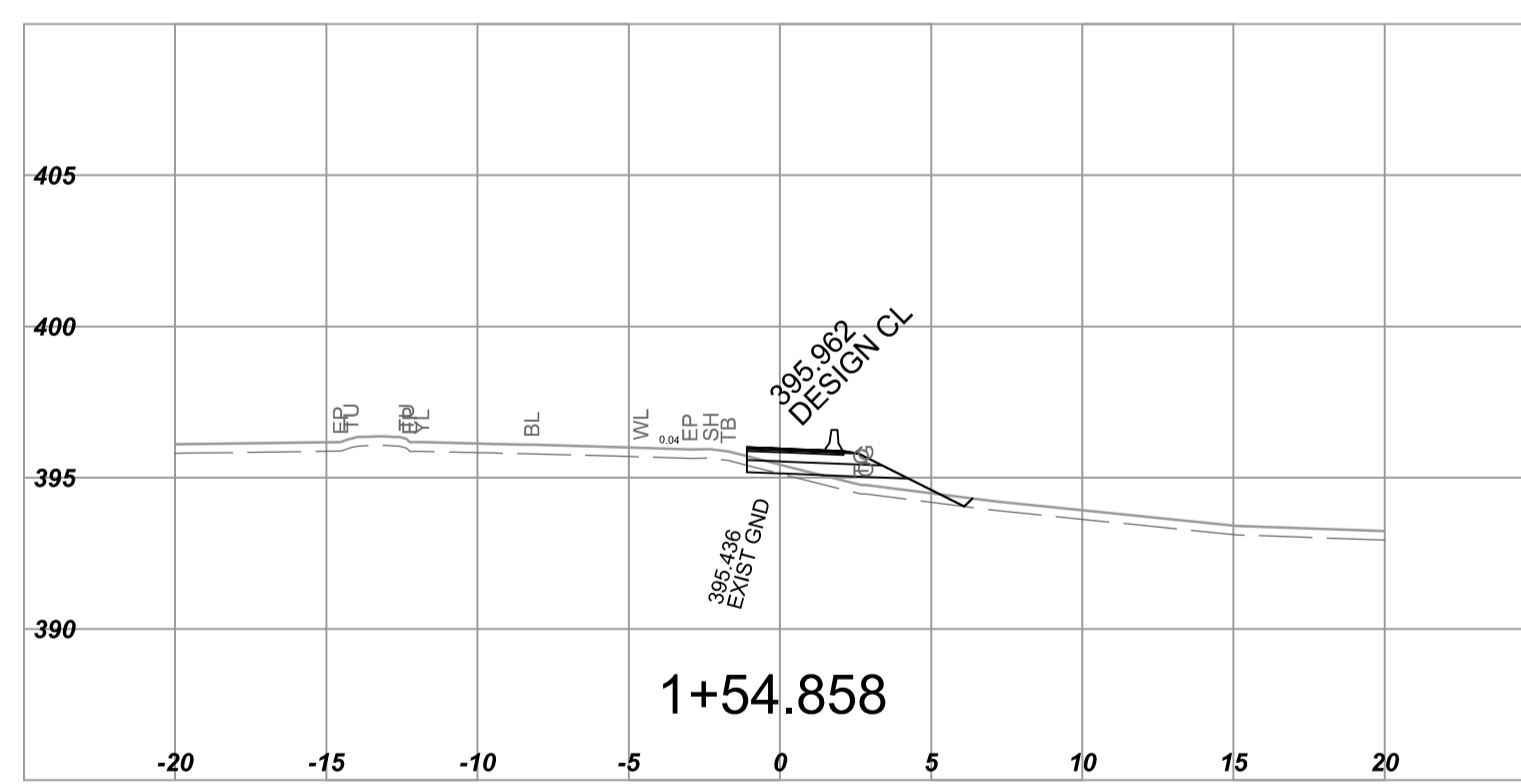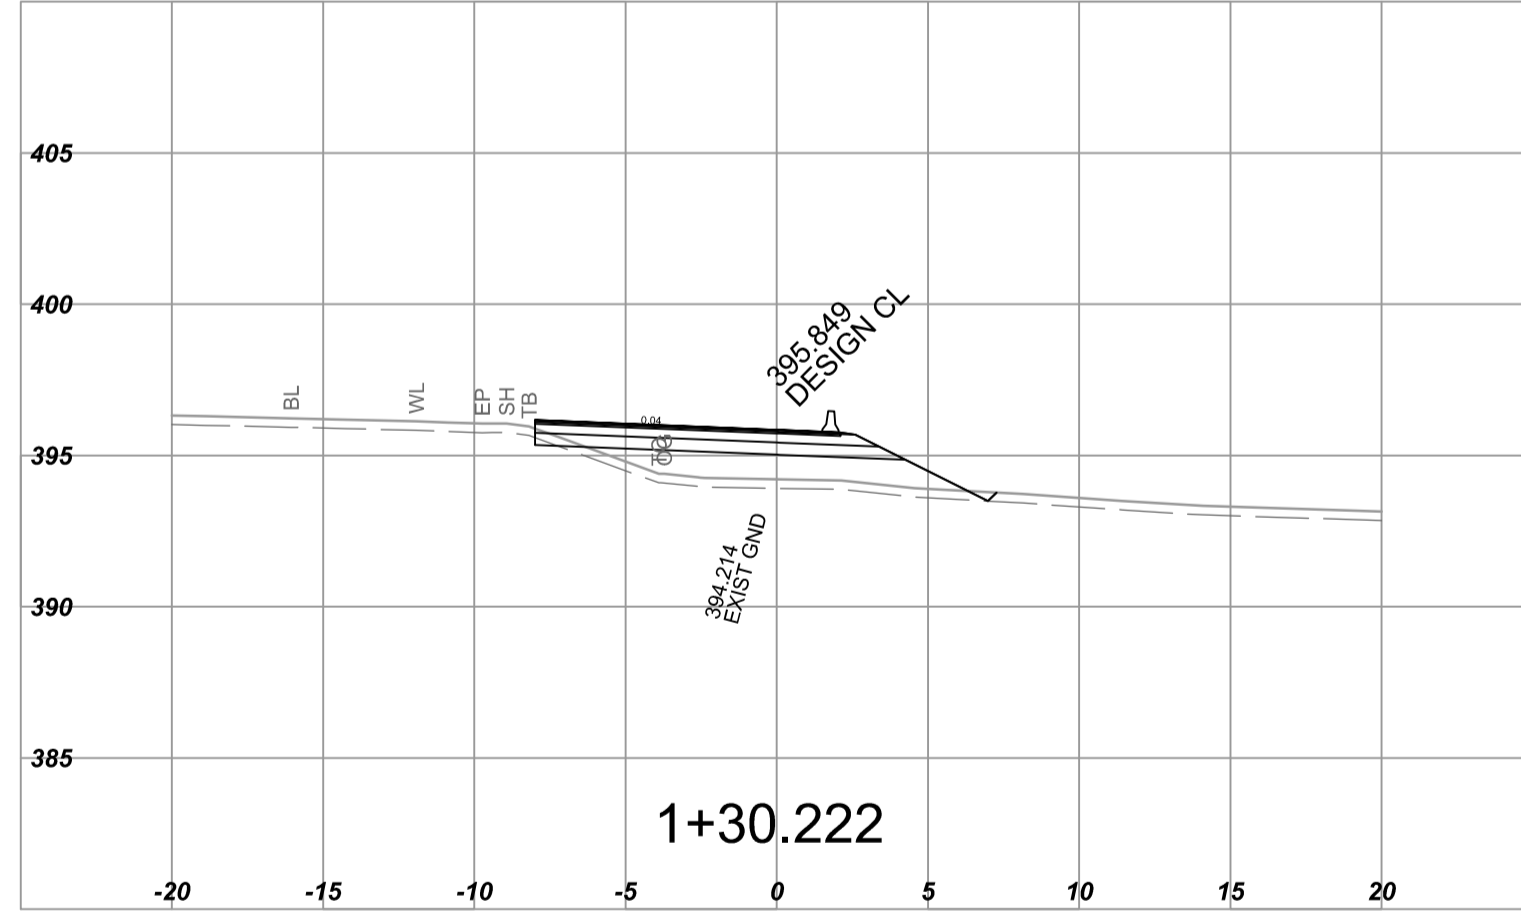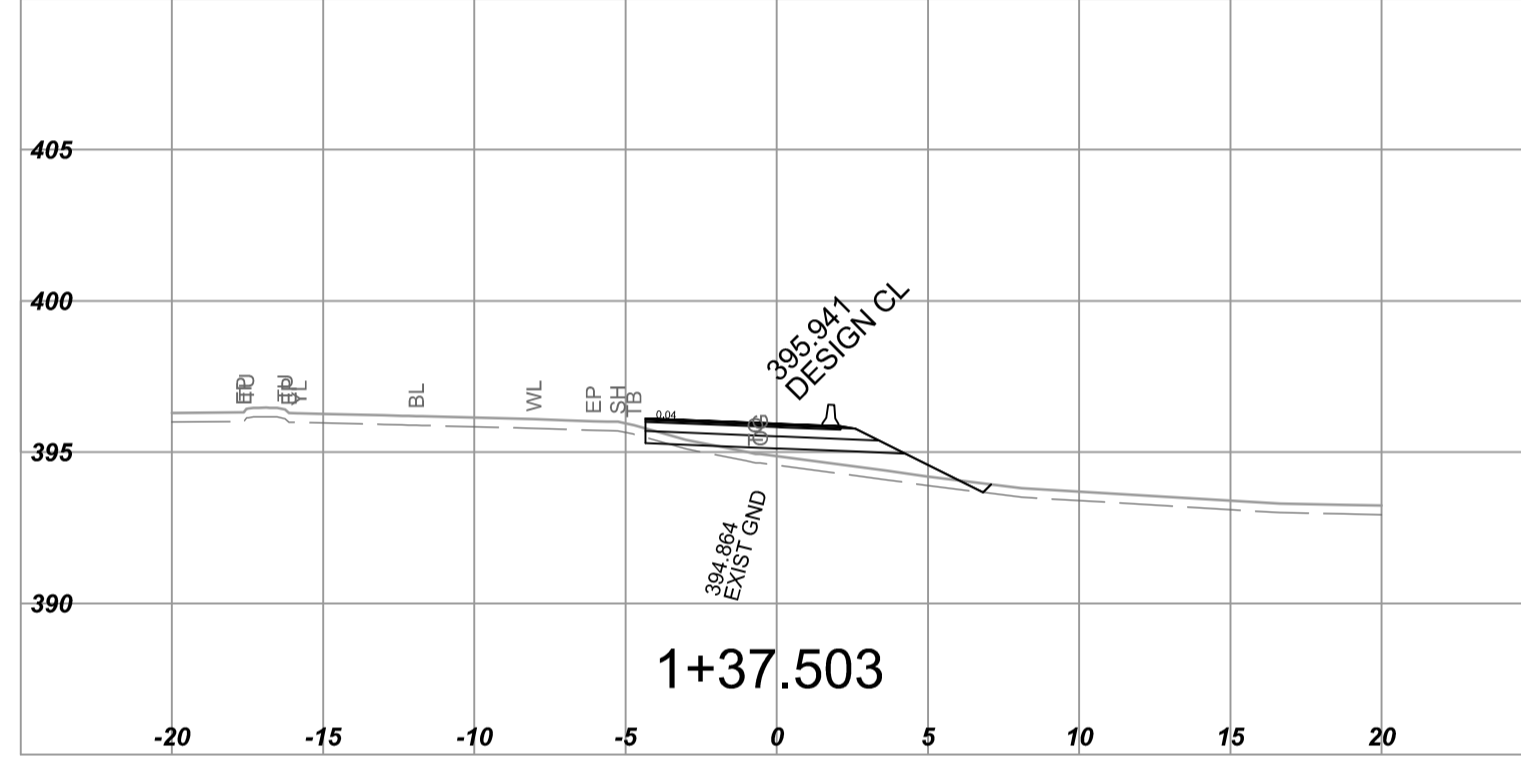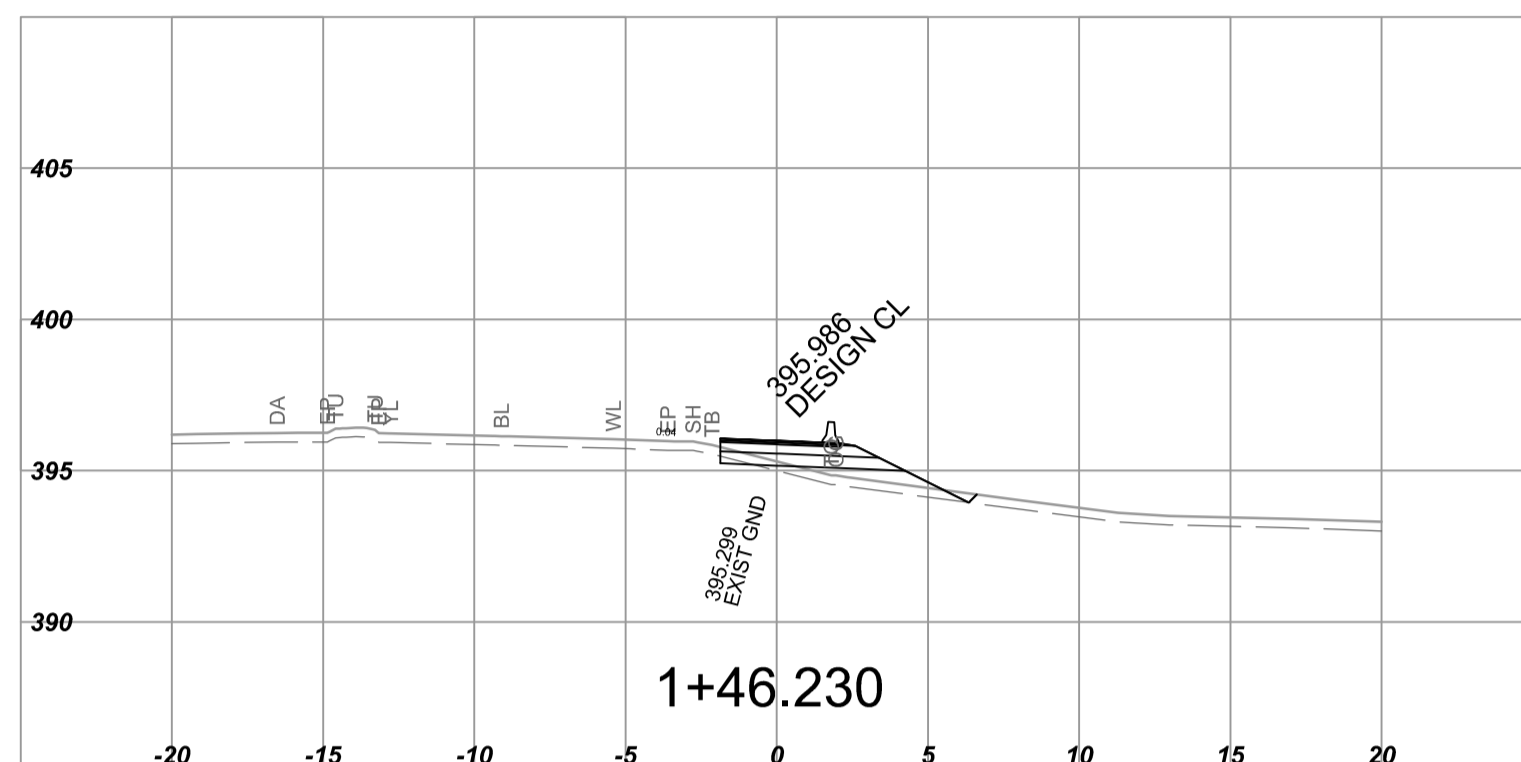

NOTE: STRIPPING REMOVAL APPLIES ONLY TO THE AREA BETWEEN SLOPE STAKE LINES (TOES & TOP OF CUT) OF PROPOSED ROADWAY TEMPLATE

FOR REFERENCE ONLY

**BINNIE** R.F. BINNIE & ASSOCIATES LTD.  
 205 - 4946 Canada Way,  
 Burnaby, BC V5G 4H7  
 TEL 604 420 1721  
 BINNIE.com

**BRITISH COLUMBIA** MINISTRY OF TRANSPORTATION AND INFRASTRUCTURE  
 HIGHWAY ENGINEERING  
 SOUTHERN INTERIOR REGION

SCALE 0 2 1:250 12m  
 CAD FILENAME 15-0054 - C1XS.DWG  
 DATE 2017-02-23

**CROSS SECTIONS**  
 HIGHWAY NO. 97  
 STICKLE ROAD INTERSECTION IMPROVEMENTS - PHASE 1  
 C-01 LINE INTERSECTION CURVE

REV	DATE	REVISIONS	SIGNATURE

DESIGNED	M. VAN HOOF	DATE	2017-03-07
QUALITY CONTROL	M. VAN HOOF	DATE	2017-03-07
QUALITY ASSURANCE	E. BALLARIN	DATE	2017-03-07
DRAWN	R. FUCHS	DATE	2017-03-07
SENIOR DESIGNER			
DATE			
FILE NUMBER	2772	PROJECT NUMBER	23617-0001
REG	SIR	DRAWING NUMBER	C-01XS-2