
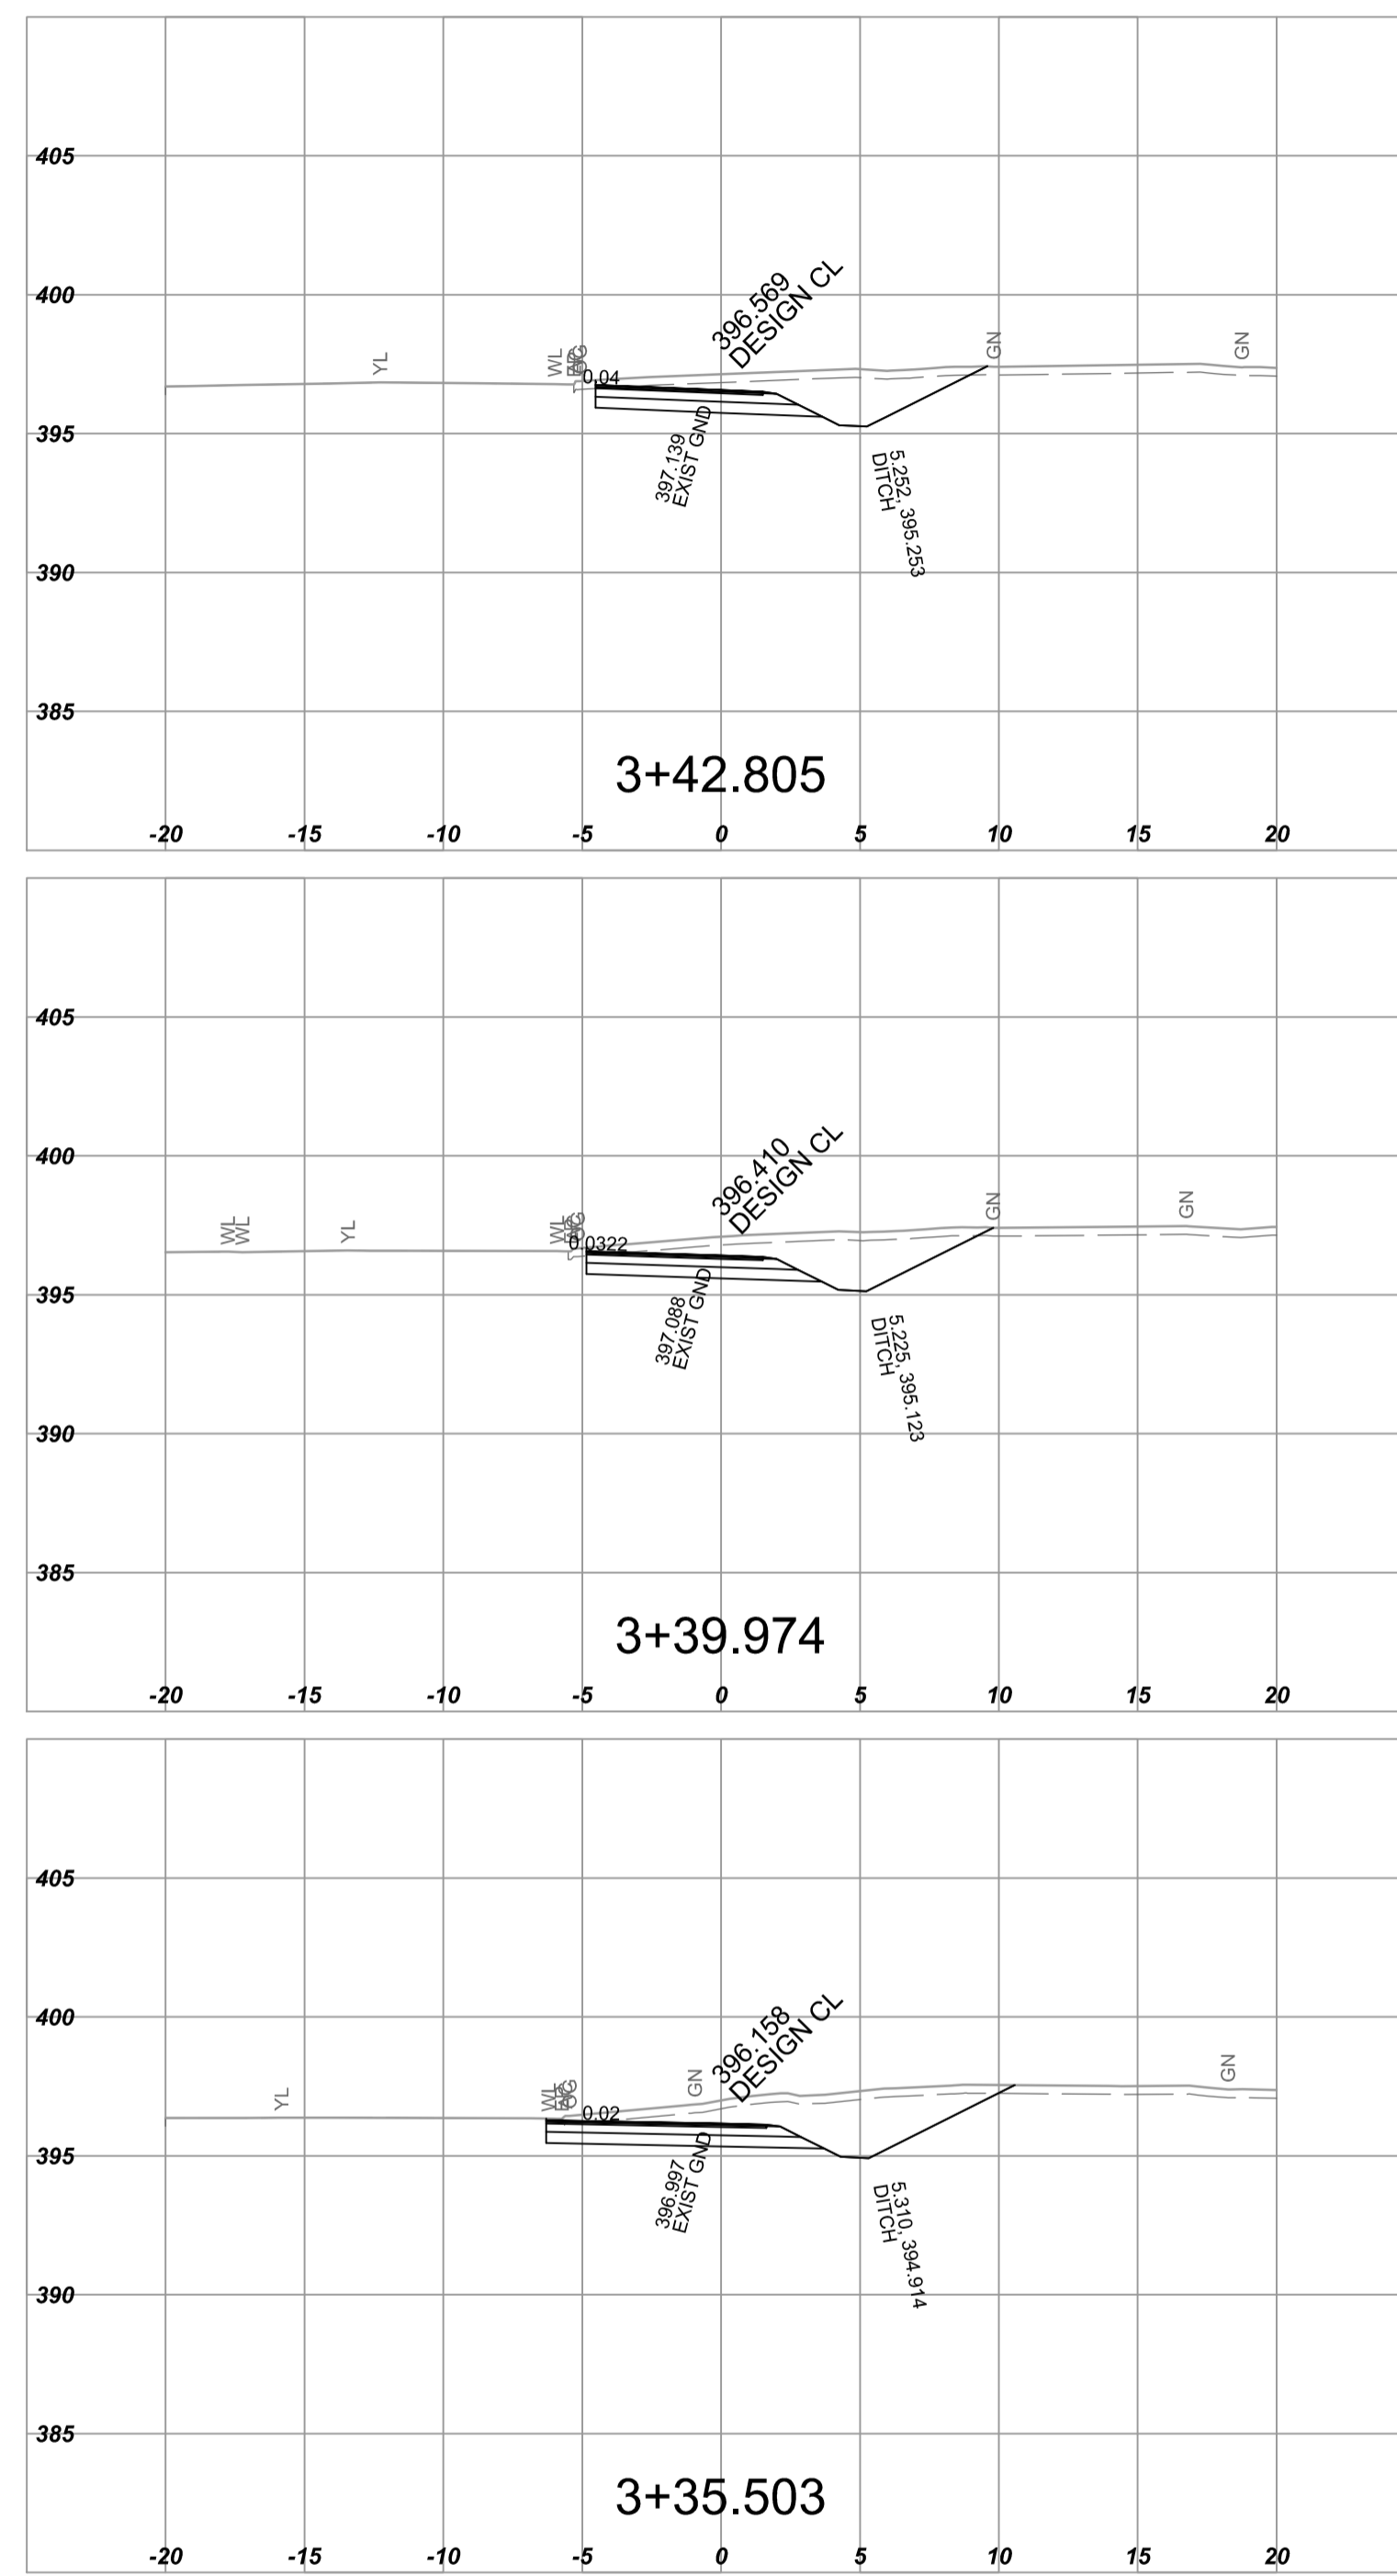
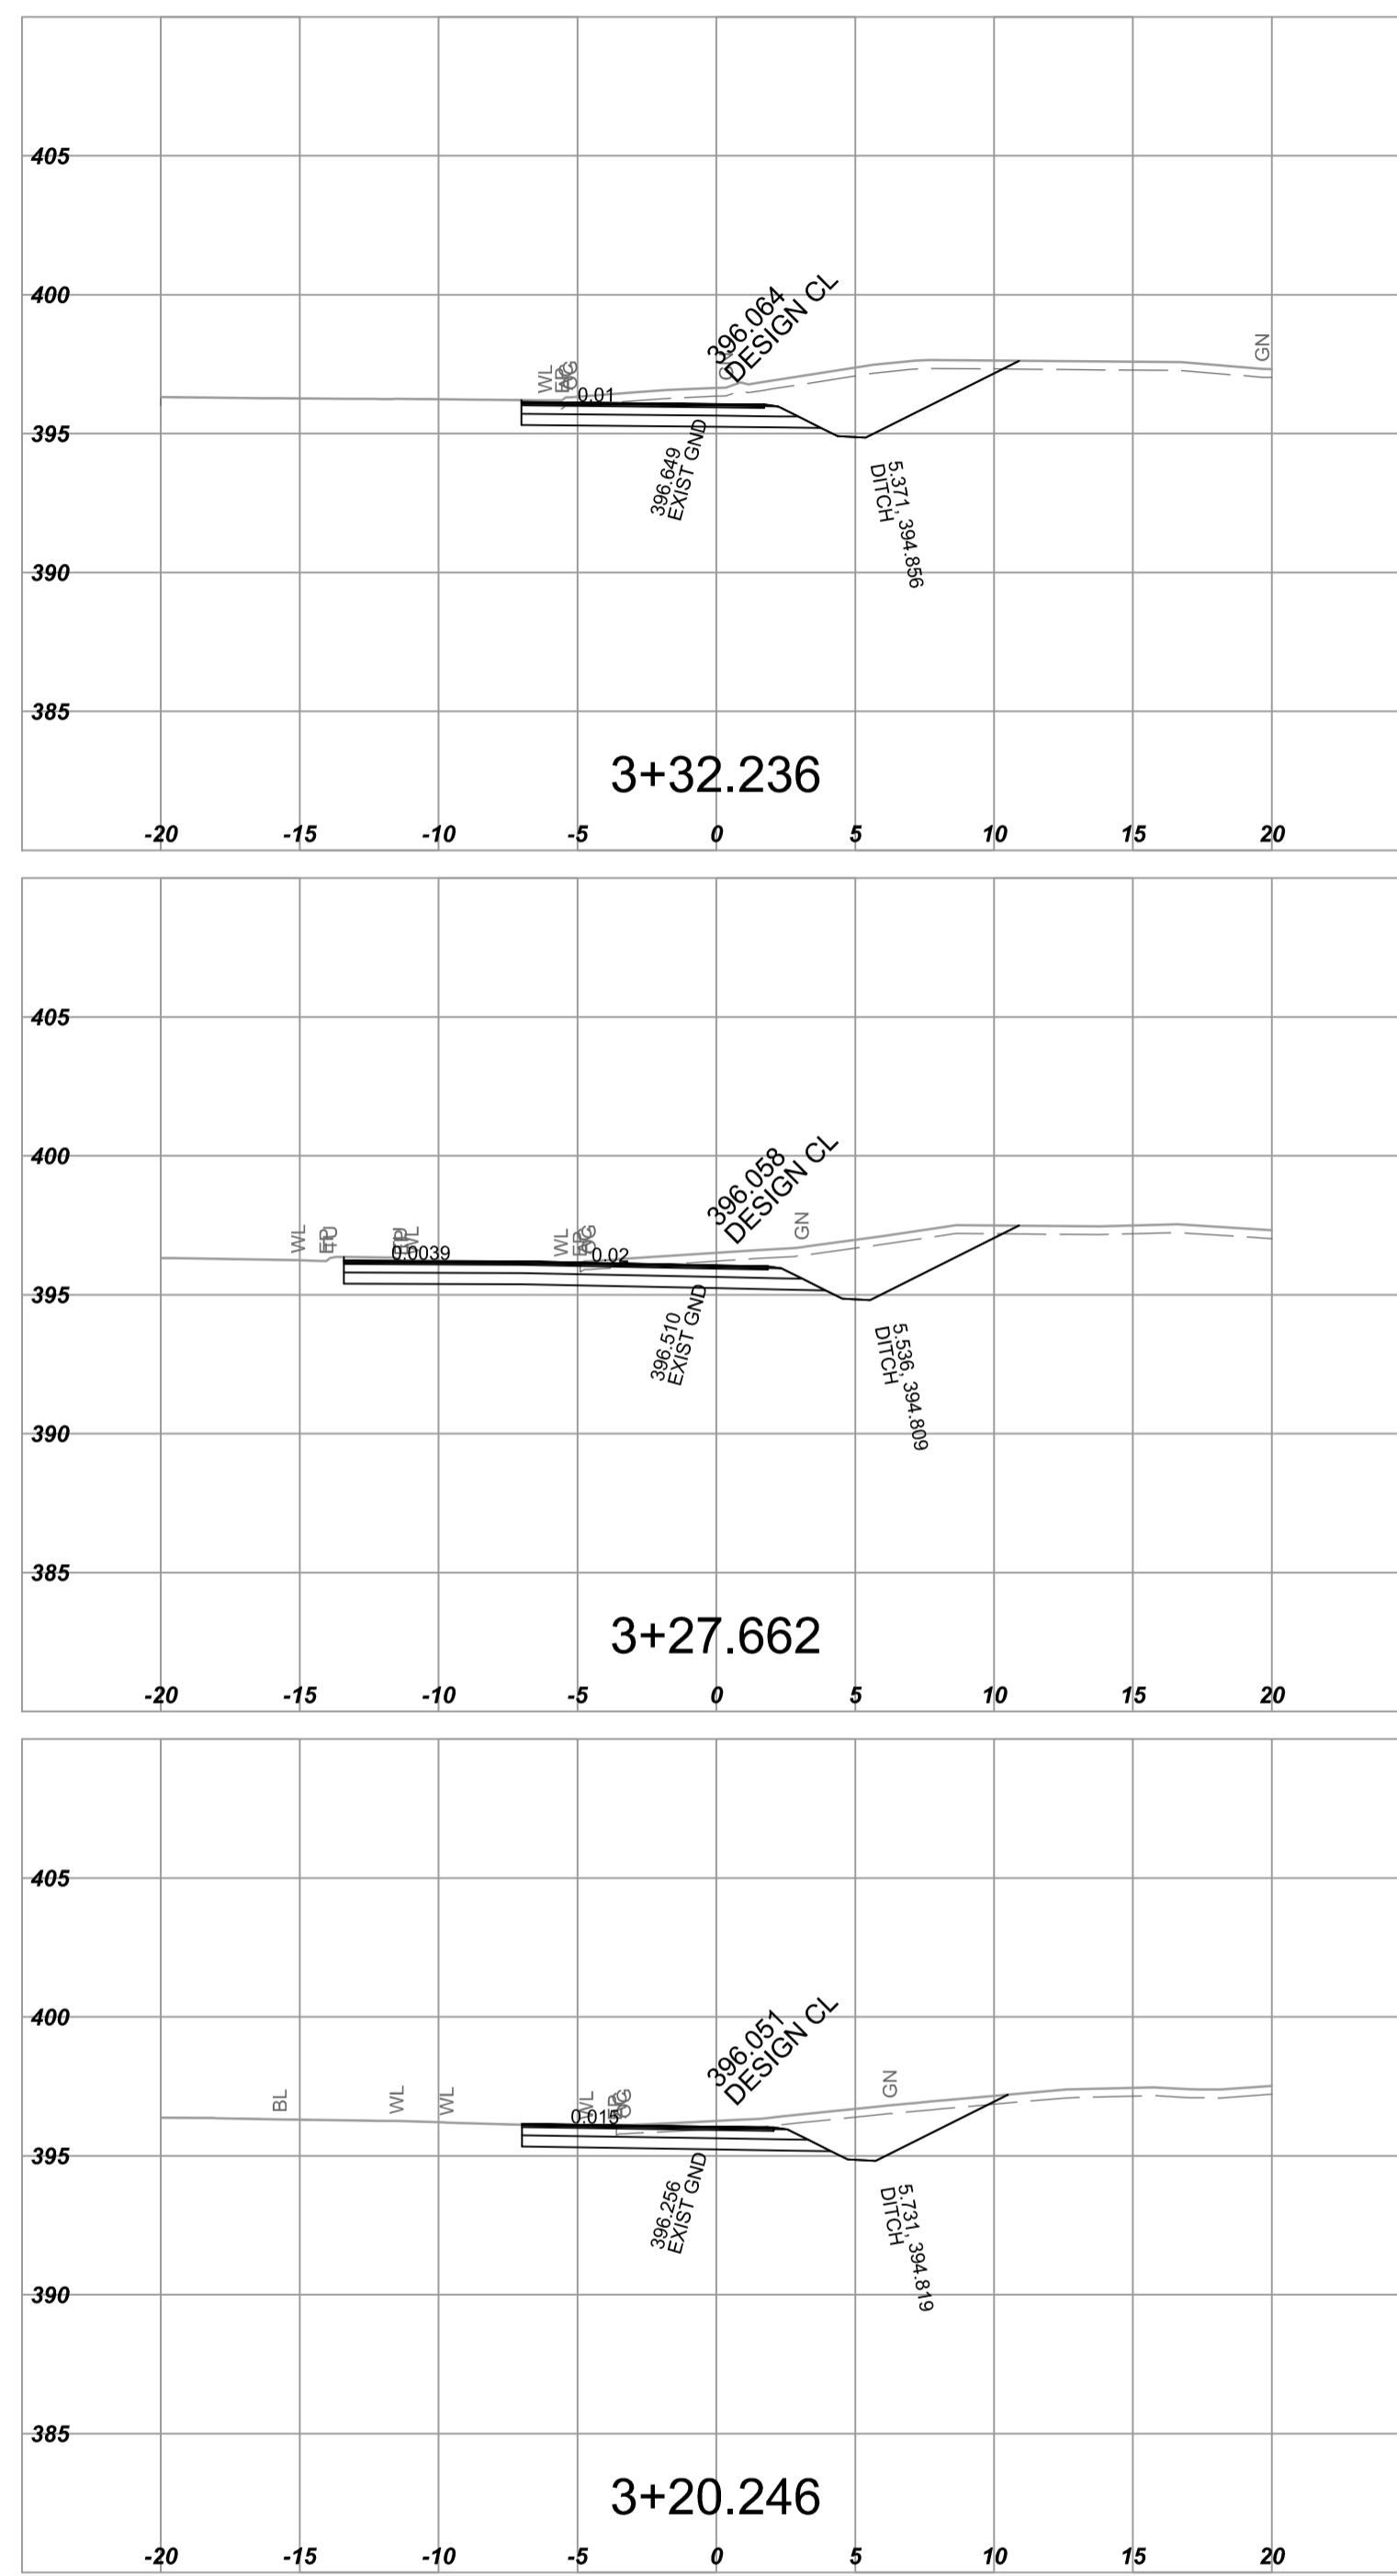


Mar 07, 2017 - 11:57am P:\2015\15-0054\00 - cad files\Design\Vendor set inc. 20th st - feb 2017\15-0054 - hwy 97 - stickle road - phase 1 - Standard\Sections\15-0054 - C3XS.dwg

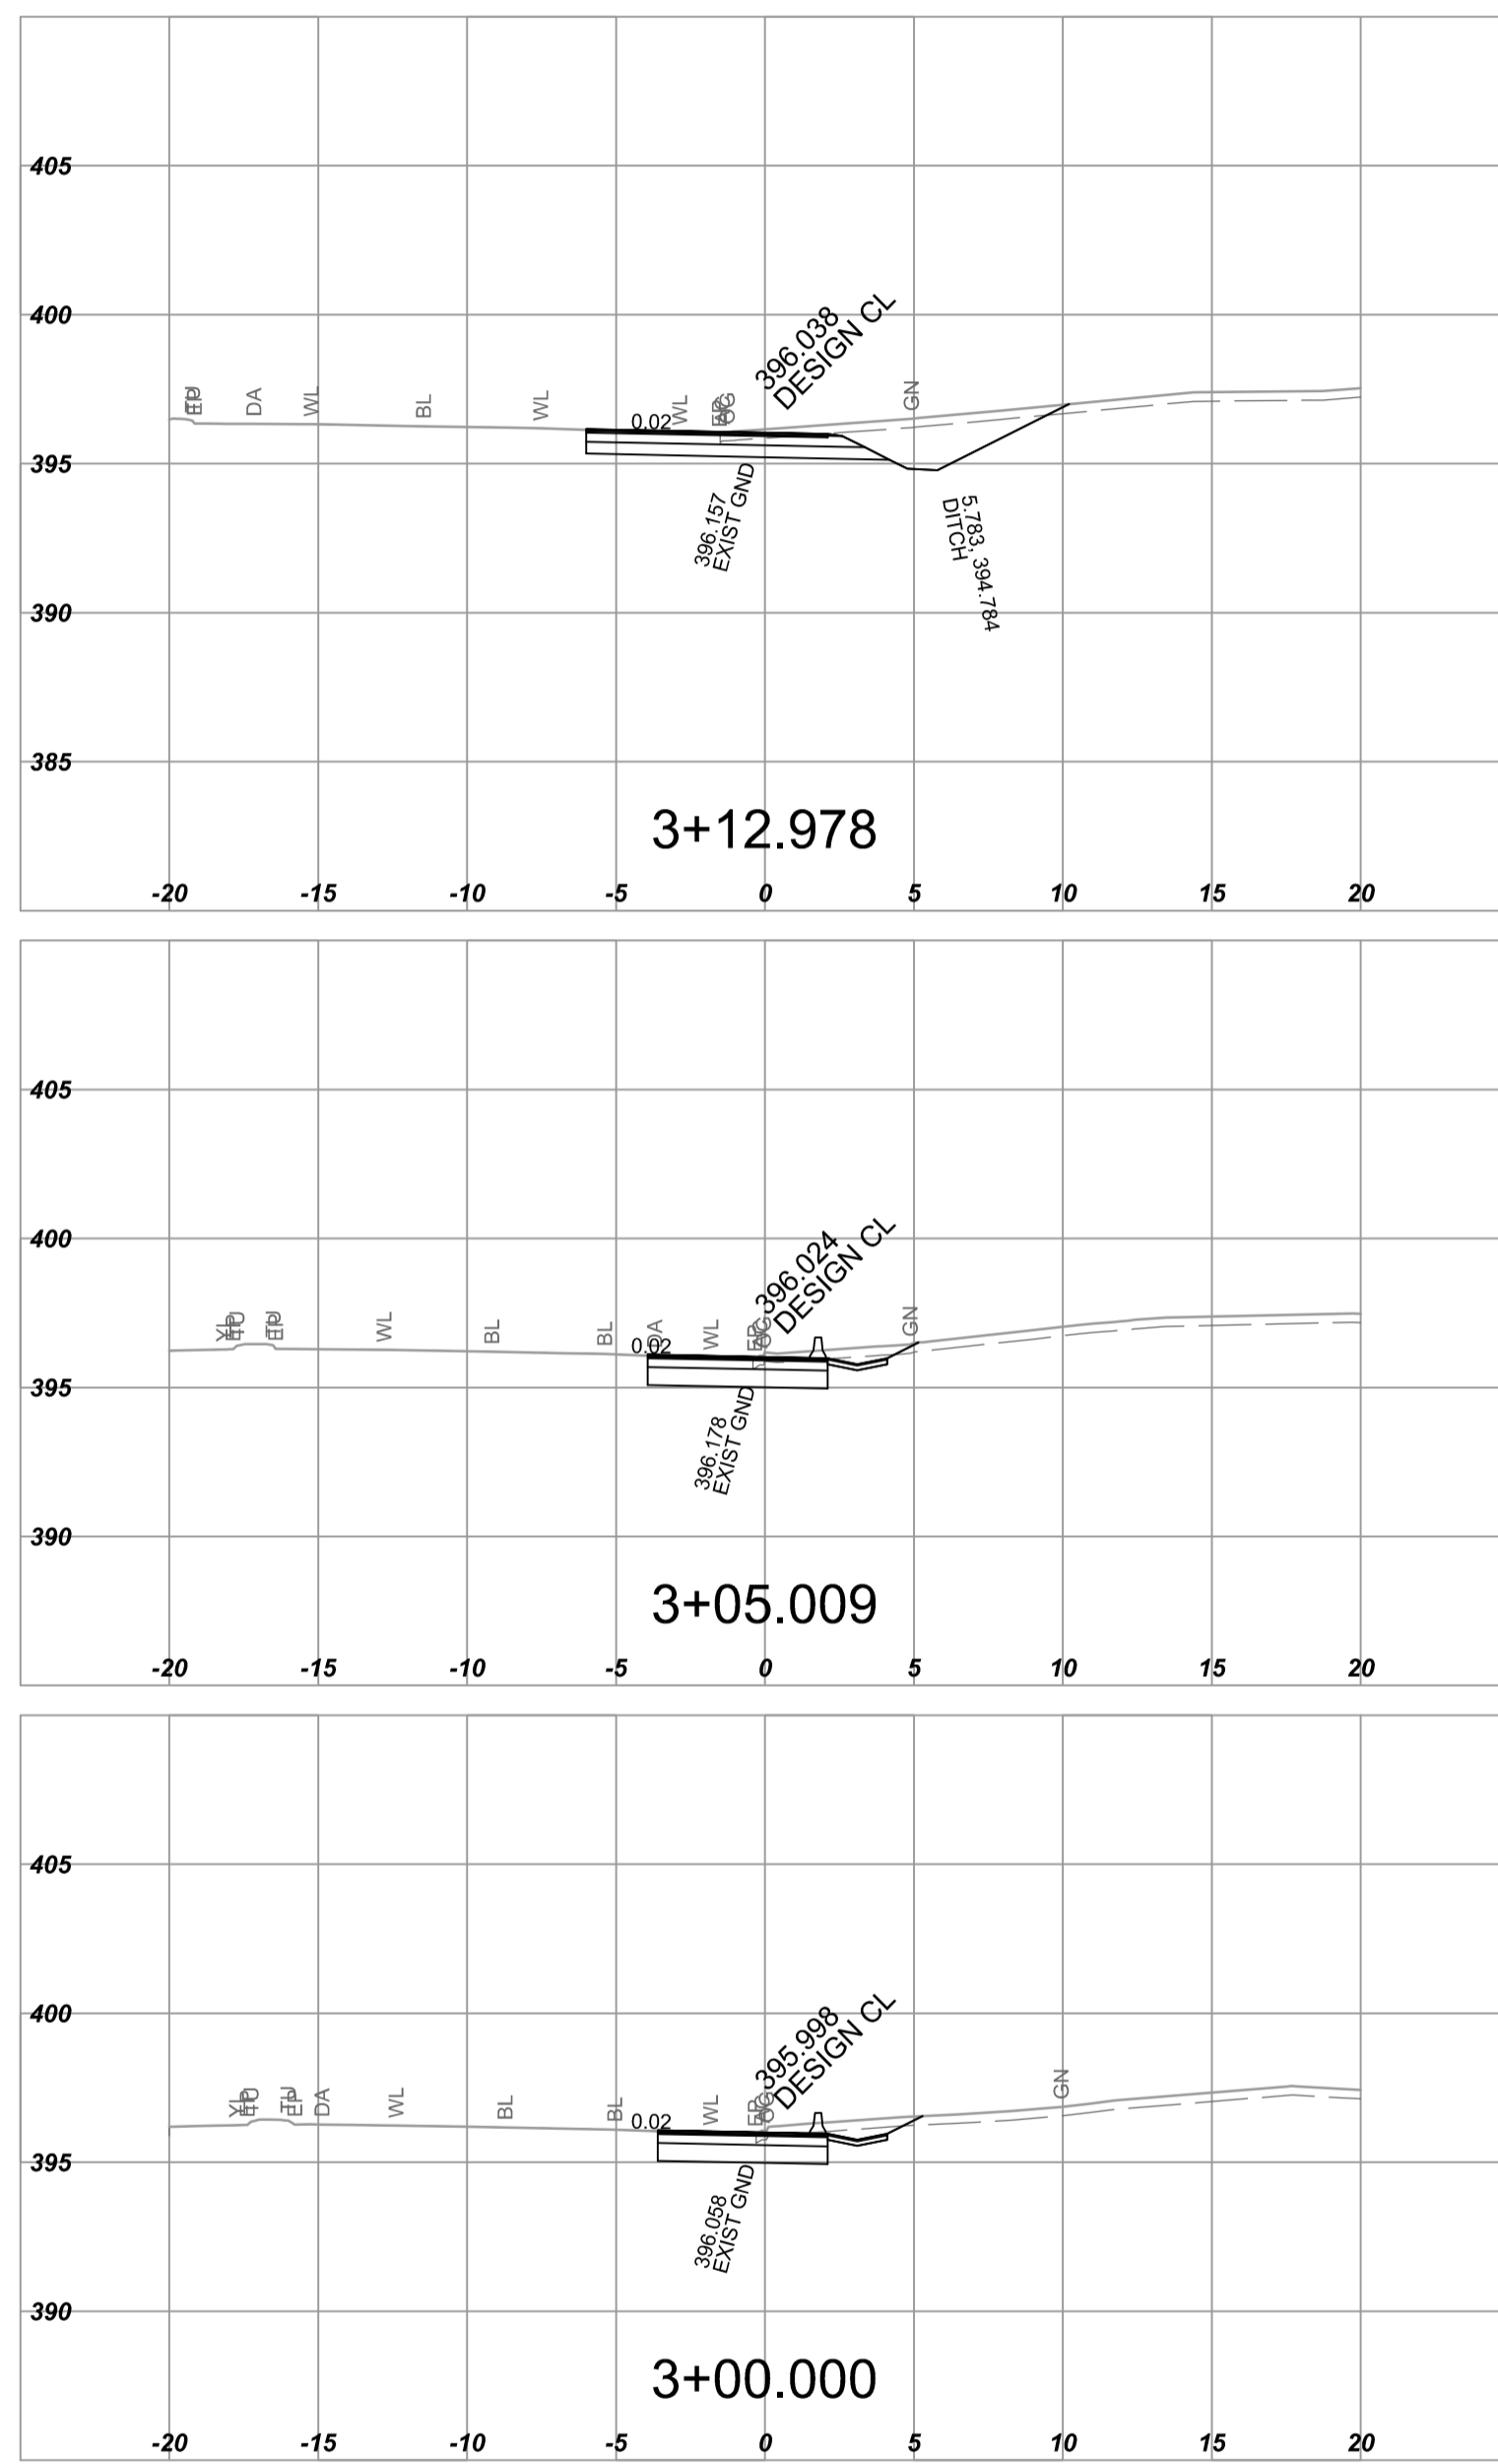

NOTE: STRIPPING REMOVAL APPLIES ONLY TO THE AREA BETWEEN SLOPE STAKE LINES (TOES & TOP OF CUT) OF PROPOSED ROADWAY TEMPLATE

FOR REFERENCE ONLY

BINNIE
Your Challenges. Our Solutions. Build with Binnie.

R.F. BINNIE & ASSOCIATES LTD.
205 - 4946 Canada Way,
Burnaby, BC V5G 4H7
TEL 604 420 1721
BINNIE.com

BRITISH COLUMBIA

MINISTRY OF TRANSPORTATION AND INFRASTRUCTURE
HIGHWAY ENGINEERING
SOUTHERN INTERIOR REGION

SCALE 0 2 1:250 12m









CAD FILENAME 15-0054 - C3XS.DWG
DATE 2017-02-23

REV	DATE	REVISIONS	SIGNATURE

CROSS SECTIONS
HIGHWAY NO. 97
STICKLE ROAD INTERSECTION IMPROVEMENTS - PHASE 1
C-03 LINE INTERSECTION CURVE

DESIGNED	M. VAN HOOF	DATE	2017-03-07
QUALITY CONTROL	M. VAN HOOF	DATE	2017-03-07
QUALITY ASSURANCE	E. BALLARIN	DATE	2017-03-07
DRAWN	R. FUCHS	DATE	2017-03-07

SENIOR DESIGNER	DATE	FILE NUMBER	PROJECT NUMBER	REG	DRAWING NUMBER	REV
		2772	23617-0001	SIR	C-03XS-1	

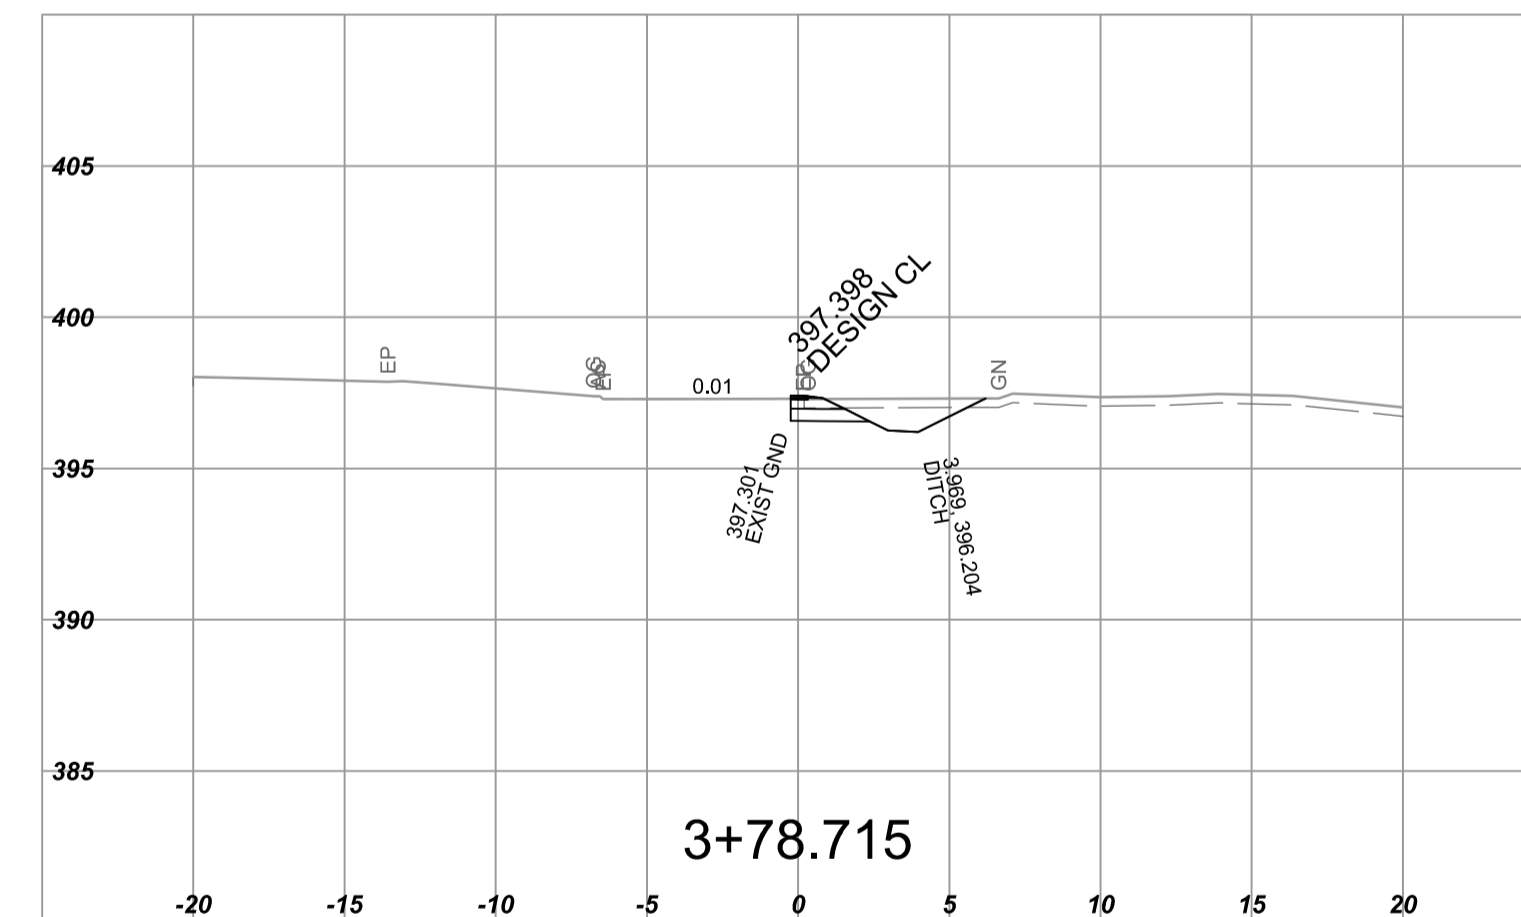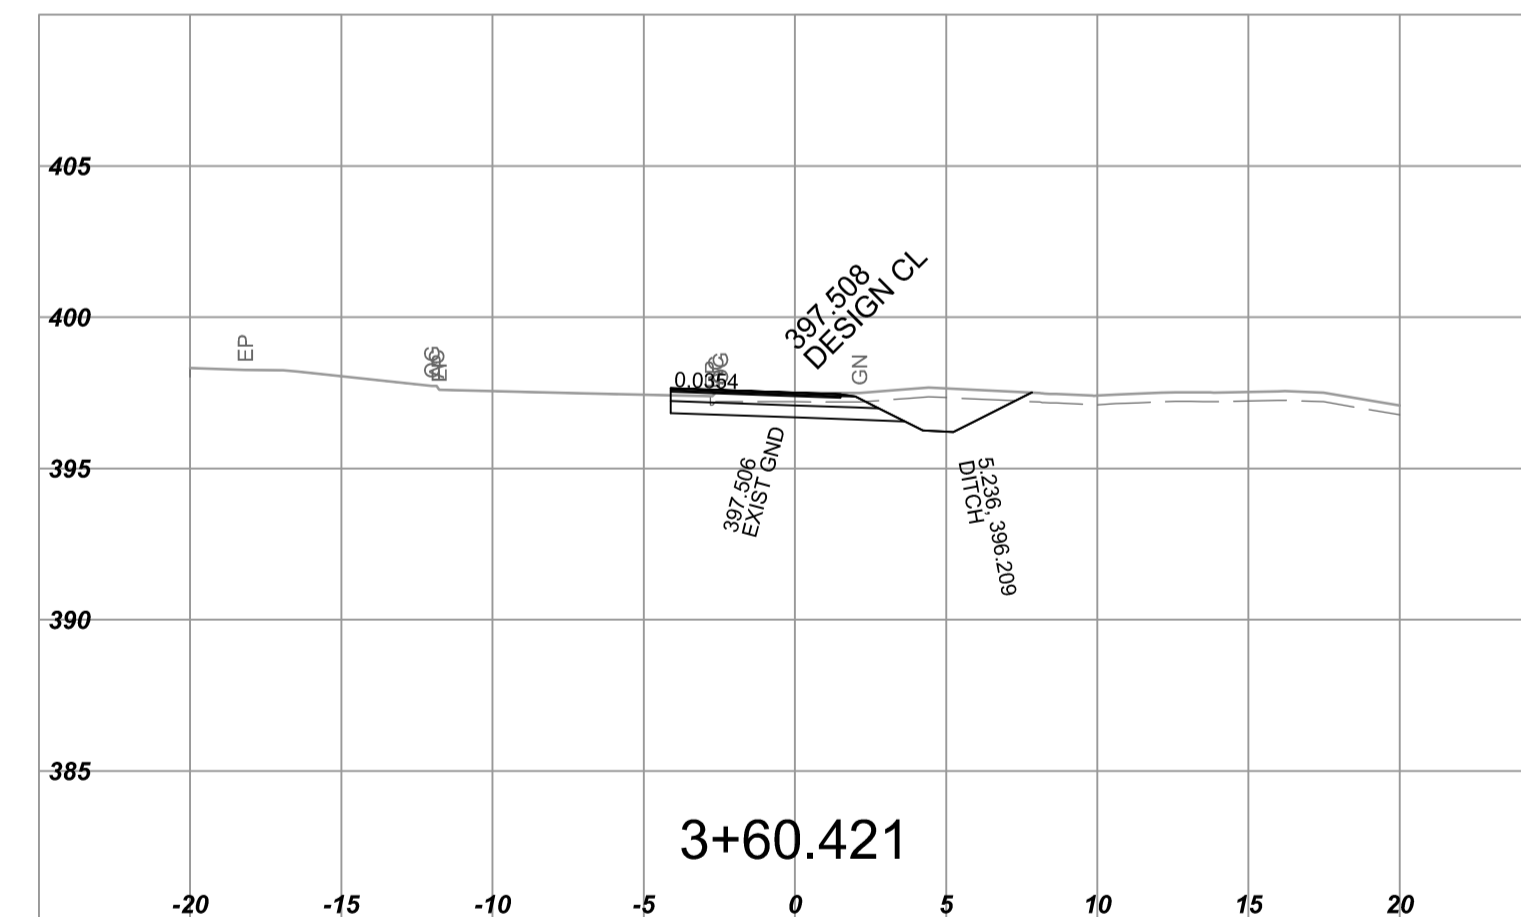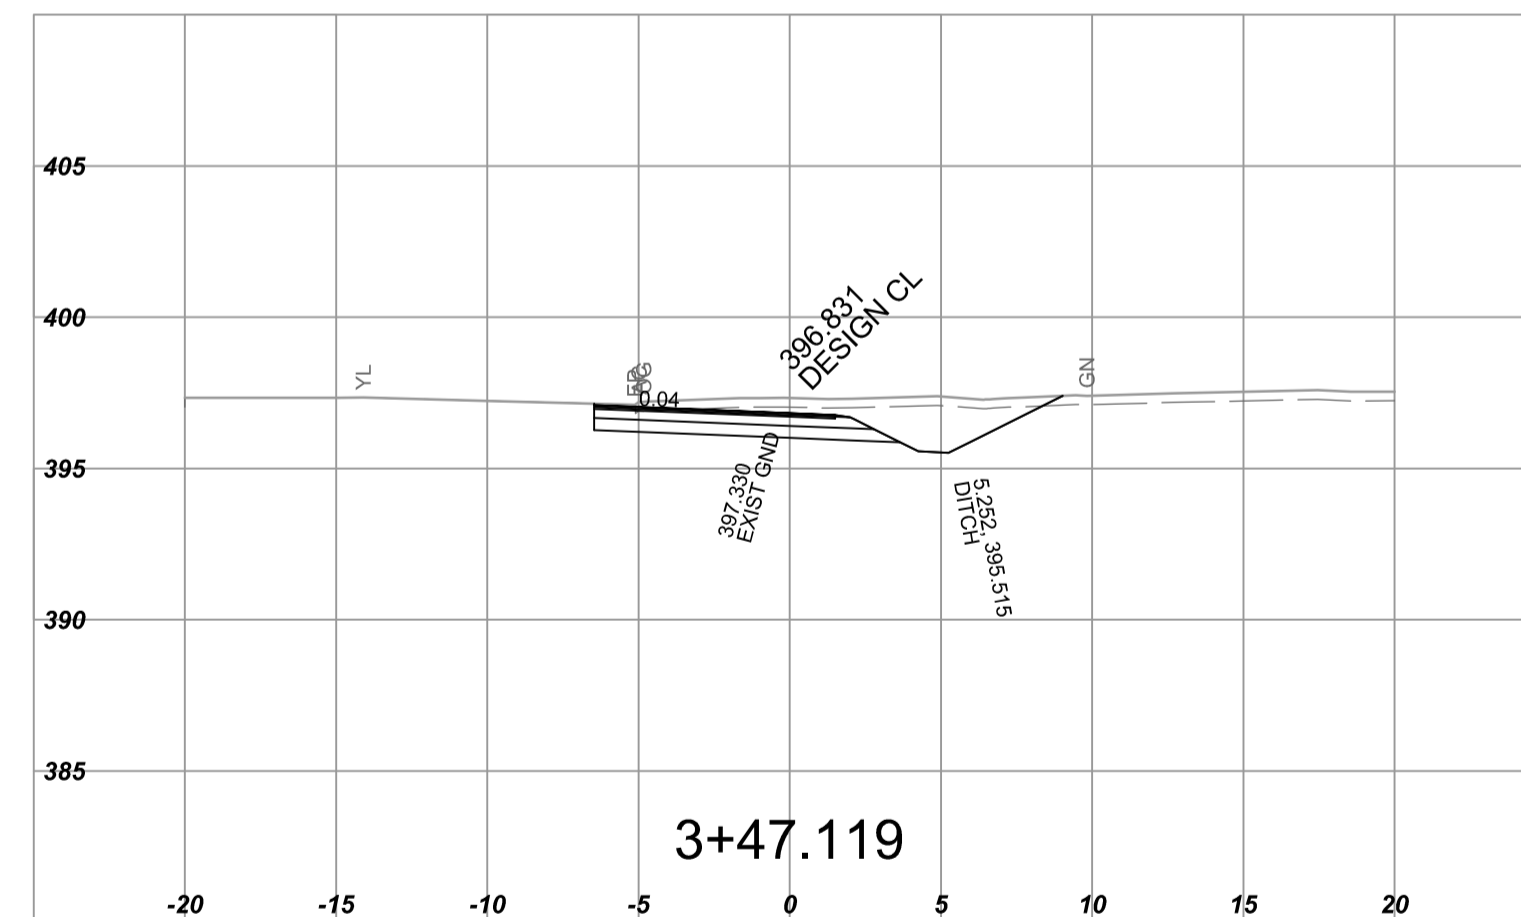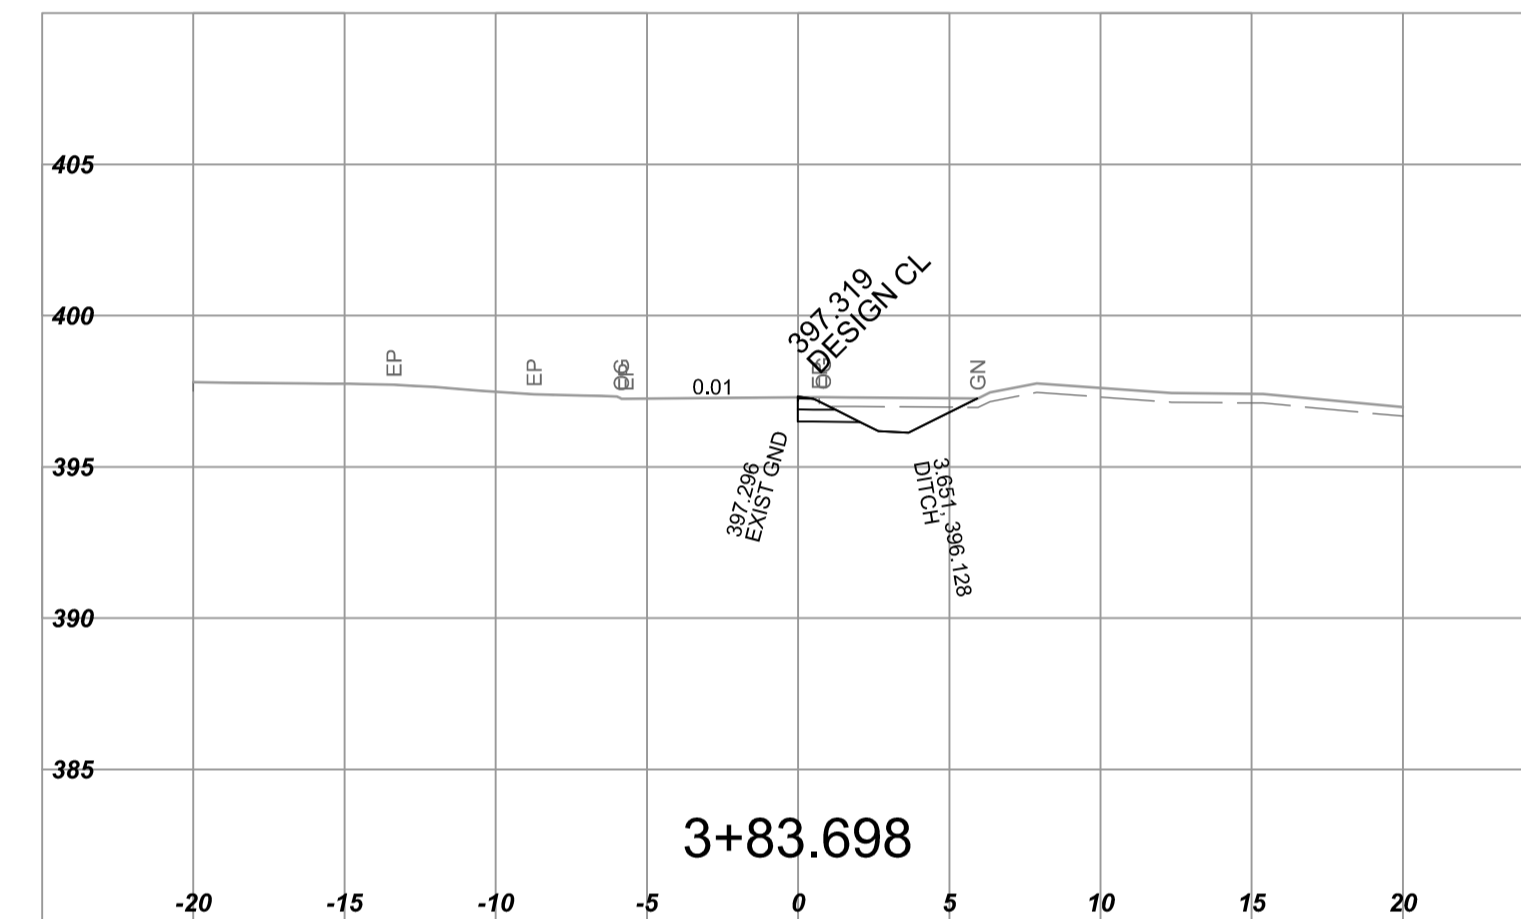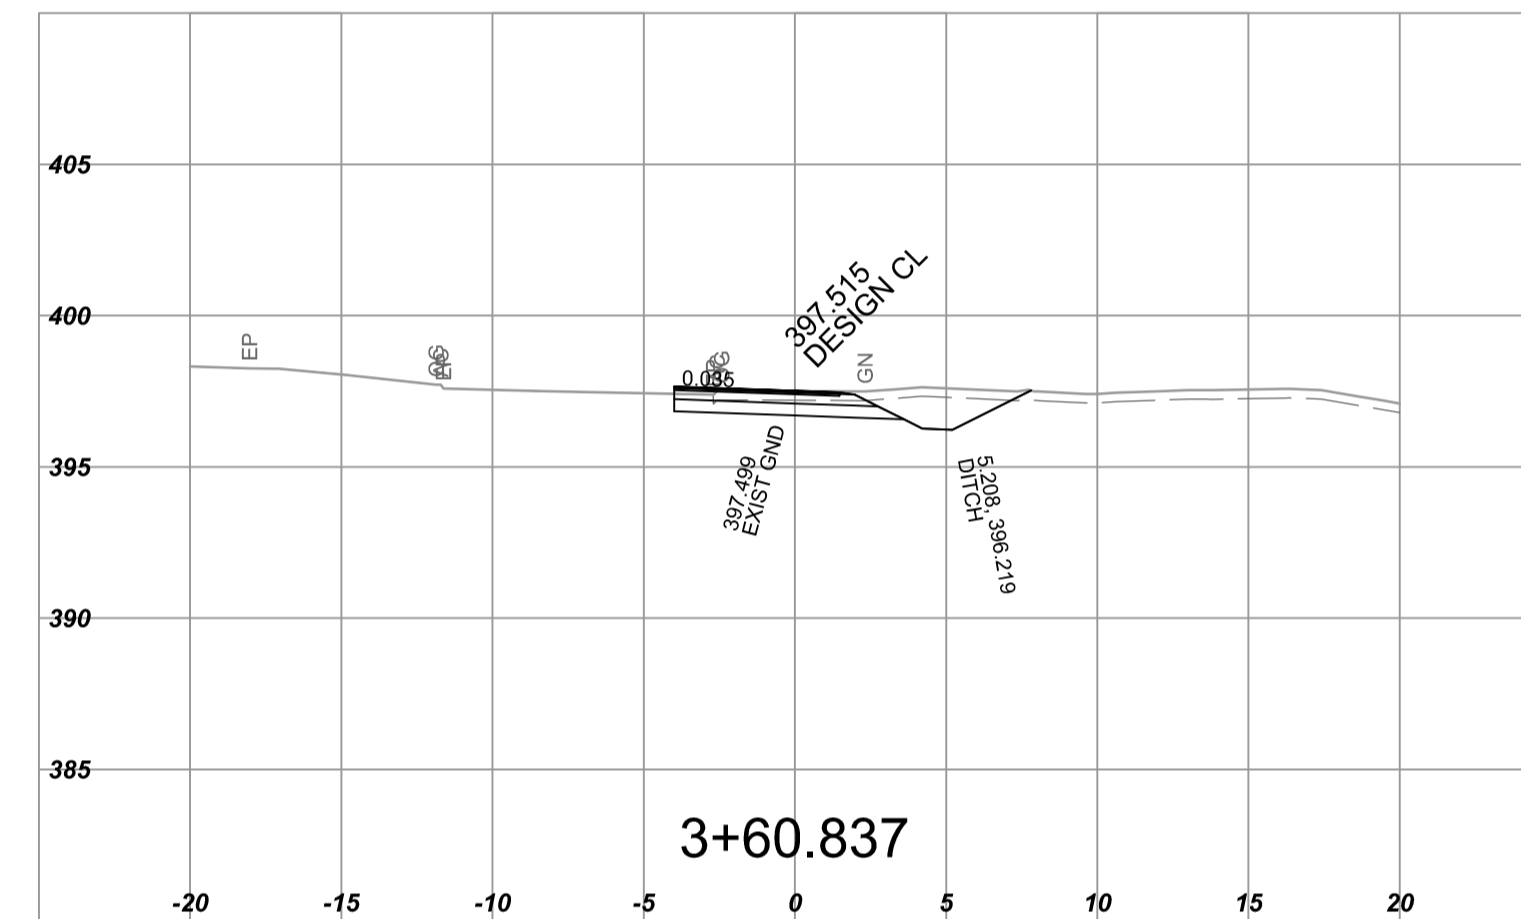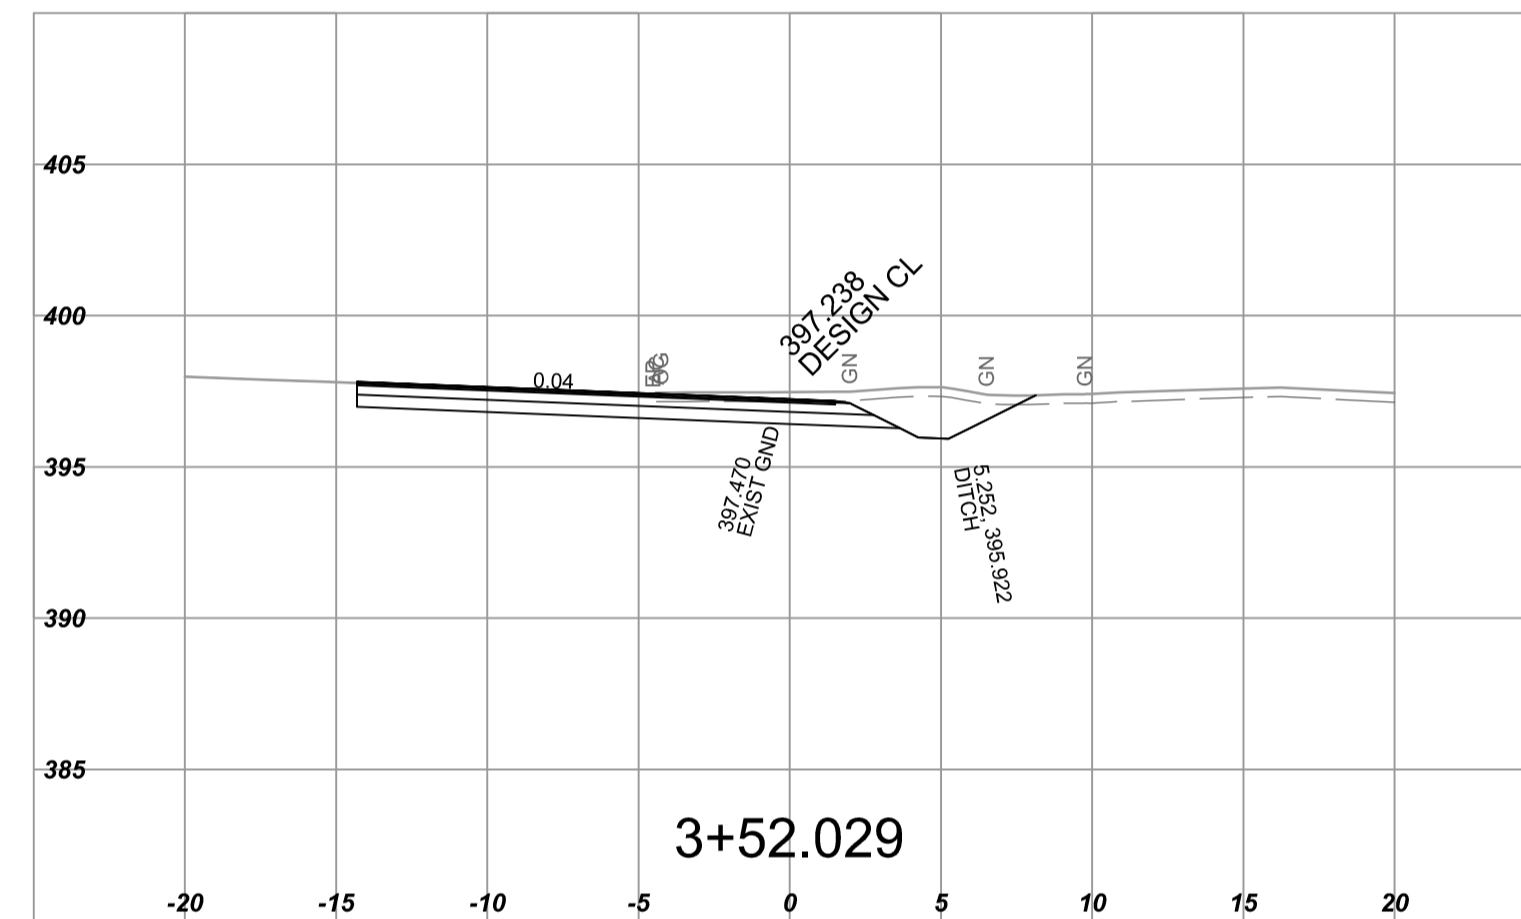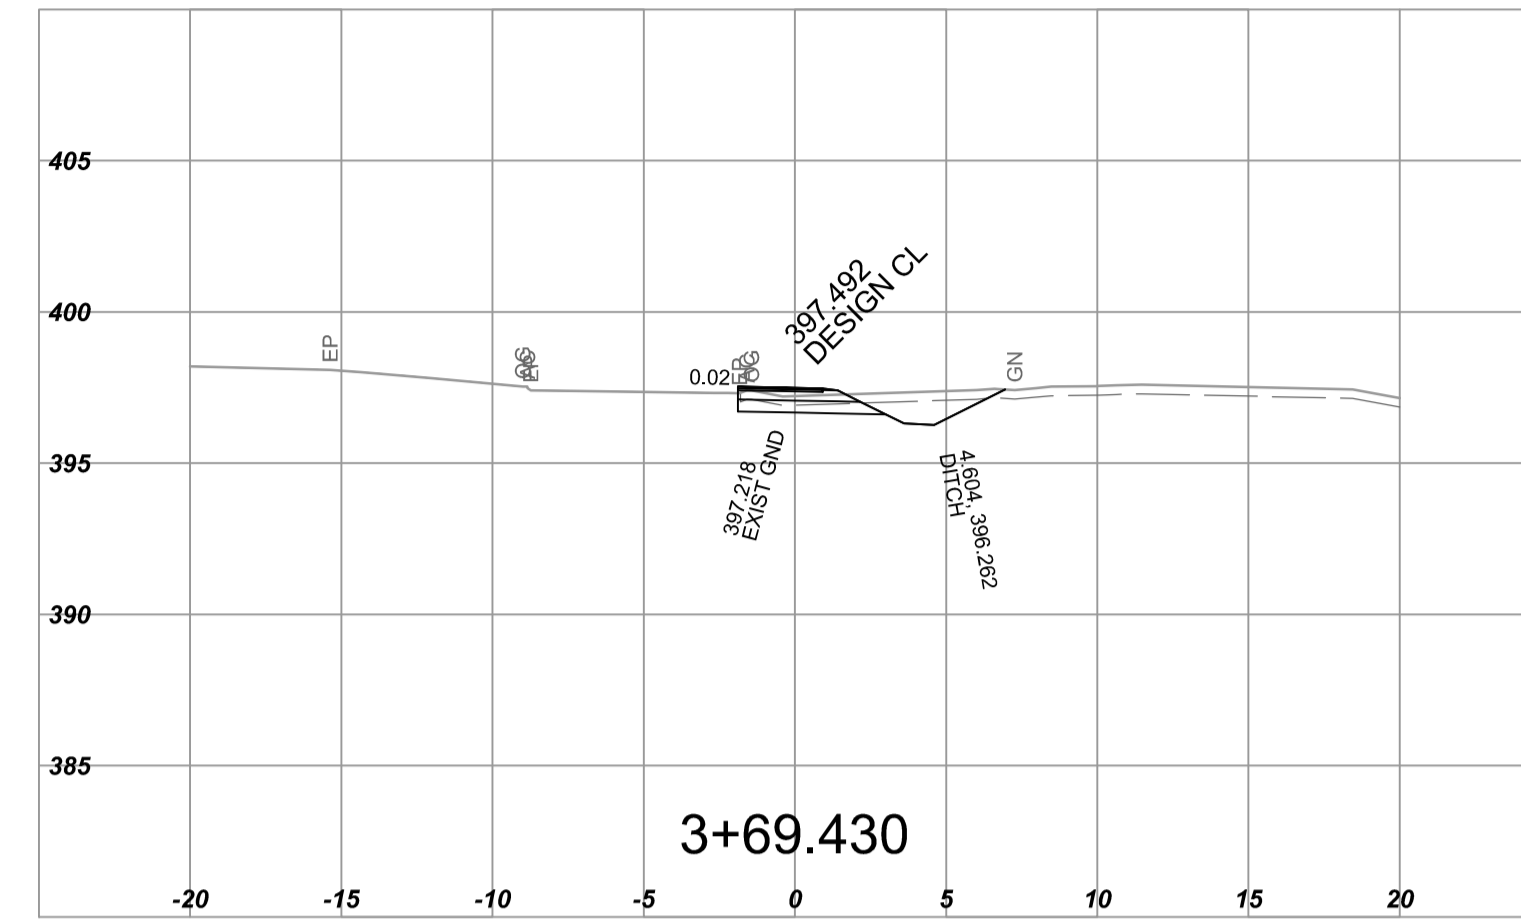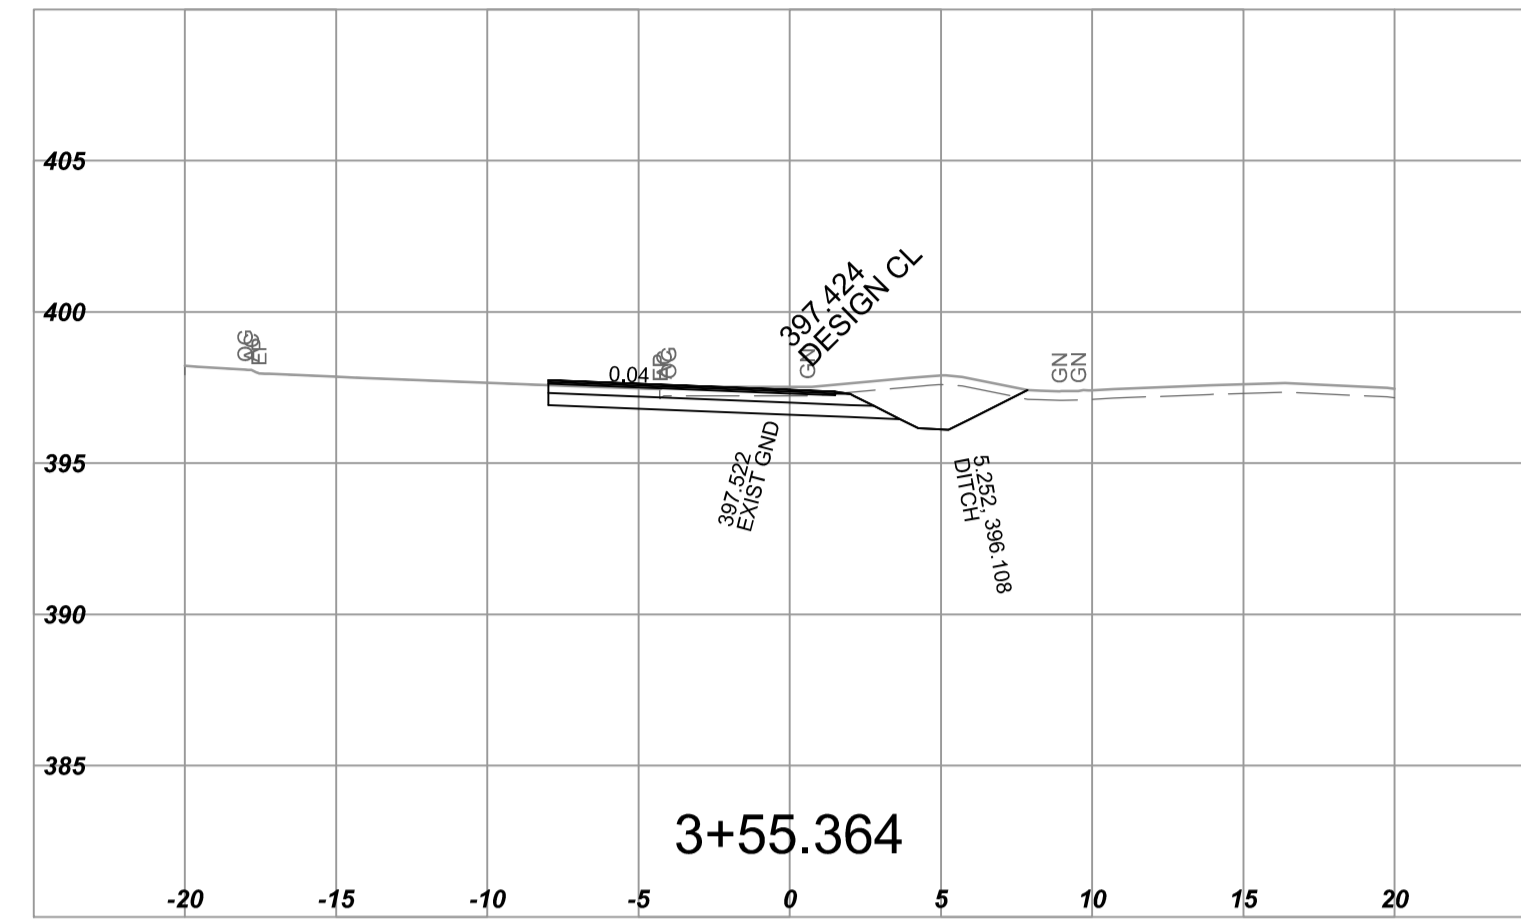

NOTE: STRIPPING REMOVAL APPLIES ONLY TO THE AREA BETWEEN SLOPE STAKE LINES (TOES & TOP OF CUT) OF PROPOSED ROADWAY TEMPLATE

FOR REFERENCE ONLY

BINNIE / R.F. BINNIE & ASSOCIATES LTD.
 Your Challenges. Our Solutions. Build with Binnie.
 205 - 4946 Canada Way,
 Burnaby, BC V5G 4H7
 TEL 604 420 1721
 BINNIE.com

BRITISH COLUMBIA MINISTRY OF TRANSPORTATION AND INFRASTRUCTURE
 HIGHWAY ENGINEERING
 SOUTHERN INTERIOR REGION

SCALE 0 2 1:250 12m CAD FILENAME 15-0054 - C3XS.DWG DATE 2017-02-23

REV	DATE	REVISIONS	SIGNATURE

CROSS SECTIONS
 HIGHWAY NO. 97
 STICKLE ROAD INTERSECTION IMPROVEMENTS - PHASE 1
 C-03 LINE INTERSECTION CURVE

DESIGNED	M. VAN HOOF	DATE	2017-03-07
QUALITY CONTROL	M. VAN HOOF	DATE	2017-03-07
QUALITY ASSURANCE	E. BALLARIN	DATE	2017-03-07
DRAWN	R. FUCHS	DATE	2017-03-07

SENIOR DESIGNER	DATE	FILE NUMBER	PROJECT NUMBER	REG	DRAWING NUMBER	REV
		2772	23617-0001	SIR	C-03XS-2	

Mar 07, 2017 - 11:57am P:\2015\15-0054\UD - cad files\Design\Vendor set inc. 20th st - feb 2017\15-0054 - hwy 97 - stickle road - phase 1 - Standard\Sections\15-0054 - C3XS.dwg