
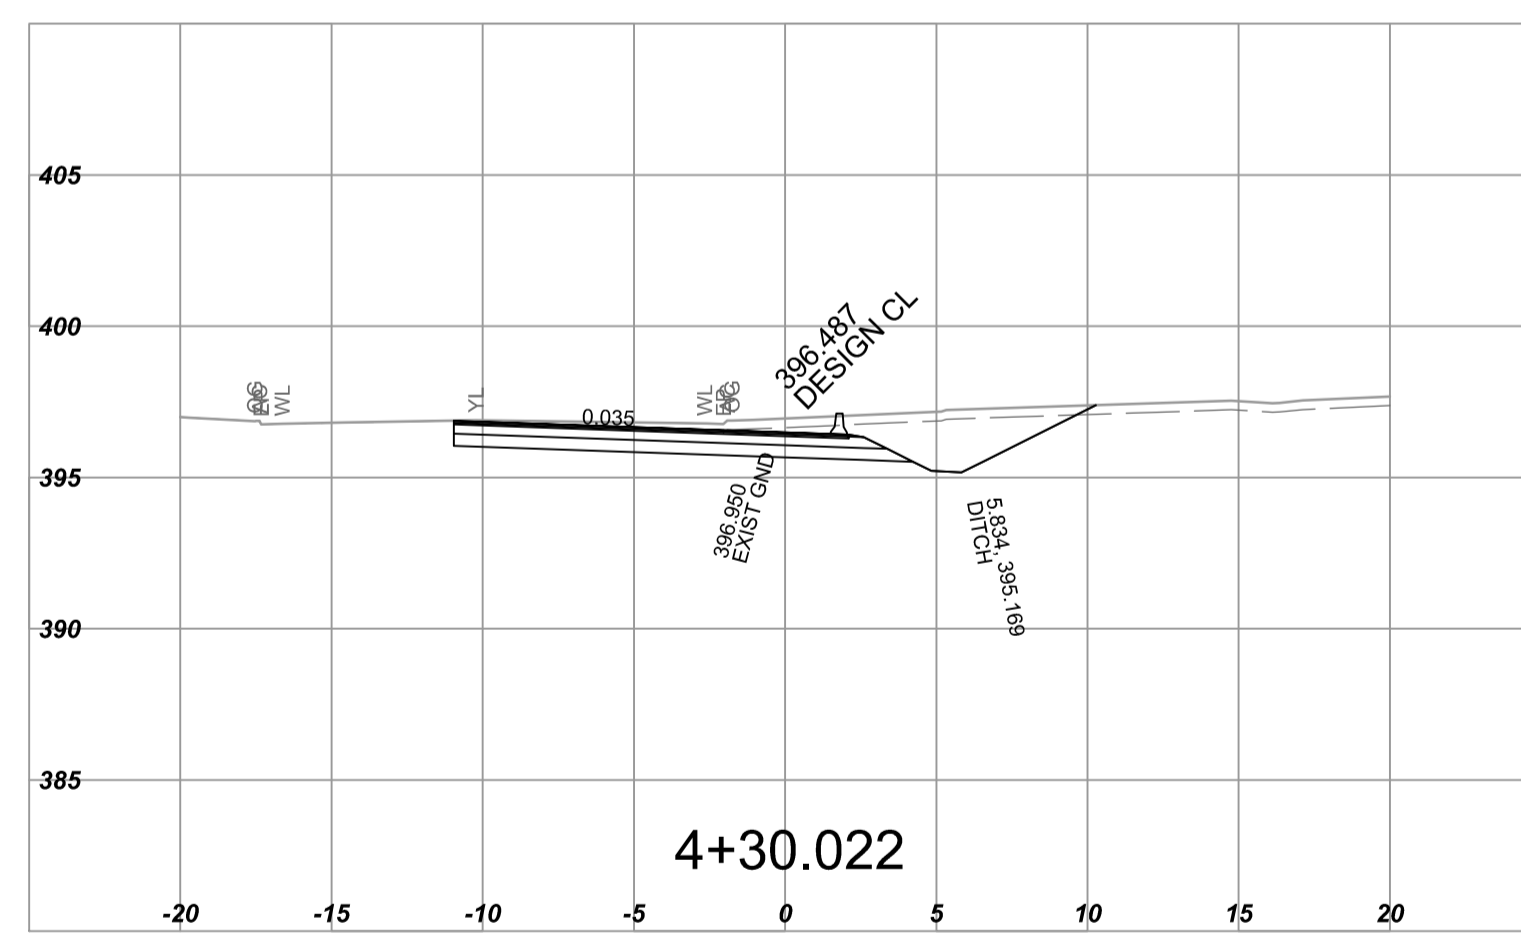
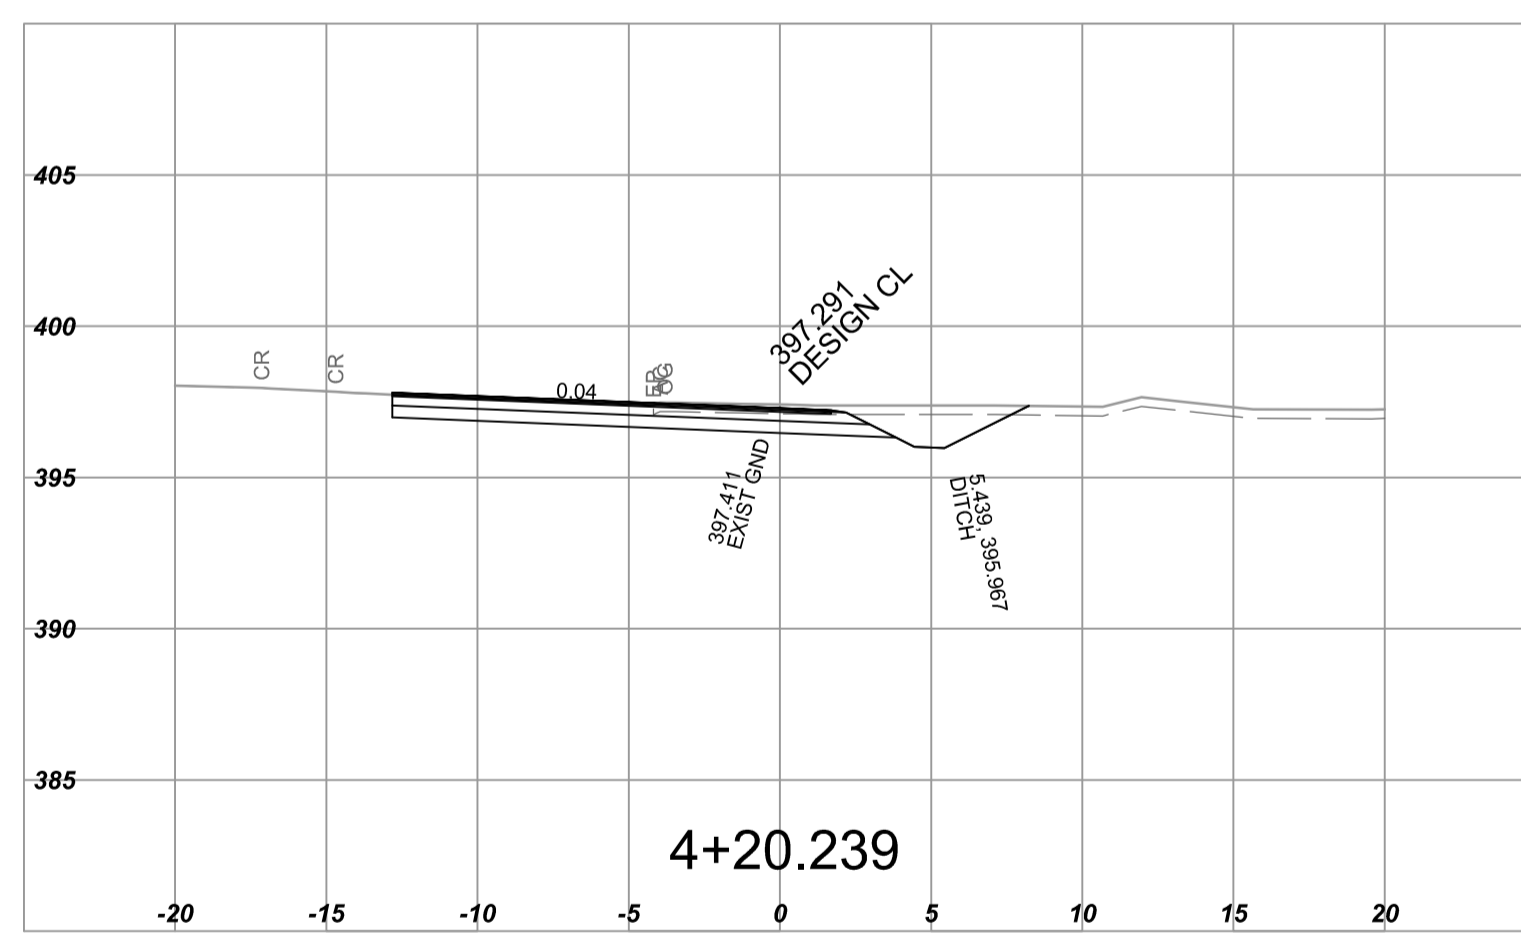
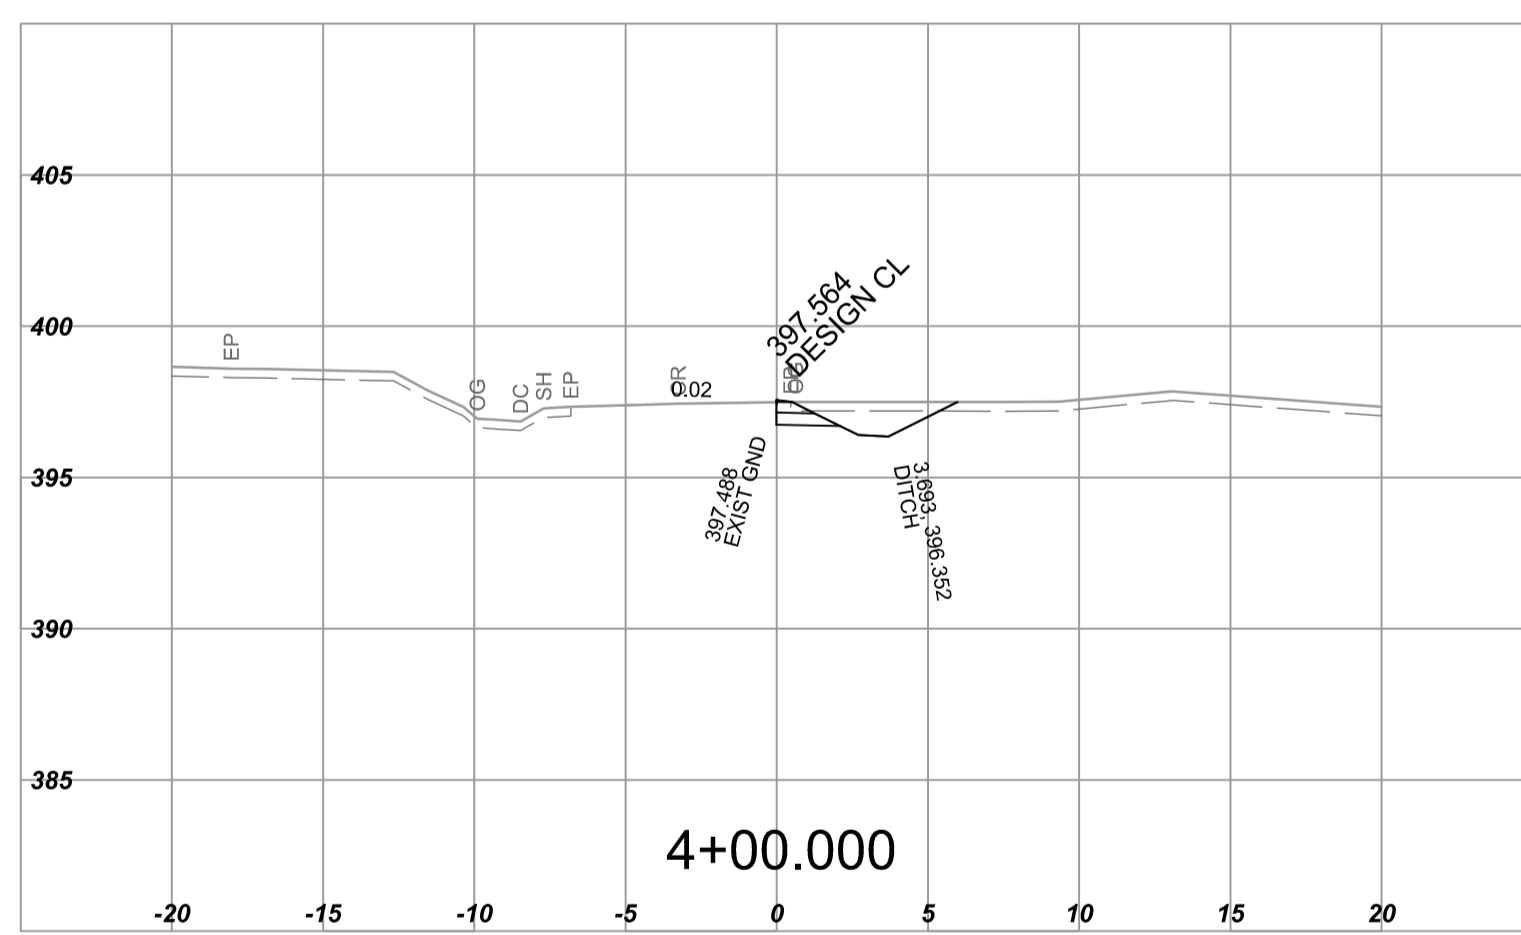
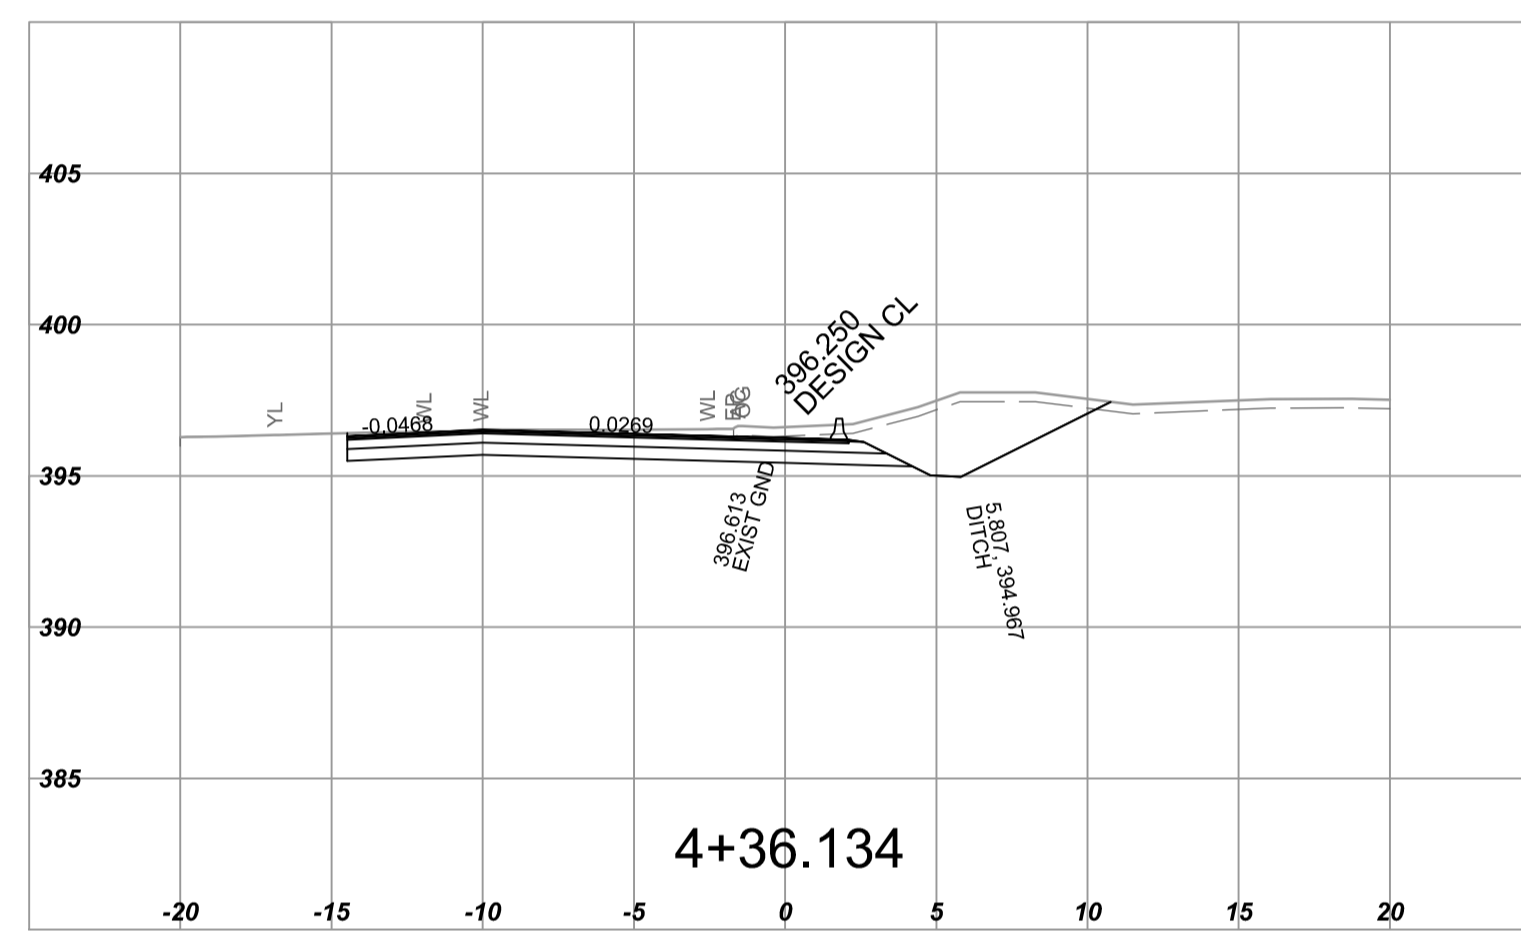
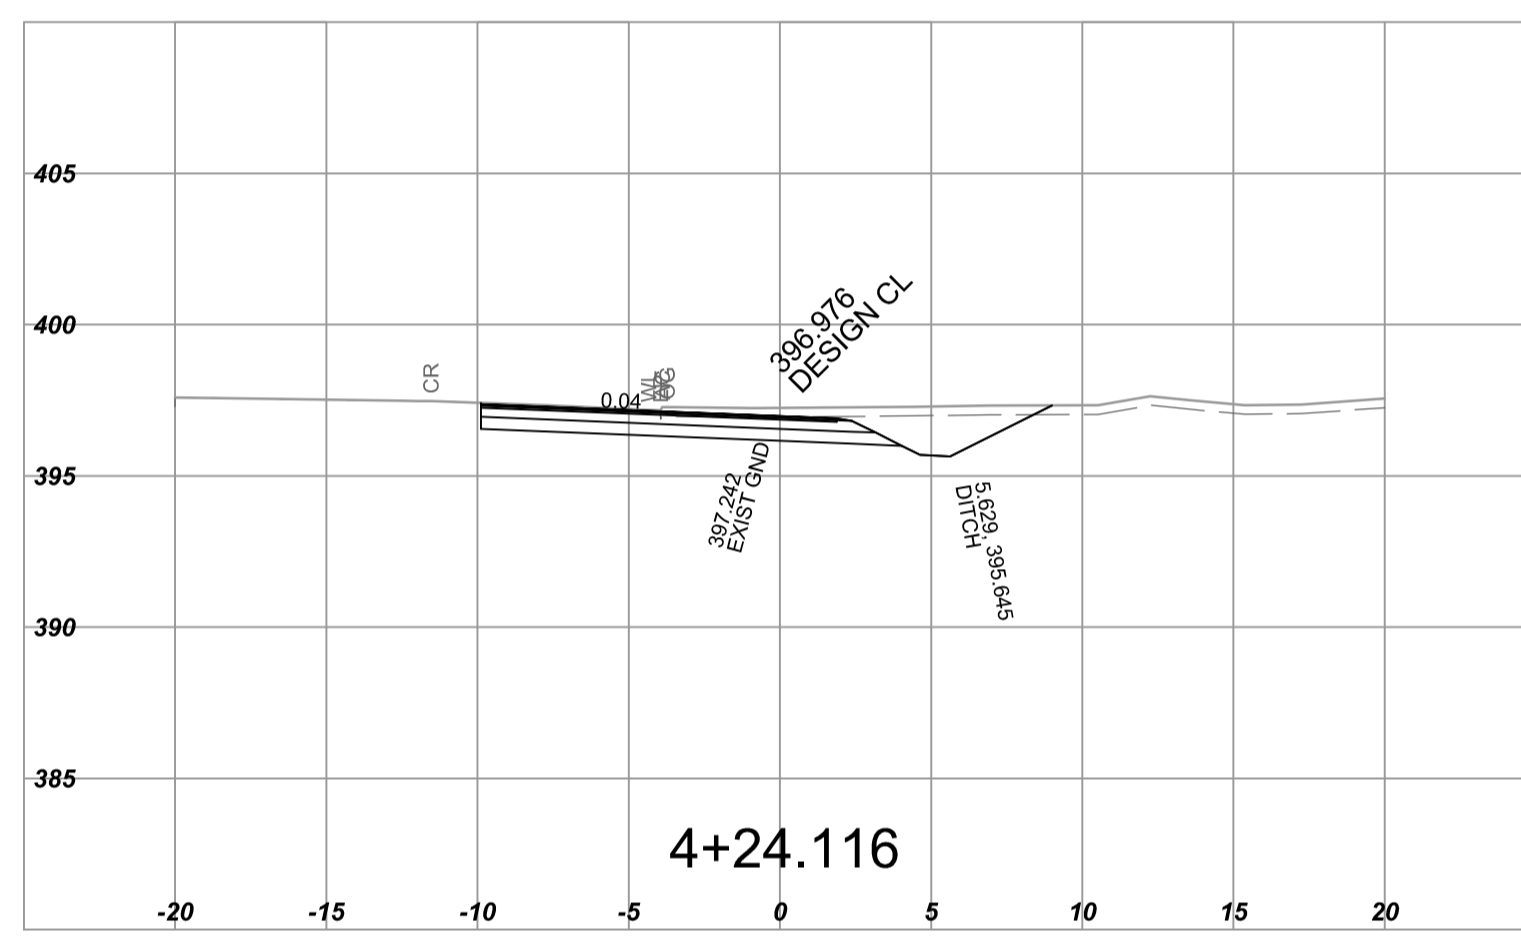
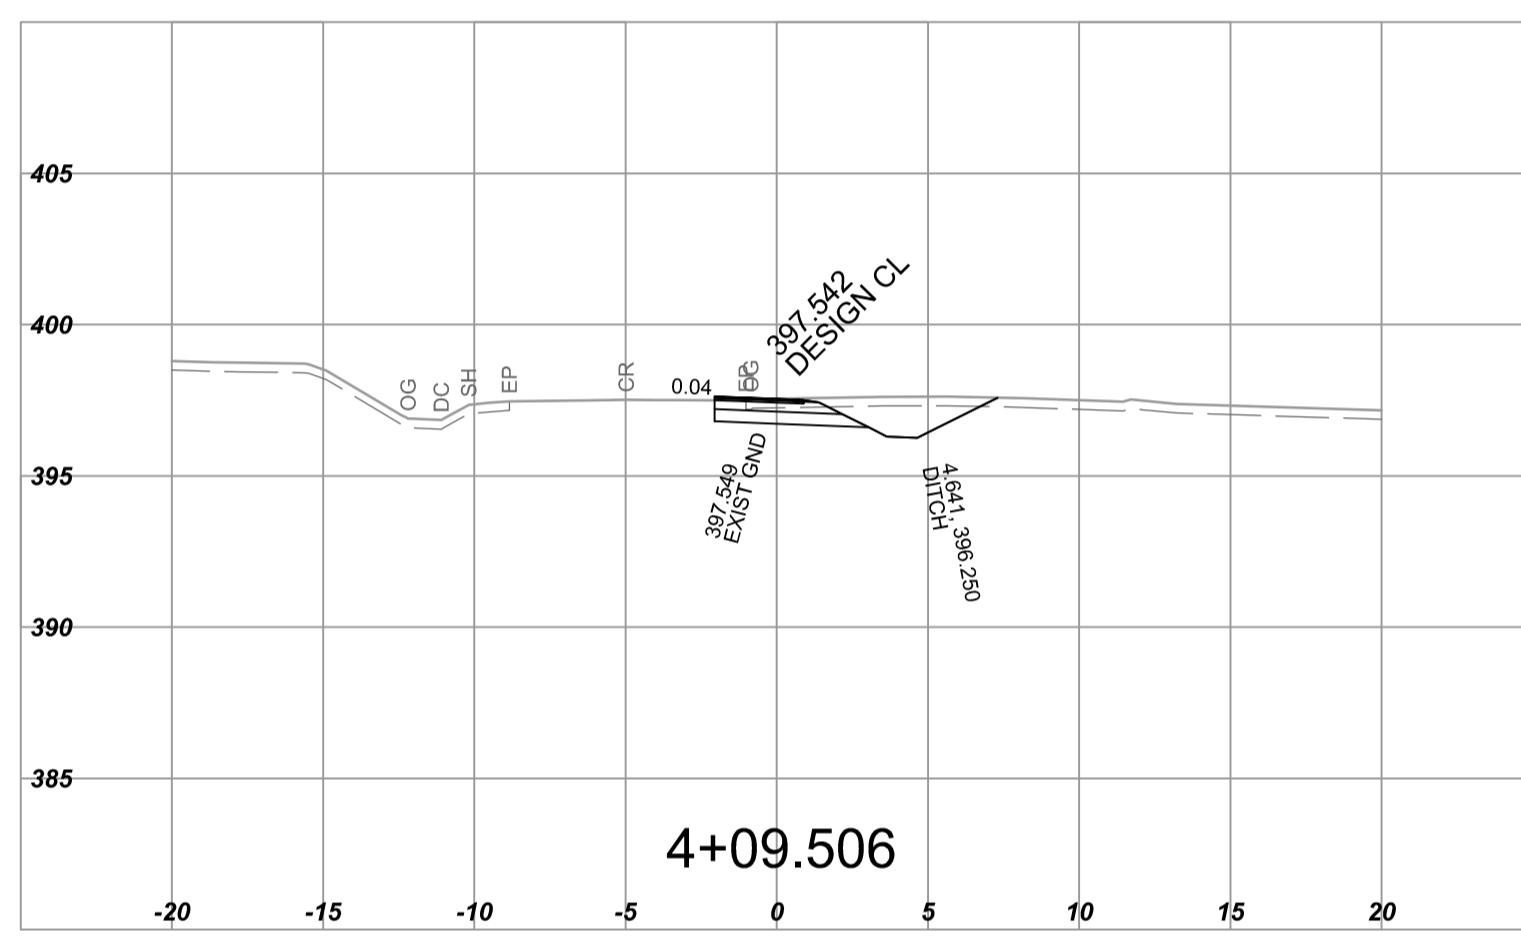
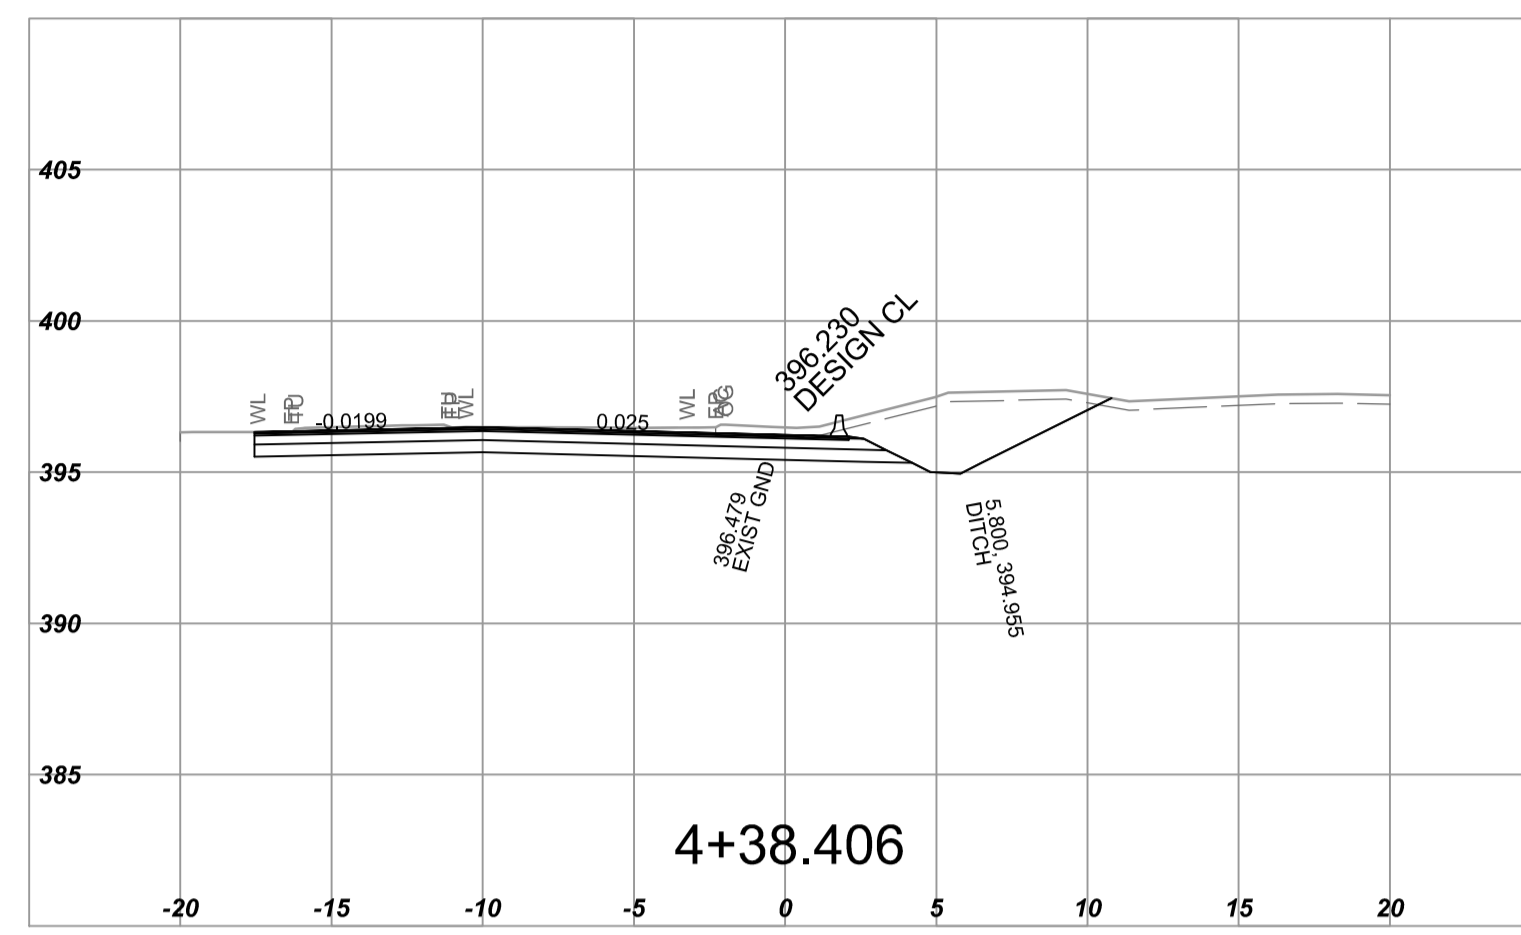
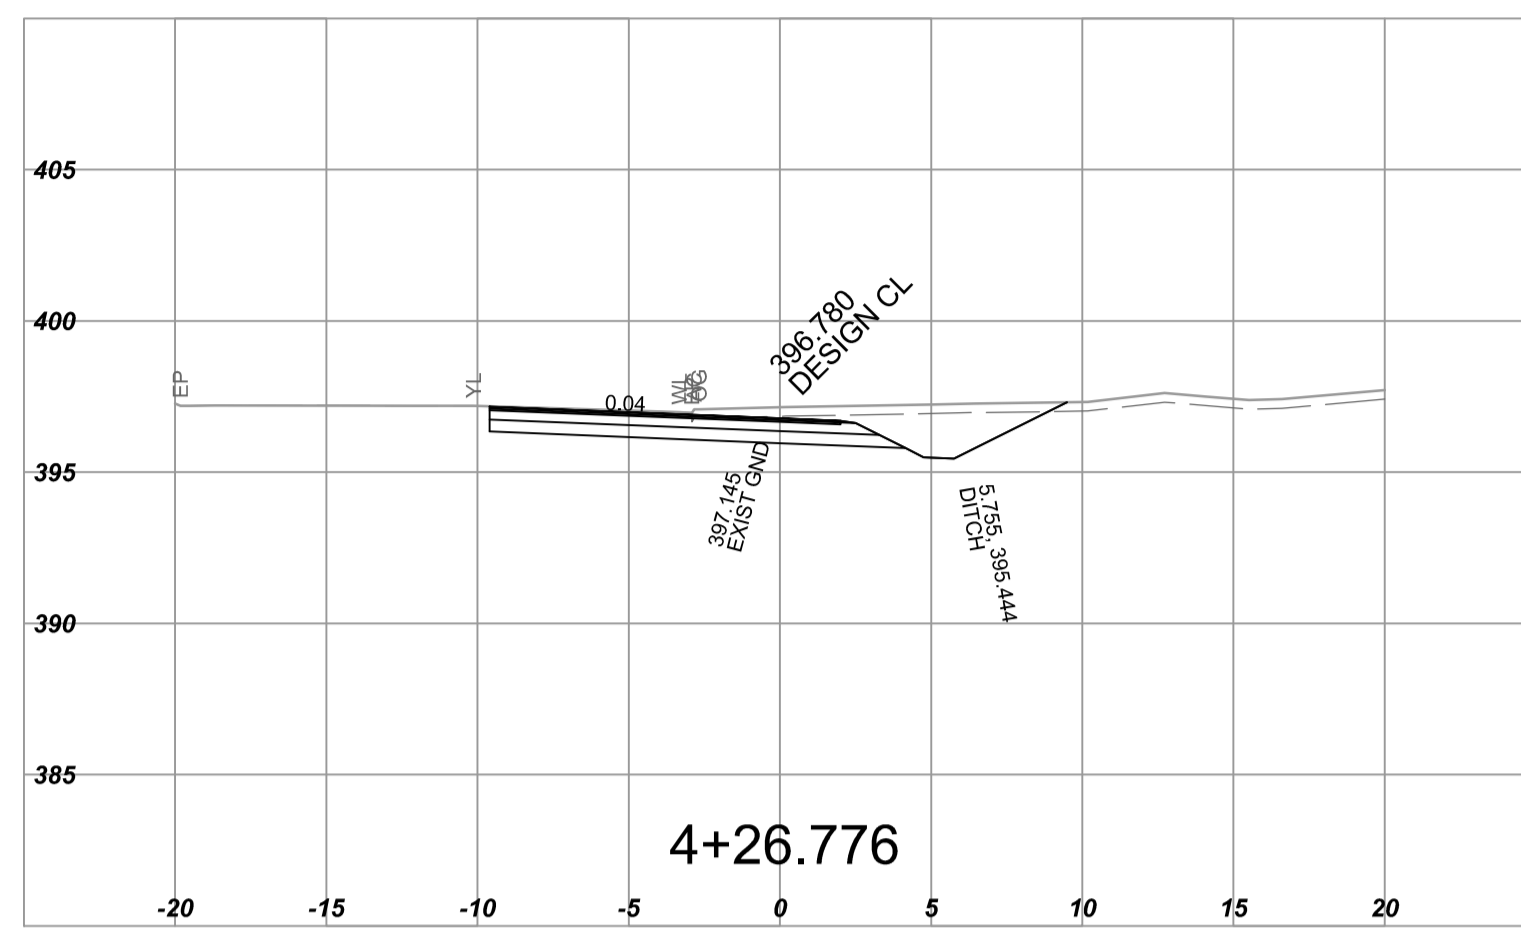


Mar 07, 2017 - 12:00pm F:\2016\15-0054\UD - cod files\Design\Vendor set inc. 20th st - feb 2017\15-0054 - hwy 97 - stickle road - phase 1 - standard\Sections\15-0054 - C4XS.dwg

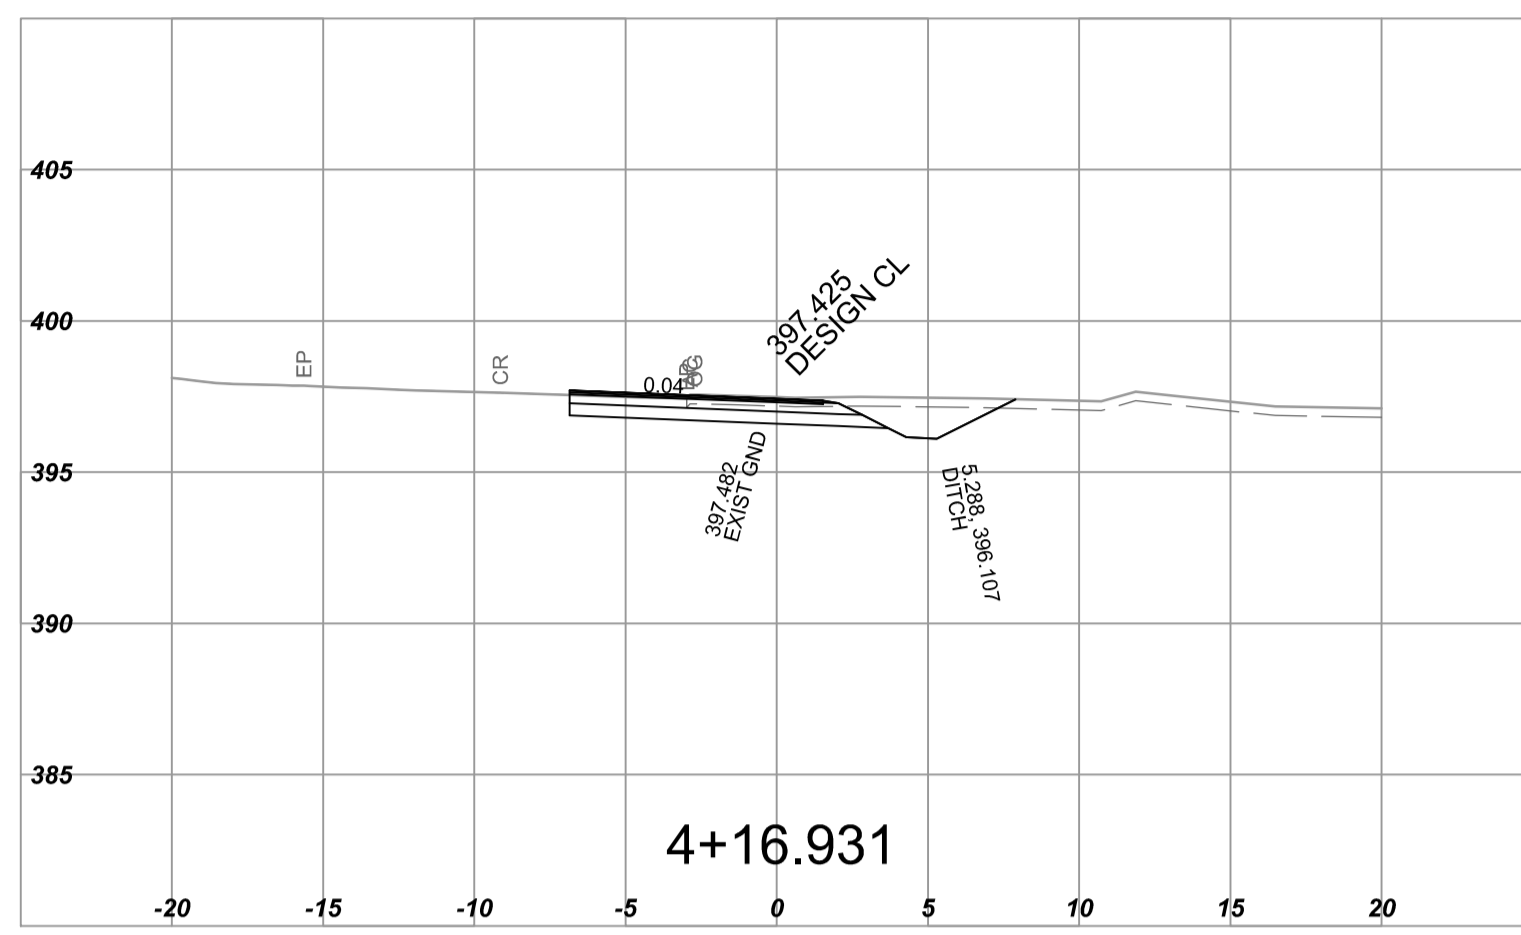

NOTE: STRIPPING REMOVAL APPLIES ONLY TO THE AREA BETWEEN SLOPE STAKE LINES (TOES & TOP OF CUT) OF PROPOSED ROADWAY TEMPLATE

FOR REFERENCE ONLY

BINNIE R.F. BINNIE & ASSOCIATES LTD.
 205 - 4946 Canada Way, Burnaby, BC V5G 4H7
 TEL 604 420 1721
 BINNIE.com

BRITISH COLUMBIA
 MINISTRY OF TRANSPORTATION AND INFRASTRUCTURE
 HIGHWAY ENGINEERING
 SOUTHERN INTERIOR REGION







SCALE 0 2 1:250 12m
 CAD FILENAME 15-0054 - C4XS.DWG
 DATE 2017-02-23

CROSS SECTIONS
 HIGHWAY NO. 97
 STICKLE ROAD INTERSECTION IMPROVEMENTS - PHASE 1
 C-04 LINE INTERSECTION CURVE

REV	DATE	REVISIONS	SIGNATURE

DESIGNED	M. VAN HOOF	DATE	2017-03-07
QUALITY CONTROL	M. VAN HOOF	DATE	2017-03-07
QUALITY ASSURANCE	E. BALLARIN	DATE	2017-03-07
DRAWN	R. FUCHS	DATE	2017-03-07
DATE	FILE NUMBER	PROJECT NUMBER	REG
	2772	23617-0001	SIR
			DRAWING NUMBER
			C-04XS-1

Mar 07, 2017 - 12:00pm F:\2016\15-0054\00 - cad files\Design\Vendor set inc. 20th st - feb 2017\15-0054 - hwy 97 - stickle road - phase 1 - standard\Sections\15-0054 - C4XS.dwg

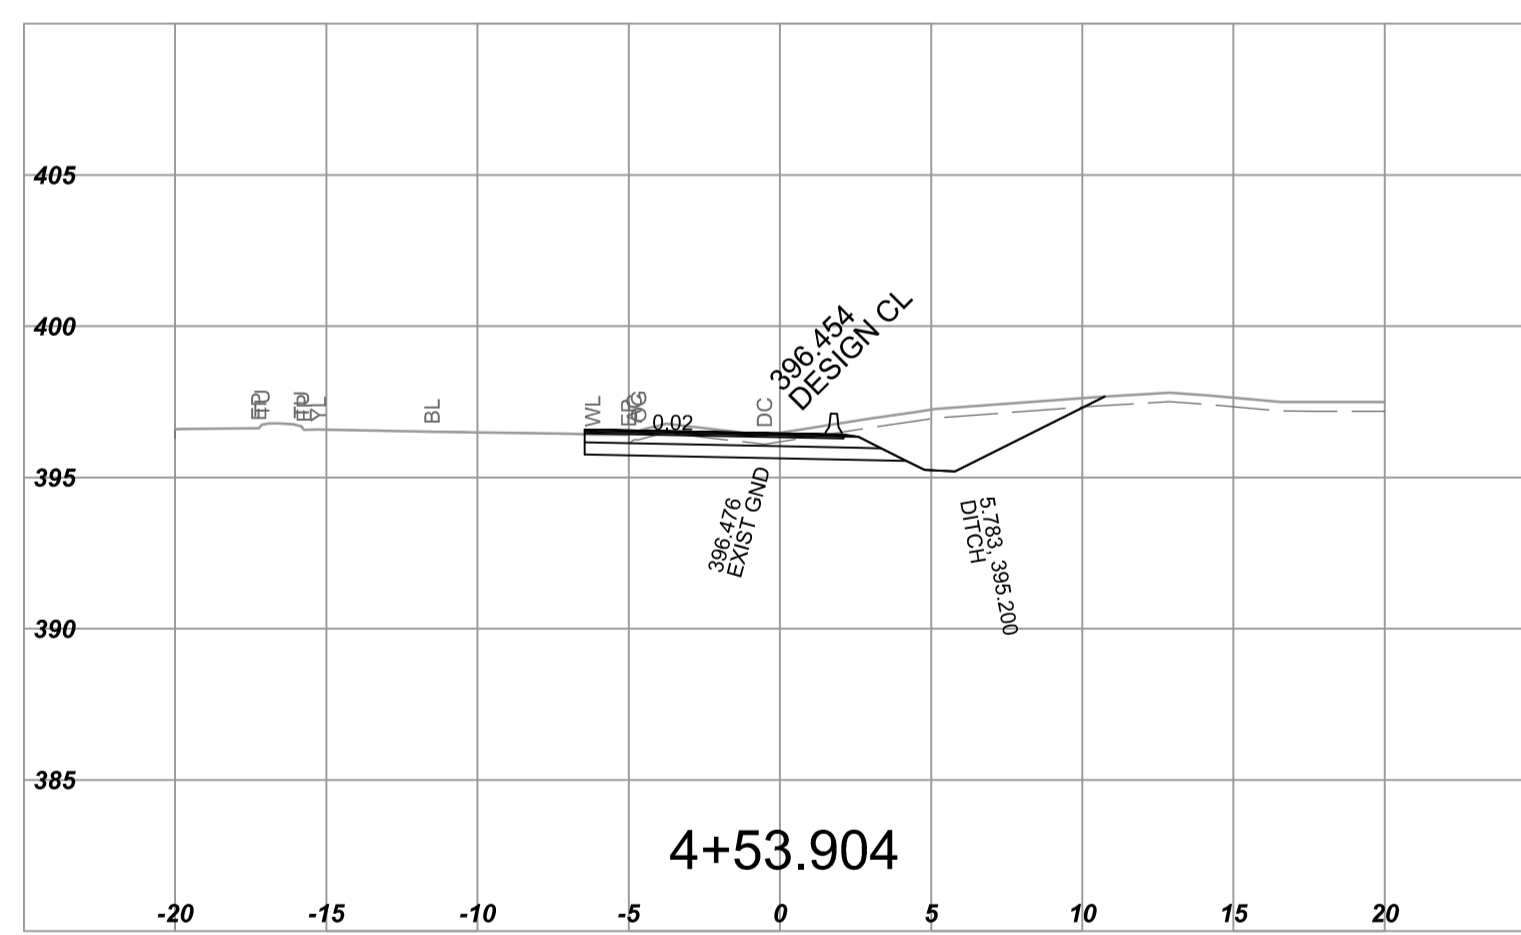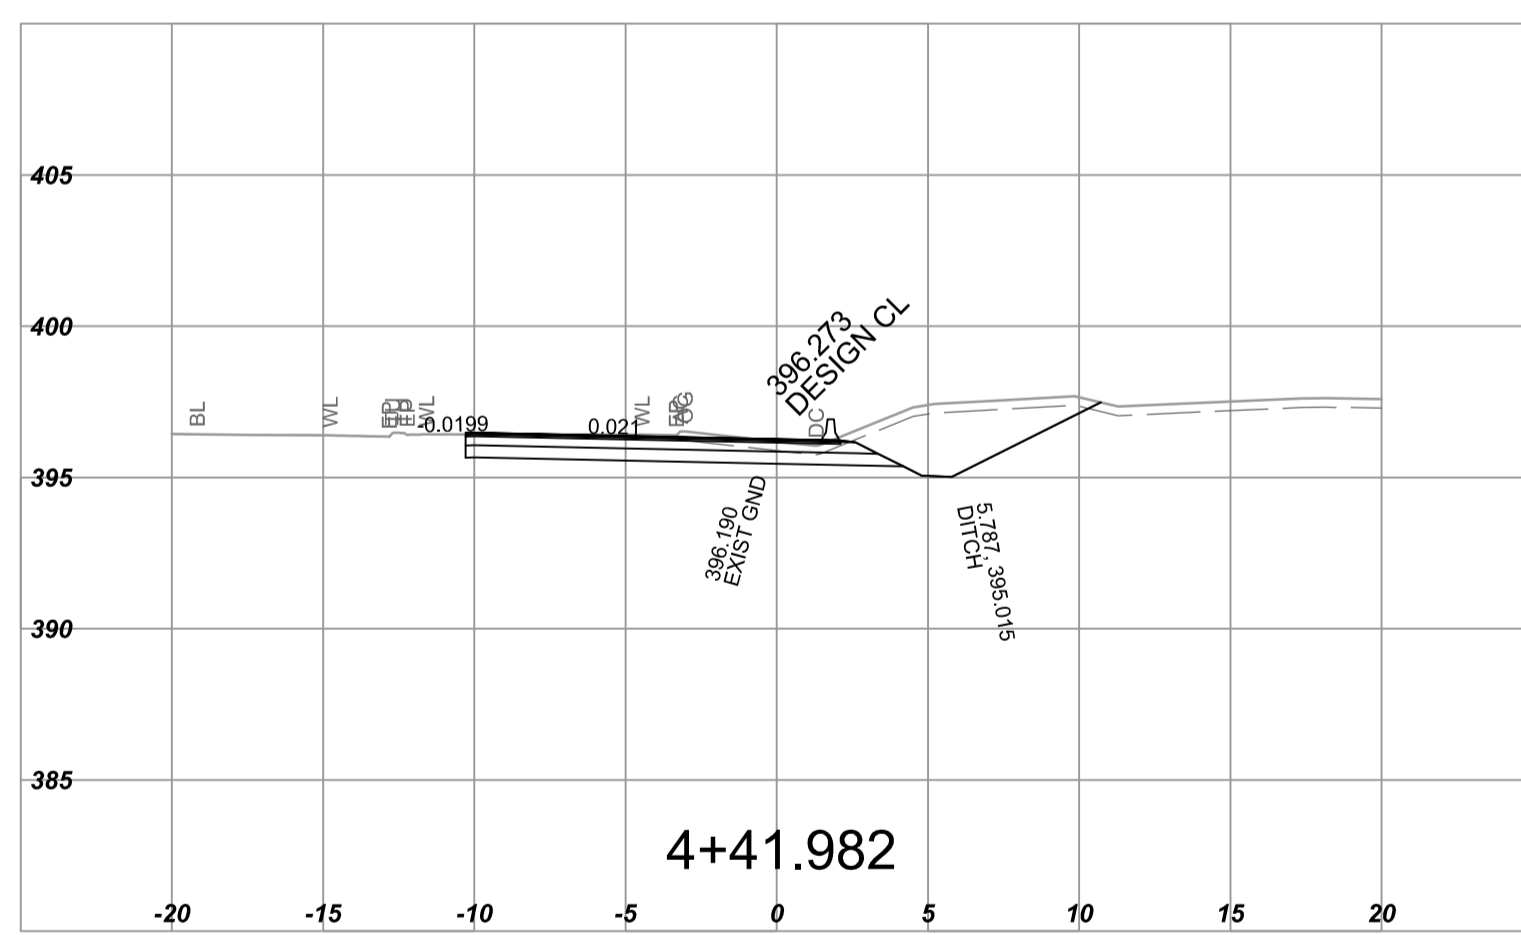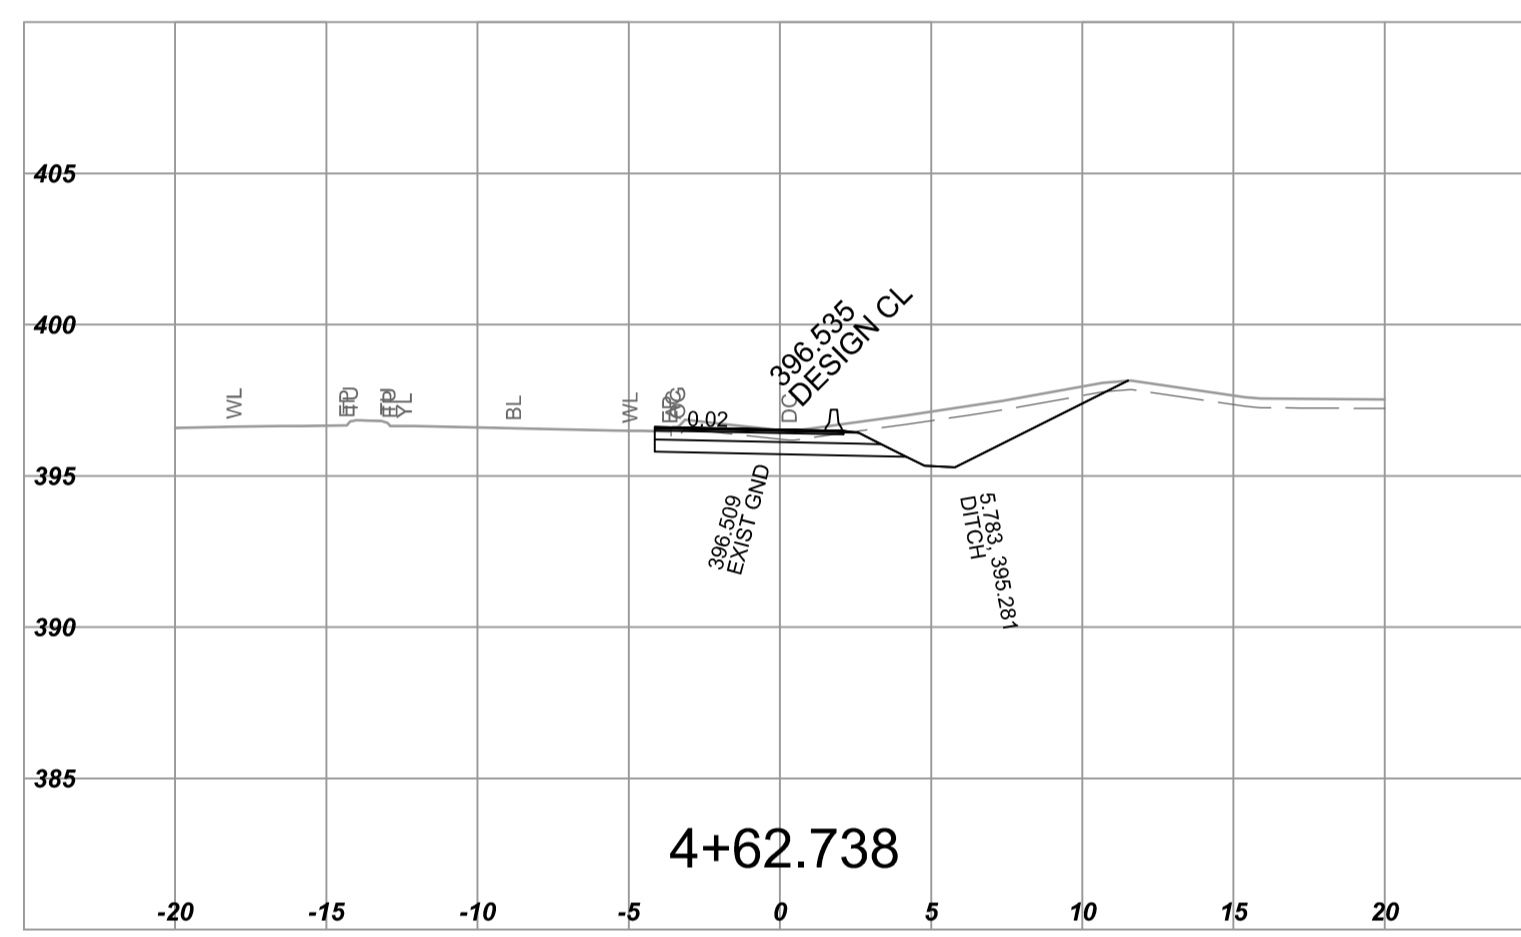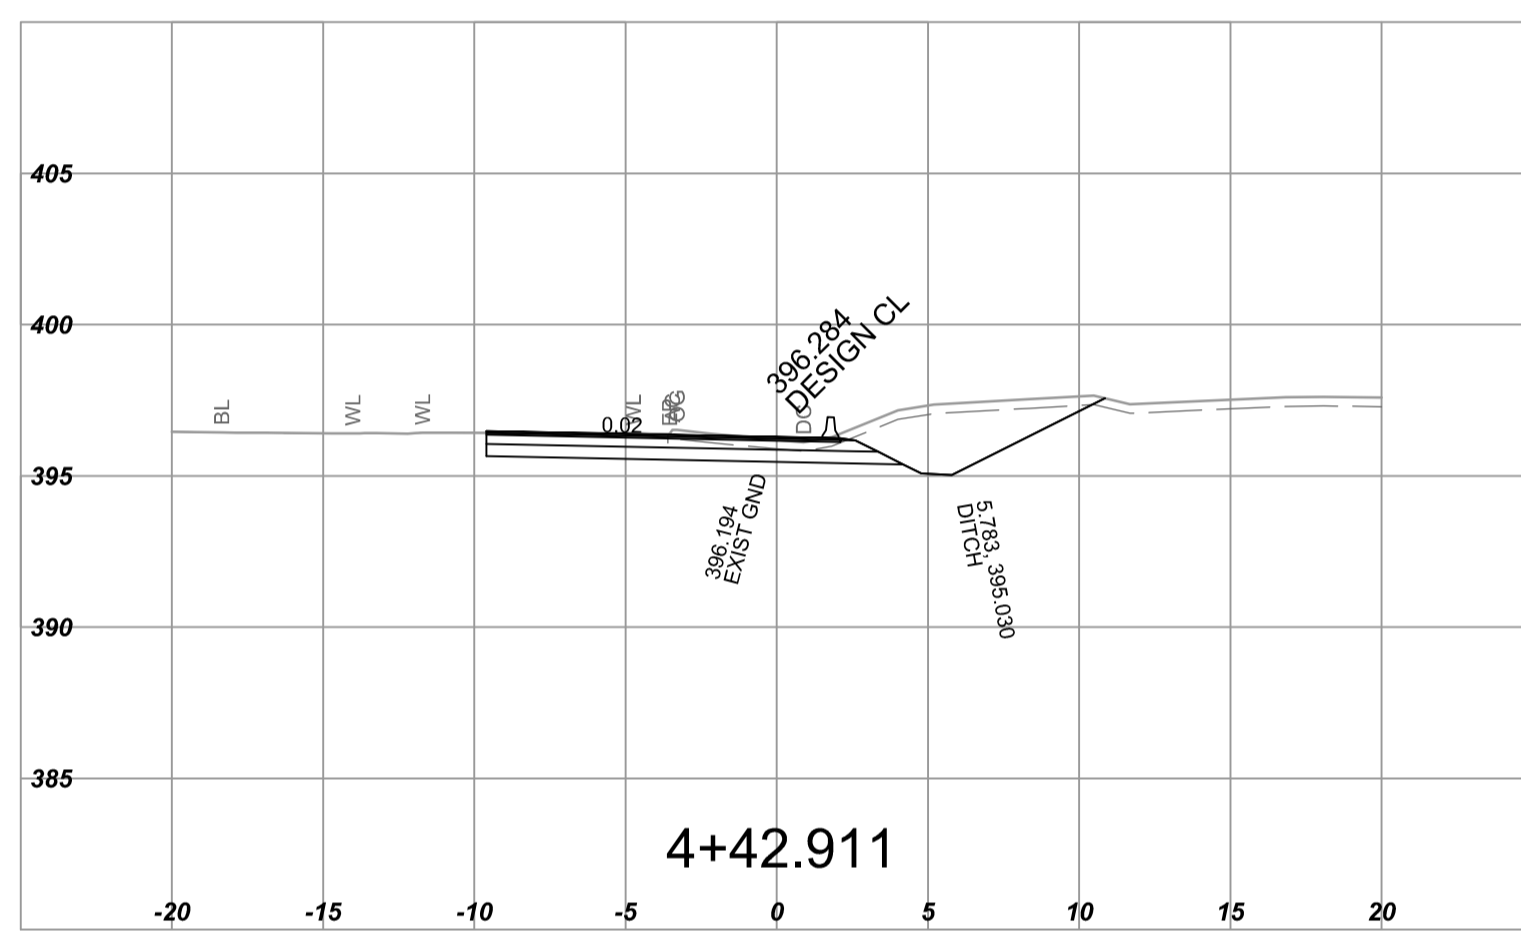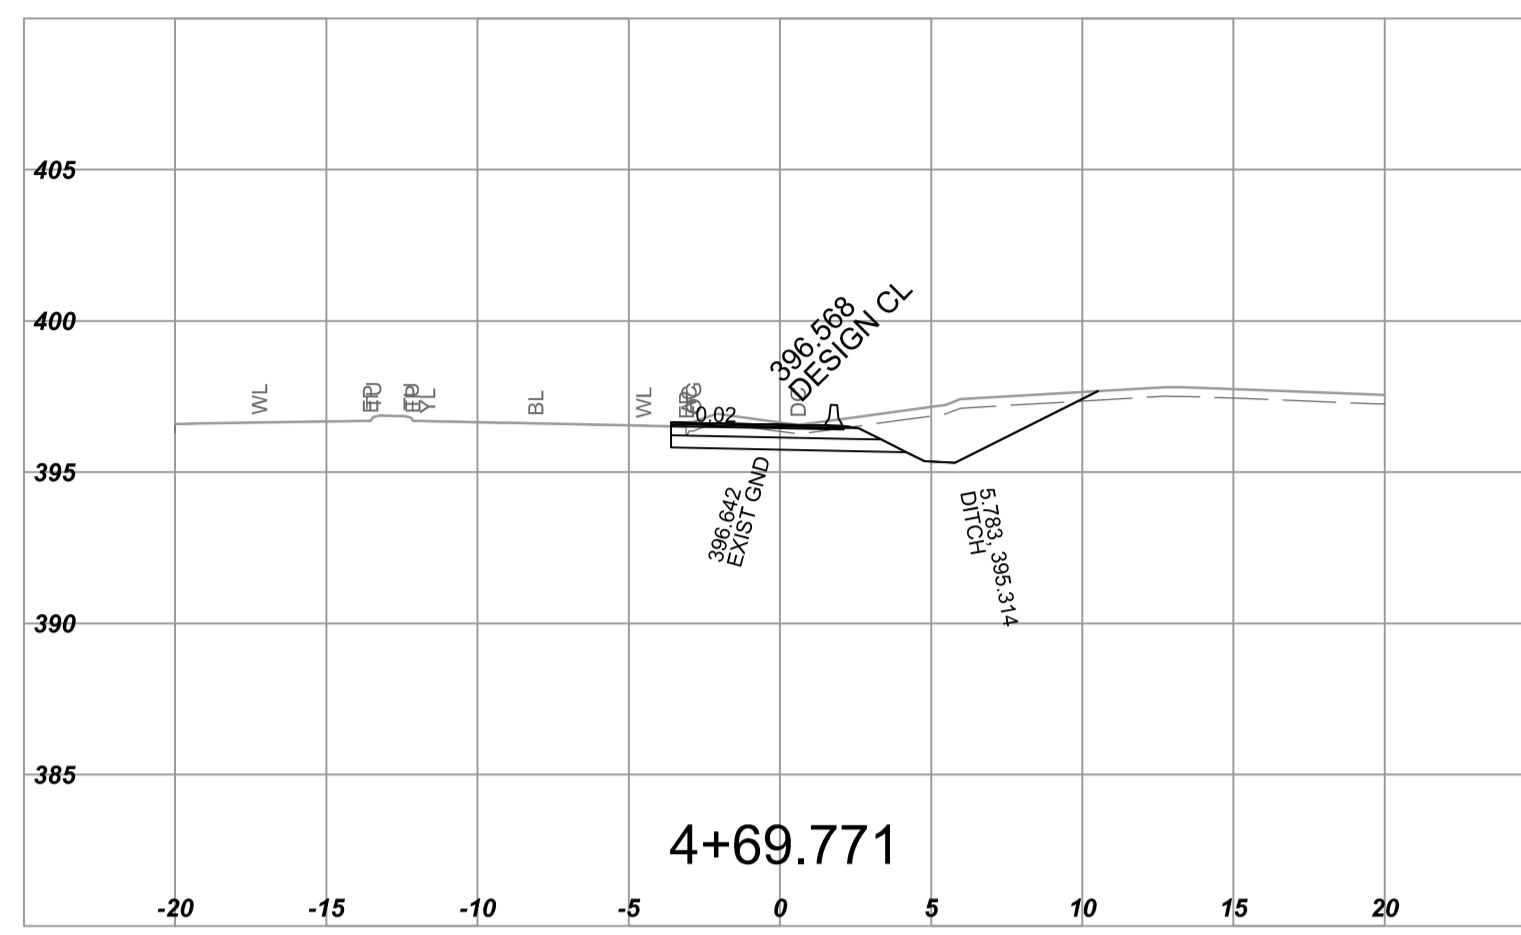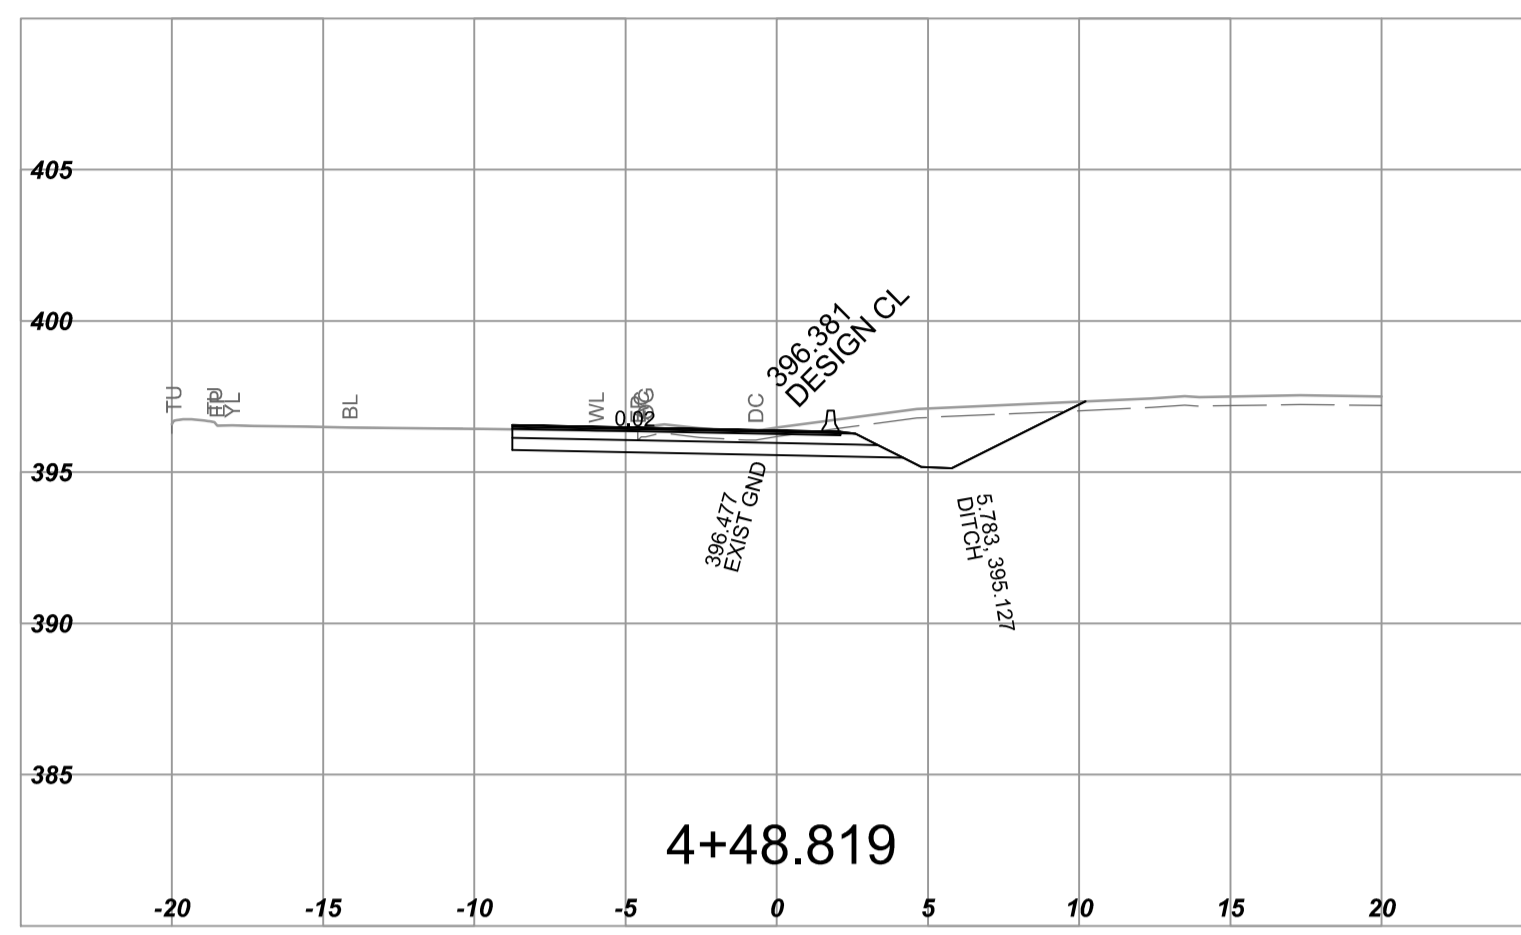

NOTE: STRIPPING REMOVAL APPLIES ONLY TO THE AREA BETWEEN SLOPE STAKE LINES (TOES & TOP OF CUT) OF PROPOSED ROADWAY TEMPLATE

FOR REFERENCE ONLY

R.F. BINNIE & ASSOCIATES LTD. 205 - 4946 Canada Way, Burnaby, BC V5G 4H7 TEL 604 420 1721 BINNIE.com		BRITISH COLUMBIA MINISTRY OF TRANSPORTATION AND INFRASTRUCTURE HIGHWAY ENGINEERING SOUTHERN INTERIOR REGION	
SCALE CAD FILENAME 15-0054 - C4XS.DWG DATE 2017-02-23		CROSS SECTIONS HIGHWAY NO. 97 STICKLE ROAD INTERSECTION IMPROVEMENTS - PHASE 1 C-04 LINE INTERSECTION CURVE	
<table border="1" style="width: 100%; border-collapse: collapse;"> <thead> <tr> <th>REV</th> <th>DATE</th> <th>REVISIONS</th> <th>SIGNATURE</th> </tr> </thead> <tbody> <tr><td> </td><td> </td><td> </td><td> </td></tr> <tr><td> </td><td> </td><td> </td><td> </td></tr> <tr><td> </td><td> </td><td> </td><td> </td></tr> <tr><td> </td><td> </td><td> </td><td> </td></tr> <tr><td> </td><td> </td><td> </td><td> </td></tr> <tr><td> </td><td> </td><td> </td><td> </td></tr> <tr><td> </td><td> </td><td> </td><td> </td></tr> <tr><td> </td><td> </td><td> </td><td> </td></tr> <tr><td> </td><td> </td><td> </td><td> </td></tr> <tr><td> </td><td> </td><td> </td><td> </td></tr> </tbody> </table>		REV	DATE	REVISIONS	SIGNATURE	<table border="1" style="width: 100%; border-collapse: collapse;"> <tr> <td>DESIGNED <u>M. VAN HOOF</u> DATE <u>2017-03-07</u></td> </tr> <tr> <td>QUALITY CONTROL <u>M. VAN HOOF</u> DATE <u>2017-03-07</u></td> </tr> <tr> <td>QUALITY ASSURANCE <u>E. BALLARIN</u> DATE <u>2017-03-07</u></td> </tr> <tr> <td>DRAWN <u>R. FUCHS</u> DATE <u>2017-03-07</u></td> </tr> <tr> <td>SENIOR DESIGNER _____</td> </tr> <tr> <td>DATE _____</td> </tr> </table>	DESIGNED <u>M. VAN HOOF</u> DATE <u>2017-03-07</u>	QUALITY CONTROL <u>M. VAN HOOF</u> DATE <u>2017-03-07</u>	QUALITY ASSURANCE <u>E. BALLARIN</u> DATE <u>2017-03-07</u>	DRAWN <u>R. FUCHS</u> DATE <u>2017-03-07</u>	SENIOR DESIGNER _____	DATE _____
REV	DATE	REVISIONS	SIGNATURE	
DESIGNED <u>M. VAN HOOF</u> DATE <u>2017-03-07</u>	
QUALITY CONTROL <u>M. VAN HOOF</u> DATE <u>2017-03-07</u>	
QUALITY ASSURANCE <u>E. BALLARIN</u> DATE <u>2017-03-07</u>	
DRAWN <u>R. FUCHS</u> DATE <u>2017-03-07</u>	
SENIOR DESIGNER _____	
DATE _____	
FILE NUMBER 2772	PROJECT NUMBER 23617-0001	REG SIR	DRAWING NUMBER C-04XS-2	