



Ministry of
Transportation
and Infrastructure

PROJECT NO. 37139

YELLOWHEAD HIGHWAY No. 16
MILE 28 CROSSING
DETOUR CROSS SECTIONS





ISSUED FOR TENDER

DECEMBER 06, 2016



McElhanney

PRINTED: November 30, 2016 - 4:59 PM
 CAD FILE: C:\p\2121-00127-00\01 - Hwy 16 Mile 28 Level Crossing Overhead & Hwy Design\100 DRAWINGS\10.3.1 Sheets\NR-246-9000.dwg (LAST SAVED: cadwin)

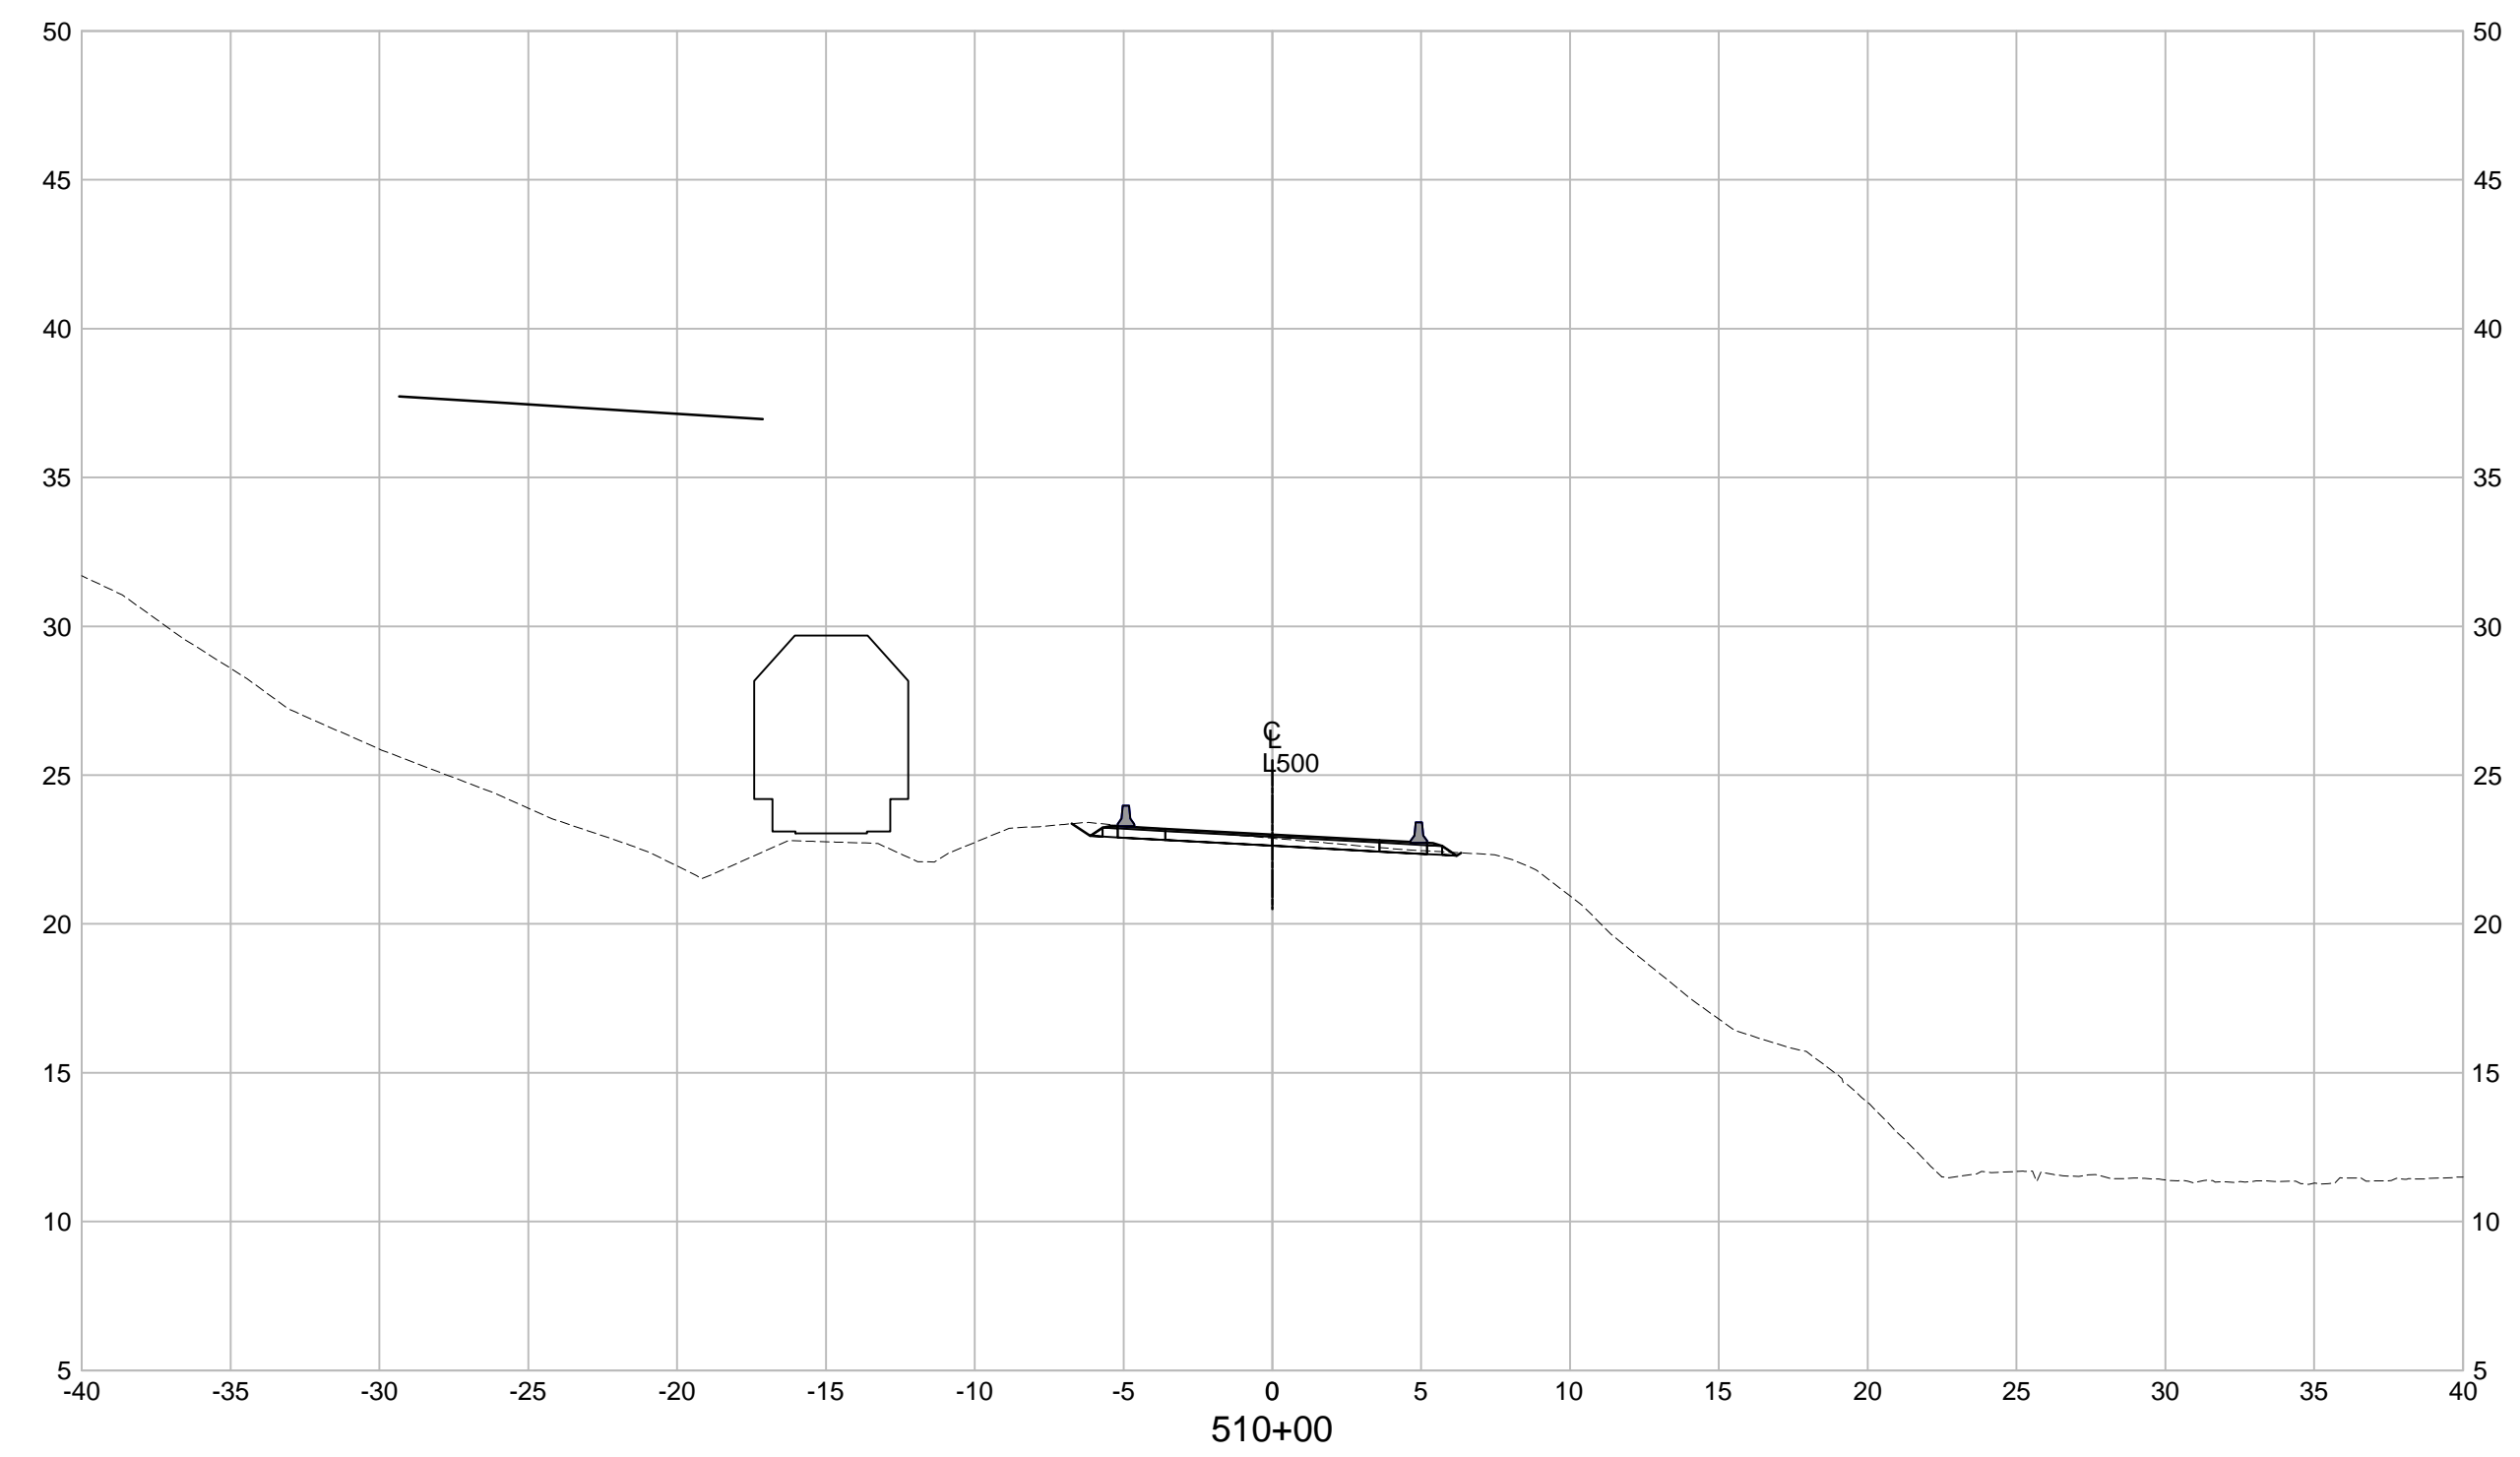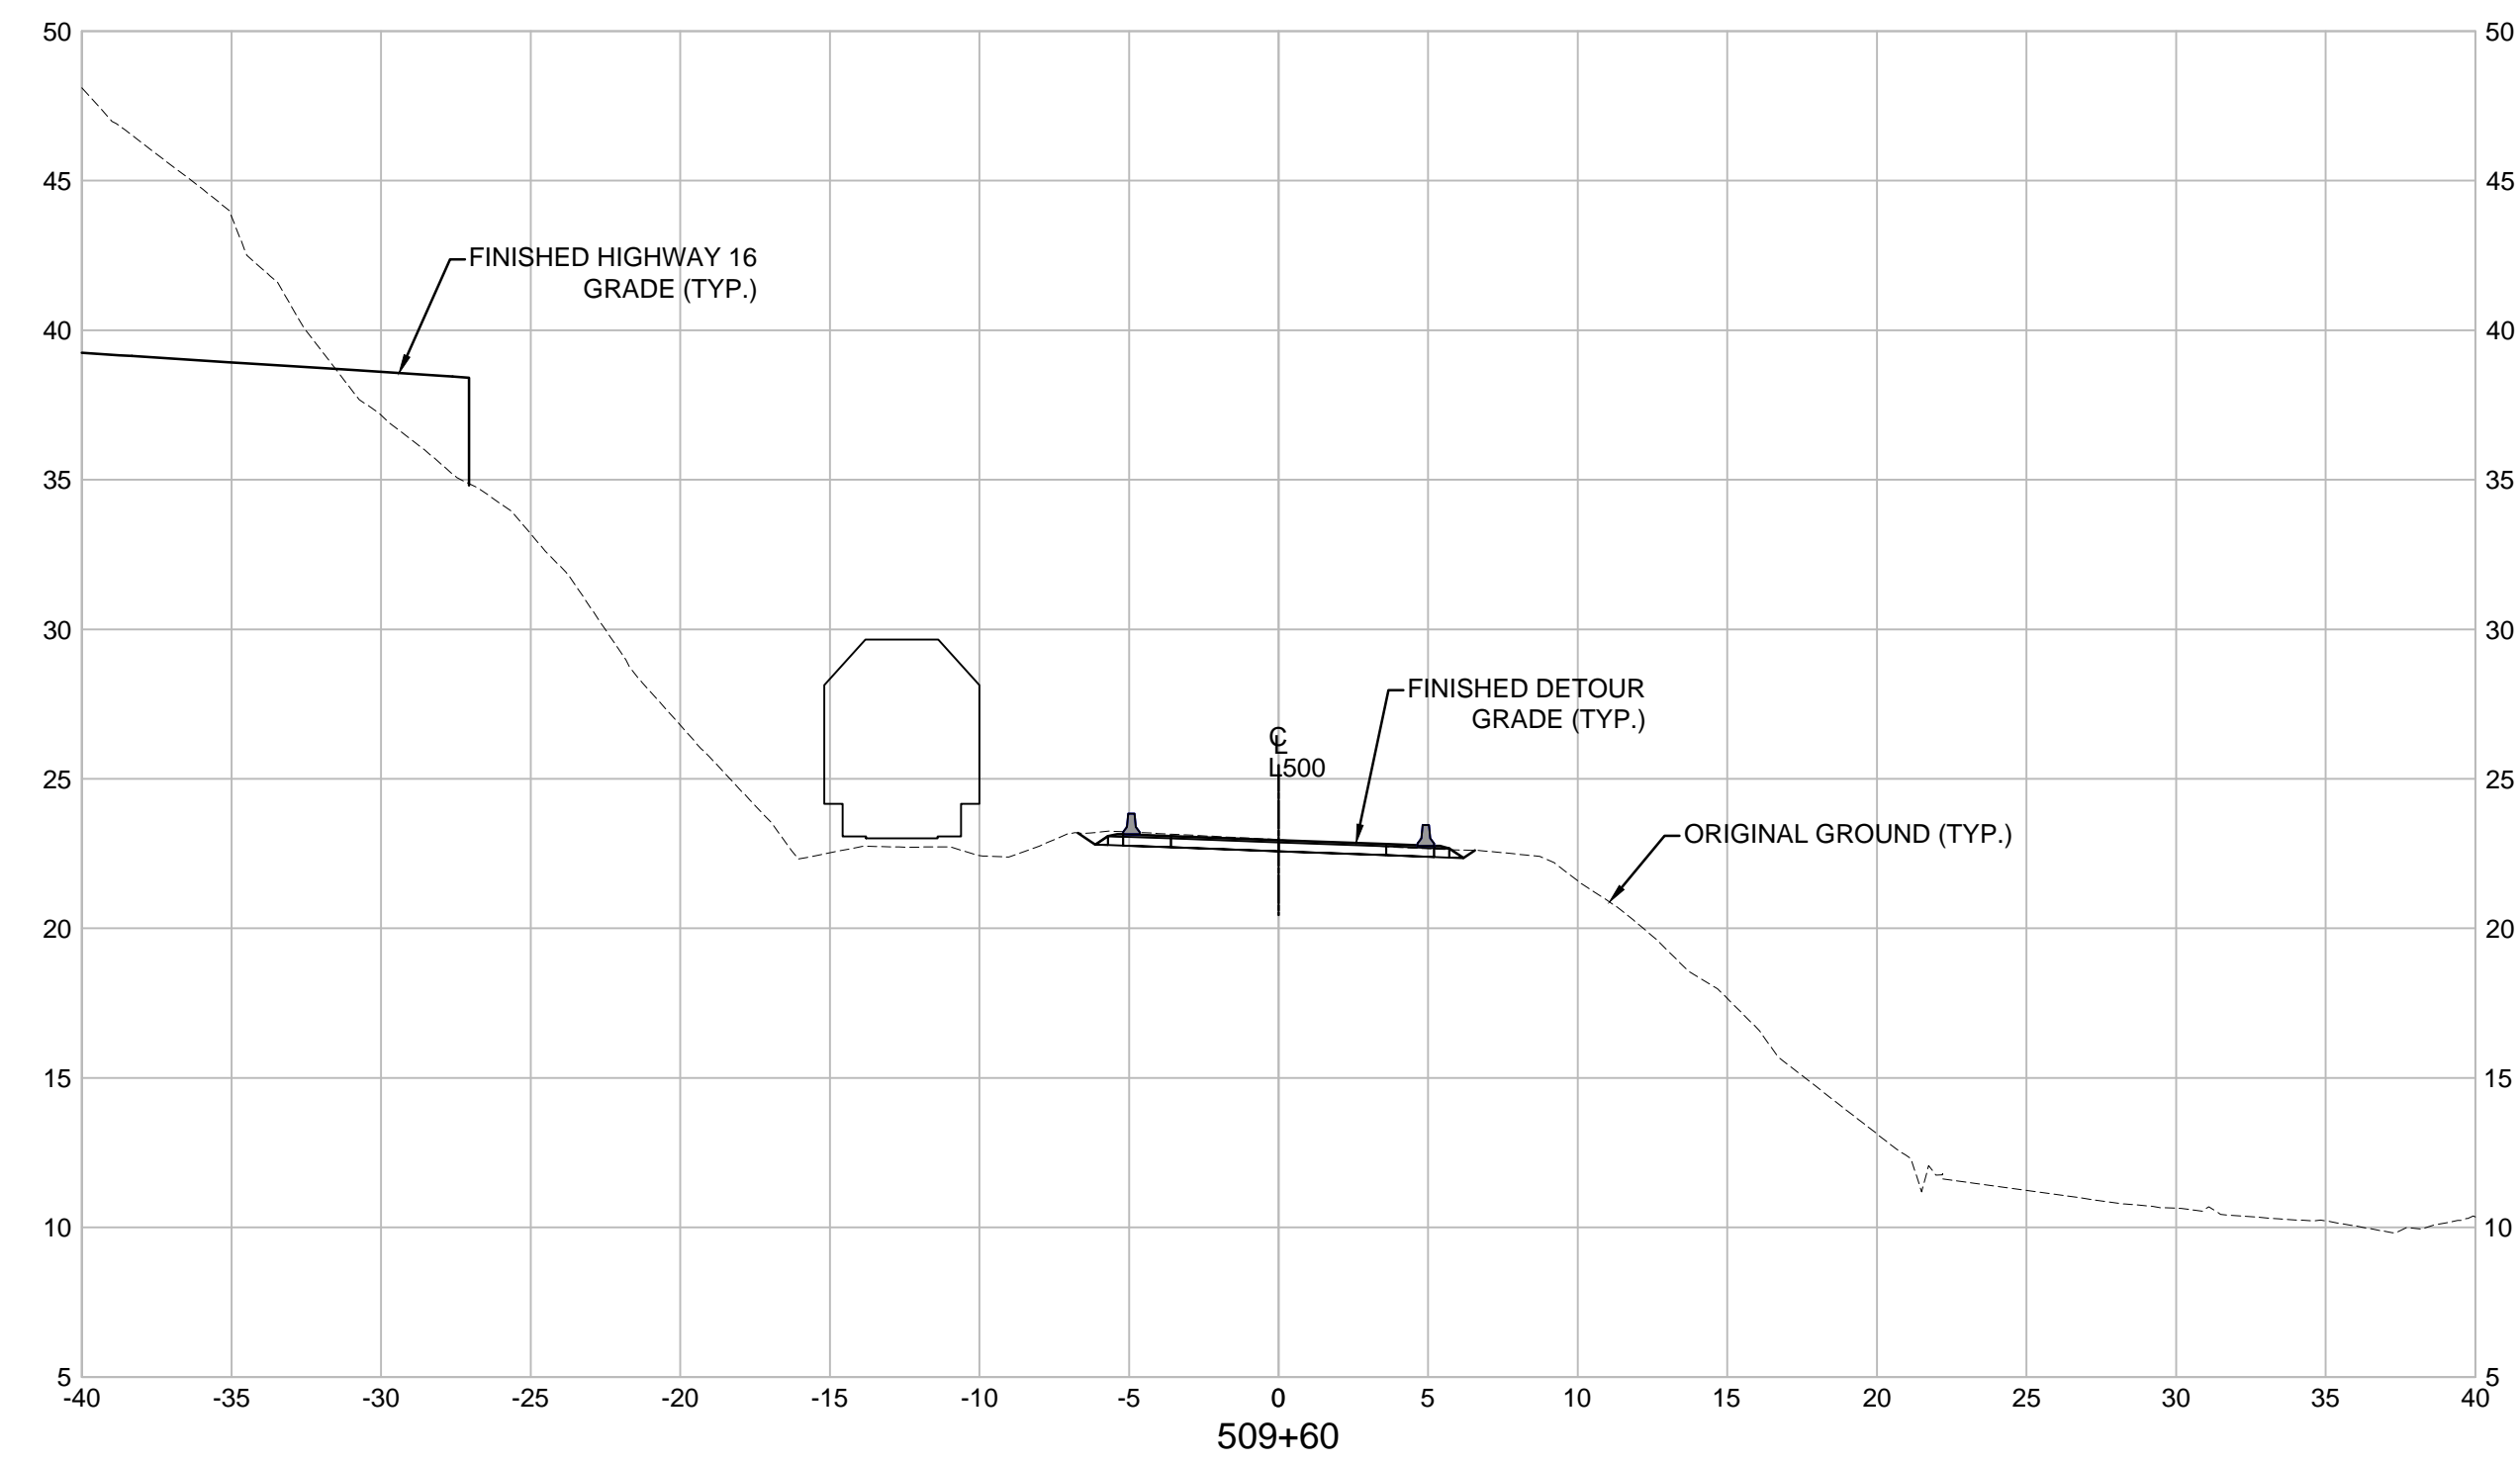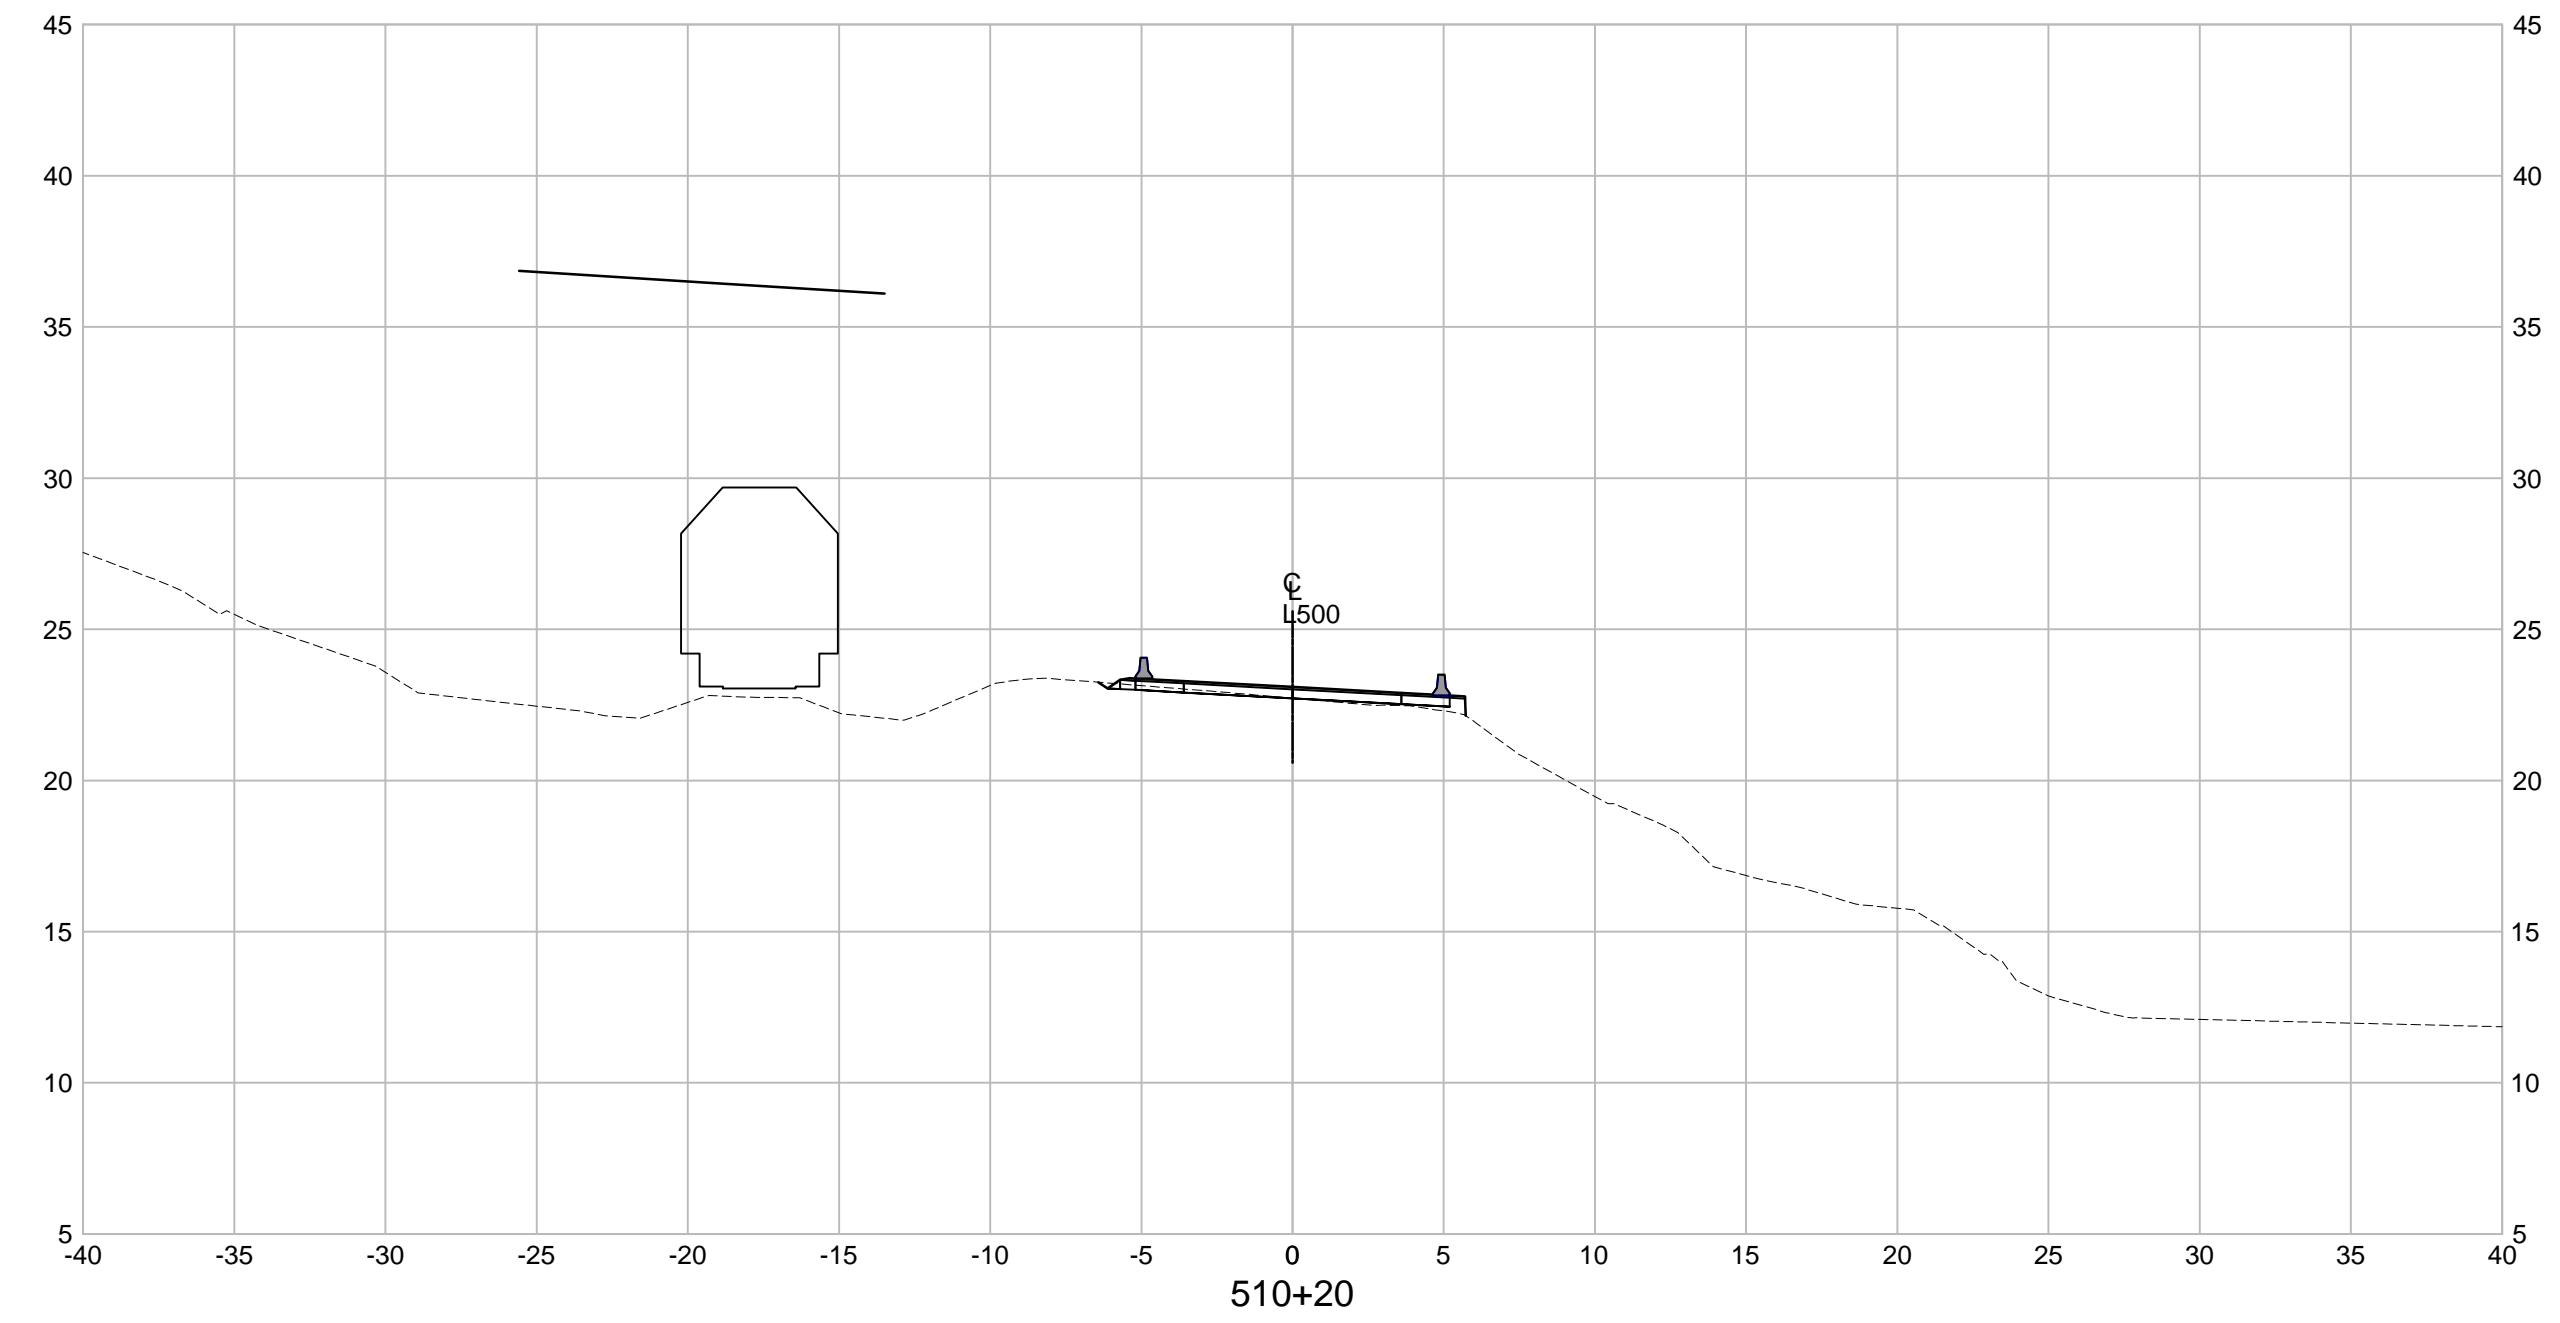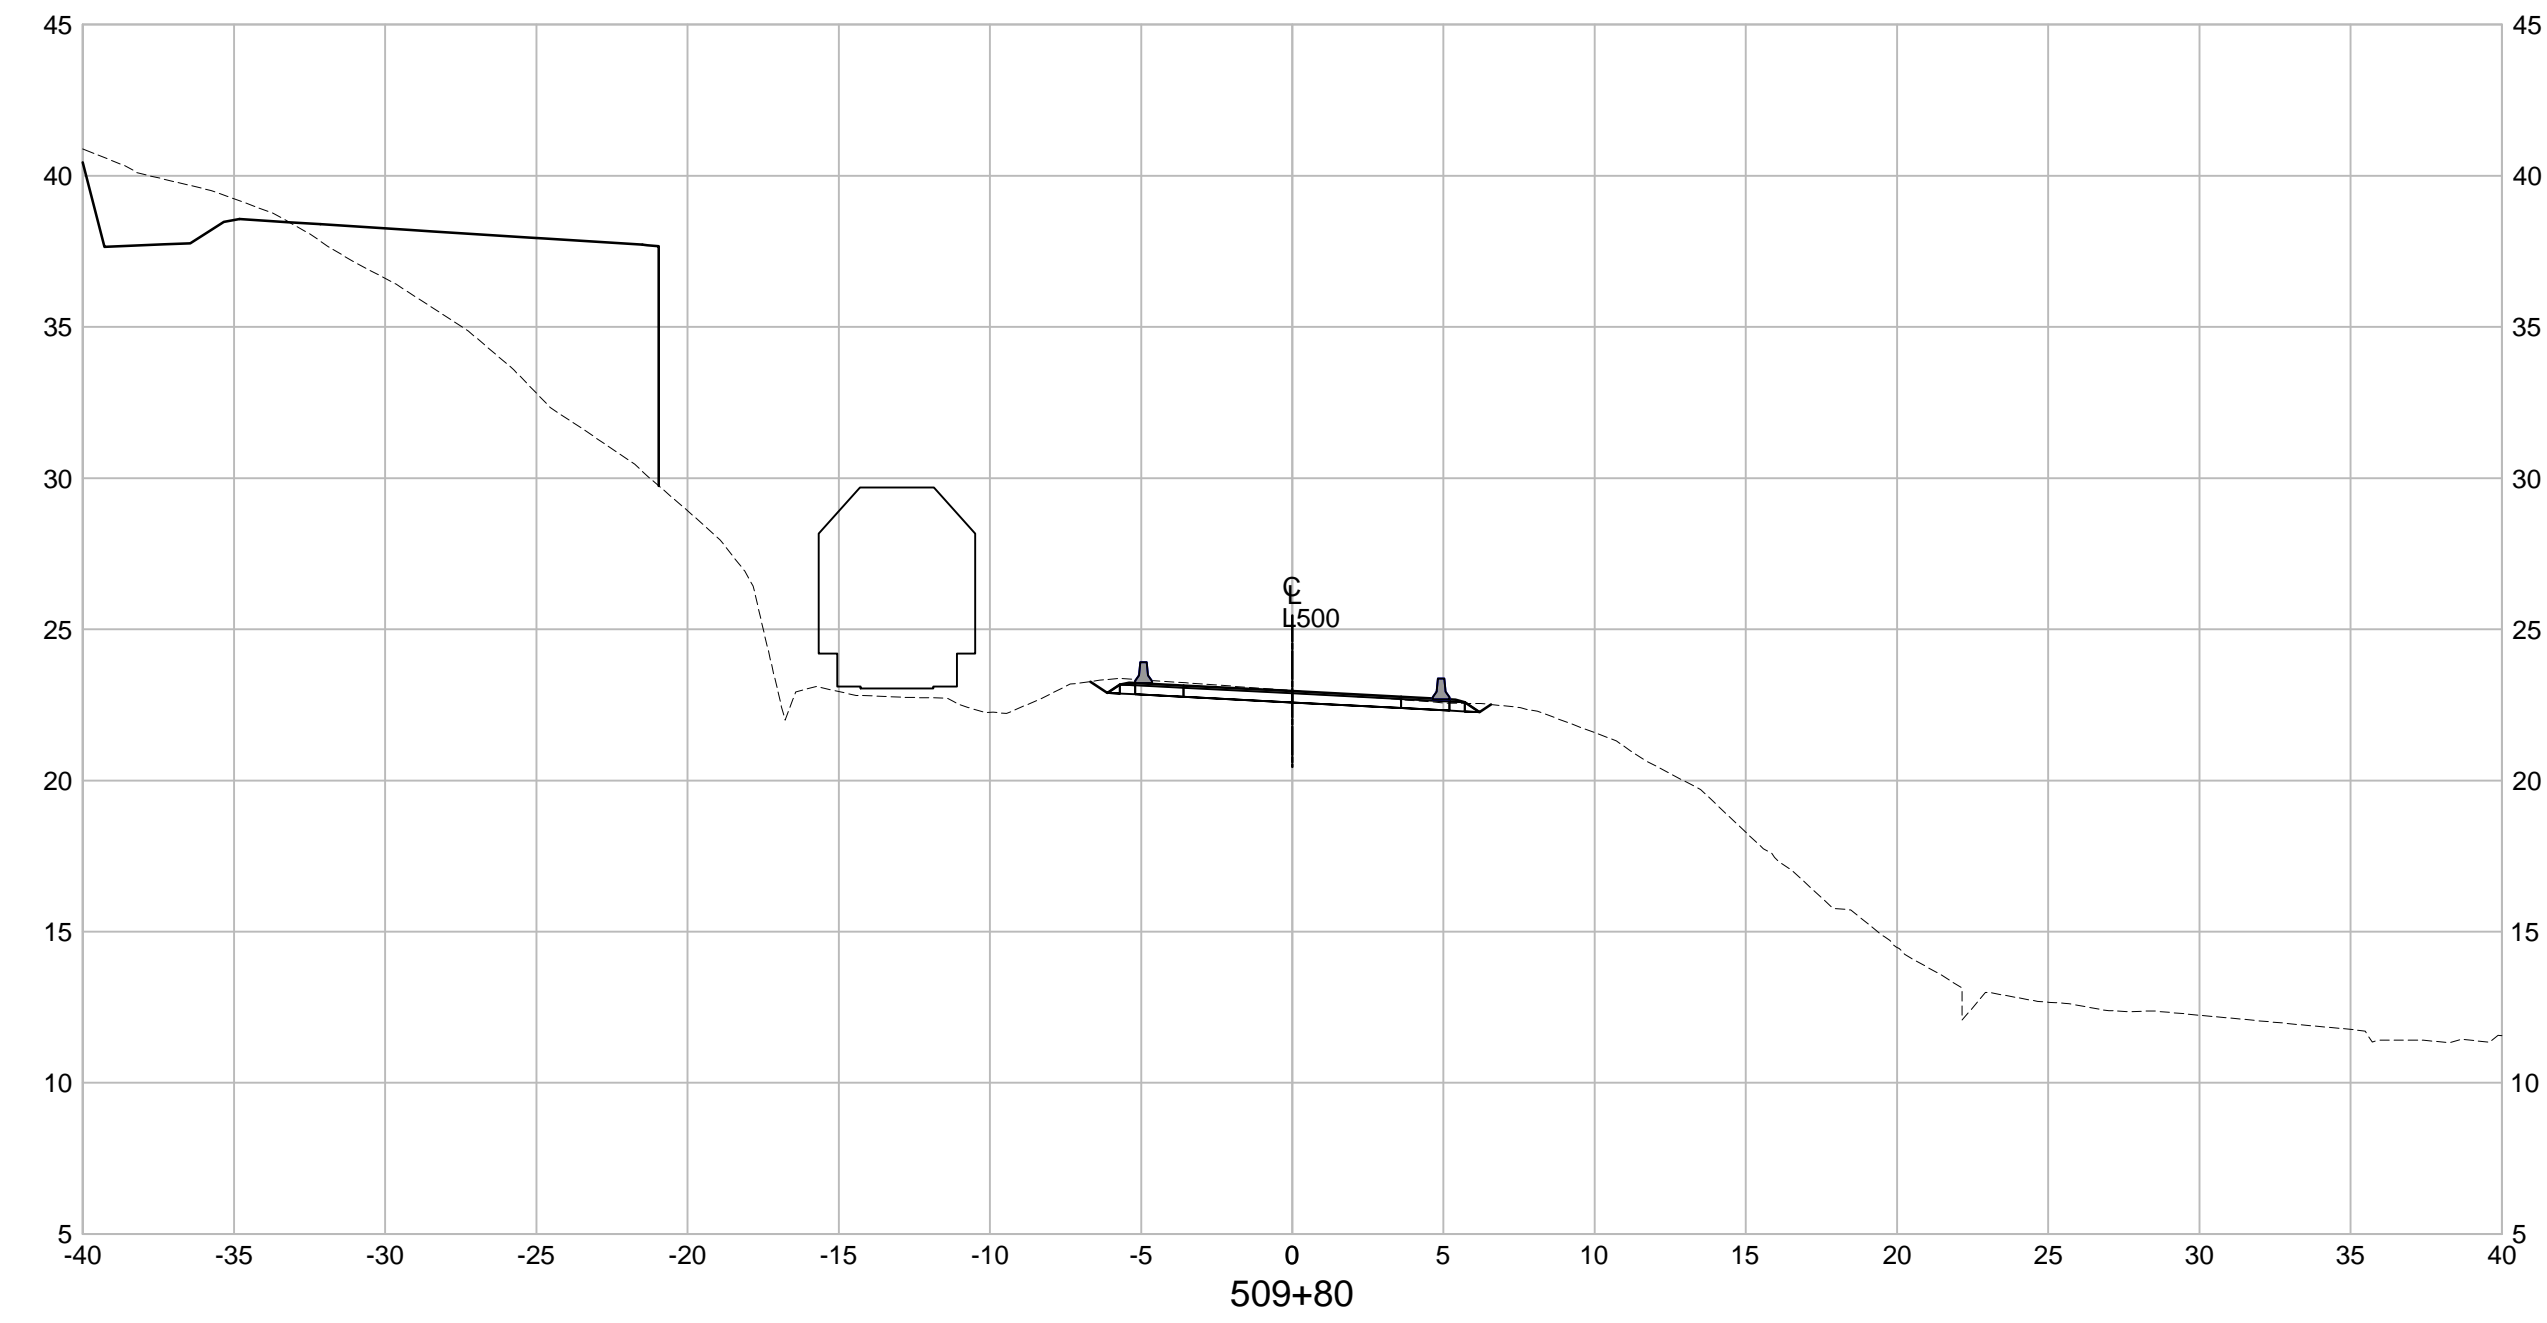

INFORMATION SHOWN ON THIS DRAWING REGARDING EXISTING UTILITIES IS COMPILED FROM SOME RECORD DRAWINGS AND SOME SURVEYS, AND MAY NOT BE COMPLETE. CONTRACTOR SHALL EXPOSE AND CONFIRM THE LOCATIONS AND ELEVATIONS OF ALL EXISTING UTILITIES AND ADVISE THE ENGINEER OF ANY POTENTIAL CONFLICT.


THIS DRAWING AND DESIGN SHALL NOT BE USED, REUSED OR REPRODUCED WITHOUT THE CONSENT OF McElhanney CONSULTING SERVICES LTD. McELHANNEY WILL NOT BE HELD RESPONSIBLE FOR THE IMPROPER OR UNAUTHORIZED USE OF THIS DRAWING AND DESIGN.


McElhanney
 McElhanney Consulting Services Ltd.

780 Beatty Street
 Suite 100
 Vancouver BC
 Canada V6B 2M1
 Tel 604 683 8521






SCALE 0 2 1:250 12m

REV	DATE	REVISIONS	SIGNATURE

 BRITISH COLUMBIA		MINISTRY OF TRANSPORTATION AND INFRASTRUCTURE NORTHERN REGION	
DESIGNED	C. DAVIS	DATE	2016-12-06
QUALITY CONTROL	J. VORLICEK	DATE	2016-12-06
QUALITY ASSURANCE	R. BEDARD	DATE	2016-12-06
DRAWN	M. ZELT	DATE	2016-12-06
SENIOR DESIGNER		DATE	

DETOUR CROSS SECTIONS HIGHWAY No. 16 - MILE 28 CROSSING			
FILE NUMBER	PROJECT NUMBER	REG	DRAWING NUMBER
2121-00127-00	37139	NR	NR-246-9001

PRINTED: November 30, 2016 - 5:00 PM
 CAD FILE: C:\p2121\2100127-00\1011 - Hwy 16 Mile 28 Level Crossing Overhead & Hwy Design\100 DRAWINGS\10.3.1 Sheets\NR-246-9002.dwg (LAST SAVED: cadwin)

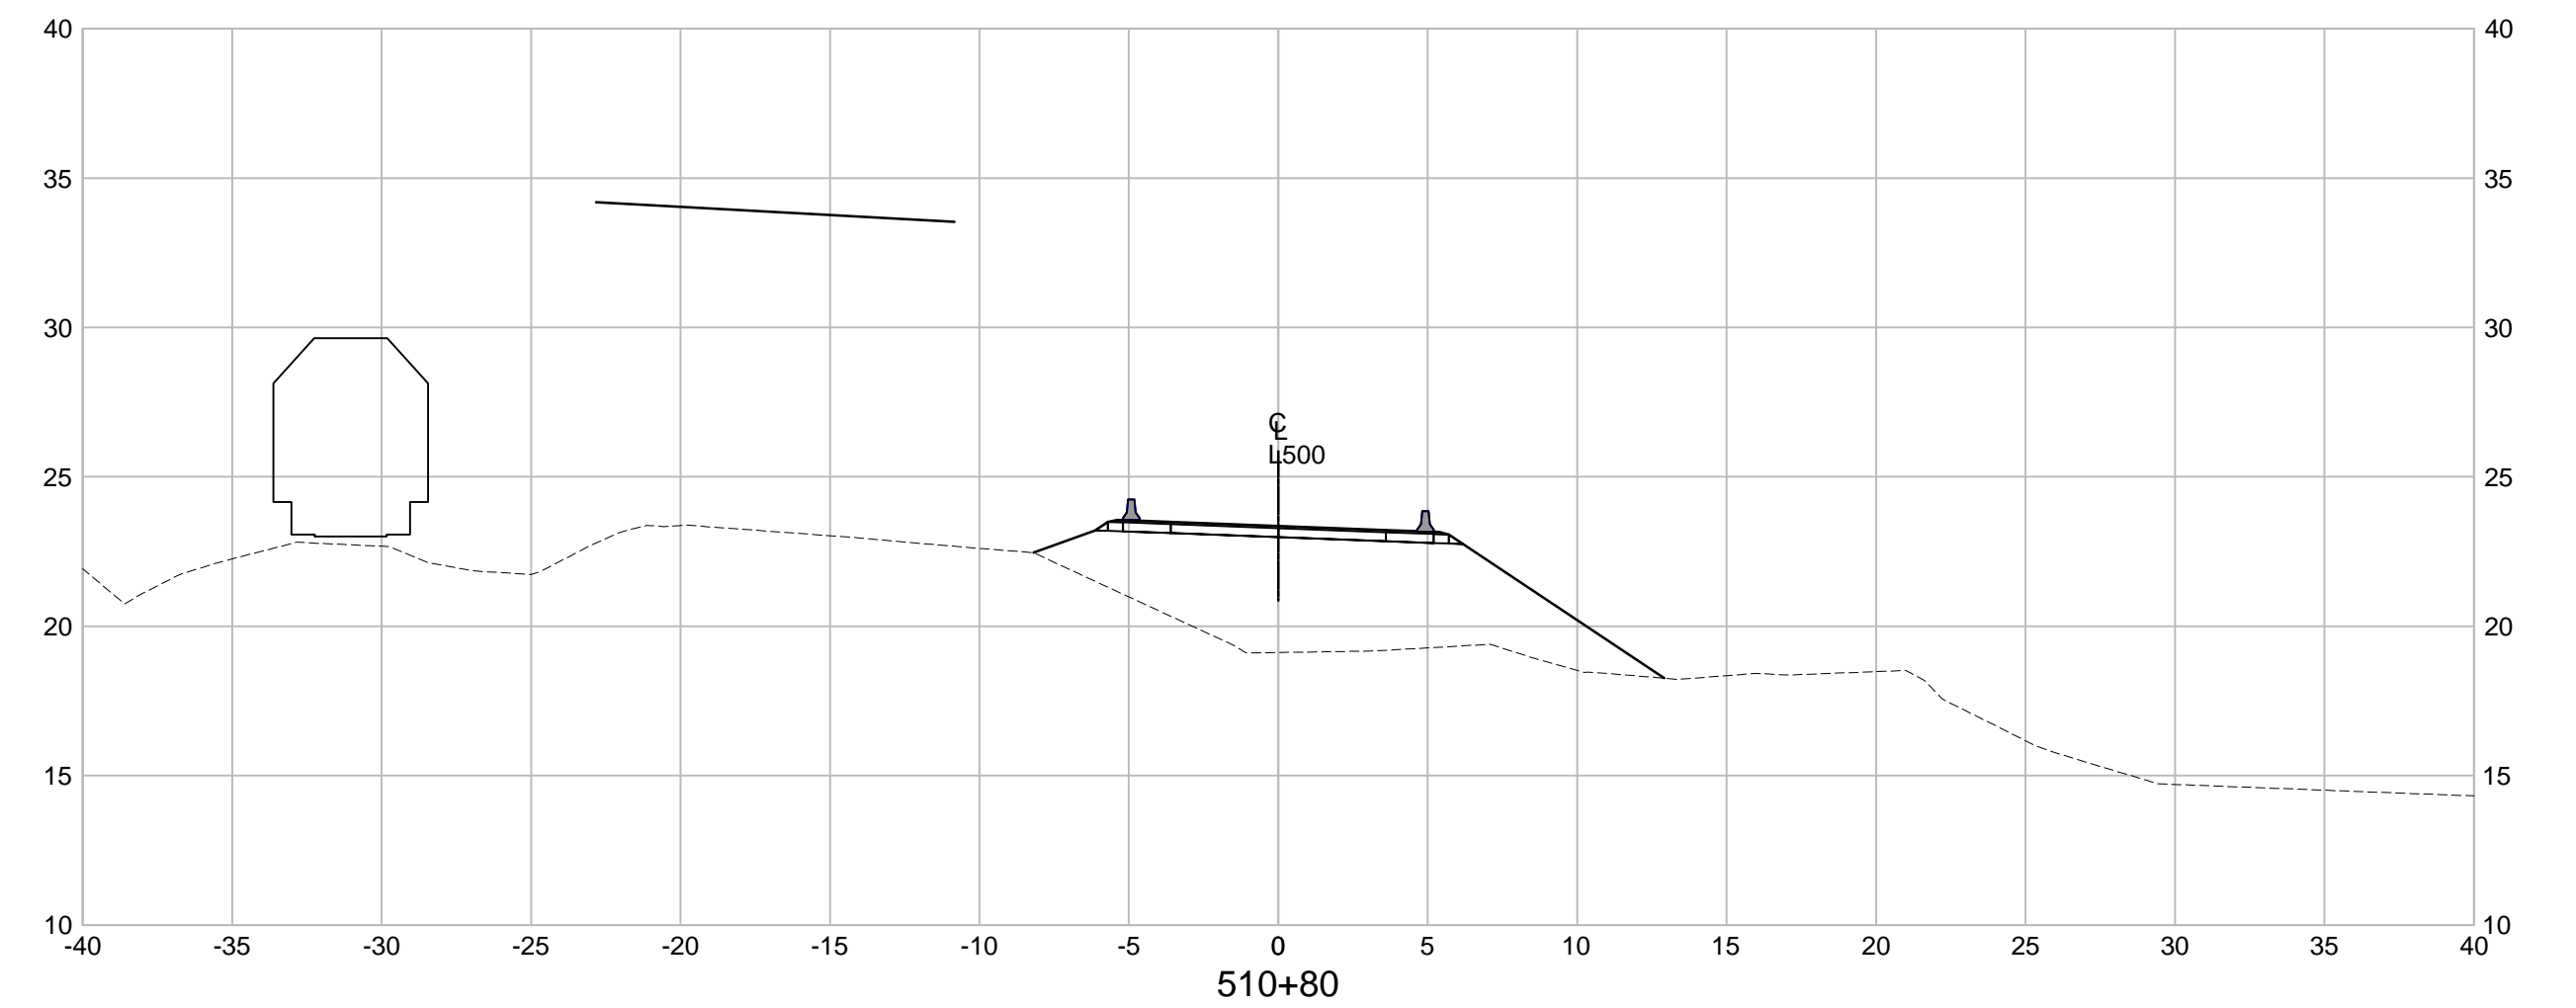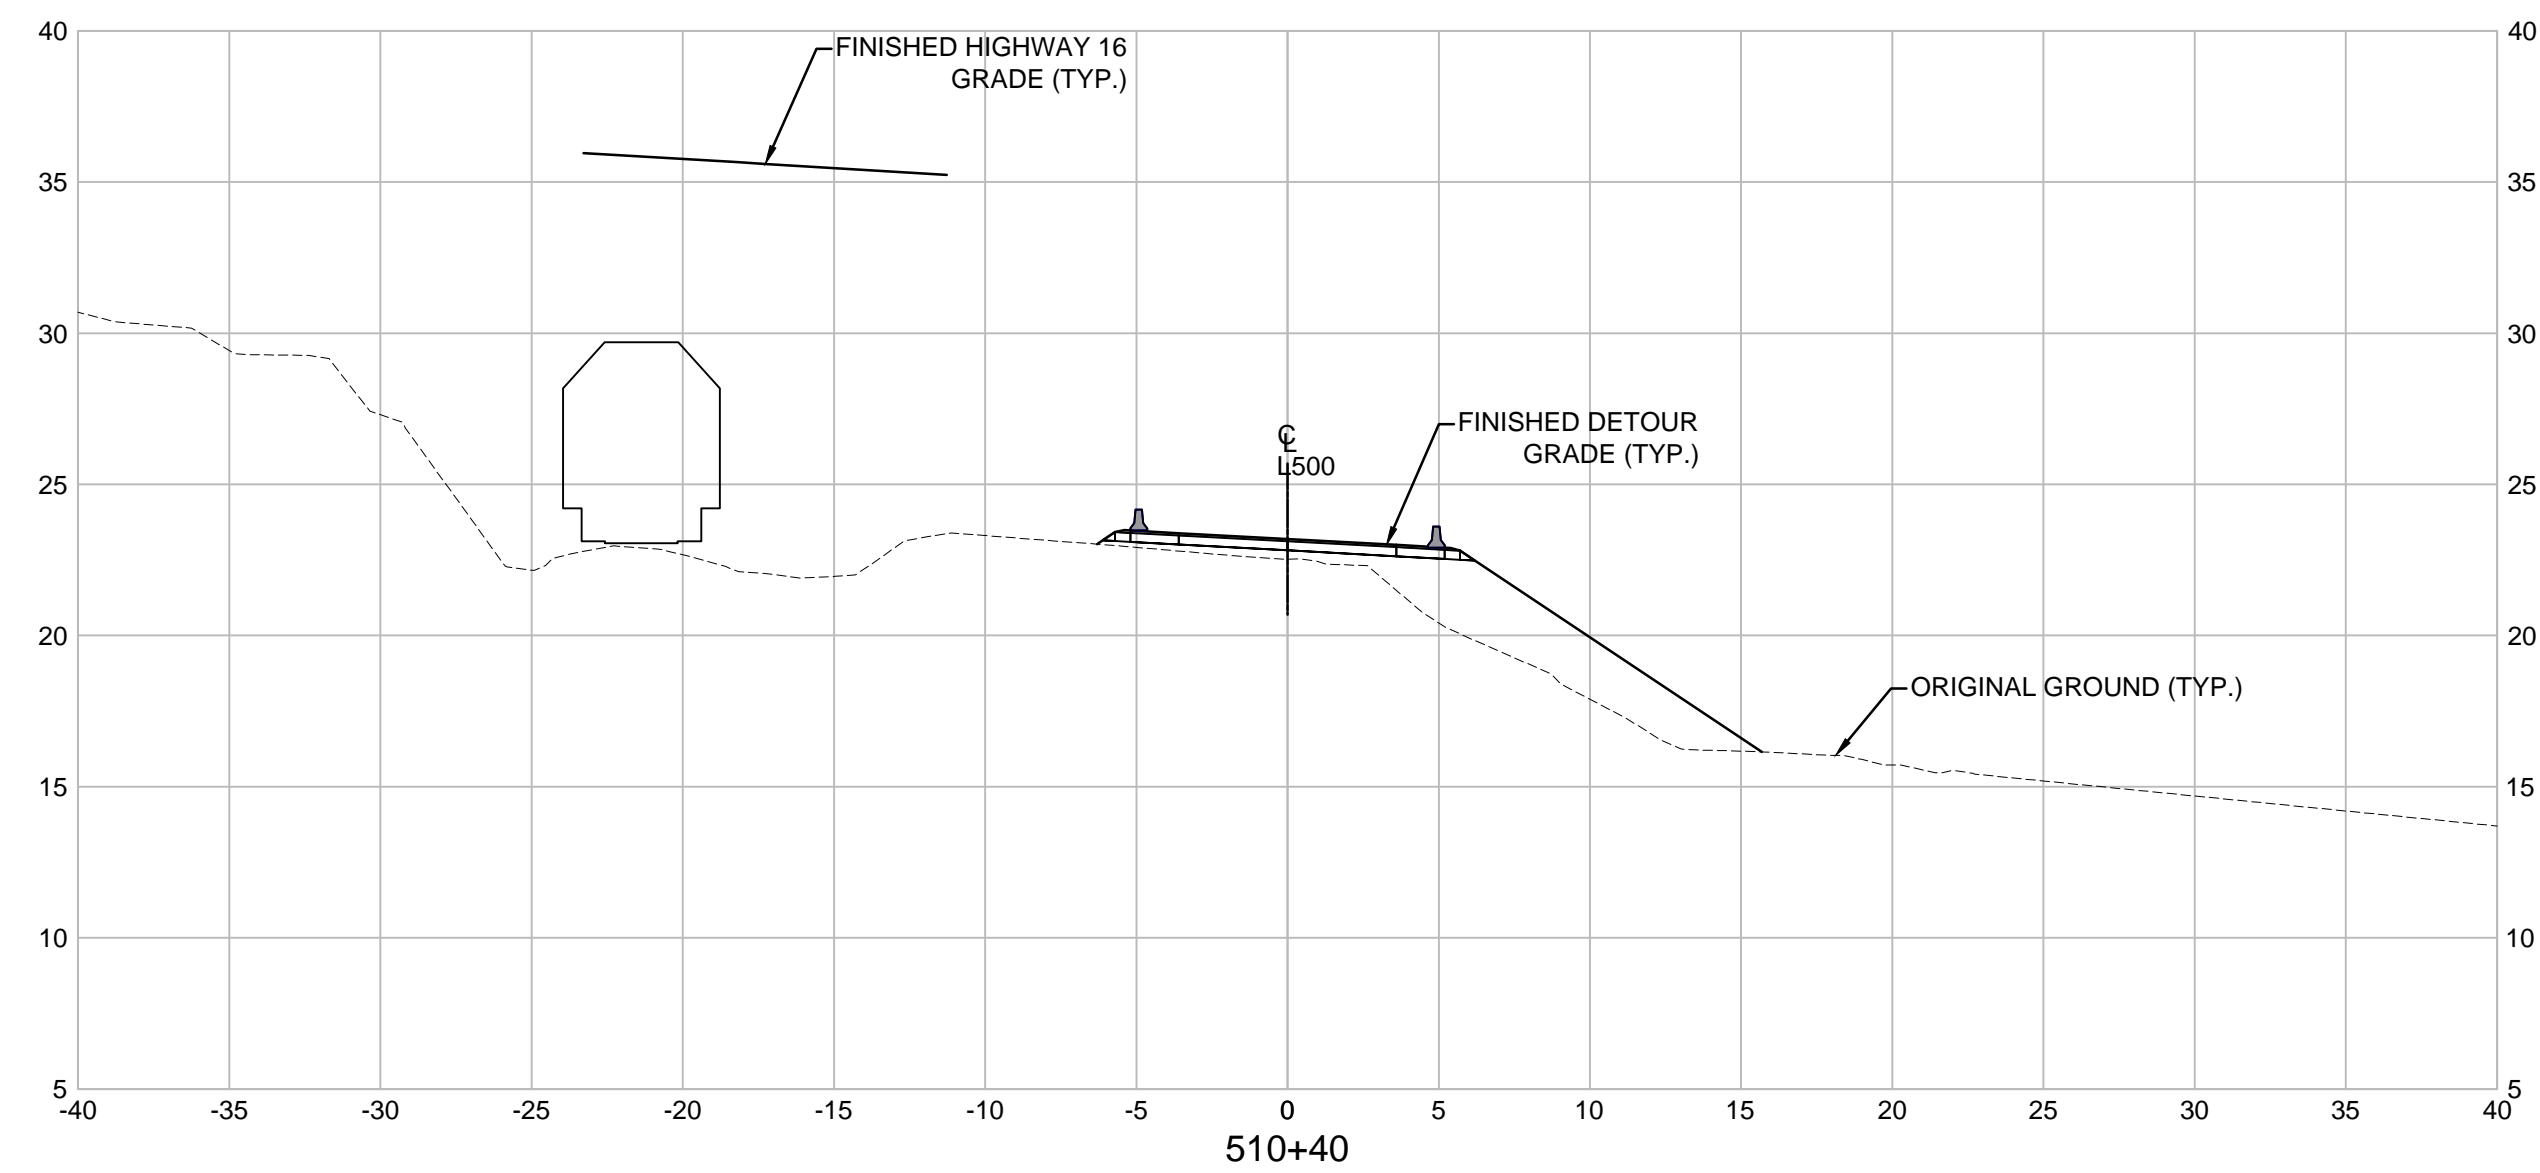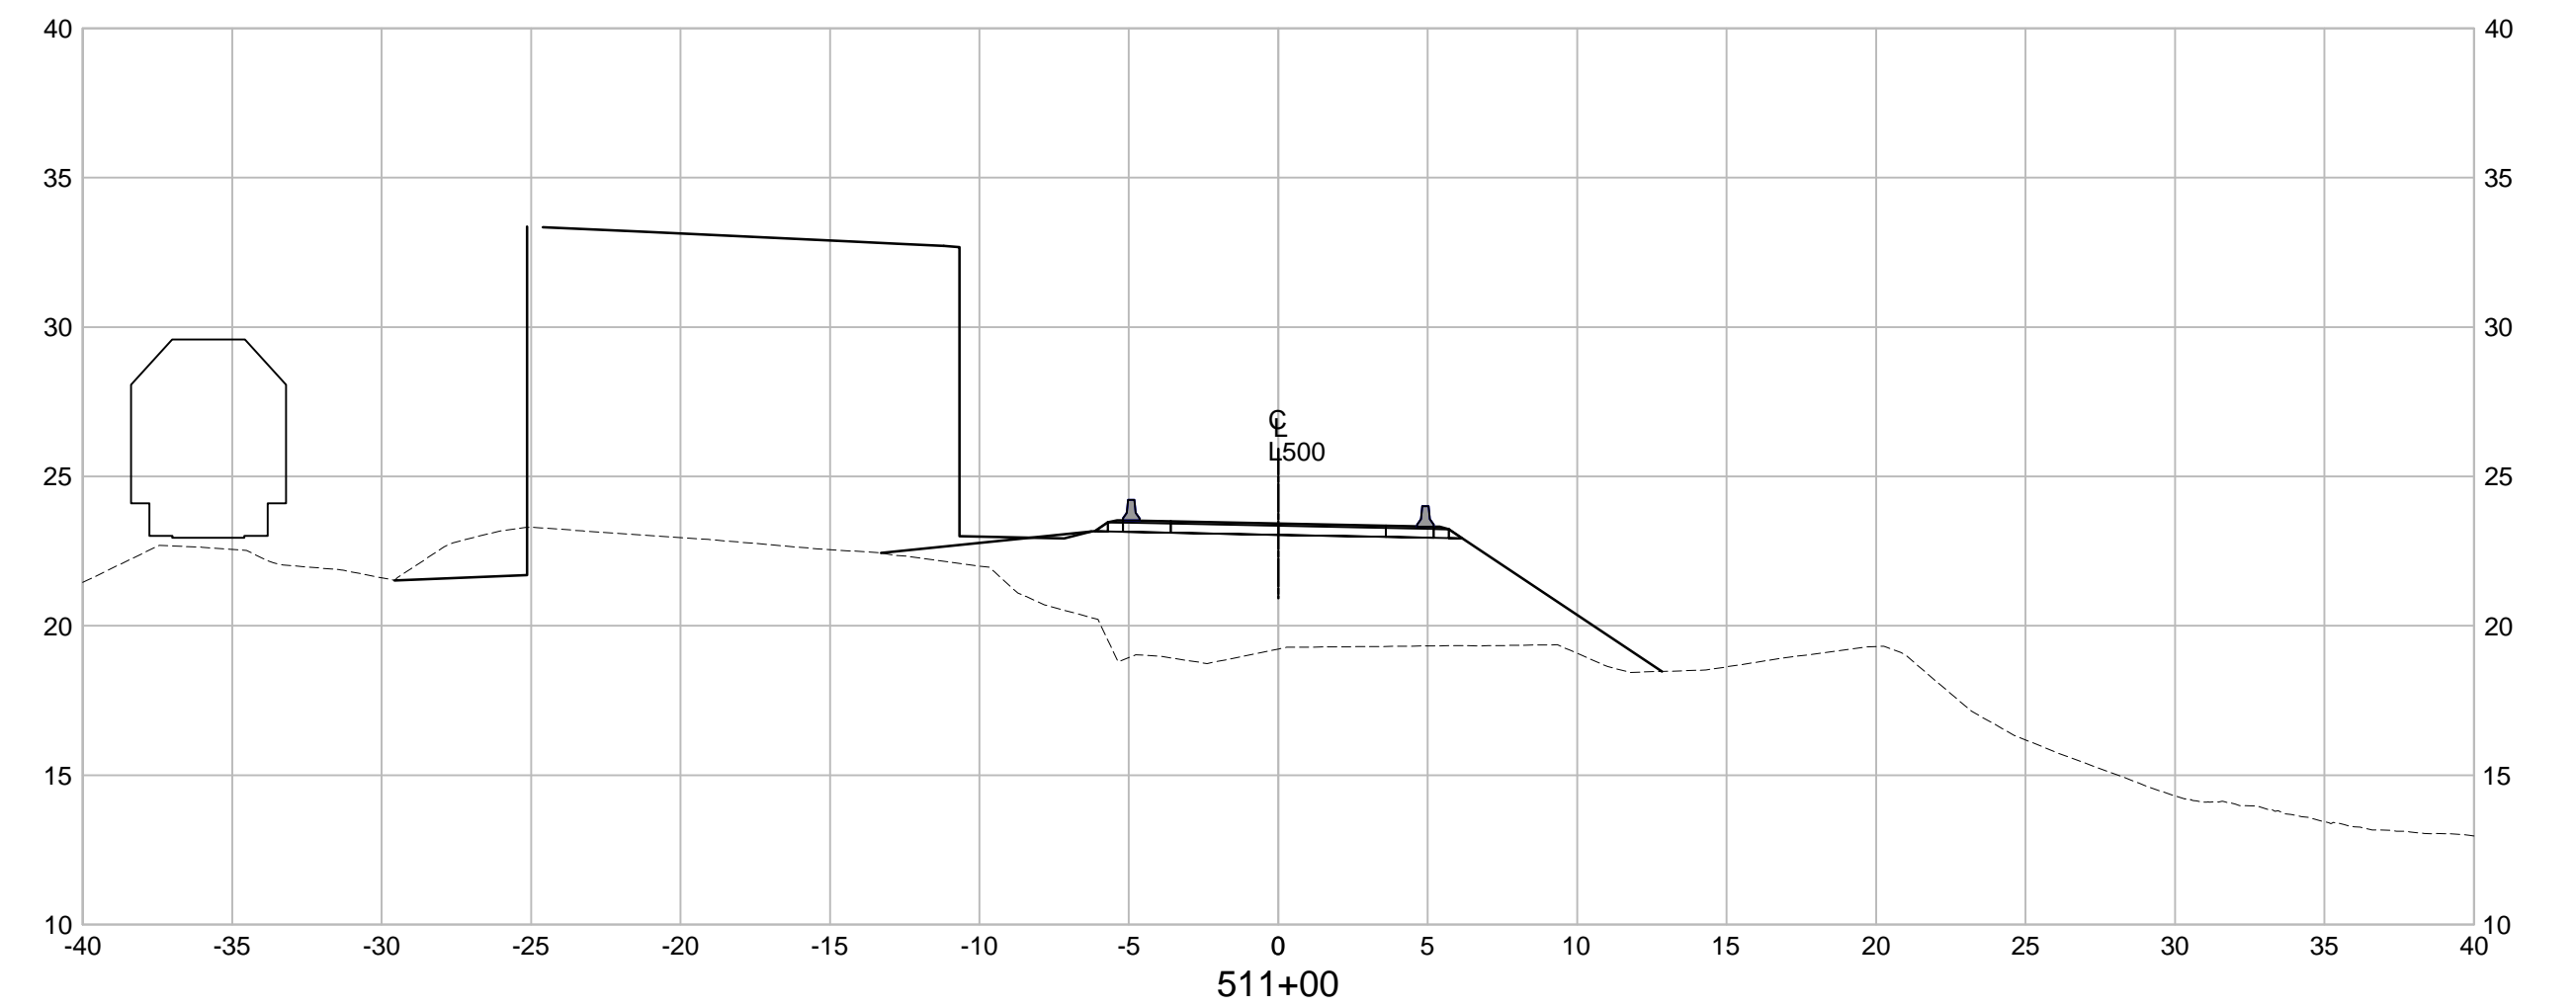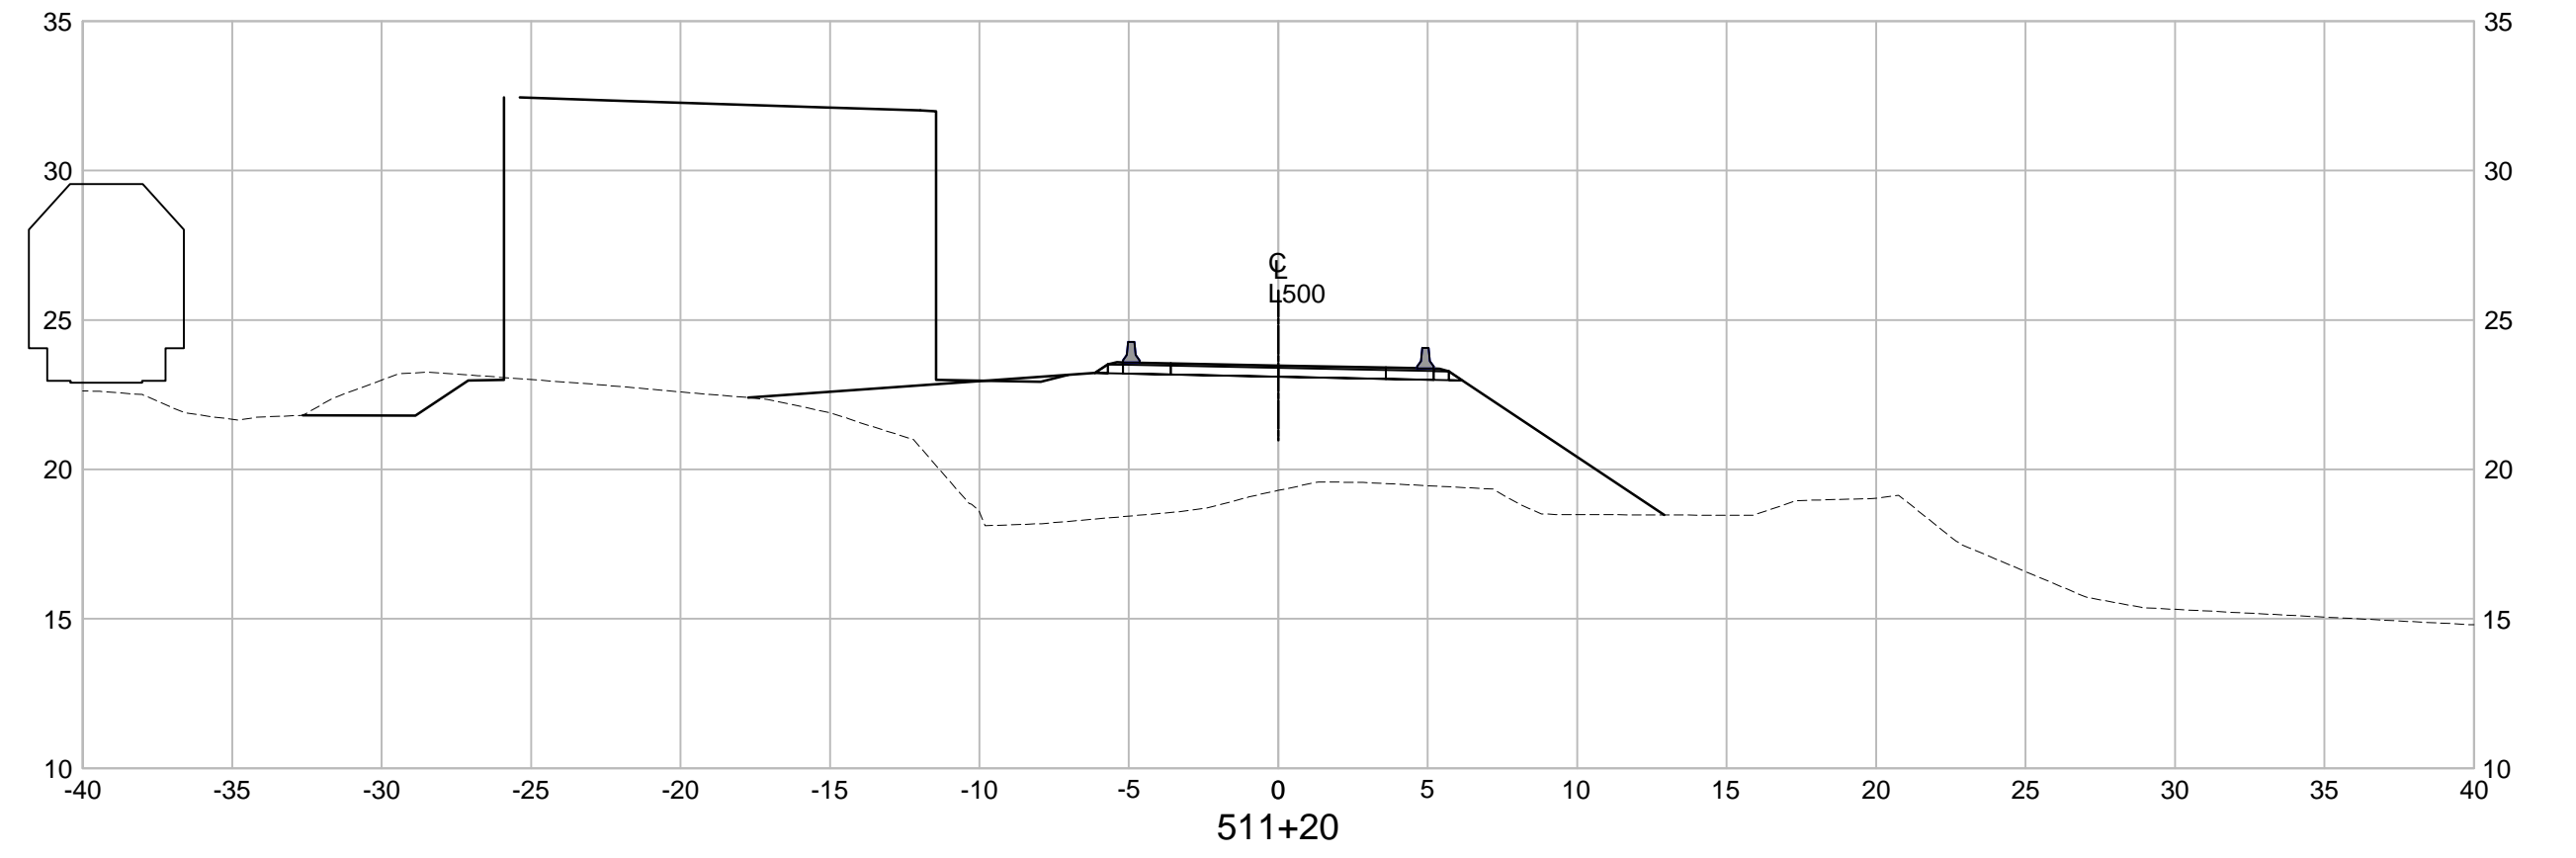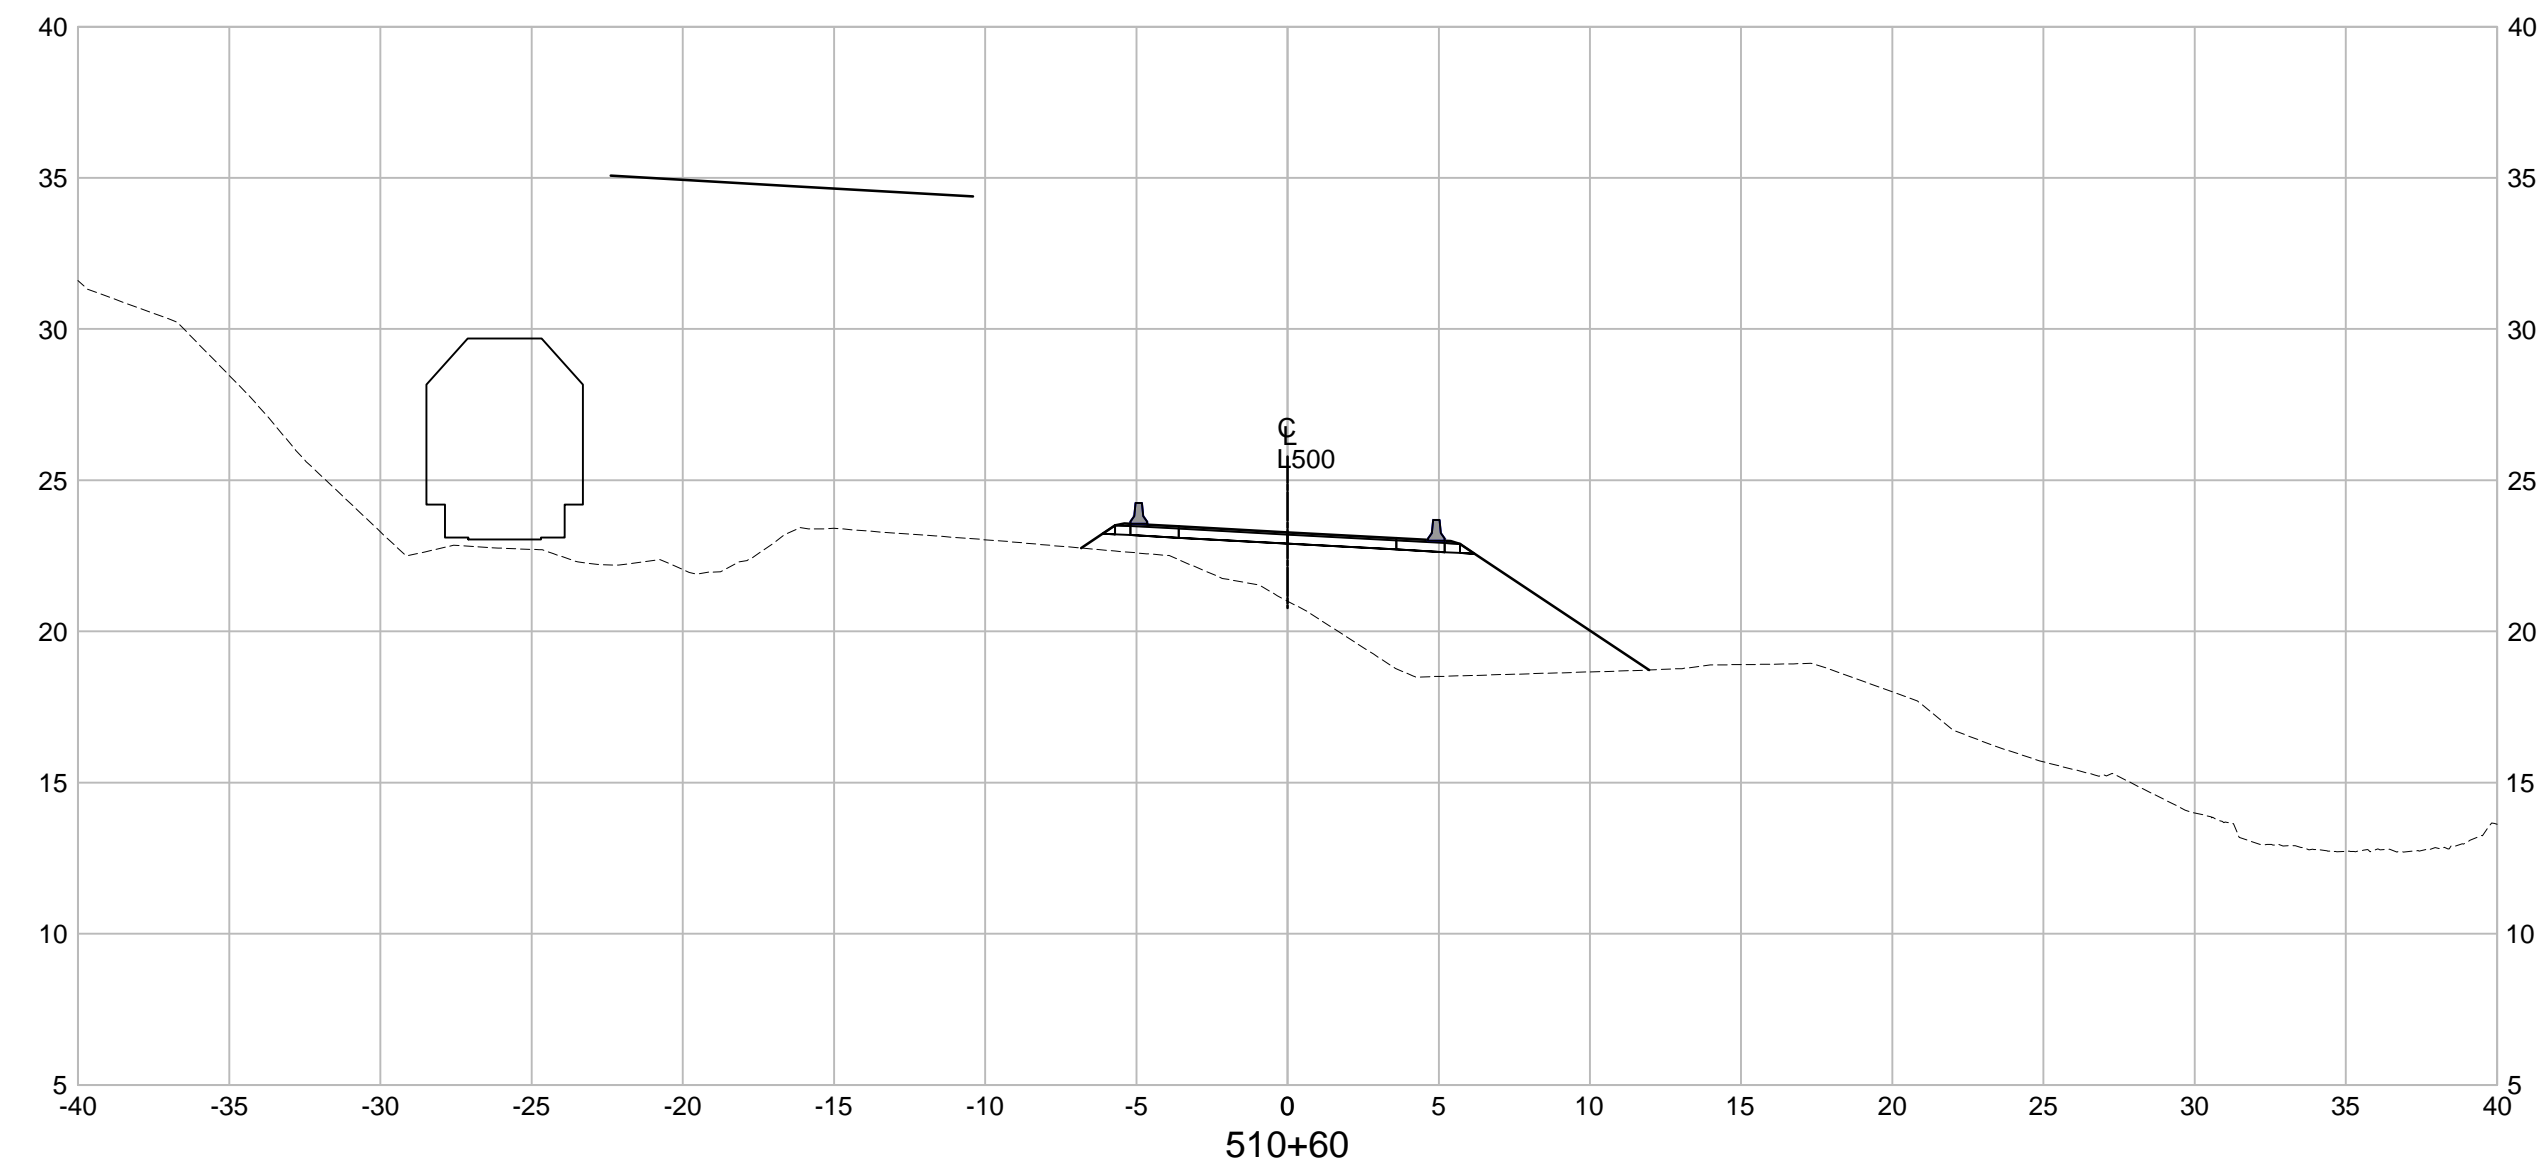

INFORMATION SHOWN ON THIS DRAWING REGARDING EXISTING UTILITIES IS COMPILED FROM SOME RECORD DRAWINGS AND SOME SURVEYS, AND MAY NOT BE COMPLETE. CONTRACTOR SHALL EXPOSE AND CONFIRM THE LOCATIONS AND ELEVATIONS OF ALL EXISTING UTILITIES AND ADVISE THE ENGINEER OF ANY POTENTIAL CONFLICT.

THIS DRAWING AND DESIGN SHALL NOT BE USED, REUSED OR REPRODUCED WITHOUT THE CONSENT OF McElhanney Consulting Services Ltd. McElhanney will not be held responsible for the improper or unauthorized use of this drawing and design.



McElhanney
 McElhanney Consulting Services Ltd.

780 Beatty Street
 Suite 100
 Vancouver BC
 Canada V6B 2M1
 Tel 604 683 8521

SCALE 0 2 1:250 12m

REV	DATE	REVISIONS	SIGNATURE



MINISTRY OF TRANSPORTATION
 AND INFRASTRUCTURE
 NORTHERN REGION










SENIOR DESIGNER _____
 DATE _____

DESIGNED C. DAVIS DATE 2016-12-06
 QUALITY CONTROL J. VORLICEK DATE 2016-12-06
 QUALITY ASSURANCE R. BEDARD DATE 2016-12-06
 DRAWN M. ZELT DATE 2016-12-06

DETOUR CROSS SECTIONS
 HIGHWAY No. 16 - MILE 28 CROSSING

FILE NUMBER	PROJECT NUMBER	REG	DRAWING NUMBER	REV
2121-00127-00	37139	NR	NR-246-9002	

PRINTED: November 30, 2016 - 5:01 PM
 CAD FILE: C:\p2121\2100127-00\1011 - Hwy 16 Mile 28 Level Crossing Overhead & Hwy Design\100 DRAWINGS\10.3.1 Sheets\NR-246-9003.dwg (LAST SAVED: cadwin)

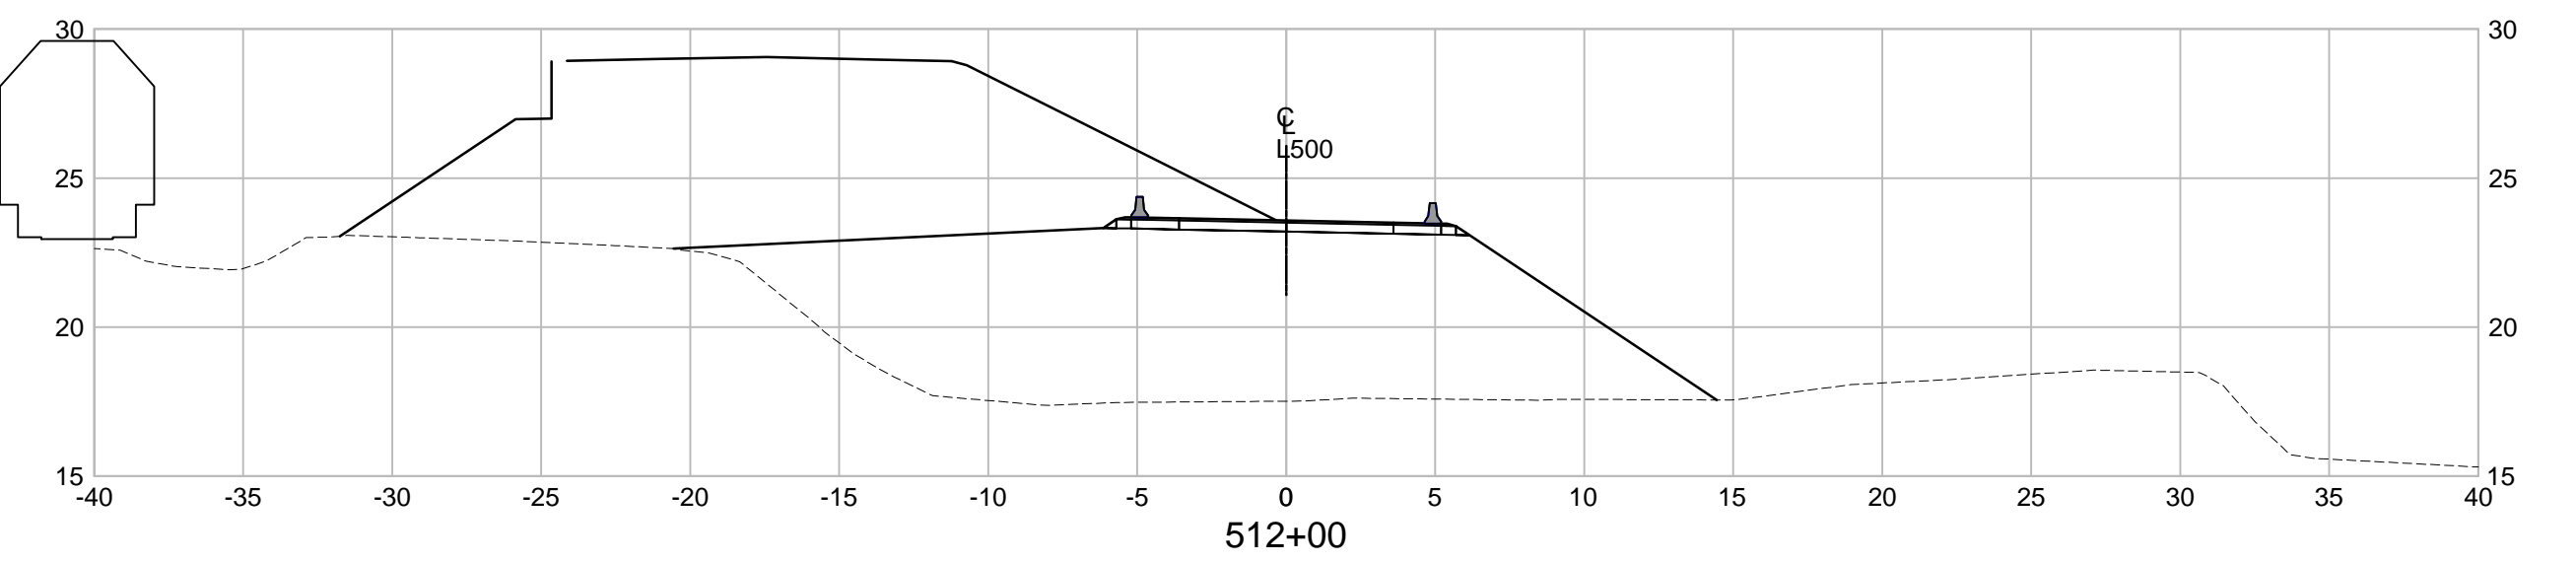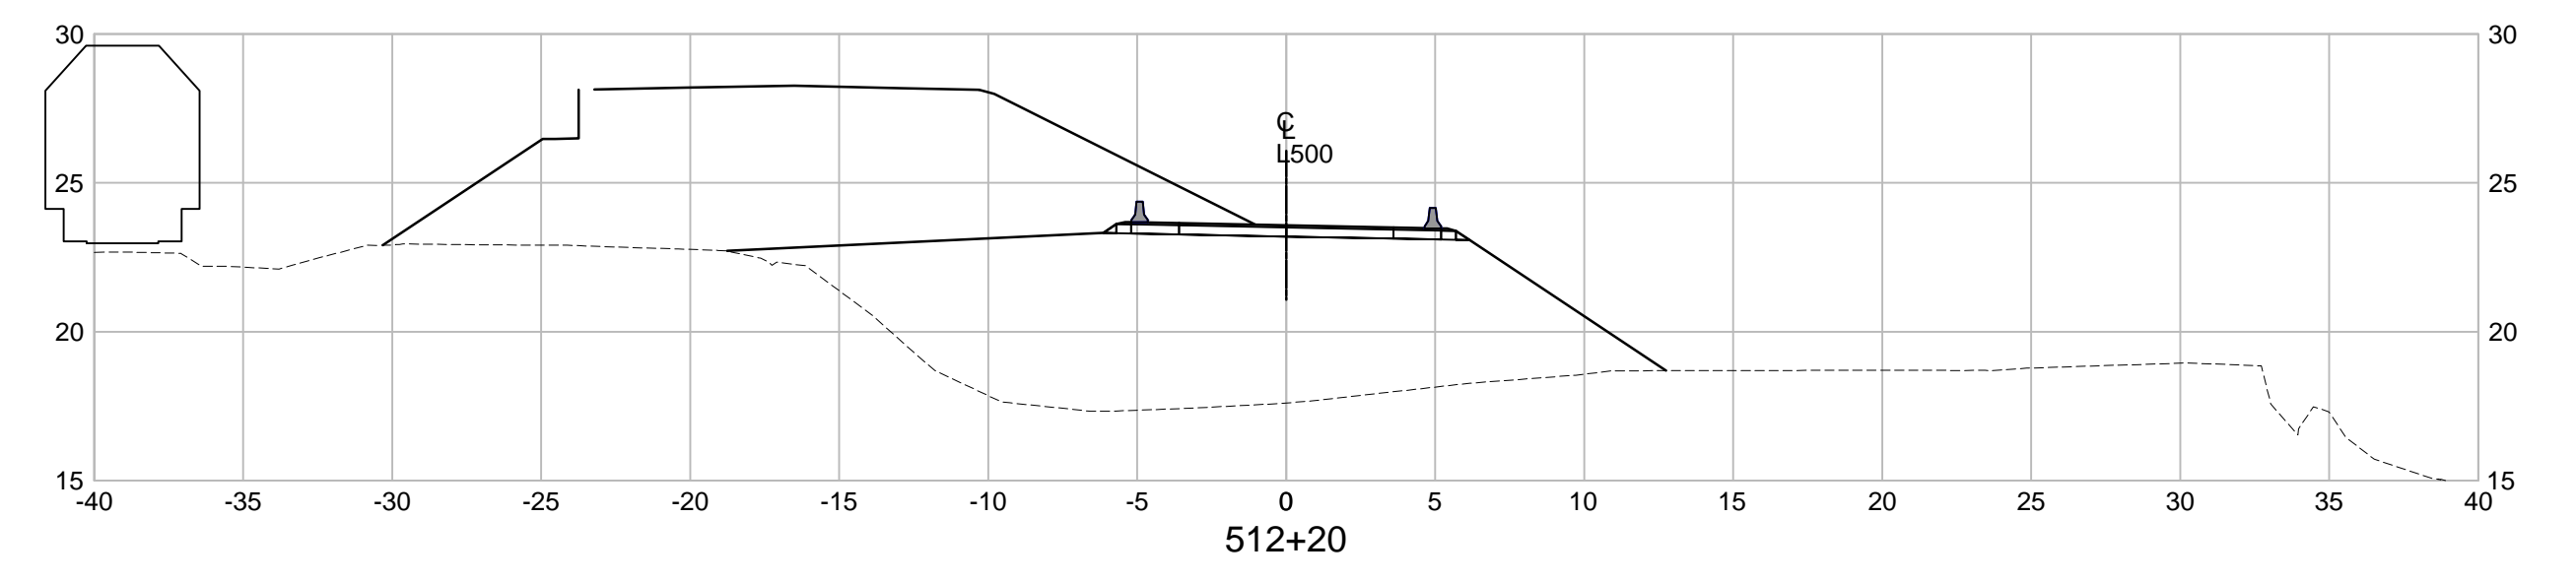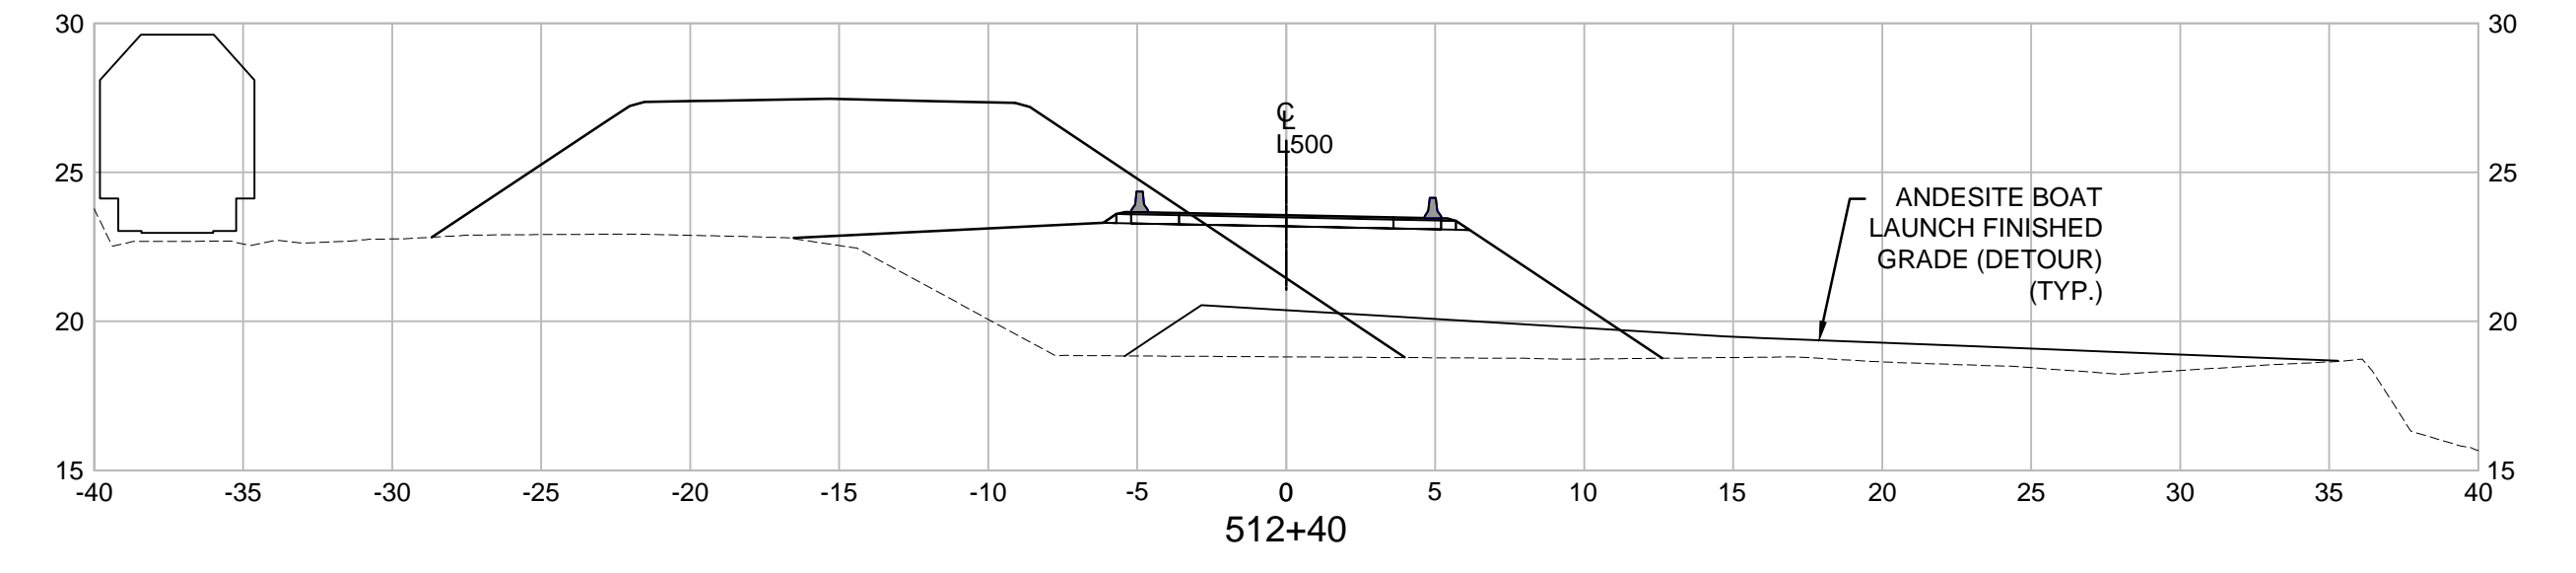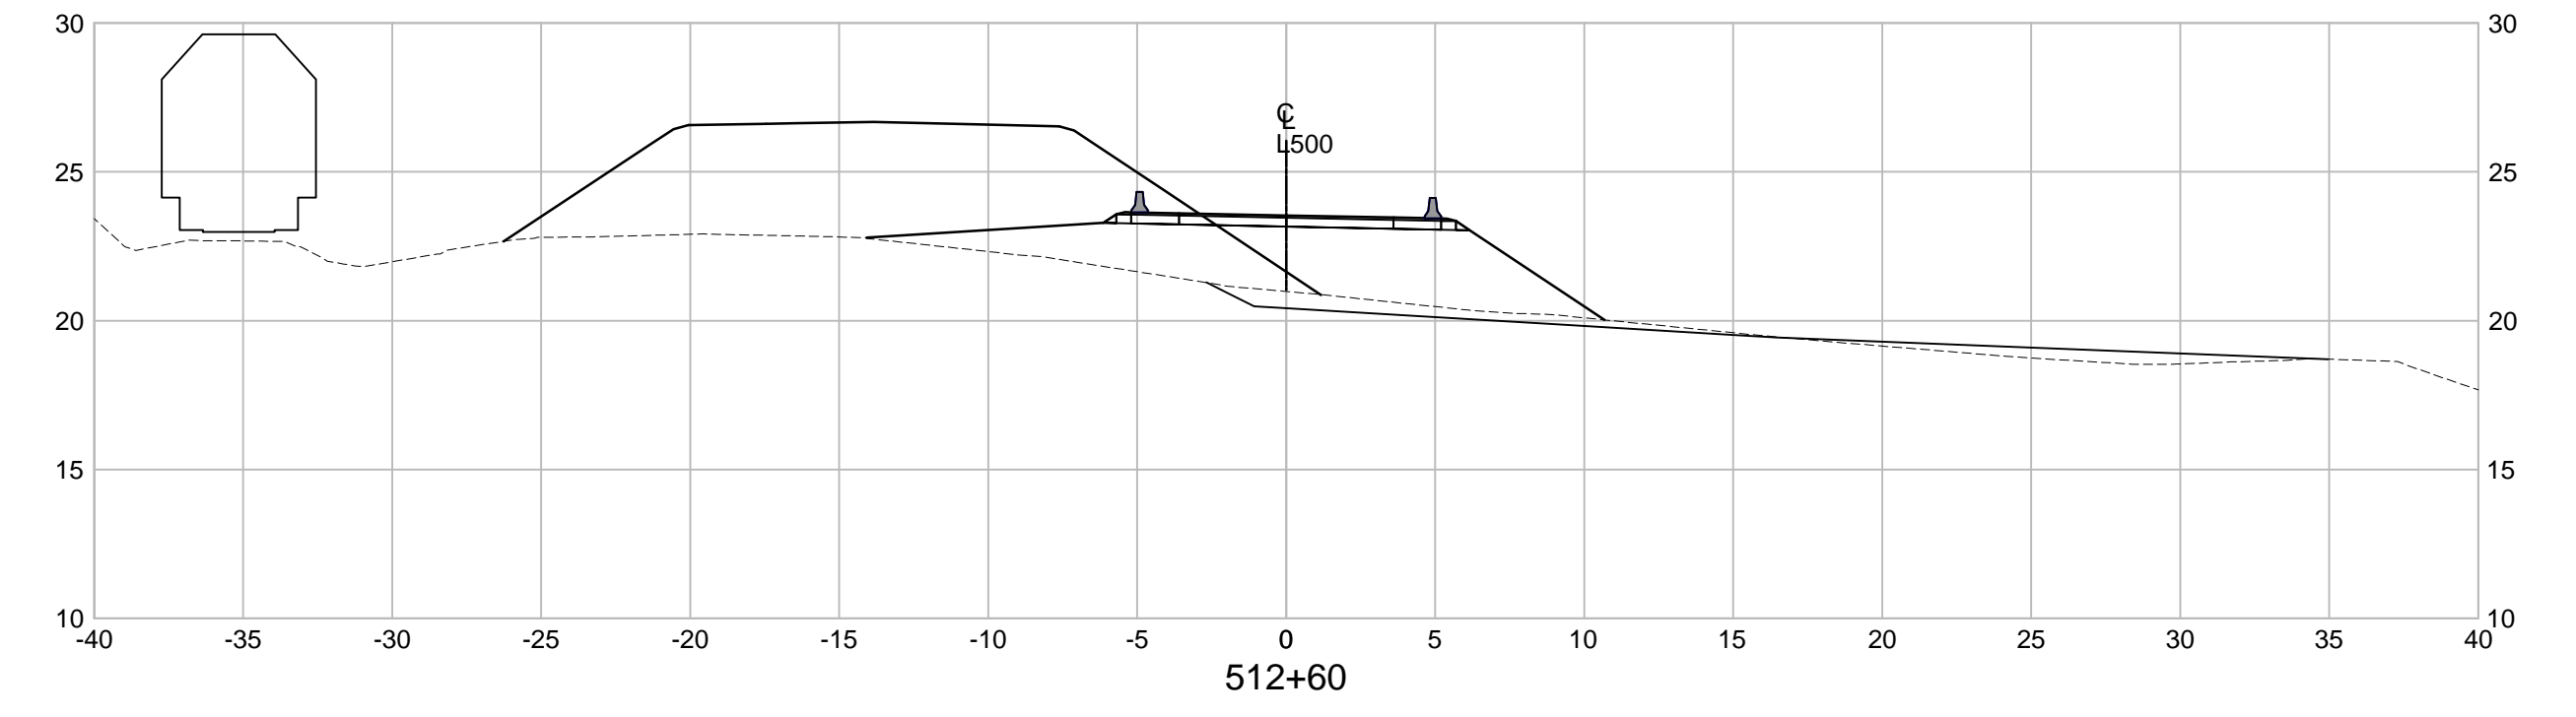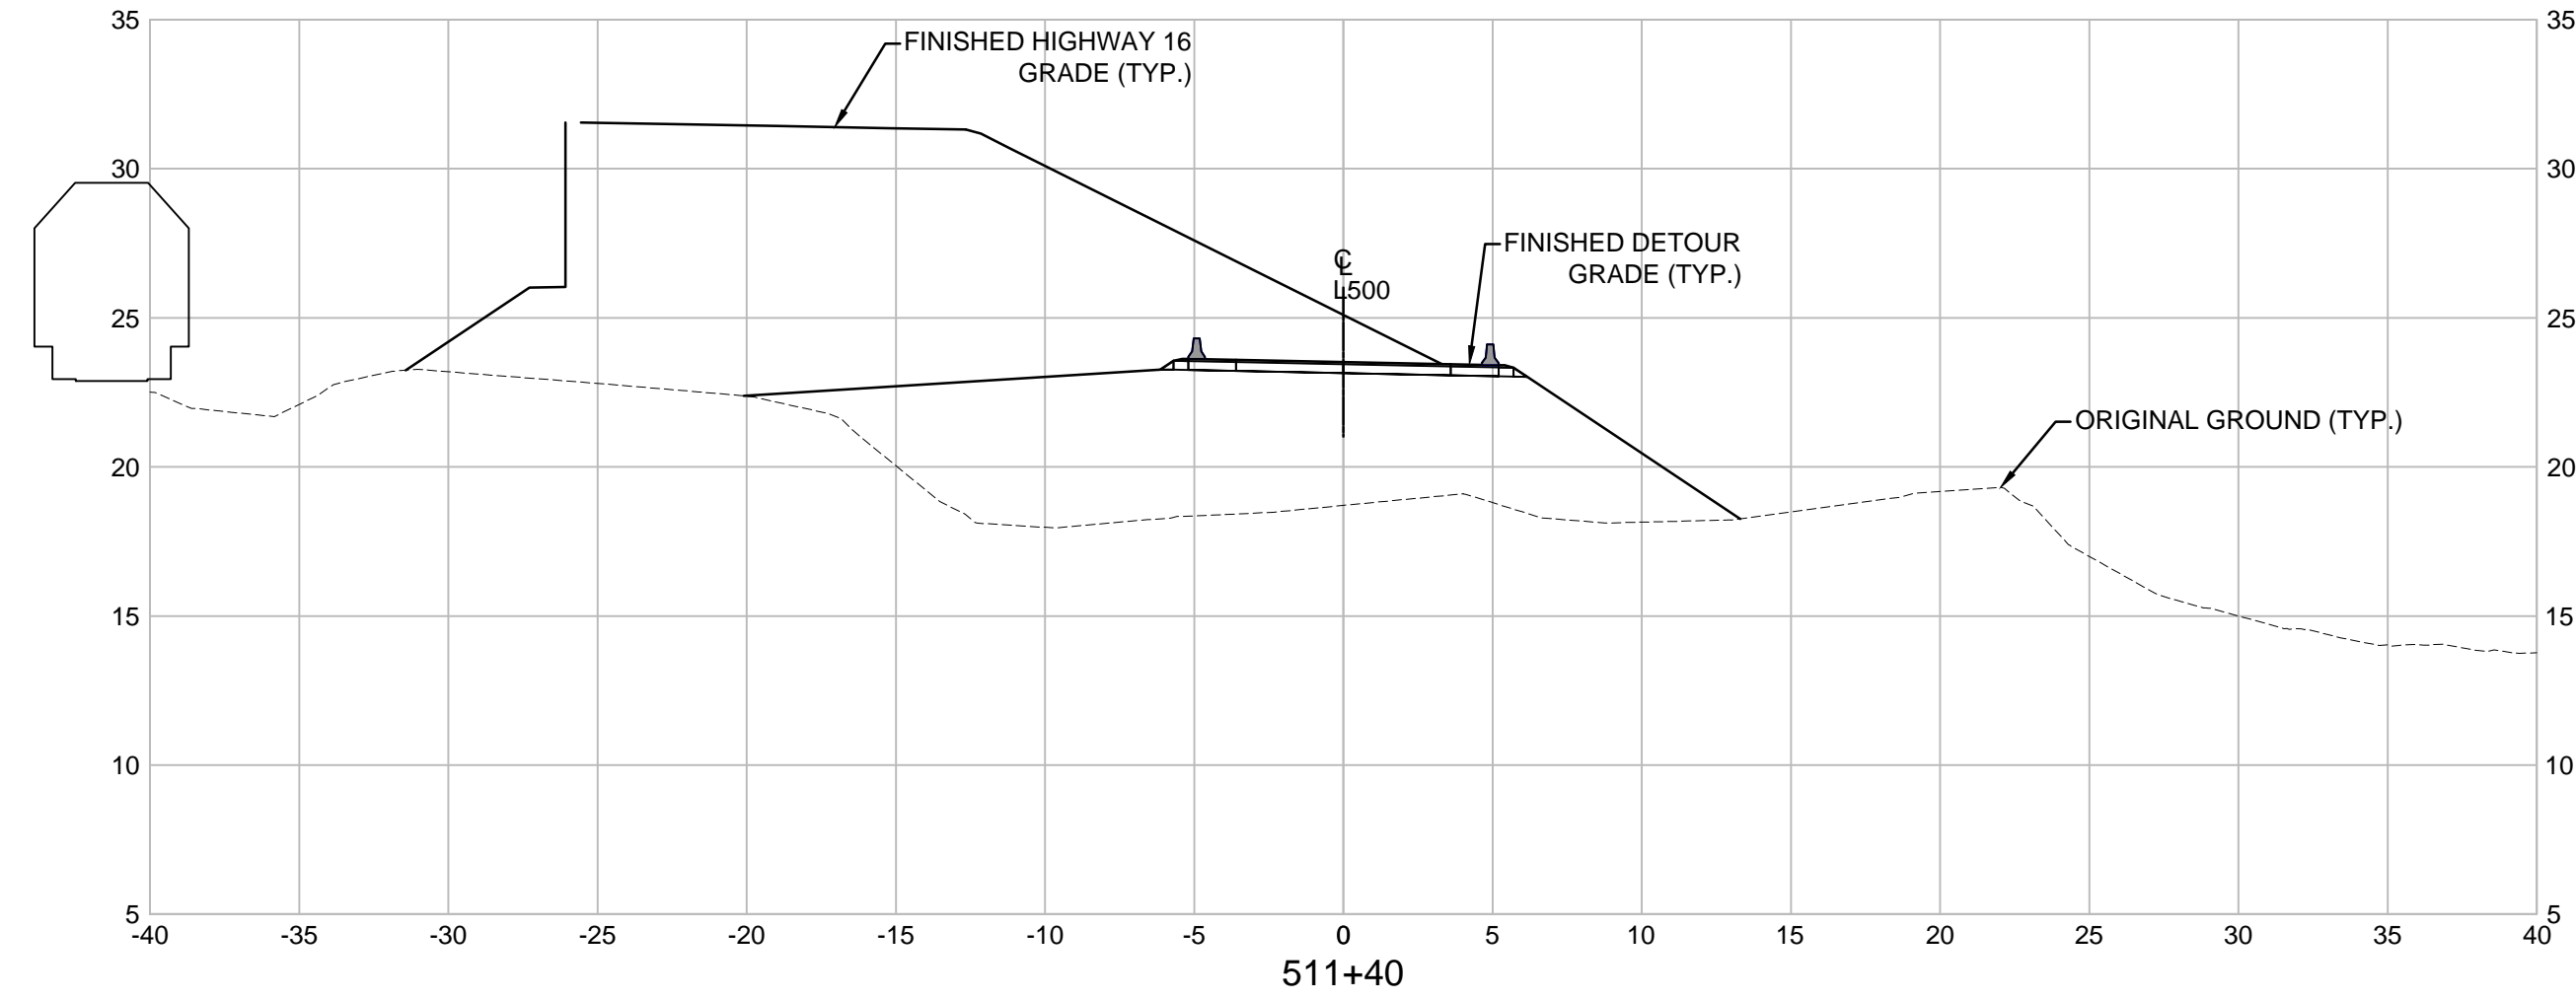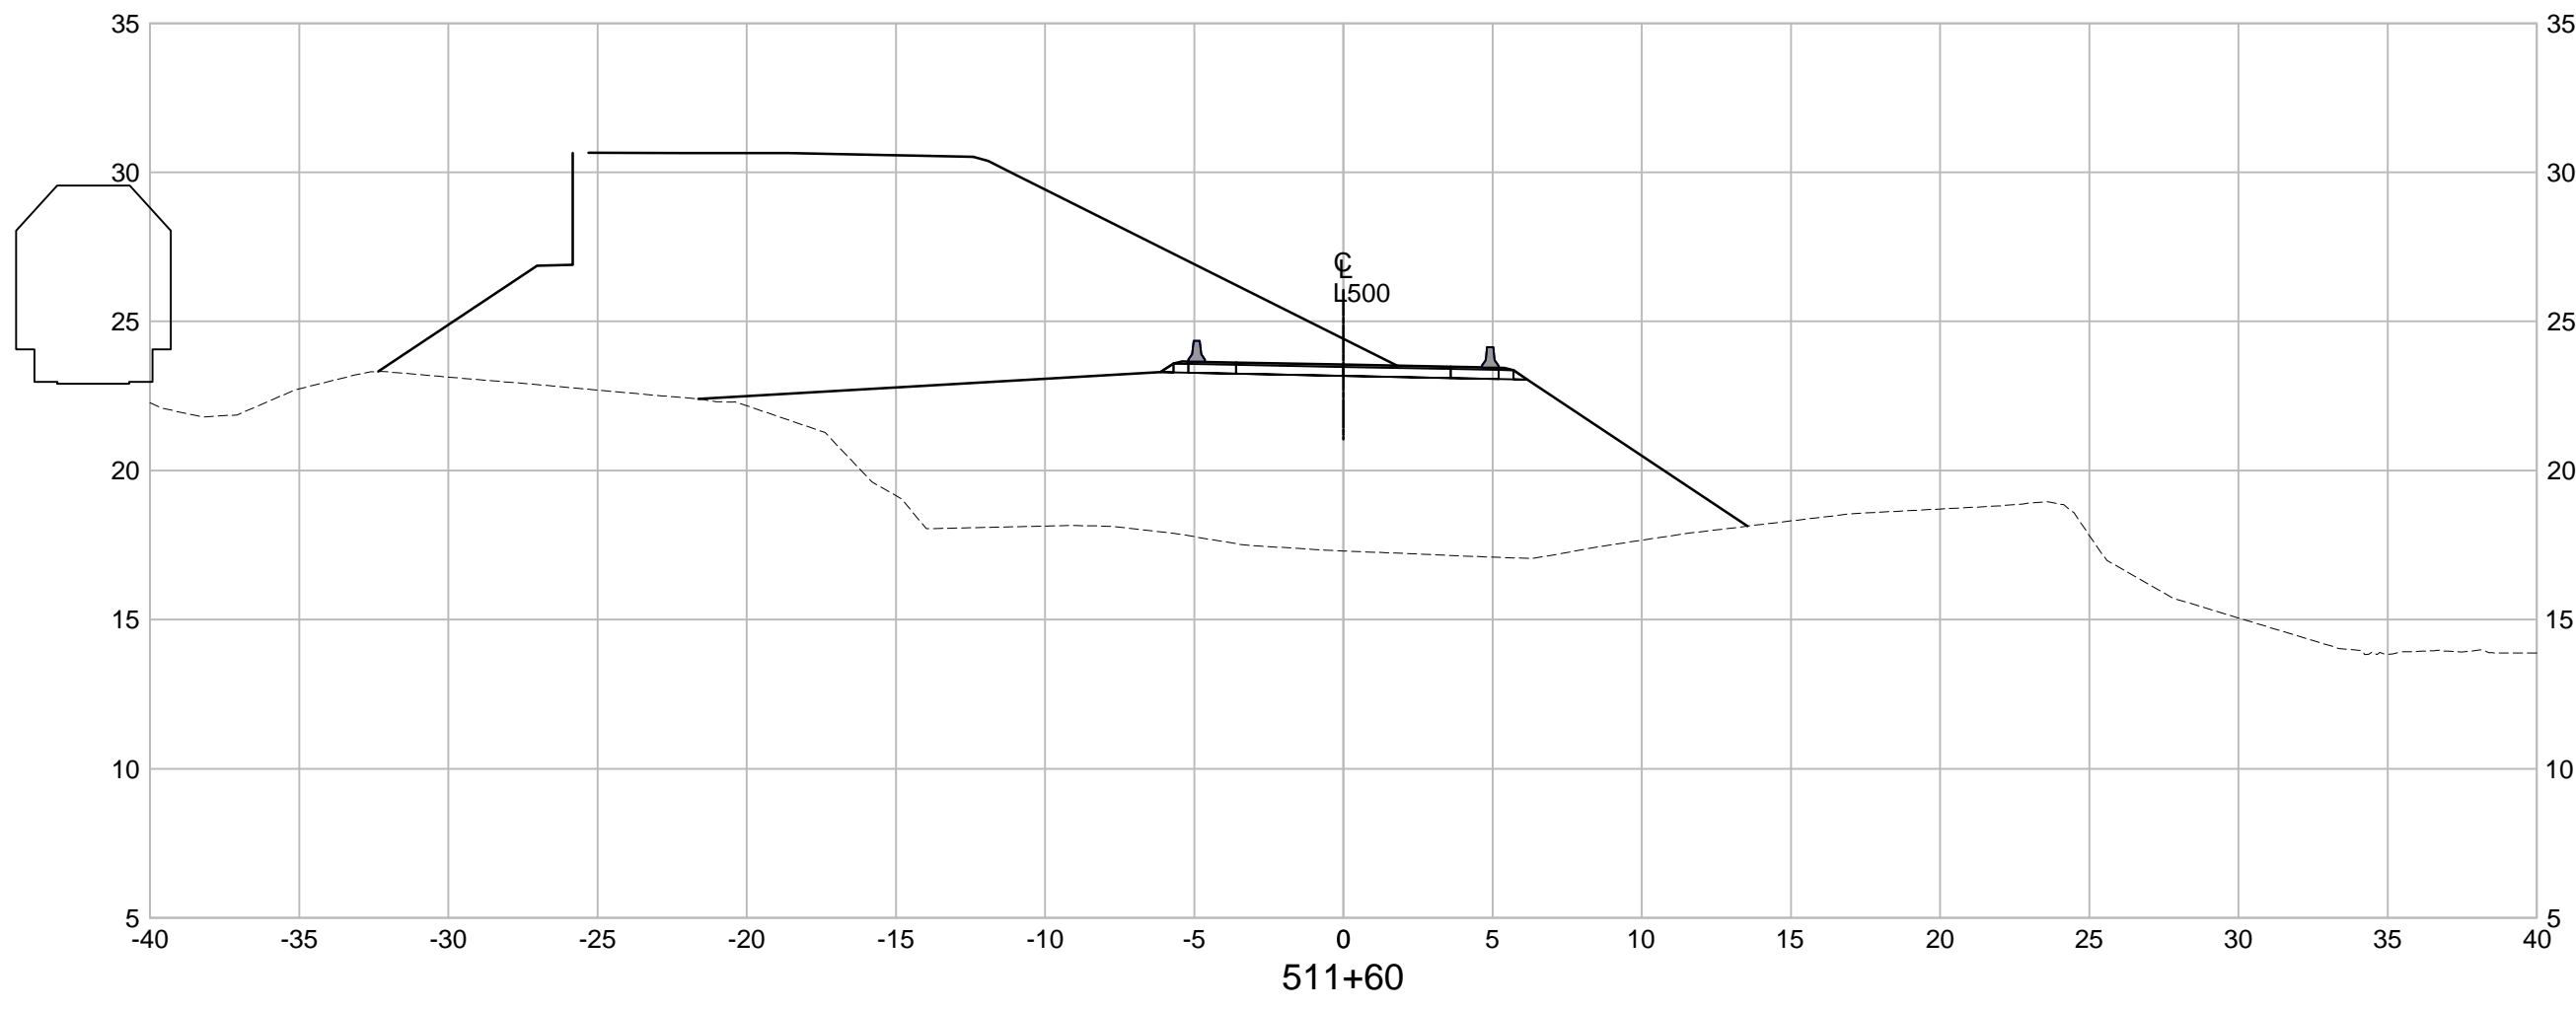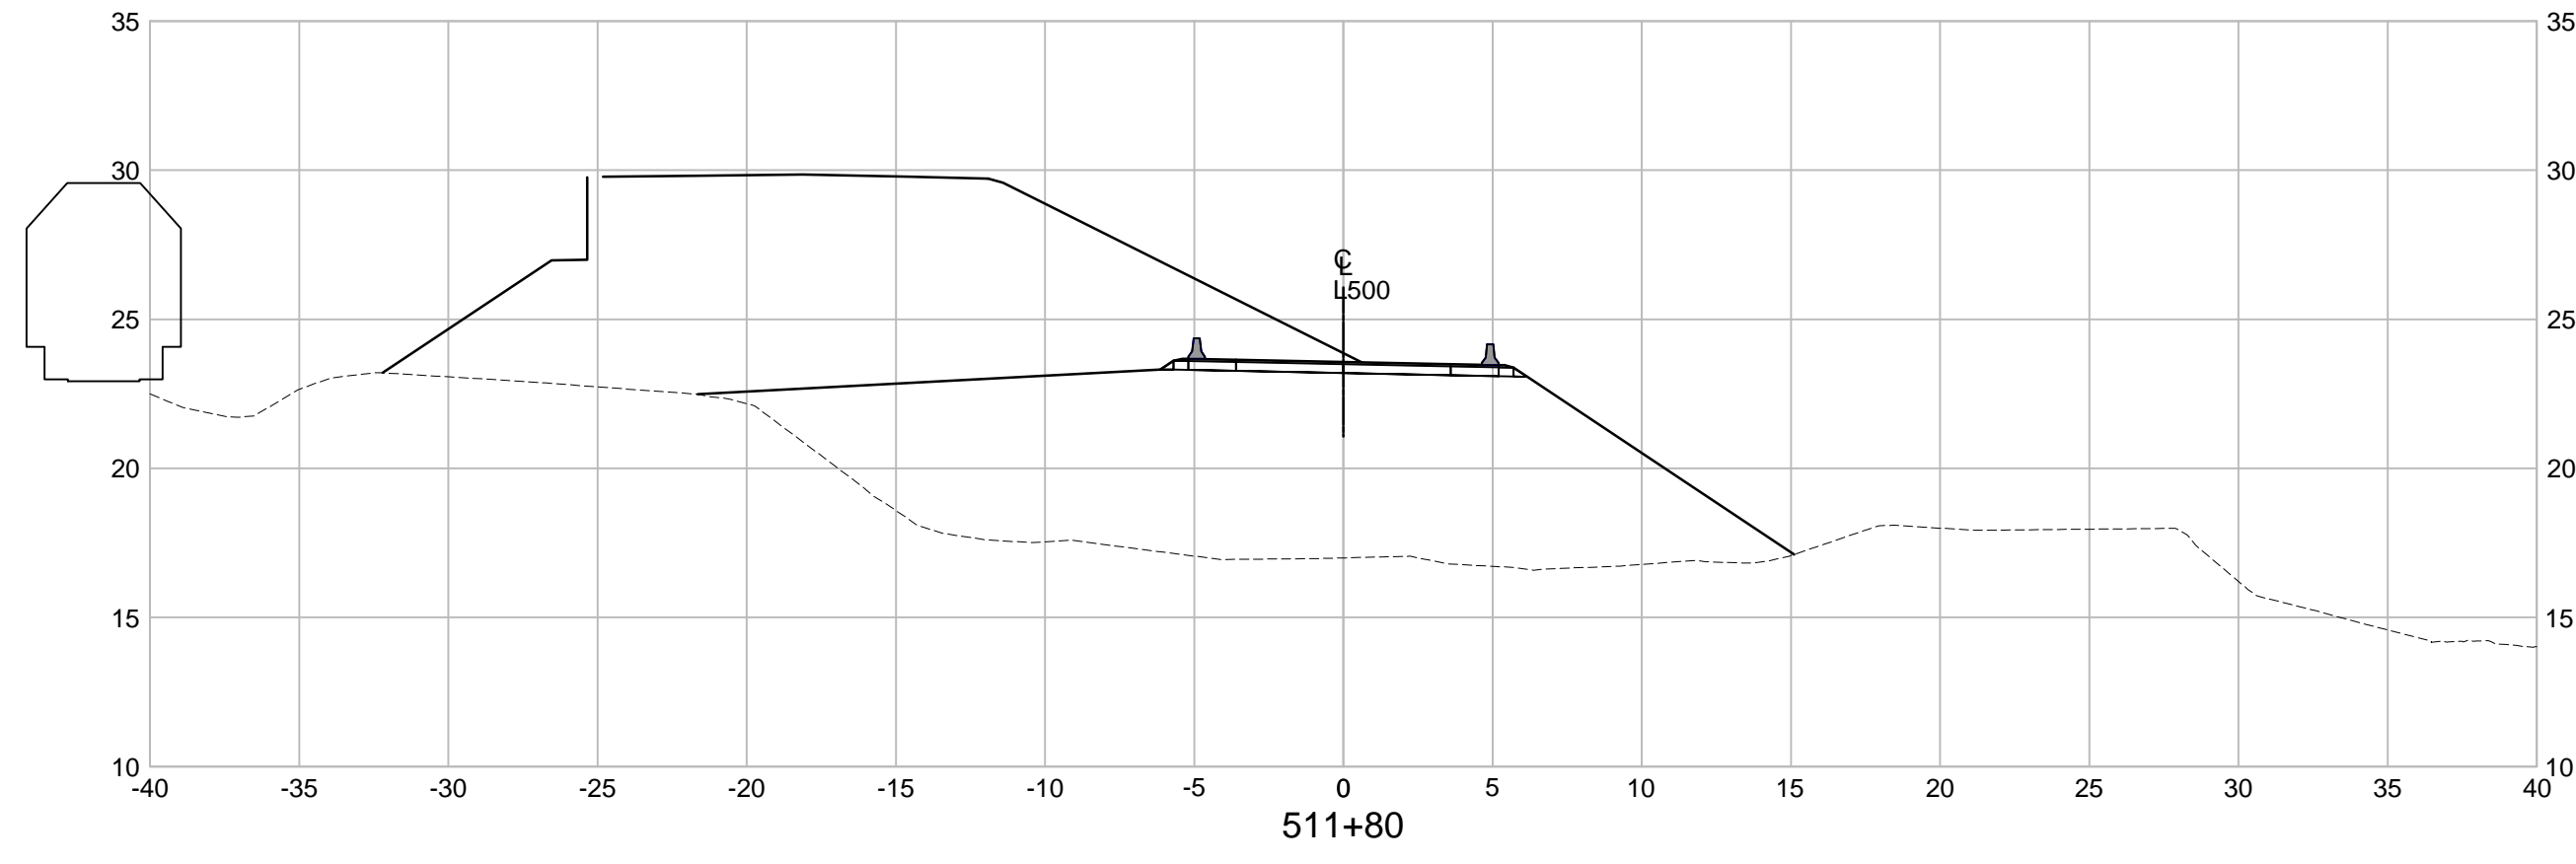

INFORMATION SHOWN ON THIS DRAWING REGARDING EXISTING UTILITIES IS COMPILED FROM SOME RECORD DRAWINGS AND SOME SURVEYS, AND MAY NOT BE COMPLETE. CONTRACTOR SHALL EXPOSE AND CONFIRM THE LOCATIONS AND ELEVATIONS OF ALL EXISTING UTILITIES AND ADVISE THE ENGINEER OF ANY POTENTIAL CONFLICT.

THIS DRAWING AND DESIGN SHALL NOT BE USED, REUSED OR REPRODUCED WITHOUT THE CONSENT OF McElhanney CONSULTING SERVICES LTD. McELHANNEY WILL NOT BE HELD RESPONSIBLE FOR THE IMPROPER OR UNAUTHORIZED USE OF THIS DRAWING AND DESIGN.



780 Beatty Street
 Suite 100
 Vancouver BC
 Canada V6B 2M1
 Tel 604 683 8521

SCALE 0 2 1:250 12m







REV	DATE	REVISIONS	SIGNATURE

CAD FILENAME _____ DATE _____
 SENIOR DESIGNER _____ DATE _____
 DESIGNED C. DAVIS DATE 2016-12-06
 QUALITY CONTROL J. VORLICEK DATE 2016-12-06
 QUALITY ASSURANCE R. BEDARD DATE 2016-12-06
 DRAWN M. ZELT DATE 2016-12-06



DETOUR CROSS SECTIONS HIGHWAY No. 16 - MILE 28 CROSSING			
FILE NUMBER	PROJECT NUMBER	REG	DRAWING NUMBER
2121-00127-00	37139	NR	NR-246-9003

PRINTED: November 30, 2016 - 5:01 PM
 CAD FILE: C:\p\2121-00127-00\1011 - Hwy 16 Mile 28 Level Crossing Overhead & Hwy Design\100 DRAWINGS\10.3.1 Sheets\NR-246-9004.dwg (LAST SAVED: cadwin)

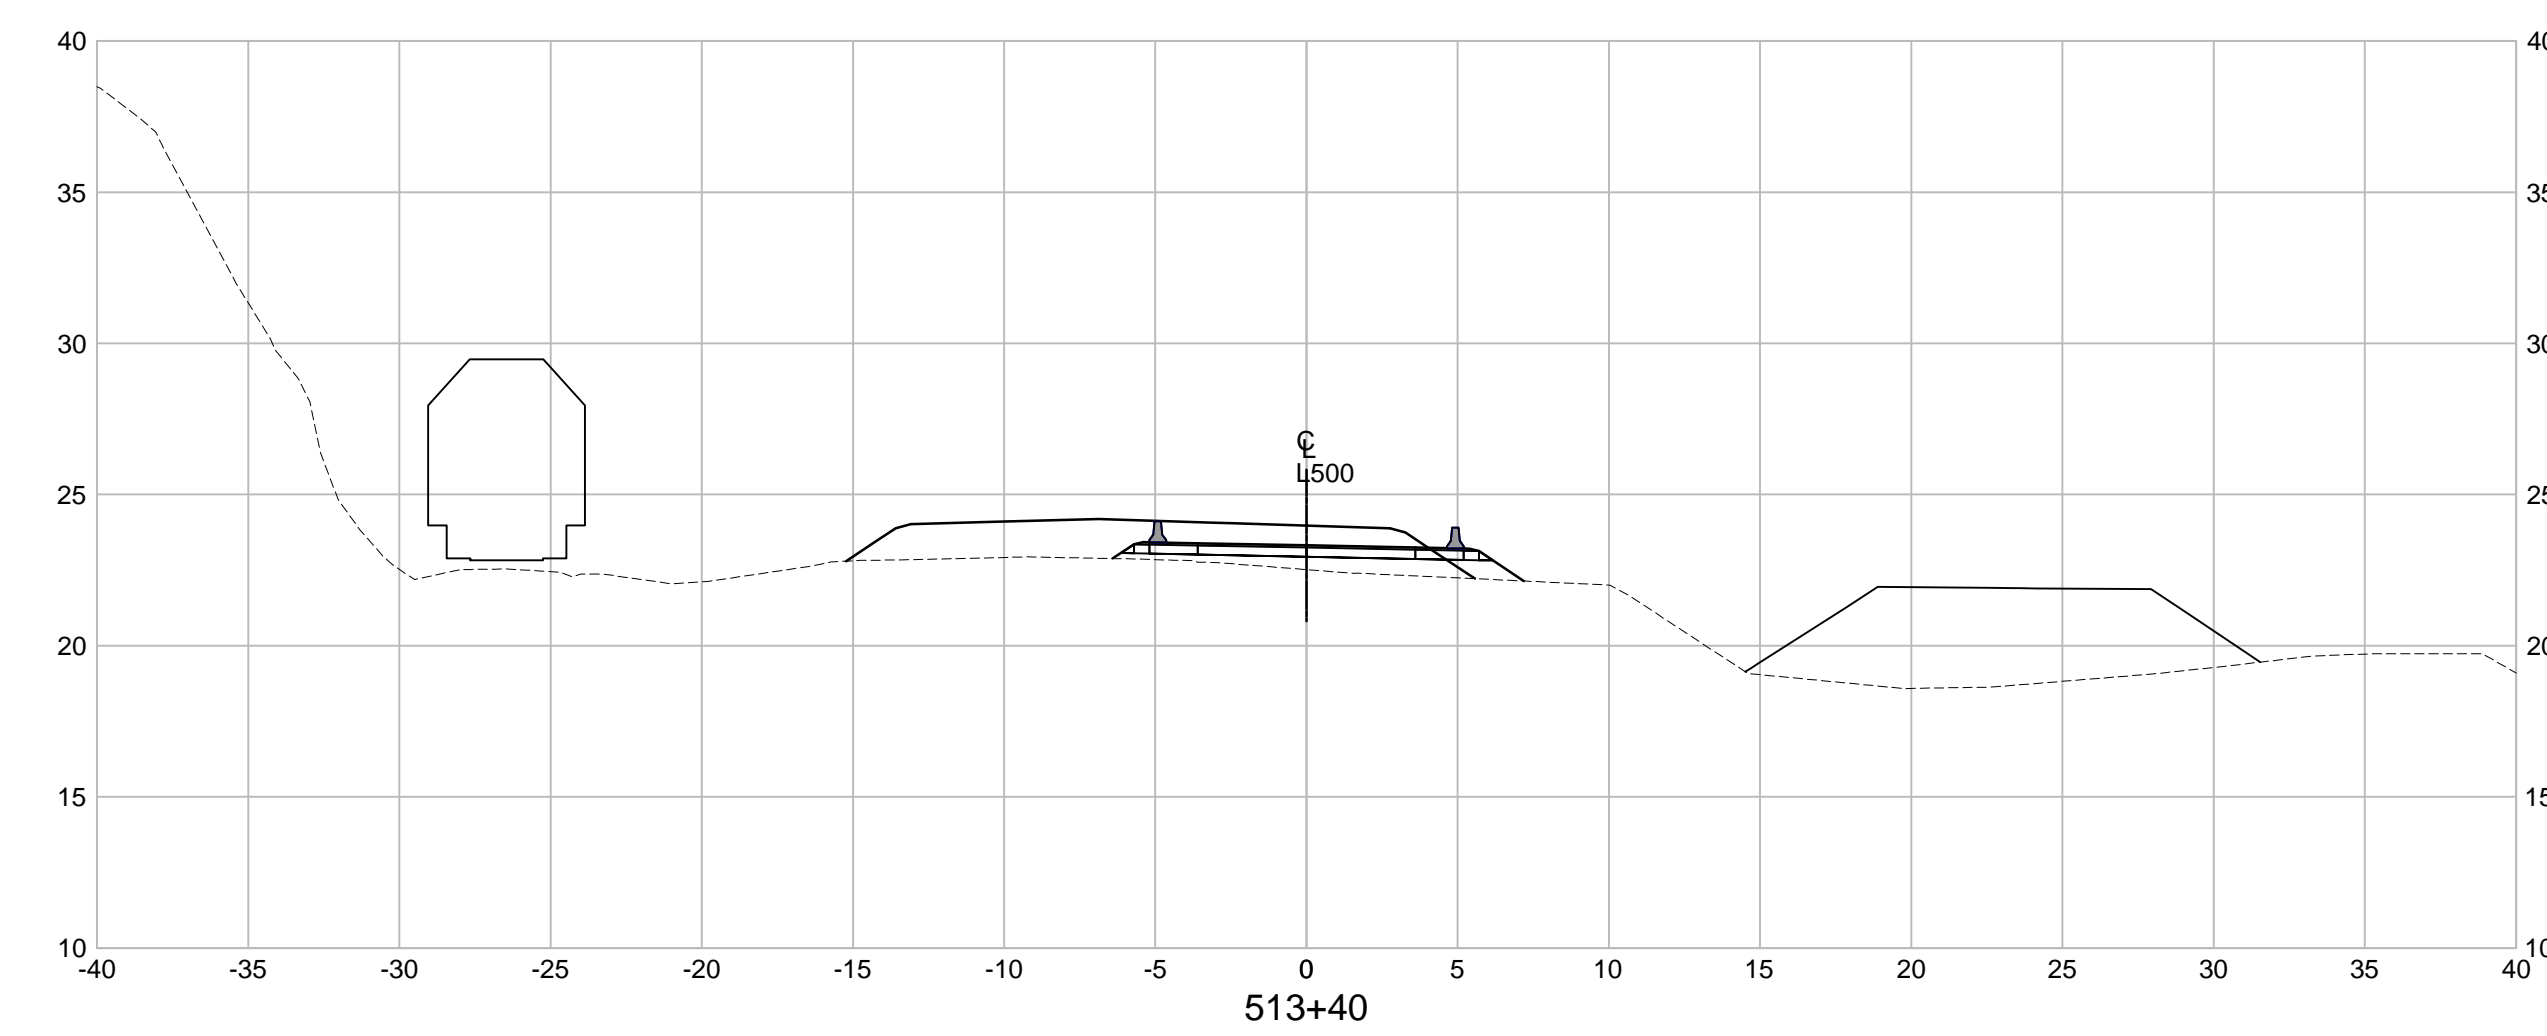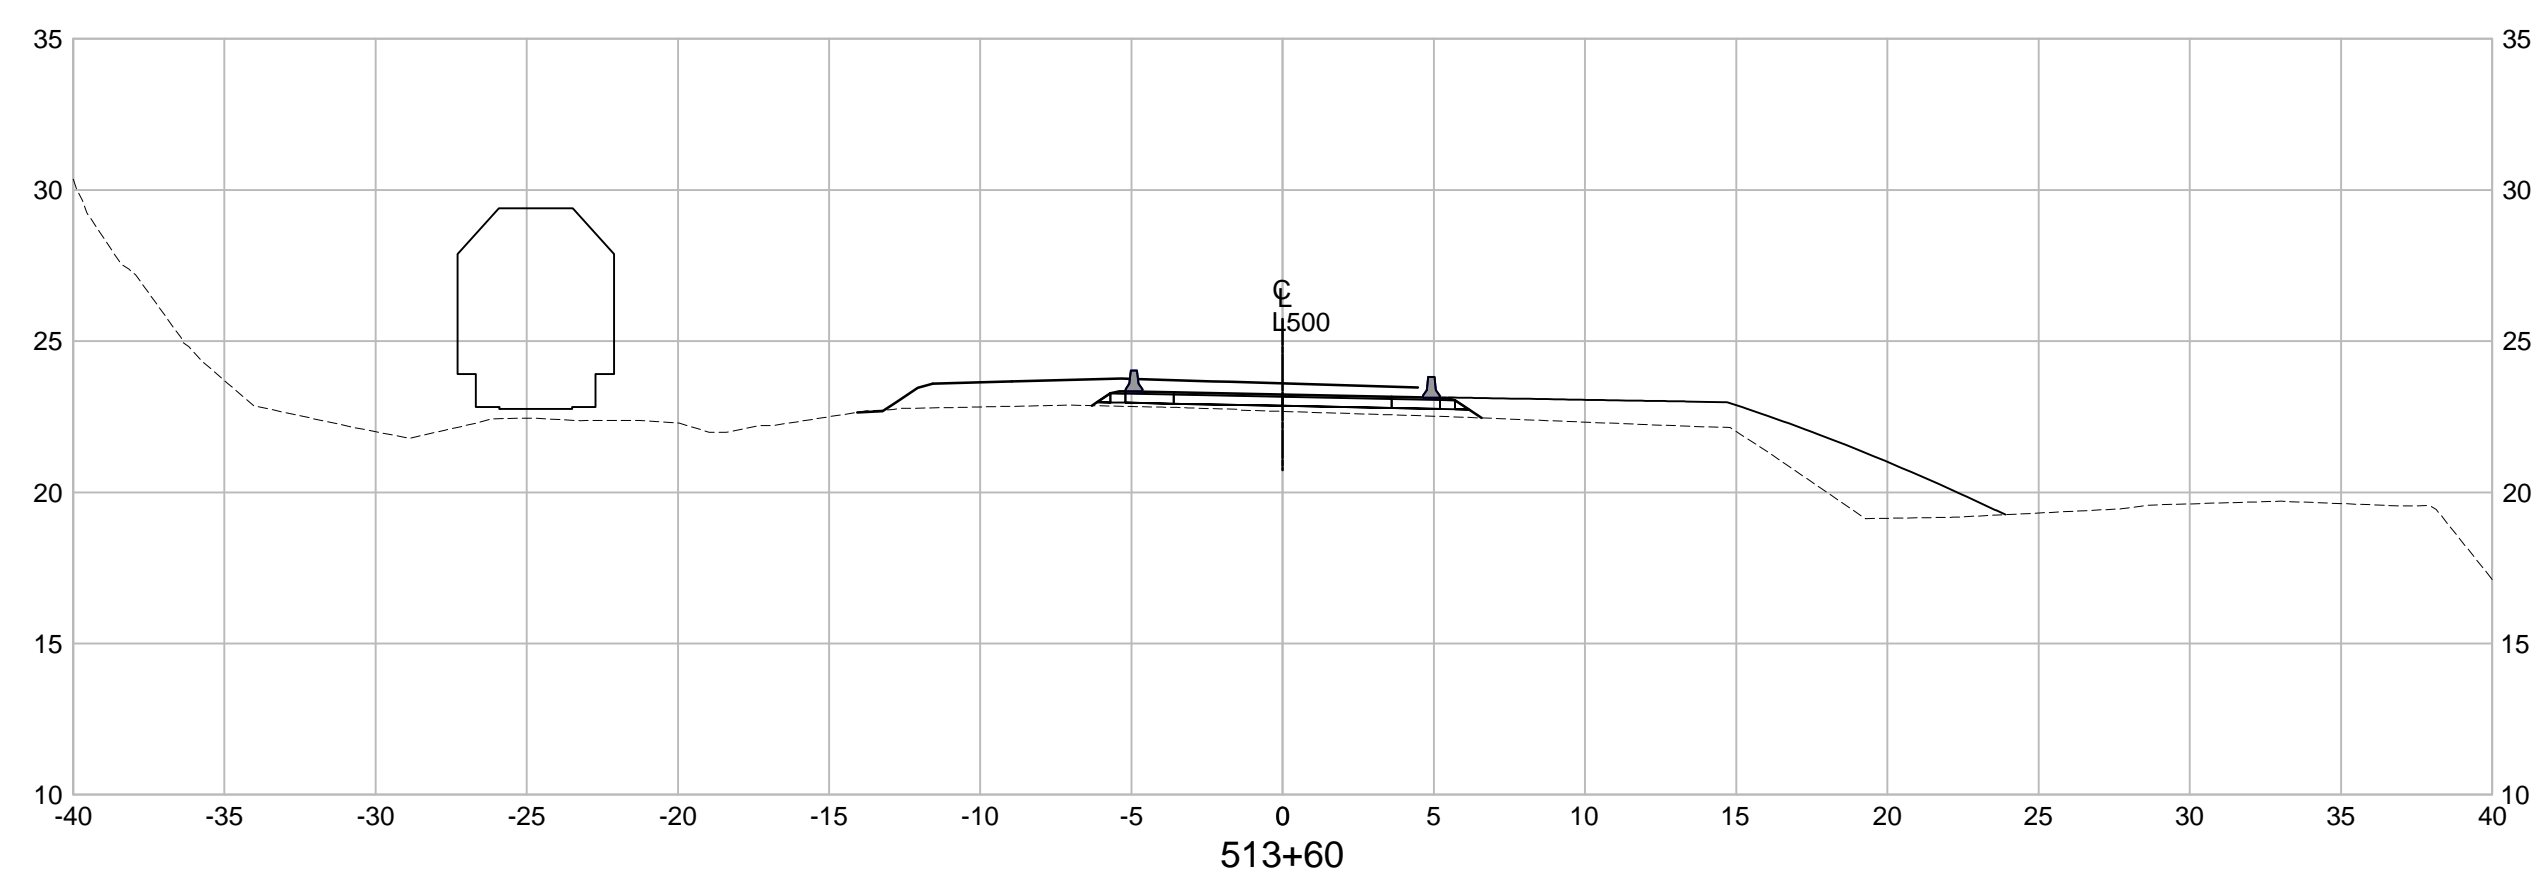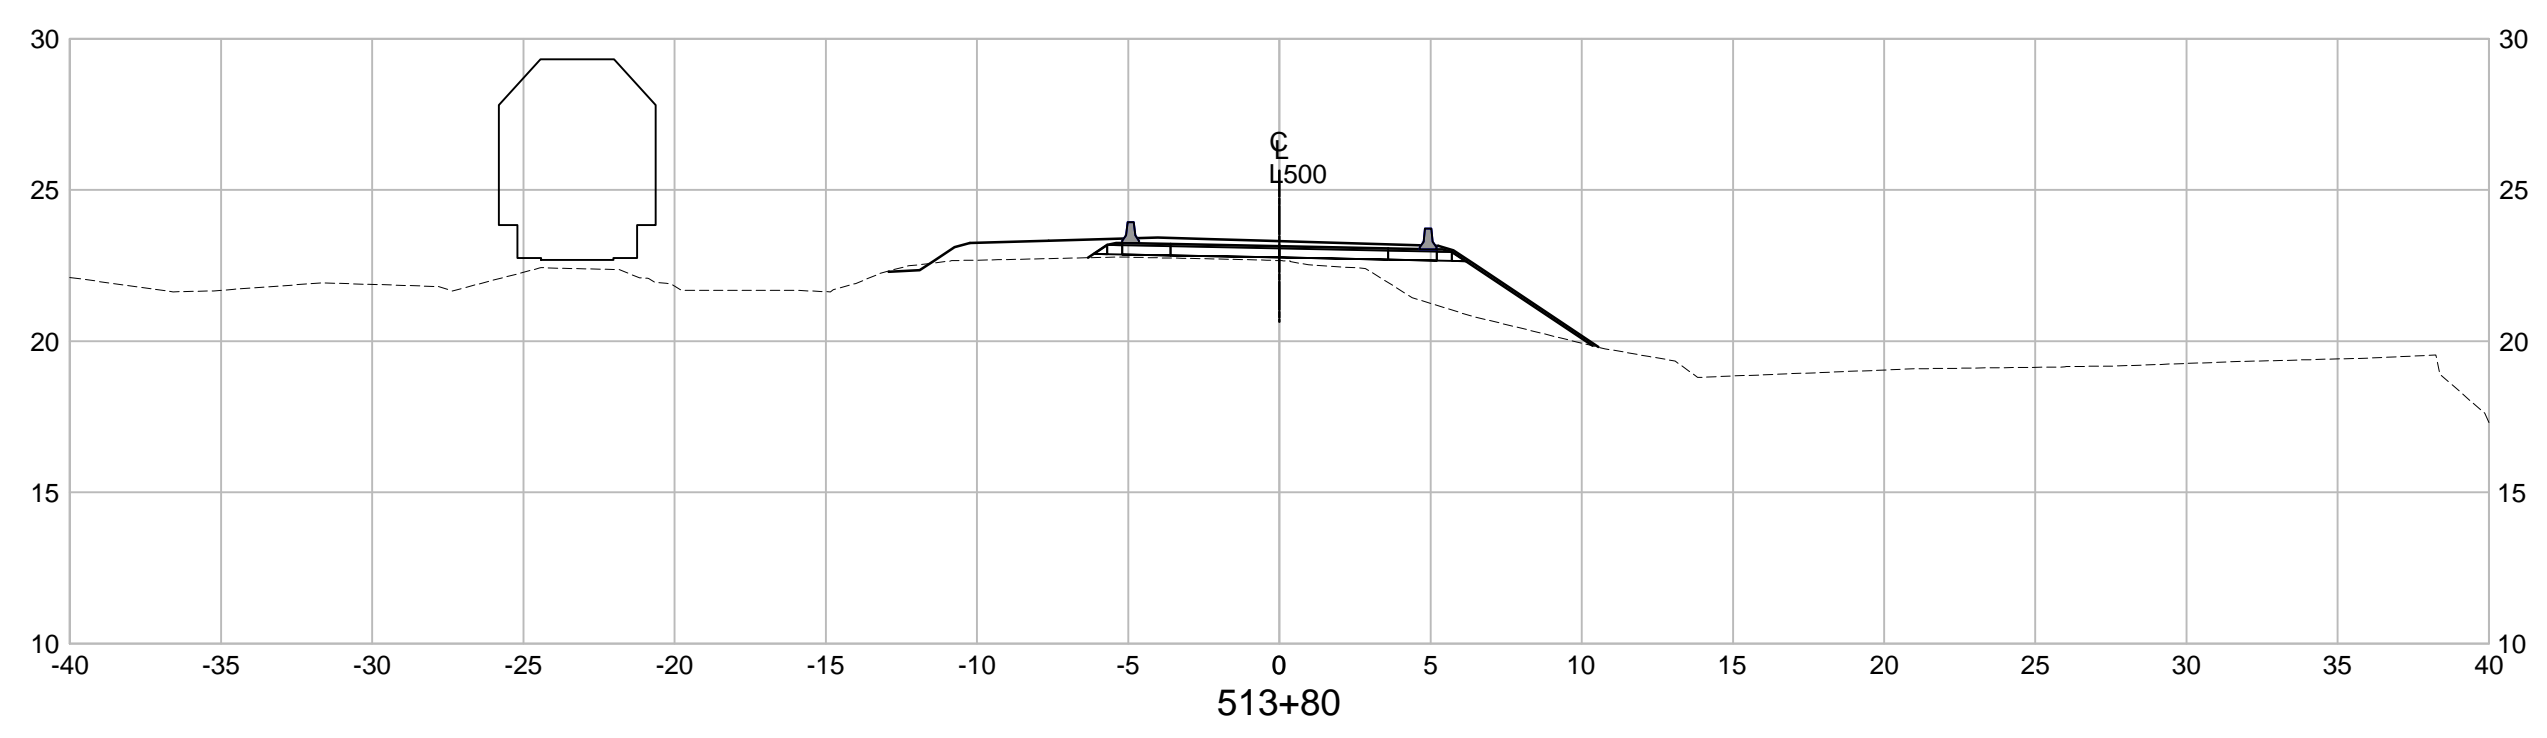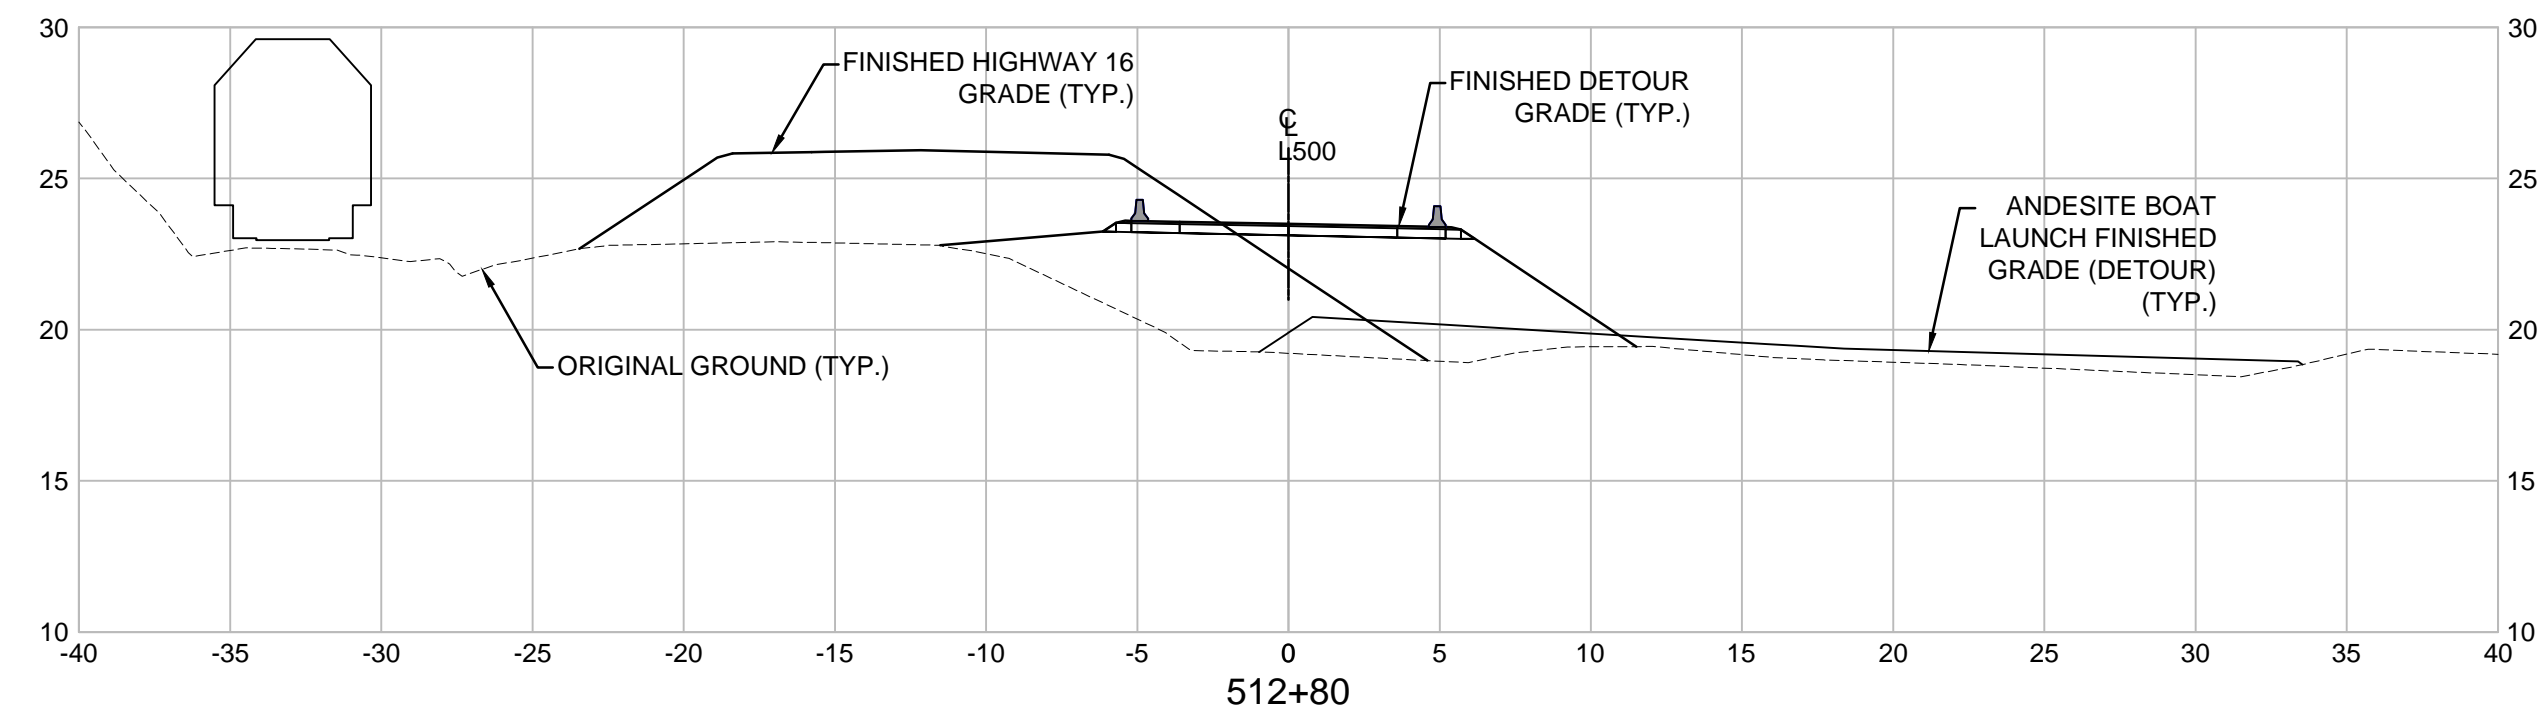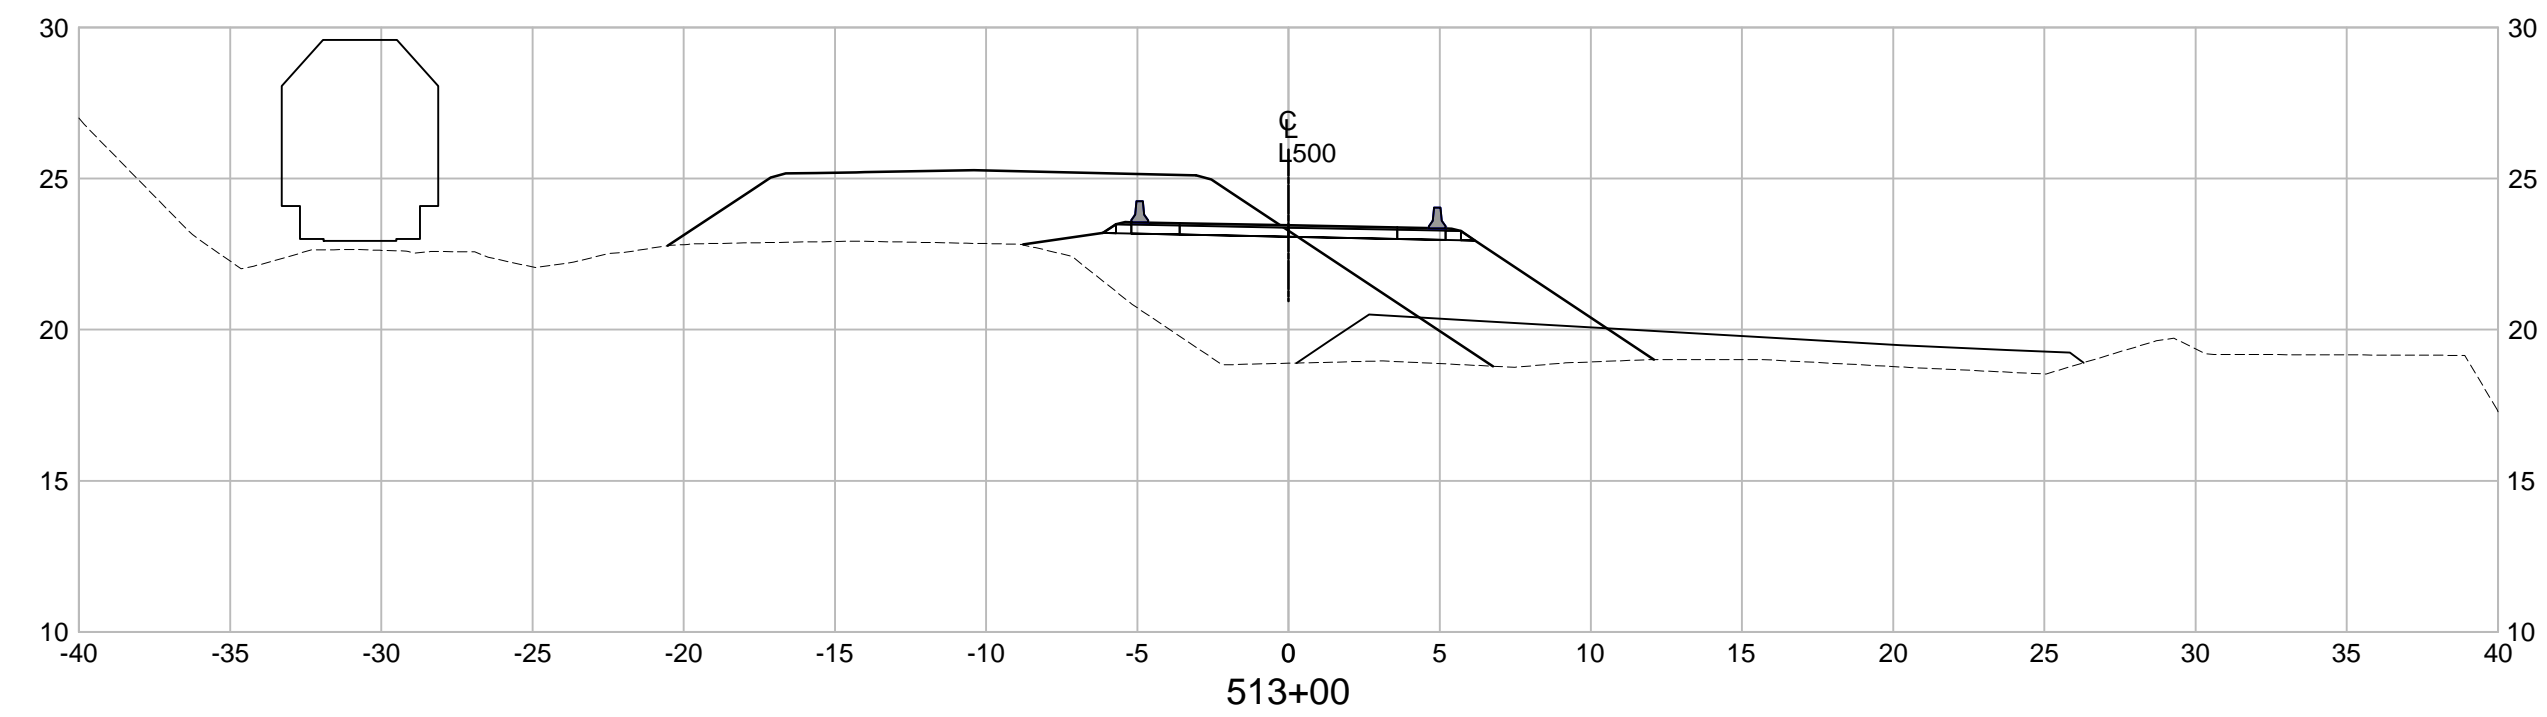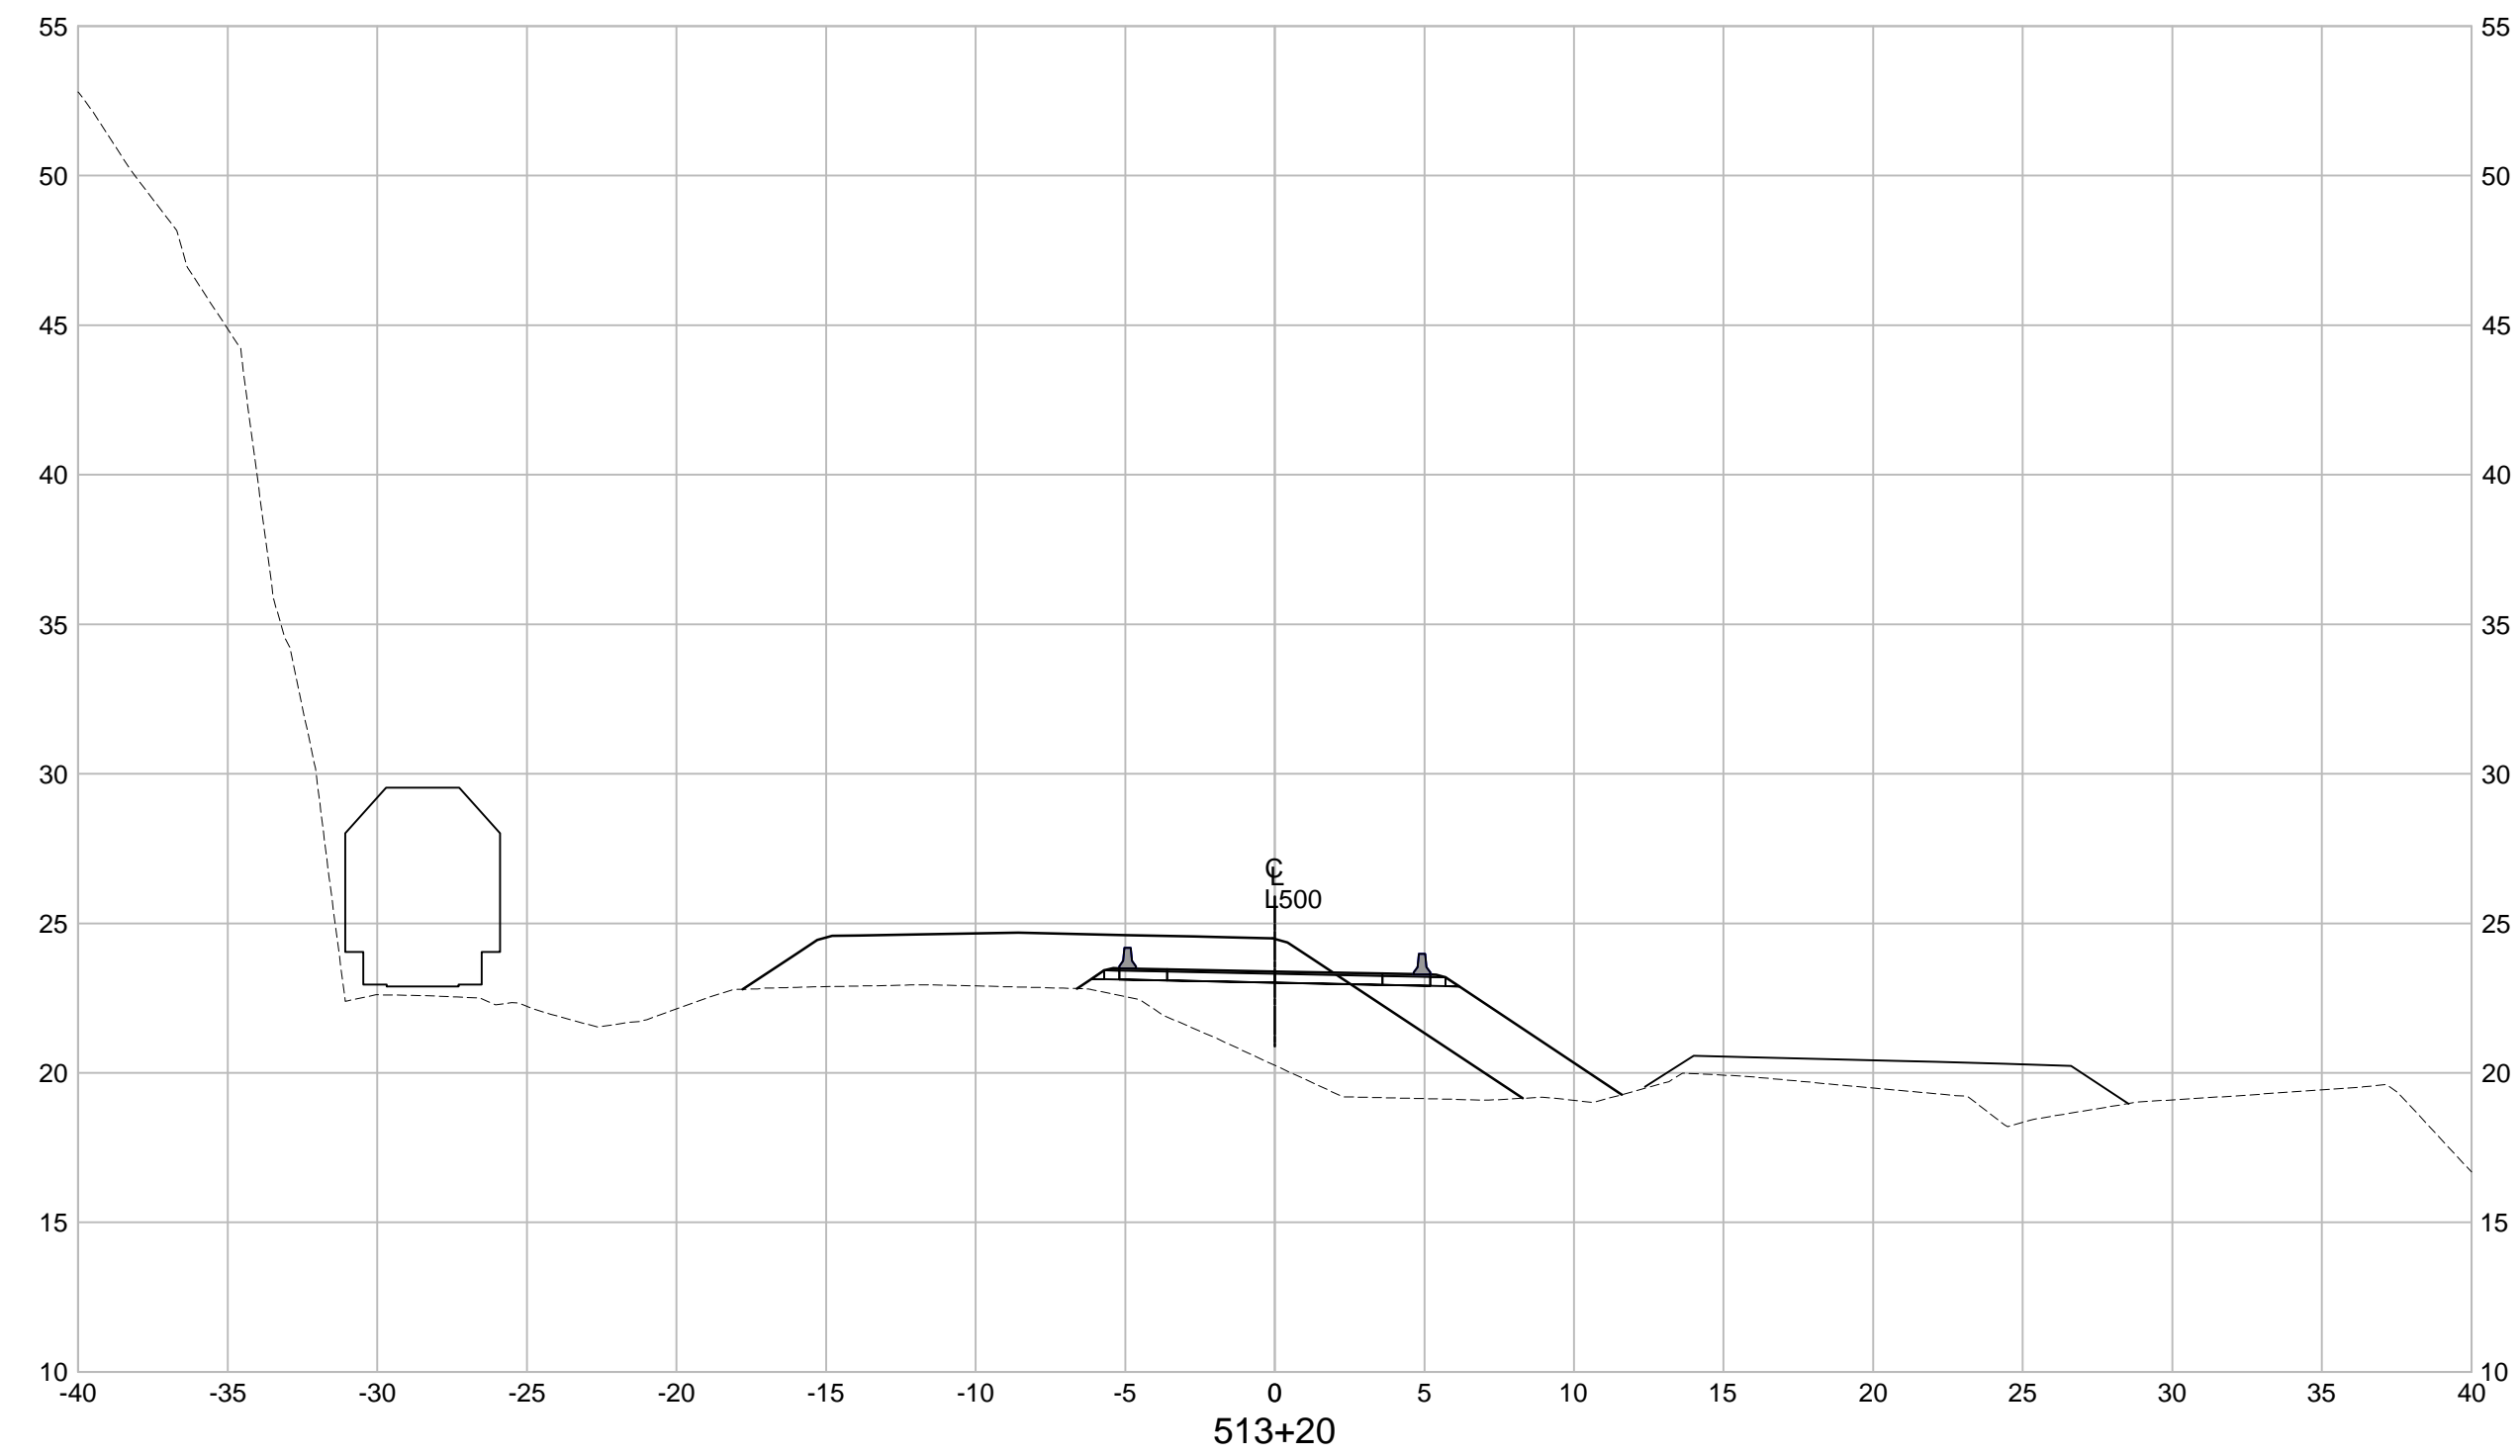

INFORMATION SHOWN ON THIS DRAWING REGARDING EXISTING UTILITIES IS COMPILED FROM SOME RECORD DRAWINGS AND SOME SURVEYS, AND MAY NOT BE COMPLETE. CONTRACTOR SHALL EXPOSE AND CONFIRM THE LOCATIONS AND ELEVATIONS OF ALL EXISTING UTILITIES AND ADVISE THE ENGINEER OF ANY POTENTIAL CONFLICT.


THIS DRAWING AND DESIGN SHALL NOT BE USED, REUSED OR REPRODUCED WITHOUT THE CONSENT OF McELHANNEY CONSULTING SERVICES LTD. McELHANNEY WILL NOT BE HELD RESPONSIBLE FOR THE IMPROPER OR UNAUTHORIZED USE OF THIS DRAWING AND DESIGN.


McElhanney
 McElhanney Consulting Services Ltd.

780 Beatty Street
 Suite 100
 Vancouver BC
 Canada V6B 2M1
 Tel 604 683 8521

SCALE 0 2 1:250 12m

REV	DATE	REVISIONS	SIGNATURE


BRITISH COLUMBIA








MINISTRY OF TRANSPORTATION AND INFRASTRUCTURE
 NORTHERN REGION

DESIGNED C. DAVIS DATE 2016-12-06
 QUALITY CONTROL J. VORLICEK DATE 2016-12-06
 QUALITY ASSURANCE R. BEDARD DATE 2016-12-06
 DRAWN M. ZELT DATE 2016-12-06

SENIOR DESIGNER _____
 DATE _____

DETOUR CROSS SECTIONS		HIGHWAY No. 16 - MILE 28 CROSSING	
FILE NUMBER	PROJECT NUMBER	REG	DRAWING NUMBER
2121-00127-00	37139	NR	NR-246-9004

PRINTED: November 30, 2016 - 5:02 PM
 CAD FILE: C:\p\2121-00127-00\01 - Hwy 16 Mile 28 Level Crossing Overhead & Hwy Design\100 DRAWINGS\10.3.1 Sheets\NR-246-9005.dwg (LAST SAVED: cadwin)

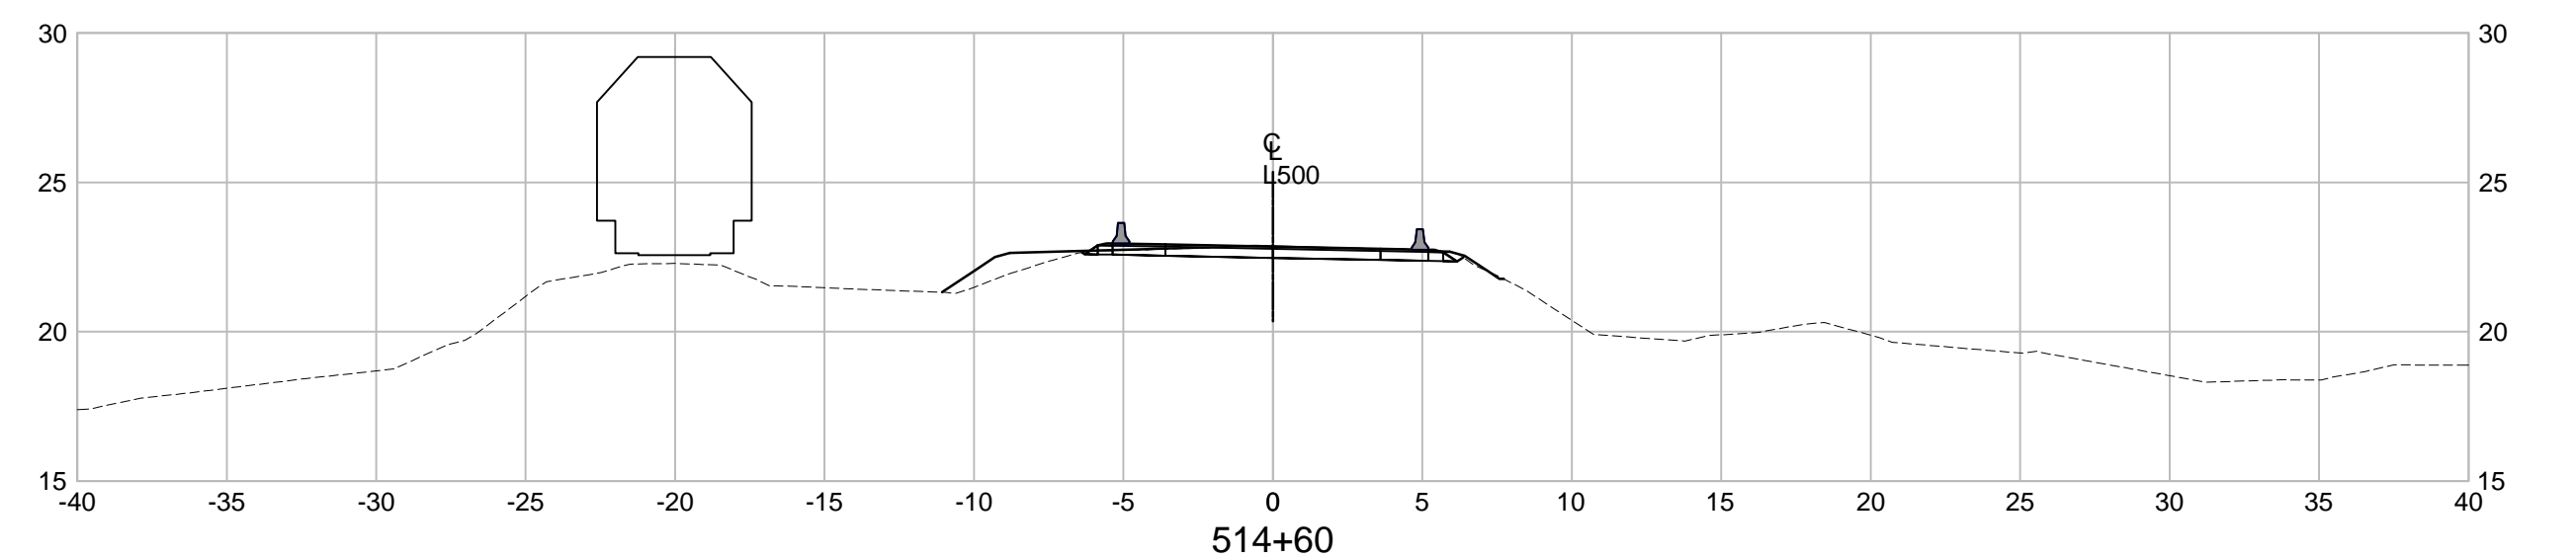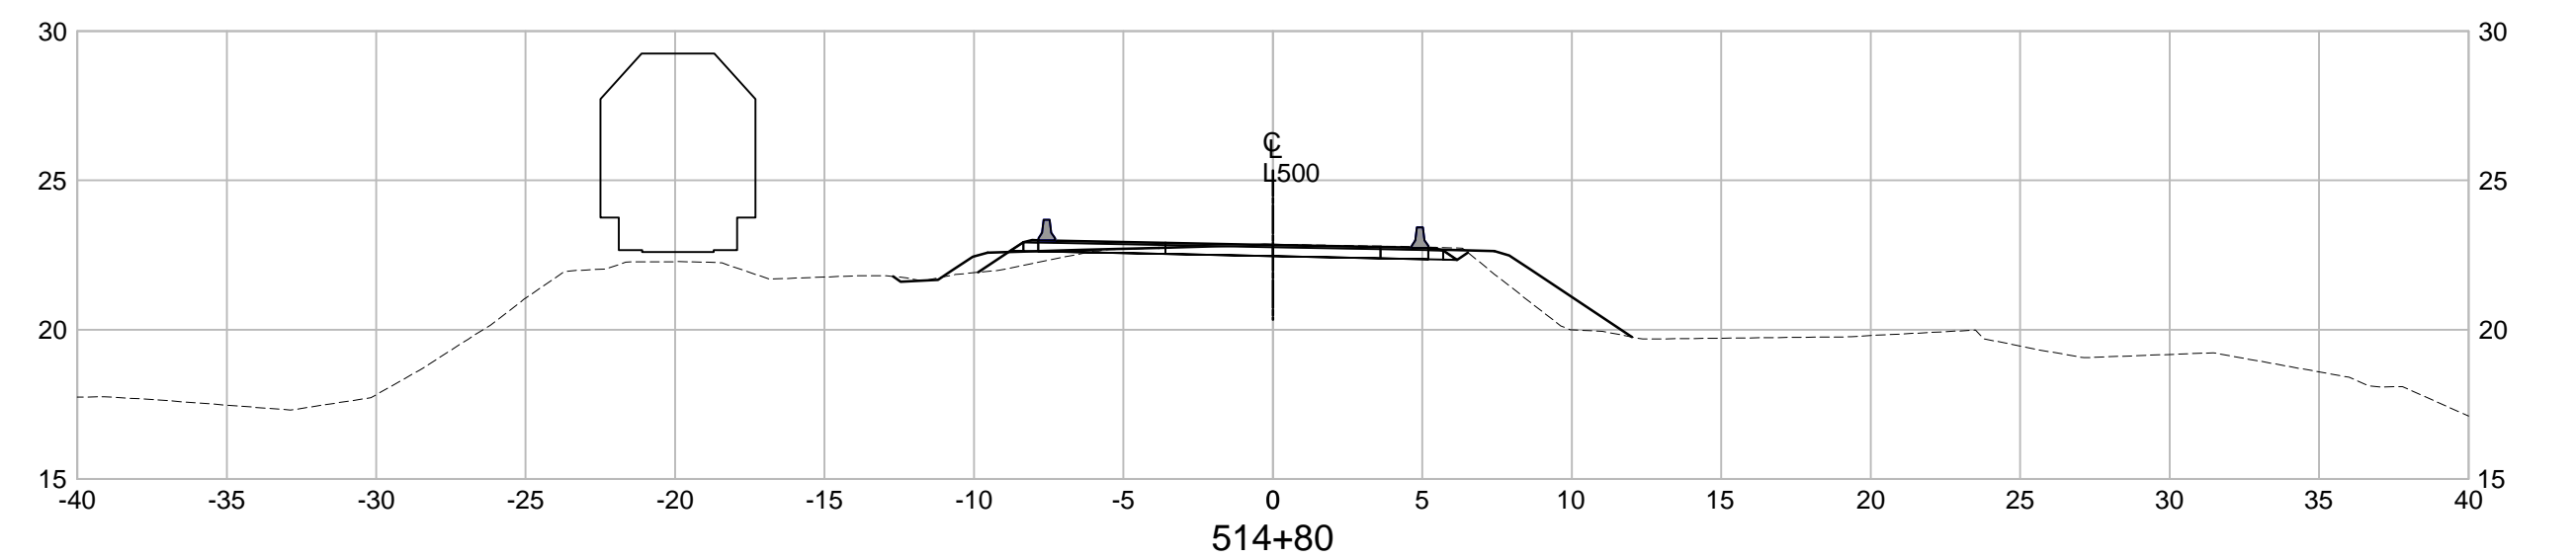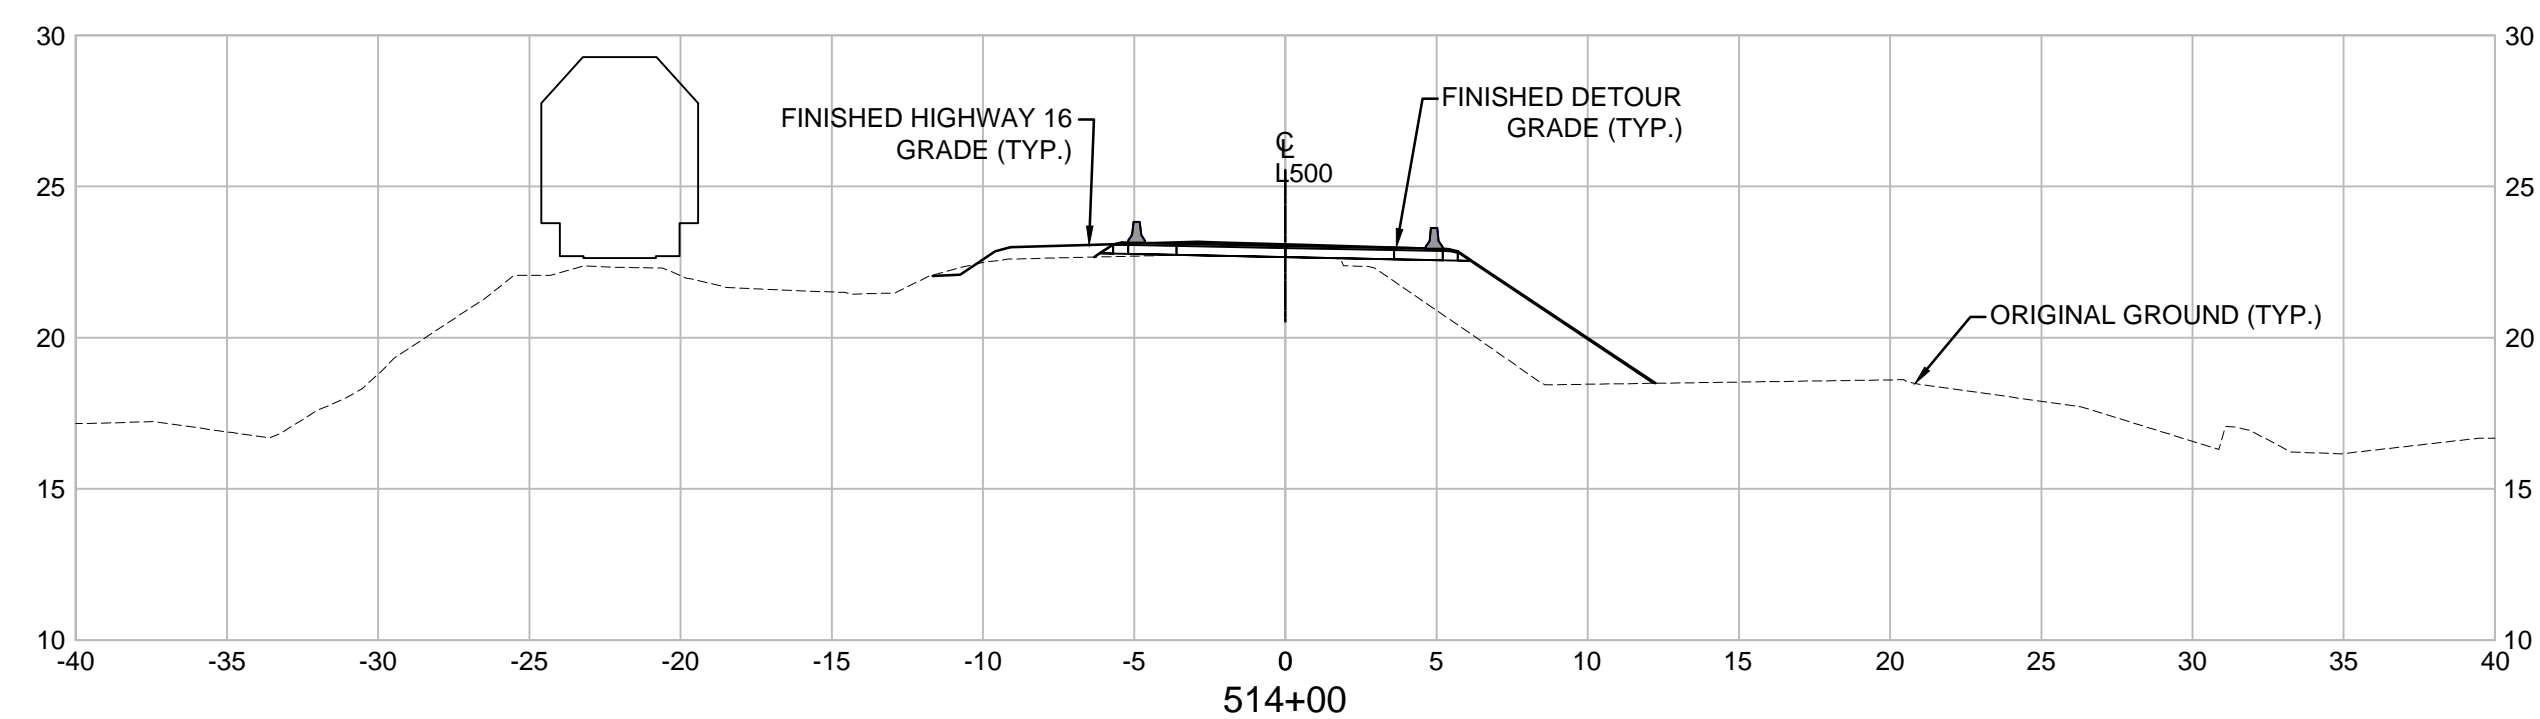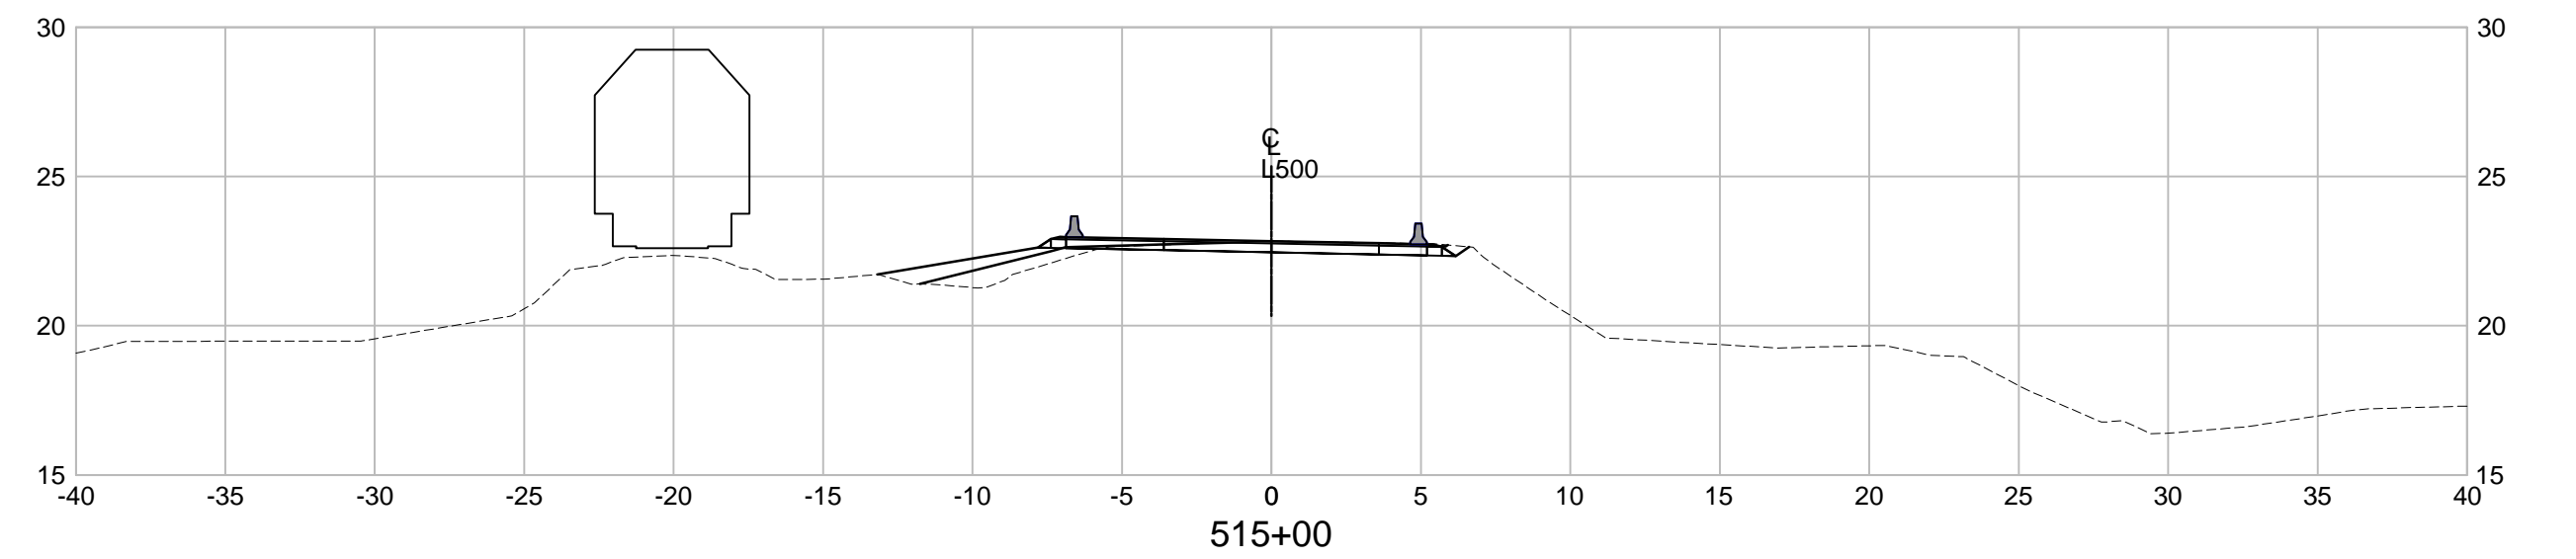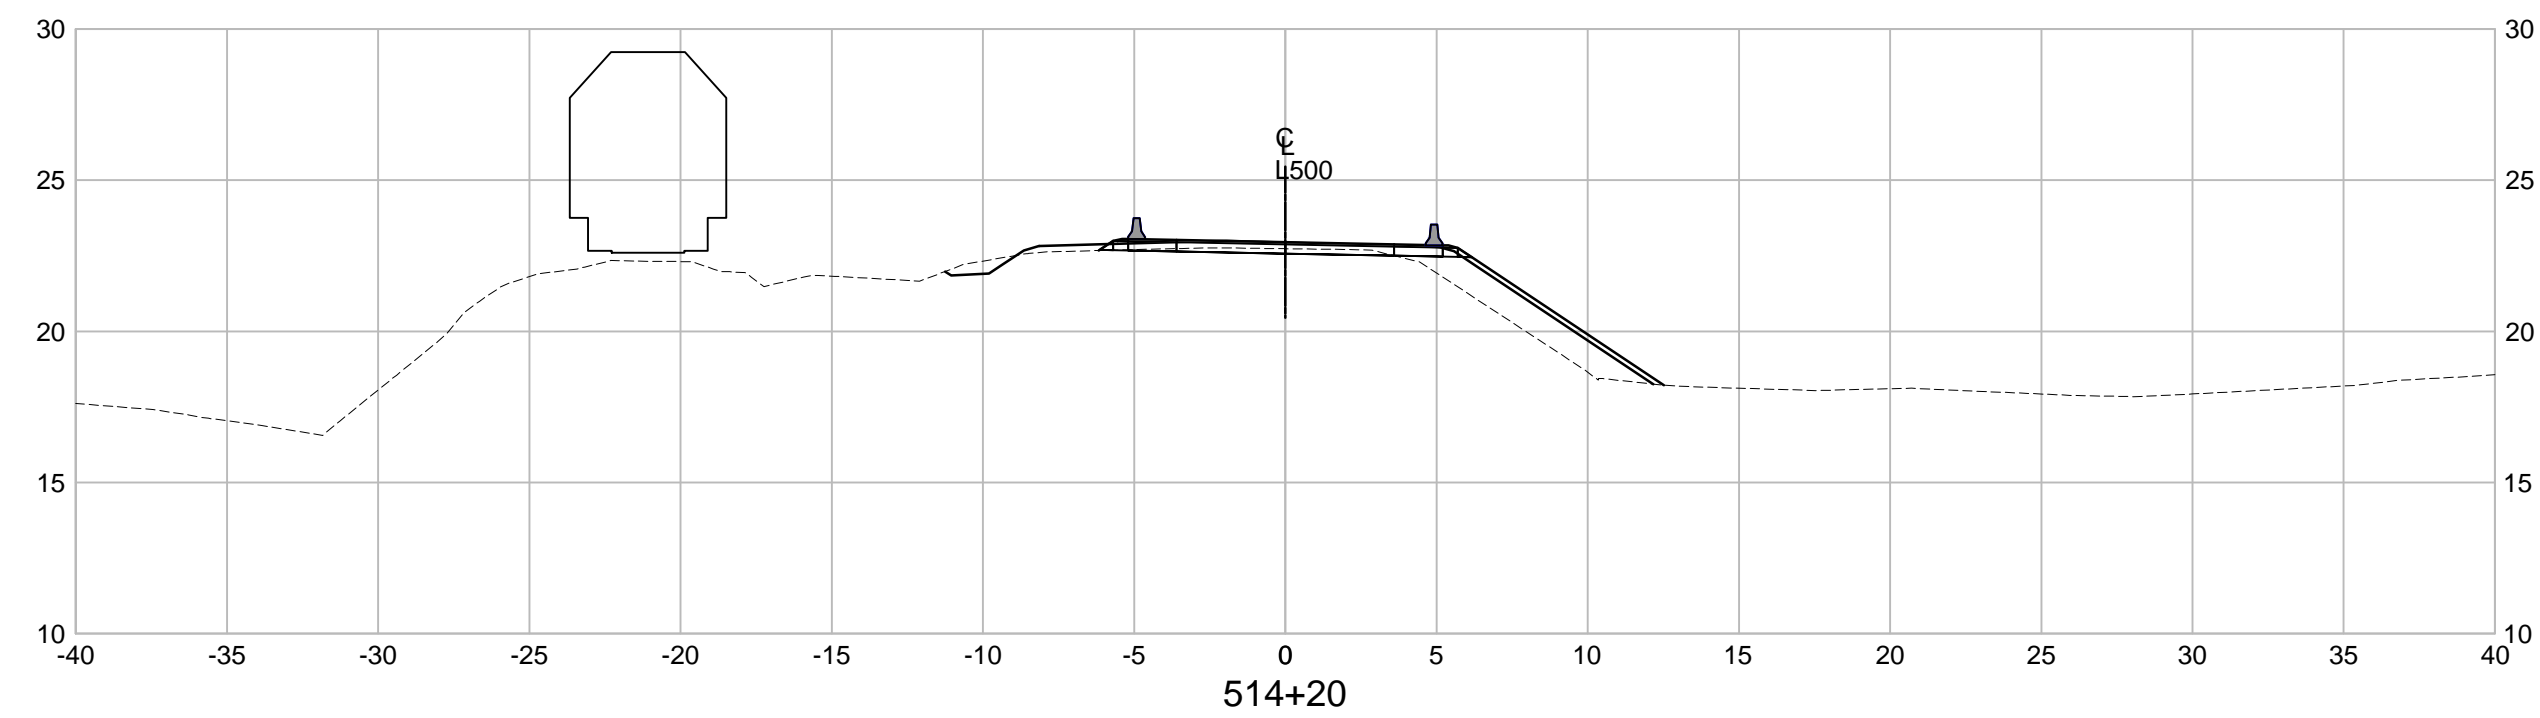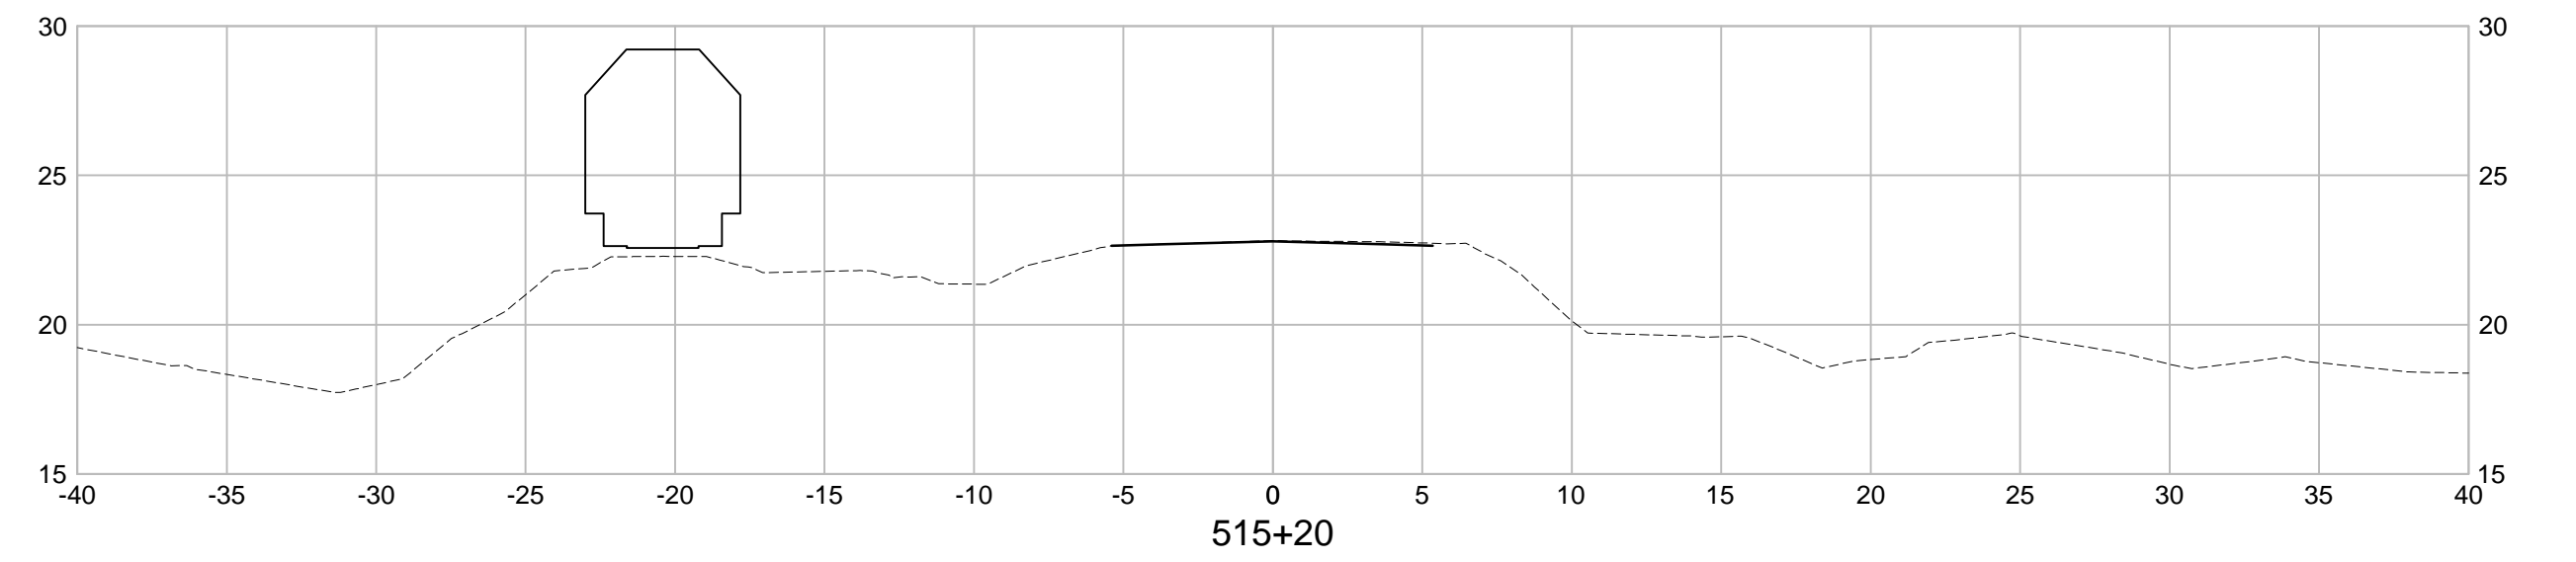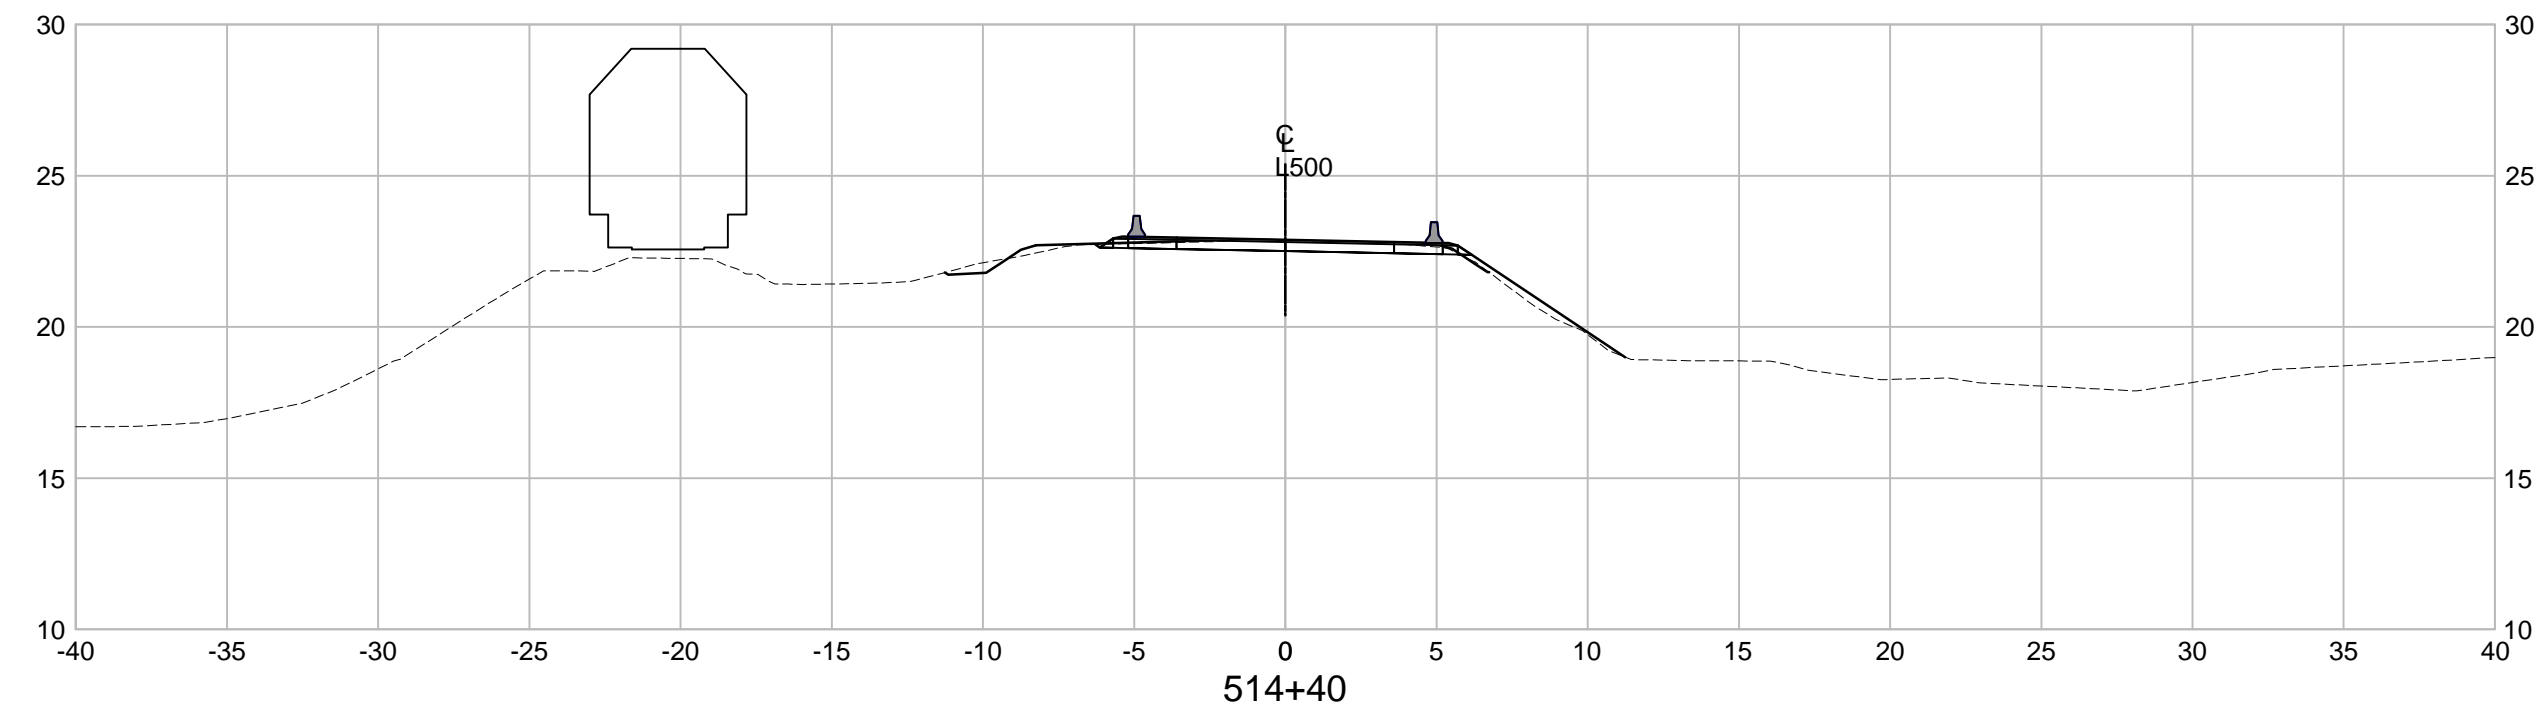

INFORMATION SHOWN ON THIS DRAWING REGARDING EXISTING UTILITIES IS COMPILED FROM SOME RECORD DRAWINGS AND SOME SURVEYS, AND MAY NOT BE COMPLETE. CONTRACTOR SHALL EXPOSE AND CONFIRM THE LOCATIONS AND ELEVATIONS OF ALL EXISTING UTILITIES AND ADVISE THE ENGINEER OF ANY POTENTIAL CONFLICT.

THIS DRAWING AND DESIGN SHALL NOT BE USED, REUSED OR REPRODUCED WITHOUT THE CONSENT OF McElhanney CONSULTING SERVICES LTD. McELHANNEY WILL NOT BE HELD RESPONSIBLE FOR THE IMPROPER OR UNAUTHORIZED USE OF THIS DRAWING AND DESIGN.



780 Beatty Street
 Suite 100
 Vancouver BC
 Canada V6B 2M1
 Tel 604 683 8521

SCALE 0 2 1:250 12m

REV	DATE	REVISIONS	SIGNATURE

CAD FILENAME _____
 DATE _____



MINISTRY OF TRANSPORTATION
 AND INFRASTRUCTURE
 NORTHERN REGION



SENIOR DESIGNER _____
 DATE _____

DESIGNED C. DAVIS DATE 2016-12-06
 QUALITY CONTROL J. VORLICEK DATE 2016-12-06
 QUALITY ASSURANCE R. BEDARD DATE 2016-12-06
 DRAWN M. ZELT DATE 2016-12-06

DETOUR CROSS SECTIONS
 HIGHWAY No. 16 - MILE 28 CROSSING

FILE NUMBER	PROJECT NUMBER	REG	DRAWING NUMBER	REV
2121-00127-00	37139	NR	NR-246-9005	