
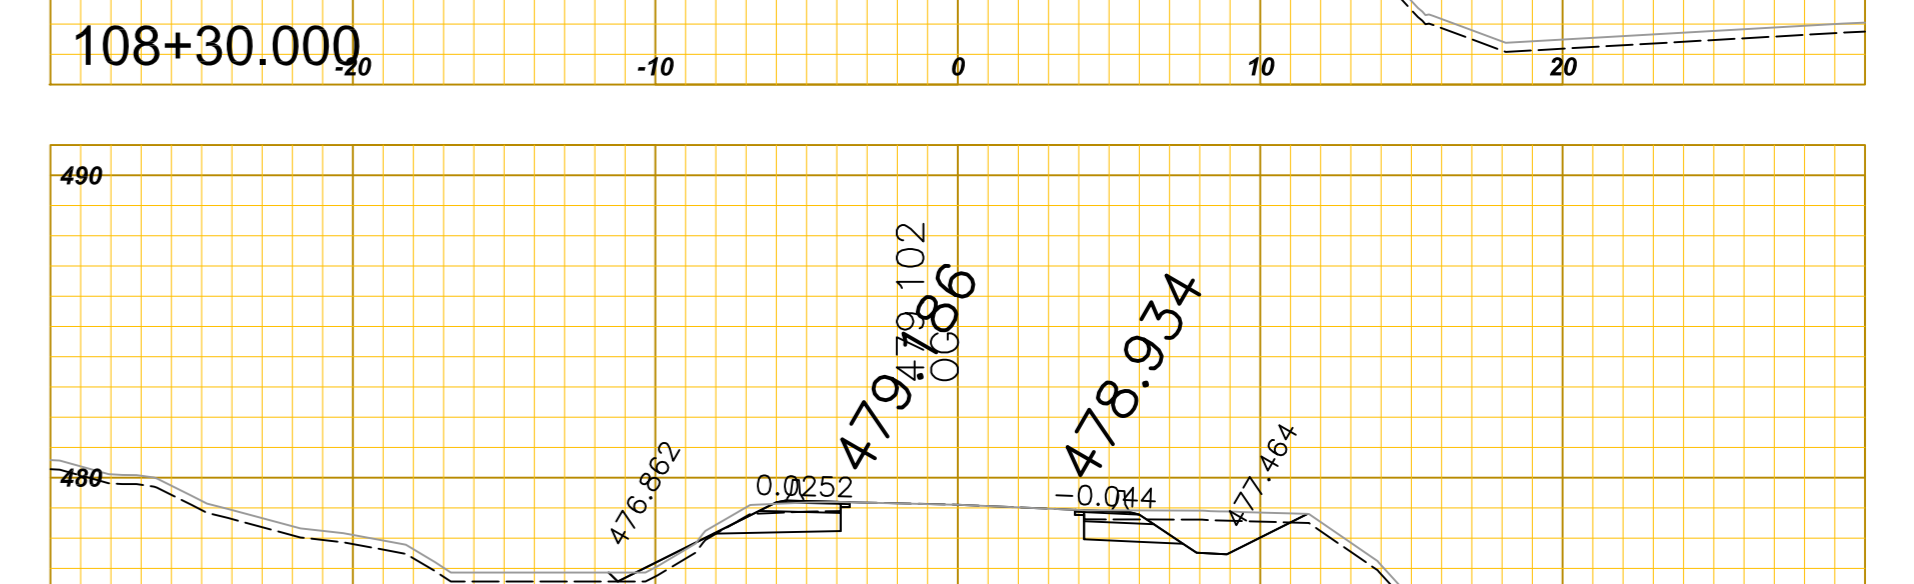
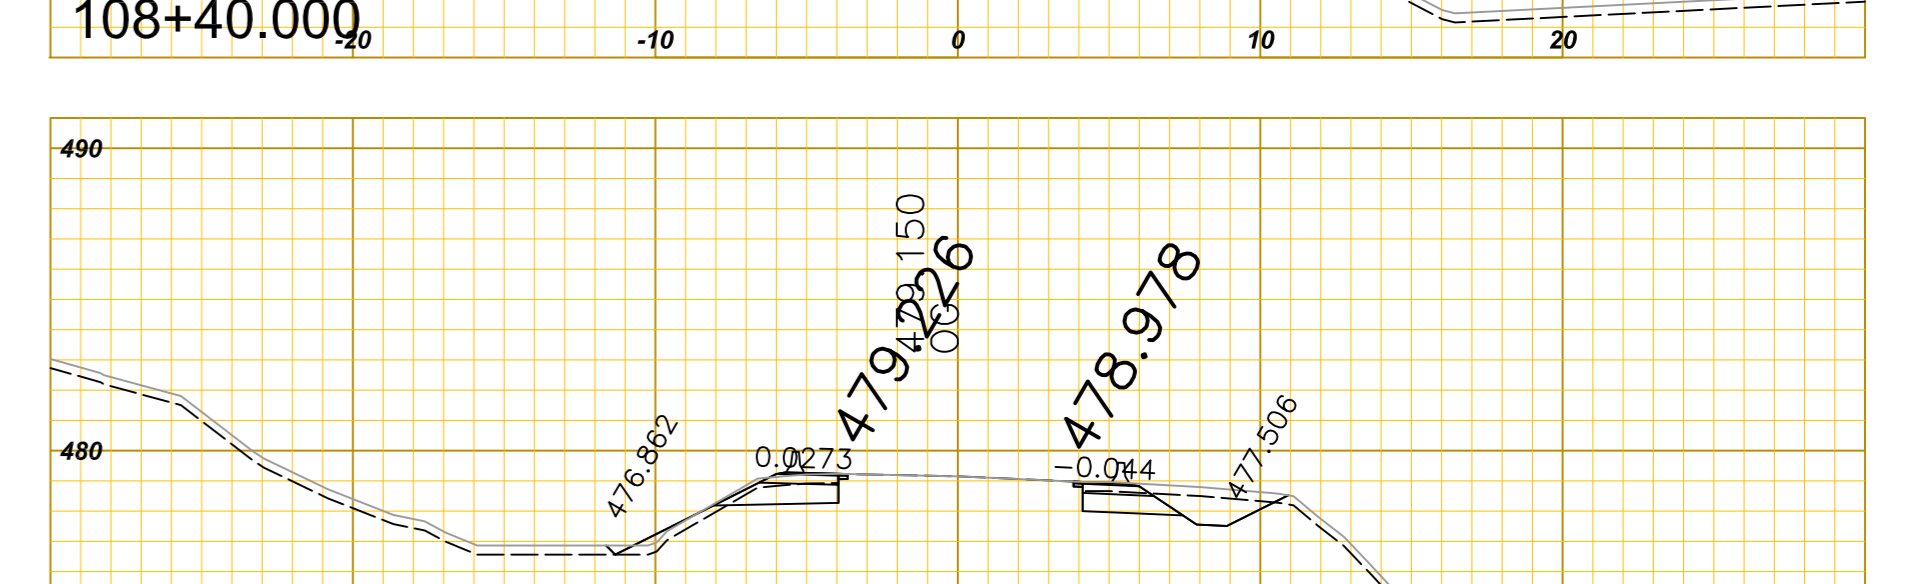
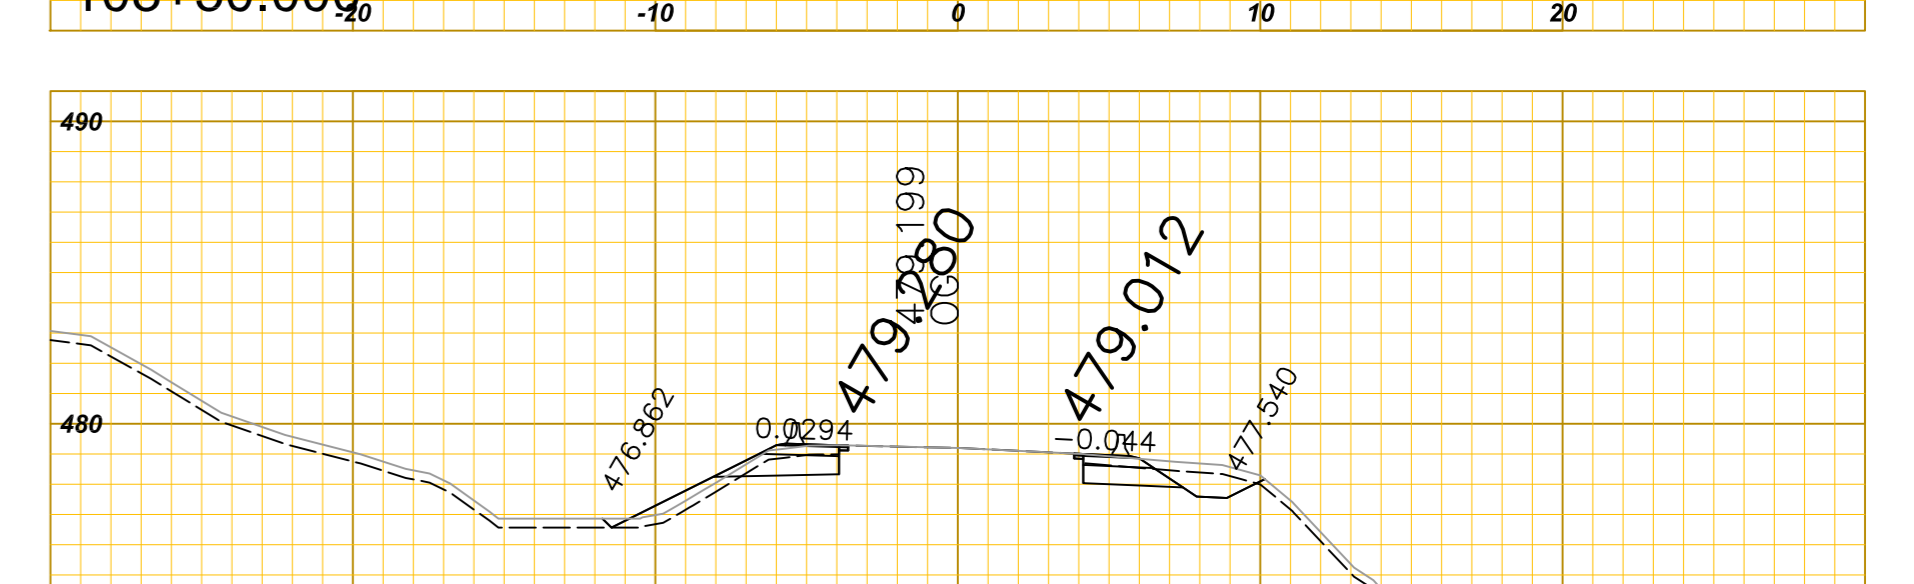
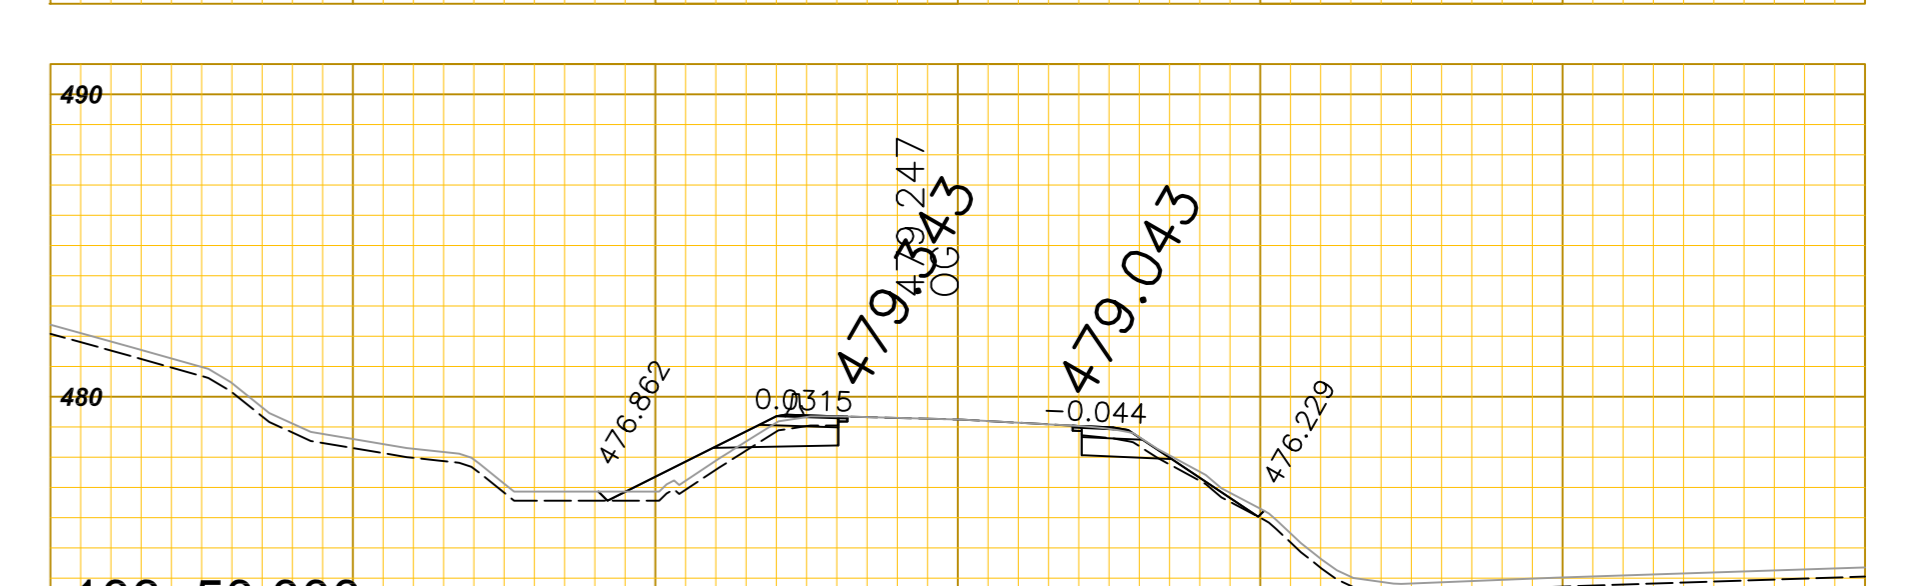
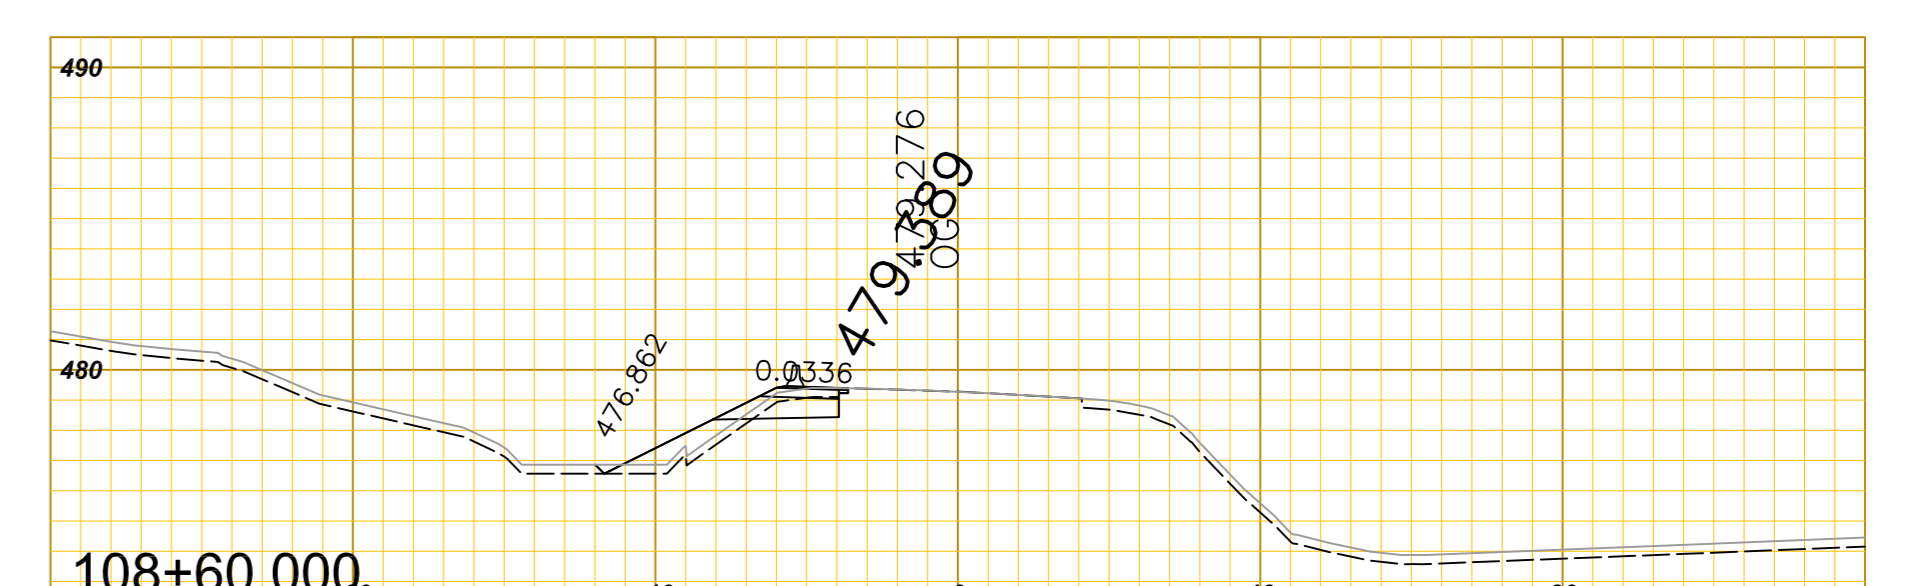
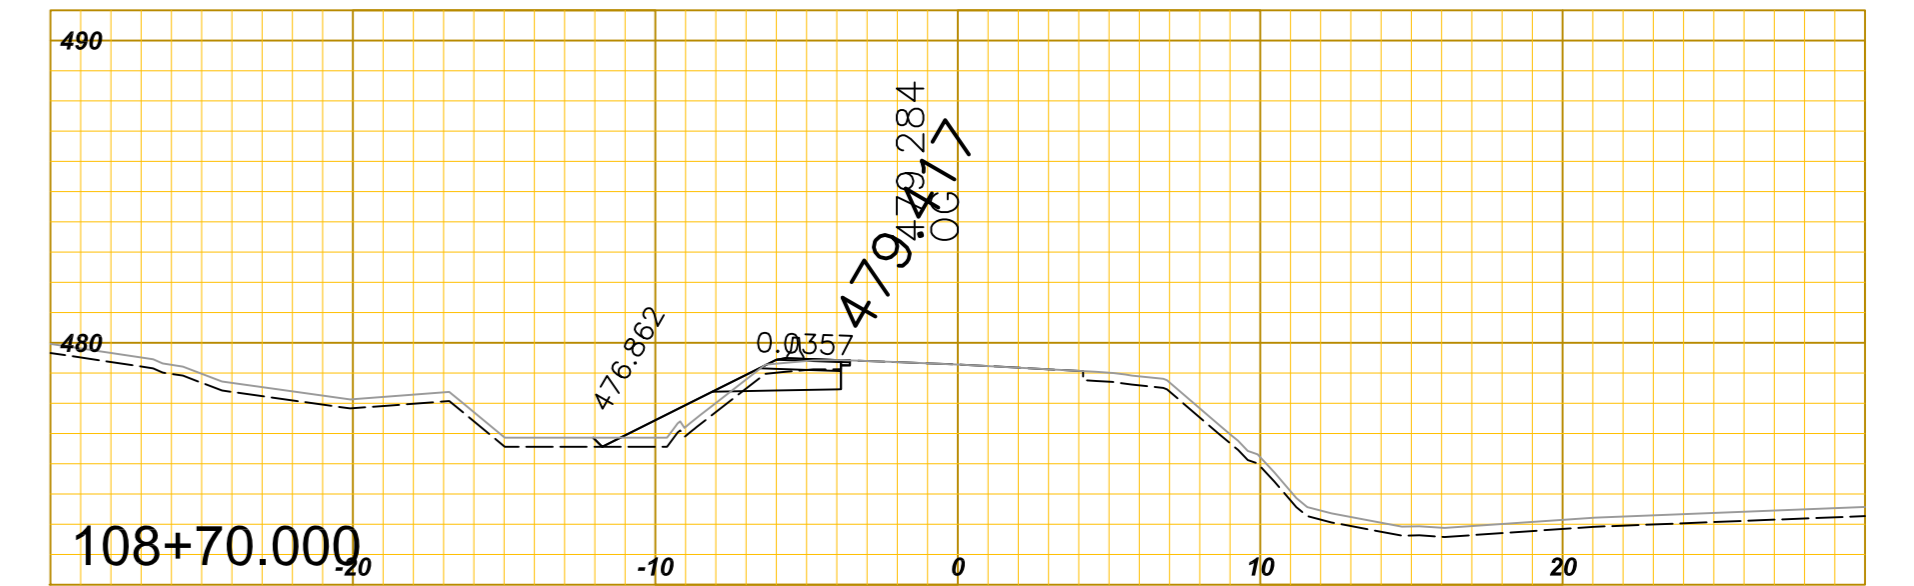
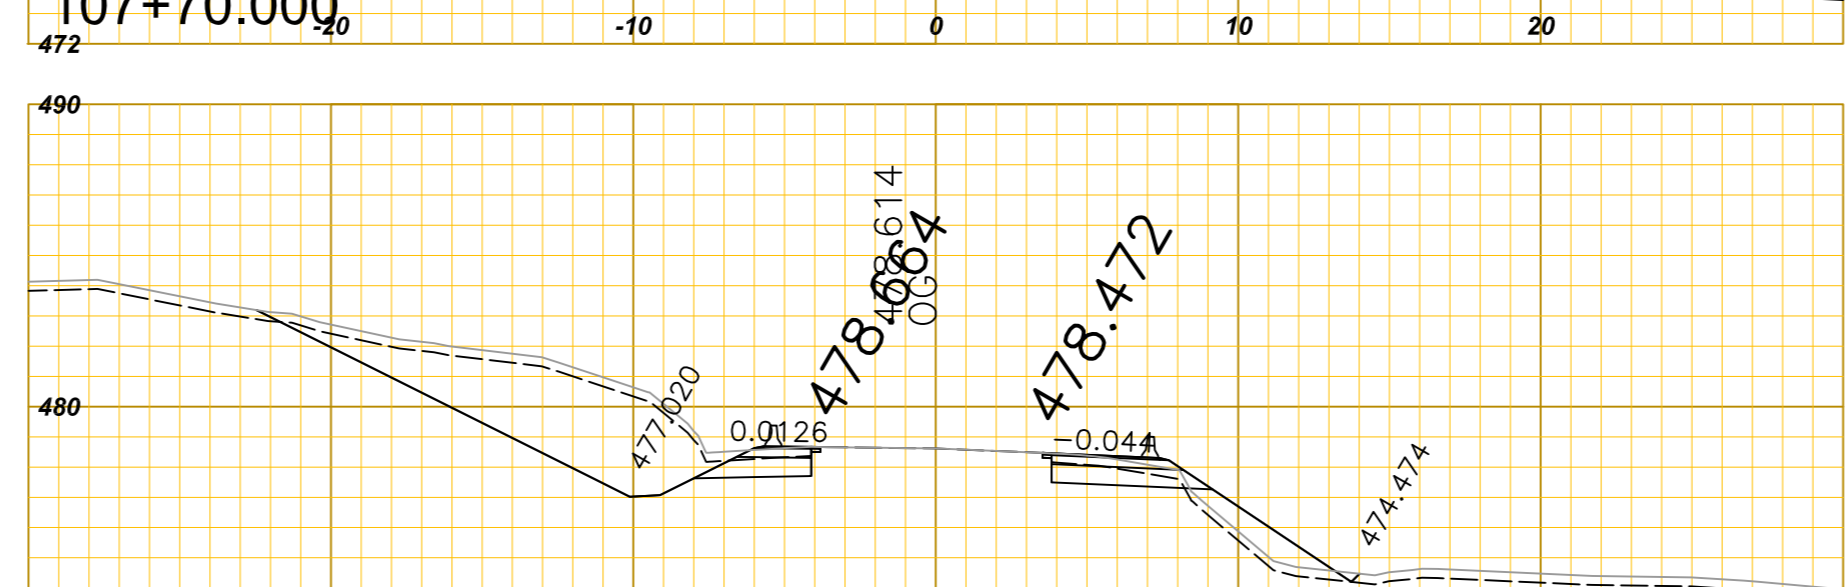
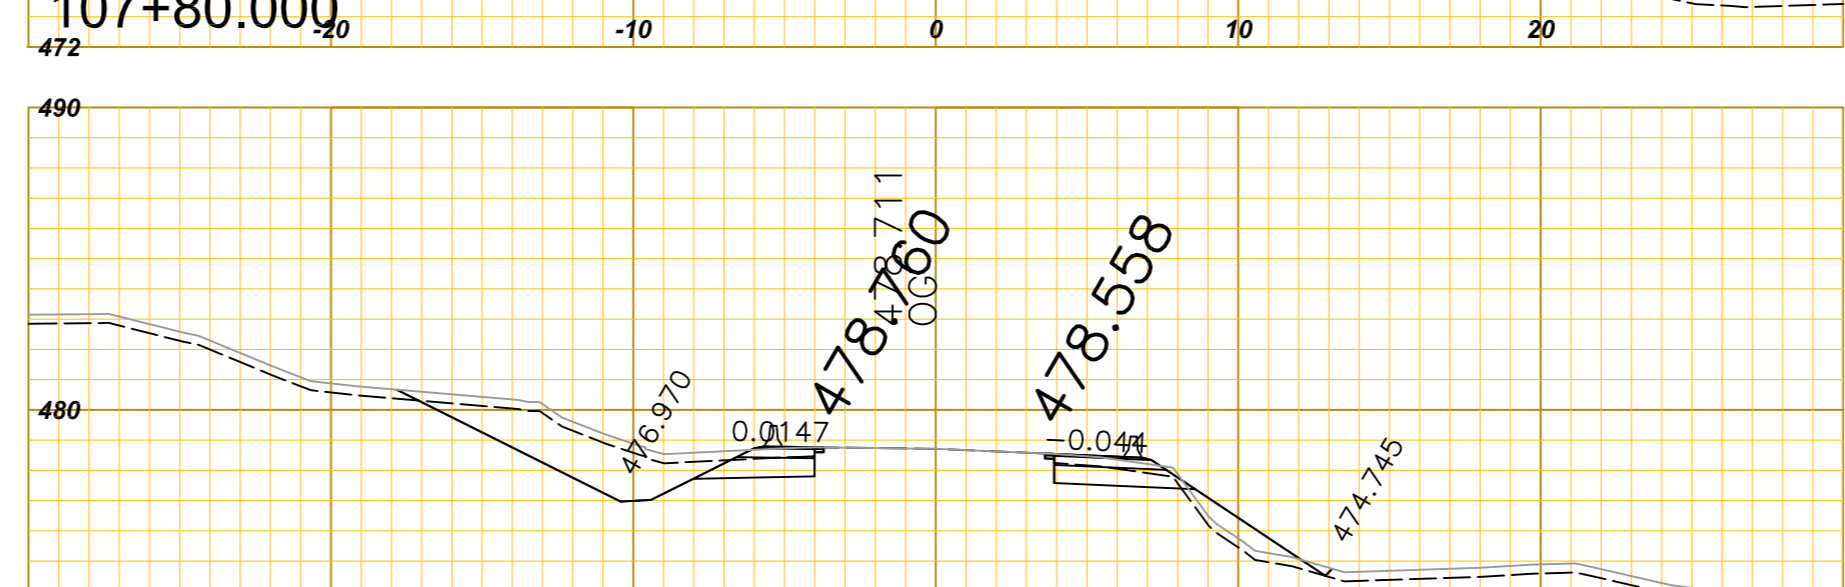
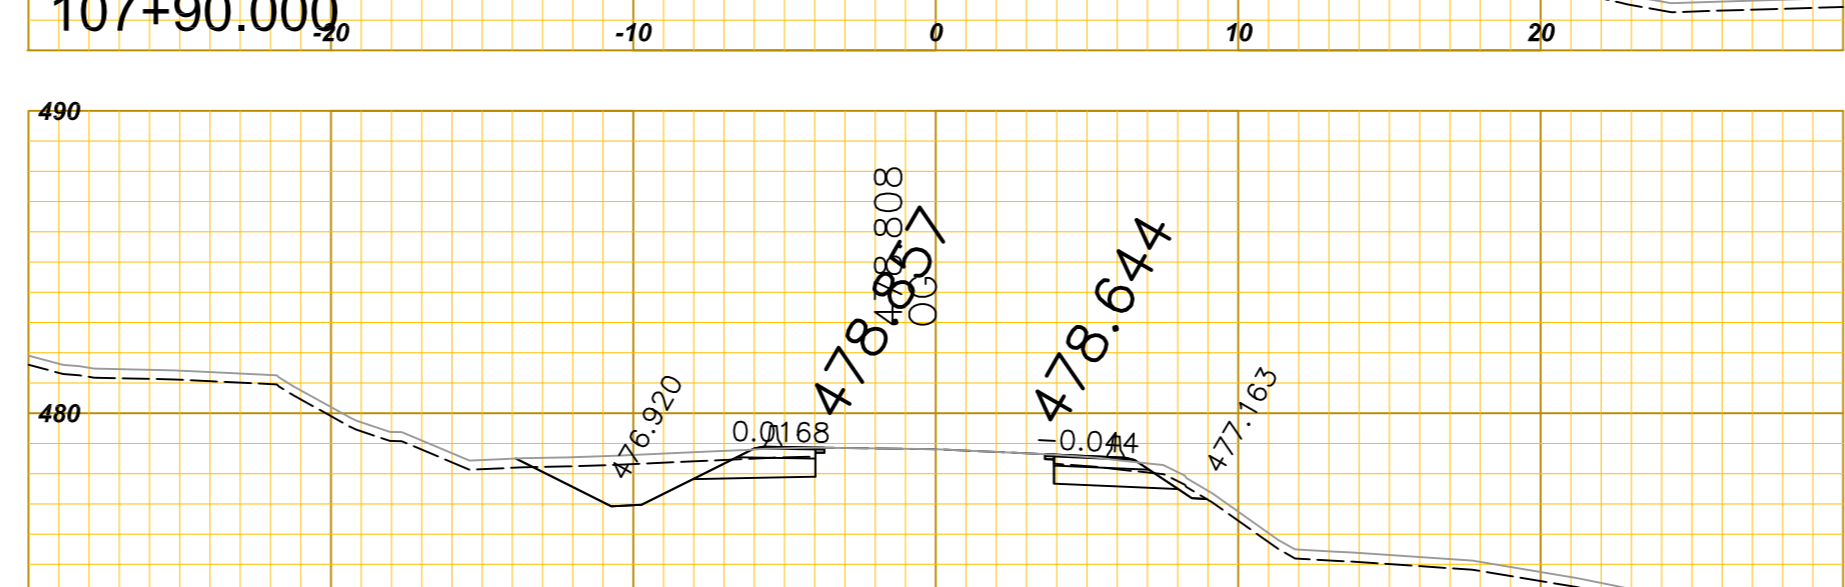
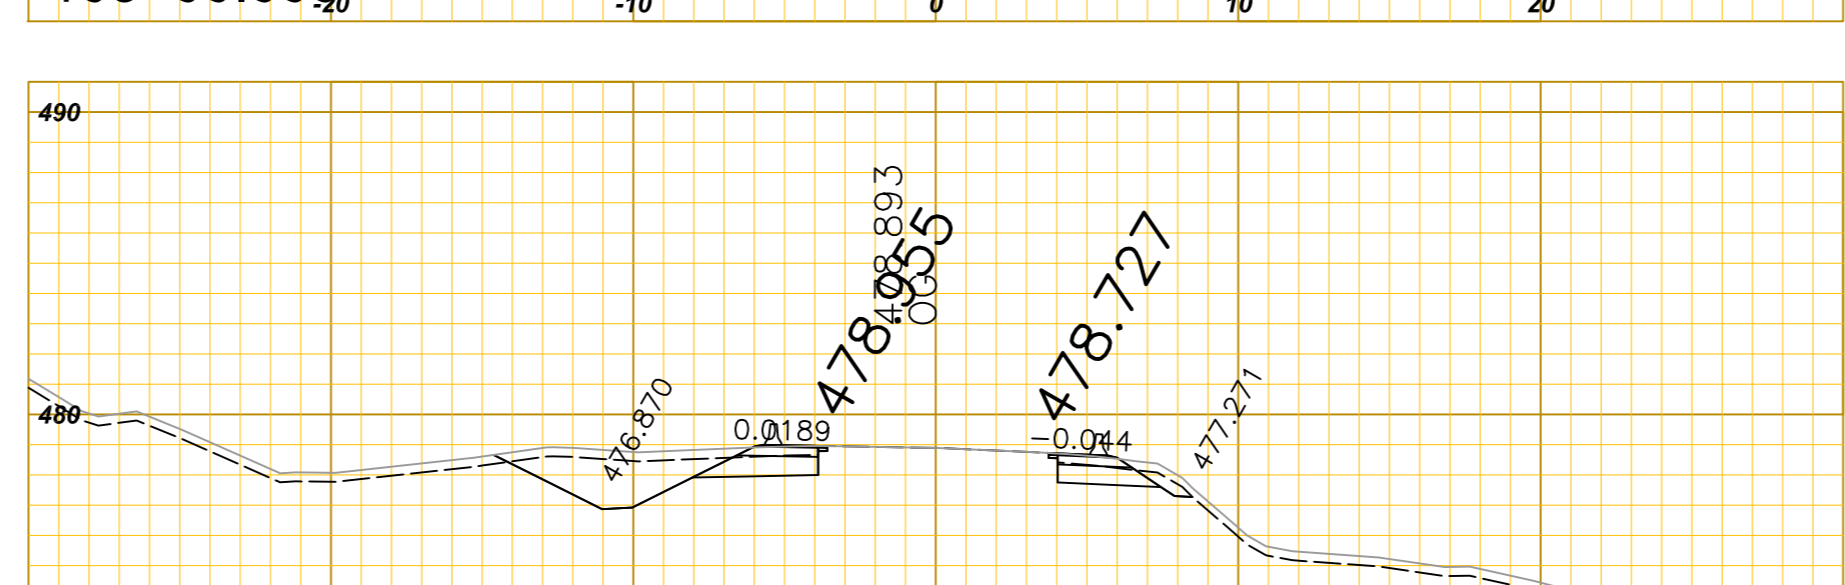
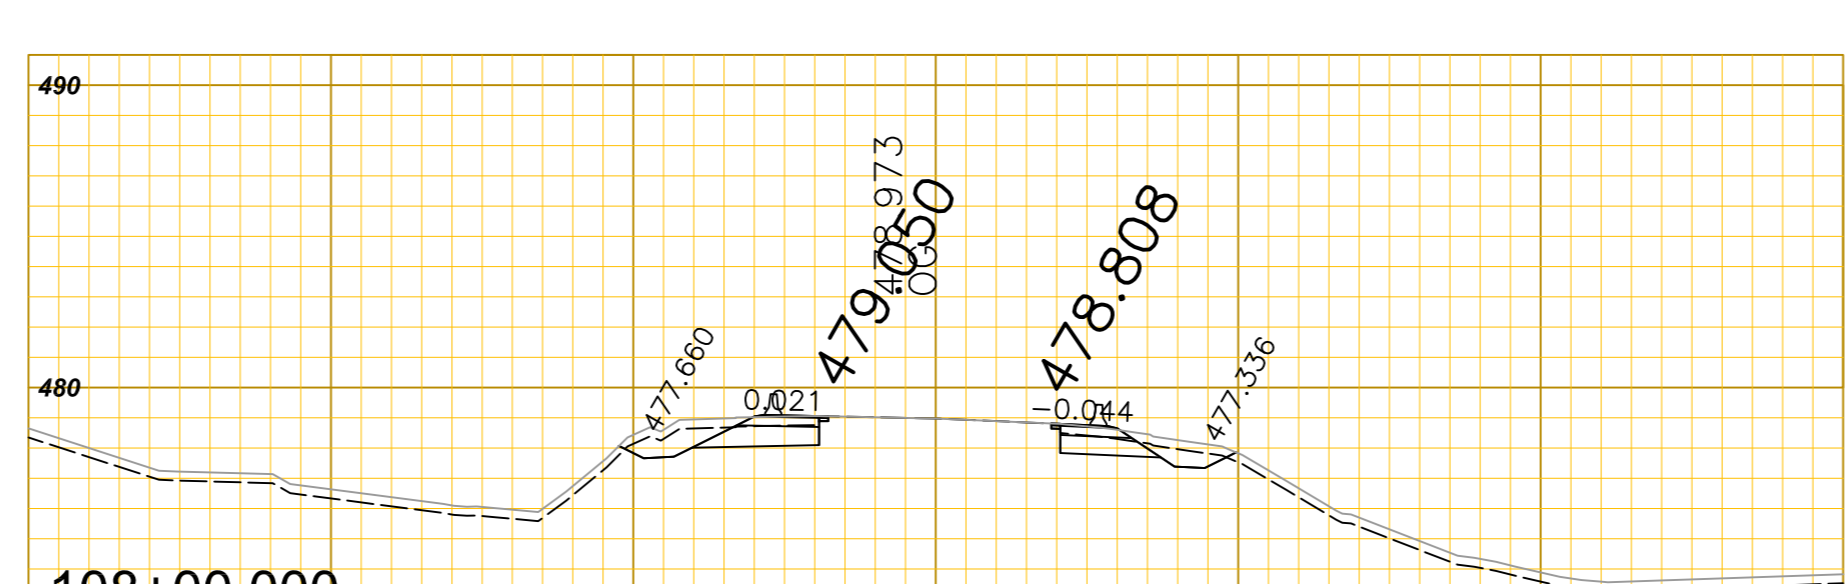
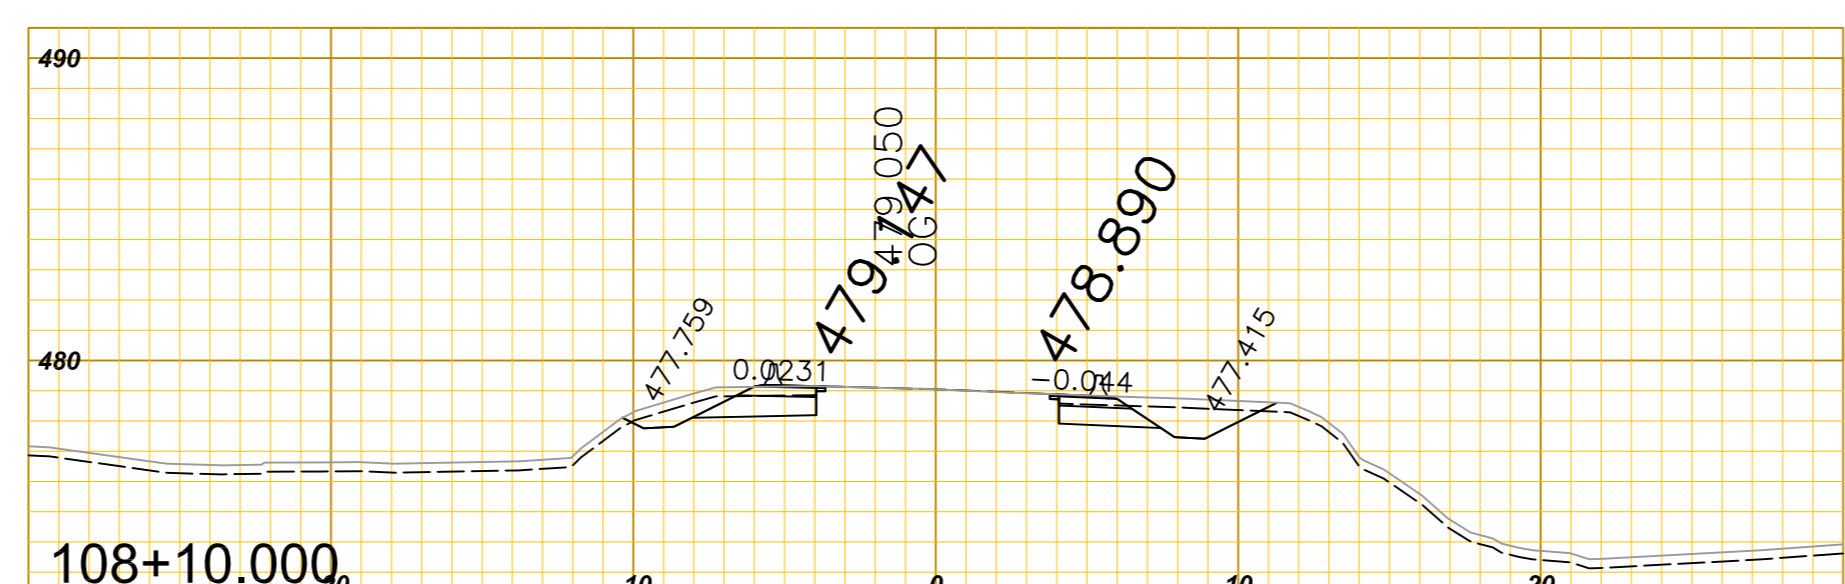
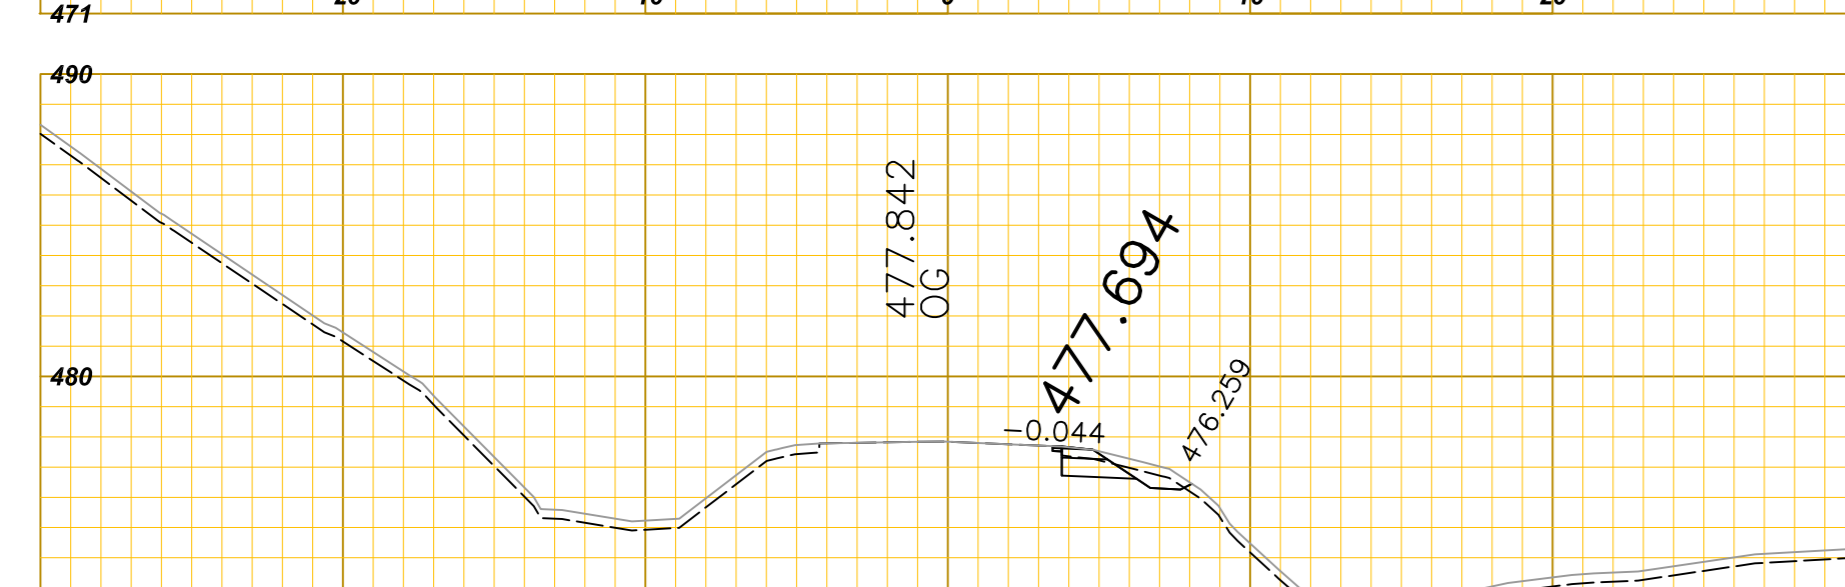
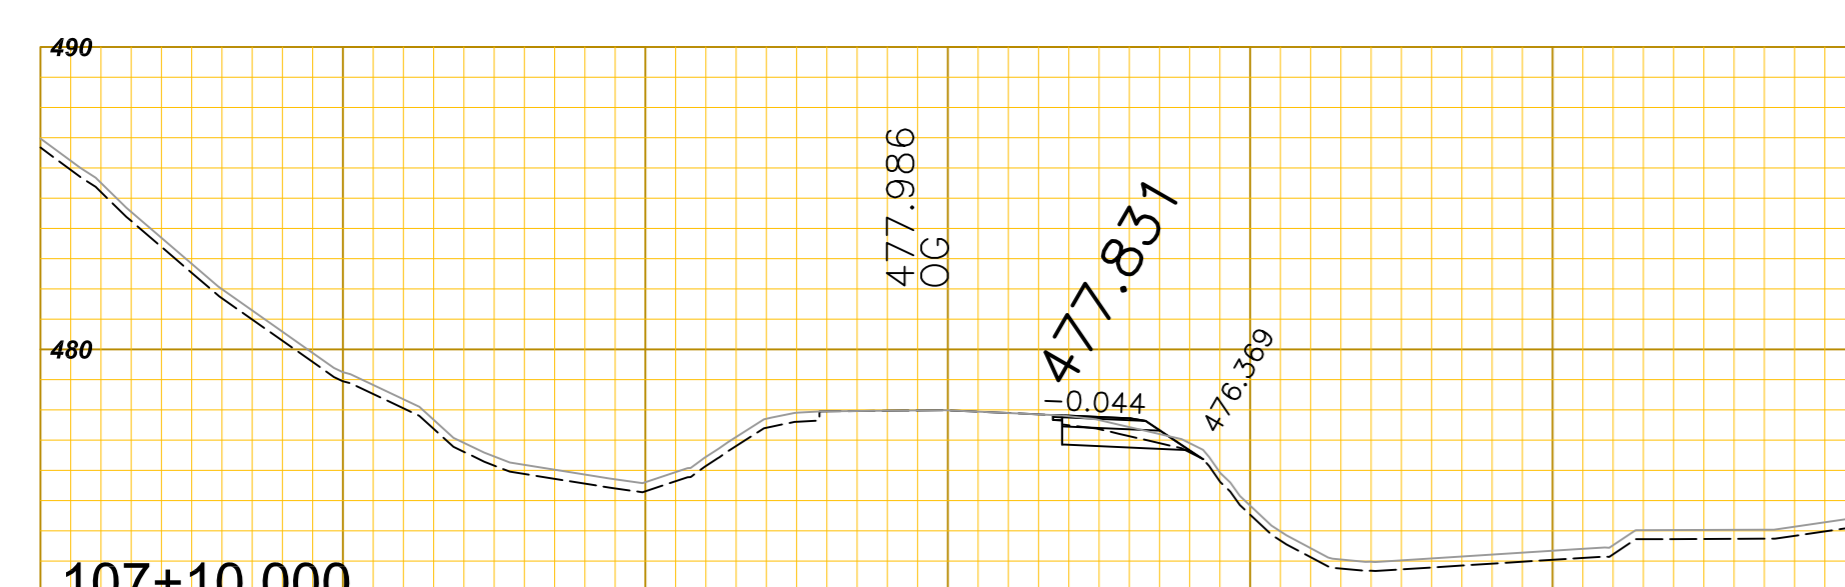
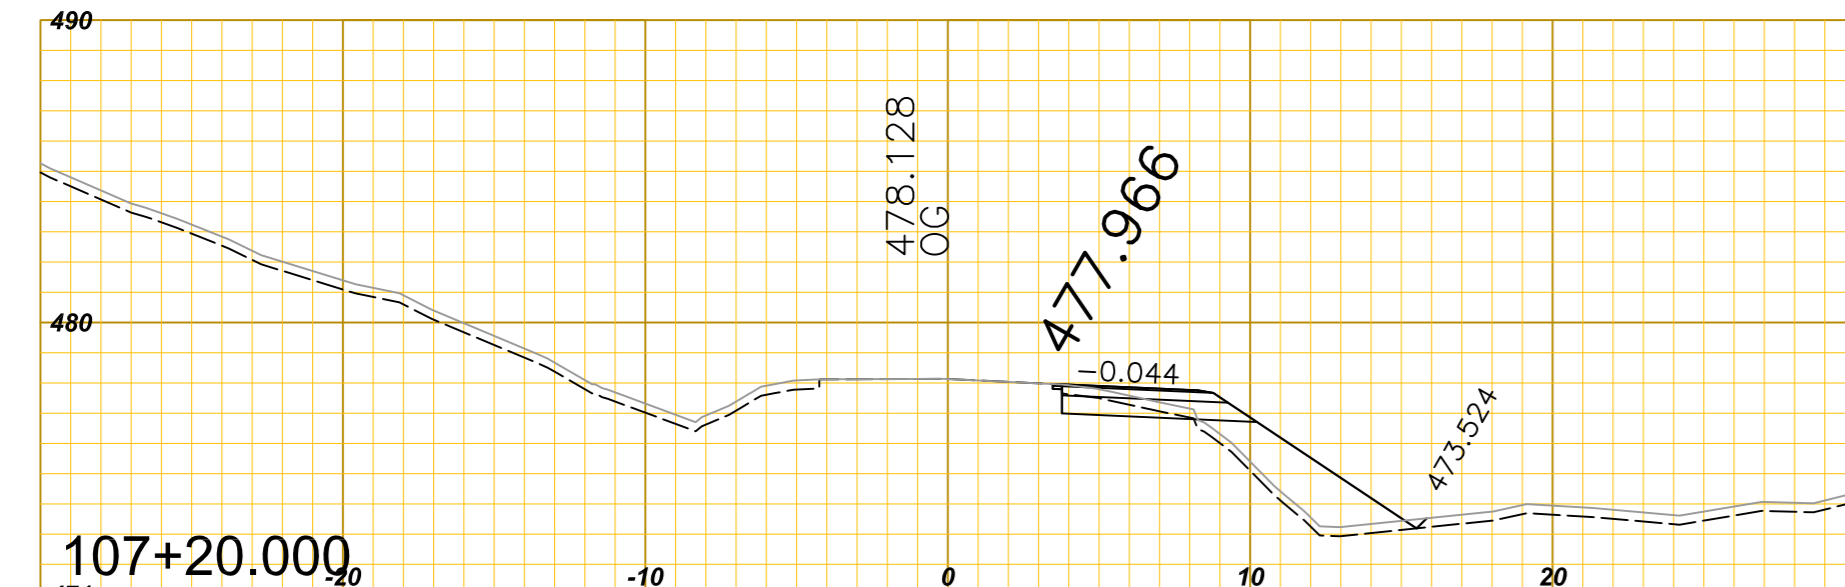
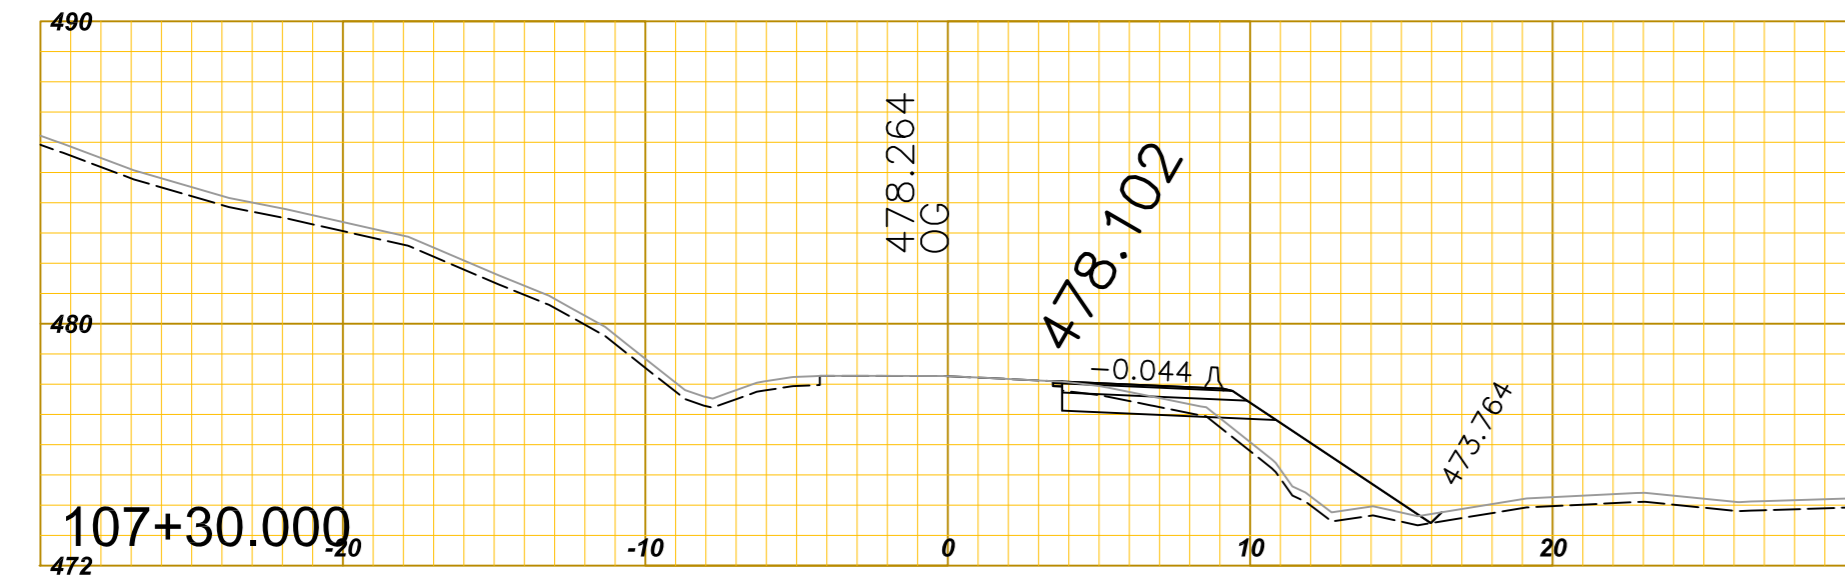
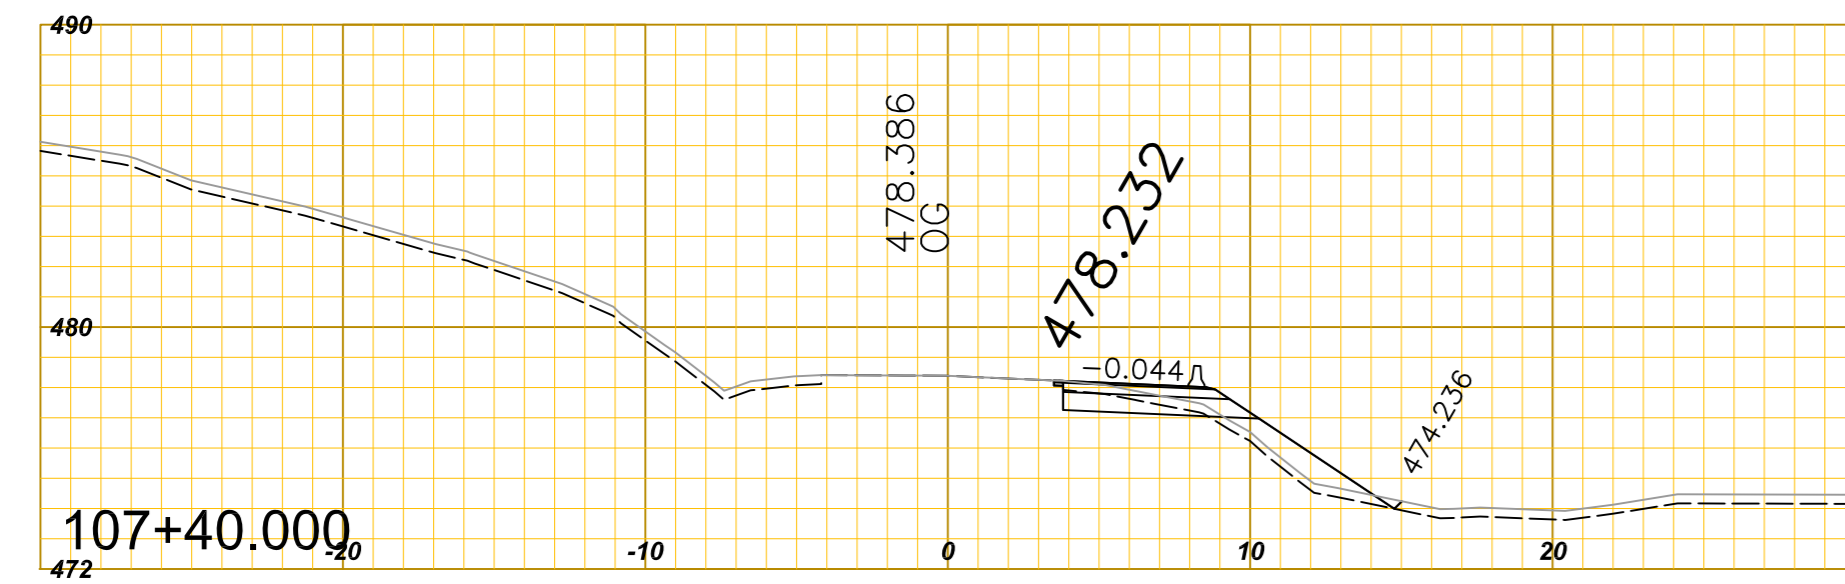


HIGHWAY No. 37 - GAMMA CREEK CULVERT REPLACEMENT

SCALE: 1:250

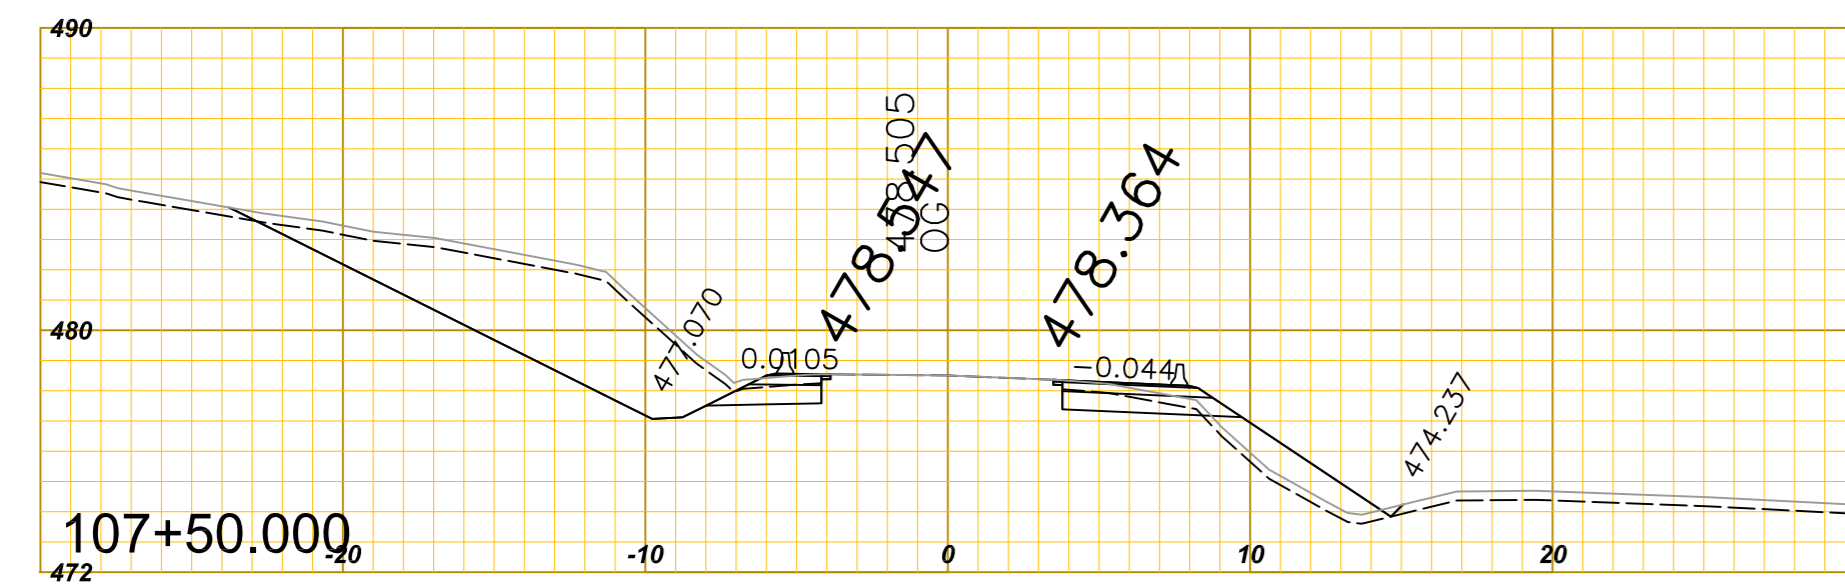

HIGHWAY No. 37 - GAMMA CREEK CULVERT REPLACEMENT

SCALE: 1:250

