
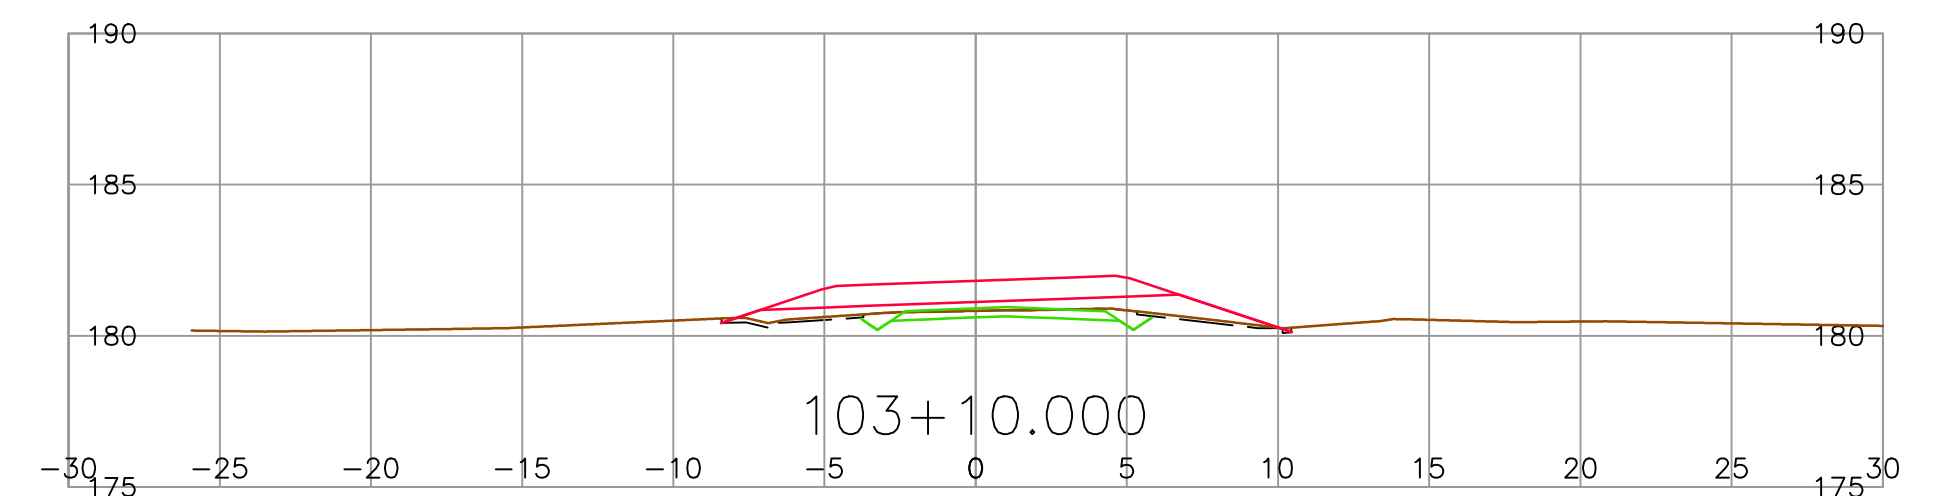
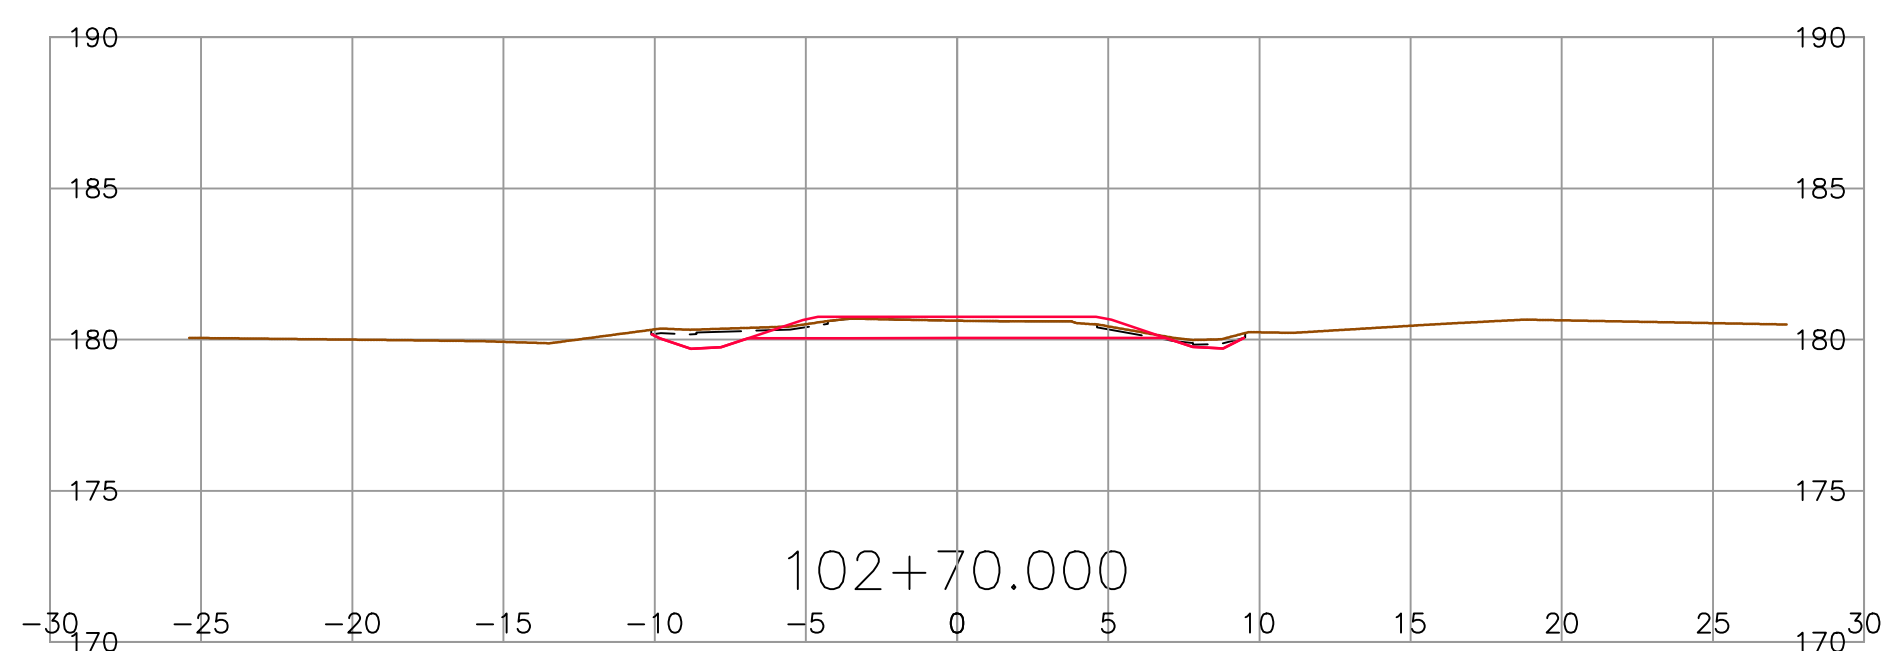
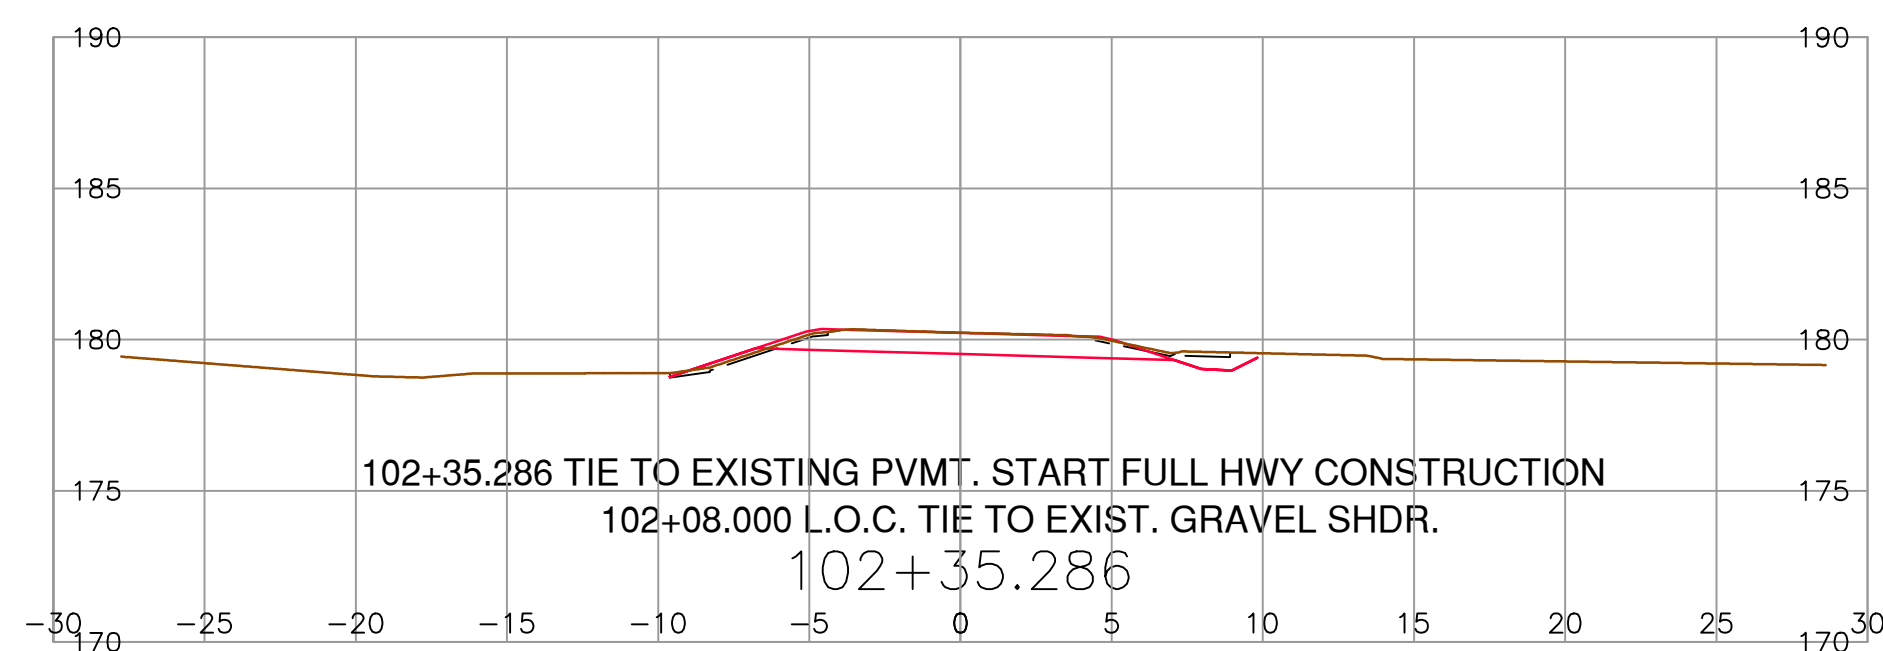
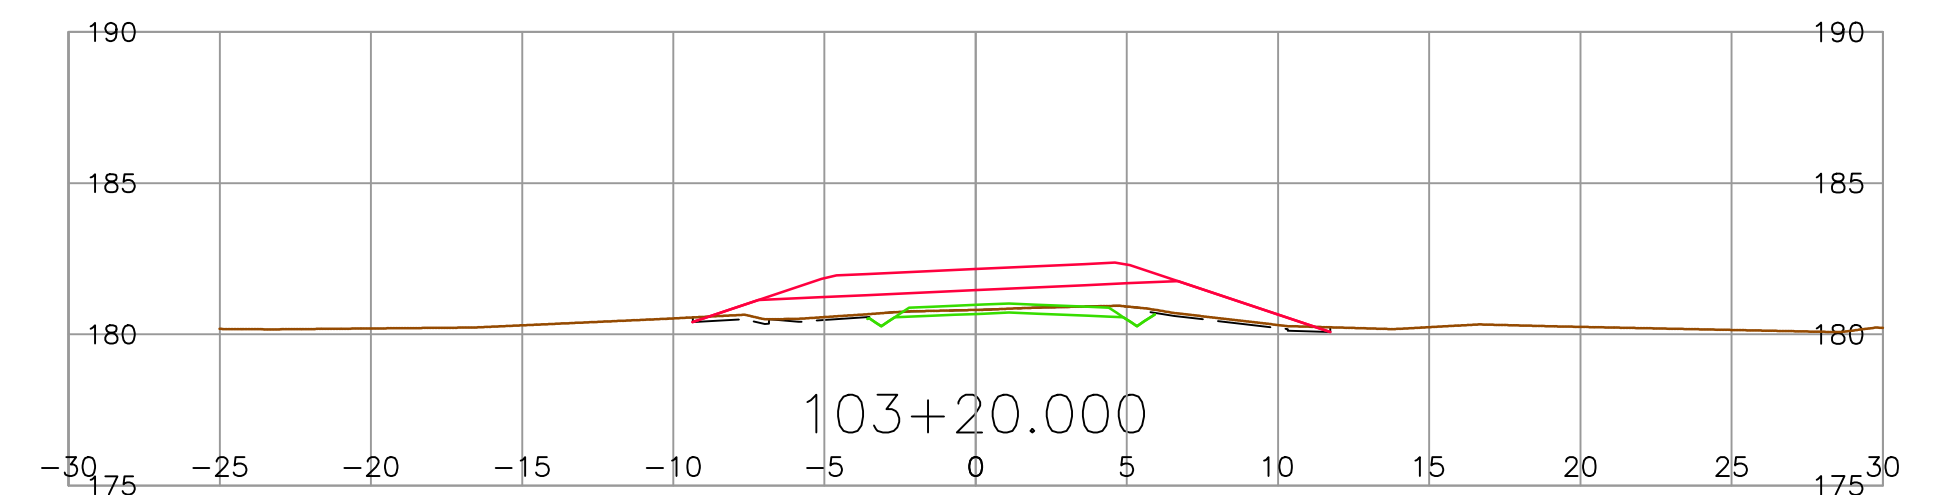
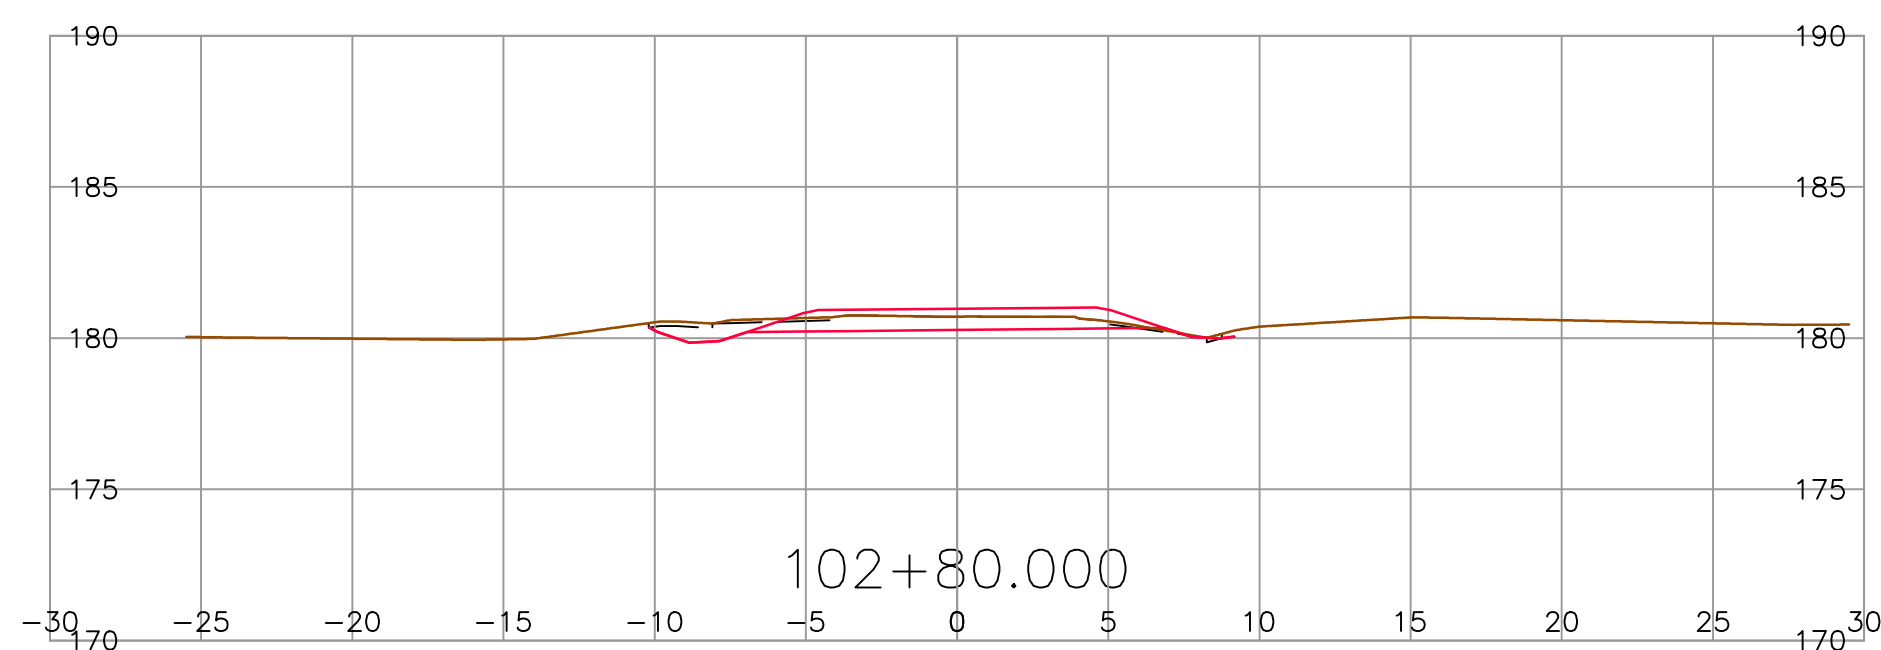
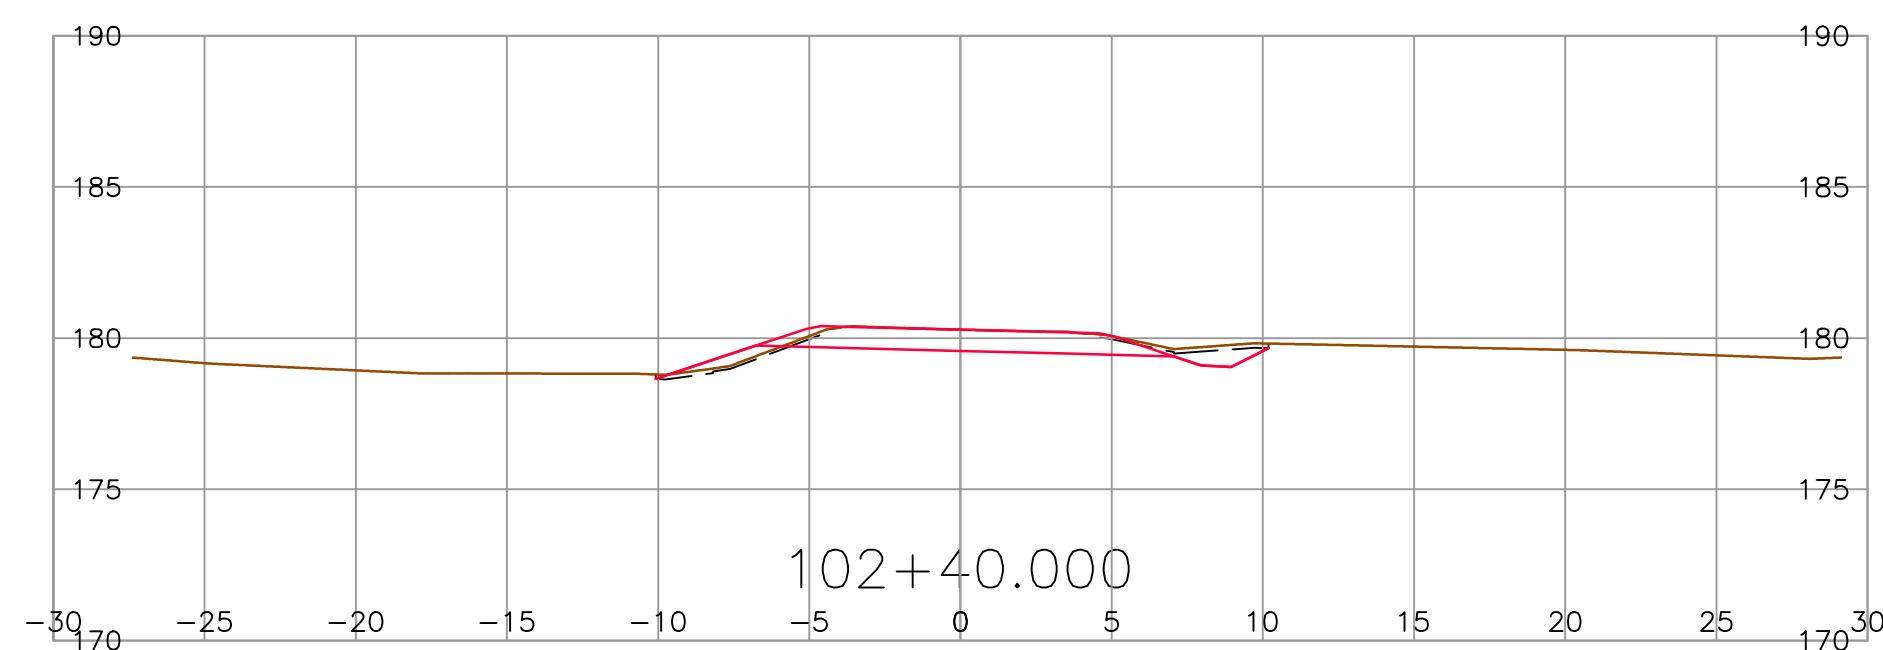
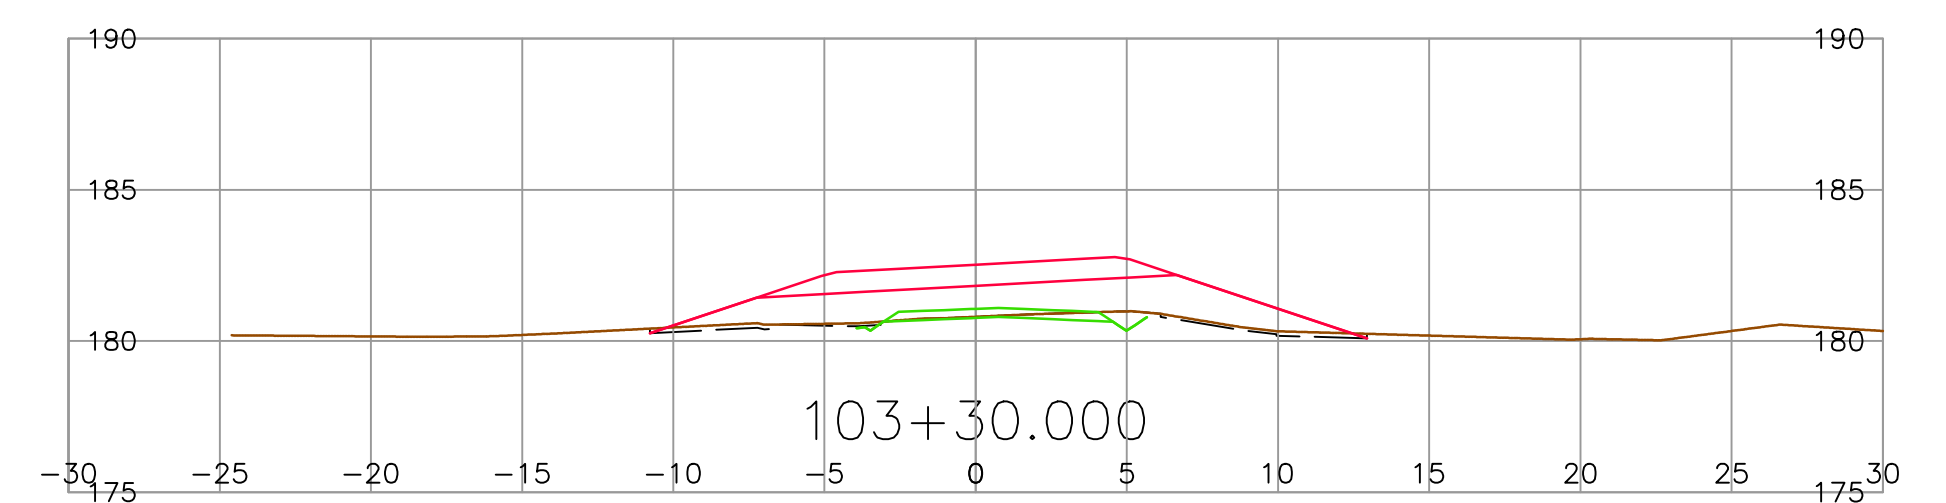
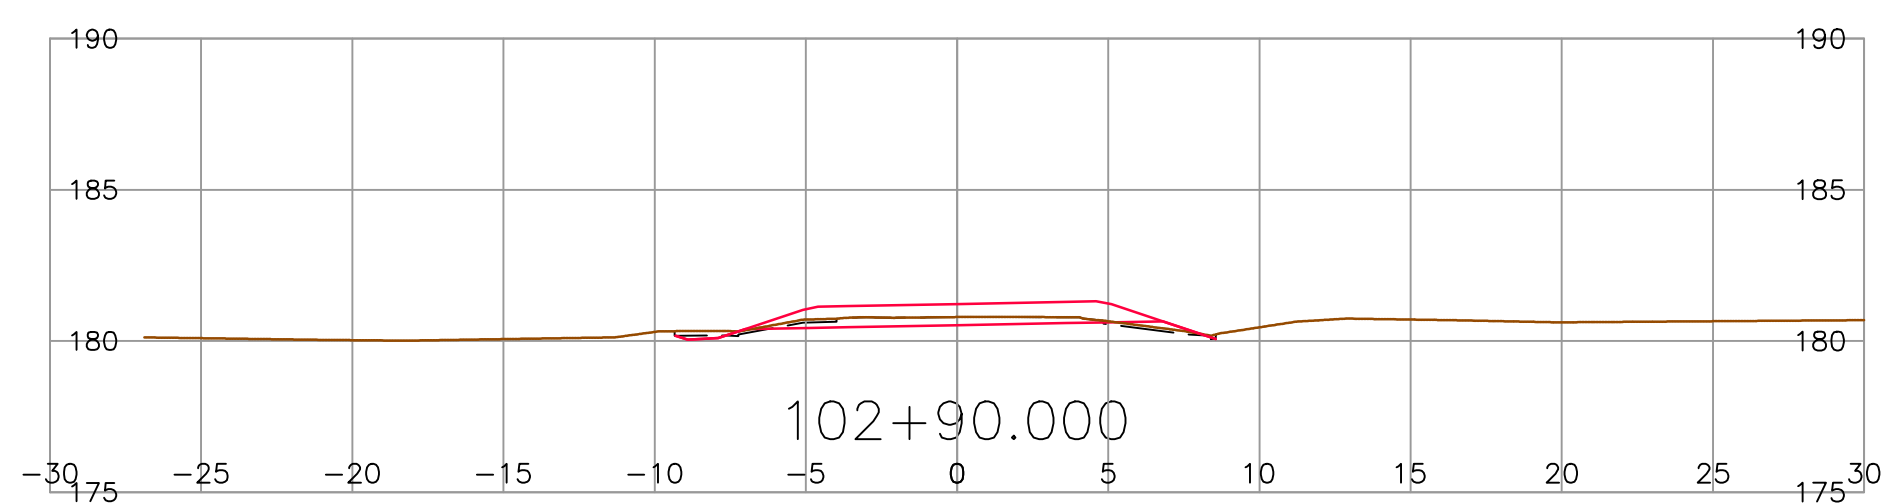
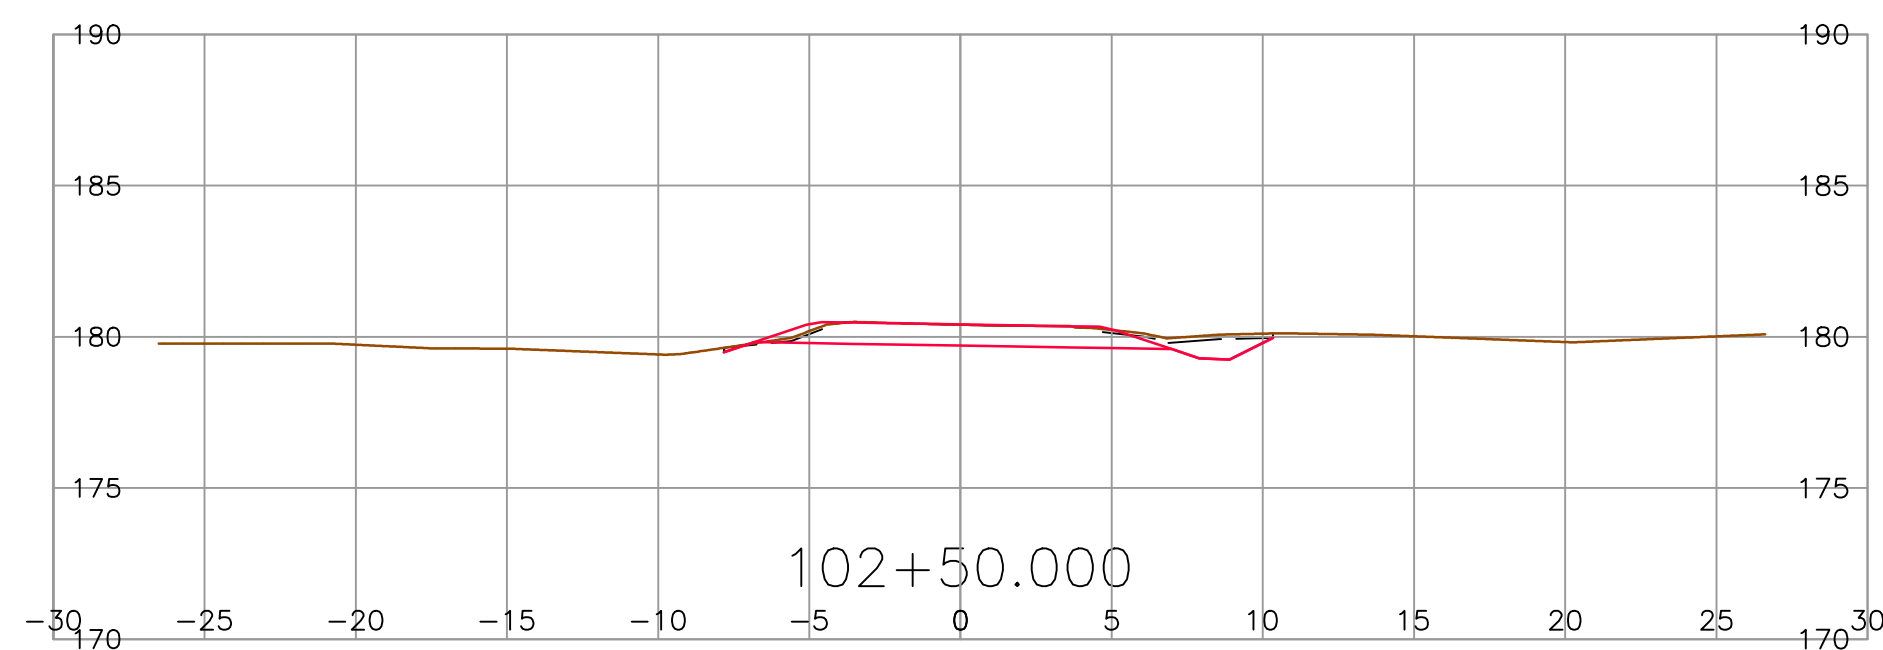
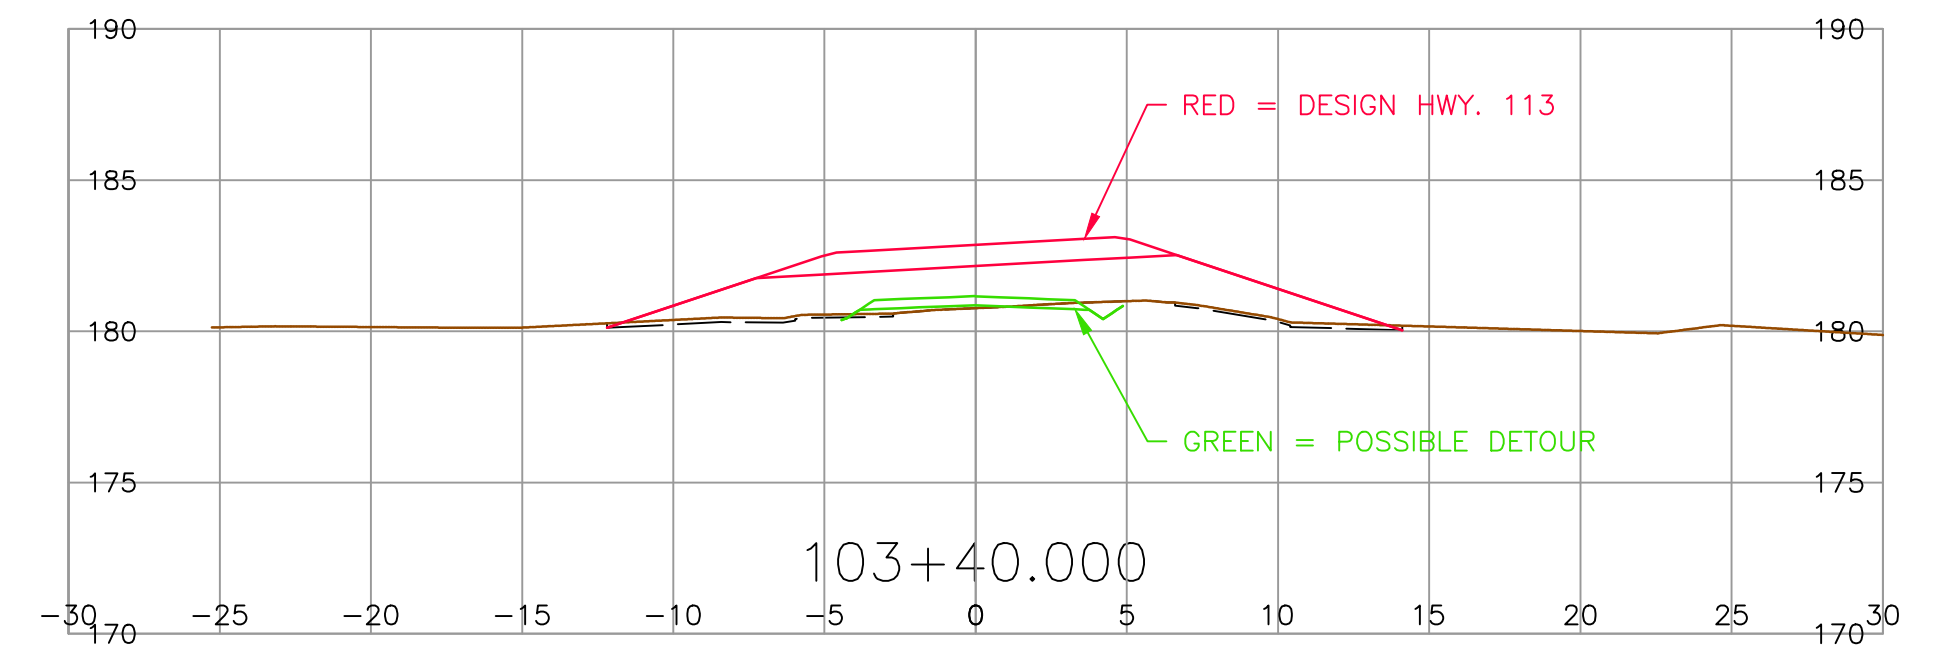
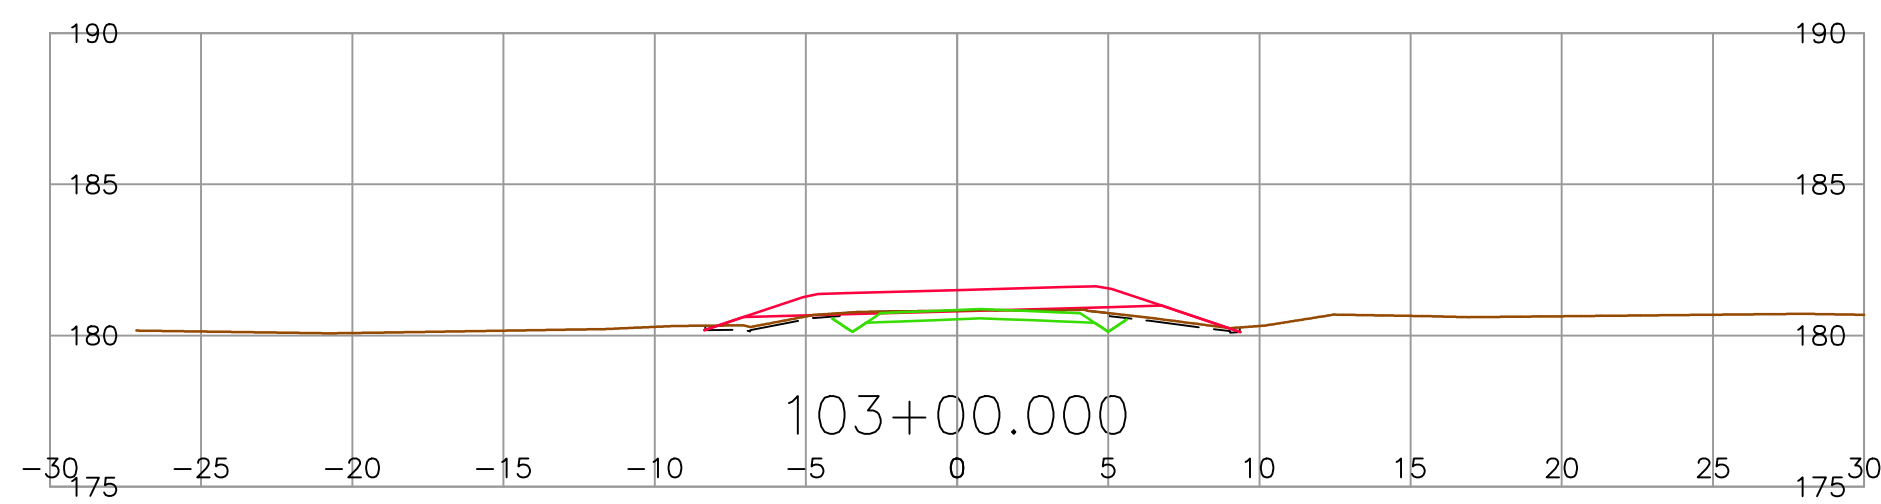


\\161-12336-01-100 Hwy 113 Texas Brdg Trms Design\Mod\03_Corridor\Creeding\Sections\L100A1SECT.dwg Plotted July 4, 2017

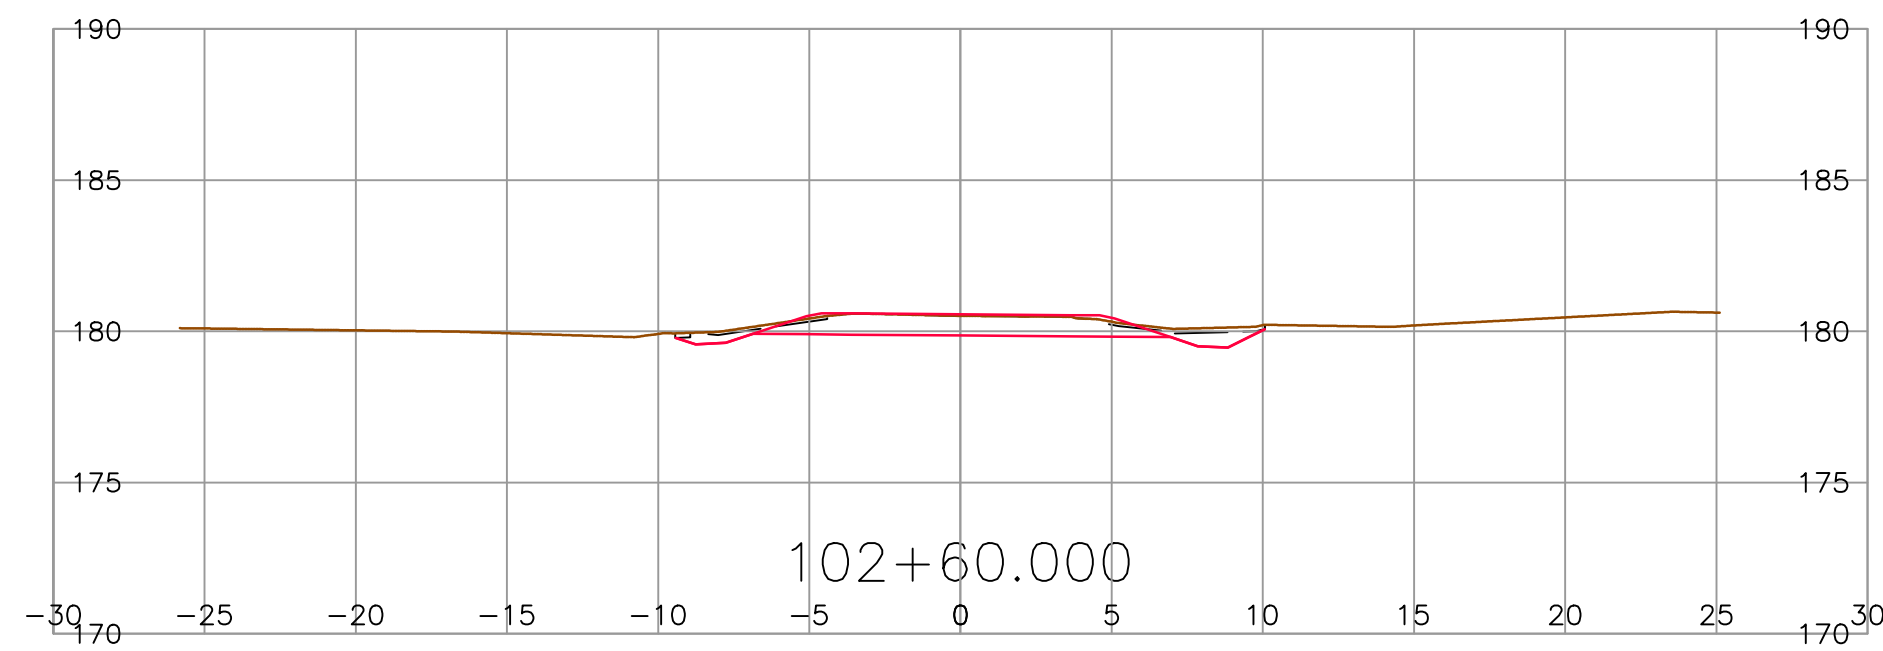

SCALE 0 2 1:250 12m

CAD FILENAME: L100A1SECT
PLOT DATE: 04/07/2017

REV	DATE	REVISIONS	NAME

MINISTRY OF TRANSPORTATION AND INFRASTRUCTURE
NORTHERN REGION
HIGHWAY ENGINEERING AND GEOMATICS

DESIGNED: AHRL DATE: 2016-11-23
QUALITY CONTROL: AH DATE: 2017-01-27
QUALITY ASSURANCE: RL DATE: 2017-01-27
DRAWN: DEC DATE: 2017-01-27

SENIOR DESIGNER: _____
DATE: 2016-11-23

10m REFERENCE DESIGN SECTIONS				
NISGA'A HWY 113 - TSEAX 80 BRIDGE #6444				
FILE NUMBER	PROJECT NUMBER	REG	DRAWING NUMBER	REV
161-12336-01	37267-0000	NR	NR-287-1001	-