



FLAT BAR SCHEDULE		
A	STOCK NUMBER	MASS
900	SN2193	4 kg
1500	SN2194	6 kg
2100	SN2195	8 kg
2700	SN2196	10 kg
3300	SN2197	12 kg
3900	SN2198	14 kg
4500	SN2199	16 kg

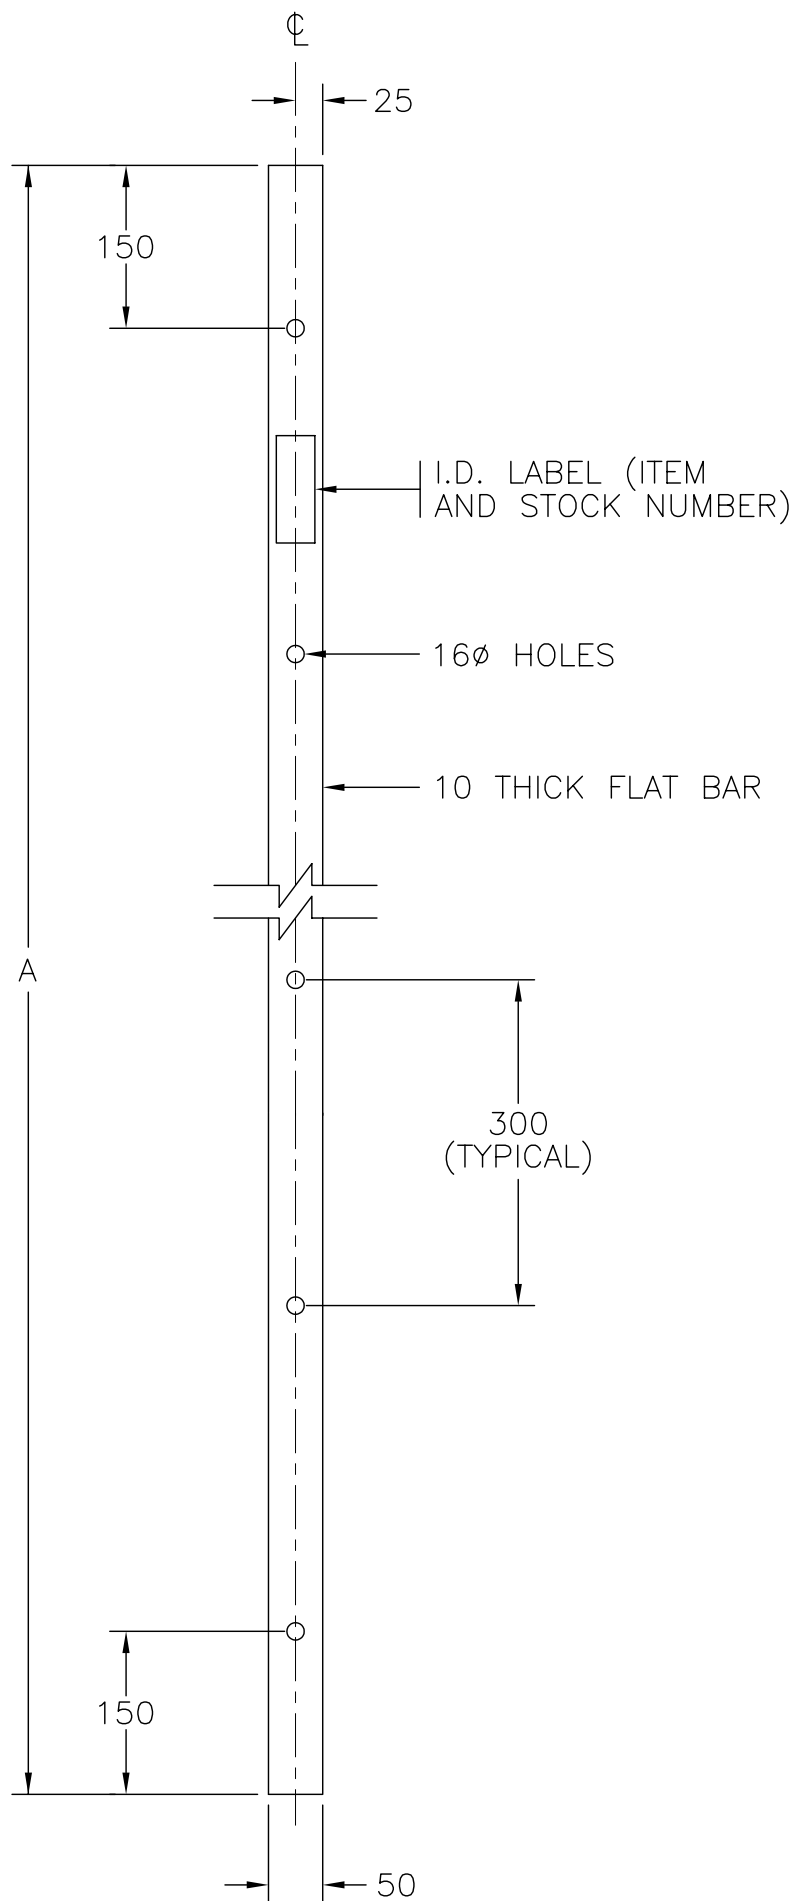

ELEVATION

SEE DRAWING MS330.2 FOR NOTES.

SCALE 1:10

No.	Revision	Date	BREAKAWAY SIGN STRUCTURE FLAT BAR DETAILS	
F			 BRITISH COLUMBIA	Ministry of Transportation and Highways
E				
D				
C				
B				
A				SPECIFICATION DRAWING No. MS330.7