



ERECTION BRACE DETAIL
1:100

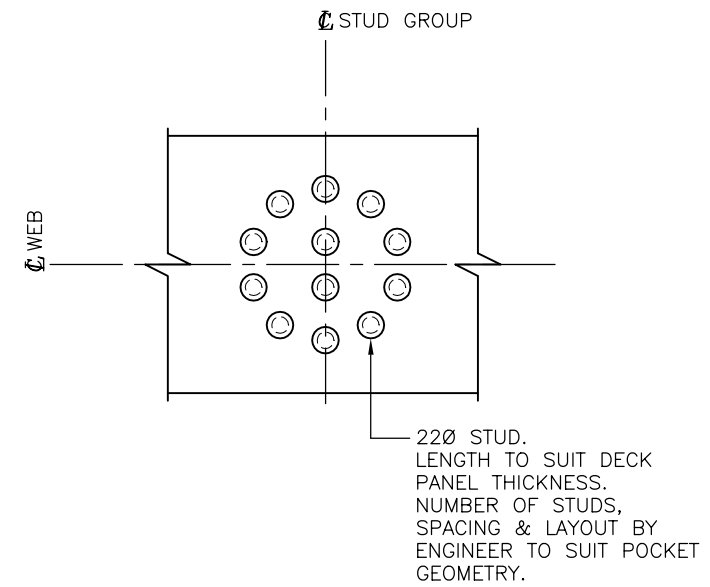

TYPICAL STUD GROUP
1:10

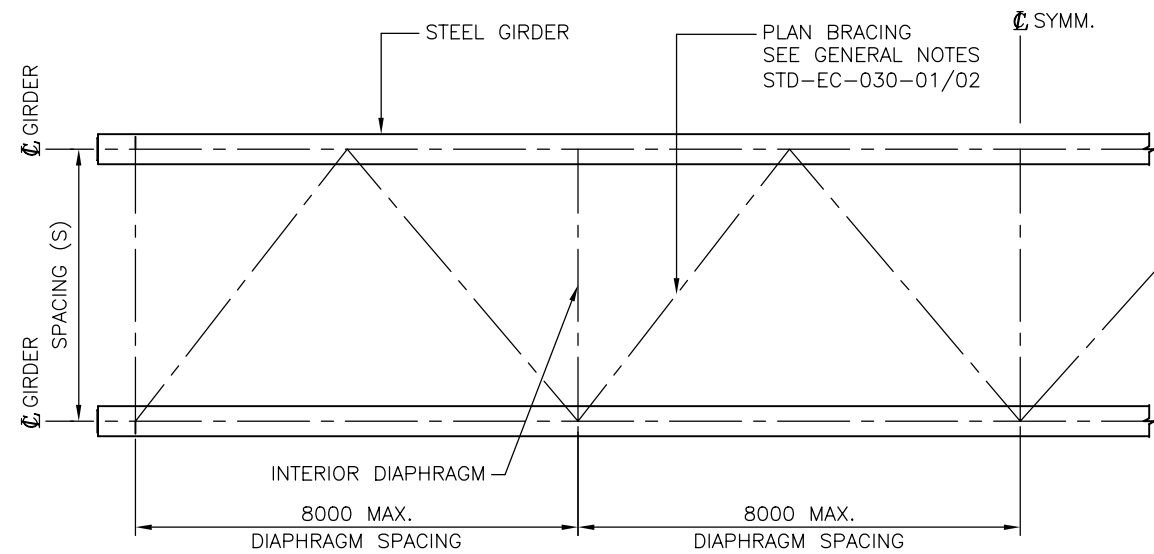

PARTIAL PLAN - STEEL GIRDERS
1:100

ASSUME NOT TO SCALE
ORIGINAL SIGNED AND SEALED

SCALE AS SHOWN
Designed J.H. Date MAR 2010
Checked D.J.H. Date MAR 2010
Drawn W.R. Date MAR 2010

STANDARD BRIDGE DRAWING

Rev	Date	DESCRIPTION	Init

STANDARD STEEL GIRDER BRIDGE WITH COMPOSITE DECK STEEL DETAILS	
ORIGINAL SIGNED and SEALED BY: JULIEN HENLEY	APPROVED BY:
DESIGN ENGINEER	MOF ENGINEER
DATE JULIEN HENLEY	DATE
FILE No.	DRAWING No. STD-EC-030-04

REVISIONS