


**END VIEW**


**CONTINUOUS BARRIER**

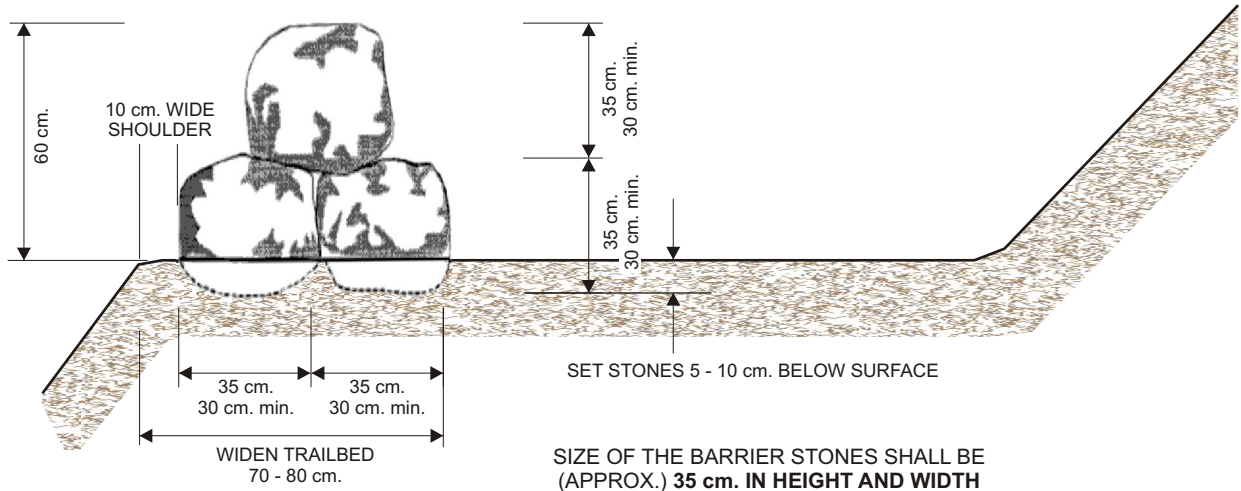

SIZE OF THE BARRIER STONES SHALL BE (APPROX.) 35 cm. IN HEIGHT AND WIDTH AND 60 cm. IN LENGTH.


MINIMUM DIMENSIONS SHALL NOT BE LESS THAN 30 cm. IN HEIGHT AND WIDTH AND 45 cm. IN LENGTH.

**SIDE VIEW**

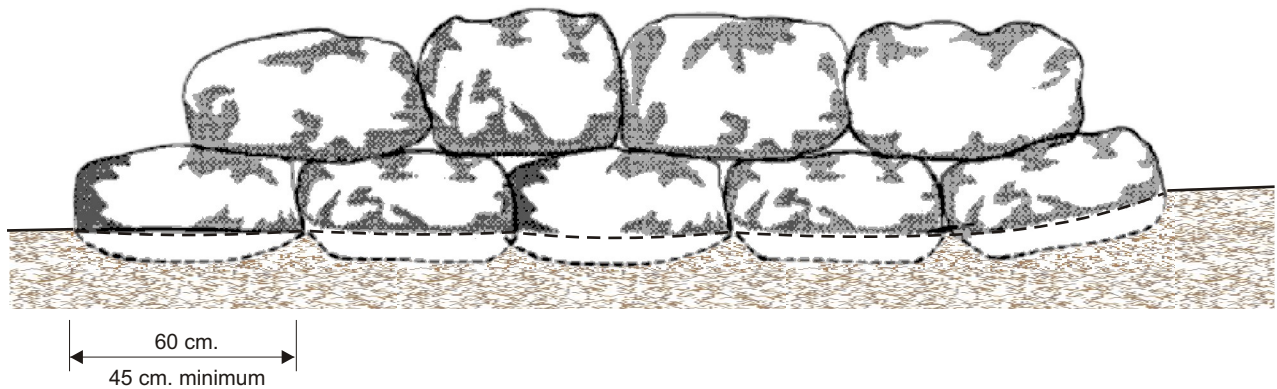

SIZE OF THE BARRIER STONES SHALL BE (APPROX.) 35 cm. IN HEIGHT AND WIDTH AND 60 cm. IN LENGTH.

MINIMUM DIMENSIONS SHALL NOT BE LESS THAN 30 cm. IN HEIGHT AND WIDTH AND 45 cm. IN LENGTH.

<b>Standard BARRIER - ROCK</b>	
File No:	Draft Date: 10/07
Approved By: <i>WJ Marshall</i>	Revision No:      Date: 01/08
Date:	Revision No:      Date:
 Ministry of Tourism, Sport and the Arts	Drawing Scale: 1 : 30      Sheet Size: 8.5" X 11"
	Drawing No: RST 481-B-3