



# TRAIL TYPICAL CROSS SECTIONS

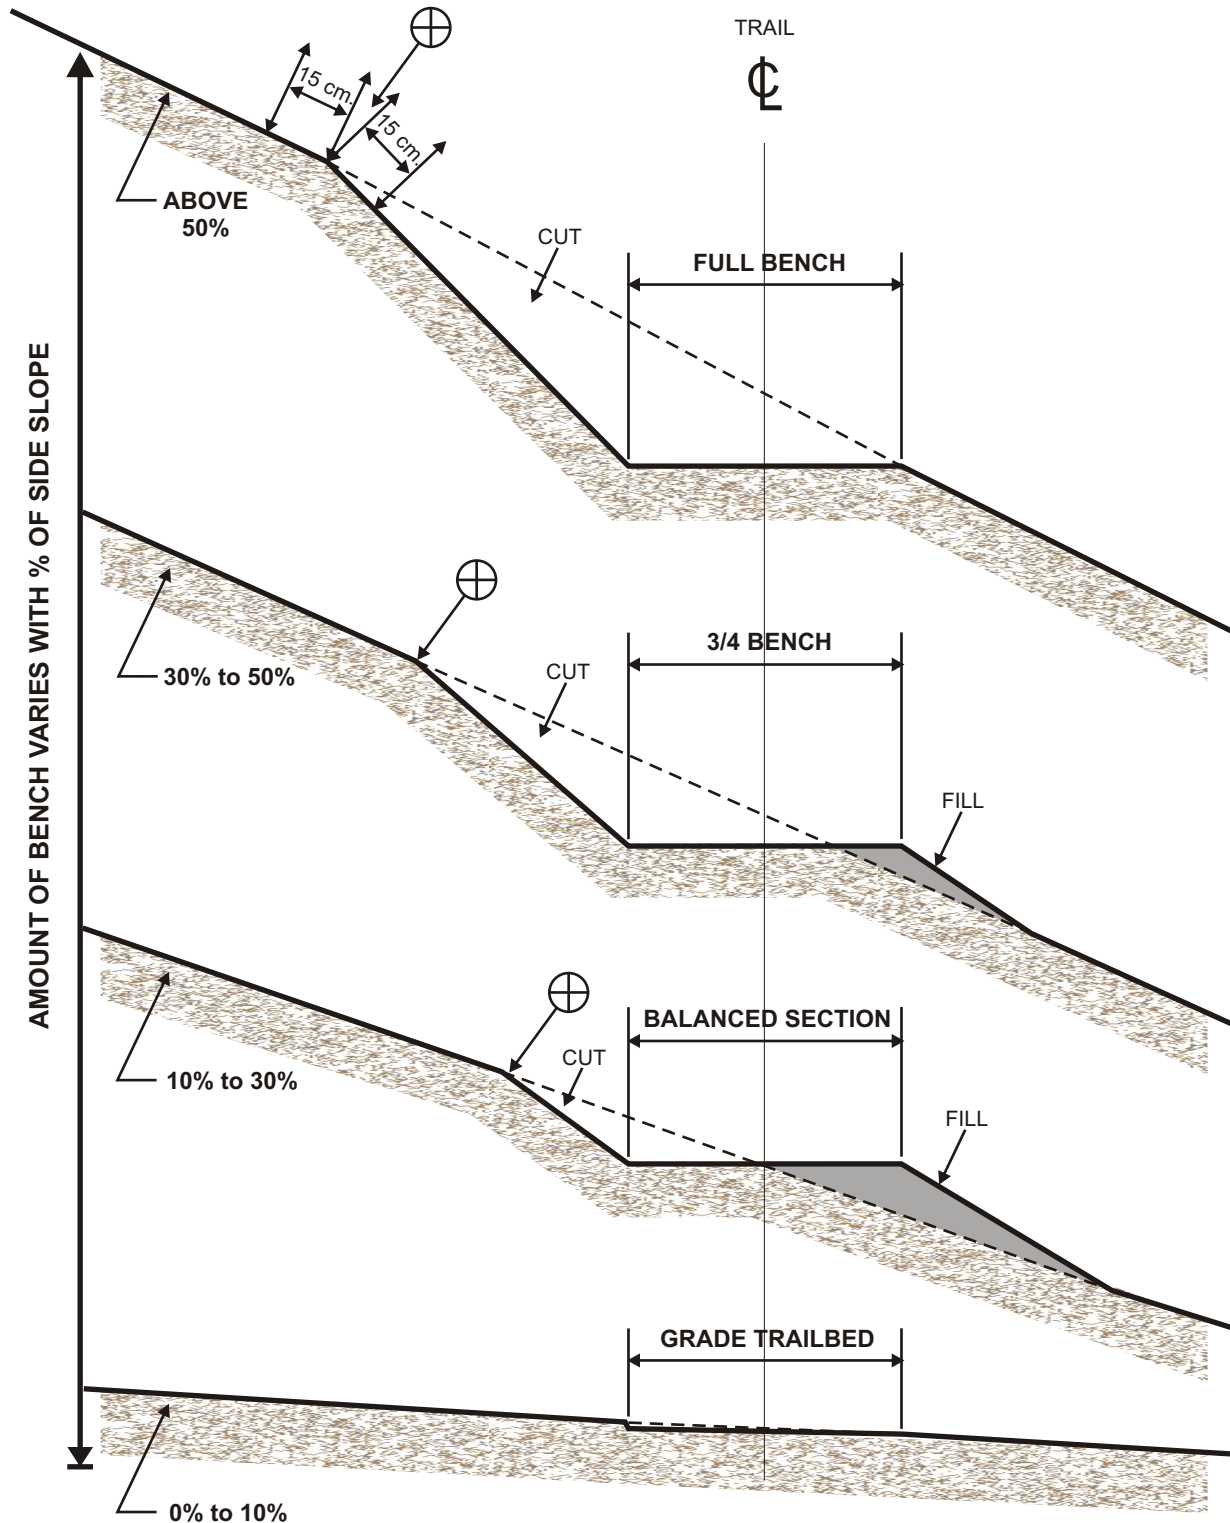

Standard TRAIL TYPICAL CROSS SECTIONS	
File No:	Draft Date: 10/07
Approved By: <i>W. Marshall</i>	Revision No:      Date: 01/08
Date:	Revision No:      Date:
 Ministry of Tourism, Sport and the Arts	
Drawing Scale: 1 : 30	Sheet Size: 8.5" X 11"
Drawing No: RST 481-TX-1	