

COPY

PROVINCE OF BRITISH COLUMBIA
Department of Lands, Forests, and Water Resources
FOREST SERVICE

IN THE MATTER OF TREE FARM LICENCE NUMBER 1
AMENDMENT NUMBER 43

Whereas by a notice in writing under my hand dated the 14th day of September 1966 and designated Amendment Number 37 in the matter of Tree Farm Licence Number 1 certain lands were withdrawn from Schedule "B" of the said Tree Farm Licence, and


Whereas the required legal survey has now been completed;

Therefore the said Amendment Number 37 is hereby cancelled and pursuant to Clause 10 of the said Tree Farm Licence, and pursuant to subsection 11 of Section 36 of the "Forest Act", being Chapter 153 of the Revised Statutes of British Columbia 1960 the following lands are herewith withdrawn from the lands described in Schedule "B" of the said Tree Farm Licence:

"Block "A" of the S.E. 1/4 of Lot 1722, Cassiar
Land District, as shown on the plan attached
hereto, containing 60 acres, more or less,"

and the lands so withdrawn are and shall be henceforth no longer part of or subject to the said Tree Farm Licence Number 1.

Dated at the City of Victoria in the Province of British Columbia
this . . . 24th . . . day of . . . July . . . , 1968.

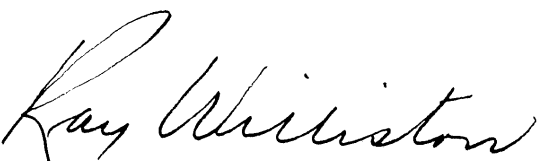
Minister of Lands, Forests, and Water Resources

MEMO

TO THE HONOURABLE THE MINISTER

Your signature is recommended on the attached Amendment Number 43 to Tree Farm Licence Number 1 - Celgar Limited.

This amendment conforms to the actual area surveyed and replaces the previous metes and bounds description recited in Amendment Number 37.


L. F. Swannell,
Chief Forester.

Amendment No. 43 T.F.L. 1

**SURVEY PLAN OF BLOCK 'A' OF THE S.E. 1/4 OF LOT 1722
CASSIAR DISTRICT**
SCALE 1 INCH = 200 FEET


OFFICIAL PLAN

D.L. 1722


D.L. 1723

SET UP IN OLD POSTHOLE IN SHALE RIDGE
FD. OP. 12" HEMLOCK MKD BT 14 S 40° W 9.7
MD BT'S
(10" SPRUCE S 50° E 21.7
(10" HEMLOCK N 35° W 16.4


MD BT'S
(10" PINE S 10° E 13.3
(4" HEMLOCK WEST 23.3
(10" PINE N 20° E 13.3

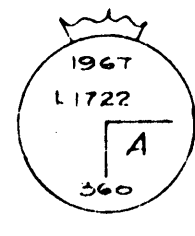

MD. P.T'S
(9" PINE NORTH 8.2
(10" PINE S 75° E 16.4
(9" PINE S 5° W 12.5

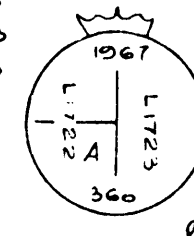

MD BT'S
(10" PINE S 10° E 13.3
(4" HEMLOCK WEST 23.3
(10" PINE N 20° E 13.3

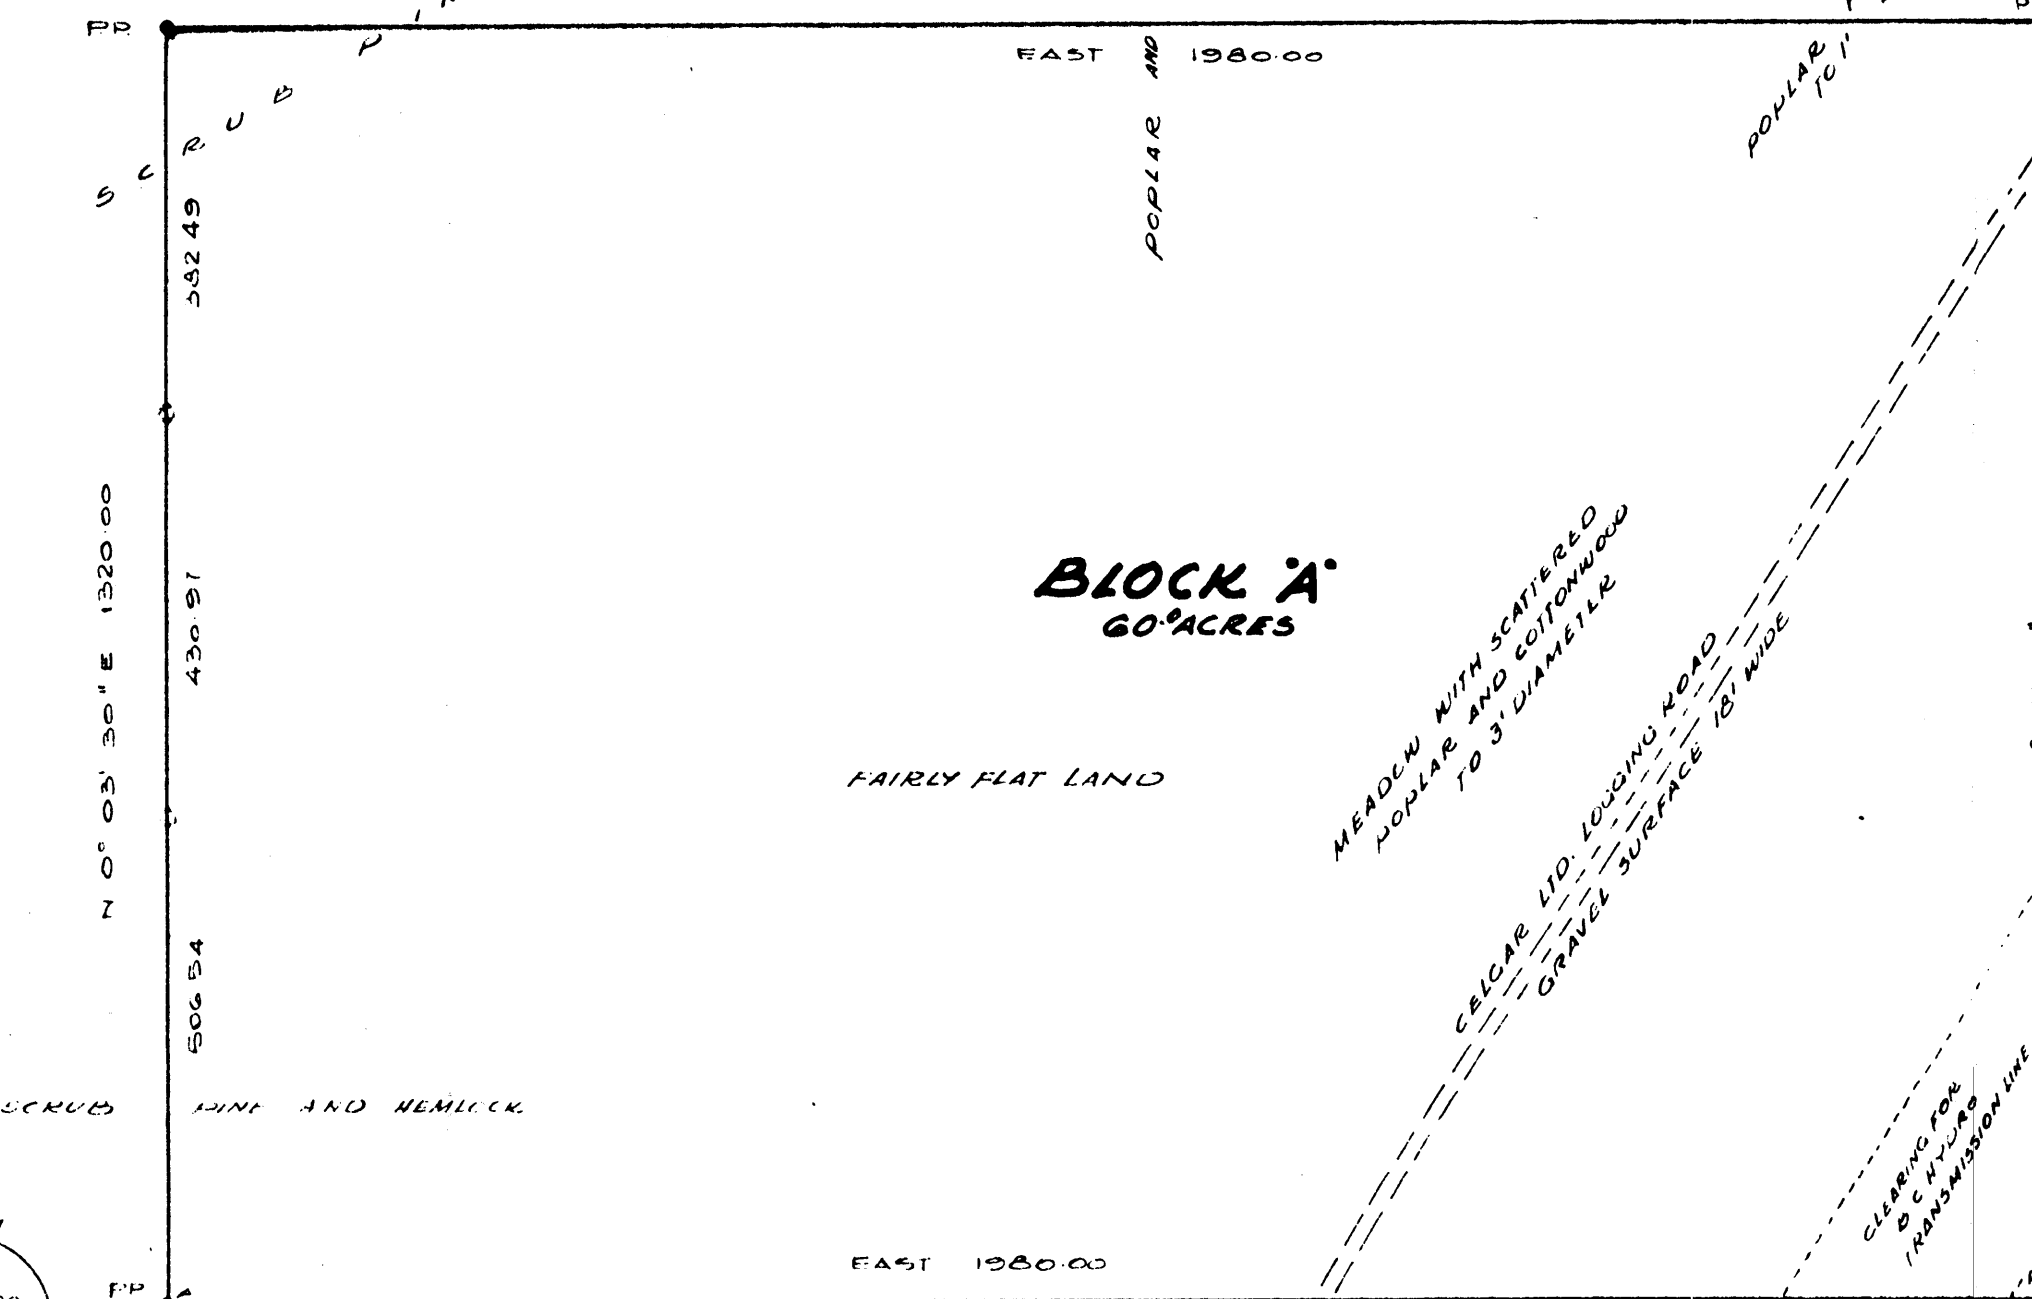


BEARINGS AND DISTANCES, DERIVED FROM SOUTHERLY
BOUNDARY OF LOT 1722
B.T. BEARINGS ARE MAGNETIC
ALL DISTANCES ARE IN FEET

I, R. J. REYNOLDS OF THE MUNICIPALITY OF TERRACE, A ONLY
AUTHORIZED LAND SURVEYOR FOR THE PROVINCE OF BRITISH COLUMBIA,
MAKE OATH AND SAY AS FOLLOWS: - I COMMENCED THE SURVEY
REPRESENTED BY THIS PLAN ON THE 16TH DAY OF MAY, 1967 AND COMPLETED
IT ON THE 20TH DAY OF MAY, 1967. I WAS PRESENT AT, AND DID PERSONALLY
SUPERINTEND, THE SAID SURVEY. THIS PLAN IS A CORRECT REPRESENTATION
OF THE WORK DONE ON THE GROUND BY ME.

SWORN BEFORE ME THIS 11TH DAY OF JUNE, 1967

A NOTARY PUBLIC IN AND FOR THE PROVINCE OF BRITISH COLUMBIA

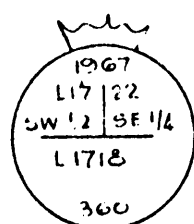


FOUND OP. LYING DOWN
SET UP IN OLD POSTHOLE


MD BT'S
(5" PINE N 50° E 6.1
(5" PINE N 35° W 8.3
(5" HEMLOCK S 30° E 8.4

EAST 2620.91

D.L. 1718

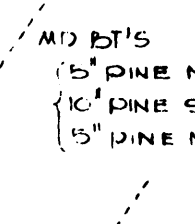


MD BT'S
(5" PINE N 20° W 13.3
(10" PINE S 12° E 8.3
(5" PINE N 10° E 26.0

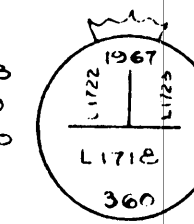

MD BT'S
(5" PINE N 20° W 13.3
(10" PINE S 12° E 8.3
(5" PINE N 10° E 26.0

EAST 981.53

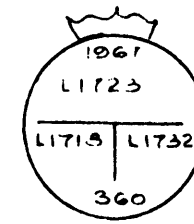

FD. CBT'S
(8" BALSAM MKD BT 15
S 60° E 9.4
(10" HEMLOCK MKD BT 25
N 10° E 16.0
MD BT.
(8" HEMLOCK N 55° W 5.3

D.L. 1732

R. J. REYNOLDS
B.C. LAND SURVEYOR
801 1438
TERRACE, B.C.