


PLOT DATE: 2023/10/06 C:\Civil 3D\Projects\Quartz Creek Rest Area\DrawingProduction\100_PlanDrawings\Quartz Creek Layout Image.dwg

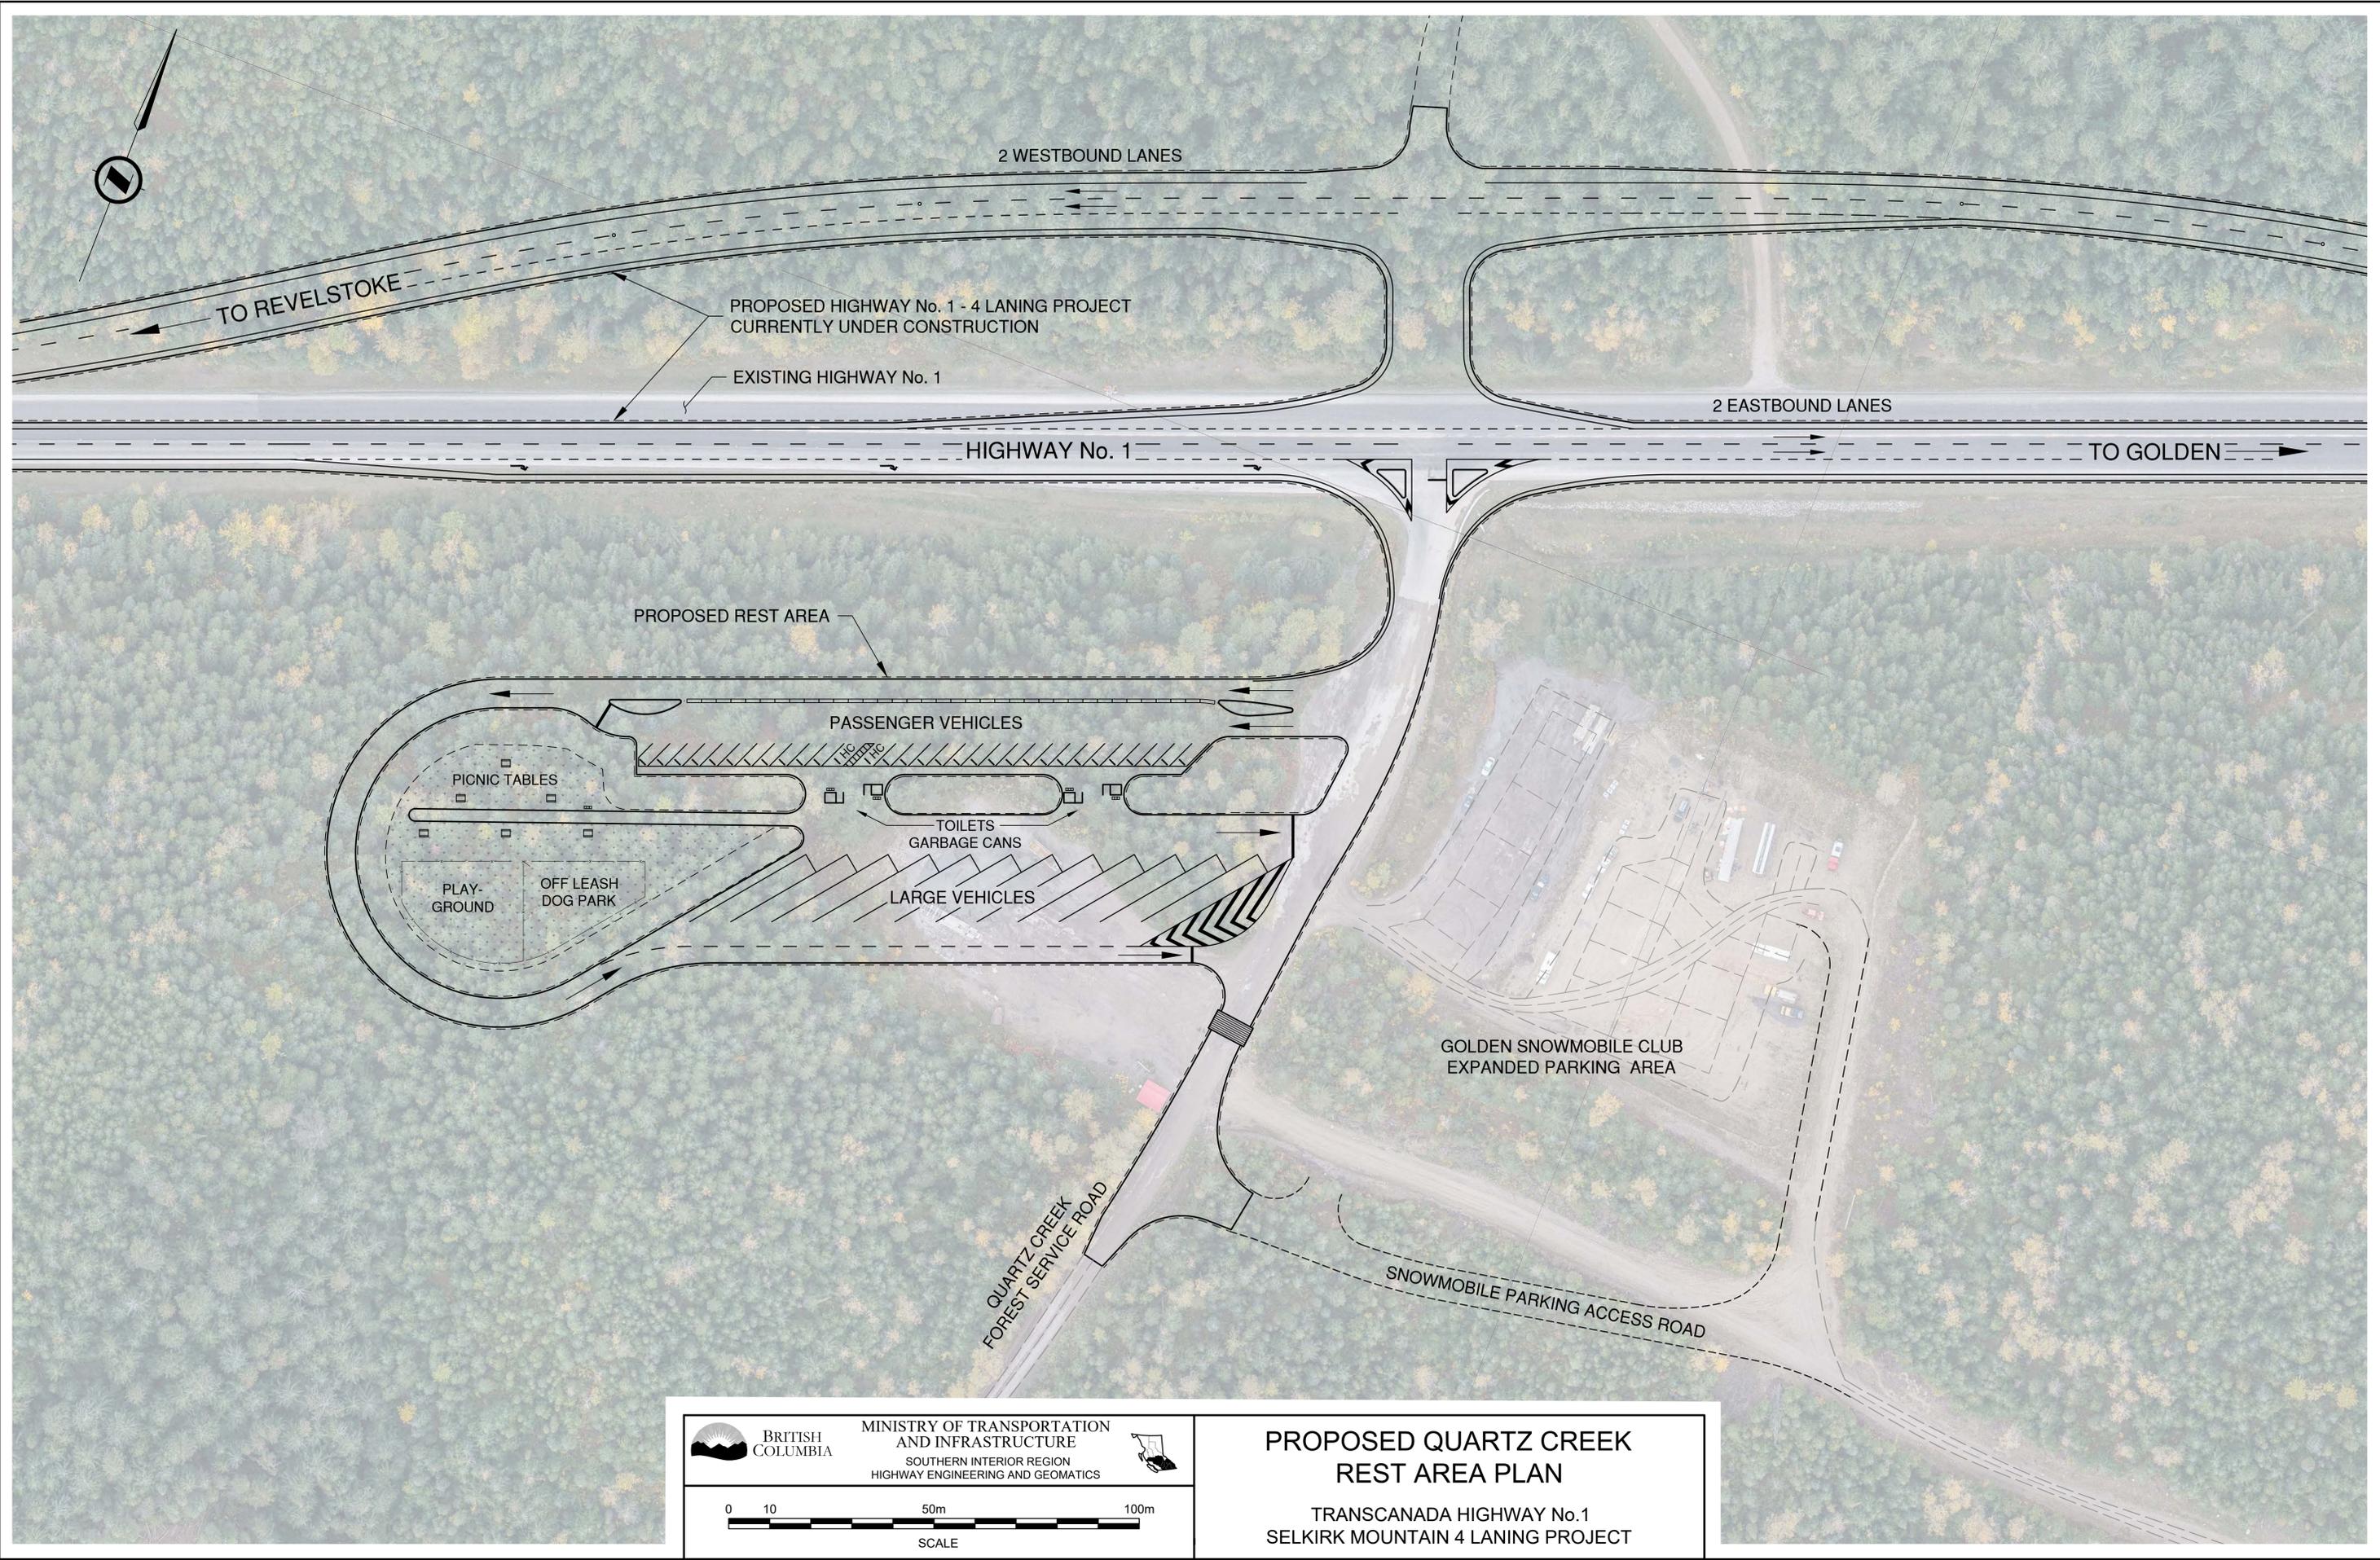


BRITISH COLUMBIA
 MINISTRY OF TRANSPORTATION AND INFRASTRUCTURE
 SOUTHERN INTERIOR REGION
 HIGHWAY ENGINEERING AND GEOMATICS

0 10 50m 100m
 SCALE

PROPOSED QUARTZ CREEK REST AREA PLAN
 TRANSCANADA HIGHWAY No.1
 SELKIRK MOUNTAIN 4 LANING PROJECT