



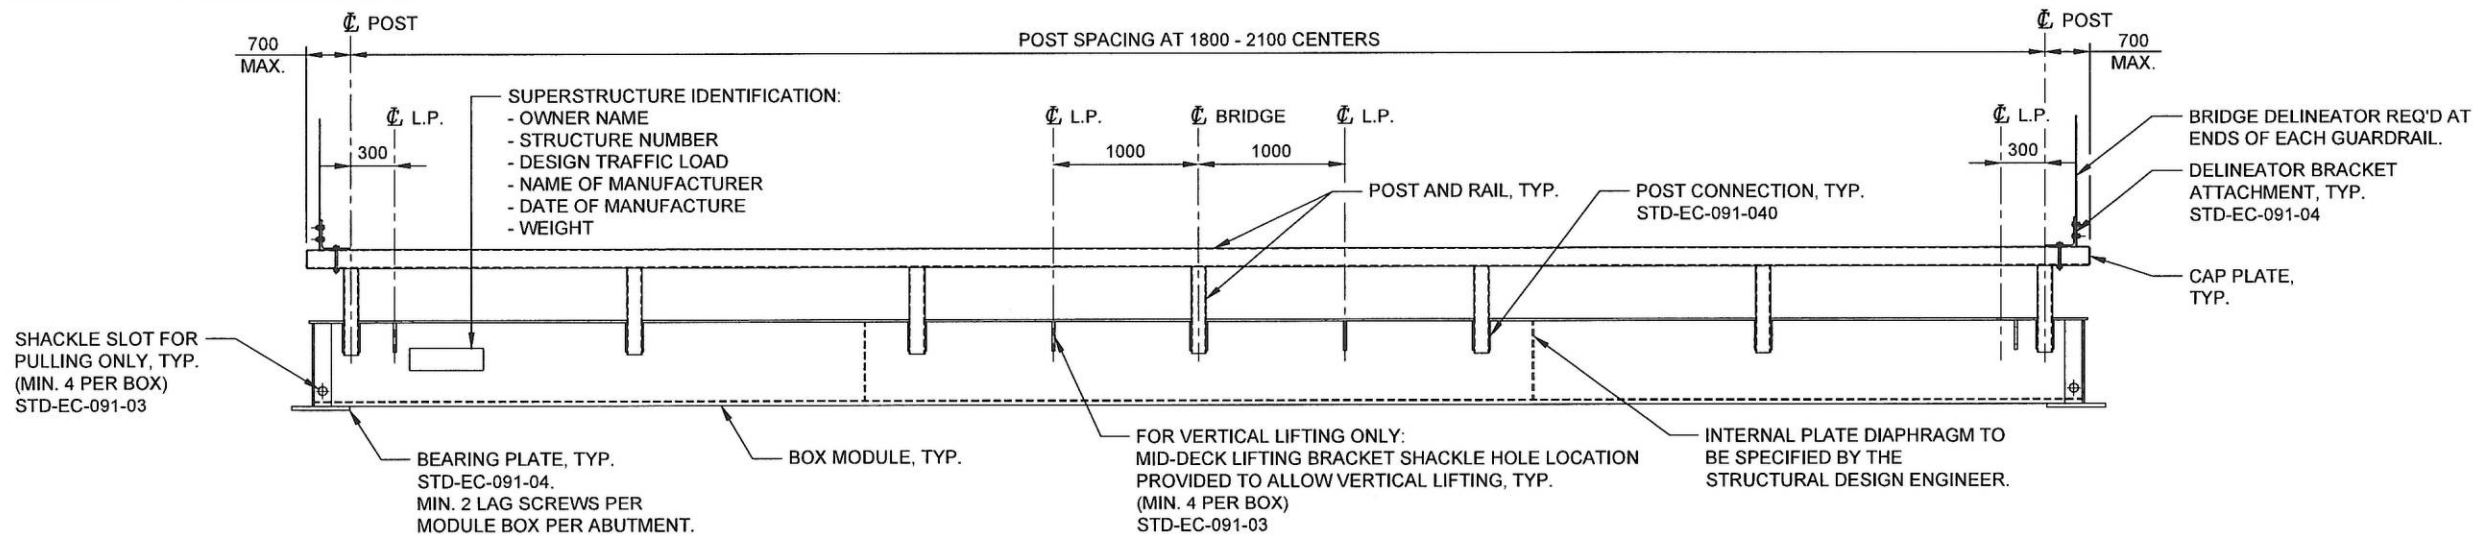

ELEVATION
1:50

L.P. - DENOTES LIFTING POINT.

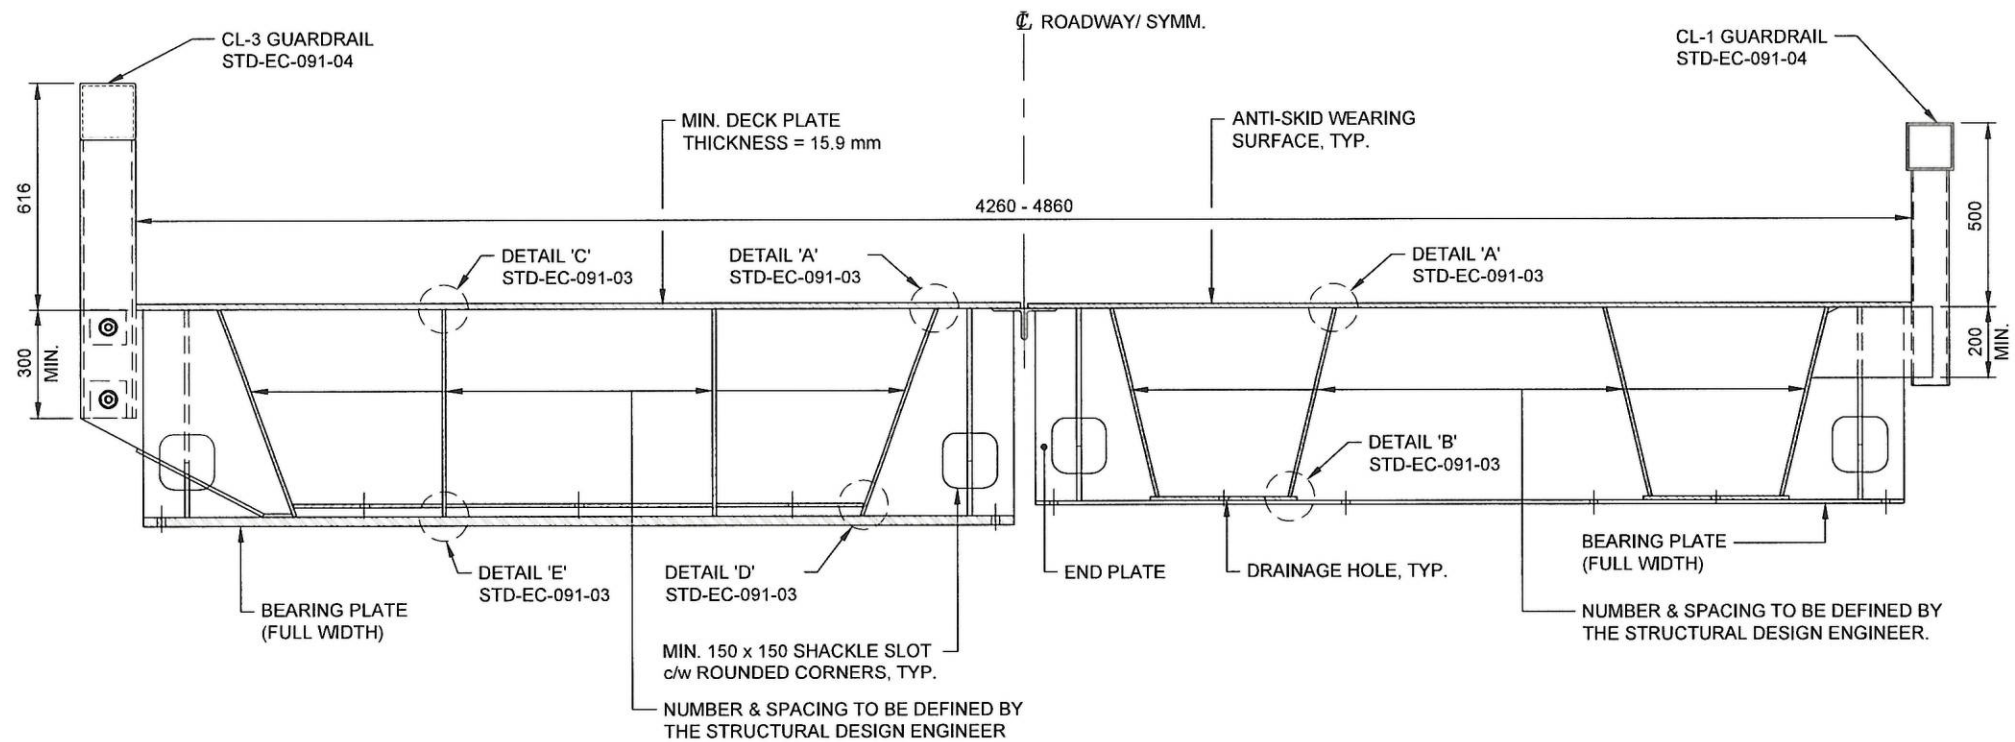

ALTERNATE #1: TYPICAL SINGLE BOX MODULE


(MIN. NO. INTERNAL WEBS=2)
(MAX. SPAN=24 m)

ALTERNATE #2: TYPICAL TWIN BOX MODULE

(MAX. SPAN=20 m)

TYPICAL CROSS SECTION

1:20

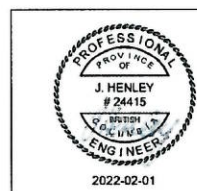

SEAL - ENGINEER OF RECORD

J. Henley
FEB 7 2022
CHIEF ENGINEER
(SIGNATURE)

REV #	DATE	REVISION DESCRIPTION	DRAFTING	DESIGN	DESIGN CHECK / REVIEW	PROF. OF RECORD
0	JAN. 26, 2022	ISSUED FOR PUBLICATION	W. RILEY (ASSOC. ENG.)	J. RUPAR GILLIATT (MINISTRY)	J. HENLEY (ASSOC. ENG.)	J. HENLEY (ASSOC. ENG.)

PERMIT TO PRACTICE
ASSOCIATED ENGINEERING (B.C.) LTD.
PERMIT NUMBER: 1000163
Engineers & Geoscientists BC

Ministry of Forests,
Lands, Natural
Resource Operations
and Rural Development

STANDARD BRIDGE DRAWING

ALL-STEEL PORTABLE BRIDGE

SHEET 02 OF 05

GENERAL ARRANGEMENT

DWG #: STD-EC-091-02