


"L100" LINE - TRAIL
STA 1+50 TO 3+15



Suite 1100 - 745 Thurlow St.
Vancouver | British Columbia
V6E 0C5 | Canada



MINISTRY OF TRANSPORTATION
AND INFRASTRUCTURE
SOUTH COAST REGION
HIGHWAY ENGINEERING AND GEOMATICS

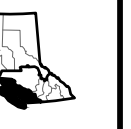






SCALE 0 2 1:250 12m

CAD FILENAME 10543-121 TO124
PLOT DATE 2024-06-27

REV	DATE	REVISIONS	NAME

VANCOUVER ISLAND DISTRICT
COWICHAN VALLEY TRAIL
HOLT CREEK BRIDGE No. 105432 REPLACEMENT
TEMPLATE SECTION

DESIGNED Y. BONAKDARIAN	DATE 2024-05-24
QUALITY CONTROL C. WU	DATE 2024-05-24
QUALITY ASSURANCE Y. BONAKDARIAN	DATE 2024-05-24
DRAWN C. WU	DATE 2024-05-24
DATE 2024-05-24	
FILE NUMBER -	PROJECT NUMBER 04529-0001
REG 1	DRAWING NUMBER 10543-121
	REV 0

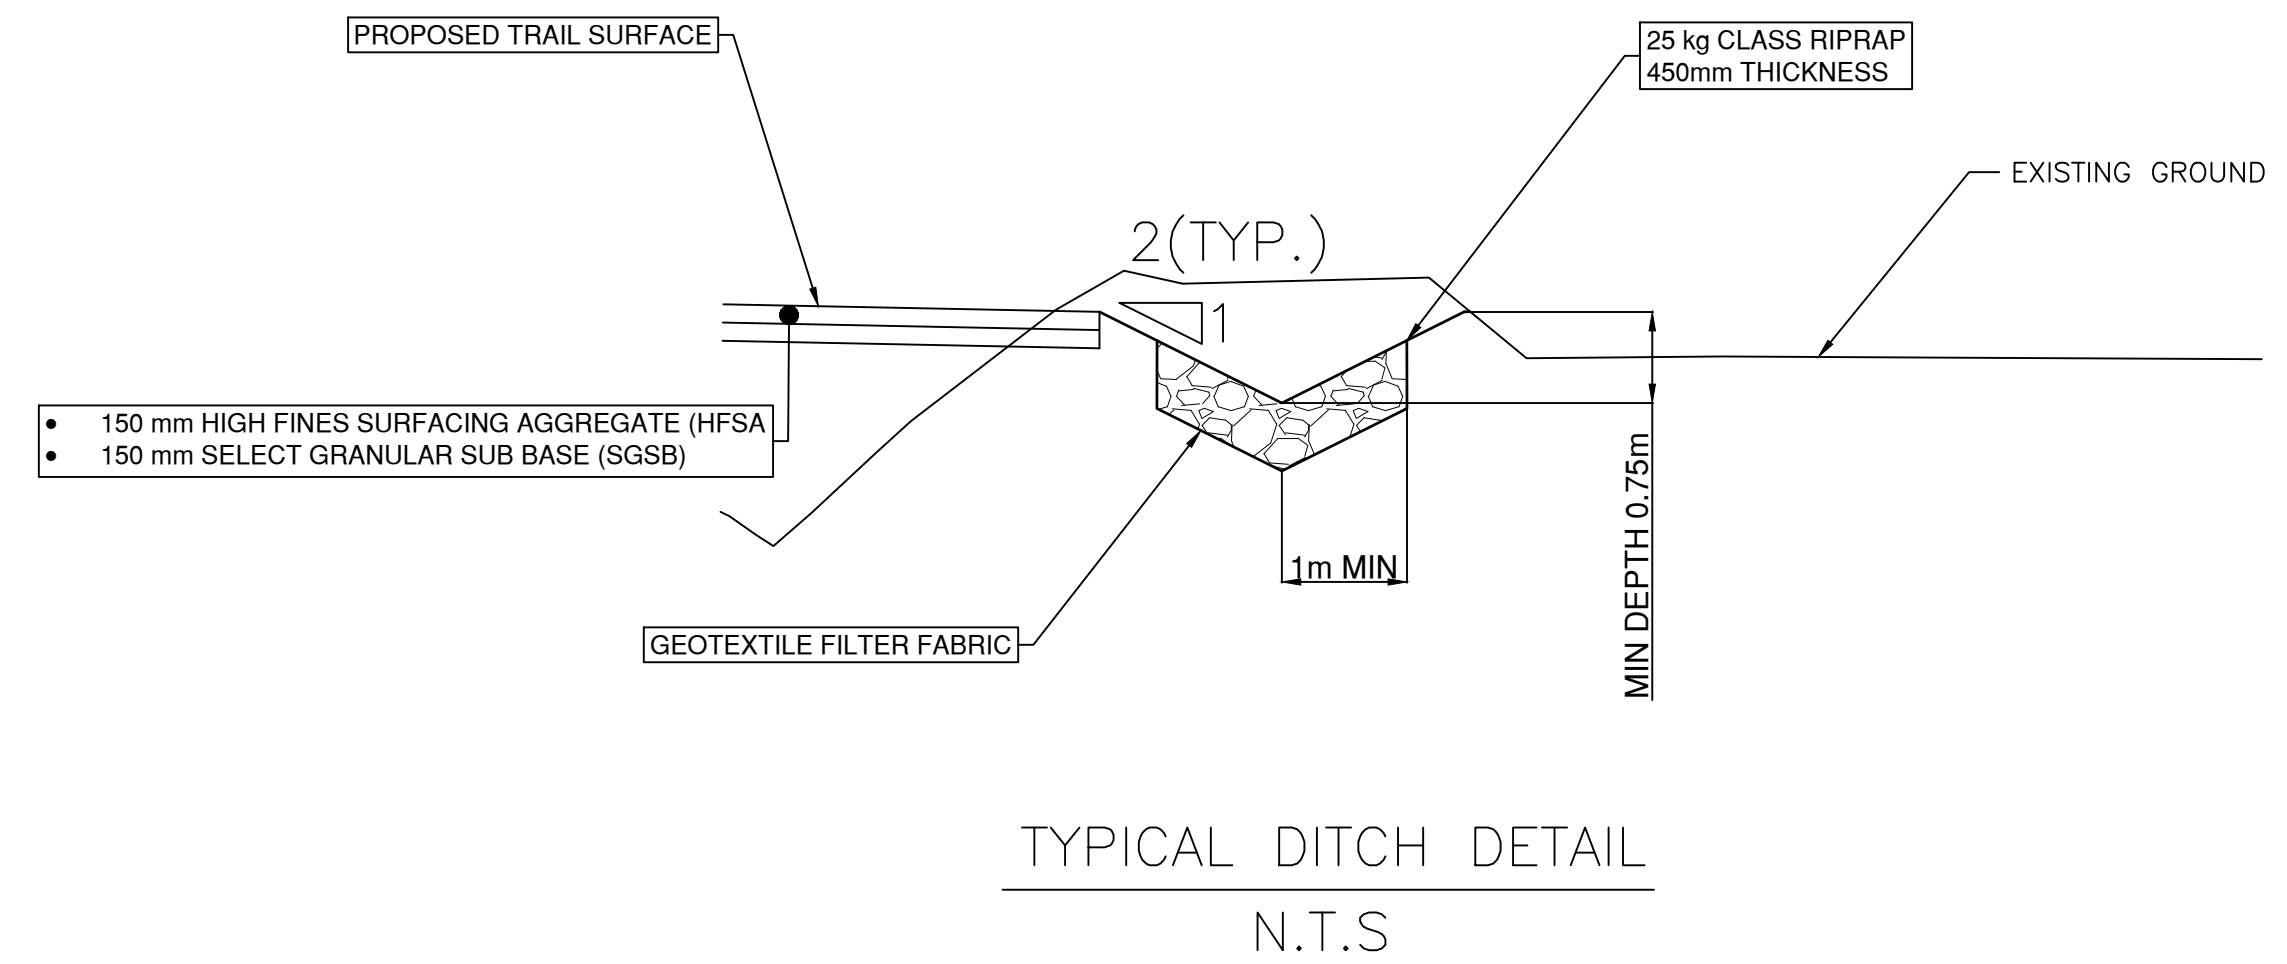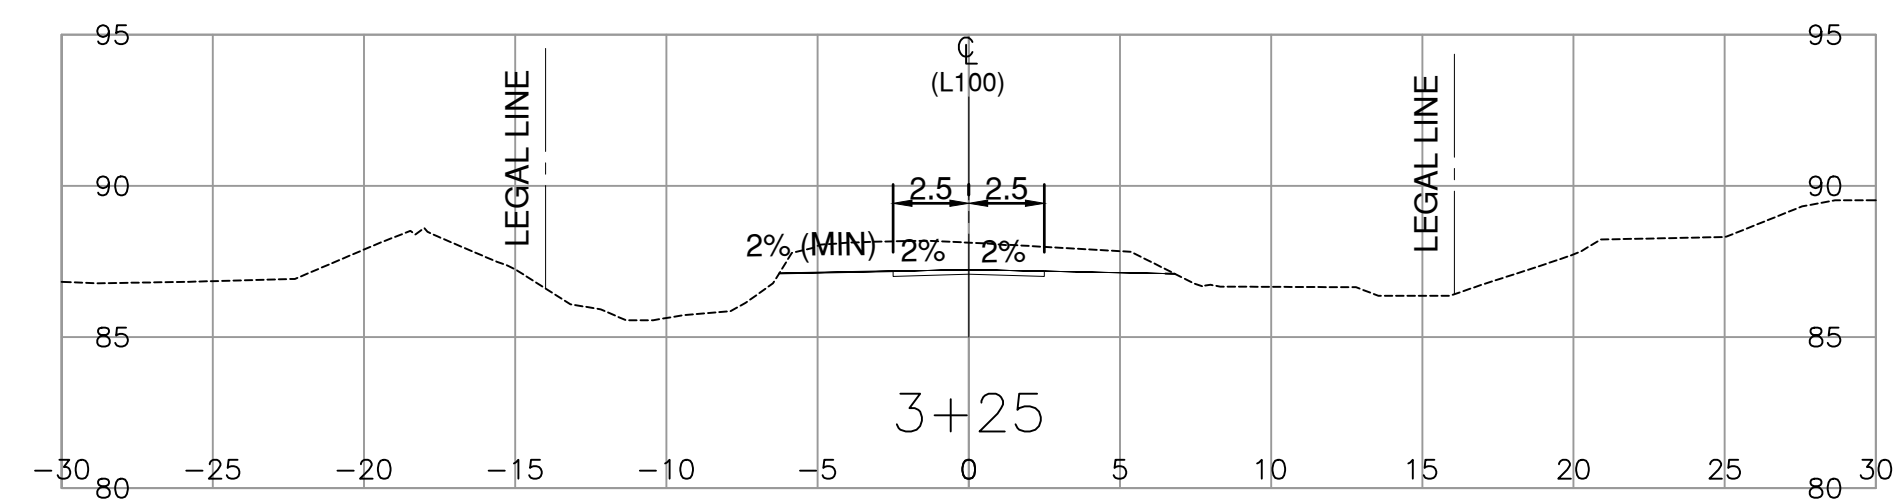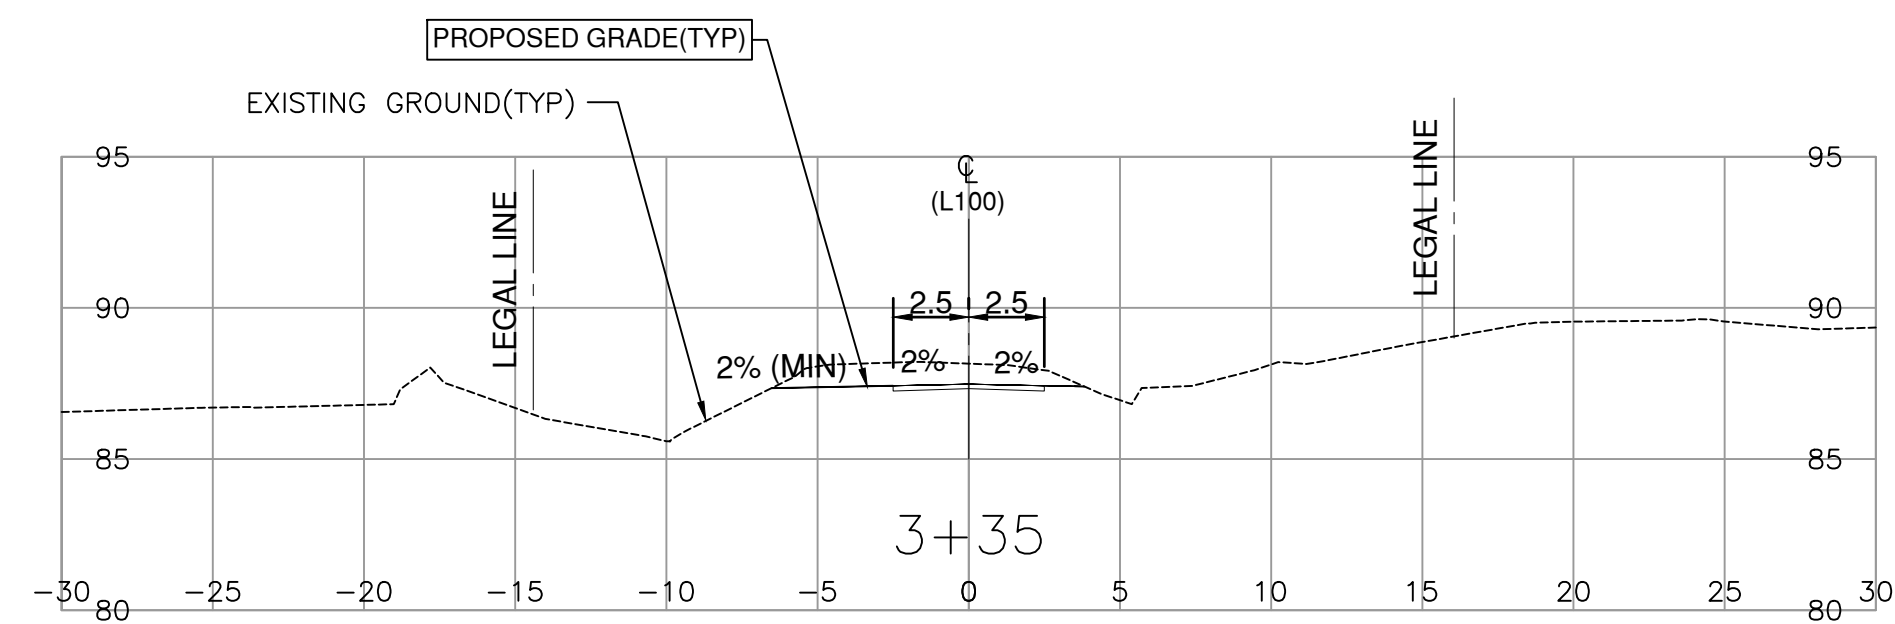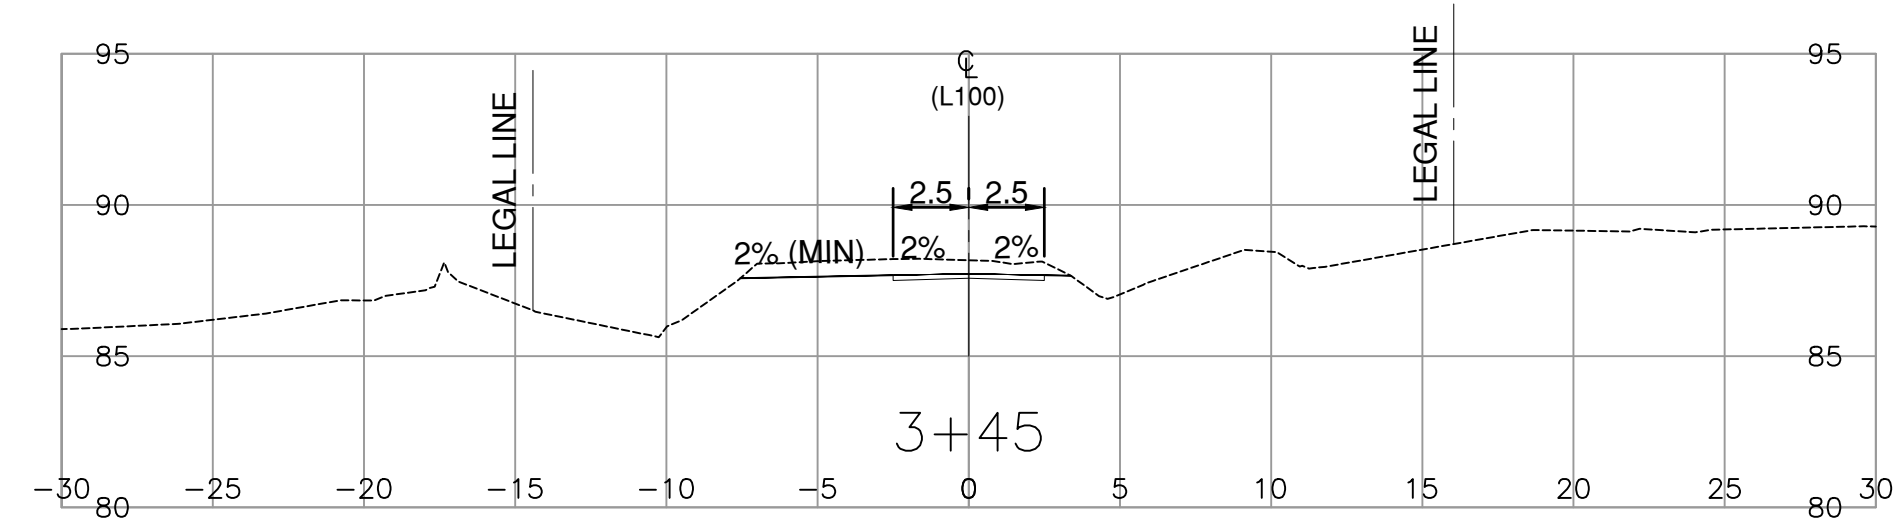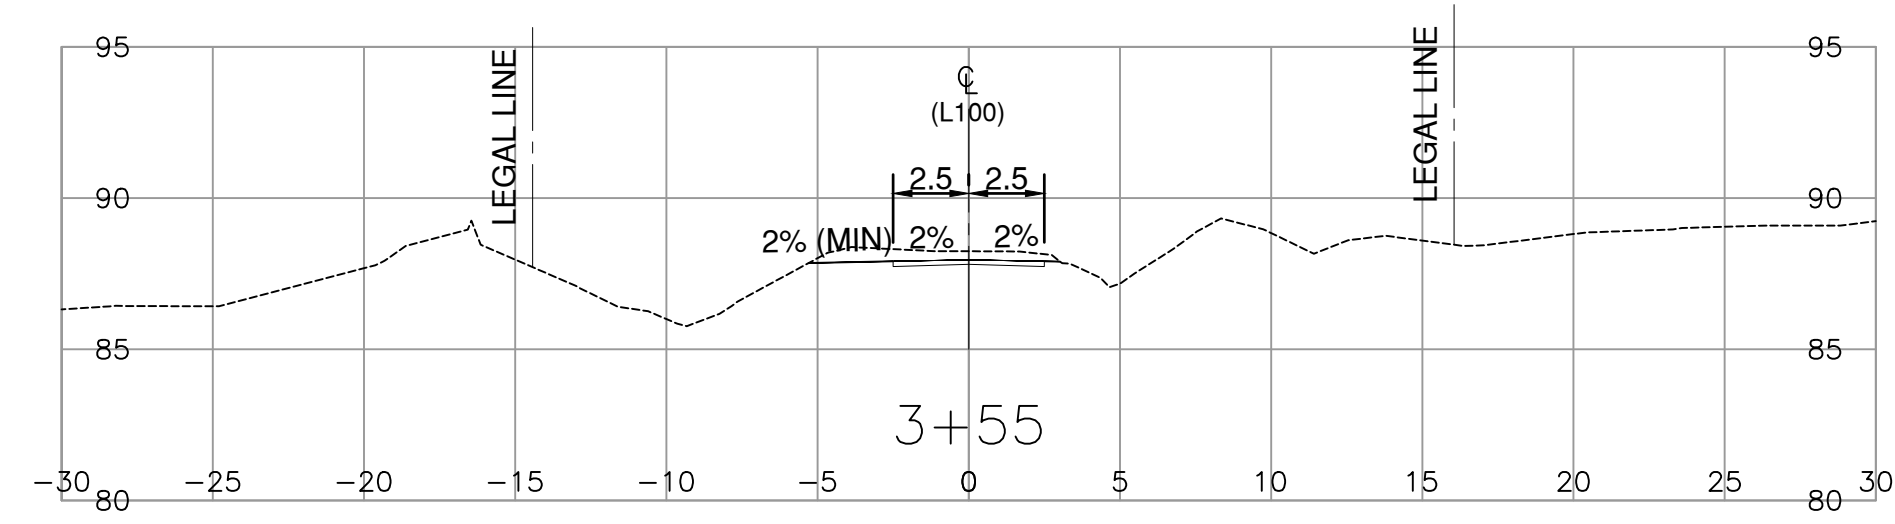

"L100" LINE - TRAIL
STA 3+25 TO 3+55

		Suite 1100 - 745 Thurlow St. Vancouver British Columbia V6E 0C5 Canada						MINISTRY OF TRANSPORTATION AND INFRASTRUCTURE SOUTH COAST REGION HIGHWAY ENGINEERING AND GEOMATICS	
SCALE		CAD FILENAME 10543-121 TO124 PLOT DATE 2024-06-27		VANCOUVER ISLAND DISTRICT COWICHAN VALLEY TRAIL HOLT CREEK BRIDGE No. 10543 REPLACEMENT TEMPLATE SECTION	
<table border="1"> <thead> <tr> <th>REV</th> <th>DATE</th> <th>REVISIONS</th> <th>NAME</th> </tr> </thead> <tbody> <tr><td> </td><td> </td><td> </td><td> </td></tr> <tr><td> </td><td> </td><td> </td><td> </td></tr> <tr><td> </td><td> </td><td> </td><td> </td></tr> <tr><td> </td><td> </td><td> </td><td> </td></tr> <tr><td> </td><td> </td><td> </td><td> </td></tr> <tr><td> </td><td> </td><td> </td><td> </td></tr> <tr><td> </td><td> </td><td> </td><td> </td></tr> <tr><td> </td><td> </td><td> </td><td> </td></tr> <tr><td> </td><td> </td><td> </td><td> </td></tr> <tr><td> </td><td> </td><td> </td><td> </td></tr> </tbody> </table>		REV	DATE	REVISIONS	NAME	YOUNES BONAKDARIAN SENIOR DESIGNER		DESIGNED BY BONAKDARIAN DATE 2024-05-24 QUALITY CONTROL C.WU DATE 2024-05-24 QUALITY ASSURANCE Y.BONAKDARIAN DATE 2024-05-24 DRAWN C.WU / B.XIE DATE 2024-05-24		DATE 2024-05-24 FILE NUMBER - PROJECT NUMBER 04529-0001 REG 1 DRAWING NUMBER 10543-122 REV 0	
REV	DATE	REVISIONS	NAME	