















Ministry of
Transportation
and Infrastructure

PROJECT NO. 08600-0001

HIGHWAY No. 99

**BLUNDELL ROAD TO STEVESTON
INTERCHANGE SURCHARGE**

FOR REFERENCE ONLY

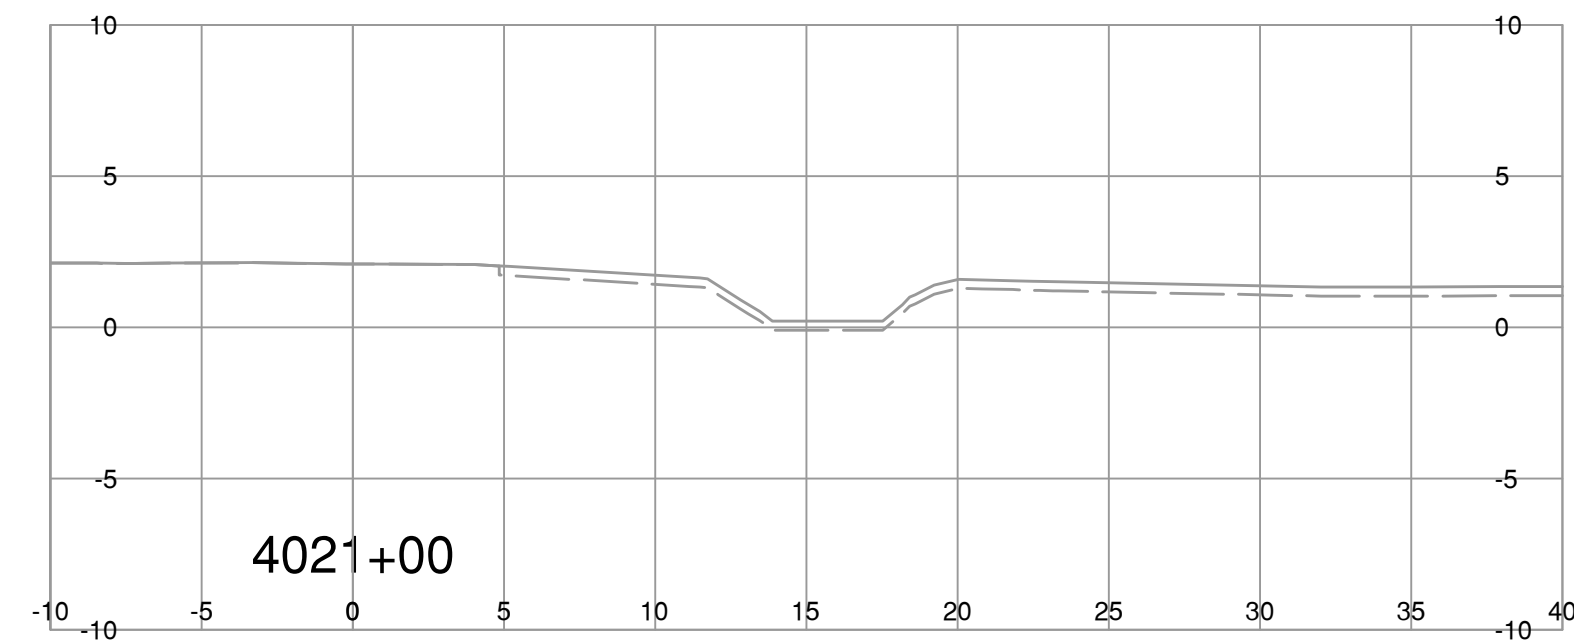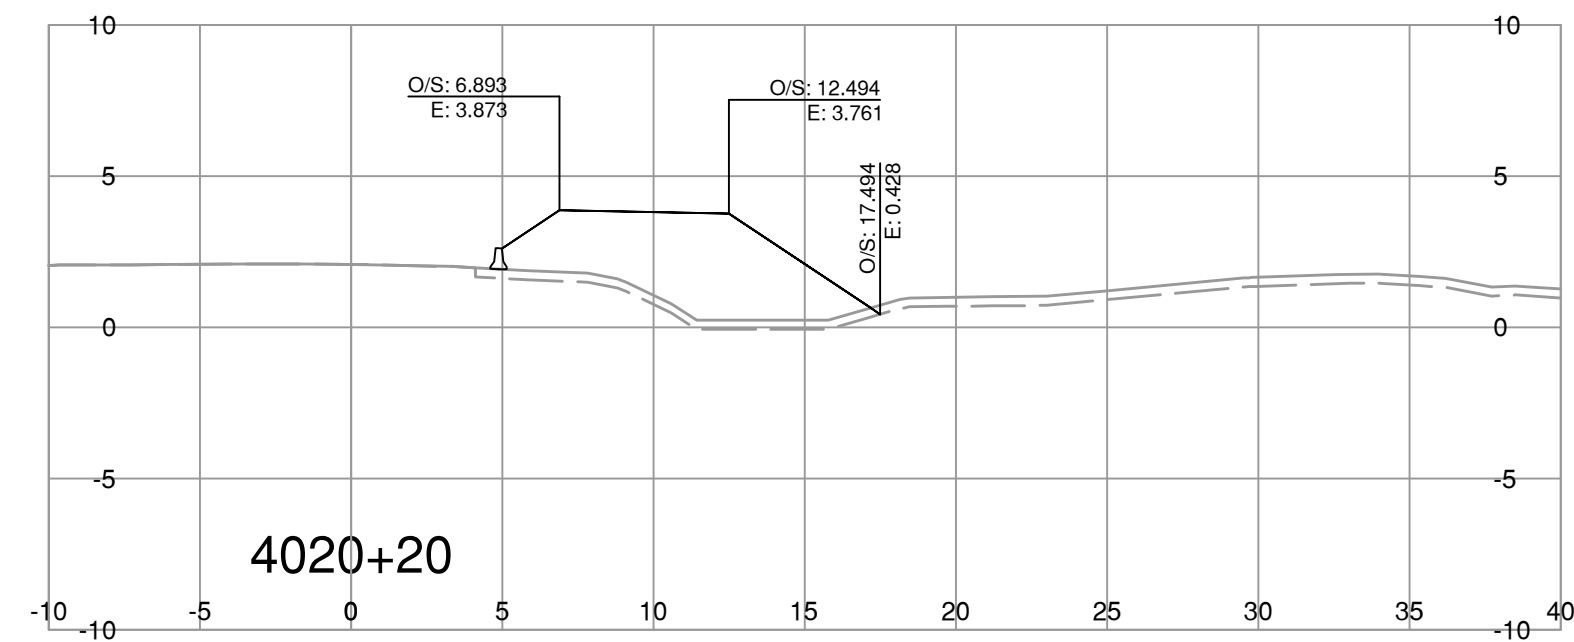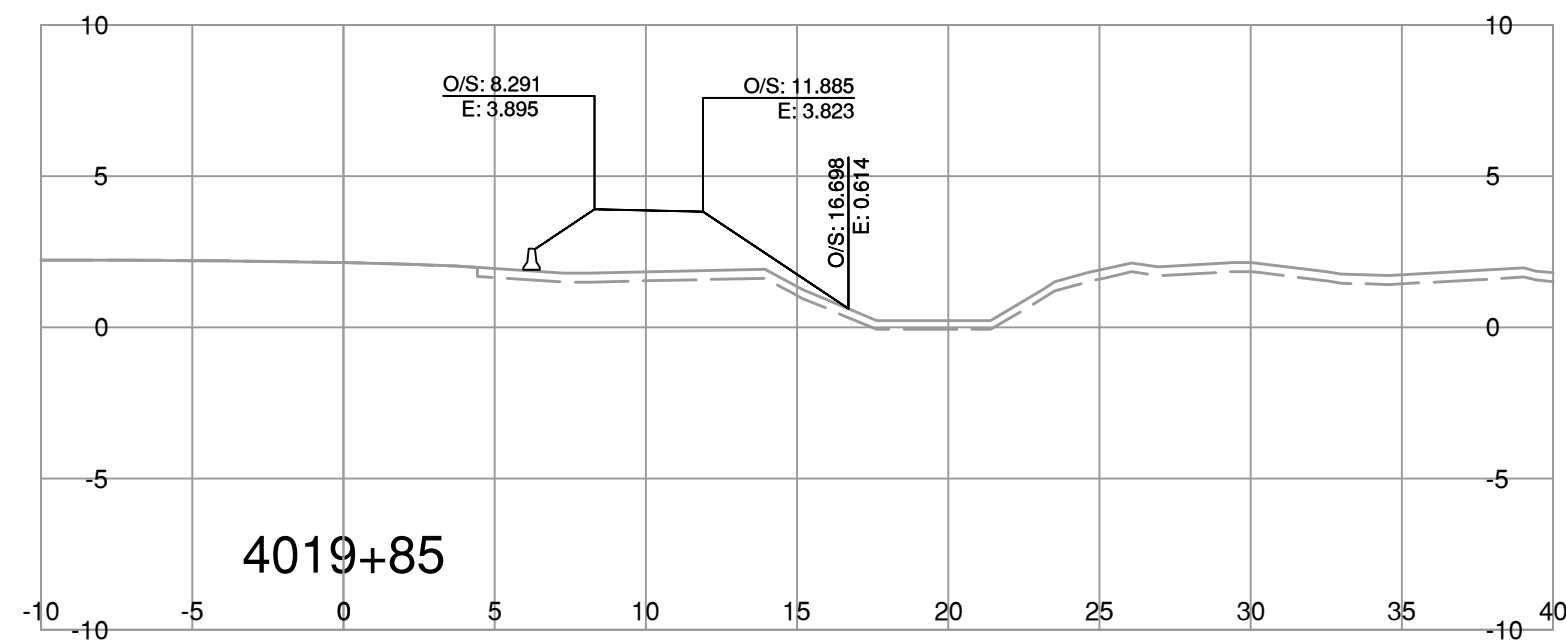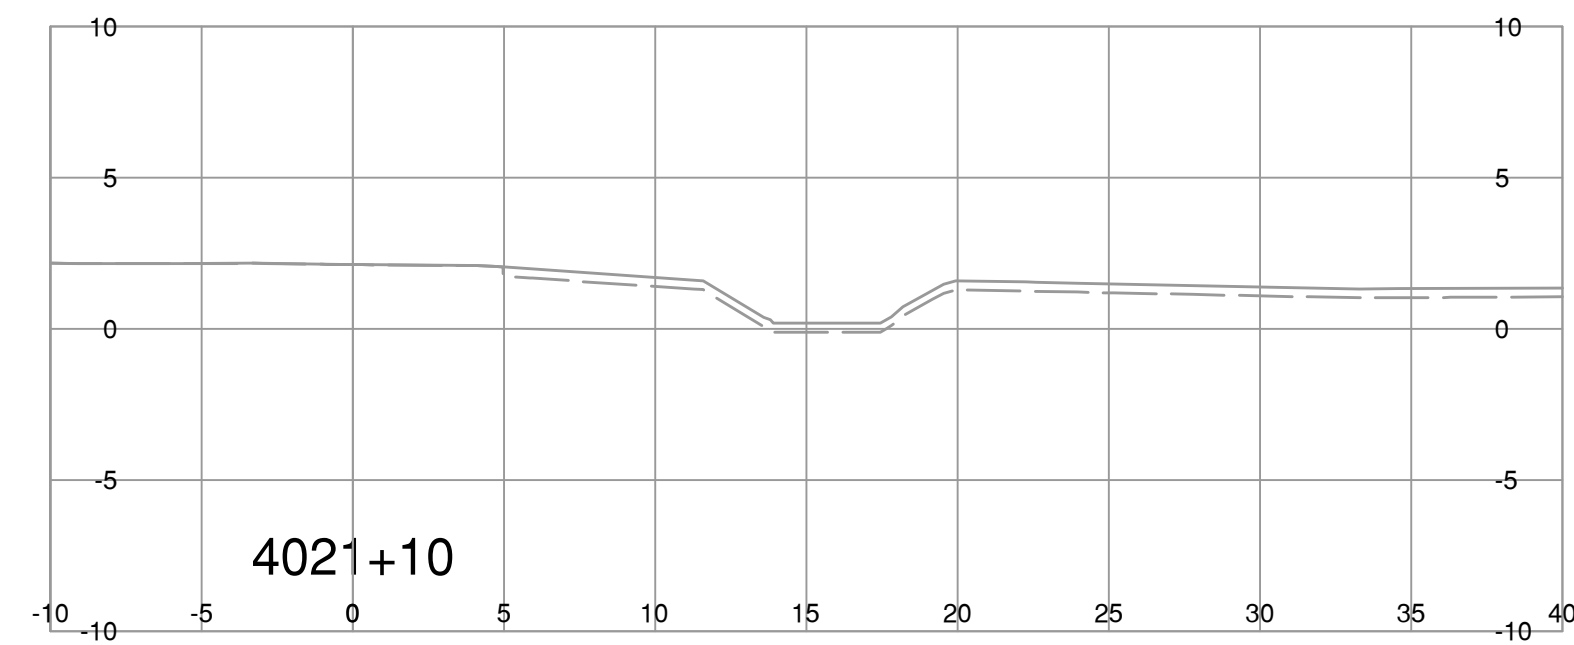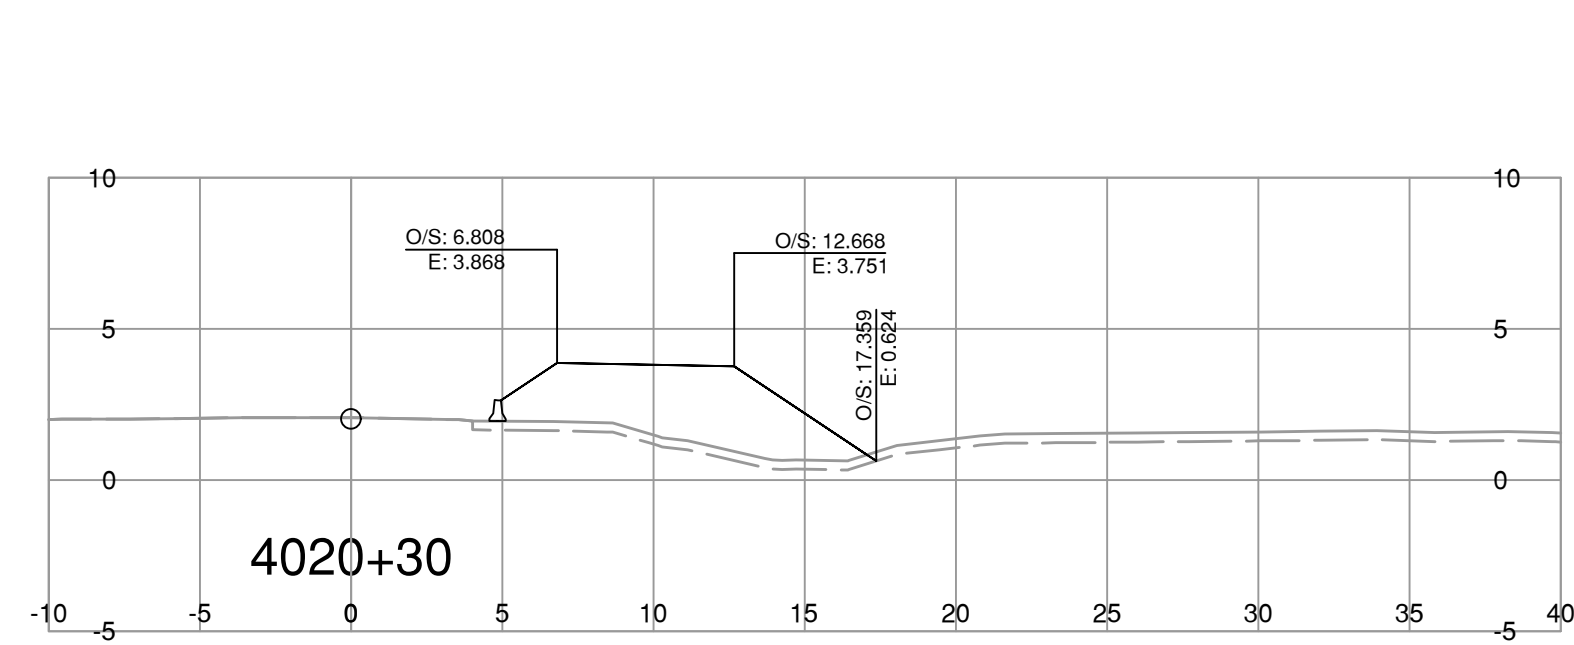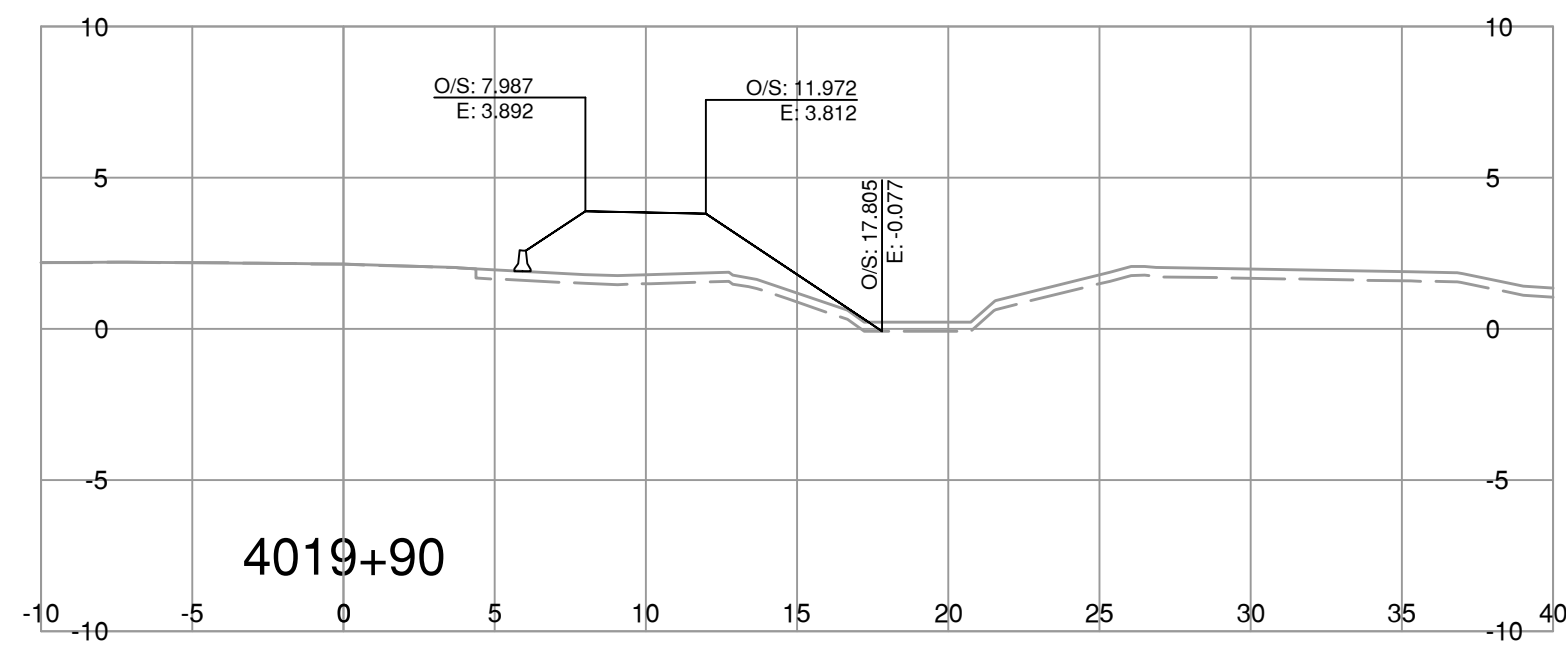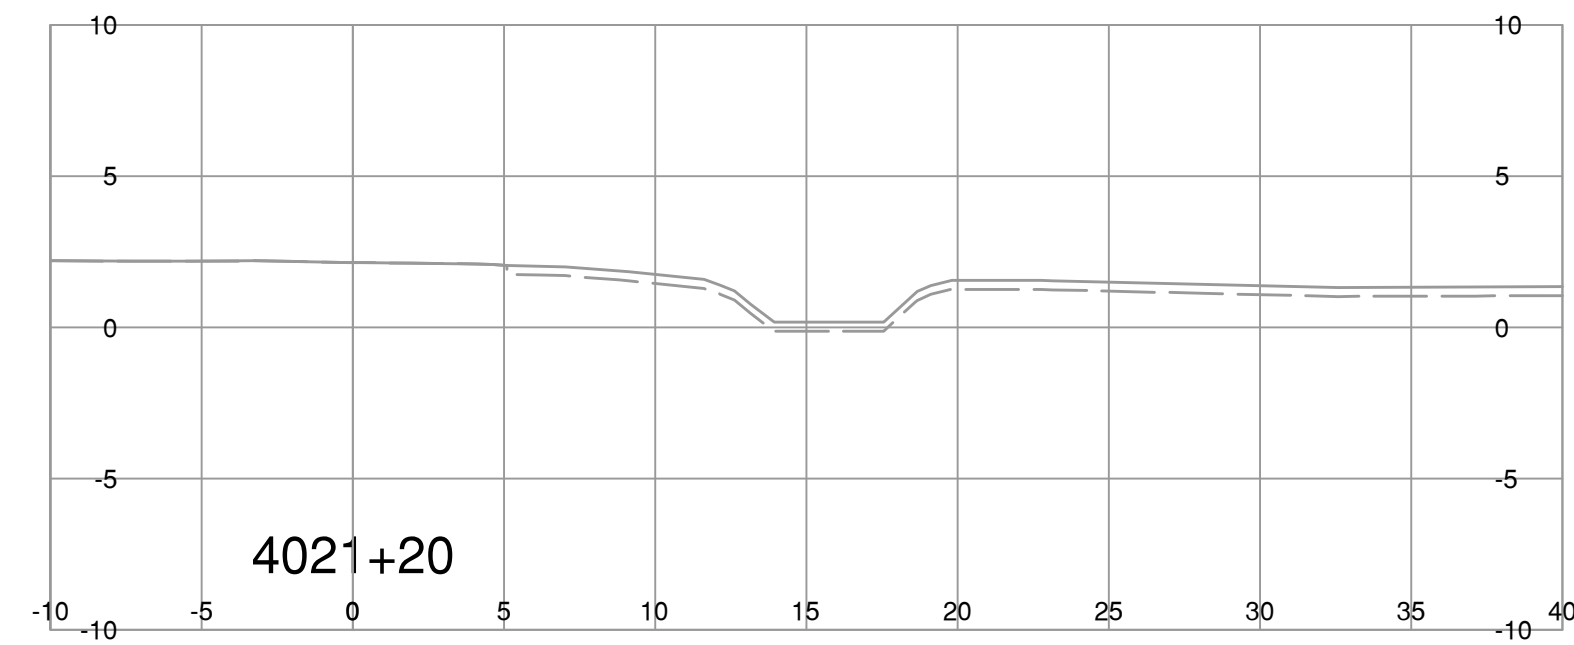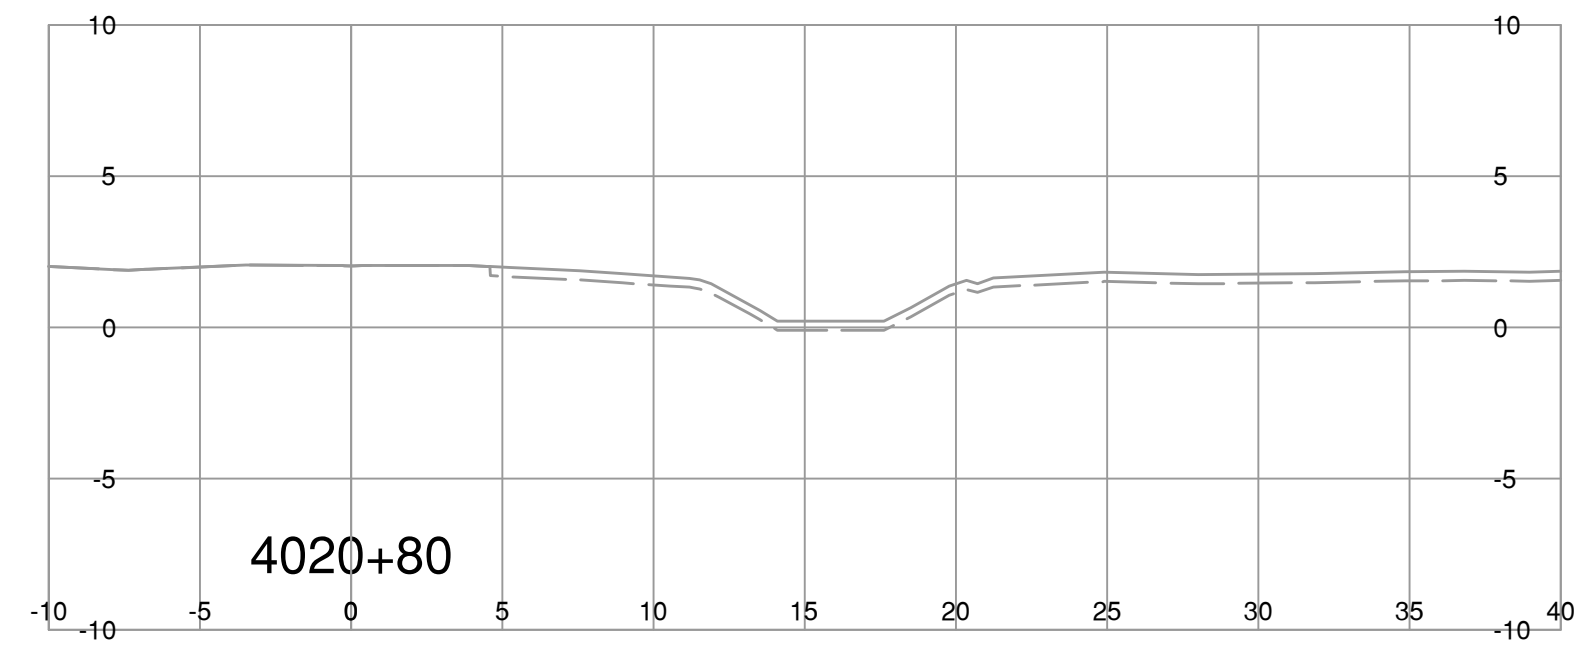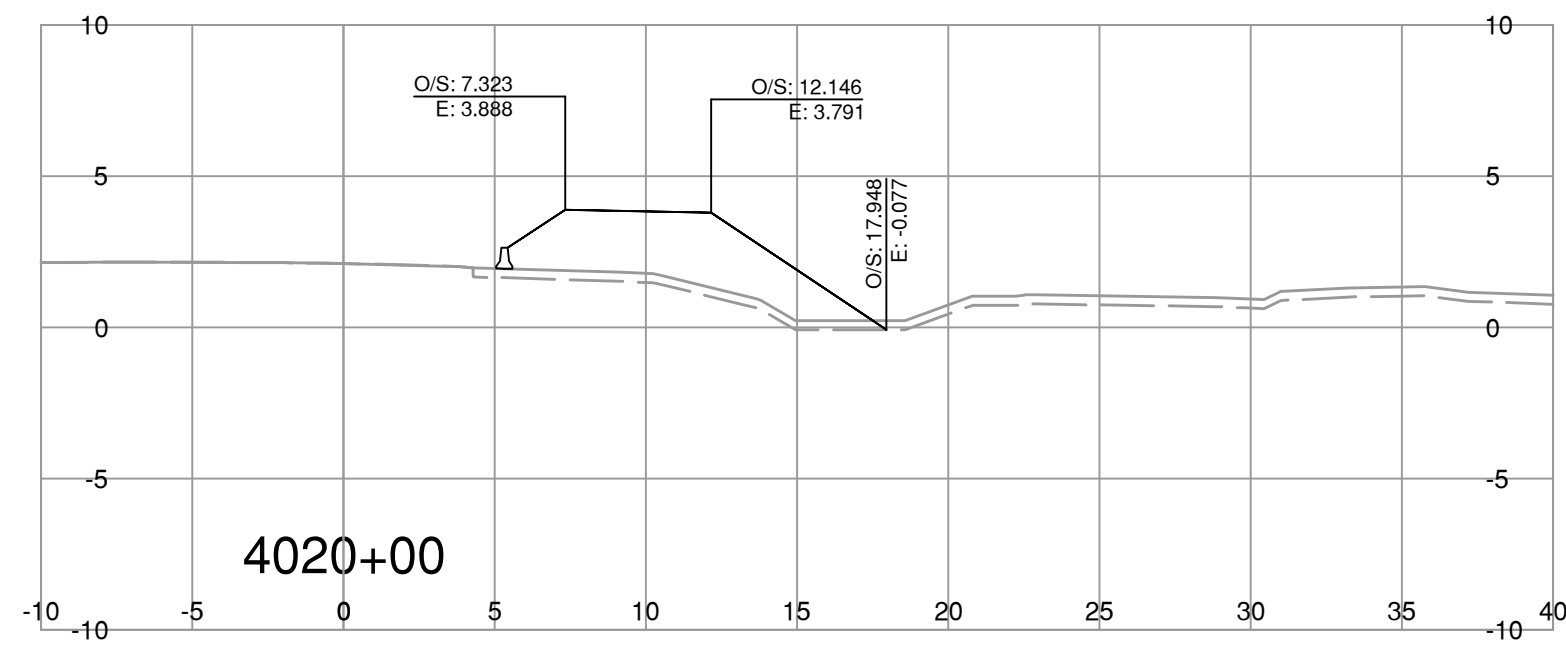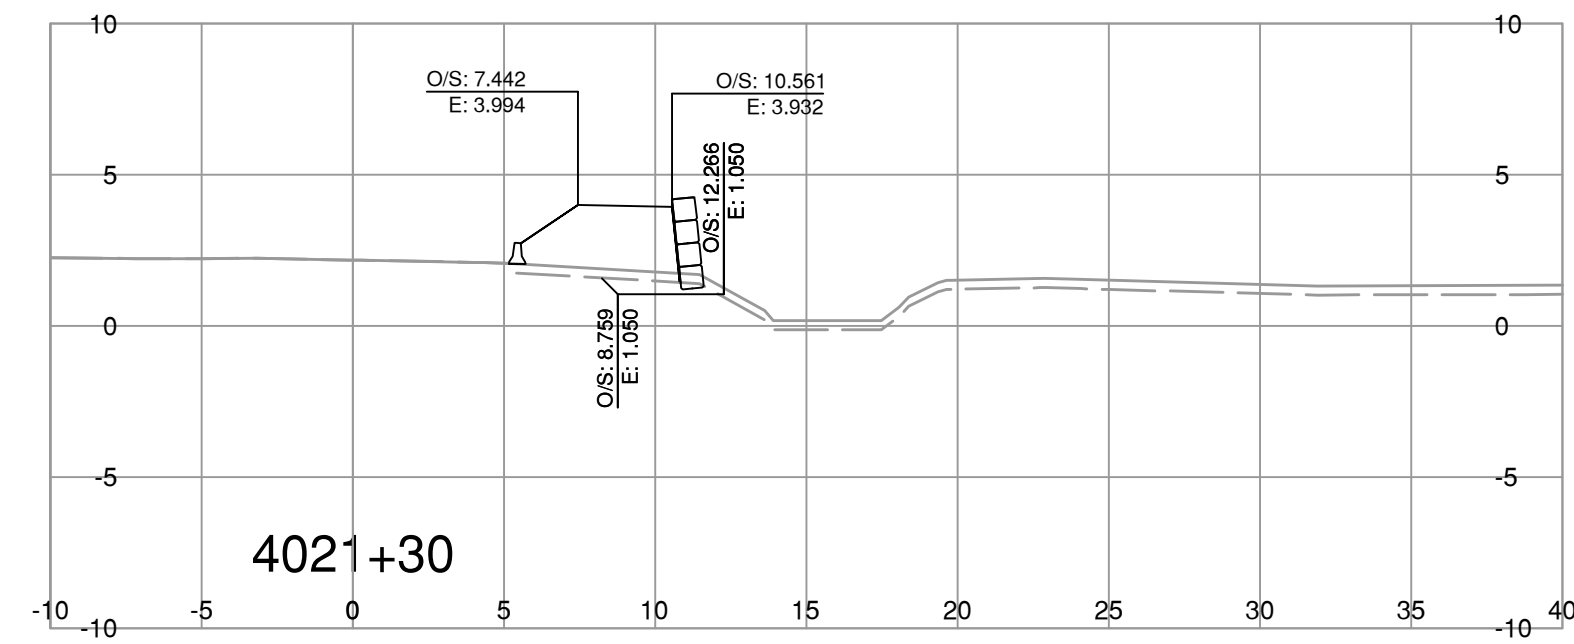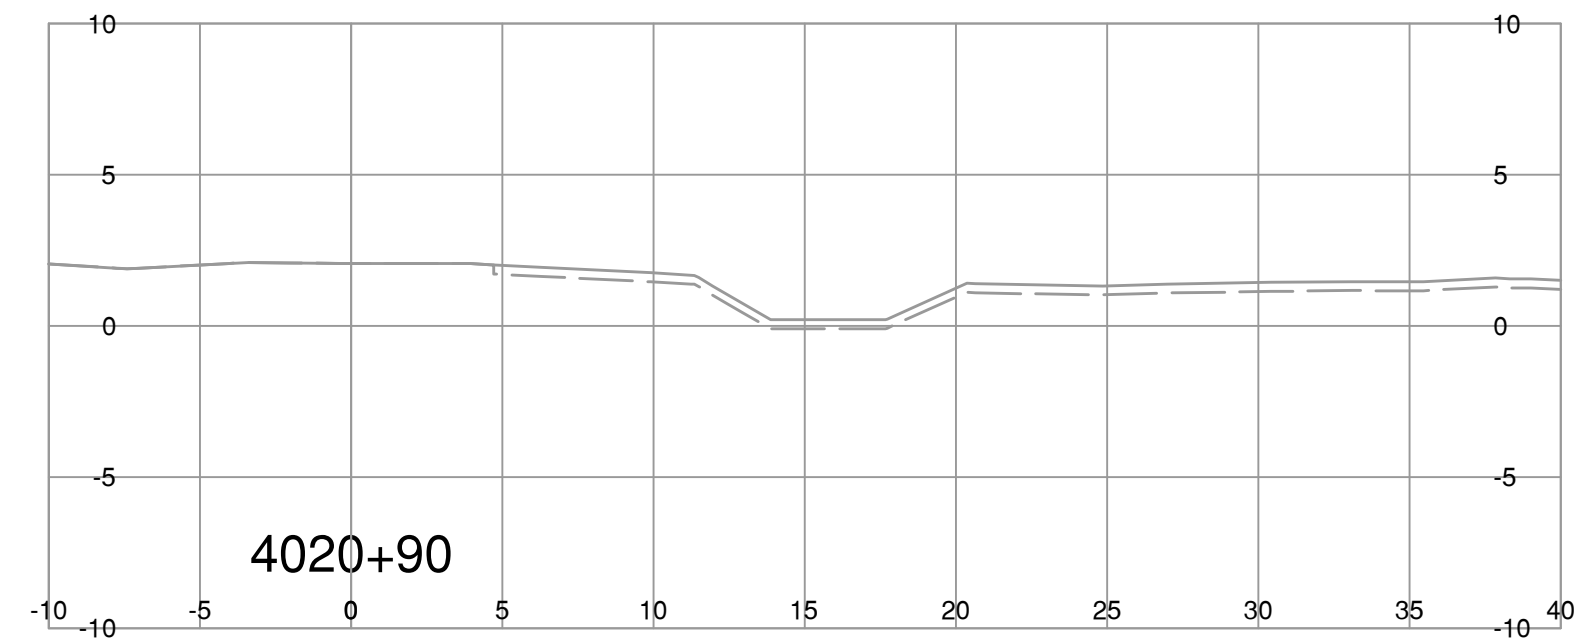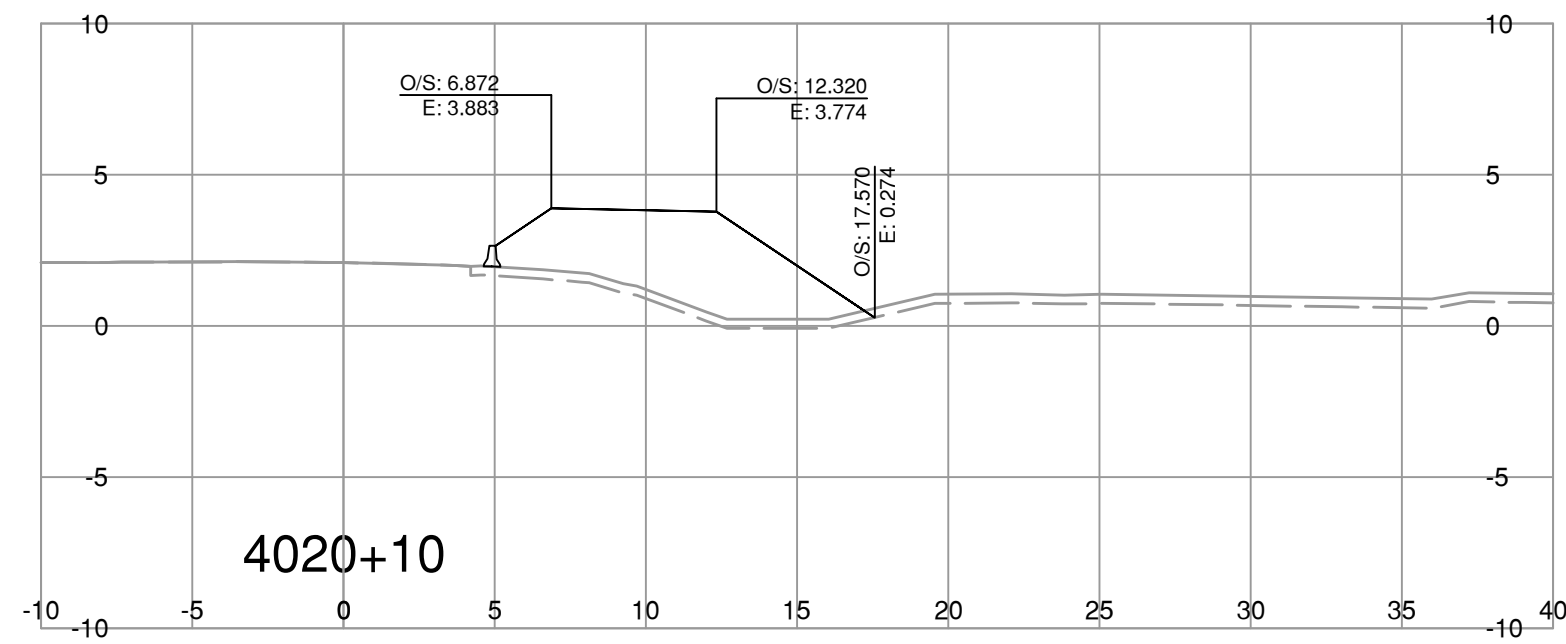

NOTE: STRIPPING REMOVAL APPLIES ONLY TO THE AREA BETWEEN SLOPE STAKE LINES (TOES & TOP OF CUT) OF PROPOSED ROADWAY TEMPLATE

FOR REFERENCE ONLY

BINNIE
The people behind your infrastructure.

R.F. BINNIE & ASSOCIATES LTD.
300 - 4940 Canada Way,
Burnaby, BC V5G 4K6
TEL 604 420 1721
BINNIE.com

BRITISH COLUMBIA
MINISTRY OF TRANSPORTATION AND INFRASTRUCTURE
SOUTH COAST REGION
HIGHWAY ENGINEERING AND GEOMATICS













SCALE CAD FILENAME _____ SECT-HWY99.DWG
DATE 2024-03-15
FILE NUMBER 21-0811

REV	DATE	REVISIONS	SIGNATURE

L4000-LINE CROSS SECTIONS
HIGHWAY No. 99
BLUNDELL ROAD TO STEVESTON INTERCHANGE SURCHARGE

DESIGNED _____	B.D. DATE	MAR 2024
QUALITY CONTROL _____	D.S. DATE	MAR 2024
QUALITY ASSURANCE _____	B.D. DATE	MAR 2024
DRAWN _____	T.K. DATE	MAR 2024
PROJECT NUMBER 08600-0001	REG 1	DRAWING NUMBER R1-1113-4000-XS-1
ENGINEER OF RECORD DATE		

Mar 15, 2024 - 10:37 AM P:\2021\21-0811\00 - CAD Files\02 - Prelim\Drawings\Production\000 - Design\Sections\SECT-HWY99

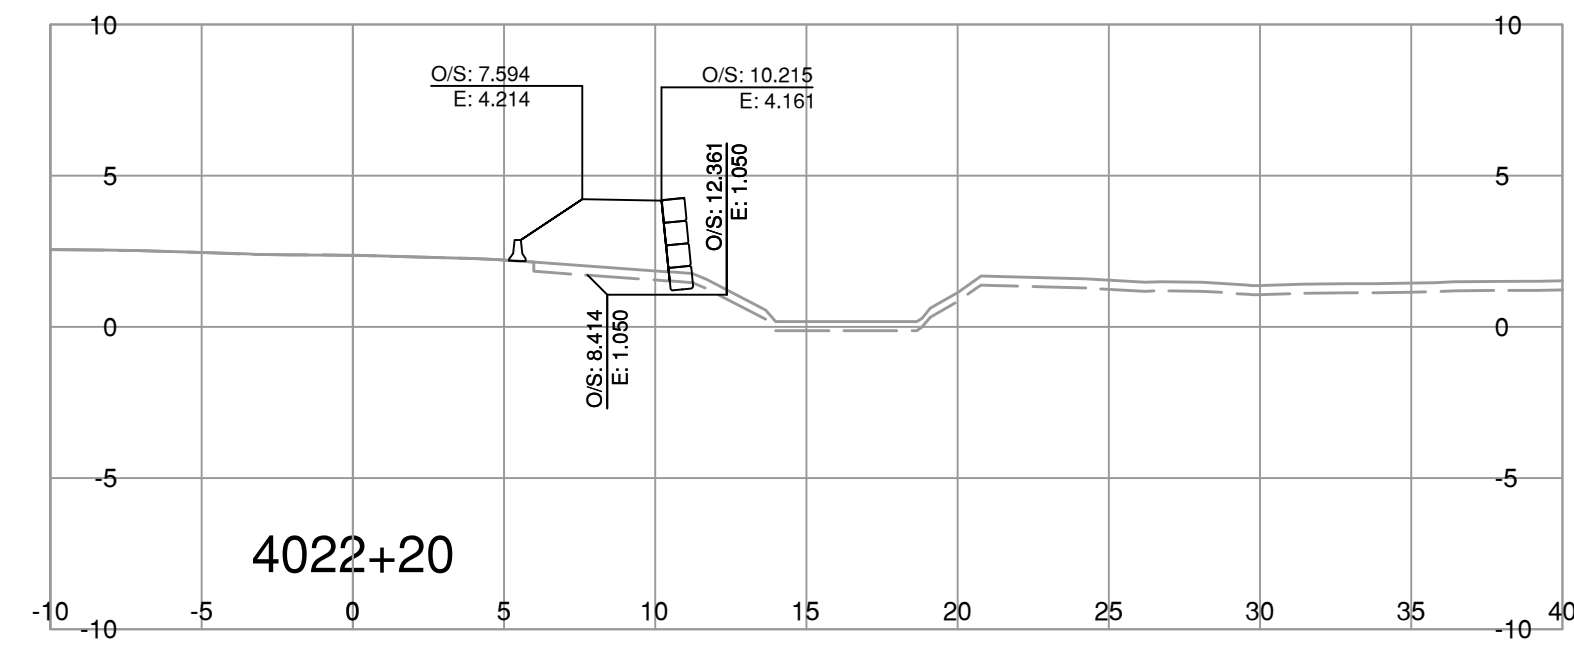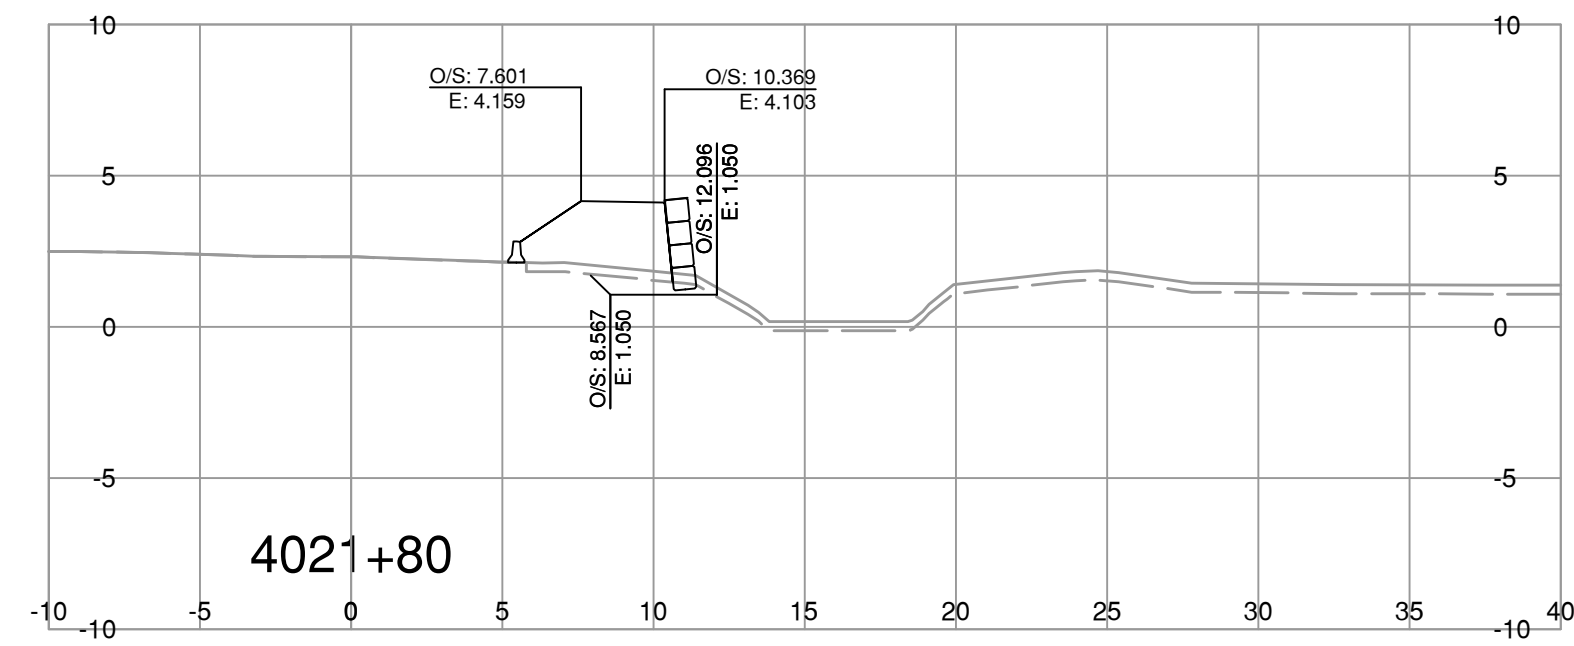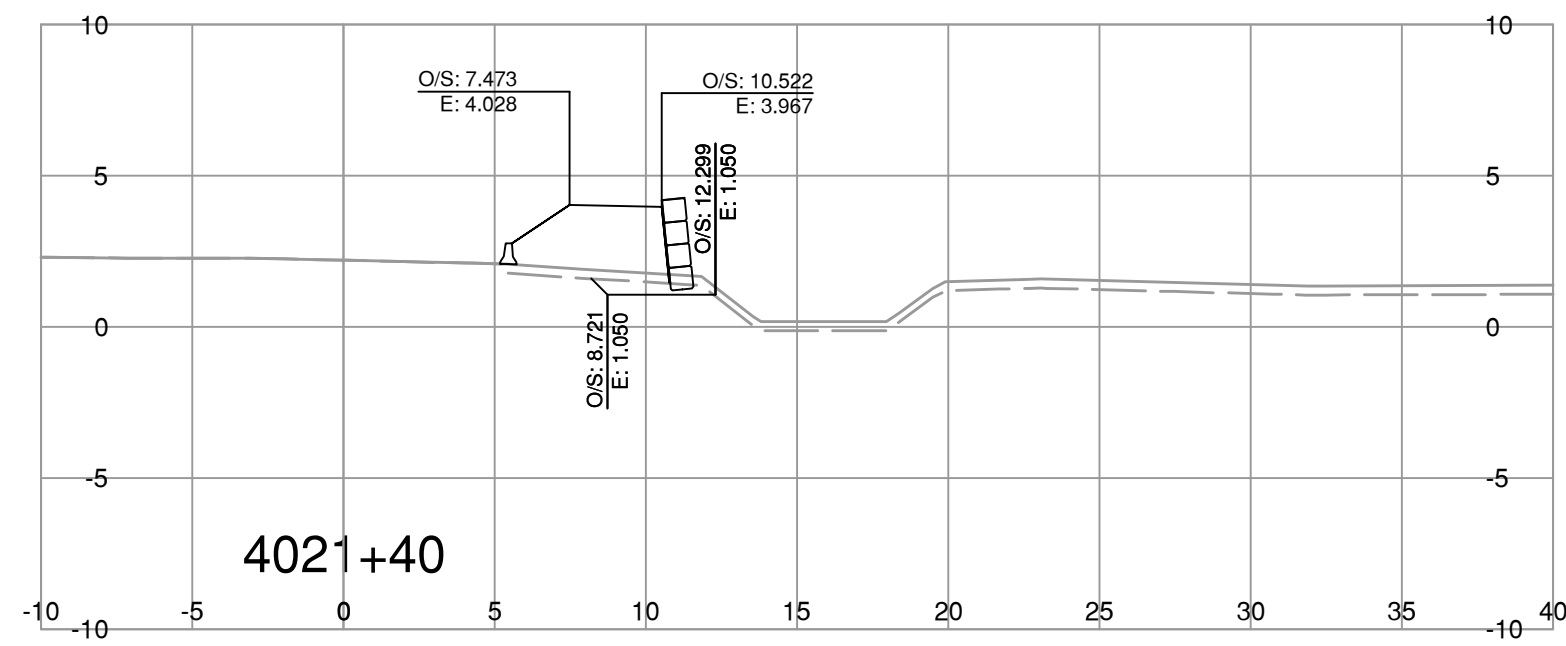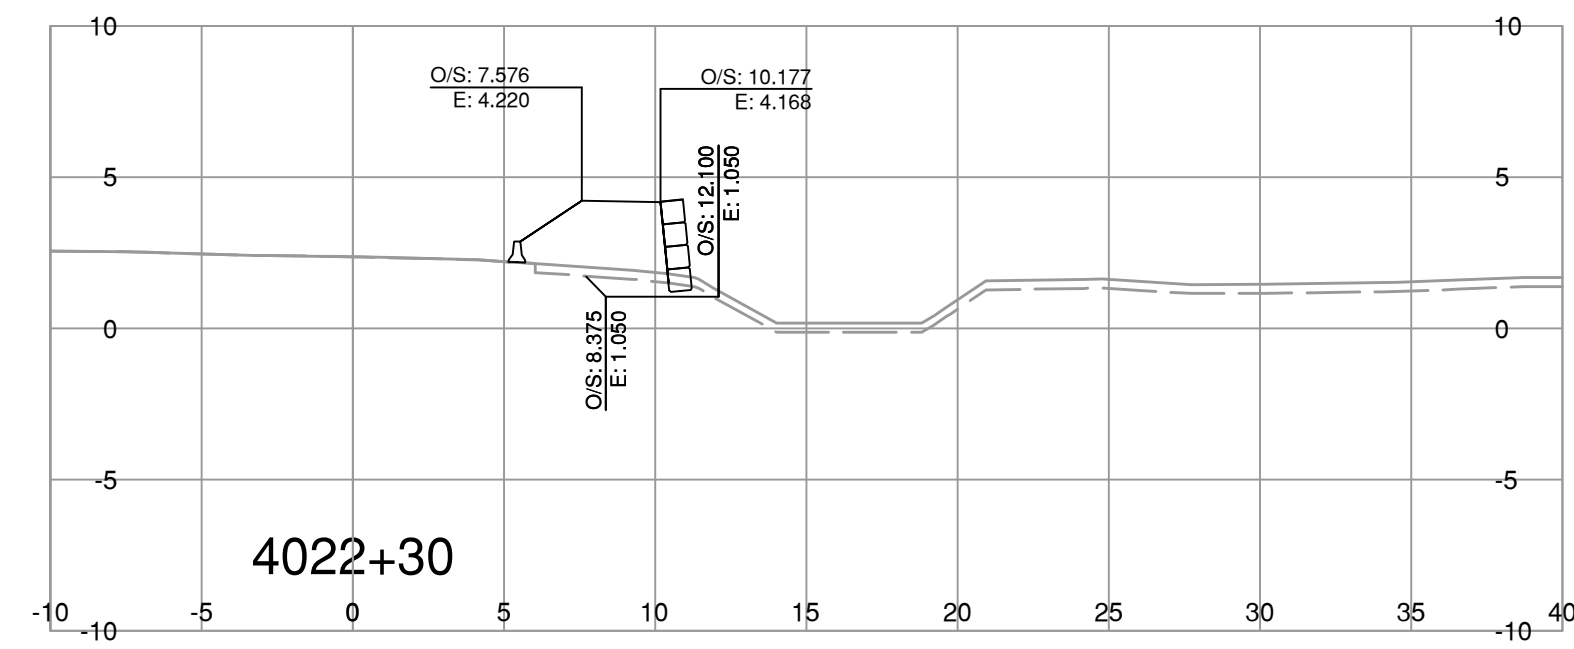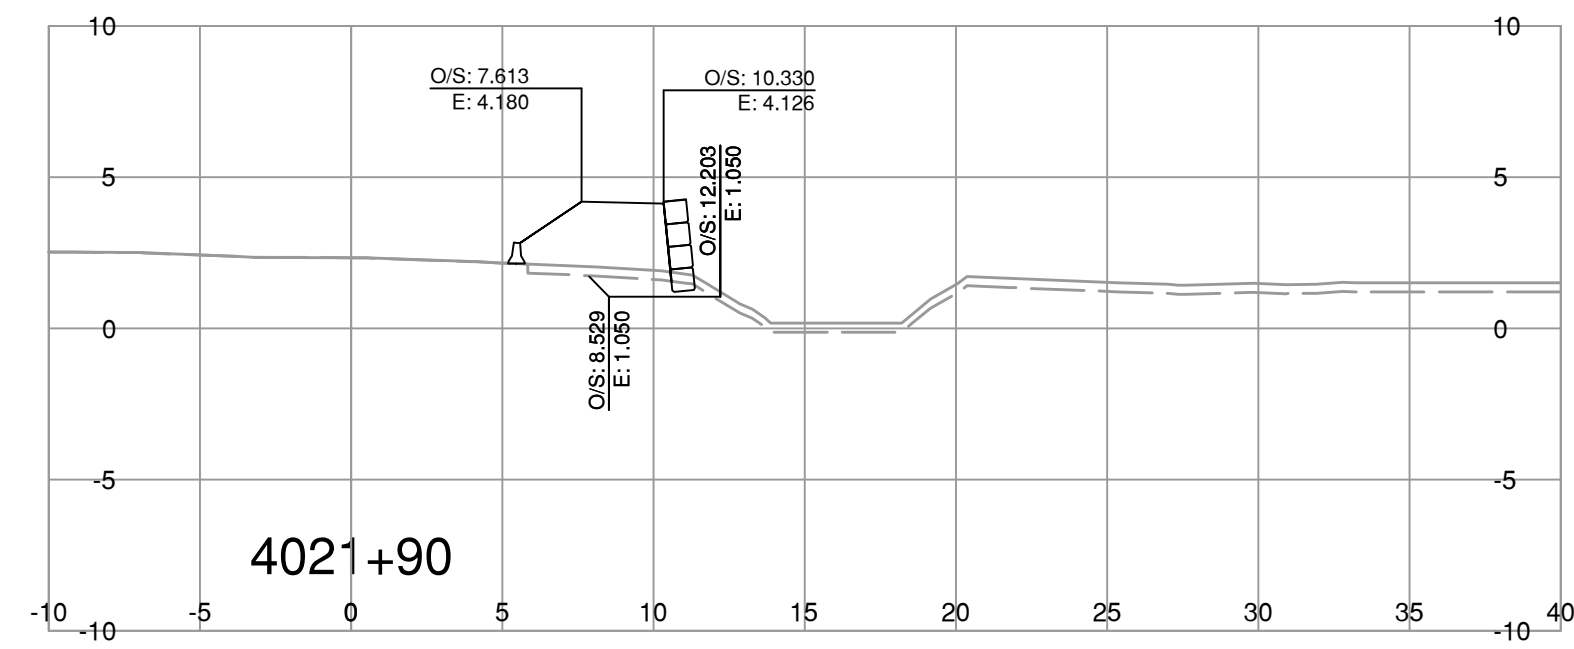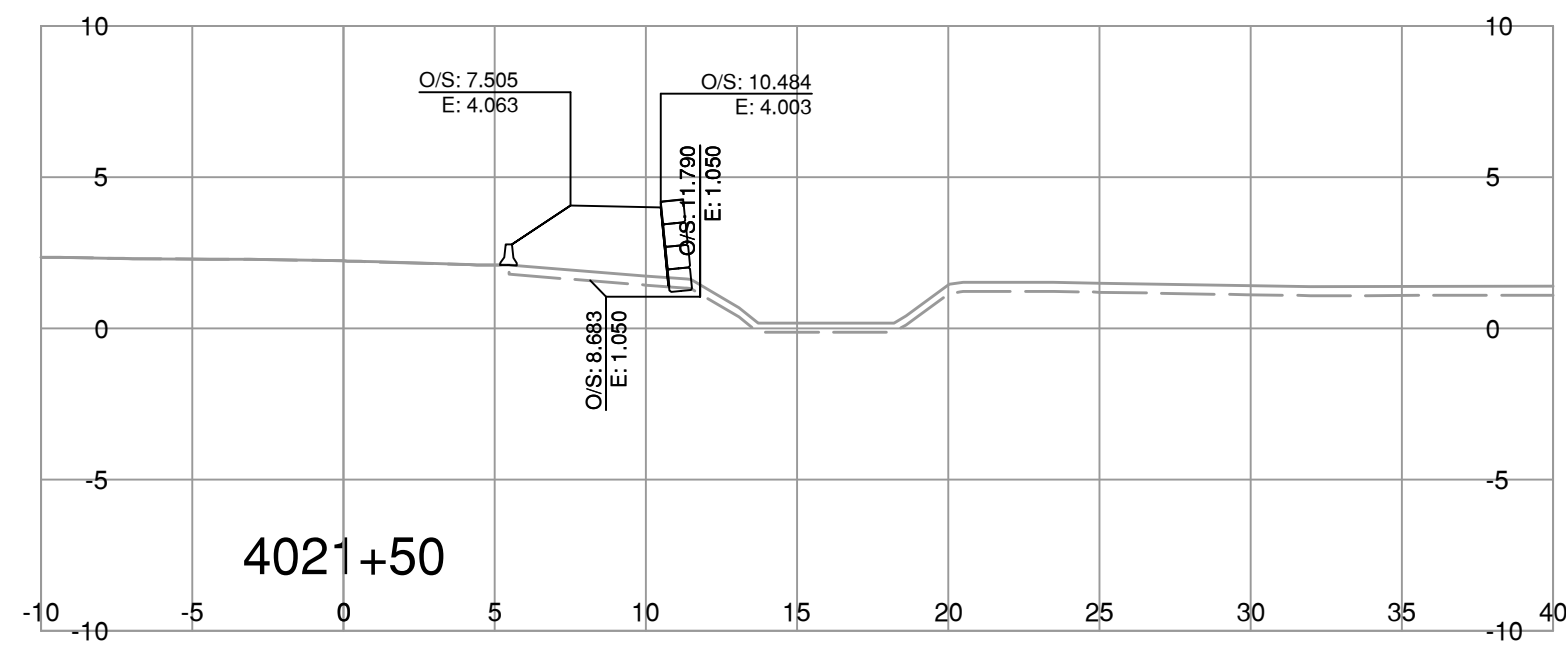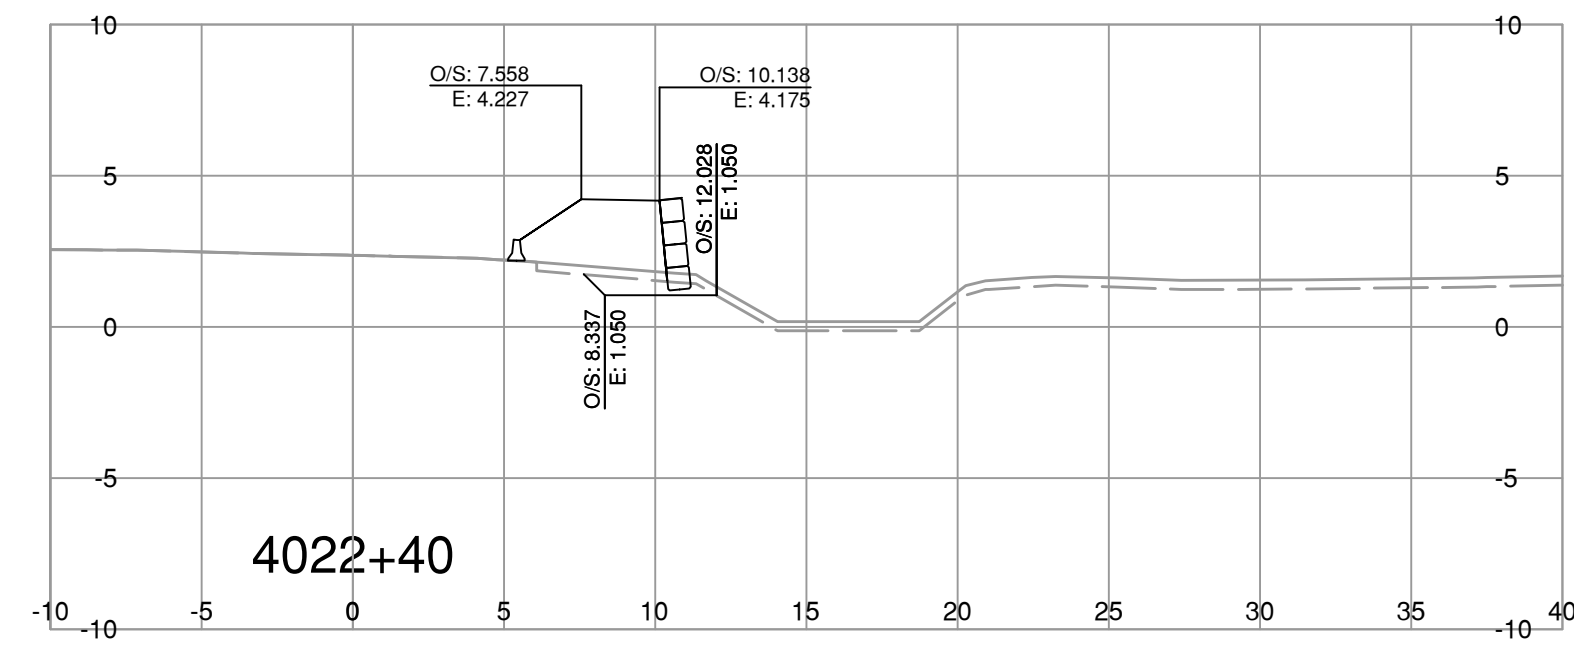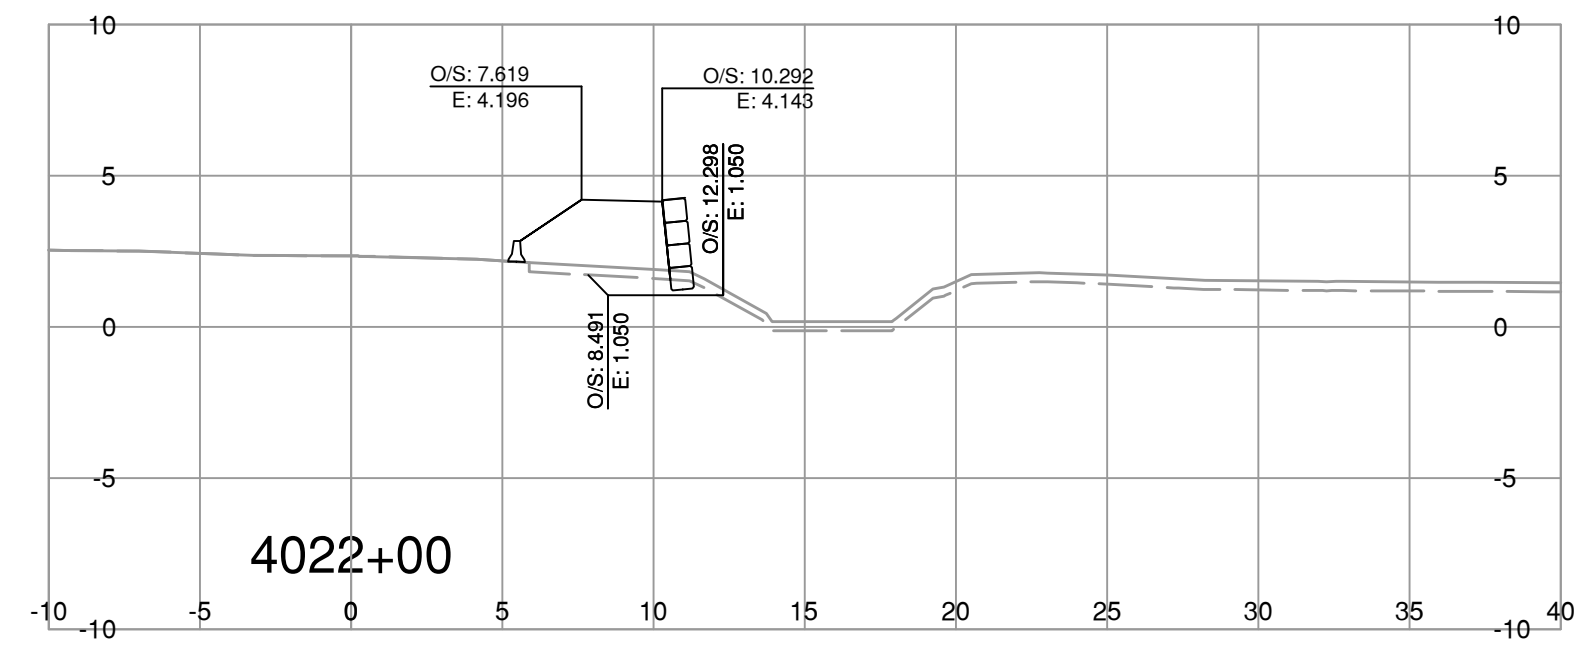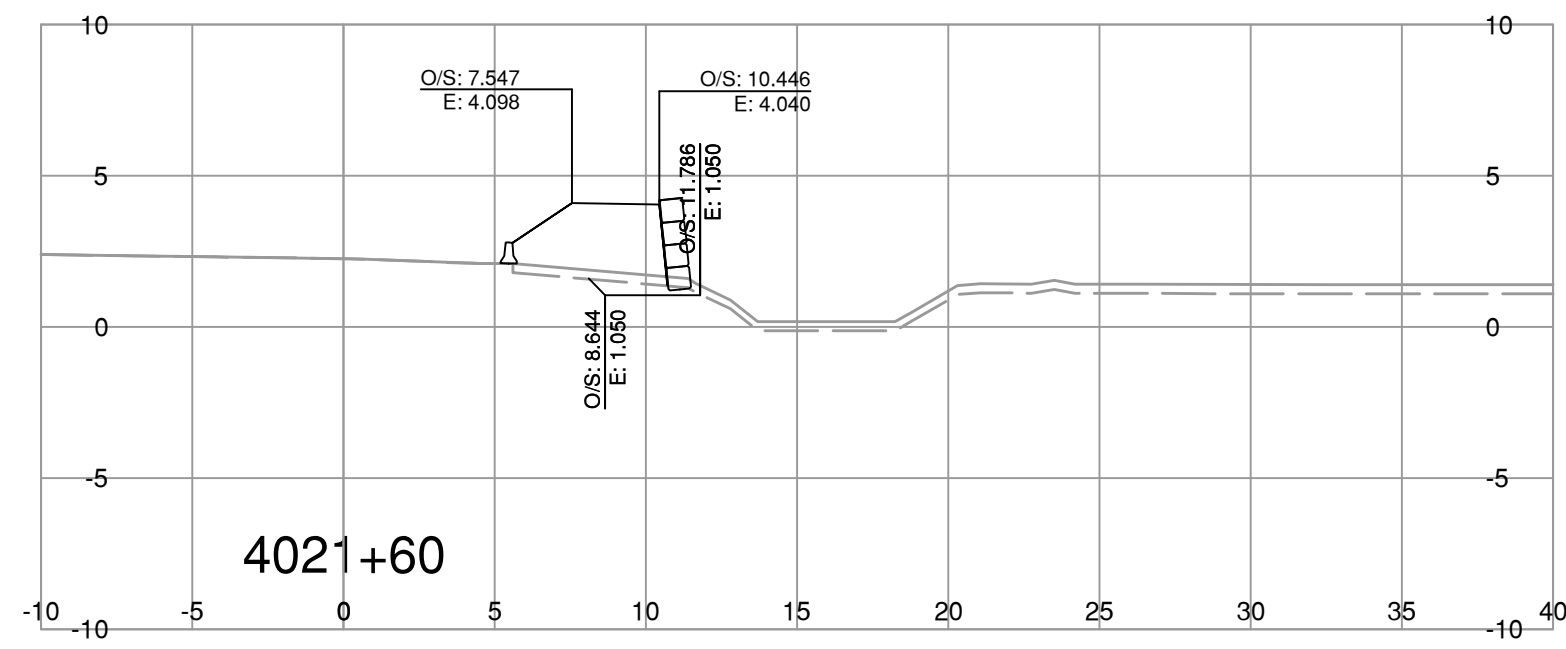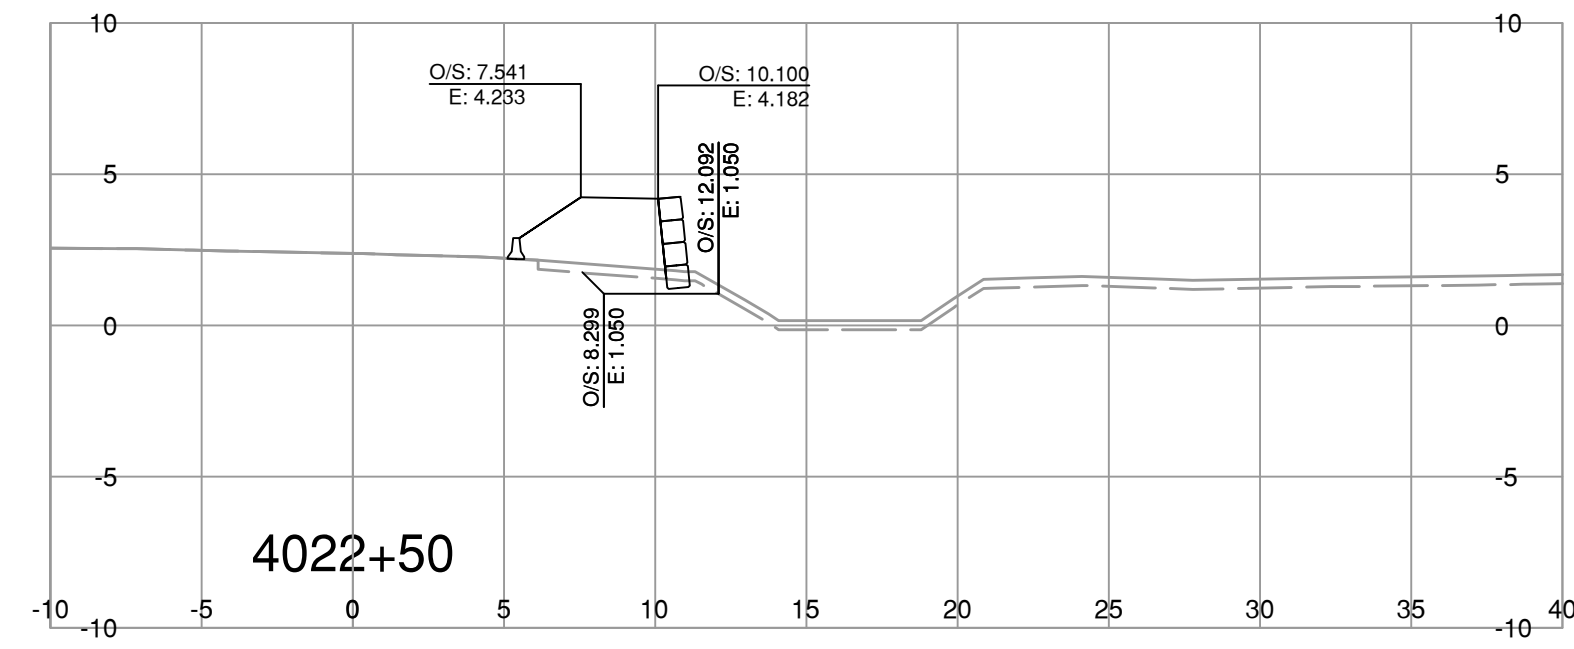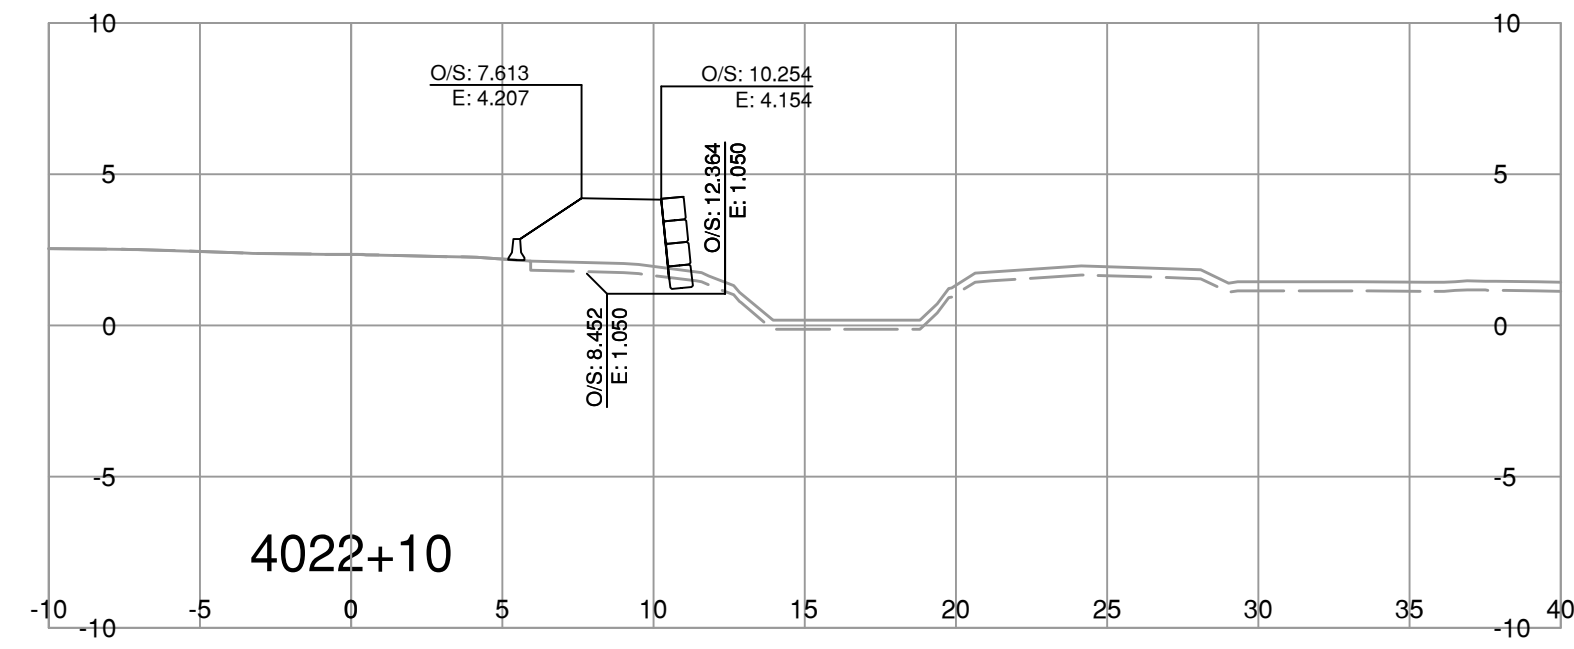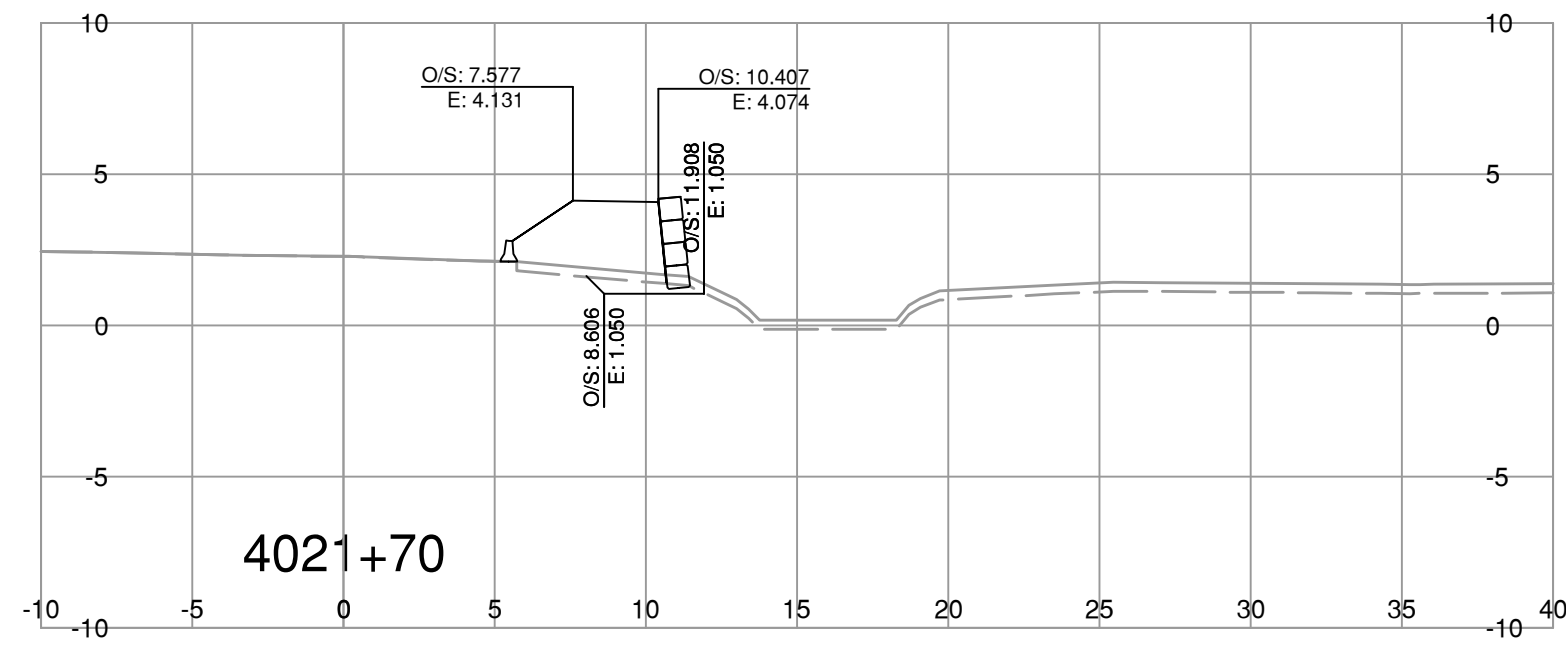

NOTE: STRIPPING REMOVAL APPLIES ONLY TO THE AREA BETWEEN SLOPE STAKE LINES (TOES & TOP OF CUT) OF PROPOSED ROADWAY TEMPLATE

FOR REFERENCE ONLY

BINNIE
The people behind your infrastructure.

R.F. BINNIE & ASSOCIATES LTD.
300 - 4940 Canada Way,
Burnaby, BC V5G 4K6
TEL 604 420 1721
BINNIE.com

BRITISH COLUMBIA
MINISTRY OF TRANSPORTATION AND INFRASTRUCTURE
SOUTH COAST REGION
HIGHWAY ENGINEERING AND GEOMATICS

SCALE 0 2 1:250 12m













CAD FILENAME _____ DATE _____ SECT-HWY99.DWG
2024-03-15
FILE NUMBER _____

REV	DATE	REVISIONS	SIGNATURE

L4000-LINE CROSS SECTIONS
HIGHWAY No. 99
BLUNDELL ROAD TO STEVESTON INTERCHANGE SURCHARGE

DESIGNED _____	B.D.	DATE	MAR 2024
QUALITY CONTROL _____	D.S.	DATE	MAR 2024
QUALITY ASSURANCE _____	B.D.	DATE	MAR 2024
DRAWN _____	T.K.	DATE	MAR 2024
PROJECT NUMBER	REG	DRAWING NUMBER	REV
08600-0001	1	R1-1113-4000-XS-2	

ENGINEER OF RECORD
DATE MARCH 15, 2024

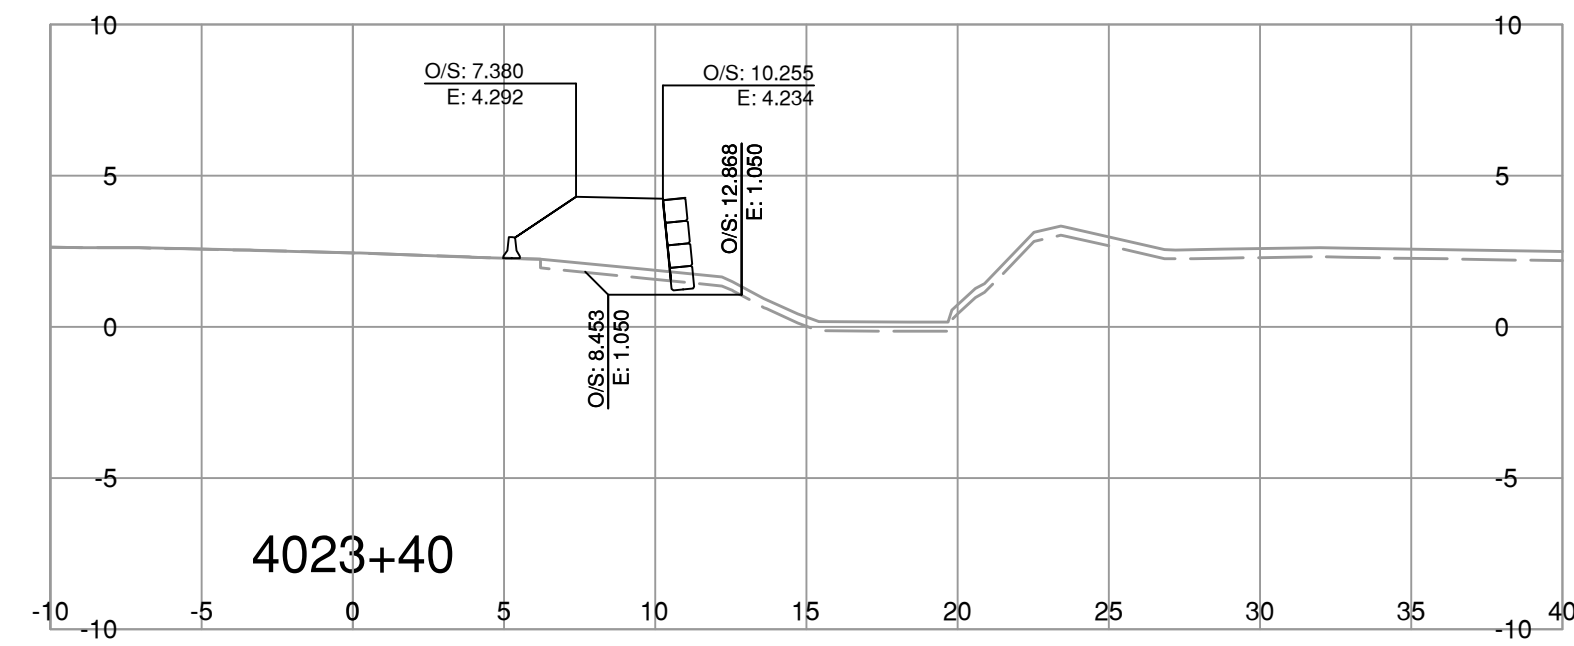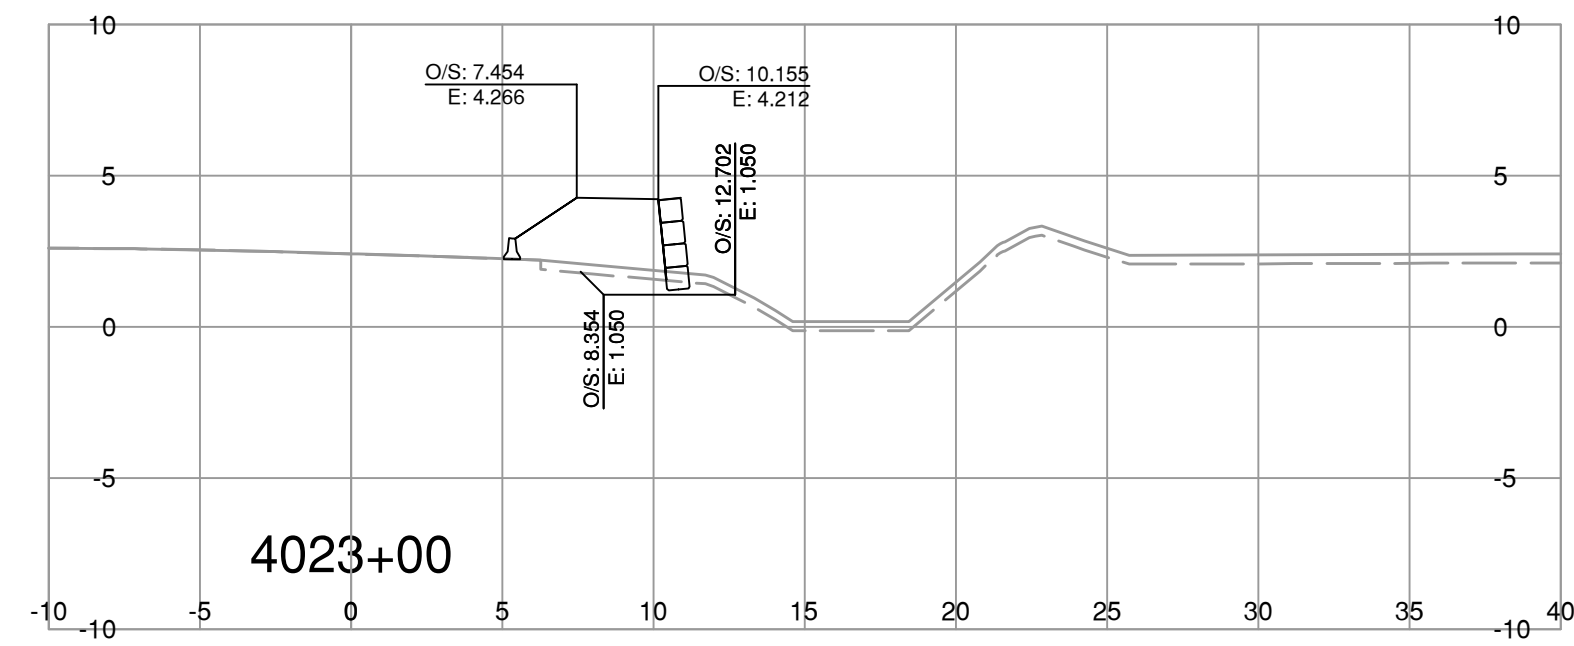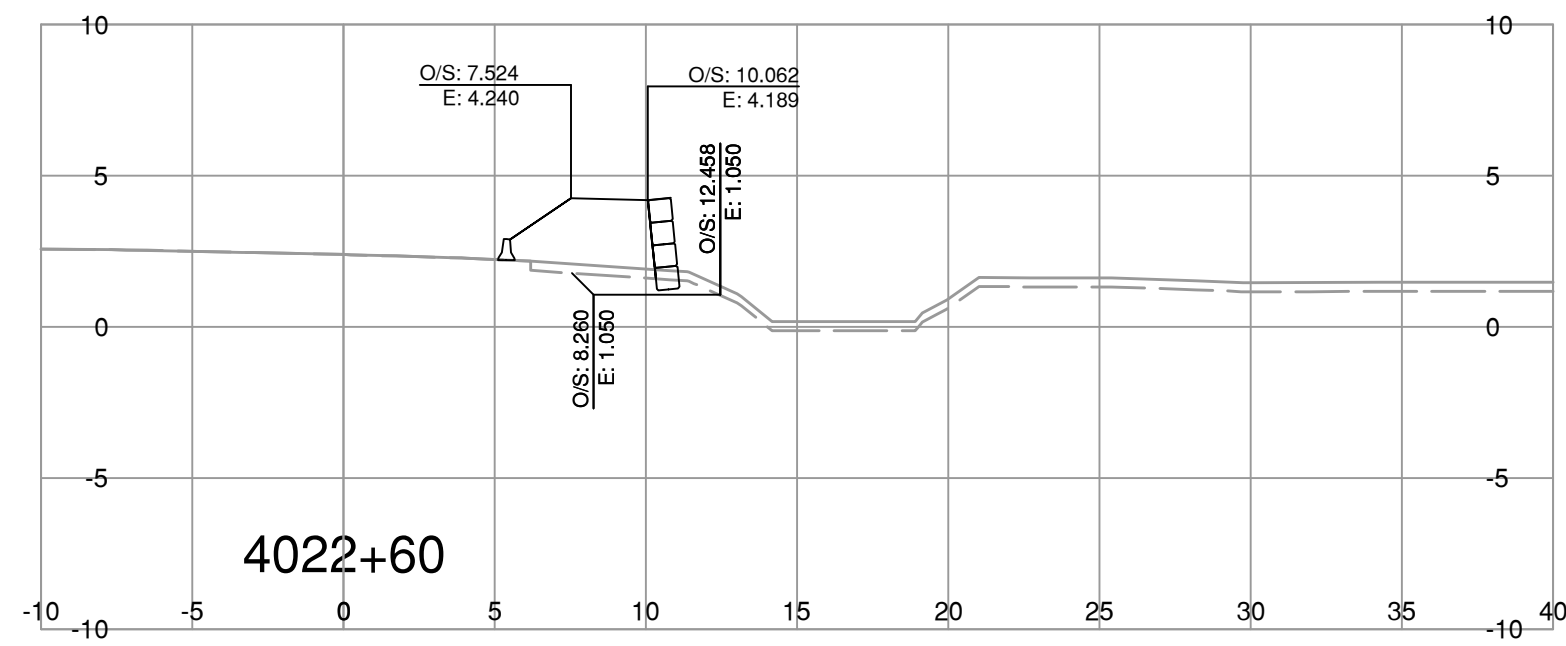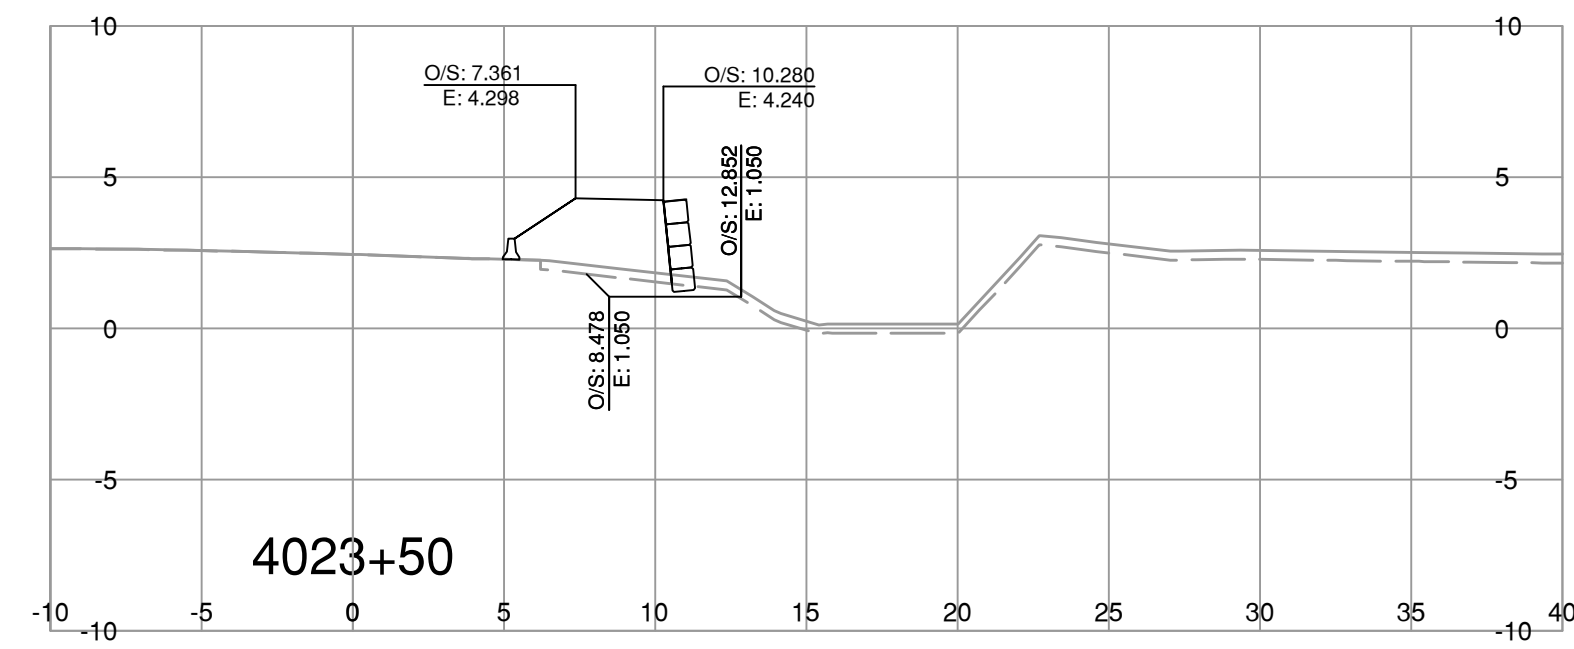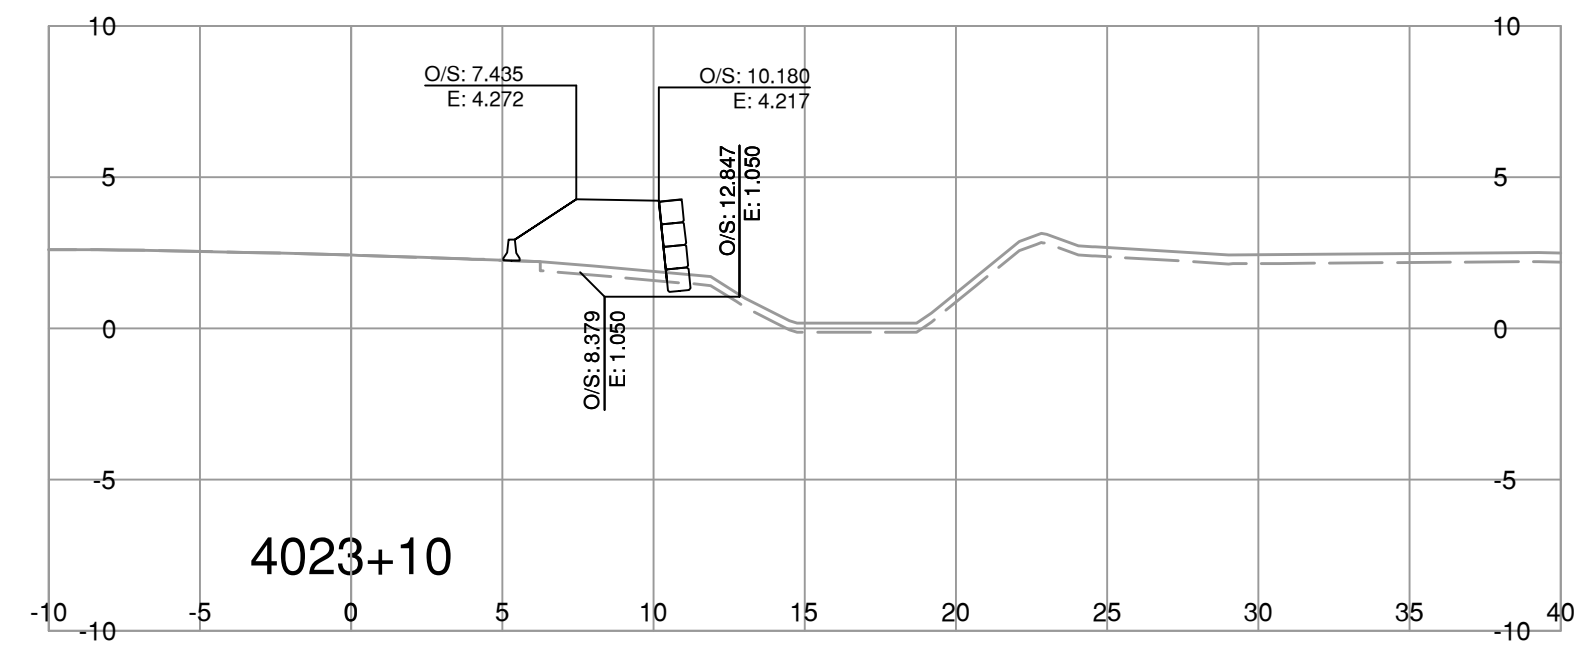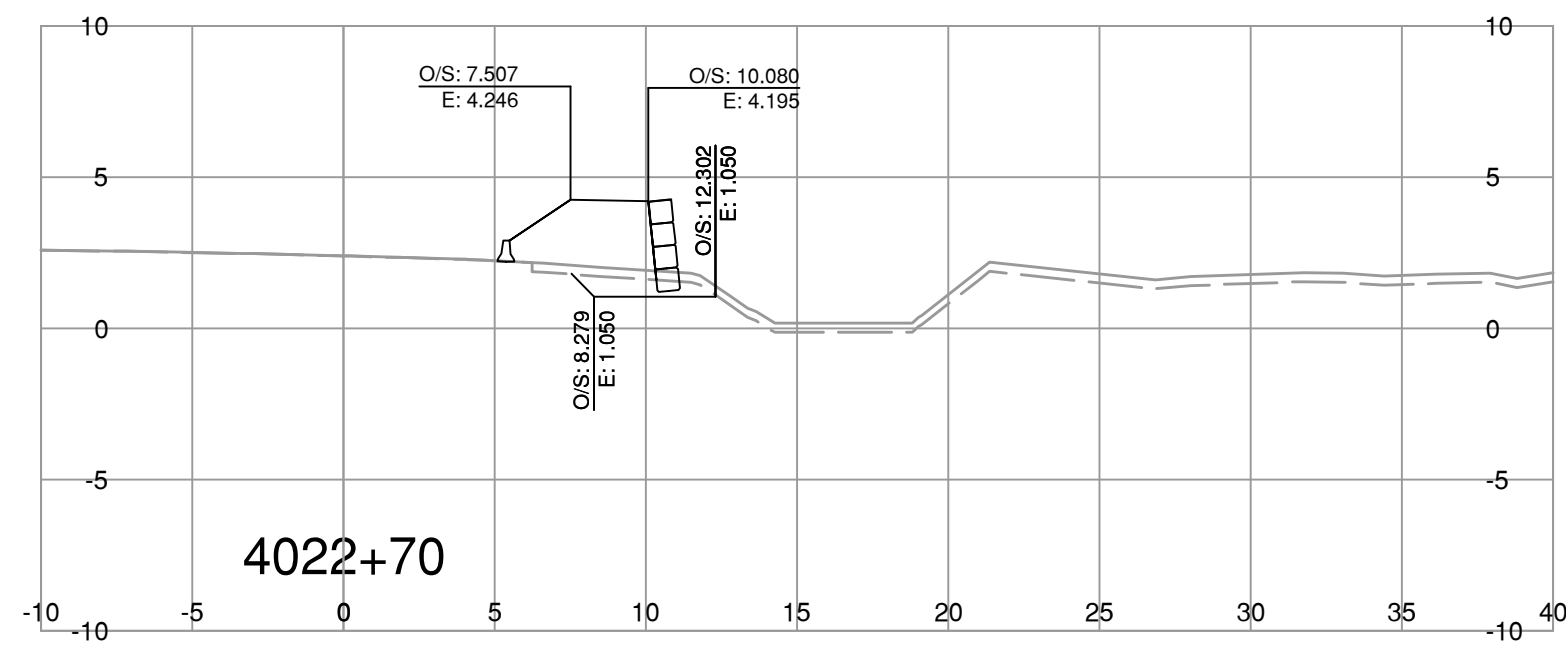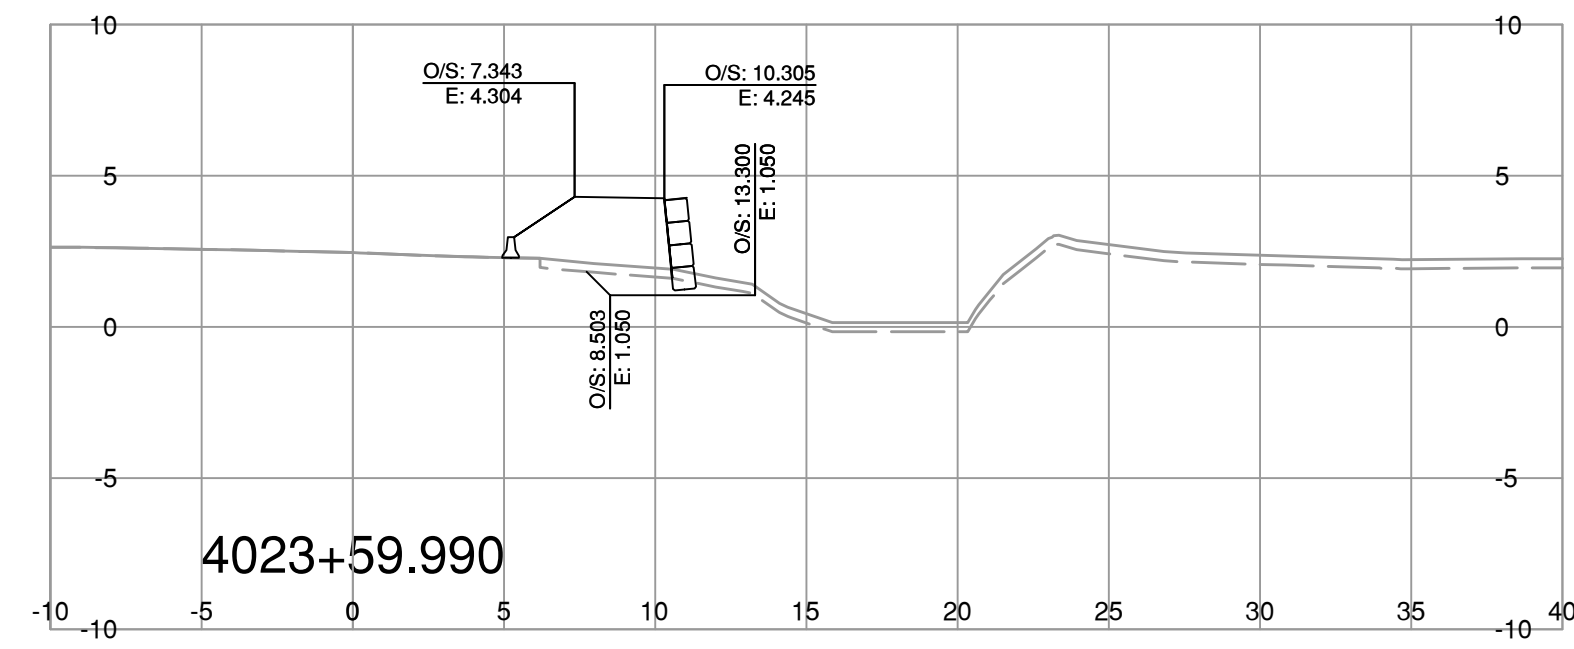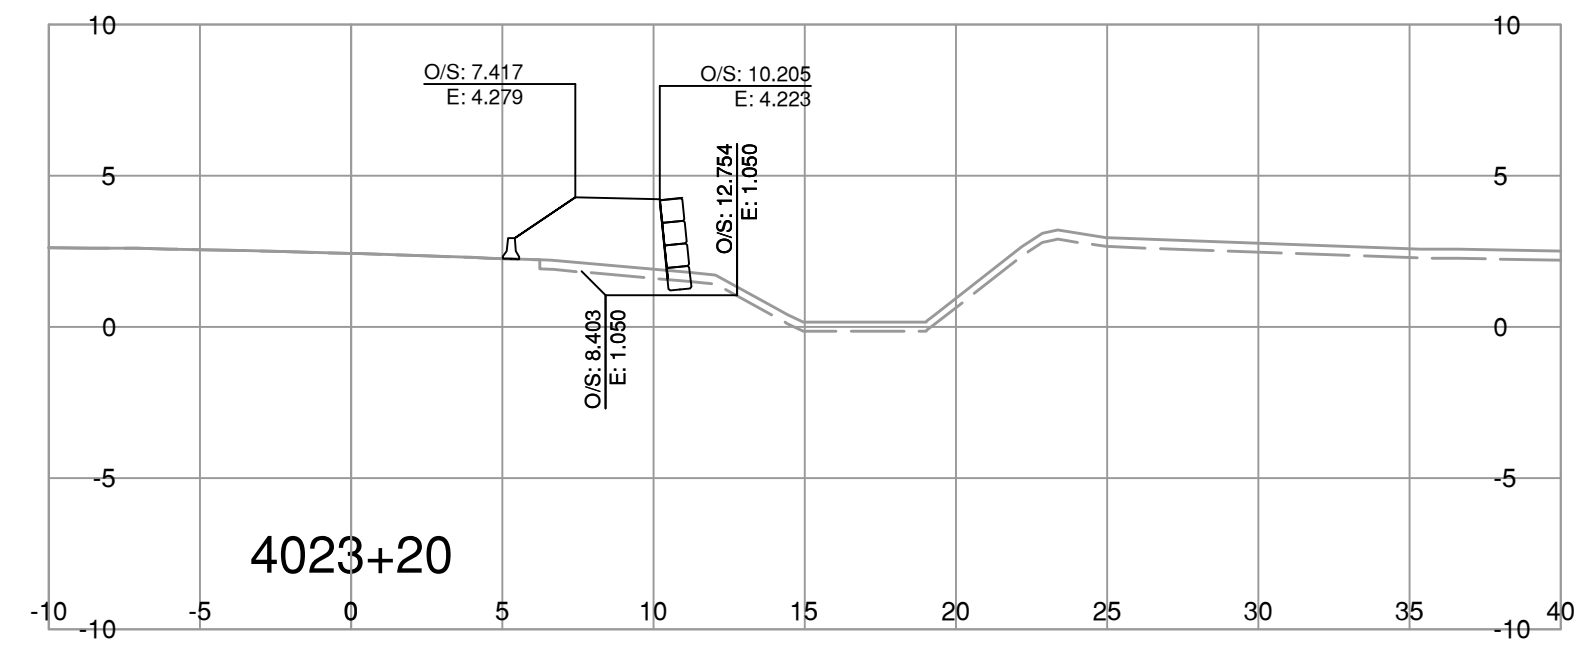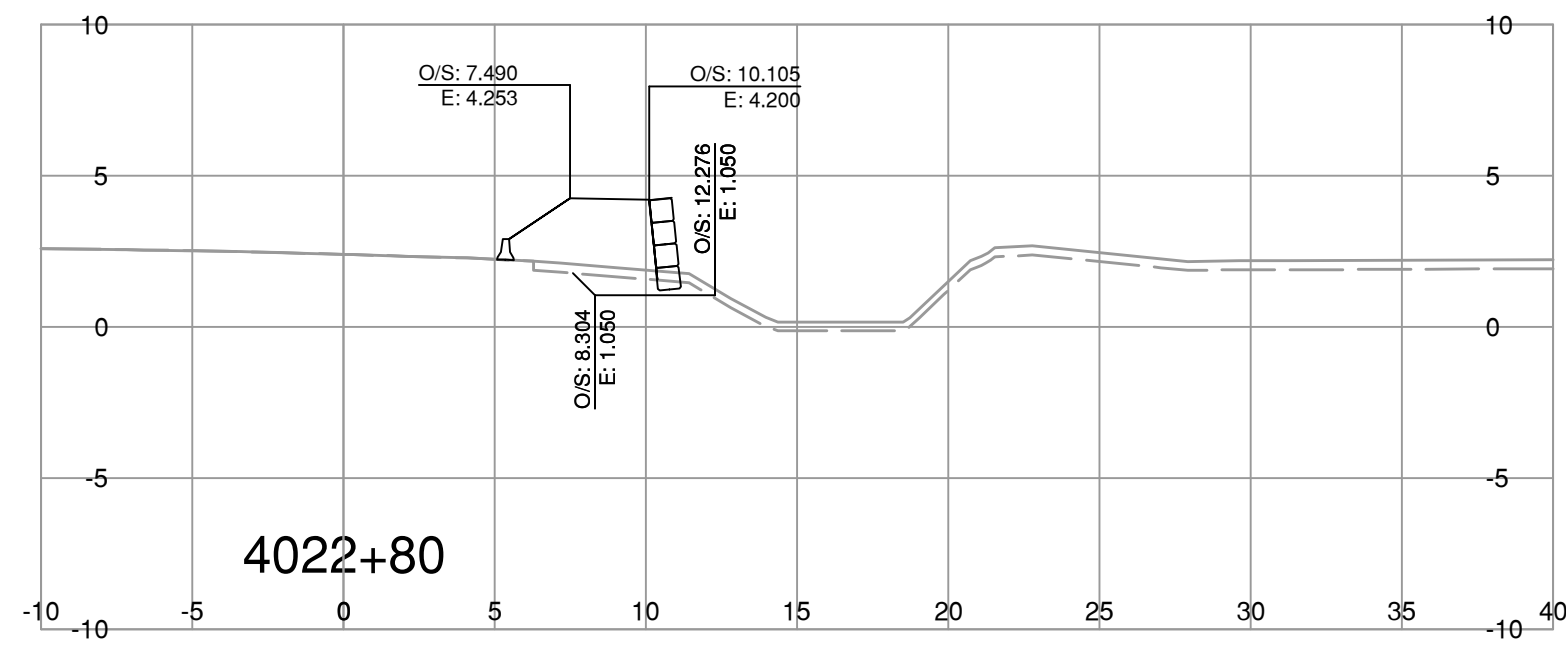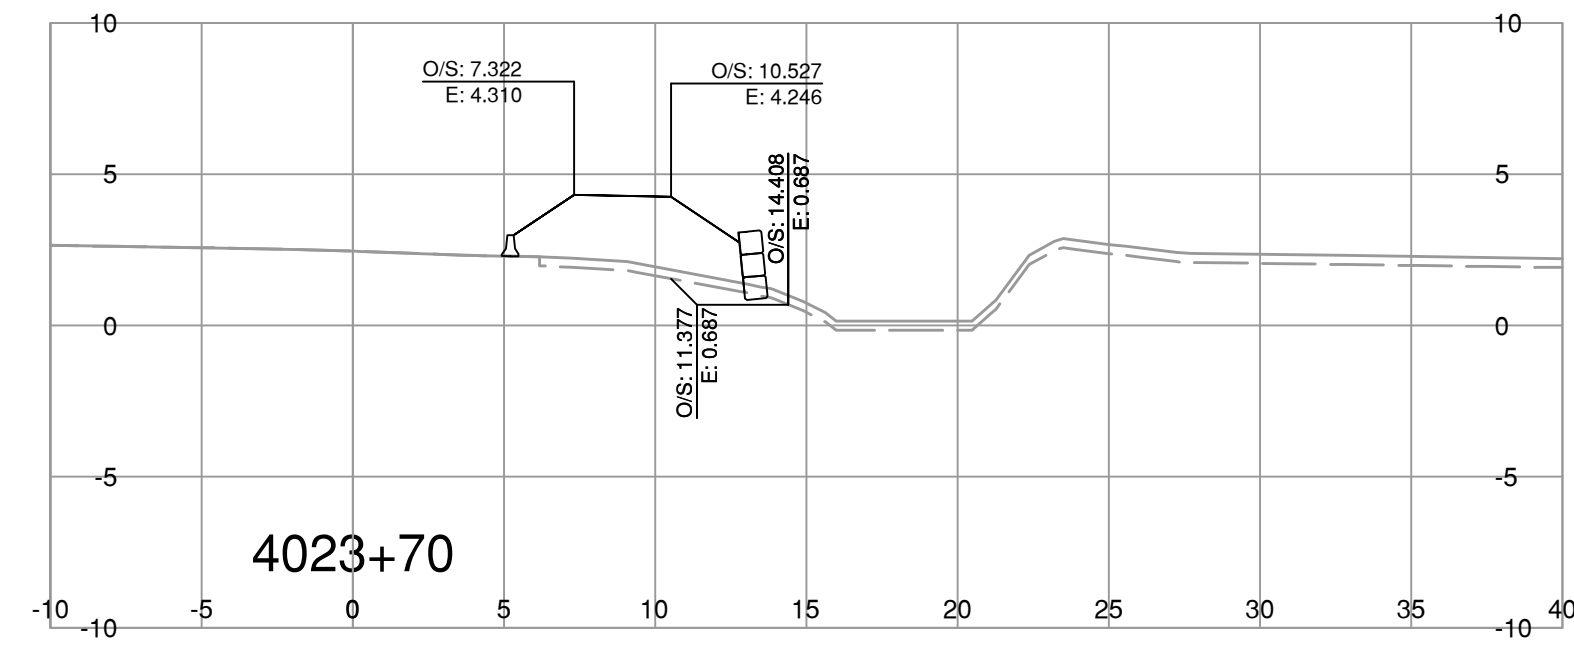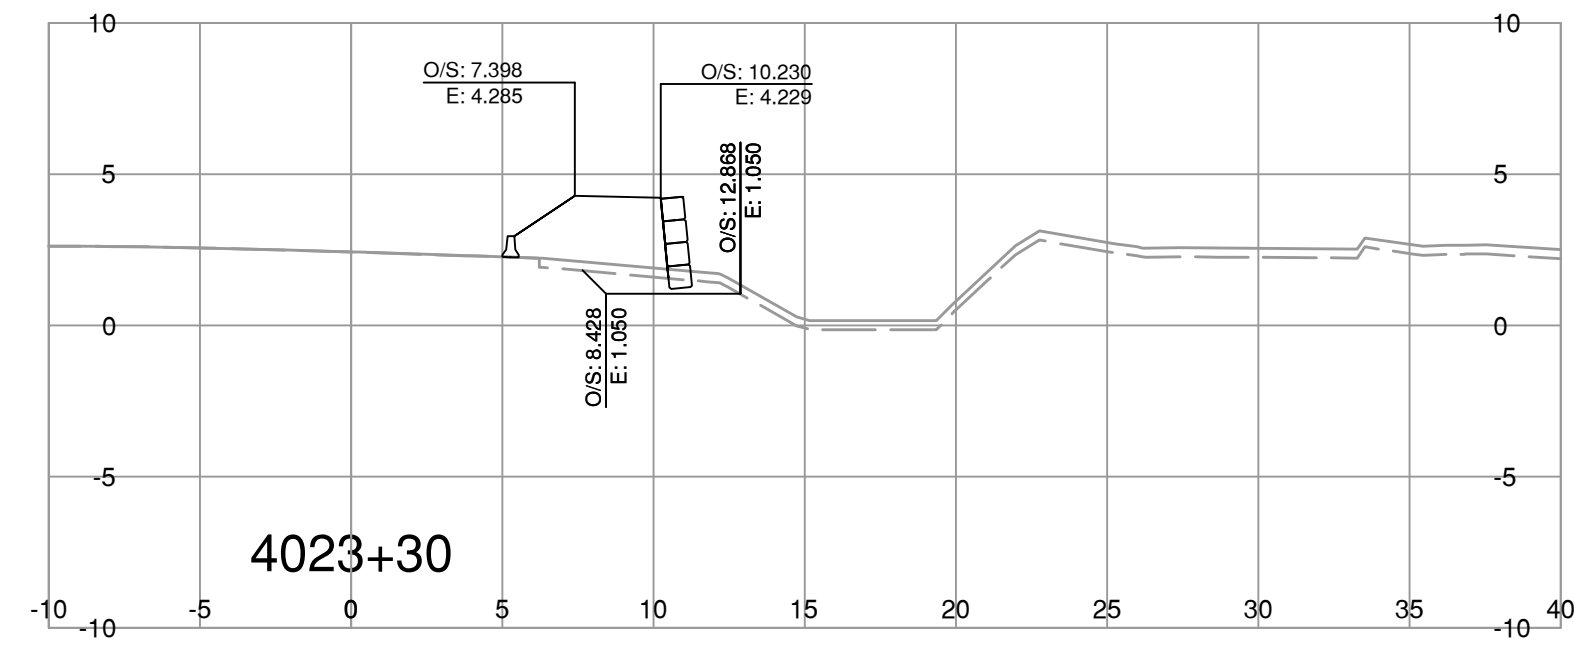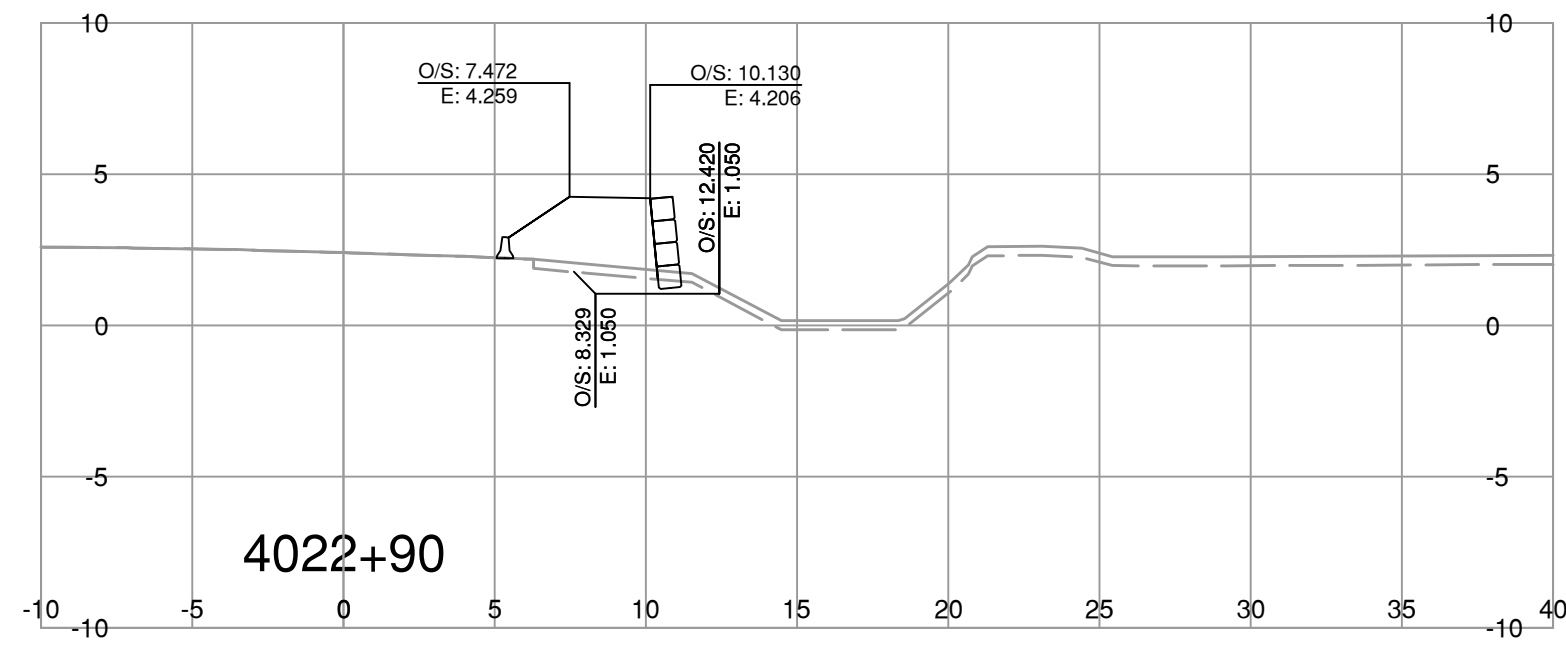

NOTE: STRIPPING REMOVAL APPLIES ONLY TO THE AREA BETWEEN SLOPE STAKE LINES (TOES & TOP OF CUT) OF PROPOSED ROADWAY TEMPLATE

FOR REFERENCE ONLY

BINNIE
The people behind your infrastructure.

R.F. BINNIE & ASSOCIATES LTD.
300 - 4940 Canada Way,
Burnaby, BC V5G 4K6
TEL 604 420 1721
BINNIE.com

BRITISH COLUMBIA
MINISTRY OF TRANSPORTATION AND INFRASTRUCTURE
SOUTH COAST REGION
HIGHWAY ENGINEERING AND GEOMATICS




SCALE 0 2 1:250 12m CAD FILENAME SECT-HWY99.DWG
DATE 2024-03-15
FILE NUMBER 21-0811

REV	DATE	REVISIONS	SIGNATURE

L4000-LINE CROSS SECTIONS
HIGHWAY No. 99
BLUNDELL ROAD TO STEVESTON INTERCHANGE SURCHARGE

DESIGNED	B.D.	DATE	MAR 2024
QUALITY CONTROL	D.S.	DATE	MAR 2024
QUALITY ASSURANCE	B.D.	DATE	MAR 2024
DRAWN	T.K.	DATE	MAR 2024
PROJECT NUMBER	08600-0001	REG	1
DRAWING NUMBER	R1-1113-4000-XS-3	REV	

ENGINEER OF RECORD
DATE MARCH 15, 2024

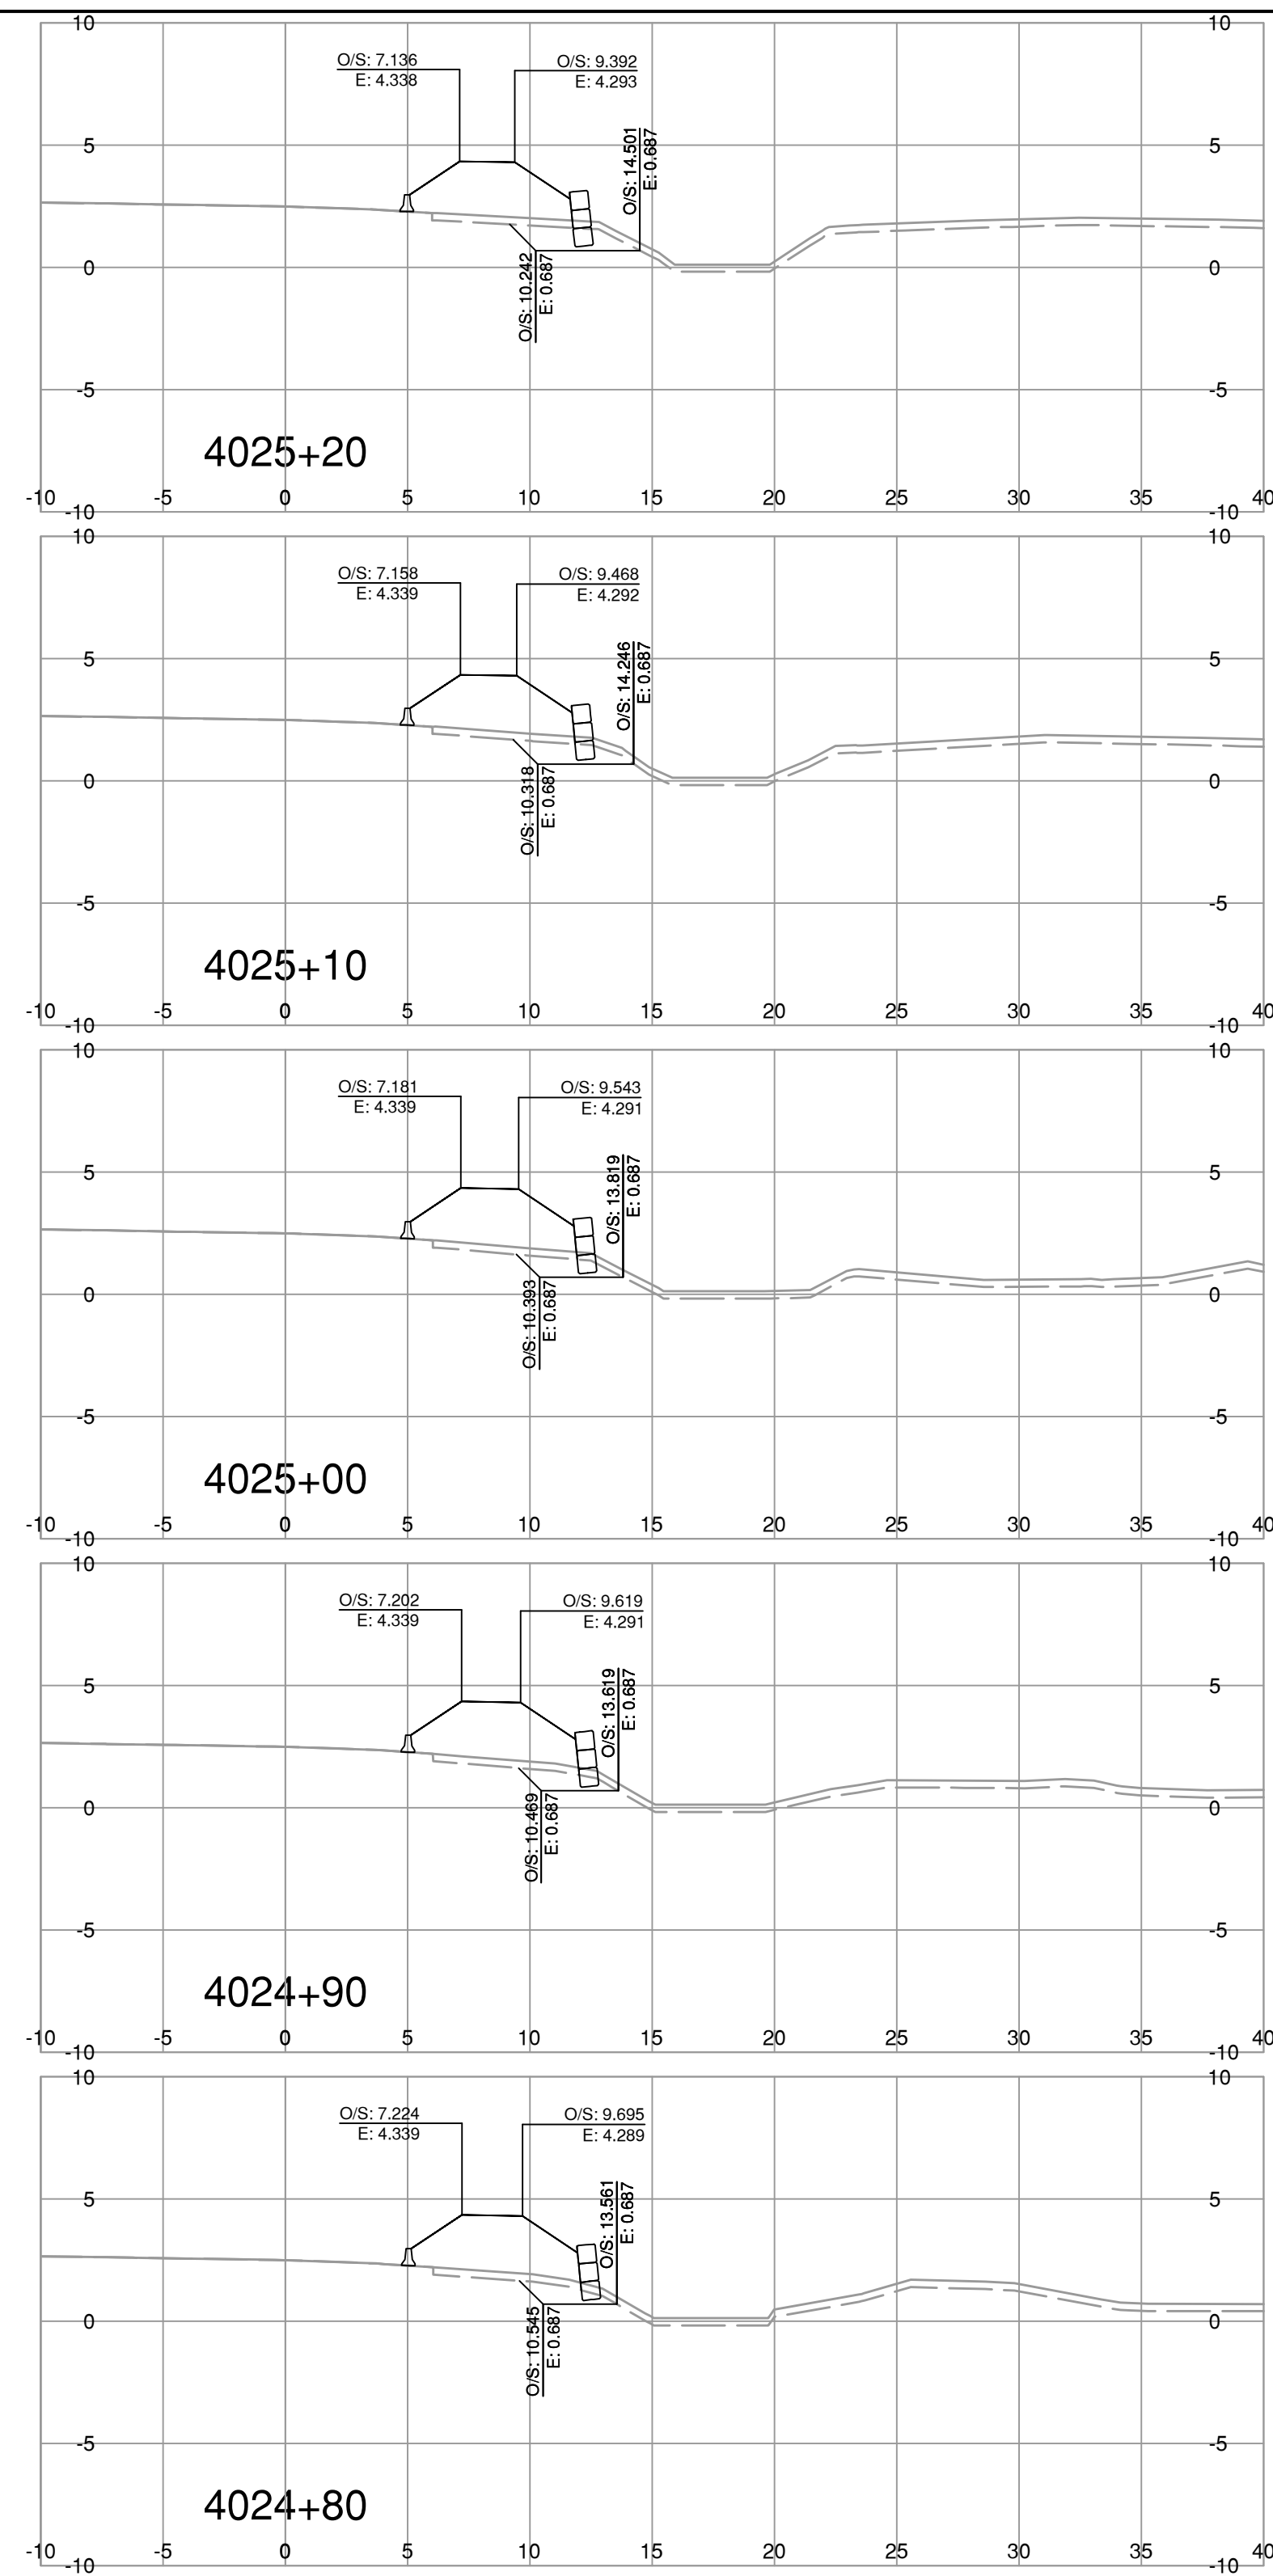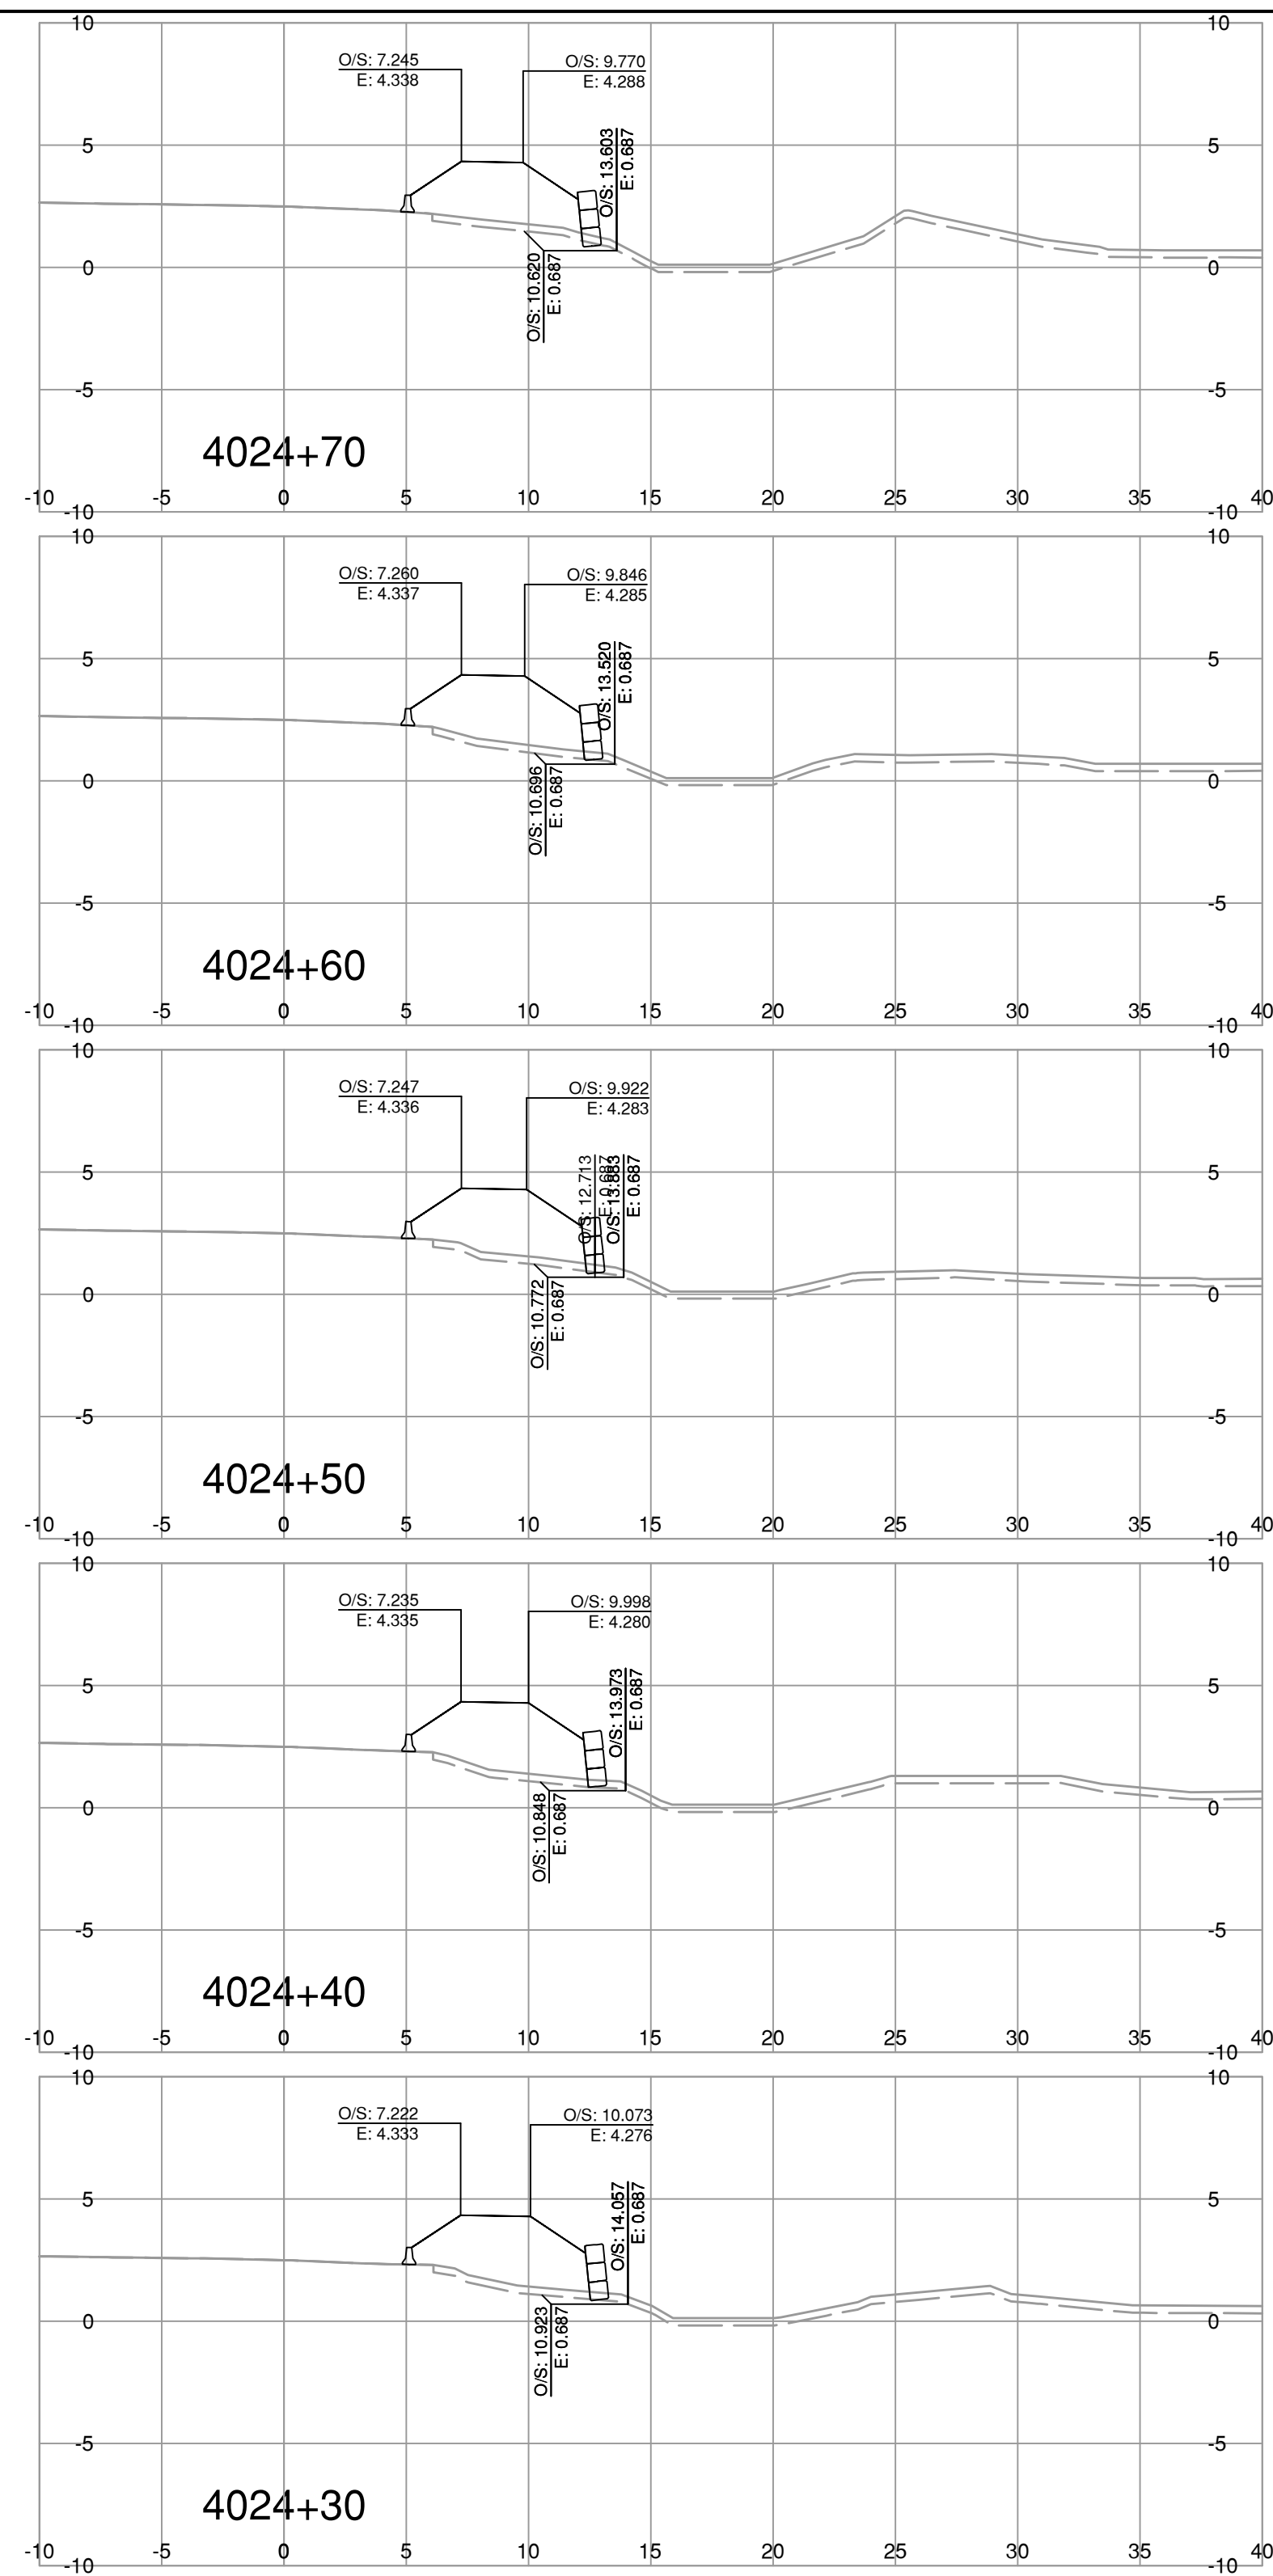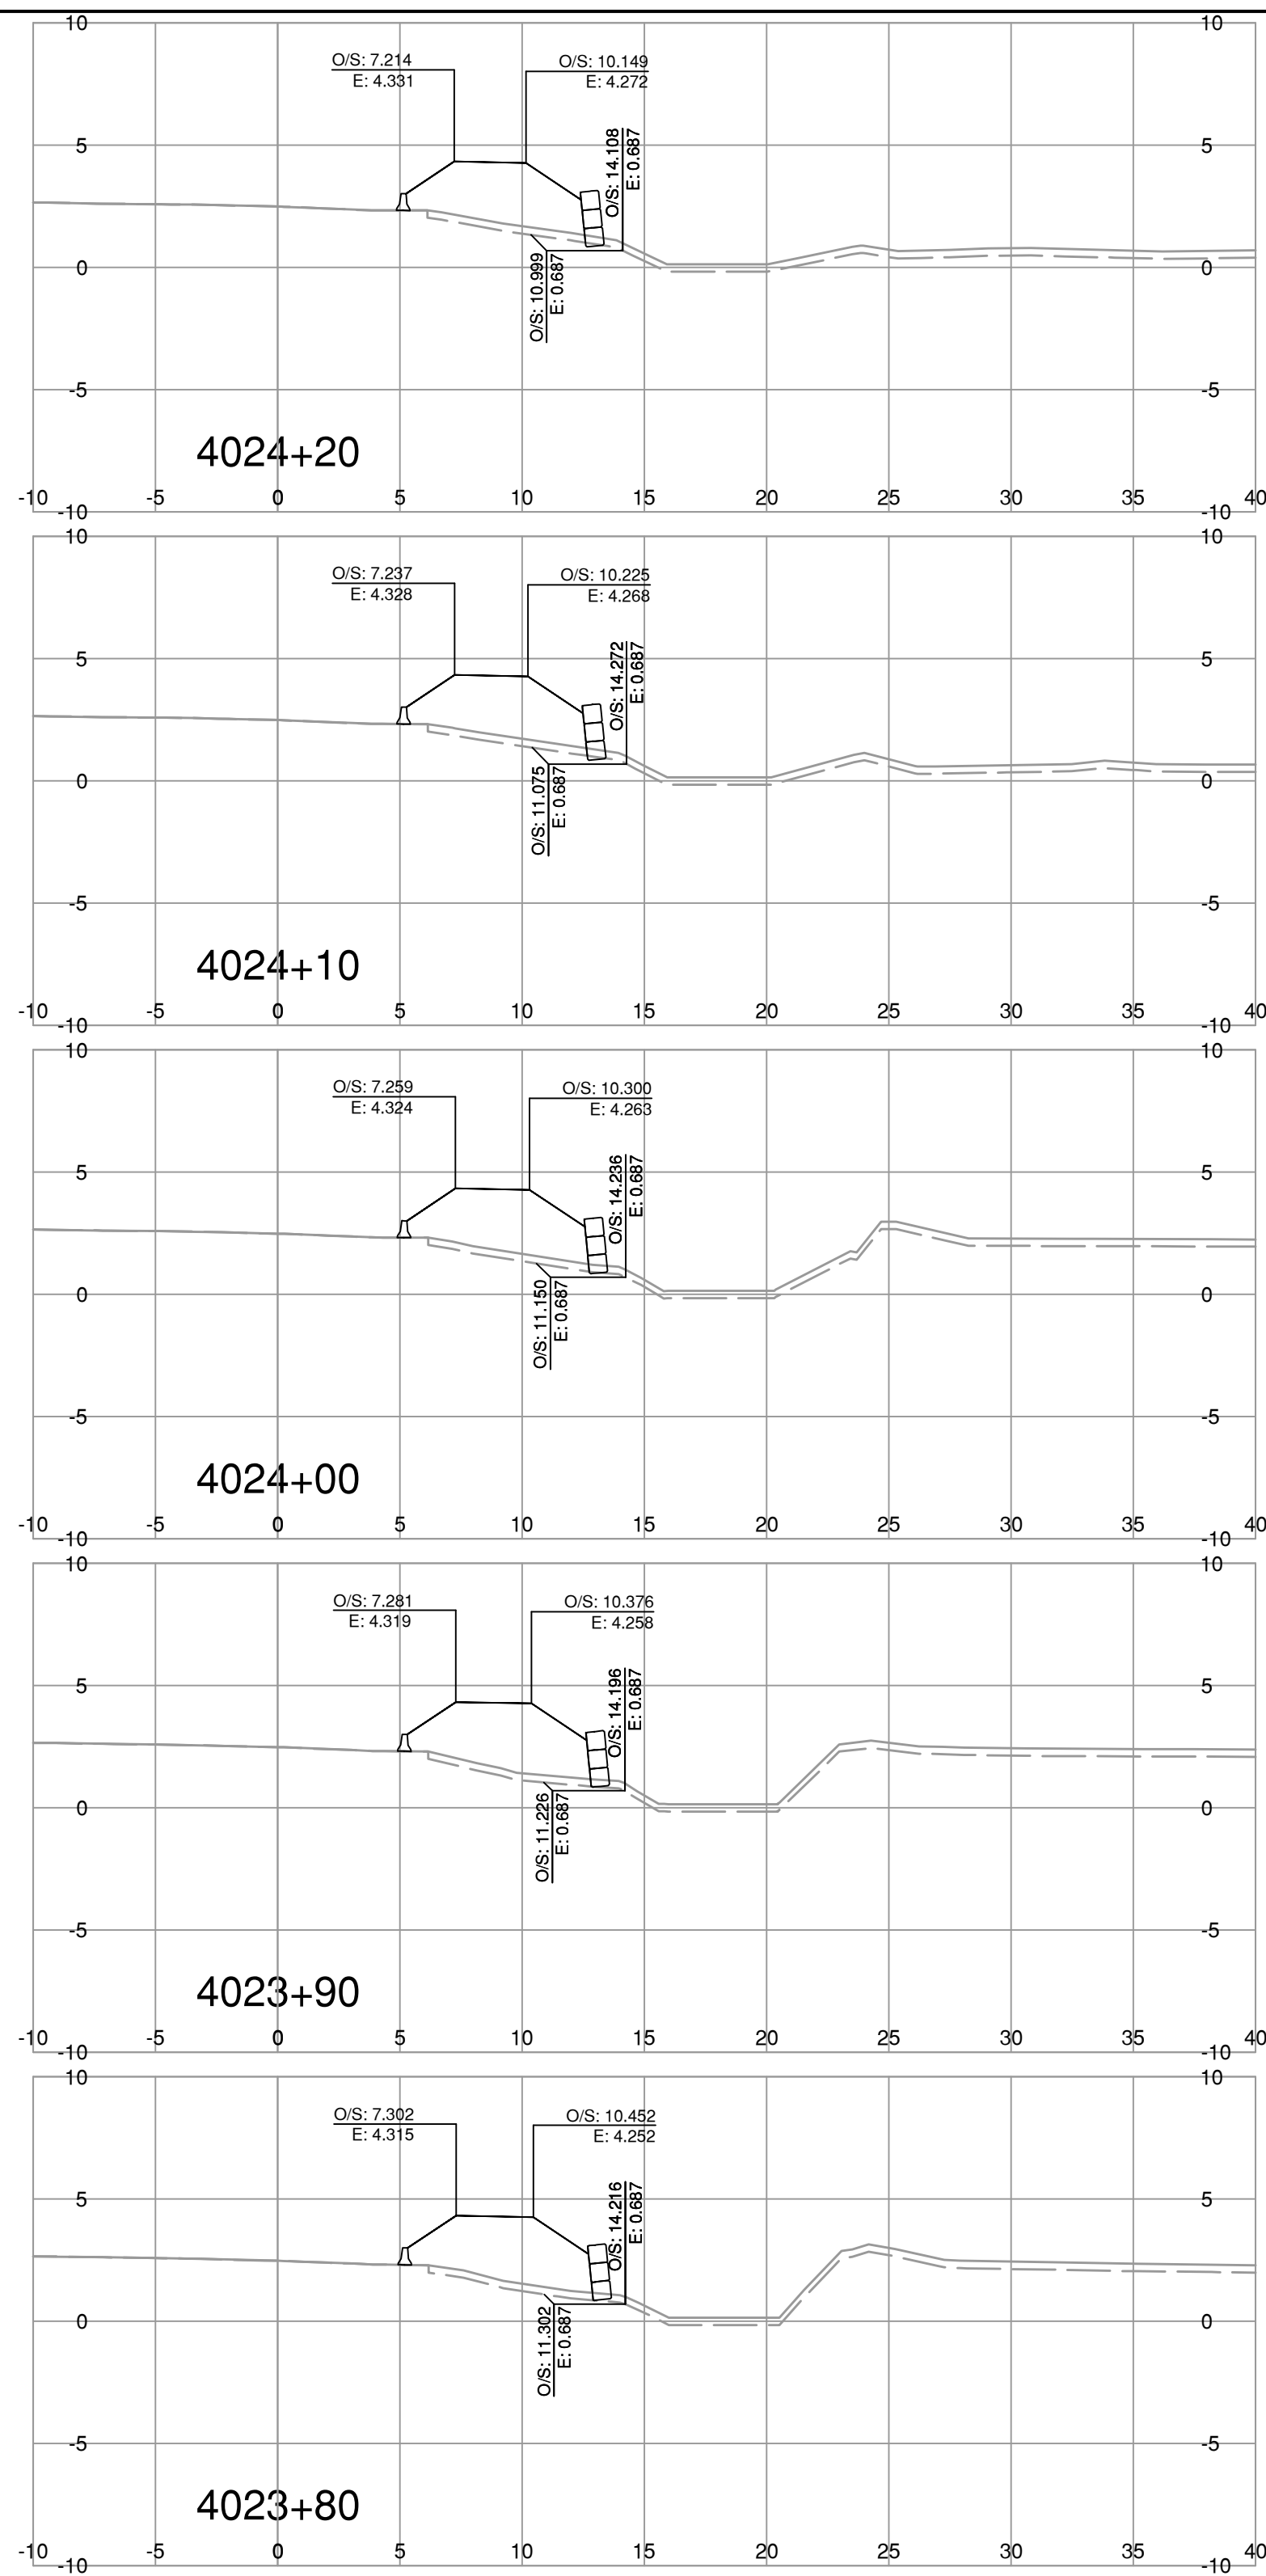

NOTE: STRIPPING REMOVAL APPLIES ONLY TO THE AREA BETWEEN SLOPE STAKE LINES (TOES & TOP OF CUT) OF PROPOSED ROADWAY TEMPLATE

FOR REFERENCE ONLY

BINNIE
The people behind your infrastructure.

R.F. BINNIE & ASSOCIATES LTD.
300 - 4940 Canada Way,
Burnaby, BC V5G 4K6
TEL 604 420 1721
BINNIE.com

BRITISH COLUMBIA
MINISTRY OF TRANSPORTATION AND INFRASTRUCTURE
SOUTH COAST REGION
HIGHWAY ENGINEERING AND GEOMATICS




SCALE CAD FILENAME _____ SECT-HWY99.DWG
DATE 2024-03-15
FILE NUMBER 21-0811

REV	DATE	REVISIONS	SIGNATURE

L4000-LINE CROSS SECTIONS
HIGHWAY No. 99
BLUNDELL ROAD TO STEVESTON INTERCHANGE SURCHARGE

DESIGNED _____	B.D. DATE MAR 2024
QUALITY CONTROL _____	D.S. DATE MAR 2024
QUALITY ASSURANCE _____	B.D. DATE MAR 2024
DRAWN _____	T.K. DATE MAR 2024

ENGINEER OF RECORD _____	REG _____	DRAWING NUMBER _____	REV _____
DATE MARCH 15, 2024	1	R1-1113-4000-XS-4	

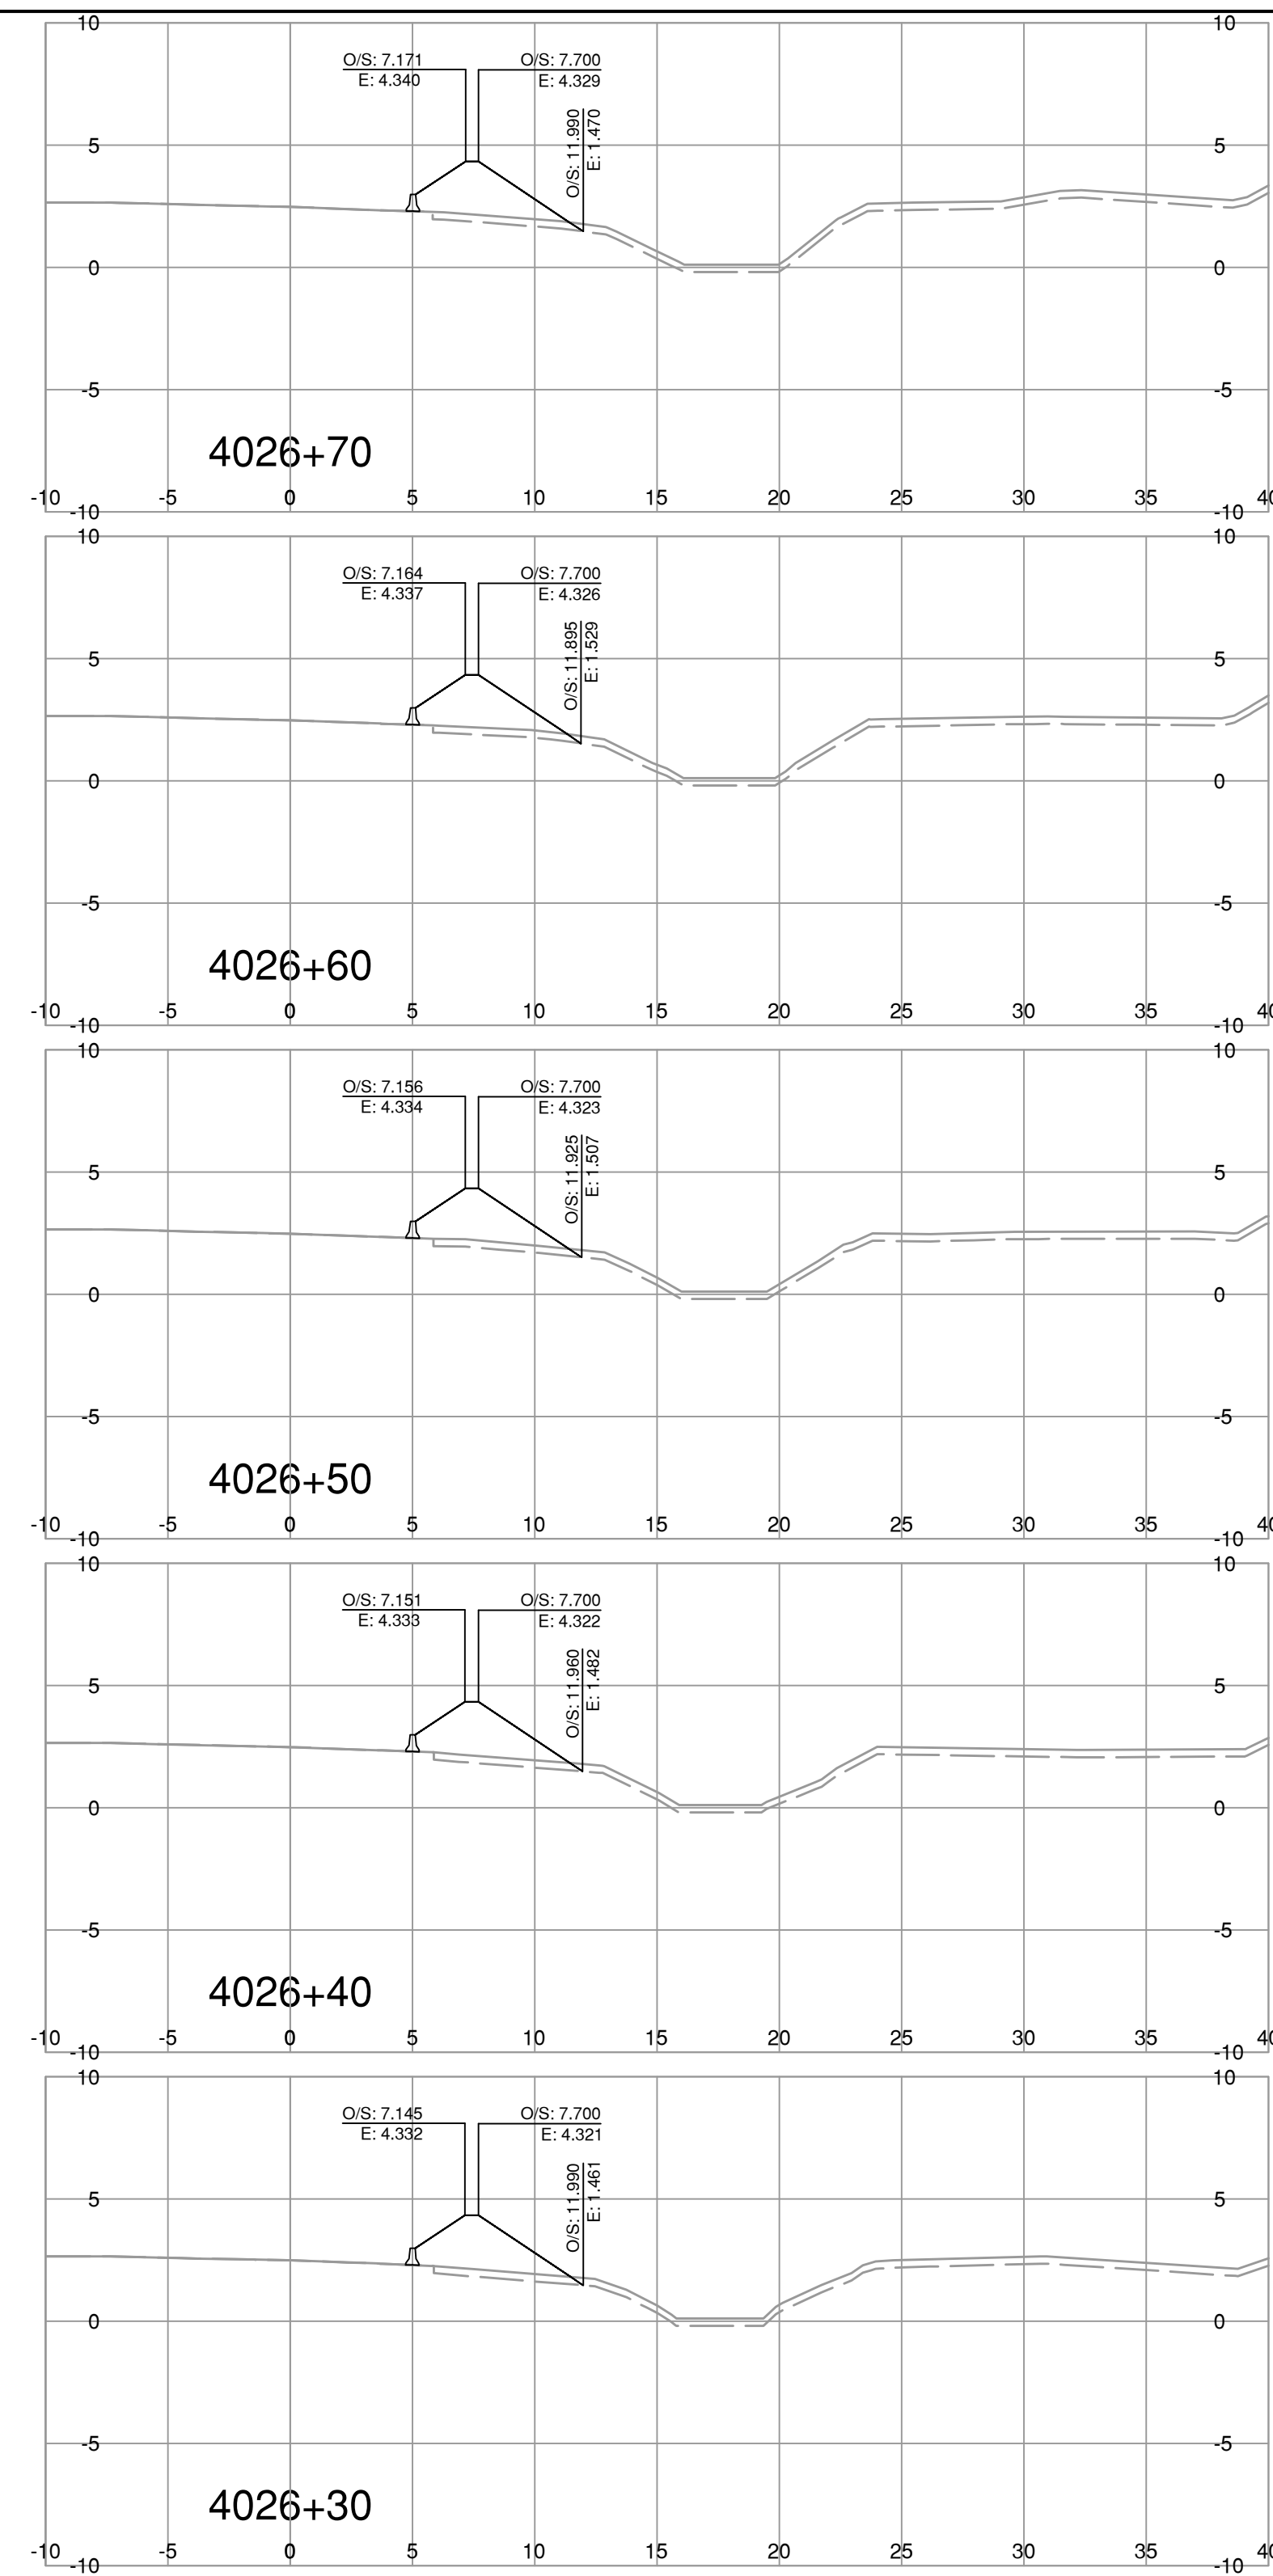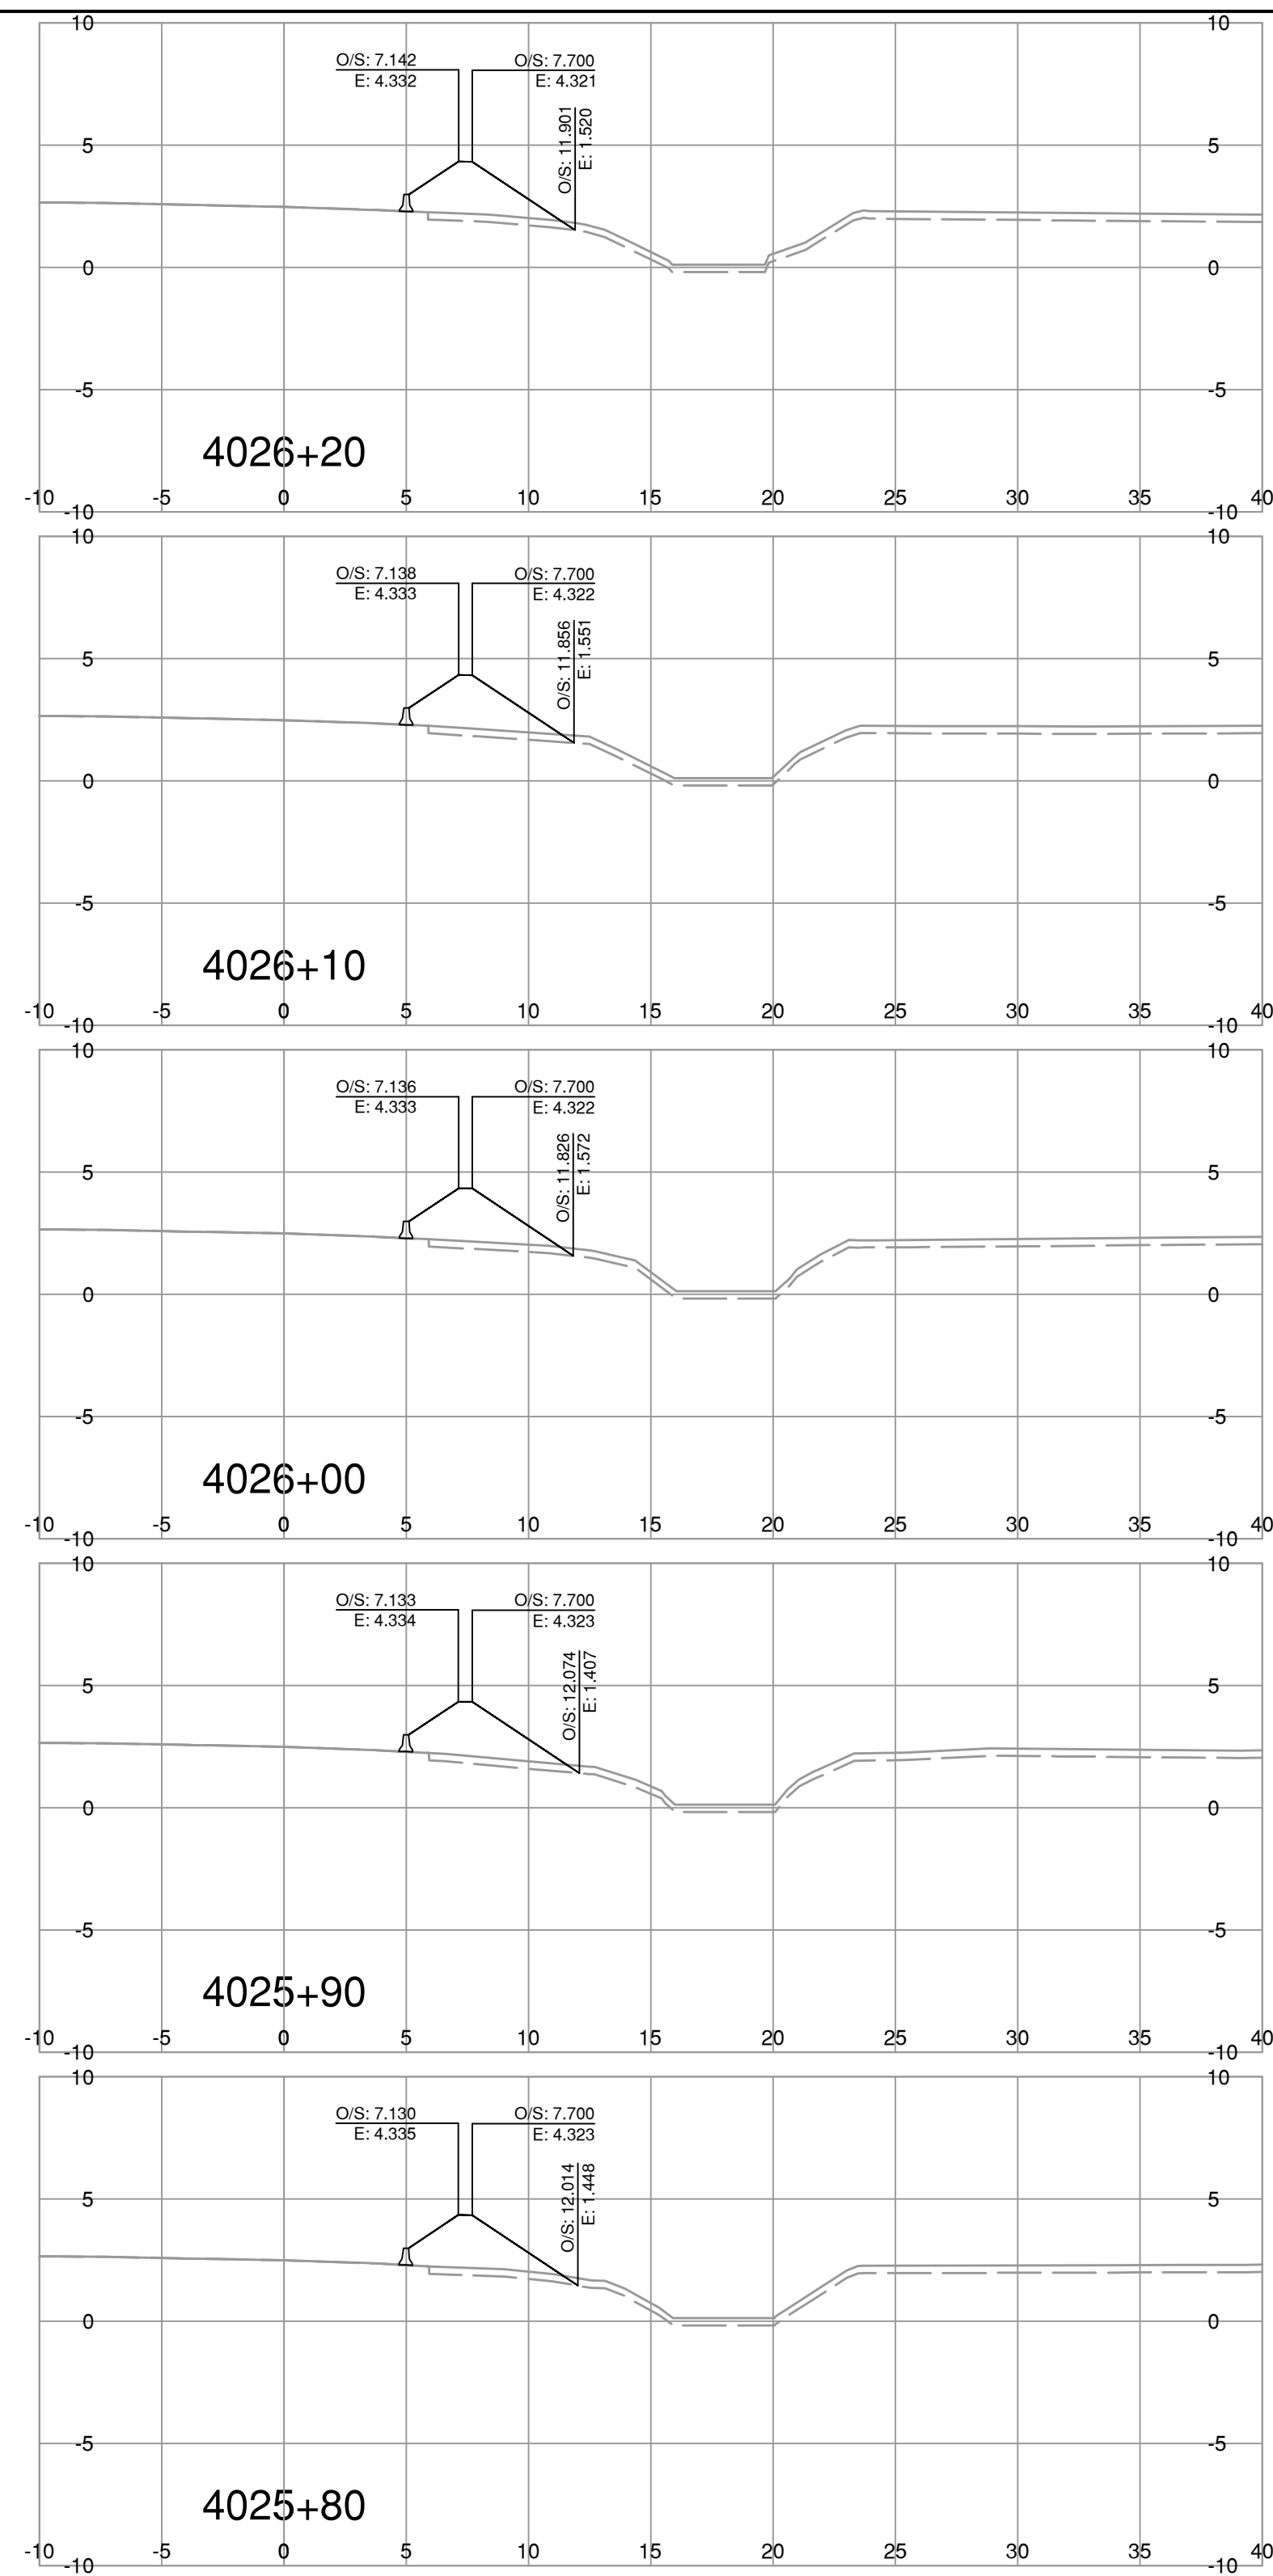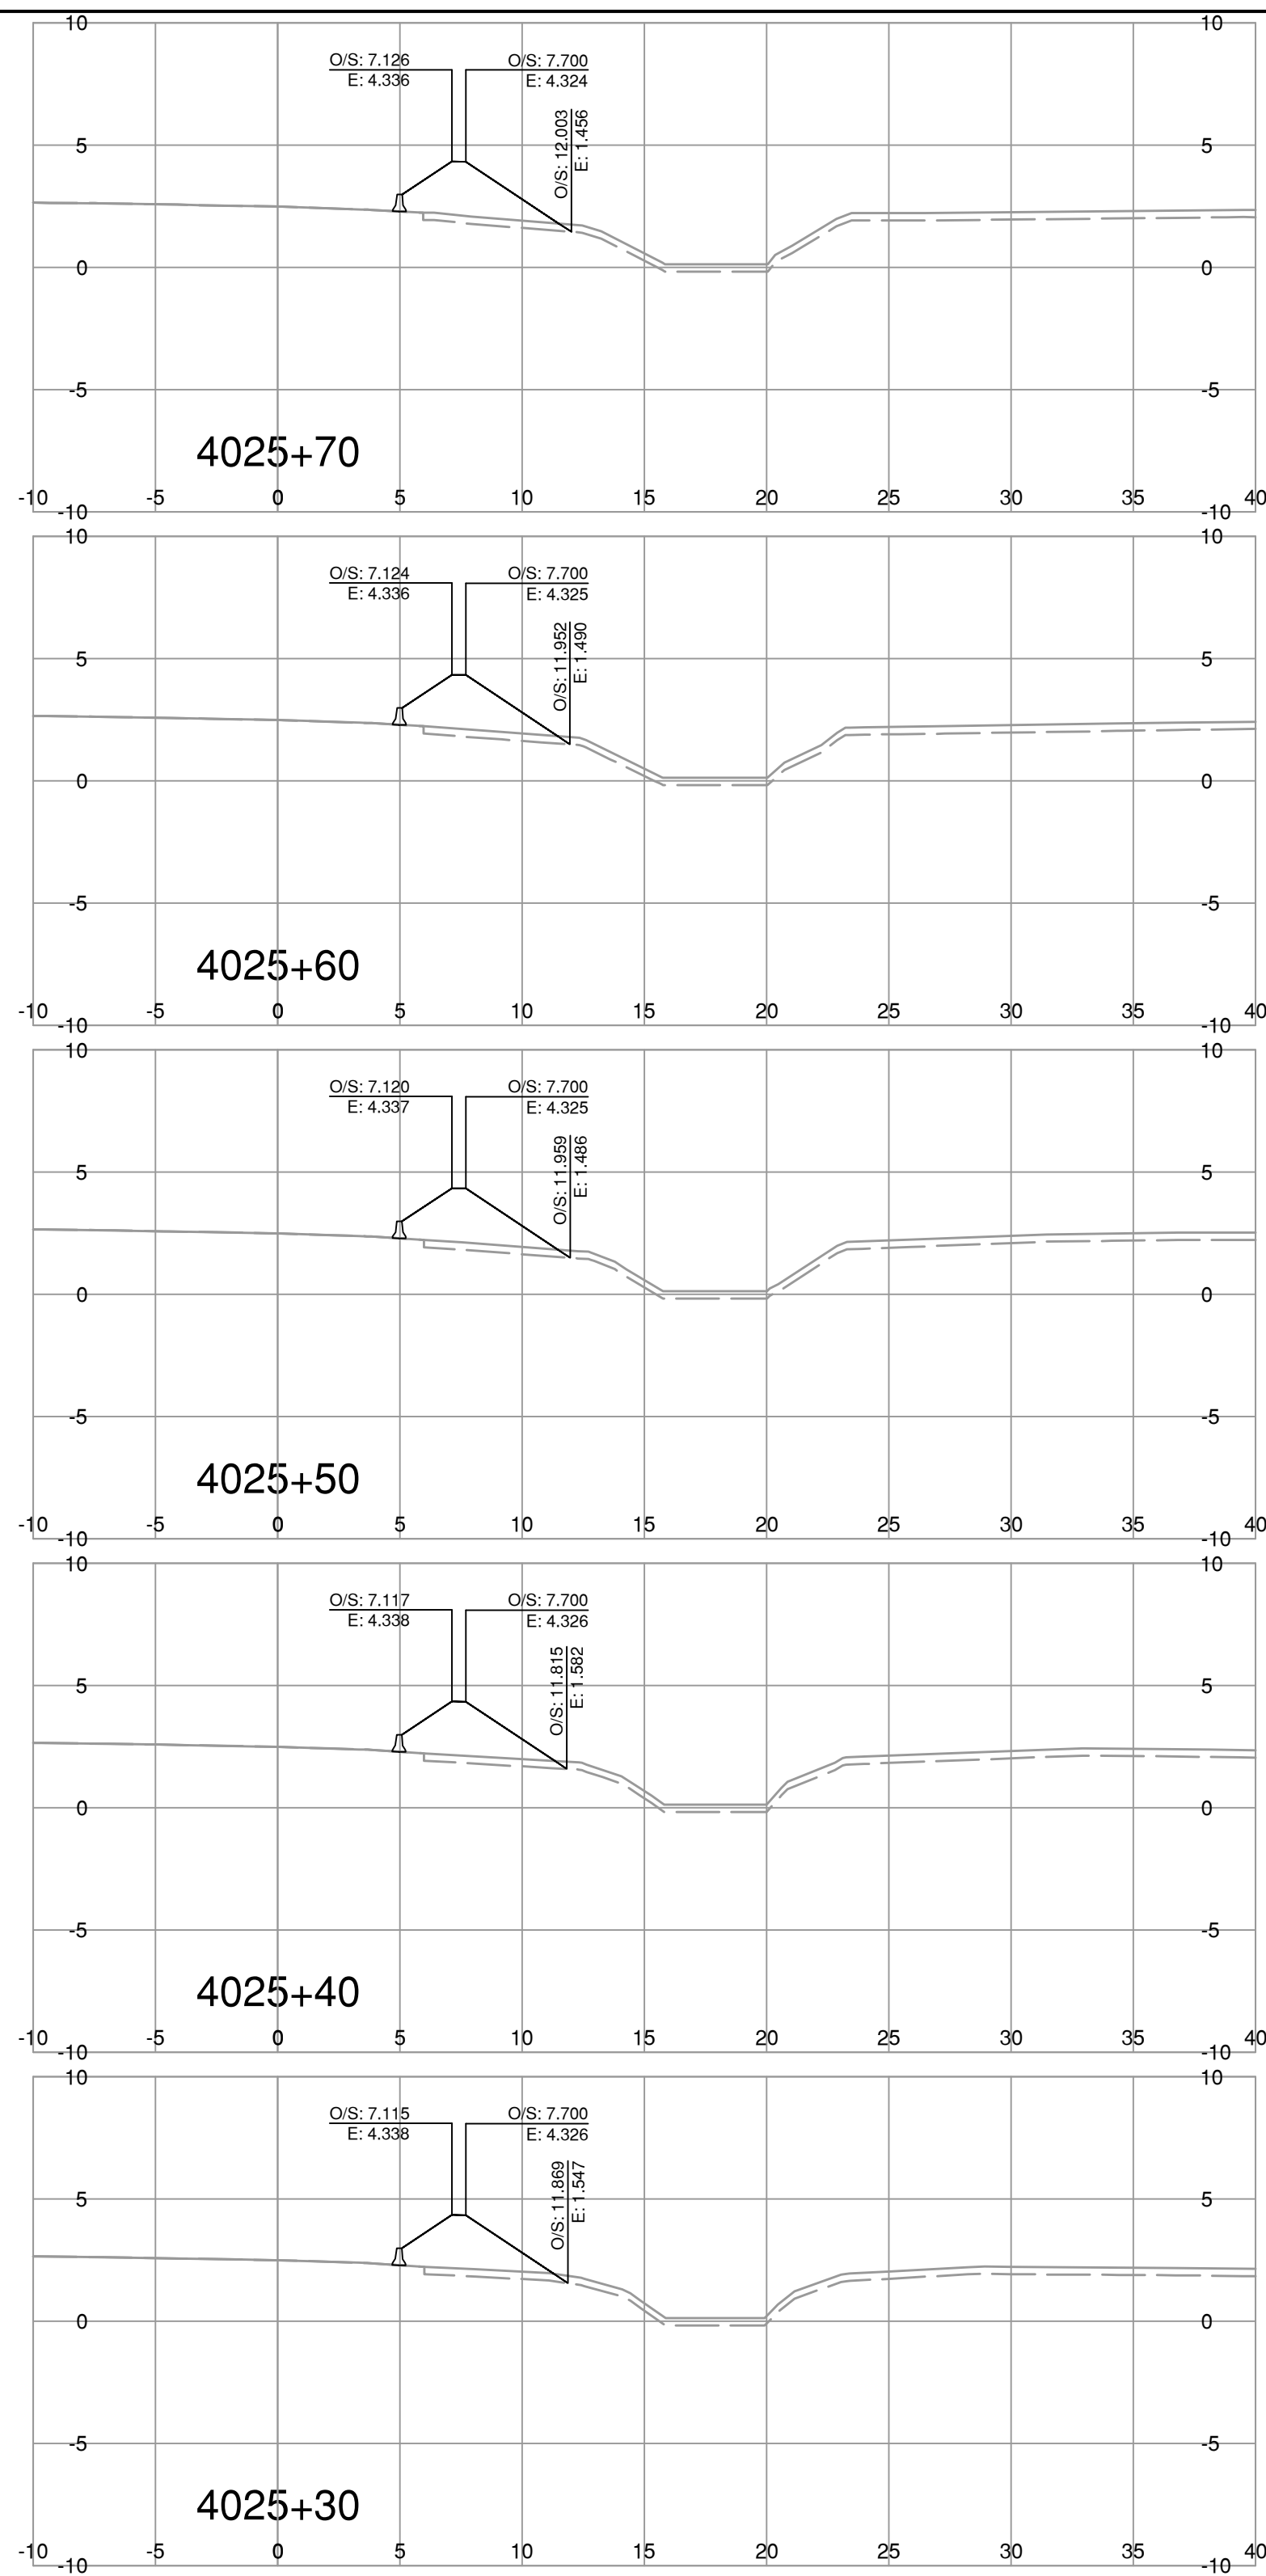

NOTE: STRIPPING REMOVAL APPLIES ONLY TO THE AREA BETWEEN SLOPE STAKE LINES (TOES & TOP OF CUT) OF PROPOSED ROADWAY TEMPLATE

FOR REFERENCE ONLY

BINNIE
The people behind your infrastructure.

R.F. BINNIE & ASSOCIATES LTD.
300 - 4940 Canada Way,
Burnaby, BC V5G 4K6
TEL 604 420 1721
BINNIE.com

BRITISH COLUMBIA
MINISTRY OF TRANSPORTATION AND INFRASTRUCTURE
SOUTH COAST REGION
HIGHWAY ENGINEERING AND GEOMATICS

SCALE 0 2 1:250 12m CAD FILENAME SECT-HWY99.DWG DATE 2024-03-15 FILE NUMBER 21-0811




REV	DATE	REVISIONS	SIGNATURE

L4000-LINE CROSS SECTIONS
HIGHWAY No. 99
BLUNDELL ROAD TO STEVESTON INTERCHANGE SURCHARGE

DESIGNED	B.D.	DATE	MAR 2024
QUALITY CONTROL	D.S.	DATE	MAR 2024
QUALITY ASSURANCE	B.D.	DATE	MAR 2024
DRAWN	T.K.	DATE	MAR 2024
PROJECT NUMBER	REG	DRAWING NUMBER	REV
08600-0001	1	R1-1113-4000-XS-5	

ENGINEER OF RECORD
DATE MARCH 15, 2024

Mar 15, 2024 10:37 AM P:\2021\21-0811\00 - CAD Files\02 - Plot/Drawing/Production/000 - Design\Sections\SECT-HWY99

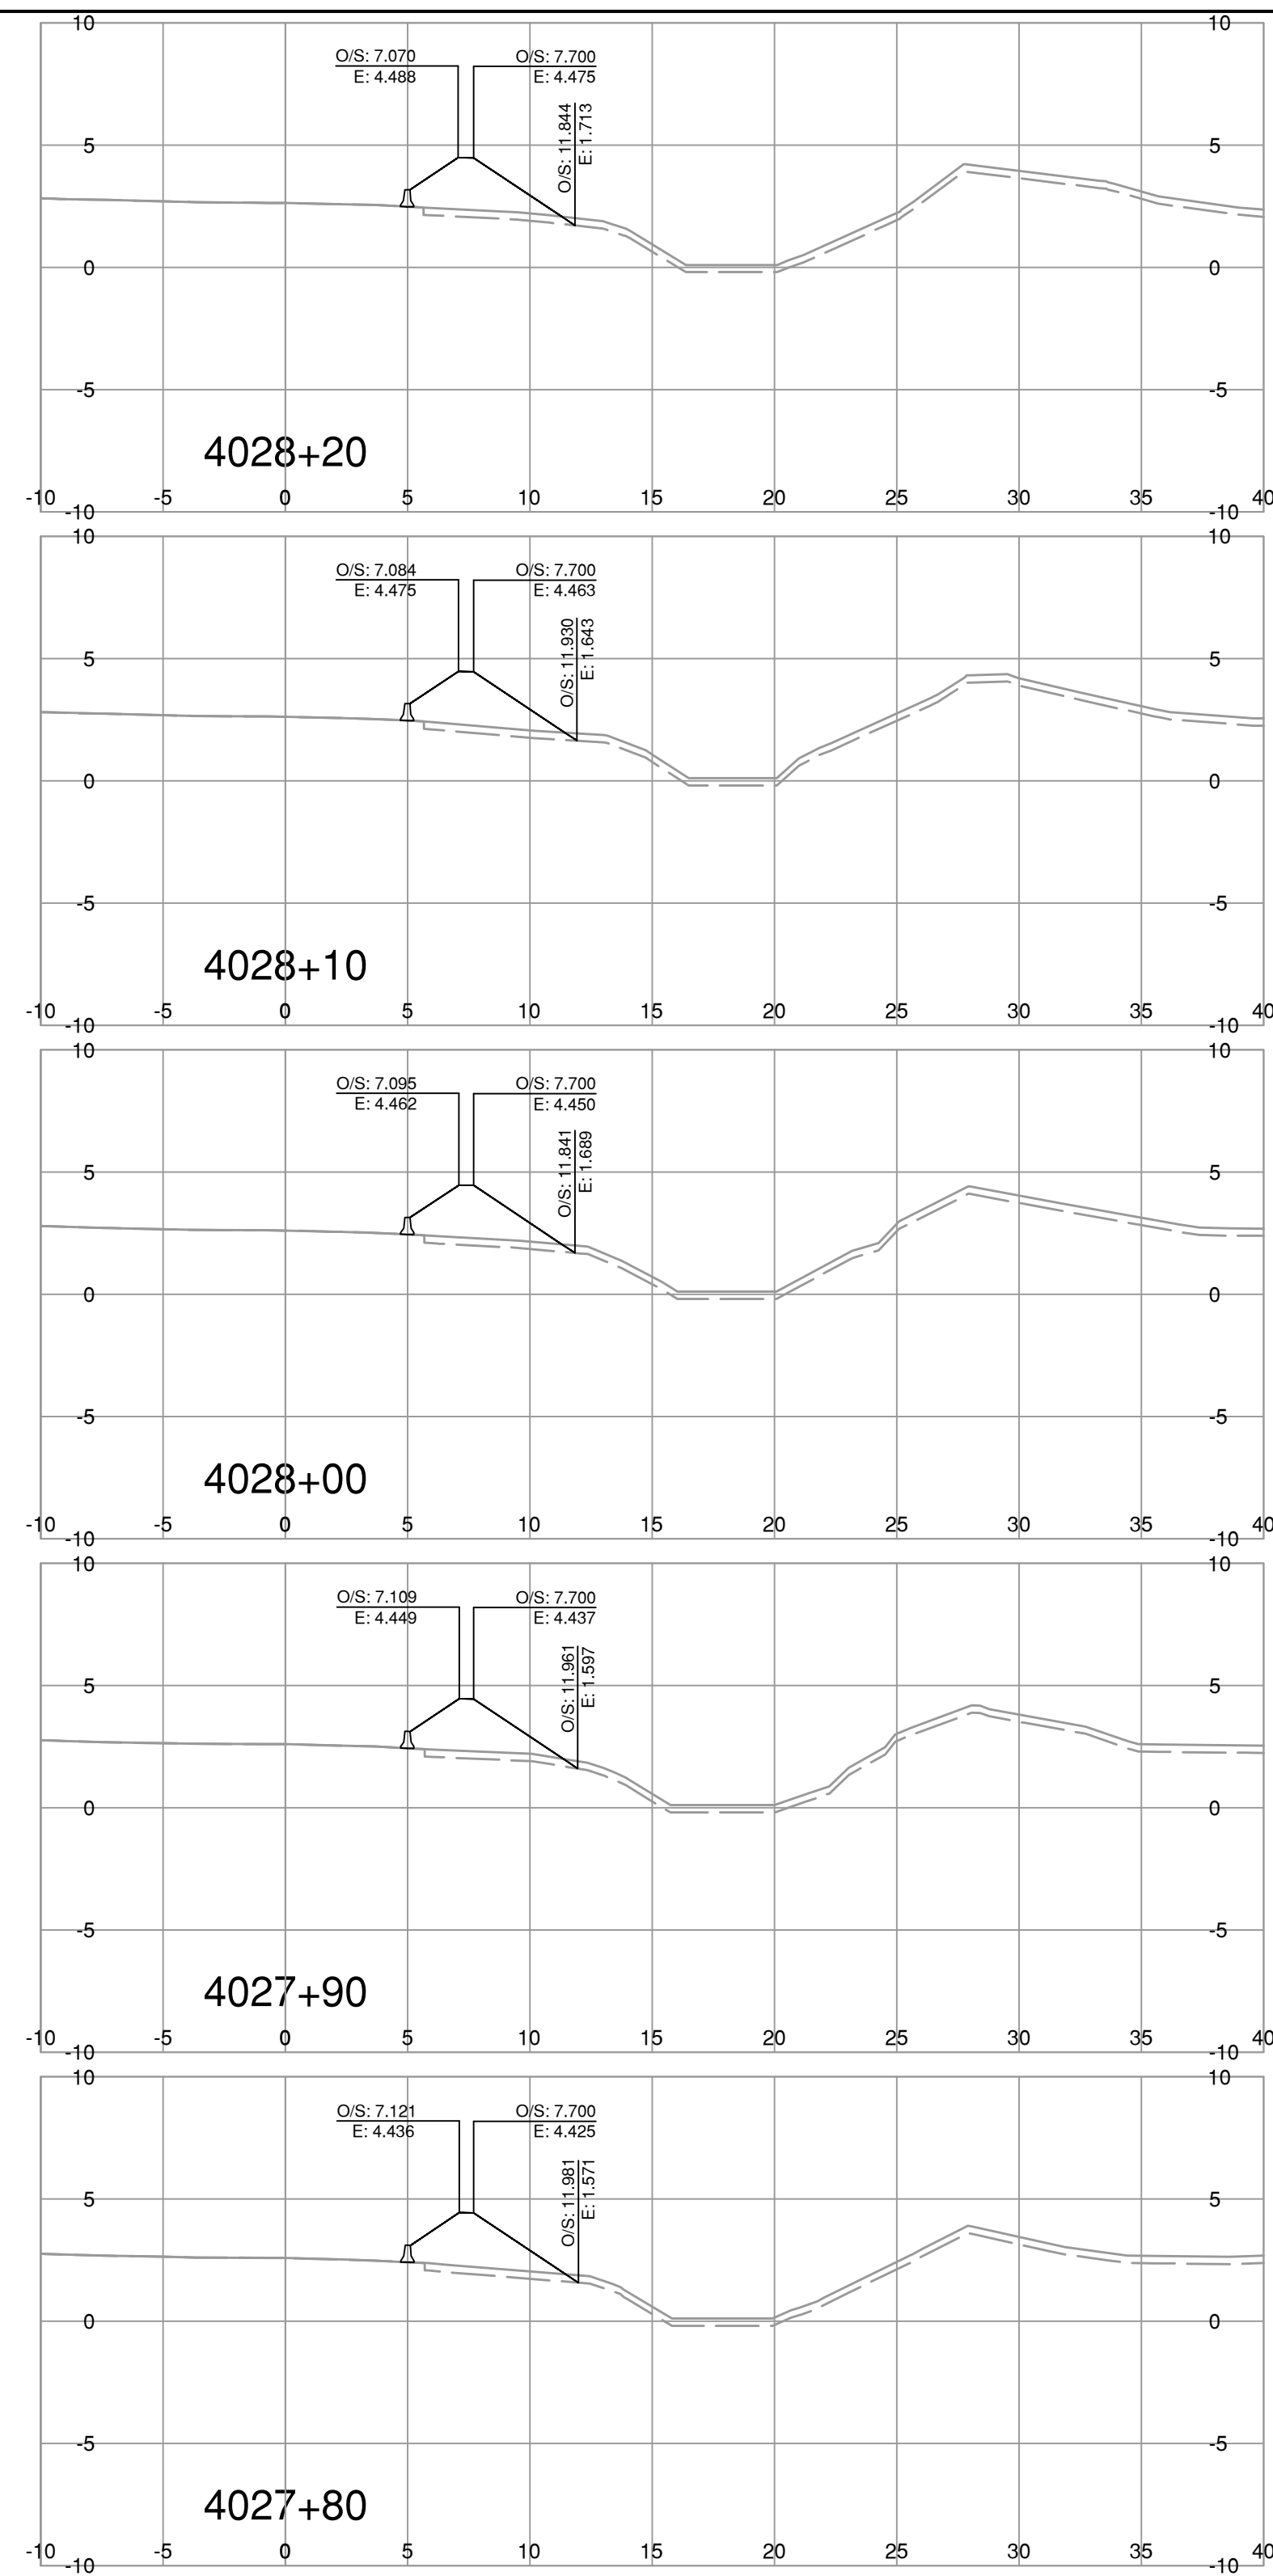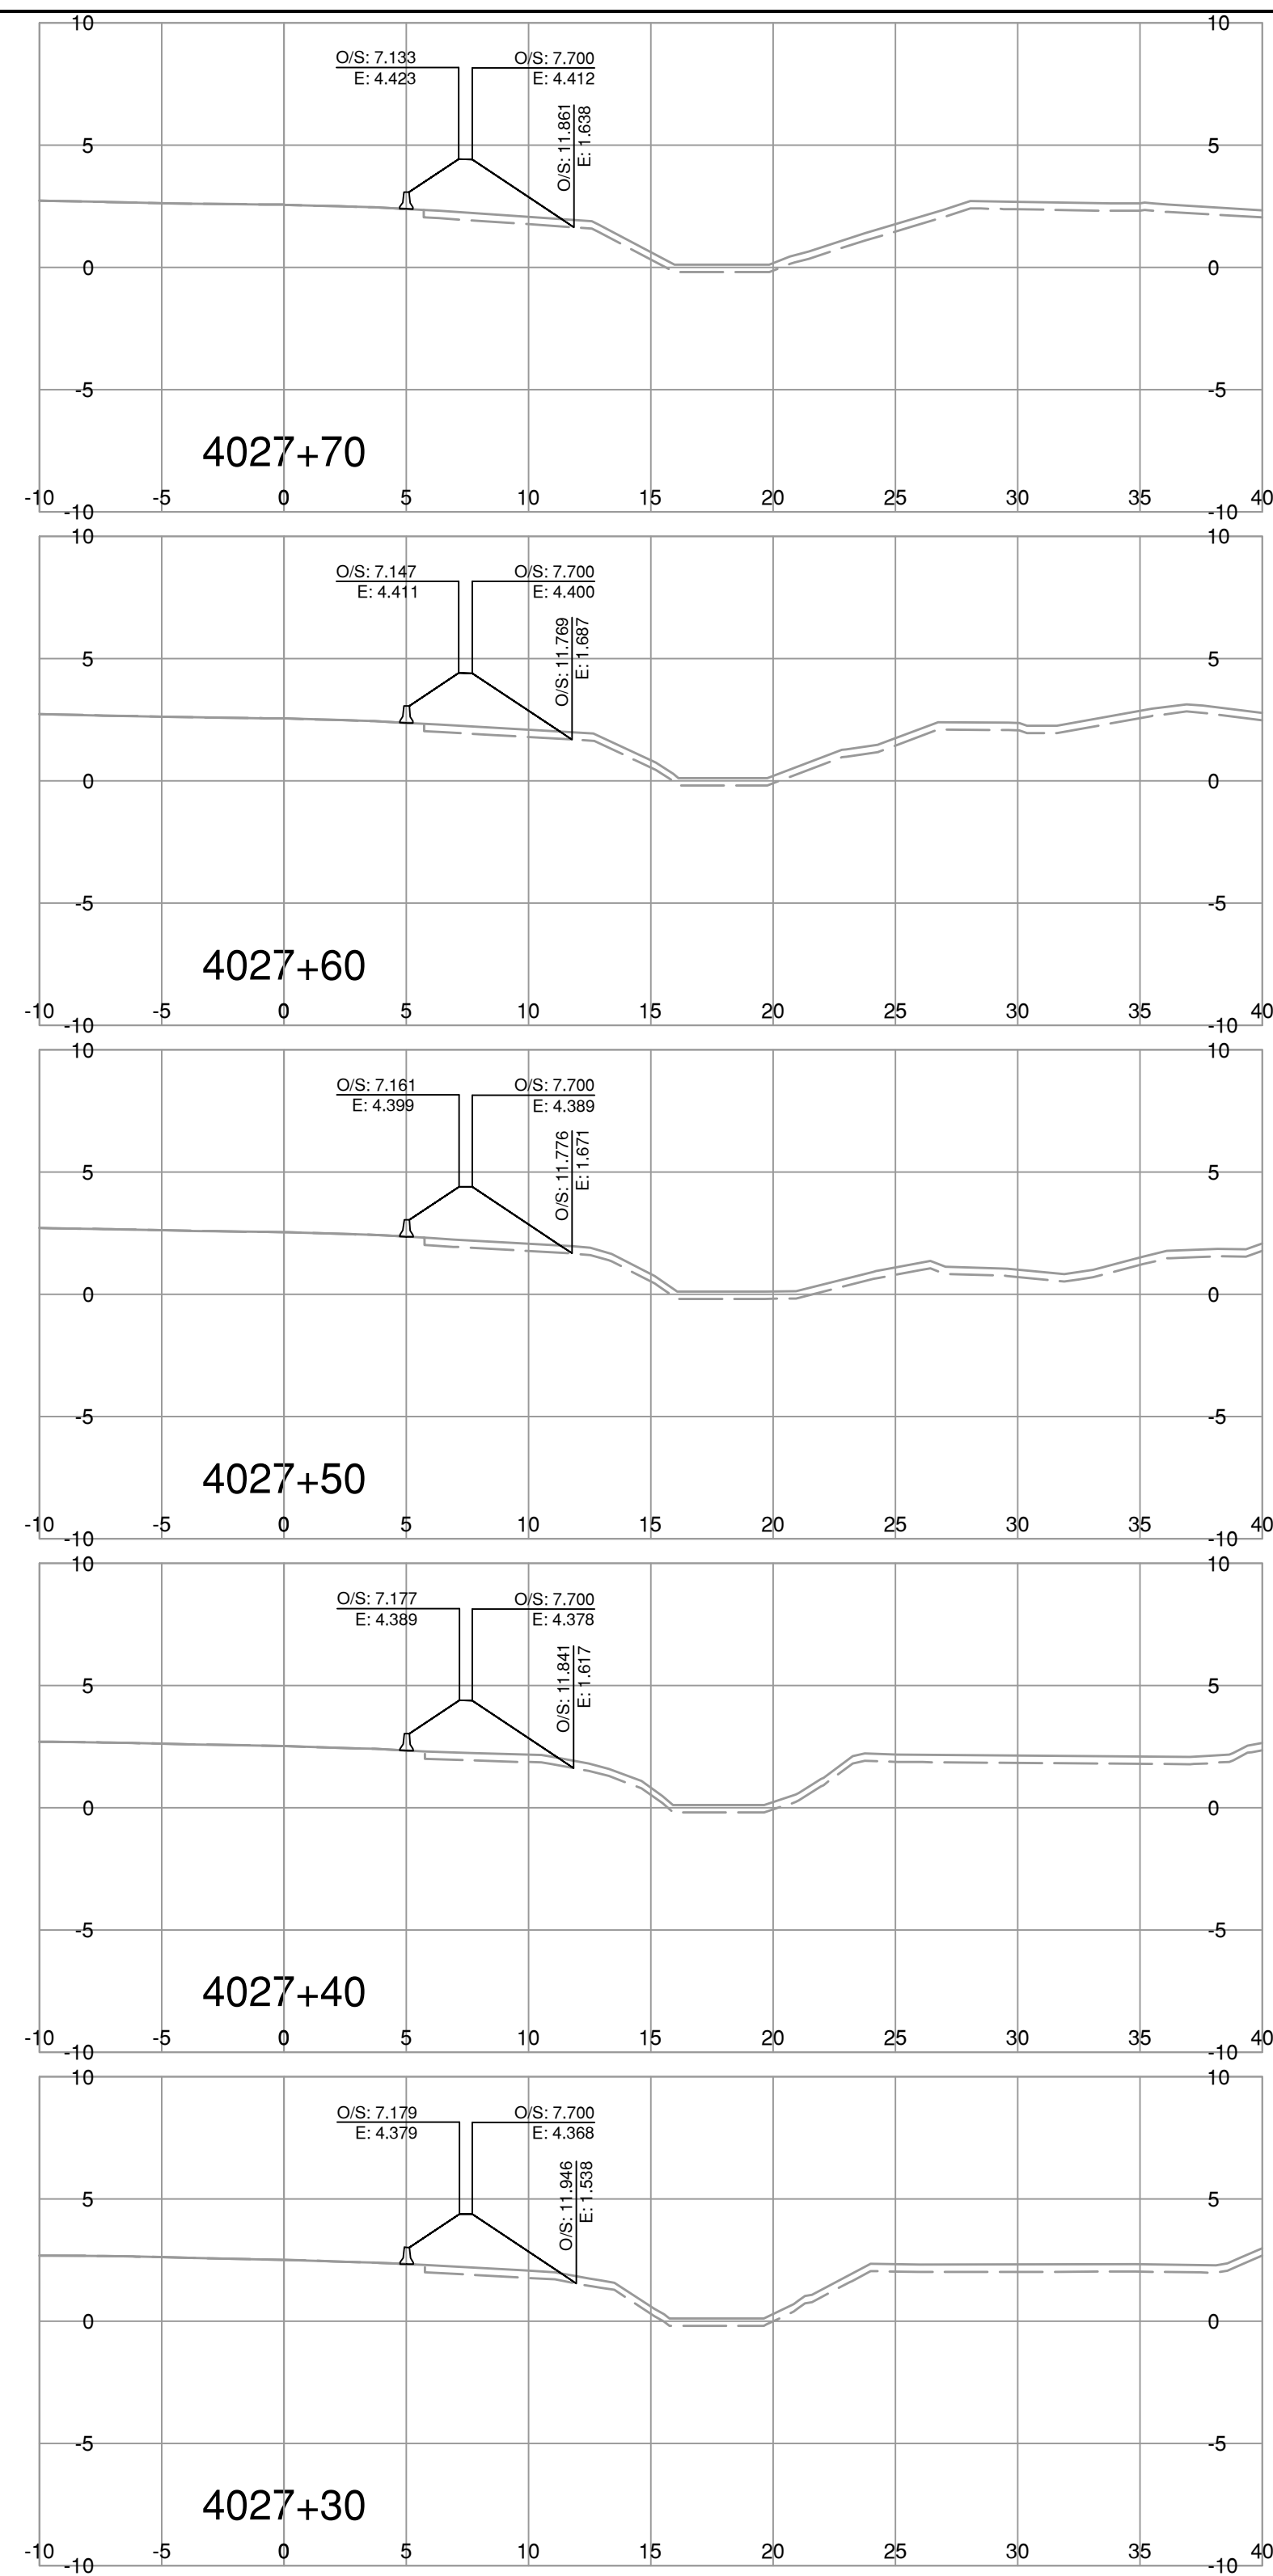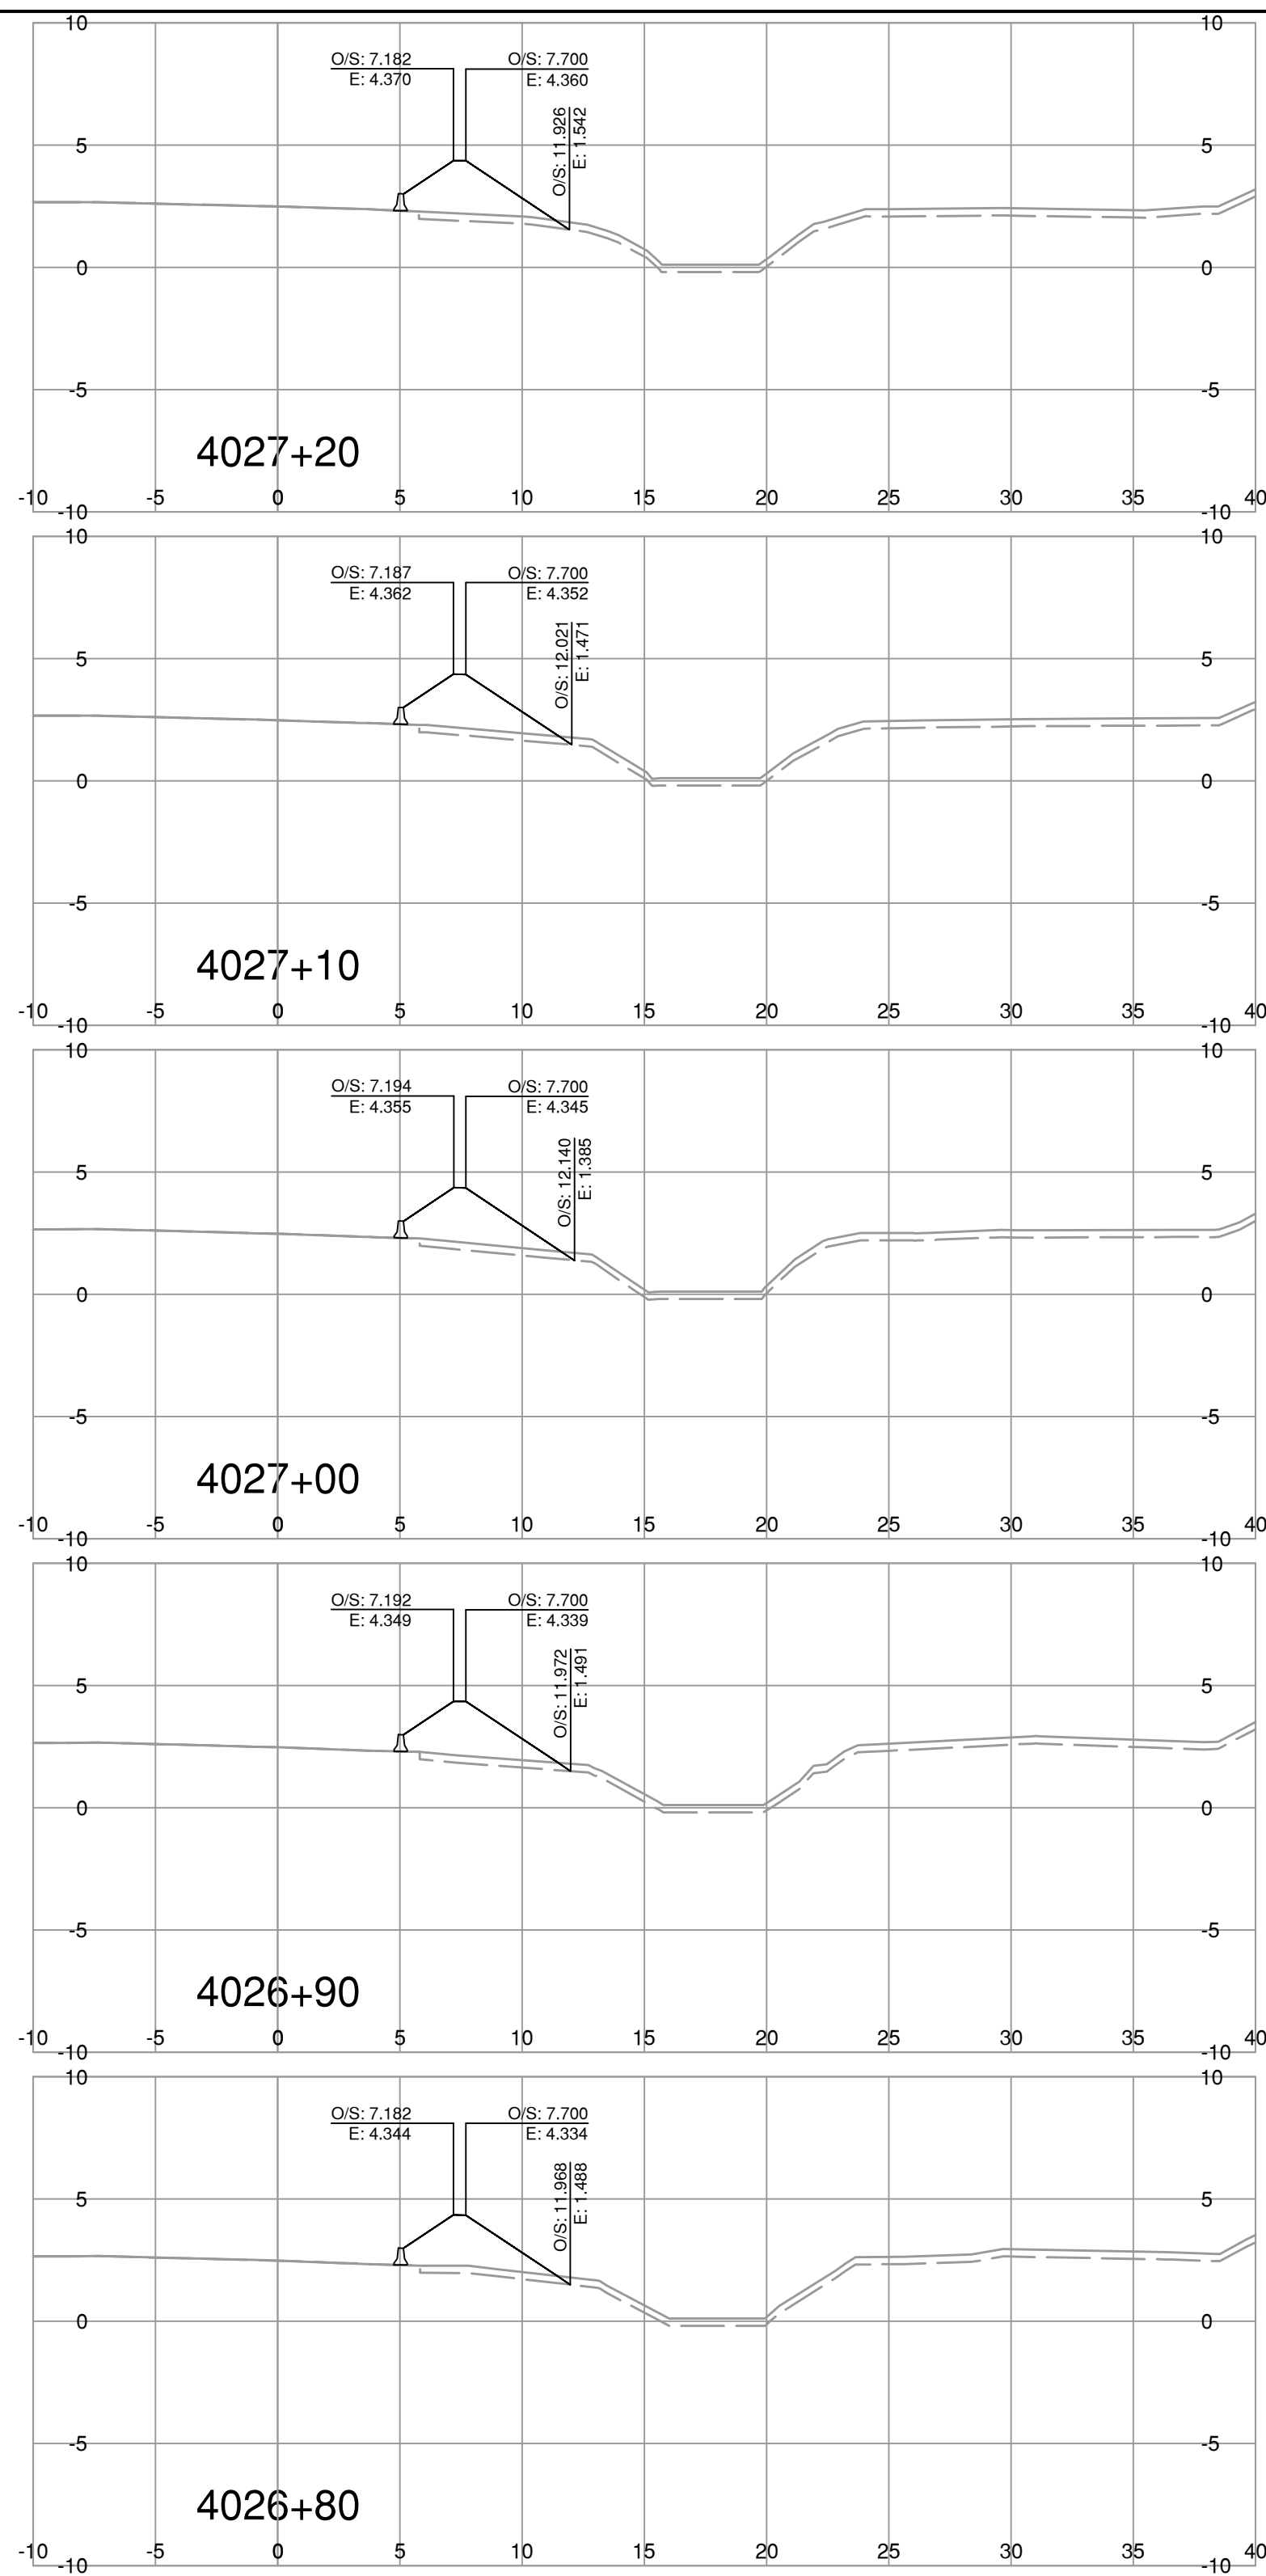

NOTE: STRIPPING REMOVAL APPLIES ONLY TO THE AREA BETWEEN SLOPE STAKE LINES (TOES & TOP OF CUT) OF PROPOSED ROADWAY TEMPLATE

FOR REFERENCE ONLY

BINNIE
The people behind your infrastructure.

R.F. BINNIE & ASSOCIATES LTD.
300 - 4940 Canada Way,
Burnaby, BC V5G 4K6
TEL 604 420 1721
BINNIE.com

BRITISH COLUMBIA
MINISTRY OF TRANSPORTATION AND INFRASTRUCTURE
SOUTH COAST REGION
HIGHWAY ENGINEERING AND GEOMATICS

L4000-LINE CROSS SECTIONS
HIGHWAY No. 99
BLUNDELL ROAD TO STEVESTON INTERCHANGE SURCHARGE

SCALE




CAD FILENAME _____ DATE _____ SECT-HWY99.DWG
FILE NUMBER _____ DATE 2024-03-15
21-0811

REV	DATE	REVISIONS	SIGNATURE

DESIGNED _____	B.D.	DATE	MAR 2024
QUALITY CONTROL _____	D.S.	DATE	MAR 2024
QUALITY ASSURANCE _____	B.D.	DATE	MAR 2024
DRAWN _____	T.K.	DATE	MAR 2024
PROJECT NUMBER	REG	DRAWING NUMBER	REV
08600-0001	1	R1-1113-4000-XS-6	

ENGINEER OF RECORD
DATE MARCH 15, 2024

Mar 15, 2024 10:37 AM P:\2021\21-0811\00 - CAD Files\02 - Prelim\Drawings\Production\000_Design\Sections\SECT-HWY99

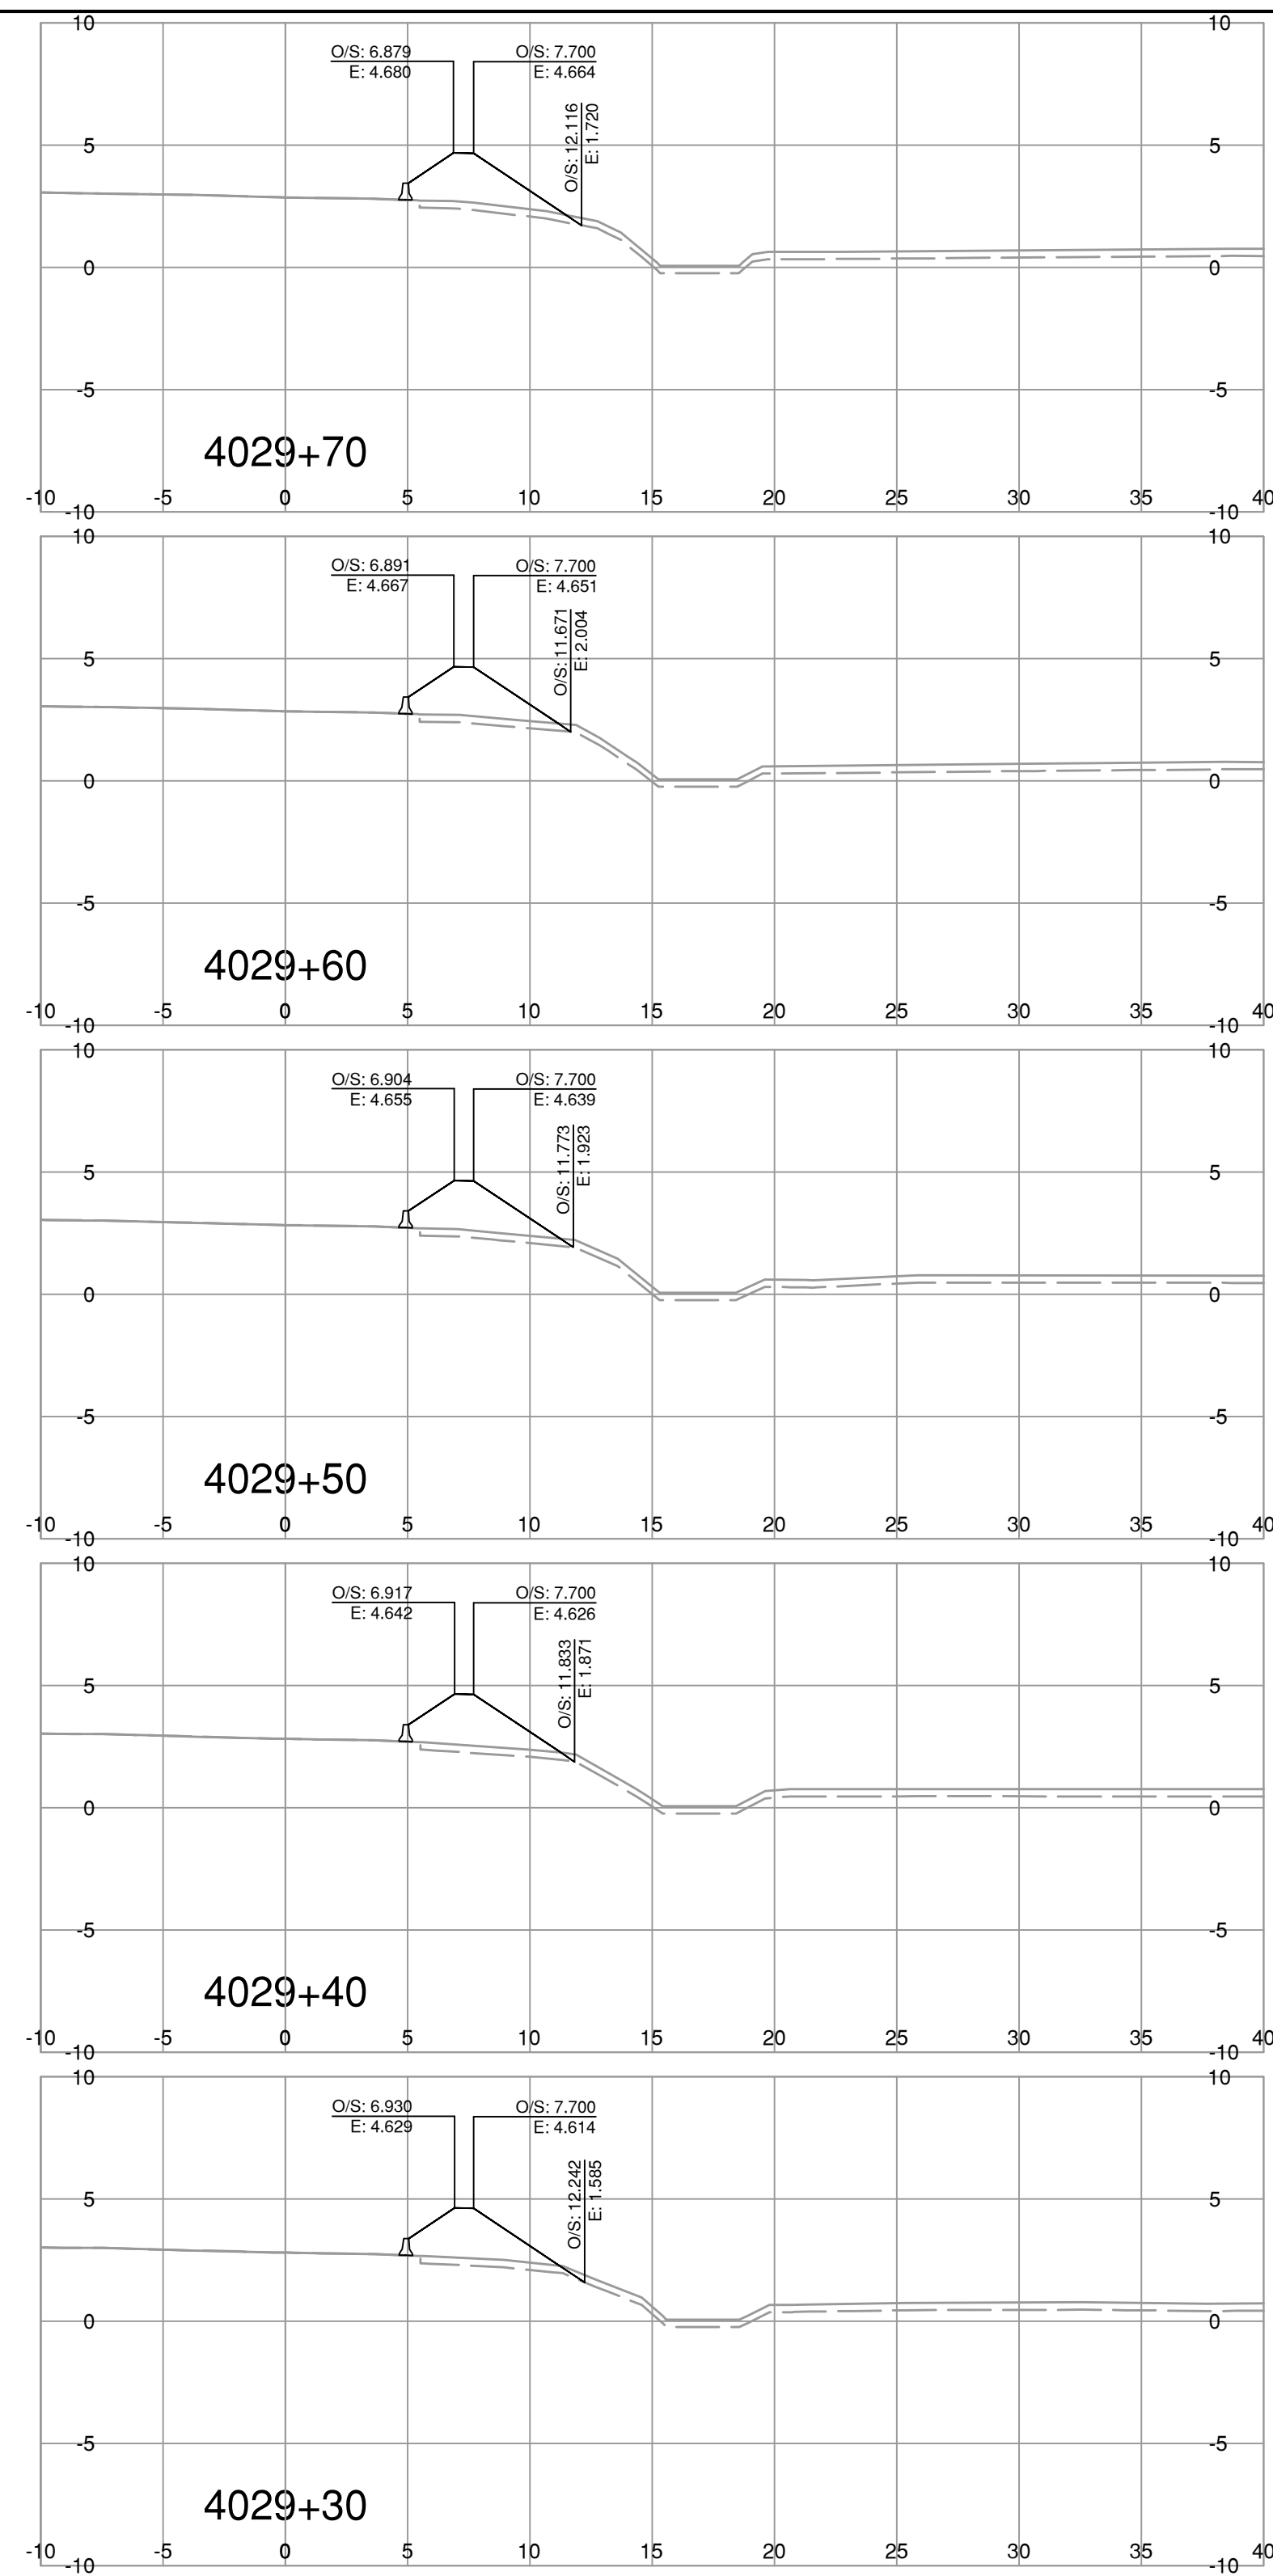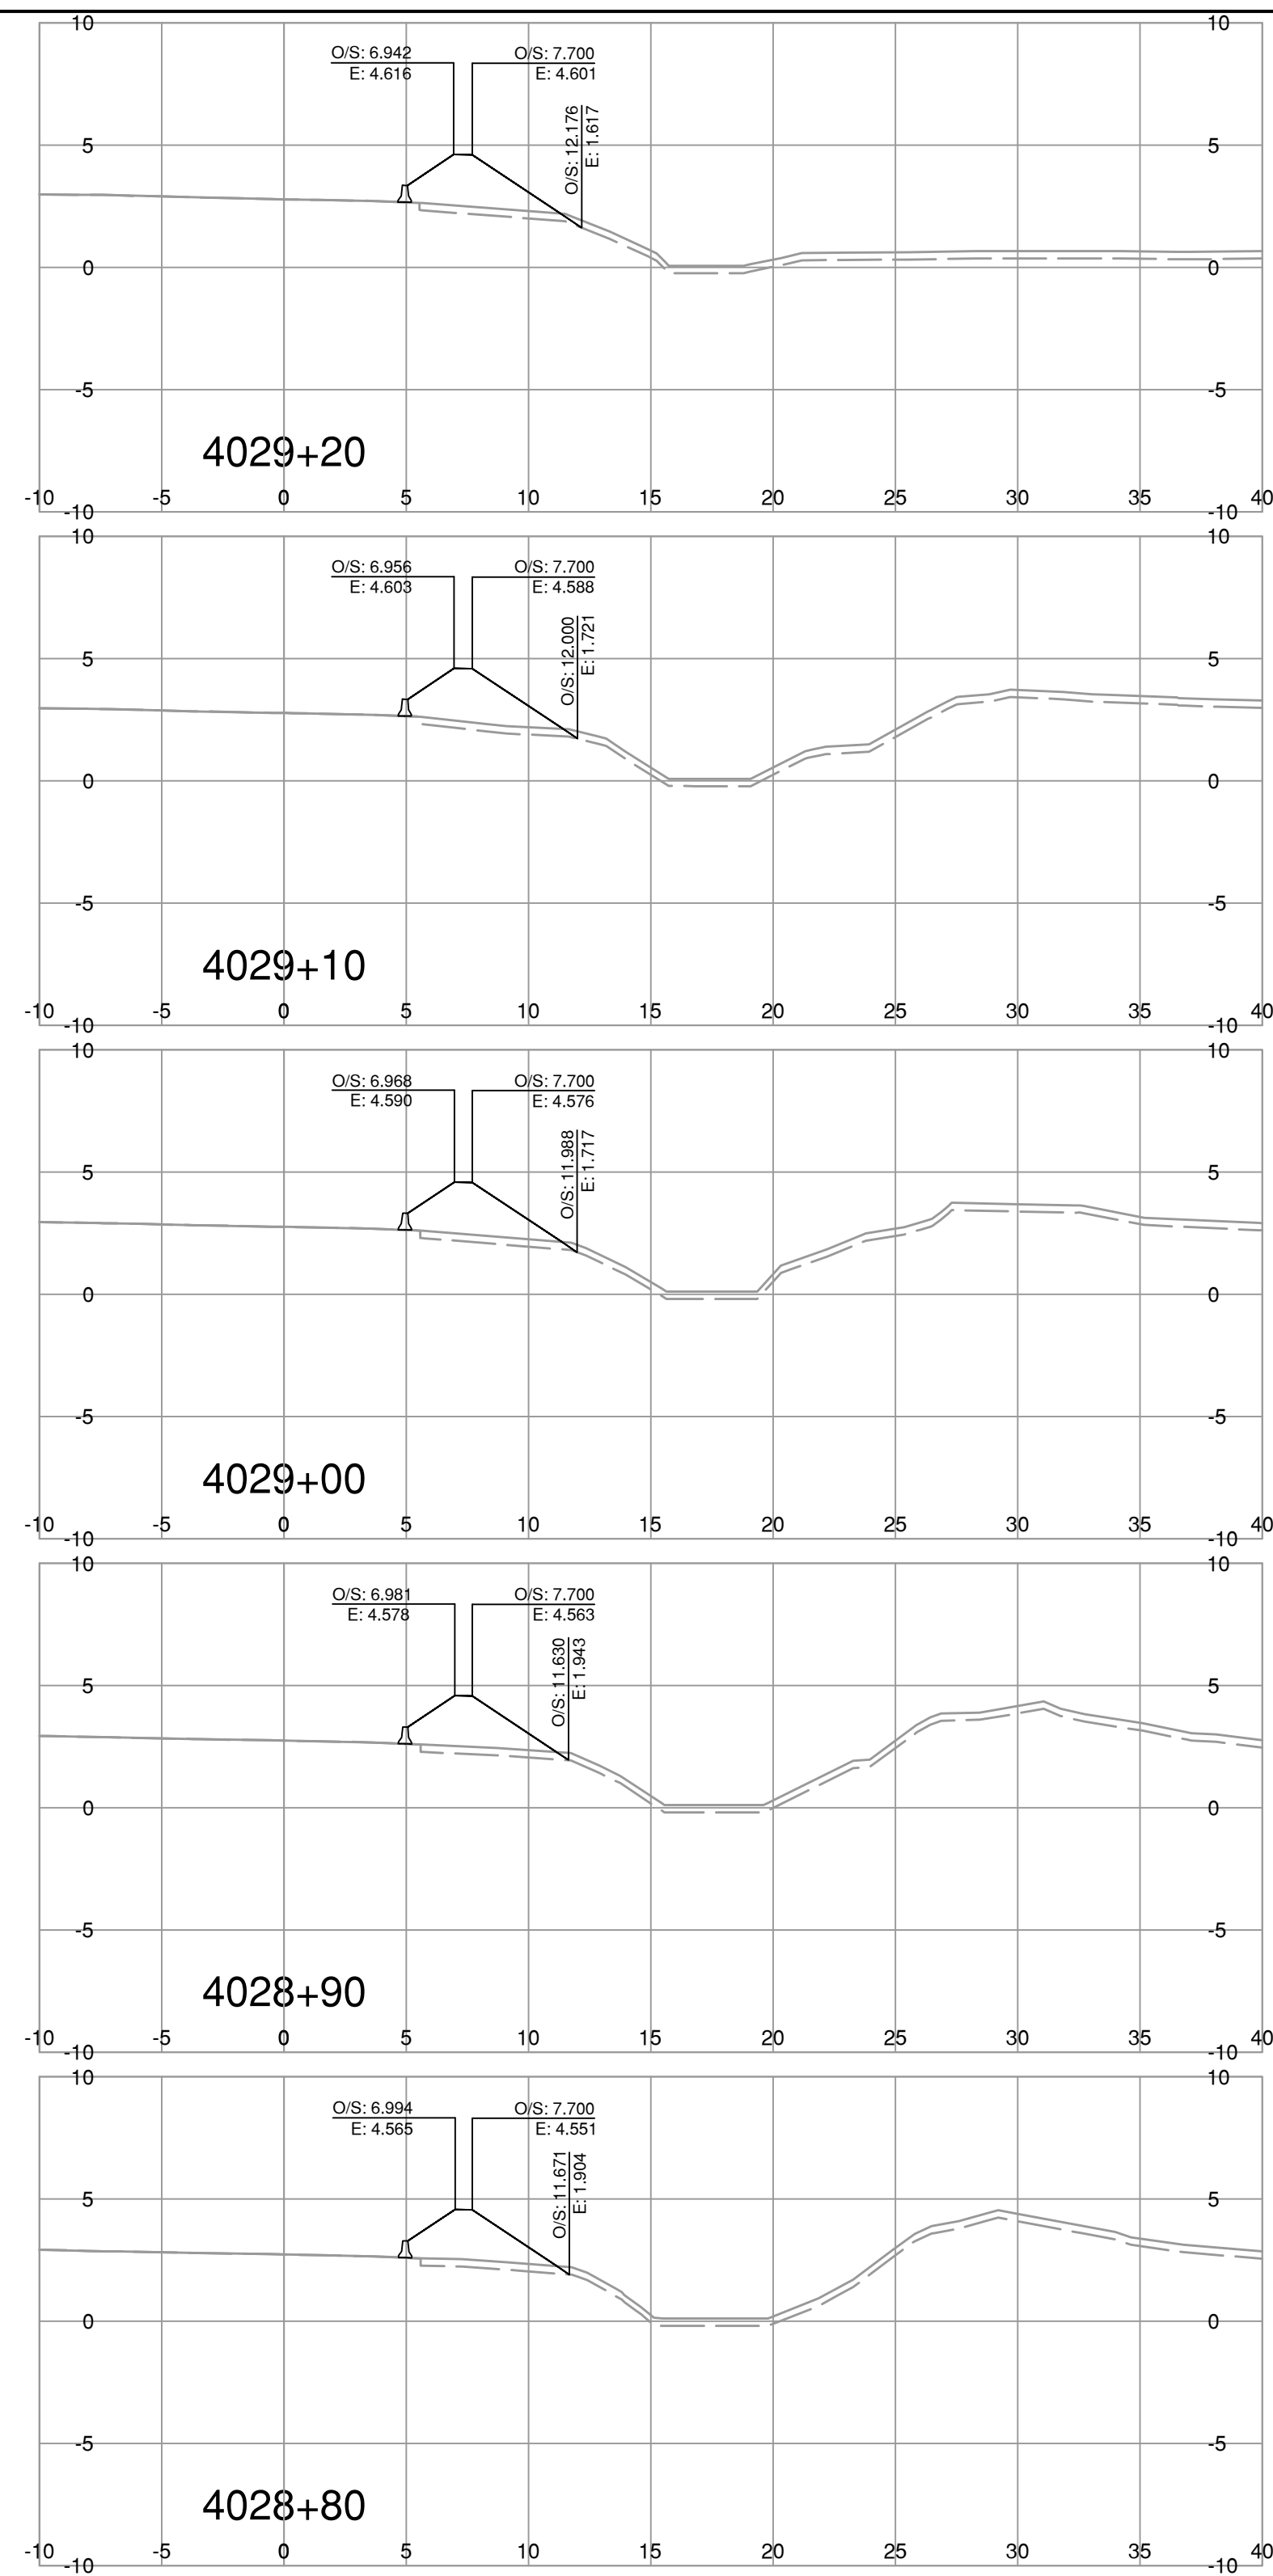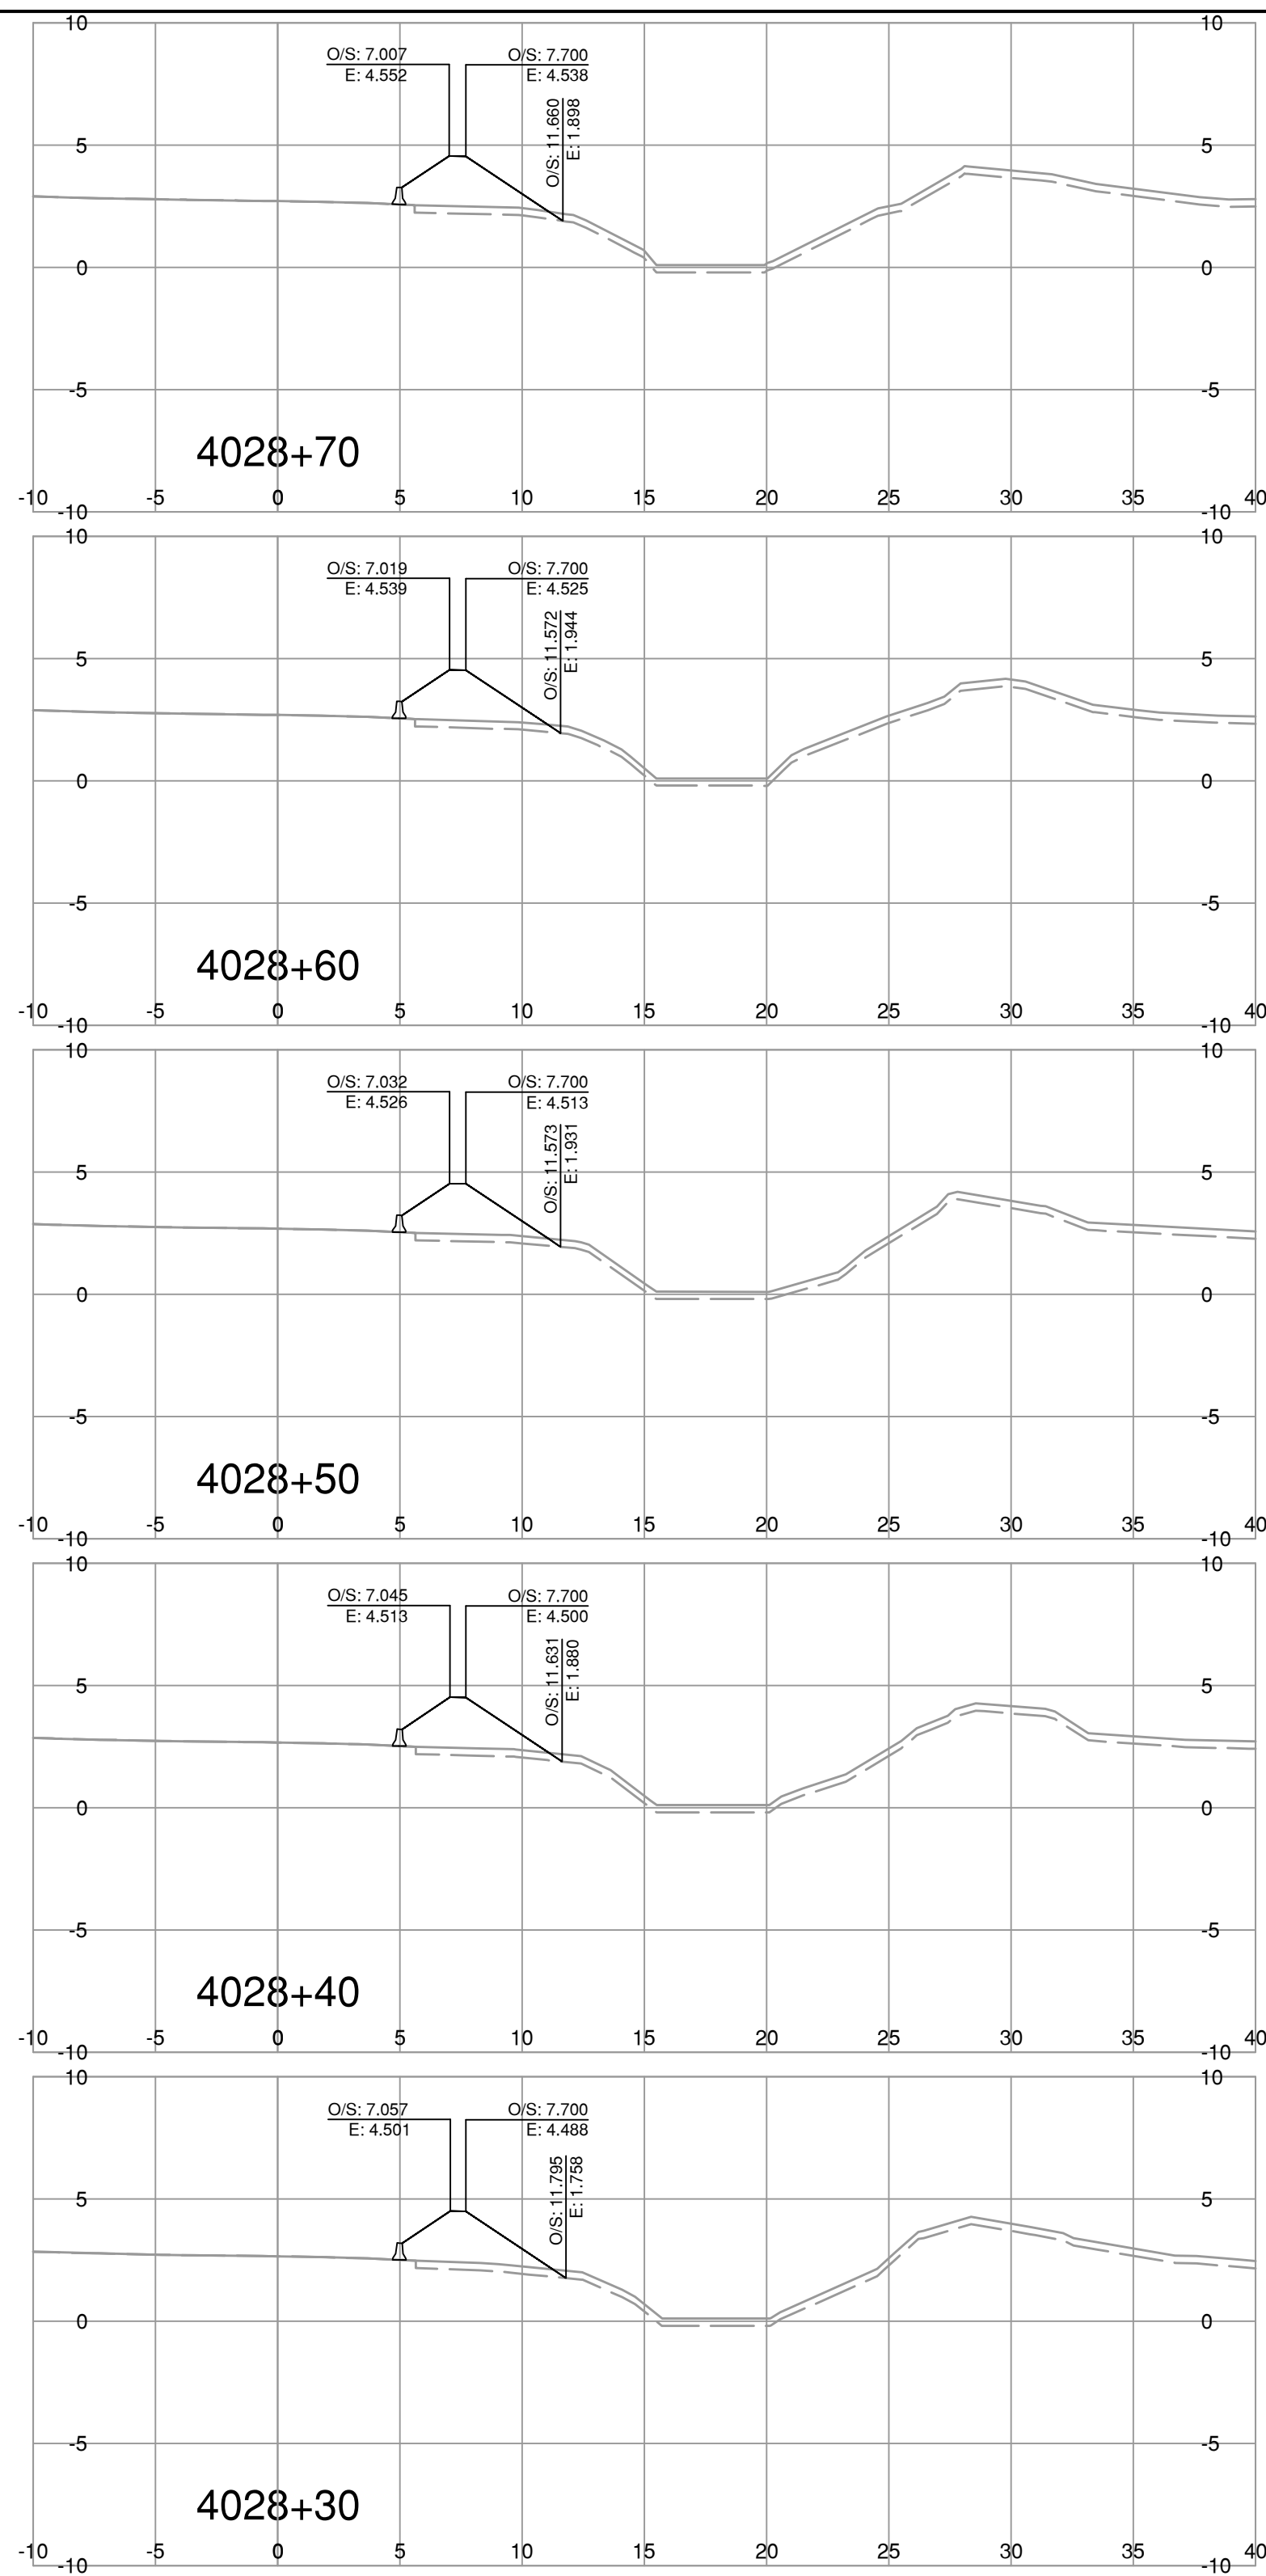

NOTE: STRIPPING REMOVAL APPLIES ONLY TO THE AREA BETWEEN SLOPE STAKE LINES (TOES & TOP OF CUT) OF PROPOSED ROADWAY TEMPLATE

FOR REFERENCE ONLY

BINNIE
The people behind your infrastructure.

R.F. BINNIE & ASSOCIATES LTD.
300 - 4940 Canada Way,
Burnaby, BC V5G 4K6
TEL 604 420 1721
BINNIE.com

BRITISH COLUMBIA
MINISTRY OF TRANSPORTATION AND INFRASTRUCTURE
SOUTH COAST REGION
HIGHWAY ENGINEERING AND GEOMATICS

SCALE CAD FILENAME _____ SECT-HWY99.DWG
DATE 2024-03-15
FILE NUMBER 21-0811




REV	DATE	REVISIONS	SIGNATURE

L4000-LINE CROSS SECTIONS
HIGHWAY No. 99
BLUNDELL ROAD TO STEVESTON INTERCHANGE SURCHARGE

DESIGNED _____	B.D.	DATE	MAR 2024
QUALITY CONTROL _____	D.S.	DATE	MAR 2024
QUALITY ASSURANCE _____	B.D.	DATE	MAR 2024
DRAWN _____	T.K.	DATE	MAR 2024
PROJECT NUMBER	REG	DRAWING NUMBER	REV
08600-0001	1	R1-1113-4000-XS-7	

ENGINEER OF RECORD
DATE MARCH 15, 2024

Mar 15, 2024 - 10:37 AM P:\2021\21-0811\00 - CAD Files\02 - Prelim\Drawings\Production\000_Design\Sections\SECT-HWY99

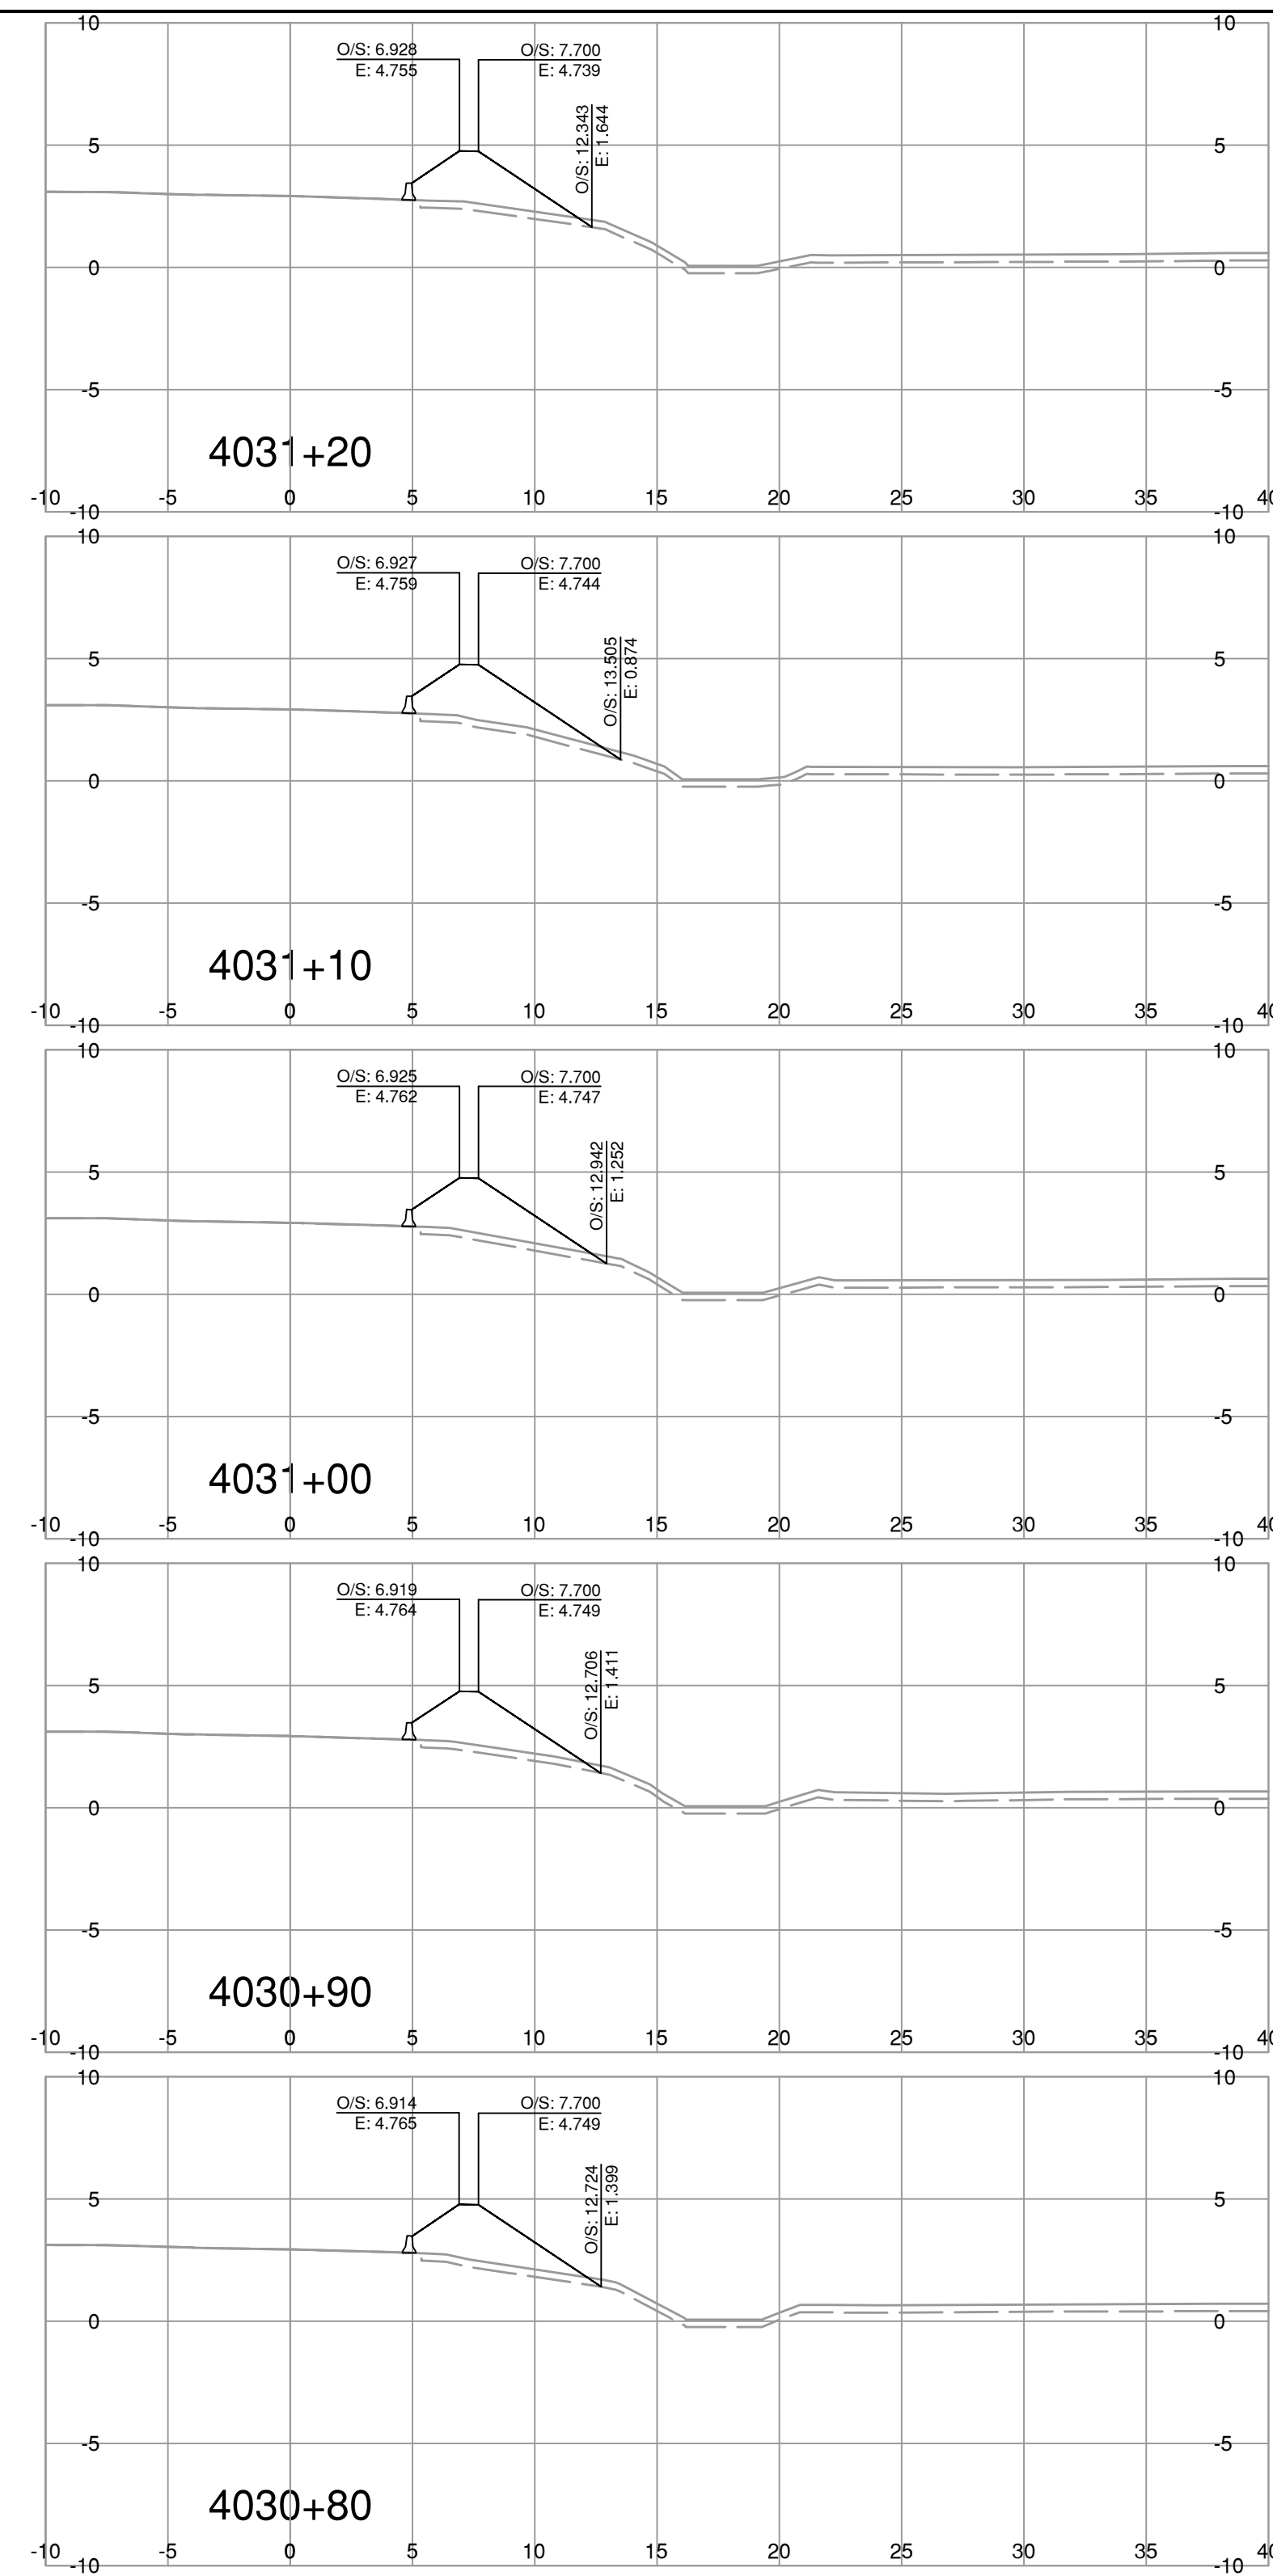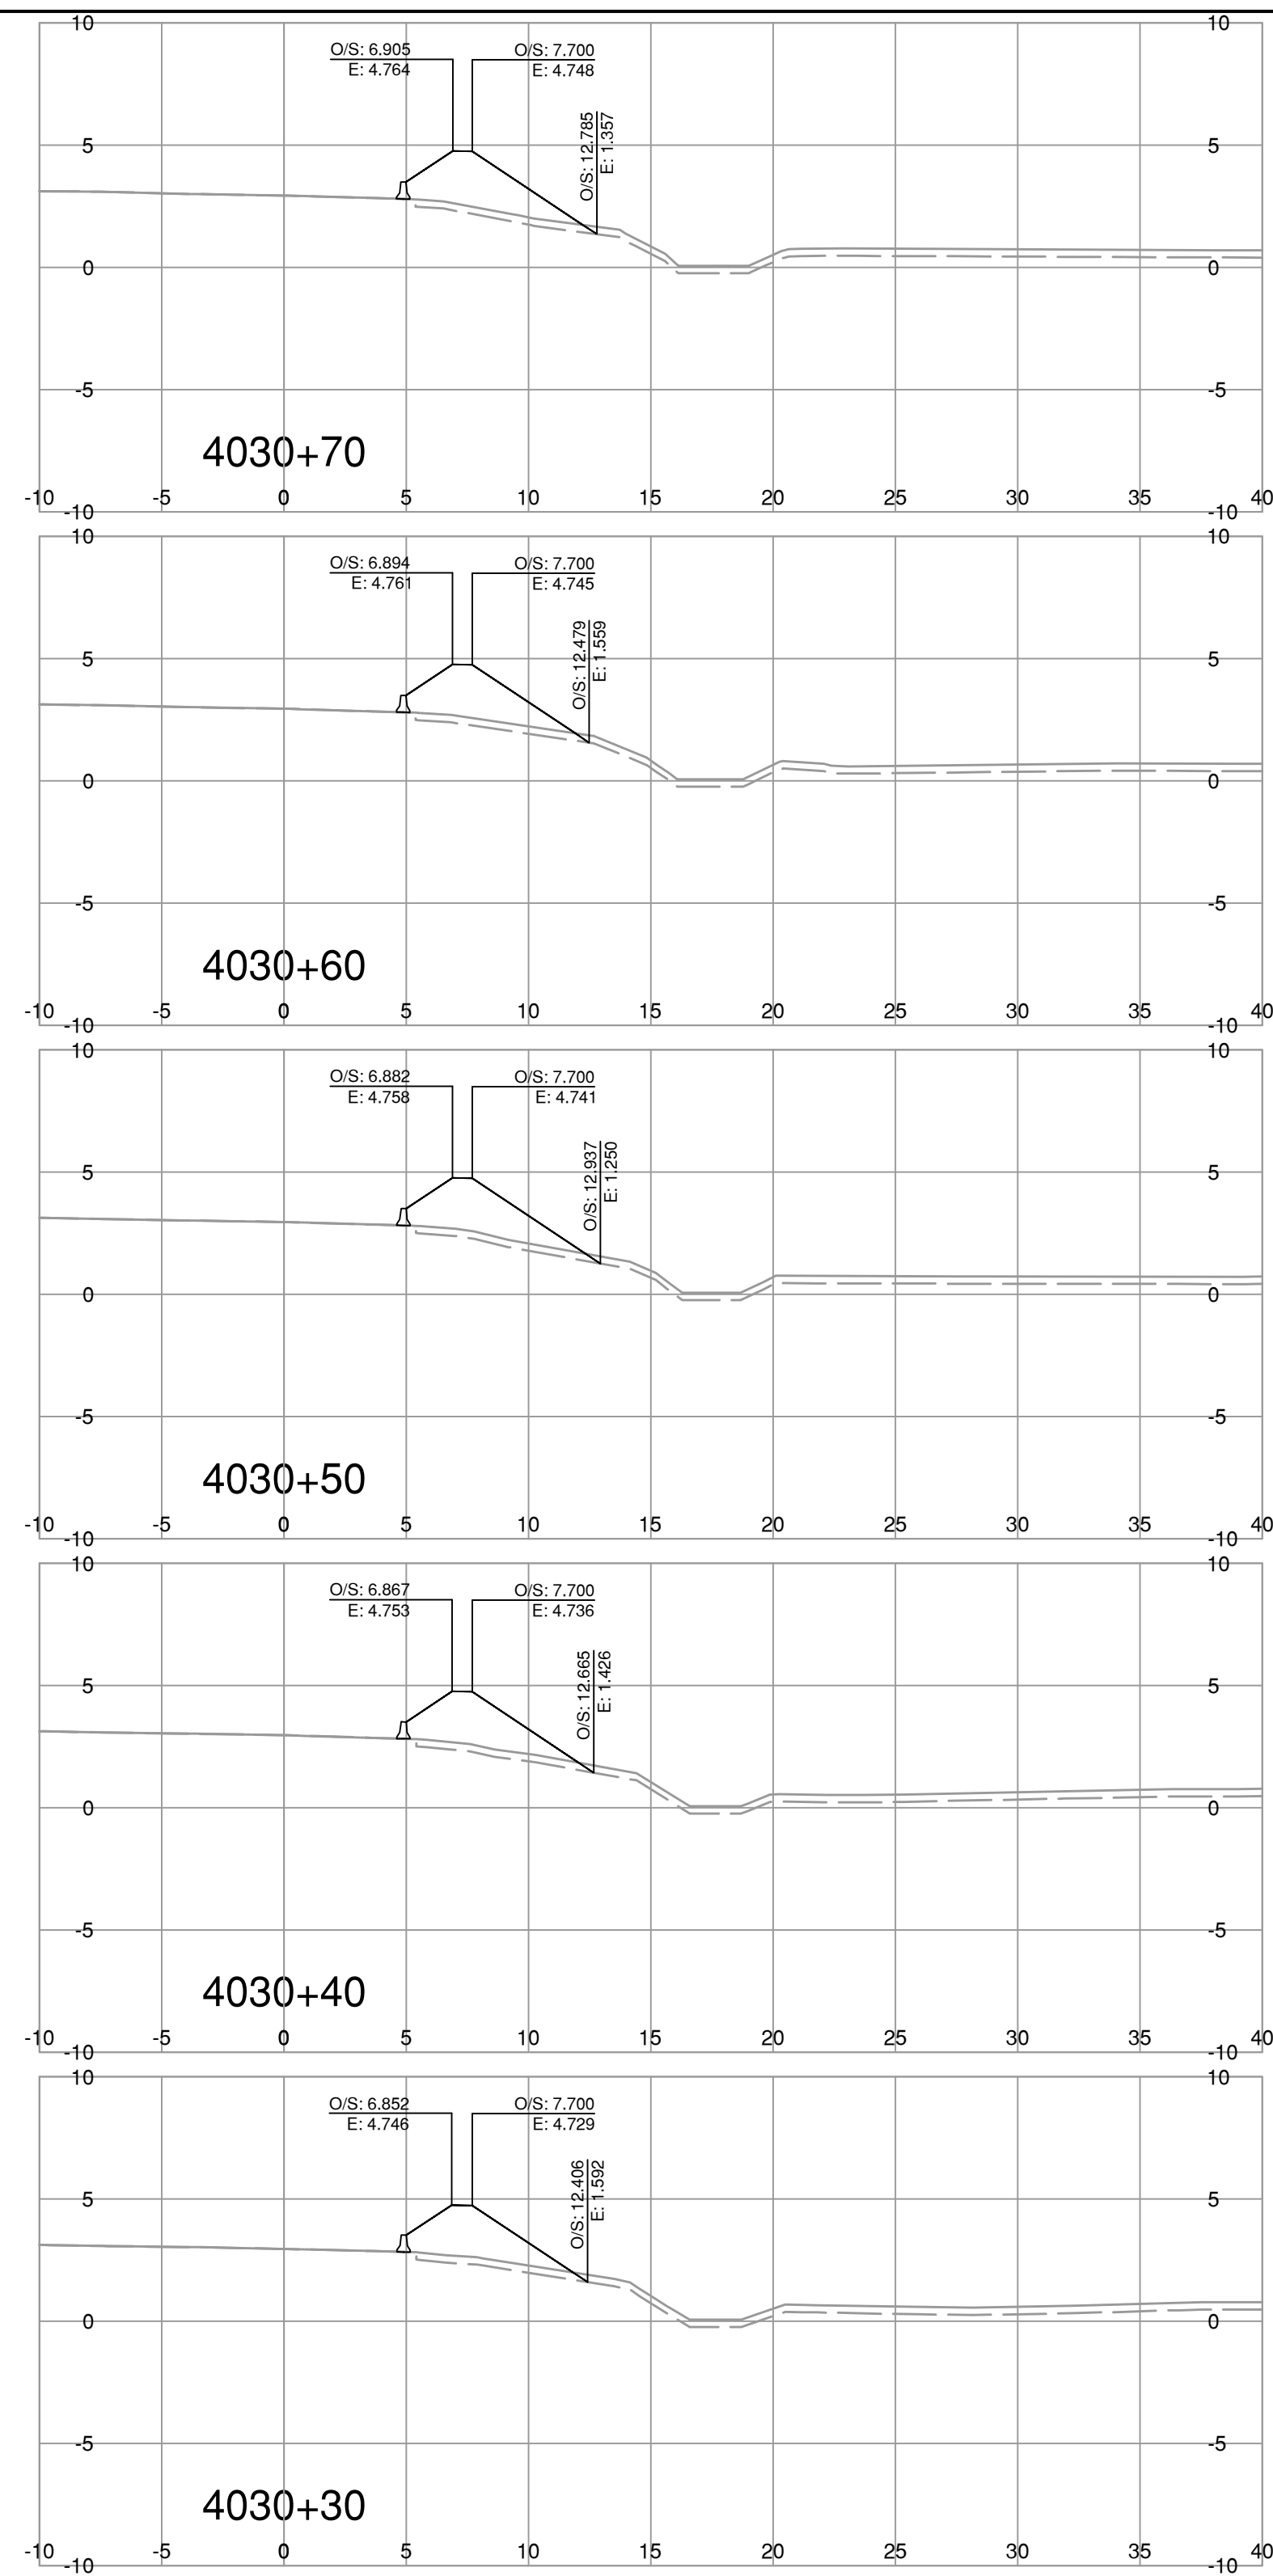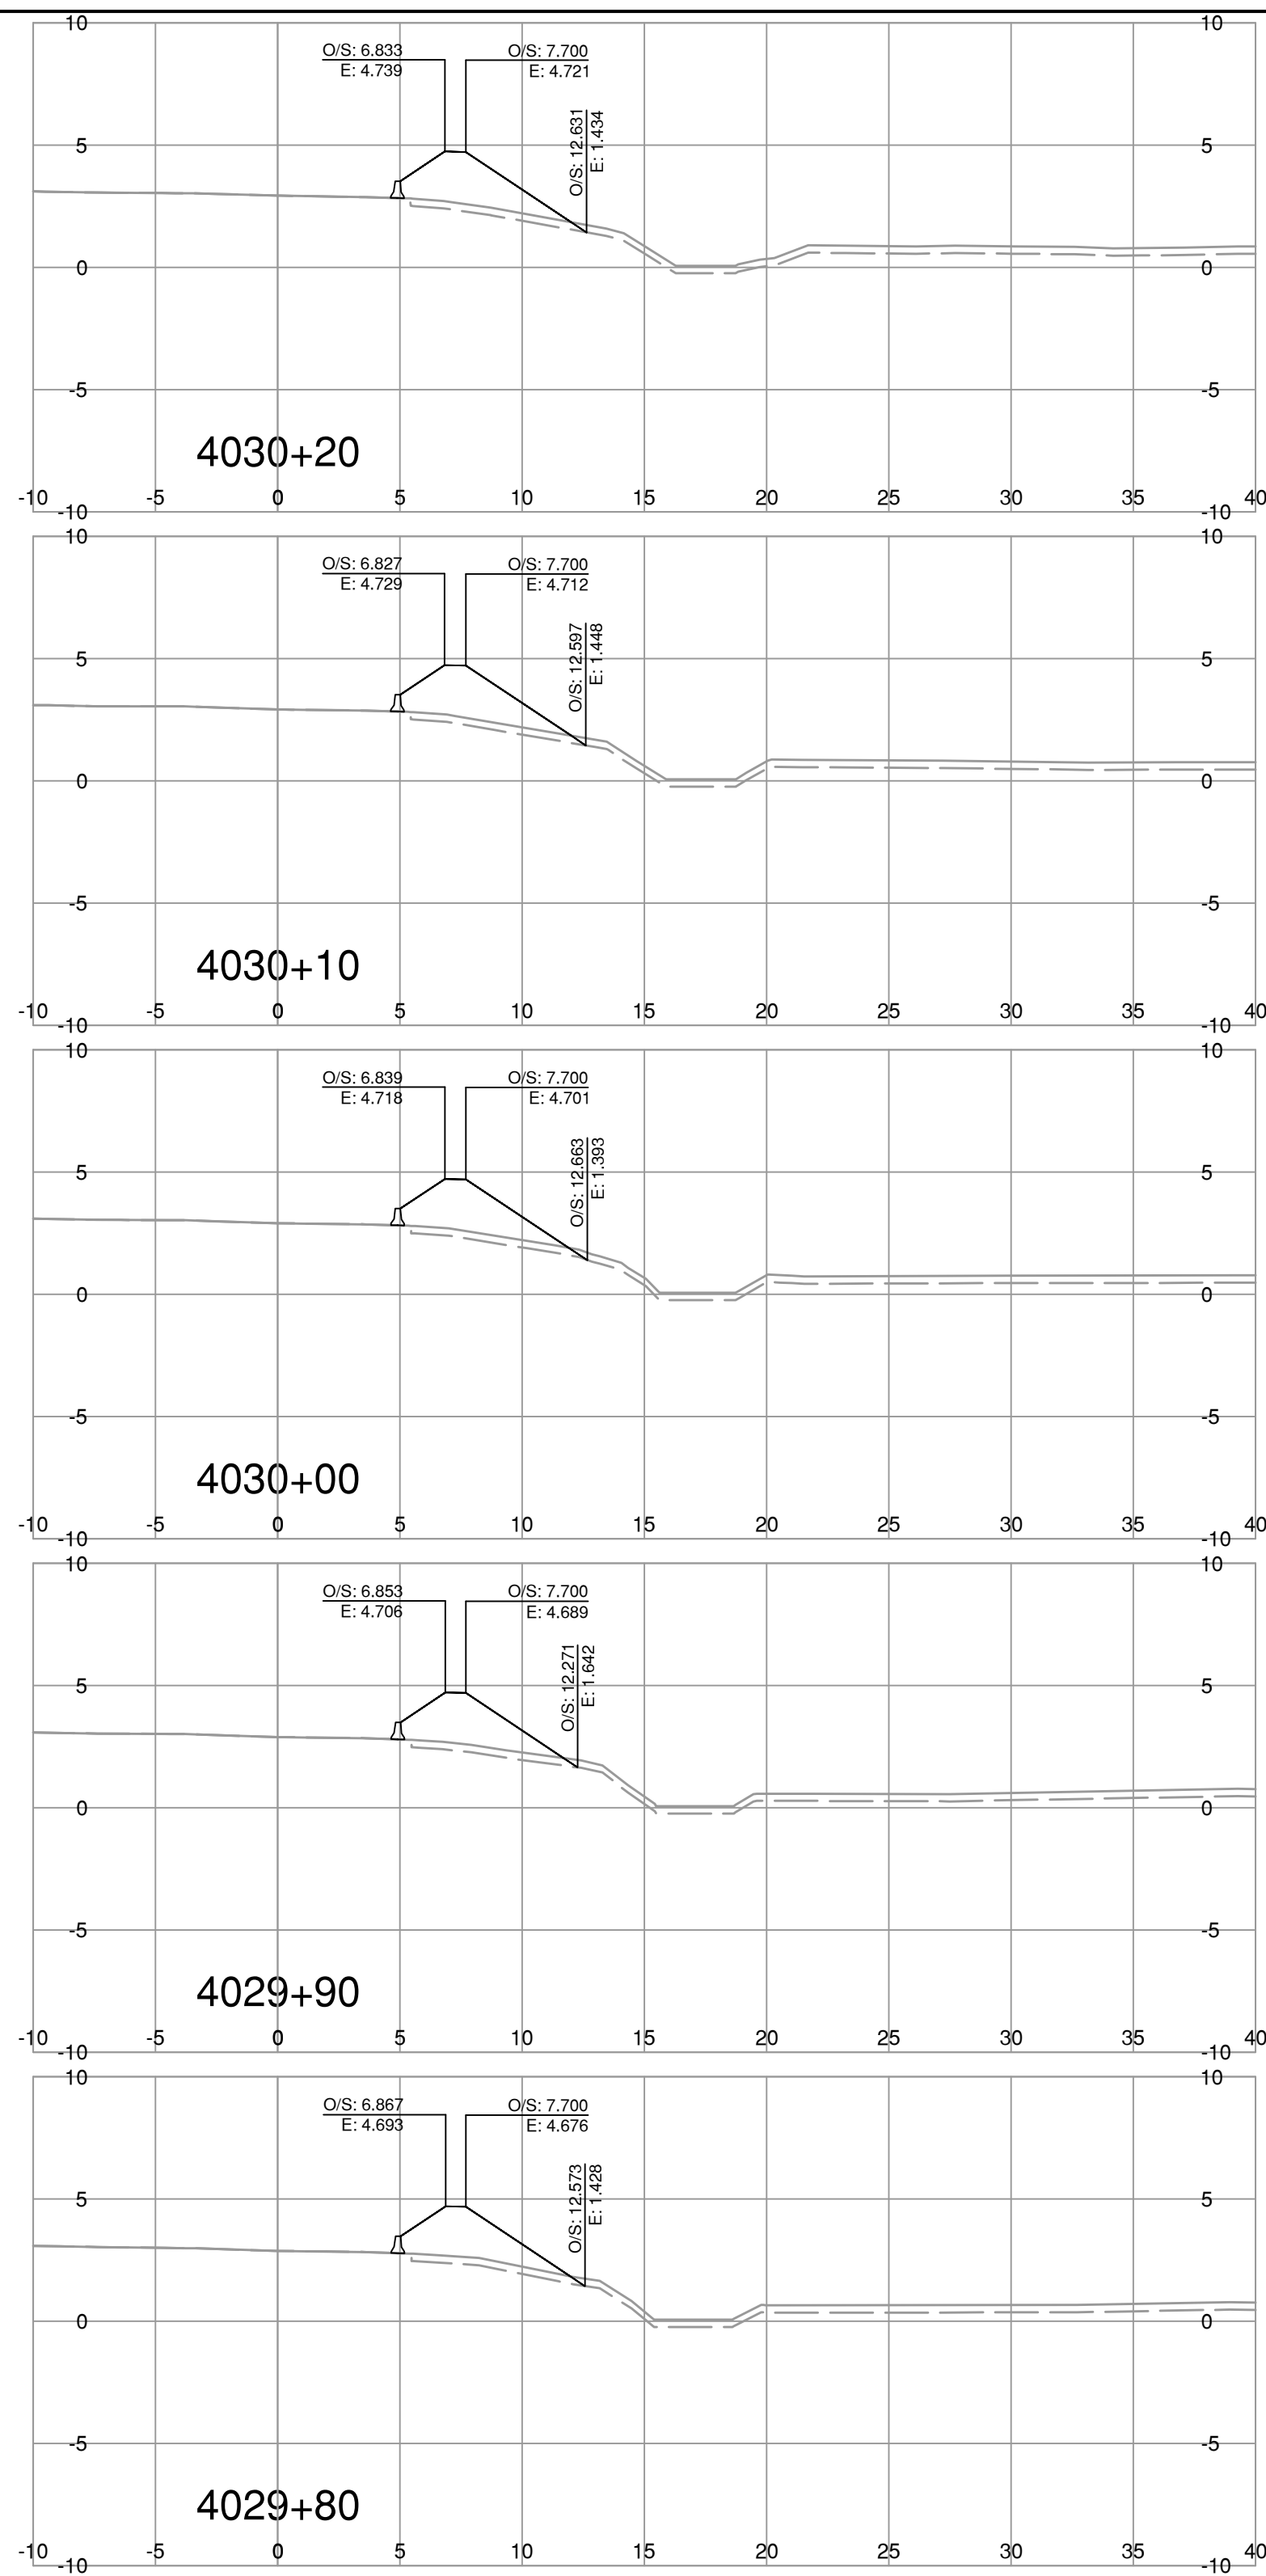

NOTE: STRIPPING REMOVAL APPLIES ONLY TO THE AREA BETWEEN SLOPE STAKE LINES (TOES & TOP OF CUT) OF PROPOSED ROADWAY TEMPLATE

FOR REFERENCE ONLY

BINNIE
The people behind your infrastructure.

R.F. BINNIE & ASSOCIATES LTD.
300 - 4940 Canada Way,
Burnaby, BC V5G 4K6
TEL 604 420 1721
BINNIE.com

BRITISH COLUMBIA
MINISTRY OF TRANSPORTATION AND INFRASTRUCTURE
SOUTH COAST REGION
HIGHWAY ENGINEERING AND GEOMATICS




SCALE CAD FILENAME _____ SECT-HWY99.DWG
 DATE 2024-03-15
 FILE NUMBER 21-0811

REV	DATE	REVISIONS	SIGNATURE

L4000-LINE CROSS SECTIONS
HIGHWAY No. 99
BLUNDELL ROAD TO STEVESTON INTERCHANGE SURCHARGE

DESIGNED _____	B.D.	DATE	MAR 2024
QUALITY CONTROL _____	D.S.	DATE	MAR 2024
QUALITY ASSURANCE _____	B.D.	DATE	MAR 2024
DRAWN _____	T.K.	DATE	MAR 2024
PROJECT NUMBER	REG	DRAWING NUMBER	REV
08600-0001	1	R1-1113-4000-XS-8	

ENGINEER OF RECORD
DATE MARCH 15, 2024

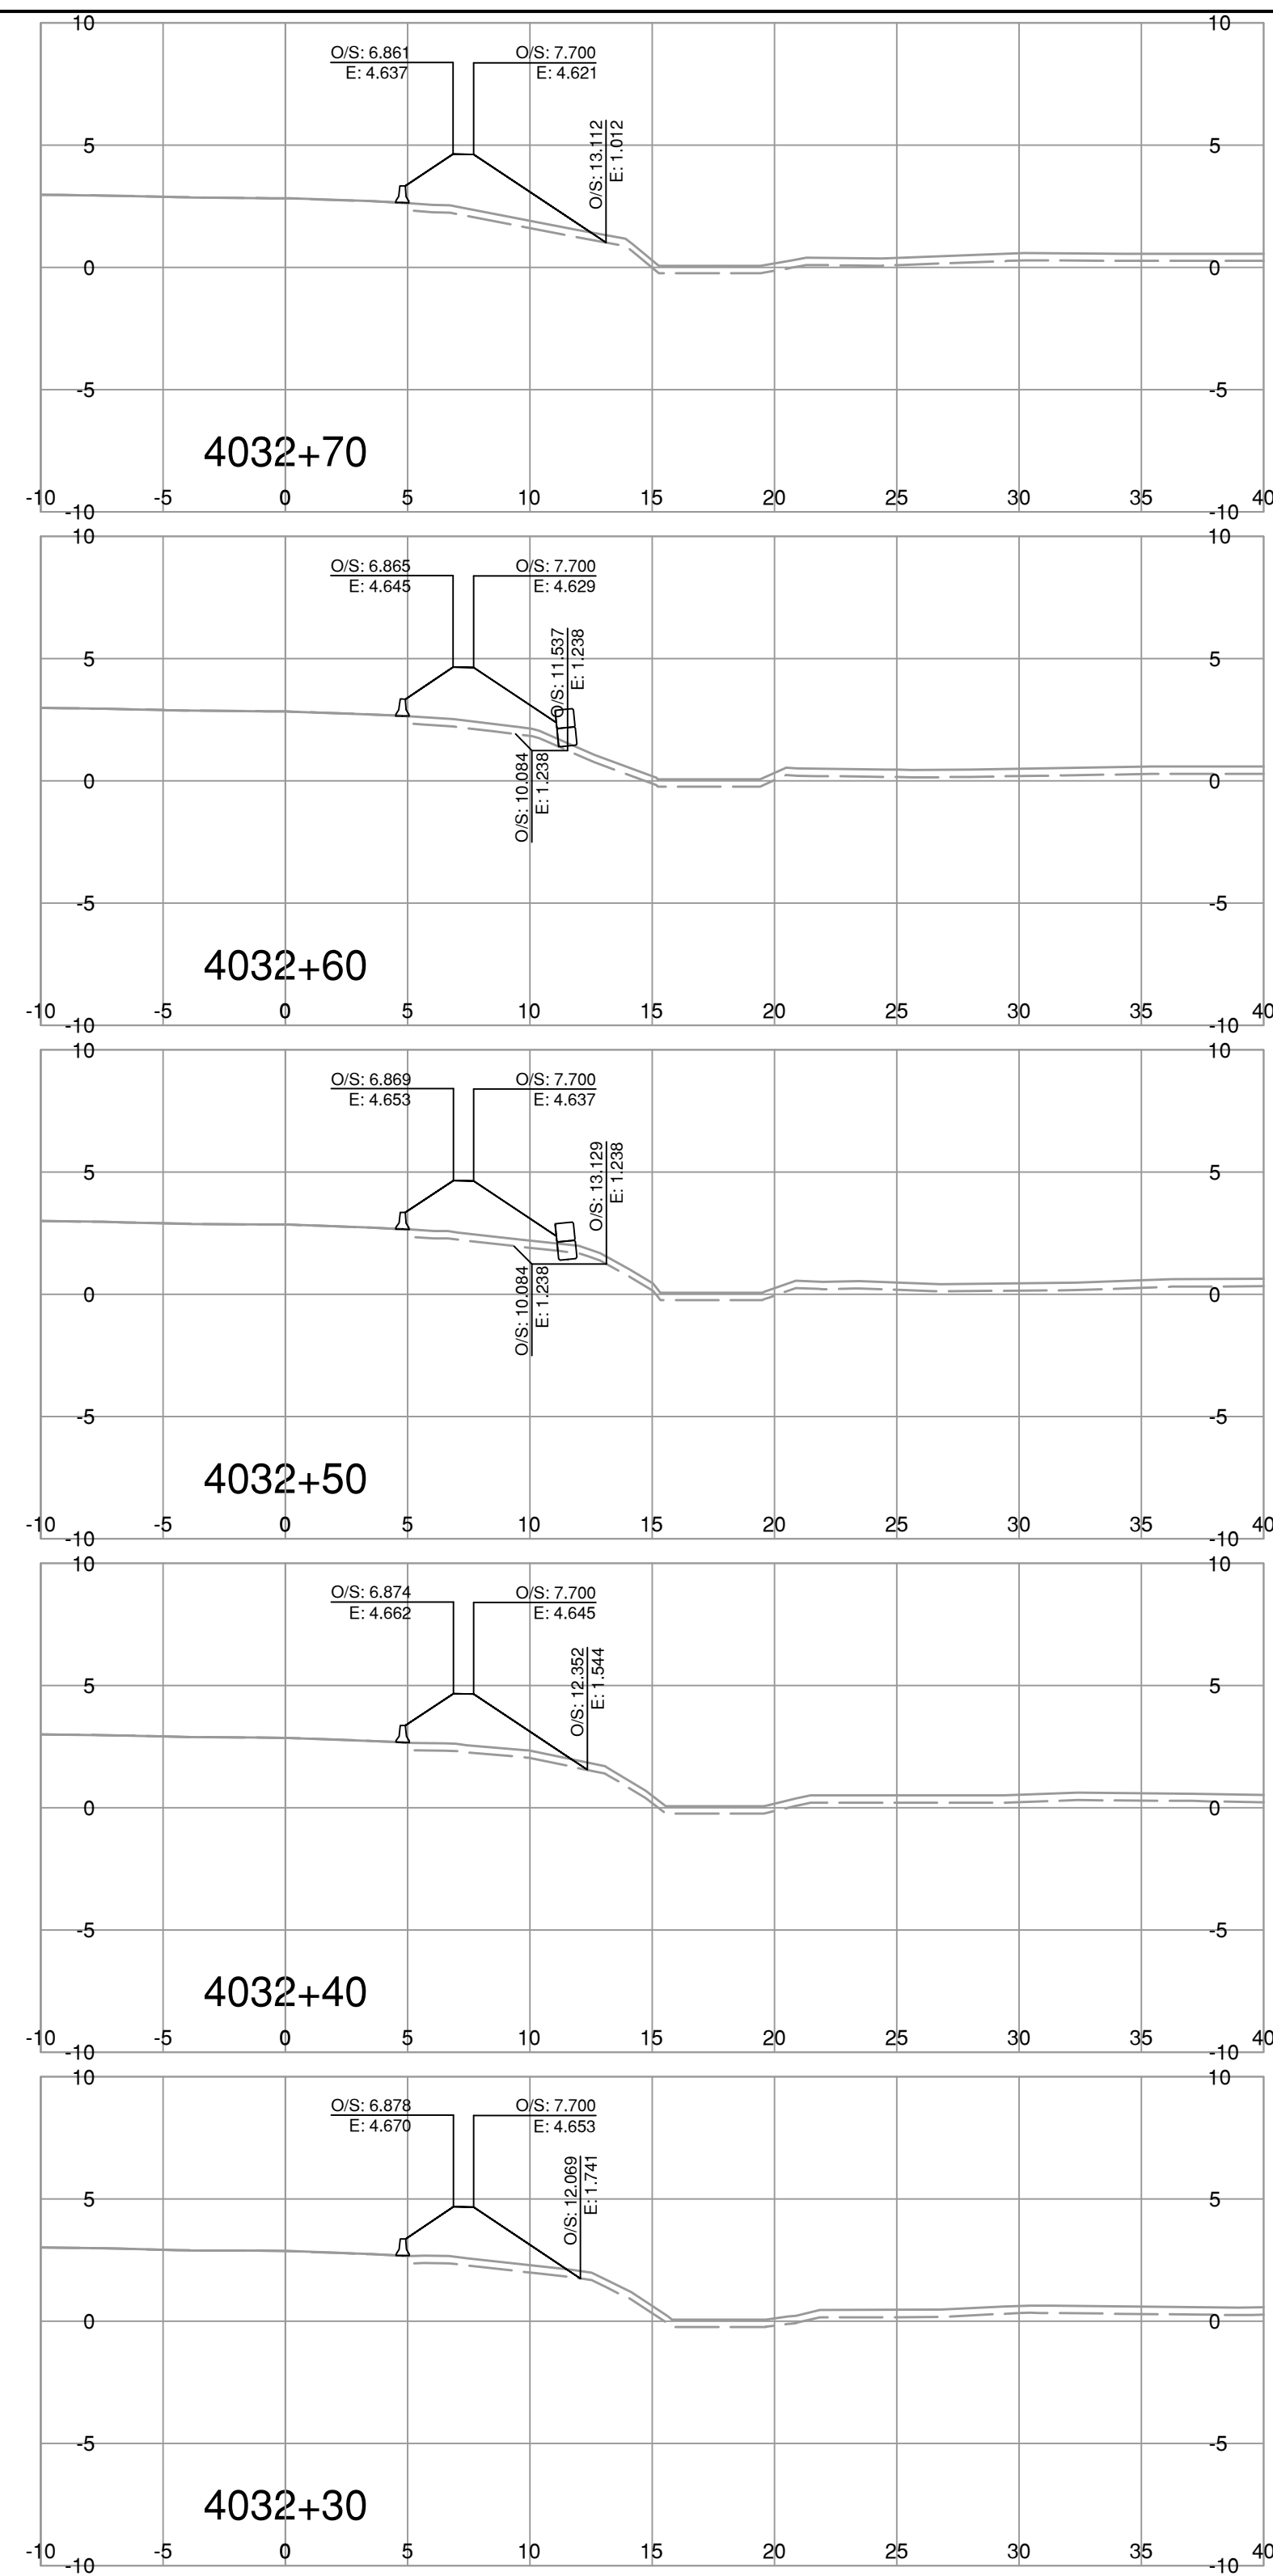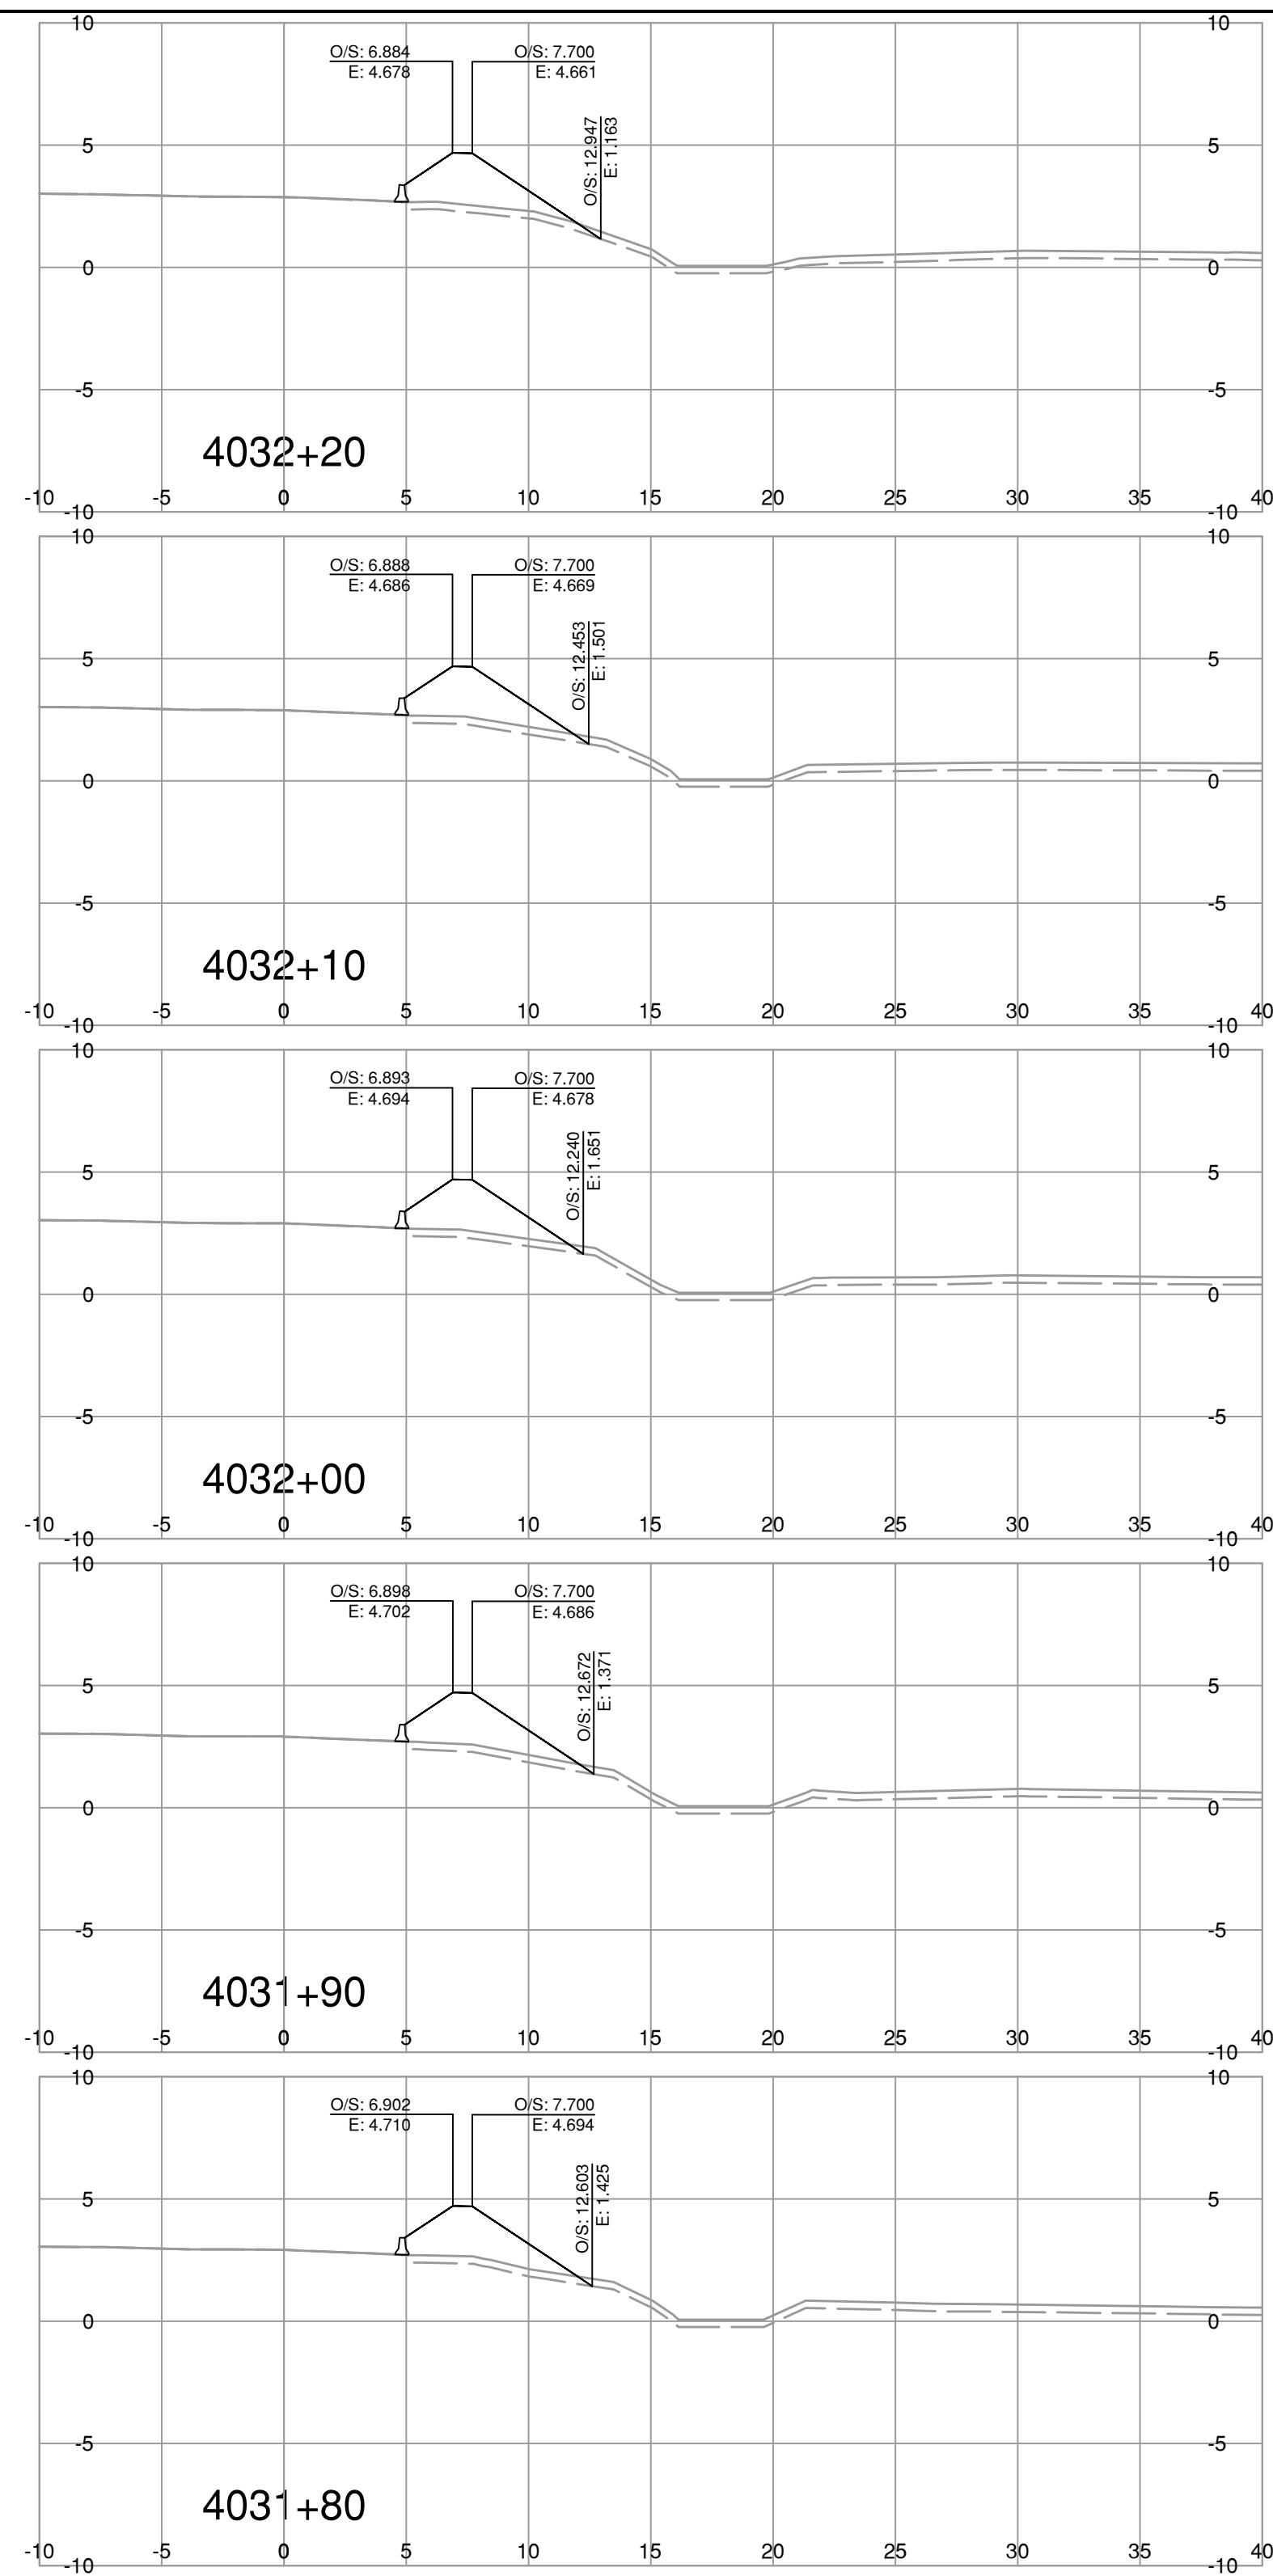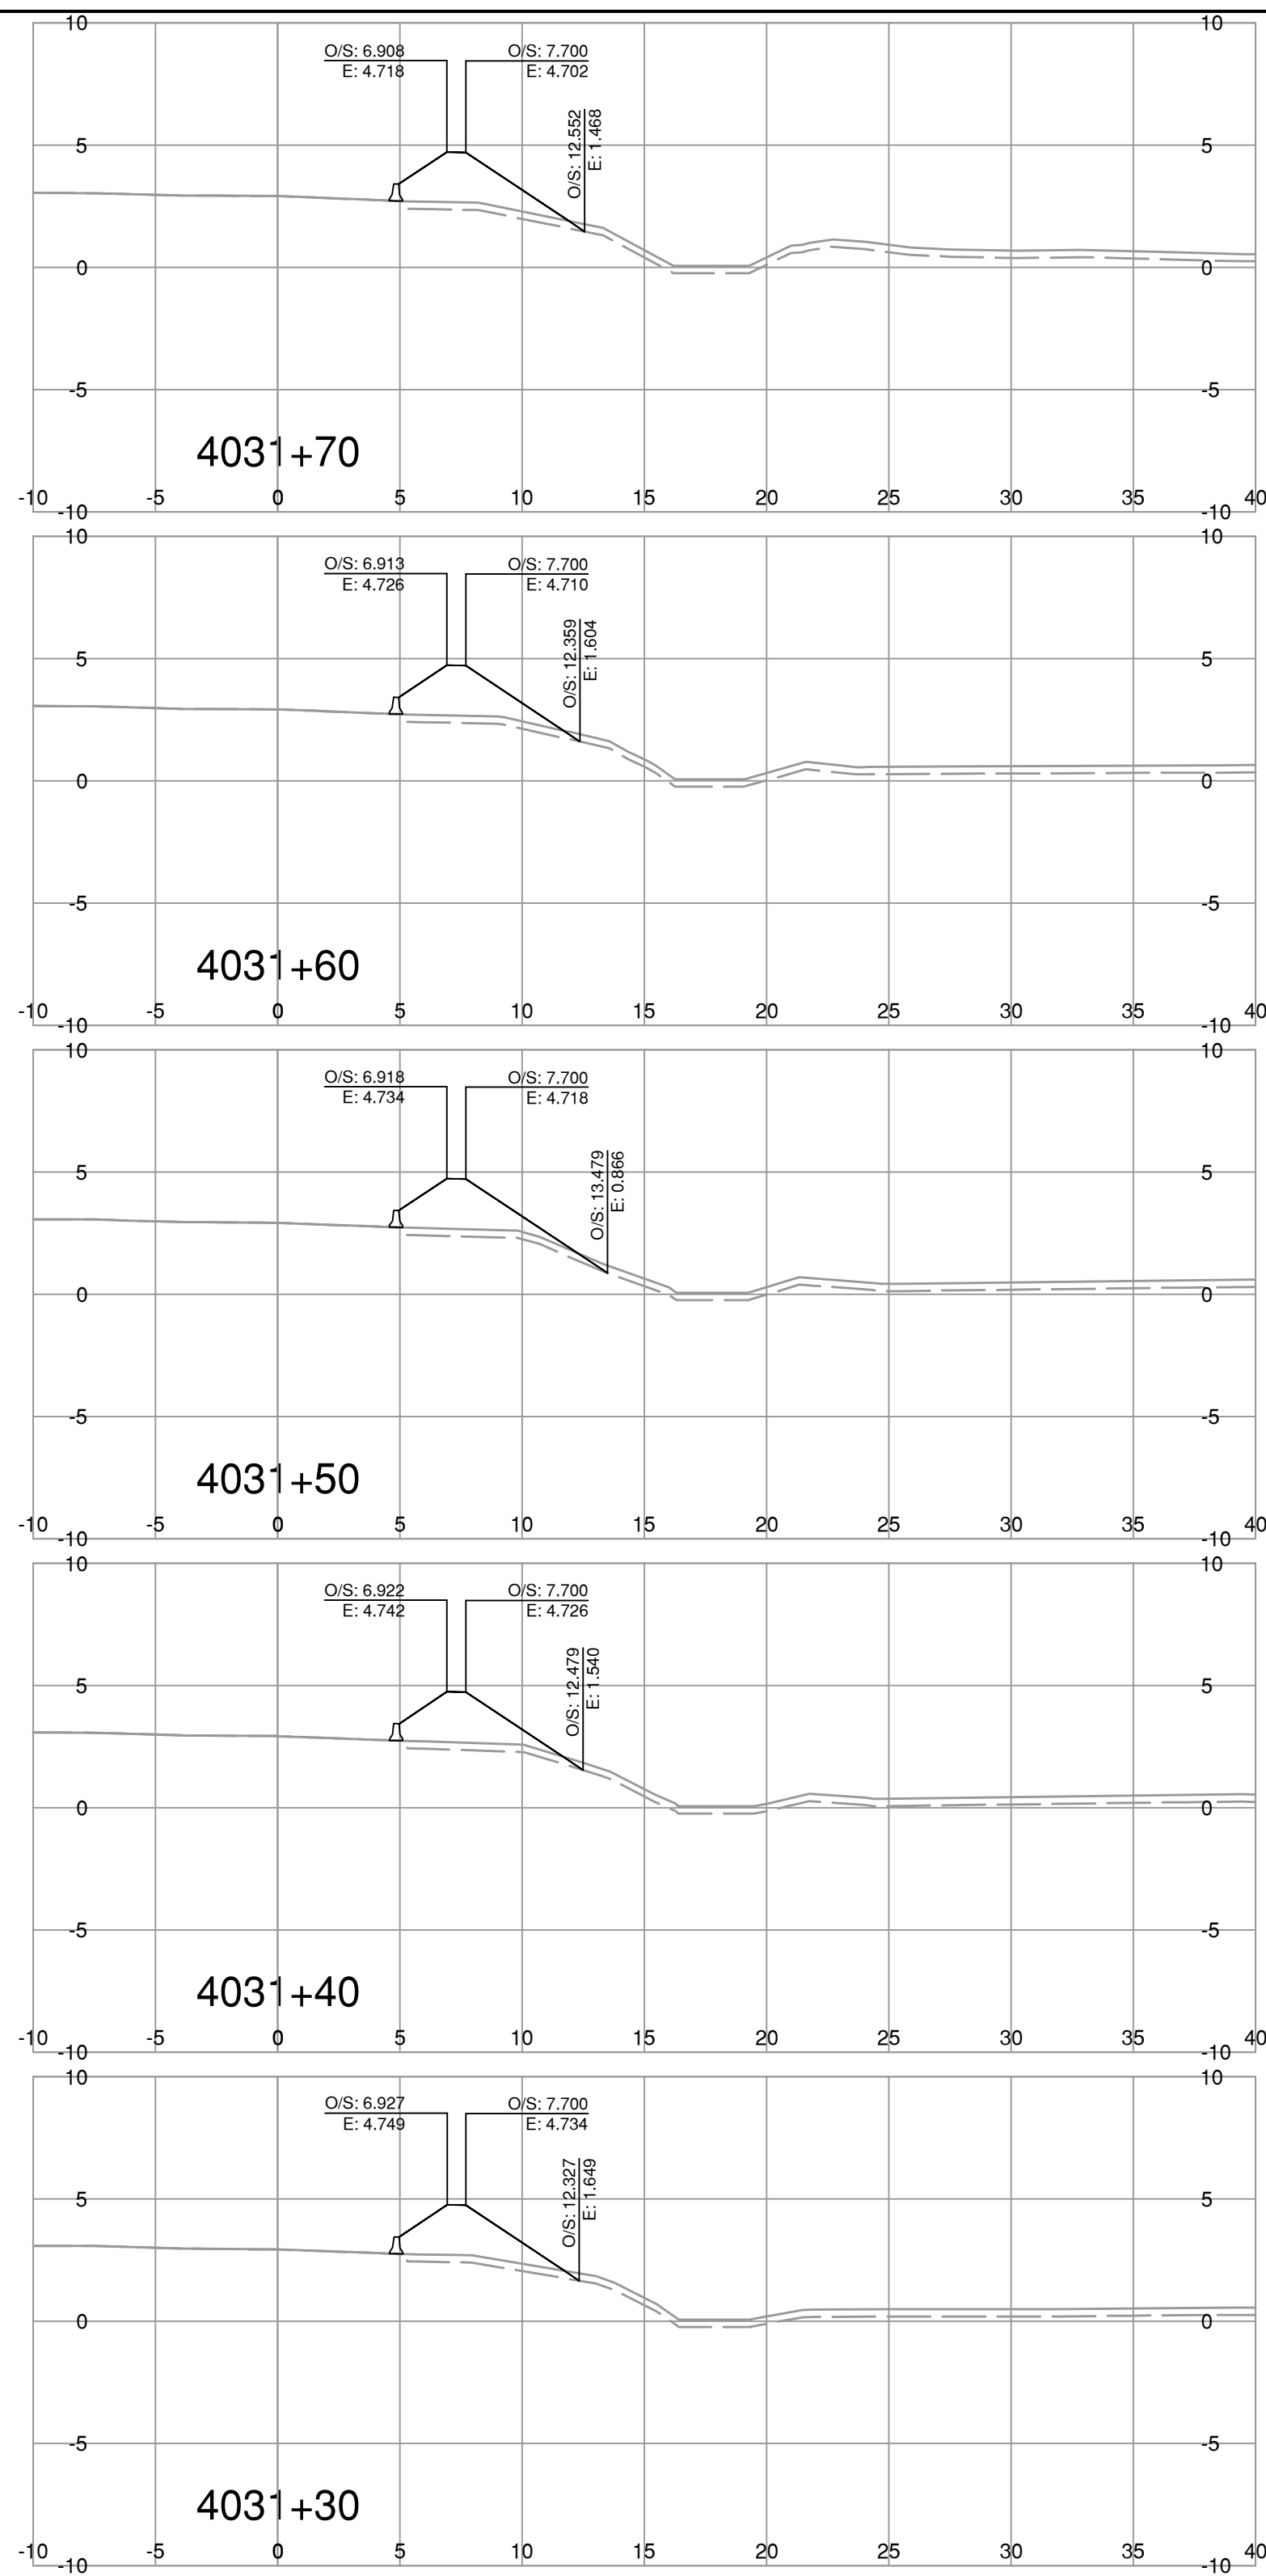

NOTE: STRIPPING REMOVAL APPLIES ONLY TO THE AREA BETWEEN SLOPE STAKE LINES (TOES & TOP OF CUT) OF PROPOSED ROADWAY TEMPLATE

FOR REFERENCE ONLY

BINNIE
The people behind your infrastructure.

R.F. BINNIE & ASSOCIATES LTD.
300 - 4940 Canada Way,
Burnaby, BC V5G 4K6
TEL 604 420 1721
BINNIE.com

BRITISH COLUMBIA
MINISTRY OF TRANSPORTATION AND INFRASTRUCTURE
SOUTH COAST REGION
HIGHWAY ENGINEERING AND GEOMATICS

L4000-LINE CROSS SECTIONS
HIGHWAY No. 99
BLUNDELL ROAD TO STEVESTON INTERCHANGE SURCHARGE

SCALE




CAD FILENAME _____ DATE _____ SECT-HWY99.DWG
FILE NUMBER _____ DATE 2024-03-15
21-0811

REV	DATE	REVISIONS	SIGNATURE

DESIGNED _____	B.D.	DATE	MAR 2024
QUALITY CONTROL _____	D.S.	DATE	MAR 2024
QUALITY ASSURANCE _____	B.D.	DATE	MAR 2024
DRAWN _____	T.K.	DATE	MAR 2024
PROJECT NUMBER	REG	DRAWING NUMBER	REV
08600-0001	1	R1-1113-4000-XS-9	

ENGINEER OF RECORD
DATE MARCH 15, 2024

Mar 15, 2024 - 10:37 AM P:\2021\21-0811\00 - CAD Files\02 - Prelim\Drawings\Production\000_Design\Sections\SECT-HWY99

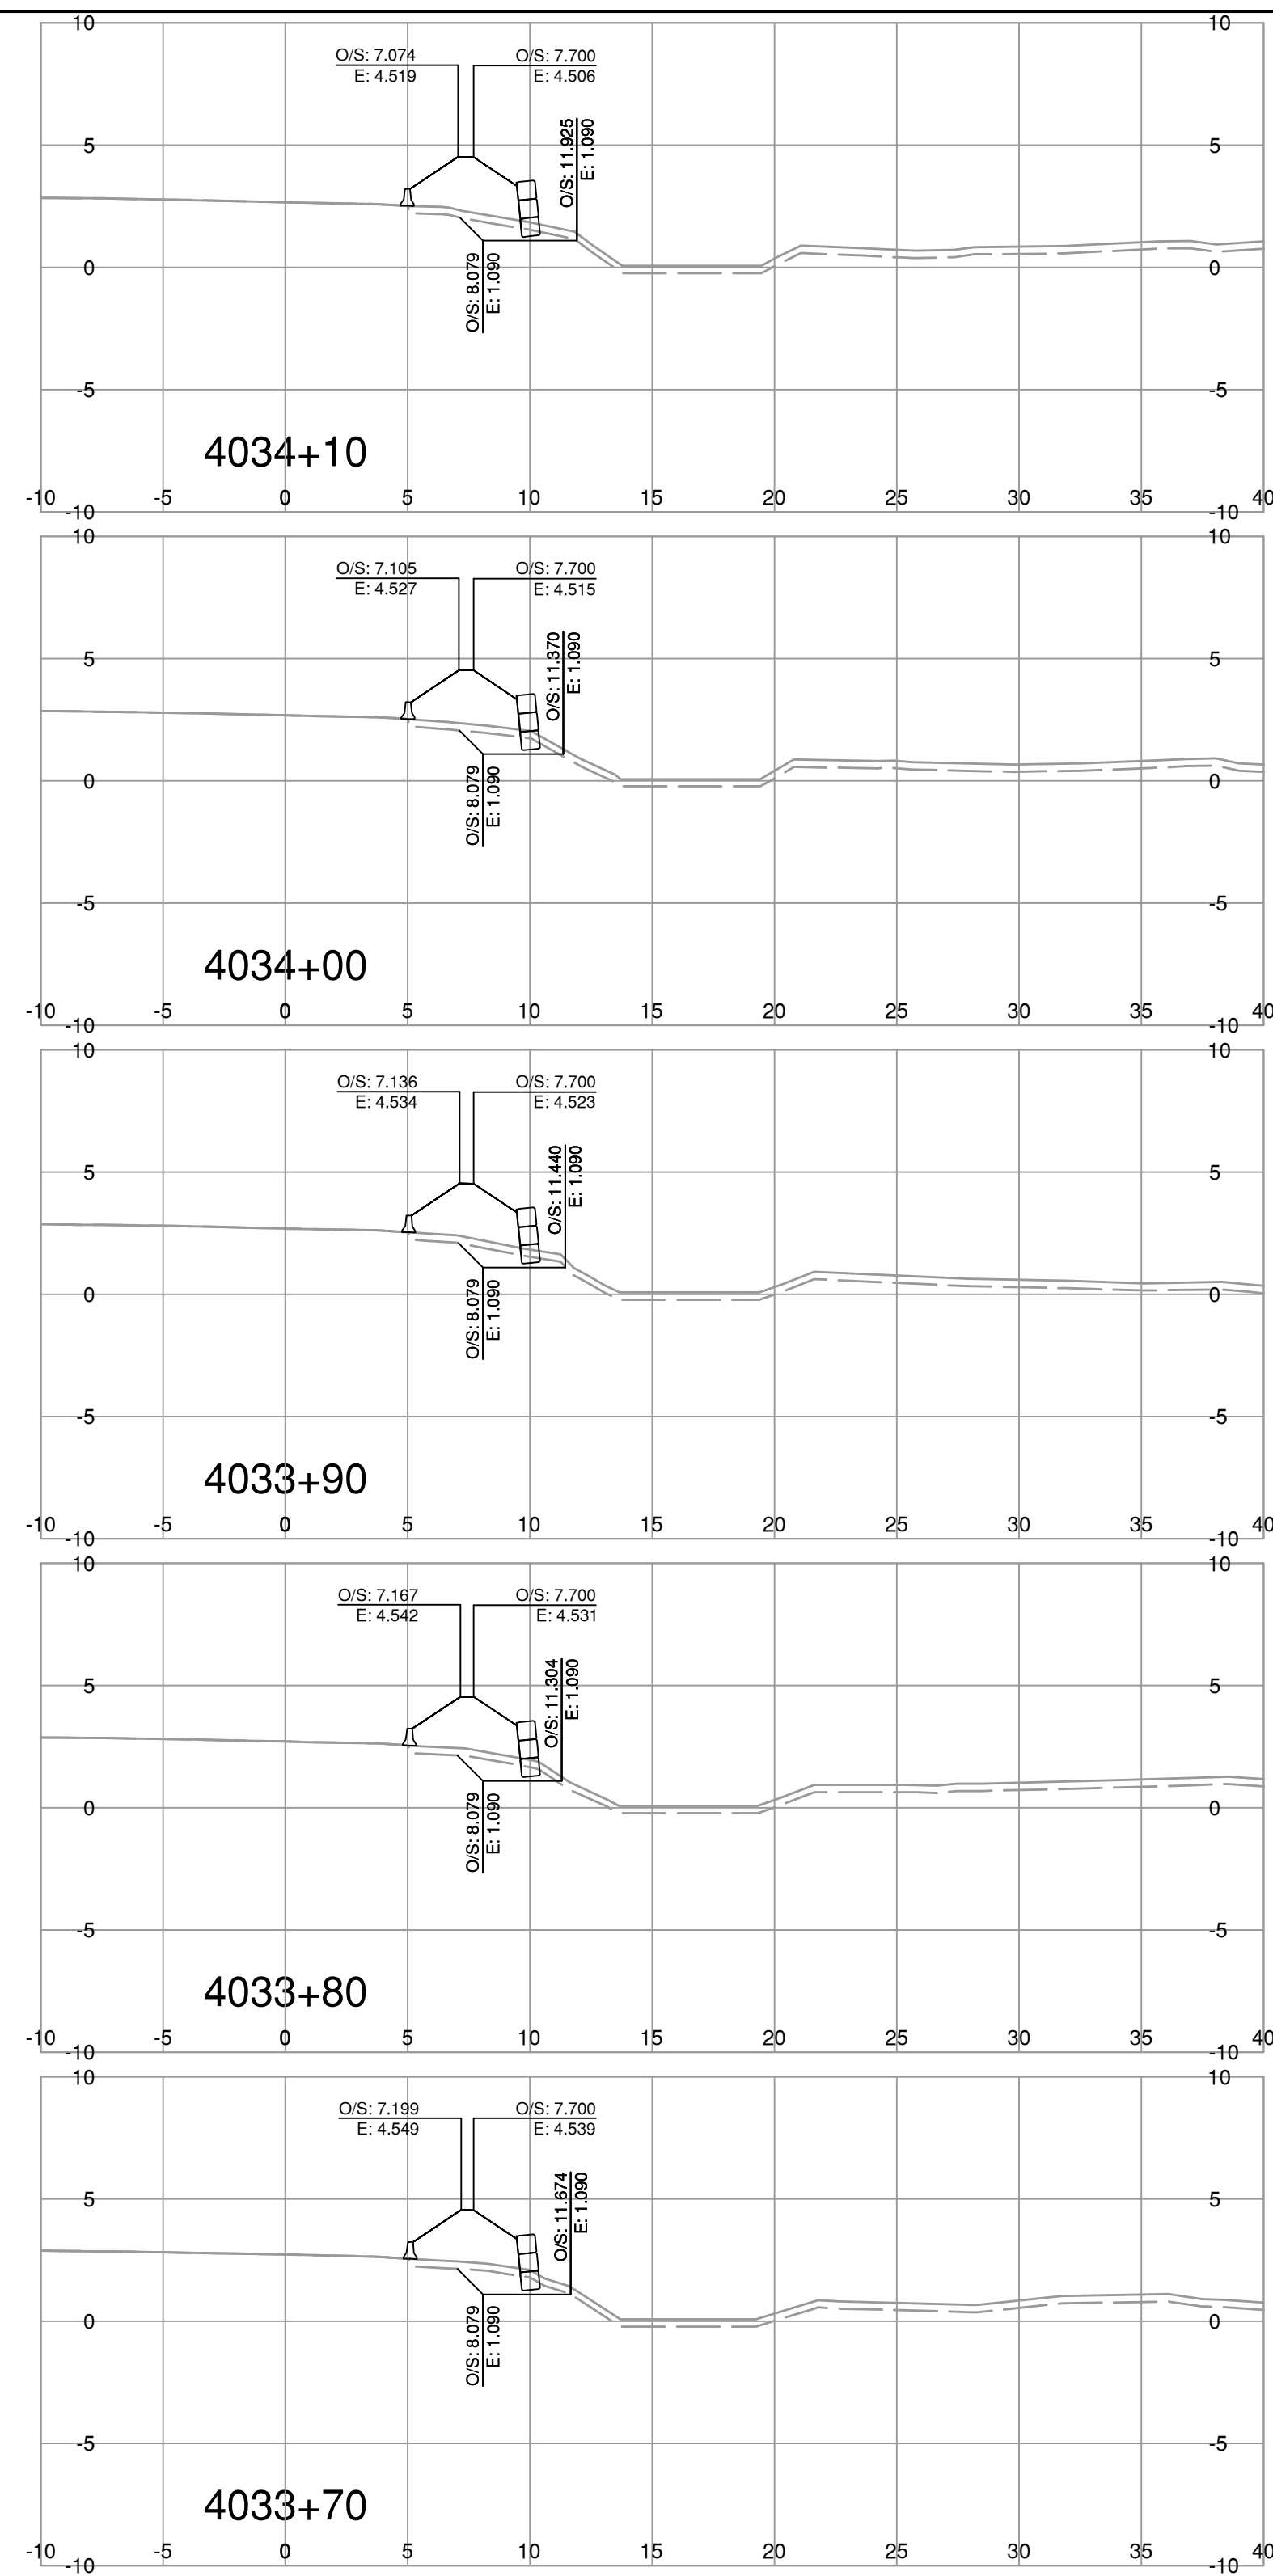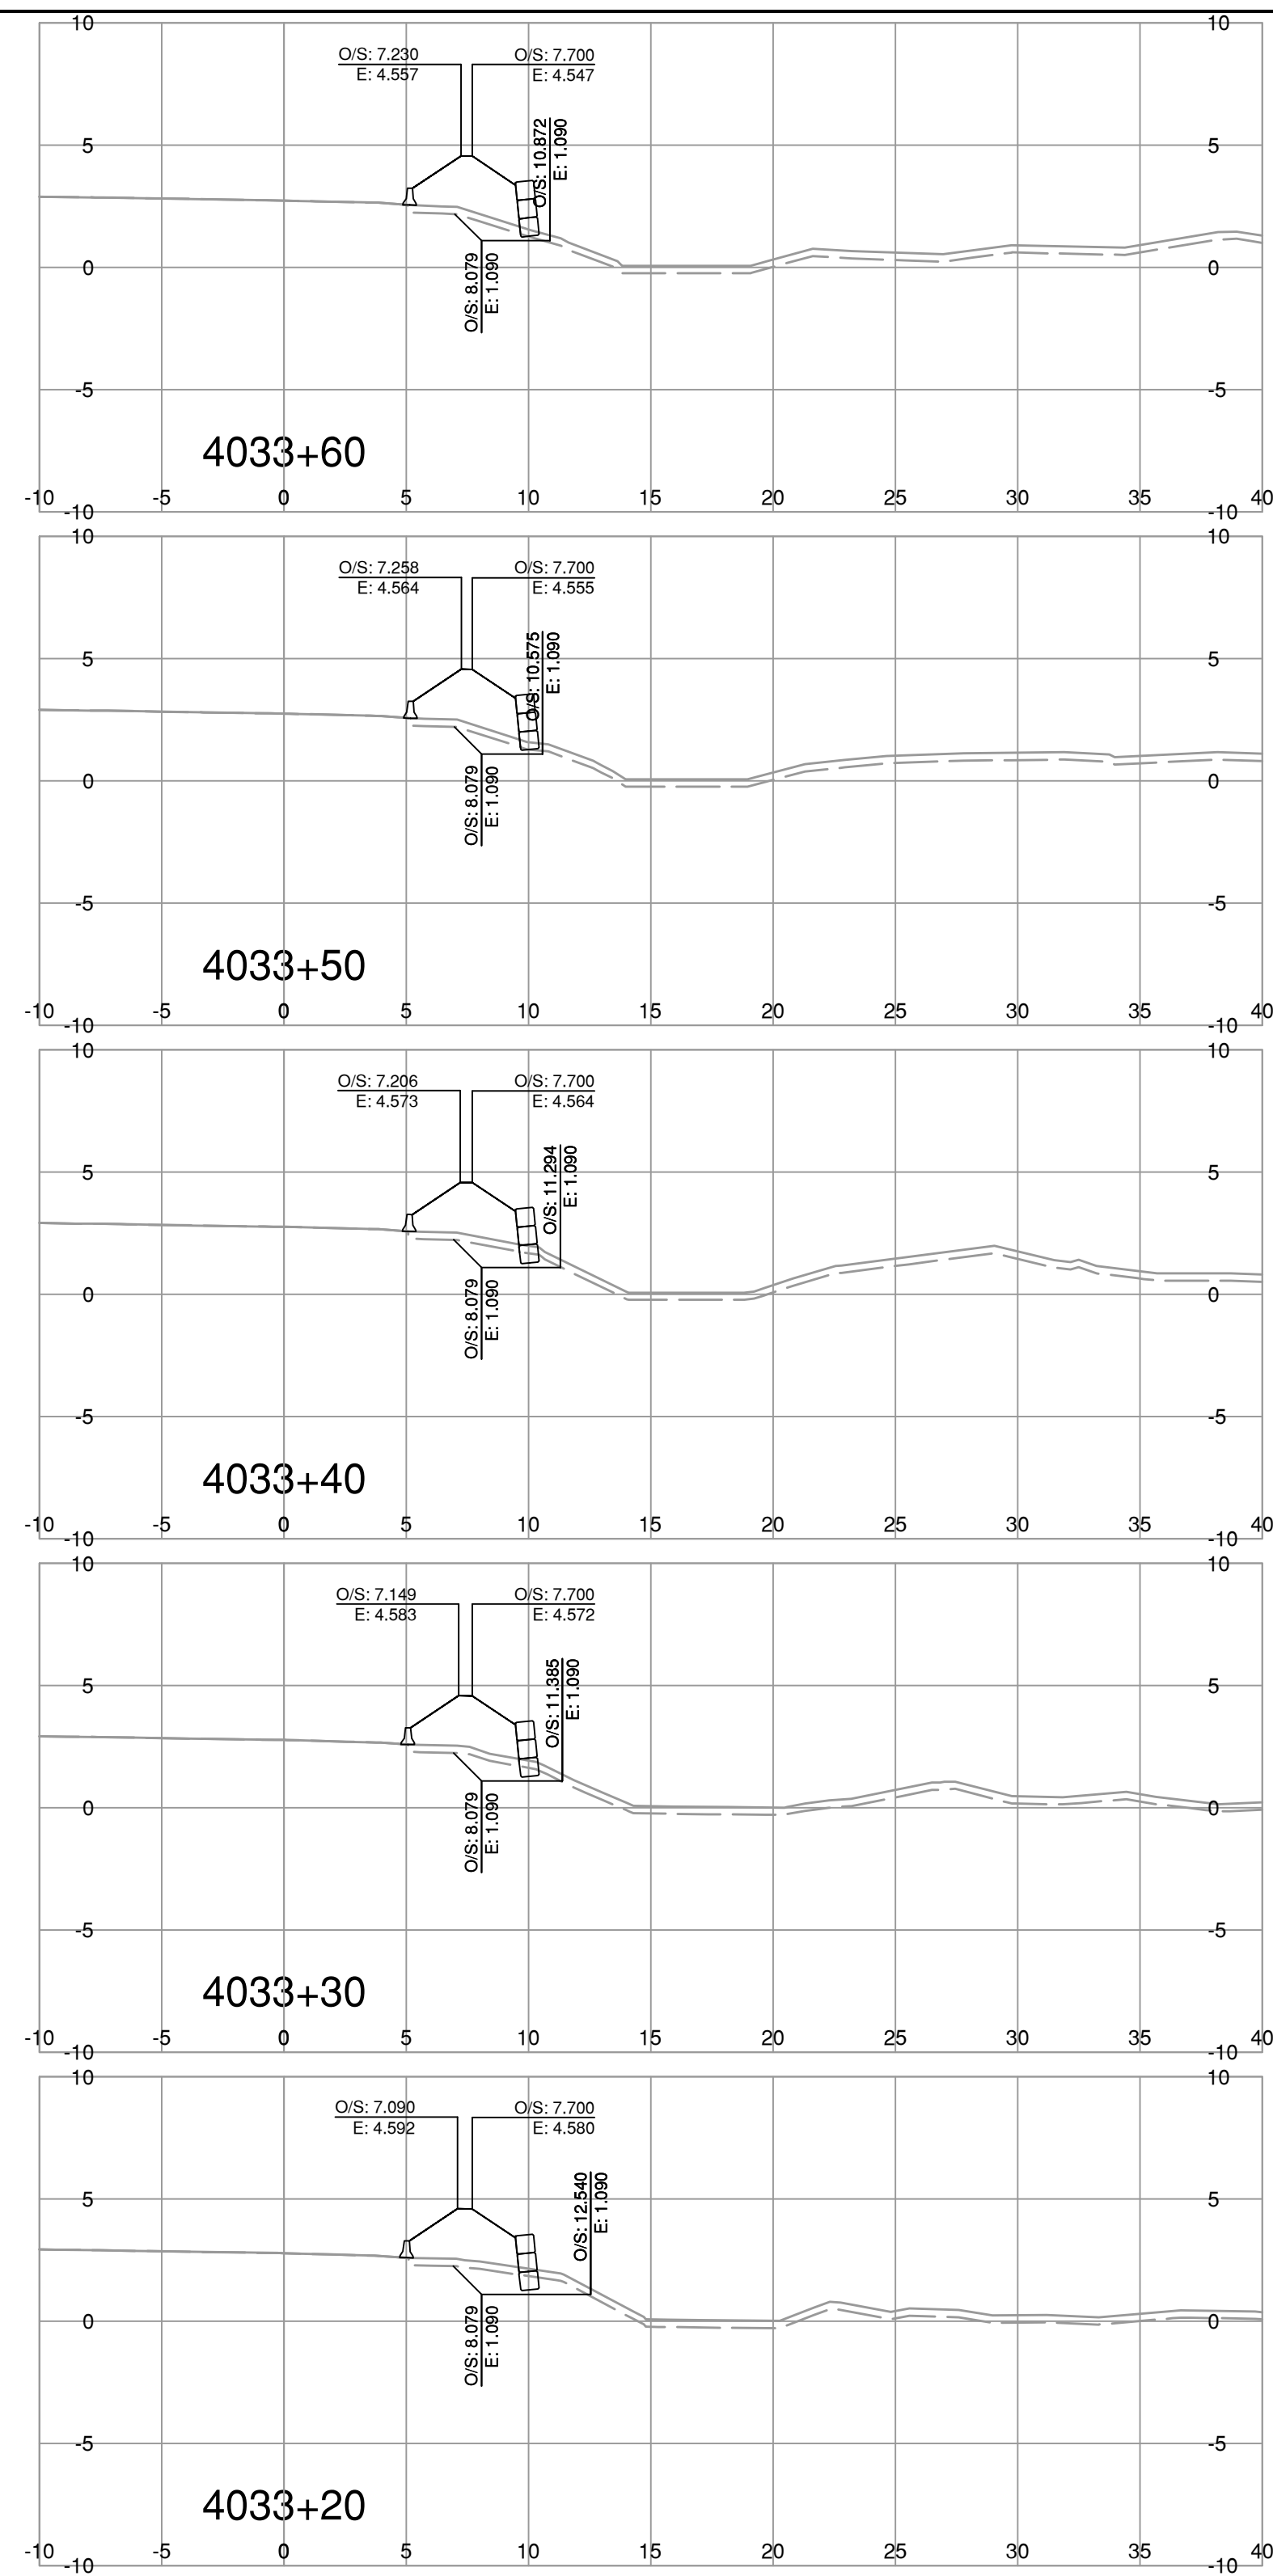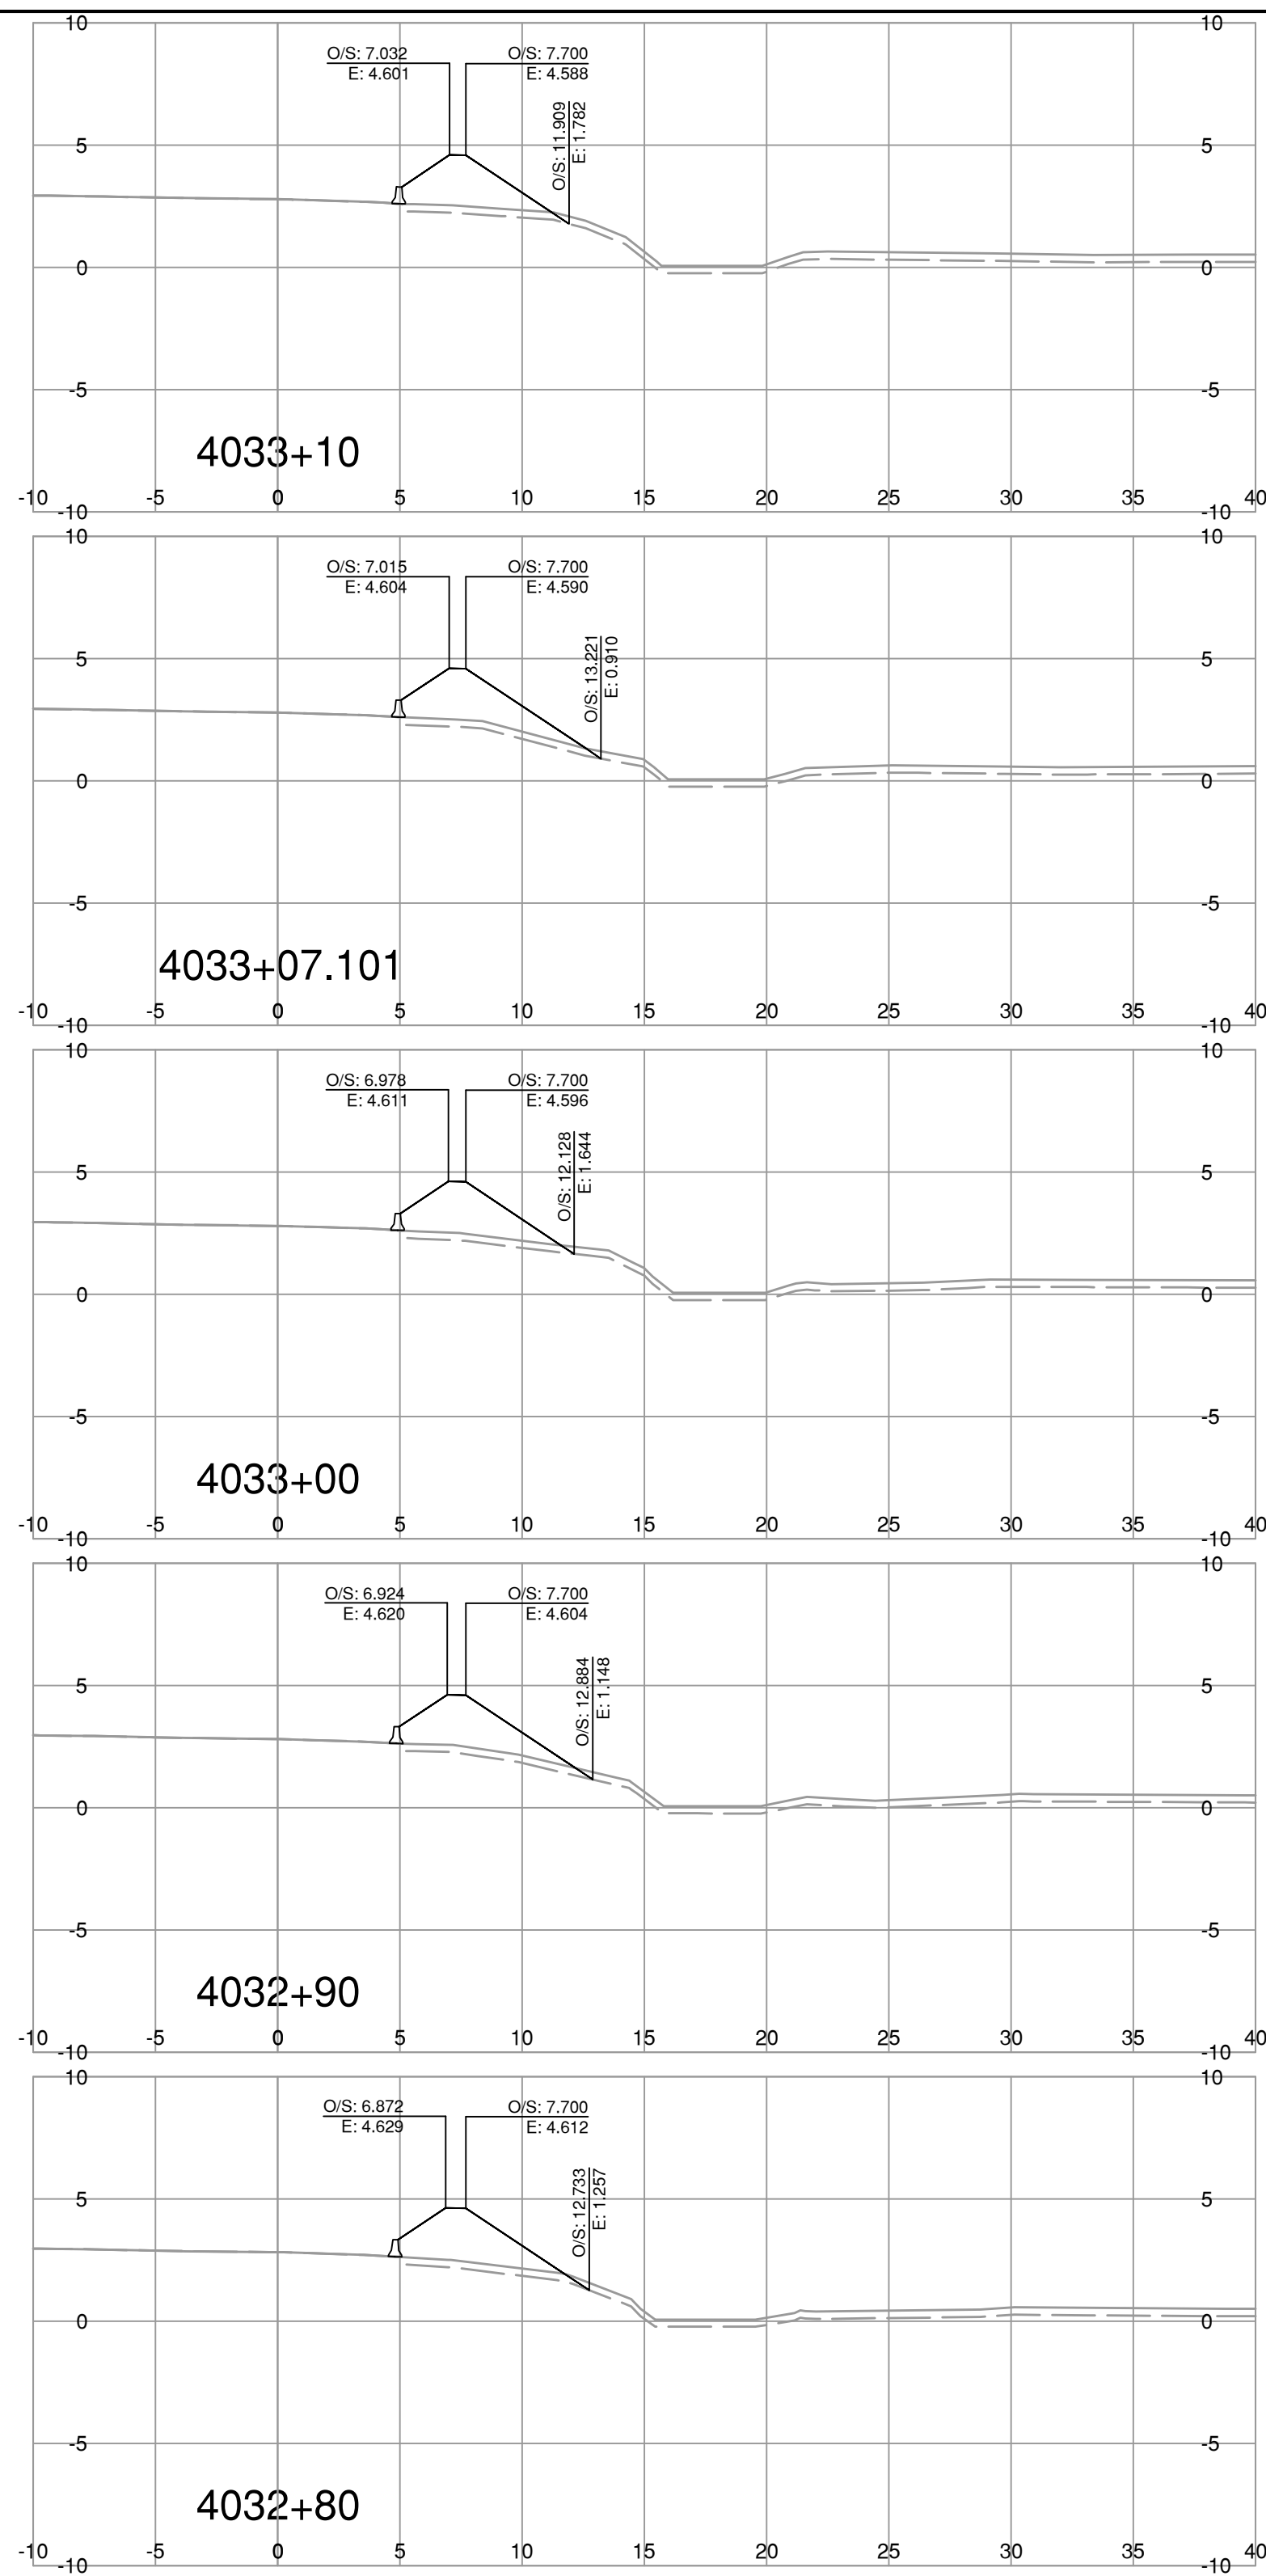

NOTE: STRIPPING REMOVAL APPLIES ONLY TO THE AREA BETWEEN SLOPE STAKE LINES (TOES & TOP OF CUT) OF PROPOSED ROADWAY TEMPLATE

FOR REFERENCE ONLY

BINNIE
The people behind your infrastructure.

R.F. BINNIE & ASSOCIATES LTD.
 300 - 4940 Canada Way,
 Burnaby, BC V5G 4K6
 TEL 604 420 1721
 BINNIE.com

BRITISH COLUMBIA
 MINISTRY OF TRANSPORTATION AND INFRASTRUCTURE
 SOUTH COAST REGION
 HIGHWAY ENGINEERING AND GEOMATICS

L4000-LINE CROSS SECTIONS
 HIGHWAY No. 99
 BLUNDELL ROAD TO STEVESTON INTERCHANGE SURCHARGE

SCALE 0 2 1:250 12m

CAD FILENAME _____ DATE _____ SECT-HWY99.DWG
 FILE NUMBER _____ DATE 2024-03-15
 21-0811

REV	DATE	REVISIONS	SIGNATURE

DESIGNED _____	B.D.	DATE	MAR 2024
QUALITY CONTROL _____	D.S.	DATE	MAR 2024
QUALITY ASSURANCE _____	B.D.	DATE	MAR 2024
DRAWN _____	T.K.	DATE	MAR 2024




ENGINEER OF RECORD
DATE MARCH 15, 2024

PROJECT NUMBER 08600-0001

REG 1

DRAWING NUMBER R1-1113-4000-XS-10

REV

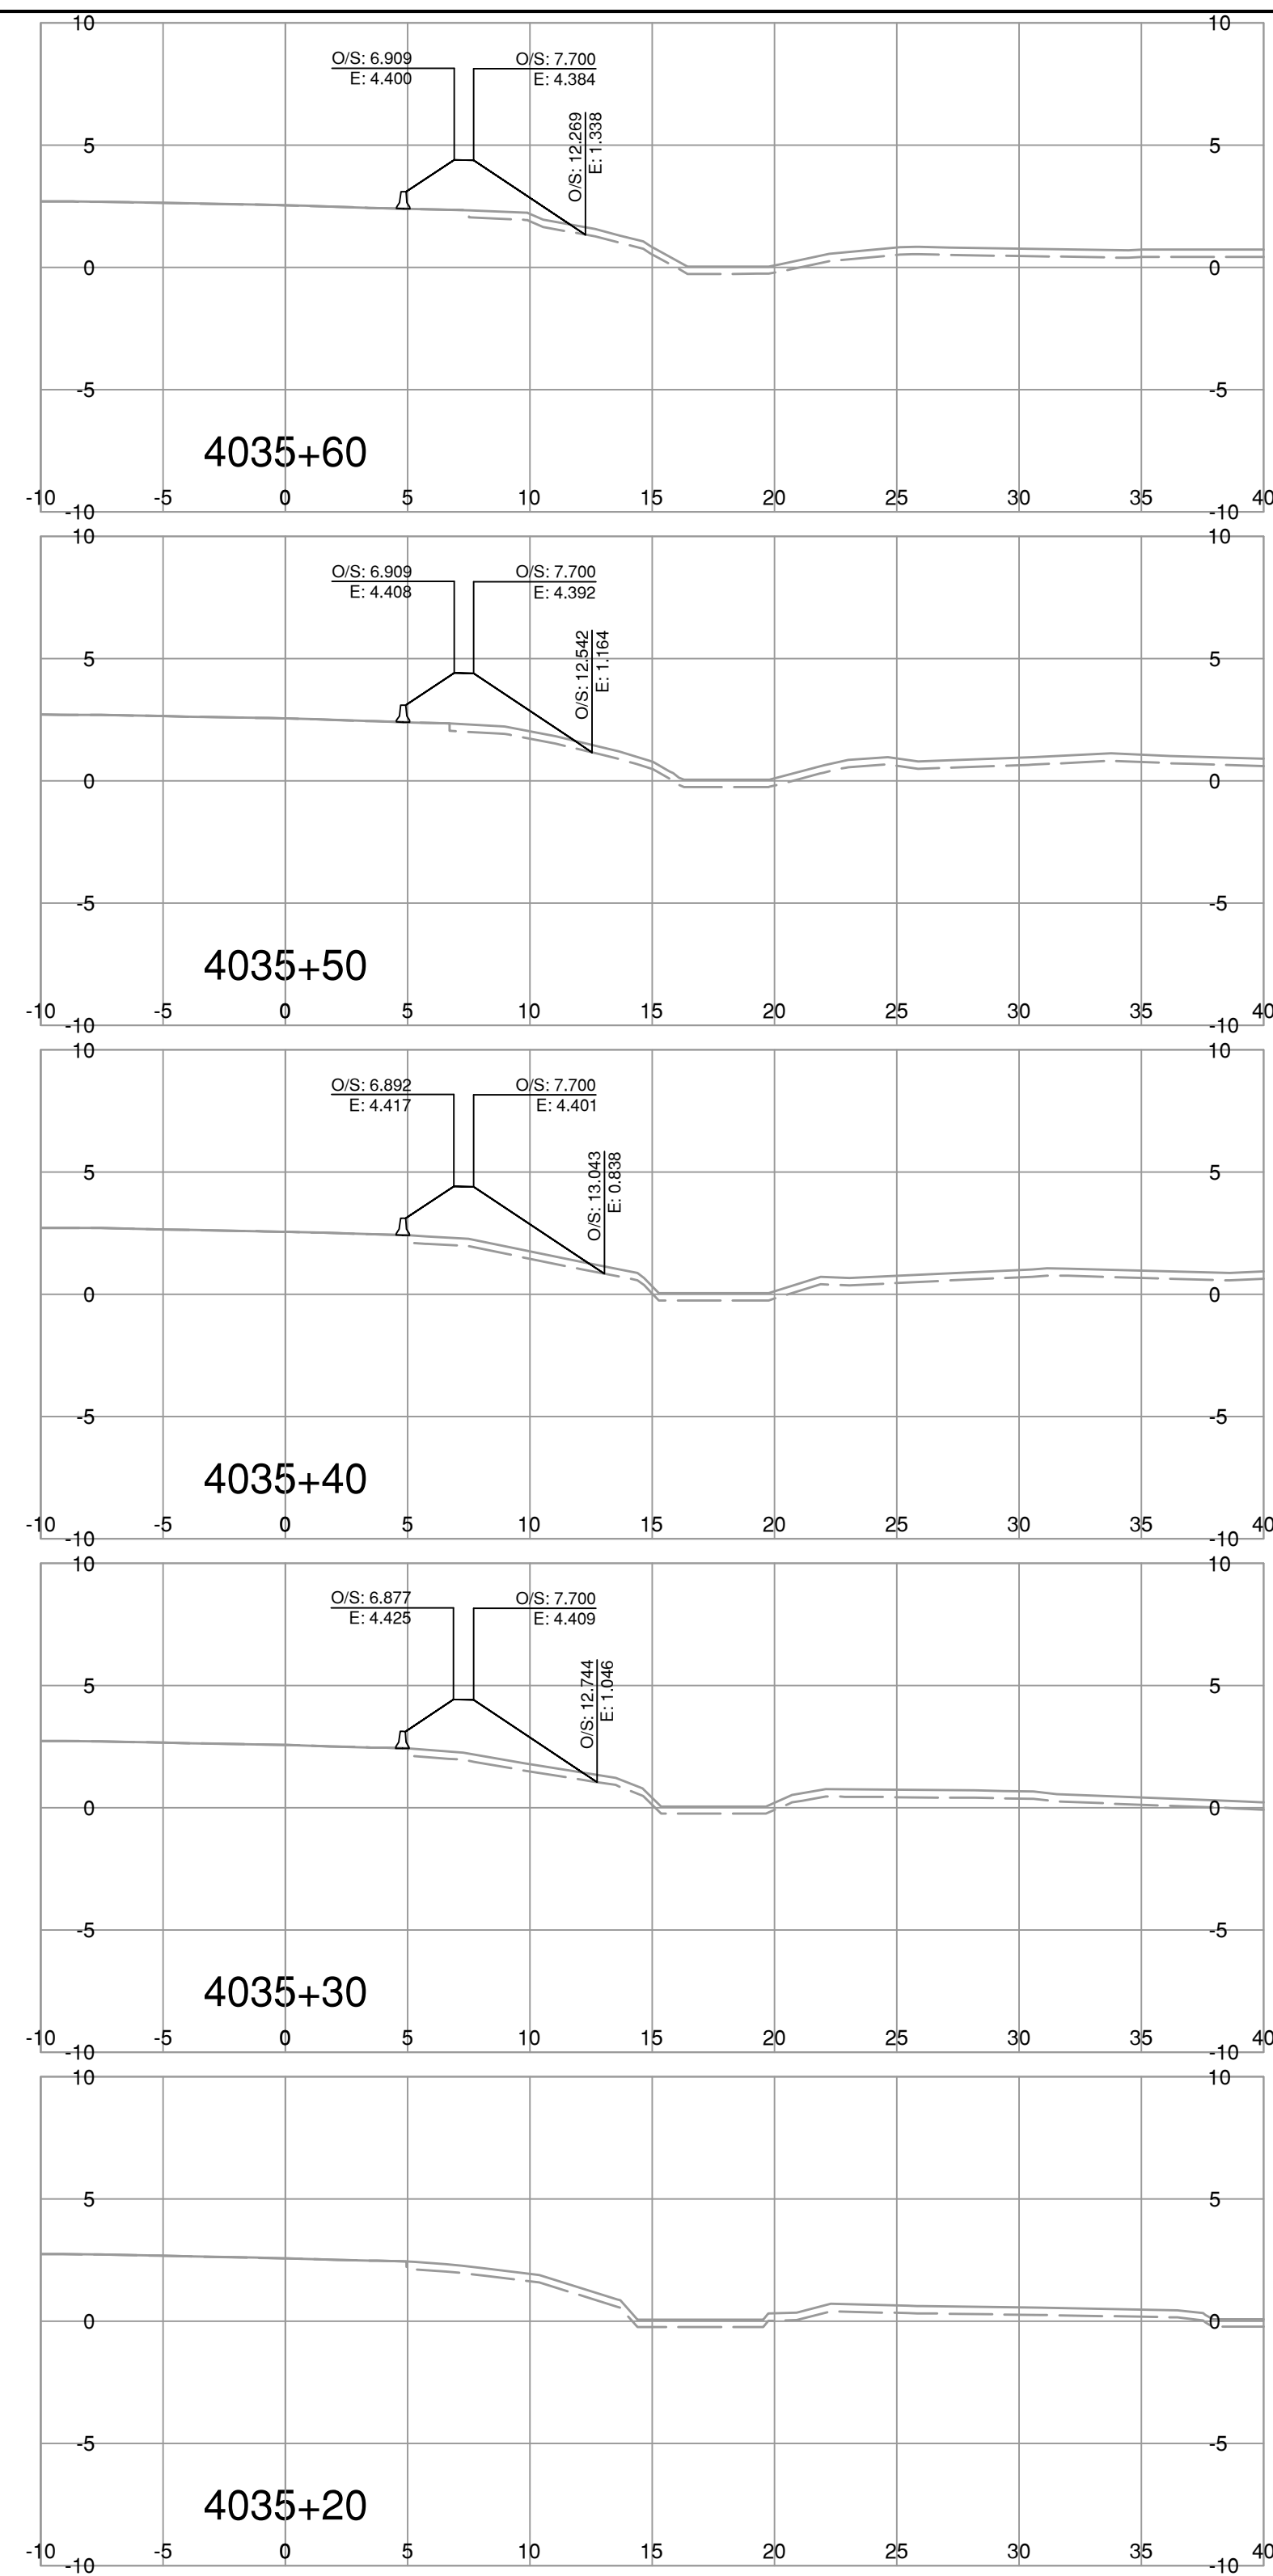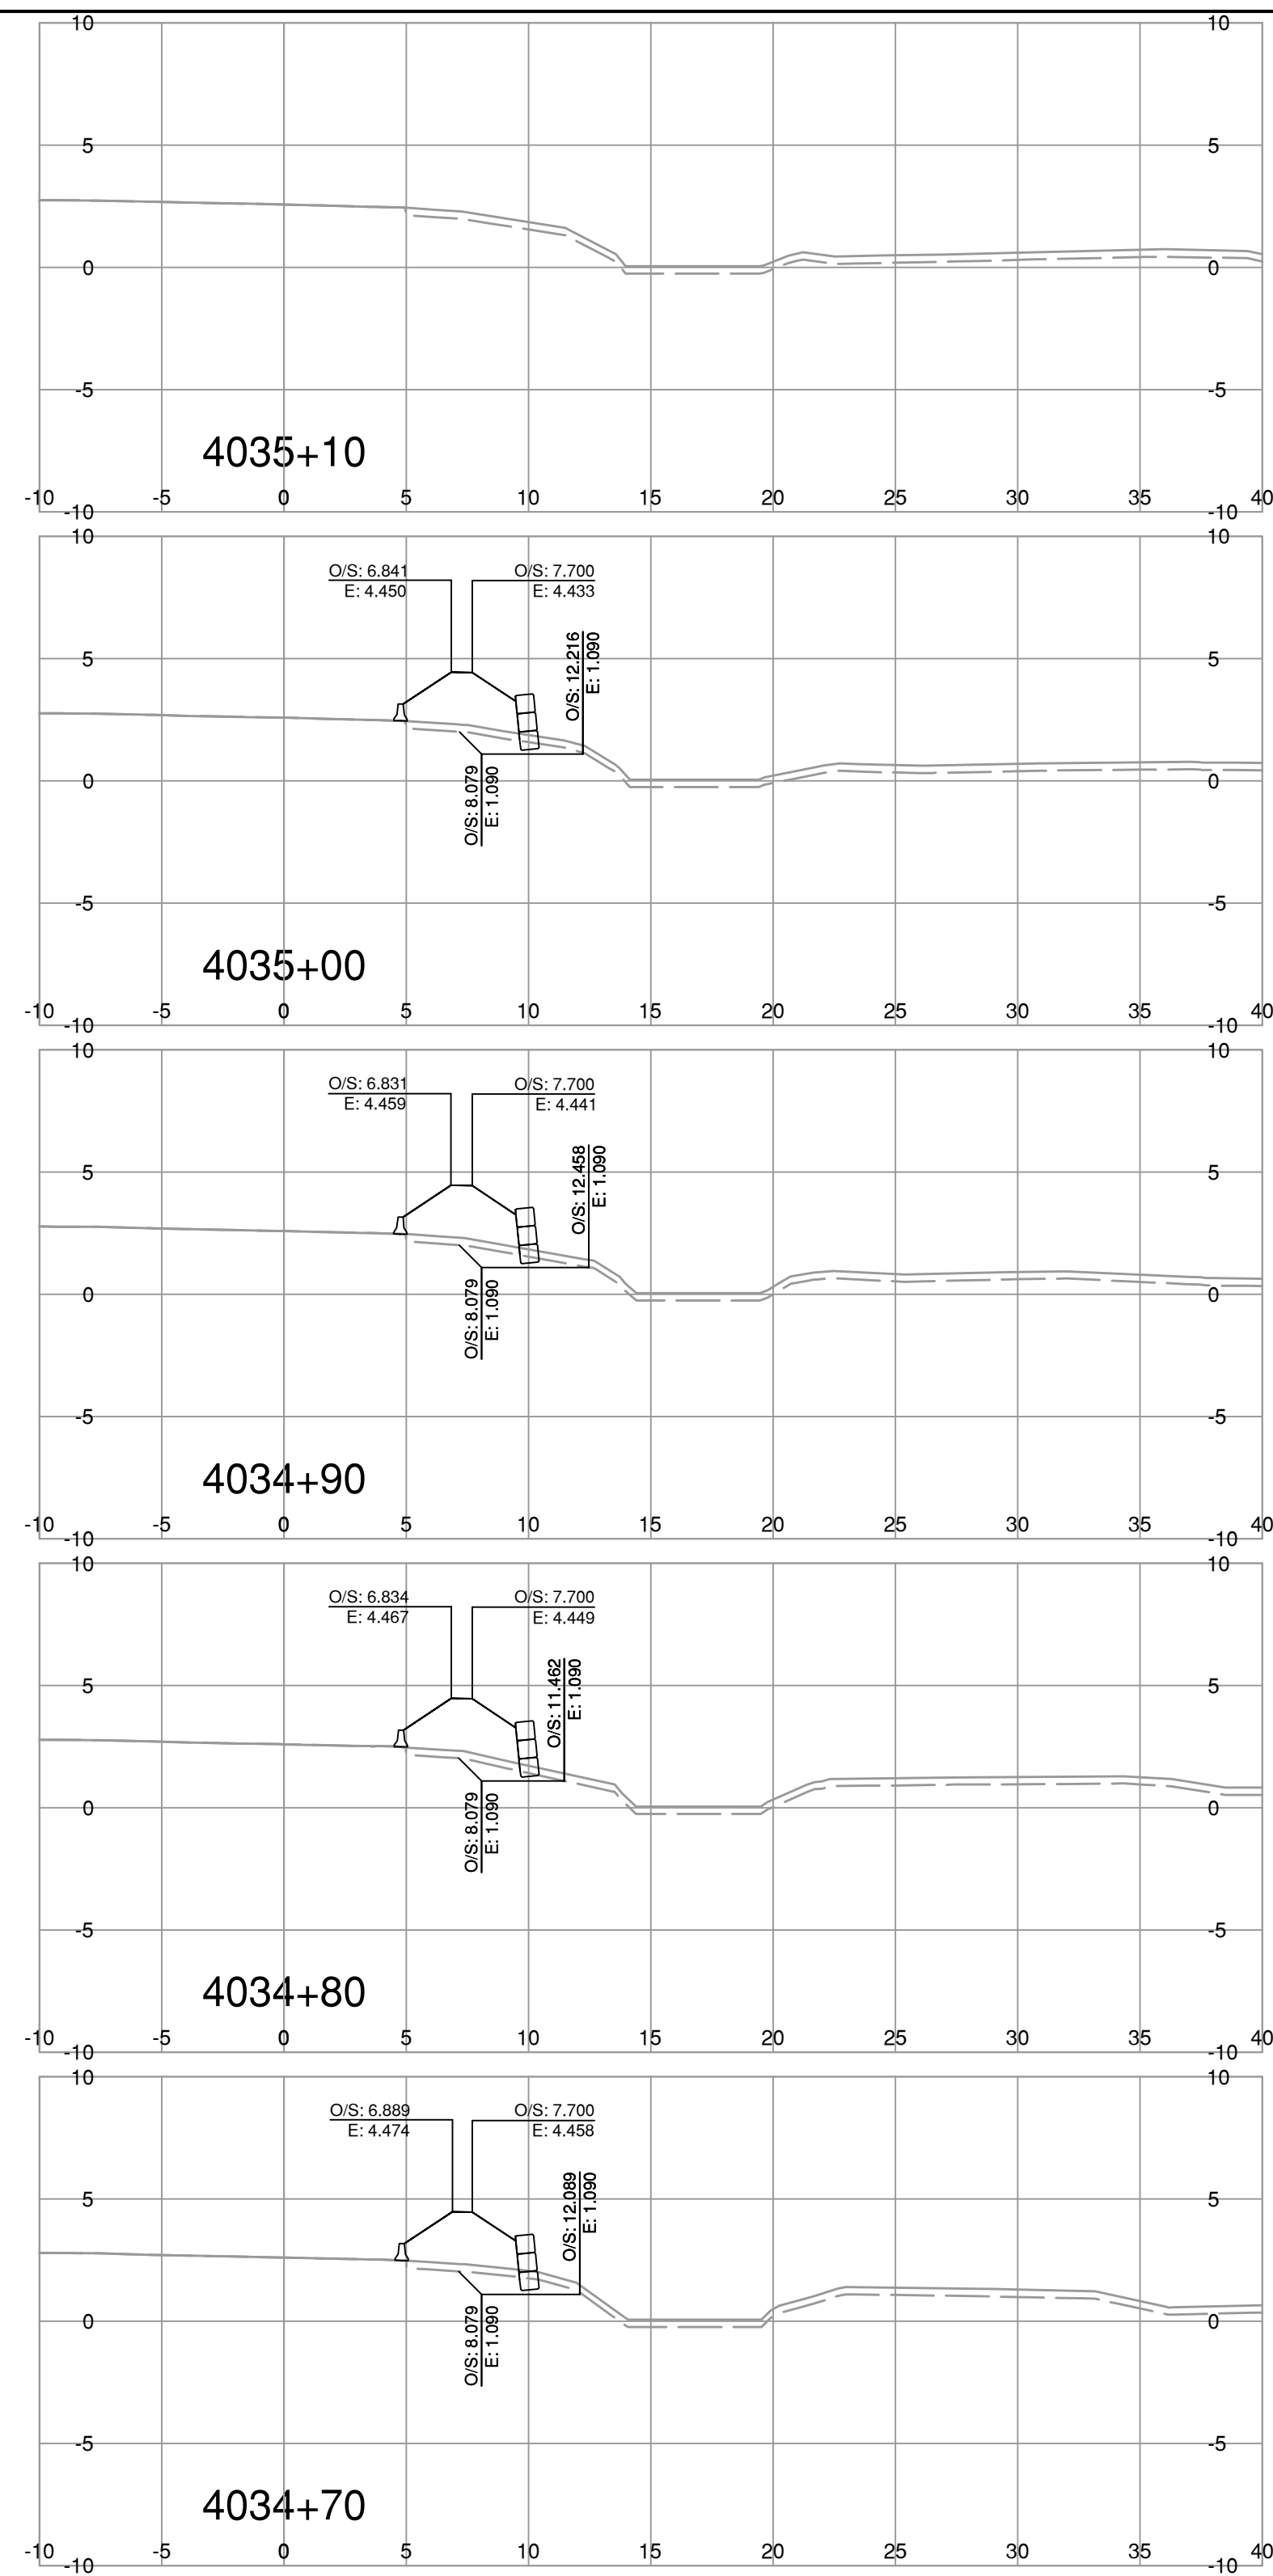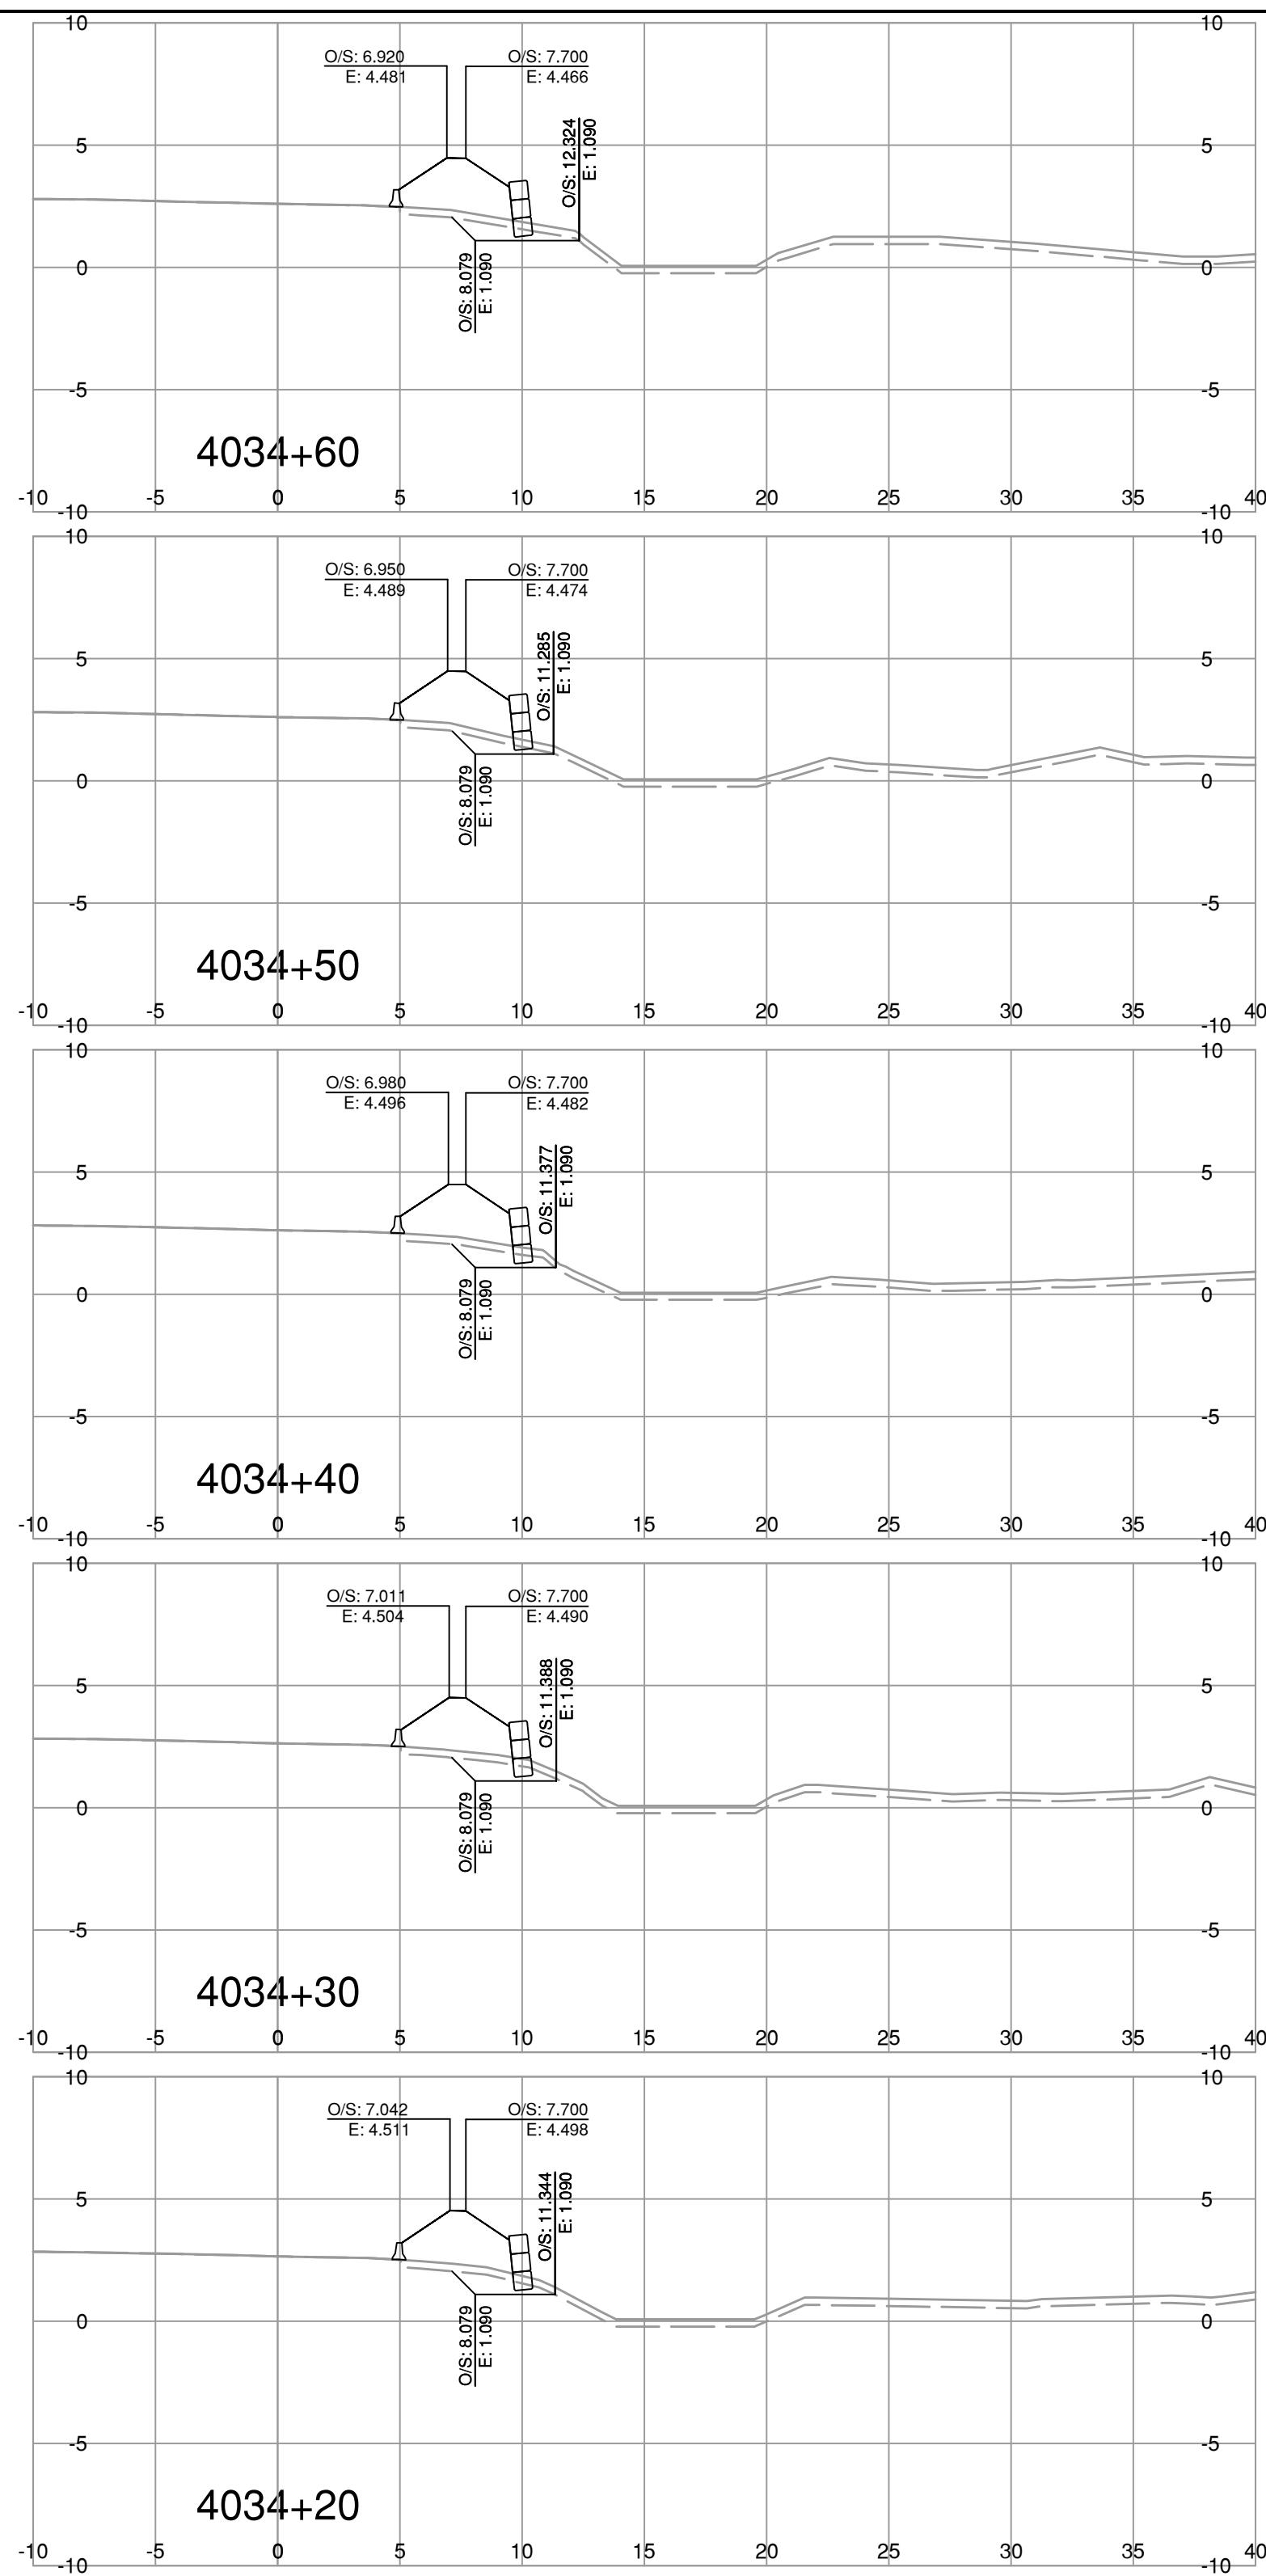

NOTE: STRIPPING REMOVAL APPLIES ONLY TO THE AREA BETWEEN SLOPE STAKE LINES (TOES & TOP OF CUT) OF PROPOSED ROADWAY TEMPLATE

FOR REFERENCE ONLY

BINNIE
The people behind your infrastructure.

R.F. BINNIE & ASSOCIATES LTD.
300 - 4940 Canada Way,
Burnaby, BC V5G 4K6
TEL 604 420 1721
BINNIE.com

BRITISH COLUMBIA
MINISTRY OF TRANSPORTATION AND INFRASTRUCTURE
SOUTH COAST REGION
HIGHWAY ENGINEERING AND GEOMATICS

SCALE CAD FILENAME _____ SECT-HWY99.DWG
DATE 2024-03-15
FILE NUMBER 21-0811













REV	DATE	REVISIONS	SIGNATURE

L4000-LINE CROSS SECTIONS
HIGHWAY No. 99
BLUNDELL ROAD TO STEVESTON INTERCHANGE SURCHARGE

DESIGNED _____	B.D. DATE MAR 2024
QUALITY CONTROL _____	D.S. DATE MAR 2024
QUALITY ASSURANCE _____	B.D. DATE MAR 2024
DRAWN _____	T.K. DATE MAR 2024

PROJECT NUMBER 08600-0001	REG 1	DRAWING NUMBER R1-1113-4000-XS-11	REV
---------------------------	-------	-----------------------------------	-----

ENGINEER OF RECORD
DATE MARCH 15, 2024

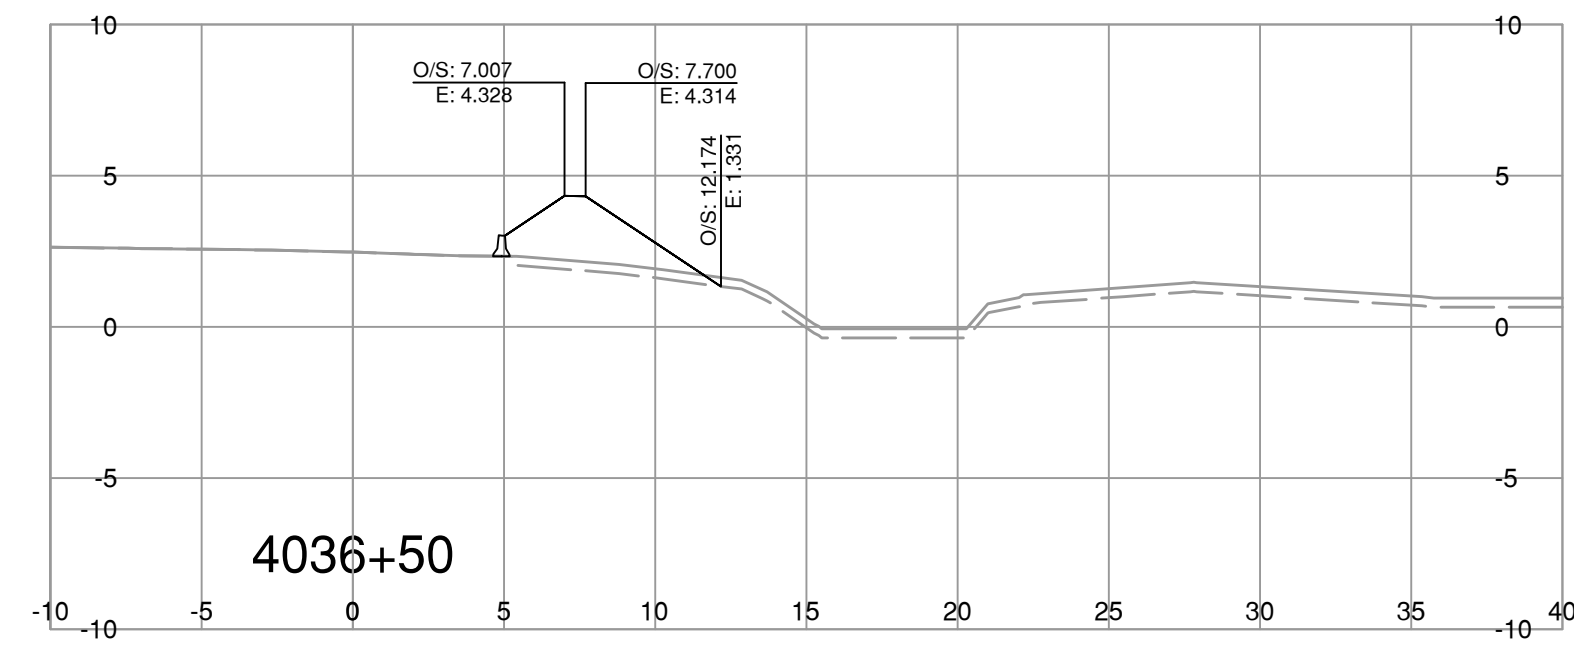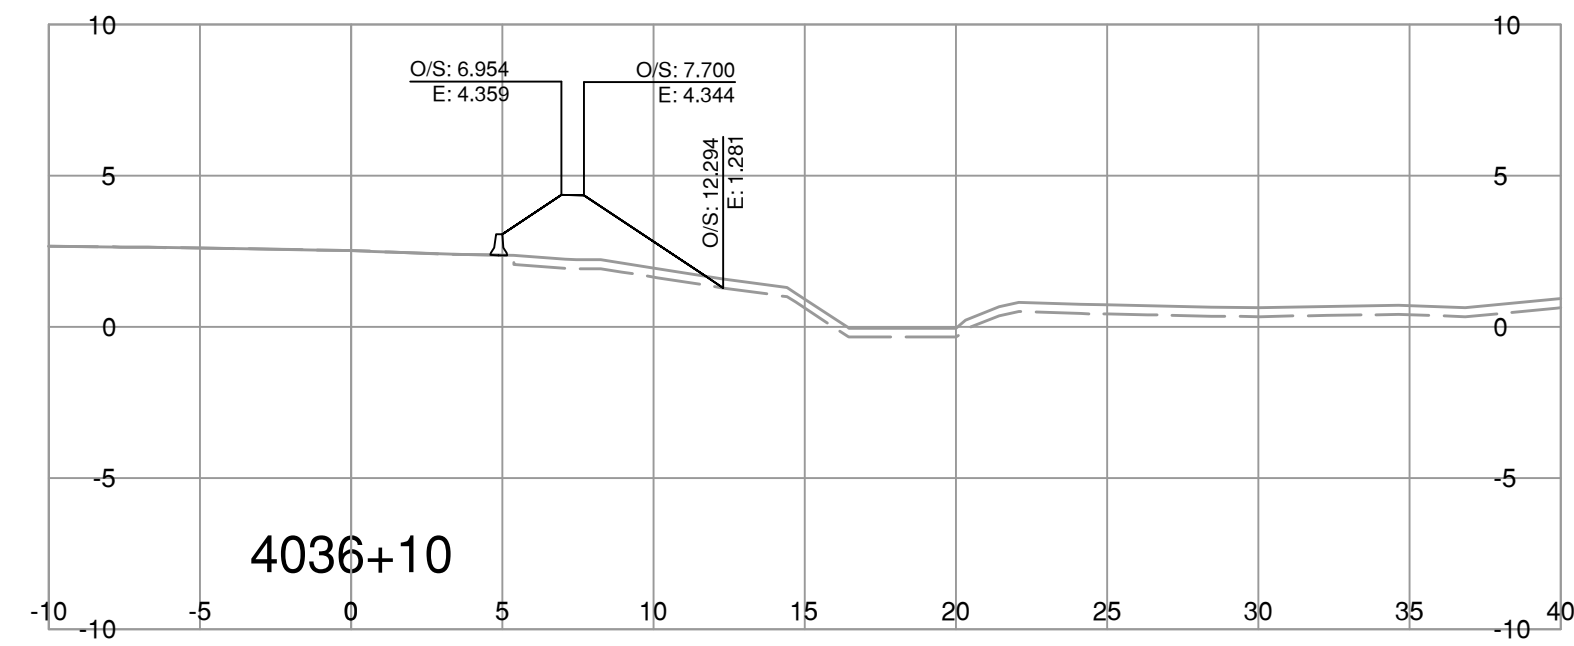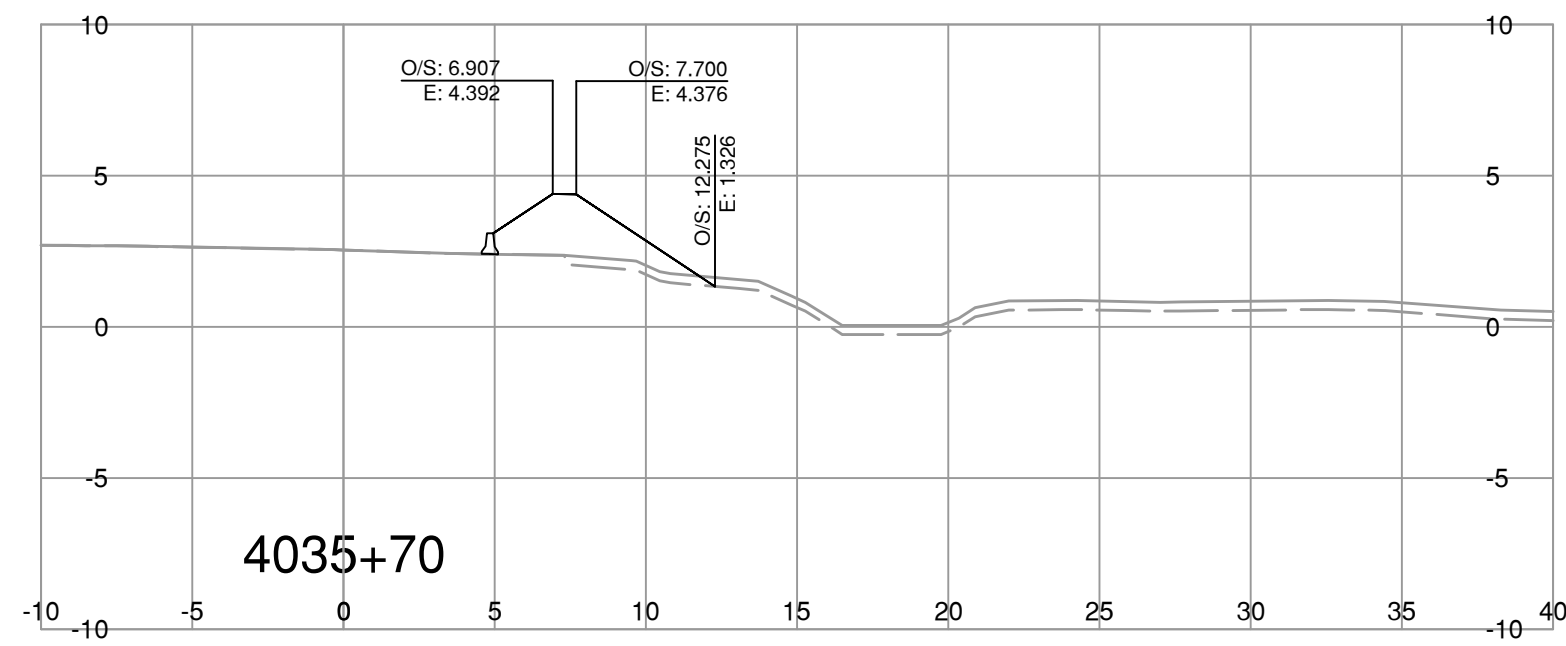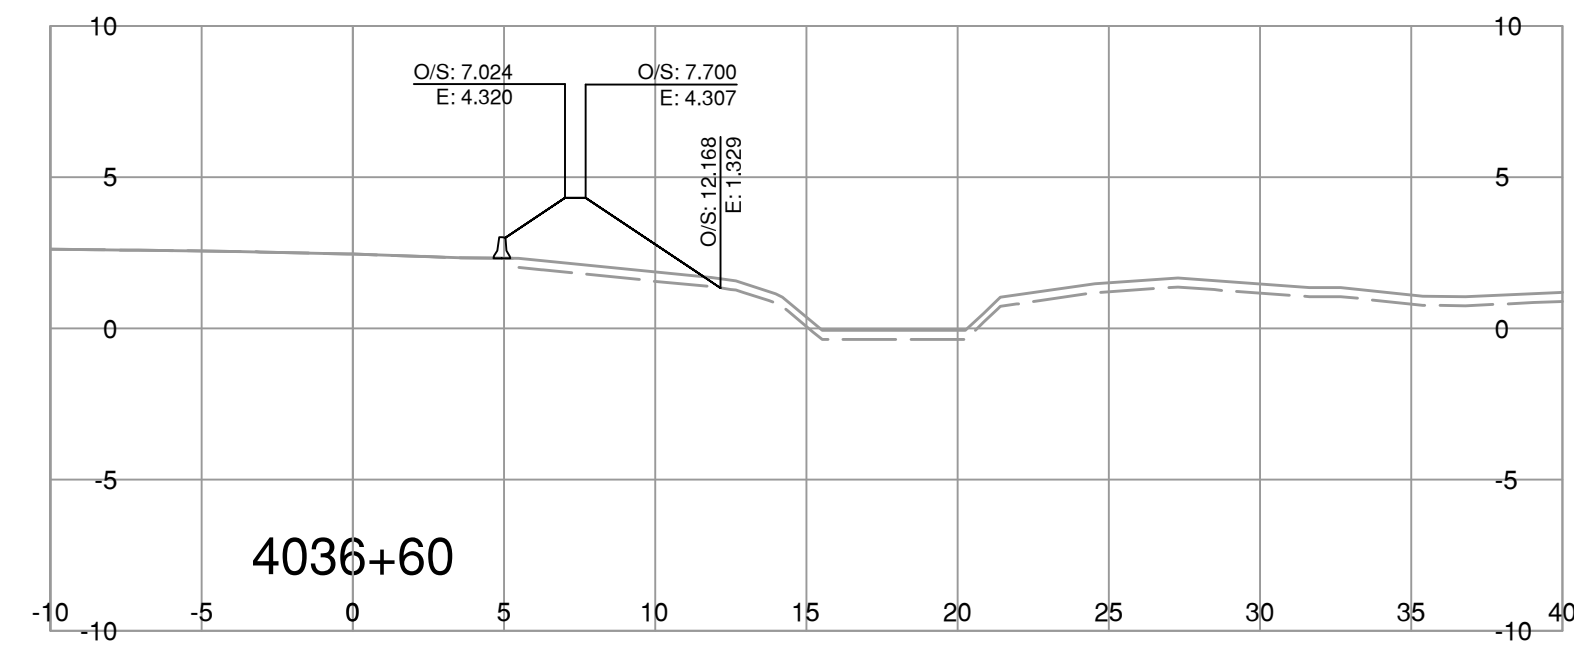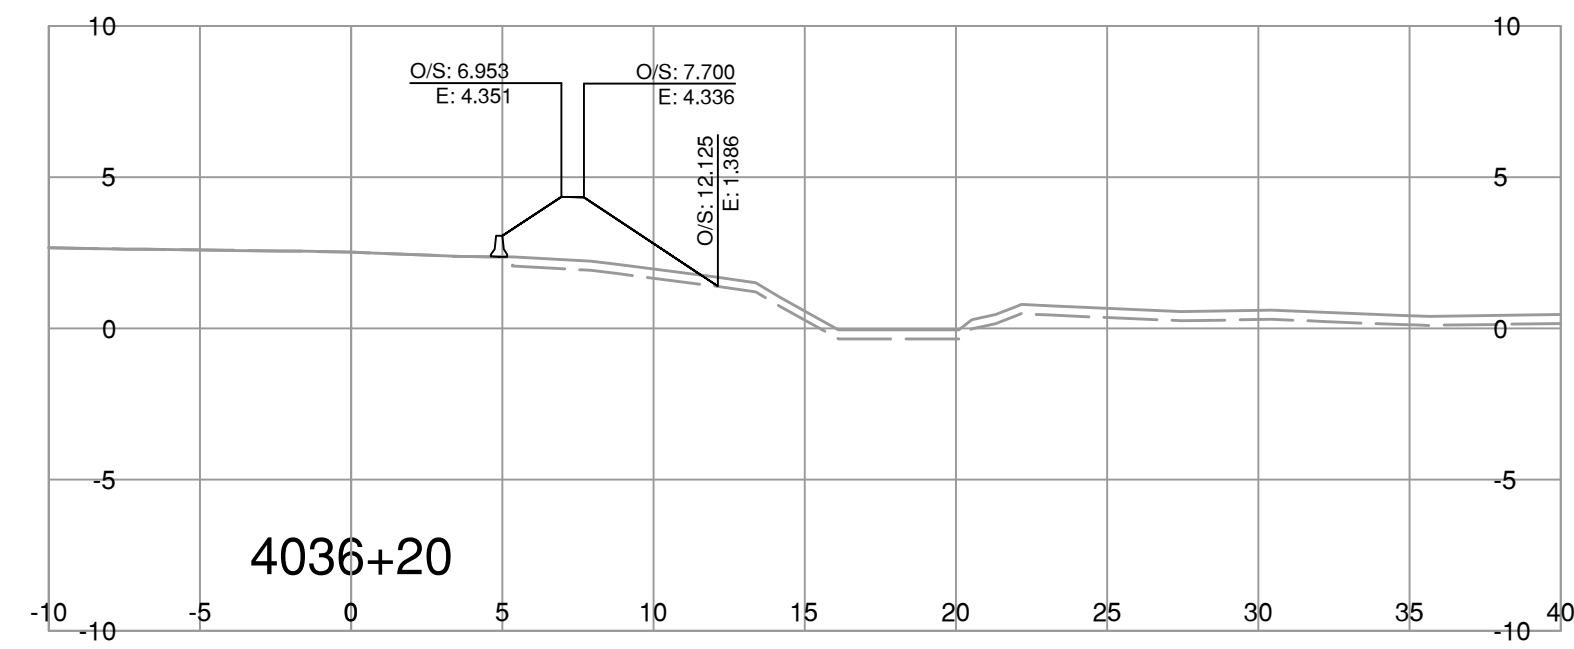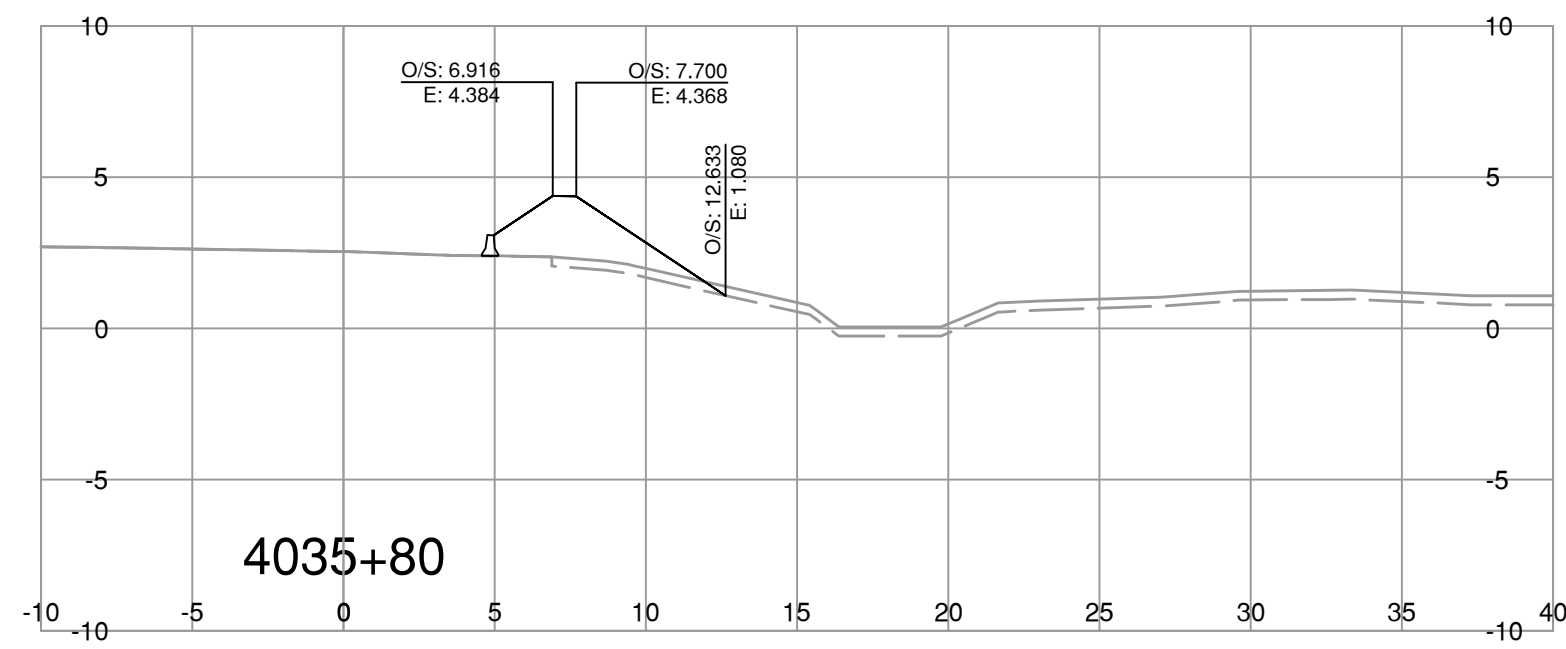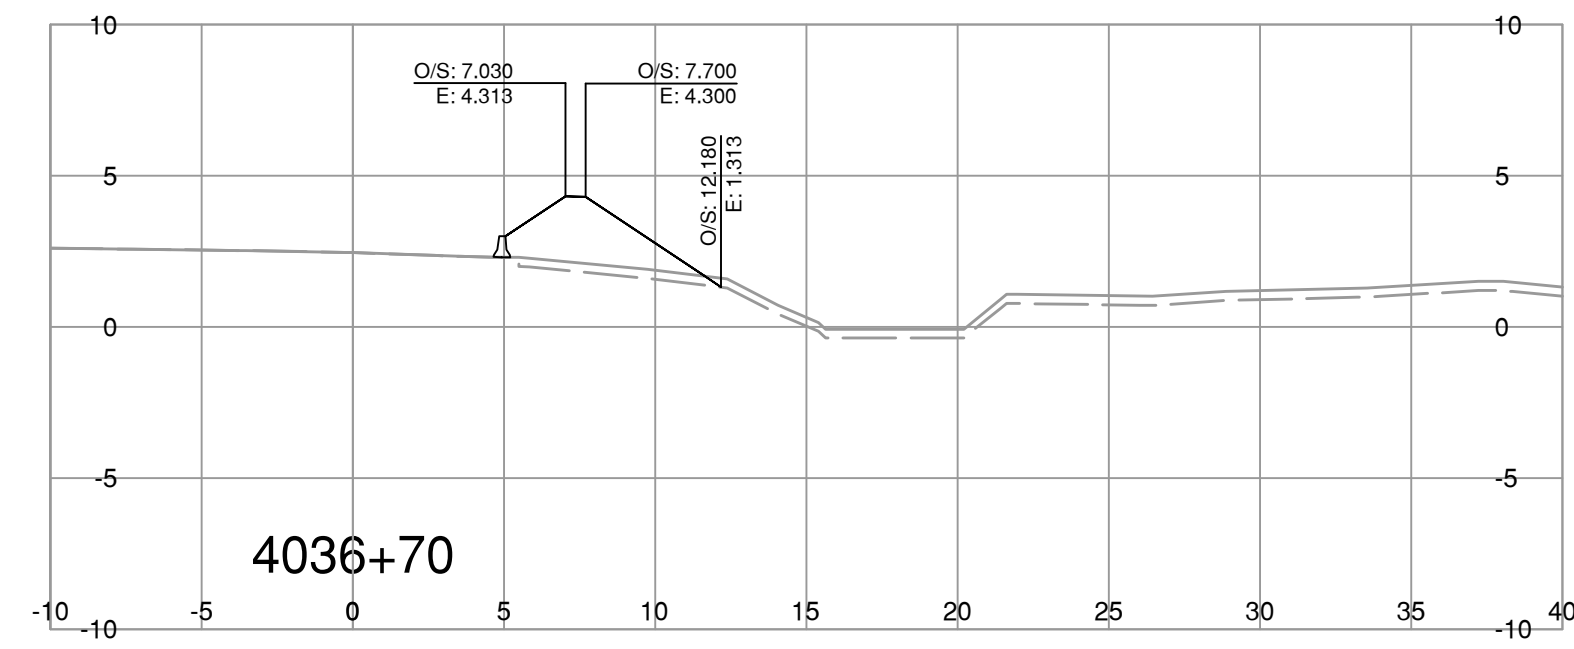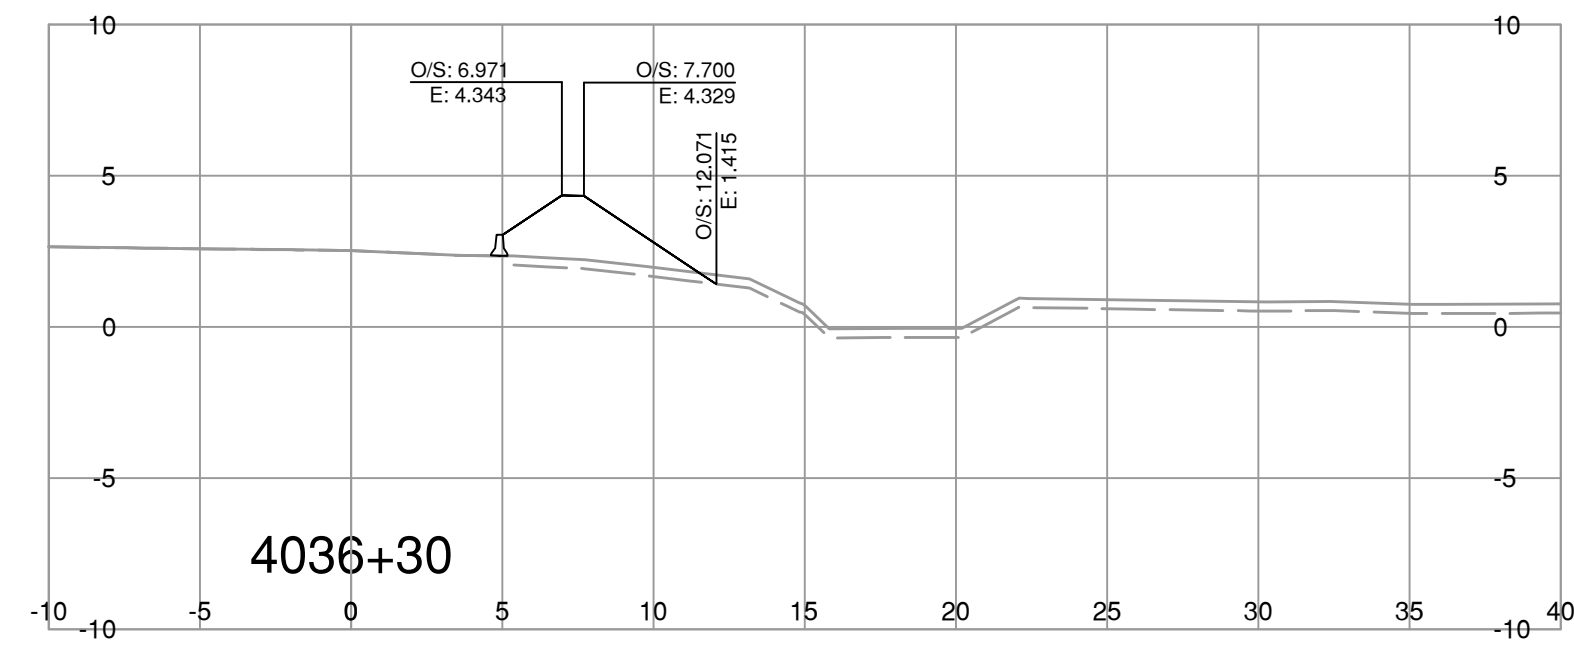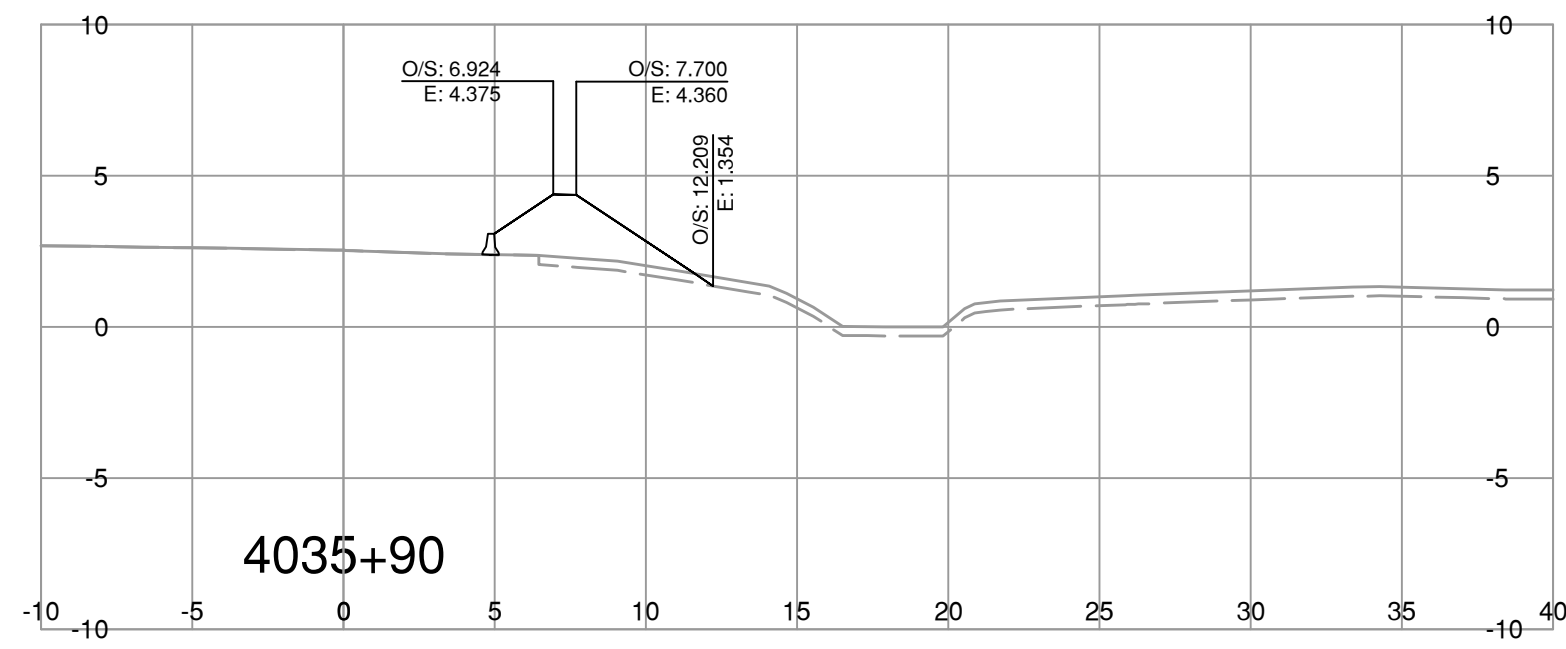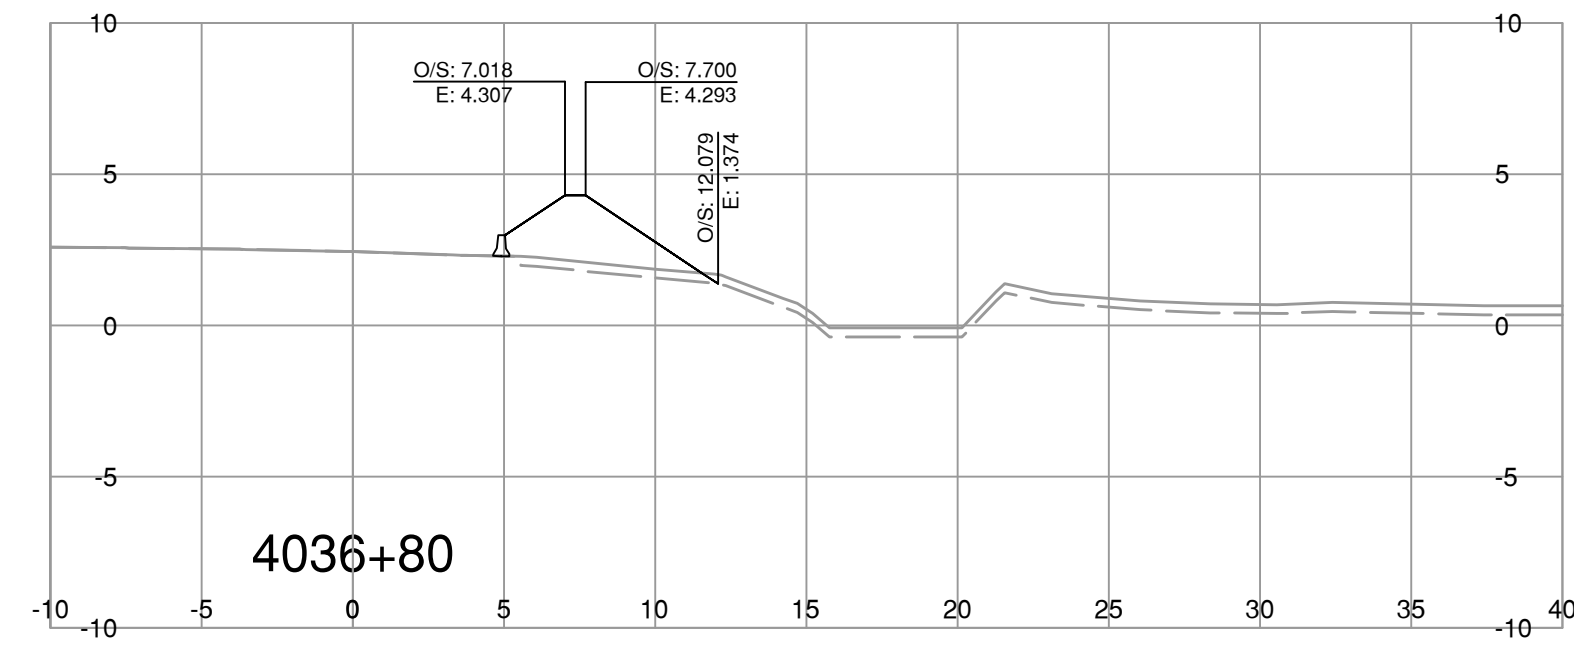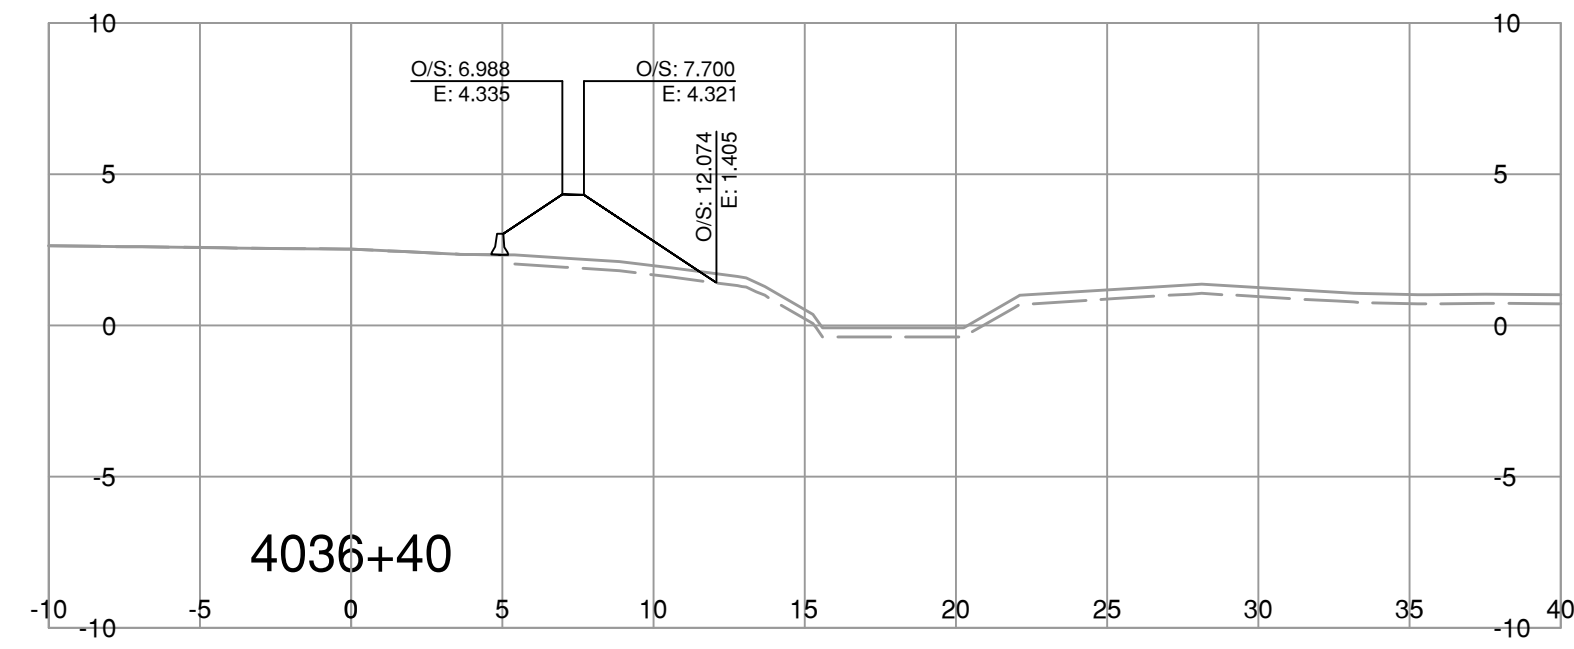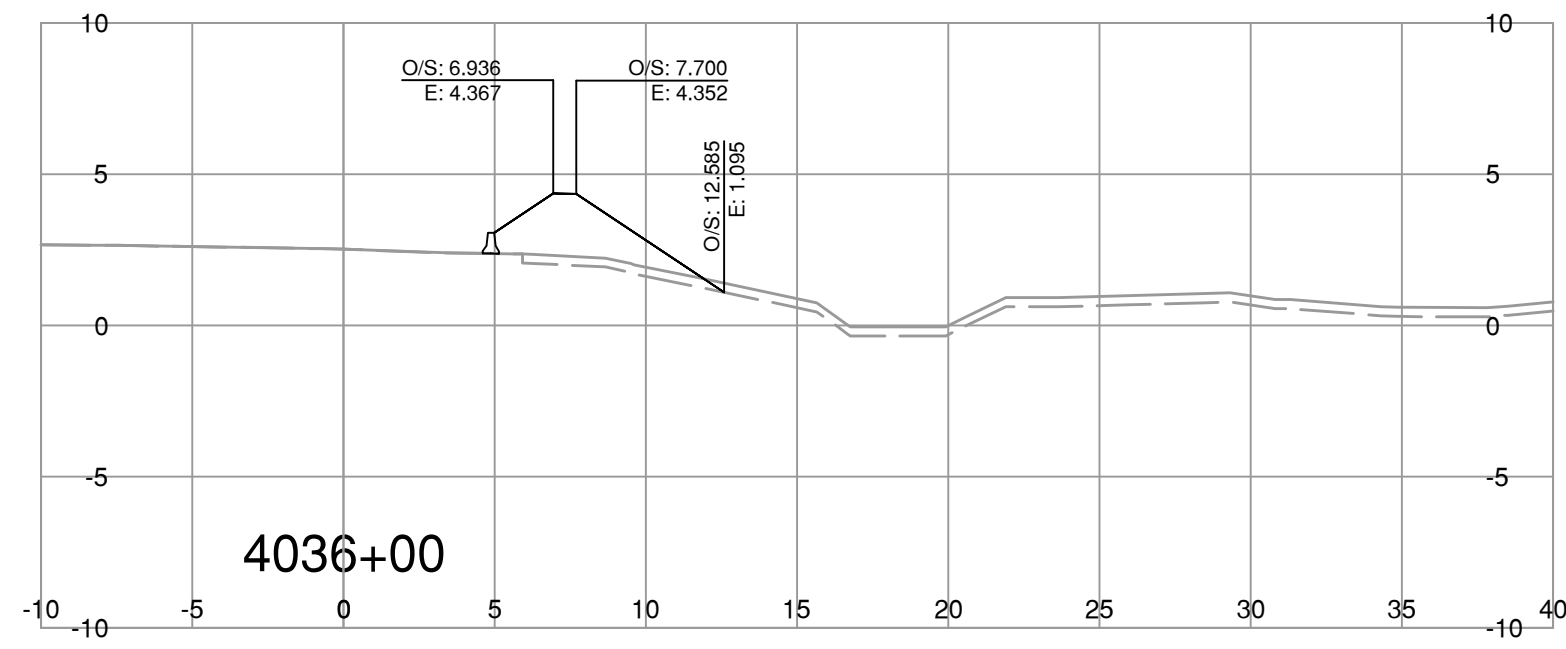

NOTE: STRIPPING REMOVAL APPLIES ONLY TO THE AREA BETWEEN SLOPE STAKE LINES (TOES & TOP OF CUT) OF PROPOSED ROADWAY TEMPLATE

FOR REFERENCE ONLY

BINNIE
The people behind your infrastructure.

R.F. BINNIE & ASSOCIATES LTD.
300 - 4940 Canada Way,
Burnaby, BC V5G 4K6
TEL 604 420 1721
BINNIE.com













BRITISH COLUMBIA
MINISTRY OF TRANSPORTATION AND INFRASTRUCTURE
SOUTH COAST REGION
HIGHWAY ENGINEERING AND GEOMATICS

SCALE: 0 2 1:250 12m CAD FILENAME: SECT-HWY99.DWG DATE: 2024-03-15 FILE NUMBER: 21-0811

REV	DATE	REVISIONS	SIGNATURE

L4000-LINE CROSS SECTIONS
HIGHWAY No. 99
BLUNDELL ROAD TO STEVESTON INTERCHANGE SURCHARGE

DESIGNED	_____	B.D.	DATE	MAR 2024
QUALITY CONTROL	_____	D.S.	DATE	MAR 2024
QUALITY ASSURANCE	_____	B.D.	DATE	MAR 2024
DRAWN	_____	T.K.	DATE	MAR 2024
PROJECT NUMBER	08600-0001	REG	DRAWING NUMBER	R1-1113-4000-XS-12
ENGINEER OF RECORD	_____	DATE	MARCH 15, 2024	

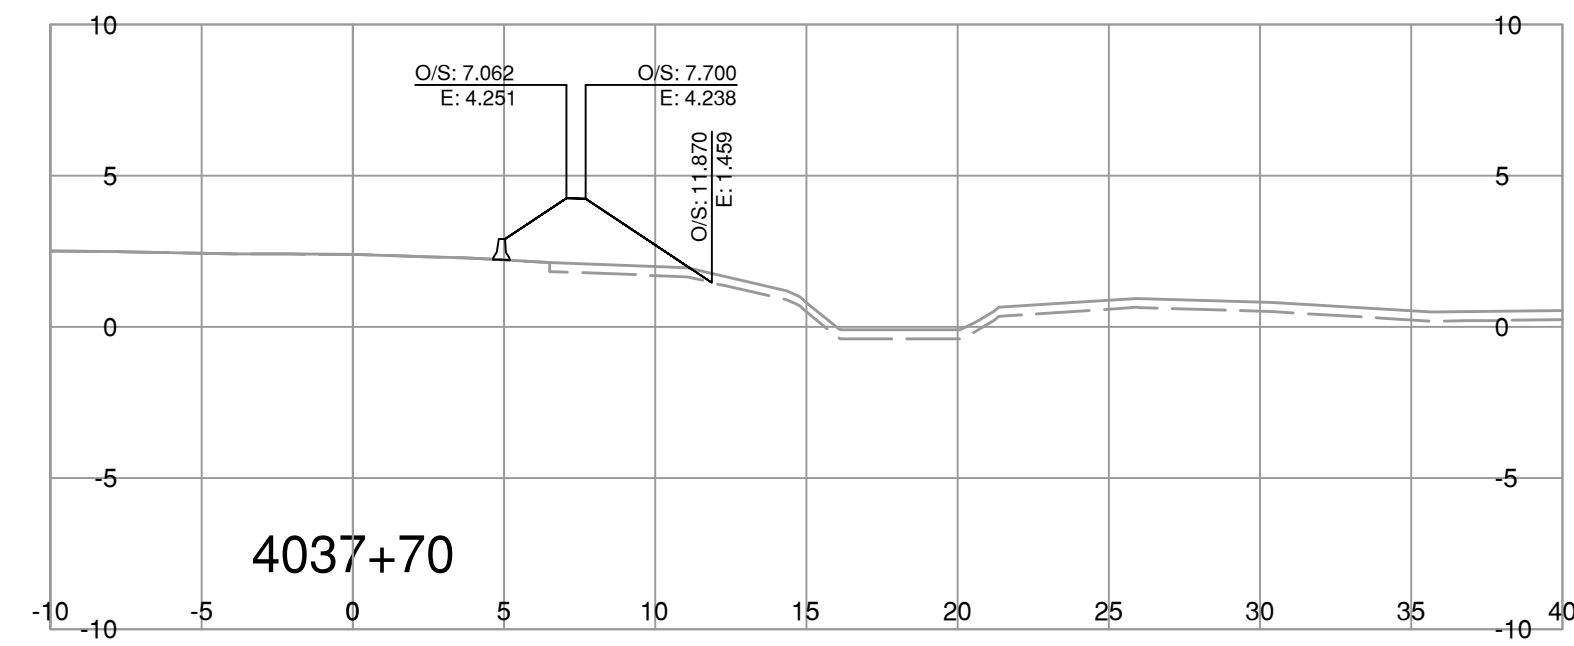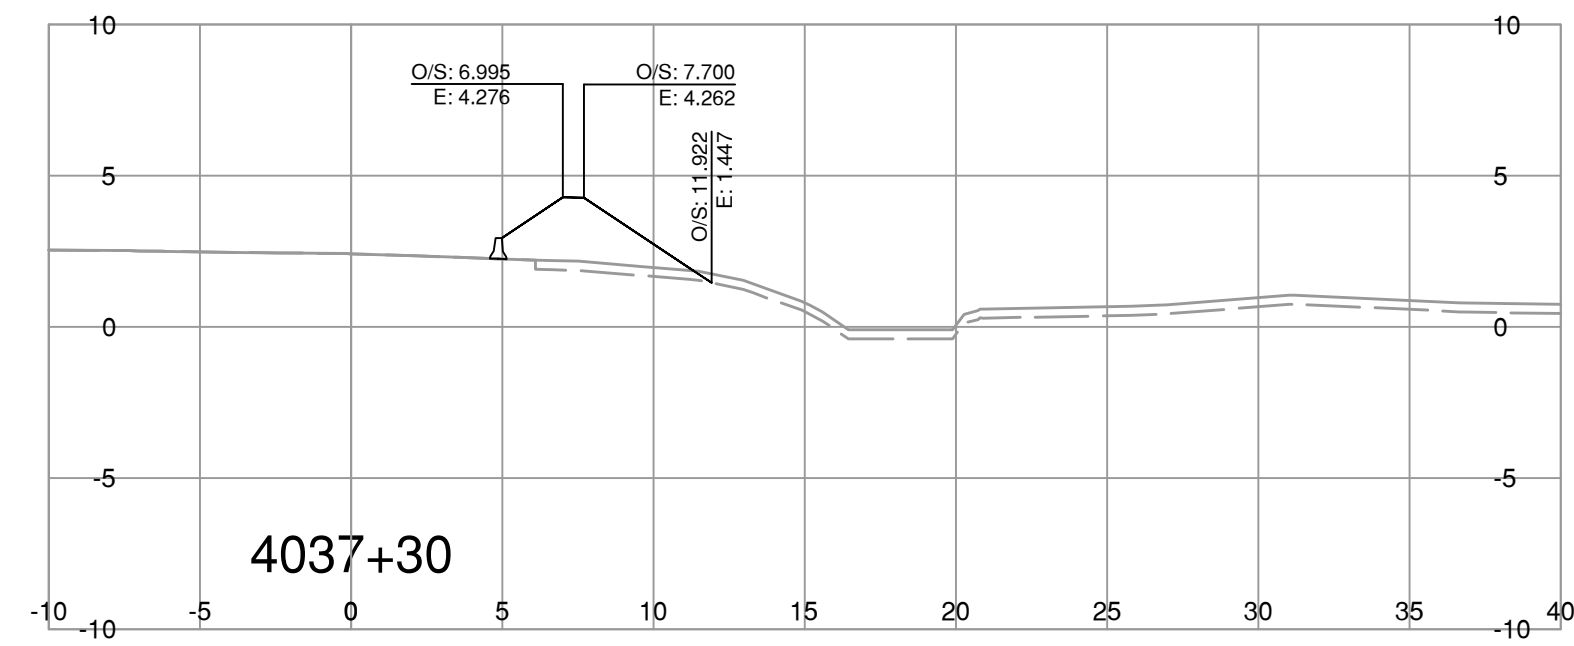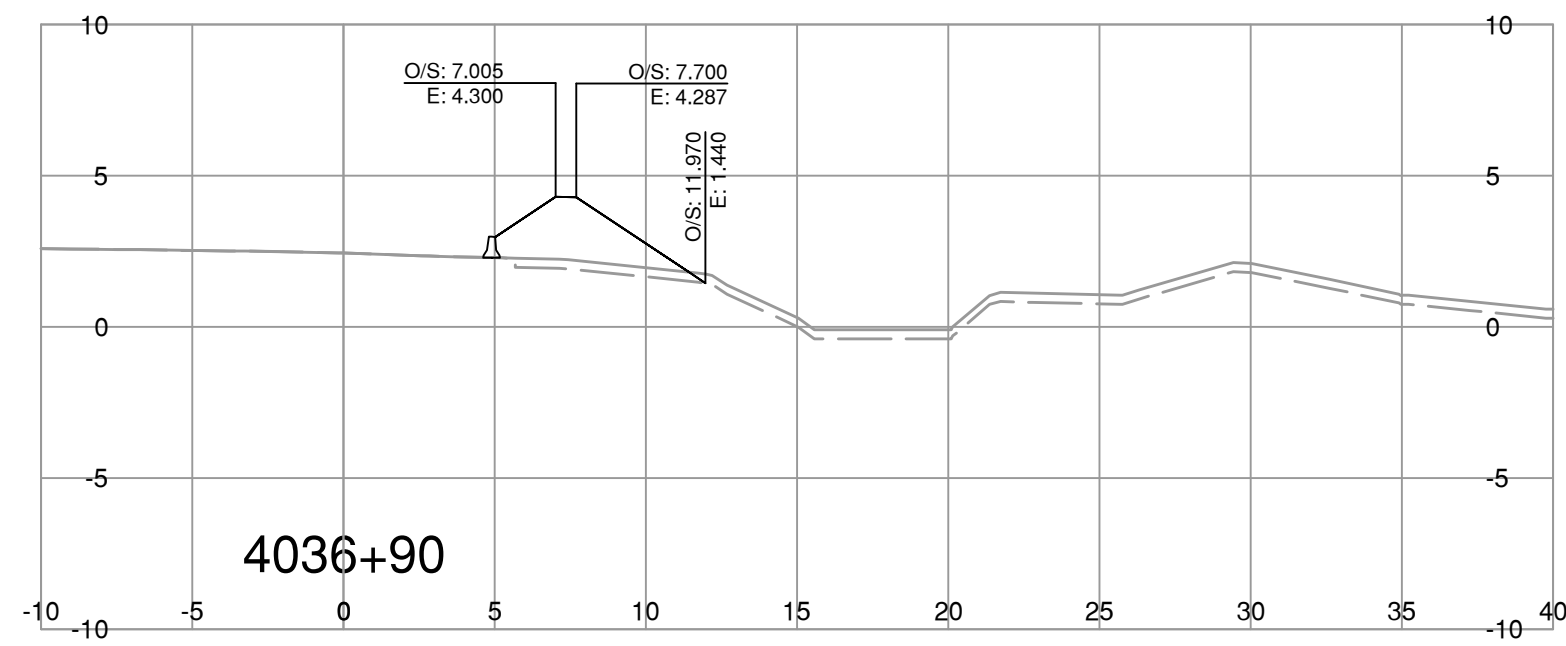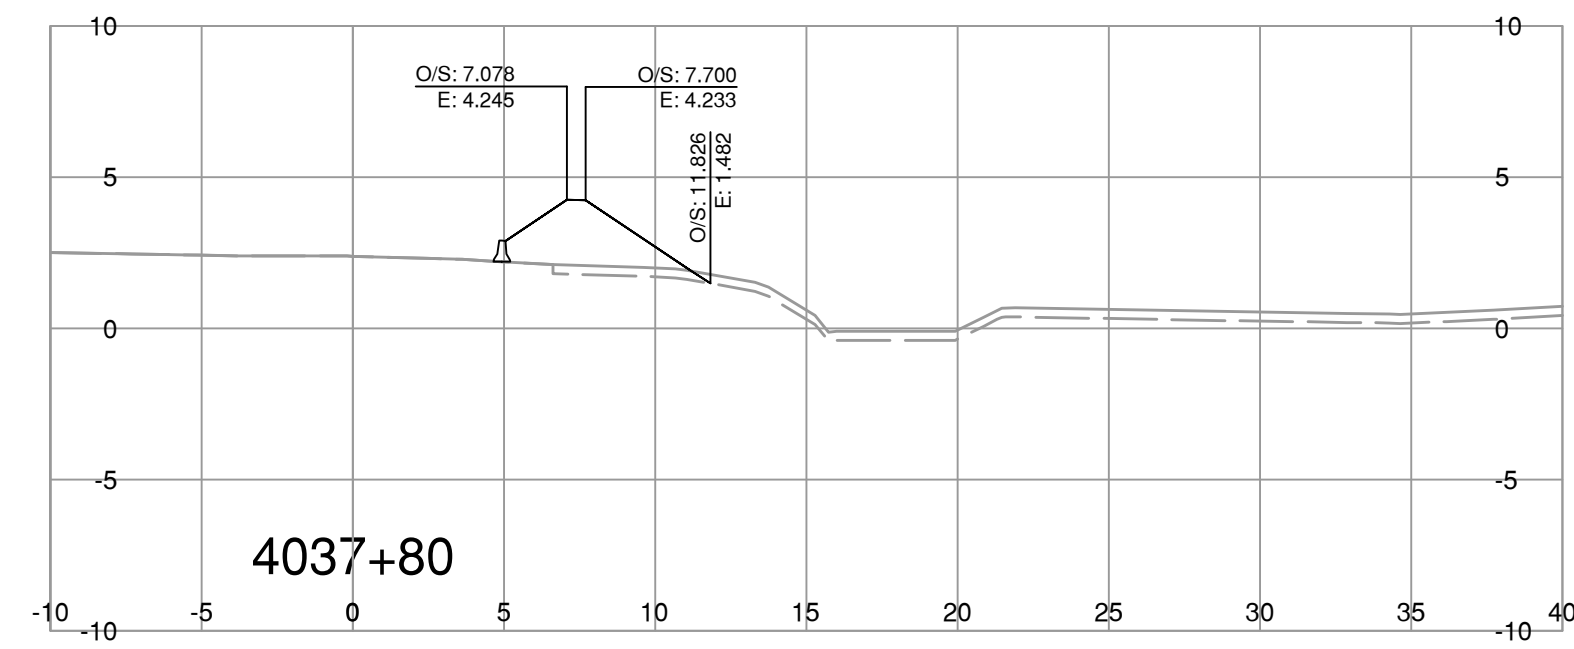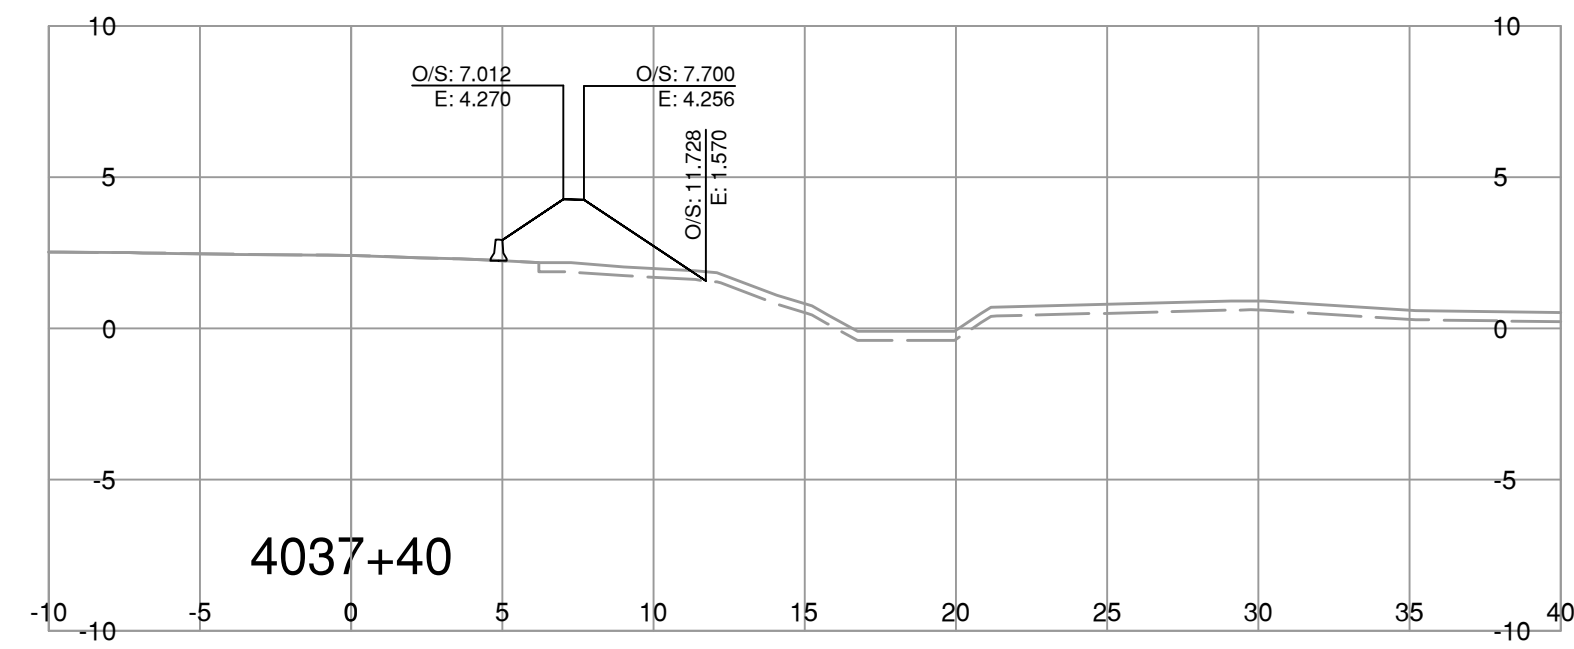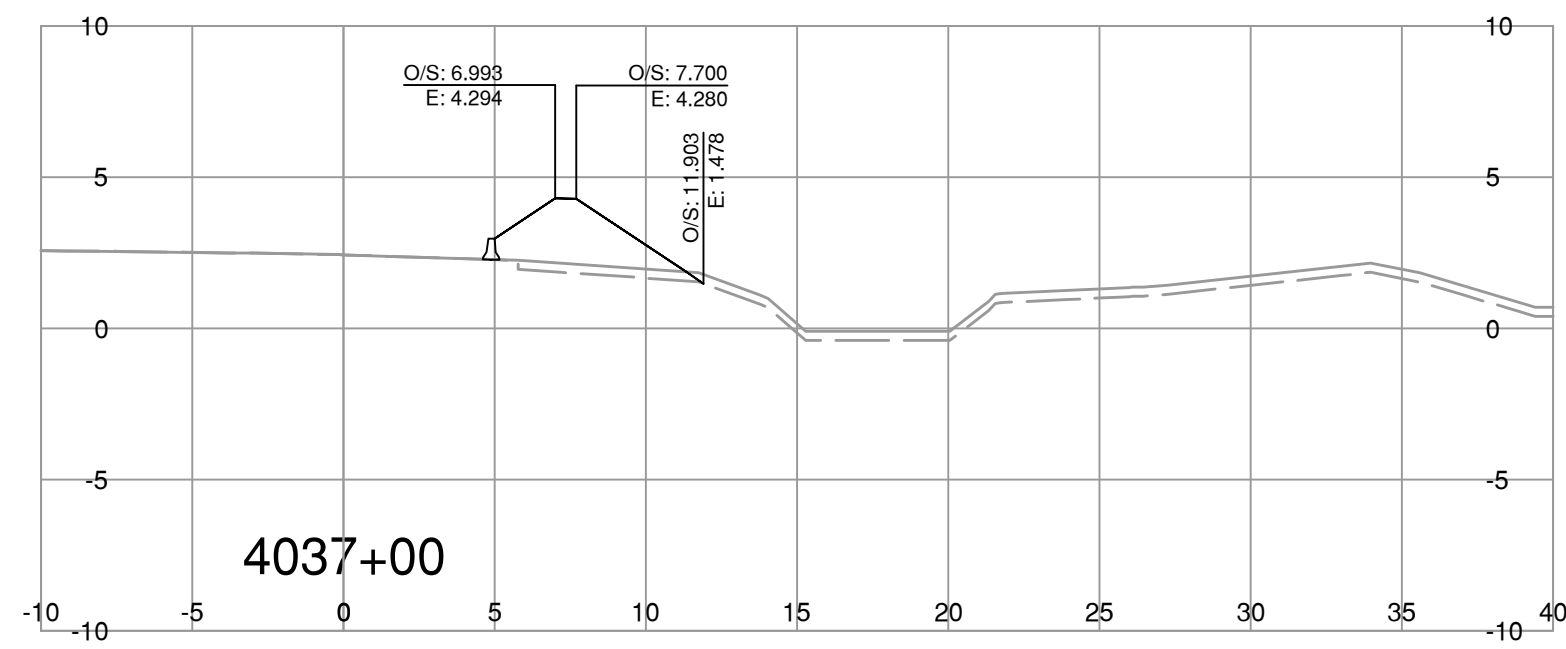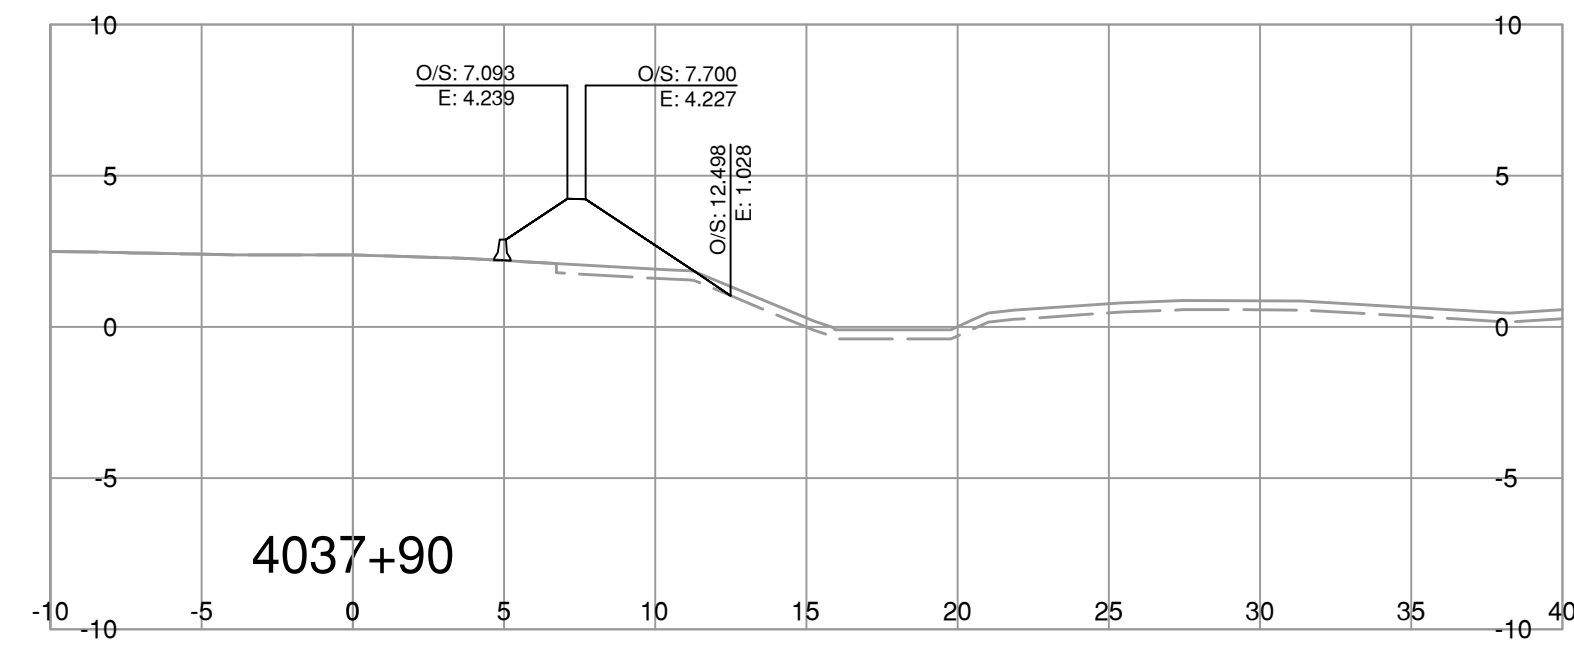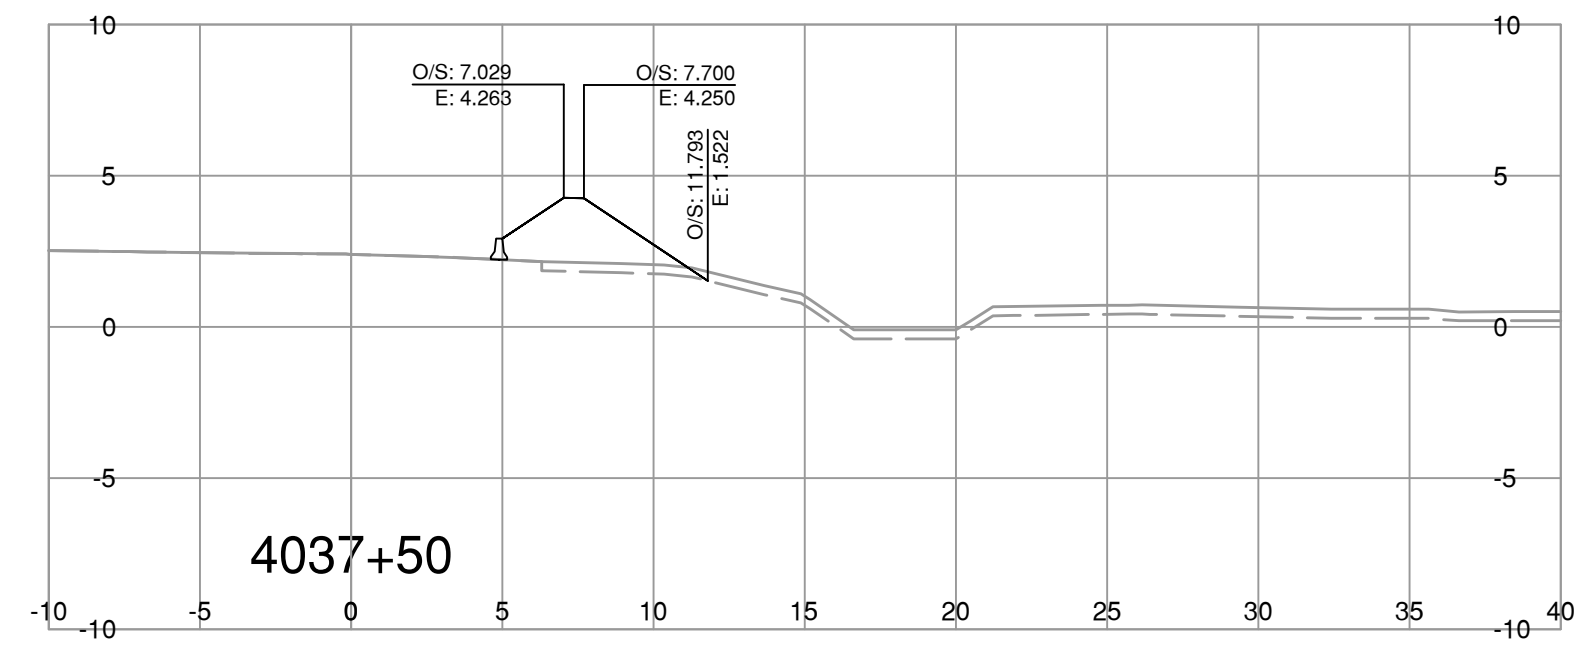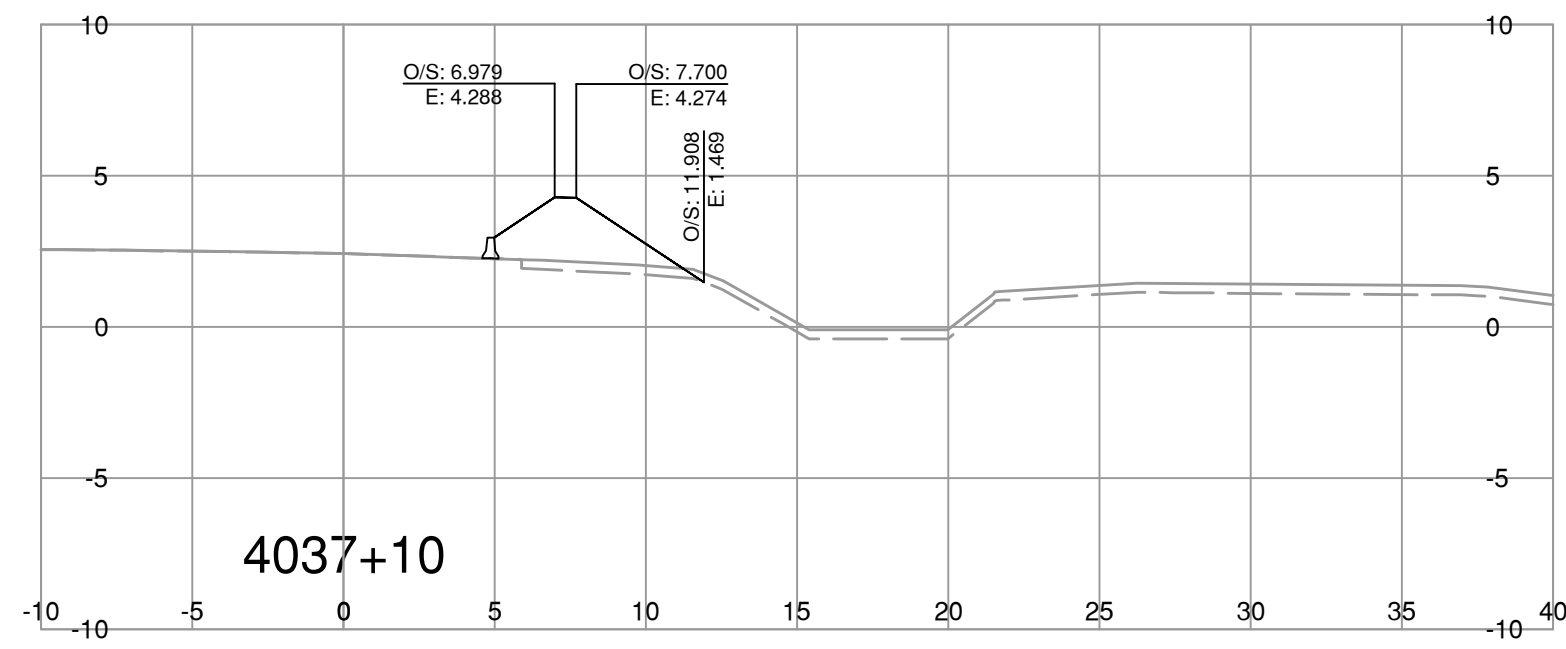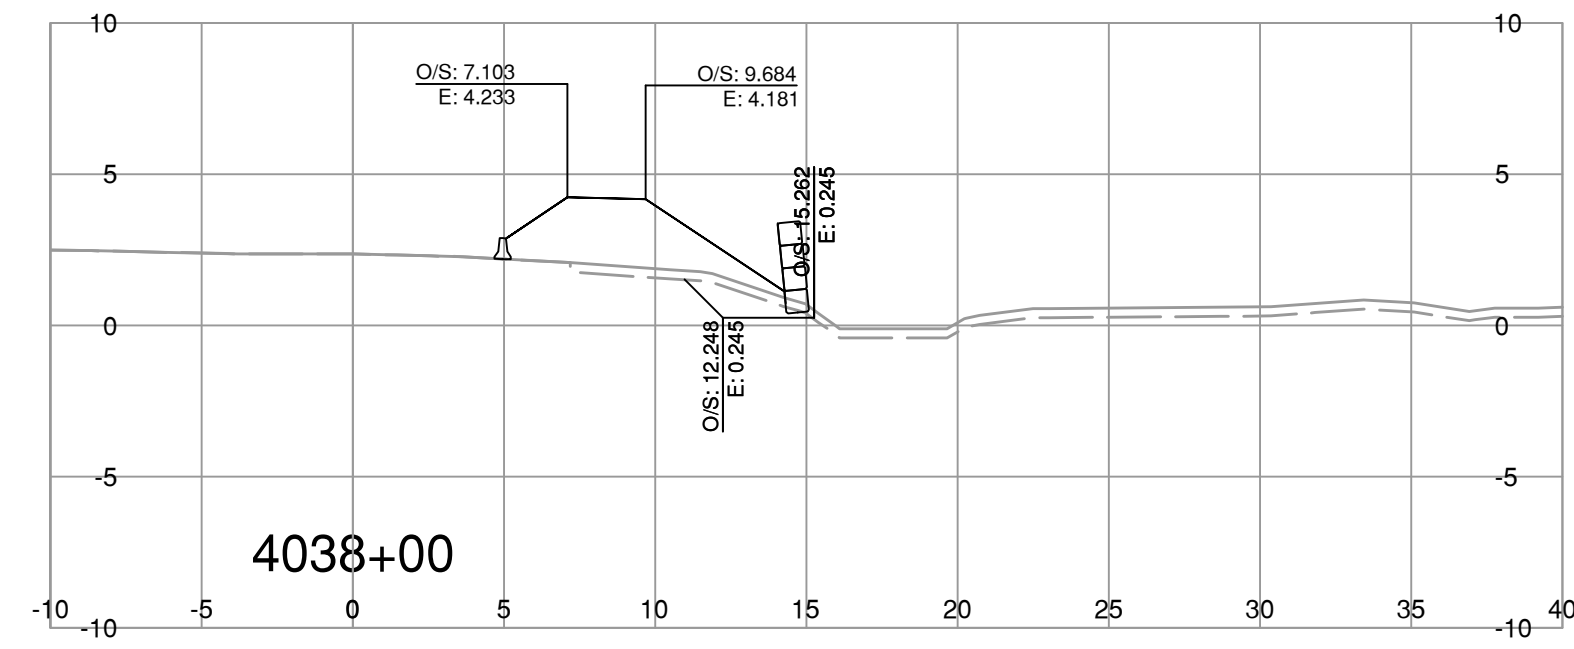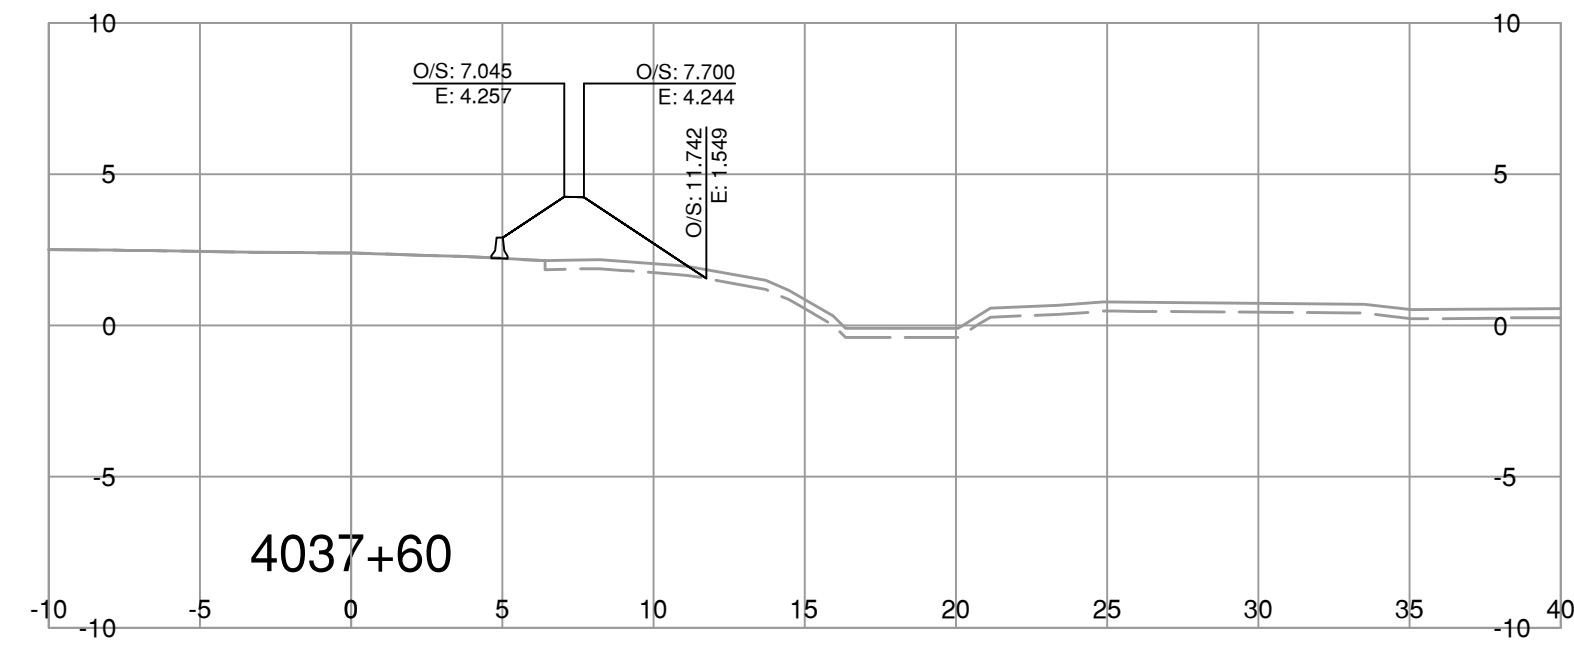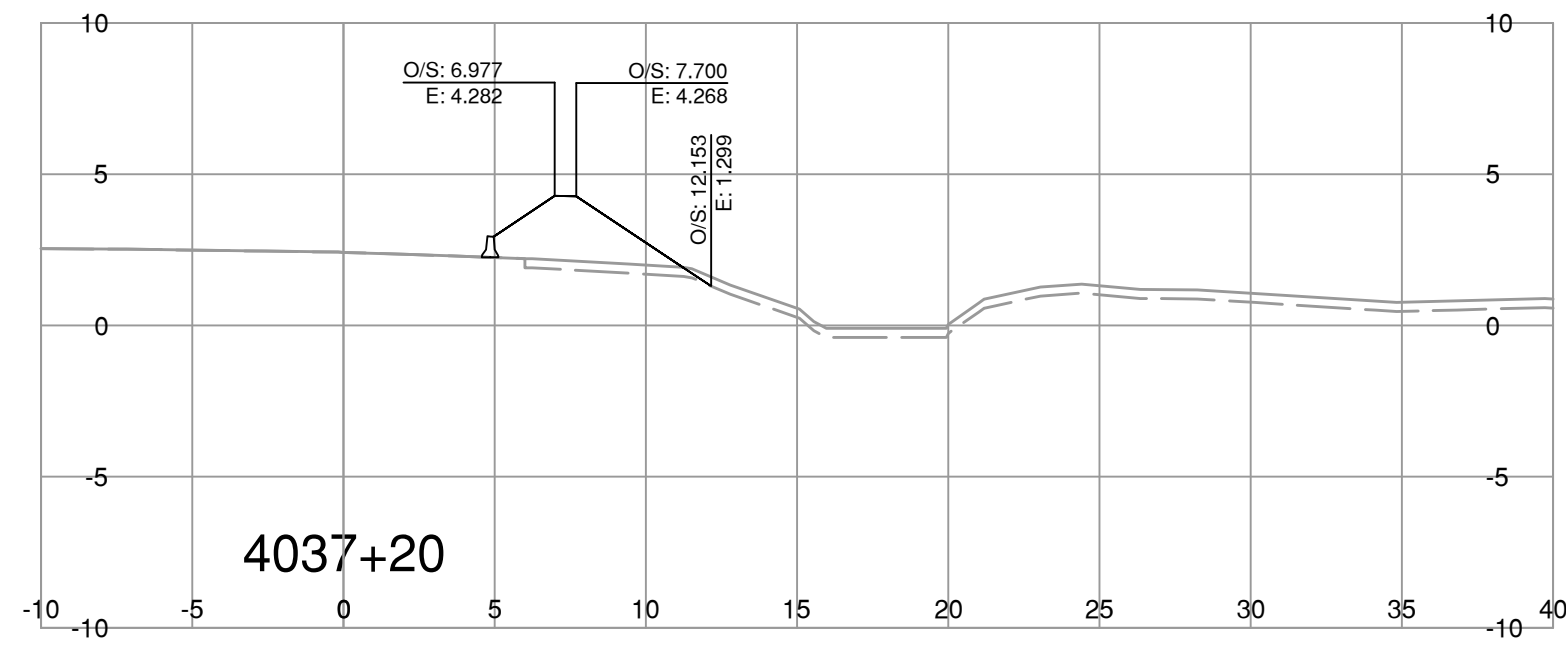

NOTE: STRIPPING REMOVAL APPLIES ONLY TO THE AREA BETWEEN SLOPE STAKE LINES (TOES & TOP OF CUT) OF PROPOSED ROADWAY TEMPLATE

FOR REFERENCE ONLY

BINNIE
The people behind your infrastructure.

R.F. BINNIE & ASSOCIATES LTD.
300 - 4940 Canada Way,
Burnaby, BC V5G 4K6
TEL 604 420 1721
BINNIE.com

BRITISH COLUMBIA
MINISTRY OF TRANSPORTATION AND INFRASTRUCTURE
SOUTH COAST REGION
HIGHWAY ENGINEERING AND GEOMATICS

L4000-LINE CROSS SECTIONS
HIGHWAY No. 99
BLUNDELL ROAD TO STEVESTON INTERCHANGE SURCHARGE













SCALE: 0 2 1:250 12m

DATE: 2024-03-15

FILE NUMBER: 21-0811

REV	DATE	REVISIONS	SIGNATURE

DESIGNED	_____	B.D.	DATE	MAR 2024
QUALITY CONTROL	_____	D.S.	DATE	MAR 2024
QUALITY ASSURANCE	_____	B.D.	DATE	MAR 2024
DRAWN	_____	T.K.	DATE	MAR 2024
PROJECT NUMBER	08600-0001	REG	DRAWING NUMBER	REV
	1		R1-1113-4000-XS-13	

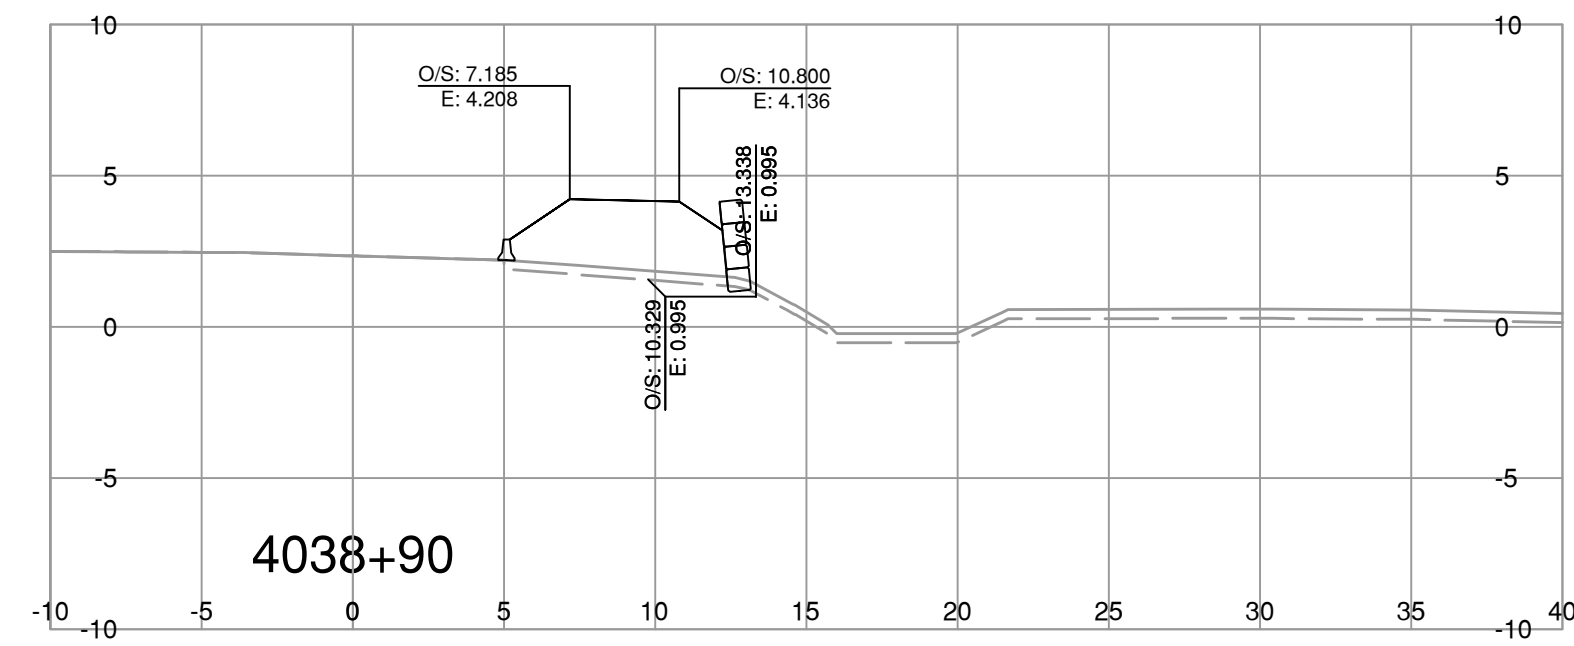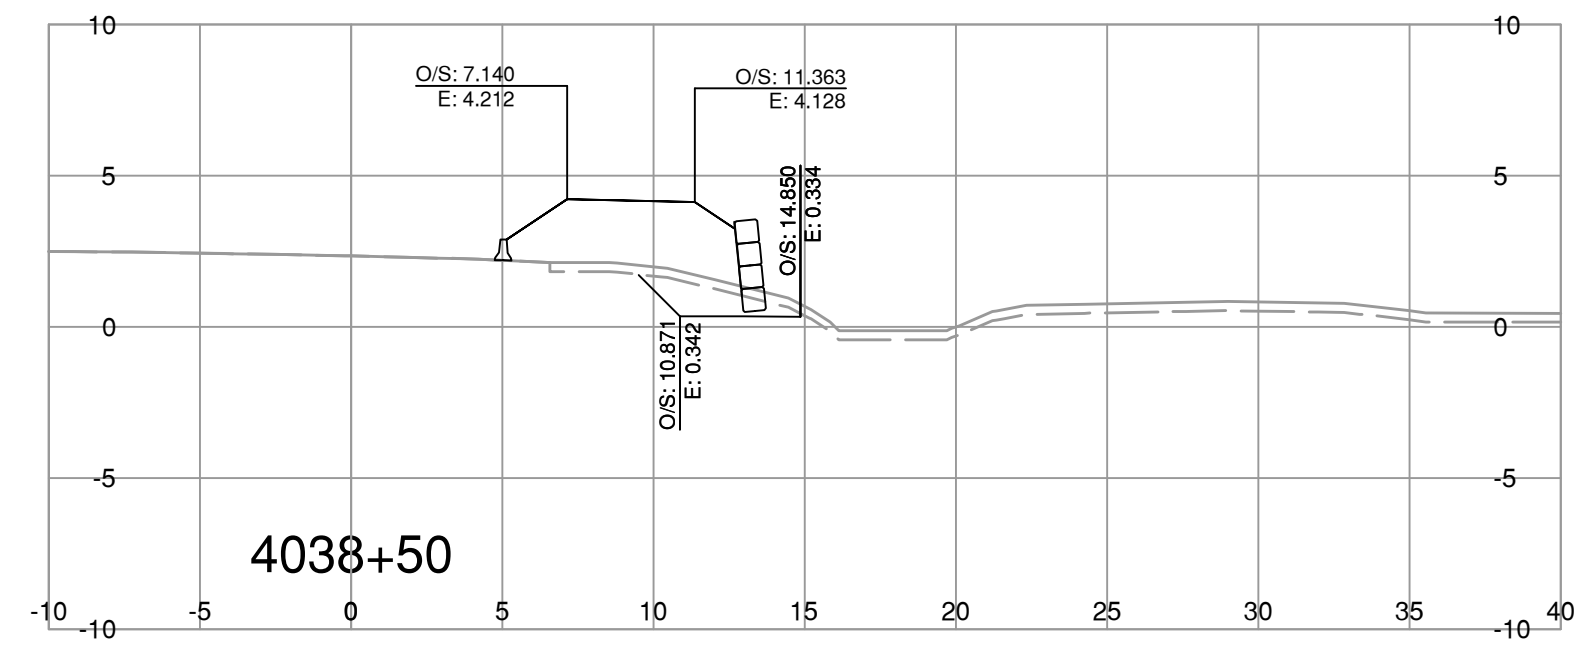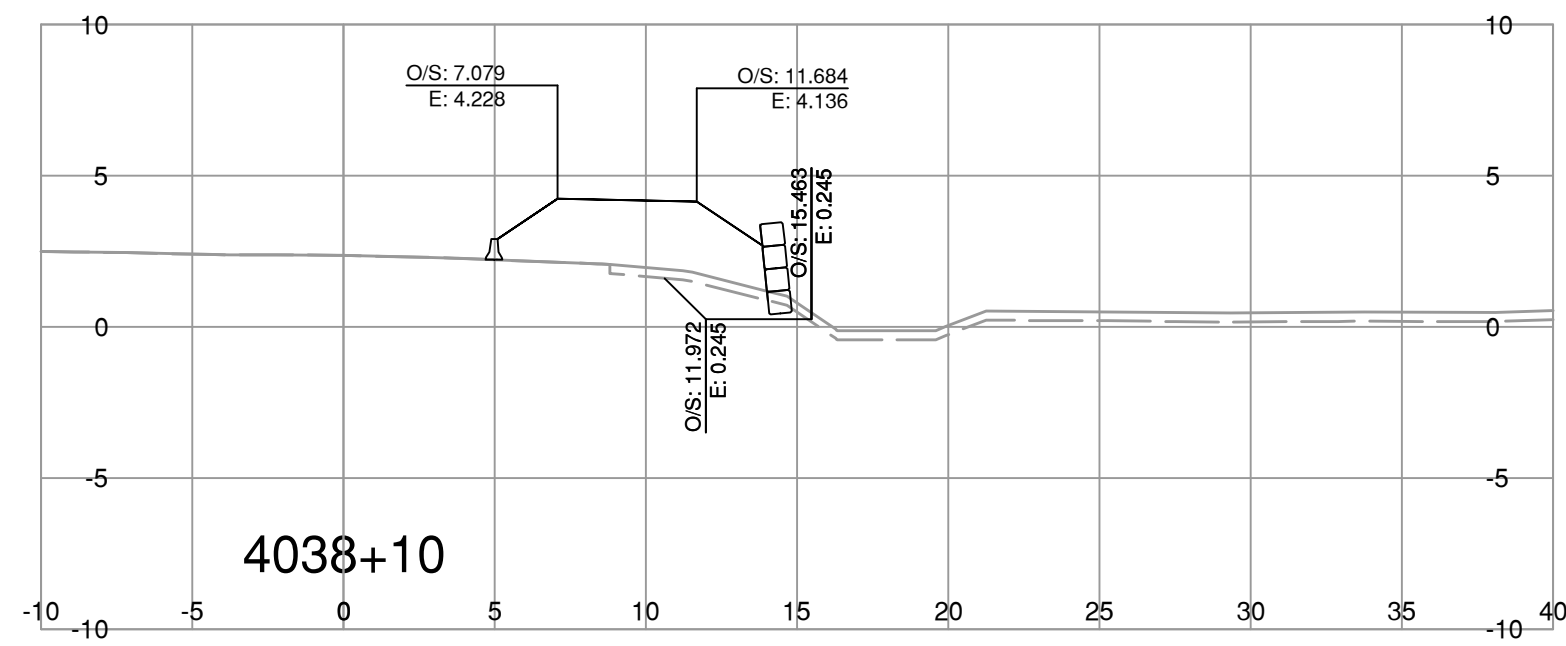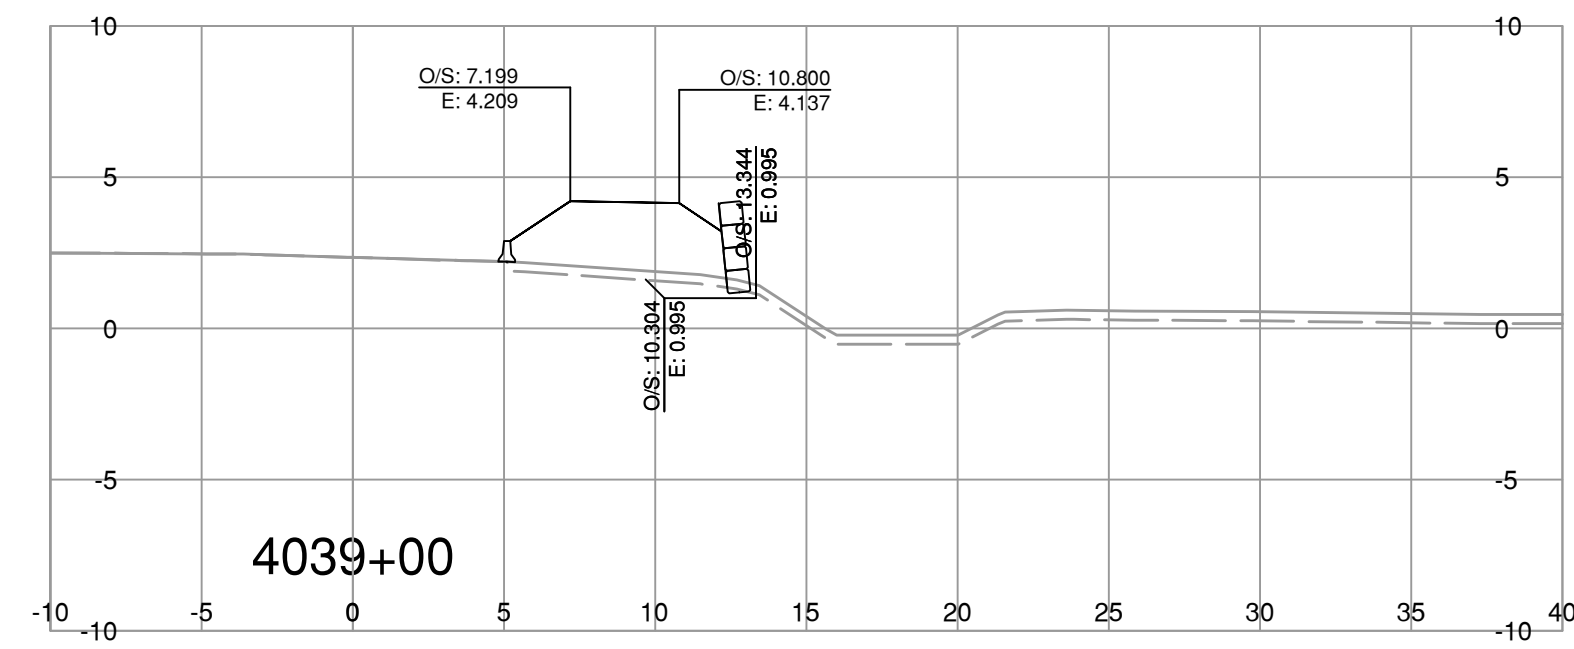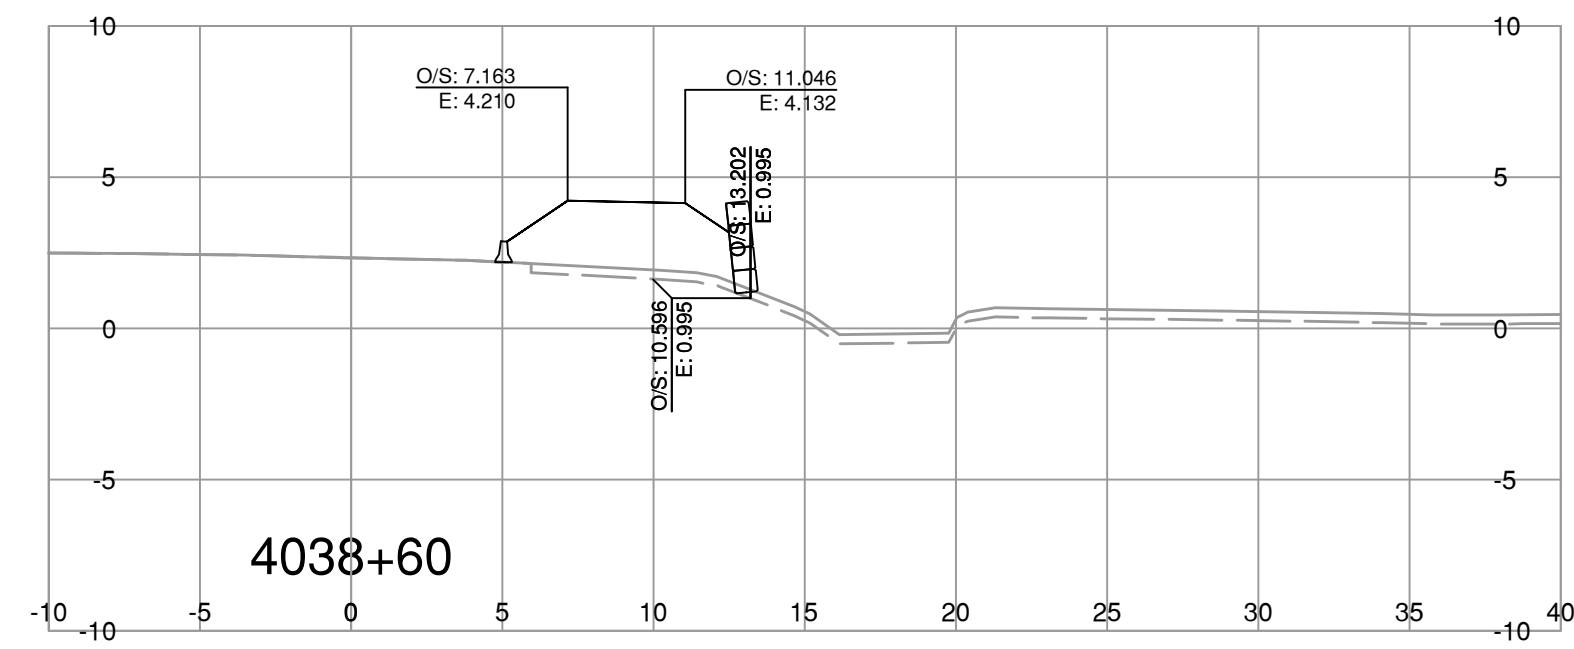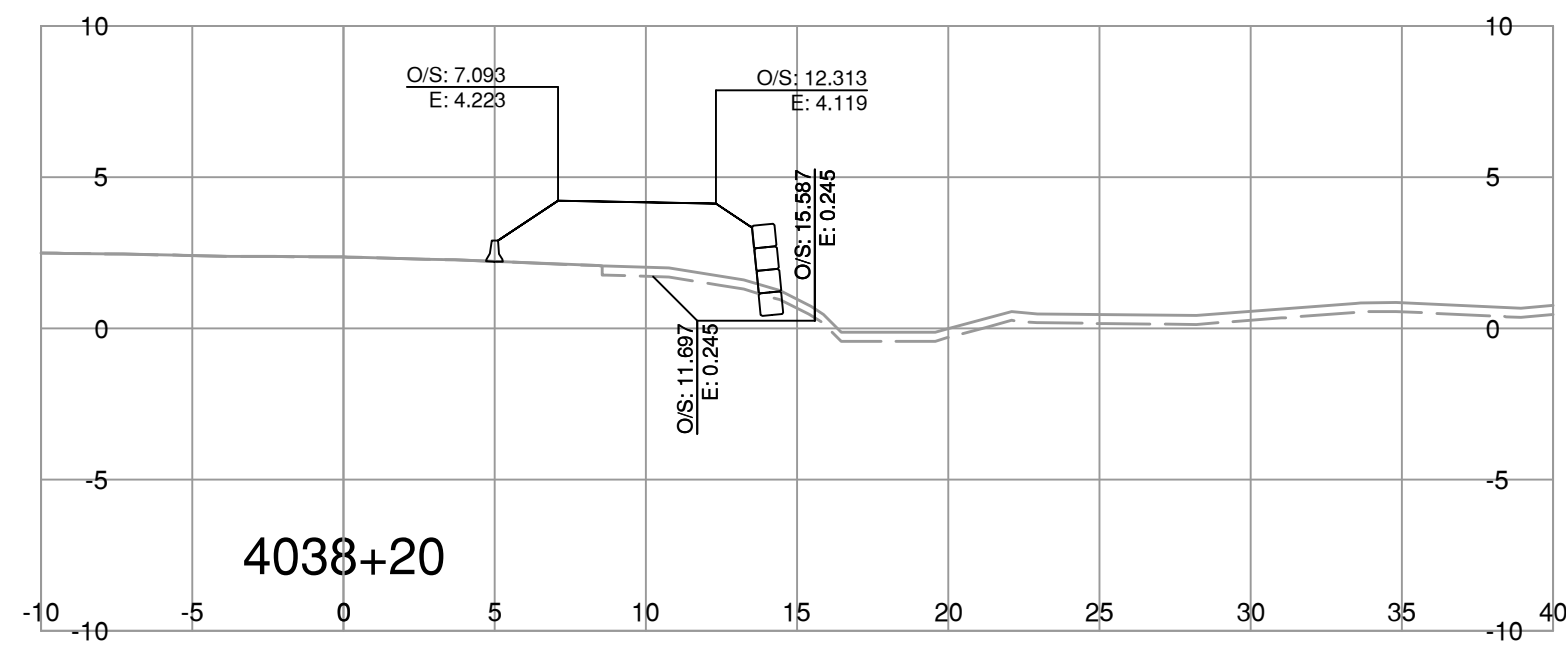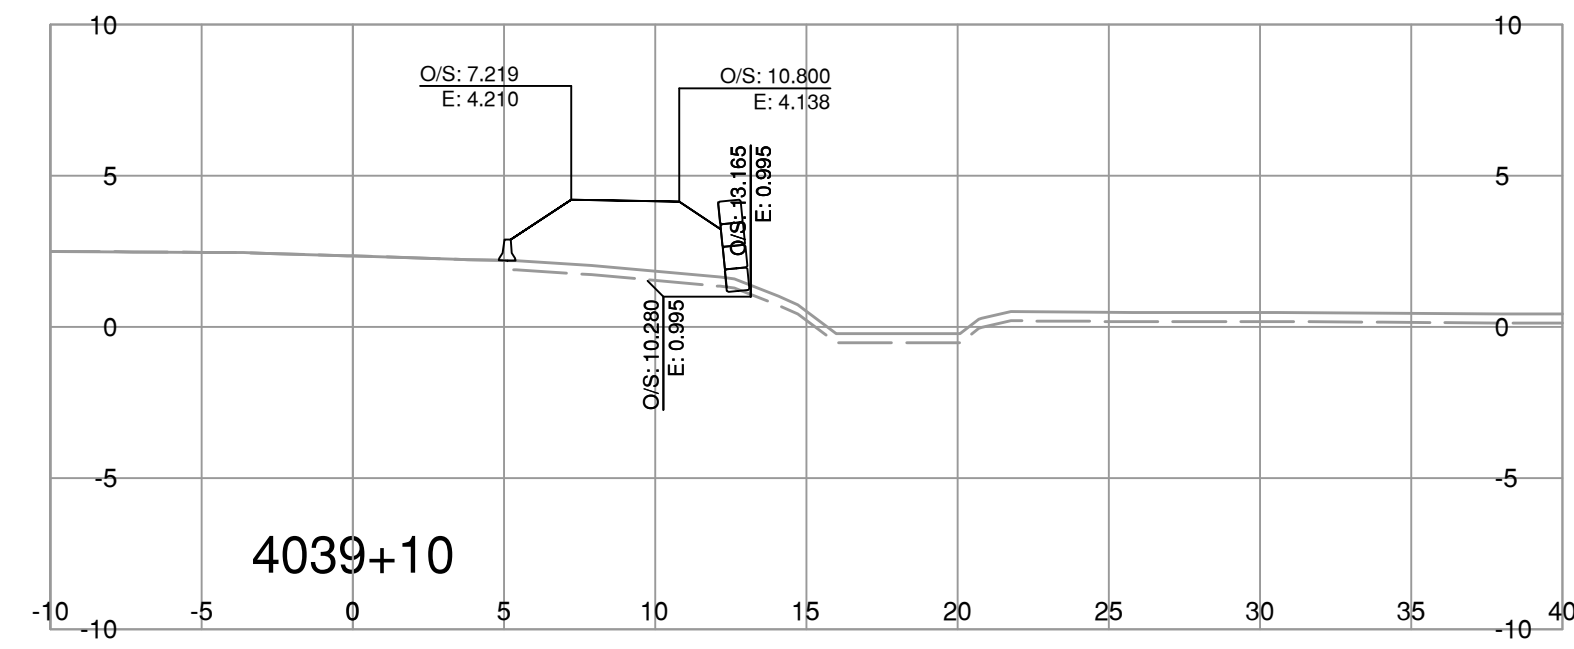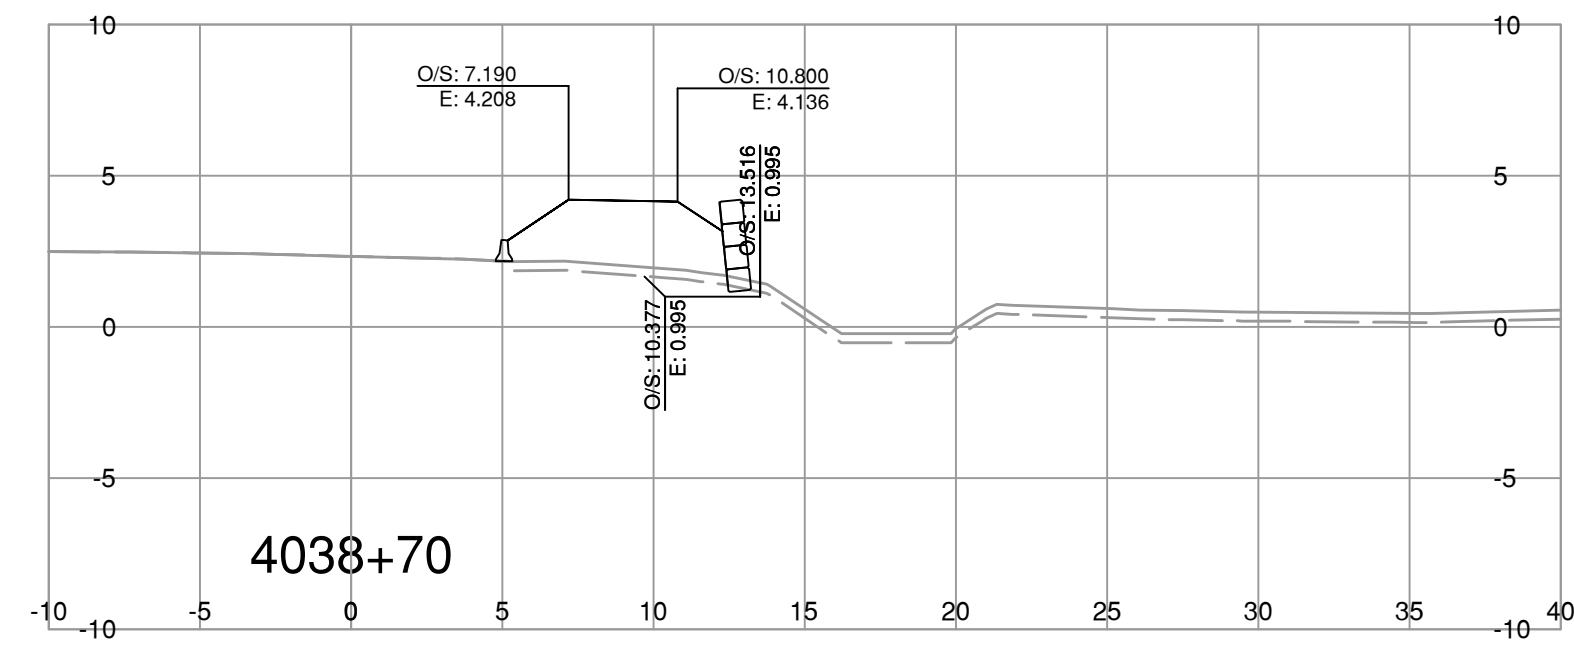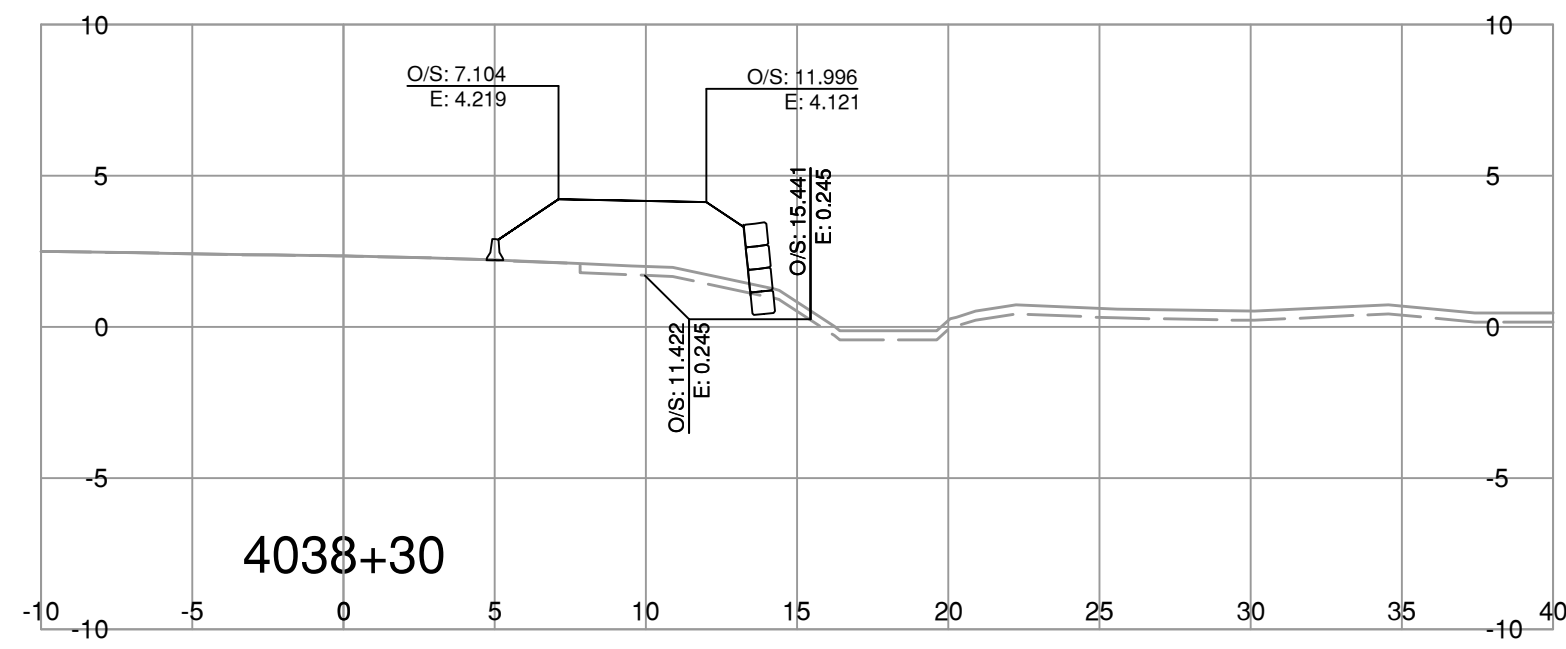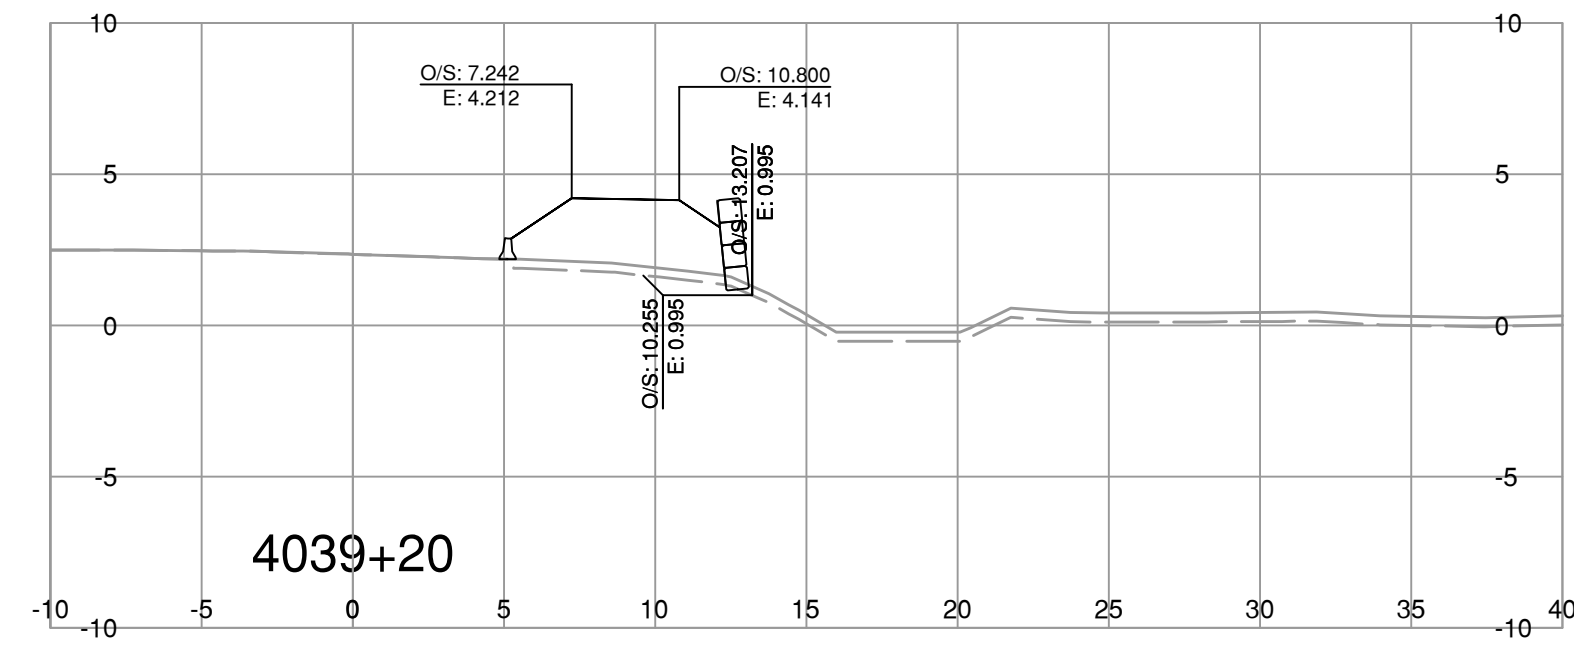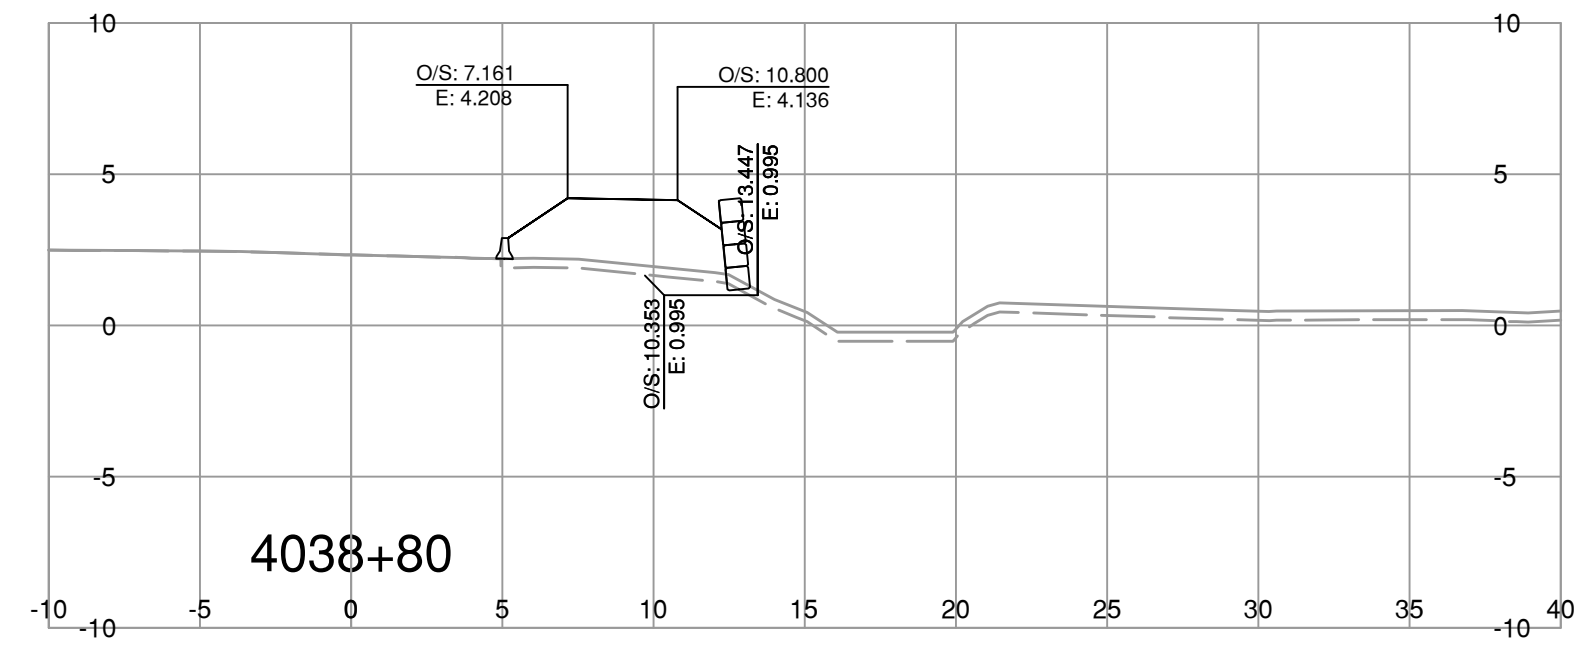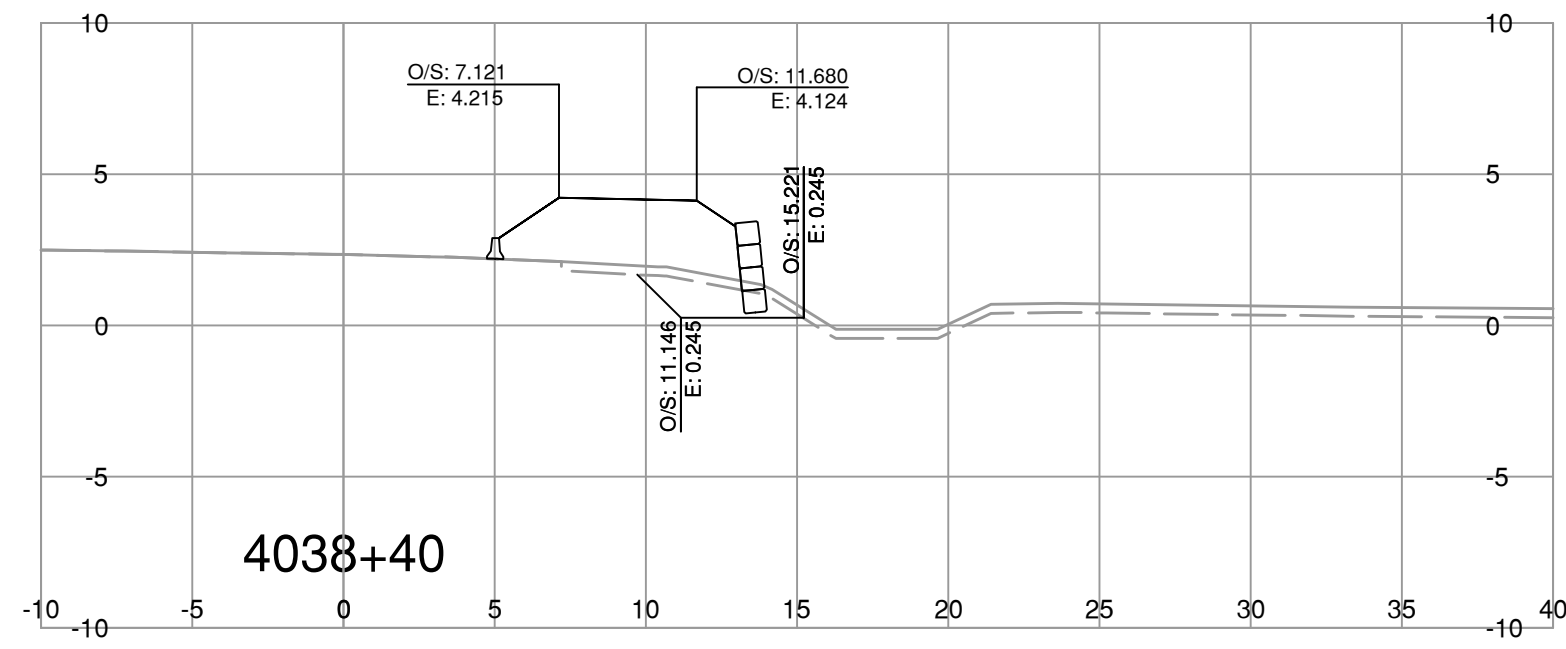

NOTE: STRIPPING REMOVAL APPLIES ONLY TO THE AREA BETWEEN SLOPE STAKE LINES (TOES & TOP OF CUT) OF PROPOSED ROADWAY TEMPLATE

FOR REFERENCE ONLY

BINNIE
The people behind your infrastructure.

R.F. BINNIE & ASSOCIATES LTD.
300 - 4940 Canada Way,
Burnaby, BC V5G 4K6
TEL 604 420 1721
BINNIE.com













BRITISH COLUMBIA
MINISTRY OF TRANSPORTATION AND INFRASTRUCTURE
SOUTH COAST REGION
HIGHWAY ENGINEERING AND GEOMATICS

SCALE 0 2 1:250 12m CAD FILENAME SECT-HWY99.DWG DATE 2024-03-15 FILE NUMBER 21-0811

REV	DATE	REVISIONS	SIGNATURE

L4000-LINE CROSS SECTIONS
HIGHWAY No. 99
BLUNDELL ROAD TO STEVESTON INTERCHANGE SURCHARGE

DESIGNED	B.D.	DATE	MAR 2024
QUALITY CONTROL	D.S.	DATE	MAR 2024
QUALITY ASSURANCE	B.D.	DATE	MAR 2024
DRAWN	T.K.	DATE	MAR 2024
PROJECT NUMBER	08600-0001	REG	1
ENGINEER OF RECORD	DATE MARCH 15, 2024		
DRAWING NUMBER	R1-1113-4000-XS-14		

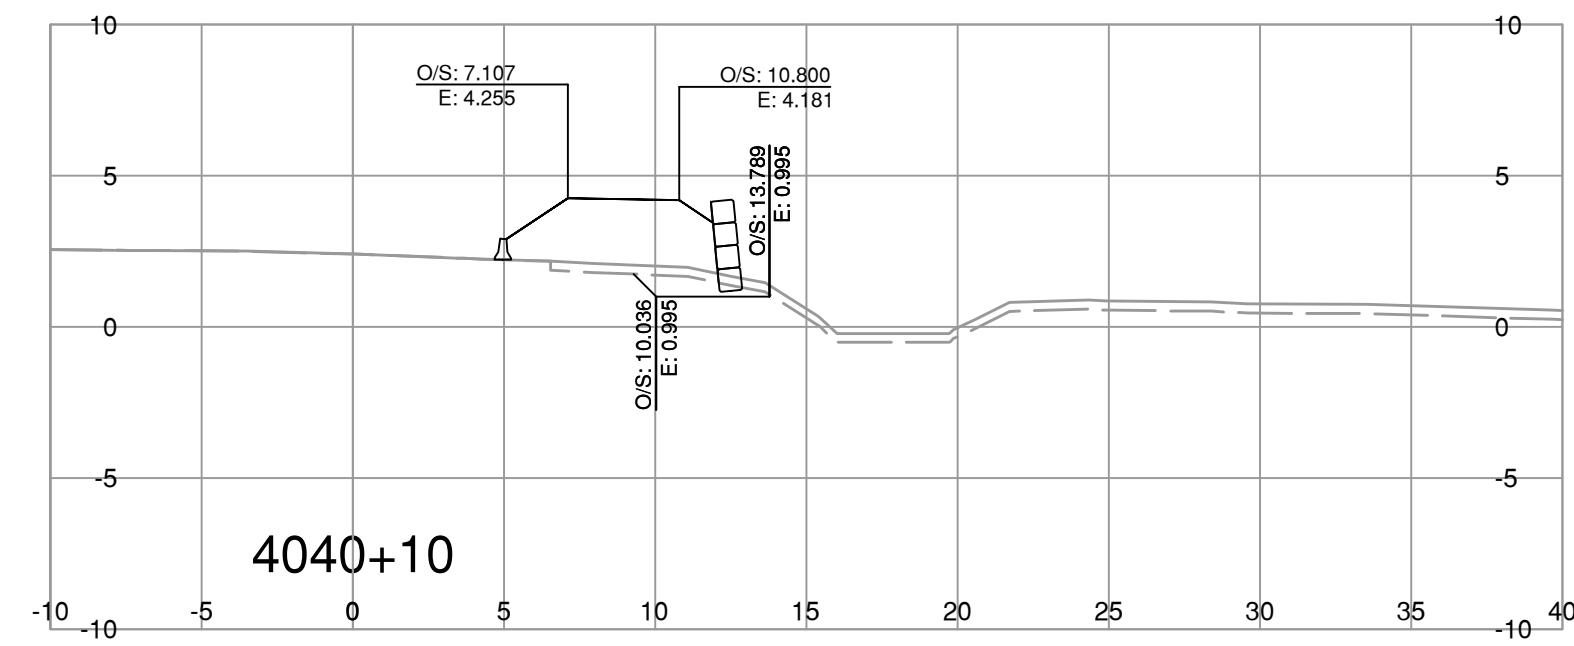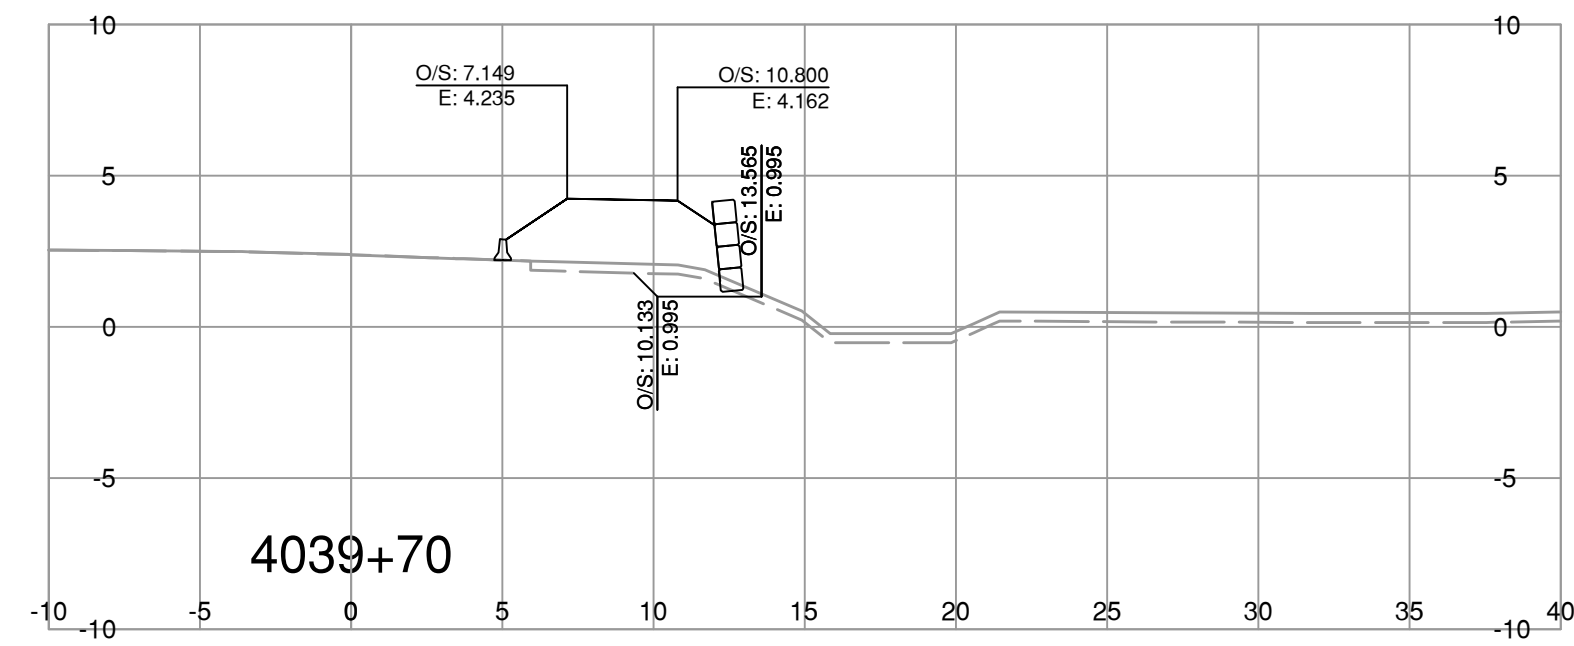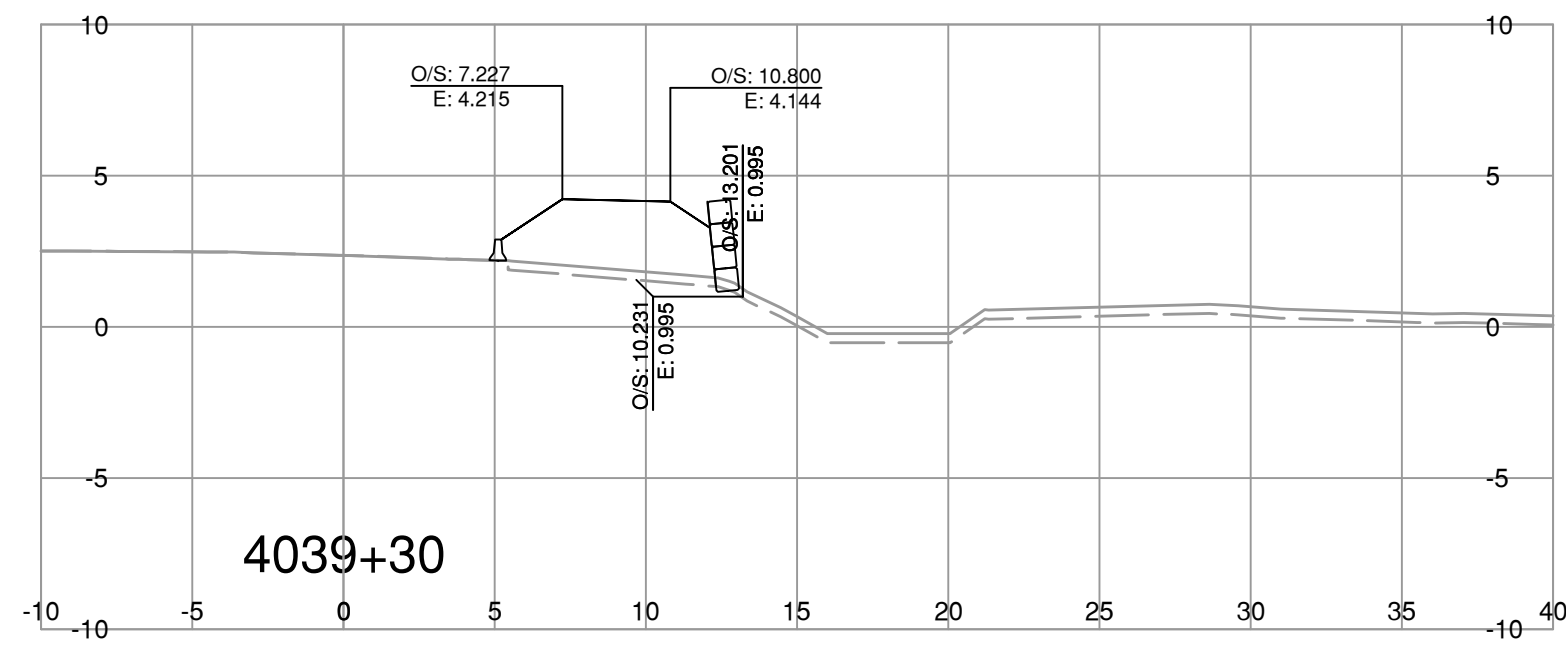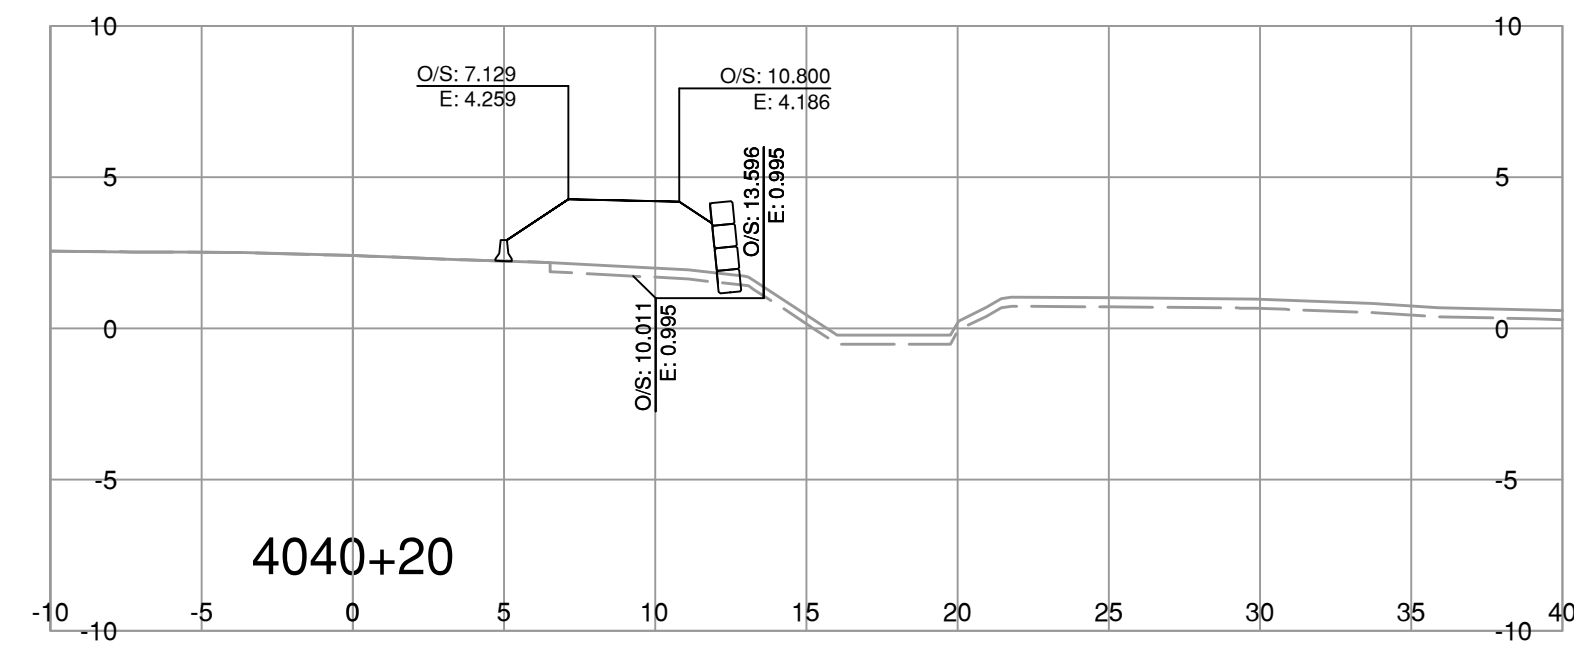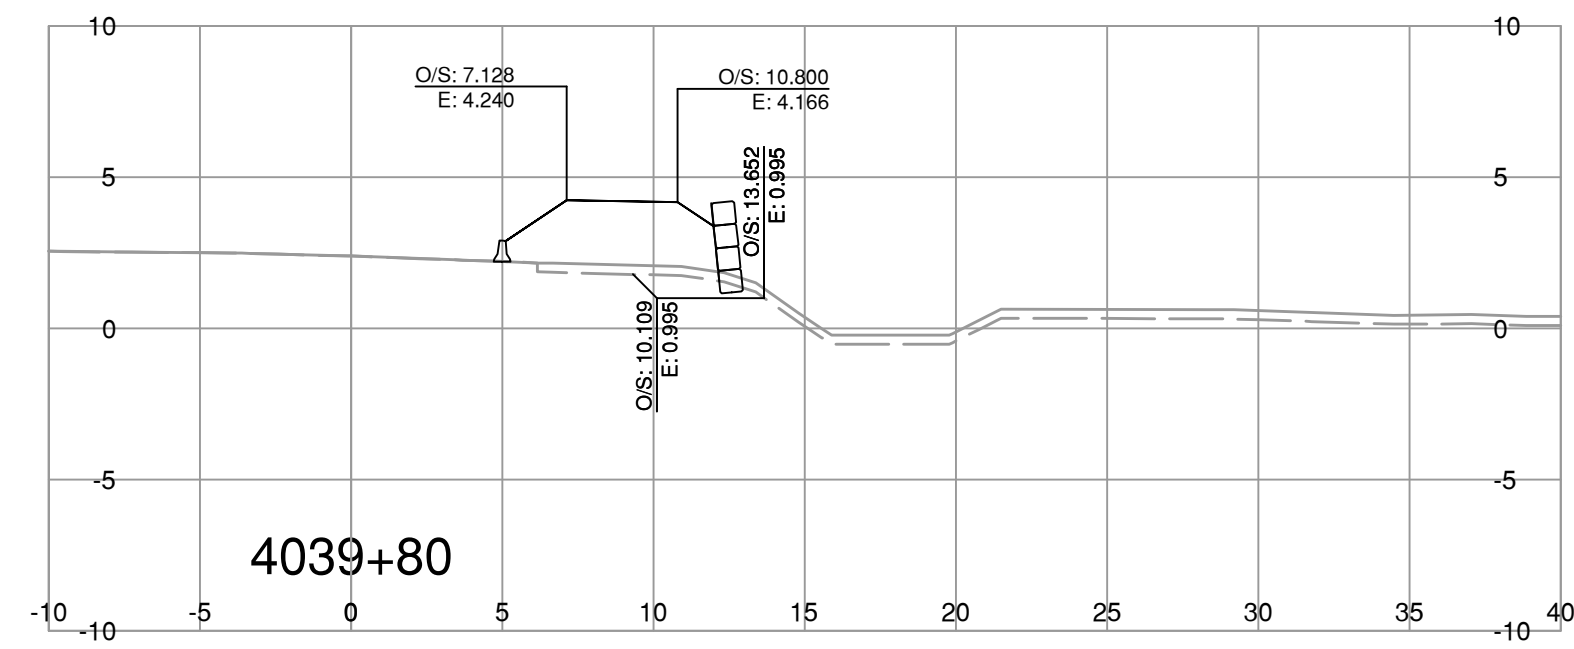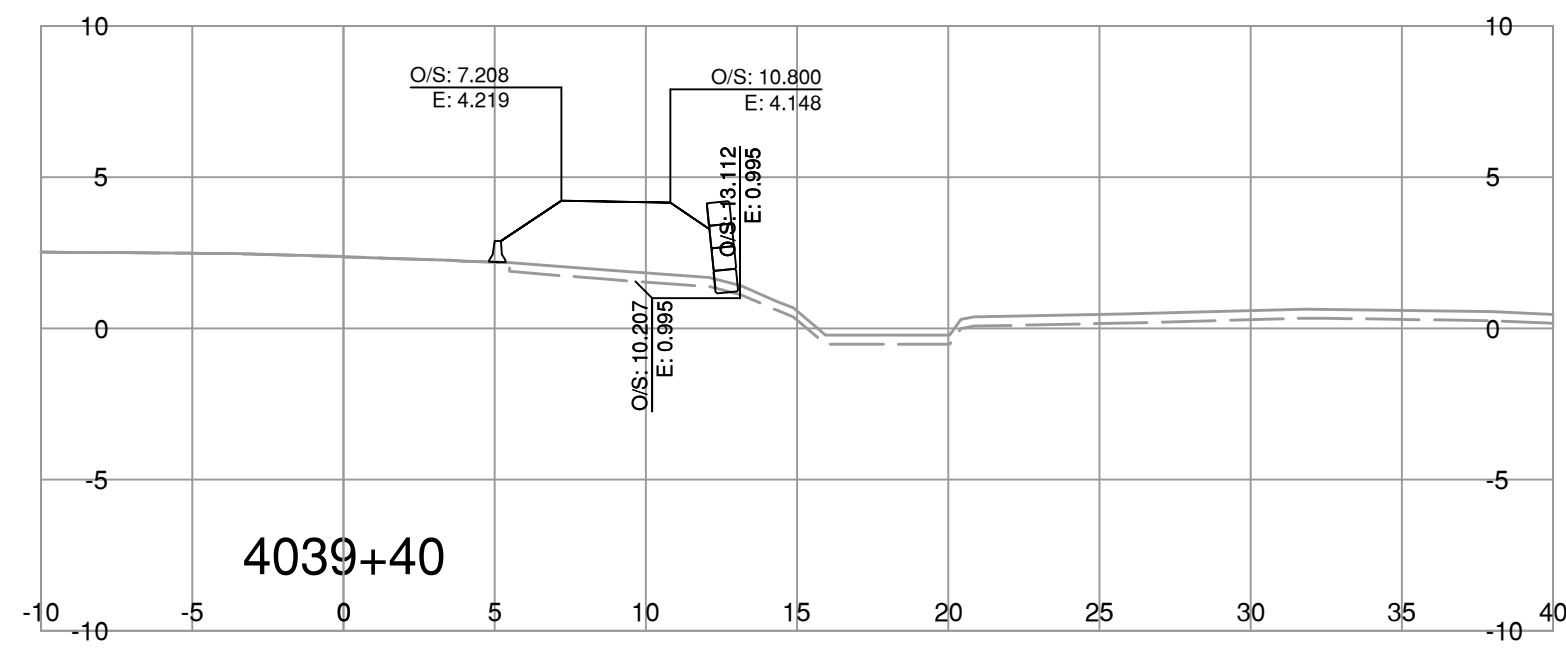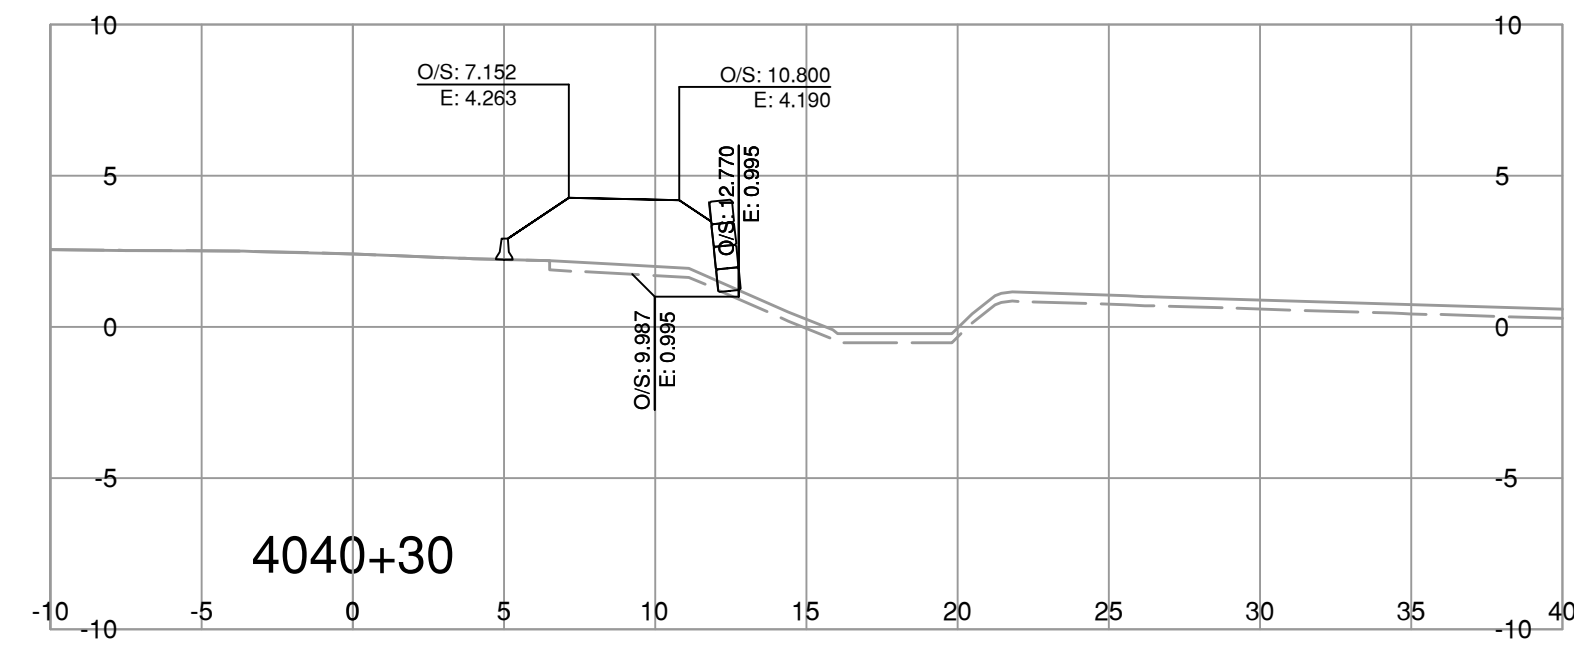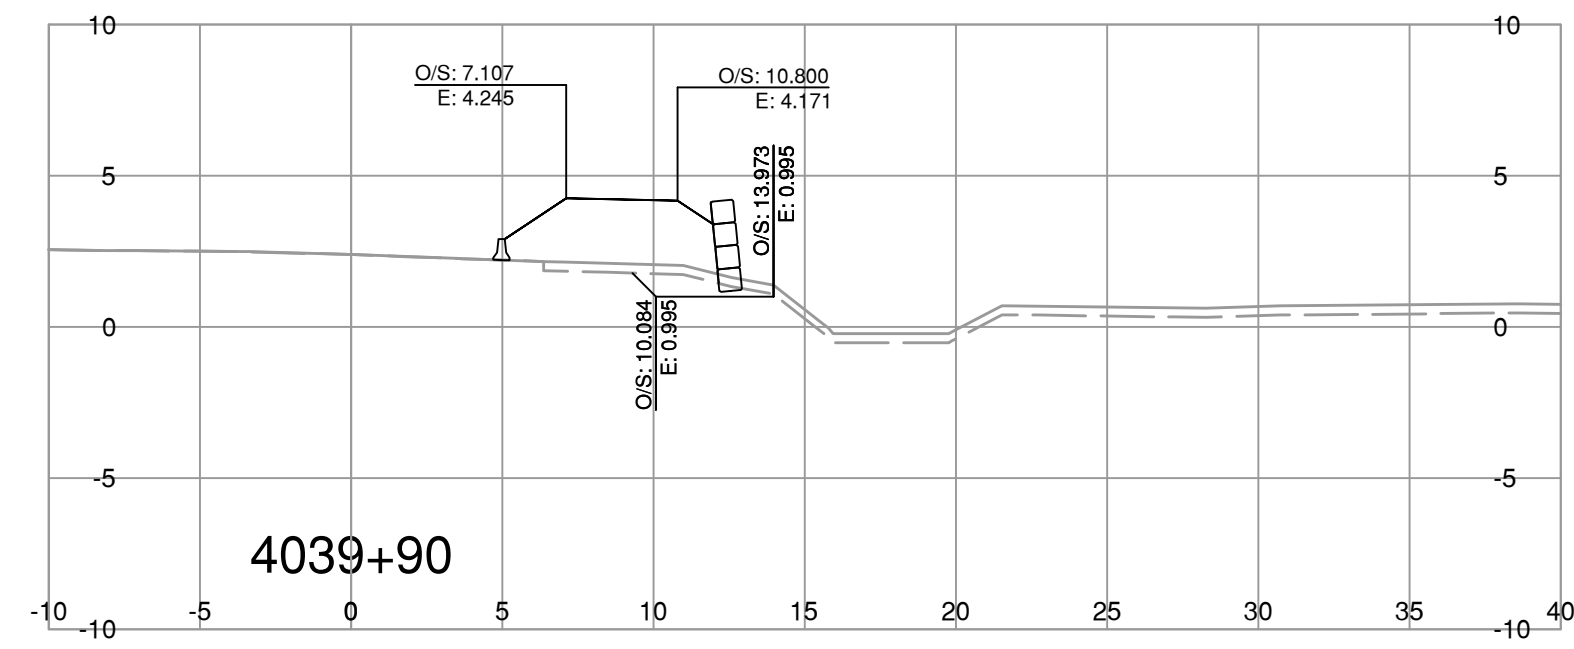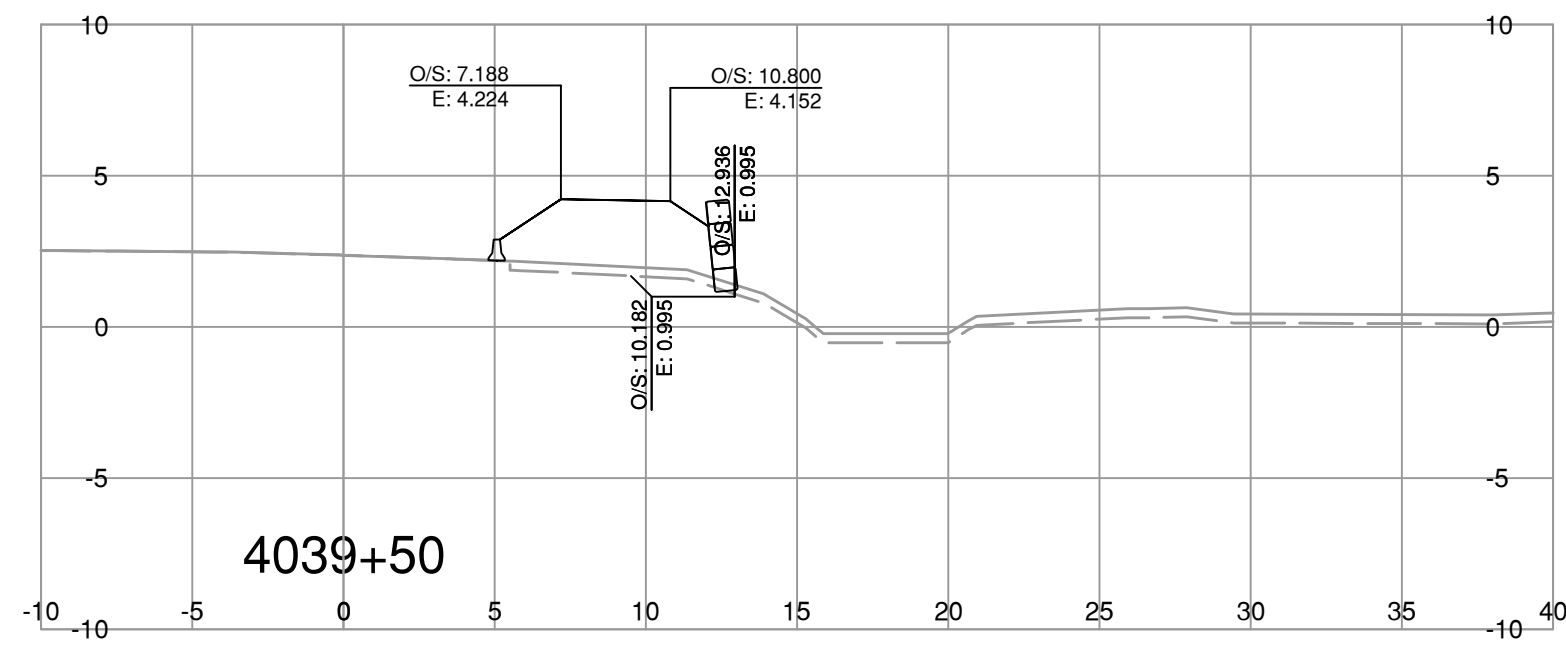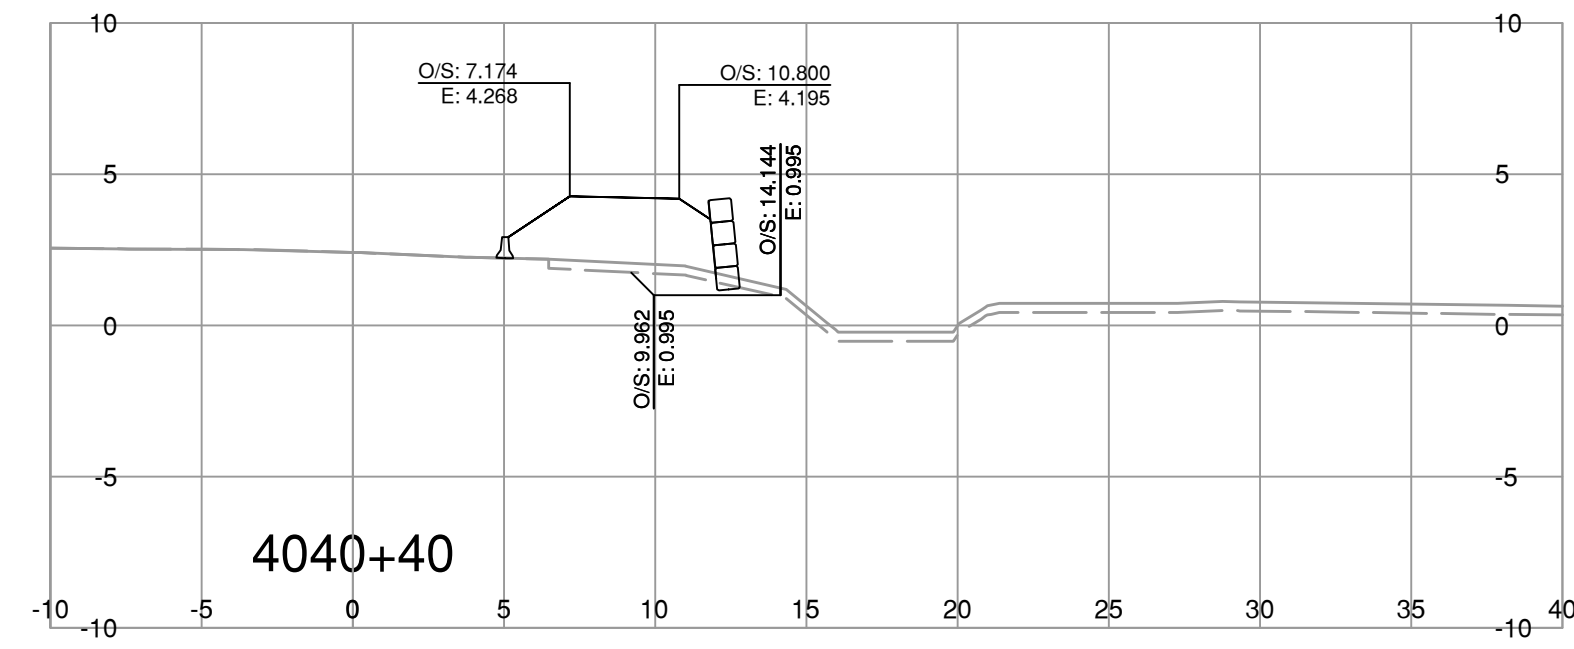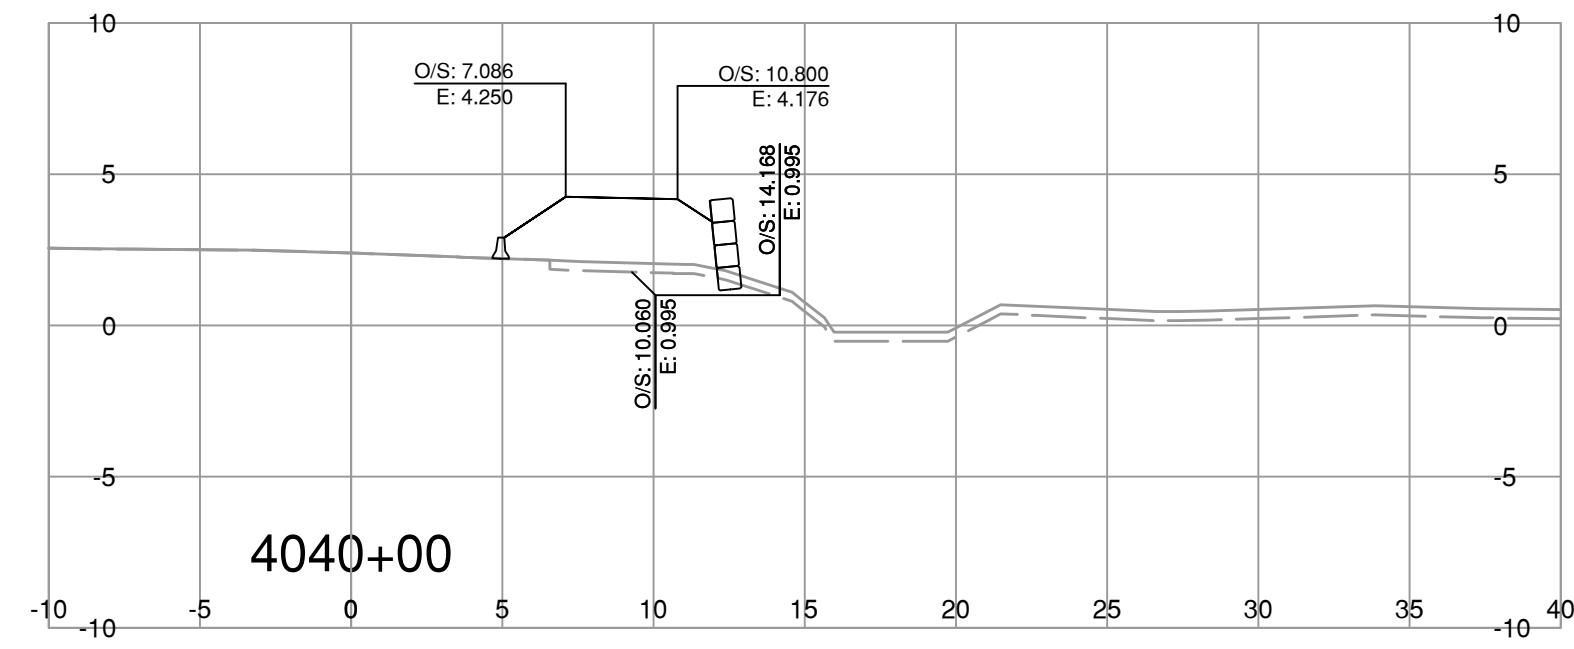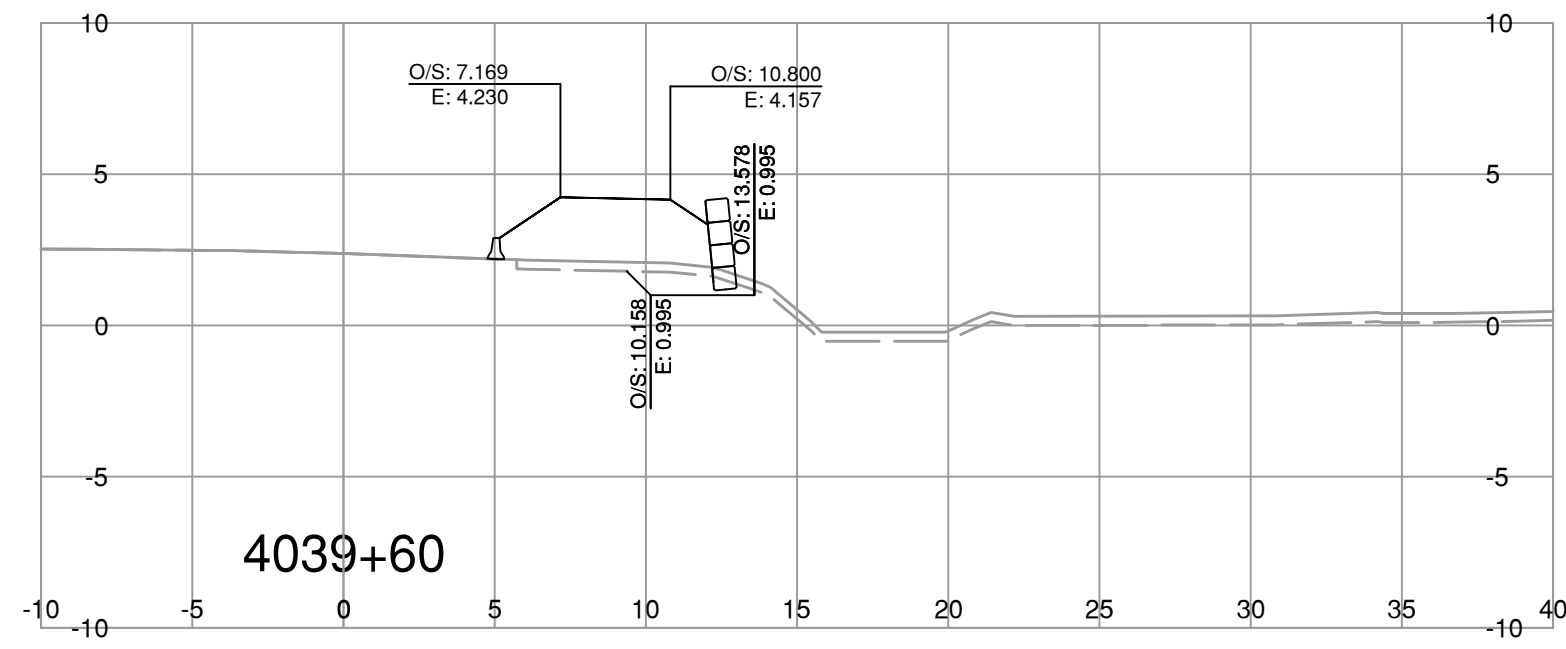

NOTE: STRIPPING REMOVAL APPLIES ONLY TO THE AREA BETWEEN SLOPE STAKE LINES (TOES & TOP OF CUT) OF PROPOSED ROADWAY TEMPLATE

FOR REFERENCE ONLY

BINNIE
The people behind your infrastructure.

R.F. BINNIE & ASSOCIATES LTD.
300 - 4940 Canada Way,
Burnaby, BC V5G 4K6
TEL 604 420 1721
BINNIE.com

BRITISH COLUMBIA
MINISTRY OF TRANSPORTATION AND INFRASTRUCTURE
SOUTH COAST REGION
HIGHWAY ENGINEERING AND GEOMATICS

SCALE 0 2 1:250 12m









CAD FILENAME SECT-HWY99.DWG
DATE 2024-03-15
FILE NUMBER 21-0811

REV	DATE	REVISIONS	SIGNATURE

L4000-LINE CROSS SECTIONS
HIGHWAY No. 99
BLUNDELL ROAD TO STEVESTON INTERCHANGE SURCHARGE

DESIGNED	B.D.	DATE	MAR 2024
QUALITY CONTROL	D.S.	DATE	MAR 2024
QUALITY ASSURANCE	B.D.	DATE	MAR 2024
DRAWN	T.K.	DATE	MAR 2024
PROJECT NUMBER	REG	DRAWING NUMBER	REV
08600-0001	1	R1-1113-4000-XS-15	

ENGINEER OF RECORD
DATE MARCH 15, 2024

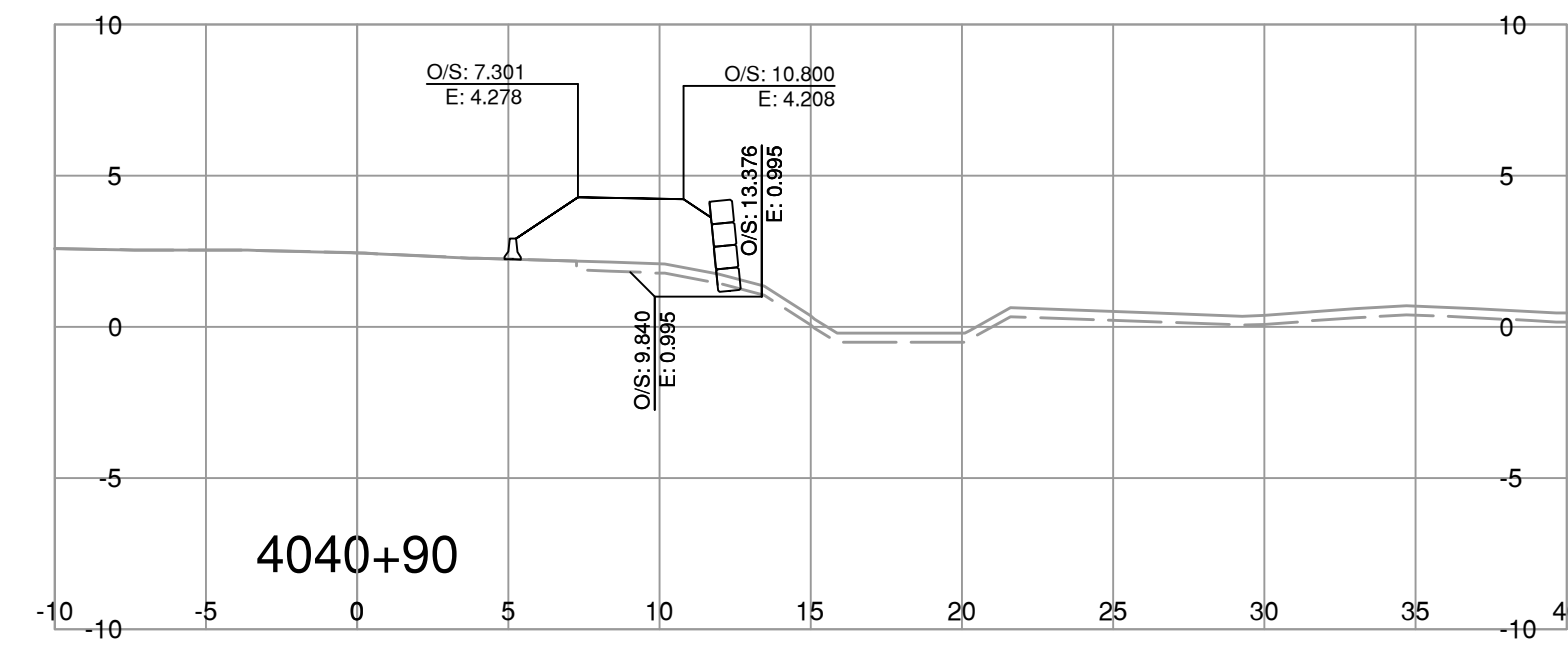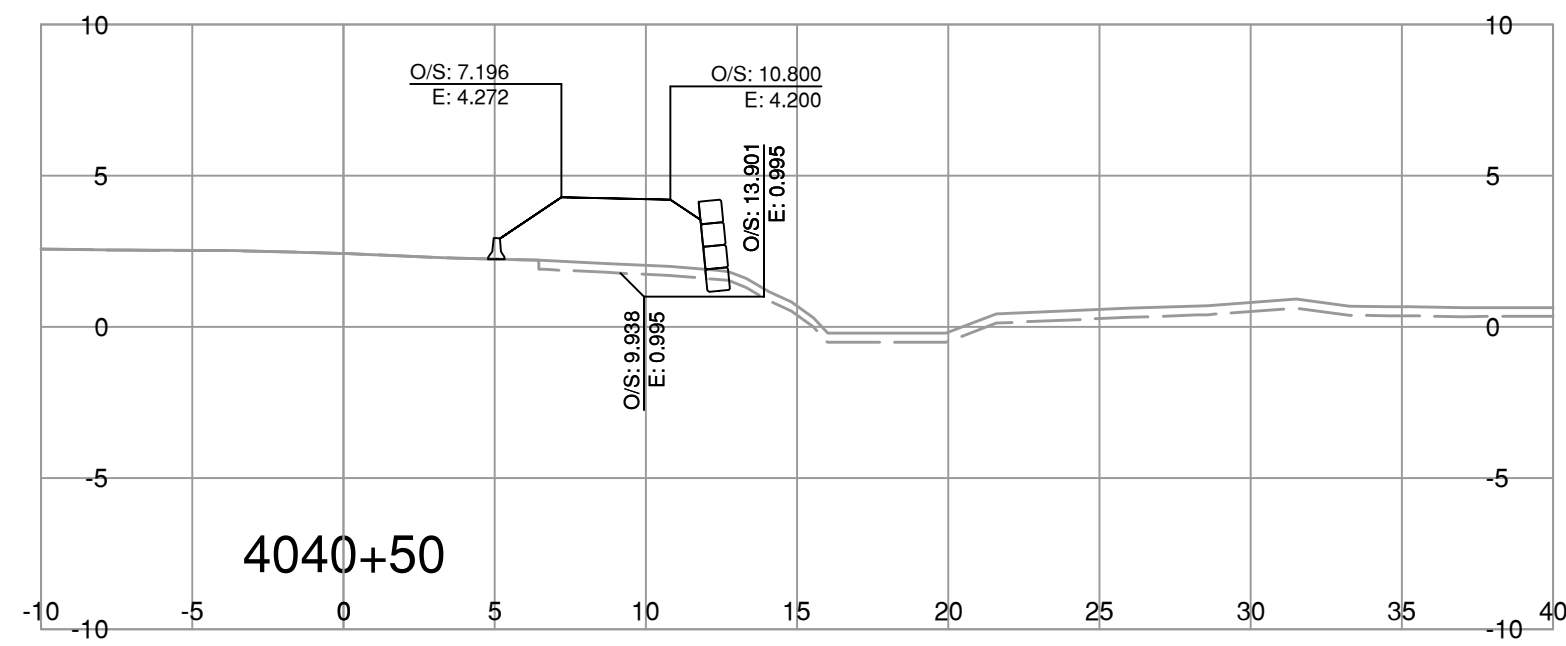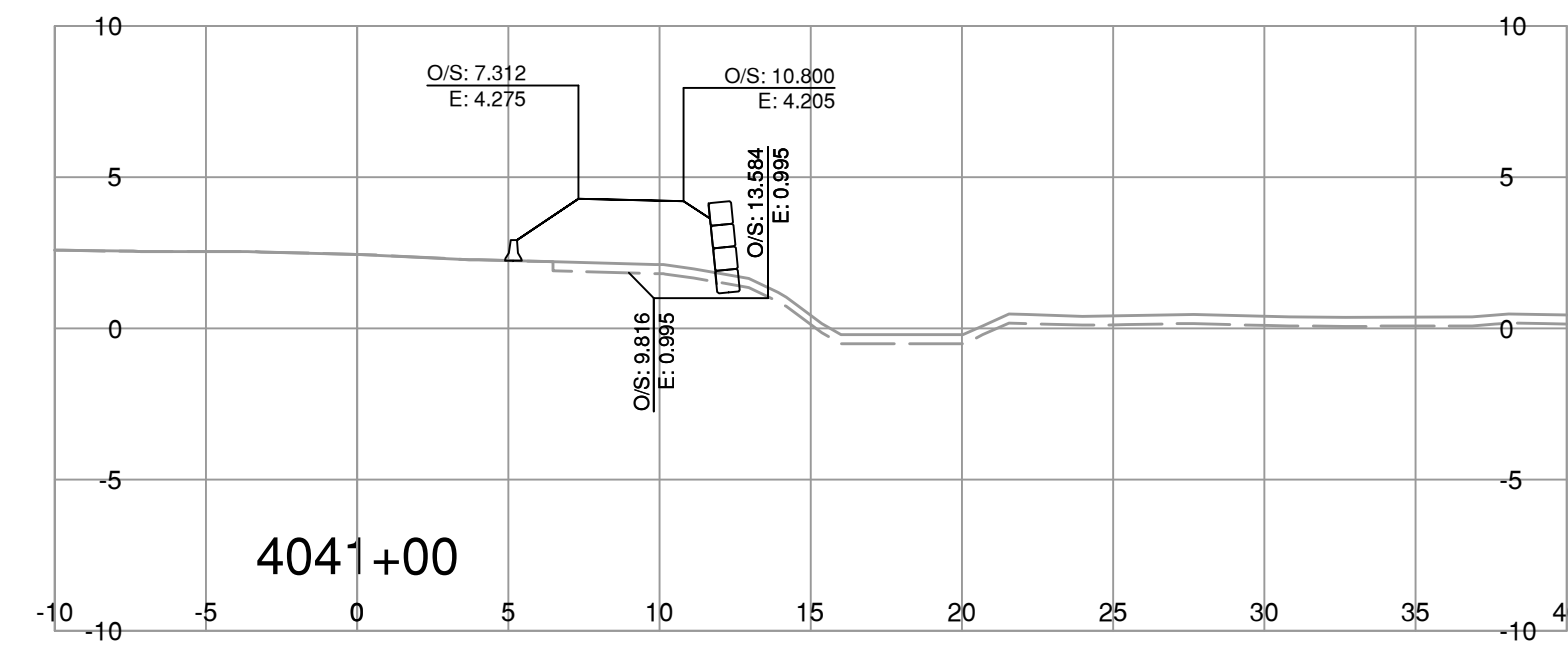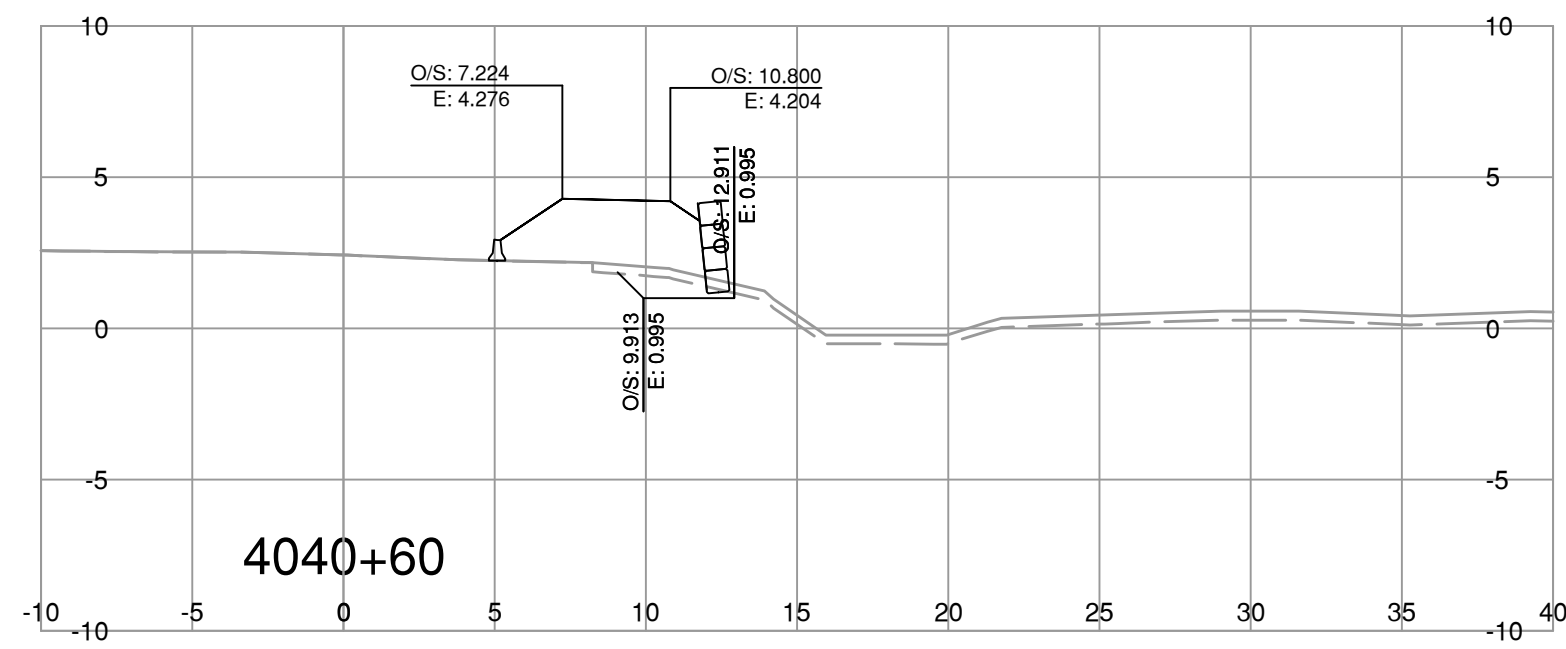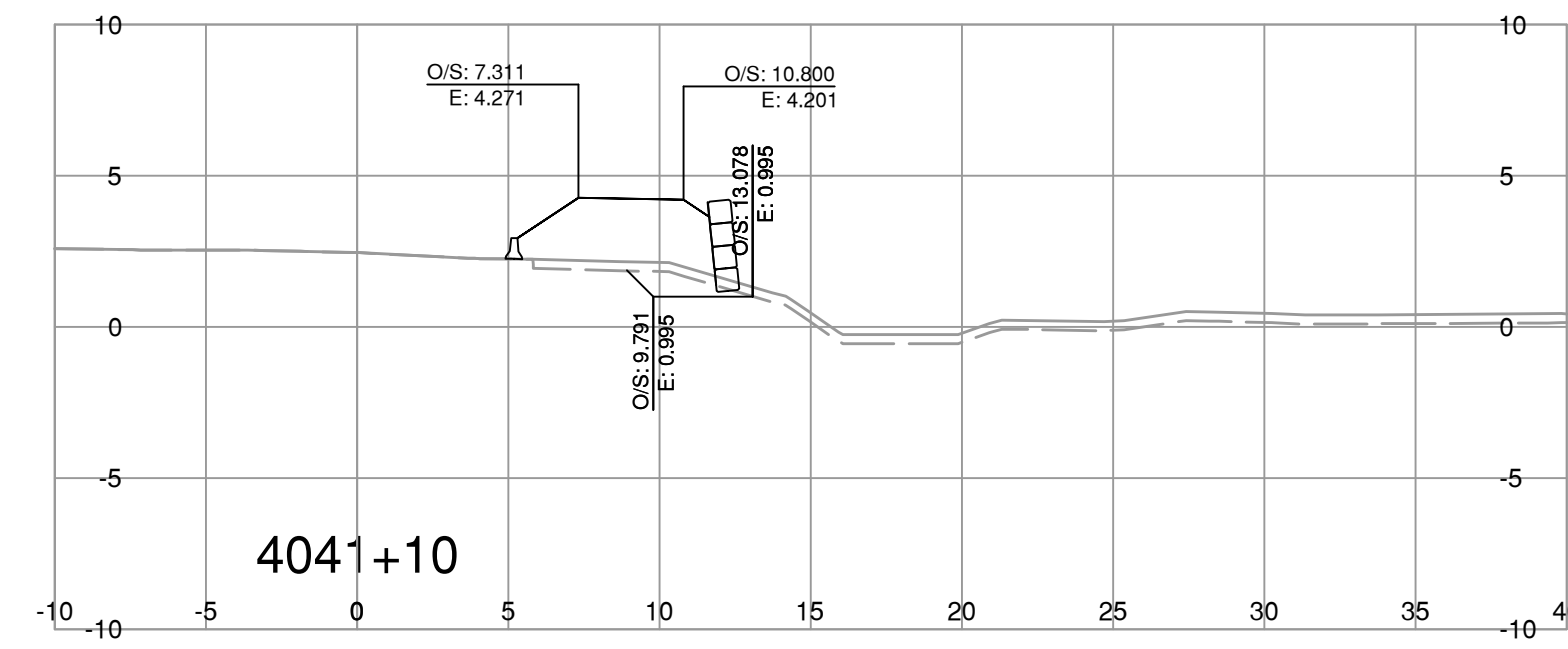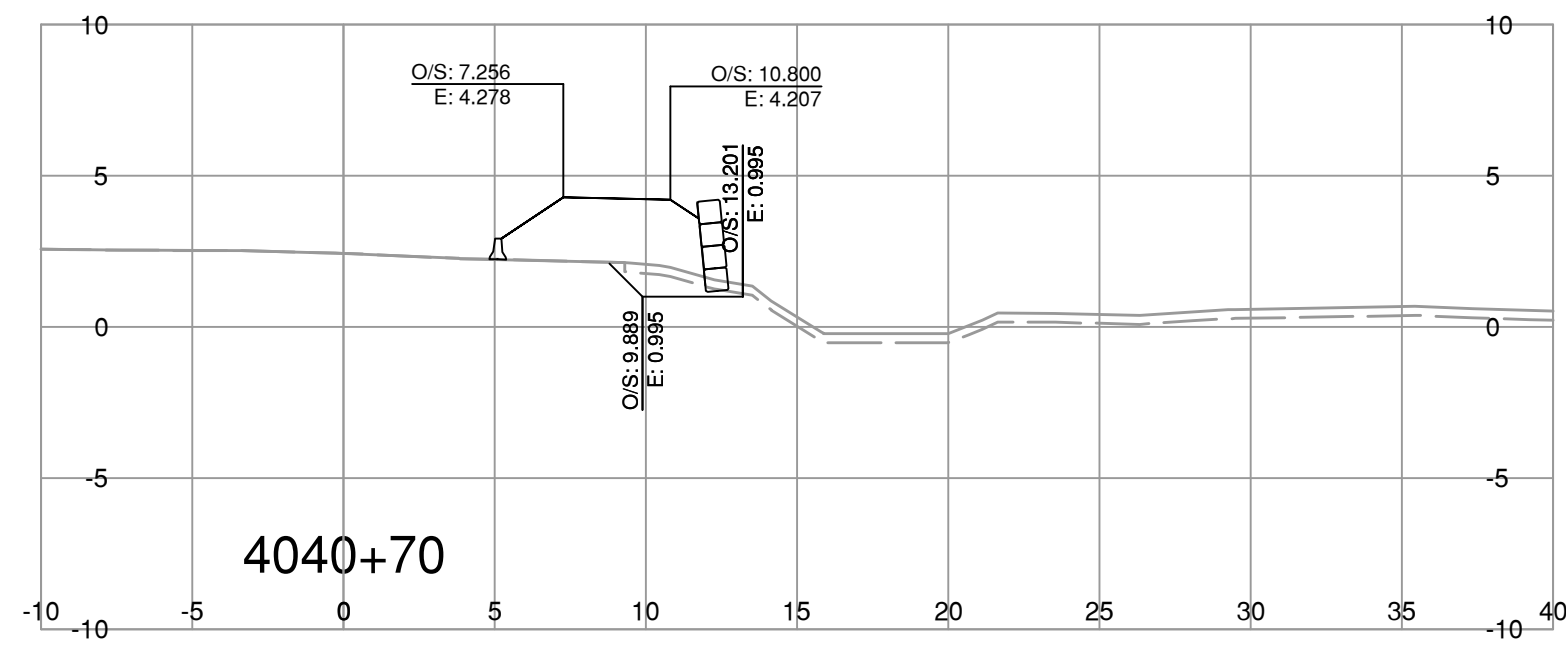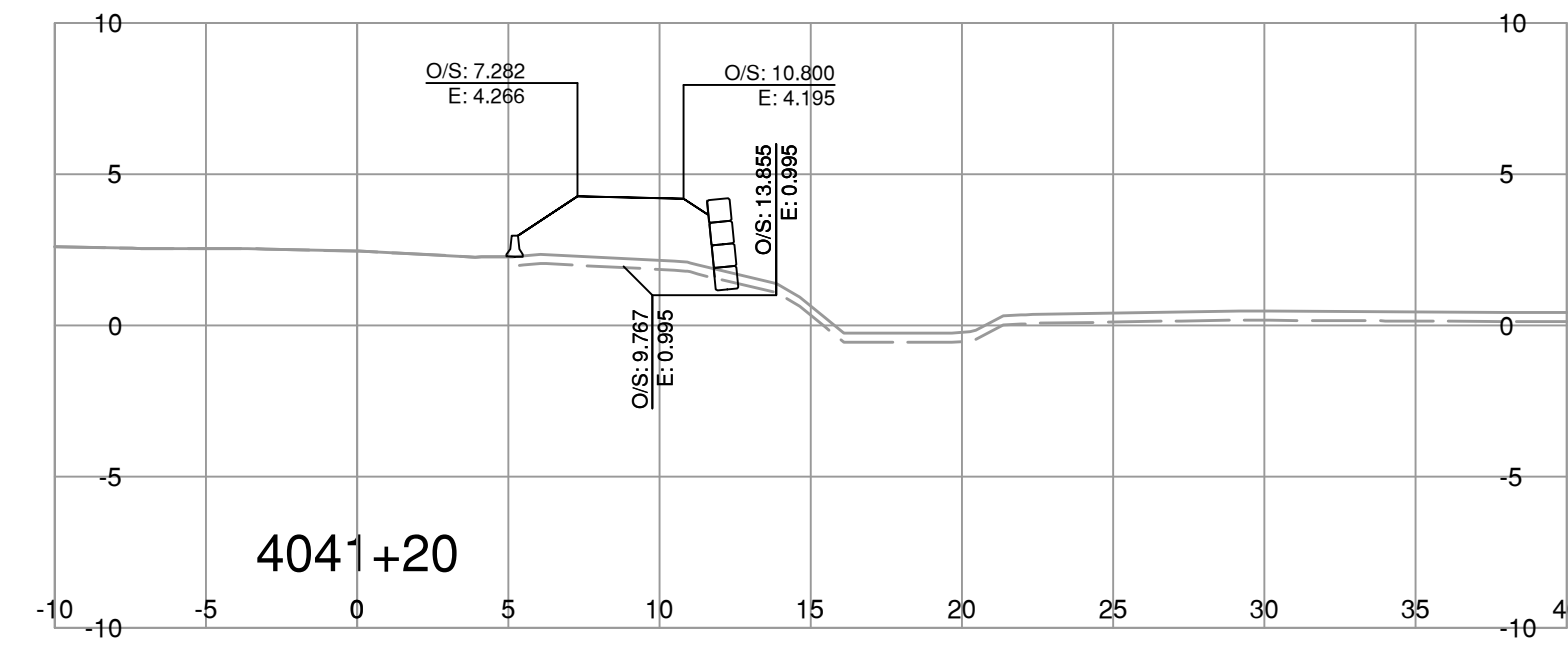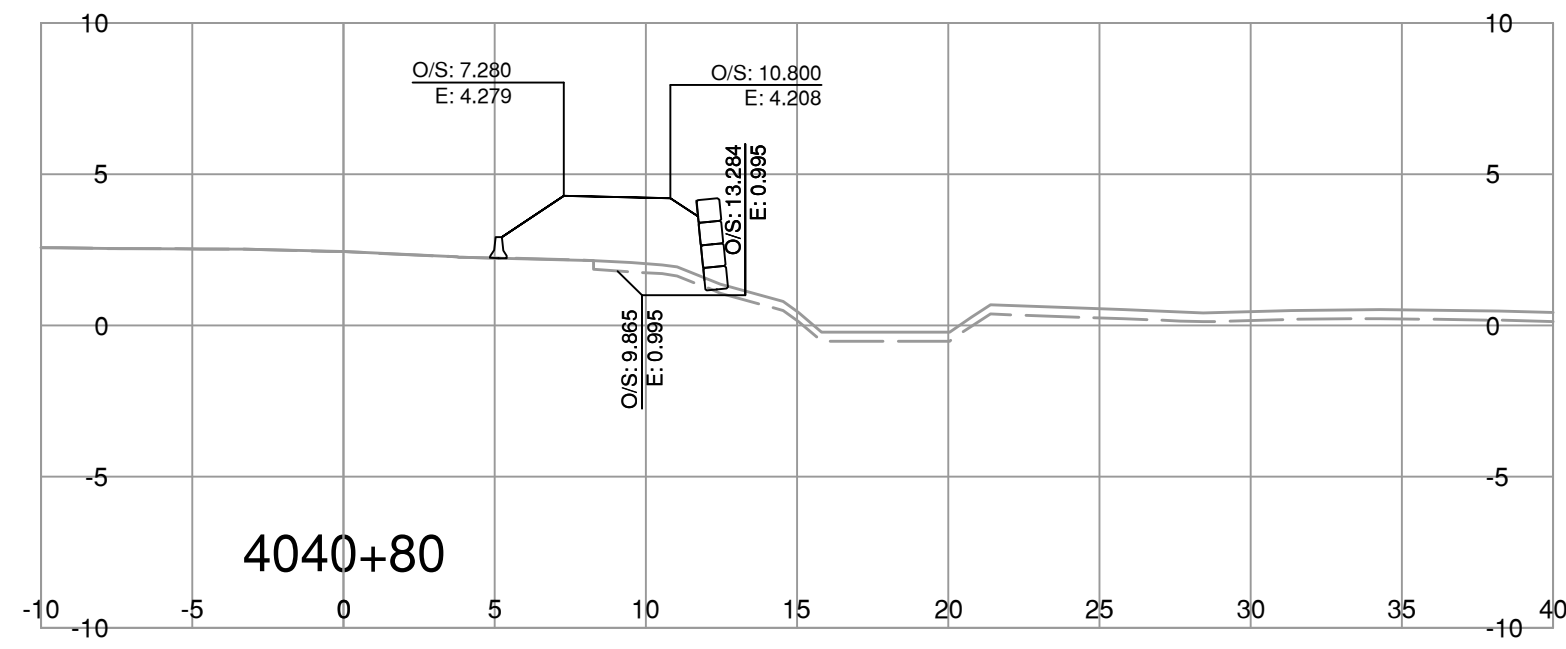

NOTE: STRIPPING REMOVAL APPLIES ONLY TO THE AREA BETWEEN SLOPE STAKE LINES (TOES & TOP OF CUT) OF PROPOSED ROADWAY TEMPLATE

FOR REFERENCE ONLY

BINNIE
The people behind your infrastructure.

R.F. BINNIE & ASSOCIATES LTD.
300 - 4940 Canada Way,
Burnaby, BC V5G 4K6
TEL 604 420 1721
BINNIE.com

BRITISH COLUMBIA
MINISTRY OF TRANSPORTATION AND INFRASTRUCTURE
SOUTH COAST REGION
HIGHWAY ENGINEERING AND GEOMATICS

L4000-LINE CROSS SECTIONS
HIGHWAY No. 99
BLUNDELL ROAD TO STEVESTON INTERCHANGE SURCHARGE

SCALE 0 2 1:250 12m
CAD FILENAME _____ SECT-HWY99.DWG
DATE 2024-03-15
FILE NUMBER 21-0811

REV	DATE	REVISIONS	SIGNATURE




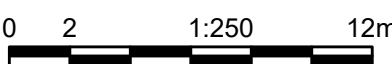
DESIGNED _____	B.D.	DATE	MAR 2024
QUALITY CONTROL _____	D.S.	DATE	MAR 2024
QUALITY ASSURANCE _____	B.D.	DATE	MAR 2024
DRAWN _____	T.K.	DATE	MAR 2024
PROJECT NUMBER 08600-0001	REG 1	DRAWING NUMBER R1-1113-4000-XS-16	REV

ENGINEER OF RECORD
DATE MARCH 15, 2024

Mar. 15, 2024, 10:37 AM P:\2021\21-0811\00 - CAD Files\02 - Paved\DrawingProduction\002_Design\Sections\SECT-HWY99

NOTE: STRIPPING REMOVAL APPLIES ONLY TO THE AREA BETWEEN SLOPE STAKE LINES (TOES & TOP OF CUT) OF PROPOSED ROADWAY TEMPLATE




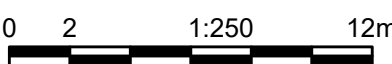
FOR REFERENCE ONLY













 <p>R.F. BINNIE & ASSOCIATES LTD. 300 - 4940 Canada Way, Burnaby, BC V5G 4K6 TEL 604 420 1721 BINNIE.com</p>		 <p>BRITISH COLUMBIA</p>		<p>MINISTRY OF TRANSPORTATION AND INFRASTRUCTURE SOUTH COAST REGION HIGHWAY ENGINEERING AND GEOMATICS</p> 	
<p>SCALE  0 2 1:250 12m</p>		<p>CAD FILENAME SECT-HWY99.DWG DATE 2024-03-15 FILE NUMBER 21-0811</p>		<p>L4000-LINE CROSS SECTIONS HIGHWAY No. 99 BLUNDELL ROAD TO STEVESTON INTERCHANGE SURCHARGE</p>	
<table border="1"> <thead> <tr> <th>REV</th> <th>DATE</th> <th>REVISIONS</th> <th>SIGNATURE</th> </tr> </thead> <tbody> <tr><td> </td><td> </td><td> </td><td> </td></tr> <tr><td> </td><td> </td><td> </td><td> </td></tr> <tr><td> </td><td> </td><td> </td><td> </td></tr> <tr><td> </td><td> </td><td> </td><td> </td></tr> <tr><td> </td><td> </td><td> </td><td> </td></tr> <tr><td> </td><td> </td><td> </td><td> </td></tr> <tr><td> </td><td> </td><td> </td><td> </td></tr> <tr><td> </td><td> </td><td> </td><td> </td></tr> </tbody> </table>		REV	DATE			REVISIONS	SIGNATURE																																	<table border="1"> <tr> <td>DESIGNED</td> <td>_____</td> <td>B.D.</td> <td>DATE</td> <td>MAR 2024</td> </tr> <tr> <td>QUALITY CONTROL</td> <td>_____</td> <td>D.S.</td> <td>DATE</td> <td>MAR 2024</td> </tr> <tr> <td>QUALITY ASSURANCE</td> <td>_____</td> <td>B.D.</td> <td>DATE</td> <td>MAR 2024</td> </tr> <tr> <td>DRAWN</td> <td>_____</td> <td>T.K.</td> <td>DATE</td> <td>MAR 2024</td> </tr> </table>		DESIGNED	_____	B.D.	DATE	MAR 2024	QUALITY CONTROL	_____	D.S.	DATE	MAR 2024	QUALITY ASSURANCE	_____	B.D.	DATE	MAR 2024	DRAWN	_____	T.K.
REV	DATE	REVISIONS	SIGNATURE	
DESIGNED	_____	B.D.	DATE	MAR 2024	
QUALITY CONTROL	_____	D.S.	DATE	MAR 2024	
QUALITY ASSURANCE	_____	B.D.	DATE	MAR 2024	
DRAWN	_____	T.K.	DATE	MAR 2024	
<p>ENGINEER OF RECORD DATE MARCH 15, 2024</p>		<table border="1"> <tr> <td>PROJECT NUMBER</td> <td>REG</td> <td>DRAWING NUMBER</td> <td>REV</td> </tr> <tr> <td>08600-0001</td> <td>1</td> <td>R1-1113-4000-XS-17</td> <td> </td> </tr> </table>		PROJECT NUMBER	REG	DRAWING NUMBER	REV	08600-0001	1	R1-1113-4000-XS-17	
PROJECT NUMBER	REG	DRAWING NUMBER	REV	
08600-0001	1	R1-1113-4000-XS-17	

Mar. 15, 2024, 10:37 AM P:\2021\21-0811\00 - CAD Files\02 - Paved\DrawingProduction\002_Design\Sections\SECT-HWY99

NOTE: STRIPPING REMOVAL APPLIES ONLY TO THE AREA BETWEEN SLOPE STAKE LINES (TOES & TOP OF CUT) OF PROPOSED ROADWAY TEMPLATE

FOR REFERENCE ONLY

 <p>R.F. BINNIE & ASSOCIATES LTD. 300 - 4940 Canada Way, Burnaby, BC V5G 4K6 TEL 604 420 1721 BINNIE.com</p>		 <p>BRITISH COLUMBIA</p>		<p>MINISTRY OF TRANSPORTATION AND INFRASTRUCTURE SOUTH COAST REGION HIGHWAY ENGINEERING AND GEOMATICS</p> 	
<p>SCALE  CAD FILENAME _____ SECT-HWY99.DWG</p>		<p>DATE _____ 2024-03-15</p>		<p>L4000-LINE CROSS SECTIONS HIGHWAY No. 99 BLUNDELL ROAD TO STEVESTON INTERCHANGE SURCHARGE</p>	
<p>FILE NUMBER _____ 21-0811</p>		<p>DESIGNED _____ B.D. DATE _____ MAR. 2024</p>			
REV	DATE	REVISIONS	SIGNATURE	QUALITY ASSURANCE	B.D. DATE _____ MAR. 2024
				DRAWN	T.K. DATE _____ MAR. 2024
				PROJECT NUMBER	REG
				08600-0001	1
				DRAWING NUMBER	REV
				R1-1113-4000-XS-18	
<p>ENGINEER OF RECORD DATE MARCH 15, 2024</p>				<p> </p>	

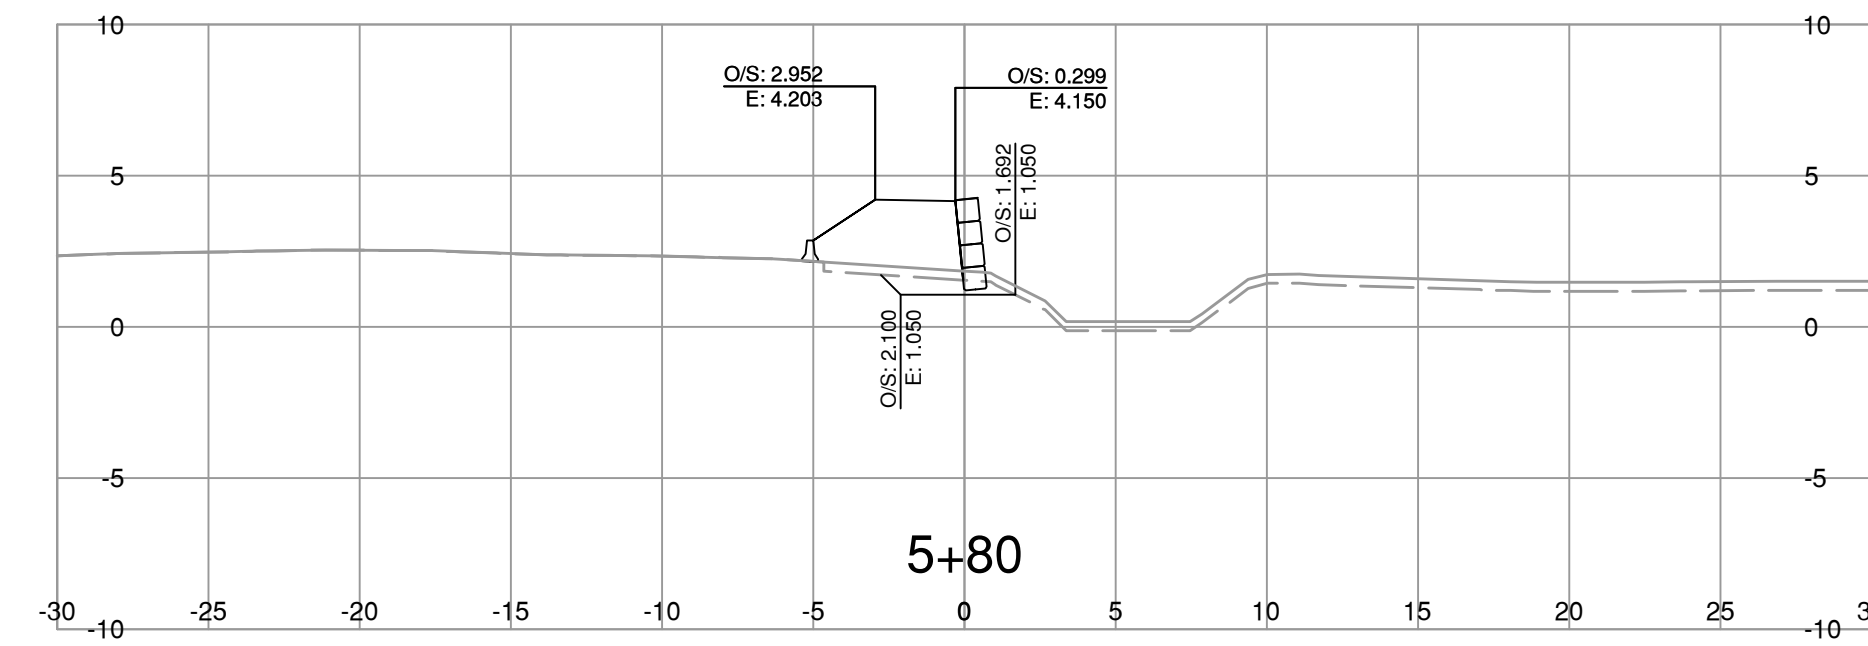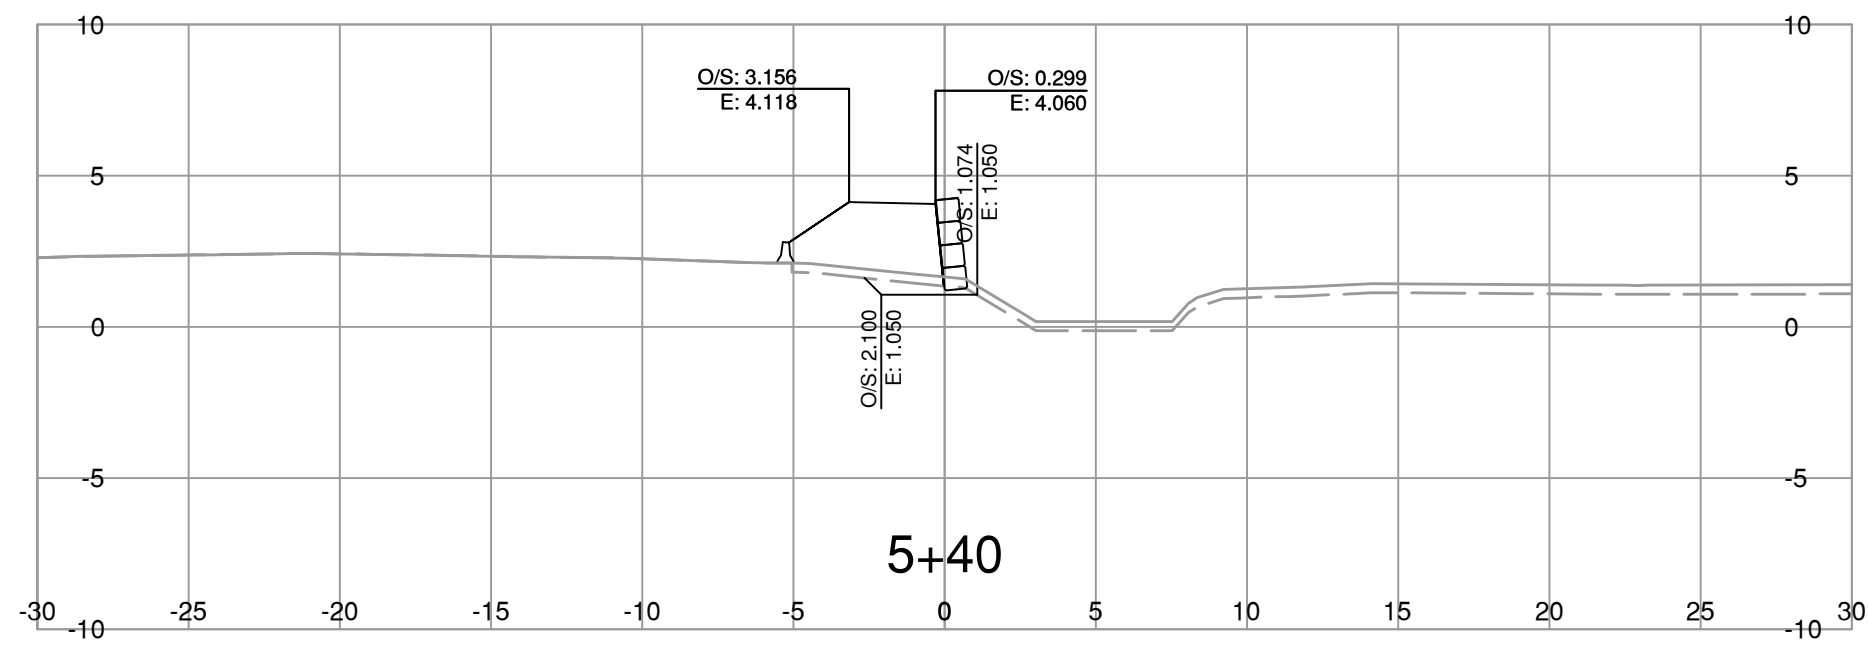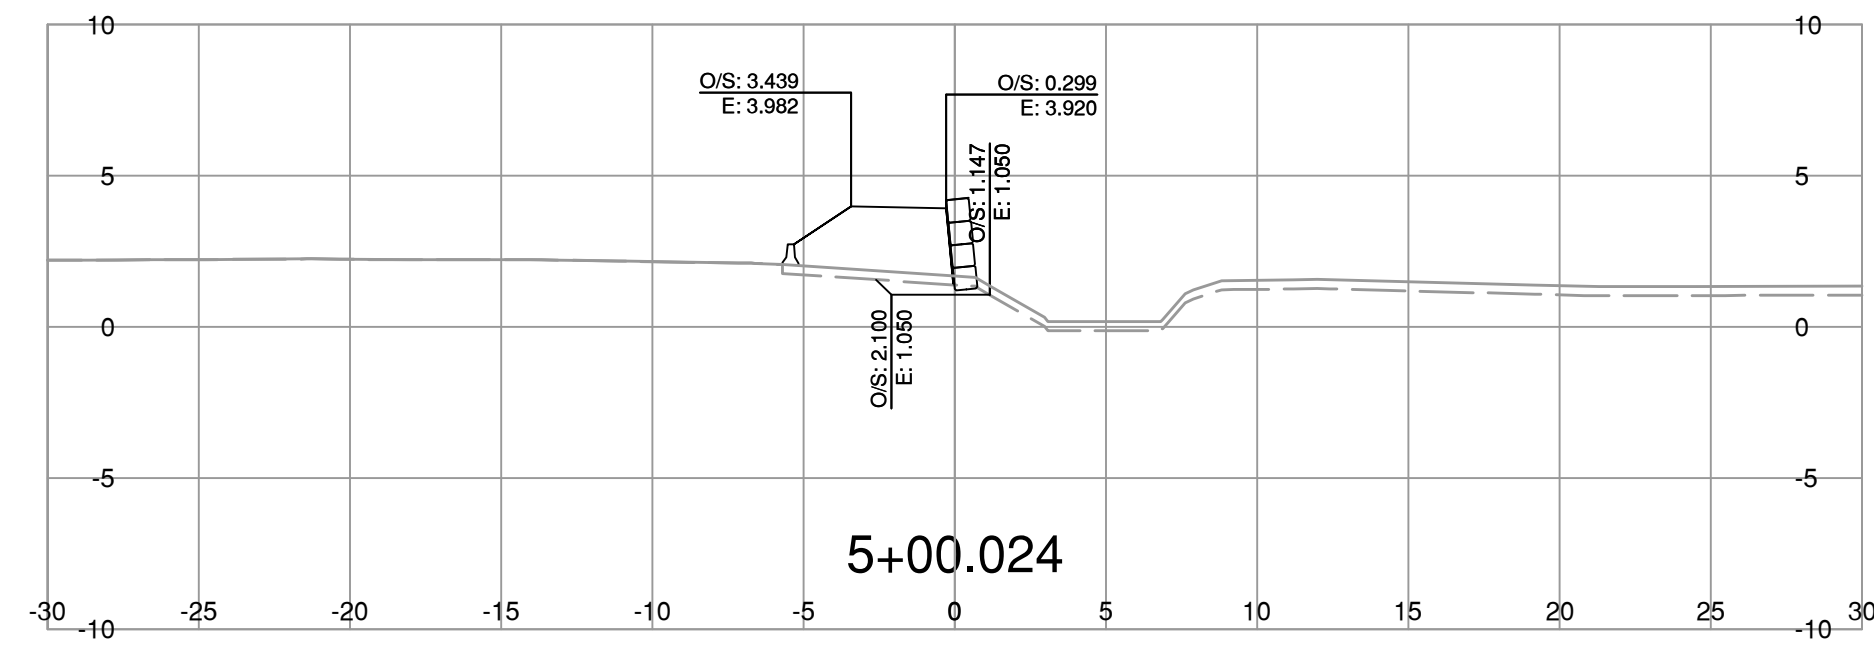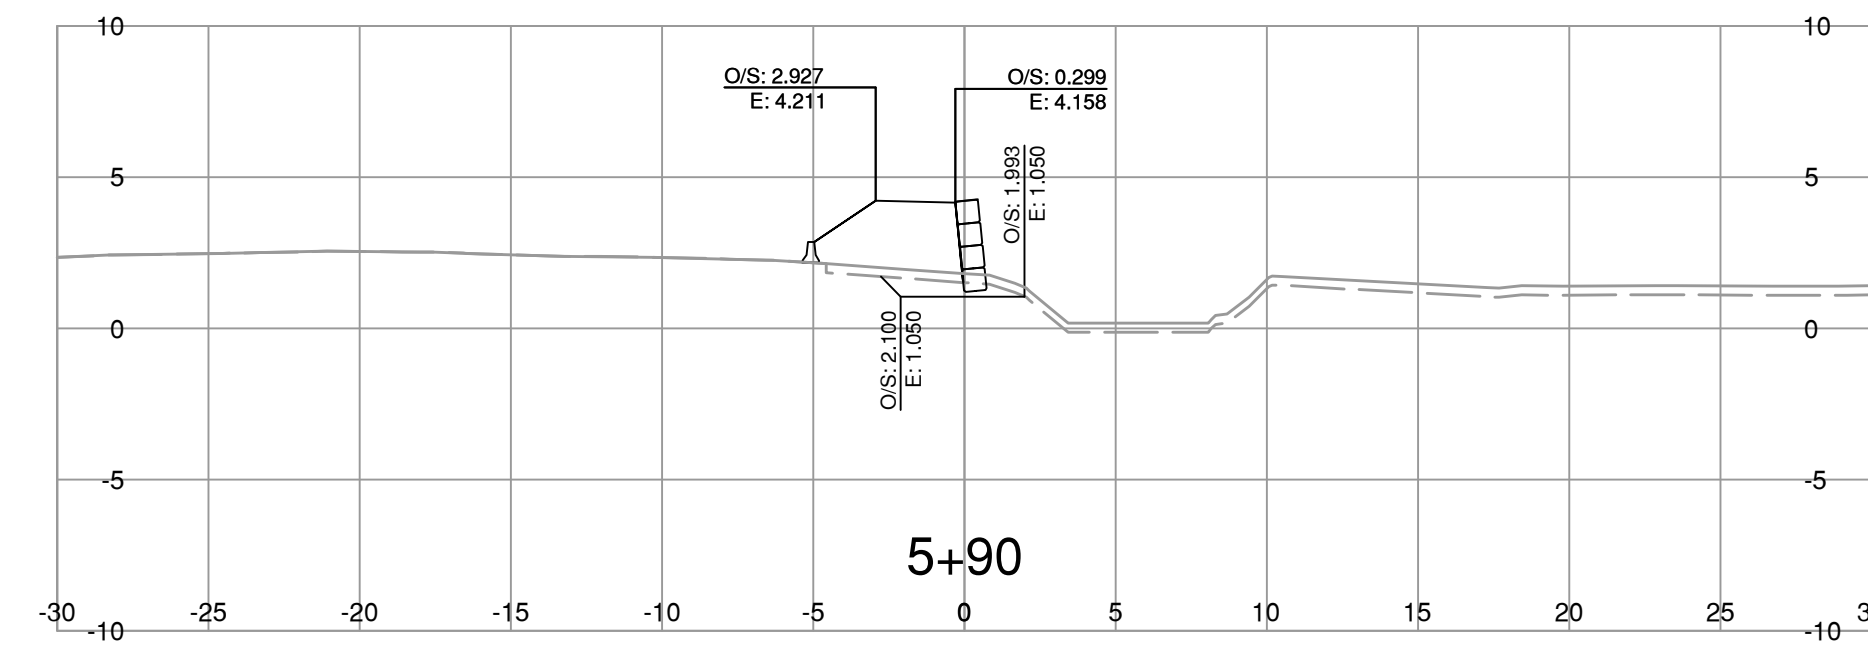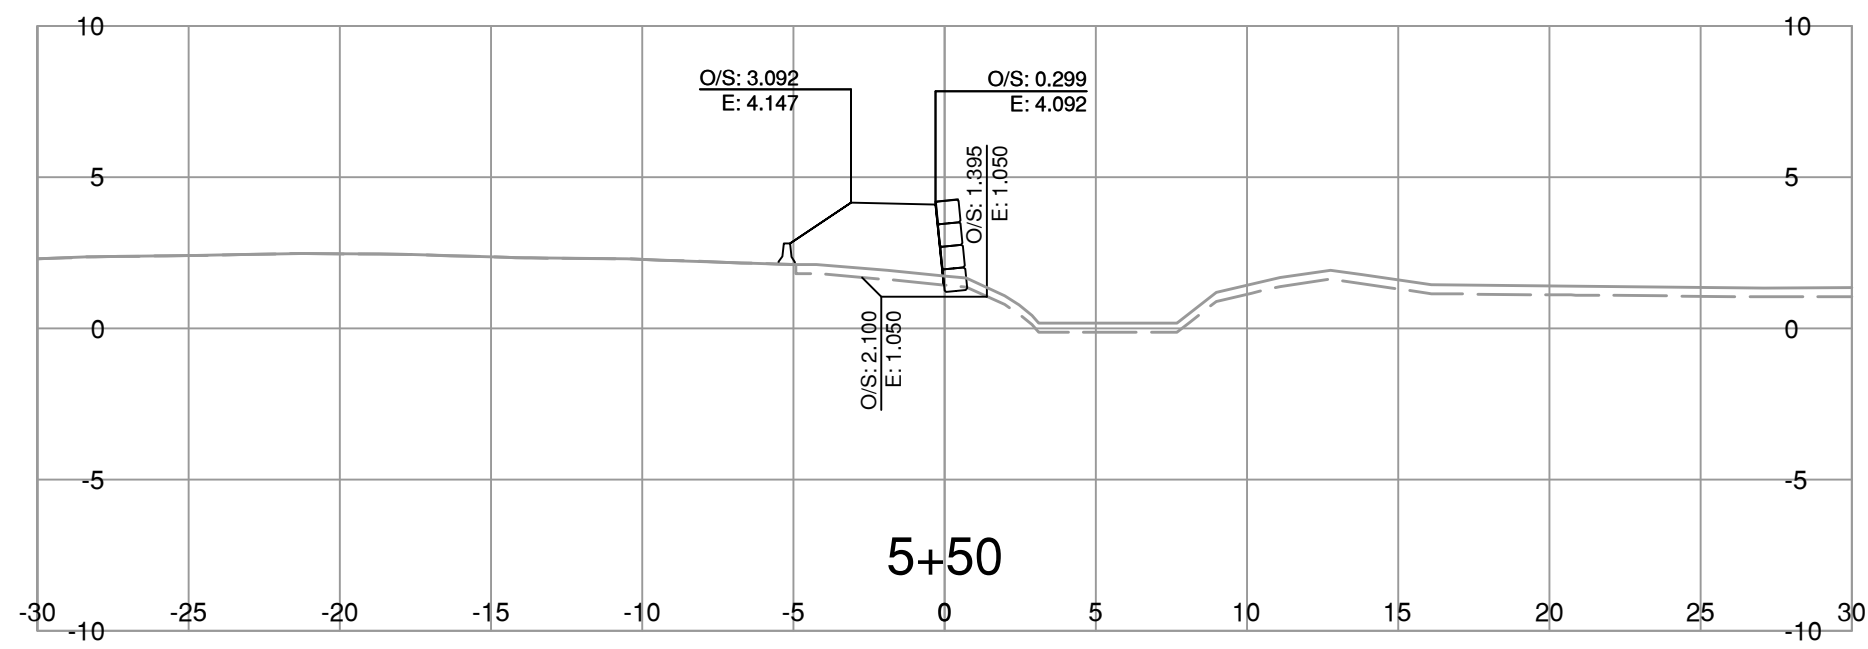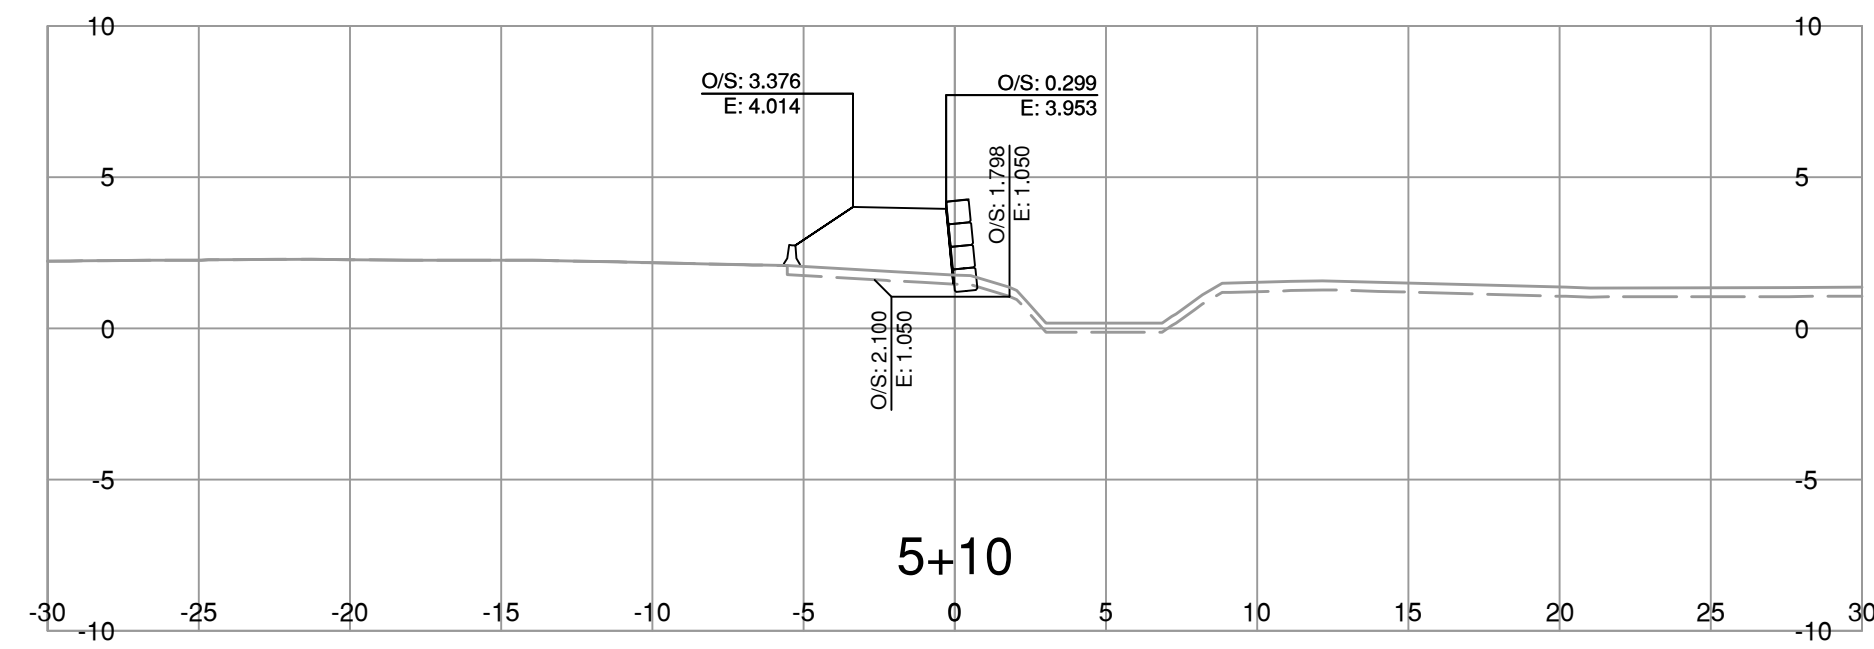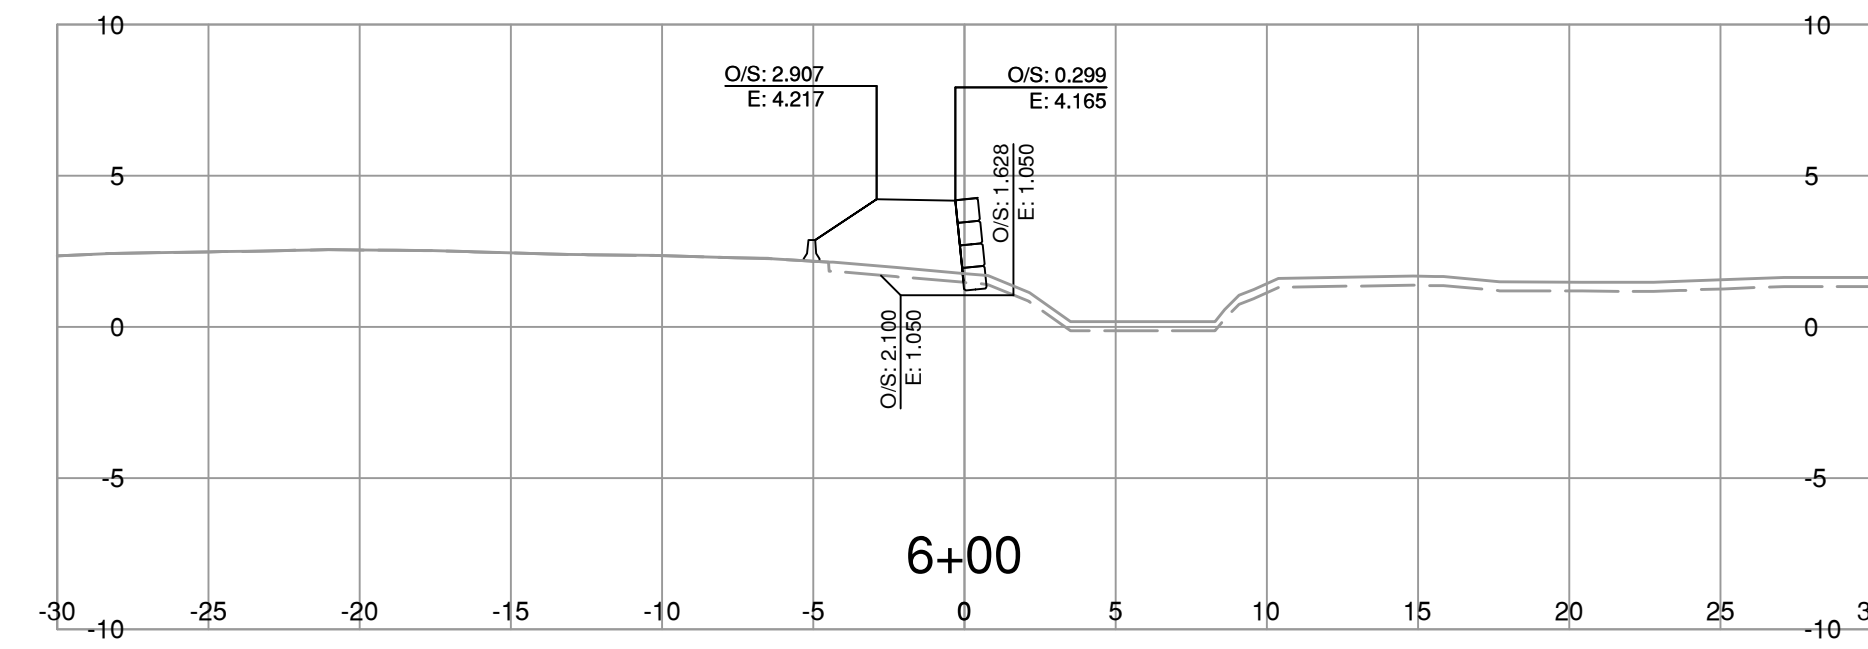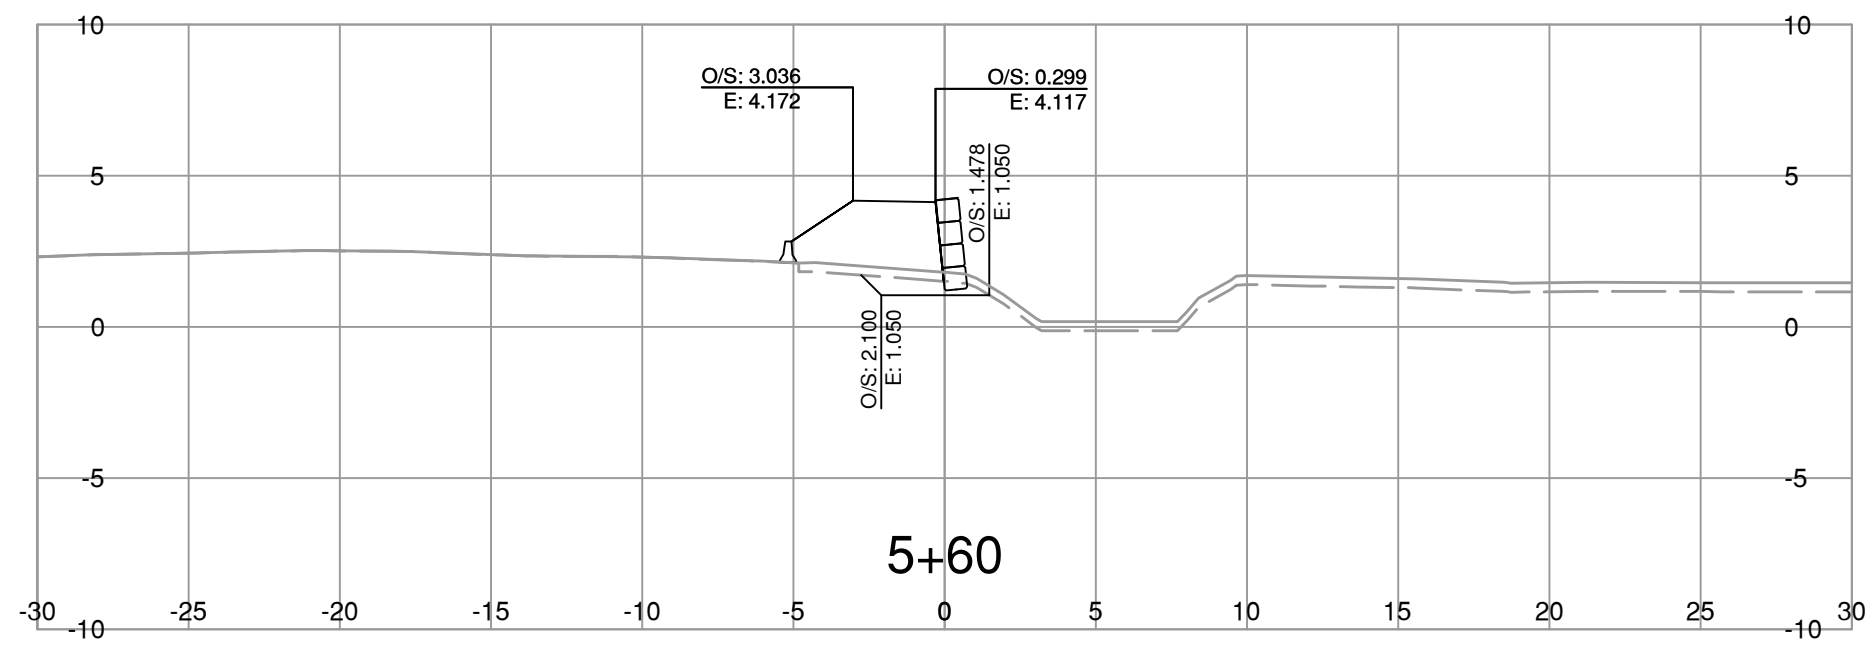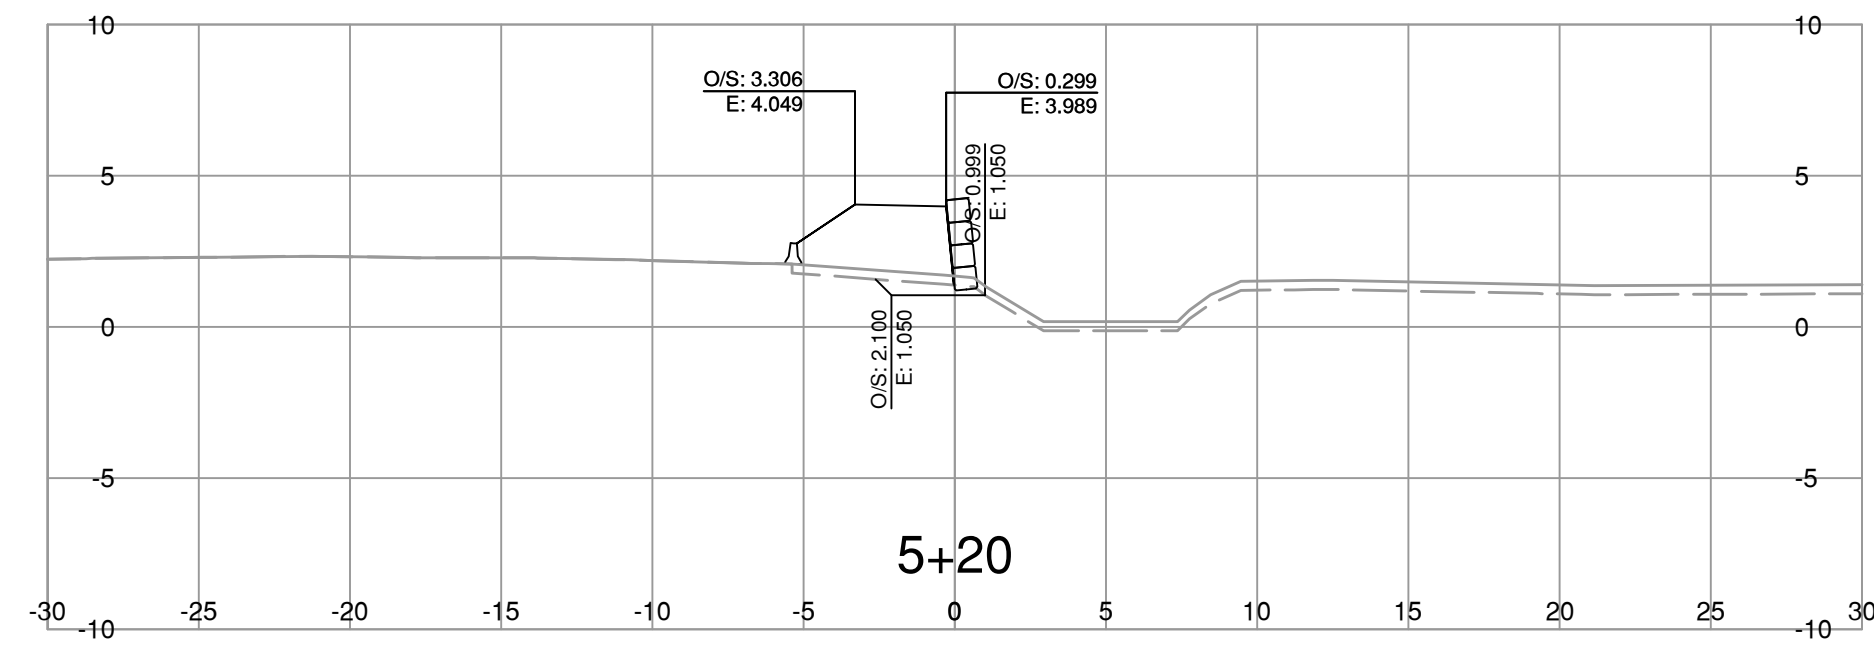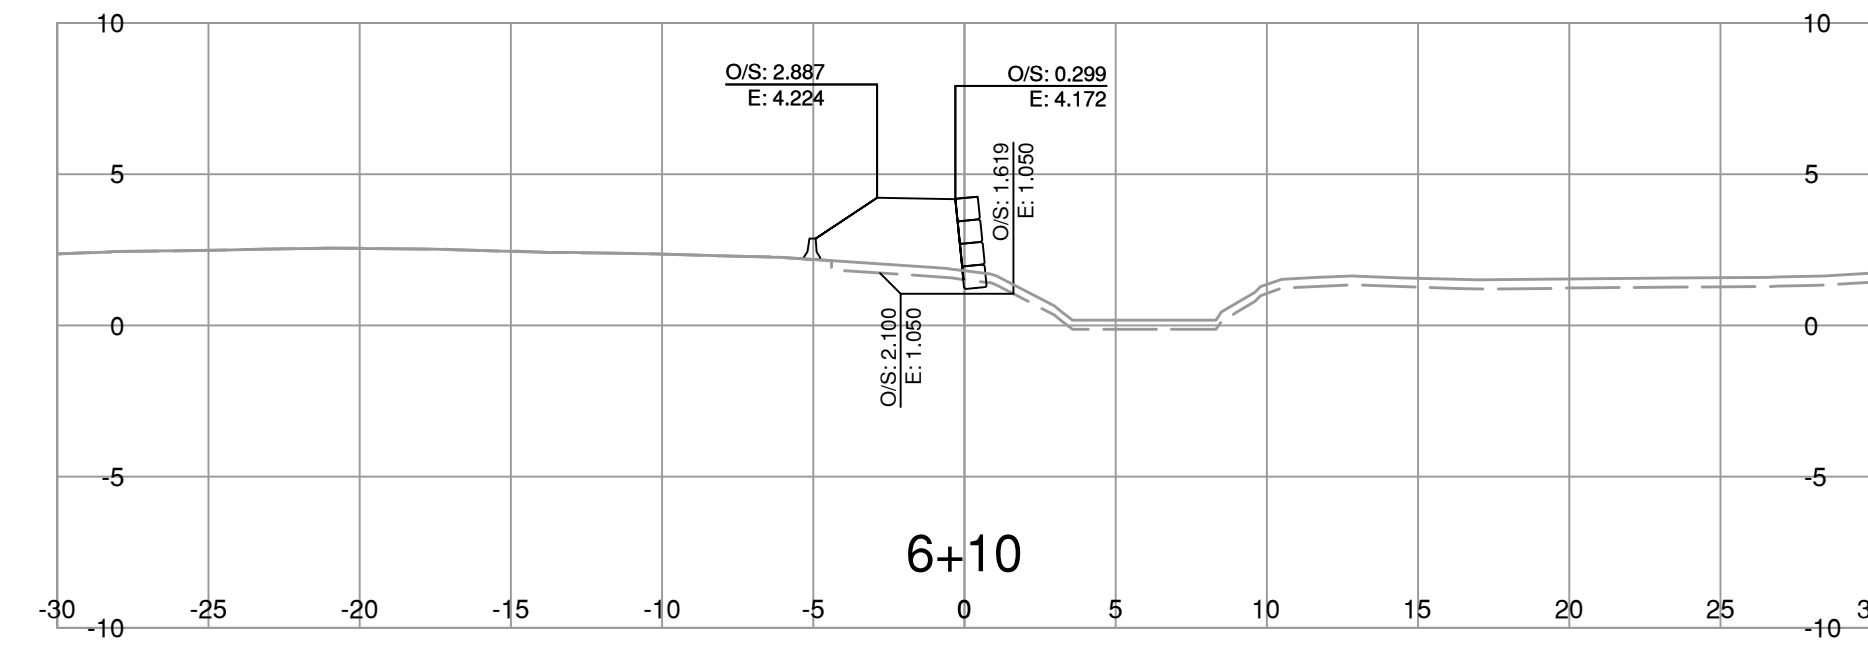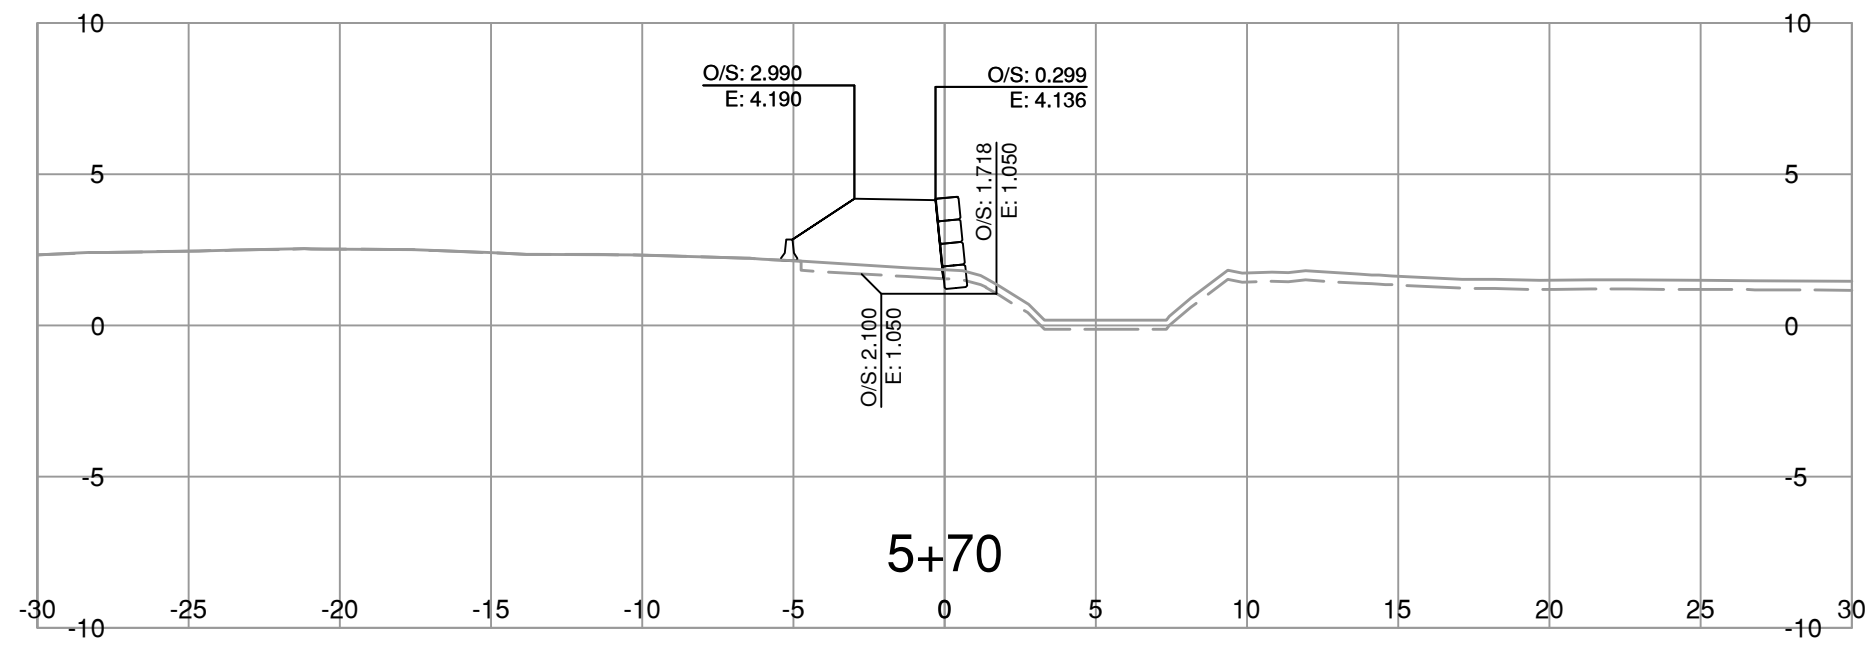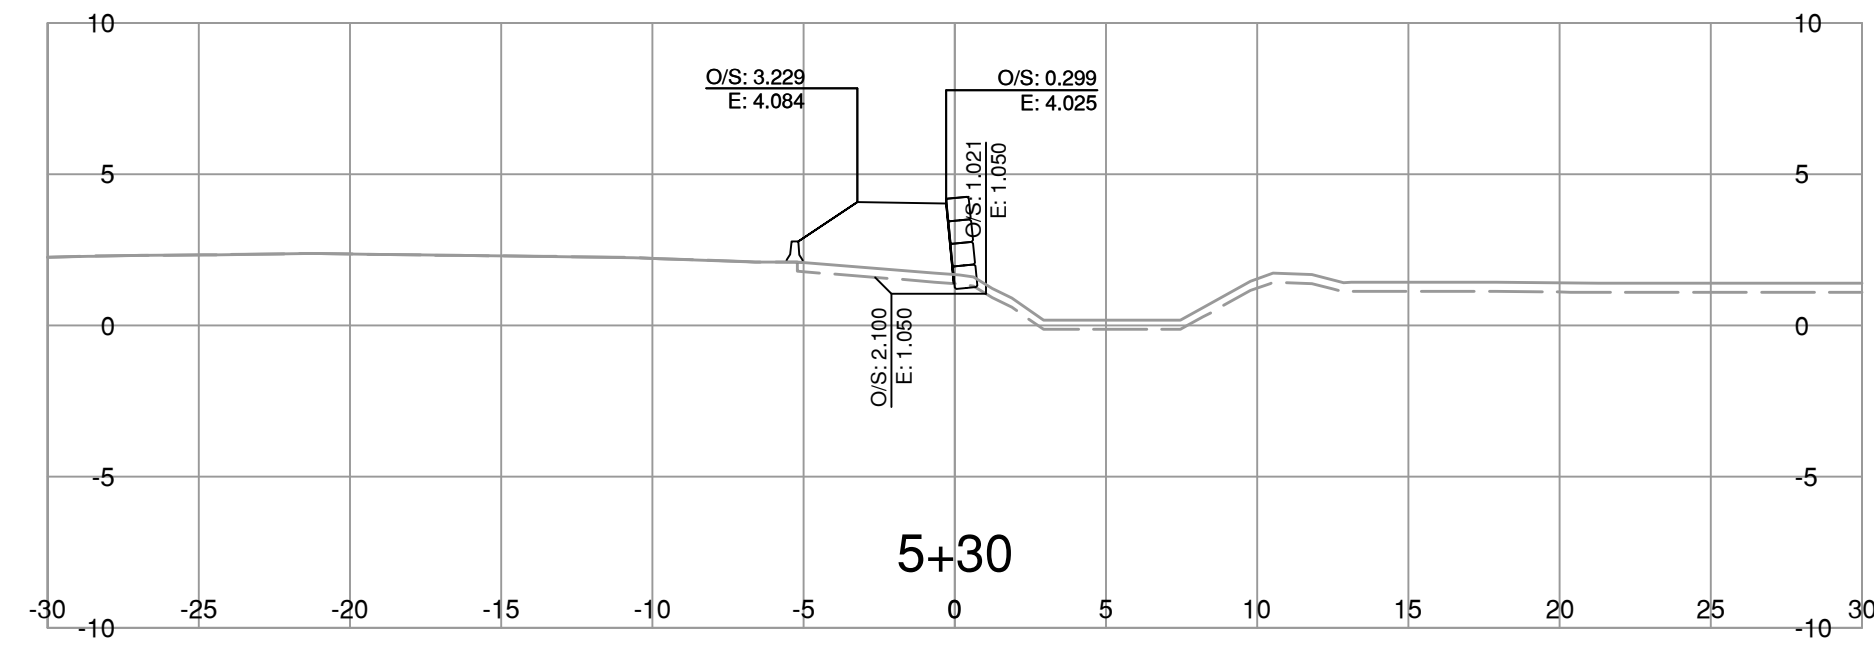

NOTE: STRIPPING REMOVAL APPLIES ONLY TO THE AREA BETWEEN SLOPE STAKE LINES (TOES & TOP OF CUT) OF PROPOSED ROADWAY TEMPLATE

FOR REFERENCE ONLY

BINNIE
The people behind your infrastructure.

R.F. BINNIE & ASSOCIATES LTD.
300 - 4940 Canada Way,
Burnaby, BC V5G 4K6
TEL 604 420 1721
BINNIE.com

BRITISH COLUMBIA
MINISTRY OF TRANSPORTATION AND INFRASTRUCTURE
SOUTH COAST REGION
HIGHWAY ENGINEERING AND GEOMATICS

S5-LINE CROSS SECTIONS
HIGHWAY No. 99
BLUNDELL ROAD TO STEVESTON INTERCHANGE SURCHARGE

SCALE 0 2 1:250 12m

CAD FILENAME _____ DATE 2024-03-15













FILE NUMBER 21-0811

REV	DATE	REVISIONS	SIGNATURE

DESIGNED _____	B.D. DATE	MAR 2024
QUALITY CONTROL _____	D.S. DATE	MAR 2024
QUALITY ASSURANCE _____	B.D. DATE	MAR 2024
DRAWN _____	T.K. DATE	MAR 2024

PROJECT NUMBER	REG	DRAWING NUMBER	REV
08600-0001	1	R1-1113-S5-XS-1	

Mar 15, 2024 - 10:37 AM P:202121-081100 - CAD Files\02 - Prelim\Drawings\Production\000 - Design\Sections\SECT-HWY99

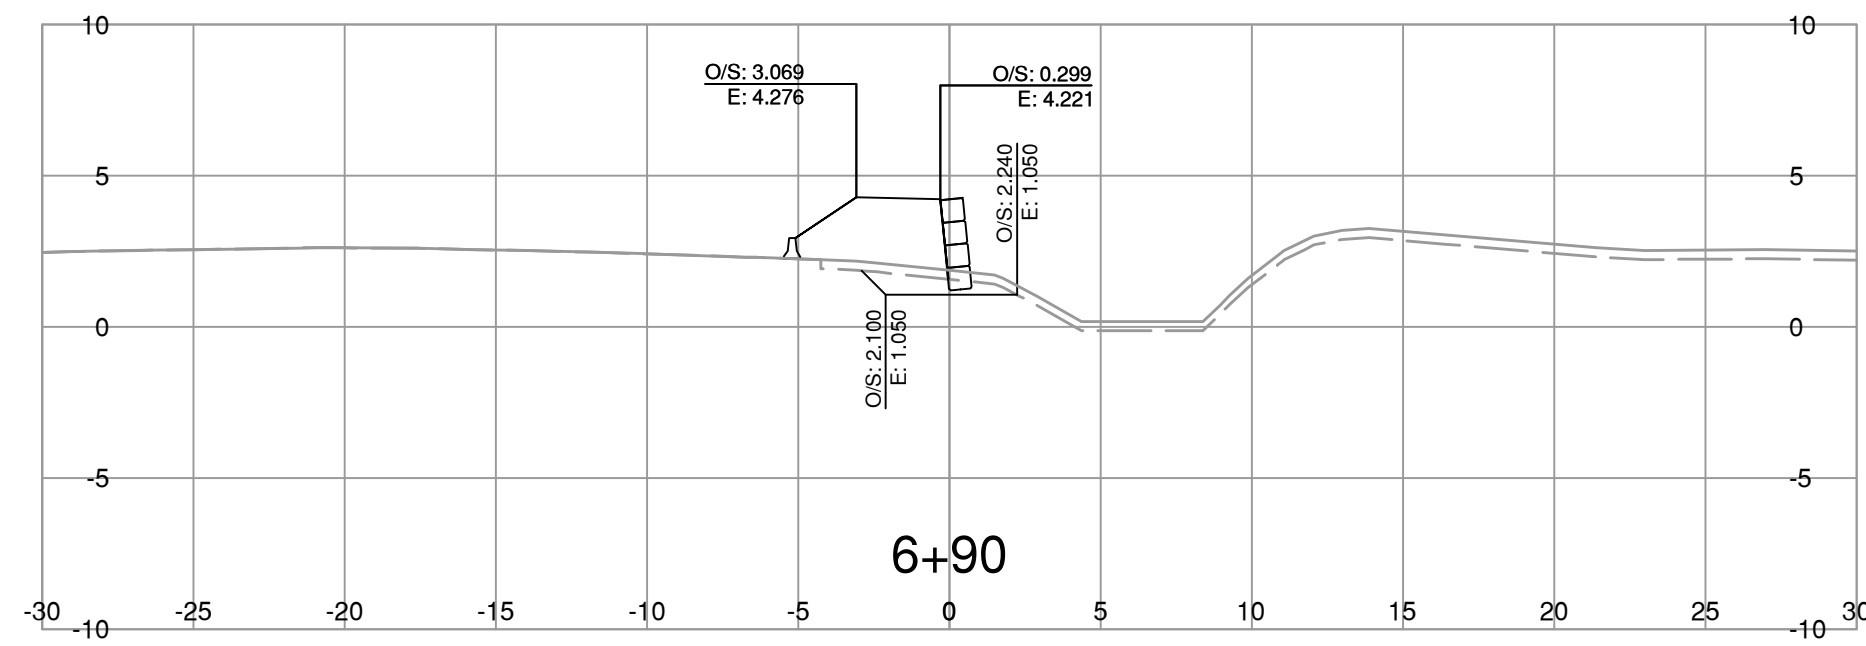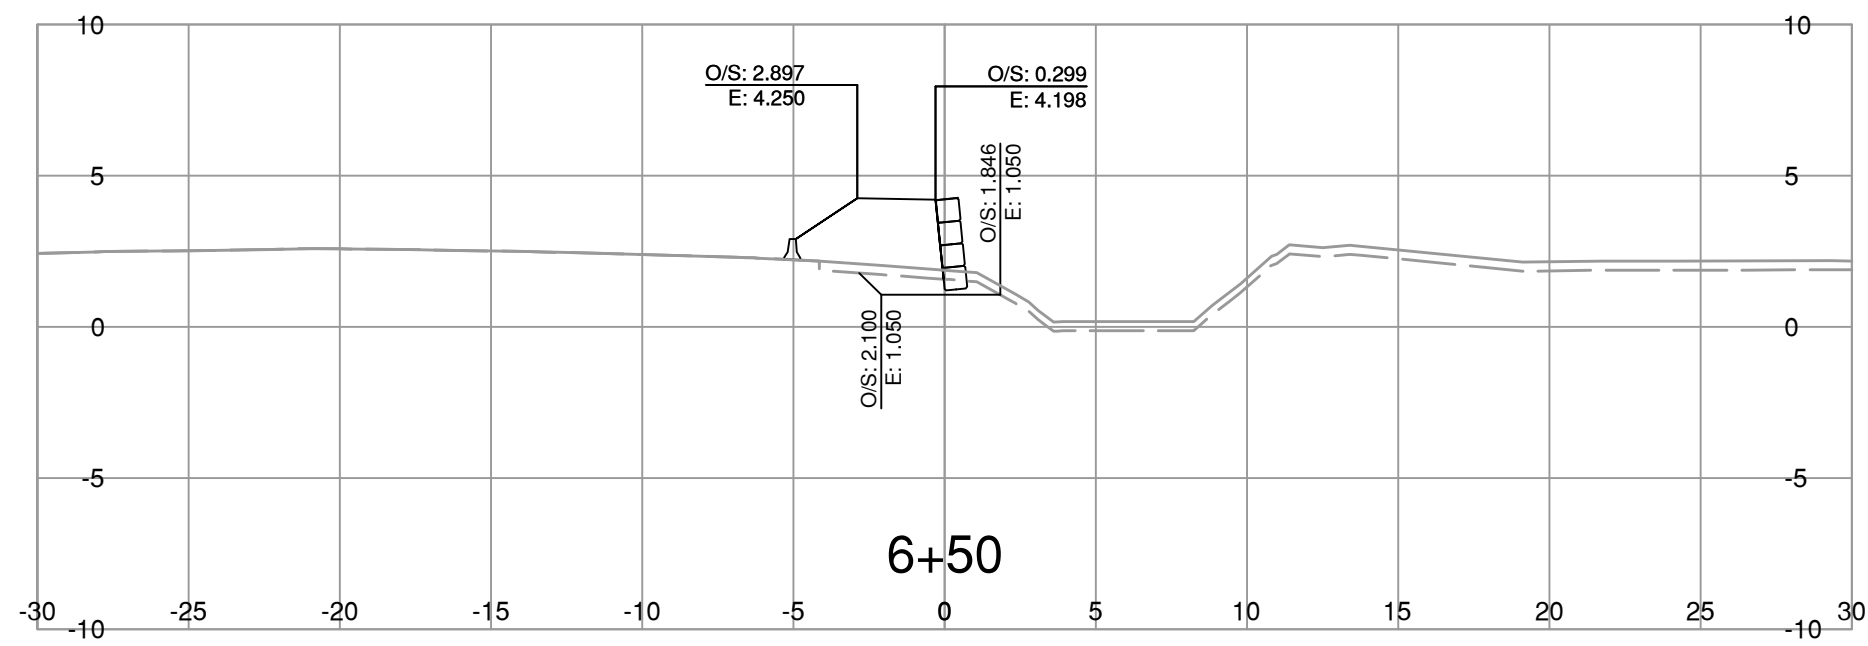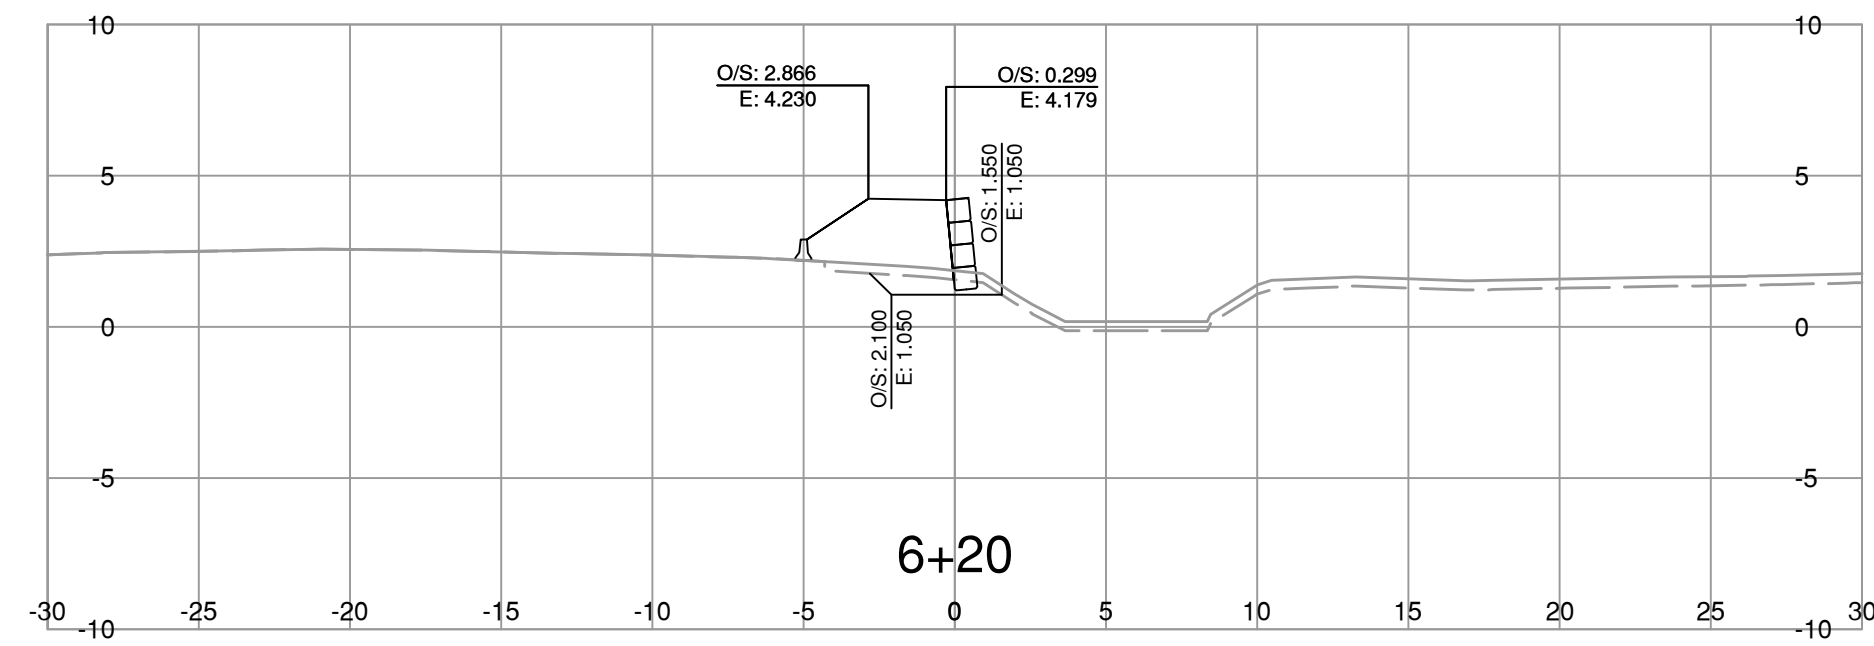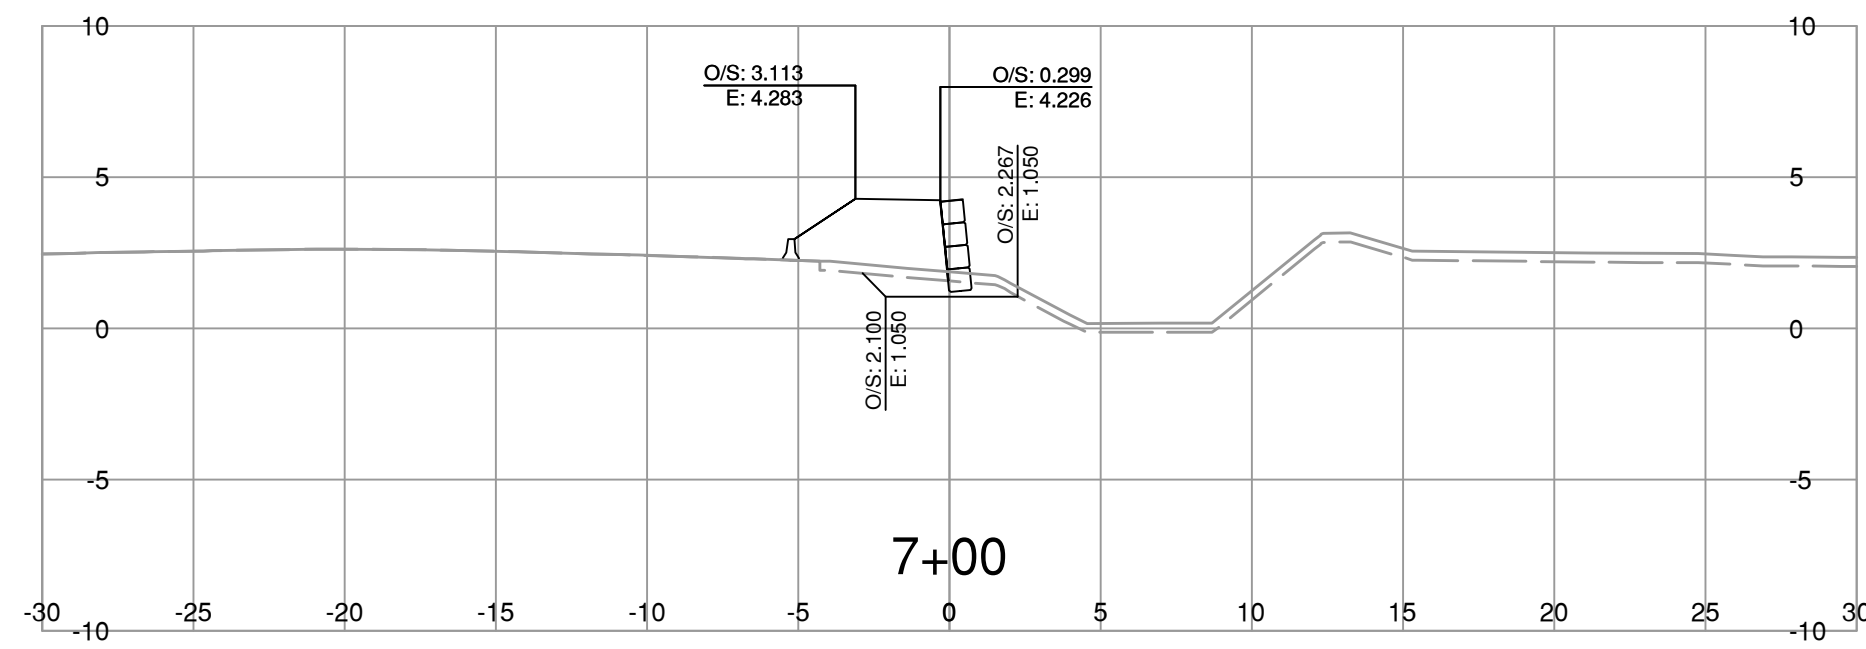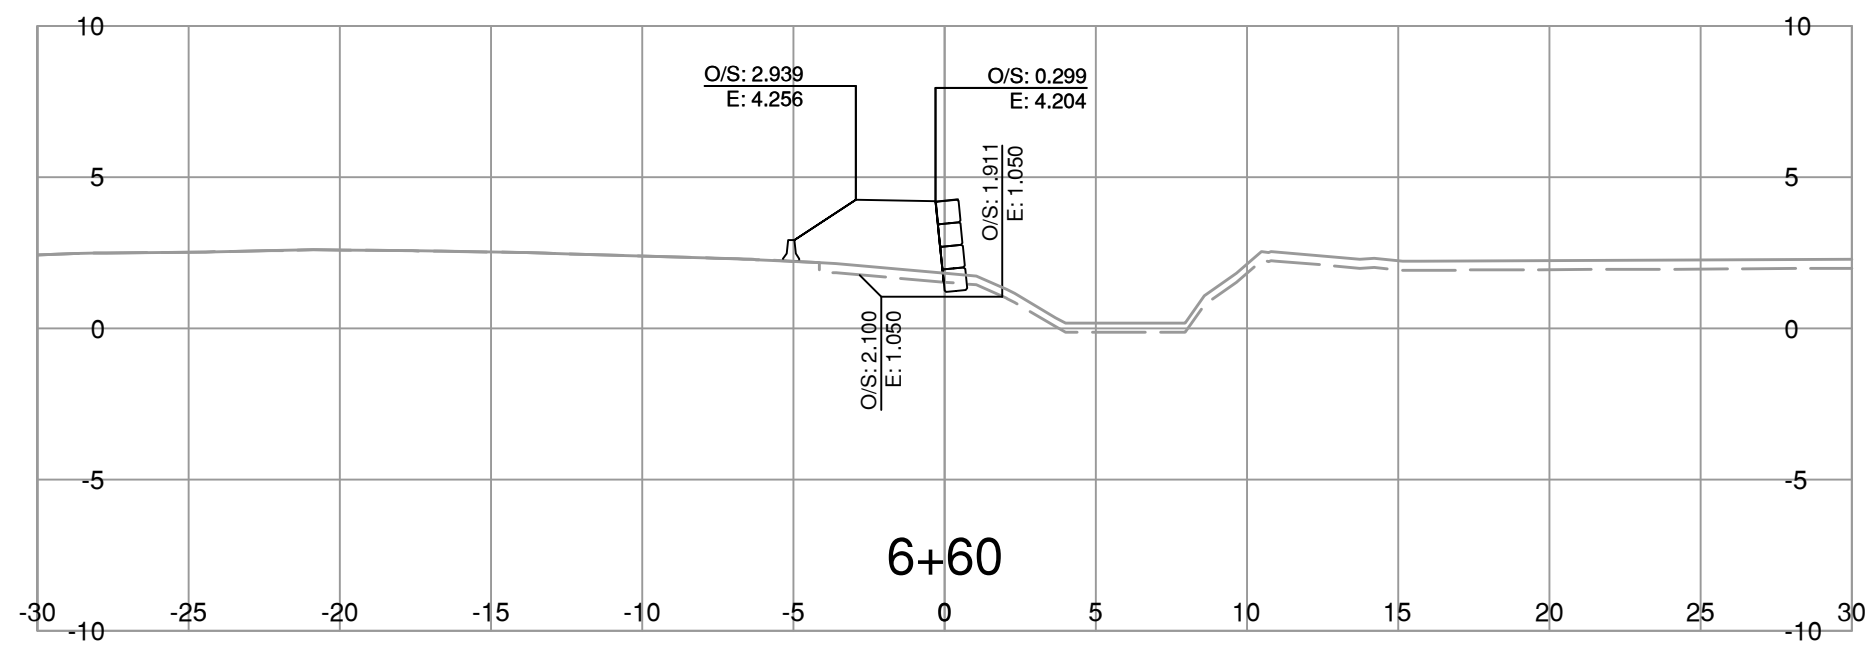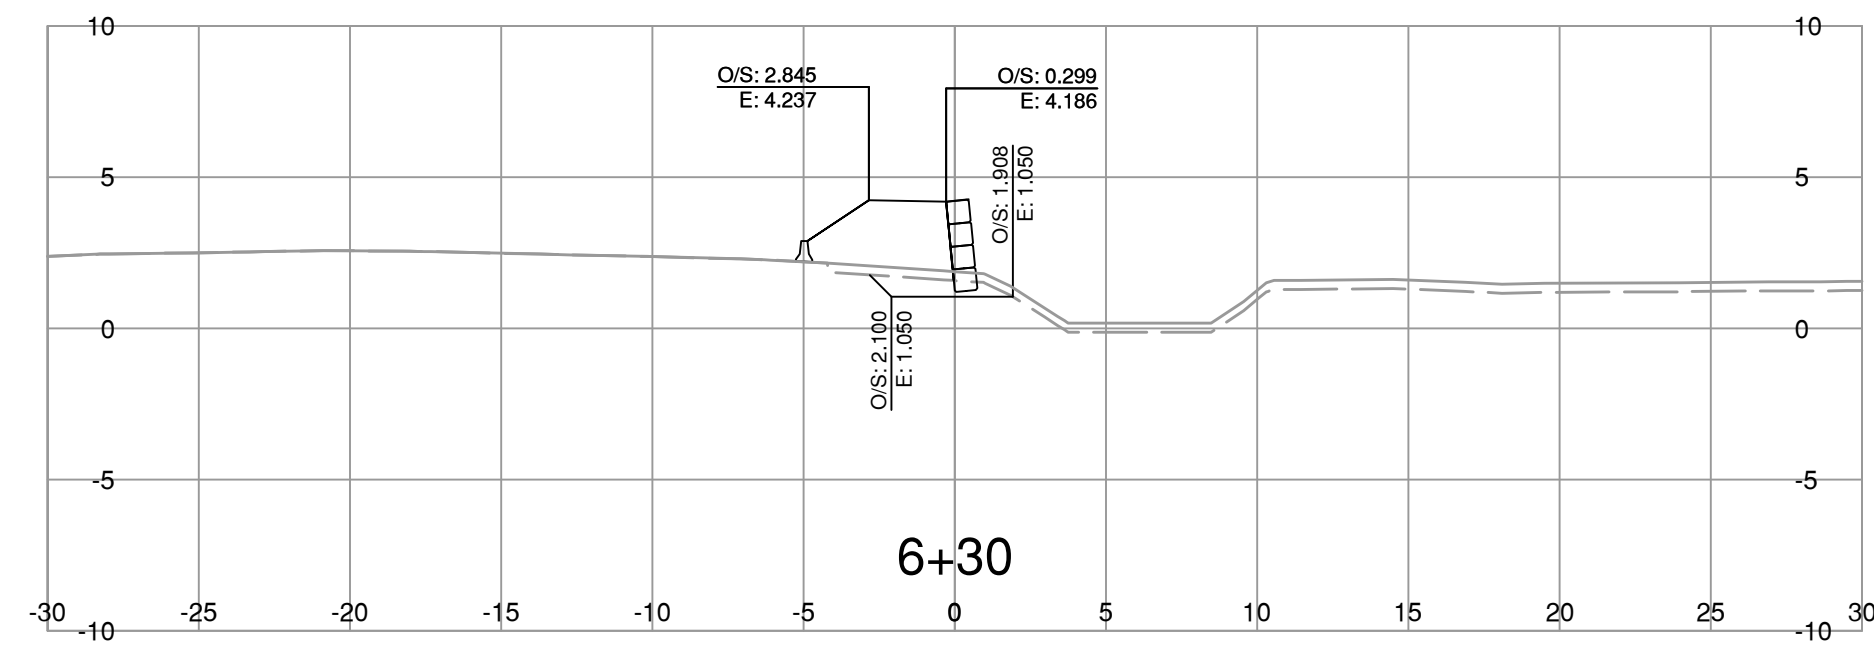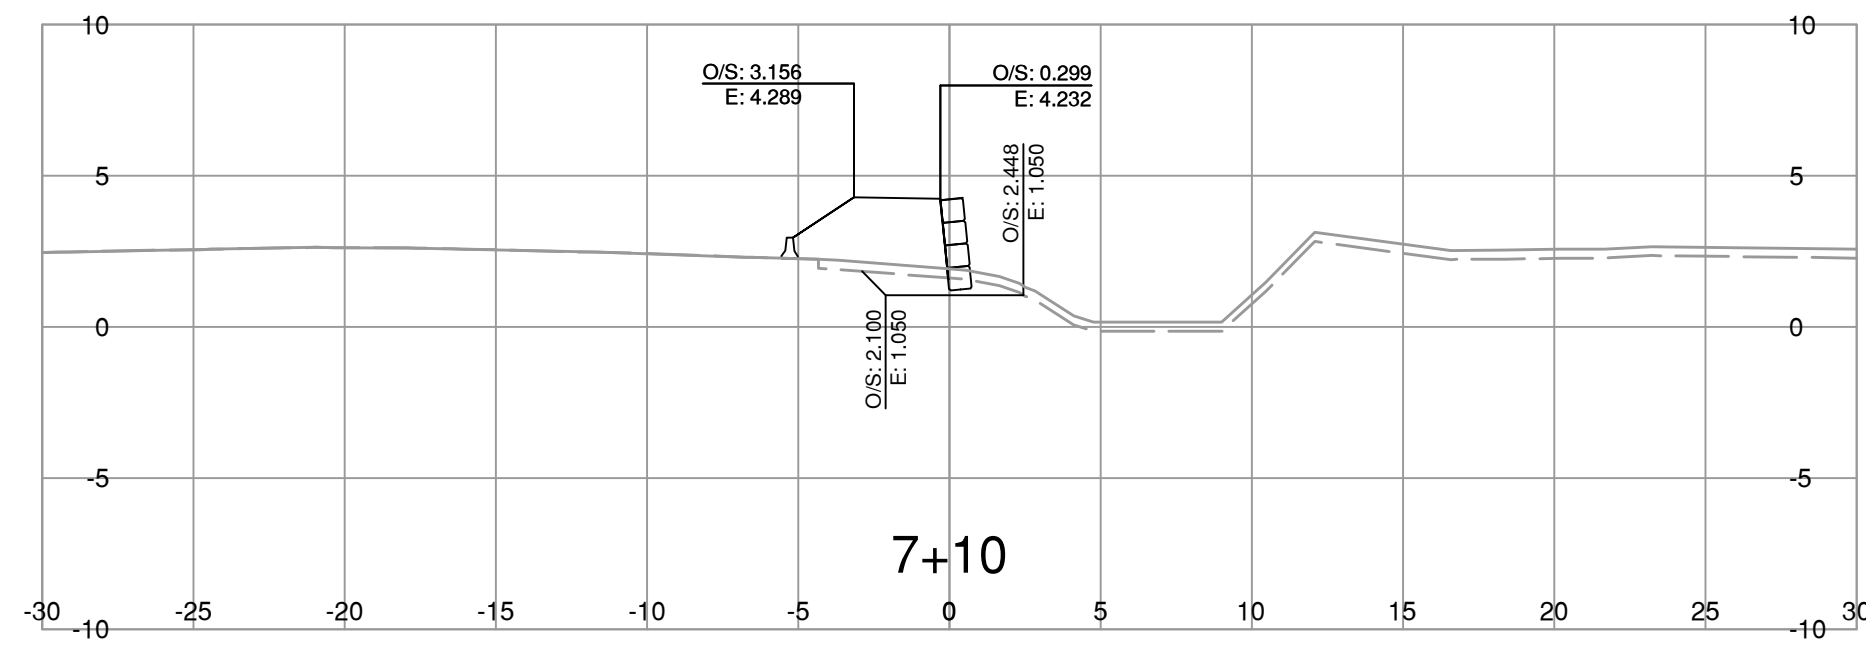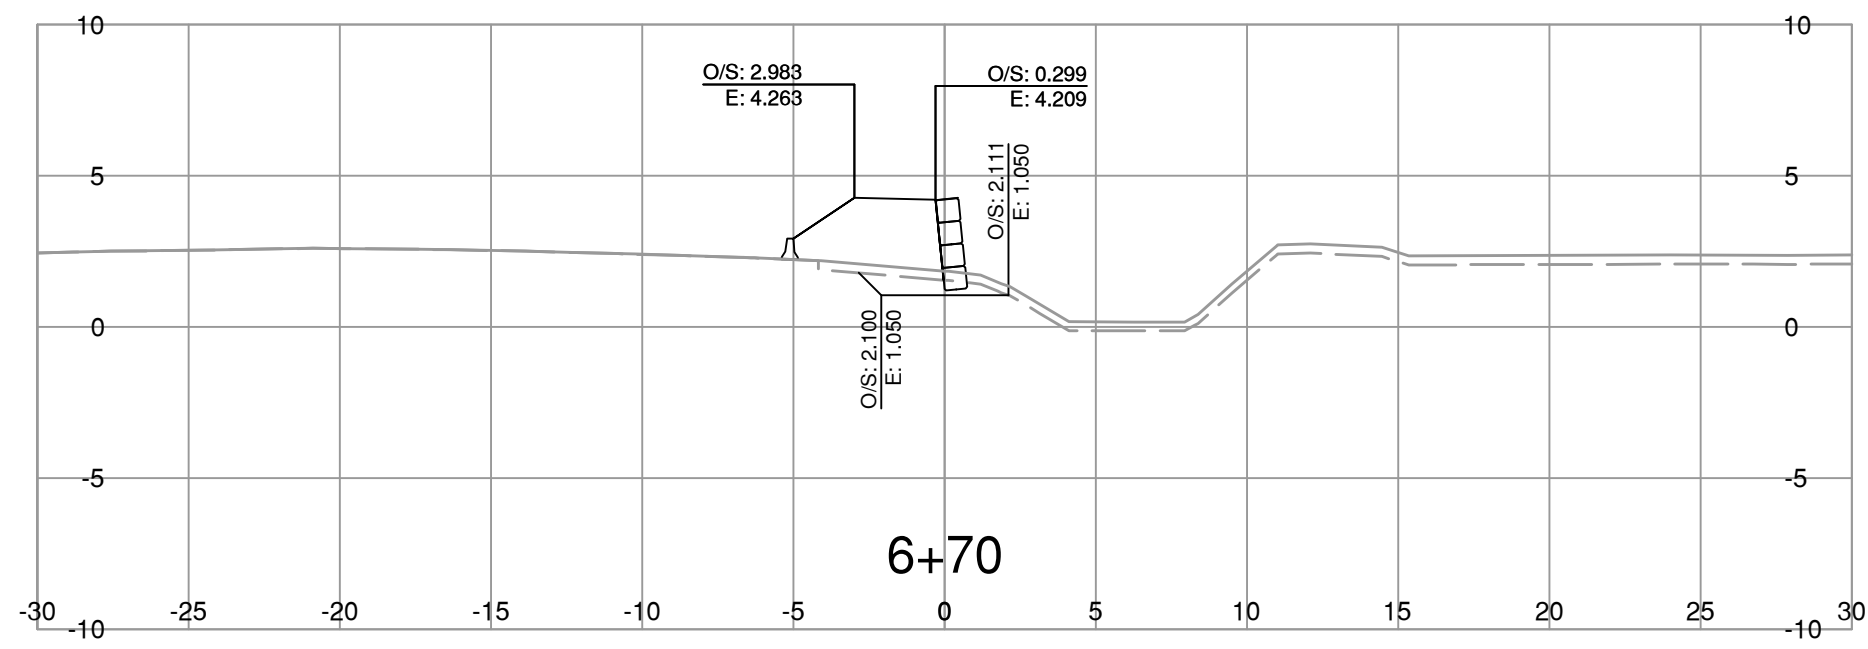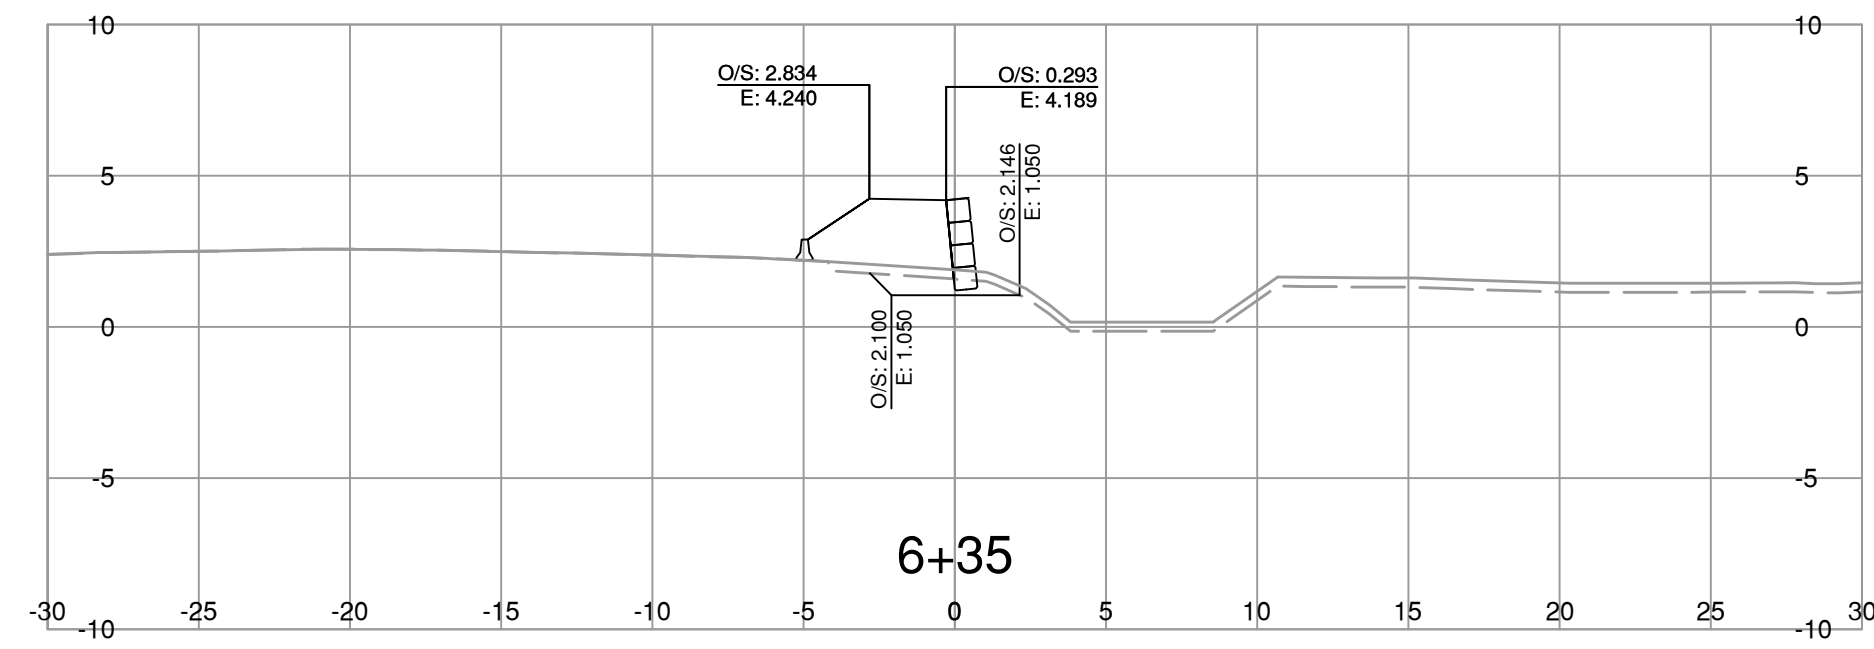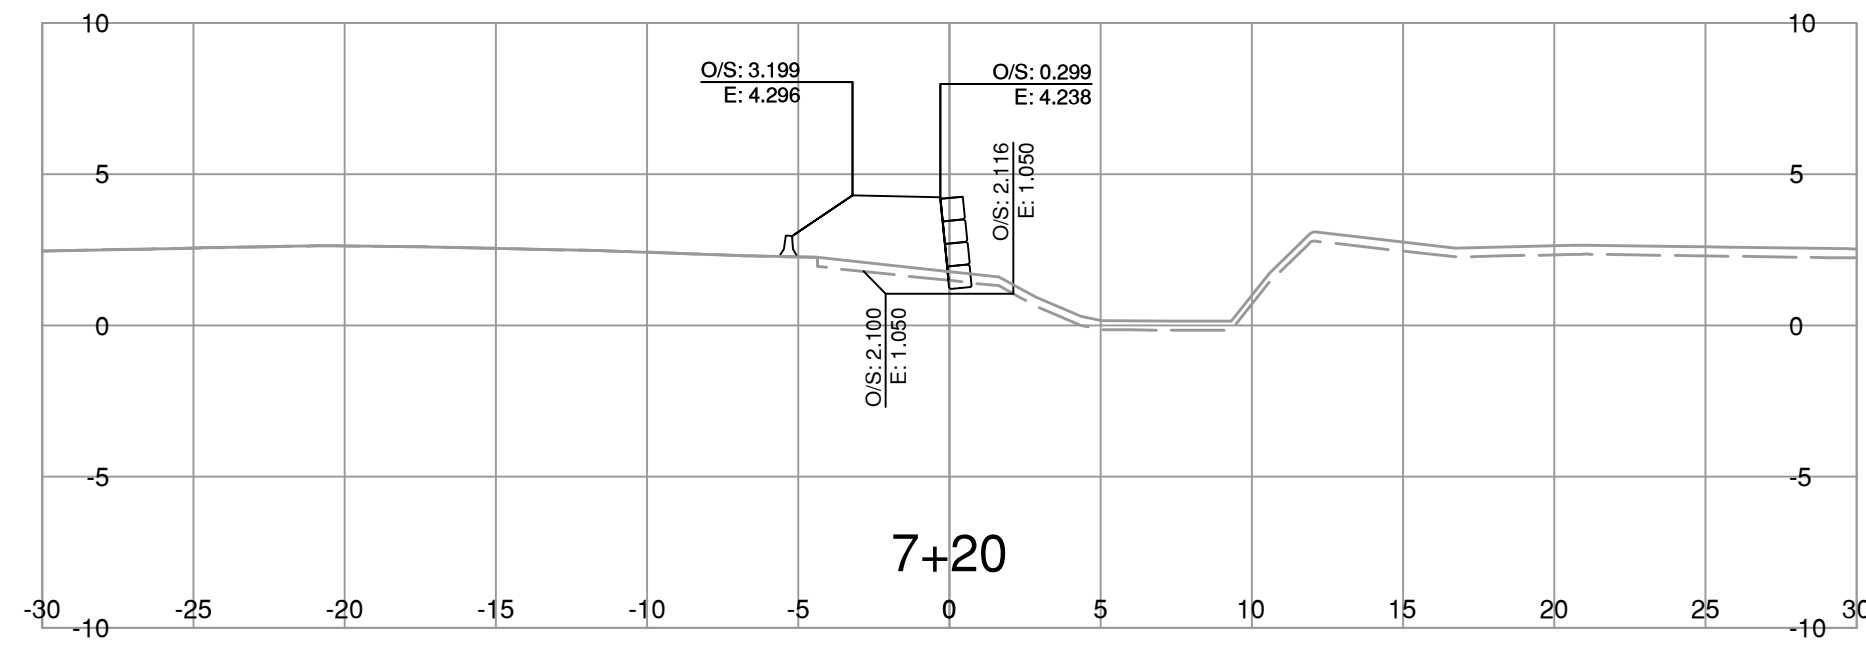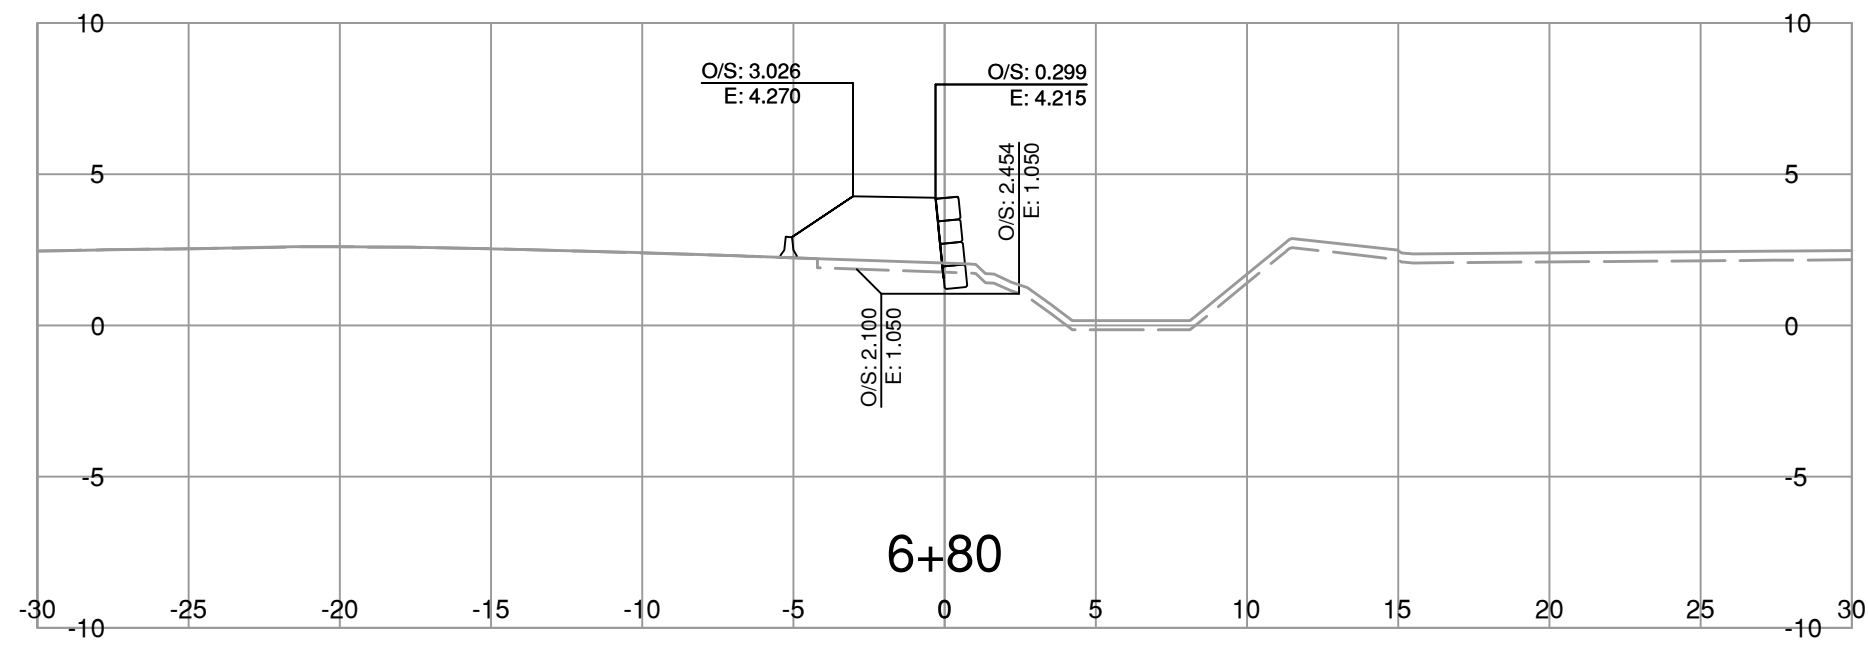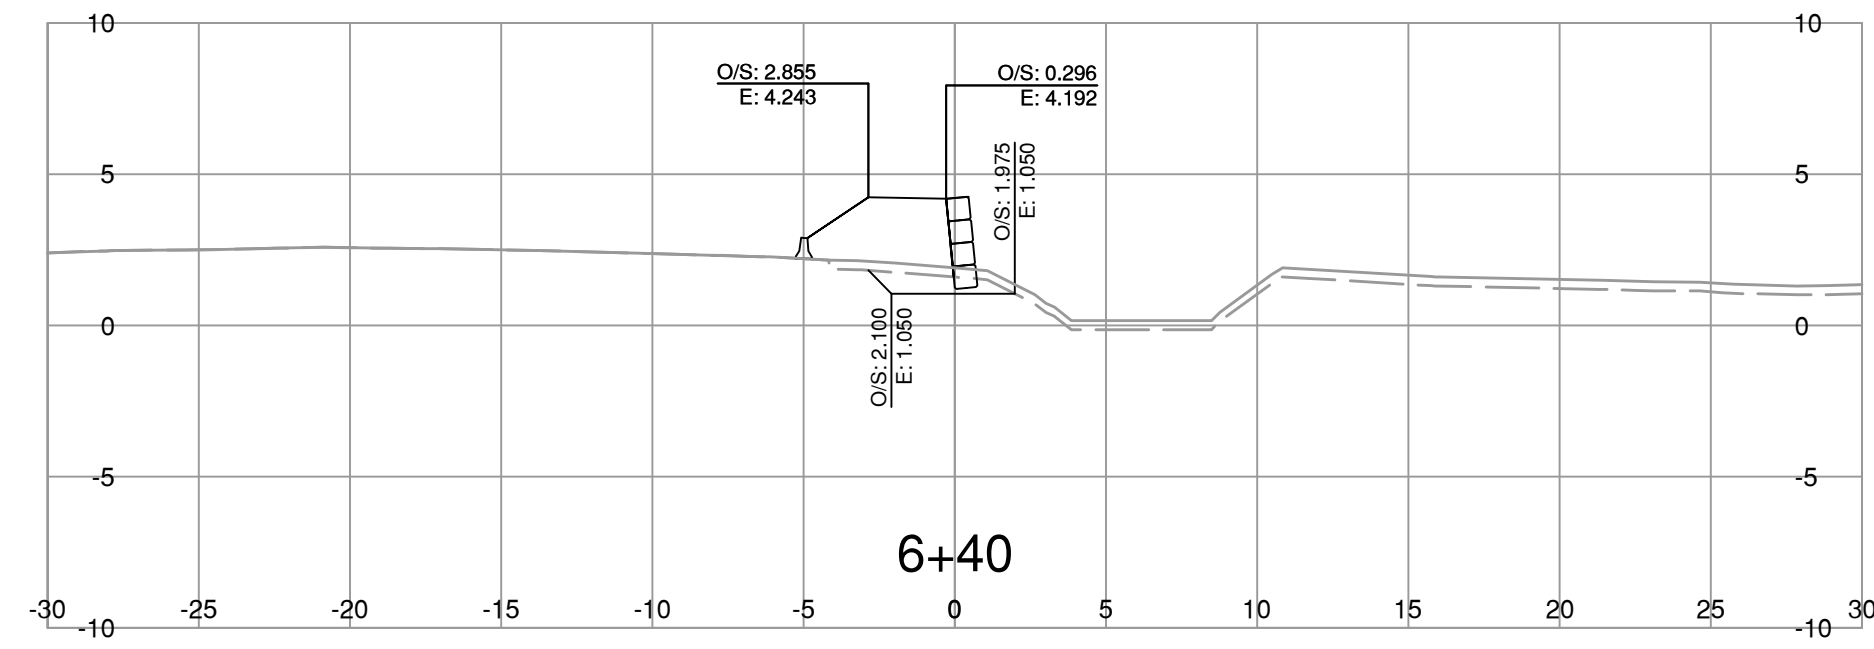

NOTE: STRIPPING REMOVAL APPLIES ONLY TO THE AREA BETWEEN SLOPE STAKE LINES (TOES & TOP OF CUT) OF PROPOSED ROADWAY TEMPLATE

FOR REFERENCE ONLY

BINNIE
The people behind your infrastructure.

R.F. BINNIE & ASSOCIATES LTD.
300 - 4940 Canada Way,
Burnaby, BC V5G 4K6
TEL 604 420 1721
BINNIE.com

BRITISH COLUMBIA
MINISTRY OF TRANSPORTATION AND INFRASTRUCTURE
SOUTH COAST REGION
HIGHWAY ENGINEERING AND GEOMATICS

S5-LINE WALL CROSS SECTIONS
HIGHWAY No. 99
BLUNDELL ROAD TO STEVESTON INTERCHANGE SURCHARGE

SCALE 0 2 1:250 12m

CAD FILENAME SECT-HWY99.DWG
DATE 2024-03-15
FILE NUMBER 21-0811



REV	DATE	REVISIONS	SIGNATURE

DESIGNED _____ B.D. DATE MAR 2024
 QUALITY CONTROL _____ D.S. DATE MAR 2024
 QUALITY ASSURANCE _____ B.D. DATE MAR 2024
 DRAWN _____ T.K. DATE MAR 2024

ENGINEER OF RECORD
DATE MARCH 15, 2024



PROJECT NUMBER 08600-0001
 REG 1
 DRAWING NUMBER R1-1113-S5-XS-2
 REV _____

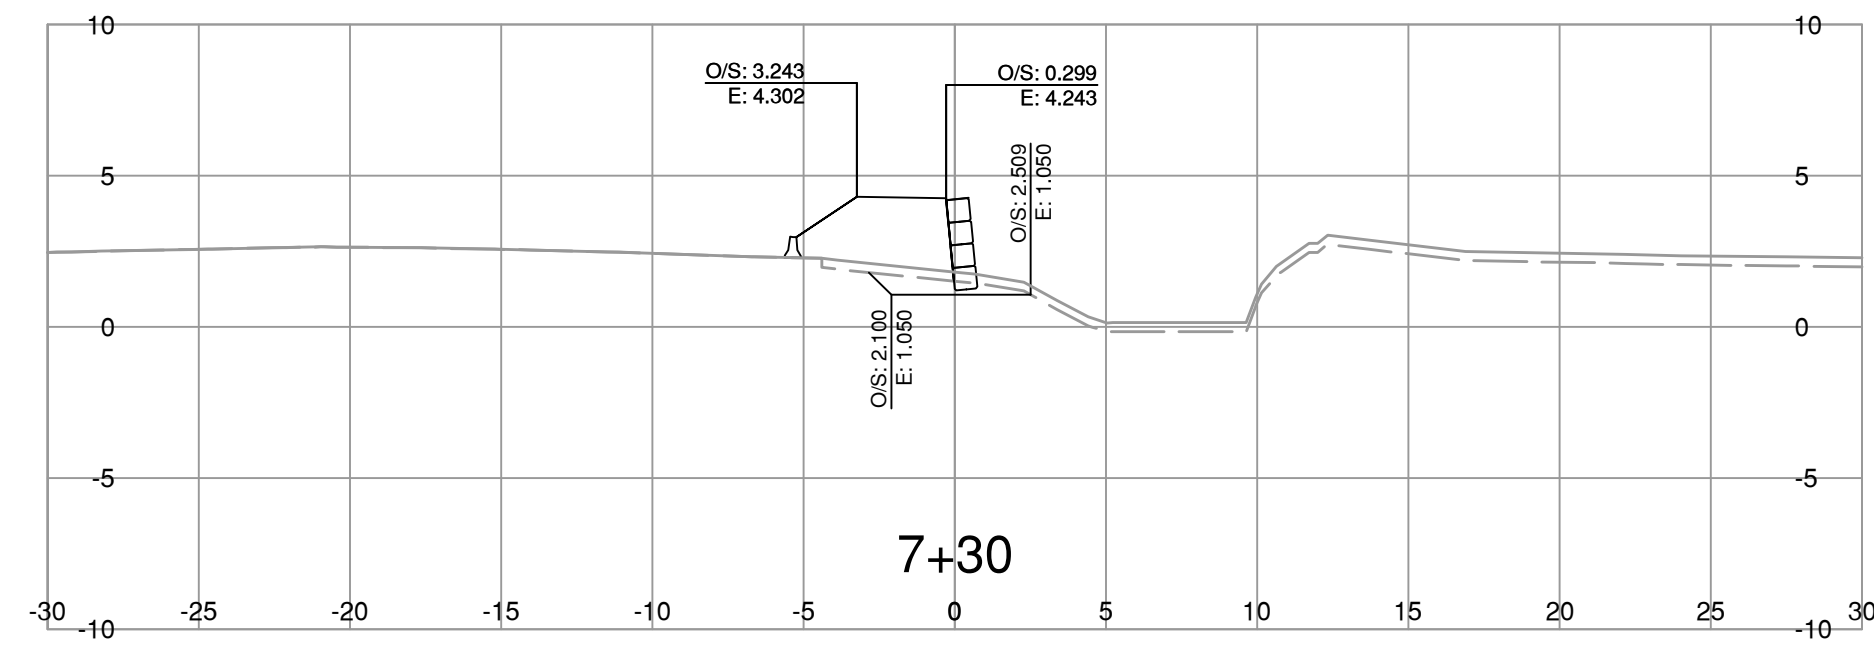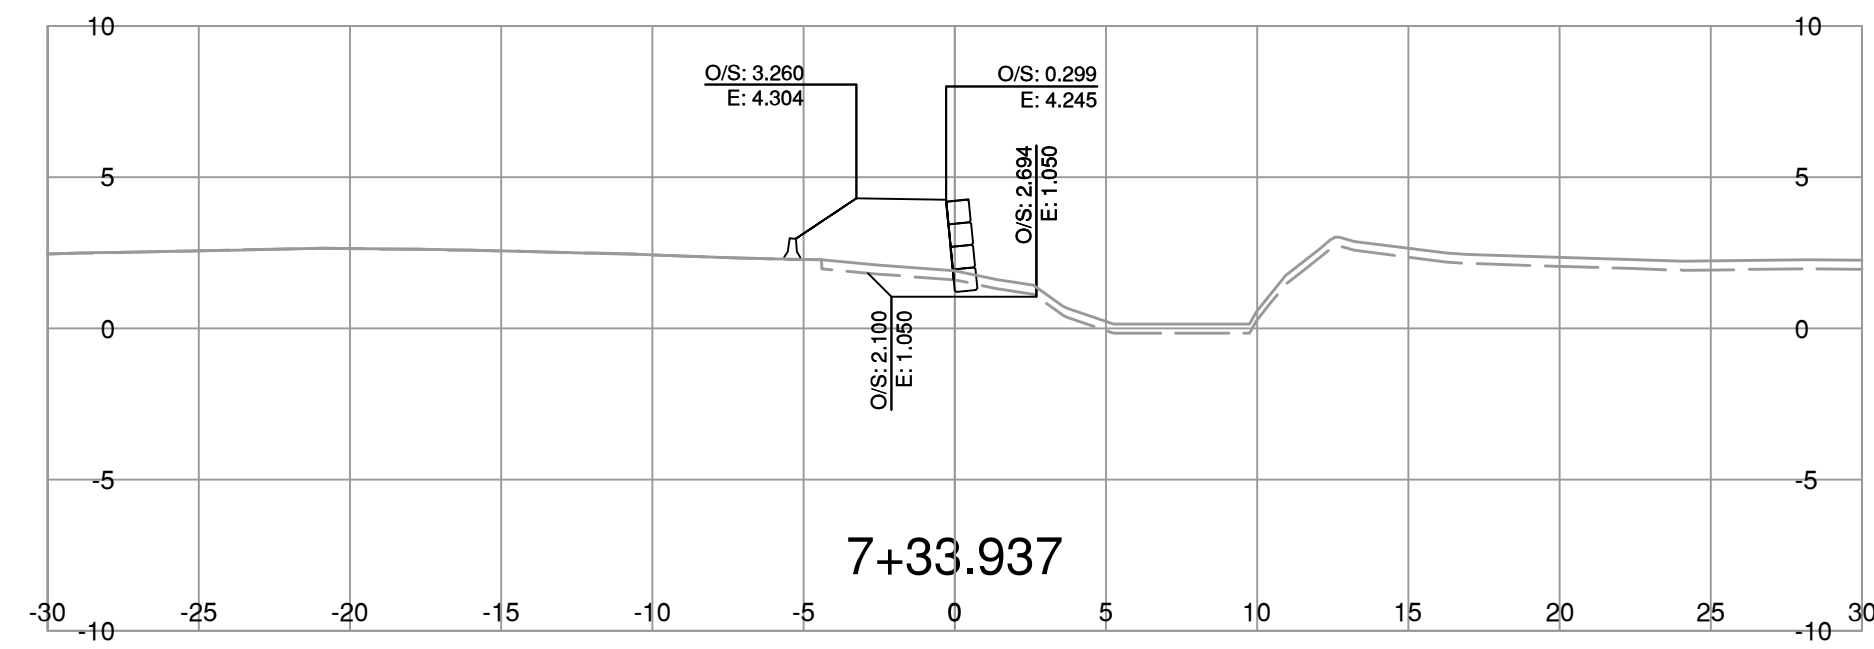Mar. 15, 2024, 10:37 AM P:\2021\21-081\100 - CAD Files\02 - Prelim\Drawings\Production\000_Design\Sections\SECT-HWY99















NOTE: STRIPPING REMOVAL APPLIES ONLY TO THE AREA BETWEEN SLOPE STAKE LINES (TOES & TOP OF CUT) OF PROPOSED ROADWAY TEMPLATE

FOR REFERENCE ONLY

 The people behind your infrastructure.	R.F. BINNIE & ASSOCIATES LTD. 300 - 4940 Canada Way, Burnaby, BC V5G 4K6 TEL 604 420 1721 BINNIE.com	 BRITISH COLUMBIA	MINISTRY OF TRANSPORTATION AND INFRASTRUCTURE SOUTH COAST REGION HIGHWAY ENGINEERING AND GEOMATICS																												
SCALE 0 2 1:250 12m		S5-LINE WALL CROSS SECTIONS HIGHWAY No. 99 BLUNDELL ROAD TO STEVESTON INTERCHANGE SURCHARGE																													
CAD FILENAME: SECT-HWY99.DWG DATE: 2024-03-15 FILE NUMBER: 21-0811		DESIGNED: _____ B.D. DATE: MAR 2024 QUALITY CONTROL: _____ D.S. DATE: MAR 2024 QUALITY ASSURANCE: _____ B.D. DATE: MAR 2024 DRAWN: _____ T.K. DATE: MAR 2024																													
<table border="1" style="width: 100%; border-collapse: collapse;"> <thead> <tr> <th style="width: 5%;">REV</th> <th style="width: 10%;">DATE</th> <th style="width: 60%;">REVISIONS</th> <th style="width: 25%;">SIGNATURE</th> </tr> </thead> <tbody> <tr><td> </td><td> </td><td> </td><td> </td></tr> <tr><td> </td><td> </td><td> </td><td> </td></tr> <tr><td> </td><td> </td><td> </td><td> </td></tr> <tr><td> </td><td> </td><td> </td><td> </td></tr> <tr><td> </td><td> </td><td> </td><td> </td></tr> <tr><td> </td><td> </td><td> </td><td> </td></tr> </tbody> </table>		REV	DATE	REVISIONS	SIGNATURE																									ENGINEER OF RECORD DATE MARCH 15, 2024	
REV	DATE	REVISIONS	SIGNATURE																												
PROJECT NUMBER: 08600-0001		REG: 1 DRAWING NUMBER: R1-1113-S5-XS-3																													

Mar. 15, 2024 - 10:37 AM P:\2021\21-081100 - CAD Files\02 - Private\Drawings\Production\000 - Design\Sections\SECT-HWY99

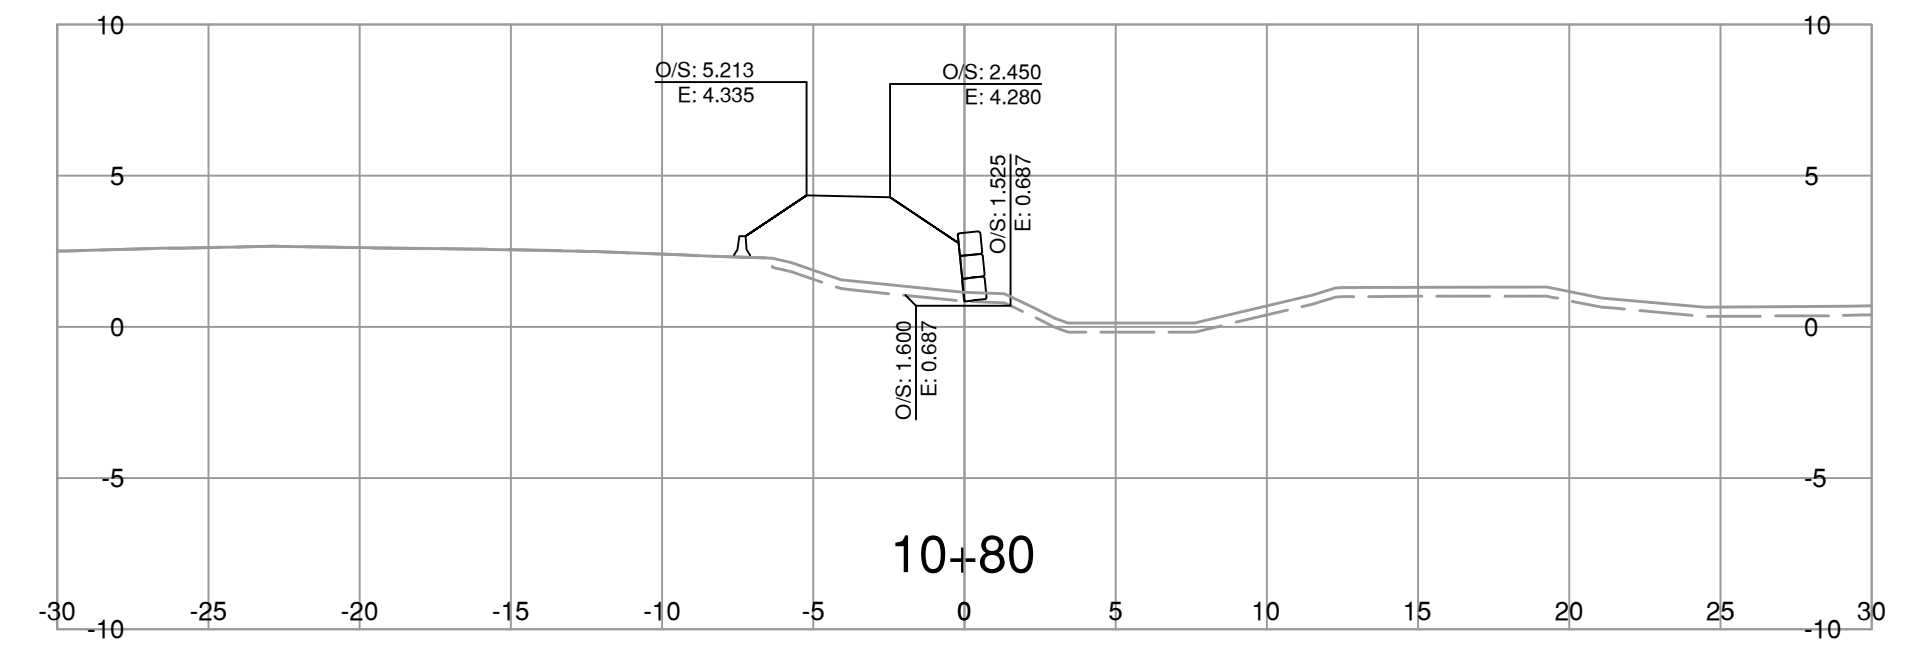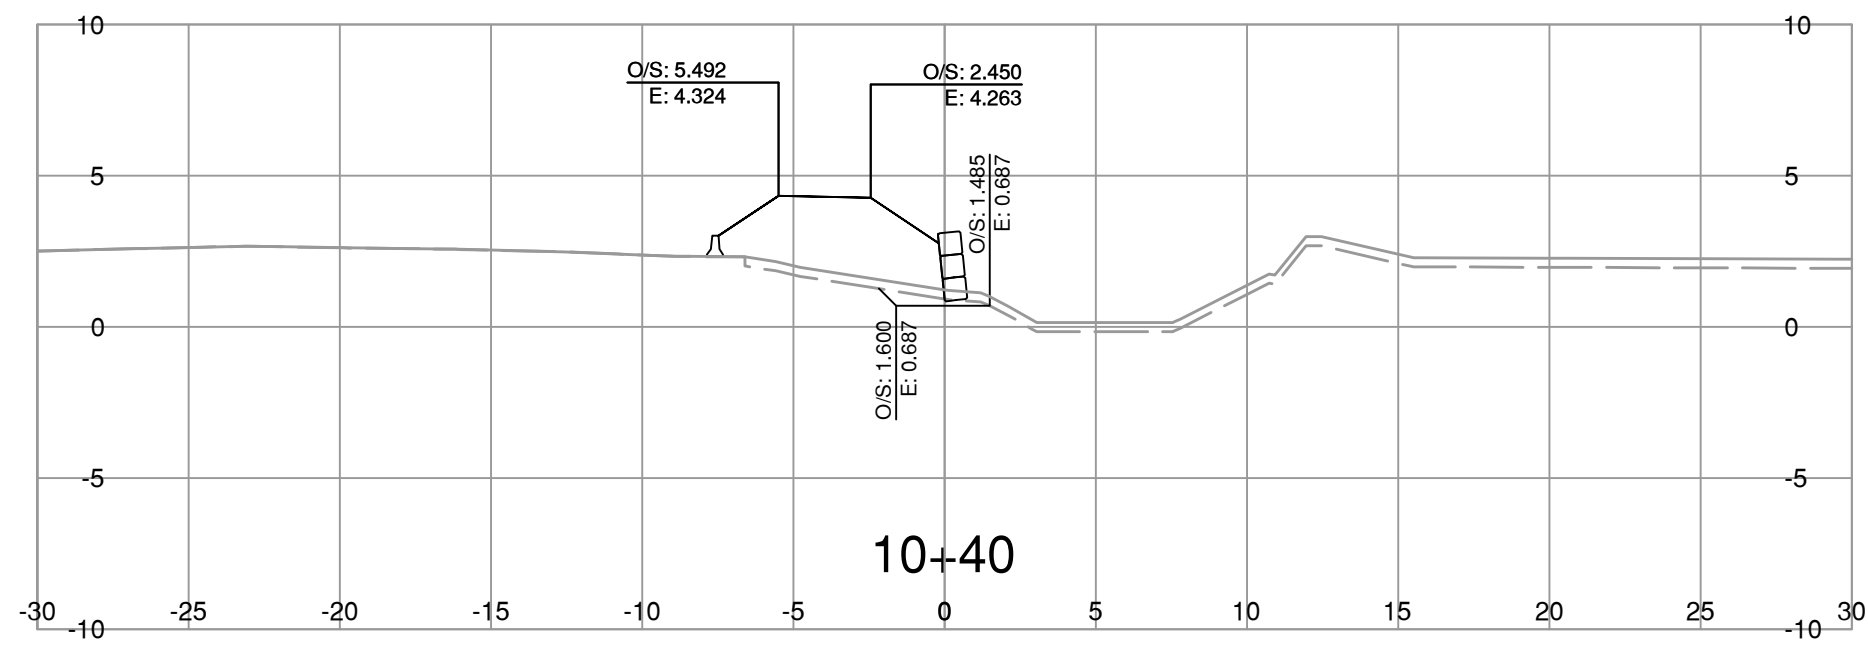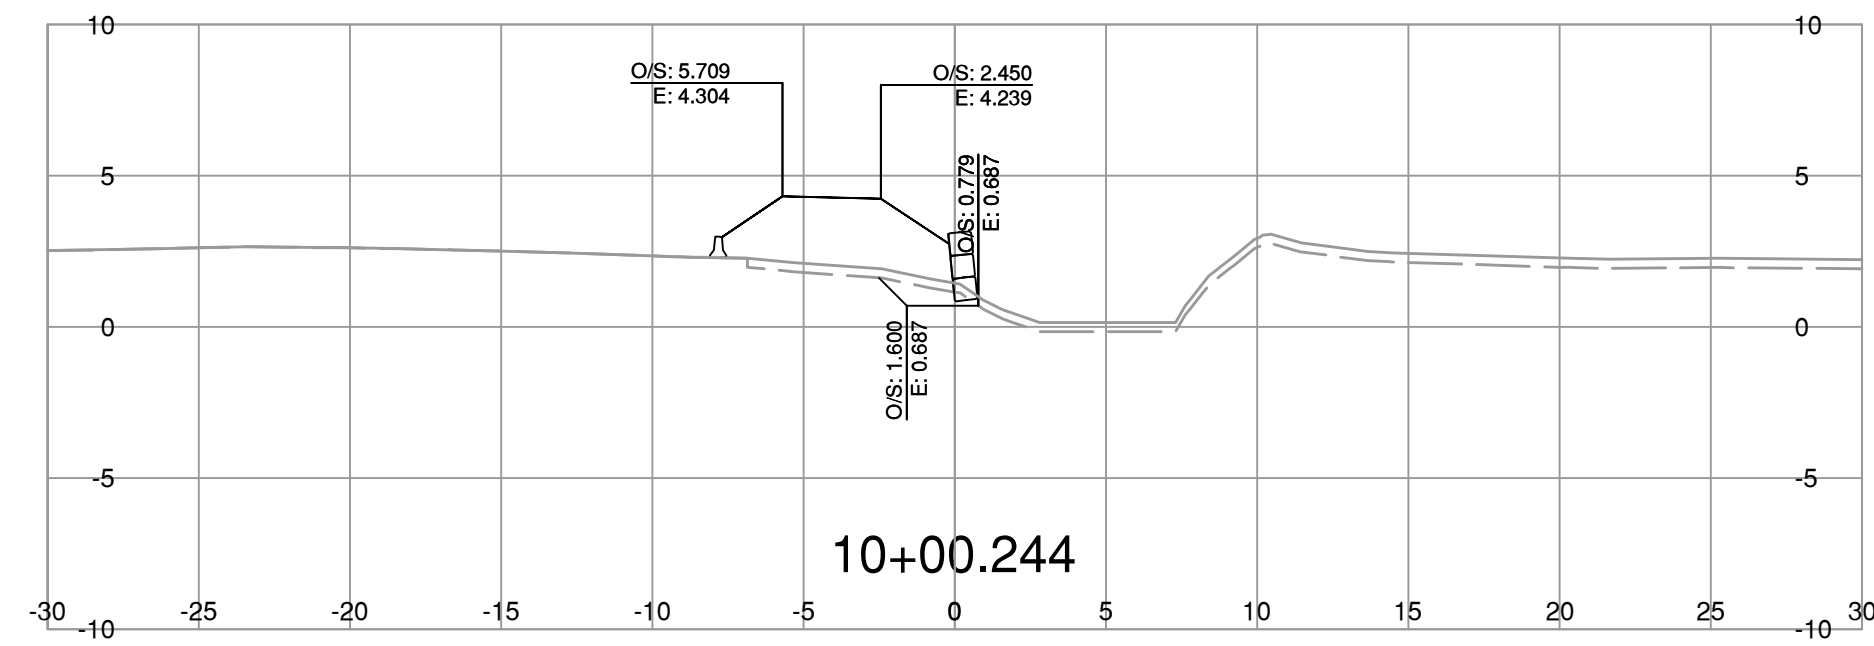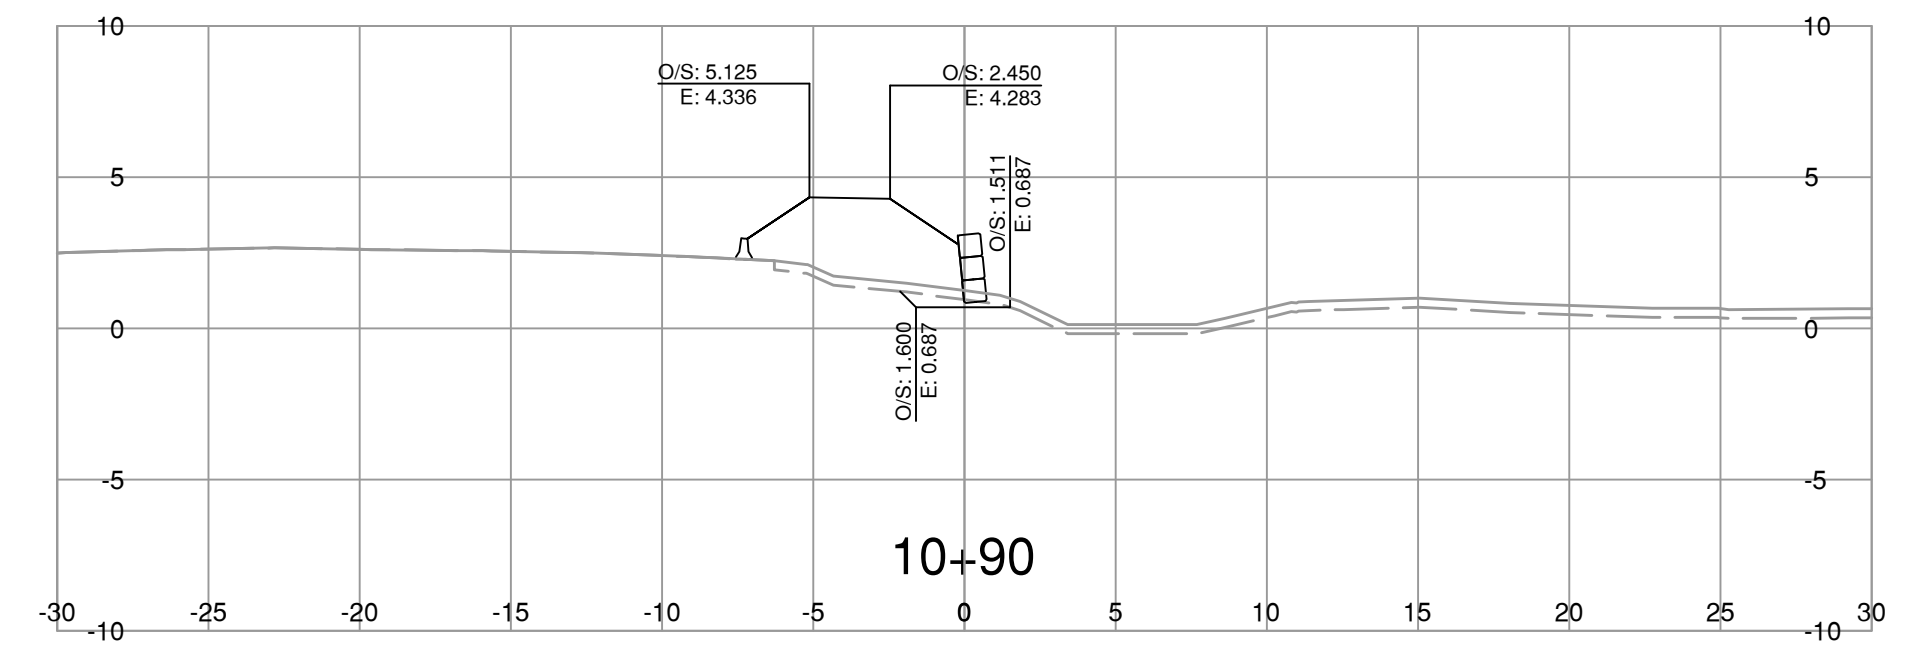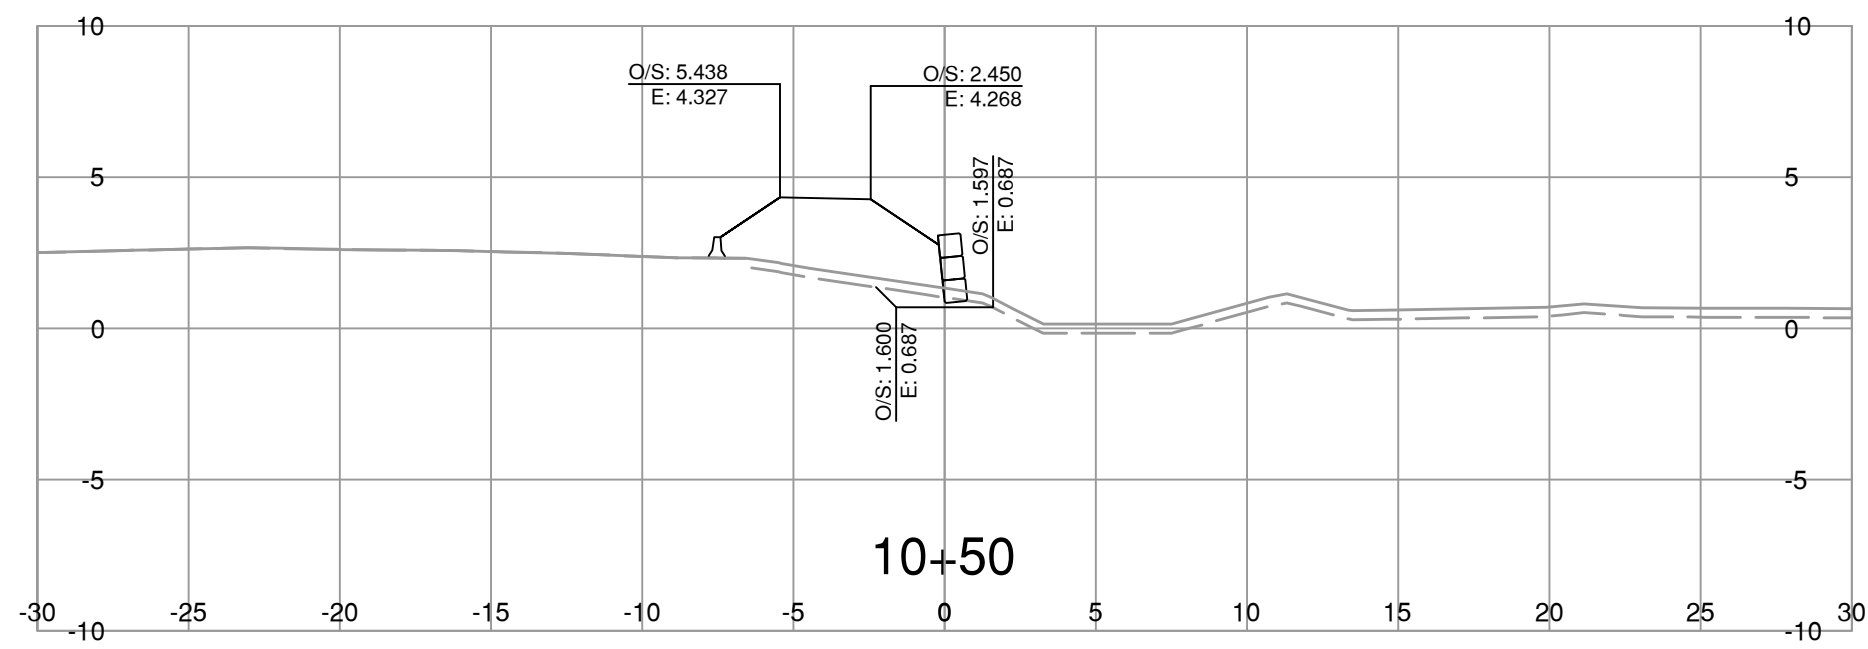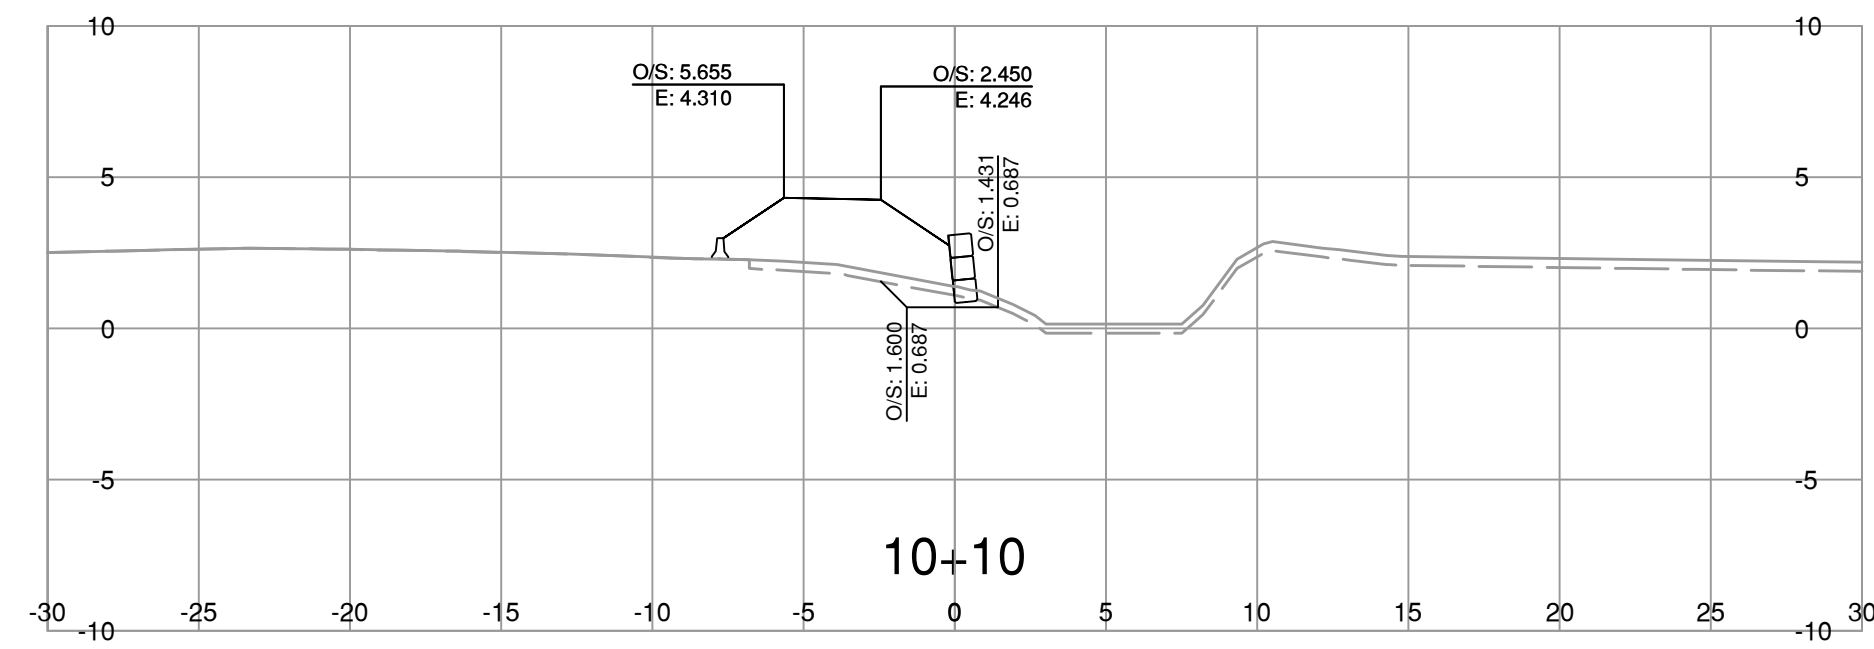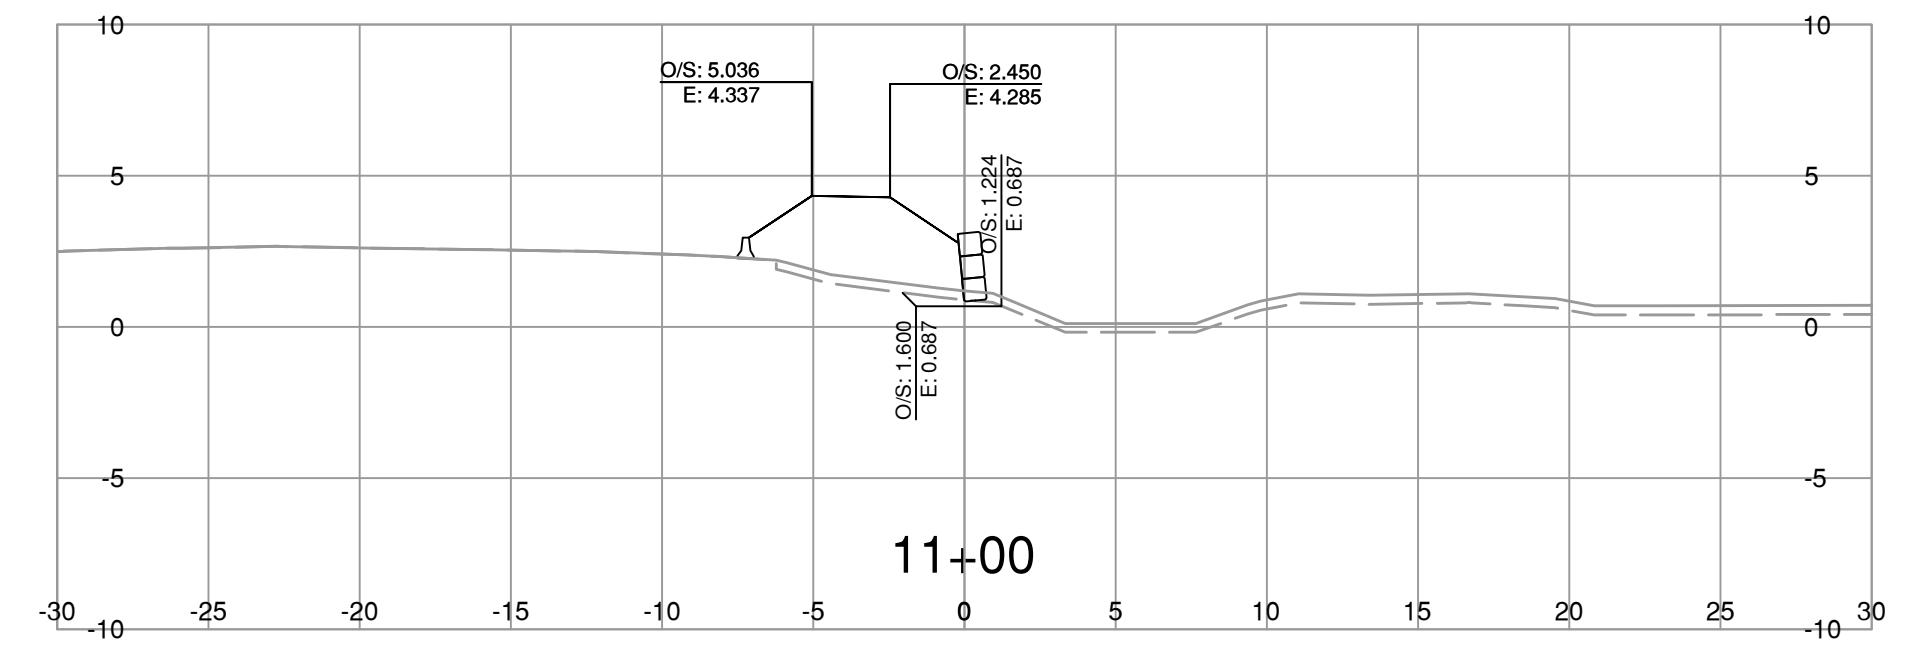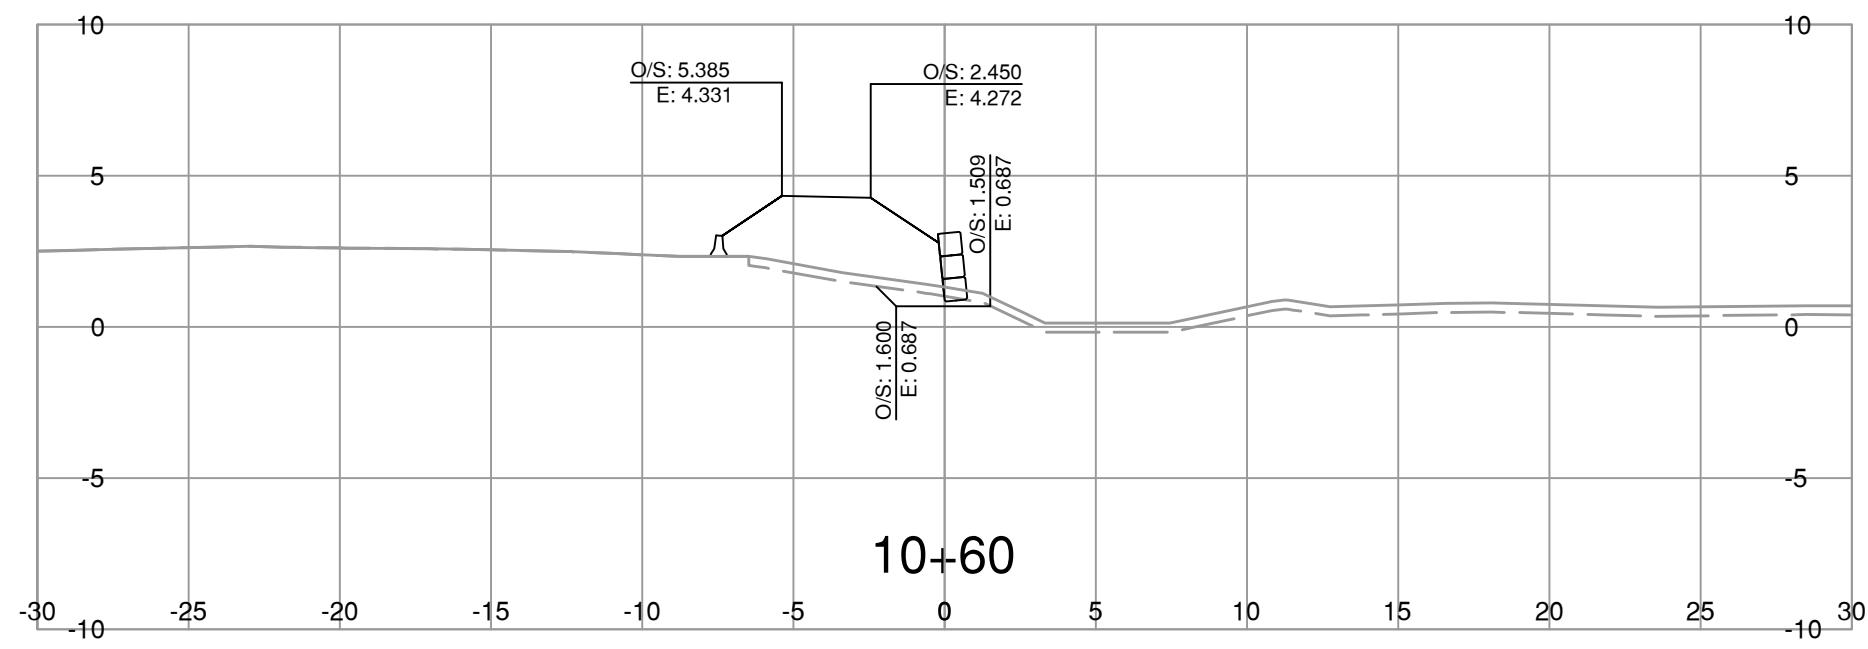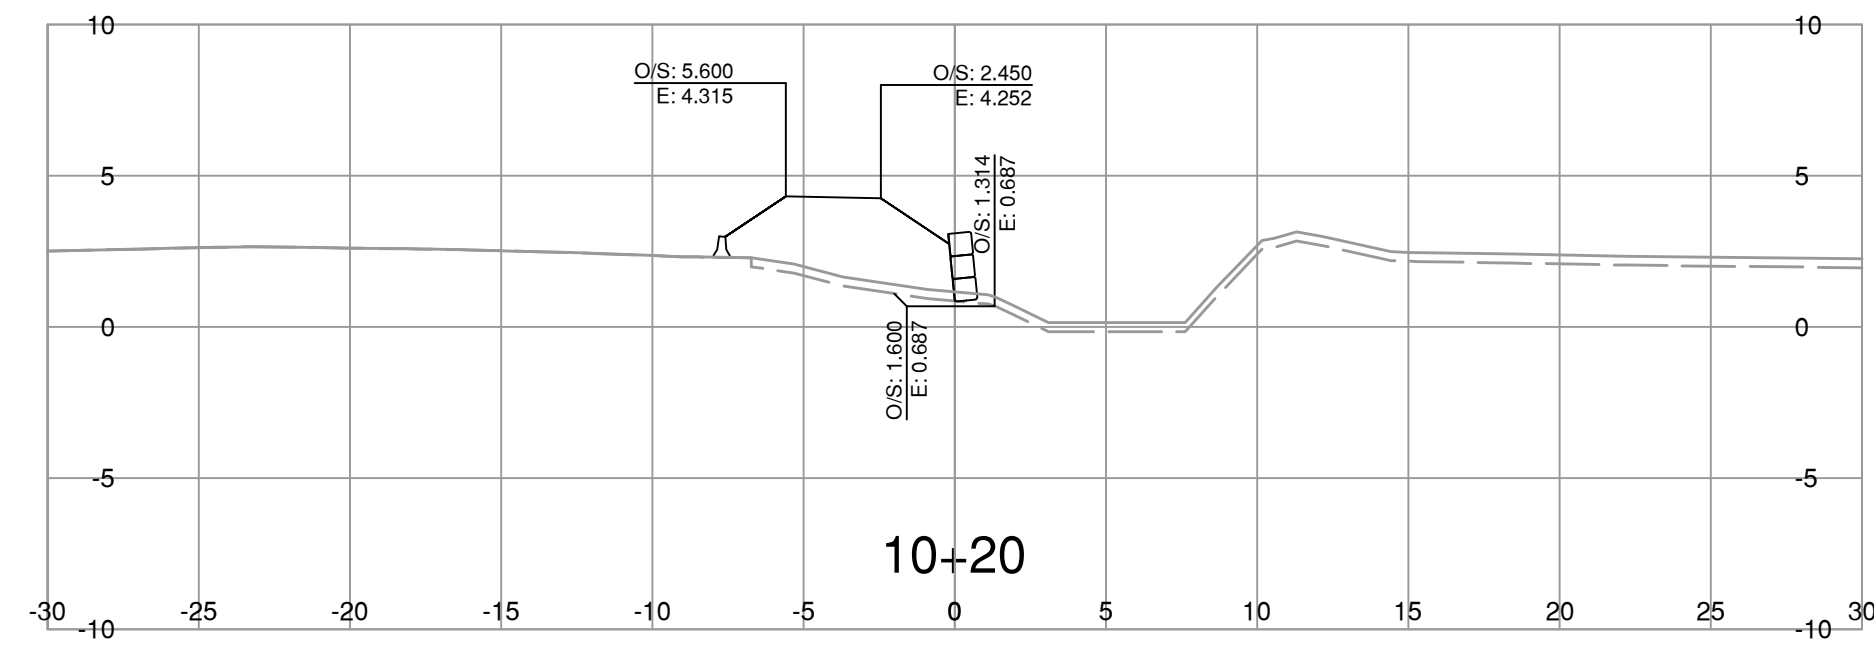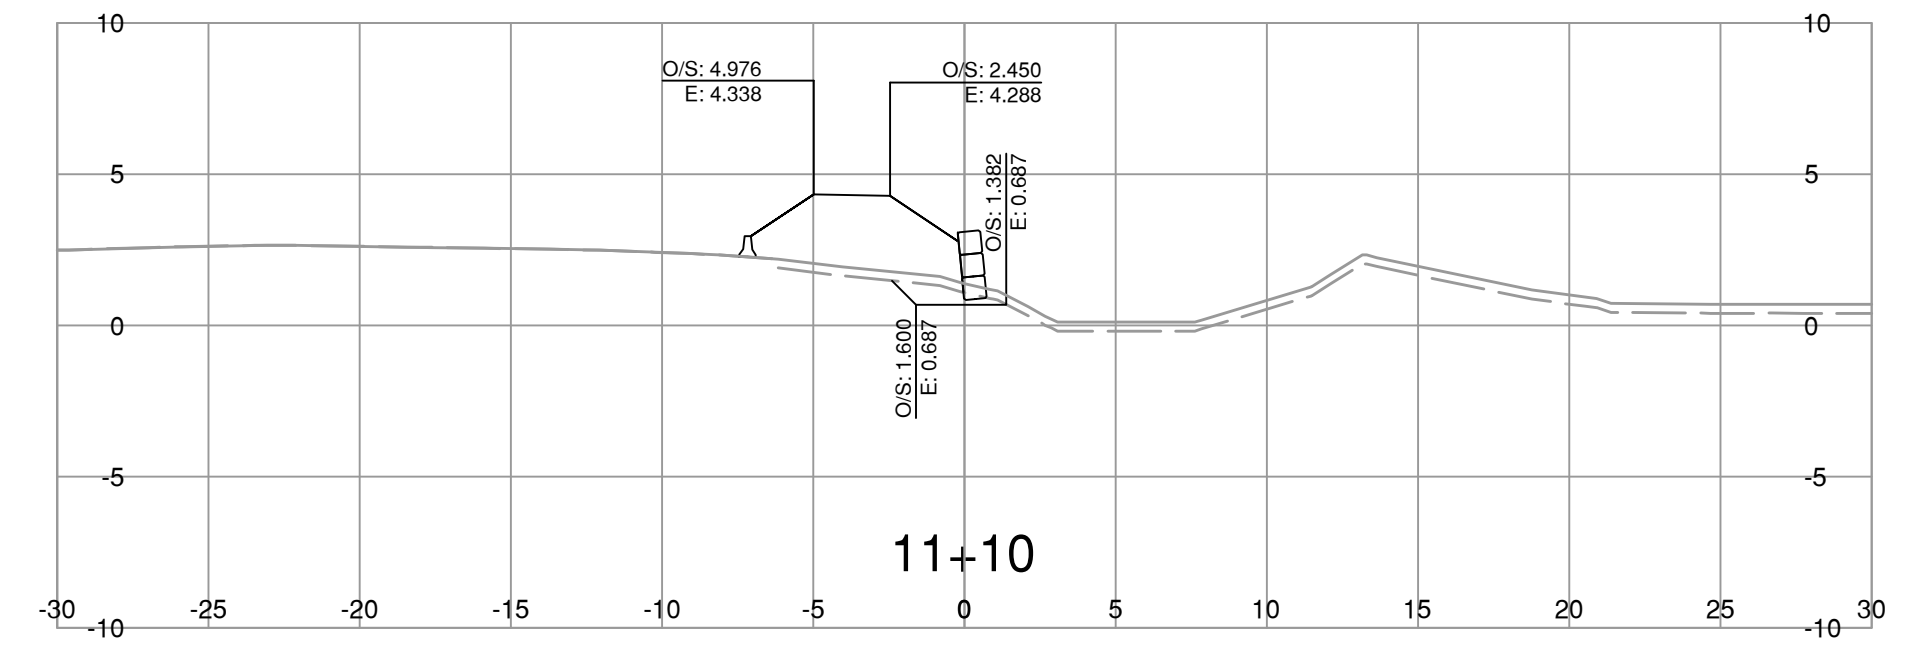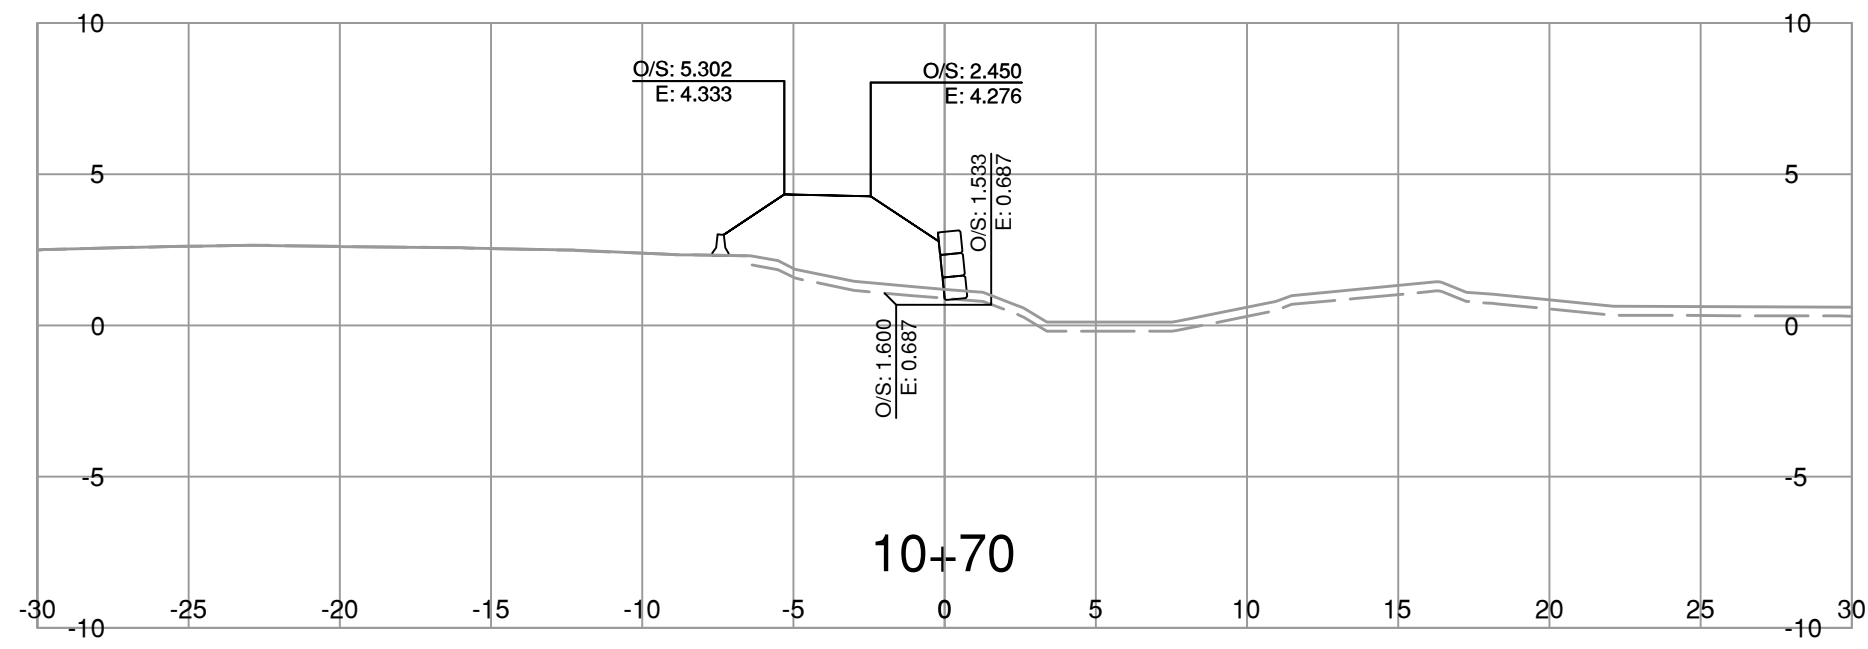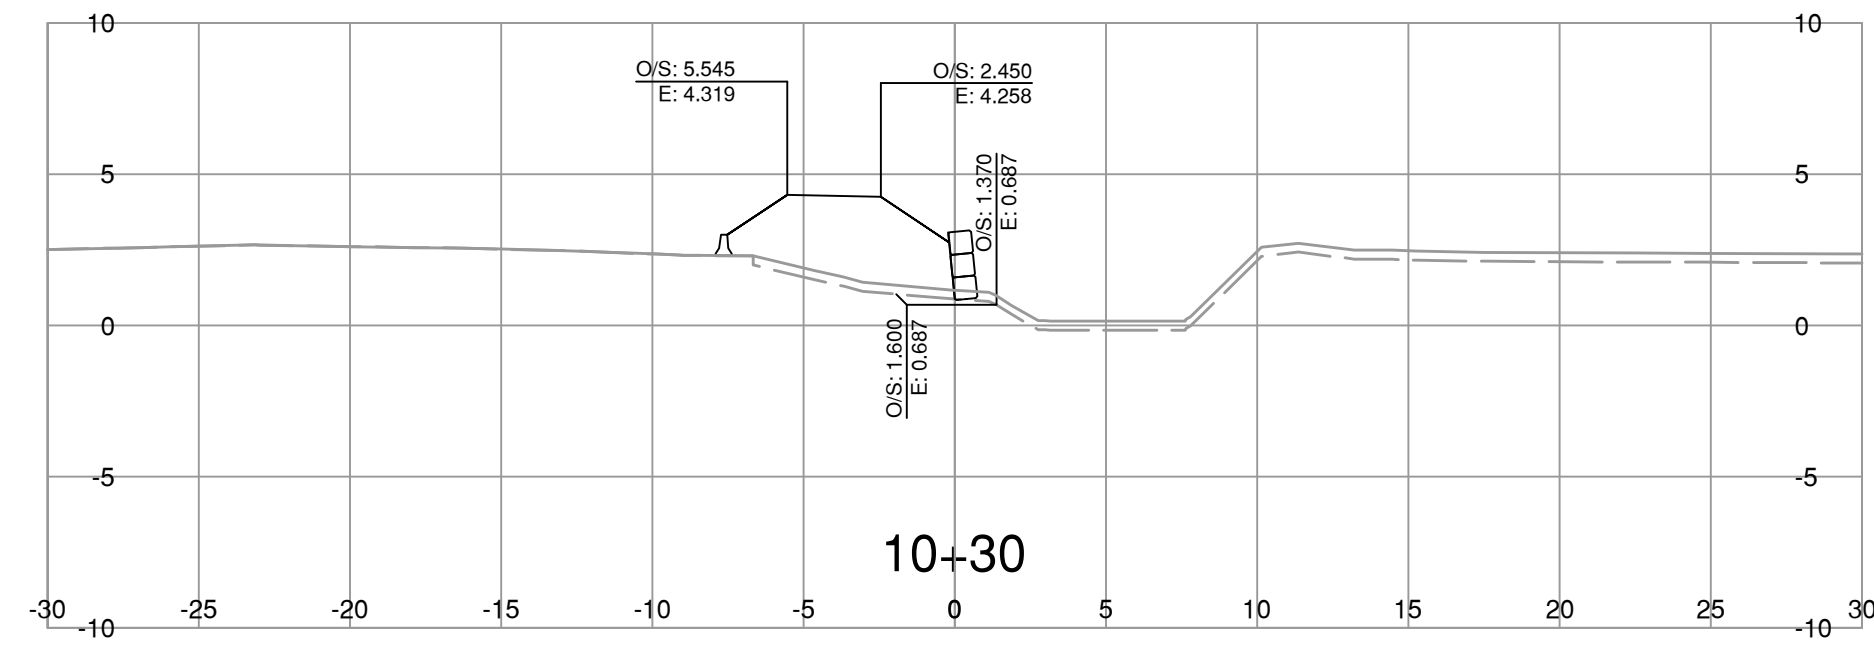

NOTE: STRIPPING REMOVAL APPLIES ONLY TO THE AREA BETWEEN SLOPE STAKE LINES (TOES & TOP OF CUT) OF PROPOSED ROADWAY TEMPLATE

FOR REFERENCE ONLY

BINNIE
The people behind your infrastructure.

R.F. BINNIE & ASSOCIATES LTD.
300 - 4940 Canada Way,
Burnaby, BC V5G 4K6
TEL 604 420 1721
BINNIE.com

BRITISH COLUMBIA
MINISTRY OF TRANSPORTATION AND INFRASTRUCTURE
SOUTH COAST REGION
HIGHWAY ENGINEERING AND GEOMATICS

S10-LINE CROSS SECTIONS
HIGHWAY No. 99
BLUNDELL ROAD TO STEVESTON INTERCHANGE SURCHARGE









SCALE

CAD FILENAME _____ DATE 2024-03-15
FILE NUMBER 21-0811

REV	DATE	REVISIONS	SIGNATURE

DESIGNED _____	B.D.	DATE	MAR 2024
QUALITY CONTROL _____	D.S.	DATE	MAR 2024
QUALITY ASSURANCE _____	B.D.	DATE	MAR 2024
DRAWN _____	T.K.	DATE	MAR 2024
PROJECT NUMBER	REG	DRAWING NUMBER	REV
08600-0001	1	R1-1113-S10-XS-1	

ENGINEER OF RECORD
DATE MARCH 15, 2024

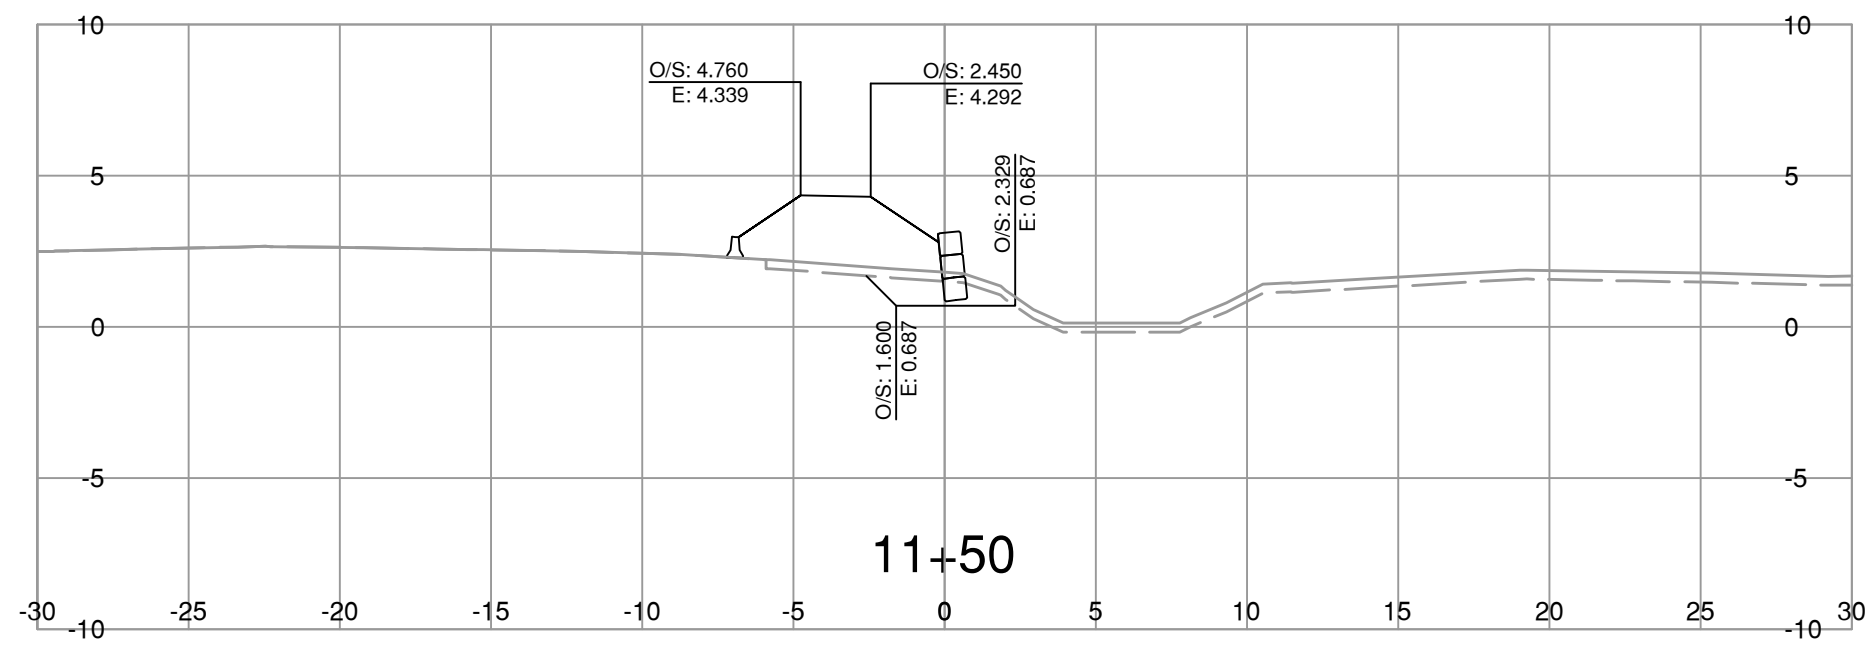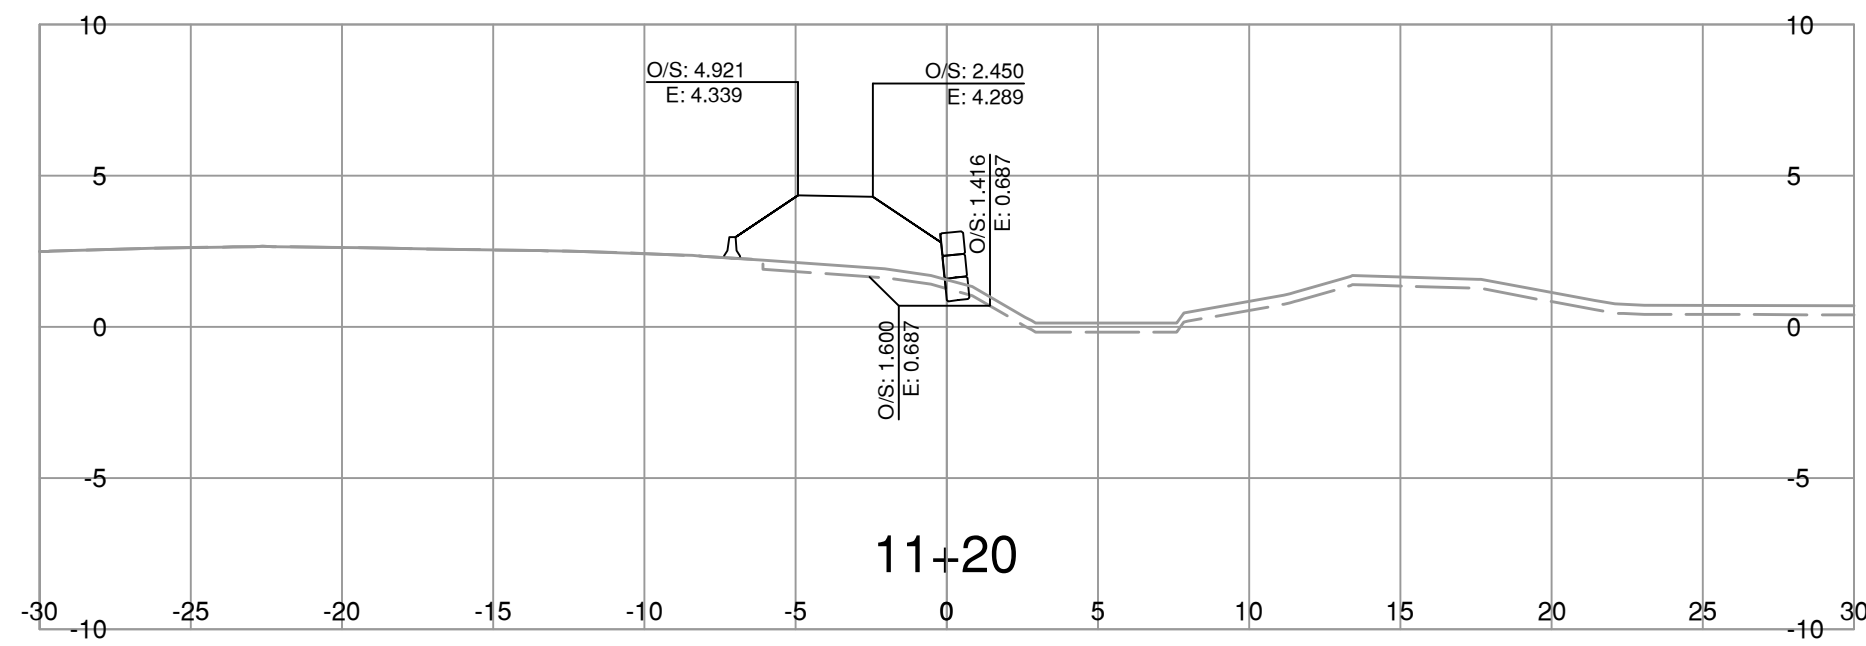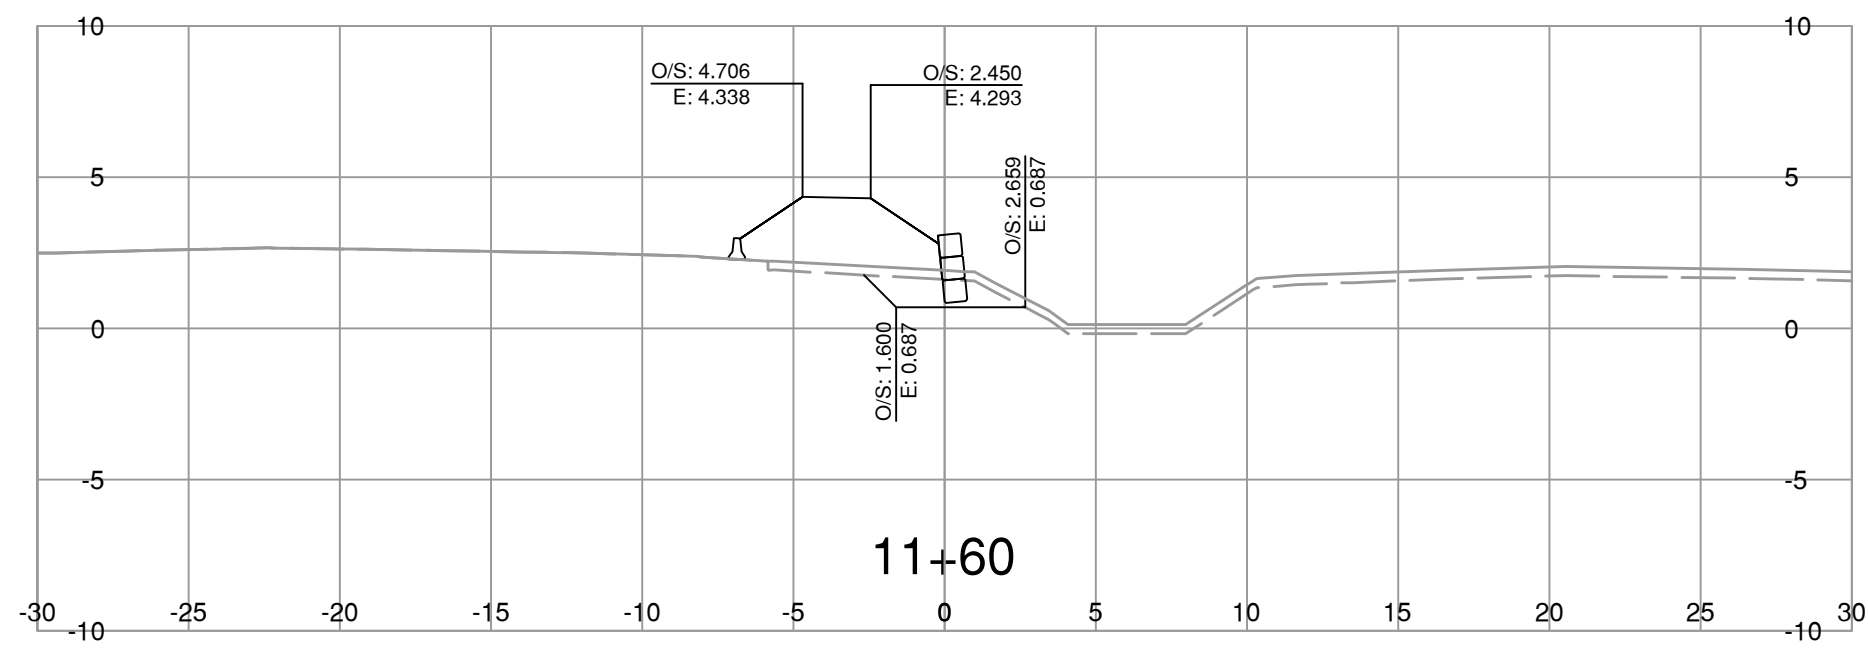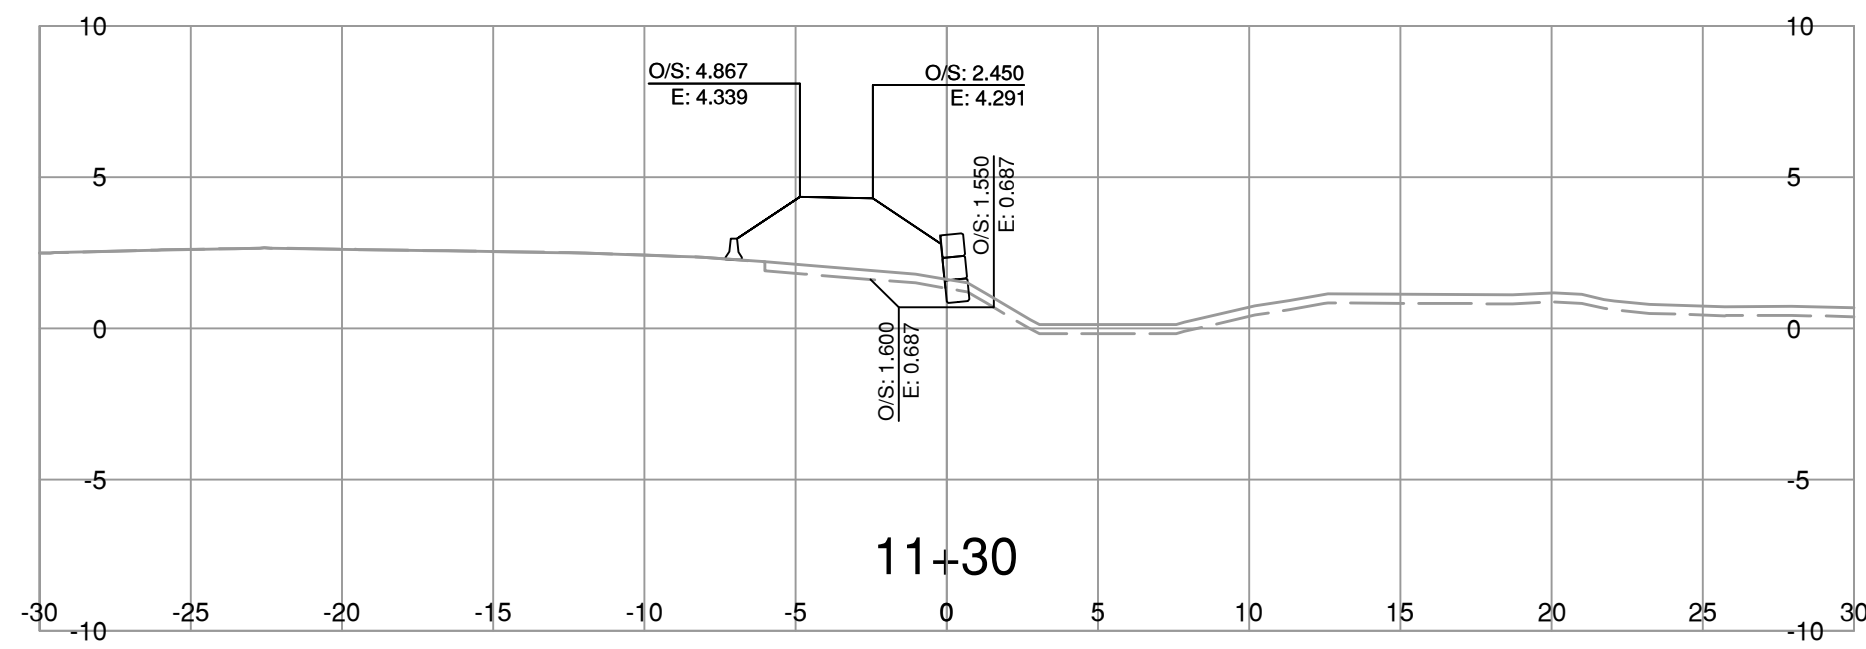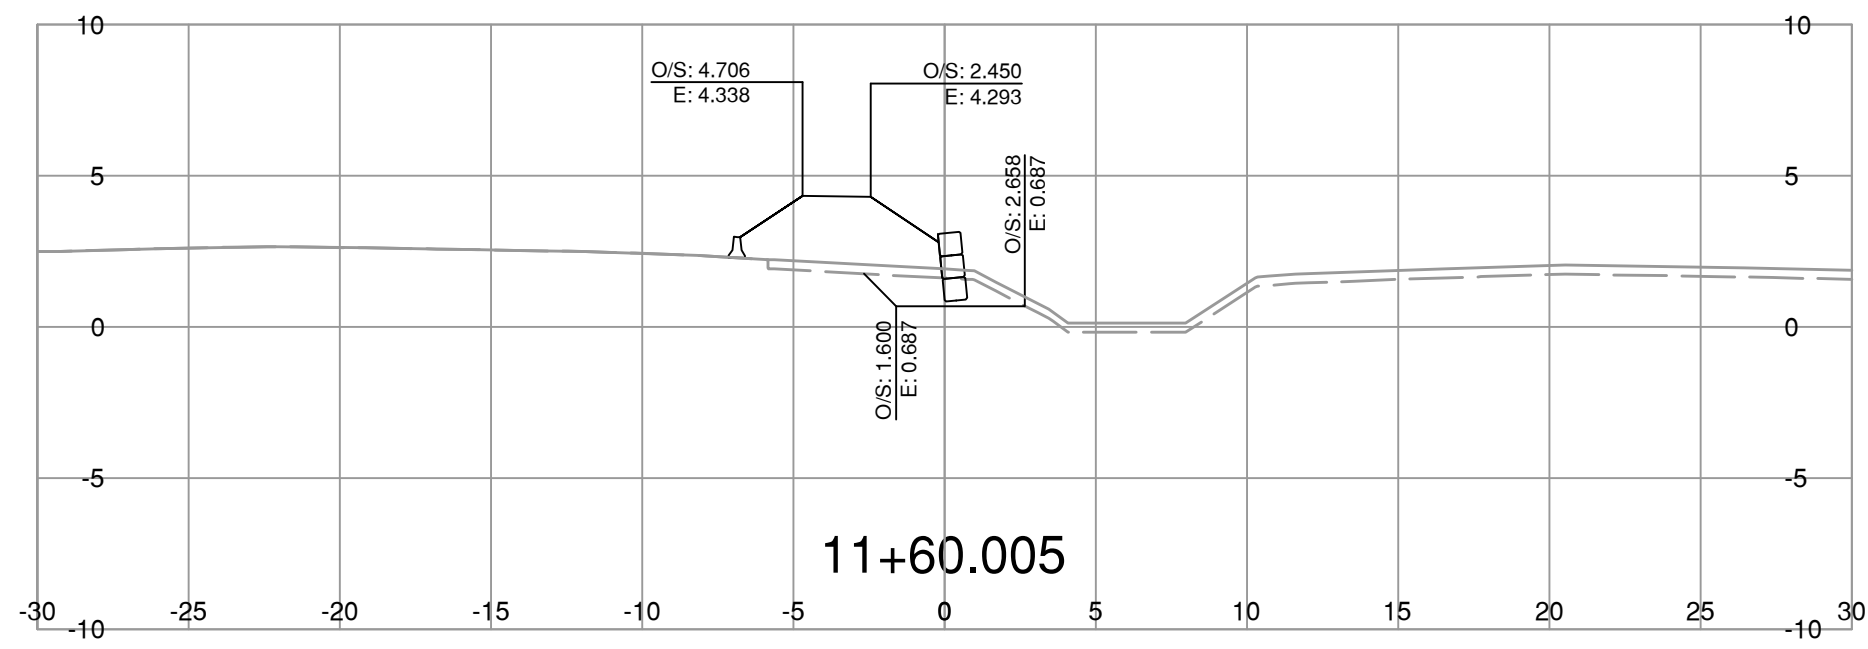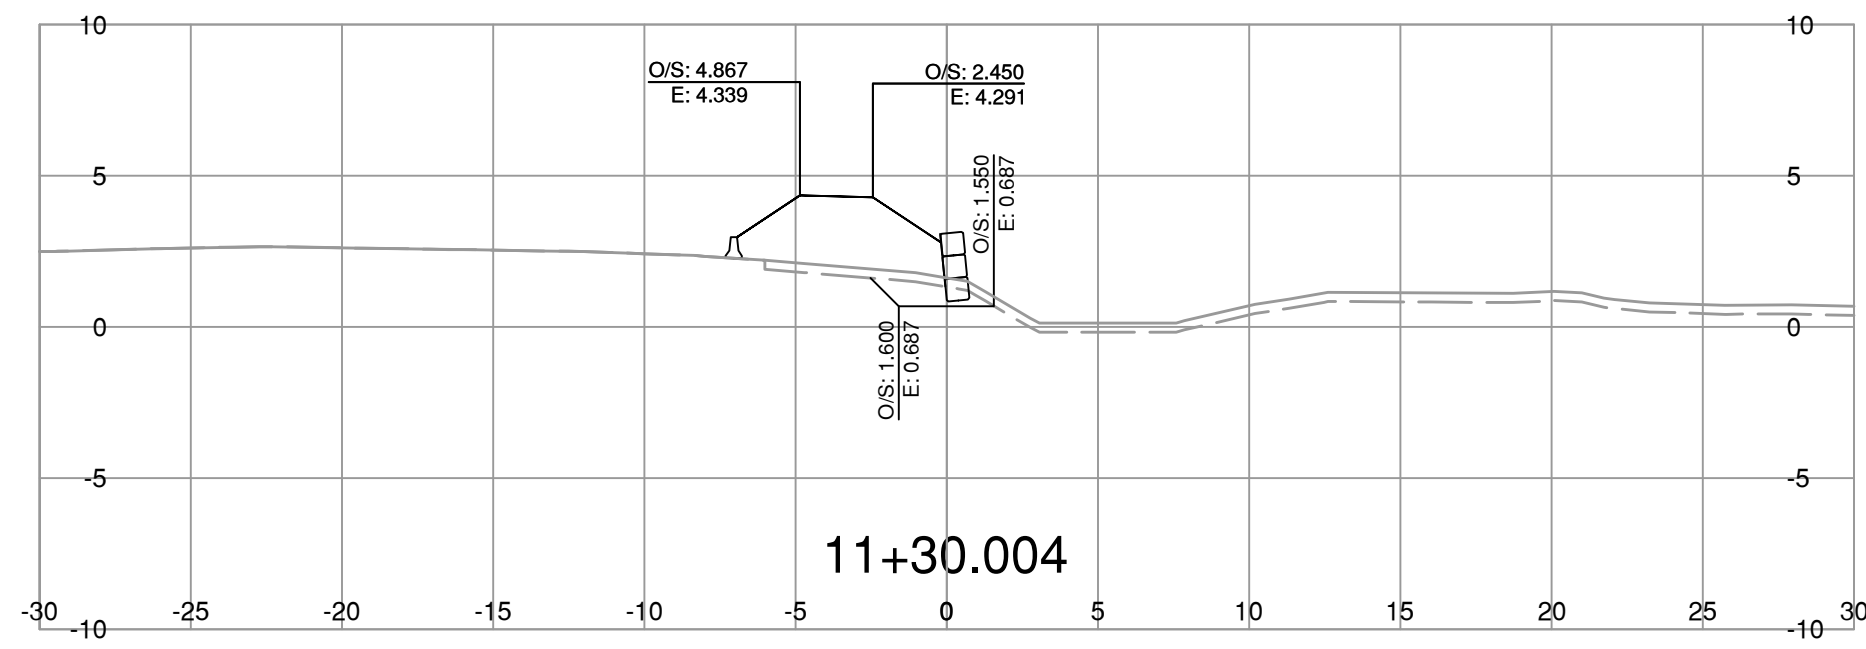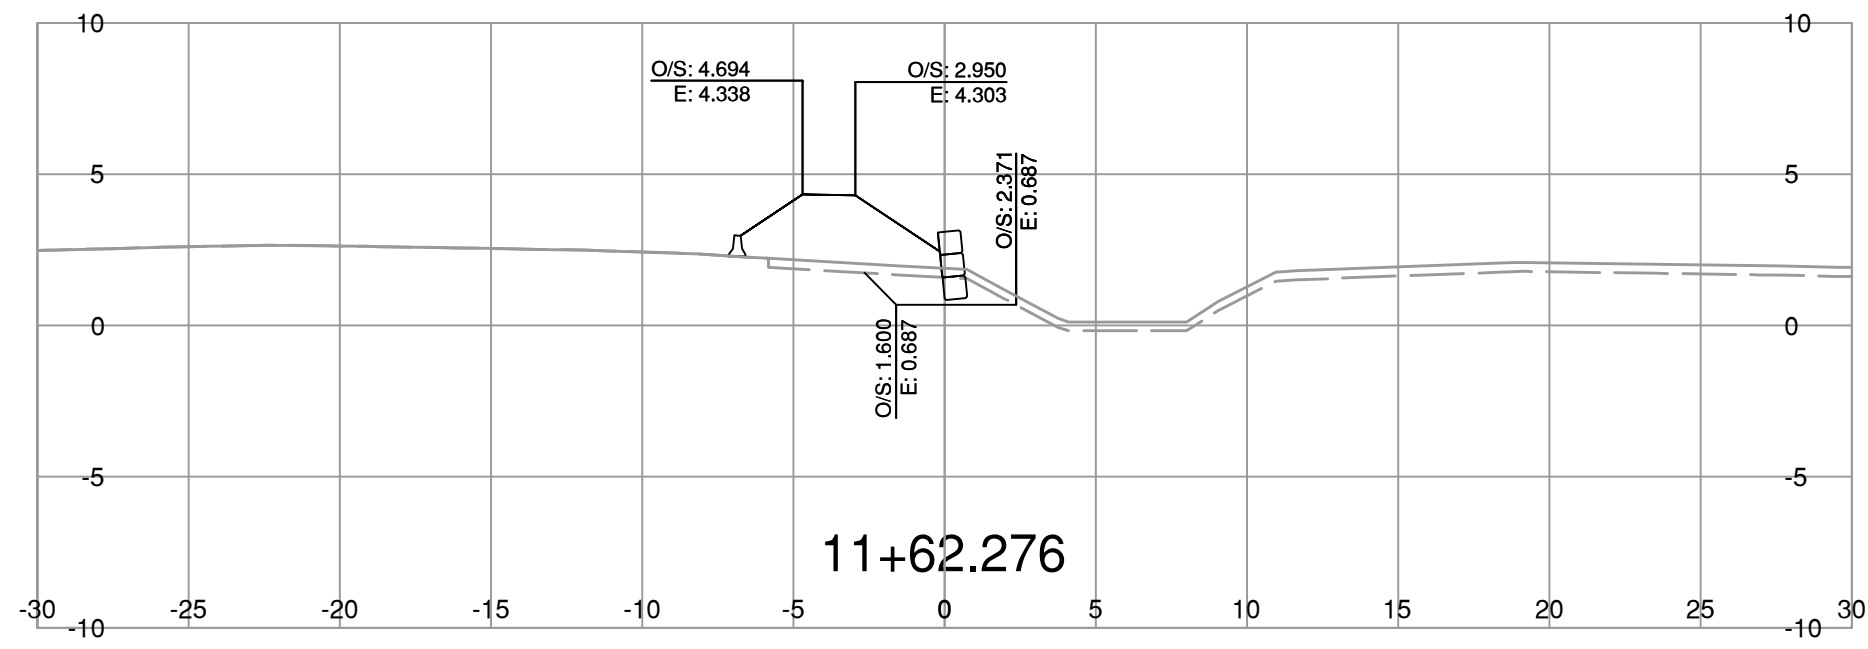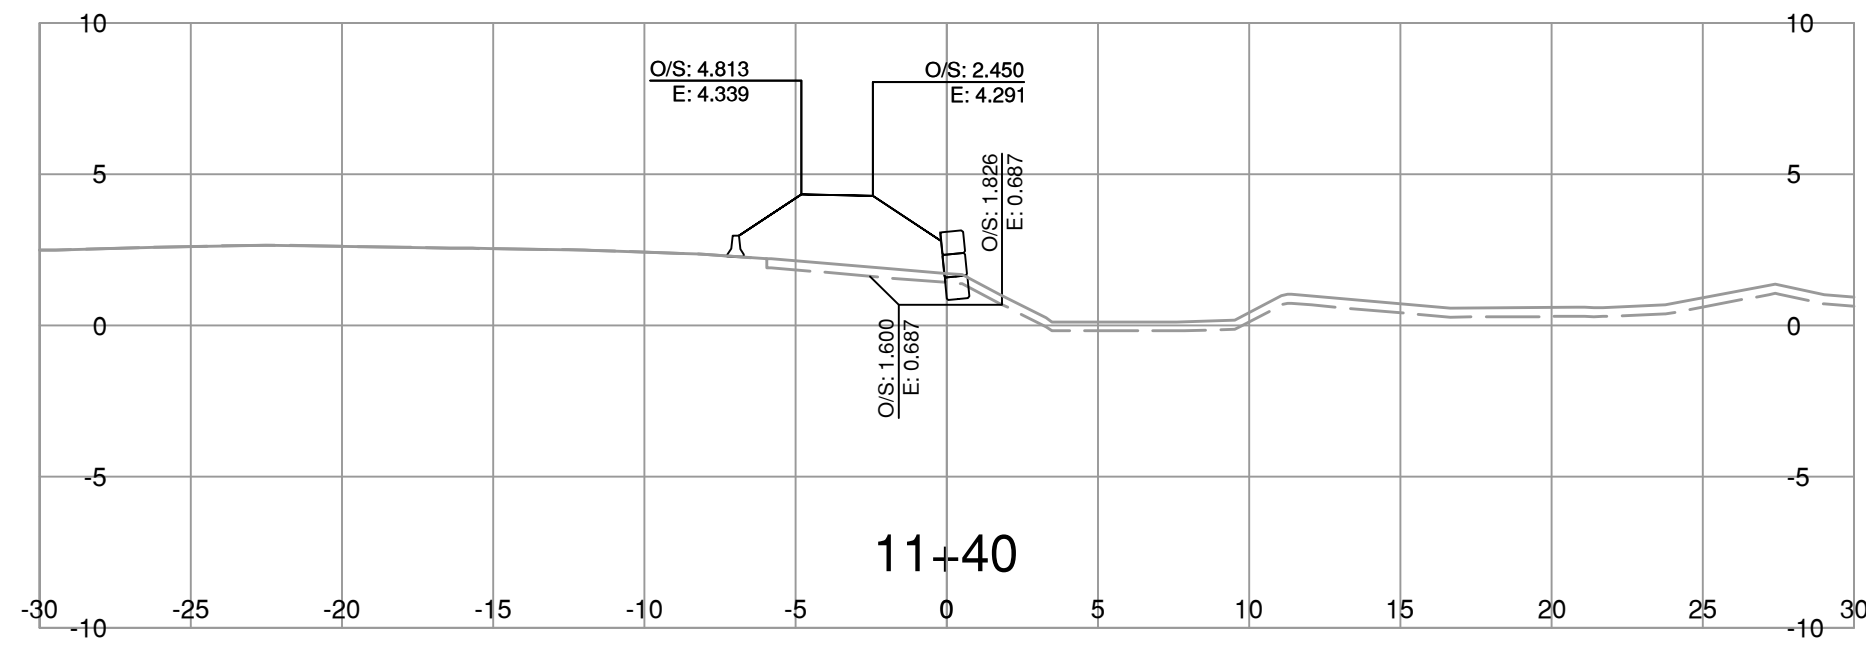

NOTE: STRIPPING REMOVAL APPLIES ONLY TO THE AREA BETWEEN SLOPE STAKE LINES (TOES & TOP OF CUT) OF PROPOSED ROADWAY TEMPLATE

FOR REFERENCE ONLY

BINNIE
The people behind your infrastructure.

R.F. BINNIE & ASSOCIATES LTD.
300 - 4940 Canada Way,
Burnaby, BC V5G 4K6
TEL 604 420 1721
BINNIE.com

BRITISH COLUMBIA
MINISTRY OF TRANSPORTATION AND INFRASTRUCTURE
SOUTH COAST REGION
HIGHWAY ENGINEERING AND GEOMATICS

SCALE 0 2 1:250 12m

CAD FILENAME _____ DATE 2024-03-15

FILE NUMBER 21-0811

REV	DATE	REVISIONS	SIGNATURE




S10-LINE CROSS SECTIONS
HIGHWAY No. 99
BLUNDRELL ROAD TO STEVESTON INTERCHANGE SURCHARGE

DESIGNED	_____	B.D.	DATE	MAR 2024
QUALITY CONTROL	_____	D.S.	DATE	MAR 2024
QUALITY ASSURANCE	_____	B.D.	DATE	MAR 2024
DRAWN	_____	T.K.	DATE	MAR 2024

PROJECT NUMBER	08600-0001	REG	1	DRAWING NUMBER	R1-1113-S10-XS-2	REV	
ENGINEER OF RECORD	DATE MARCH 15, 2024						

Mar 15, 2024 10:37 AM P:\2021\21-0811\00 - CAD Files\02 - Prelim\Drawings\Production\000_Design\Sections\SECT-HWY99

Mar. 15, 2024 - 10:37 AM P:\2021\21-081100 - CAD Files\02 - Prelim\Drawings\Production\000_Design\Sections\SECT-HWY99










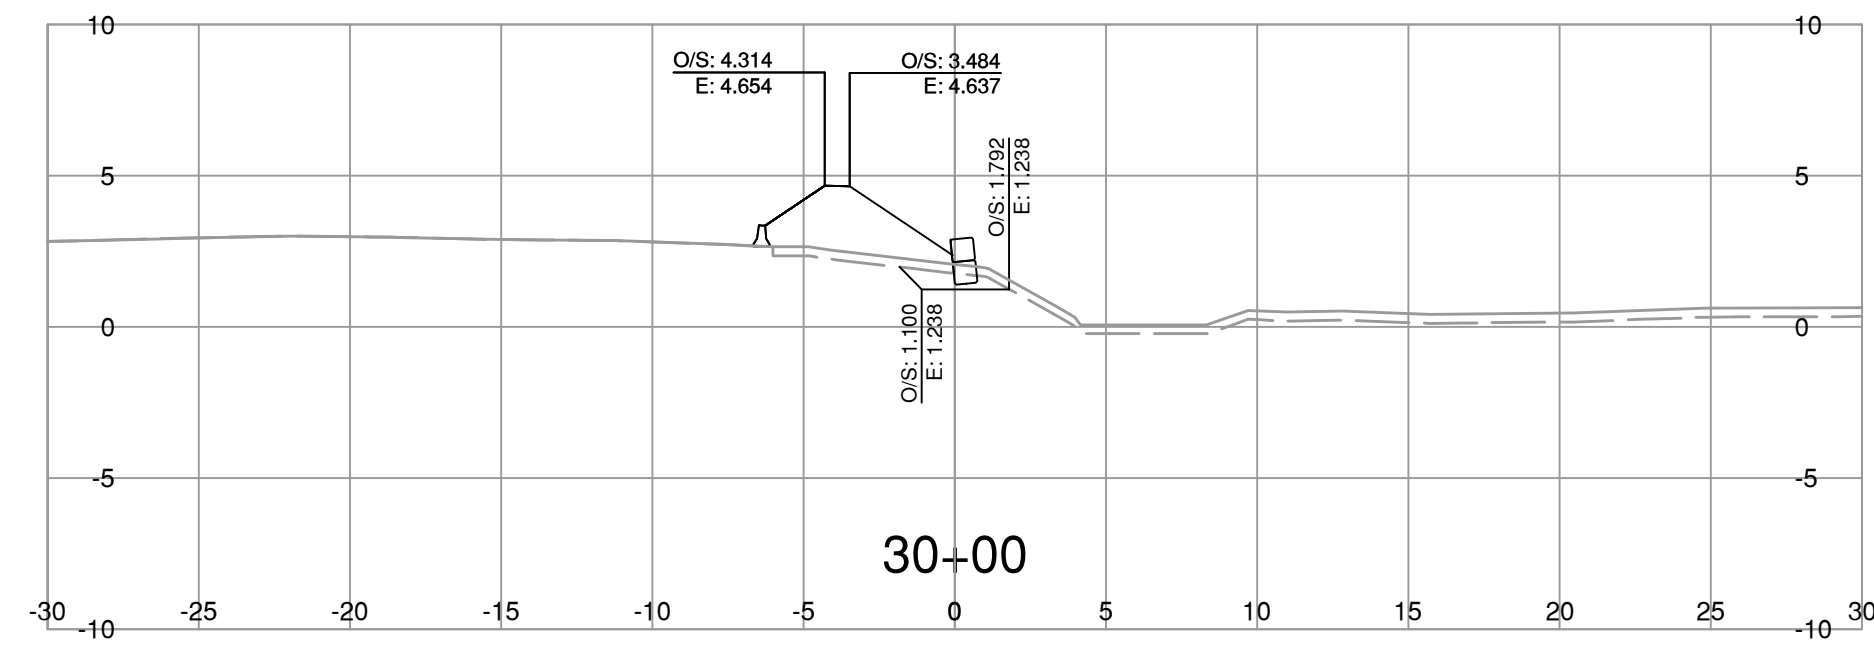
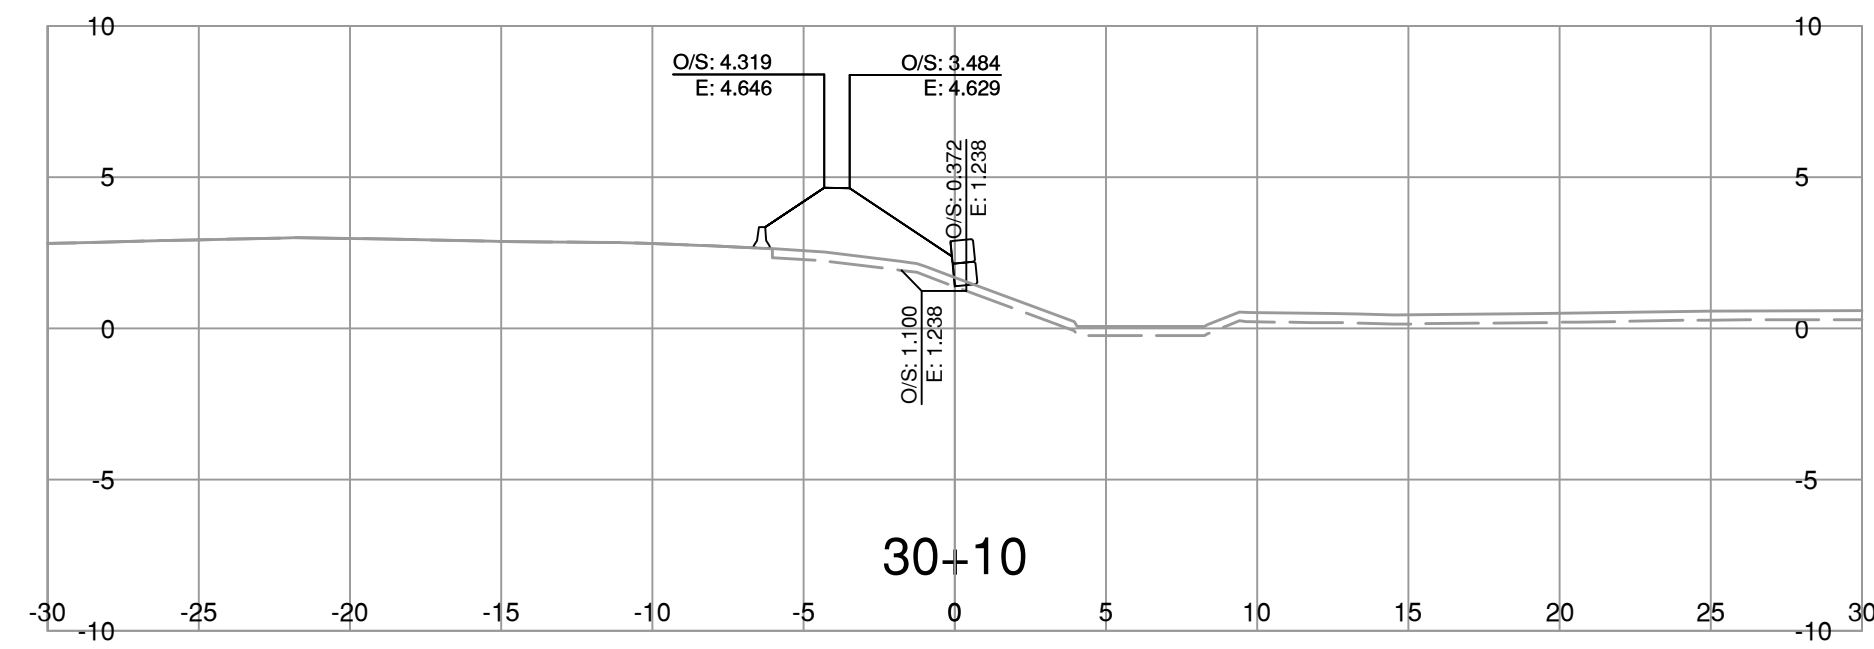
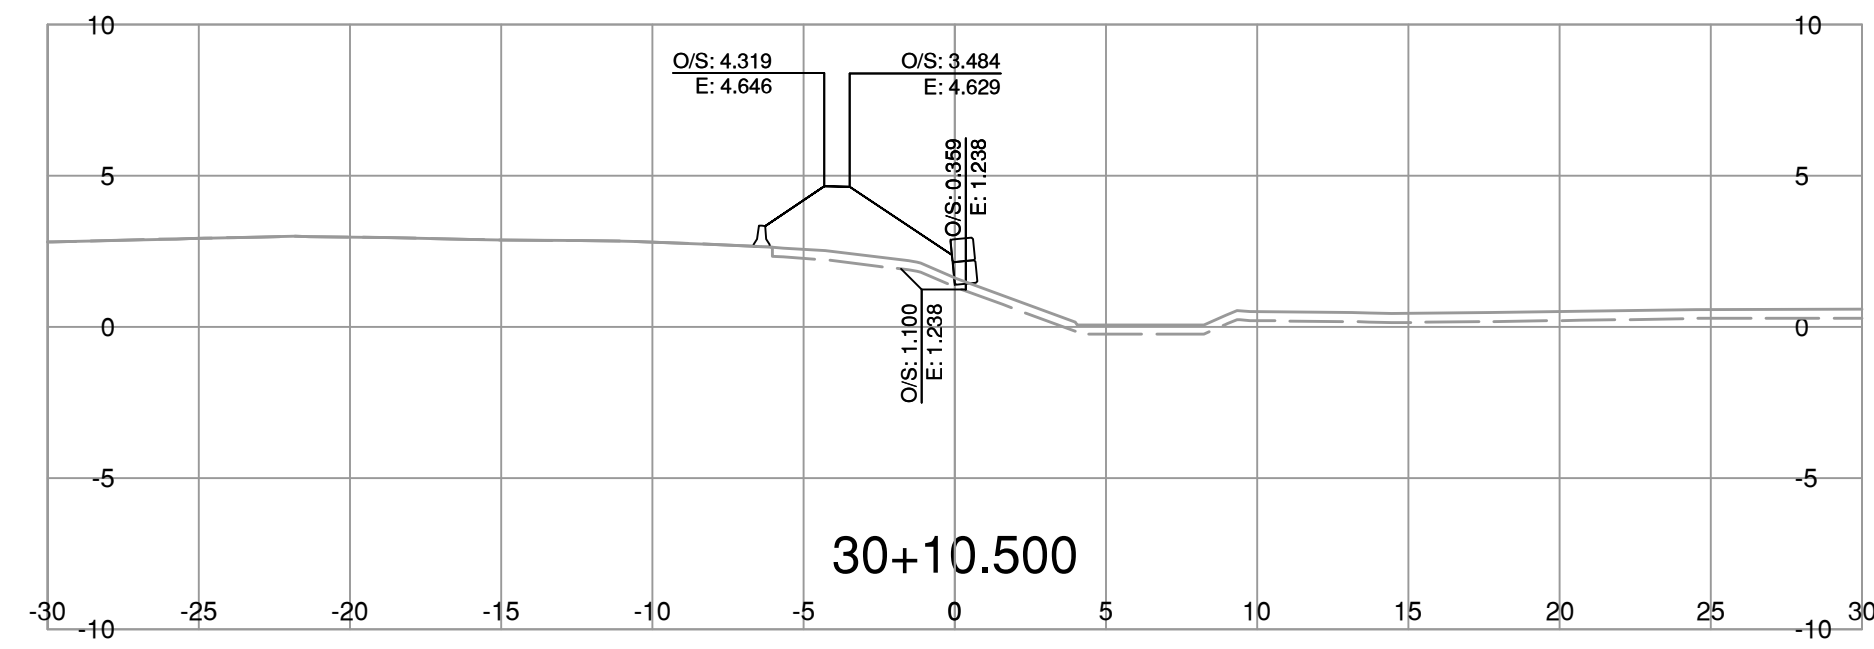


NOTE: STRIPPING REMOVAL APPLIES ONLY TO THE AREA BETWEEN SLOPE STAKE LINES (TOES & TOP OF CUT) OF PROPOSED ROADWAY TEMPLATE

FOR REFERENCE ONLY

<p>BINNIE The people behind your infrastructure.</p>		<p>R.F. BINNIE & ASSOCIATES LTD. 300 - 4940 Canada Way, Burnaby, BC V5G 4K6 TEL 604 420 1721 BINNIE.com</p>		<p>BRITISH COLUMBIA</p>		<p>MINISTRY OF TRANSPORTATION AND INFRASTRUCTURE SOUTH COAST REGION HIGHWAY ENGINEERING AND GEOMATICS</p>	
<p>SCALE 0 2 1:250 12m</p>		<p>CAD FILENAME SECT-HWY99.DWG</p>		<p>DATE 2024-03-15</p>		<p>FILE NUMBER 21-0811</p>	
<p>REV DATE REVISIONS SIGNATURE</p>		<p>DESIGNED _____ B.D. DATE MAR 2024</p>		<p>QUALITY CONTROL _____ D.S. DATE MAR 2024</p>		<p>QUALITY ASSURANCE _____ B.D. DATE MAR 2024</p>	
<p>PROJECT NUMBER 08600-0001</p>		<p>REG 1</p>		<p>DRAWING NUMBER R1-1113-S30-XS-1</p>		<p>REV _____</p>	
<p>ENGINEER OF RECORD DATE MARCH 15, 2024</p>		<p>DESIGNED _____ B.D. DATE MAR 2024</p>		<p>QUALITY CONTROL _____ D.S. DATE MAR 2024</p>		<p>QUALITY ASSURANCE _____ B.D. DATE MAR 2024</p>	
<p>DRAWN _____ T.K. DATE MAR 2024</p>		<p>DESIGNED _____ B.D. DATE MAR 2024</p>		<p>QUALITY CONTROL _____ D.S. DATE MAR 2024</p>		<p>QUALITY ASSURANCE _____ B.D. DATE MAR 2024</p>	

S30-LINE CROSS SECTIONS
HIGHWAY No. 99
BLUNDELL ROAD TO STEVESTON INTERCHANGE SURCHARGE

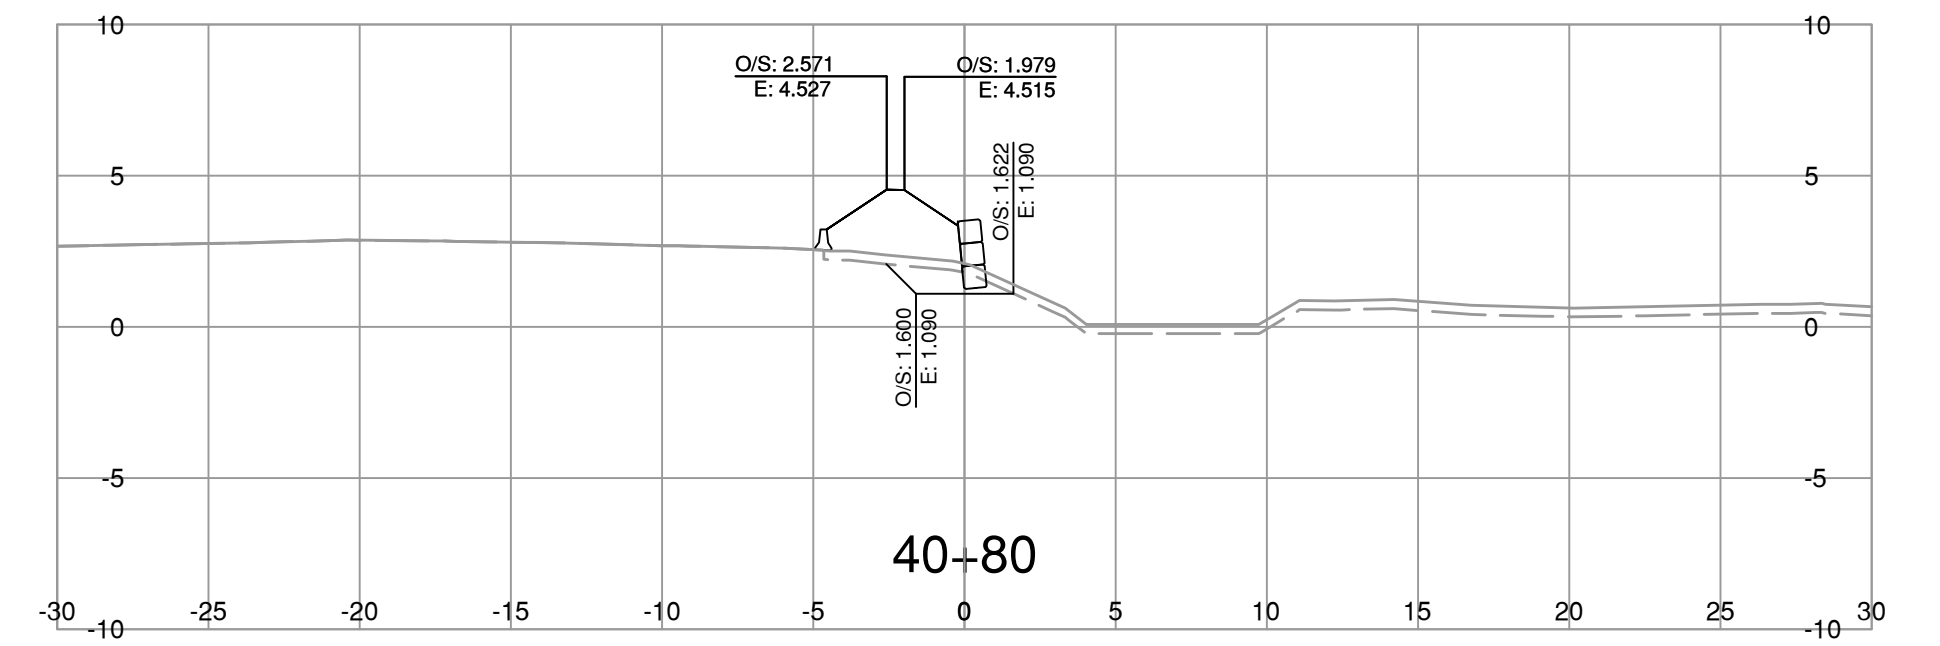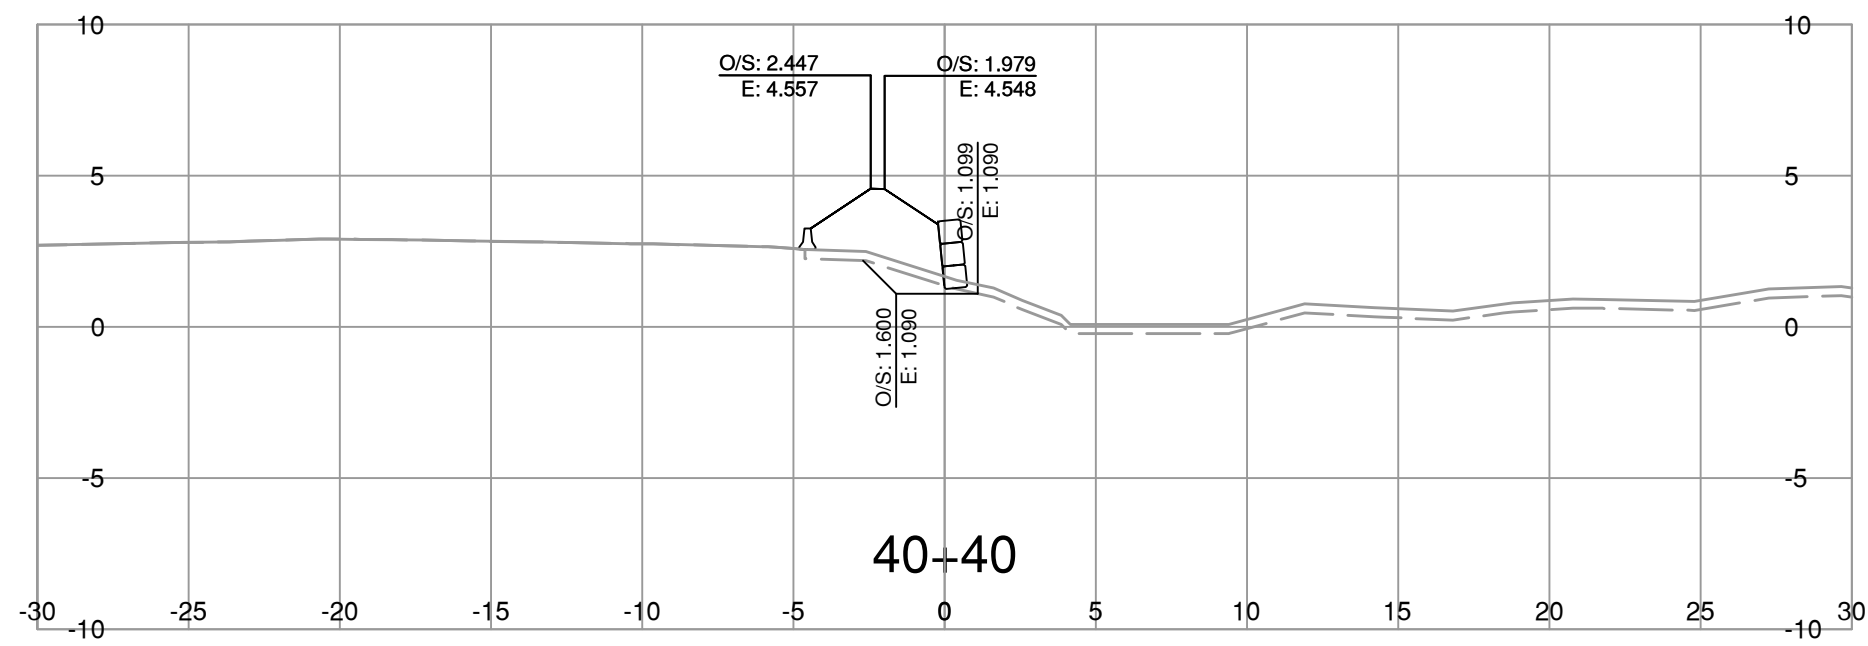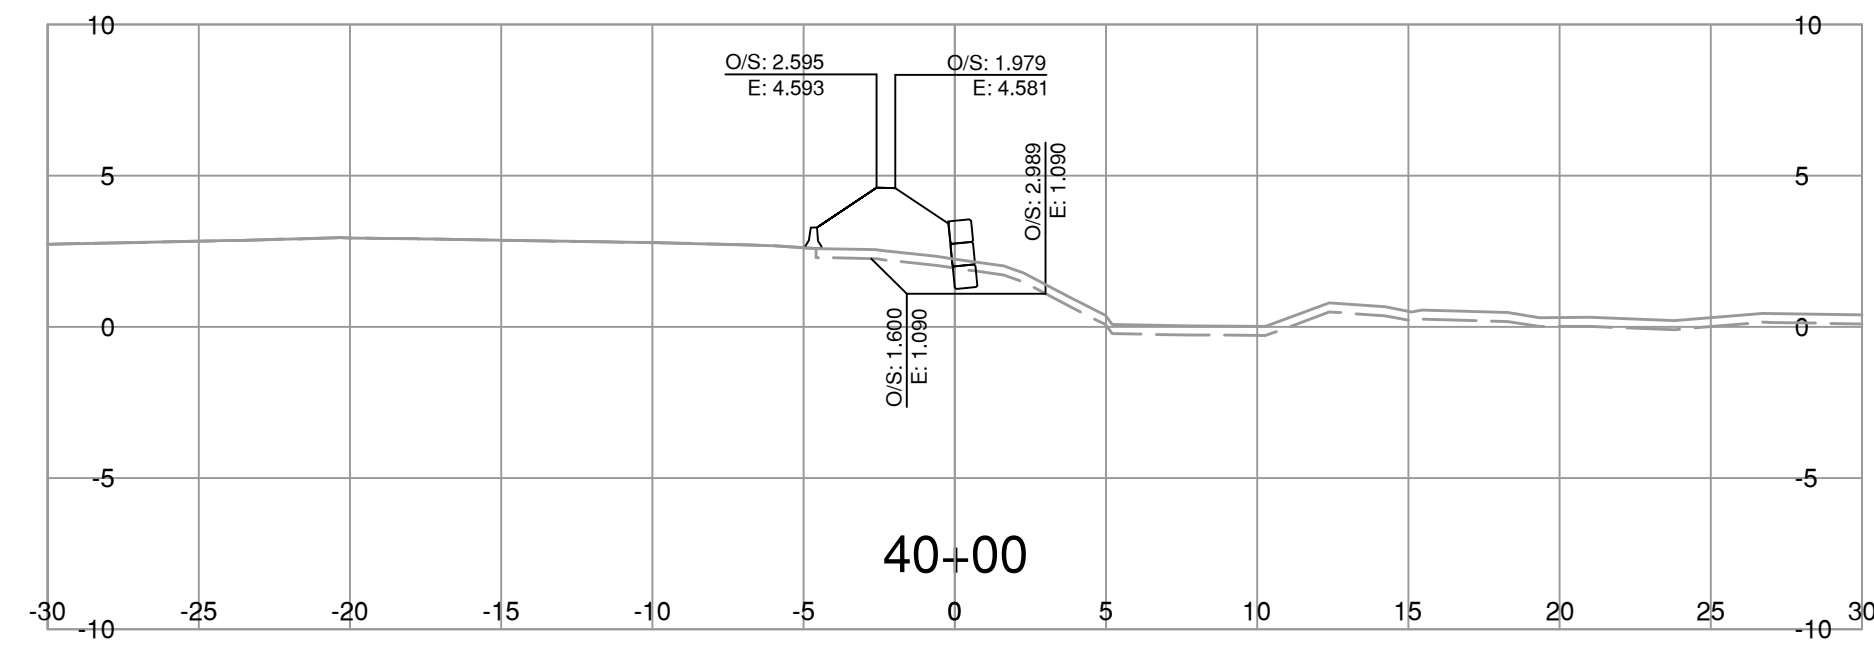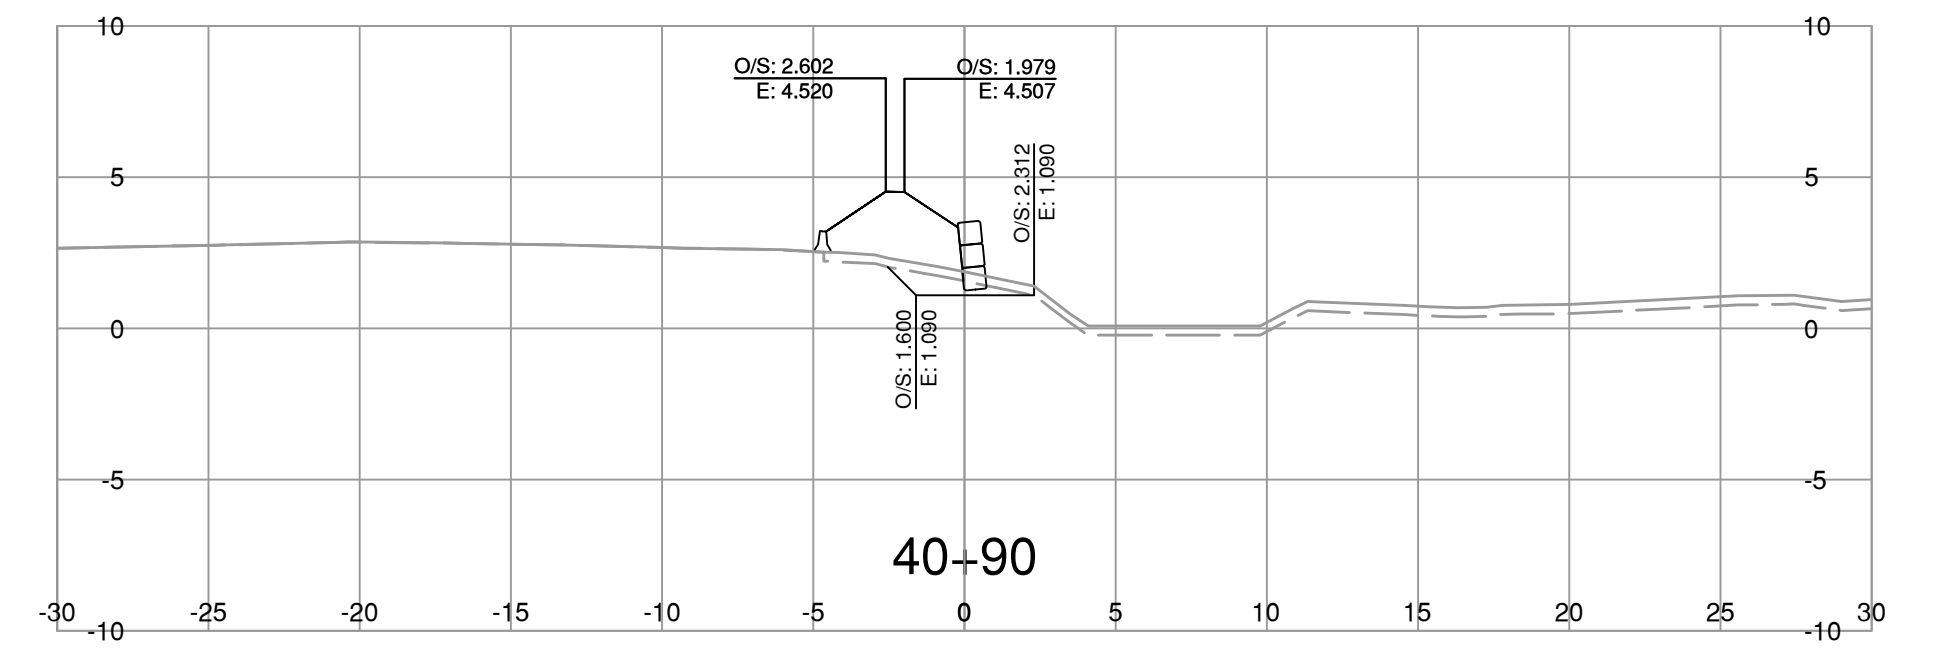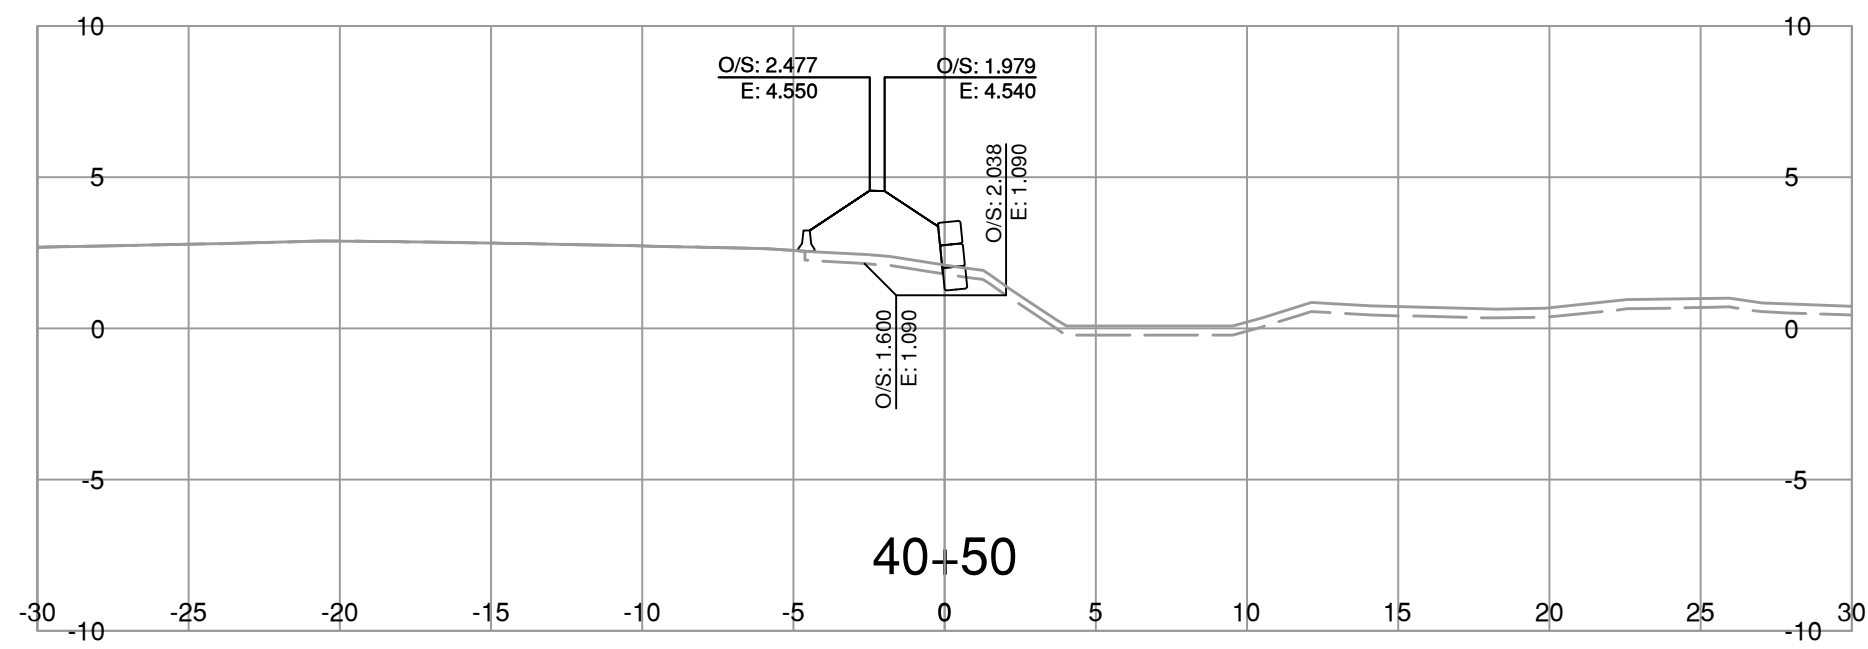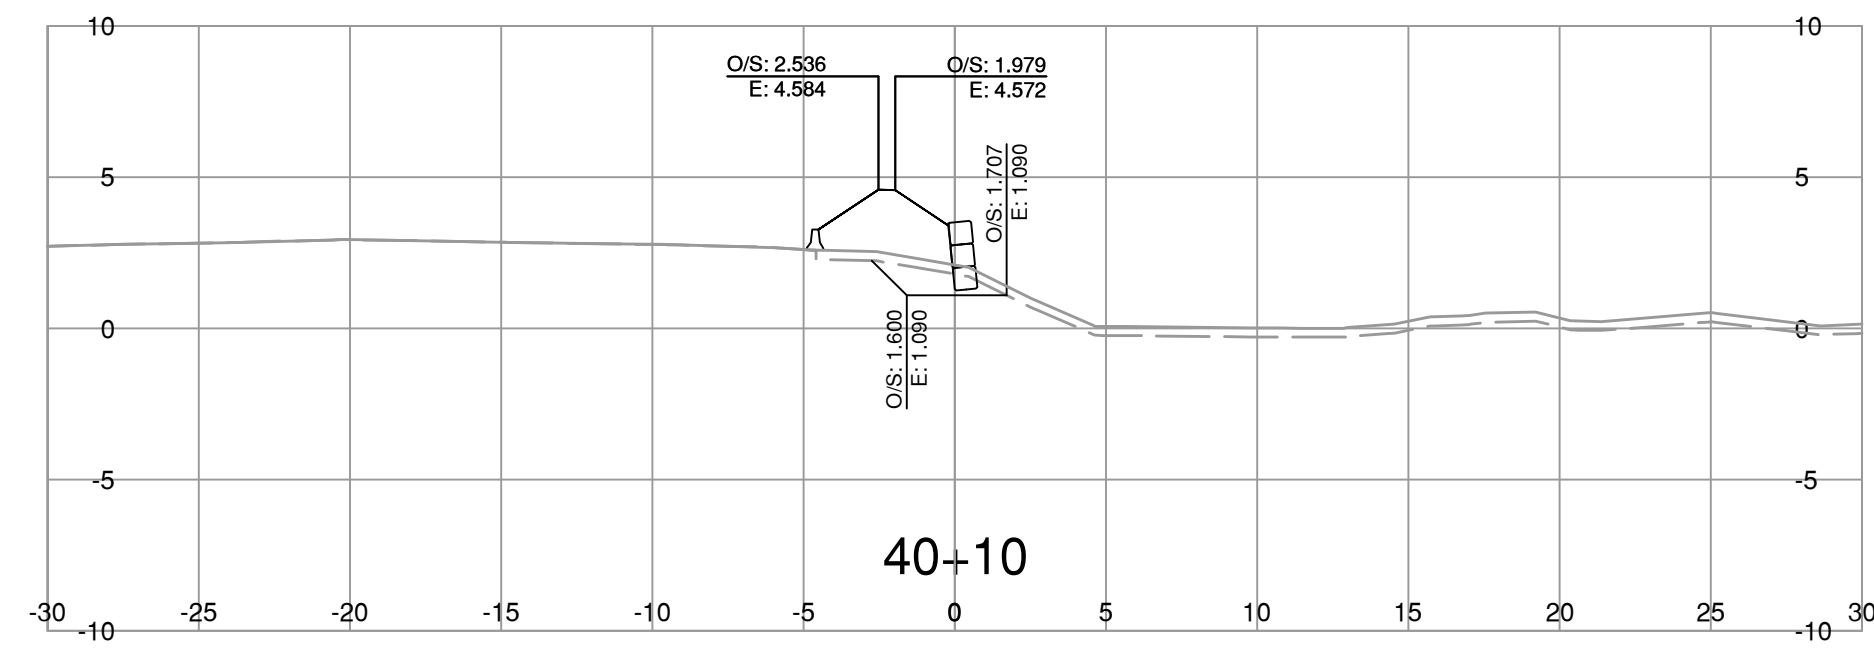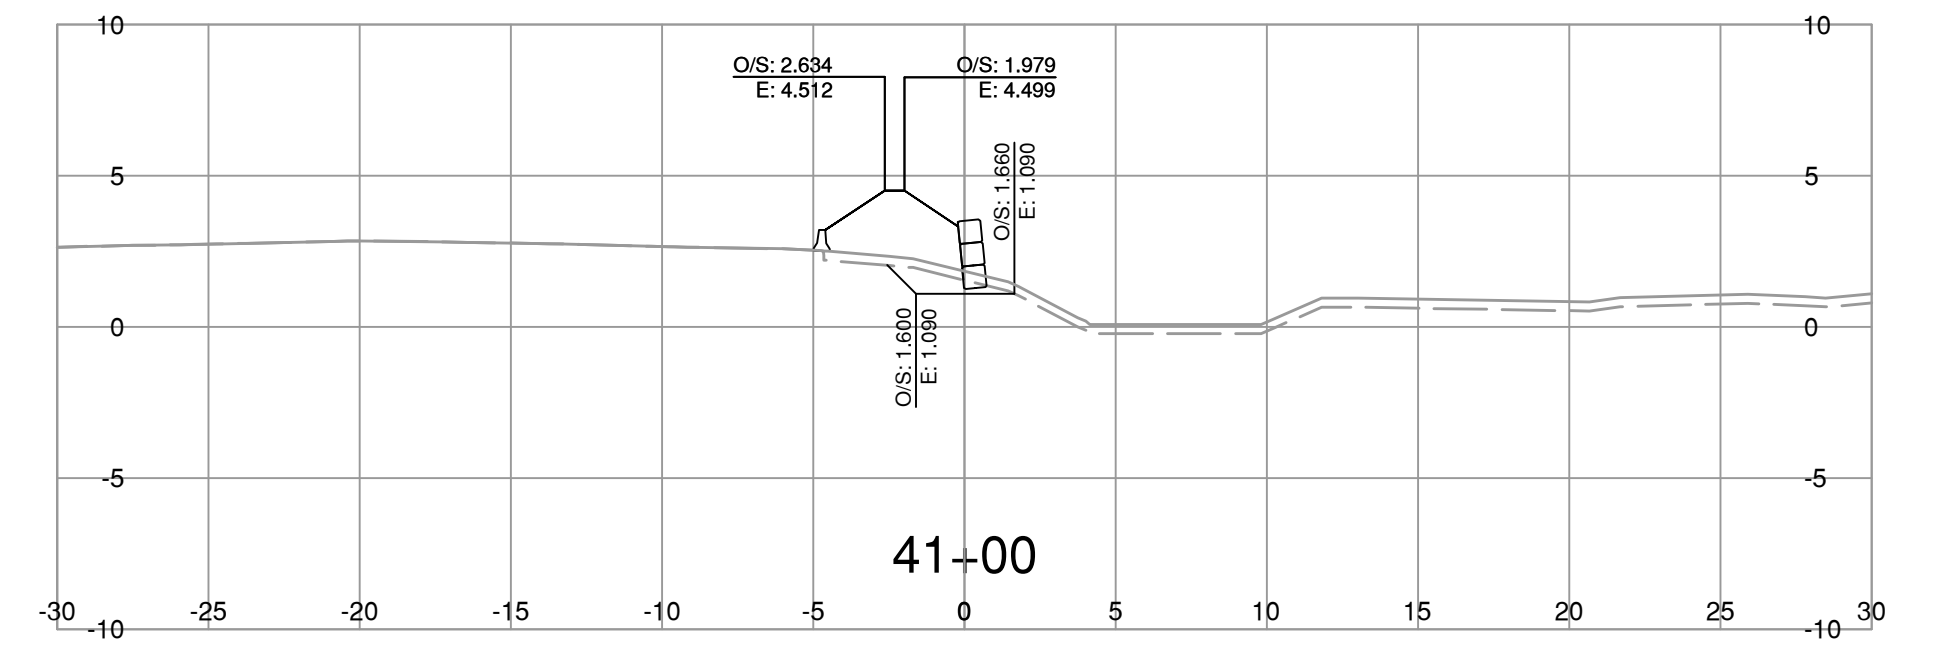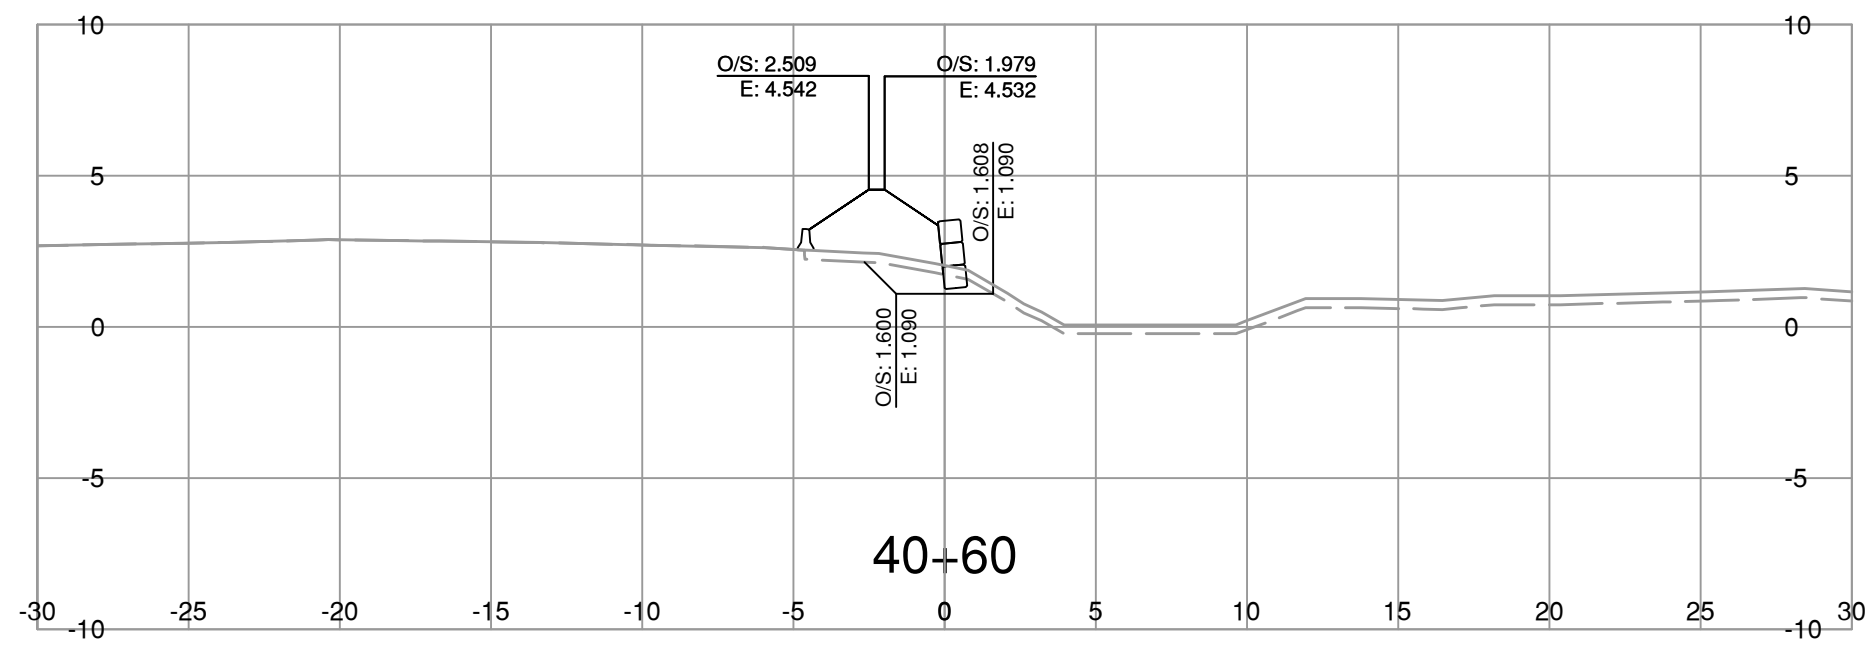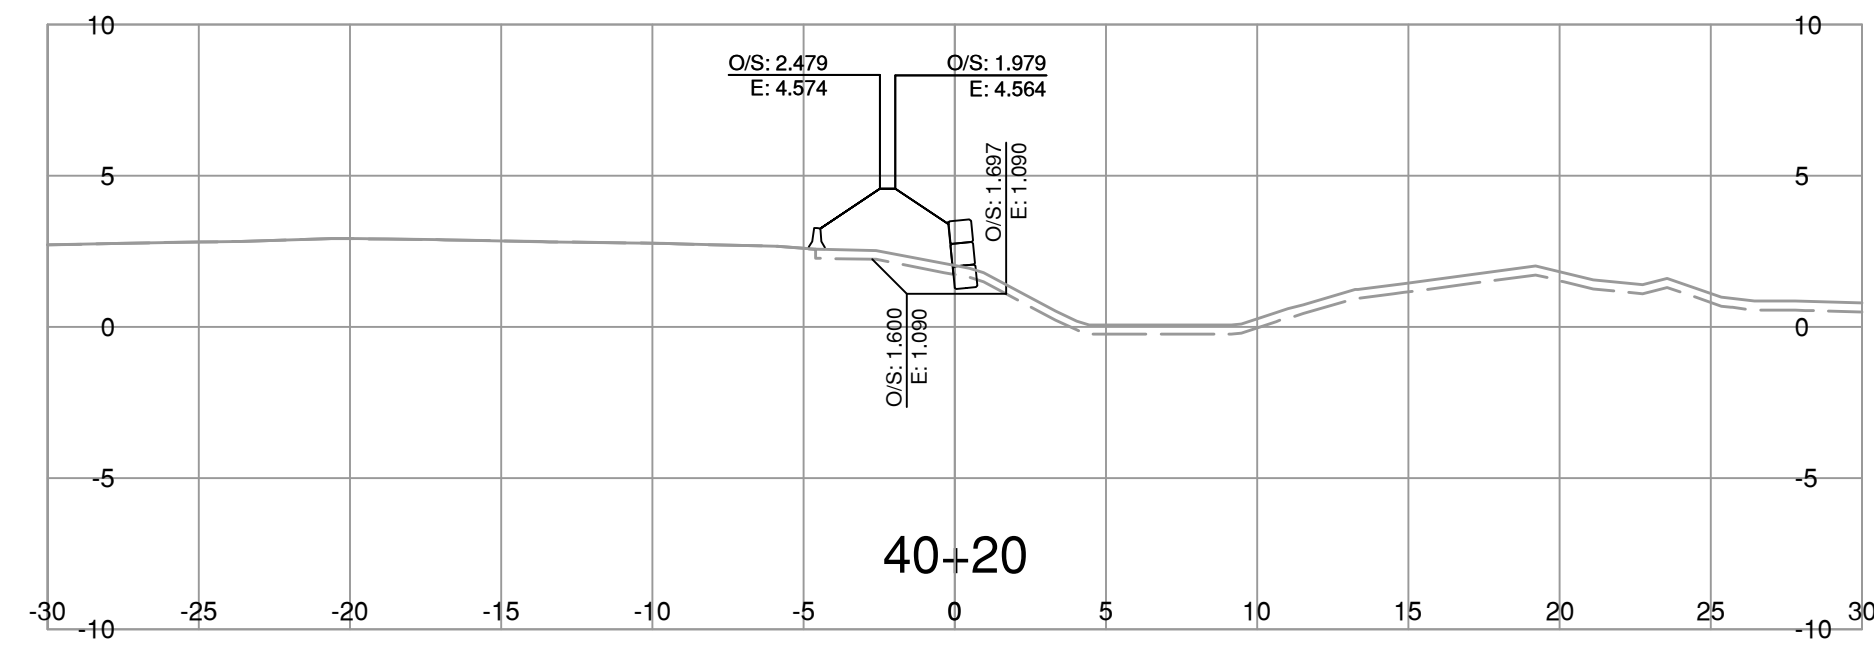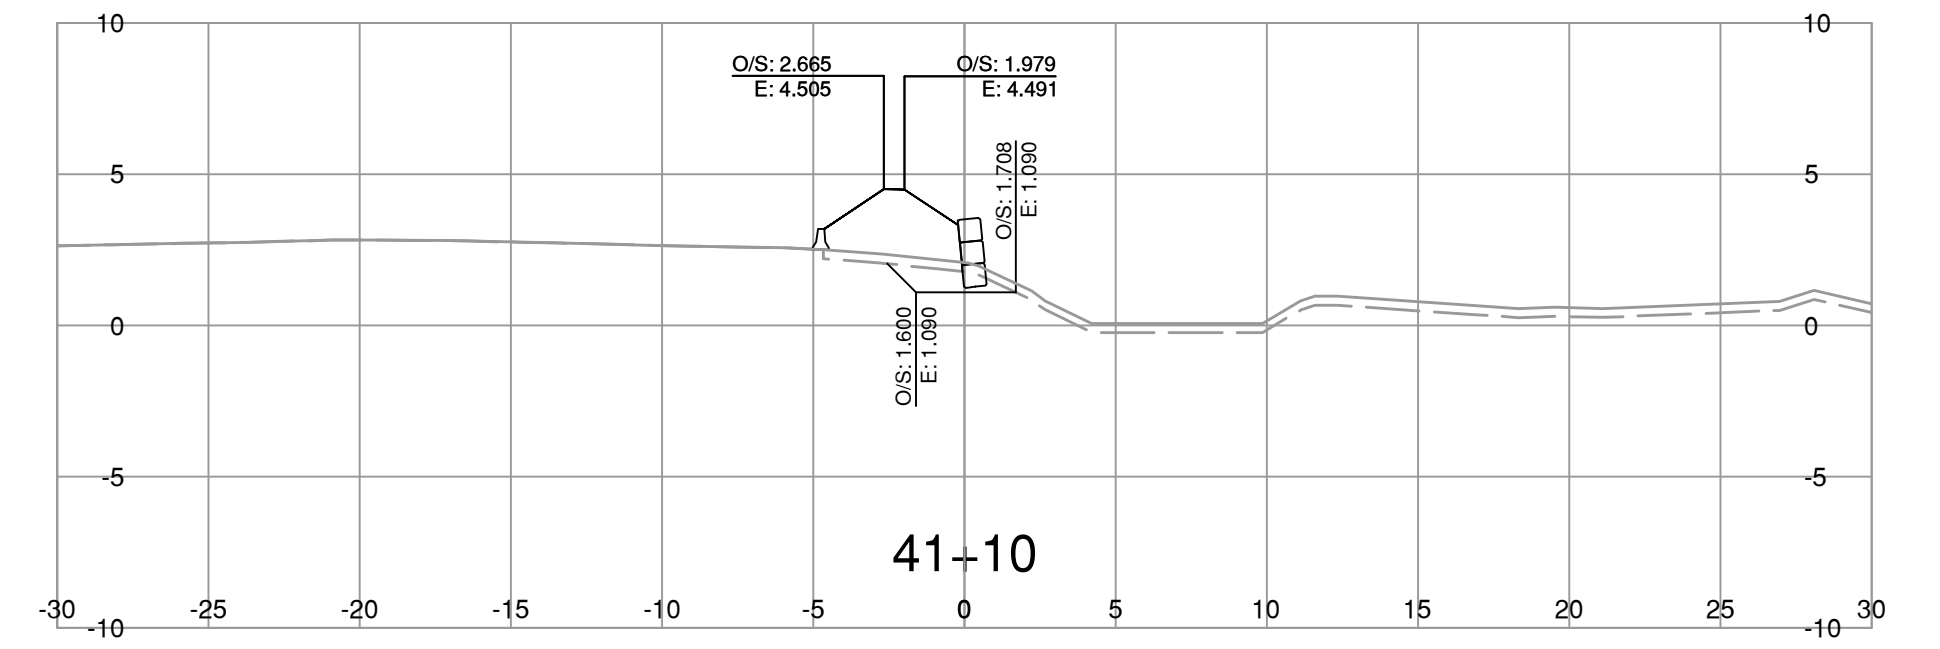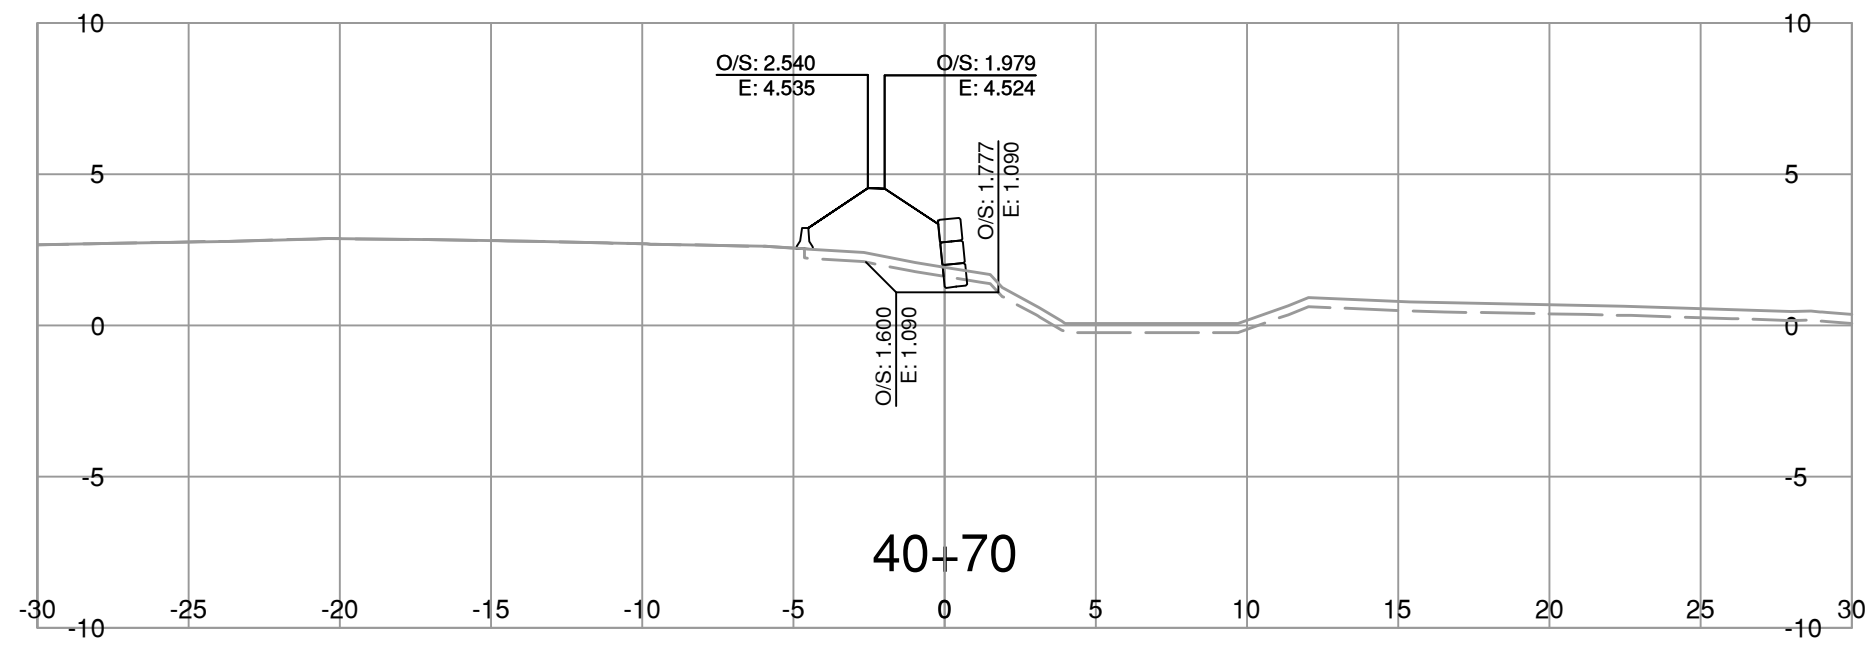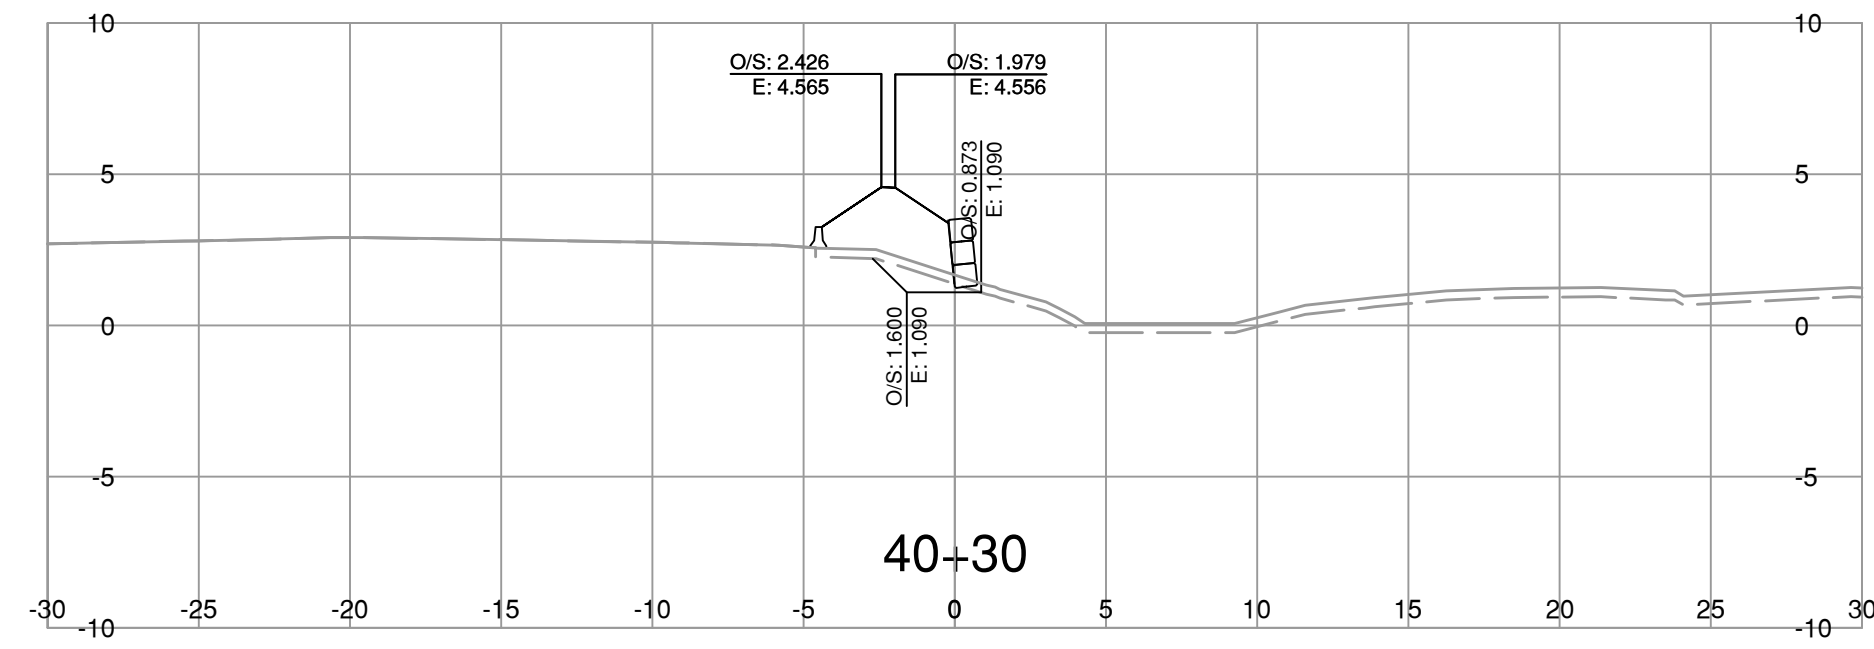

NOTE: STRIPPING REMOVAL APPLIES ONLY TO THE AREA BETWEEN SLOPE STAKE LINES (TOES & TOP OF CUT) OF PROPOSED ROADWAY TEMPLATE

FOR REFERENCE ONLY

BINNIE
The people behind your infrastructure.

R.F. BINNIE & ASSOCIATES LTD.
300 - 4940 Canada Way,
Burnaby, BC V5G 4K6
TEL 604 420 1721
BINNIE.com









BRITISH COLUMBIA
MINISTRY OF TRANSPORTATION AND INFRASTRUCTURE
SOUTH COAST REGION
HIGHWAY ENGINEERING AND GEOMATICS

SCALE 0 2 1:250 12m
CAD FILENAME SECT-HWY99.DWG
DATE 2024-03-15
FILE NUMBER 21-0811

S40-LINE CROSS SECTIONS
HIGHWAY No. 99
BLUNDELL ROAD TO STEVESTON INTERCHANGE SURCHARGE

REV	DATE	REVISIONS	SIGNATURE

DESIGNED	B.D.	DATE	MAR 2024
QUALITY CONTROL	D.S.	DATE	MAR 2024
QUALITY ASSURANCE	B.D.	DATE	MAR 2024
DRAWN	T.K.	DATE	MAR 2024
PROJECT NUMBER	REG	DRAWING NUMBER	REV
08600-0001	1	R1-1113-S40-XS-1	

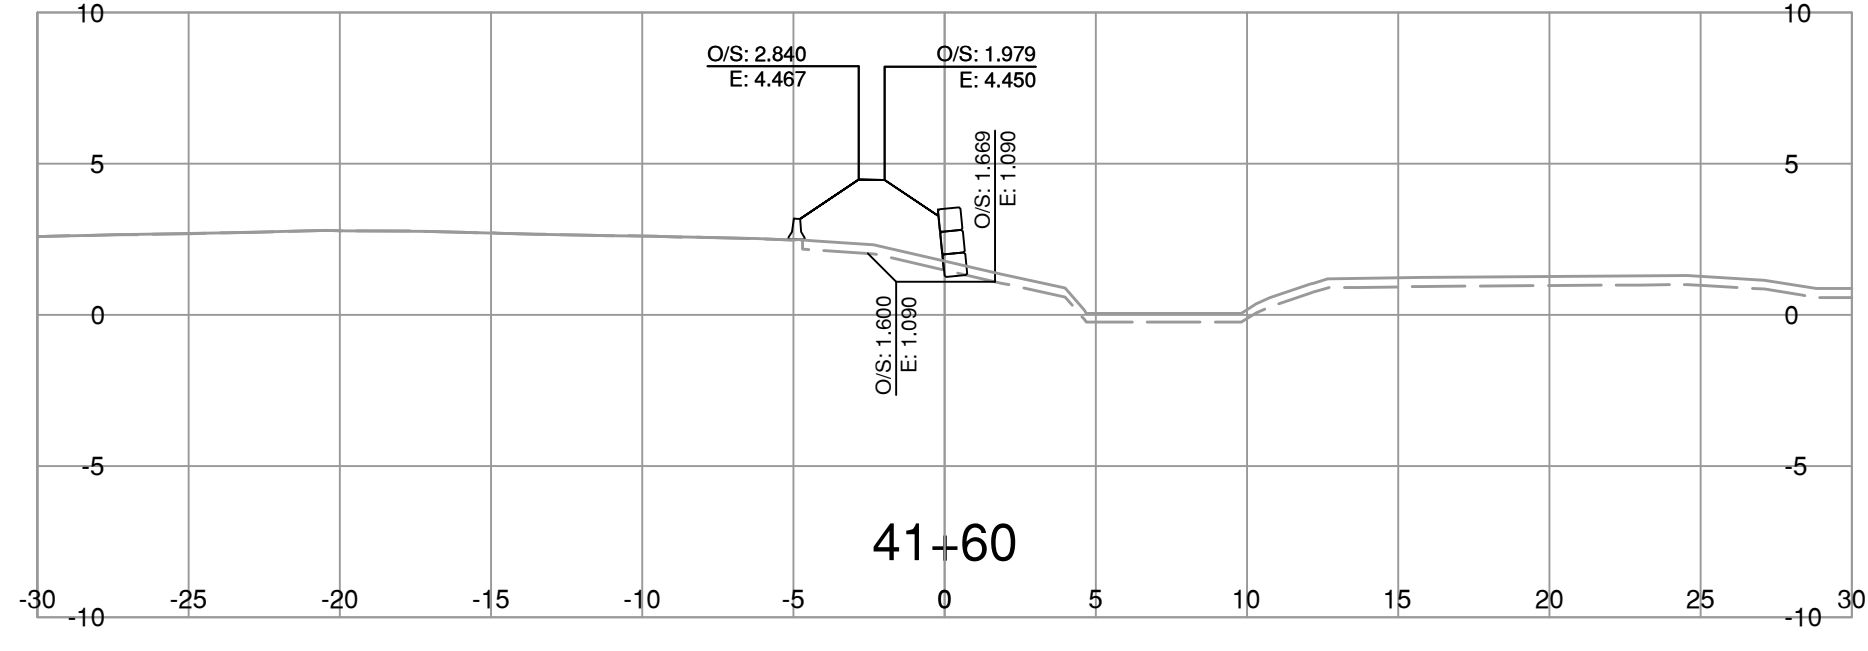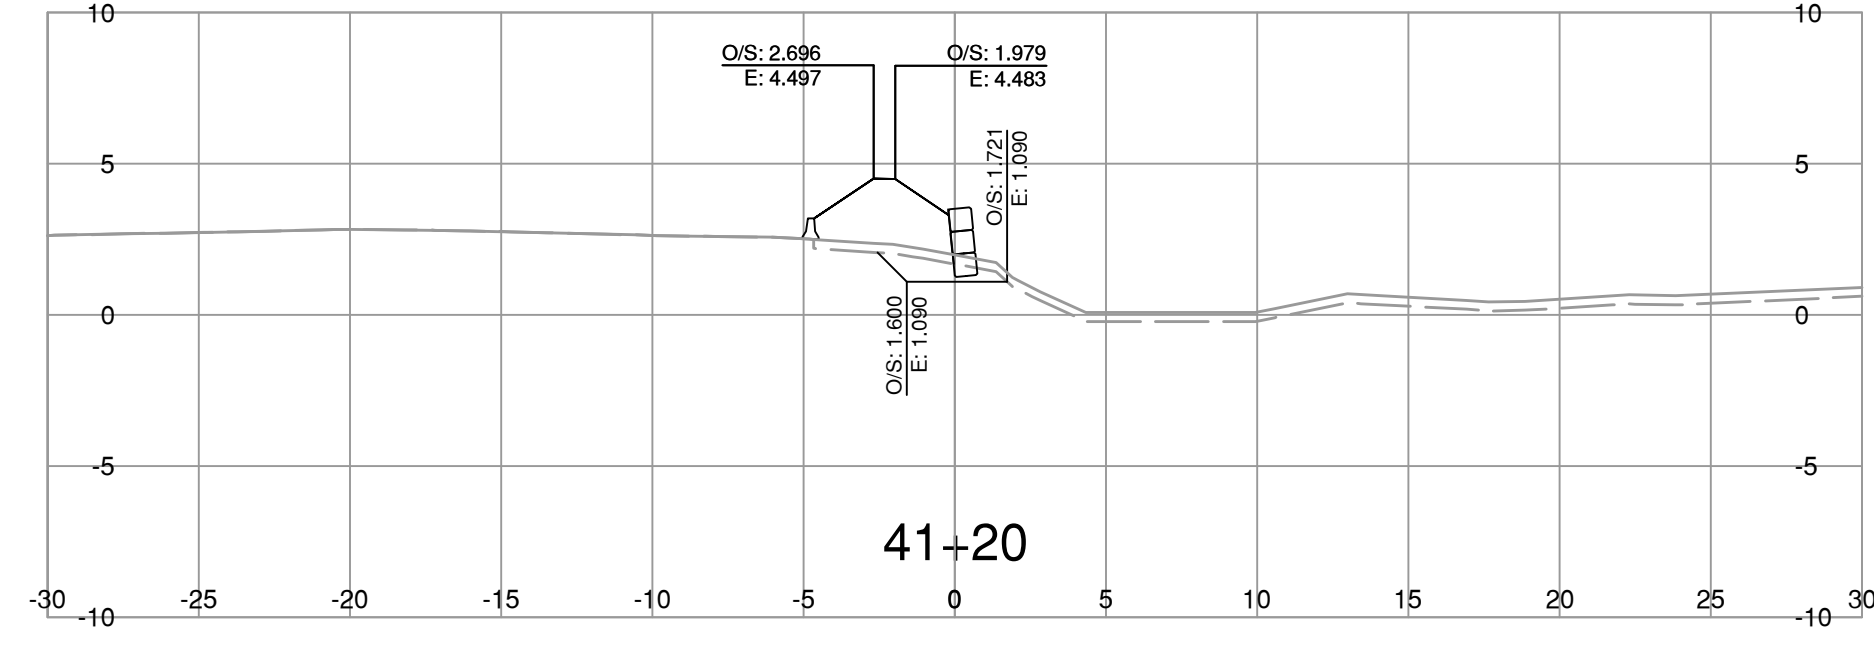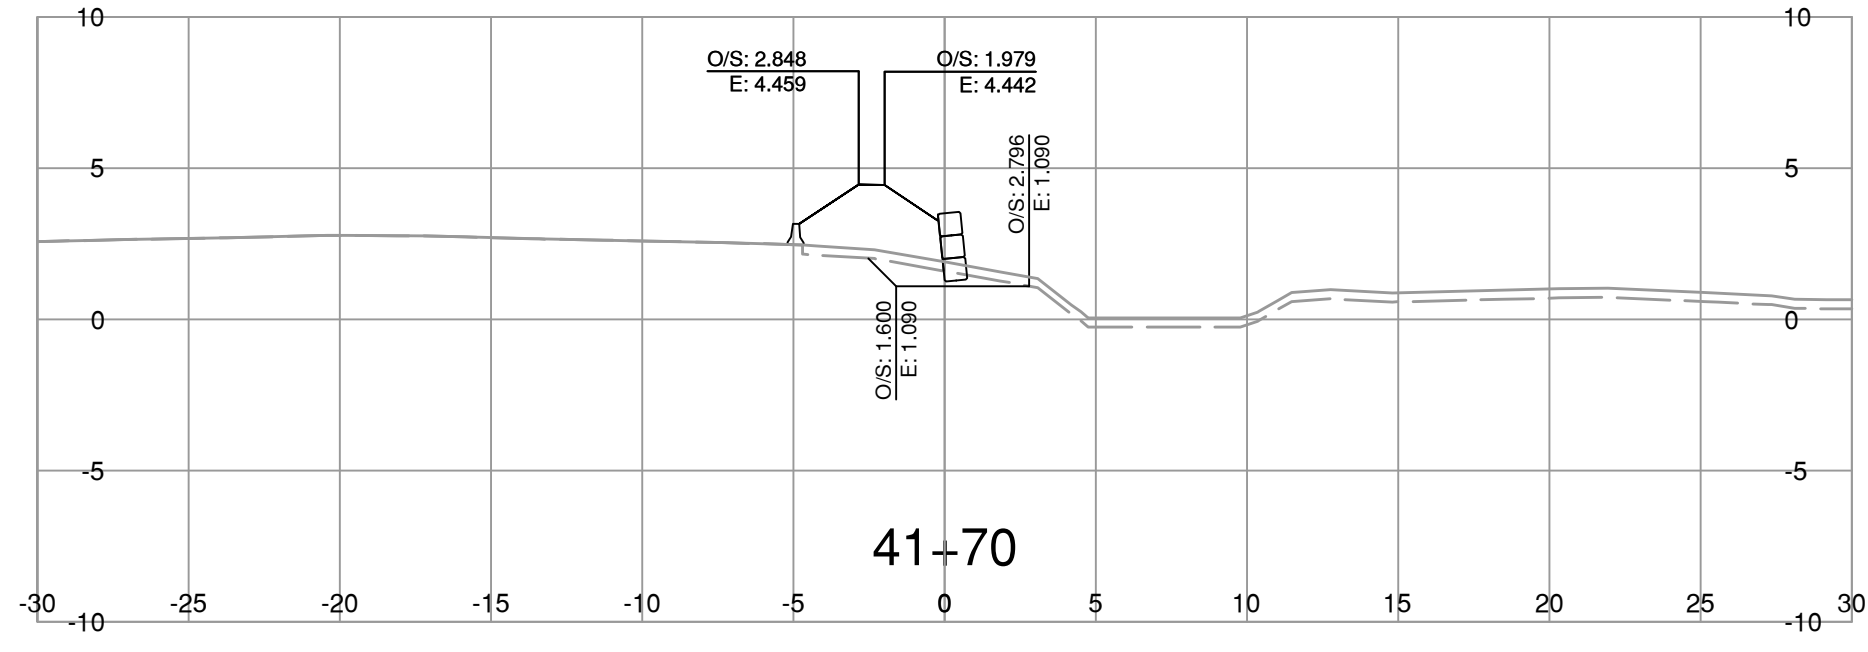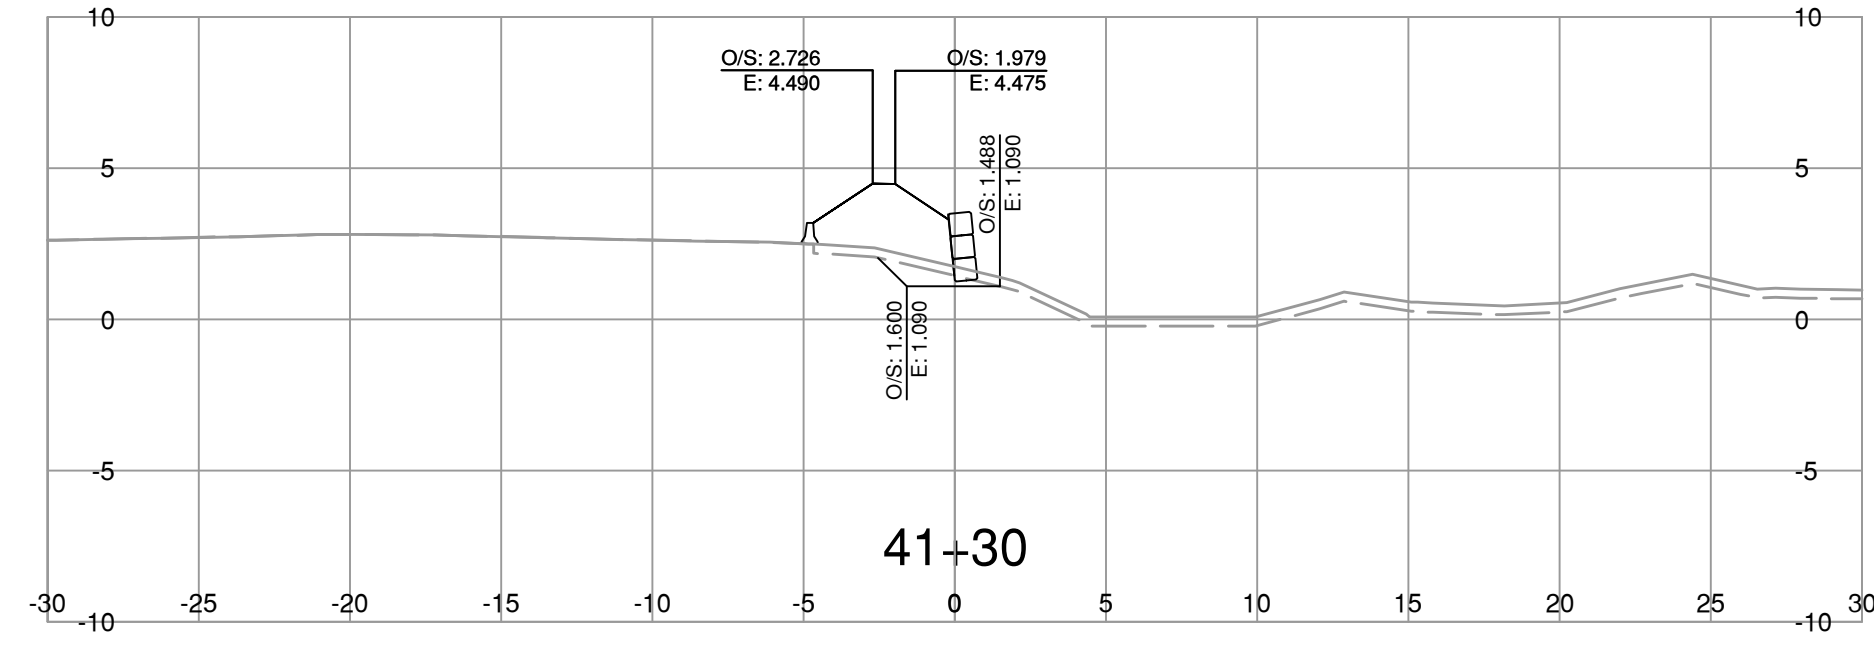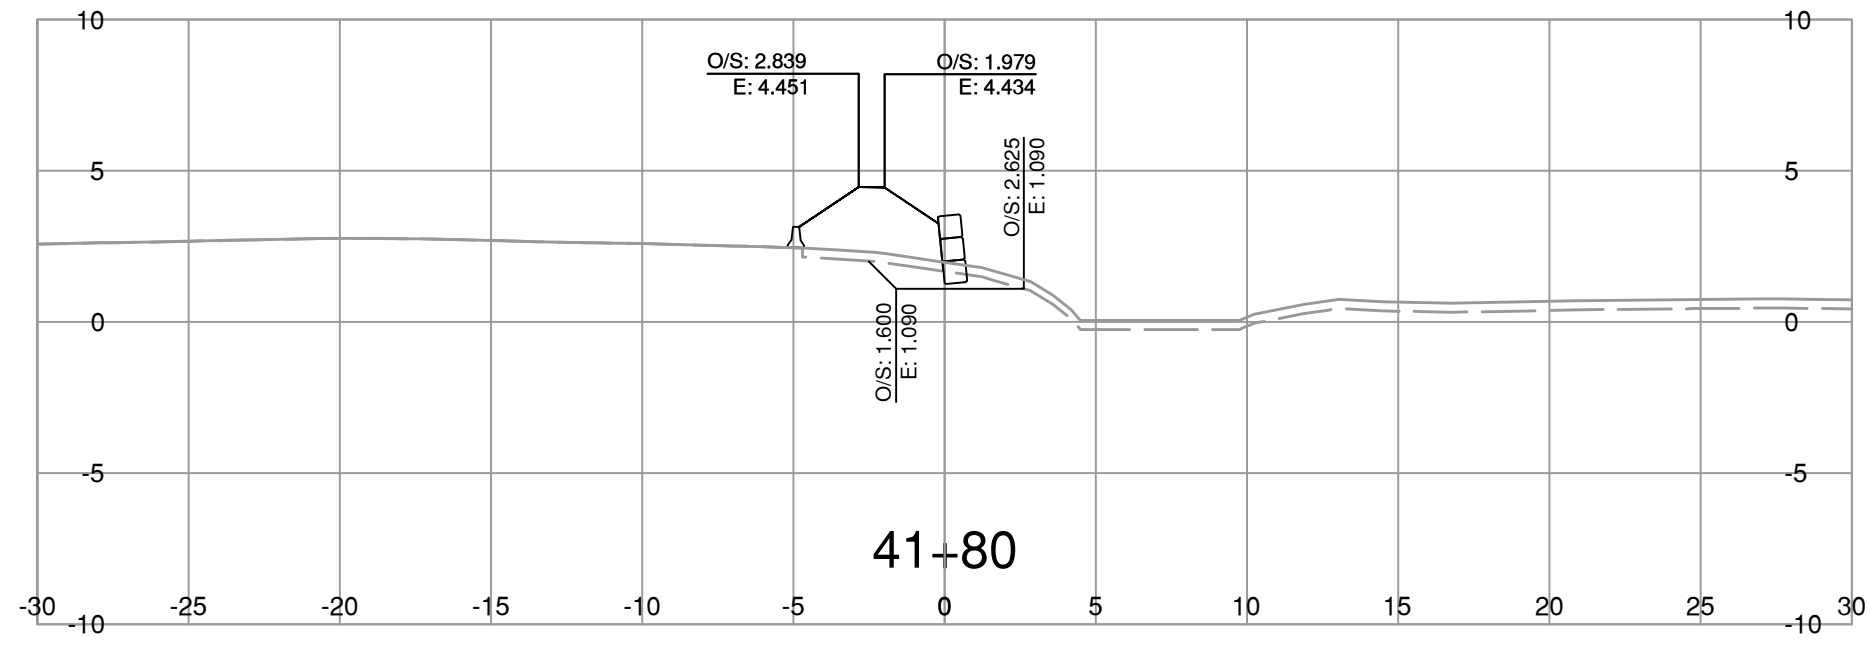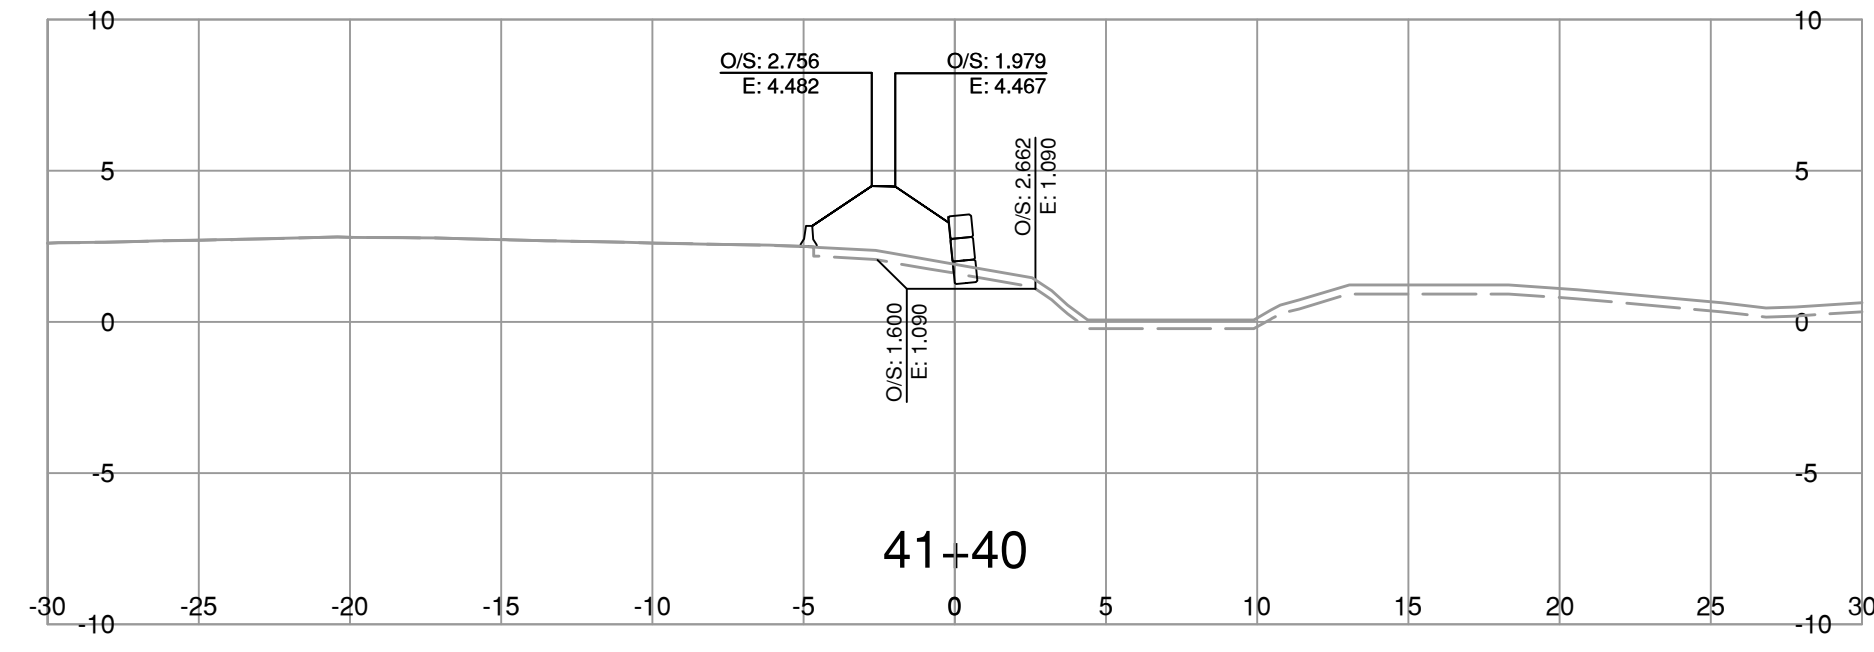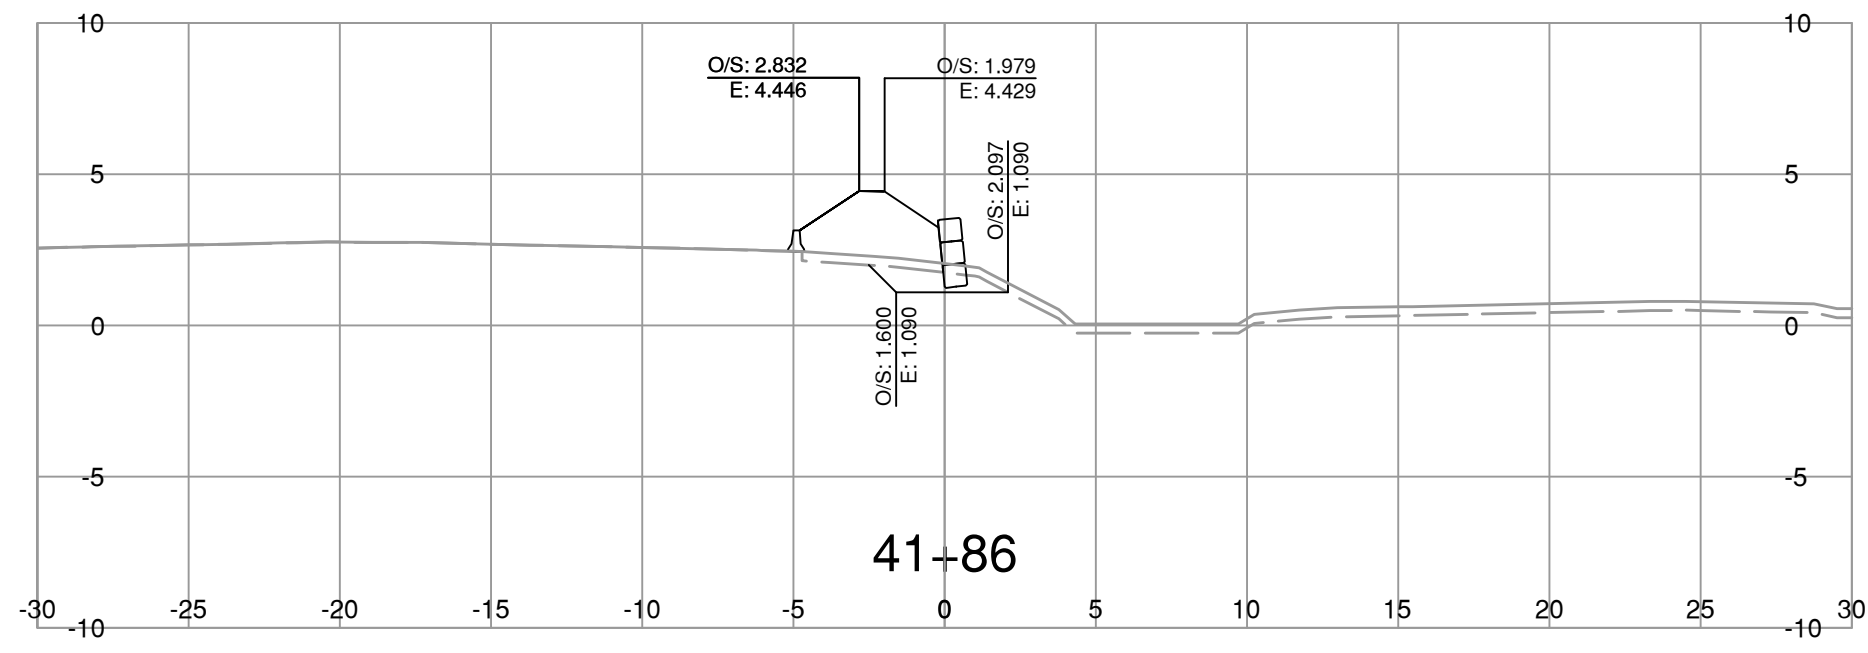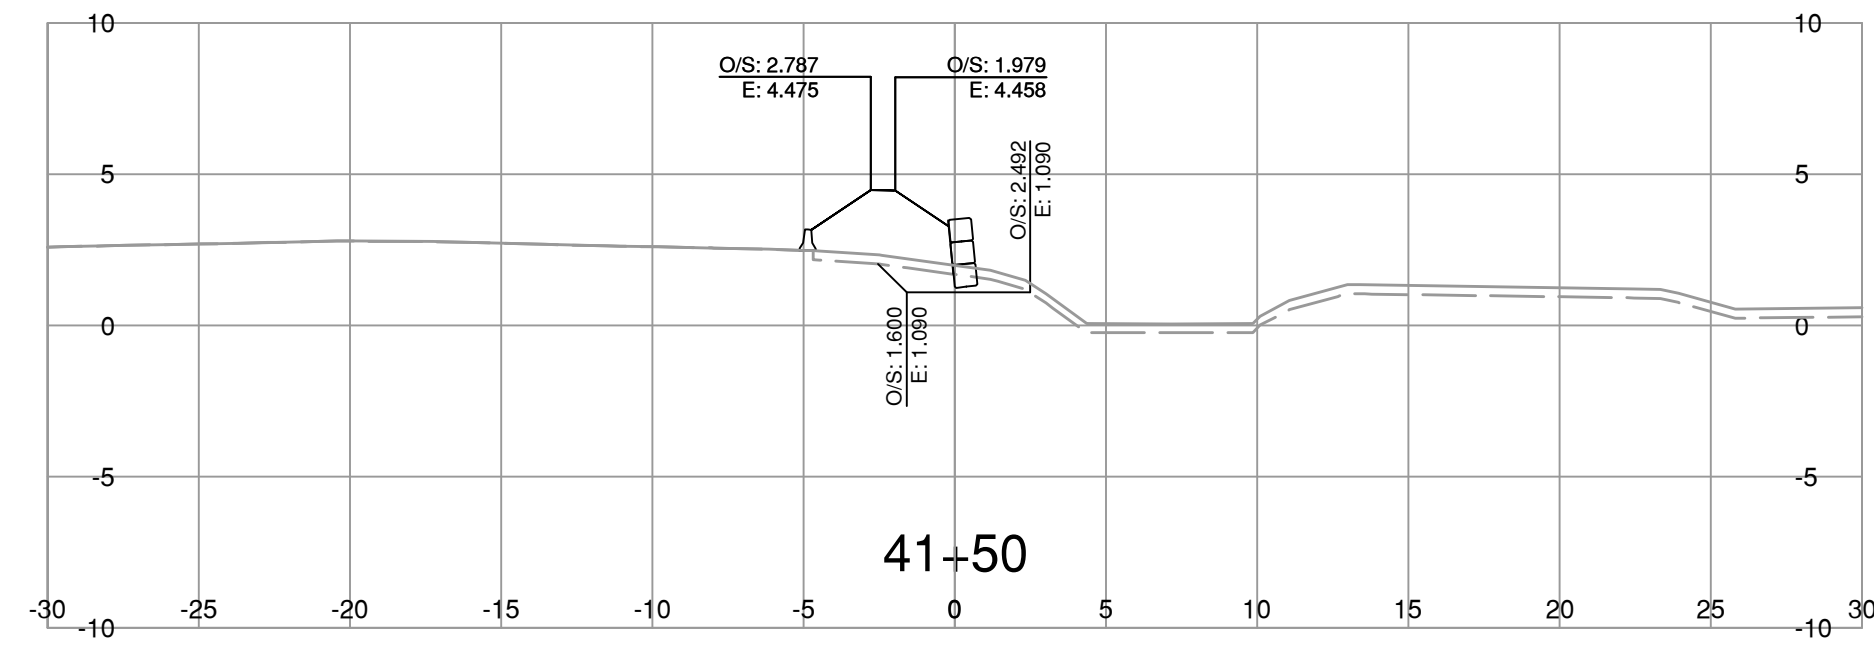

NOTE: STRIPPING REMOVAL APPLIES ONLY TO THE AREA BETWEEN SLOPE STAKE LINES (TOES & TOP OF CUT) OF PROPOSED ROADWAY TEMPLATE

FOR REFERENCE ONLY

BINNIE
The people behind your infrastructure.

R.F. BINNIE & ASSOCIATES LTD.
300 - 4940 Canada Way,
Burnaby, BC V5G 4K6
TEL 604 420 1721
BINNIE.com

BRITISH COLUMBIA
MINISTRY OF TRANSPORTATION AND INFRASTRUCTURE
SOUTH COAST REGION
HIGHWAY ENGINEERING AND GEOMATICS













S40-LINE CROSS SECTIONS
HIGHWAY No. 99
BLUNDELL ROAD TO STEVESTON INTERCHANGE SURCHARGE

SCALE 0 2 1:250 12m
CAD FILENAME _____ SECT-HWY99.DWG
DATE 2024-03-15
FILE NUMBER 21-0811

REV	DATE	REVISIONS	SIGNATURE

DESIGNED _____	B.D.	DATE	MAR 2024
QUALITY CONTROL _____	D.S.	DATE	MAR 2024
QUALITY ASSURANCE _____	B.D.	DATE	MAR 2024
DRAWN _____	T.K.	DATE	MAR 2024
PROJECT NUMBER 08600-0001	REG 1	DRAWING NUMBER R1-1113-S40-XS-2	REV _____

ENGINEER OF RECORD
DATE MARCH 15, 2024

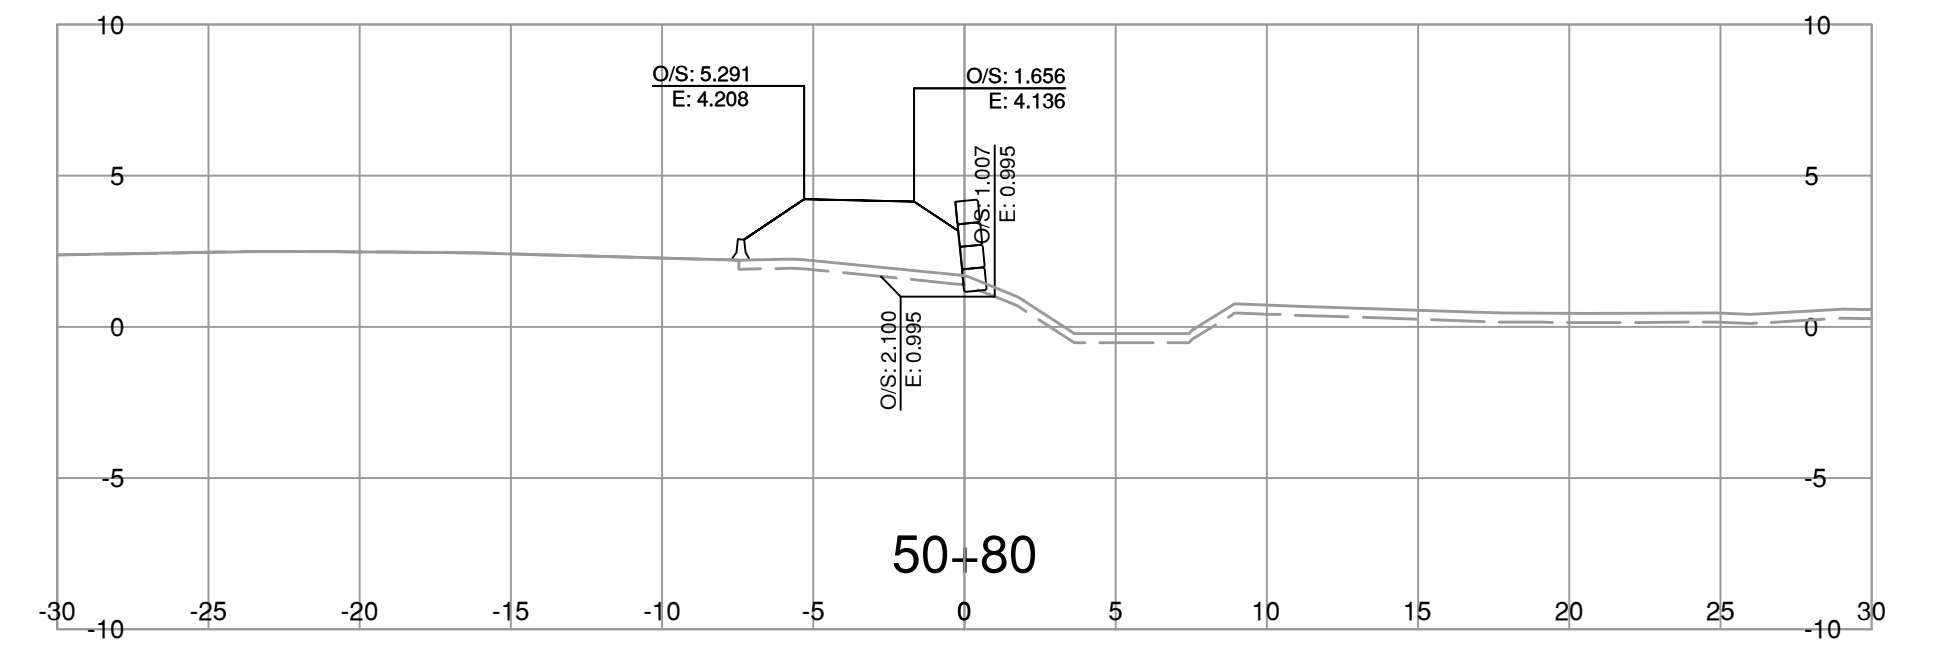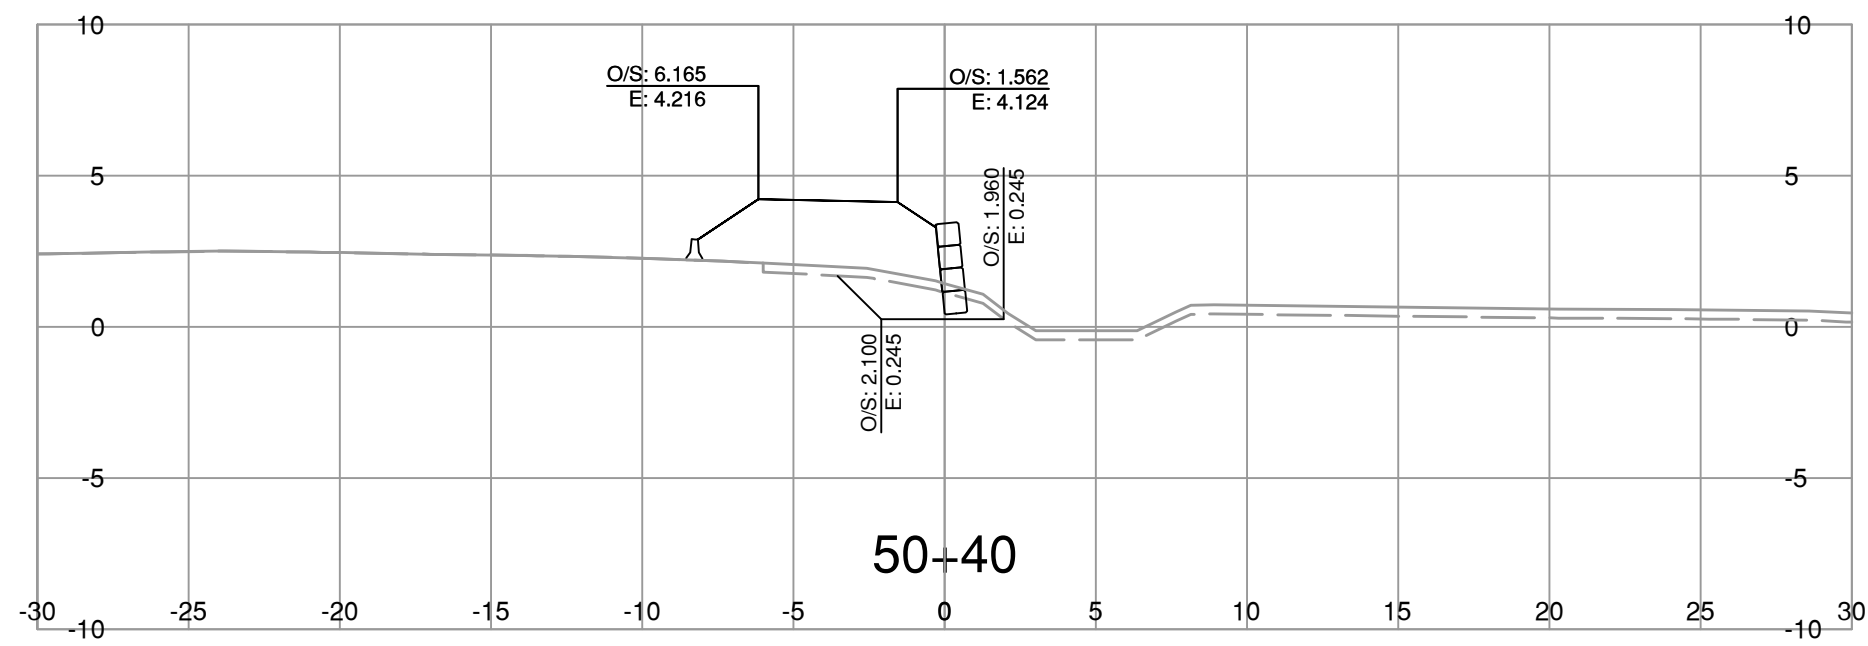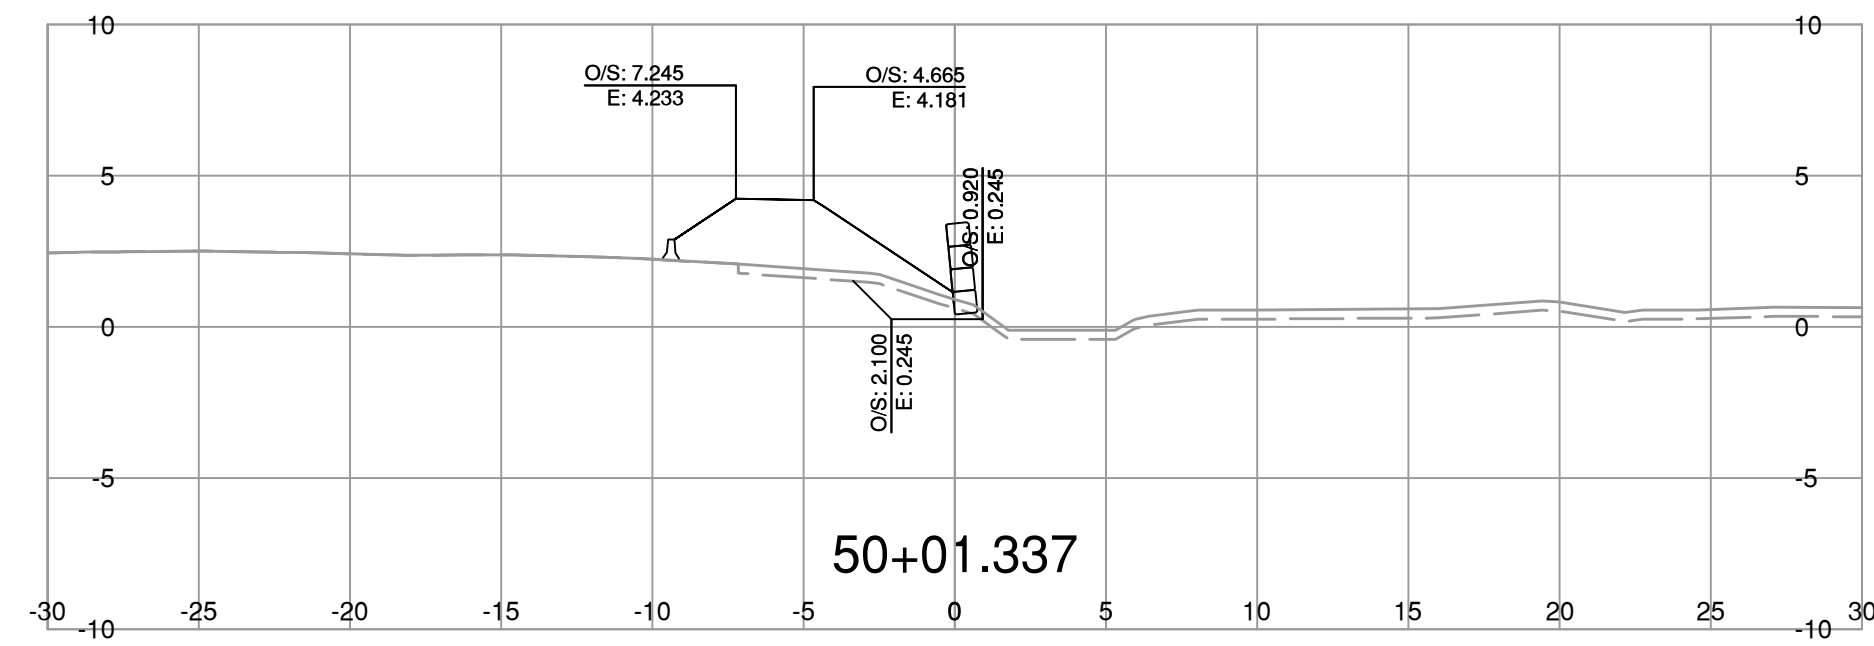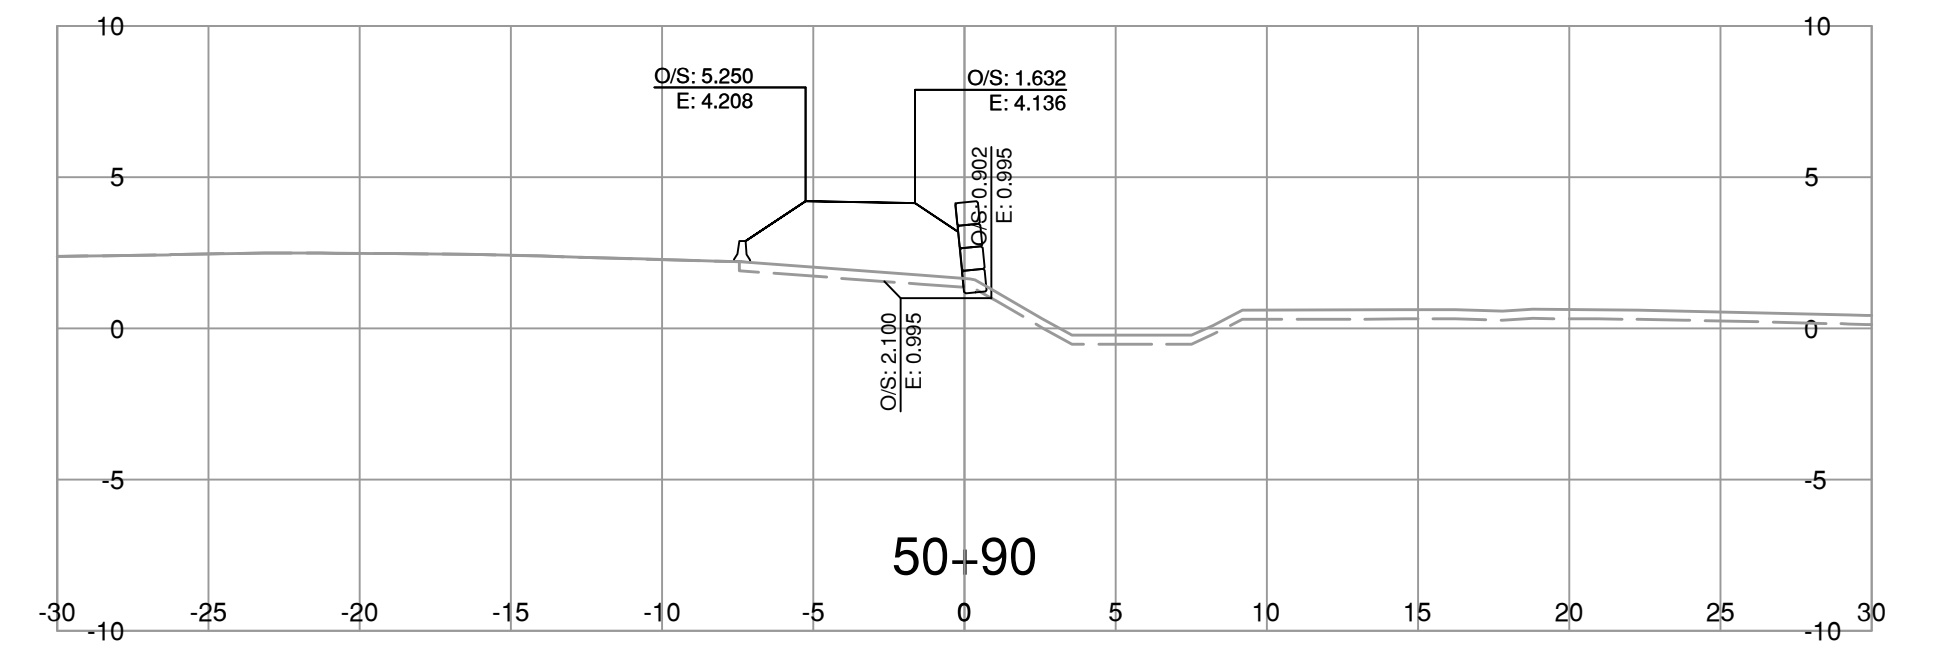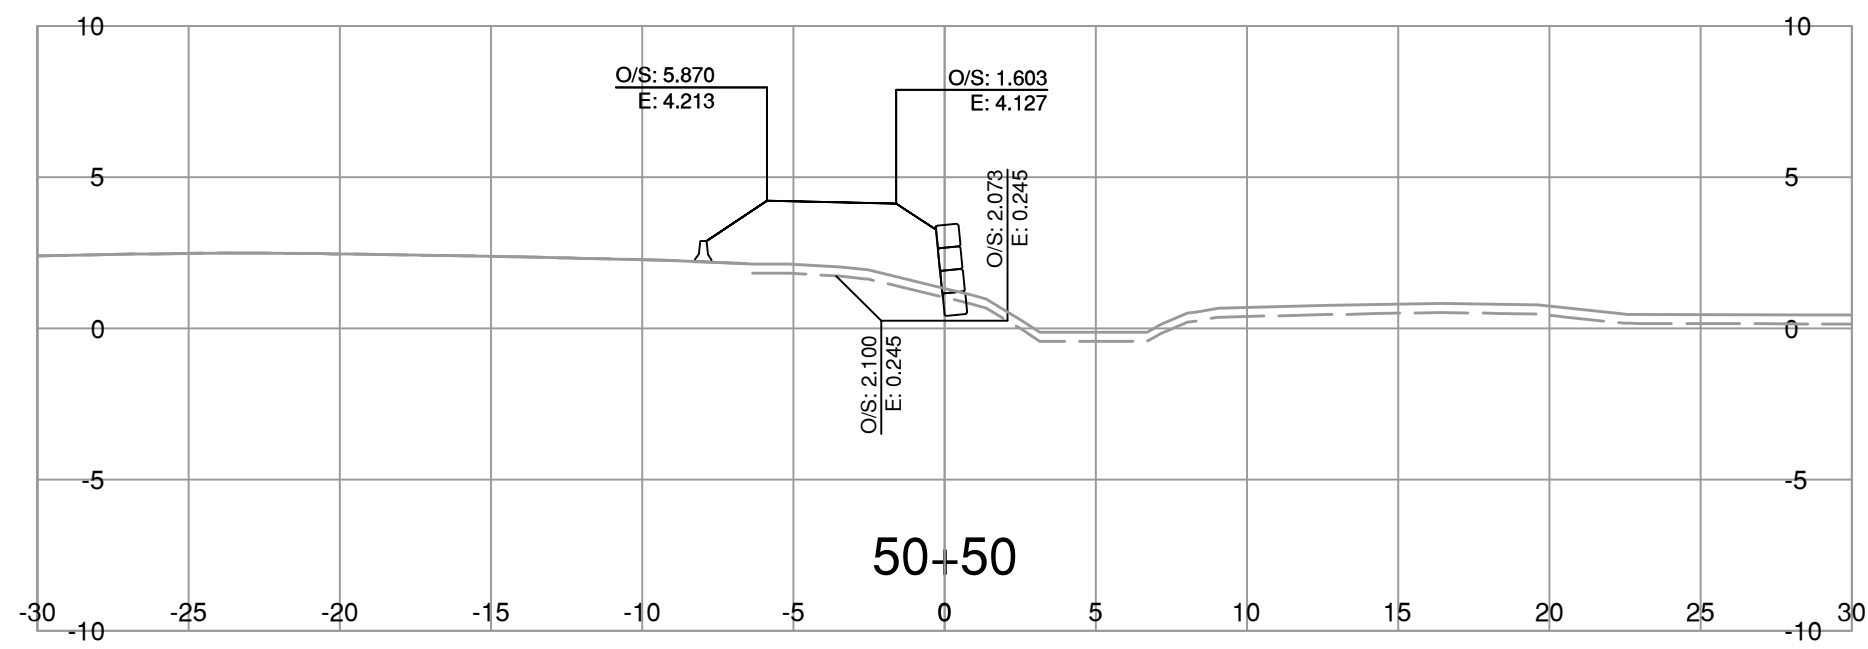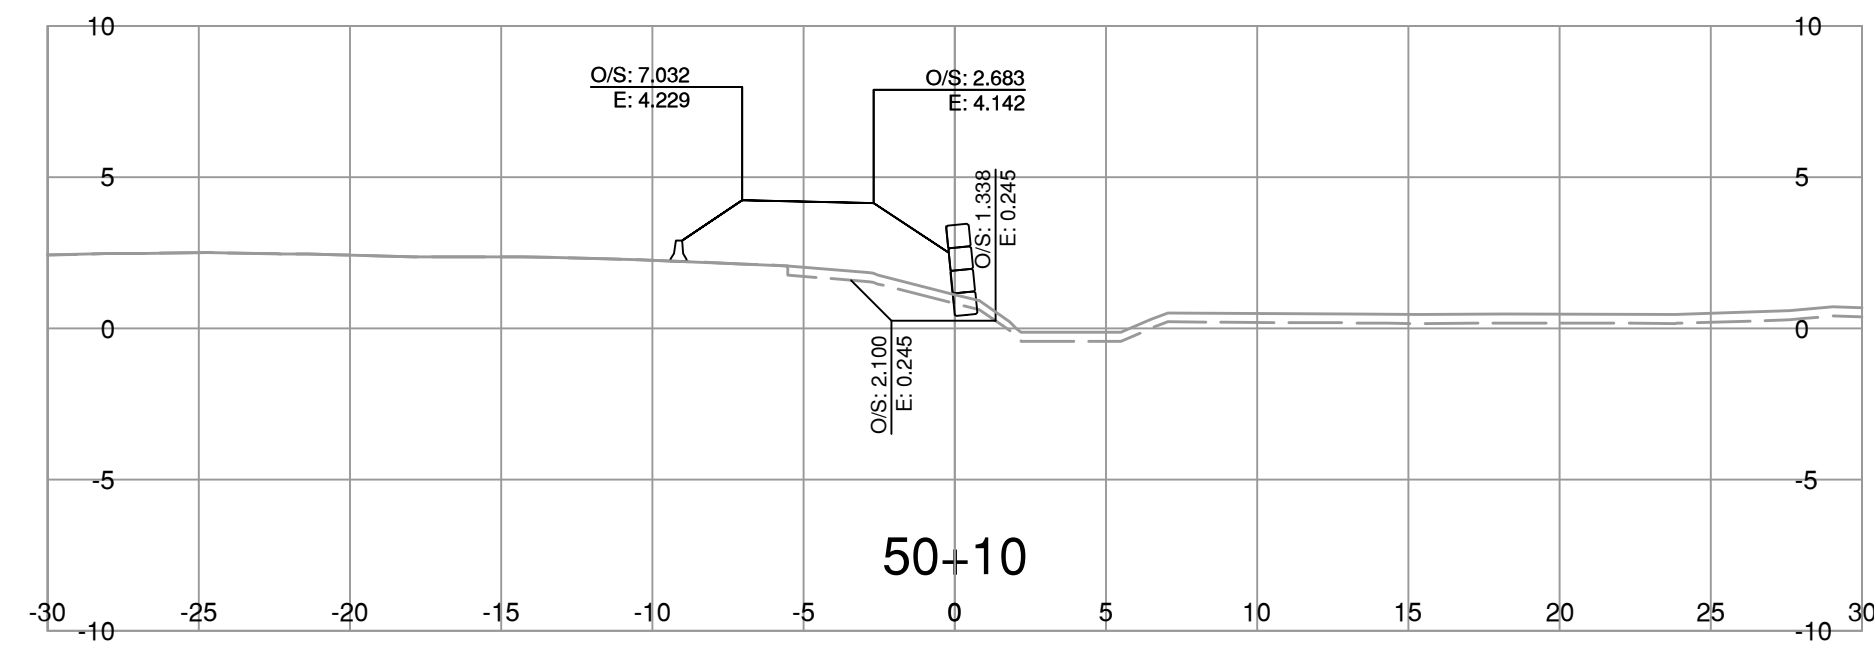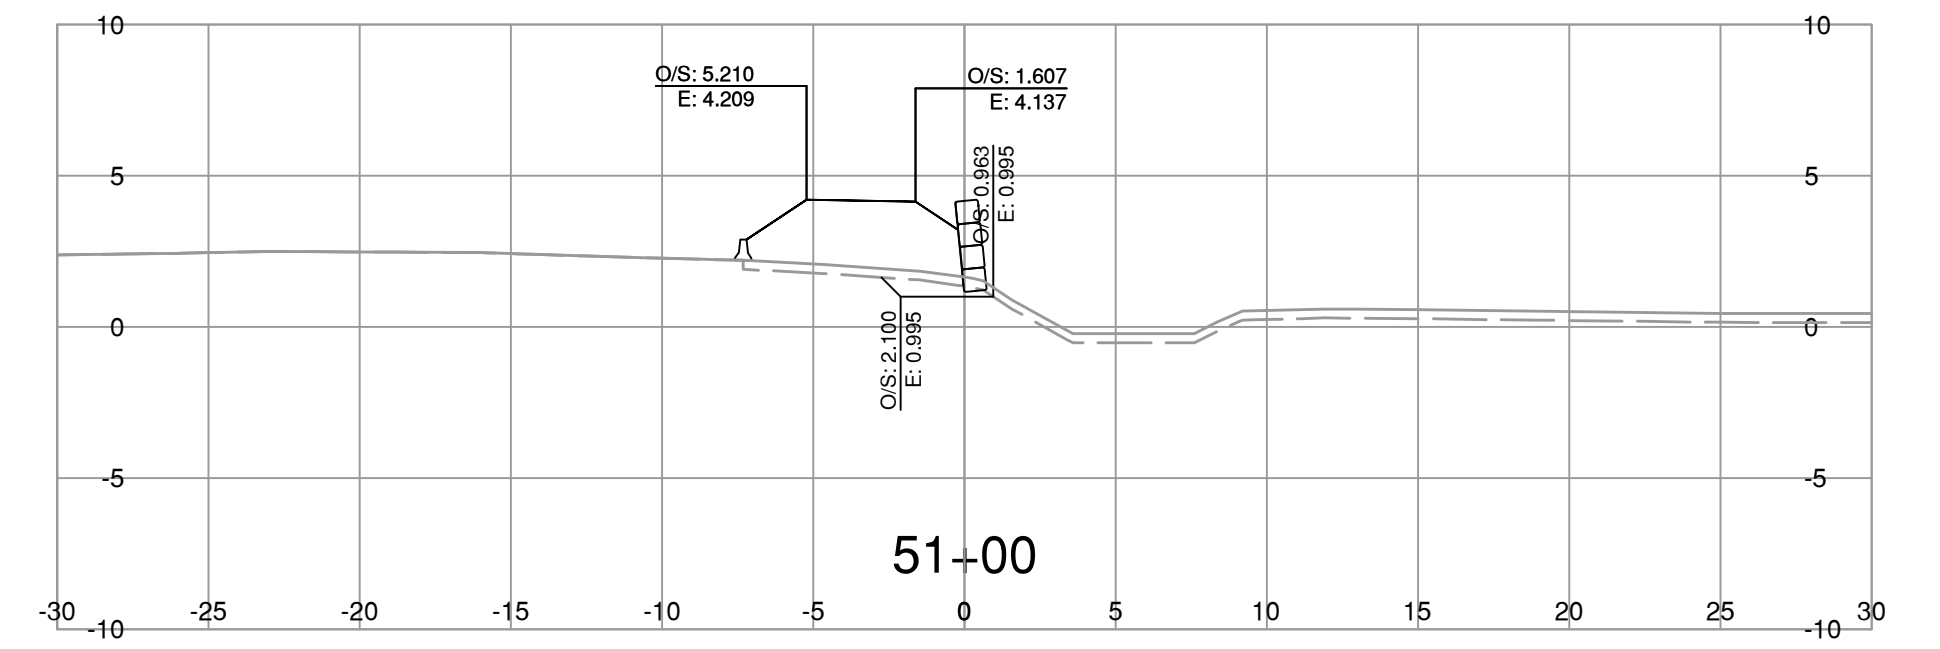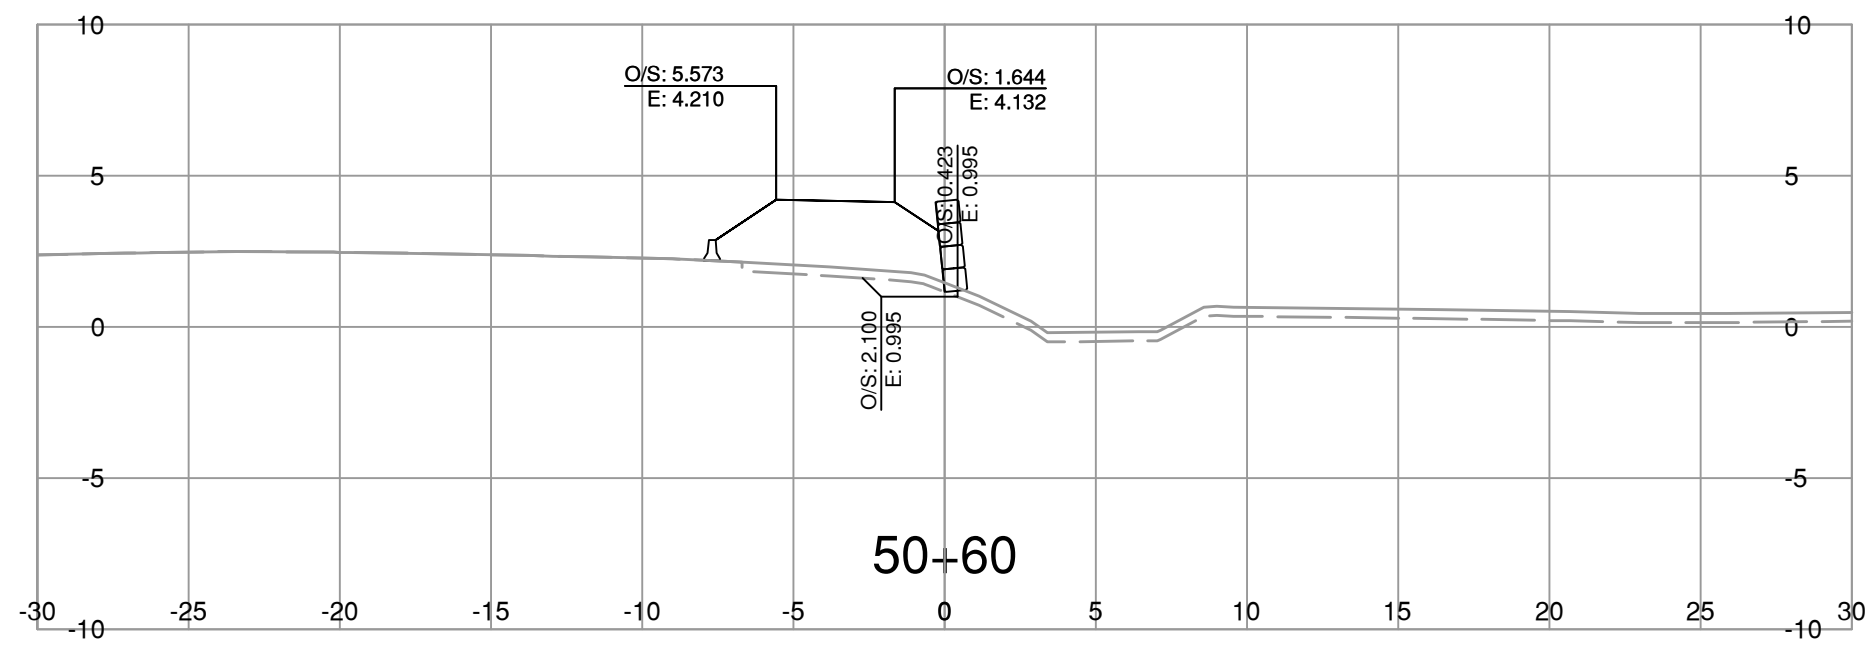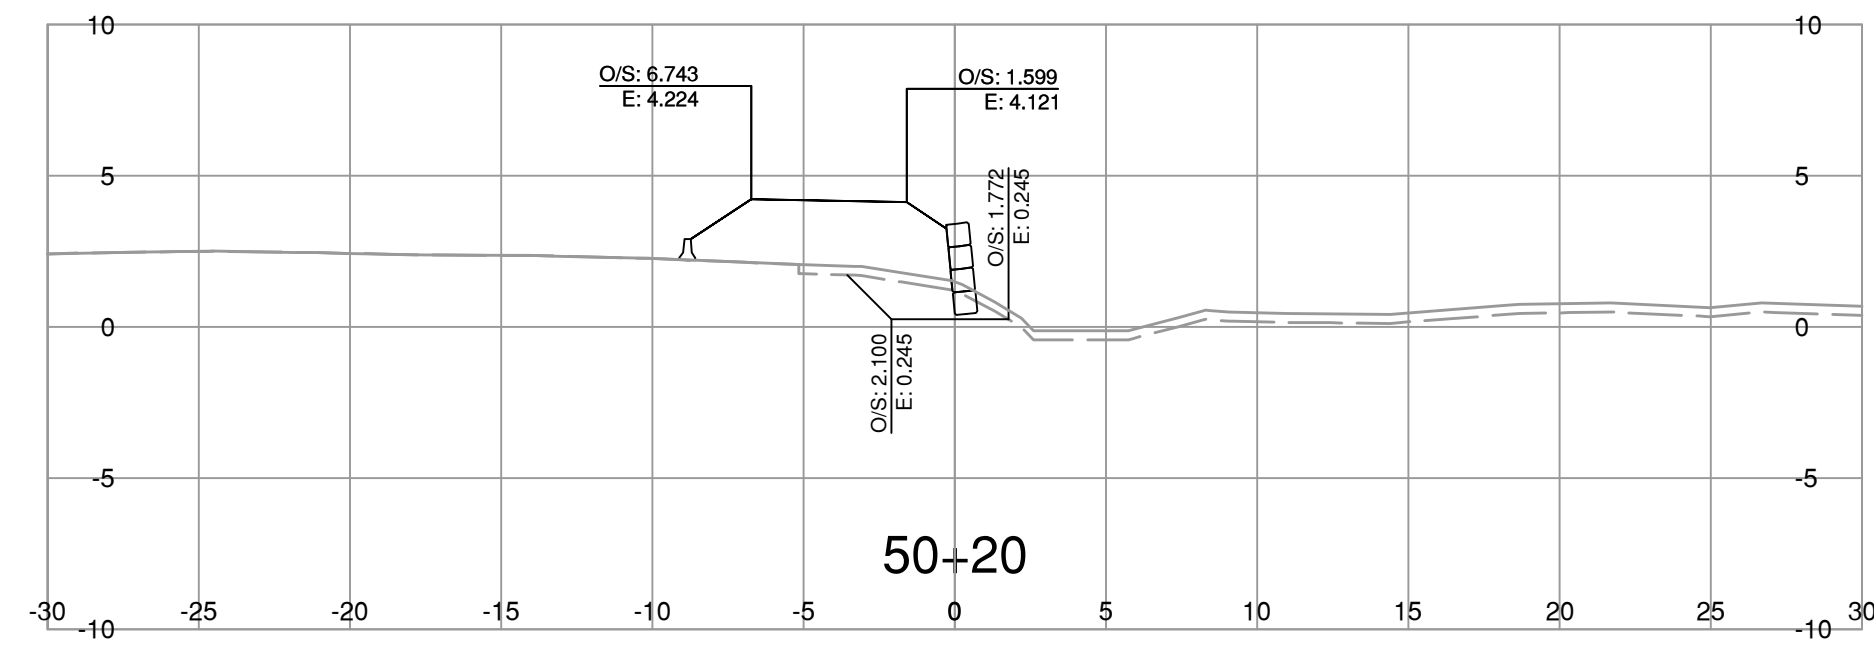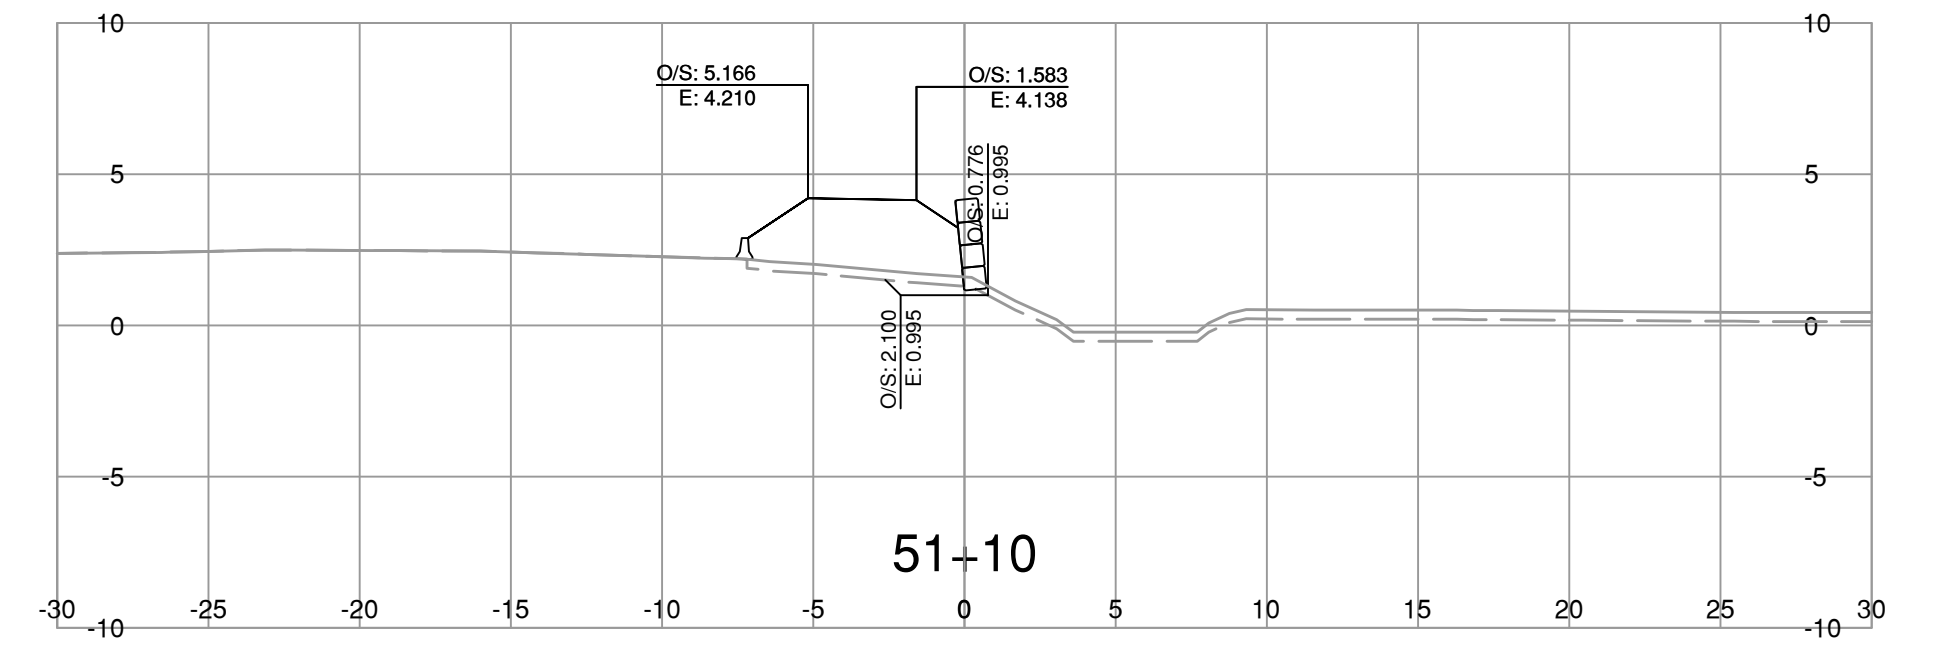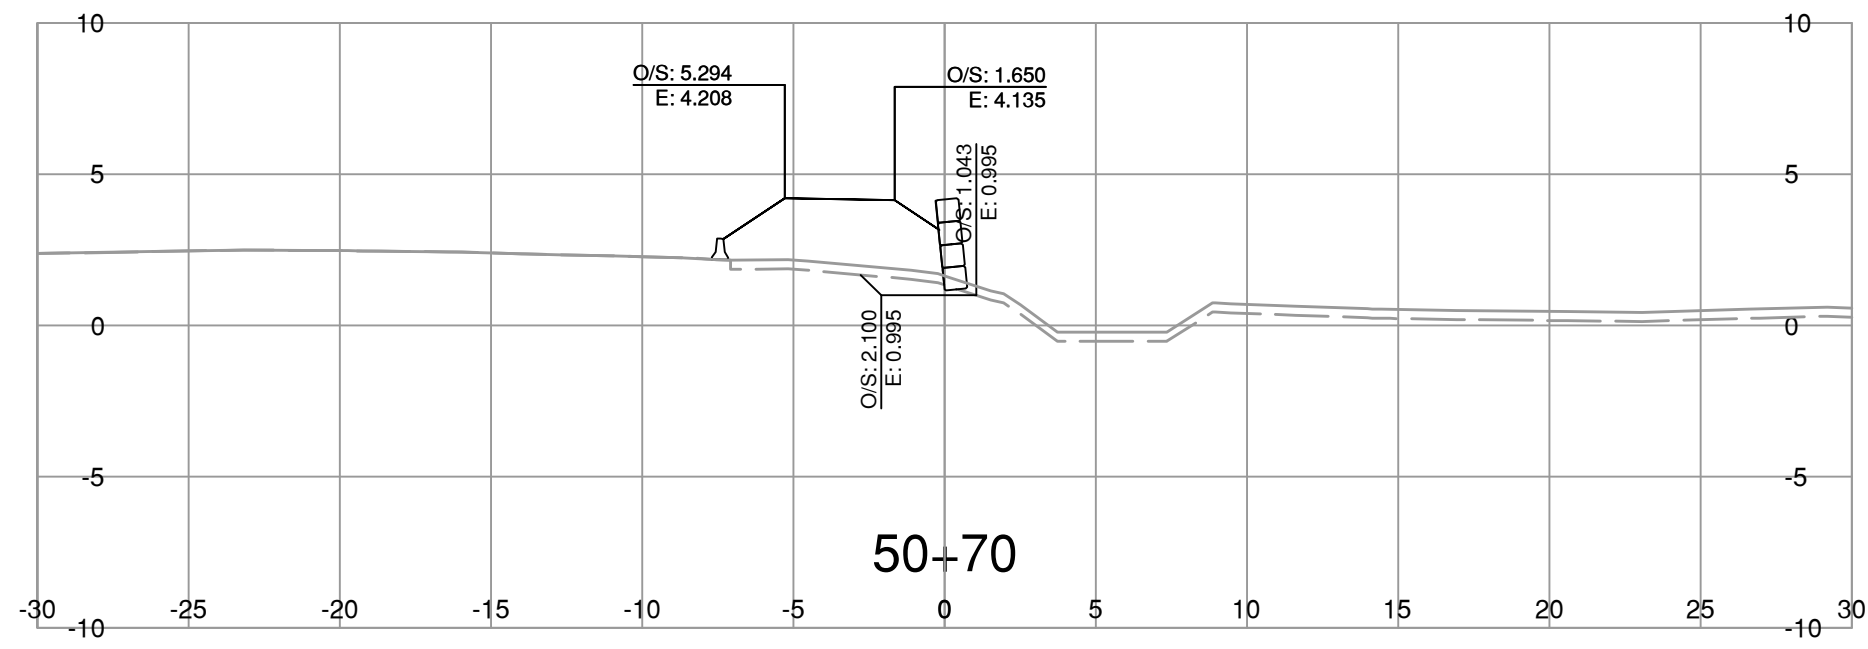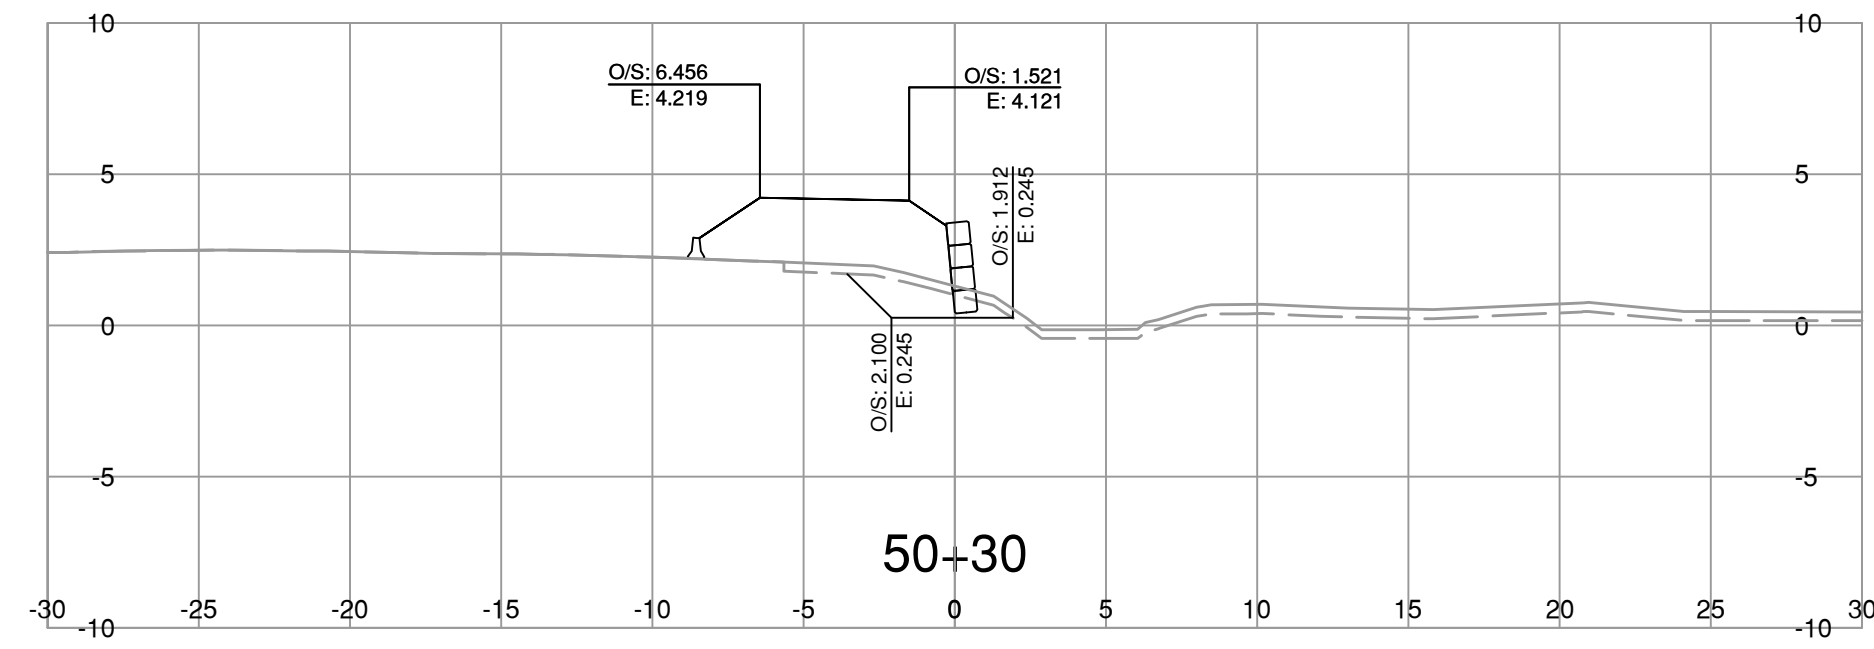

NOTE: STRIPPING REMOVAL APPLIES ONLY TO THE AREA BETWEEN SLOPE STAKE LINES (TOES & TOP OF CUT) OF PROPOSED ROADWAY TEMPLATE

FOR REFERENCE ONLY

BINNIE
The people behind your infrastructure.

R.F. BINNIE & ASSOCIATES LTD.
300 - 4940 Canada Way,
Burnaby, BC V5G 4K6
TEL 604 420 1721
BINNIE.com

MINISTRY OF TRANSPORTATION AND INFRASTRUCTURE
SOUTH COAST REGION
HIGHWAY ENGINEERING AND GEOMATICS

SCALE 0 2 1:250 12m

CAD FILENAME SECT-HWY99.DWG
DATE 2024-03-15
FILE NUMBER 21-0811













REV	DATE	REVISIONS	SIGNATURE

S50-LINE CROSS SECTIONS
HIGHWAY No. 99
BLUNDILL ROAD TO STEVESTON INTERCHANGE SURCHARGE

DESIGNED	B.D.	DATE	MAR 2024
QUALITY CONTROL	D.S.	DATE	MAR 2024
QUALITY ASSURANCE	B.D.	DATE	MAR 2024
DRAWN	T.K.	DATE	MAR 2024

PROJECT NUMBER	REG	DRAWING NUMBER	REV
08600-0001	1	R1-1113-S50-XS-1	

ENGINEER OF RECORD
DATE MARCH 15, 2024

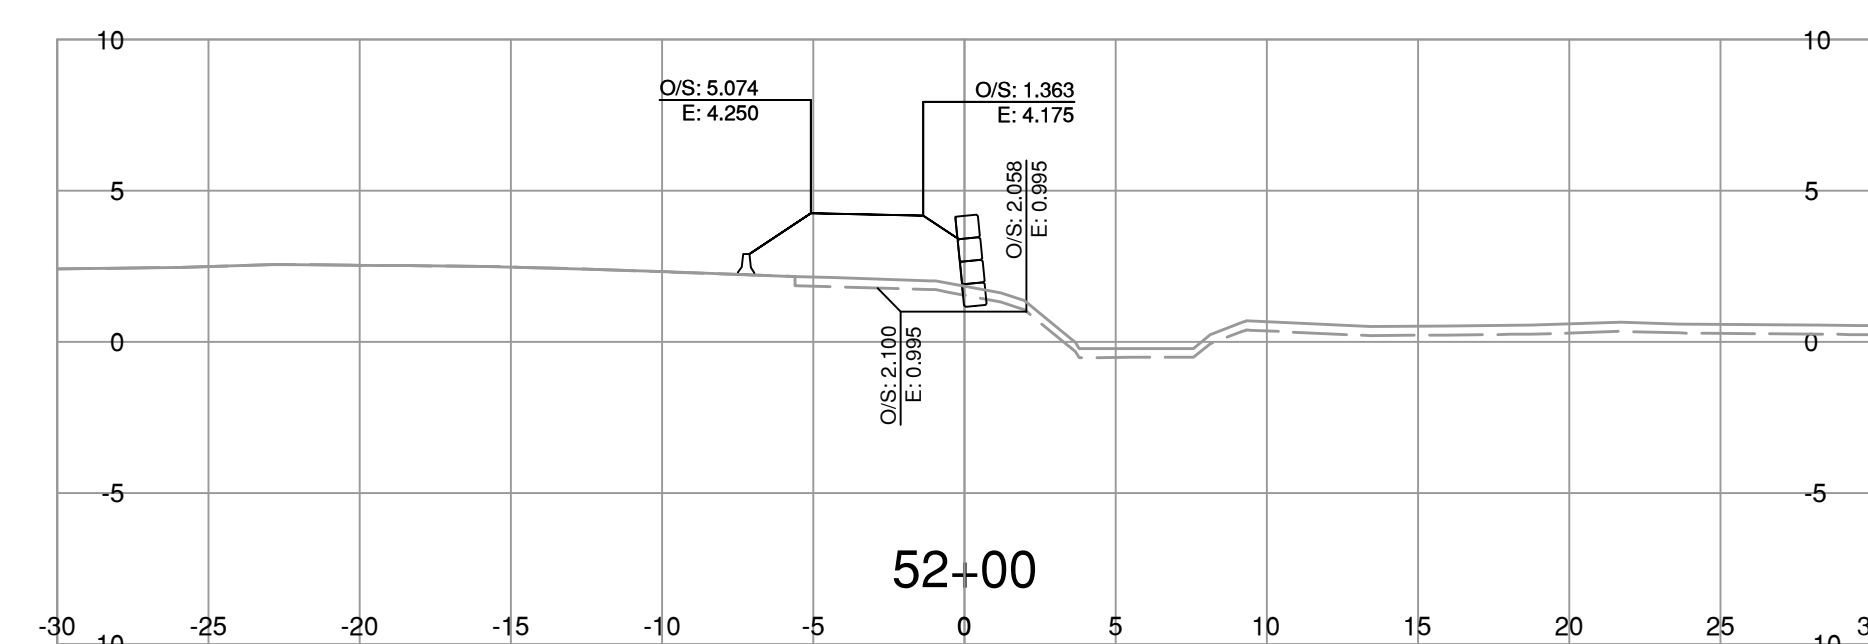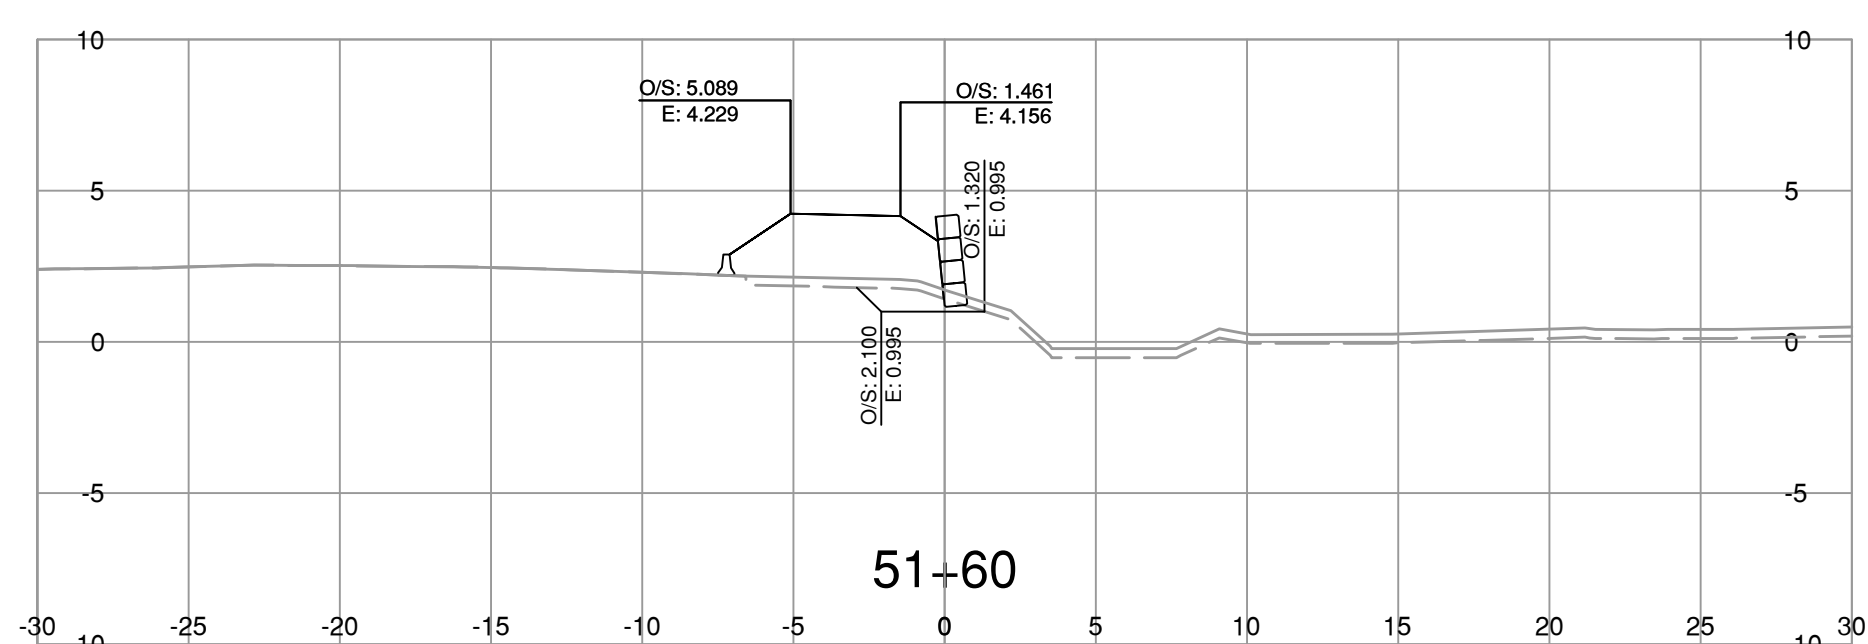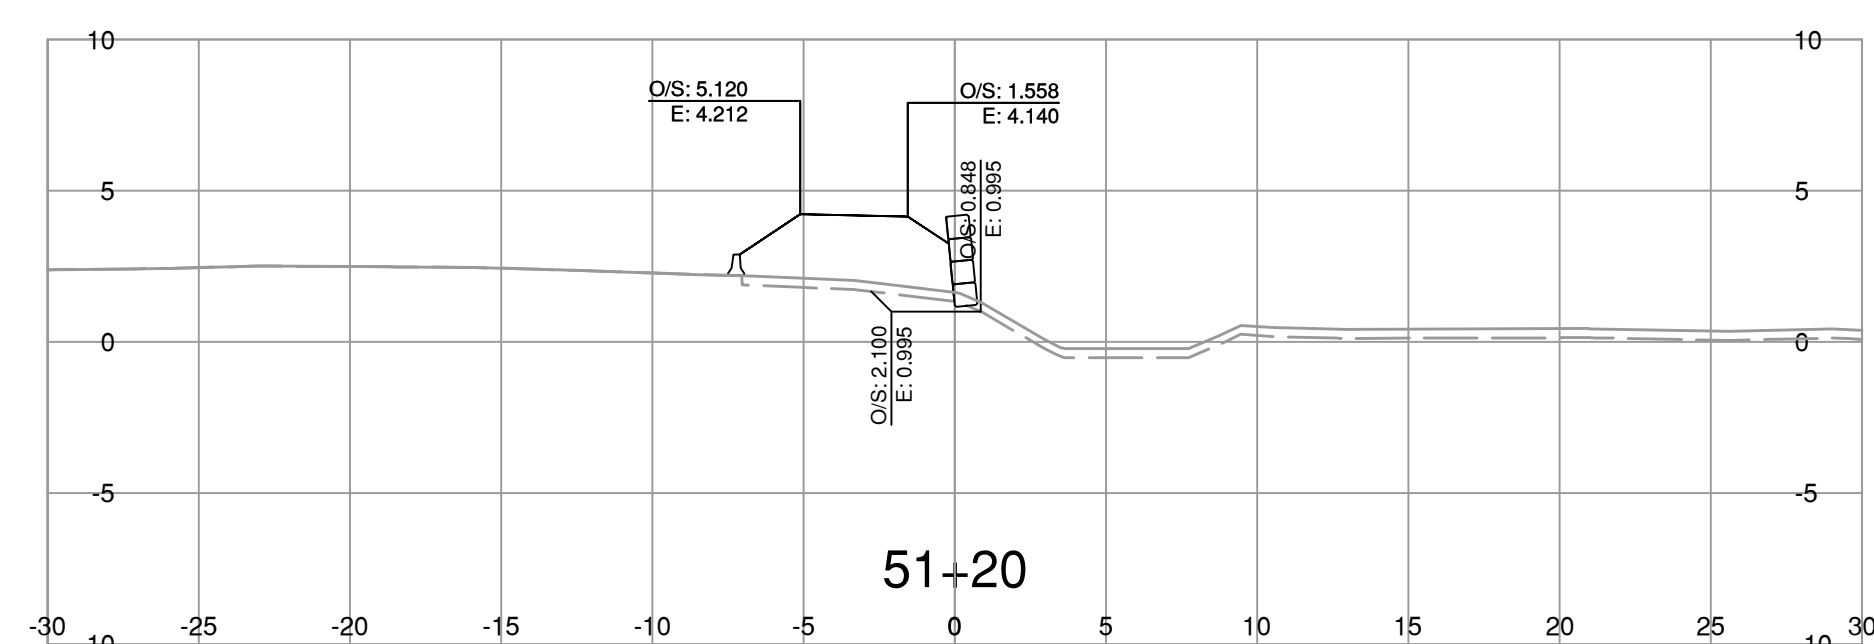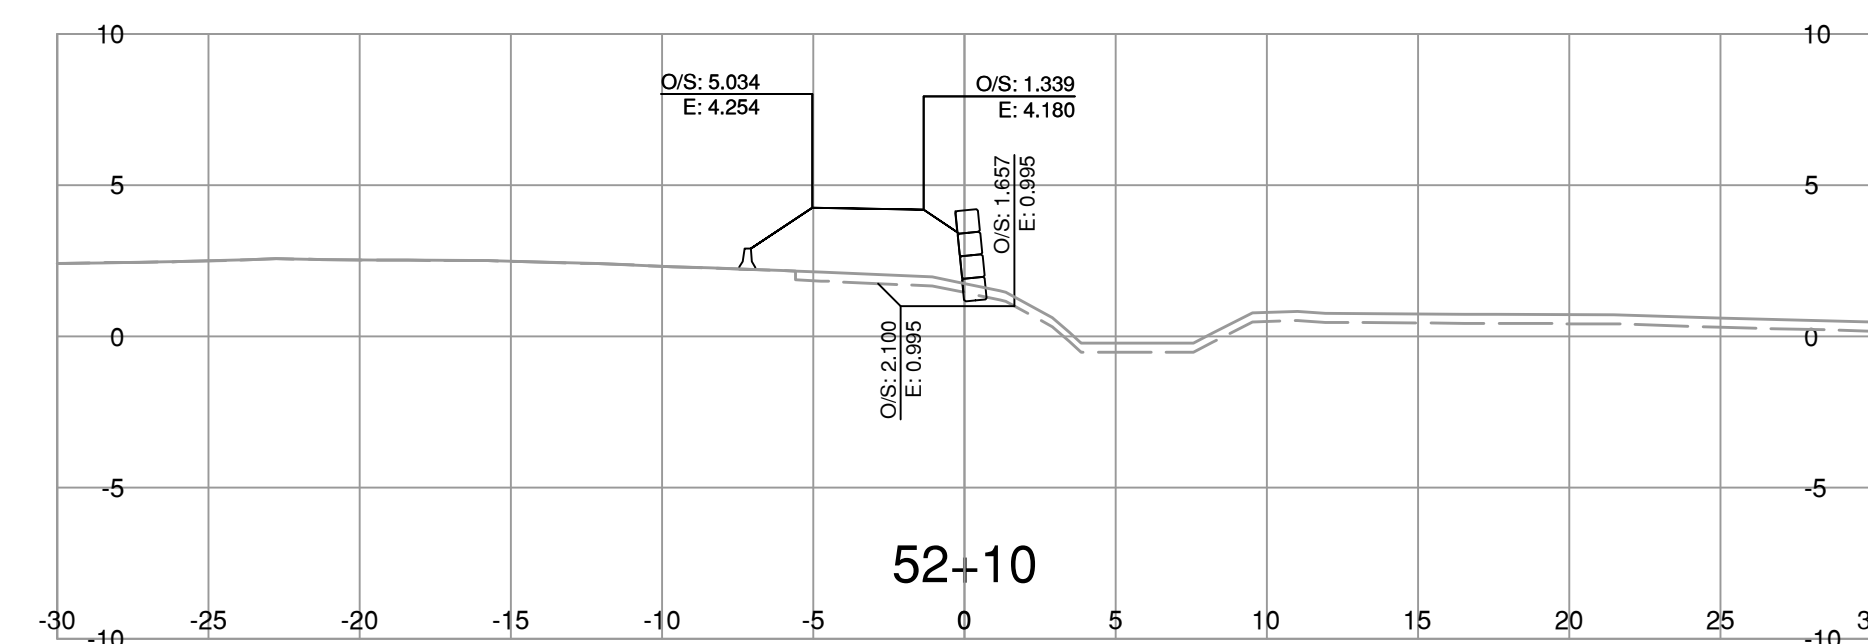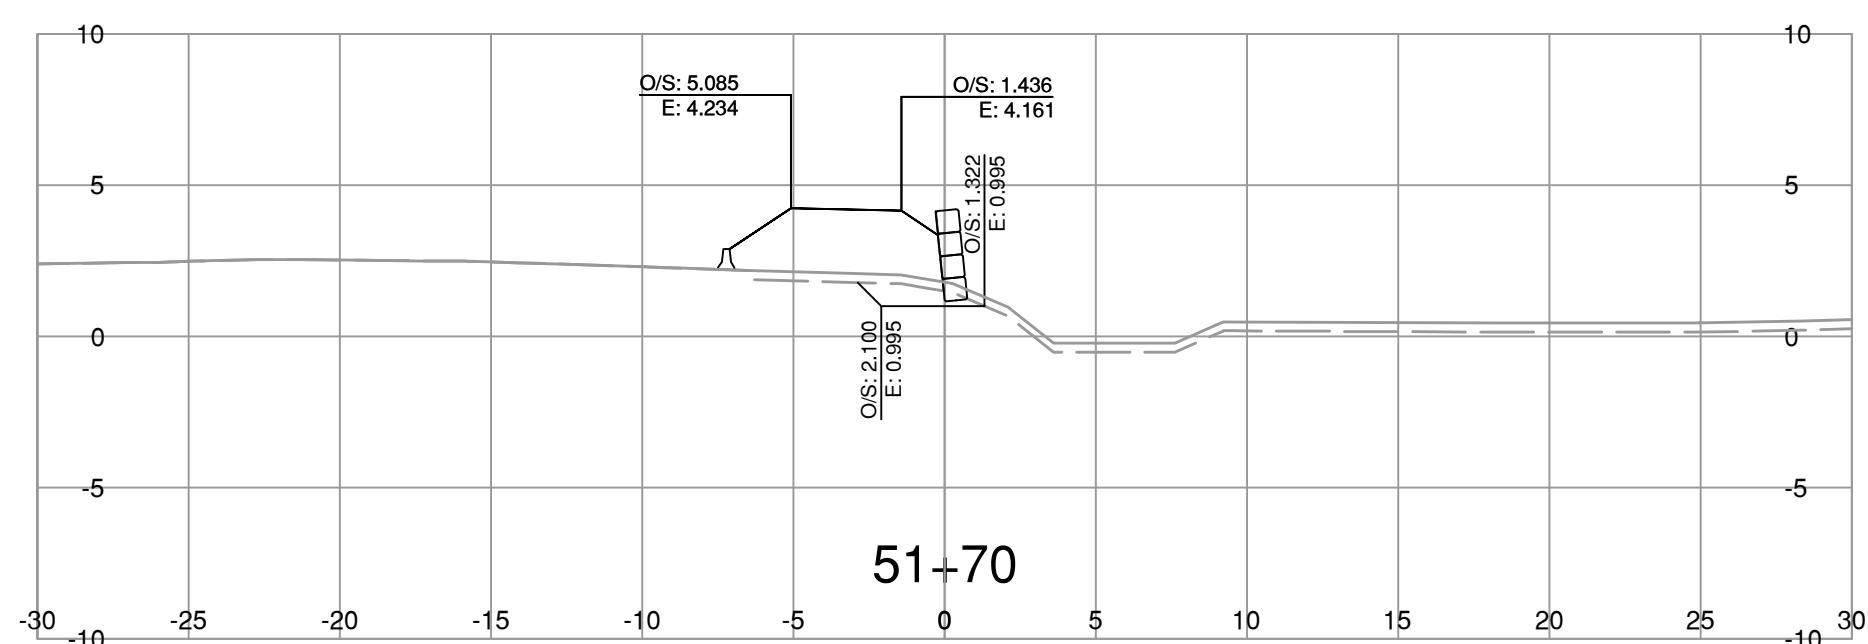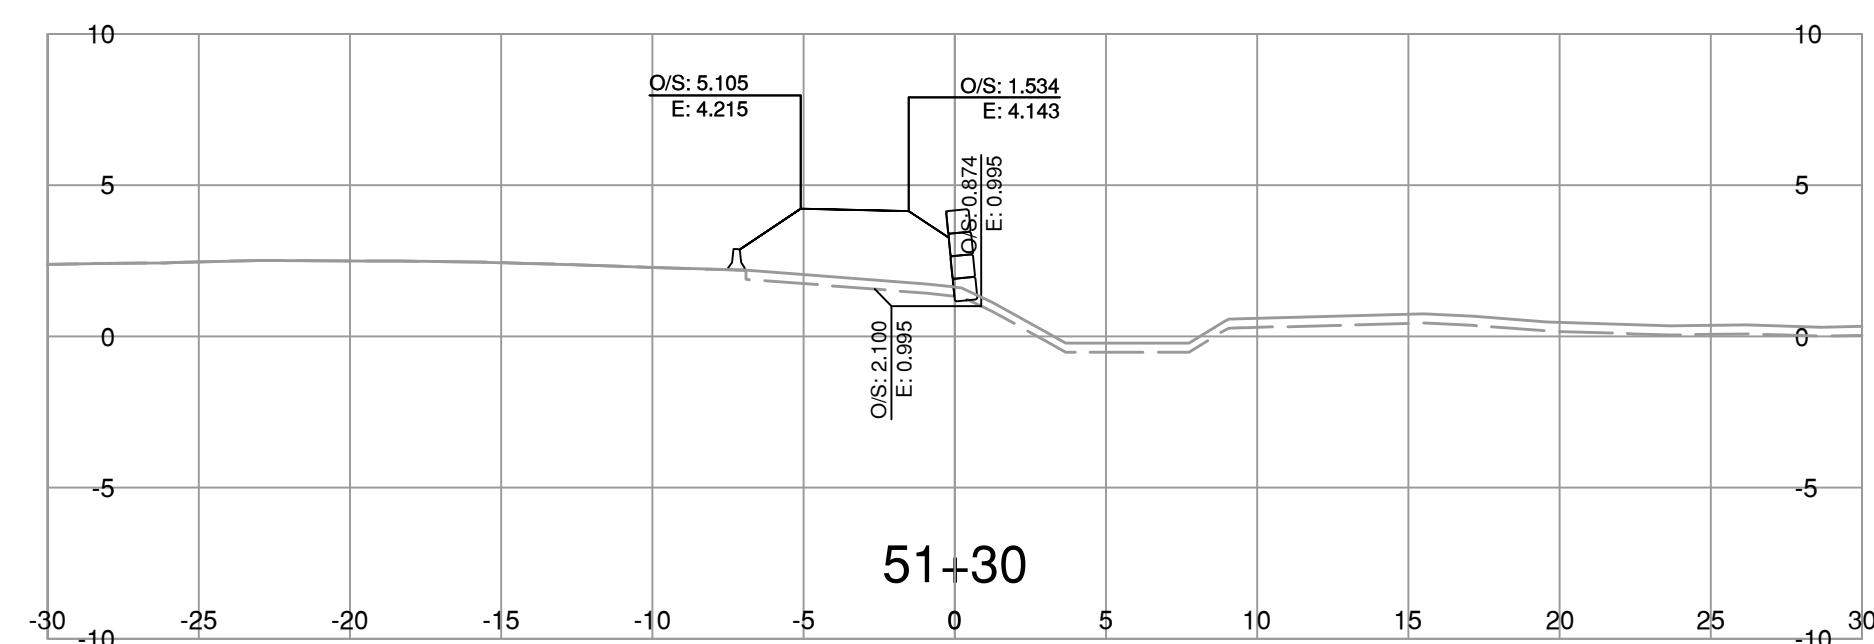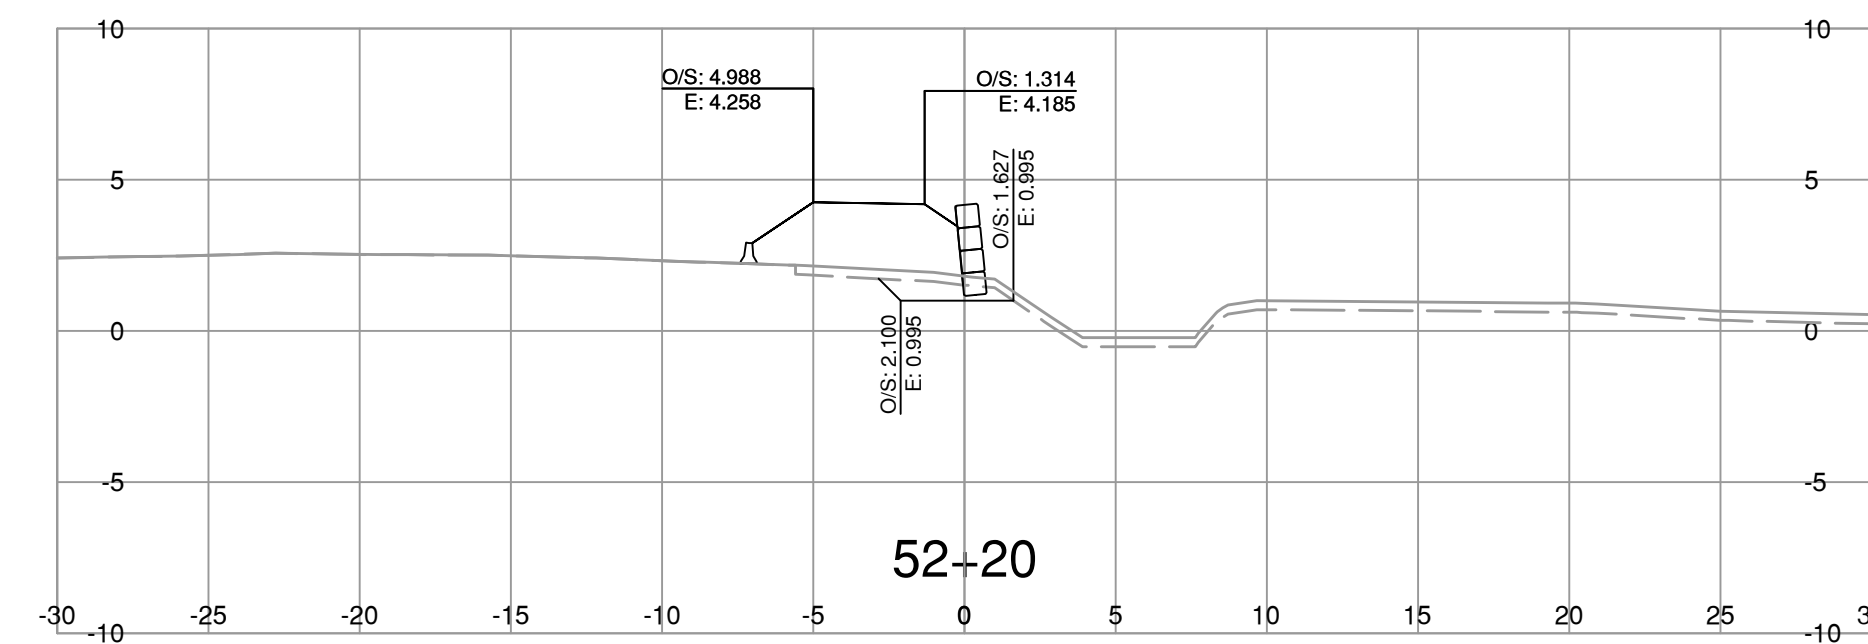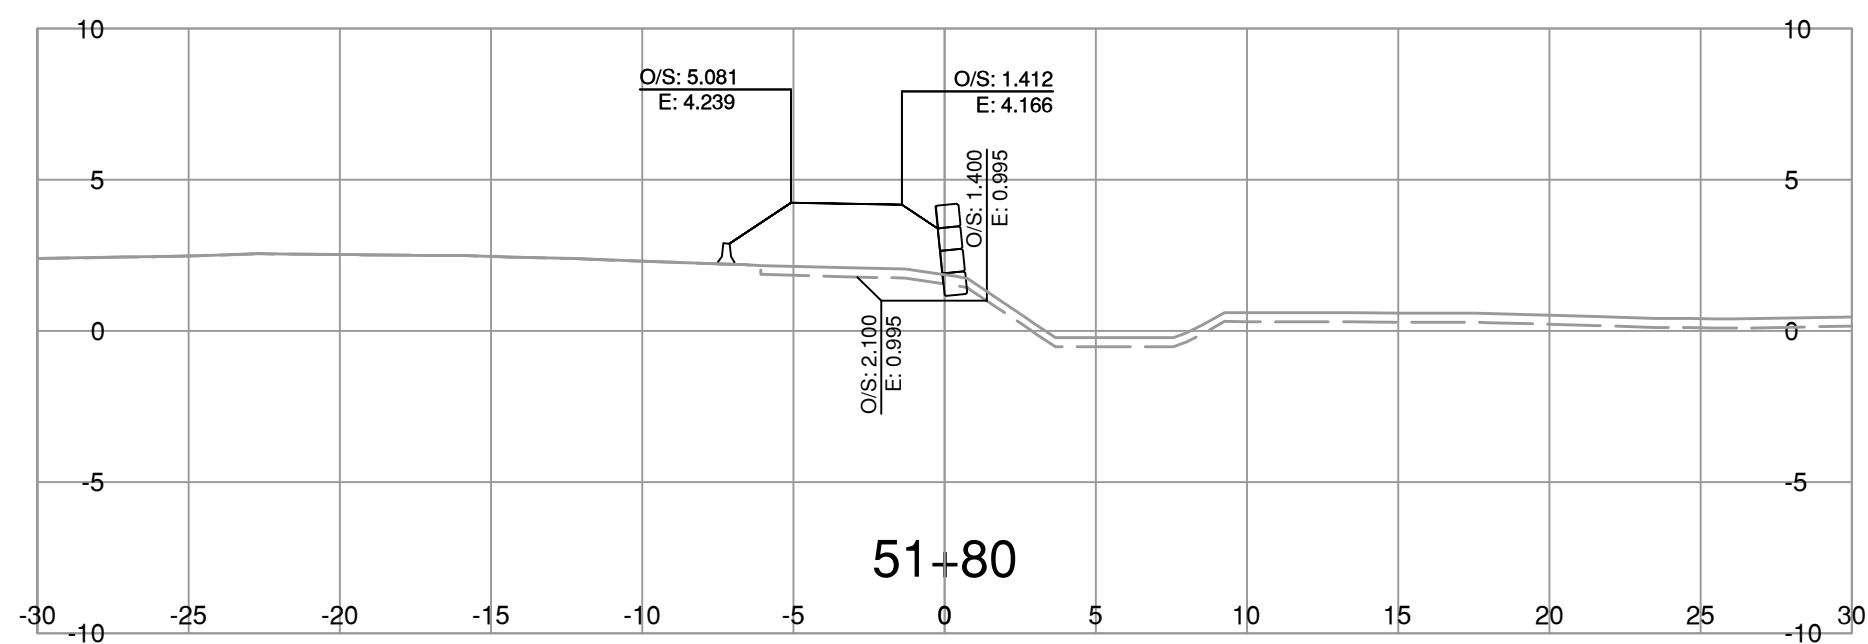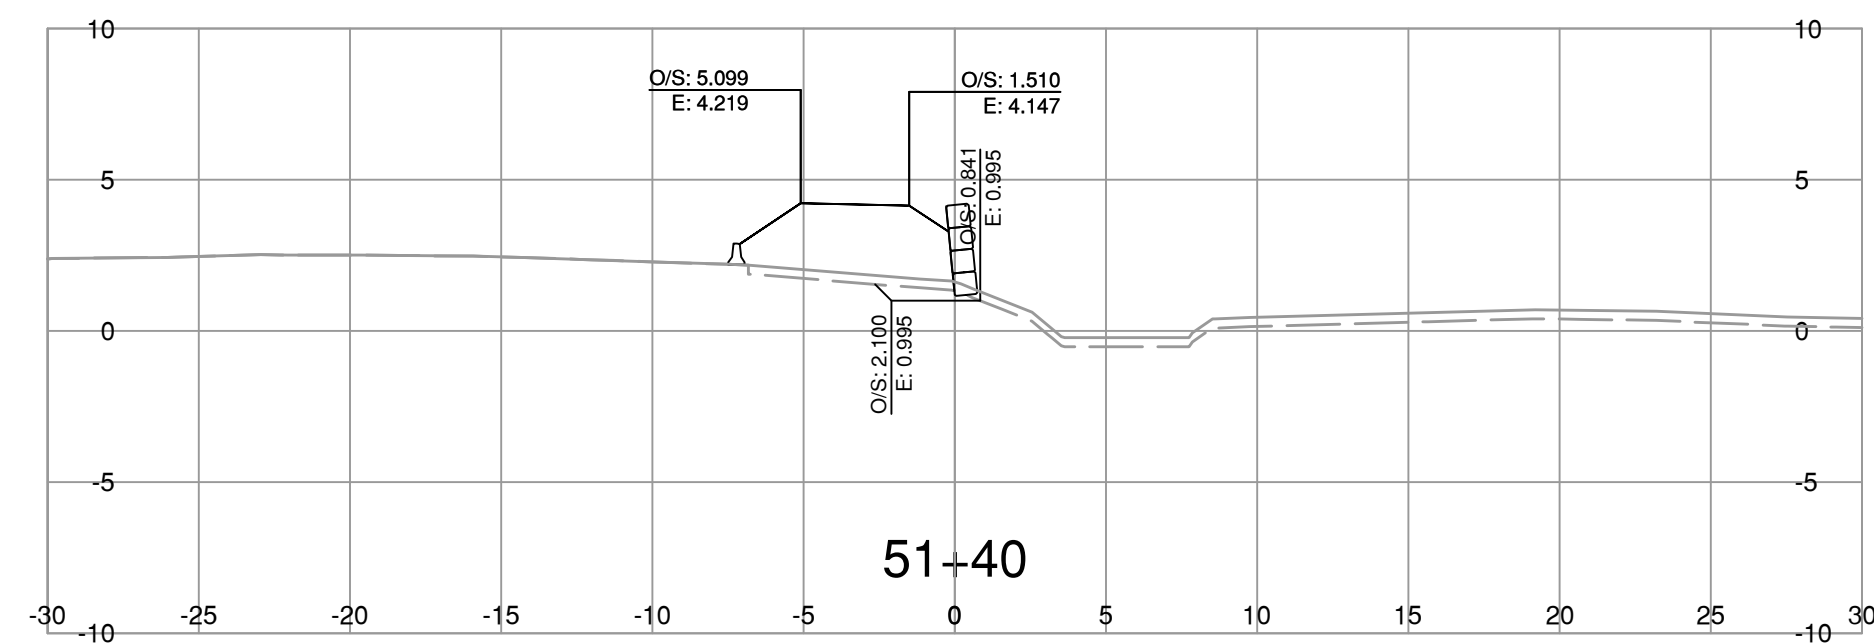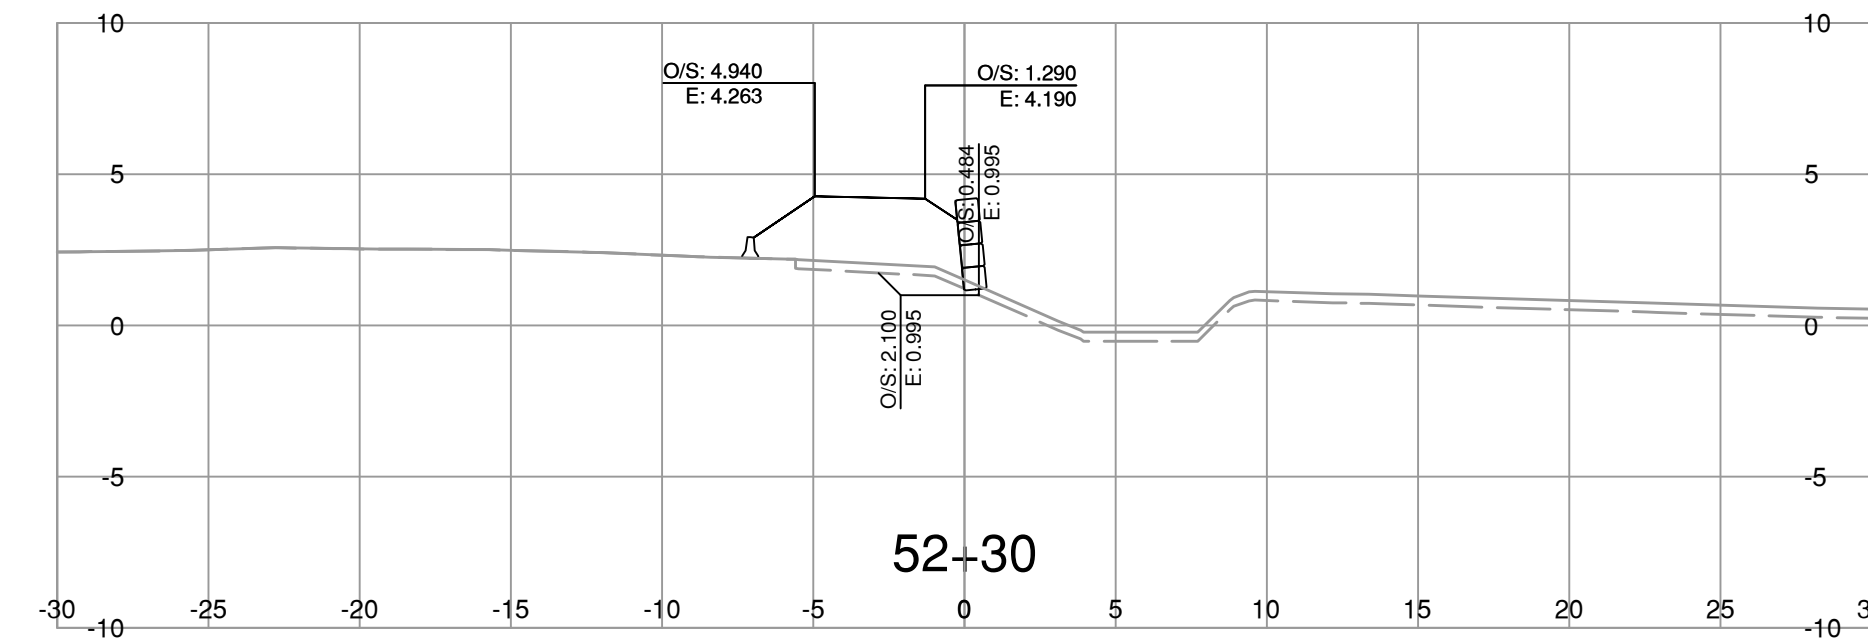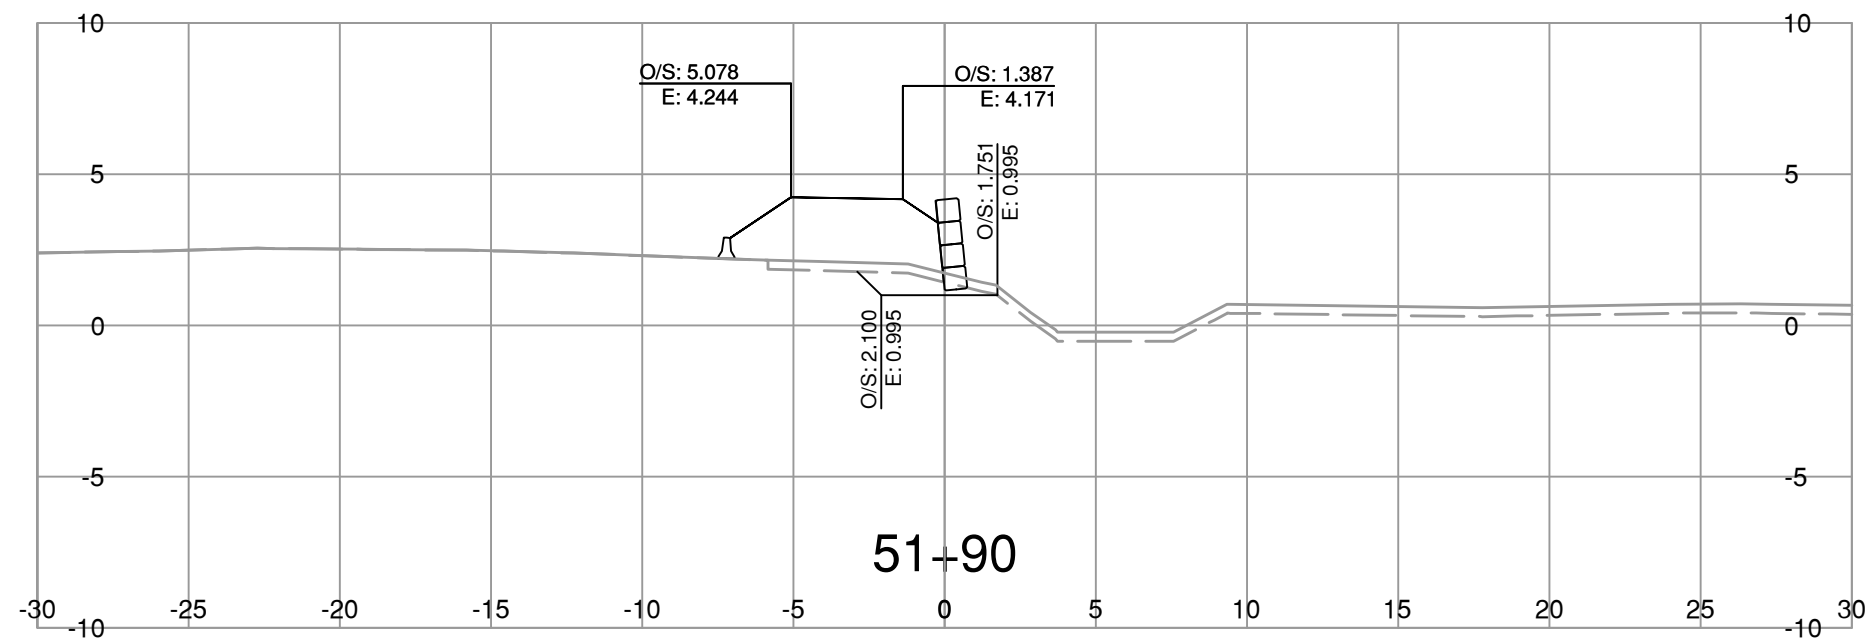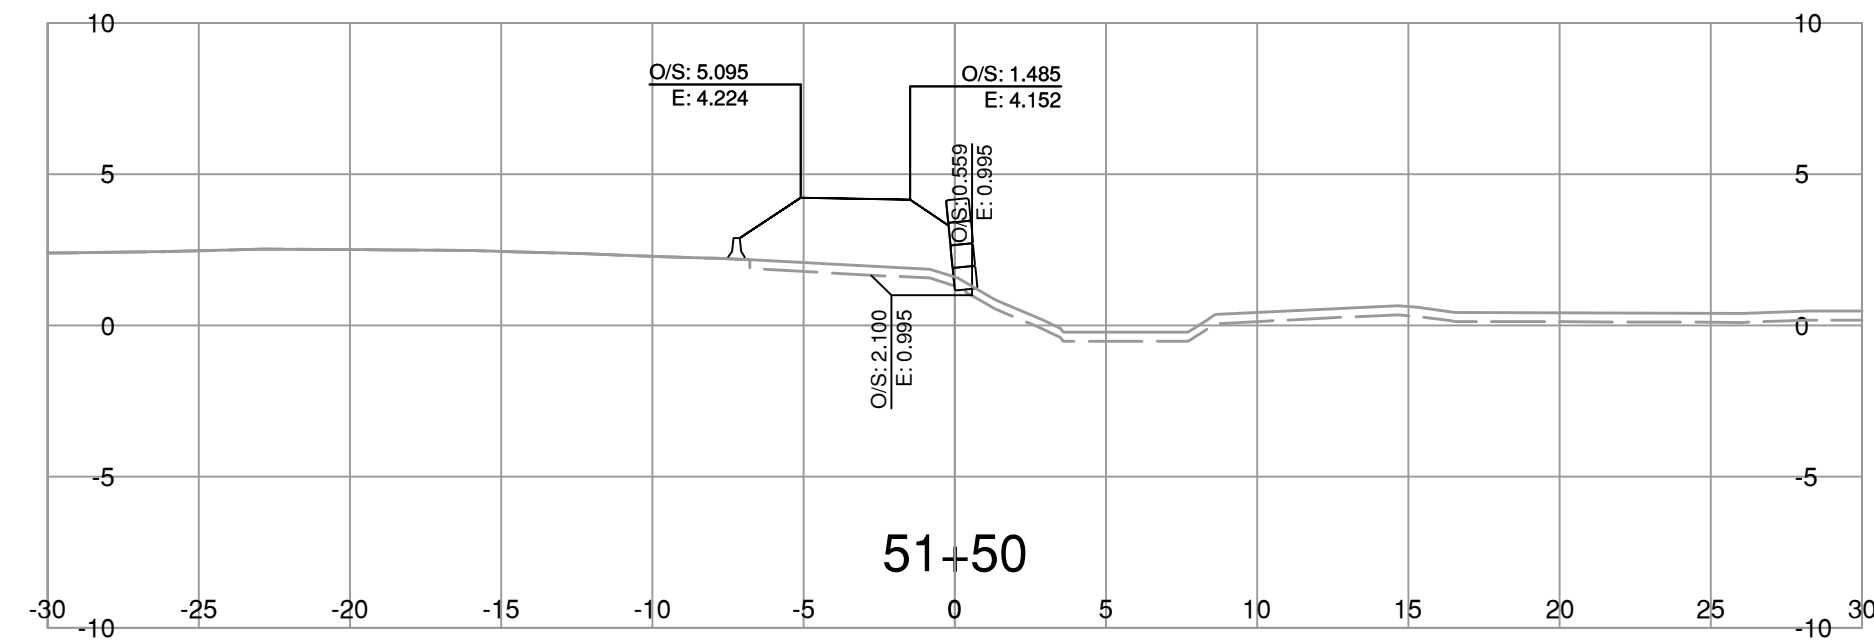

NOTE: STRIPPING REMOVAL APPLIES ONLY TO THE AREA BETWEEN SLOPE STAKE LINES (TOES & TOP OF CUT) OF PROPOSED ROADWAY TEMPLATE

FOR REFERENCE ONLY

BINNIE
The people behind your infrastructure.

R.F. BINNIE & ASSOCIATES LTD.
300 - 4940 Canada Way,
Burnaby, BC V5G 4K6
TEL 604 420 1721
BINNIE.com

MINISTRY OF TRANSPORTATION
AND INFRASTRUCTURE
SOUTH COAST REGION
HIGHWAY ENGINEERING AND GEOMATICS

S50-LINE CROSS SECTIONS
HIGHWAY No. 99
BLUNDELL ROAD TO STEVESTON INTERCHANGE SURCHARGE

SCALE 0 2 1:250 12m











CAD FILENAME _____ DATE 2024-03-15

FILE NUMBER 21-0811

REV	DATE	REVISIONS	SIGNATURE

DESIGNED _____	B.D.	DATE	MAR 2024
QUALITY CONTROL _____	D.S.	DATE	MAR 2024
QUALITY ASSURANCE _____	B.D.	DATE	MAR 2024
DRAWN _____	T.K.	DATE	MAR 2024
PROJECT NUMBER 08600-0001	REG 1	DRAWING NUMBER R1-1113-S50-XS-2	REV

ENGINEER OF RECORD
DATE MARCH 15, 2024

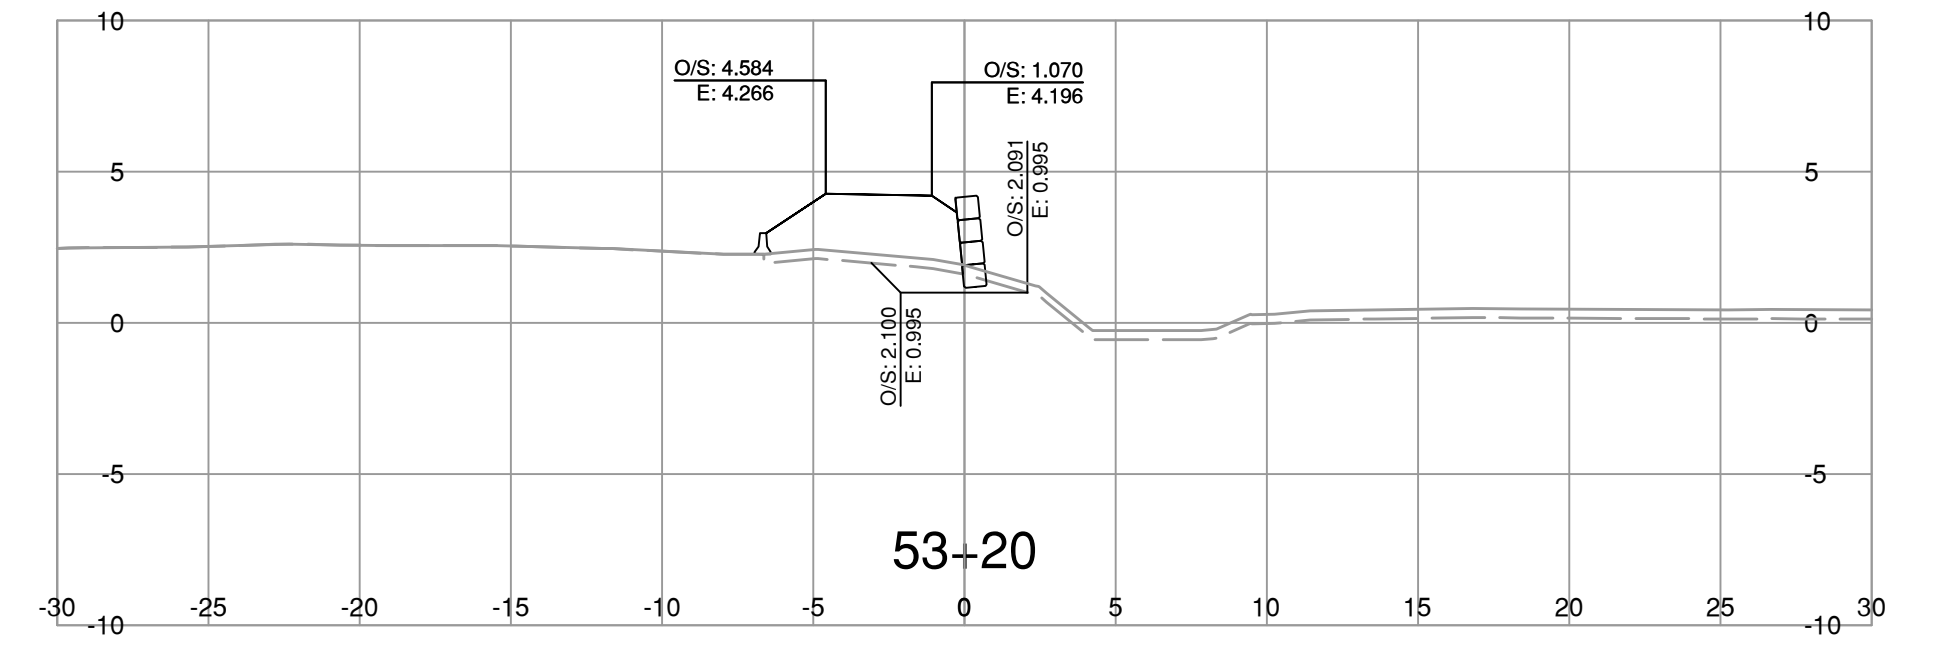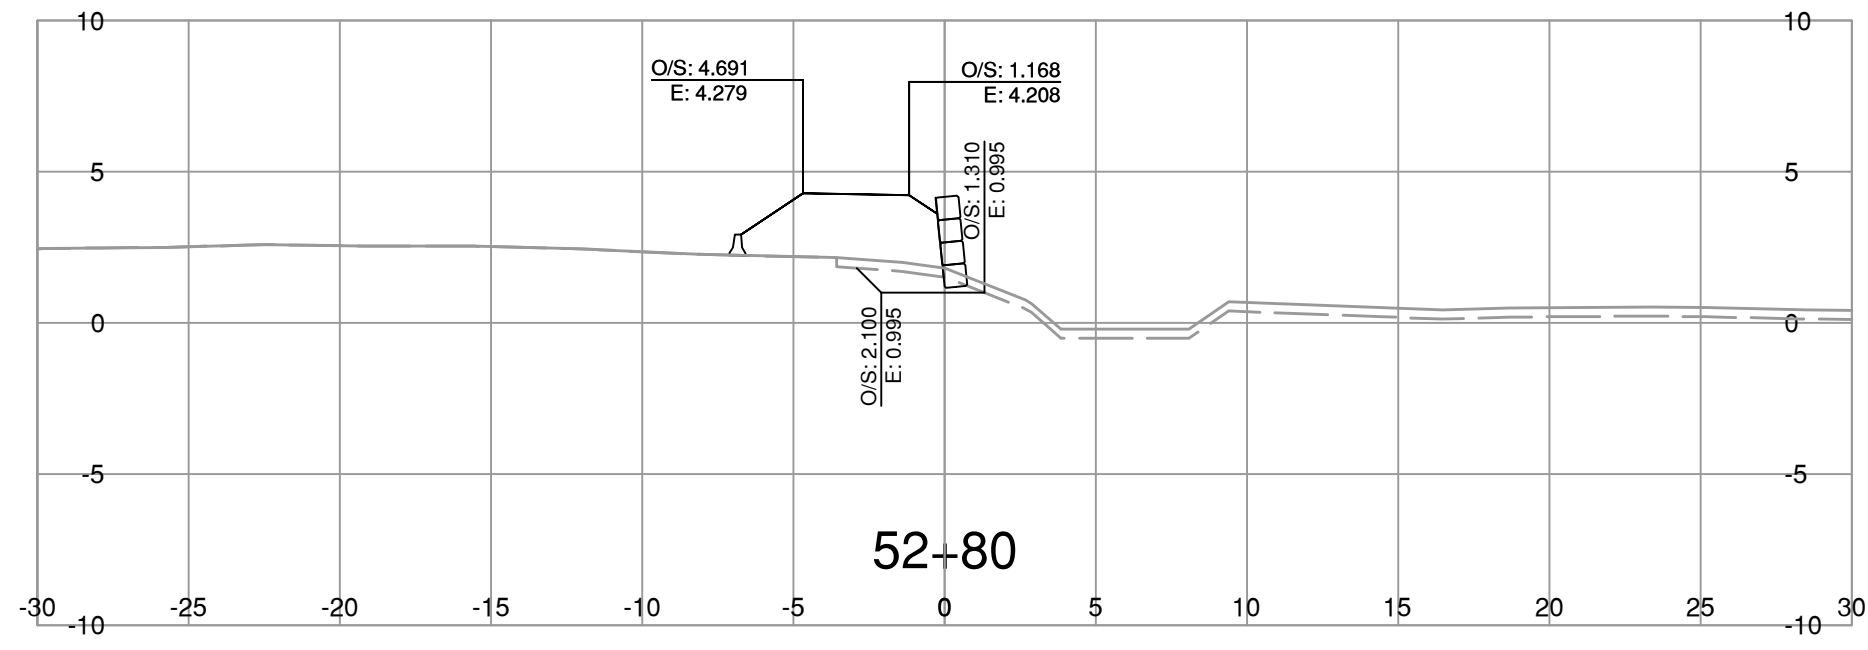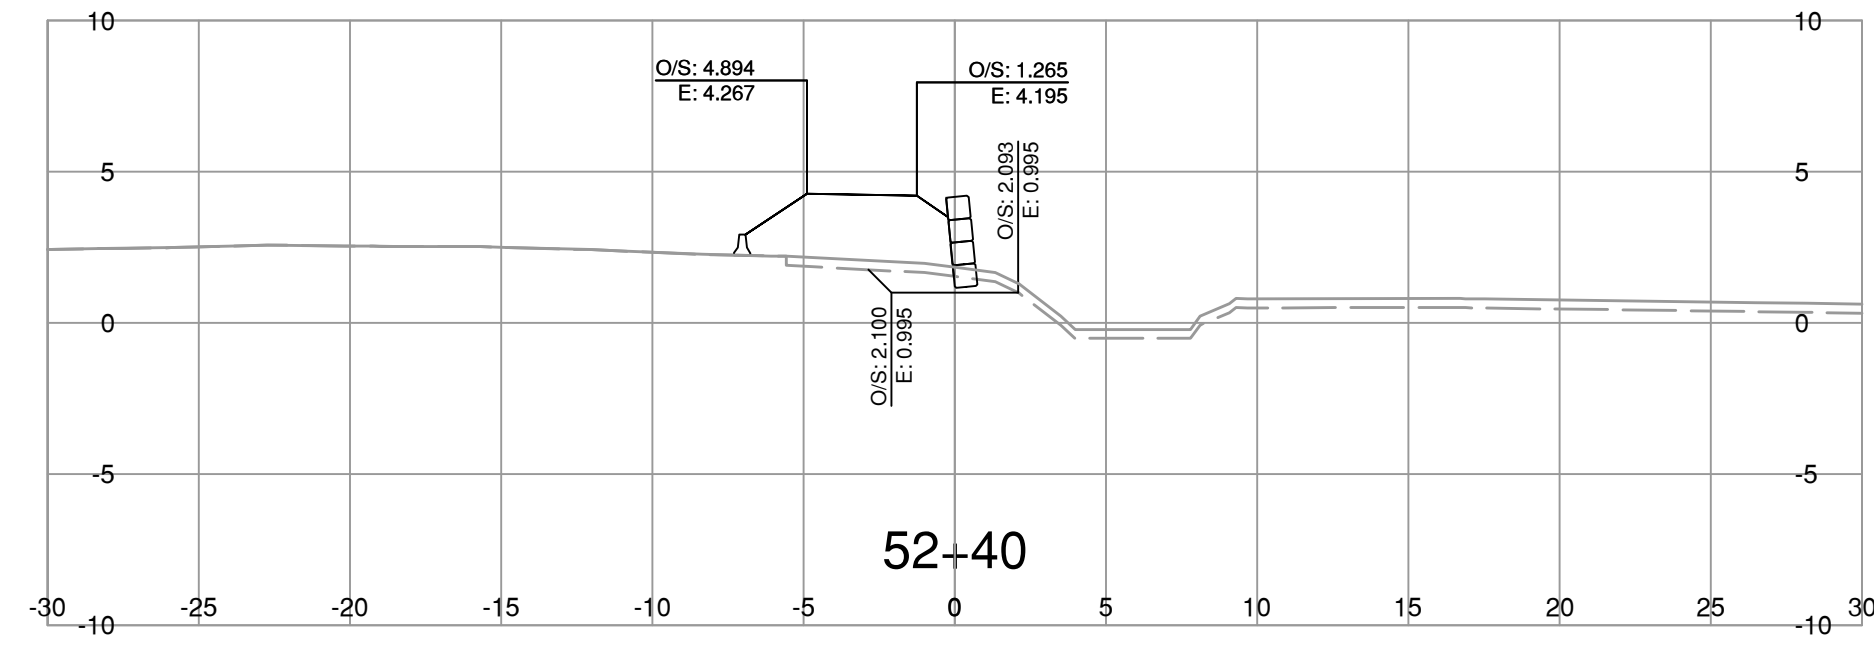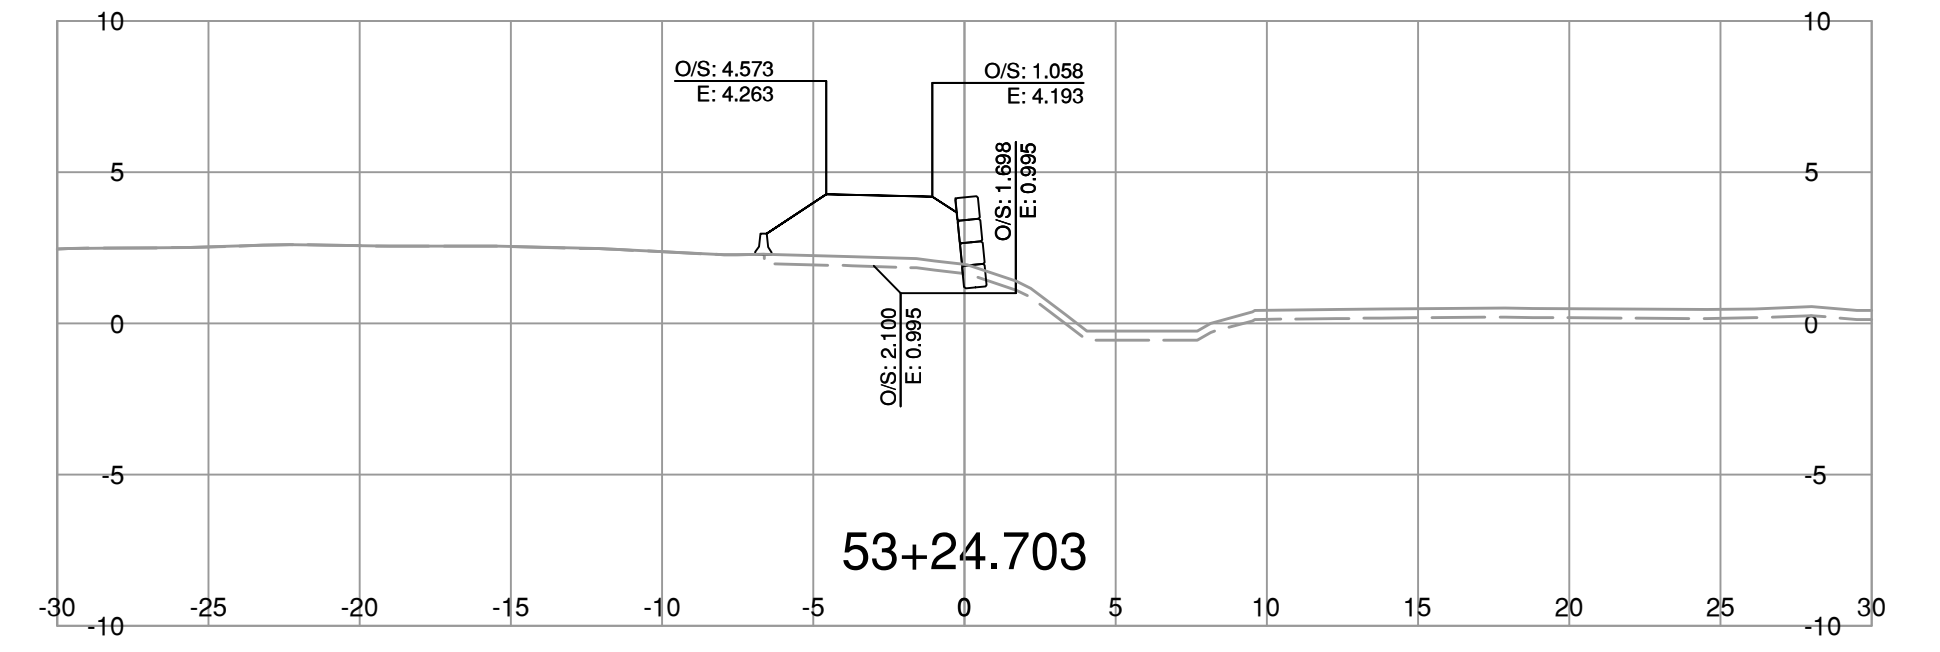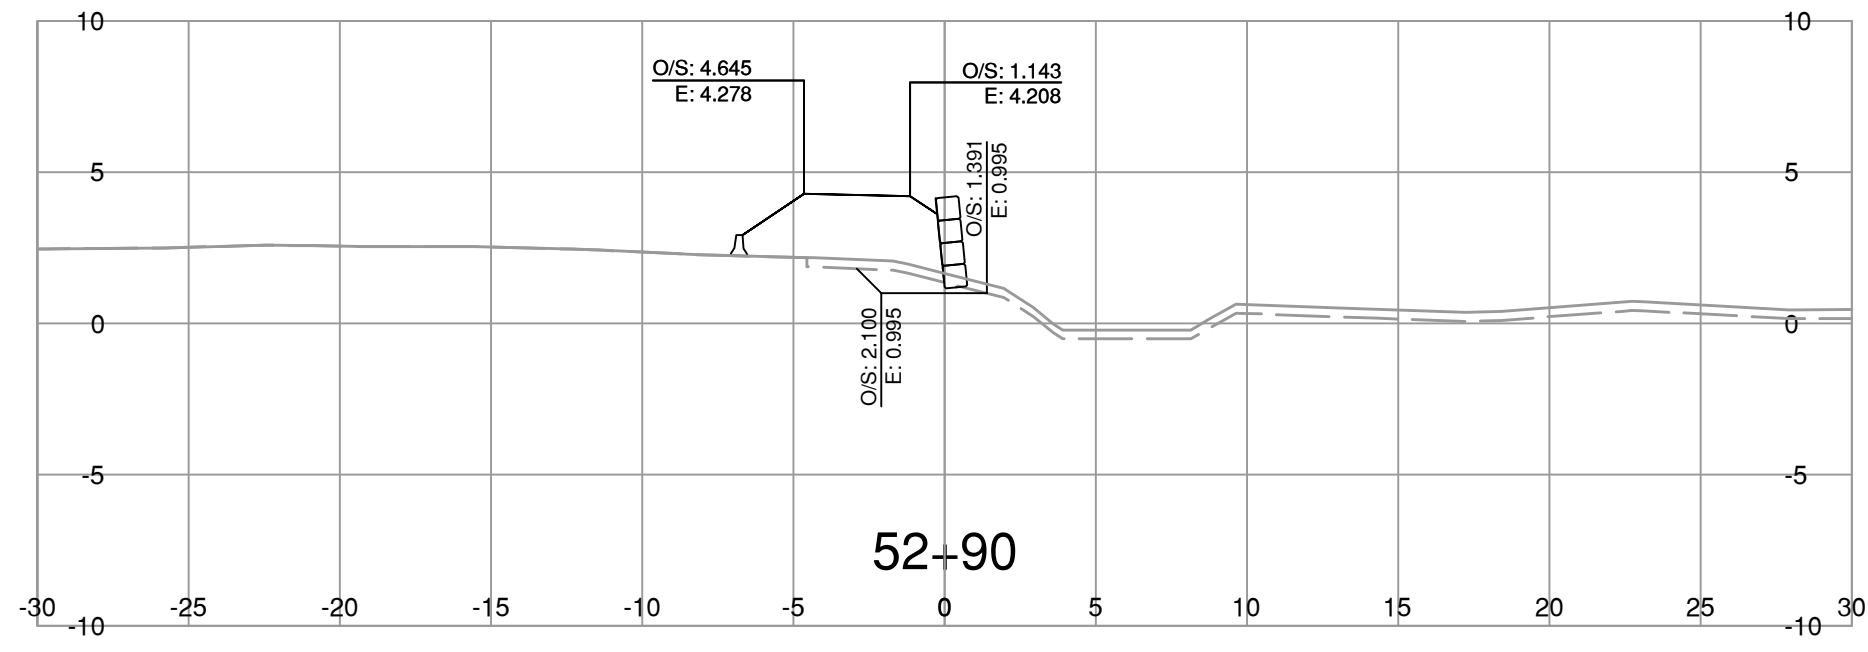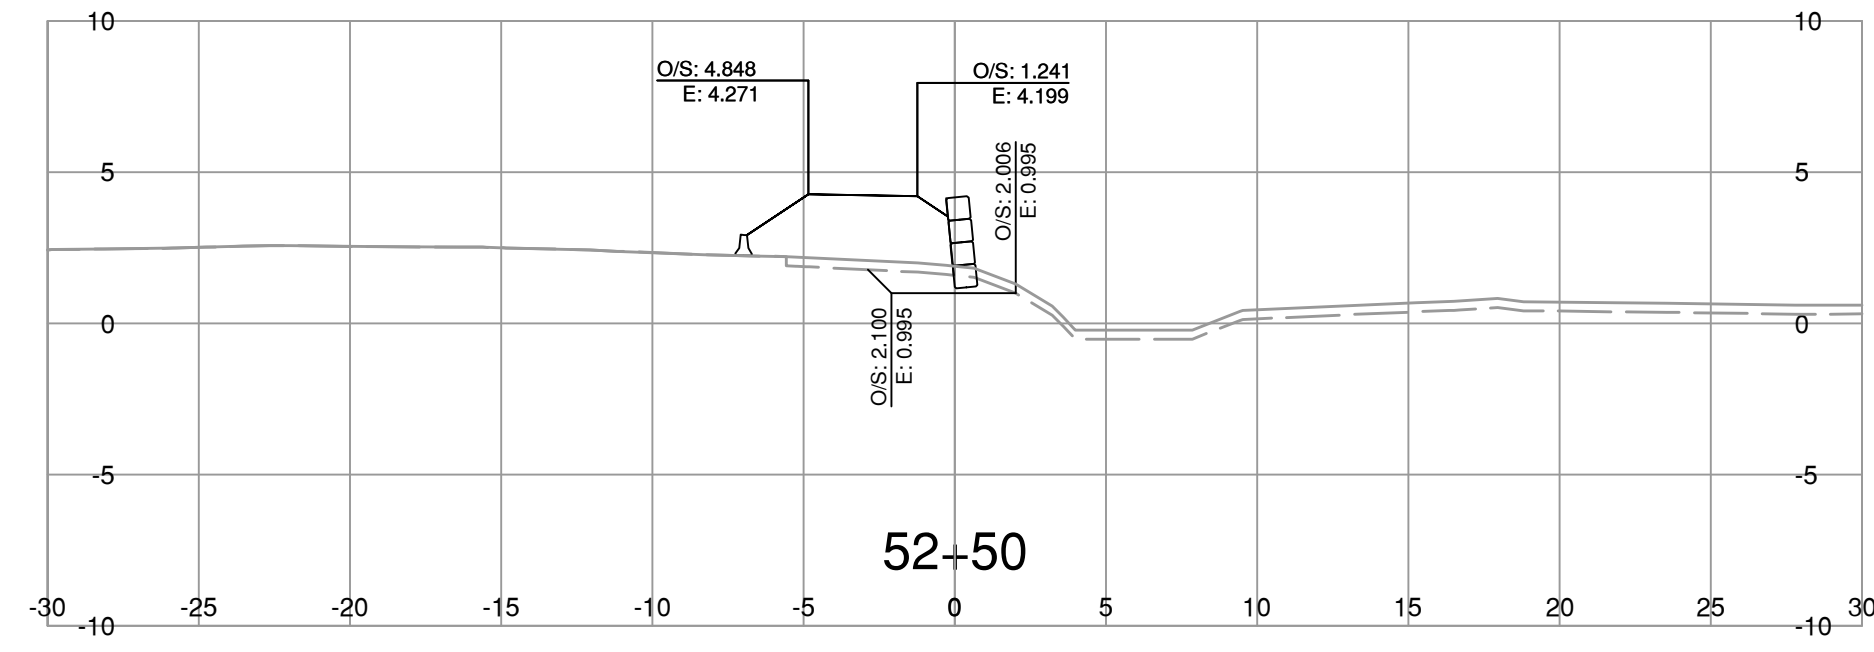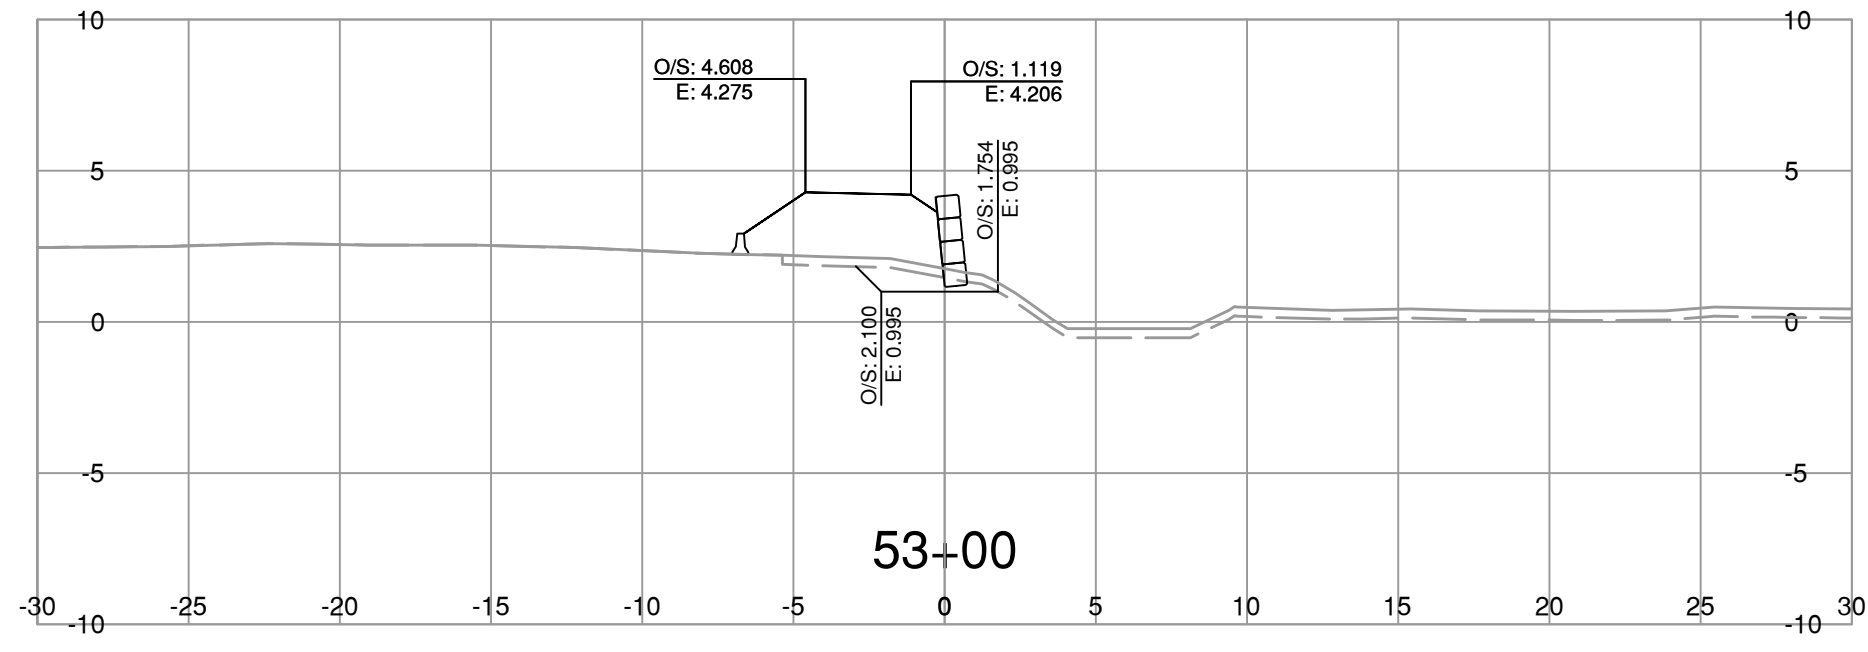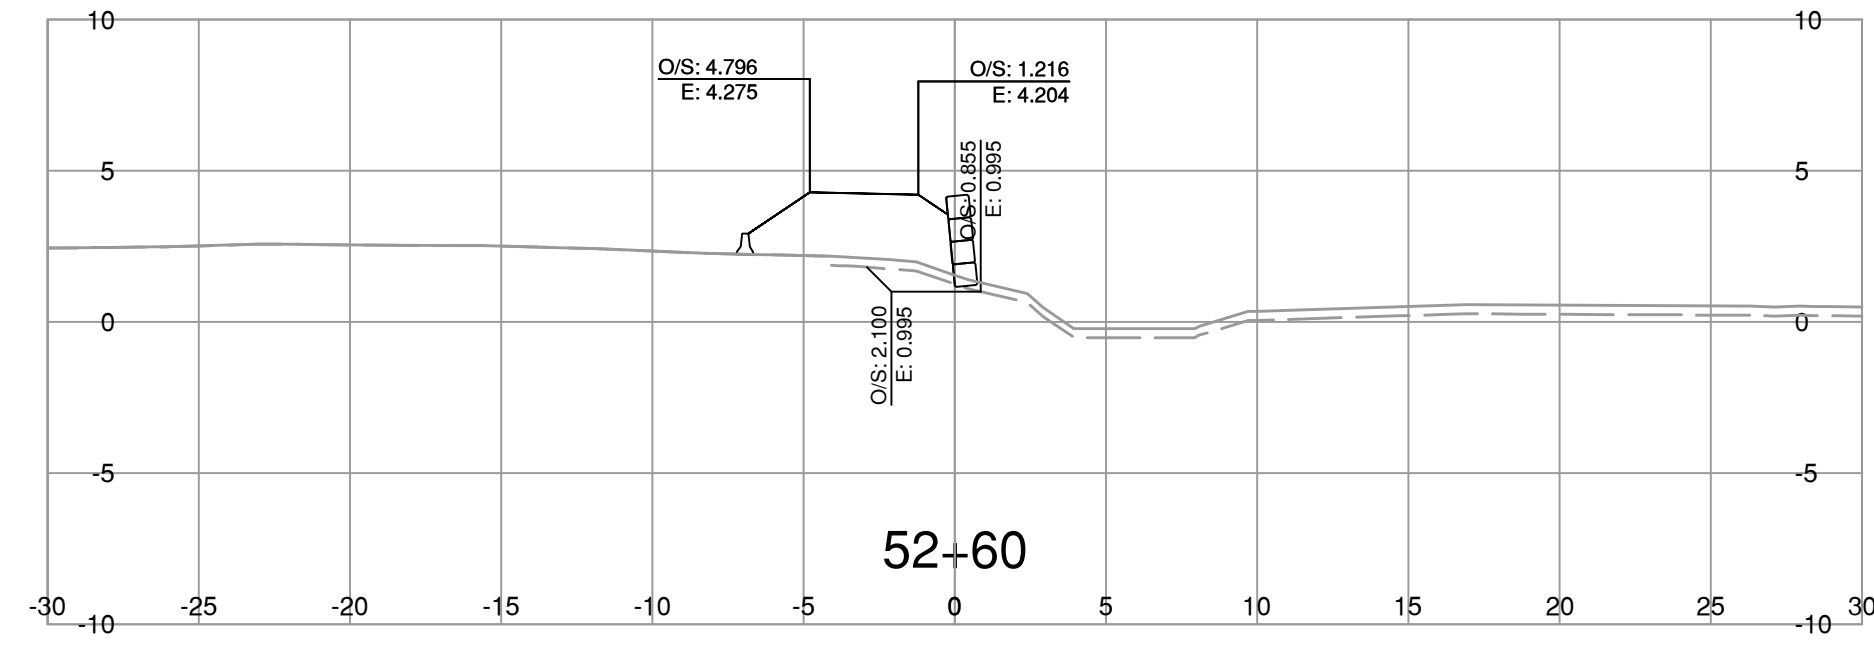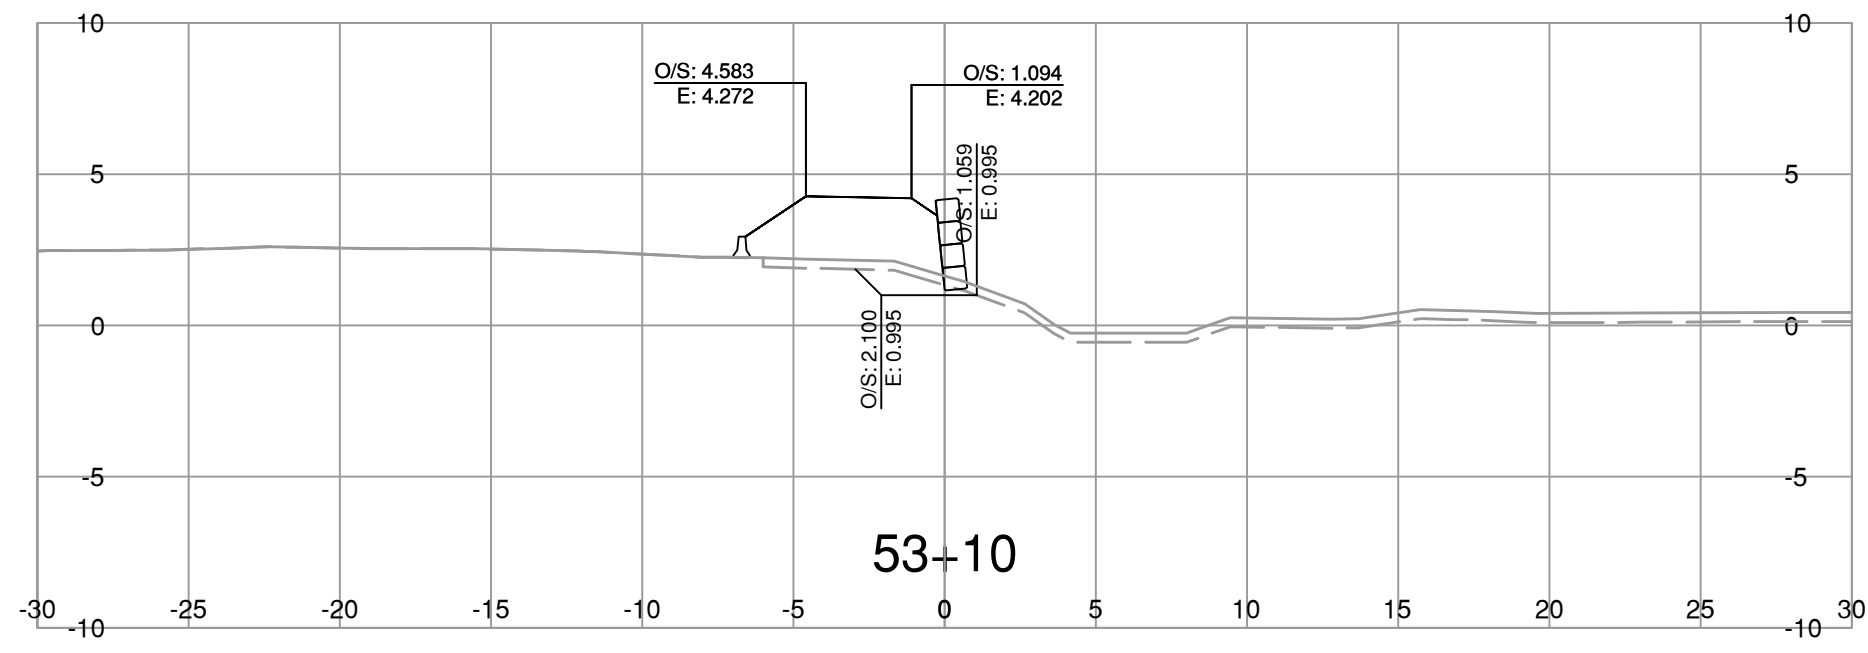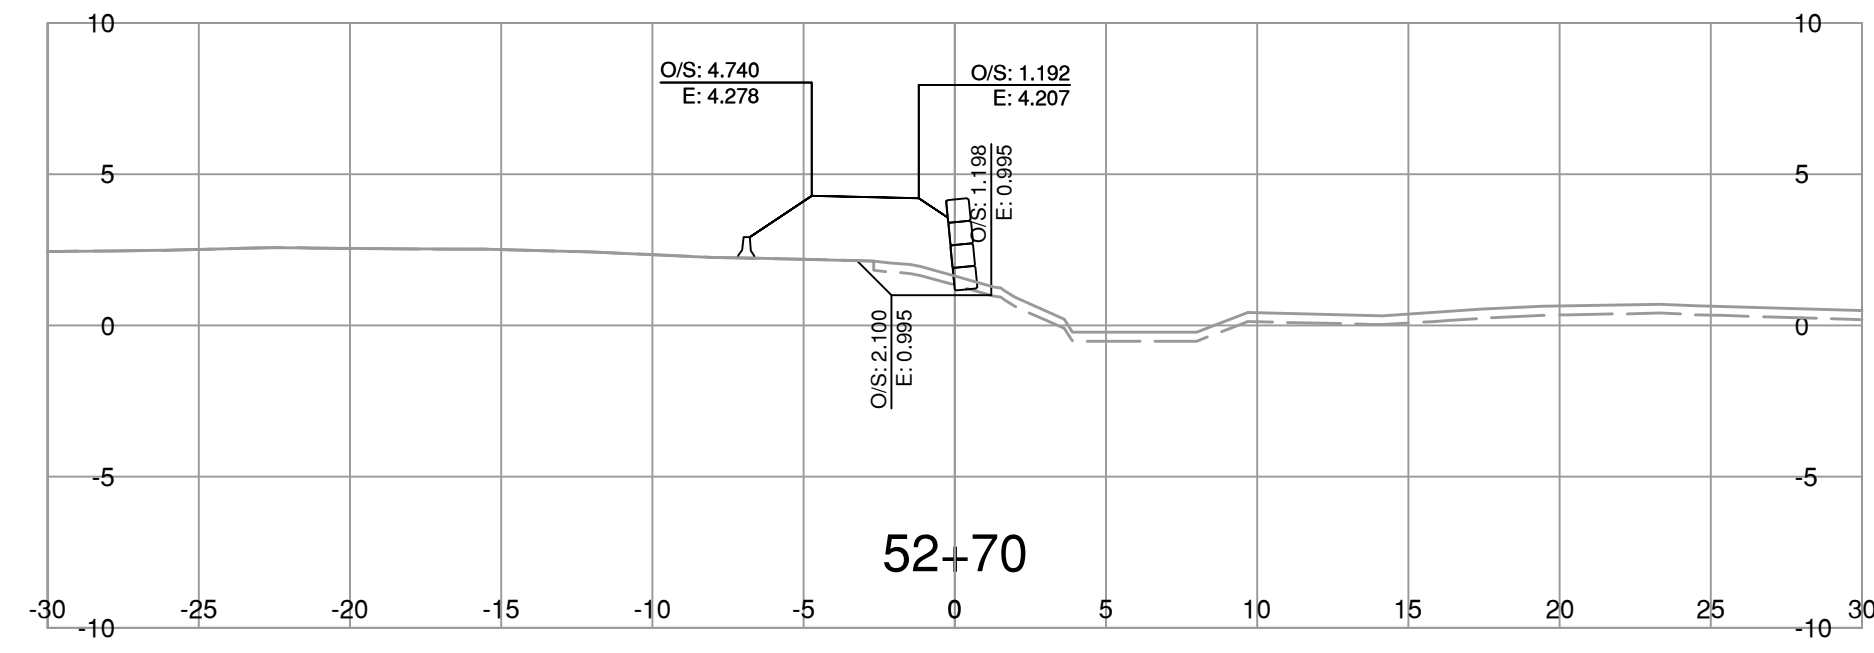

NOTE: STRIPPING REMOVAL APPLIES ONLY TO THE AREA BETWEEN SLOPE STAKE LINES (TOES & TOP OF CUT) OF PROPOSED ROADWAY TEMPLATE

FOR REFERENCE ONLY

BINNIE
The people behind your infrastructure.

R.F. BINNIE & ASSOCIATES LTD.
300 - 4940 Canada Way,
Burnaby, BC V5G 4K6
TEL 604 420 1721
BINNIE.com

BRITISH COLUMBIA
MINISTRY OF TRANSPORTATION AND INFRASTRUCTURE
SOUTH COAST REGION
HIGHWAY ENGINEERING AND GEOMATICS

S50-LINE CROSS SECTIONS
HIGHWAY No. 99
BLUNDELL ROAD TO STEVESTON INTERCHANGE SURCHARGE

SCALE

CAD FILENAME: SECT-HWY99.DWG
DATE: 2024-03-15
FILE NUMBER: 21-0811

REV	DATE	REVISIONS	SIGNATURE

DESIGNED	_____	B.D.	DATE	MAR 2024
QUALITY CONTROL	_____	D.S.	DATE	MAR 2024
QUALITY ASSURANCE	_____	B.D.	DATE	MAR 2024
DRAWN	_____	T.K.	DATE	MAR 2024
PROJECT NUMBER	08600-0001	REG	1	DRAWING NUMBER
ENGINEER OF RECORD	_____	DATE	MARCH 15, 2024	R1-1113-S50-XS-3