

Feb 15, 2024 - 12:57 PM P:\2023\12\10811\100 - CAD Files\32 - Prelim\Drawings\Production\2000_Sketch\Drawings\2000_Sketch\Drawings\2000_Sketch\02 - Highway 99 - BC Hydro Pole Locations\20240214 - Hwy 99 - BC Hydro Pole Locations\20240214 - Hwy 99 - BC Hydro Pole Locations and Wire Heights


NOT FOR CONSTRUCTION




TITLE :
 BC HYDRO INFRASTRUCTURE
 HIGHWAY No. 99
 SURCHARGE CONTRACT - FANTASY GARDENS

DATE : Feb. 15, 2024
 DWG. No. : SK-BCH-02
 SCALE : 0 5 1:500 25m


Feb. 15, 2024, 12:57 PM, P:\2021-21-0811\00 - CAD Files\02 - Prelim\Drawings\Production\2001_Switch\Drawings\20240214 - Hwy 99 - BC Hydro Pole Locations\20240214 - Highway 99 - BC Hydro Pole Locations\20240214 - Highway 99 - BC Hydro Poles and Wire Heights

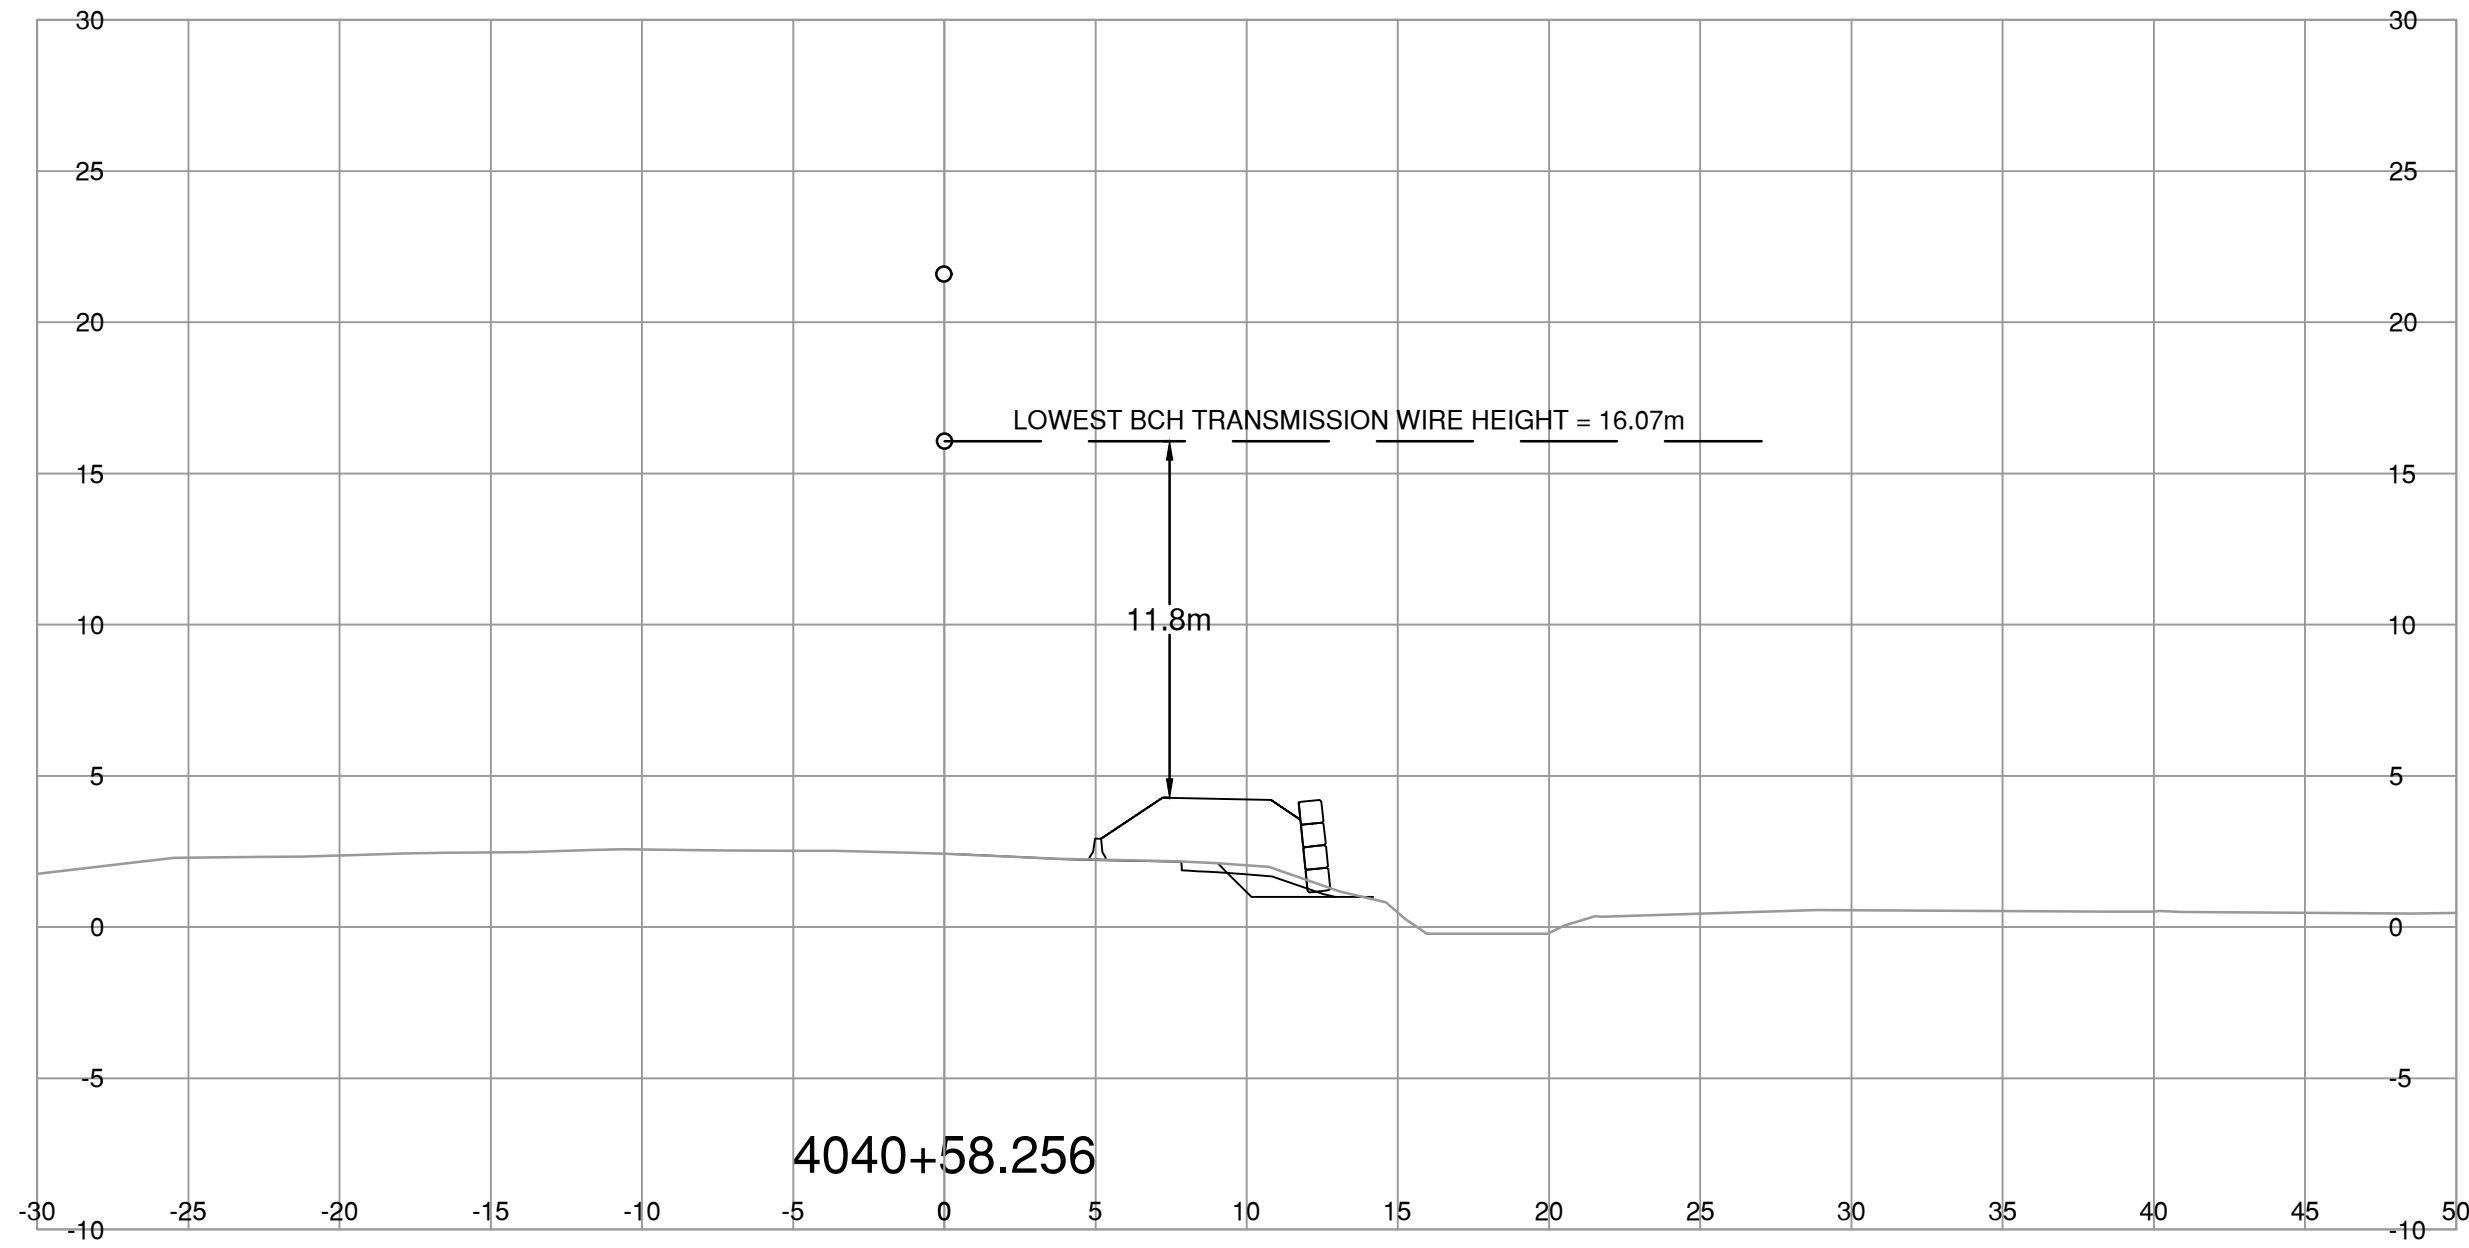


SECTION B-B

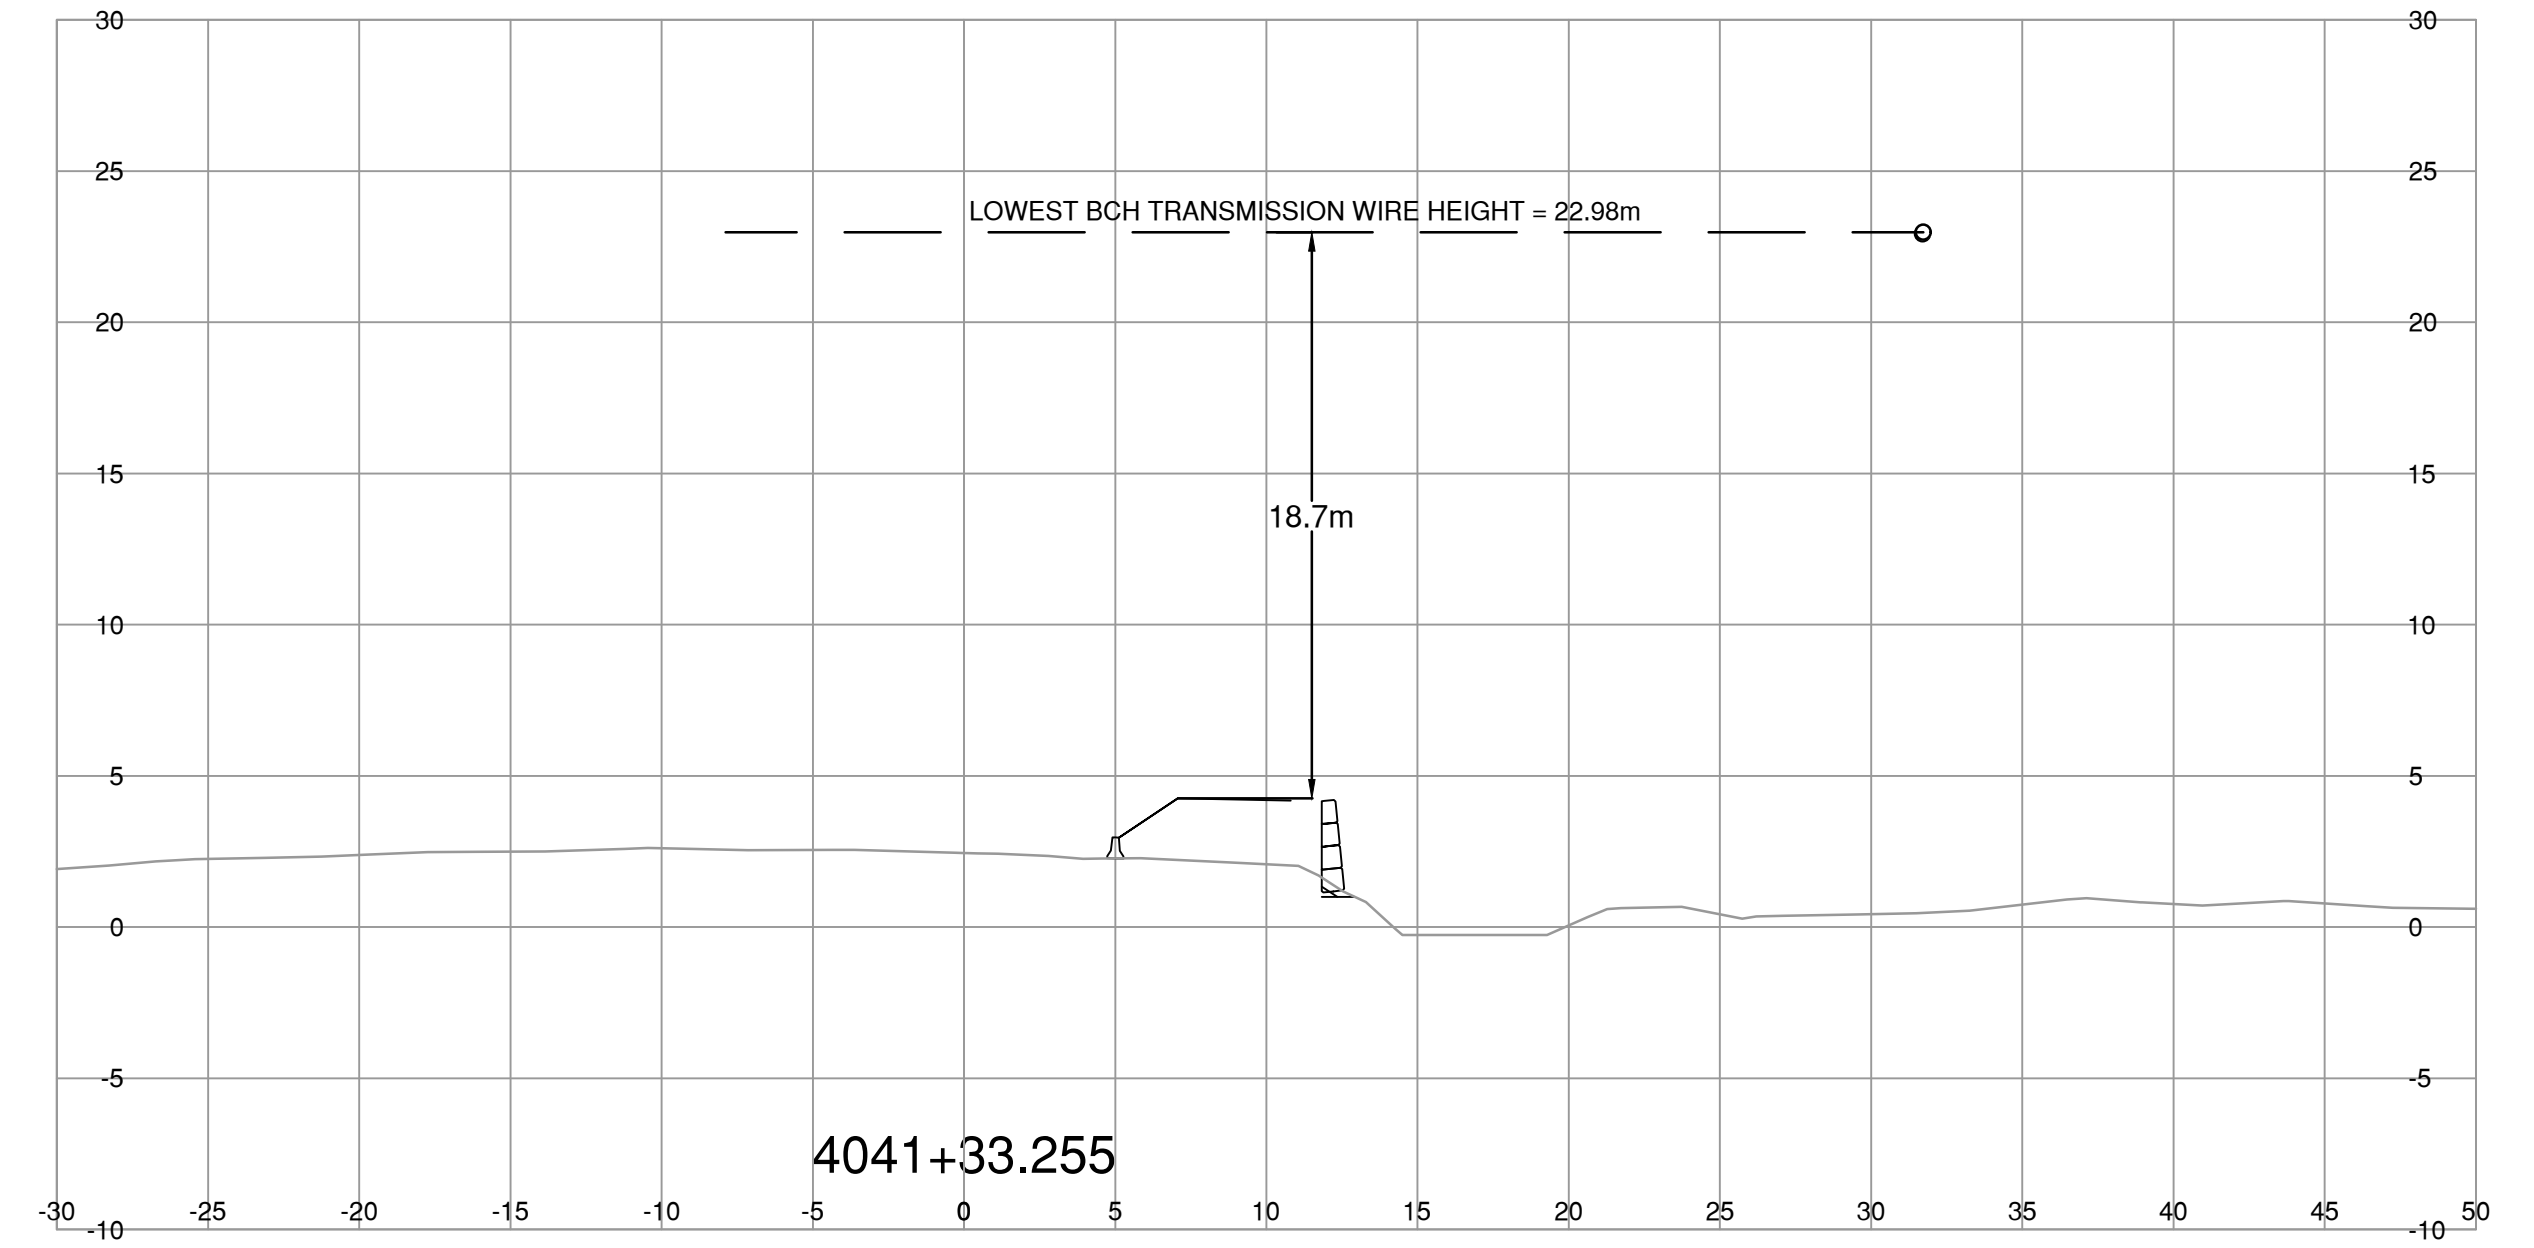

SECTION D-D

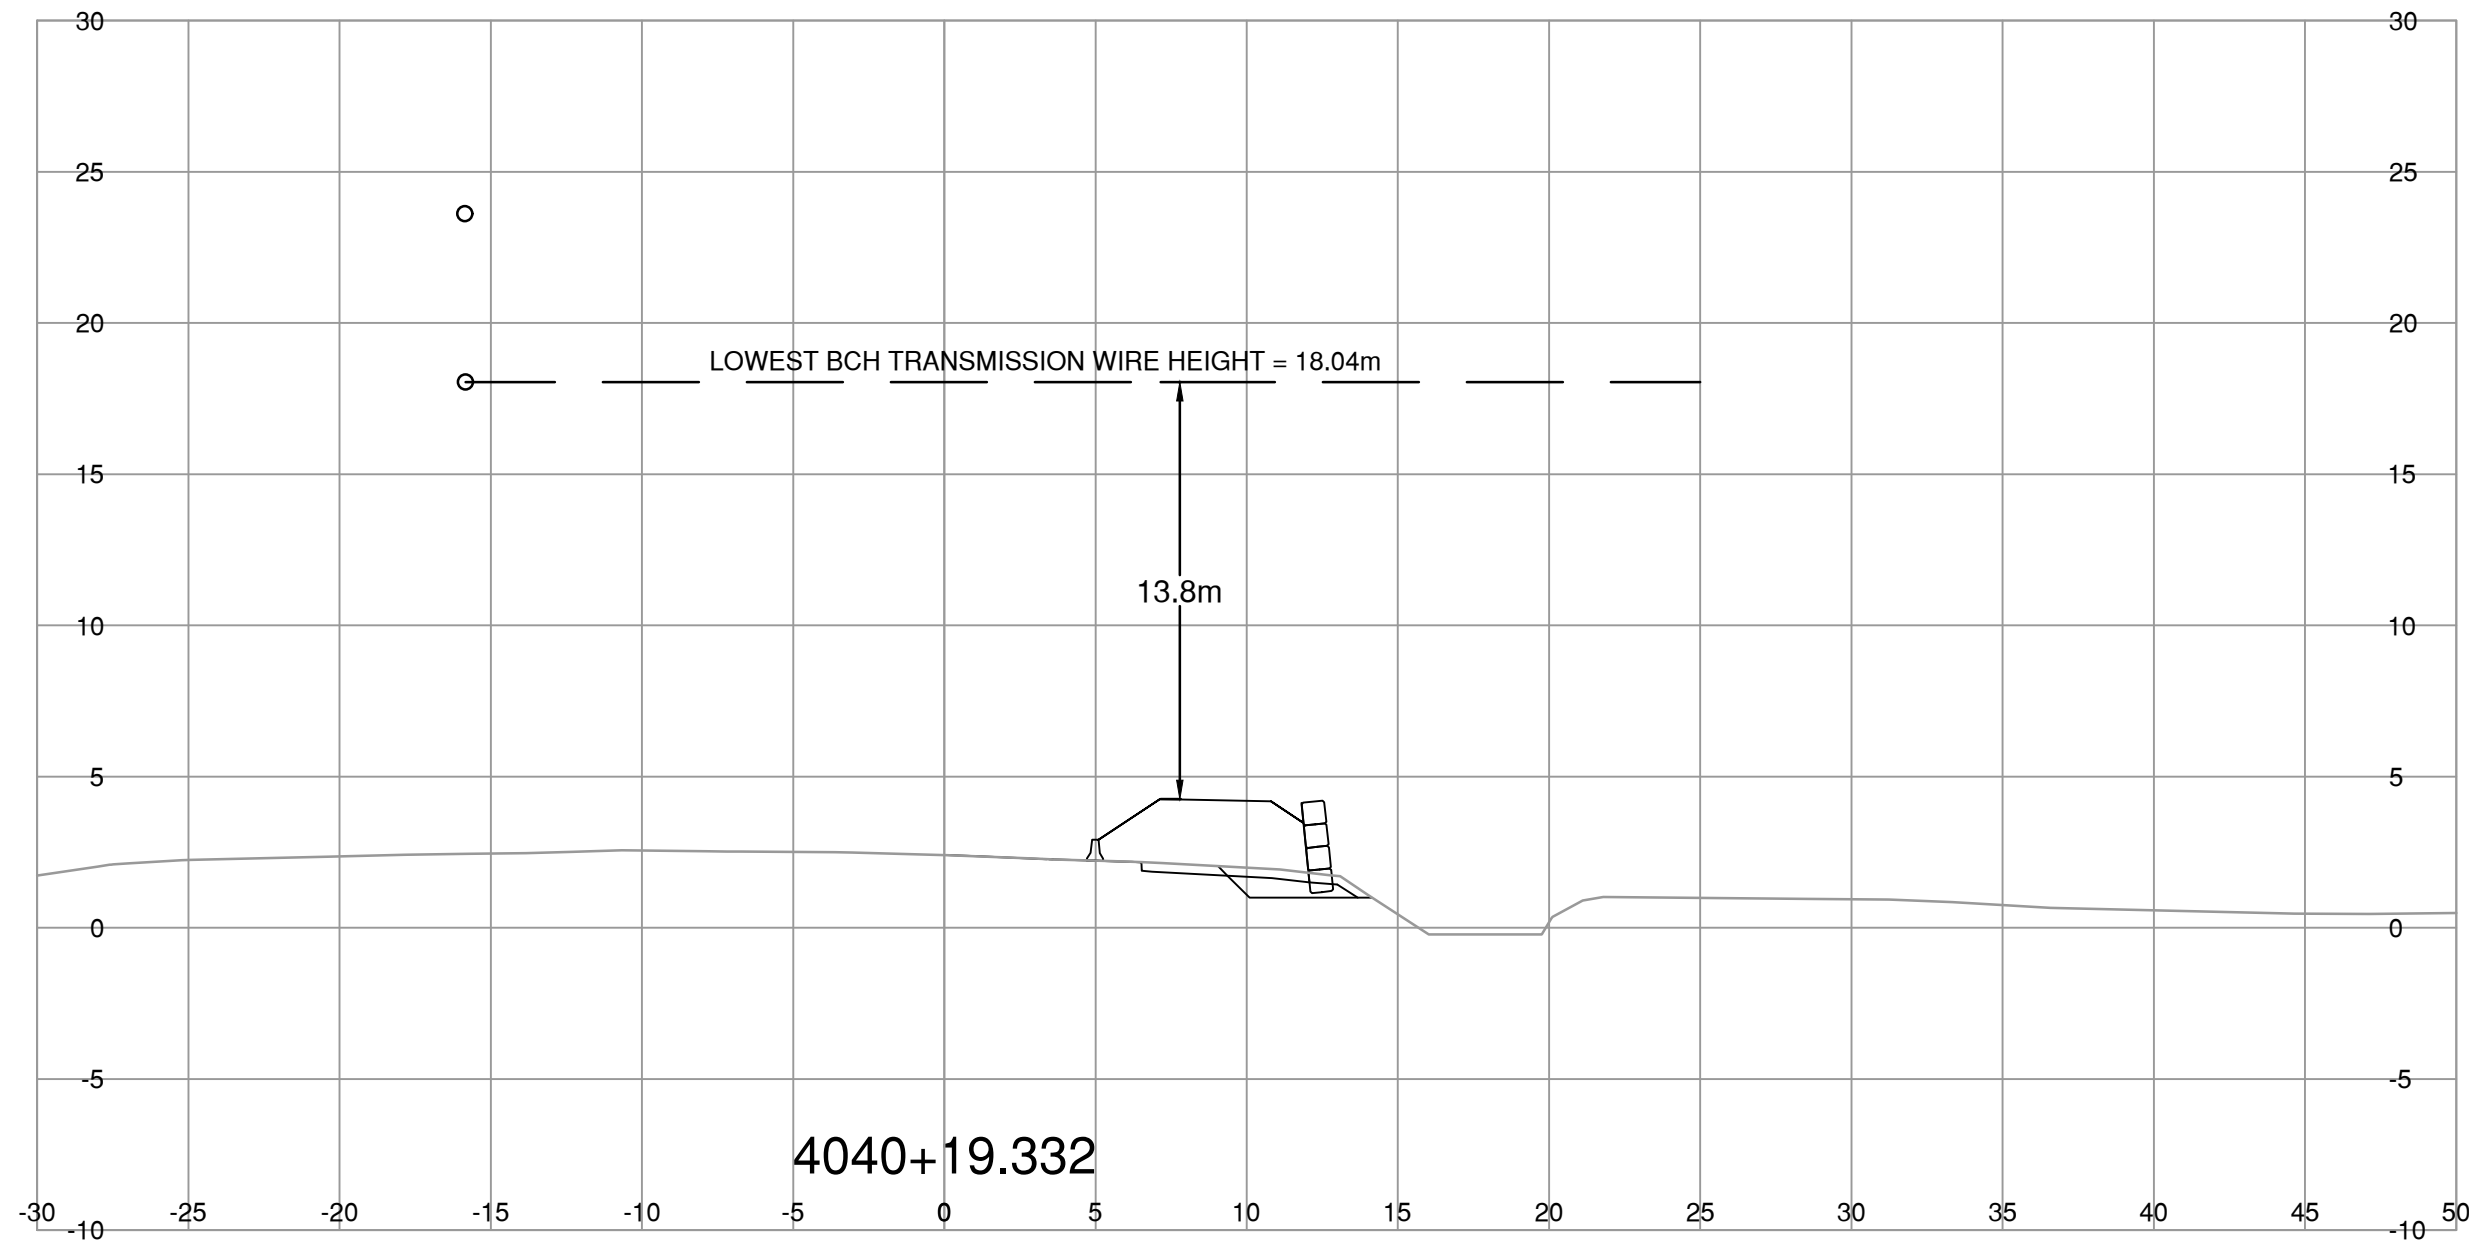

SECTION A-A

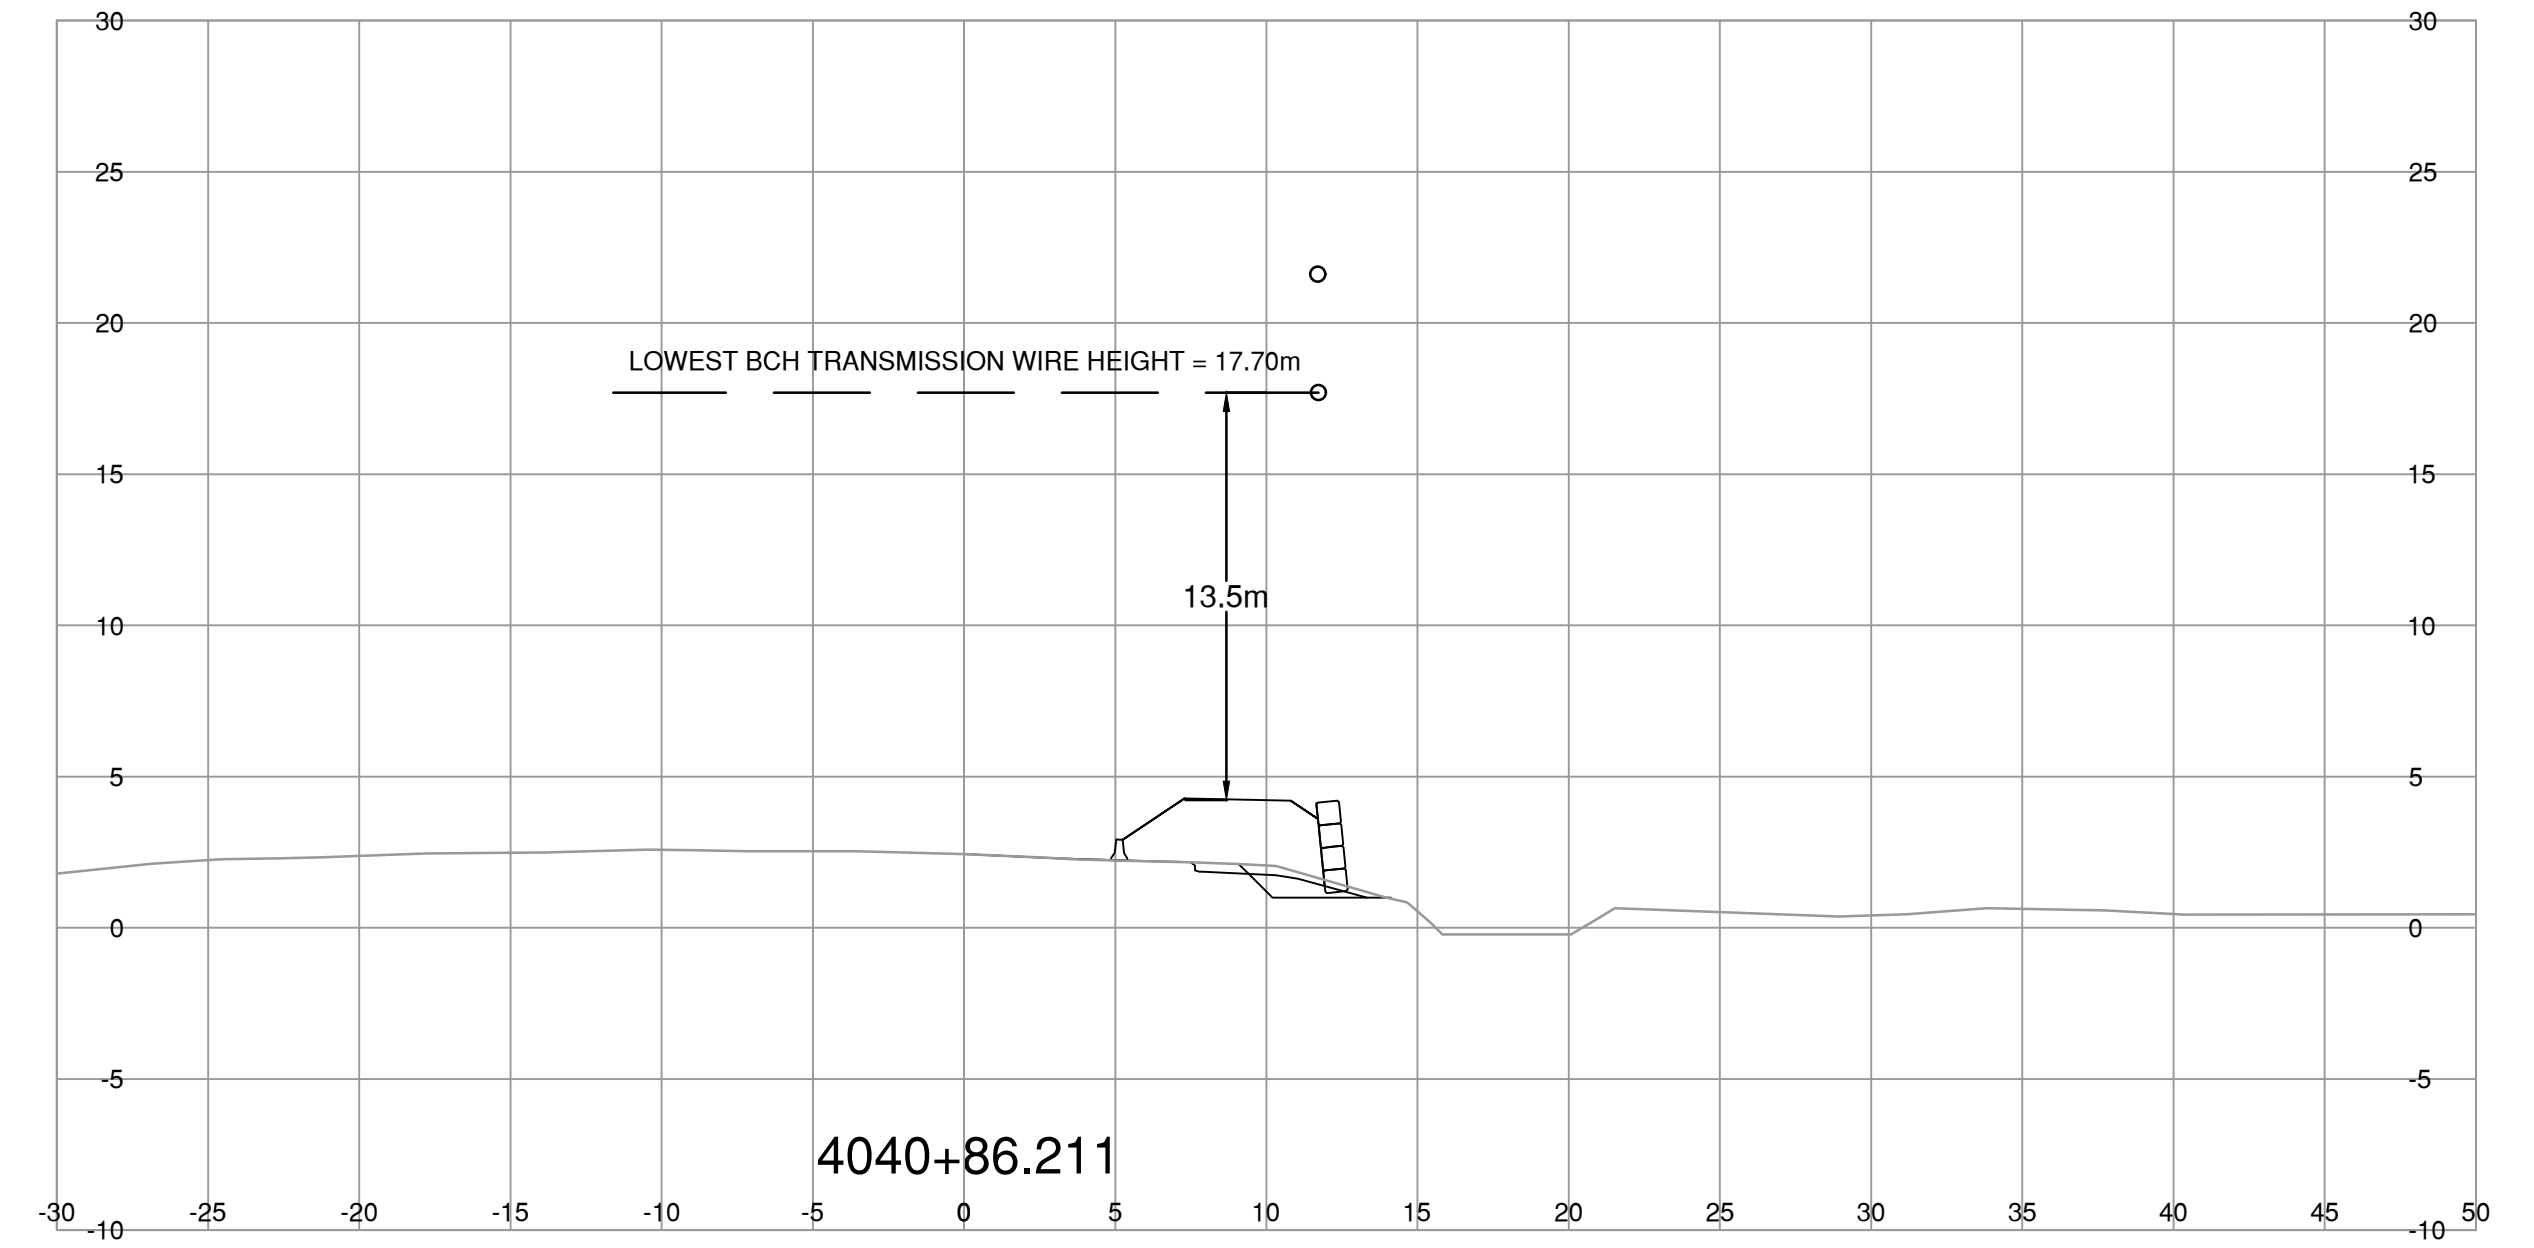

SECTION C-C

FOR REFERENCE ONLY

NOT FOR CONSTRUCTION

ENGINEER OF RECORD
DATE

REV	DATE	REVISIONS	SIGNATURE

SCALE 0 2 1:250 120340214 - HIGHWAY 99 BCH HYDRO POLES AND WIRE HEIGHTS.DWG DATE 2024-02-16

BRITISH COLUMBIA
MINISTRY OF TRANSPORTATION AND INFRASTRUCTURE
SOUTH COAST REGION
HIGHWAY ENGINEERING AND GEOMATICS

BINNIE
The people behind your infrastructure.

R.F. BINNIE & ASSOCIATES LTD.
300 - 6940 Canada Way,
Burnaby, BC V5C 4K5
TEL 604 430 3723
BINNIE.com

DESIGNED	B.D.	DATE	FEB. 2024
QUALITY CONTROL	D.S.	DATE	FEB. 2024
QUALITY ASSURANCE	B.D.	DATE	FEB. 2024
DRAWN	T.K.	DATE	FEB. 2024

BCH CROSSINGS				
HIGHWAY No. 99 ADVANCED WORKS				
FILE NUMBER	PROJECT NUMBER	REG	DRAWING NUMBER	REV
21-0811	5508600-0001	1		----