


MASTER DRAINAGE

LEGEND		
	Delta Main:	—————
	Abandoned Main:	- - - - -
	Culvert:	—+—+—+—
	Ditch:	~~~~~


This document is for general information only. The Corporation of Delta does not guarantee its accuracy. Concerned persons should not rely on this document and should verify all information shown.

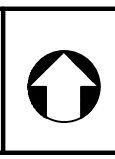


Scale: 1:2000
 Plot Date: 2019-02-01

R-31	Q-31	
R-30	Q-30	
R-29	Q-29	

Master Drainage
 No. **Q-30**

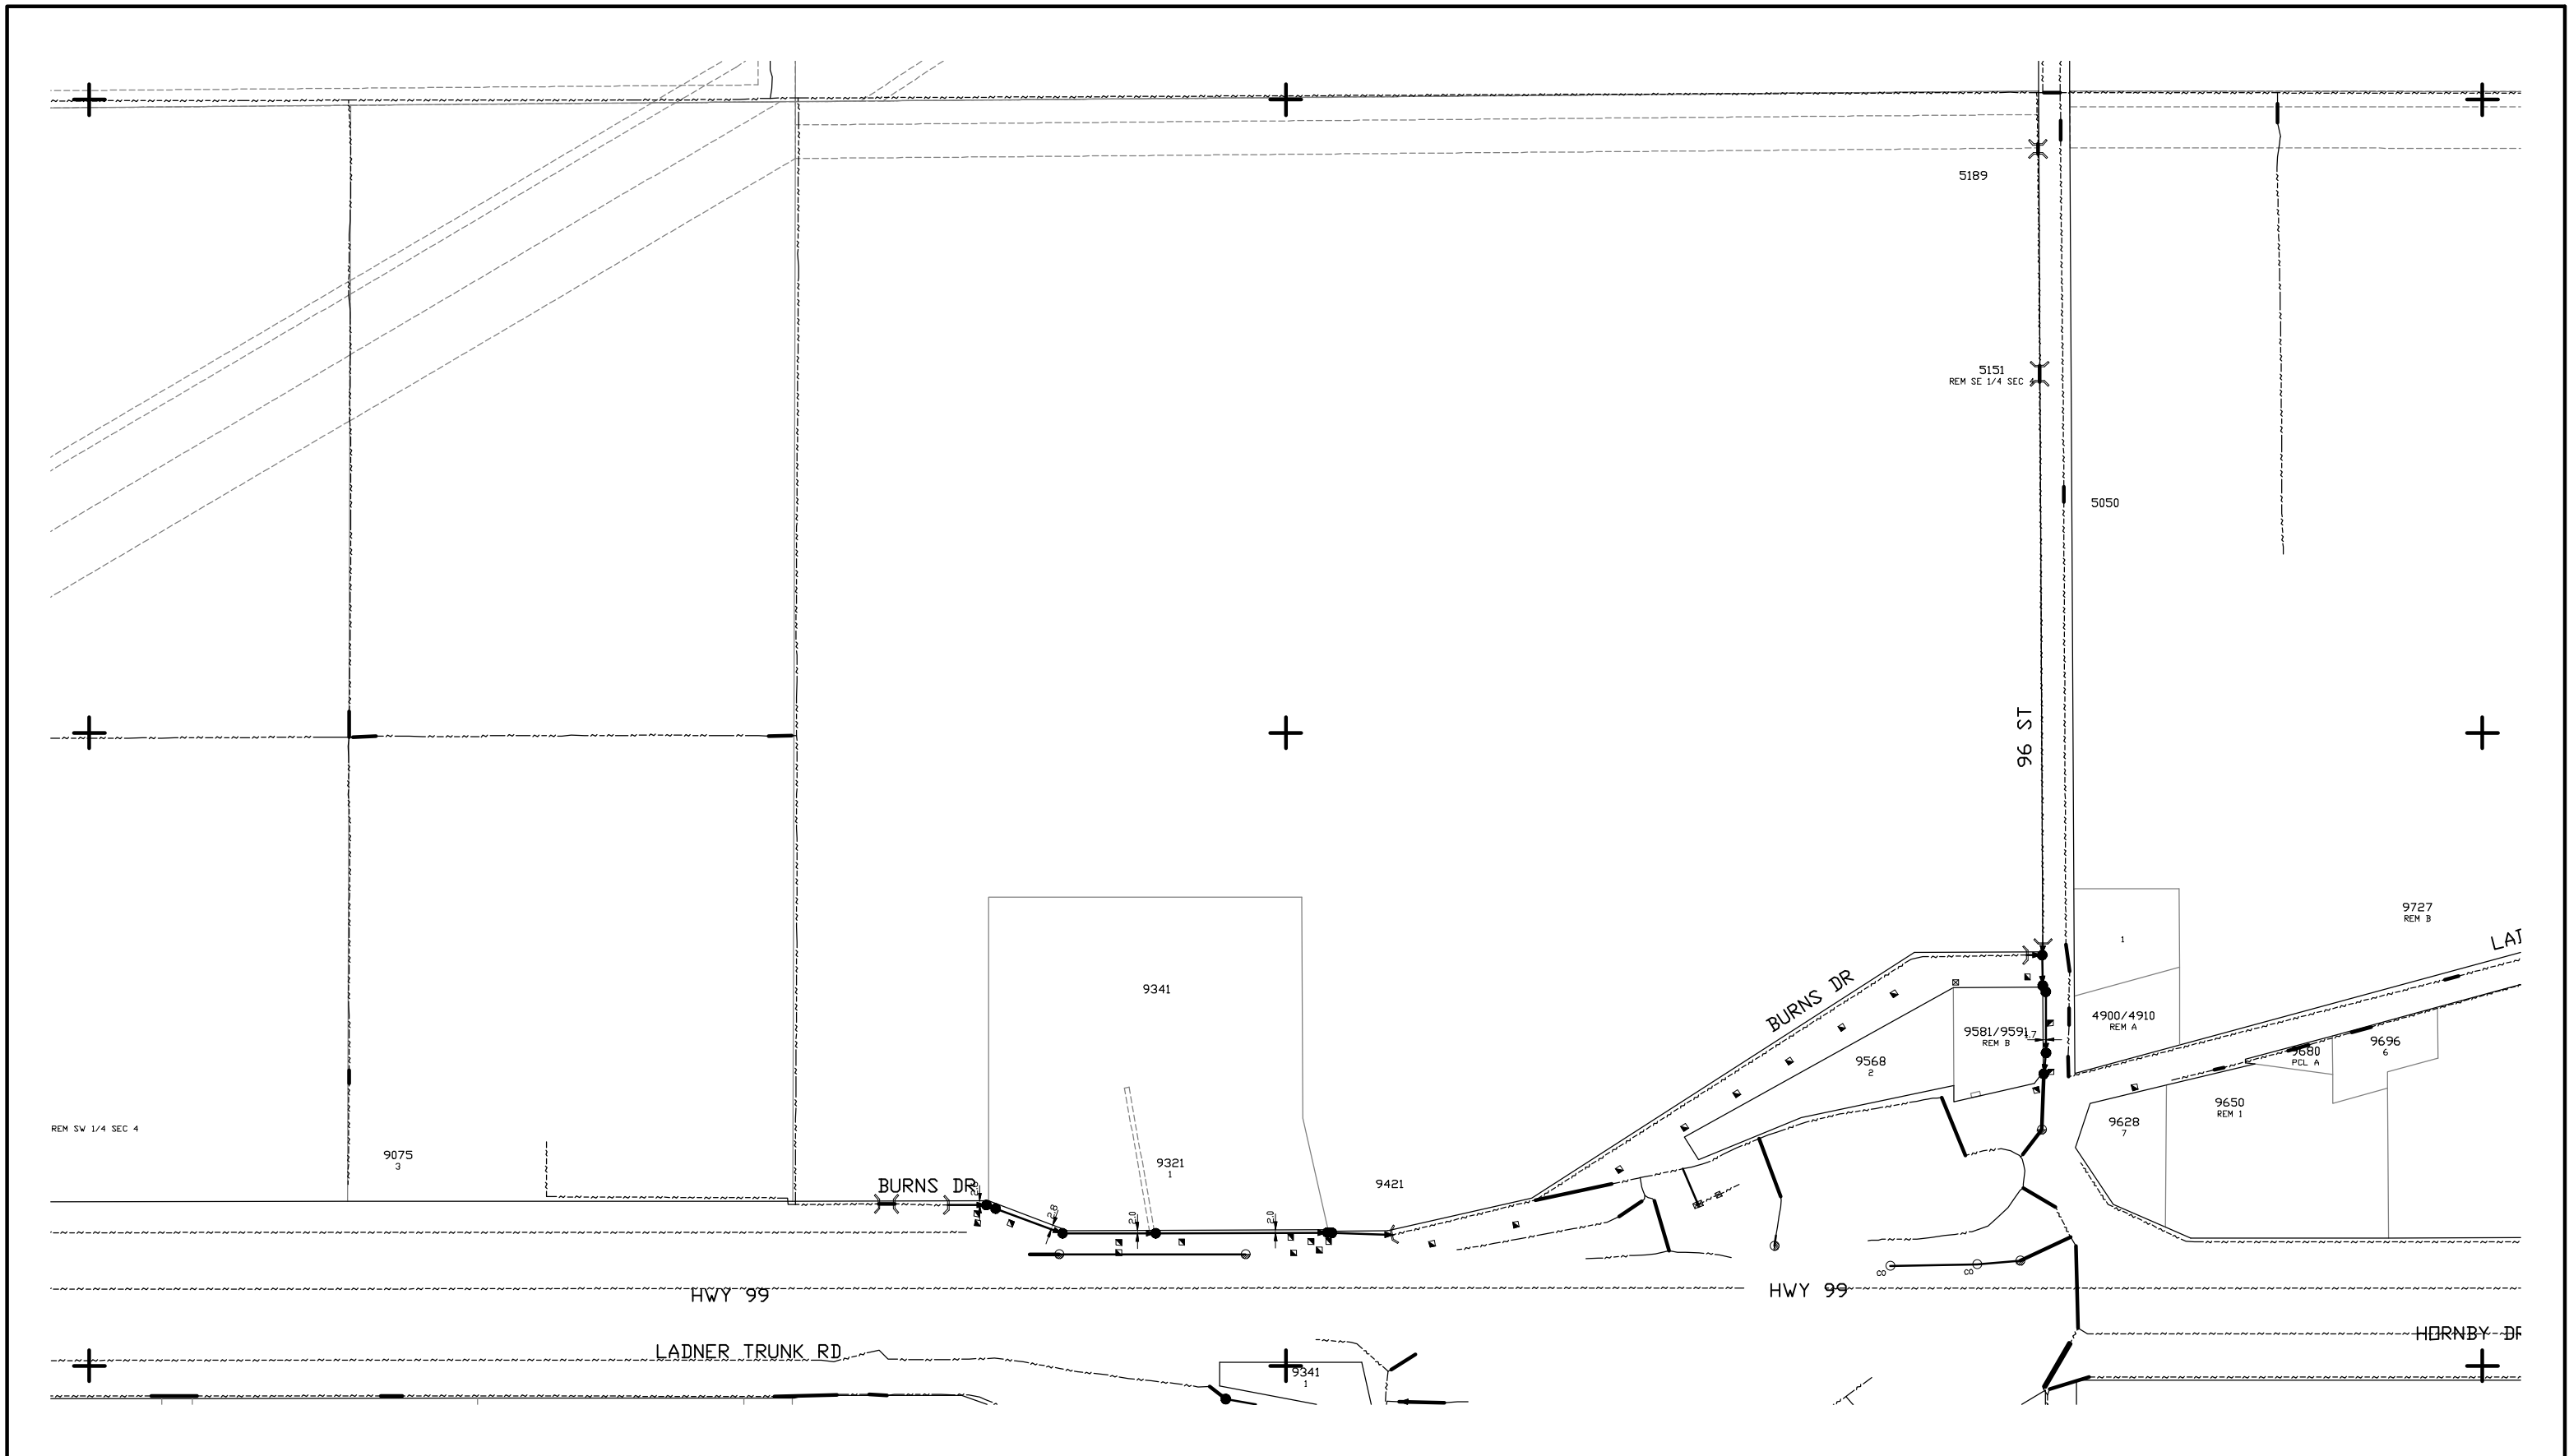


The Corporation of Delta
 4500 CLARENCE TAYLOR CRESCENT, DELTA, B.C., CANADA V4K-3E2
 ENGINEERING DEPARTMENT
 TEL: (604)946-3260 FAX: (604)946-7492


MASTER DRAINAGE

MANHOLE	CATCHBASIN	FLOOD	BOX
CHAMBER	PUMP	STATION	HEADWALL
CLEAN OUT	FLDW. ARROW	Delta Main	Abandoned Main
CULVERT	DITCH	Culvert	Ditch

LEGEND

	Delta Main
	Abandoned Main
	Culvert
	Ditch


This document is for general information only. The Corporation of Delta does not guarantee its accuracy. Concerned persons should not rely on this document and should verify all information shown.

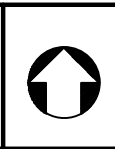

Scale: 1:4000
 Plot Date: 2019-02-07

I-27_J-28	G-27_H-28	E-27_F-28
I-25_J-26	G-25_H-26	E-25_F-26
I-23_J-24	G-23_H-24	E-23_F-24

Master Drainage
 No. **G-25_H-26**

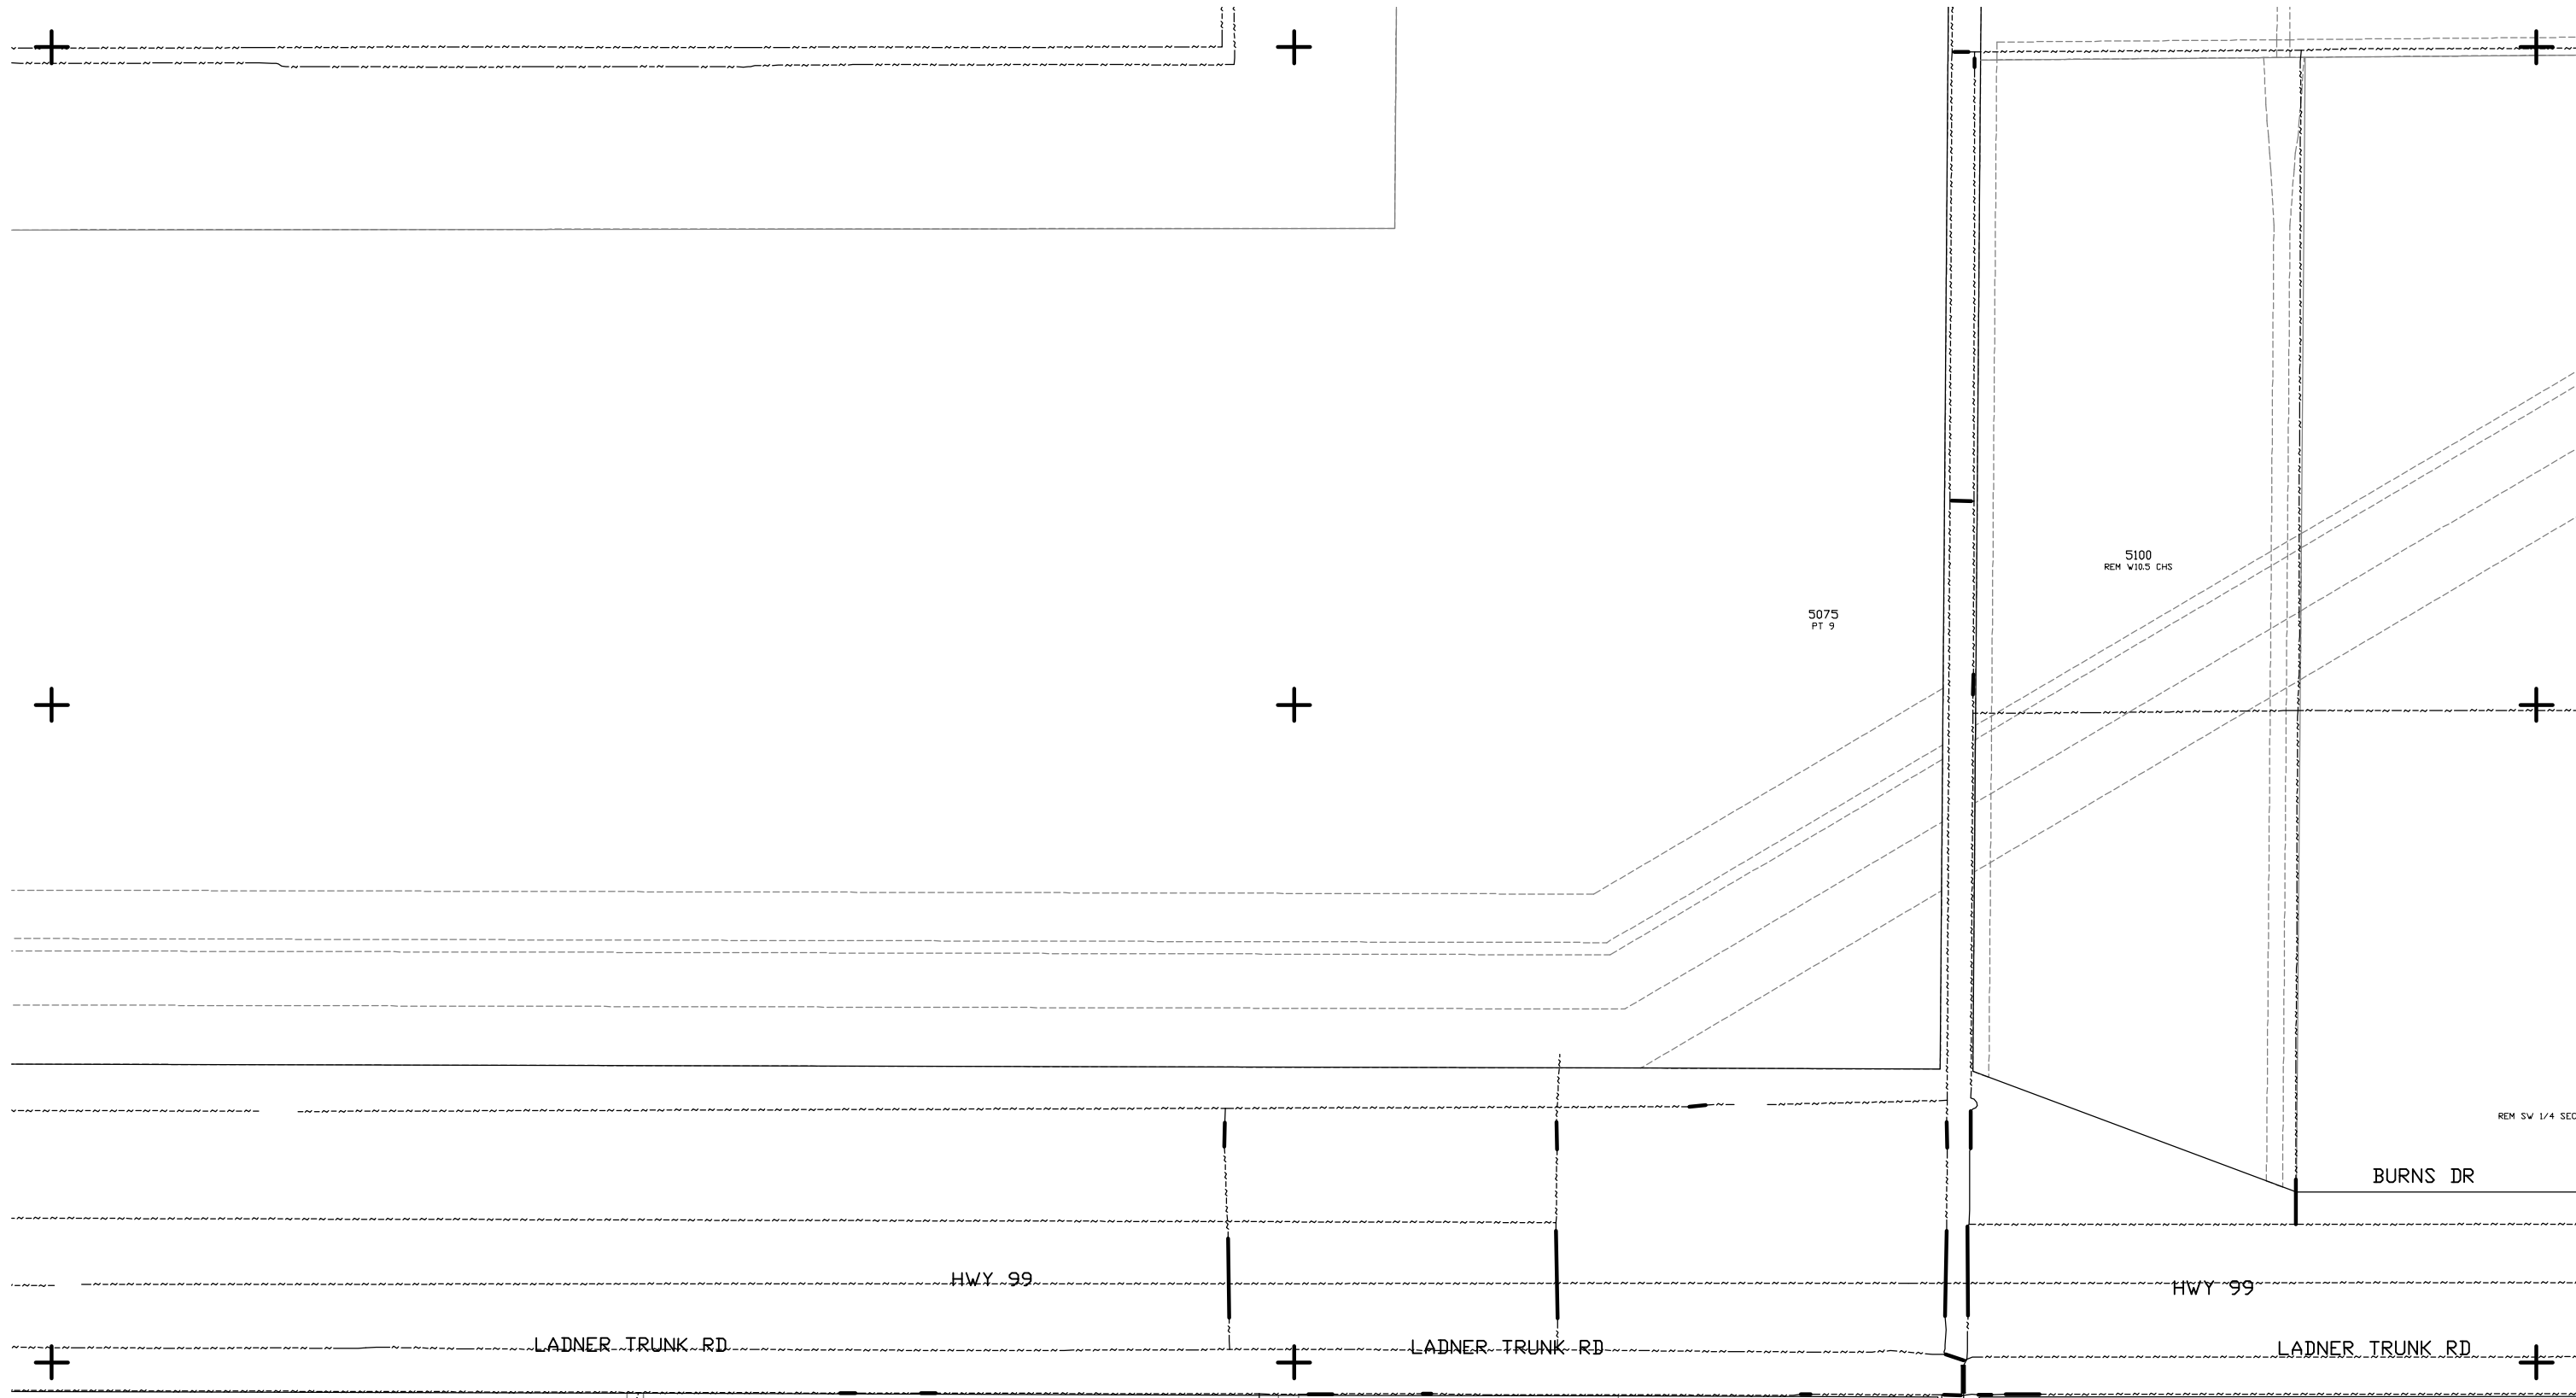

The Corporation of Delta
 4500 CLARENCE TAYLOR CRESCENT, DELTA, B.C., CANADA V4K-3E2
 ENGINEERING DEPARTMENT
 TEL : (604)946-3260 FAX : (604)946-7492

MASTER DRAINAGE

LEGEND	
Delta Main:	
Abandoned Main:	
Culvert:	
Ditch:	


This document is for general information only. The Corporation of Delta does not guarantee its accuracy. Concerned persons should not rely on this document and should verify all information shown.









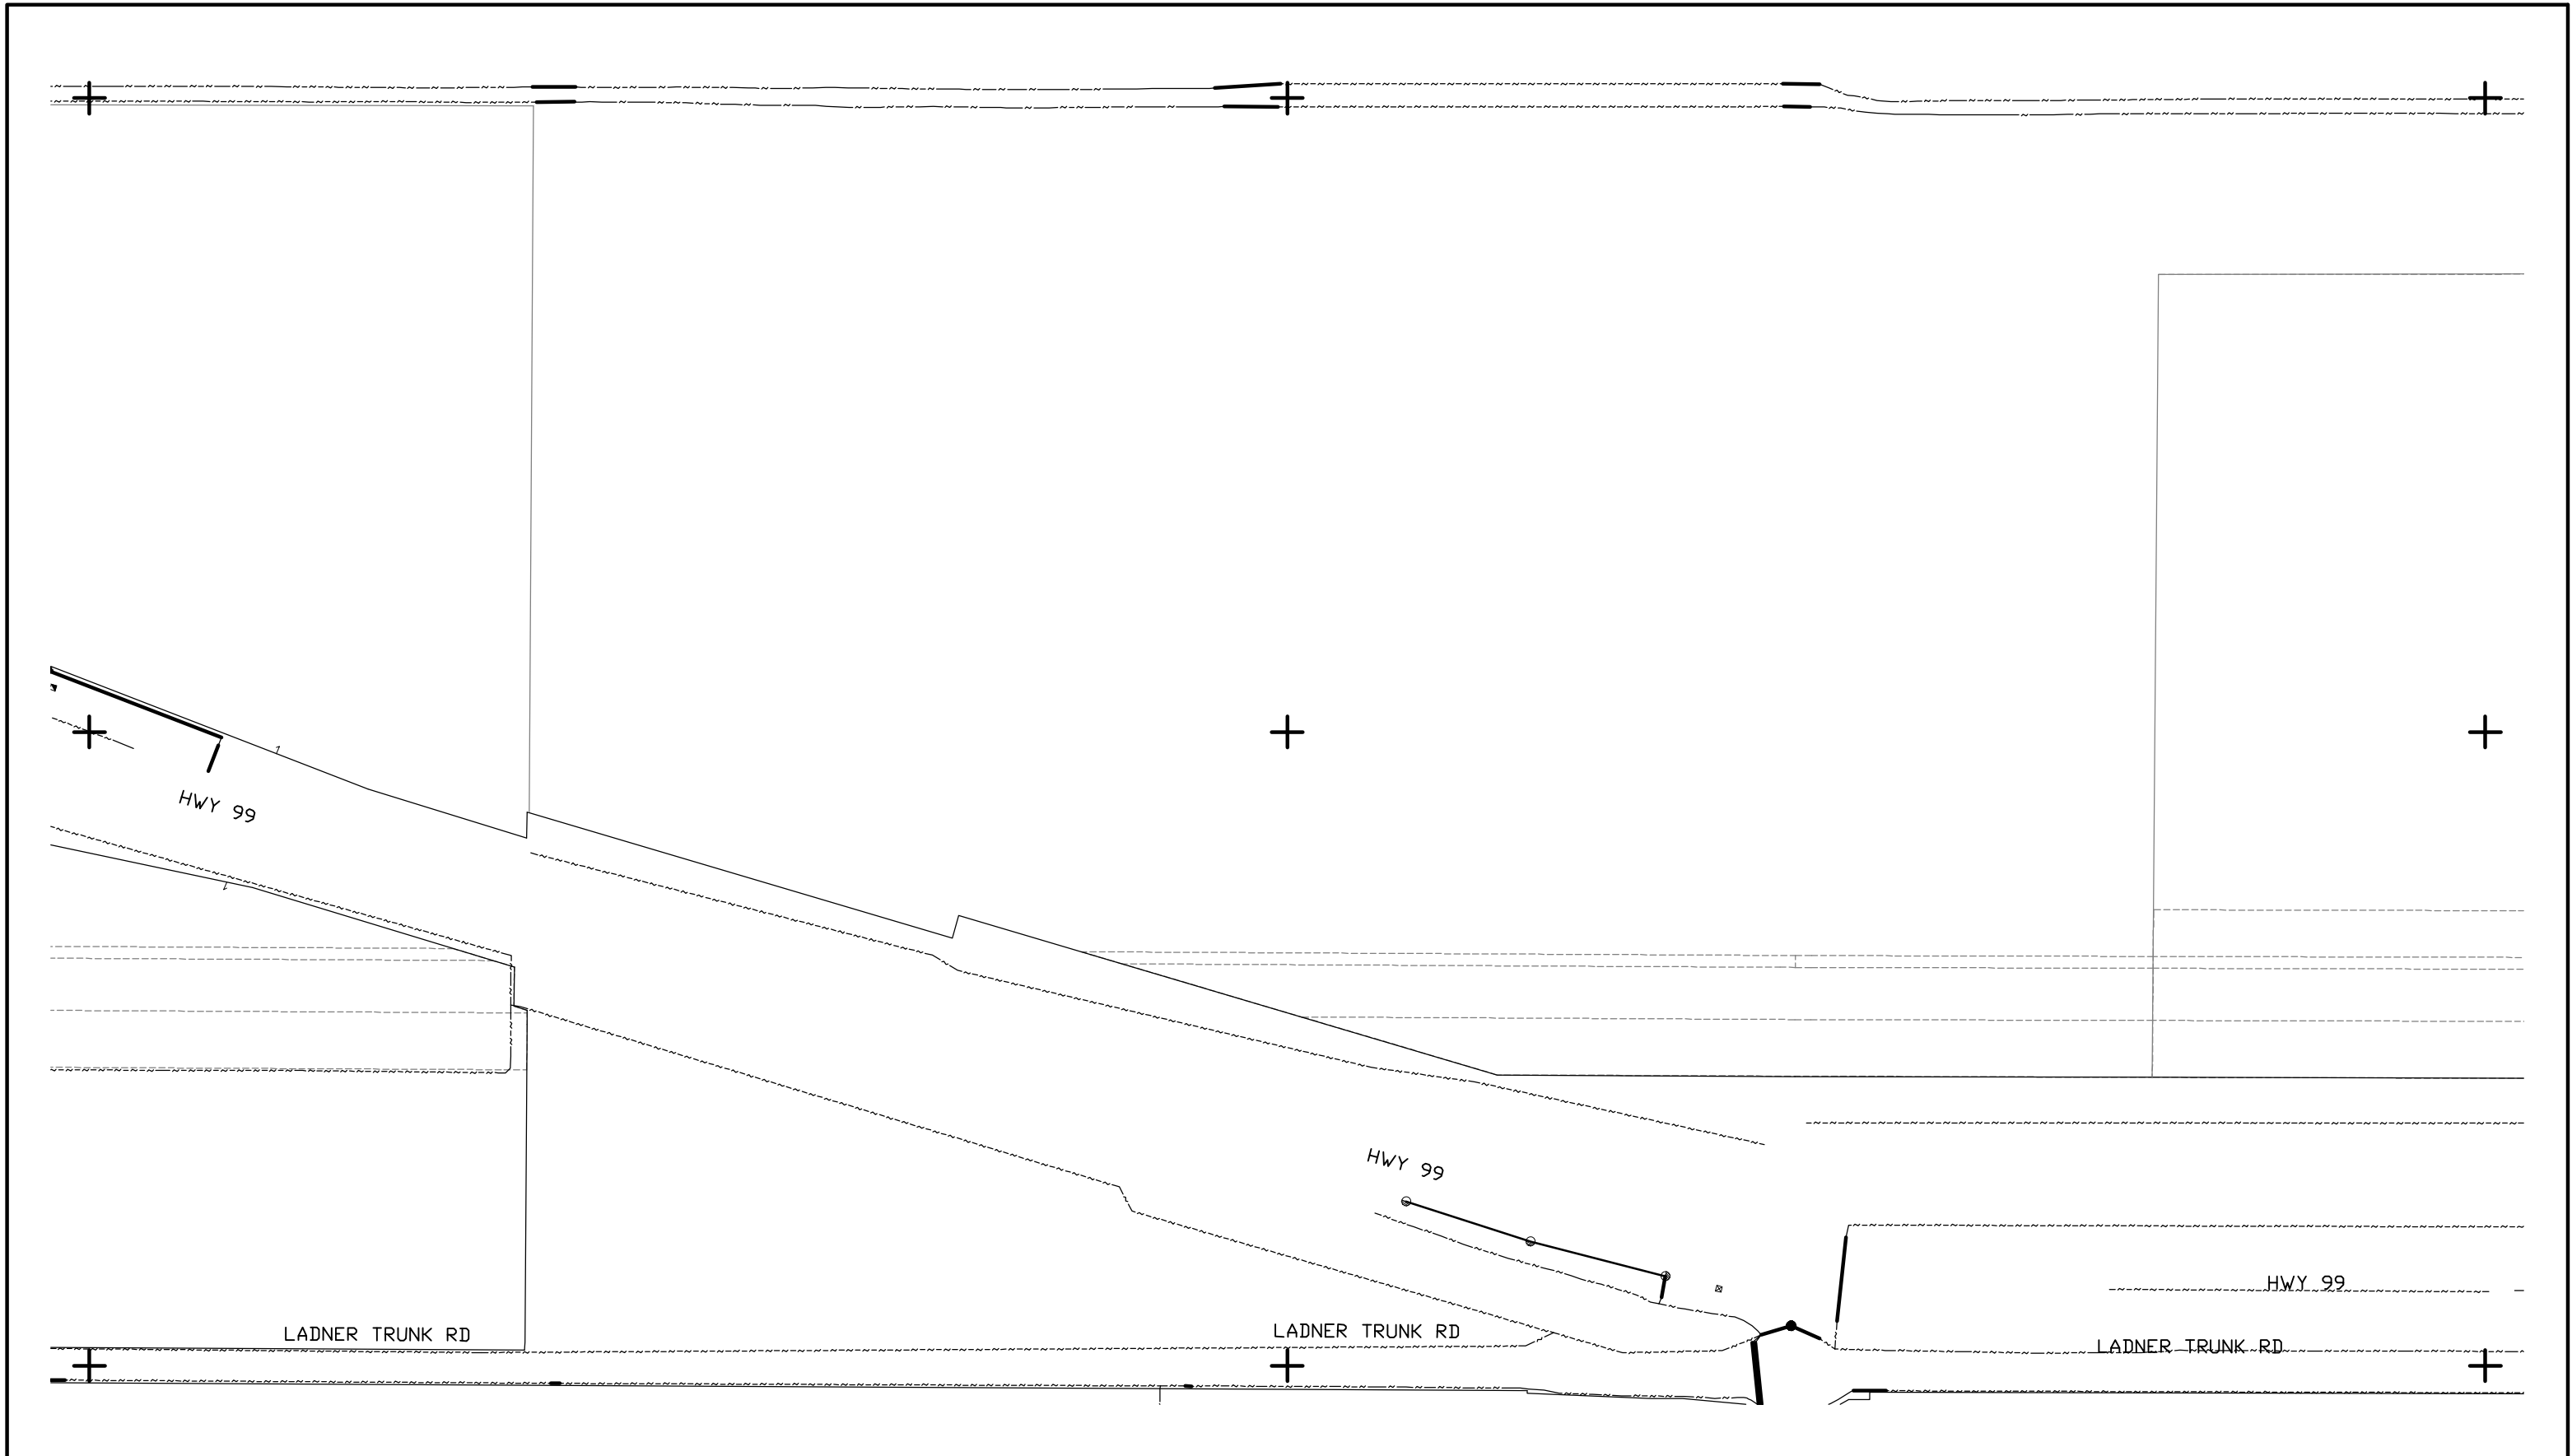


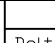
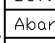
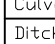

Scale: 1:4000
 Plot Date: 2019-02-07

	I-27_J-28	G-27_H-28
K-25_L-26	I-25_J-26	G-25_H-26
K-23_L-24	I-23_J-24	G-23_H-24


Master Drainage
 No. **I-25_J-26**



MASTER DRAINAGE

LEGEND		
		
		
		
Delta Main:		
Abandoned Main:		
Culvert:		
Ditch:		


This document is for general information only. The Corporation of Delta does not guarantee its accuracy. Concerned persons should not rely on this document and should verify all information shown.

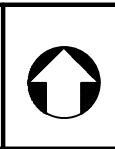

Scale: 1:4000
 Plot Date: 2019-02-07

M-27_N-28	I-27_J-28
M-25_N-26	I-25_J-26
M-23_N-24	I-23_J-24


Master Drainage
 No. **K-25 L-26**

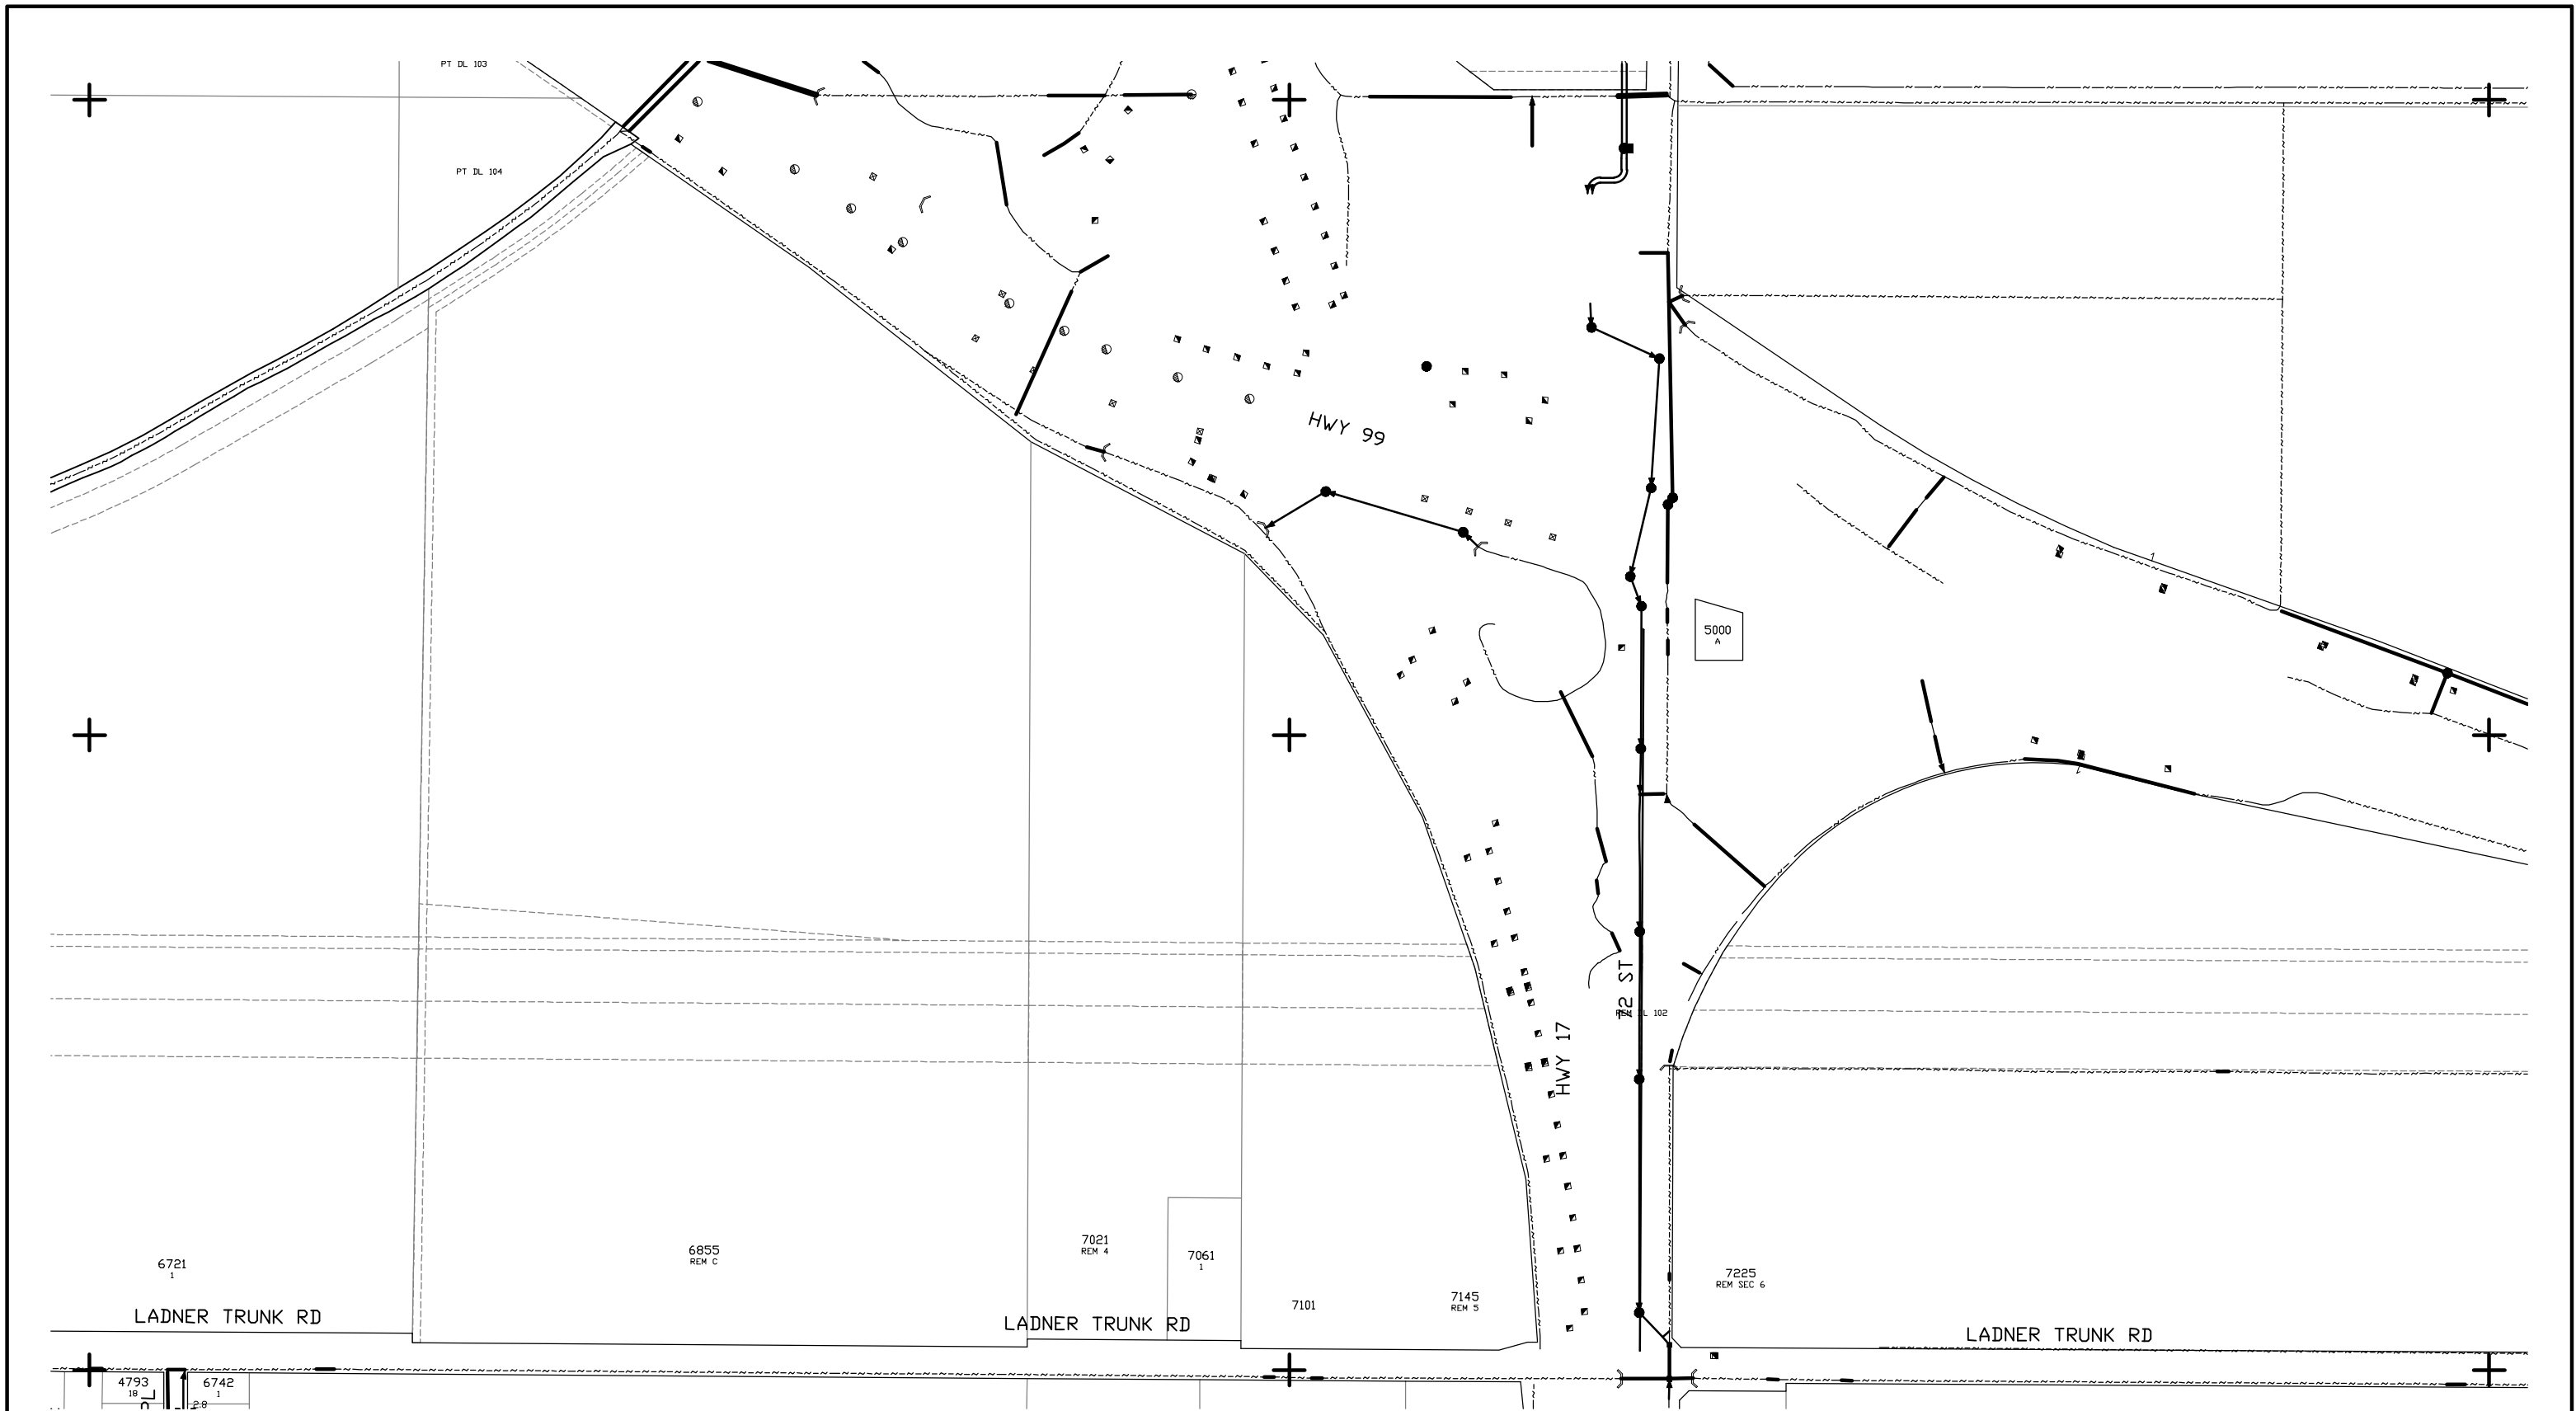

MASTER DRAINAGE

LEGEND		
		Delta Main
		Abandoned Main
		Culvert
		Ditch
		CATCH BASIN
		FLOOD
		BOX
		C/O CLEAN OUT


This document is for general information only. The Corporation of Delta does not guarantee its accuracy. Concerned persons should not rely on this document and should verify all information shown.

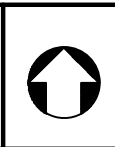

Scale: 1:4000
 Plot Date: 2019-02-07

D-27_P-28	M-27_N-28	
	M-25_N-26	K-25_L-26
	M-23_N-24	K-23_L-24

Master Drainage
 No. **M-25_N-26**

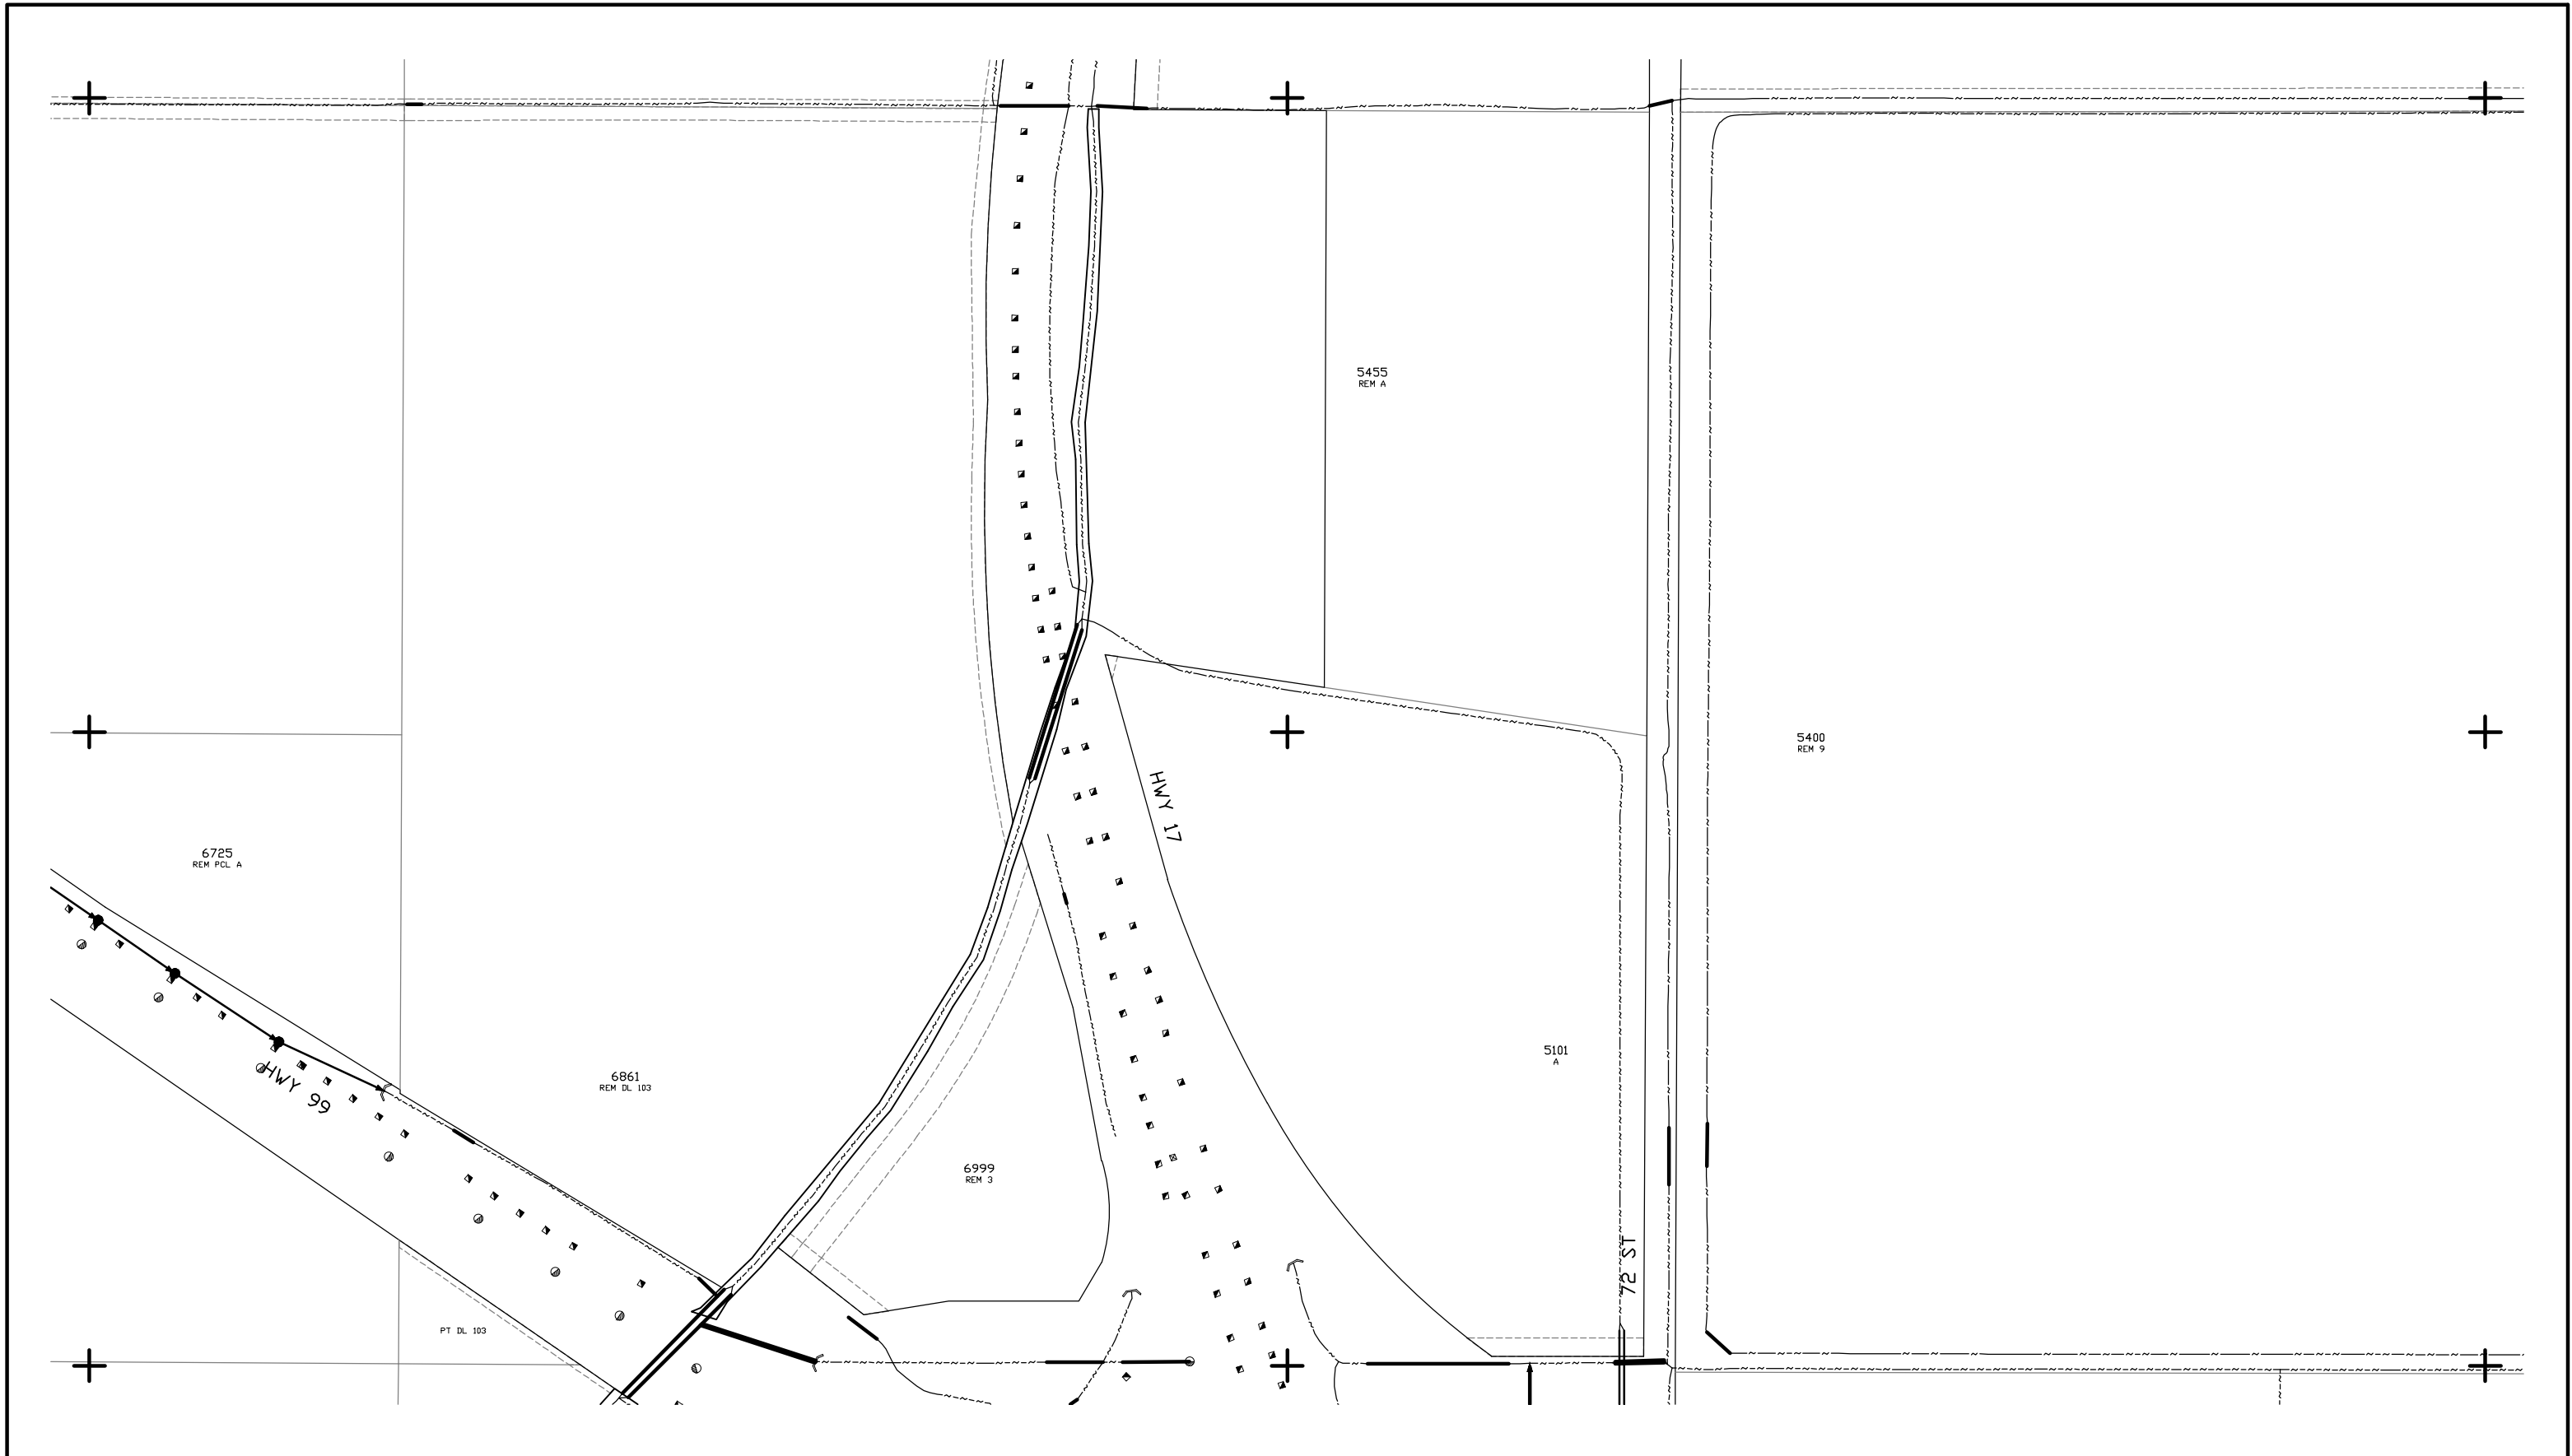

The Corporation of Delta
 4500 CLARENCE TAYLOR CRESCENT, DELTA, B.C., CANADA V4K-3E2
 ENGINEERING DEPARTMENT
 TEL : (604)946-3260 FAX : (604)946-7492

MASTER DRAINAGE

MANHOLE	CLEAN OUT
CATCH BASIN	CHAMBER PUMP
FLOODED	STATION
BOX	HEADWALL

LEGEND	
Delta Main:	
Abandoned Main:	
Culvert:	
Ditch:	


This document is for general information only. The Corporation of Delta does not guarantee its accuracy. Concerned persons should not rely on this document and should verify all information shown.



Scale: 1:4000
 Plot Date: 2019-02-07

D-29_P-30	M-29_N-30
D-27_P-28	M-27_N-28
	M-25_N-26 K-25_L-26

Master Drainage
 No. **M-27_N-28**

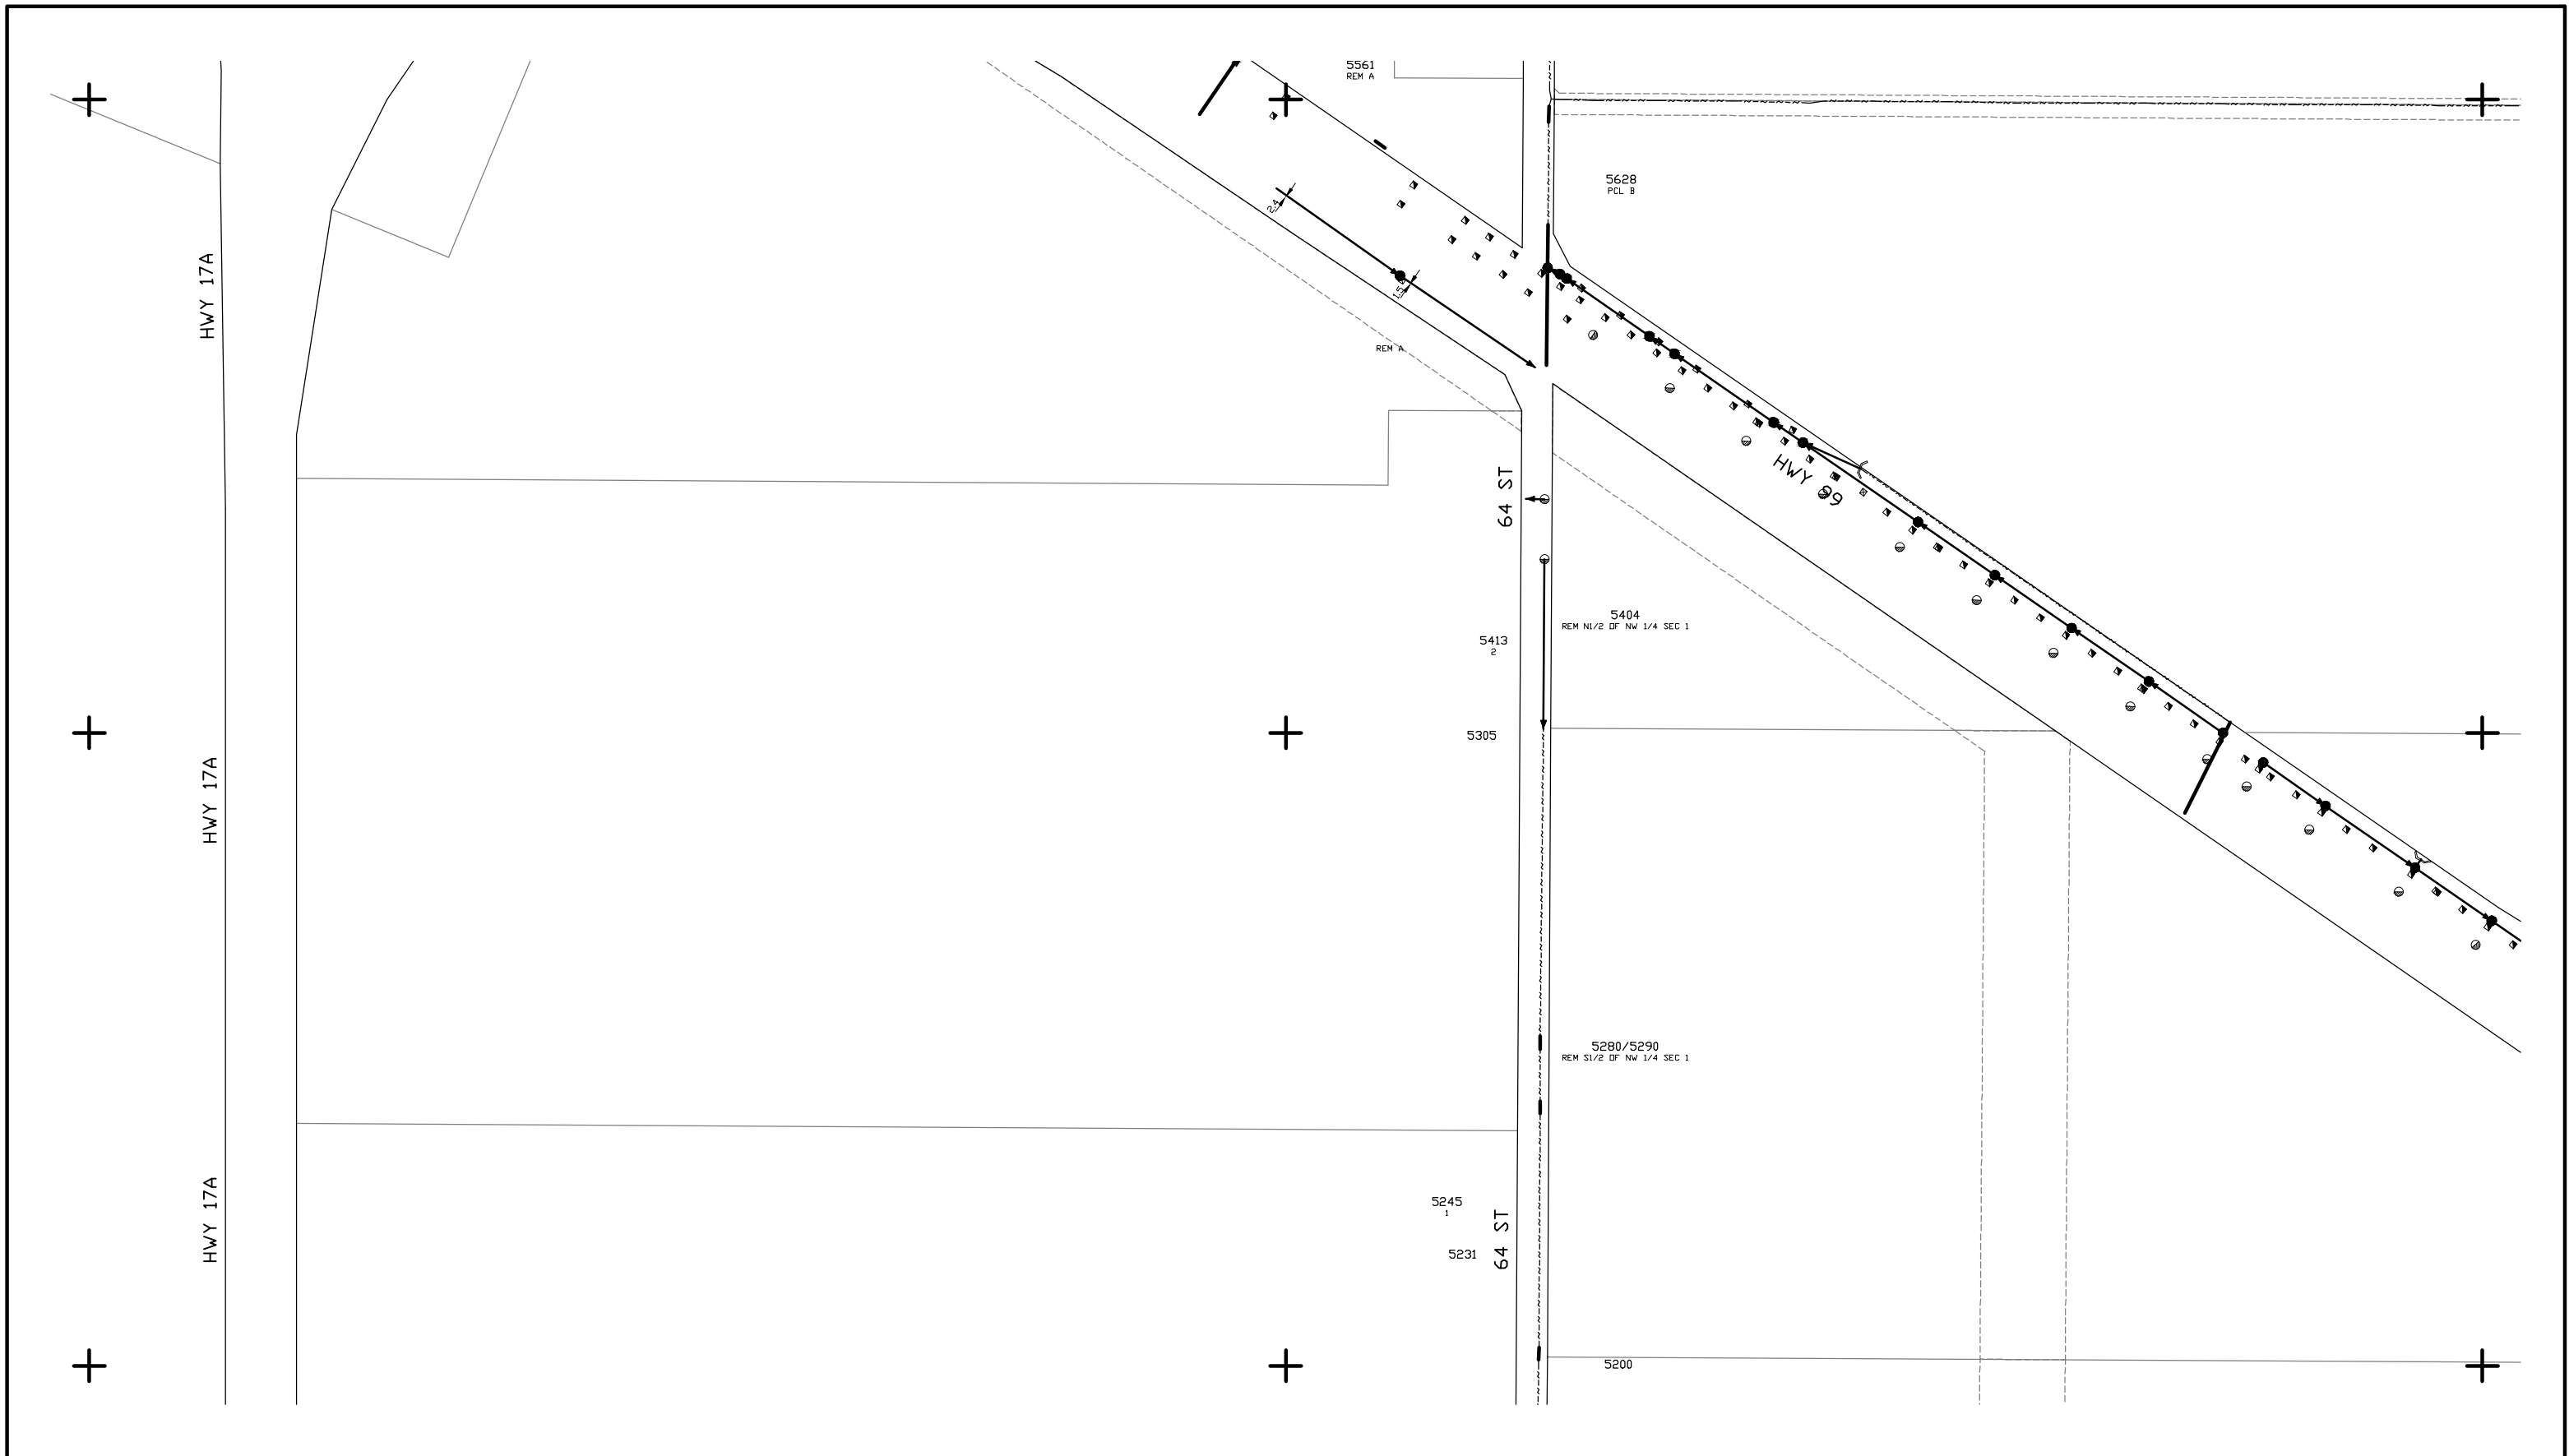

The Corporation of Delta
 4500 CLARENCE TAYLOR CRESCENT, DELTA, B.C., CANADA V4K-3E2
 ENGINEERING DEPARTMENT
 TEL : (604)946-3260 FAX : (604)946-7492

MASTER DRAINAGE

LEGEND	
	Delta Main
	Abandoned Main
	Culvert
	Ditch


This document is for general information only. The Corporation of Delta does not guarantee its accuracy. Concerned persons should not rely on this document and should verify all information shown.



Scale: 1:4000
 Plot Date: 2019-02-07

	D-29_P-30	M-29_N-30
	O-27_P-28	M-27_N-28
		M-25_N-26


Master Drainage
 No. **O-27_P-28**

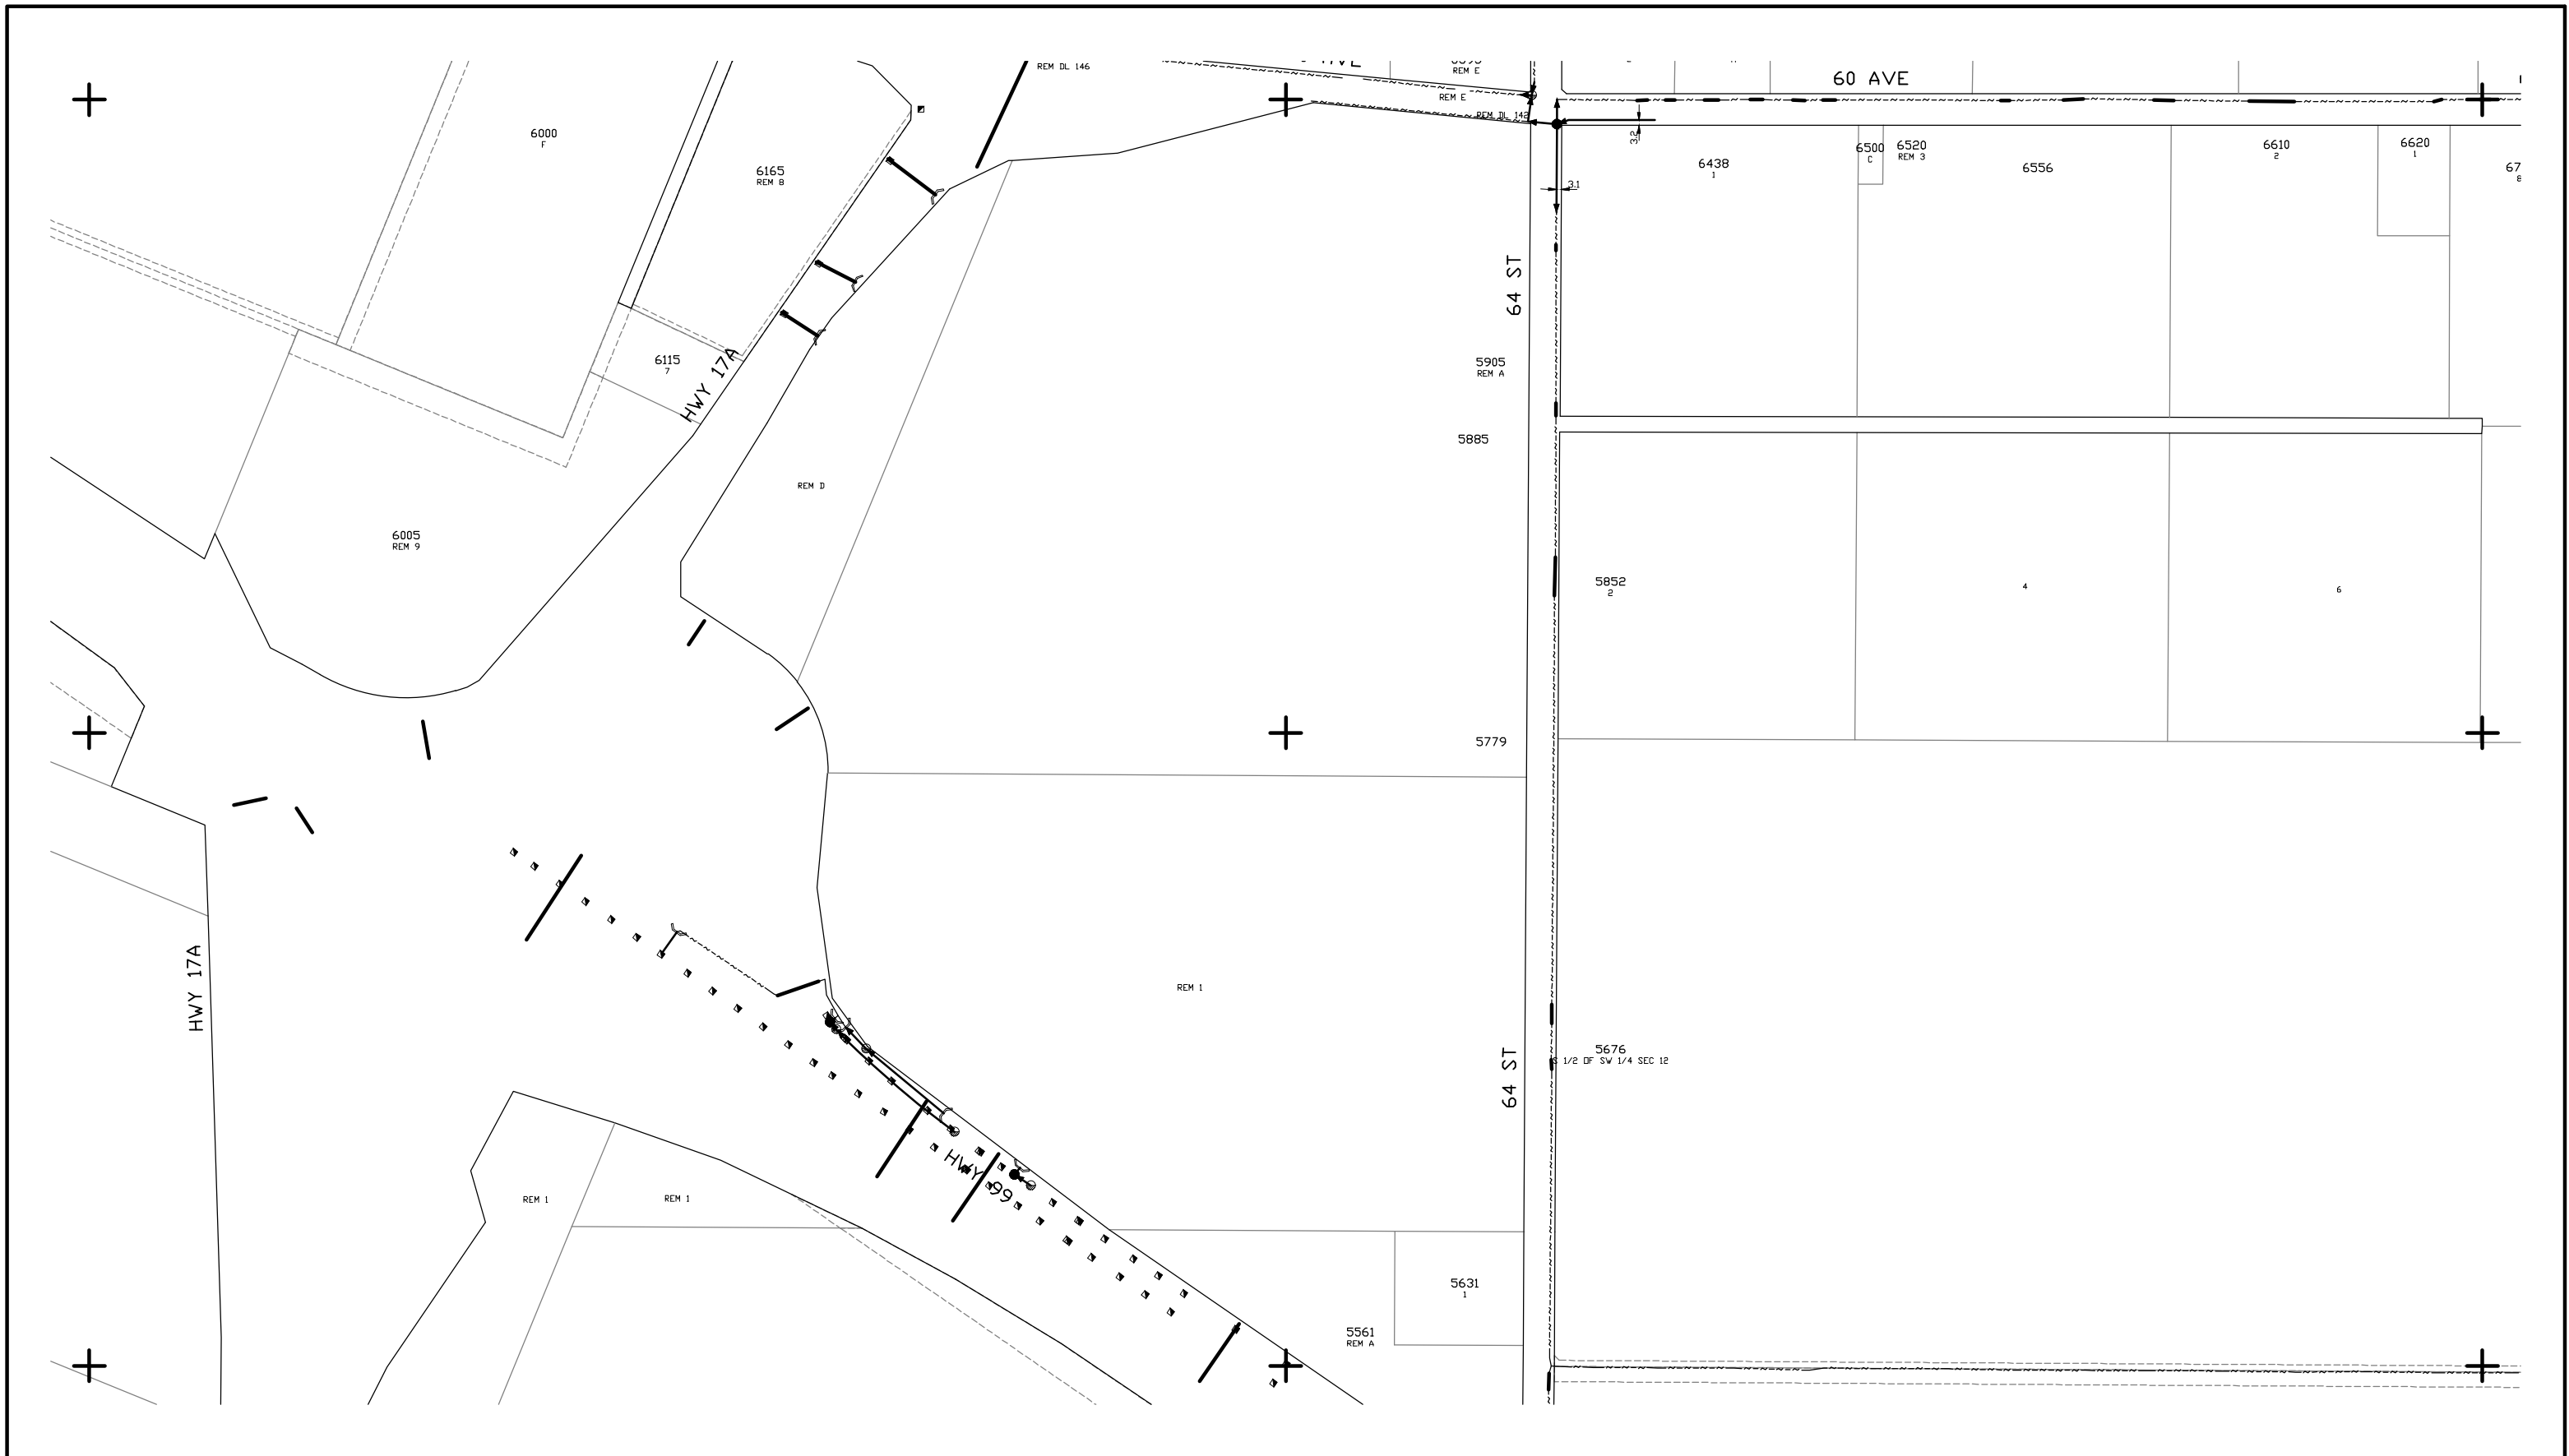

MASTER DRAINAGE

LEGEND	
Delta Main:	
Abandoned Main:	
Culvert:	
Ditch:	


This document is for general information only. The Corporation of Delta does not guarantee its accuracy. Concerned persons should not rely on this document and should verify all information shown.

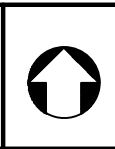

Scale: 1:4000
 Plot Date: 2019-02-07

	D-31_P-32	M-31_N-32
	O-29_P-30	M-29_N-30
	D-27_P-28	M-27_N-28


Master Drainage
 No. **O-29_P-30**

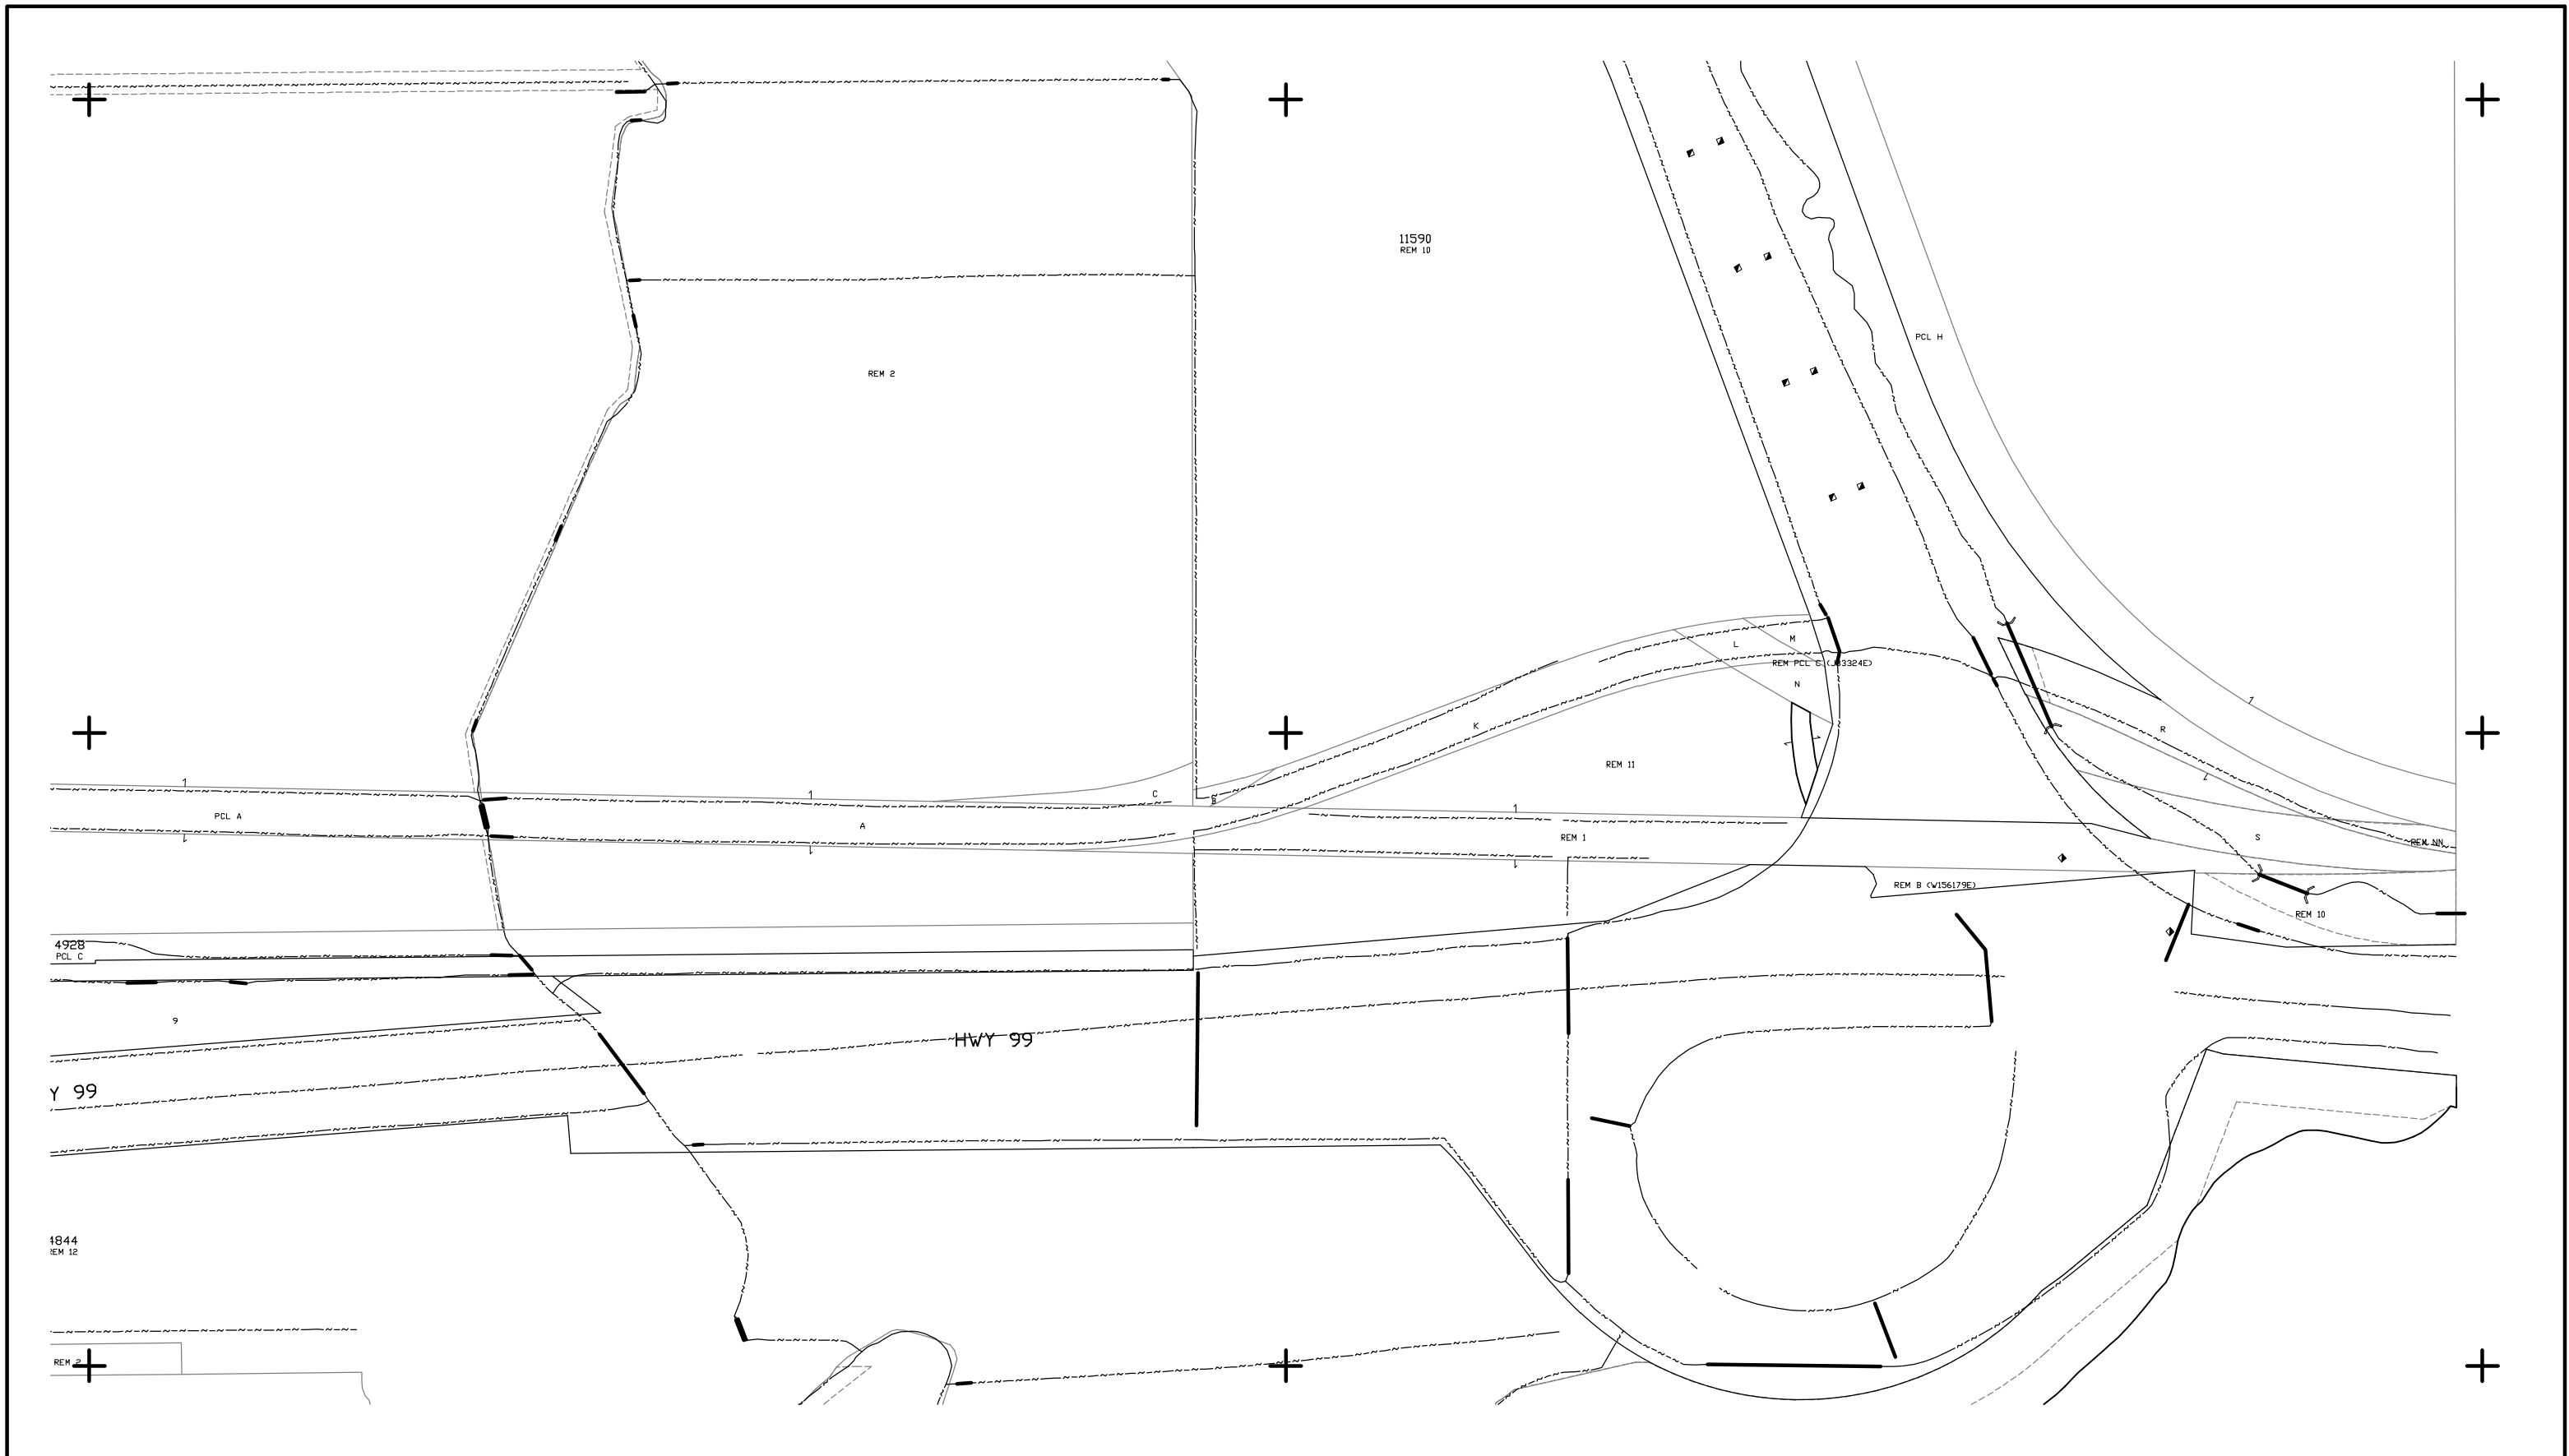

MASTER DRAINAGE

LEGEND		
	Delta Main:	
	Abandoned Main:	
	Culvert:	
	Ditch:	

This document is for general information only. The Corporation of Delta does not guarantee its accuracy. Concerned persons should not rely on this document and should verify all information shown.

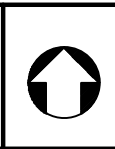

Scale: 1:4000
 Plot Date: 2019-02-07

C-27_D-28	A-27_B-28	
C-25_D-26	A-25_B-26	
C-23_D-24	A-23_B-24	

Master Drainage
 No. **A-25 B-26**