


City of Delta
 4500 CLARENCE TAYLOR CRESCENT, DELTA, B.C., CANADA V4K-3E2
 ENGINEERING DEPARTMENT
 TEL: (604)946-3260

MASTER SEWER

LEGEND			
	Delta Main:		GVS&DD Main:
	Forcemain:		Abandoned Main:
	MANHOLE		CLEAN OUT
	VALVE		OPEN
	CLOSED VALVE		CHECK VALVE
	AIR VALVE		PUMP STATION
	FLOW ARROW		CAP
	REDUCER		CHAMBER


This document is for general information only. The City of Delta does not guarantee its accuracy. Concerned persons should not rely on this document and should verify all information shown.

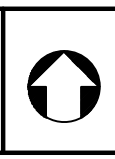

Scale: 1:2000
 Plot Date: 2019-01-30

R-31	Q-31	P-31
R-30	Q-30	P-30
R-29	Q-29	


Master Sewer
 No. **Q-30**

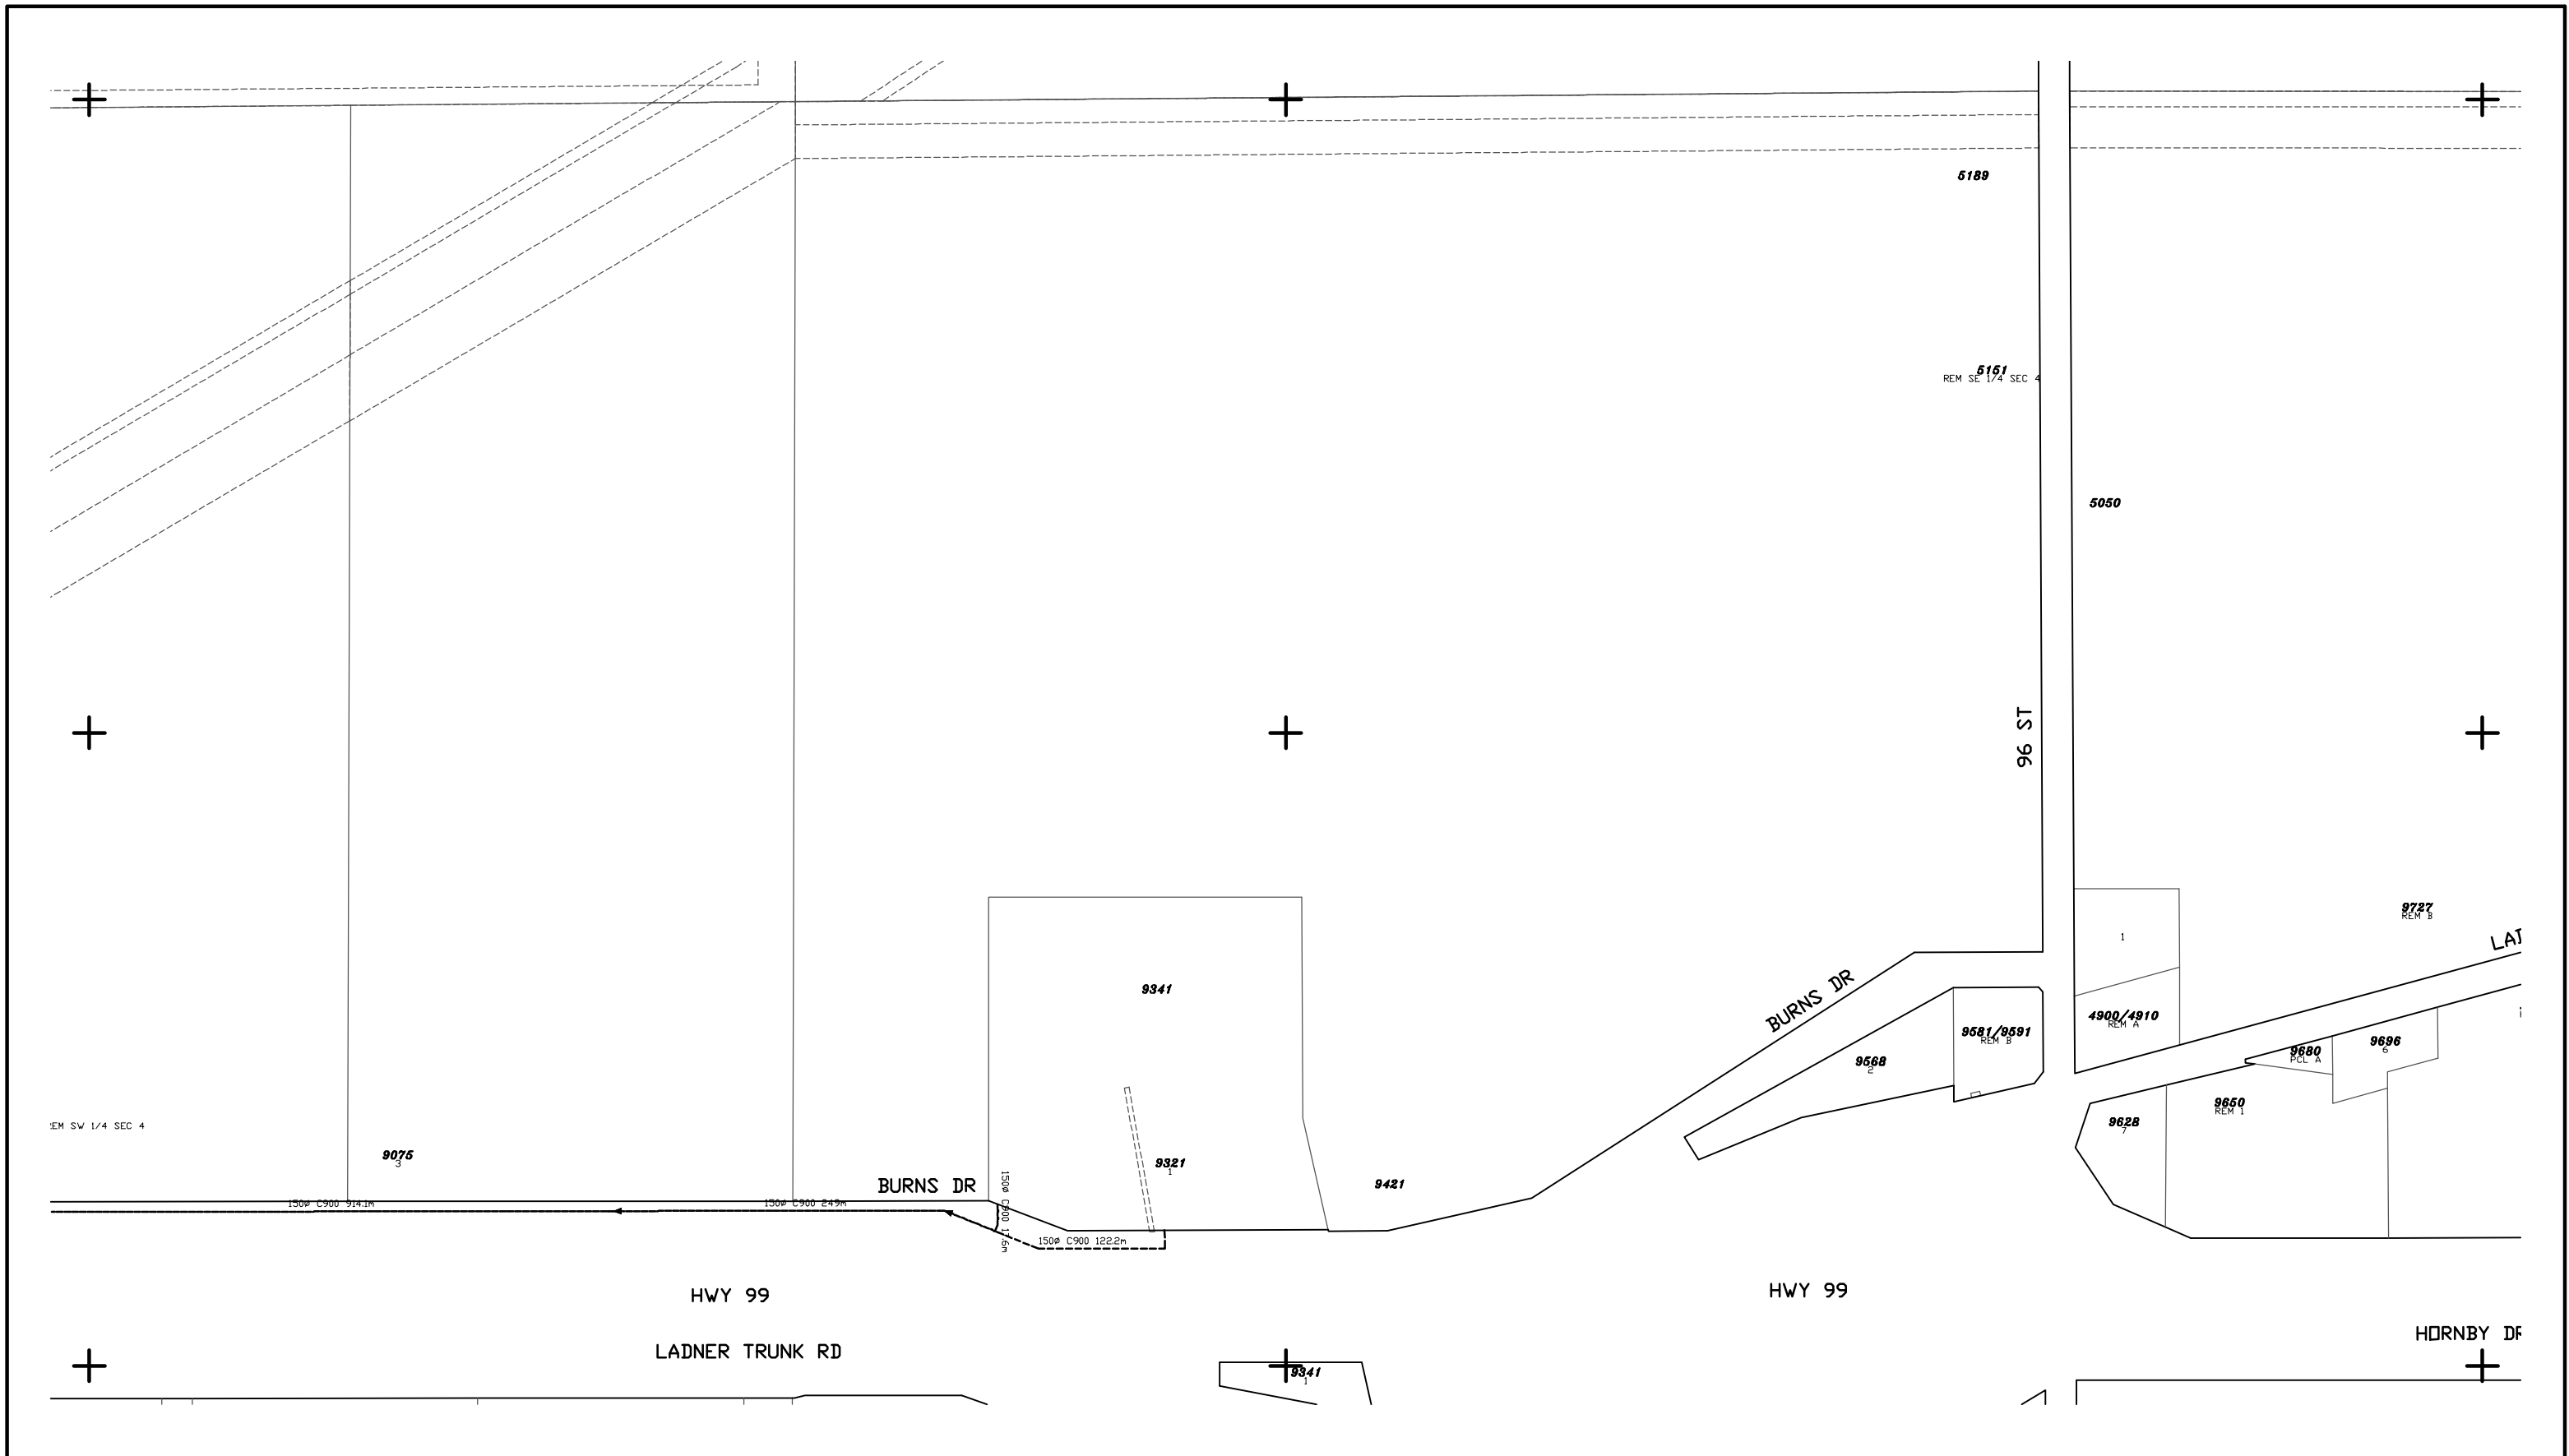

MASTER SEWER


LEGEND	
Delta Main:	
GVS&DD Main:	
Forcemain:	
Abandoned Main:	

This document is for general information only. The Corporation of Delta does not guarantee its accuracy. Concerned persons should not rely on this document and should verify all information shown.

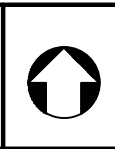

Scale: 1:4000
 Plot Date: 2019-01-30


I-25, J-26	G-25 H-26	
------------	-----------	--

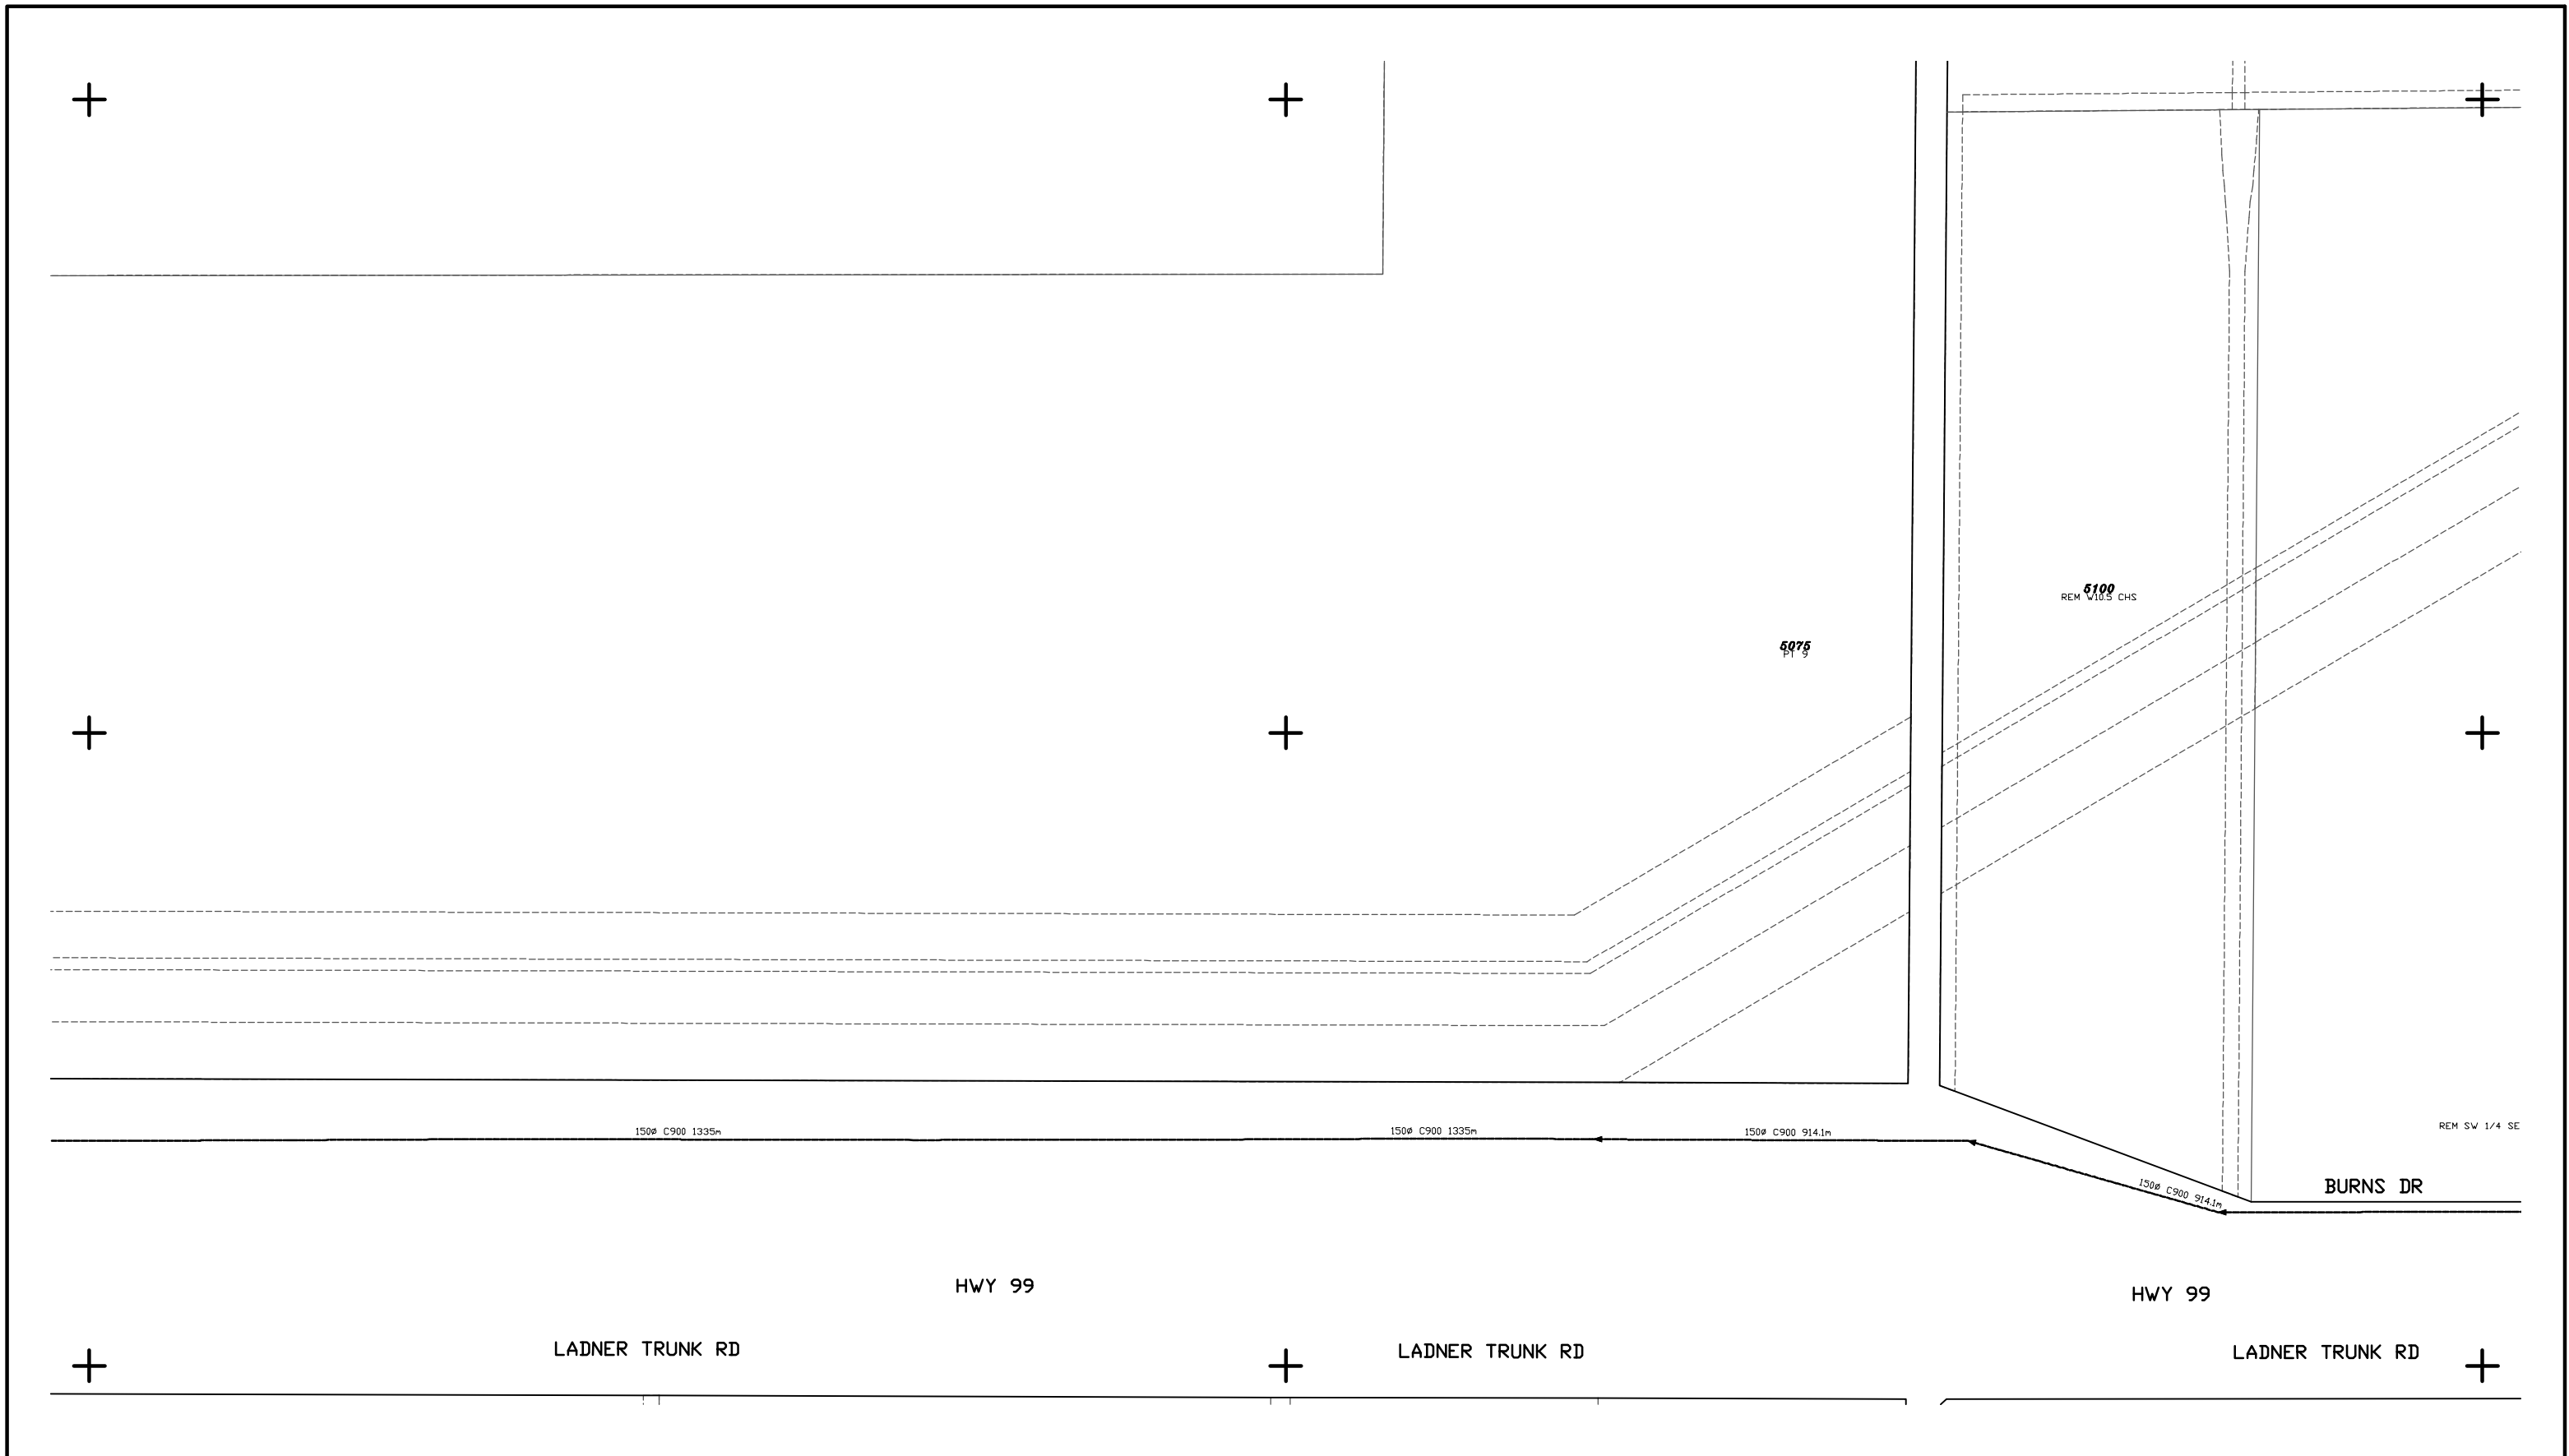

MASTER SEWER

LEGEND	
Delta Main:	———
GVS&DD Main:	- - - -
Forcemain:	- · - · -
Abandoned Main:	- - - -


This document is for general information only. The Corporation of Delta does not guarantee its accuracy. Concerned persons should not rely on this document and should verify all information shown.

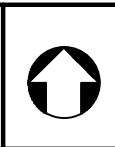

Scale: 1:4000
 Plot Date: 2019-01-30

K-25_L-26	I-25_J-26	G-25_H-26
K-23_L-24		


Master Sewer
 No. **I-25_J-26**

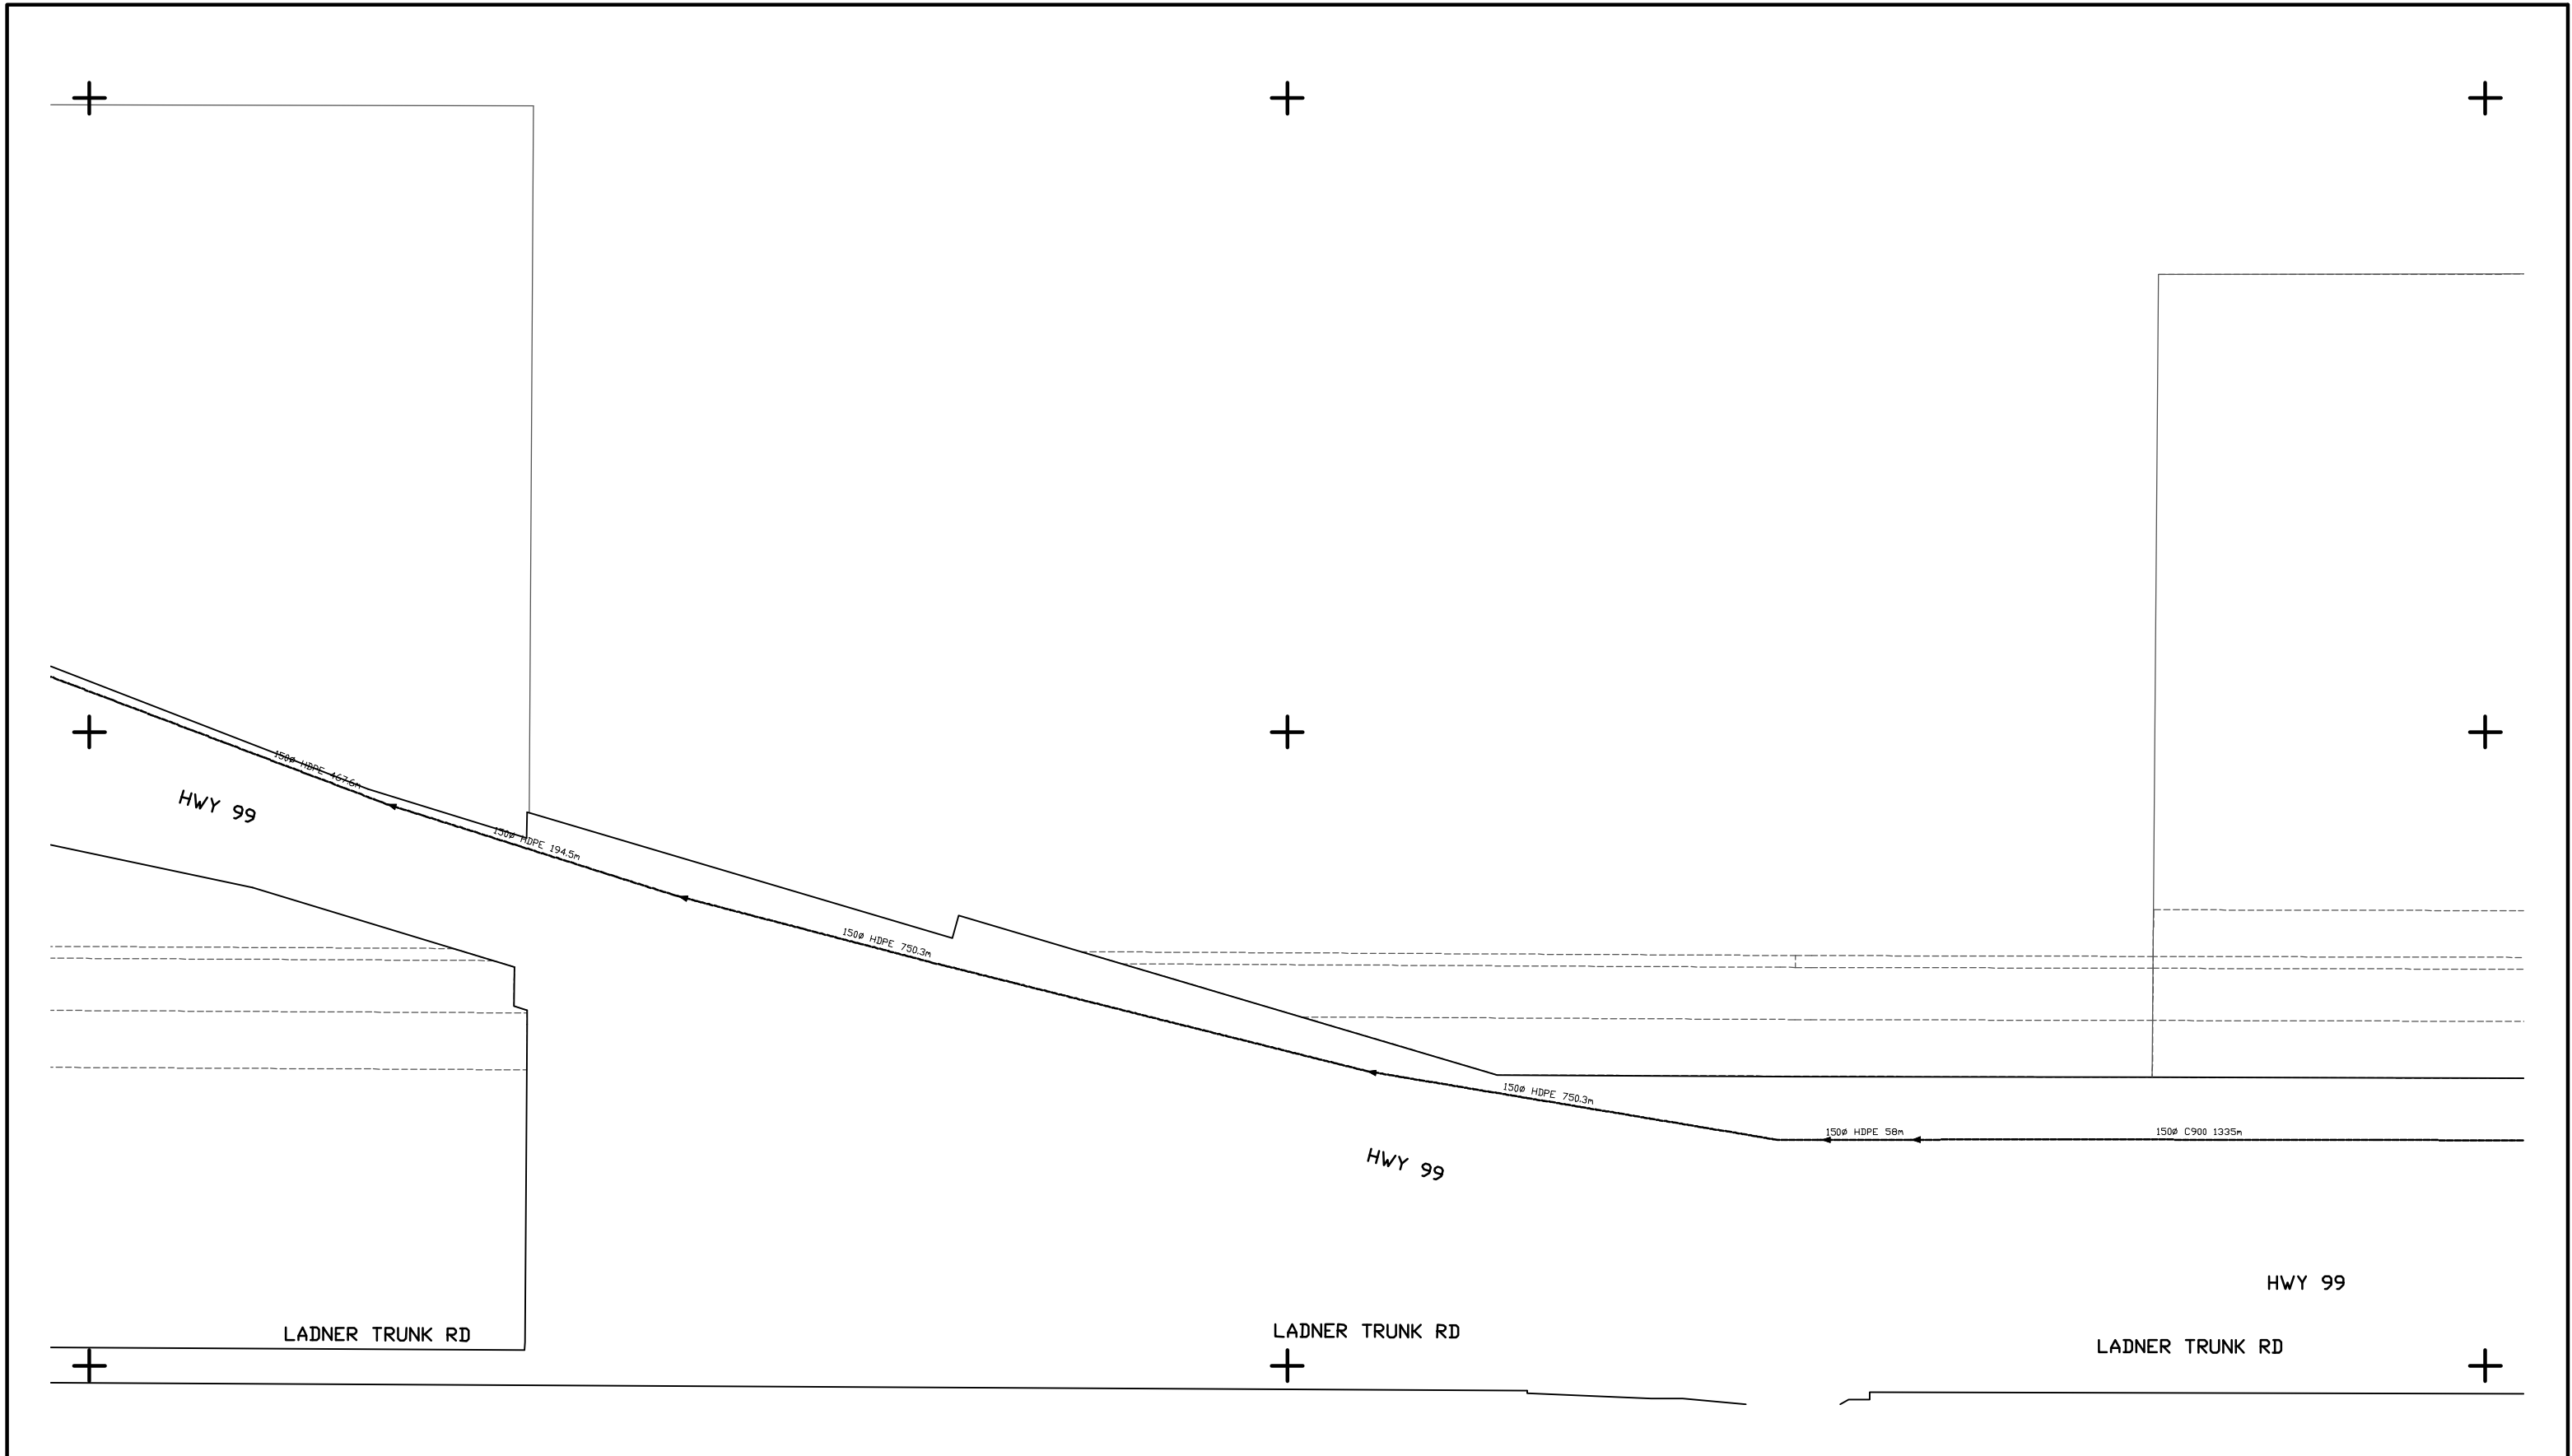

MASTER SEWER

LEGEND	
Delta Main:	———
GVS&DD Main:	- - - -
Forcemain:	- · - · -
Abandoned Main:	- - - -


This document is for general information only. The Corporation of Delta does not guarantee its accuracy. Concerned persons should not rely on this document and should verify all information shown.

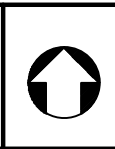

Scale: 1:4000
 Plot Date: 2019-01-30

M-27_N-28		
M-25_N-26	K-25 L-26	I-25_J-26
	K-23_L-24	


Master Sewer
 No. **K-25 L-26**

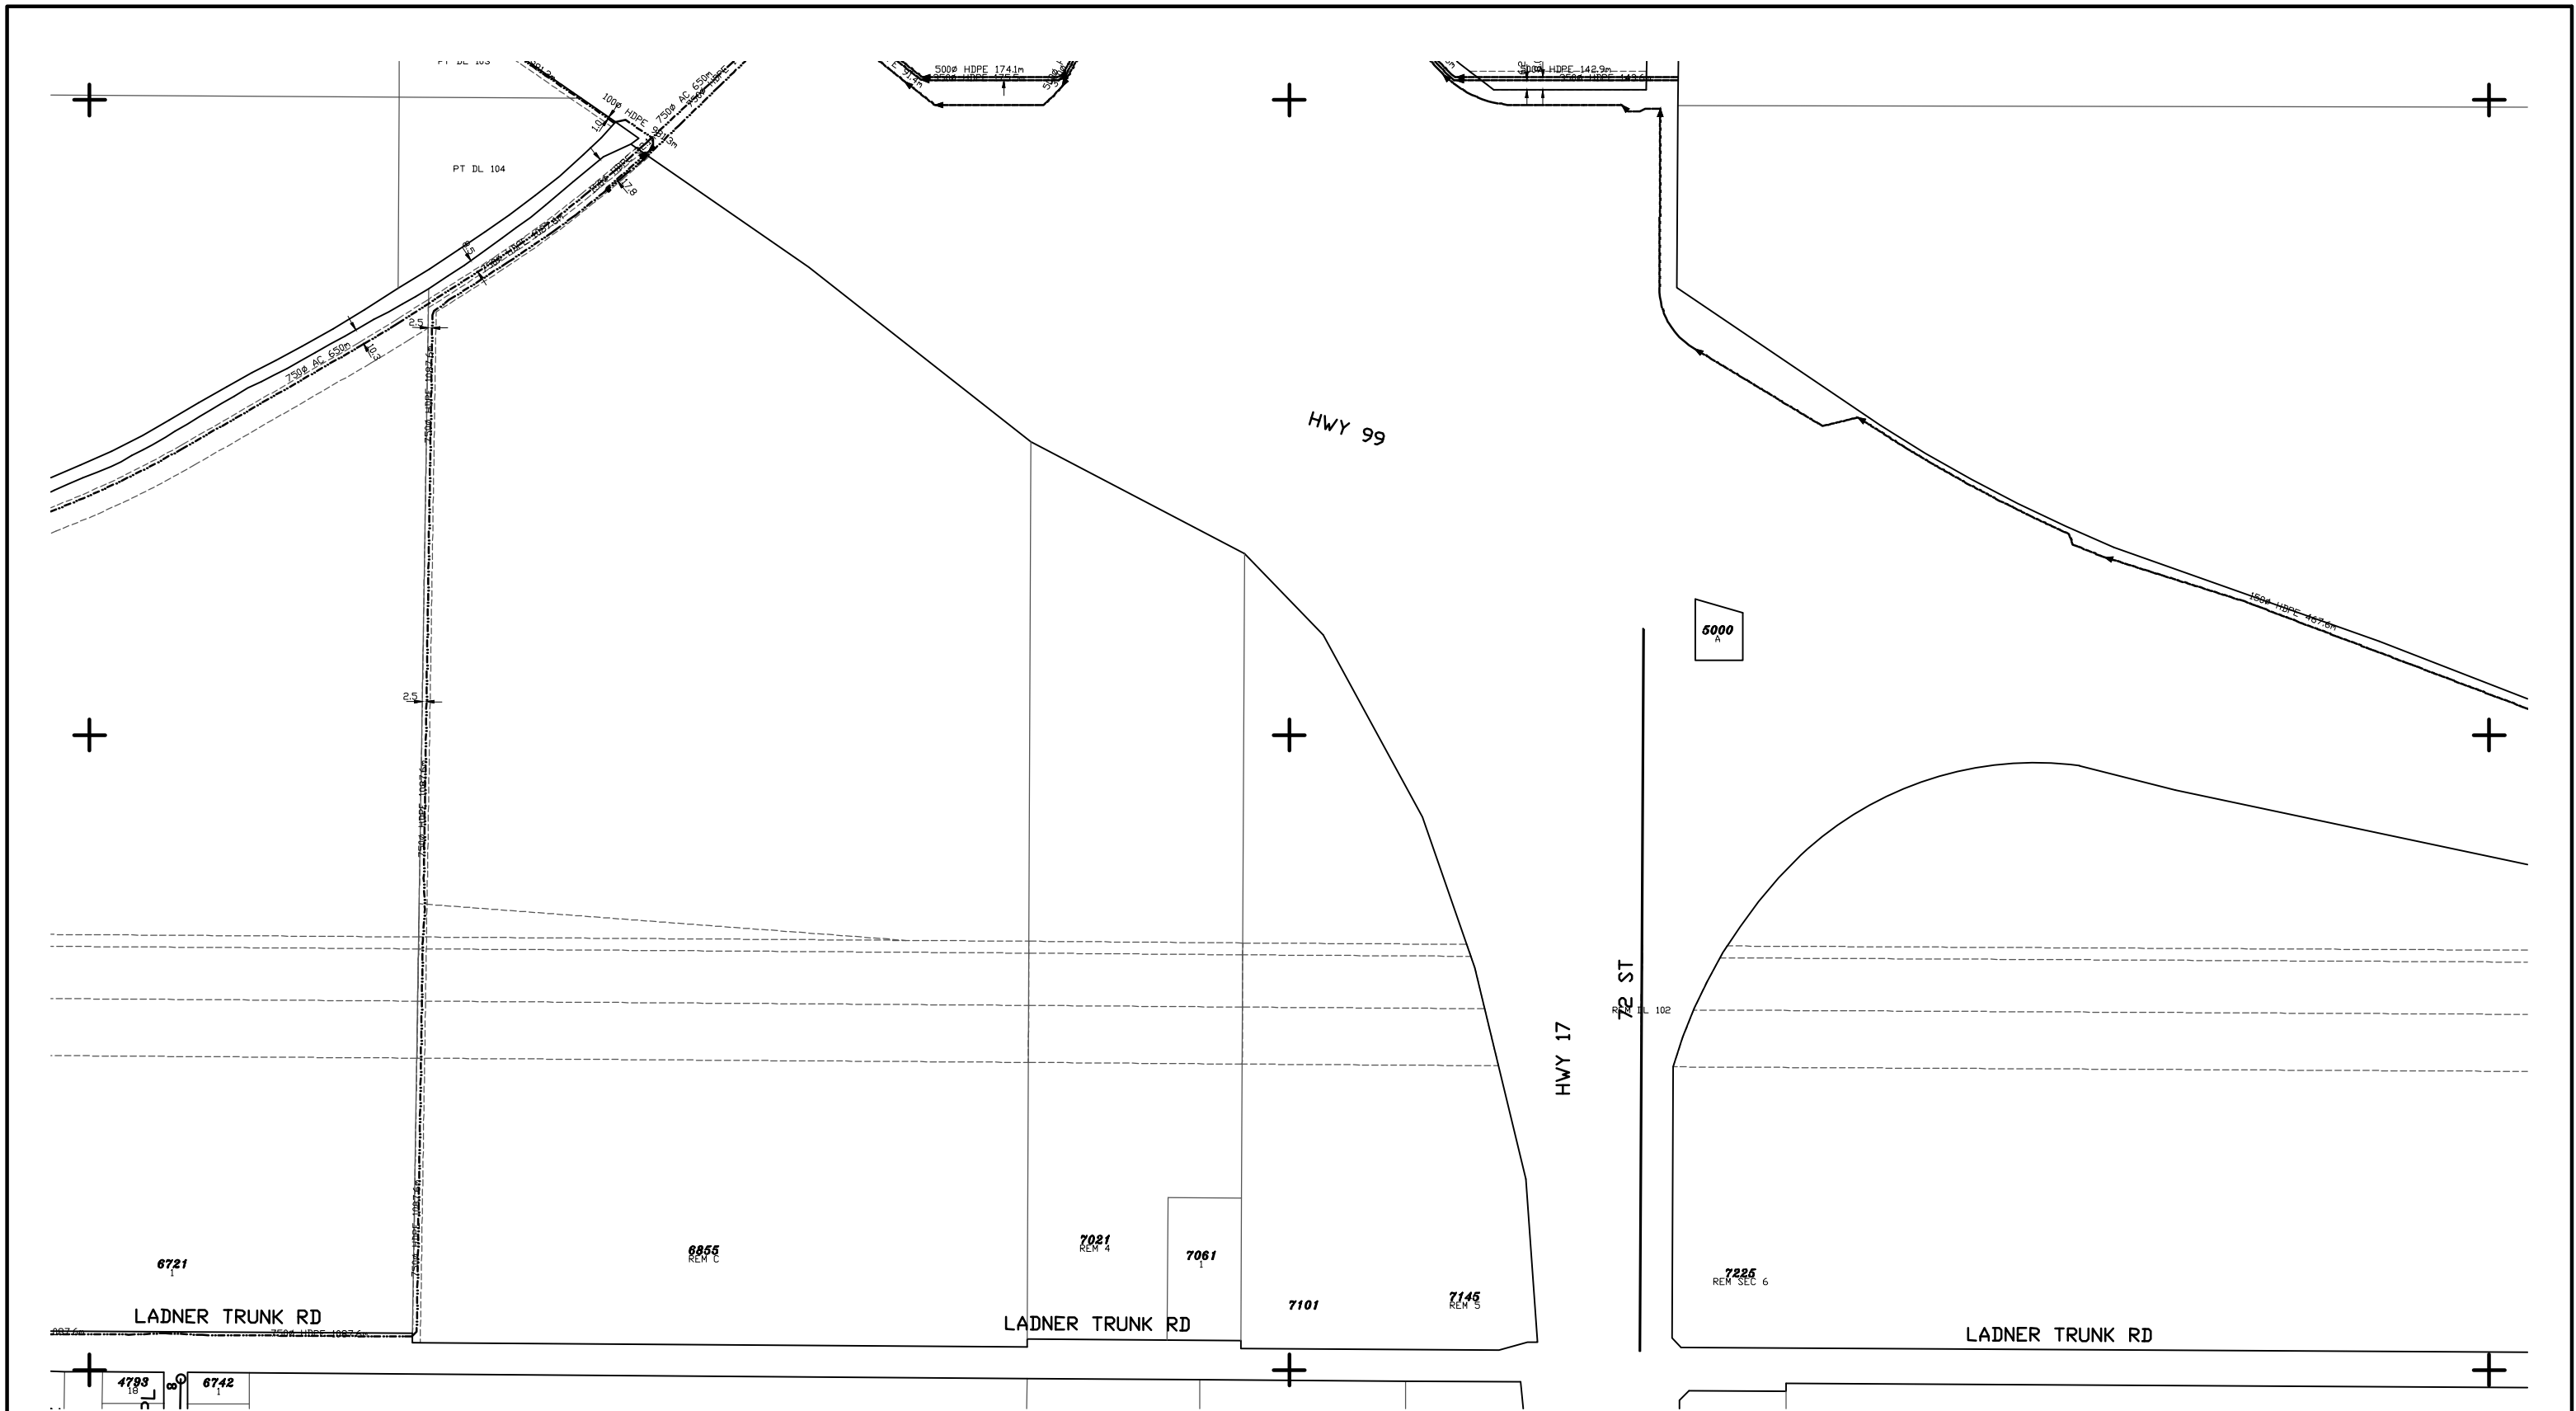

MASTER SEWER

LEGEND	
Delta Main:	
GVS&DD Main:	
Forcemain:	
Abandoned Main:	

This document is for general information only. The Corporation of Delta does not guarantee its accuracy. Concerned persons should not rely on this document and should verify all information shown.

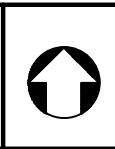

Scale: 1:4000
 Plot Date: 2019-01-30

	M-27_N-28	
	M-25_N-26	K-25_L-26
		K-23_L-24


Master Sewer
 No. **M-25_N-26**



MASTER SEWER

LEGEND	
Delta Main:	
GVS&DD Main:	
Forcemain:	
Abandoned Main:	

This document is for general information only. The Corporation of Delta does not guarantee its accuracy. Concerned persons should not rely on this document and should verify all information shown.

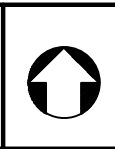

Scale: 1:4000
 Plot Date: 2019-01-30

M-29_N-30	
M-27_N-28	
M-25_N-26	K-25_L-26

Master Sewer
 No. **M-27_N-28**