
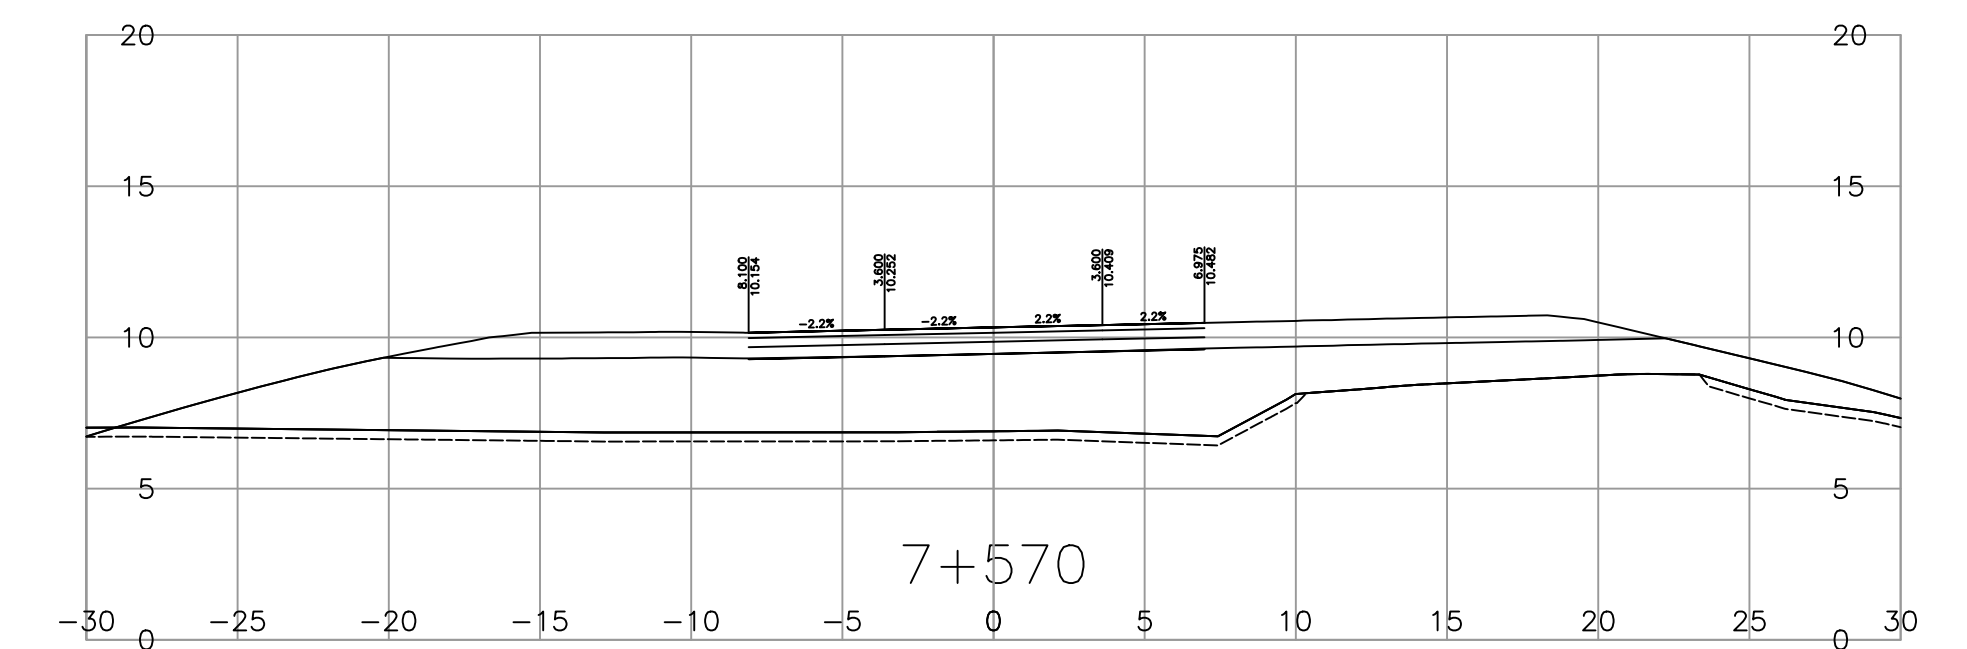
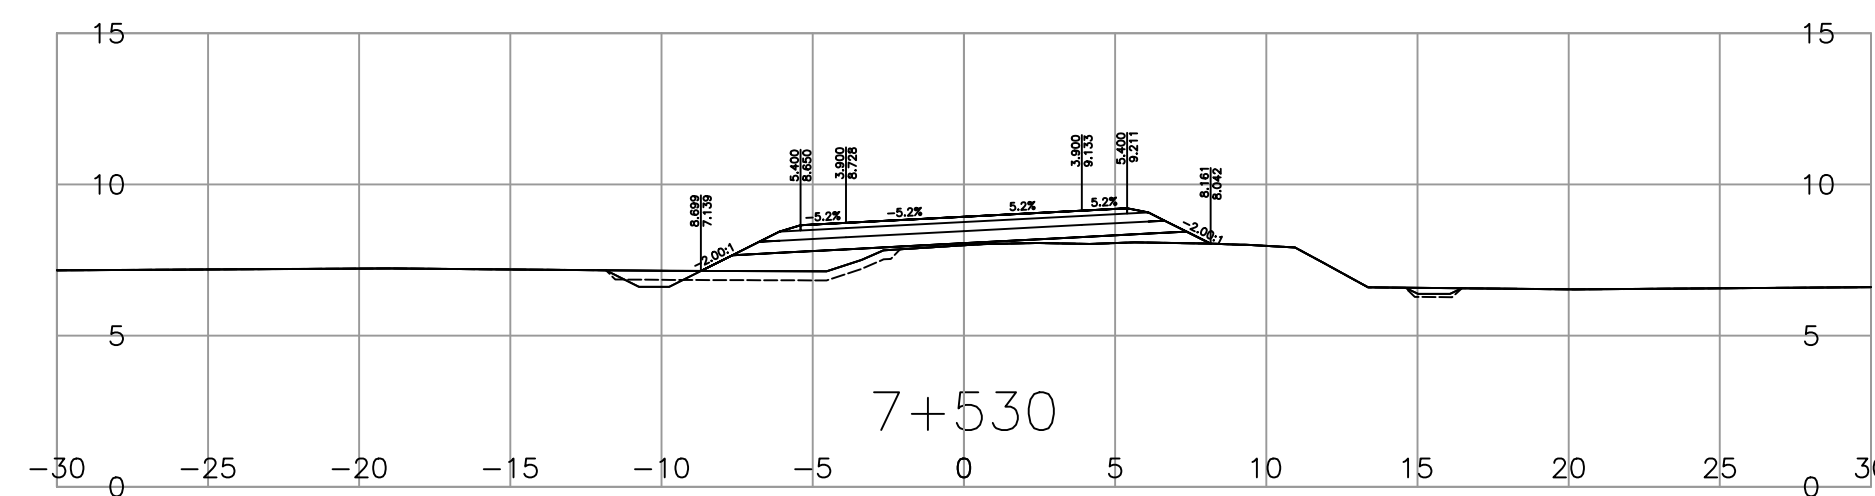
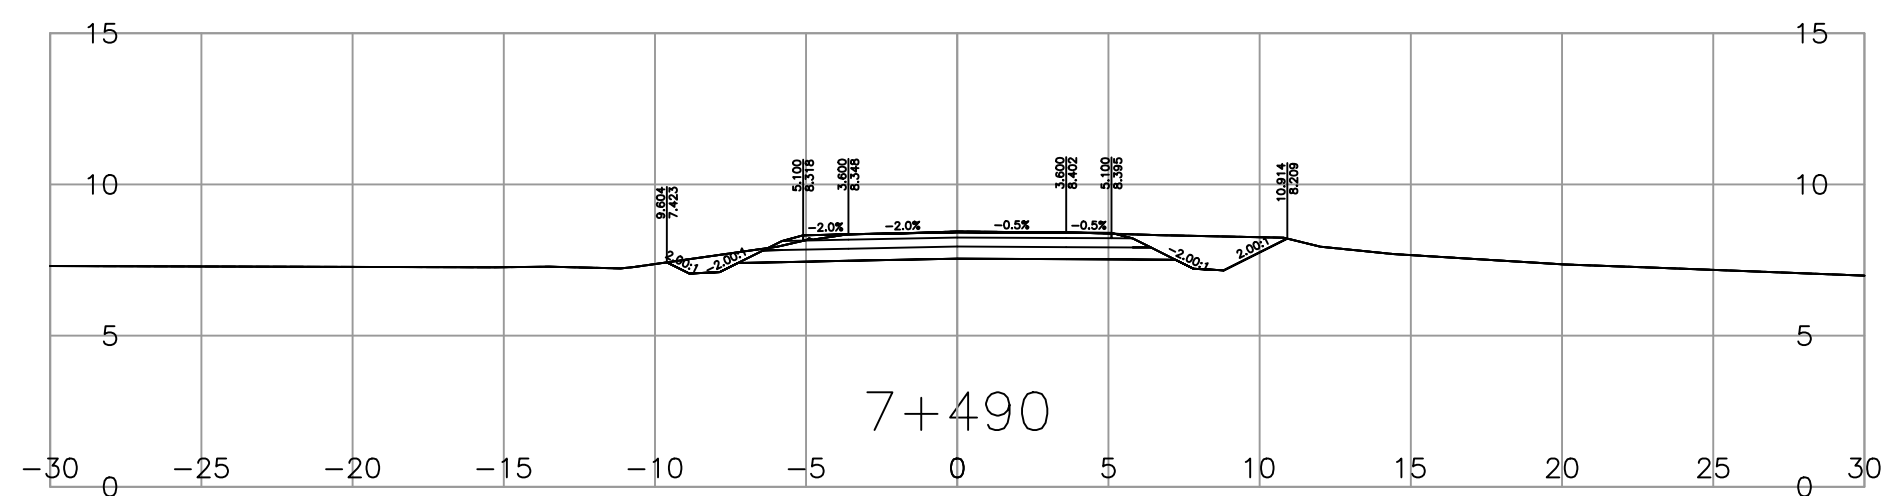
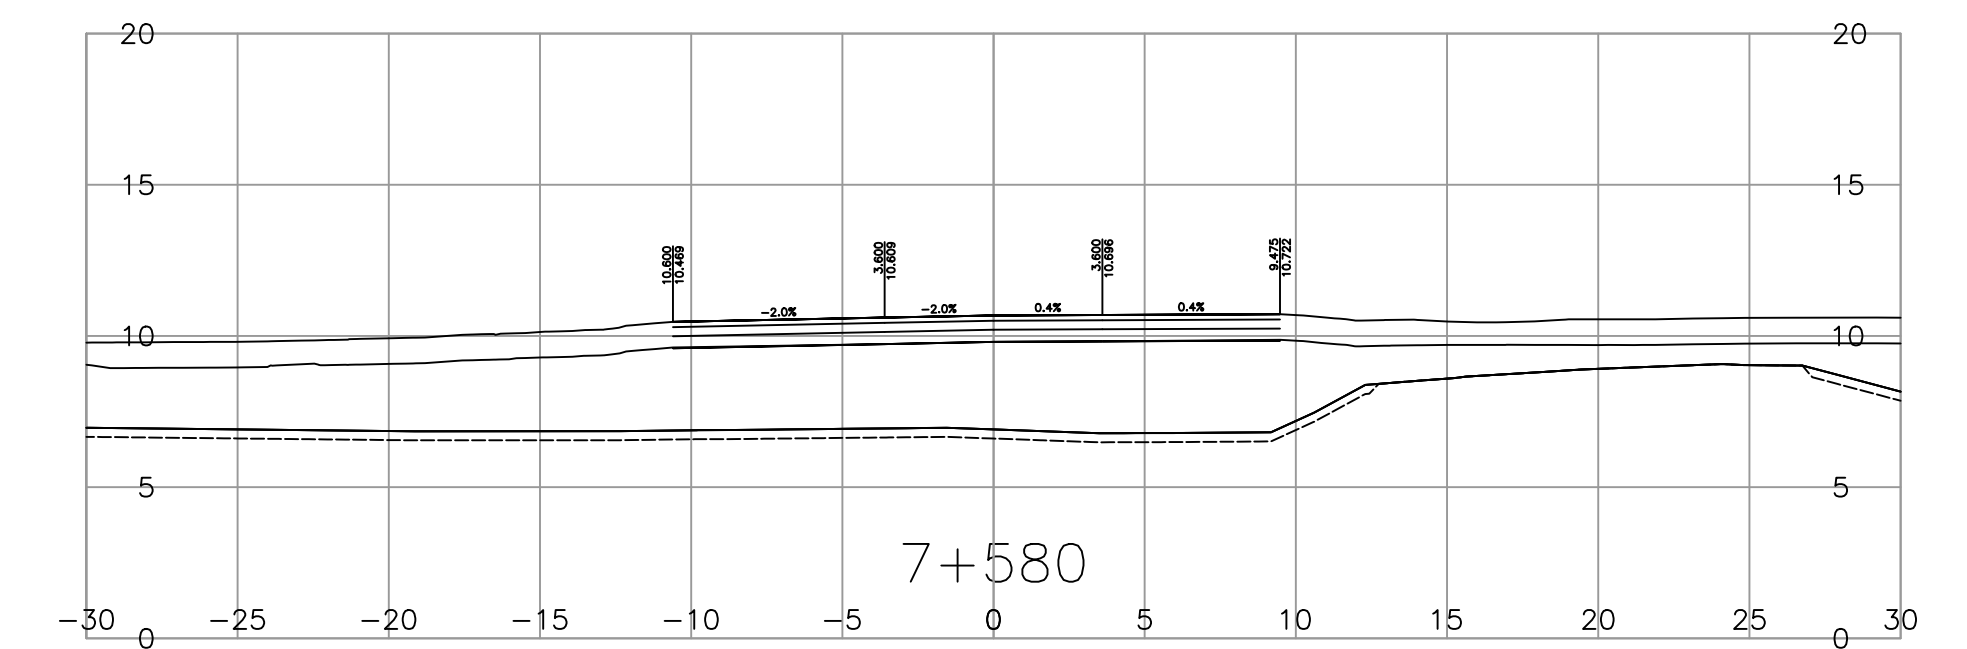
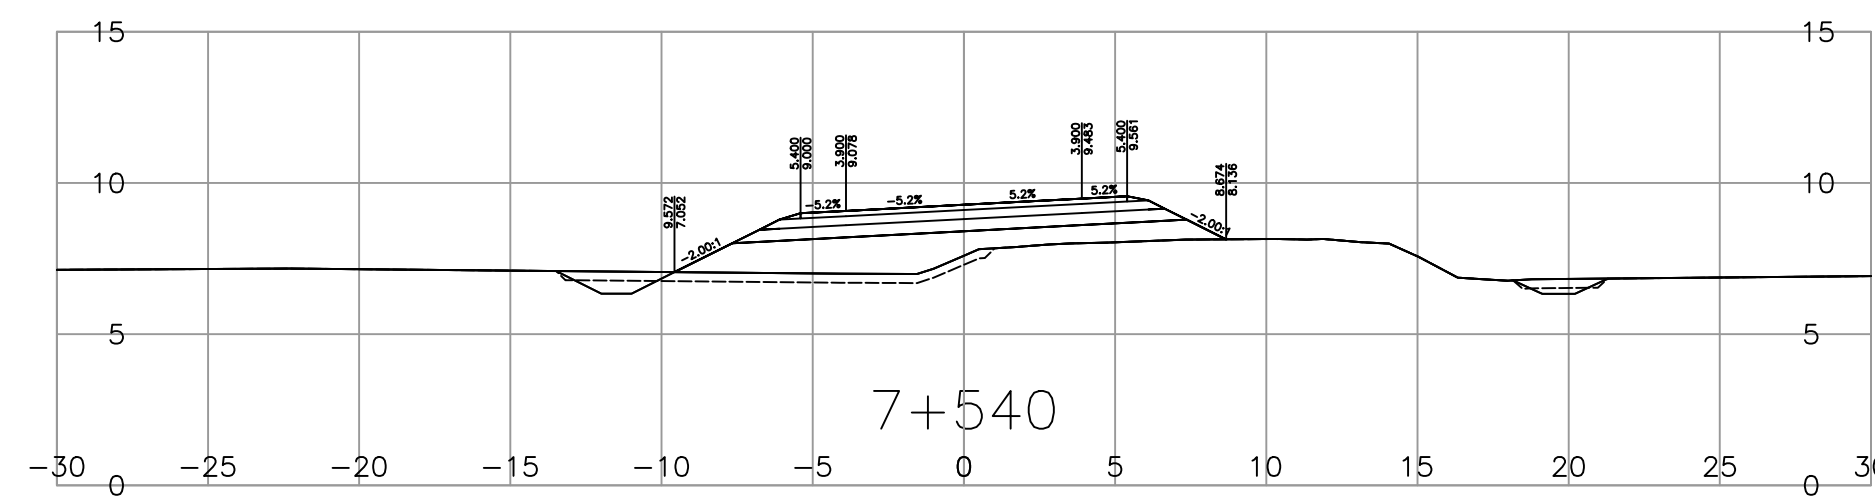
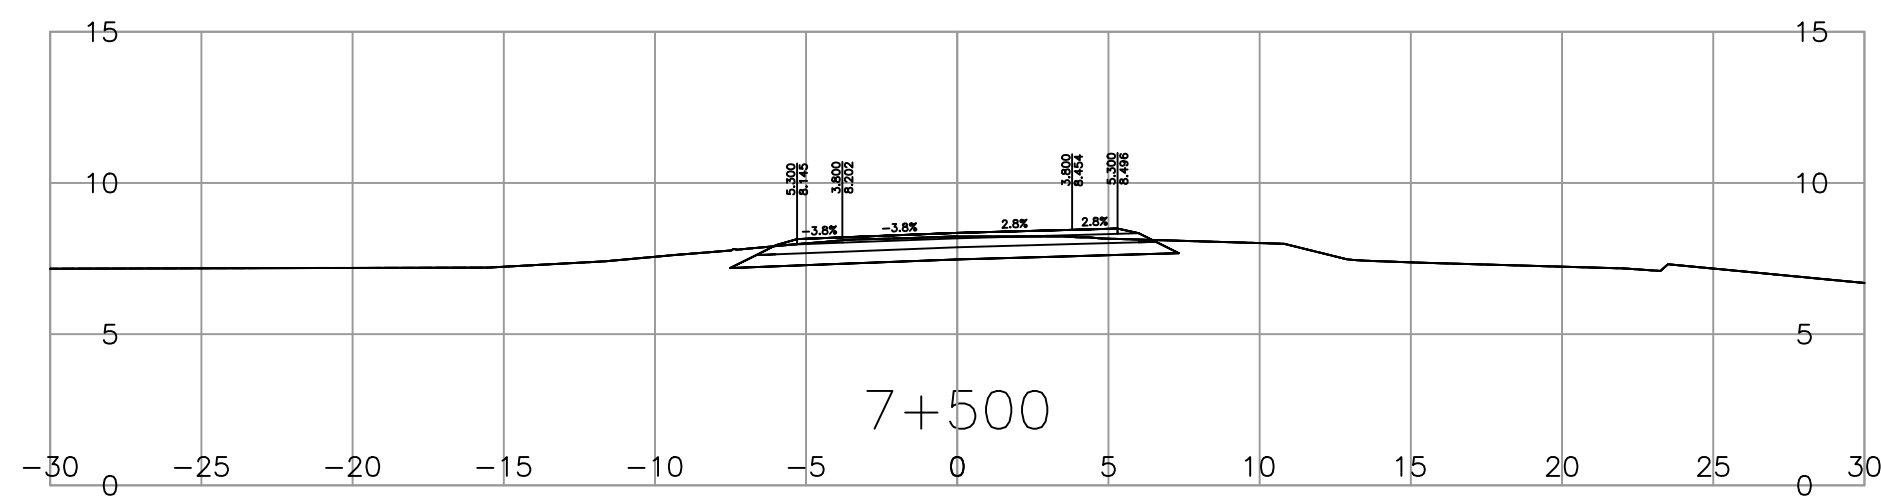
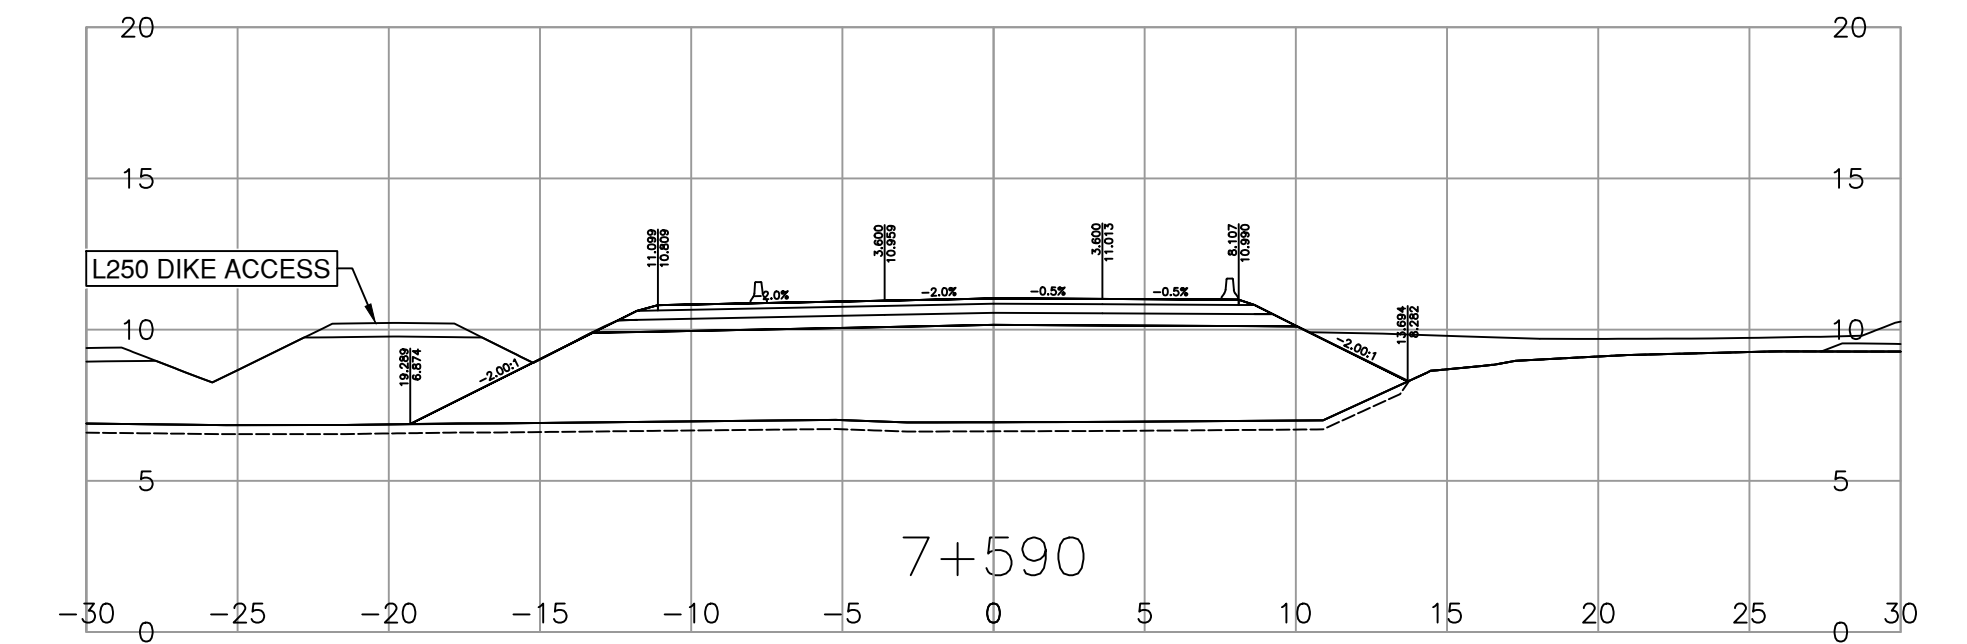
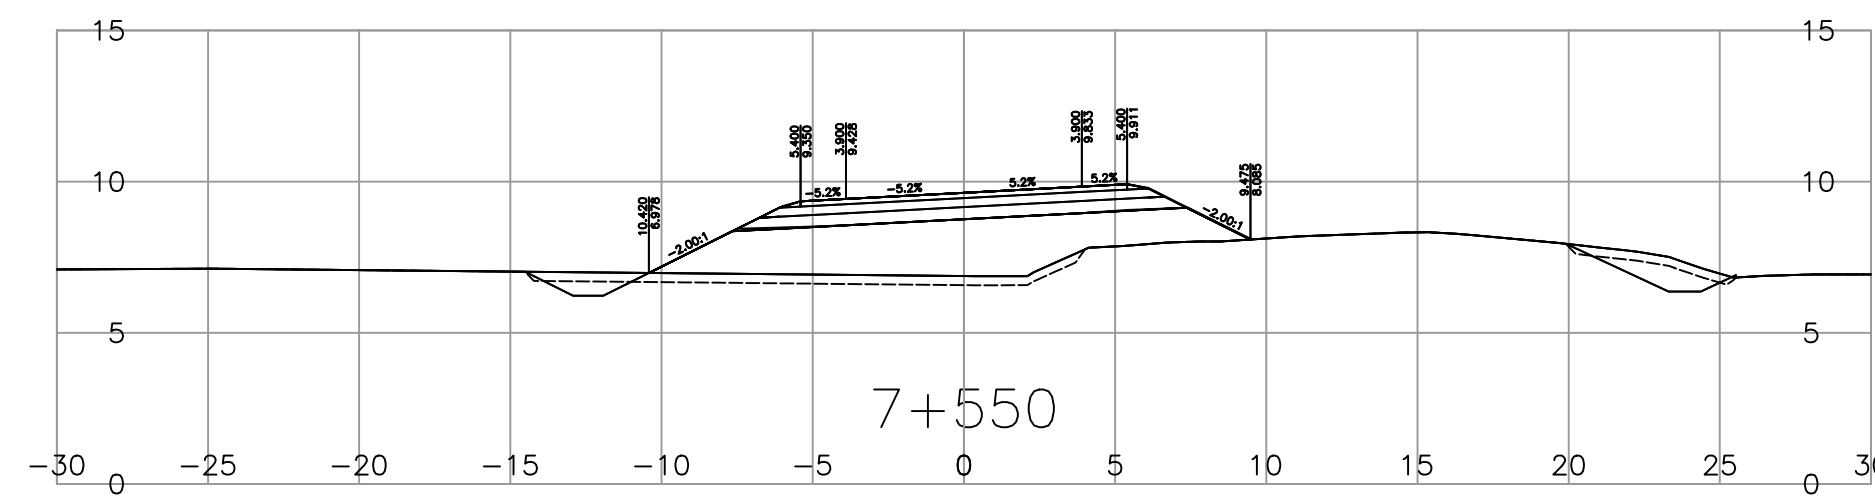
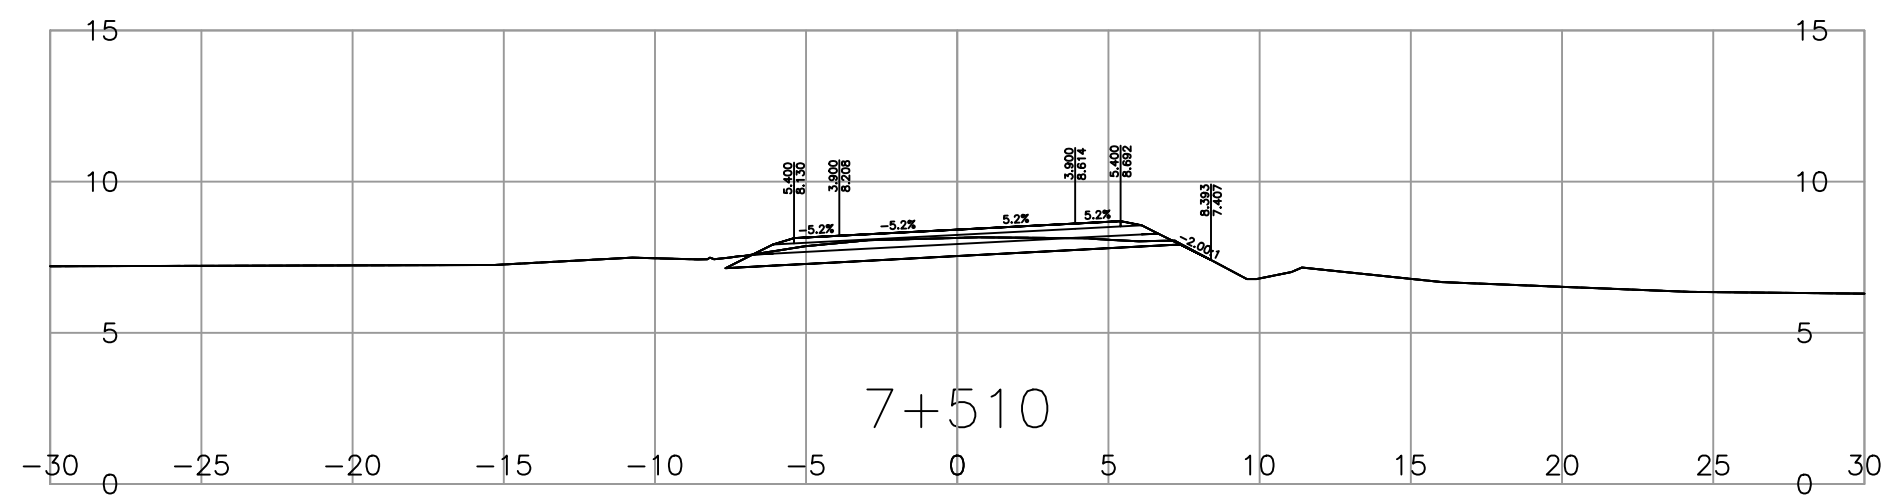
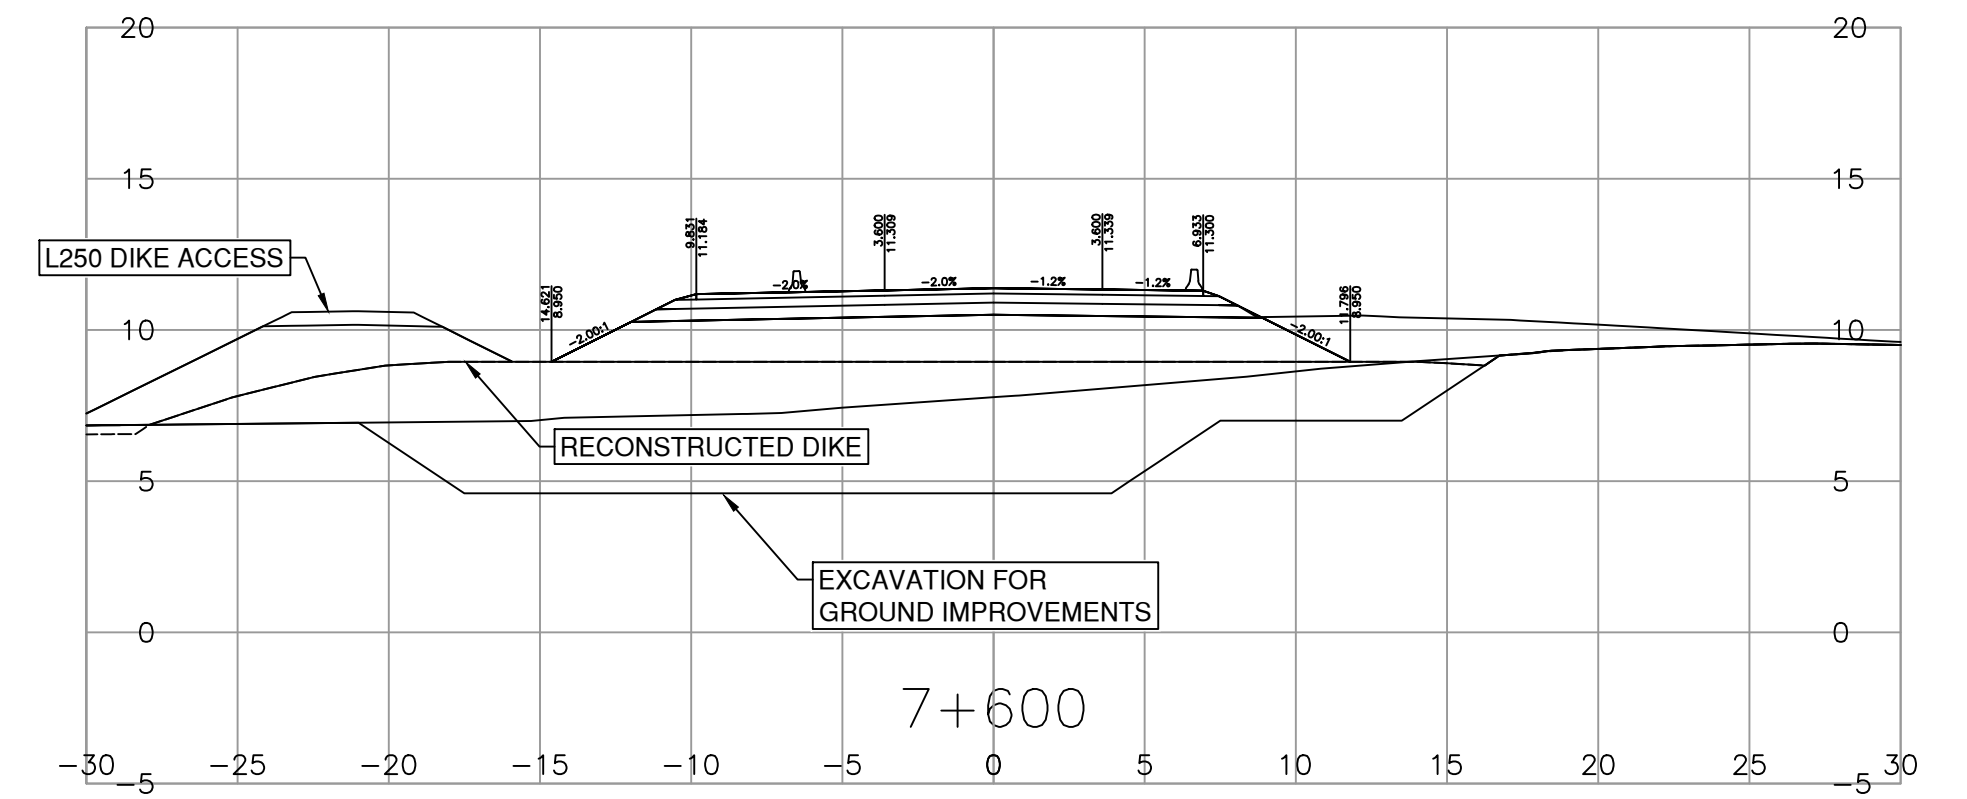
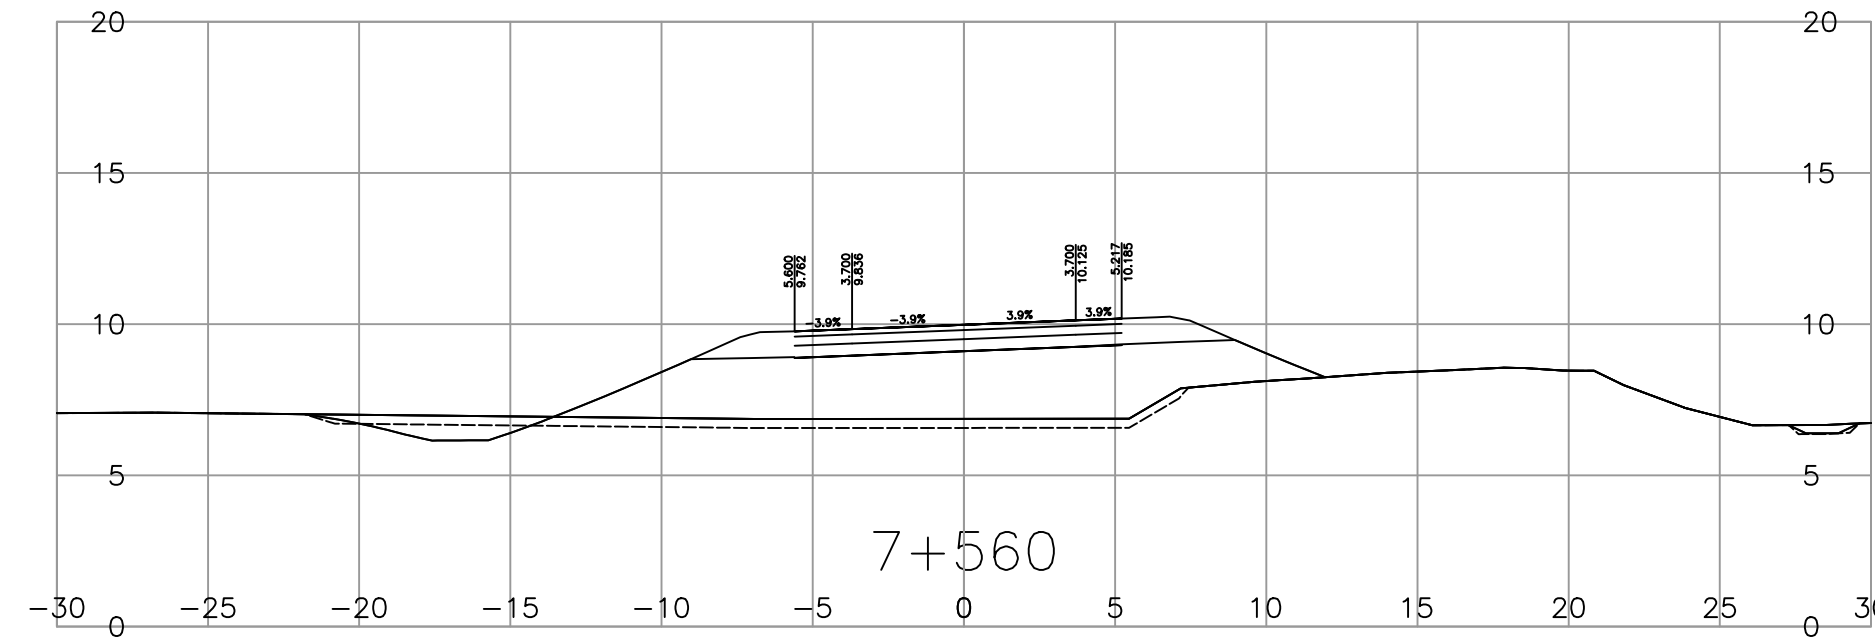


PLOT DATE: 2023/07/05 X:\2241\2241-02757-00.mxd - n7_nicommen_slough_00596_dewdney_bridge_replacement\10.0_drawings\10.3_civil\drawingproduction\1000_DesignSections\1000_SERIES.dwg

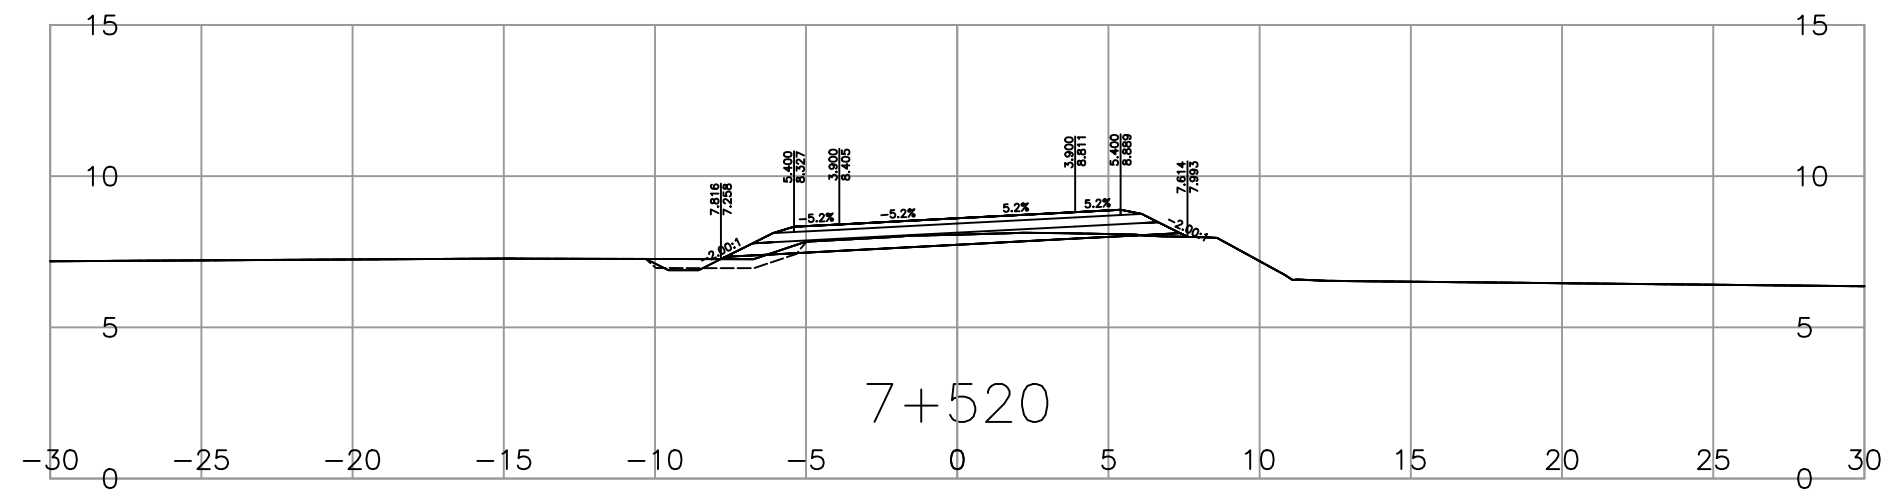

Suite 500
3960 Quadra Street
Victoria BC
Canada V8X 4A3
T 250.370.9221

PERMIT TO PRACTICE
McElhanney Ltd.
PERMIT NUMBER: 1003299
Engineers and Geoscientists of BC

SCALE		0 2 1:250 12m	
CAD FILENAME		1000.SERIES	
DATE		2023-06-27	
REV	DATE	REVISIONS	SIGNATURE



MINISTRY OF TRANSPORTATION
AND INFRASTRUCTURE
SOUTH COAST REGION
HIGHWAY ENGINEERING AND GEOMATICS

STEVE BOON, P.L.E.N.G.
SENIOR DESIGNER
DATE 2023-07-05













DESIGNED	S. BOON	DATE	2020-10-19
QUALITY CONTROL	S. BOON	DATE	2020-10-21
QUALITY ASSURANCE	L. PELTZ	DATE	2020-10-21
DRAWN	D. WENTLAND	DATE	2020-10-20



DESIGN SECTIONS
(L100)
DEWDNEY BRIDGE NO. 00596
LOUGHEED HIGHWAY NO. 7

FILE NUMBER	PROJECT NUMBER	REG	DRAWING NUMBER	REV
----	12652-0001	1	R1-965-1001	

PLOT DATE: 2023/07/05 X:\2241\2241-02757-00.mxd - I7 nicomen slough 00596 dewdney bridge replacement\10.0 drawings\10.3 civil\drawingproduction\1000_SERIES.dwg

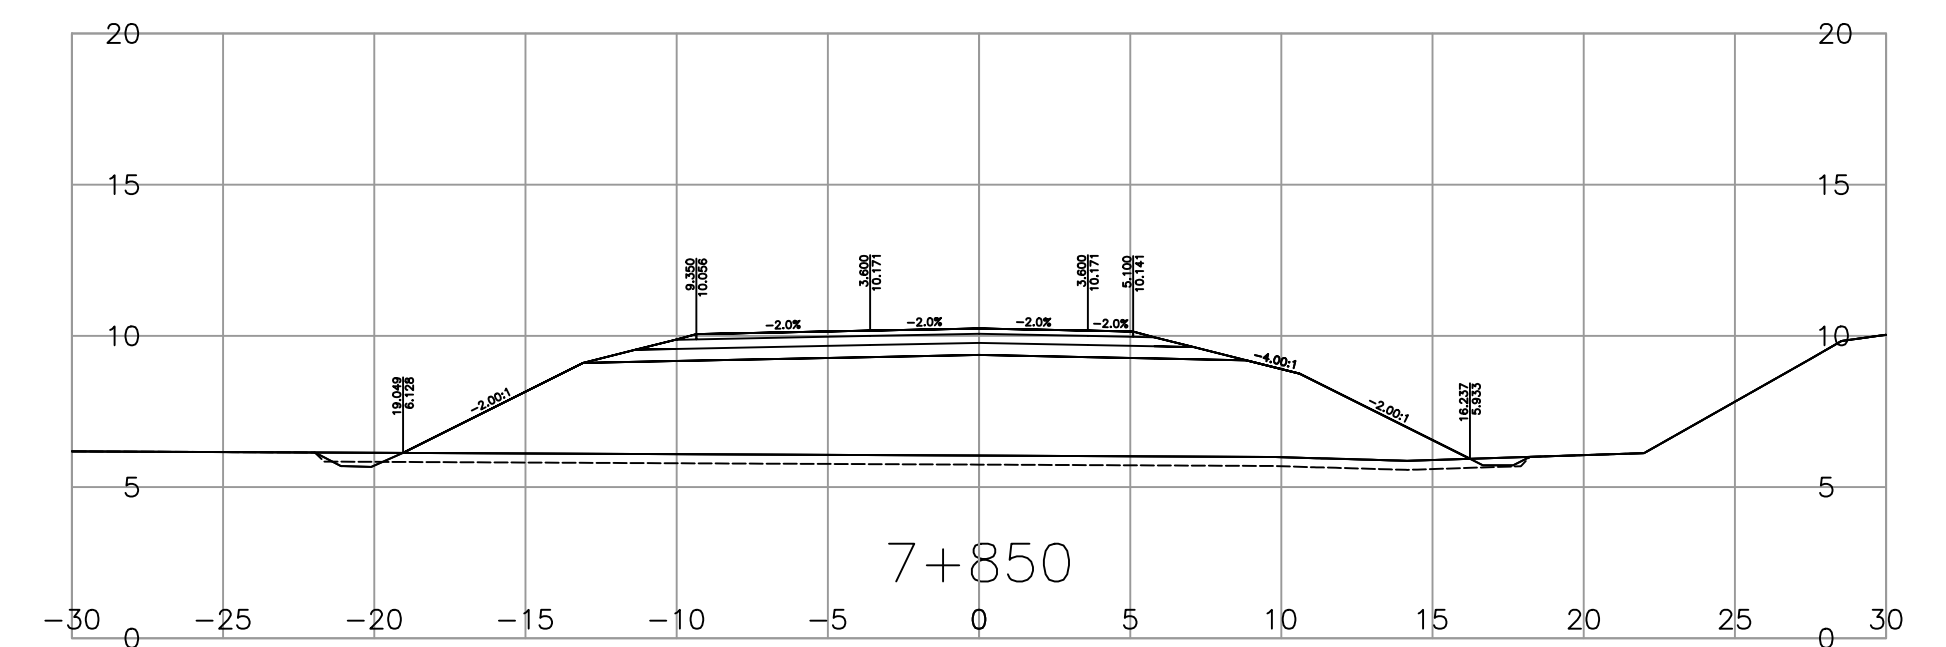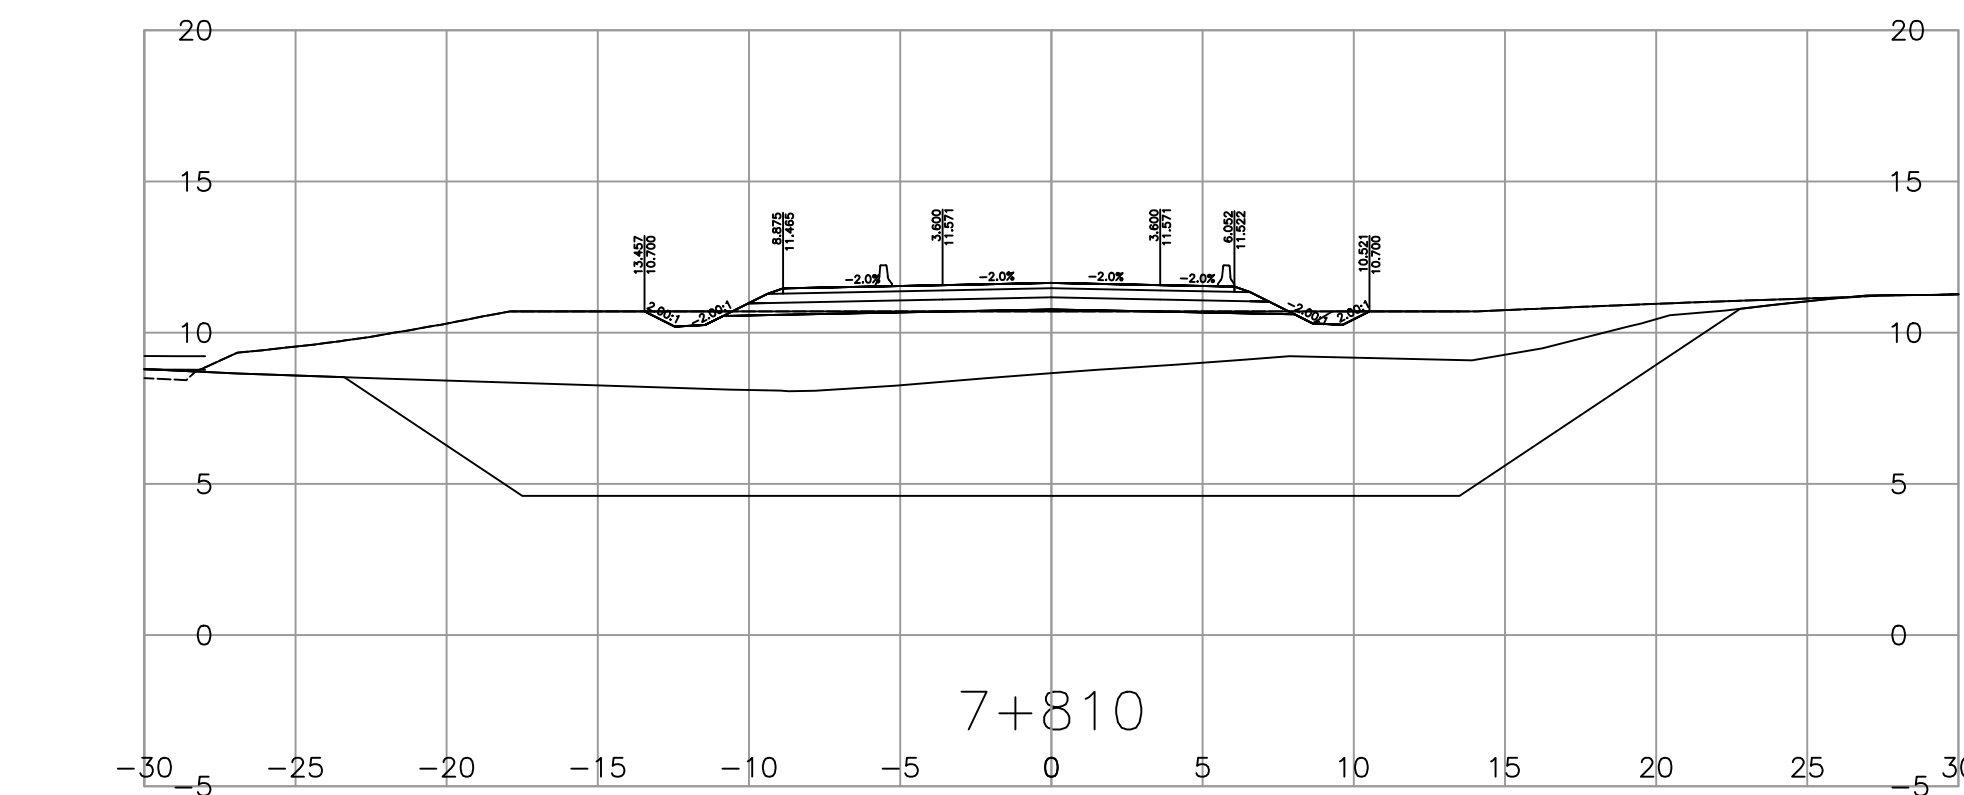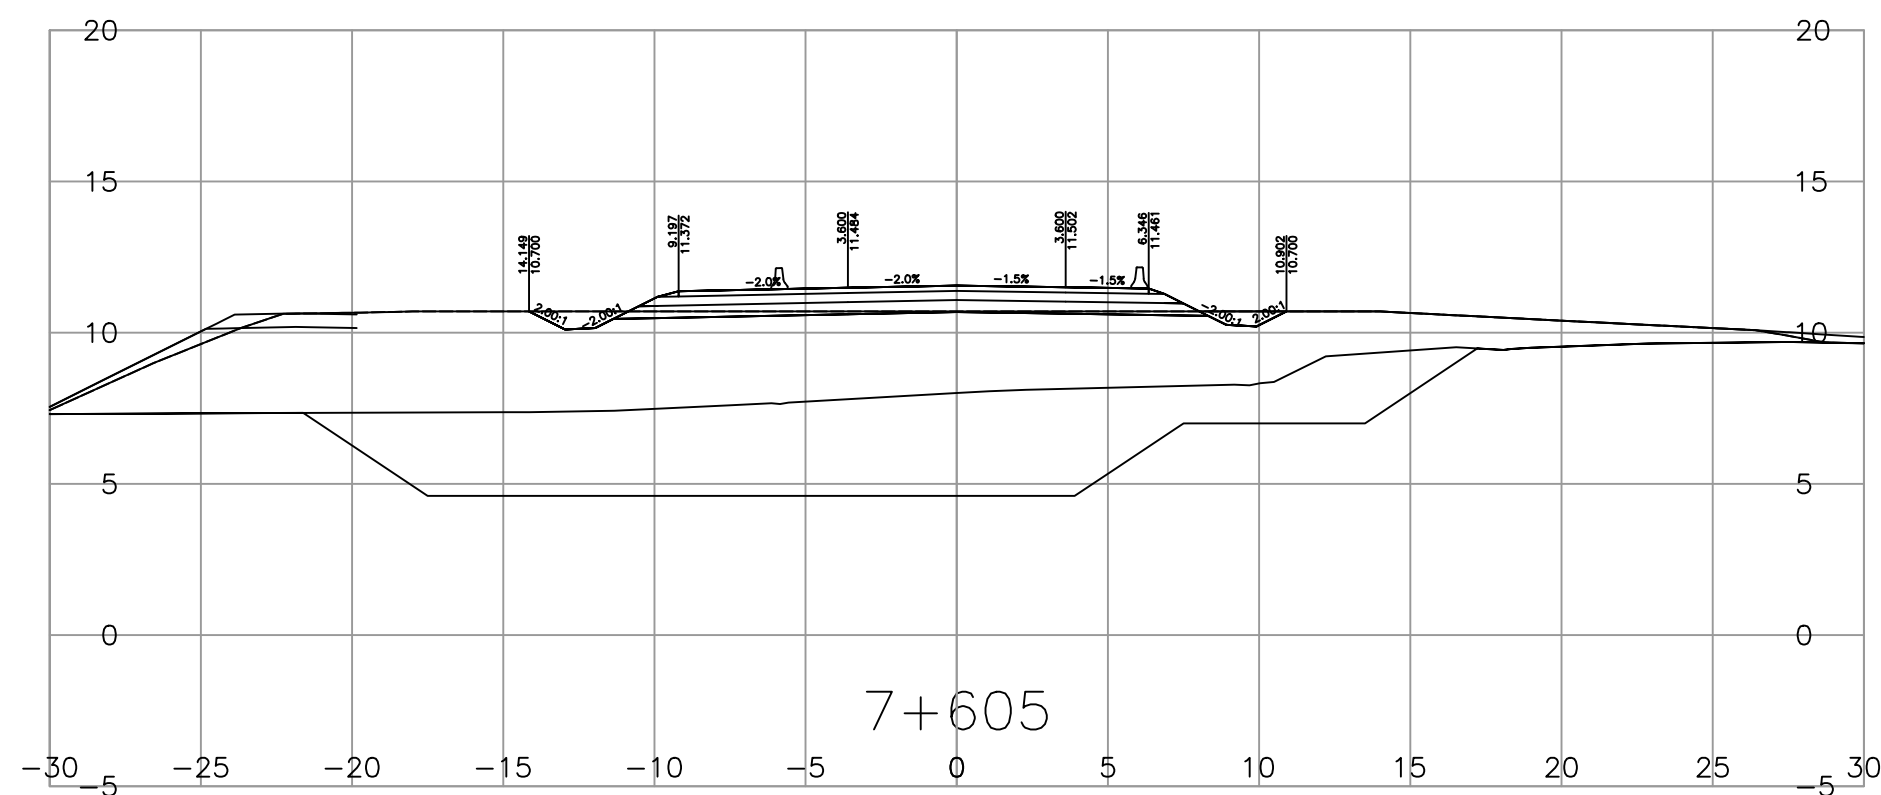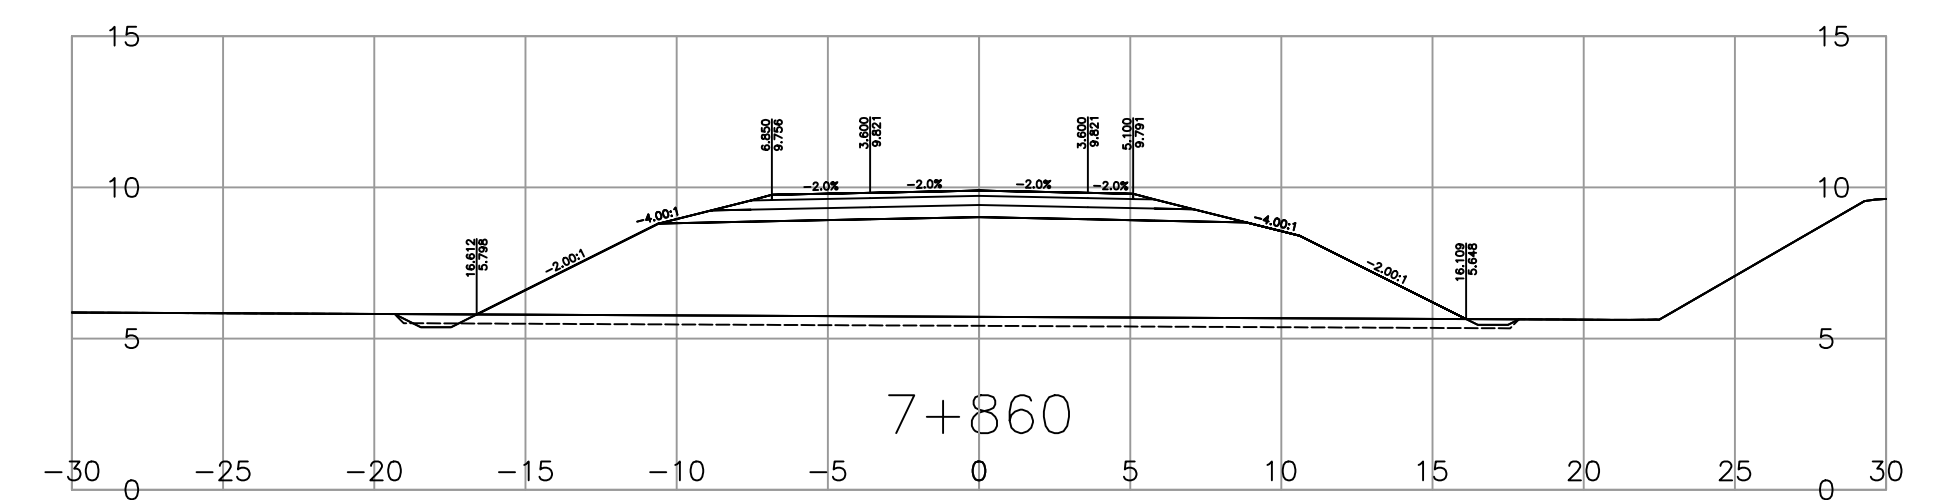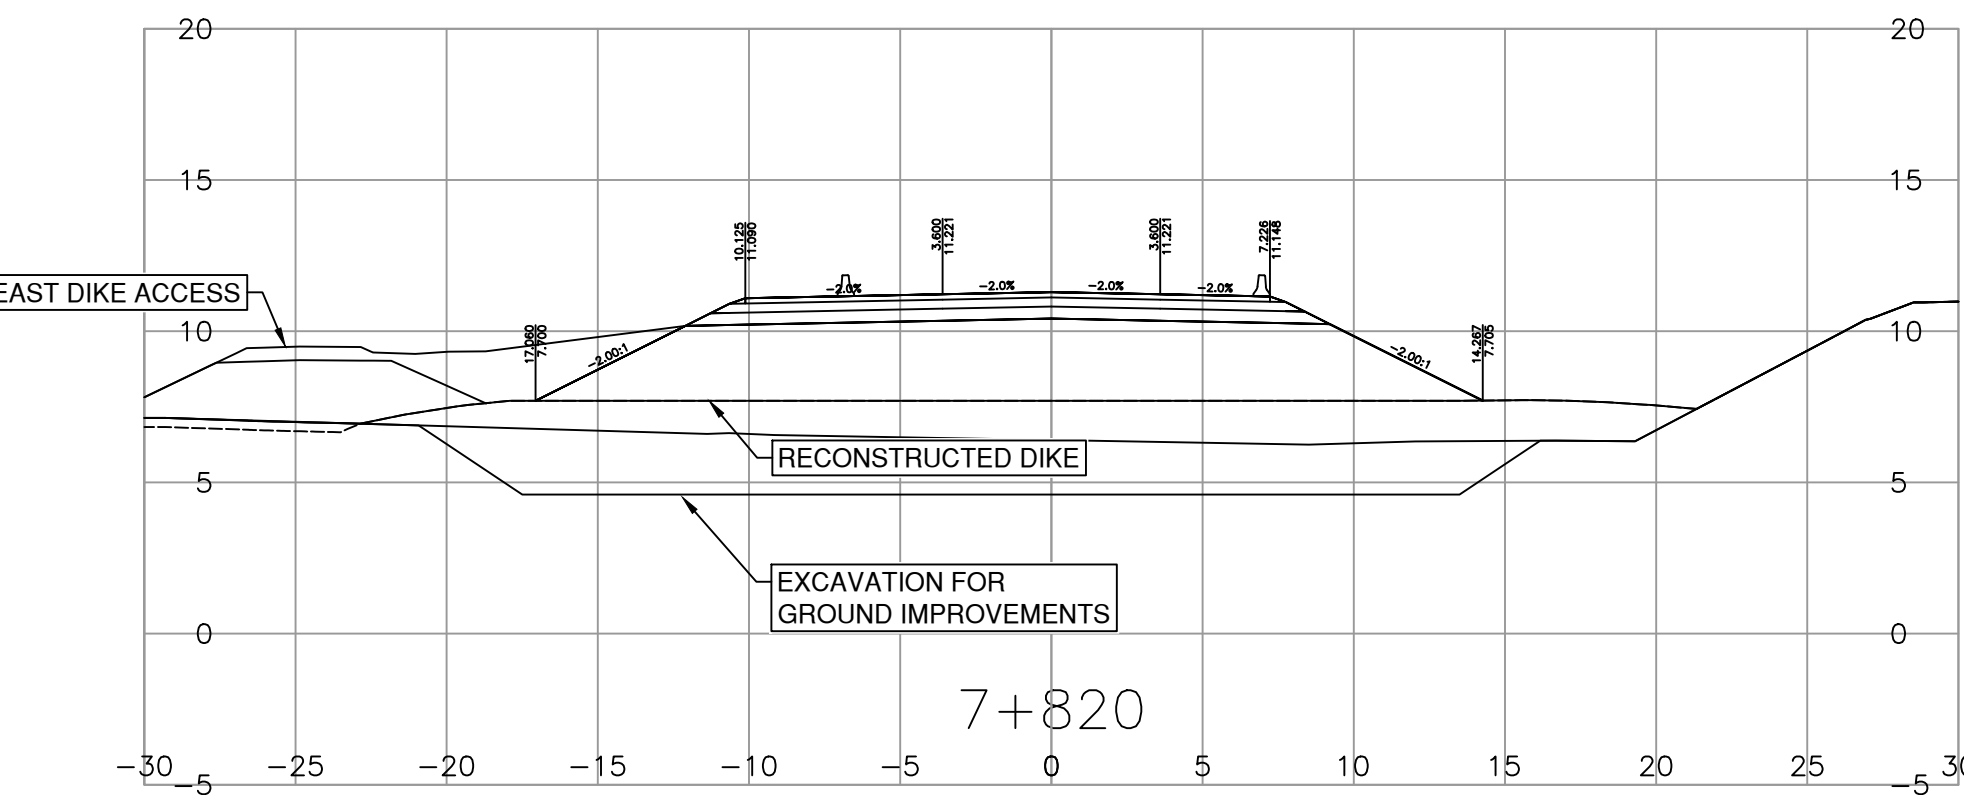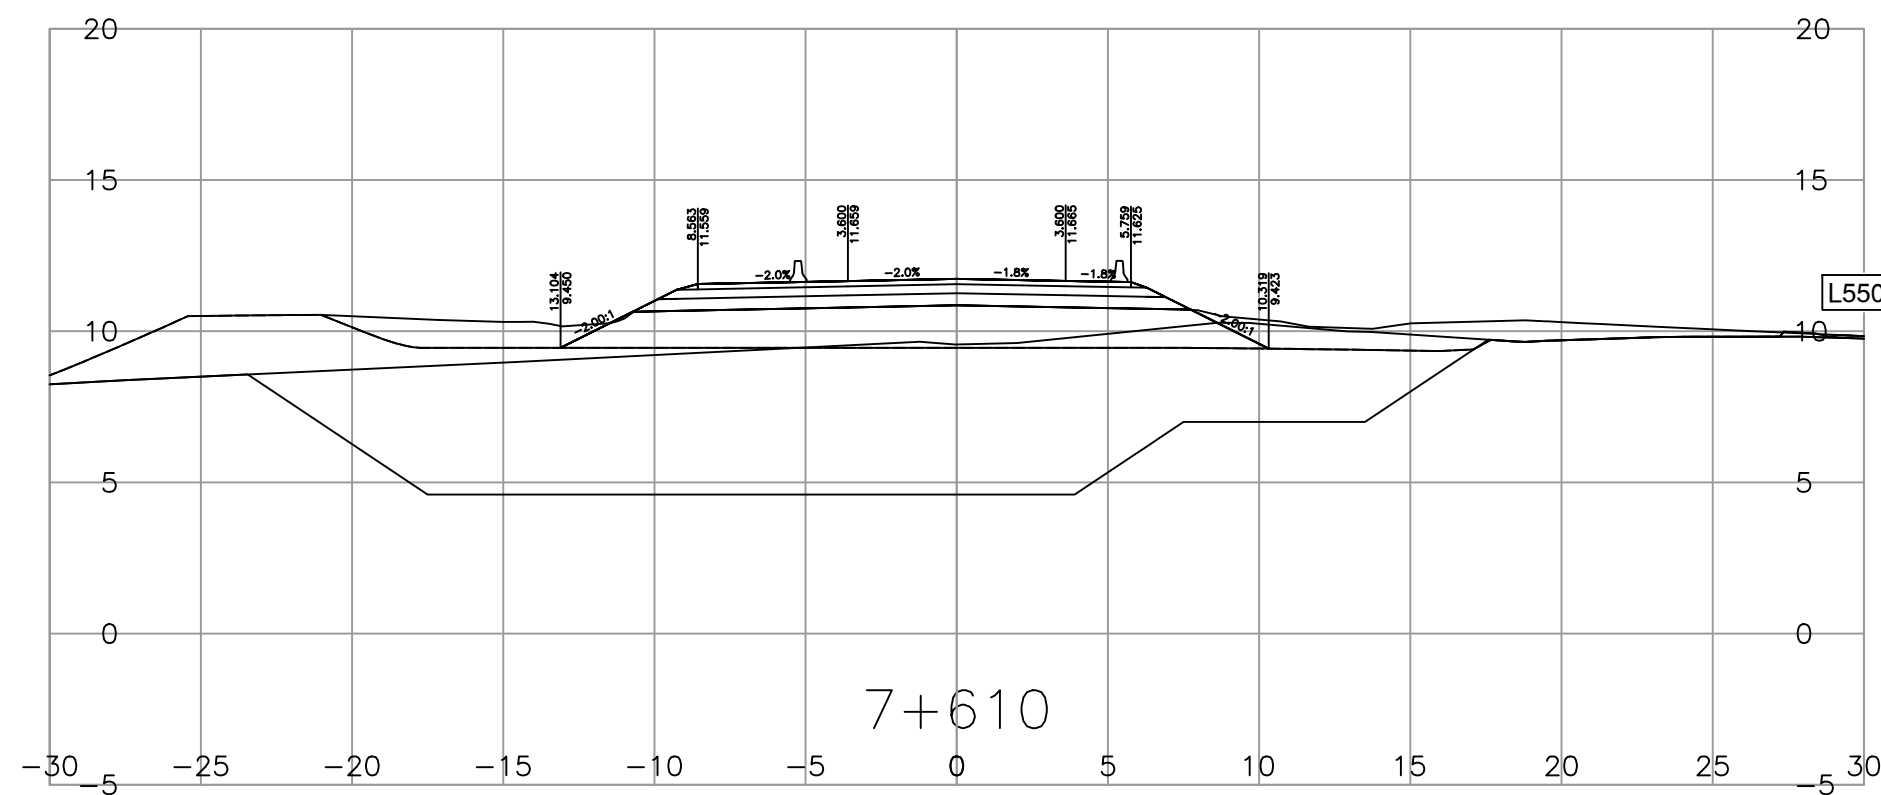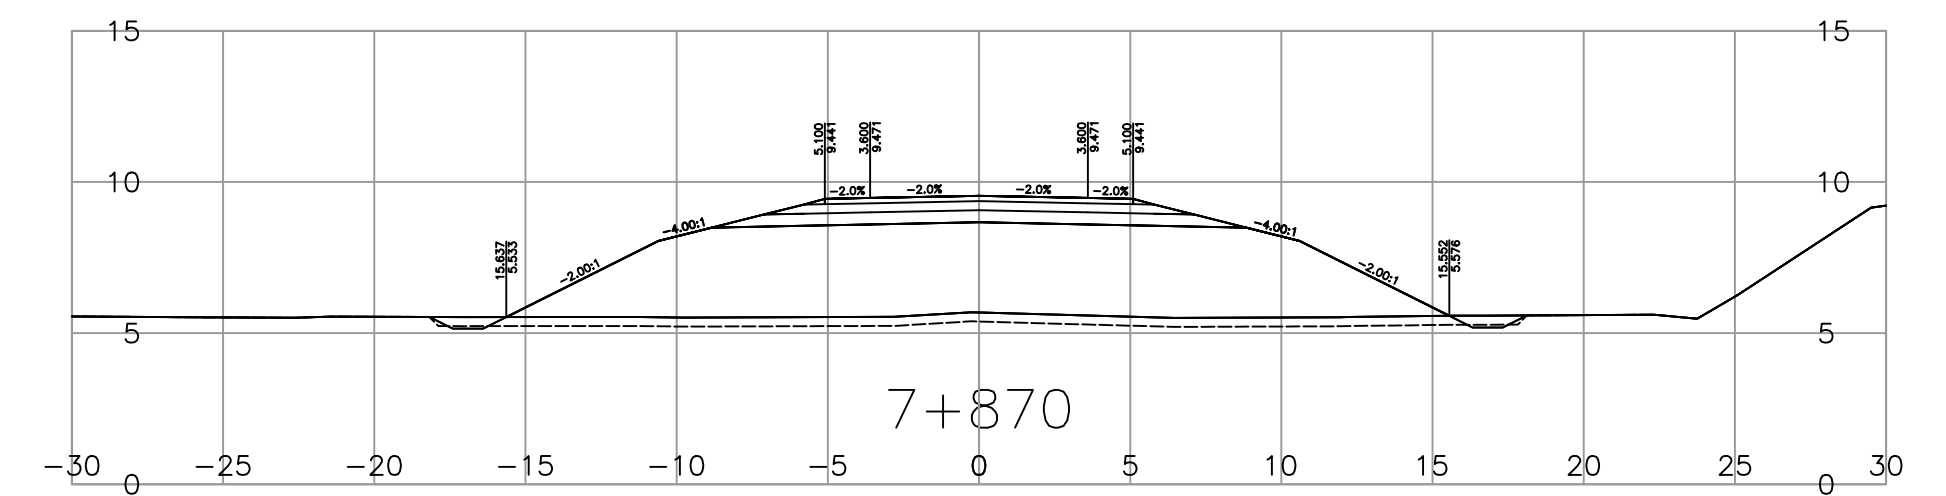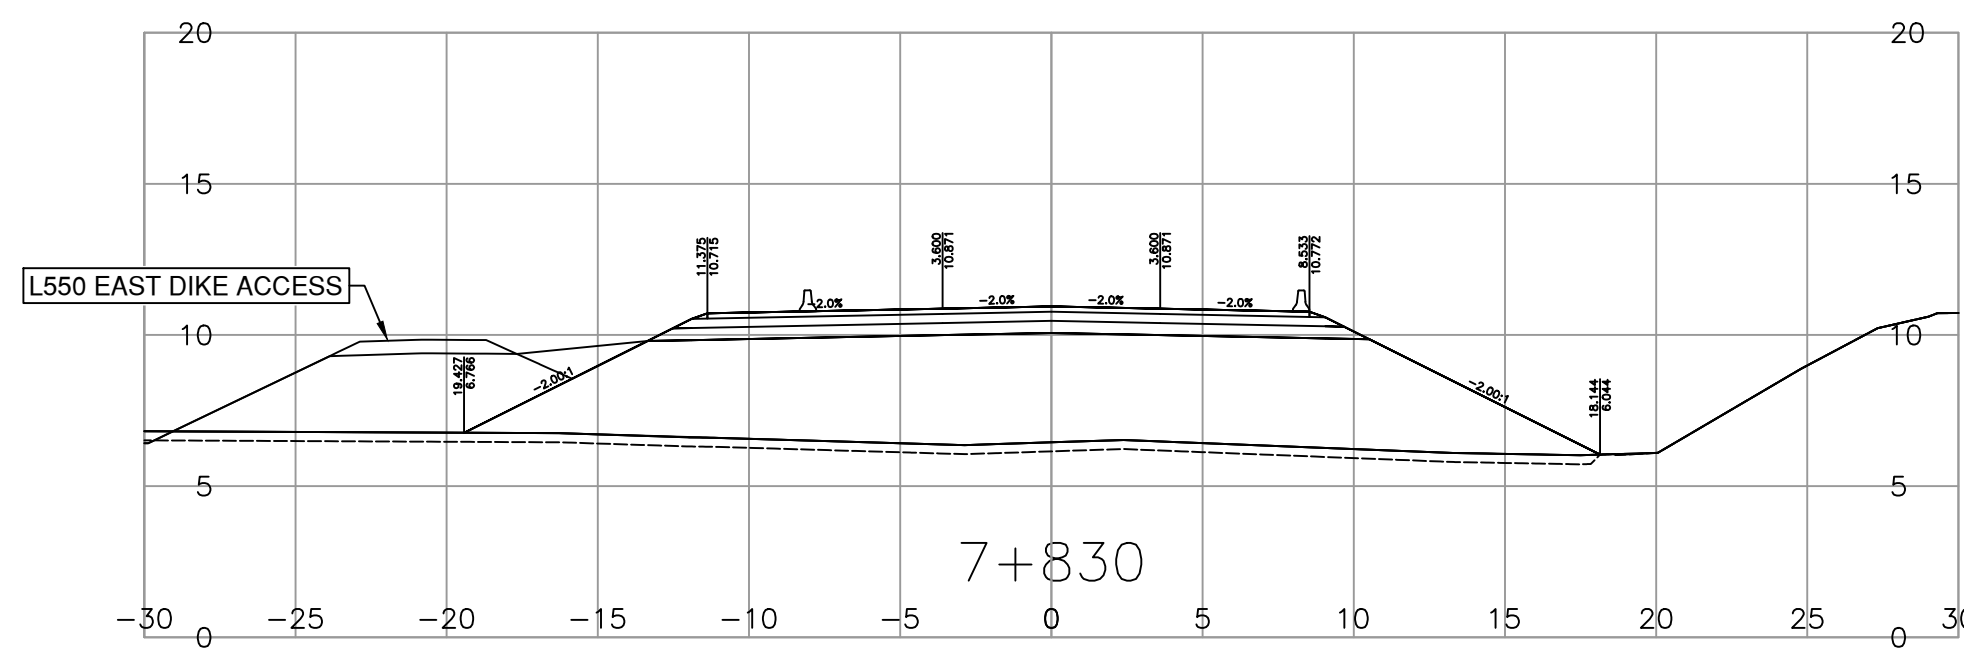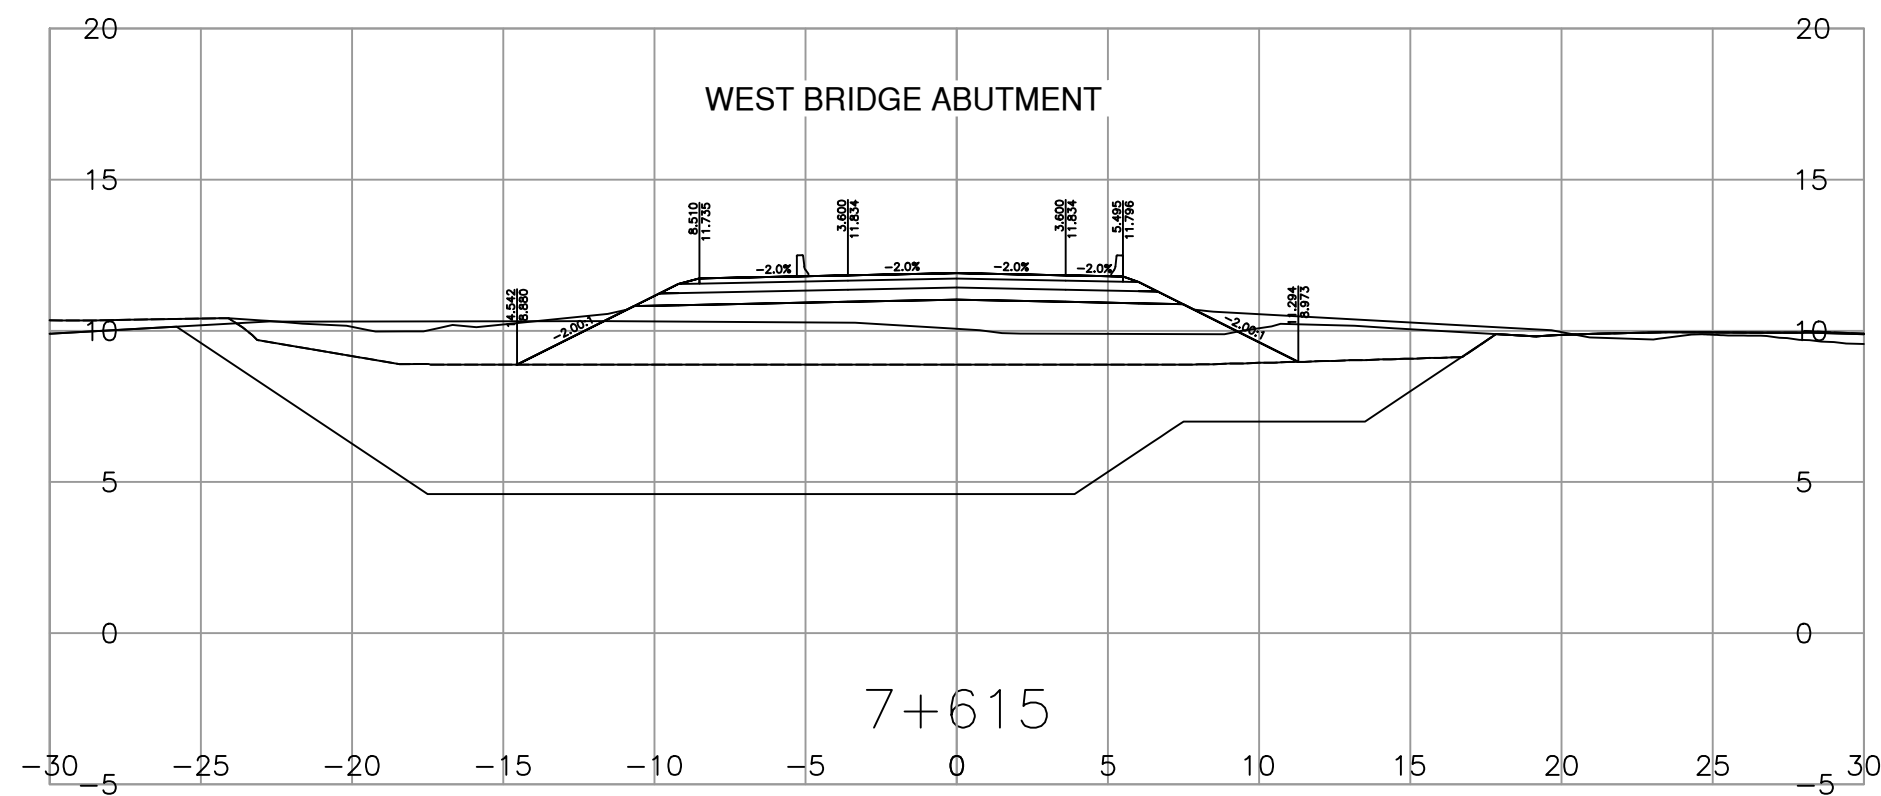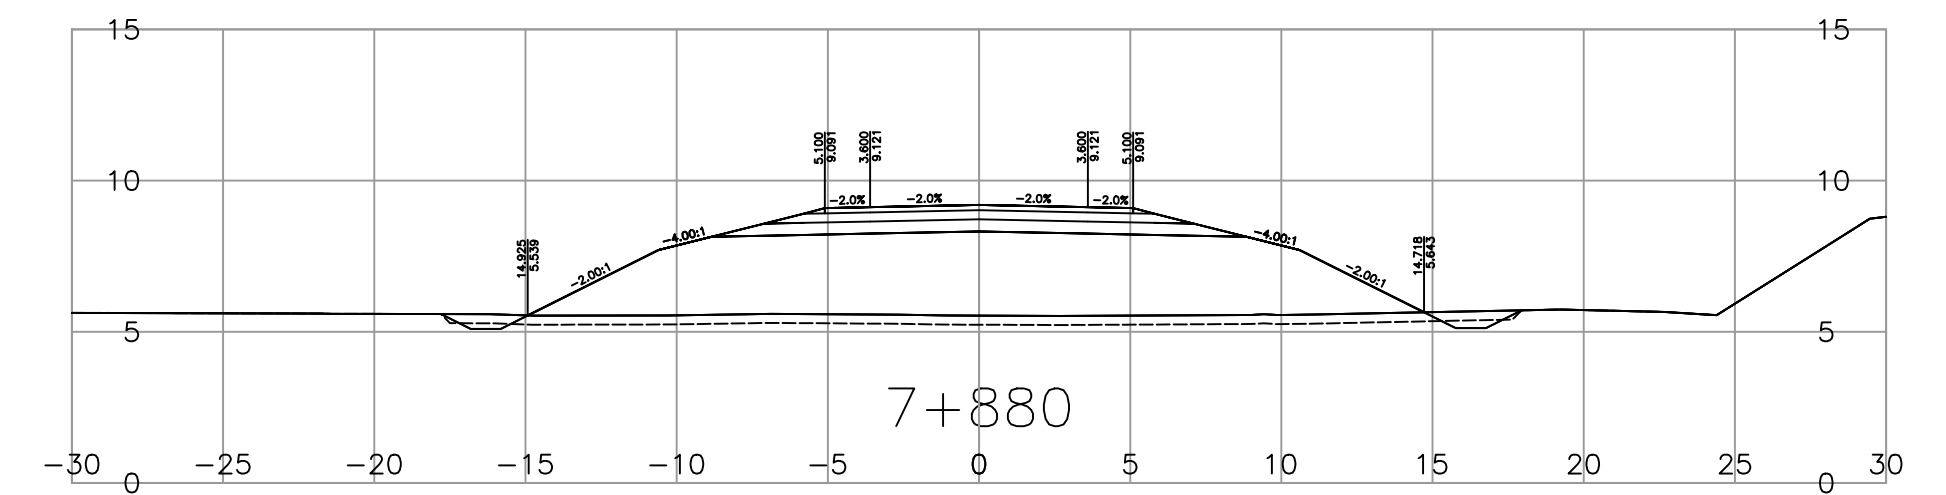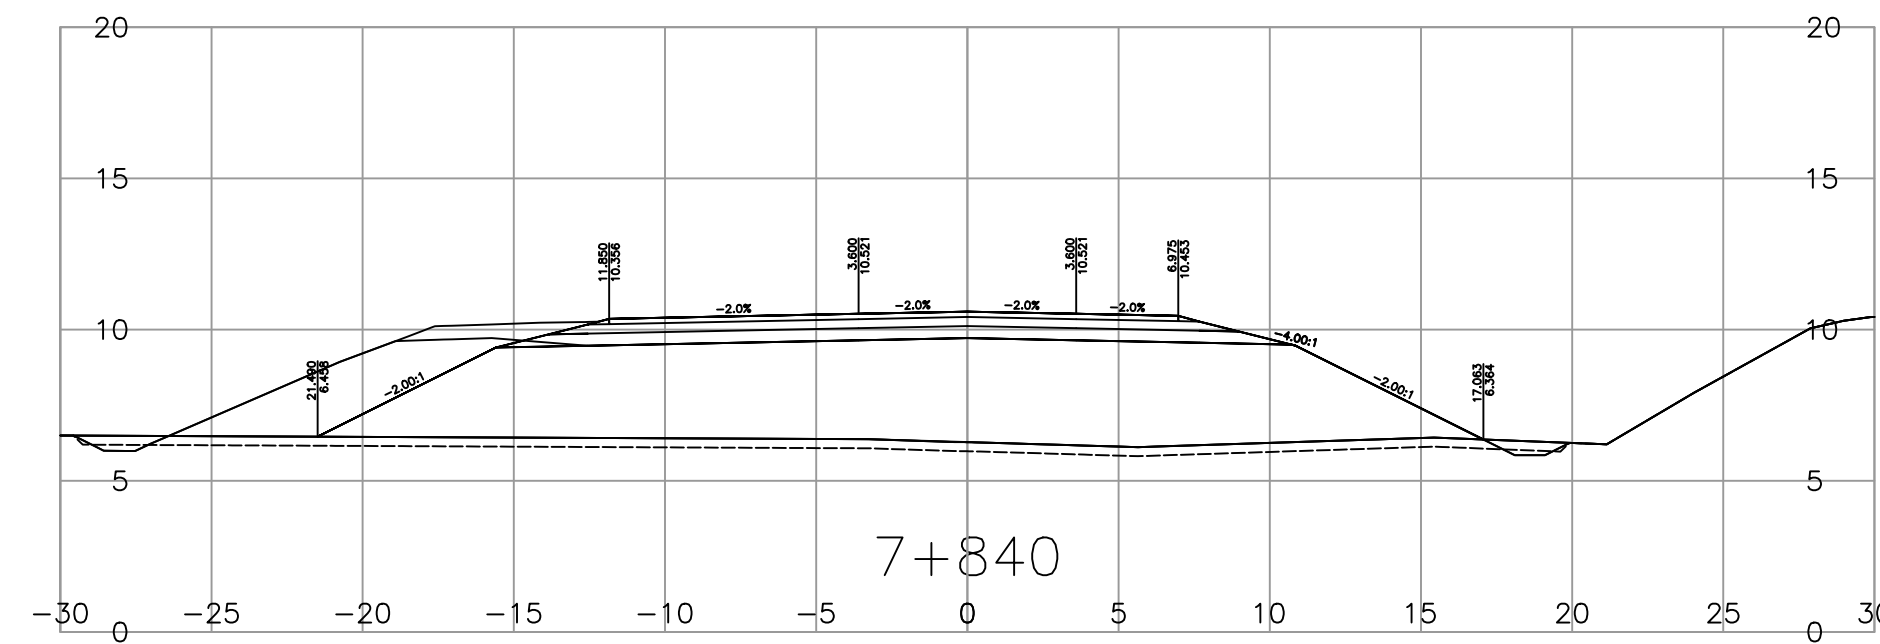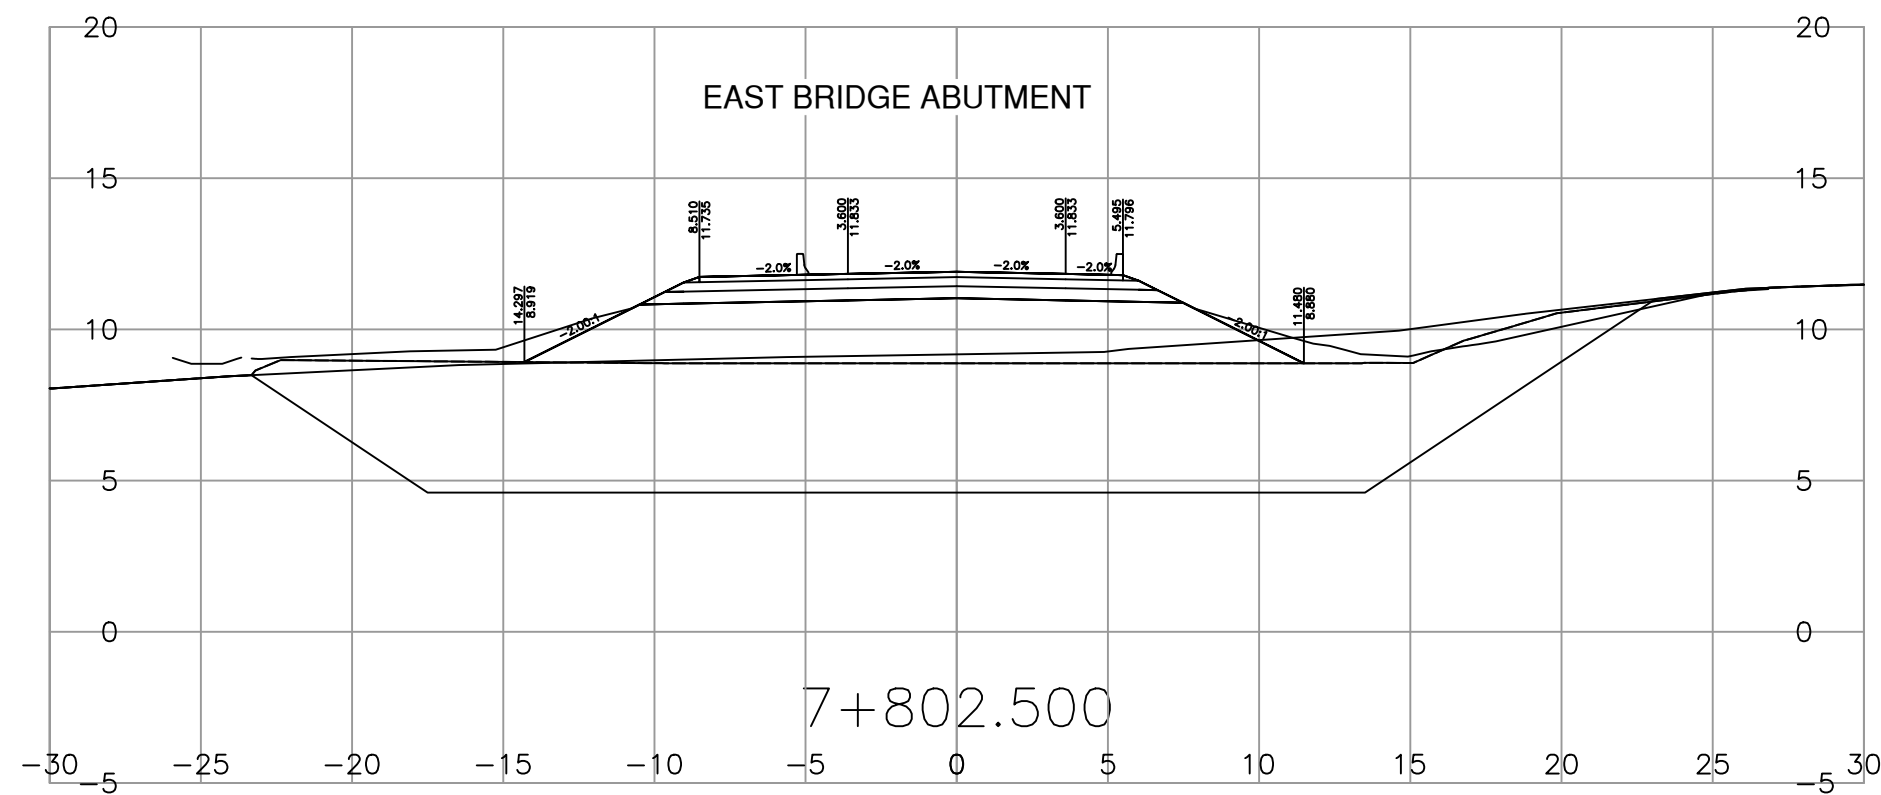

Suite 500
3960 Quadra Street
Victoria BC
Canada V8X 4A3
T 250.370.9221

PERMIT TO PRACTICE
McElhanney Ltd.
PERMIT NUMBER: 1003299
Engineers and Geoscientists of BC

SCALE		0 2 1:250 12m		CAD FILENAME	1000.SERIES
				DATE	2023-06-27
REV	DATE	REVISIONS	SIGNATURE		



MINISTRY OF TRANSPORTATION
AND INFRASTRUCTURE
SOUTH COAST REGION
HIGHWAY ENGINEERING AND GEOMATICS













STEVE BOON, P.ENG.
SENIOR DESIGNER
DATE 2023-07-05

DESIGNED S. BOON DATE 2020-10-19
QUALITY CONTROL S. BOON DATE 2020-10-21
QUALITY ASSURANCE L. PELTZ DATE 2020-10-21
DRAWN D. WENTLAND DATE 2020-10-20

DESIGN SECTIONS
(L100)
DEWDNEY BRIDGE NO. 00596
LOUGHEED HIGHWAY NO. 7

FILE NUMBER	PROJECT NUMBER	REG	DRAWING NUMBER	REV
----	12652-0001	1	R1-965-1002	

PLOT DATE: 2023/07/05 X:\2241\2241-02757-00.mxd - n7 nicomen slough 00596 dewdney bridge replacement\10.0 drawings\10.3 civil\drawingproduction\1000_DesignSections\1000_SERIES.dwg

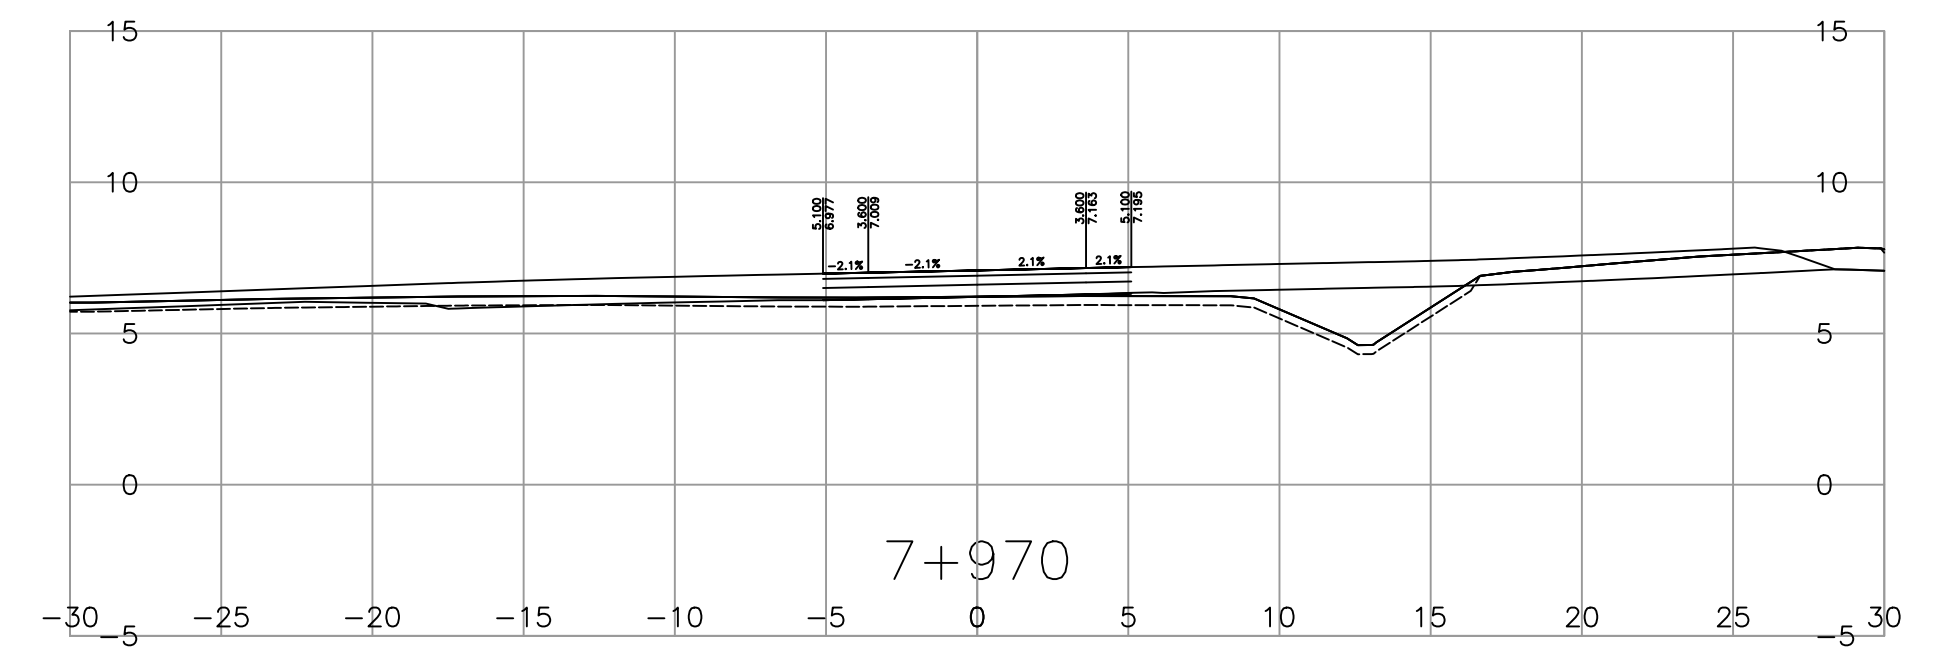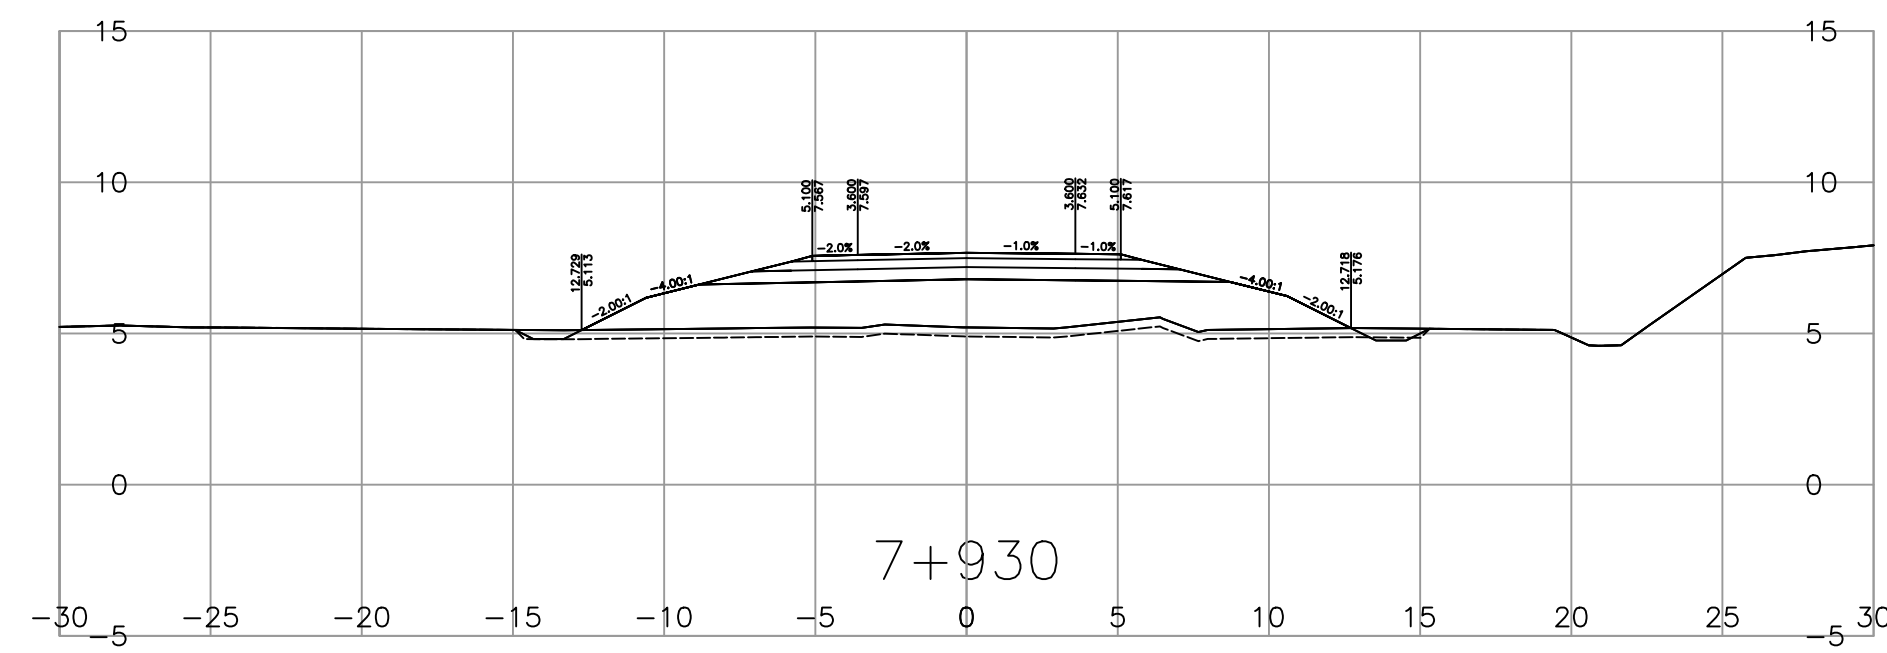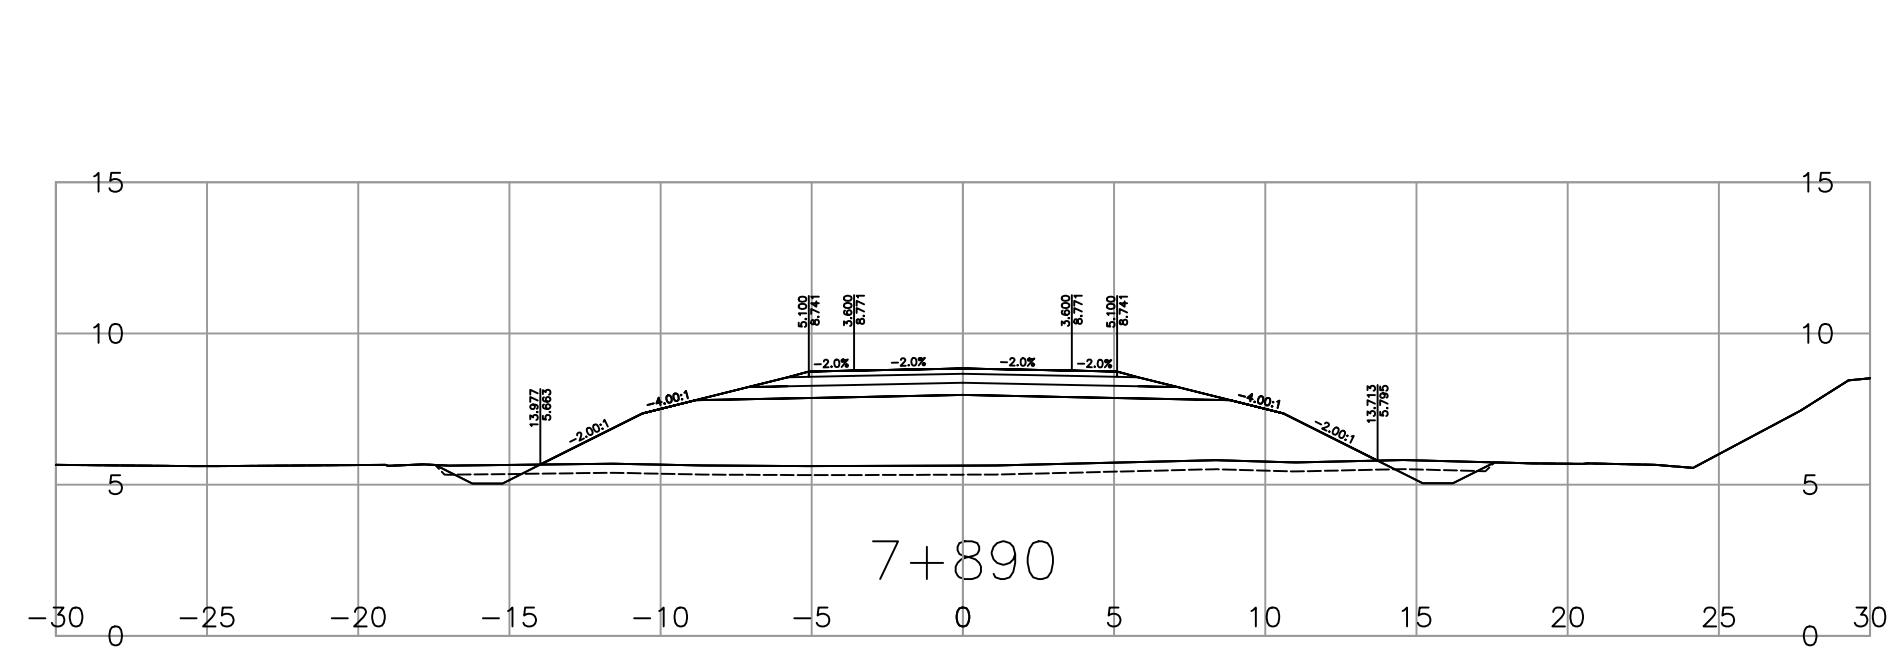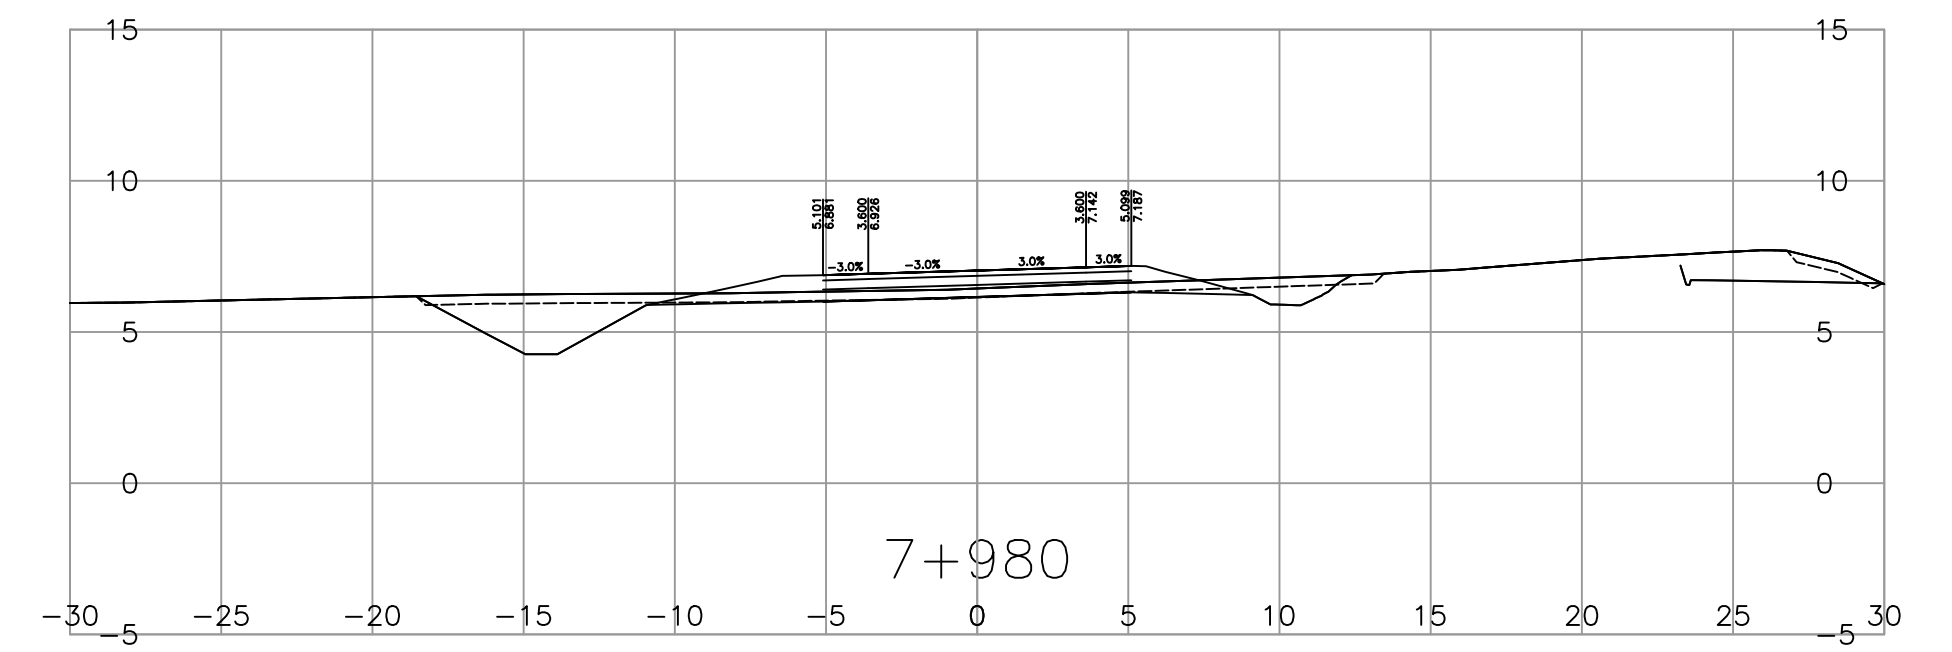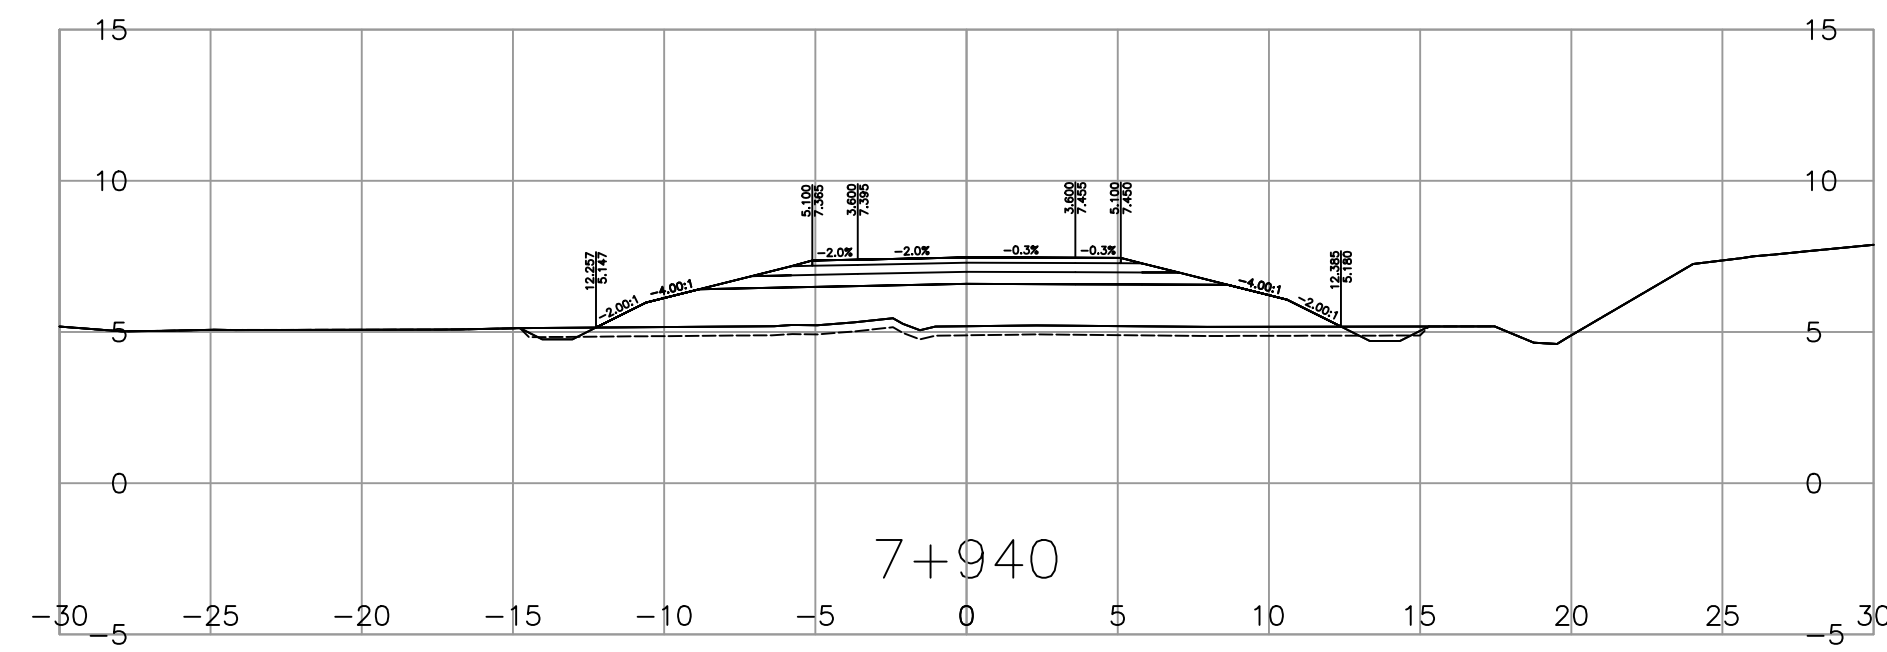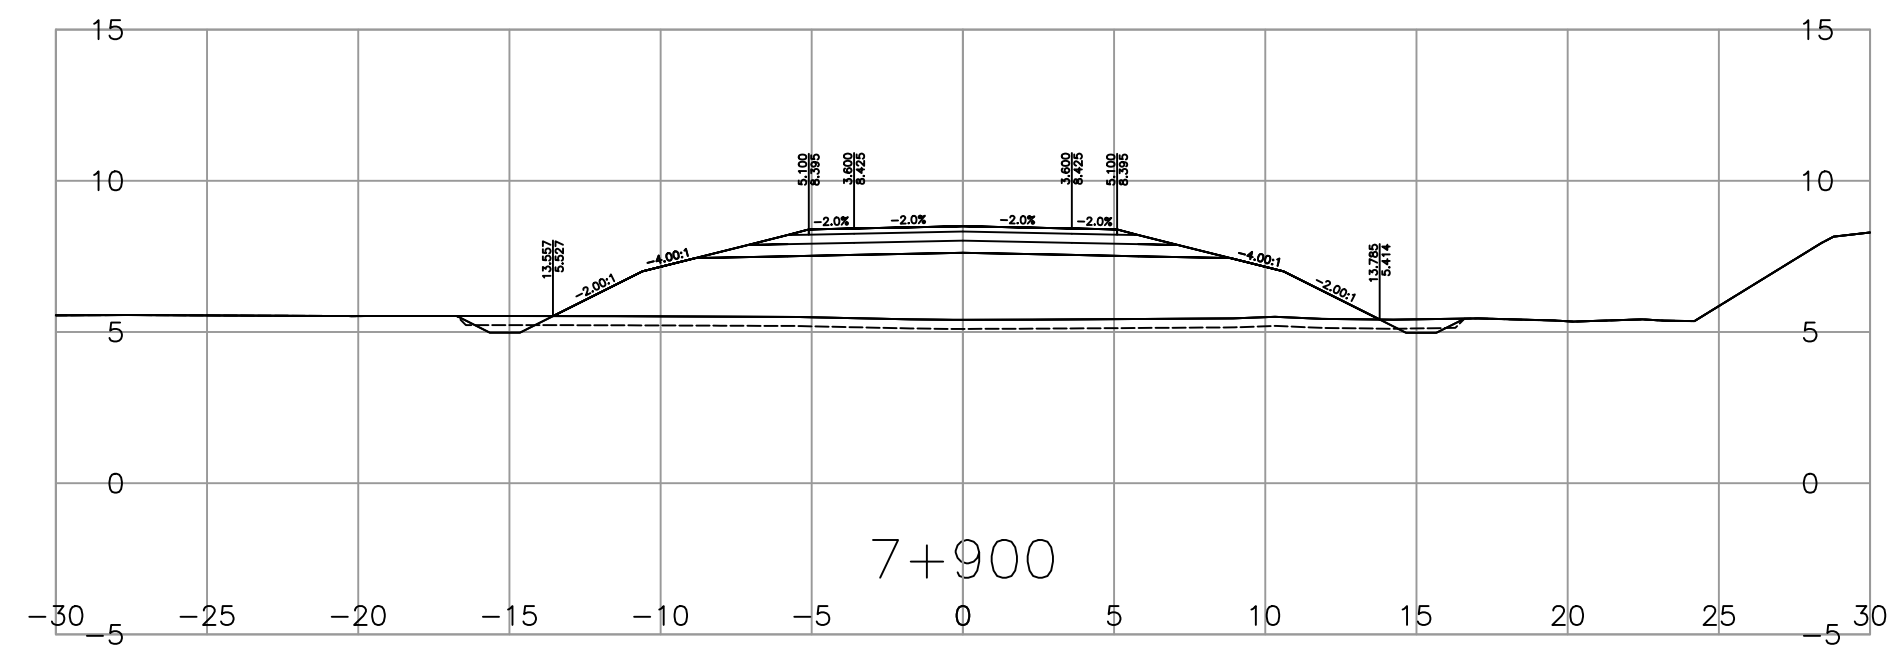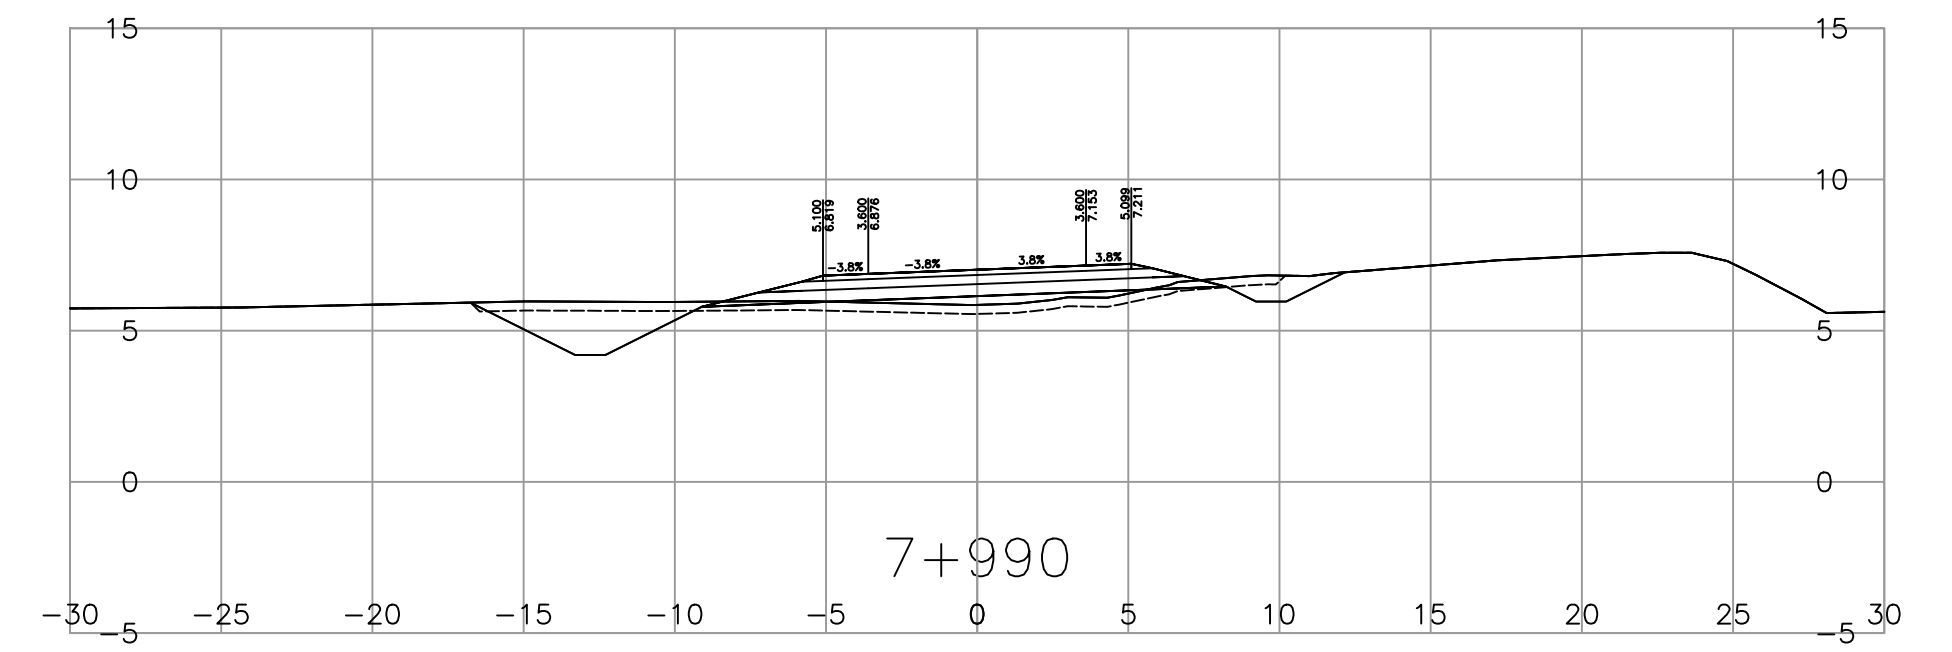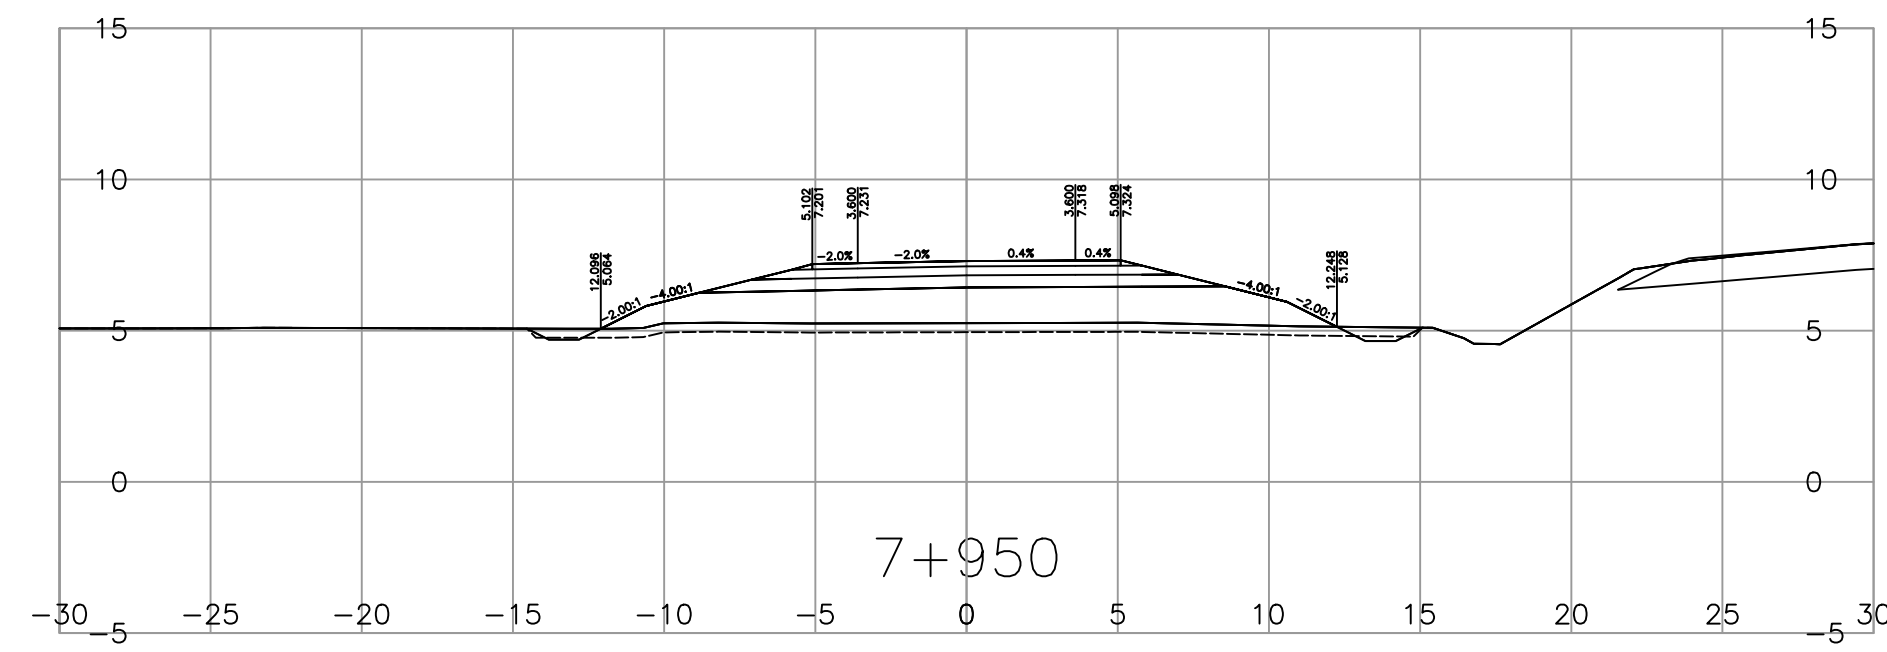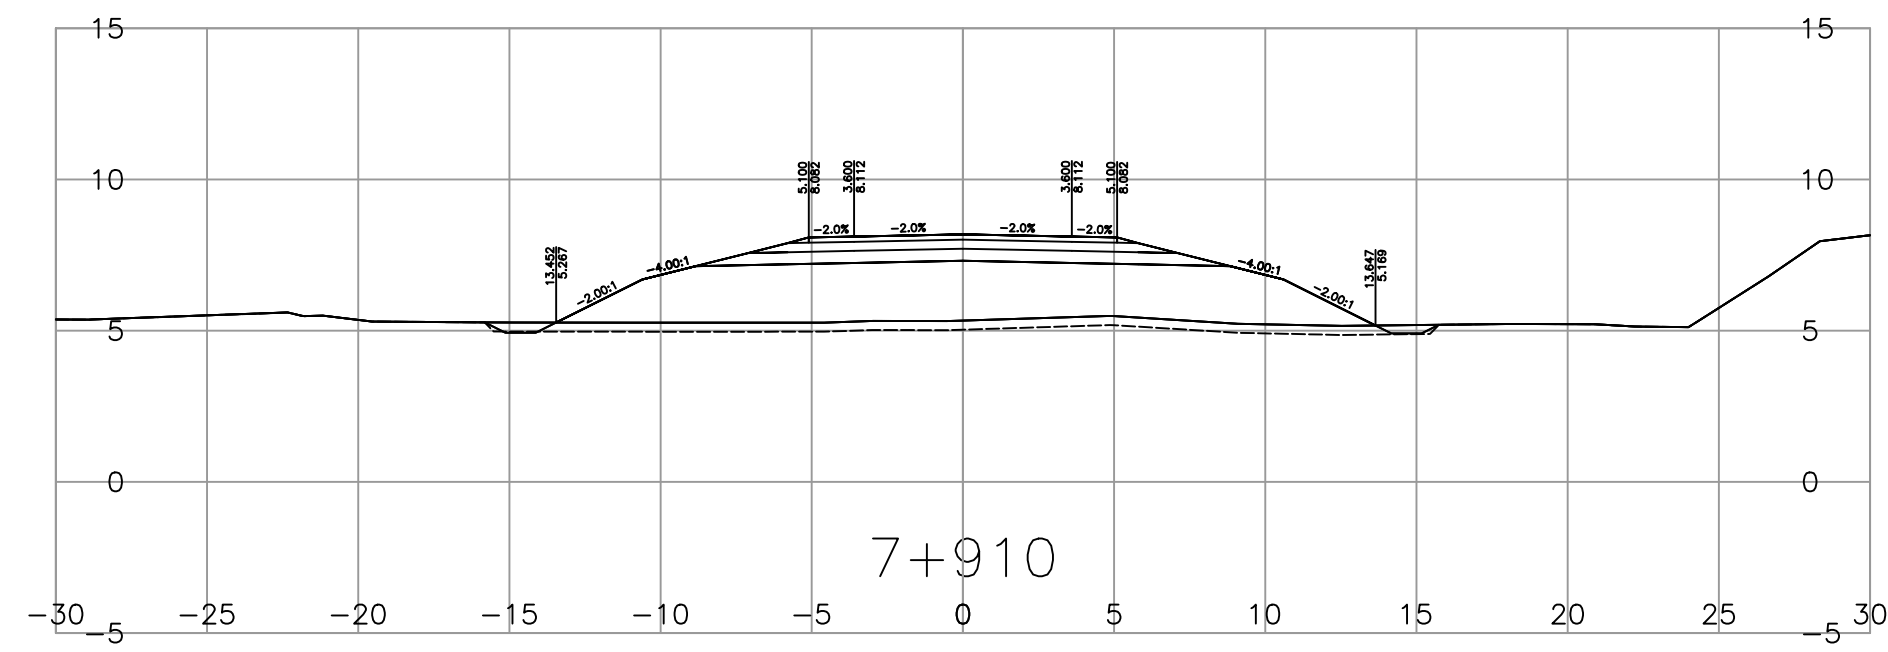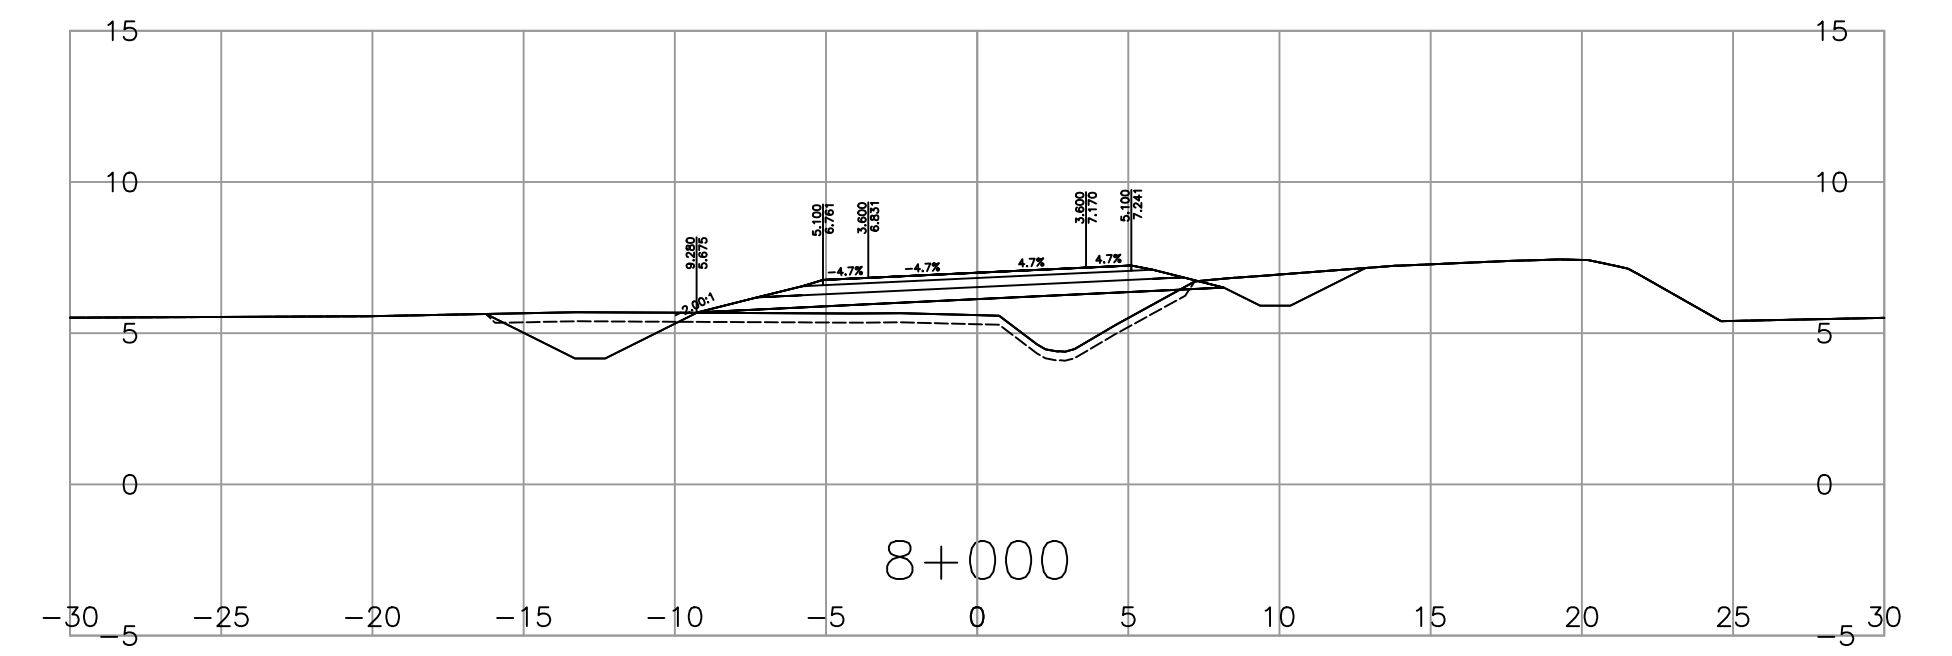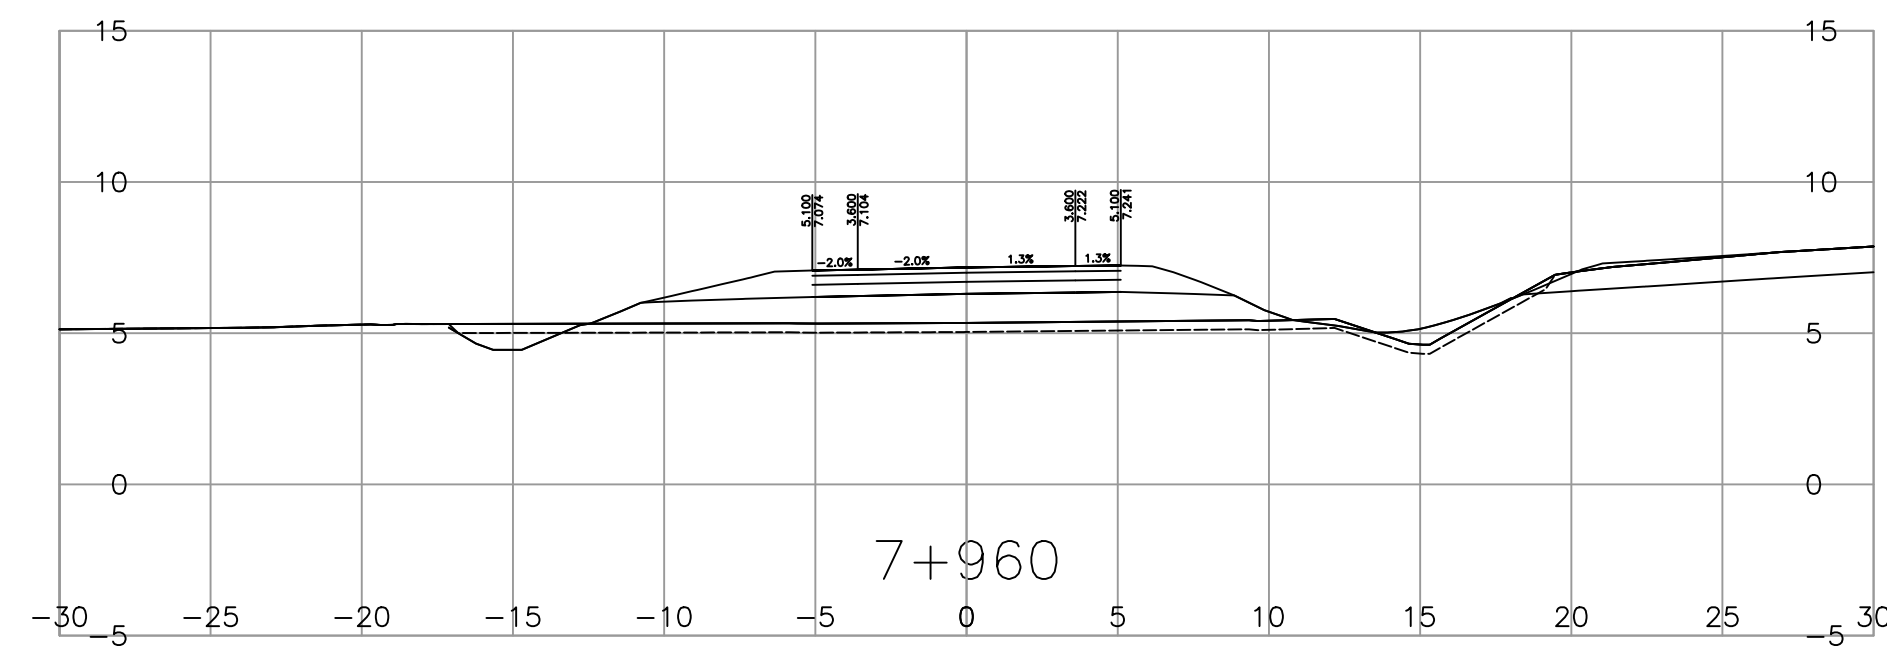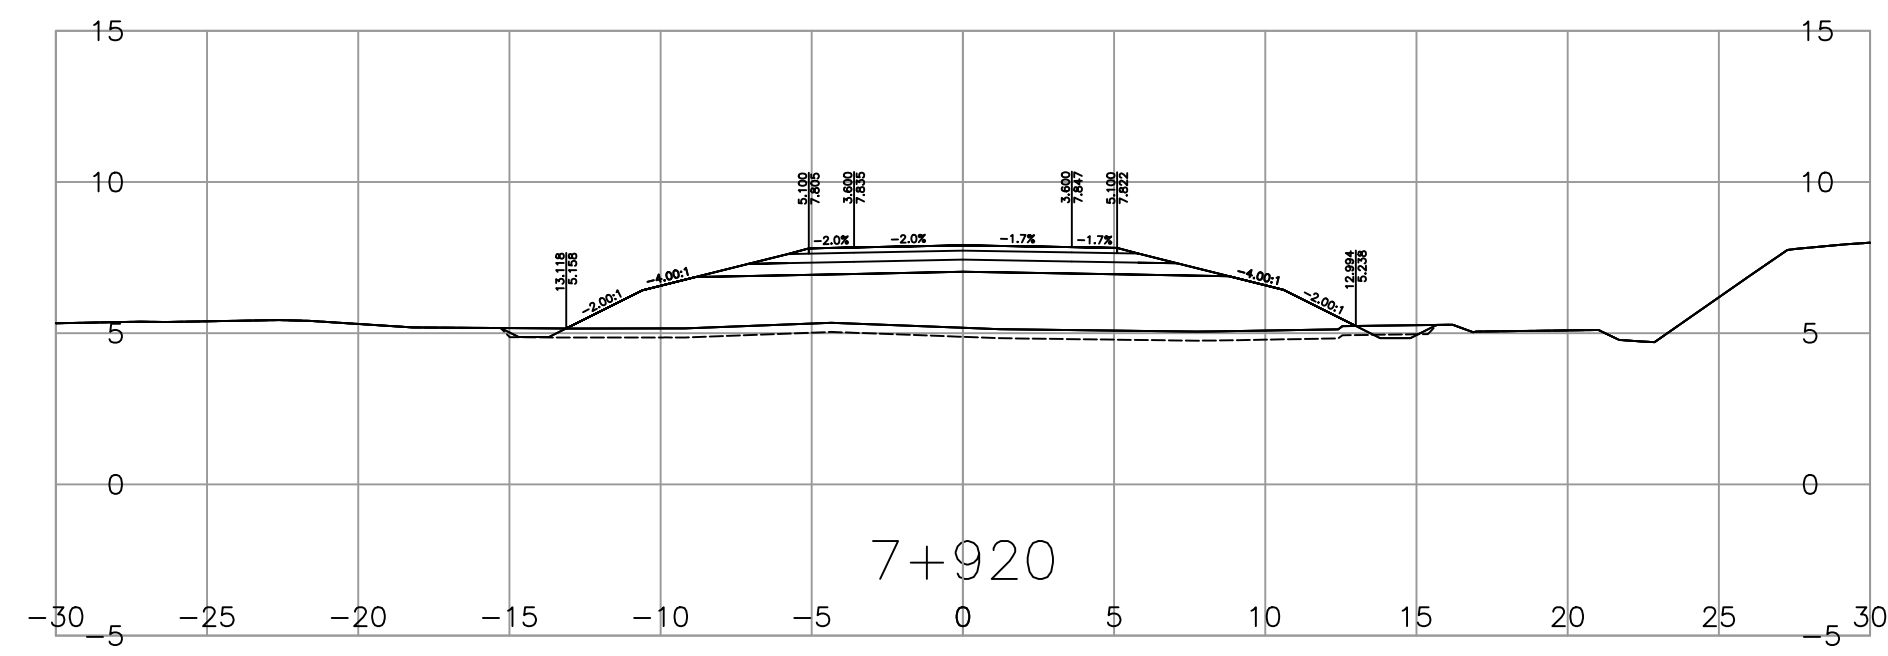

Suite 500
3960 Quadra Street
Victoria BC
Canada V8X 4A3
T 250.370.9221

PERMIT TO PRACTICE
McElhanney Ltd.
PERMIT NUMBER: 1003299
Engineers and Geoscientists of BC

SCALE		0 2 1:250 12m		CAD FILENAME	1000.SERIES
				DATE	2023-06-27
REV	DATE	REVISIONS	SIGNATURE		



MINISTRY OF TRANSPORTATION
AND INFRASTRUCTURE
SOUTH COAST REGION
HIGHWAY ENGINEERING AND GEOMATICS

STEVE BOON, P.L.E.N.G.
SENIOR DESIGNER
DATE 2023-07-05











DESIGNED S.BOON DATE 2020-10-19
QUALITY CONTROL S.BOON DATE 2020-10-21
QUALITY ASSURANCE L.PELTZ DATE 2020-10-21
DRAWN D.WENTLAND DATE 2020-10-20



DESIGN SECTIONS
(L100)
DEWDNEY BRIDGE NO. 00596
LOUGHEED HIGHWAY NO. 7

FILE NUMBER	PROJECT NUMBER	REG	DRAWING NUMBER	REV
----	12652-0001	1	R1-965-1003	

PLOT DATE: 2023/07/05 X:\2241\2241-02757-00.mxd - R7 nicomen slough 00596 dewdney bridge replacement\10.0 drawings\10.3 civil\drawingproduction\1000_DesignSections\1000_SERIES.dwg

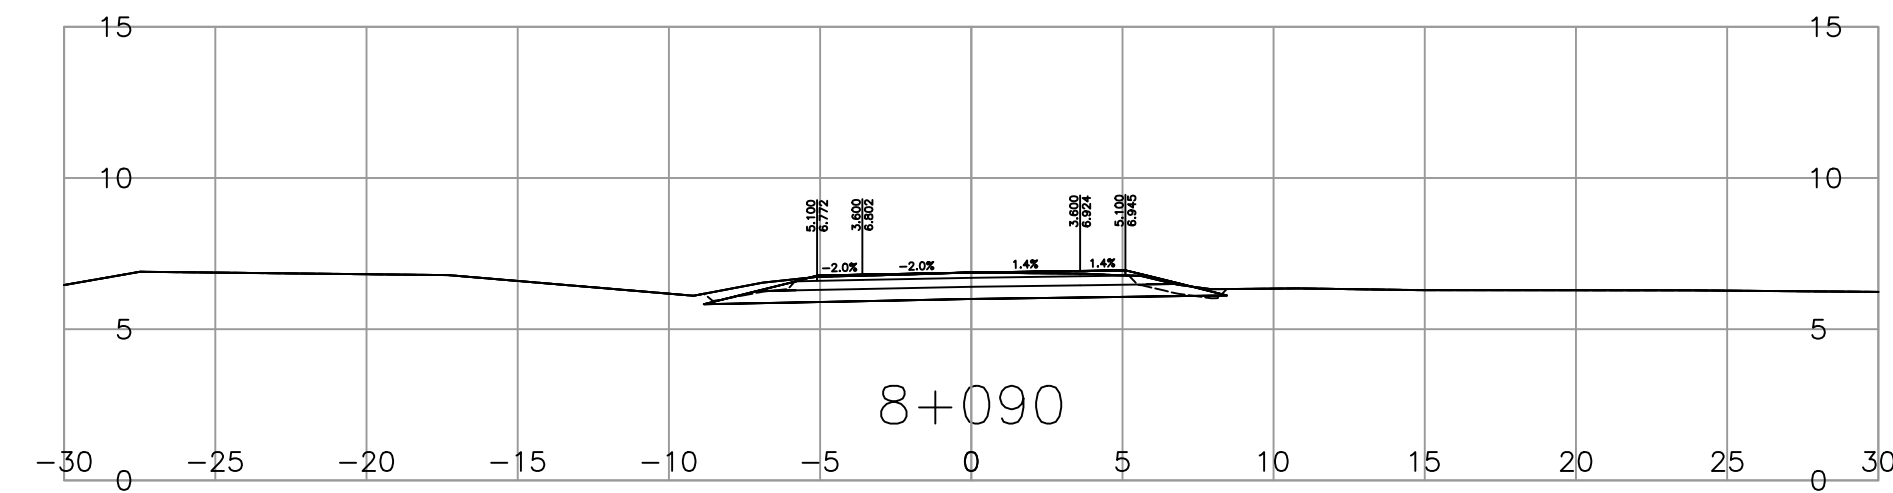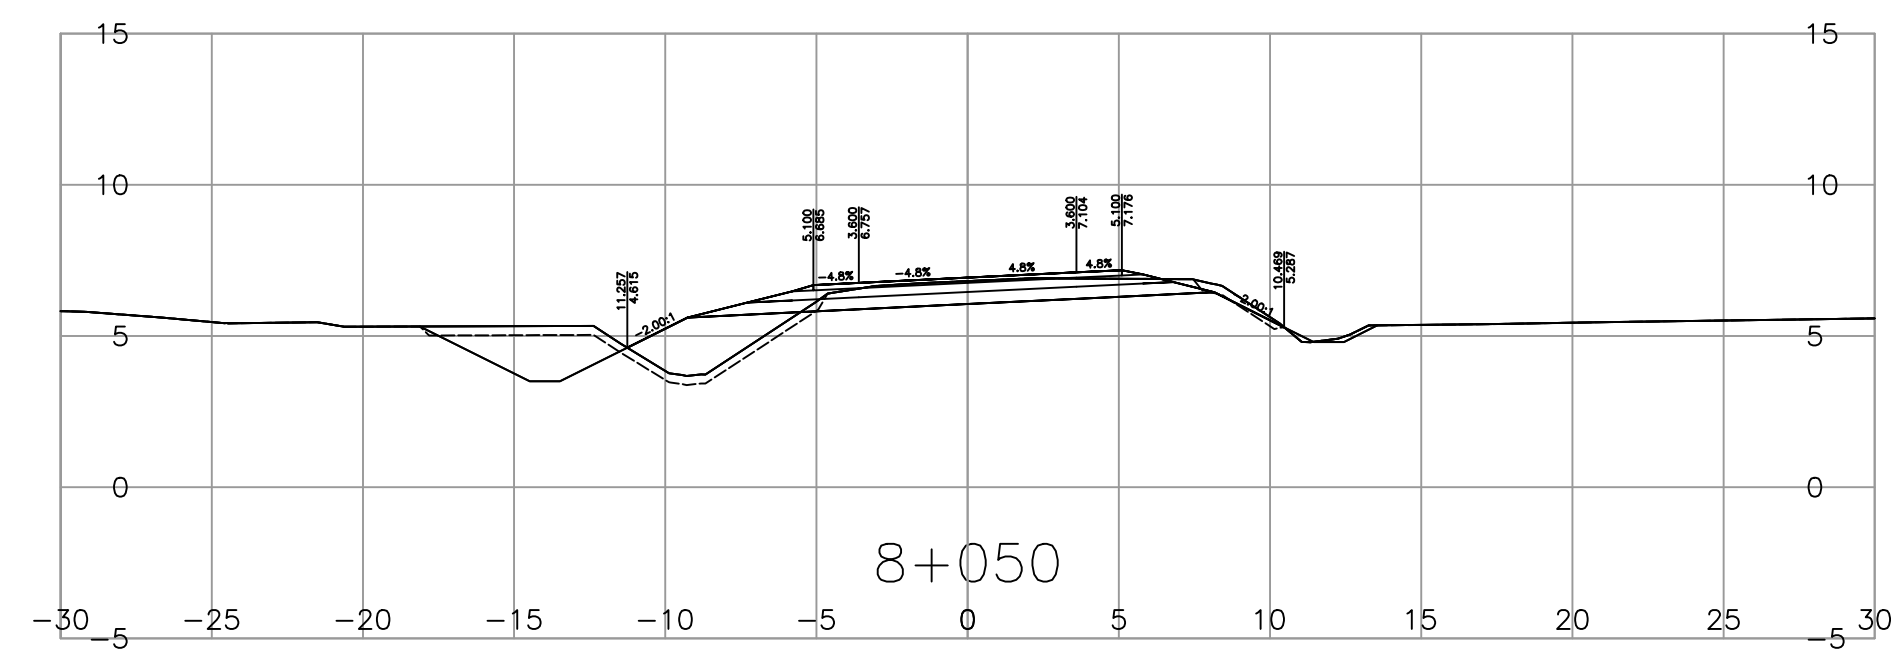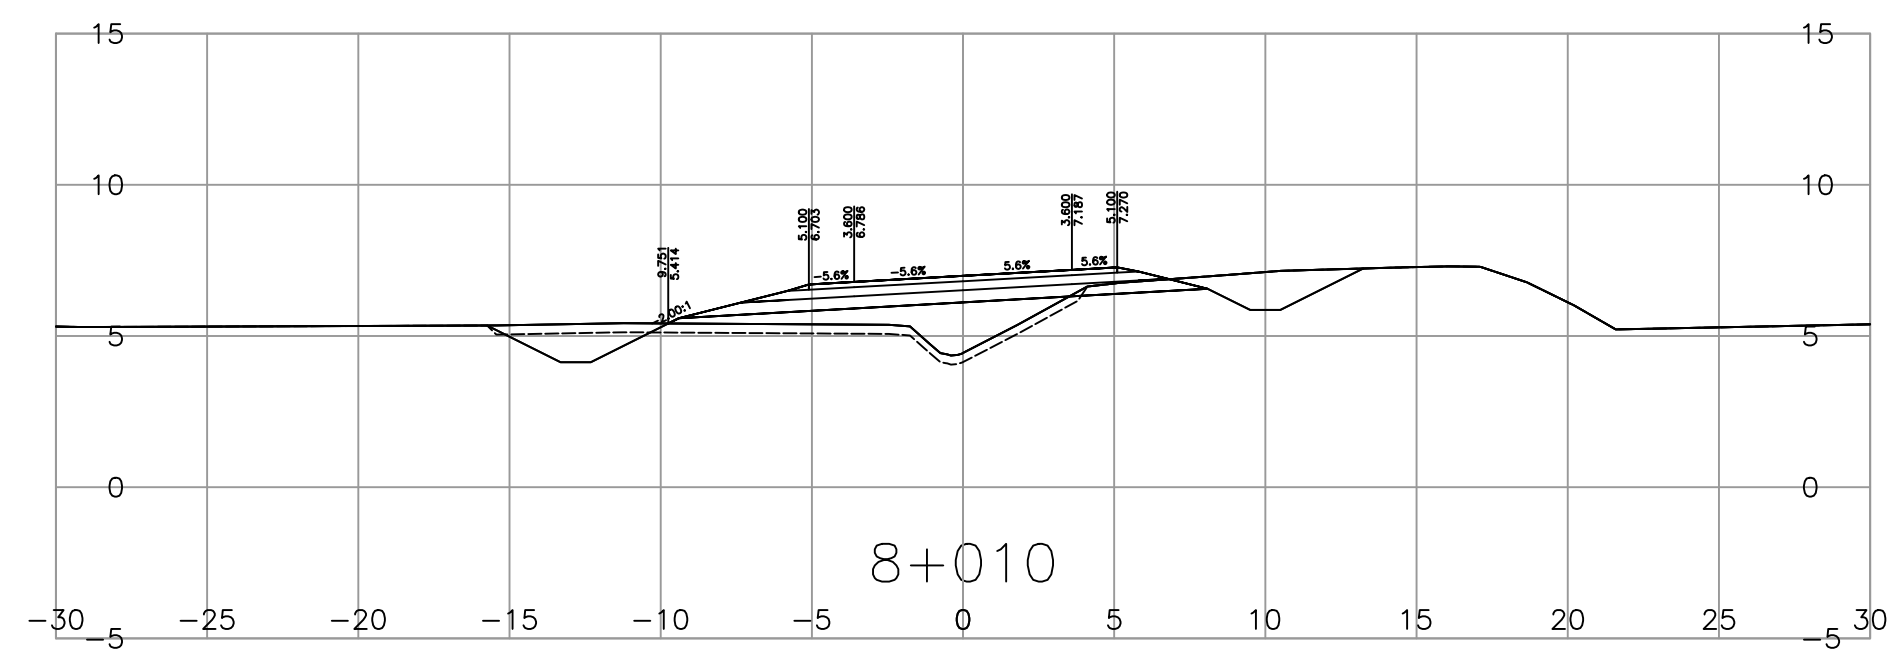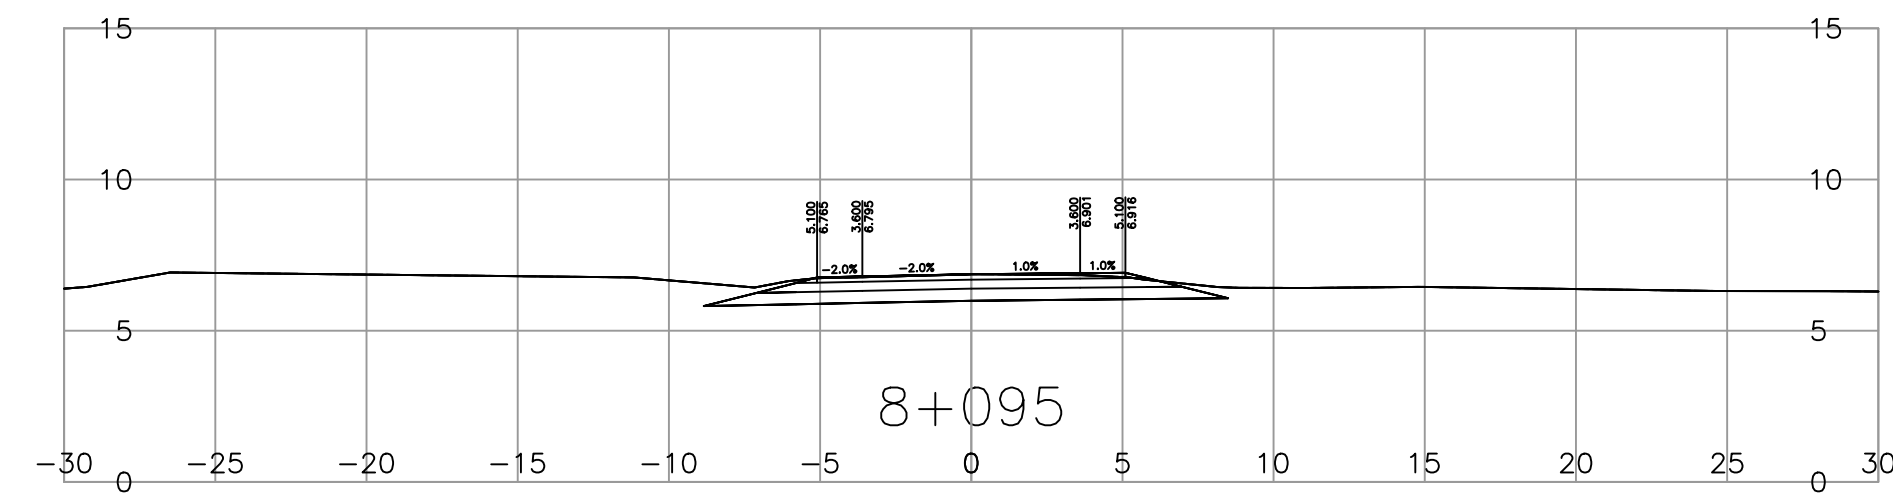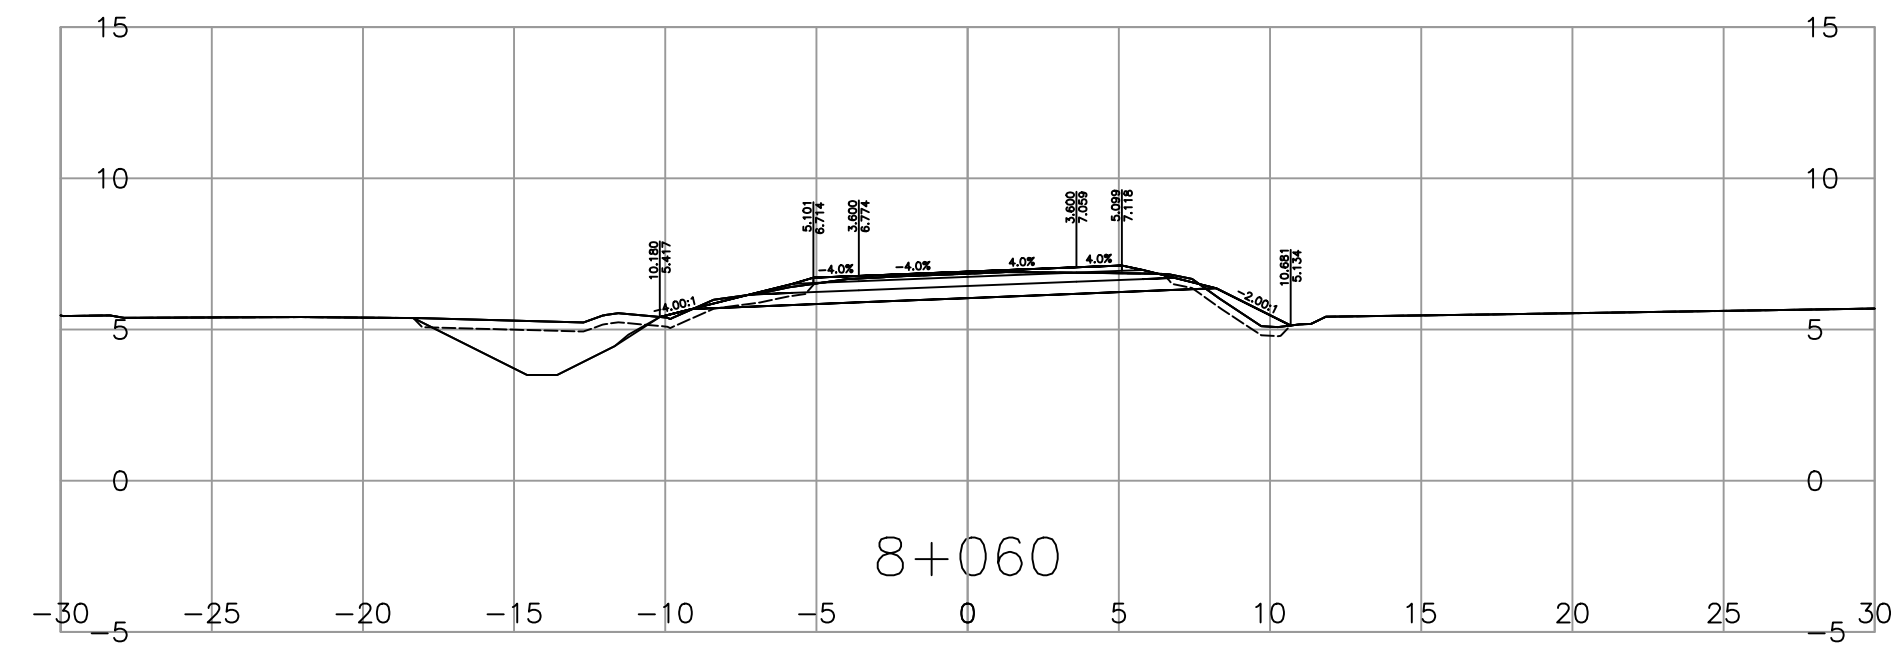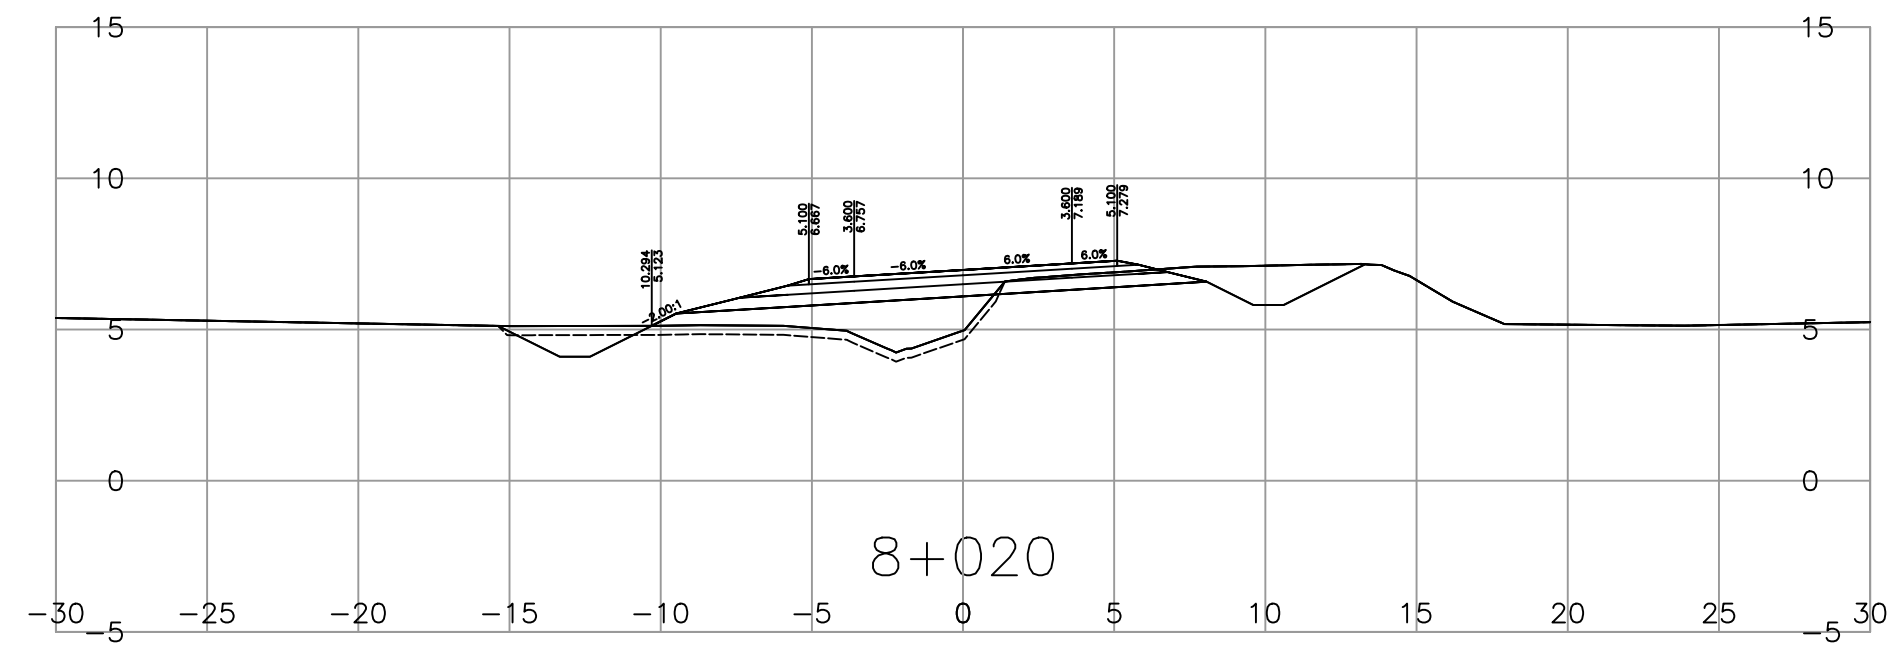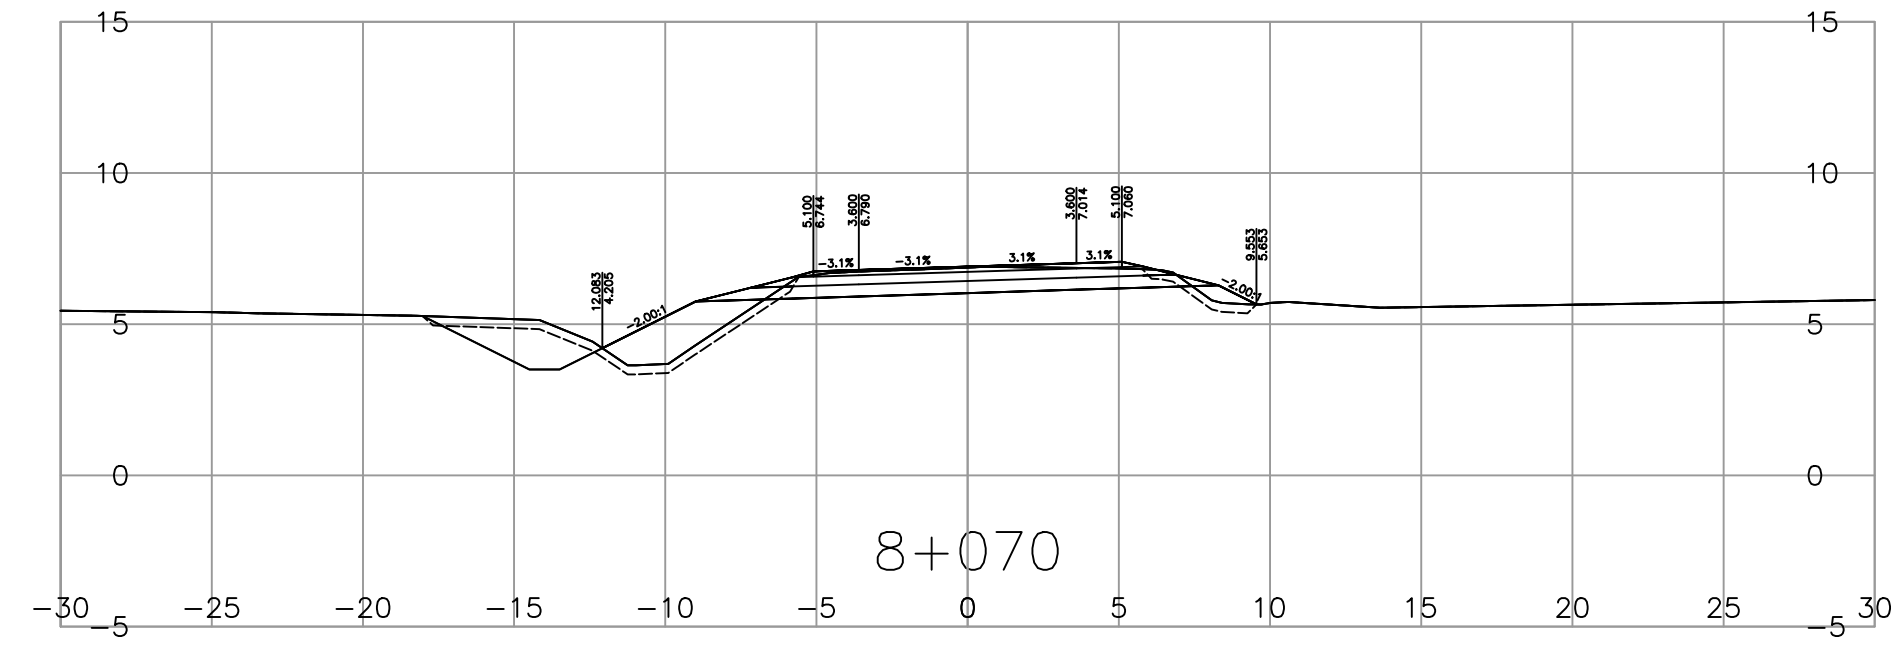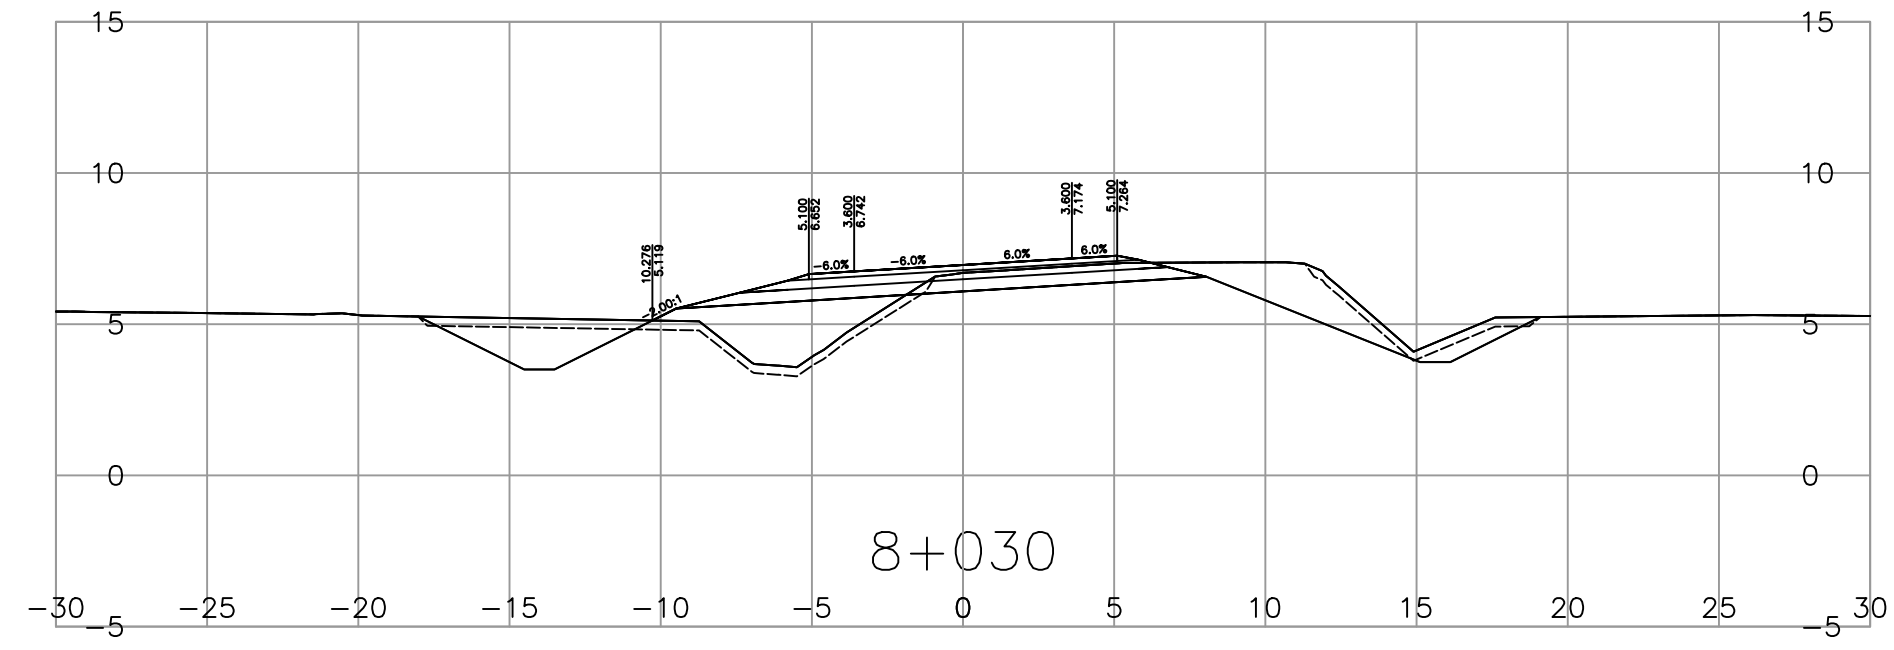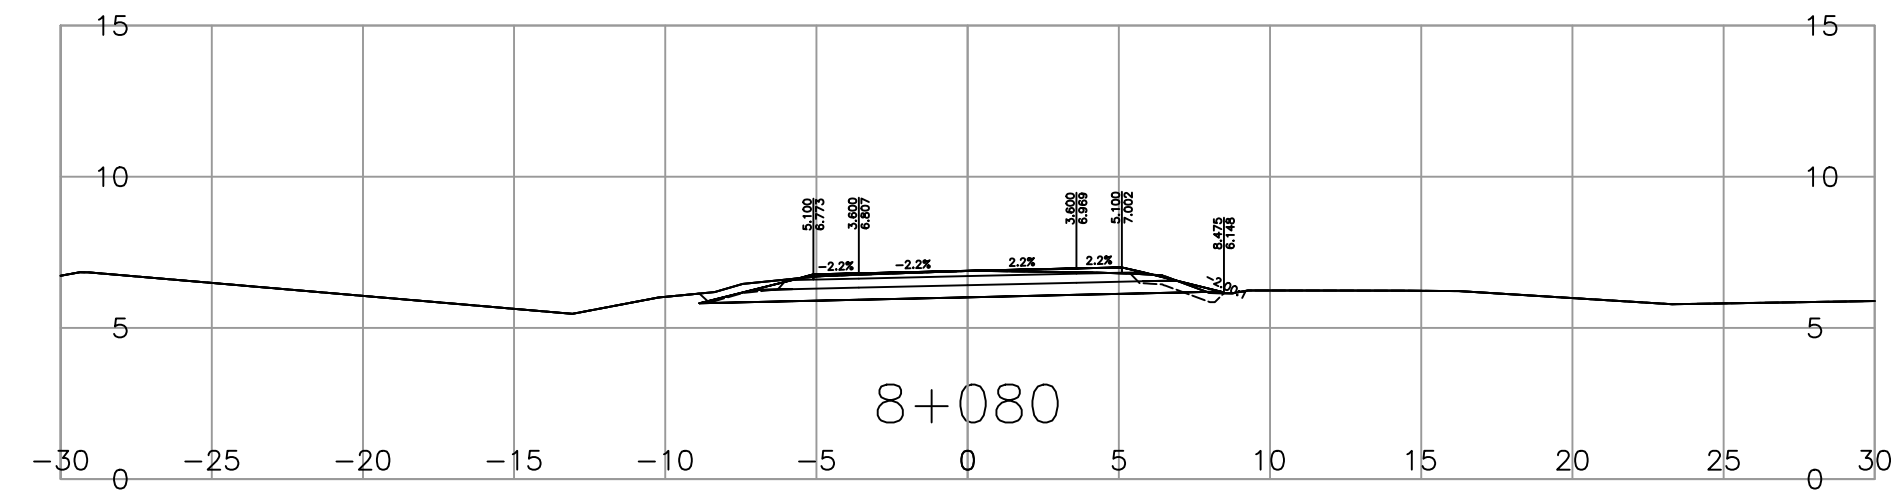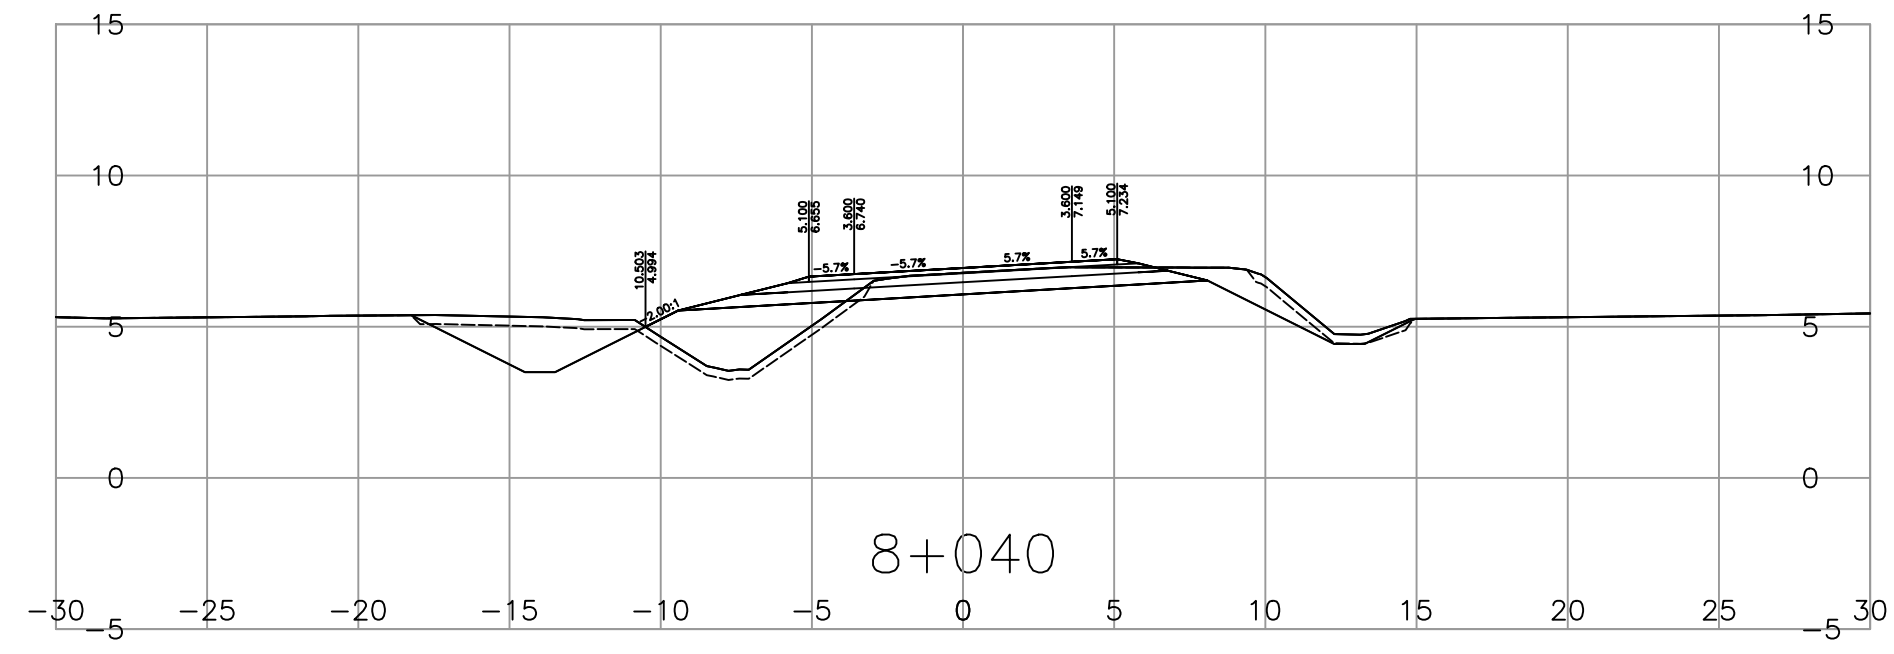

Suite 500
3960 Quadra Street
Victoria BC
Canada V8X 4A3
T 250.370.9221

PERMIT TO PRACTICE
McElhanney Ltd.
PERMIT NUMBER: 1003299
Engineers and Geoscientists of BC

SCALE 0 2 1:250 12m

CAD FILENAME 1000.SERIES
DATE 2023-06-27



MINISTRY OF TRANSPORTATION
AND INFRASTRUCTURE
SOUTH COAST REGION
HIGHWAY ENGINEERING AND GEOMATICS



REV	DATE	REVISIONS	SIGNATURE




STEVE BOON, P.L.E.N.G.
SENIOR DESIGNER
DATE 2023-07-05

DESIGNED S.BOON DATE 2020-10-19
QUALITY CONTROL S.BOON DATE 2020-10-21
QUALITY ASSURANCE L.PELTZ DATE 2020-10-21
DRAWN D.WENTLAND DATE 2020-10-20

DESIGN SECTIONS
(L100)
DEWDNEY BRIDGE NO. 00596
LOUGHEED HIGHWAY NO. 7

FILE NUMBER	PROJECT NUMBER	REG	DRAWING NUMBER	REV
----	12652-0001	1	R1-965-1004	

PLOT DATE: 2023/07/05 X:\2241\2241-02757-00.mcti - R7 nicomen slough 00596 dewdney bridge replacement\10.0 drawings\10.3 civil\drawing\production\1000_Series.dwg

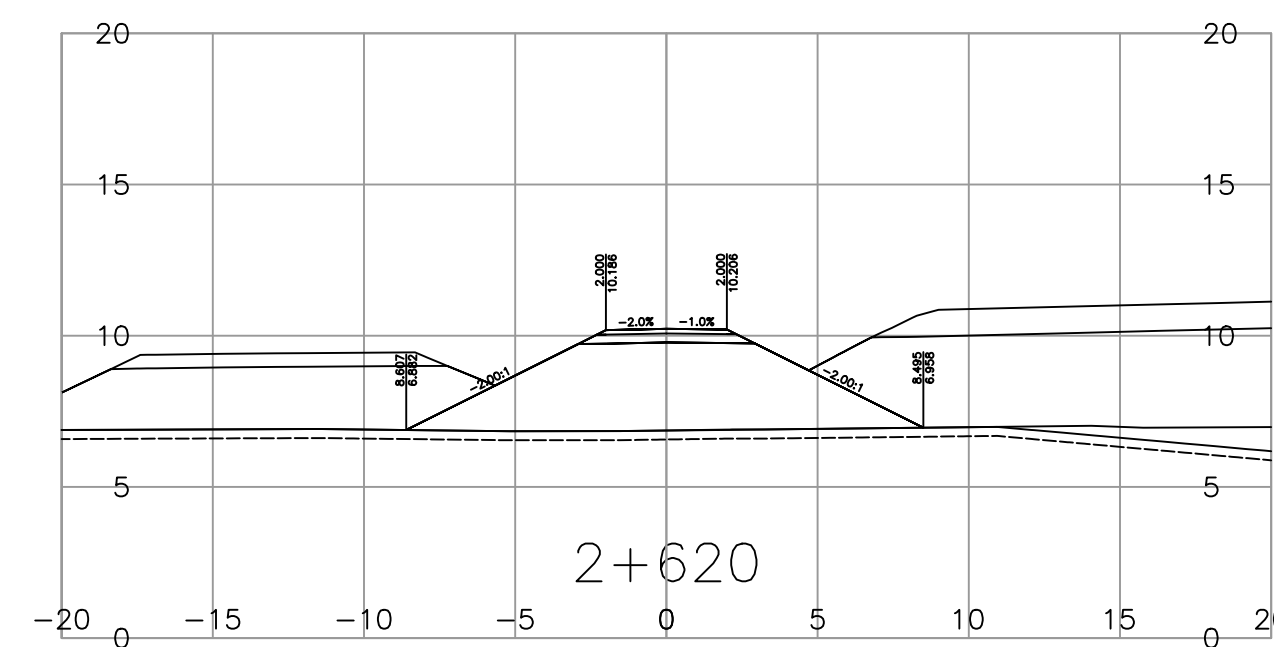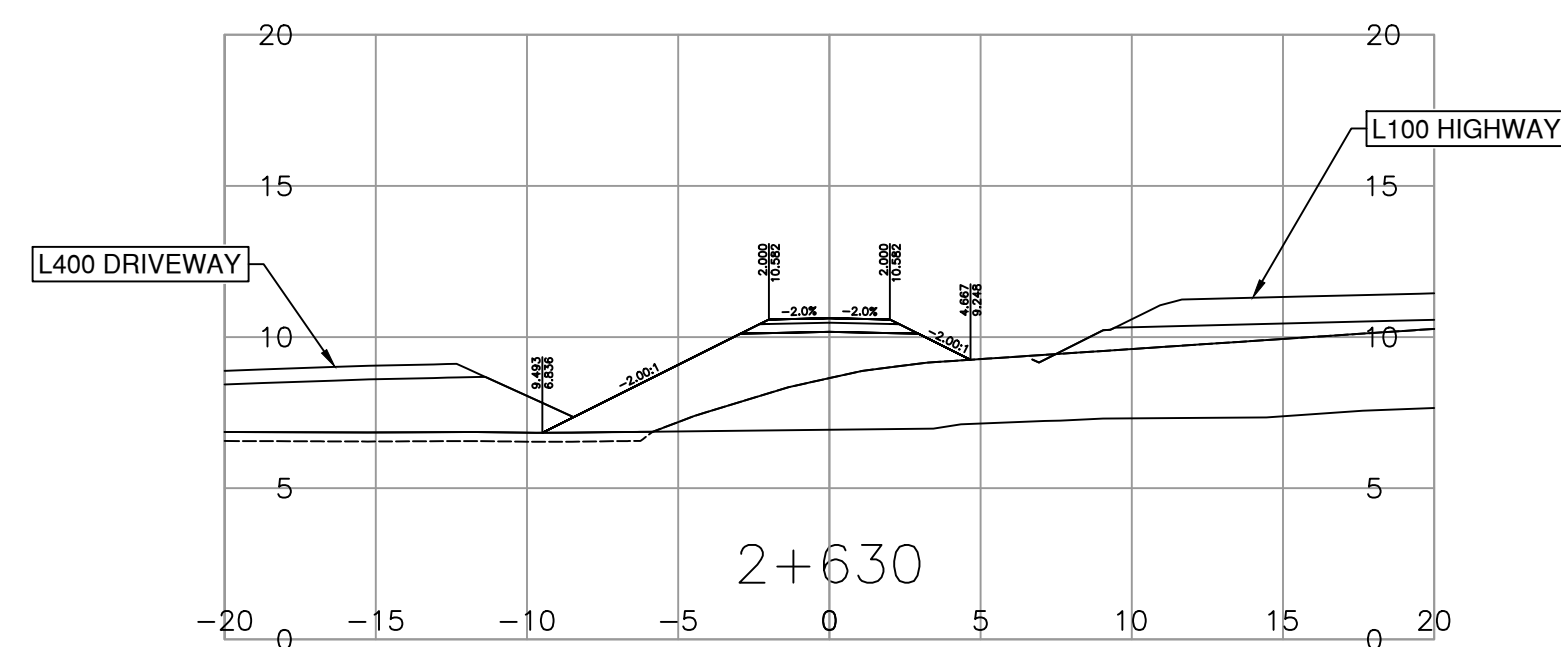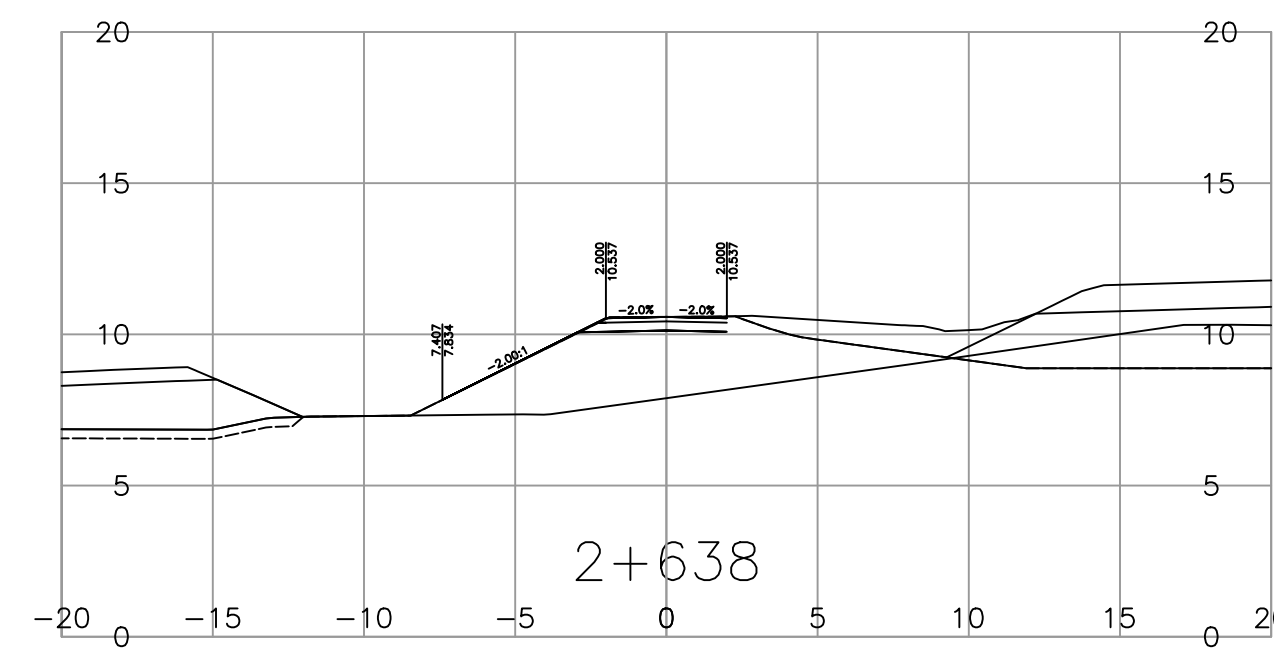

Suite 500
3960 Quadra Street
Victoria BC
Canada V8X 4A3
T 250.370.9221

PERMIT TO PRACTICE
McElhanney Ltd.
PERMIT NUMBER: 1003299
Engineers and Geoscientists of BC

SCALE 0 2 1:250 12m

CAD FILENAME 1000.SERIES
DATE 2023-06-27



MINISTRY OF TRANSPORTATION
AND INFRASTRUCTURE
SOUTH COAST REGION
HIGHWAY ENGINEERING AND GEOMATICS



REV	DATE	REVISIONS	SIGNATURE


















STEVE BOON, P.L.ENG.
SENIOR DESIGNER
DATE 2023-07-05

DESIGNED S.BOON DATE 2020-10-19
QUALITY CONTROL S.BOON DATE 2020-10-21
QUALITY ASSURANCE L.PELTZ DATE 2020-10-21
DRAWN D.WENTLAND DATE 2020-10-20

DESIGN SECTIONS
(L250)
DEWDNEY BRIDGE NO. 00596
LOUGHEED HIGHWAY NO. 7

FILE NUMBER	PROJECT NUMBER	REG	DRAWING NUMBER	REV
----	12652-0001	1	R1-965-1005	

PLOT DATE: 2023/07/05 X:\2241\2241-02757-00.mxd - n7 nicomen slough 00596 dewdney bridge replacement\10.0 drawings\10.3 civil\drawing\production\1000_Series.dwg

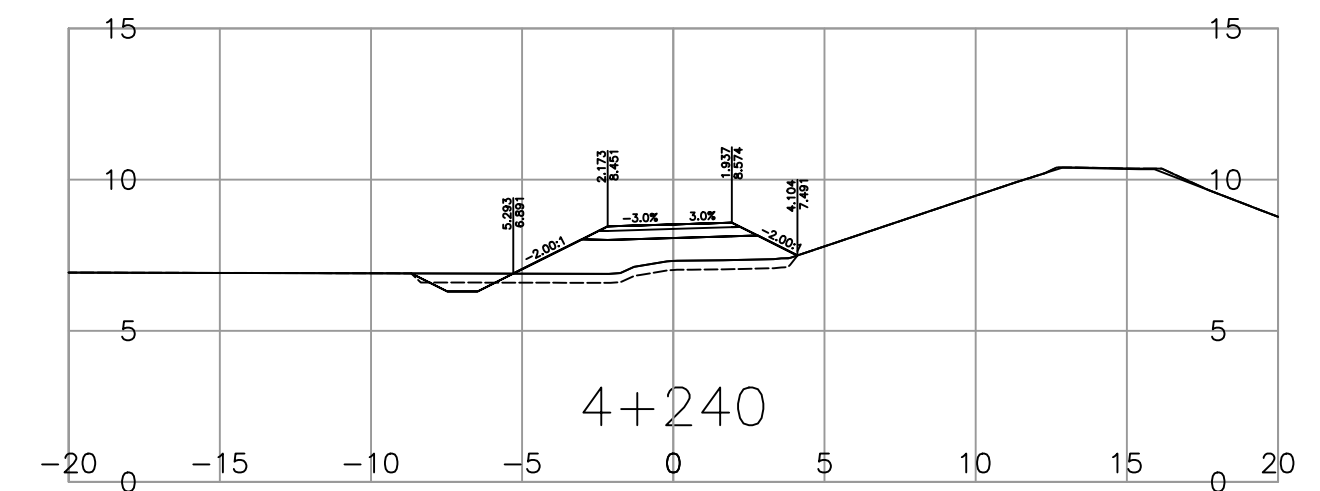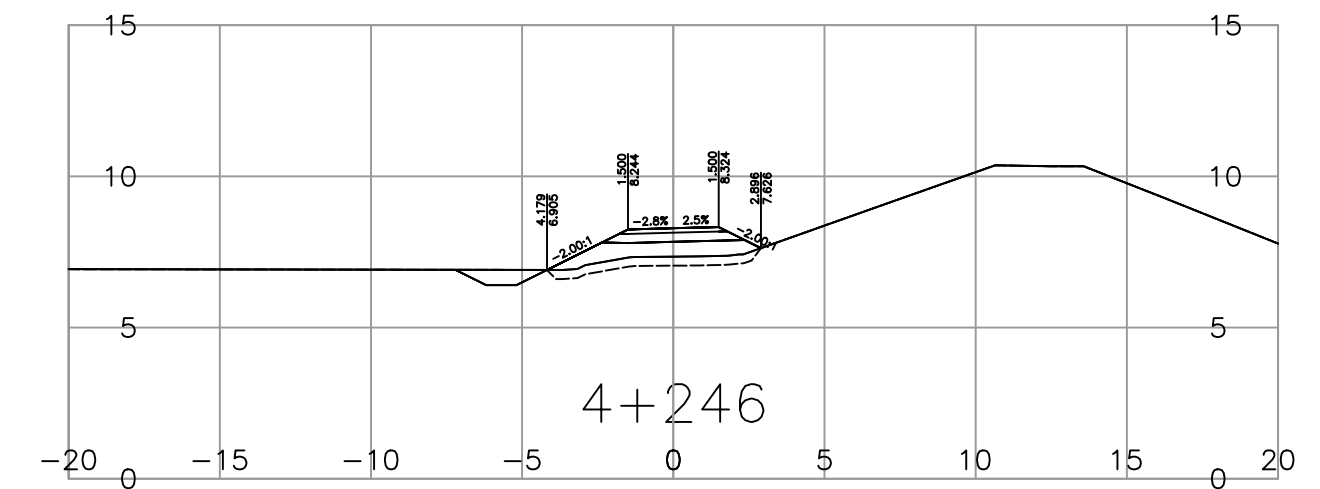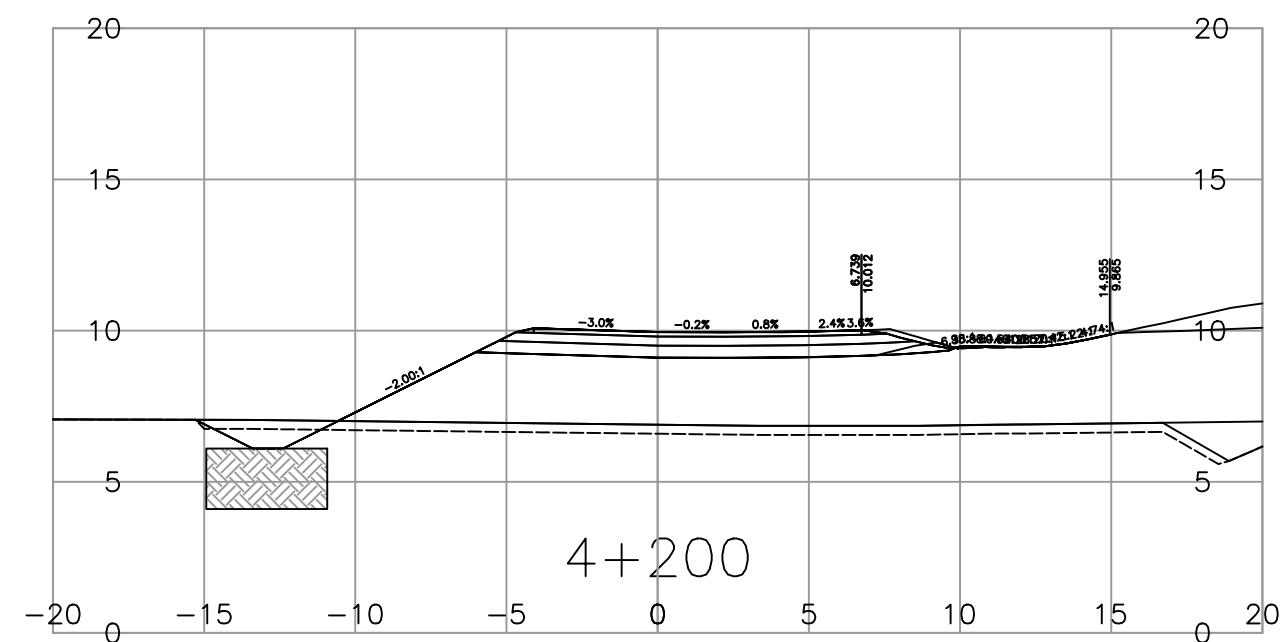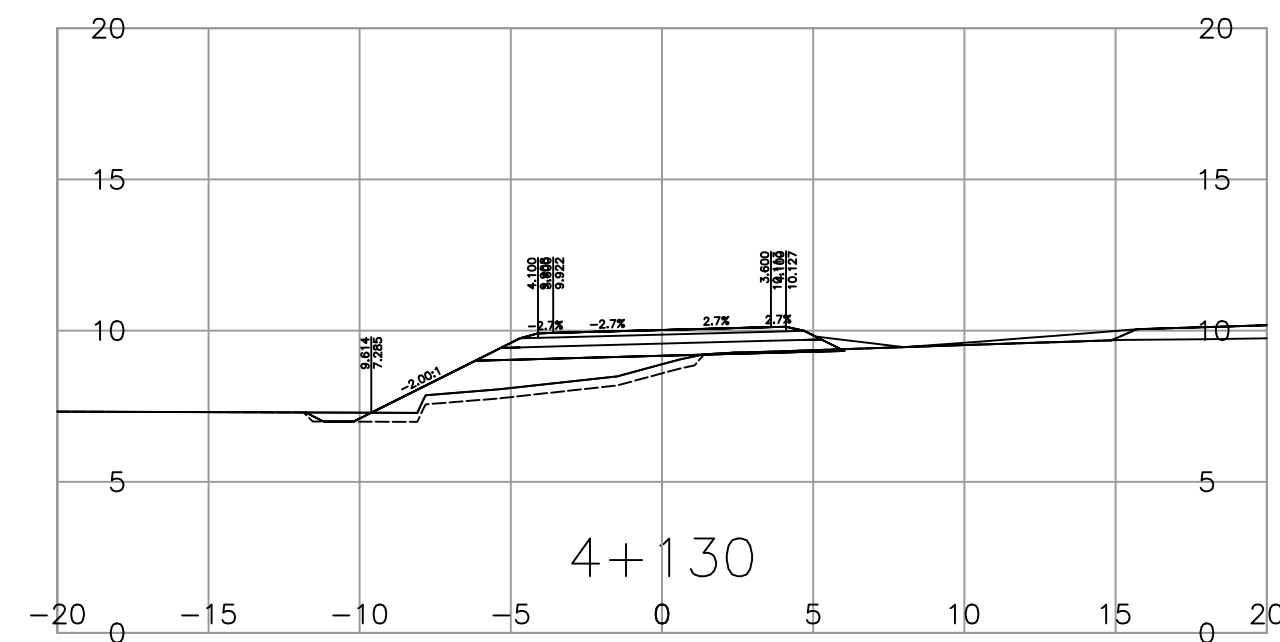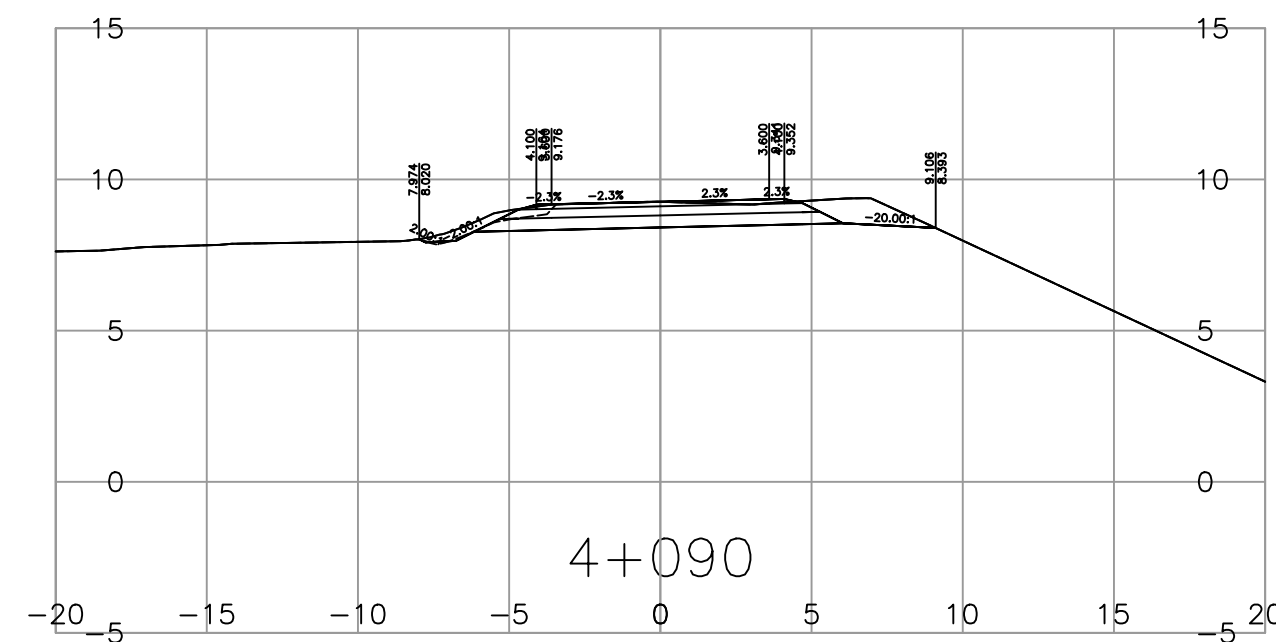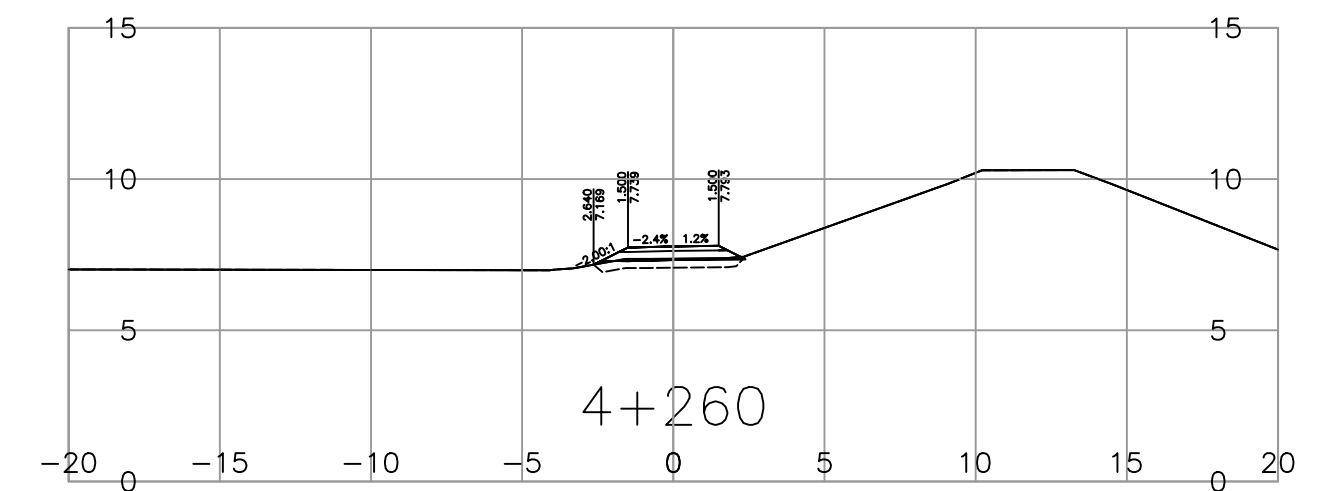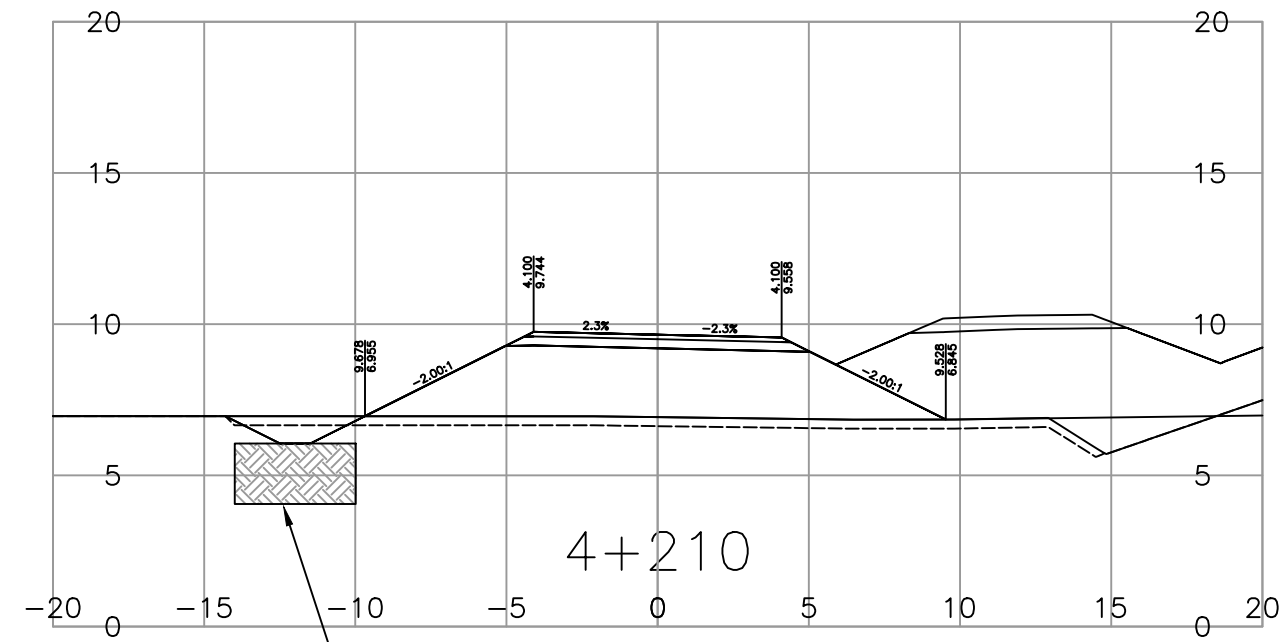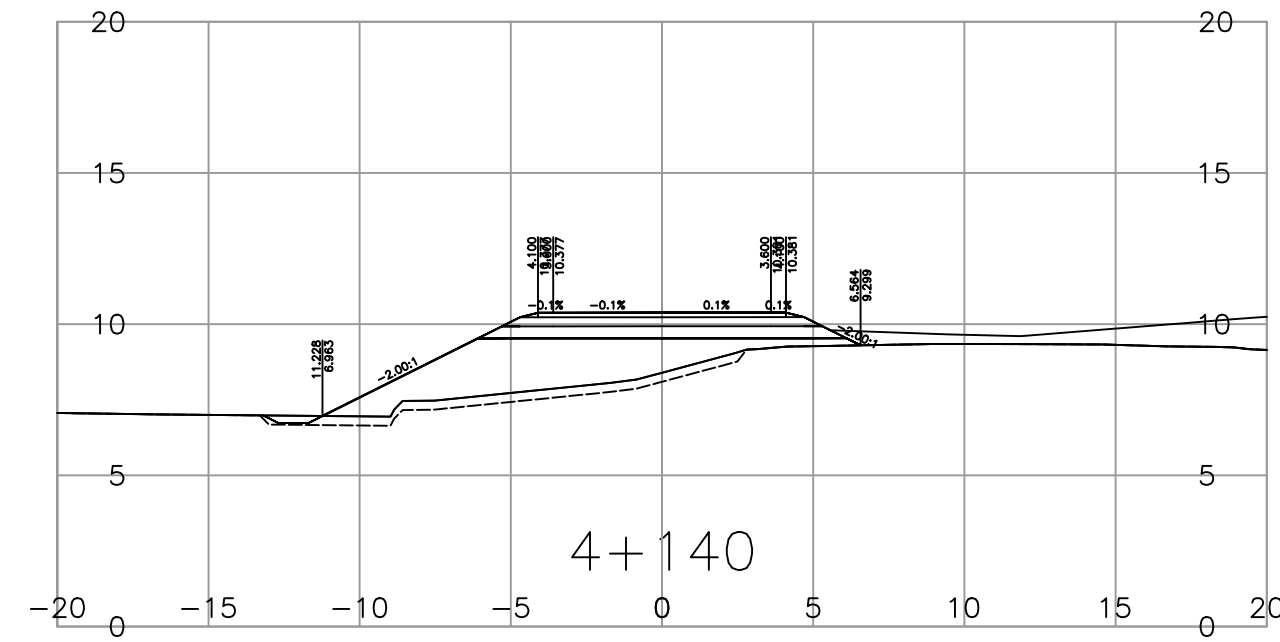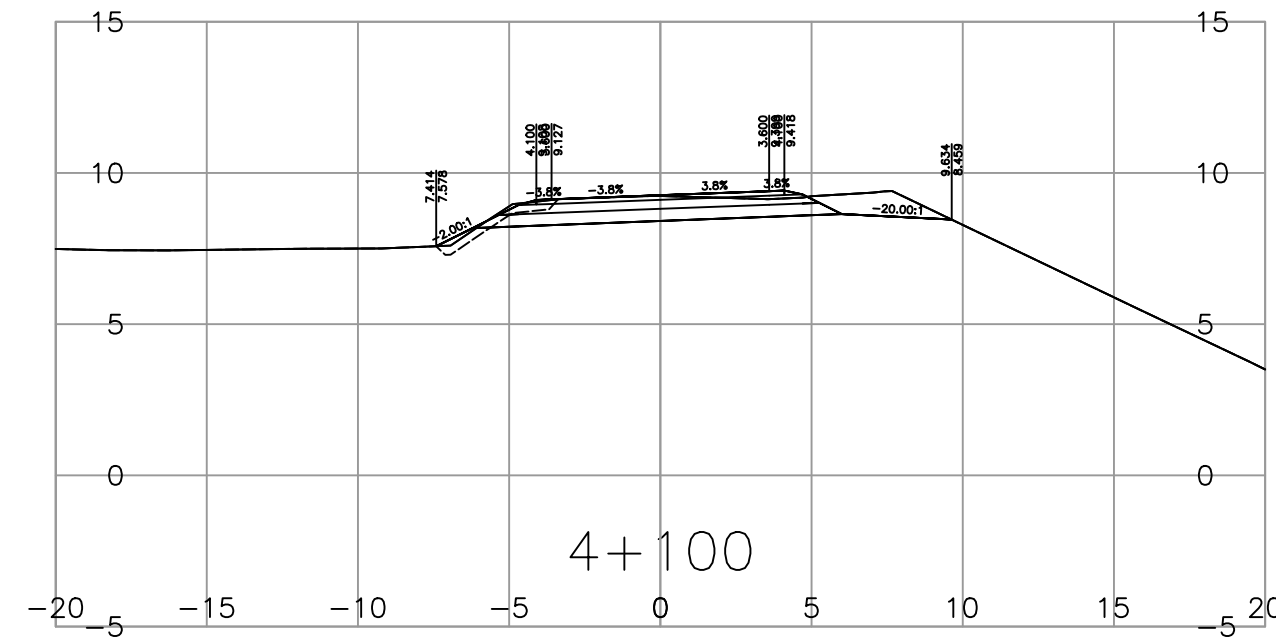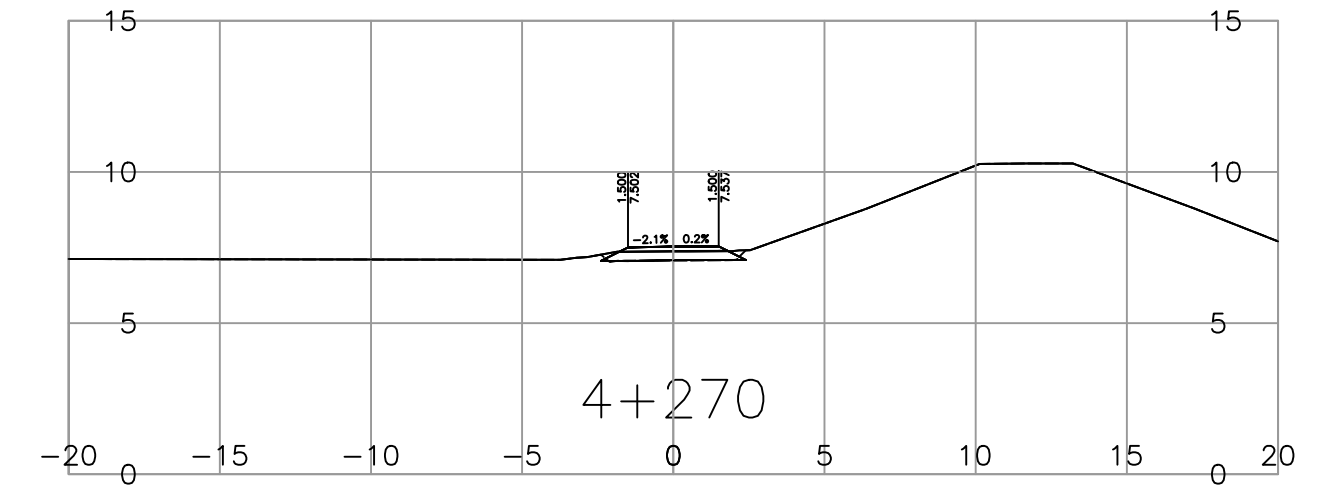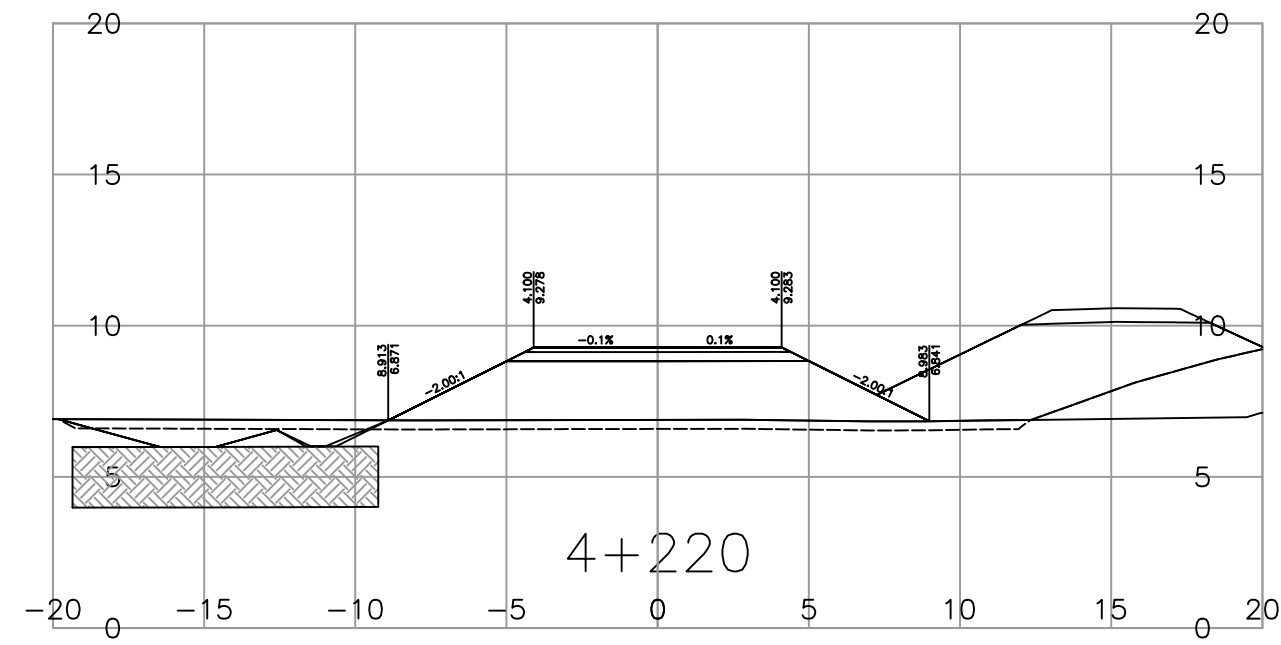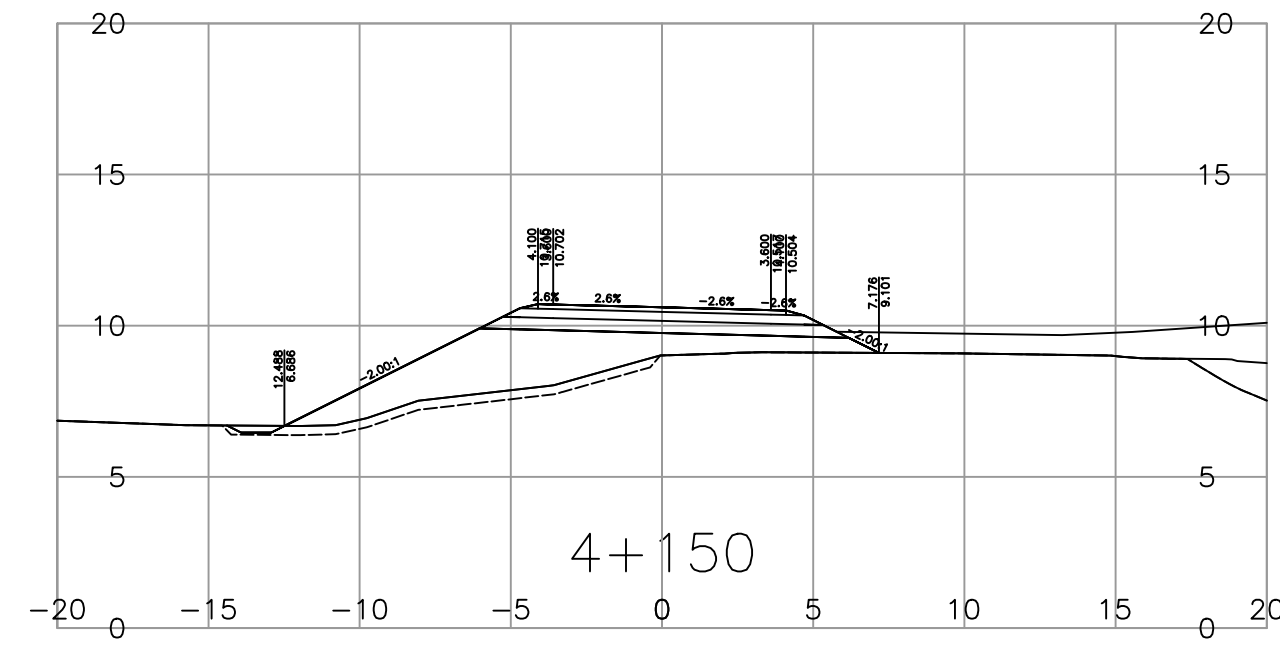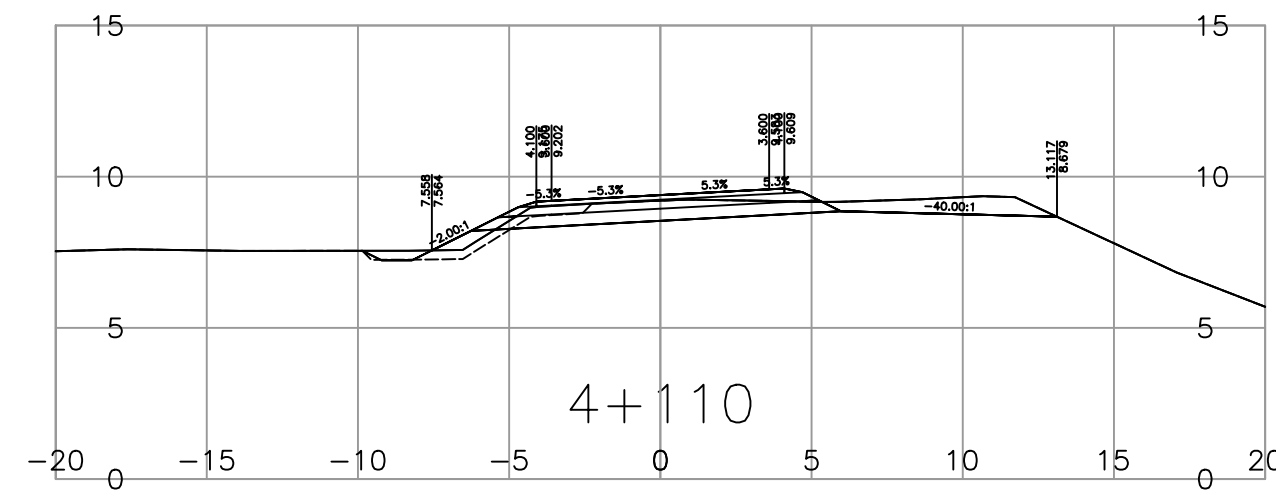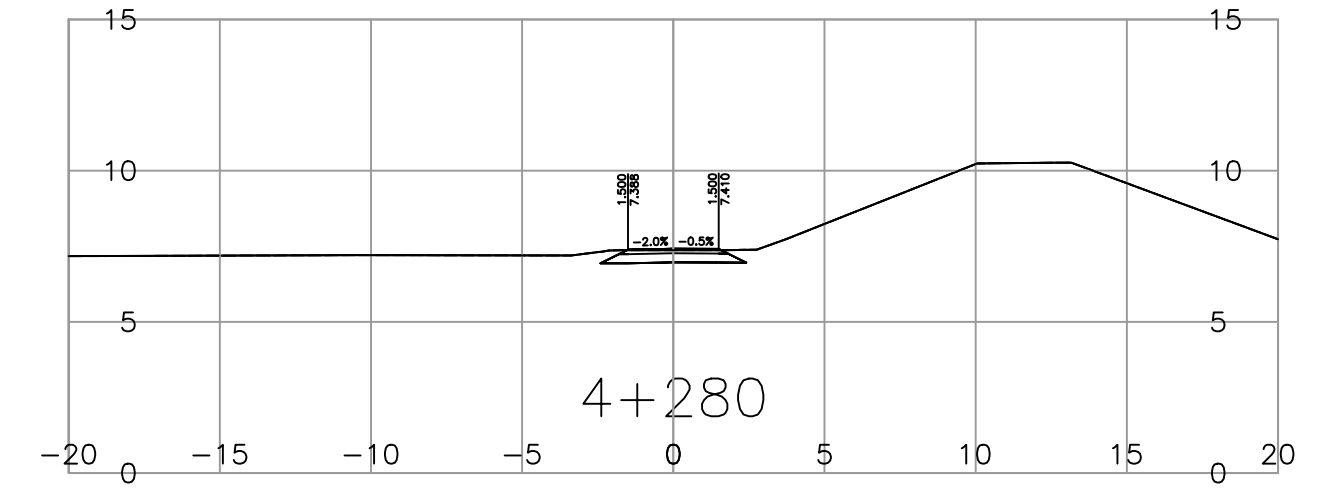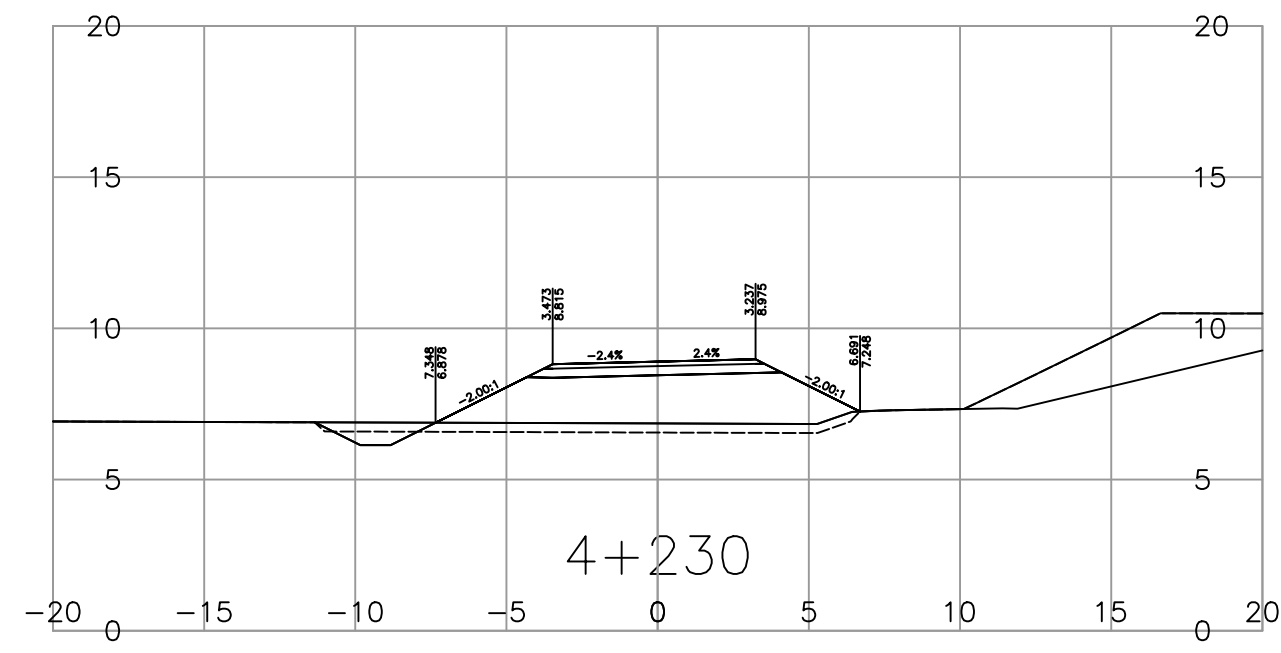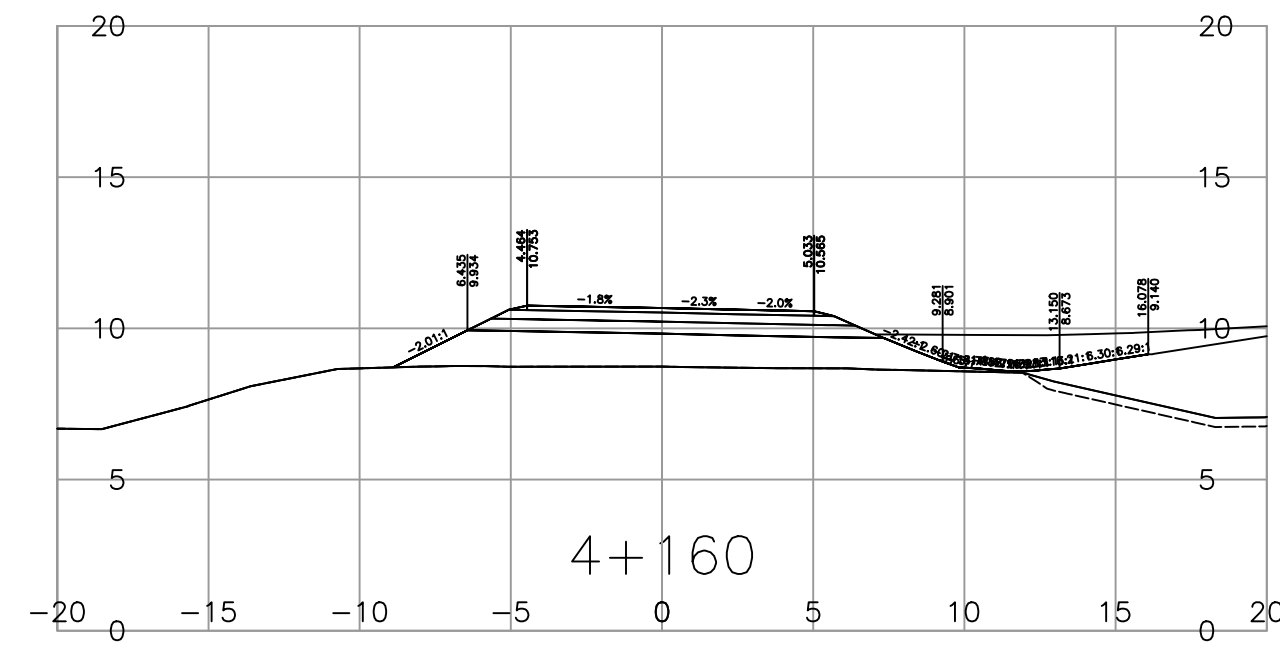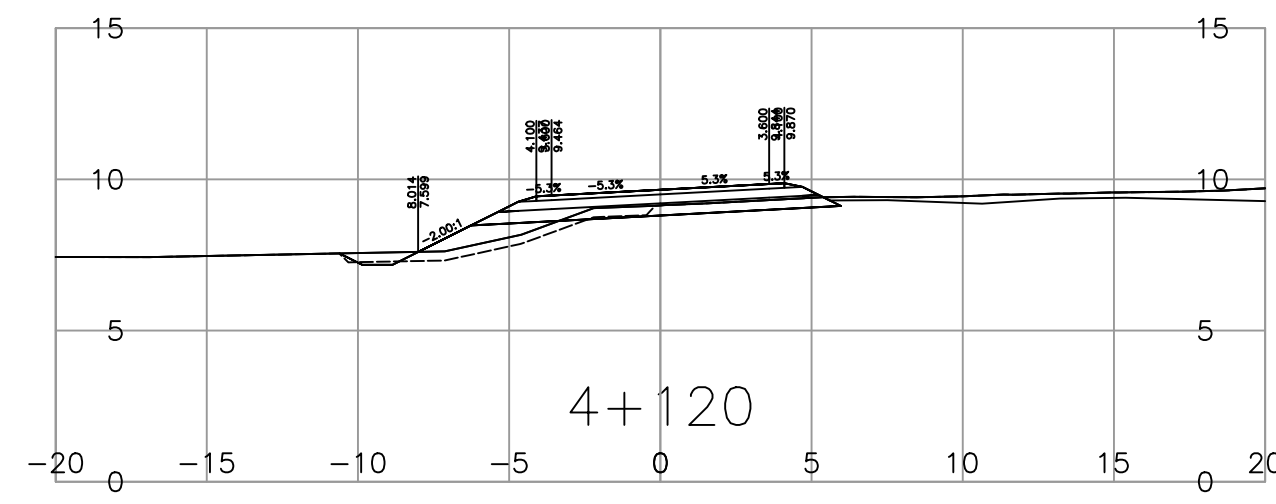

Suite 500
3960 Quadra Street
Victoria BC
Canada V8X 4A3
T 250.370.9221

PERMIT TO PRACTICE
McElhanney Ltd.
PERMIT NUMBER: 1003299
Engineers and Geoscientists of BC

SCALE 0 2 1:250 12m

REV	DATE	REVISIONS	SIGNATURE

CAD FILENAME 1000.SERIES
DATE 2023-06-27



MINISTRY OF TRANSPORTATION
AND INFRASTRUCTURE
SOUTH COAST REGION
HIGHWAY ENGINEERING AND GEOMATICS










STEVE BOON, P. ENG.
SENIOR DESIGNER
DATE 2023-07-05

DESIGNED S. BOON DATE 2020-10-19
QUALITY CONTROL S. BOON DATE 2020-10-21
QUALITY ASSURANCE L. PELTZ DATE 2020-10-21
DRAWN D. WENTLAND DATE 2020-10-20

DESIGN SECTIONS
(L400)
DEWDNEY BRIDGE NO. 00596
LOUGHEED HIGHWAY NO. 7

FILE NUMBER	PROJECT NUMBER	REG	DRAWING NUMBER	REV
----	12652-0001	1	R1-965-1006	

PLOT DATE: 2023/07/05 X:\2241\2241-02757-00.mxd - n7 nicomen slough 00596 dewdney bridge replacement\10.0 drawings\10.3 civil\drawingproduction\1000_Series.dwg

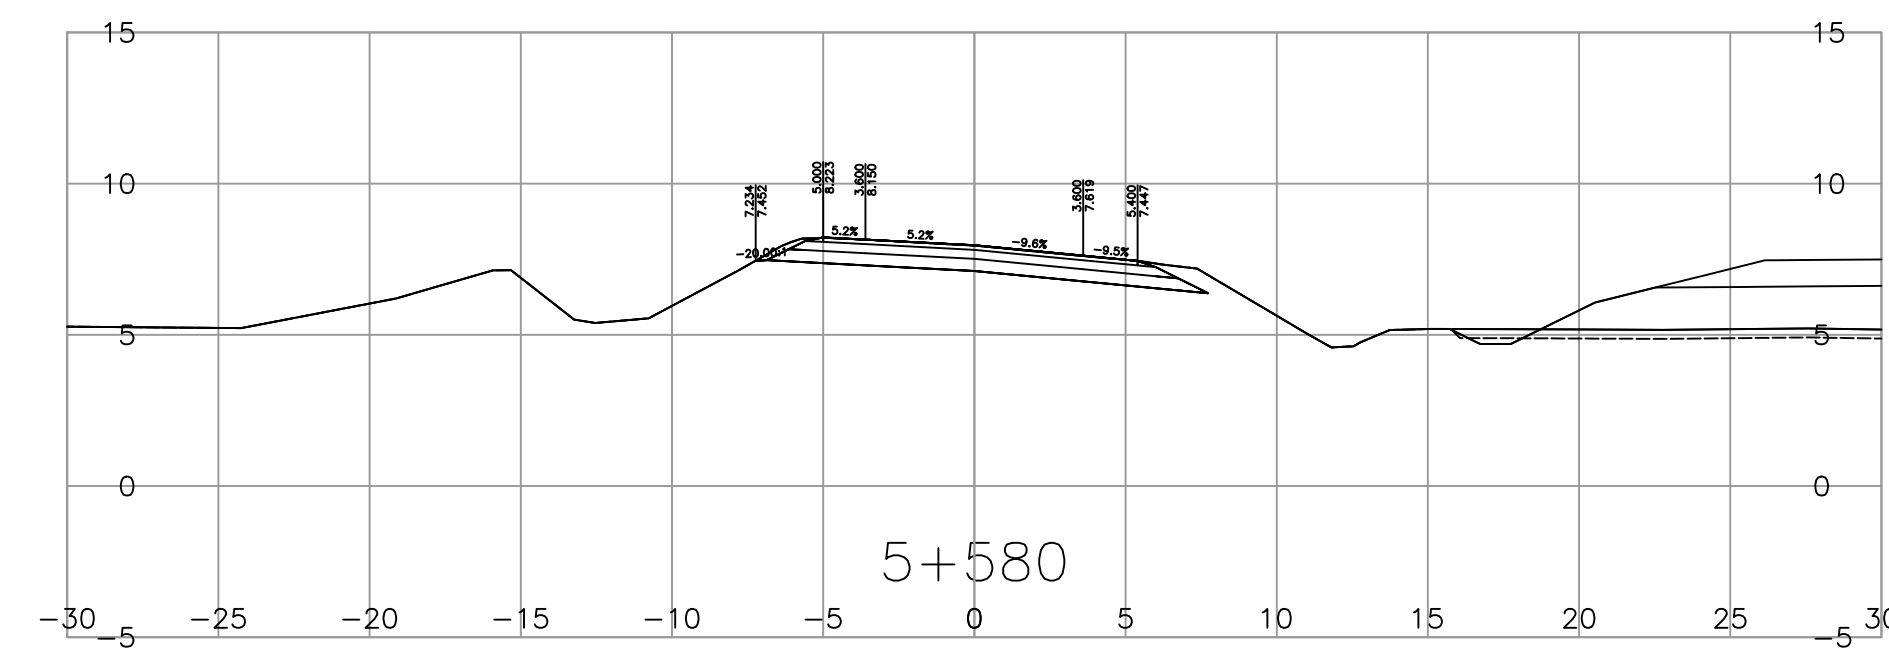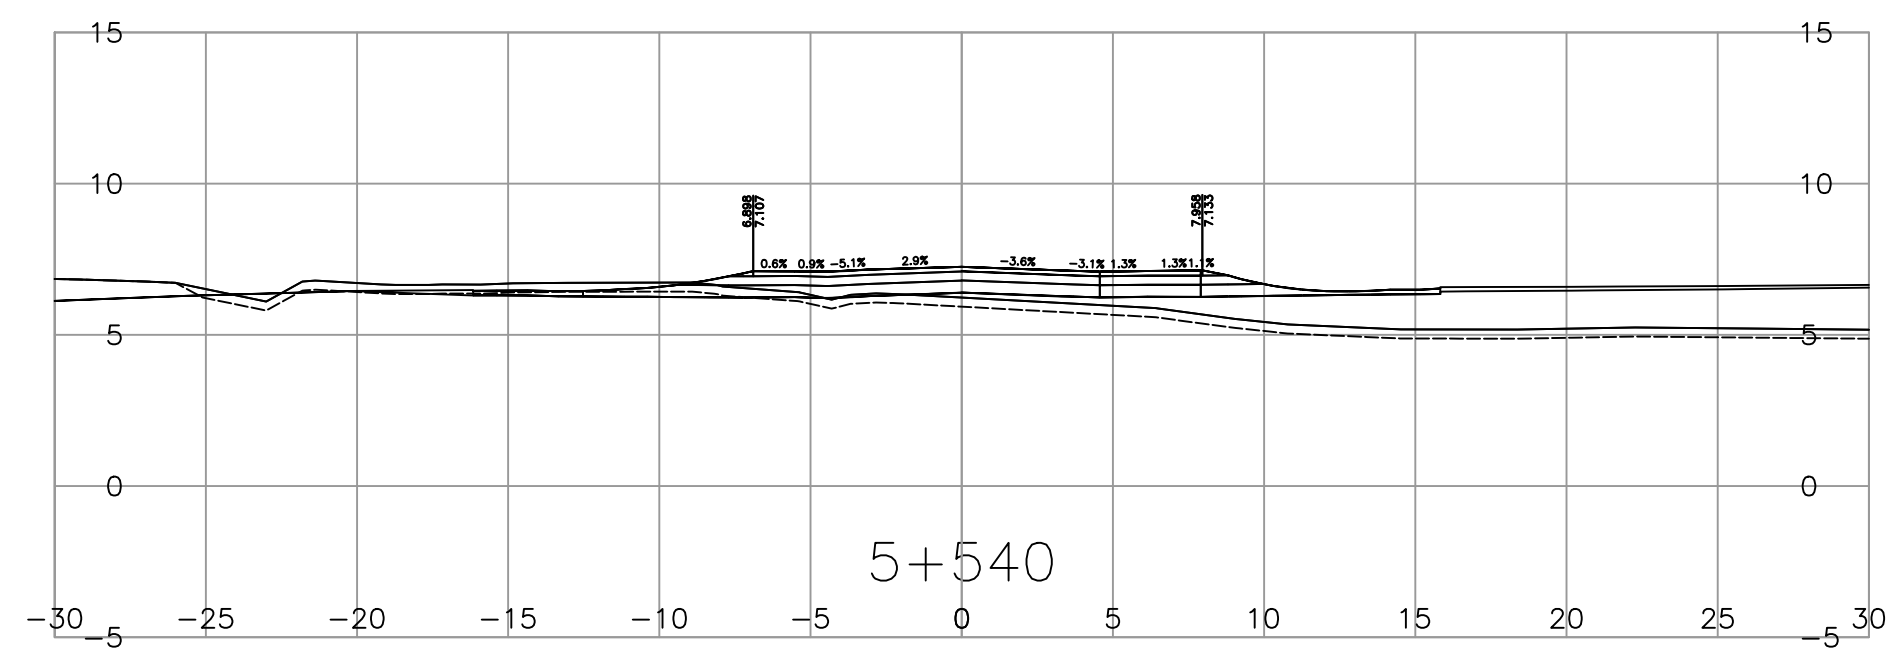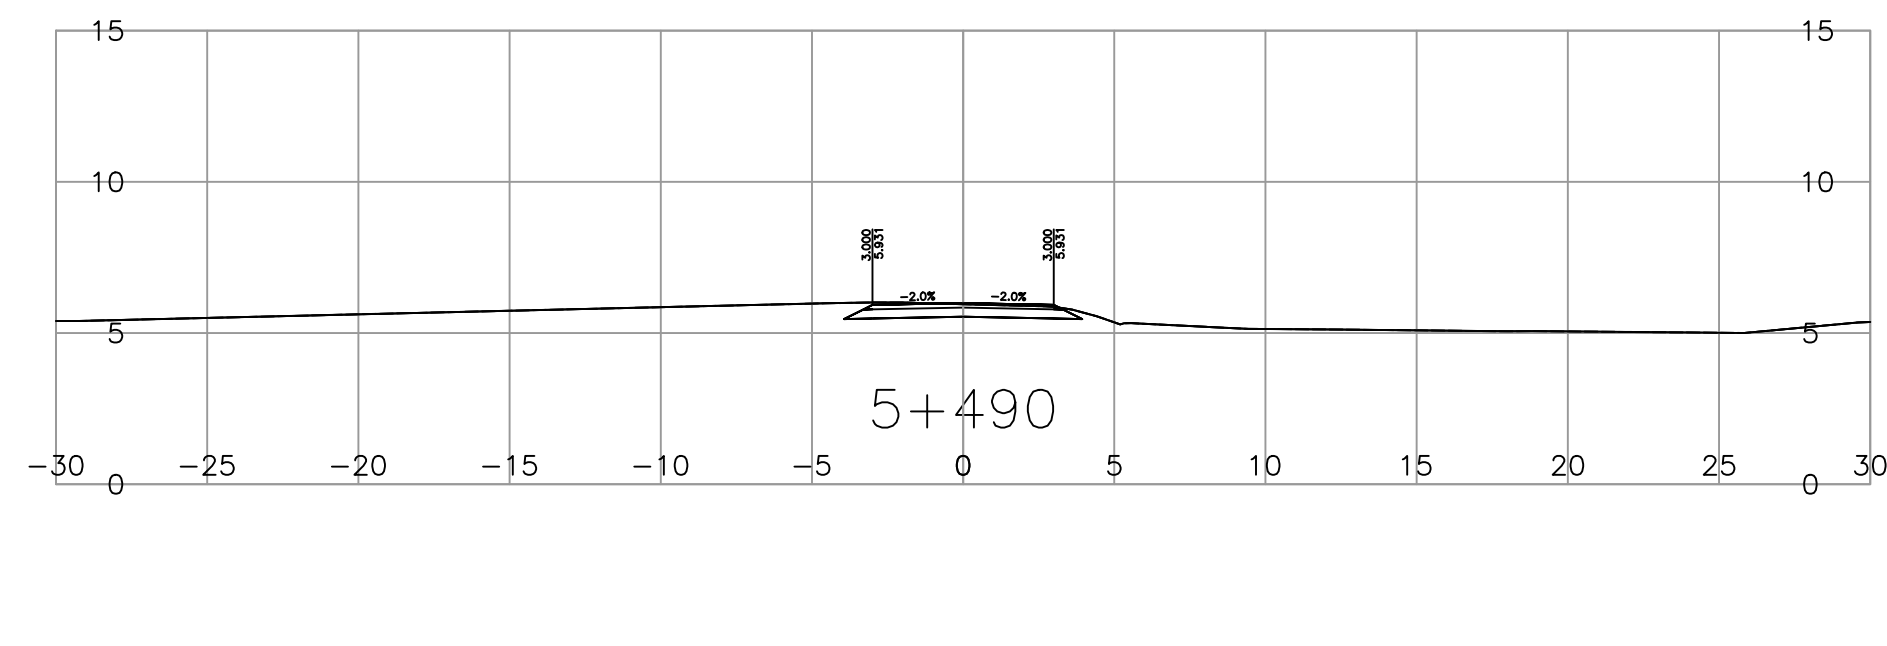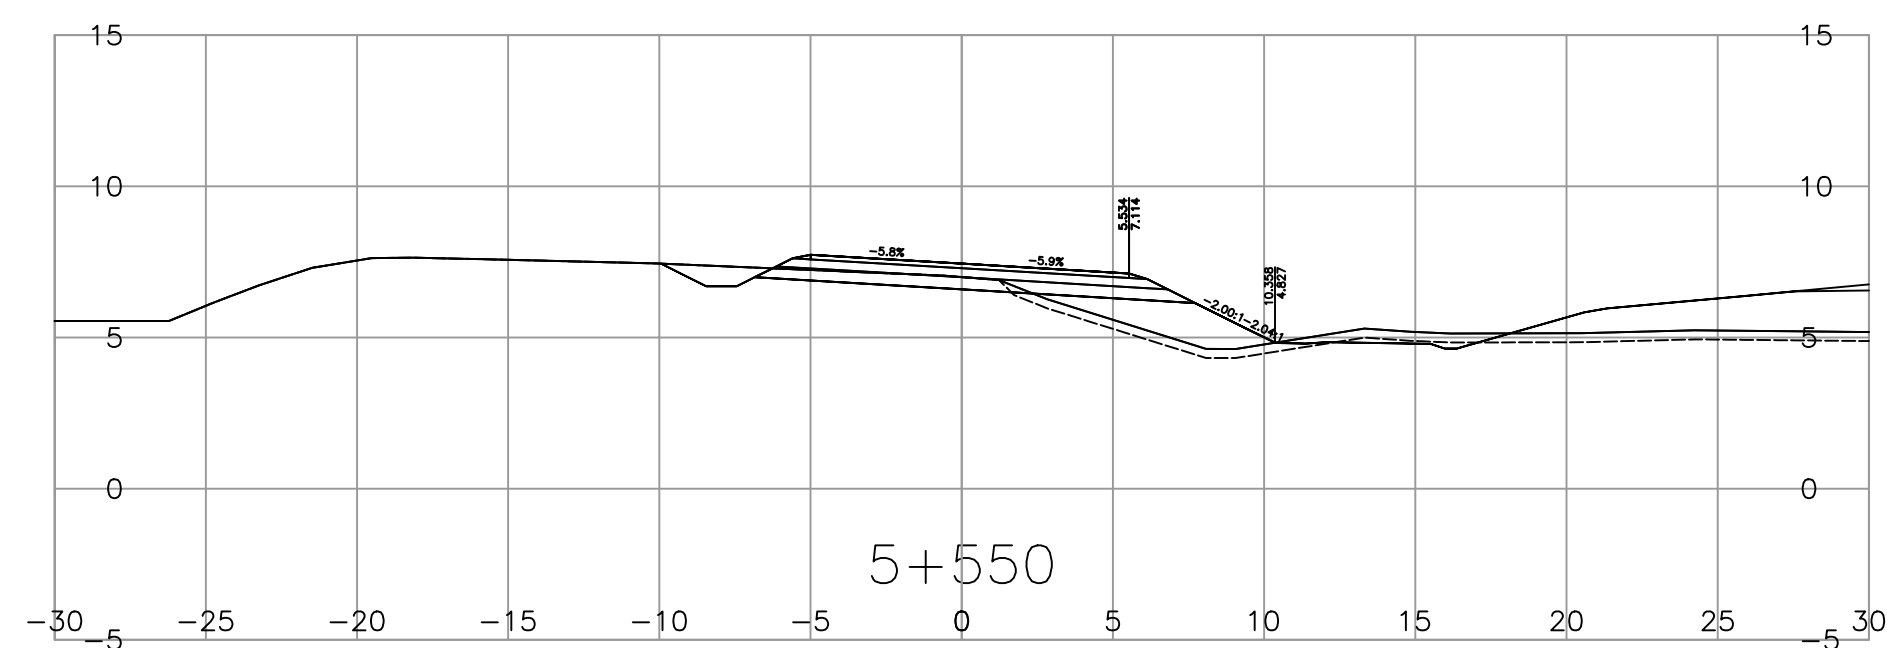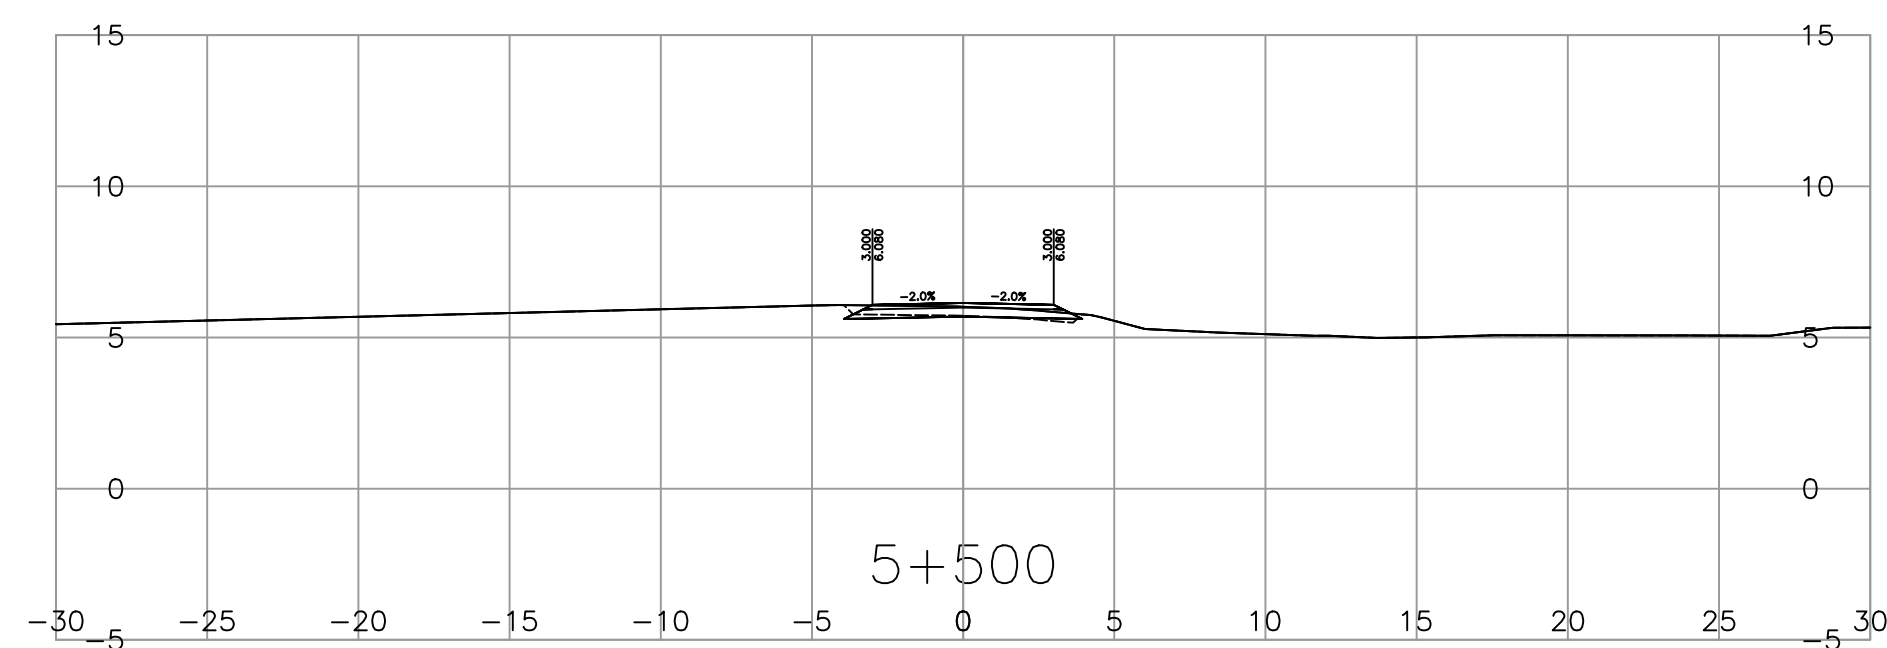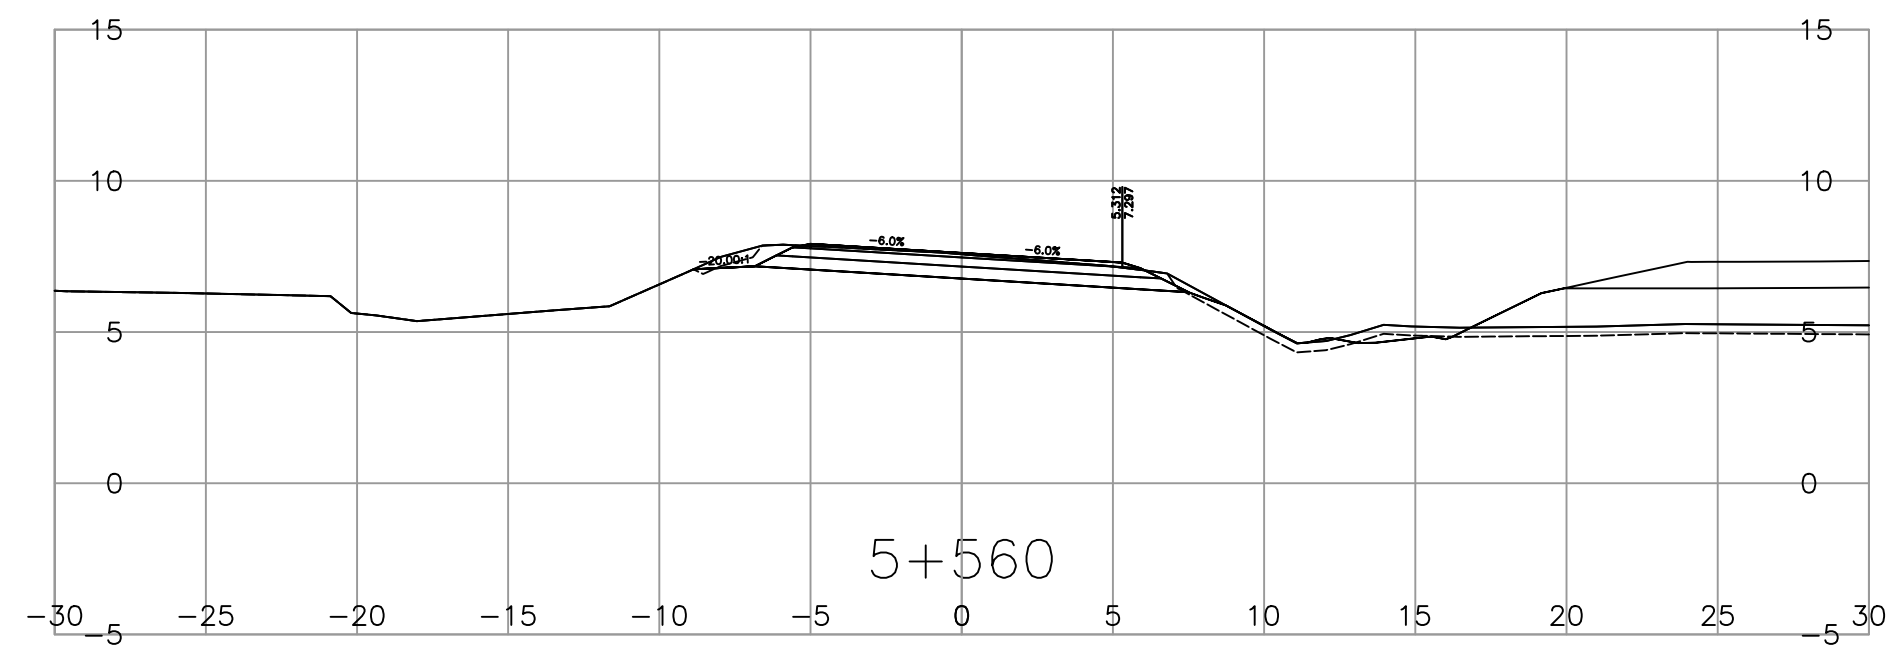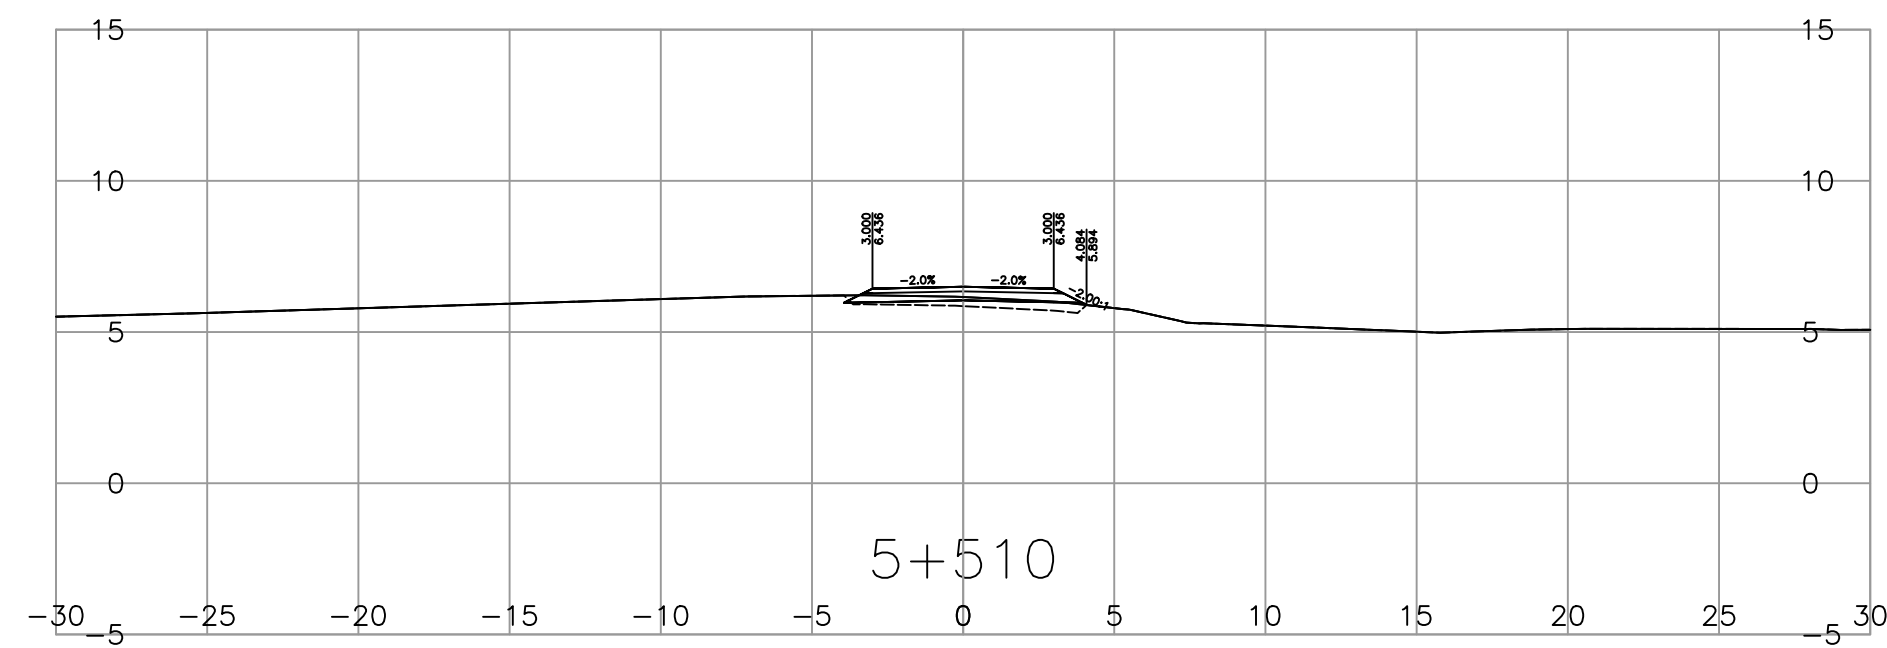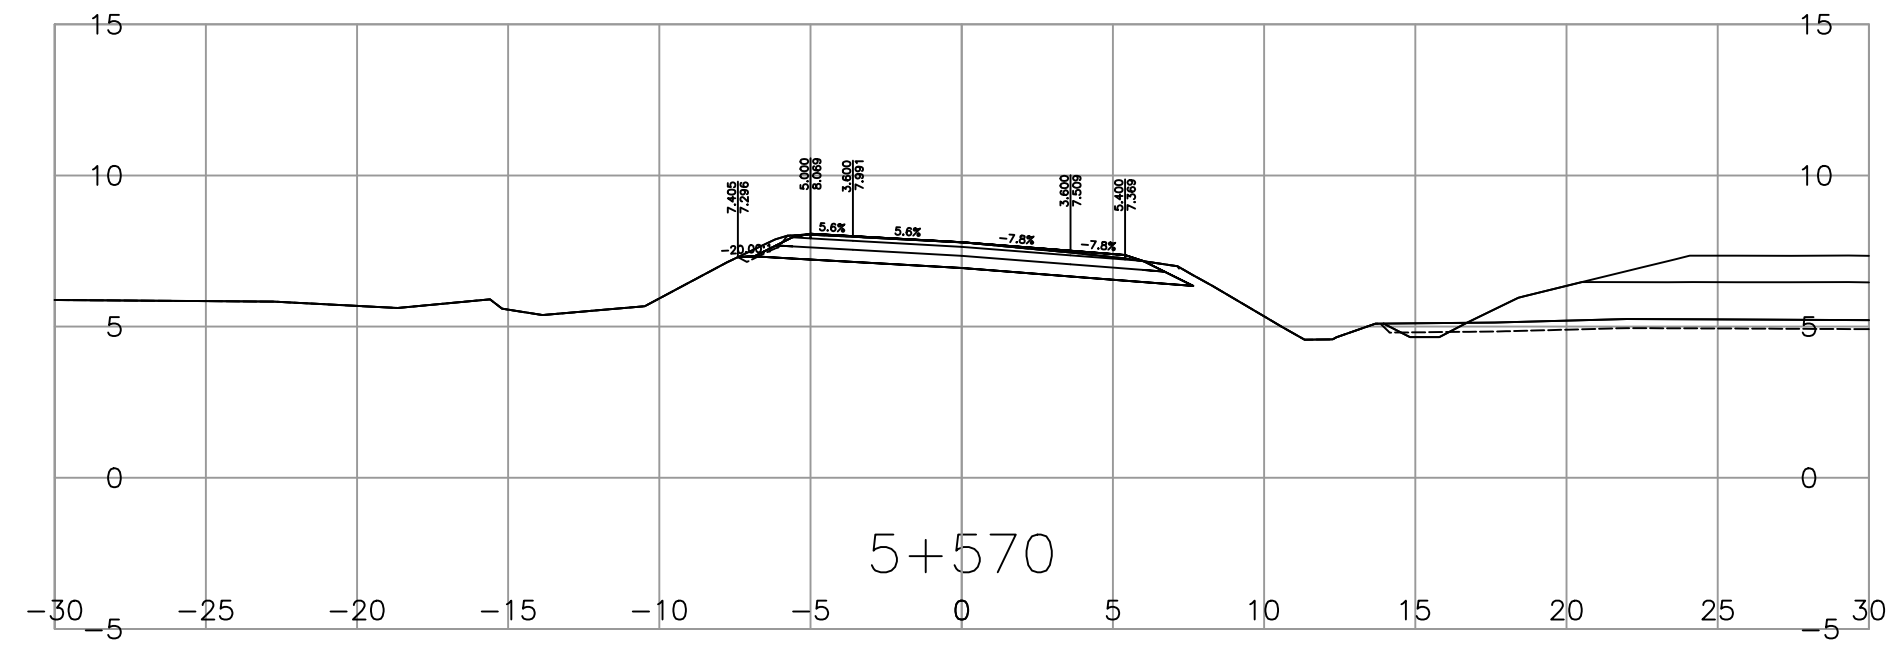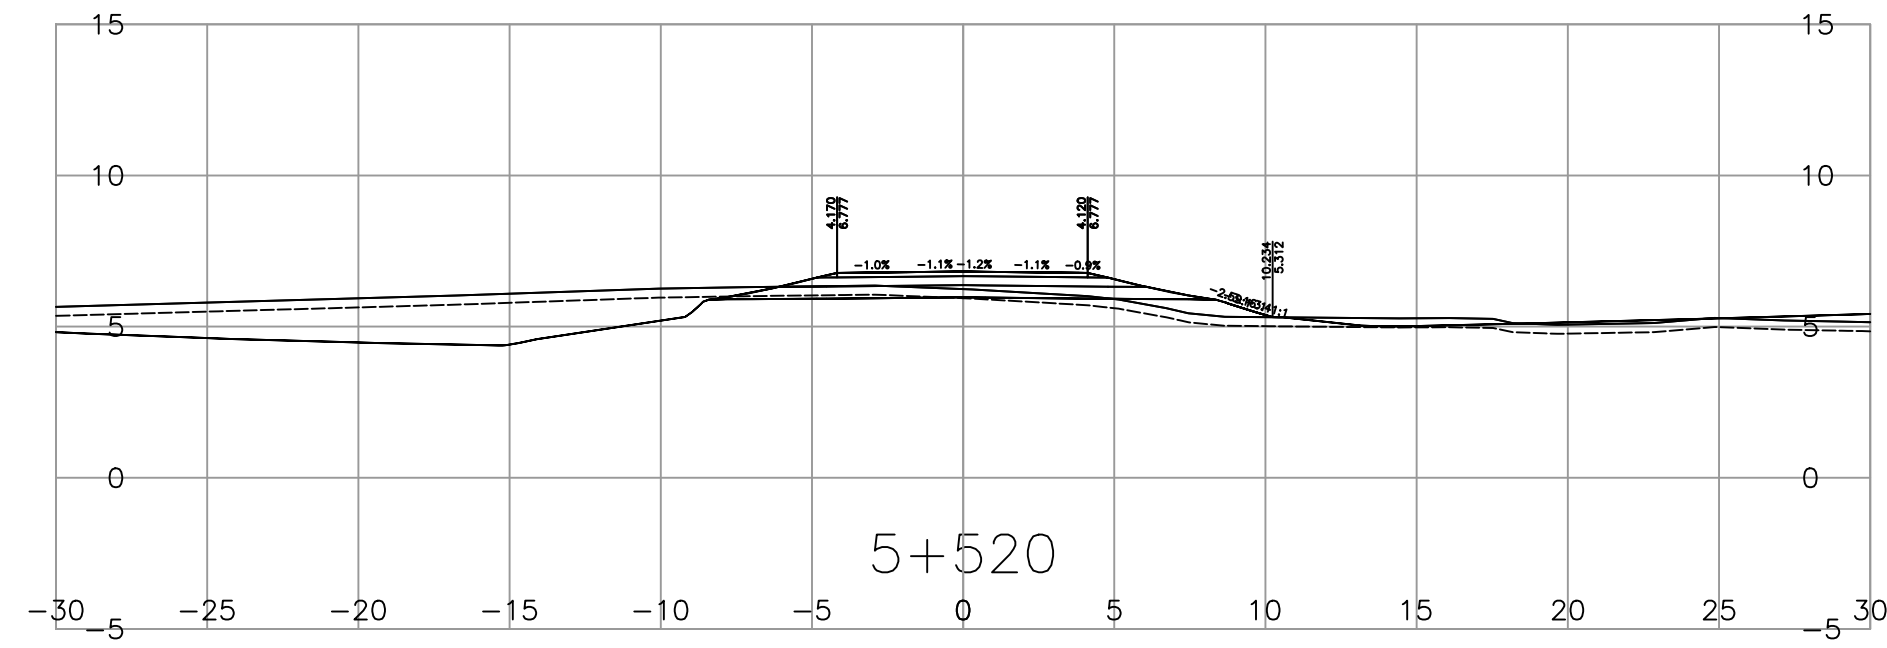

Suite 500
3960 Quadra Street
Victoria BC
Canada V8X 4A3
T 250.370.9221

PERMIT TO PRACTICE
McElhanney Ltd.
PERMIT NUMBER: 1003299
Engineers and Geoscientists of BC

SCALE		0 2 1:250 12m	
REV	DATE	REVISIONS	SIGNATURE



MINISTRY OF TRANSPORTATION
AND INFRASTRUCTURE
SOUTH COAST REGION
HIGHWAY ENGINEERING AND GEOMATICS






STEVE BOON, P. ENG.
SENIOR DESIGNER
DATE: 2023-07-05

DESIGNED	S. BOON	DATE	2020-10-19
QUALITY CONTROL	S. BOON	DATE	2020-10-21
QUALITY ASSURANCE	L. PELTZ	DATE	2020-10-21
DRAWN	D. WENTLAND	DATE	2020-10-20

DESIGN SECTIONS
(L500)
DEWDNEY BRIDGE NO. 00596
LOUGHEED HIGHWAY NO. 7

FILE NUMBER	PROJECT NUMBER	REG	DRAWING NUMBER	REV
----	12652-0001	1	R1-965-1007	

PLOT DATE: 2023/07/05 X:\2241\2241-02757-00 meti - h7 nicomen slough 00596 dewdney bridge replacement\10.0 drawings\10.3 civil\drawingproduction\1000_Series.dwg

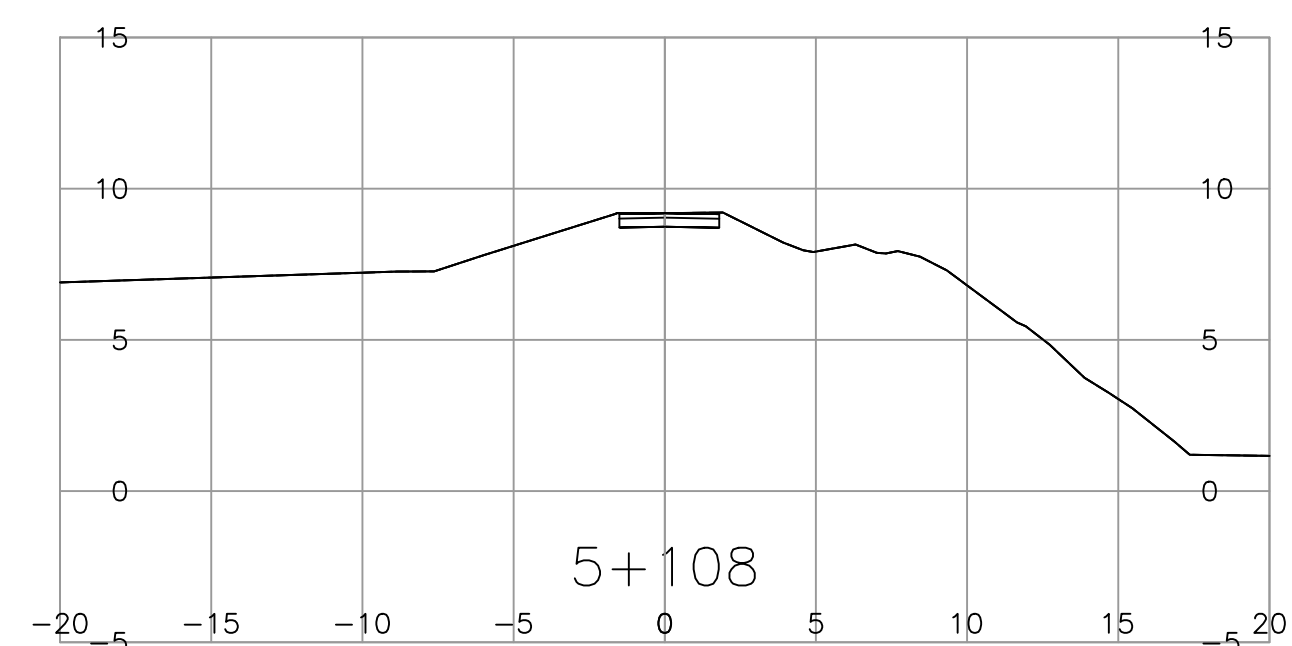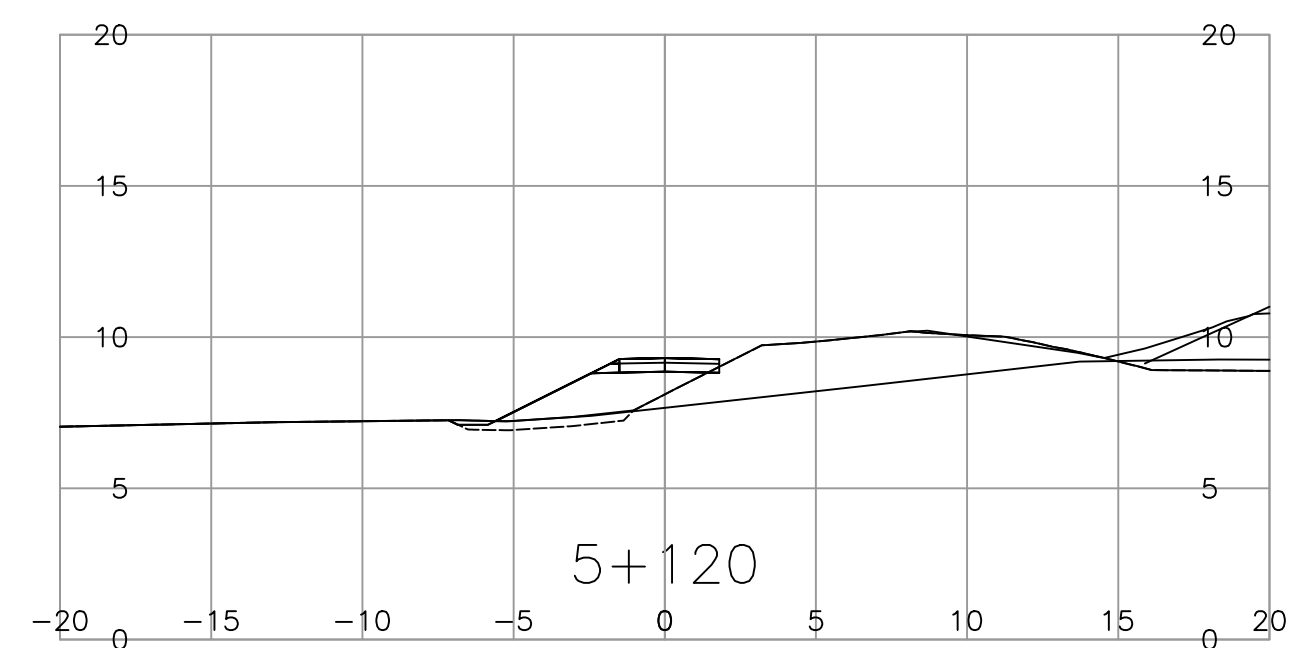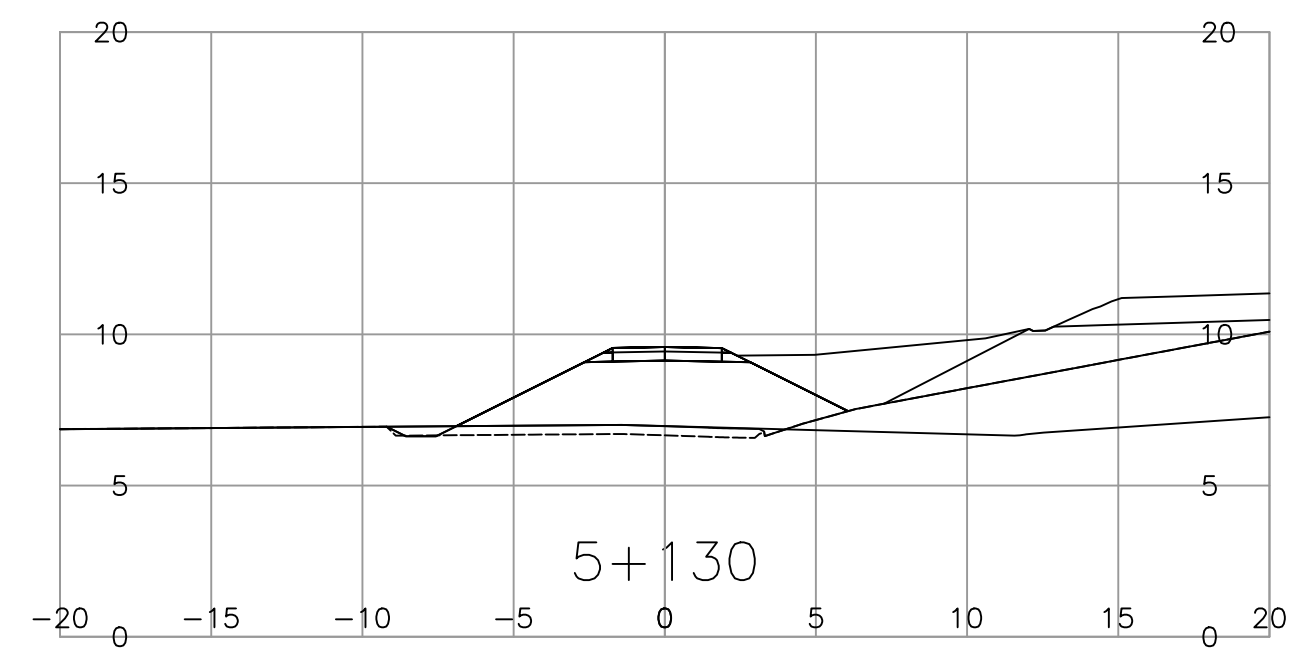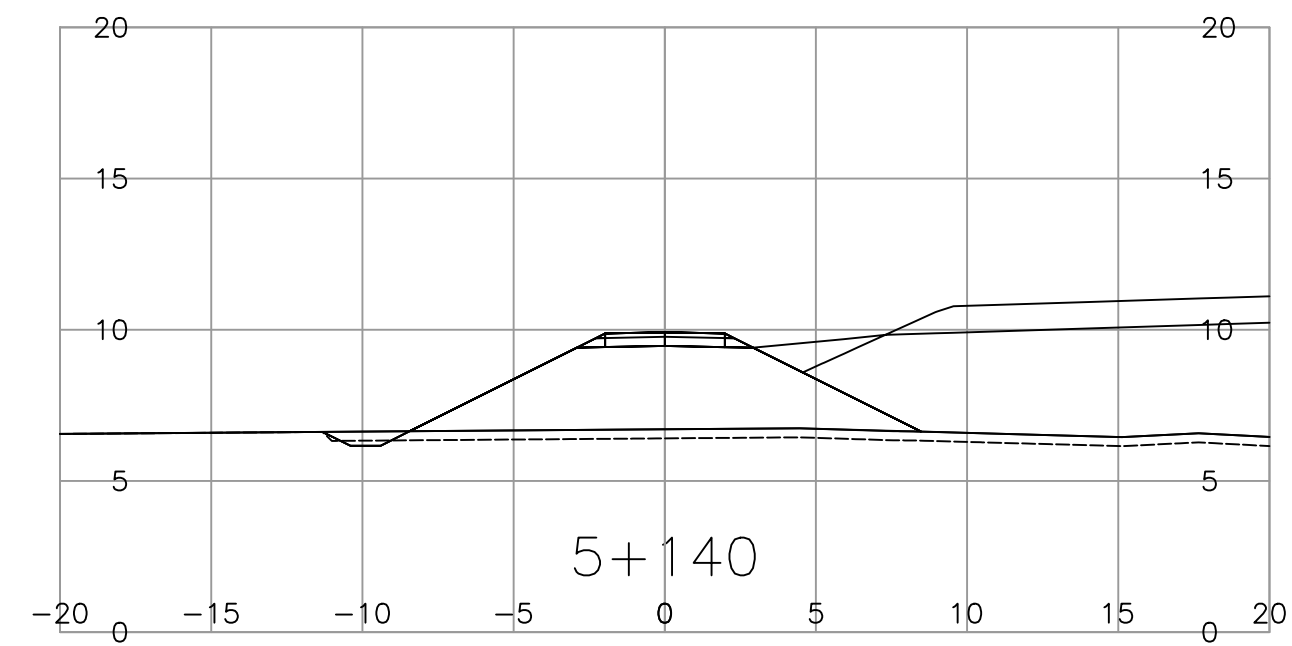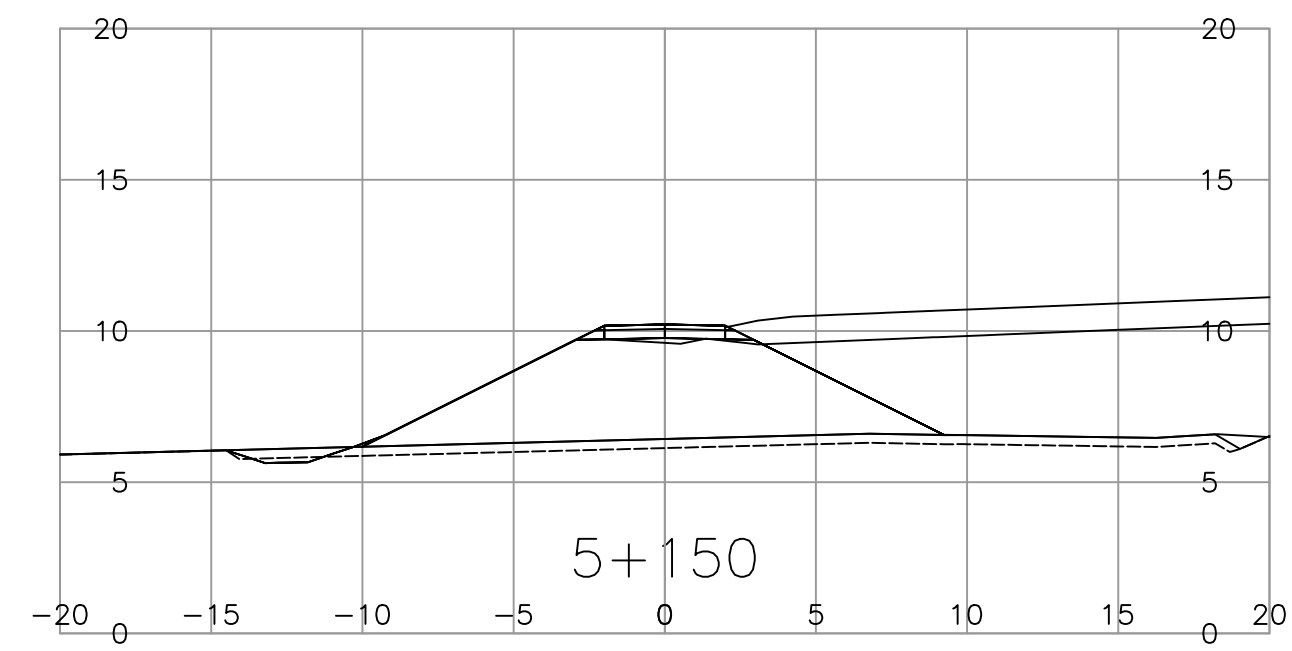

Suite 500
3960 Quadra Street
Victoria BC
Canada V8X 4A3
T 250.370.9221

PERMIT TO PRACTICE
McElhanney Ltd.
PERMIT NUMBER: 1003299
Engineers and Geoscientists of BC

SCALE 0 2 1:250 12m

REV	DATE	REVISIONS	SIGNATURE

CAD FILENAME 1000.SERIES
DATE 2023-06-27



MINISTRY OF TRANSPORTATION
AND INFRASTRUCTURE
SOUTH COAST REGION
HIGHWAY ENGINEERING AND GEOMATICS



STEVE BOON, P. ENG.
SENIOR DESIGNER
DATE 2023-07-05

DESIGNED S. BOON DATE 2020-10-19
QUALITY CONTROL S. BOON DATE 2020-10-21
QUALITY ASSURANCE L. PELTZ DATE 2020-10-21
DRAWN D. WENTLAND DATE 2020-10-20

DESIGN SECTIONS
(L550)
DEWDNEY BRIDGE NO. 00596
LOUGHEED HIGHWAY NO. 7

FILE NUMBER	PROJECT NUMBER	REG	DRAWING NUMBER	REV
----	12652-0001	1	R1-965-1008	