
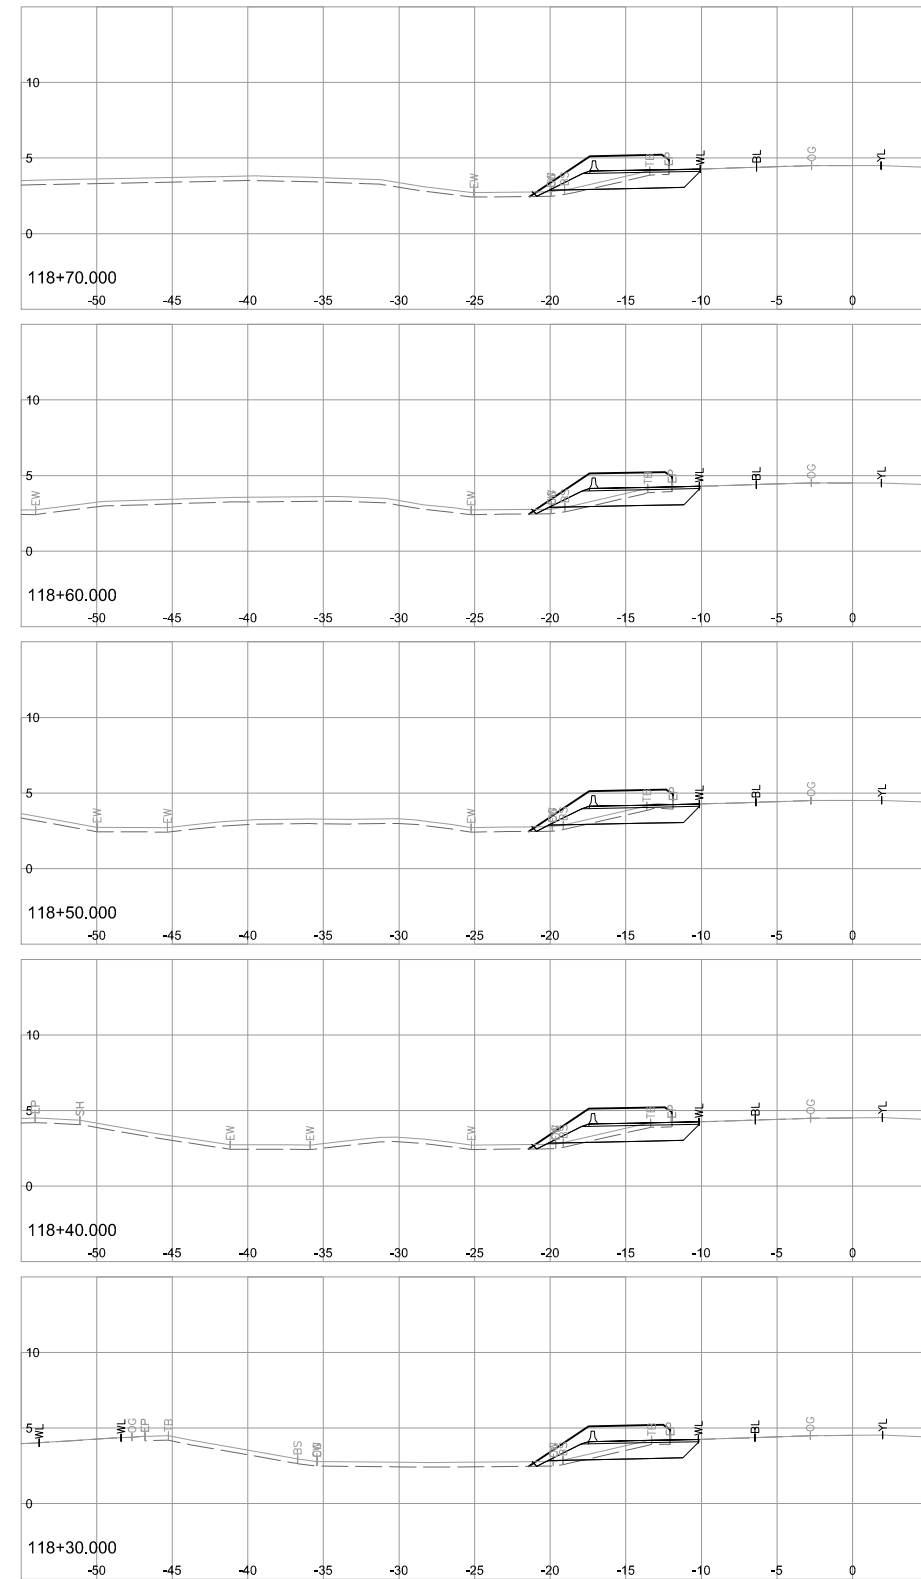
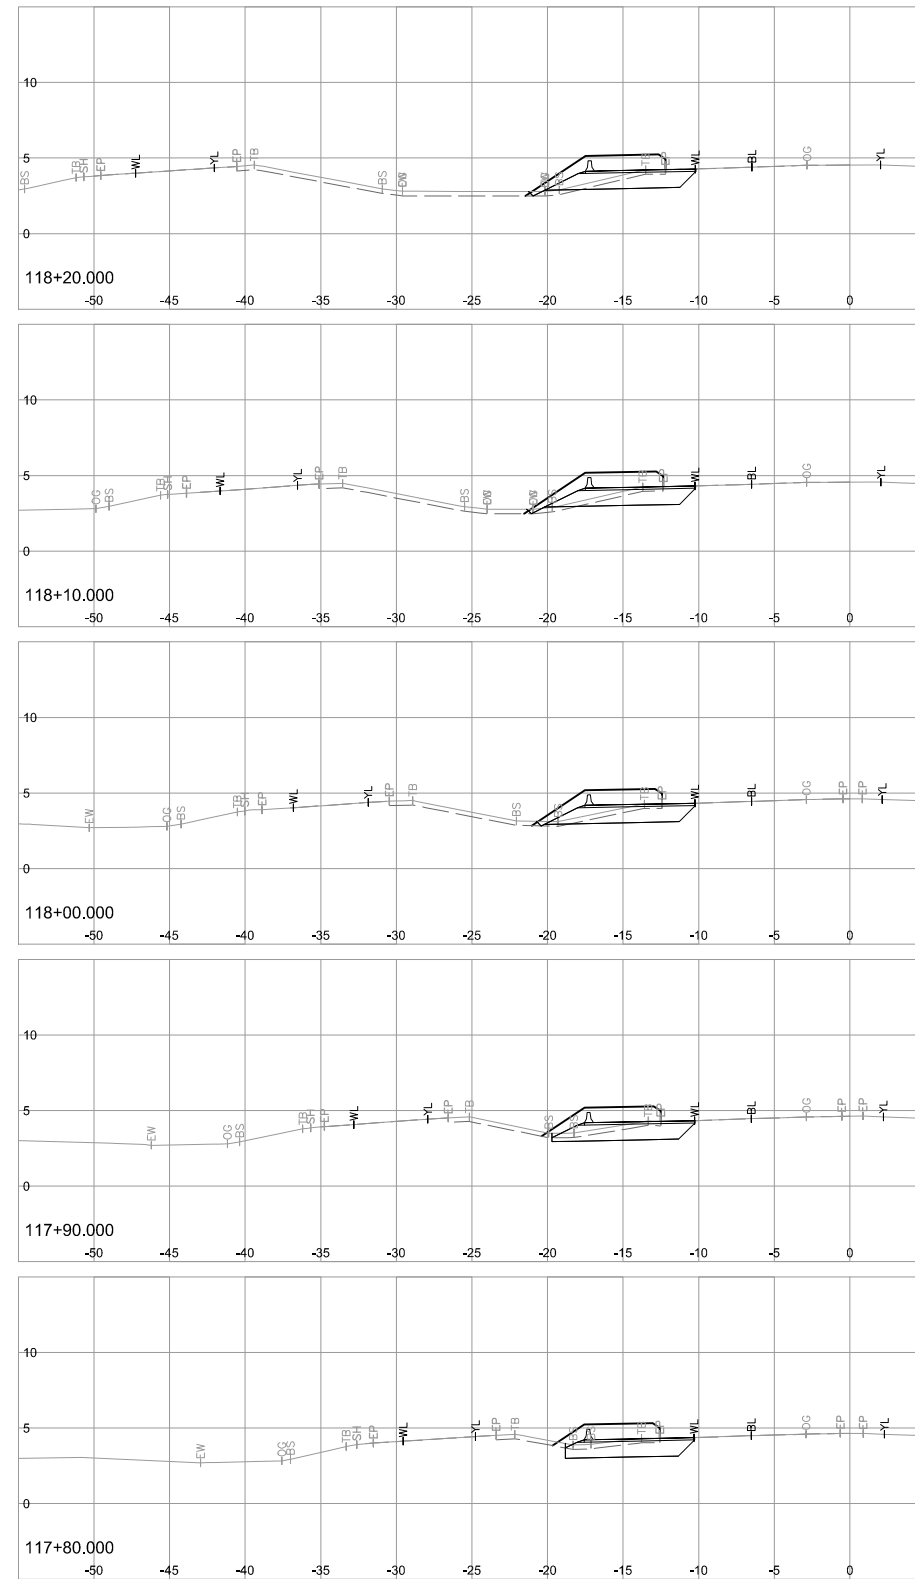


Jun 08, 2017 - 10:39am P:\2017\17-0095\05 - CAD Files\Design\Sections\17-0095 - L100XS.dwg

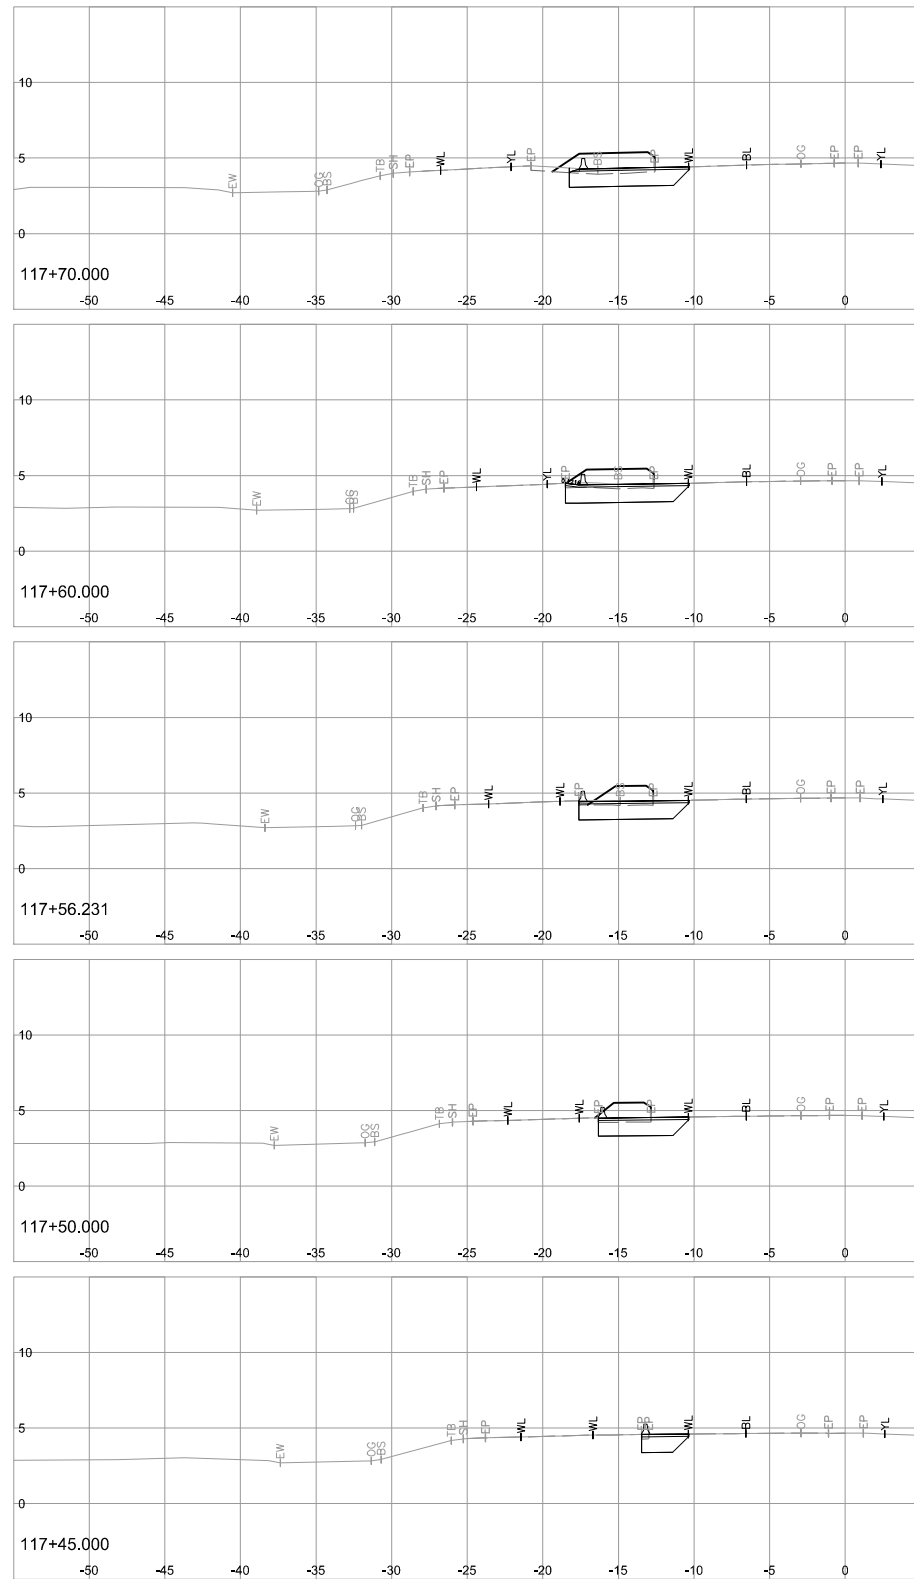

NOTE: STRIPPING REMOVAL APPLIES ONLY TO THE AREA BETWEEN SLOPE STAKE LINES (TOES & TOP OF CUT) OF PROPOSED ROADWAY TEMPLATE

FOR REFERENCE ONLY

BINNIE
Your Challenges. Our Solutions. Build with Binnie.

R.F. BINNIE & ASSOCIATES LTD.
205 - 4946 Canada Way,
Burnaby, BC V5G 4H7
TEL 604 420 1721
BINNIE.com

MINISTRY OF TRANSPORTATION AND INFRASTRUCTURE
BRITISH COLUMBIA HIGHWAY DESIGN ENGINEERING AND GEOMATICS SOUTH COAST REGION

SCALE 0 2 1:250 12m CAD FILENAME 17-0095 - L100XS.DWG DATE 2017-06-05

REV	DATE	REVISIONS	SIGNATURE

L100-LINE CROSS SECTIONS
HIGHWAY 91
ALEX FRASER BRIDGE CAPACITY IMPROVEMENTS PROJECT
PHASE 1 - BRIDGE MEDIAN BARRIER REMOVAL AND NORDEL WAY INTERCHANGE IMPROVEMENTS

DESIGNED D.XU DATE MAY, 2017
QUALITY CONTROL B.XU DATE MAY, 2017
QUALITY ASSURANCE E.BALLARIN DATE MAY, 2017
DRAWN S.CHANG DATE MAY, 2017

SENIOR DESIGNER _____
DATE _____

FILE NUMBER 17-0095	PROJECT NUMBER 12723-0001	REG 1	DRAWING NUMBER L100XS-1	REV
------------------------	------------------------------	----------	----------------------------	-----

