
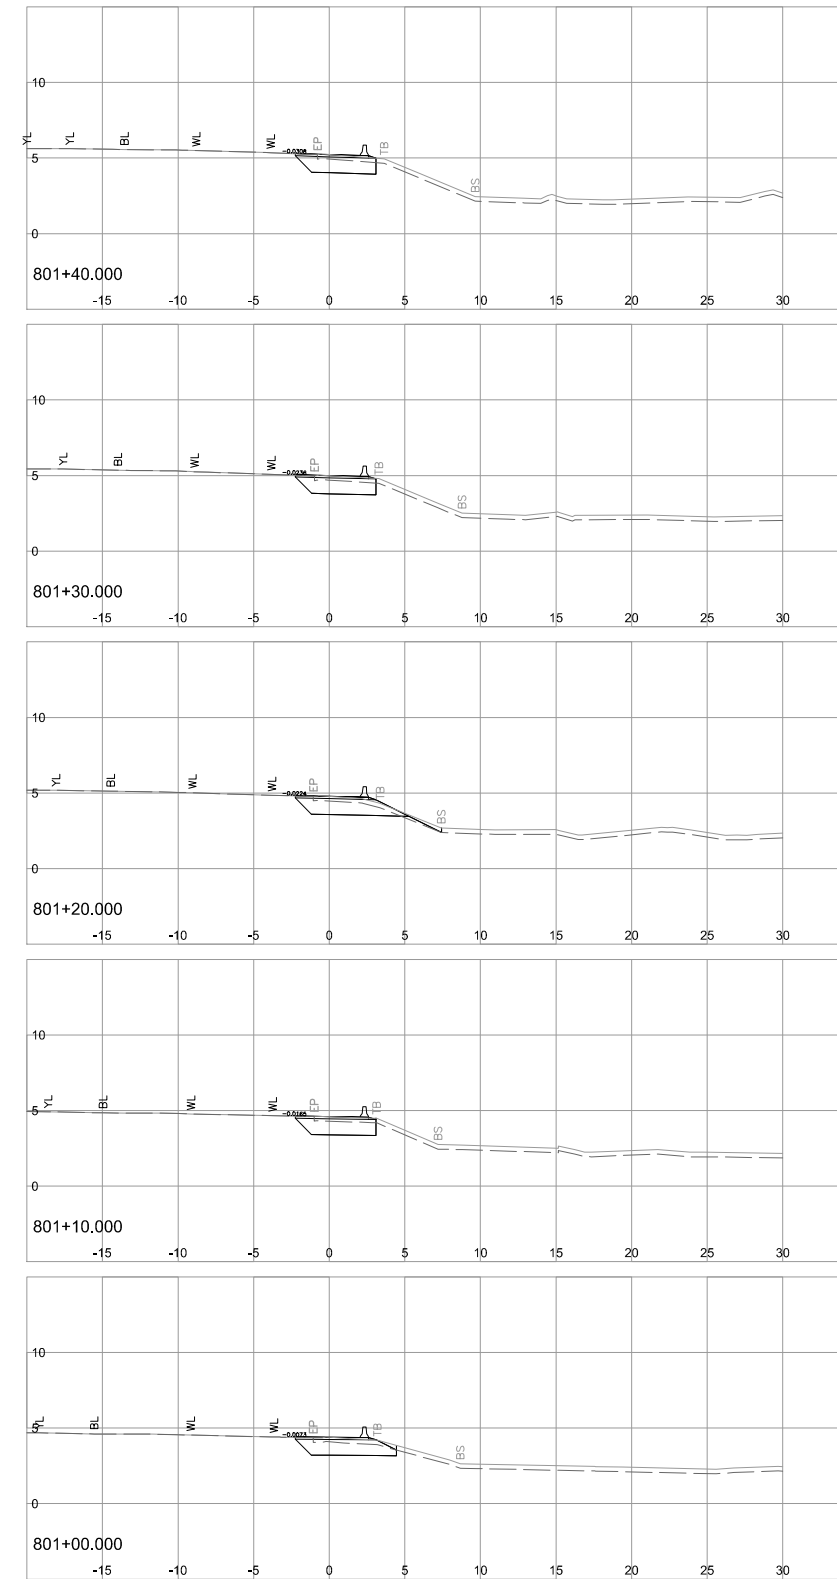
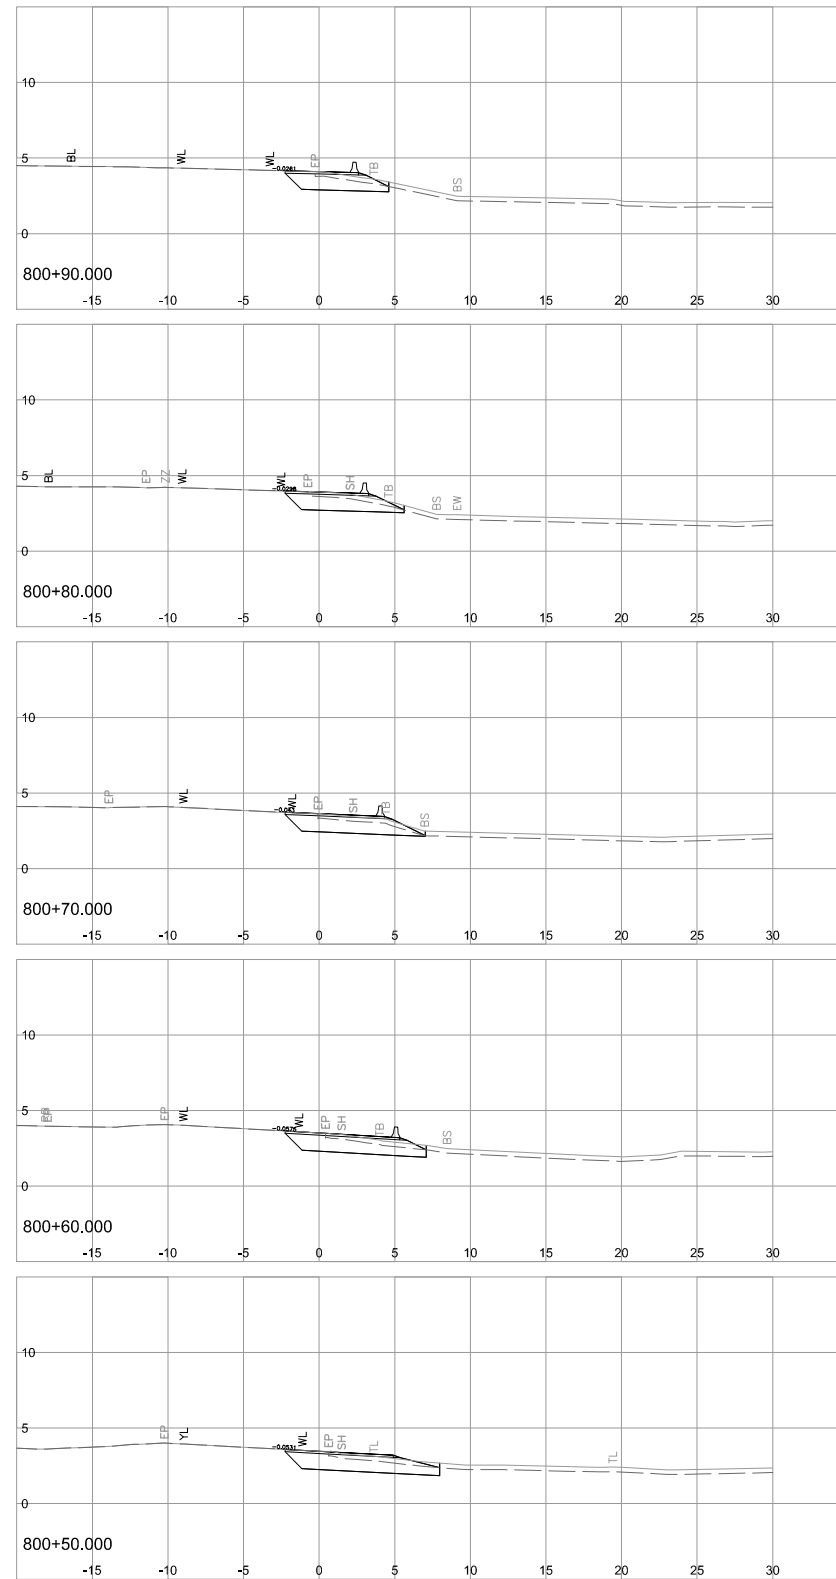


Jun 08, 2017 - 10:39am P:\2017\17-0095\05 - CAD Files\Design\Sections\17-0095 - L800XS.dwg












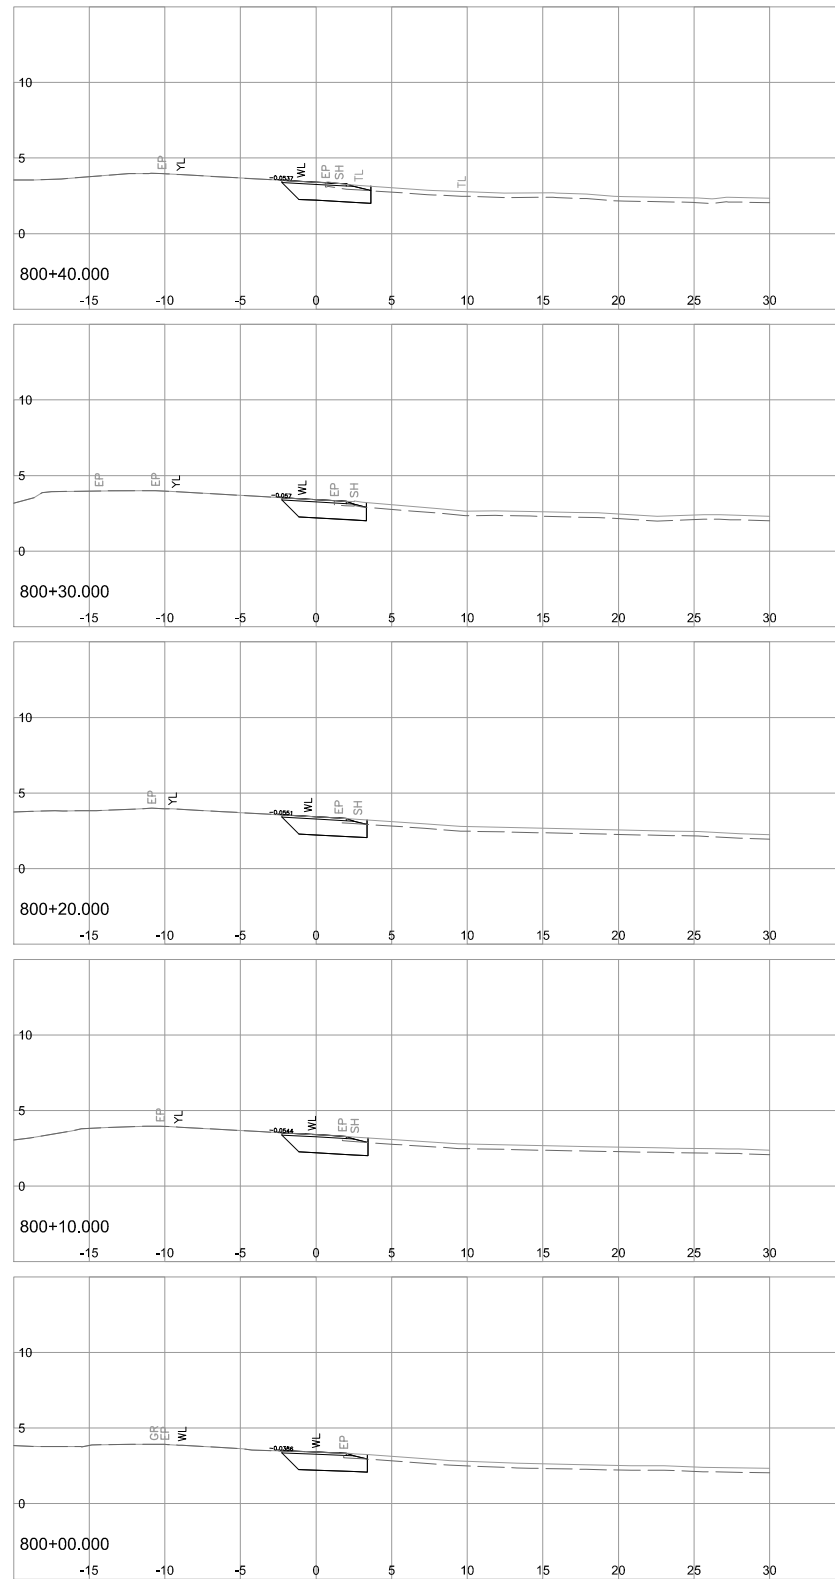


**NOTE:** STRIPPING REMOVAL APPLIES ONLY TO THE AREA BETWEEN SLOPE STAKE LINES (TOES & TOP OF CUT) OF PROPOSED ROADWAY TEMPLATE

**FOR REFERENCE ONLY**

<b>R.F. BINNIE &amp; ASSOCIATES LTD.</b> 205 - 4946 Canada Way, Burnaby, BC V5G 4H7 TEL 604 420 1721 BINNIE.com		MINISTRY OF TRANSPORTATION AND INFRASTRUCTURE BRITISH COLUMBIA HIGHWAY DESIGN ENGINEERING AND GEOMATICS SOUTH COAST REGION	
SCALE		CAD FILENAME <u>17-0095 - L800XS.DWG</u> DATE <u>2017-05-15</u>	
<b>L800-LINE CROSS SECTIONS</b> HIGHWAY 91 ALEX FRASER BRIDGE CAPACITY IMPROVEMENTS PROJECT PHASE 1 - BRIDGE MEDIAN BARRIER REMOVAL AND NORDEL WAY INTERCHANGE IMPROVEMENTS		DESIGNED <u>D. XU</u> DATE <u>MAR. 2017</u> QUALITY CONTROL <u>QC BY</u> DATE <u>MAR. 2017</u> QUALITY ASSURANCE <u>QA BY</u> DATE <u>MAR. 2017</u> DRAWN <u>S. CHANG</u> DATE <u>MAR. 2017</u>	
SENIOR DESIGNER _____ DATE _____		FILE NUMBER <b>17-0095</b>	PROJECT NUMBER <b>12723-0001</b>
		REG <b>1</b>	DRAWING NUMBER <b>L800XS-1</b>

Jun 08, 2017 - 10:39am P:\2017\17-0095\05 - CAD Files\Design\Sections\17-0095 - L800XS.dwg

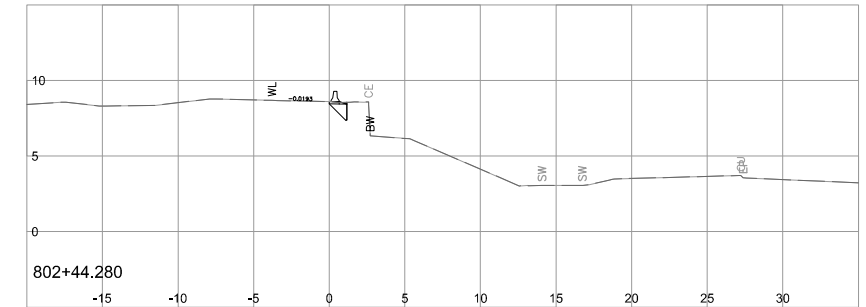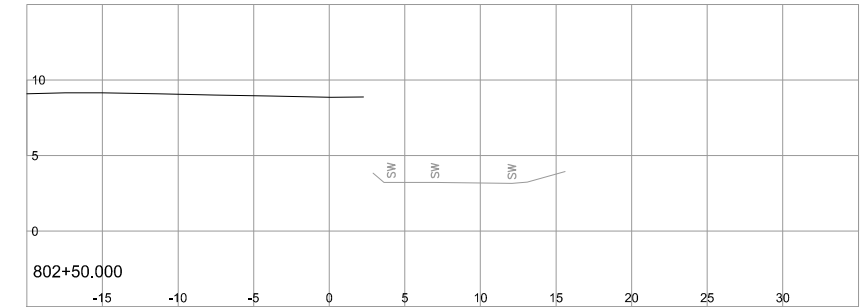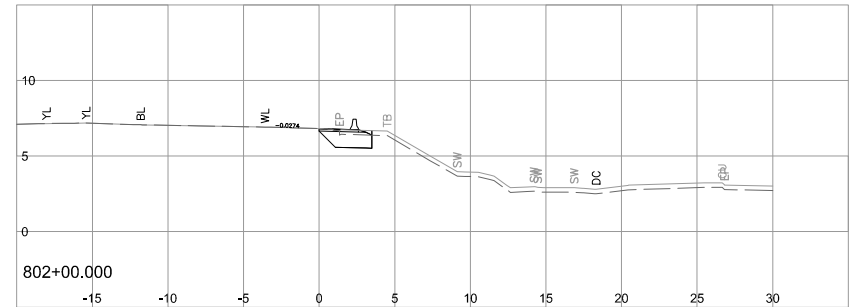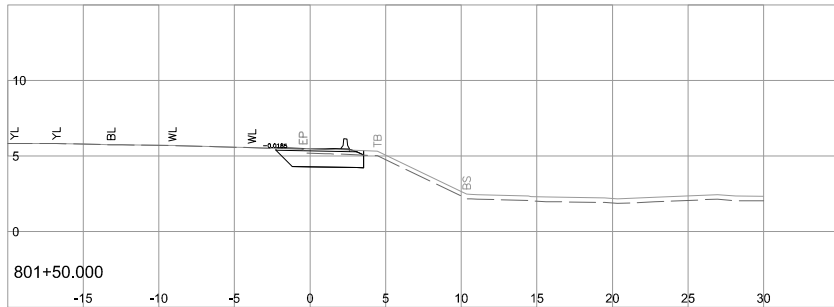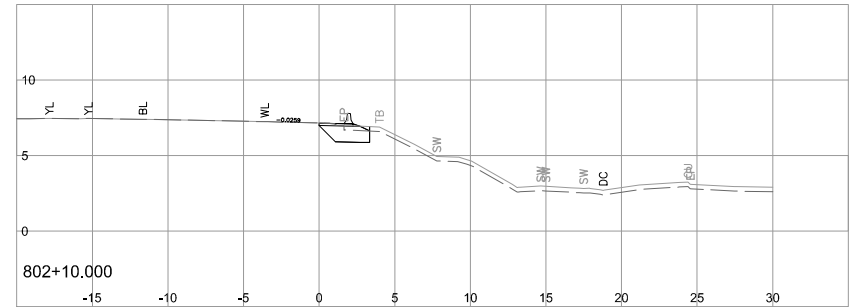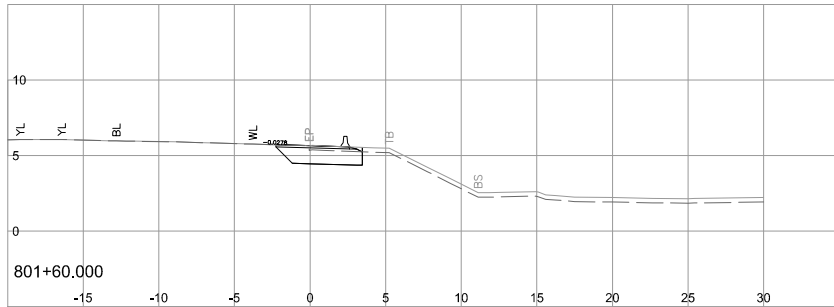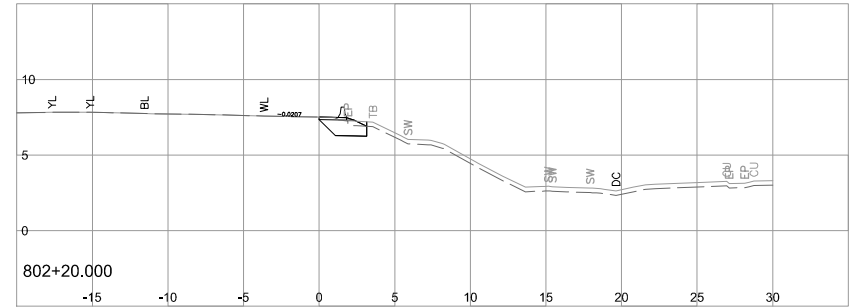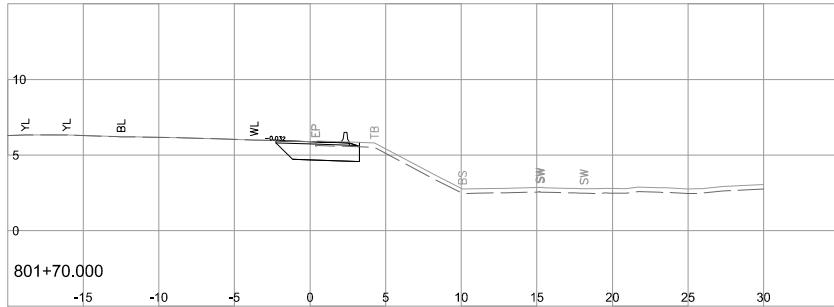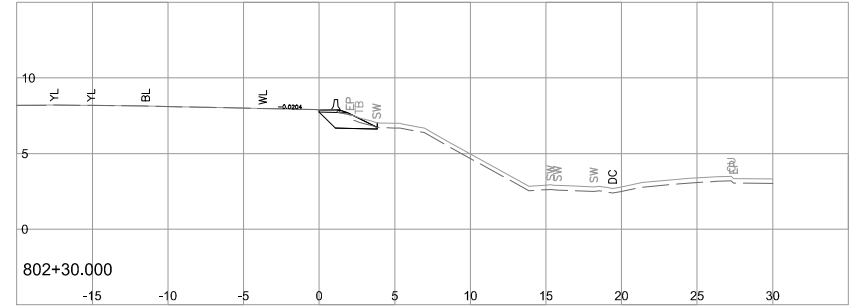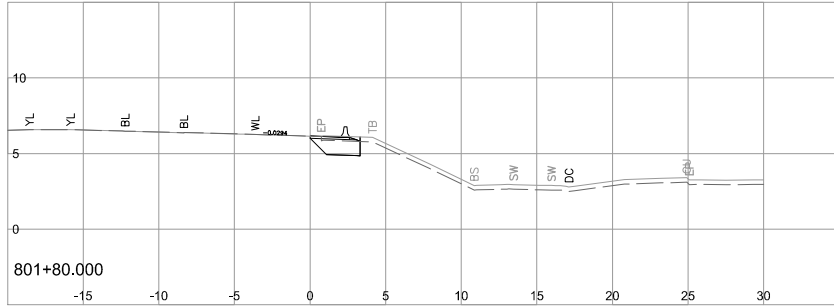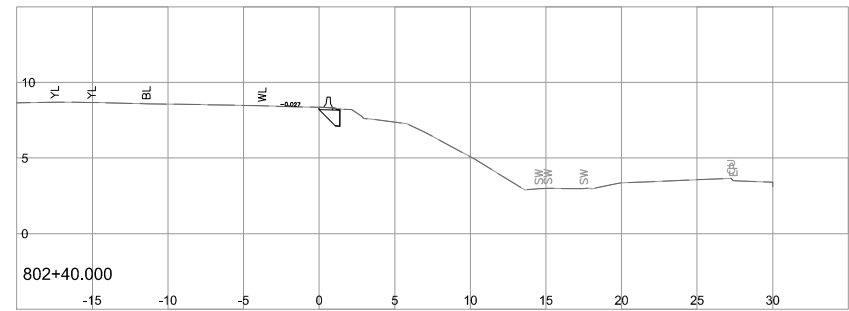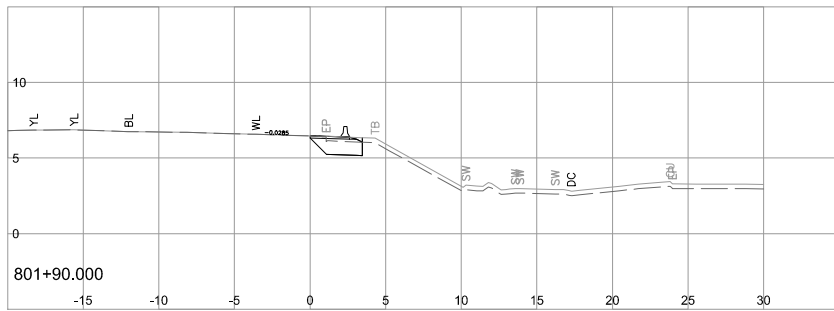

**NOTE: STRIPPING REMOVAL APPLIES ONLY TO THE AREA BETWEEN SLOPE STAKE LINES (TOES & TOP OF CUT) OF PROPOSED ROADWAY TEMPLATE**

**FOR REFERENCE ONLY**

**BINNIE**  
Your Challenges. Our Solutions. Build with Binnie.

**R.F. BINNIE & ASSOCIATES LTD.**  
205 - 4946 Canada Way,  
Burnaby, BC V5G 4H7  
TEL 604 420 1721  
BINNIE.com

MINISTRY OF TRANSPORTATION AND INFRASTRUCTURE  
BRITISH COLUMBIA HIGHWAY DESIGN ENGINEERING AND GEOMATICS SOUTH COAST REGION

SCALE 0 2 1:250 12m CAD FILENAME 17-0095 - L800XS.DWG DATE 2017-05-15

REV	DATE	REVISIONS	SIGNATURE

**L800-LINE CROSS SECTIONS**  
HIGHWAY 91  
ALEX FRASER BRIDGE CAPACITY IMPROVEMENTS PROJECT  
PHASE 1 - BRIDGE MEDIAN BARRIER REMOVAL AND NORDEL WAY INTERCHANGE IMPROVEMENTS

DESIGNED   D.XU   DATE   MAR. 2017    
QUALITY CONTROL   QC BY   DATE   MAR. 2017    
QUALITY ASSURANCE   QA BY   DATE   MAR. 2017    
DRAWN   DRAWN BY   DATE   MAR. 2017  

SENIOR DESIGNER \_\_\_\_\_

DATE \_\_\_\_\_

FILE NUMBER 17-0095	PROJECT NUMBER 12723-0001	REG 1	DRAWING NUMBER L800XS-2	REV
------------------------	------------------------------	----------	----------------------------	-----