
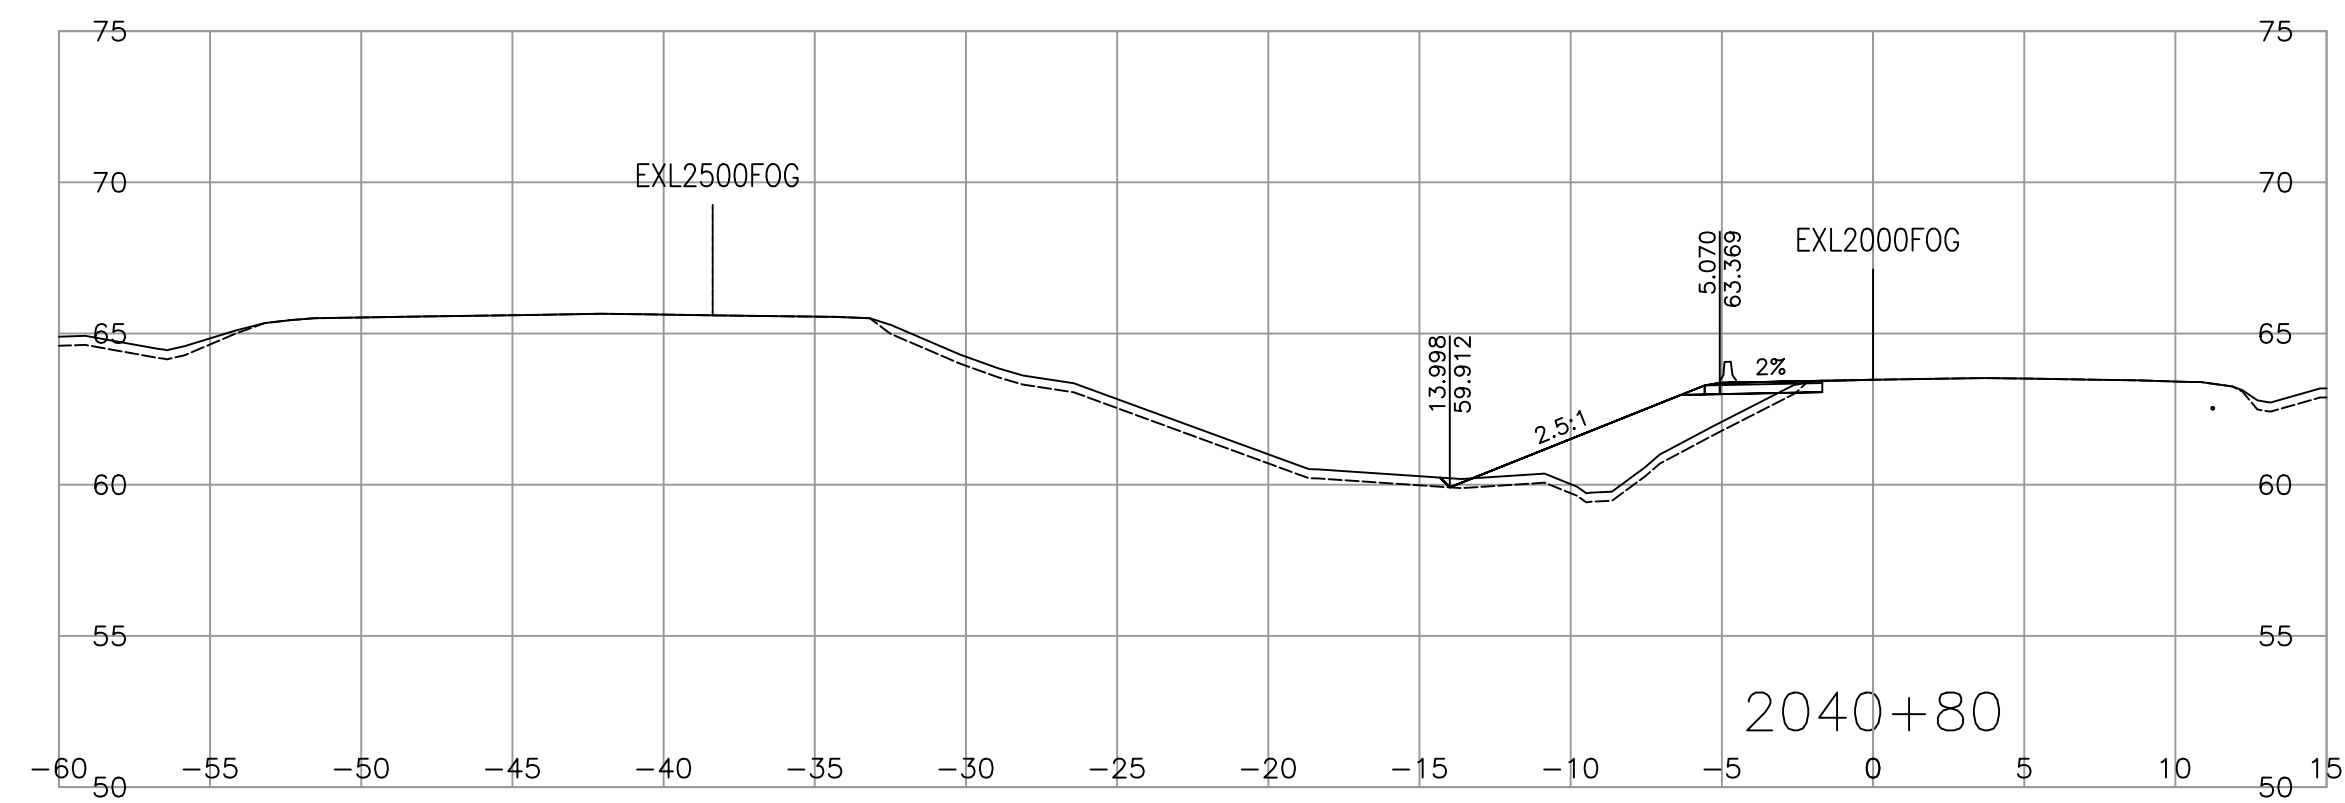
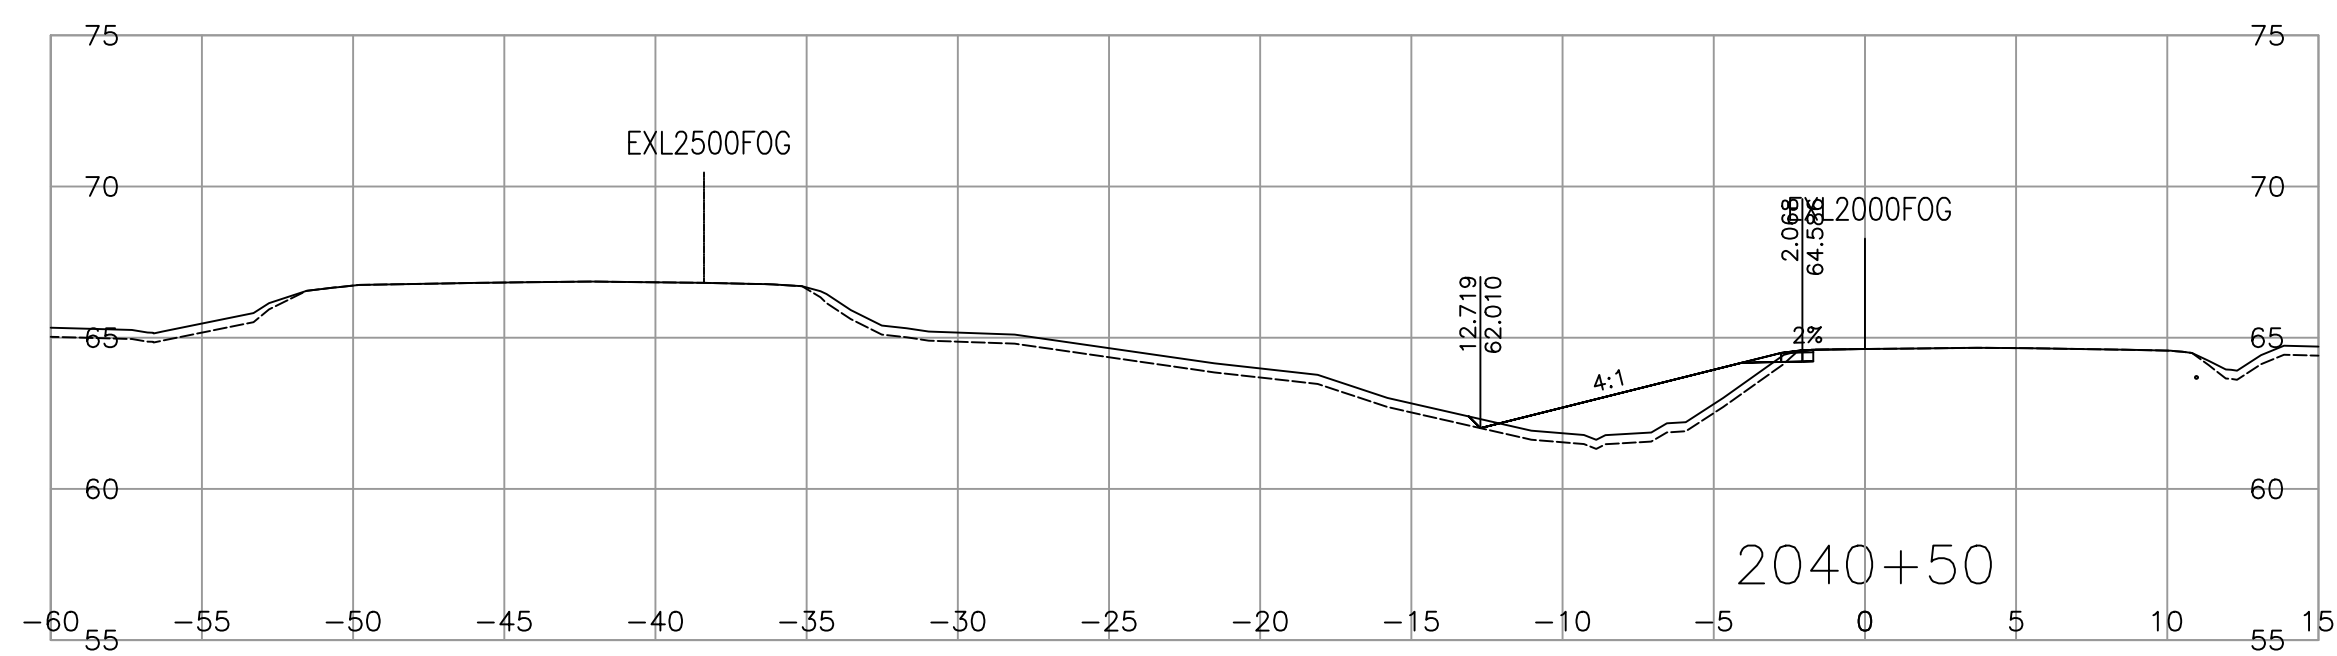
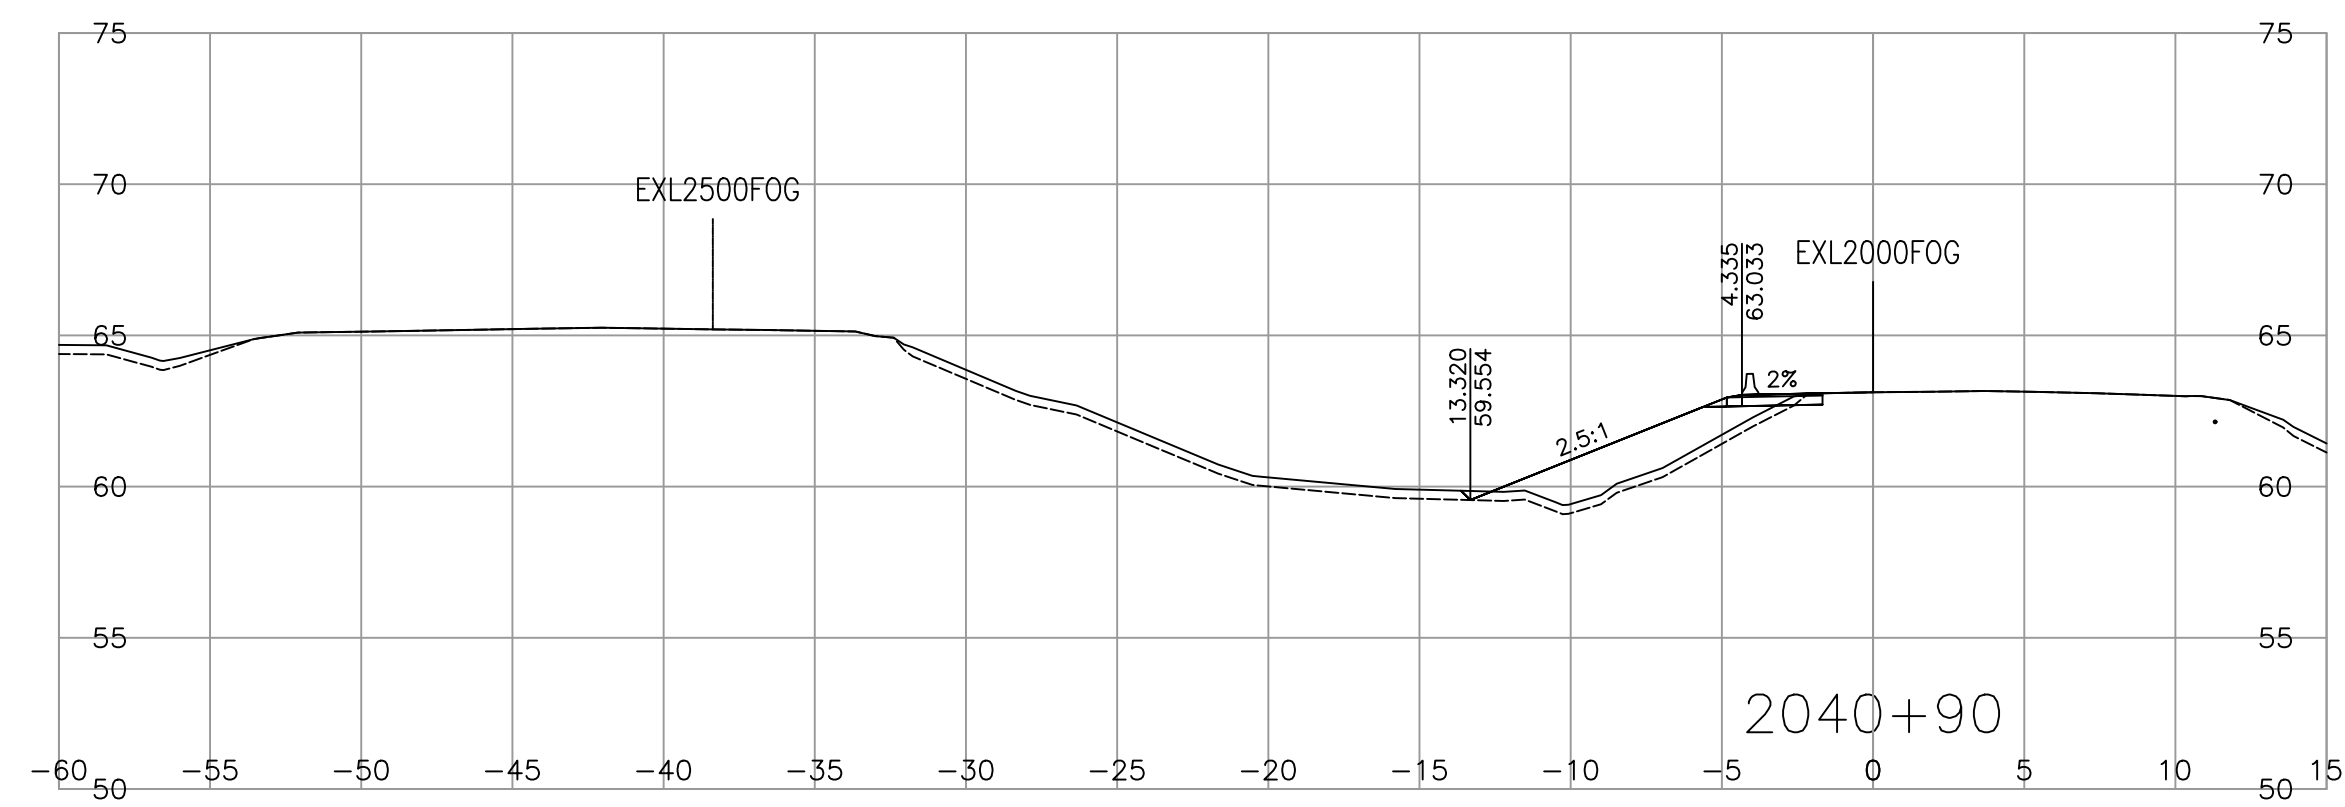
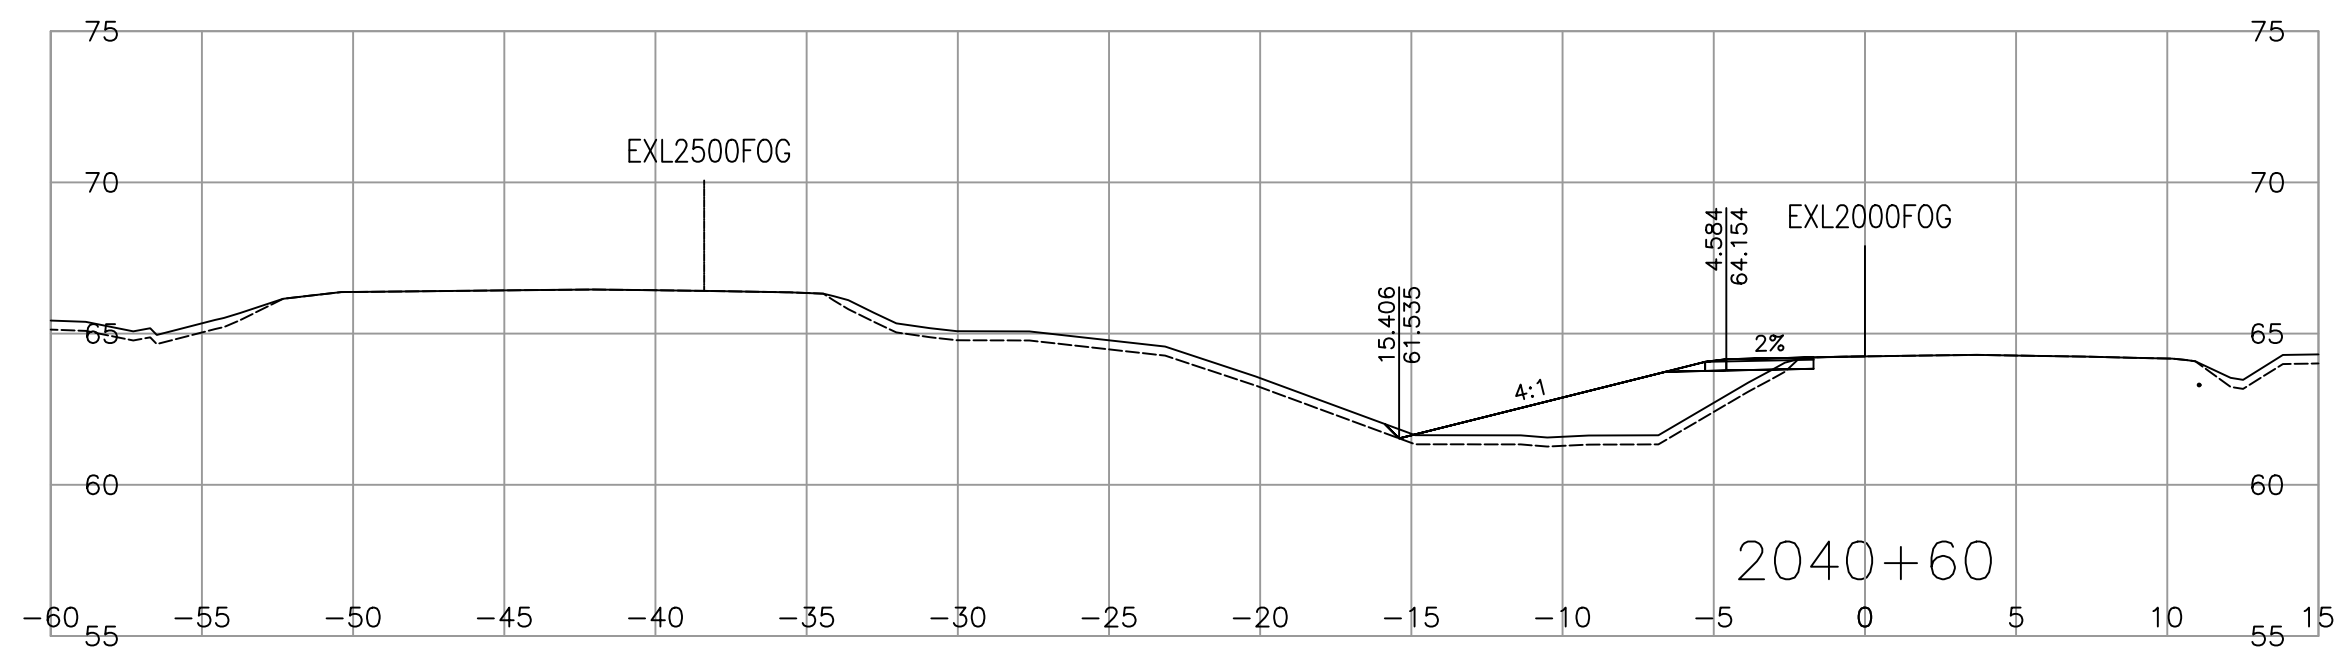
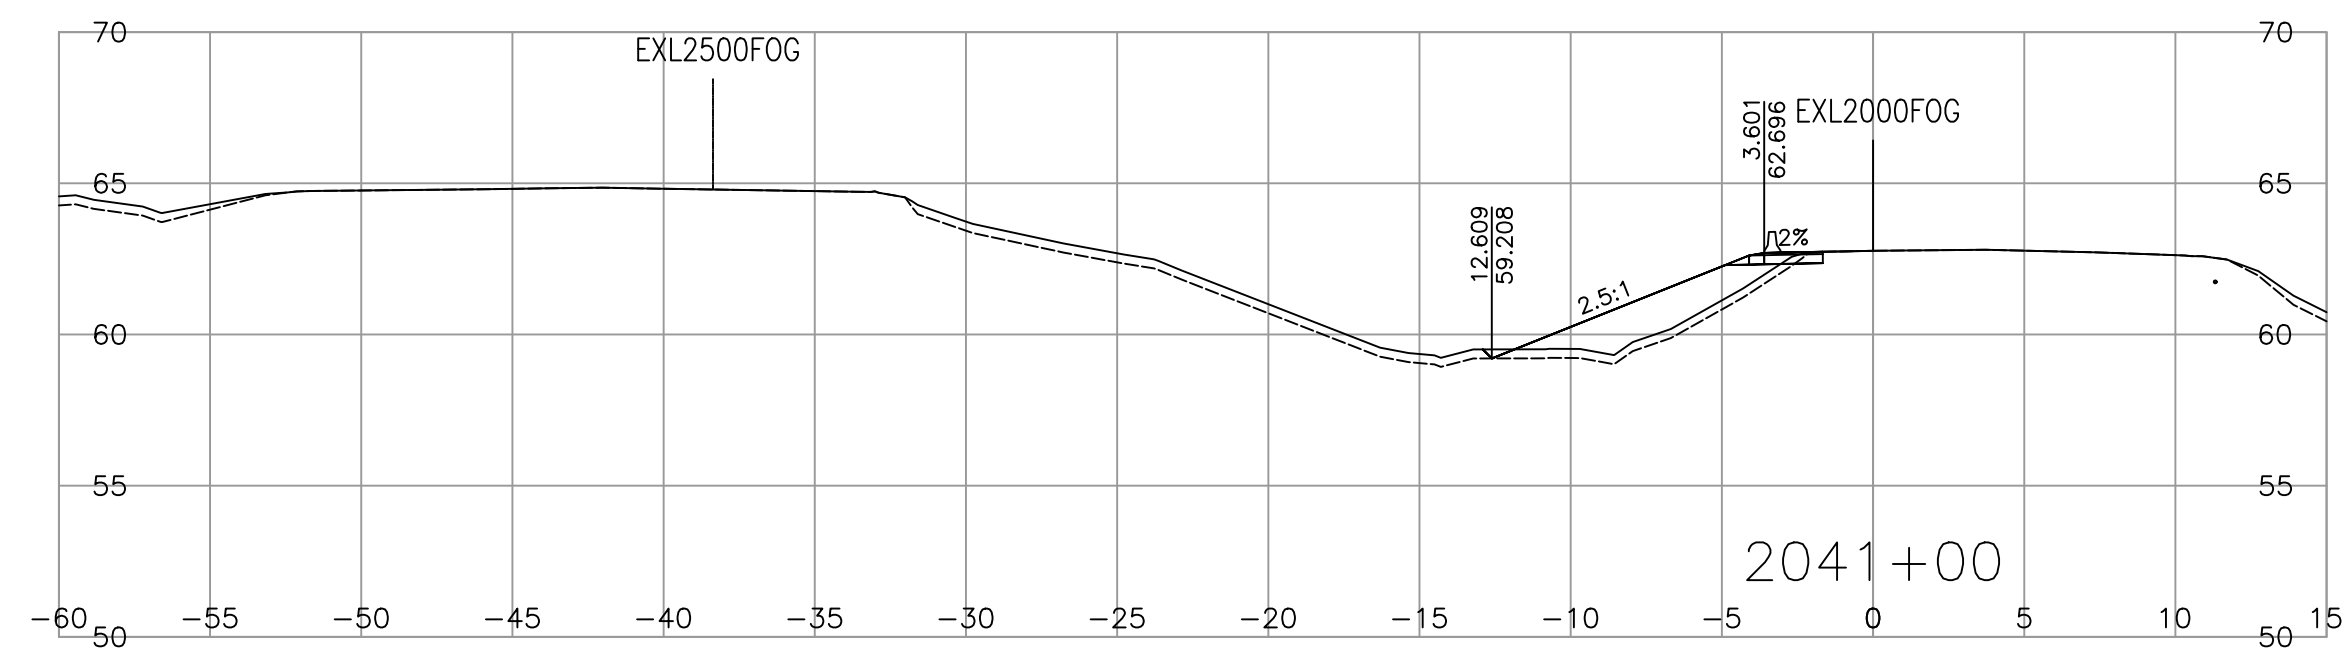


PLOT DATE: 2023/08/04 G:\2021-2305-00\civil\model\1000\_DesignSections\Preload\R1-1010-1000.dwg

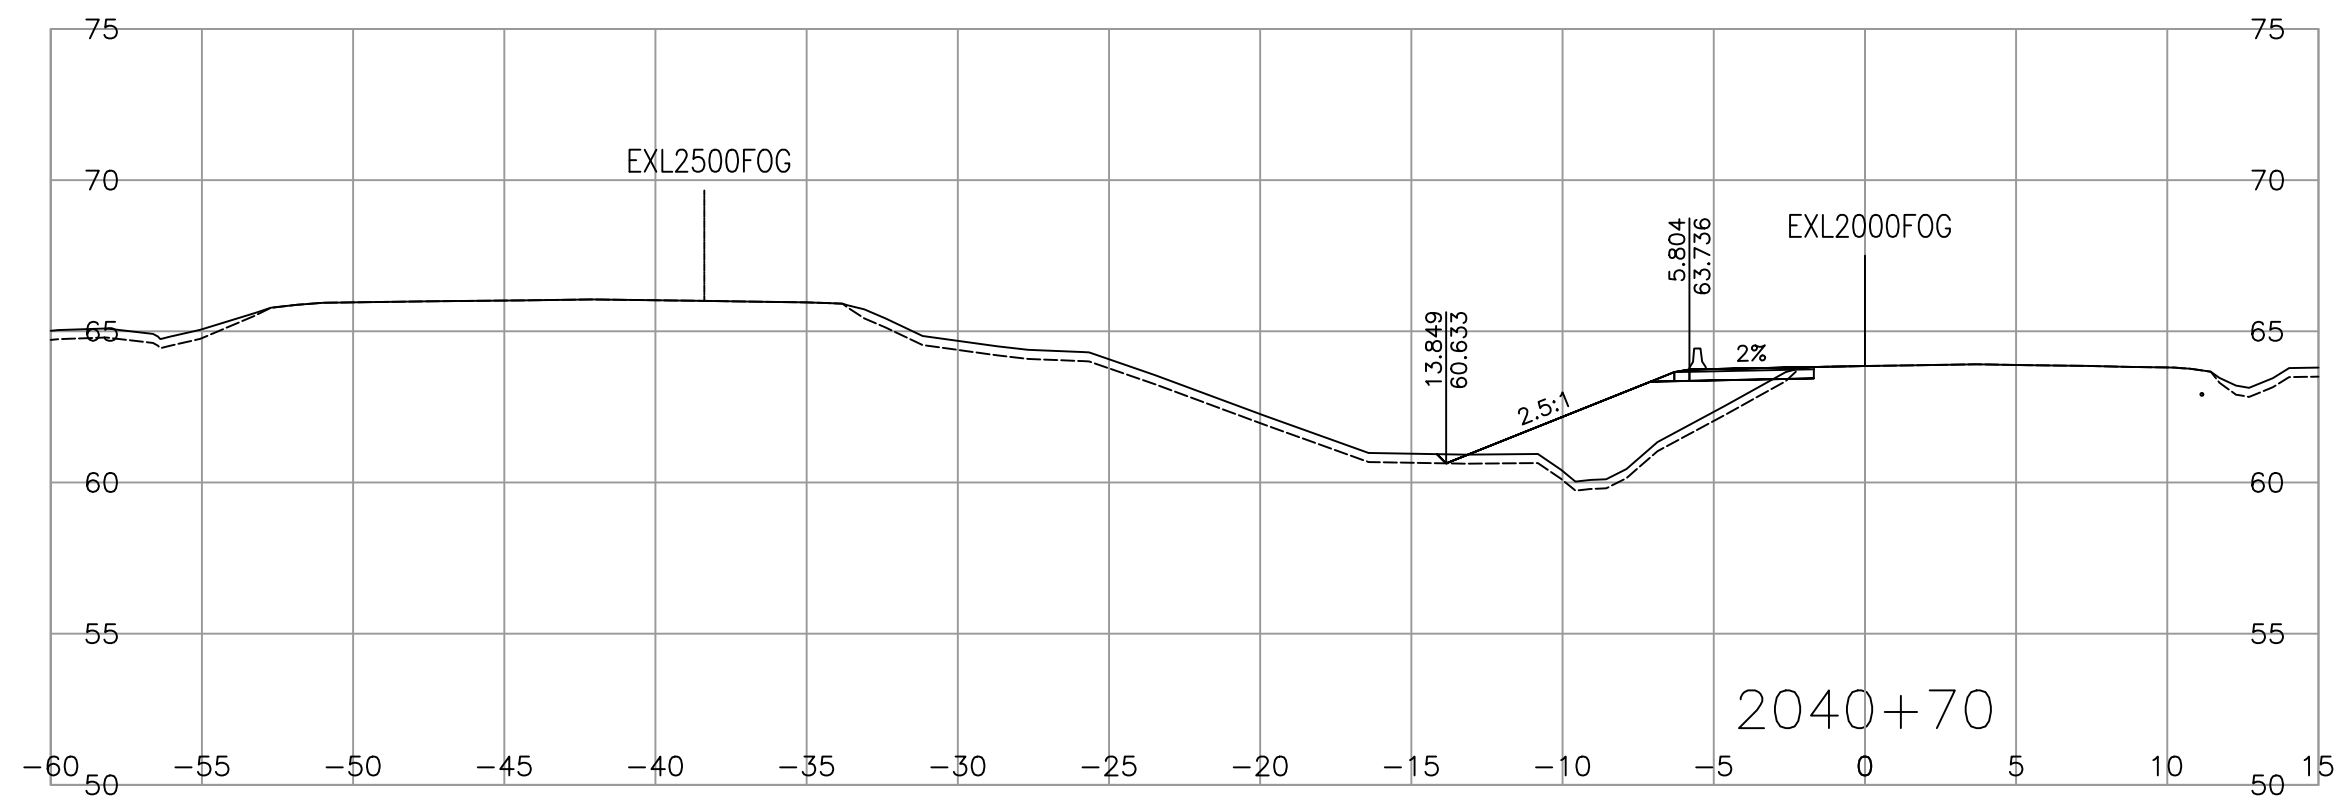

MINISTRY OF TRANSPORTATION AND INFRASTRUCTURE  
SOUTH COAST REGION  
HIGHWAY DESIGN AND GEOMATICS ENGINEERING

SCALE 0 2 1:250 12m  
CAD FILENAME R1-1010-1001  
PLOT DATE 2023-08-10







REV	DATE	REVISIONS	NAME

**CROSS SECTIONS**  
HIGHWAY 1 - ADVANCED WORKS MEDIAN PRELOAD  
FRASER HIGHWAY TO PEARDONVILLE ROAD  
HIGHWAY 1 - L2000  
SHEET 1 OF 17

DESIGNED H. ZHANG DATE 2023-08-10  
QUALITY CONTROL S. BIDULKA DATE 2023-08-10  
ENGINEER OF RECORD SHAUN BIDULKA, P. ENG.  
QUALITY ASSURANCE P. TSANG DATE 2023-08-10  
DATE 2023-08-10 DRAWN H. YIN DATE 2023-08-10

FILE NUMBER 2021-2305-00	PROJECT NUMBER 12947-0002	REG 1	DRAWING NUMBER R1-1010-1001	REV
-----------------------------	------------------------------	----------	--------------------------------	-----

PLOT DATE: 2023/08/10 G:\2021-2305-00\civil\model\1000\_DesignSections\Preload\R1-1010-1000.dwg

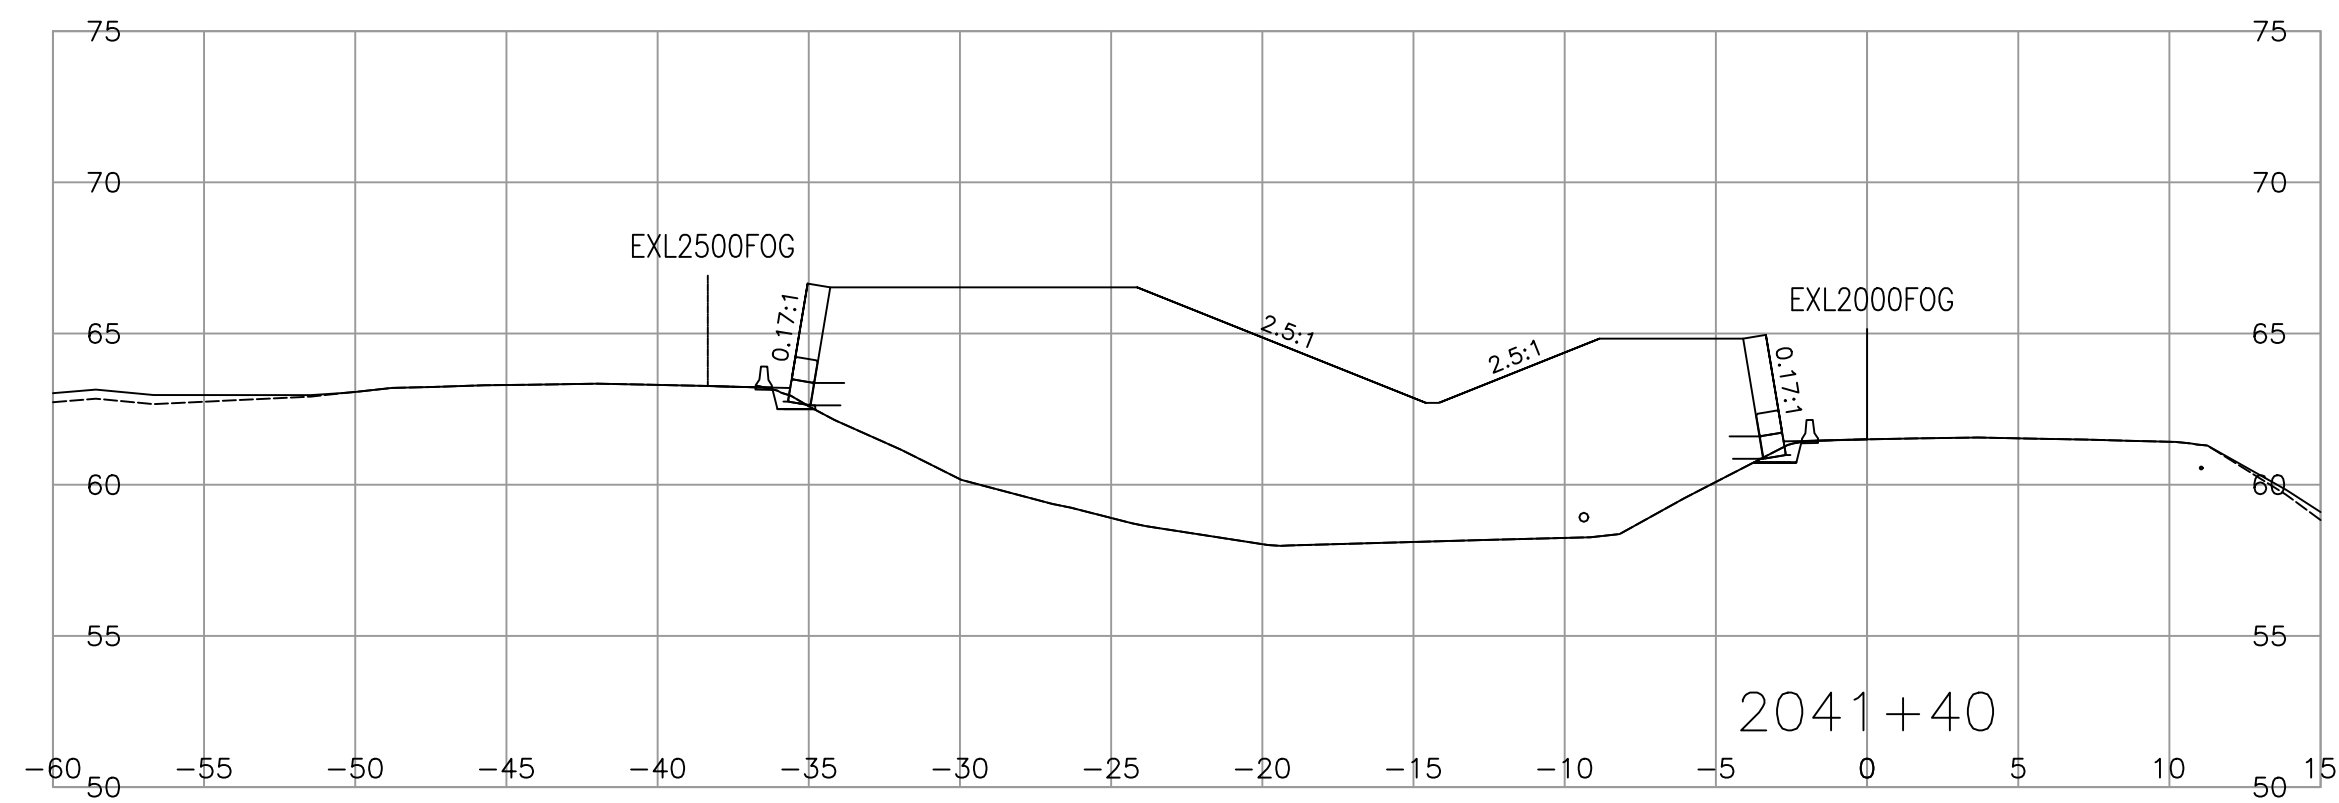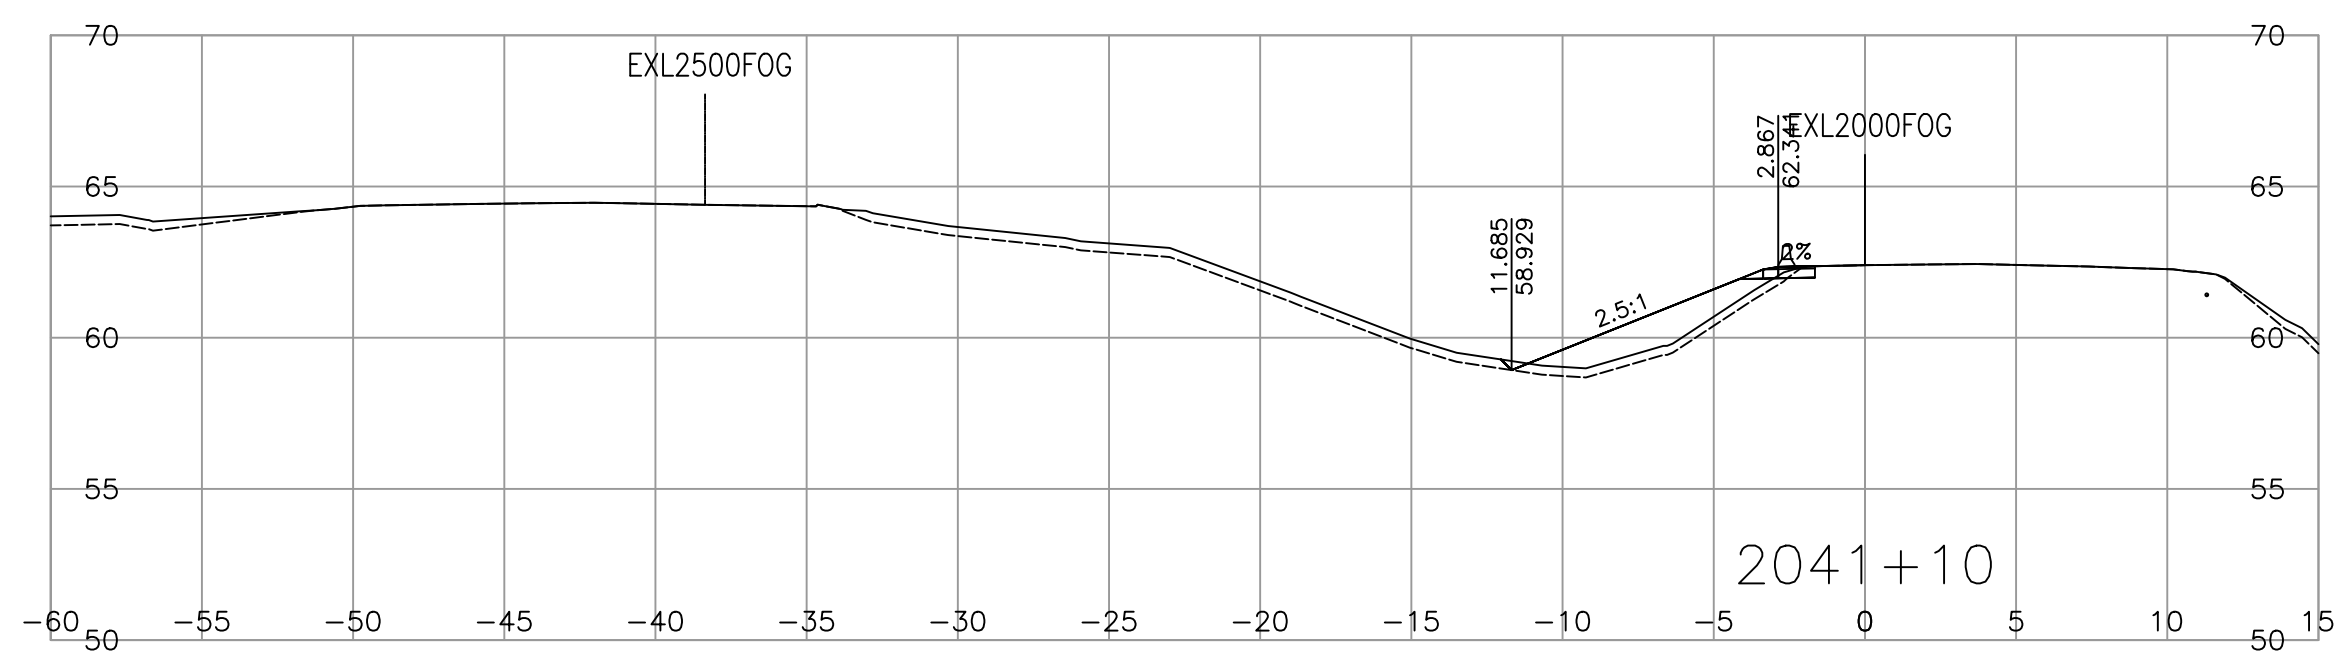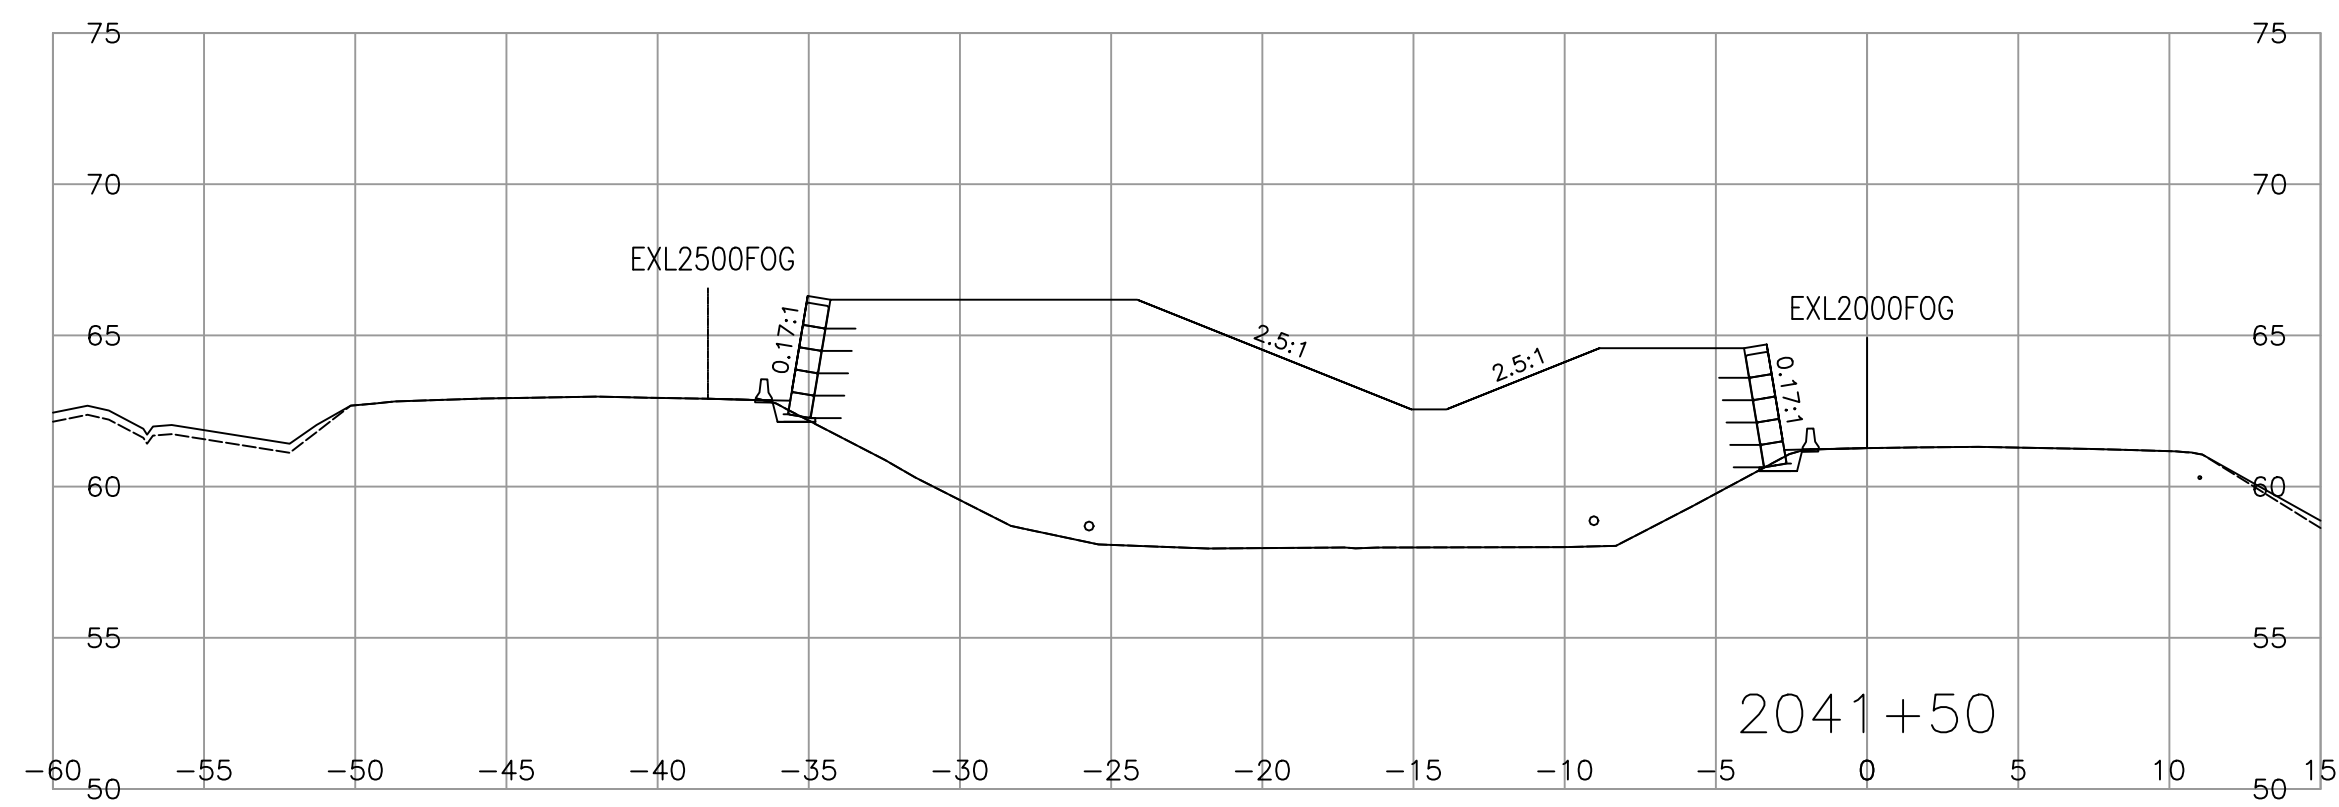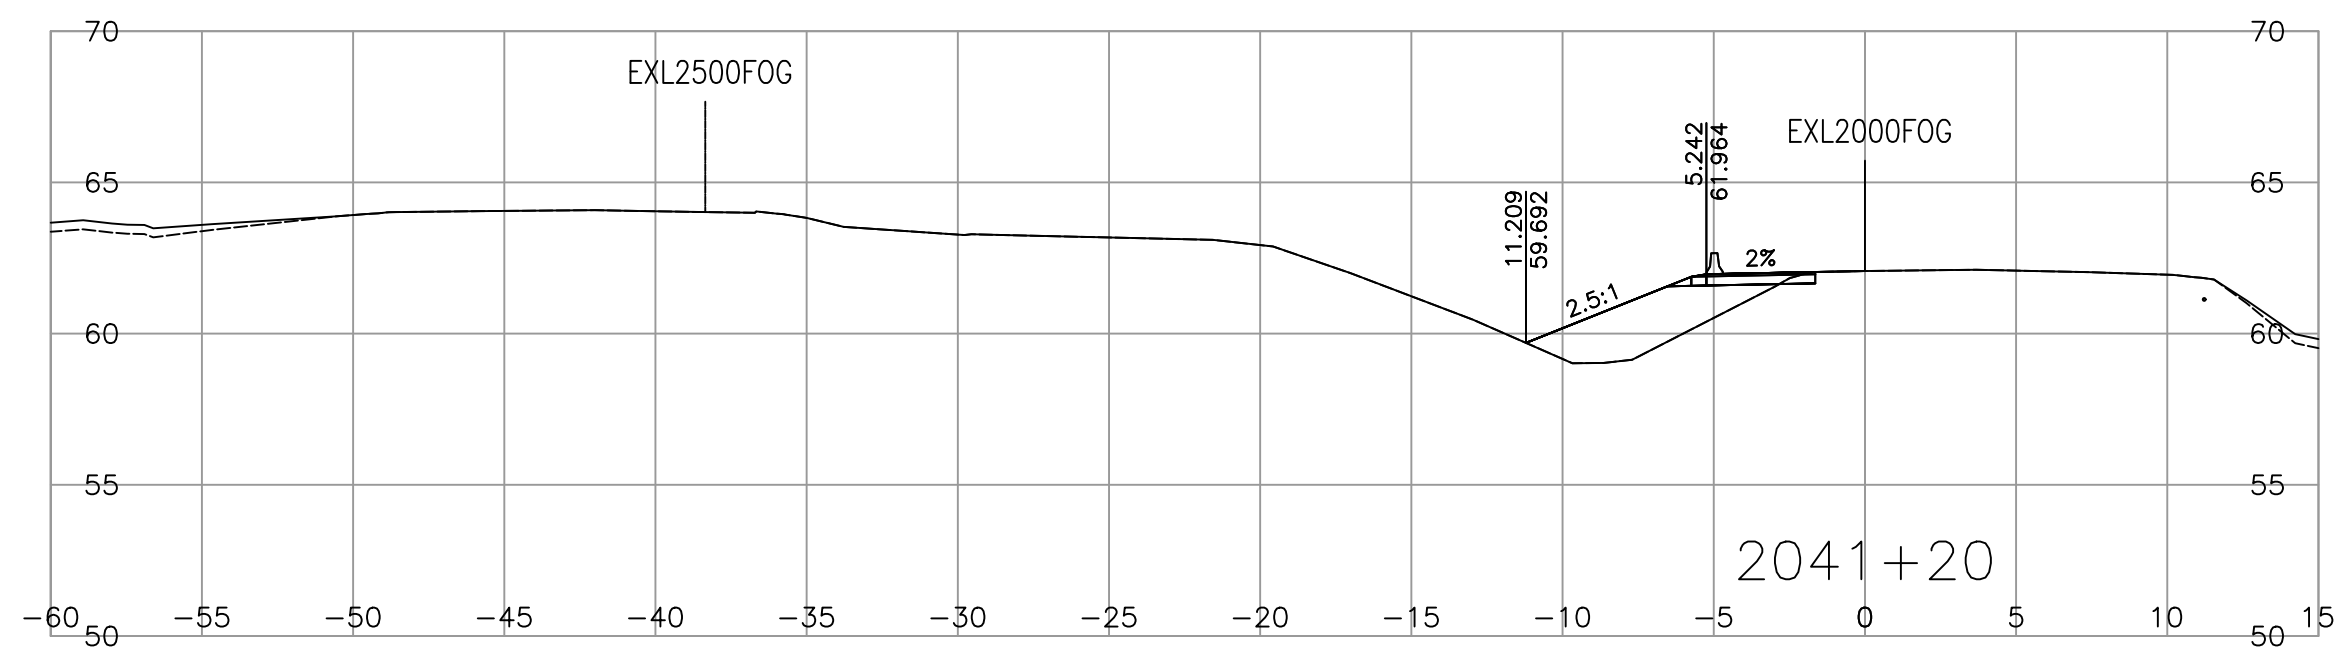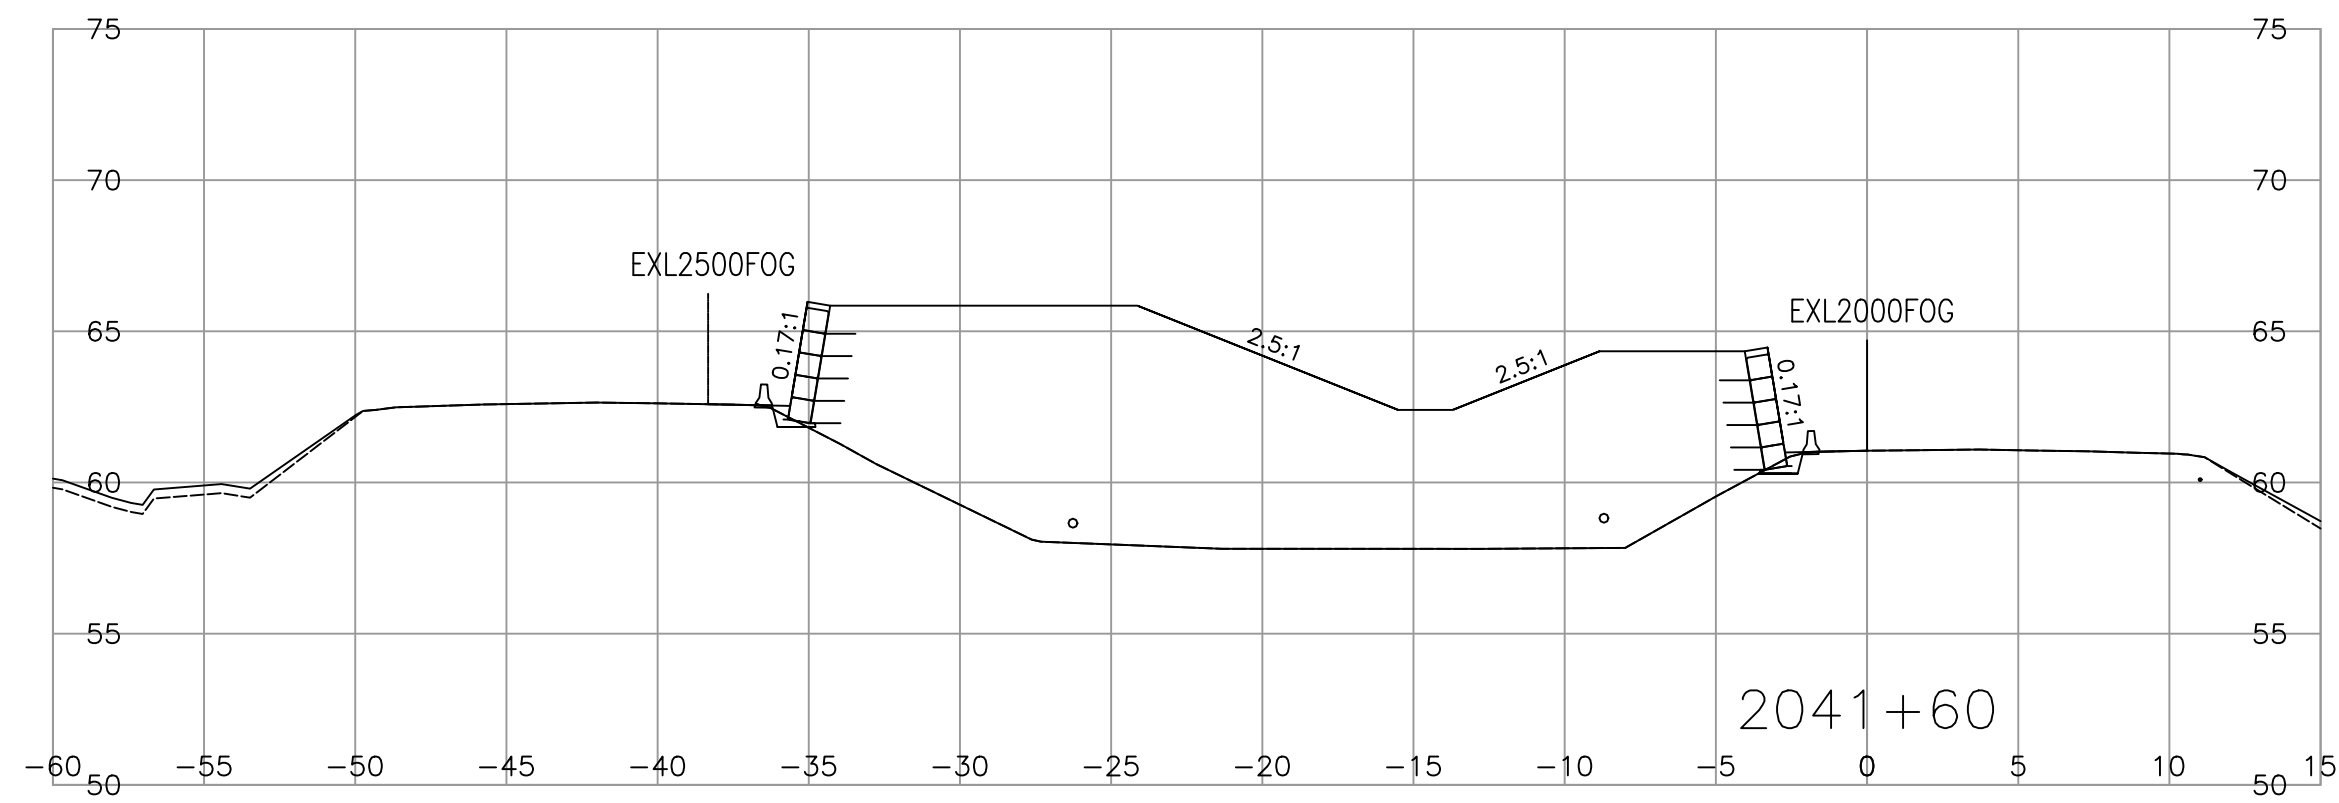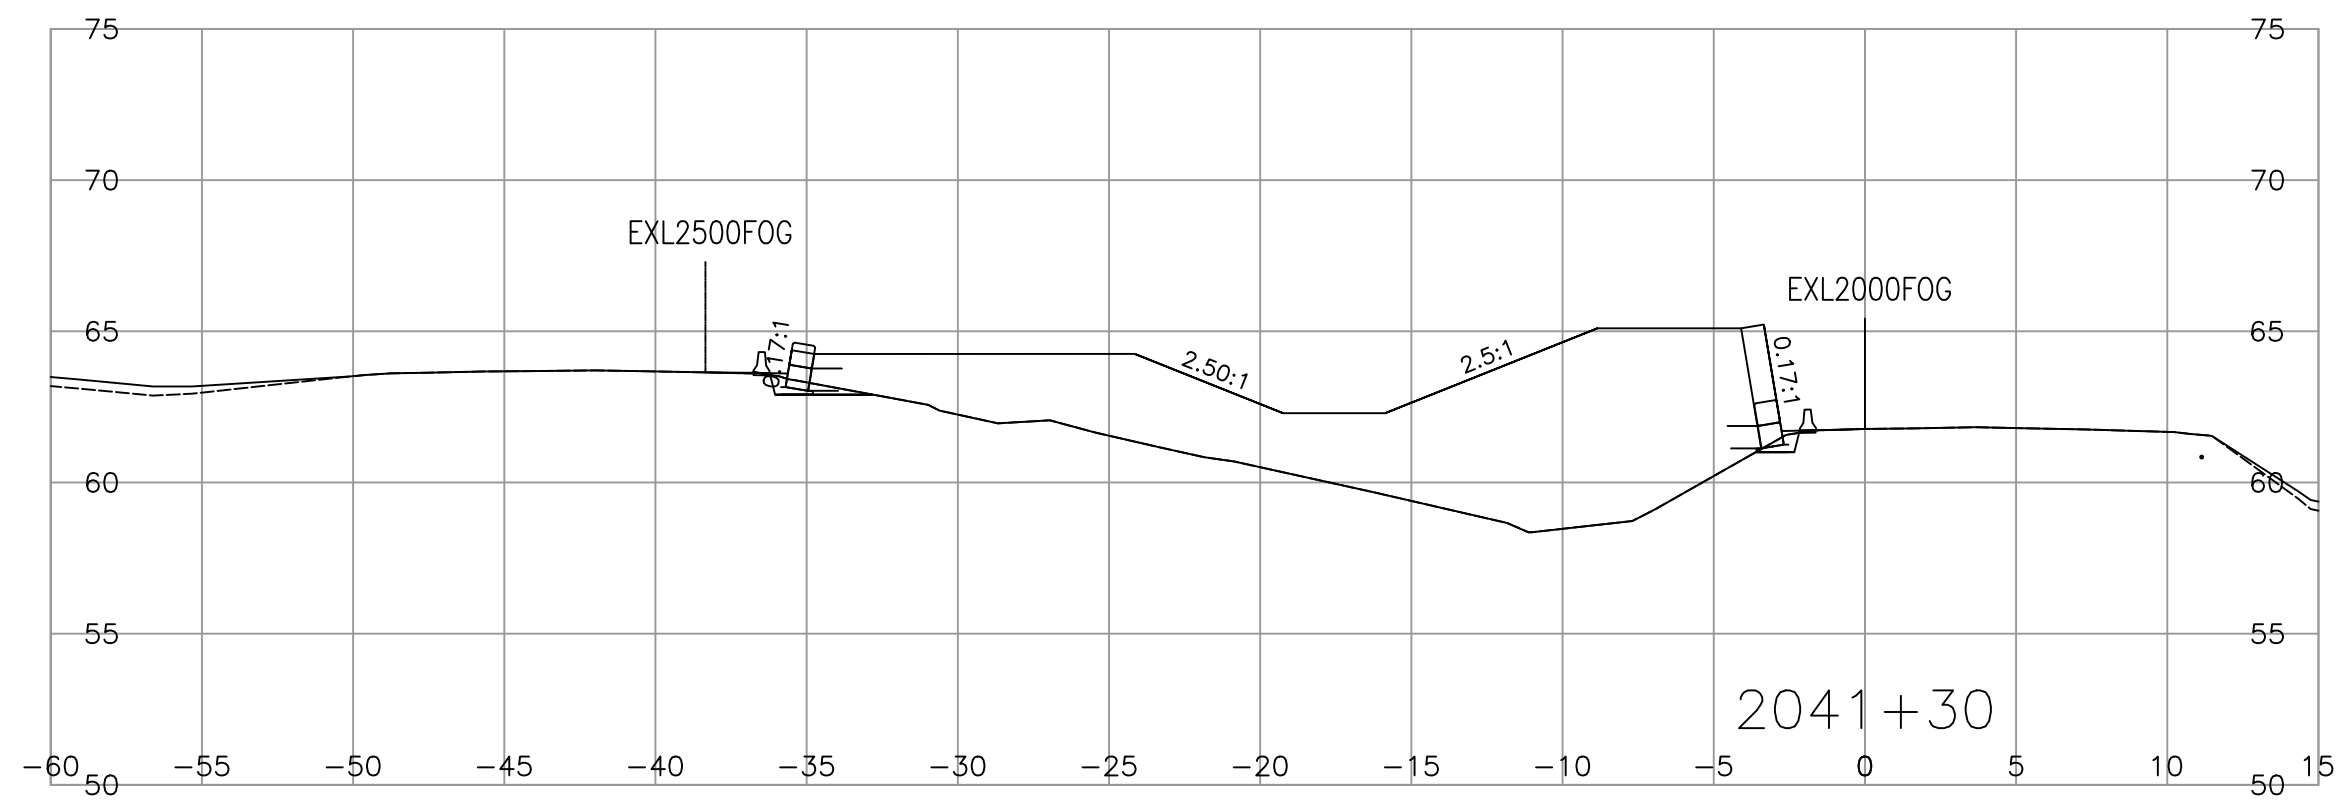







SCALE 0 2 1:250 12m CAD FILENAME R1-1010-1002 PLOT DATE 2023-08-10

REV	DATE	REVISIONS	NAME

**CROSS SECTIONS**  
**HIGHWAY 1 - ADVANCED WORKS MEDIAN PRELOAD**  
**FRASER HIGHWAY TO PEARDONVILLE ROAD**  
**HIGHWAY 1 - L2000**  
**SHEET 2 OF 17**

DESIGNED <u>H. ZHANG</u> DATE <u>2023-08-10</u> QUALITY CONTROL <u>S. BIDULKA</u> DATE <u>2023-08-10</u> ENGINEER OF RECORD <u>SHAUN BIDULKA, P. ENG.</u> QUALITY ASSURANCE <u>P. TSANG</u> DATE <u>2023-08-10</u> DATE <u>2023-08-10</u> DRAWN <u>H. YIN</u> DATE <u>2023-08-10</u>	PROJECT NUMBER <u>12947-0002</u> REG <u>1</u> DRAWING NUMBER <u>R1-1010-1002</u>
--	--

PLOT DATE: 2023/08/10 G:\2021-2305-00\civil\model\1000\_DesignSections\Preload\R1-1010-1000.dwg

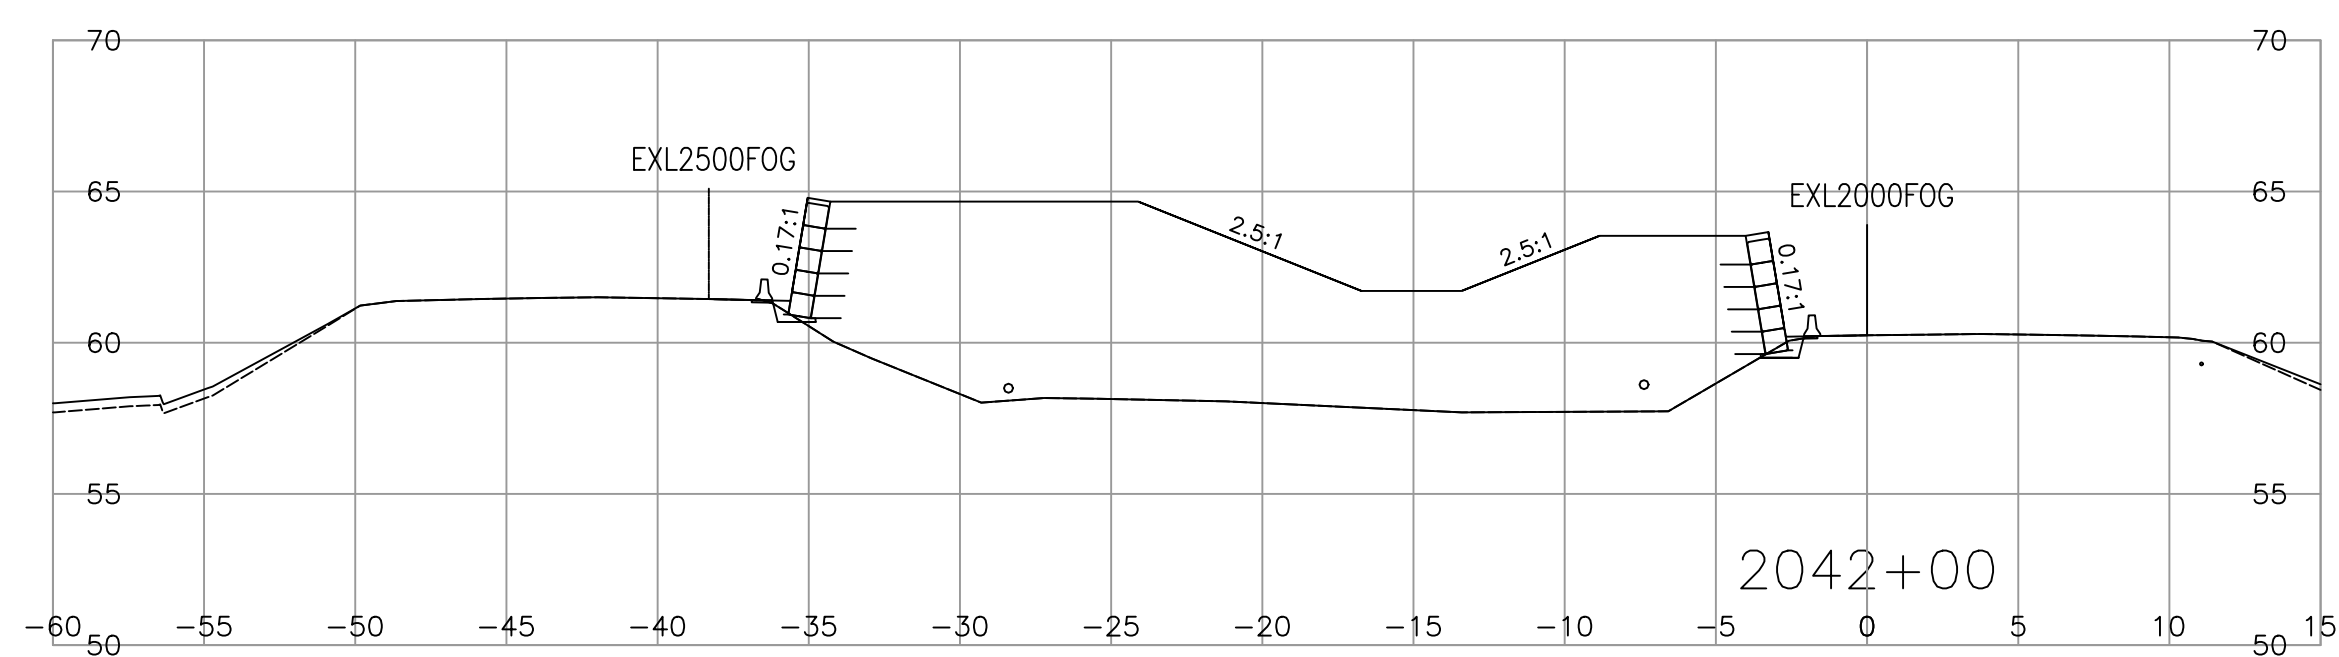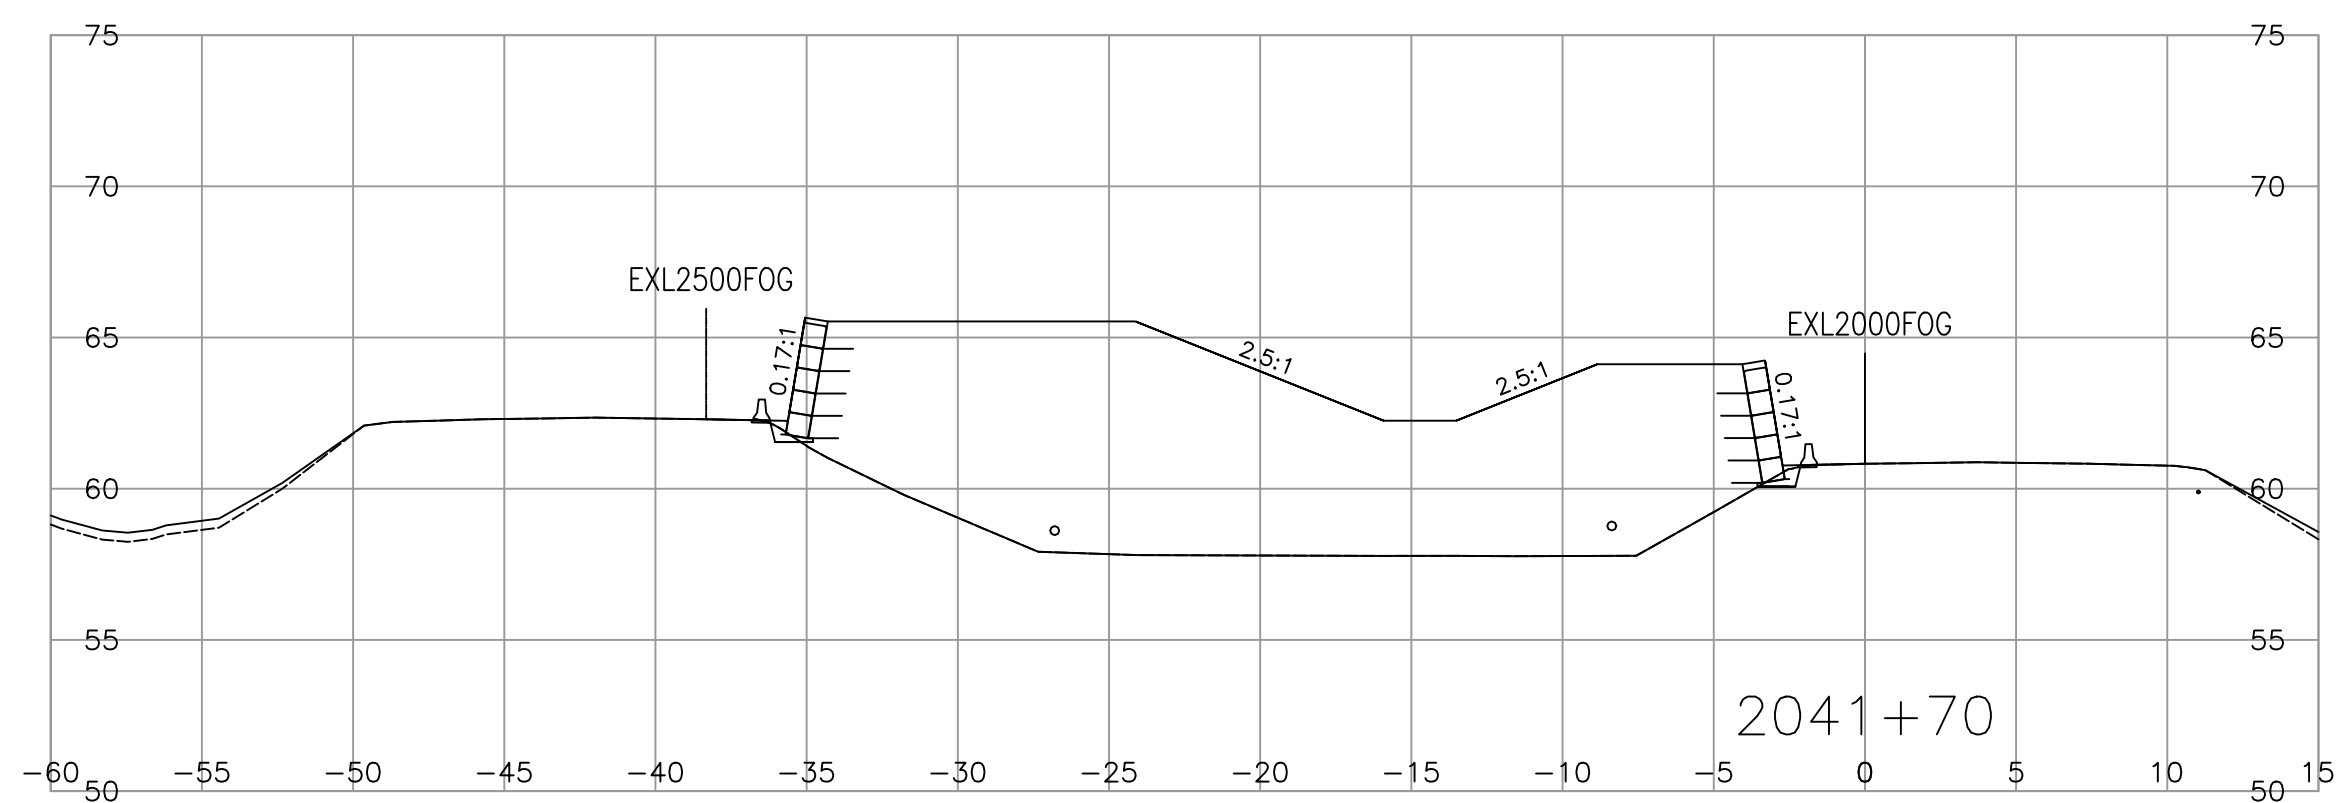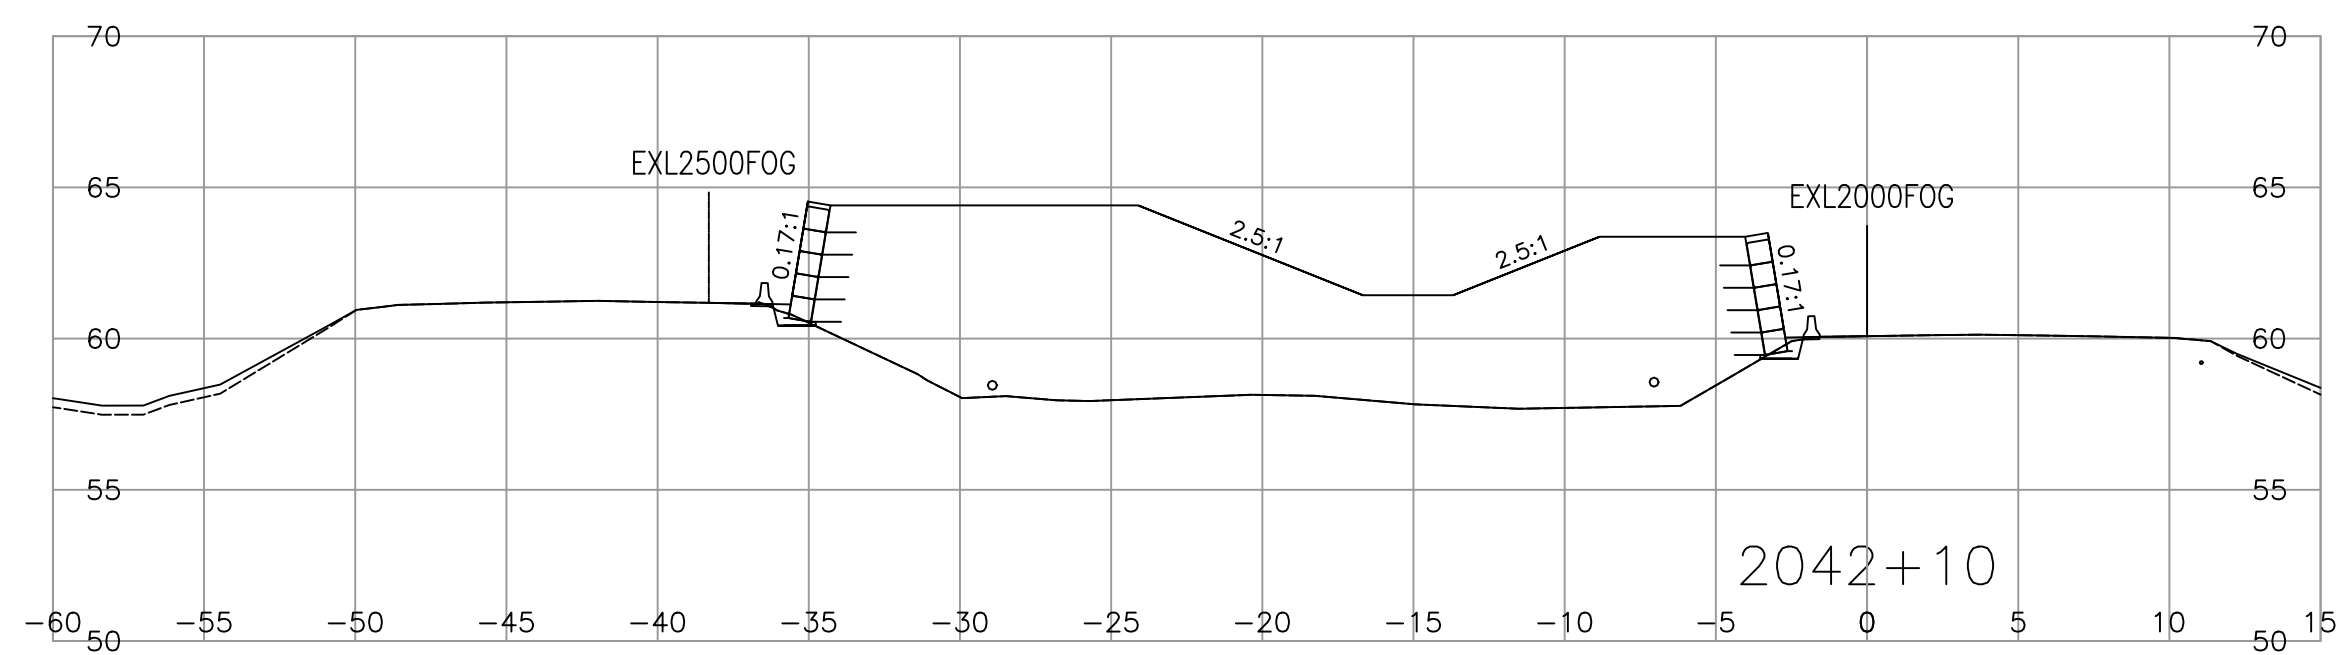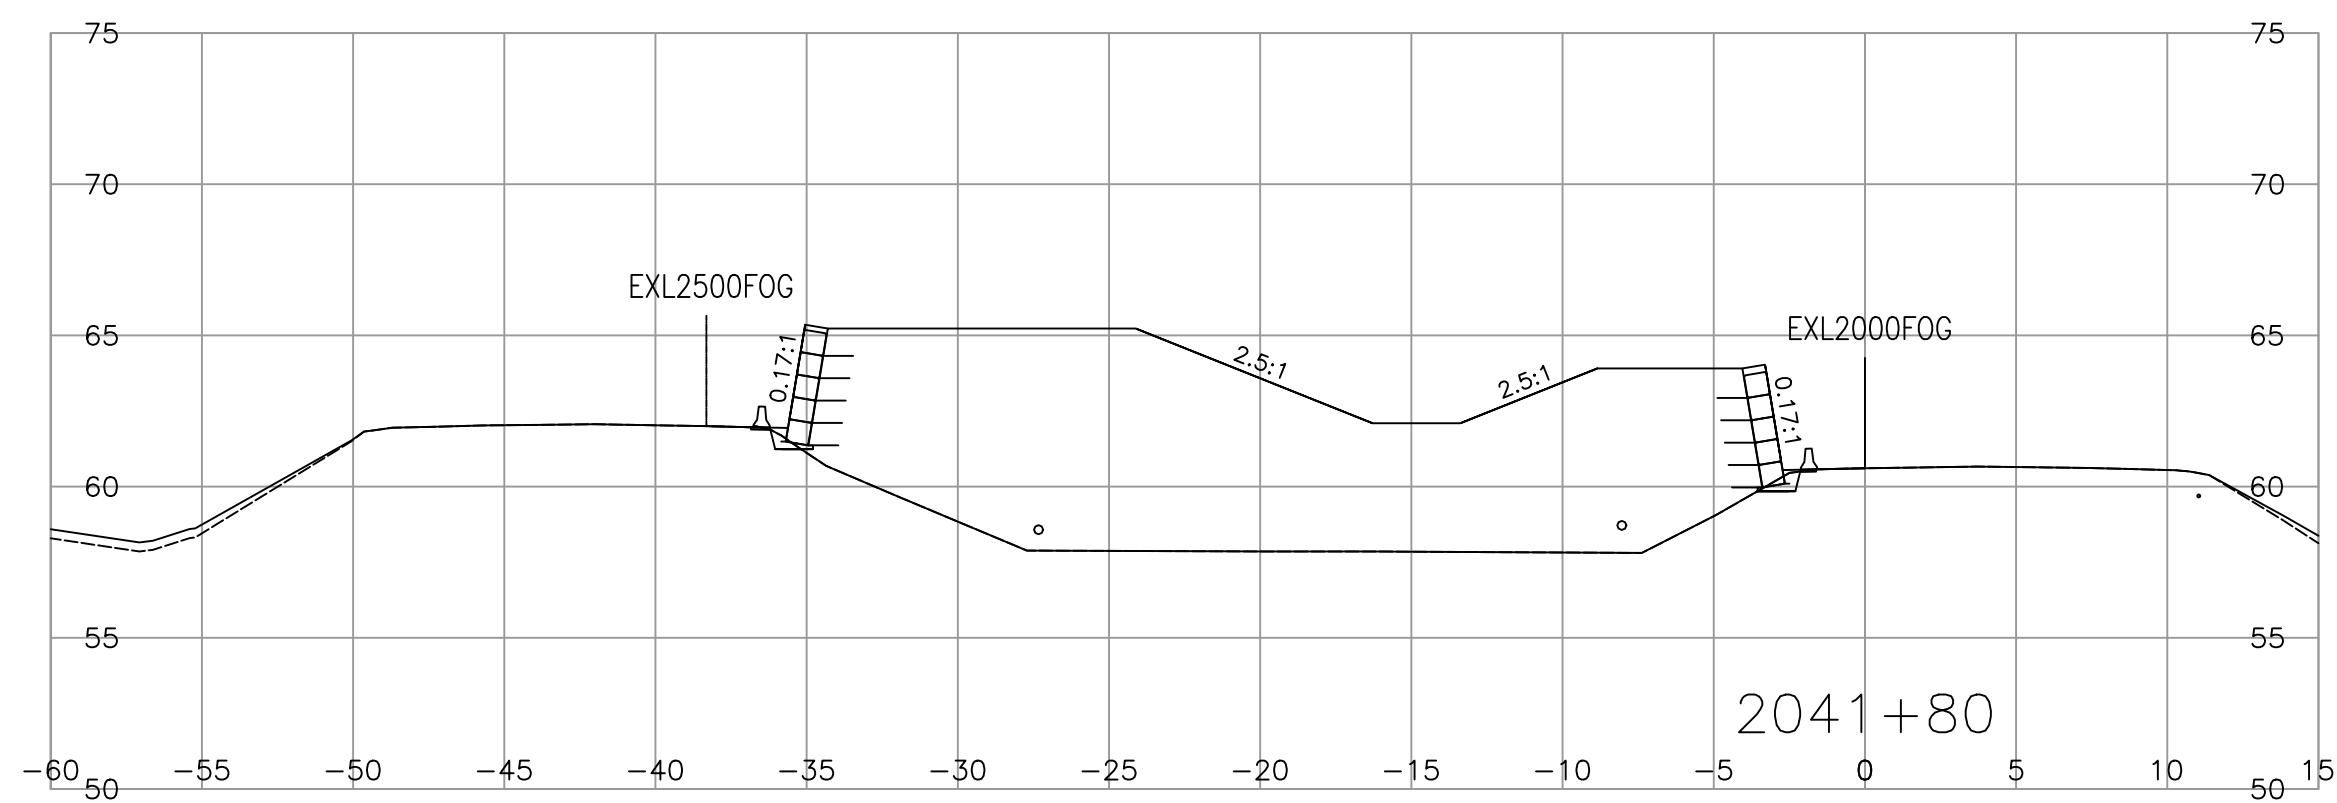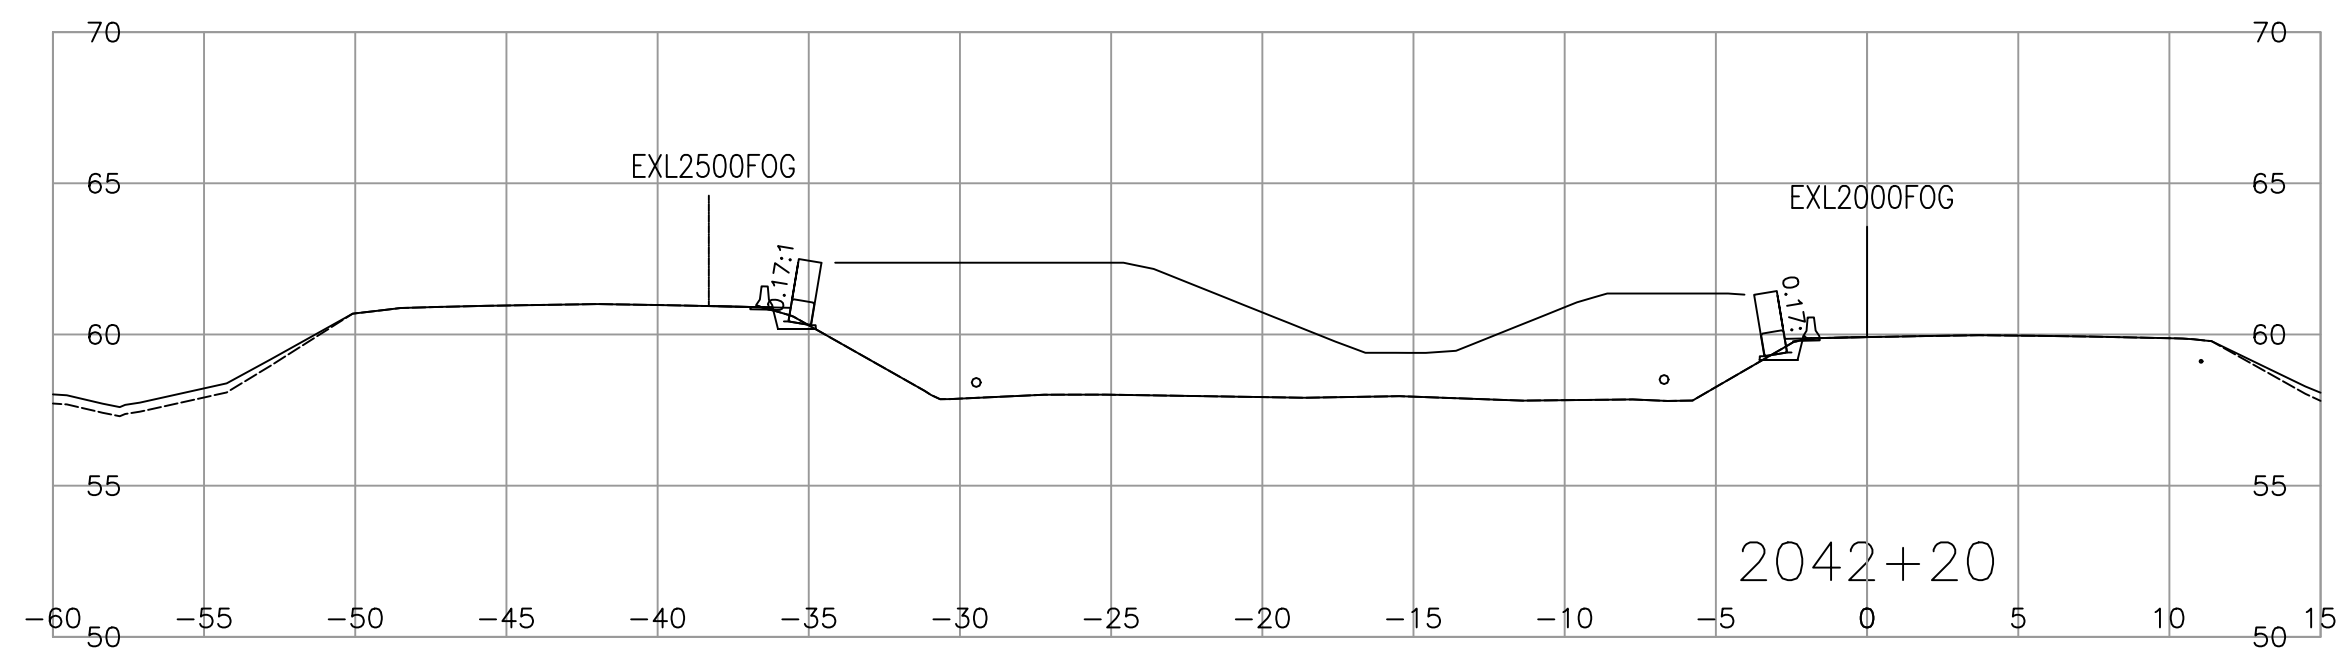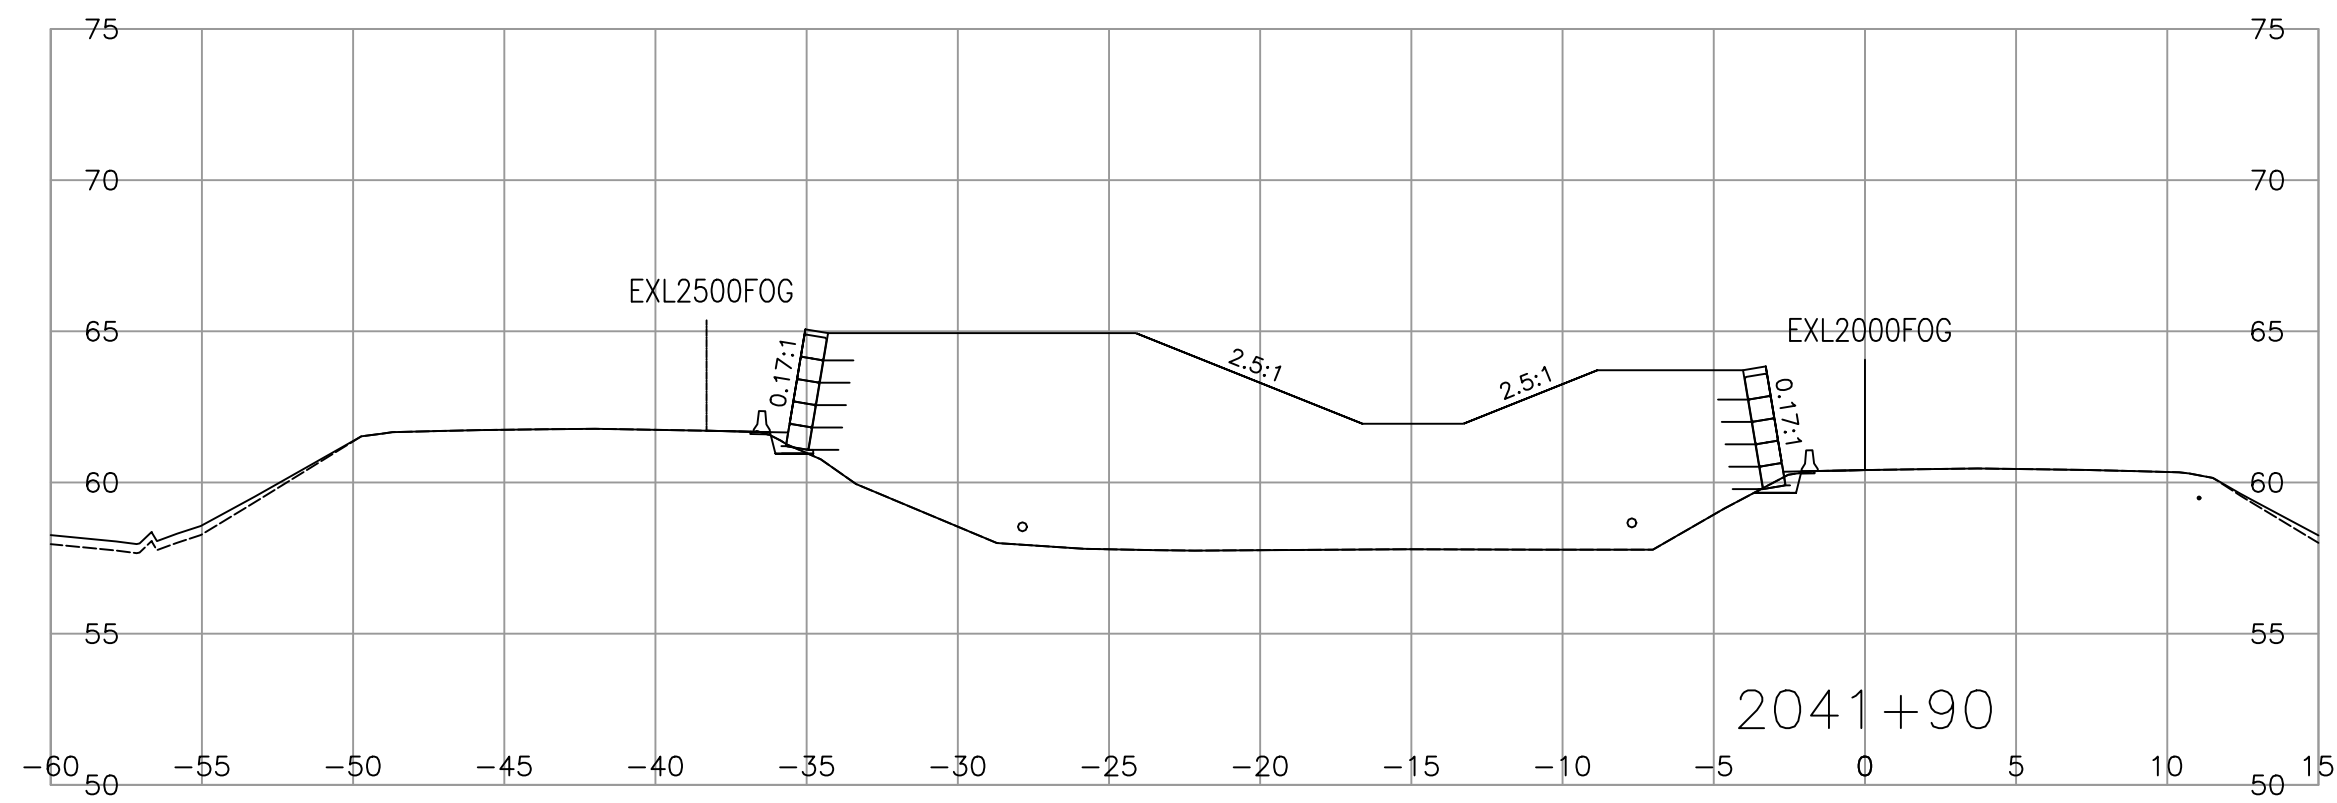

MINISTRY OF TRANSPORTATION AND INFRASTRUCTURE  
SOUTH COAST REGION  
HIGHWAY DESIGN AND GEOMATICS ENGINEERING








SCALE 0 2 1:250 12m  
CAD FILENAME R1-1010-1003  
PLOT DATE 2023-08-10

REV	DATE	REVISIONS	NAME

**CROSS SECTIONS**  
HIGHWAY 1 - ADVANCED WORKS MEDIAN PRELOAD  
FRASER HIGHWAY TO PEARDONVILLE ROAD  
HIGHWAY 1 - L2000  
SHEET 3 OF 17

DESIGNED	H. ZHANG	DATE	2023-08-10
QUALITY CONTROL	S. BIDULKA	DATE	2023-08-10
ENGINEER OF RECORD	P. TSANG	DATE	2023-08-10
DRAWN	H. YIN	DATE	2023-08-10
DATE	2023-08-10	PROJECT NUMBER	12947-0002
FILE NUMBER	2021-2305-00	REG	1
DRAWING NUMBER	R1-1010-1003	REV	

PLOT DATE: 2023/08/10 G:\2021-2305-00\civil\model\1000\Drawings\1000\_DesignSections\Preload\R1-1010-1000.dwg

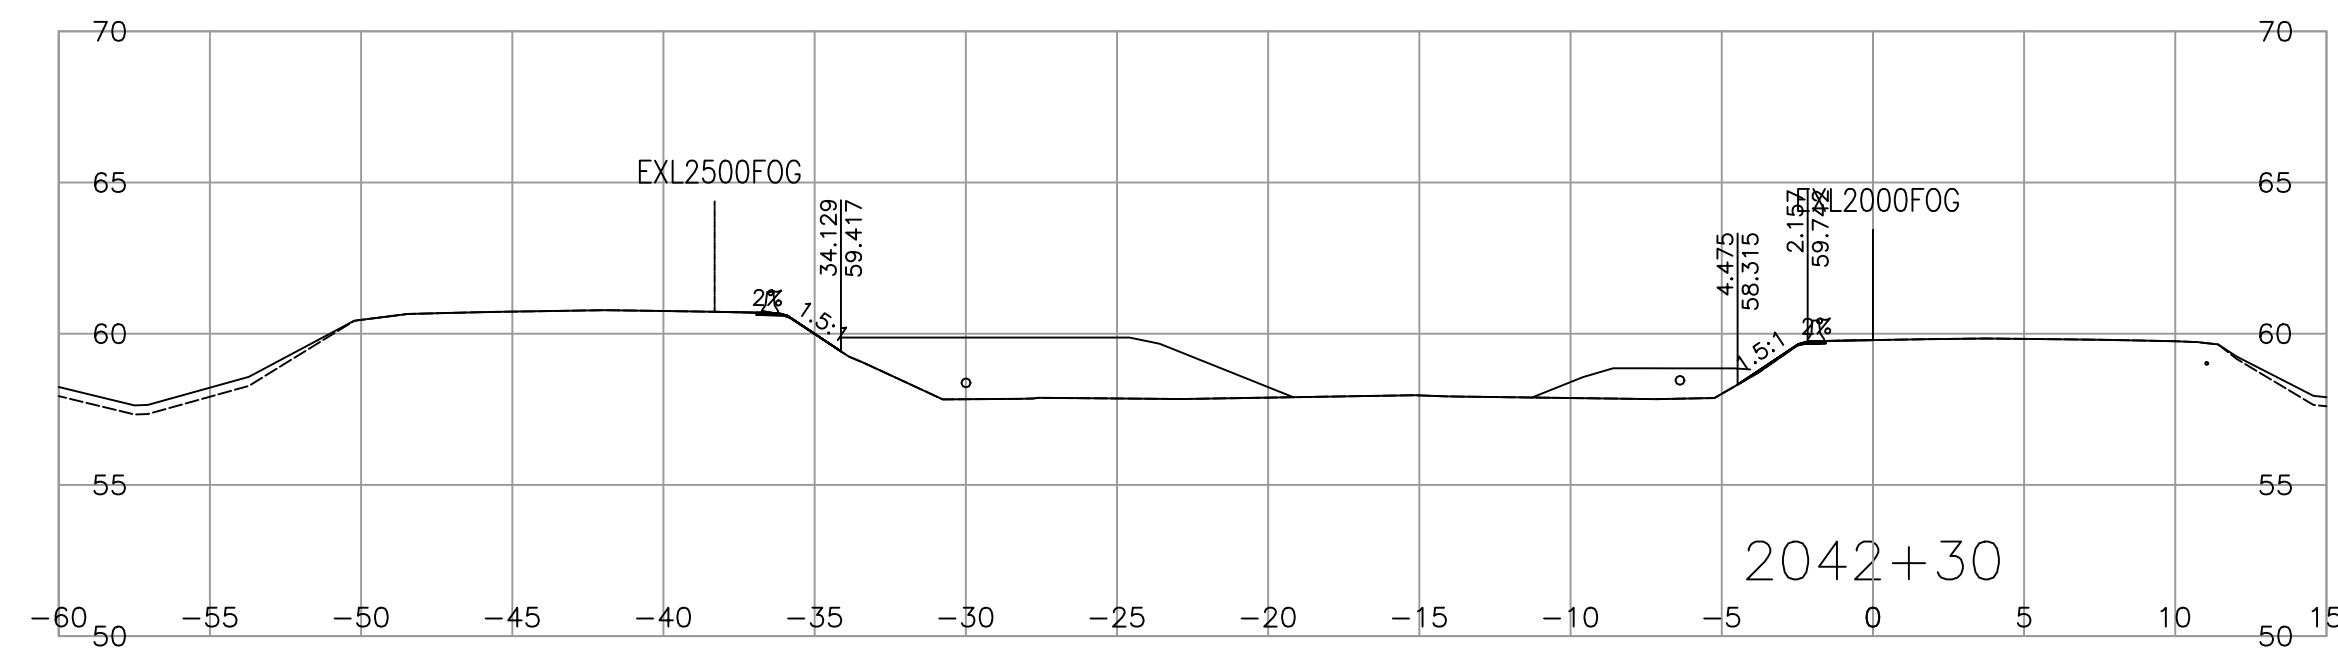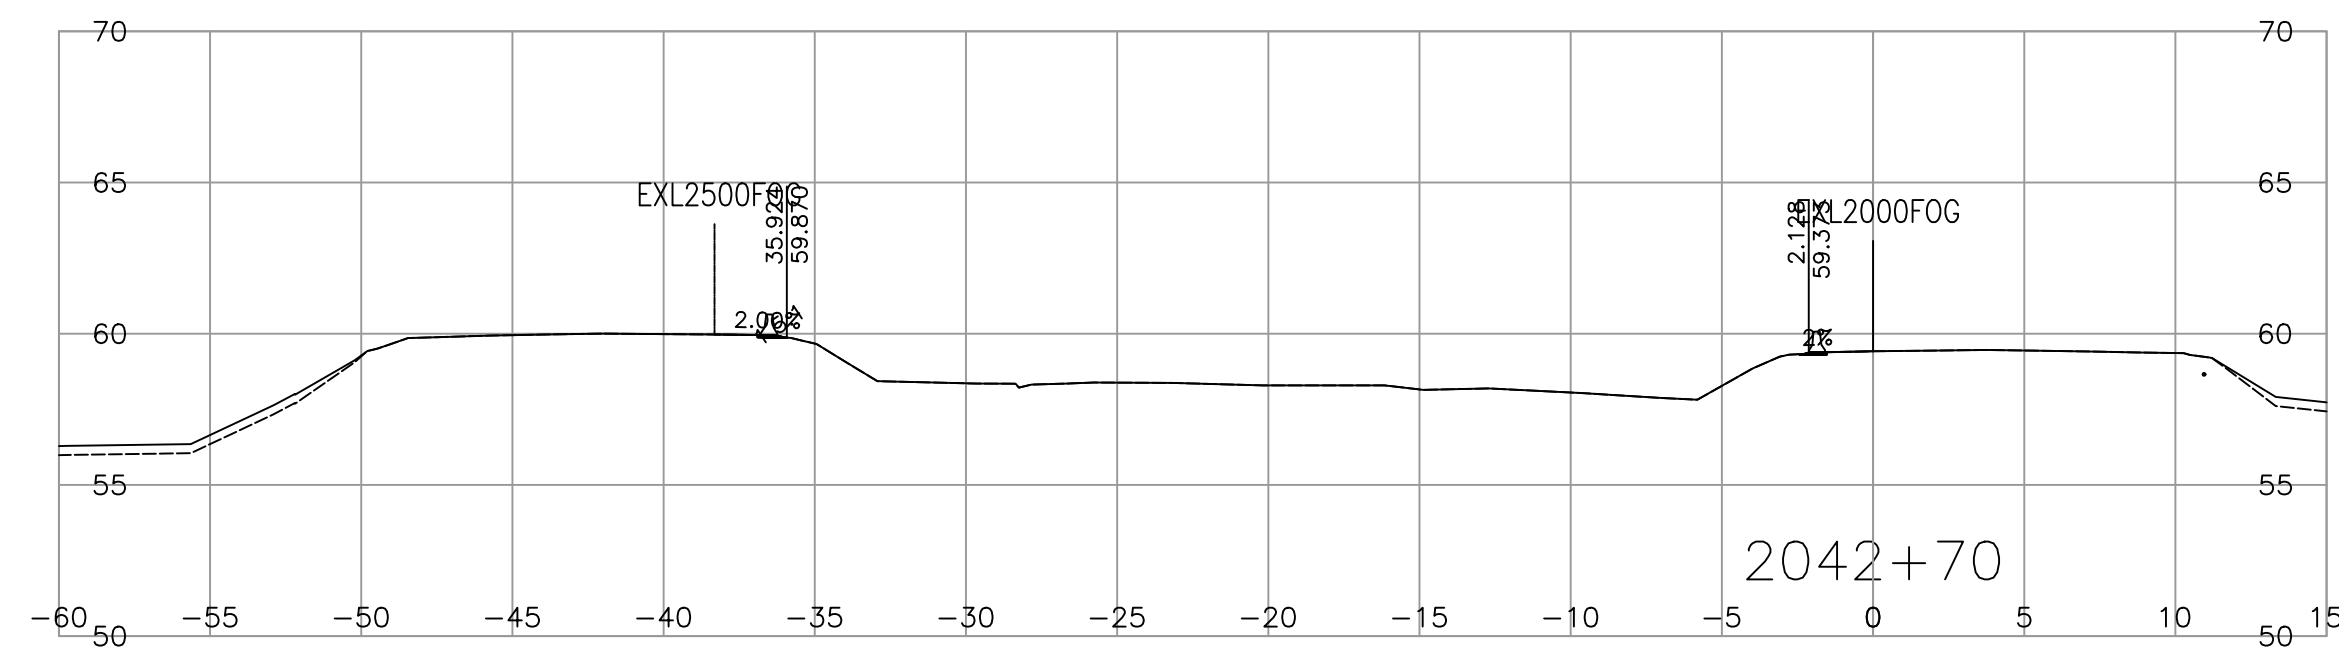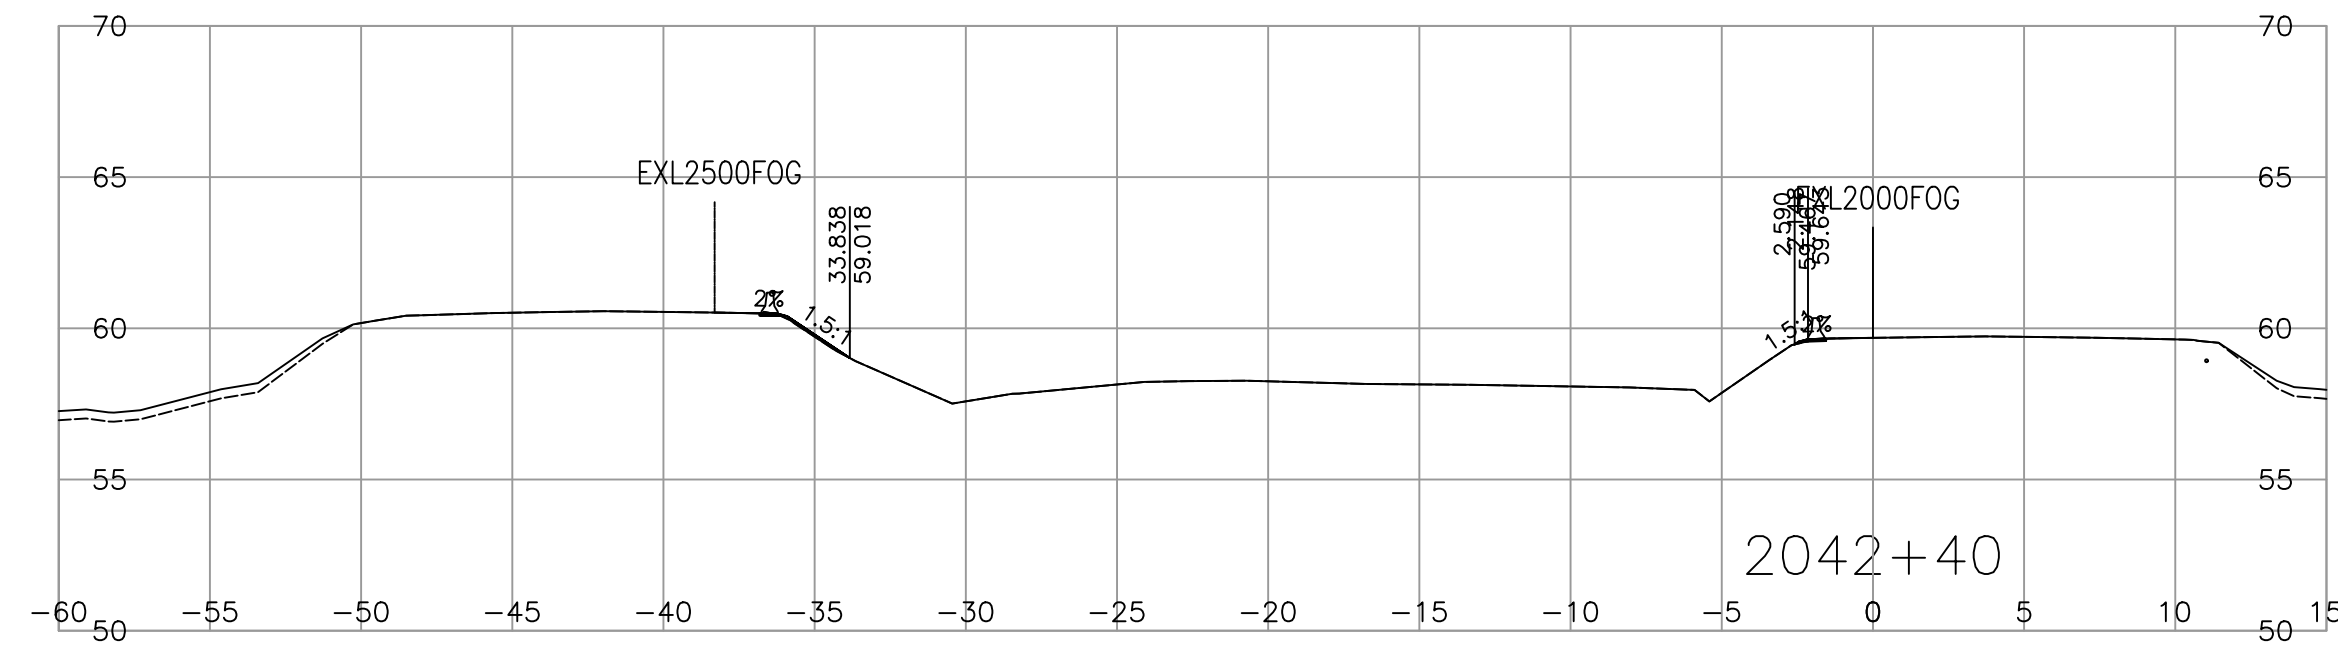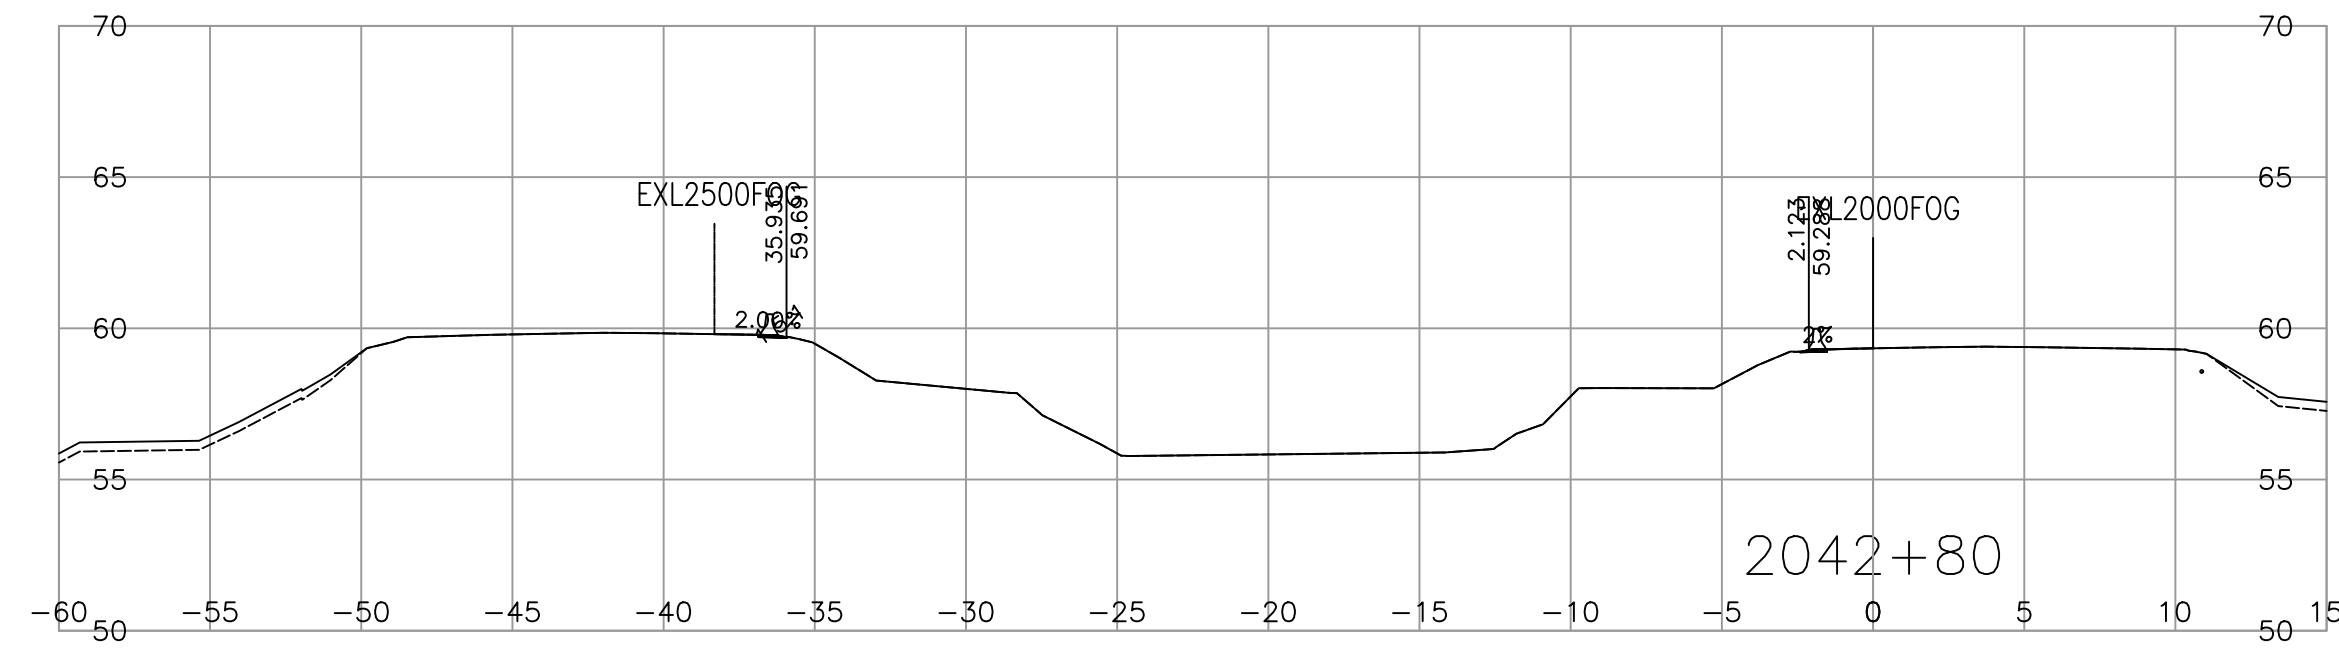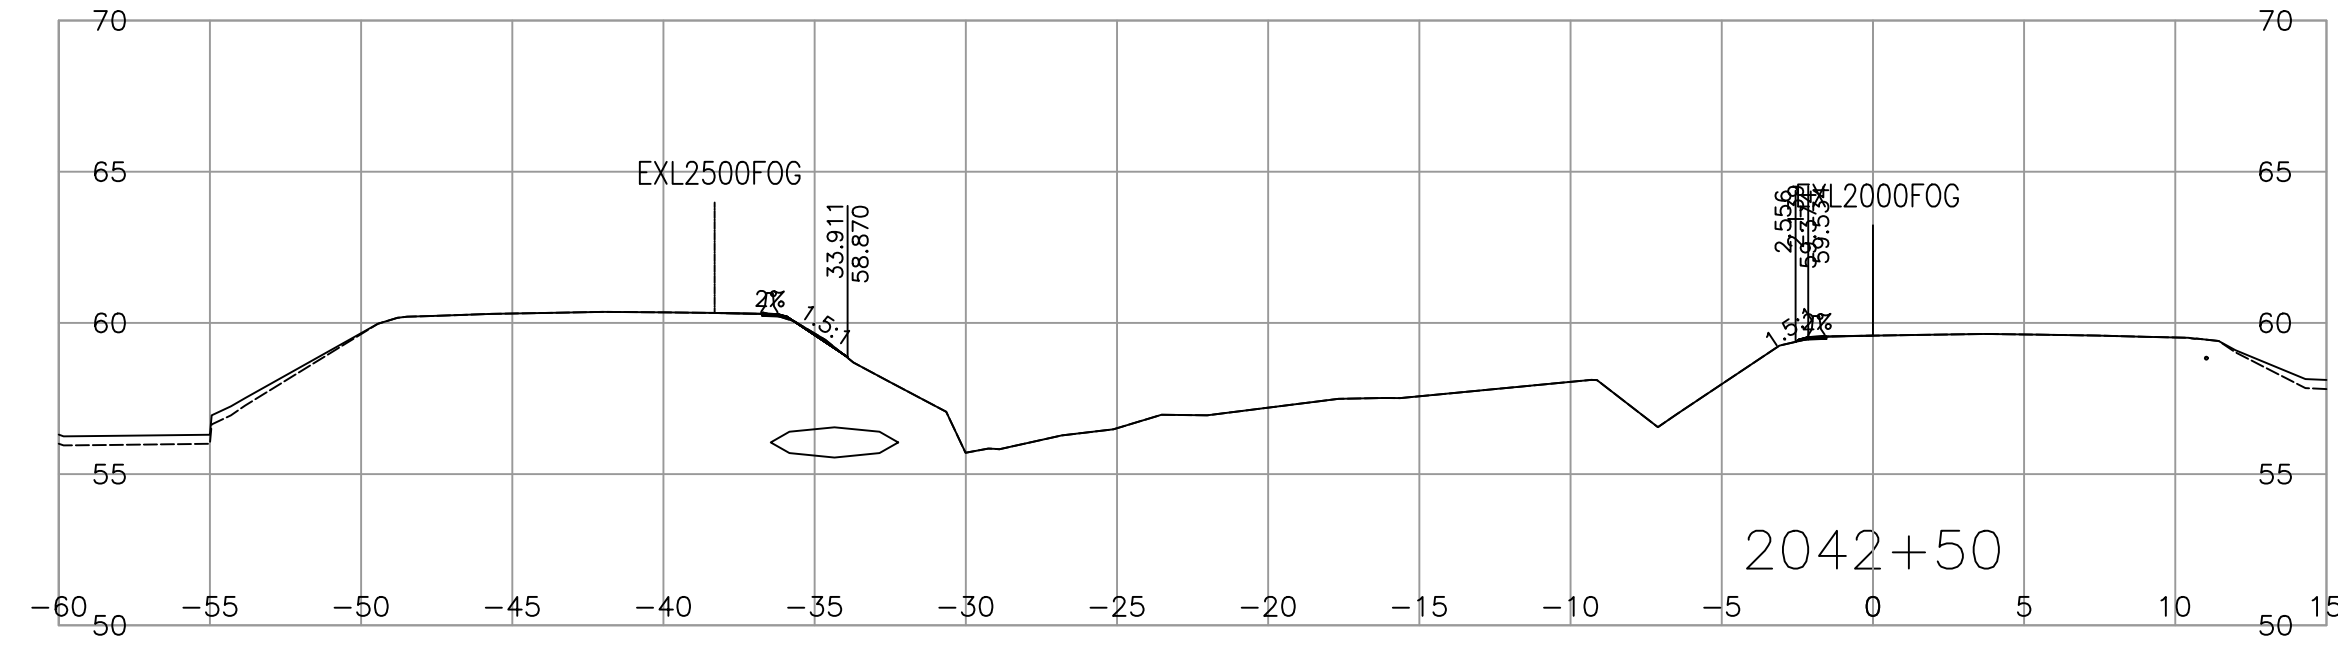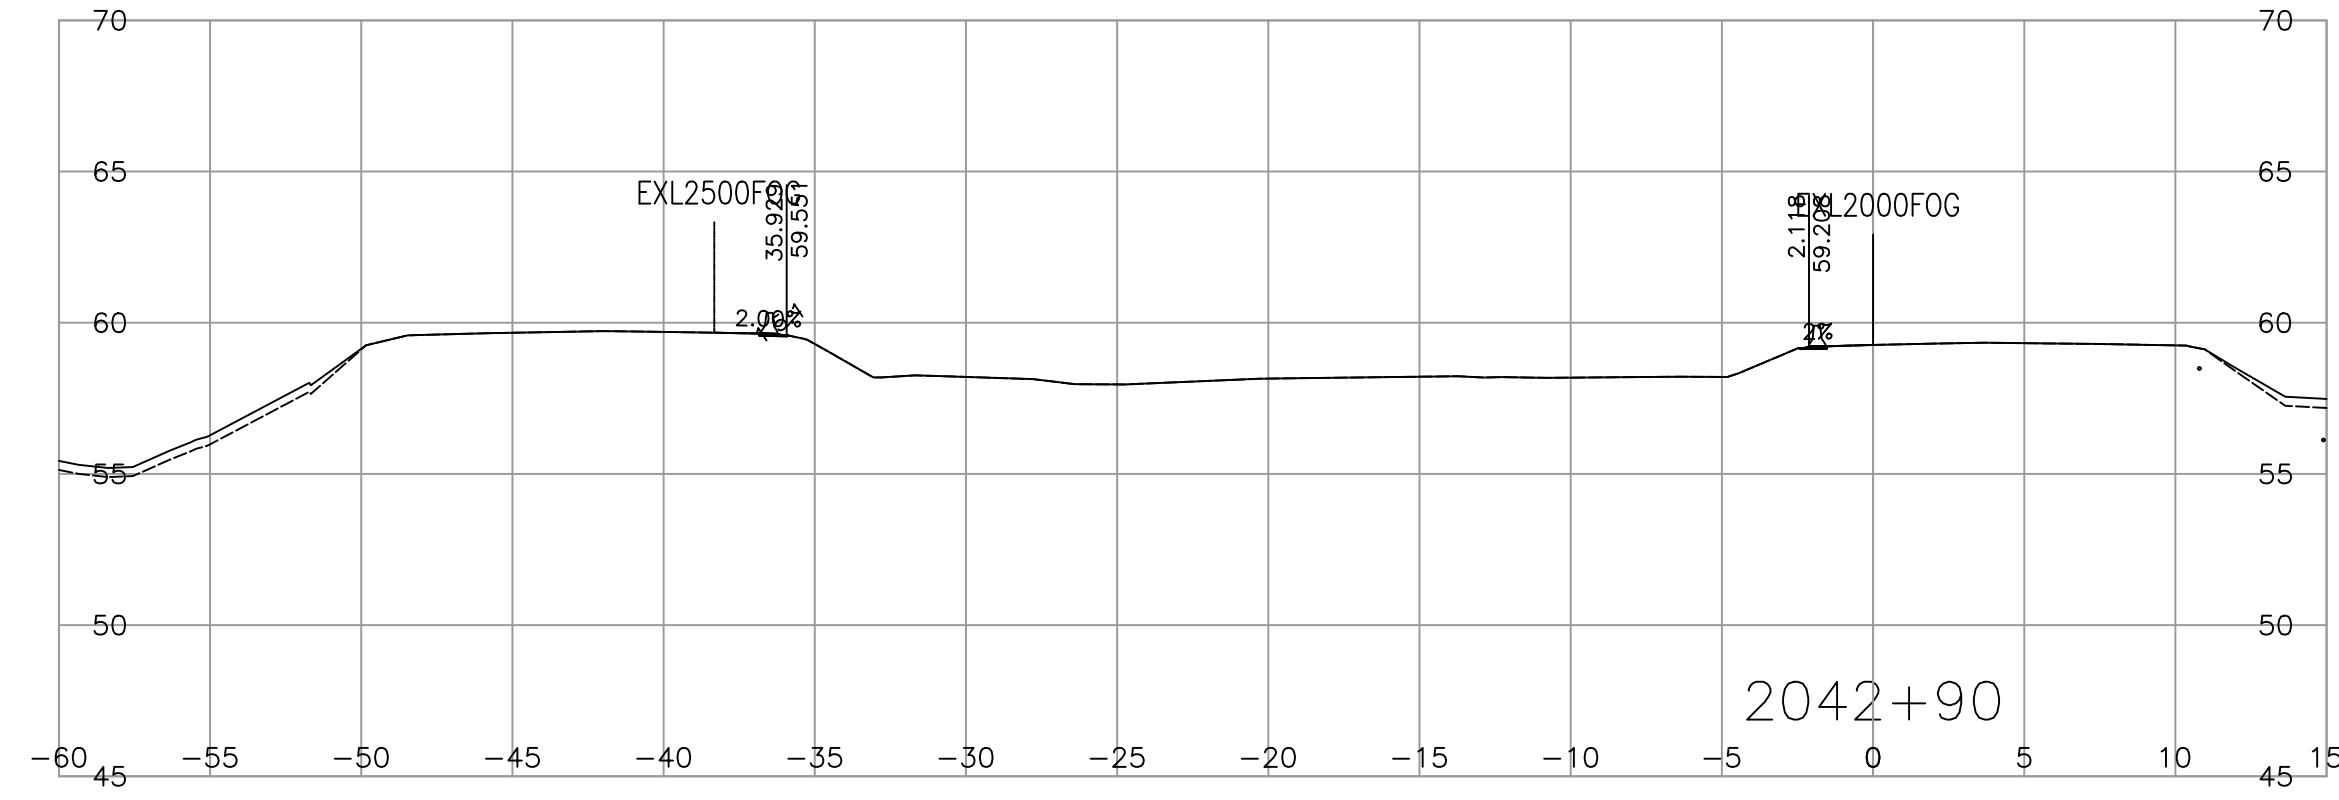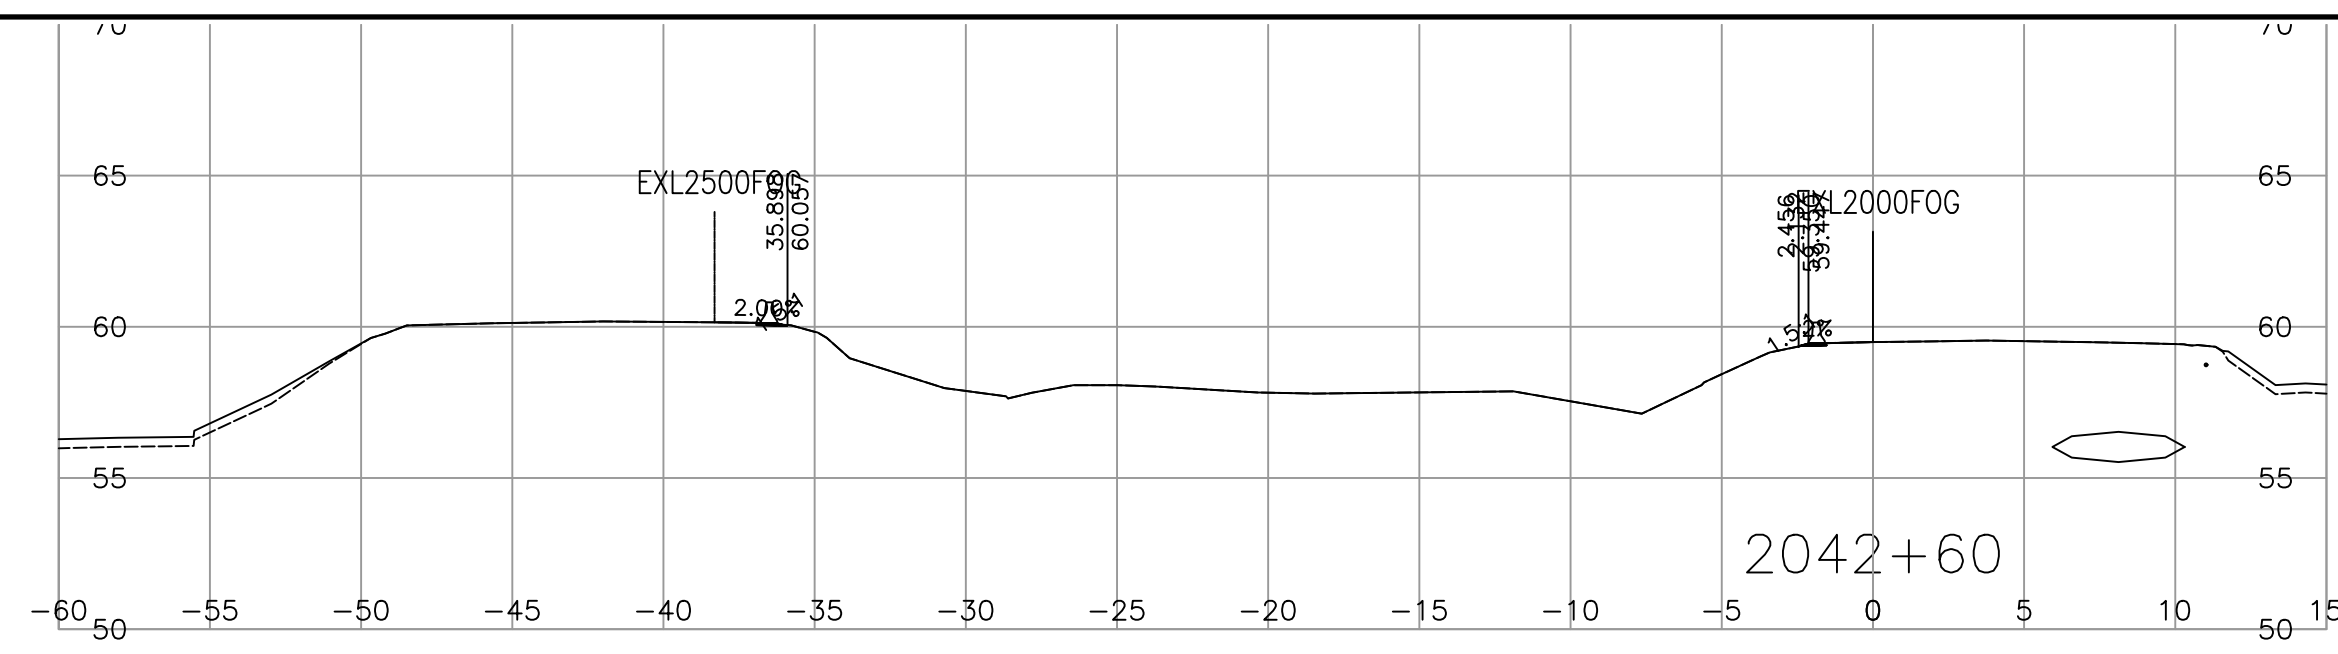







SCALE 0 2 1:250 12m CAD FILENAME R1-1010-1004 PLOT DATE 2023-08-10

REV	DATE	REVISIONS	NAME

**CROSS SECTIONS**  
**HIGHWAY 1 - ADVANCED WORKS MEDIAN PRELOAD**  
**FRASER HIGHWAY TO PEARDONVILLE ROAD**  
**HIGHWAY 1 - L2000**  
**SHEET 4 OF 17**

DESIGNED <u>H. ZHANG</u> DATE <u>2023-08-10</u> QUALITY CONTROL <u>S. BIDULKA</u> DATE <u>2023-08-10</u> ENGINEER OF RECORD <u>SHAUN BIDULKA, P. ENG.</u> QUALITY ASSURANCE <u>P. TSANG</u> DATE <u>2023-08-10</u> DATE <u>2023-08-10</u> DRAWN <u>H. YIN</u> DATE <u>2023-08-10</u>	PROJECT NUMBER <u>12947-0002</u> REG <u>1</u> DRAWING NUMBER <u>R1-1010-1004</u>
--	--

PLOT DATE: 2023/08/10 G:\2021-2305-00\civil\model\1000\_DesignSections\Preload\R1-1010-1000.dwg

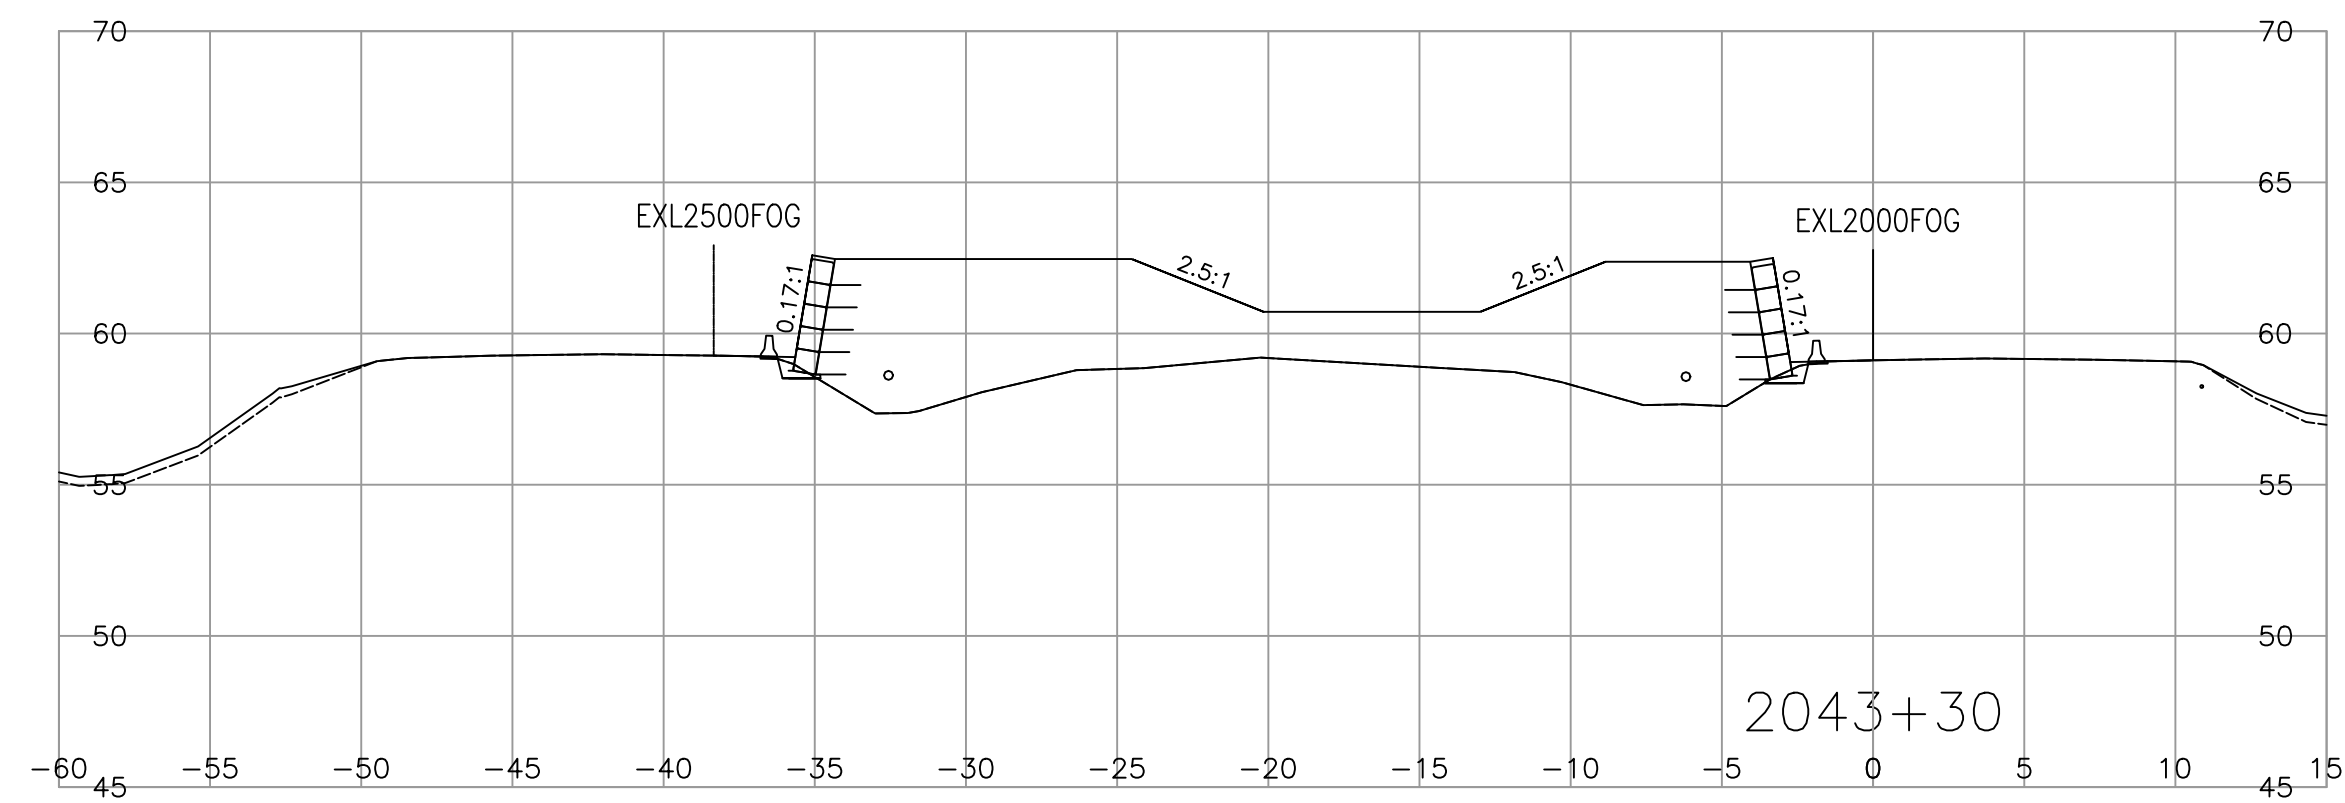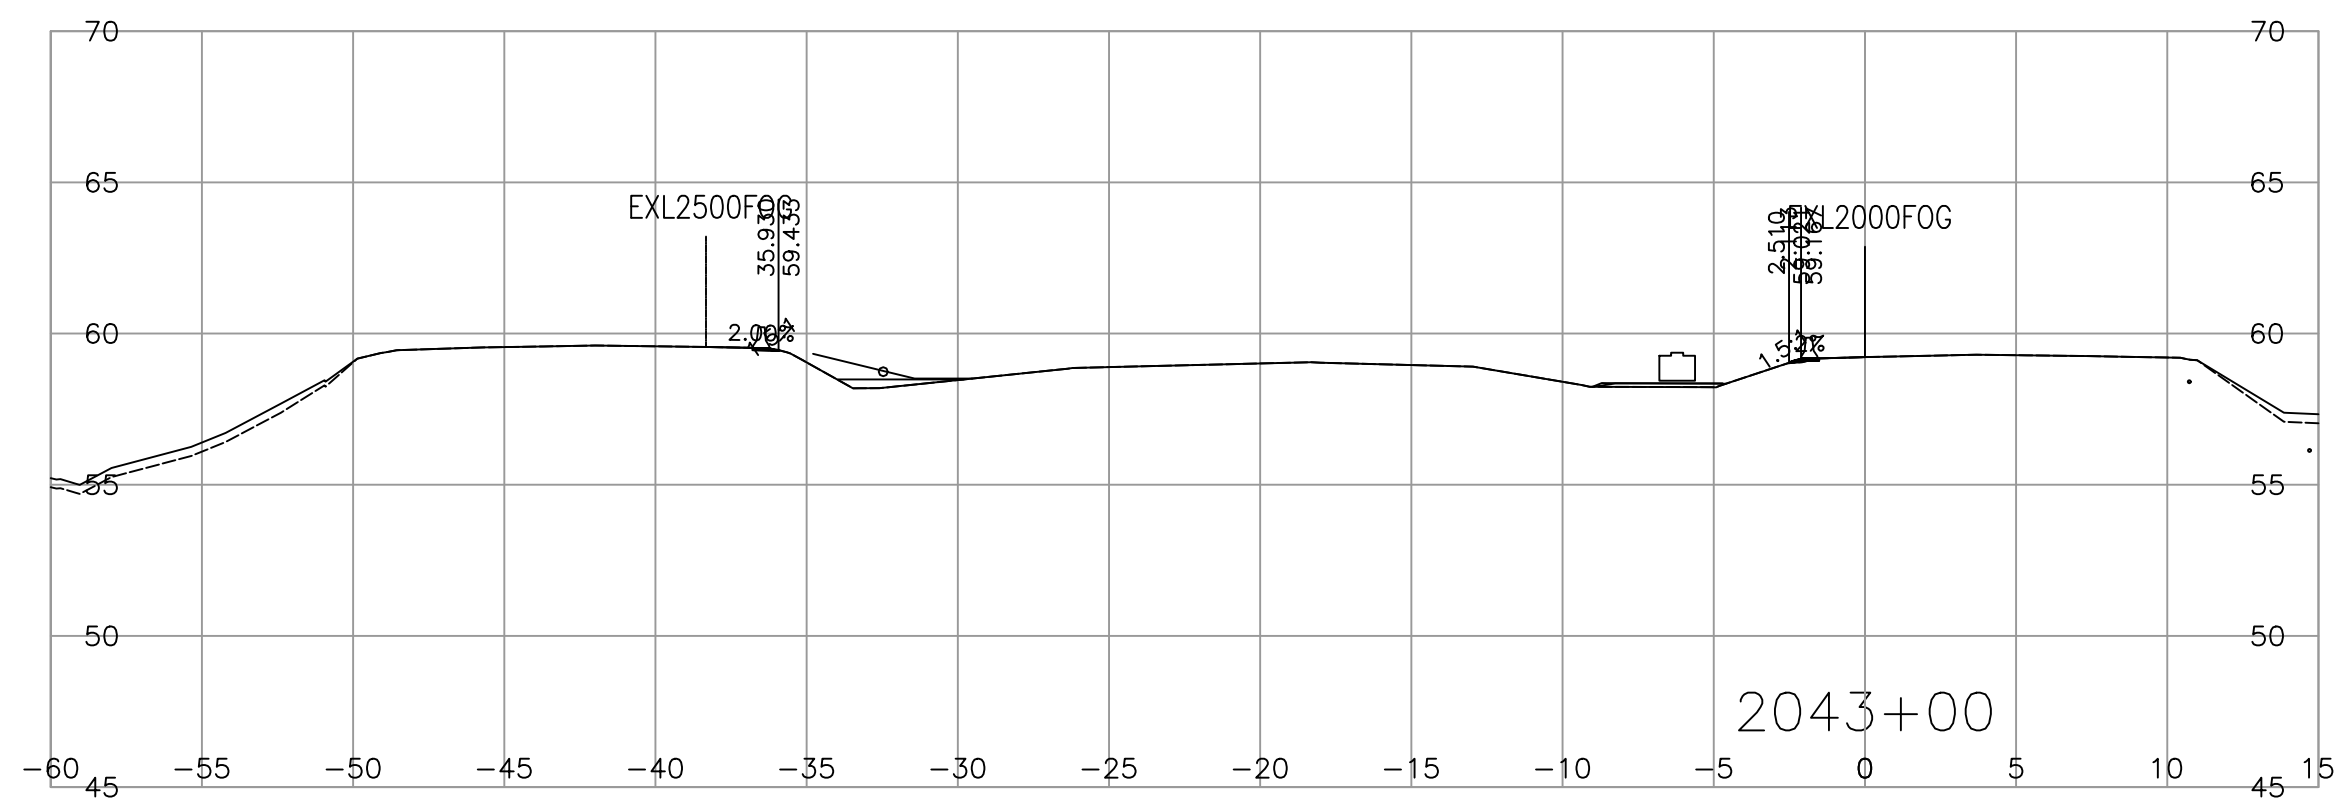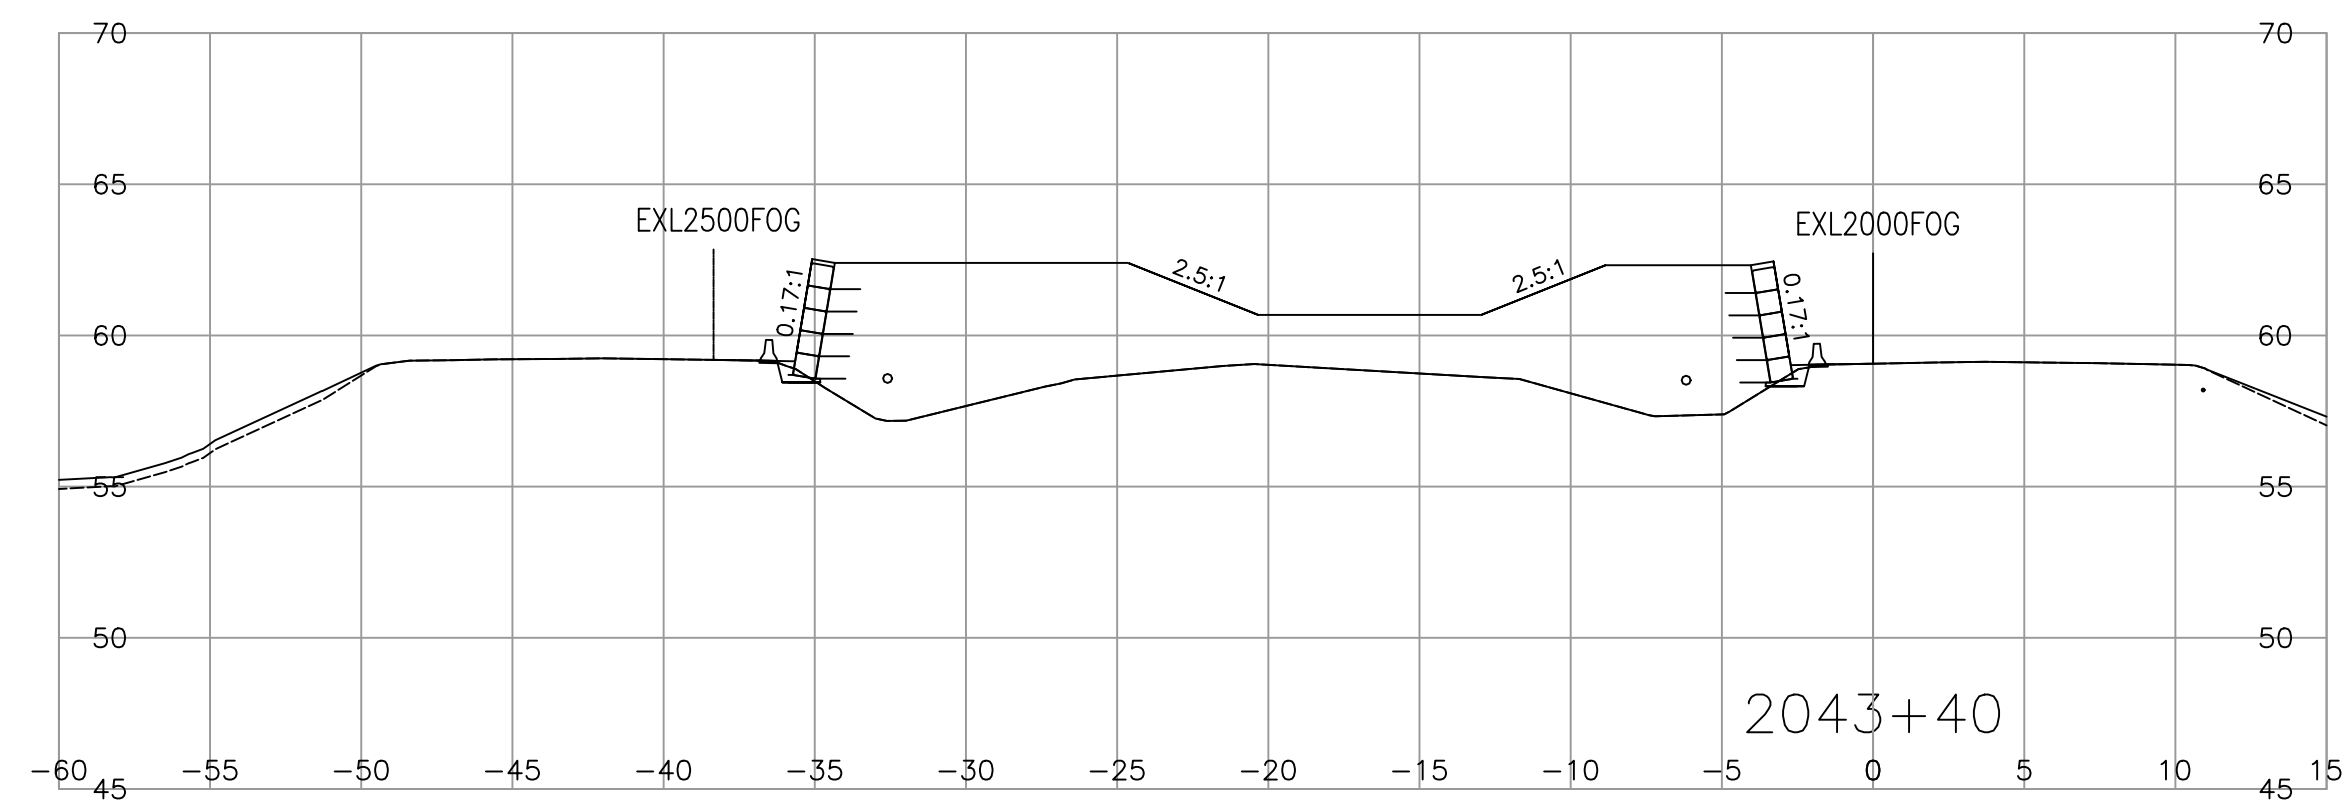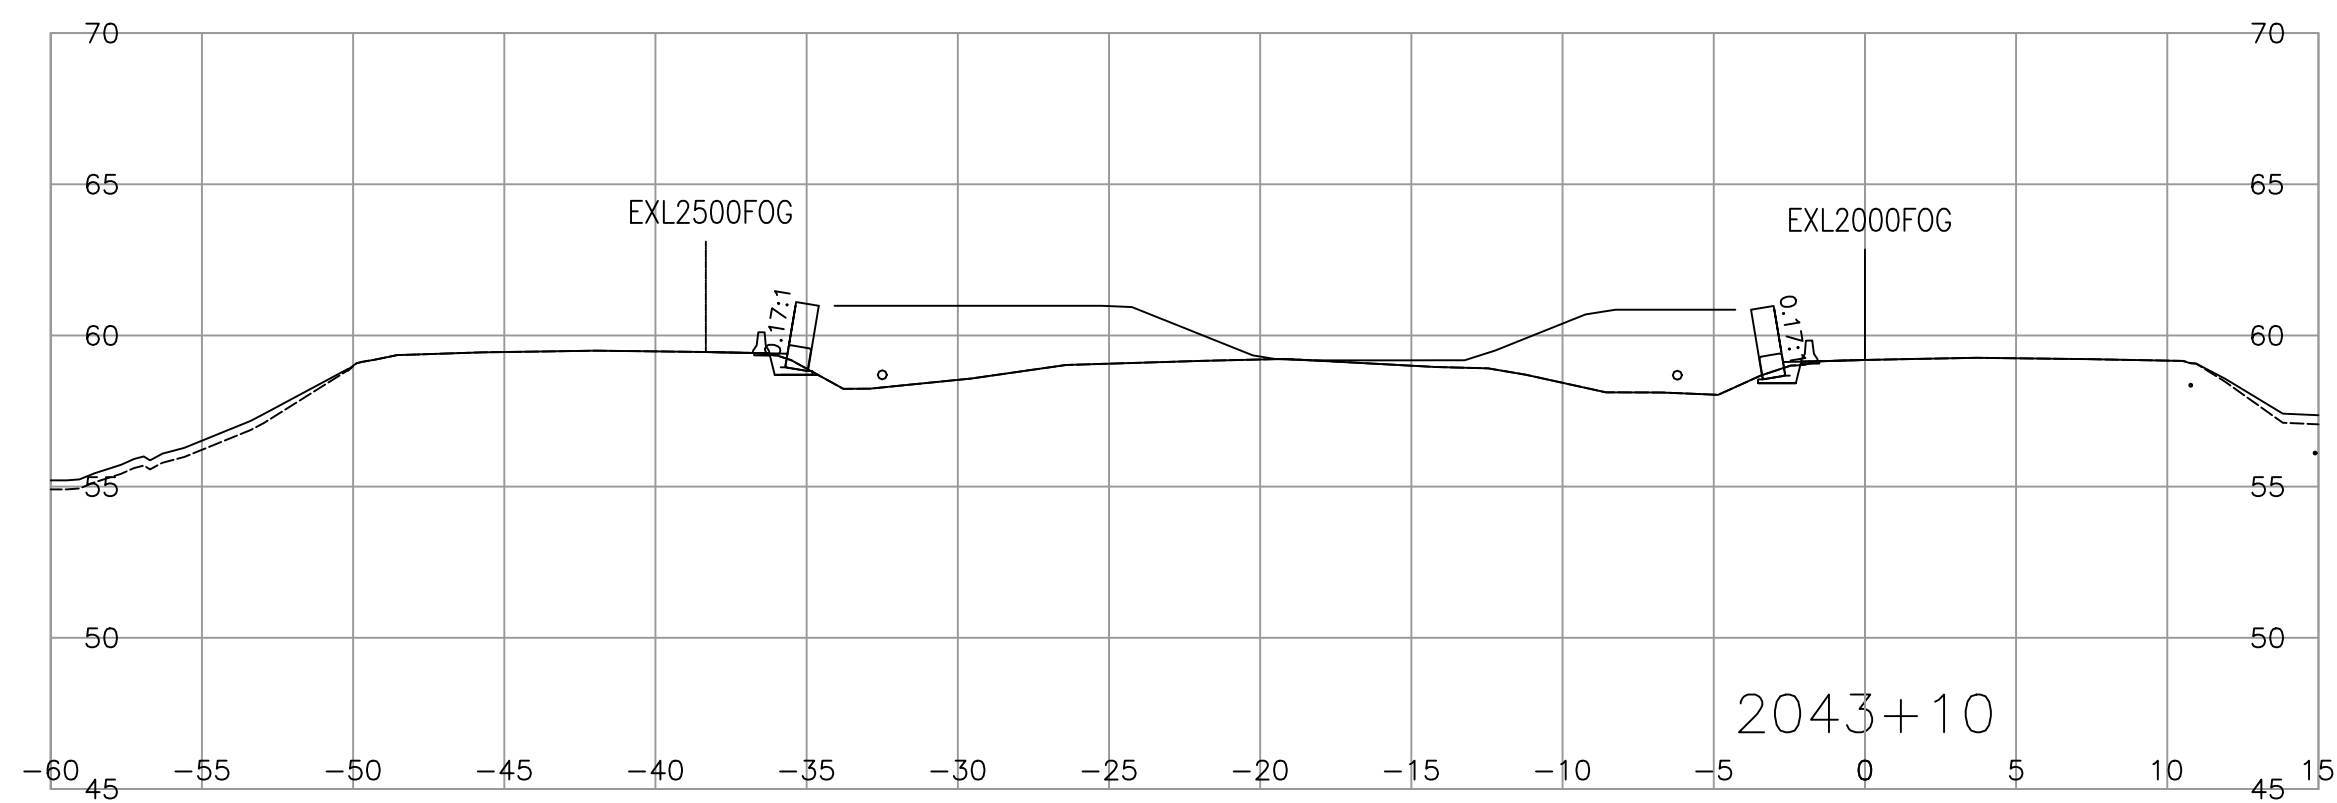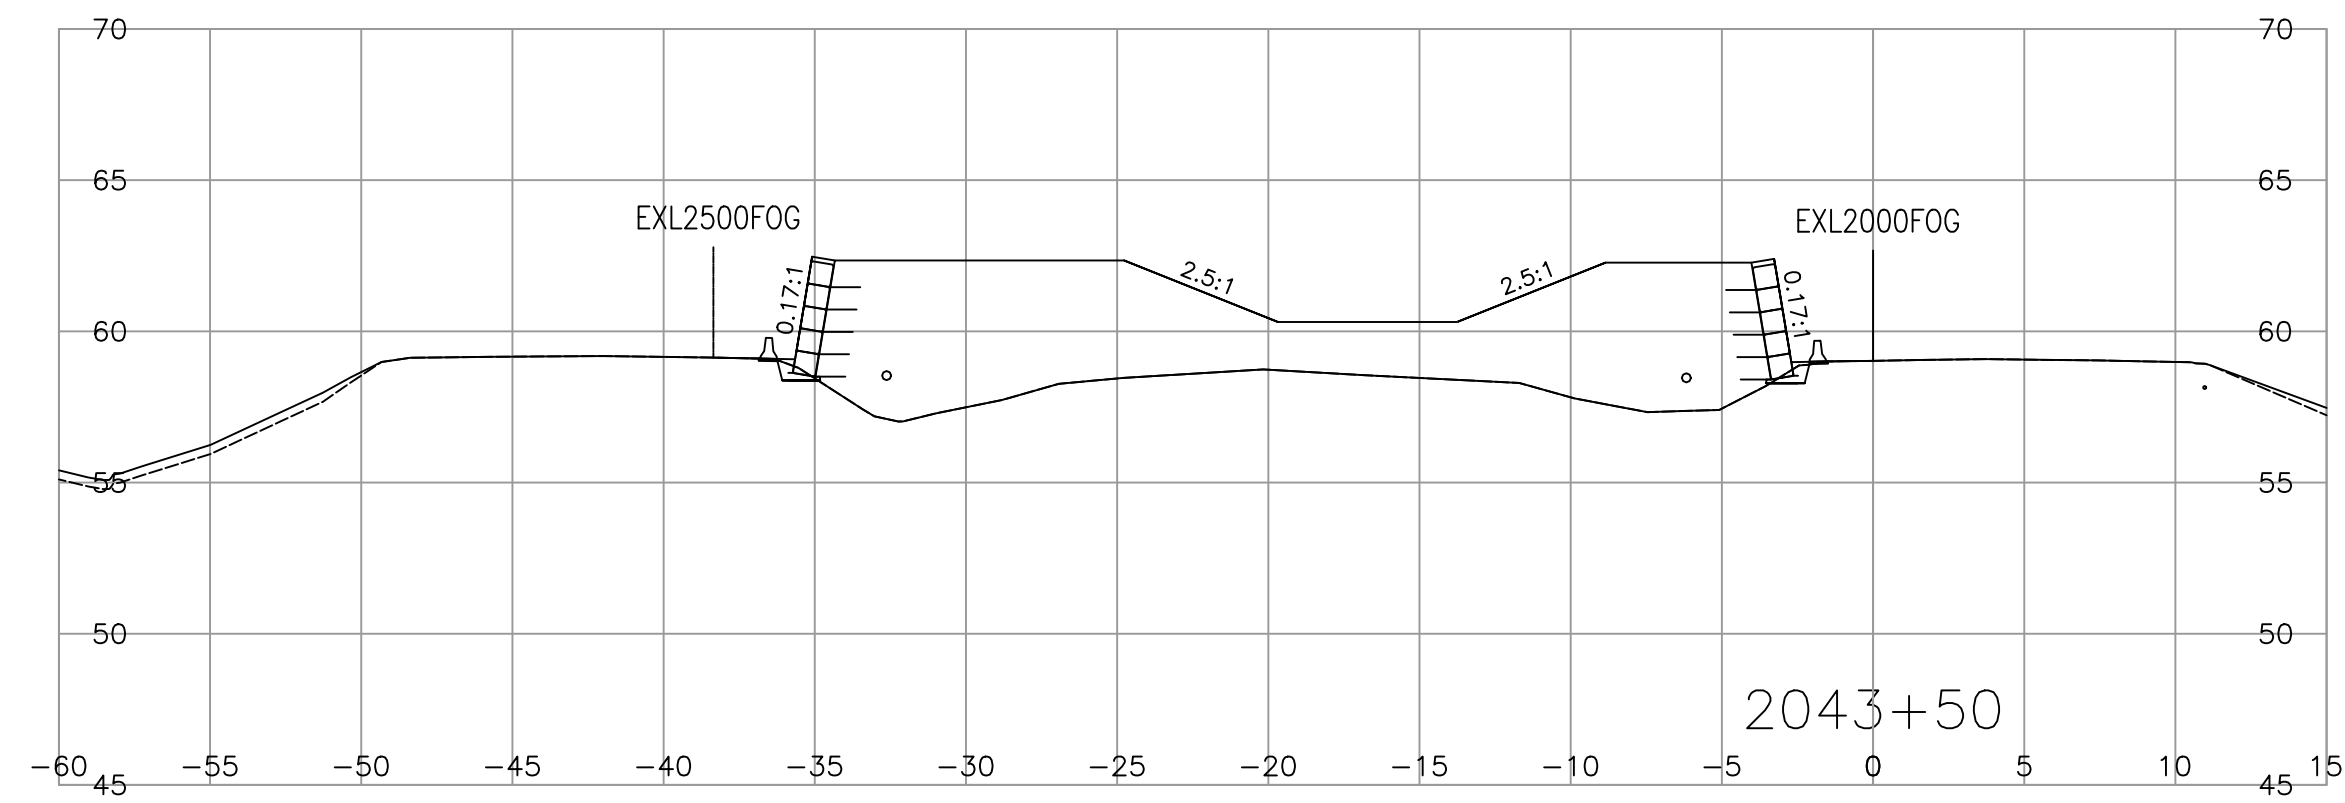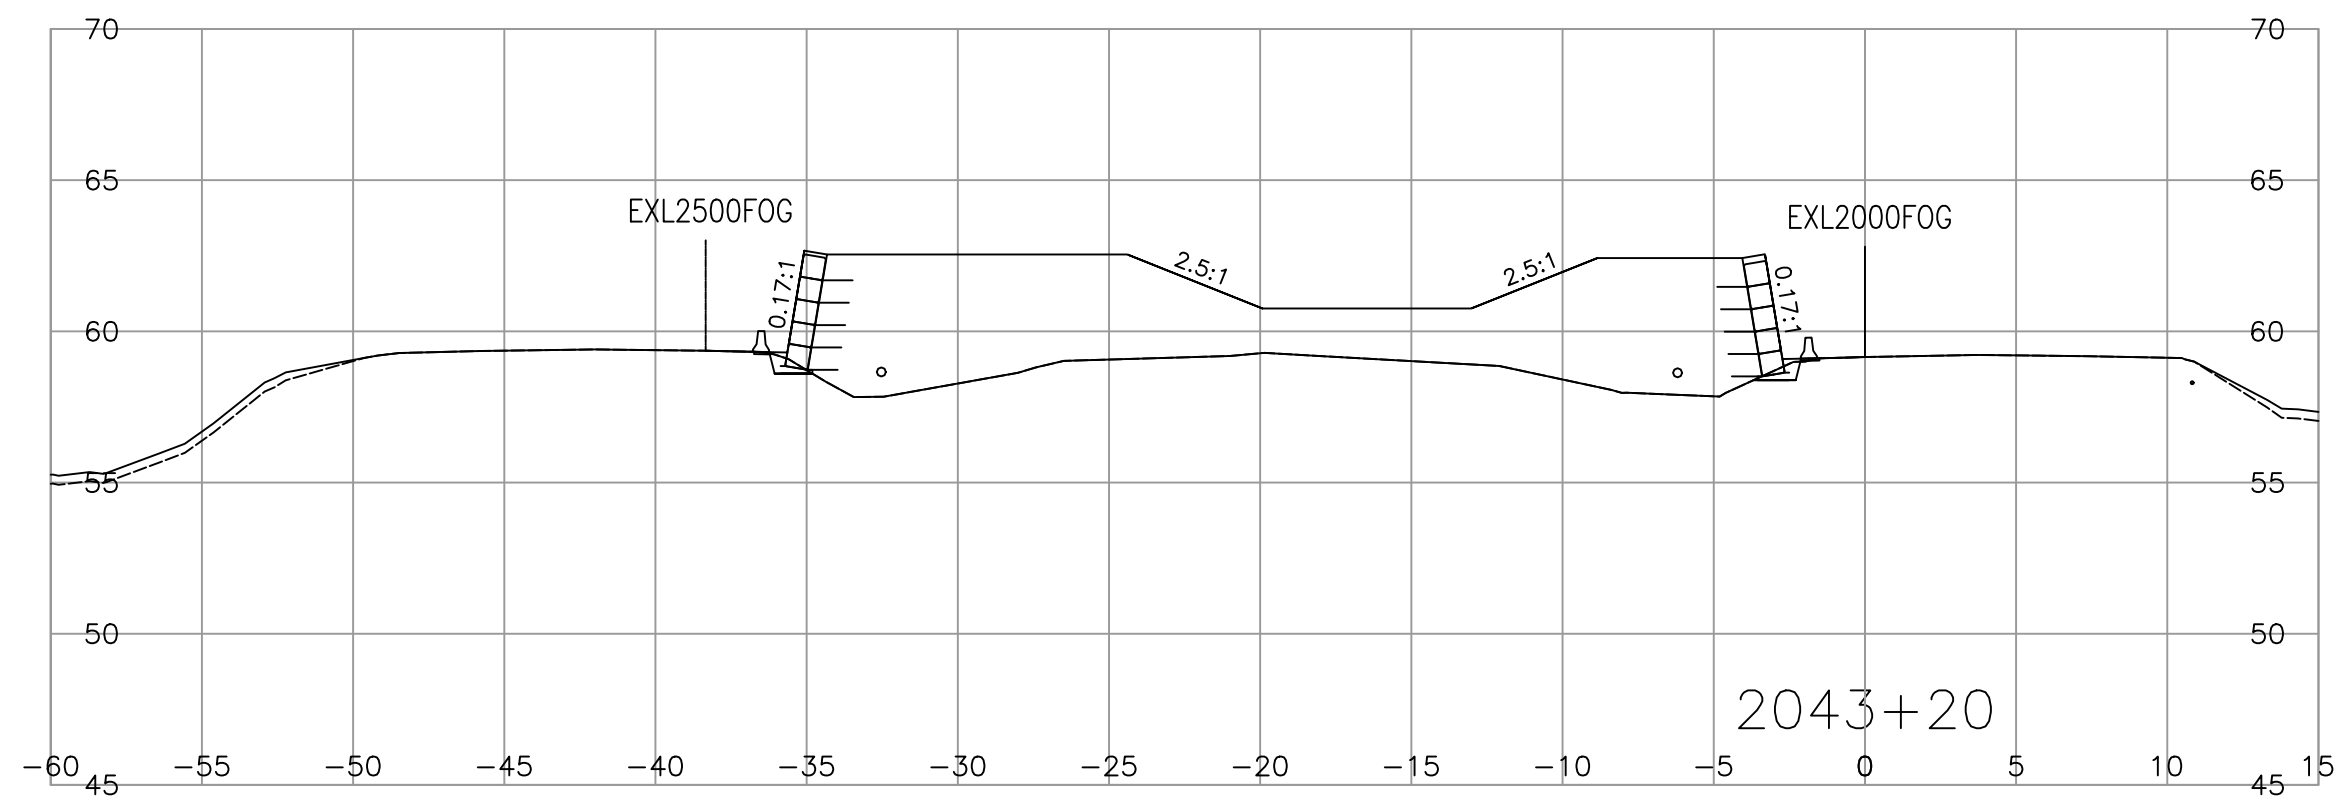

MINISTRY OF TRANSPORTATION AND INFRASTRUCTURE  
SOUTH COAST REGION  
HIGHWAY DESIGN AND GEOMATICS ENGINEERING







SCALE 0 2 1:250 12m  
CAD FILENAME R1-1010-1000  
PLOT DATE 2023-08-10

REV	DATE	REVISIONS	NAME

**CROSS SECTIONS**  
HIGHWAY 1 - ADVANCED WORKS MEDIAN PRELOAD  
FRASER HIGHWAY TO PEARDONVILLE ROAD  
HIGHWAY 1 - L2000  
SHEET 5 OF 17

DESIGNED <u>H. ZHANG</u> DATE <u>2023-08-10</u> QUALITY CONTROL <u>S. BIDULKA</u> DATE <u>2023-08-10</u> ENGINEER OF RECORD <u>SHAUN BIDULKA, P. ENG.</u> DATE <u>2023-08-10</u>	QUALITY ASSURANCE <u>P. TSANG</u> DATE <u>2023-08-10</u> DRAWN <u>H. YIN</u> DATE <u>2023-08-10</u>
FILE NUMBER <b>2021-2305-00</b>	PROJECT NUMBER <b>12947-0002</b>
REG <b>1</b>	DRAWING NUMBER <b>R1-1010-1005</b>

PLOT DATE: 2023/08/04 G:\2021-2305-00\civil\model\MoTI\_DD\_Working\_Drawings\DrawingProduction\1000\_DesignSections\Preload\R1-1010-1000.dwg

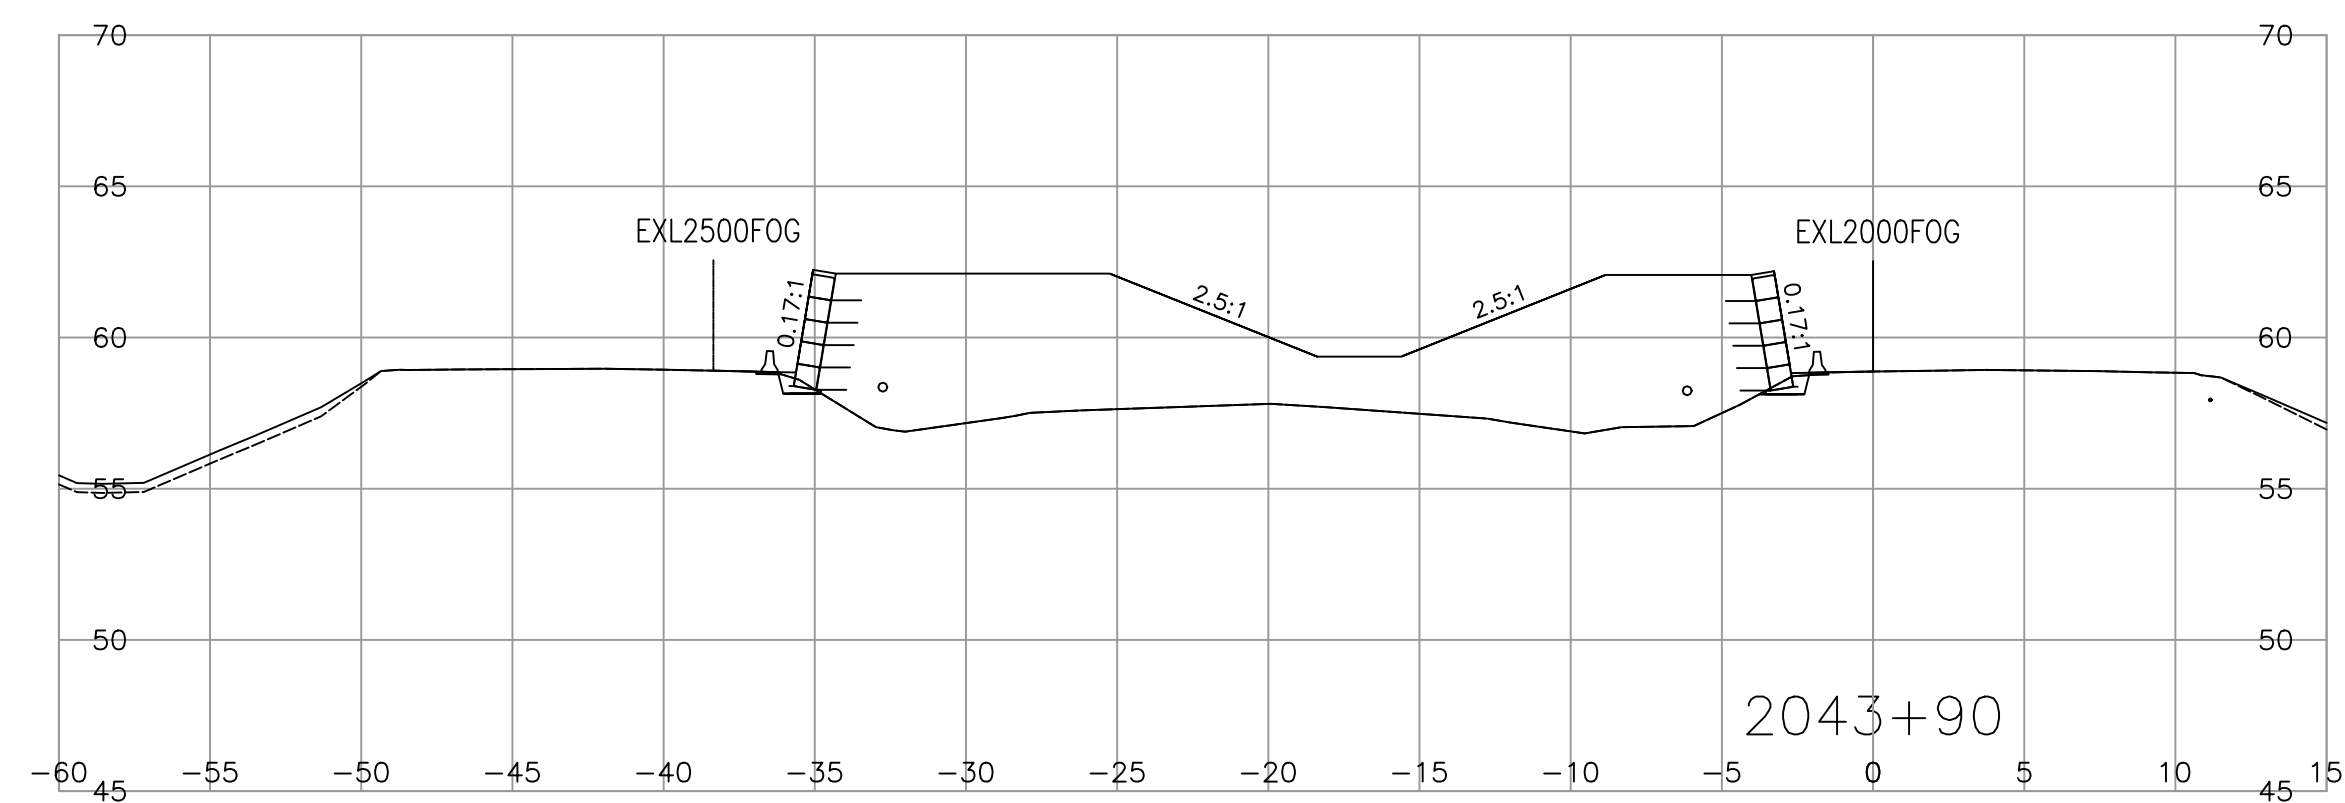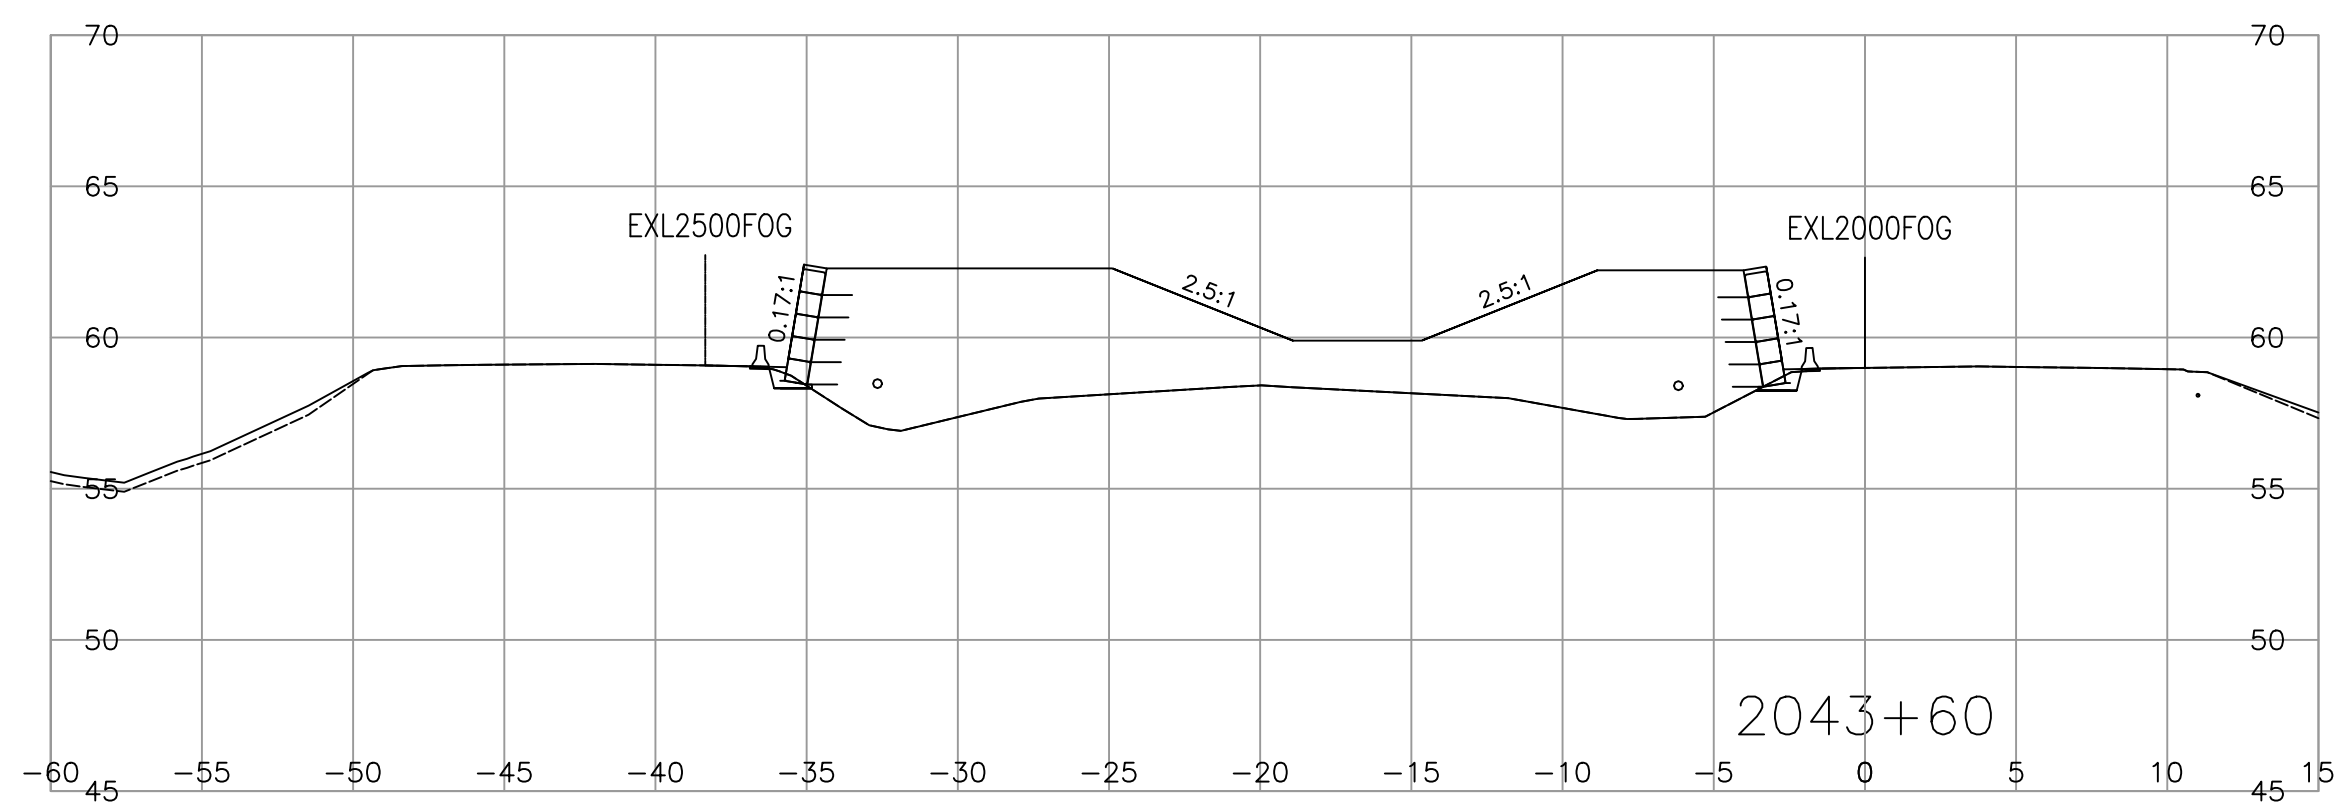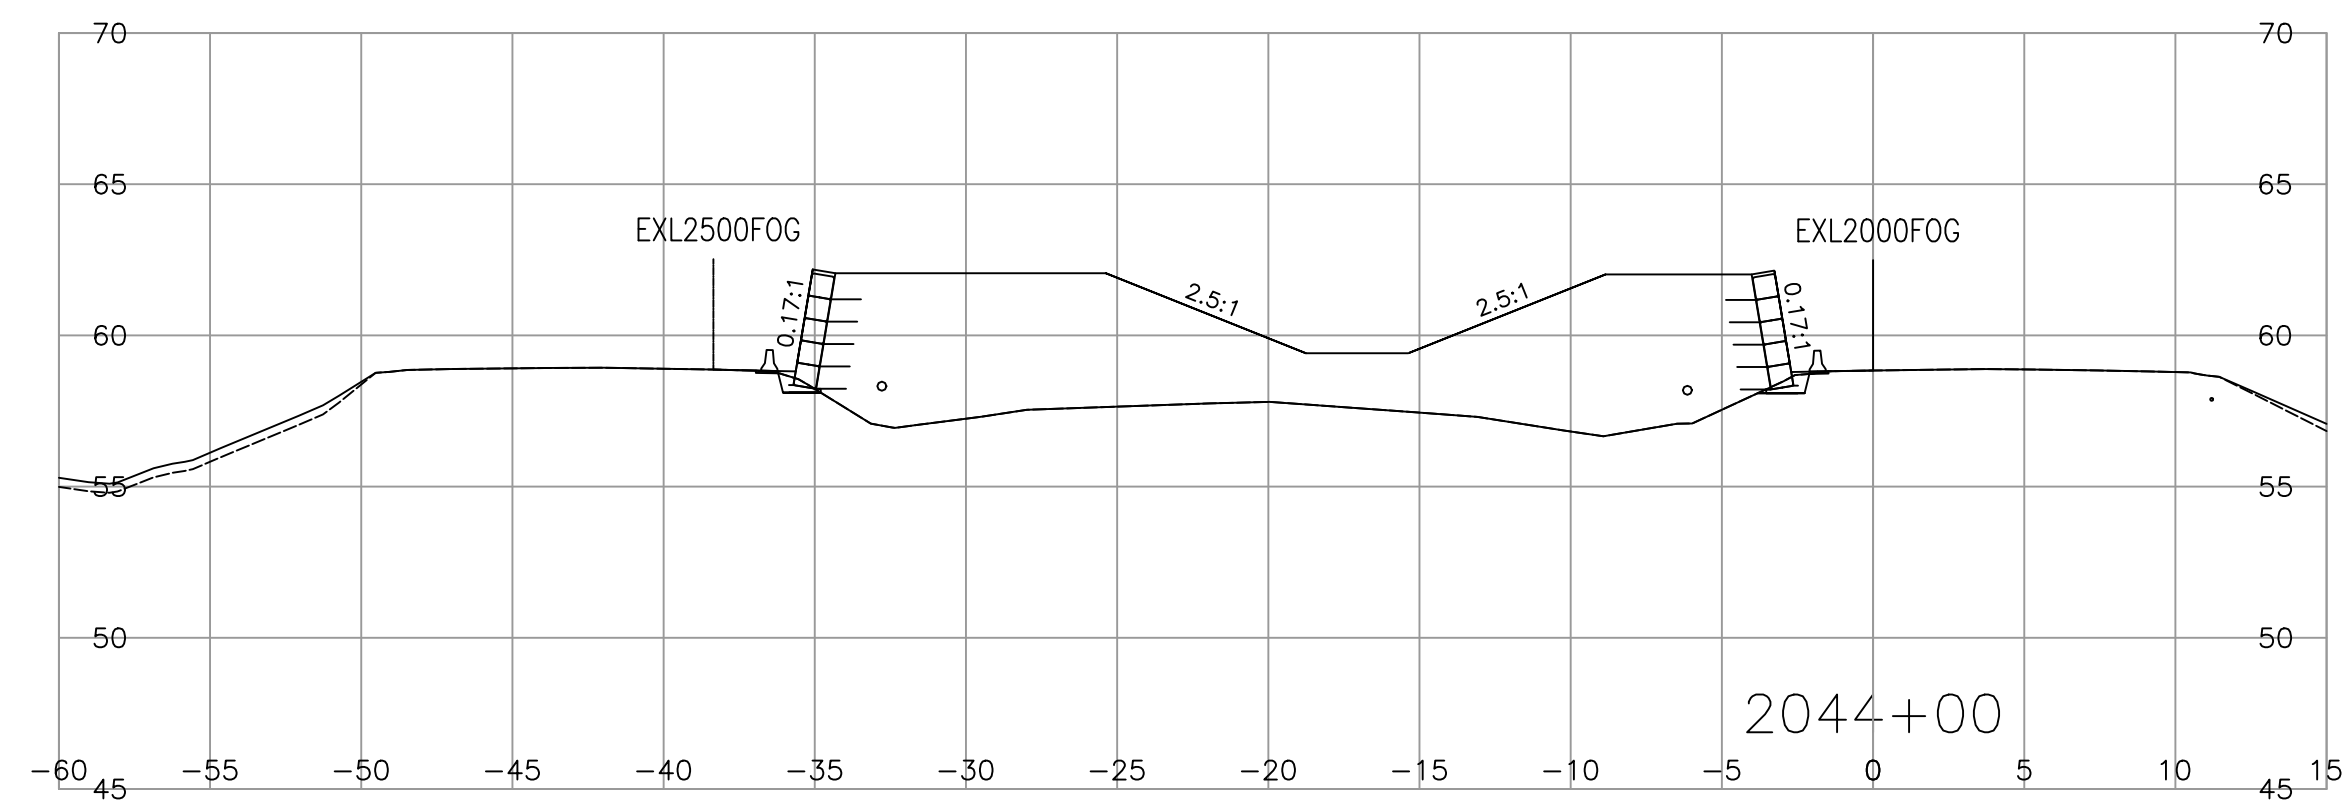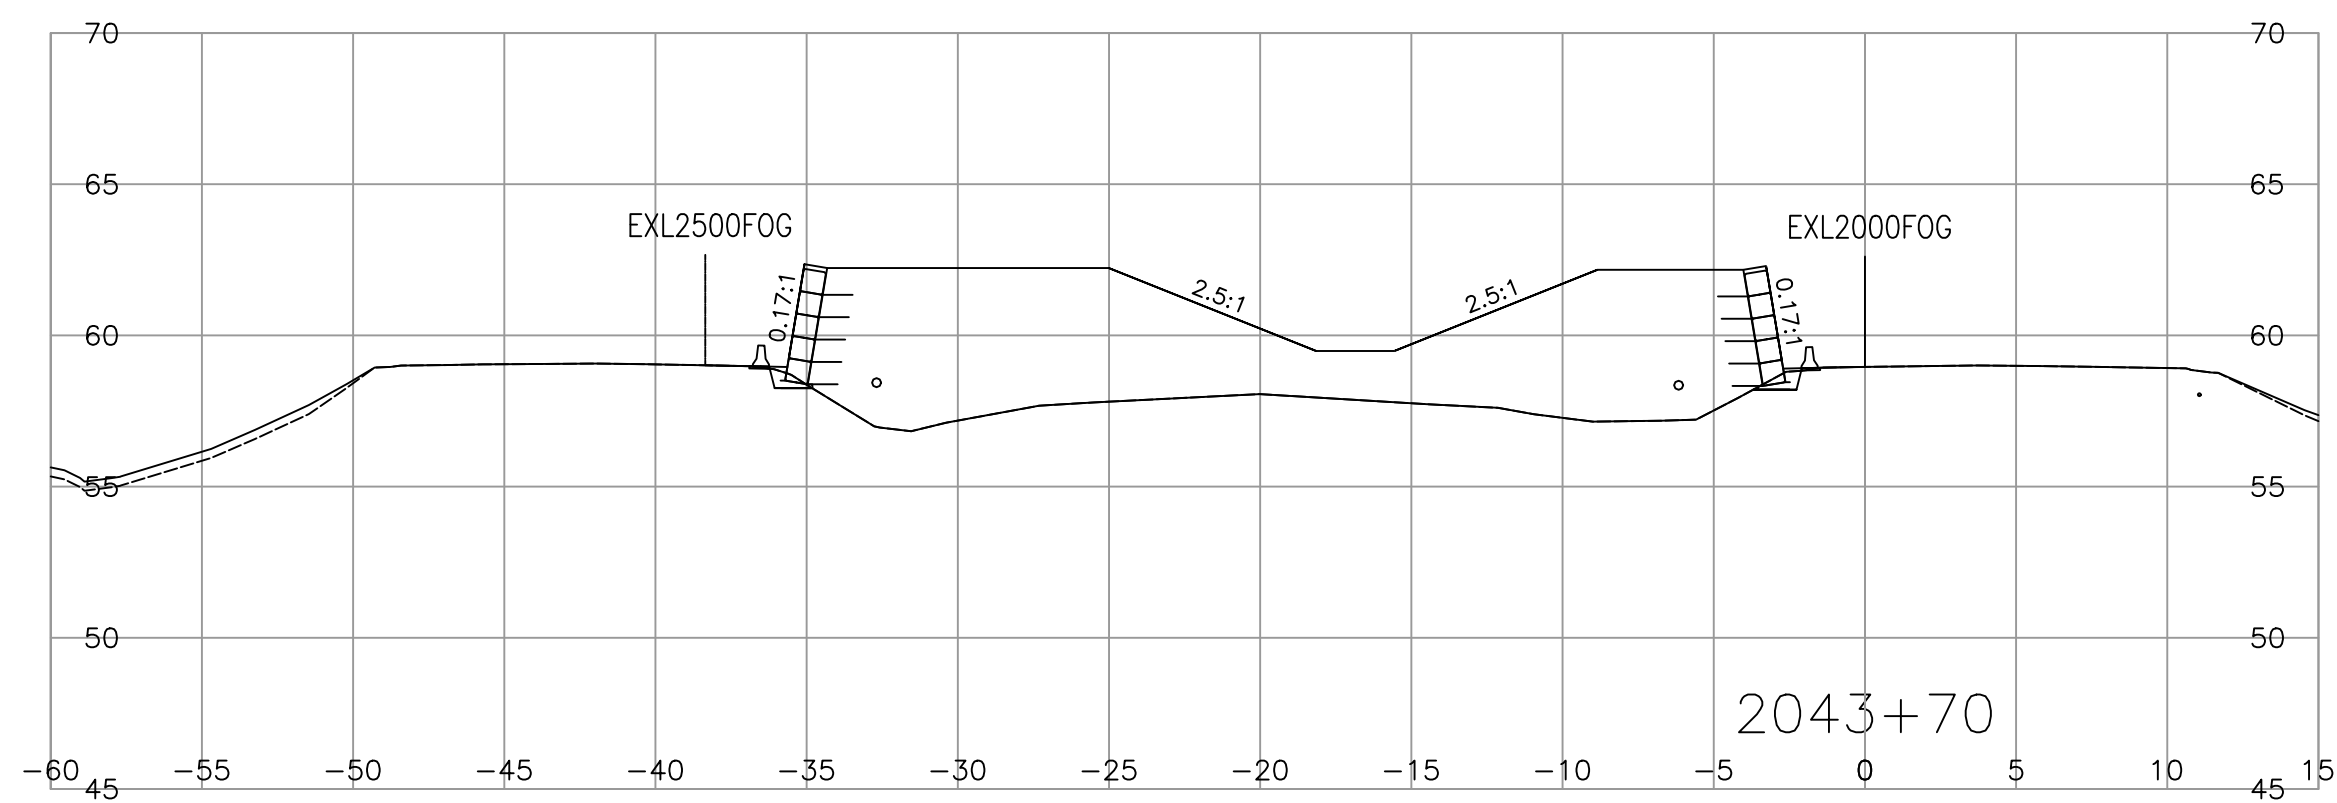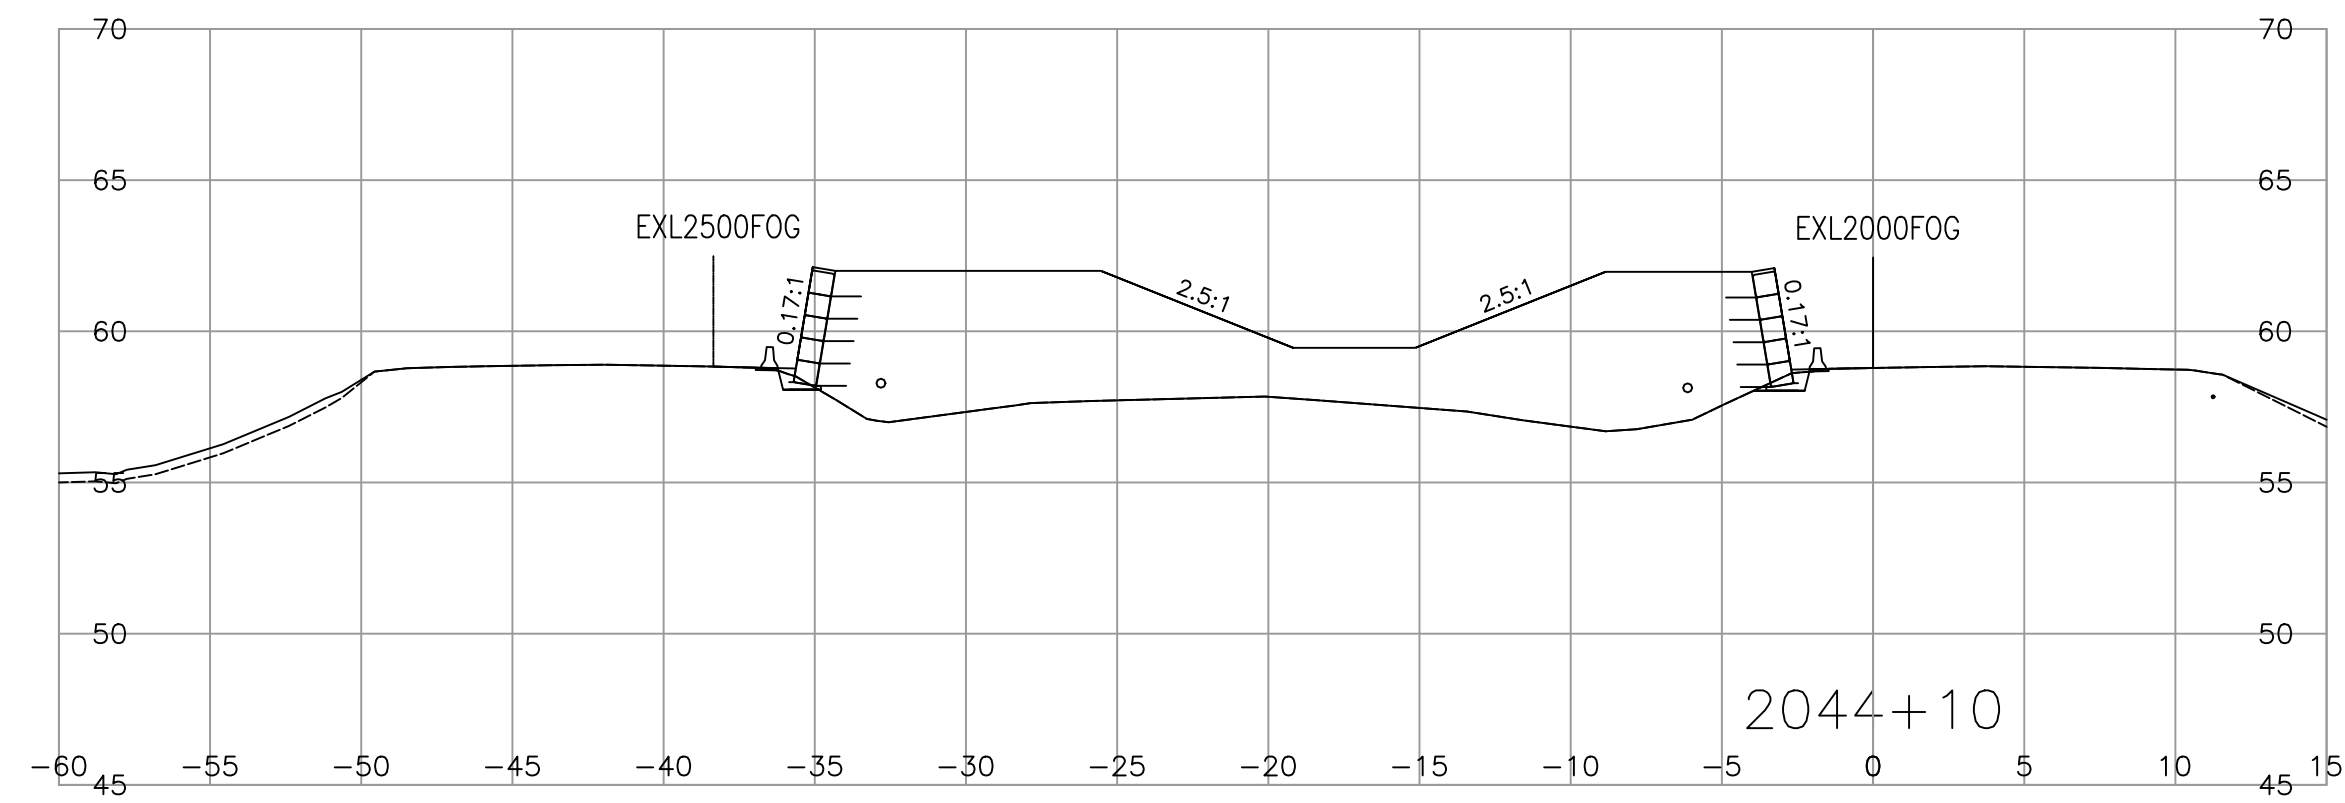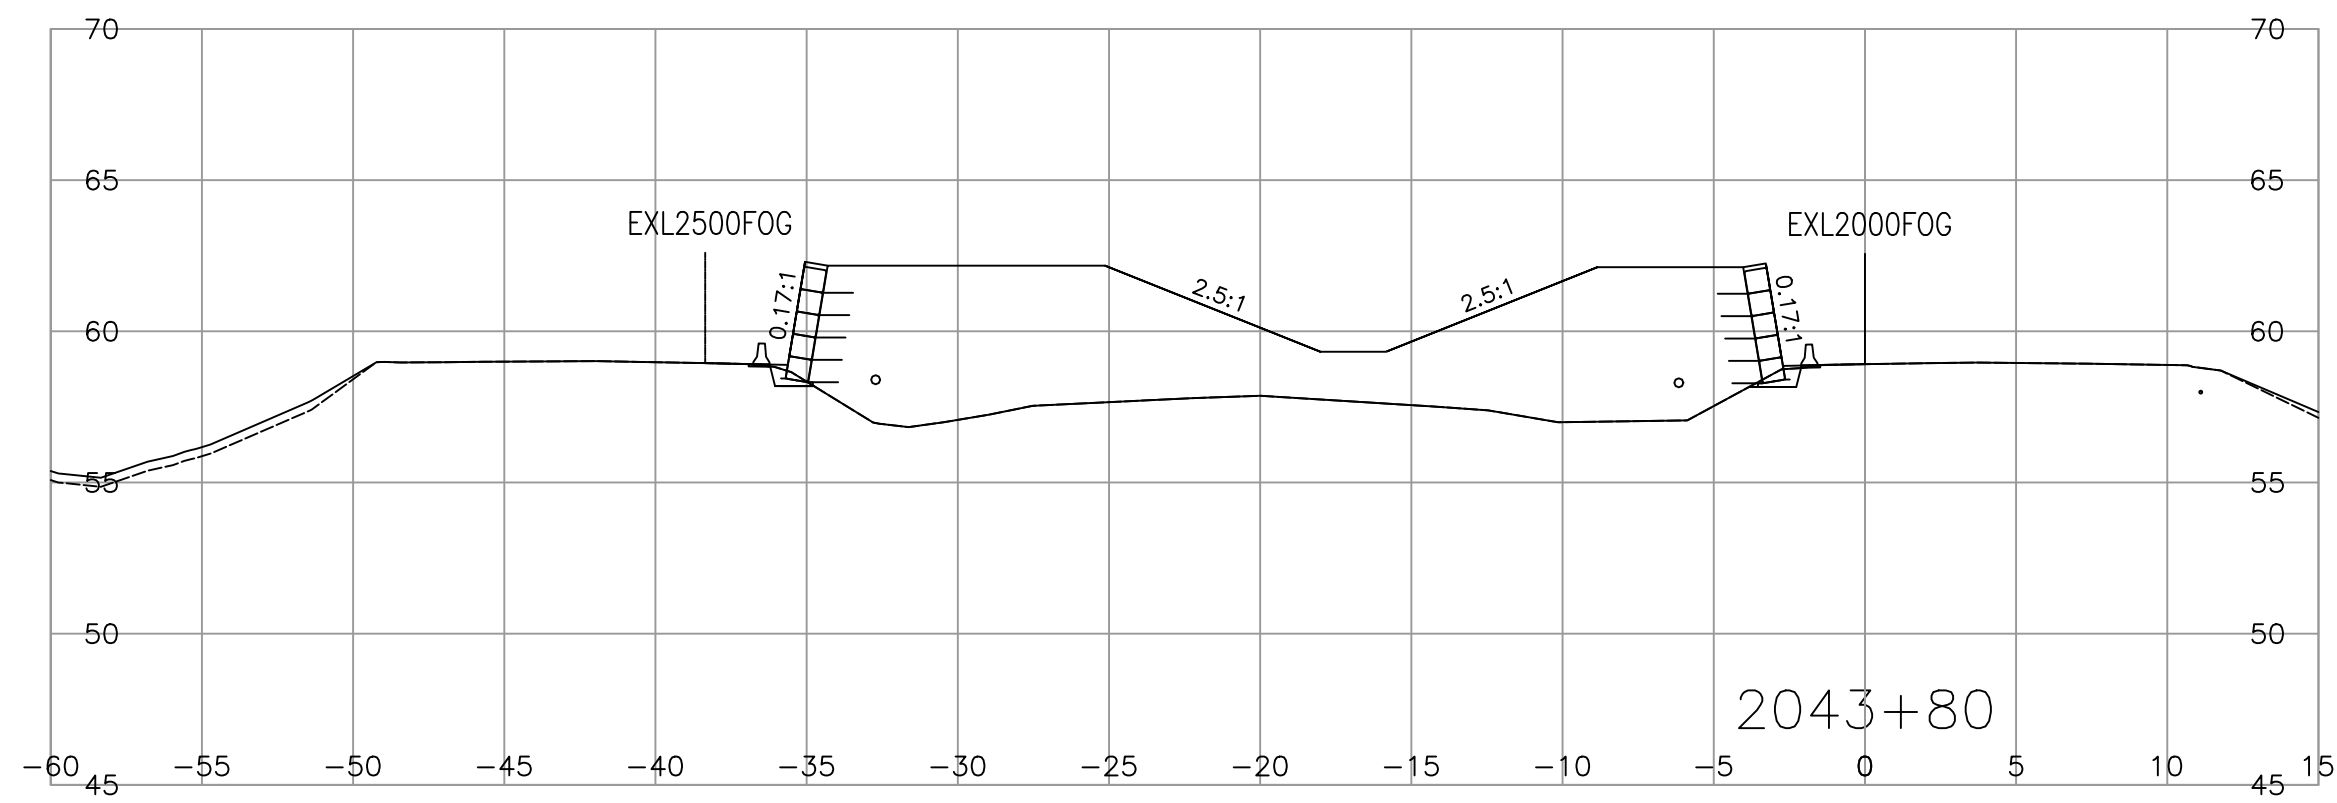

MINISTRY OF TRANSPORTATION AND INFRASTRUCTURE  
SOUTH COAST REGION  
HIGHWAY DESIGN AND GEOMATICS ENGINEERING







SCALE 0 2 1:250 12m  
CAD FILENAME R1-1010-1006  
PLOT DATE 2023-08-10

REV	DATE	REVISIONS	NAME

**CROSS SECTIONS**  
HIGHWAY 1 - ADVANCED WORKS MEDIAN PRELOAD  
FRASER HIGHWAY TO PEARDONVILLE ROAD  
HIGHWAY 1 - L2000  
SHEET 6 OF 17

DESIGNED	H. ZHANG	DATE	2023-08-10
QUALITY CONTROL	S. BIDULKA	DATE	2023-08-10
ENGINEER OF RECORD	P. TSANG	DATE	2023-08-10
DRAWN	H. YIN	DATE	2023-08-10
DATE	2023-08-10	FILE NUMBER	2021-2305-00
PROJECT NUMBER	12947-0002	REG	1
DRAWING NUMBER	R1-1010-1006	REV	

PLOT DATE: 2023/08/04 G:\2021-2305-00\civil\model\1000\_DesignSections\Preload\R1-1010-1000.dwg

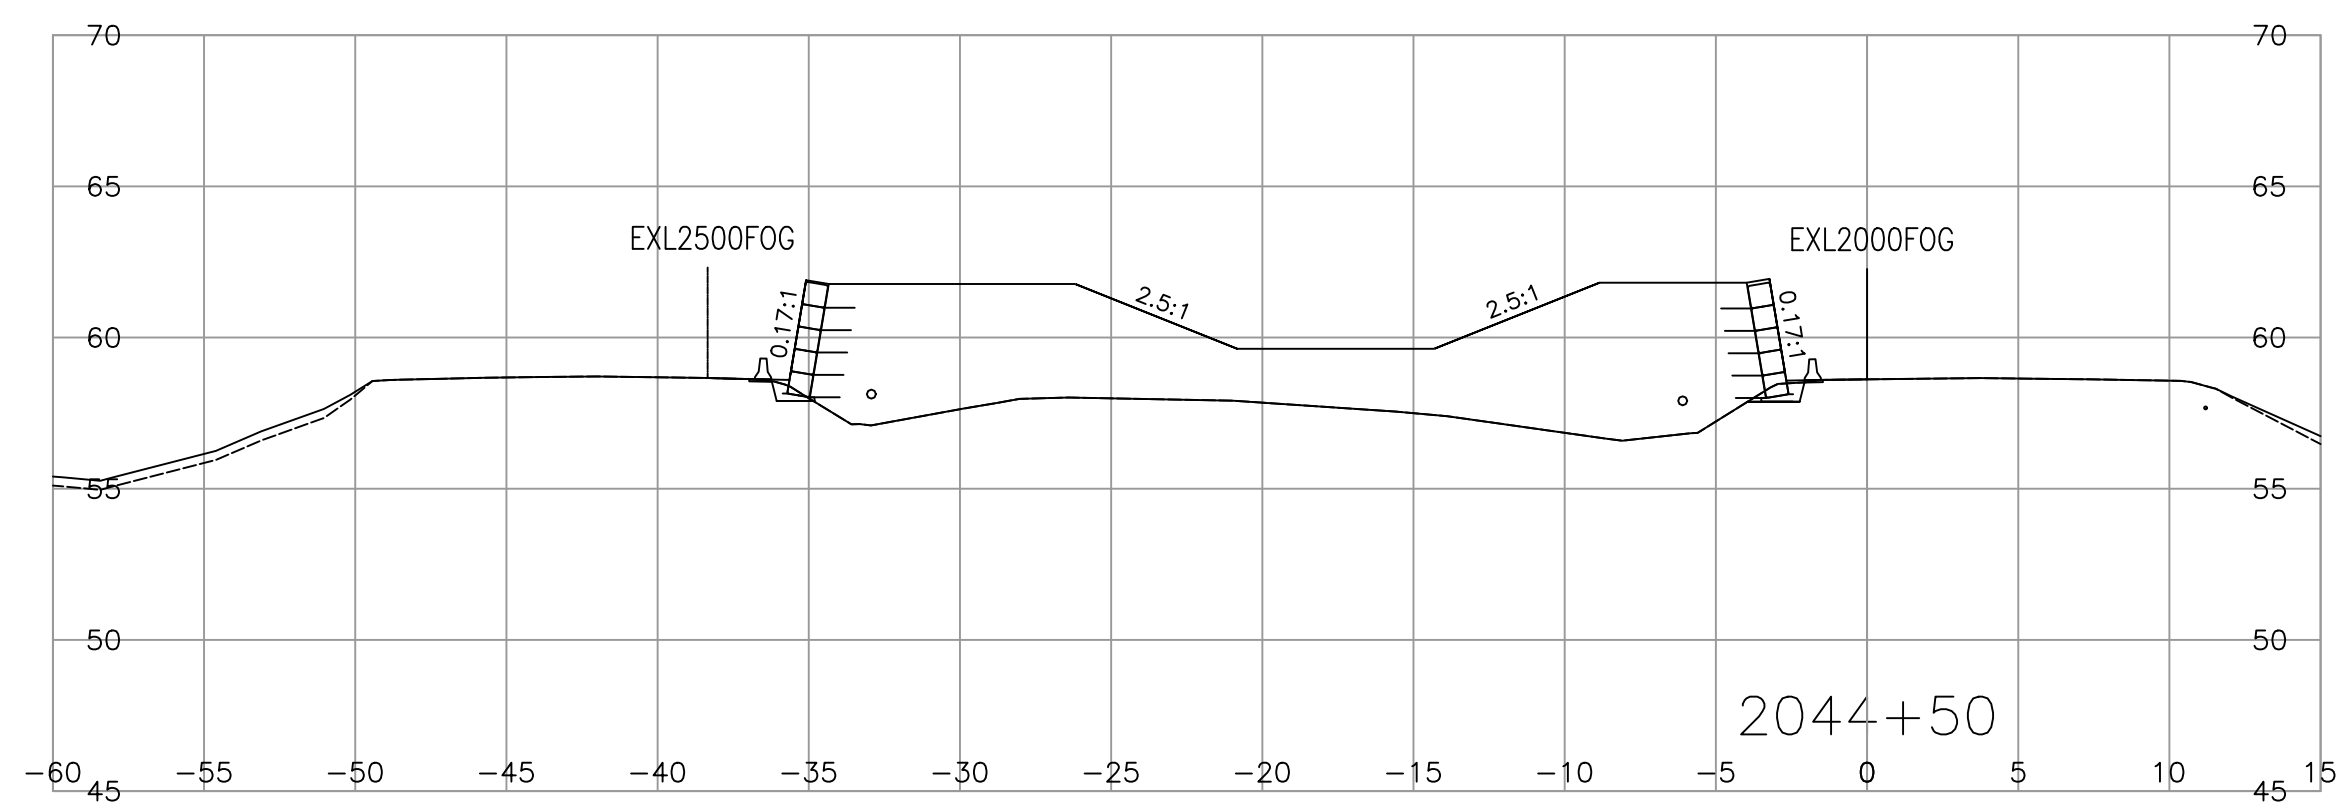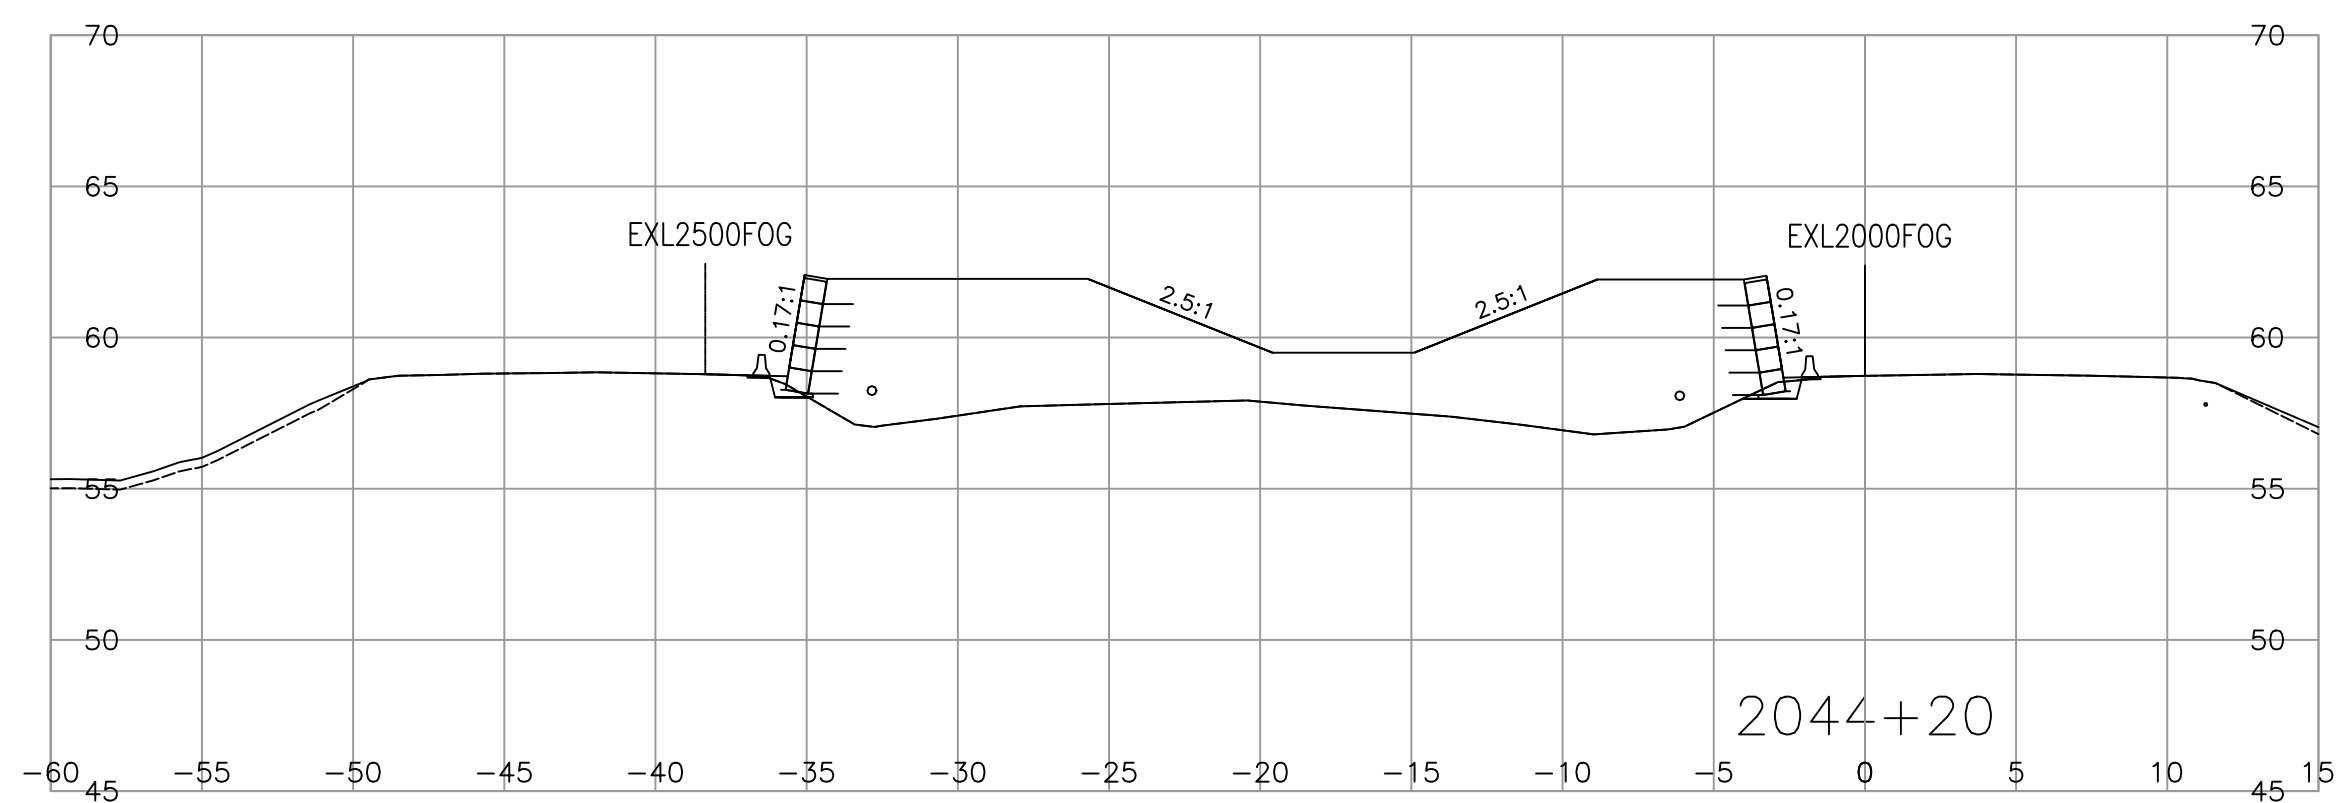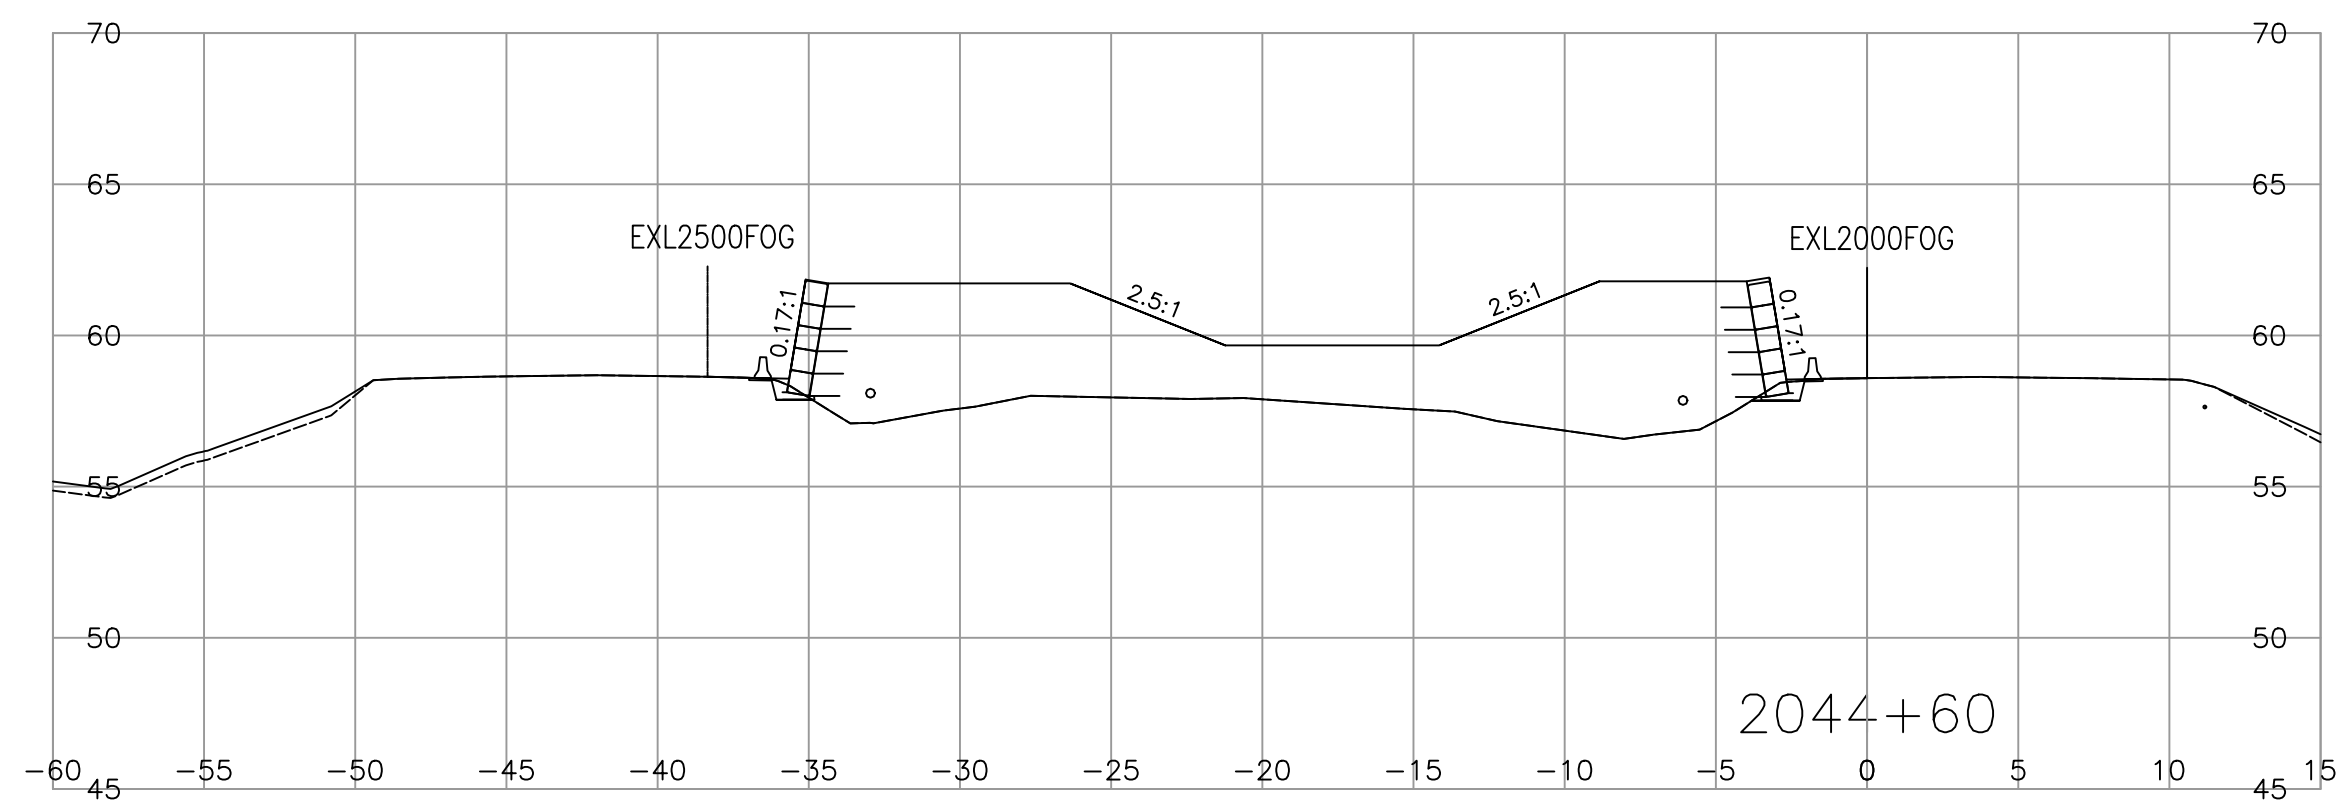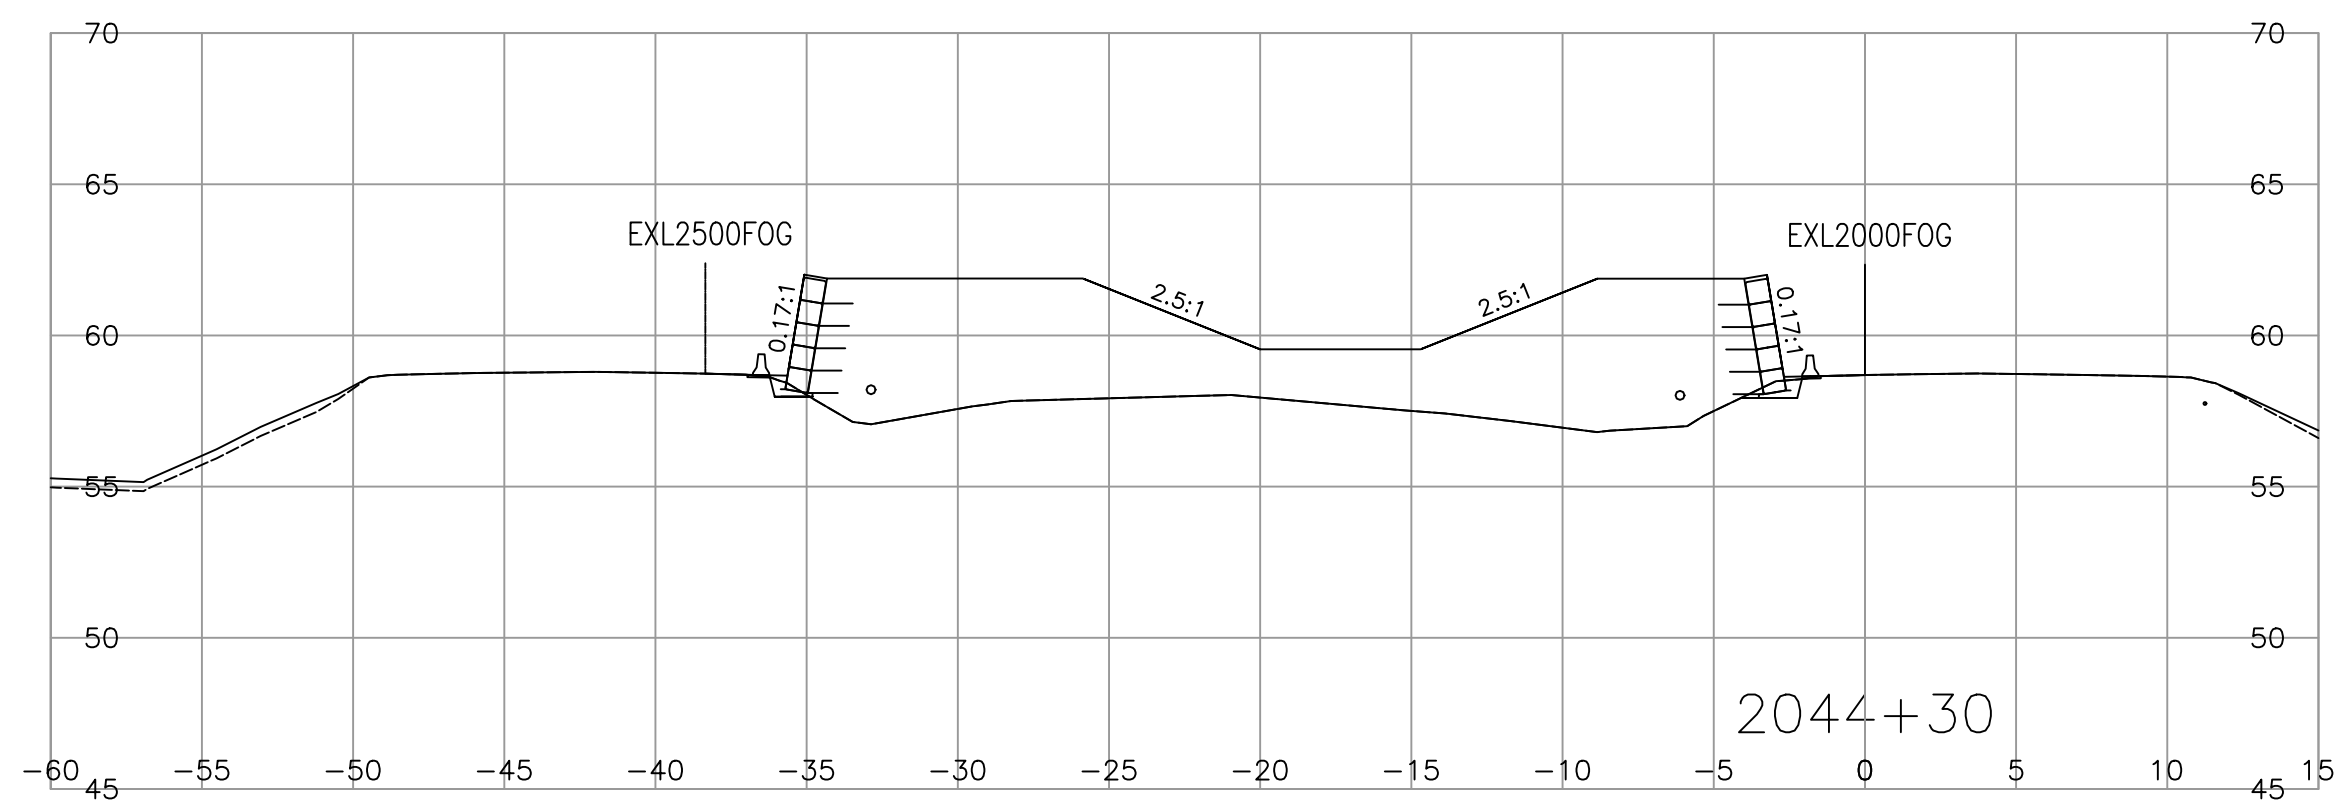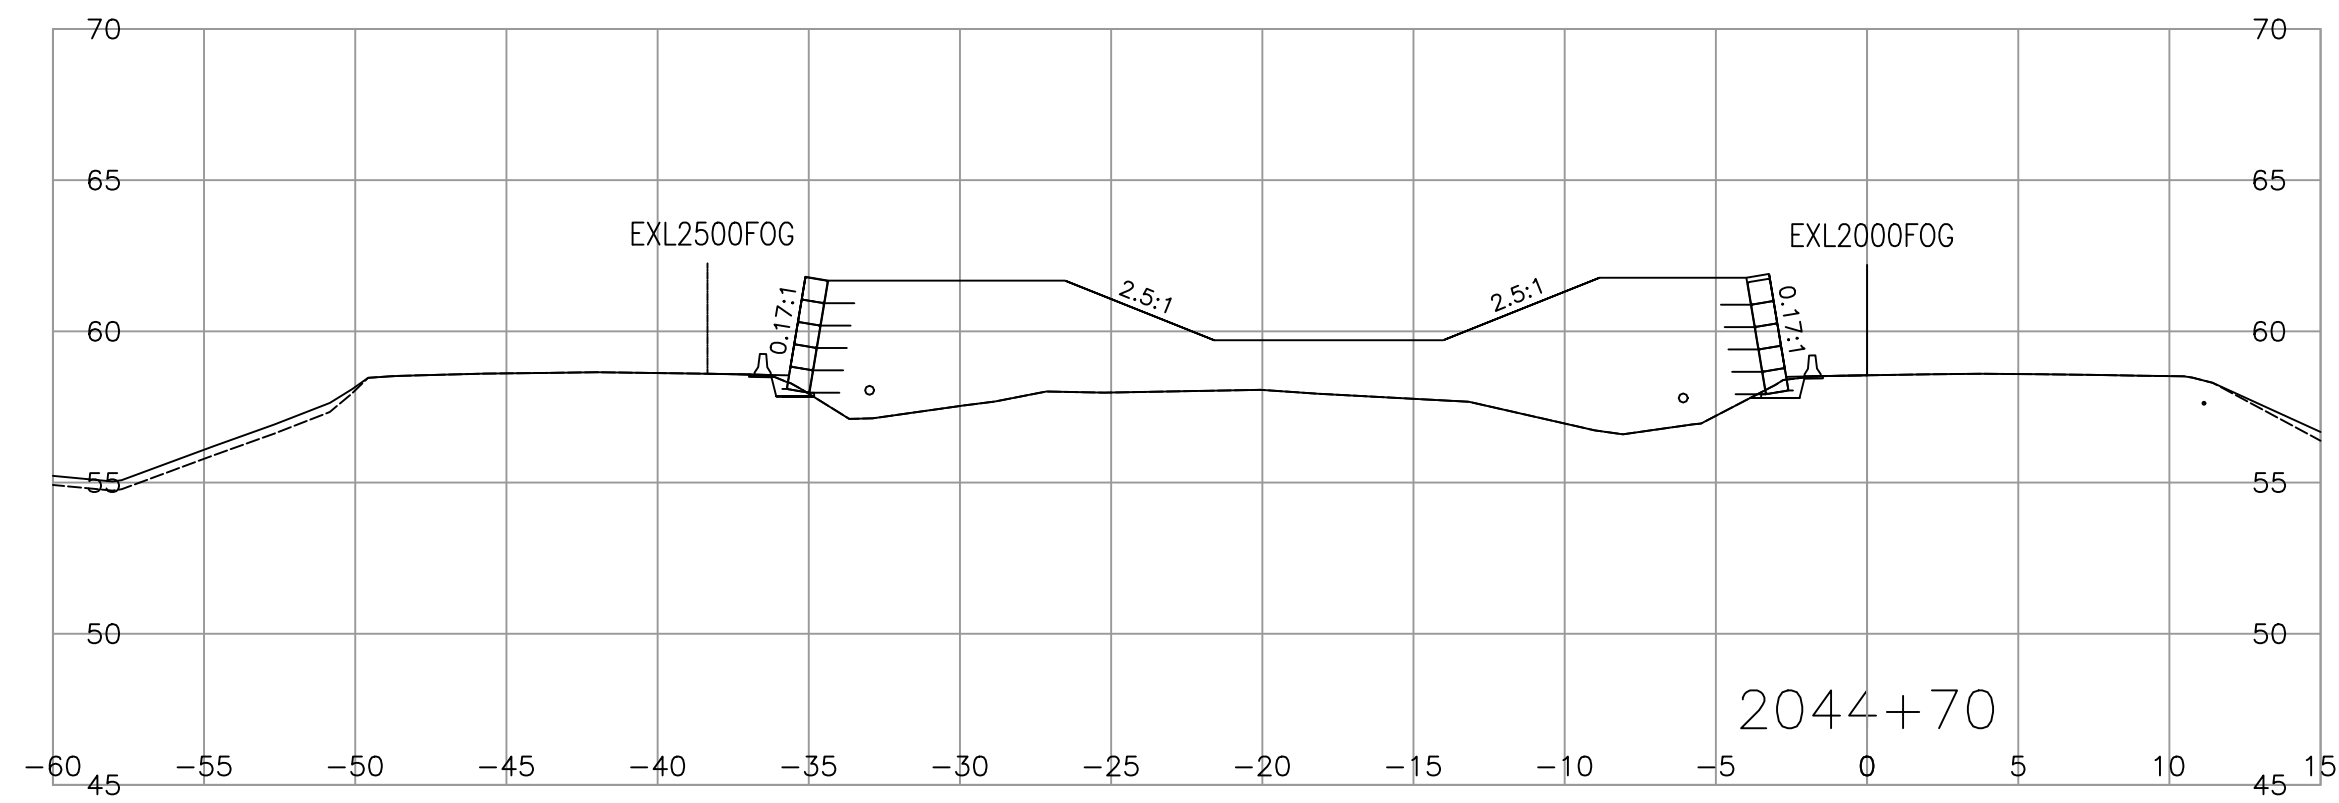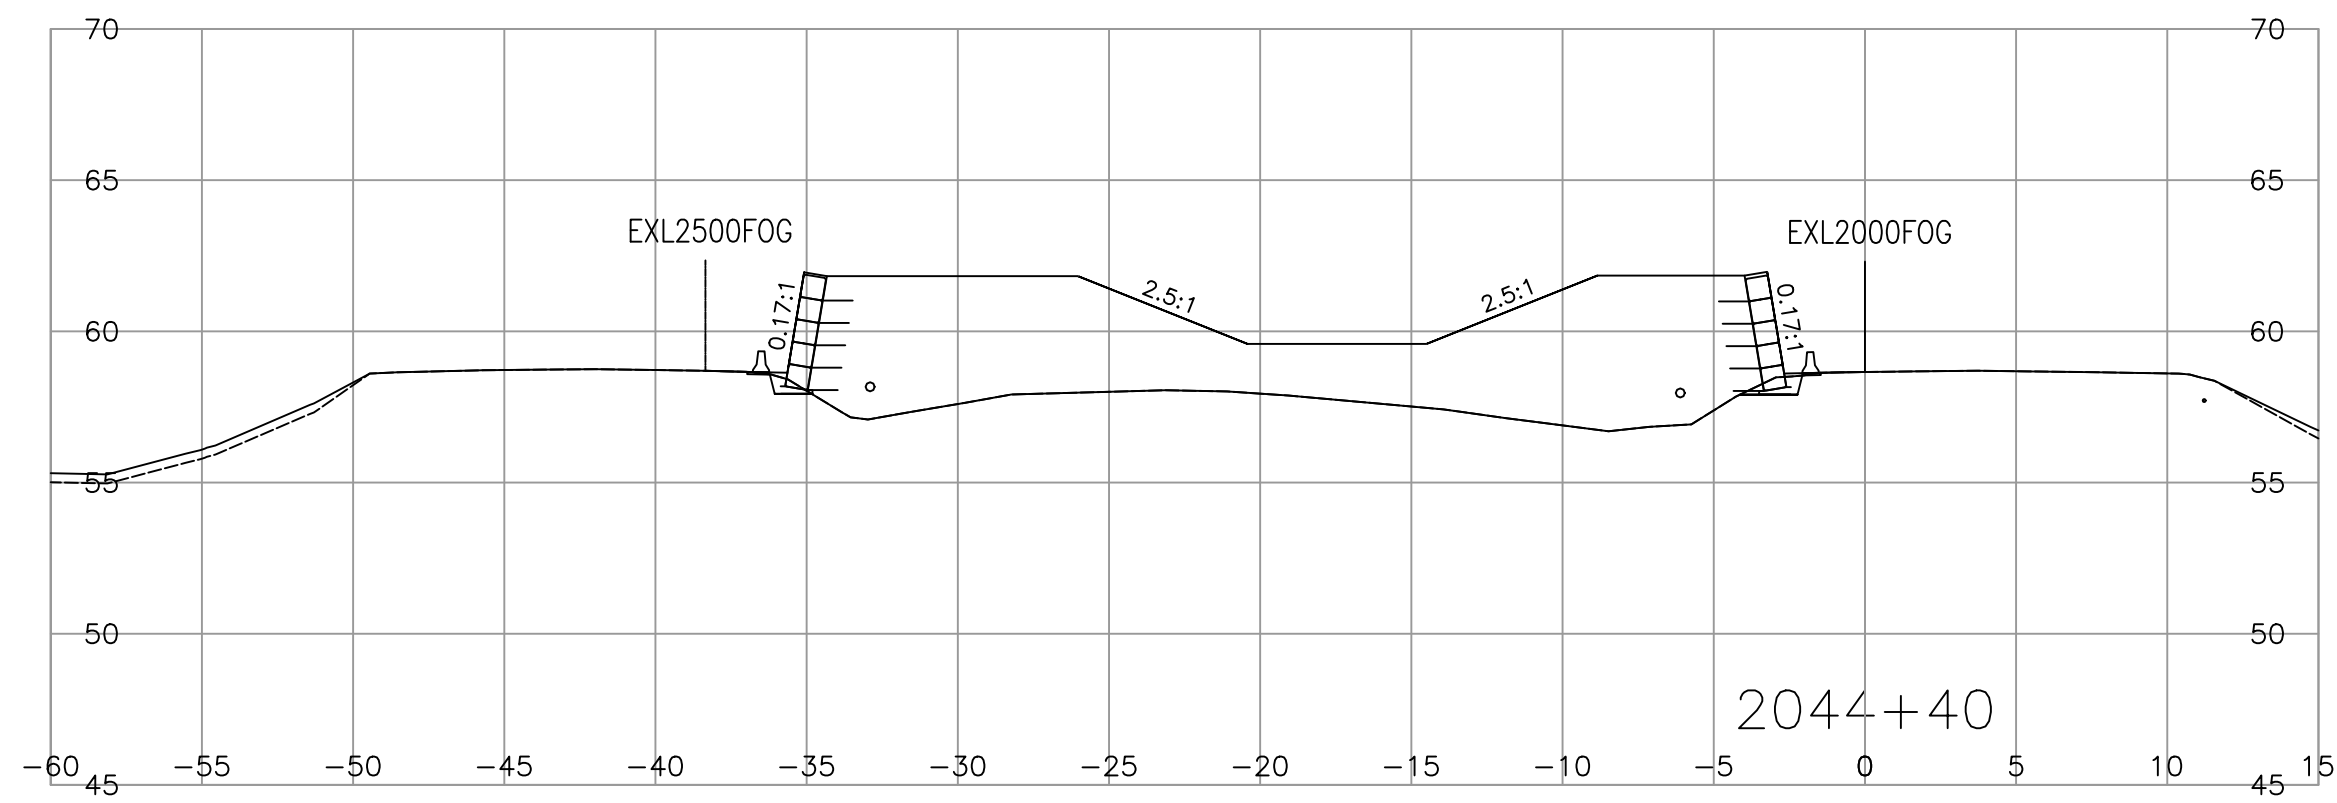

MINISTRY OF TRANSPORTATION AND INFRASTRUCTURE  
SOUTH COAST REGION  
HIGHWAY DESIGN AND GEOMATICS ENGINEERING







SCALE 0 2 1:250 12m  
CAD FILENAME R1-1010-1007  
PLOT DATE 2023-08-10

REV	DATE	REVISIONS	NAME

**CROSS SECTIONS**  
HIGHWAY 1 - ADVANCED WORKS MEDIAN PRELOAD  
FRASER HIGHWAY TO PEARDONVILLE ROAD  
HIGHWAY 1 - L2000  
SHEET 7 OF 17

DESIGNED <u>H. ZHANG</u> DATE <u>2023-08-10</u>	QUALITY CONTROL <u>S. BIDULKA</u> DATE <u>2023-08-10</u>
ENGINEER OF RECORD <u>SHAUN BIDULKA, P. ENG.</u>	QUALITY ASSURANCE <u>P. TSANG</u> DATE <u>2023-08-10</u>
DATE <u>2023-08-10</u>	DRAWN <u>H. YIN</u> DATE <u>2023-08-10</u>
FILE NUMBER <u>2021-2305-00</u>	PROJECT NUMBER <u>12947-0002</u>
REG <u>1</u>	DRAWING NUMBER <u>R1-1010-1007</u>

PLOT DATE: 2023/08/04 G:\2021-2305-00\civil\model\1000\_DesignSections\Preload\R1-1010-1000.dwg

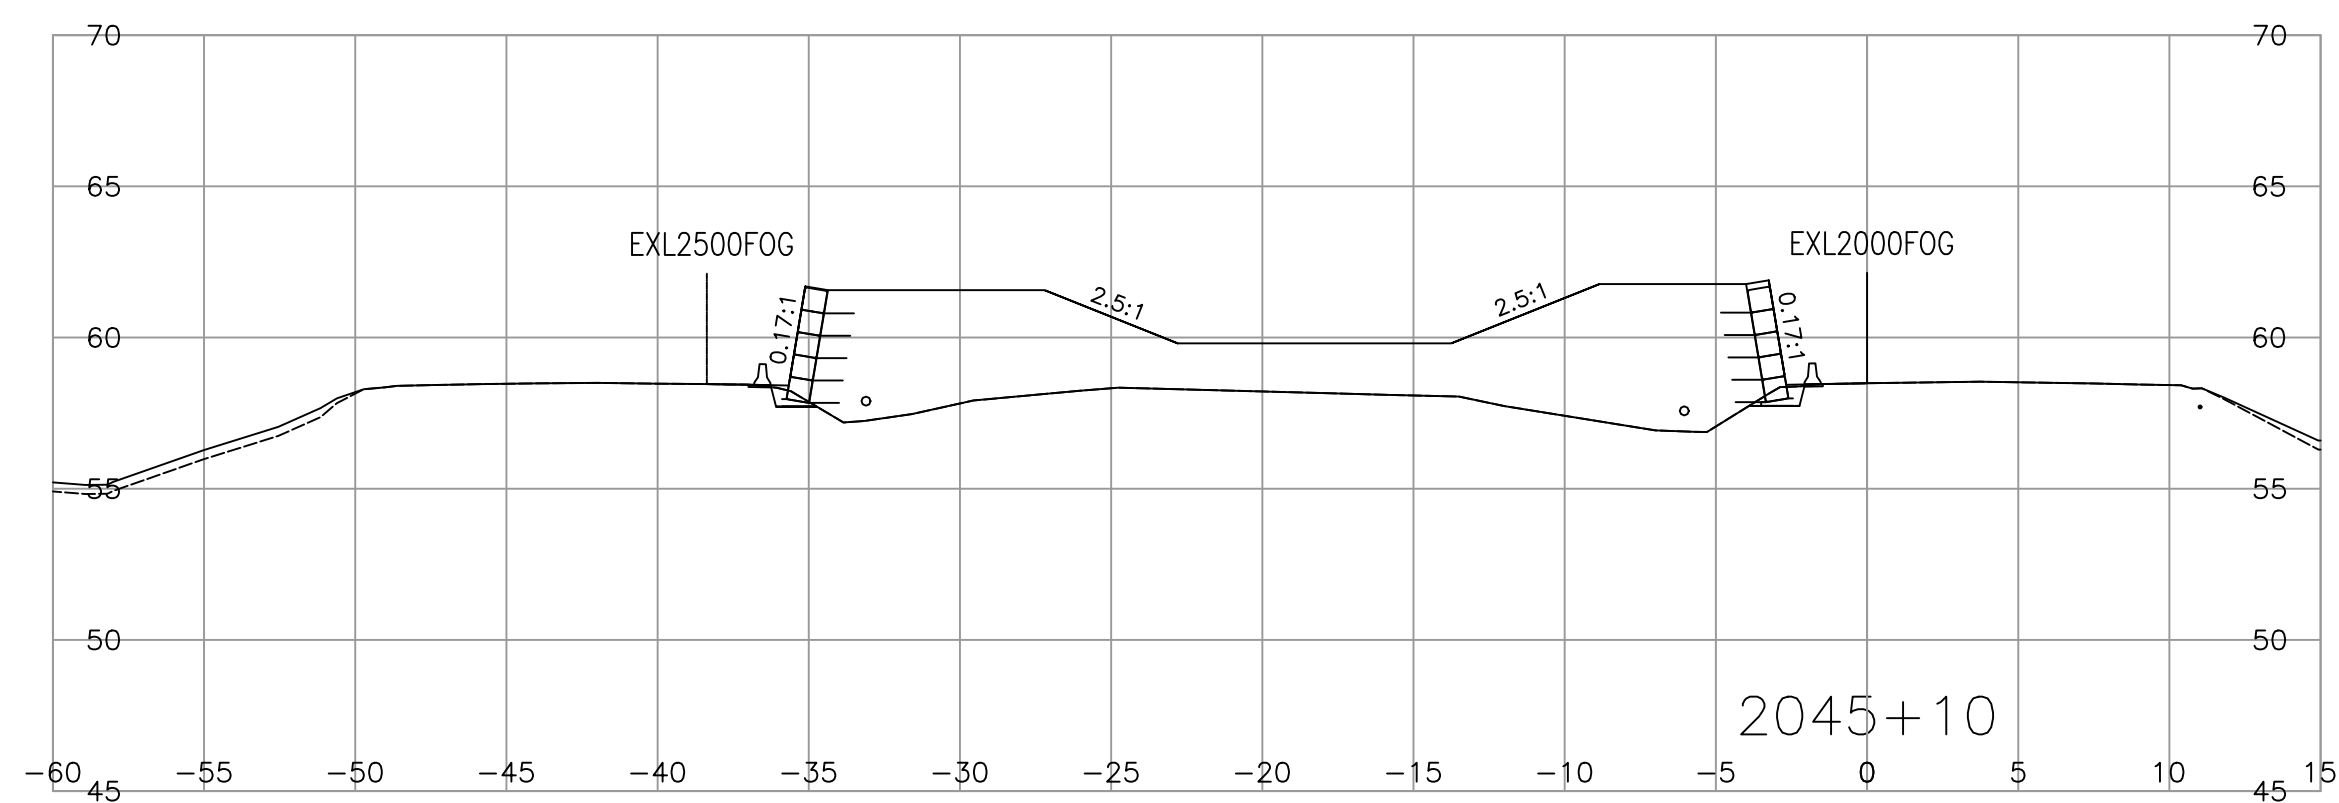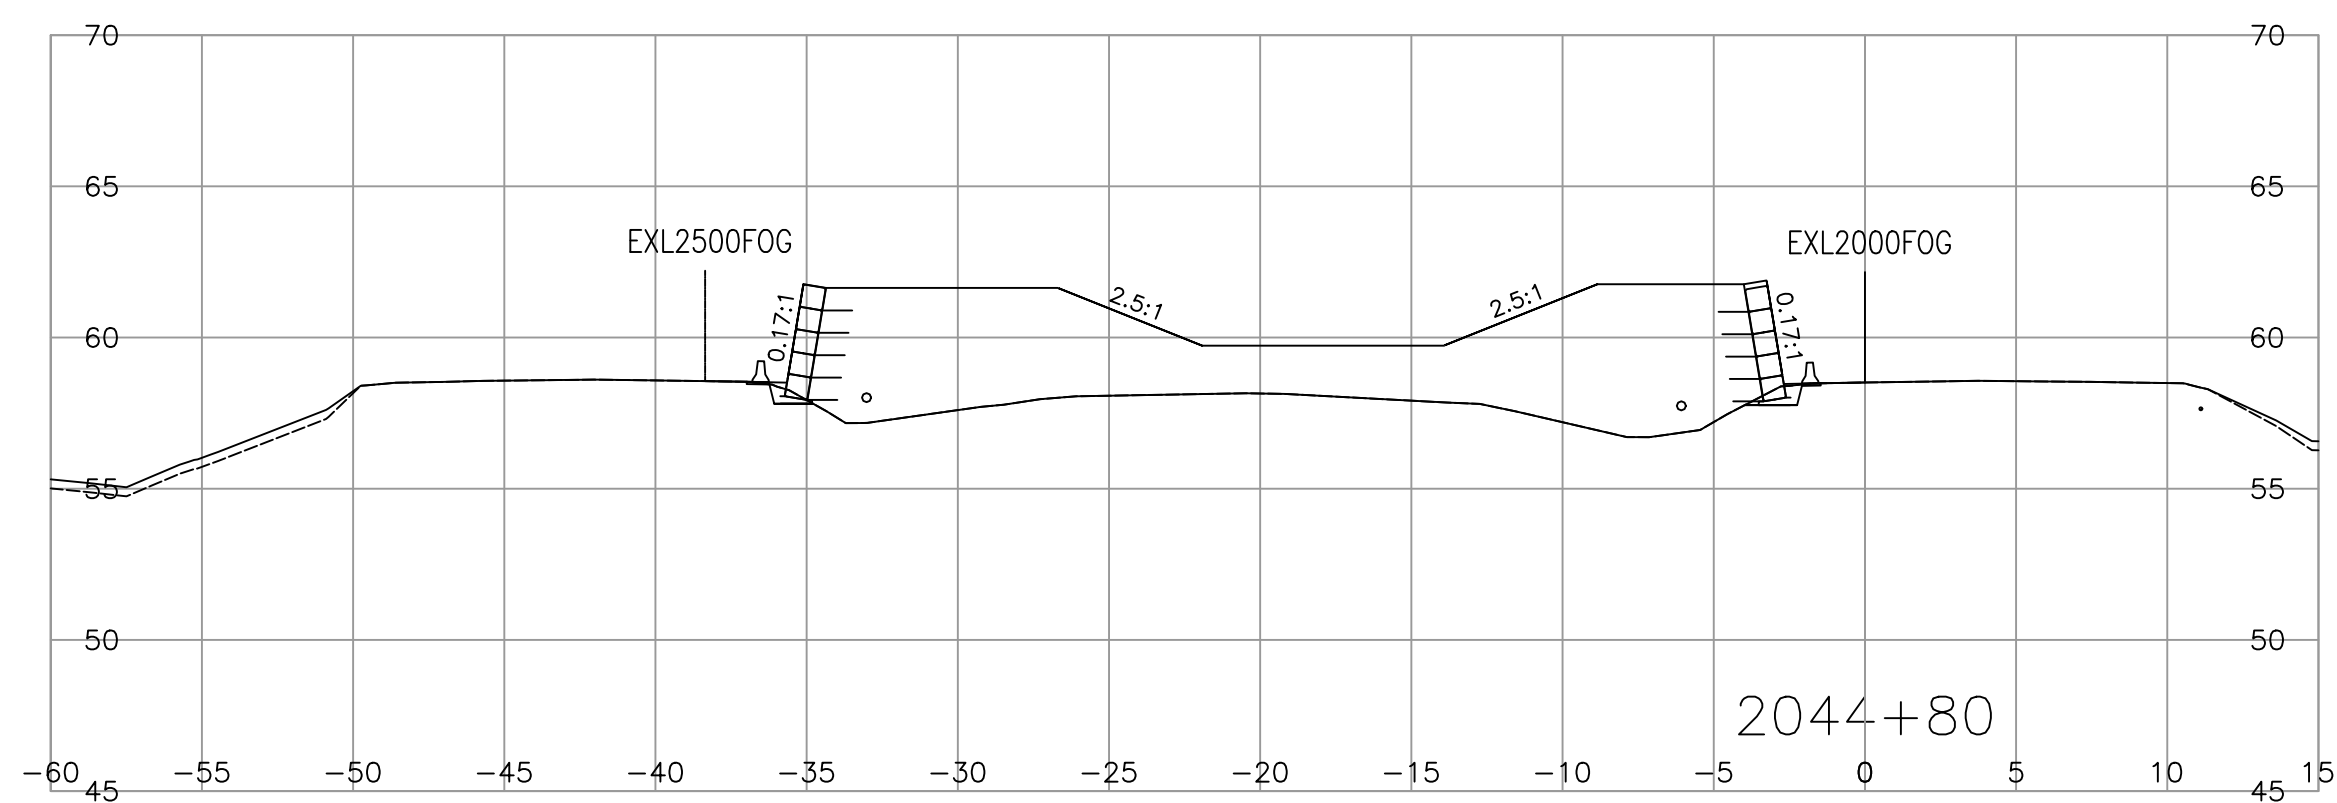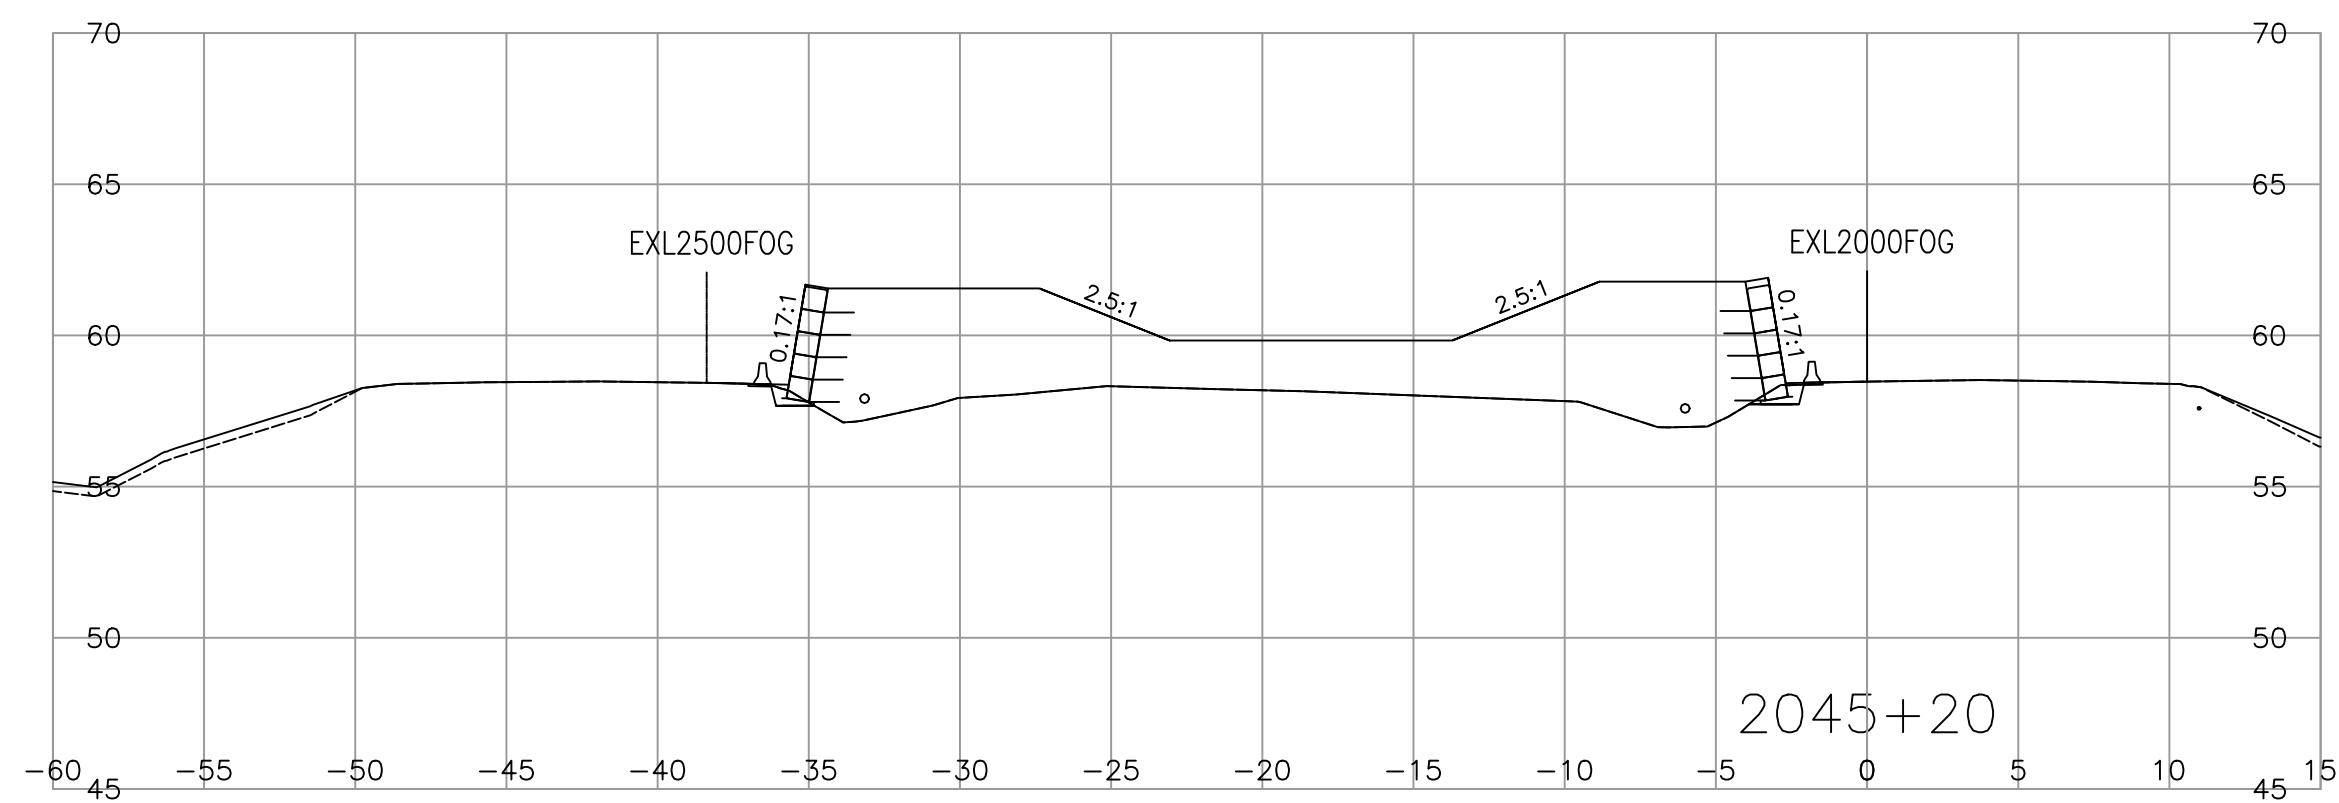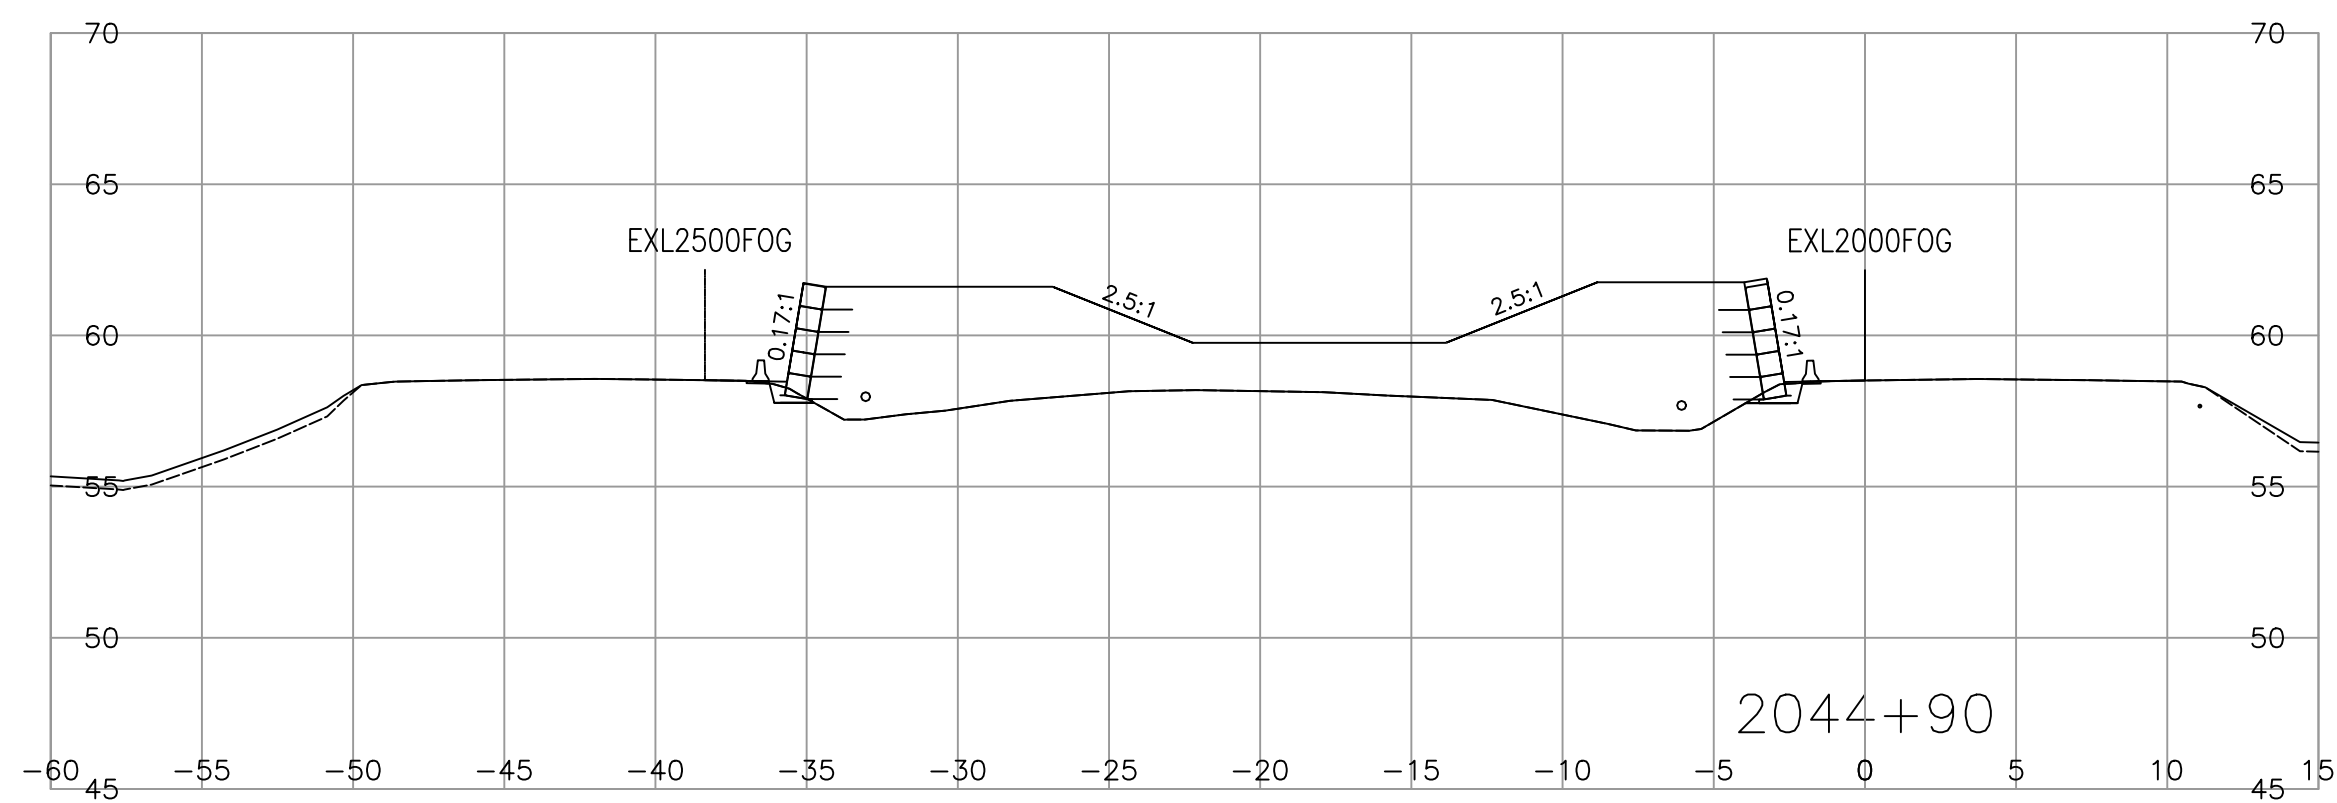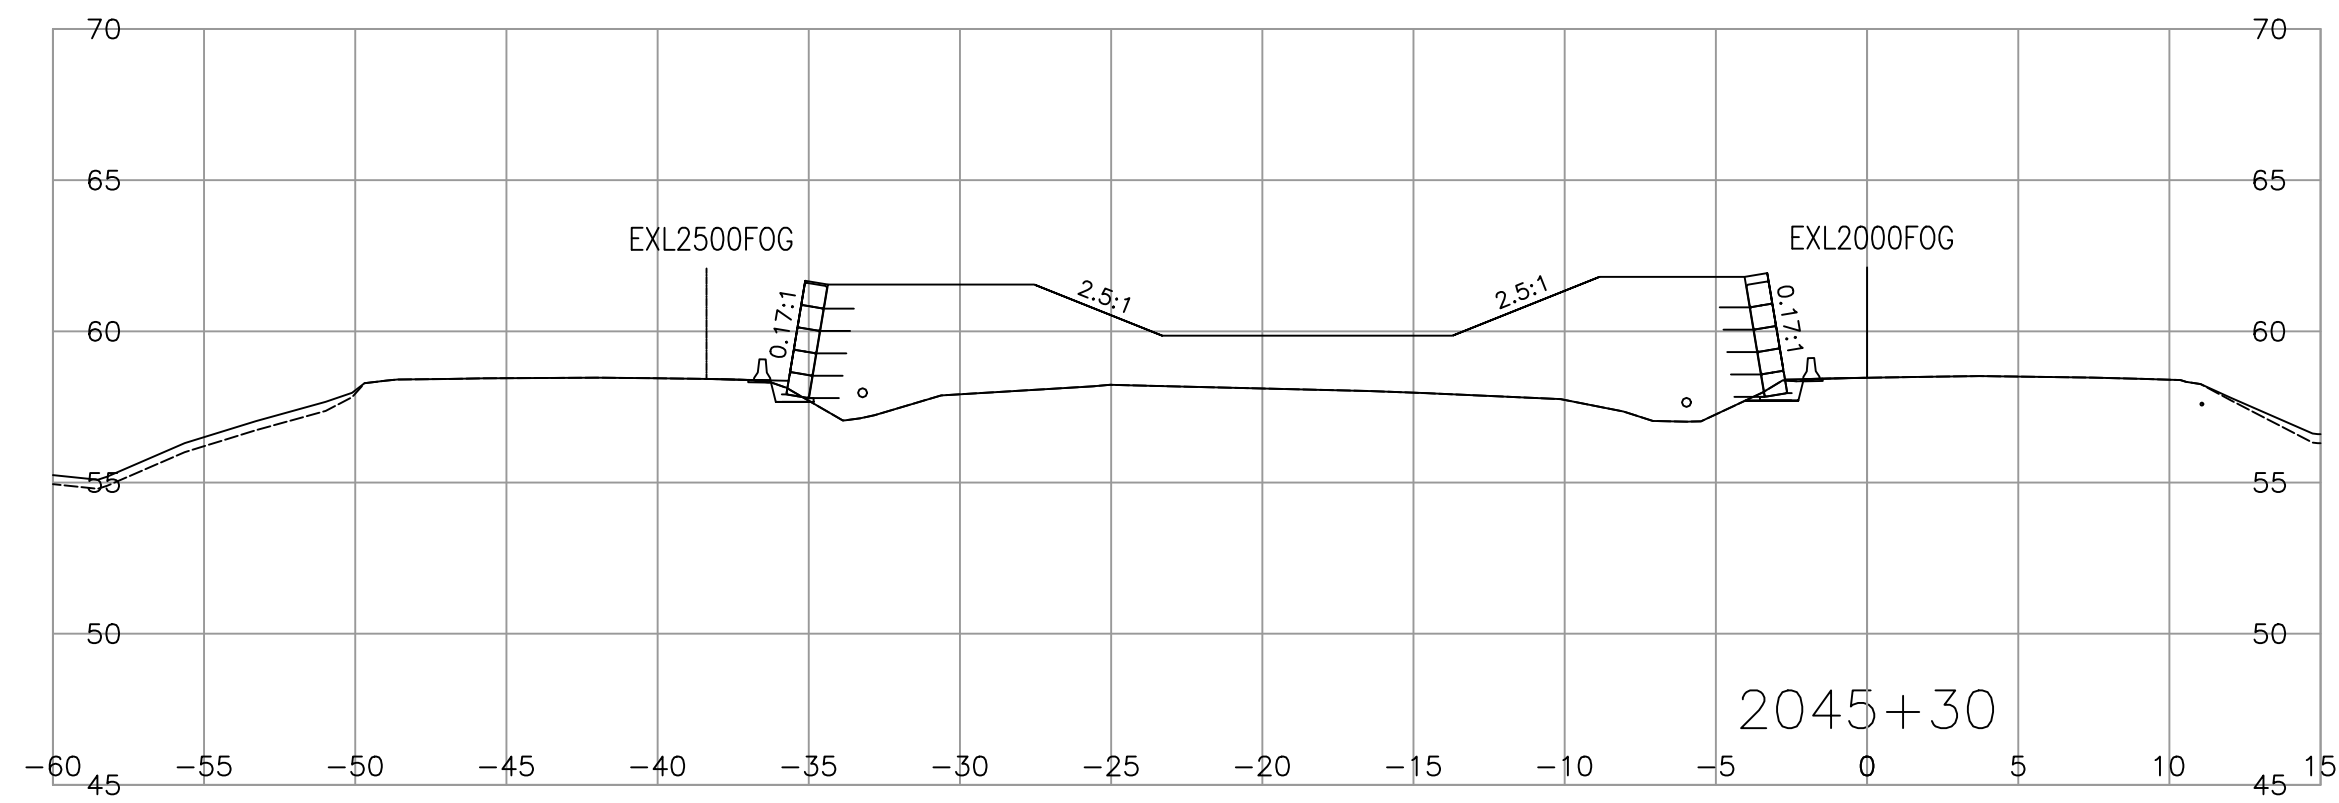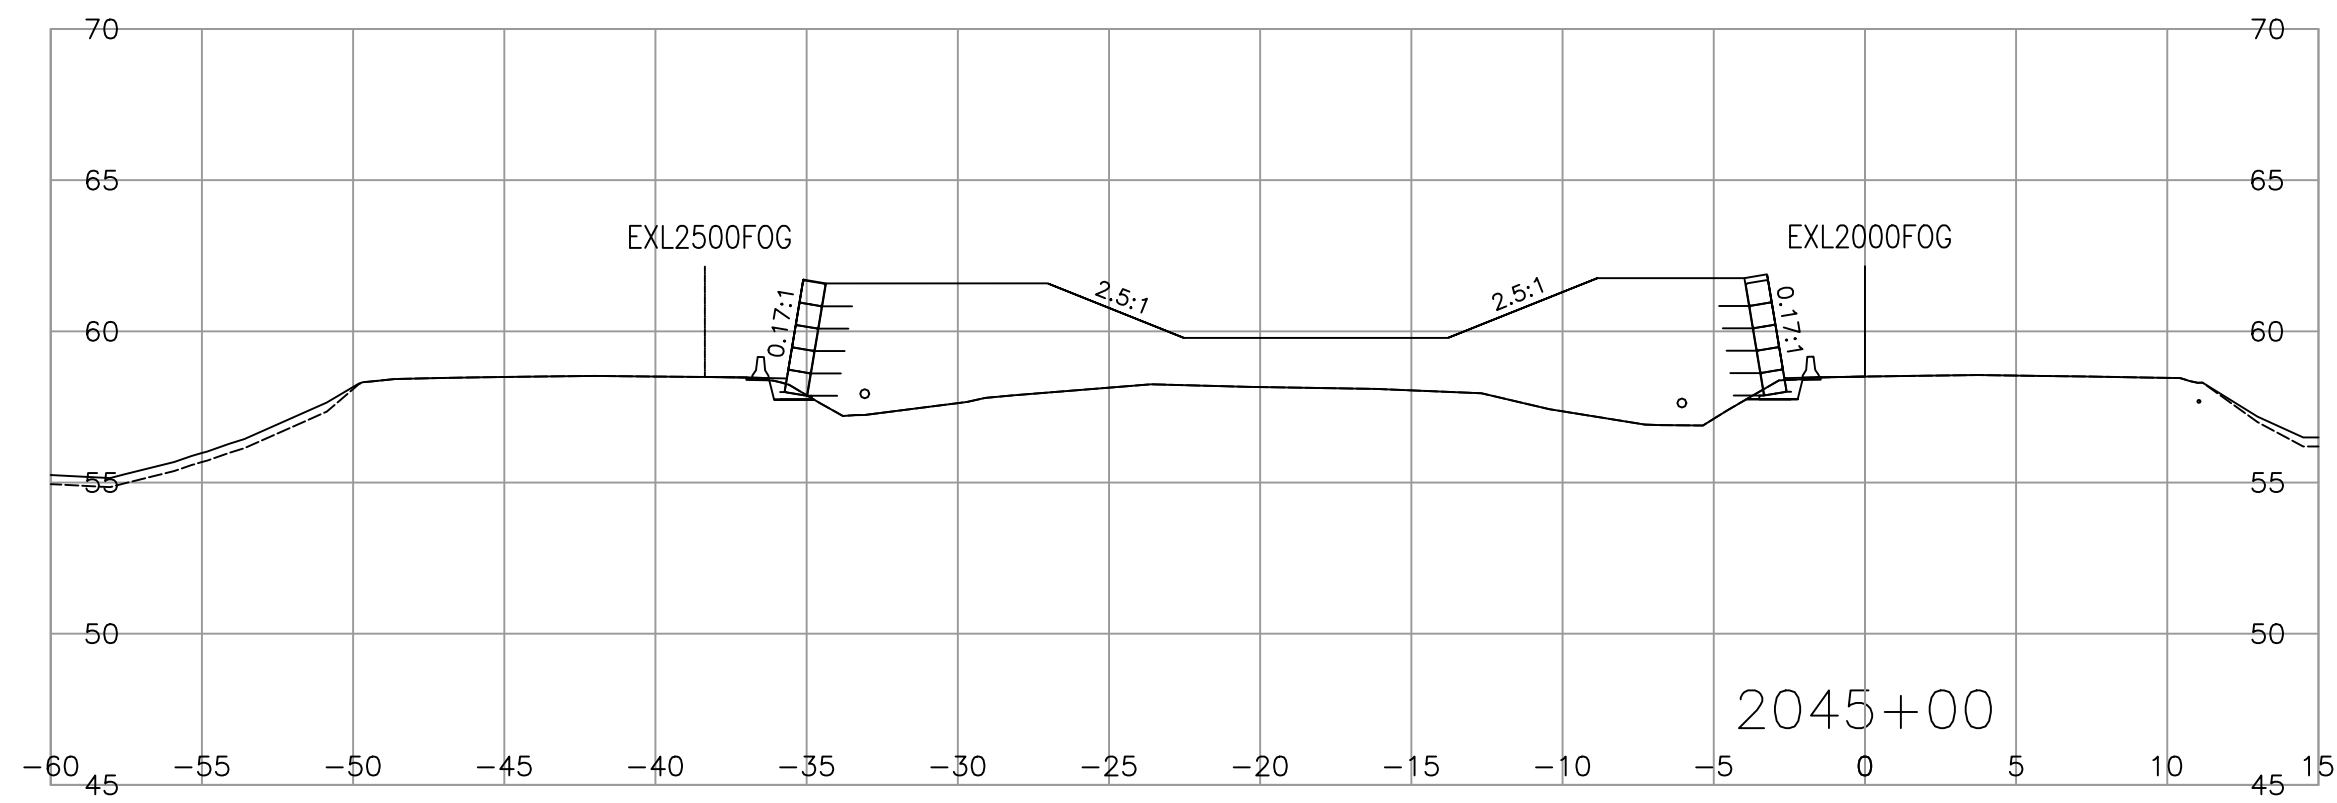

MINISTRY OF TRANSPORTATION AND INFRASTRUCTURE  
SOUTH COAST REGION  
HIGHWAY DESIGN AND GEOMATICS ENGINEERING

SCALE 0 2 1:250 12m  
CAD FILENAME R1-1010-1008  
PLOT DATE 2023-08-10







REV	DATE	REVISIONS	NAME

**CROSS SECTIONS**  
HIGHWAY 1 - ADVANCED WORKS MEDIAN PRELOAD  
FRASER HIGHWAY TO PEARDONVILLE ROAD  
HIGHWAY 1 - L2000  
SHEET 8 OF 17

DESIGNED <u>H. ZHANG</u> DATE <u>2023-08-10</u>	QUALITY CONTROL <u>S. BIDULKA</u> DATE <u>2023-08-10</u>
ENGINEER OF RECORD <u>SHAUN BIDULKA, P. ENG.</u>	QUALITY ASSURANCE <u>P. TSANG</u> DATE <u>2023-08-10</u>
DATE <u>2023-08-10</u>	DRAWN <u>H. YIN</u> DATE <u>2023-08-10</u>
FILE NUMBER <u>2021-2305-00</u>	PROJECT NUMBER <u>12947-0002</u>
REG <u>1</u>	DRAWING NUMBER <u>R1-1010-1008</u>



PLOT DATE: 2023/08/04 G:\2021-2305-00\civil\model\1000\_DesignSections\Preload\R1-1010-1000.dwg

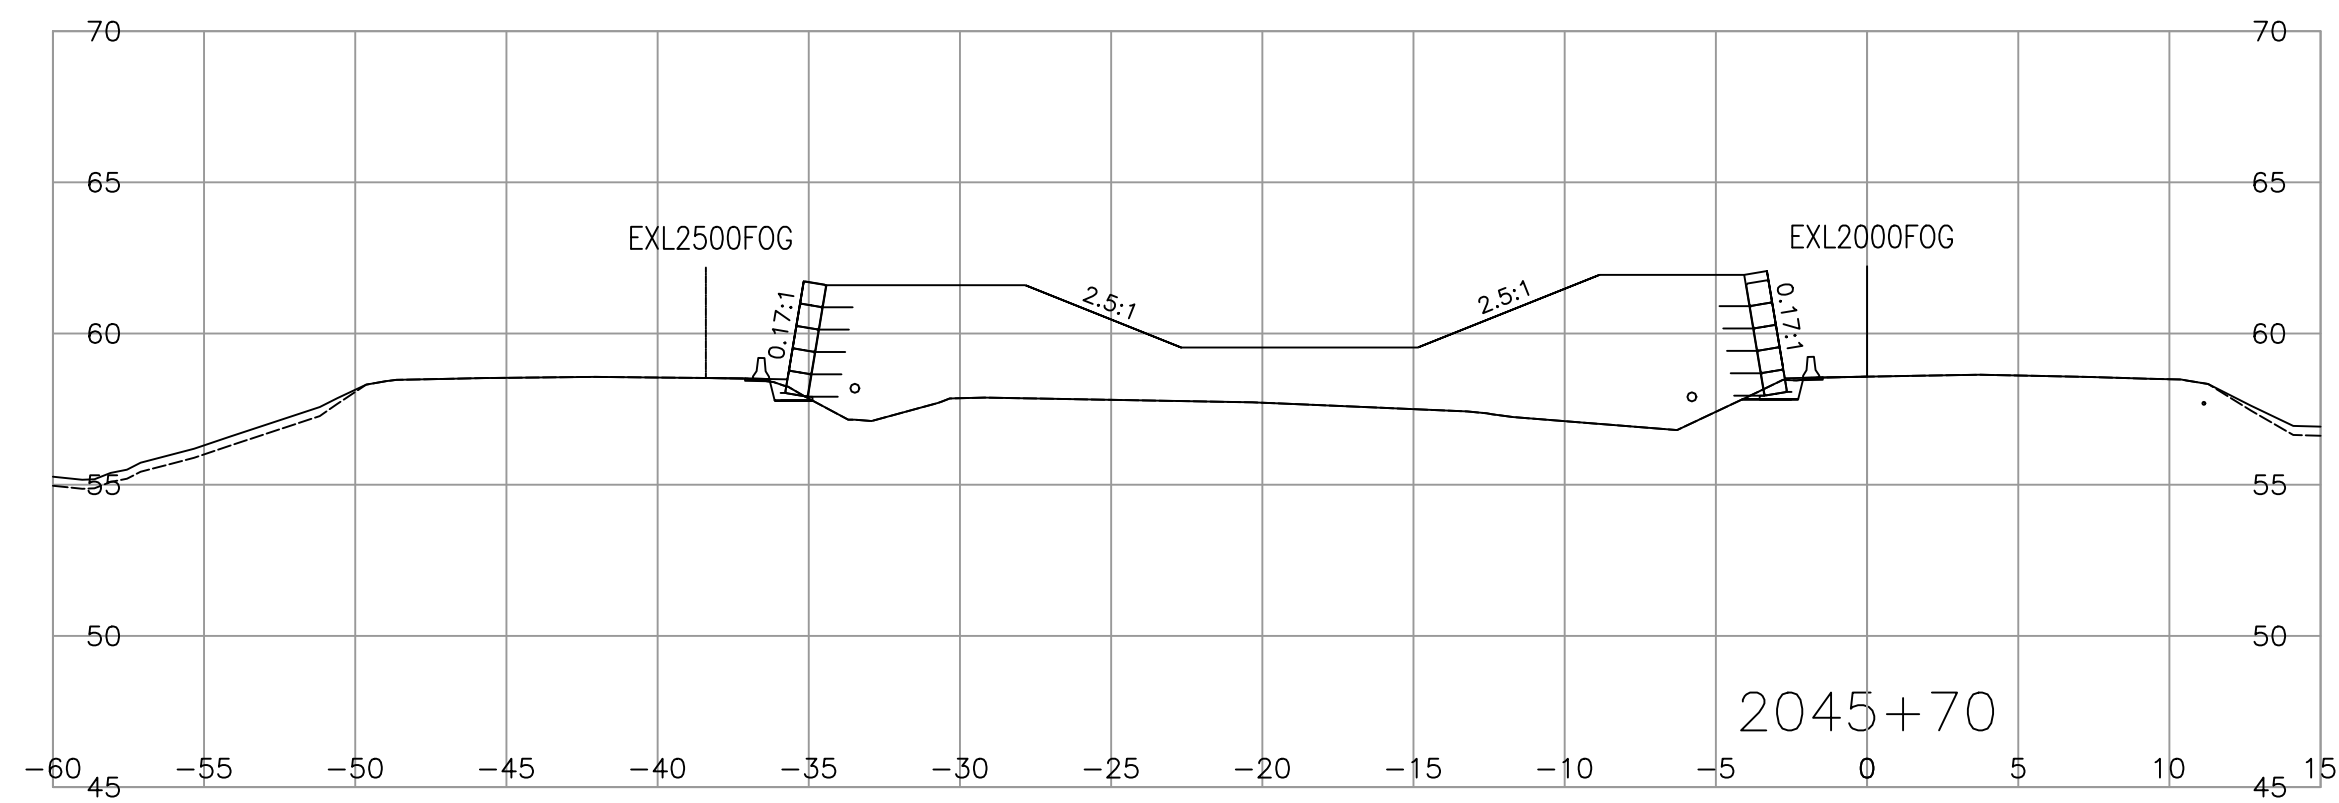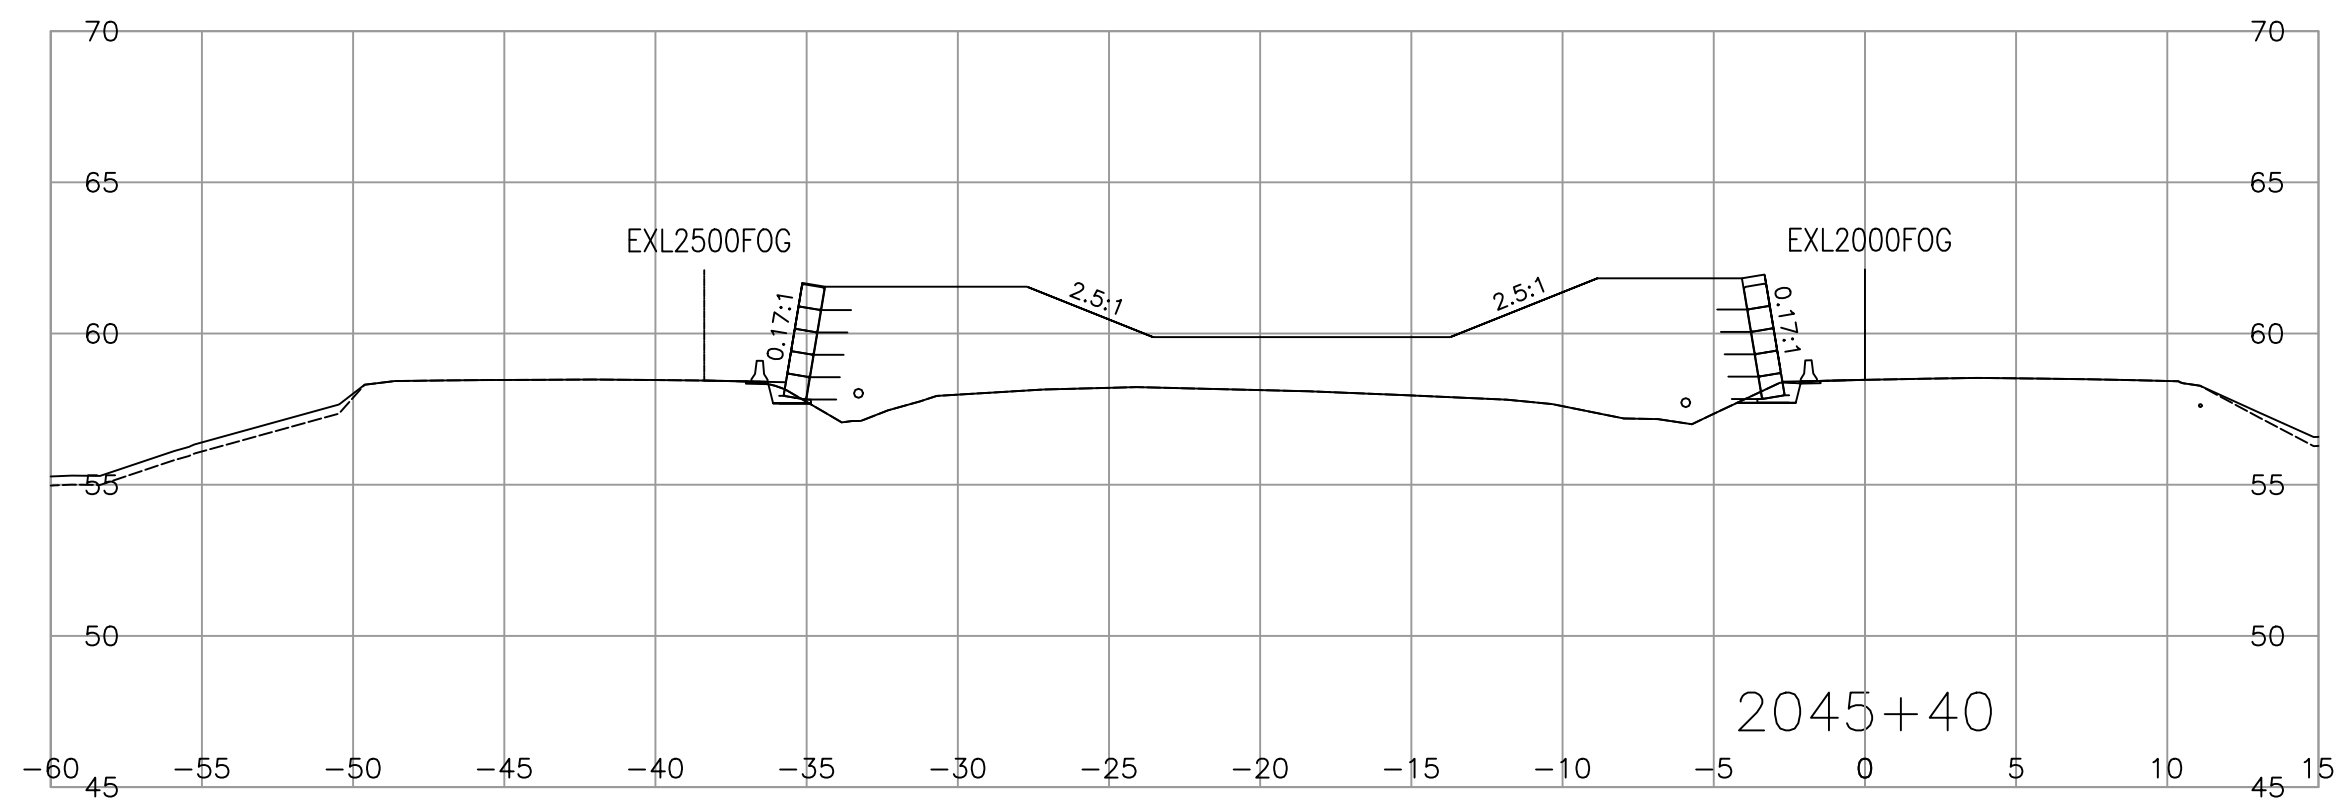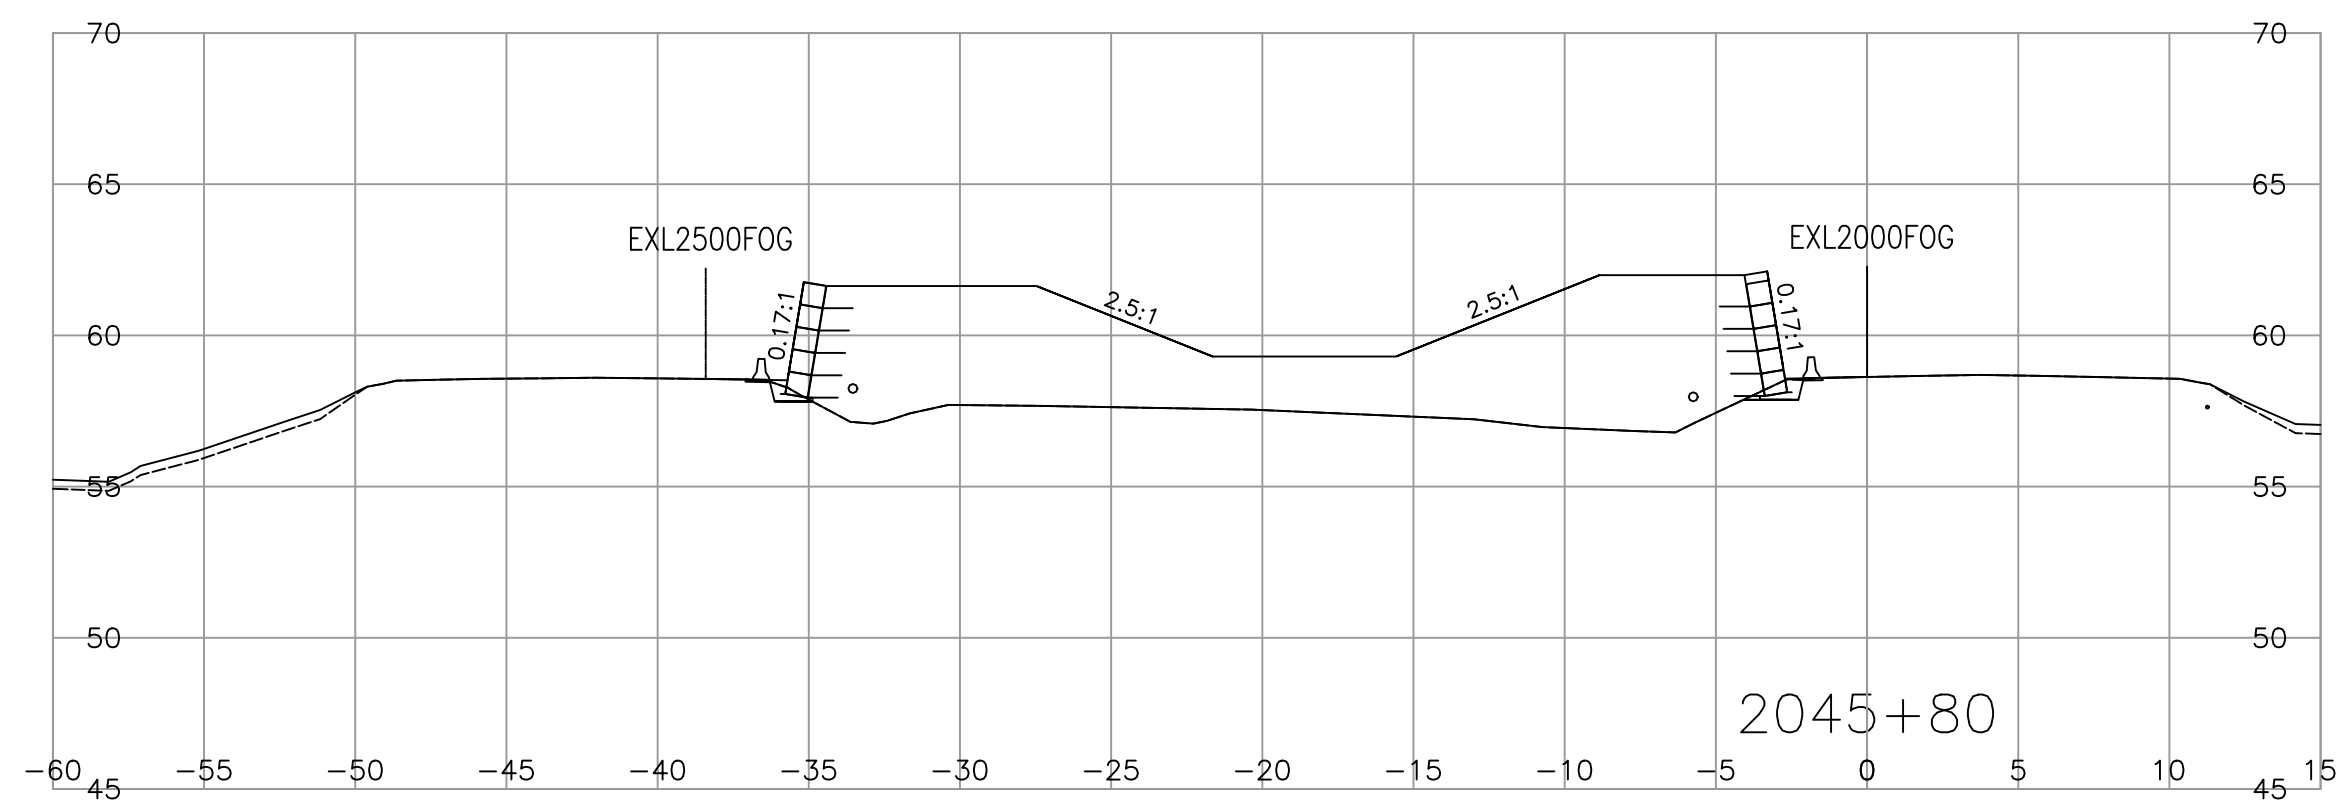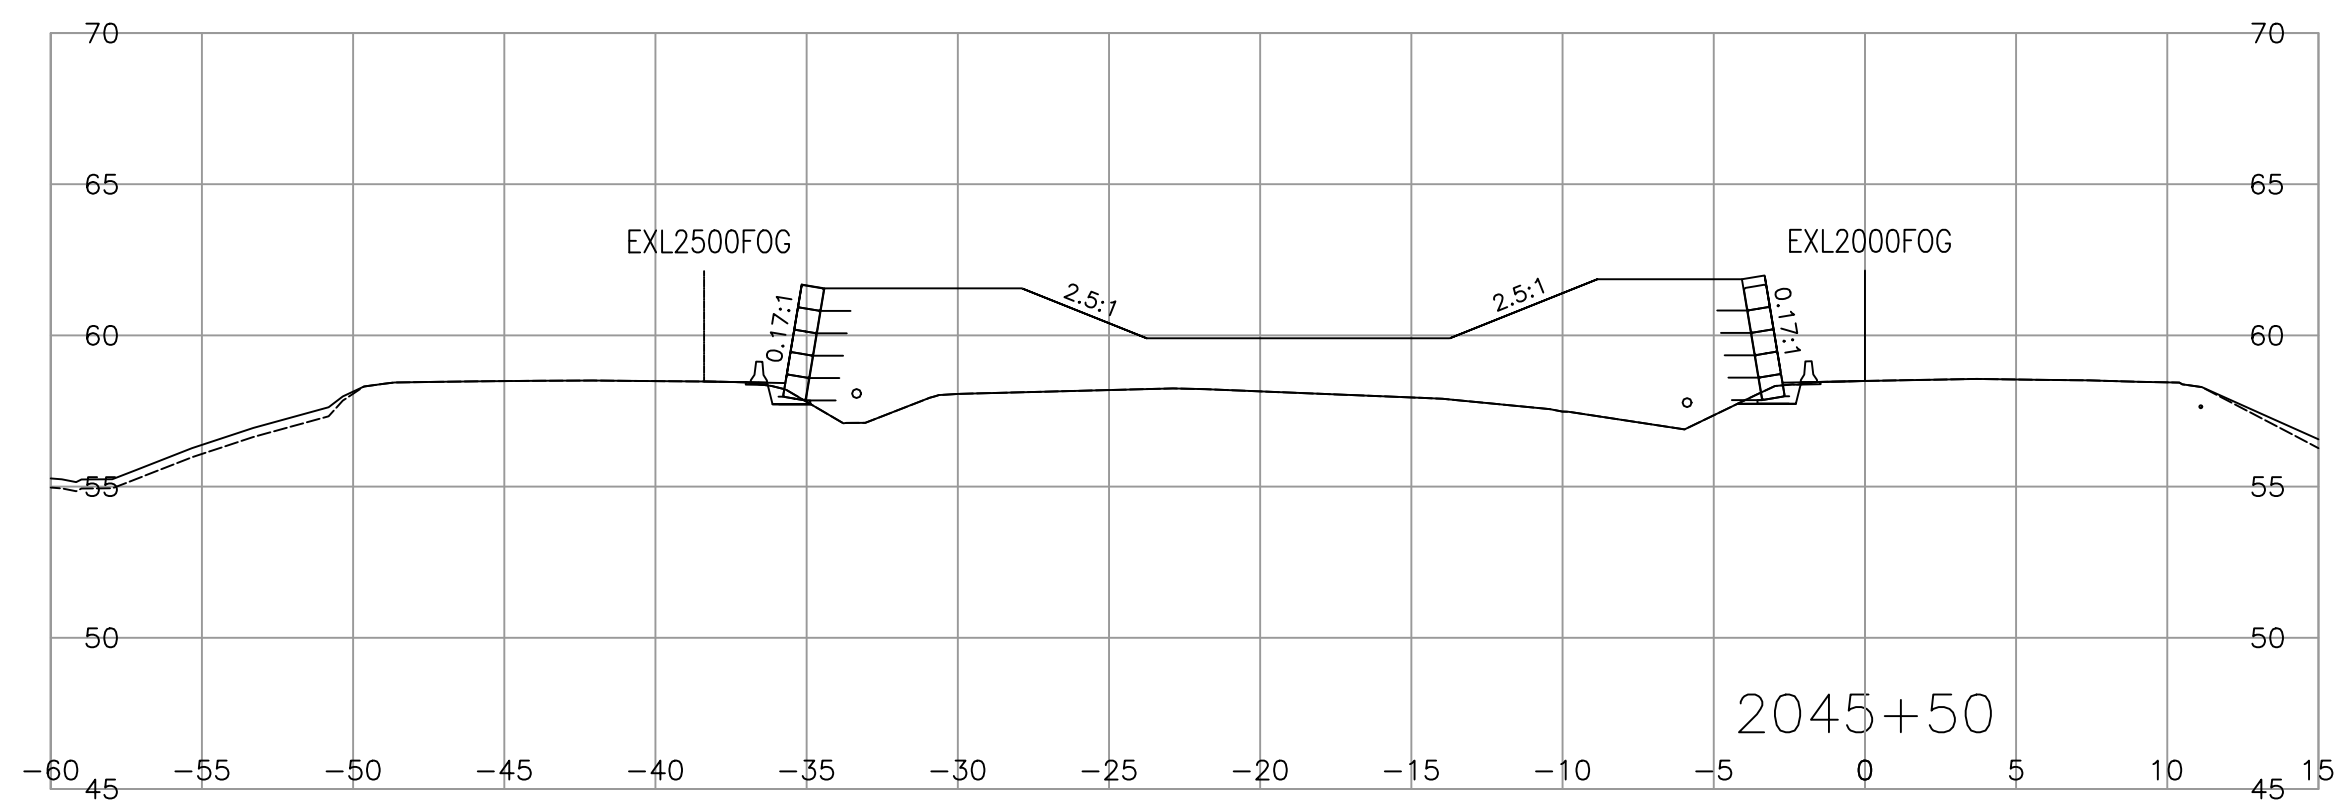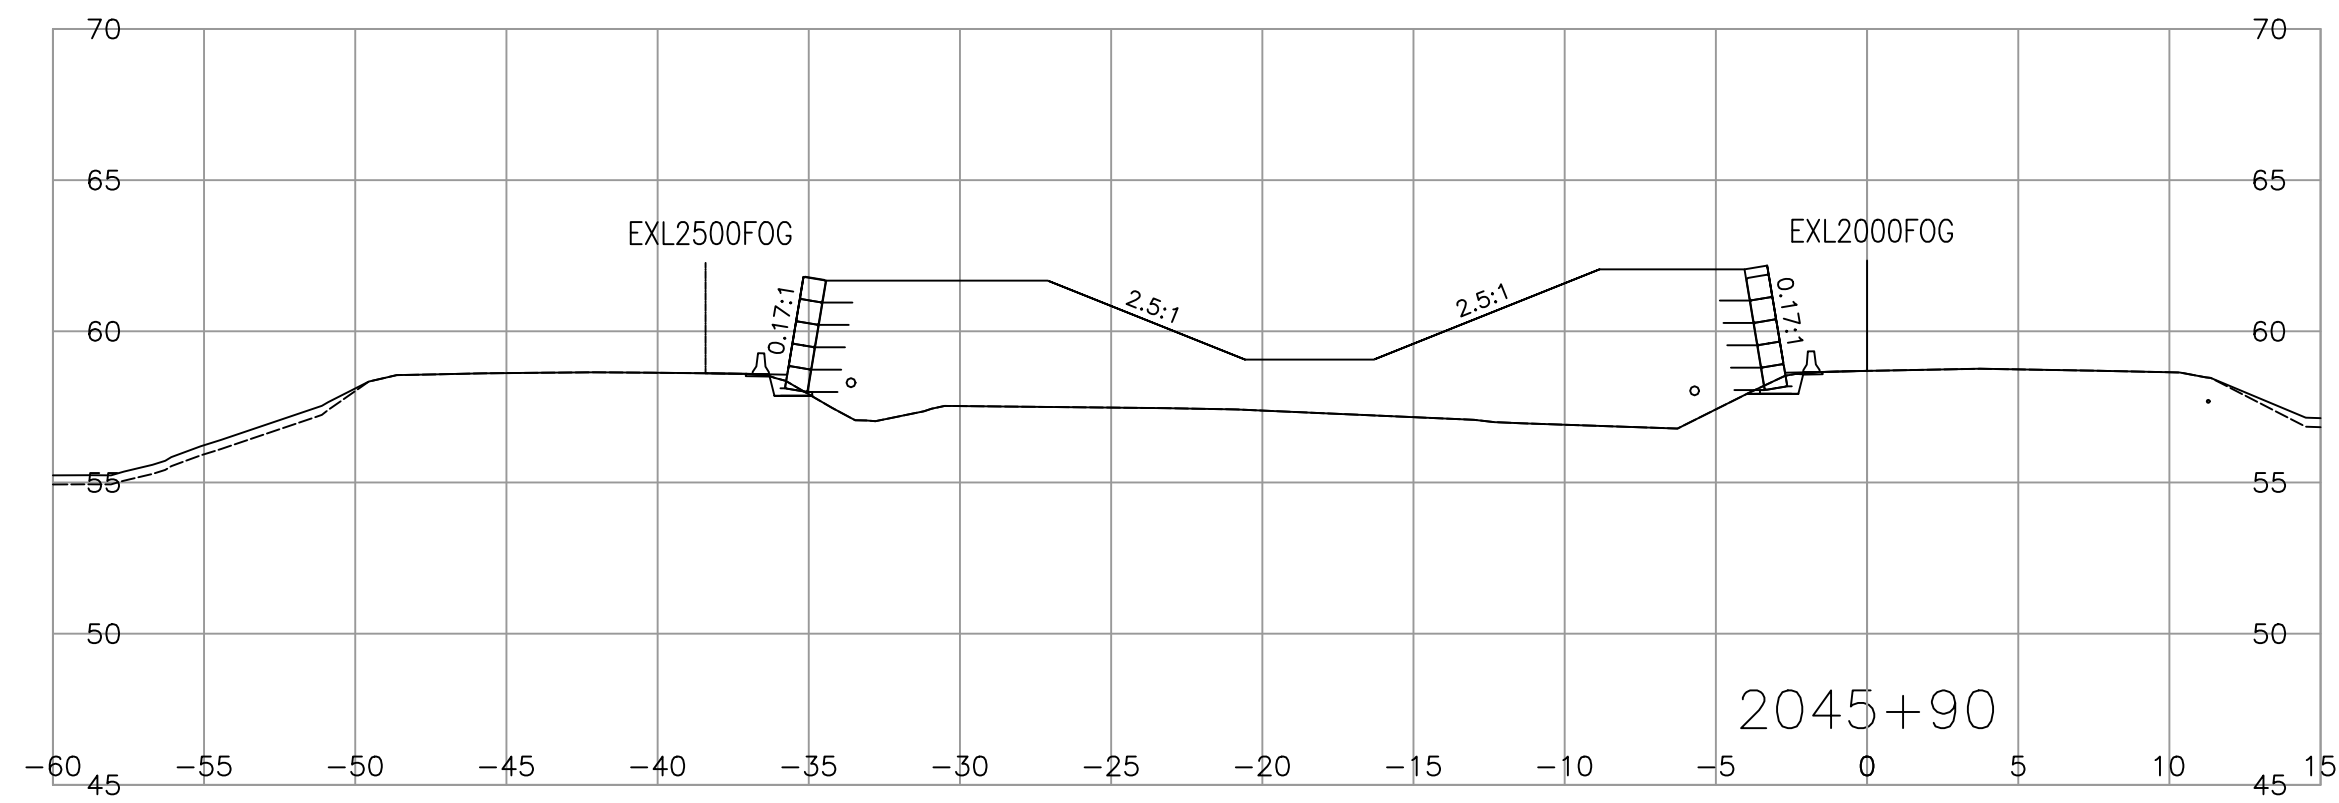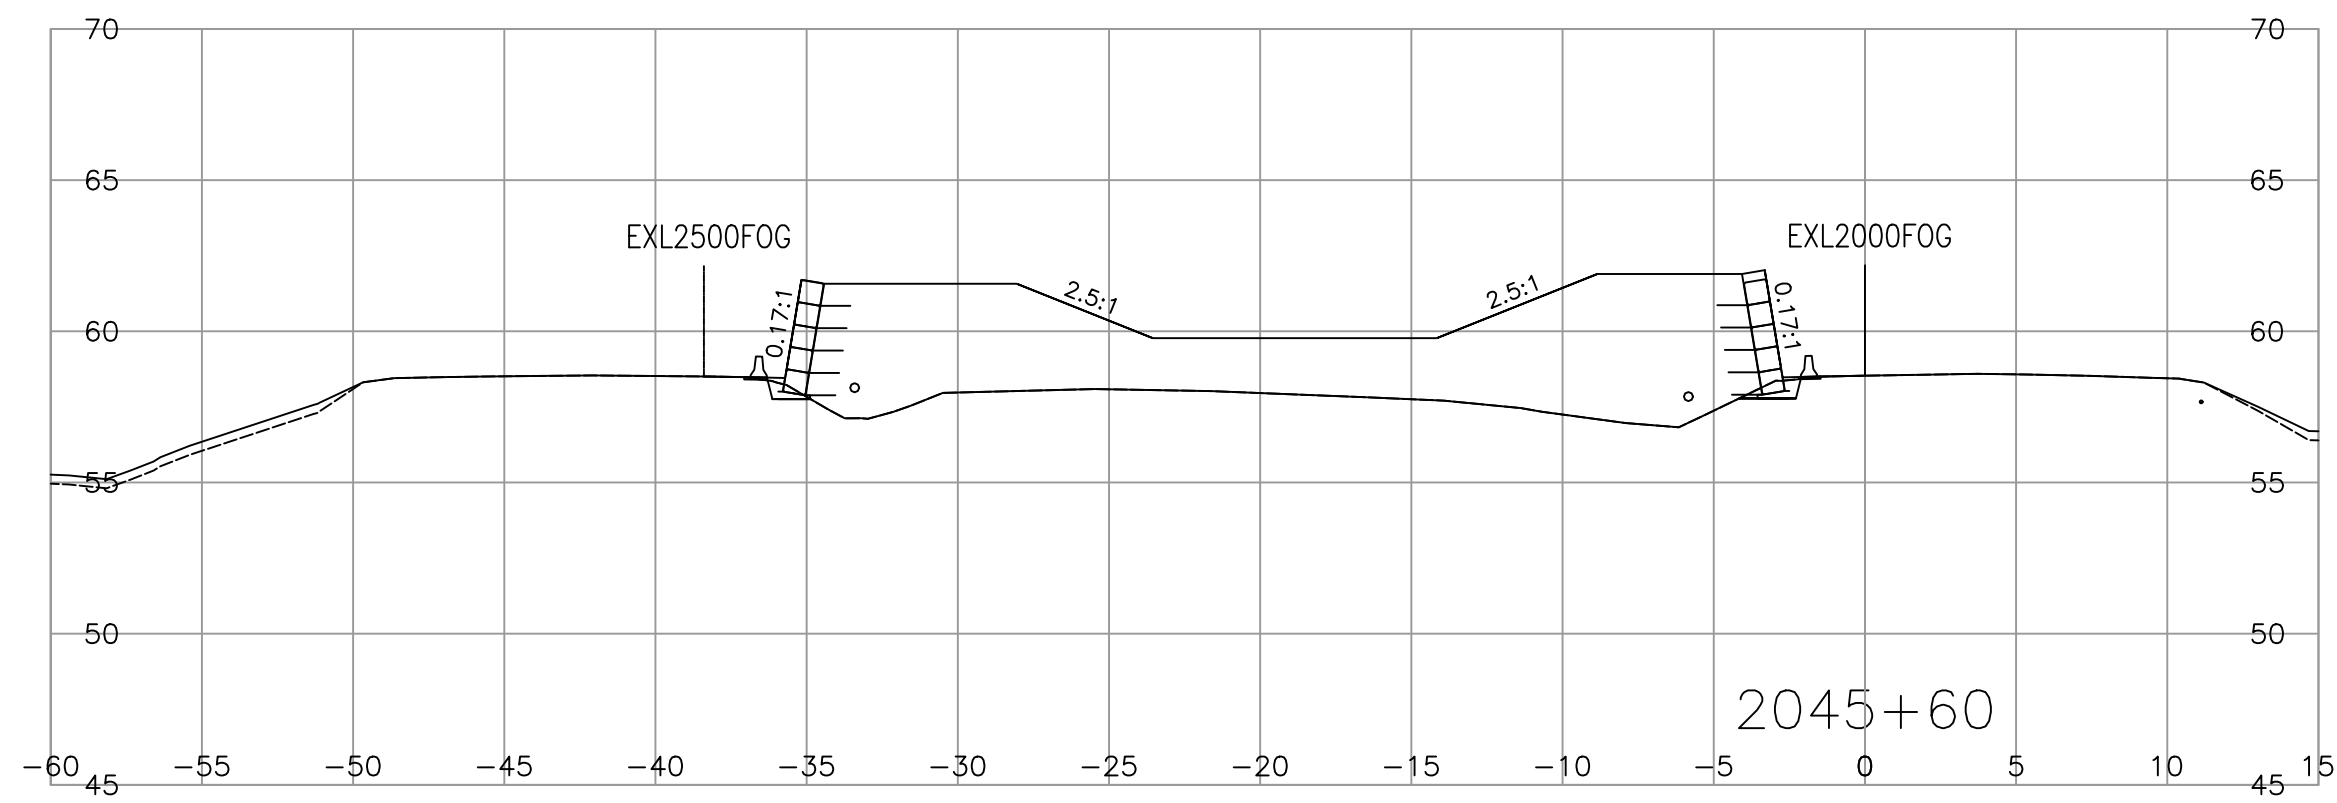







SCALE 0 2 1:250 12m CAD FILENAME R1-1010-1000 PLOT DATE 2023-08-10

REV	DATE	REVISIONS	NAME

**CROSS SECTIONS**  
**HIGHWAY 1 - ADVANCED WORKS MEDIAN PRELOAD**  
**FRASER HIGHWAY TO PEARDONVILLE ROAD**  
**HIGHWAY 1 - L2000**  
 SHEET 9 OF 17

DESIGNED <u>H. ZHANG</u> DATE <u>2023-08-10</u> QUALITY CONTROL <u>S. BIDULKA</u> DATE <u>2023-08-10</u> ENGINEER OF RECORD <u>SHAUN BIDULKA, P. ENG.</u> QUALITY ASSURANCE <u>P. TSANG</u> DATE <u>2023-08-10</u> DATE <u>2023-08-10</u> DRAWN <u>H. YIN</u> DATE <u>2023-08-10</u>	PROJECT NUMBER <u>12947-0002</u> REG <u>1</u> DRAWING NUMBER <u>R1-1010-1009</u>
--	--

PLOT DATE: 2023/08/04 G:\2021-2305-00\civil\model\1000\_DesignSections\Preload\R1-1010-1000.dwg

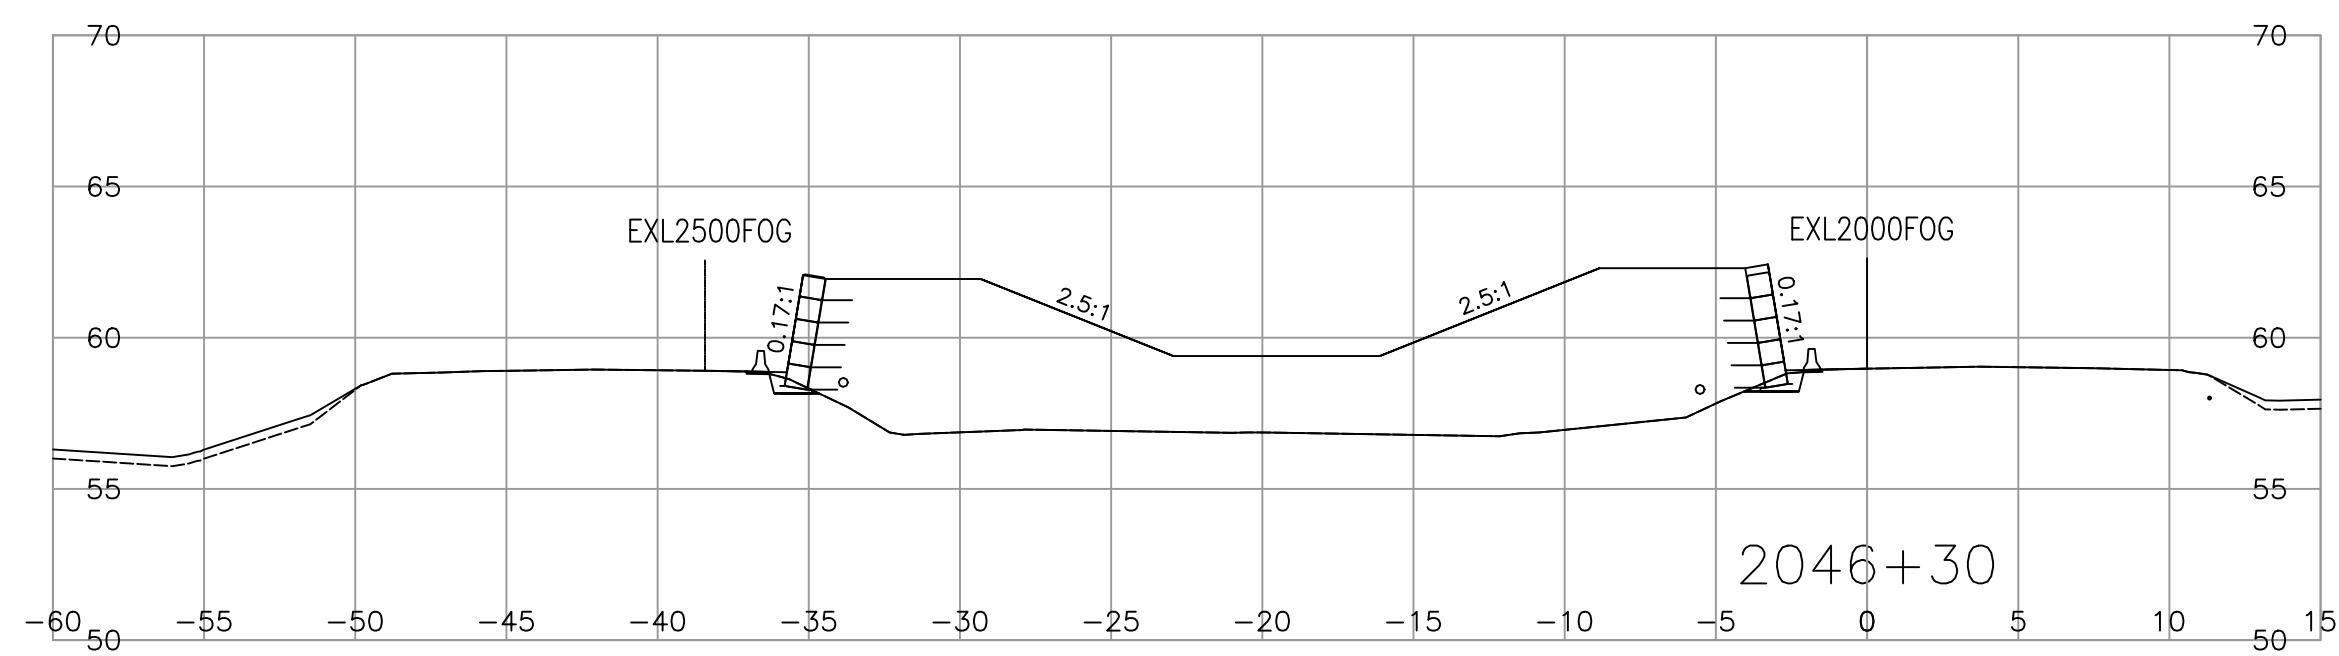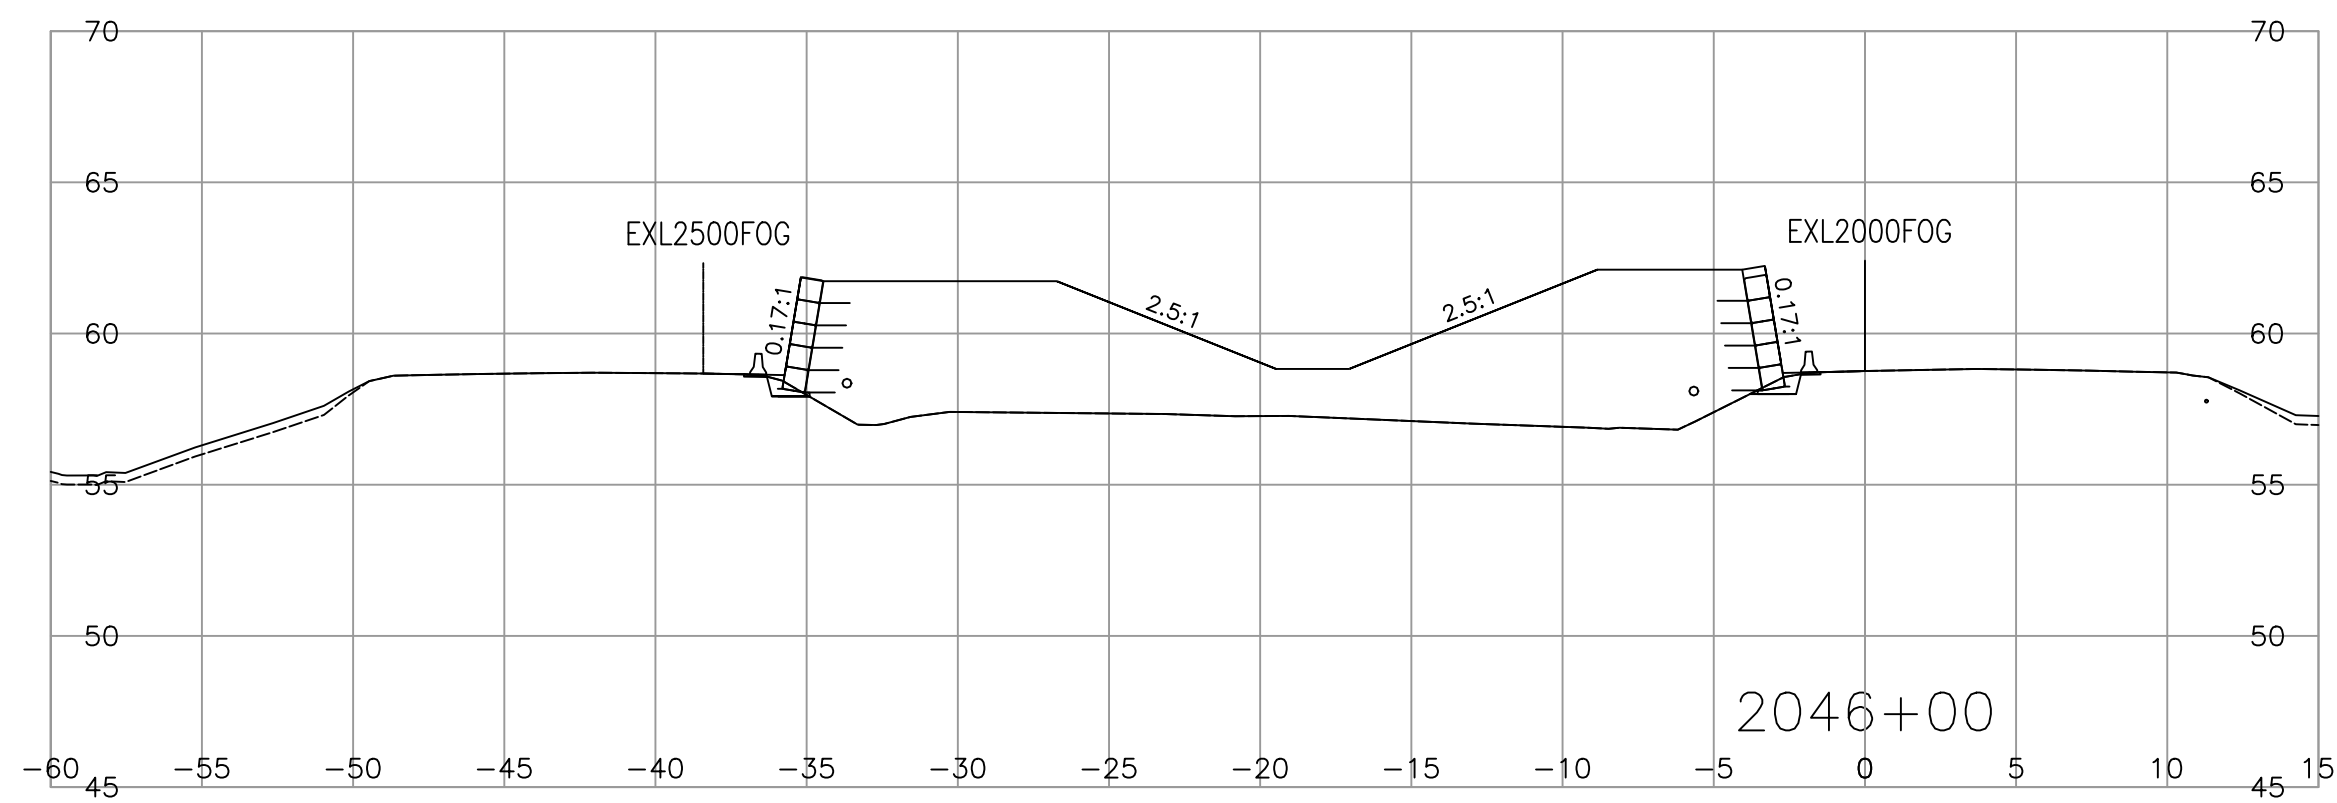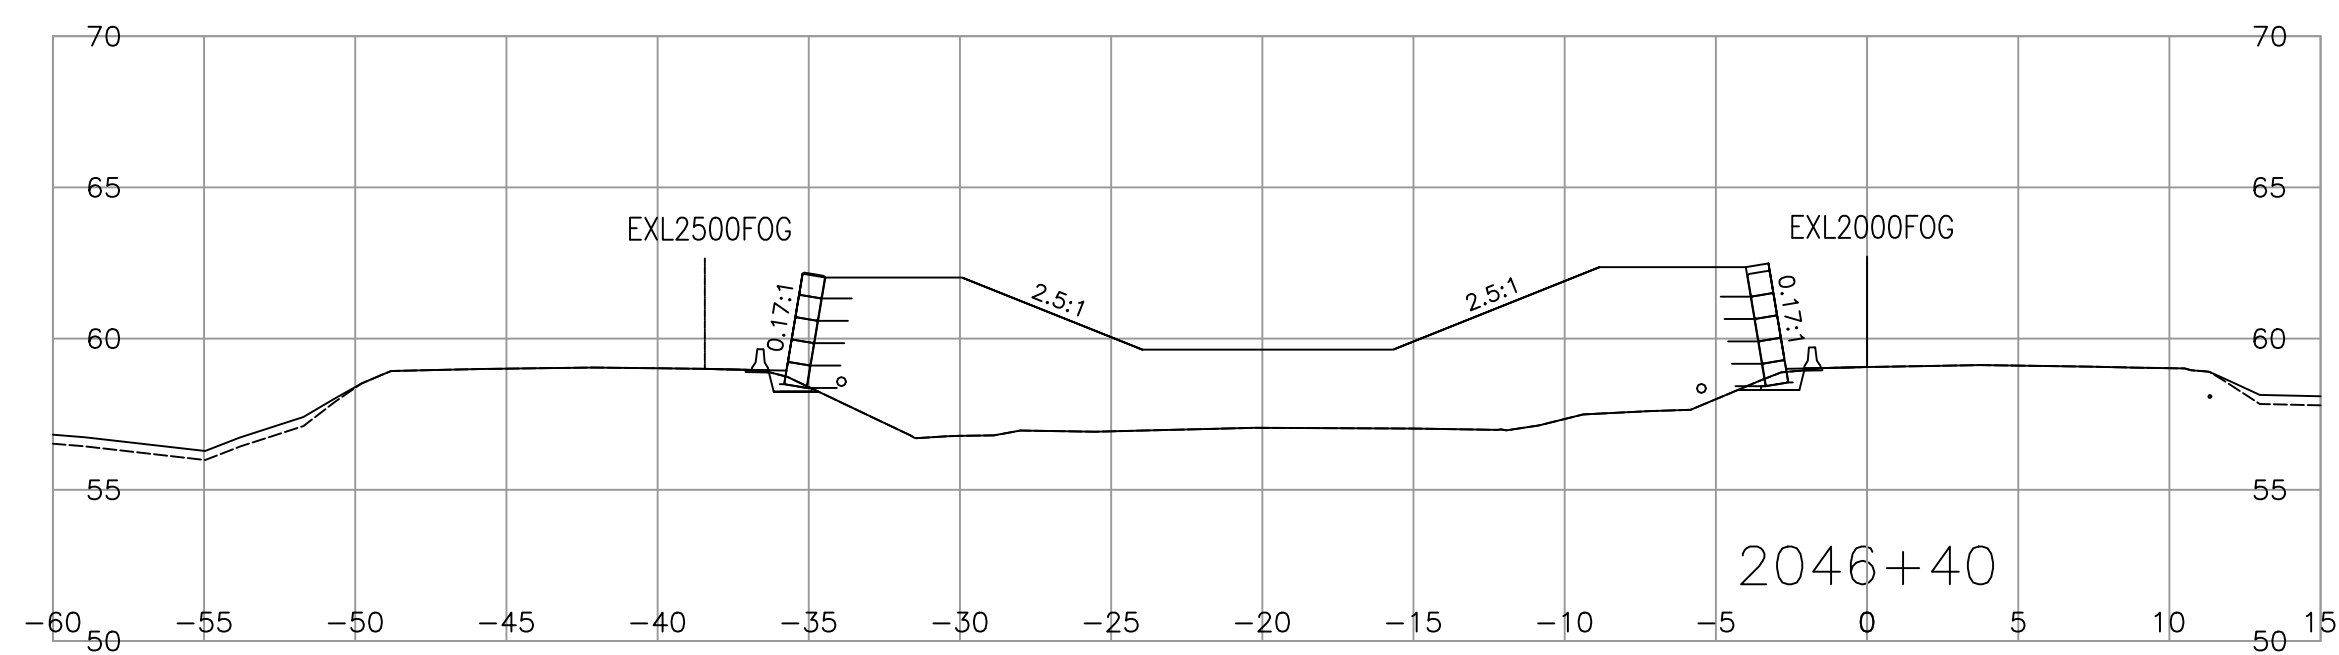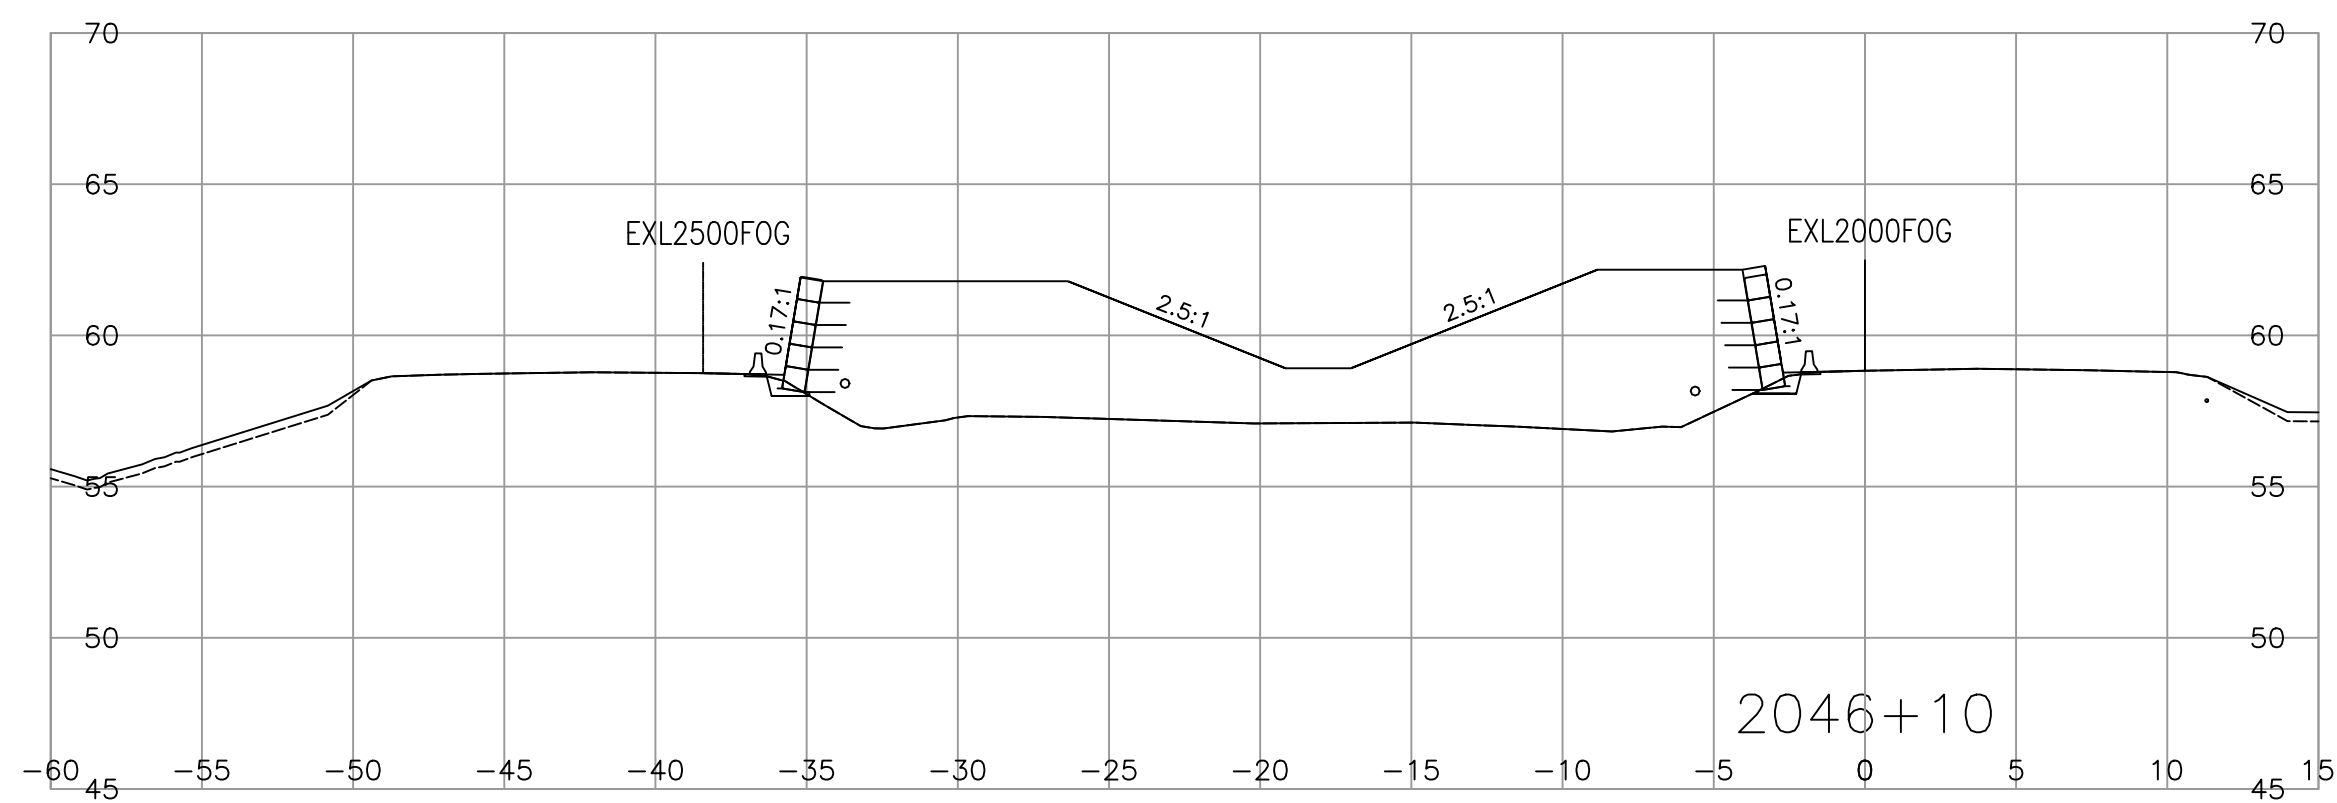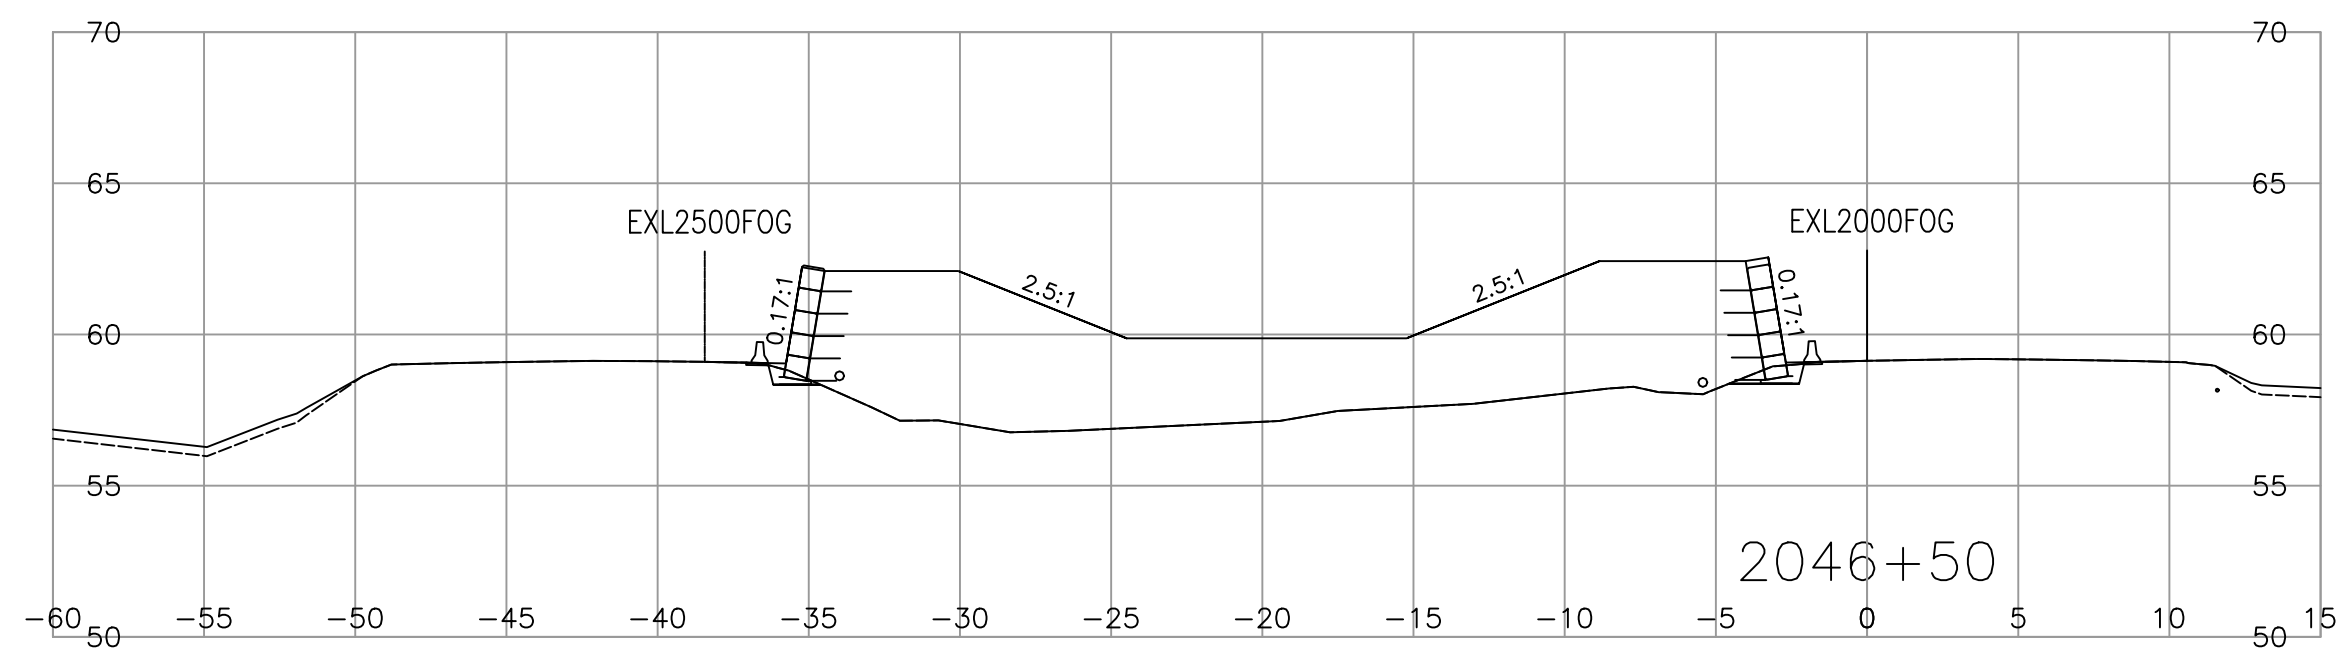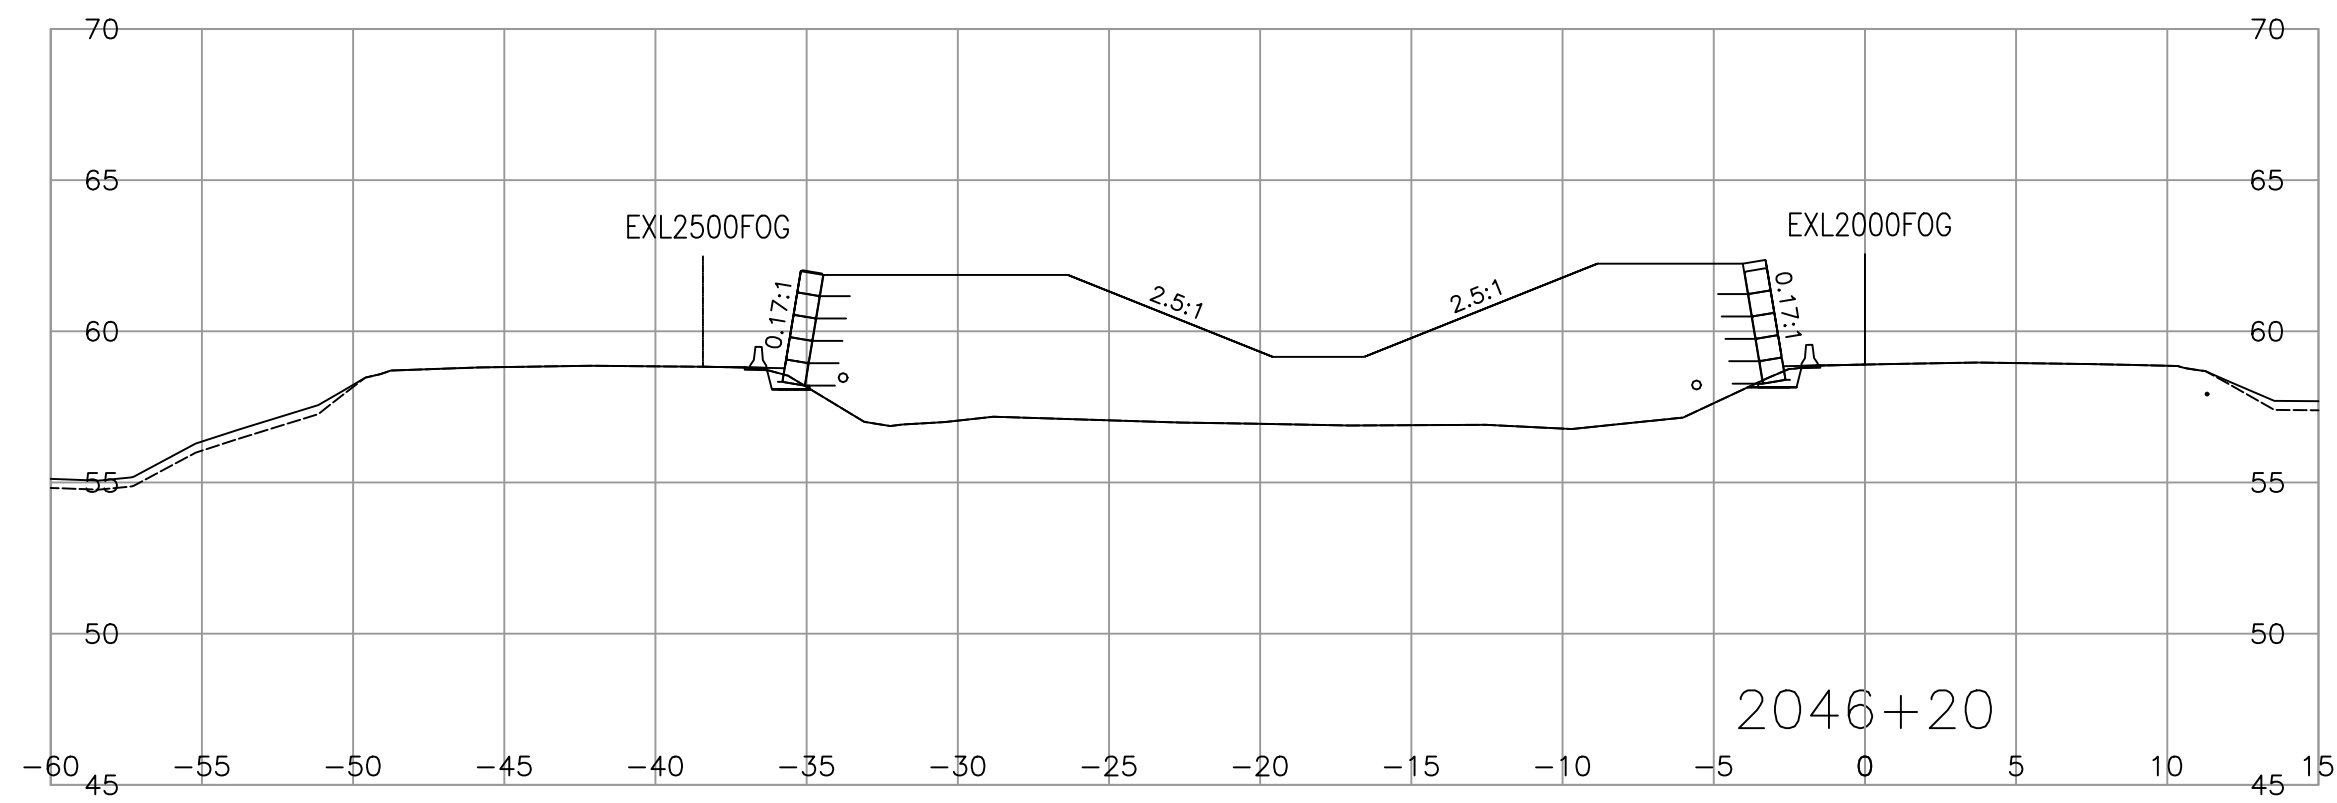









SCALE 0 2 1:250 12m CAD FILENAME R1-1010-1010 PLOT DATE 2023-08-10

REV	DATE	REVISIONS	NAME

**CROSS SECTIONS**  
**HIGHWAY 1 - ADVANCED WORKS MEDIAN PRELOAD**  
**FRASER HIGHWAY TO PEARDONVILLE ROAD**  
**HIGHWAY 1 - L2000**  
 SHEET 10 OF 17

DESIGNED <u>H. ZHANG</u> DATE <u>2023-08-10</u> QUALITY CONTROL <u>S. BIDULKA</u> DATE <u>2023-08-10</u> ENGINEER OF RECORD <u>P. TSANG</u> DATE <u>2023-08-10</u> DATE <u>2023-08-10</u> DRAWN <u>H. YIN</u> DATE <u>2023-08-10</u>	PROJECT NUMBER <u>12947-0002</u> REG <u>1</u> DRAWING NUMBER <u>R1-1010-1010</u>
---	---

PLOT DATE: 2023/08/04 04:21:2305-00\civil\model\1000\_DesignSections\Preload\R1-1010-1000.dwg

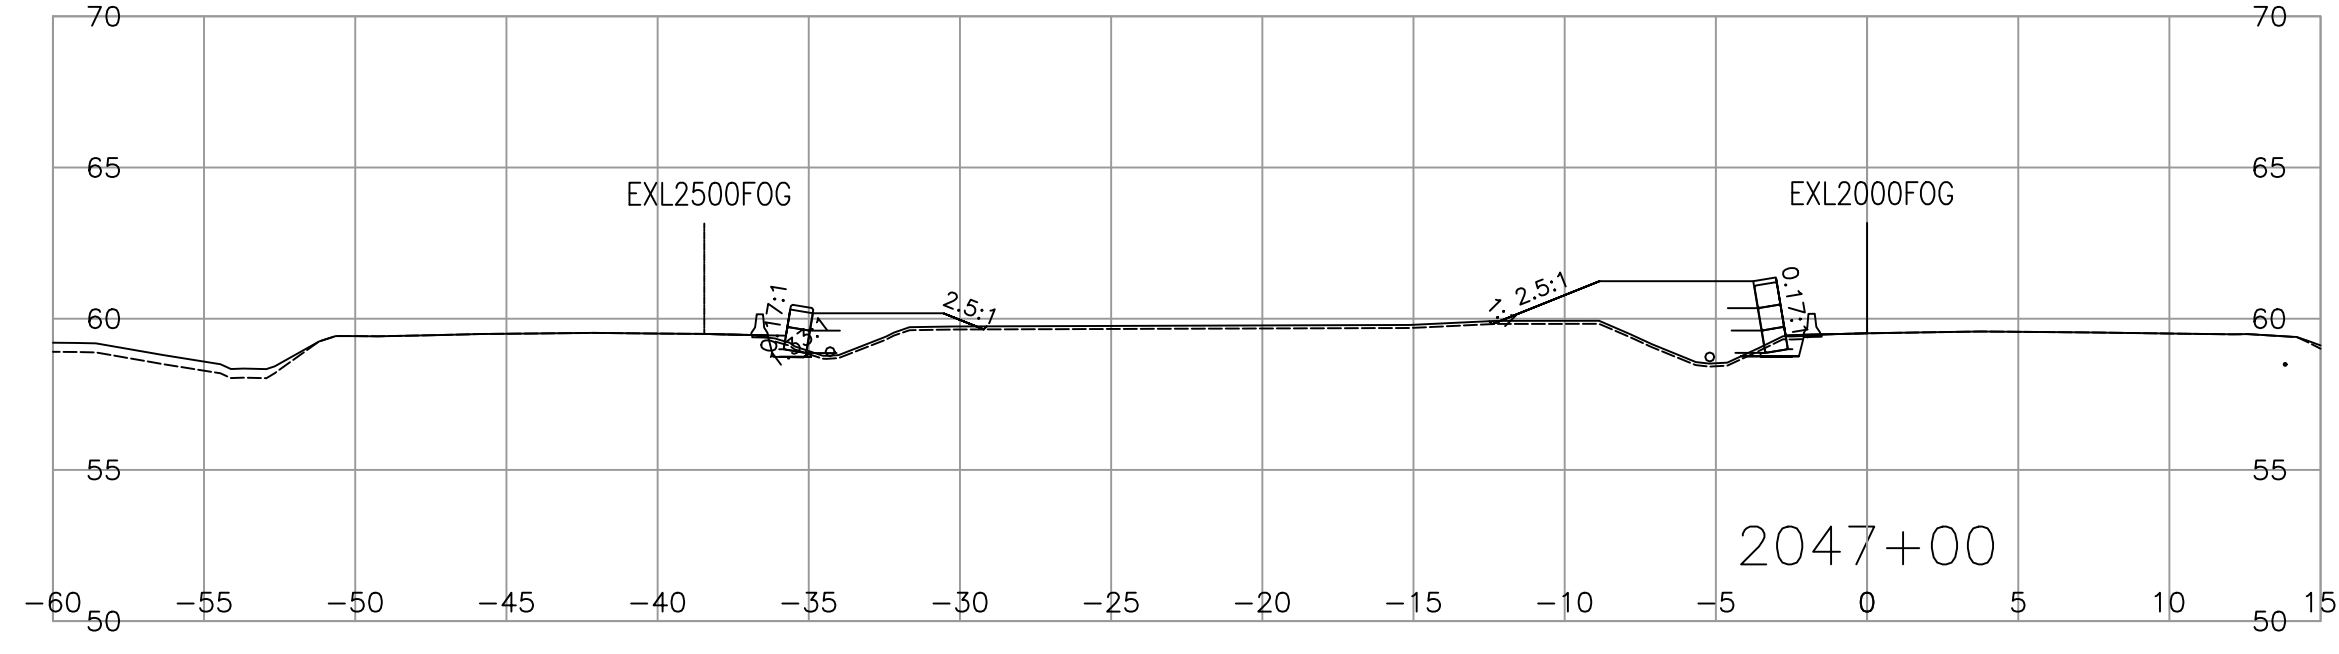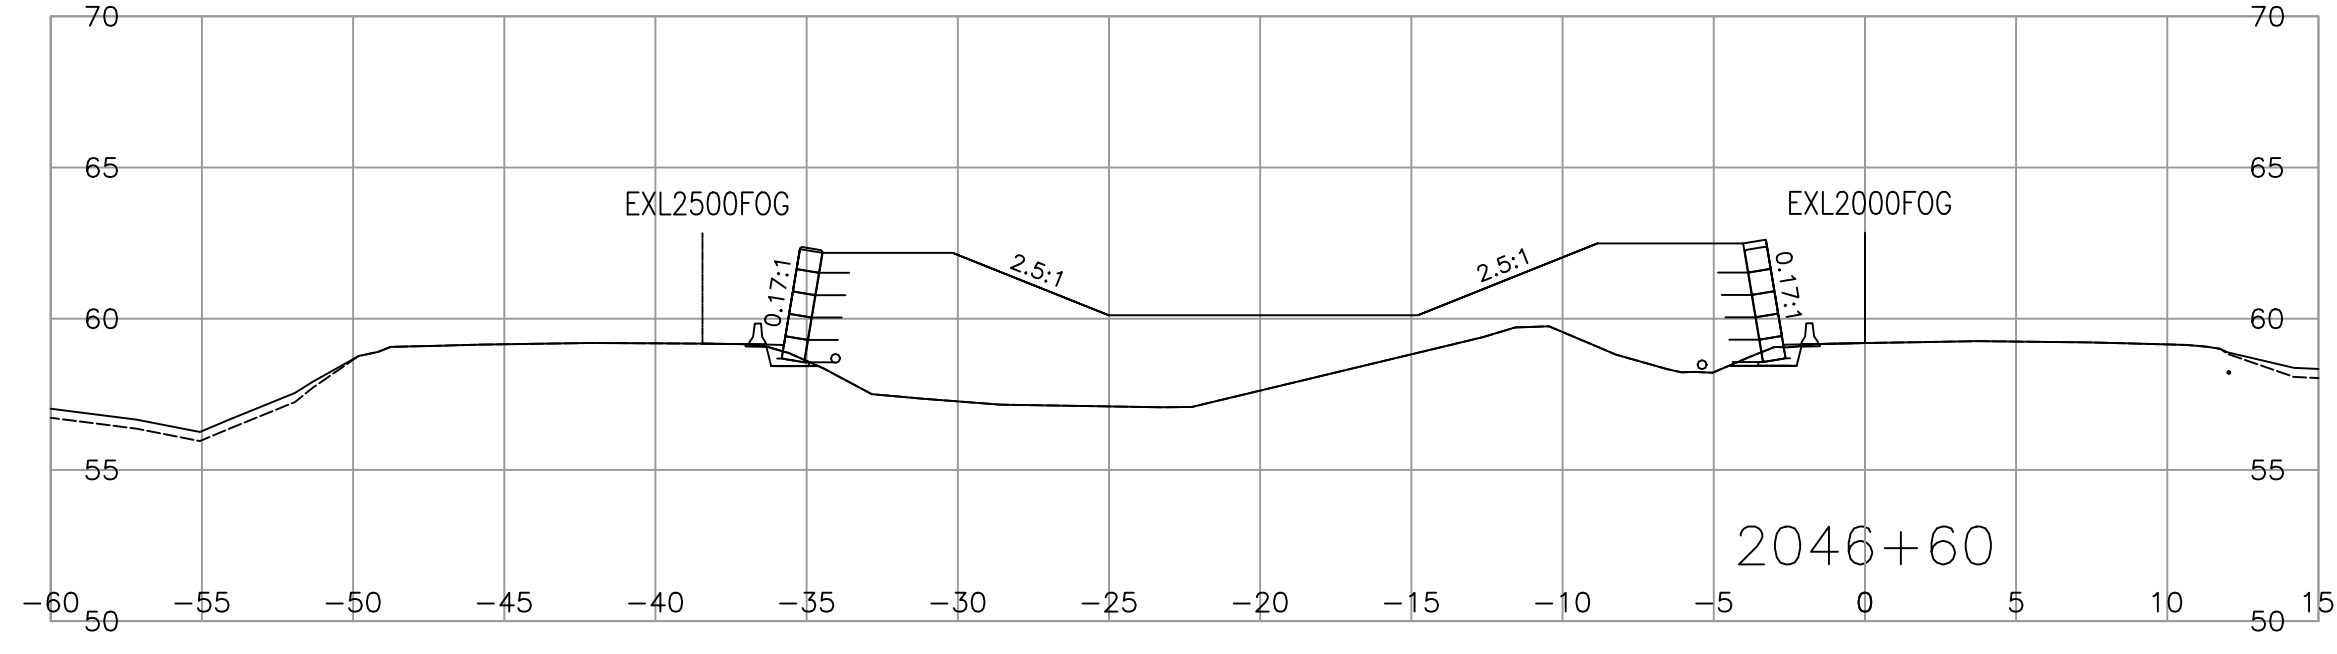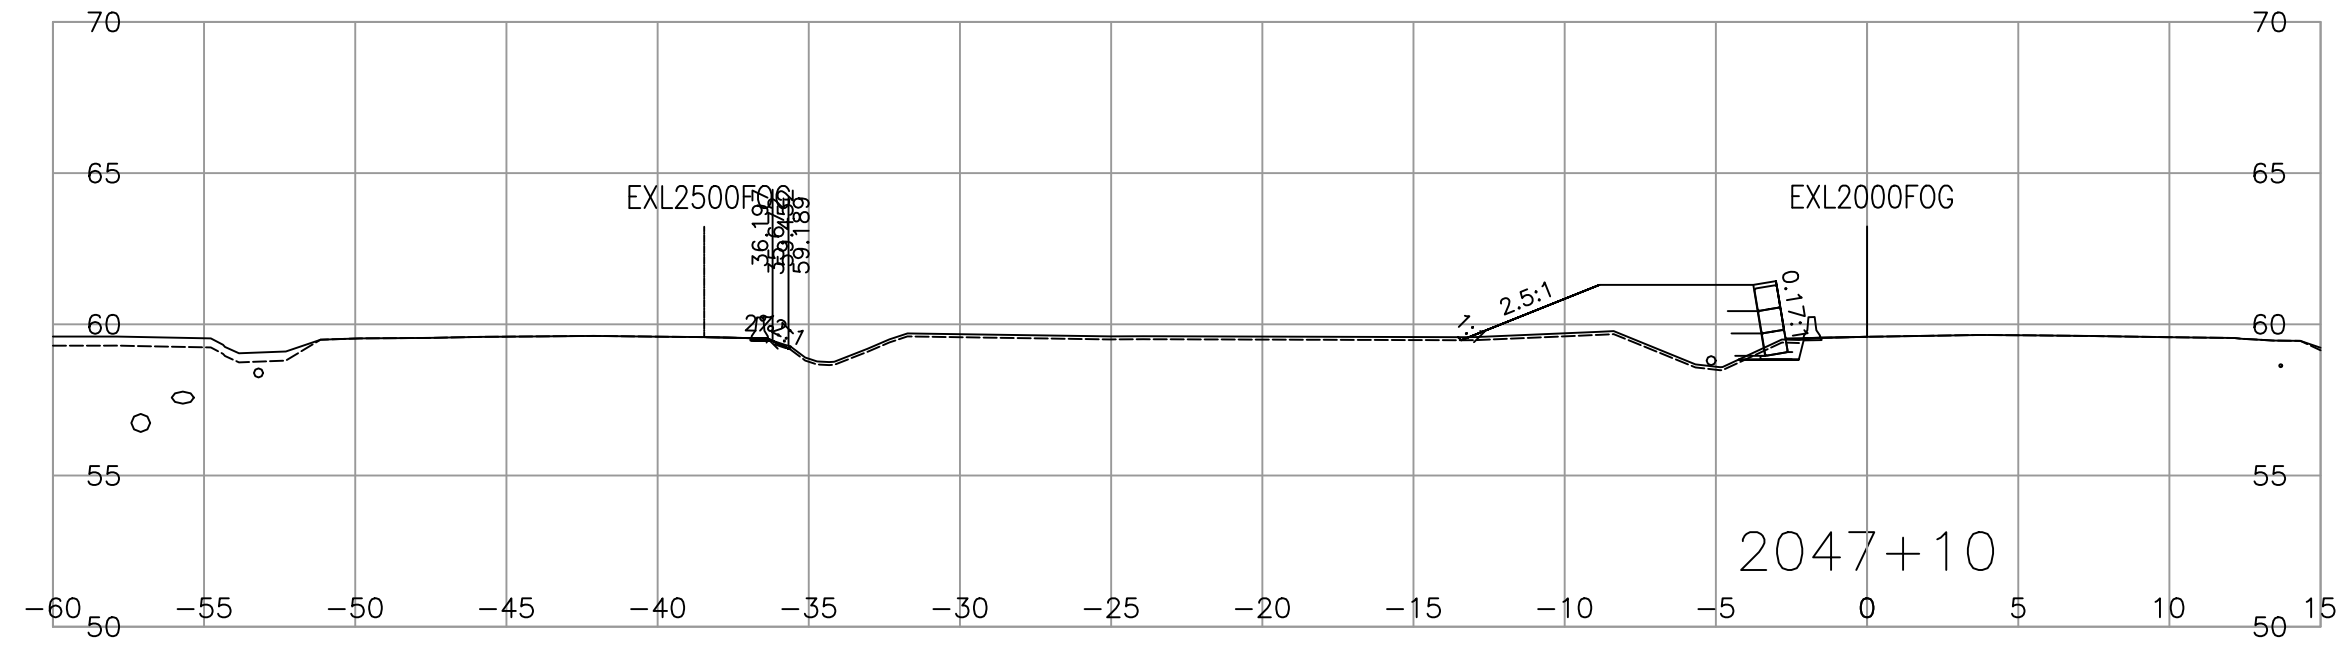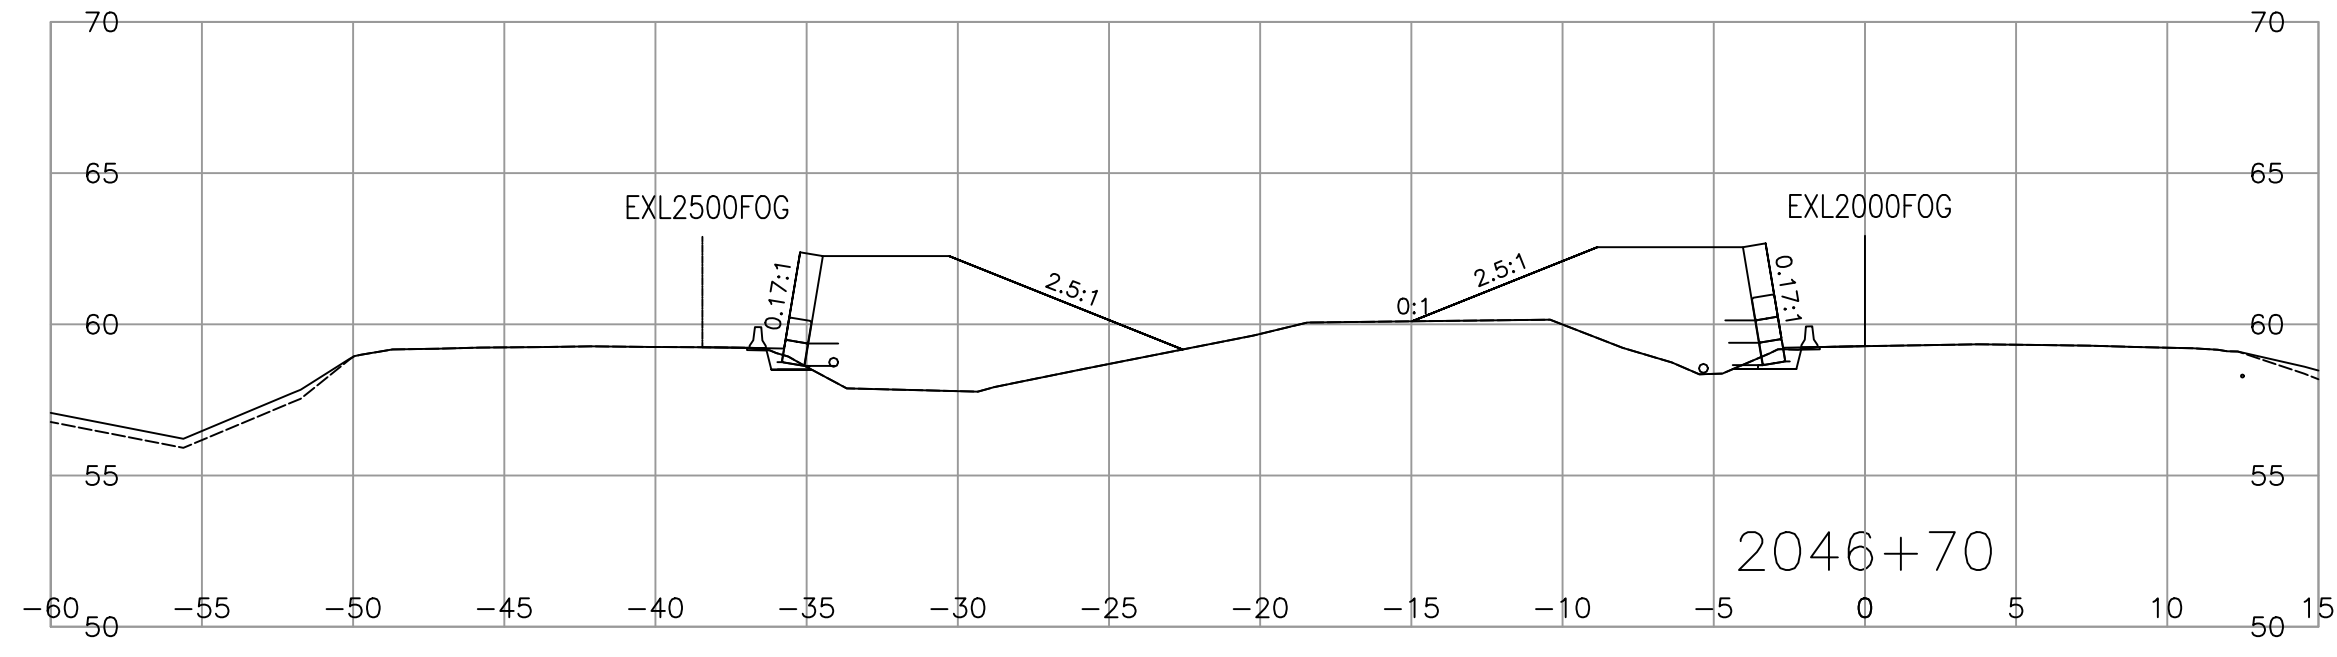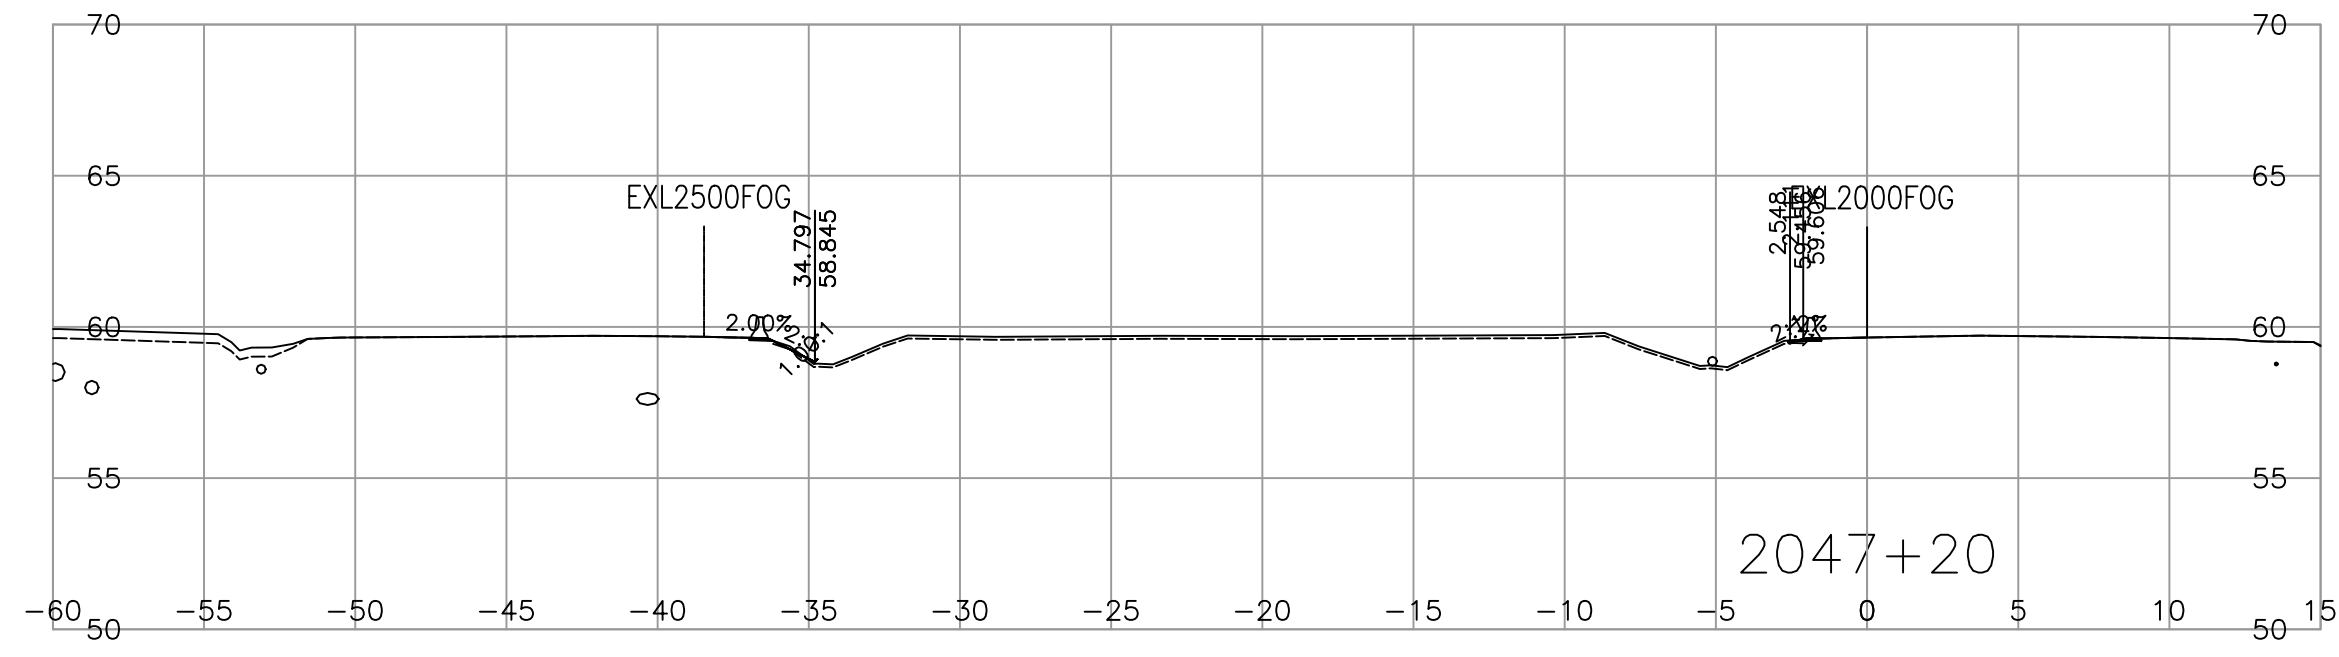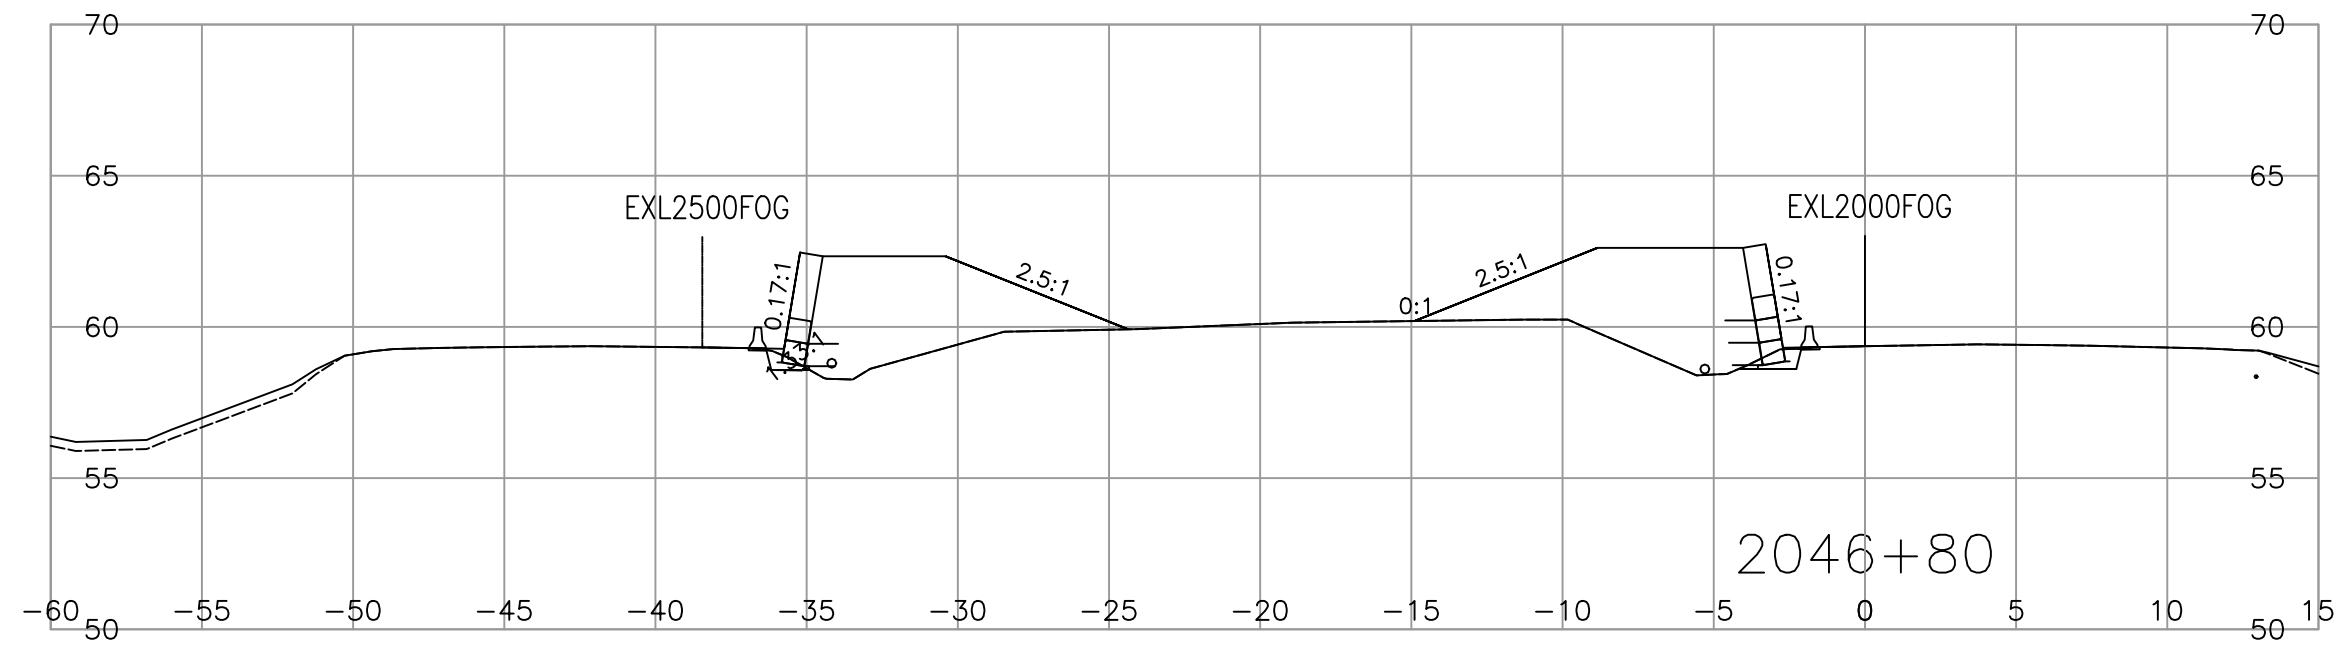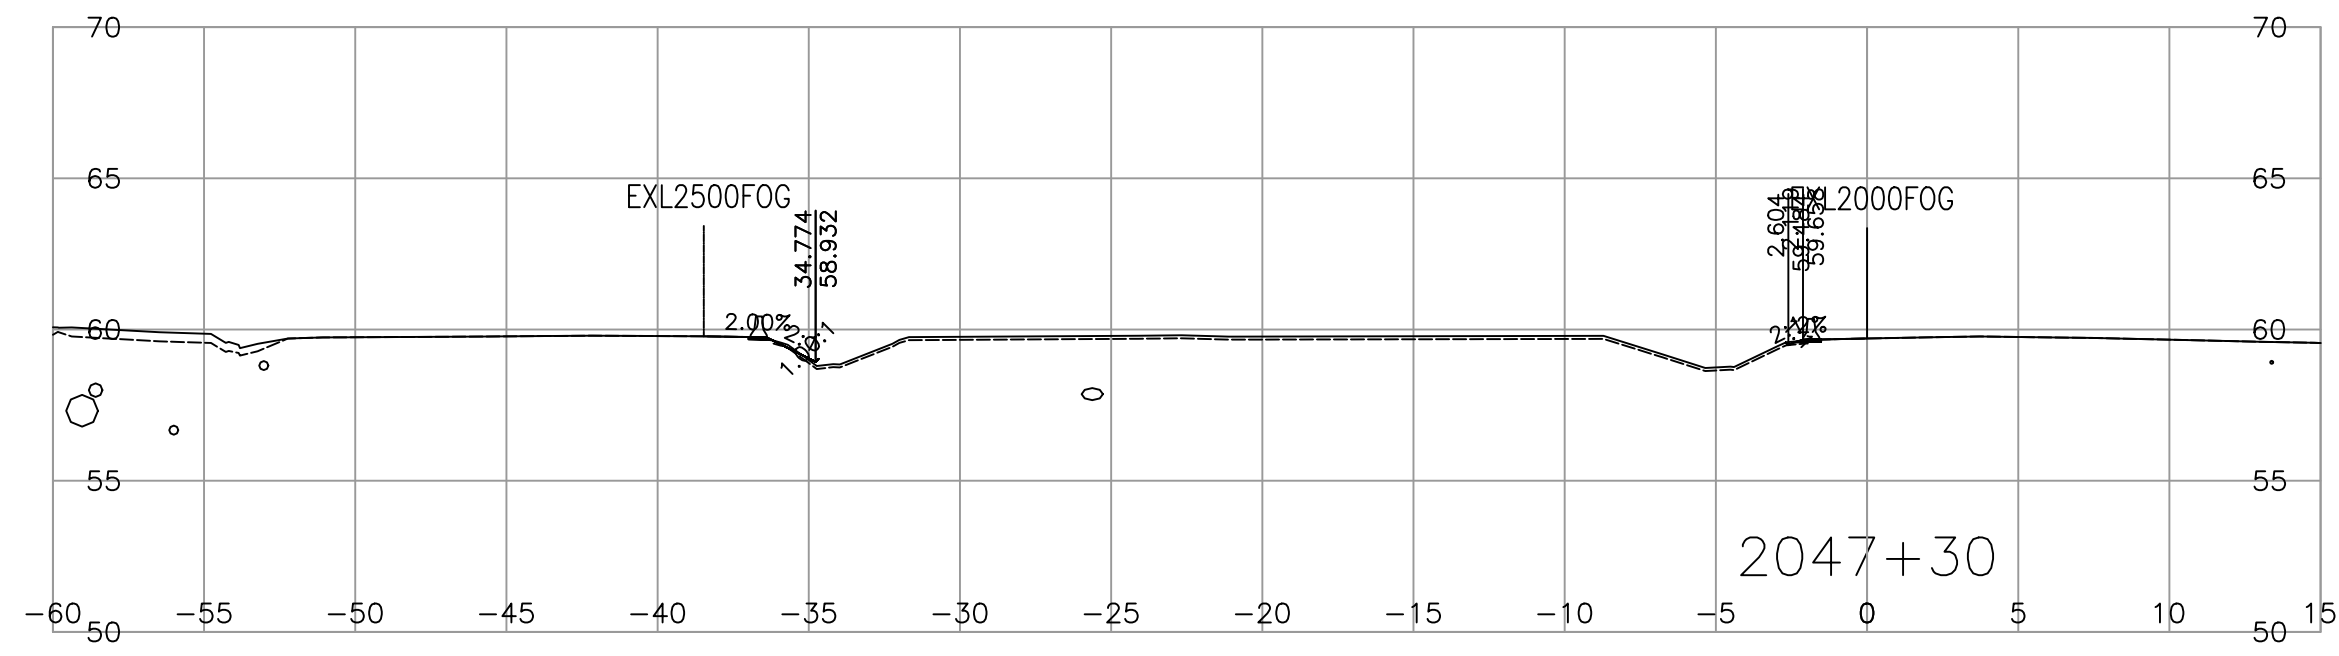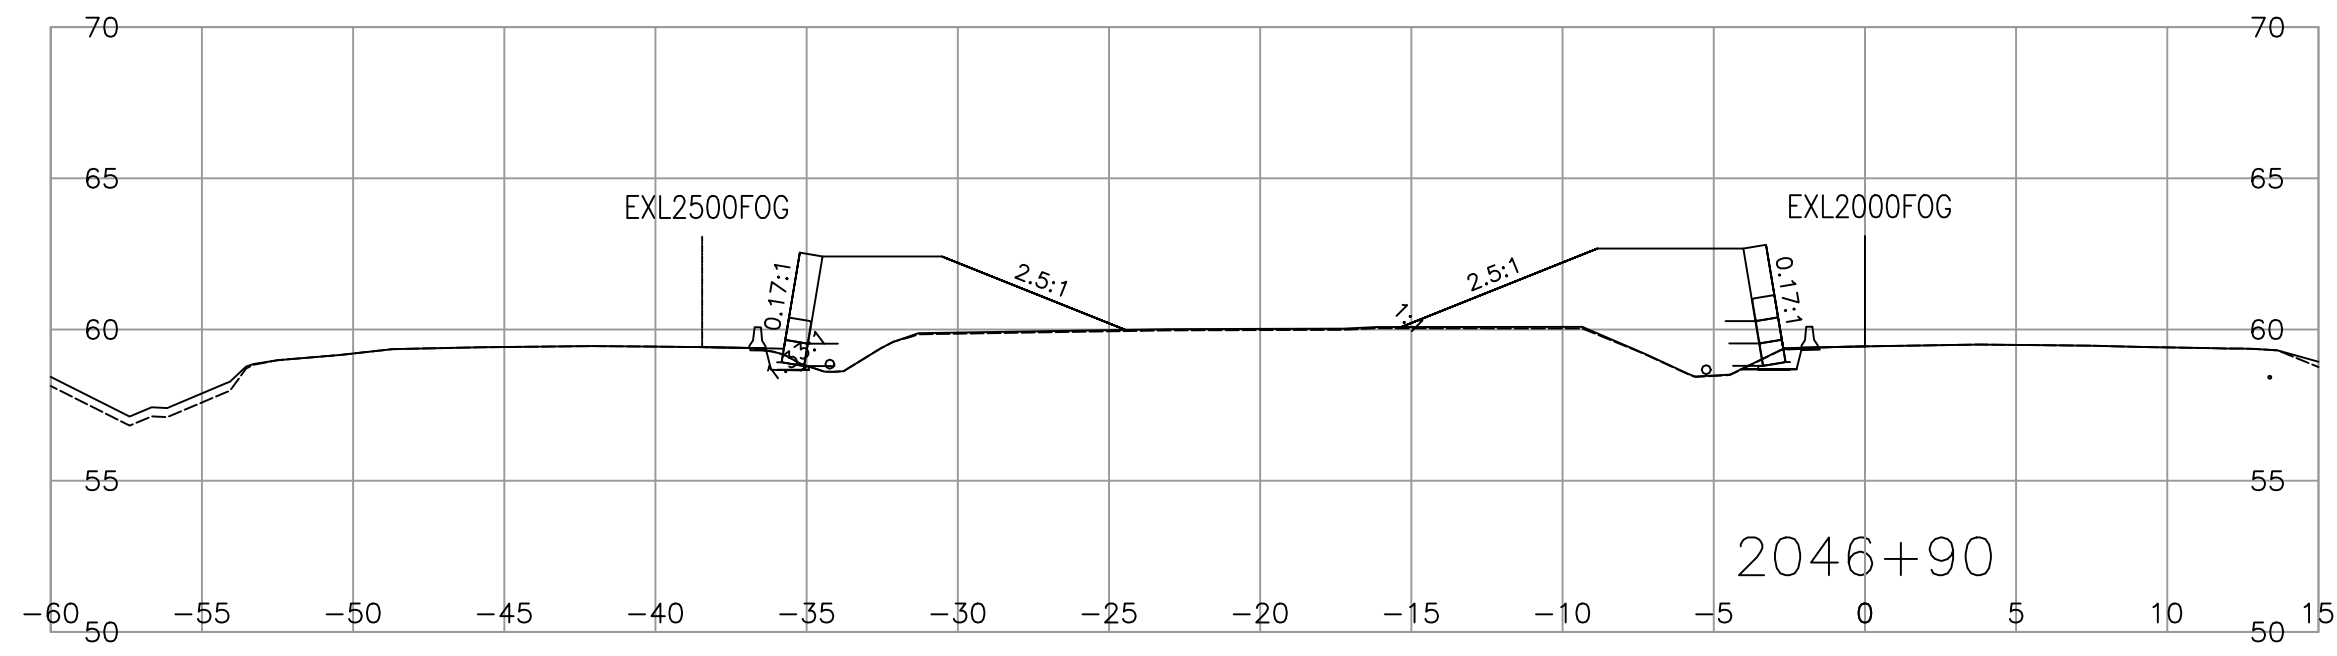









SCALE 0 2 1:250 12m CAD FILENAME R1-1010-1011 PLOT DATE 2023-08-10

REV	DATE	REVISIONS	NAME

**CROSS SECTIONS**  
**HIGHWAY 1 - ADVANCED WORKS MEDIAN PRELOAD**  
**FRASER HIGHWAY TO PEARDONVILLE ROAD**  
**HIGHWAY 1 - L2000**  
 SHEET 11 OF 17

DESIGNED <u>H. ZHANG</u> DATE <u>2023-08-10</u>	QUALITY CONTROL <u>S. BIDULKA</u> DATE <u>2023-08-10</u>
ENGINEER OF RECORD <u>SHAUN BIDULKA, P. ENG.</u>	QUALITY ASSURANCE <u>P. TSANG</u> DATE <u>2023-08-10</u>
DATE <u>2023-08-10</u>	DRAWN <u>H. YIN</u> DATE <u>2023-08-10</u>
FILE NUMBER <u>2021-2305-00</u>	PROJECT NUMBER <u>12947-0002</u>
REG <u>1</u>	DRAWING NUMBER <u>R1-1010-1011</u>

PLOT DATE: 2023/08/04 G:\2021-2305-00\civil\model\1000\_DesignSections\Preload\R1-1010-1000.dwg

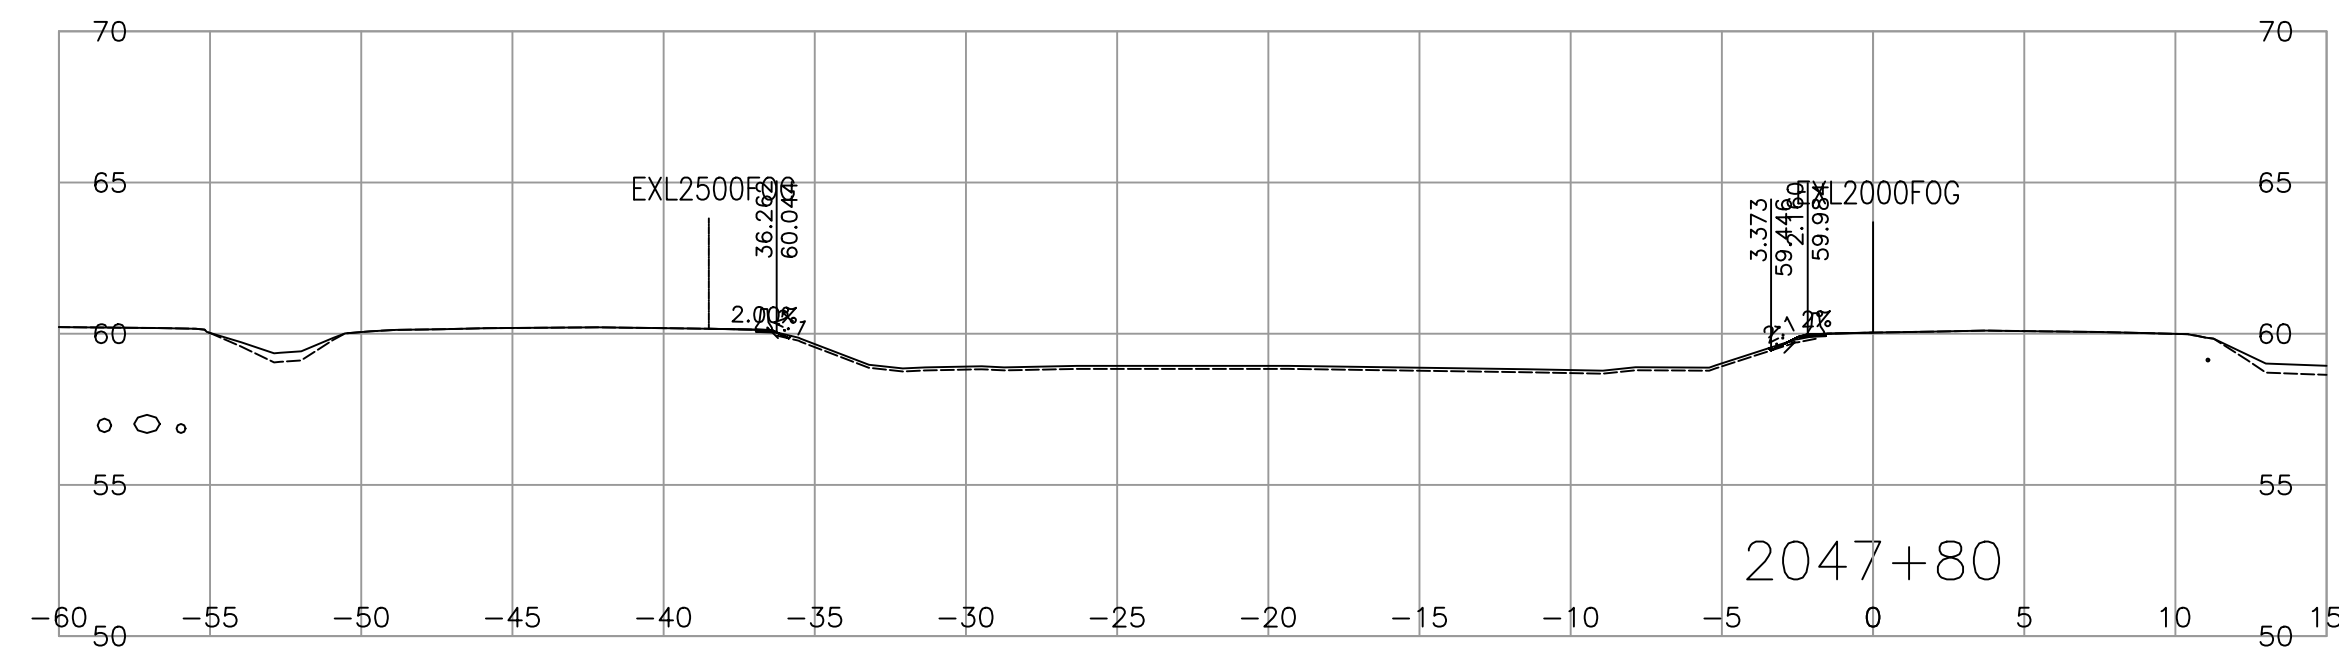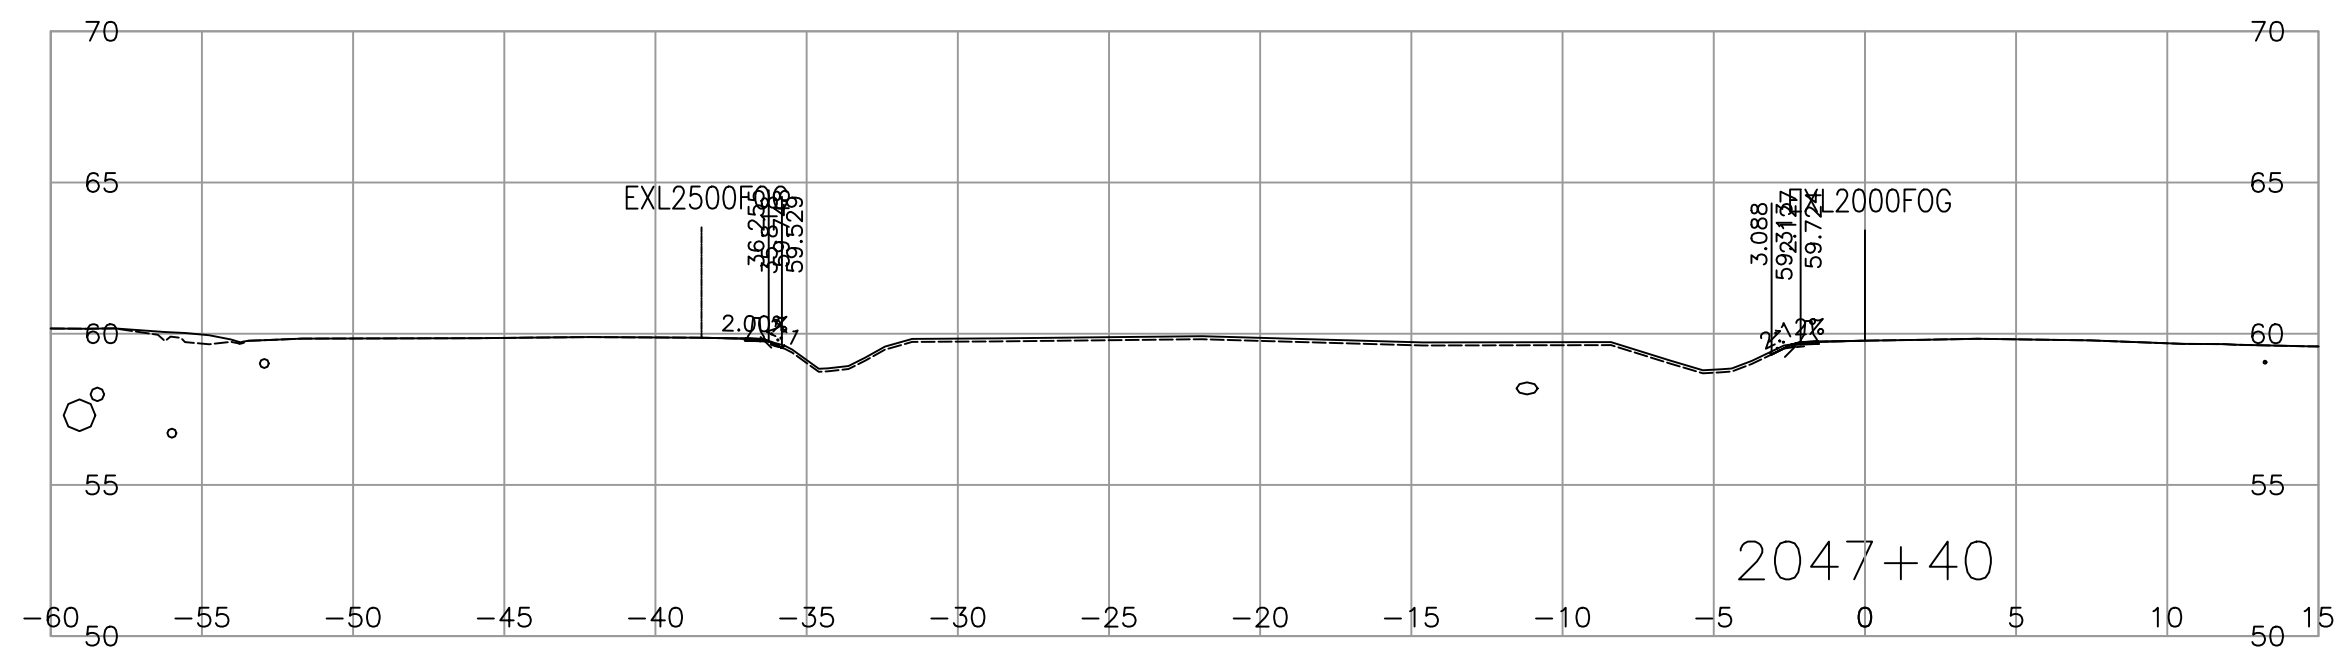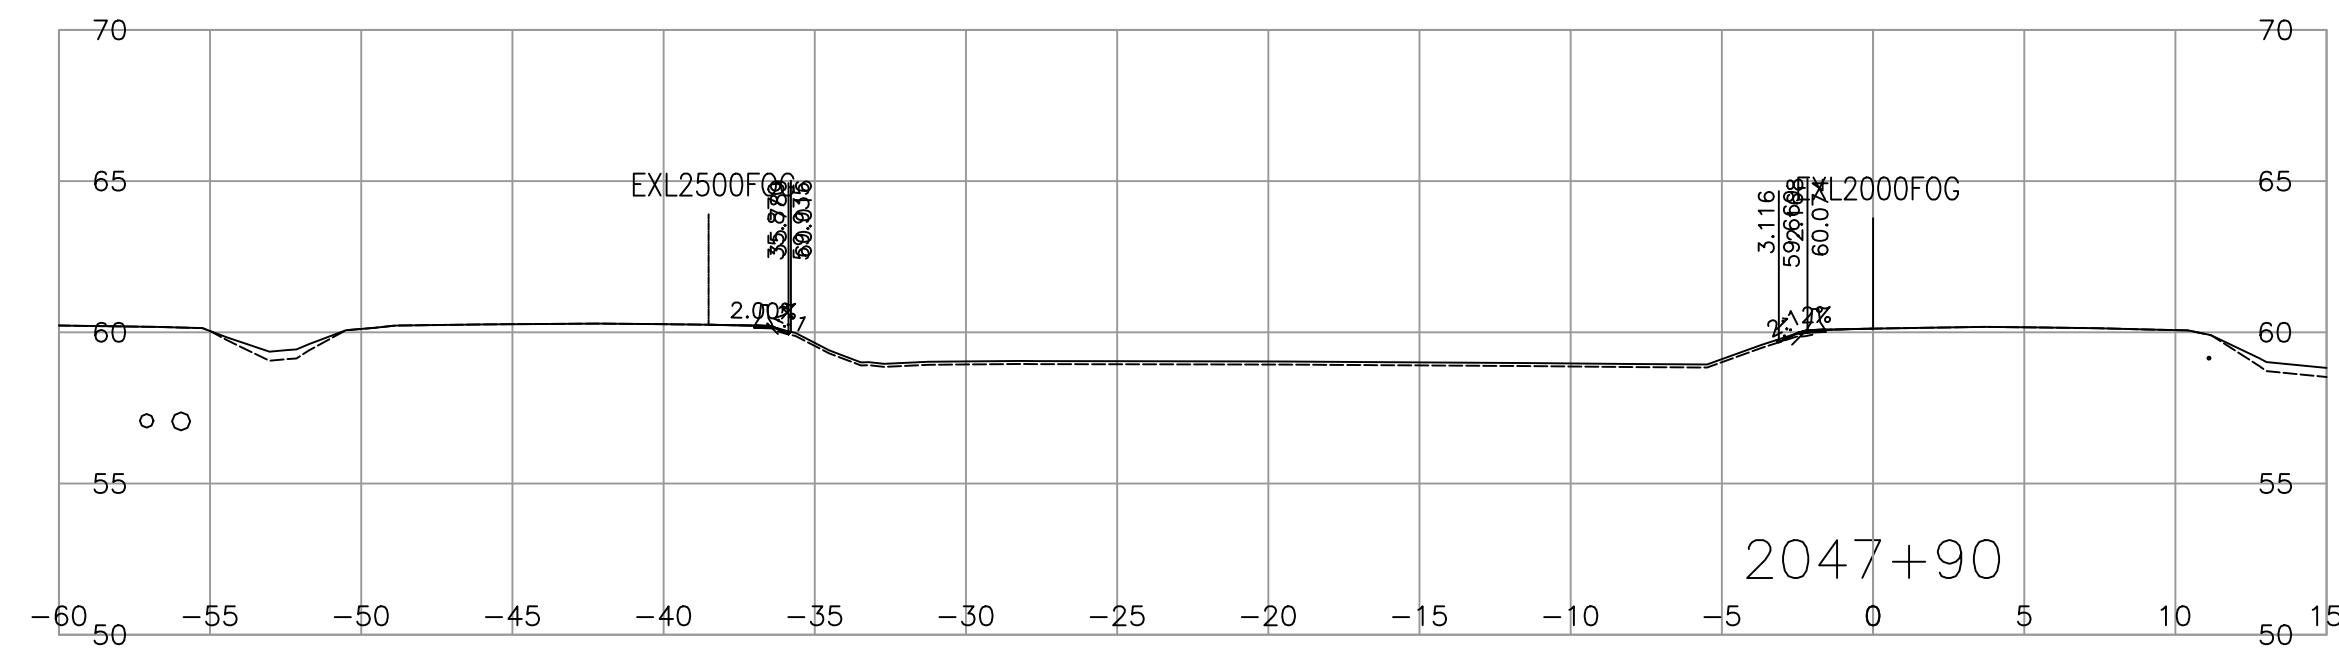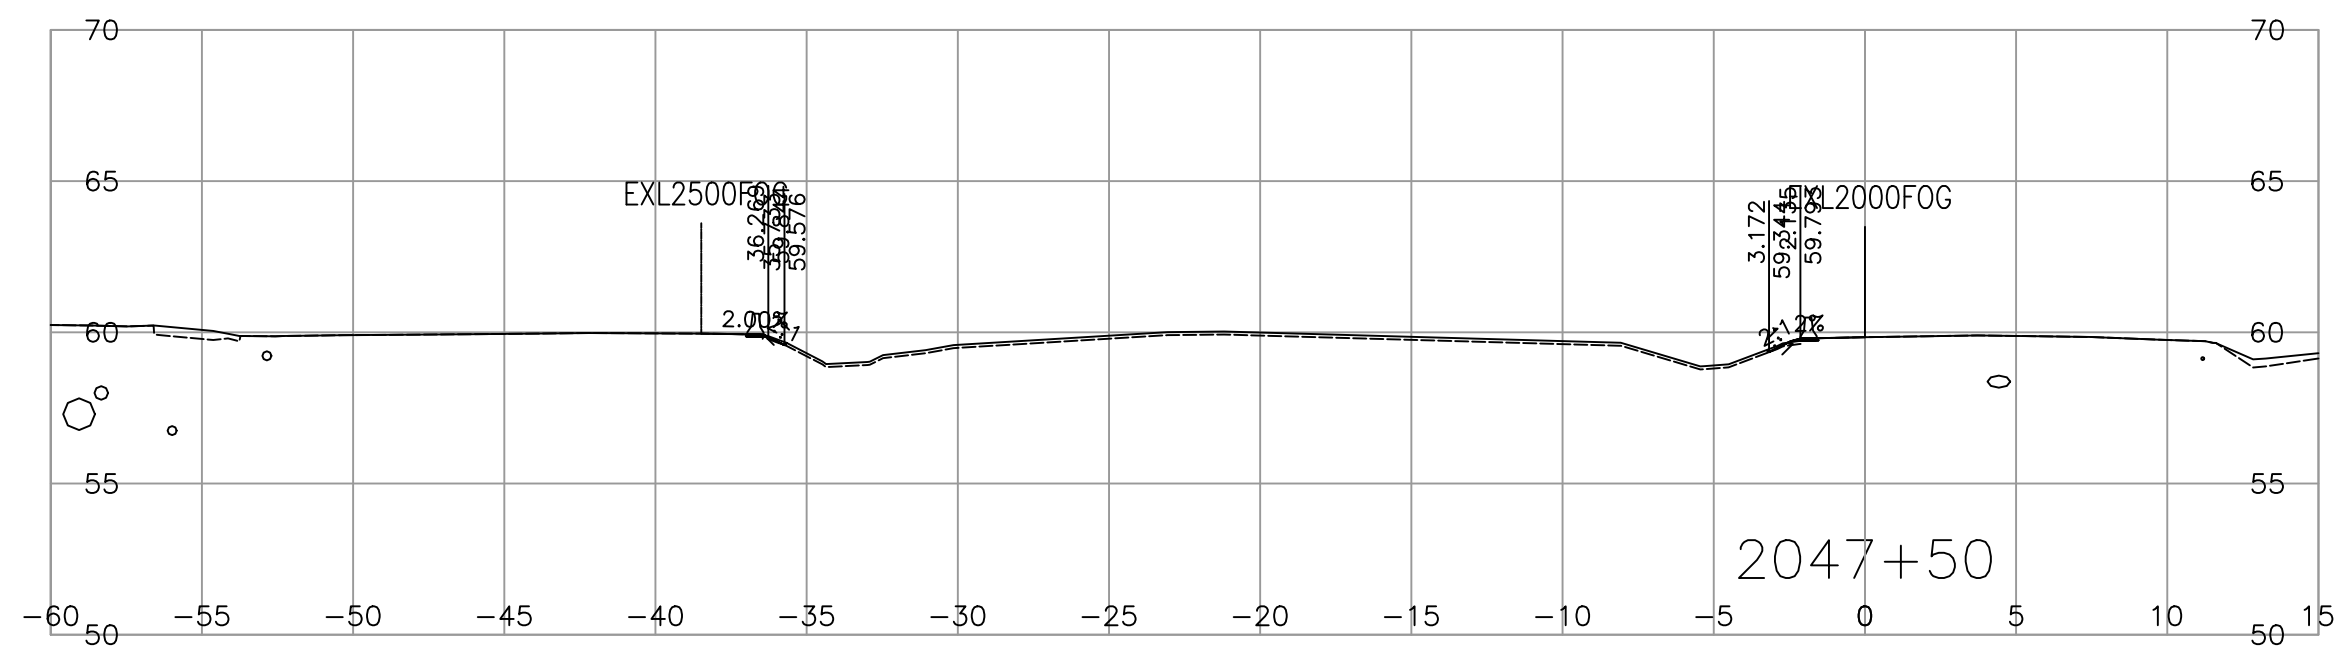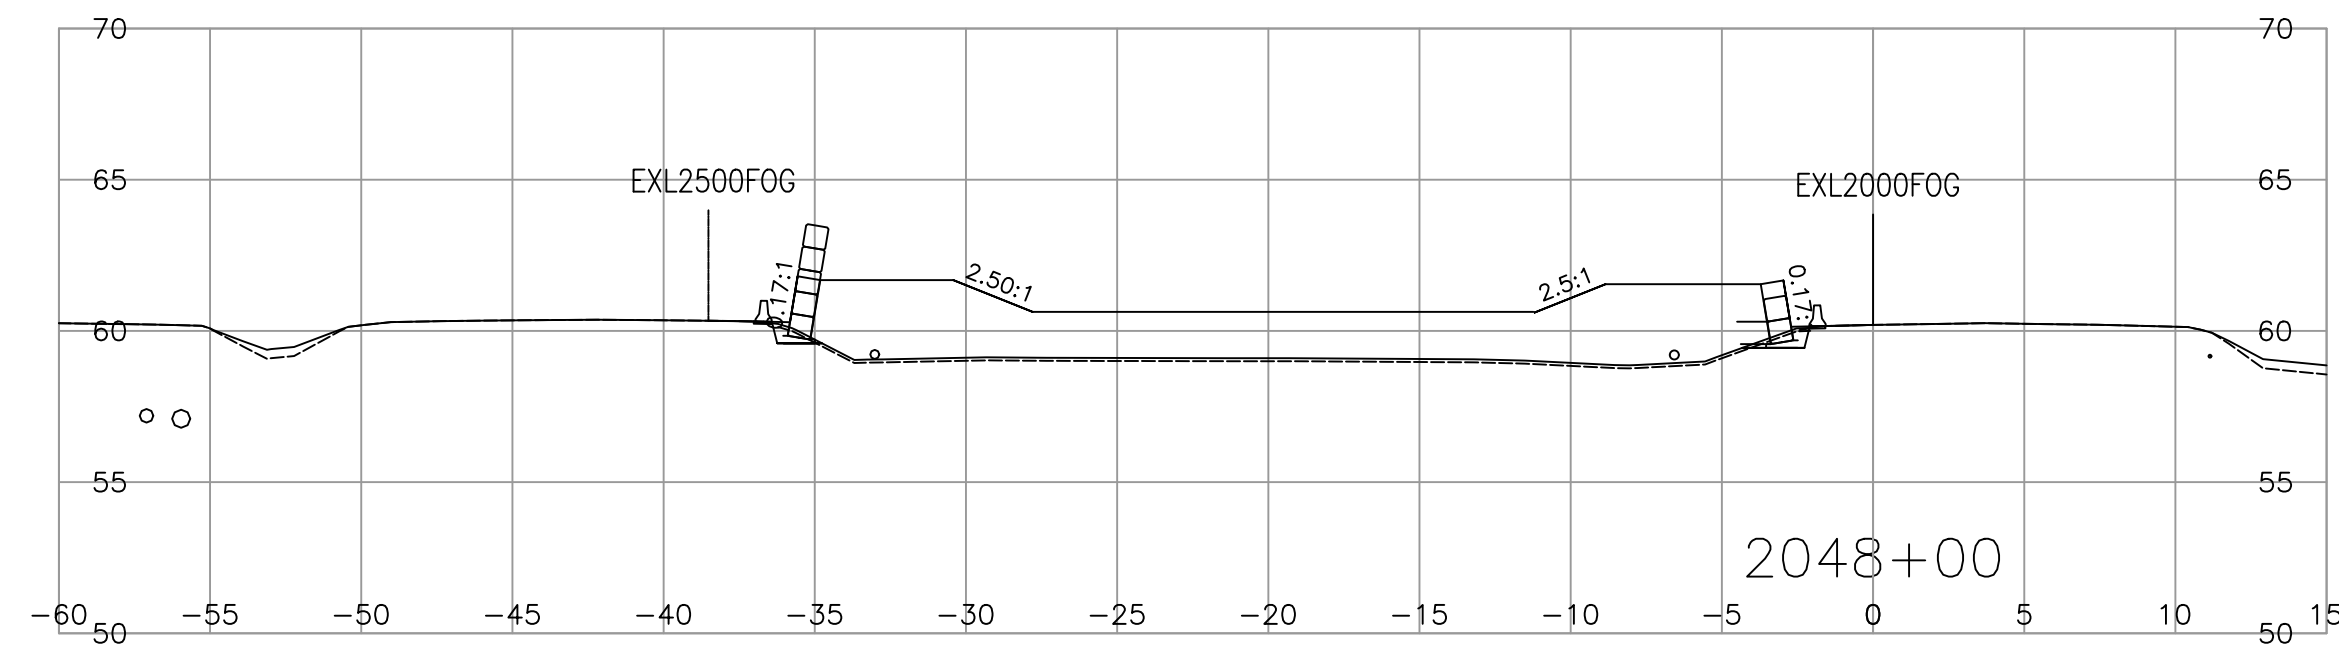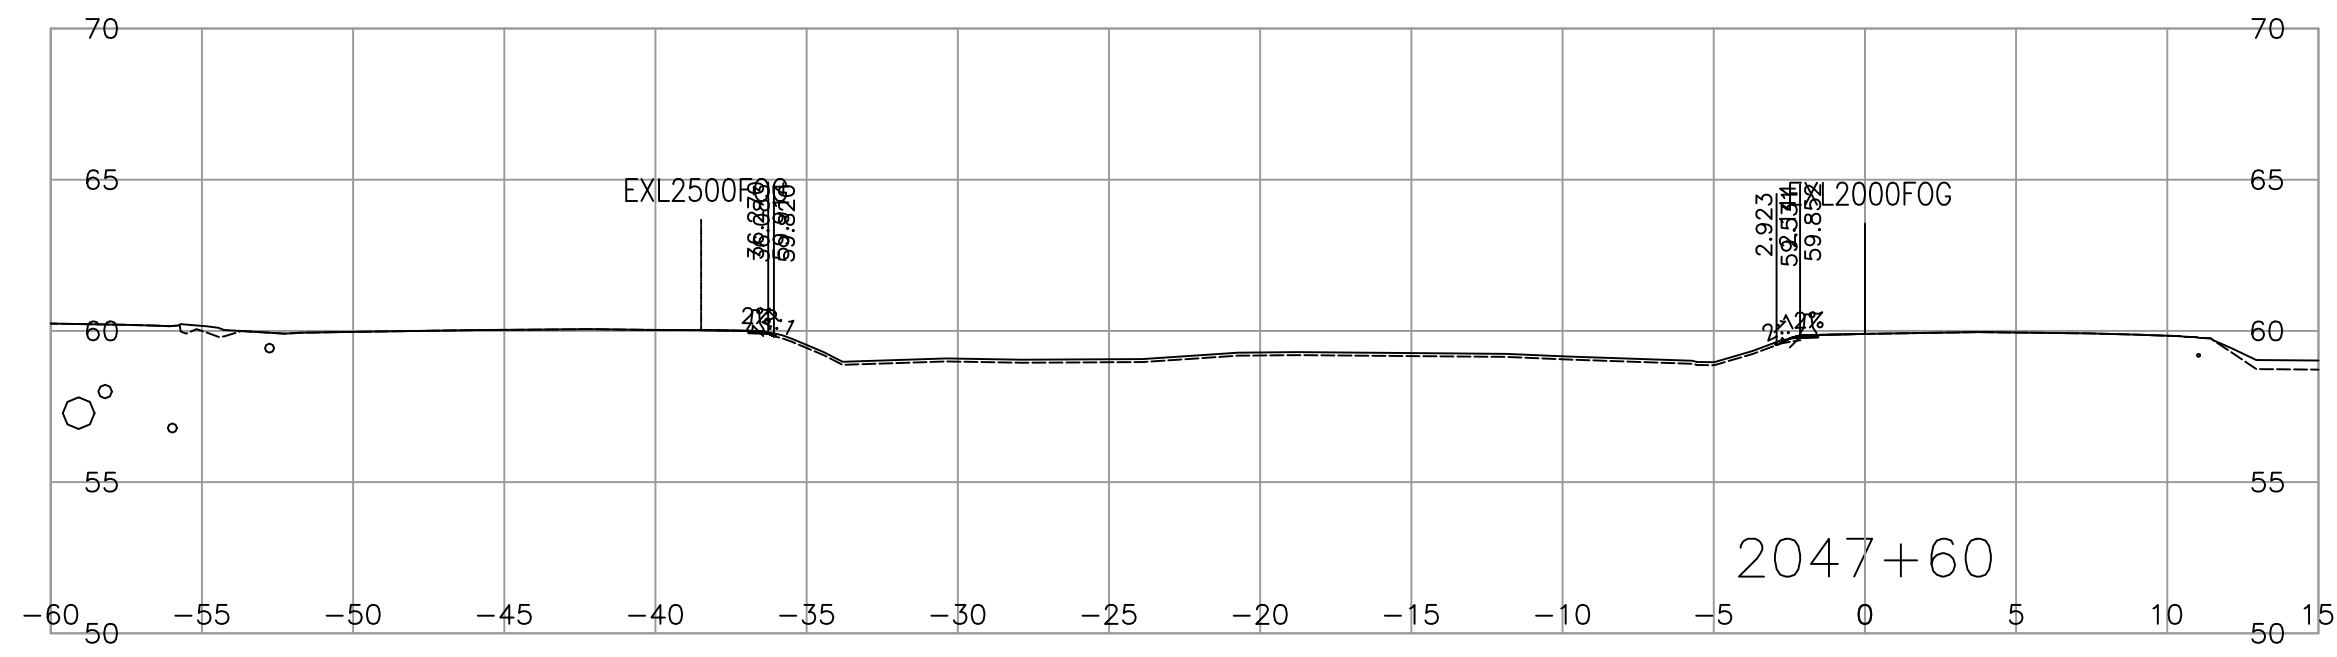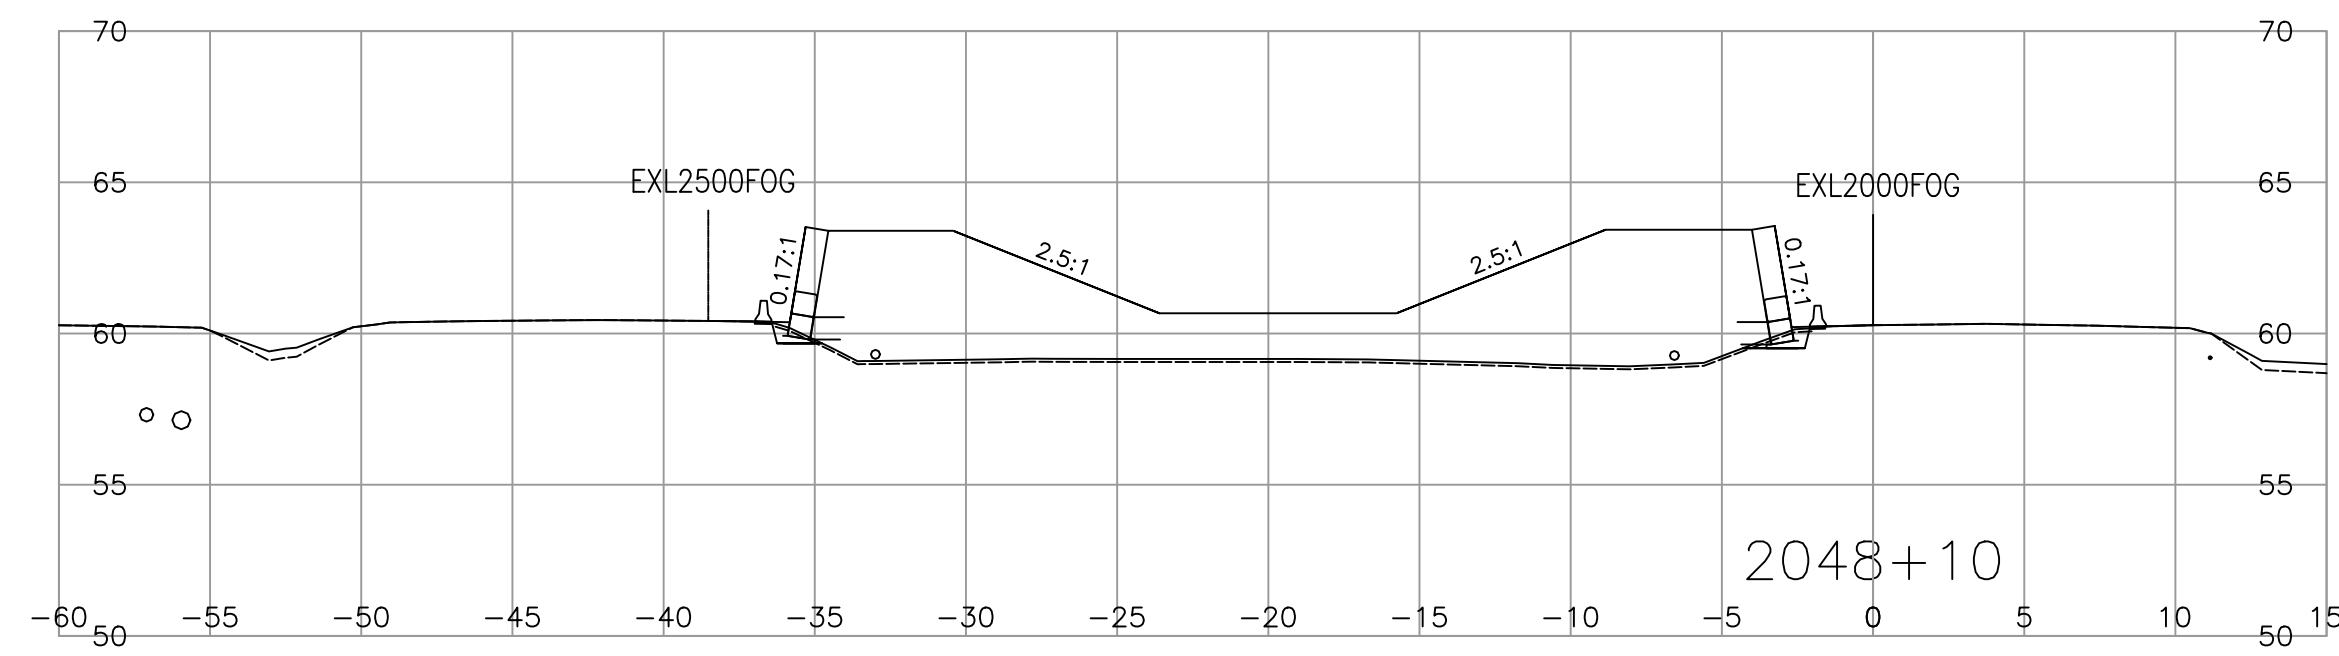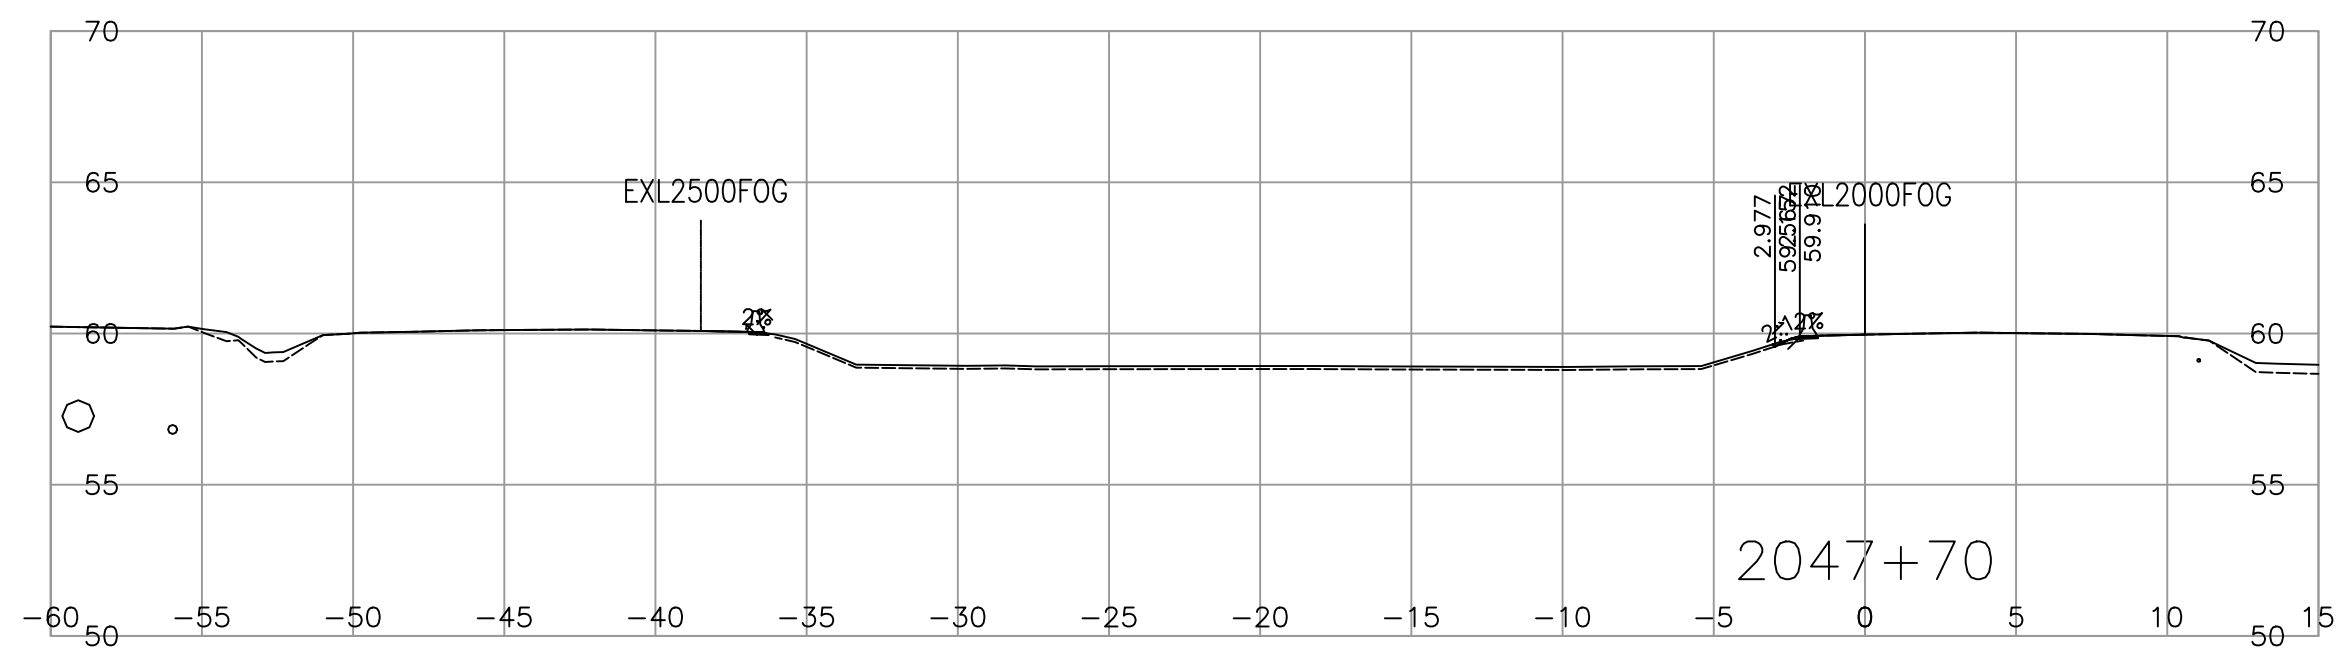









SCALE 0 2 1:250 12m CAD FILENAME R1-1010-1012 PLOT DATE 2023-08-10

REV	DATE	REVISIONS	NAME

**CROSS SECTIONS**  
**HIGHWAY 1 - ADVANCED WORKS MEDIAN PRELOAD**  
**FRASER HIGHWAY TO PEARDONVILLE ROAD**  
**HIGHWAY 1 - L2000**  
 SHEET 12 OF 17

DESIGNED <u>H. ZHANG</u> DATE <u>2023-08-10</u> QUALITY CONTROL <u>S. BIDULKA</u> DATE <u>2023-08-10</u> ENGINEER OF RECORD <u>SHAUN BIDULKA, P. ENG.</u> QUALITY ASSURANCE <u>P. TSANG</u> DATE <u>2023-08-10</u> DATE <u>2023-08-10</u> DRAWN <u>H. YIN</u> DATE <u>2023-08-10</u>	PROJECT NUMBER <u>12947-0002</u> REG <u>1</u> DRAWING NUMBER <u>R1-1010-1012</u>
--	--

PLOT DATE: 2023/08/04 G:\2021-2305-00\civil\model\1000\_DesignSections\Preload\R1-1010-1000.dwg

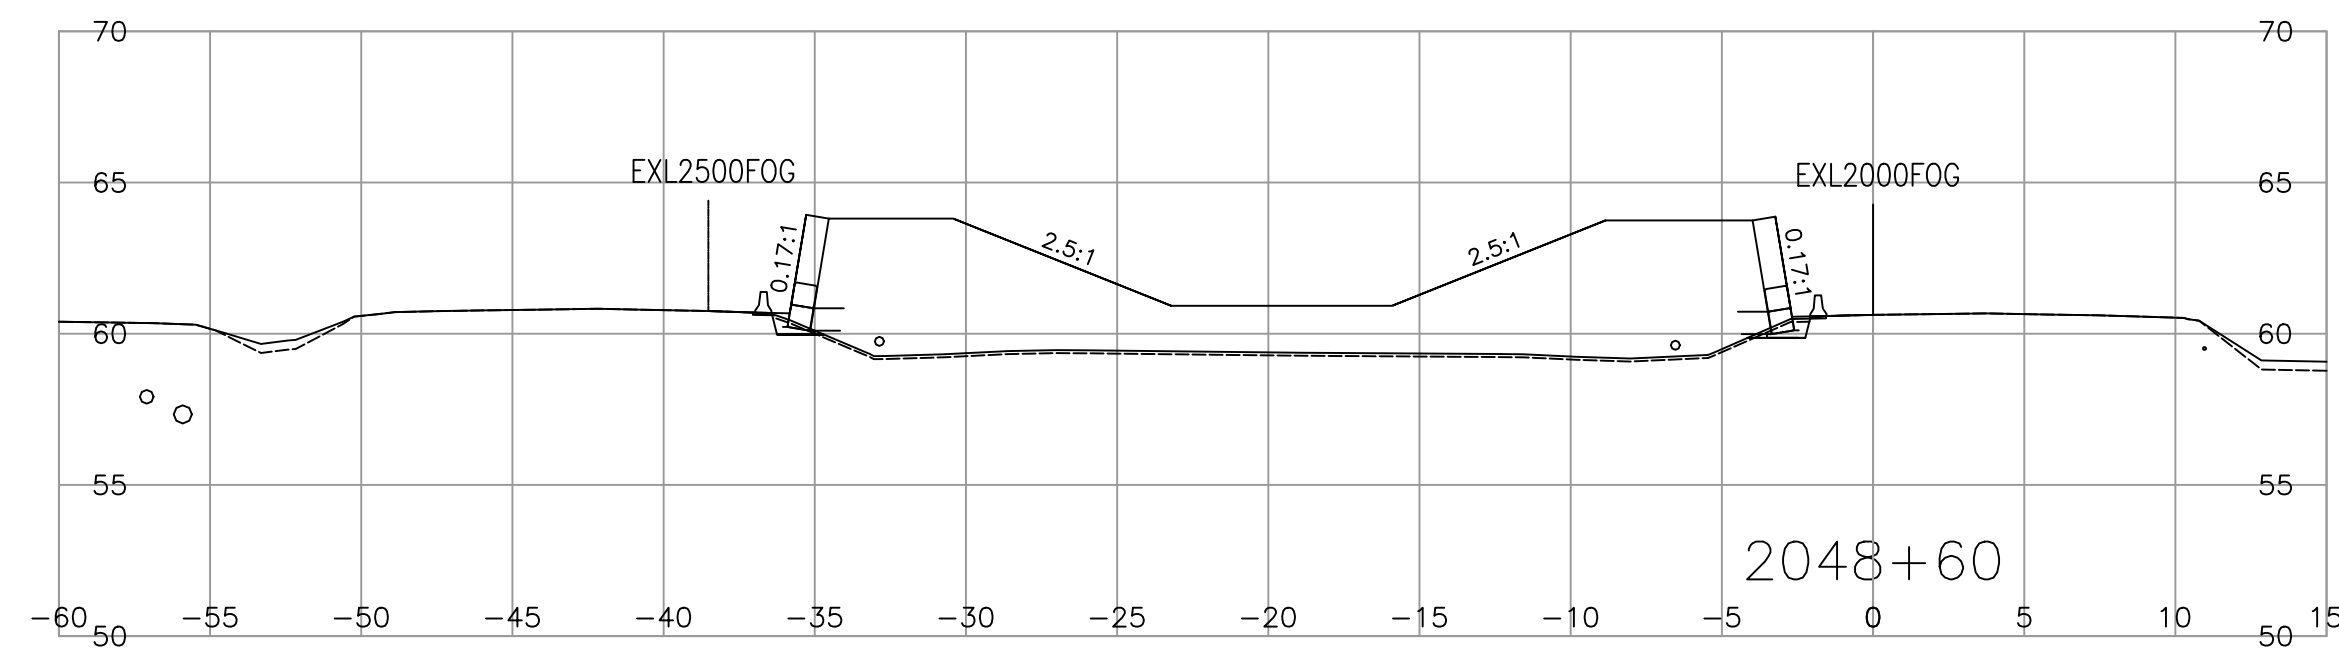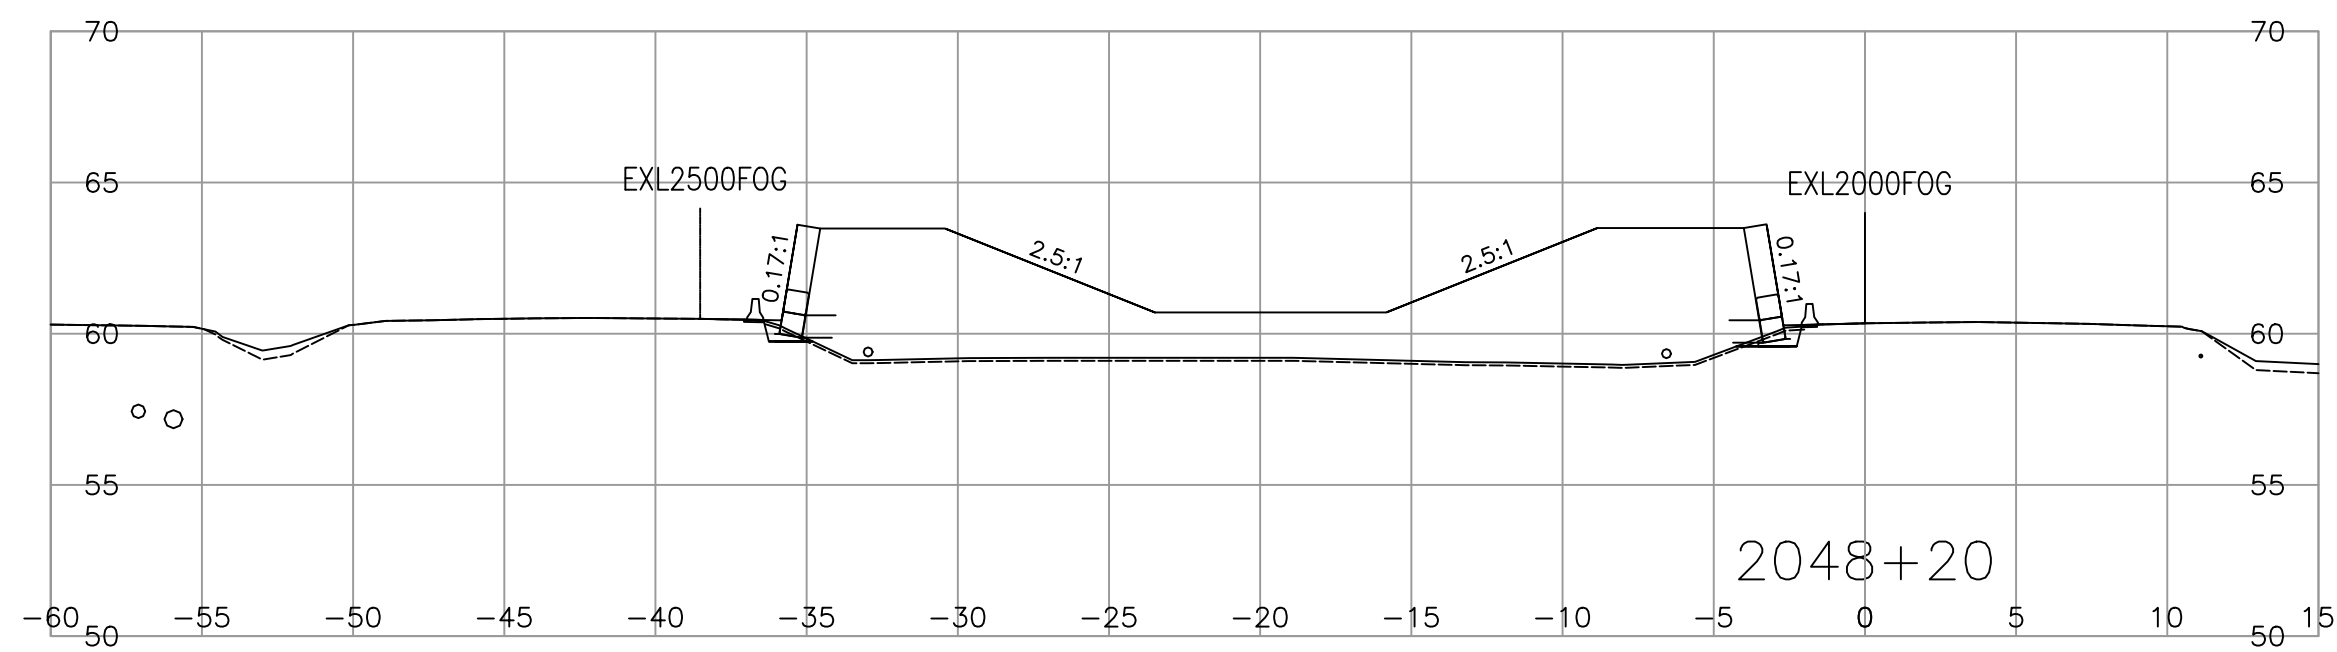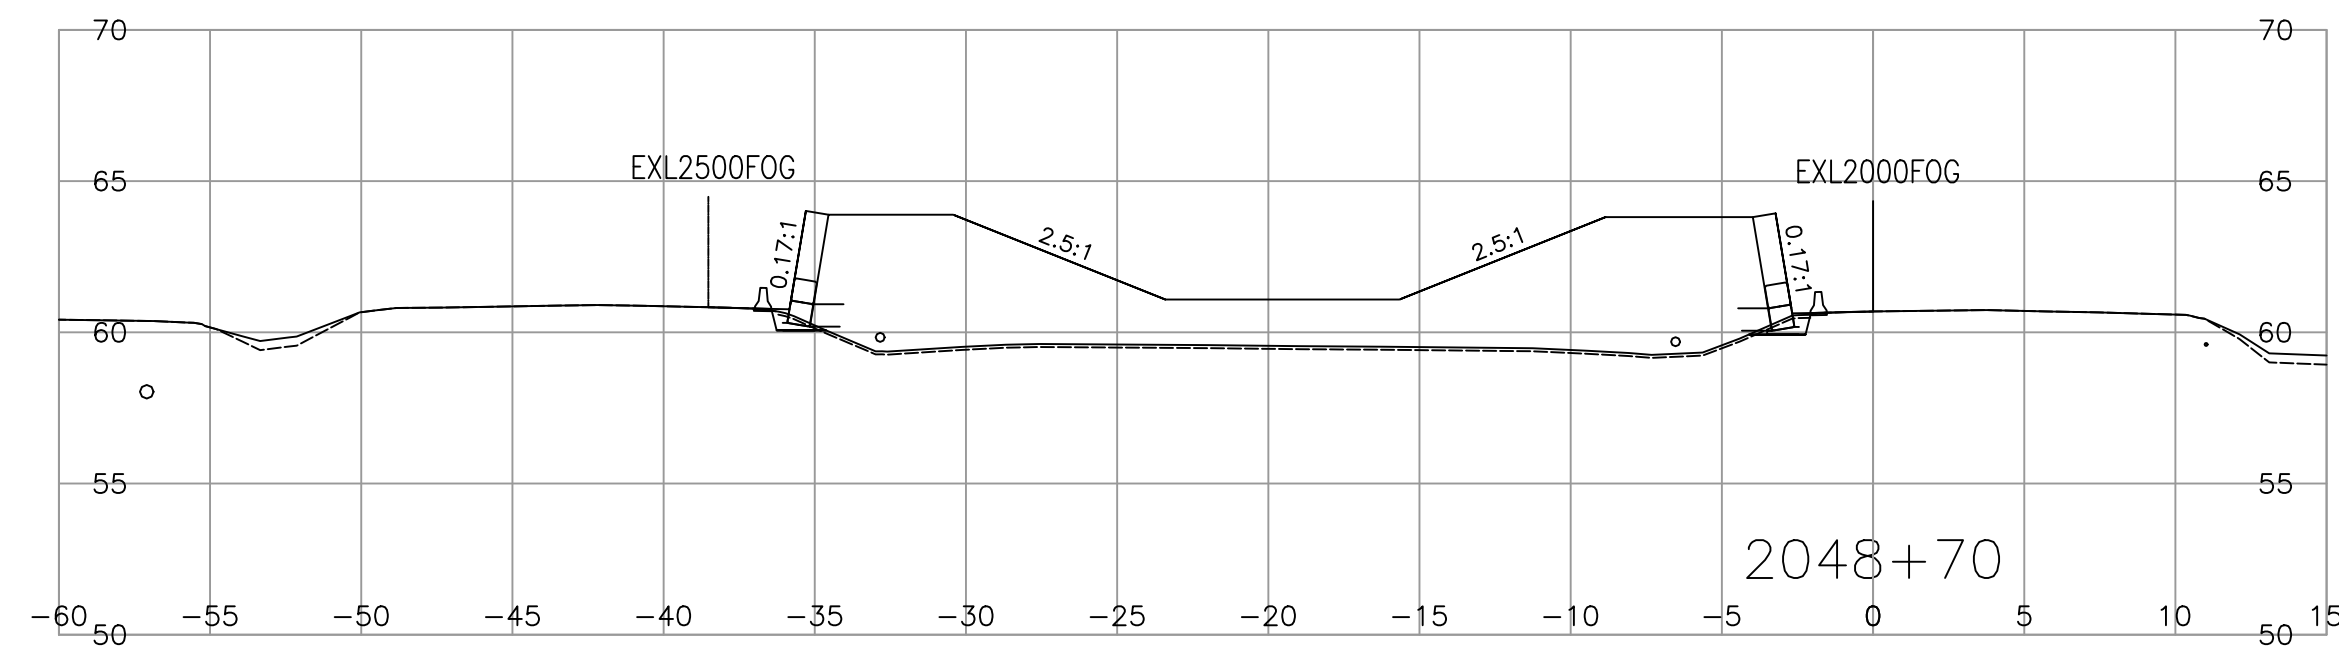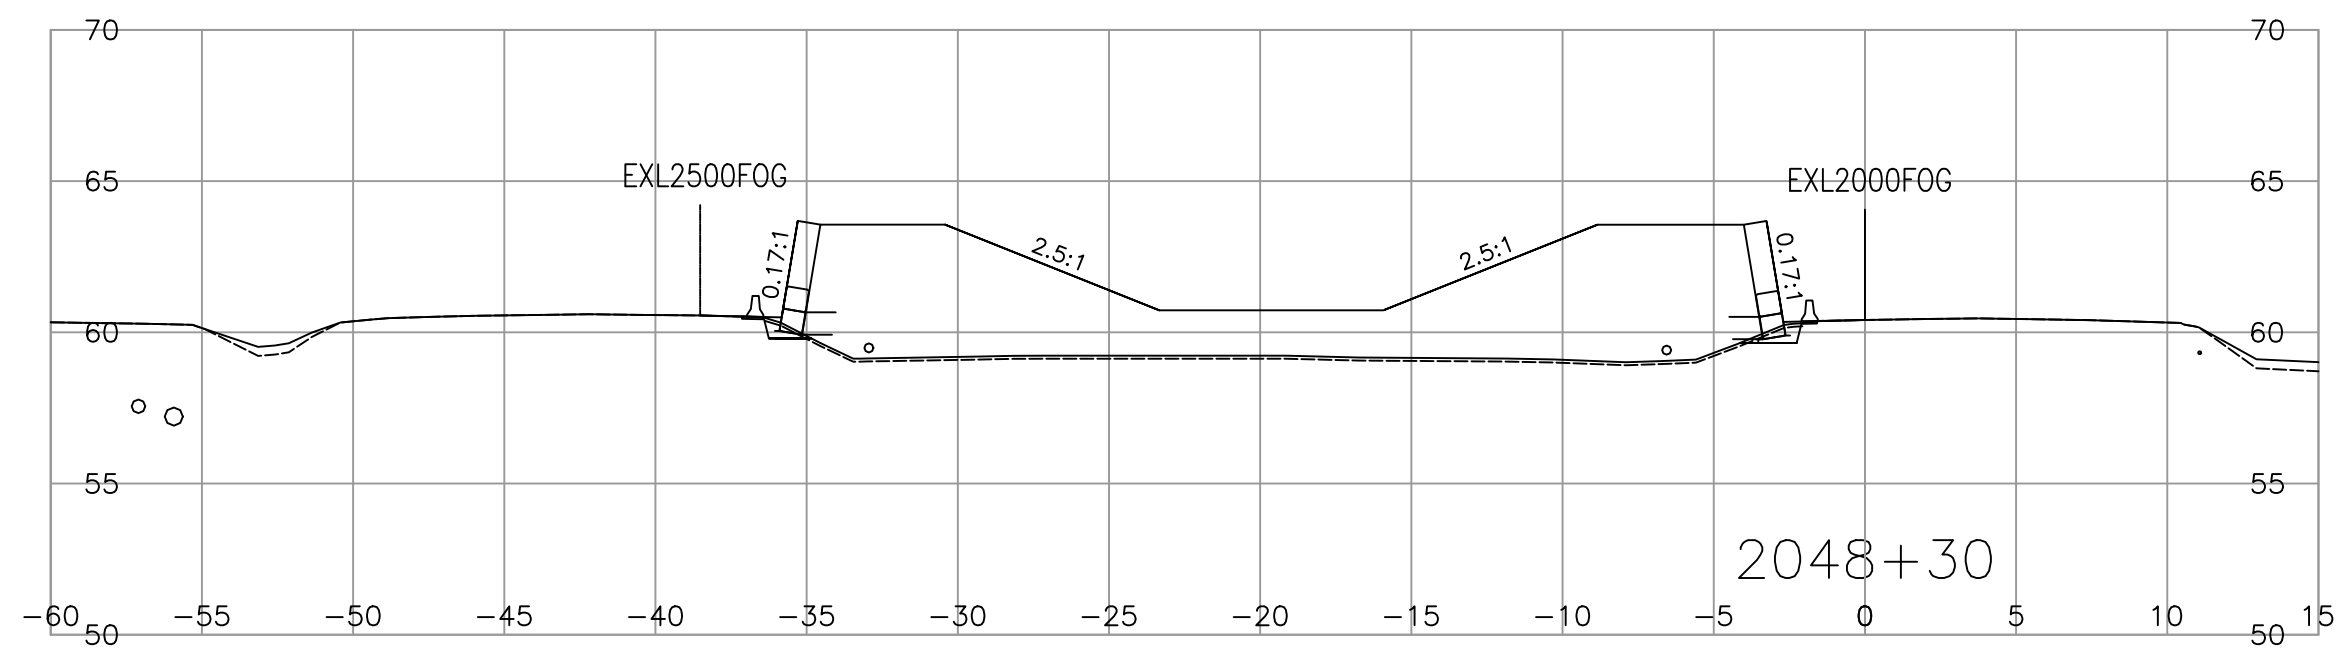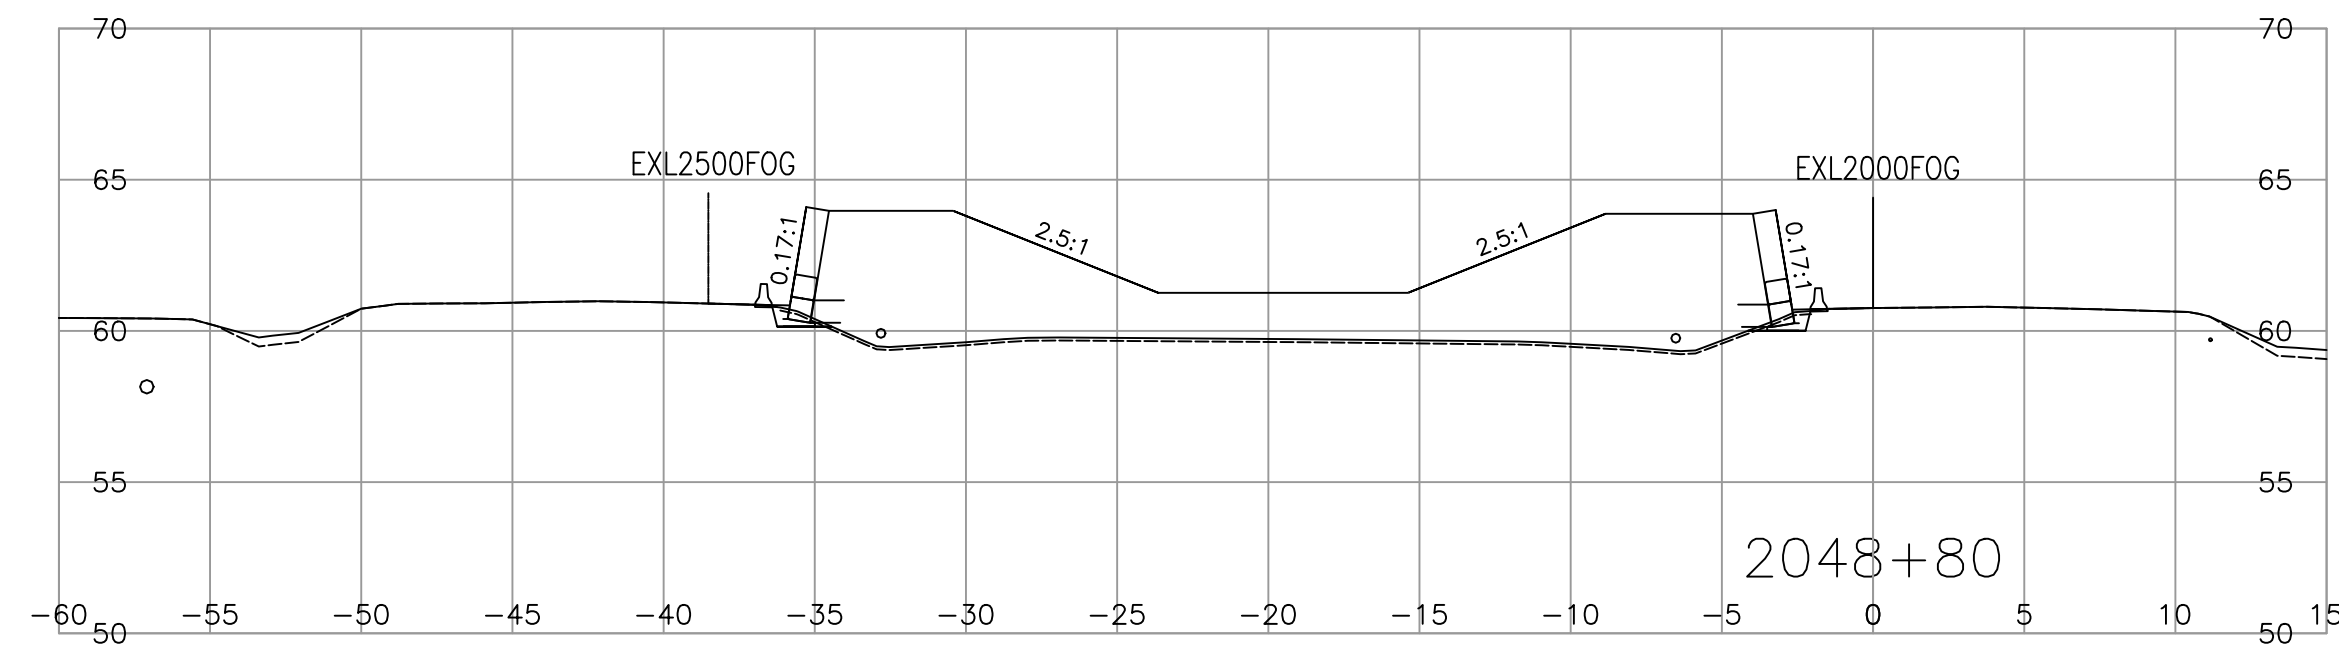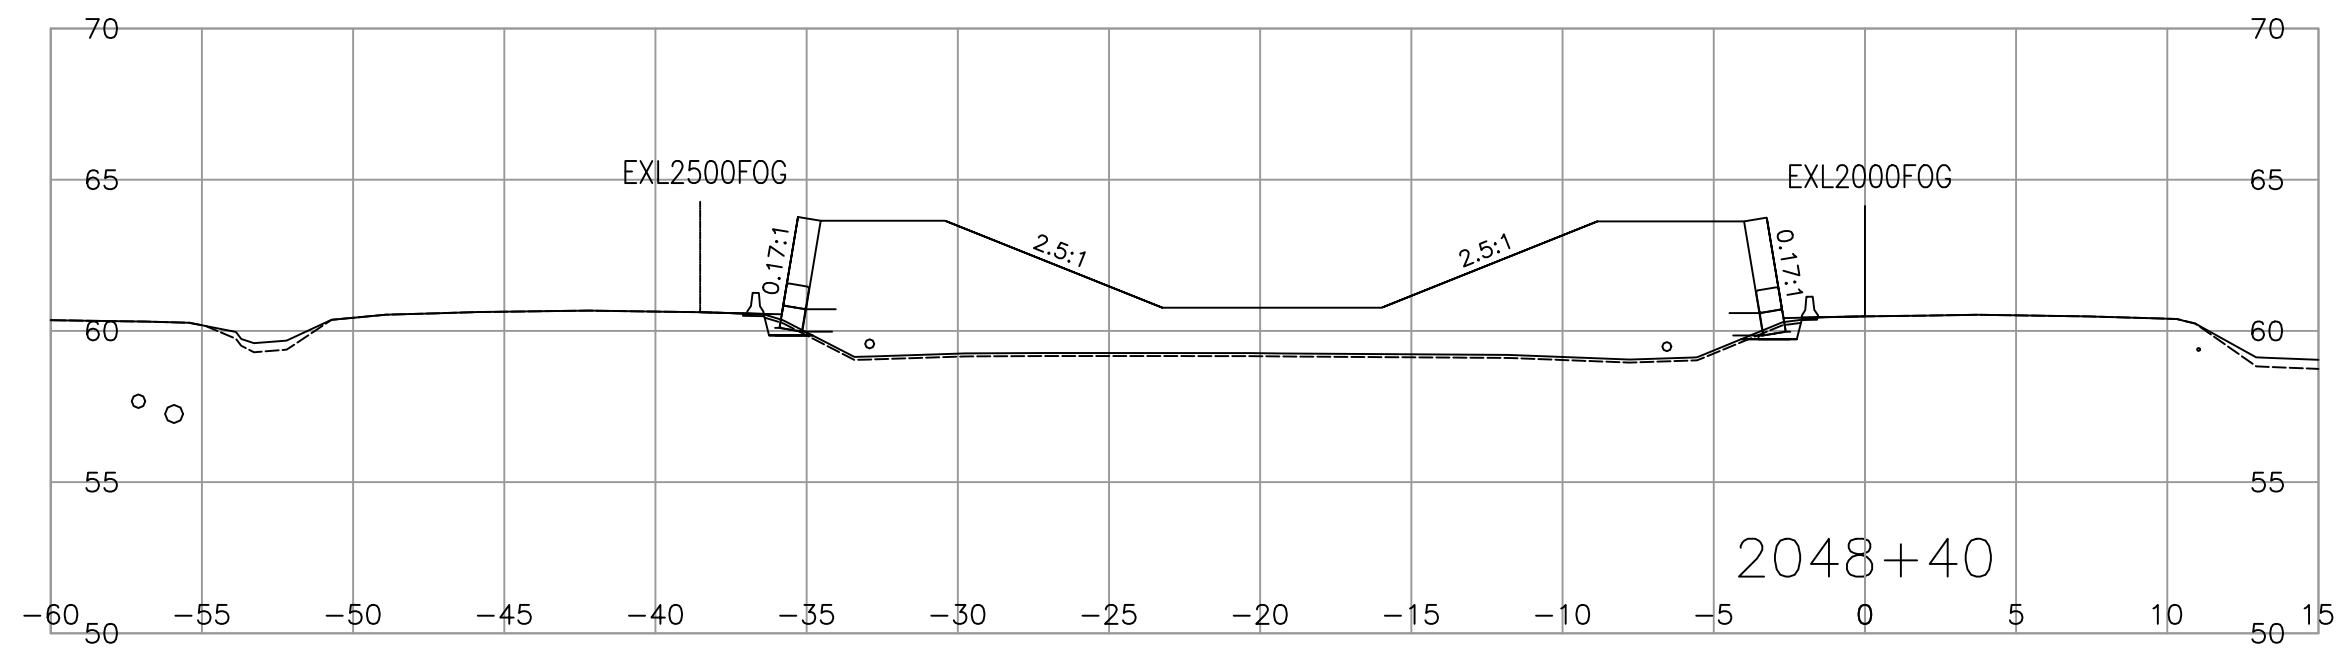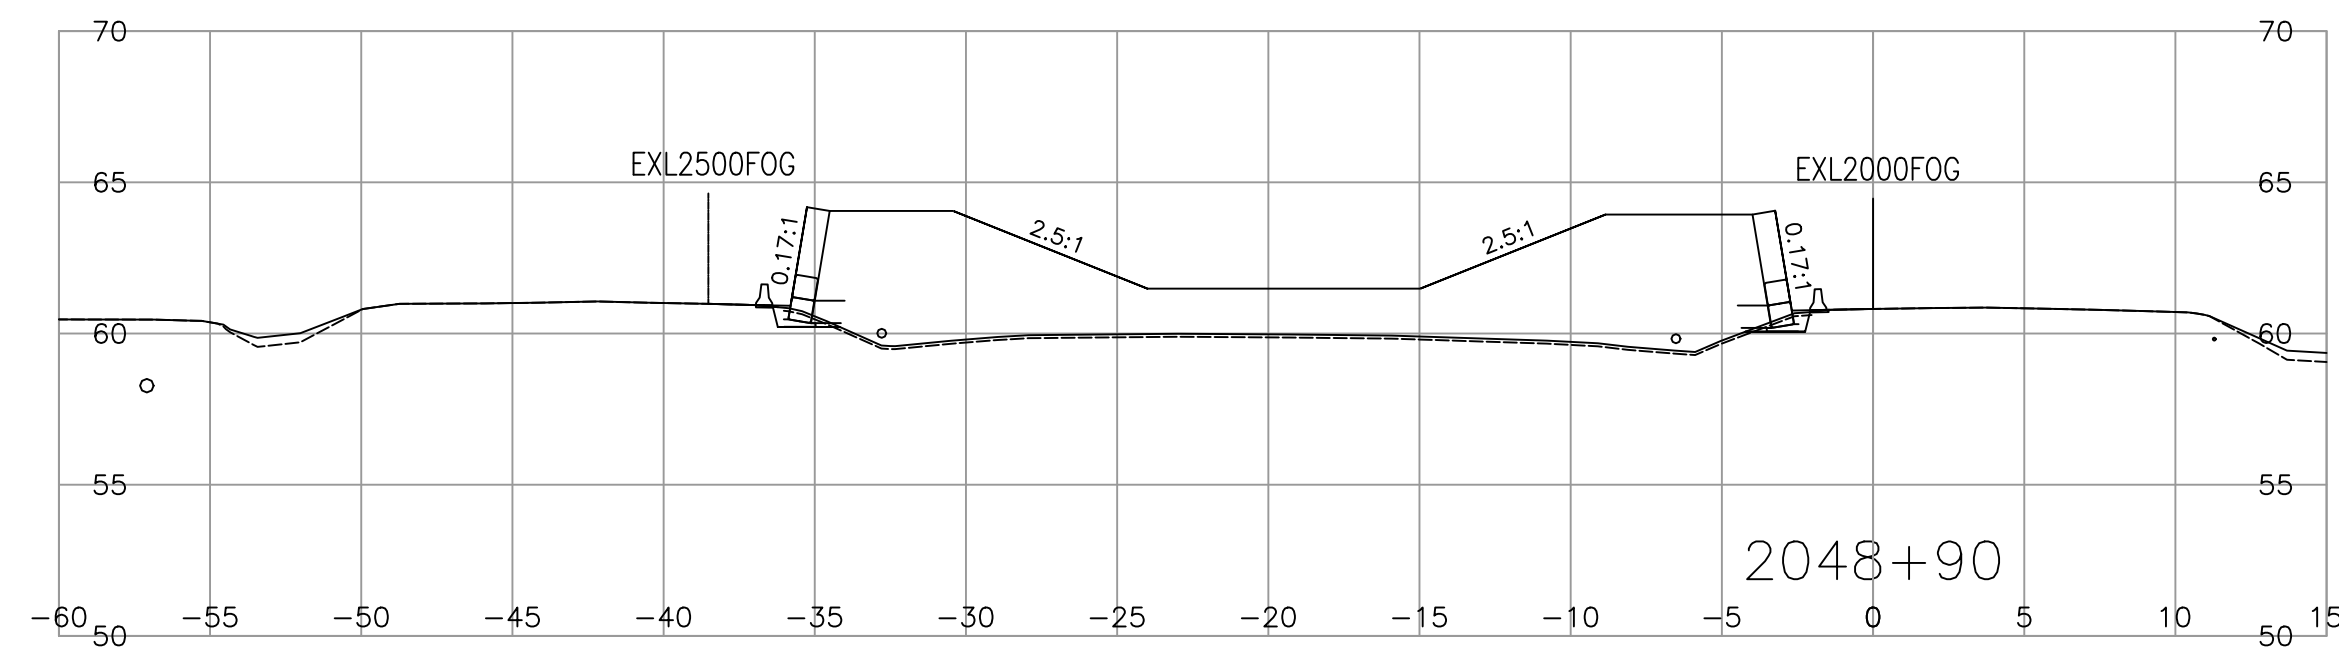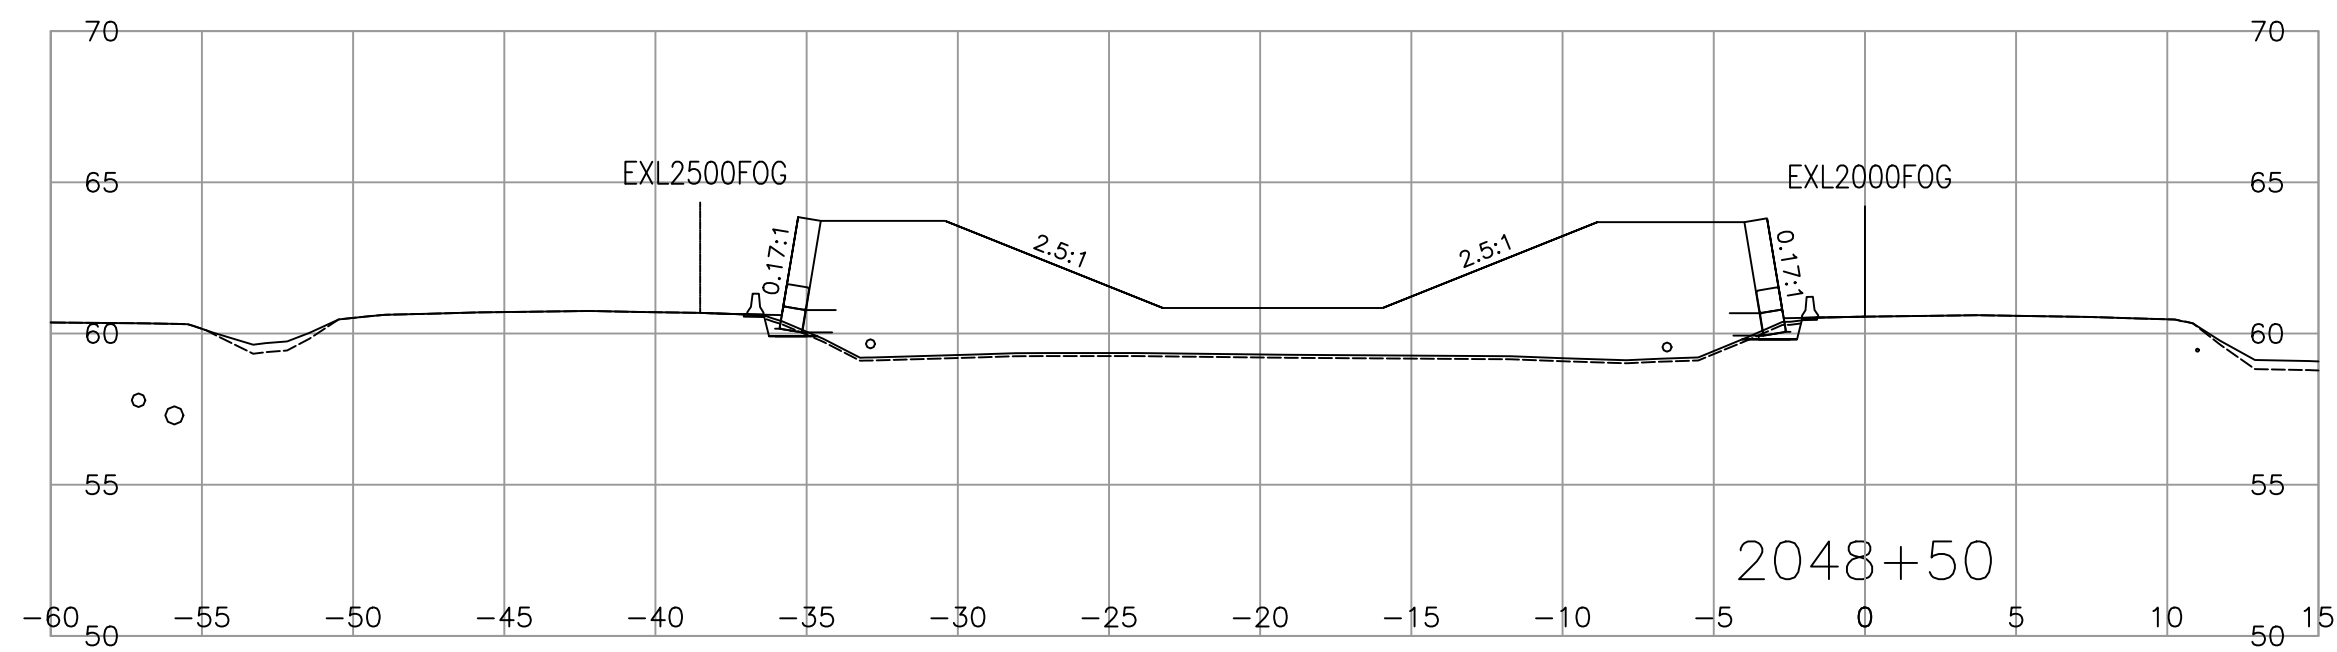









SCALE 0 2 1:250 12m CAD FILENAME R1-1010-1013 PLOT DATE 2023-08-10

REV	DATE	REVISIONS	NAME

**CROSS SECTIONS**  
**HIGHWAY 1 - ADVANCED WORKS MEDIAN PRELOAD**  
**FRASER HIGHWAY TO PEARDONVILLE ROAD**  
**HIGHWAY 1 - L2000**  
 SHEET 13 OF 17

DESIGNED <u>H. ZHANG</u> DATE <u>2023-08-10</u>	QUALITY CONTROL <u>S. BIDULKA</u> DATE <u>2023-08-10</u>
ENGINEER OF RECORD <u>SHAUN BIDULKA, P. ENG.</u>	QUALITY ASSURANCE <u>P. TSANG</u> DATE <u>2023-08-10</u>
DATE <u>2023-08-10</u>	DRAWN <u>H. YIN</u> DATE <u>2023-08-10</u>
FILE NUMBER <u>2021-2305-00</u>	PROJECT NUMBER <u>12947-0002</u>
REG <u>1</u>	DRAWING NUMBER <u>R1-1010-1013</u>

PLOT DATE: 2023/08/04 G:\2021-2305-00\civil\model\1000\_DesignSections\Preload\R1-1010-1000.dwg

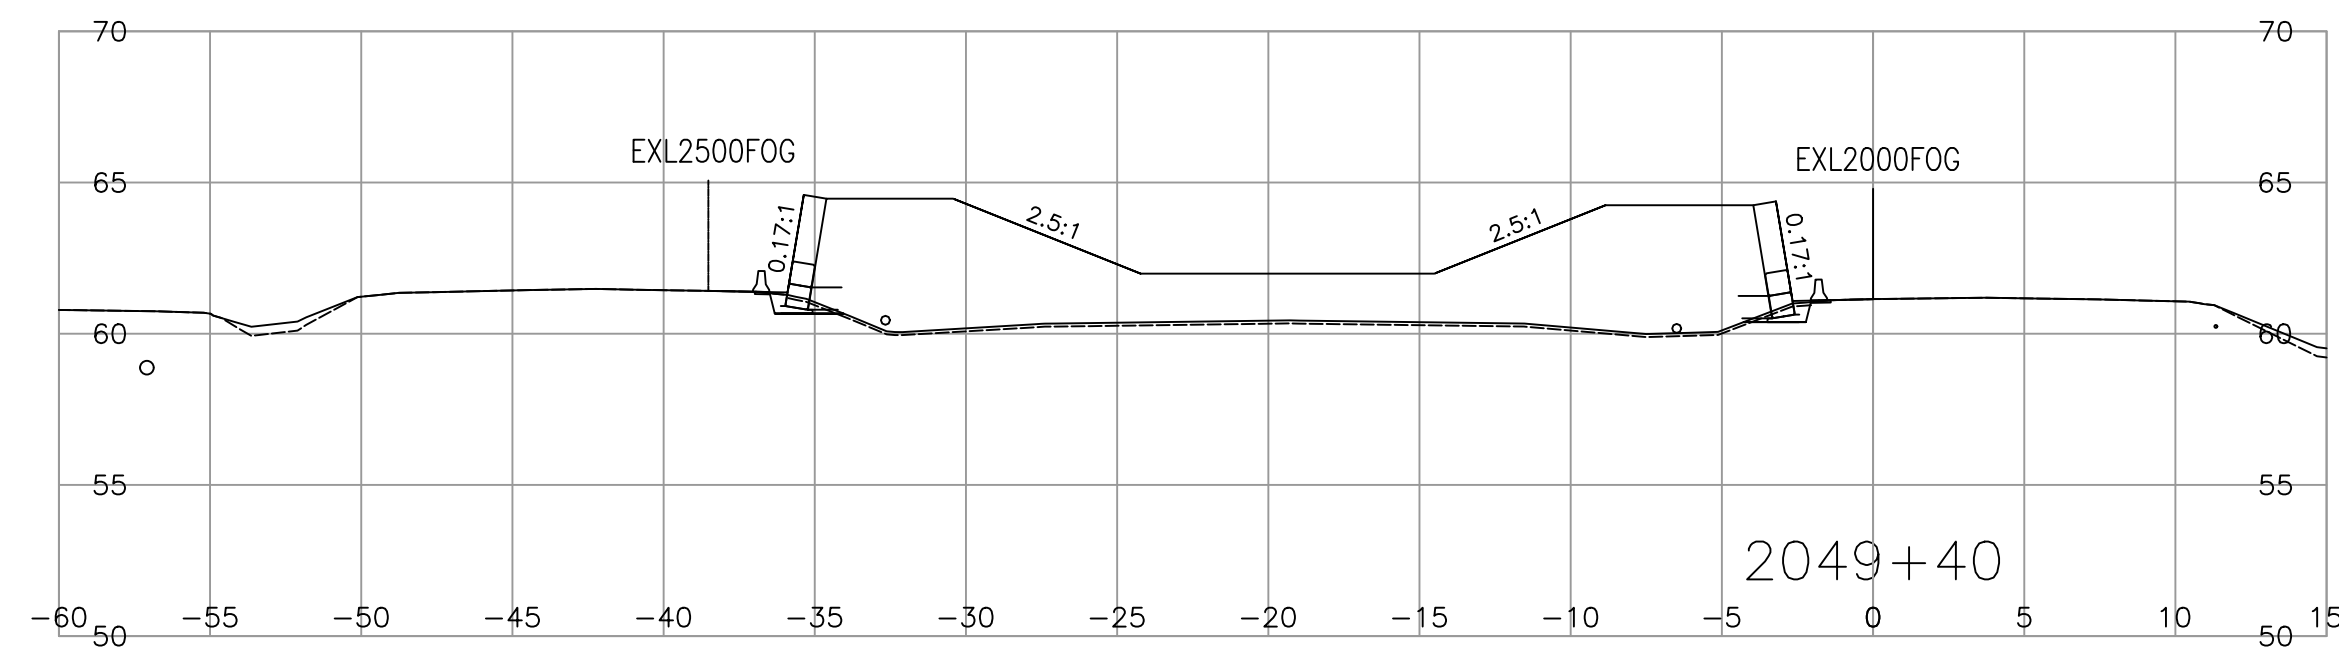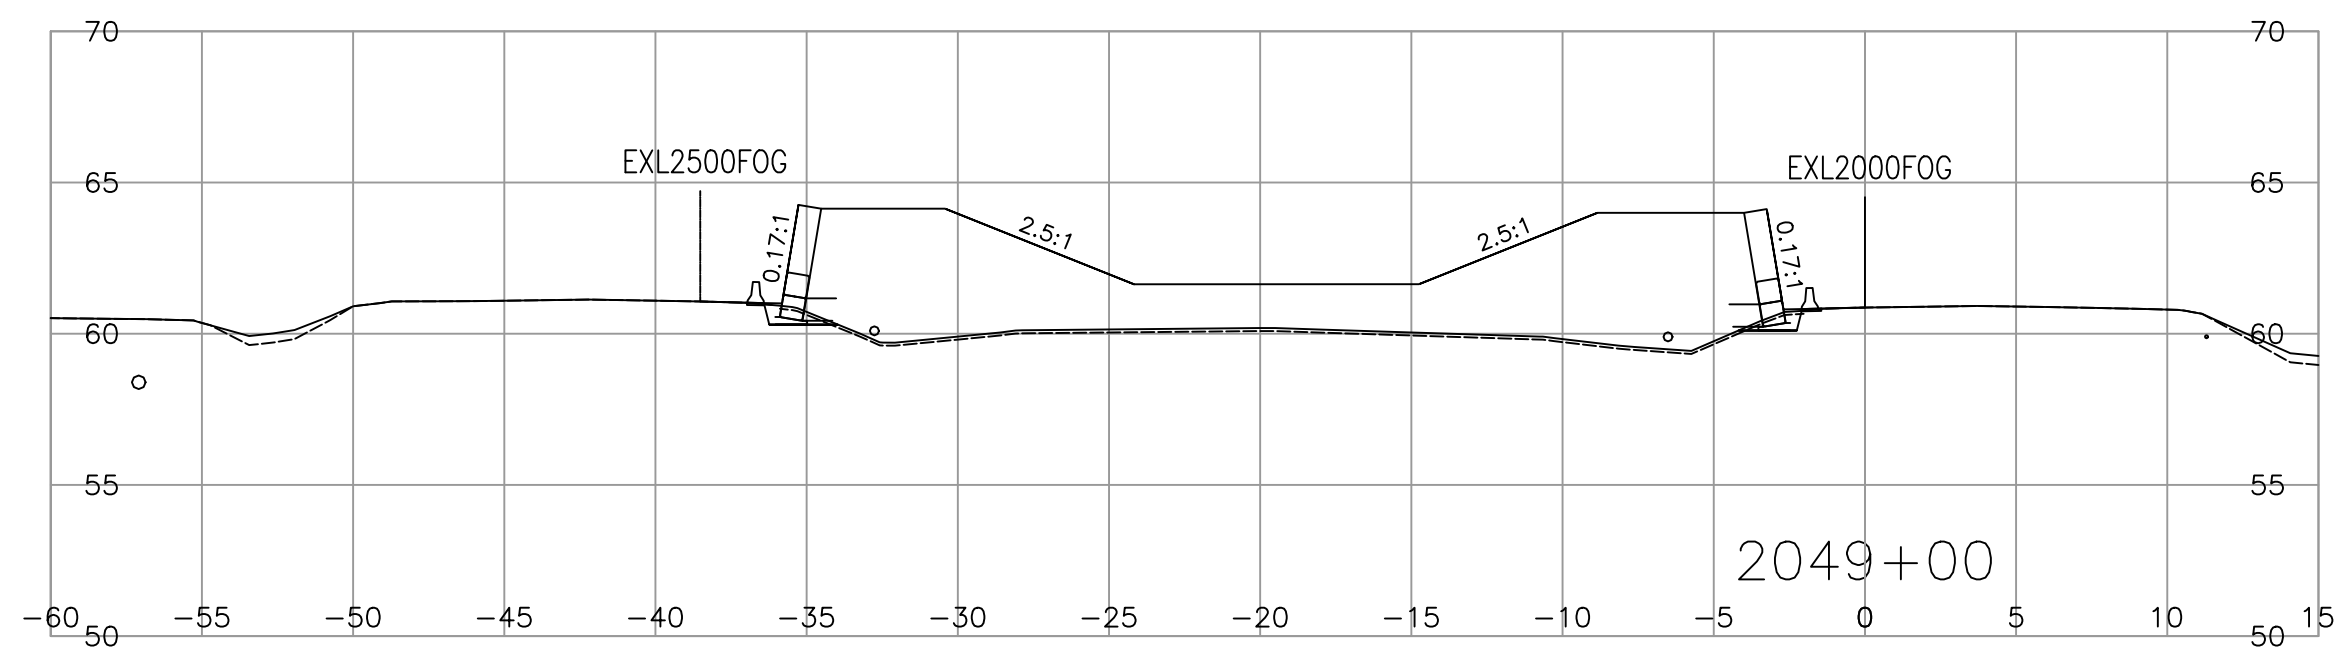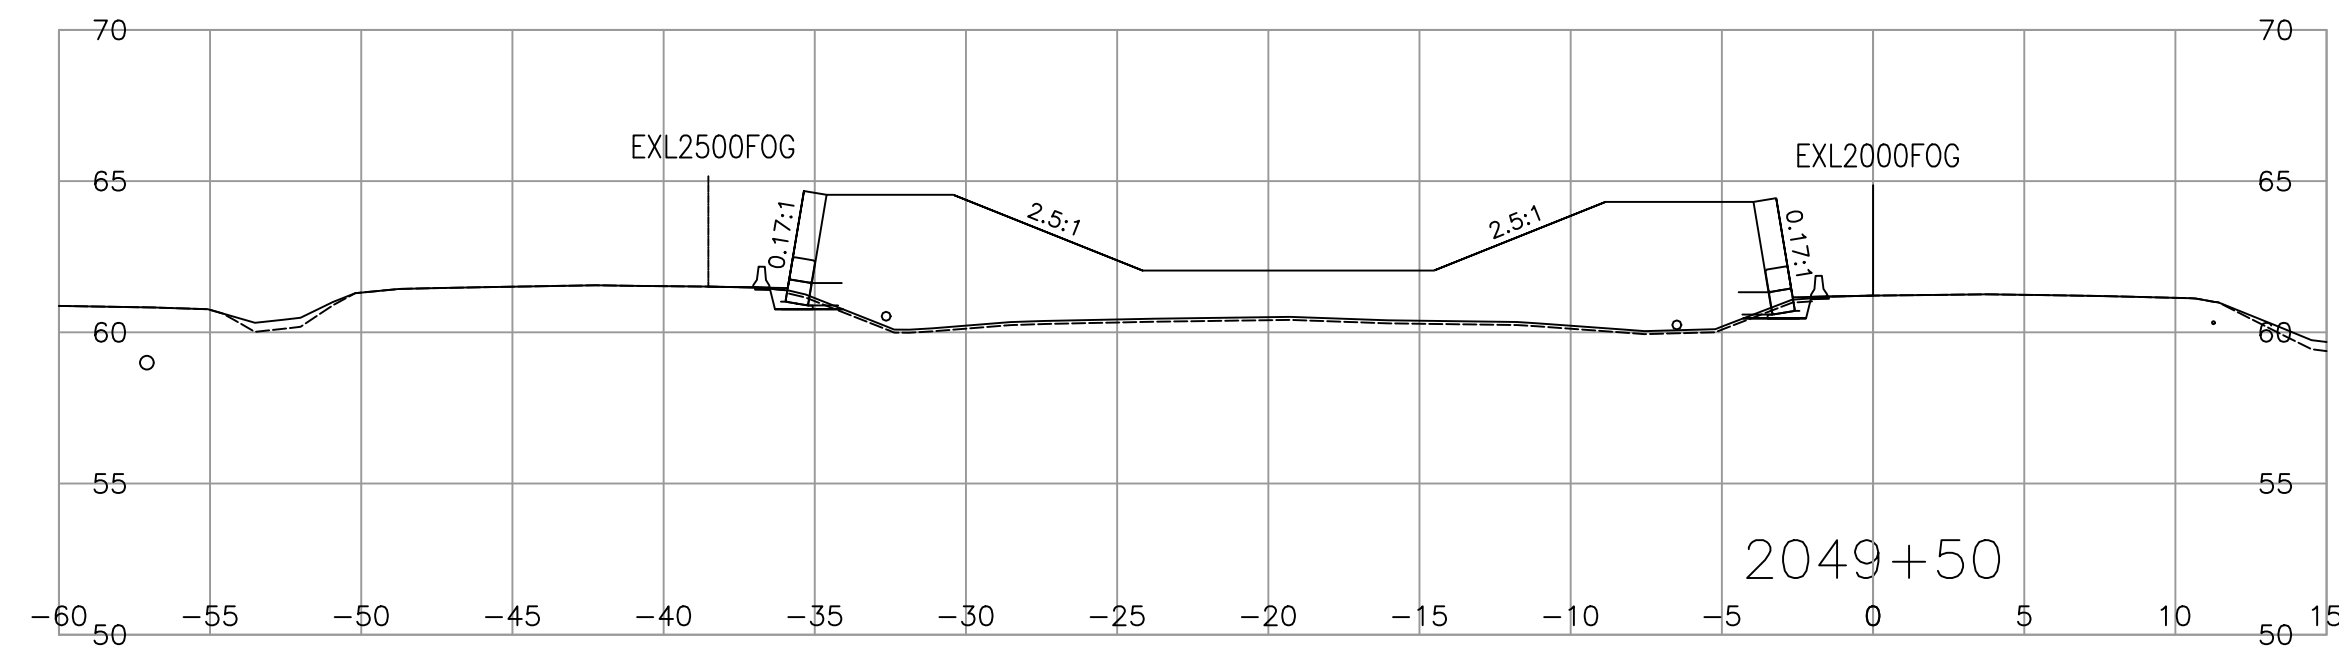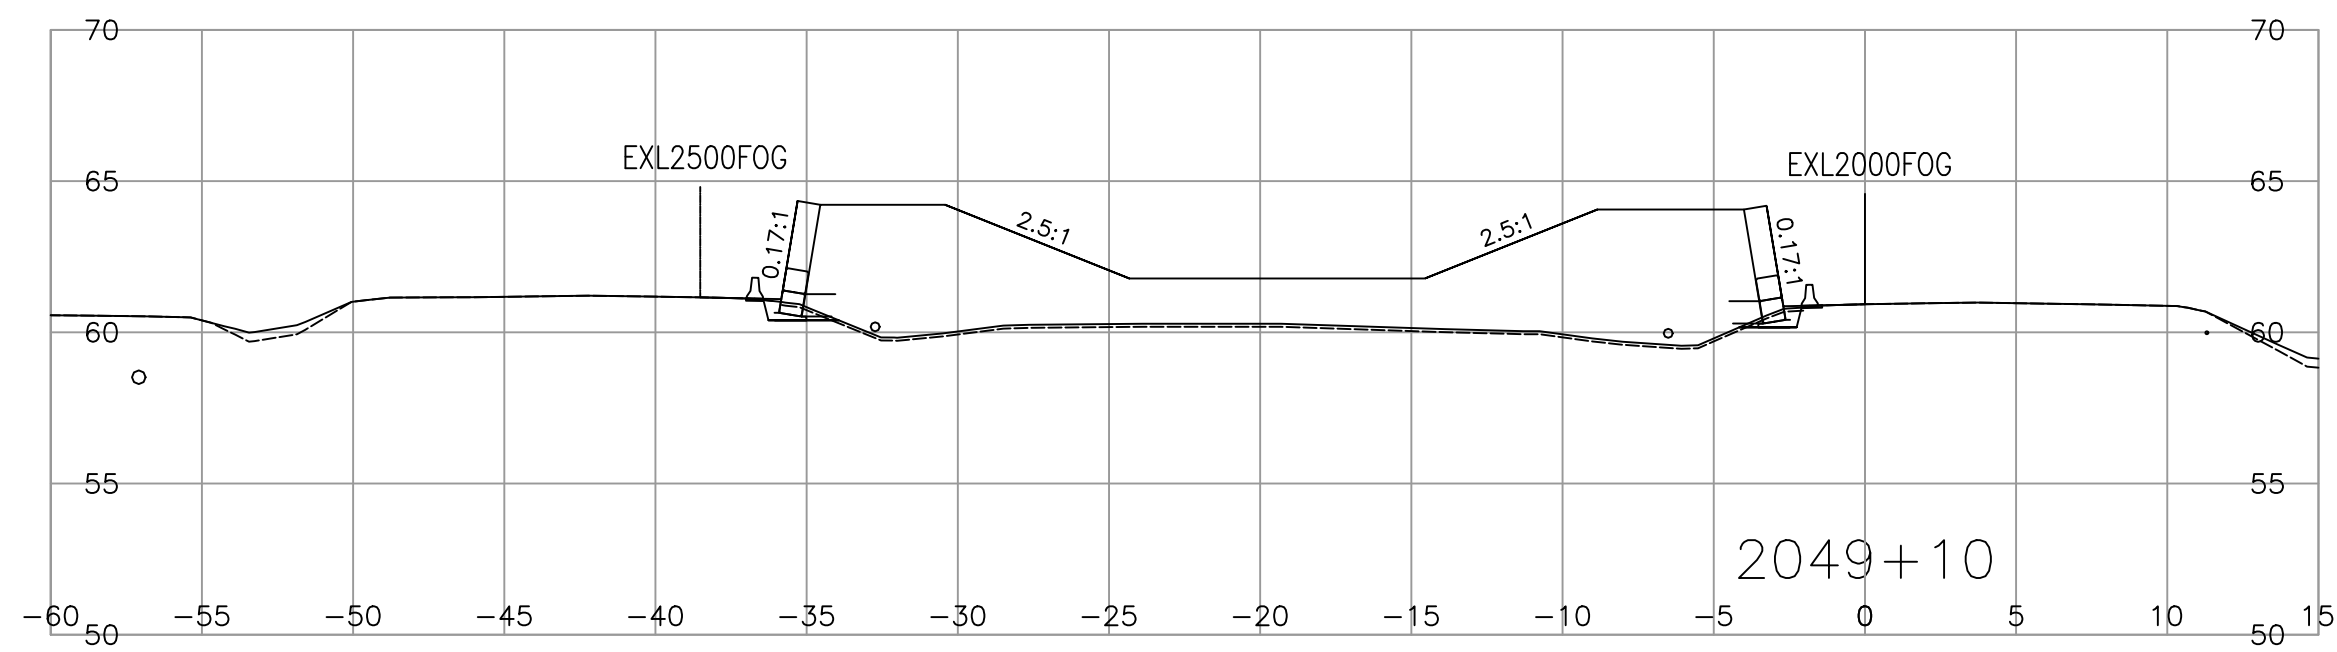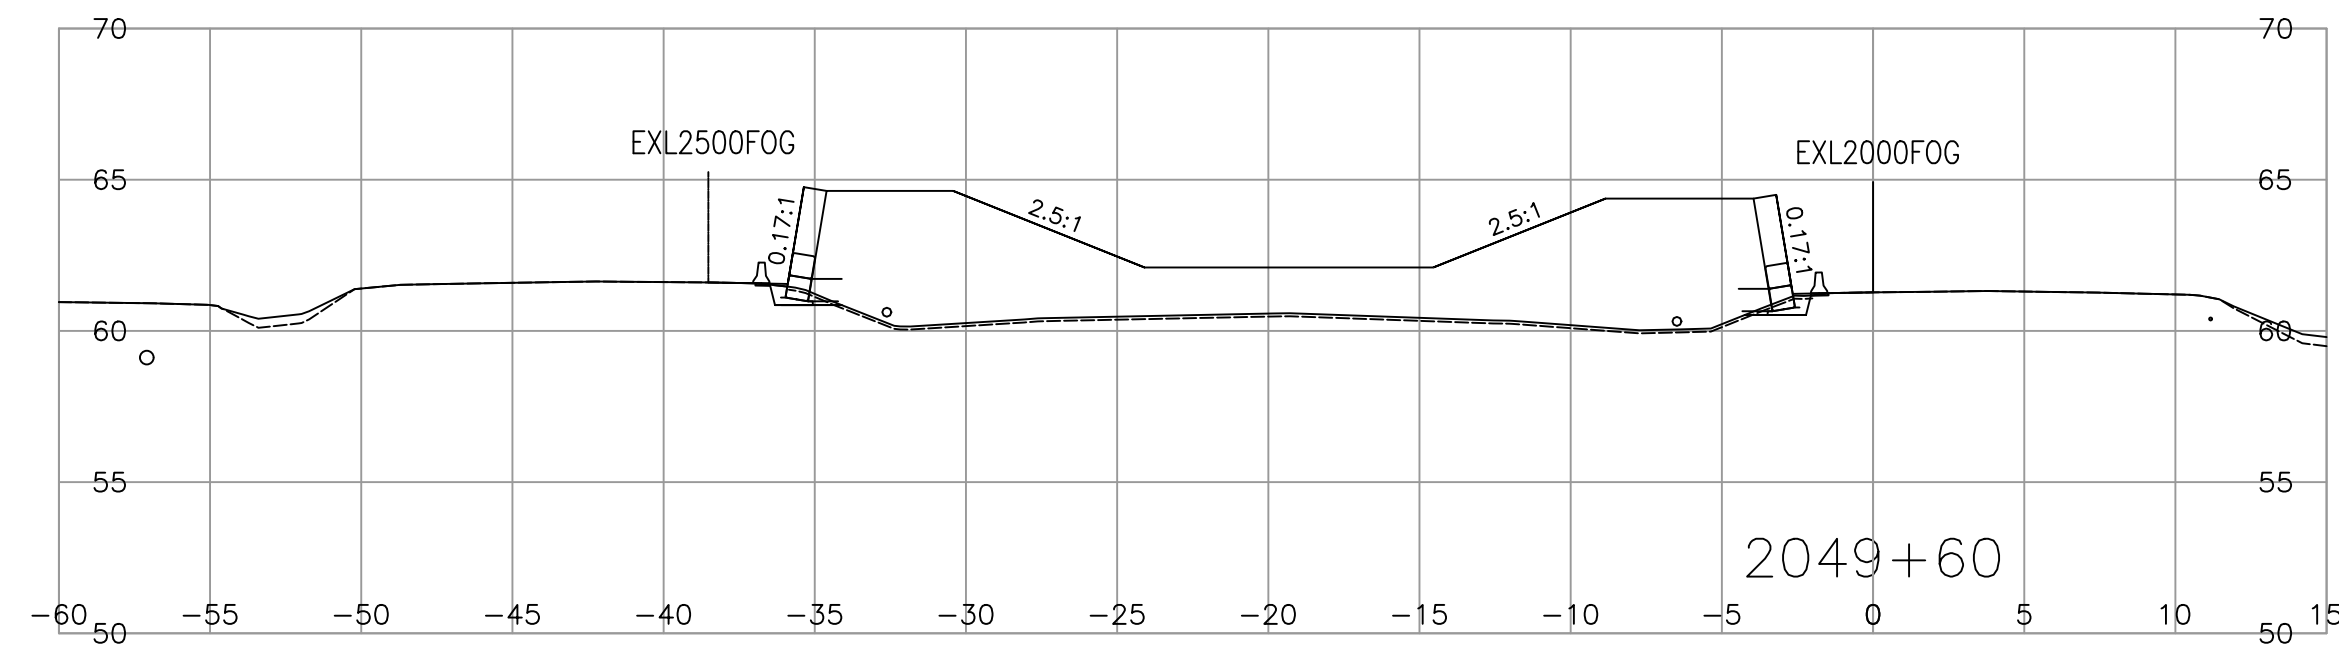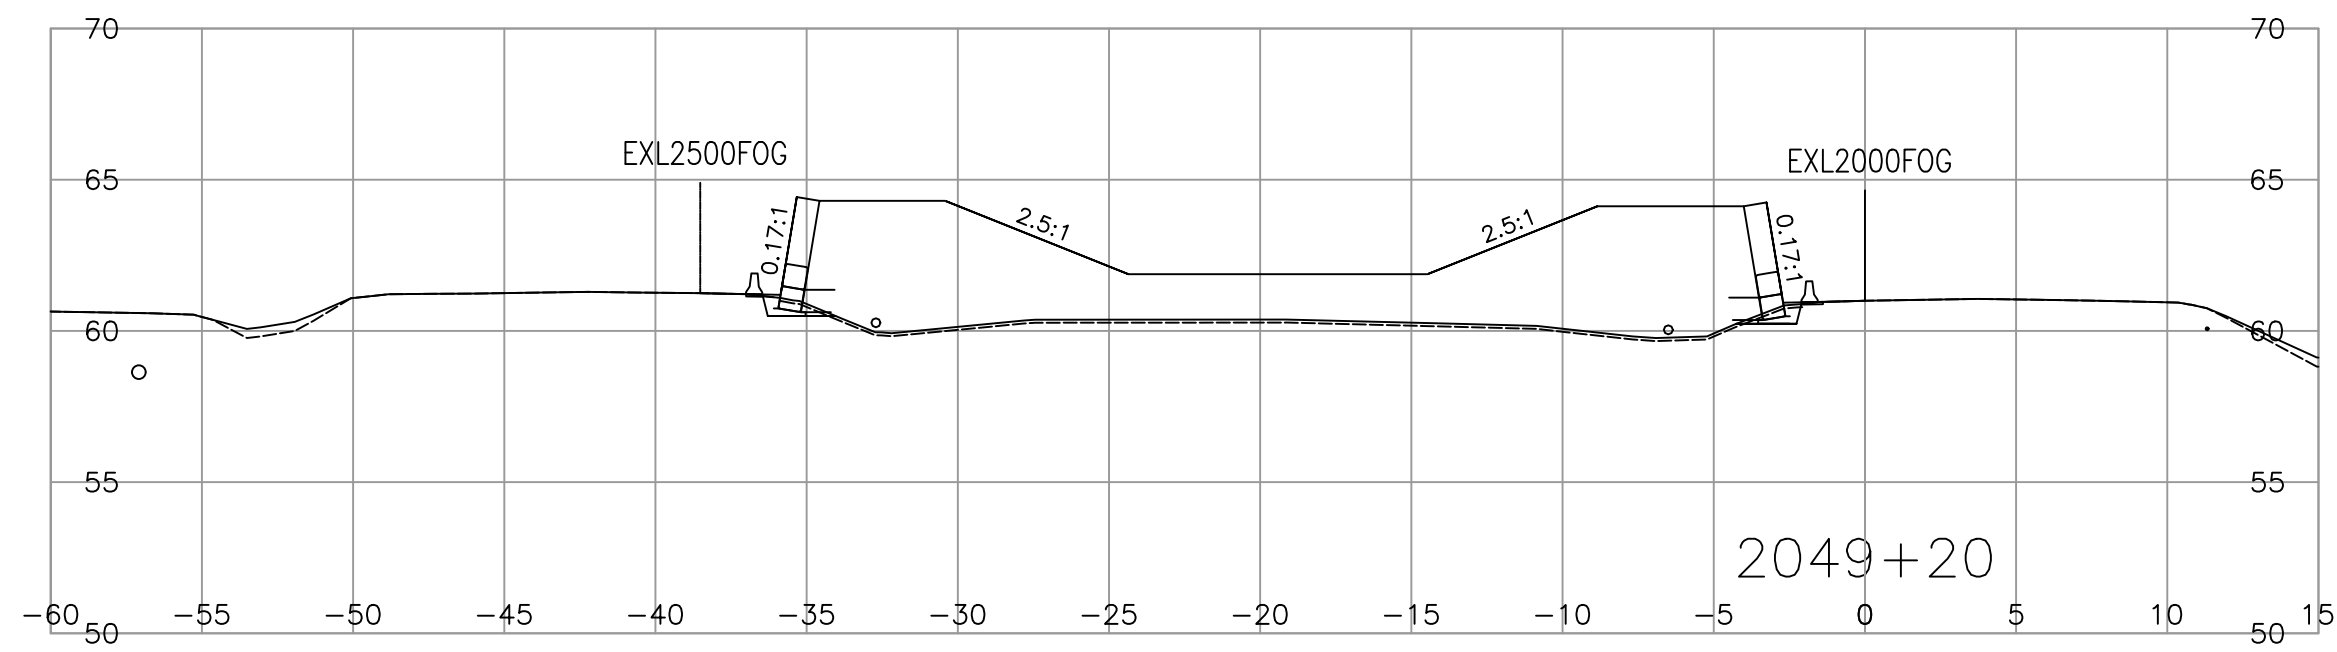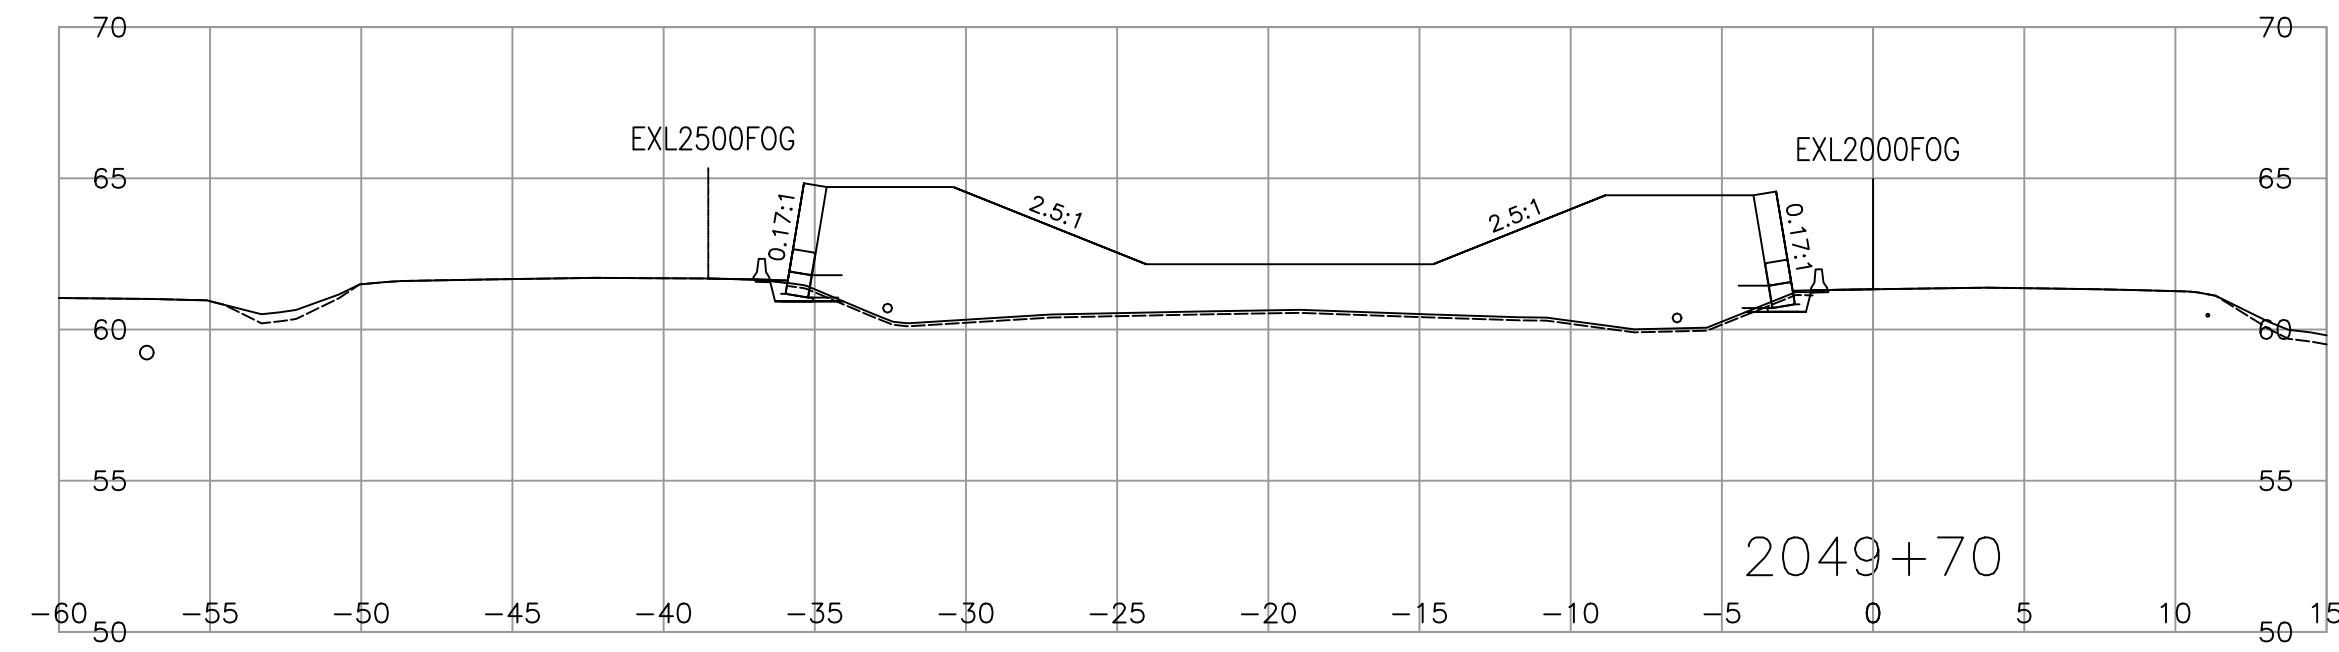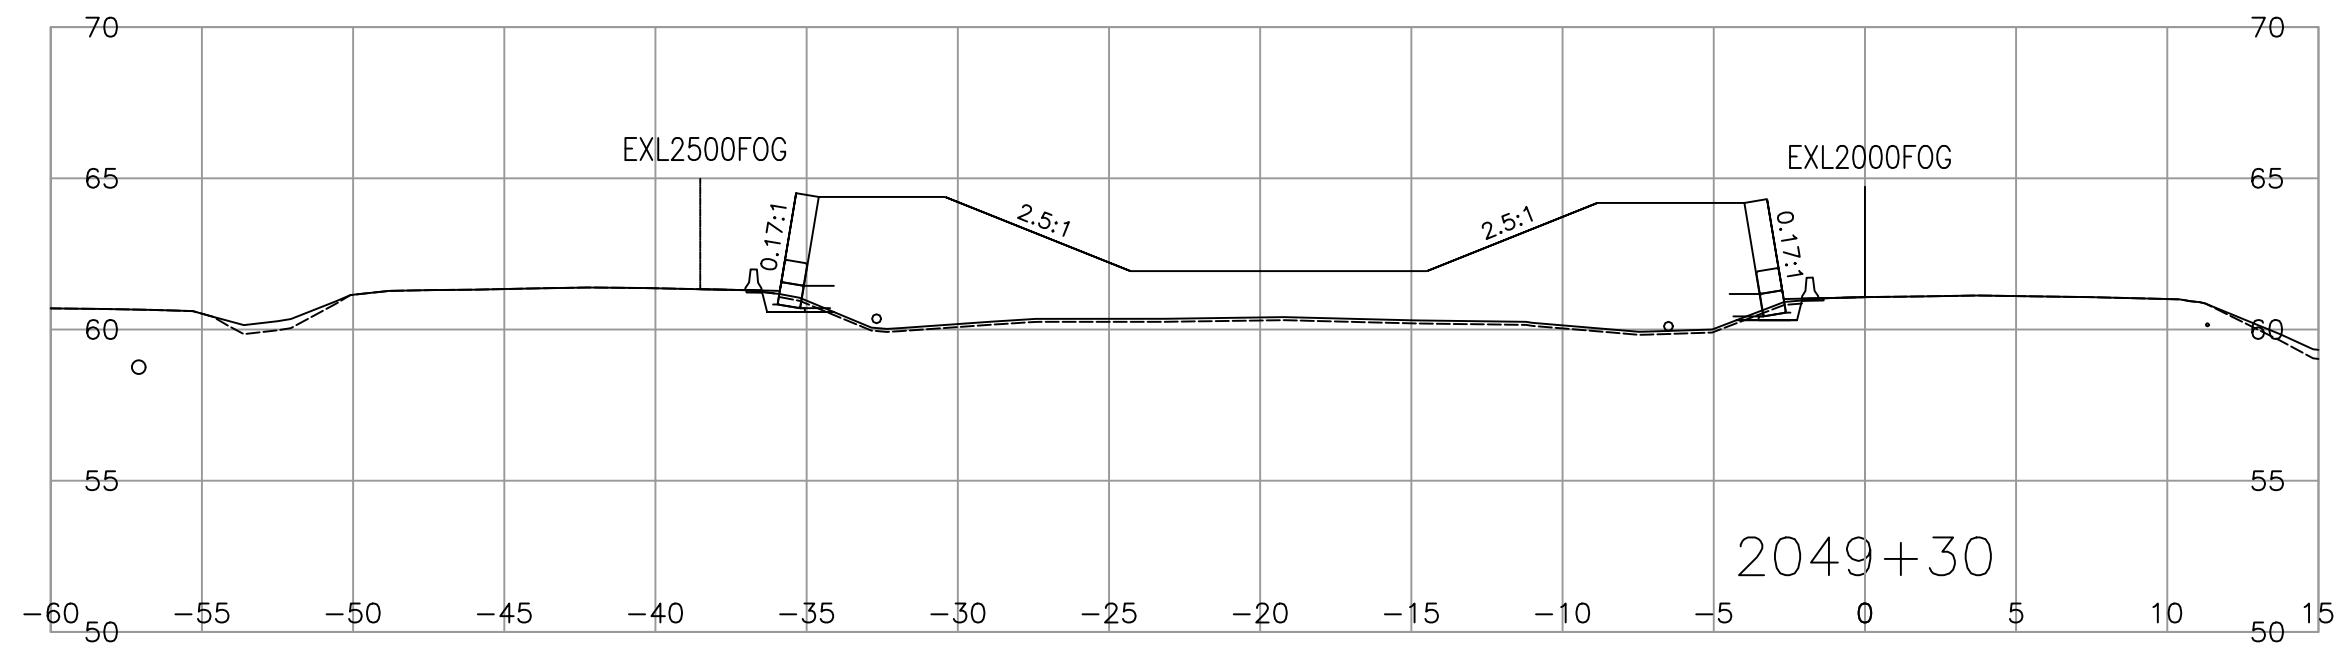

SCALE 0 2 1:250 12m CAD FILENAME R1-1010-1014 PLOT DATE 2023-08-10







REV	DATE	REVISIONS	NAME



**CROSS SECTIONS**  
**HIGHWAY 1 - ADVANCED WORKS MEDIAN PRELOAD**  
**FRASER HIGHWAY TO PEARDONVILLE ROAD**  
**HIGHWAY 1 - L2000**  
 SHEET 14 OF 17

DESIGNED <u>H. ZHANG</u> DATE <u>2023-08-10</u>
QUALITY CONTROL <u>S. BIDULKA</u> DATE <u>2023-08-10</u>
ENGINEER OF RECORD <u>SHAUN BIDULKA, P. ENG.</u>
QUALITY ASSURANCE <u>P. TSANG</u> DATE <u>2023-08-10</u>
DATE <u>2023-08-10</u> DRAWN <u>H. YIN</u> DATE <u>2023-08-10</u>
FILE NUMBER <u>2021-2305-00</u> PROJECT NUMBER <u>12947-0002</u> REG <u>1</u> DRAWING NUMBER <u>R1-1010-1014</u> REV <u> </u>

PLOT DATE: 2023/08/04 G:\2021-2305-00\civil\model\1000\_DesignSections\Preload\R1-1010-1000.dwg

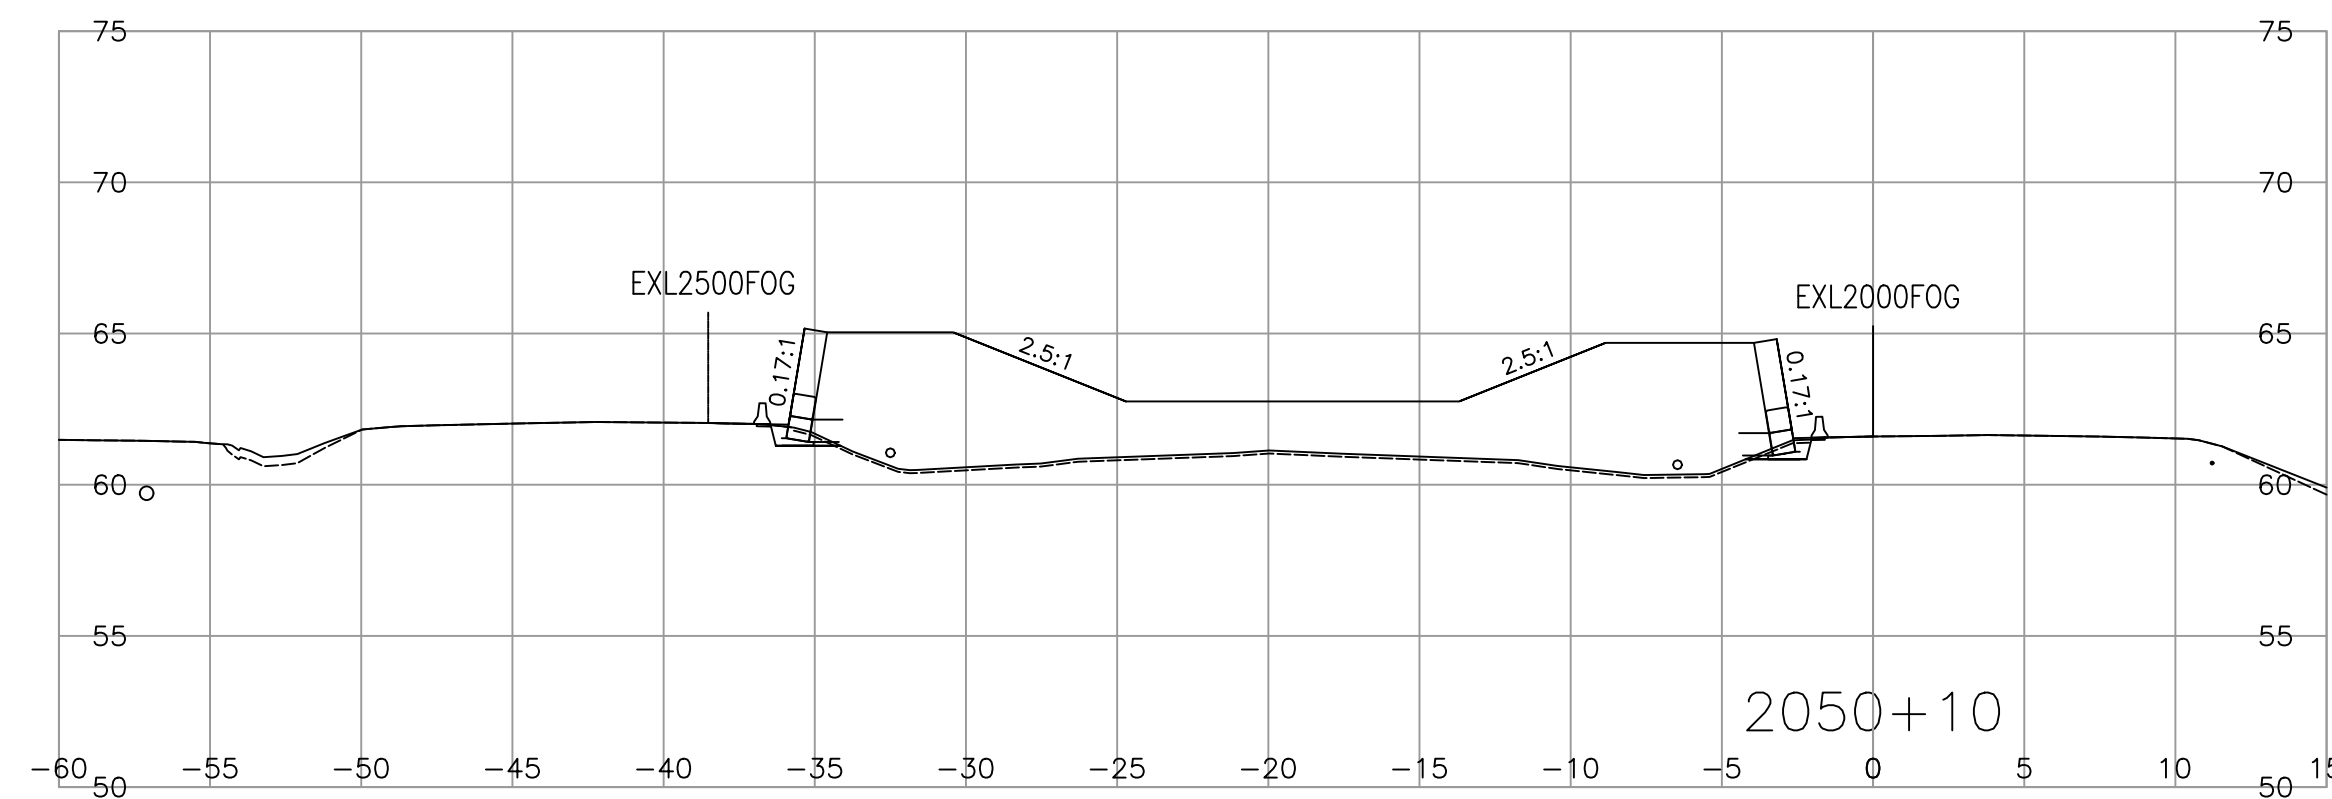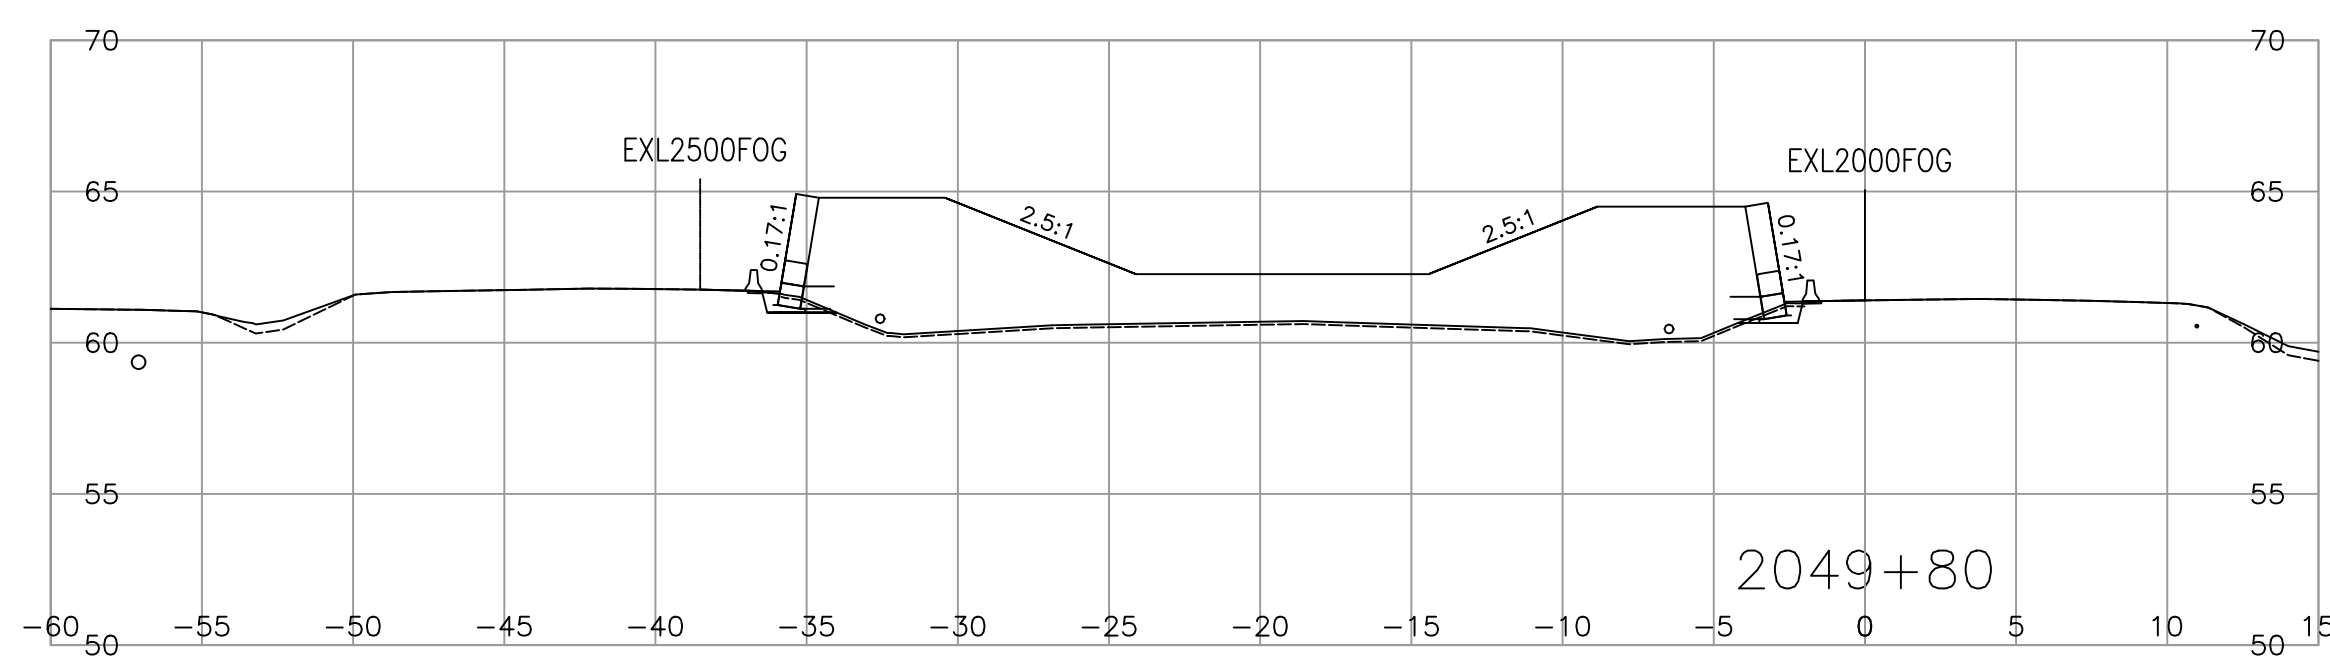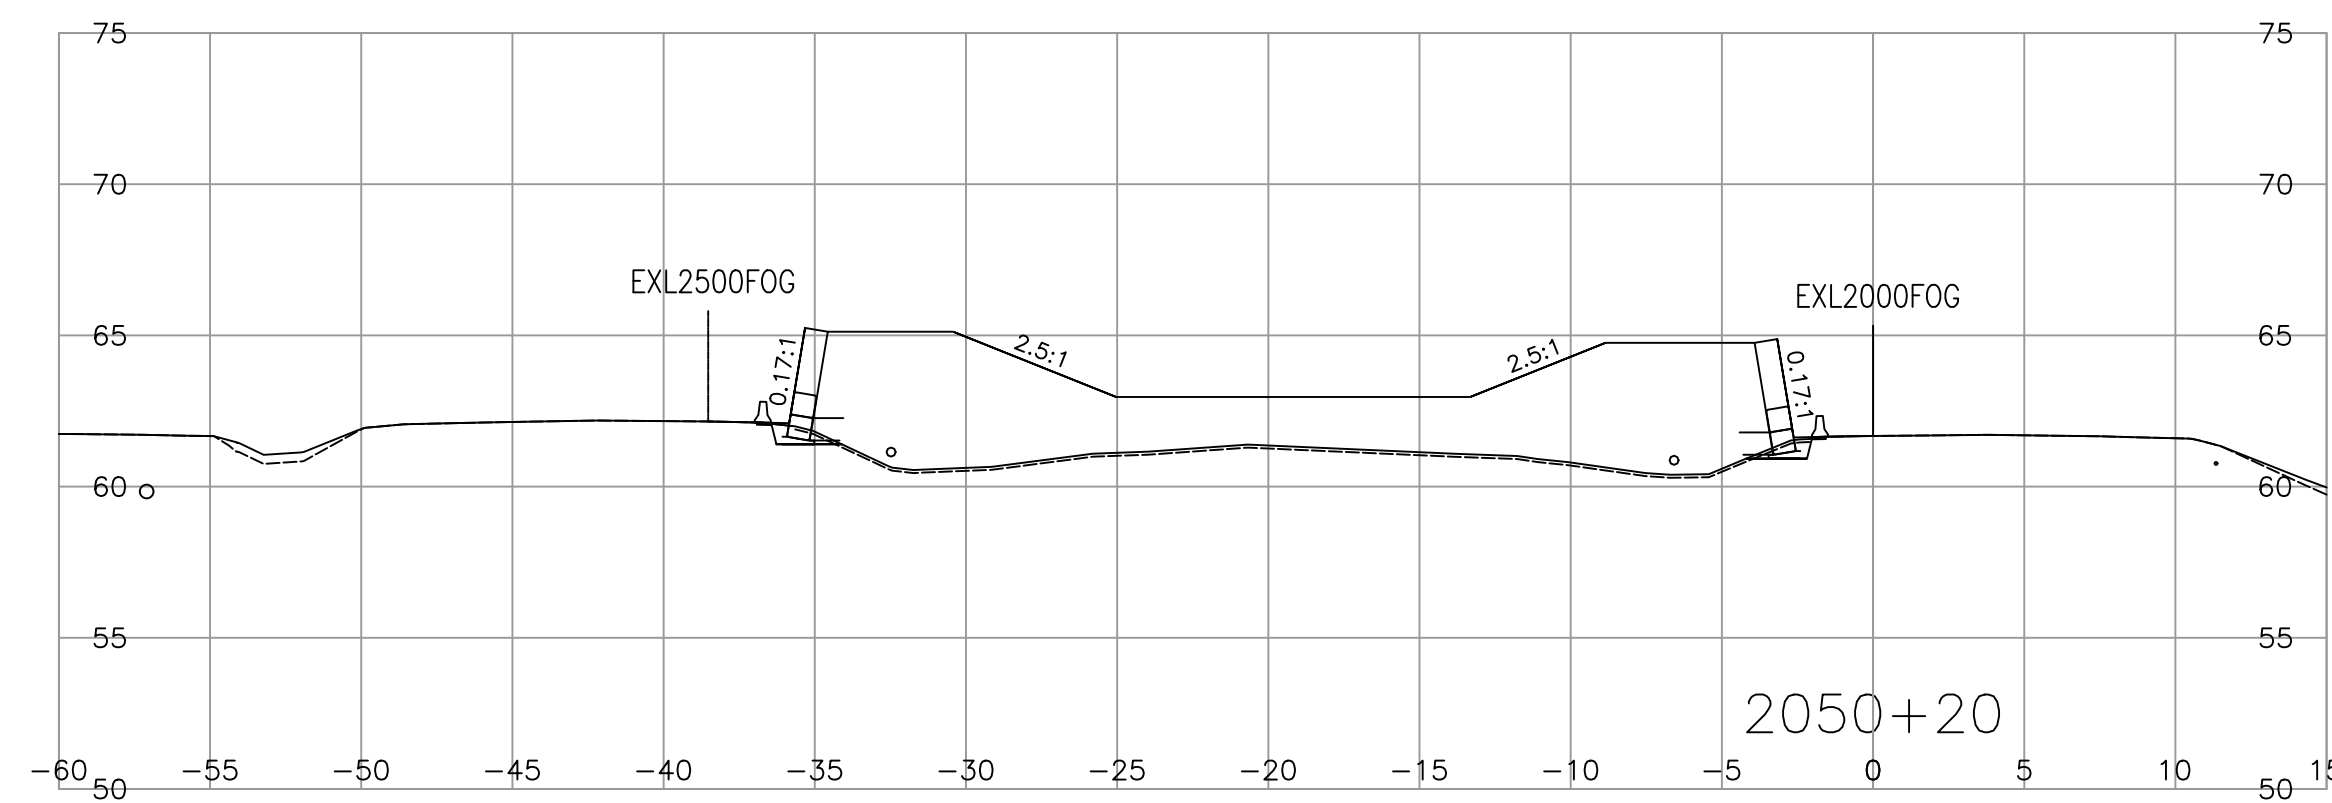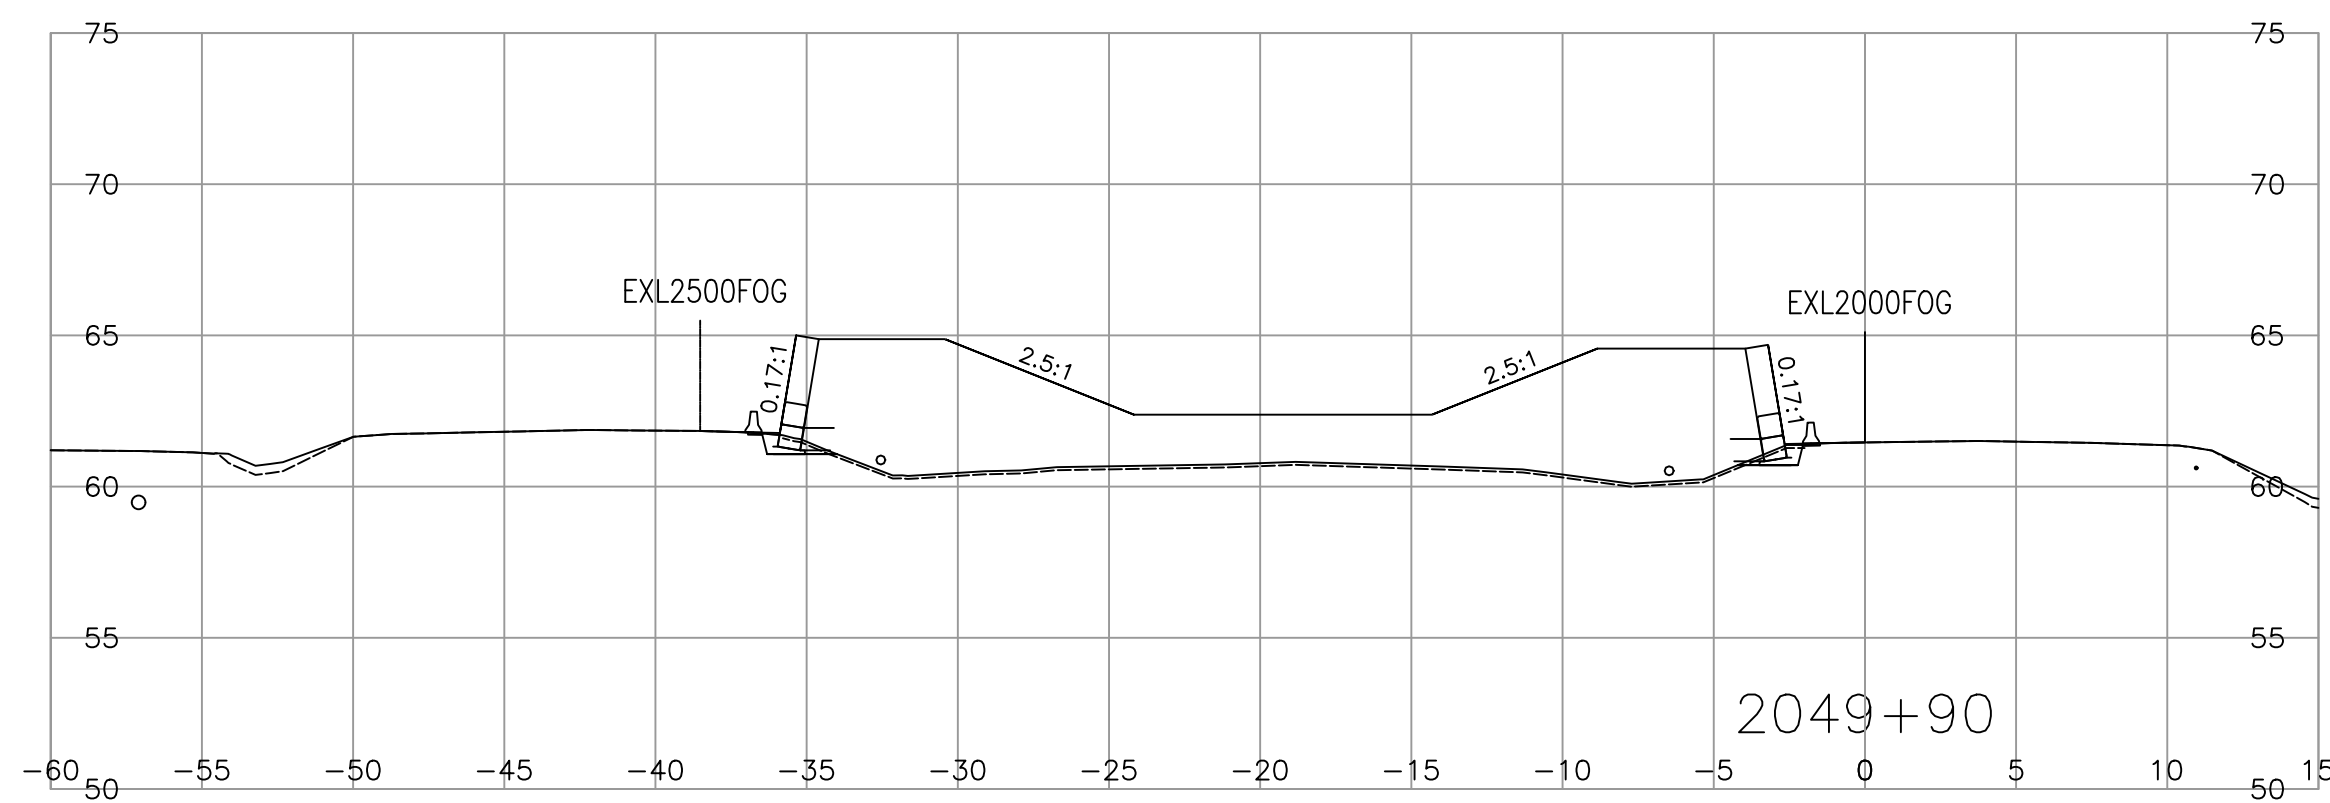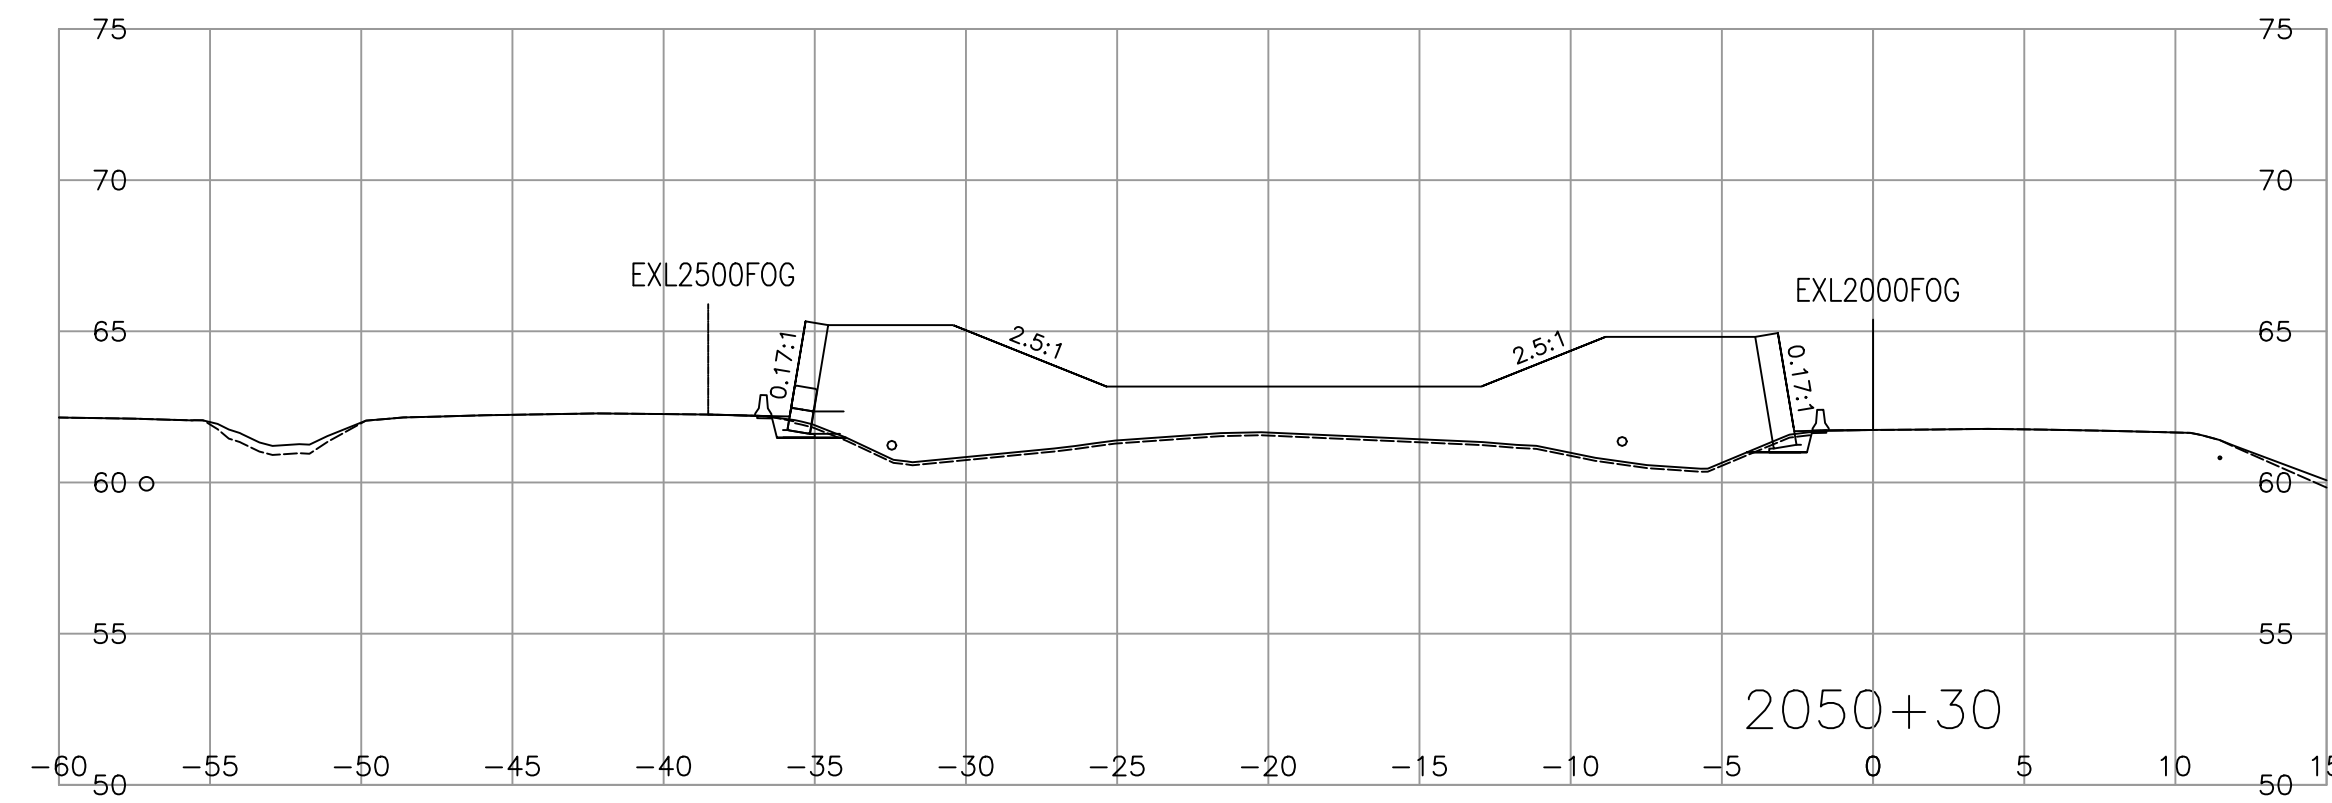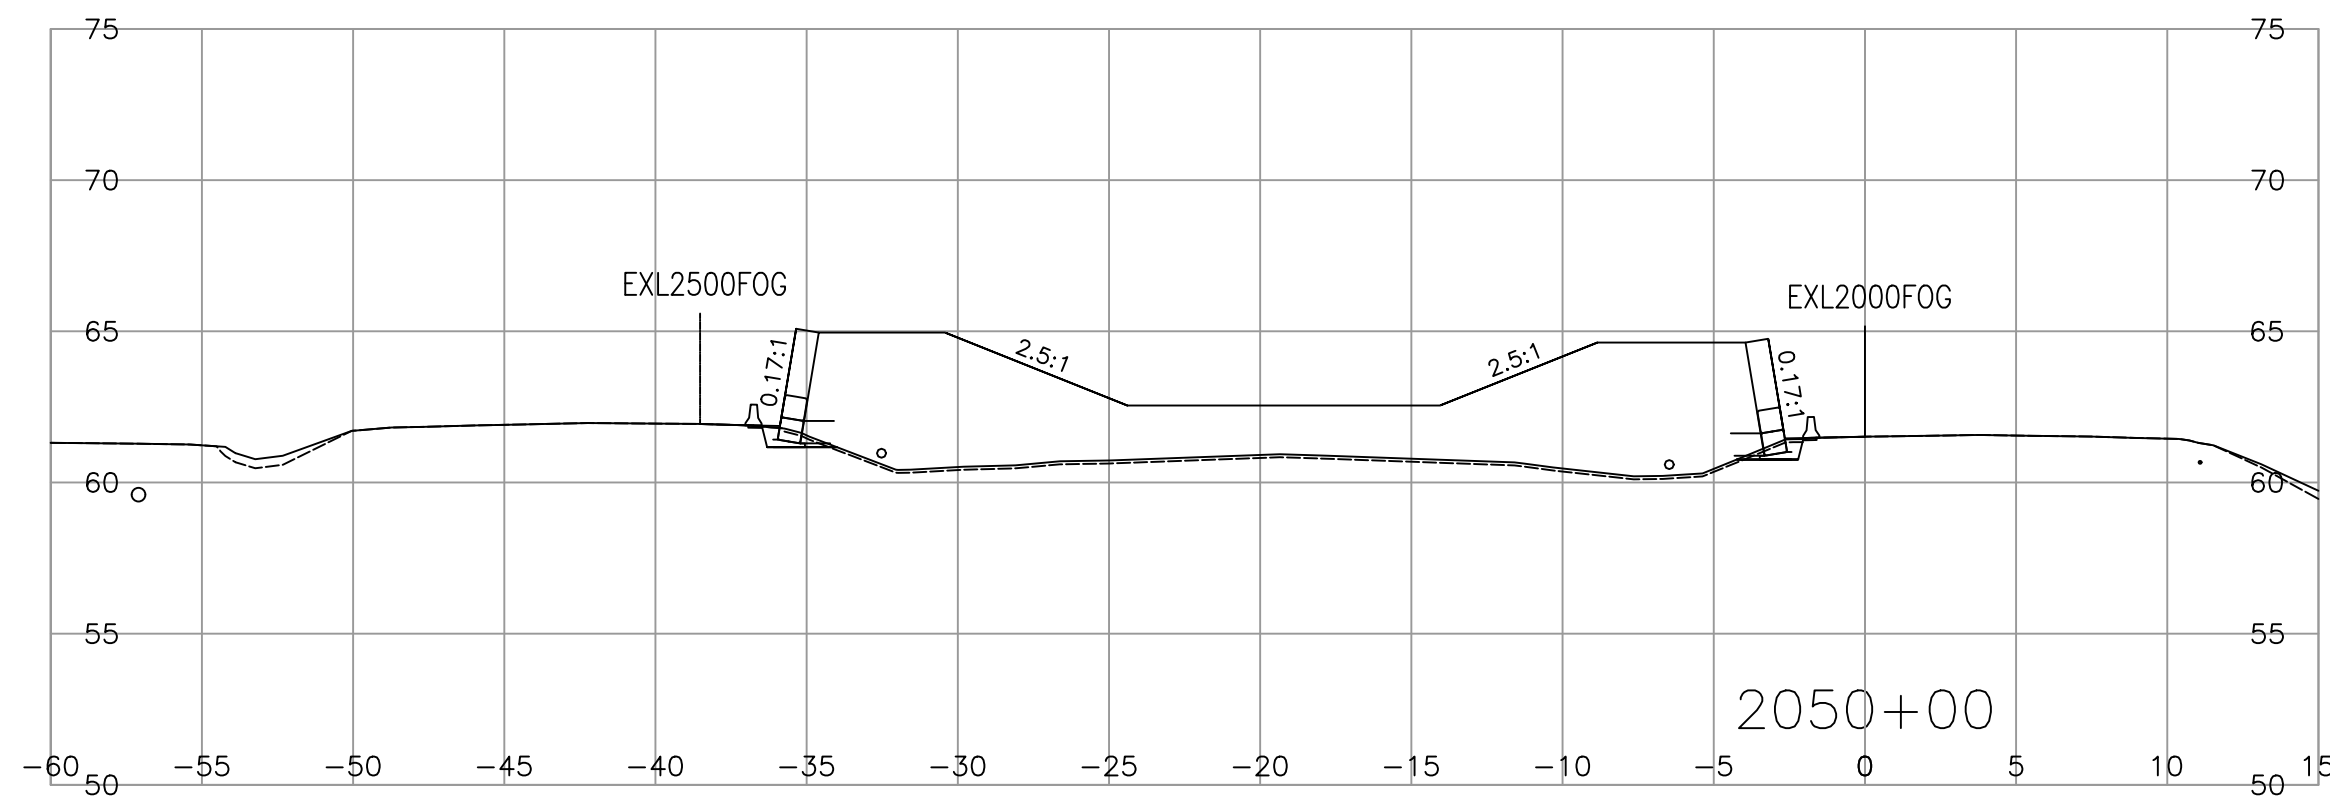

SCALE 0 2 1:250 12m CAD FILENAME R1-1010-1015 PLOT DATE 2023-08-10

REV	DATE	REVISIONS	NAME











**CROSS SECTIONS**  
**HIGHWAY 1 - ADVANCED WORKS MEDIAN PRELOAD**  
**FRASER HIGHWAY TO PEARDONVILLE ROAD**  
**HIGHWAY 1 - L2000**  
 SHEET 15 OF 17

DESIGNED H. ZHANG DATE 2023-08-10  
 QUALITY CONTROL S. BIDULKA DATE 2023-08-10  
 ENGINEER OF RECORD P. TSANG DATE 2023-08-10  
 DATE 2023-08-10 DRAWN H. YIN DATE 2023-08-10

FILE NUMBER 2021-2305-00	PROJECT NUMBER 12947-0002	REG 1	DRAWING NUMBER R1-1010-1015	REV
-----------------------------	------------------------------	----------	--------------------------------	-----

PLOT DATE: 2023/08/04 04:01:2305-00\civil\model\1000\_DesignSections\Preload\R1-1010-1000.dwg

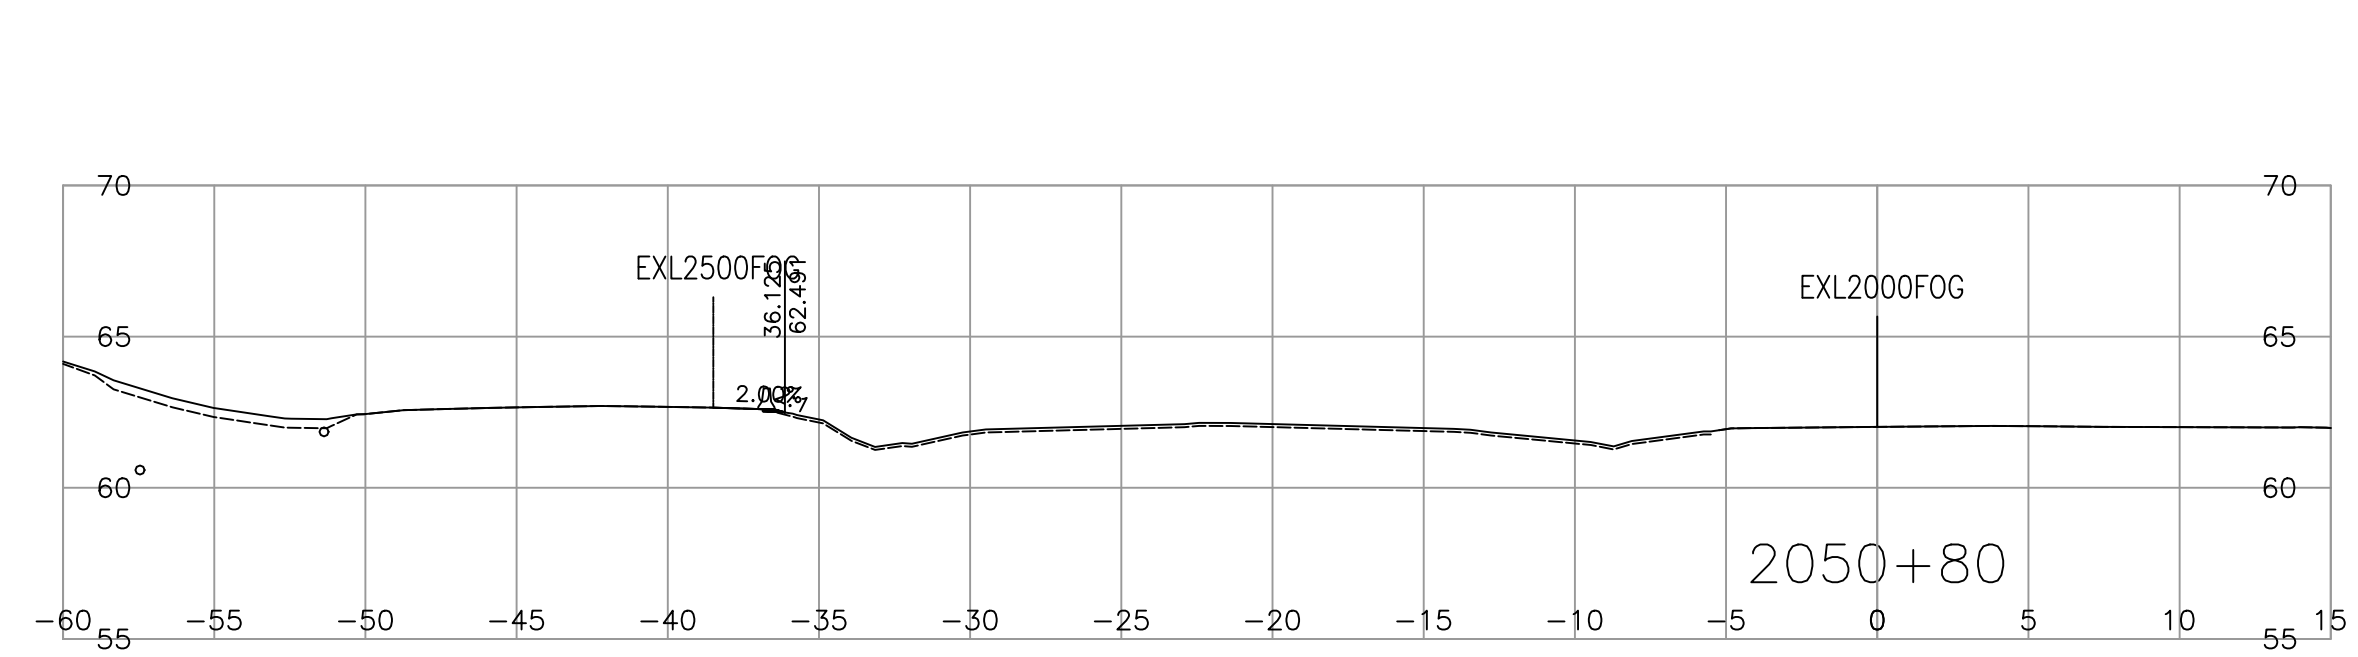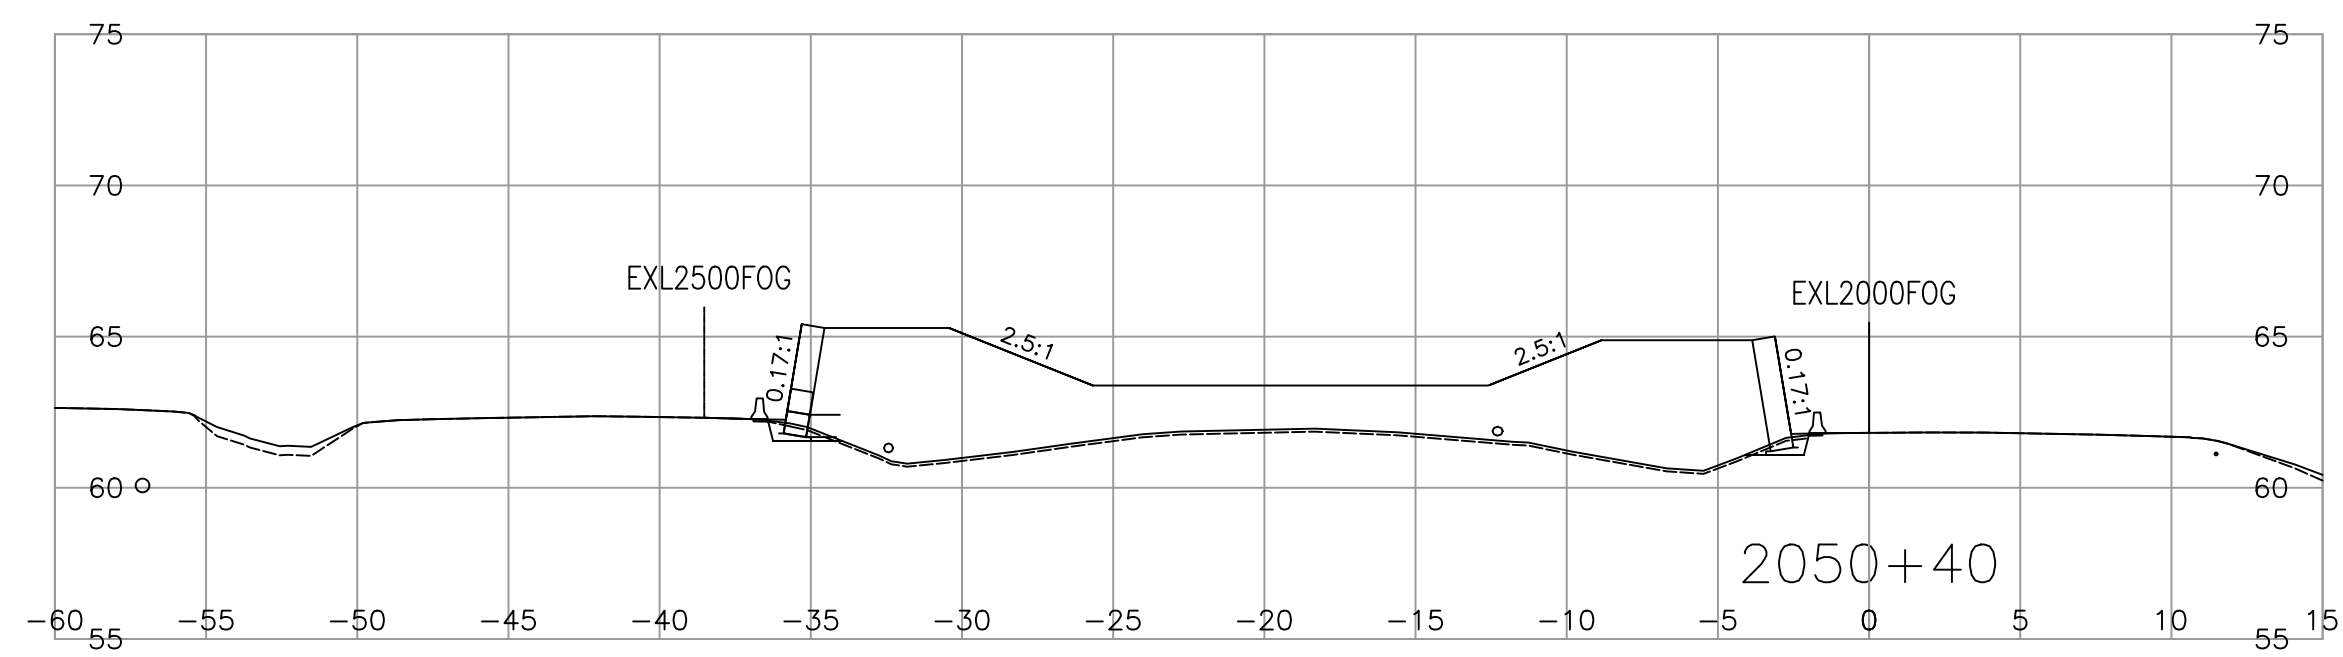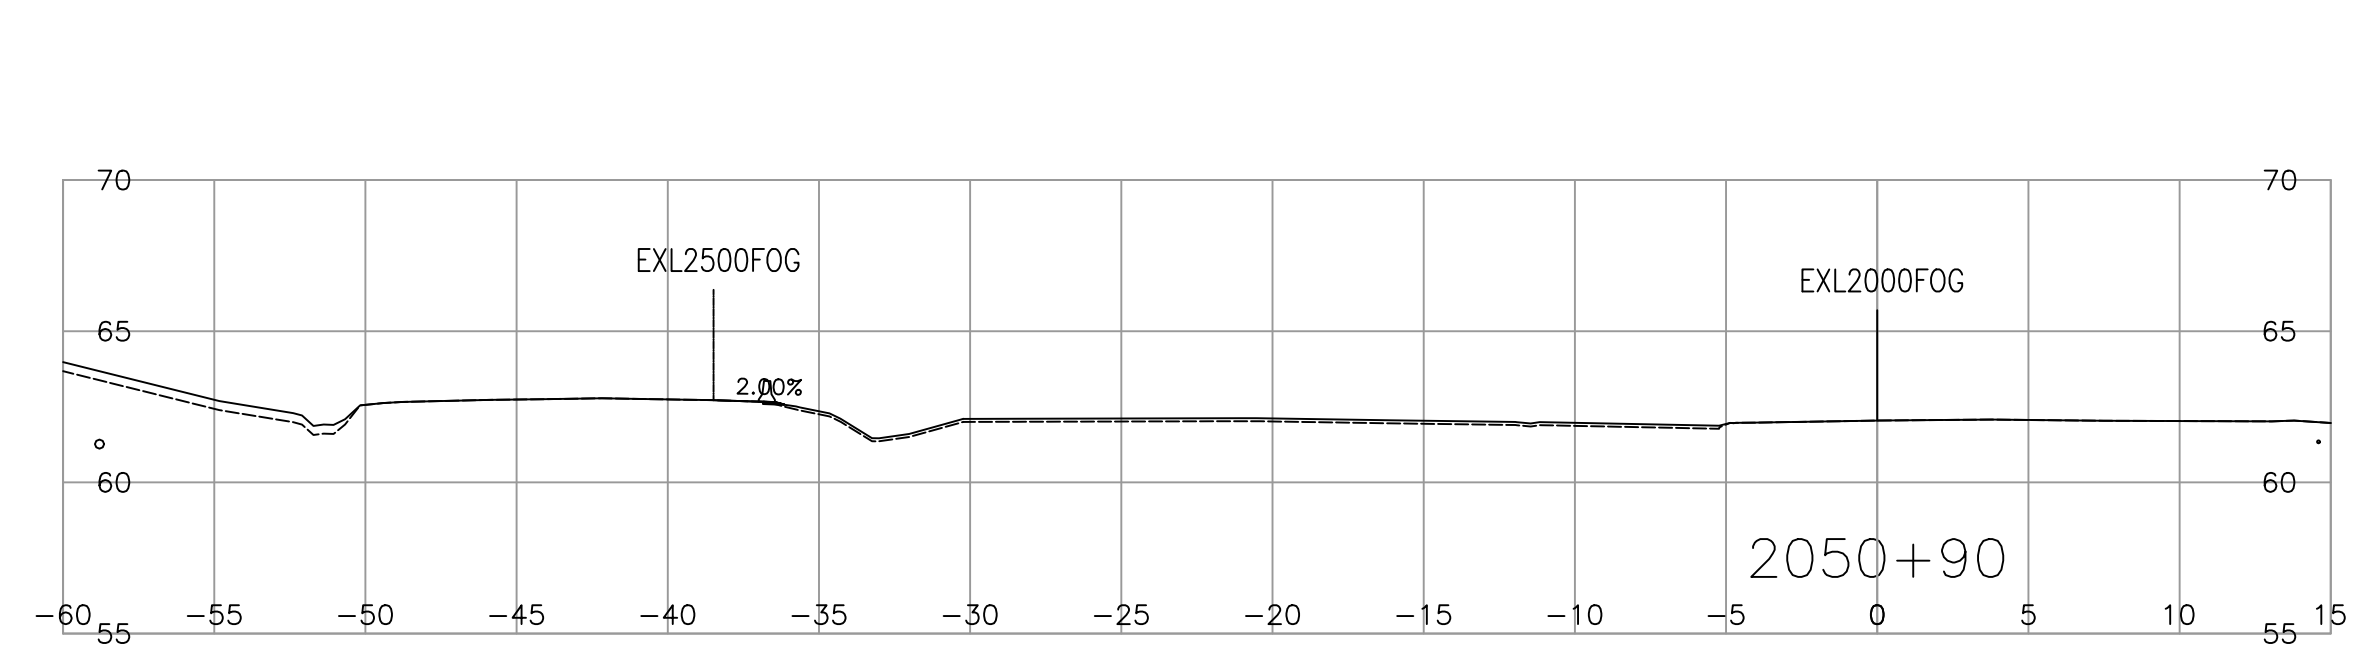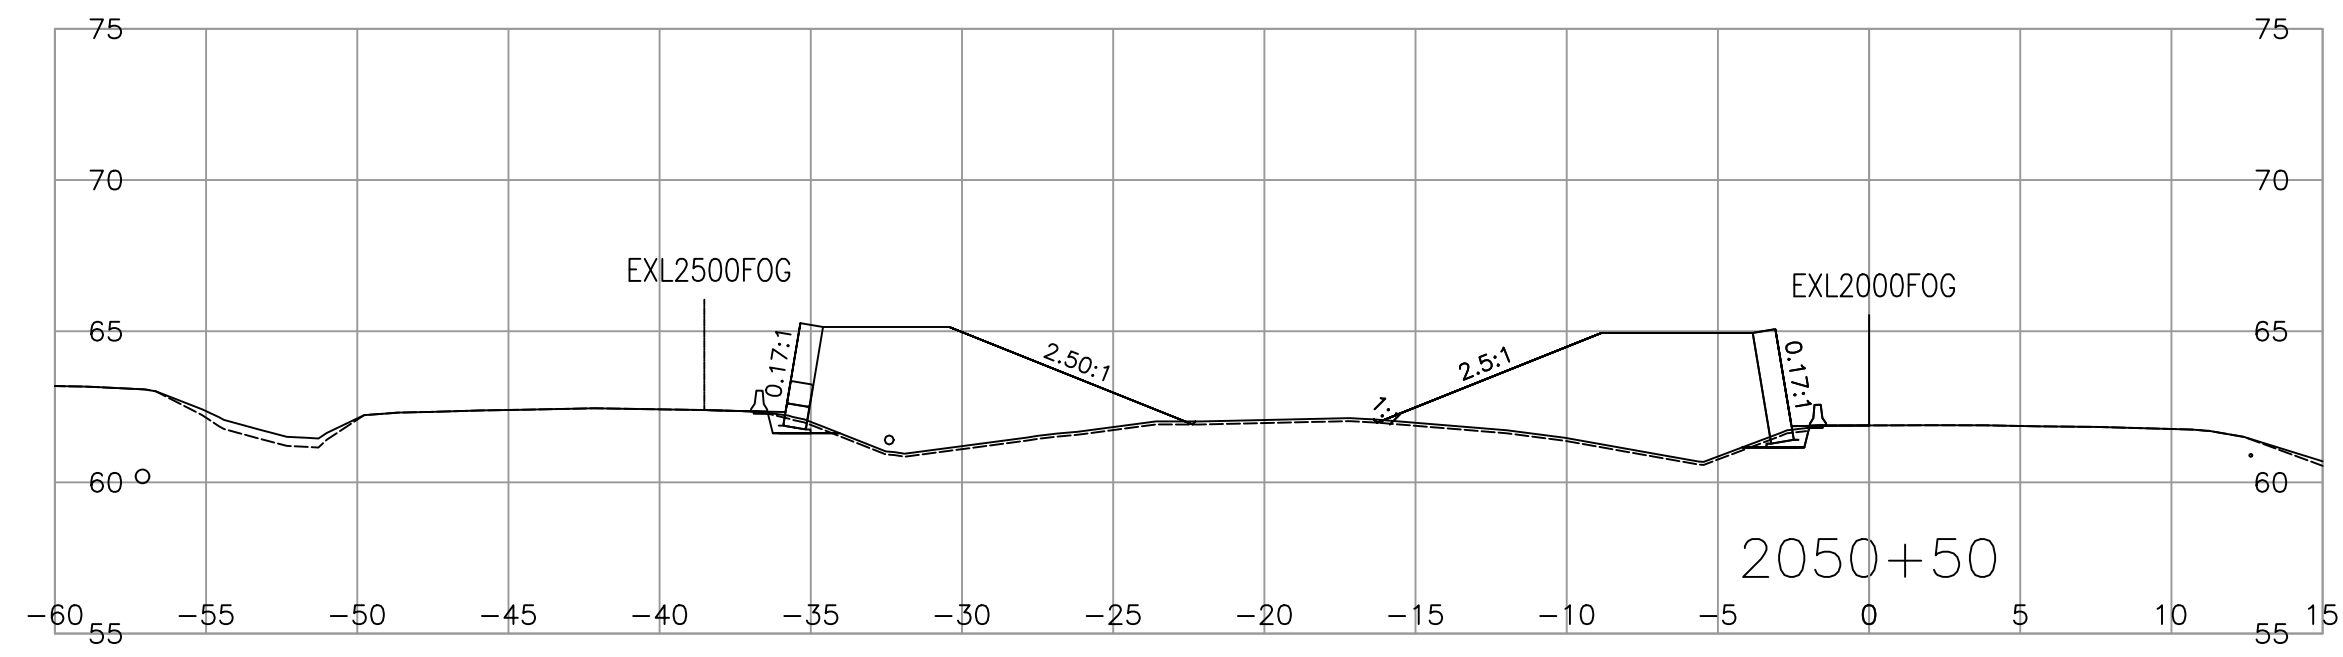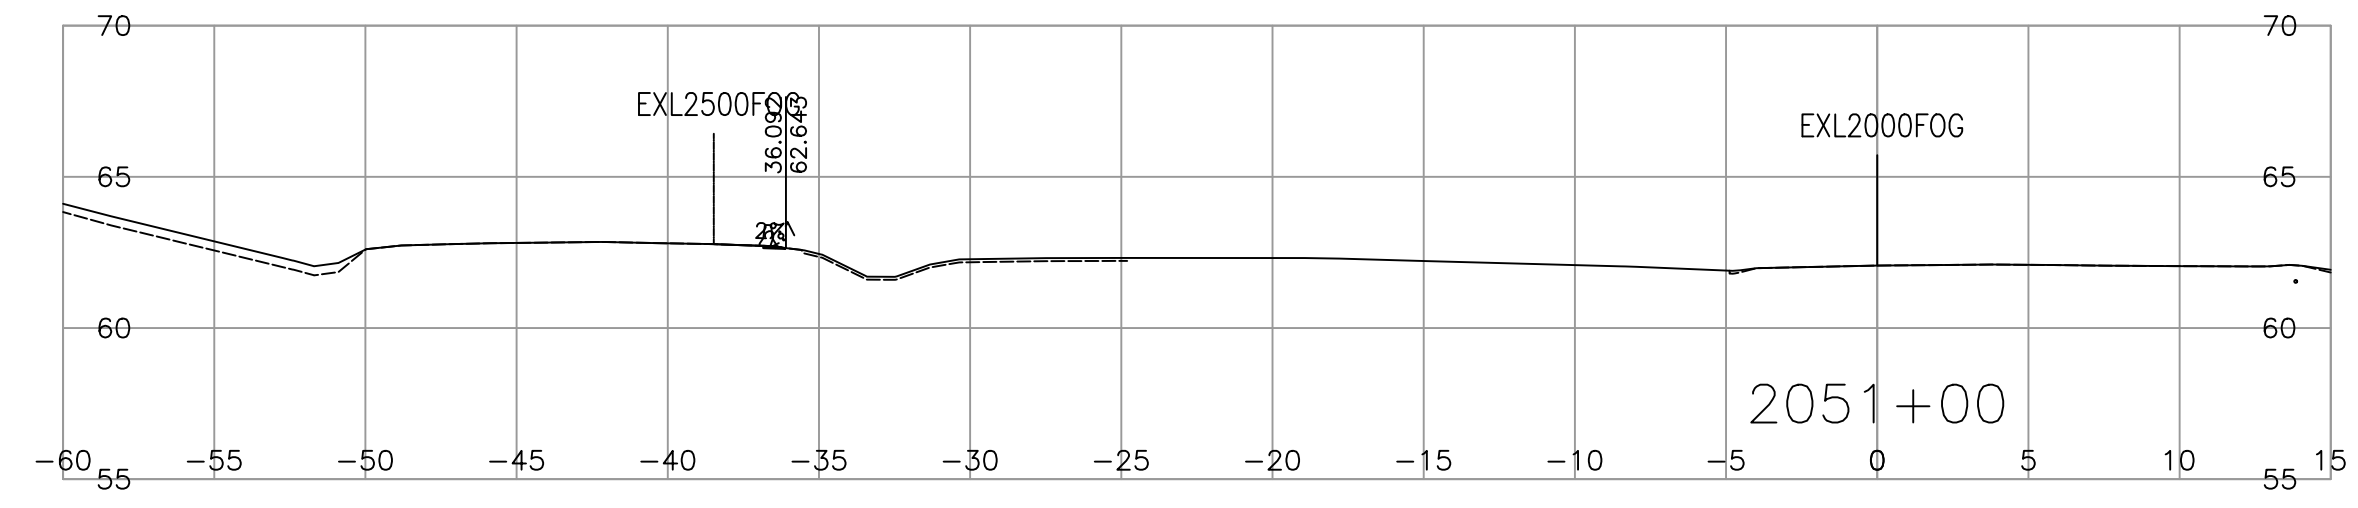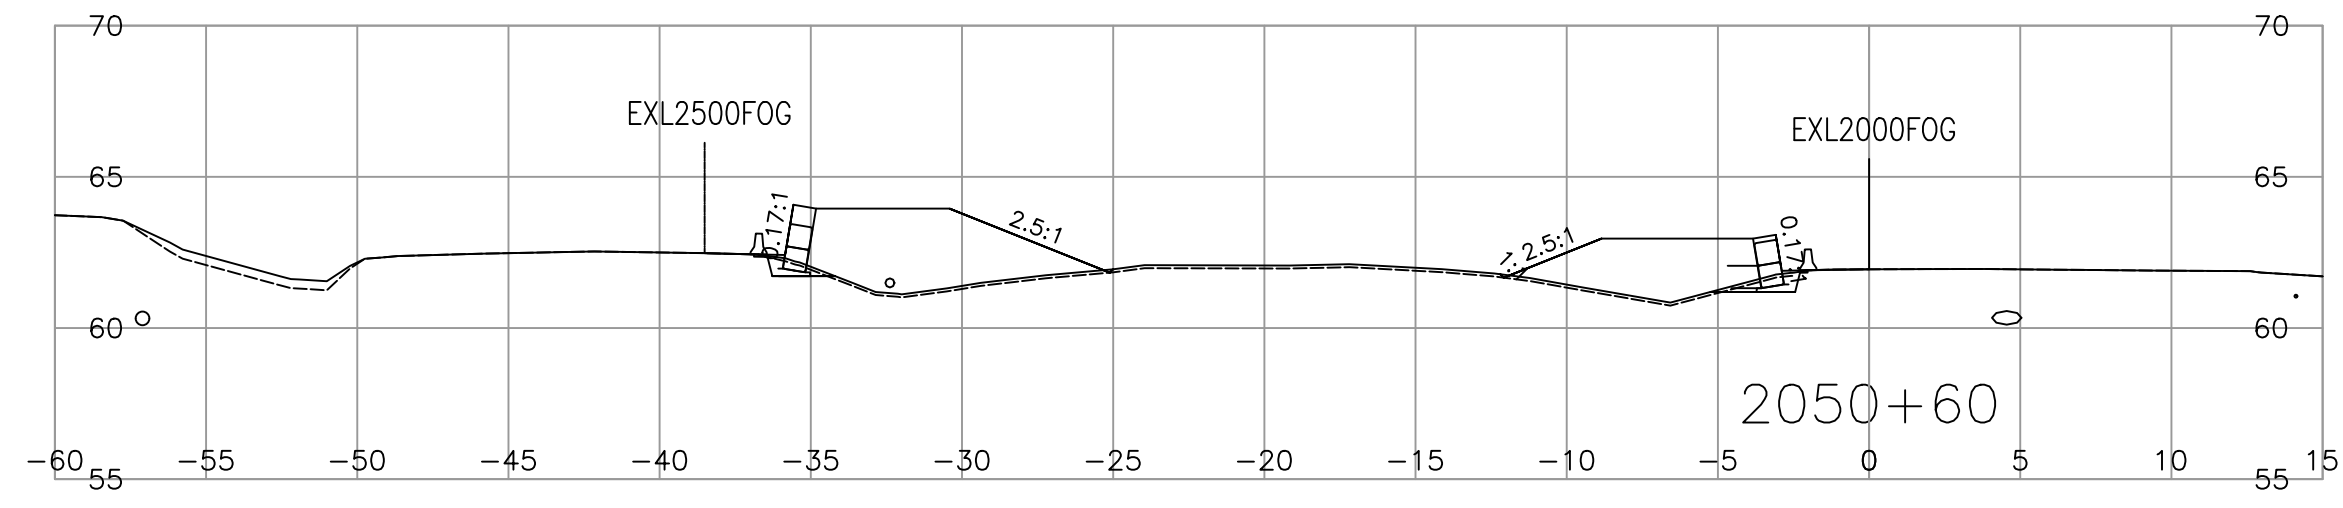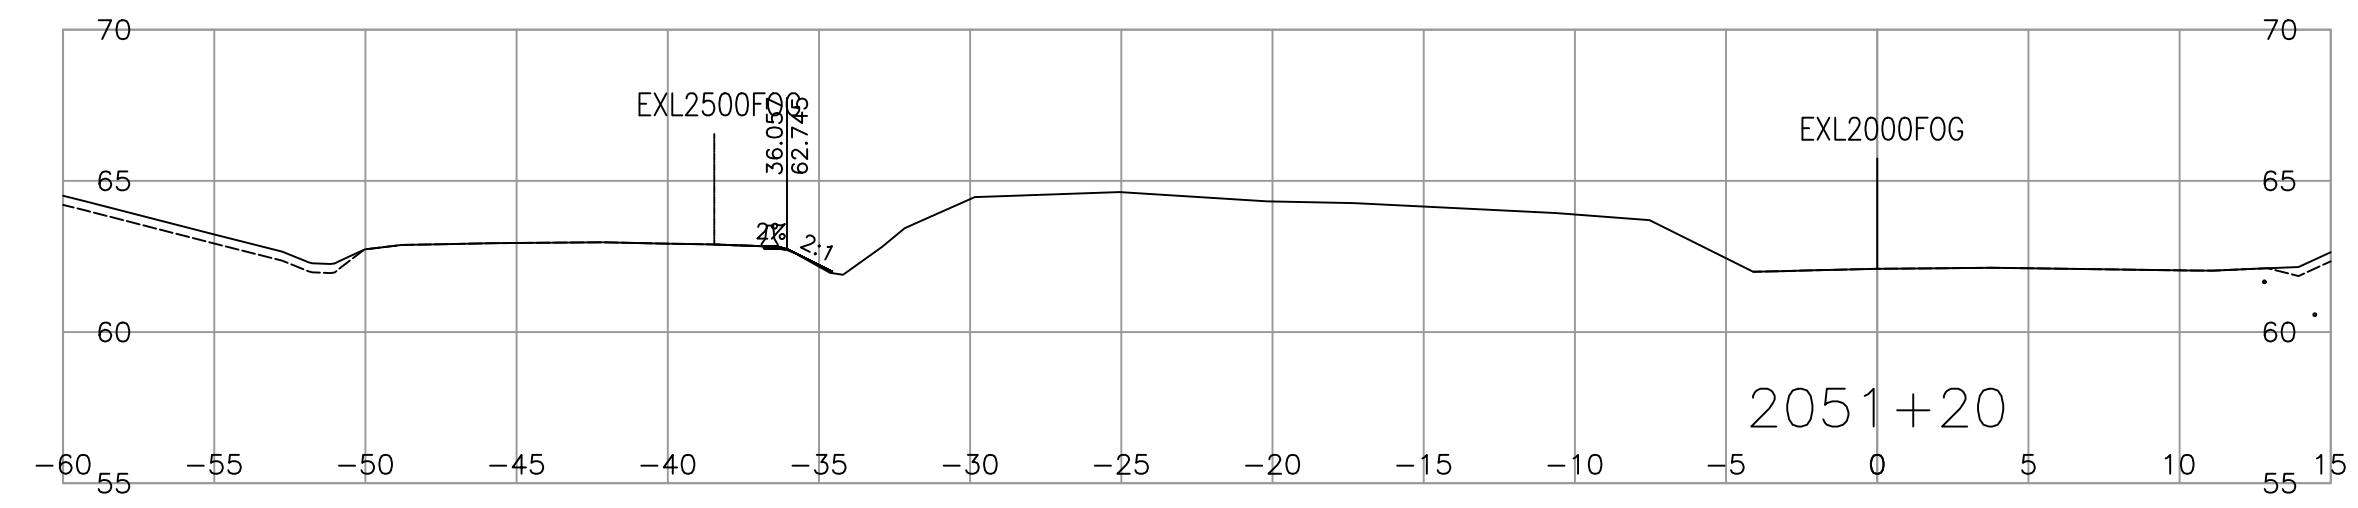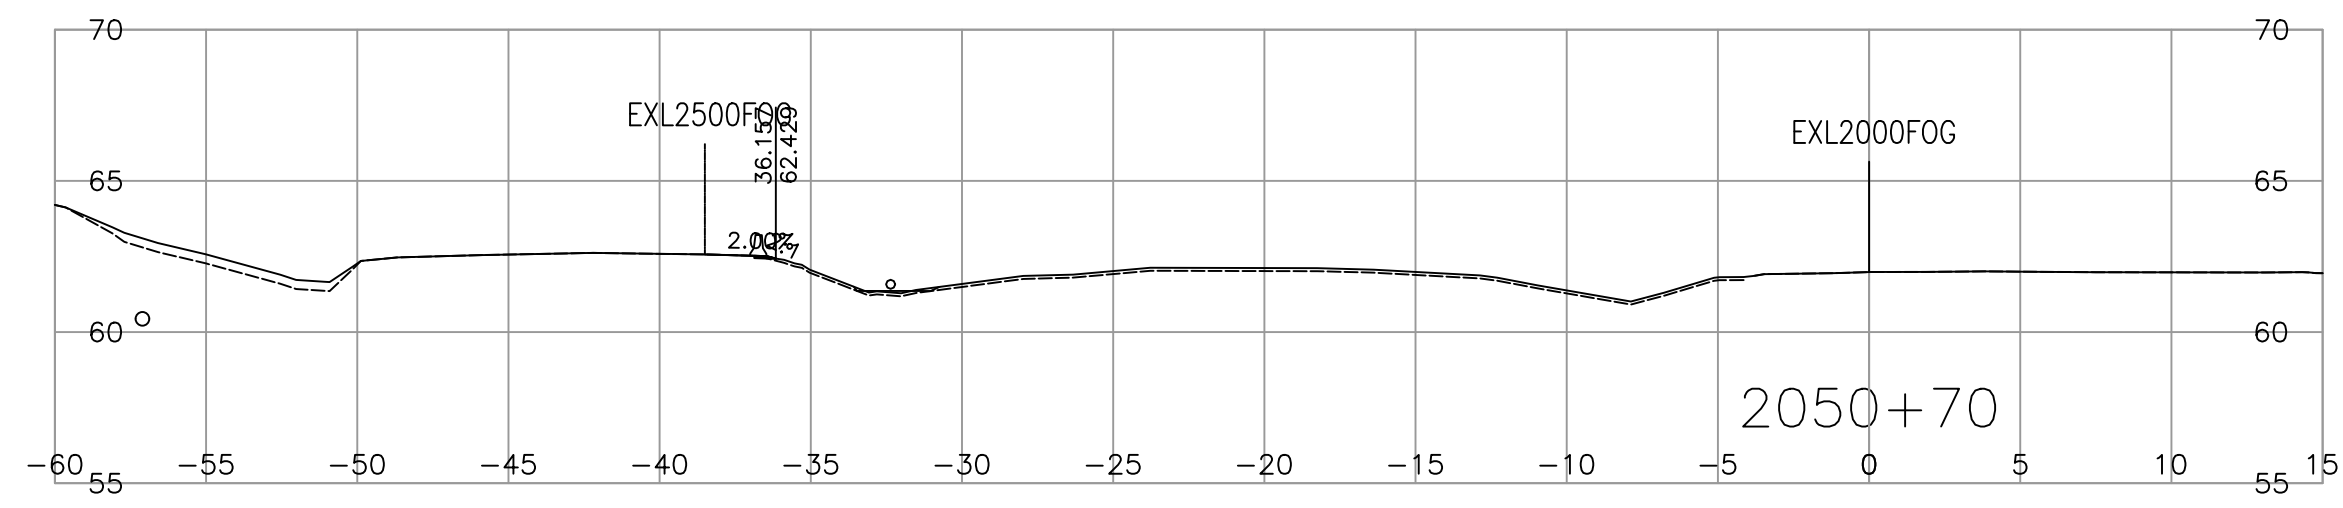

SCALE 0 2 1:250 12m CAD FILENAME R1-1010-1016 PLOT DATE 2023-08-10





REV	DATE	REVISIONS	NAME

**CROSS SECTIONS**  
**HIGHWAY 1 - ADVANCED WORKS MEDIAN PRELOAD**  
**FRASER HIGHWAY TO PEARDONVILLE ROAD**  
**HIGHWAY 1 - L2000**  
 SHEET 16 OF 17

DESIGNED <u>H. ZHANG</u> DATE <u>2023-08-10</u>
QUALITY CONTROL <u>S. BIDULKA</u> DATE <u>2023-08-10</u>
ENGINEER OF RECORD <u>P. TSANG</u> DATE <u>2023-08-10</u>
DATE <u>2023-08-10</u> DRAWN <u>H. YIN</u> DATE <u>2023-08-10</u>
FILE NUMBER <u>2021-2305-00</u> PROJECT NUMBER <u>12947-0002</u> REG <u>1</u> DRAWING NUMBER <u>R1-1010-1016</u>



PLOT DATE: 2023/08/04 04:23:05-00\civ\model\MoTI\_DD\_Working\_Drawings\DrawingProduction\1000\_DesignSections\Preload\R1-1010-1000.dwg

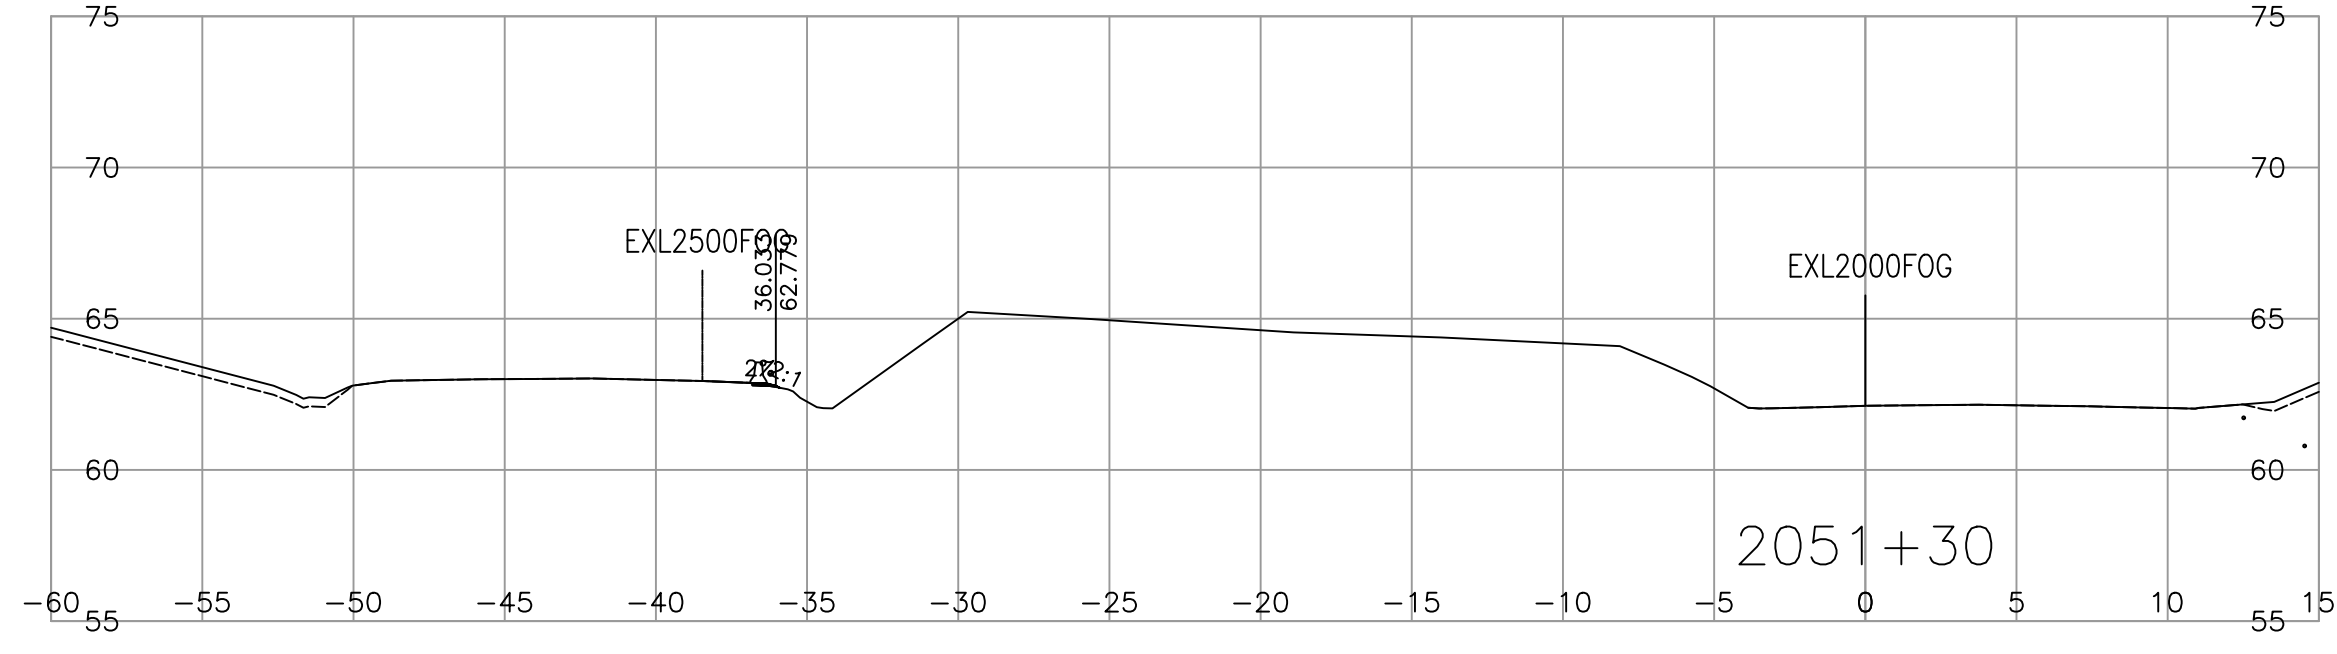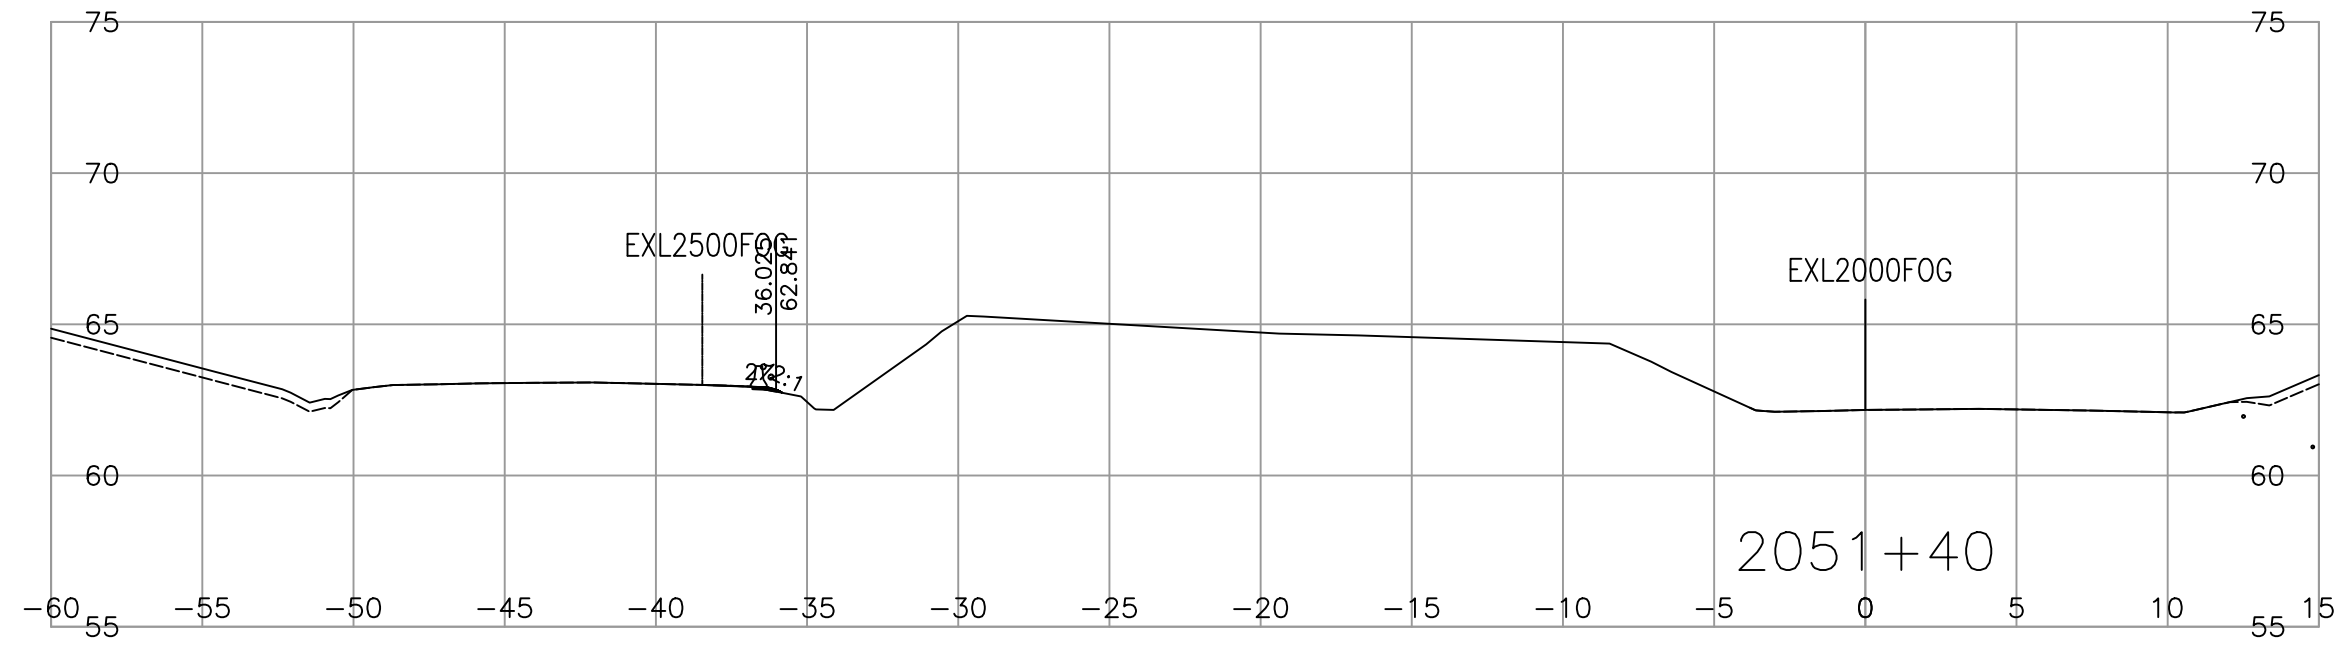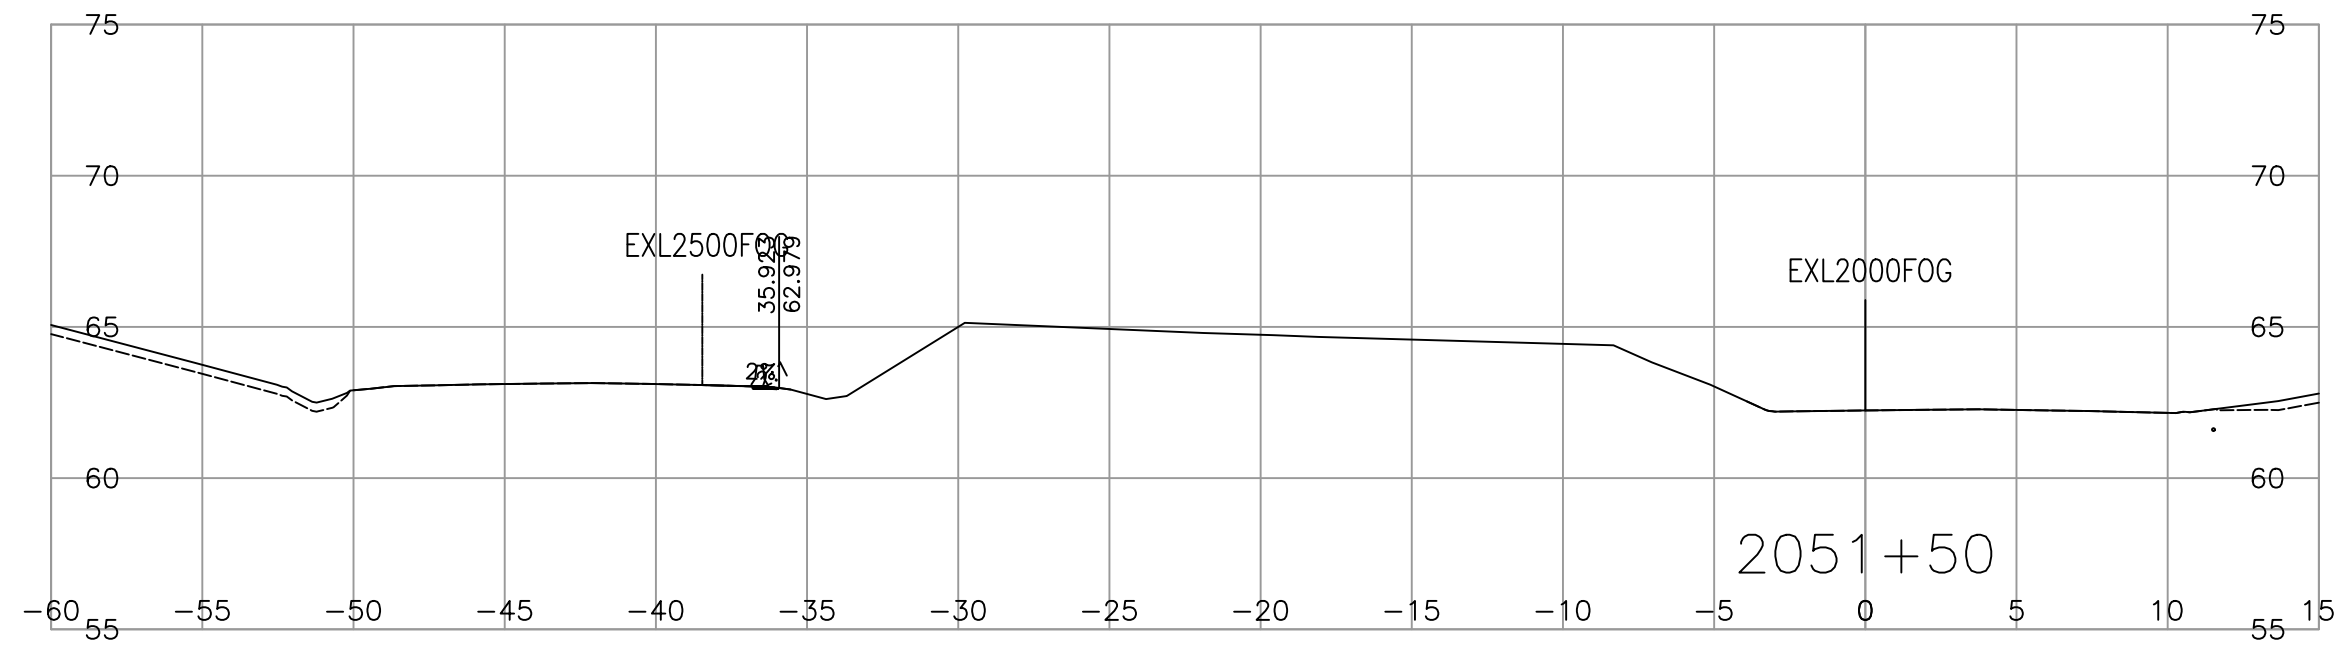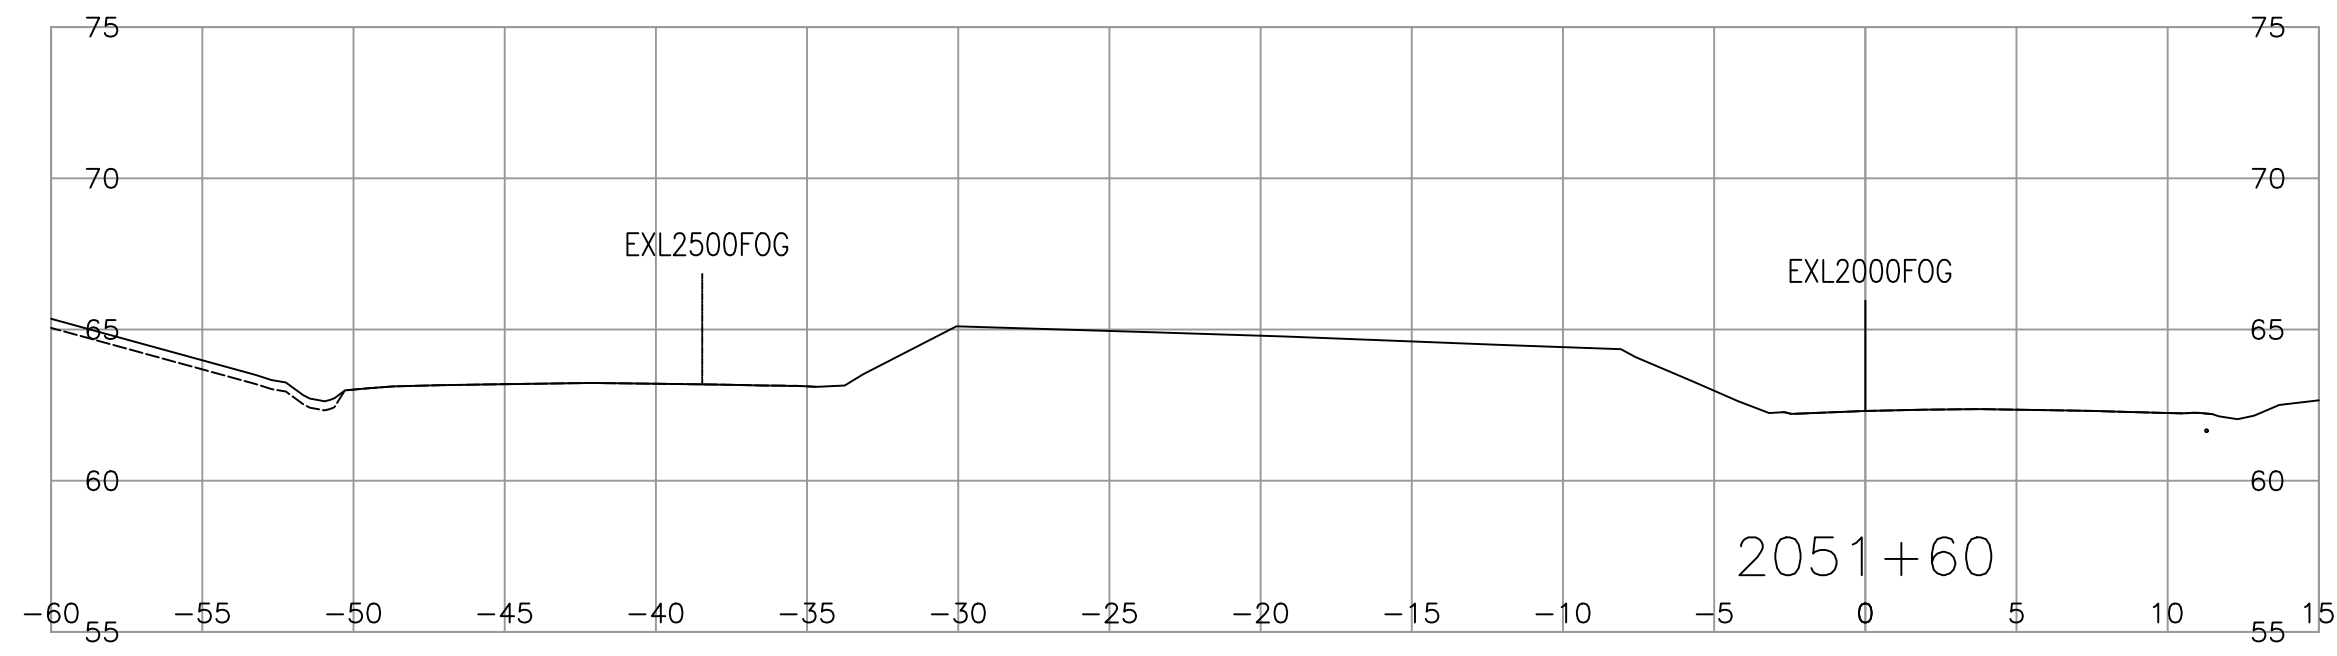

				<b>MINISTRY OF TRANSPORTATION AND INFRASTRUCTURE</b> SOUTH COAST REGION HIGHWAY DESIGN AND GEOMATICS ENGINEERING	
SCALE 0 2 1:250 12m		CAD FILENAME R1-1010-1017		<b>CROSS SECTIONS</b> HIGHWAY 1 - ADVANCED WORKS MEDIAN PRELOAD FRASER HIGHWAY TO PEARDONVILLE ROAD HIGHWAY 1 - L2000 SHEET 17 OF 17	
PLOT DATE 2023-08-10		<table border="1"> <thead> <tr> <th>REV</th> <th>DATE</th> <th>REVISIONS</th> <th>NAME</th> </tr> </thead> <tbody> <tr><td> </td><td> </td><td> </td><td> </td></tr> <tr><td> </td><td> </td><td> </td><td> </td></tr> <tr><td> </td><td> </td><td> </td><td> </td></tr> <tr><td> </td><td> </td><td> </td><td> </td></tr> <tr><td> </td><td> </td><td> </td><td> </td></tr> <tr><td> </td><td> </td><td> </td><td> </td></tr> <tr><td> </td><td> </td><td> </td><td> </td></tr> <tr><td> </td><td> </td><td> </td><td> </td></tr> <tr><td> </td><td> </td><td> </td><td> </td></tr> <tr><td> </td><td> </td><td> </td><td> </td></tr> </tbody> </table>		REV	DATE	REVISIONS	NAME	DESIGNED H. ZHANG DATE 2023-08-10 QUALITY CONTROL S. BIDULKA DATE 2023-08-10 ENGINEER OF RECORD P. TSANG DATE 2023-08-10 DATE 2023-08-10 DRAWN H. YIN DATE 2023-08-10	
REV	DATE	REVISIONS	NAME	
FILE NUMBER 2021-2305-00		PROJECT NUMBER 12947-0002		REG 1 DRAWING NUMBER R1-1010-1017	