















Ministry of
Transportation
and Transit

PROJECT NO. 12956-0001

HIGHWAY No. 1

**KENSINGTON OFF-RAMP SETTLEMENT REMEDIATION
CROSS SECTIONS - SET**

NOT FOR CONSTRUCTION

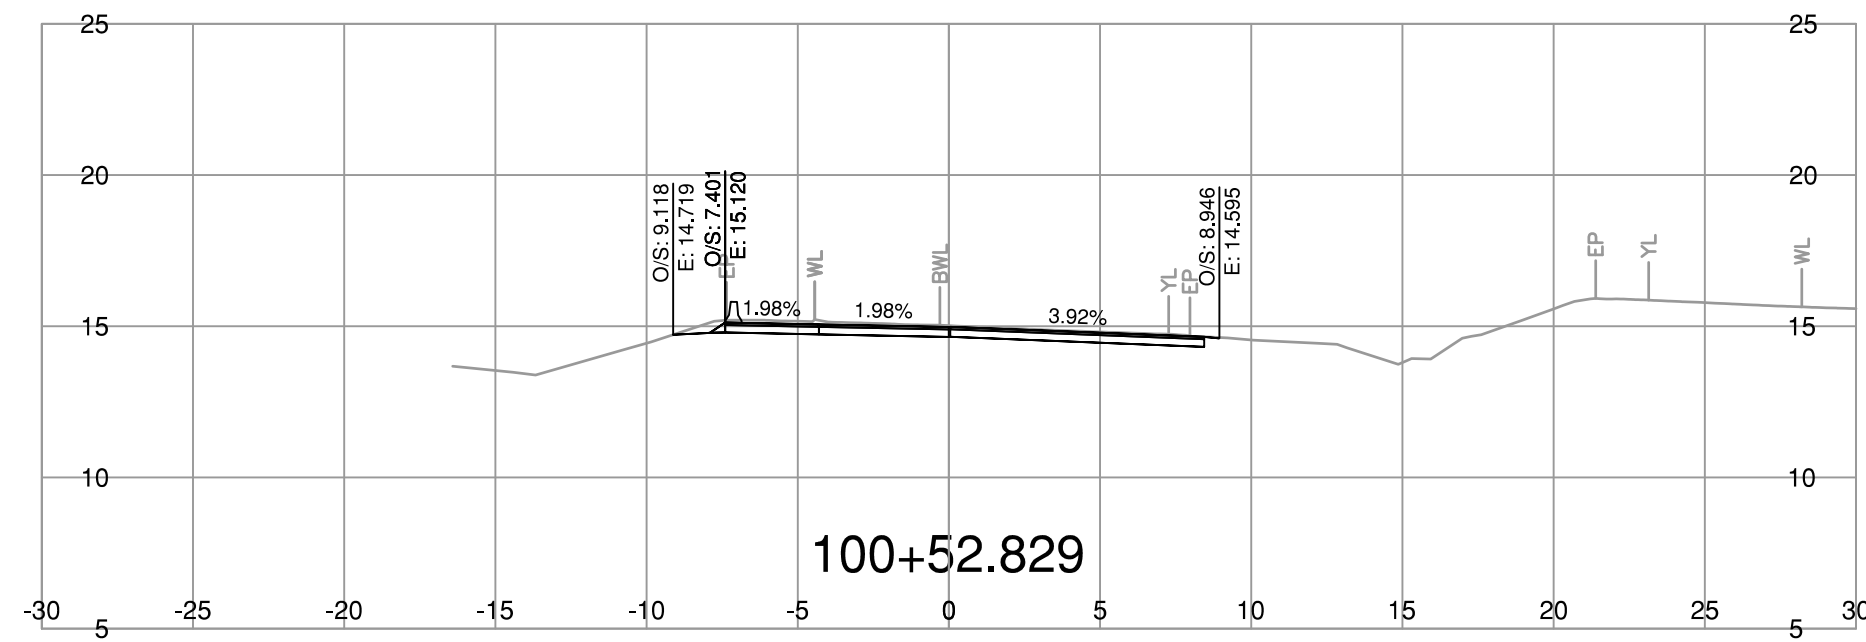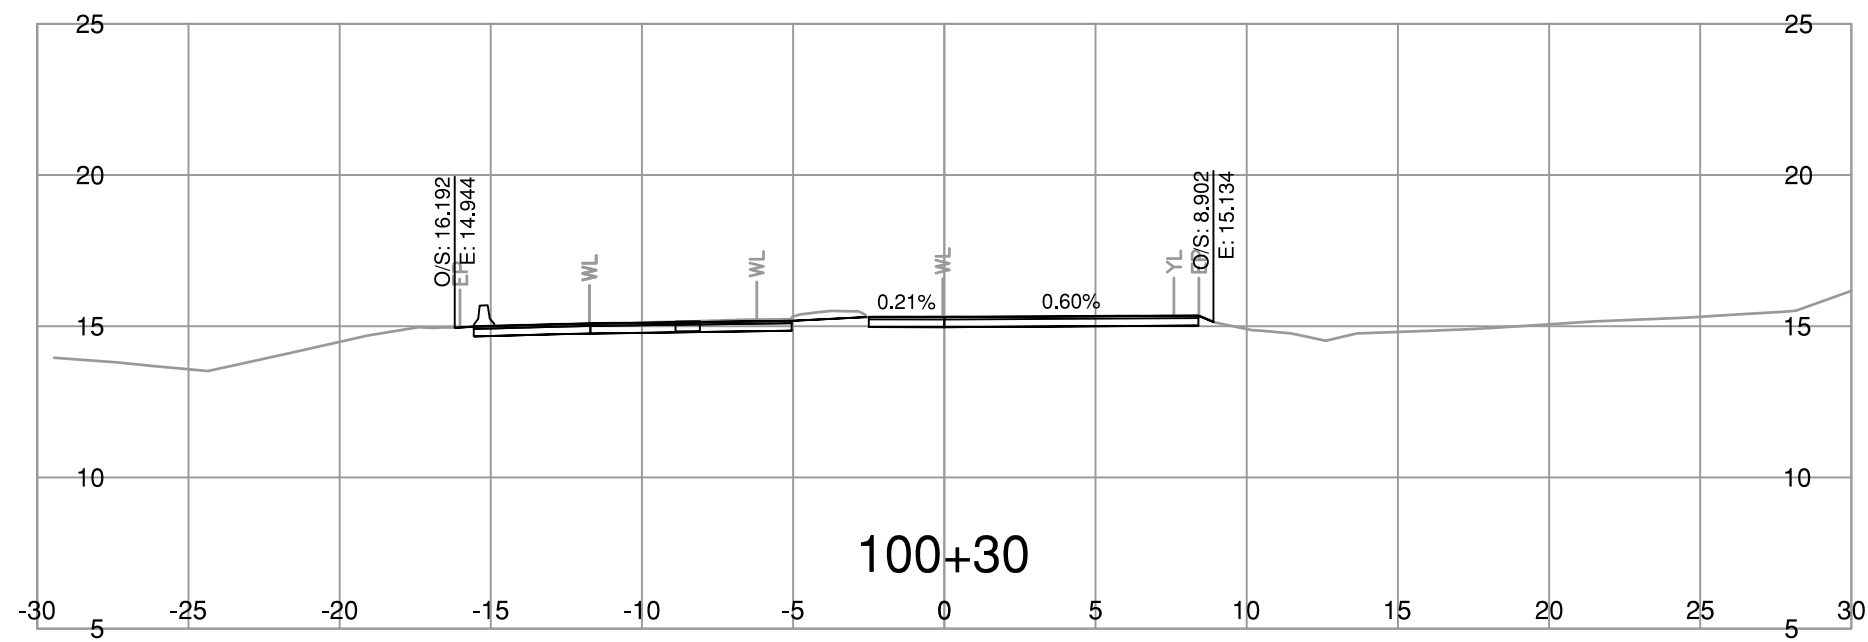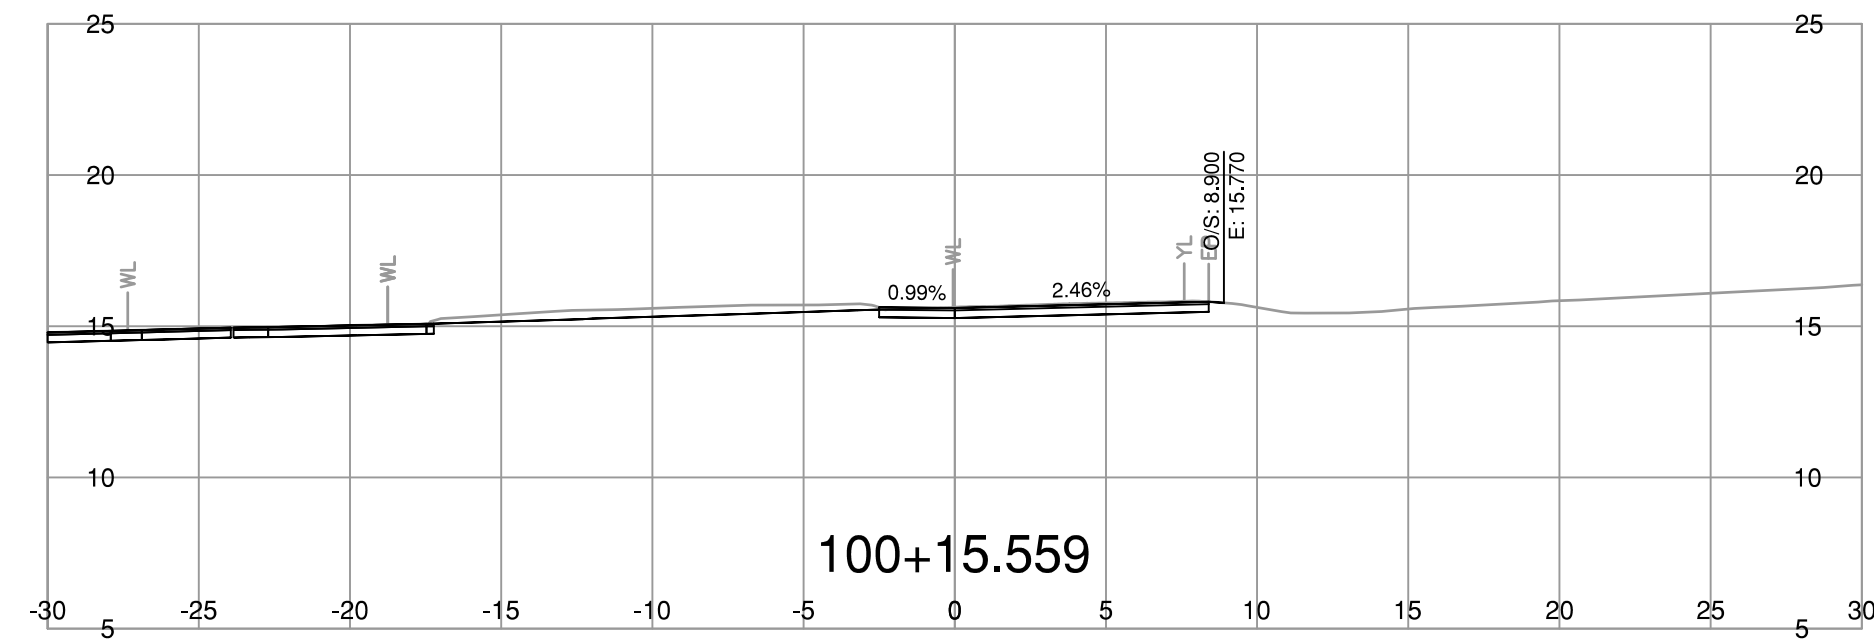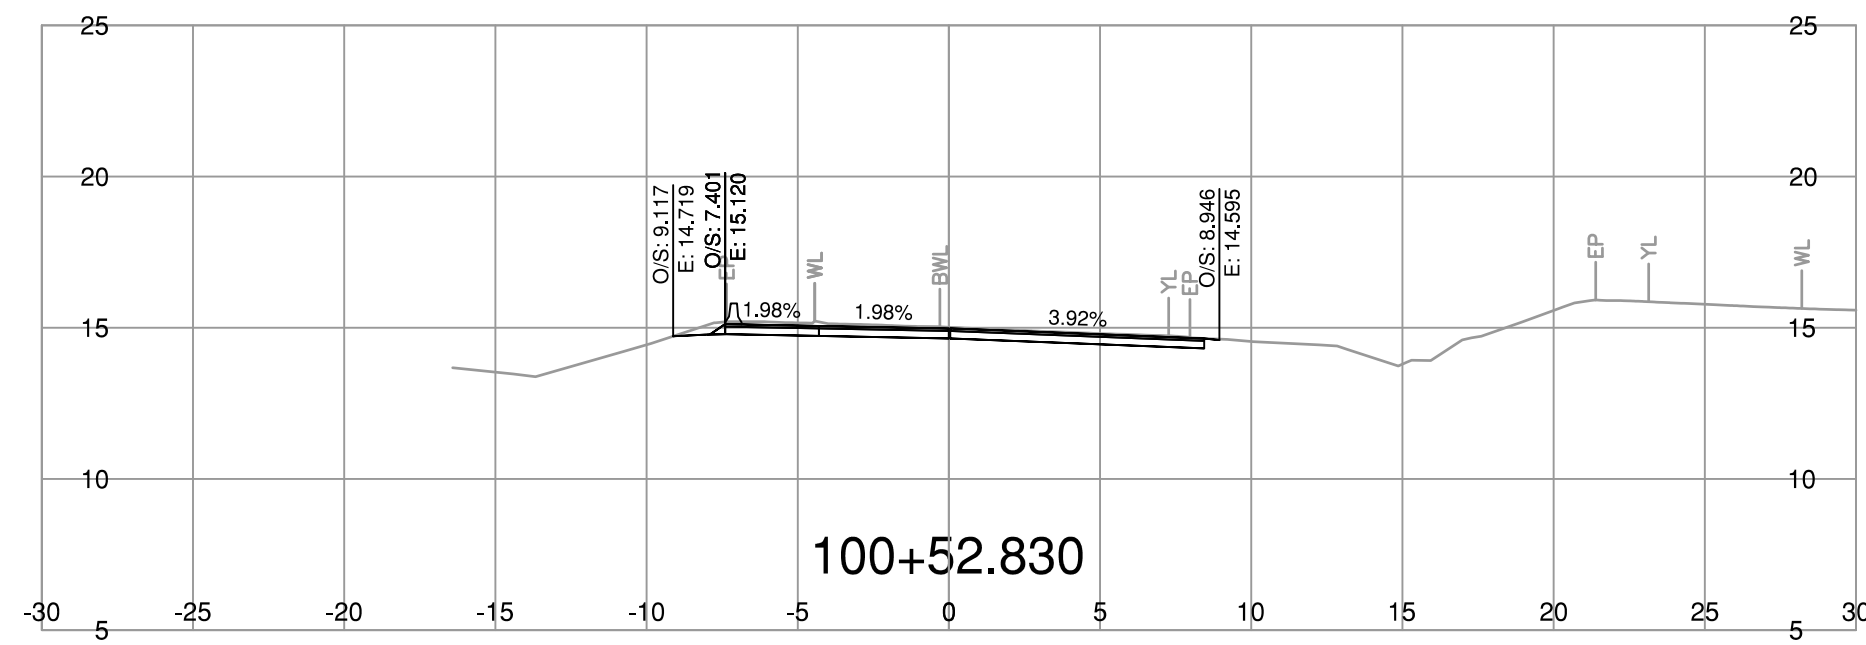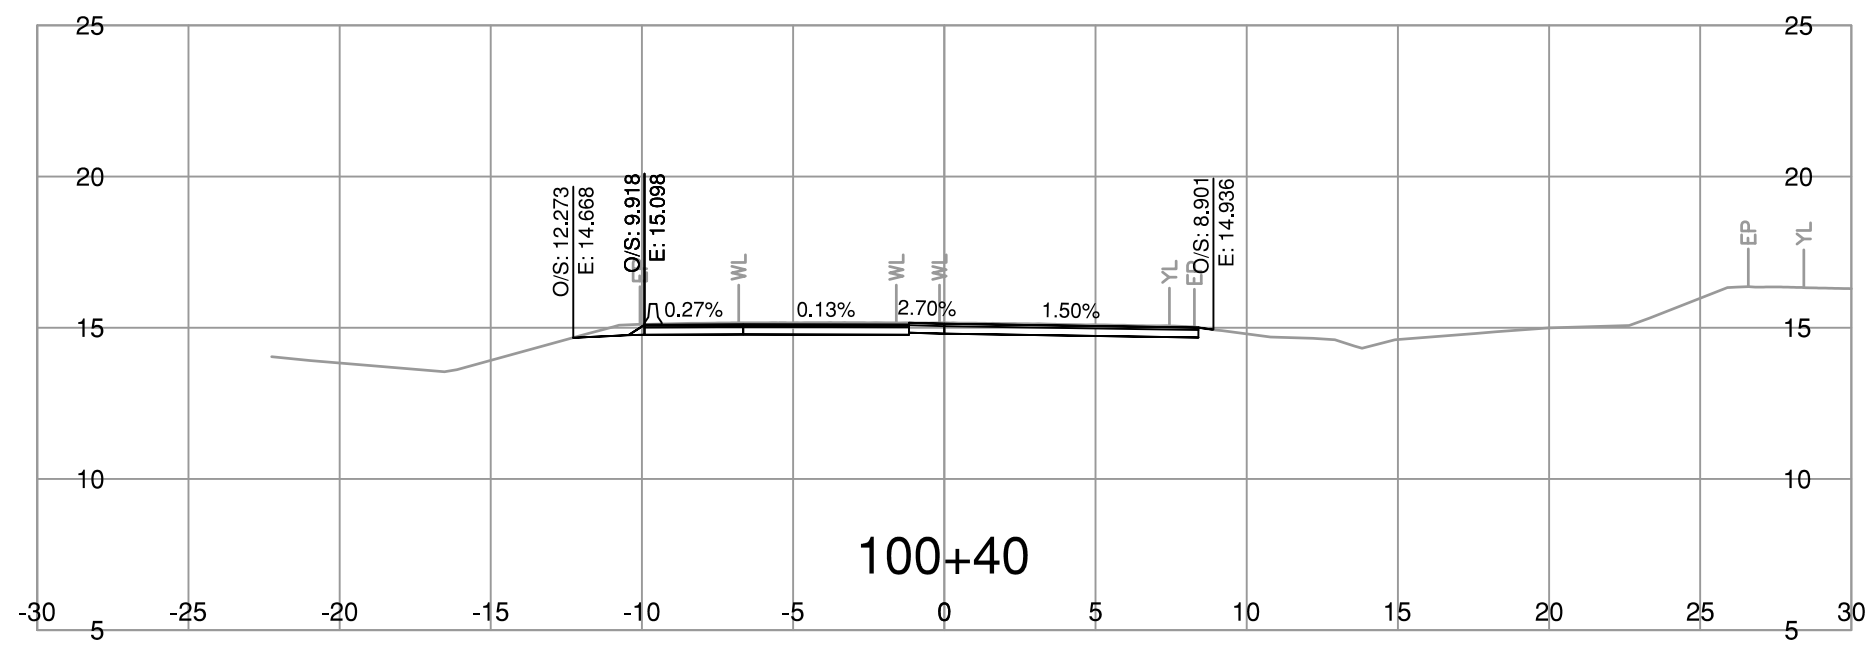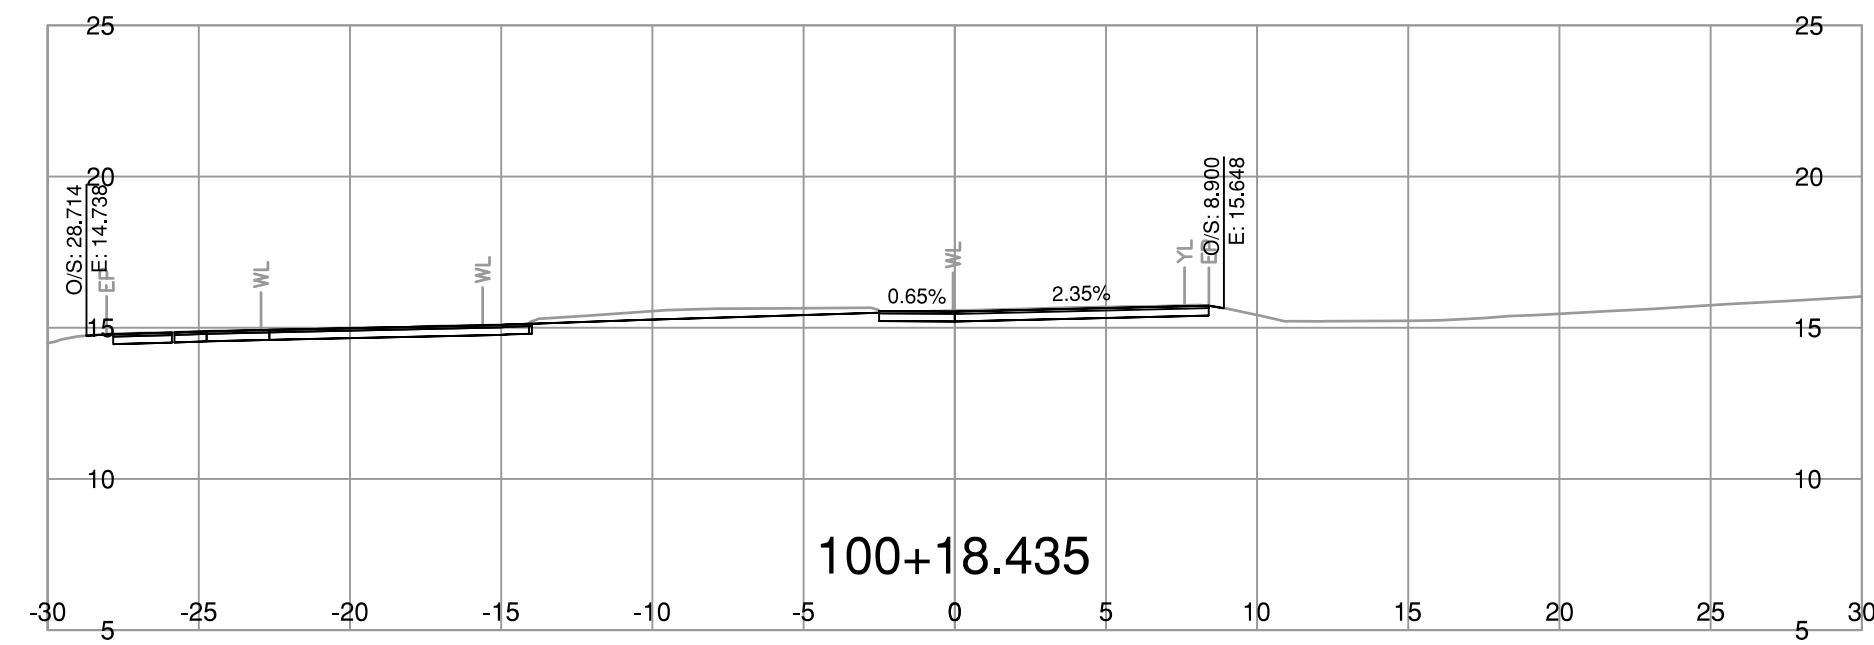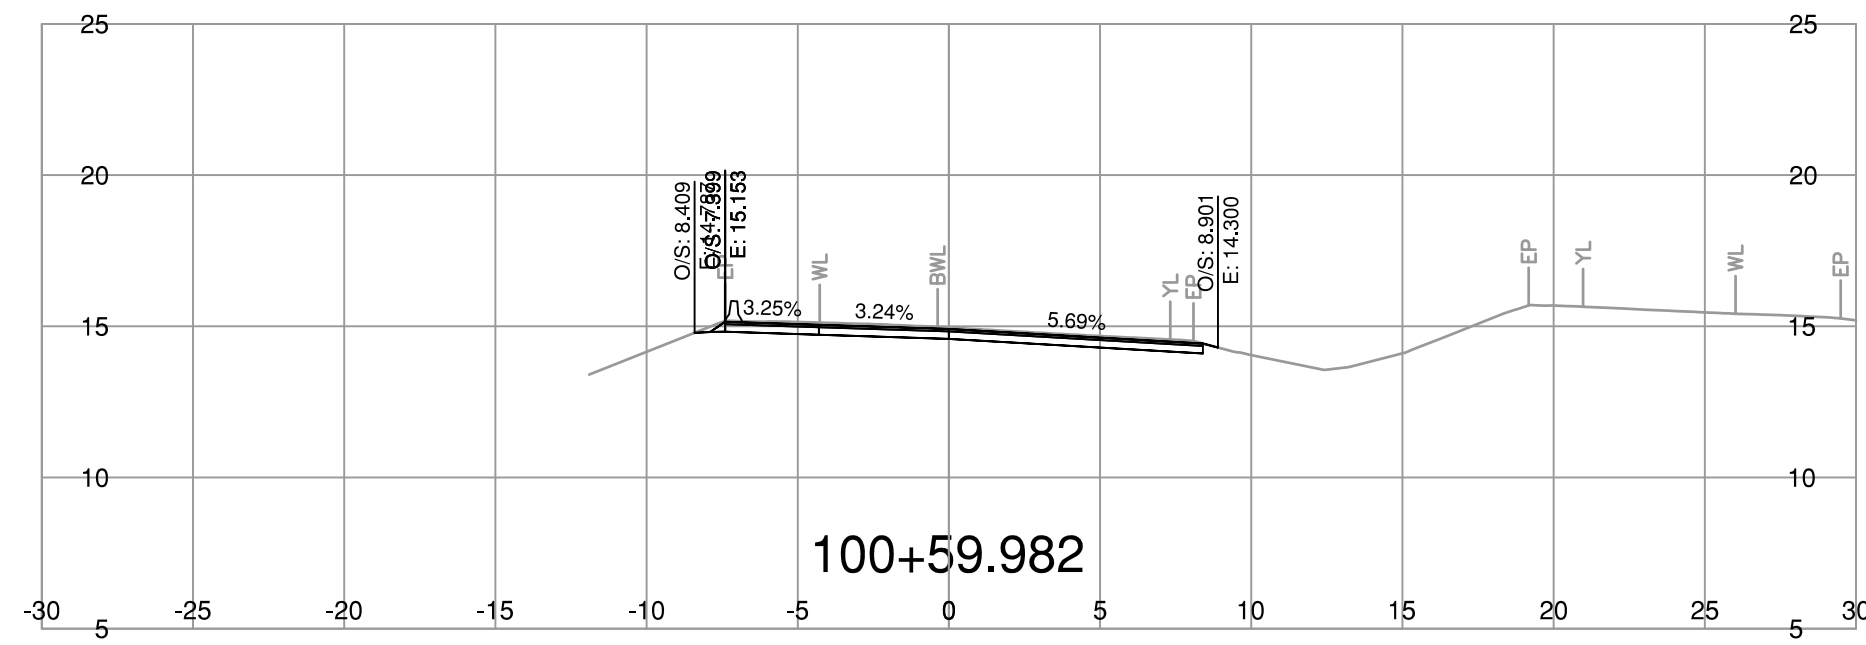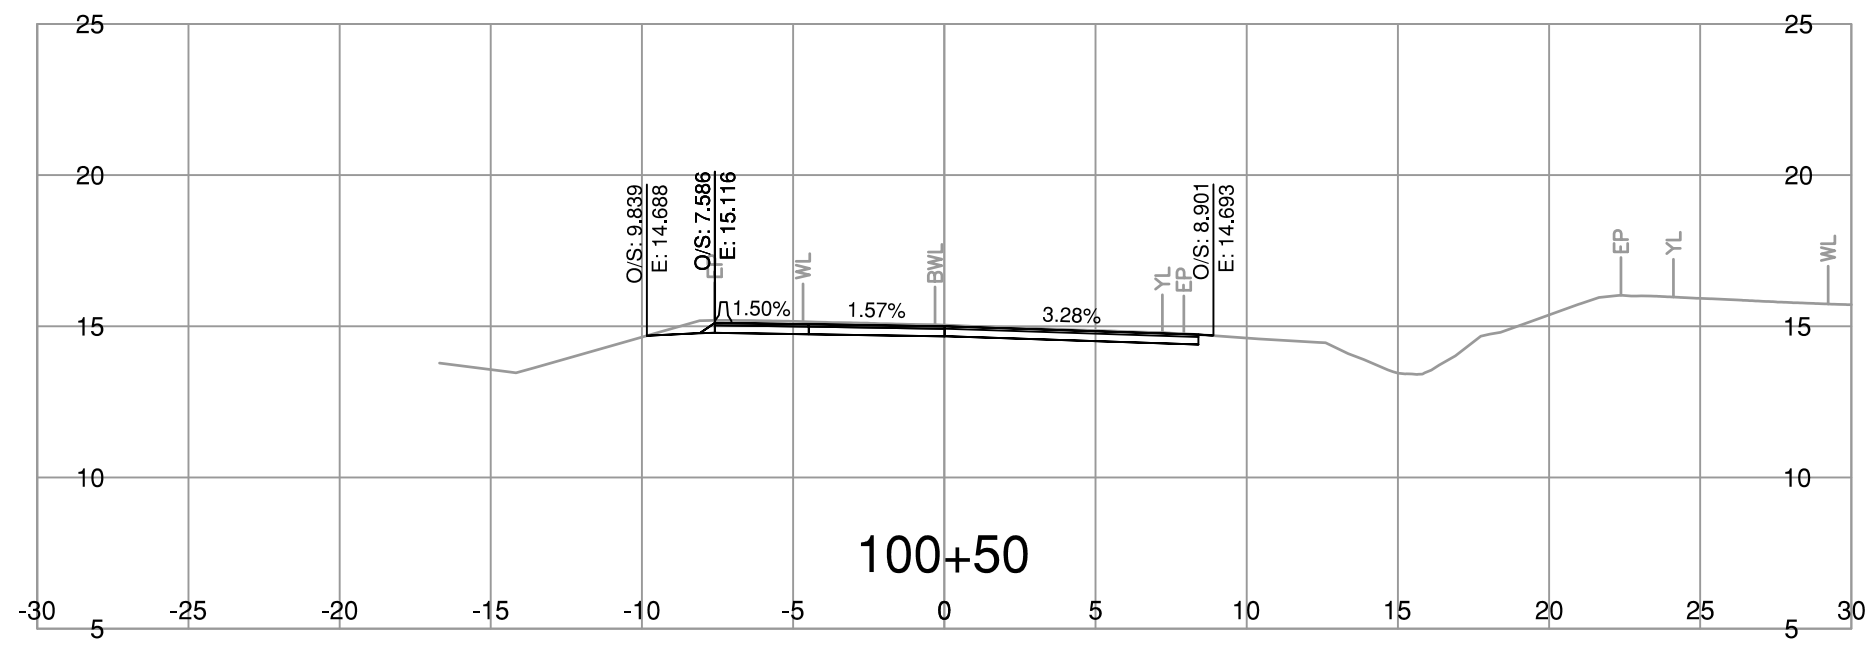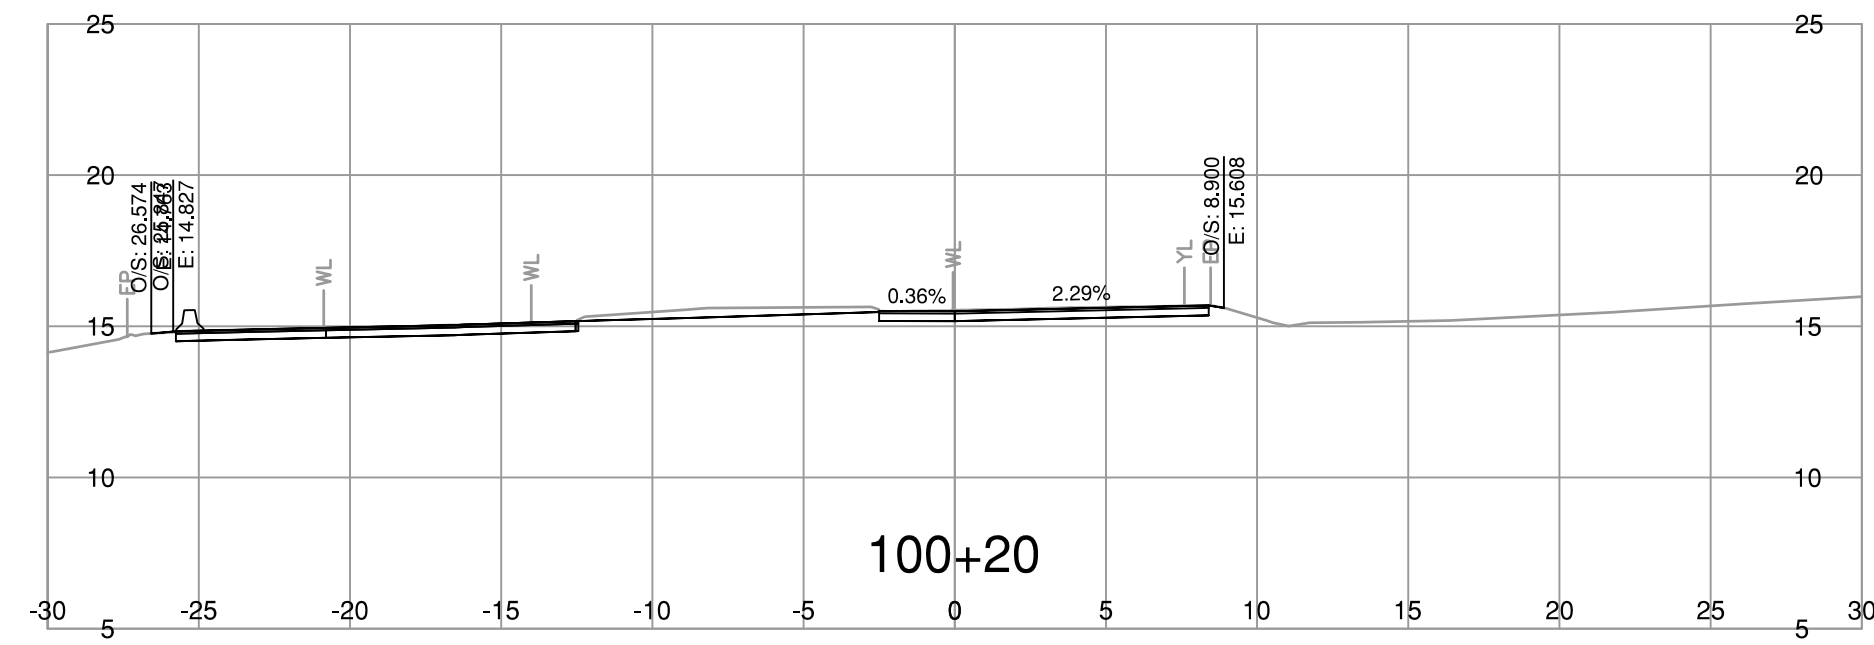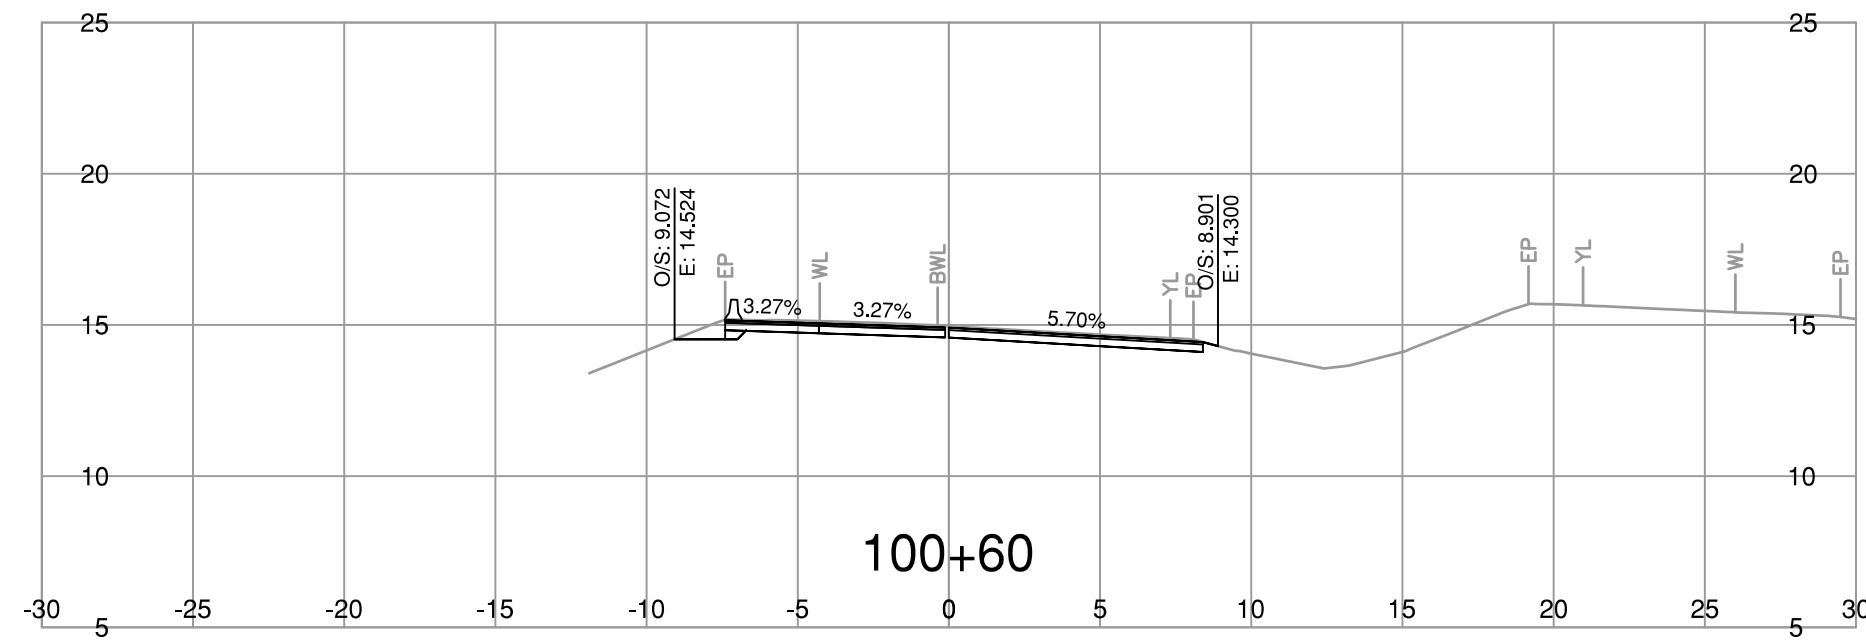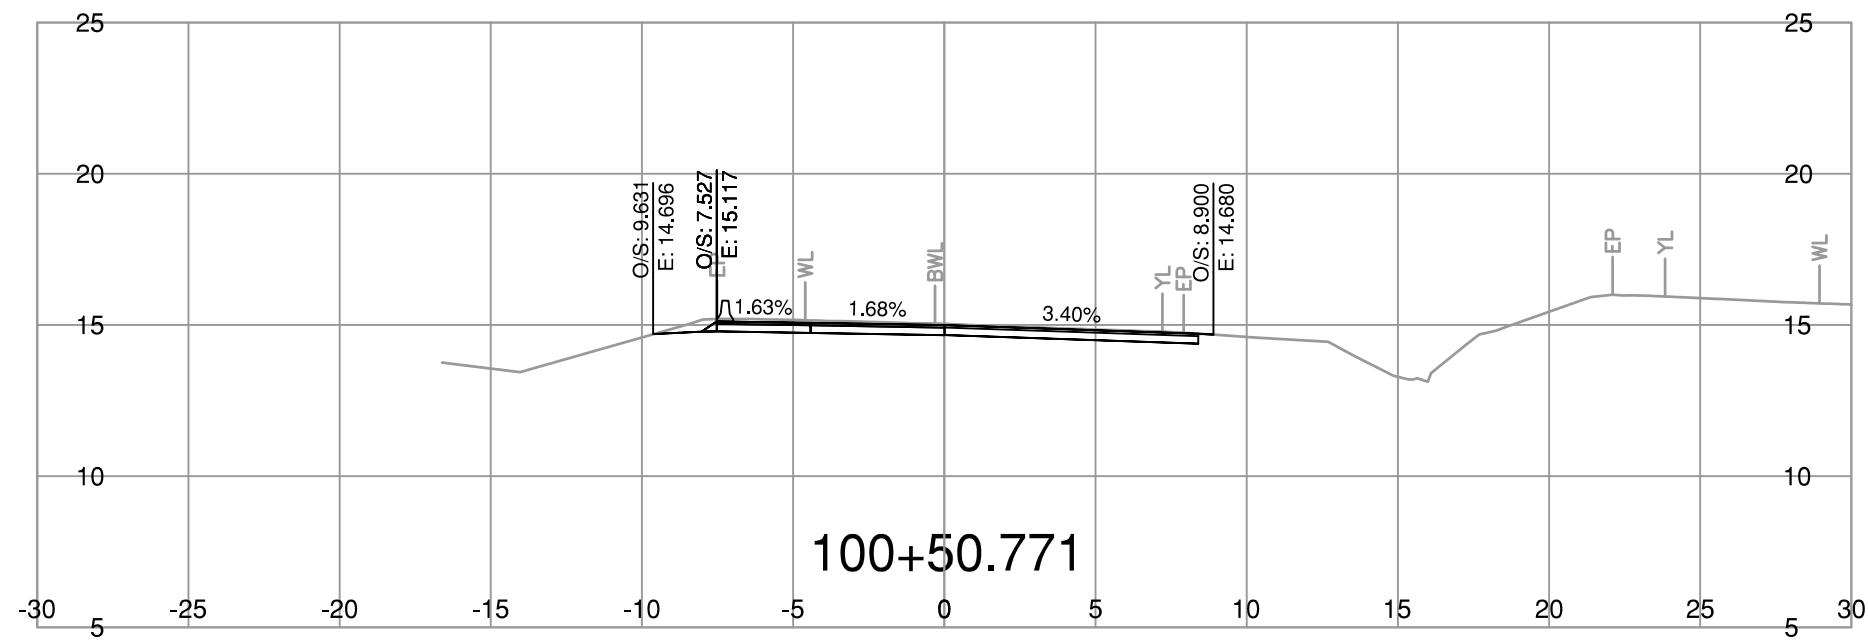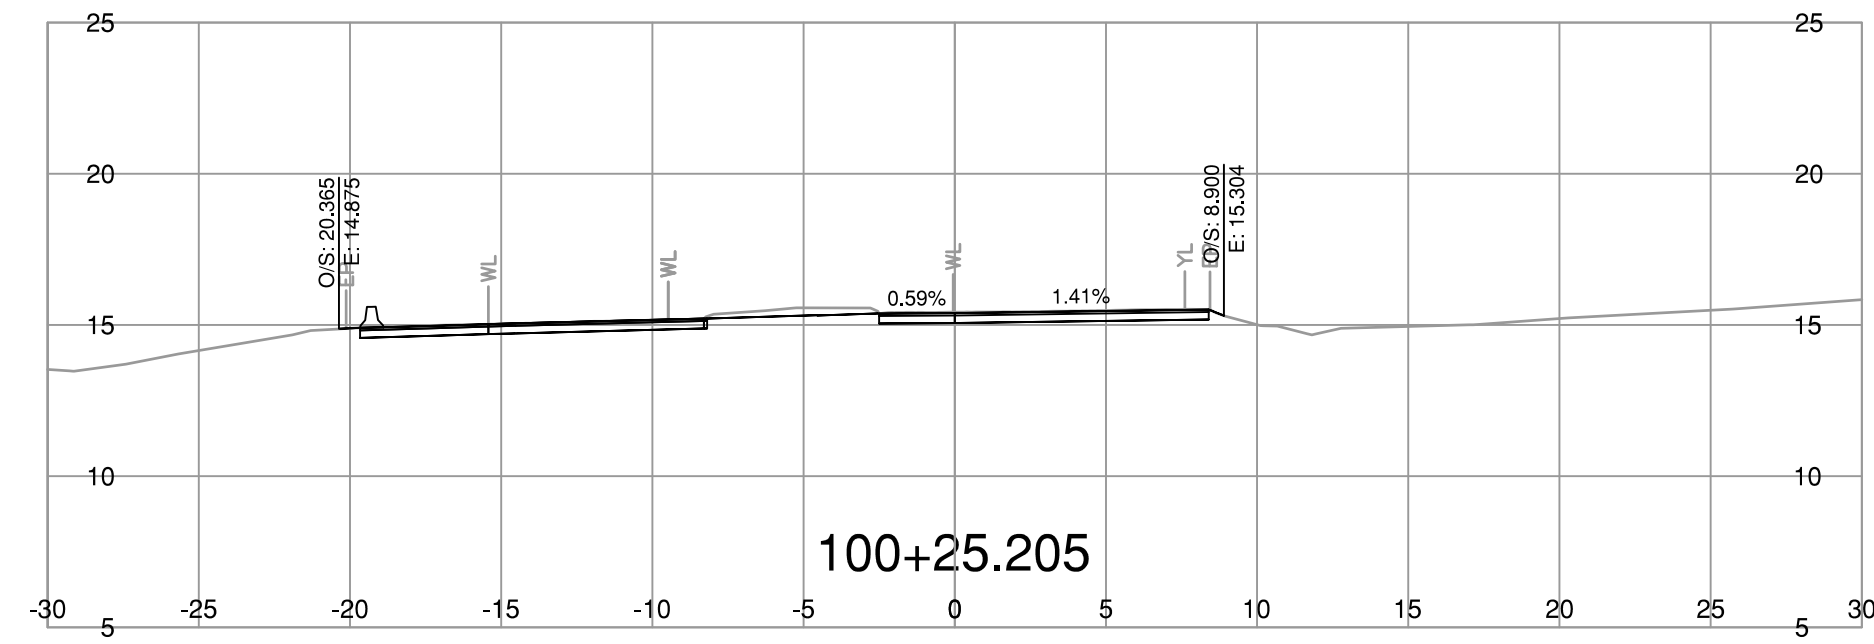

NOT FOR CONSTRUCTION

R.F. BINNIE & ASSOCIATES LTD.
300 - 4940 Canada Way,
Burnaby, BC V5G 4K6
TEL 604 420 1721
BINNIE.com

BRITISH COLUMBIA

MINISTRY OF TRANSPORTATION AND TRANSIT
SOUTH COAST REGION
HIGHWAY ENGINEERING AND GEOMATICS

L100-LINE CROSS SECTIONS
HIGHWAY No. 1
KENSINGTON OFF-RAMP SETTLEMENT REMEDIATION

SCALE: 0 2 1:250 12m CAD FILENAME: SECT-L100-HWY1-K-WBDRF-24-0018.DWG DATE: 2025-01-09 FILE NUMBER: 24-0018













REV	DATE	REVISIONS	SIGNATURE

DESIGNED	M.C./T.K.	DATE	FEB. 2025
QUALITY CONTROL	M.C.	DATE	FEB. 2025
QUALITY ASSURANCE	C.L.	DATE	FEB. 2025
DRAWN	N.B.	DATE	FEB. 2025

PROJECT NUMBER	REG	DRAWING NUMBER	REV
12956-0001	1	R1-1130-L100XS-1	

Jan. 9. 2025 - 11:26 AM P:\2024\24-0018\00 - CAD Files\00-Hwy1-K-WBDRF\Drawings\Production\100 - Design\Sections\SECT-L100 - Hwy1-K-WBDRF - 24-0018













Jan. 9, 2025 - 11:26 AM P:\2024\24-0018\00 - CAD Files\00-Hwy1-K_WBDF\DrawingProduction\100_Design\Sections\SECT-L100-Hwy1-K_WBDF.dwg

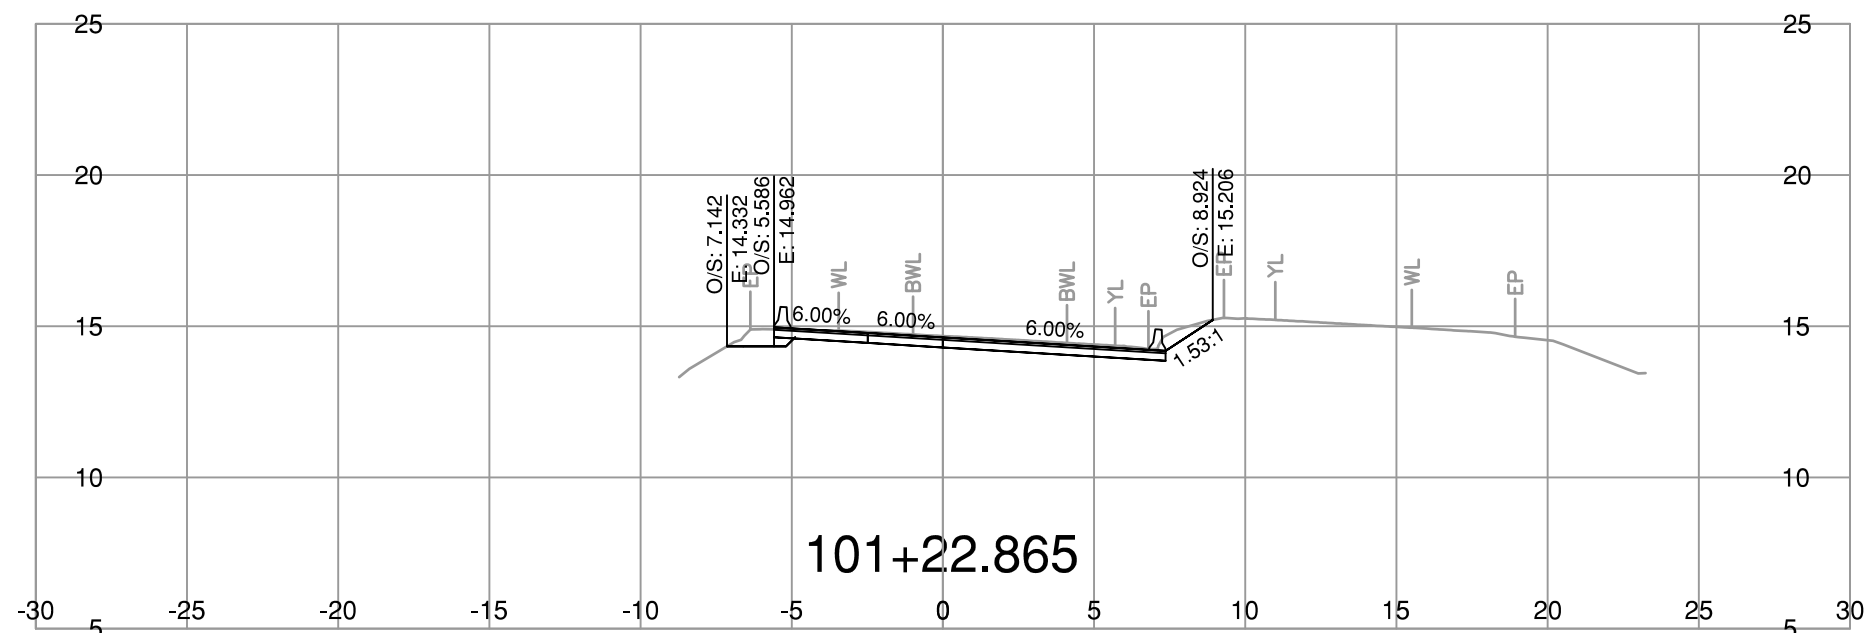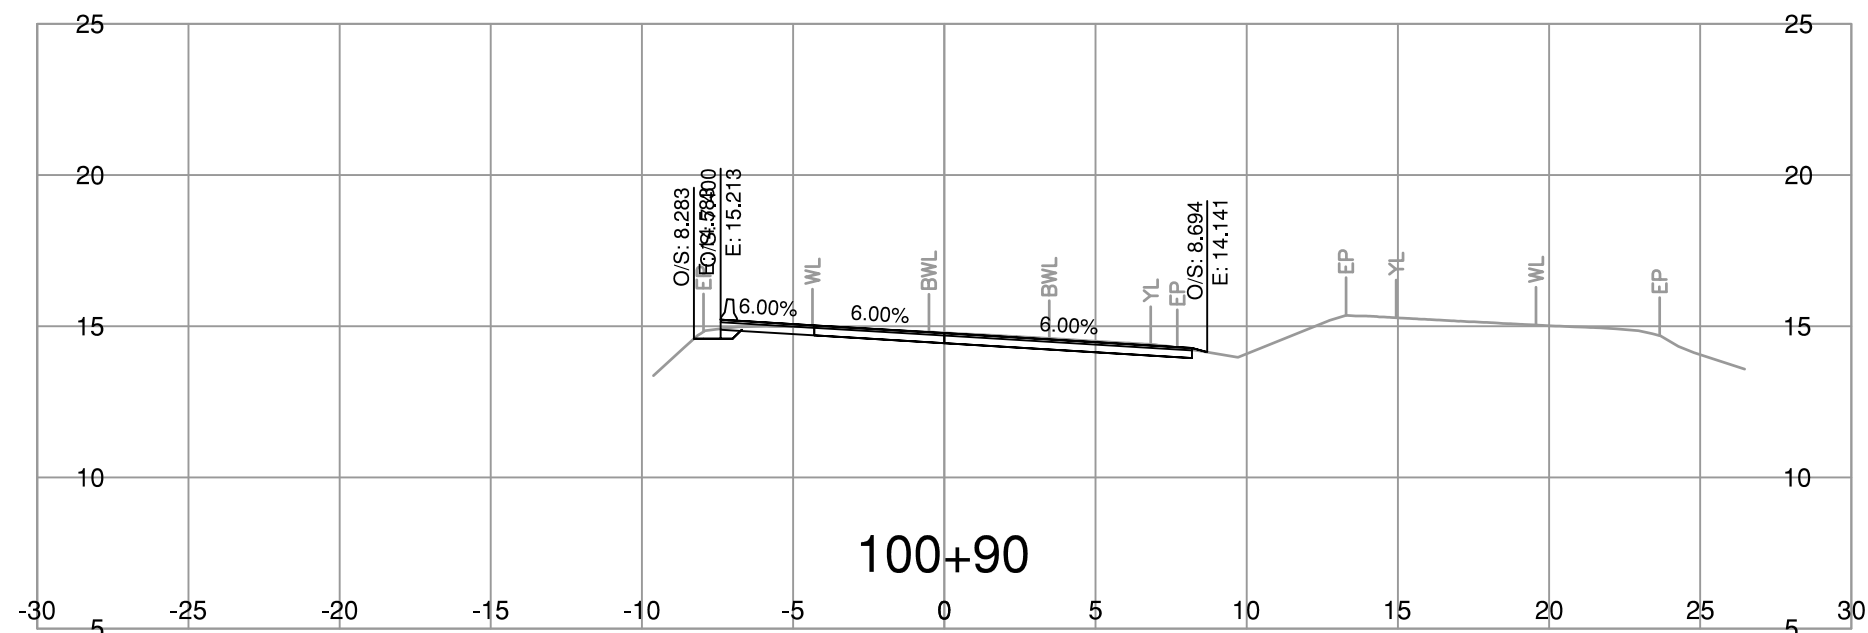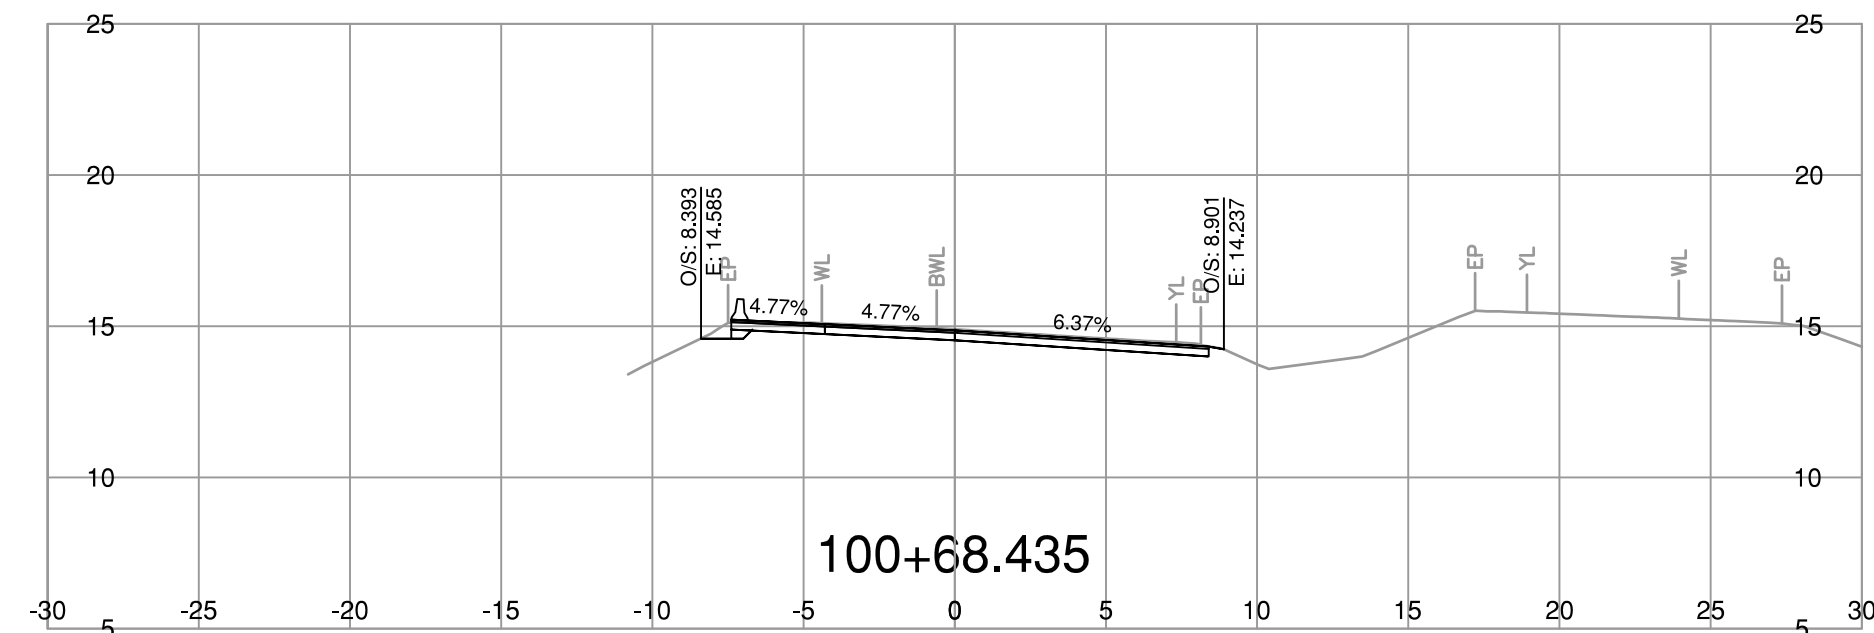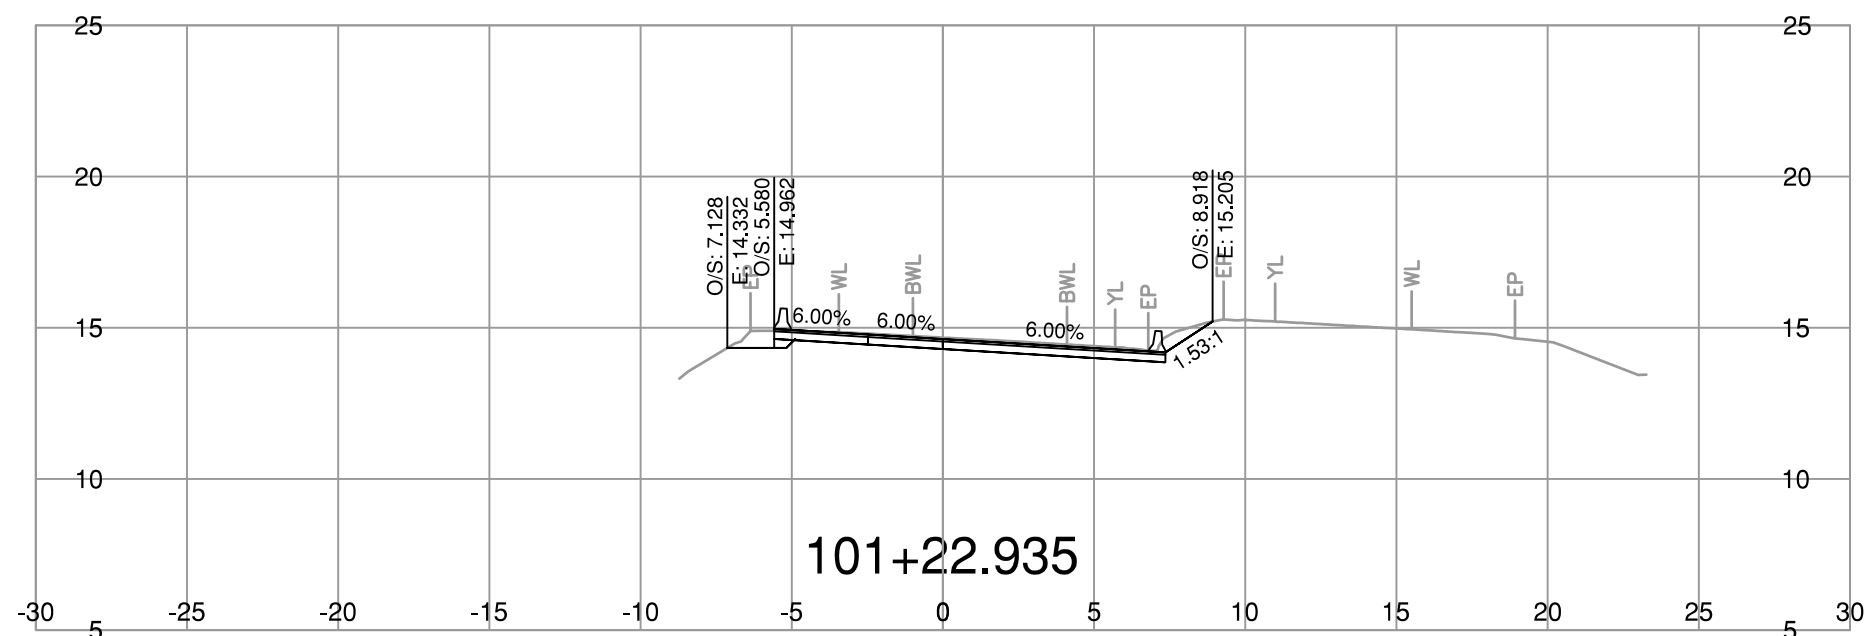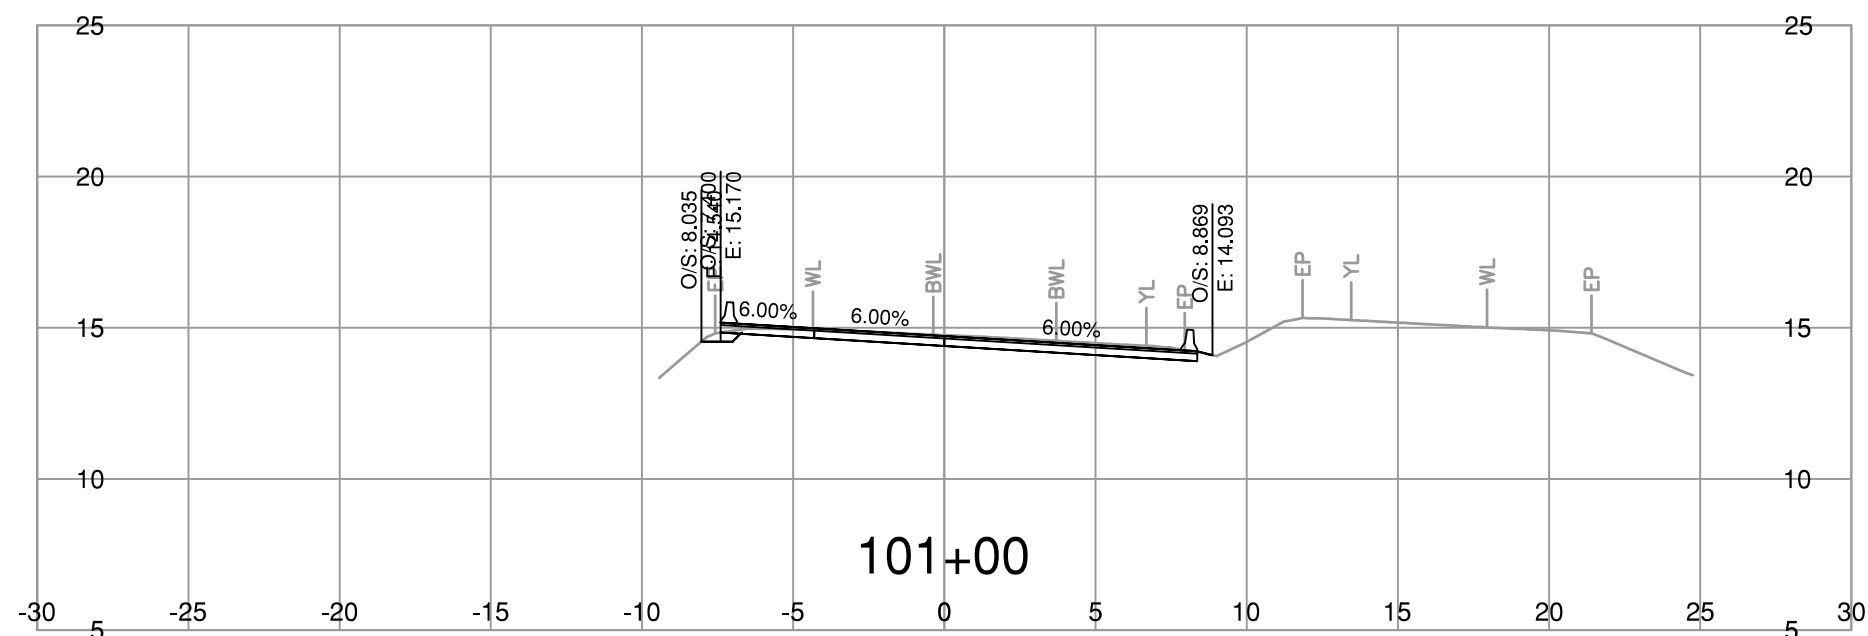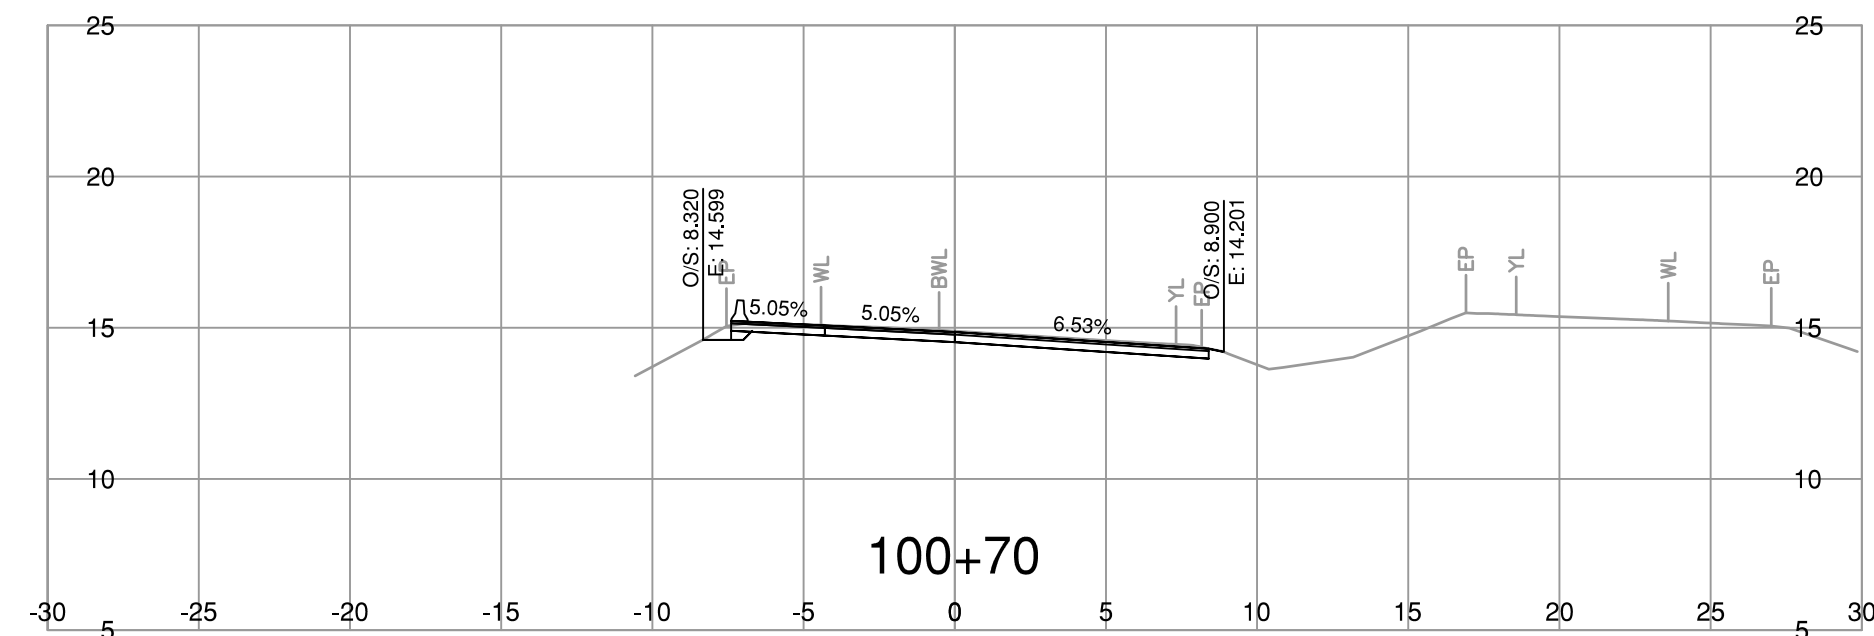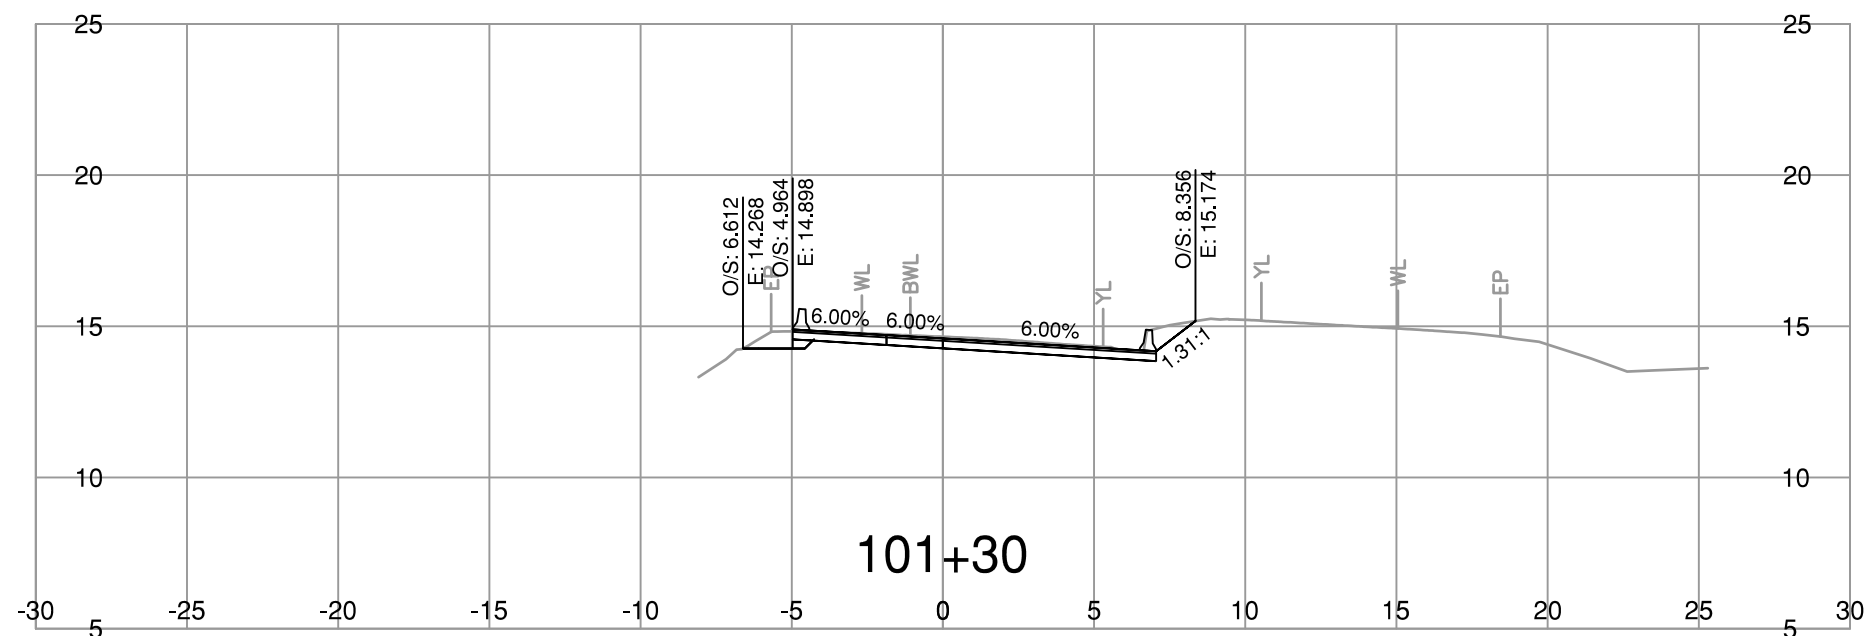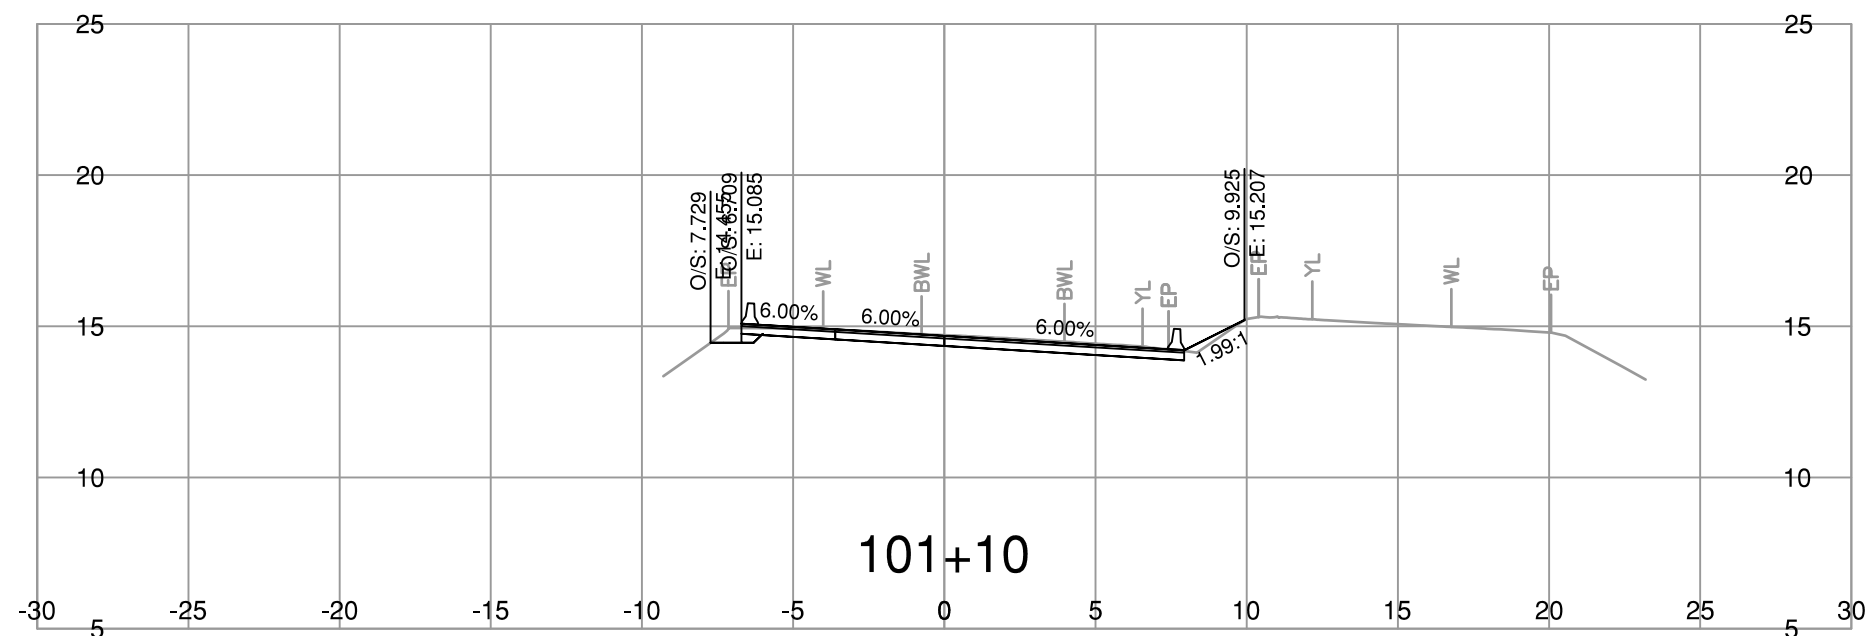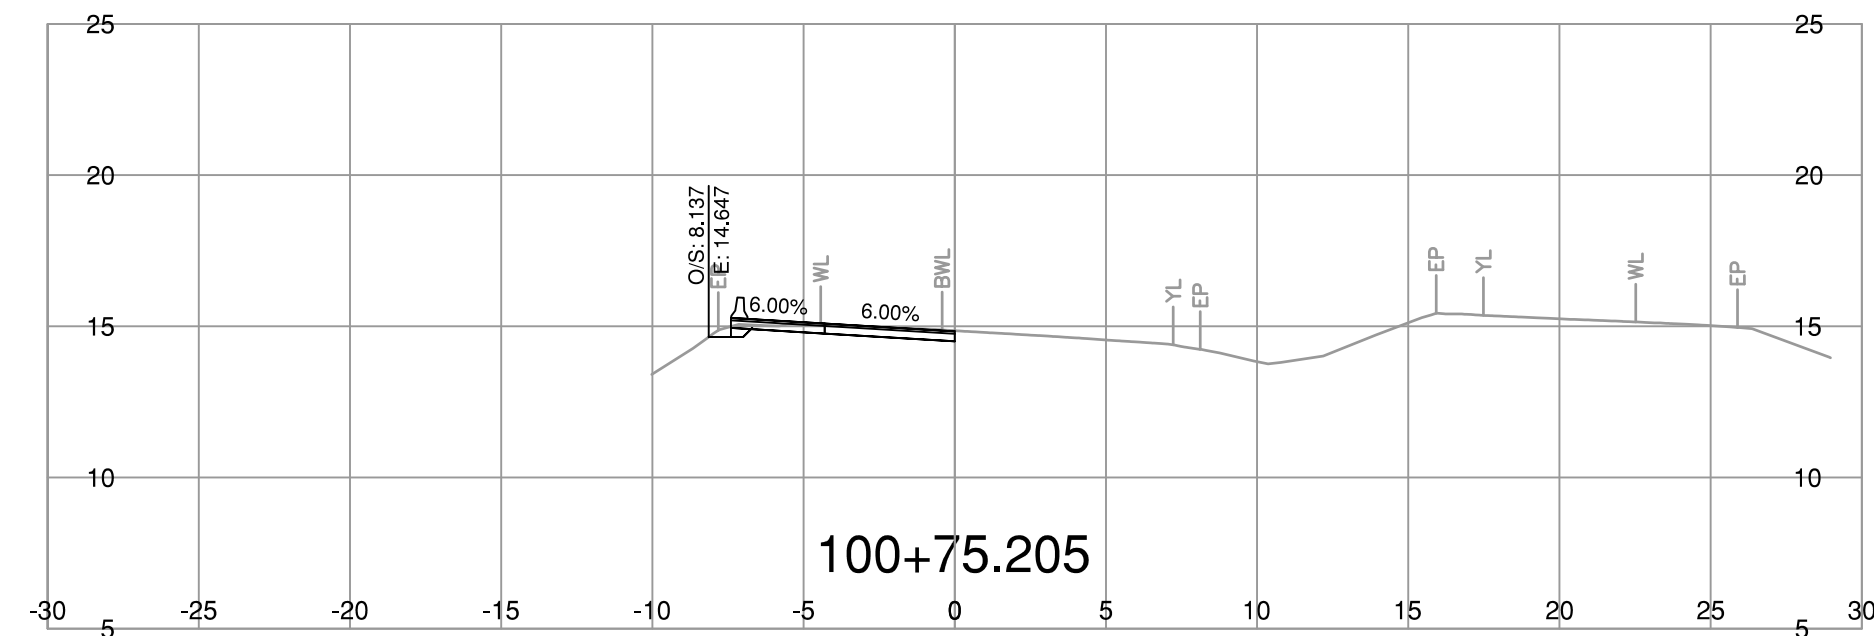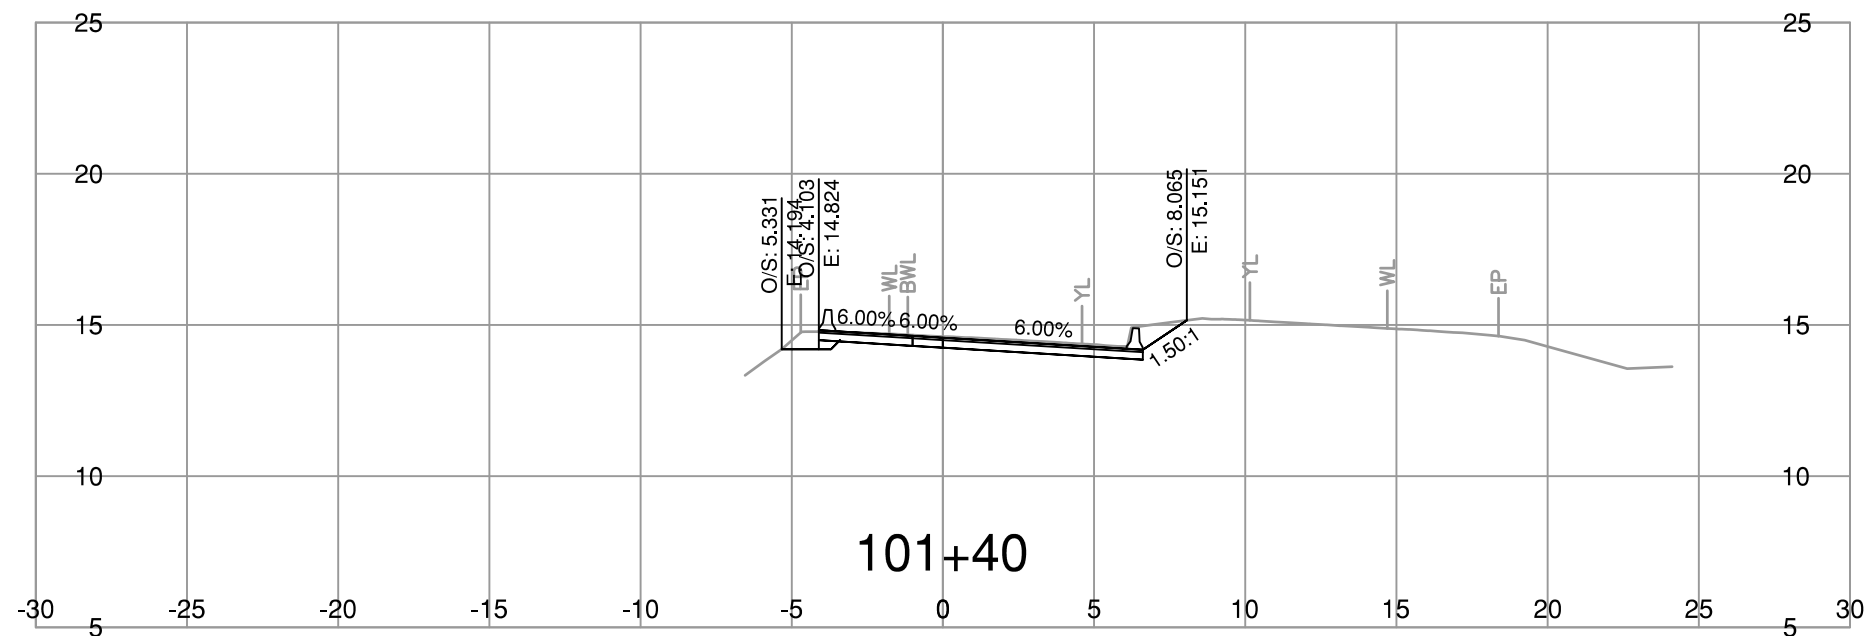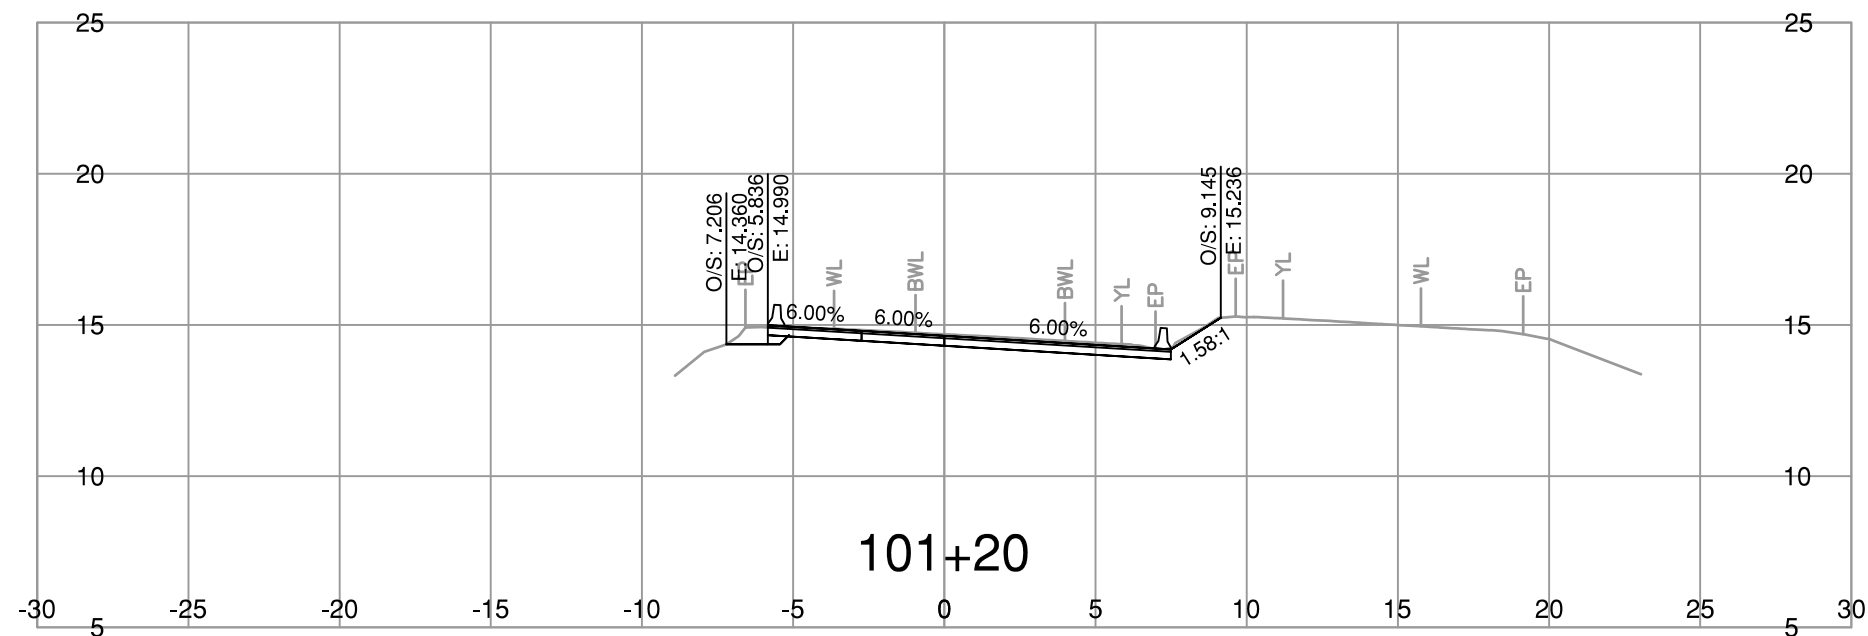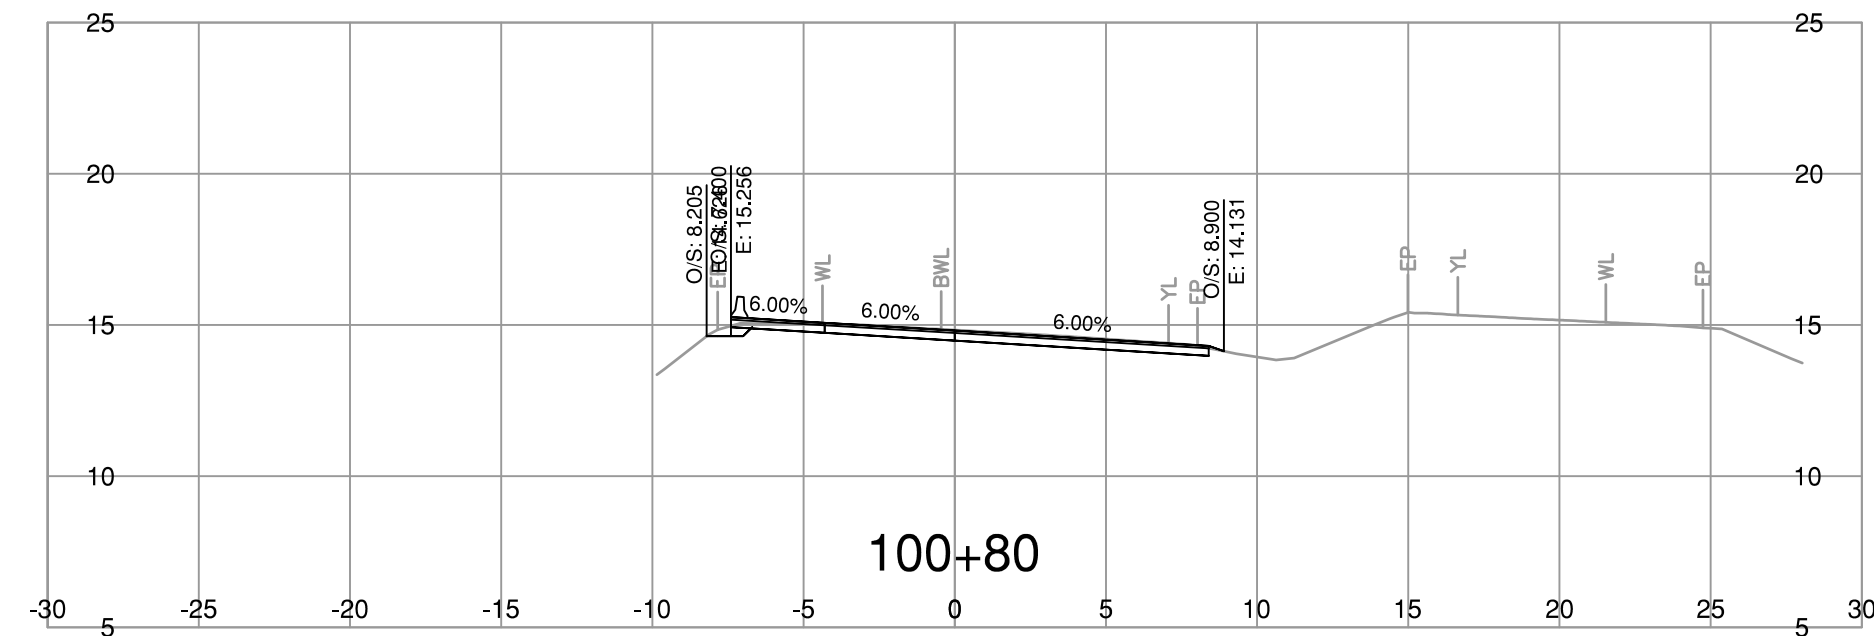

NOT FOR CONSTRUCTION













BINNIE <small>The people behind your infrastructure.</small>		<small>R.F. BINNIE & ASSOCIATES LTD.</small> <small>300 - 4940 Canada Way,</small> <small>Burnaby, BC V5G 4K6</small> <small>TEL 604 420 1721</small> <small>BINNIE.com</small>		BRITISH COLUMBIA <small>MINISTRY OF TRANSPORTATION AND TRANSIT</small> <small>SOUTH COAST REGION</small> <small>HIGHWAY ENGINEERING AND GEOMATICS</small>																									
<small>SCALE</small> 0 2 1:250 12m		<small>CAD FILENAME</small> SECT-L100-HWY1-K_WBDF-24-0018.DWG		<h3 style="margin: 0;">L100-LINE CROSS SECTIONS</h3> <h4 style="margin: 0;">HIGHWAY No. 1</h4> <h4 style="margin: 0;">KENSINGTON OFF-RAMP SETTLEMENT REMEDIATION</h4>																									
		<small>DATE</small> 2025-01-09 <small>FILE NUMBER</small> 24-0018																											
<small>REV</small>	<small>DATE</small>	<small>REVISIONS</small>	<small>SIGNATURE</small>																										
				<table border="0" style="width: 100%; font-size: 8px;"> <tr> <td><small>DESIGNED</small></td> <td>_____</td> <td><small>M.C./T.K.</small></td> <td><small>DATE</small></td> <td>_____</td> <td><small>FEB. 2025</small></td> </tr> <tr> <td><small>QUALITY CONTROL</small></td> <td>_____</td> <td><small>M.C.</small></td> <td><small>DATE</small></td> <td>_____</td> <td><small>FEB. 2025</small></td> </tr> <tr> <td><small>QUALITY ASSURANCE</small></td> <td>_____</td> <td><small>C.L.</small></td> <td><small>DATE</small></td> <td>_____</td> <td><small>FEB. 2025</small></td> </tr> <tr> <td><small>DRAWN</small></td> <td>_____</td> <td><small>N.B.</small></td> <td><small>DATE</small></td> <td>_____</td> <td><small>FEB. 2025</small></td> </tr> </table>		<small>DESIGNED</small>	_____	<small>M.C./T.K.</small>	<small>DATE</small>	_____	<small>FEB. 2025</small>	<small>QUALITY CONTROL</small>	_____	<small>M.C.</small>	<small>DATE</small>	_____	<small>FEB. 2025</small>	<small>QUALITY ASSURANCE</small>	_____	<small>C.L.</small>	<small>DATE</small>	_____	<small>FEB. 2025</small>	<small>DRAWN</small>	_____	<small>N.B.</small>	<small>DATE</small>	_____	<small>FEB. 2025</small>
<small>DESIGNED</small>	_____	<small>M.C./T.K.</small>	<small>DATE</small>	_____	<small>FEB. 2025</small>																								
<small>QUALITY CONTROL</small>	_____	<small>M.C.</small>	<small>DATE</small>	_____	<small>FEB. 2025</small>																								
<small>QUALITY ASSURANCE</small>	_____	<small>C.L.</small>	<small>DATE</small>	_____	<small>FEB. 2025</small>																								
<small>DRAWN</small>	_____	<small>N.B.</small>	<small>DATE</small>	_____	<small>FEB. 2025</small>																								
<table border="1" style="width: 100%; border-collapse: collapse; font-size: 10px;"> <tr> <td style="width: 20%;"><small>PROJECT NUMBER</small></td> <td style="width: 10%;">12956-0001</td> <td style="width: 10%;"><small>REG</small></td> <td style="width: 10%;">1</td> <td style="width: 20%;"><small>DRAWING NUMBER</small></td> <td style="width: 20%;">R1-1130-L100XS-2</td> </tr> </table>		<small>PROJECT NUMBER</small>	12956-0001	<small>REG</small>	1	<small>DRAWING NUMBER</small>	R1-1130-L100XS-2																						
<small>PROJECT NUMBER</small>	12956-0001	<small>REG</small>	1	<small>DRAWING NUMBER</small>	R1-1130-L100XS-2																								

Jan. 9, 2025 - 11:26 AM P:\2024\24-0018-00 - CAD Files\04-Hwy1-K_WBDF\Drawings\Production\100_Design\Sections\SECT-L100-Hwy1-K_WBDF.dwg - 24-0018

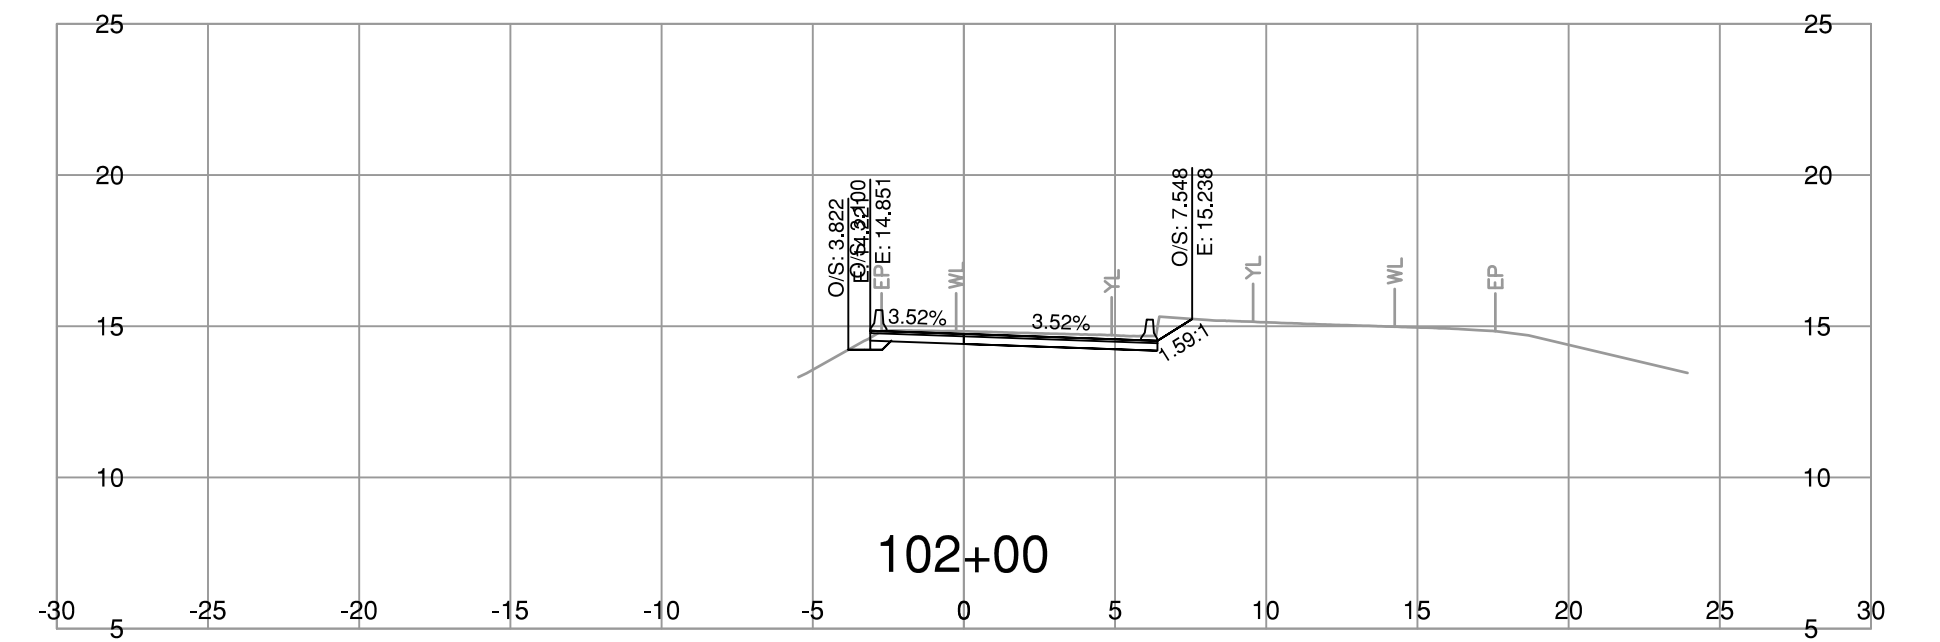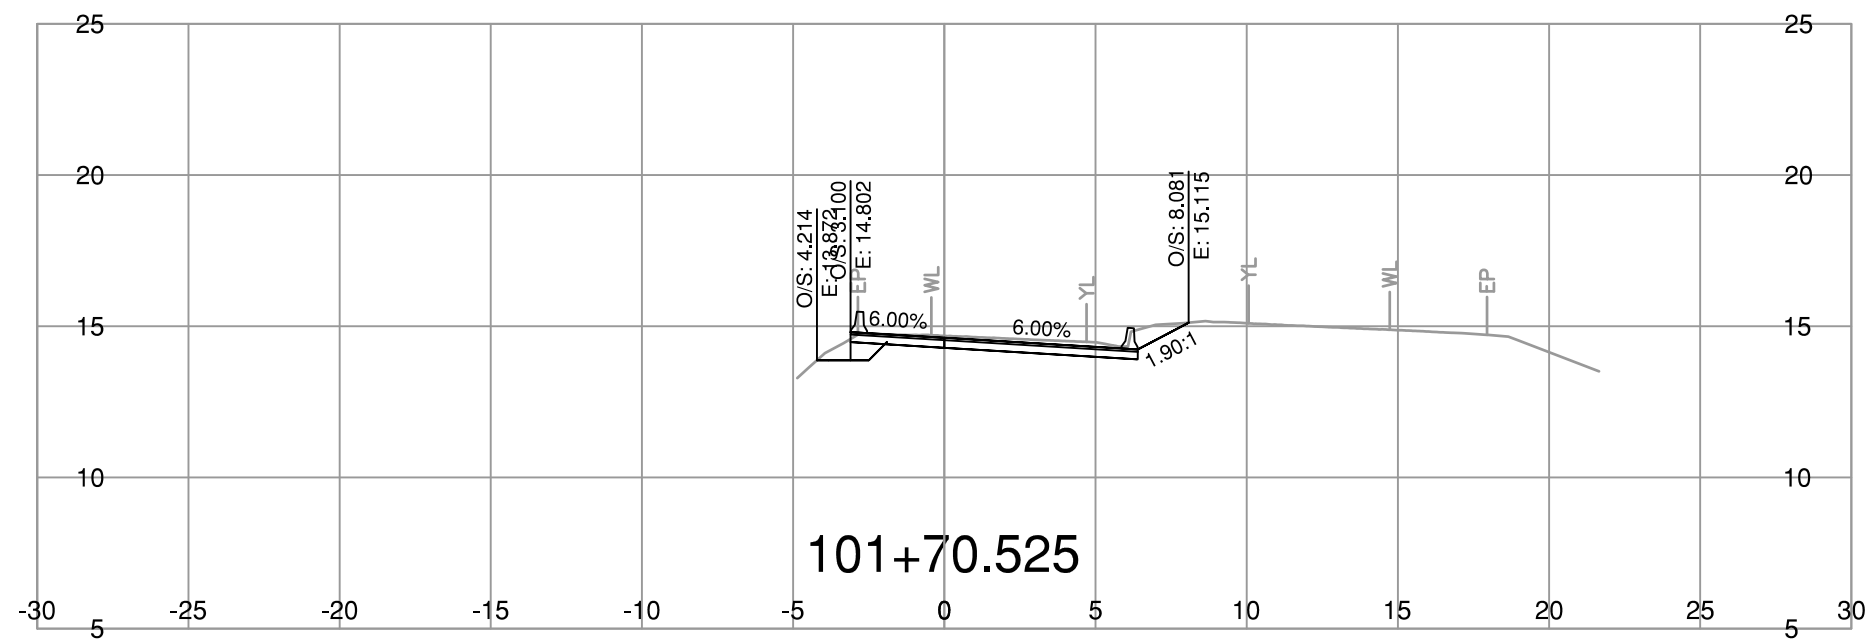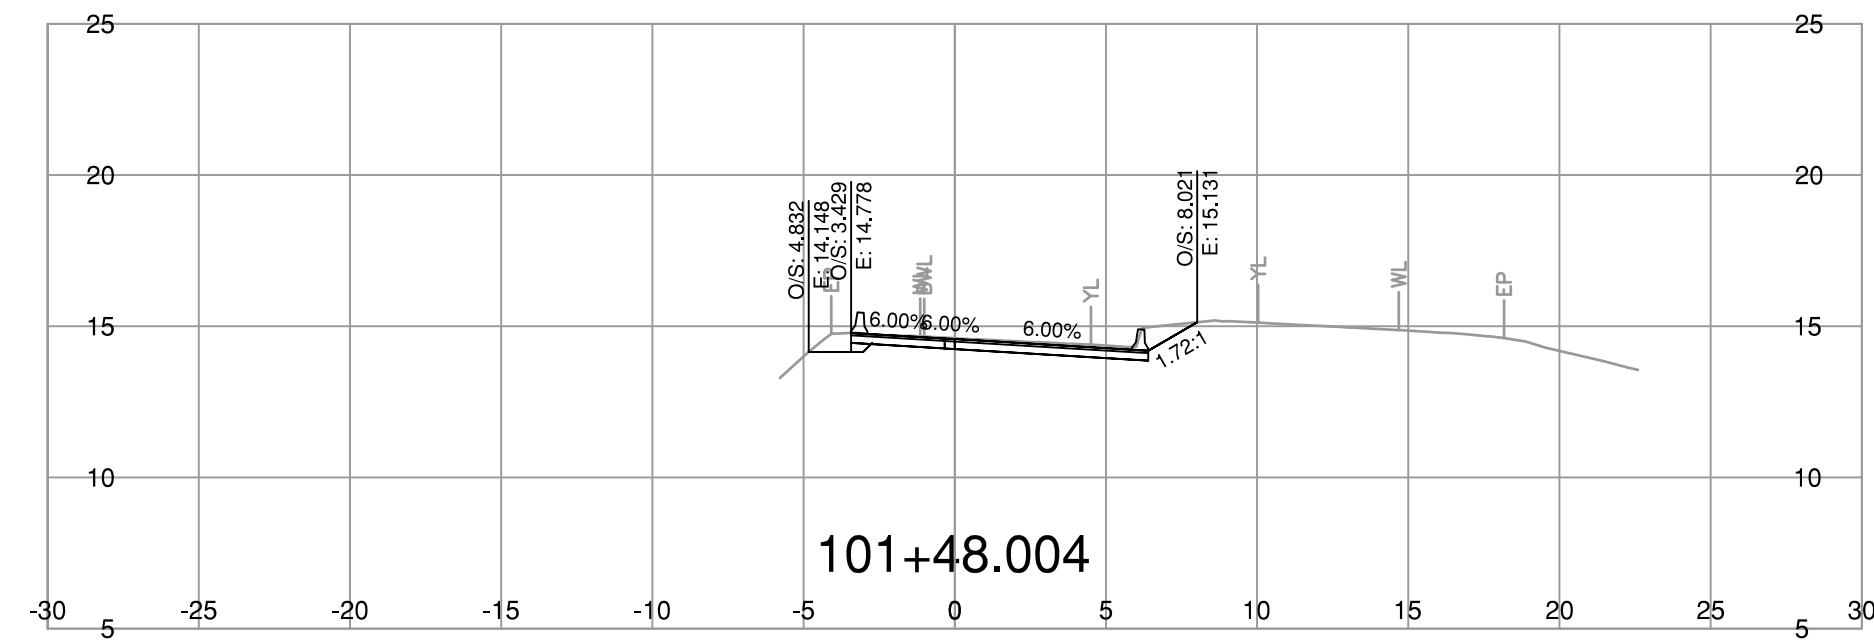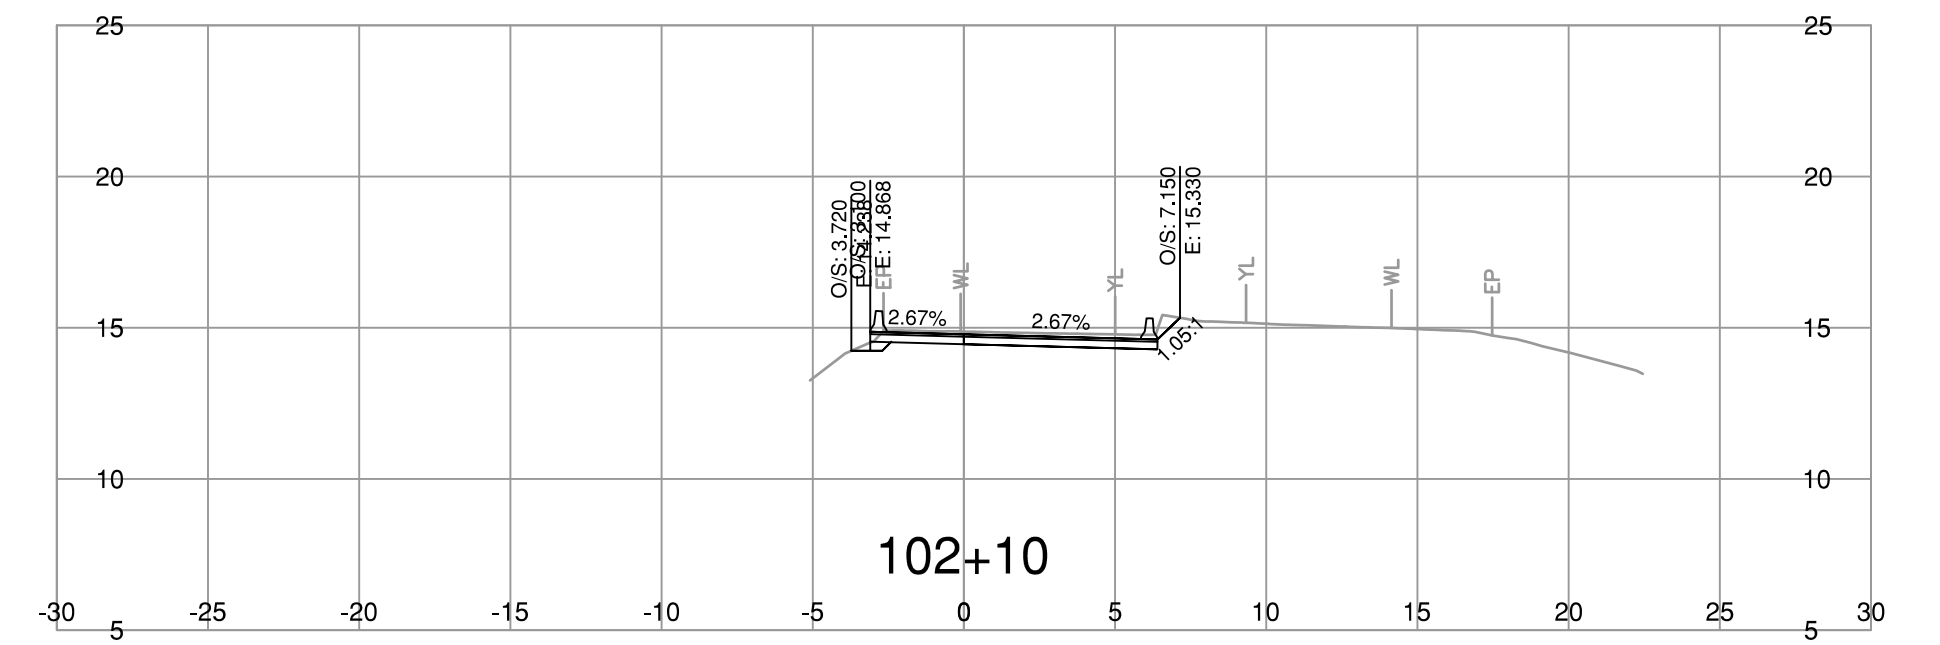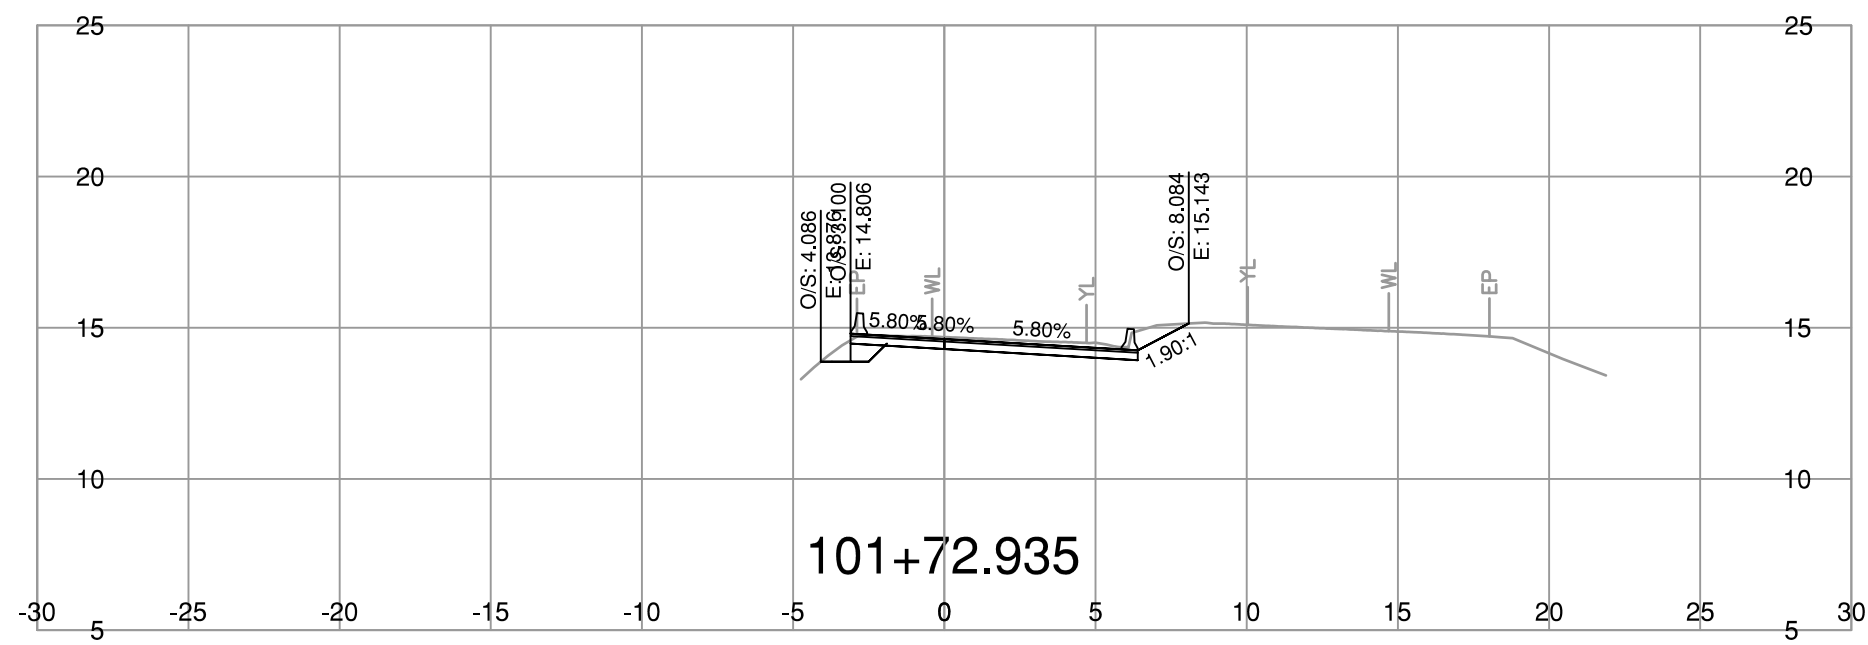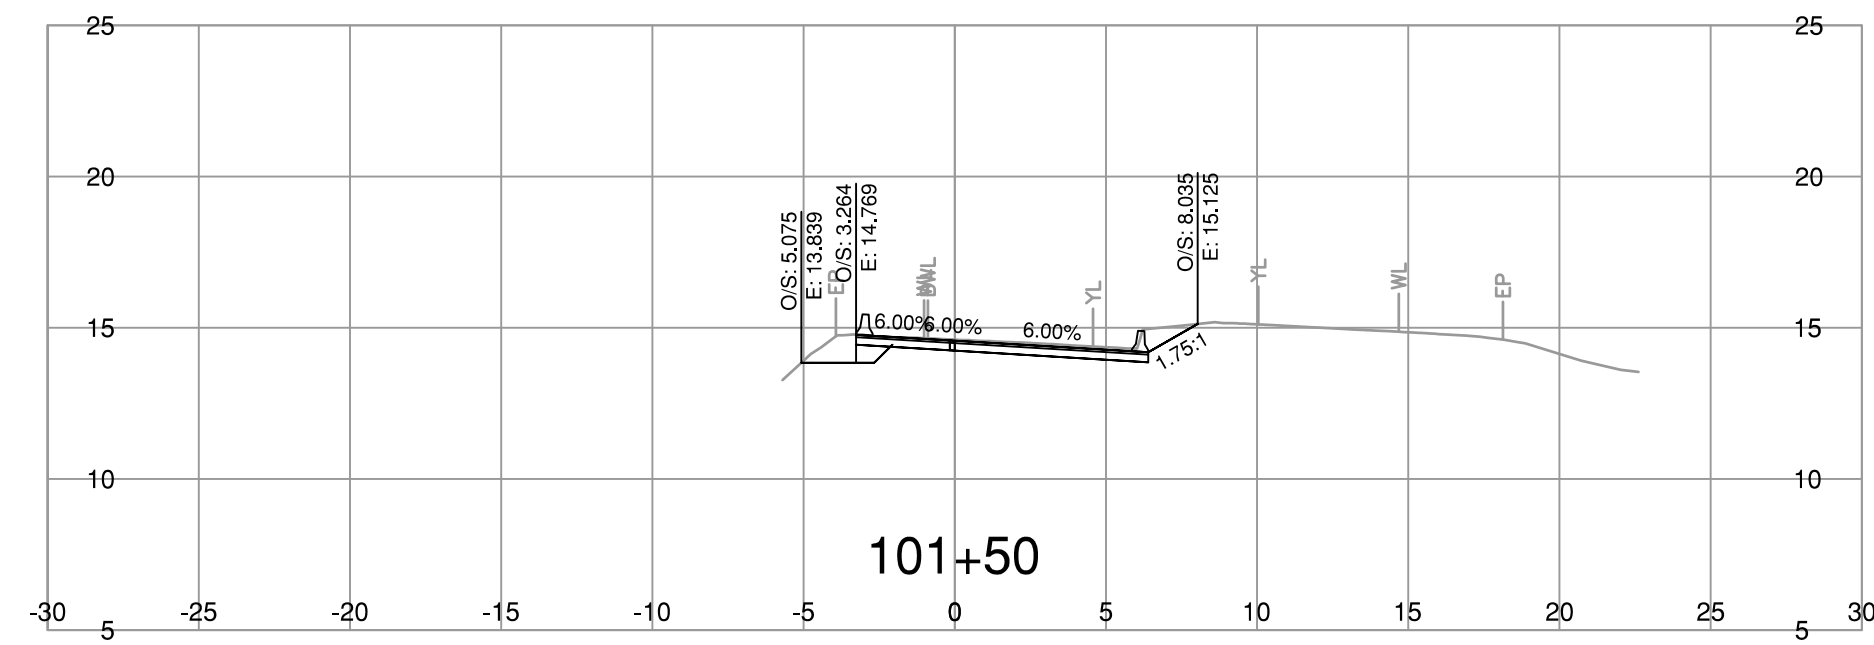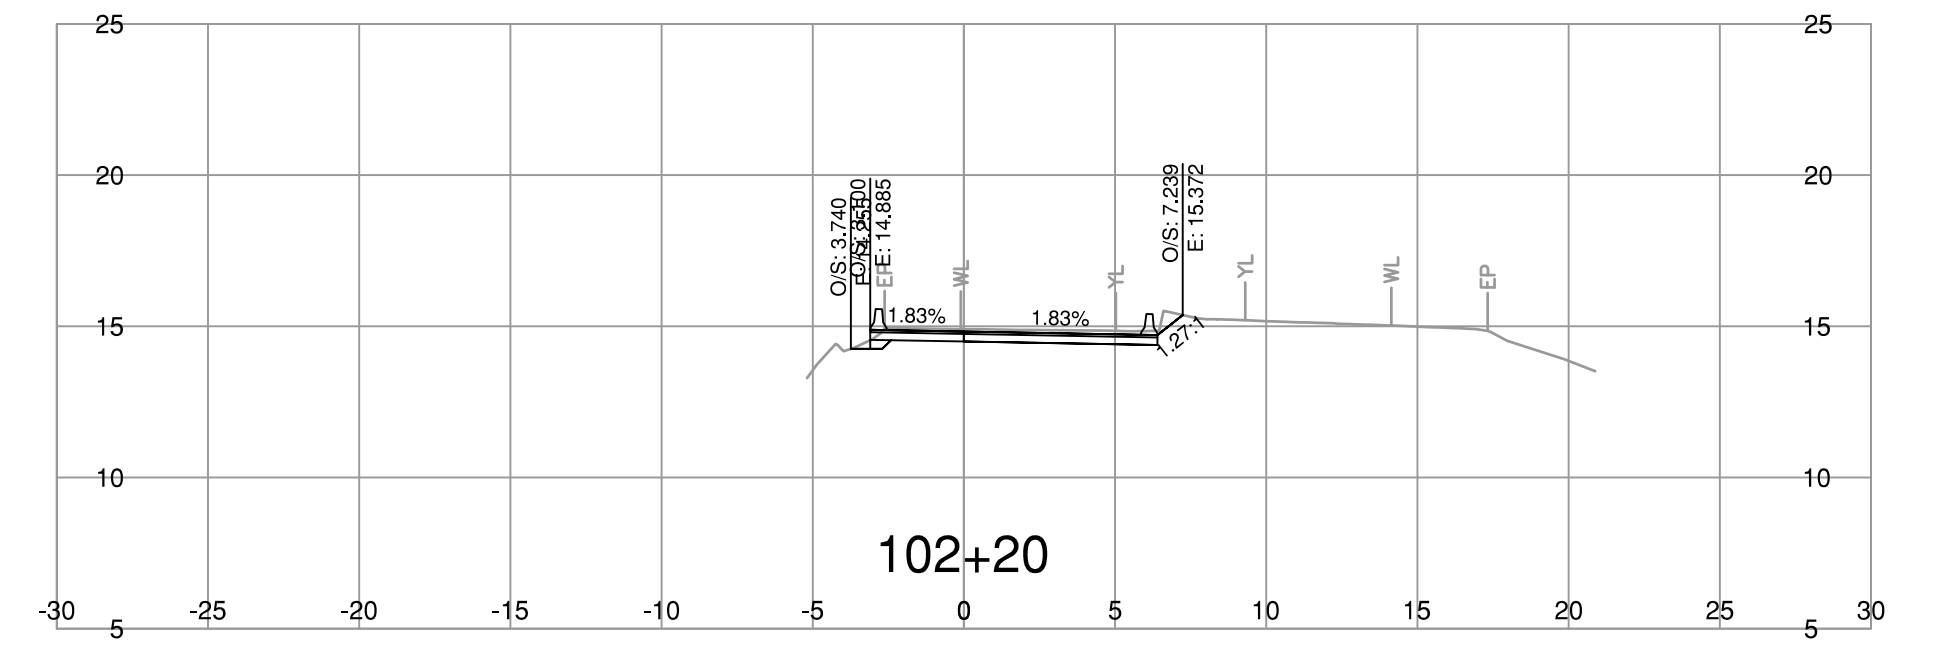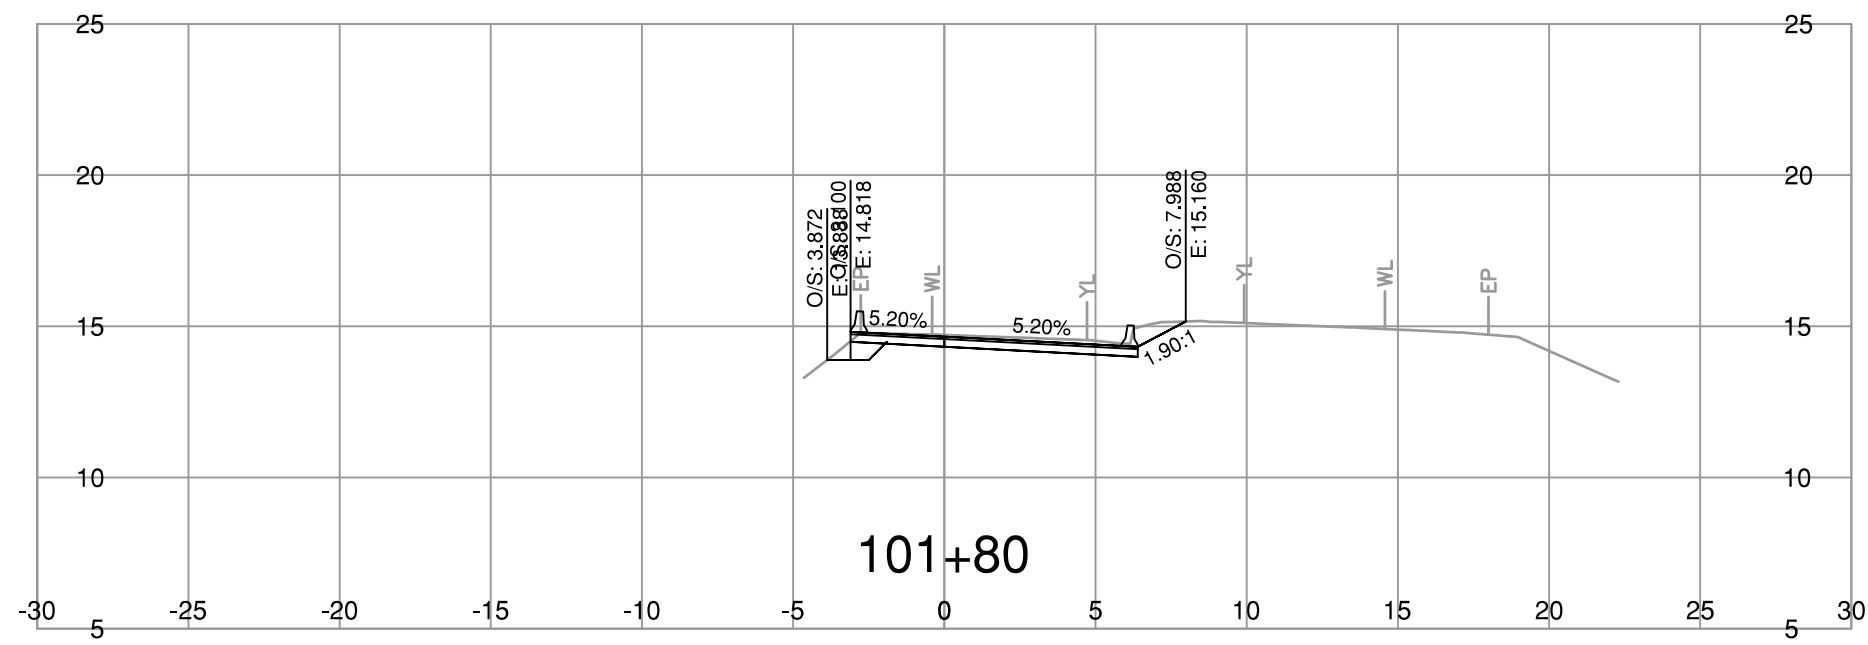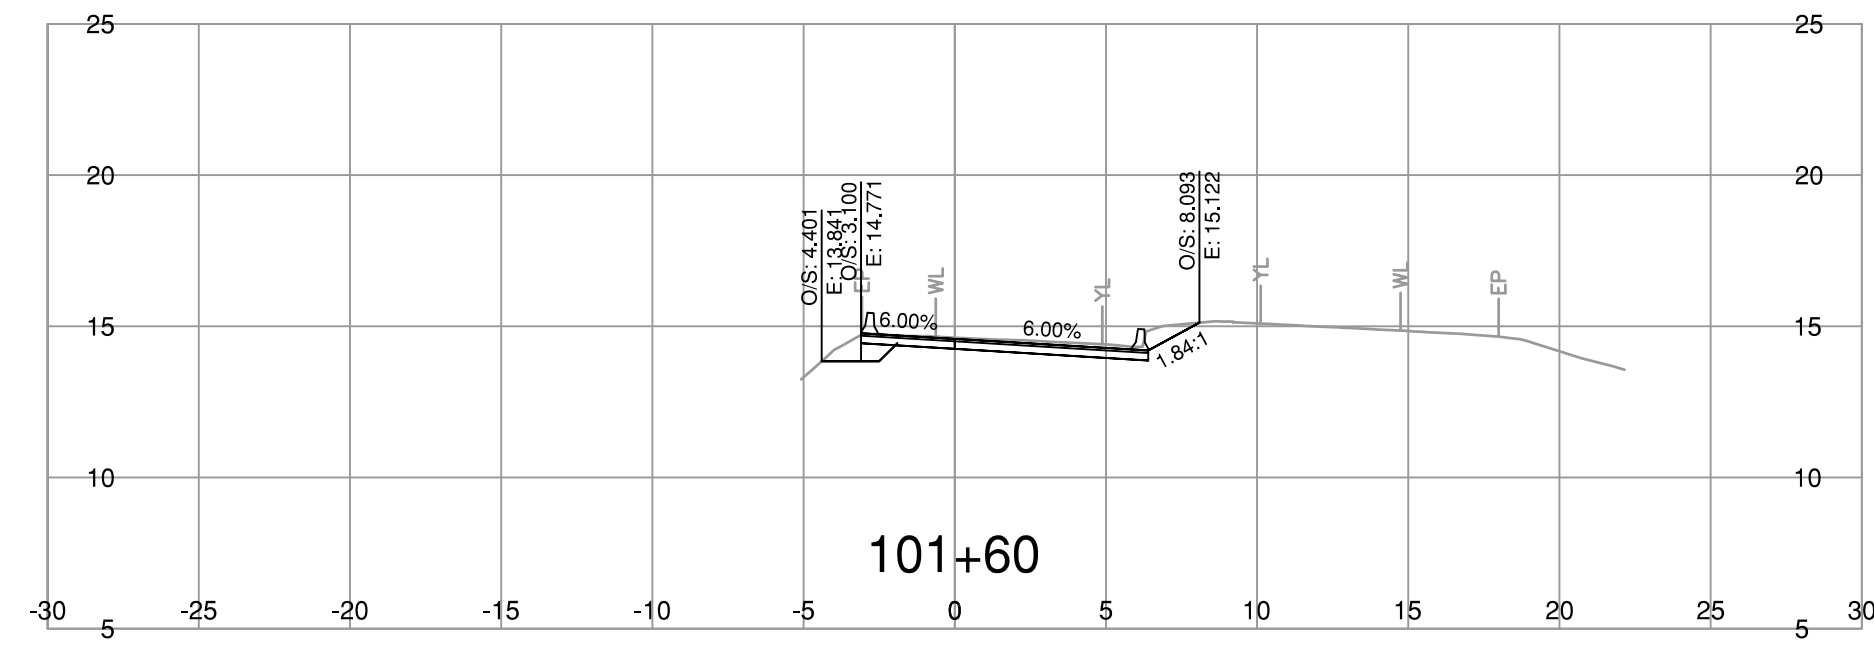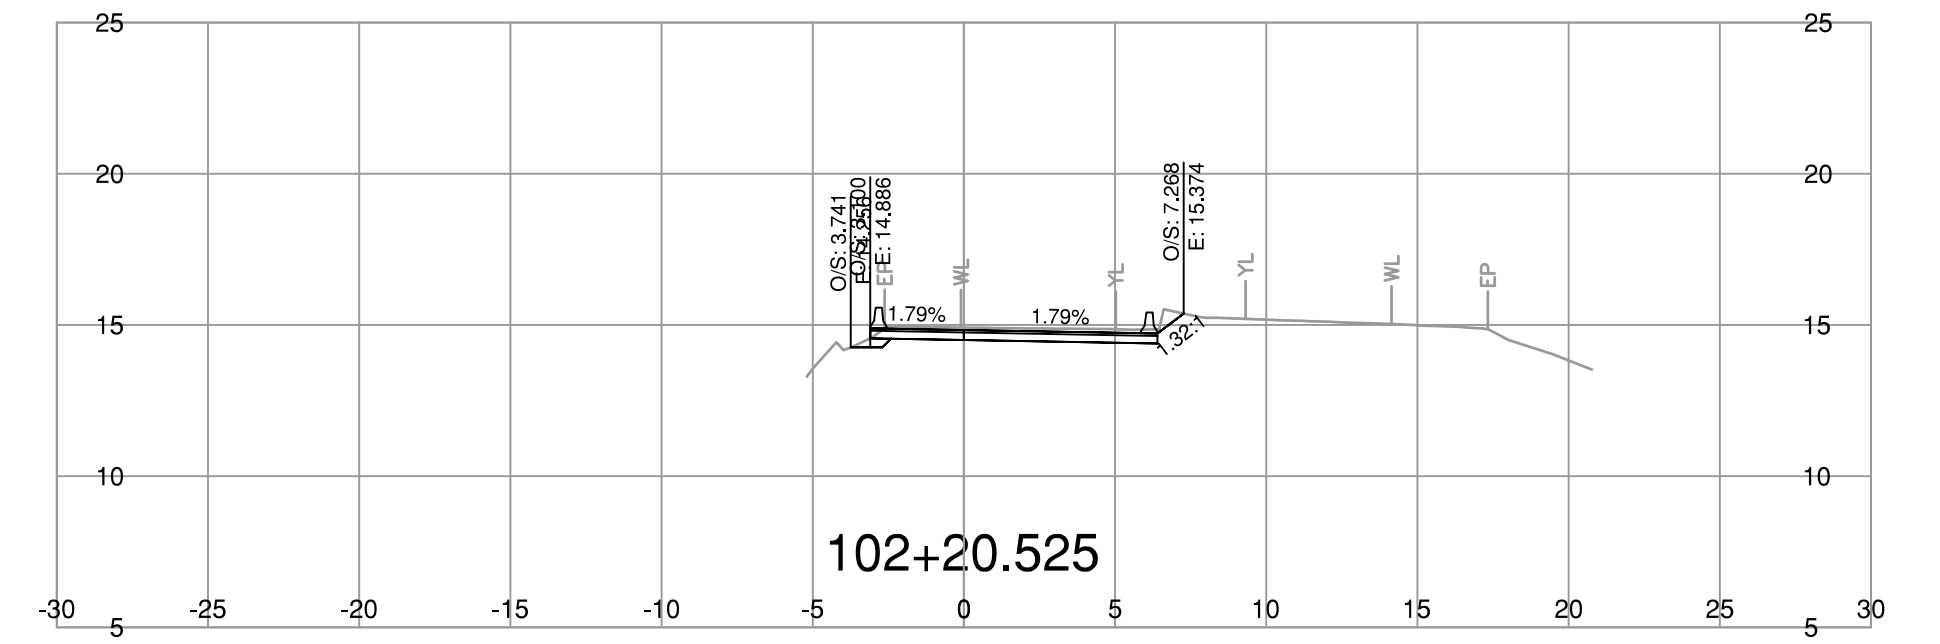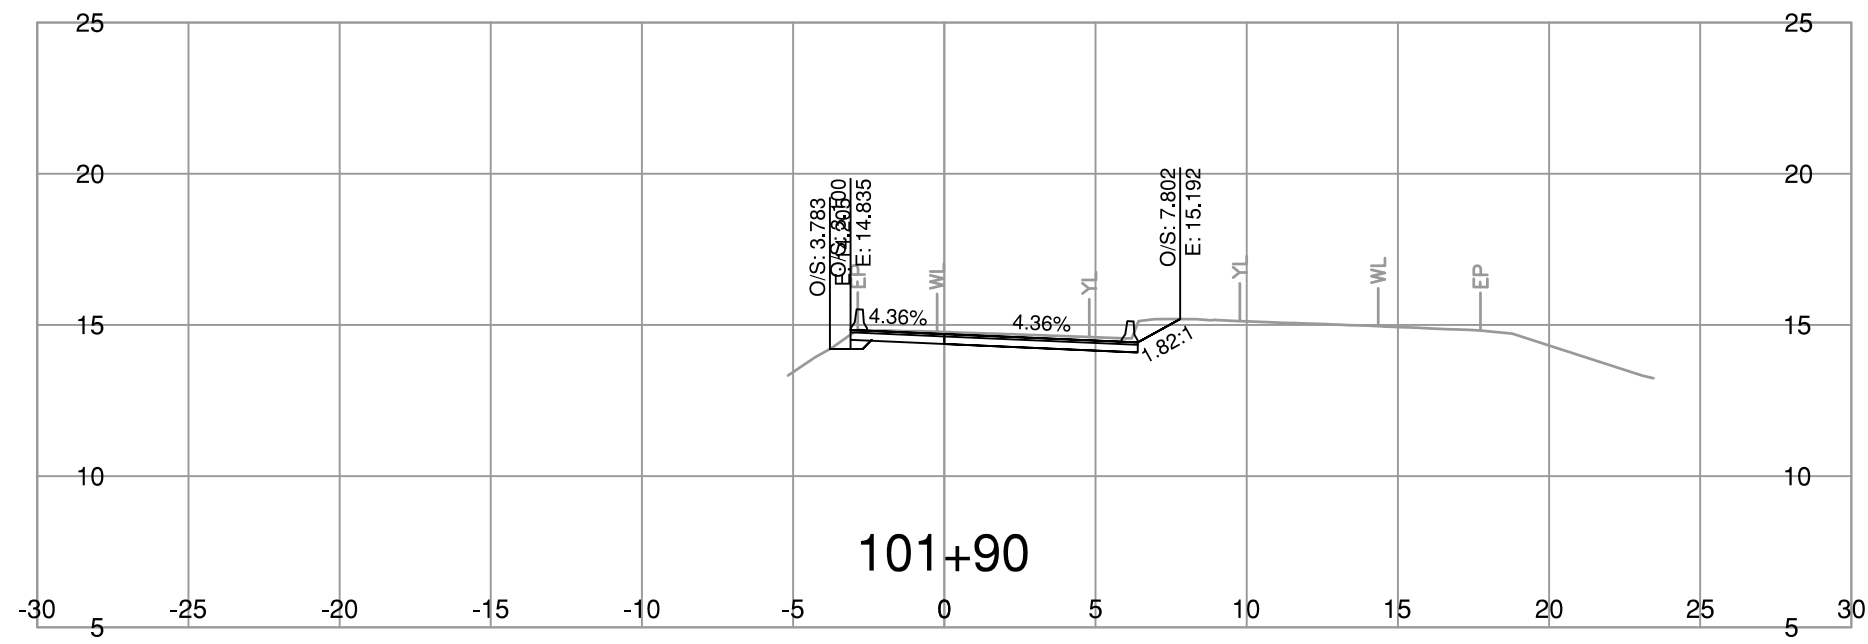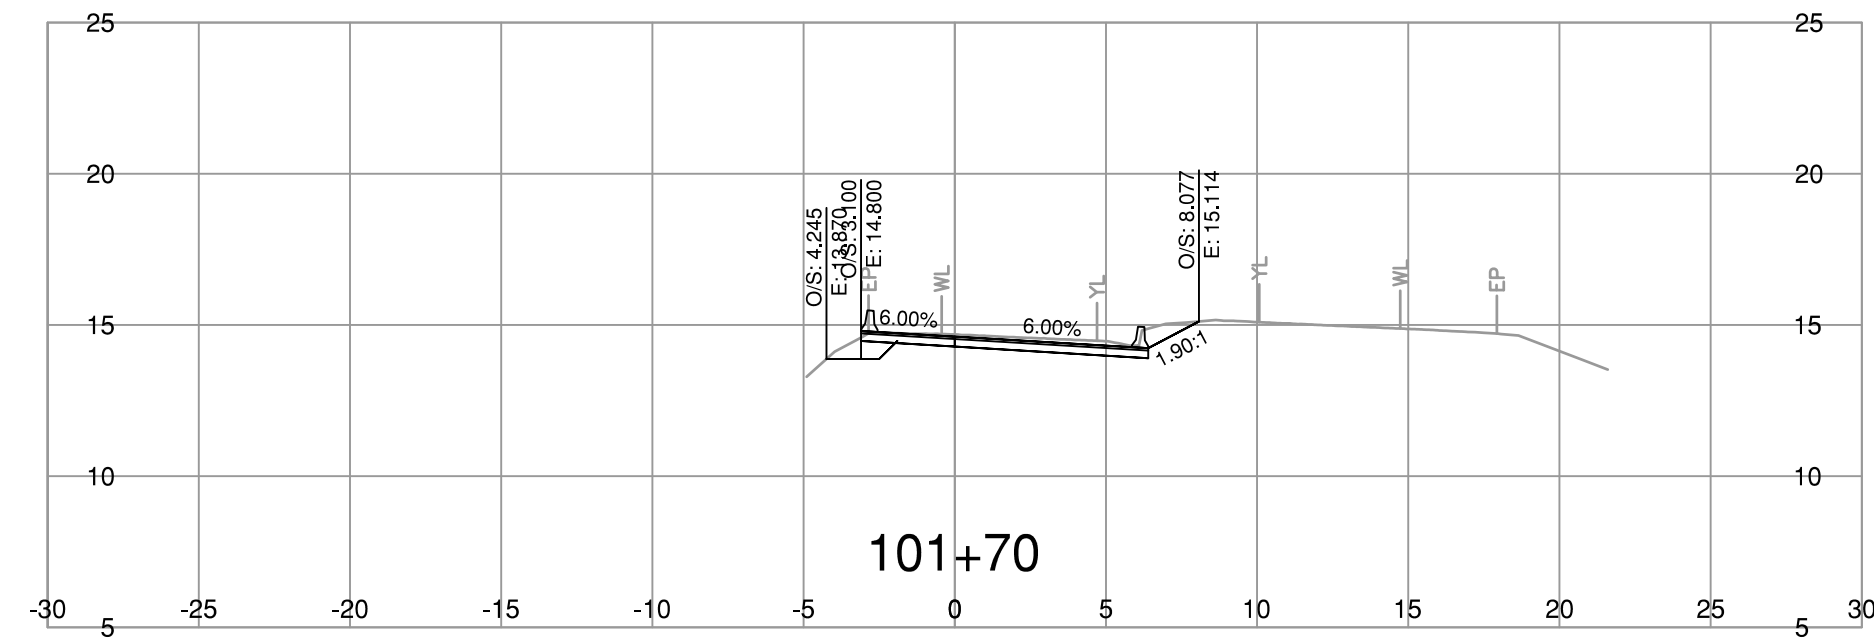

NOT FOR CONSTRUCTION

BINNIE <small>The people behind your infrastructure.</small>		R.F. BINNIE & ASSOCIATES LTD. 300 - 4940 Canada Way, Burnaby, BC V5G 4K6 TEL 604 420 1721 BINNIE.com		BRITISH COLUMBIA		MINISTRY OF TRANSPORTATION AND TRANSIT SOUTH COAST REGION HIGHWAY ENGINEERING AND GEOMATICS	
SCALE 0 2 1:250 12m		CAD FILENAME <u>SECT-L100-Hwy1-K_WBDF-24-0018.DWG</u>		DATE <u>2025-01-09</u>		L100-LINE CROSS SECTIONS HIGHWAY No. 1 KENSINGTON OFF-RAMP SETTLEMENT REMEDIATION	
FILE NUMBER <u>24-0018</u>		REVISIONS		SIGNATURE		DESIGNED <u>M.C./T.K.</u> DATE <u>FEB. 2025</u> QUALITY CONTROL <u>M.C.</u> DATE <u>FEB. 2025</u> QUALITY ASSURANCE <u>C.L.</u> DATE <u>FEB. 2025</u> DRAWN <u>N.B.</u> DATE <u>FEB. 2025</u>	
PROJECT NUMBER <u>12956-0001</u>		REG <u>1</u>		DRAWING NUMBER <u>R1-1130-L100XS-3</u>		REV	

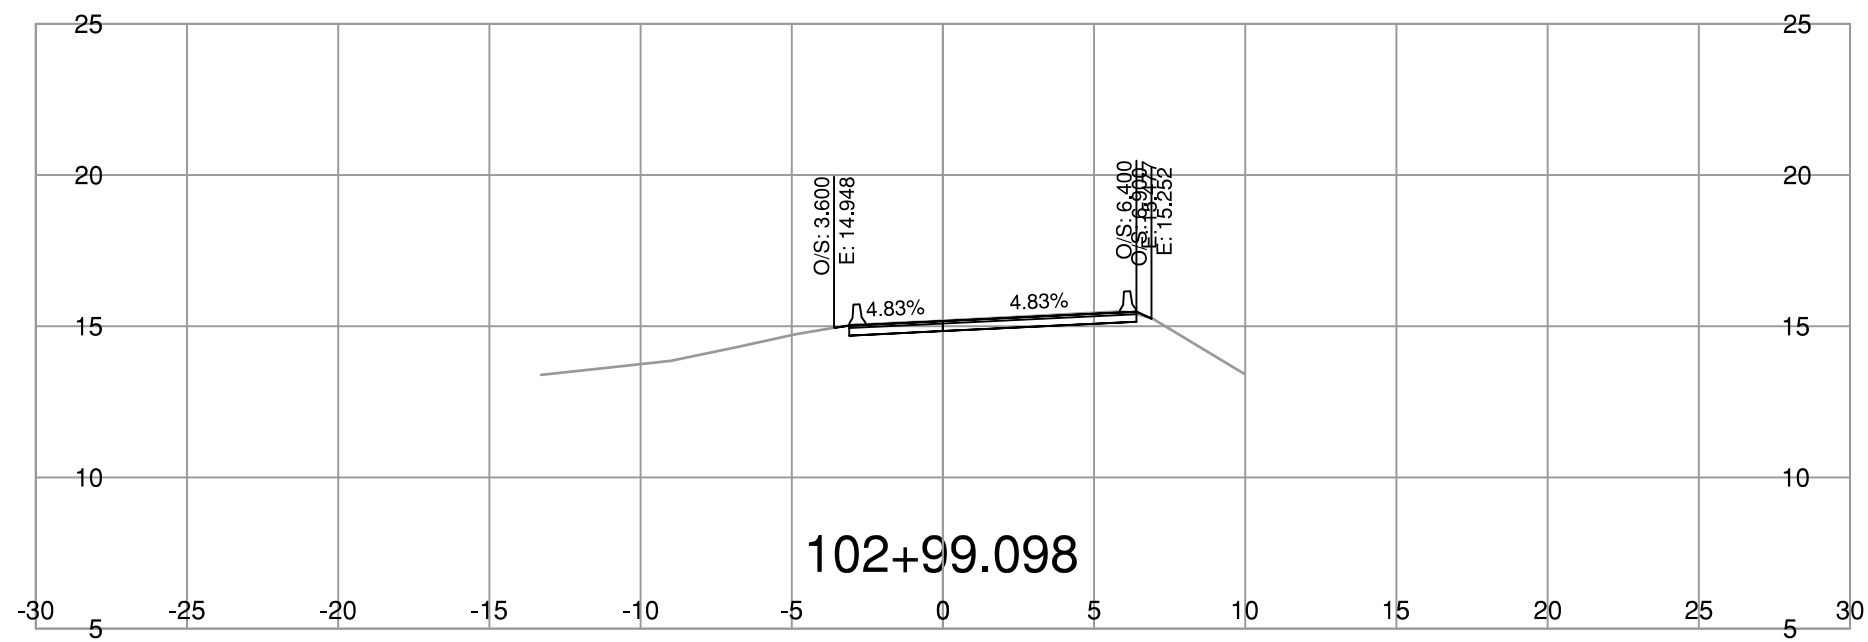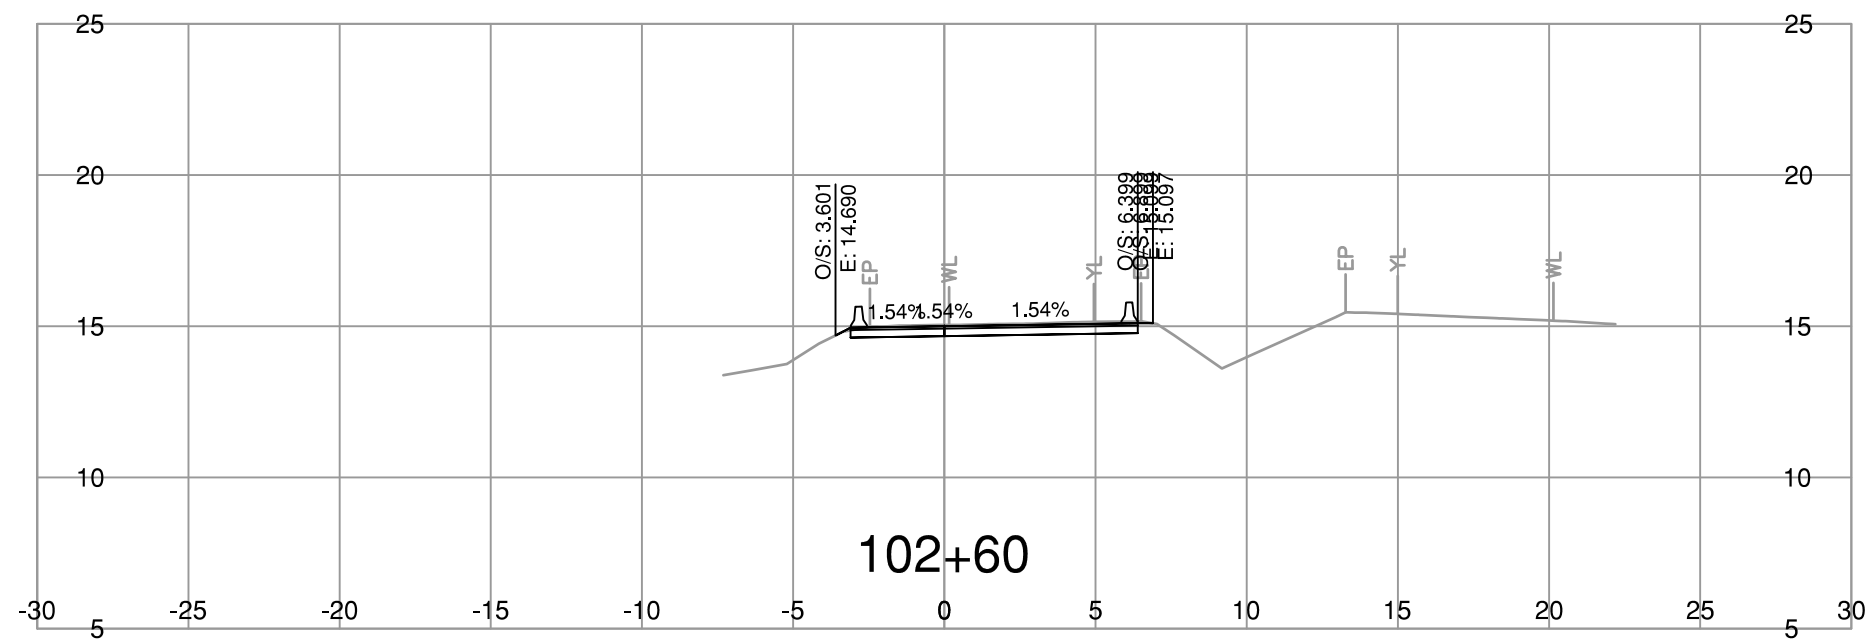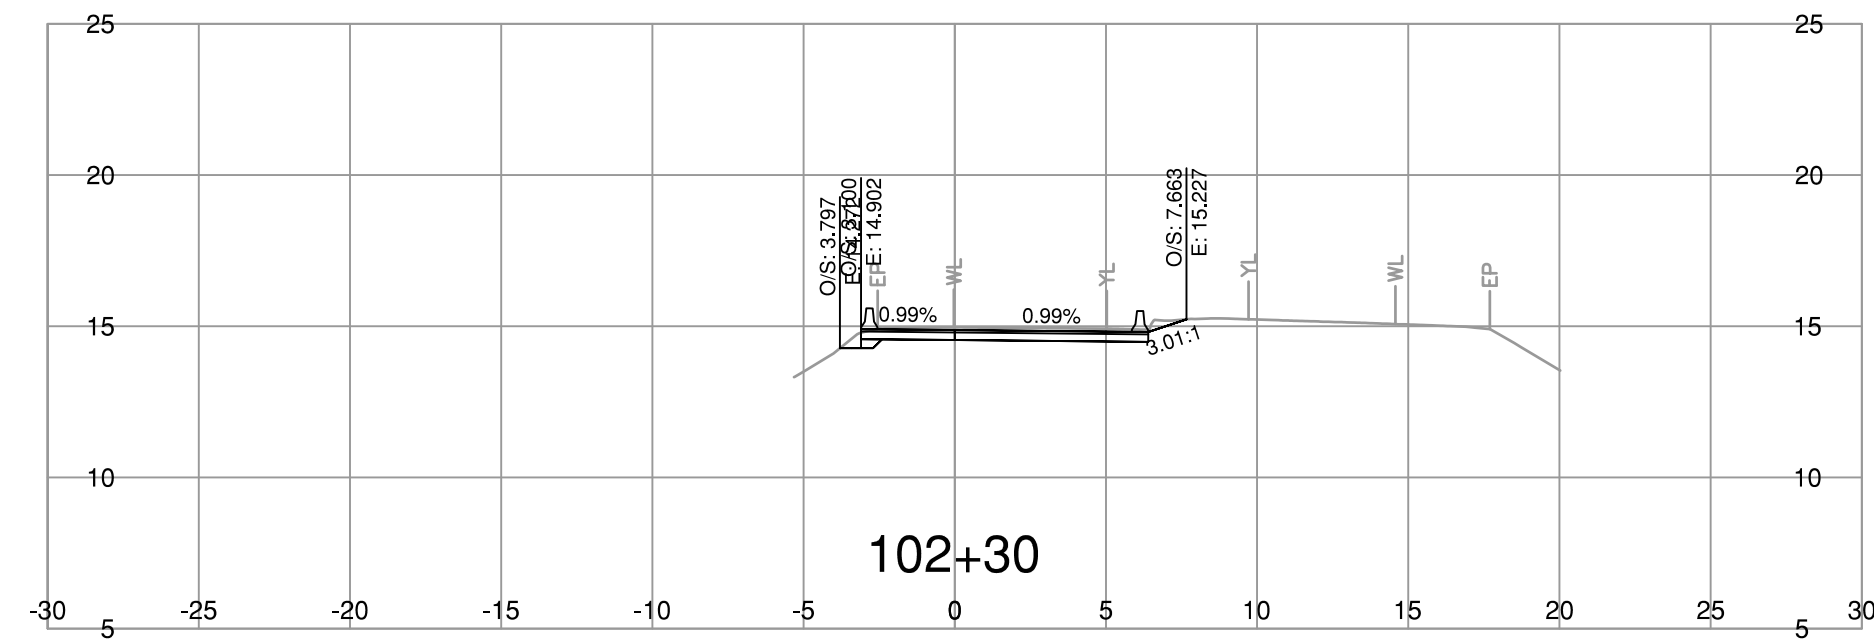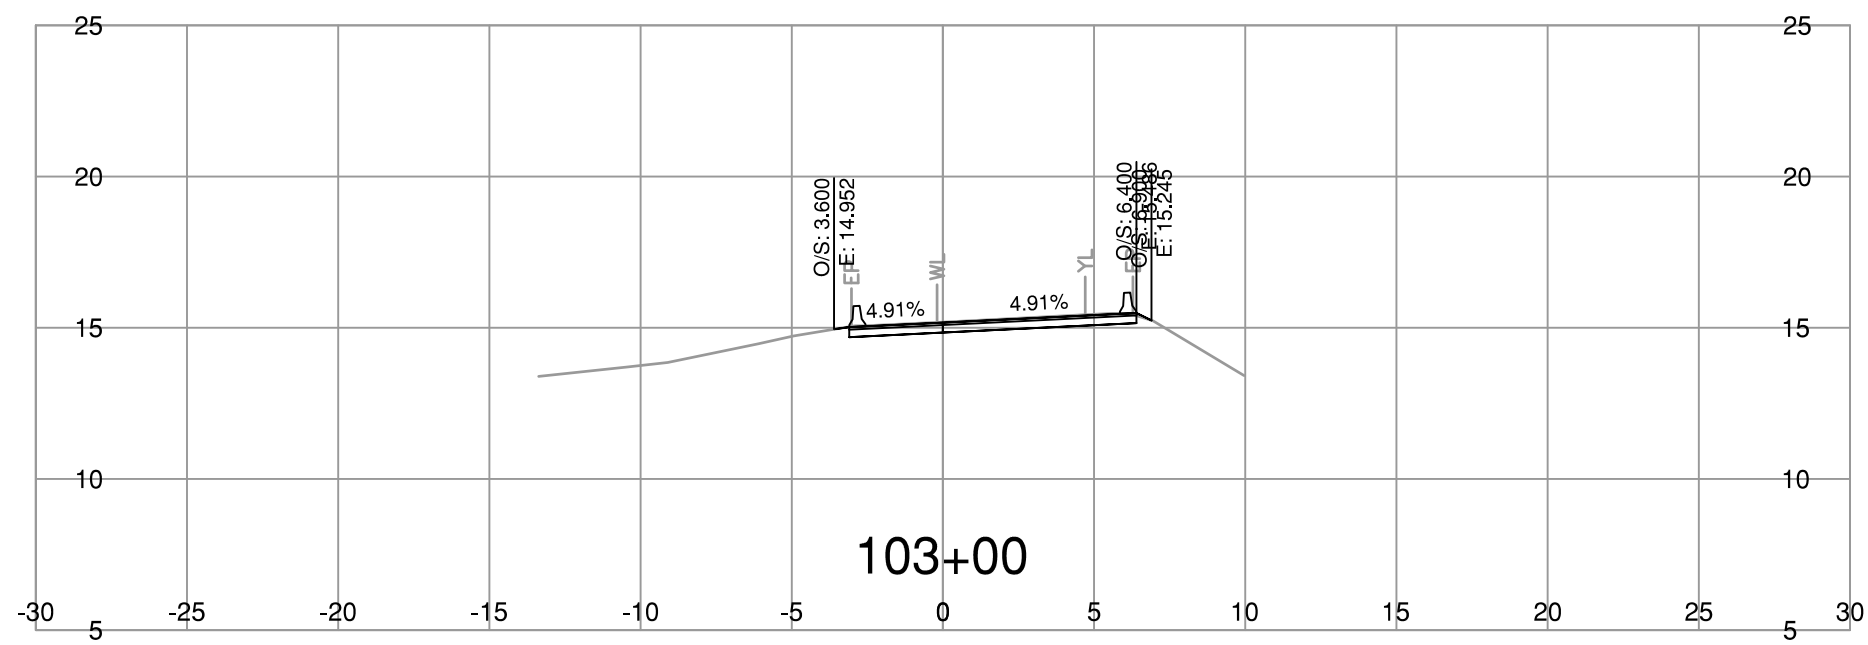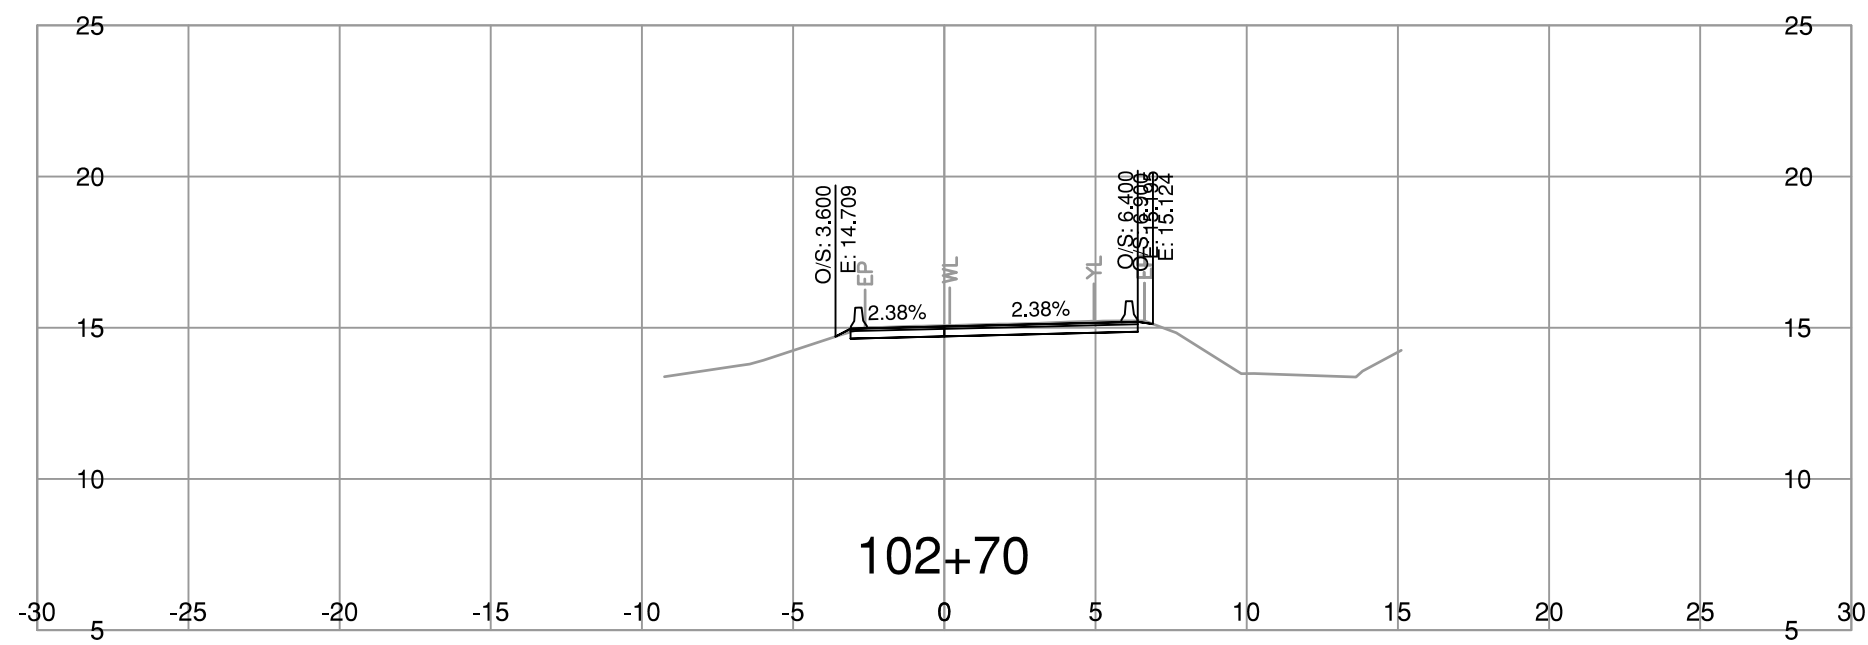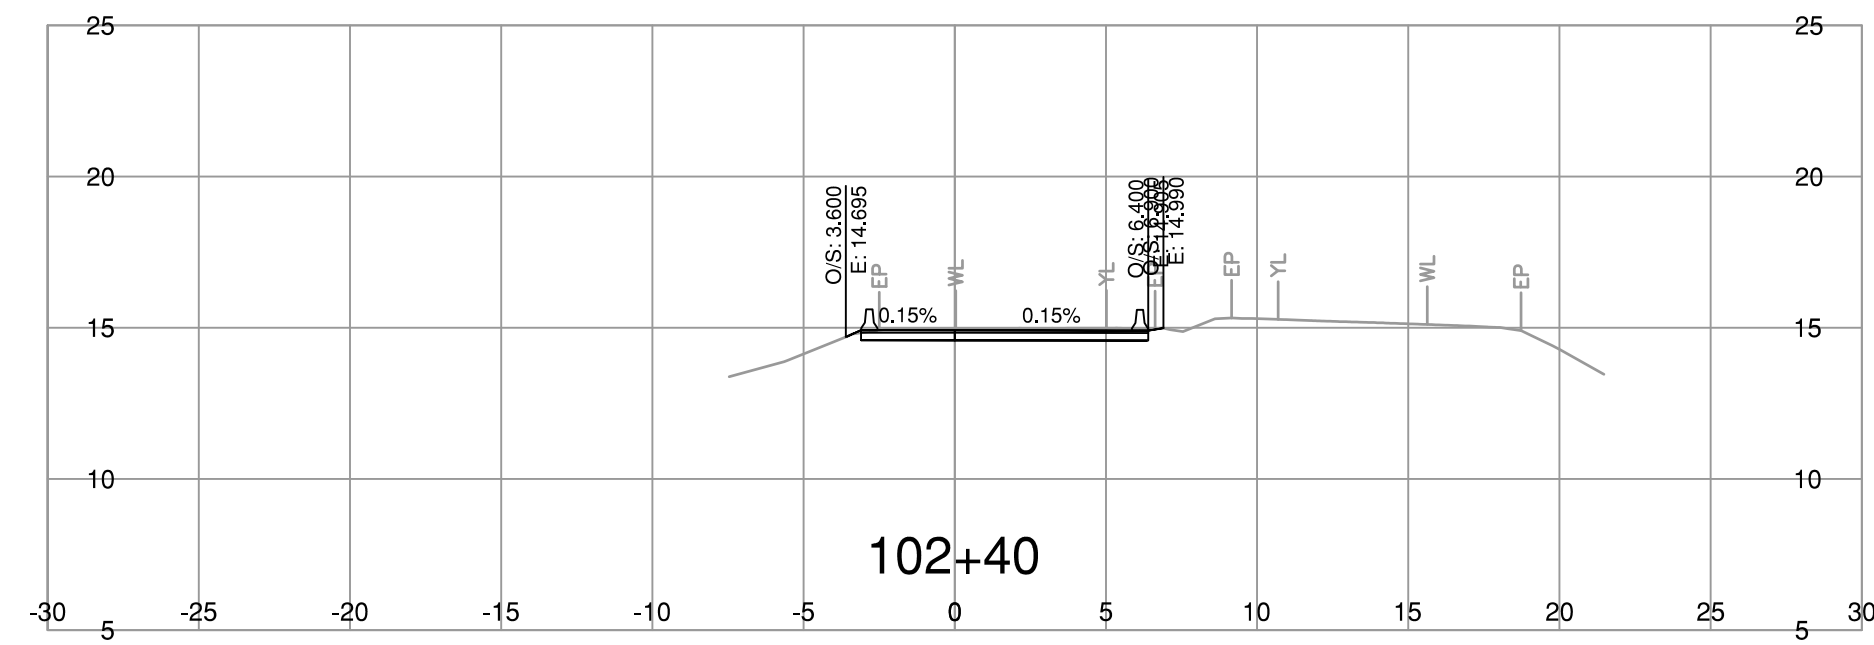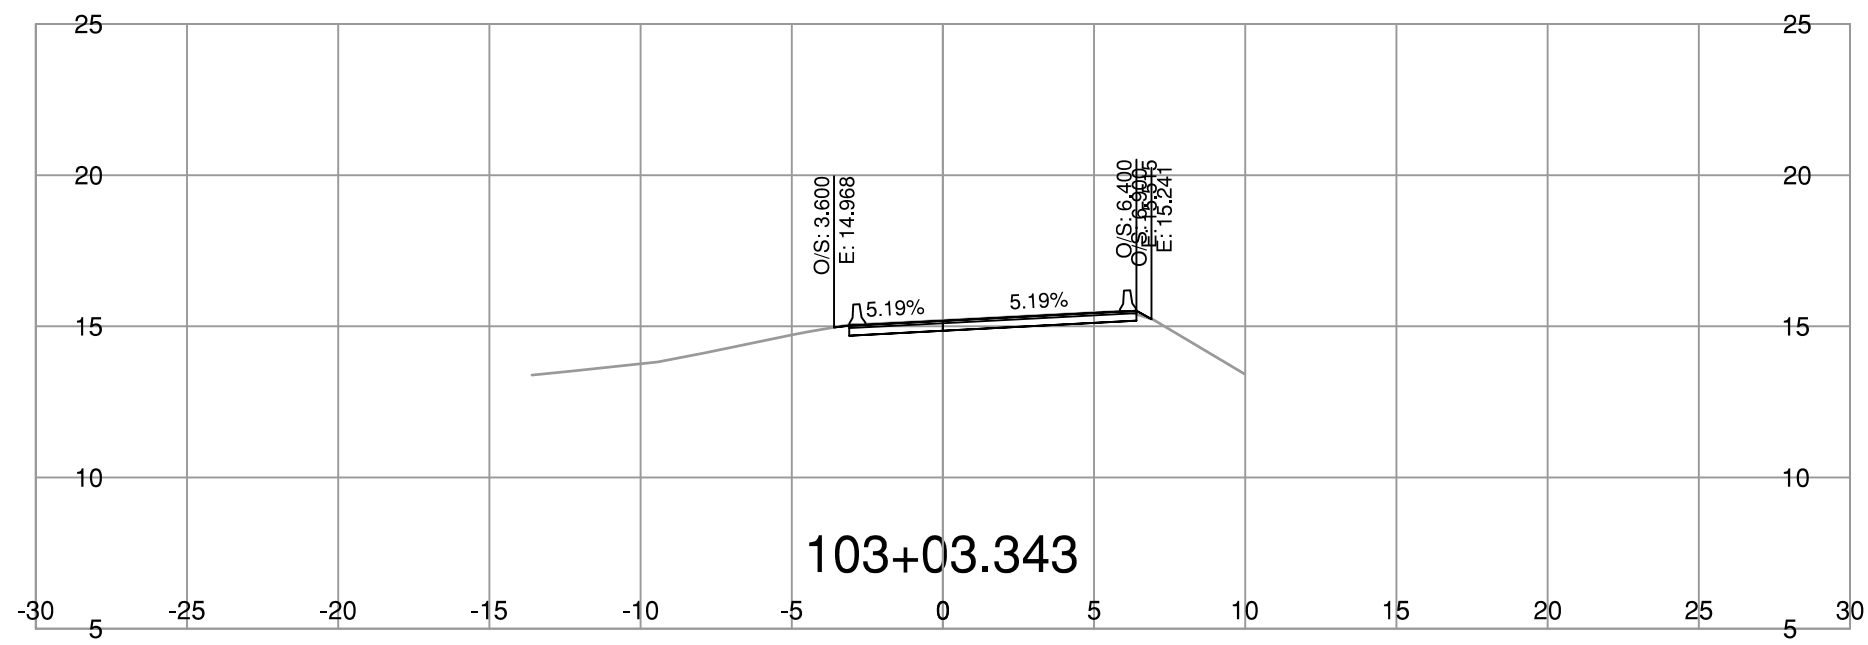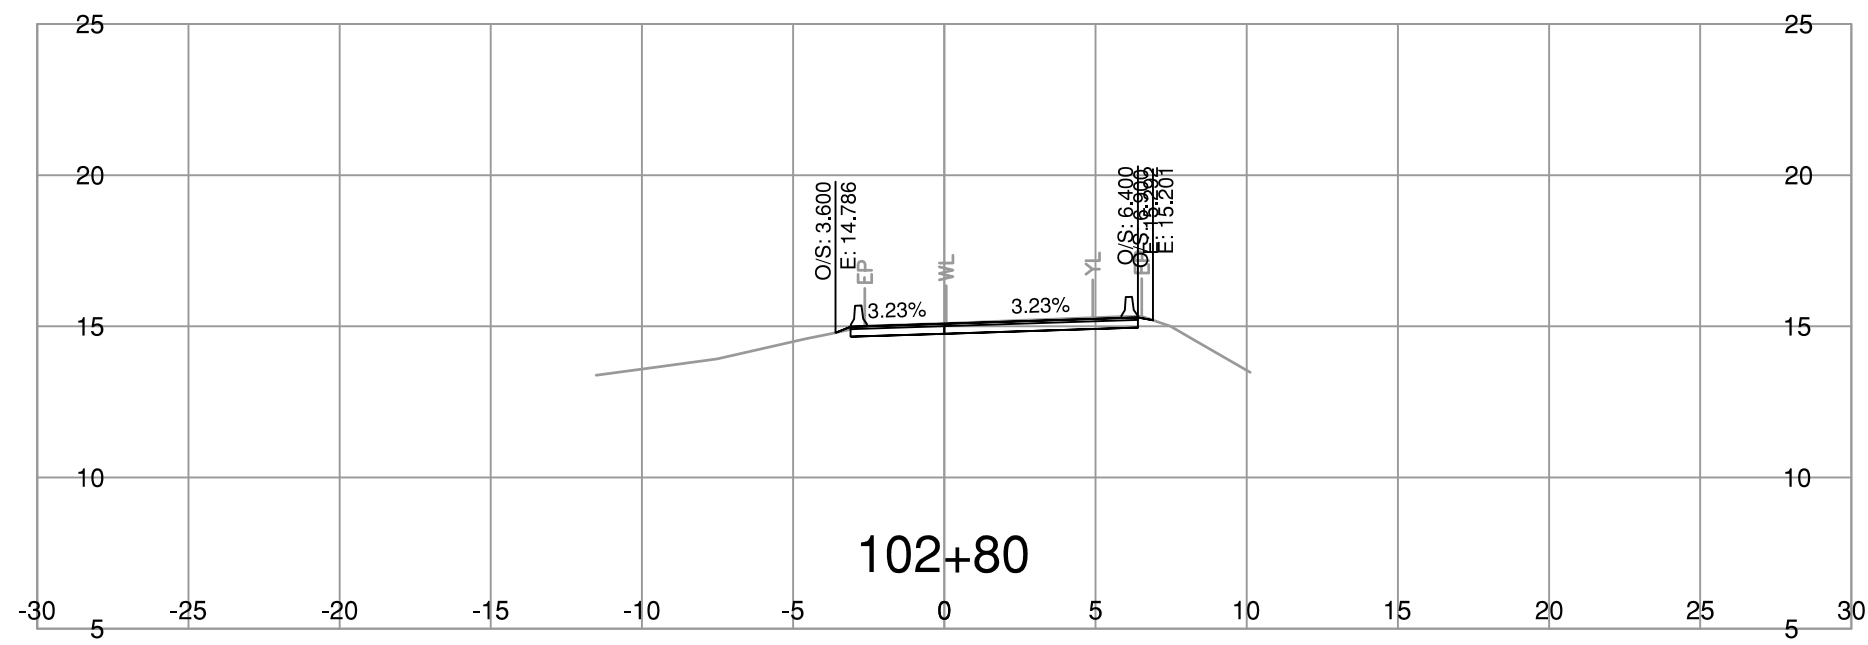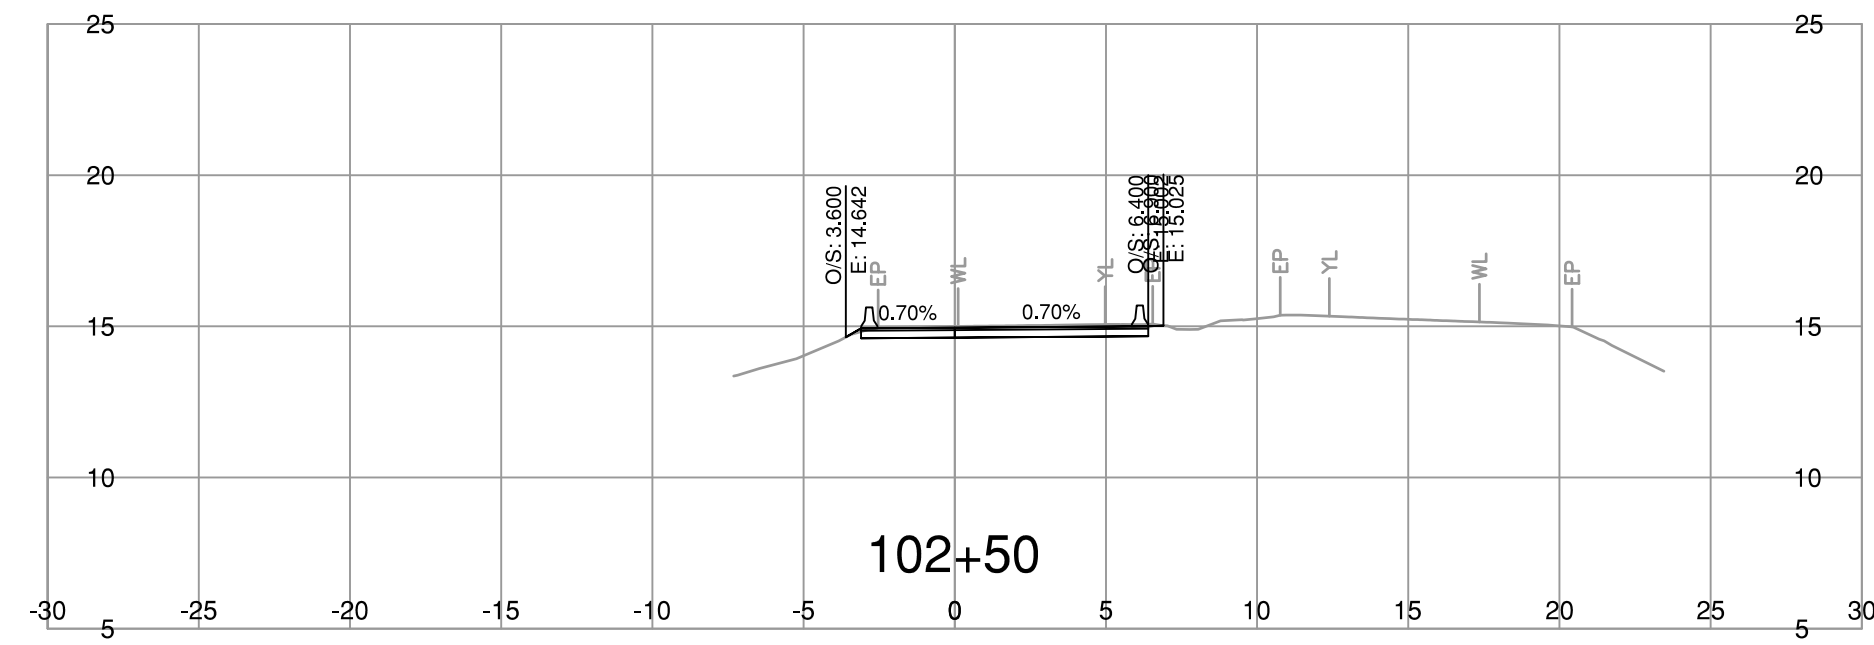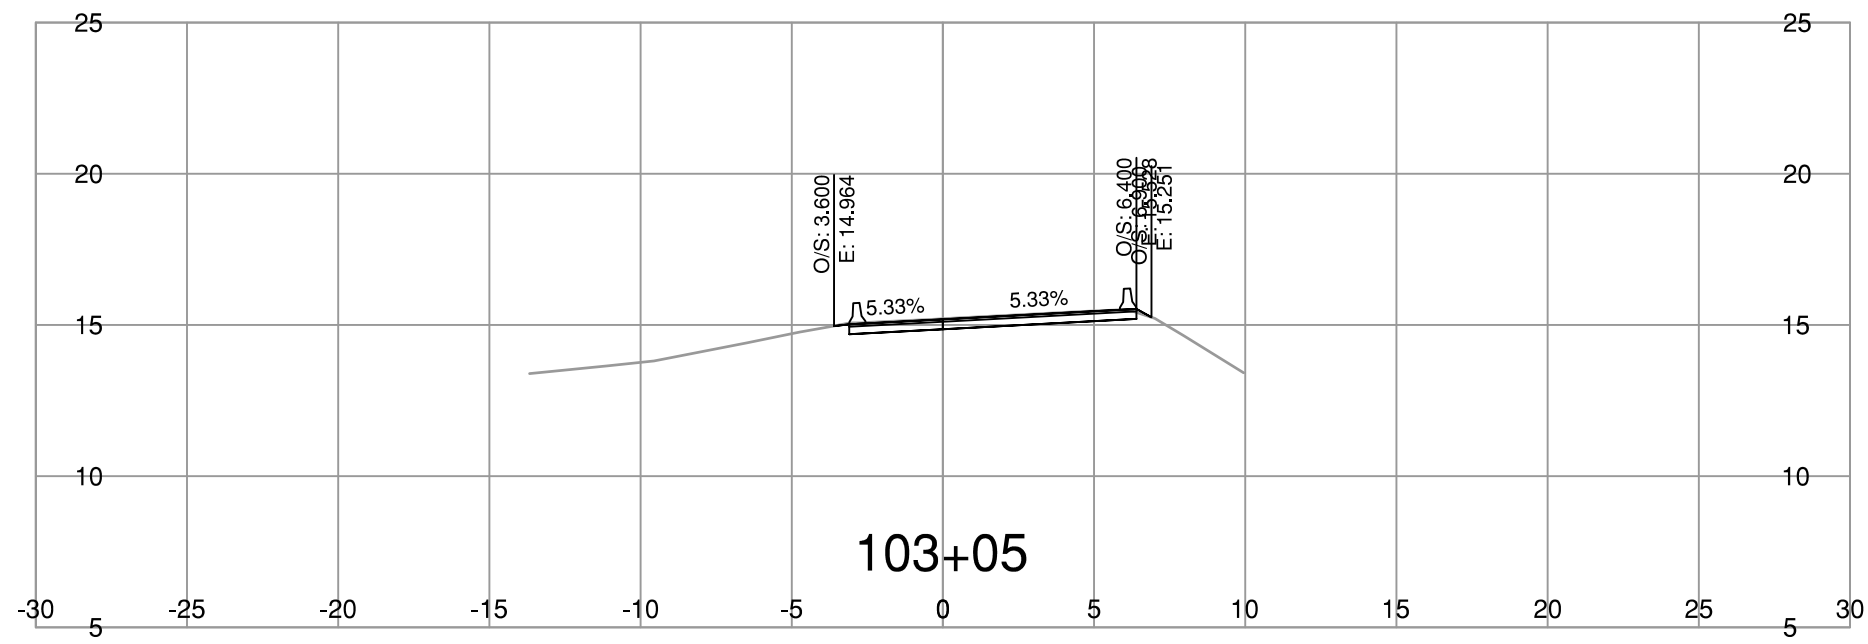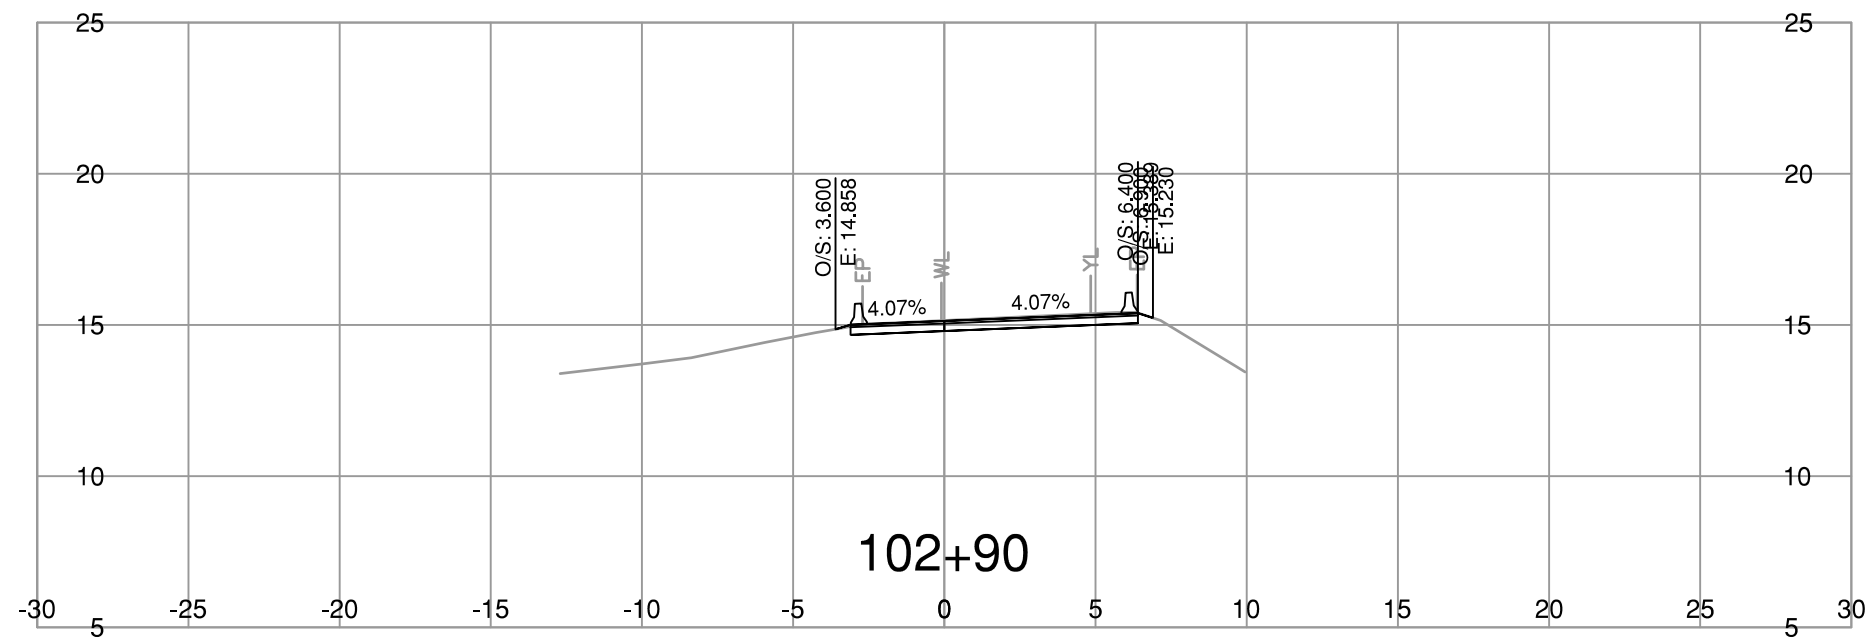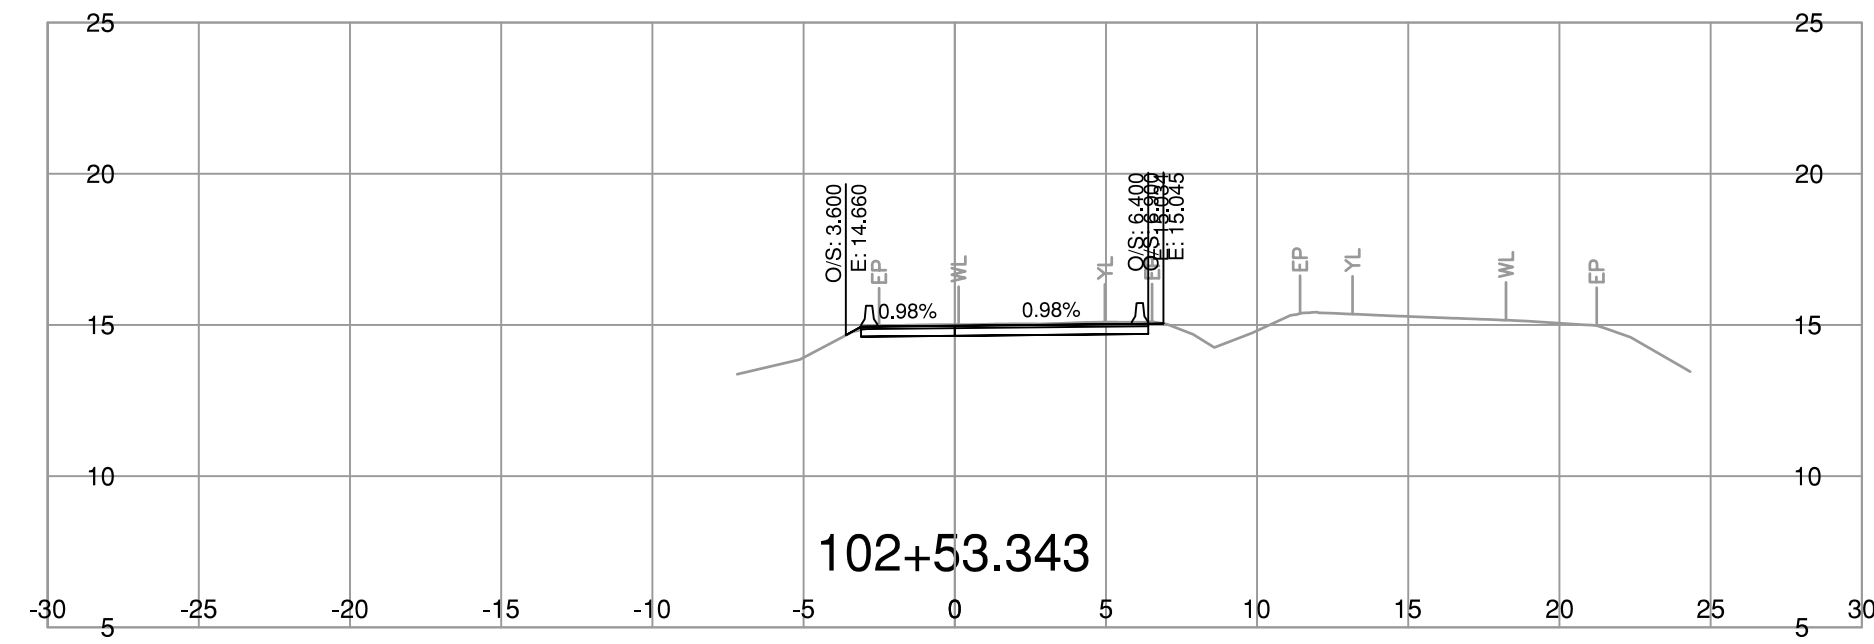

NOT FOR CONSTRUCTION

R.F. BINNIE & ASSOCIATES LTD.
 300 - 4940 Canada Way,
 Burnaby, BC V5G 4K6
 TEL 604 420 1721
 BINNIE.com

MINISTRY OF TRANSPORTATION
 AND TRANSIT
 SOUTH COAST REGION
 HIGHWAY ENGINEERING AND GEOMATICS













SCALE 0 2 1:250 12m CAD FILENAME SECT-L100-HWY1-K-WBDRF-24-0018.DWG
 DATE 2025-01-09
 FILE NUMBER 24-0018

L100-LINE CROSS SECTIONS
 HIGHWAY No. 1
 KENSINGTON OFF-RAMP SETTLEMENT REMEDIATION

REV	DATE	REVISIONS	SIGNATURE













DESIGNED	_____	M.C./T.K.	DATE	_____	FEB. 2025
QUALITY CONTROL	_____	M.C.	DATE	_____	FEB. 2025
QUALITY ASSURANCE	_____	C.L.	DATE	_____	FEB. 2025
DRAWN	_____	N.B.	DATE	_____	FEB. 2025
PROJECT NUMBER	12956-0001	REG	1	DRAWING NUMBER	R1-1130-L100XS-4

Jan. 9, 2025 - 11:31 AM P:\2024\24-0018-00 - CAD Files\00-Hwy1-K_WBOff-DrawingProduction\1000_Design\Sections\SECT-L200 - Hwy1-K_WBOff - 24-0018

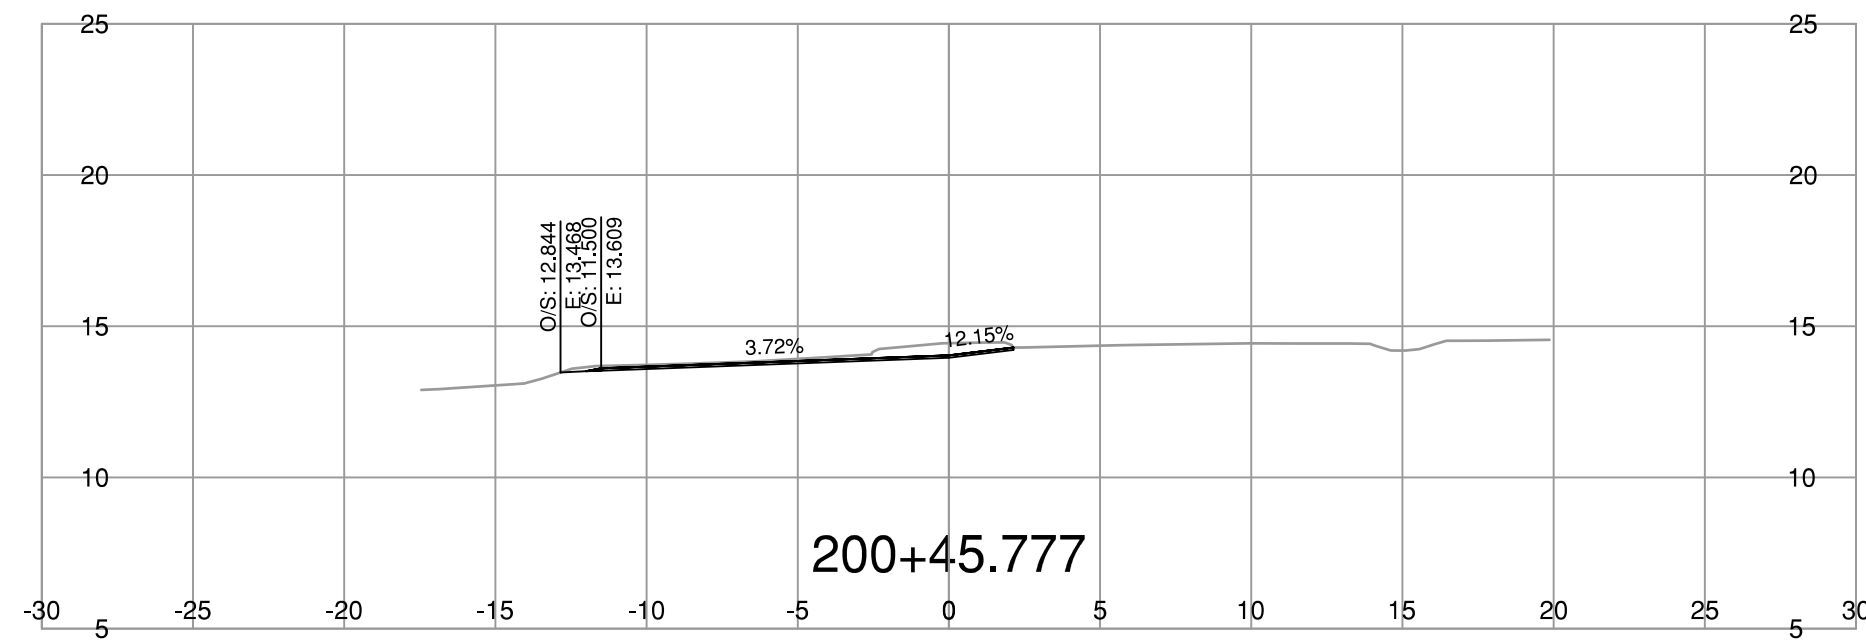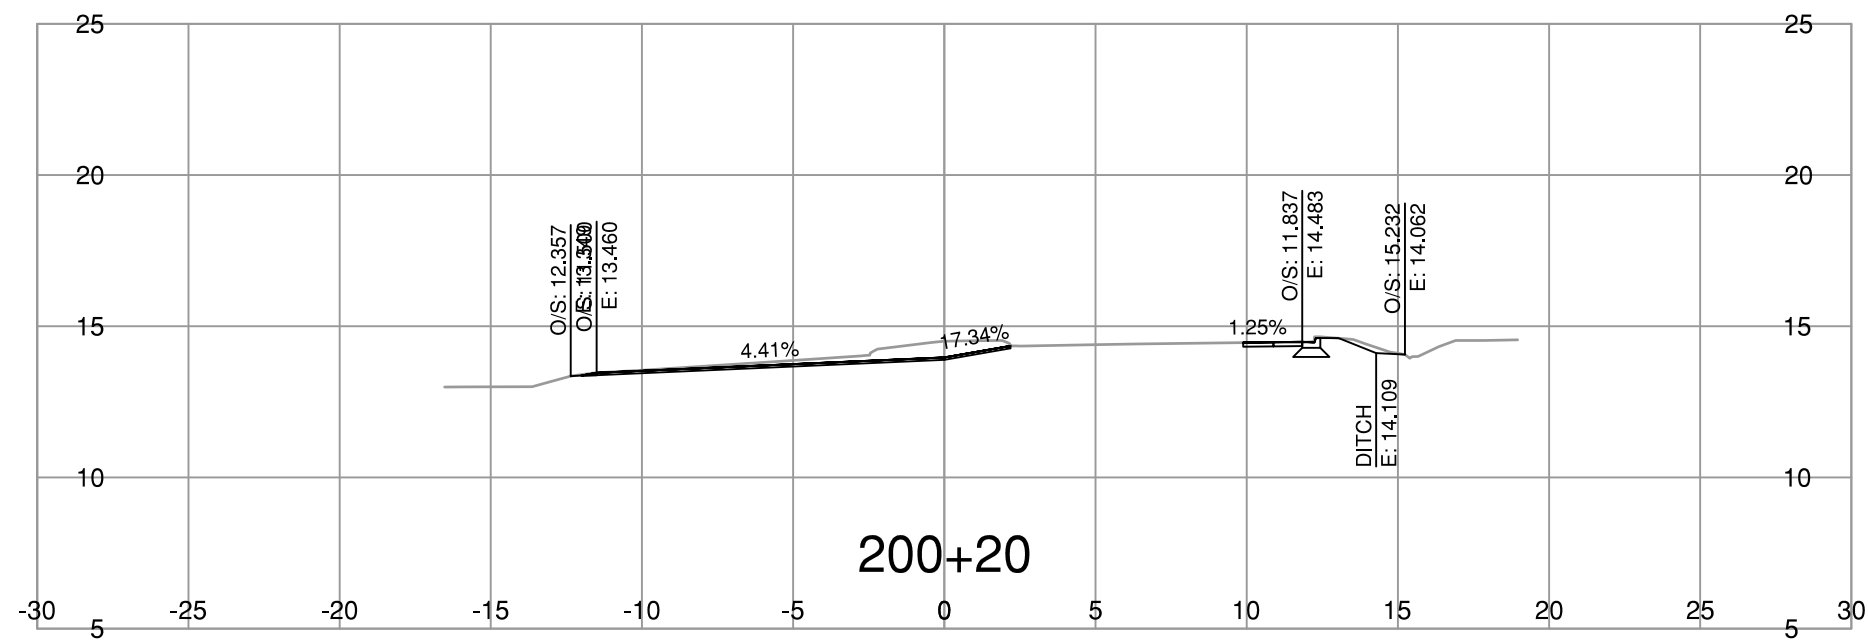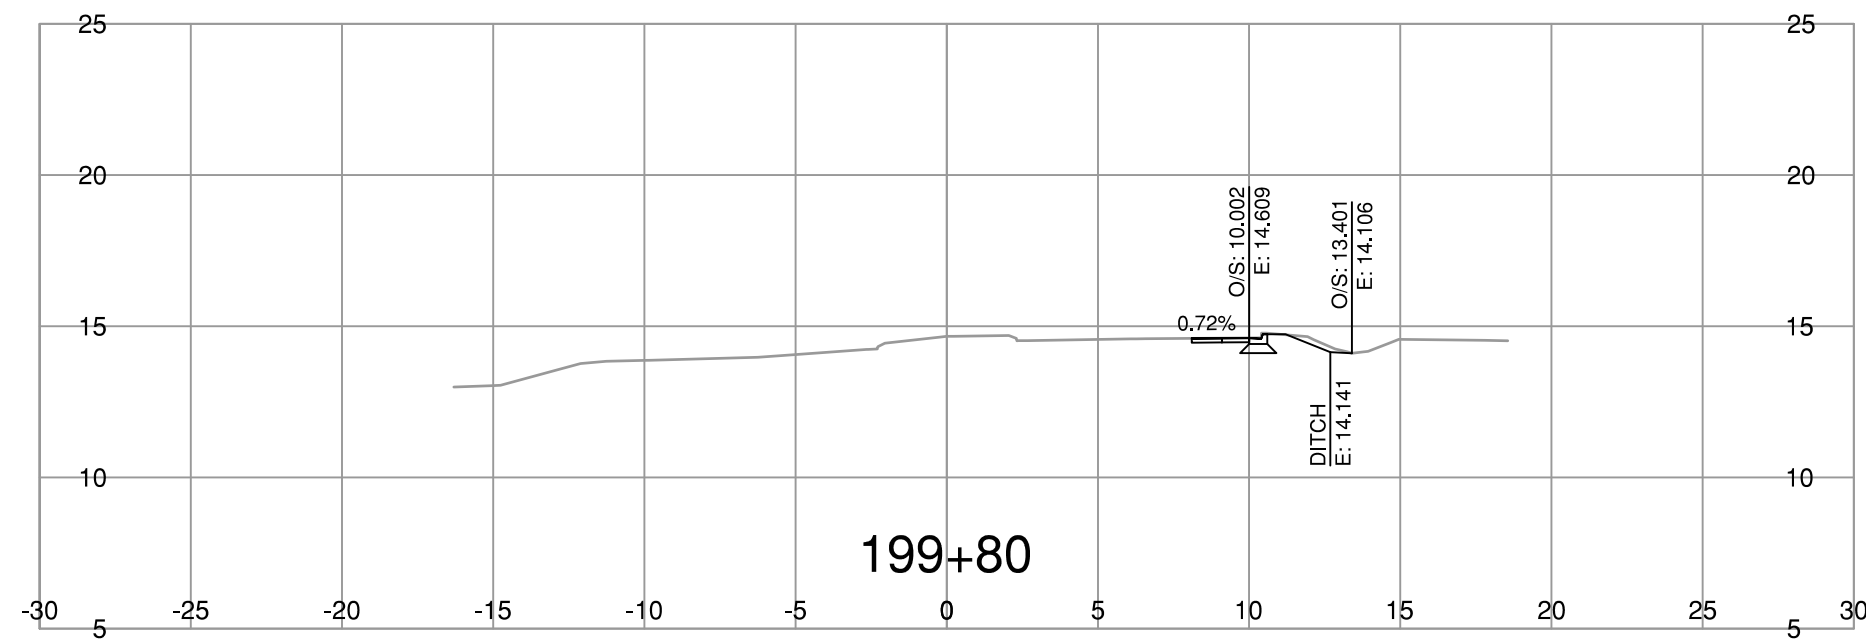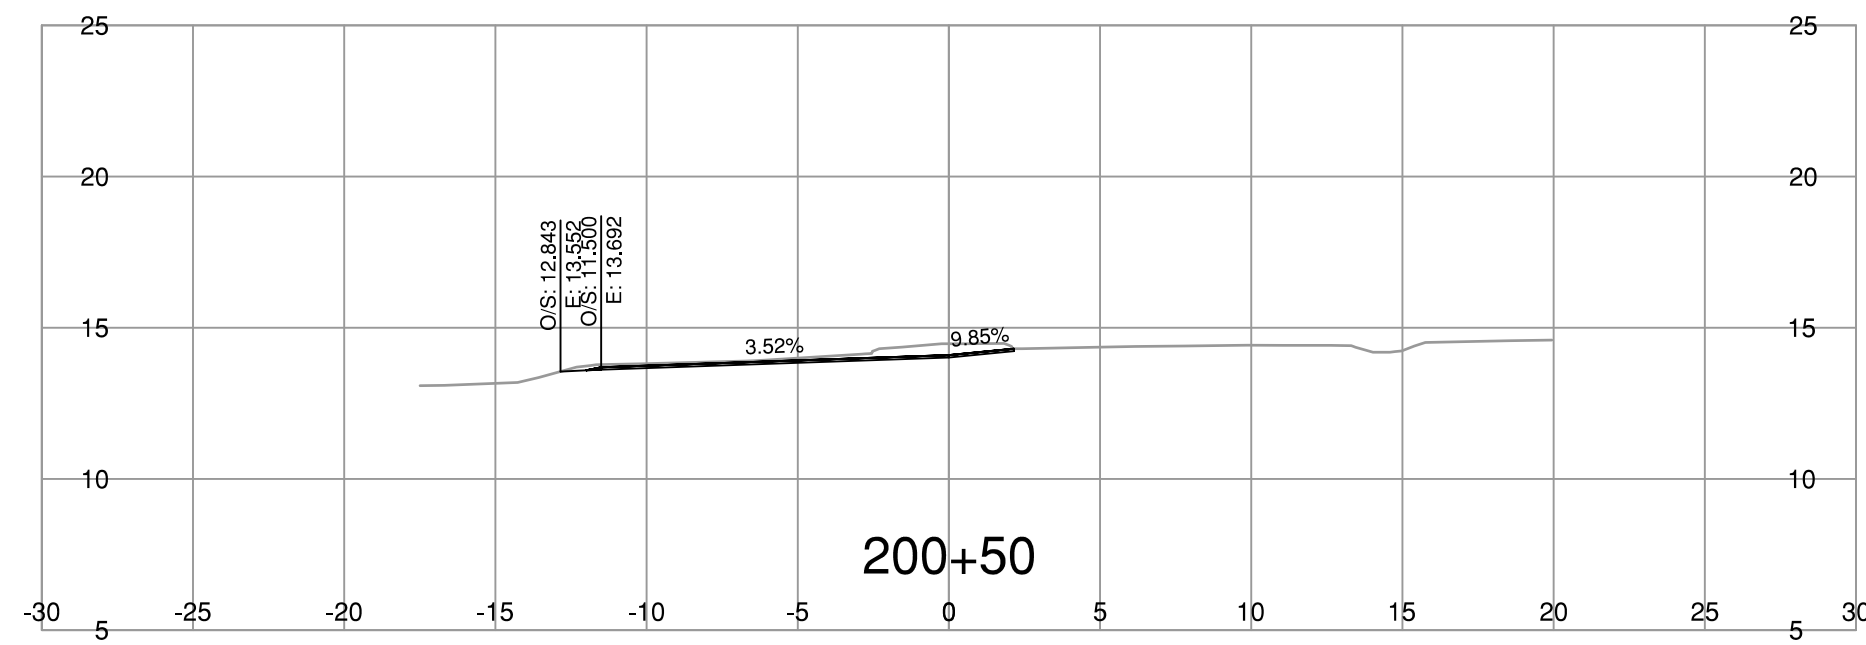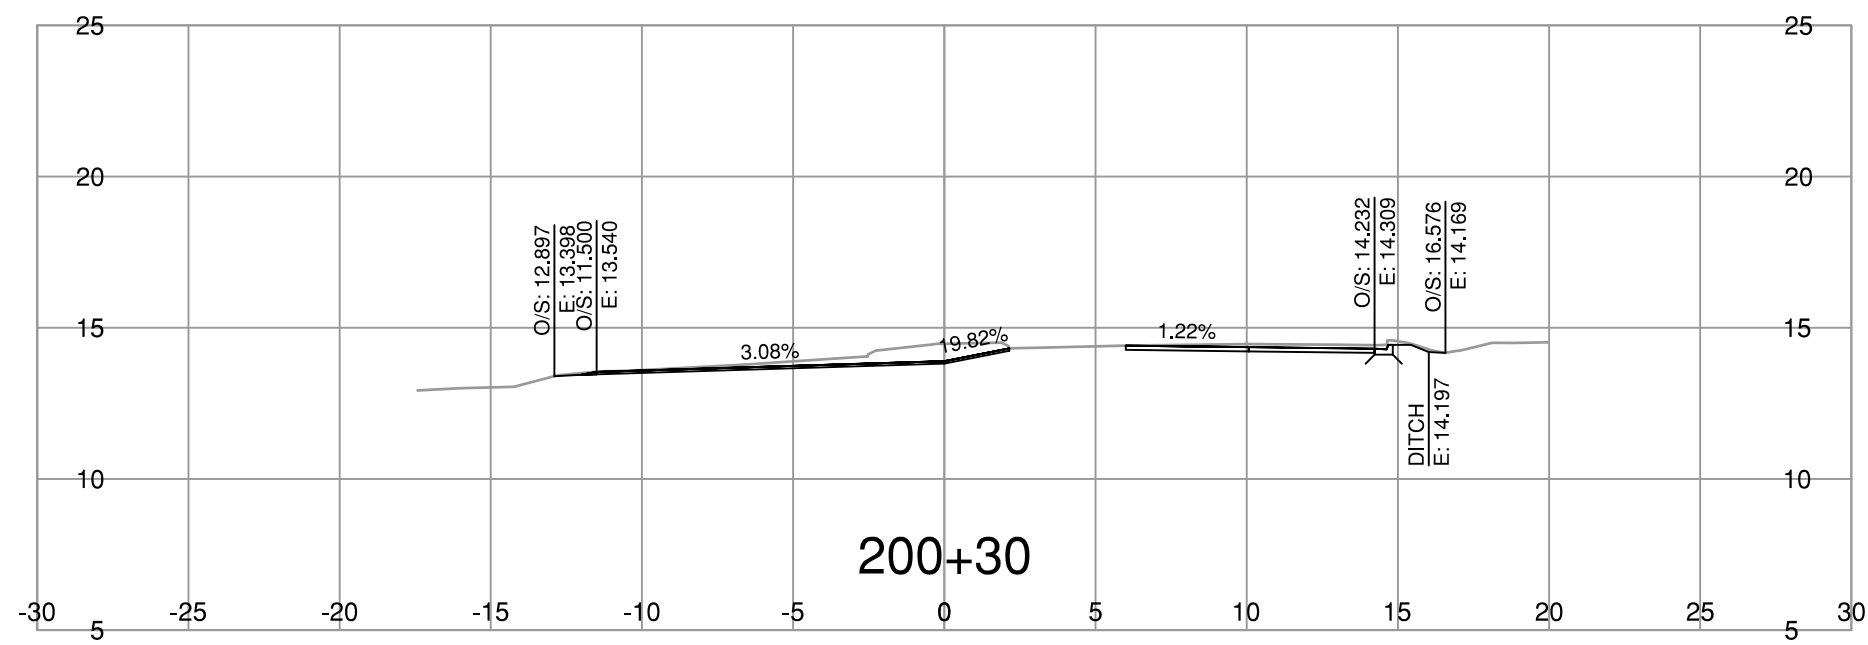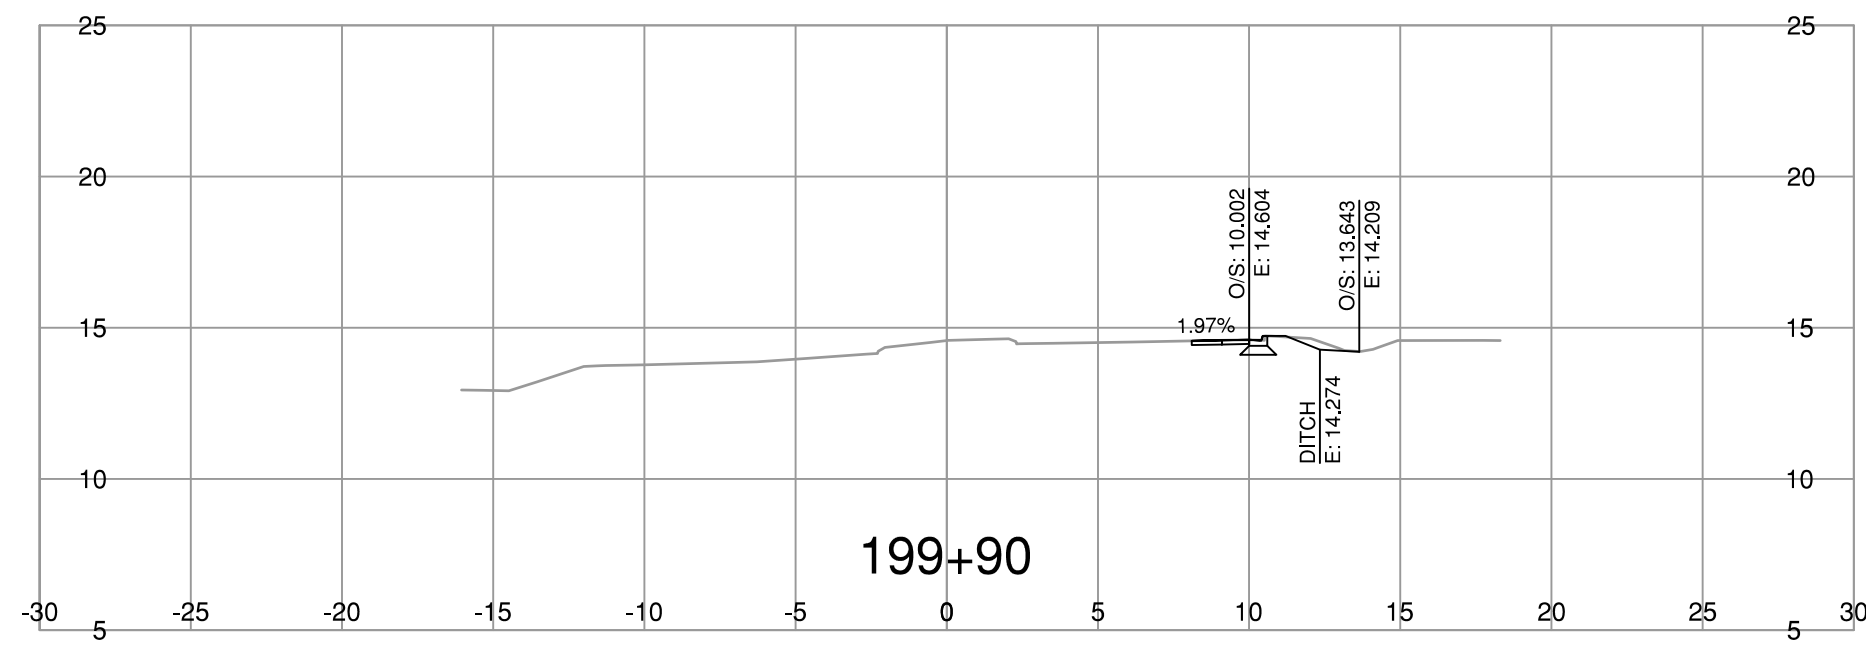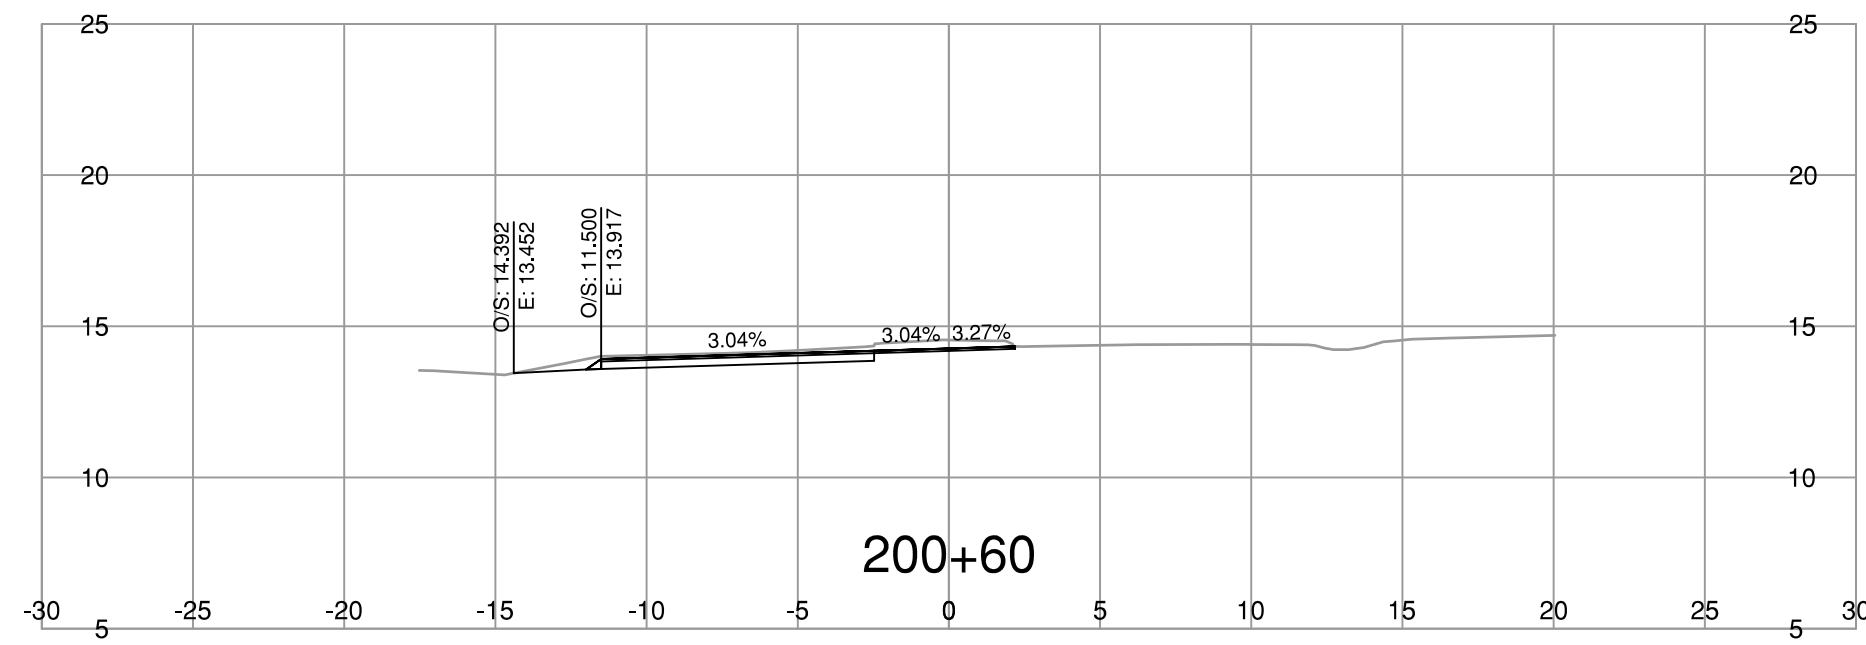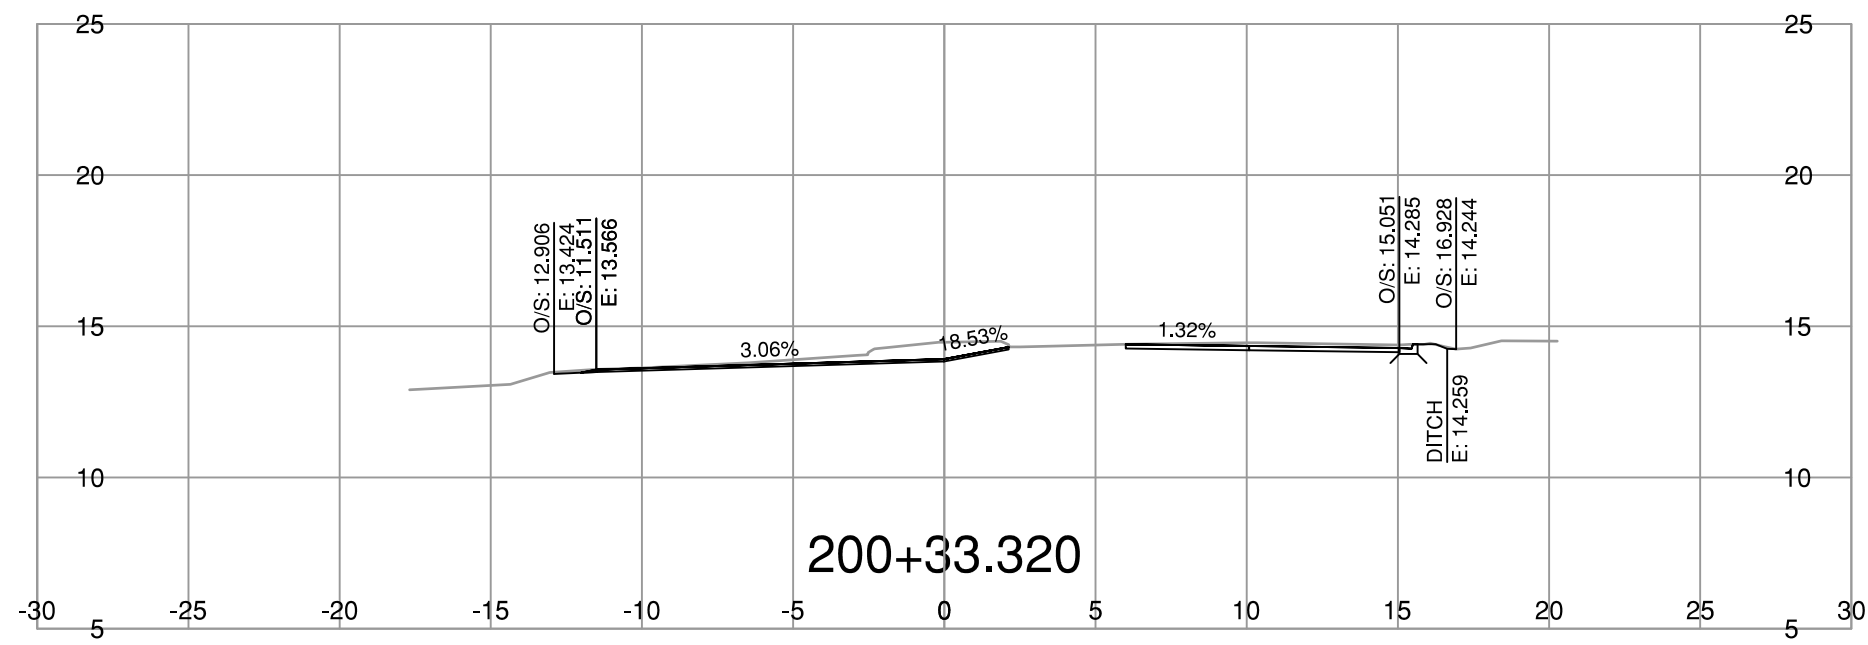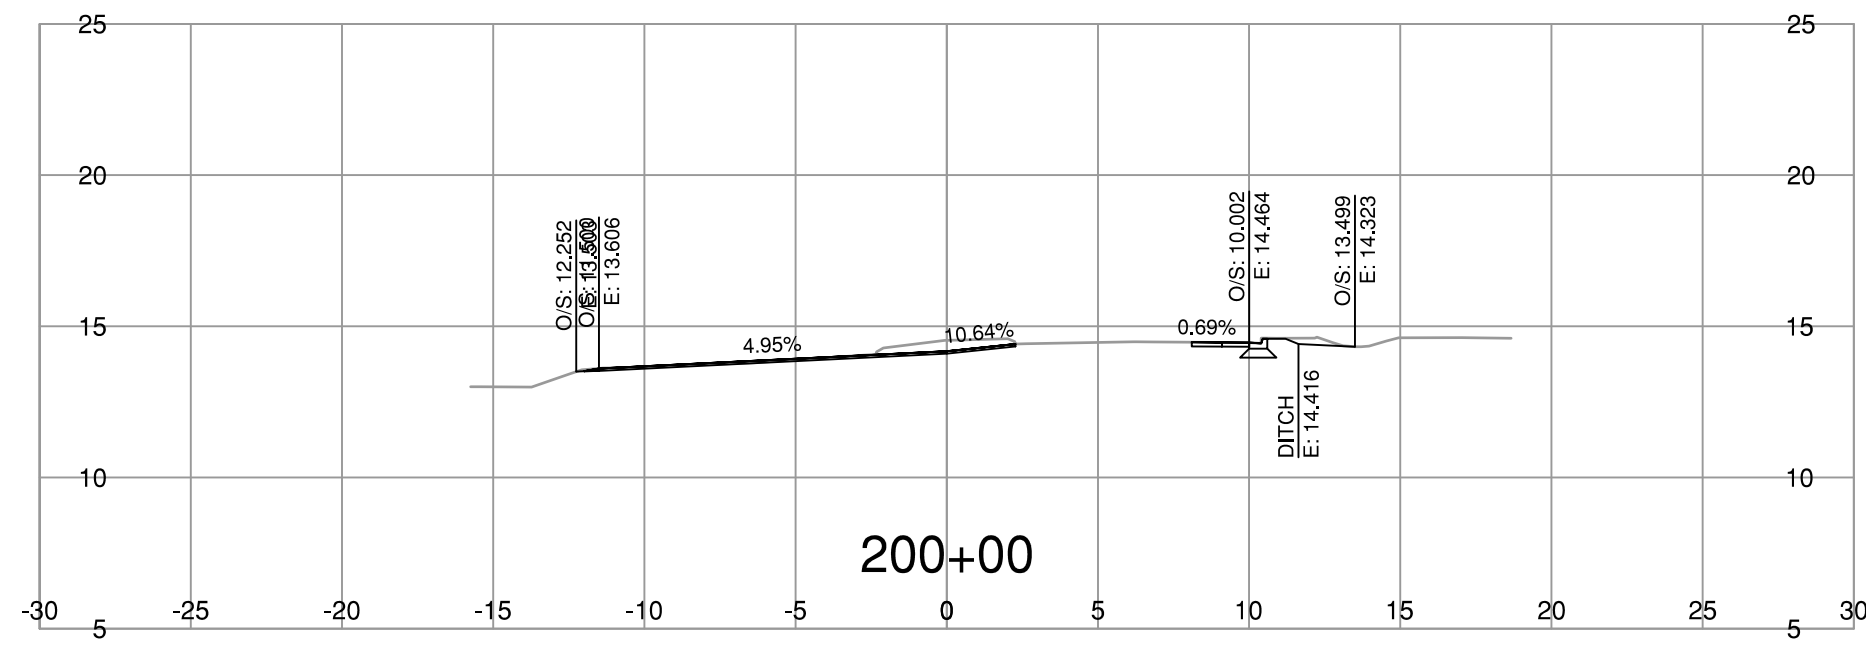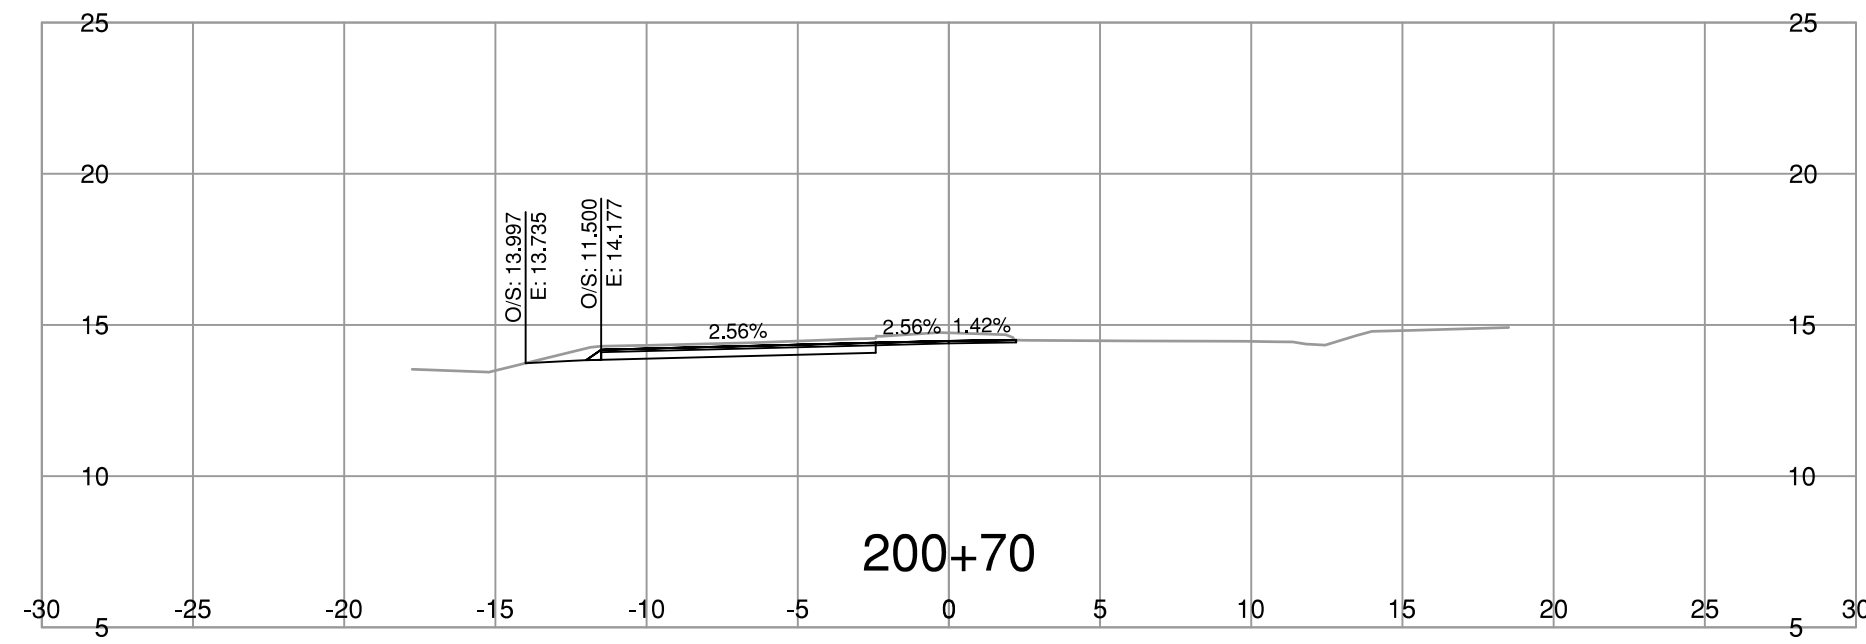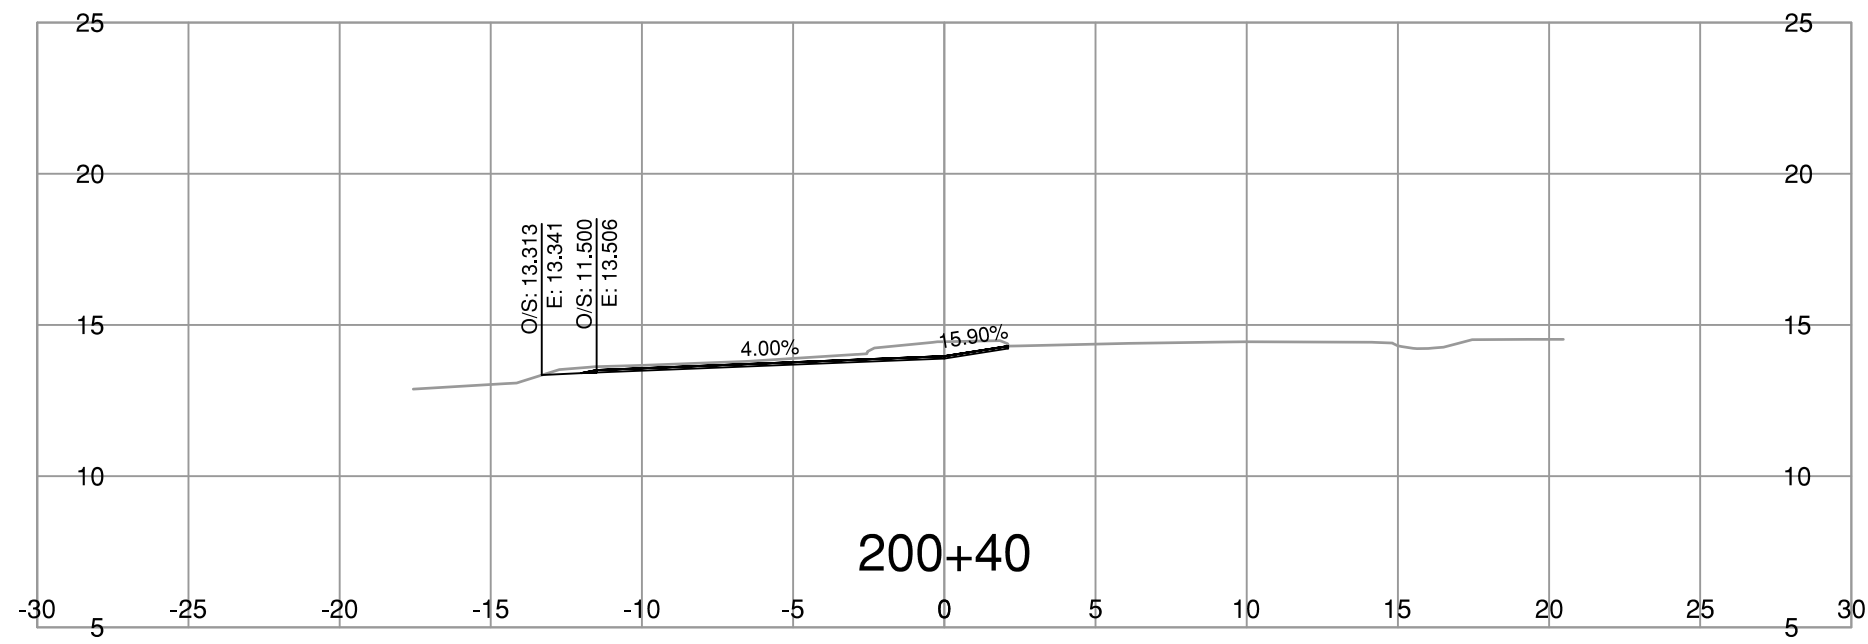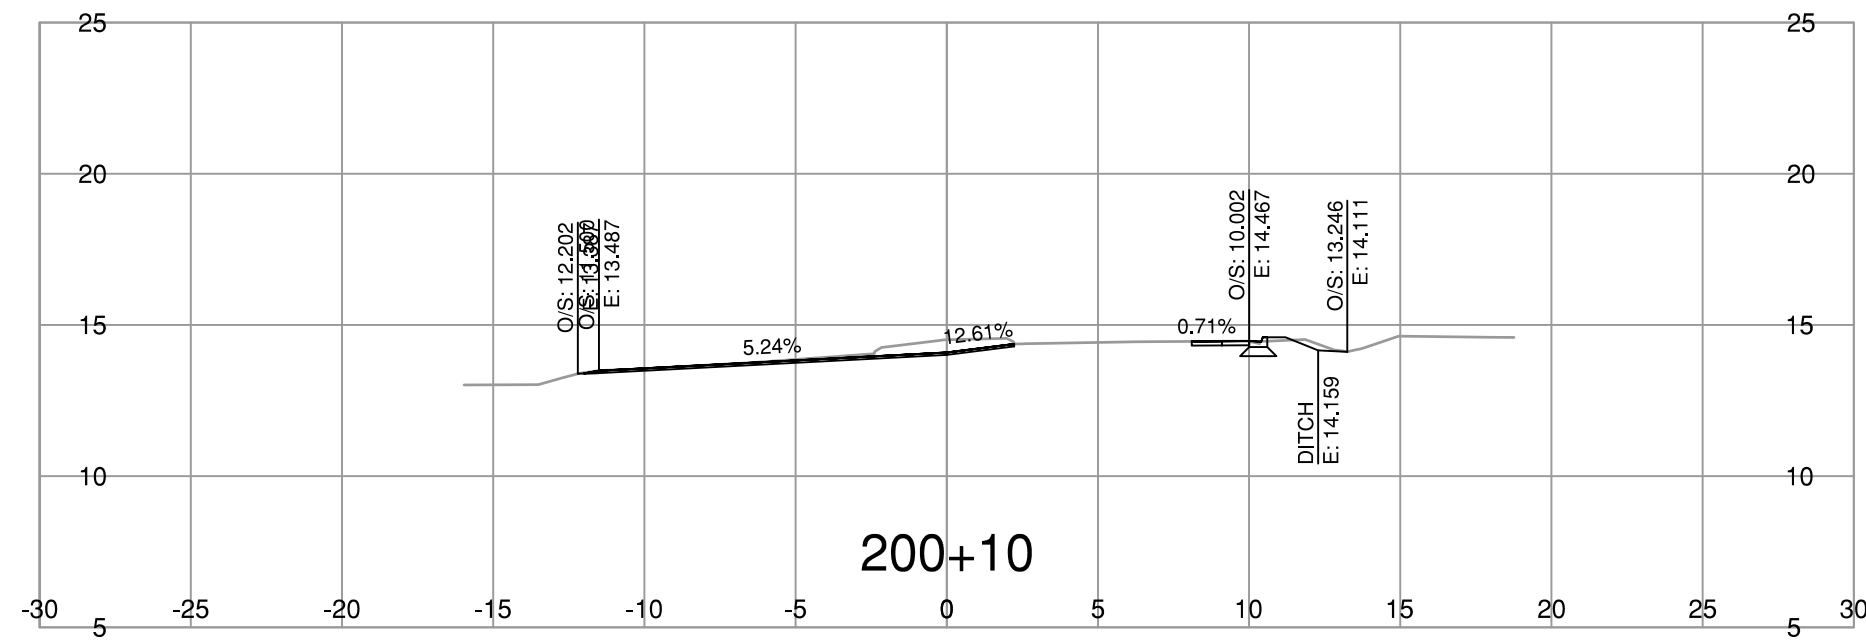

NOT FOR CONSTRUCTION

BINNIE <small>The people behind your infrastructure.</small>		<small>R.F. BINNIE & ASSOCIATES LTD.</small> <small>300 - 4940 Canada Way,</small> <small>Burnaby, BC V5G 4K6</small> <small>TEL 604 420 1721</small> <small>BINNIE.com</small>		BRITISH COLUMBIA <small>MINISTRY OF TRANSPORTATION AND TRANSIT</small> <small>SOUTH COAST REGION</small> <small>HIGHWAY ENGINEERING AND GEOMATICS</small>																																	
<small>SCALE</small> 0 2 1:250 12m		<small>CAD FILE NAME</small> SECT-L200 - HWY1-K_WBOff - 24-0018.DWG		<h3>L200-LINE CROSS SECTIONS</h3> <h4>HIGHWAY No. 1</h4> <h4>KENSINGTON OFF-RAMP SETTLEMENT REMEDIATION</h4>																																	
<small>DATE</small> 2025-01-09		<small>FILE NUMBER</small> 24-0018		<table border="1" style="width: 100%; border-collapse: collapse;"> <tr> <td><small>DESIGNED</small></td> <td><small>M.C./T.K.</small></td> <td><small>DATE</small></td> <td><small>FEB. 2025</small></td> </tr> <tr> <td><small>QUALITY CONTROL</small></td> <td><small>M.C.</small></td> <td><small>DATE</small></td> <td><small>FEB. 2025</small></td> </tr> <tr> <td><small>QUALITY ASSURANCE</small></td> <td><small>C.L.</small></td> <td><small>DATE</small></td> <td><small>FEB. 2025</small></td> </tr> <tr> <td><small>DRAWN</small></td> <td><small>N.B.</small></td> <td><small>DATE</small></td> <td><small>FEB. 2025</small></td> </tr> <tr> <td><small>PROJECT NUMBER</small></td> <td><small>REG</small></td> <td><small>DRAWING NUMBER</small></td> <td><small>REV</small></td> </tr> <tr> <td>12956-0001</td> <td>1</td> <td>R1-1130-L200XS-1</td> <td></td> </tr> </table>		<small>DESIGNED</small>	<small>M.C./T.K.</small>	<small>DATE</small>	<small>FEB. 2025</small>	<small>QUALITY CONTROL</small>	<small>M.C.</small>	<small>DATE</small>	<small>FEB. 2025</small>	<small>QUALITY ASSURANCE</small>	<small>C.L.</small>	<small>DATE</small>	<small>FEB. 2025</small>	<small>DRAWN</small>	<small>N.B.</small>	<small>DATE</small>	<small>FEB. 2025</small>	<small>PROJECT NUMBER</small>	<small>REG</small>	<small>DRAWING NUMBER</small>	<small>REV</small>	12956-0001	1	R1-1130-L200XS-1									
<small>DESIGNED</small>	<small>M.C./T.K.</small>	<small>DATE</small>	<small>FEB. 2025</small>																																		
<small>QUALITY CONTROL</small>	<small>M.C.</small>	<small>DATE</small>	<small>FEB. 2025</small>																																		
<small>QUALITY ASSURANCE</small>	<small>C.L.</small>	<small>DATE</small>	<small>FEB. 2025</small>																																		
<small>DRAWN</small>	<small>N.B.</small>	<small>DATE</small>	<small>FEB. 2025</small>																																		
<small>PROJECT NUMBER</small>	<small>REG</small>	<small>DRAWING NUMBER</small>	<small>REV</small>																																		
12956-0001	1	R1-1130-L200XS-1																																			
<table border="1" style="width: 100%; border-collapse: collapse;"> <thead> <tr> <th><small>REV</small></th> <th><small>DATE</small></th> <th><small>REVISIONS</small></th> <th><small>SIGNATURE</small></th> </tr> </thead> <tbody> <tr><td> </td><td> </td><td> </td><td> </td></tr> <tr><td> </td><td> </td><td> </td><td> </td></tr> <tr><td> </td><td> </td><td> </td><td> </td></tr> <tr><td> </td><td> </td><td> </td><td> </td></tr> <tr><td> </td><td> </td><td> </td><td> </td></tr> <tr><td> </td><td> </td><td> </td><td> </td></tr> <tr><td> </td><td> </td><td> </td><td> </td></tr> </tbody> </table>		<small>REV</small>	<small>DATE</small>	<small>REVISIONS</small>	<small>SIGNATURE</small>																																
<small>REV</small>	<small>DATE</small>	<small>REVISIONS</small>	<small>SIGNATURE</small>																																		

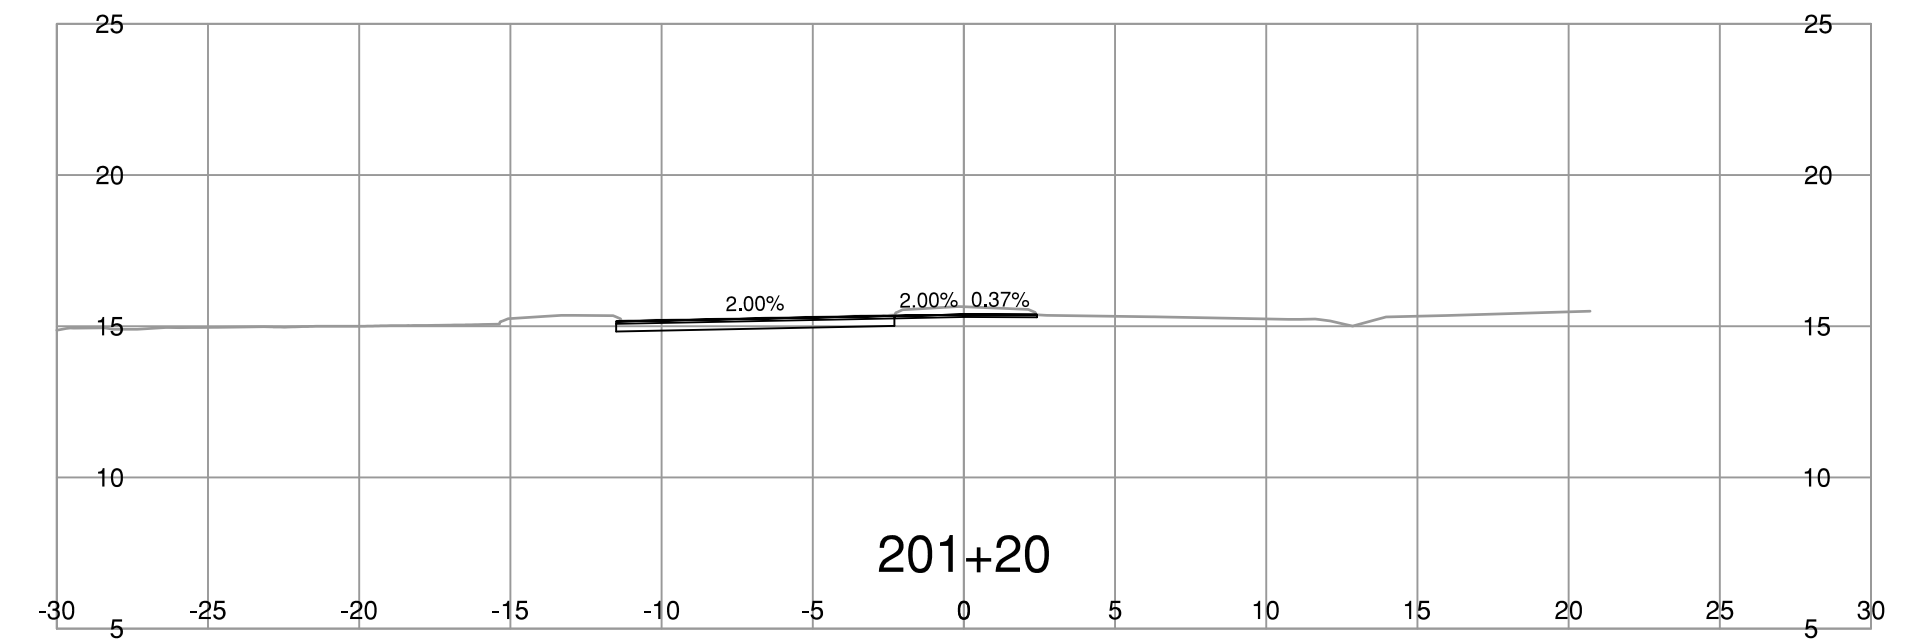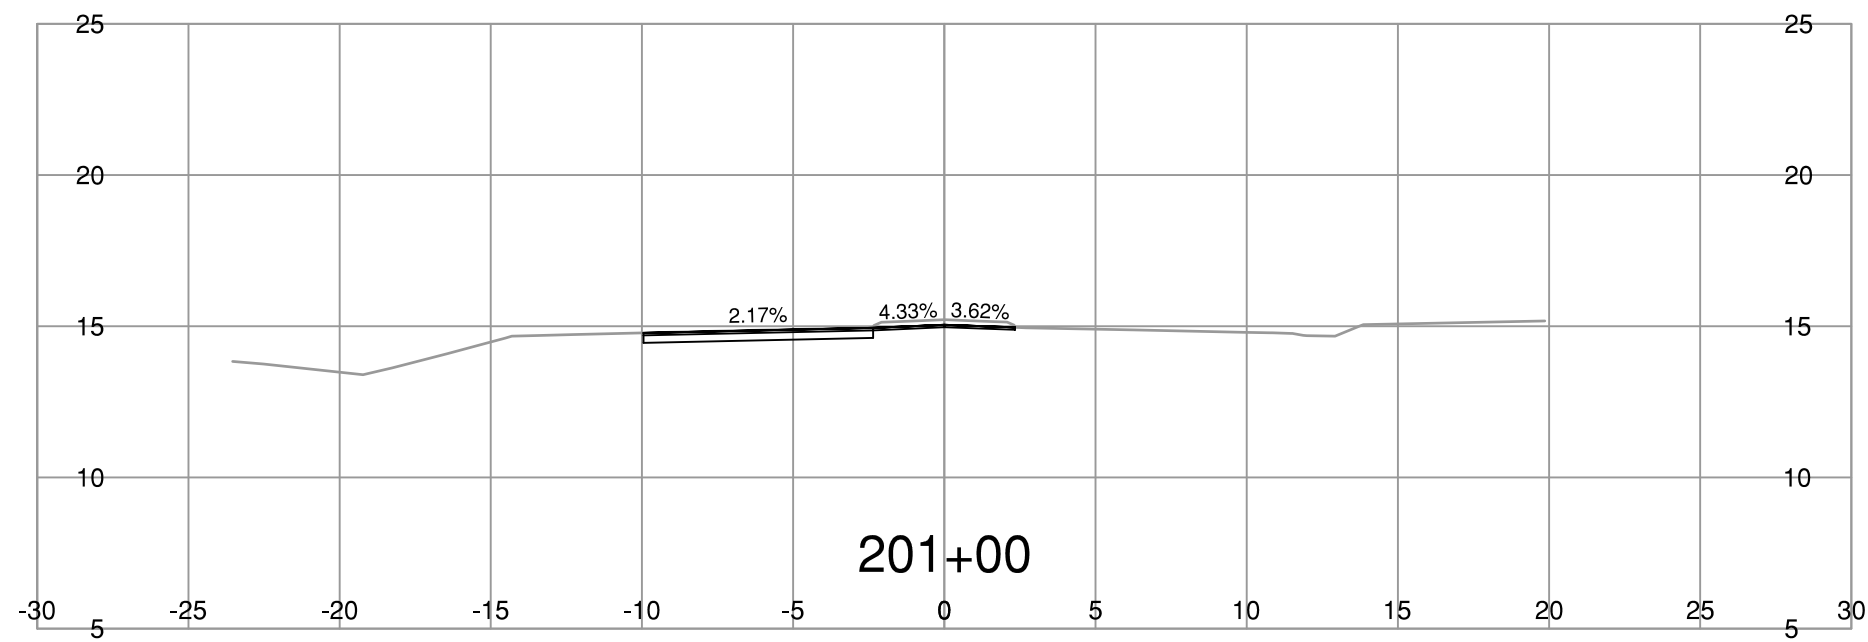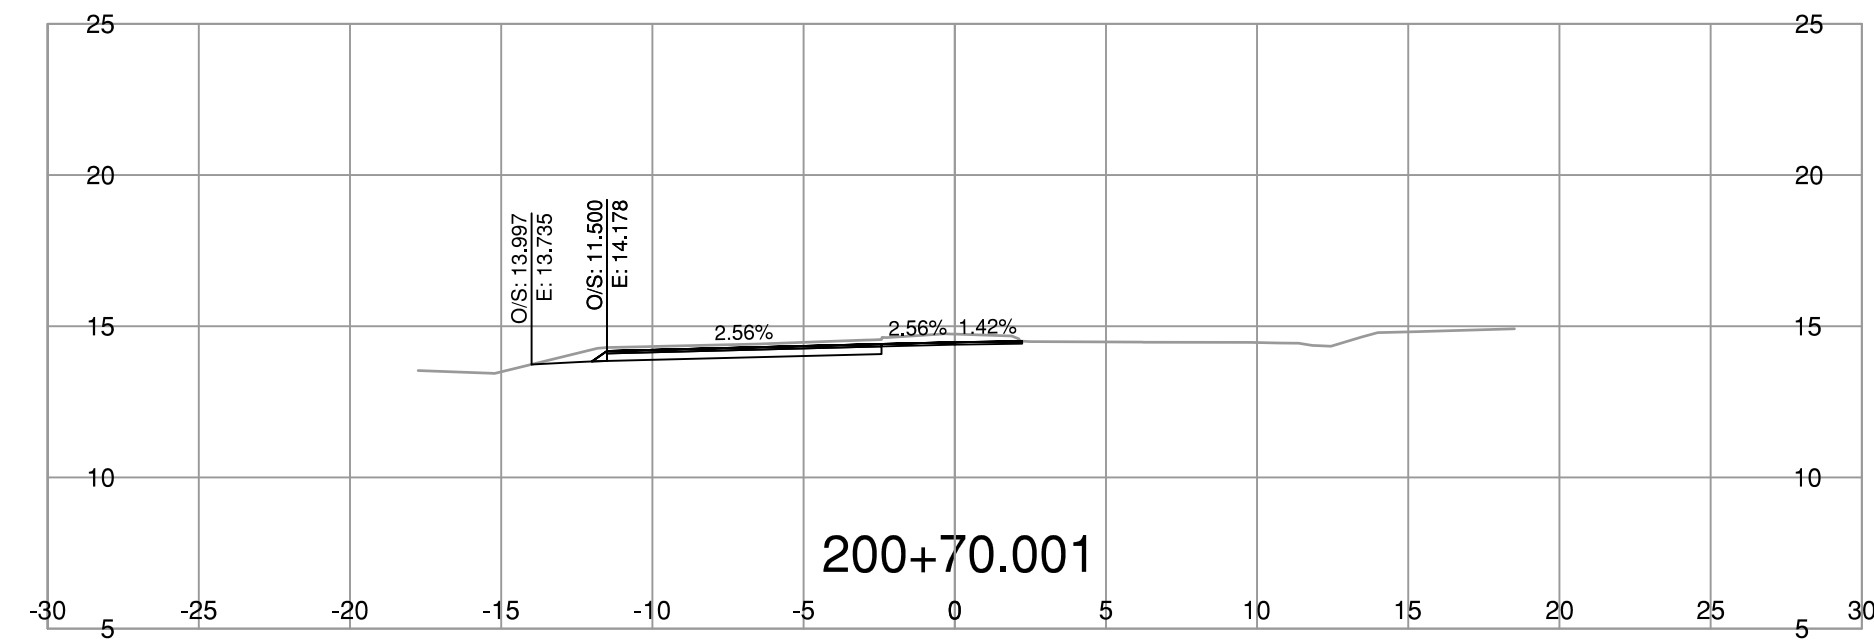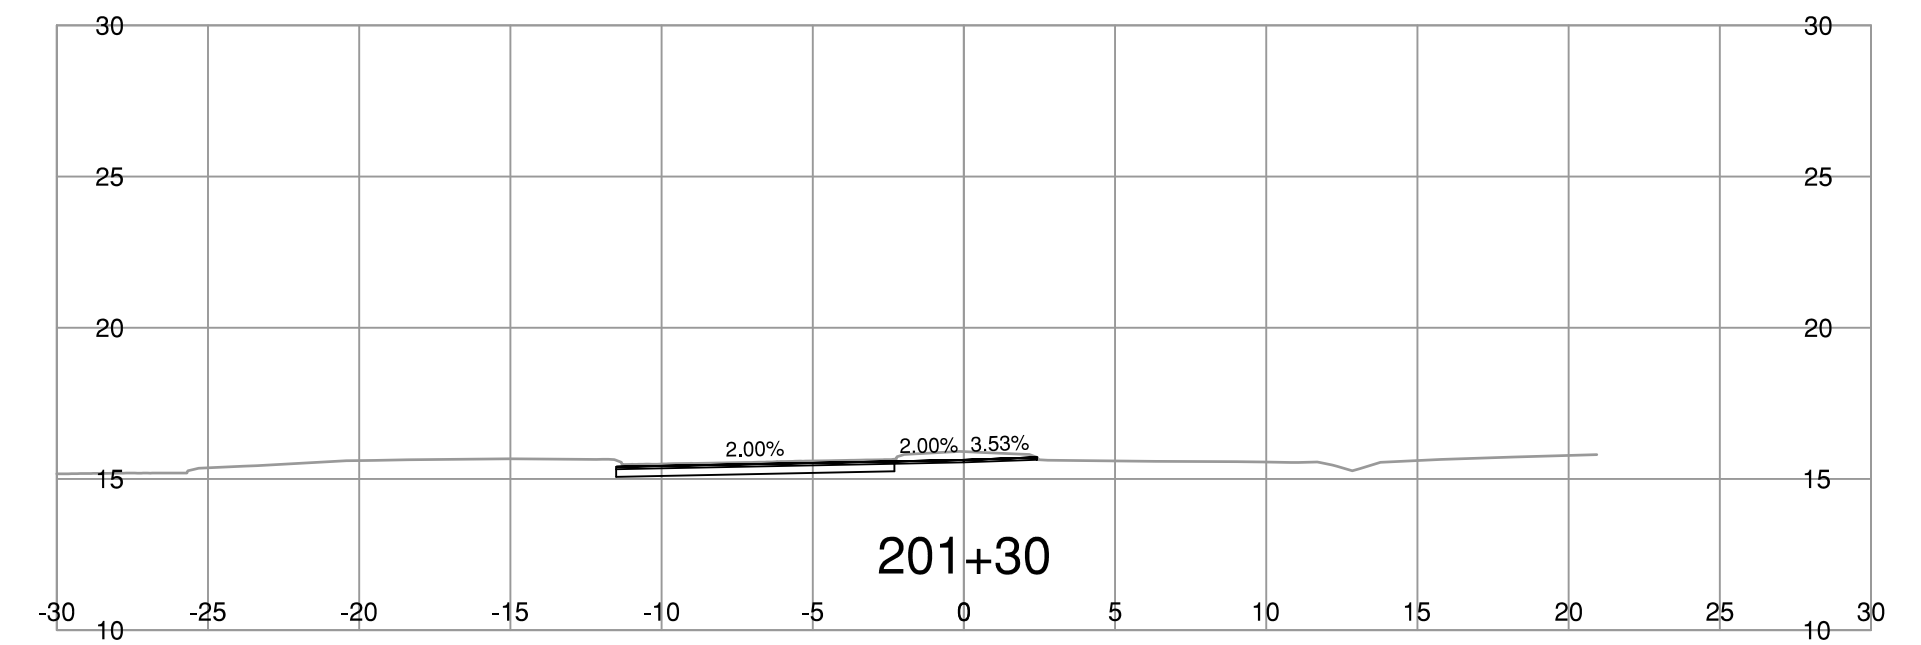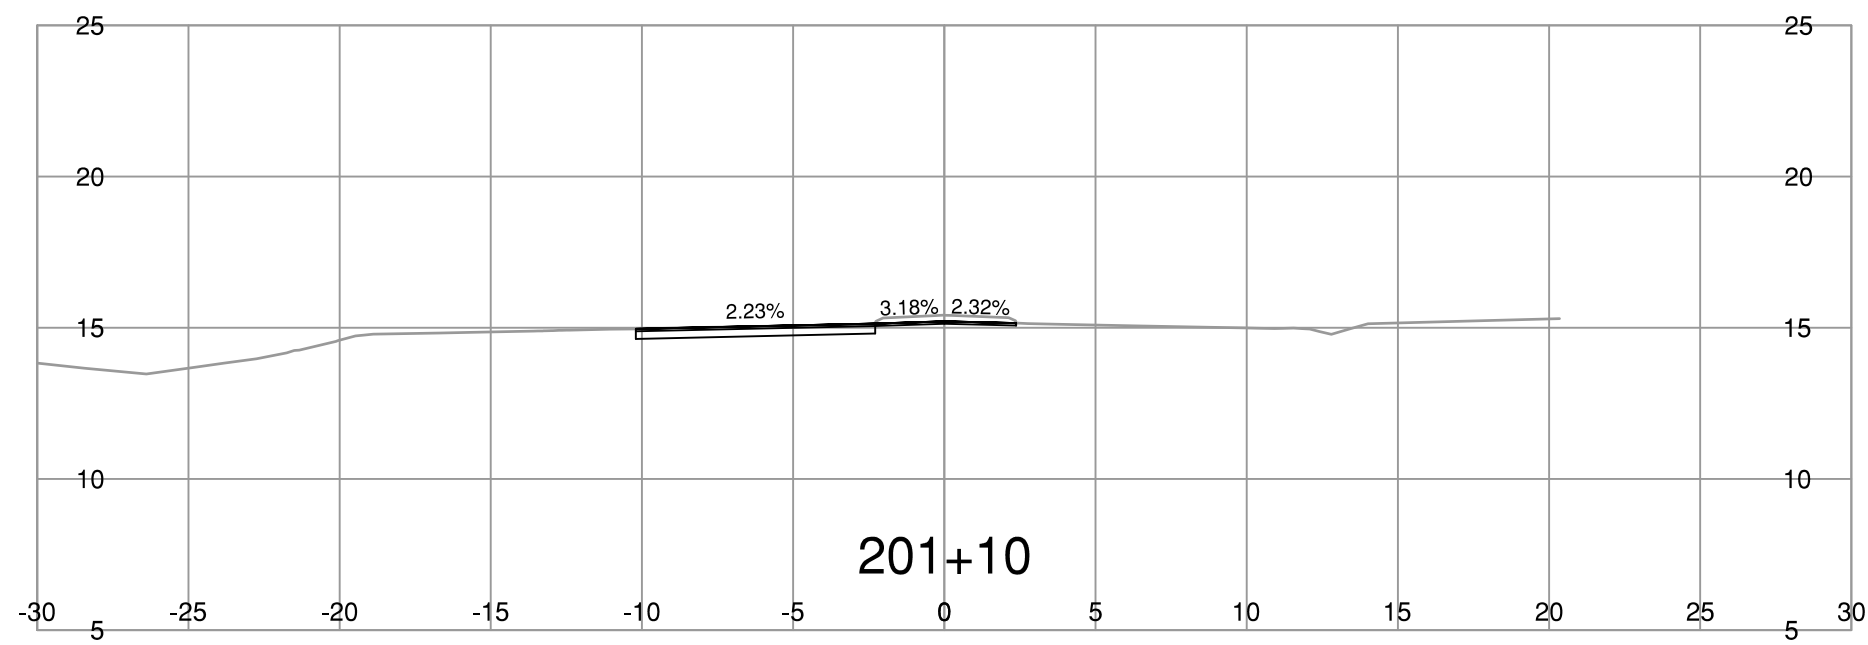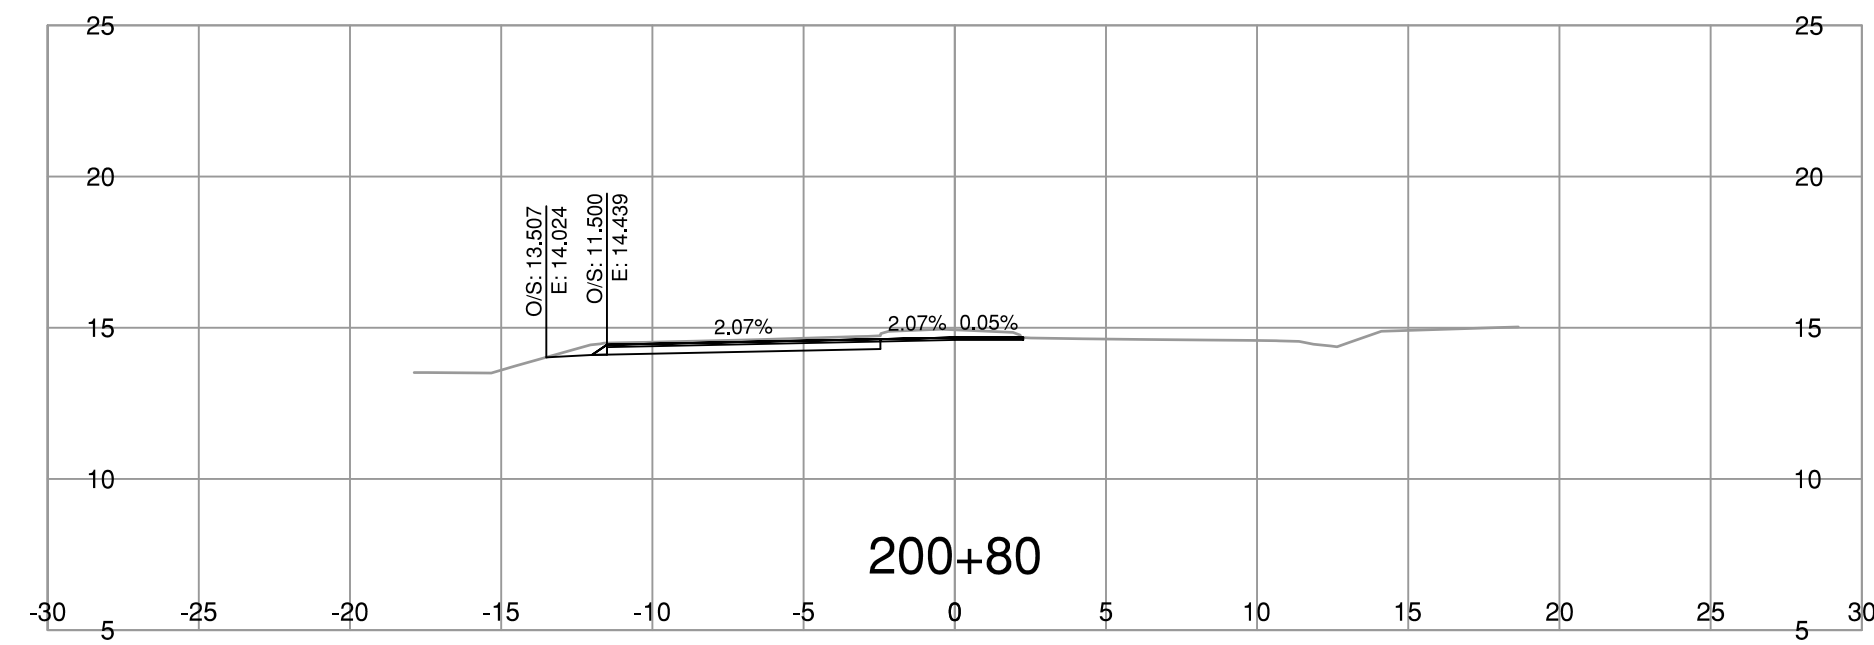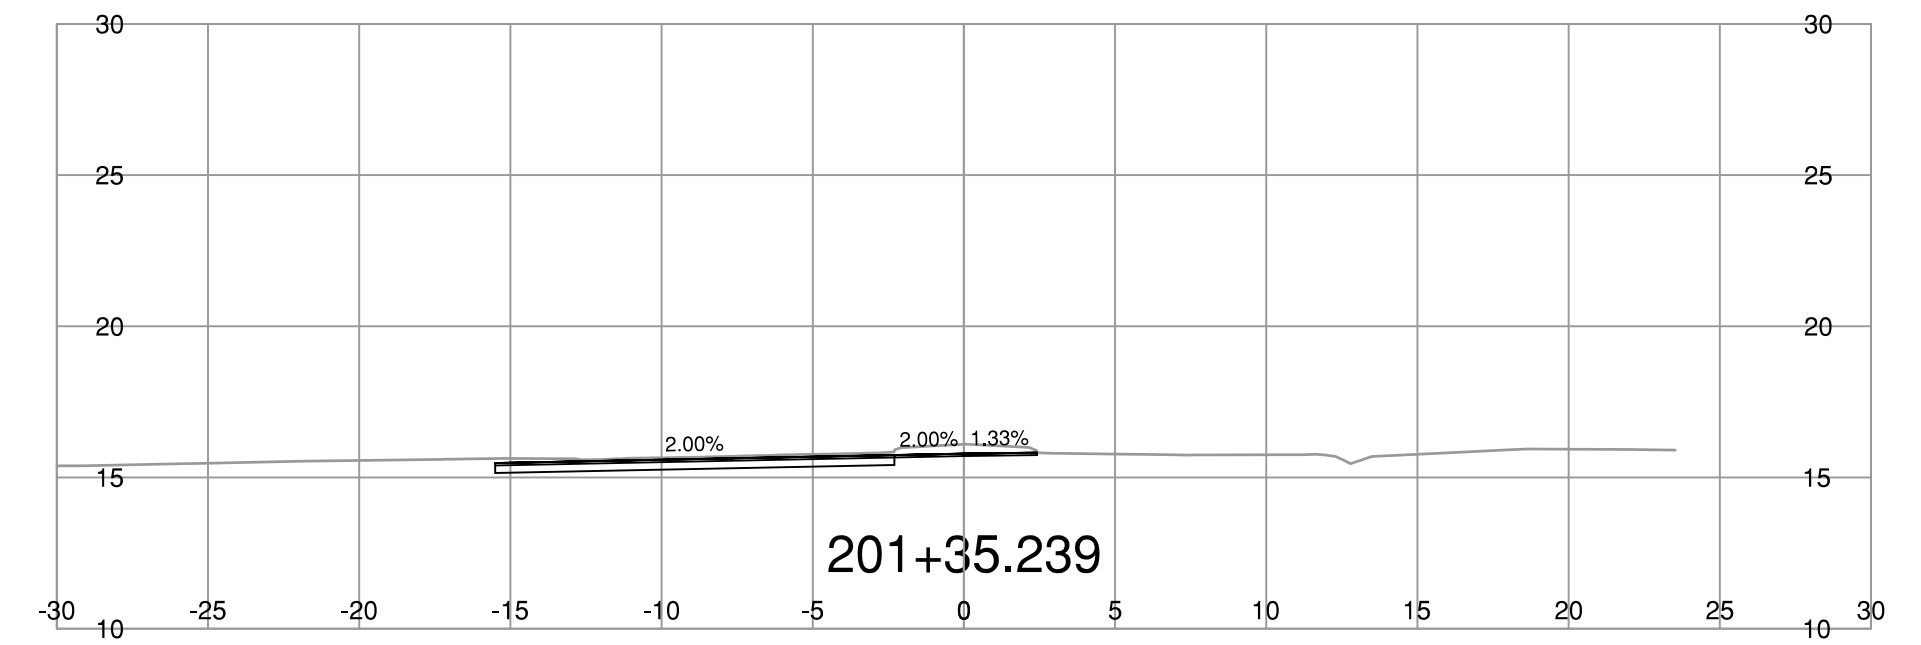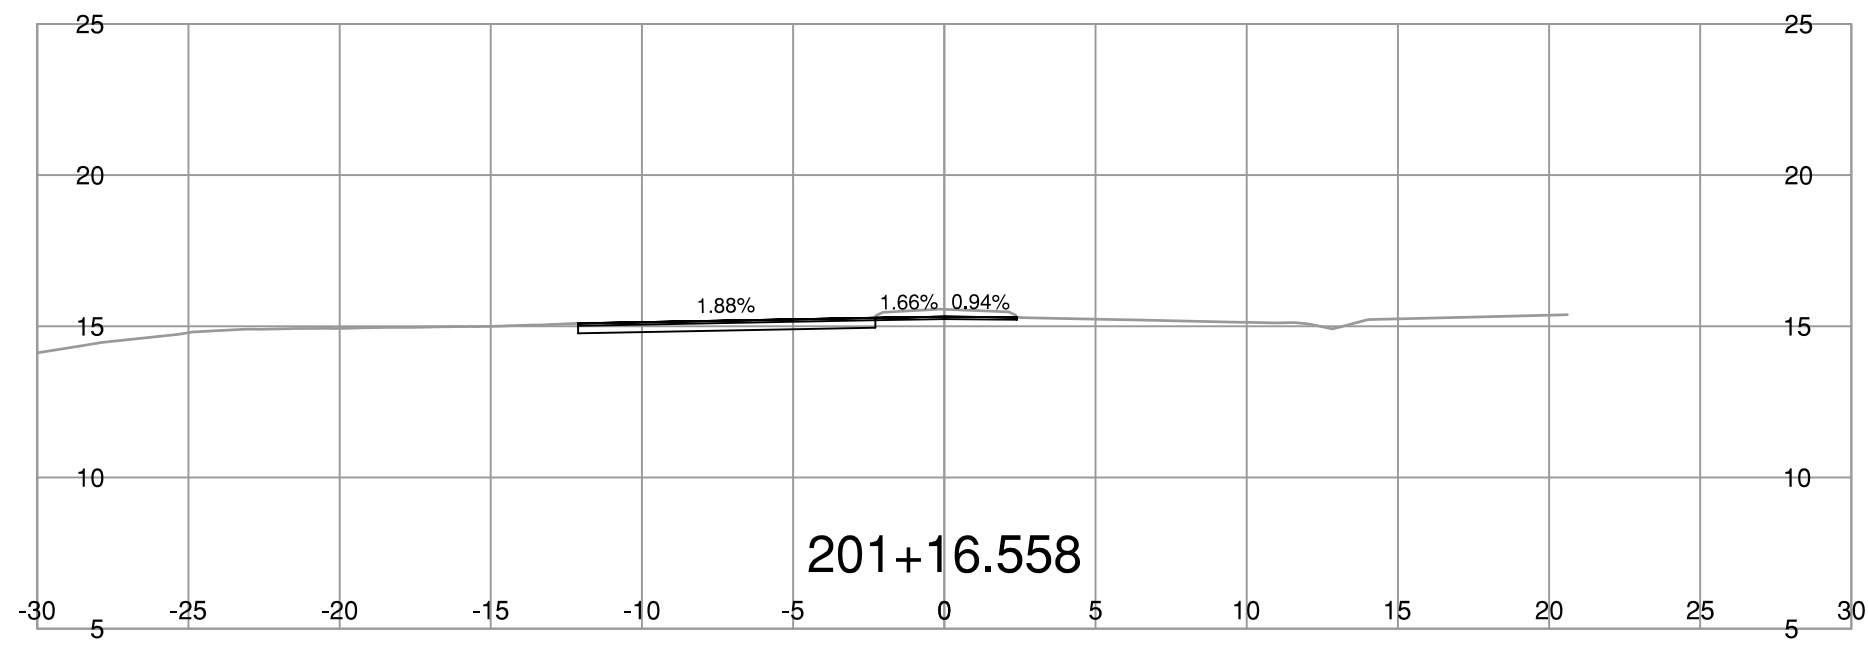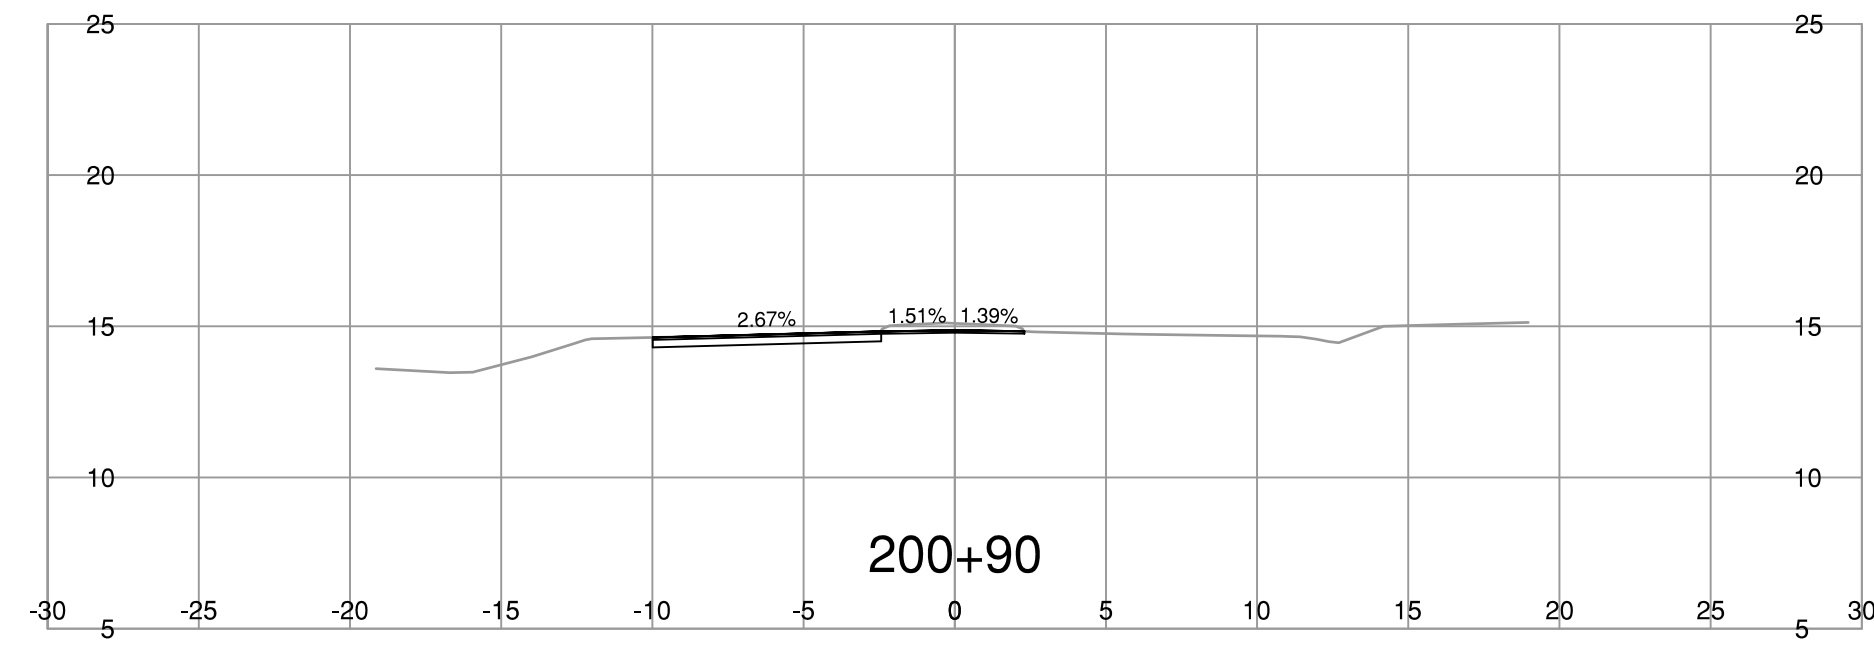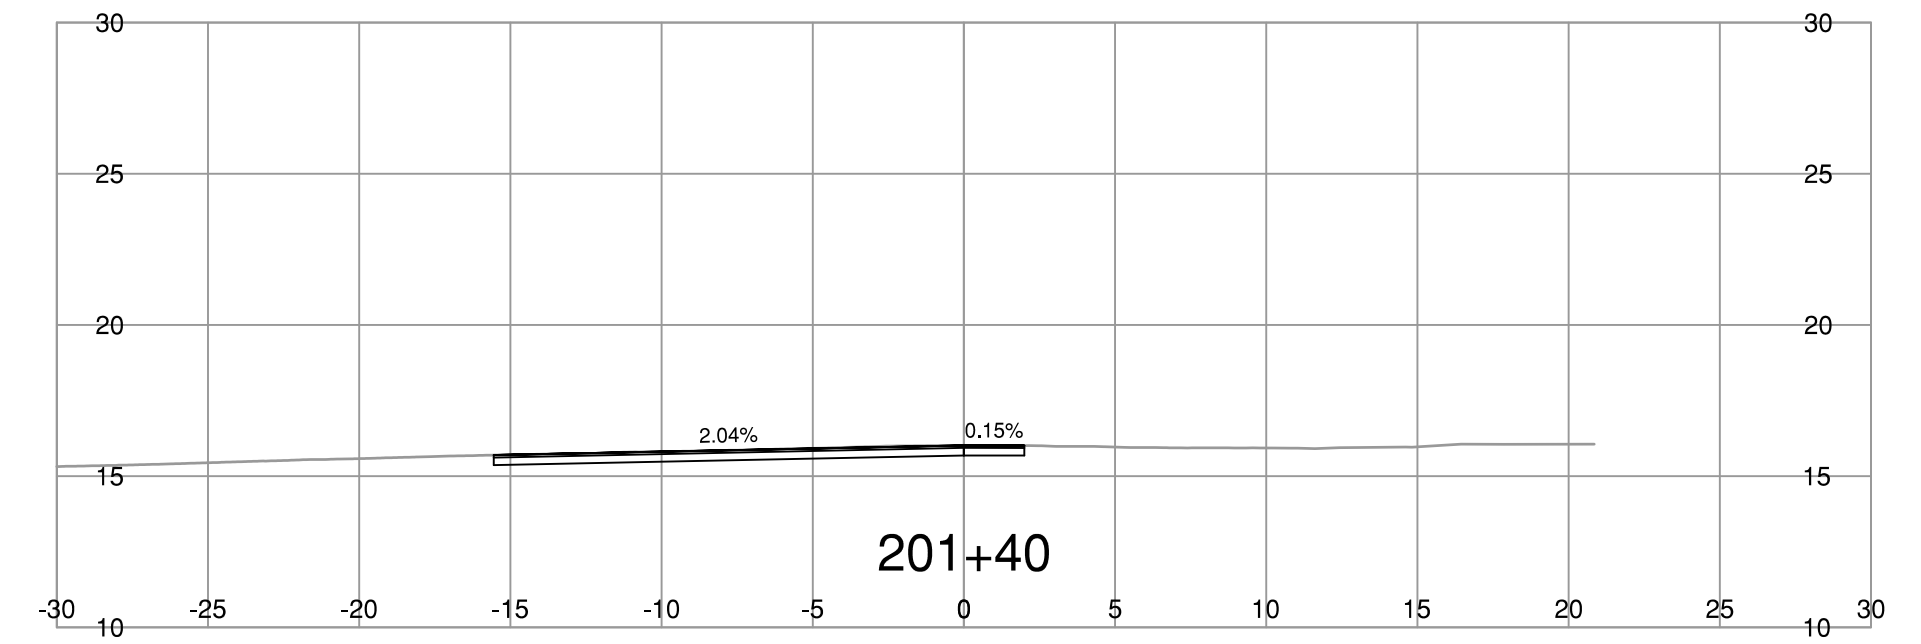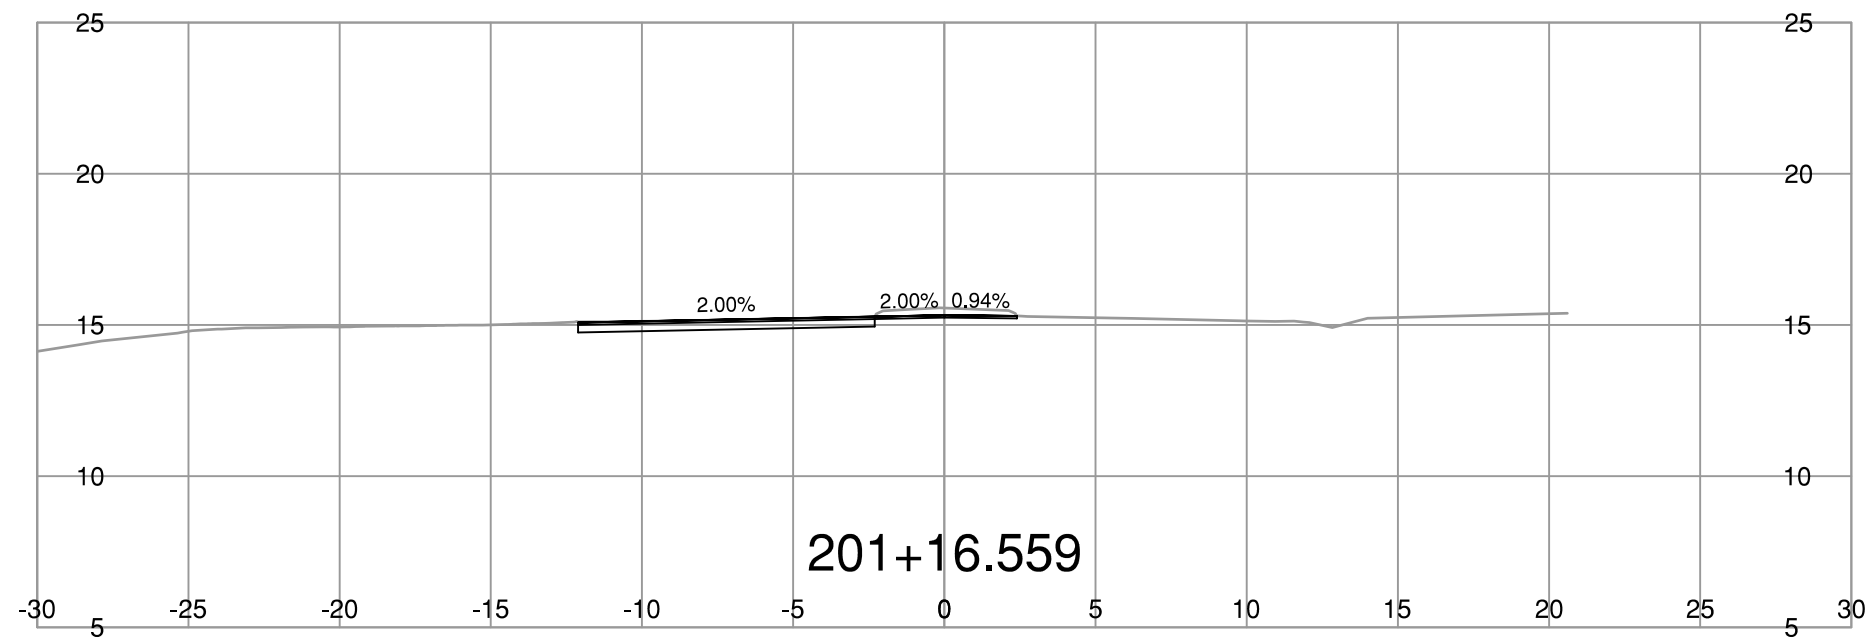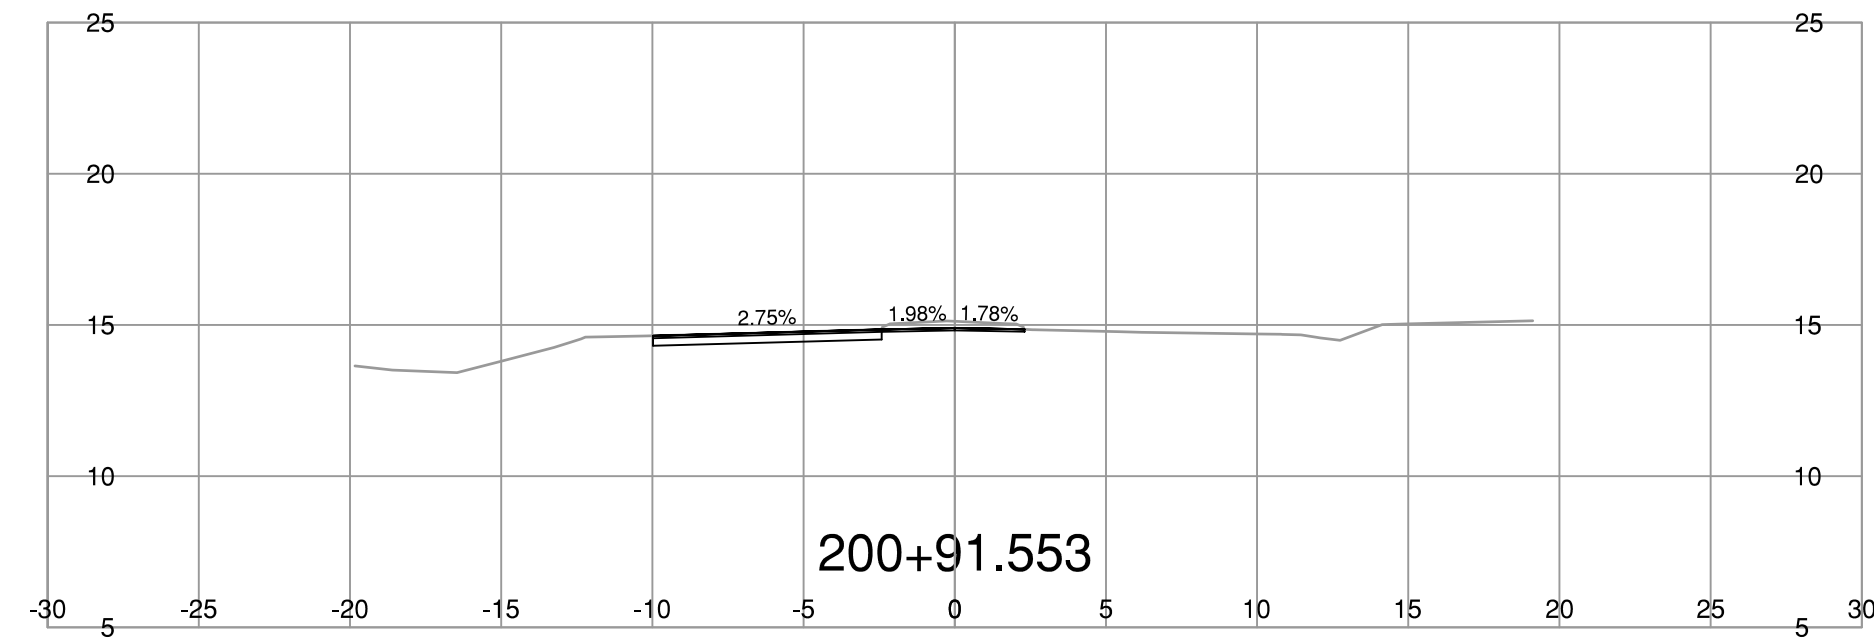

NOT FOR CONSTRUCTION

BINNIE
The people behind your infrastructure.

R.F. BINNIE & ASSOCIATES LTD.
300 - 4940 Canada Way,
Burnaby, BC V5G 4K6
TEL 604 420 1721
BINNIE.com

BRITISH COLUMBIA

MINISTRY OF TRANSPORTATION AND TRANSIT
SOUTH COAST REGION
HIGHWAY ENGINEERING AND GEOMATICS

SCALE 0 2 1:250 12m

CAD FILENAME: ECT-L200 - HWY1-K_WBOFF - 24-0018.DWG
DATE: 2025-01-09
FILE NUMBER: 24-0018













L200-LINE CROSS SECTIONS
HIGHWAY No. 1
KENSINGTON OFF-RAMP SETTLEMENT REMEDIATION

REV	DATE	REVISIONS	SIGNATURE

DESIGNED	M.C./T.K.	DATE	FEB. 2025
QUALITY CONTROL	M.C.	DATE	FEB. 2025
QUALITY ASSURANCE	C.L.	DATE	FEB. 2025
DRAWN	N.B.	DATE	FEB. 2025
PROJECT NUMBER	12956-0001	REG	1
DRAWING NUMBER	R1-1130-L200XS-2	REV	











Jan. 9, 2025 - 11:31 AM P:\2024\24-0018\00 - CAD Files\00-Hwy1-K_WBOFF\Drawings\Production\000_Design\Sections\SECT-L200 - Hwy1-K_WBOFF - 24-0018

Jan. 9, 2025 - 11:31 AM P:\2024\24-0018-00 - CAD Files\04-Hwy1-K_WBOff\Drawings\Production\1000_Design\Sections\SECT-L200 - Hwy1-K_WBOff - 24-0018

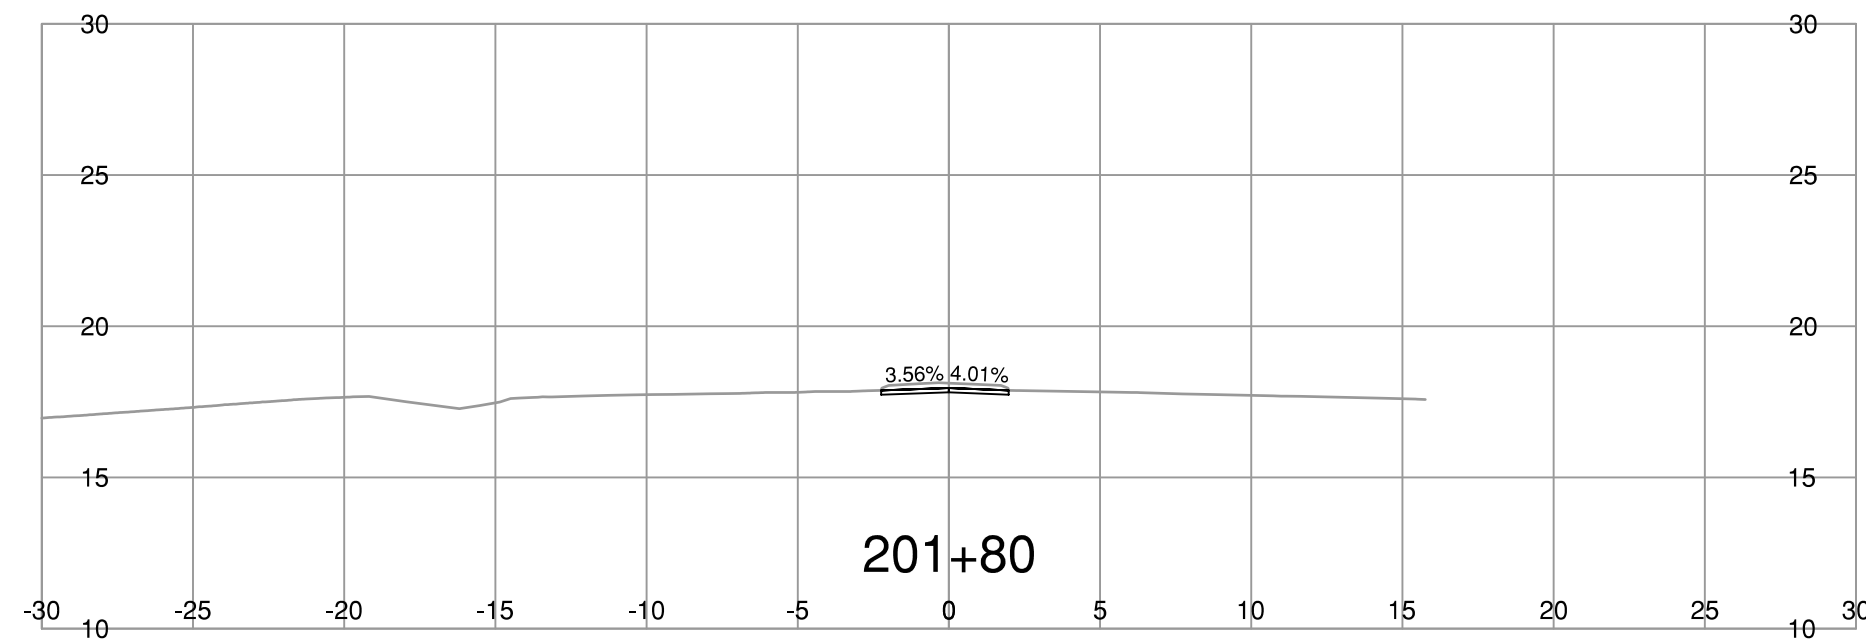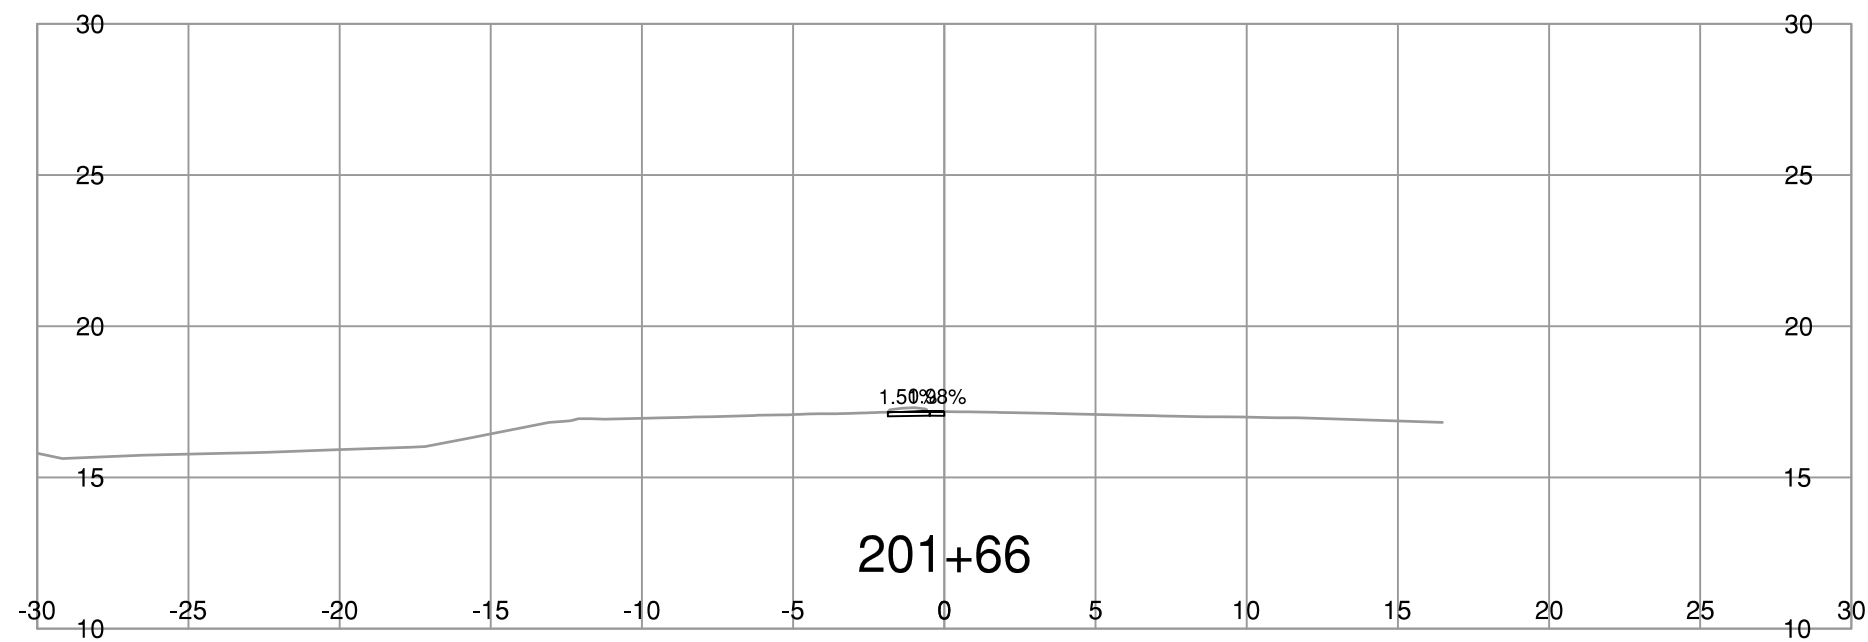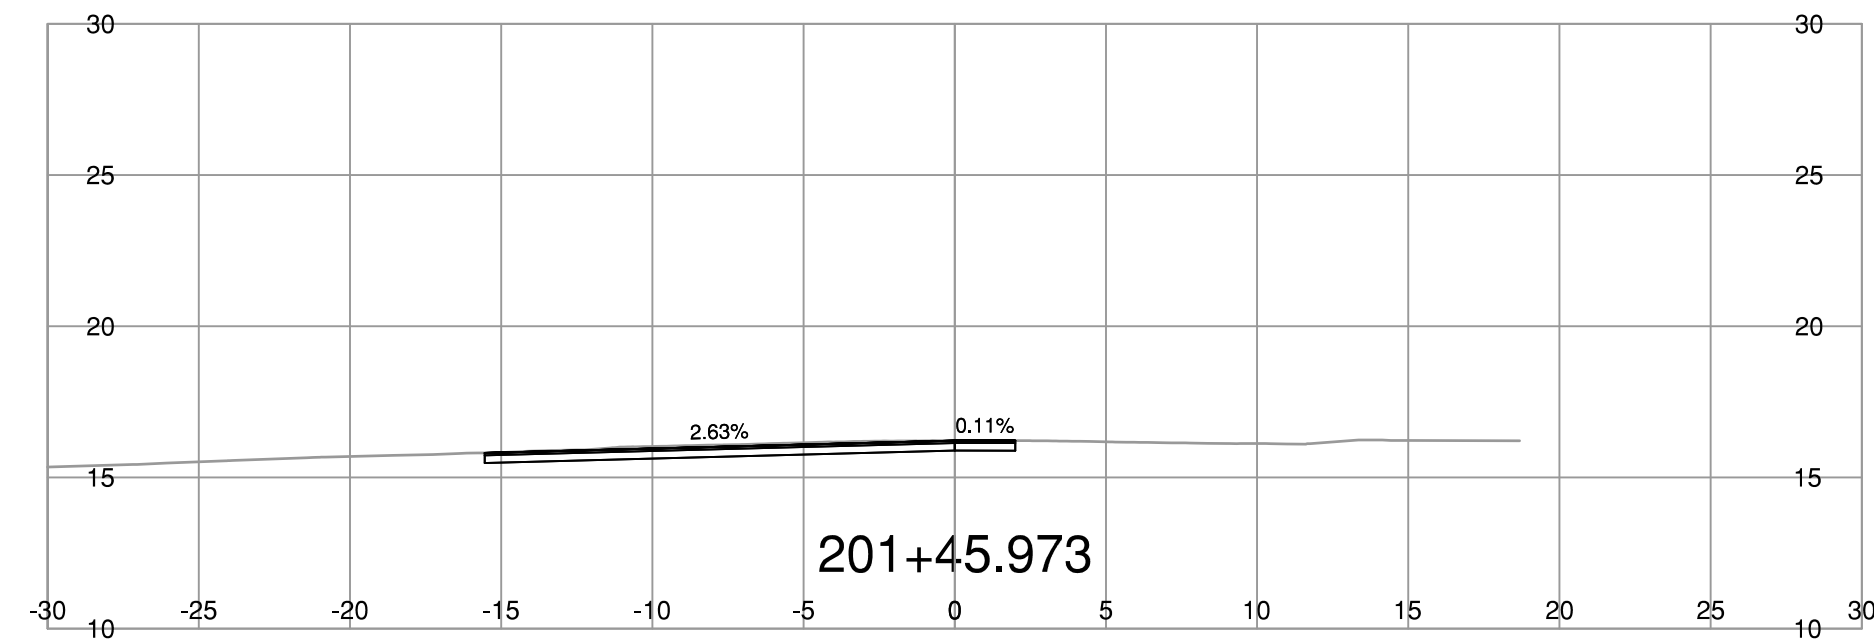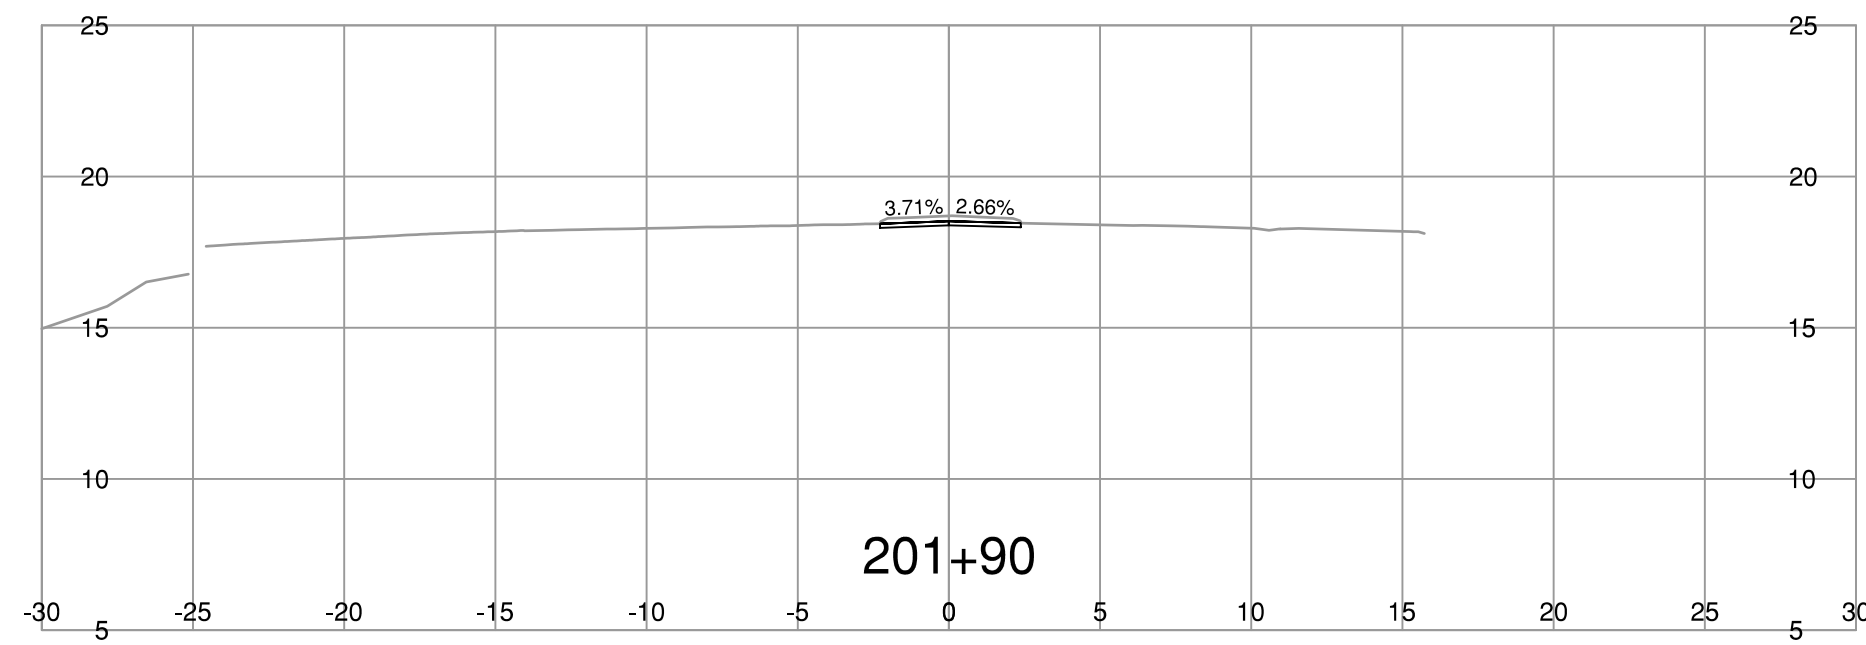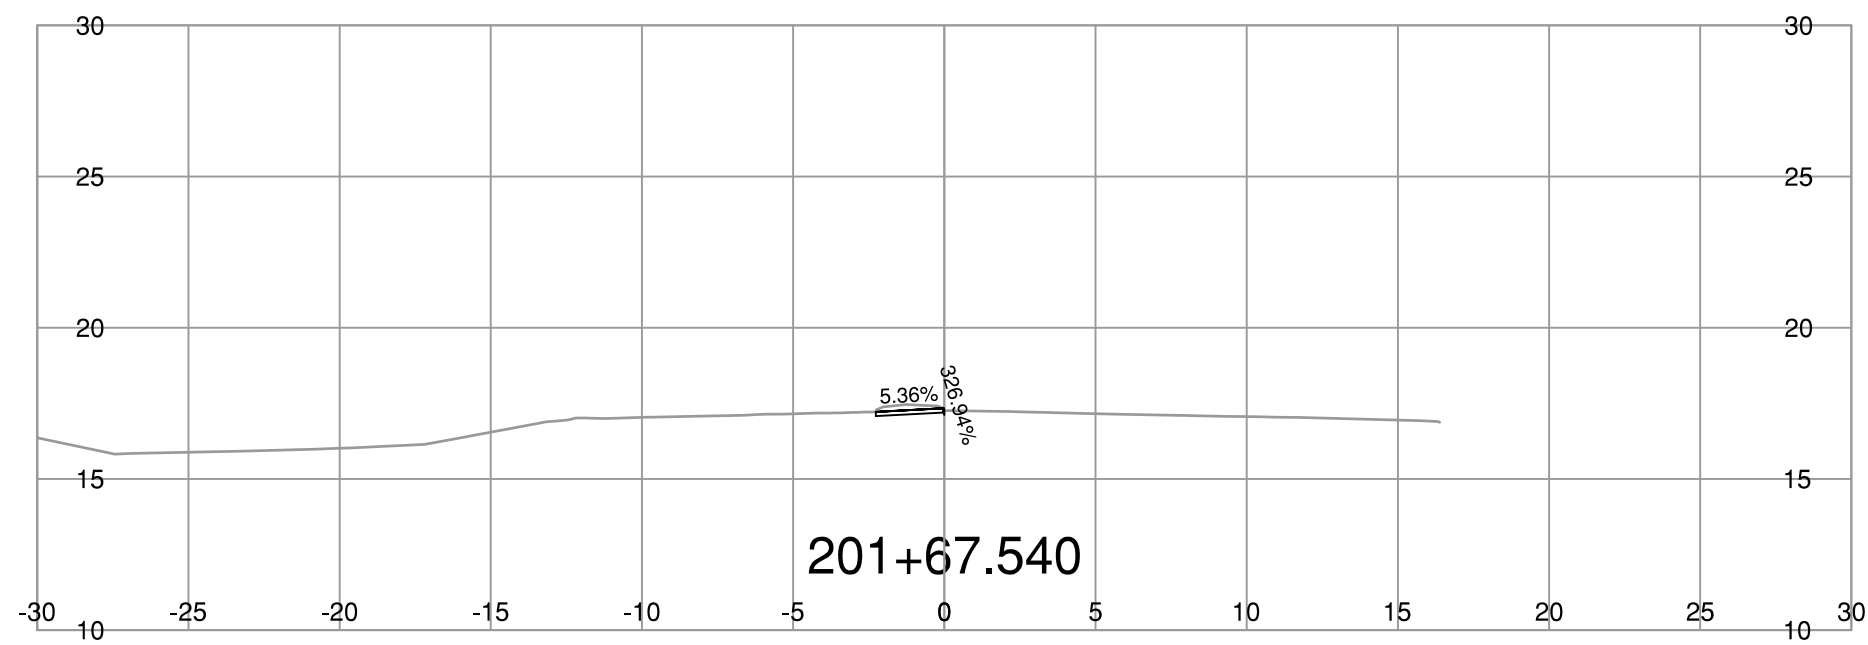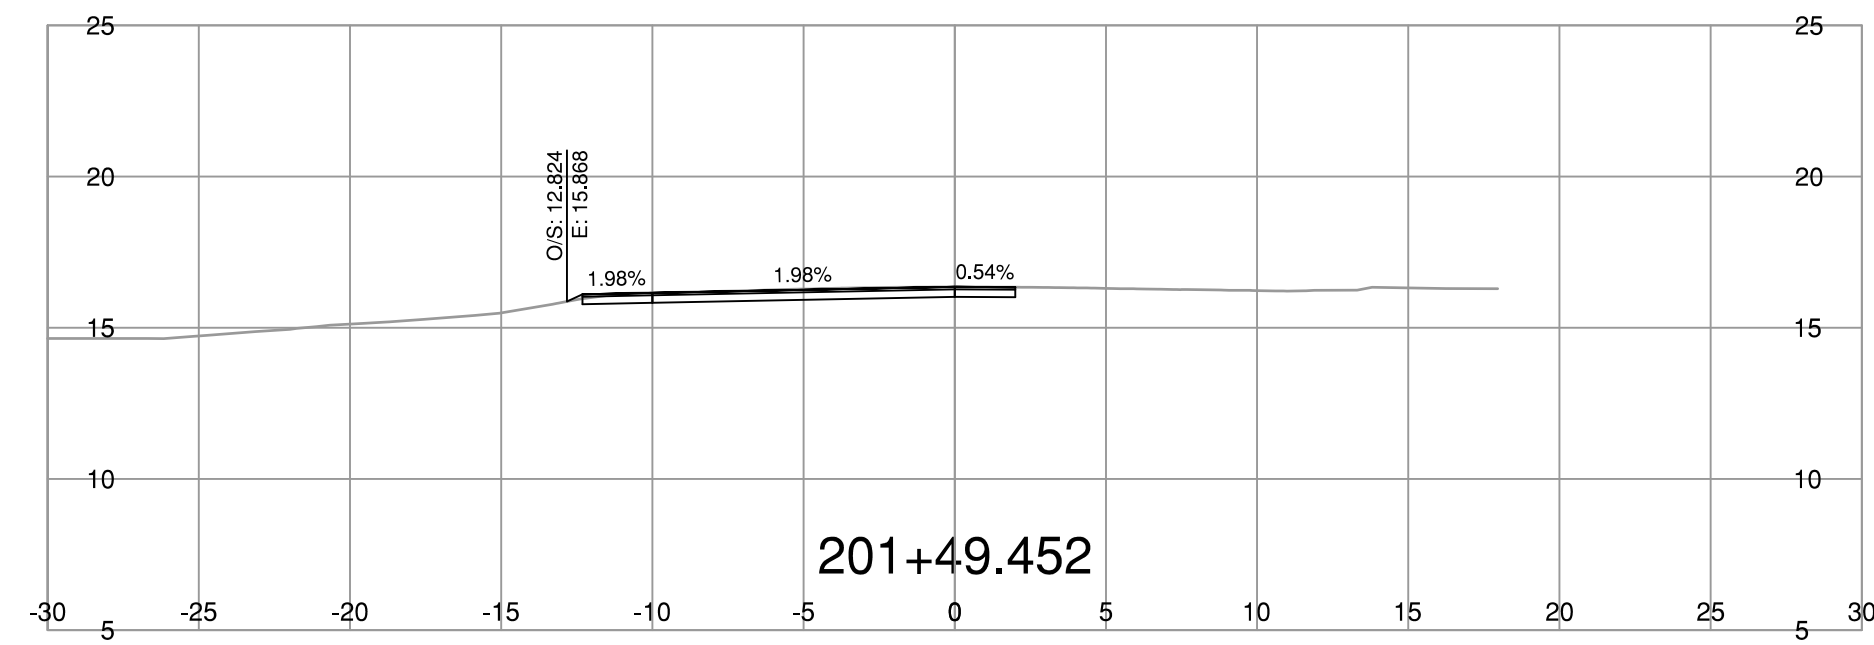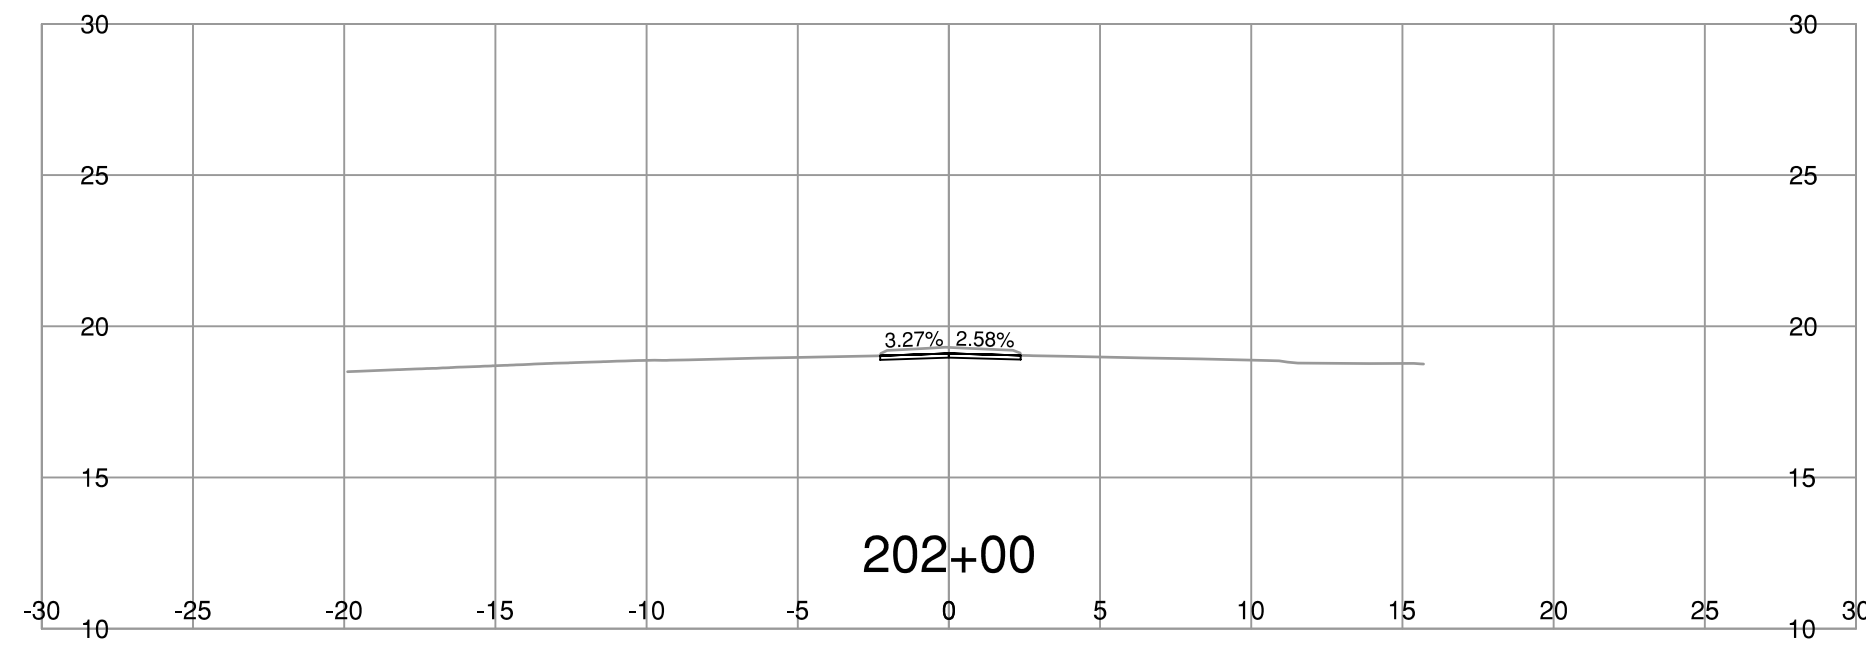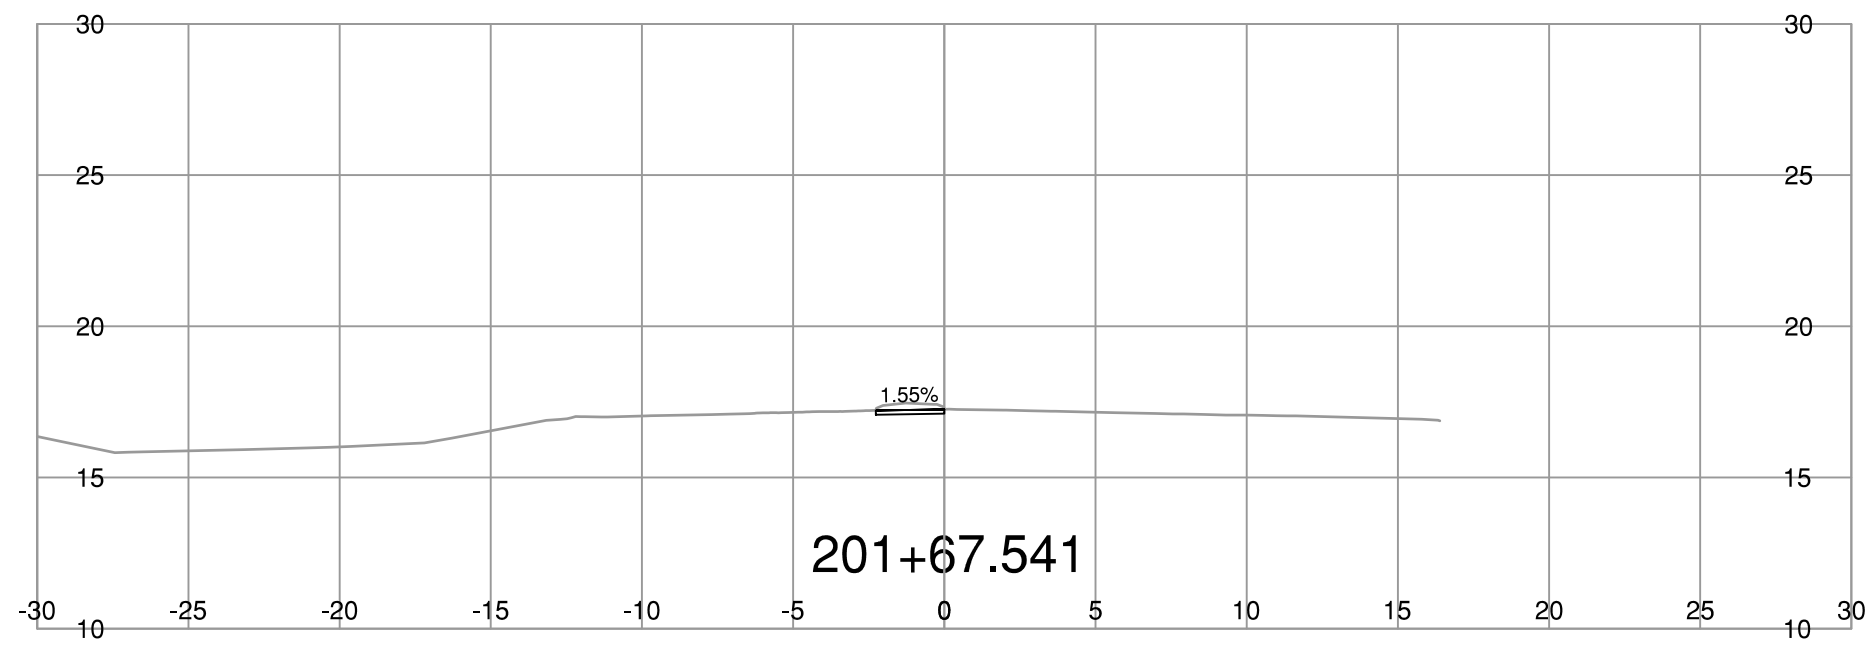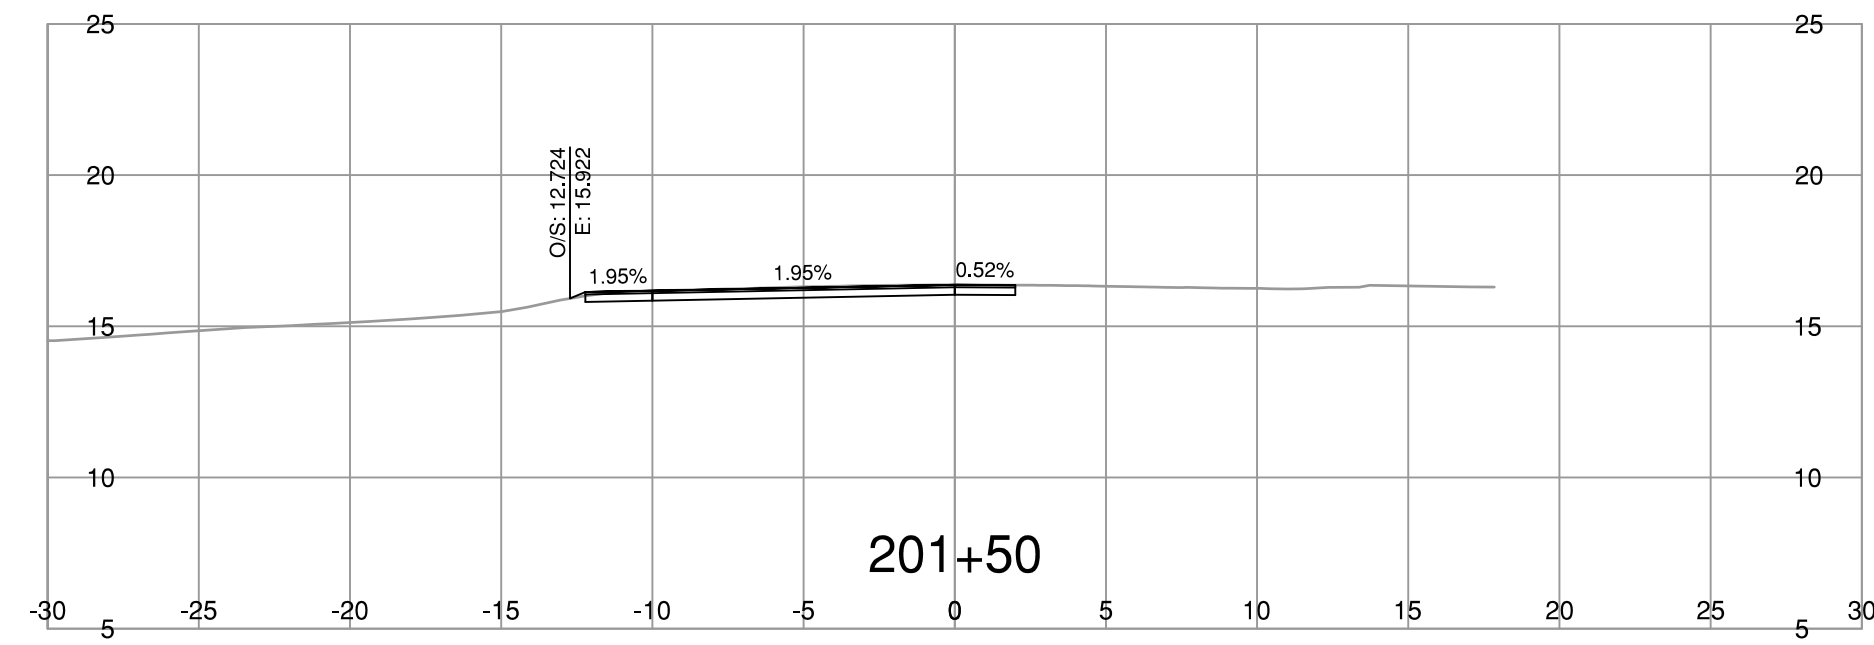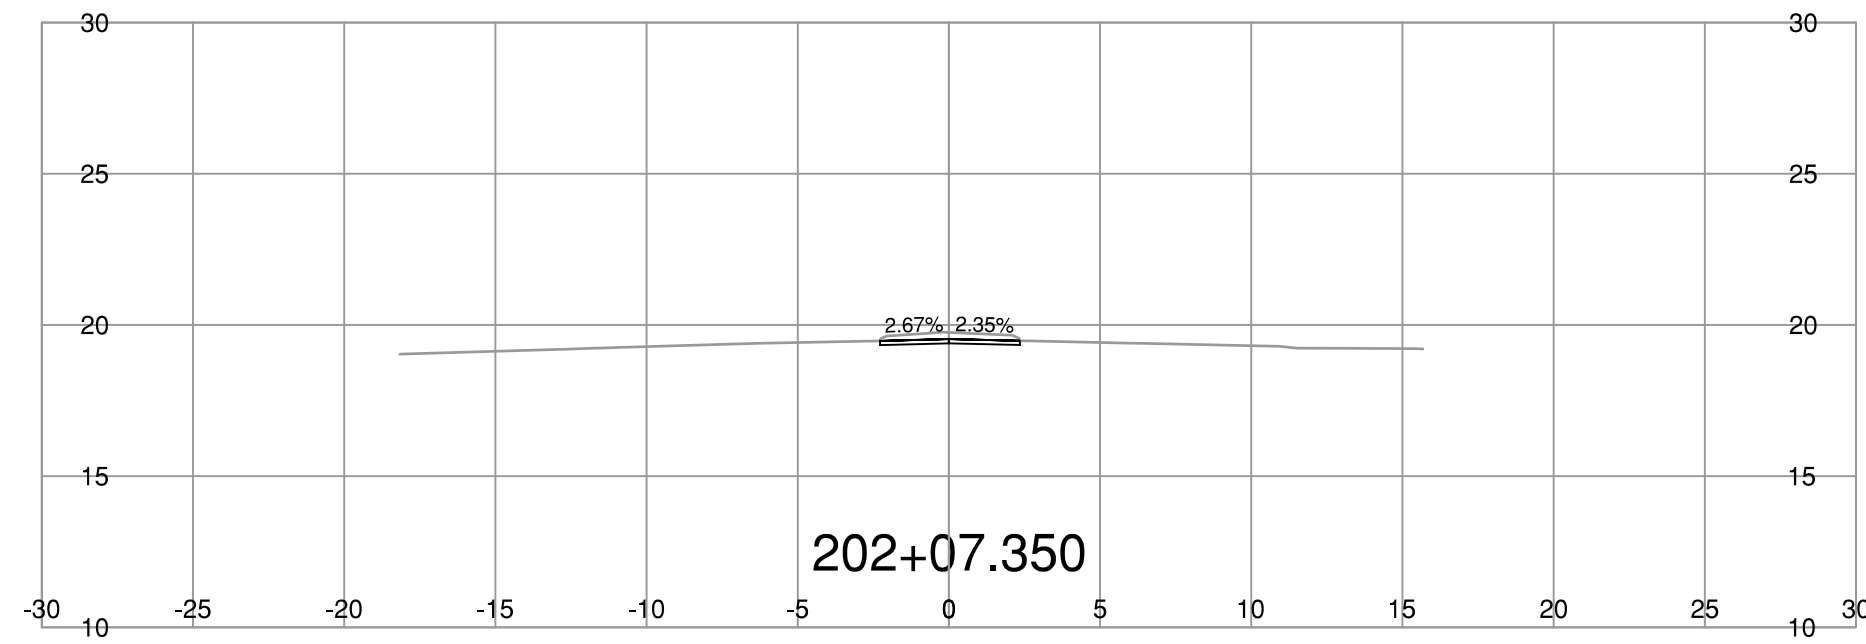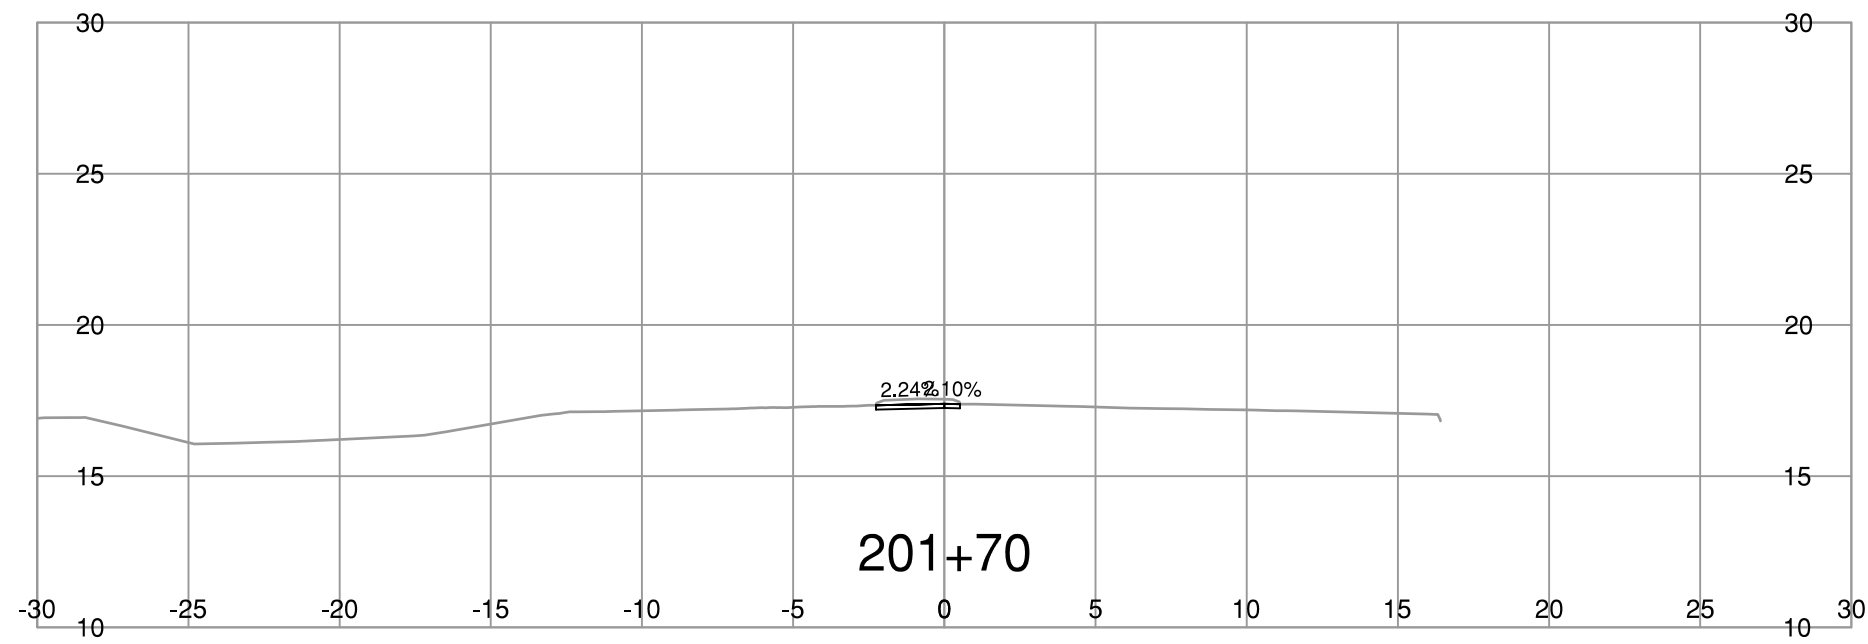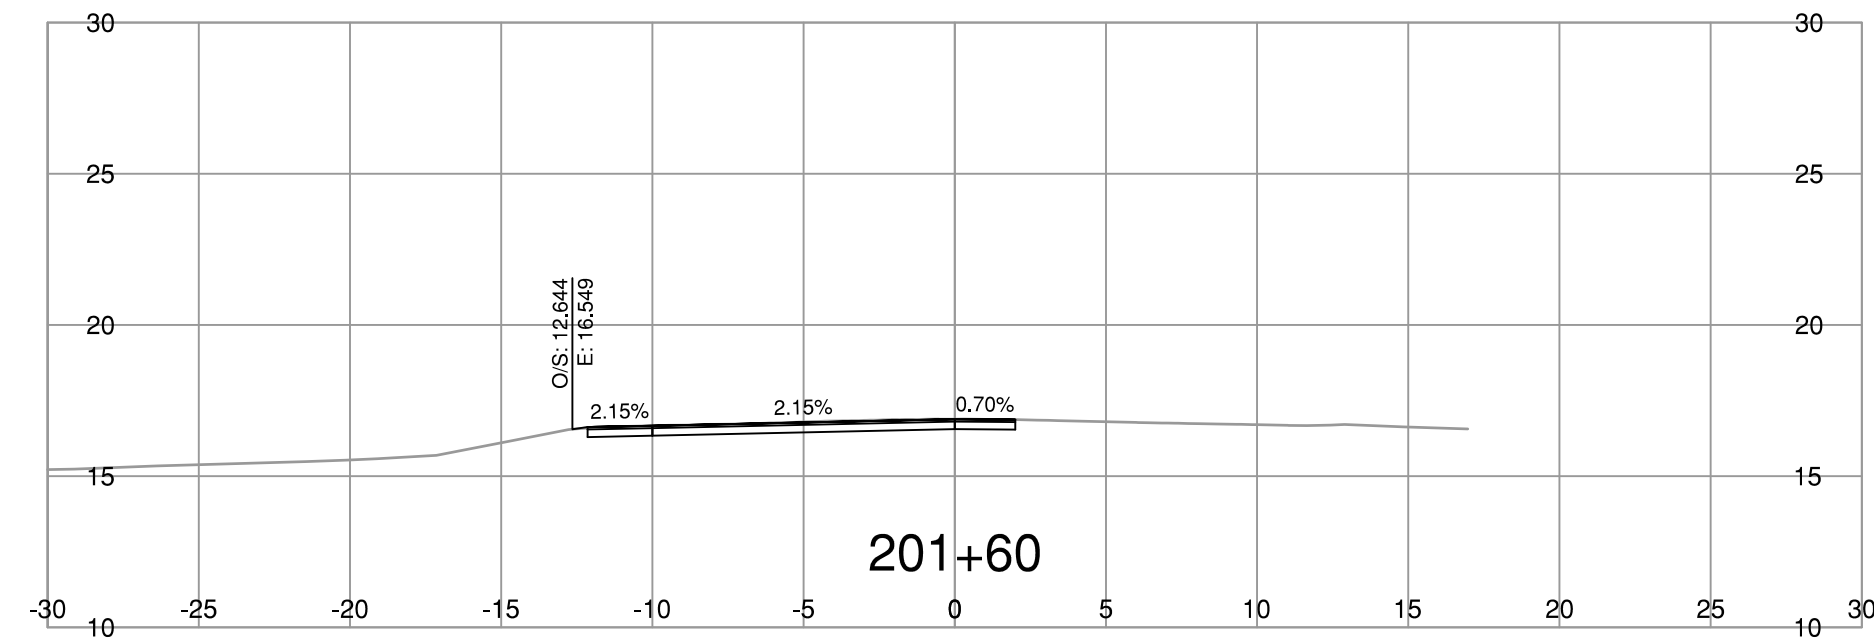


NOT FOR CONSTRUCTION

<p>BINNIE The people behind your infrastructure.</p>		<p>R.F. BINNIE & ASSOCIATES LTD. 300 - 4940 Canada Way, Burnaby, BC V5G 4K6 TEL 604 420 1721 BINNIE.com</p>		<p>BRITISH COLUMBIA</p>		<p>MINISTRY OF TRANSPORTATION AND TRANSIT SOUTH COAST REGION HIGHWAY ENGINEERING AND GEOMATICS</p>	
<p>SCALE 0 2 1:250 12m</p>		<p>CAD FILE NAME: SECT-L200 - HWY1-K_WBOff - 24-0018.DWG</p>		<p>DATE 2025-01-09</p>		<p>FILE NUMBER 24-0018</p>	
REV	DATE	REVISIONS	SIGNATURE				
<p>L200-LINE CROSS SECTIONS HIGHWAY No. 1 KENSINGTON OFF-RAMP SETTLEMENT REMEDIATION</p>				<p>DESIGNED: _____ M.C./T.K. DATE FEB. 2025</p>			
				<p>QUALITY CONTROL: _____ M.C. DATE FEB. 2025</p>			
				<p>QUALITY ASSURANCE: _____ C.L. DATE FEB. 2025</p>			
<p>DRAWN: _____ N.B. DATE FEB. 2025</p>				<p>PROJECT NUMBER 12956-0001 REG 1 DRAWING NUMBER R1-1130-L200XS-3 REV</p>			

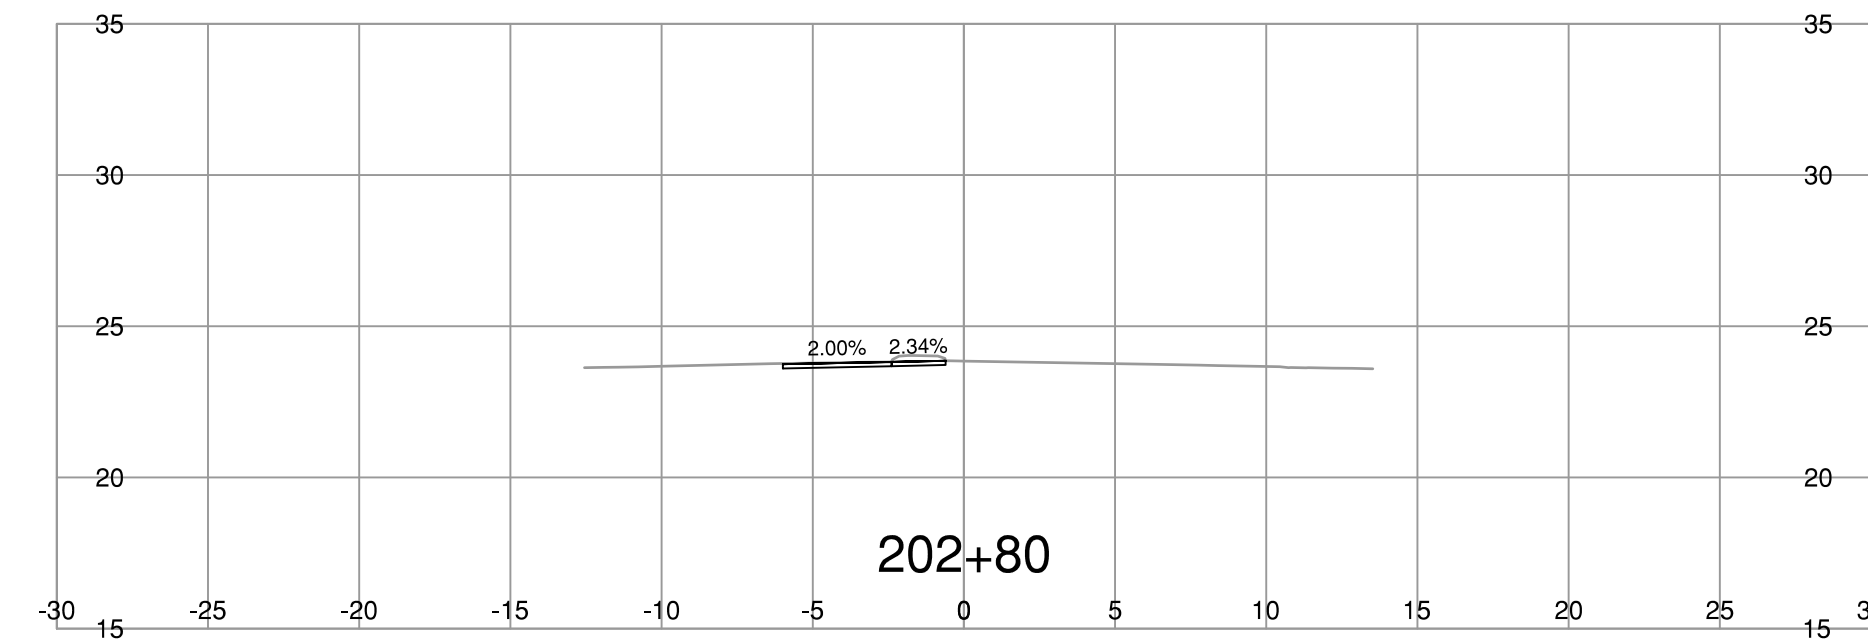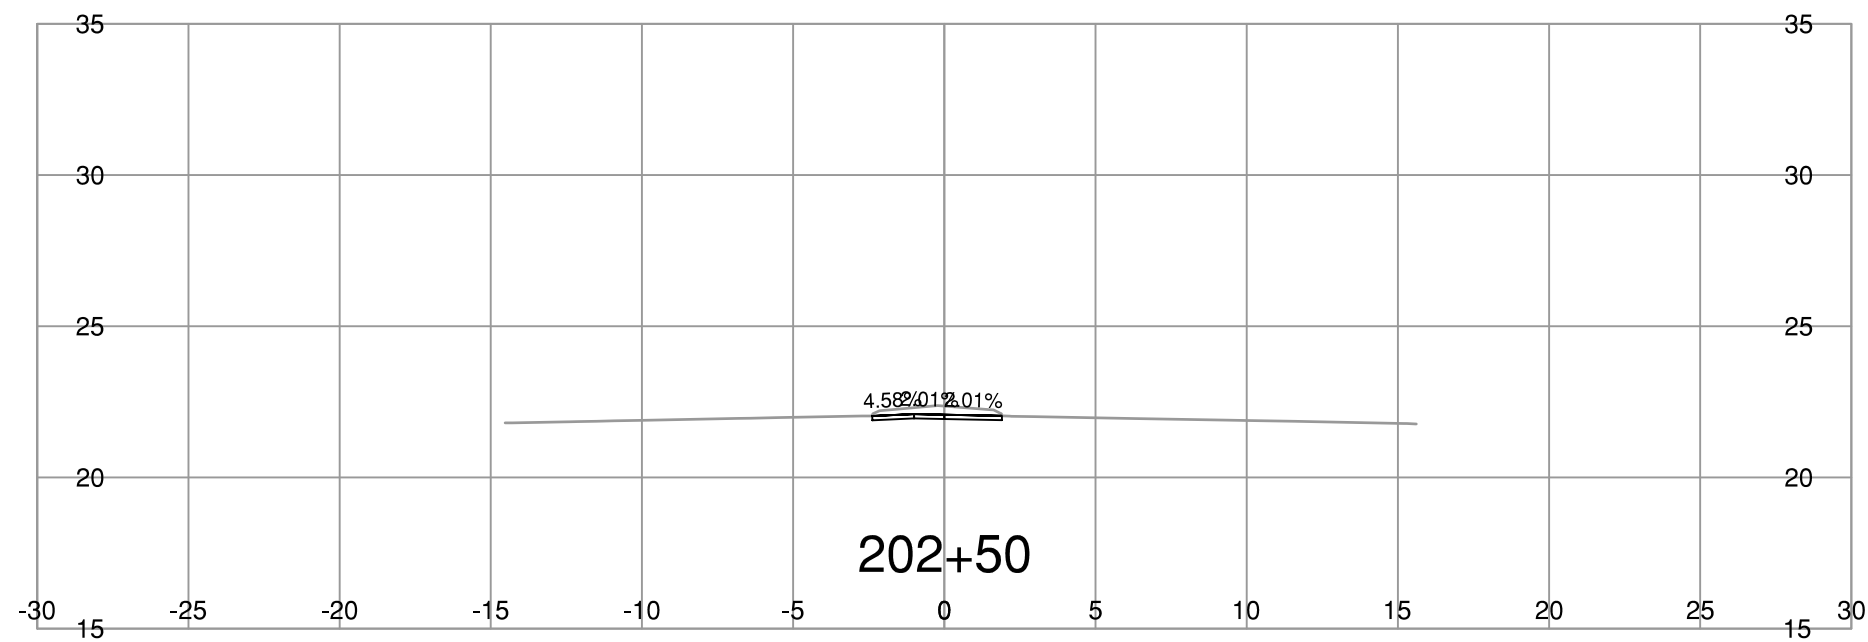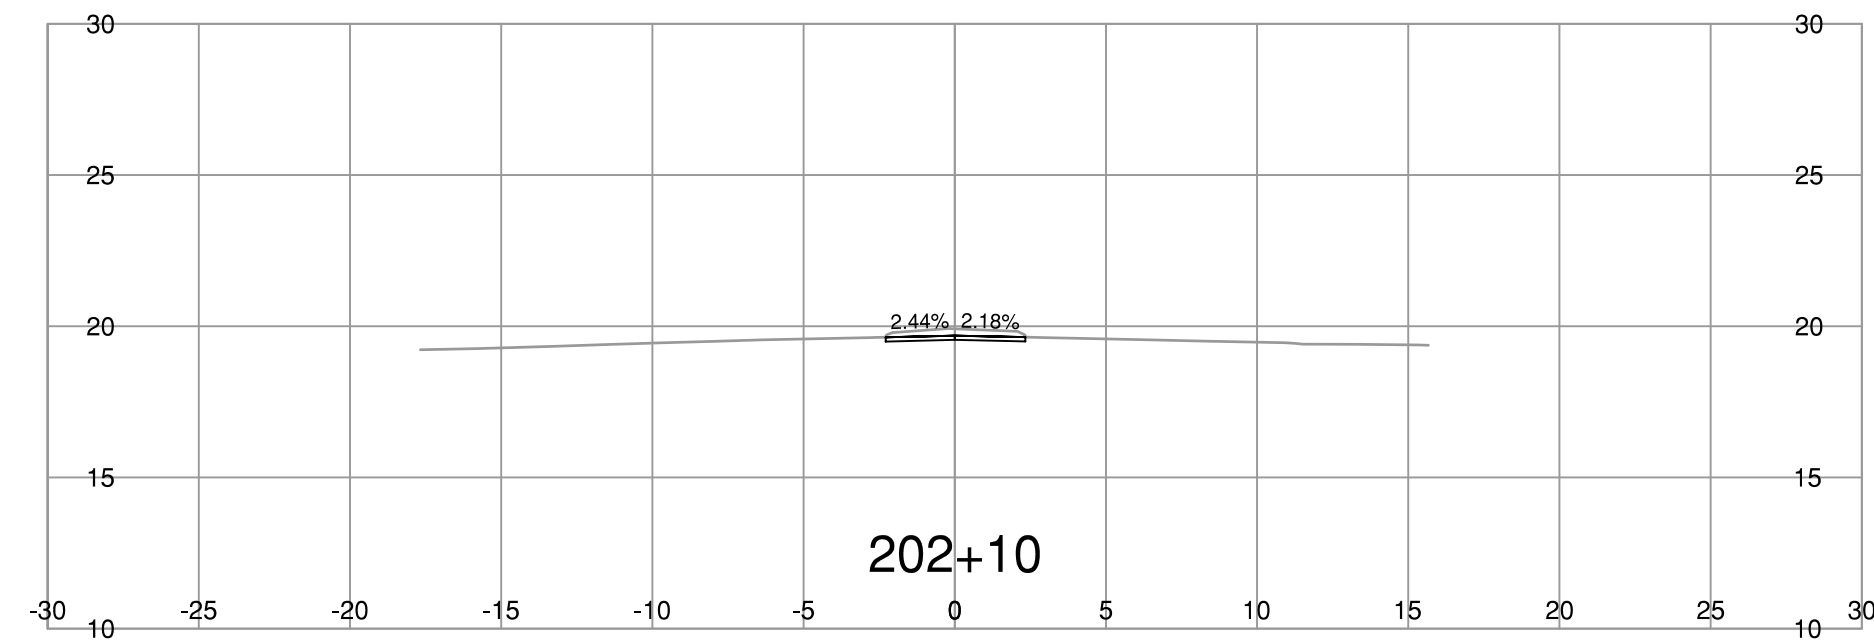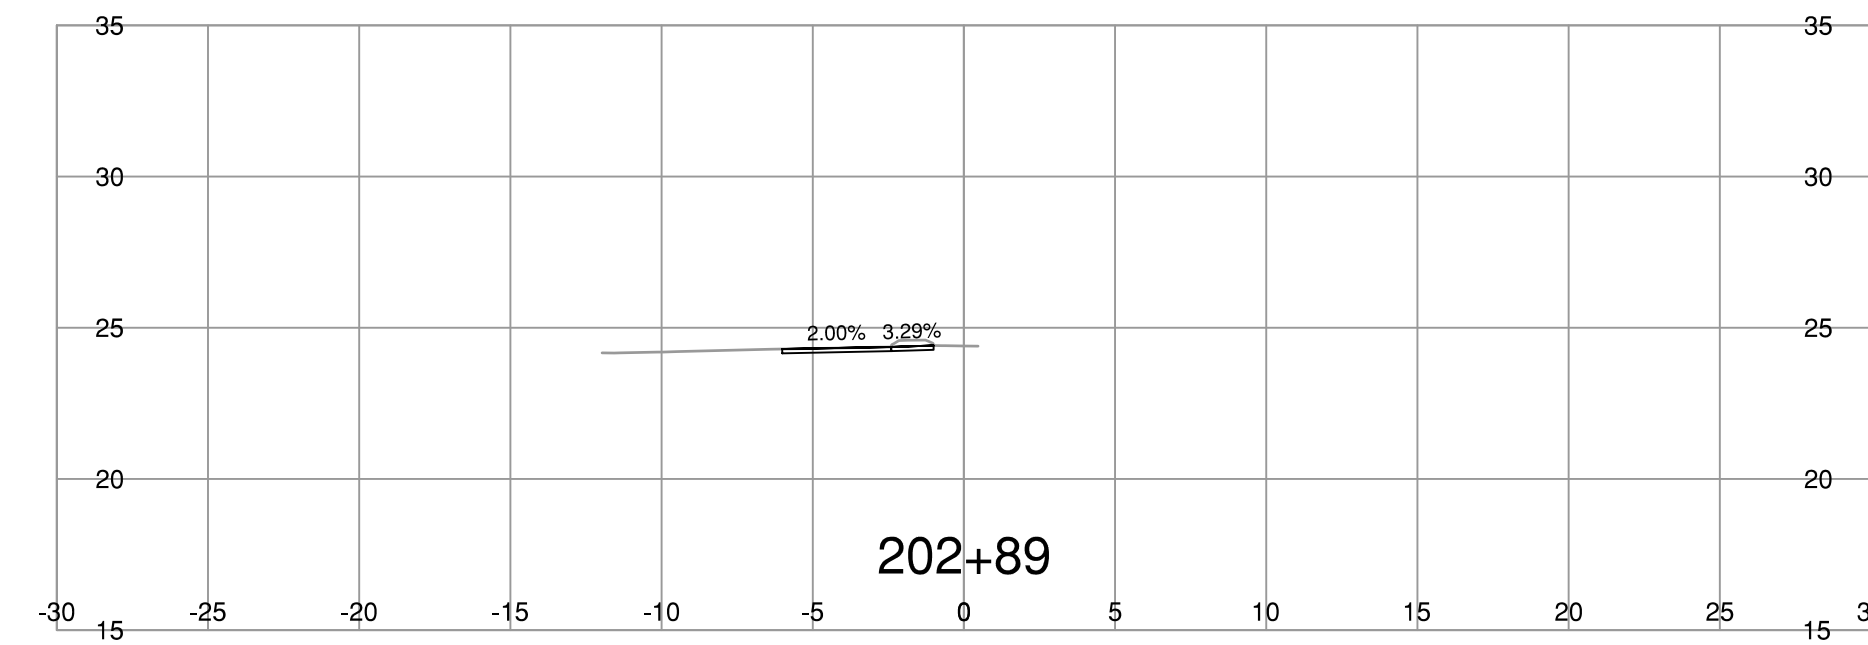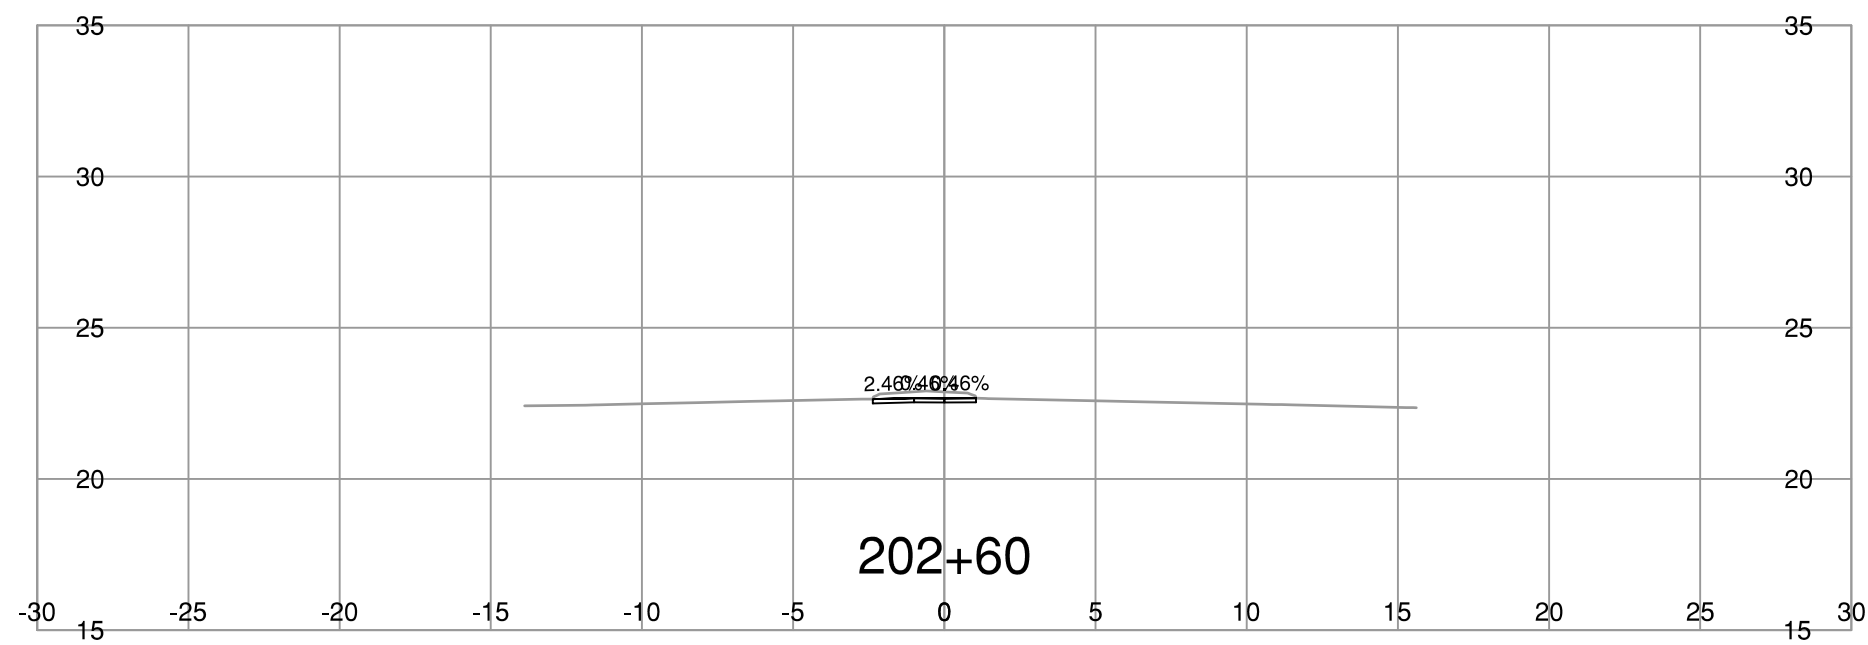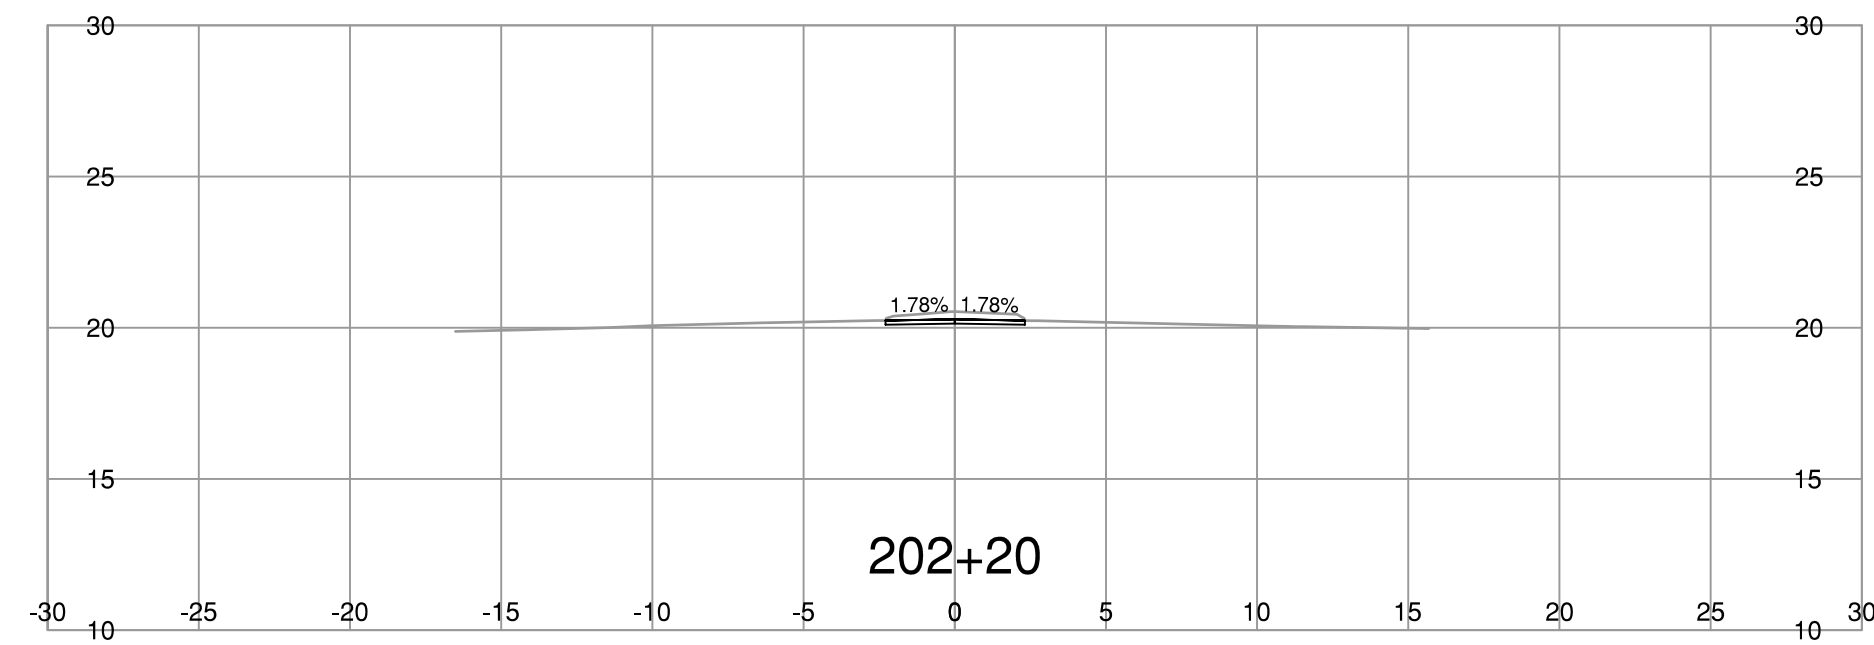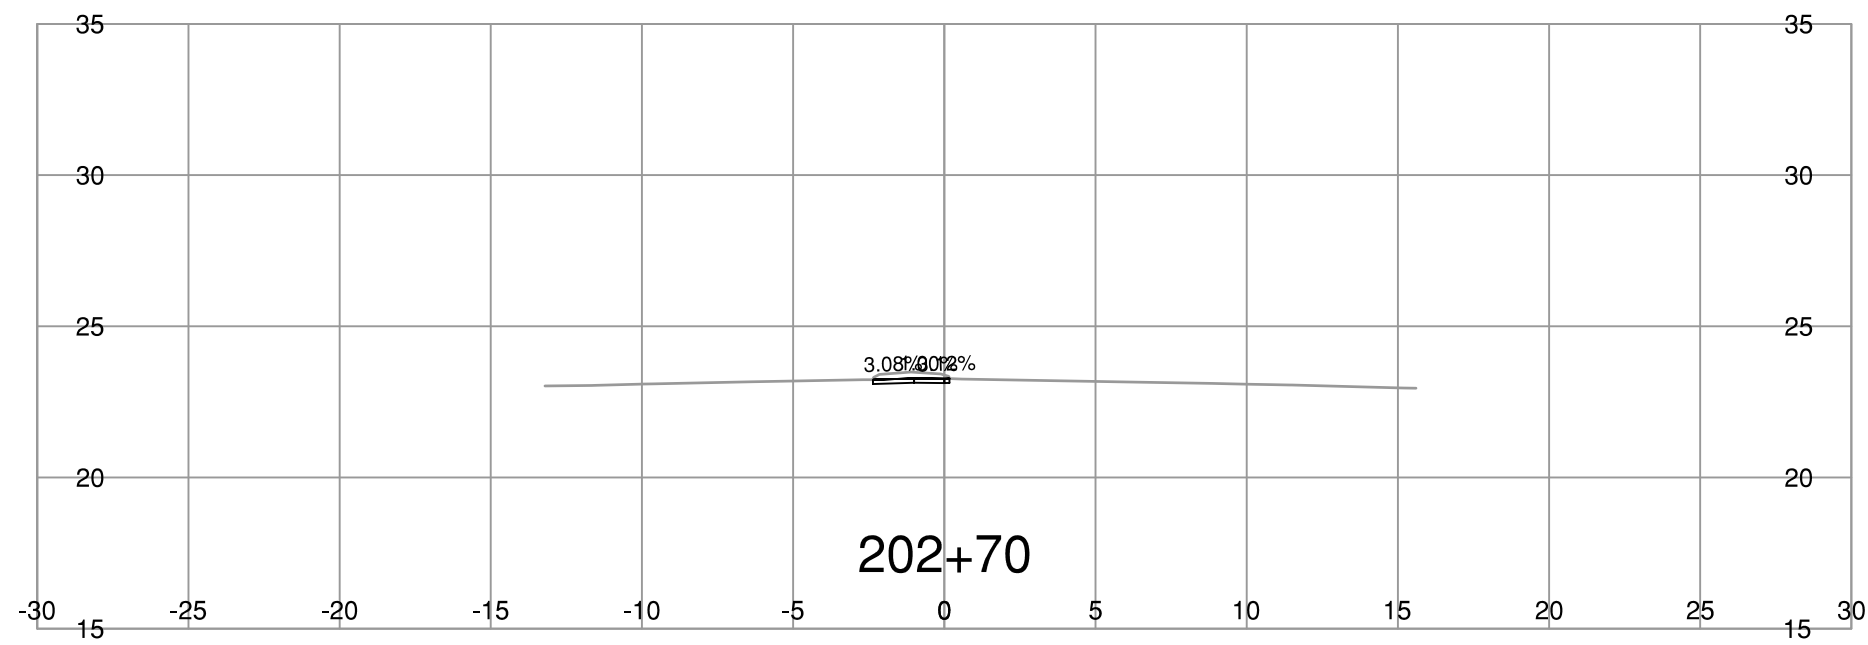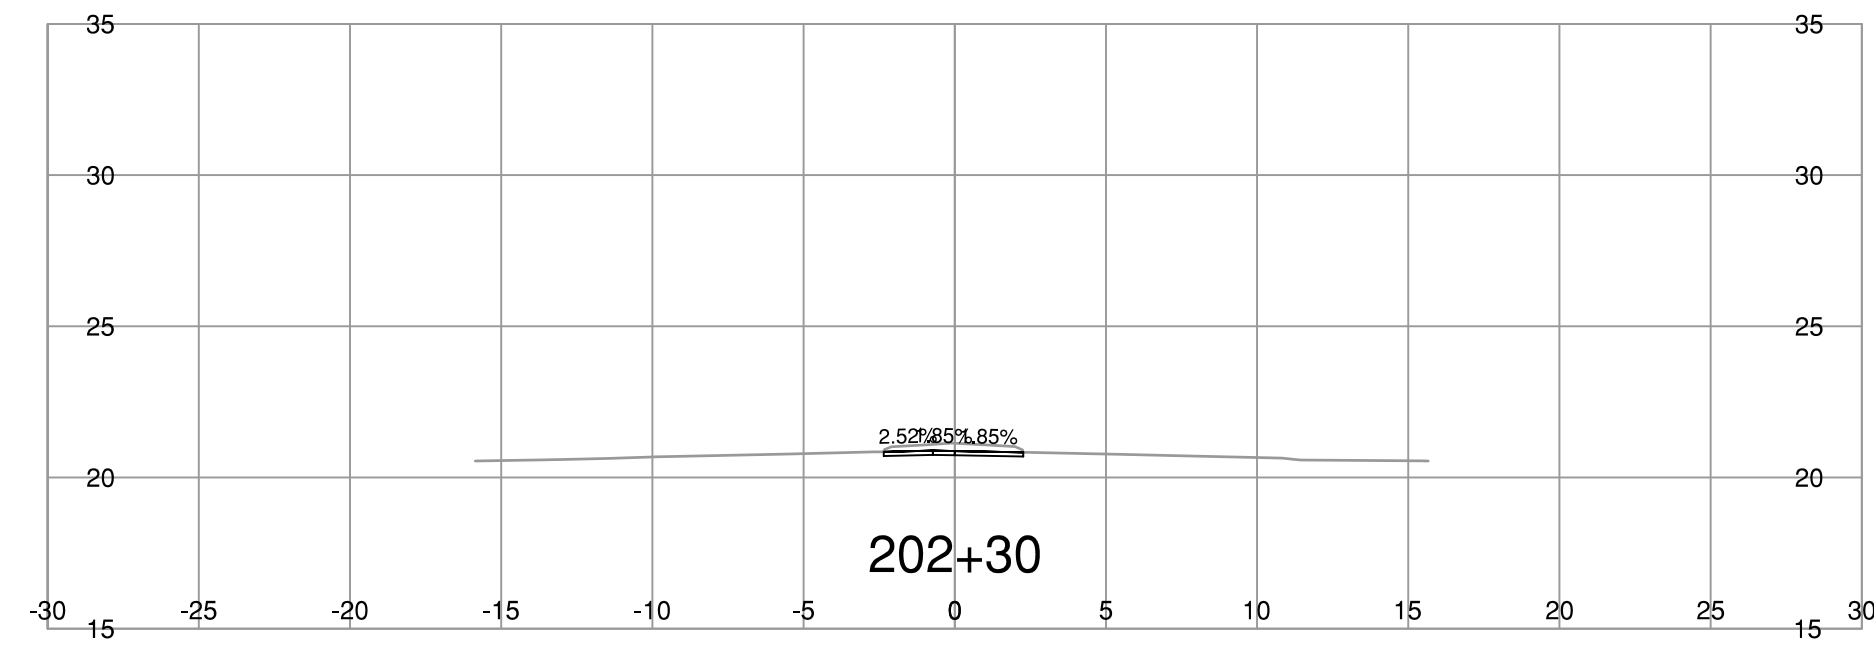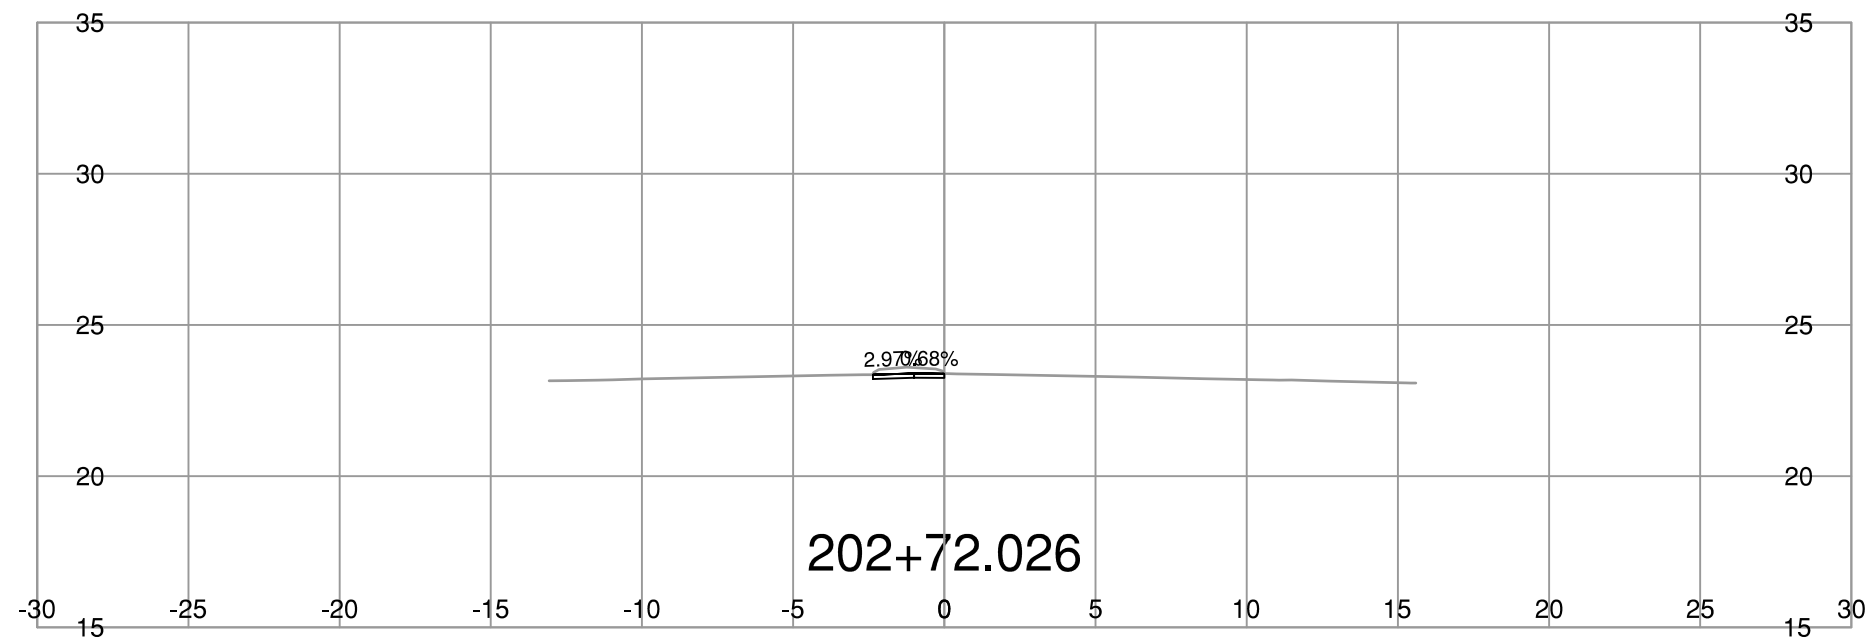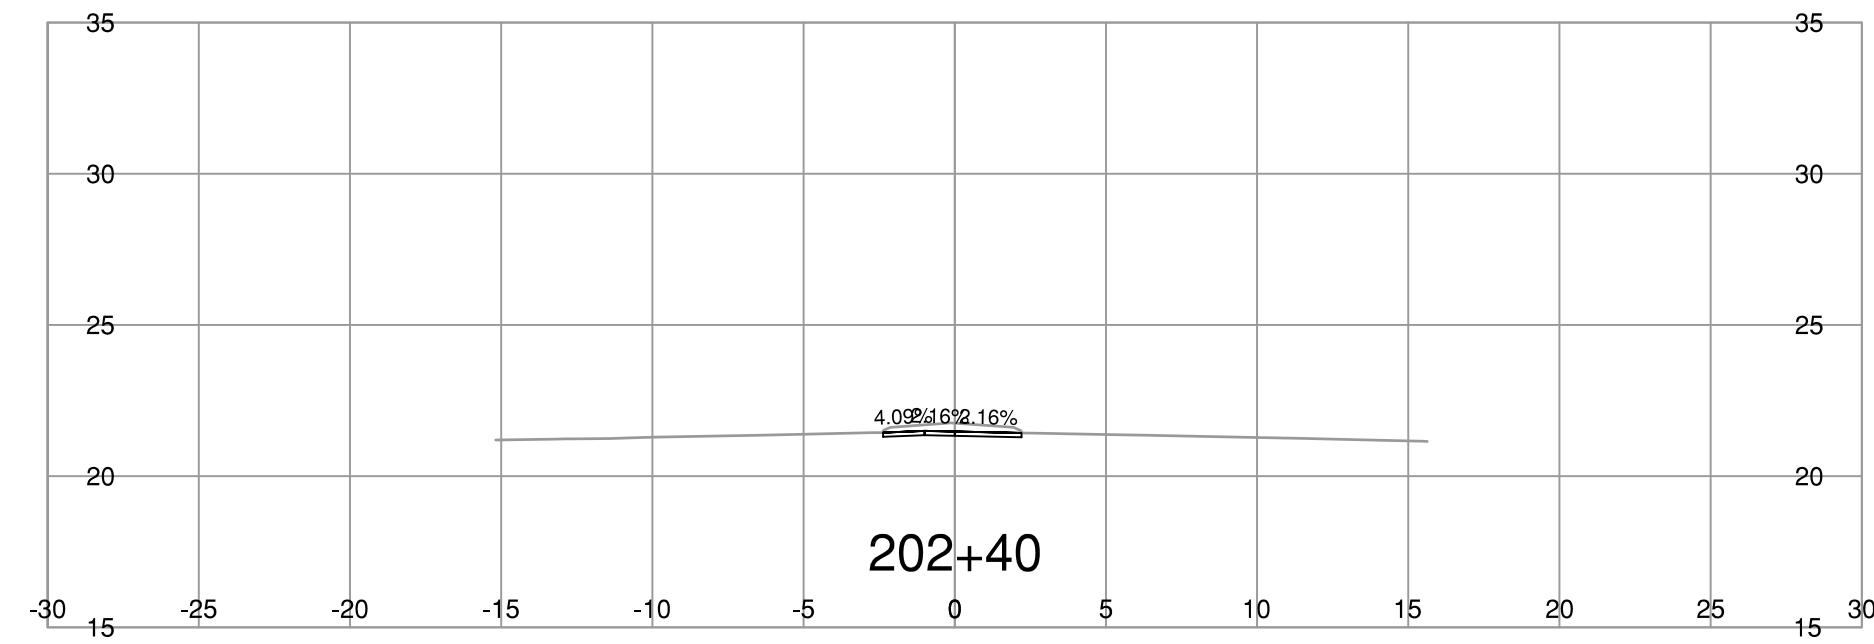


NOT FOR CONSTRUCTION




BINNIE
The people behind your infrastructure.

R.F. BINNIE & ASSOCIATES LTD.
300 - 4940 Canada Way,
Burnaby, BC V5G 4K6
TEL 604 420 1721
BINNIE.com



BRITISH COLUMBIA

MINISTRY OF TRANSPORTATION AND TRANSIT
SOUTH COAST REGION
HIGHWAY ENGINEERING AND GEOMATICS

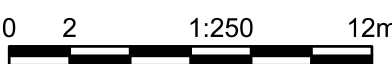SCALE  CAD FILENAME: ECT-L200-HWY1-K_WBOFF - 24-0018.DWG DATE: 2025-01-09 FILE NUMBER: 24-0018

REV	DATE	REVISIONS	SIGNATURE

L200-LINE CROSS SECTIONS
HIGHWAY No. 1
KENSINGTON OFF-RAMP SETTLEMENT REMEDIATION

DESIGNED	_____	M.C./T.K.	DATE	FEB. 2025
QUALITY CONTROL	_____	M.C.	DATE	FEB. 2025
QUALITY ASSURANCE	_____	C.L.	DATE	FEB. 2025
DRAWN	_____	N.B.	DATE	FEB. 2025

PROJECT NUMBER	REG	DRAWING NUMBER	REV
12956-0001	1	R1-1130-L200XS-4	