
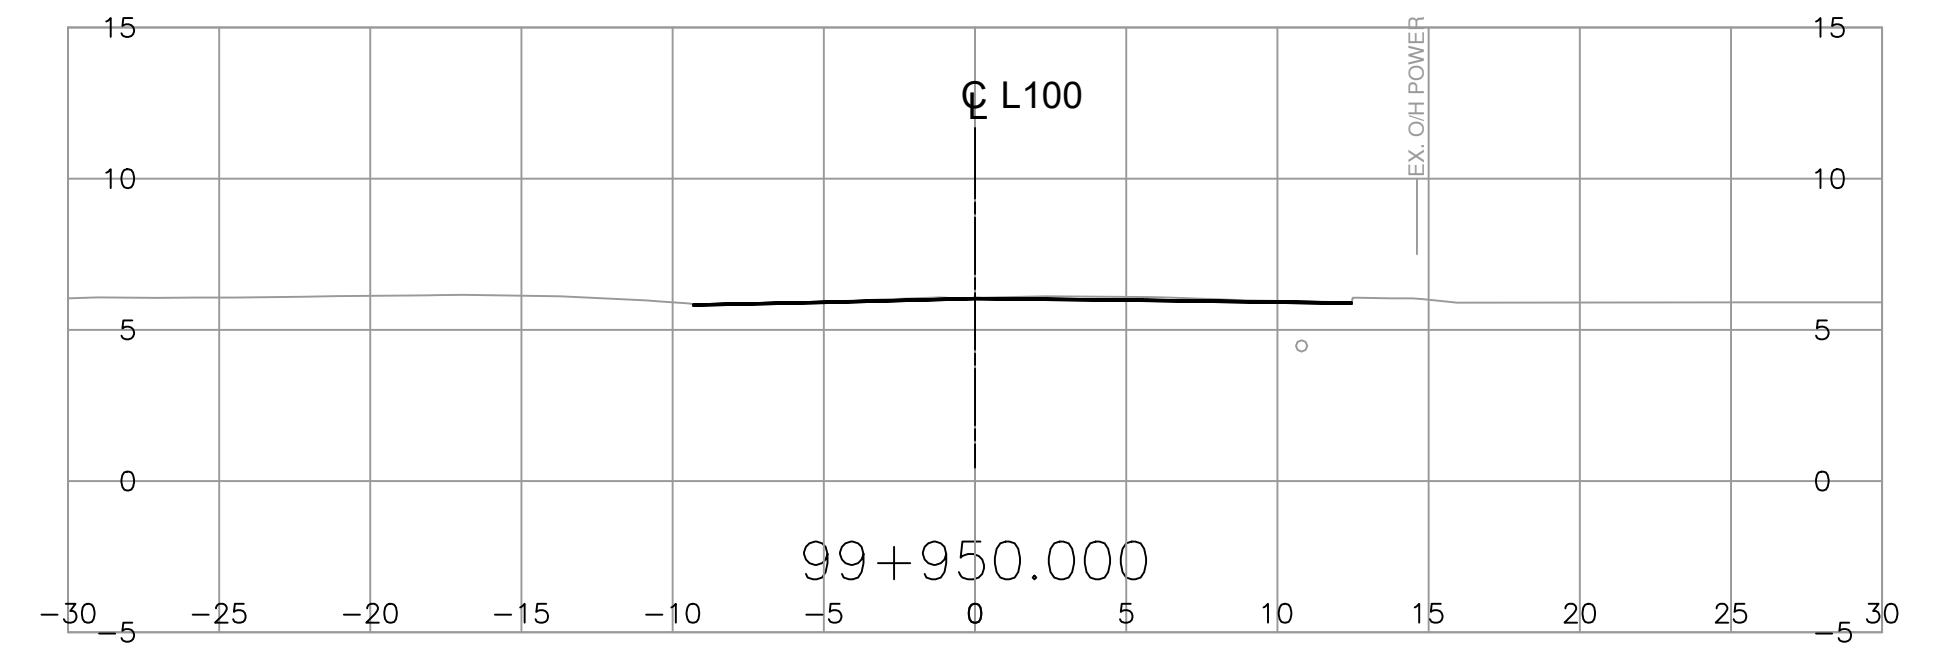
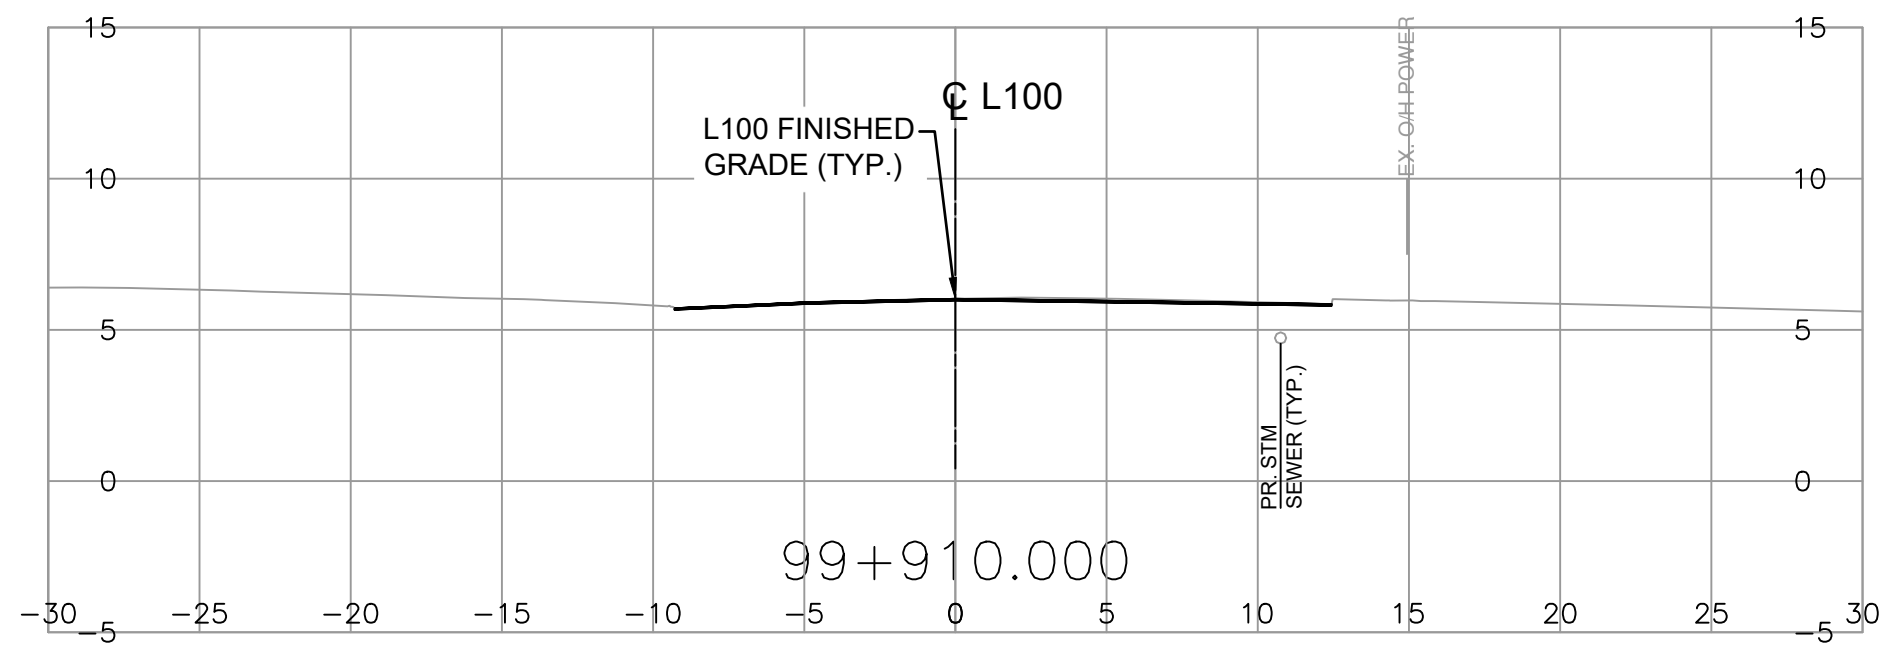
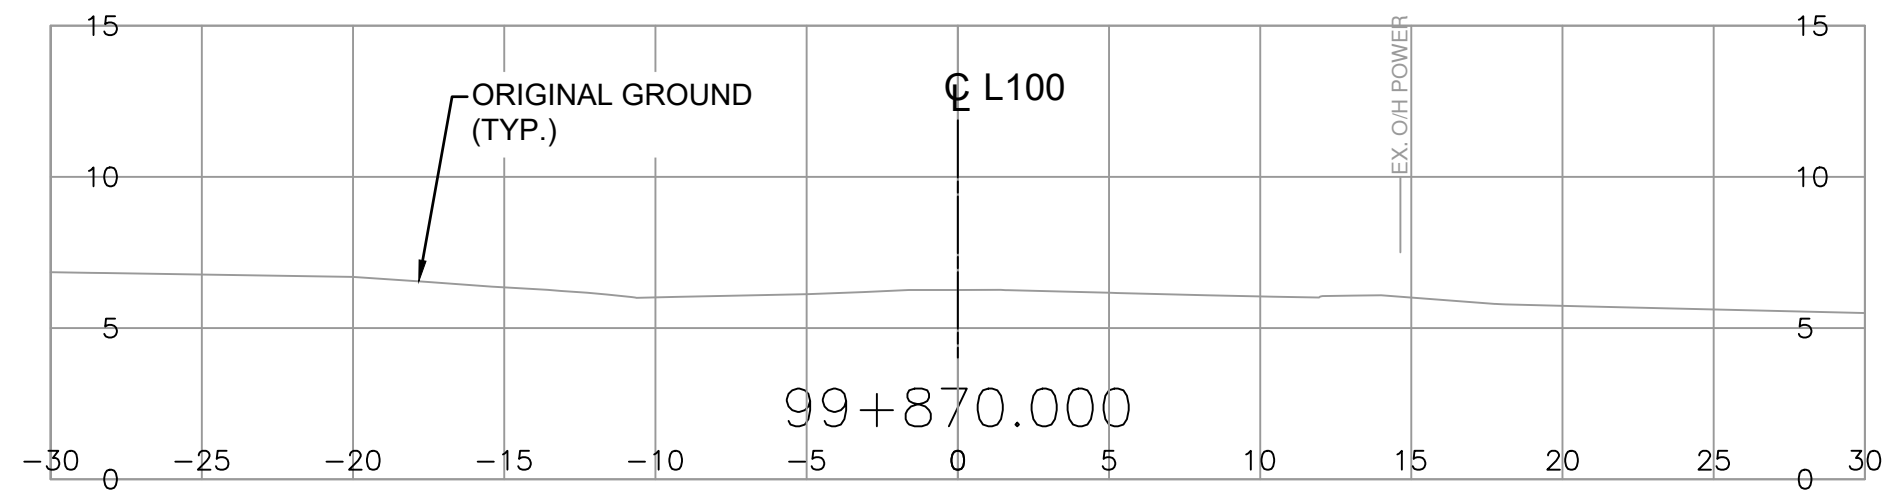
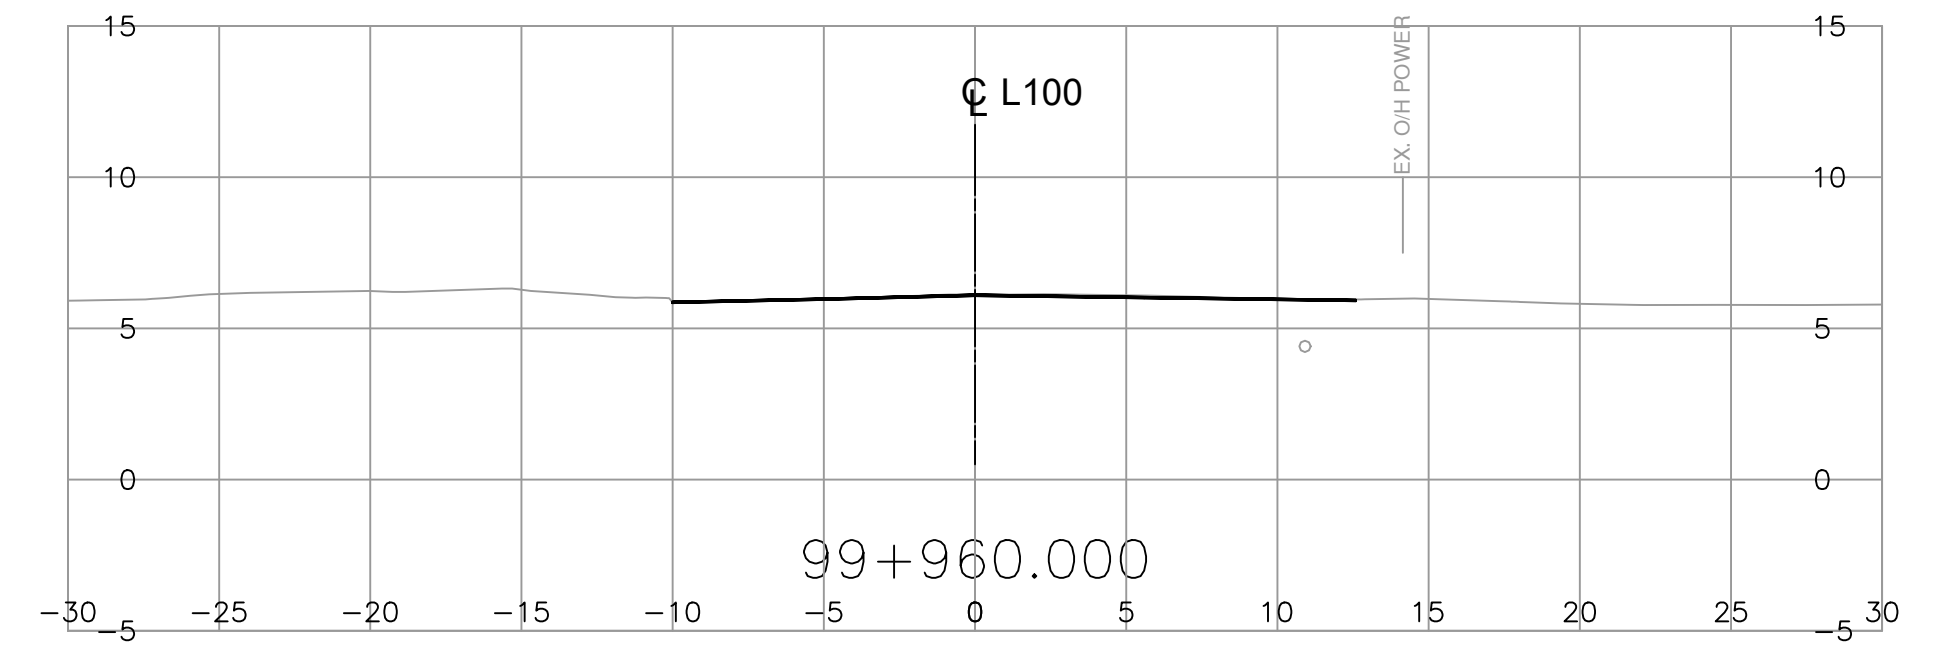
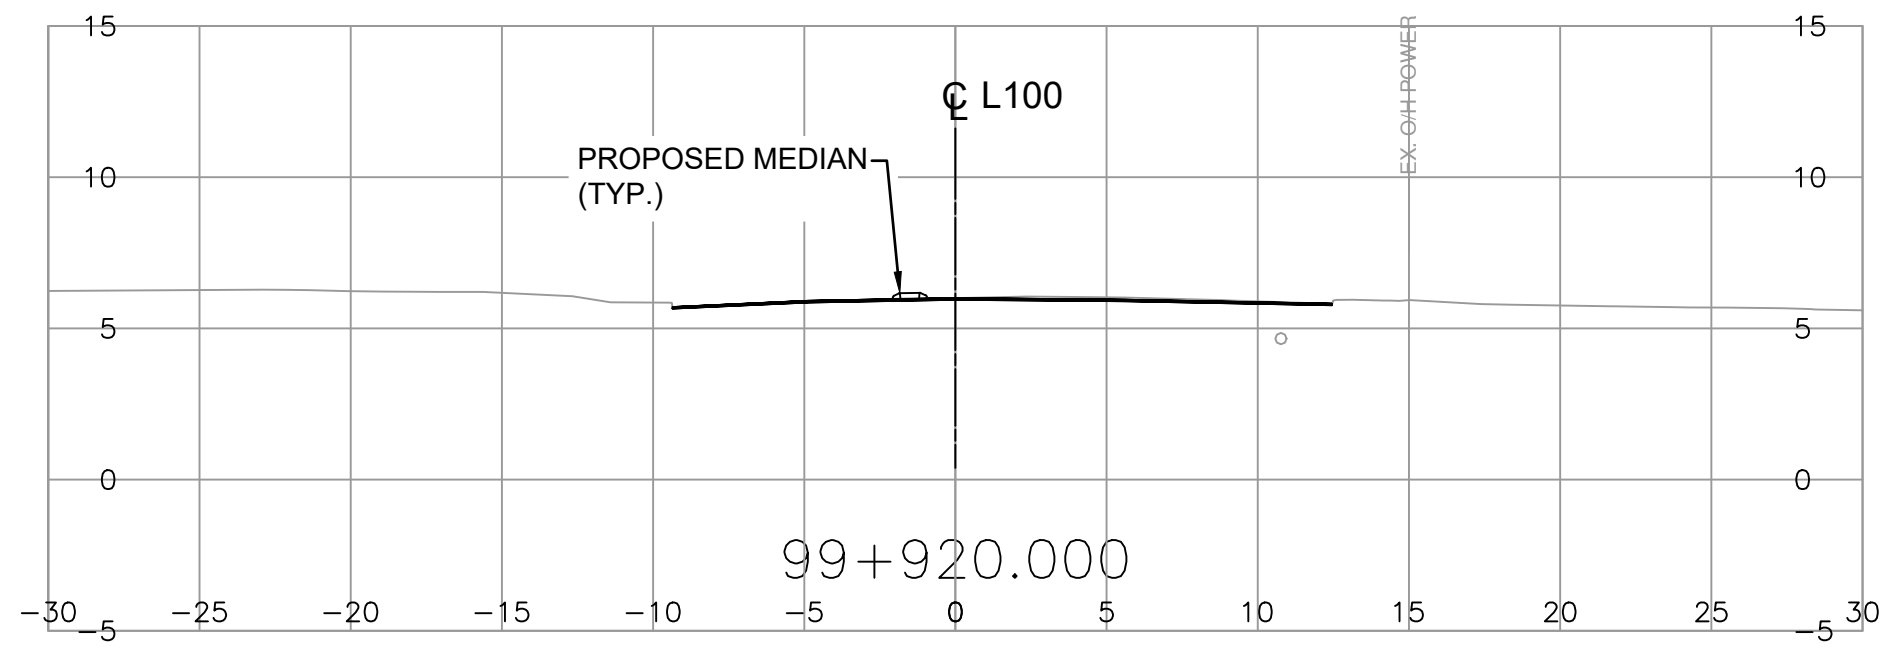
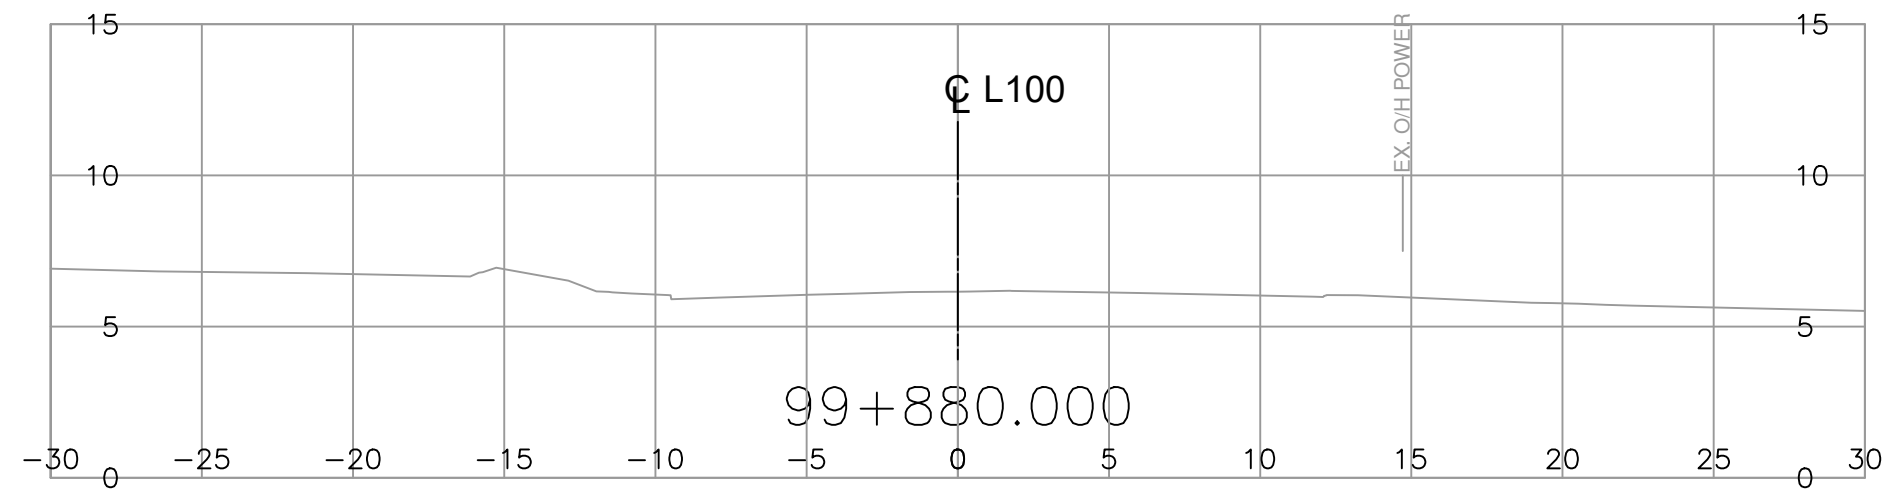
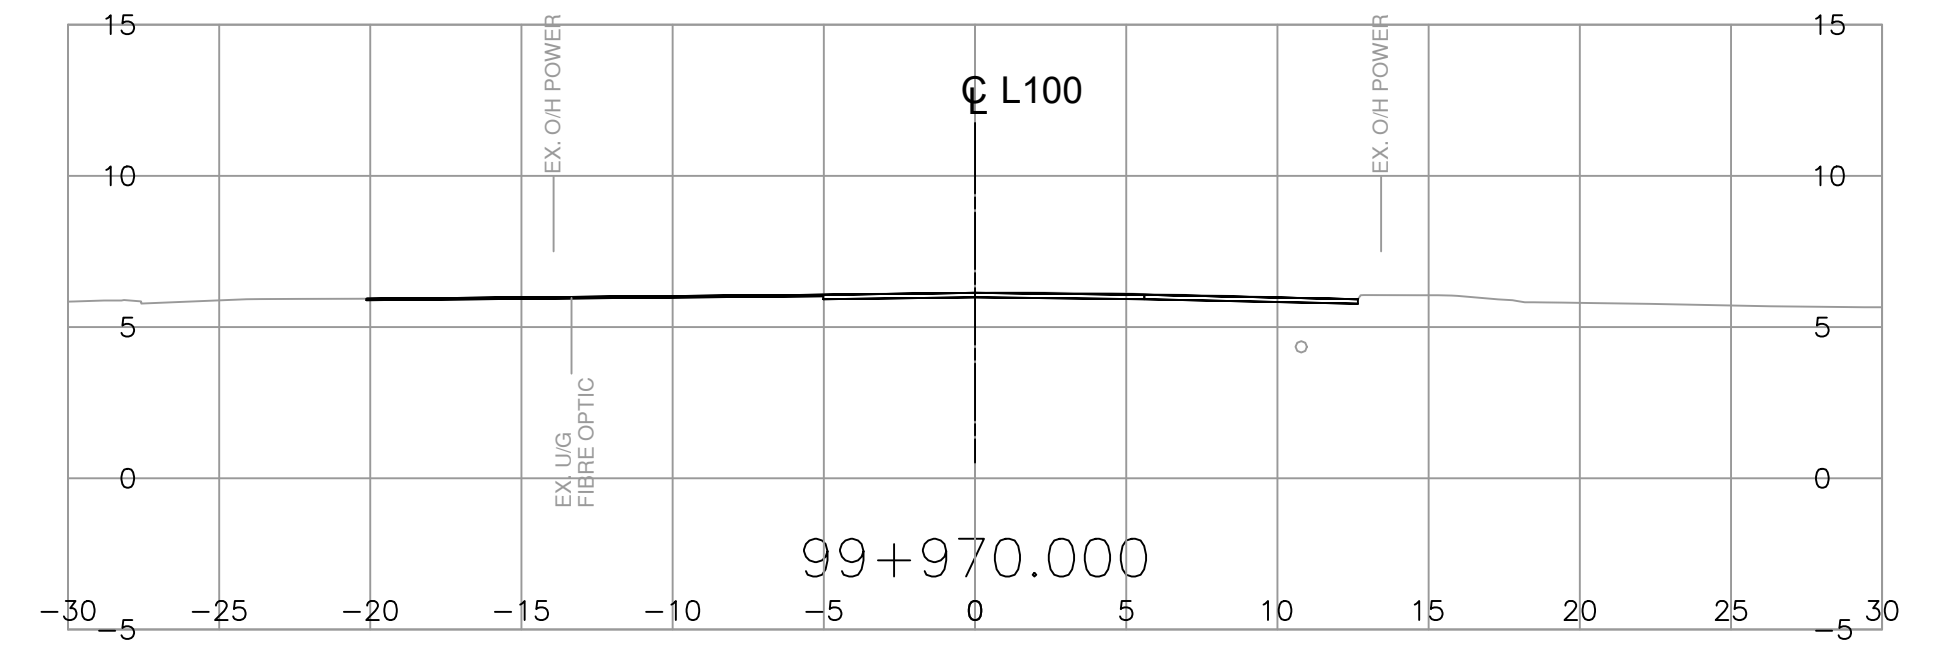
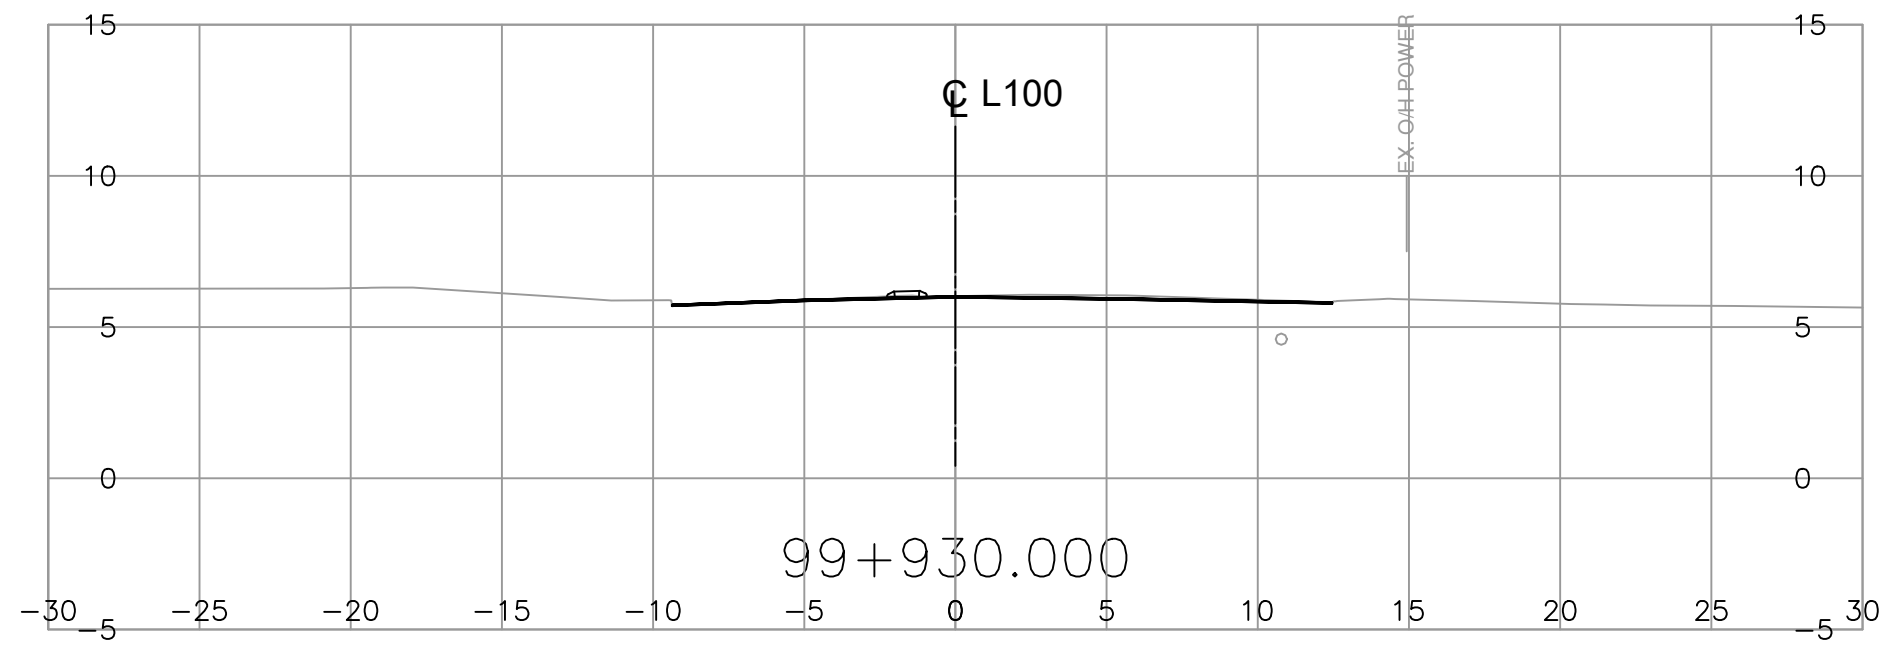
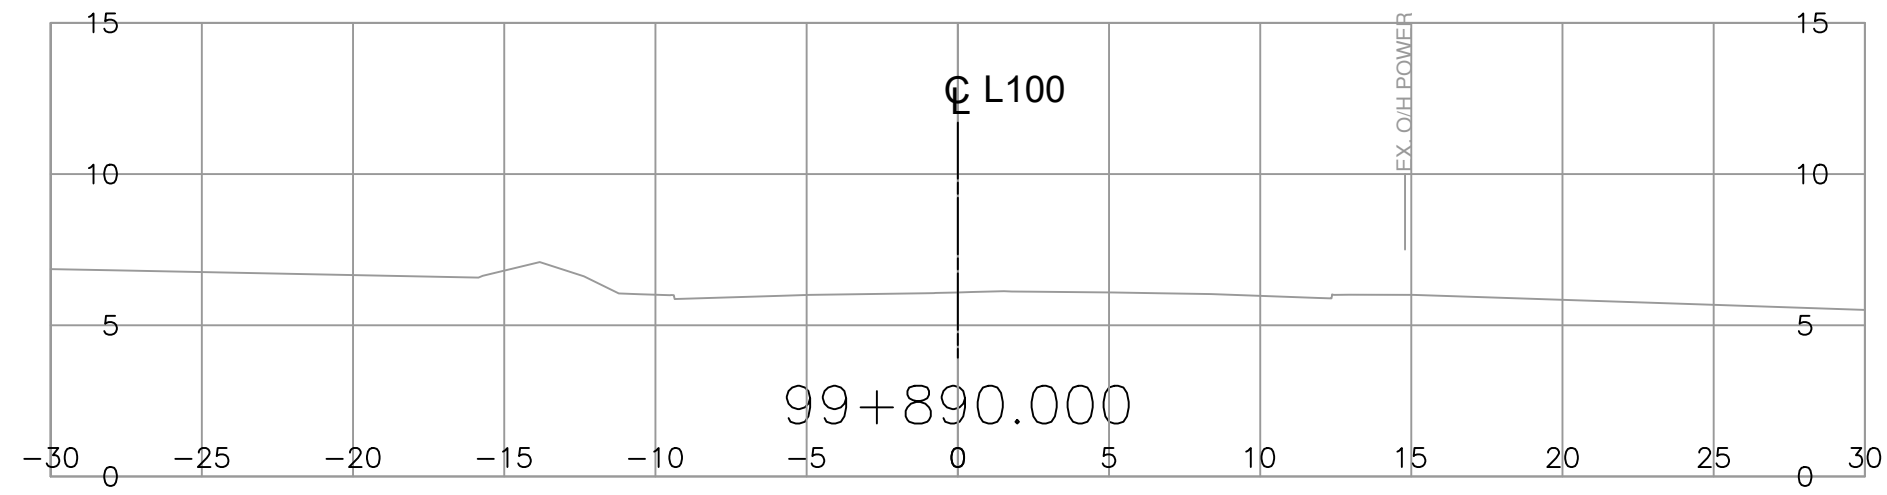
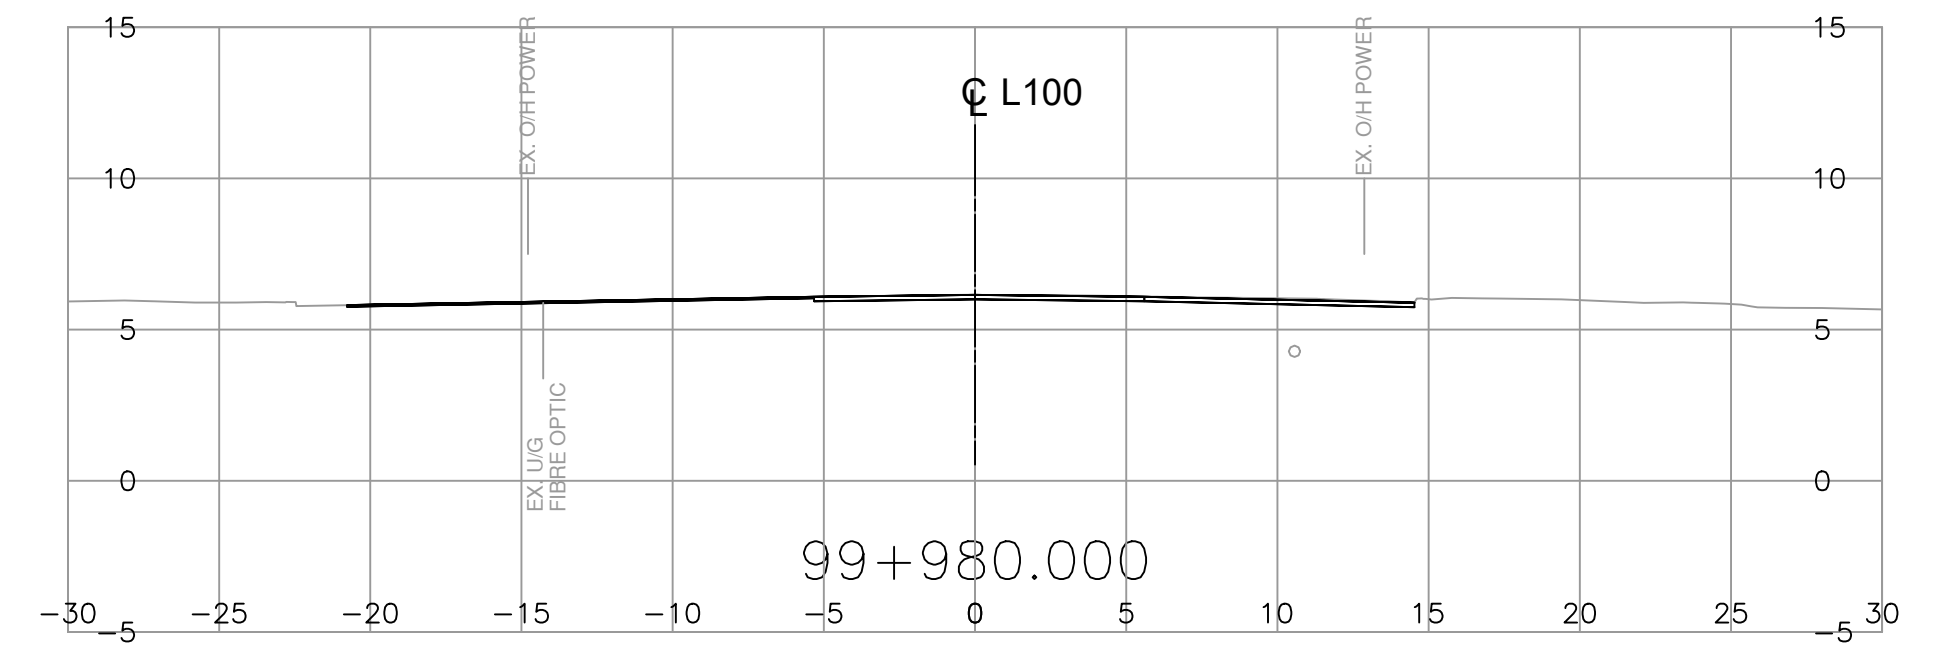
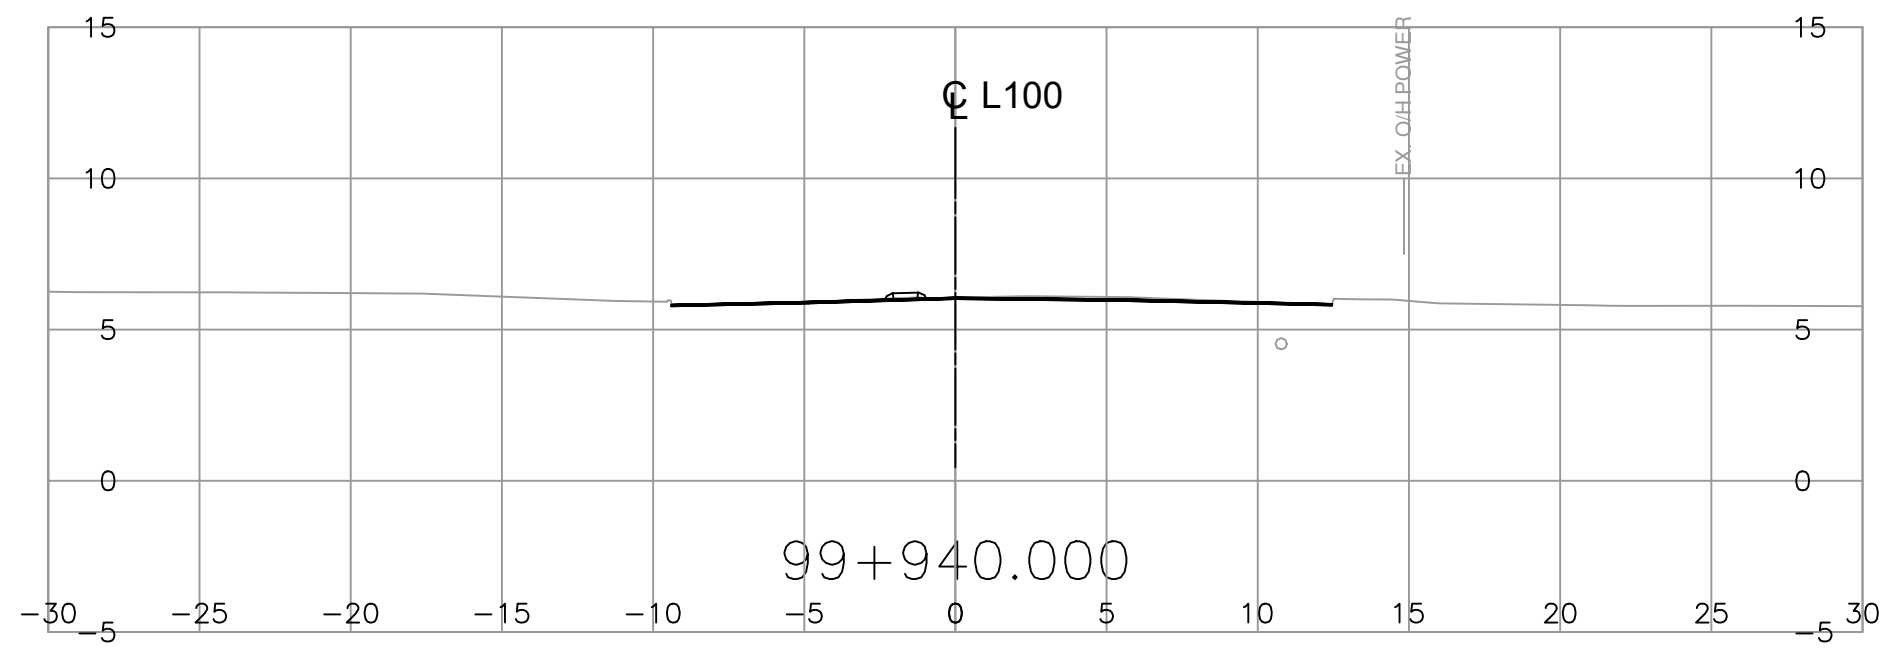














PLOT DATE: 2024/04/12 X:\2121\2121-00333-03 McTI-Main Street Reconstruction\10.0 DRAWINGS\Main Street Improvements-13086-2023\DrawingProduction\1000_DesignSections\R1-1088-1000.dwg

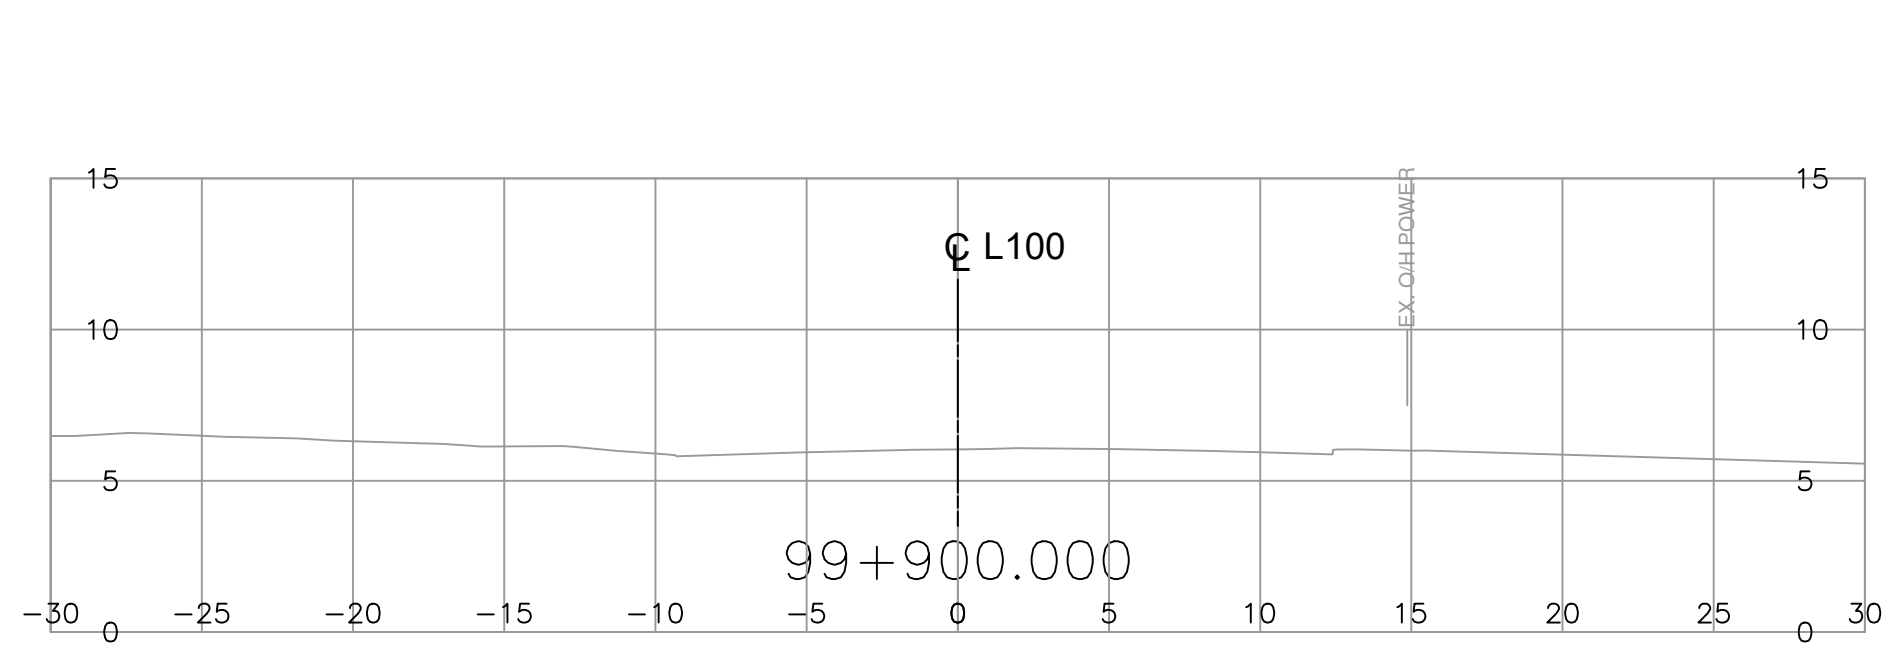

FOR REFERENCE ONLY

		Suite 200 858 Beatty Street Vancouver BC Canada V6B 1C1 Tel 604 683 8521		BRITISH COLUMBIA		MINISTRY OF TRANSPORTATION AND INFRASTRUCTURE SOUTH COAST REGION HIGHWAY ENGINEERING GEOMATICS	
SCALE 0 2 1:250 12m		CAD FILENAME R1-1088-1000		PLOT DATE 4/12/2024		CROSS SECTIONS MAIN ST/MOUNTAIN HIGHWAY INTERSECTION IMPROVEMENTS STA. 99+870.000 TO STA. 99+980.000	
REV	DATE	REVISIONS	NAME	DESIGNED C. PALLIN DATE 2024-04-12		QUALITY CONTROL B. OYSTENSEN DATE 2024-04-12	
				SENIOR DESIGNER B. OYSTENSEN		QUALITY ASSURANCE R. BEDARD DATE 2024-04-12	
				DATE 2024-04-12		DRAWN G. HAROON DATE 2024-04-12	
				FILE NUMBER	PROJECT NUMBER	REG	DRAWING NUMBER
				2121-00333-03	13086-0000	1	R1-1088-1001













PLOT DATE: 2024/04/12 X:\2121\2121-00333-03 McTI-Main Street Reconstruction\10.0 DRAWINGS\Main Street Improvements-13086-2023\DrawingProduction\1000_DesignSections\R1-1088-1000.dwg

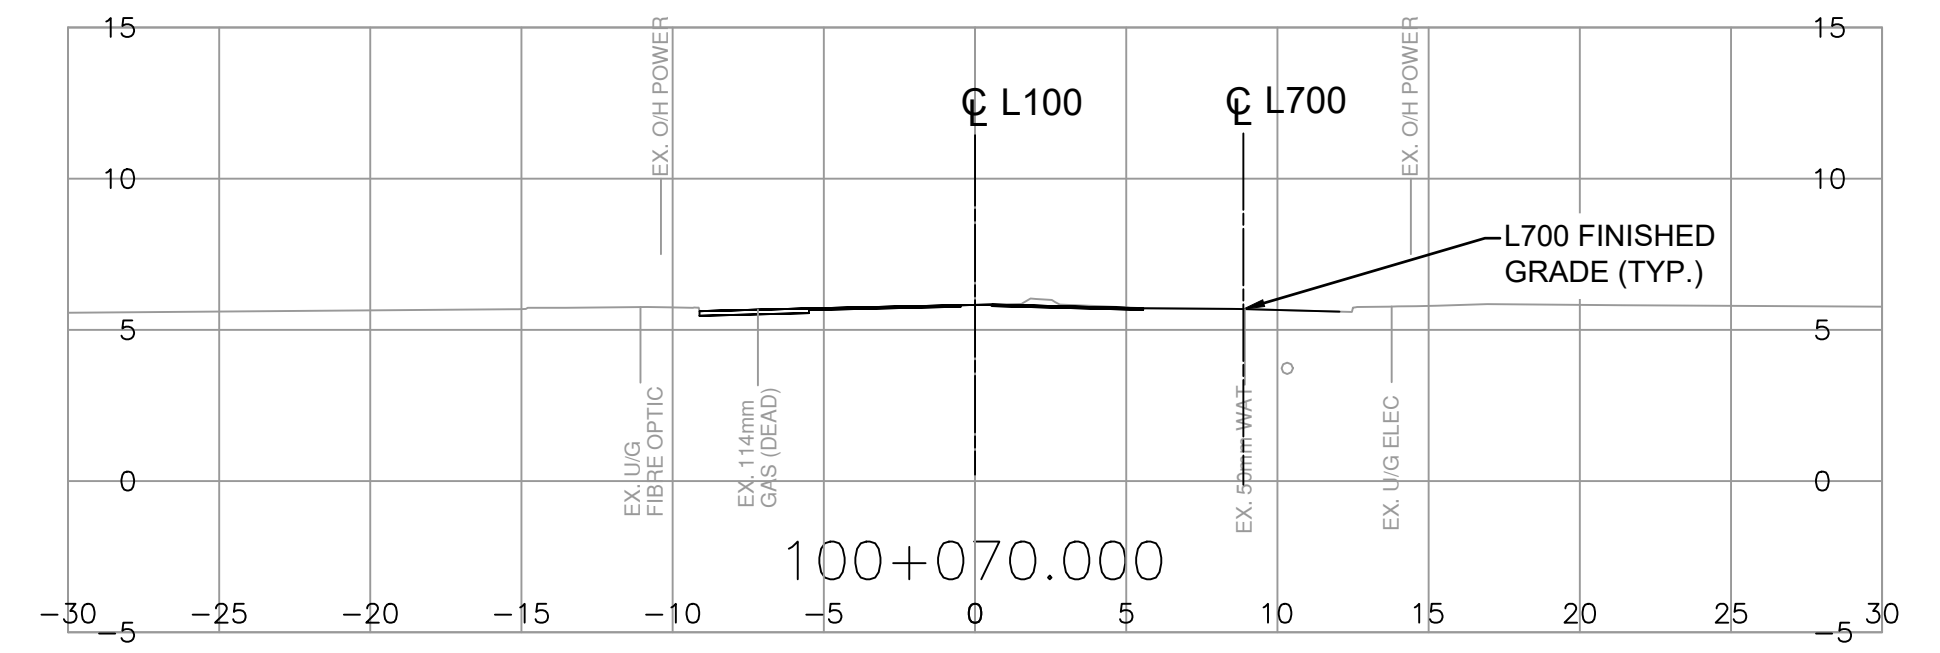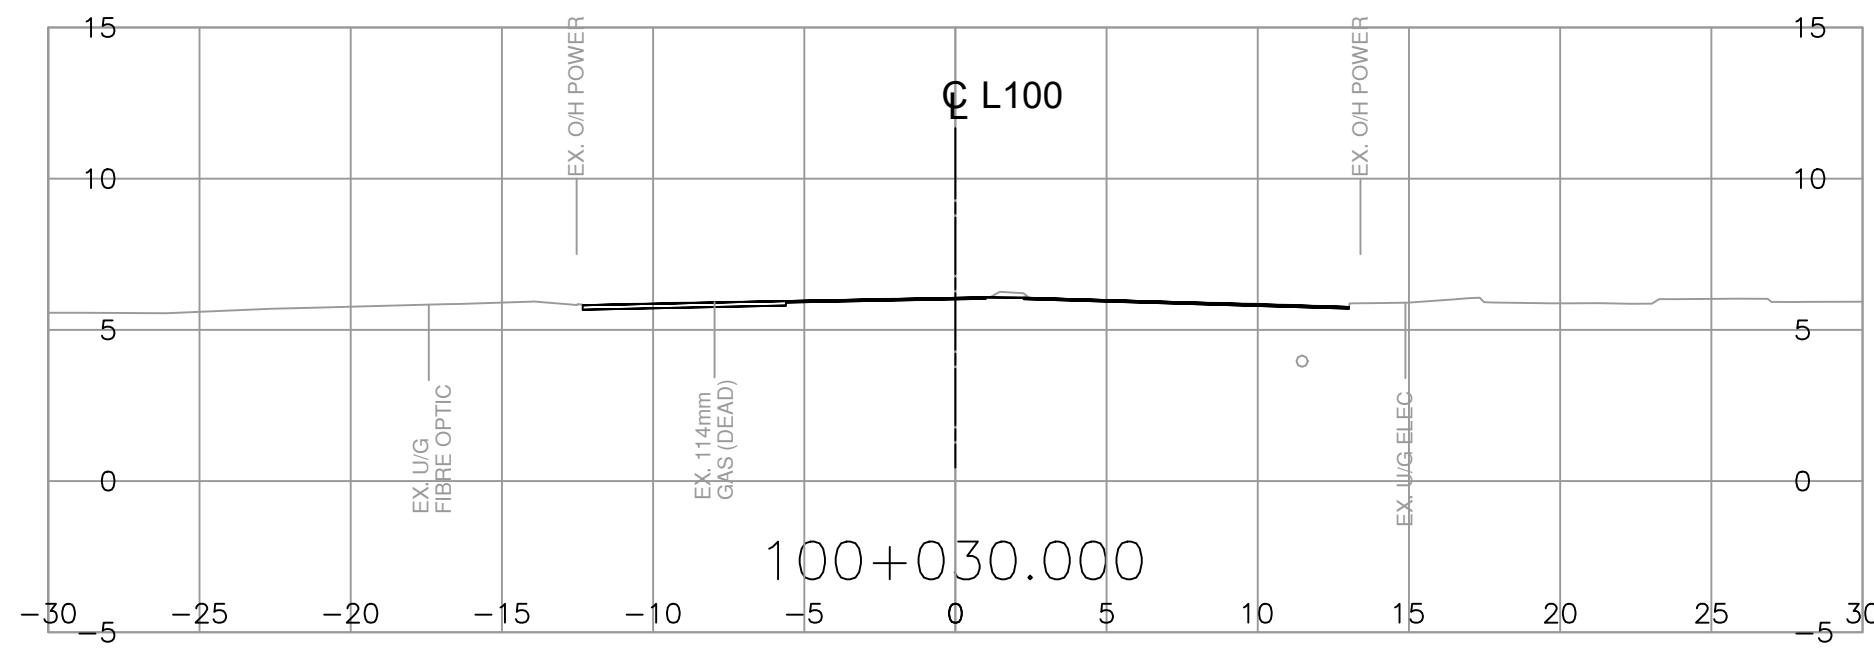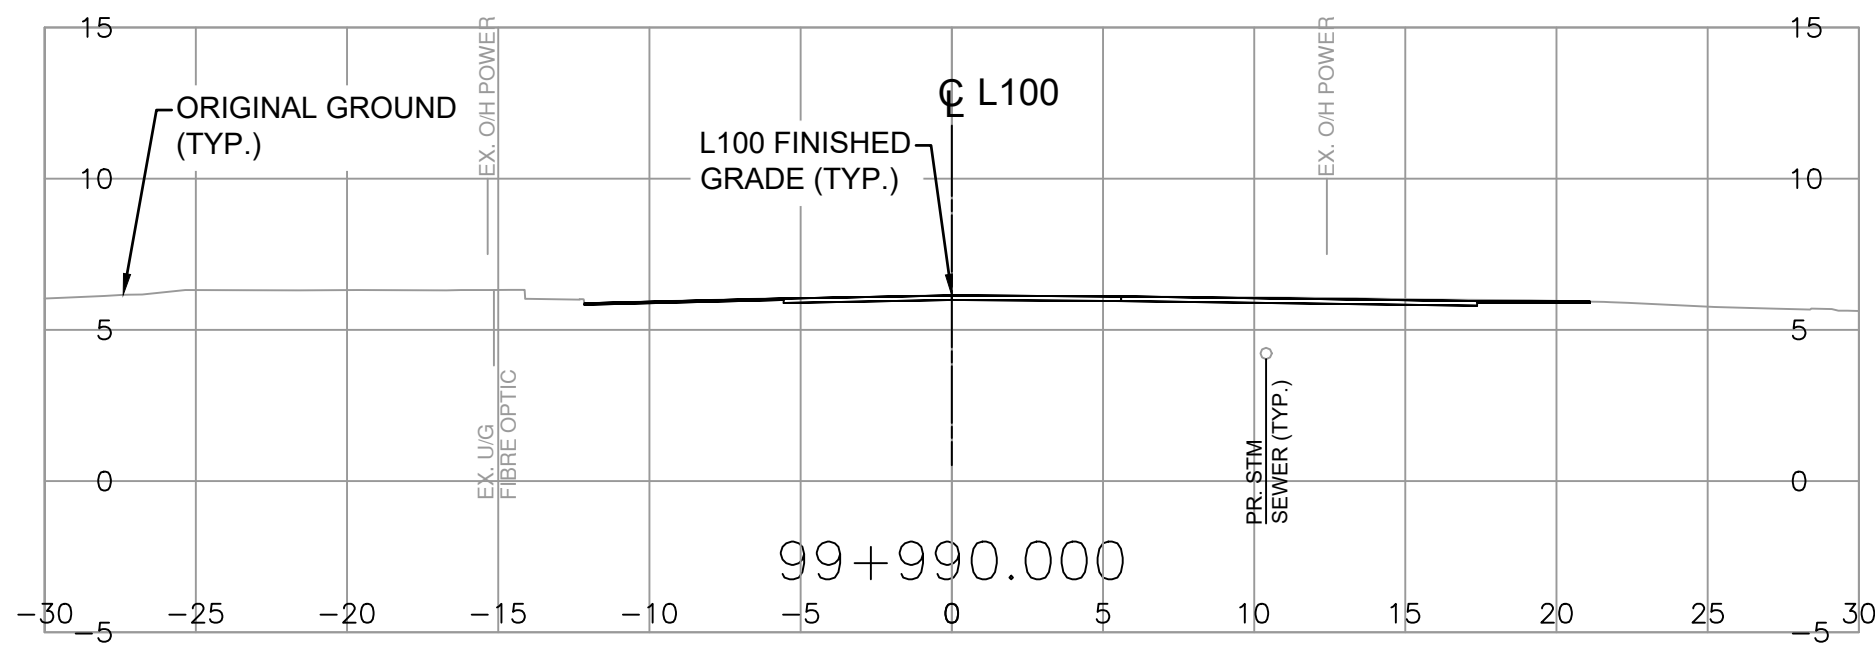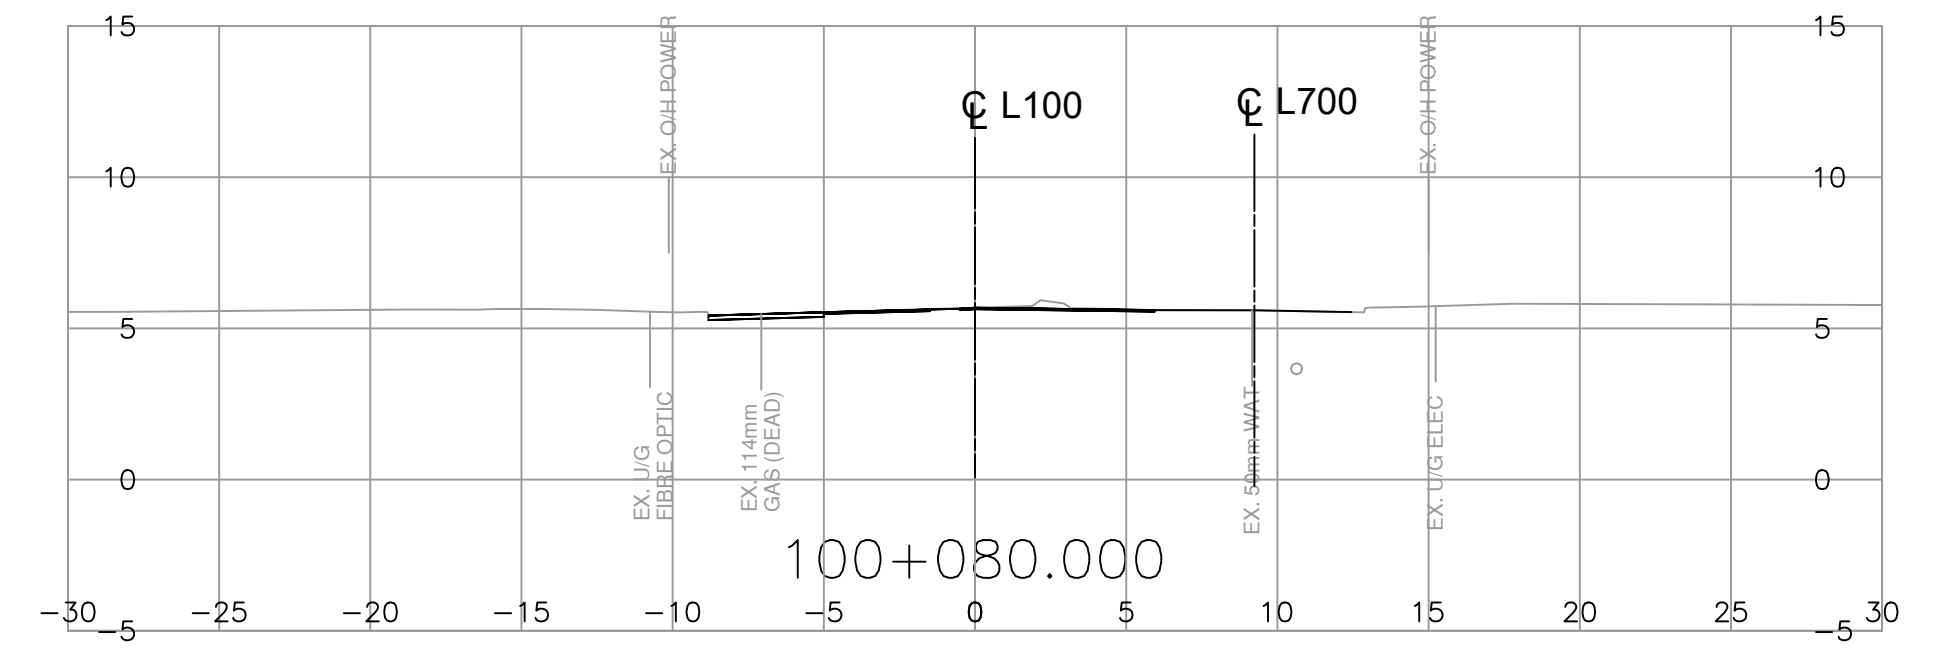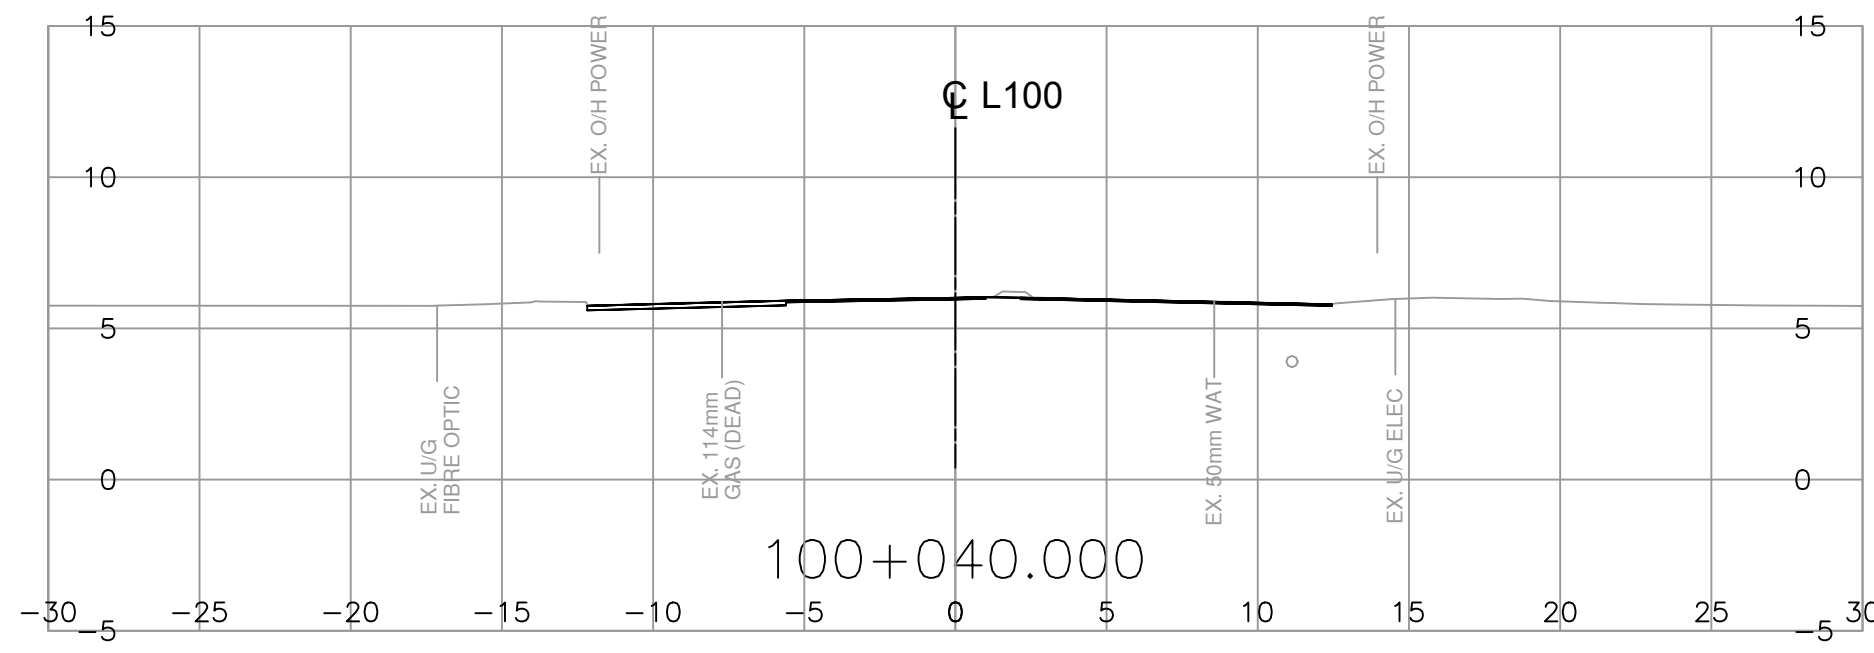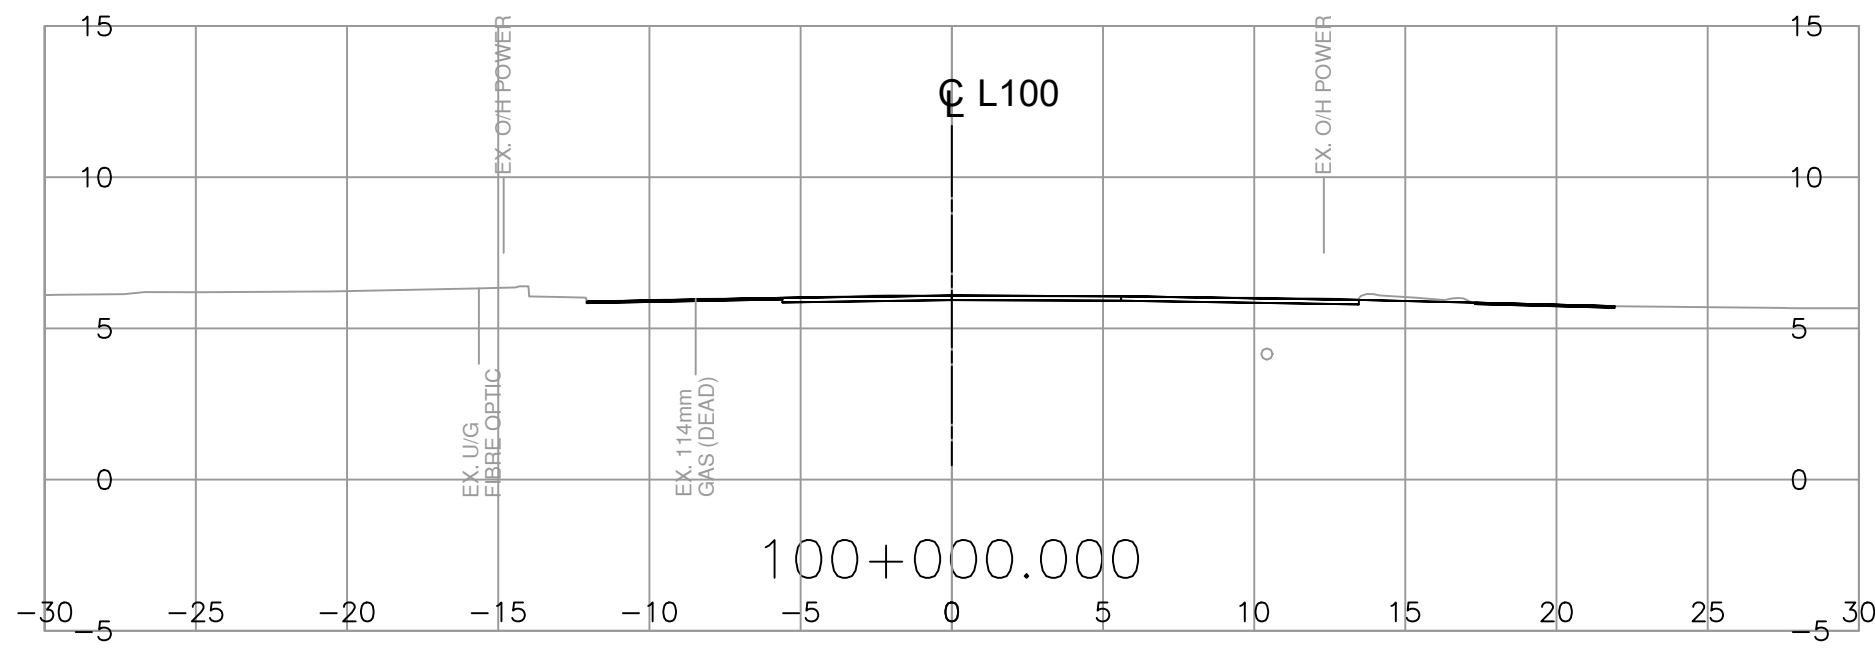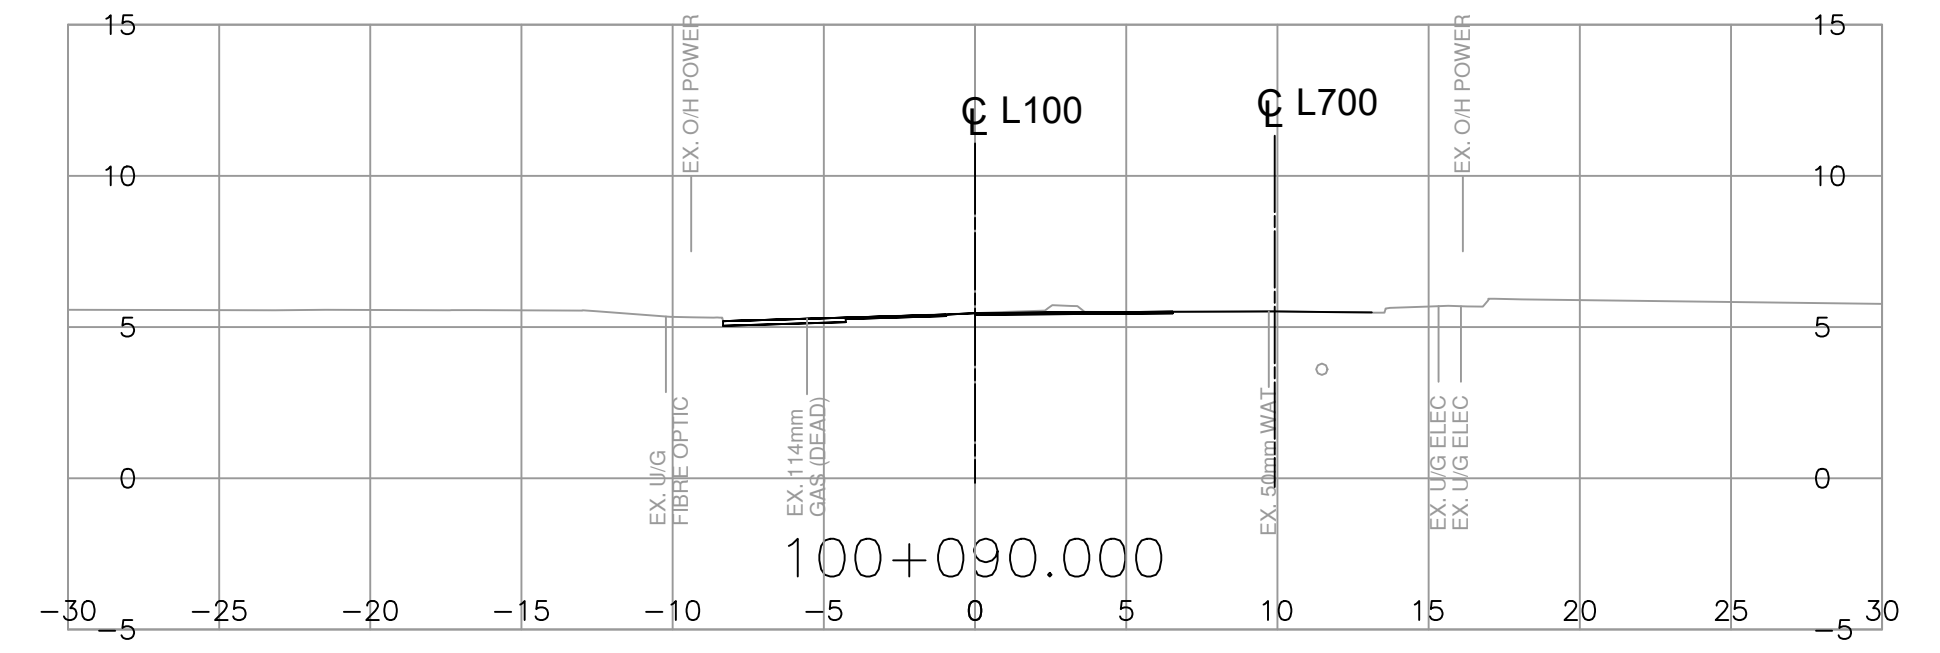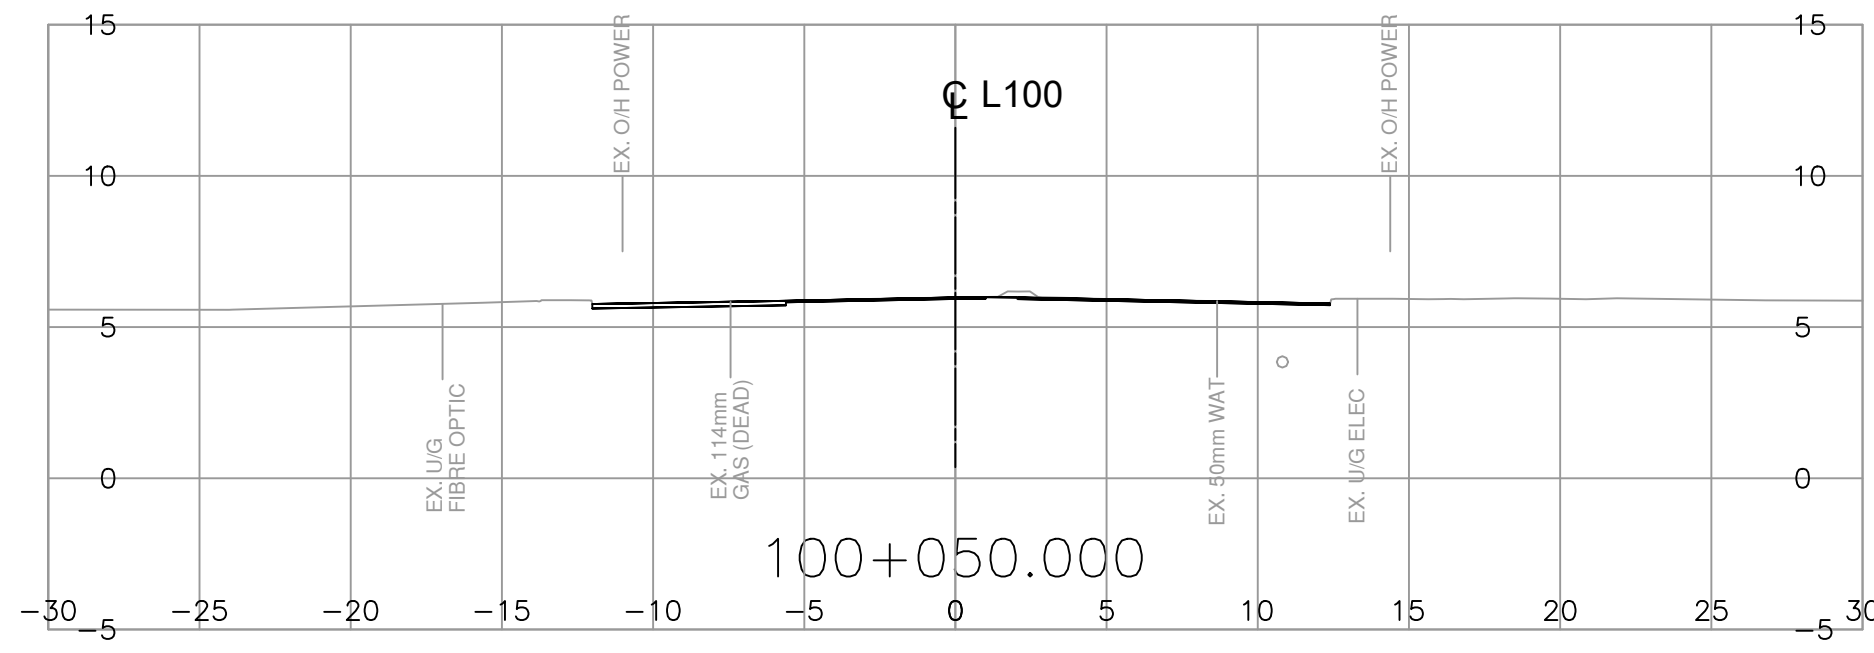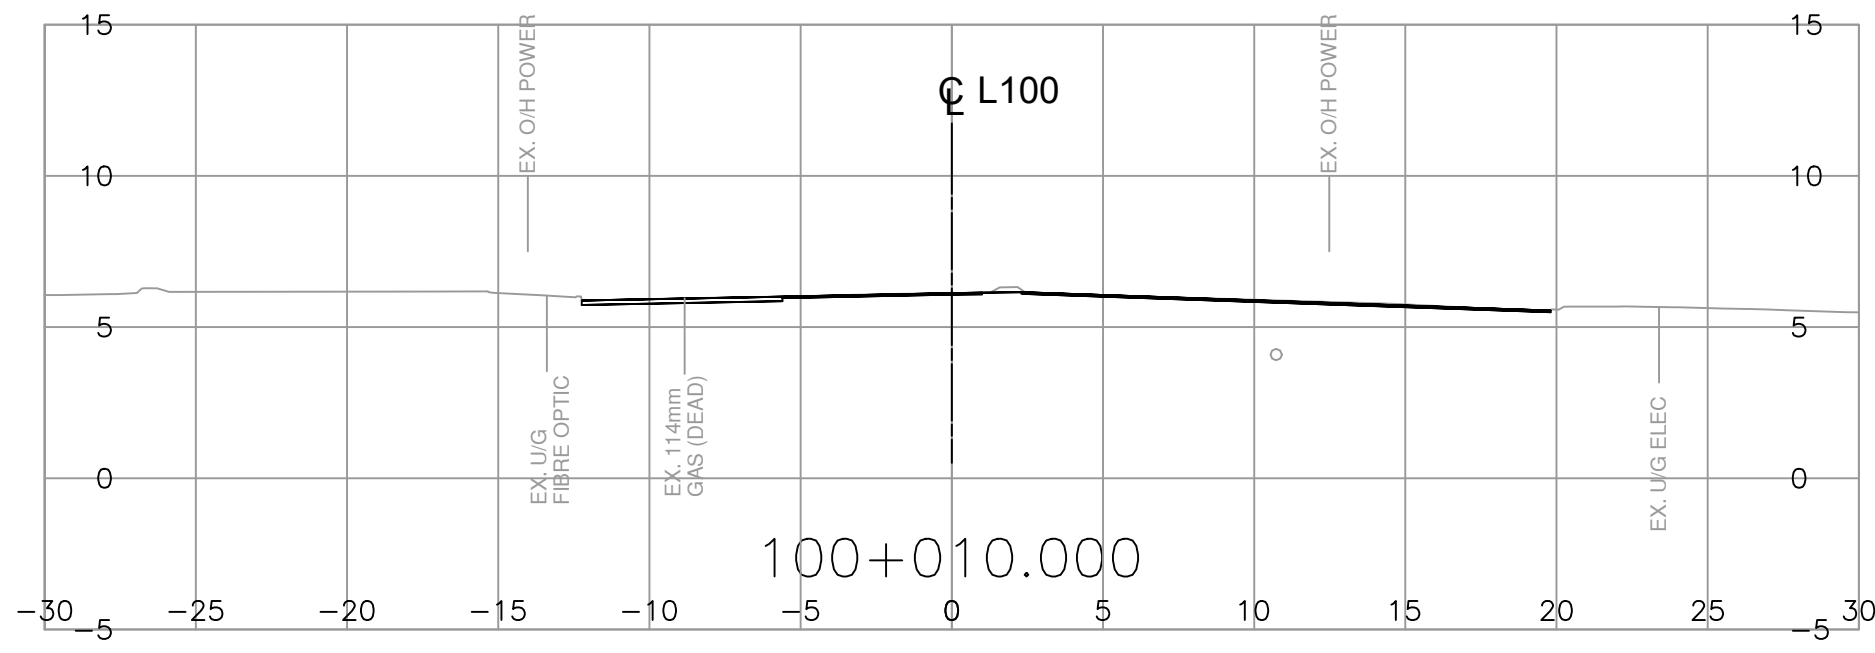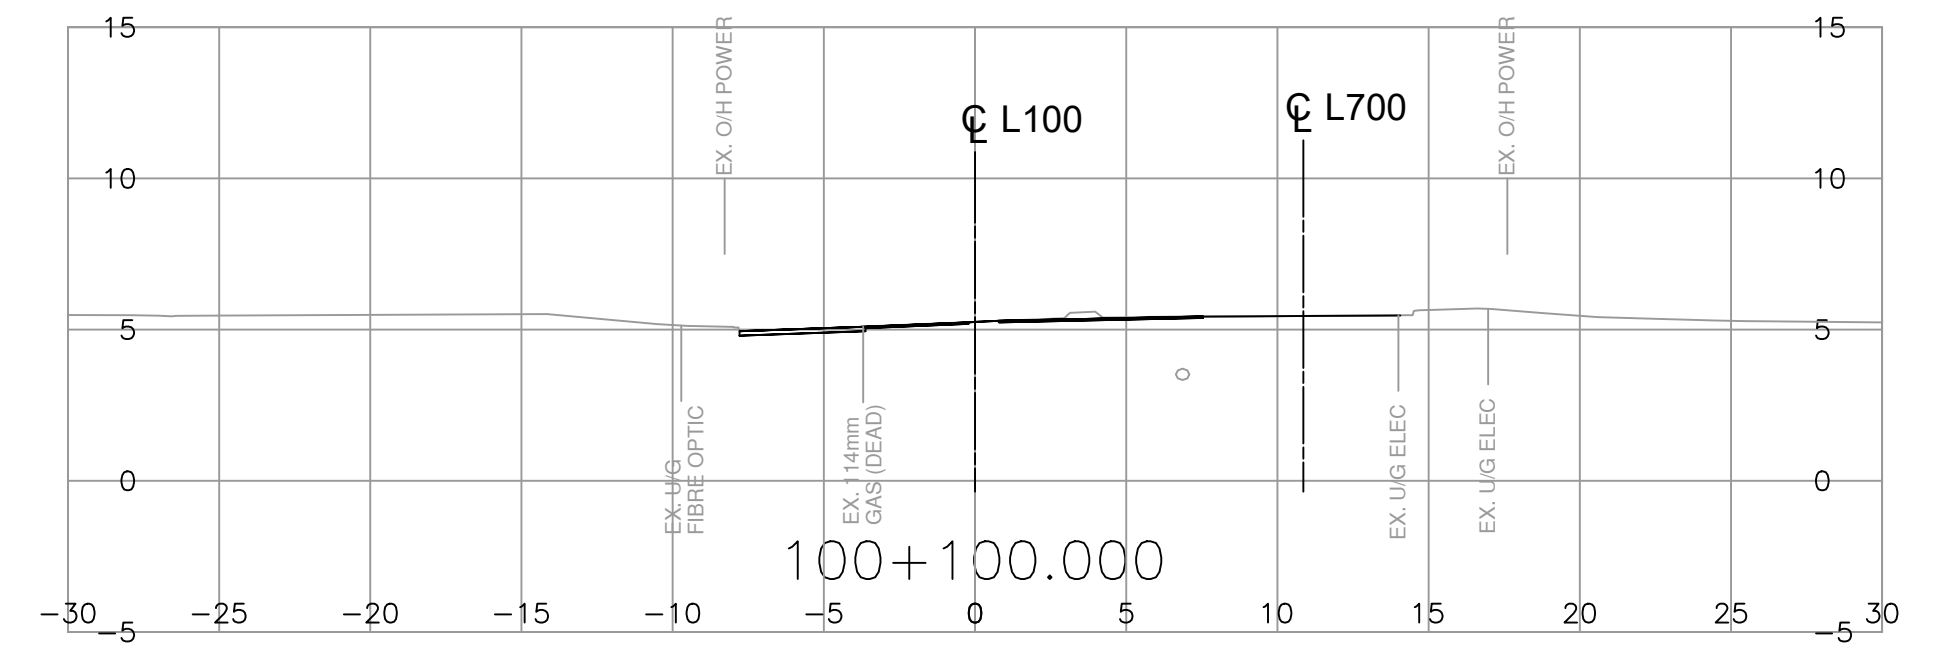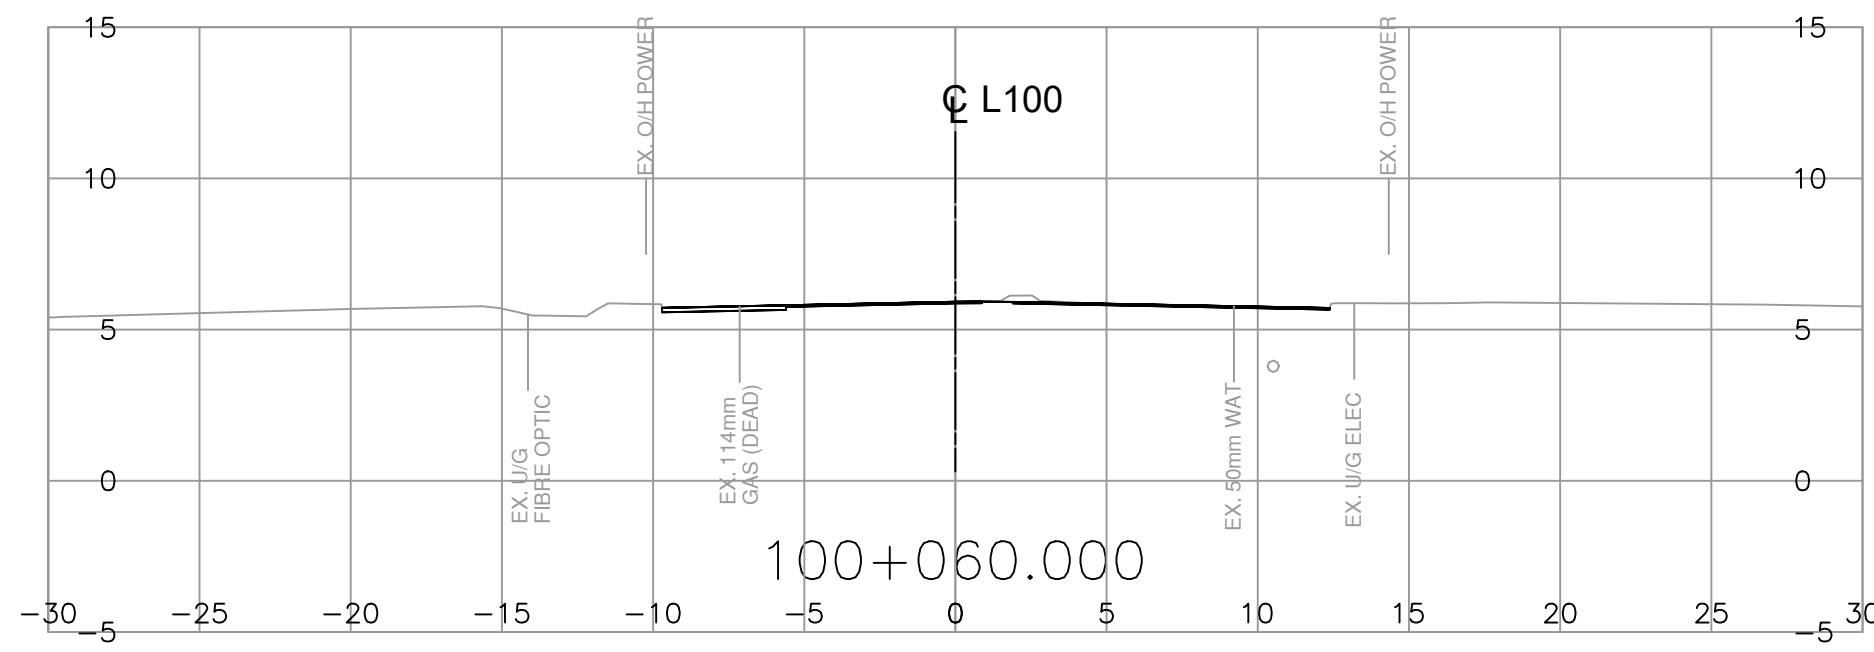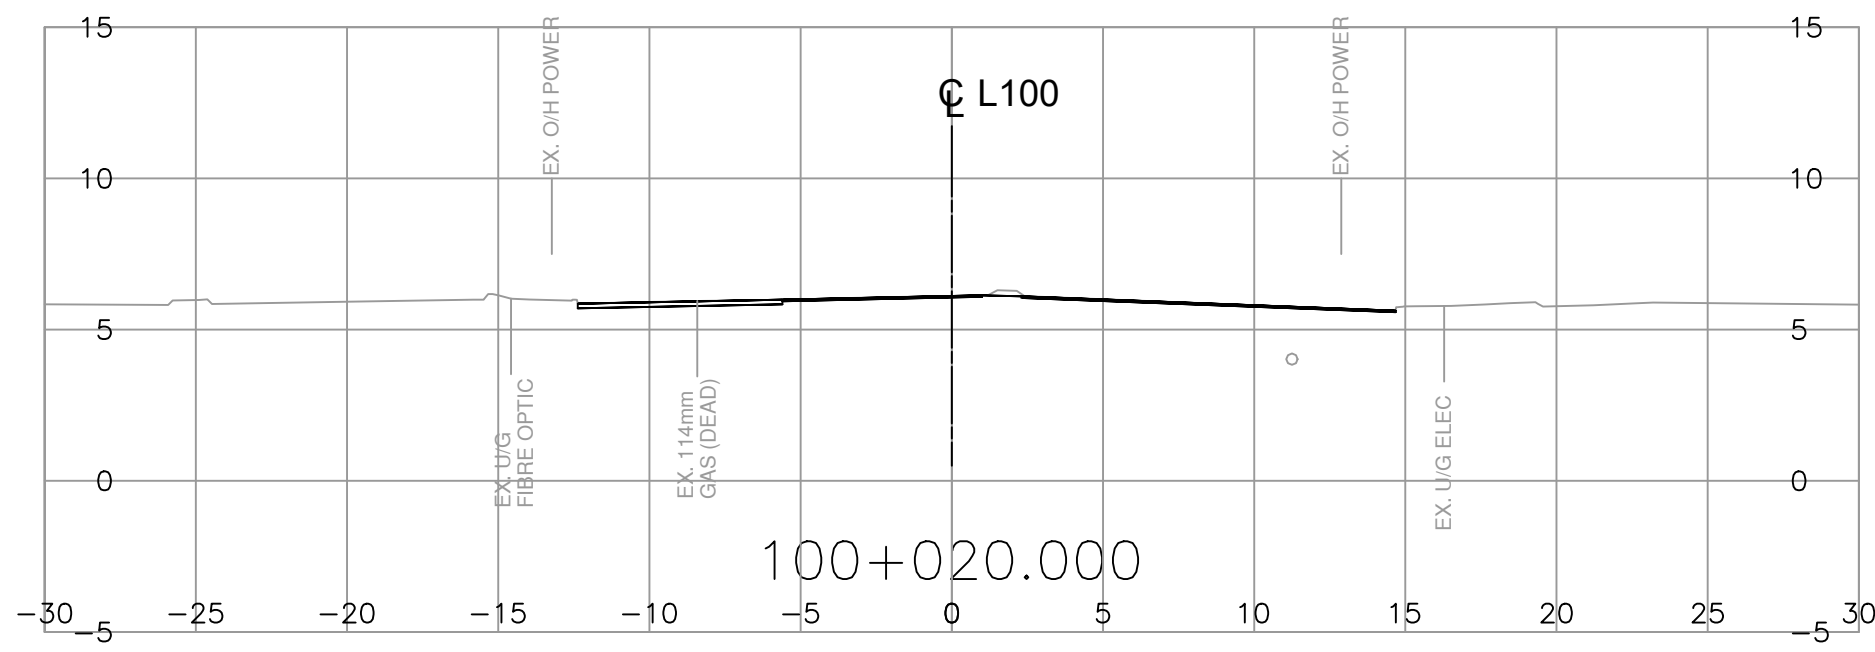

FOR REFERENCE ONLY

		Suite 200 858 Beatty Street Vancouver BC Canada V6B 1C1 Tel 604 683 8521		BRITISH COLUMBIA		MINISTRY OF TRANSPORTATION AND INFRASTRUCTURE SOUTH COAST REGION HIGHWAY ENGINEERING GEOMATICS	
SCALE 0 2 1:250 12m		CAD FILENAME R1-1088-1000 PLOT DATE 4/12/2024		CROSS SECTIONS MAIN ST/MOUNTAIN HIGHWAY INTERSECTION IMPROVEMENTS STA. 99+990.000 TO STA. 100+100.000	
<table border="1"> <thead> <tr> <th>REV</th> <th>DATE</th> <th>REVISIONS</th> <th>NAME</th> </tr> </thead> <tbody> <tr><td> </td><td> </td><td> </td><td> </td></tr> <tr><td> </td><td> </td><td> </td><td> </td></tr> <tr><td> </td><td> </td><td> </td><td> </td></tr> <tr><td> </td><td> </td><td> </td><td> </td></tr> <tr><td> </td><td> </td><td> </td><td> </td></tr> <tr><td> </td><td> </td><td> </td><td> </td></tr> <tr><td> </td><td> </td><td> </td><td> </td></tr> <tr><td> </td><td> </td><td> </td><td> </td></tr> <tr><td> </td><td> </td><td> </td><td> </td></tr> <tr><td> </td><td> </td><td> </td><td> </td></tr> </tbody> </table>		REV	DATE	REVISIONS	NAME	DESIGNED C. PALLIN DATE 2024-04-12 QUALITY CONTROL B. OYSTENSEN DATE 2024-04-12 QUALITY ASSURANCE R. BEDARD DATE 2024-04-12 DATE 2024-04-12 FILE NUMBER 2121-00333-03 PROJECT NUMBER 13086-0000 REG 1 DRAWING NUMBER R1-1088-1002		SENIOR DESIGNER B. OYSTENSEN DRAWN G. HAROON DATE 2024-04-12	
REV	DATE	REVISIONS	NAME	










PLOT DATE: 2024/04/12 X:\2121\2121-00333-03 McTI-Main Street Reconstruction\10.0 DRAWINGS\Main Street Improvements-13086-2023\DrawingProduction\1000_DesignSections\R1-1088-1000.dwg

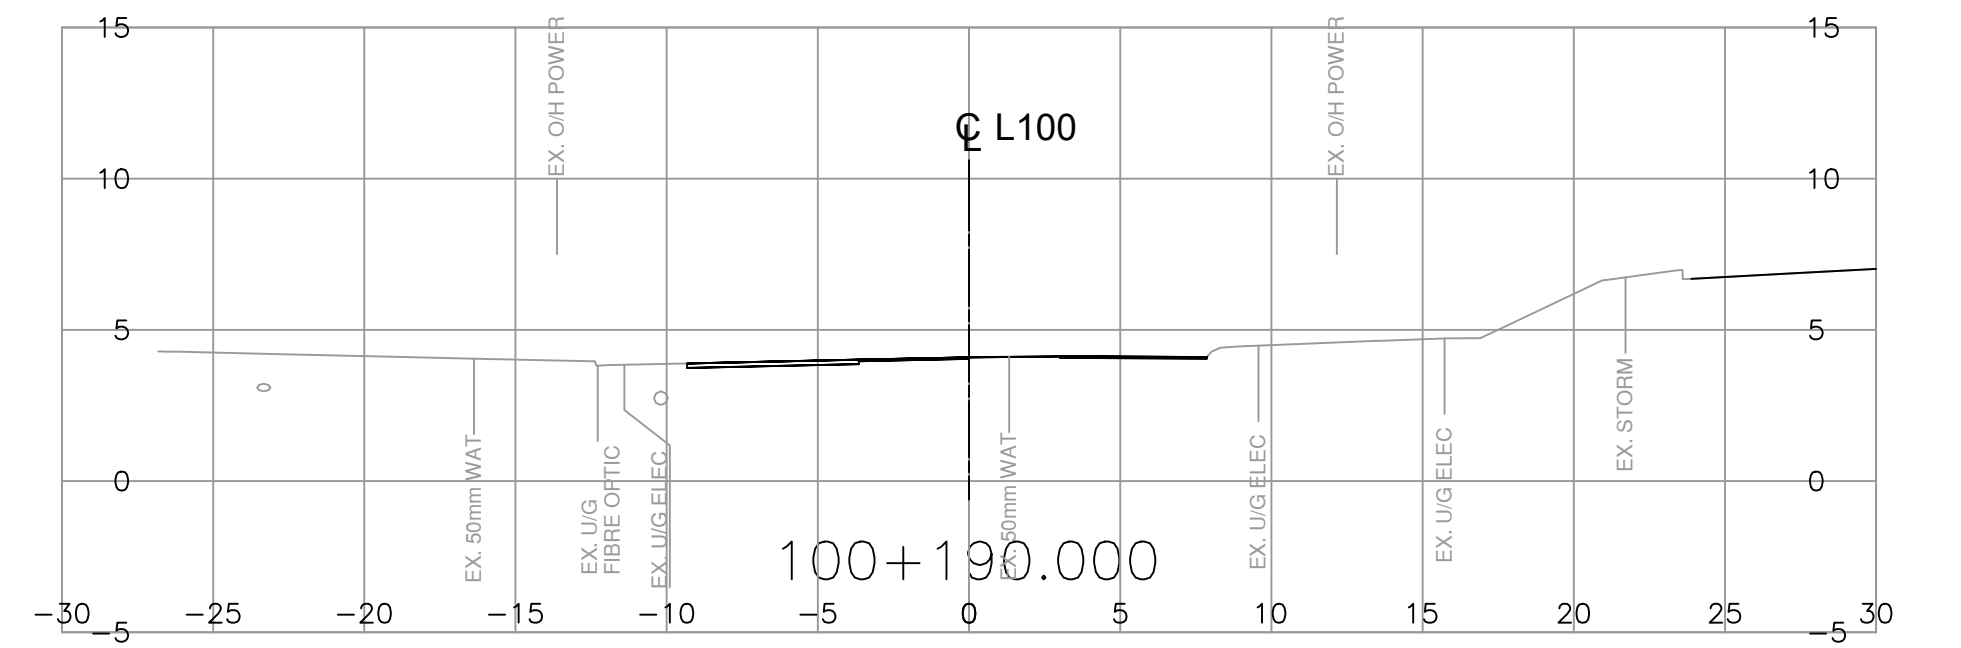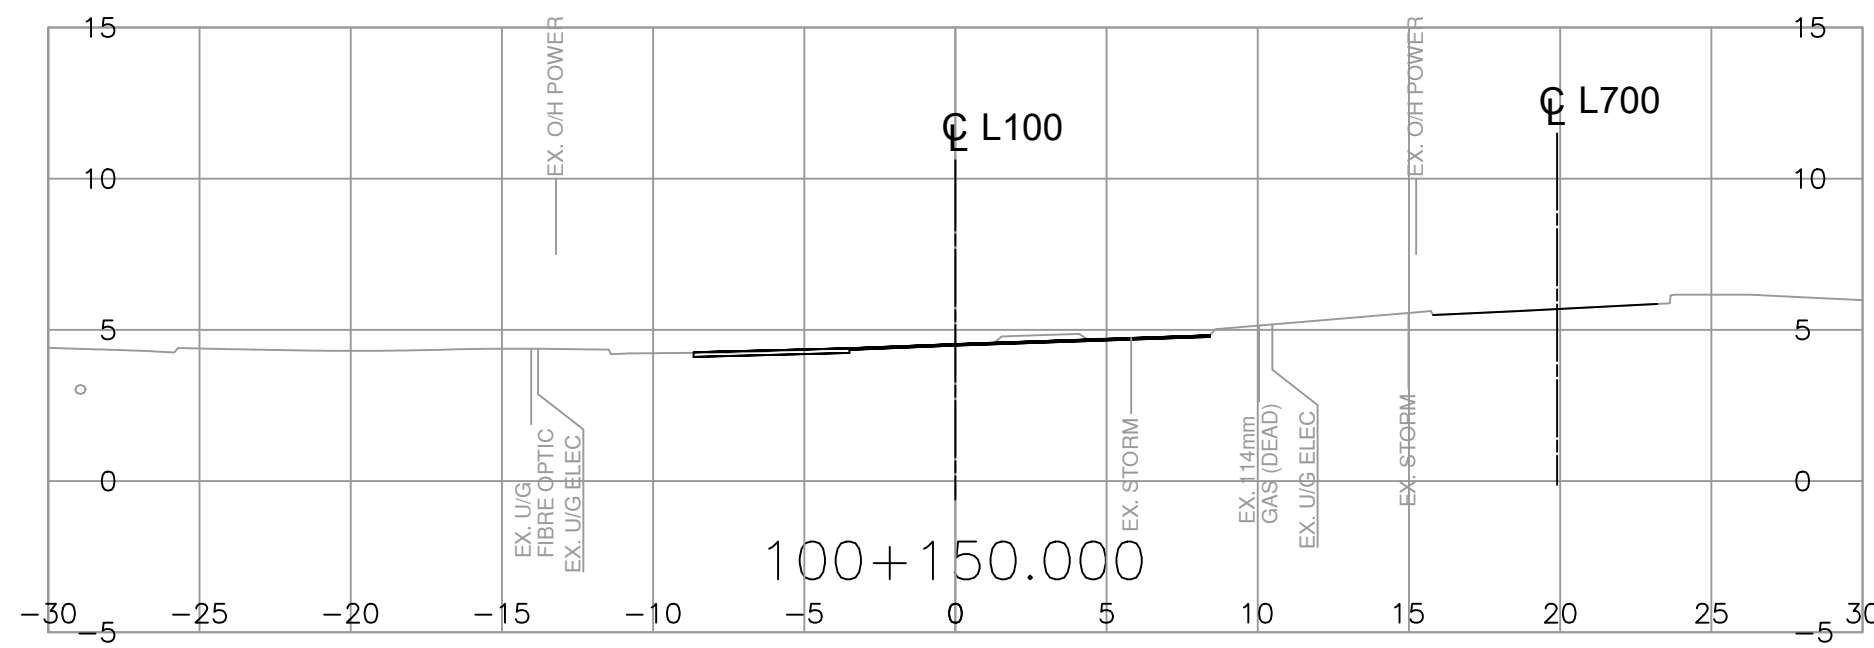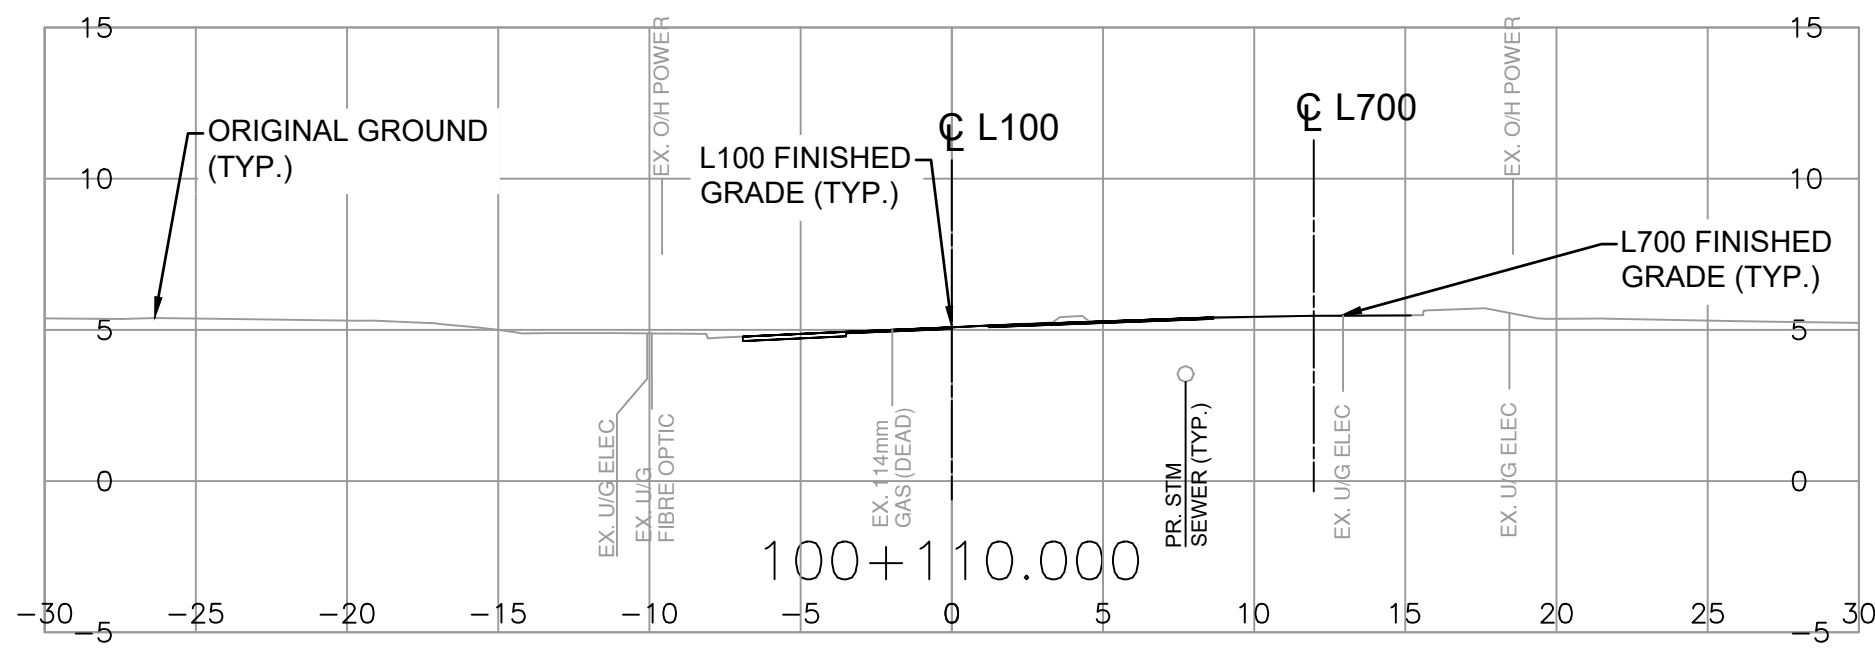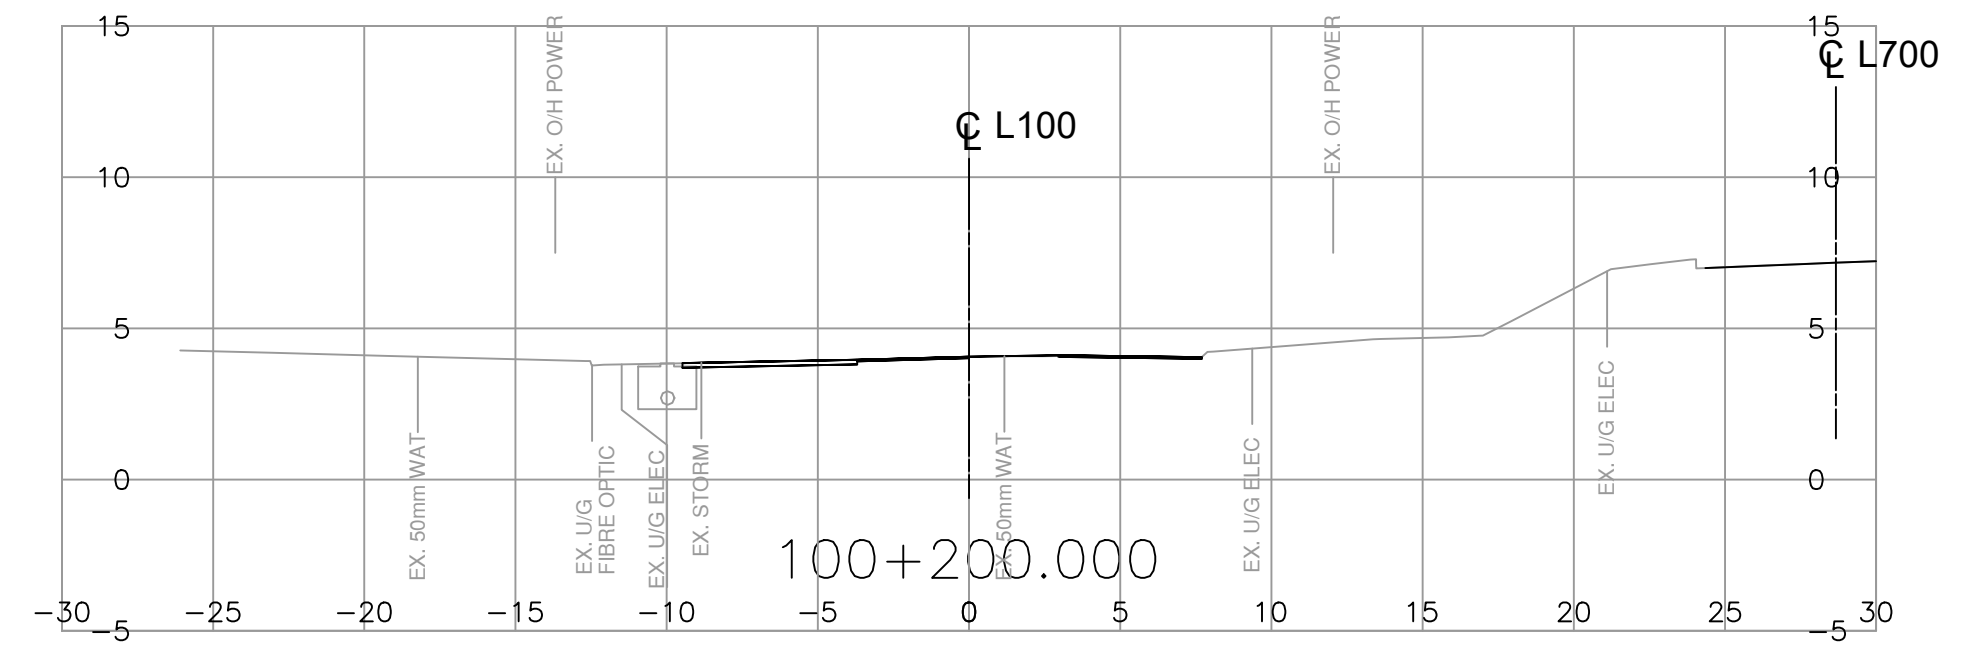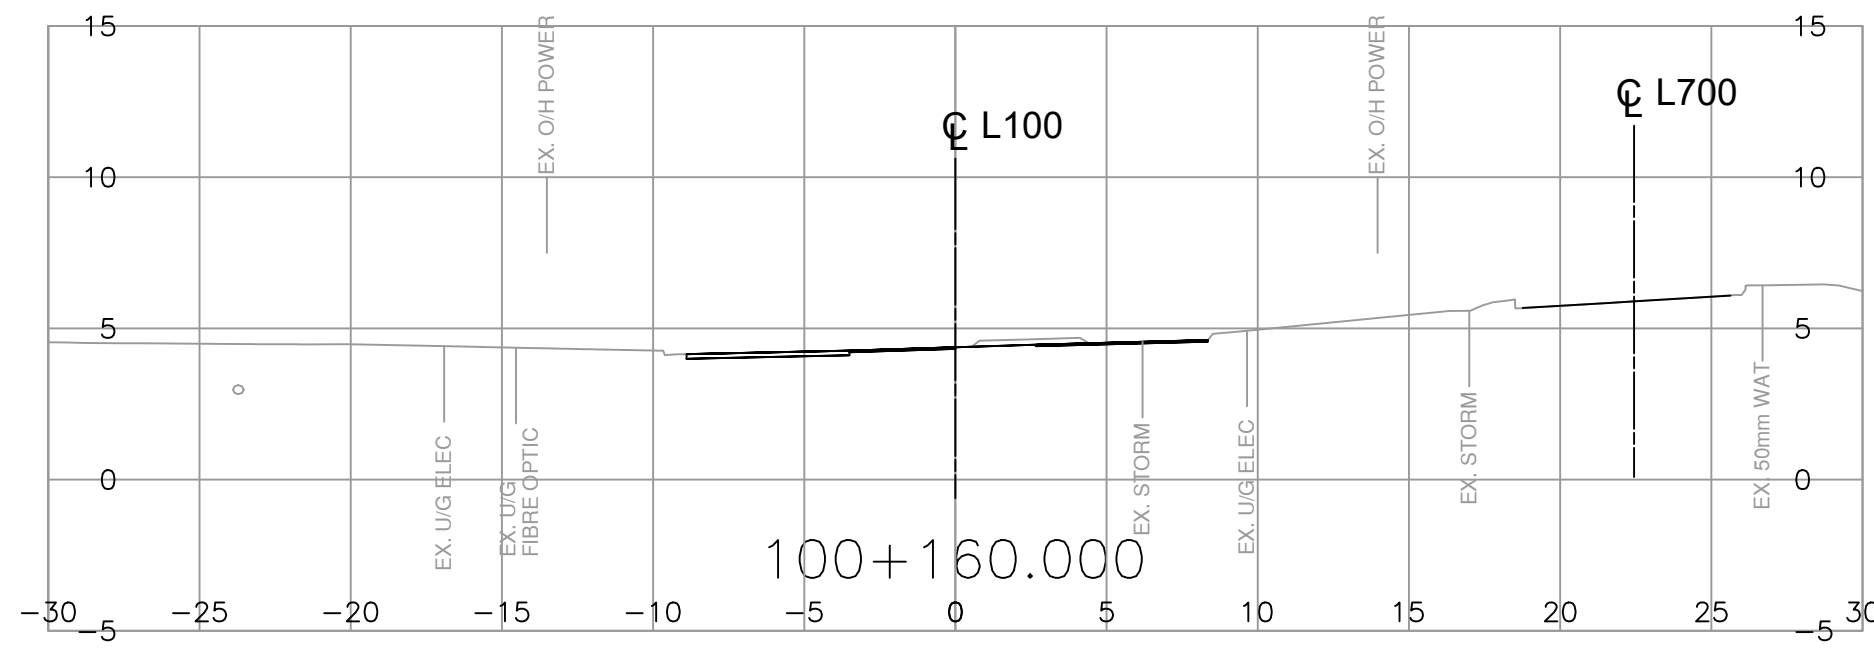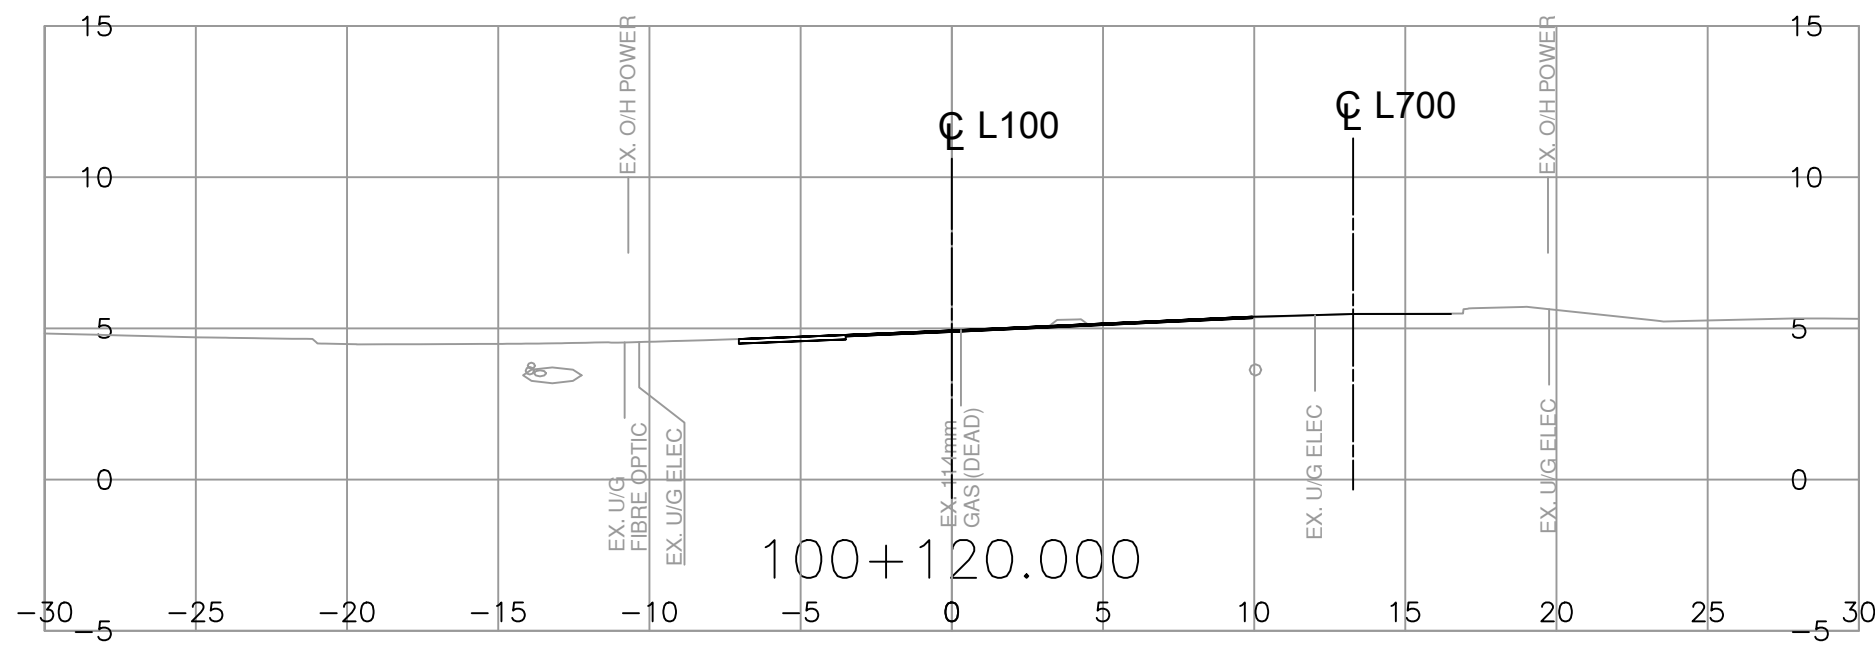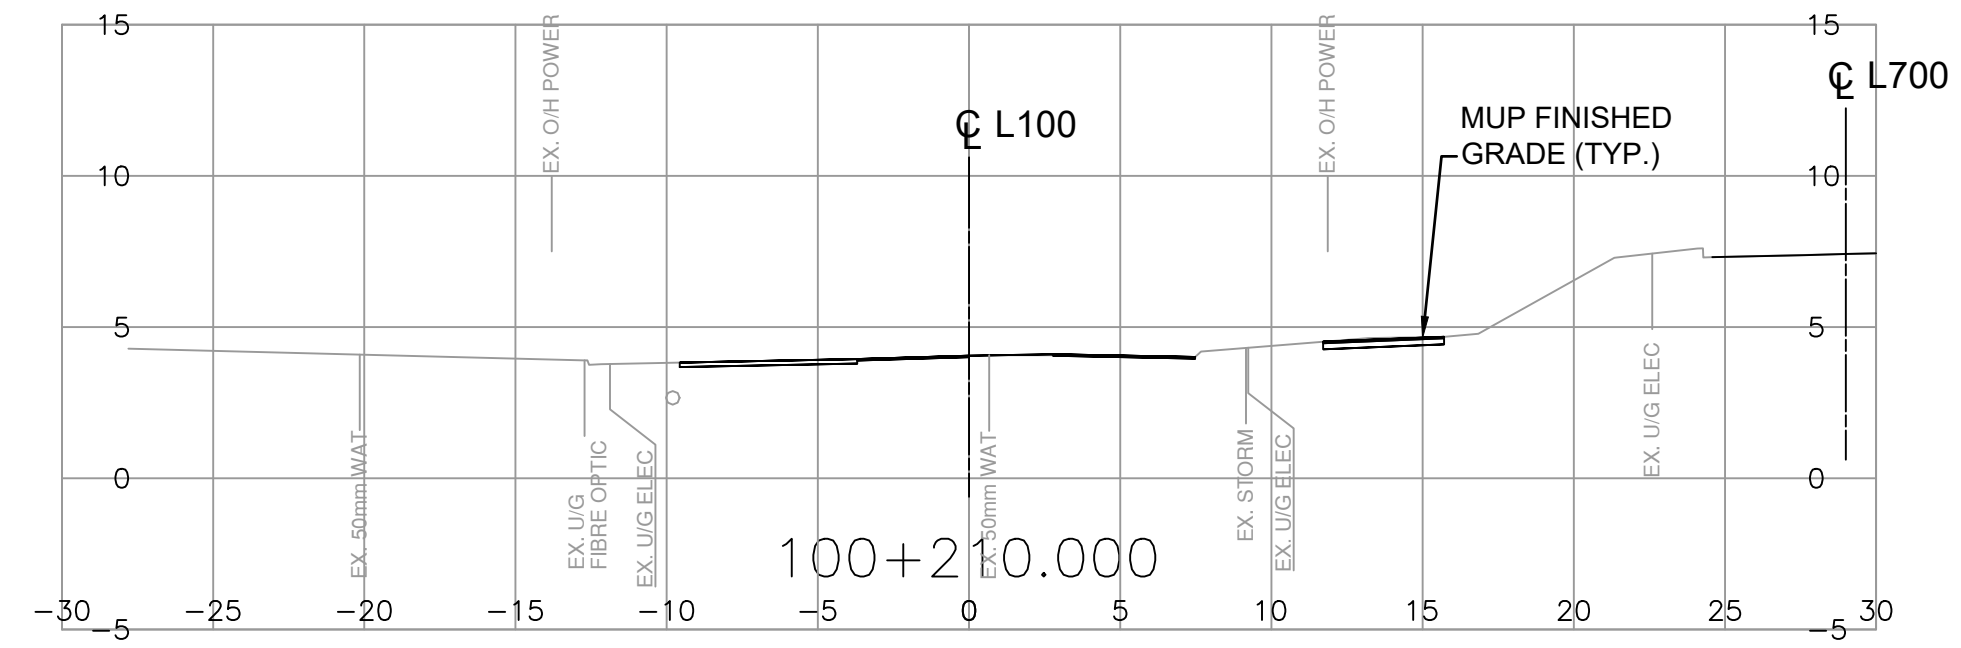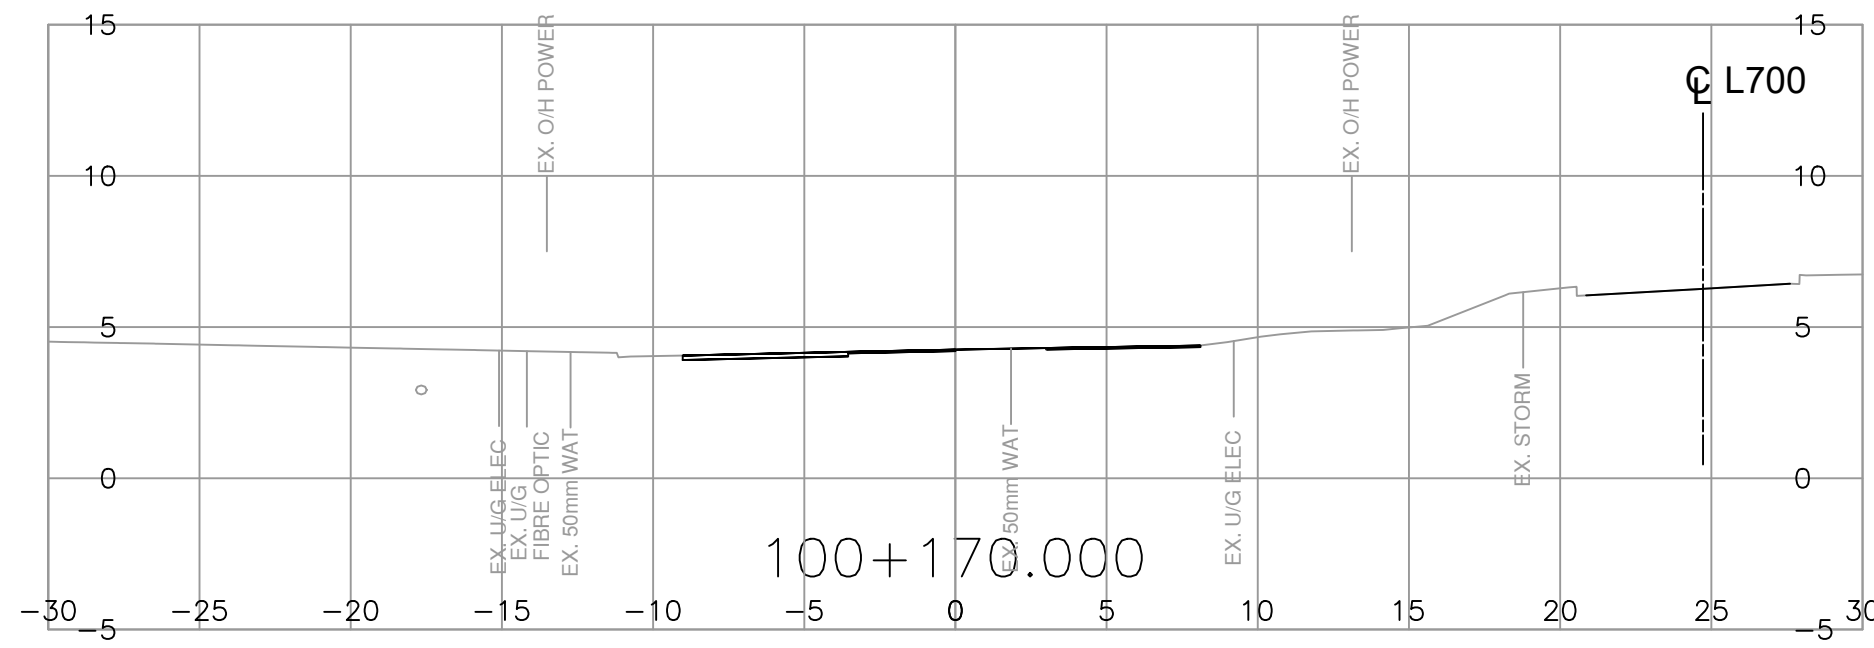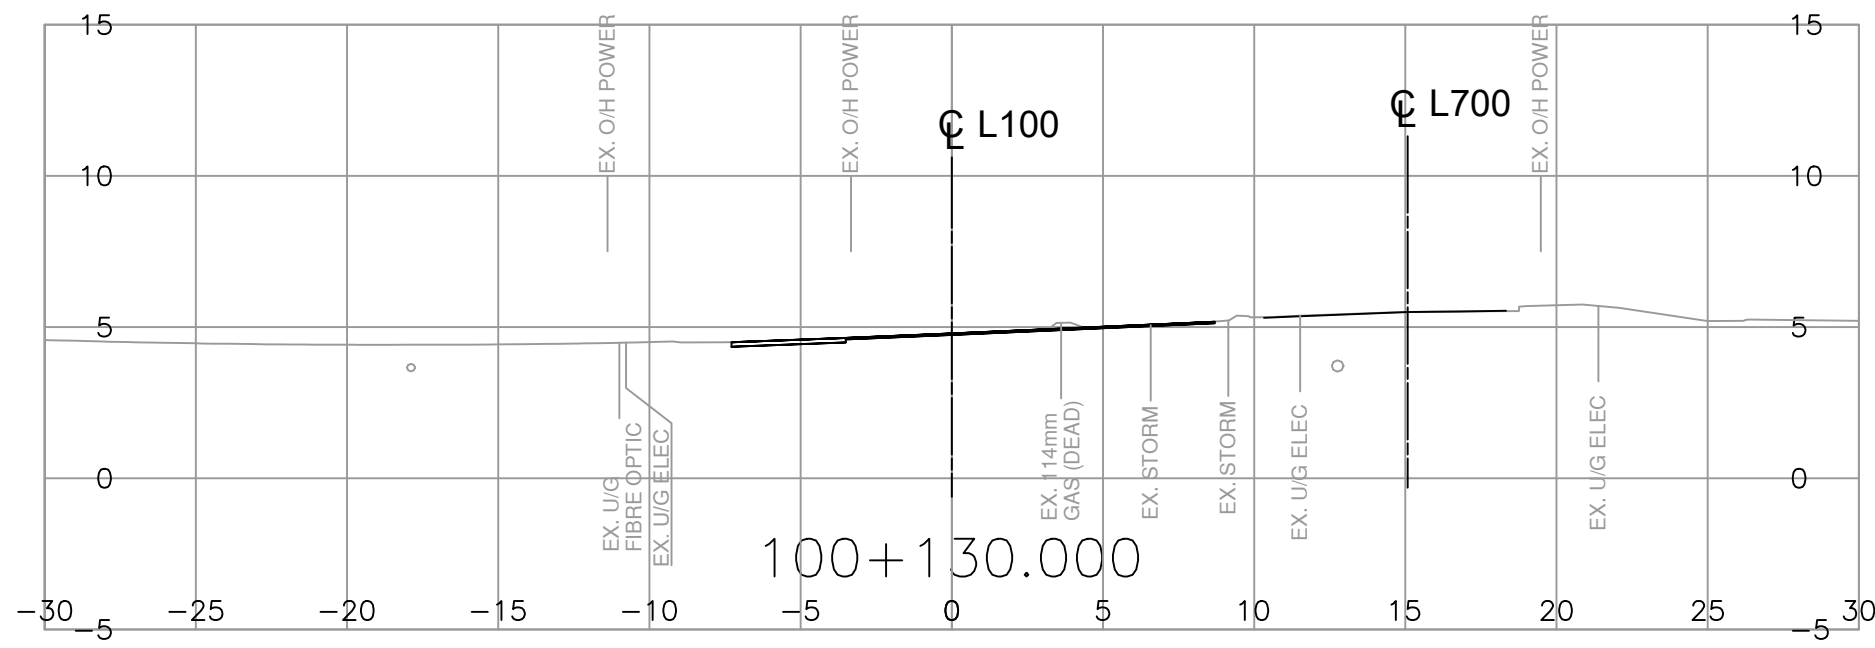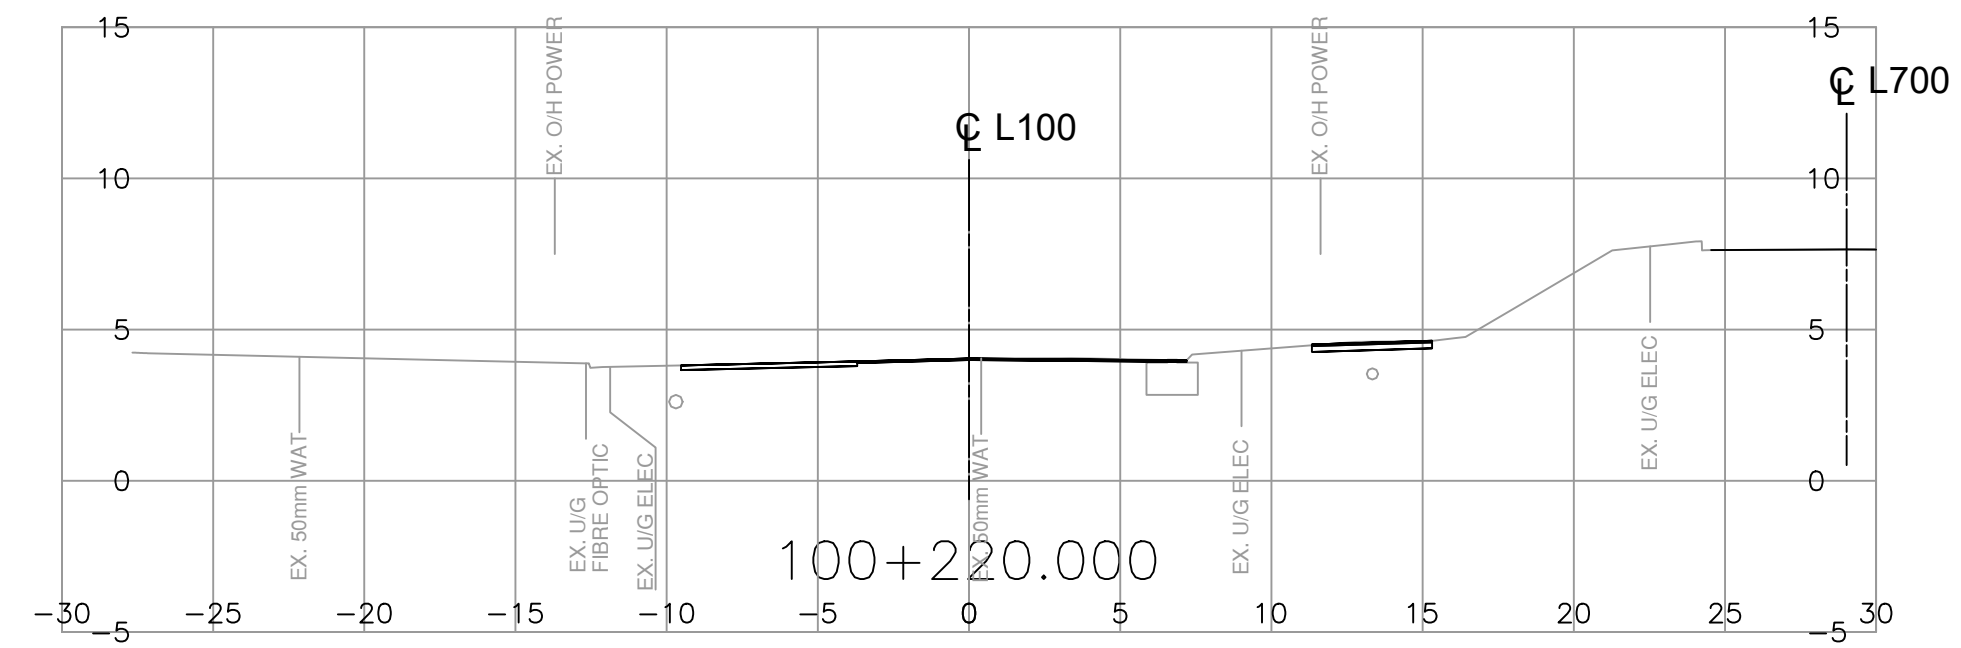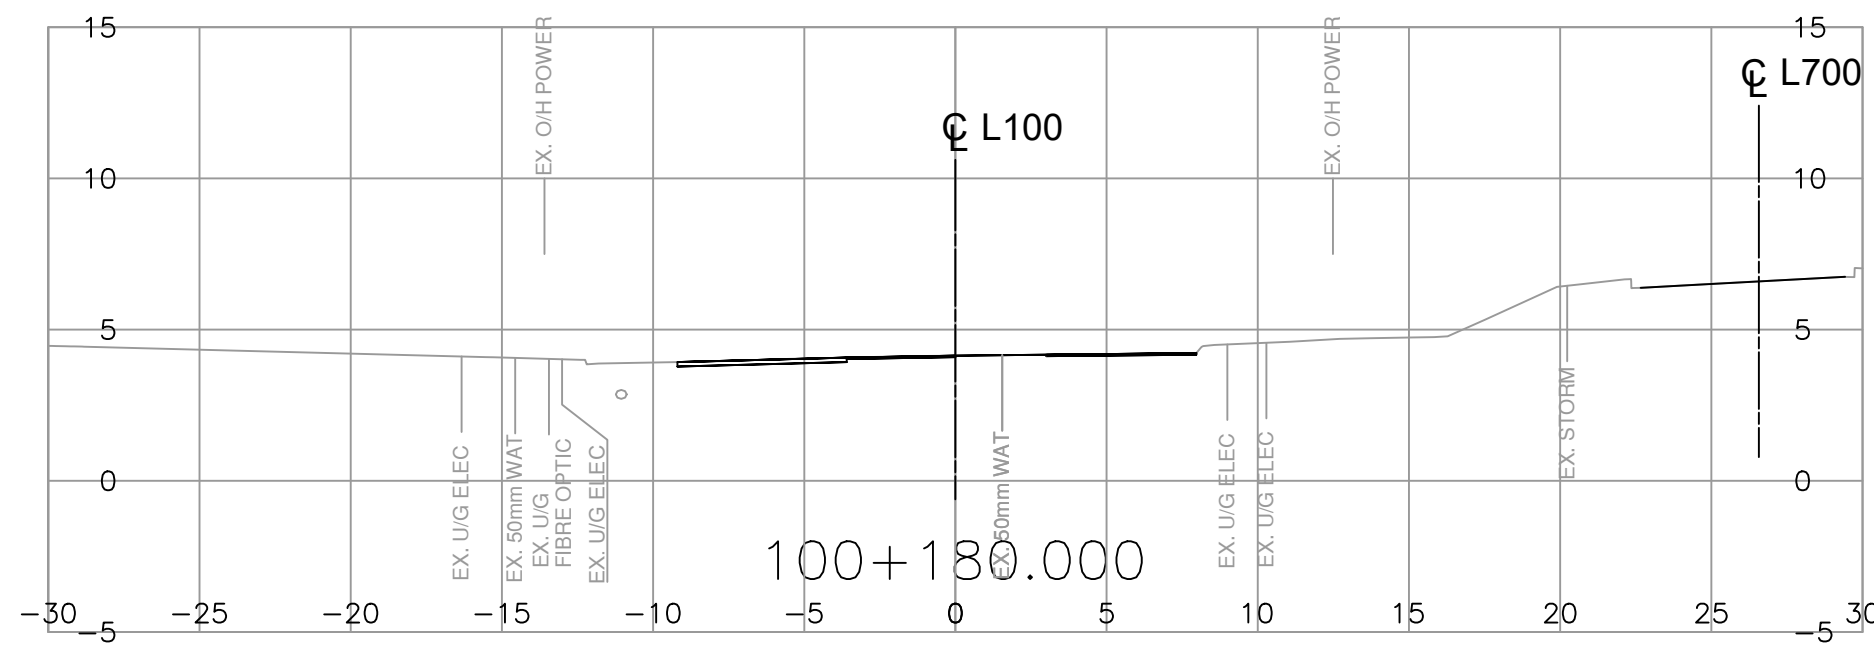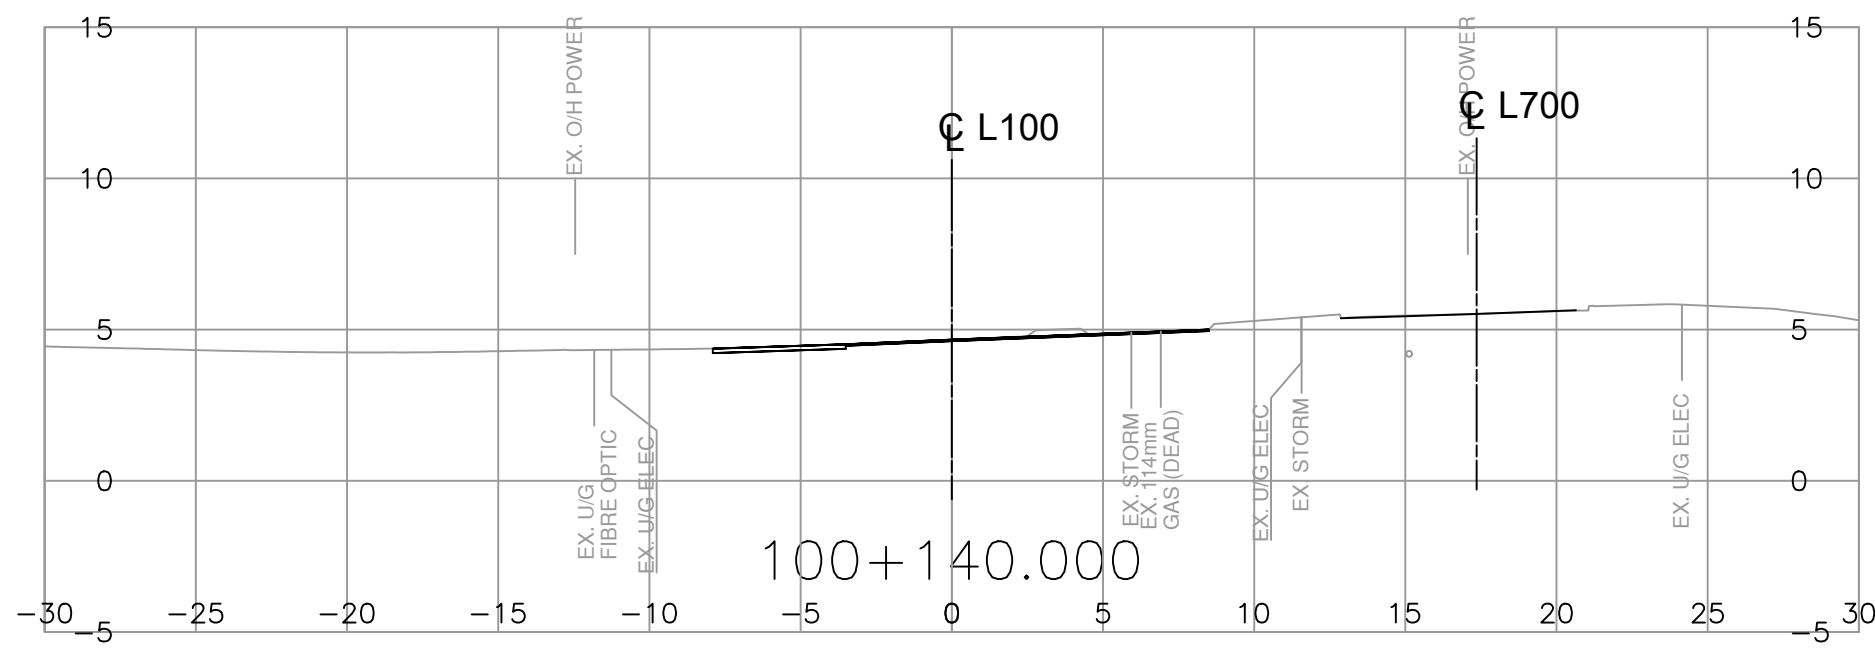

FOR REFERENCE ONLY

		Suite 200 858 Beatty Street Vancouver BC Canada V6B 1C1 Tel 604 683 8521		BRITISH COLUMBIA		MINISTRY OF TRANSPORTATION AND INFRASTRUCTURE SOUTH COAST REGION HIGHWAY ENGINEERING GEOMATICS	
SCALE 0 2 1:250 12m		CAD FILENAME R1-1088-1000 PLOT DATE 4/12/2024		CROSS SECTIONS MAIN ST/MOUNTAIN HIGHWAY INTERSECTION IMPROVEMENTS STA. 100+110.000 TO STA. 100+220.000			
REV	DATE	REVISIONS	NAME	DESIGNED C. PALLIN DATE 2024-04-12 QUALITY CONTROL B. OYSTENSEN DATE 2024-04-12 QUALITY ASSURANCE R. BEDARD DATE 2024-04-12 DRAWN G. HAROON DATE 2024-04-12		B. OYSTENSEN SENIOR DESIGNER	
DATE 2024-04-12		FILE NUMBER 2121-00333-03		PROJECT NUMBER 13086-0000		REG 1 DRAWING NUMBER R1-1088-1003	









PLOT DATE: 2024/04/12 X:\2121\2121-00333-03 McTI-Main Street Reconstruction\10.0 DRAWINGS\Main Street Improvements-13086-2023\DrawingProduction\1000_DesignSections\R1-1088-1000.dwg

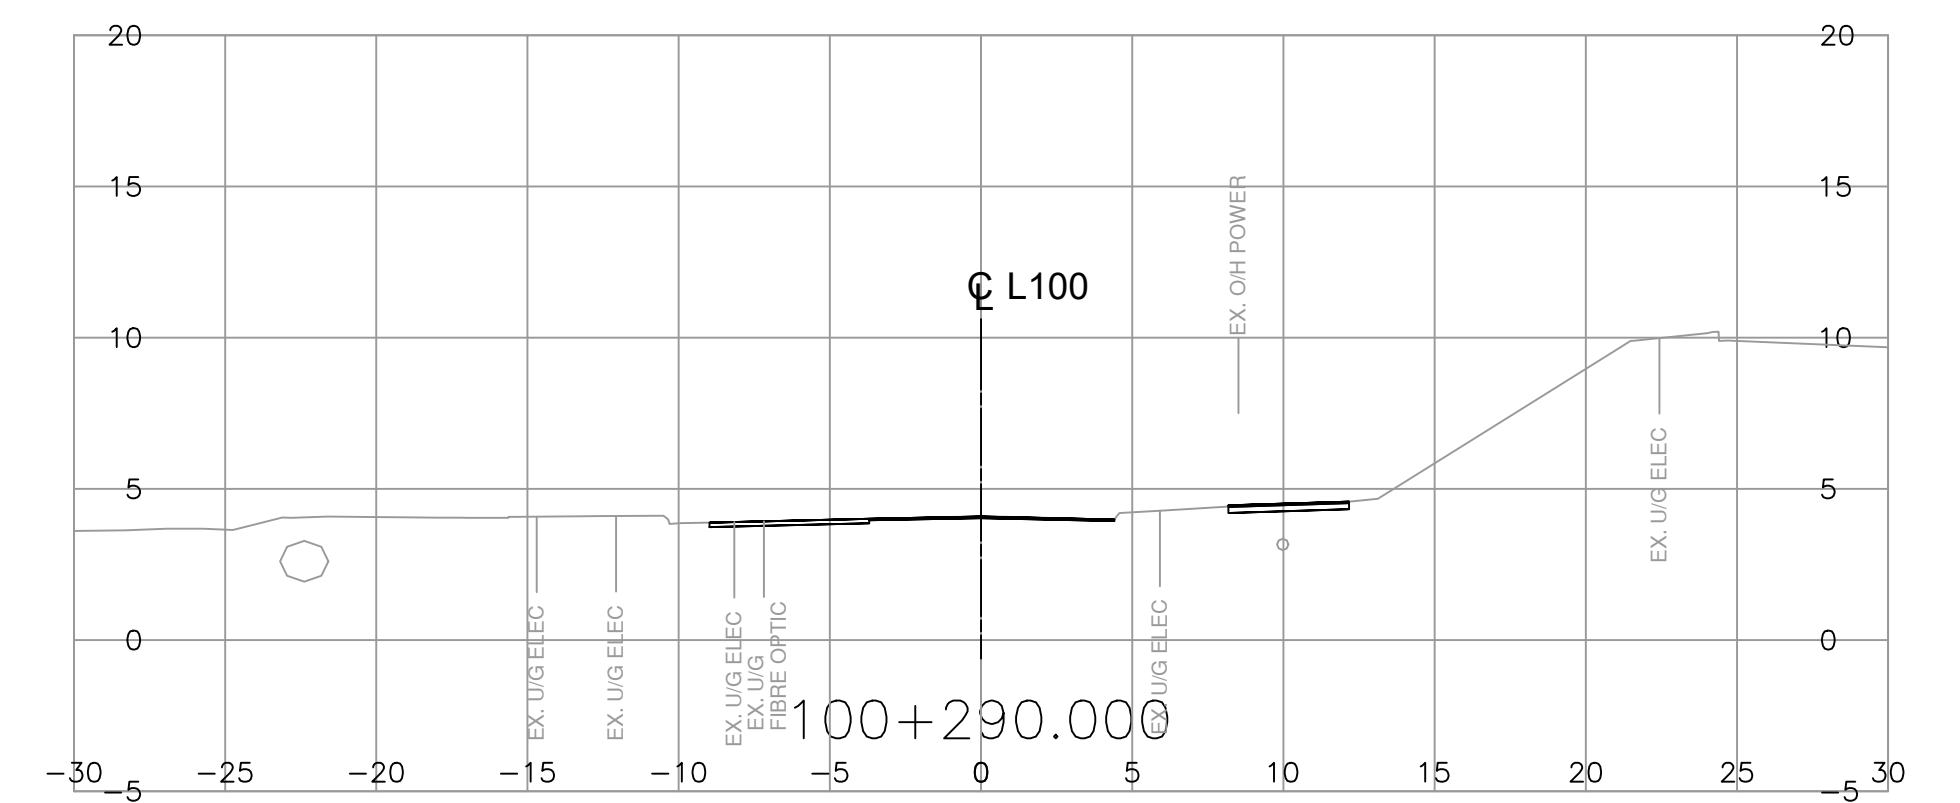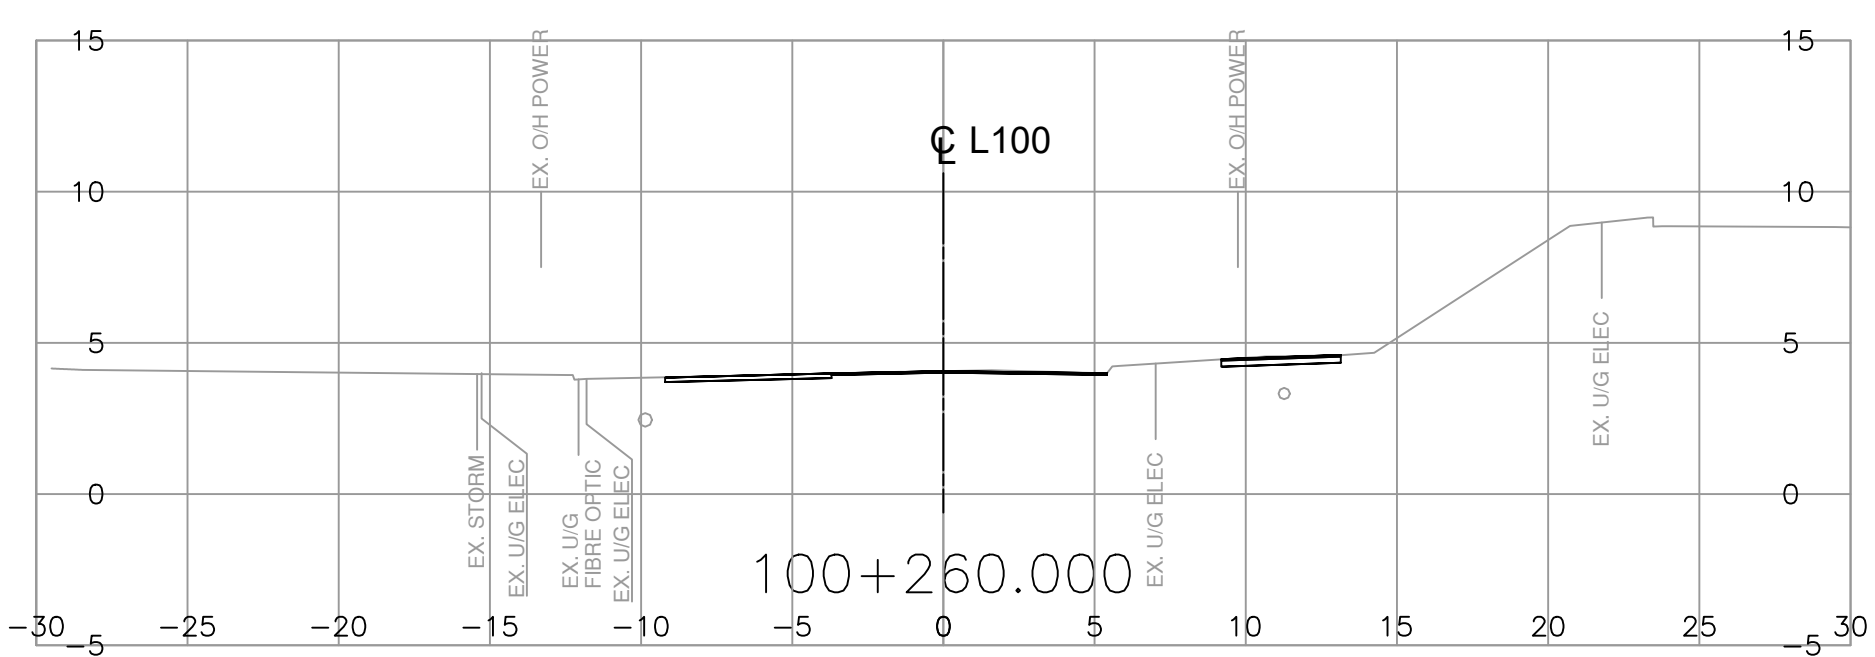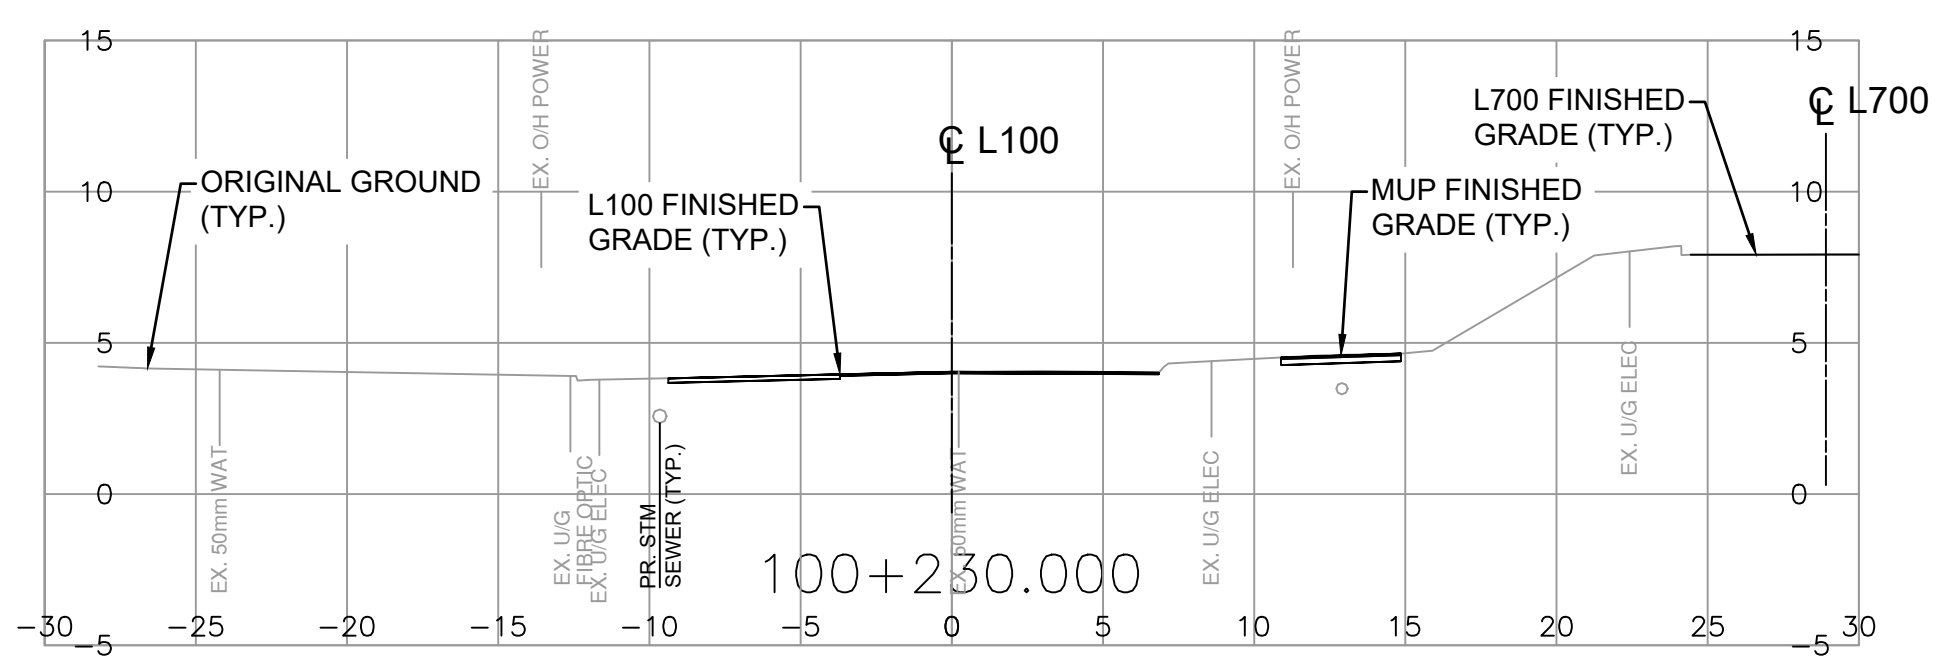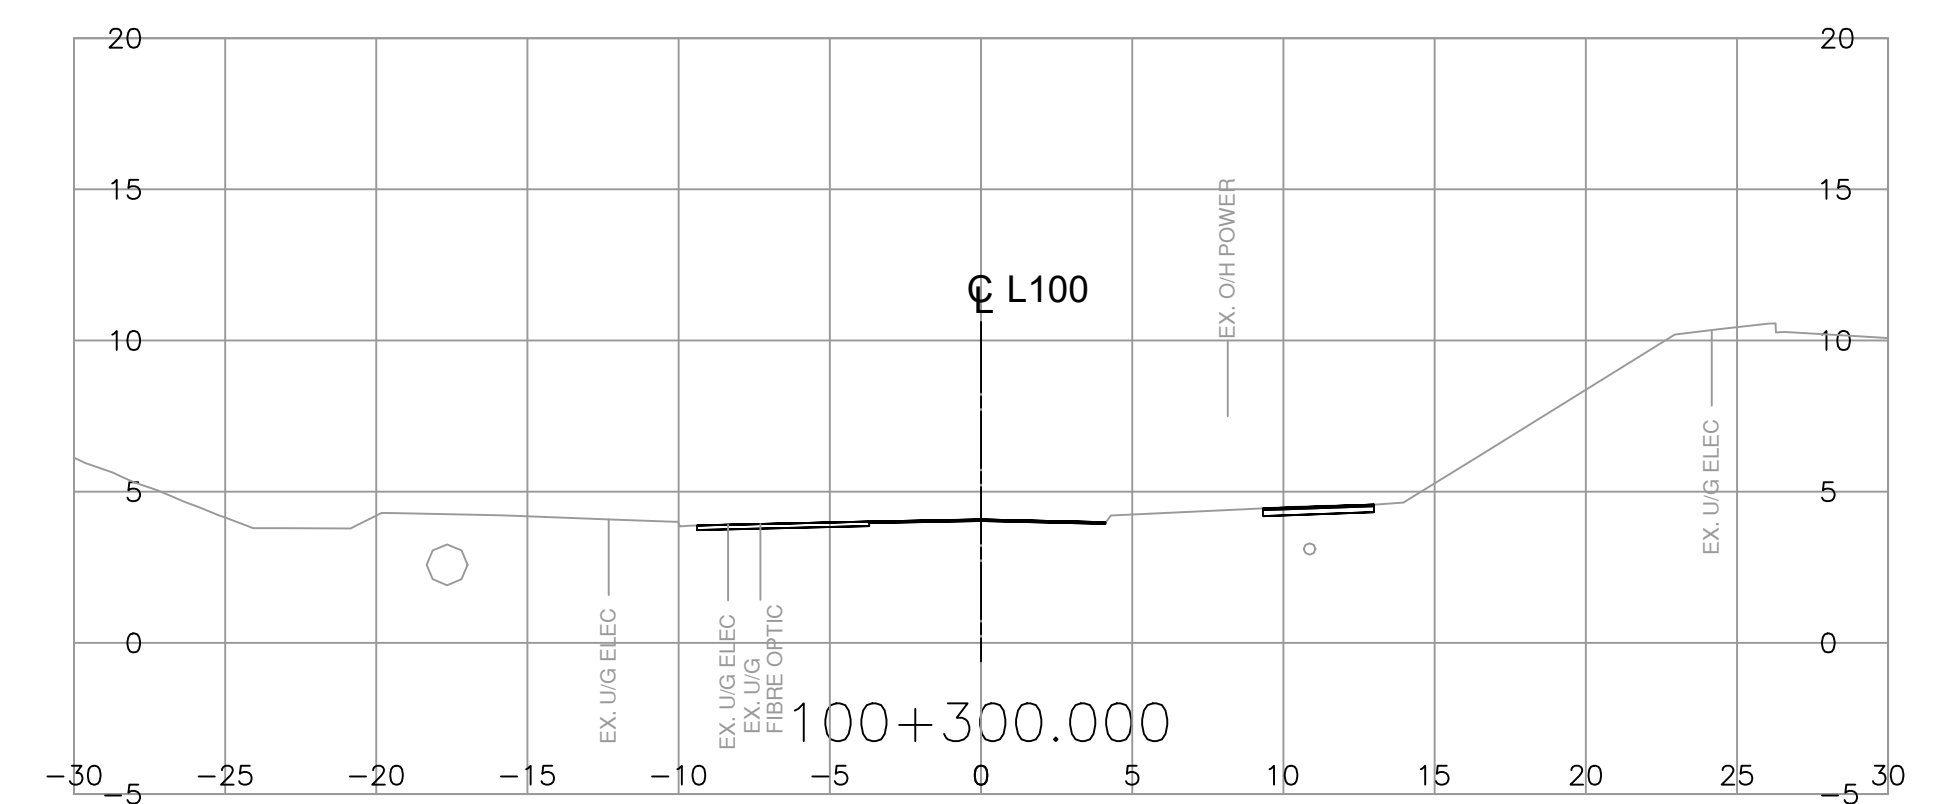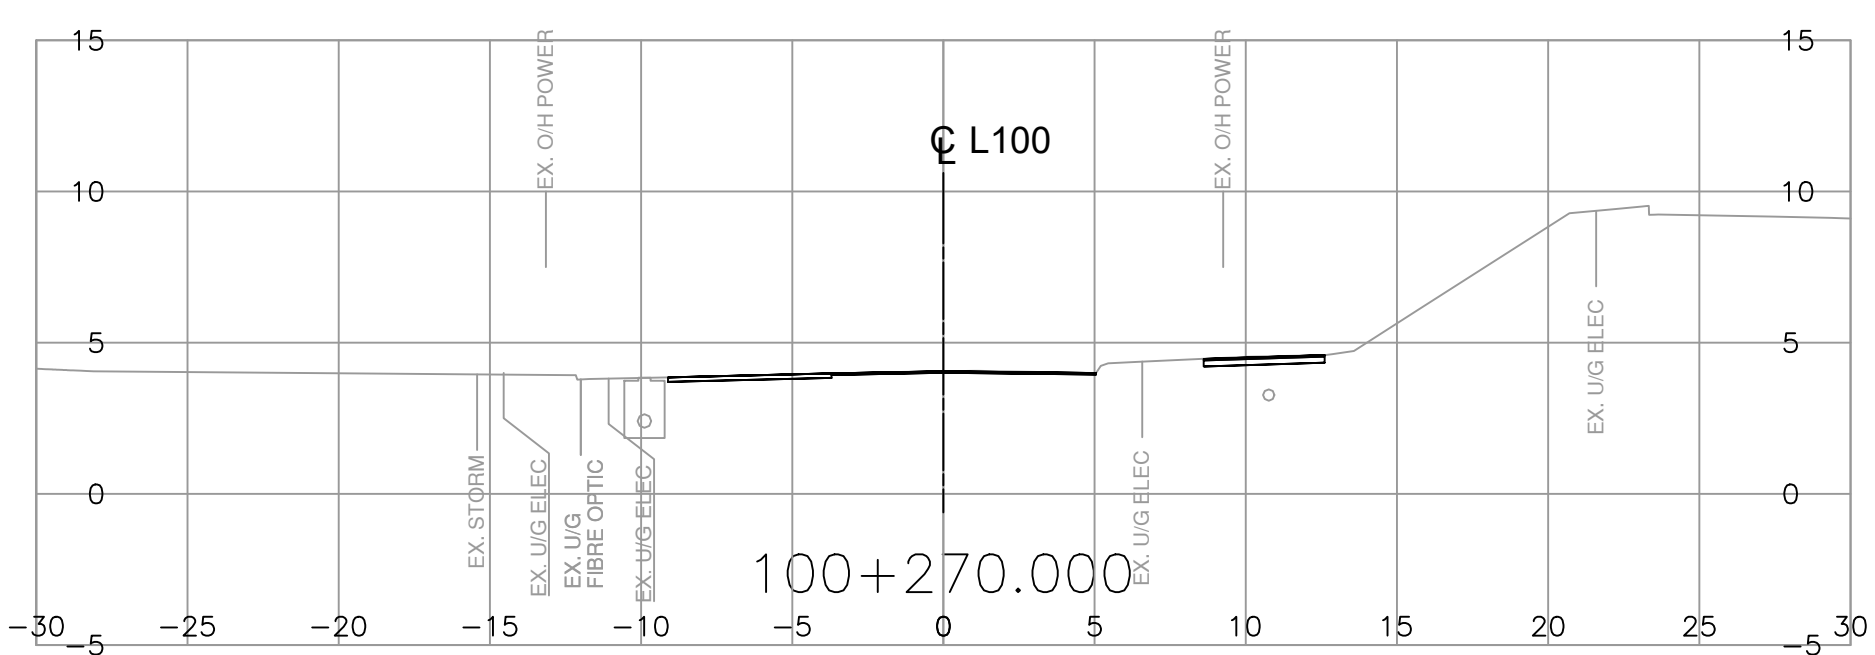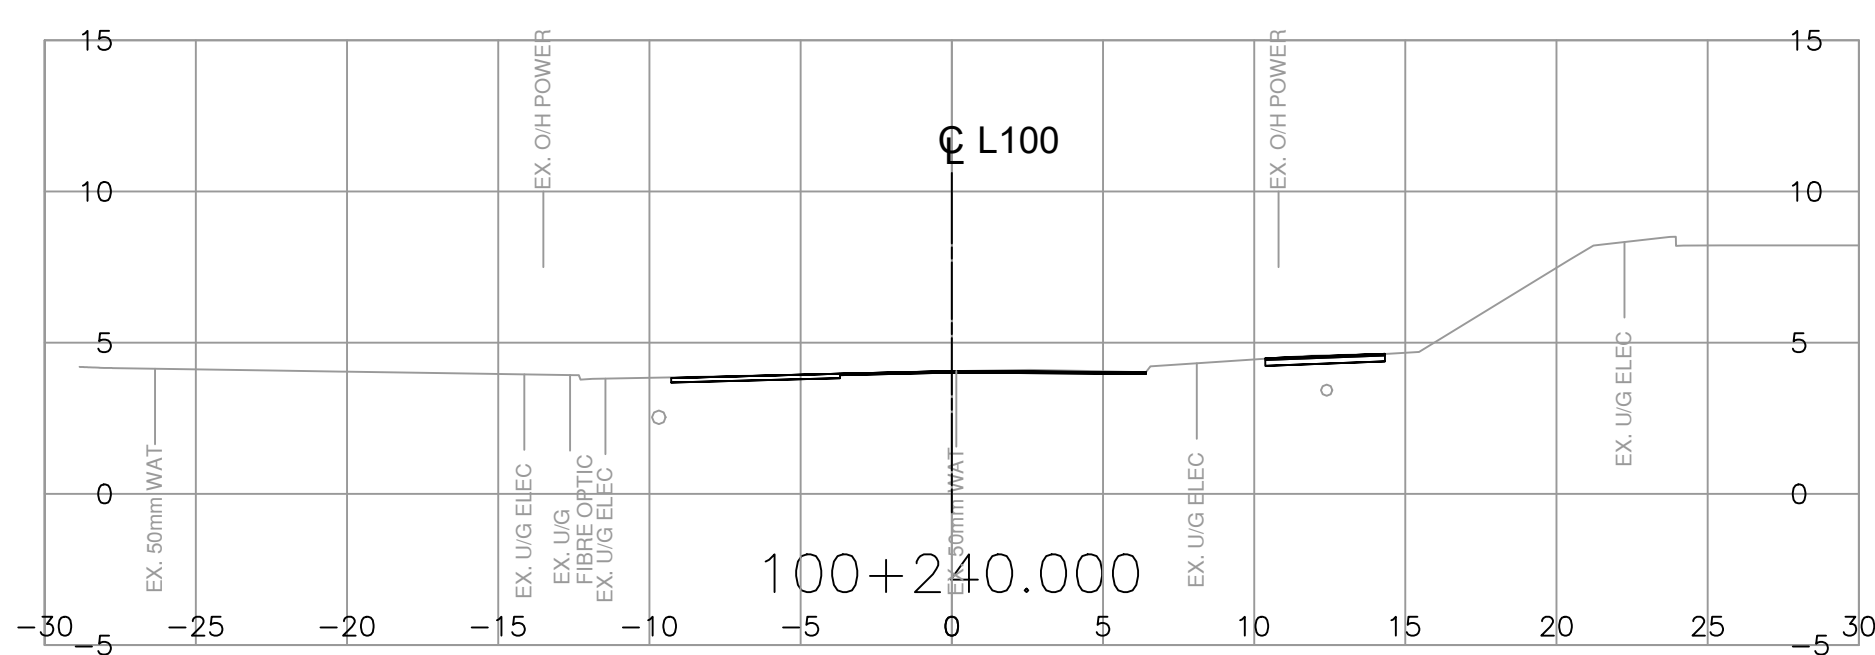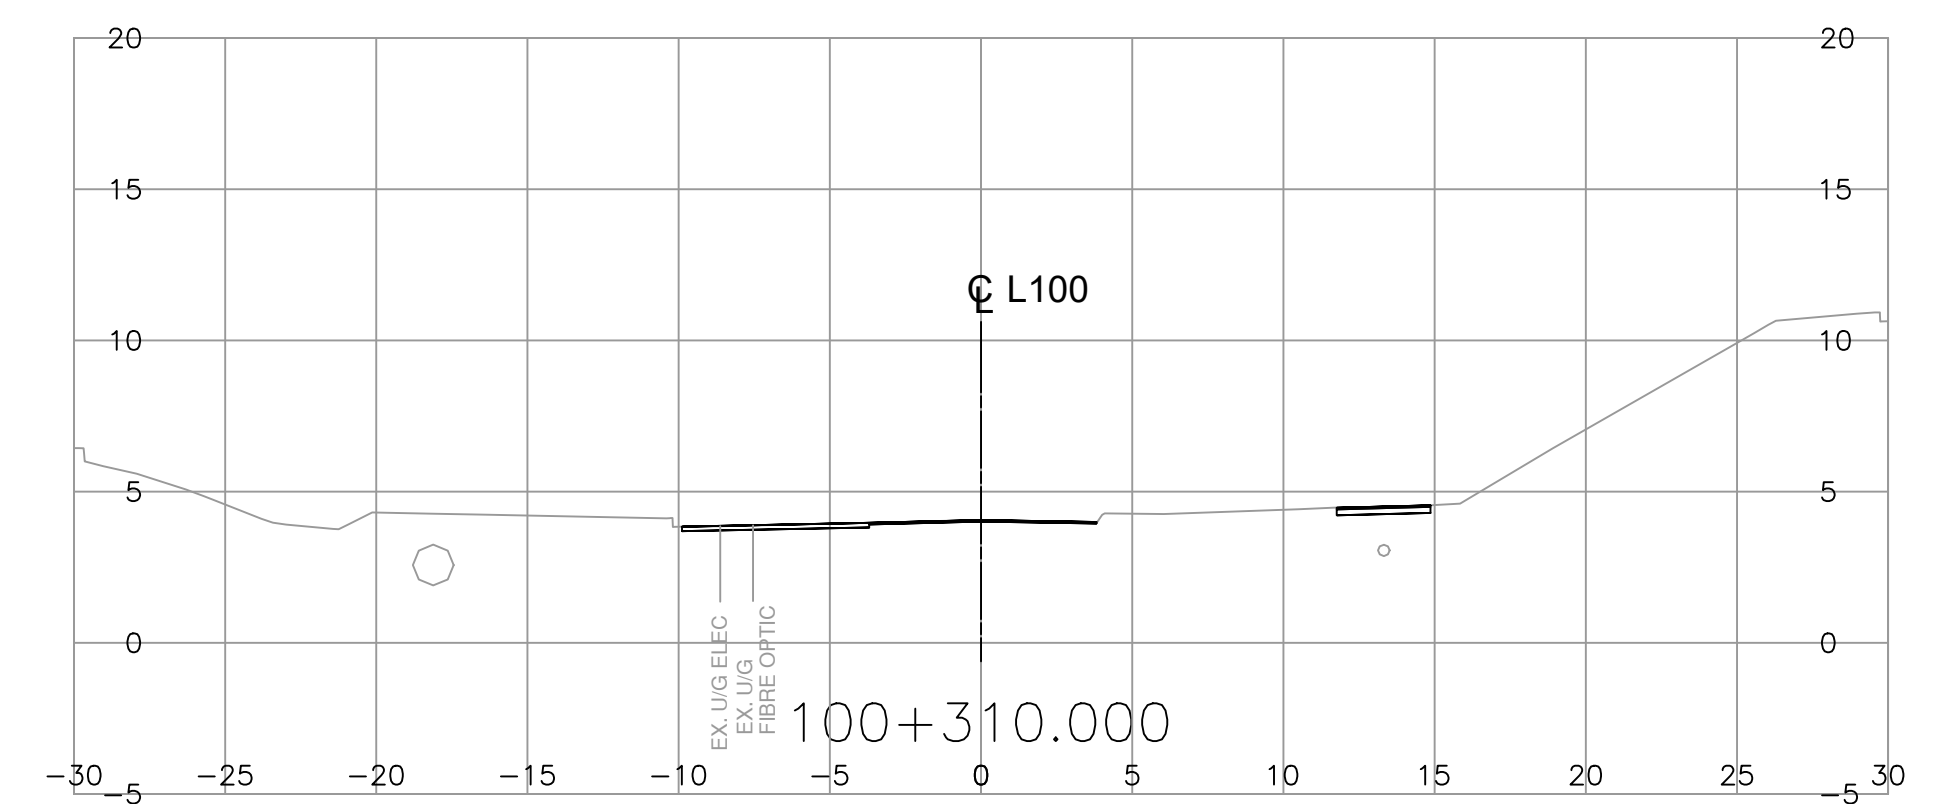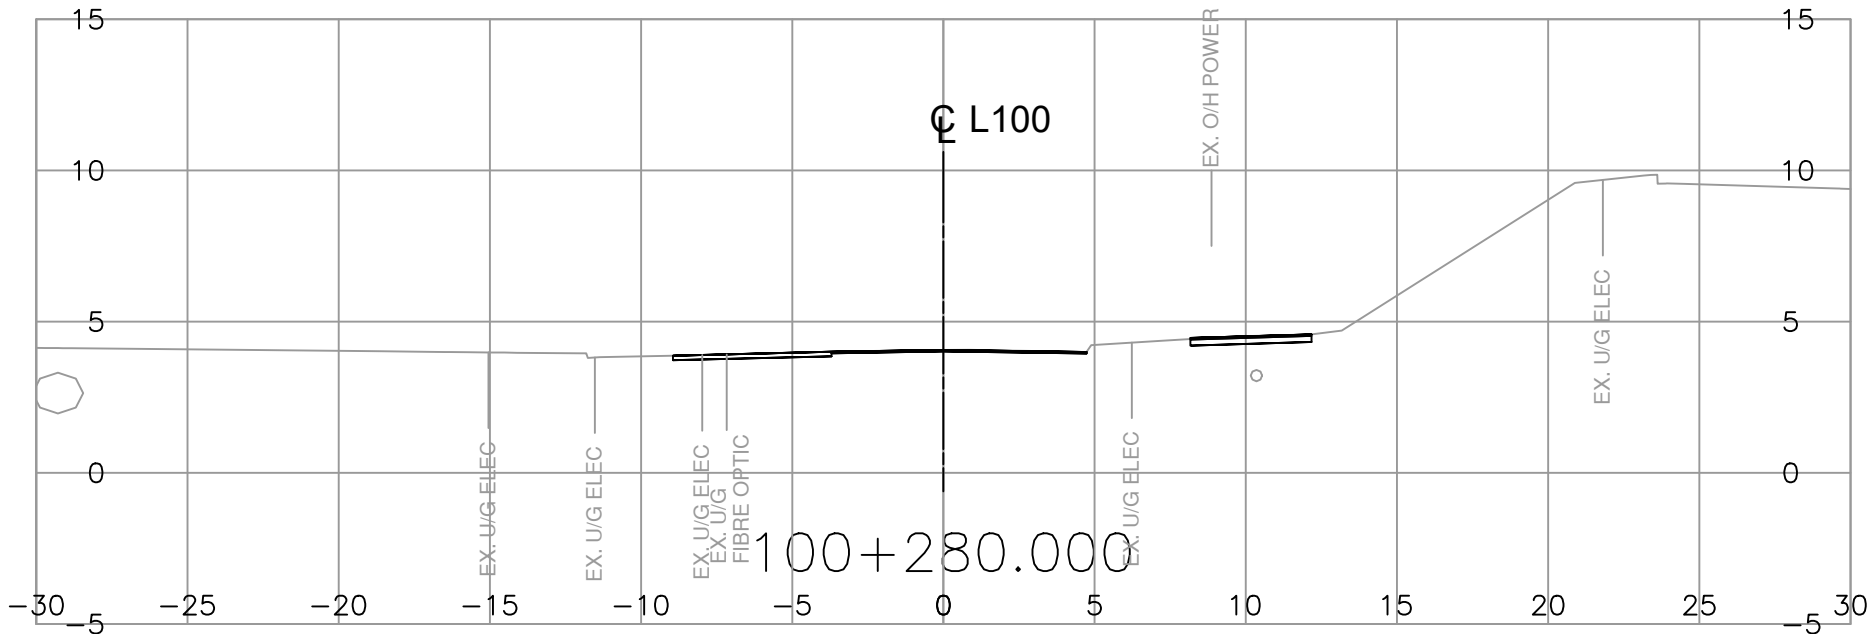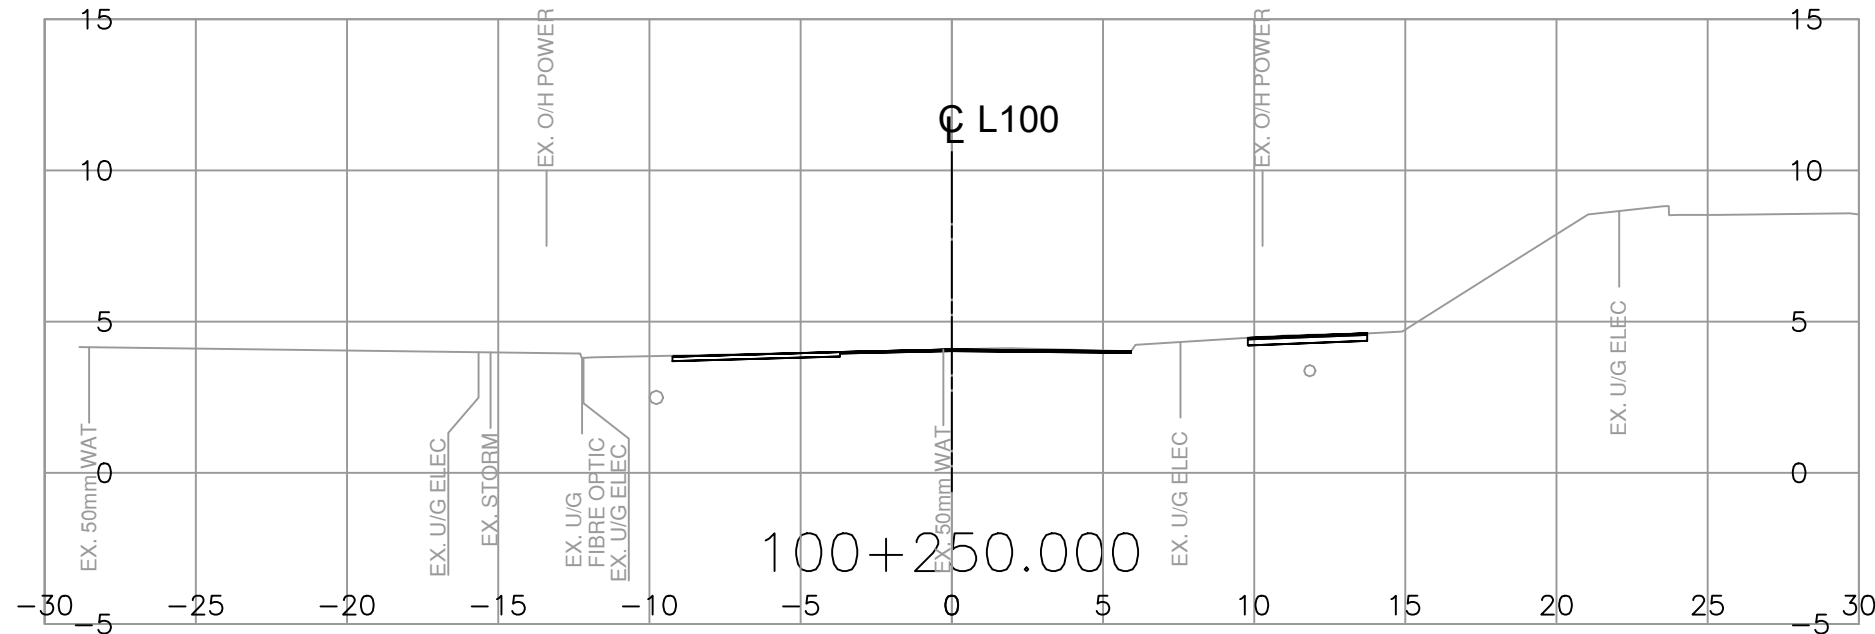

FOR REFERENCE ONLY

		Suite 200 858 Beatty Street Vancouver BC Canada V6B 1C1 Tel 604 683 8521		BRITISH COLUMBIA		MINISTRY OF TRANSPORTATION AND INFRASTRUCTURE SOUTH COAST REGION HIGHWAY ENGINEERING GEOMATICS	
SCALE 0 2 1:250 12m		CAD FILENAME R1-1088-1000		PLOT DATE 4/12/2024		CROSS SECTIONS MAIN ST/MOUNTAIN HIGHWAY INTERSECTION IMPROVEMENTS STA. 100+230.000 TO STA. 100+310.000	
REV	DATE	REVISIONS	NAME	DESIGNED	C. PALLIN	DATE	2024-04-12
				QUALITY CONTROL	B. OYSTENSEN	DATE	2024-04-12
				QUALITY ASSURANCE	R. BEDARD	DATE	2024-04-12
				DRAWN	G. HAROON	DATE	2024-04-12
				DATE	2024-04-12	FILE NUMBER	2121-00333-03
				PROJECT NUMBER	13086-0000	REG	1
				DRAWING NUMBER	R1-1088-1004	REV	

PLOT DATE: 2024/04/12 X:\2121\2121-00333-03 McTI-Main Street Reconstruction\10.0 DRAWINGS\Main Street Improvements-13086-2023\DrawingProduction\1000_DesignSections\R1-1088-1000.dwg

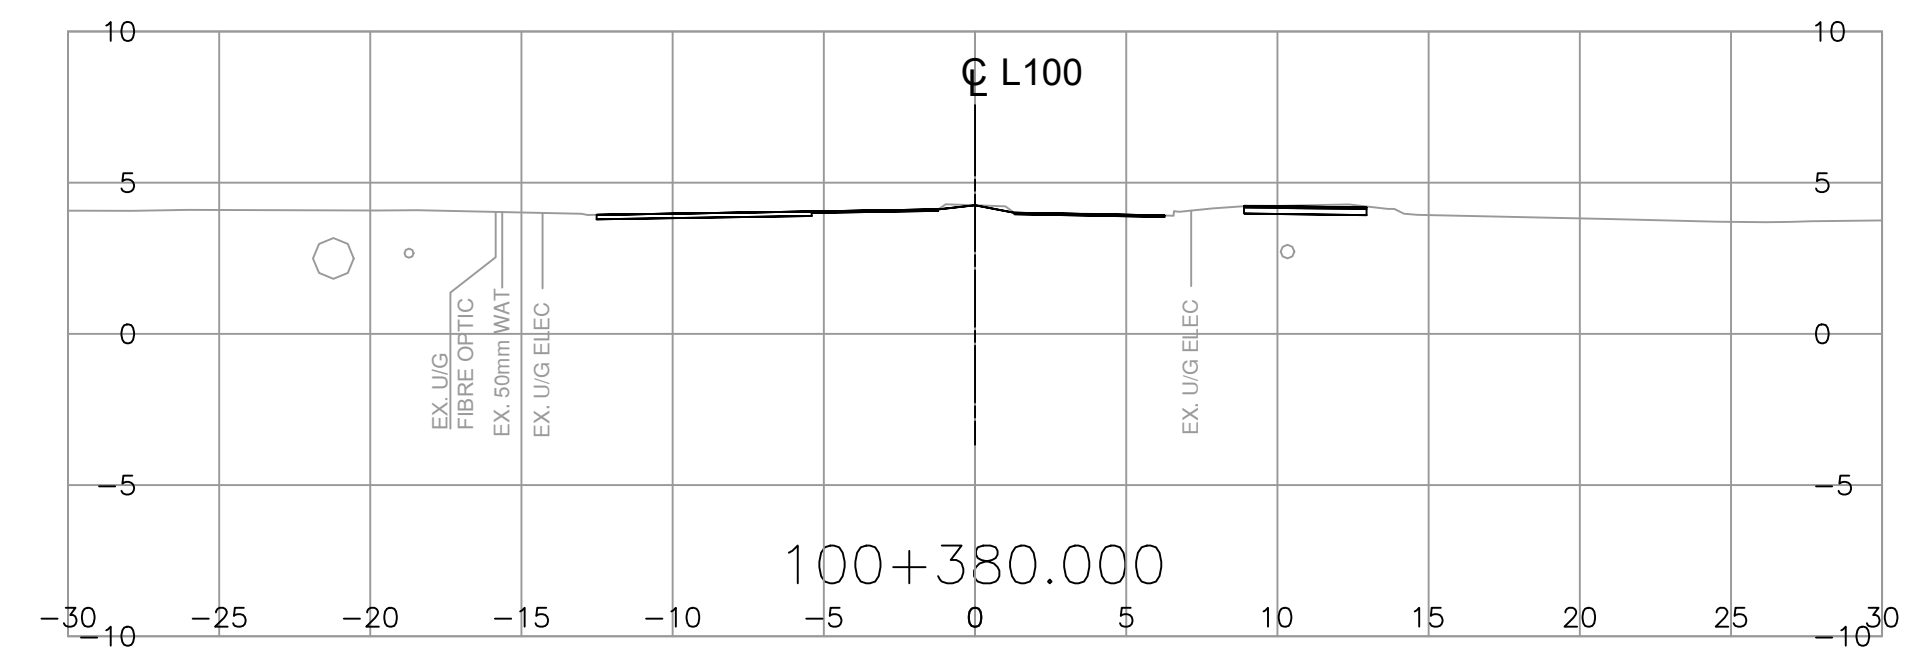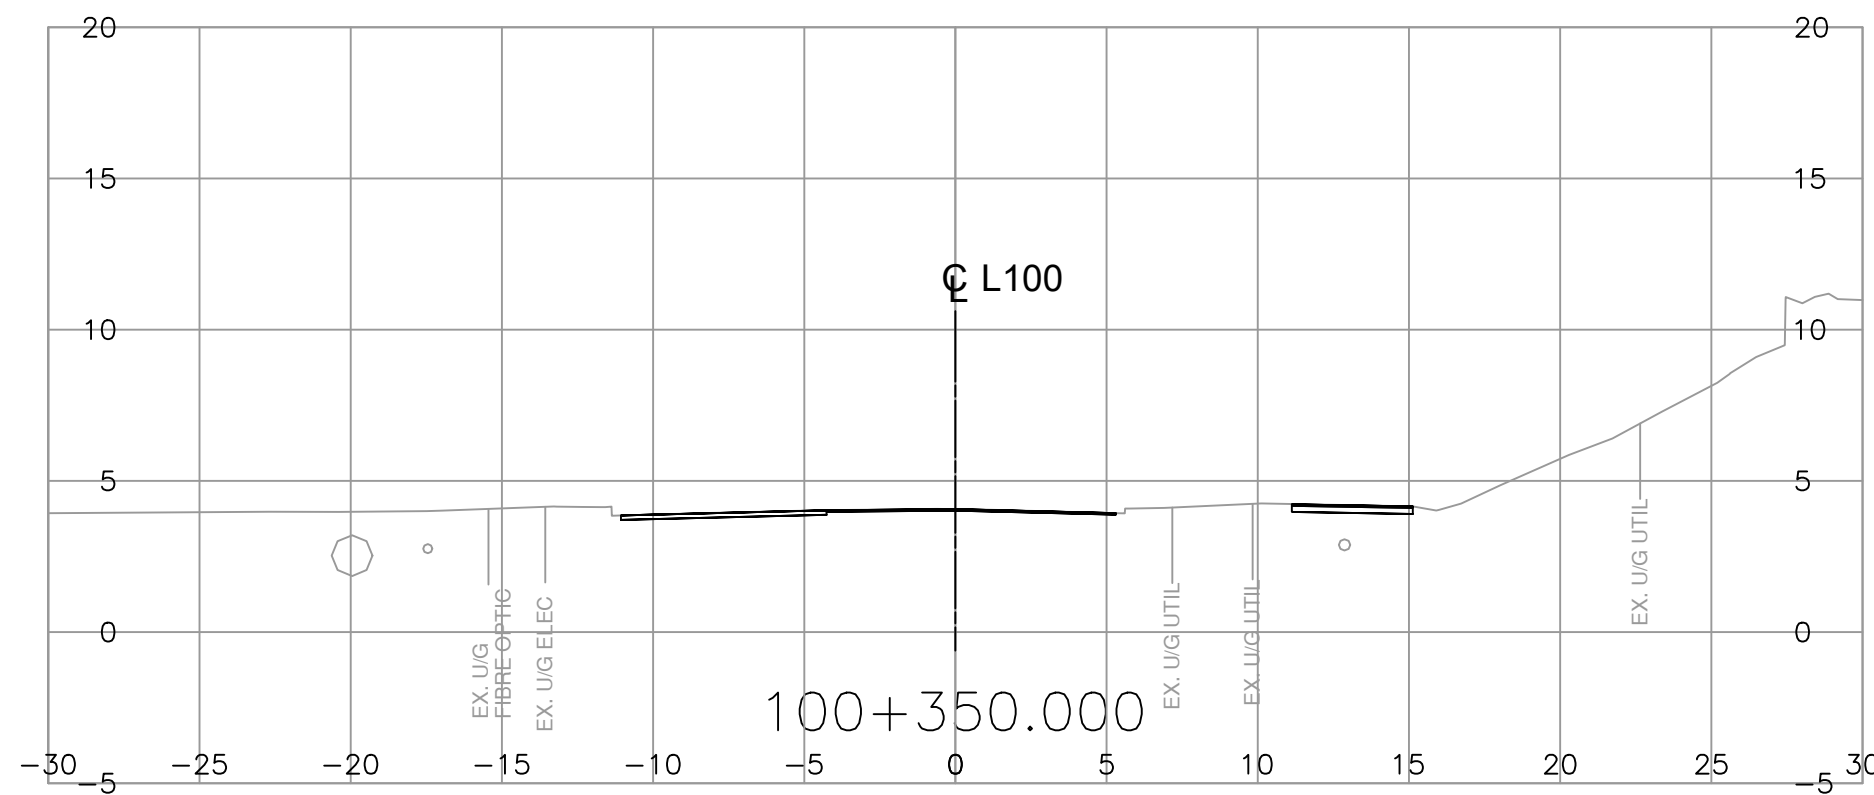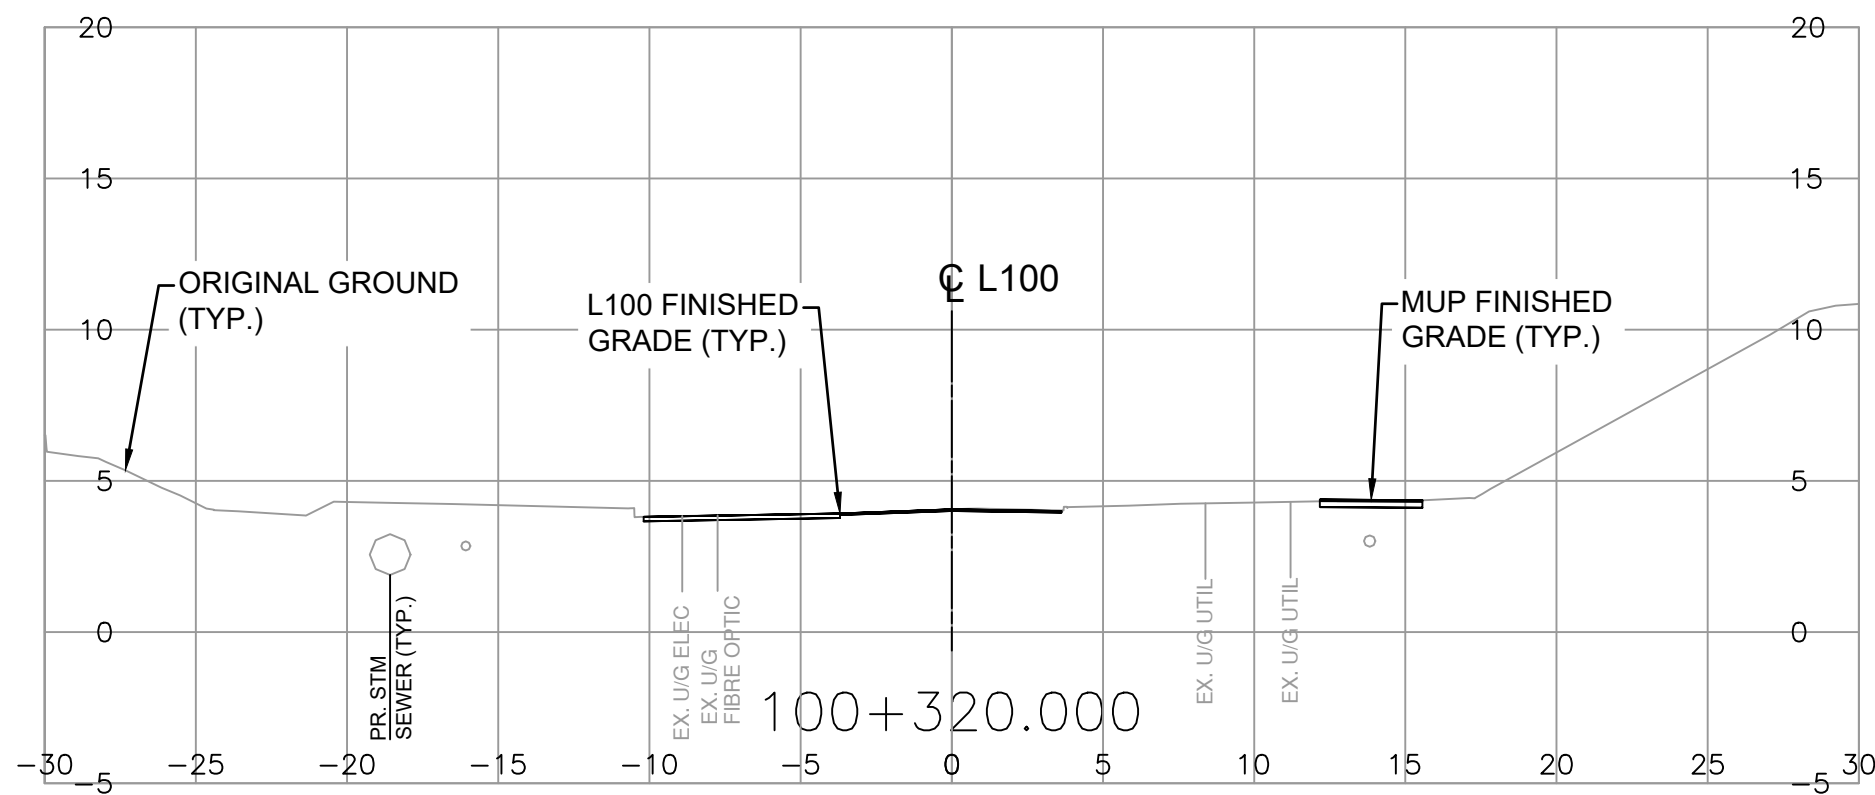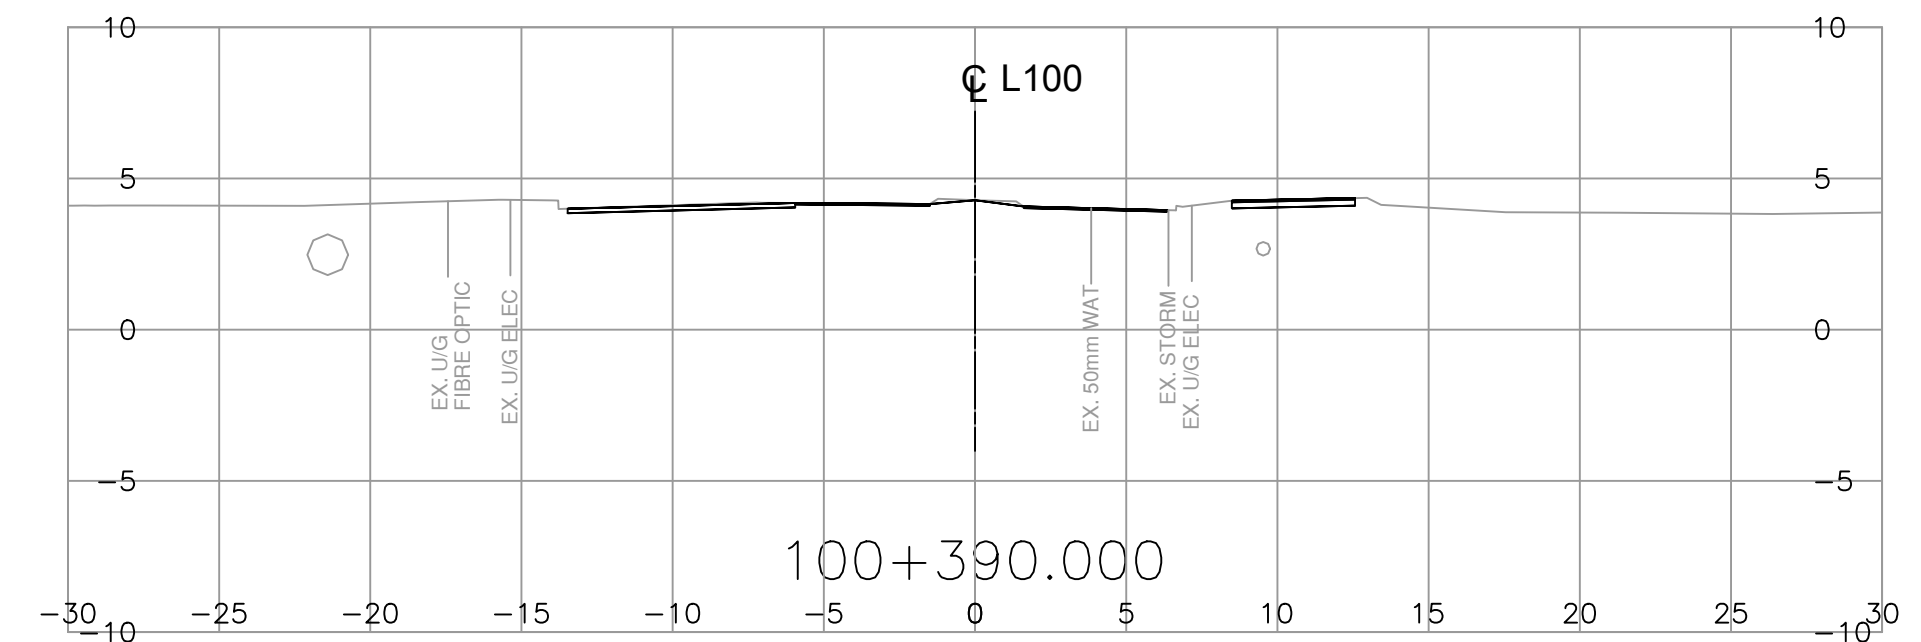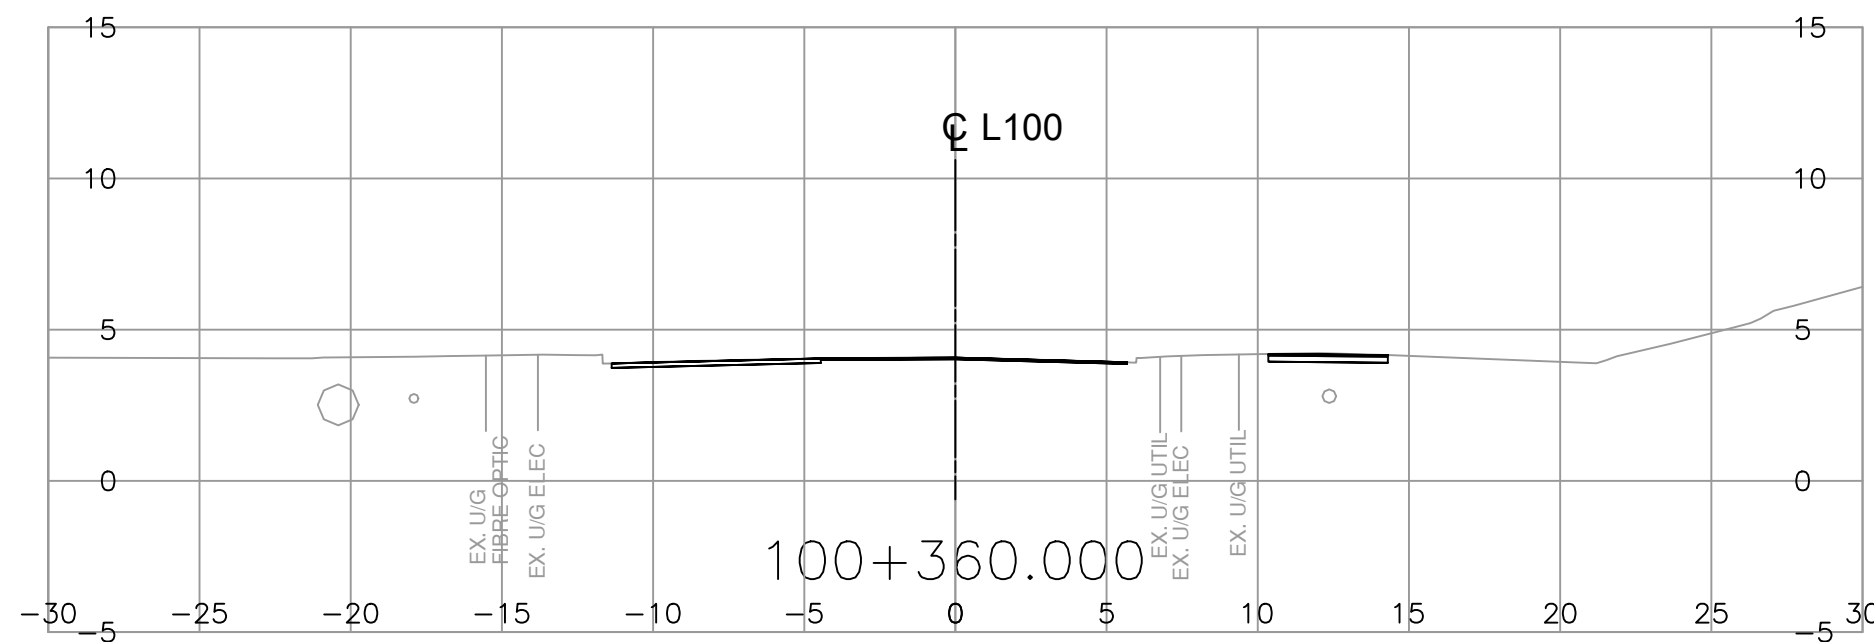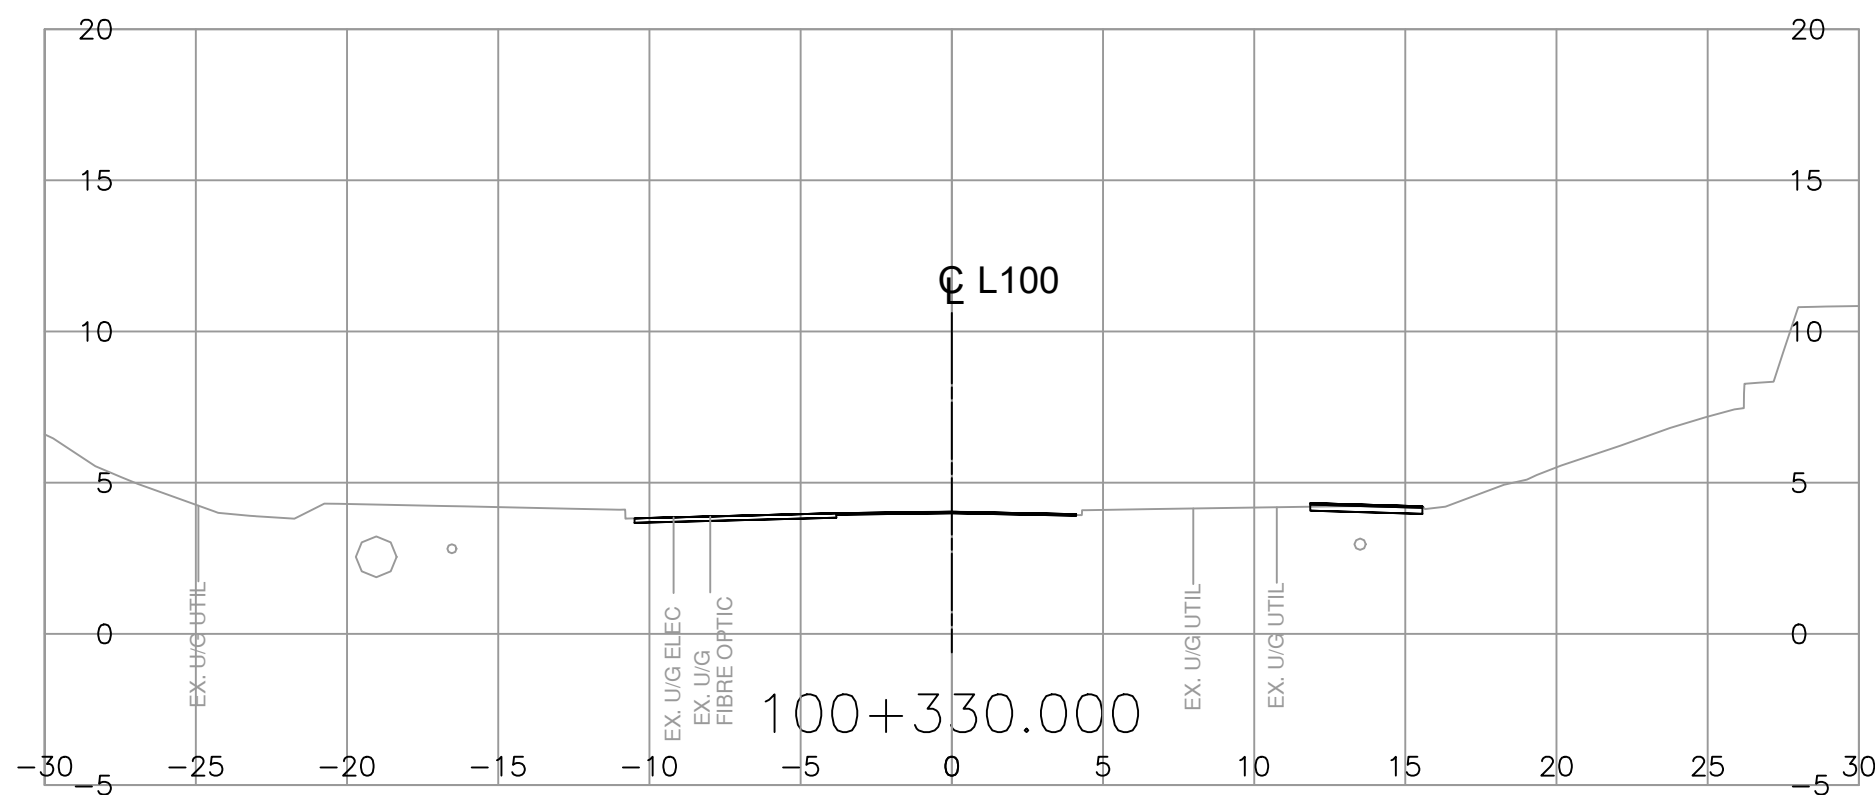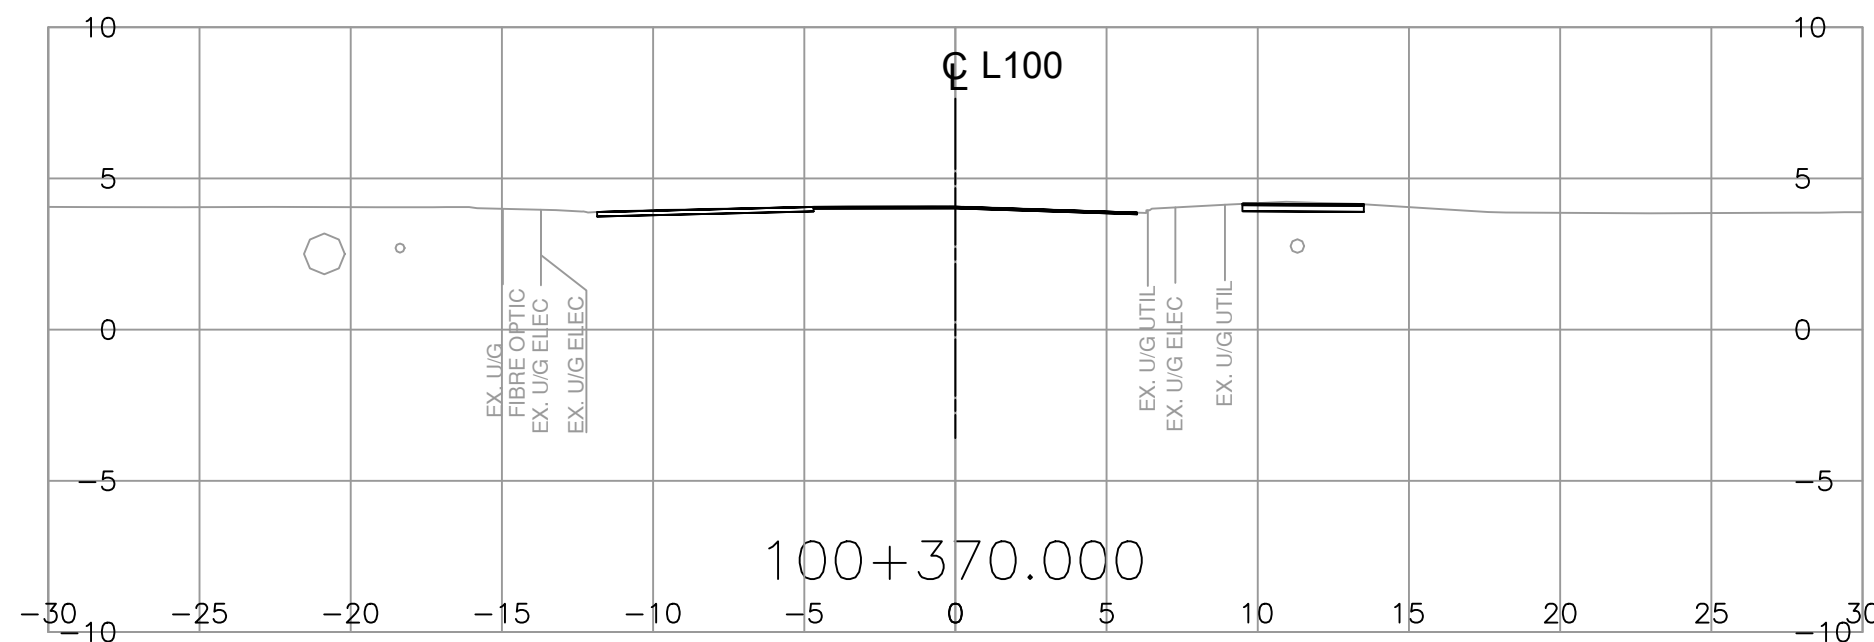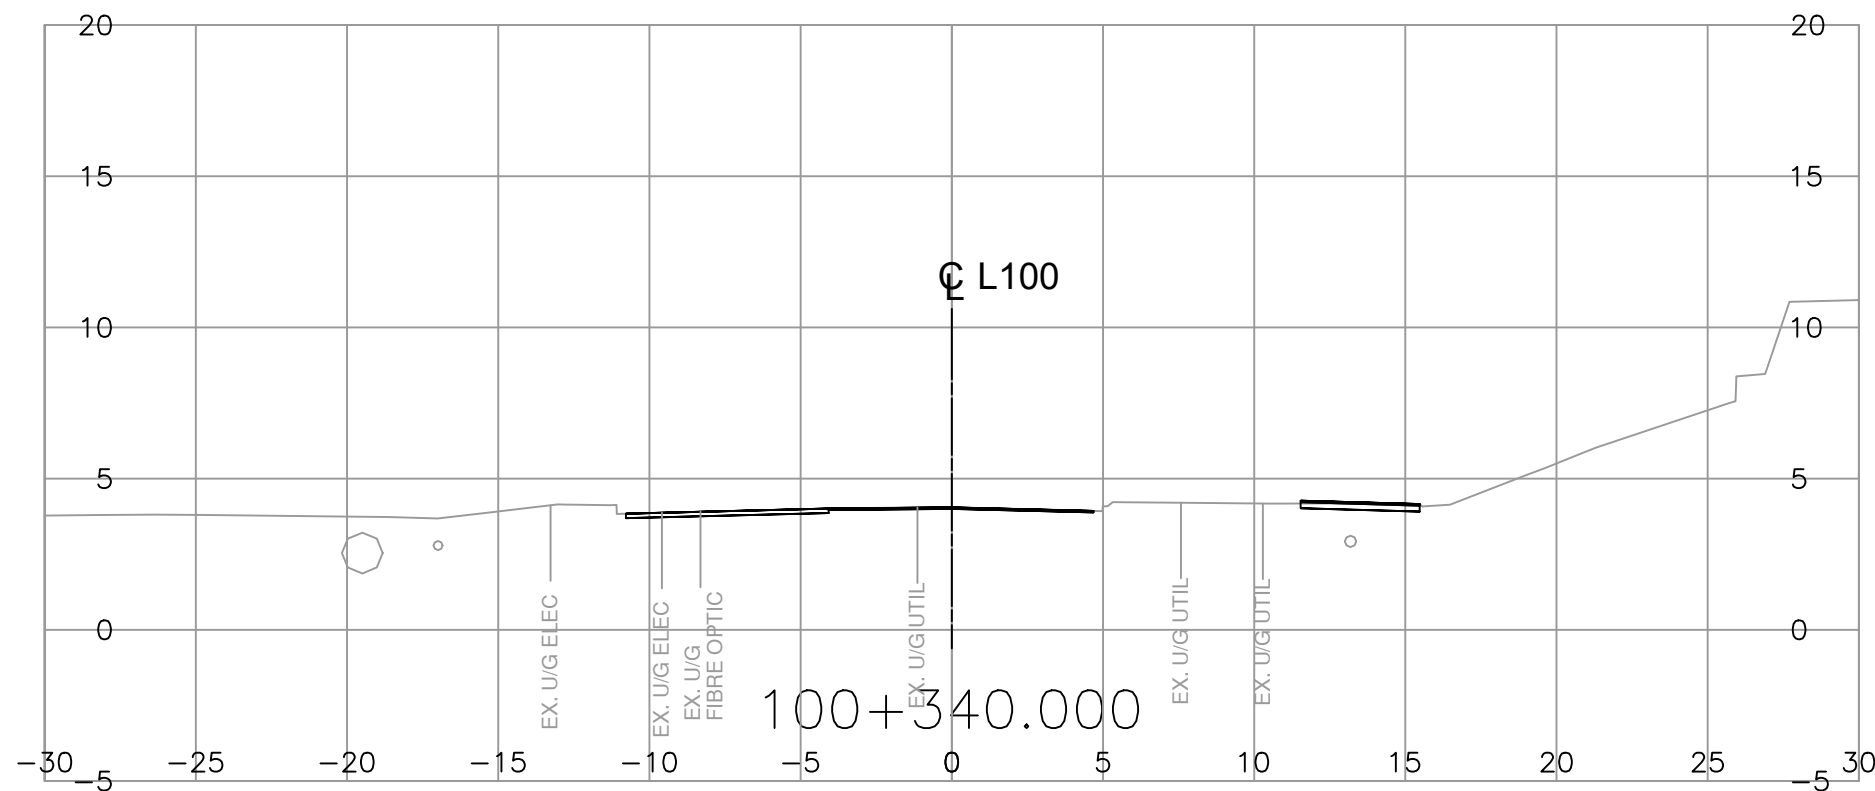

FOR REFERENCE ONLY

		Suite 200 858 Beatty Street Vancouver BC Canada V6B 1C1 Tel 604 683 8521		BRITISH COLUMBIA		MINISTRY OF TRANSPORTATION AND INFRASTRUCTURE SOUTH COAST REGION HIGHWAY ENGINEERING GEOMATICS	
SCALE 0 2 1:250 12m		CAD FILENAME R1-1088-1000 PLOT DATE 4/12/2024		CROSS SECTIONS MAIN ST/MOUNTAIN HIGHWAY INTERSECTION IMPROVEMENTS STA. 100+320.000 TO STA. 100+390.000			
REV	DATE	REVISIONS	NAME	DESIGNED C. PALLIN DATE 2024-04-12 QUALITY CONTROL B. OYSTENSEN DATE 2024-04-12 QUALITY ASSURANCE R. BEDARD DATE 2024-04-12 DRAWN G. HAROON DATE 2024-04-12		B. OYSTENSEN SENIOR DESIGNER	
DATE 2024-04-12		FILE NUMBER 2121-00333-03		PROJECT NUMBER 13086-0000		REG 1 DRAWING NUMBER R1-1088-1005	