
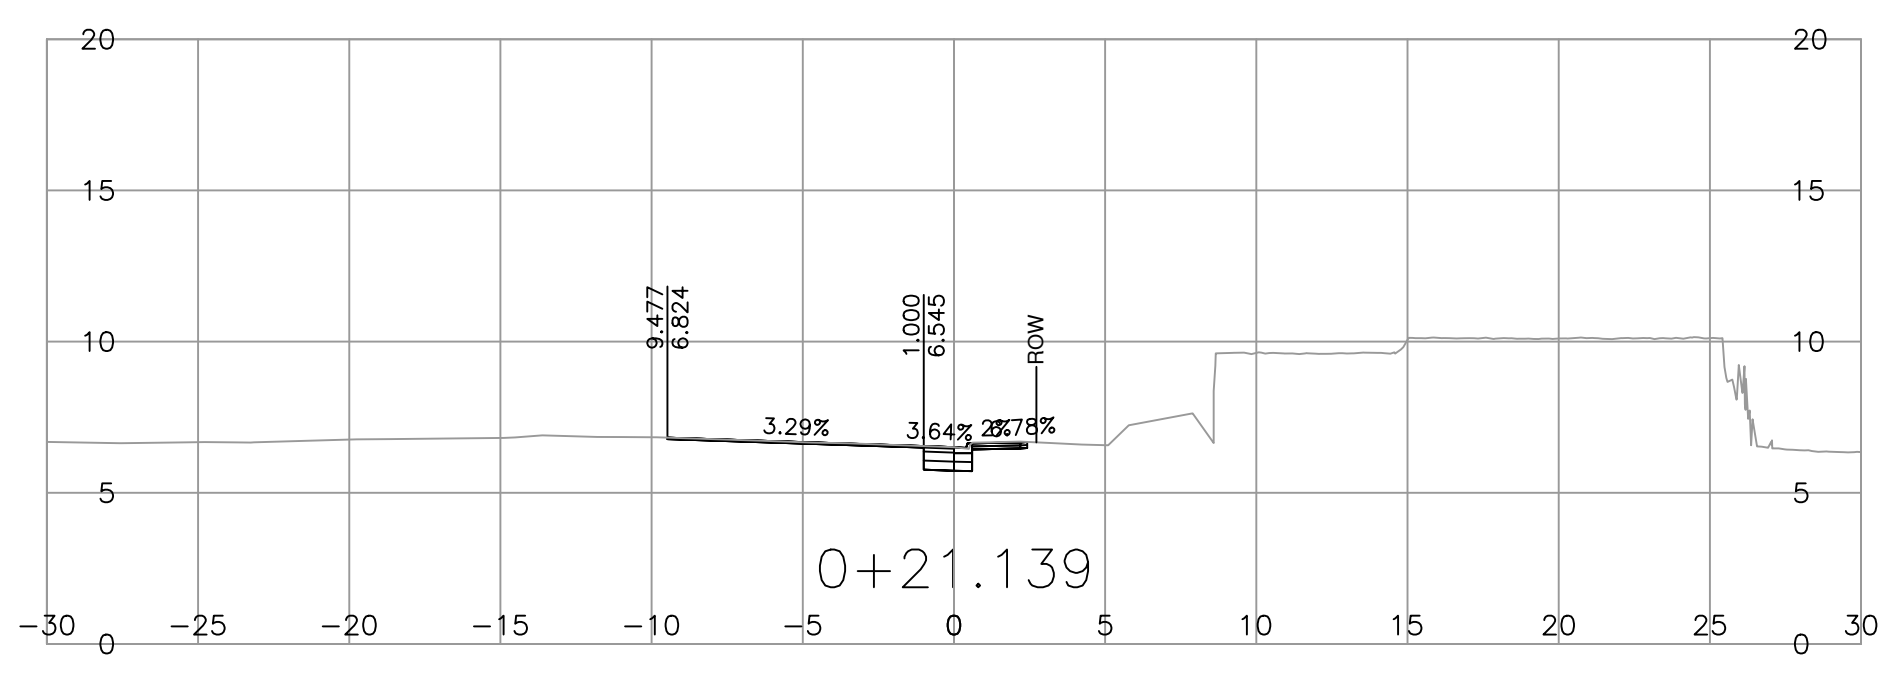


PLOT DATE: 2023/10/06 \\usl\urban-systems.com\Projects\SUR\1961\0504\03\0-D-Design\CAD\DrawingProduction\1000_DesignSections\R1-1058-1003.dwg

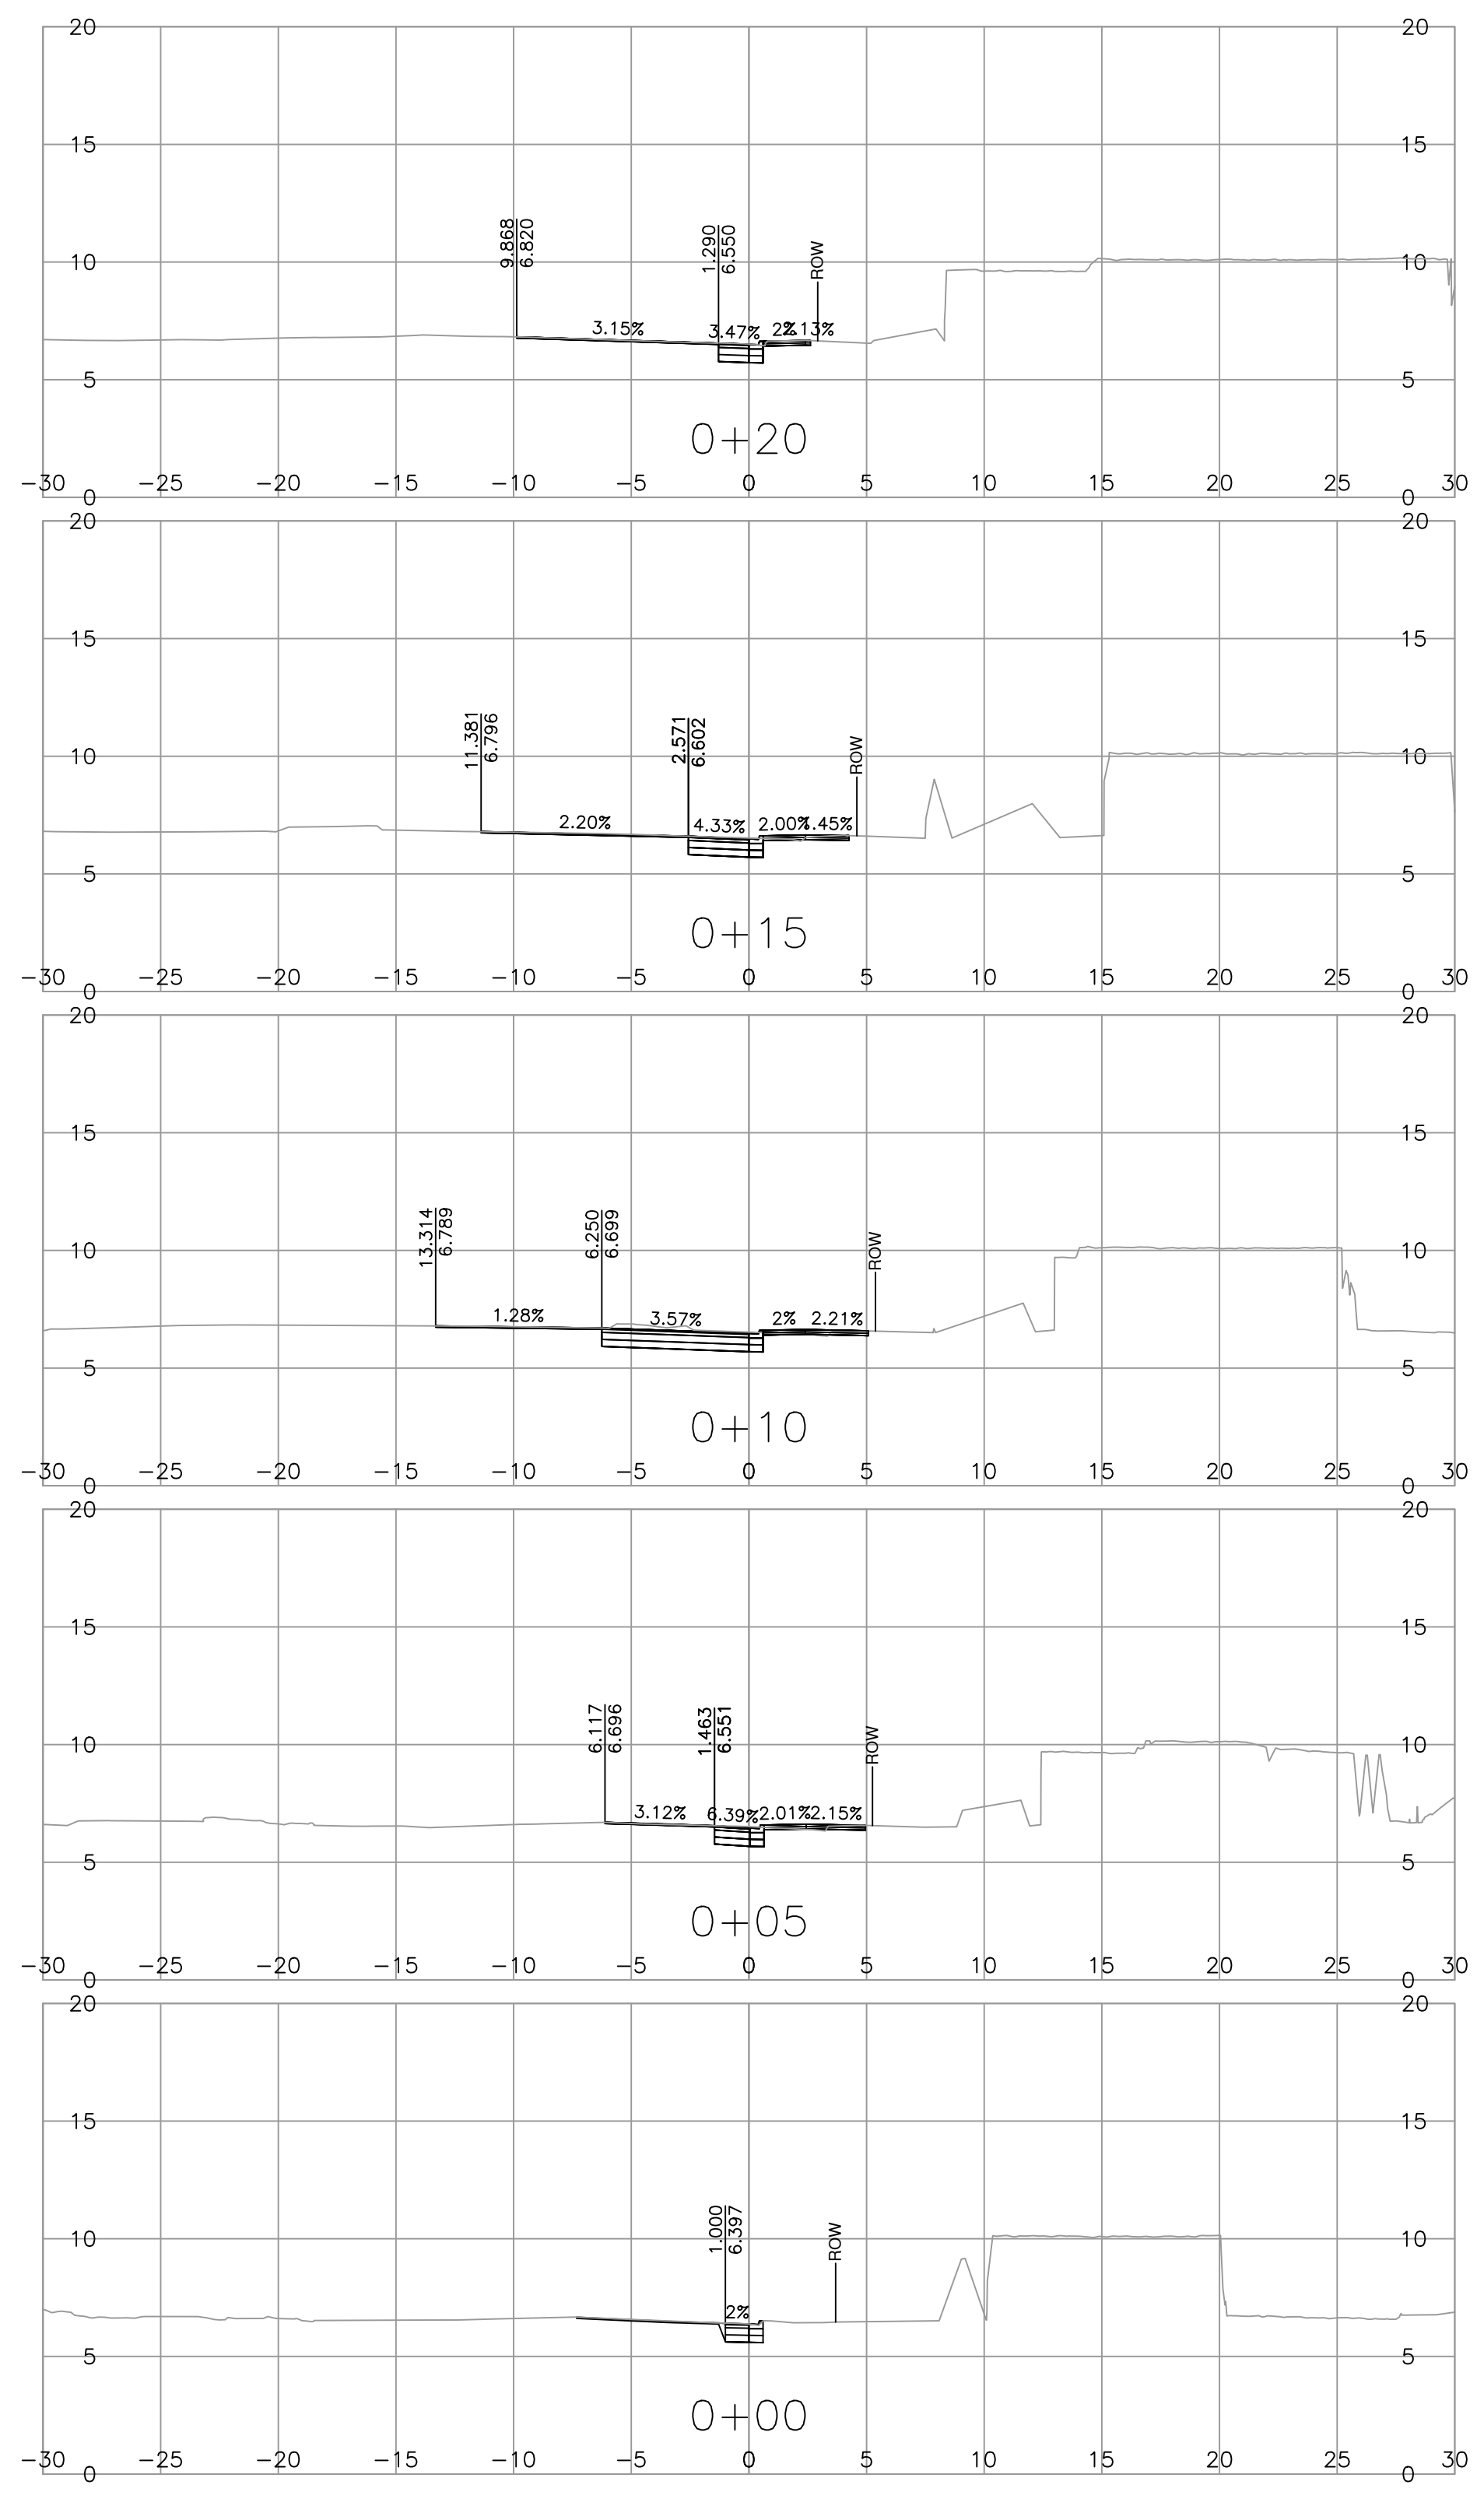

FOR PLANS SEE DWG
R1-1058-101 TO R1-1058-103

FOR PROFILES SEE DWG
R1-1058-201 TO R1-1058-202

FOR TYPICAL SECTIONS SEE DWG
R1-1058-301 TO R1-1058-302



SCALE 0 2 1:250 12m

CAD FILENAME R1-1058-1003
PLOT DATE 2023-10-08

REV	DATE	REVISIONS	NAME

MINISTRY OF TRANSPORTATION AND INFRASTRUCTURE
SOUTH COAST REGION
HIGHWAY ENGINEERING AND GEOMATICS

DESIGNED A. HARRIS DATE 2023-09-29
QUALITY CONTROL J. MACMILLAN DATE 2023-09-29
QUALITY ASSURANCE J. BORCH DATE 2023-09-29
DRAWN M. MENEZES DATE 2023-09-29

SENIOR DESIGNER _____
DATE 2023-09-29

CROSS SECTIONS
HWY 7 / HWY 11
MISSION TRUCK REROUTING INTERSECTION IMPROVEMENTS
GLASGOW AVE & HORNE ST CURB RETURN

FILE NUMBER 1961.0504.03	PROJECT NUMBER 13216-0001	REG 1	DRAWING NUMBER R1-1058-1003	REV
-----------------------------	------------------------------	----------	--------------------------------	-----