

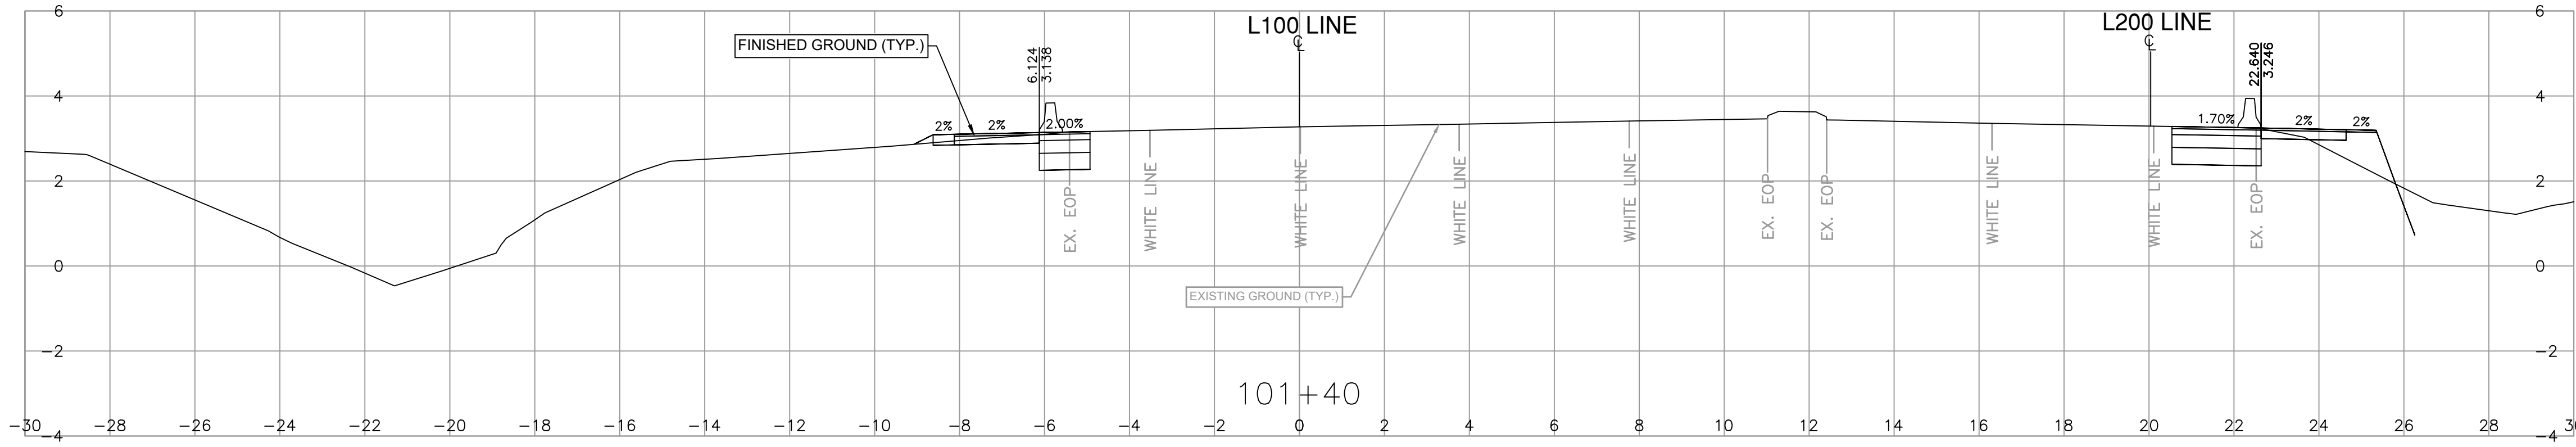
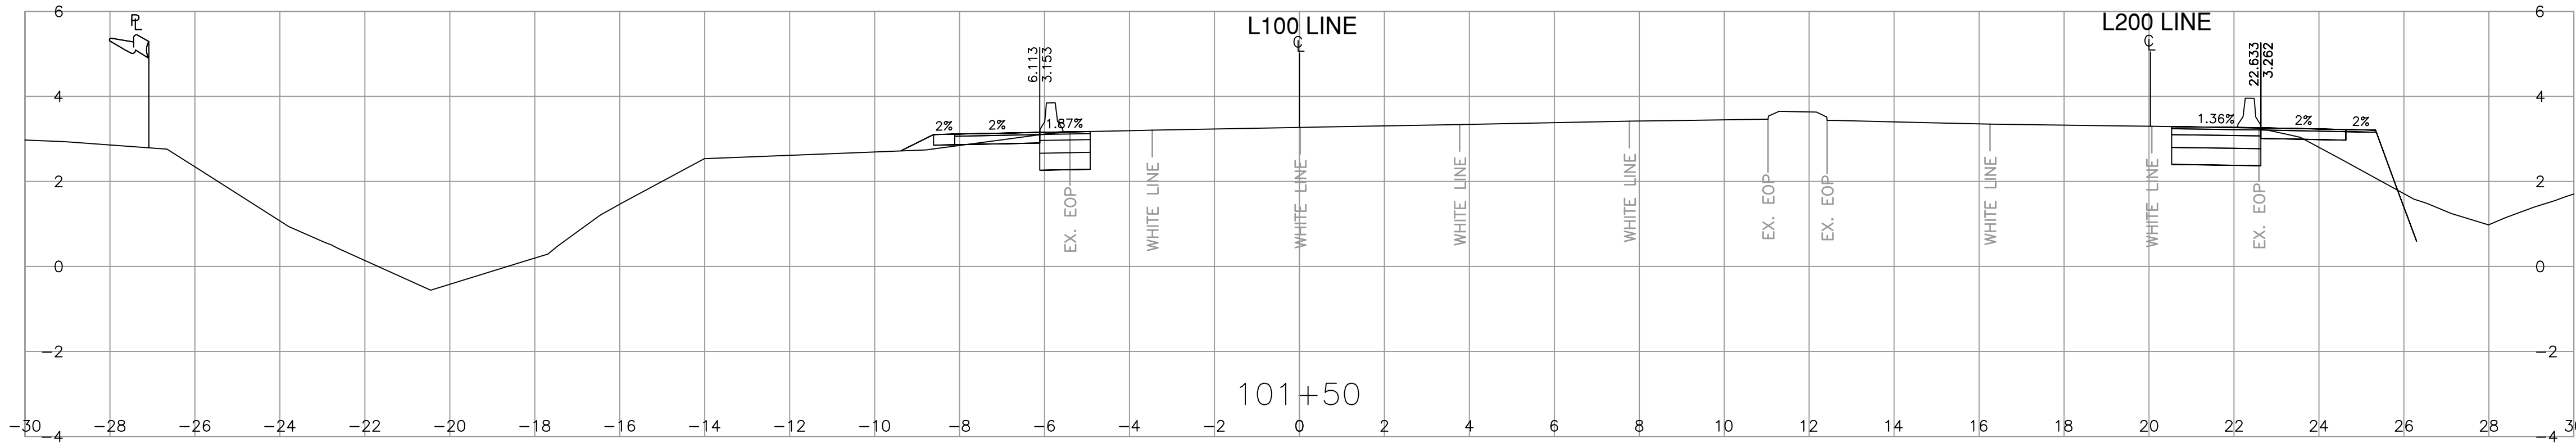


PLOT DATE: 2024-07-12 2:16:55 PM mootosamy U:\Projects_SUR\1961\0518\07\0-D-Design\CAD\DrawingProduction\1000_X-SEC_H7B_BROADWAY.dwg

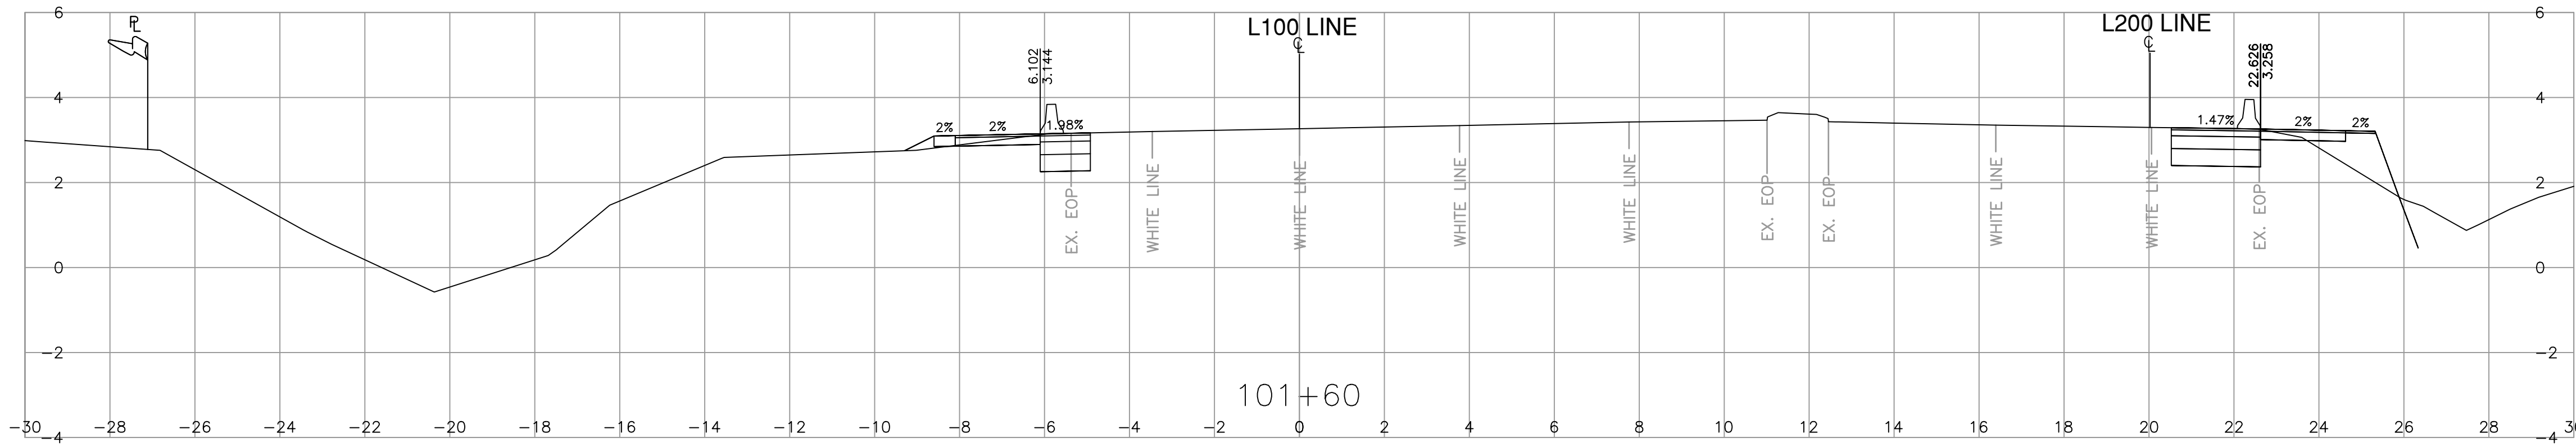

REV	DATE	REVISIONS	NAME

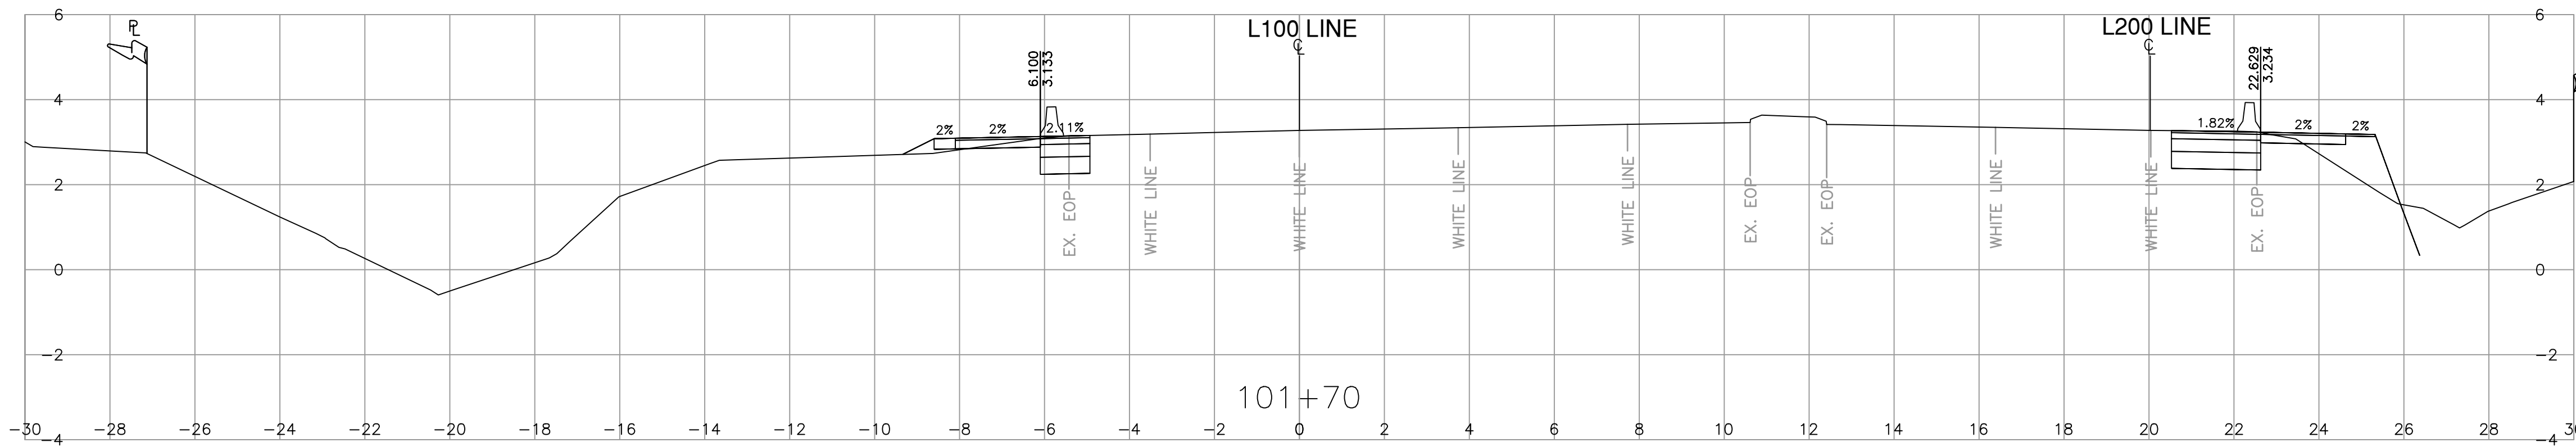

MINISTRY OF TRANSPORTATION AND INFRASTRUCTURE
SOUTH COAST REGION
HIGHWAY ENGINEERING AND GEOMATICS

CAD FILENAME	1000_X-SEC_H7B_BROADWAY	DESIGNED	R. MOOTOOSAMY	DATE	2024-04-28
FILE NUMBER	1961.0518.07	QUALITY CONTROL	I. MACMILLAN	DATE	2024-04-28
PLOT DATE	2024-07-12	QUALITY ASSURANCE	J. BORCH	DATE	2024-04-28
		DRAWN	Y. KE	DATE	2024-04-28







DESIGN SECTIONS
HIGHWAY 7B
BUS STOPS AT BROADWAY ST INTERSECTION



PROJECT NUMBER	13234-0001	REG	1	DRAWING NUMBER	R1-1149-1001	REV	----
----------------	------------	-----	---	----------------	--------------	-----	------

PLOT DATE: 2024-07-12 2:17:01 PM mootoosamy U:\Projects_SUR\1961\0518\07\0-D-Design\CAD\DrawingProduction\1000_X-SEC_H7B_BROADWAY.dwg

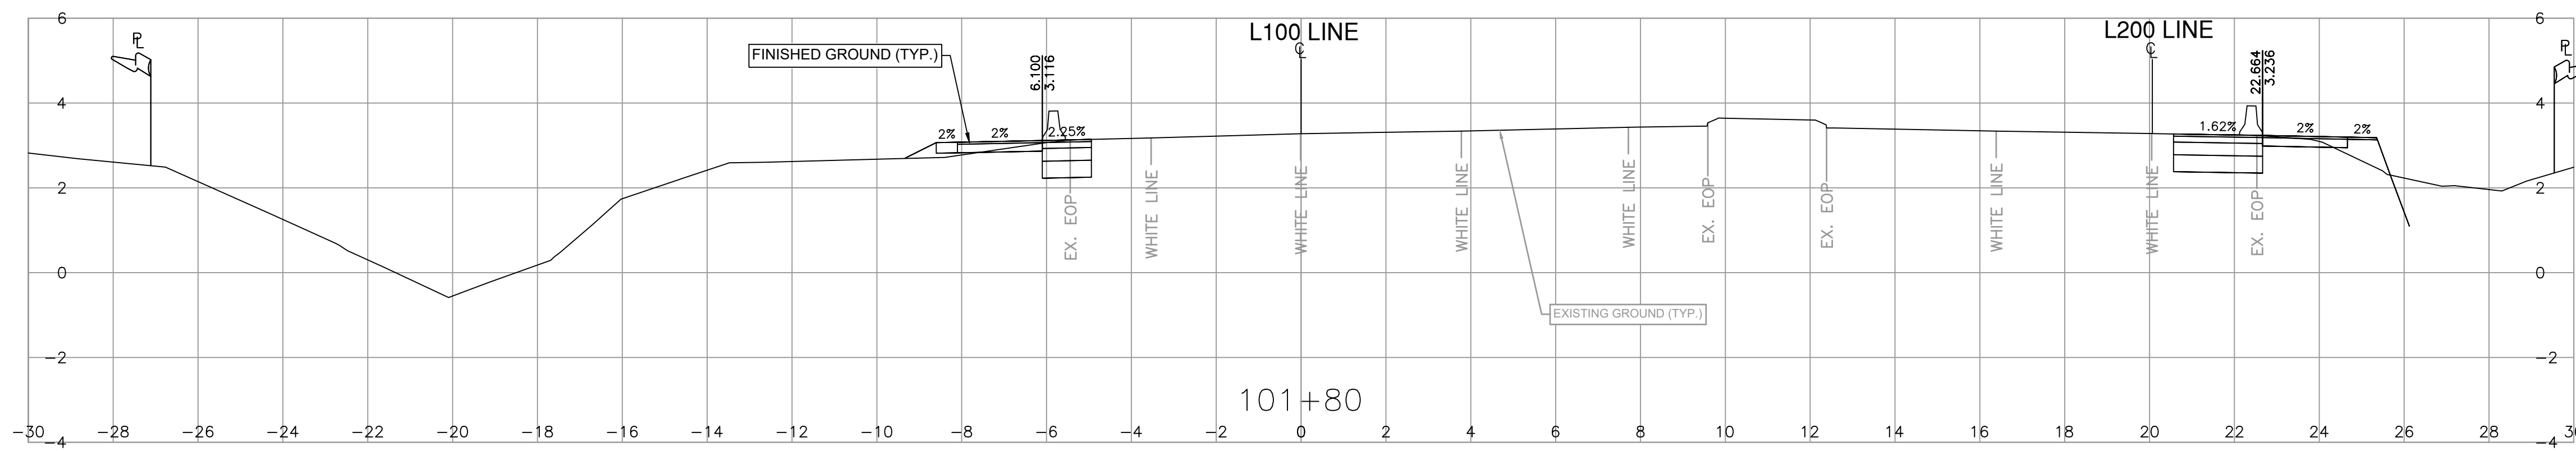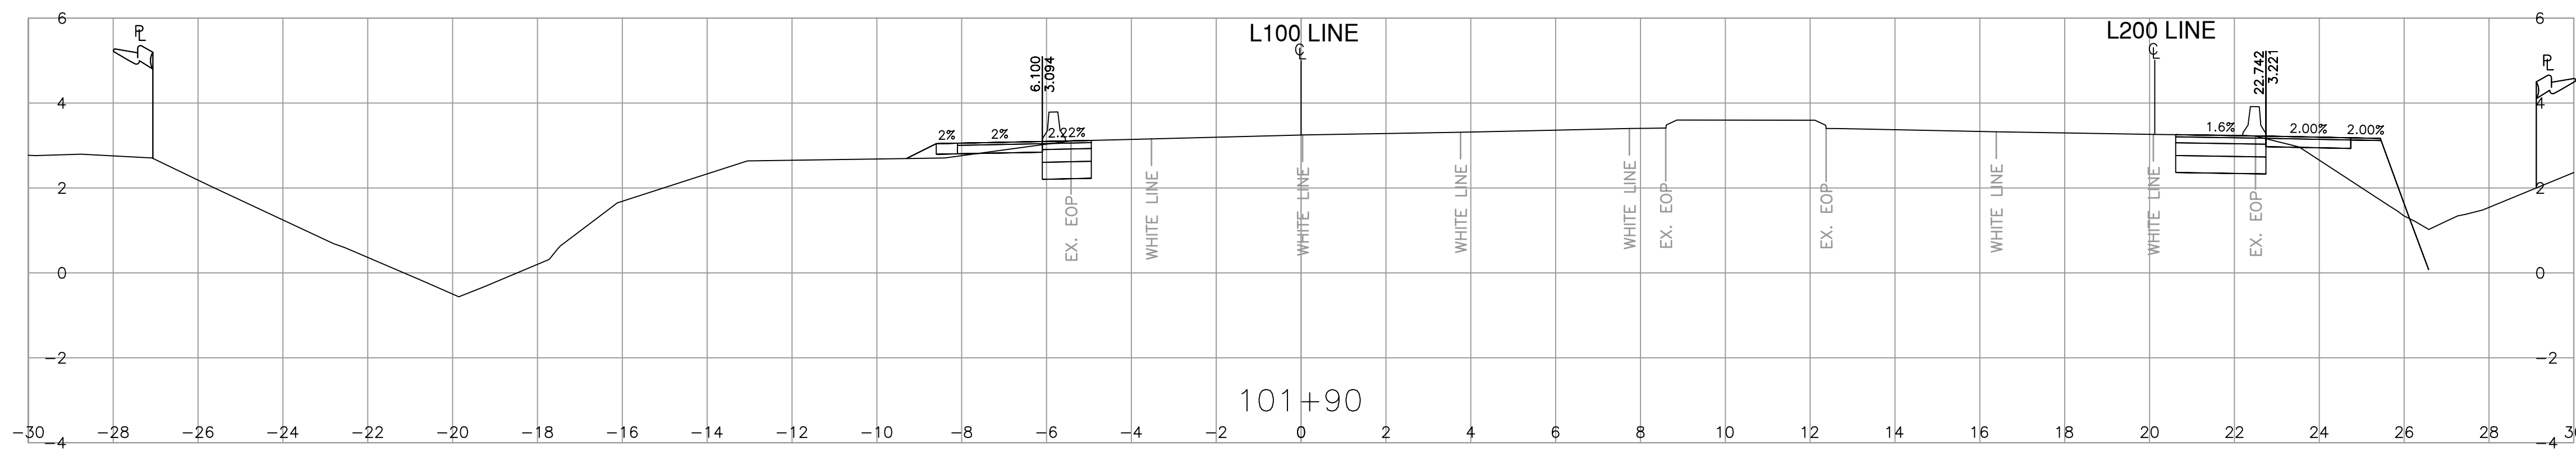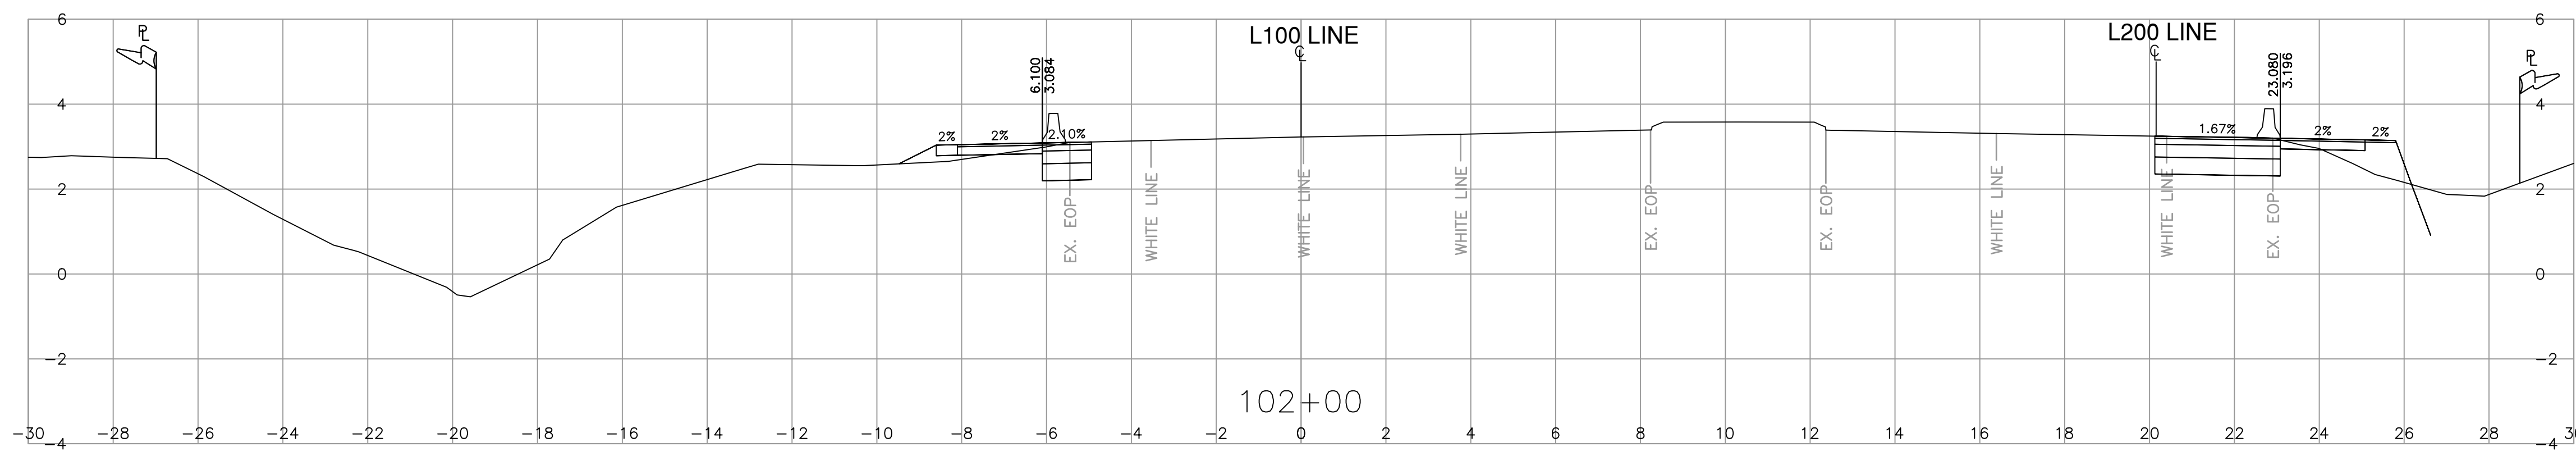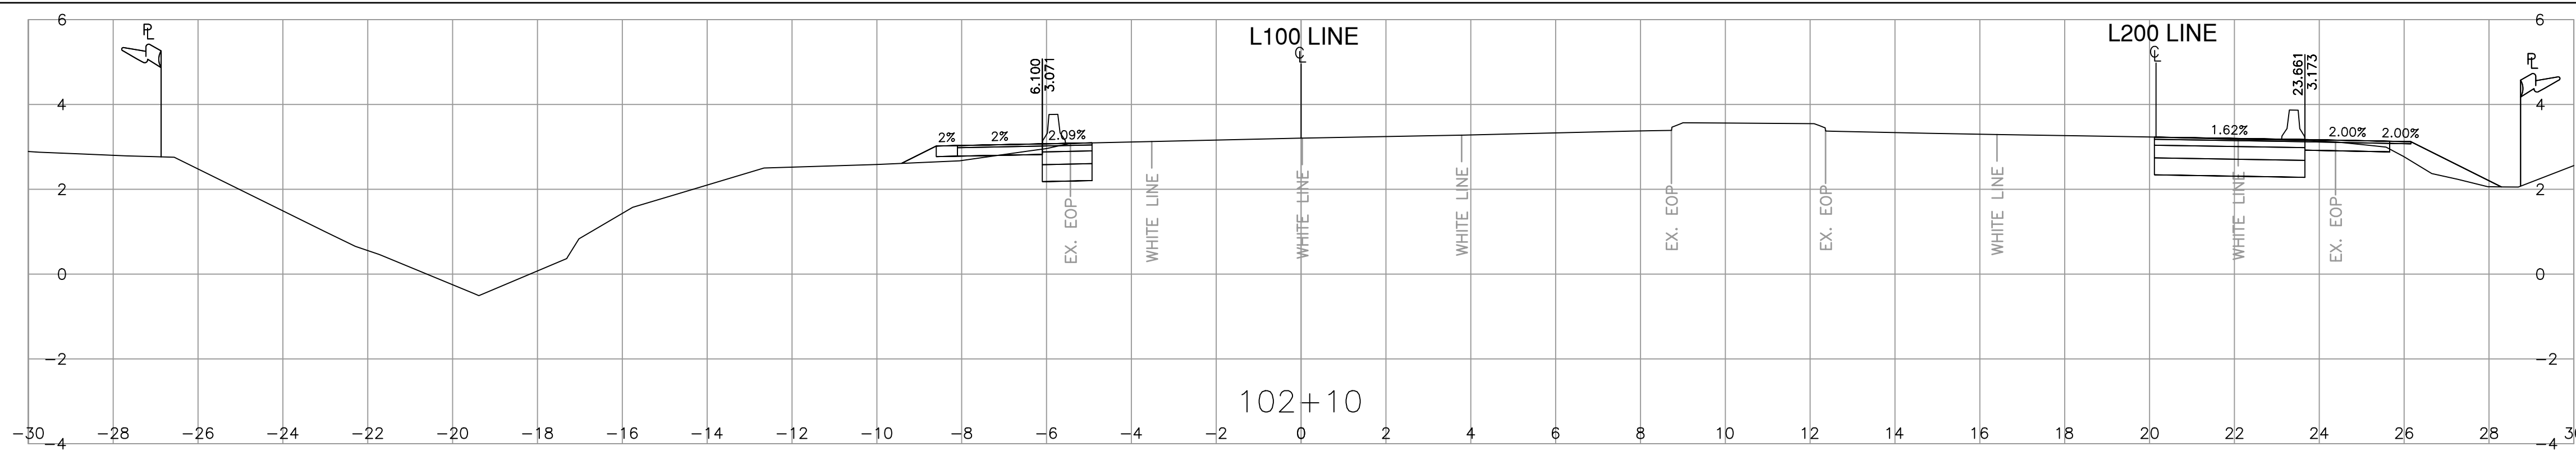


REV	DATE	REVISIONS	NAME



MINISTRY OF TRANSPORTATION AND INFRASTRUCTURE
SOUTH COAST REGION
HIGHWAY ENGINEERING AND GEOMATICS





CAD FILENAME	1000_X-SEC_H7B_BROADWAY	DESIGNED	R. MOOTOOSAMY	DATE	2024-04-28
FILE NUMBER	1961.0518.07	QUALITY CONTROL	I. MACMILLAN	DATE	2024-04-28
PLOT DATE	2024-07-12	QUALITY ASSURANCE	J. BORCH	DATE	2024-04-28
		DRAWN	Y. KE	DATE	2024-04-28

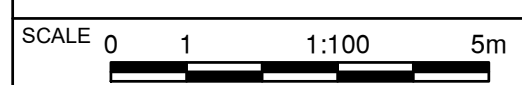

DESIGN SECTIONS
HIGHWAY 7B
BUS STOPS AT BROADWAY ST INTERSECTION

PROJECT NUMBER	13234-0001	REG	1	DRAWING NUMBER	R1-1149-1002	REV	----
----------------	------------	-----	---	----------------	--------------	-----	------

PLOT DATE: 2024-07-12 2:17:06 PM mootosamy U:\Projects_SUR\1961\0518\07\0-D-Design\CAD\DrawingProduction\1000_X-SEC_H7B_BROADWAY.dwg

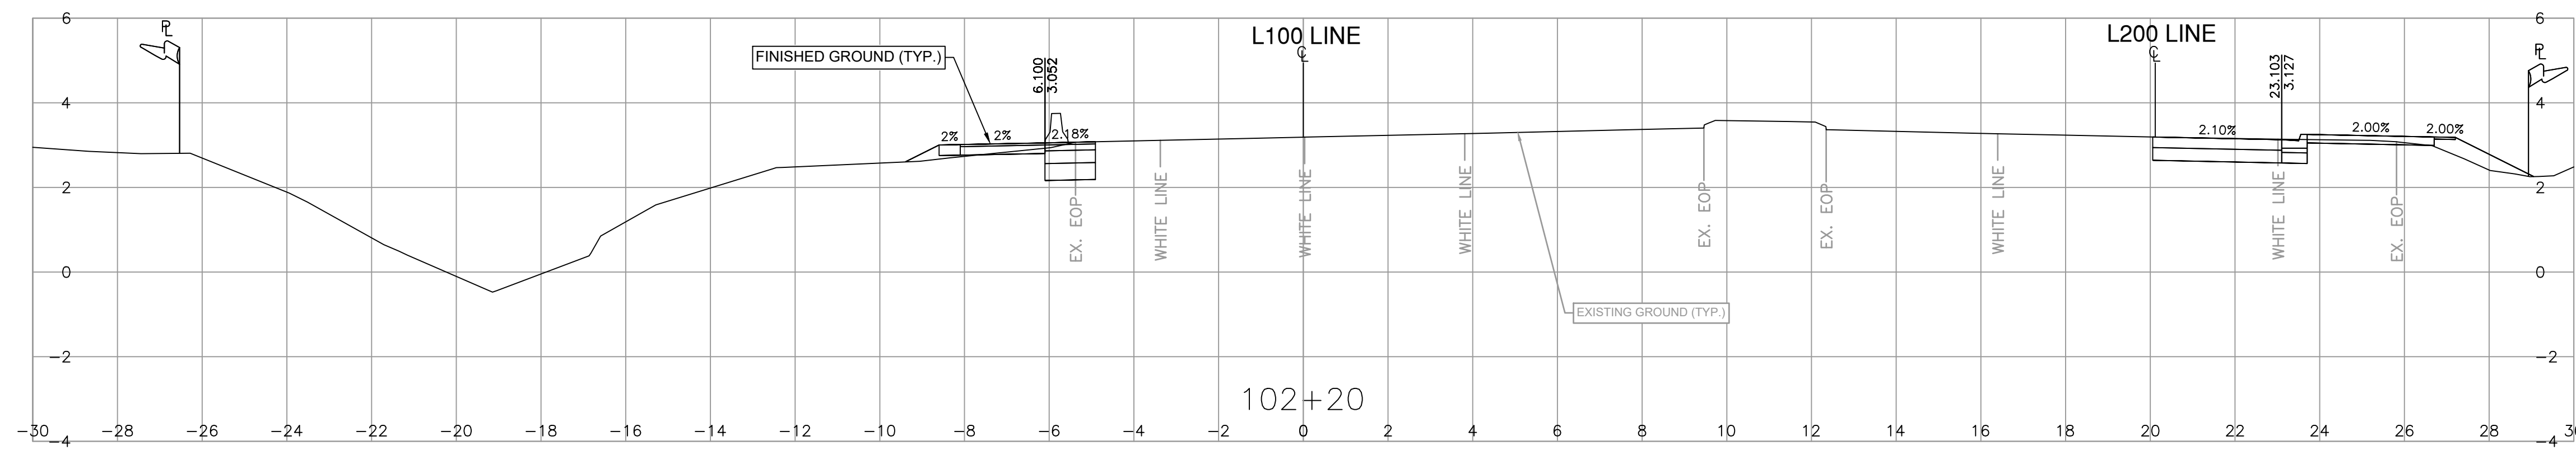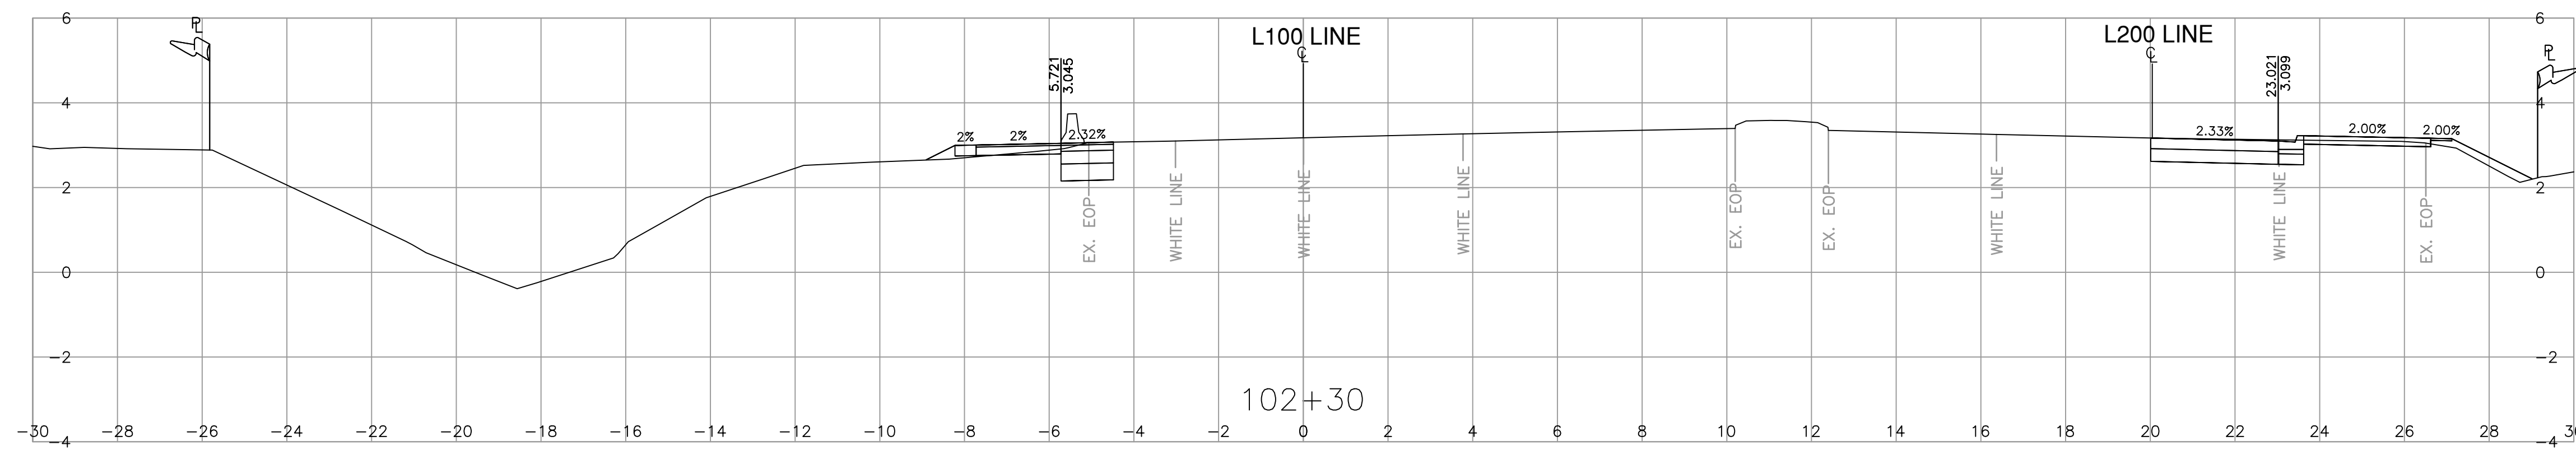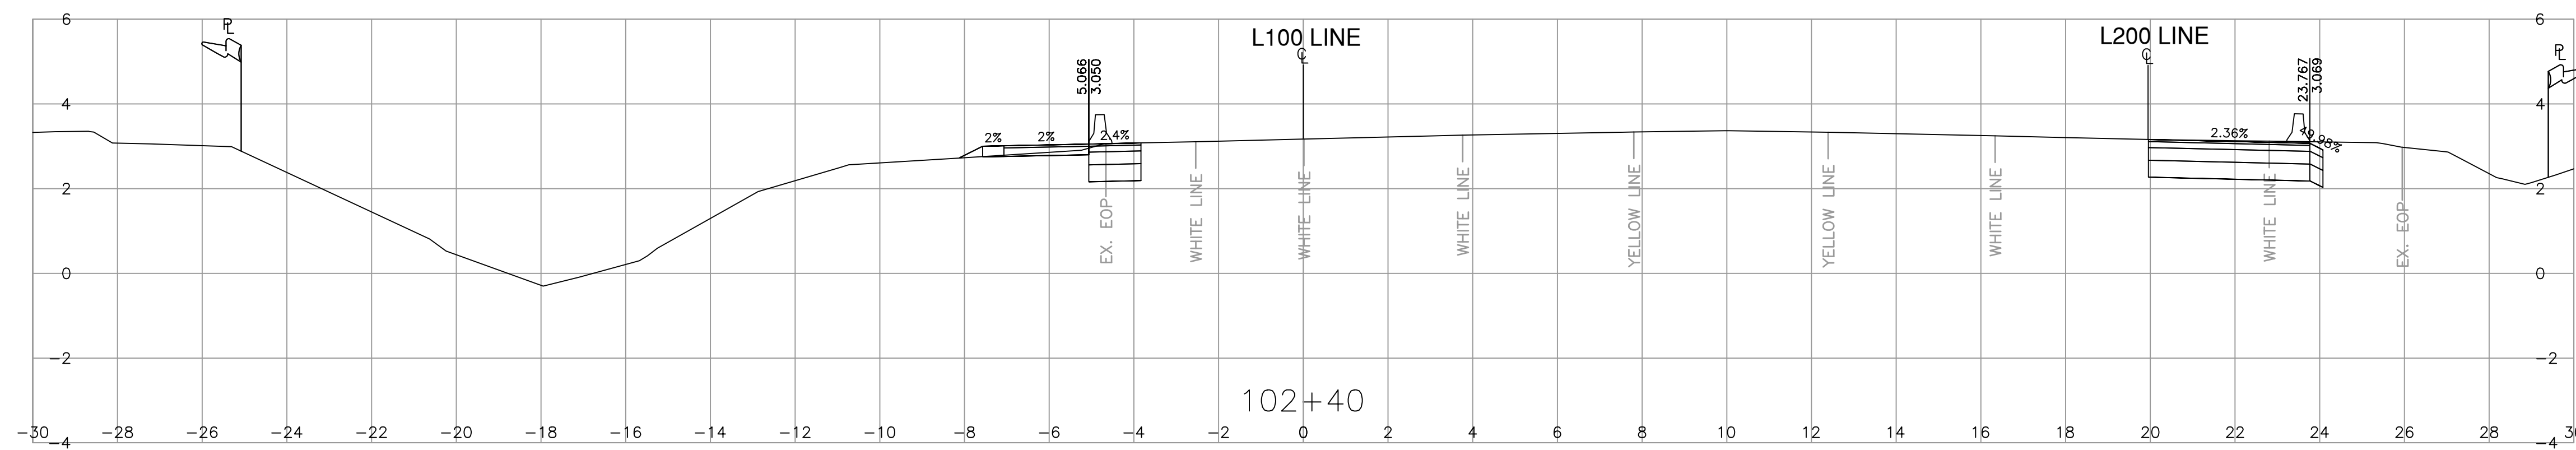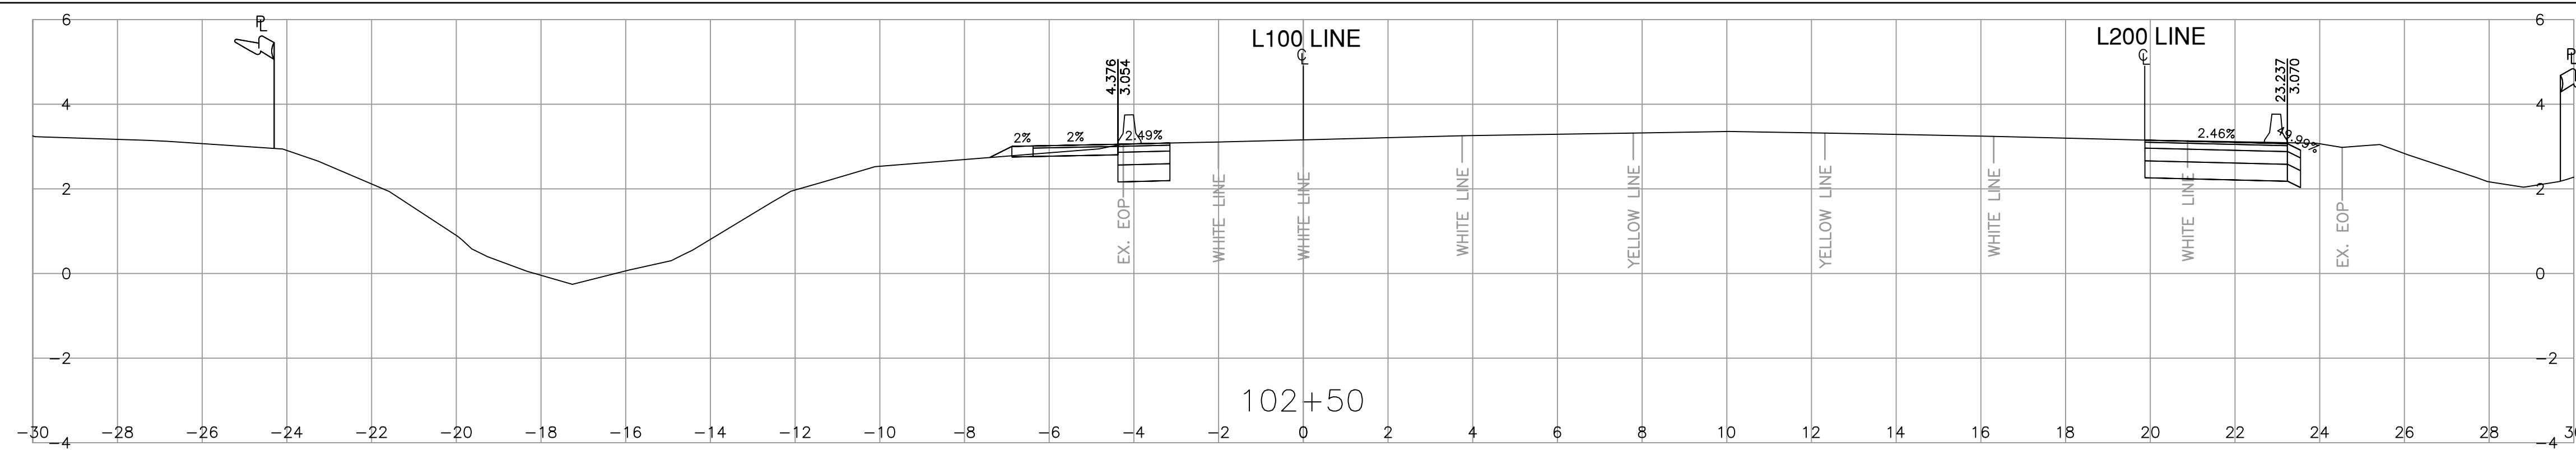

REV	DATE	REVISIONS	NAME



MINISTRY OF TRANSPORTATION AND INFRASTRUCTURE
SOUTH COAST REGION
HIGHWAY ENGINEERING AND GEOMATICS





CAD FILENAME	1000_X-SEC_H7B_BROADWAY	DESIGNED	R. MOOTOOSAMY	DATE	2024-04-28
FILE NUMBER	1961.0518.07	QUALITY CONTROL	I. MACMILLAN	DATE	2024-04-28
PLOT DATE	2024-07-12	QUALITY ASSURANCE	J. BORCH	DATE	2024-04-28
		DRAWN	Y. KE	DATE	2024-04-28

DESIGN SECTIONS
HIGHWAY 7B
BUS STOPS AT BROADWAY ST INTERSECTION

SCALE 0 1 1:100 5m

PROJECT NUMBER	13234-0001	REG	1	DRAWING NUMBER	R1-1149-1003	REV	----
----------------	------------	-----	---	----------------	--------------	-----	------

PLOT DATE: 2024-07-12 2:17:11 PM m00toosamy U:\Projects_SUR\1961\0518\07\0-D-Design\CAD\DrawingProduction\1000_X-SEC_H7B_BROADWAY.dwg

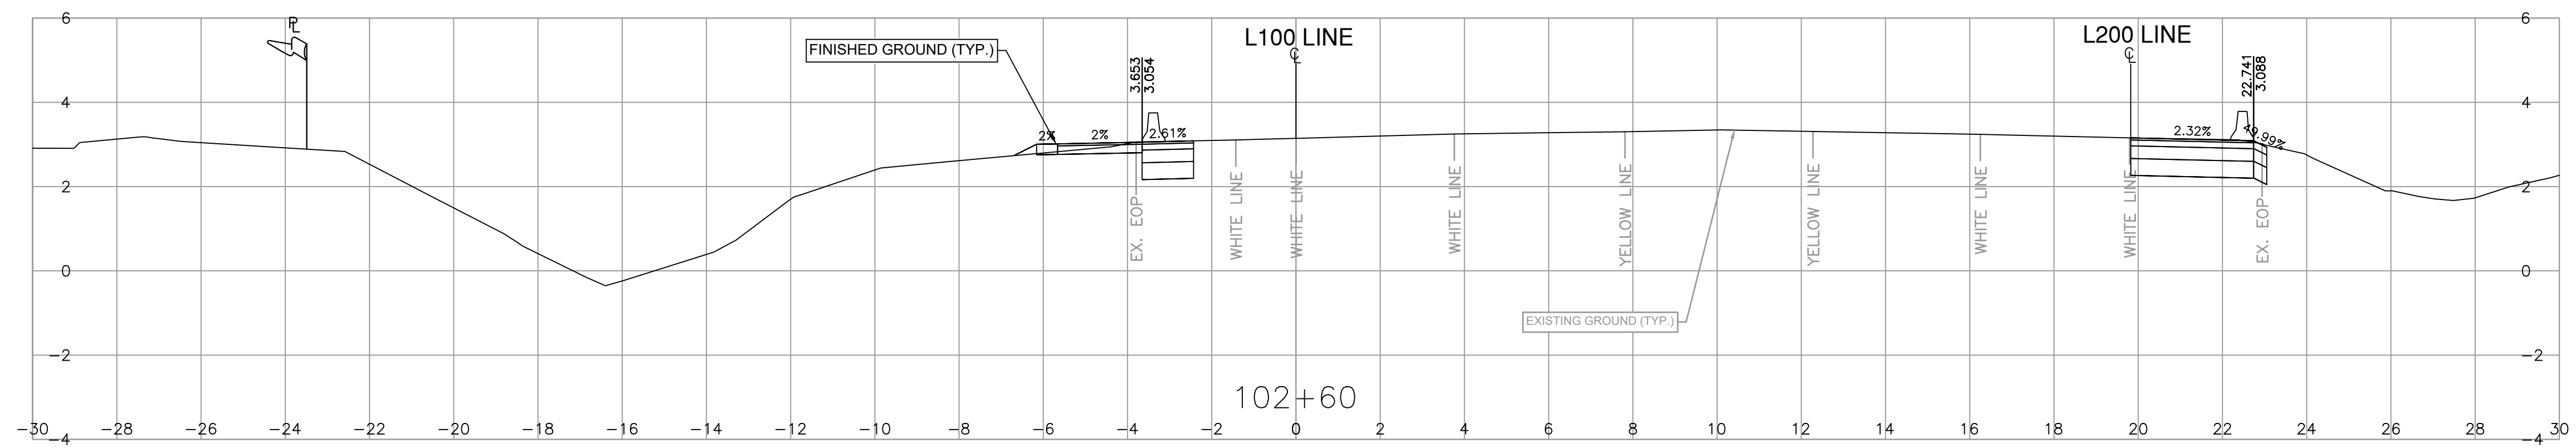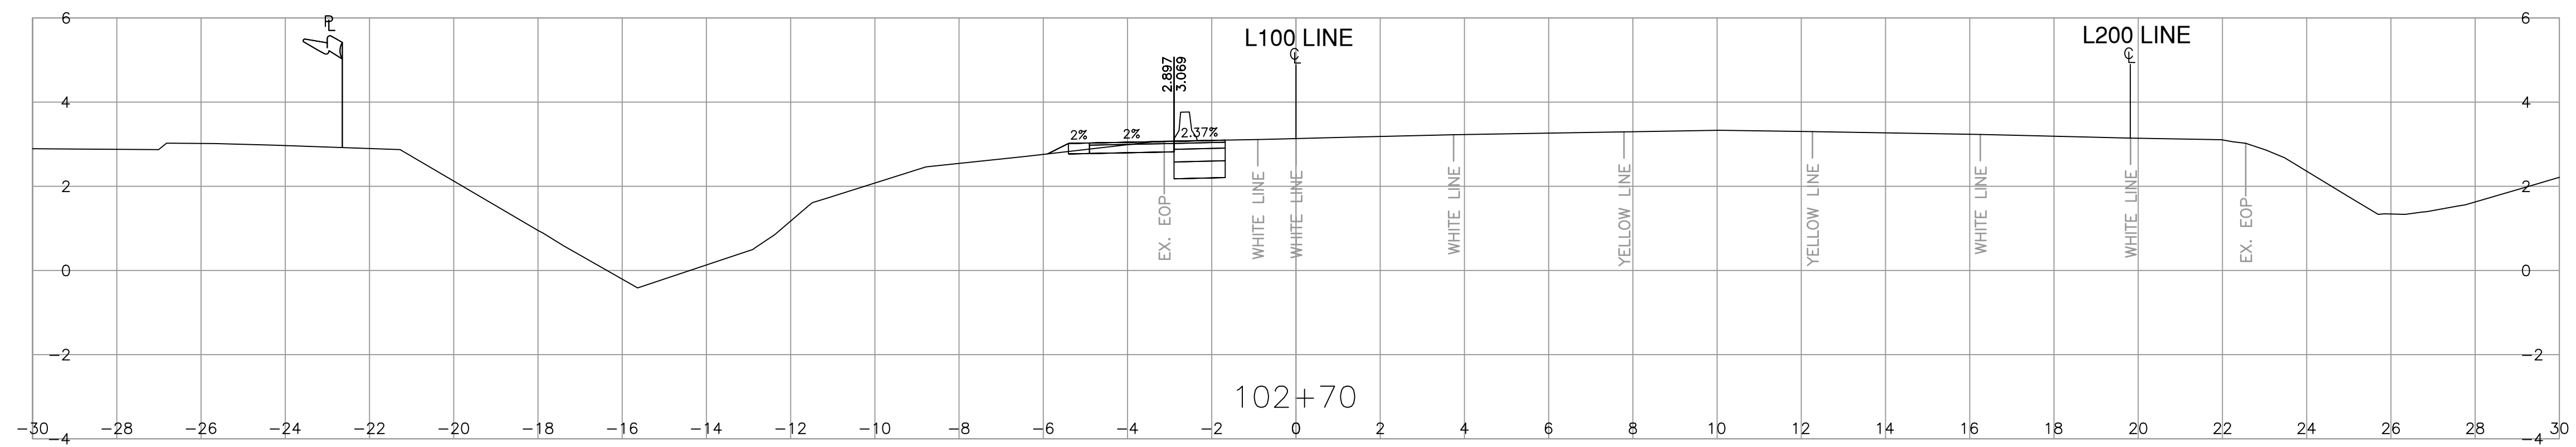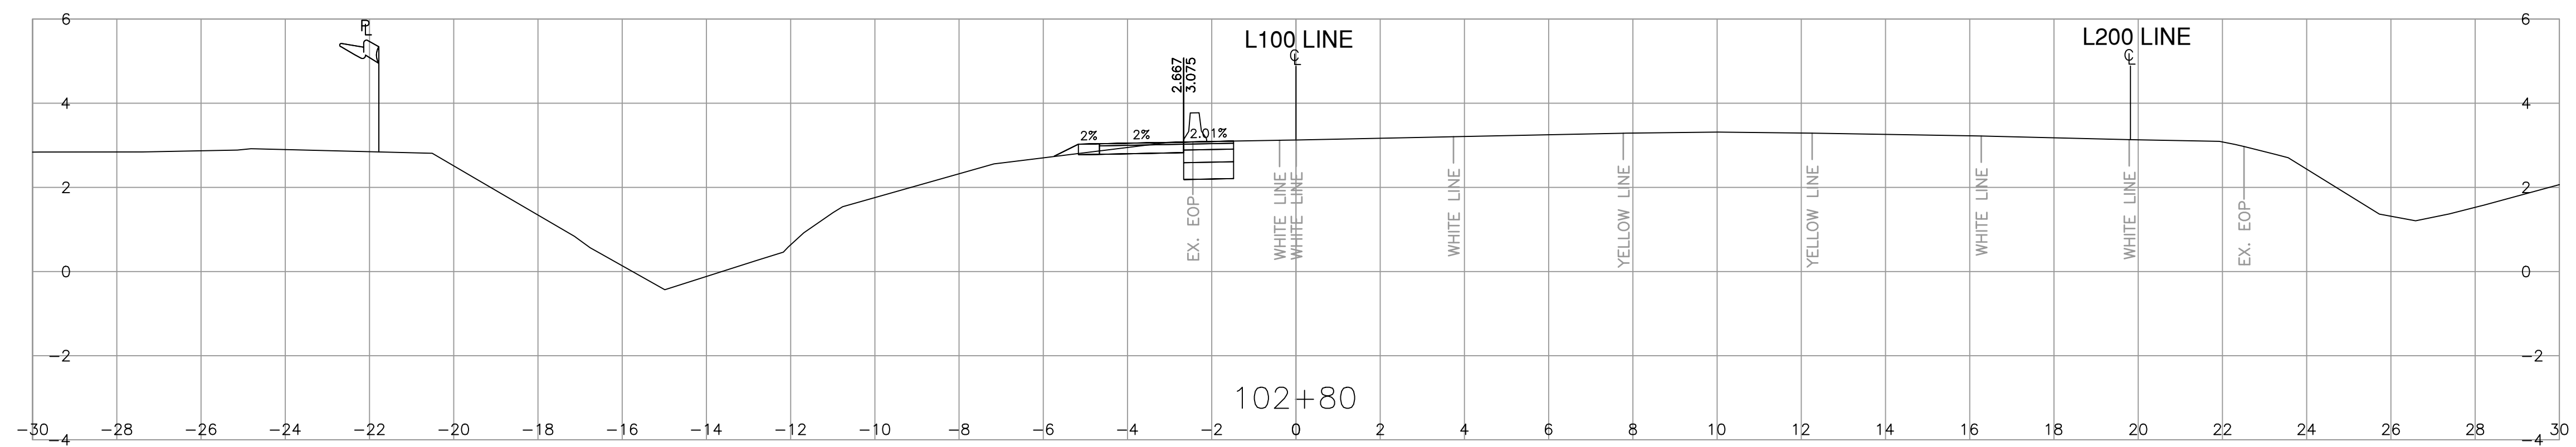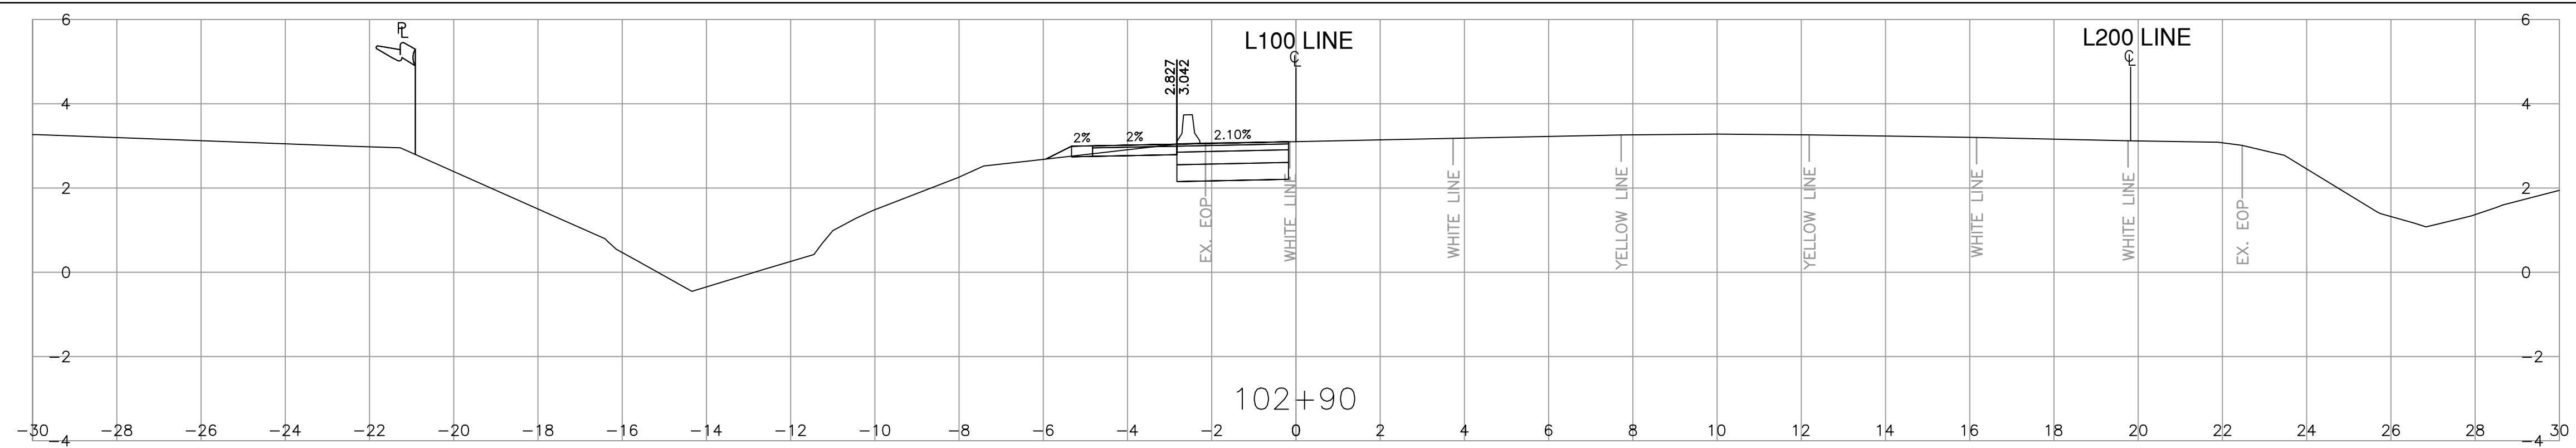


REV	DATE	REVISIONS	NAME



MINISTRY OF TRANSPORTATION AND INFRASTRUCTURE
SOUTH COAST REGION
HIGHWAY ENGINEERING AND GEOMATICS





CAD FILENAME	1000_X-SEC_H7B_BROADWAY	DESIGNED	R. MOOTOOSAMY	DATE	2024-04-28
FILE NUMBER	1961.0518.07	QUALITY CONTROL	I. MACMILLAN	DATE	2024-04-28
PLOT DATE	2024-07-12	QUALITY ASSURANCE	J. BORCH	DATE	2024-04-28
		DRAWN	Y. KE	DATE	2024-04-28

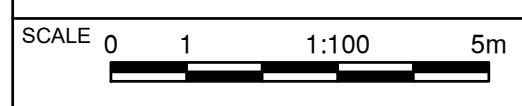

DESIGN SECTIONS
HIGHWAY 7B
BUS STOPS AT BROADWAY ST INTERSECTION

PROJECT NUMBER	13234-0001	REG	1	DRAWING NUMBER	R1-1149-1004	REV	----
----------------	------------	-----	---	----------------	--------------	-----	------

PLOT DATE: 2024-07-12 2:17:16 PM m00toosamy U:\Projects_SUR\1961\0518\07\0-D-Design\CAD\DrawingProduction\1000_X-SEC_H7B_BROADWAY.dwg

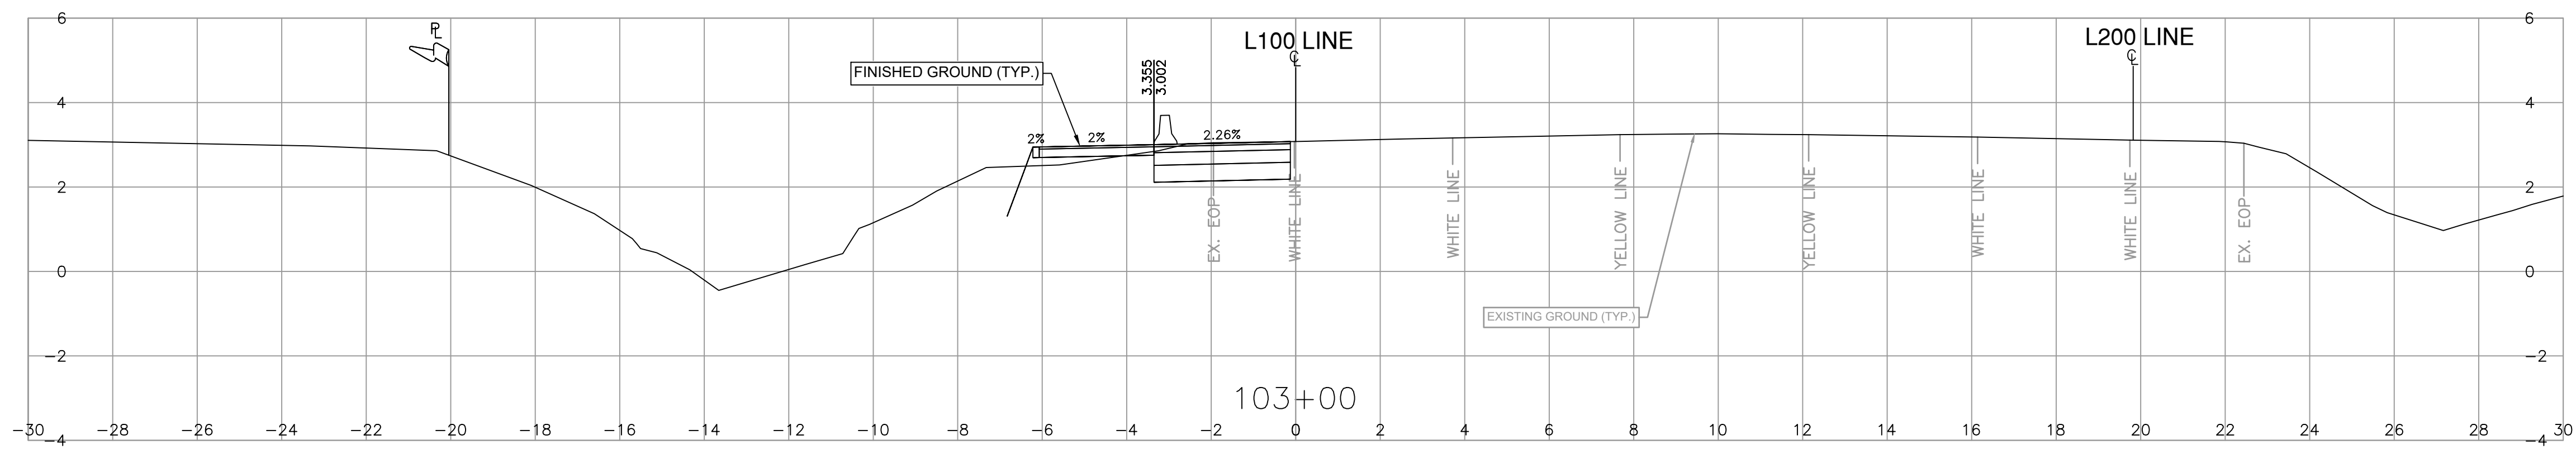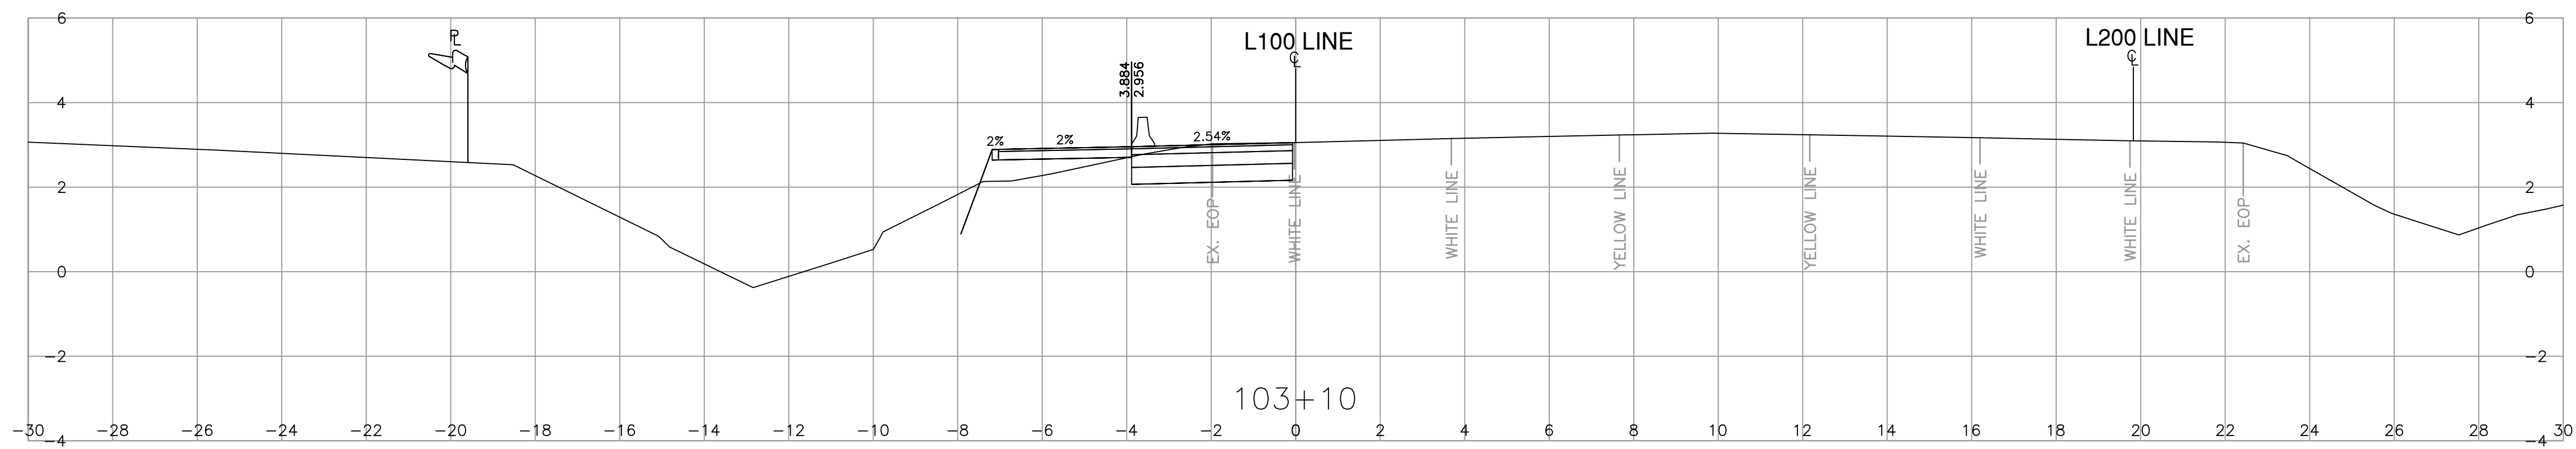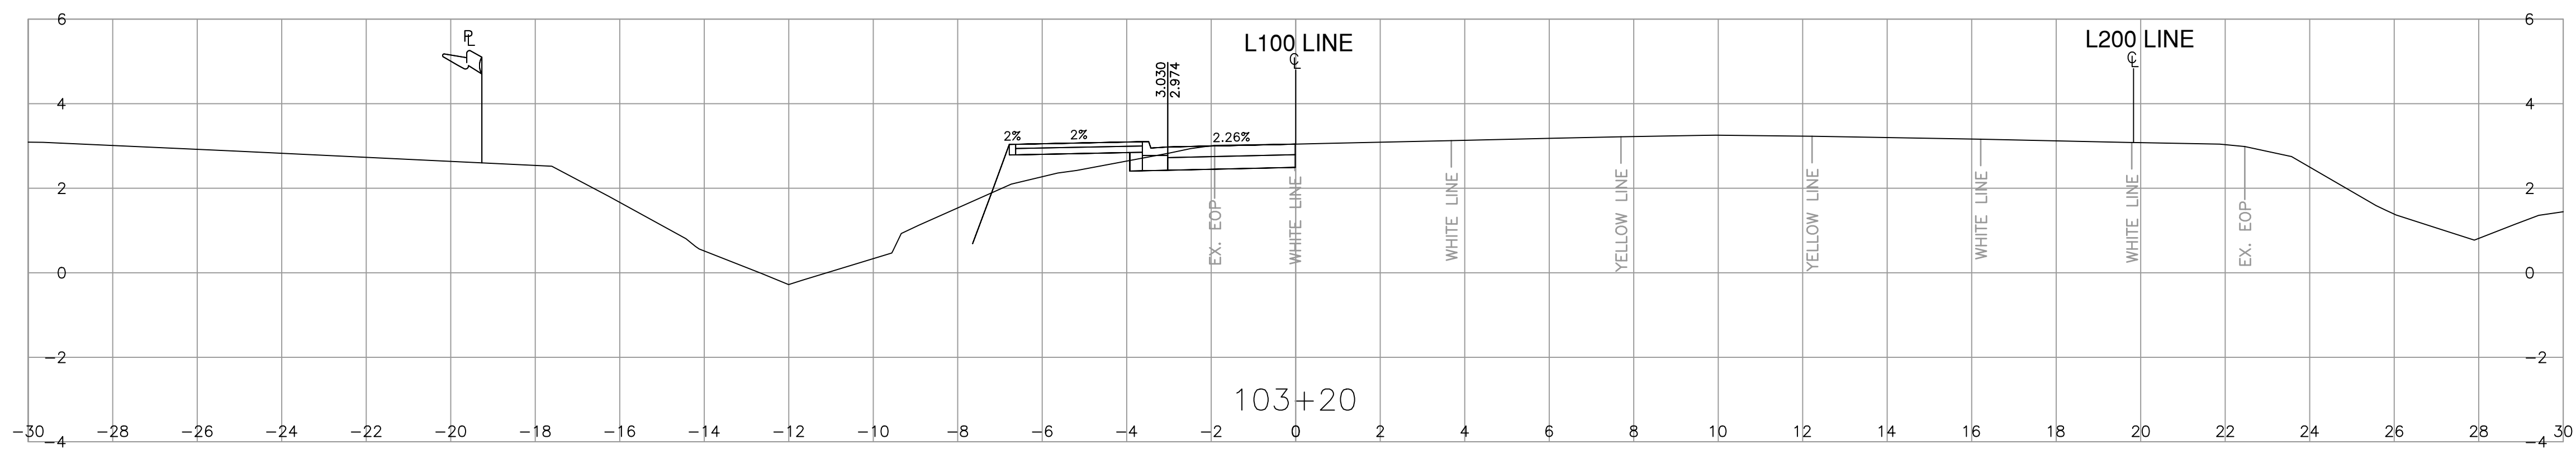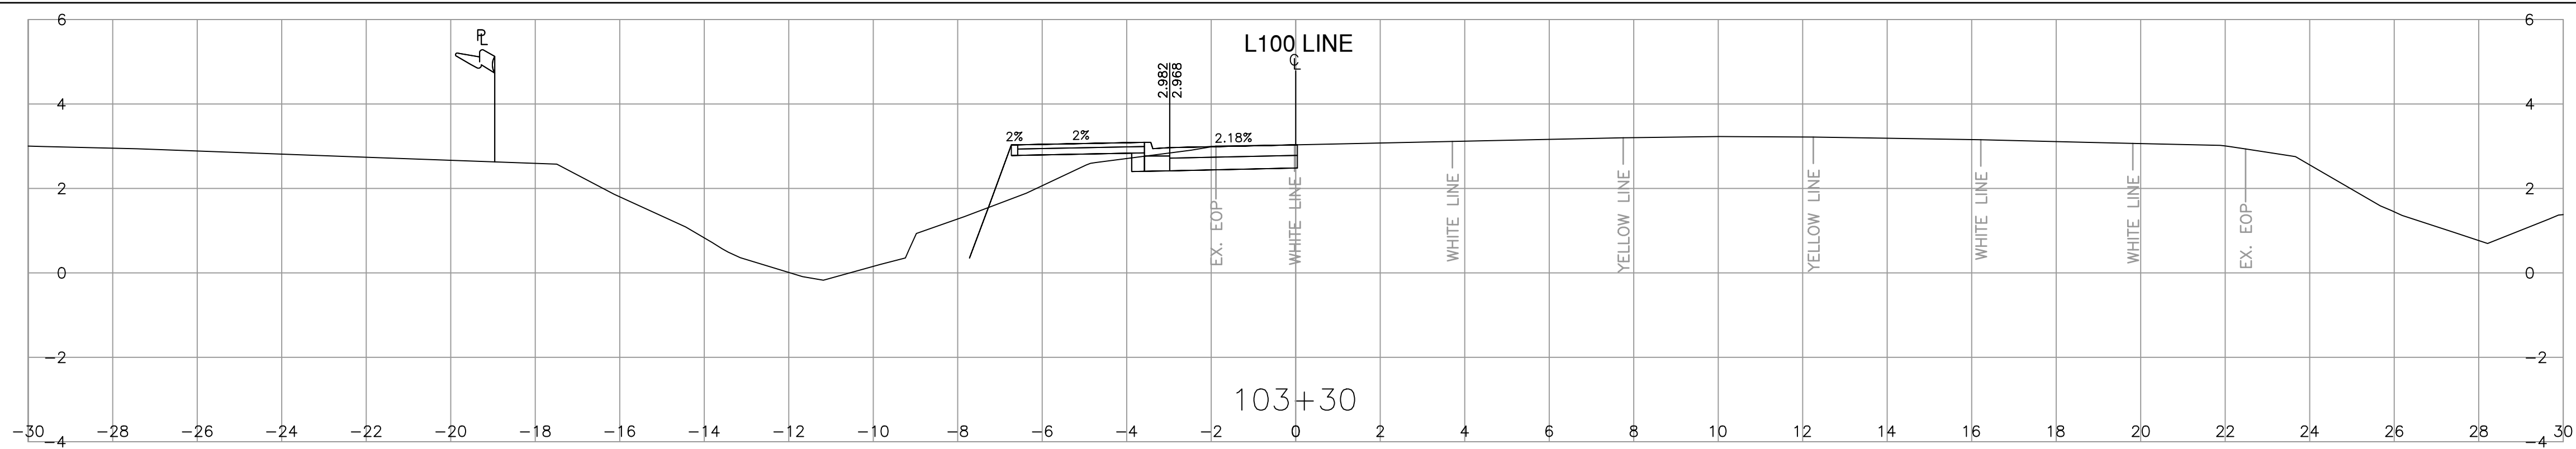

REV	DATE	REVISIONS	NAME



MINISTRY OF TRANSPORTATION AND INFRASTRUCTURE
SOUTH COAST REGION
HIGHWAY ENGINEERING AND GEOMATICS



CAD FILENAME	1000_X-SEC_H7B_BROADWAY	DESIGNED	R. MOOTOOSAMY	DATE	2024-04-28
FILE NUMBER	1961.0518.07	QUALITY CONTROL	I. MACMILLAN	DATE	2024-04-28
PLOT DATE	2024-07-12	QUALITY ASSURANCE	J. BORCH	DATE	2024-04-28
		DRAWN	Y. KE	DATE	2024-04-28



DESIGN SECTIONS

HIGHWAY 7B
BUS STOPS AT BROADWAY ST INTERSECTION

SCALE 0 1 1:100 5m

PROJECT NUMBER	13234-0001	REG	1	DRAWING NUMBER	R1-1149-1005	REV	----
----------------	------------	-----	---	----------------	--------------	-----	------

PLOT DATE: 2024-07-12 2:17:21 PM mtoosamy U:\Projects_SUR\1961\0518\07\0-D-Design\CAD\DrawingProduction\1000_X-SEC_H7B_BROADWAY.dwg

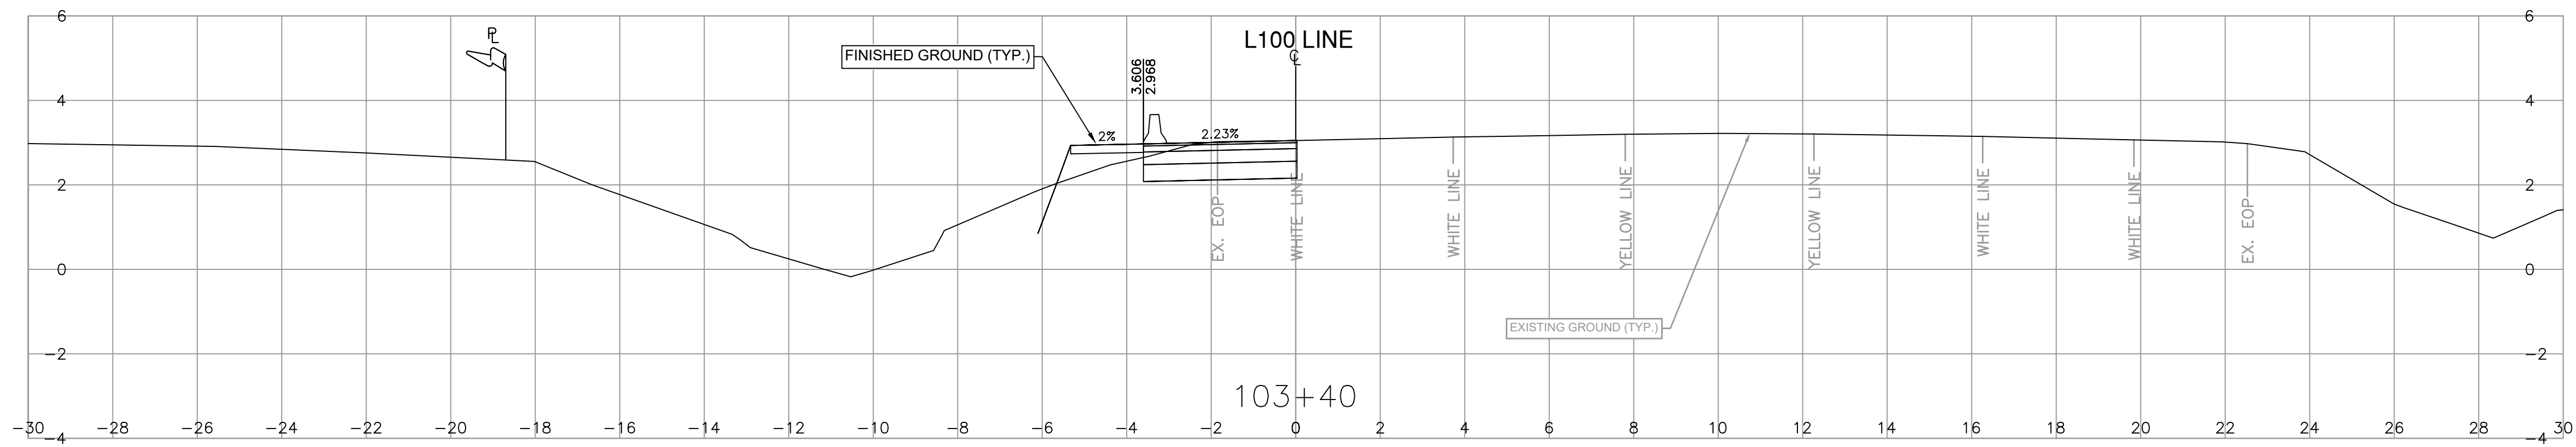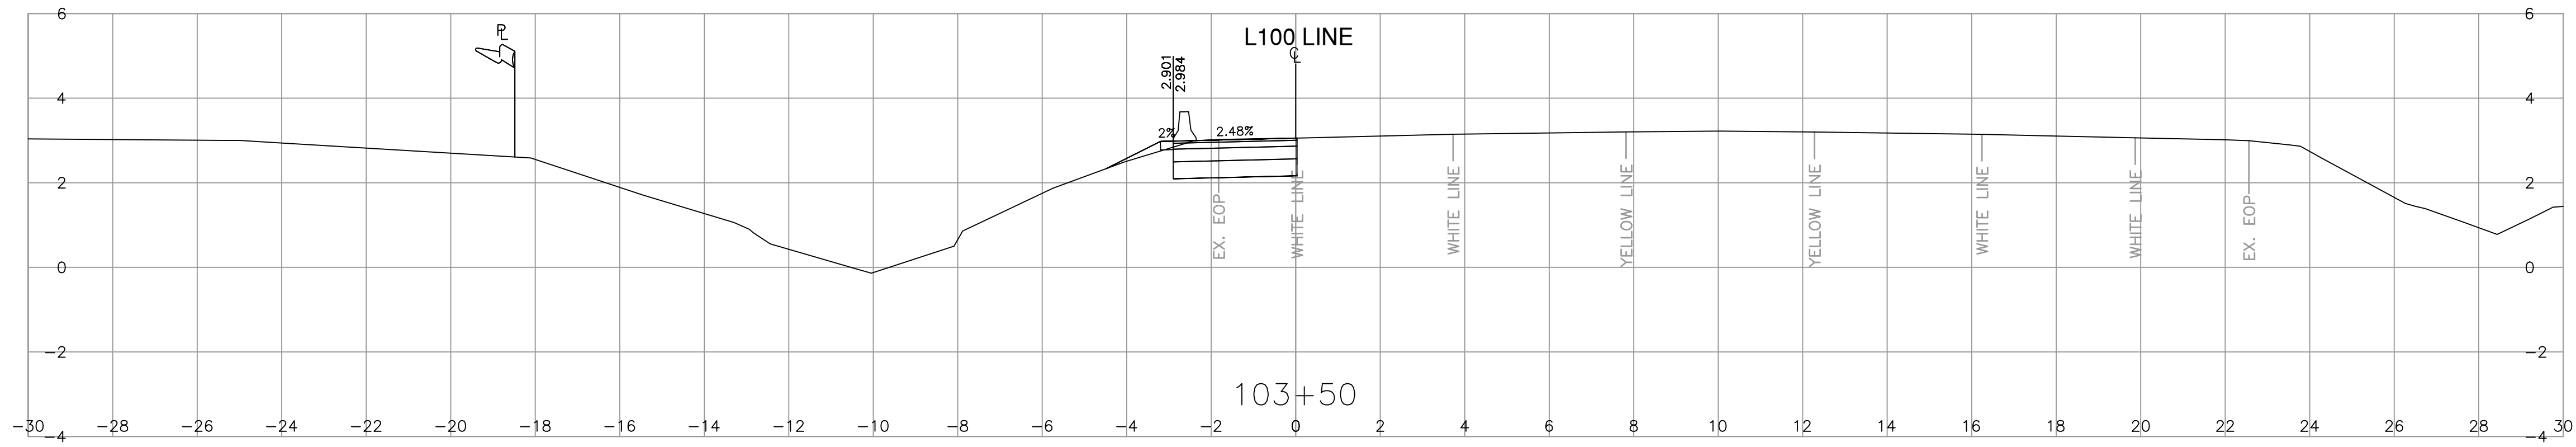

REV	DATE	REVISIONS	NAME



MINISTRY OF TRANSPORTATION AND INFRASTRUCTURE
SOUTH COAST REGION
HIGHWAY ENGINEERING AND GEOMATICS







CAD FILENAME	1000_X-SEC_H7B_BROADWAY	DESIGNED	R. MOOTOOSAMY	DATE	2024-04-28
FILE NUMBER	1961.0518.07	QUALITY CONTROL	I. MACMILLAN	DATE	2024-04-28
PLOT DATE	2024-07-12	QUALITY ASSURANCE	J. BORCH	DATE	2024-04-28
		DRAWN	Y. KE	DATE	2024-04-28

DESIGN SECTIONS
HIGHWAY 7B
BUS STOPS AT BROADWAY ST INTERSECTION

SCALE 1:100

PROJECT NUMBER	13234-0001	REG	1	DRAWING NUMBER	R1-1149-1006	REV	----
----------------	------------	-----	---	----------------	--------------	-----	------

PLOT DATE: 2024-07-12 2:17:26 PM mtoosamy U:\Projects_SUR\1961\0518\07\0-Design\CAD\DrawingProduction\1000_DesignSections\1000_X-SEC_H7B_BROADWAY.dwg

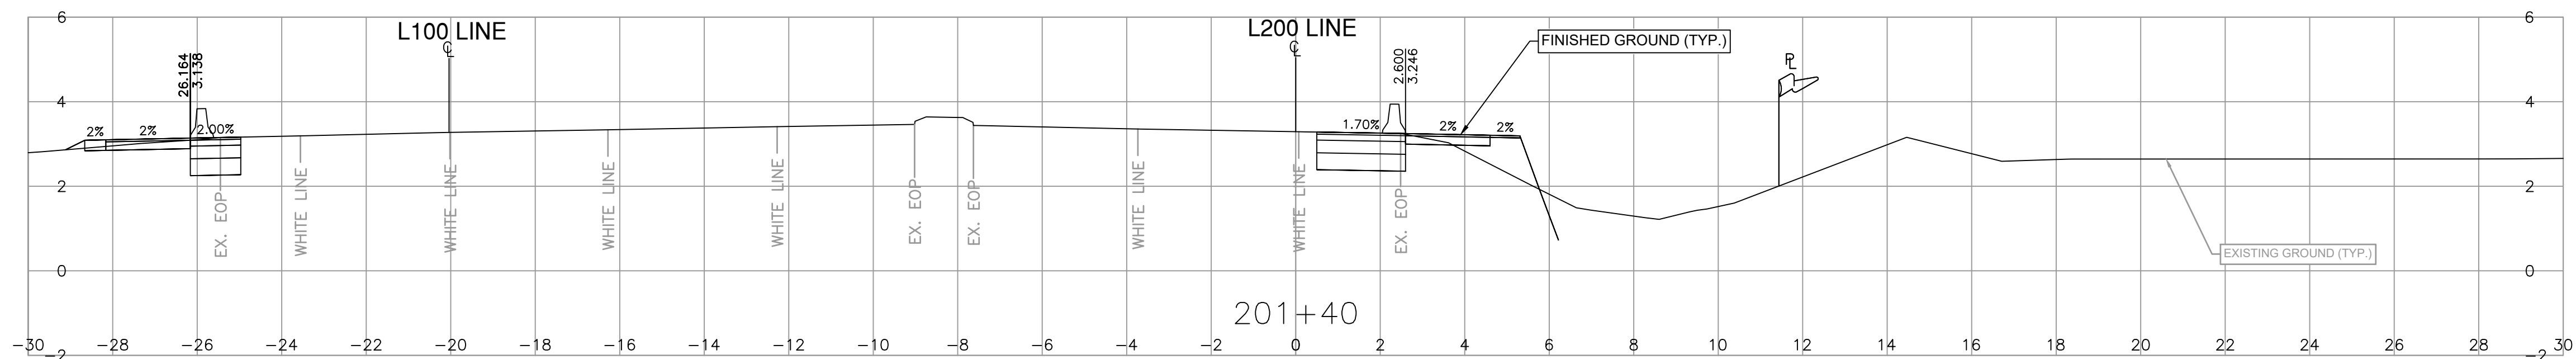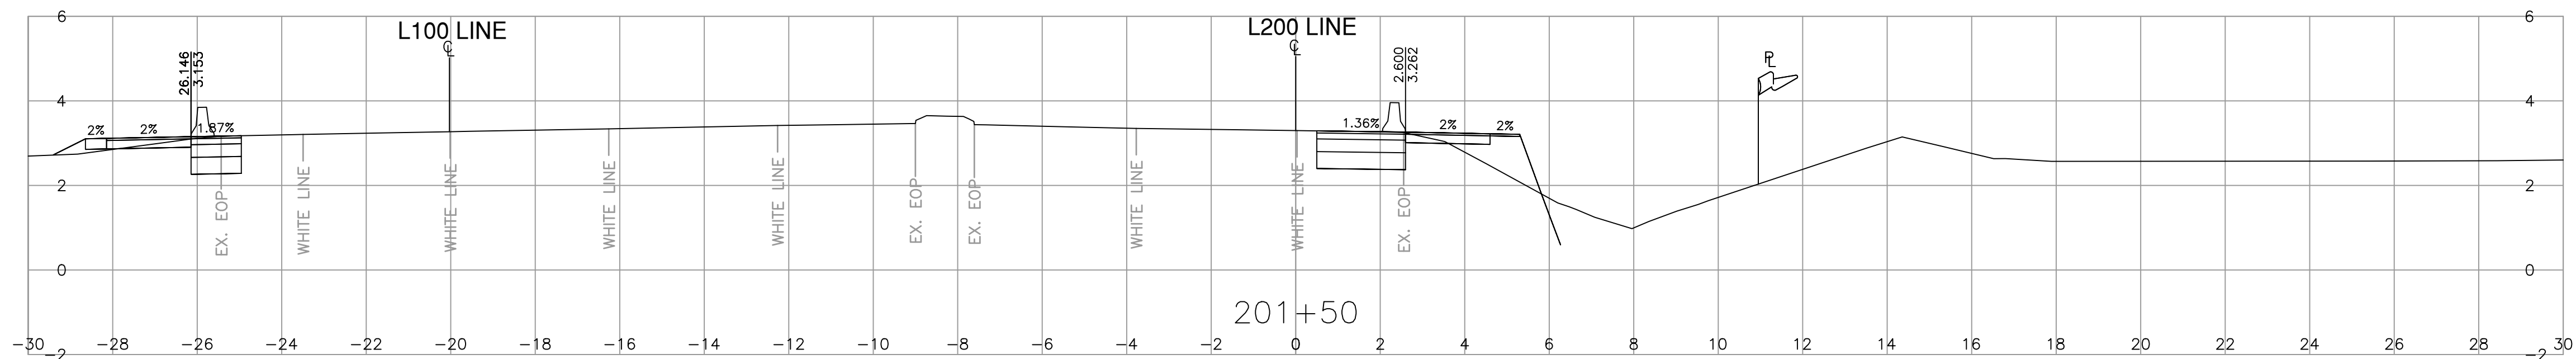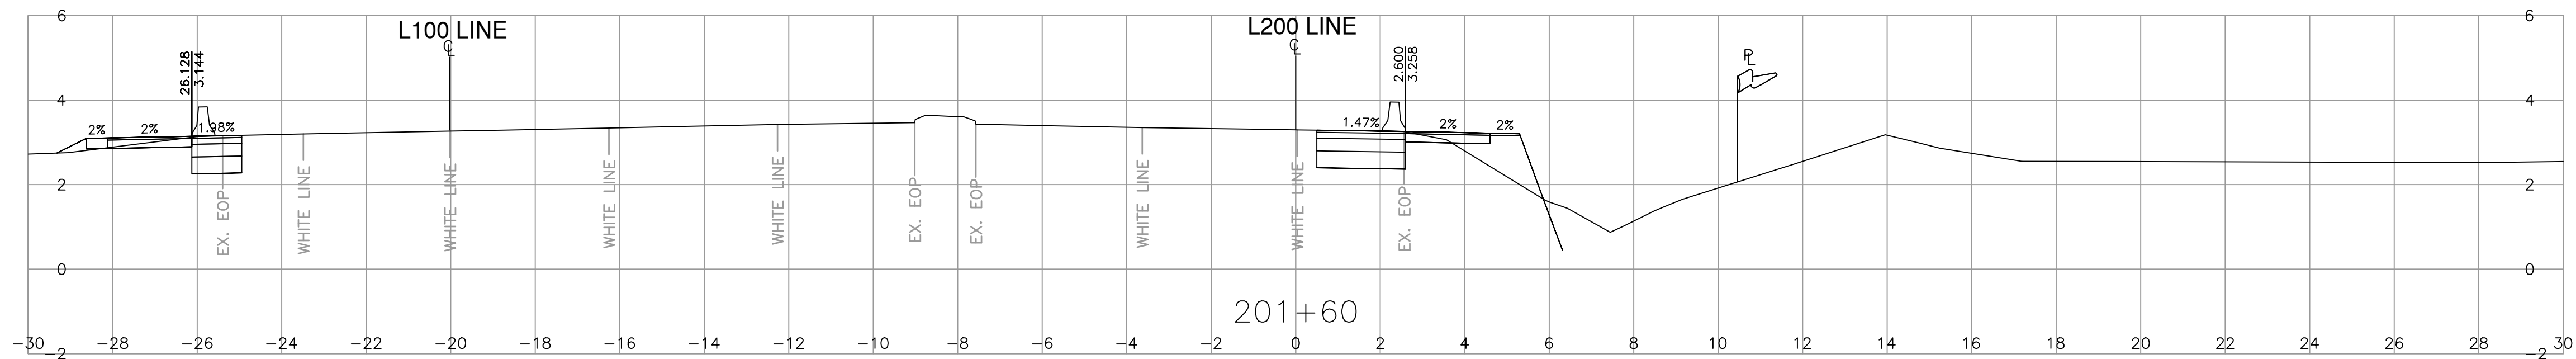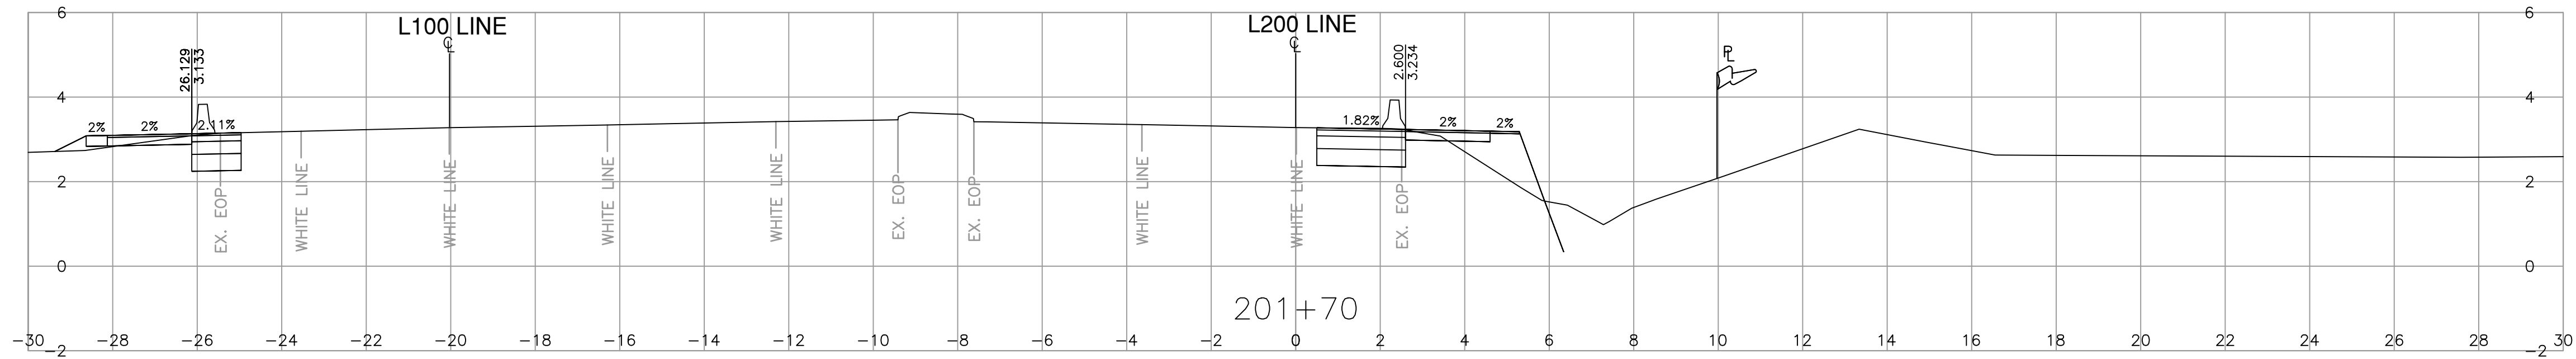

REV	DATE	REVISIONS	NAME

BRITISH COLUMBIA MINISTRY OF TRANSPORTATION AND INFRASTRUCTURE
SOUTH COAST REGION
HIGHWAY ENGINEERING AND GEOMATICS





DESIGNED: R. MOOTOOSAMY DATE: 2024-04-28
 QUALITY CONTROL: I. MACMILLAN DATE: 2024-04-28
 QUALITY ASSURANCE: J. BORCH DATE: 2024-04-28
 CAD FILENAME: 1000_X-SEC_H7B_BROADWAY
 FILE NUMBER: 1961.0518.07
 PLOT DATE: 2024-07-12
 DRAWN: Y. KE DATE: 2024-04-28

DESIGN SECTIONS
HIGHWAY 7B
BUS STOPS AT BROADWAY ST INTERSECTION

SCALE 0 1 1:100 5m

PROJECT NUMBER: 13234-0001
 REG: 1
 DRAWING NUMBER: R1-1149-1007
 REV: ----

PLOT DATE: 2024-07-12 2:17:31 PM mtoosamy U:\Projects_SUR\1961\0518\07\0-Design\CAD\DrawingProduction\1000_X-SEC_H7B_BROADWAY.dwg

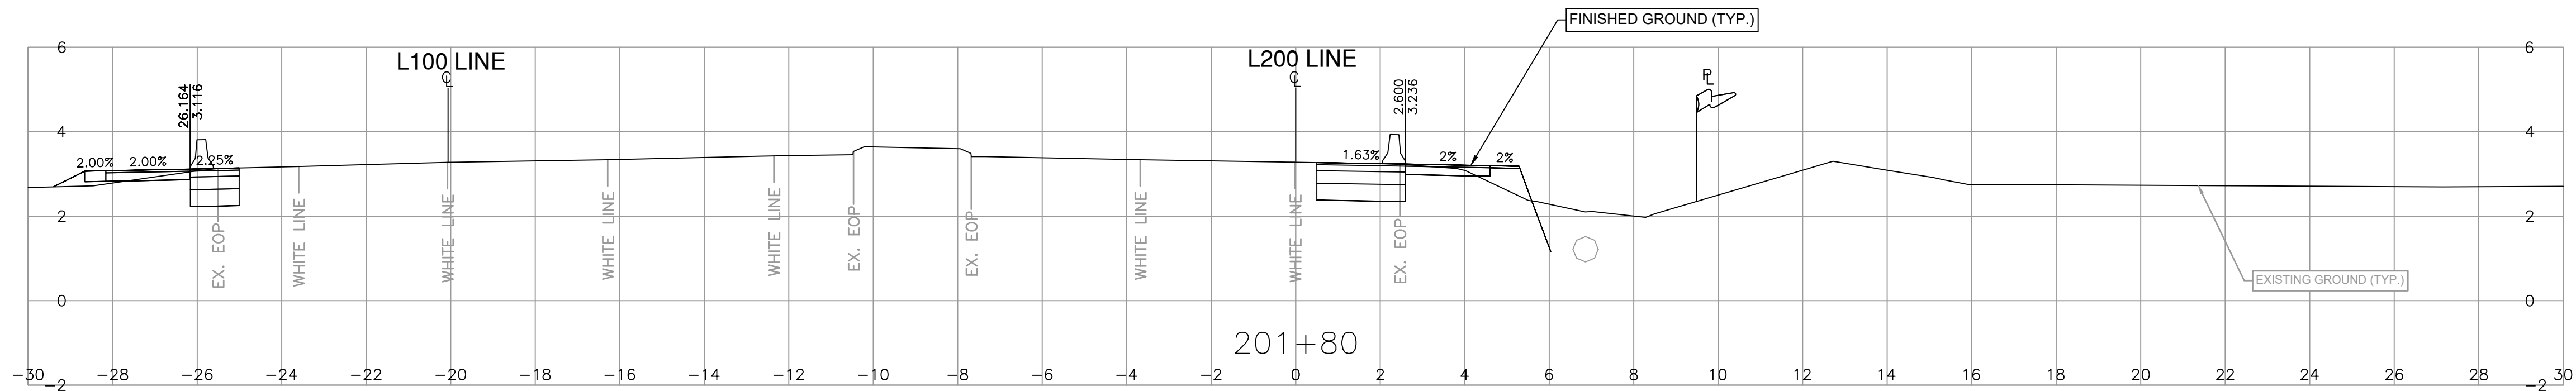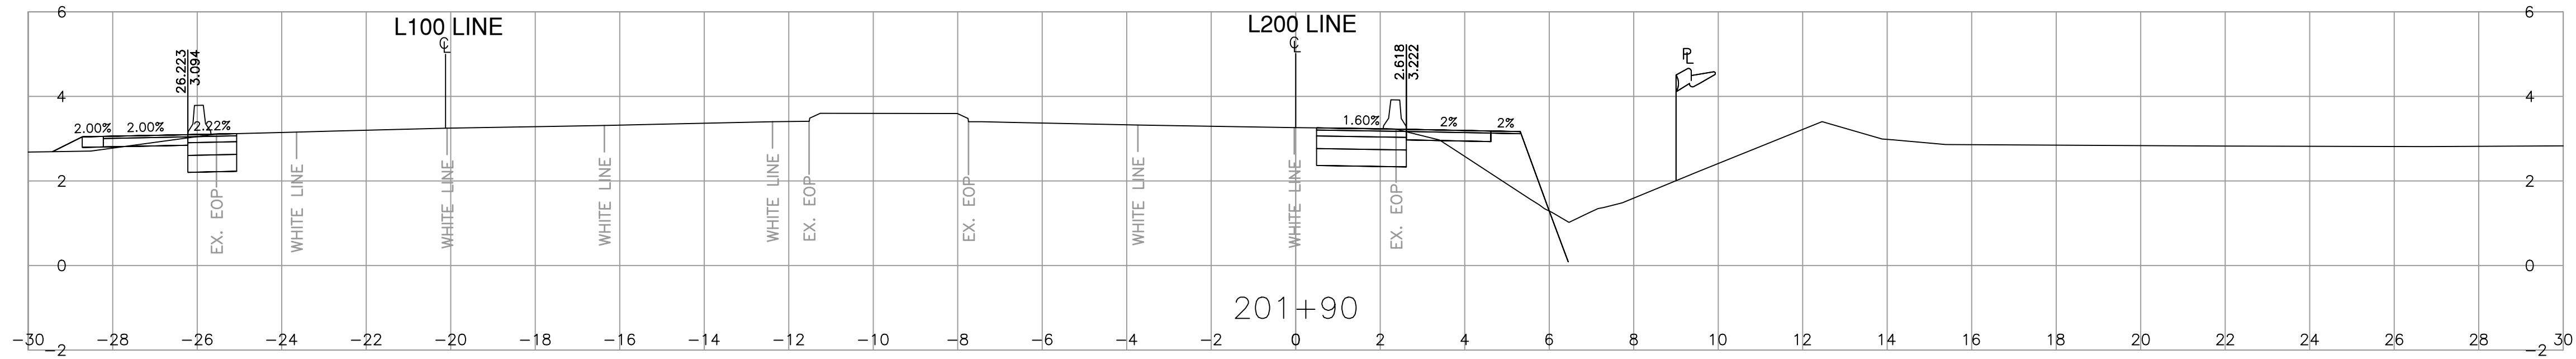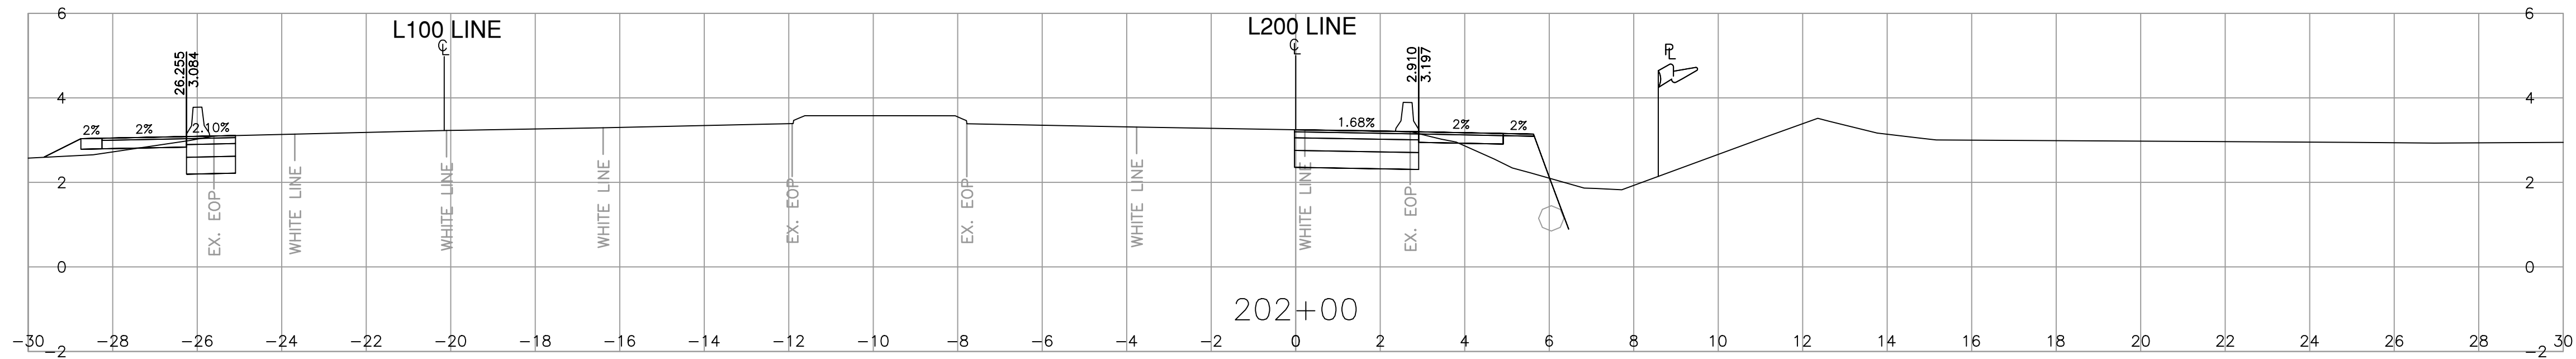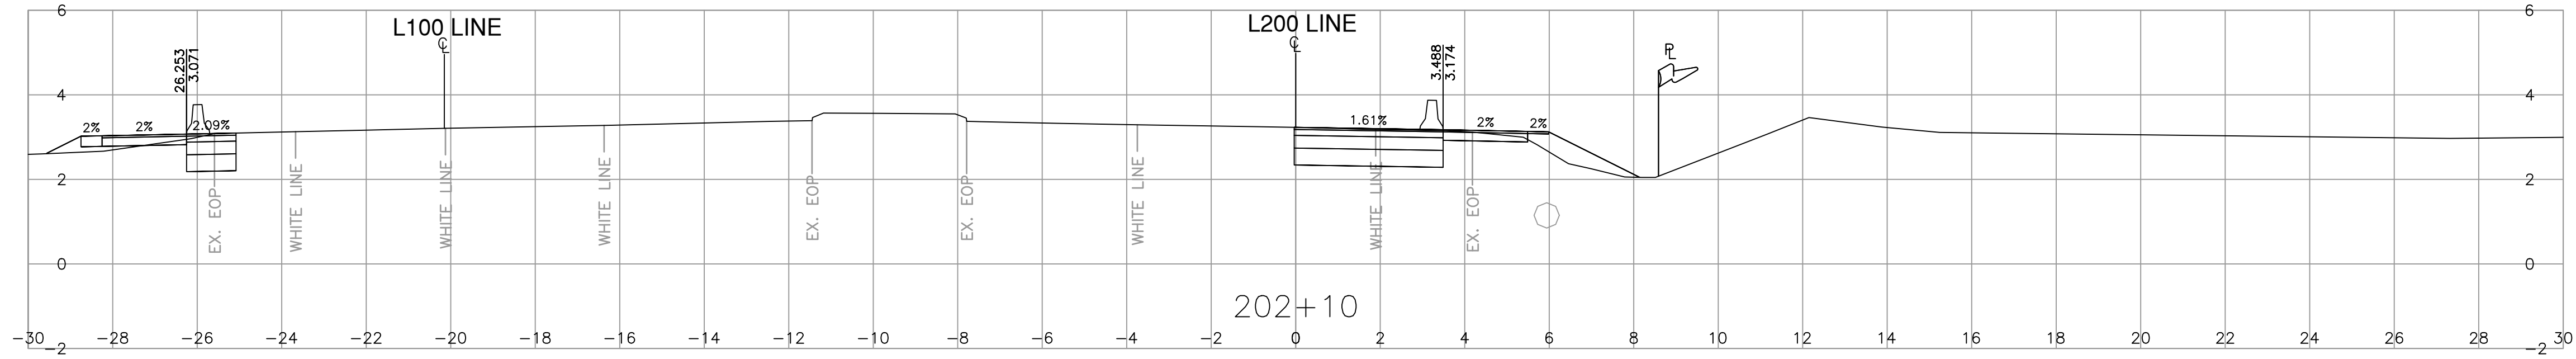

REV	DATE	REVISIONS	NAME



MINISTRY OF TRANSPORTATION AND INFRASTRUCTURE
SOUTH COAST REGION
HIGHWAY ENGINEERING AND GEOMATICS





CAD FILENAME	1000_X-SEC_H7B_BROADWAY	DESIGNED	R. MOOTOOSAMY	DATE	2024-04-28
FILE NUMBER	1961.0518.07	QUALITY CONTROL	I. MACMILLAN	DATE	2024-04-28
PLOT DATE	2024-07-12	QUALITY ASSURANCE	J. BORCH	DATE	2024-04-28
		DRAWN	Y. KE	DATE	2024-04-28

DESIGN SECTIONS
HIGHWAY 7B
BUS STOPS AT BROADWAY ST INTERSECTION

SCALE 0 1 1:100 5m

PROJECT NUMBER	13234-0001	REG	1	DRAWING NUMBER	R1-1149-1008	REV	----
----------------	------------	-----	---	----------------	--------------	-----	------

PLOT DATE: 2024-07-12 2:17:36 PM mtoosamy U:\Projects_SUR\1961\0518\07\0-D-Design\CAD\DrawingProduction\1000_X-SEC_H7B_BROADWAY.dwg

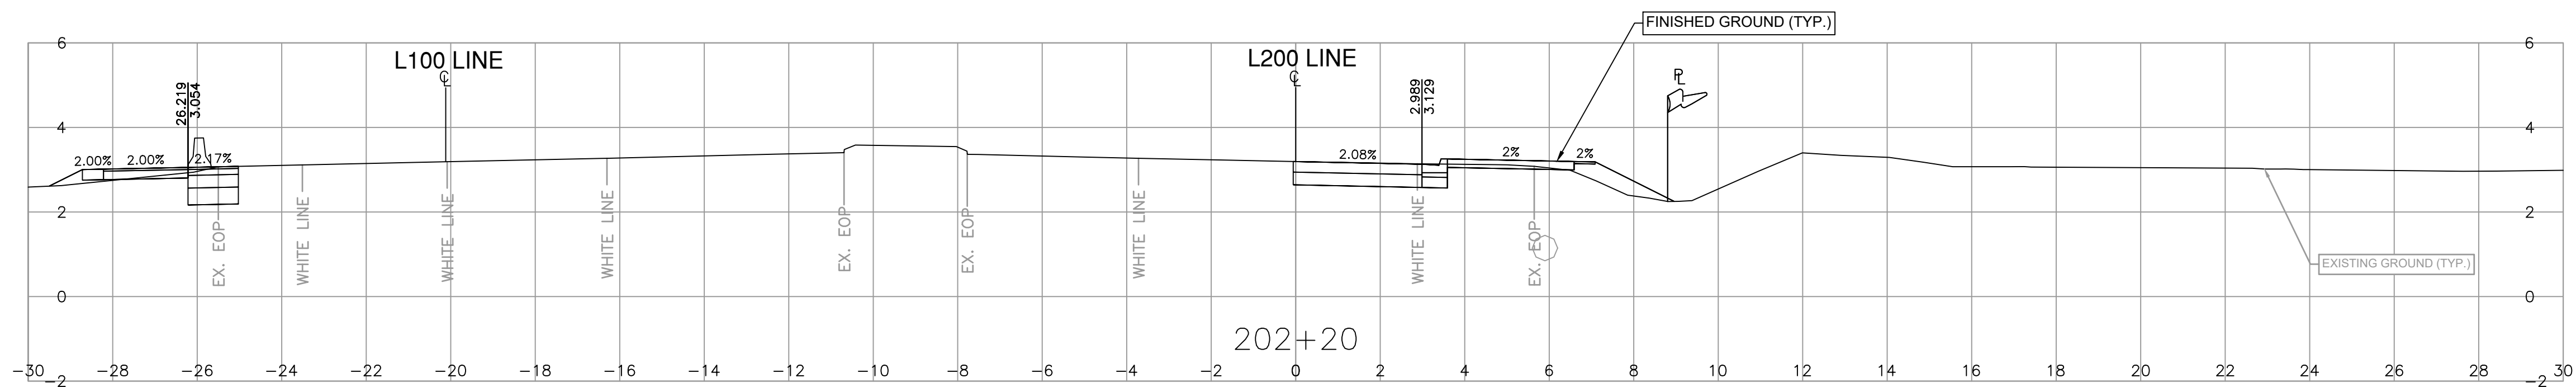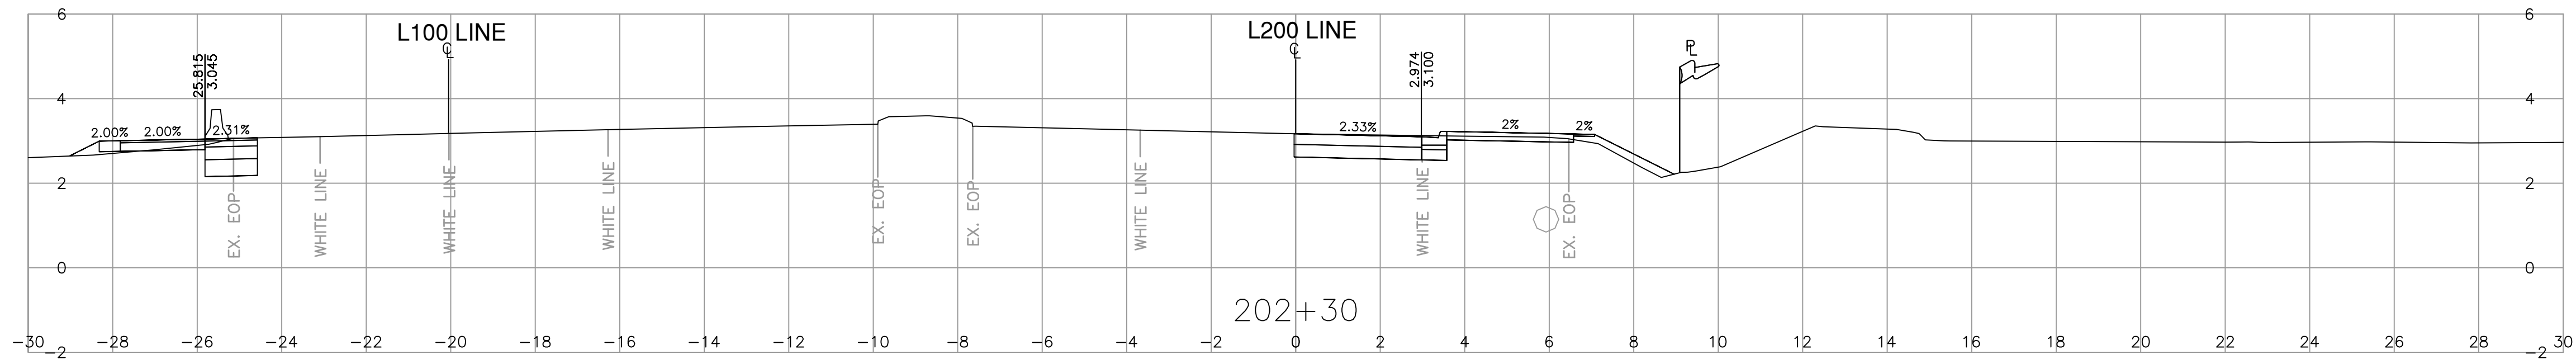


REV	DATE	REVISIONS	NAME



MINISTRY OF TRANSPORTATION AND INFRASTRUCTURE
SOUTH COAST REGION
HIGHWAY ENGINEERING AND GEOMATICS



CAD FILENAME	1000_X-SEC_H7B_BROADWAY	DESIGNED	R. MOOTOOSAMY	DATE	2024-04-28
FILE NUMBER	1961.0518.07	QUALITY CONTROL	I. MACMILLAN	DATE	2024-04-28
PLOT DATE	2024-07-12	QUALITY ASSURANCE	J. BORCH	DATE	2024-04-28
		DRAWN	Y. KE	DATE	2024-04-28

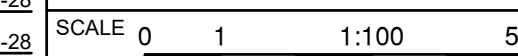

DESIGN SECTIONS

HIGHWAY 7B
BUS STOPS AT BROADWAY ST INTERSECTION

PROJECT NUMBER	13234-0001	REG	1	DRAWING NUMBER	R1-1149-1009	REV	----
----------------	------------	-----	---	----------------	--------------	-----	------