

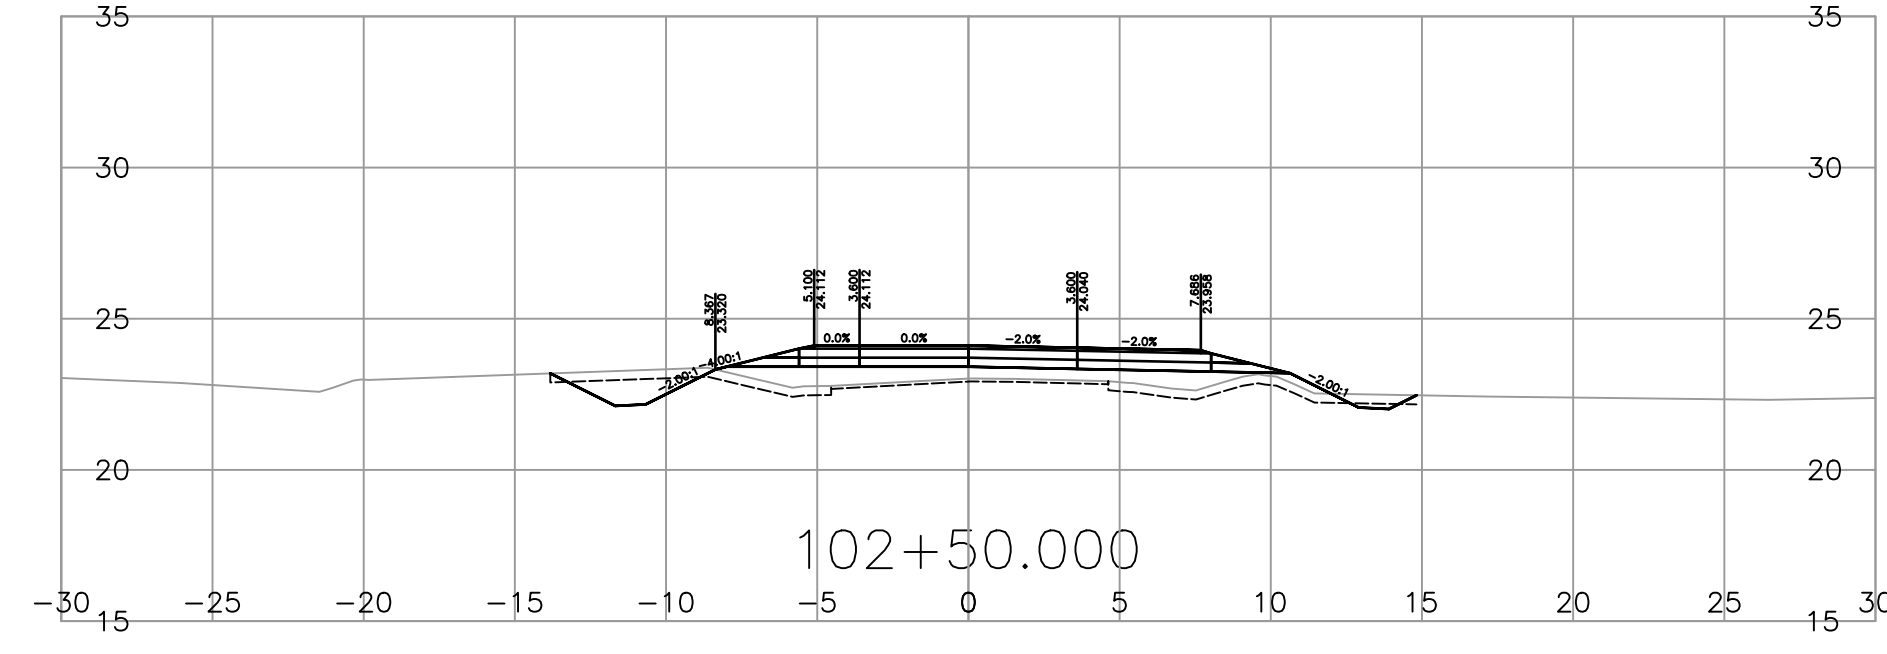
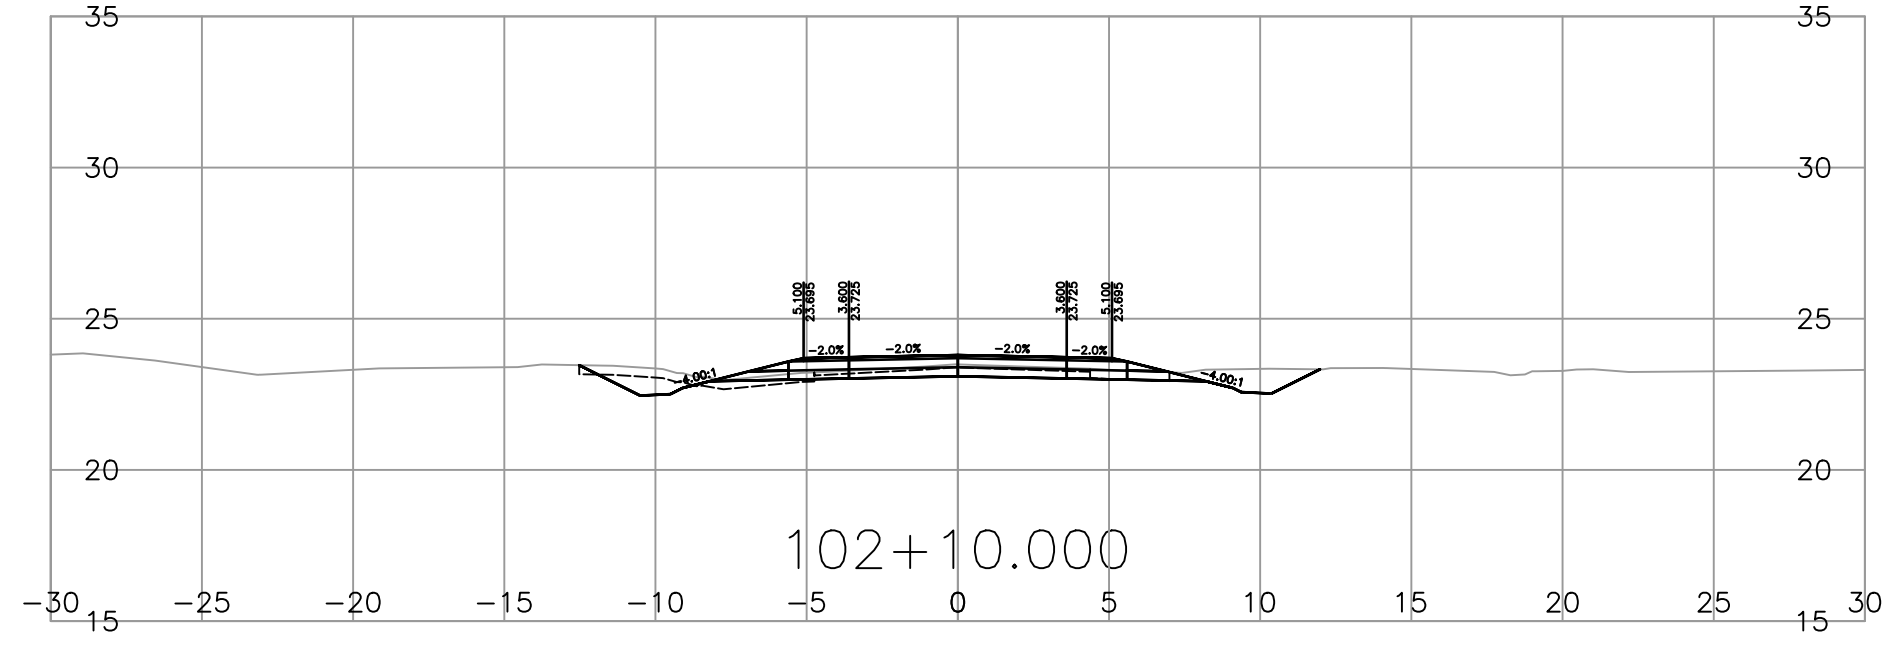
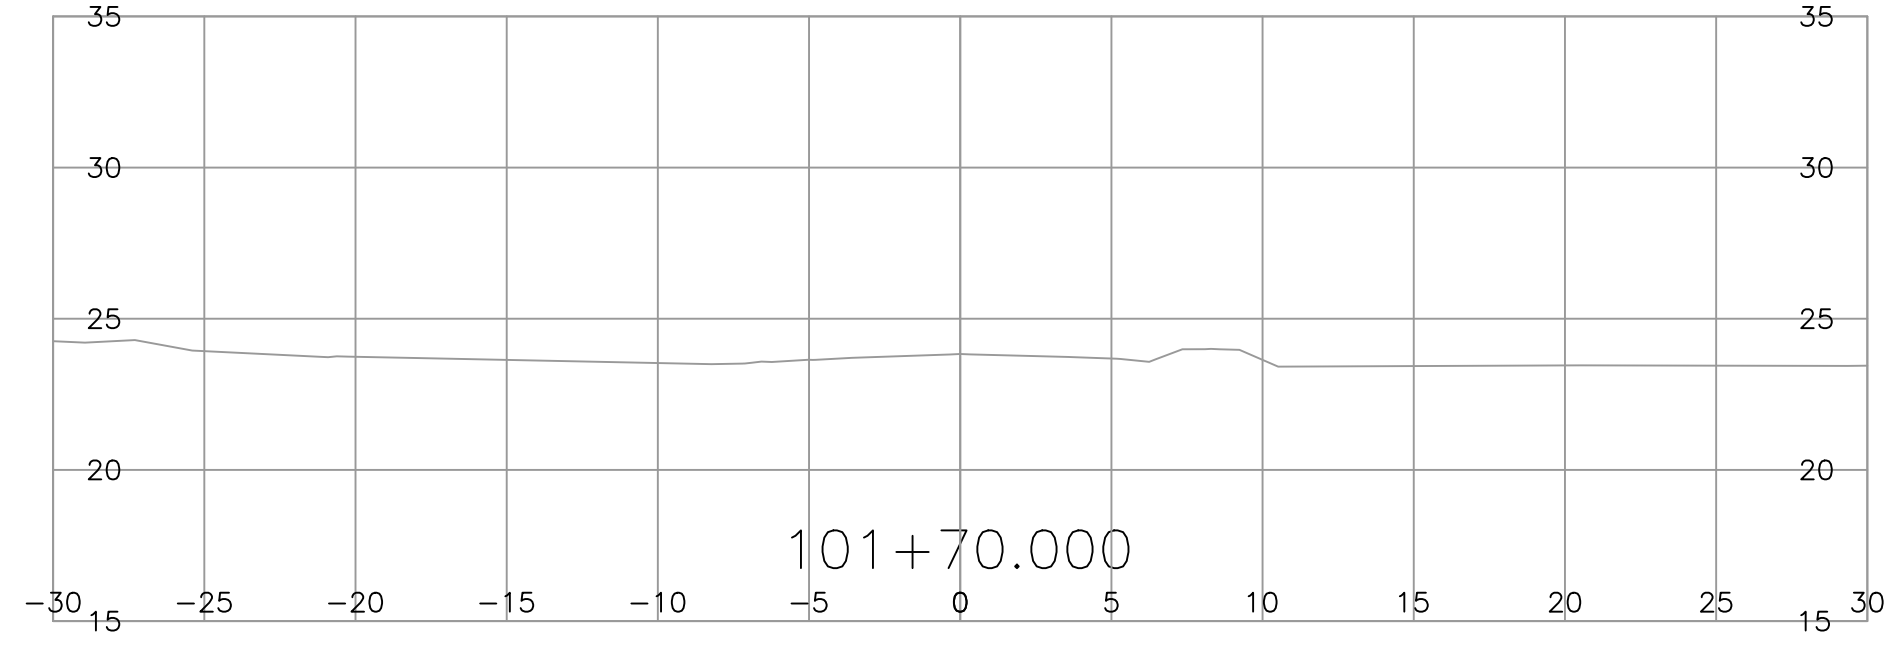
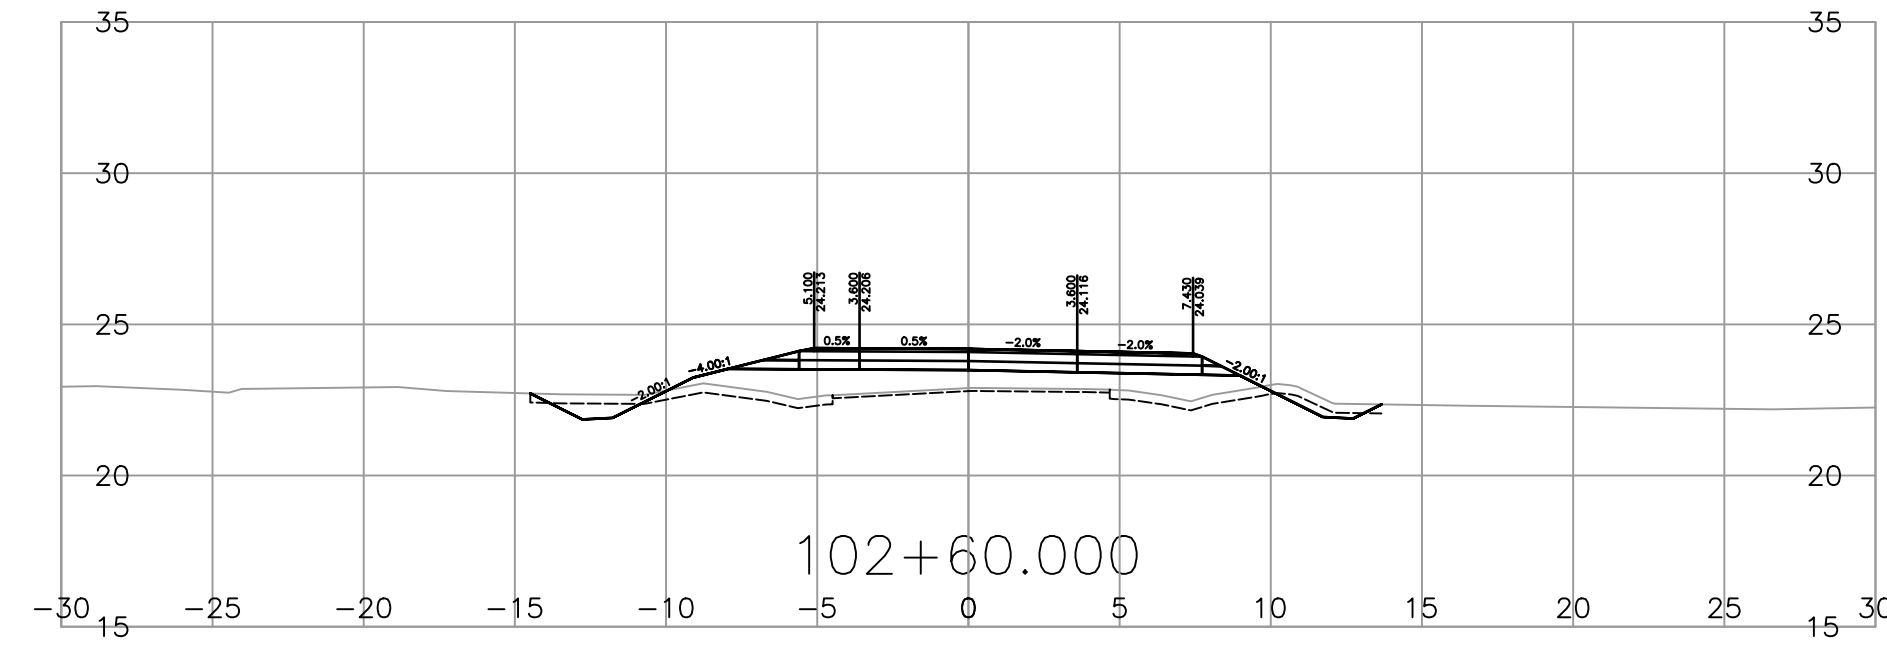
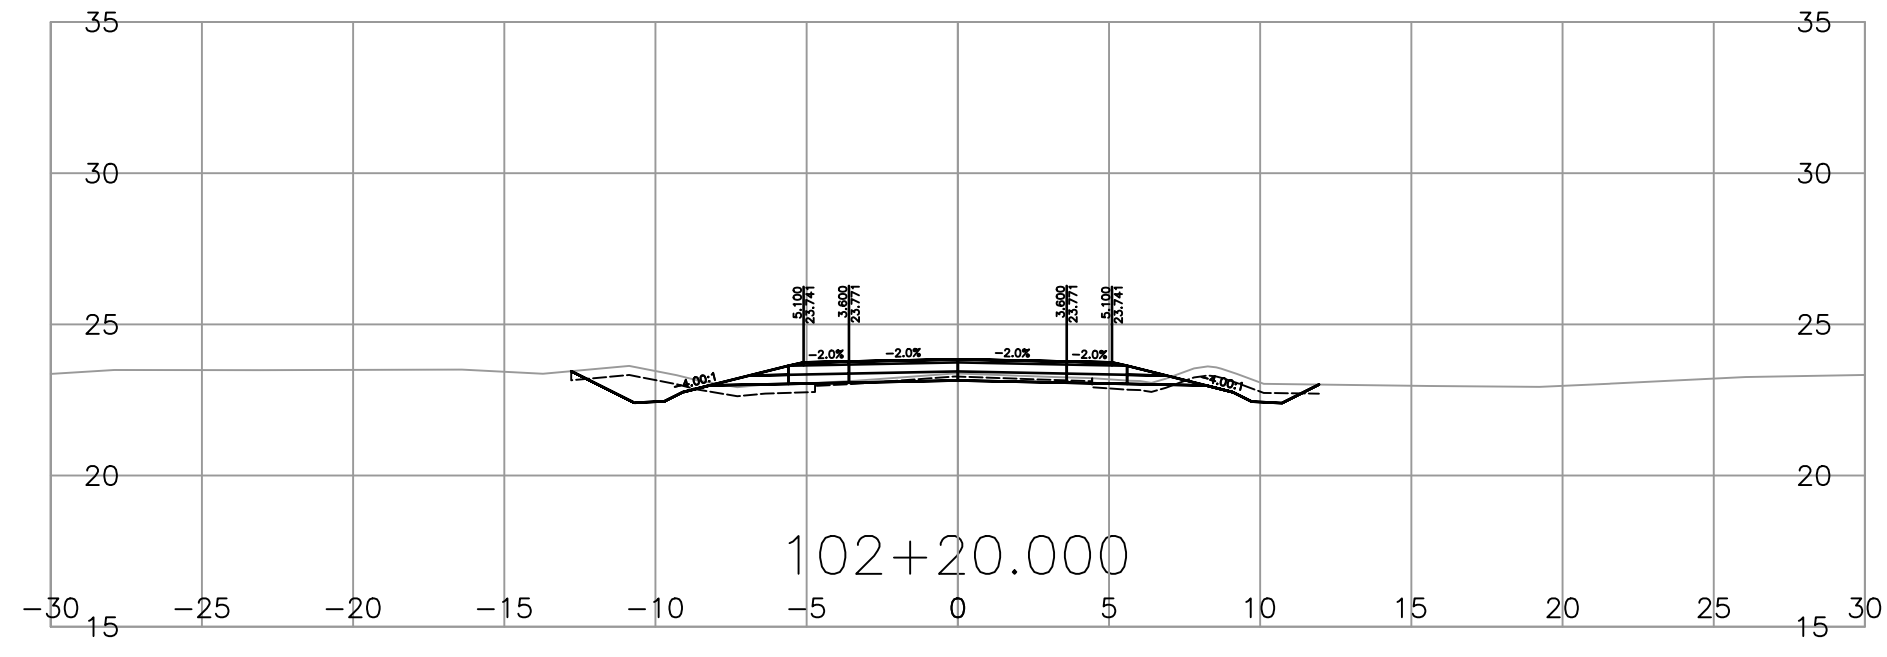
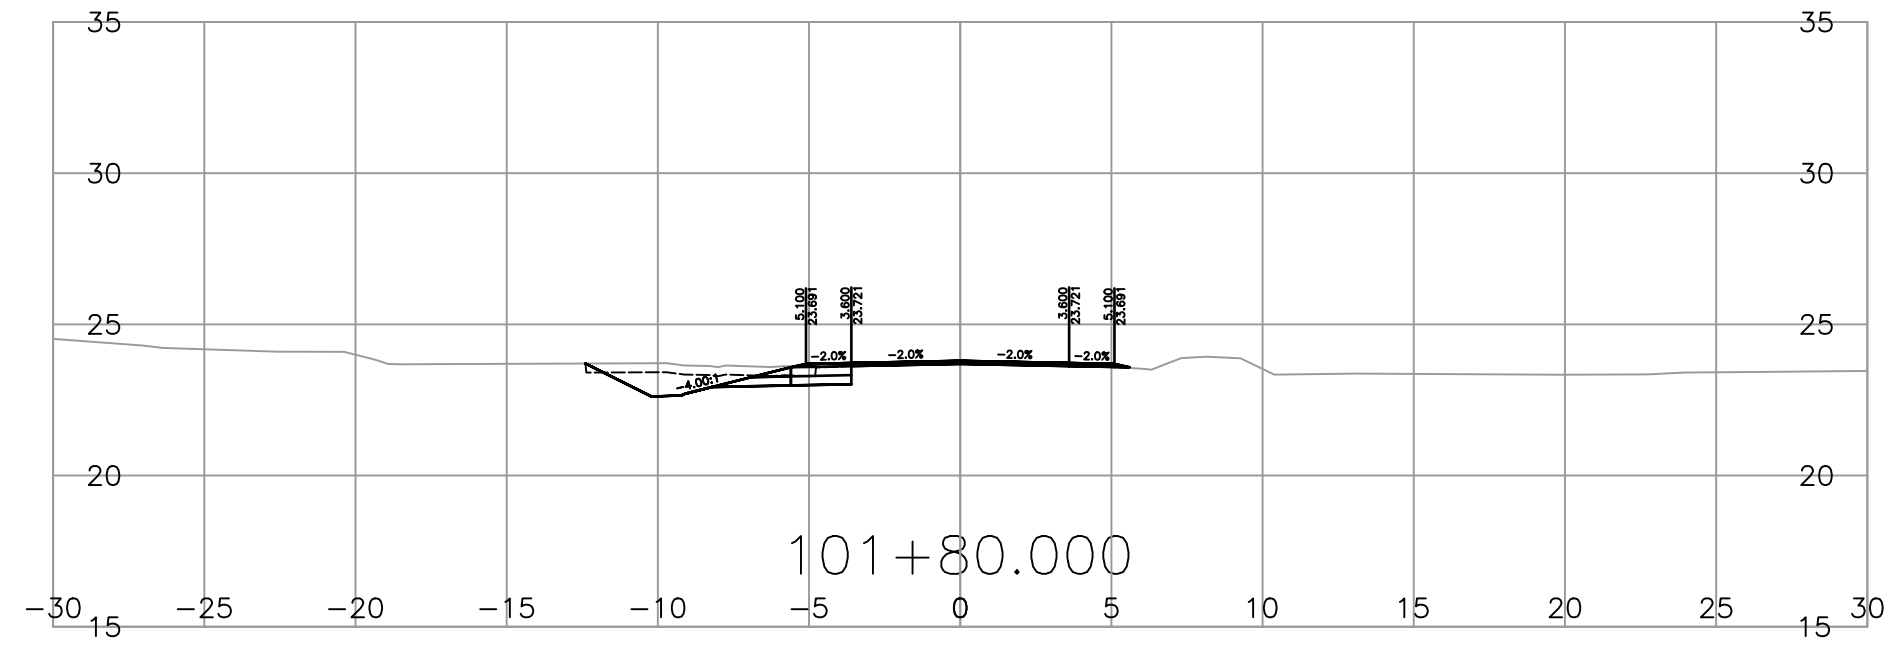
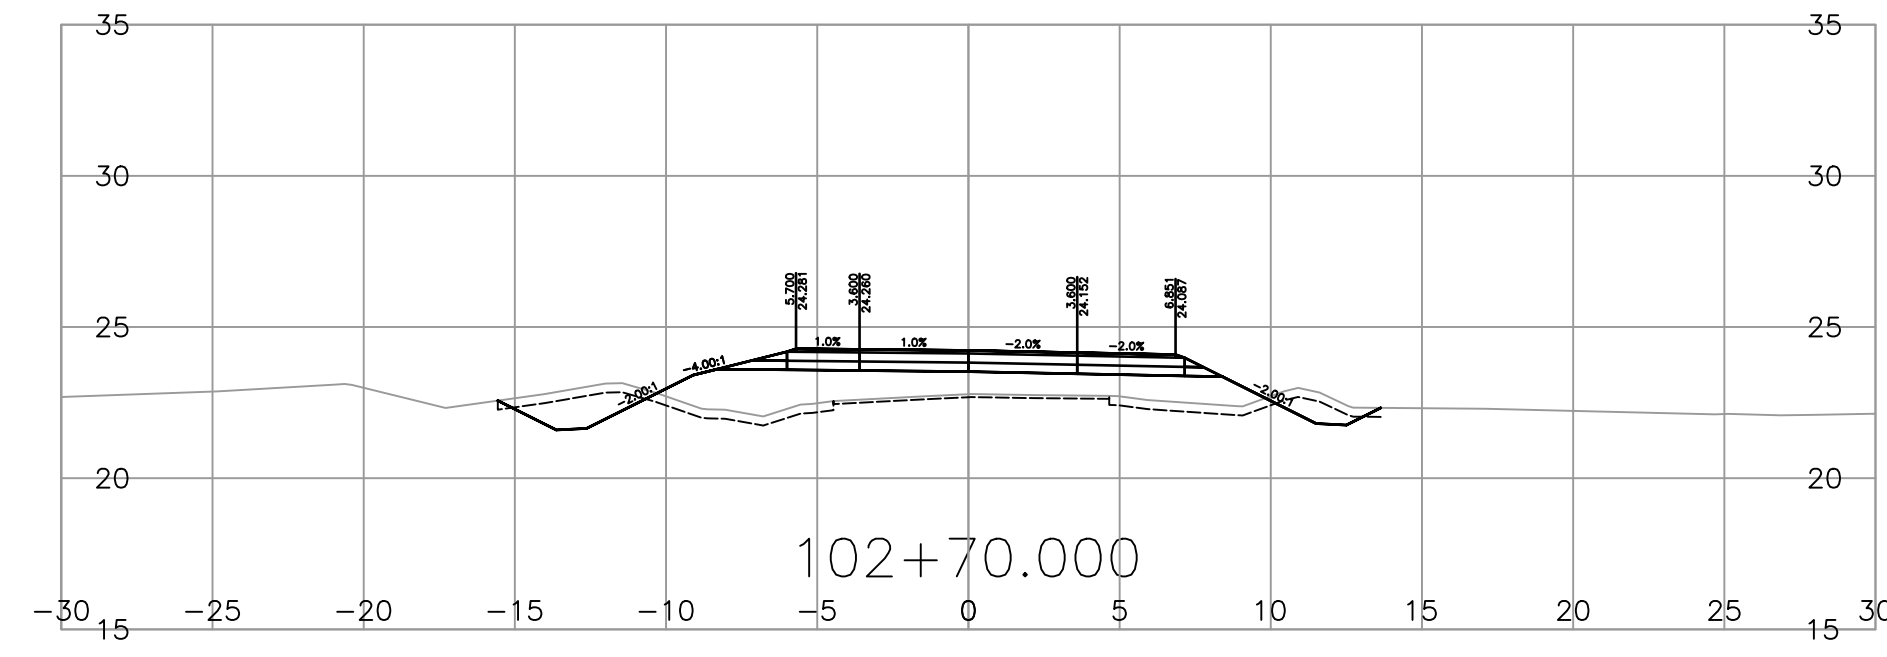
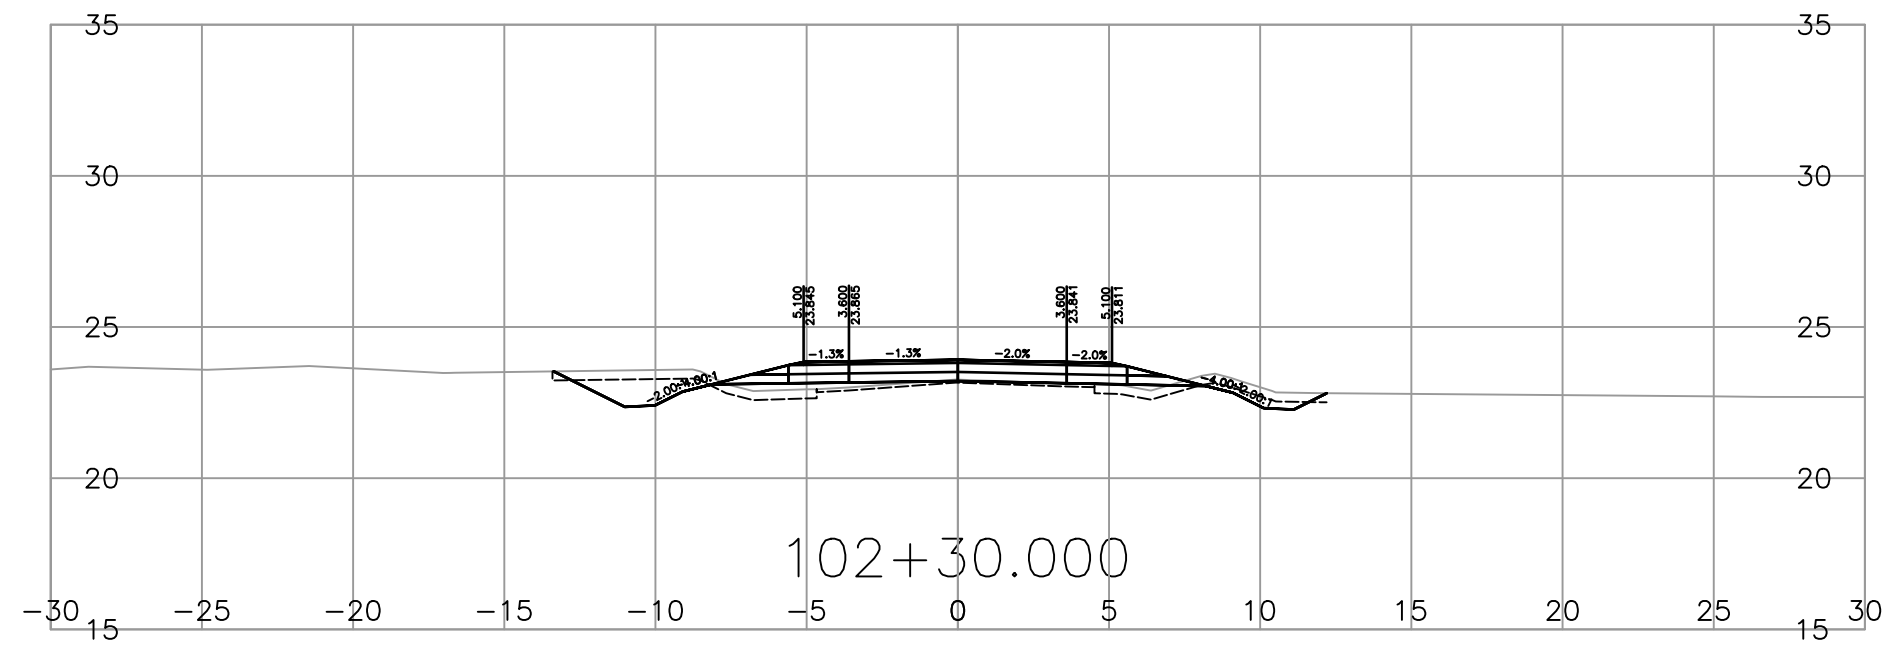
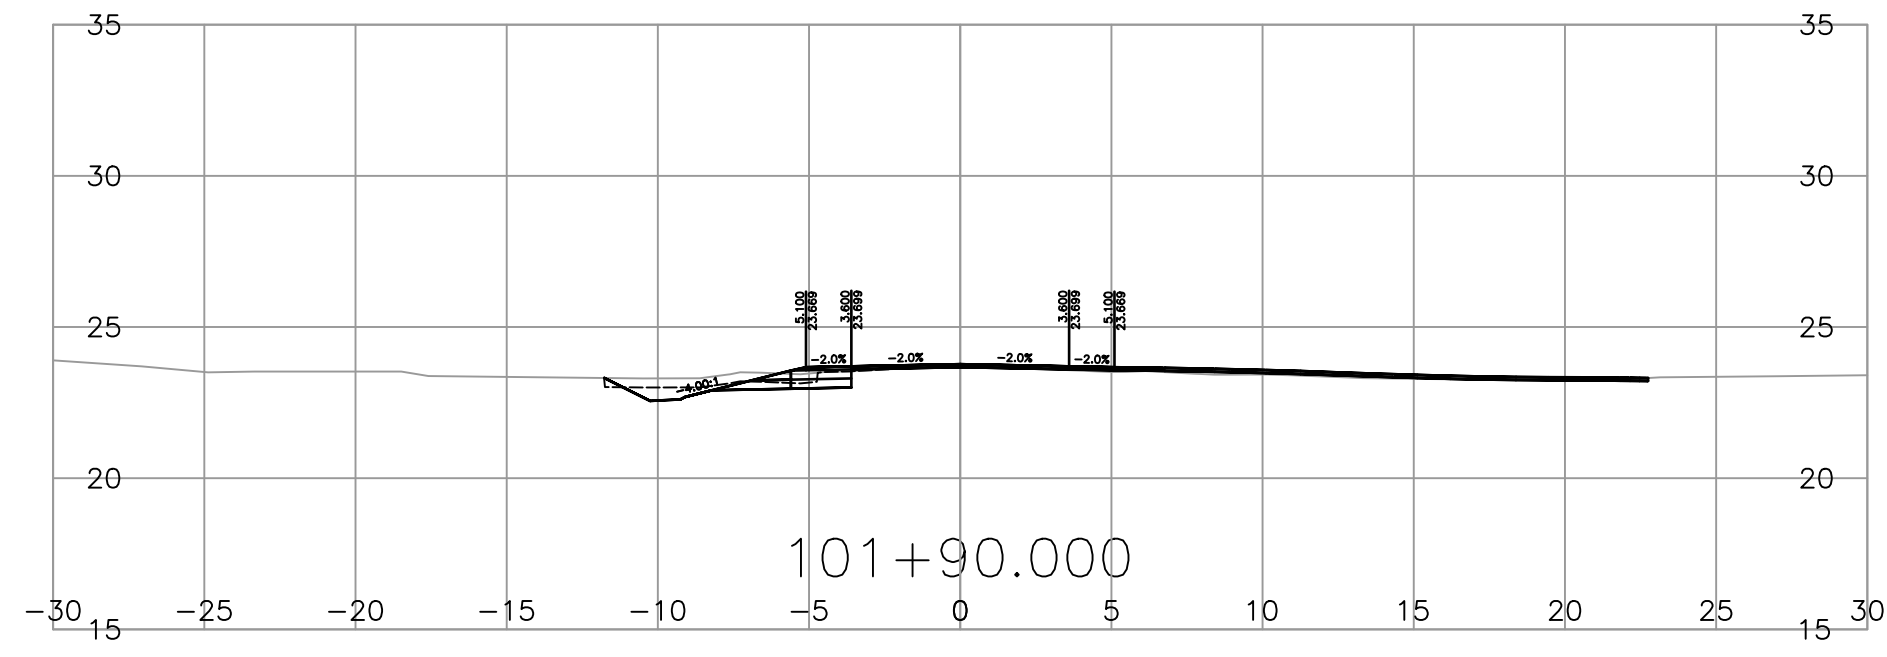
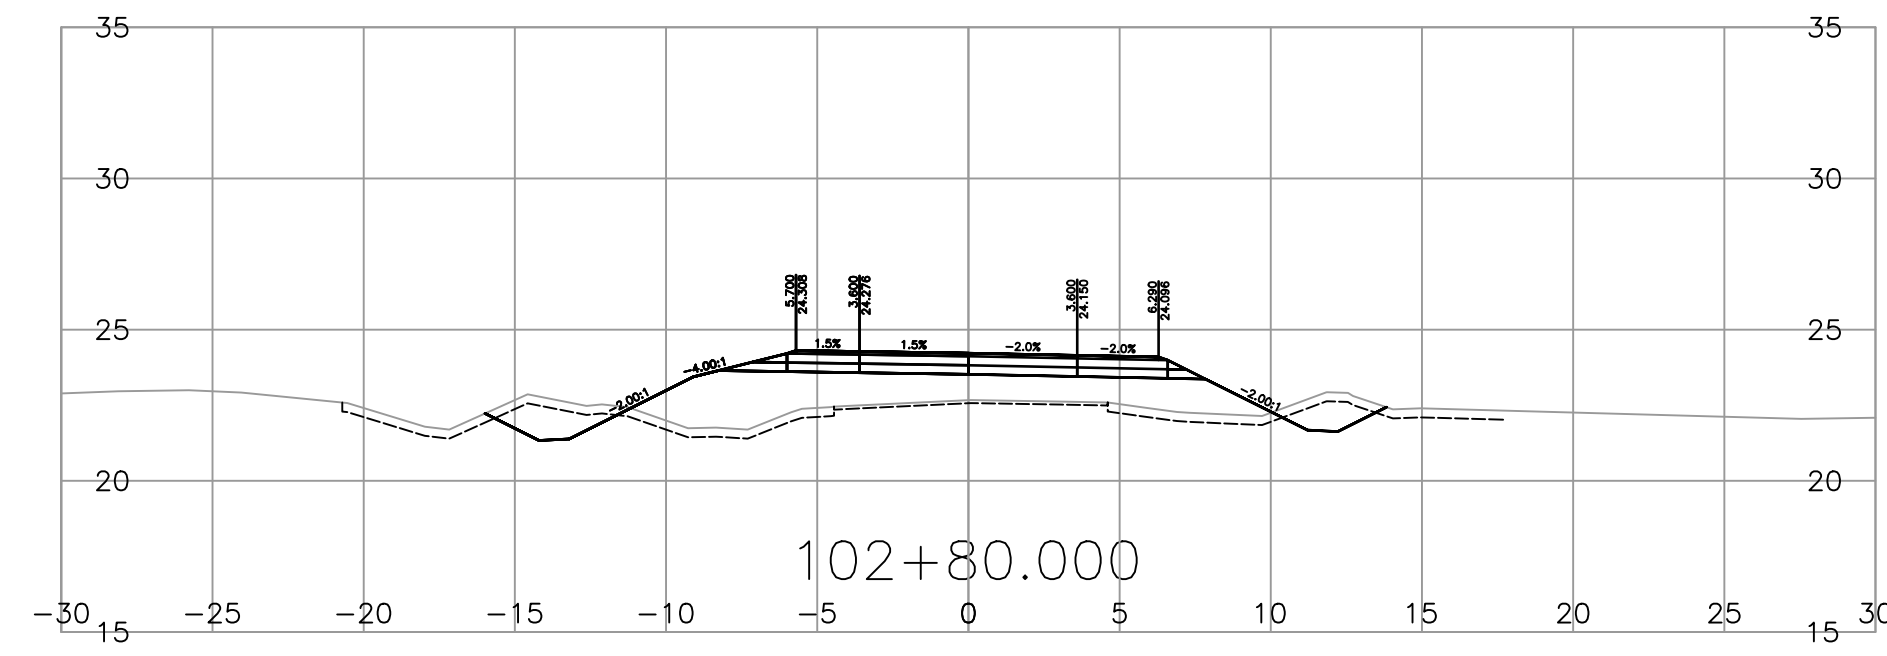
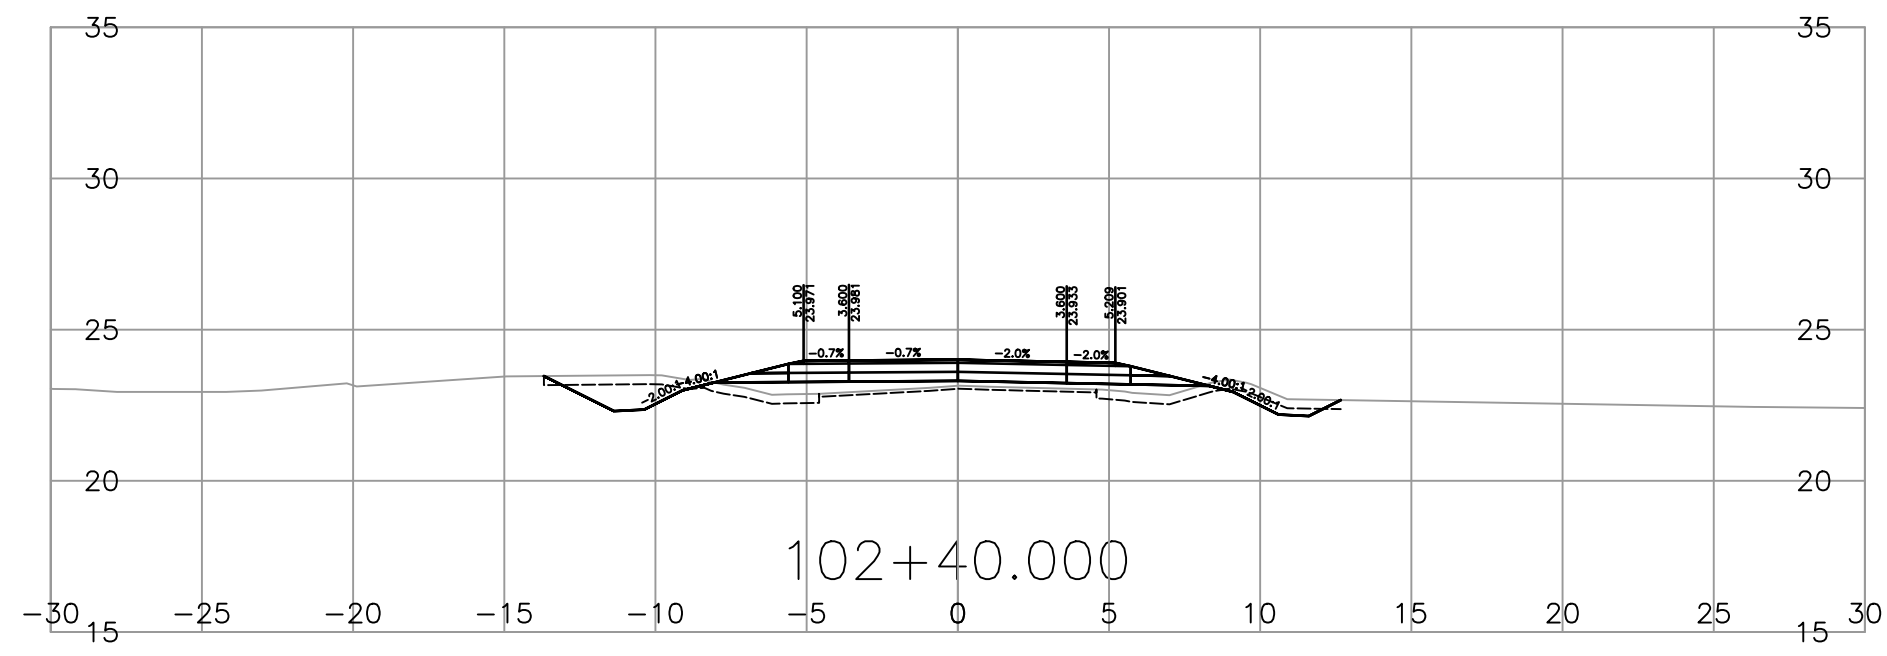
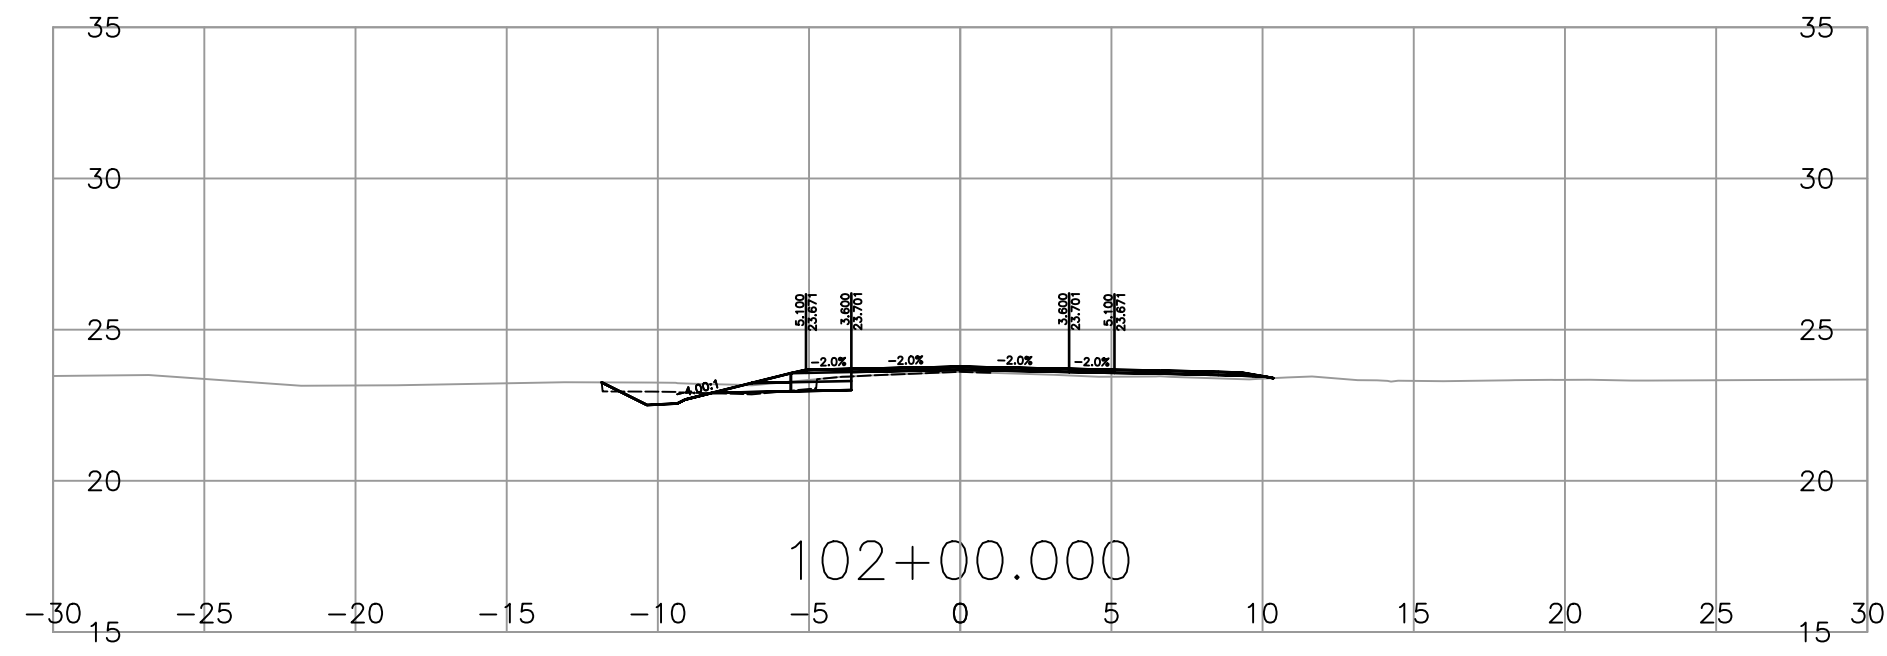
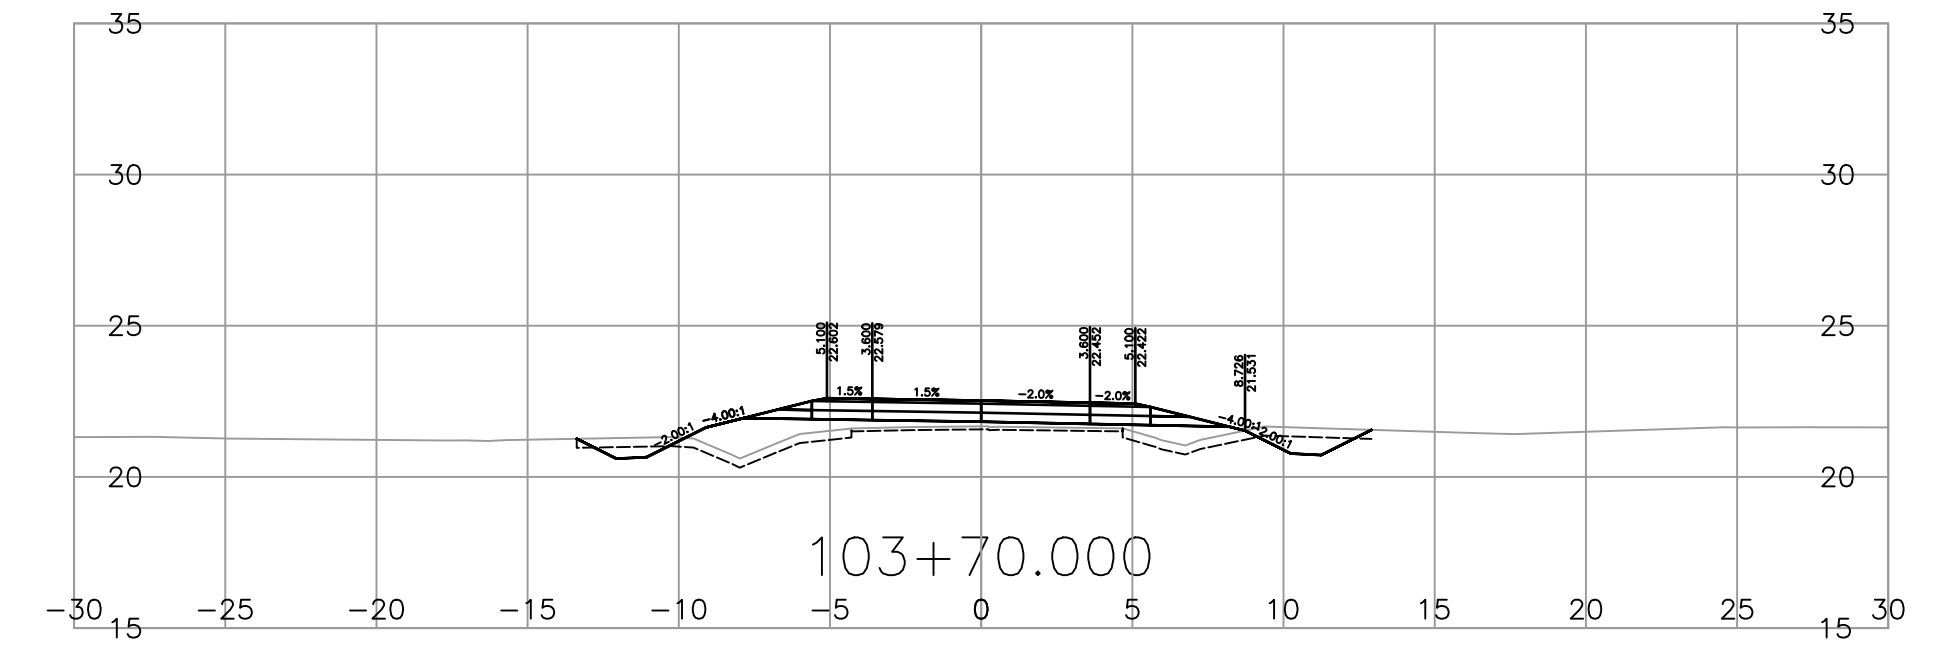
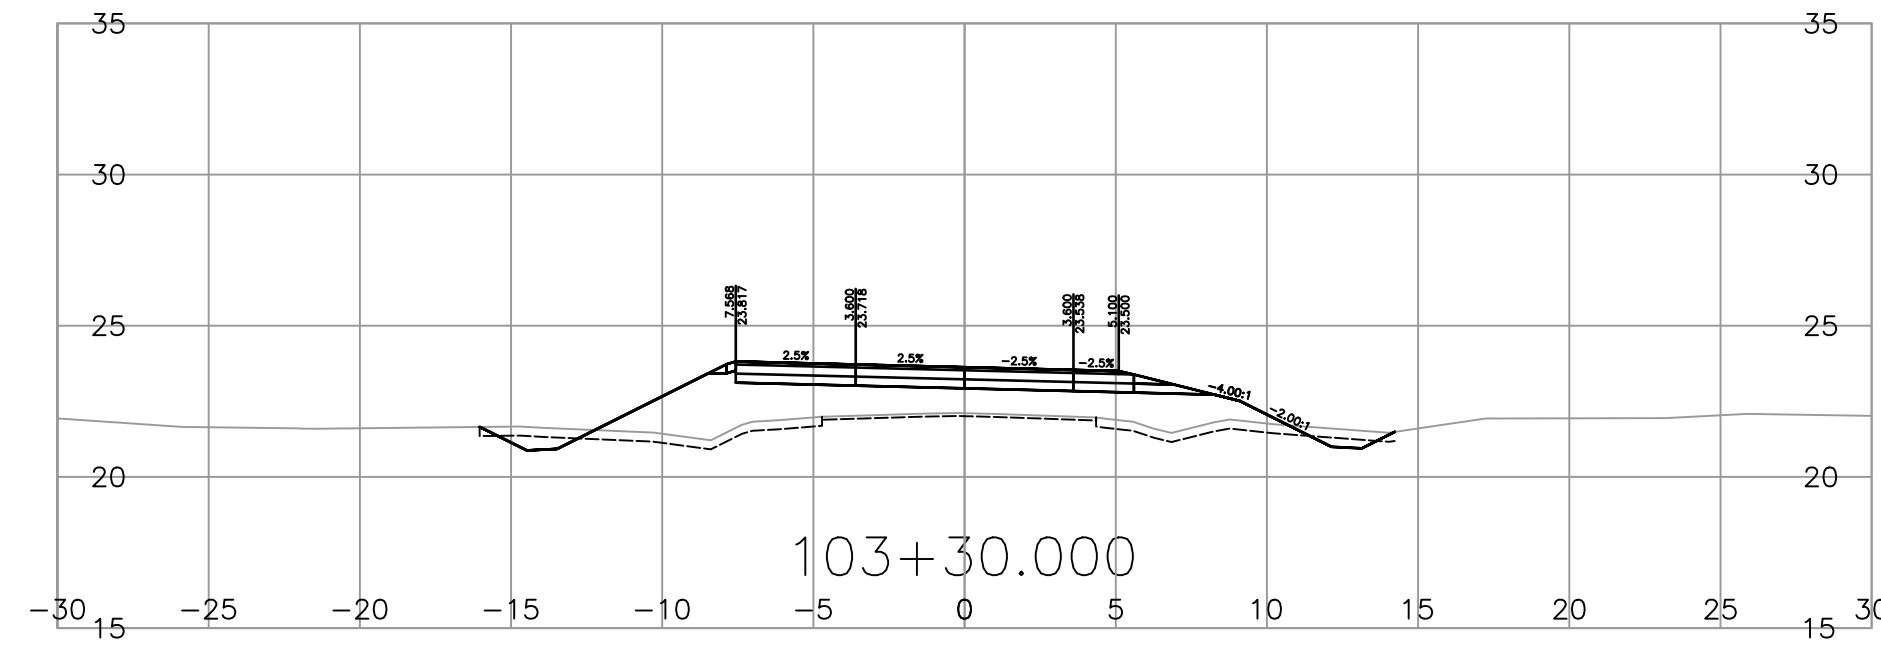
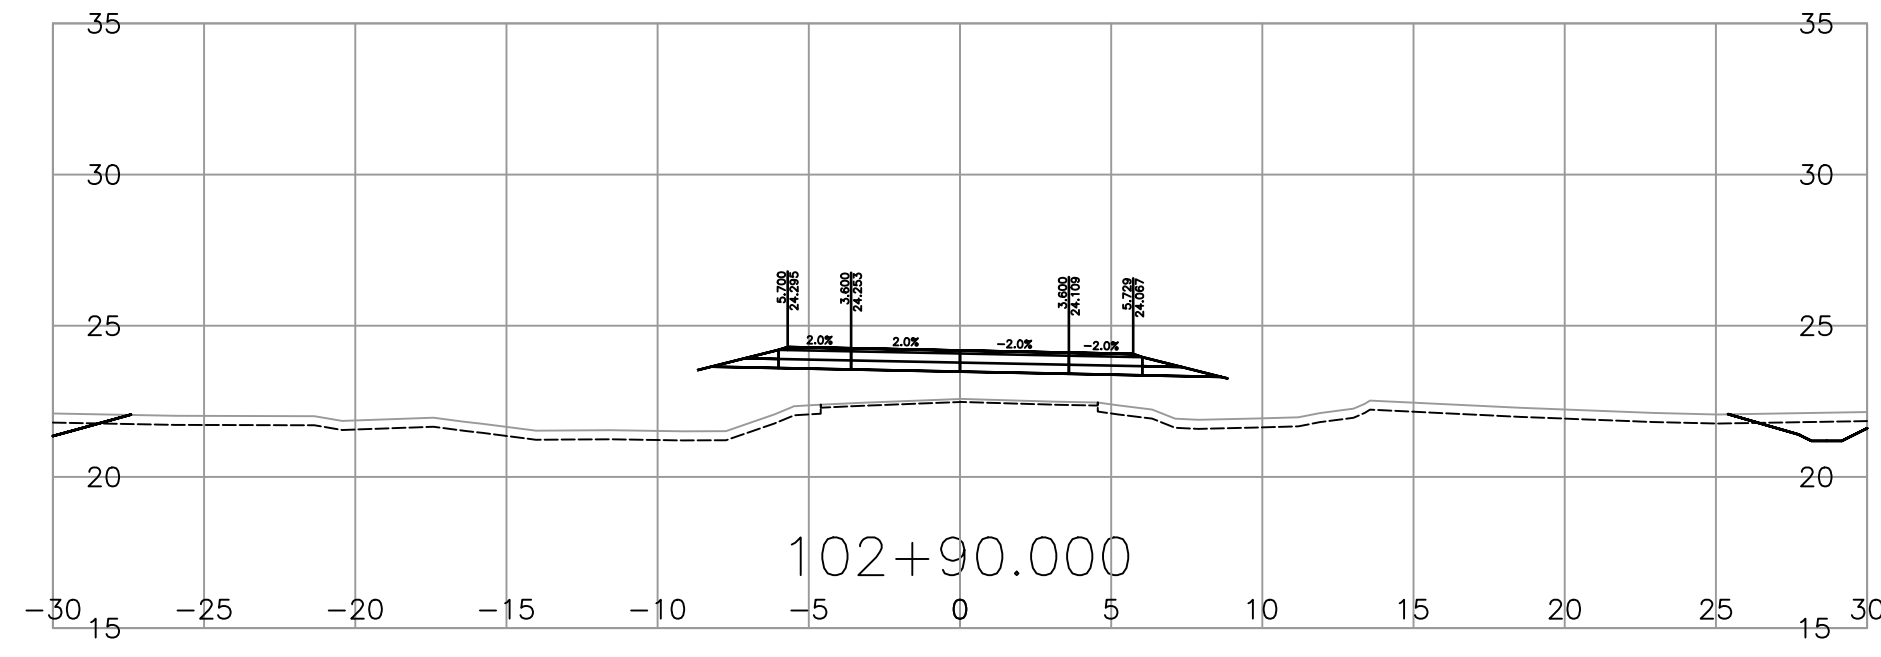
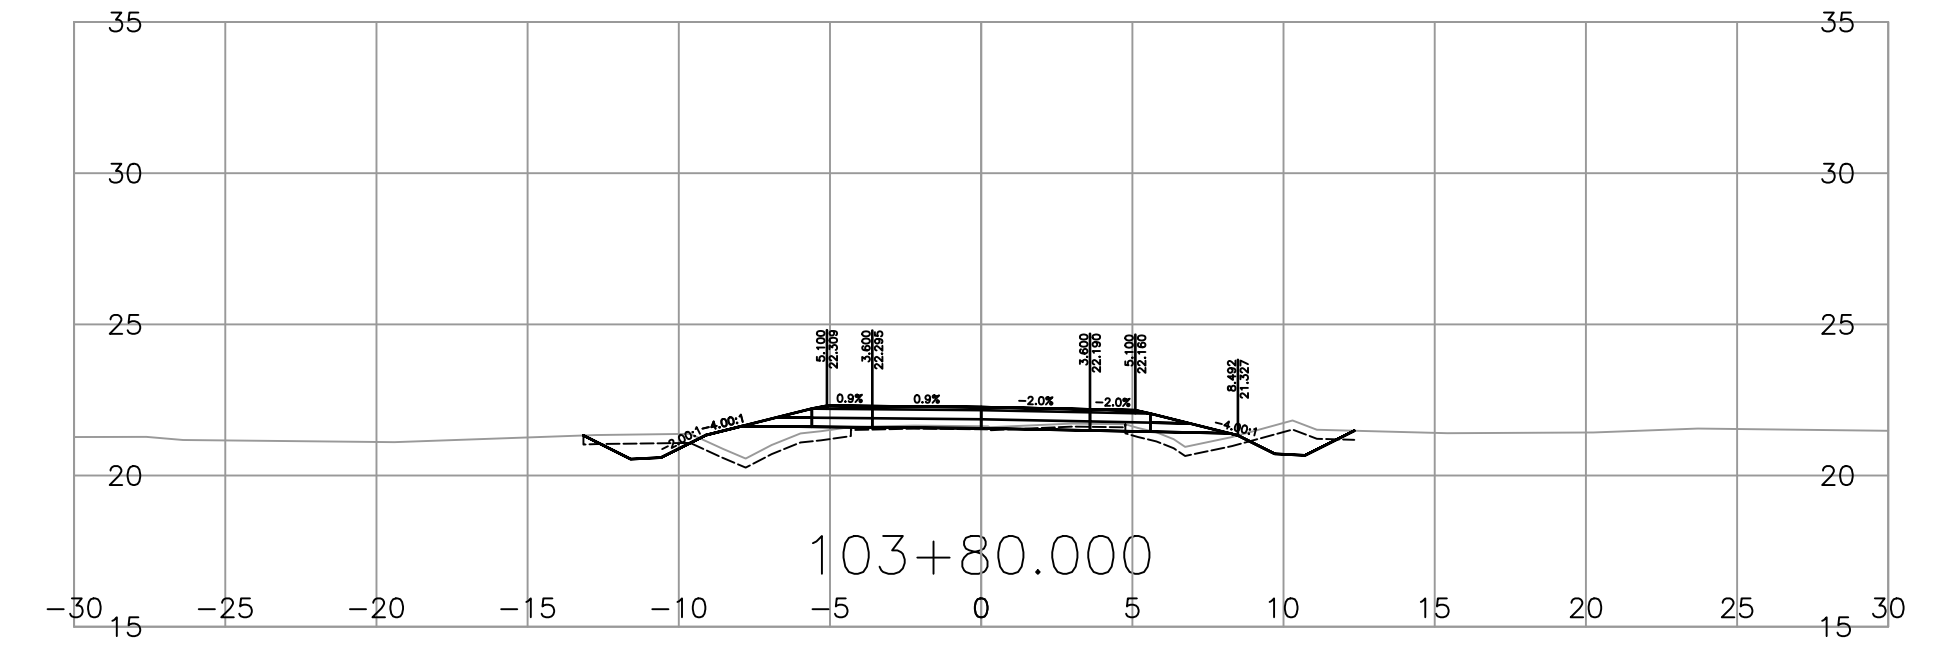
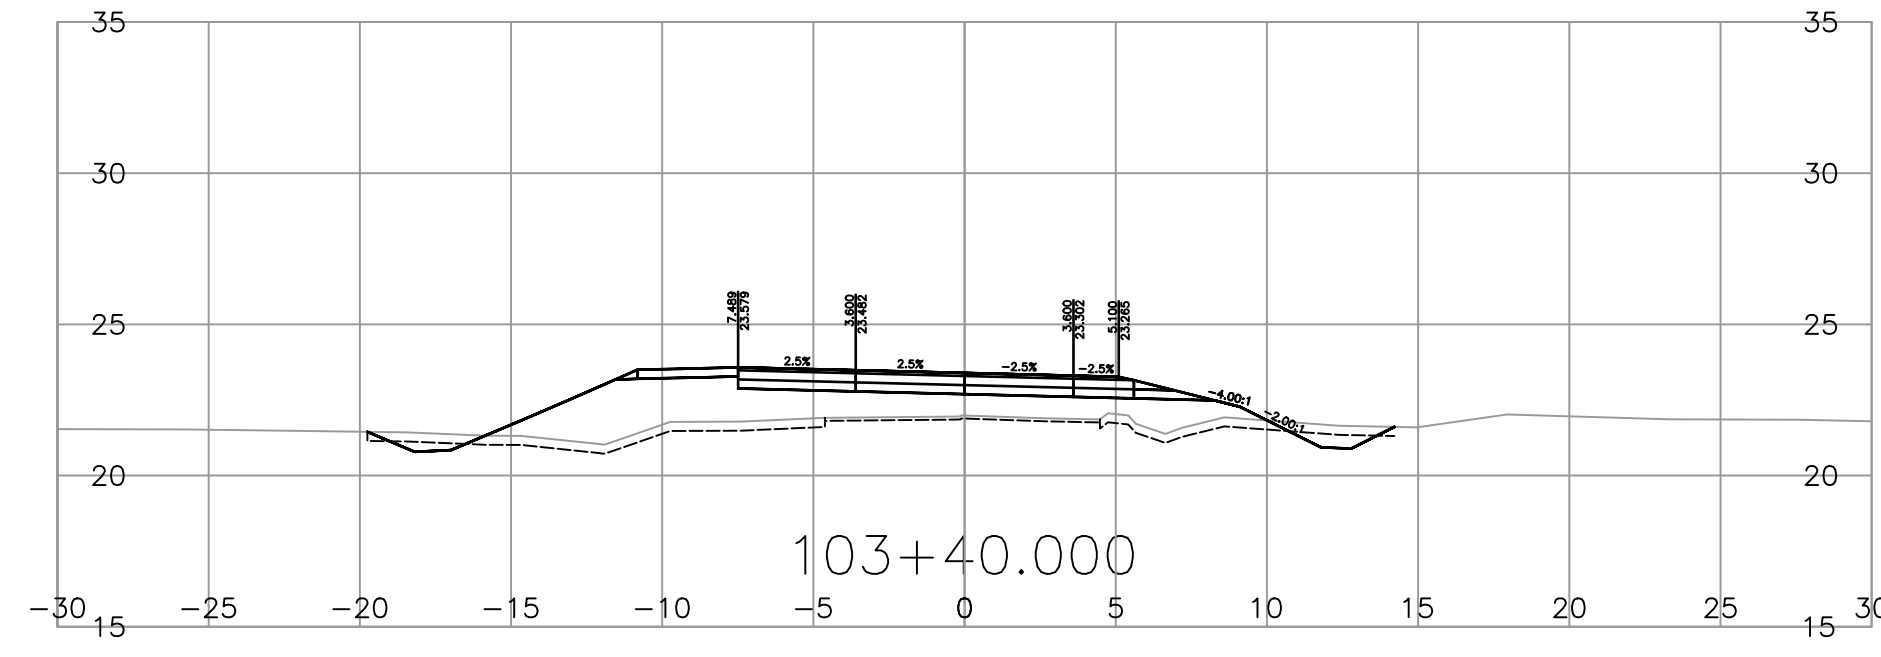
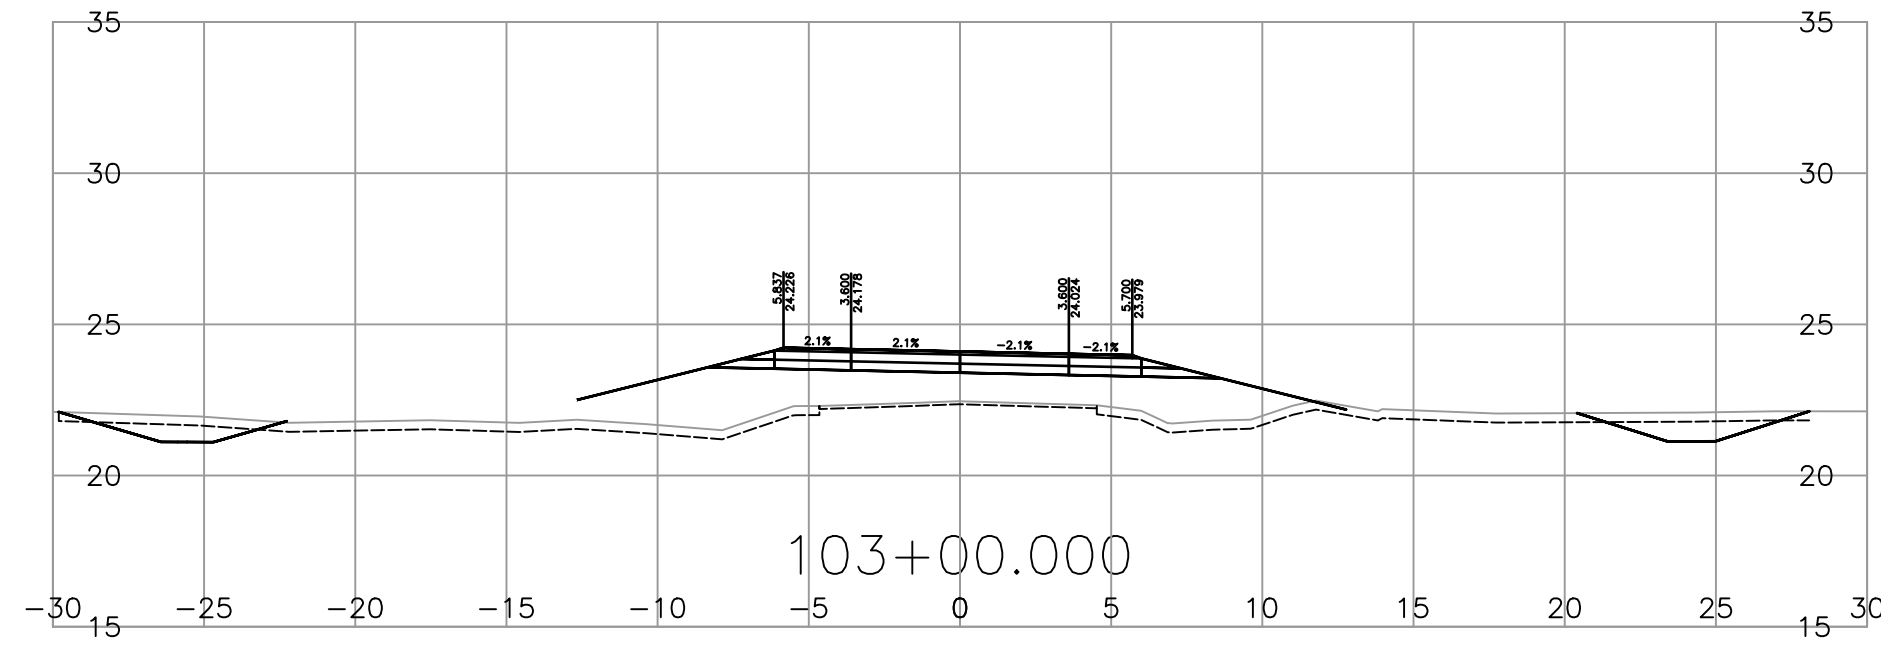
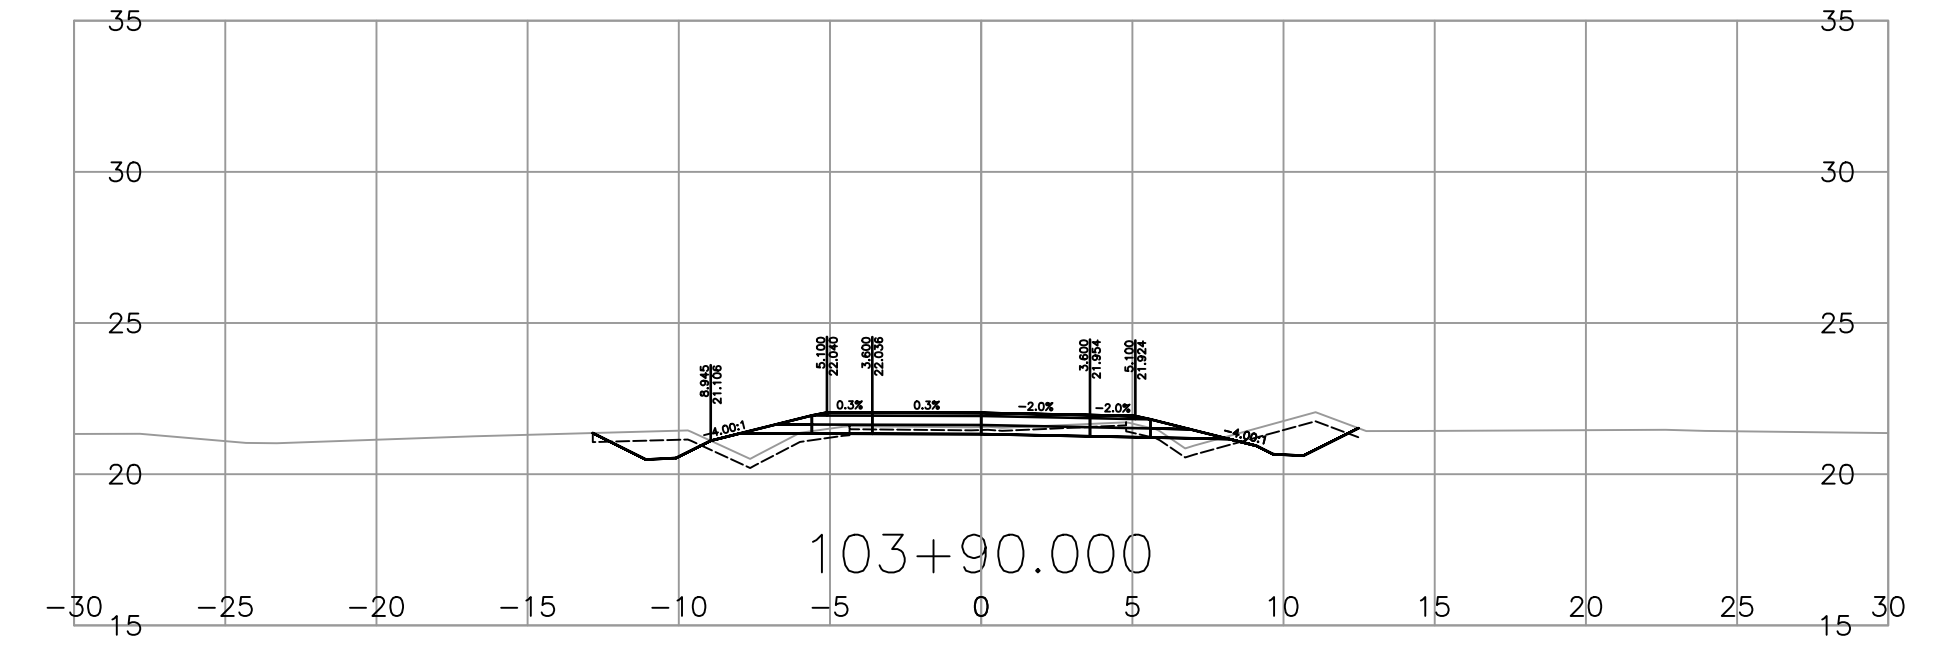
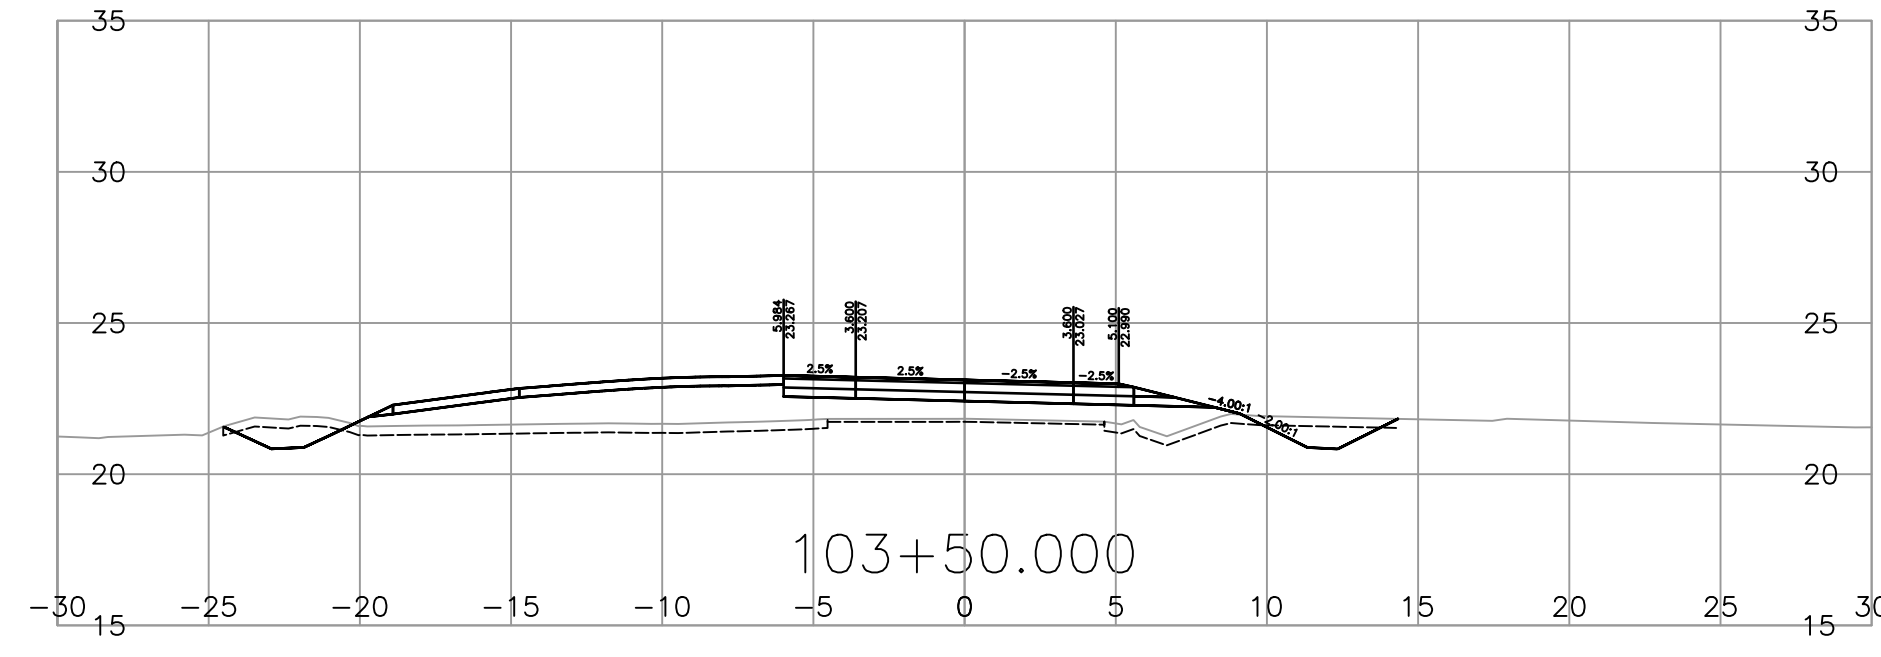
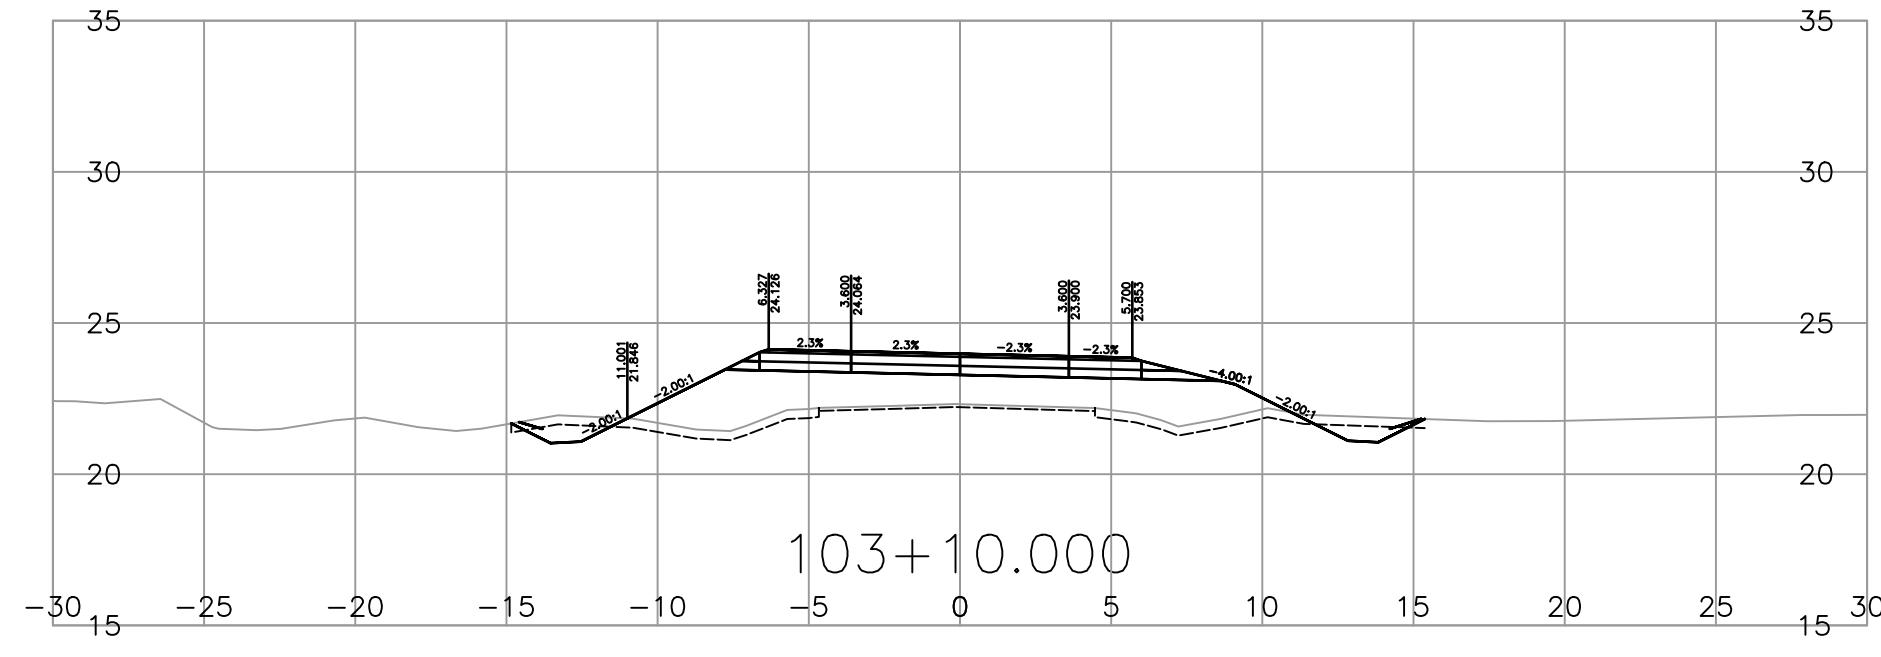
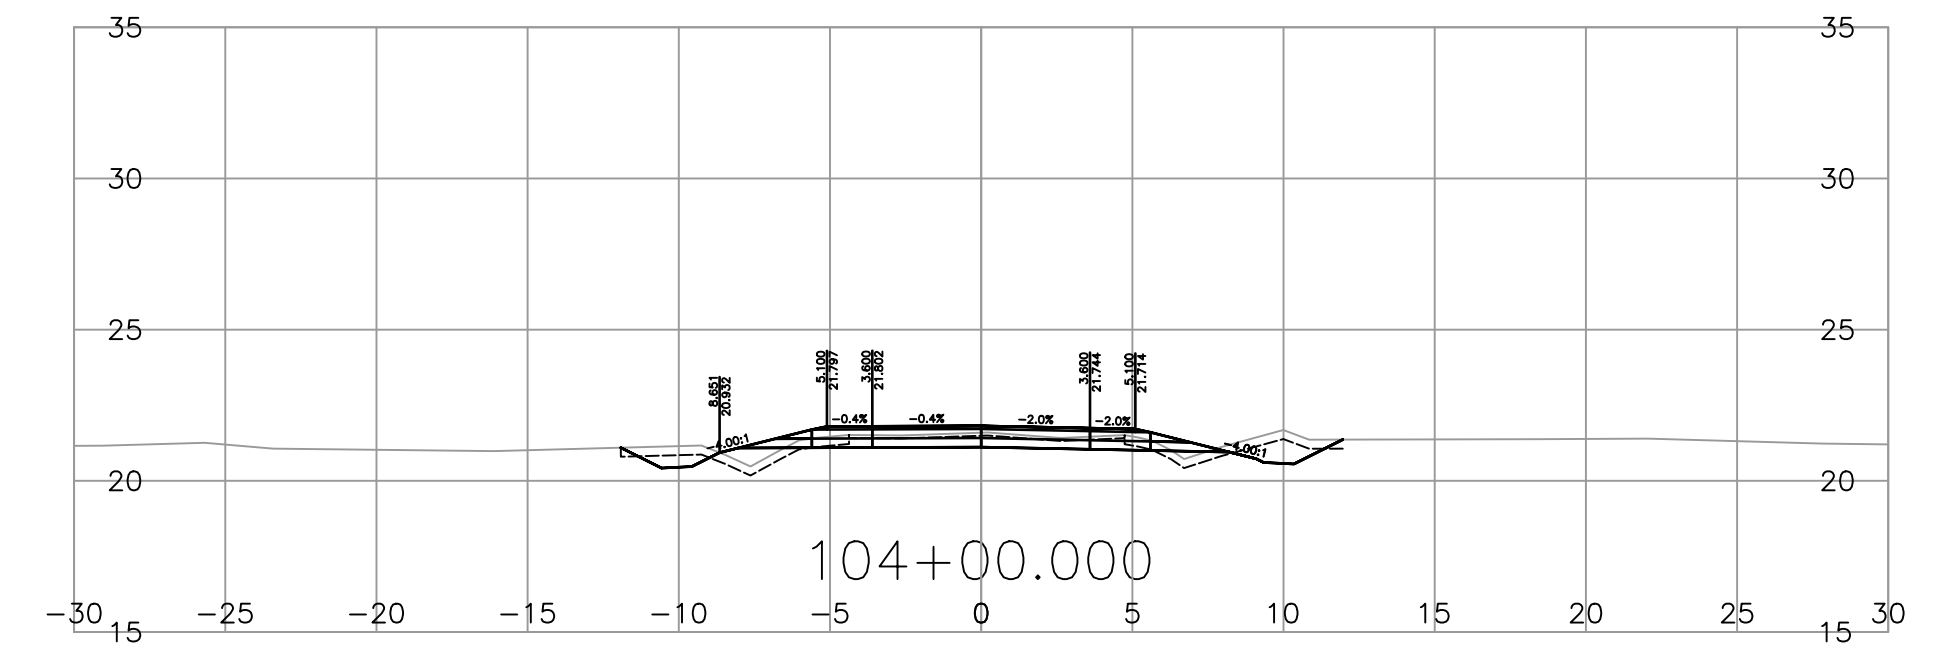


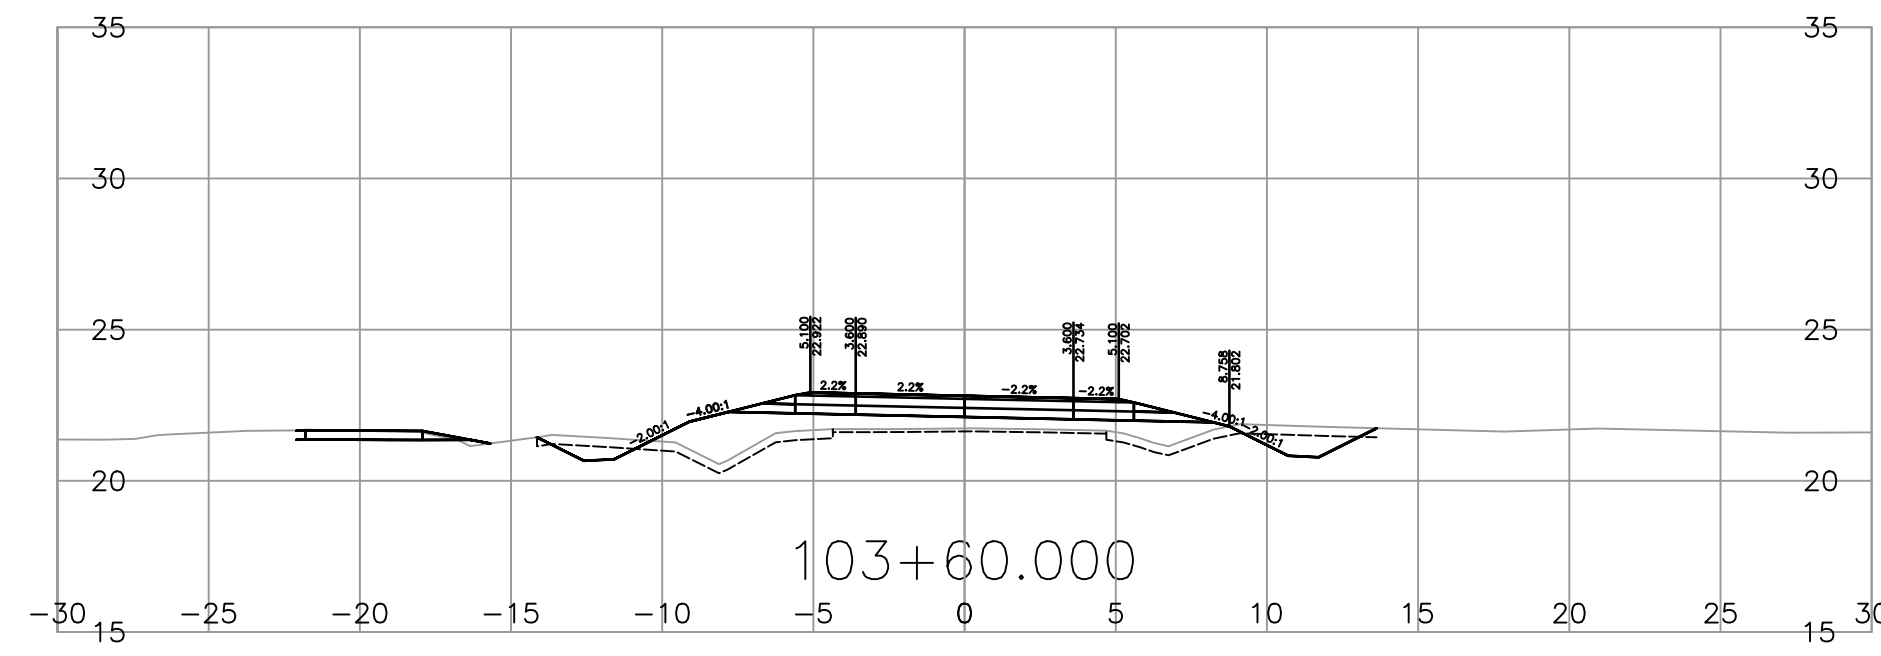


PLOT DATE: 2024/01/05 \\ee.ca\data\working\ee\2023-2708-00\civ\modal\MoTI_Working_Drawings\DrawingProduction\1000_DesignSections\R1-930-1001.dwg

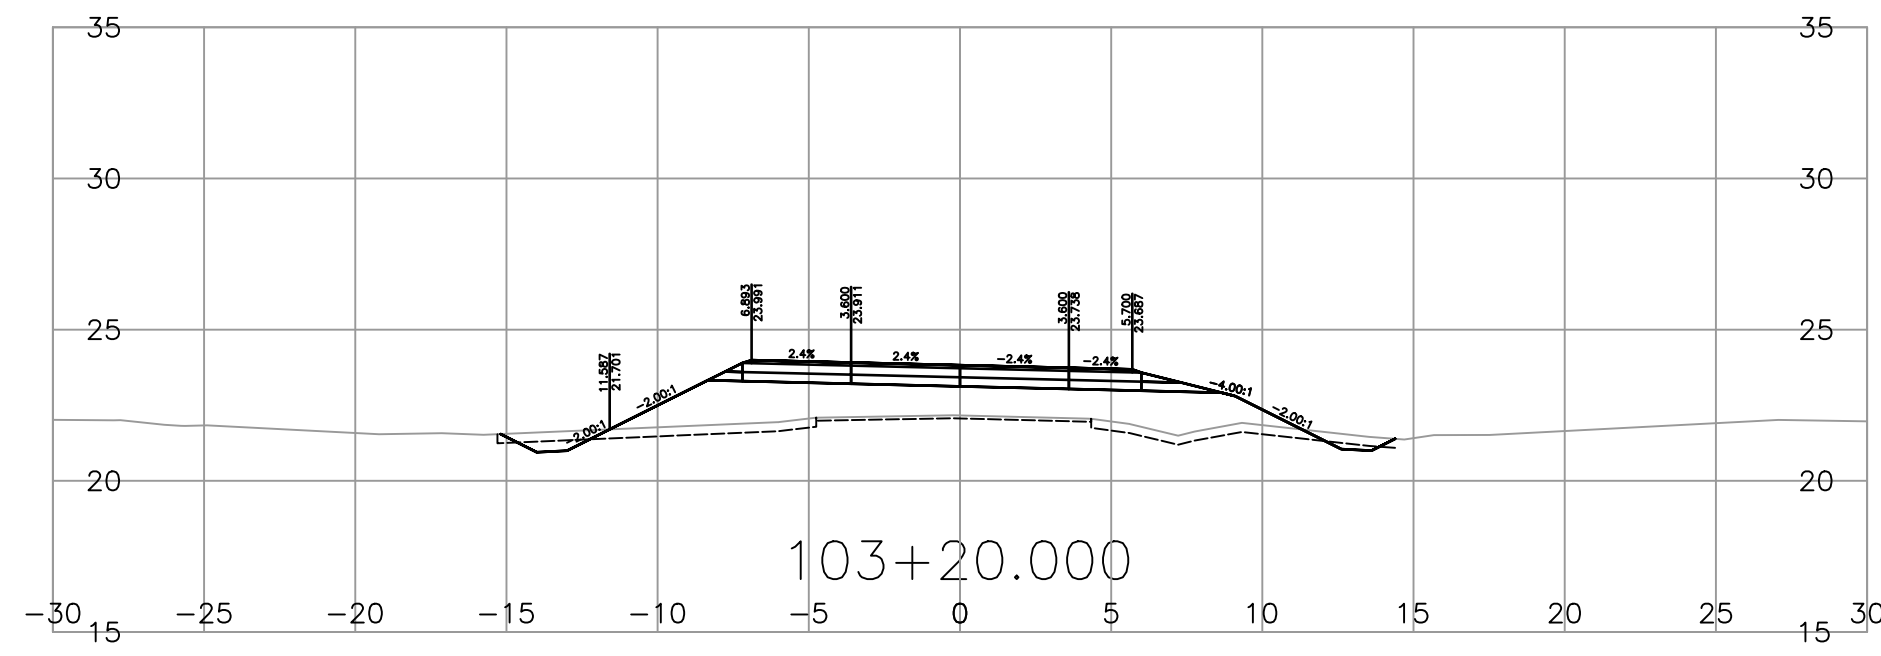






		MINISTRY OF TRANSPORTATION AND INFRASTRUCTURE SOUTH COAST REGION HIGHWAY DESIGN AND GEOMATICS ENGINEERING																													
SCALE		CAD FILENAME: R1-930-1001 PLOT DATE: 2020-02-28																													
<table border="1"><thead><tr><th>REV</th><th>DATE</th><th>REVISIONS</th><th>NAME</th></tr></thead><tbody><tr><td> </td><td> </td><td> </td><td> </td></tr><tr><td> </td><td> </td><td> </td><td> </td></tr><tr><td> </td><td> </td><td> </td><td> </td></tr><tr><td> </td><td> </td><td> </td><td> </td></tr><tr><td> </td><td> </td><td> </td><td> </td></tr><tr><td> </td><td> </td><td> </td><td> </td></tr></tbody></table>		REV	DATE	REVISIONS	NAME																									DESIGN SECTIONS MORRIS VALLEY ROAD PEDESTRIAN TUNNEL STA. 101+70.000 TO STA. 102+80.000	
REV	DATE	REVISIONS	NAME																												
M. DU TOIT, P. ENG. ENGINEER OF RECORD		DESIGNED: M. DU TOIT DATE: 2024-01-05 QUALITY CONTROL: P. STANGOMBE DATE: 2024-01-05 ENGINEER OF RECORD: S. KING DATE: 2024-01-05 DRAWN: M. SALOMON DATE: 2024-01-05																													
DATE: 2024-01-05	FILE NUMBER	PROJECT NUMBER	REG	DRAWING NUMBER	REV																										
		13239-0001	1	R1-930-1001																											

PLOT DATE: 2024/01/05 \\ee.ca\data\working\ee\2023-2708-00\civ\modal\working\MoTI\Working_Drawings\DrawingProduction\1000_DesignSections\R1-930-1001.dwg

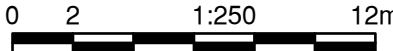

		 BRITISH COLUMBIA		MINISTRY OF TRANSPORTATION AND INFRASTRUCTURE SOUTH COAST REGION HIGHWAY DESIGN AND GEOMATICS ENGINEERING																																			
SCALE  1:250		CAD FILENAME R1-930-1001 PLOT DATE 2020-02-28		DESIGN SECTIONS MORRIS VALLEY ROAD PEDESTRIAN TUNNEL STA. 102+90.000 TO ATA. 104+00.000																																			
<table border="1"> <thead> <tr> <th>REV</th> <th>DATE</th> <th>REVISIONS</th> <th>NAME</th> </tr> </thead> <tbody> <tr><td> </td><td> </td><td> </td><td> </td></tr> <tr><td> </td><td> </td><td> </td><td> </td></tr> <tr><td> </td><td> </td><td> </td><td> </td></tr> <tr><td> </td><td> </td><td> </td><td> </td></tr> </tbody> </table>		REV	DATE			REVISIONS	NAME																	<table border="1"> <tr> <td>DESIGNED</td> <td>M. DU TOIT</td> <td>DATE</td> <td>2024-01-05</td> </tr> <tr> <td>QUALITY CONTROL</td> <td>P. STANGOMBE</td> <td>DATE</td> <td>2024-01-05</td> </tr> <tr> <td>ENGINEER OF RECORD</td> <td>S. KING</td> <td>DATE</td> <td>2024-01-05</td> </tr> <tr> <td>DRAWN</td> <td>M. SALOMON</td> <td>DATE</td> <td>2024-01-05</td> </tr> </table>		DESIGNED	M. DU TOIT	DATE	2024-01-05	QUALITY CONTROL	P. STANGOMBE	DATE	2024-01-05	ENGINEER OF RECORD	S. KING	DATE	2024-01-05	DRAWN	M. SALOMON
REV	DATE	REVISIONS	NAME																																				
DESIGNED	M. DU TOIT	DATE	2024-01-05																																				
QUALITY CONTROL	P. STANGOMBE	DATE	2024-01-05																																				
ENGINEER OF RECORD	S. KING	DATE	2024-01-05																																				
DRAWN	M. SALOMON	DATE	2024-01-05																																				
DATE 2024-01-05		FILE NUMBER 13239-0001	PROJECT NUMBER 13239-0001	REG 1	DRAWING NUMBER R1-930-1002																																		

PLOT DATE: 2024/01/05 \\ee.ca\data\working\ee\2023-2708-00\civ\model\Working_Drawings\DrawingProduction\1000_DesignSections\R1-930-1001.dwg

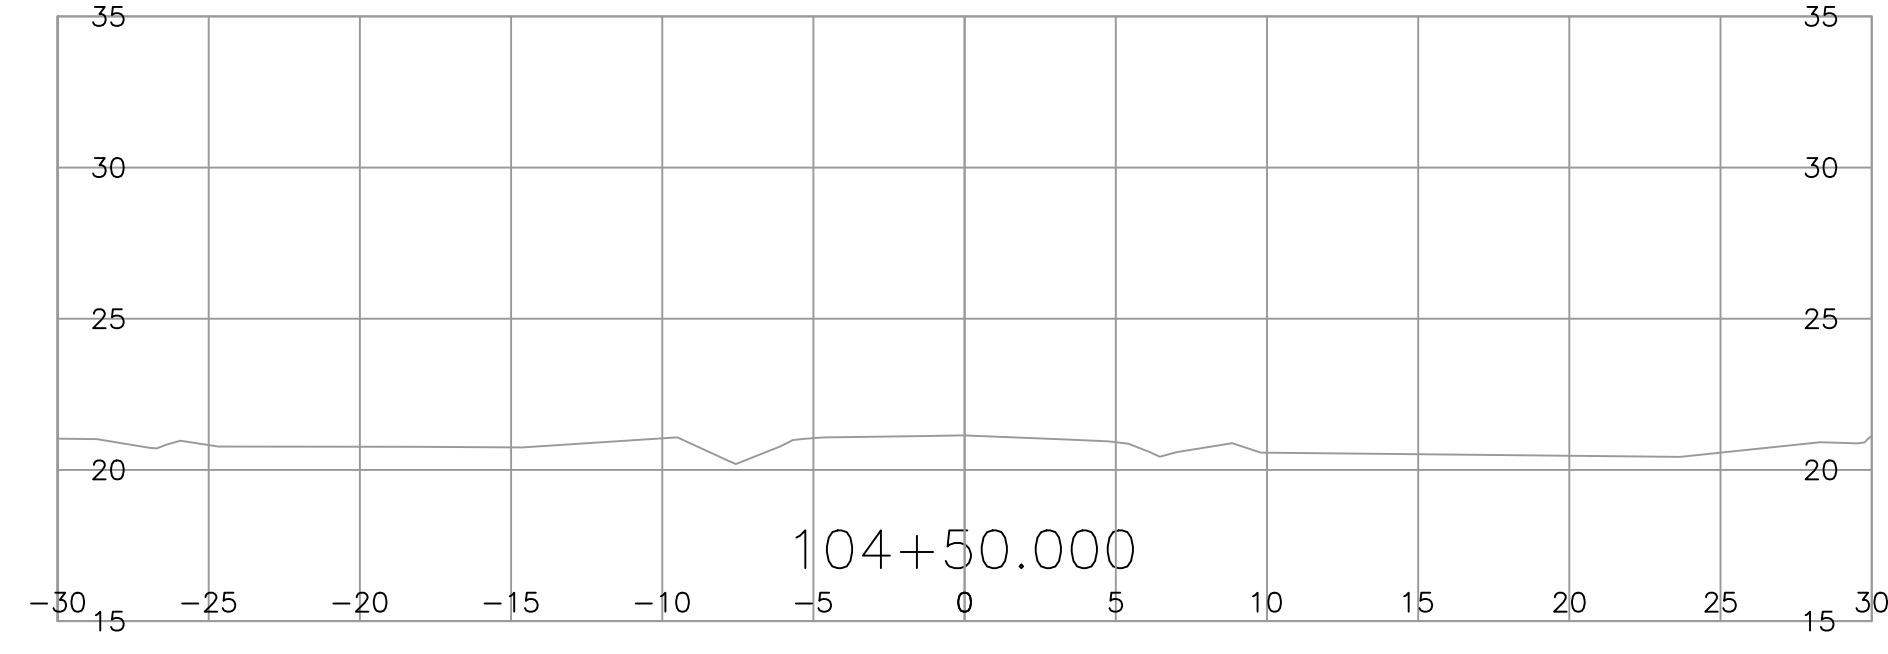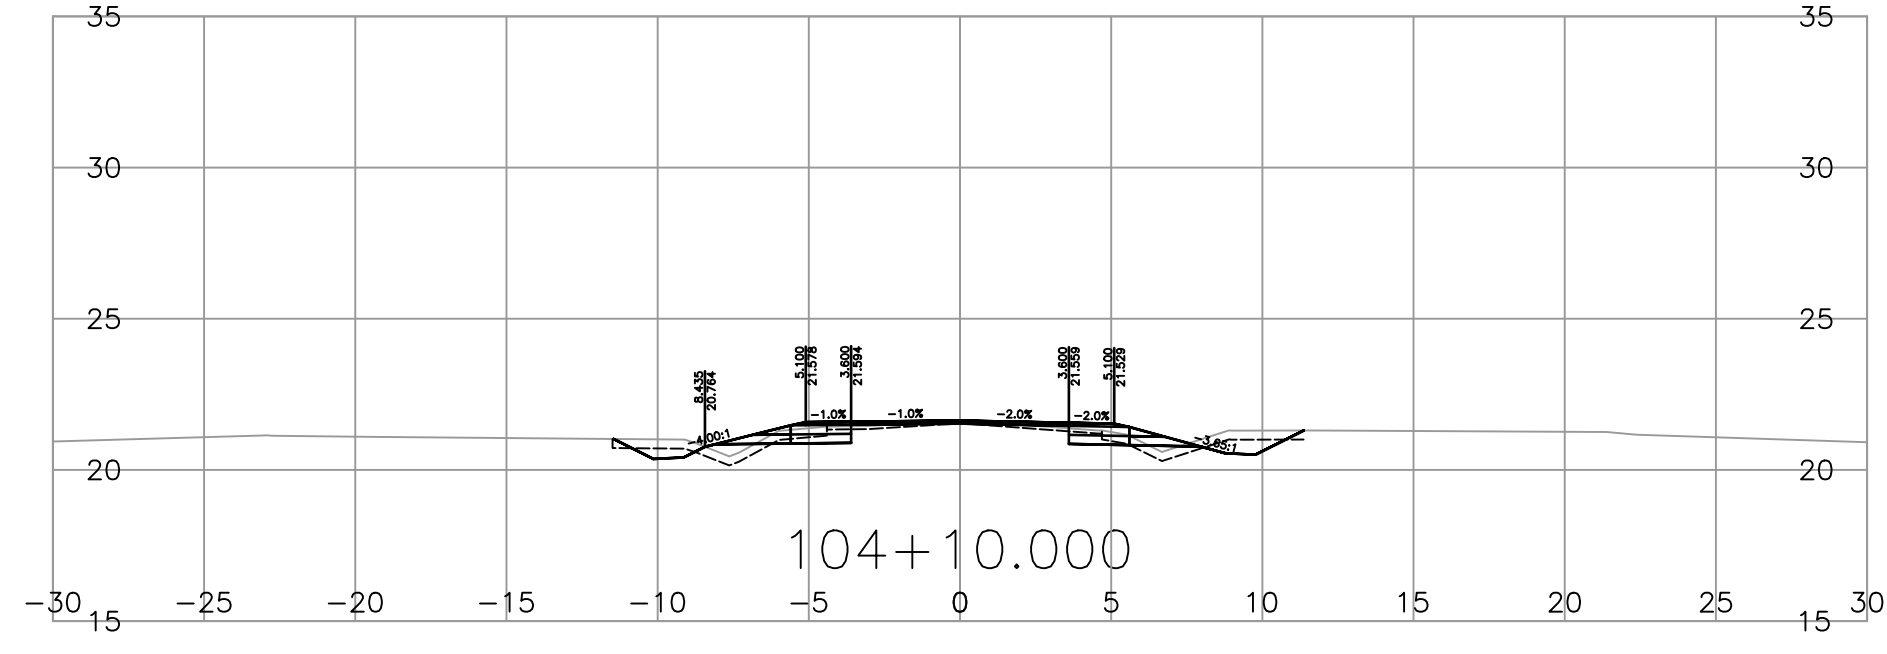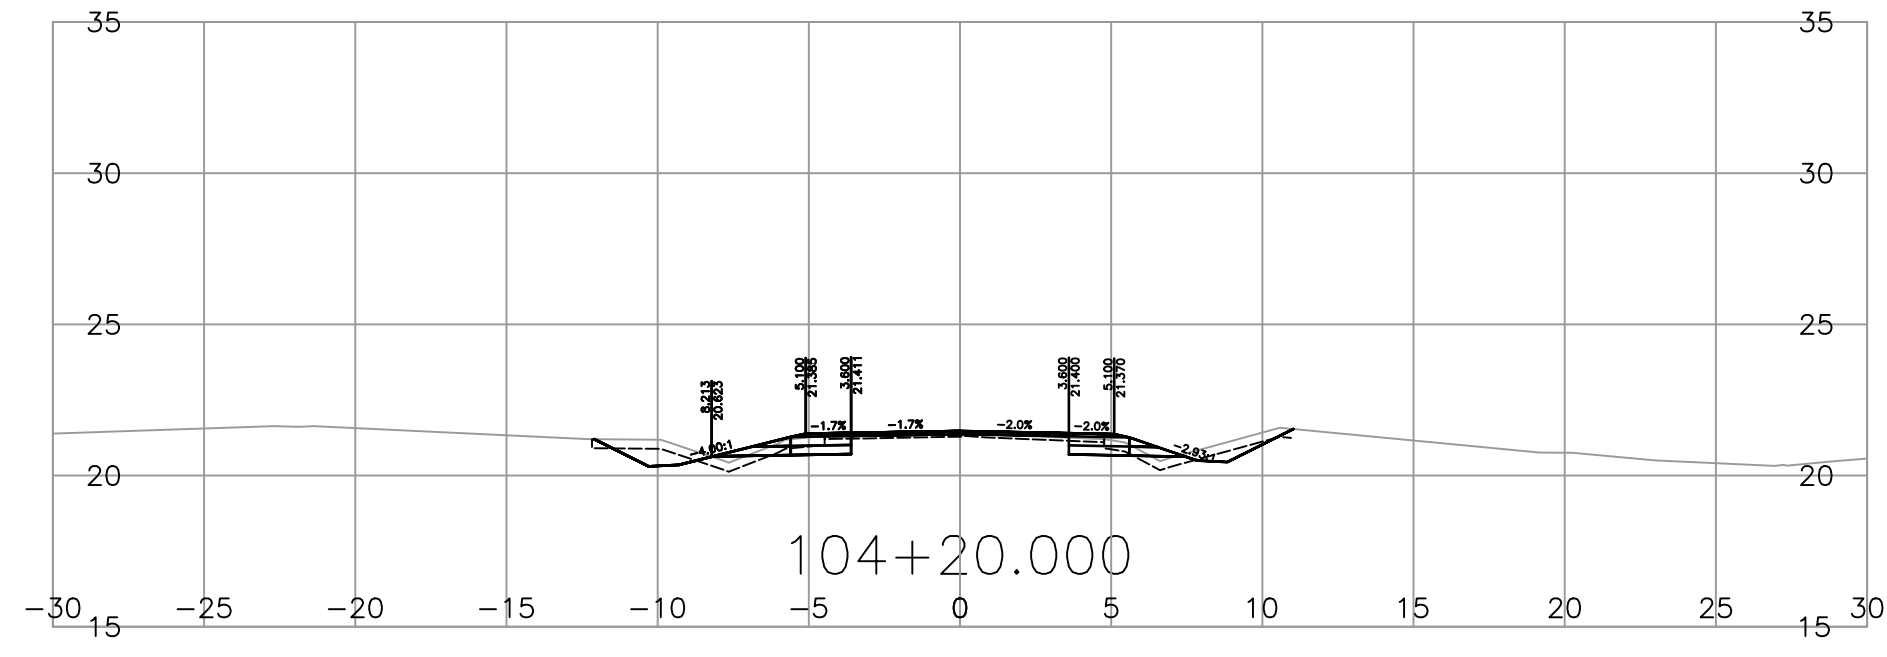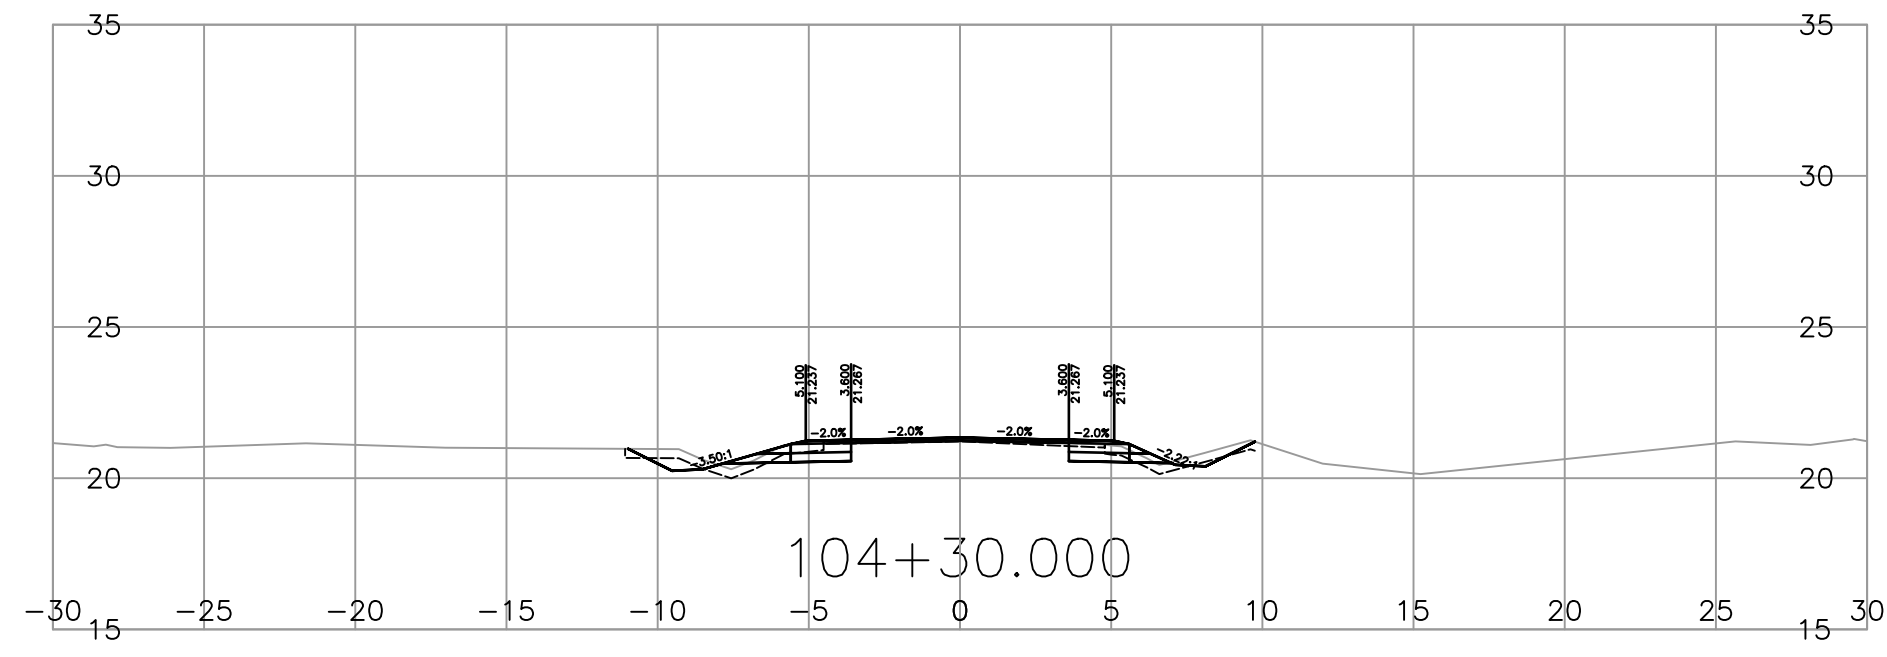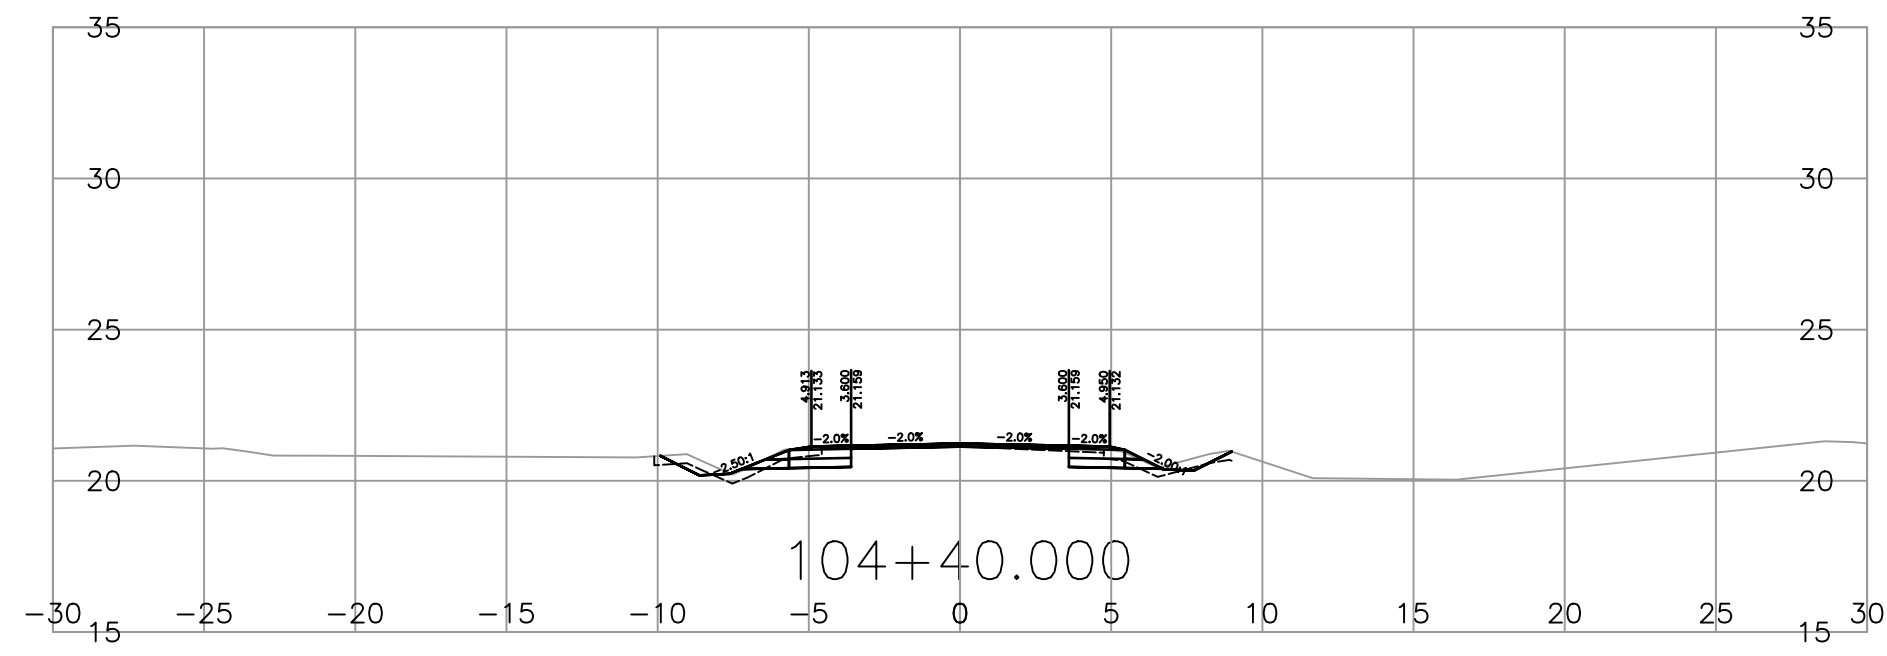

SCALE 0 2 1:250 12m CAD FILENAME R1-930-1001 PLOT DATE 2020-02-28

REV	DATE	REVISIONS	NAME

DESIGN SECTIONS
MORRIS VALLEY ROAD
PEDESTRIAN TUNNEL
STA. 104+10.000 TO STA. 104+50.000

DESIGNED M. DU TOIT DATE 2024-01-05	QUALITY CONTROL P. STANGOMBE DATE 2024-01-05
ENGINEER OF RECORD M. DU TOIT, P. ENG.	QUALITY ASSURANCE S. KING DATE 2024-01-05
DATE 2024-01-05	DRAWN M. SALOMON DATE 2024-01-05
FILE NUMBER 13239-0001	PROJECT NUMBER 13239-0001
REG 1	DRAWING NUMBER R1-930-1003
	REV