



Ministry of  
Transportation  
and Infrastructure

PROJECT No. 13253-1001

**FRASER VALLEY HIGHWAY 1 CORRIDOR  
IMPROVEMENT PROGRAM  
HIGHWAY 1 - MAINLINE WEST  
DRAWING PACKAGE 2  
BRADNER REST AREA IMPROVEMENTS  
TEMPLATE CROSS SECTIONS**




I. PILKINGTON, CHIEF ENGINEER

**FOR REFERENCE ONLY**

**DRAWING INDEX**

R1-1063-1001 to 1010	L100 CROSS-SECTIONS
R1-1063-1021 to 1024	L200 CROSS-SECTIONS
R1-1063-1031 to 1033	L300 CROSS-SECTIONS
R1-1063-1041 to 1042	L400 CROSS-SECTIONS
R1-1063-1051 to 1052	L600 CROSS-SECTIONS
R1-1063-1061 to 1064	M49000 CROSS-SECTIONS

PLOT DATE: 2024/02/27 G:\Projects\33000\33000\_AE\_Hwy1\_264-Whatcom\02\_CADD\Brodner\DrawingProduction\1000\_DesignSections\R1-1063-1000.dwg

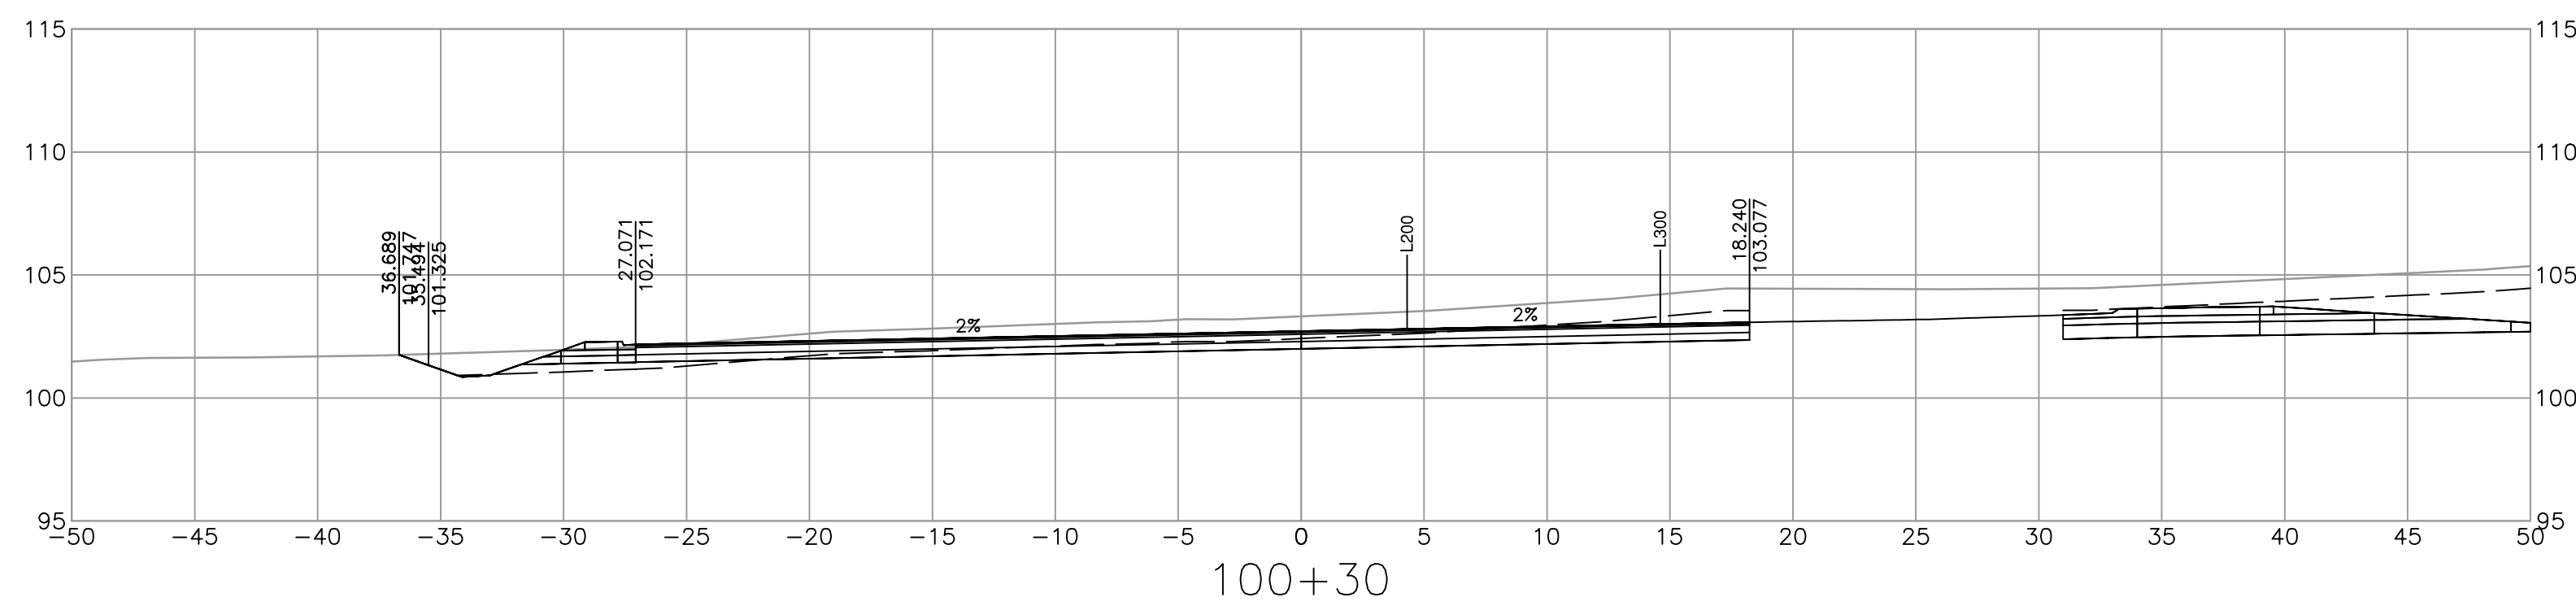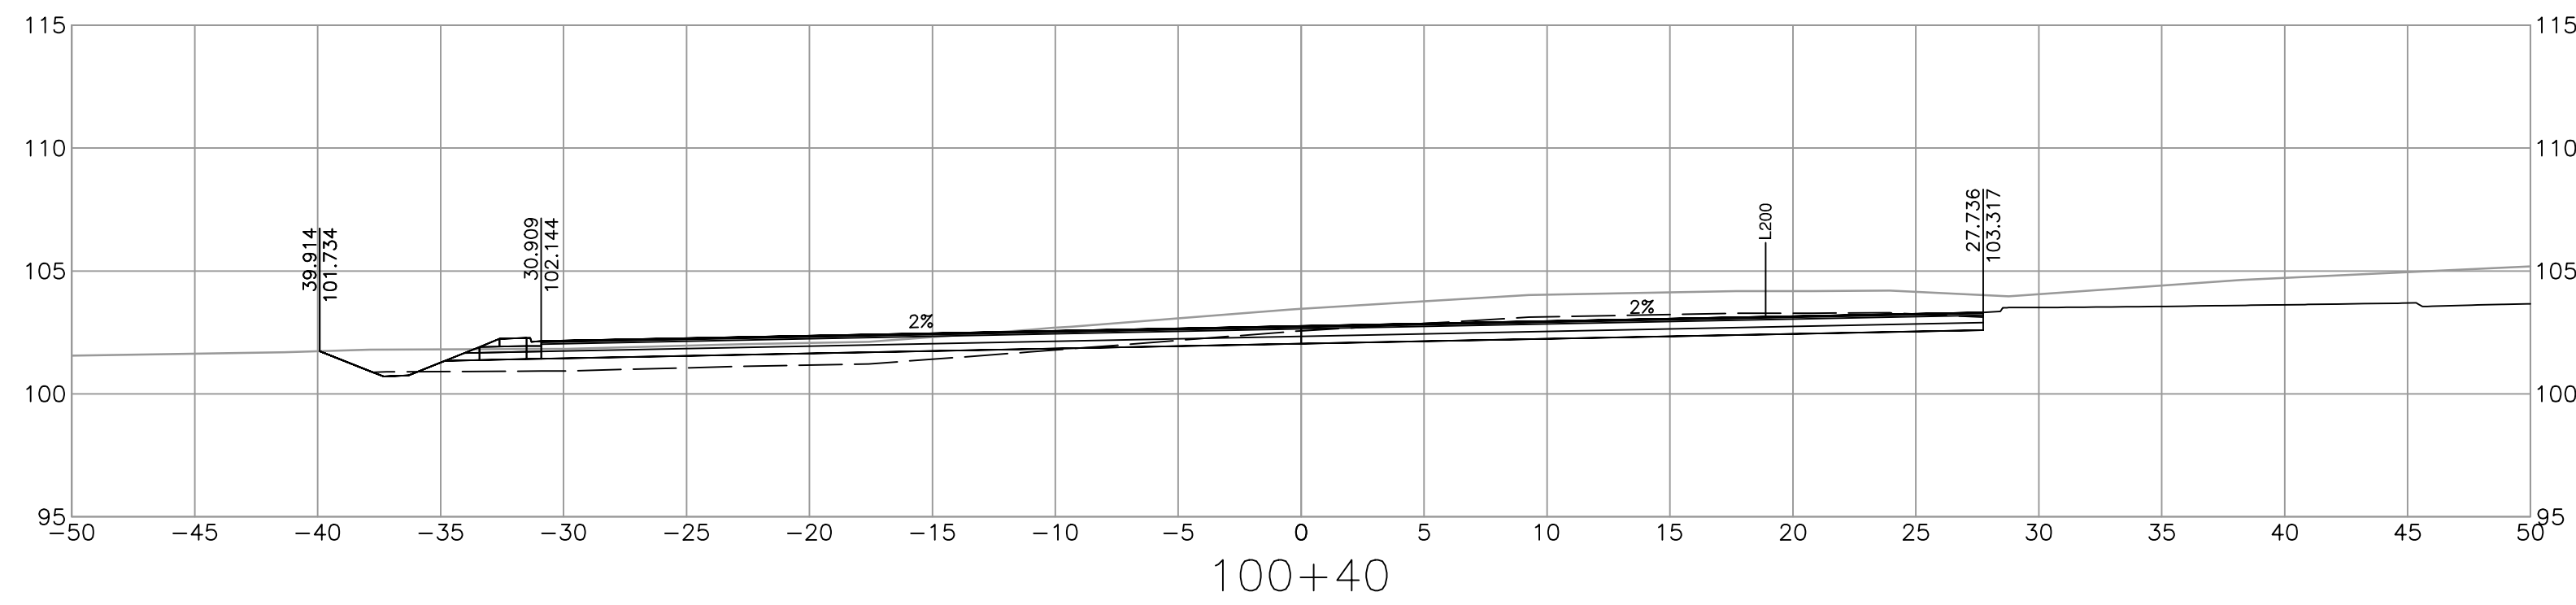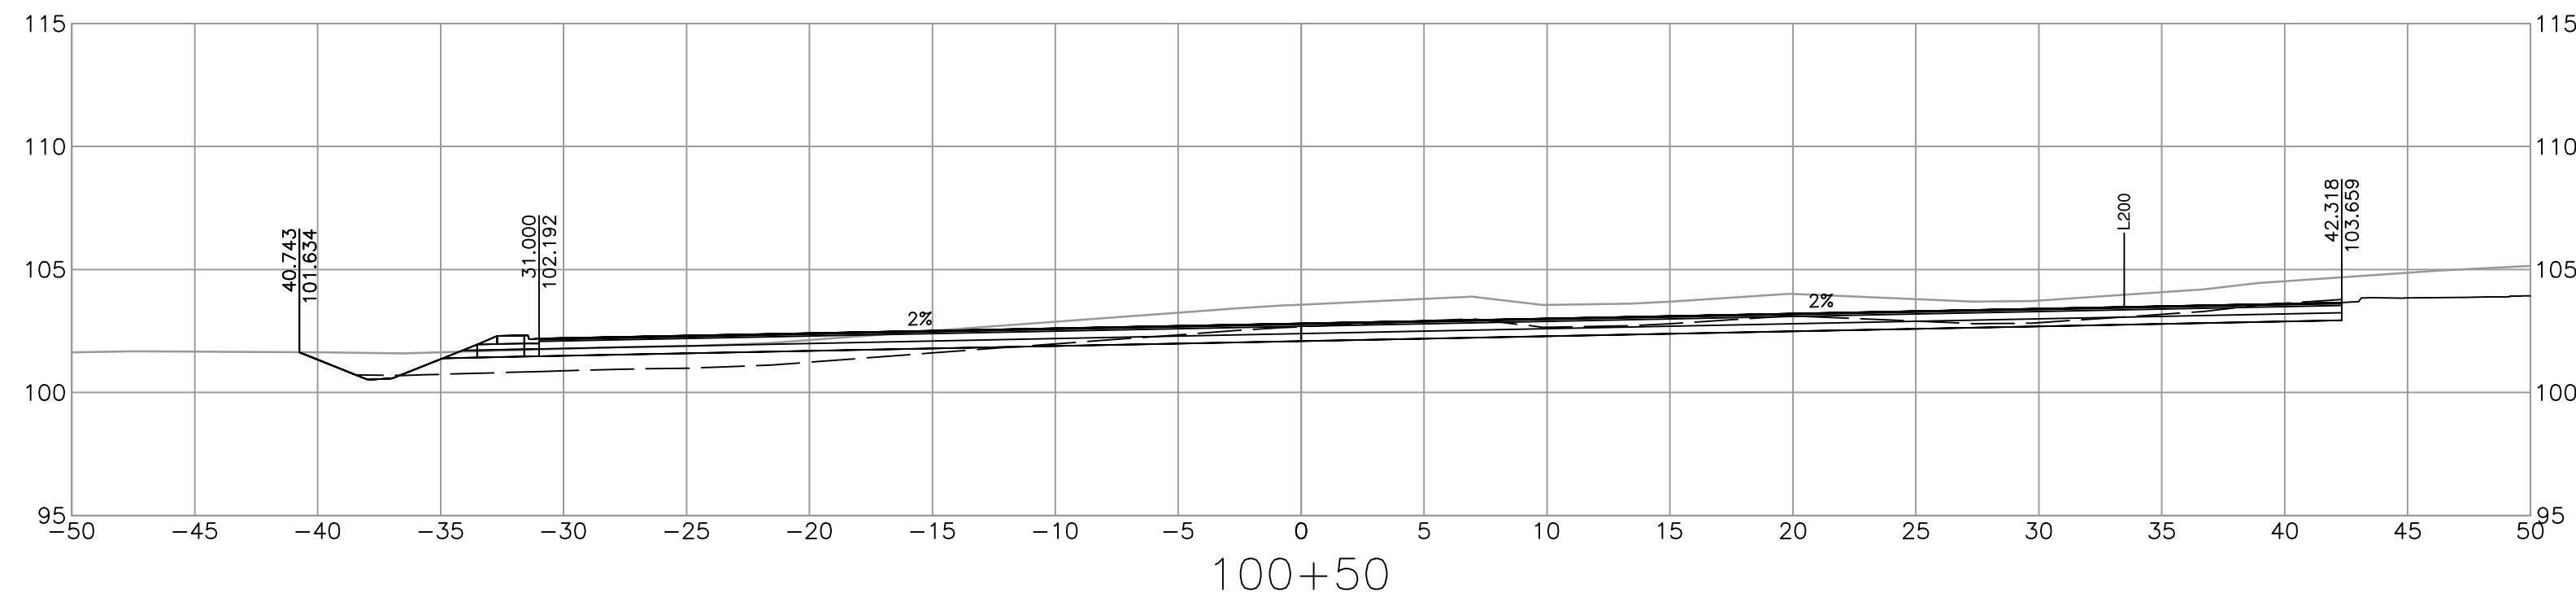

**ISL**

SUITE 201, 8506 - 200 STREET  
 LANGLEY, BRITISH COLUMBIA, V2Y 0M1  
 PH : 604.371.0091 FAX : 604.371.0098

REV	DATE	REVISIONS	NAME

**BRITISH COLUMBIA**

MINISTRY OF TRANSPORTATION AND INFRASTRUCTURE  
 SOUTH COAST REGION  
 HIGHWAY ENGINEERING AND GEOMATICS

DESIGNED: N. THUNSTROM DATE: 2024-02-28  
 QUALITY CONTROL: G. NGIENG DATE: 2024-02-28  
 QUALITY ASSURANCE: C. CLARK DATE: 2024-02-28  
 PLOT DATE: 2024-02-27 DRAWN: J. SHIM DATE: 2024-02-28




CAD FILENAME: R1-1063-1000  
 FILE NUMBER: 33036  
 PLOT DATE: 2024-02-27

**TEMPLATE CROSS SECTIONS**  
 HIGHWAY 1 - MAINLINE WEST  
 BRADNER REST AREA IMPROVEMENTS  
 L100 ALIGNMENT

SCALE: 0 2 1:250 12m


PROJECT NUMBER: 13253-1001  
 REG: 1  
 DRAWING NUMBER: R1-1063-1001

PLOT DATE: 2024/02/27 G:\Projects\33000\33000\_AE\_Hwy1\_264-Whatcom\02\_CADD\Bradner\DrawingProduction\1000\_DesignSections\R1-1063-1000.dwg

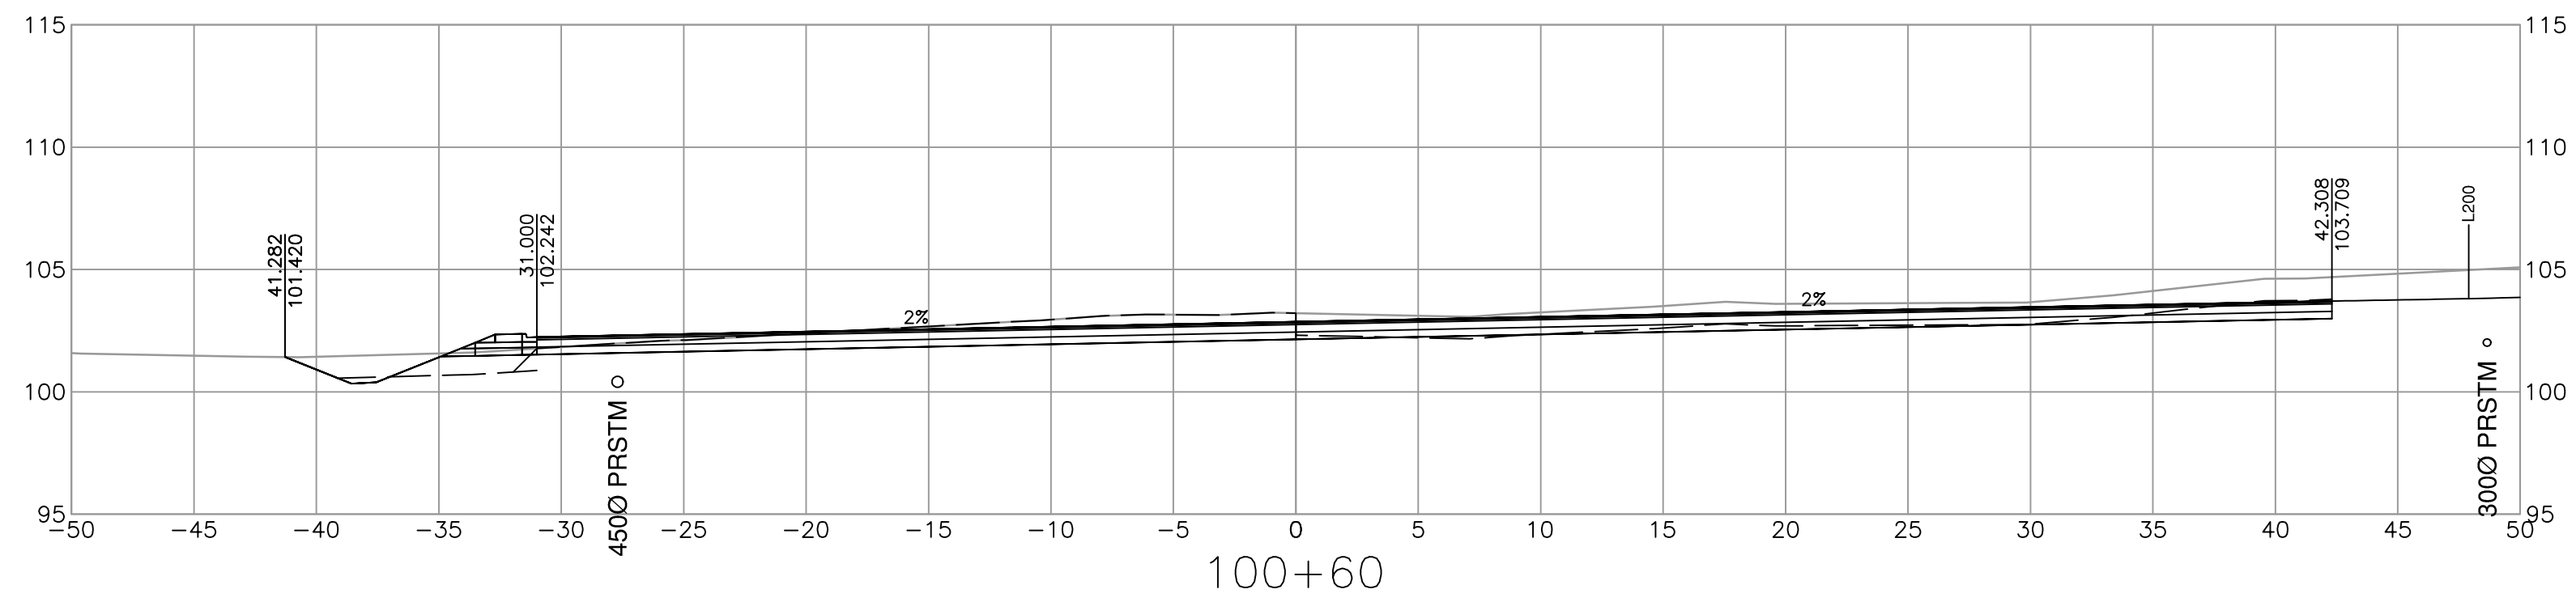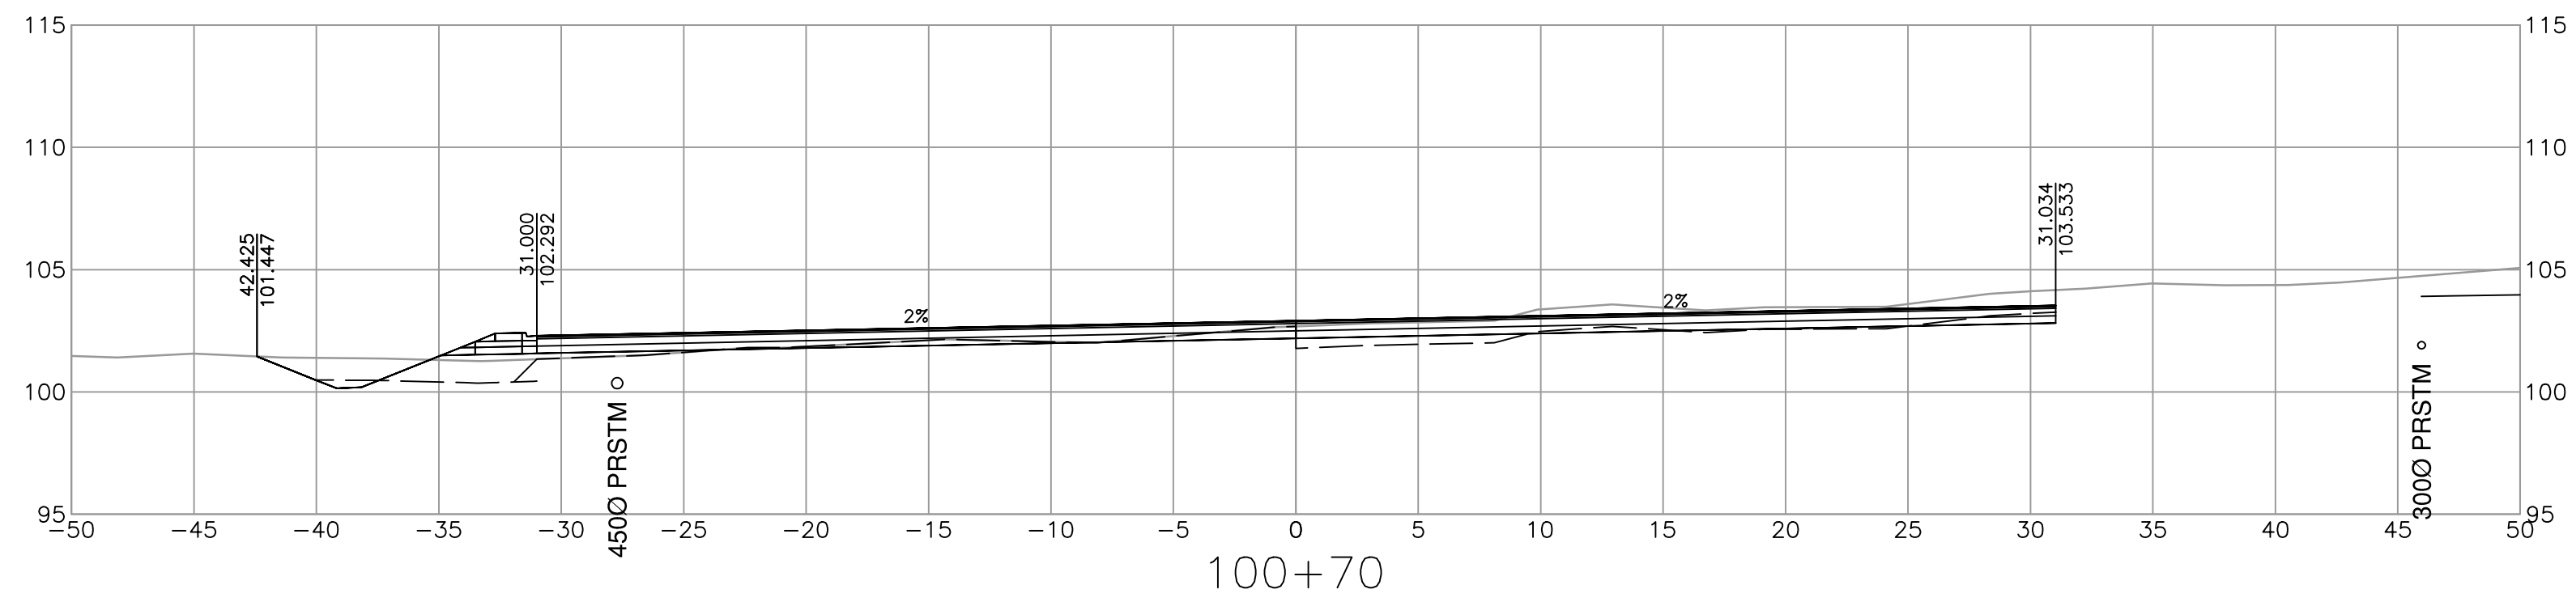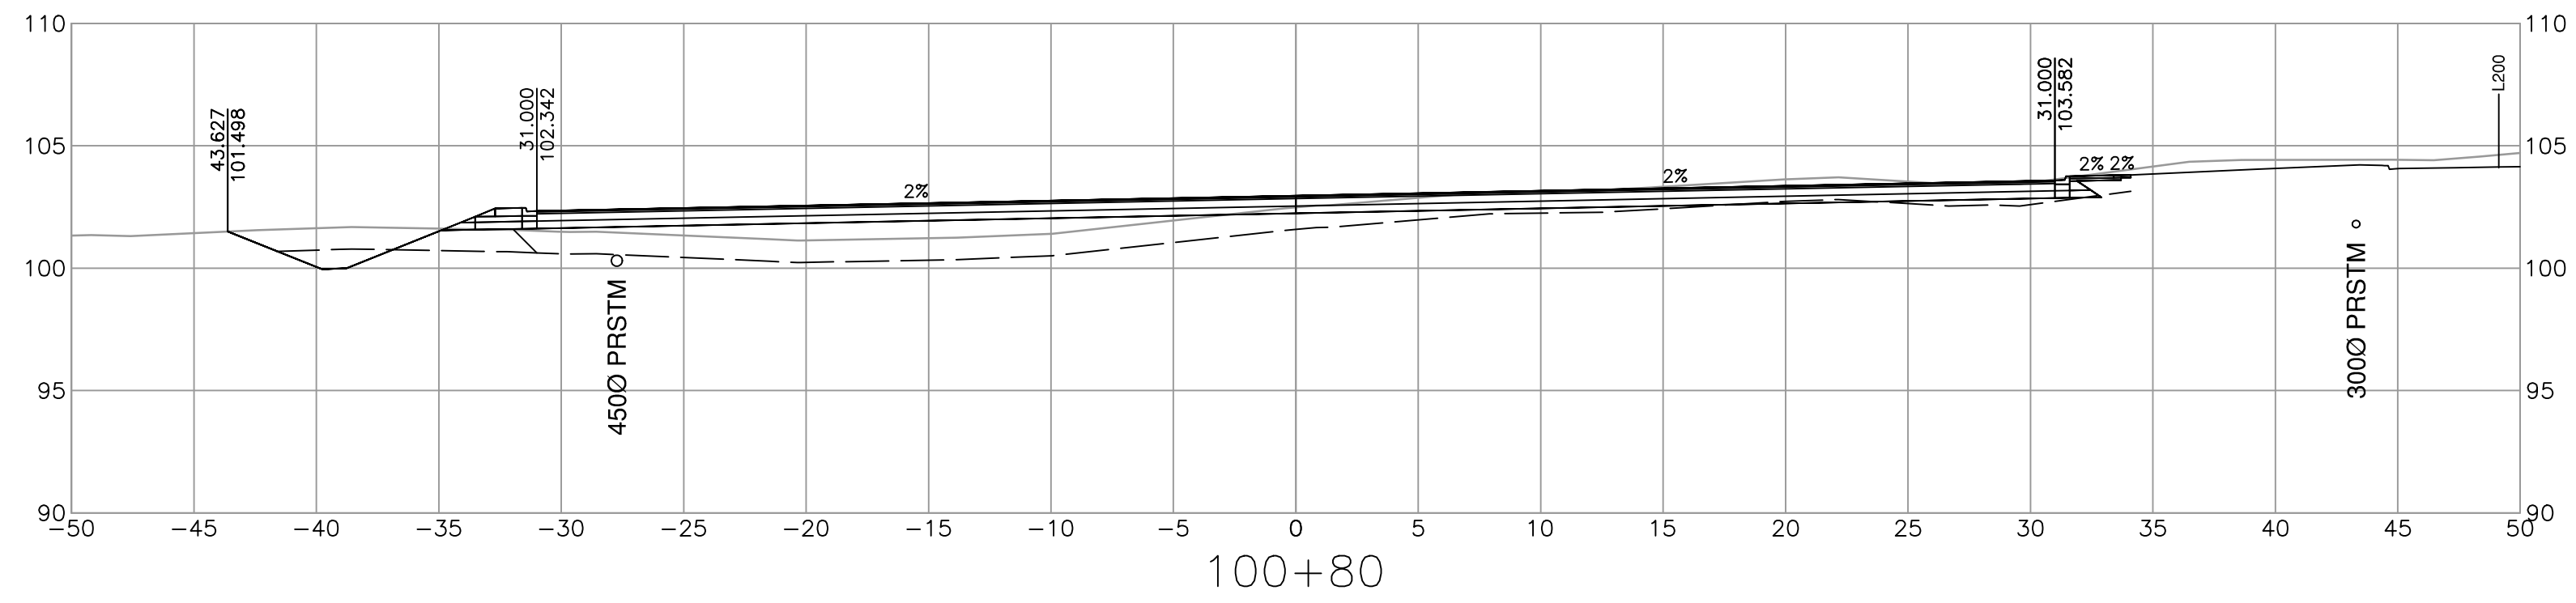


SUITE 201, 8506 - 200 STREET  
LANGLEY, BRITISH COLUMBIA, V2Y 0M1  
PH : 604.371.0091 FAX : 604.371.0098

REV	DATE	REVISIONS	NAME



MINISTRY OF TRANSPORTATION AND INFRASTRUCTURE  
SOUTH COAST REGION  
HIGHWAY ENGINEERING AND GEOMATICS




CAD FILENAME	R1-1063-1000	DESIGNED	N. THUNSTROM	DATE	2024-02-28
FILE NUMBER	33036	QUALITY CONTROL	G. NGIENG	DATE	2024-02-28
PLOT DATE	2024-02-27	QUALITY ASSURANCE	C. CLARK	DATE	2024-02-28
		DRAWN	J. SHIM	DATE	2024-02-28

TEMPLATE CROSS SECTIONS  
HIGHWAY 1 - MAINLINE WEST  
BRADNER REST AREA IMPROVEMENTS  
L100 ALIGNMENT

SCALE 0 2 1:250 12m


PROJECT NUMBER	13253-1001	REG	1	DRAWING NUMBER	R1-1063-1002
----------------	------------	-----	---	----------------	--------------

PLOT DATE: 2024/02/27 G:\Projects\33000\33000\33000\AE\_Hwy1\_264-Whatcom\02\_CADD\Bradner\DrawingProduction\1000\_DesignSections\R1-1063-1000.dwg

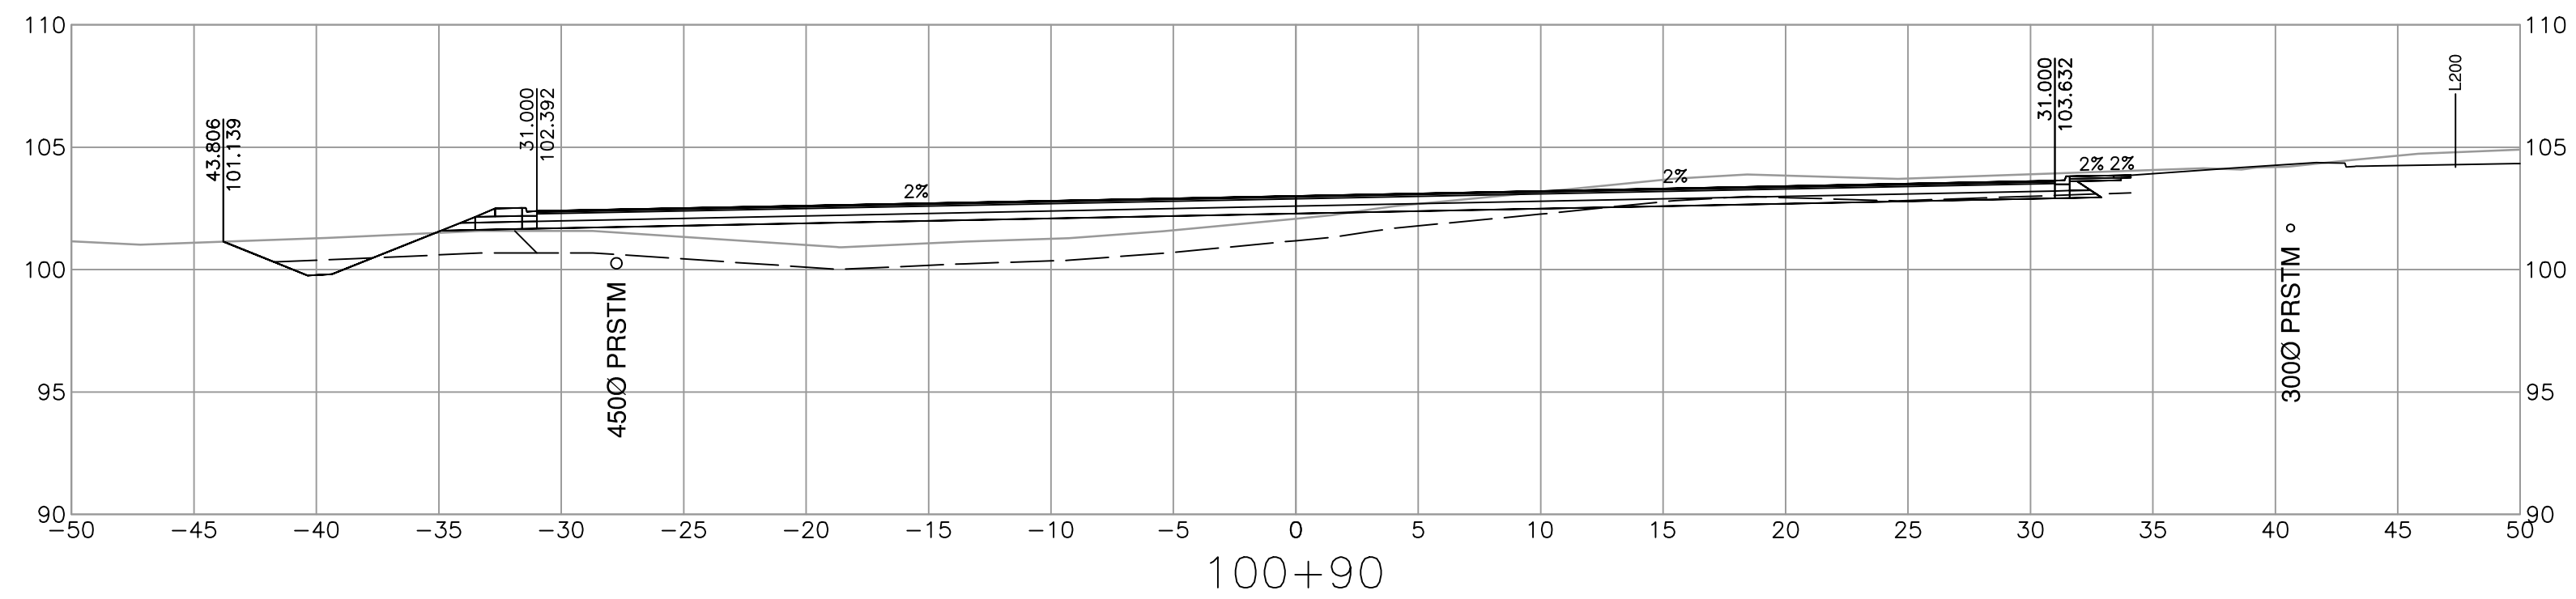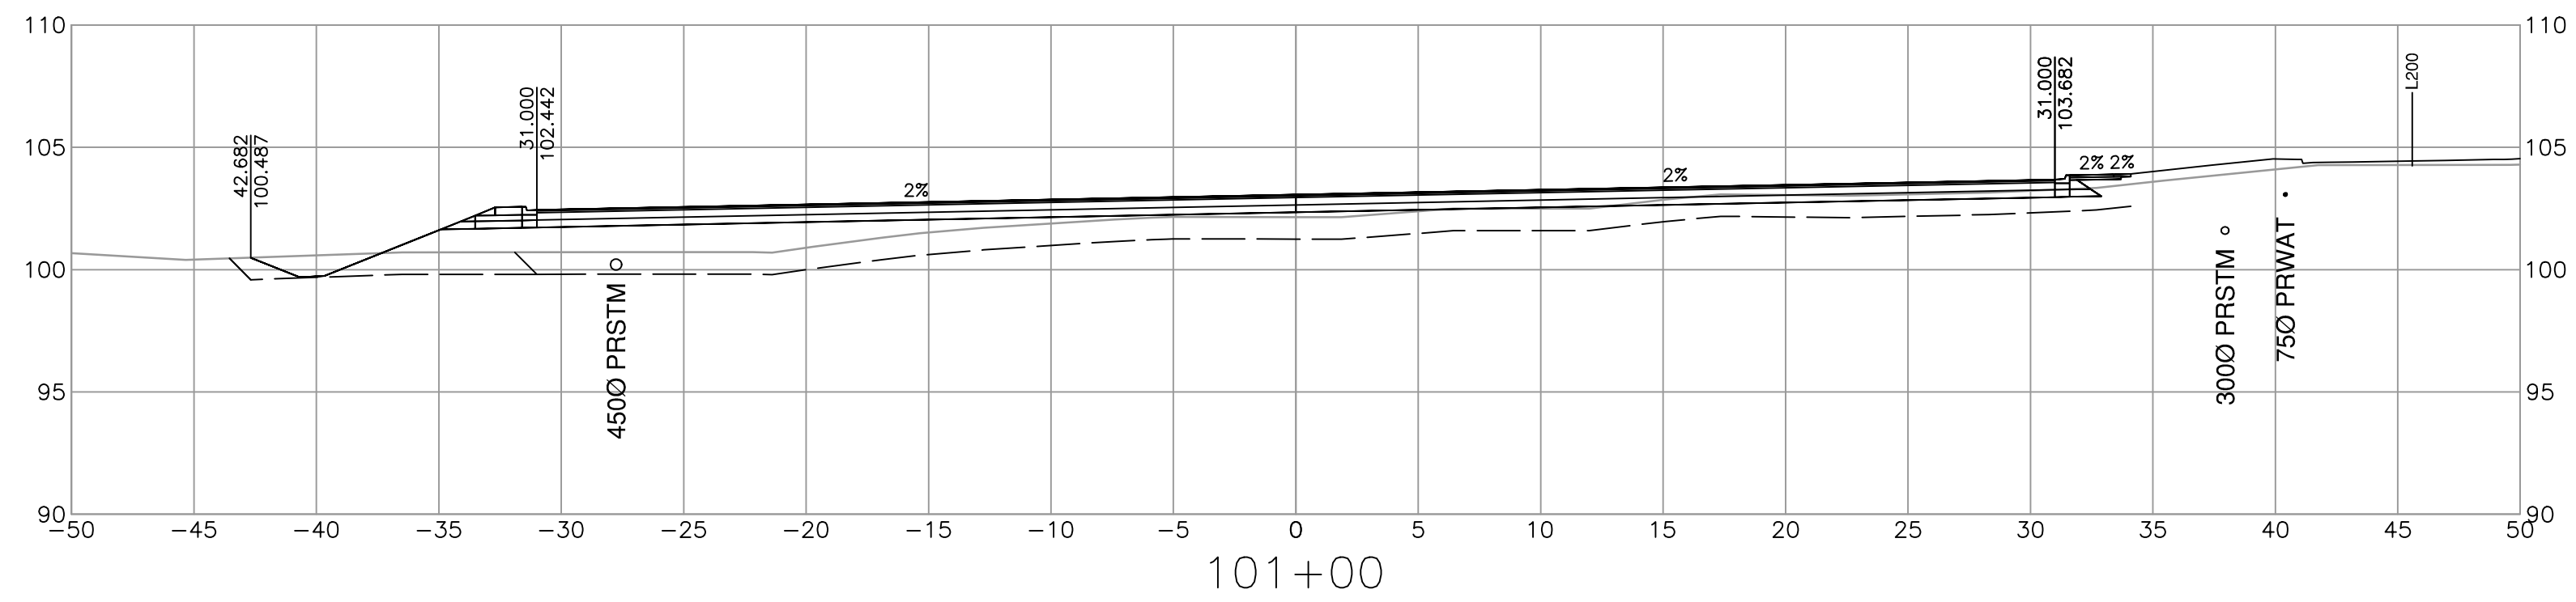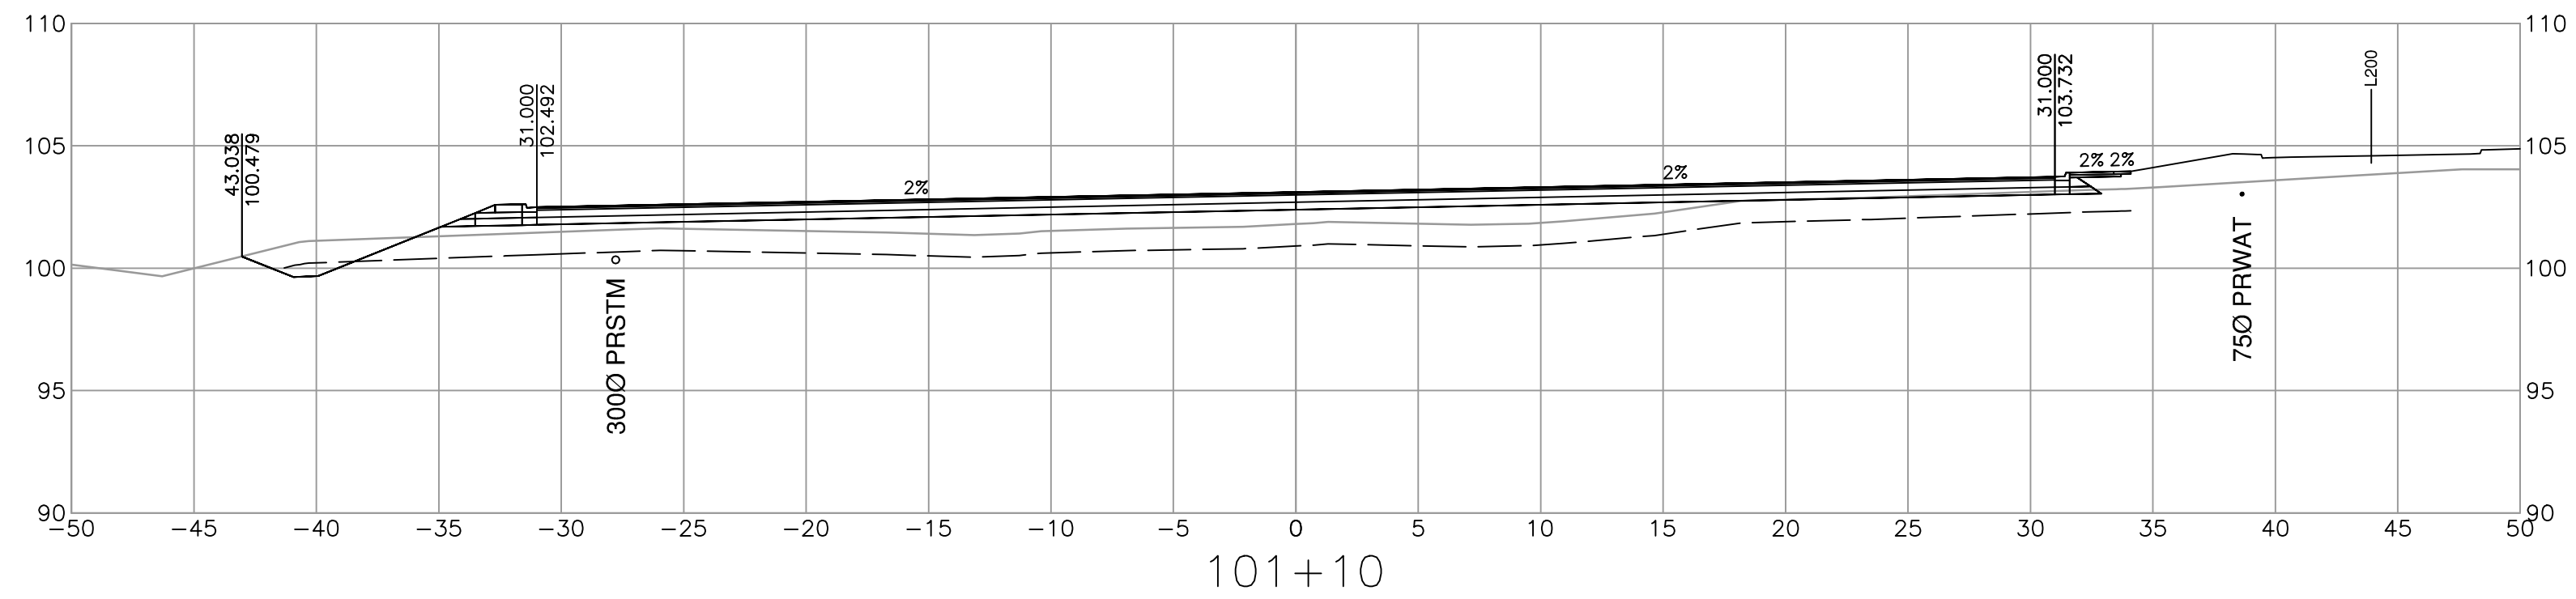


SUITE 201, 8506 - 200 STREET  
LANGLEY, BRITISH COLUMBIA, V2Y 0M1  
PH : 604.371.0091 FAX : 604.371.0098

REV	DATE	REVISIONS	NAME






MINISTRY OF TRANSPORTATION AND INFRASTRUCTURE  
SOUTH COAST REGION  
HIGHWAY ENGINEERING AND GEOMATICS

CAD FILENAME	R1-1063-1000	DESIGNED	N. THUNSTROM	DATE	2024-02-28
FILE NUMBER	33038	QUALITY CONTROL	G. NGIENG	DATE	2024-02-28
PLOT DATE	2024-02-27	QUALITY ASSURANCE	C. CLARK	DATE	2024-02-28
		DRAWN	J. SHIM	DATE	2024-02-28

TEMPLATE CROSS SECTIONS  
HIGHWAY 1 - MAINLINE WEST  
BRADNER REST AREA IMPROVEMENTS  
L100 ALIGNMENT

SCALE	0 2 1:250 12m	PROJECT NUMBER	13253-1001	REG	1	DRAWING NUMBER	R1-1063-1003	REV	
-------	---------------	----------------	------------	-----	---	----------------	--------------	-----	--

PLOT DATE: 2024/02/27 G:\Projects\33000\33000\33036\_AE\_Hwy1\_264-Whatcom\02\_CADD\Brodner\DrawingProduction\1000\_DesignSections\R1-1063-1000.dwg

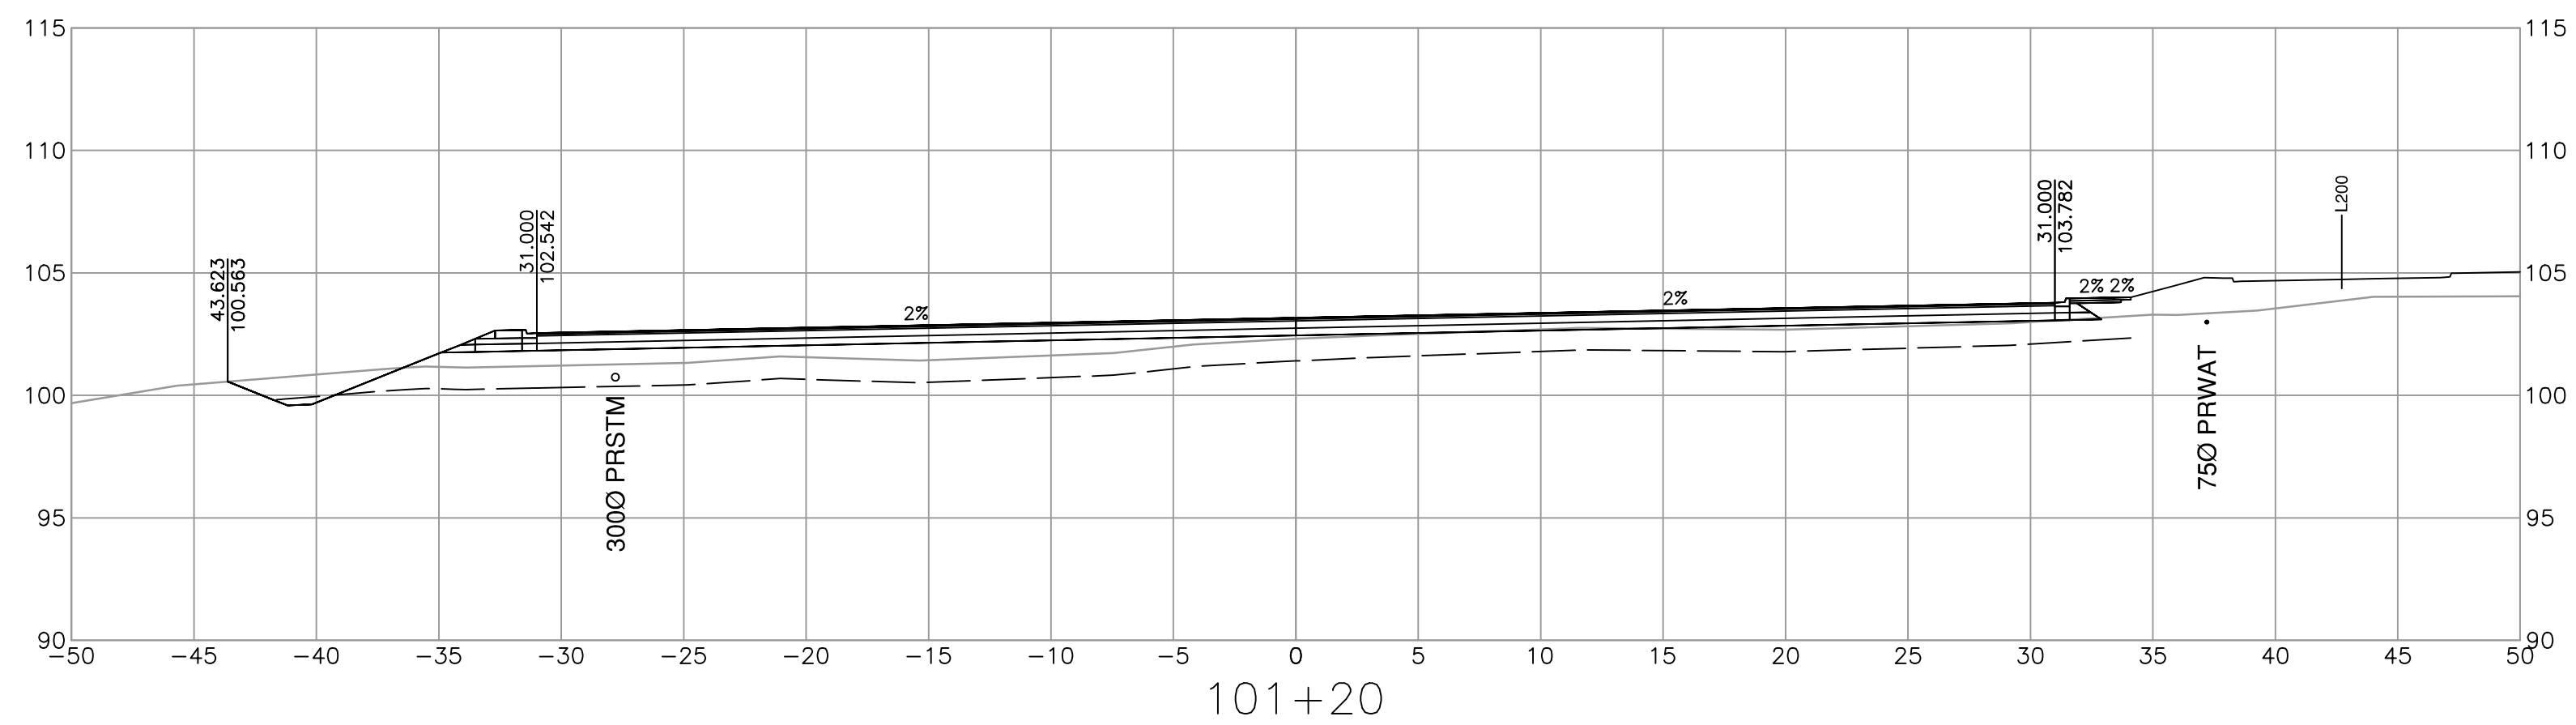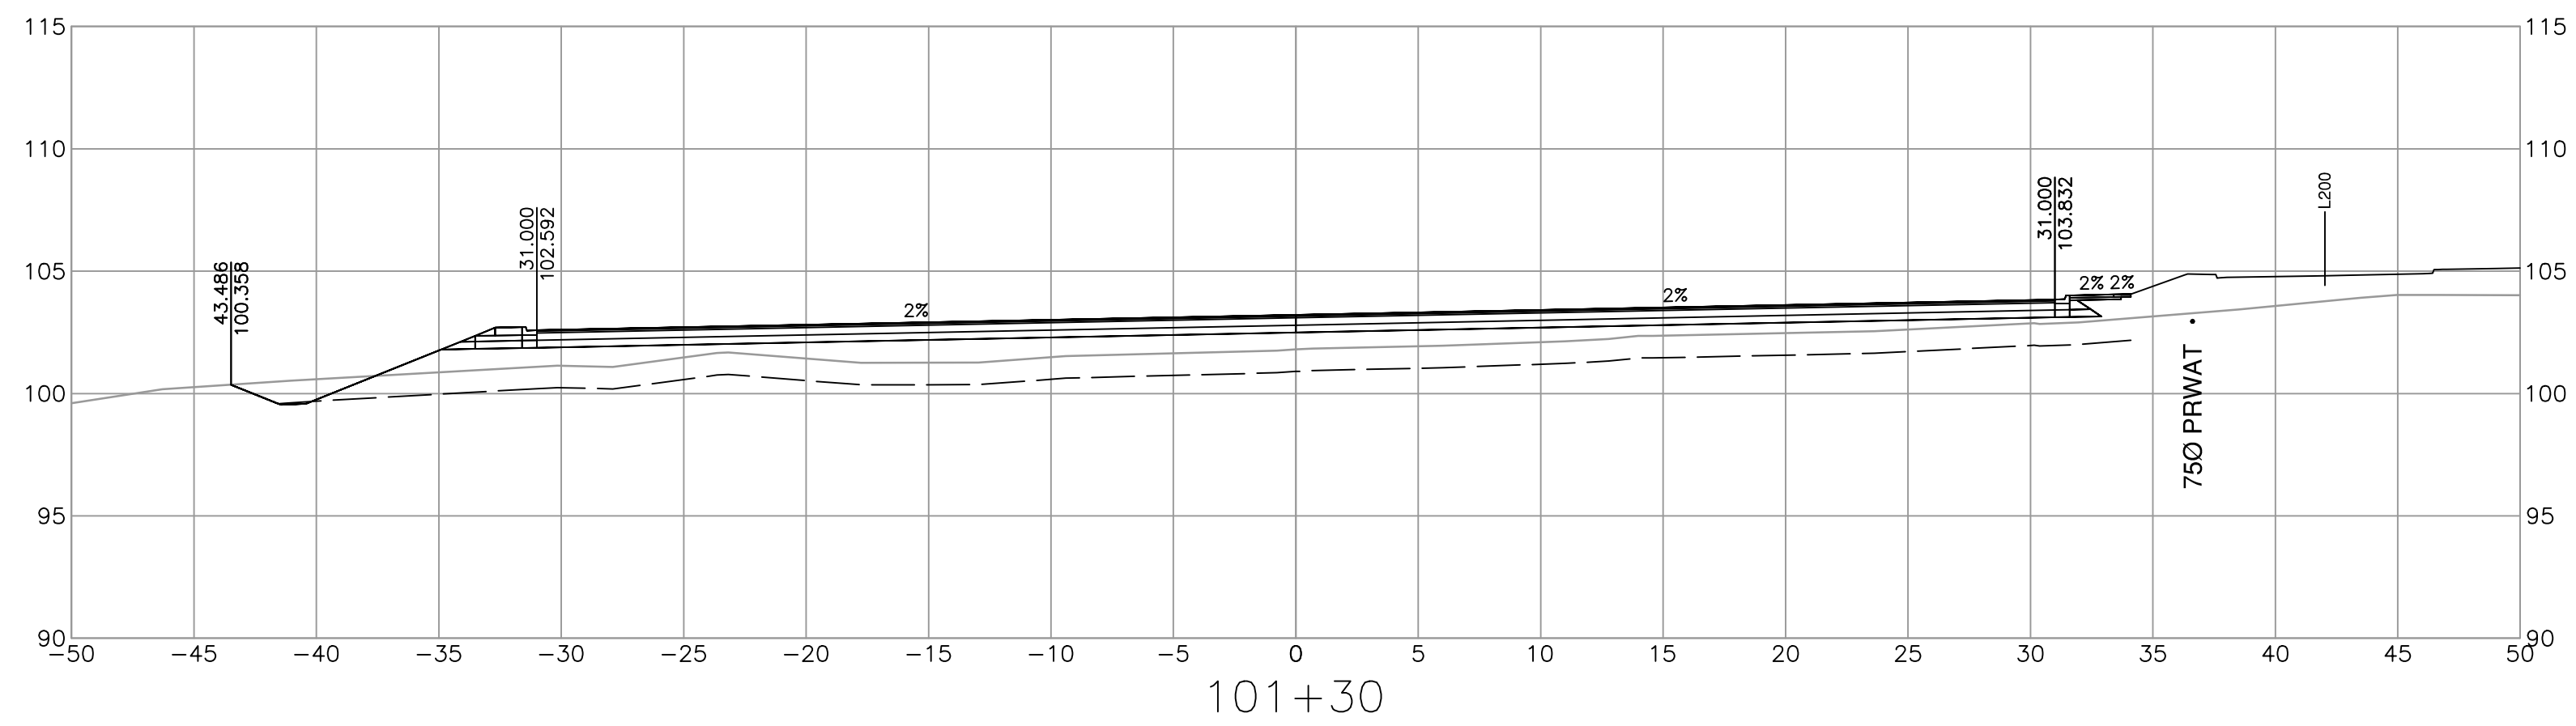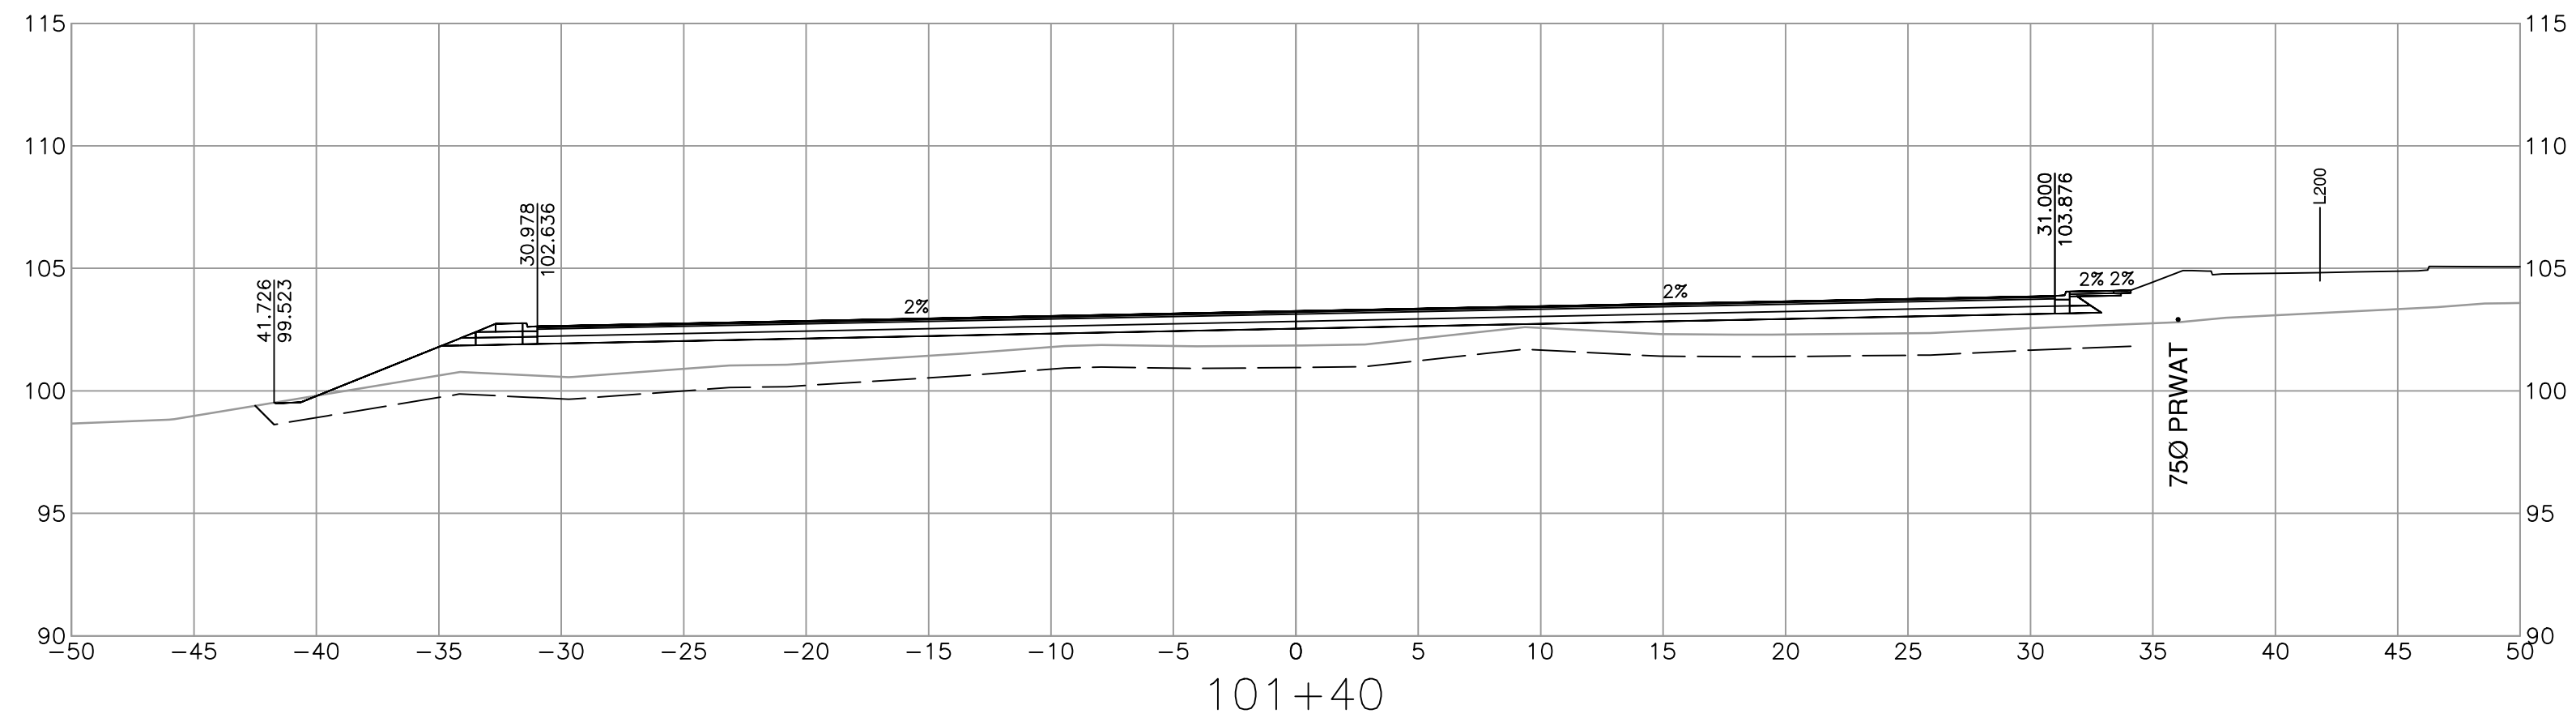

REV	DATE	REVISIONS	NAME

**ISL**  
 SUITE 201, 8506 - 200 STREET  
 LANGLEY, BRITISH COLUMBIA, V2Y 0M1  
 PH : 604.371.0091 FAX : 604.371.0098

**BRITISH COLUMBIA**  
 MINISTRY OF TRANSPORTATION AND INFRASTRUCTURE  
 SOUTH COAST REGION  
 HIGHWAY ENGINEERING AND GEOMATICS




CAD FILENAME	R1-1063-1000	DESIGNED	N. THUNSTROM	DATE	2024-02-28
FILE NUMBER	33036	QUALITY CONTROL	G. NGIENG	DATE	2024-02-28
PLOT DATE	2024-02-27	QUALITY ASSURANCE	C. CLARK	DATE	2024-02-28
		DRAWN	J. SHIM	DATE	2024-02-28

**TEMPLATE CROSS SECTIONS**  
 HIGHWAY 1 - MAINLINE WEST  
 BRADNER REST AREA IMPROVEMENTS  
 L100 ALIGNMENT

SCALE 0 2 1:250 12m


PROJECT NUMBER	13253-1001	REG	1	DRAWING NUMBER	R1-1063-1004	REV	
----------------	------------	-----	---	----------------	--------------	-----	--

PLOT DATE: 2024/02/27 G:\Projects\33000\33000\33036\_AE\_Hwy1\_264-Whatcom\02\_CADD\Brodner\DrawingProduction\1000\_DesignSections\R1-1063-1000.dwg

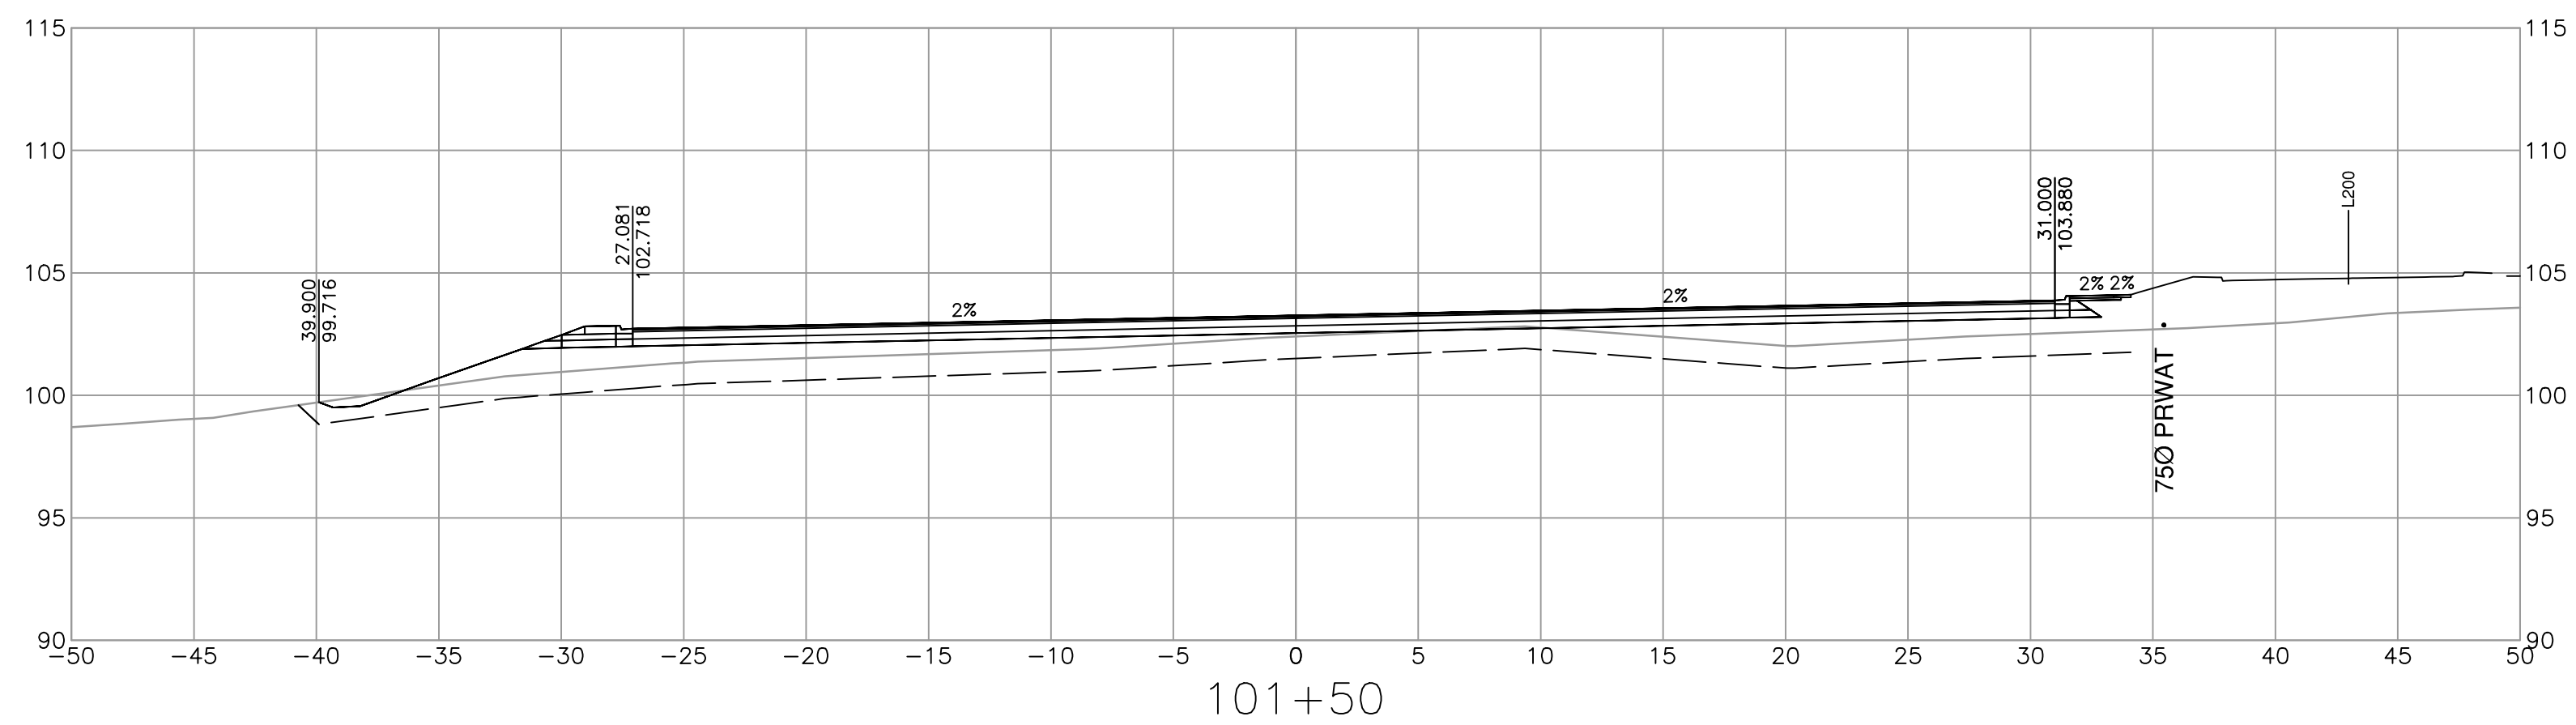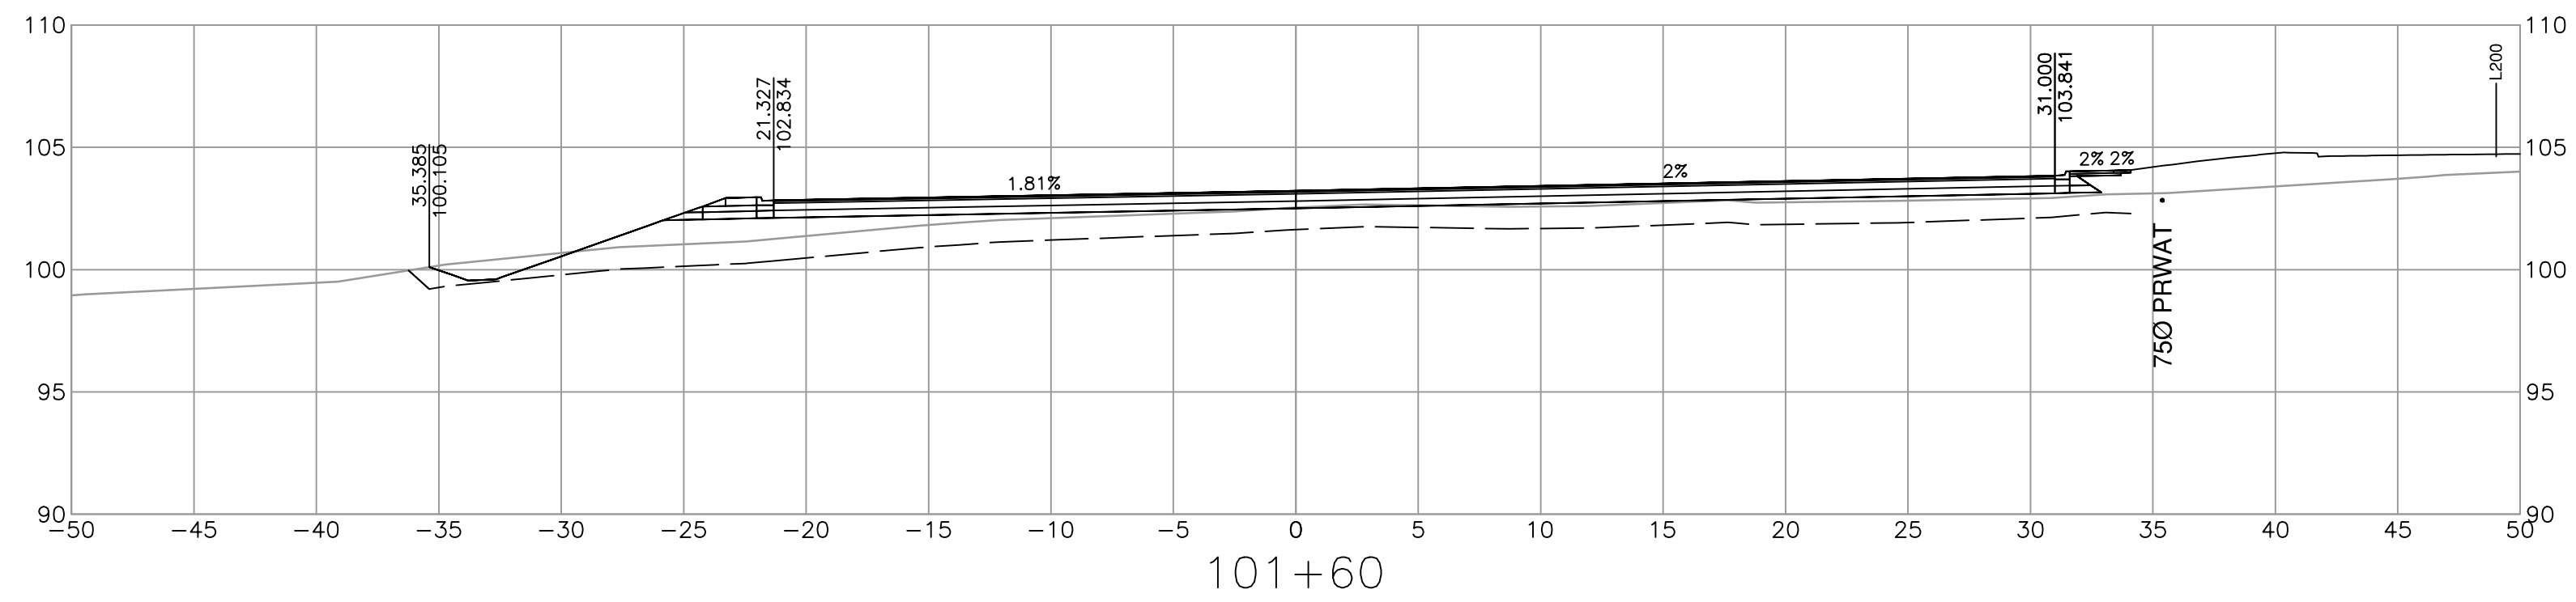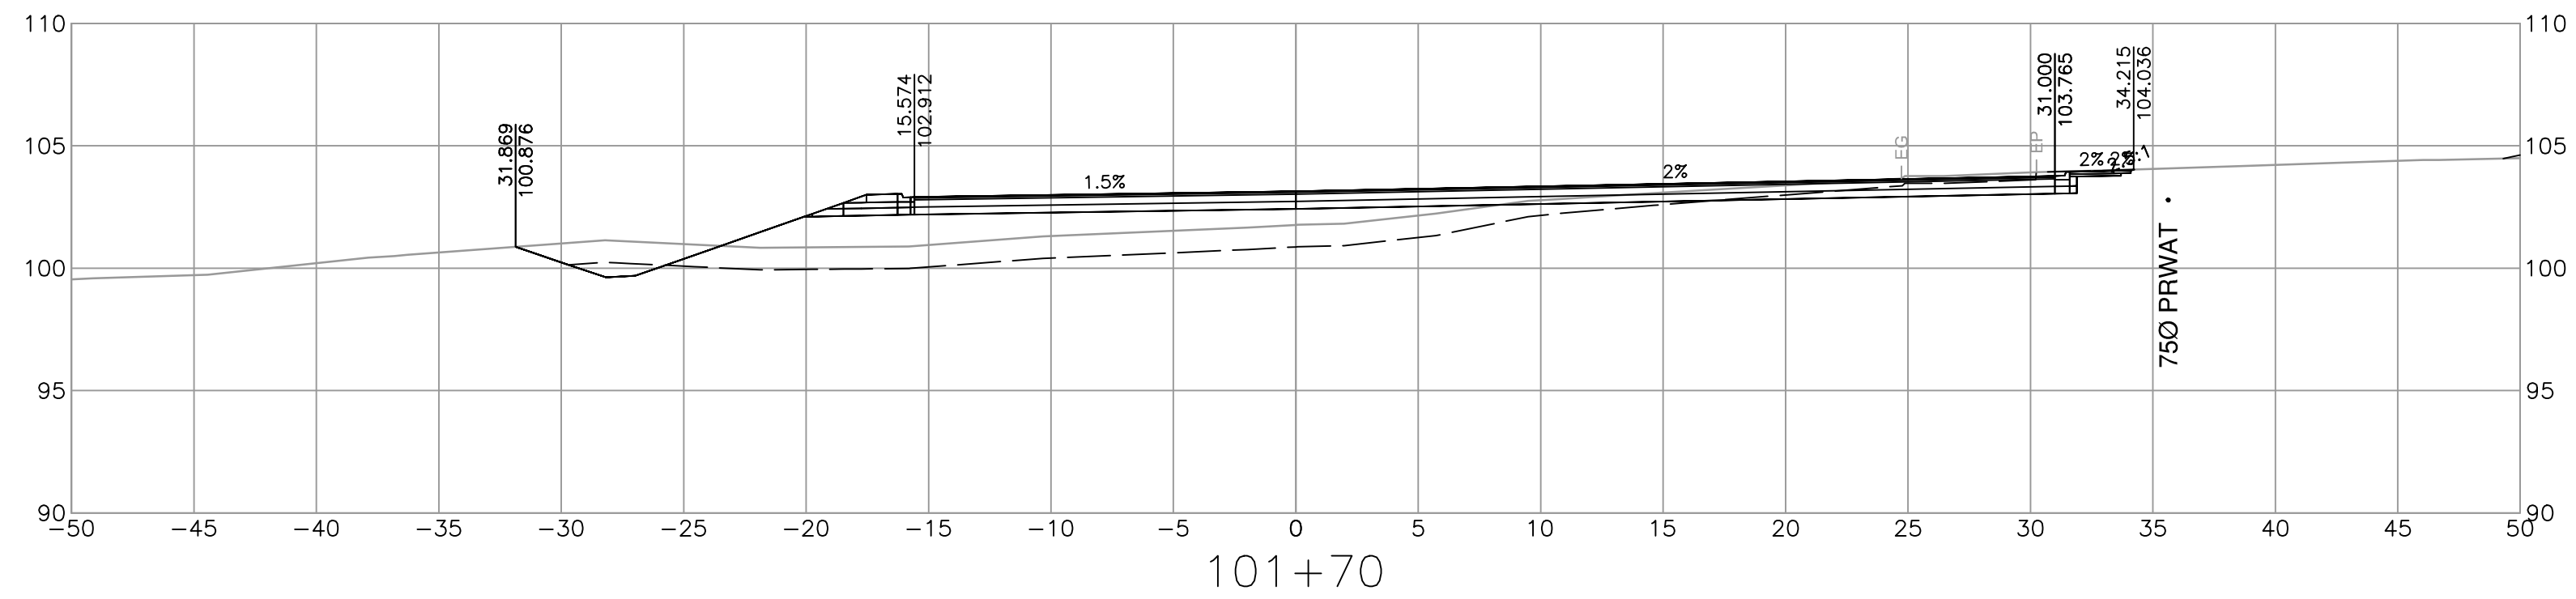


SUITE 201, 8506 - 200 STREET  
LANGLEY, BRITISH COLUMBIA, V2Y 0M1  
PH : 604.371.0091 FAX : 604.371.0098

REV	DATE	REVISIONS	NAME



**MINISTRY OF TRANSPORTATION AND INFRASTRUCTURE**  
SOUTH COAST REGION  
HIGHWAY ENGINEERING AND GEOMATICS

DESIGNED	N. THUNSTROM	DATE	2024-02-28
QUALITY CONTROL	G. NGIENG	DATE	2024-02-28
QUALITY ASSURANCE	C. CLARK	DATE	2024-02-28
DRAWN	J. SHIM	DATE	2024-02-28







CAD FILENAME: R1-1063-1000  
FILE NUMBER: 33036  
PLOT DATE: 2024-02-27

**TEMPLATE CROSS SECTIONS**  
HIGHWAY 1 - MAINLINE WEST  
BRADNER REST AREA IMPROVEMENTS  
L100 ALIGNMENT

SCALE: 0 2 1:250 12m

PROJECT NUMBER	13253-1001	REG	1	DRAWING NUMBER	R1-1063-1005	REV	
----------------	------------	-----	---	----------------	--------------	-----	--

PLOT DATE: 2024/02/27 G:\Projects\33000\33000\AE\_Hwy1\_264-Whatcom\02\_CADD\Bradner\DrawingProduction\1000\_DesignSections\R1-1063-1000.dwg

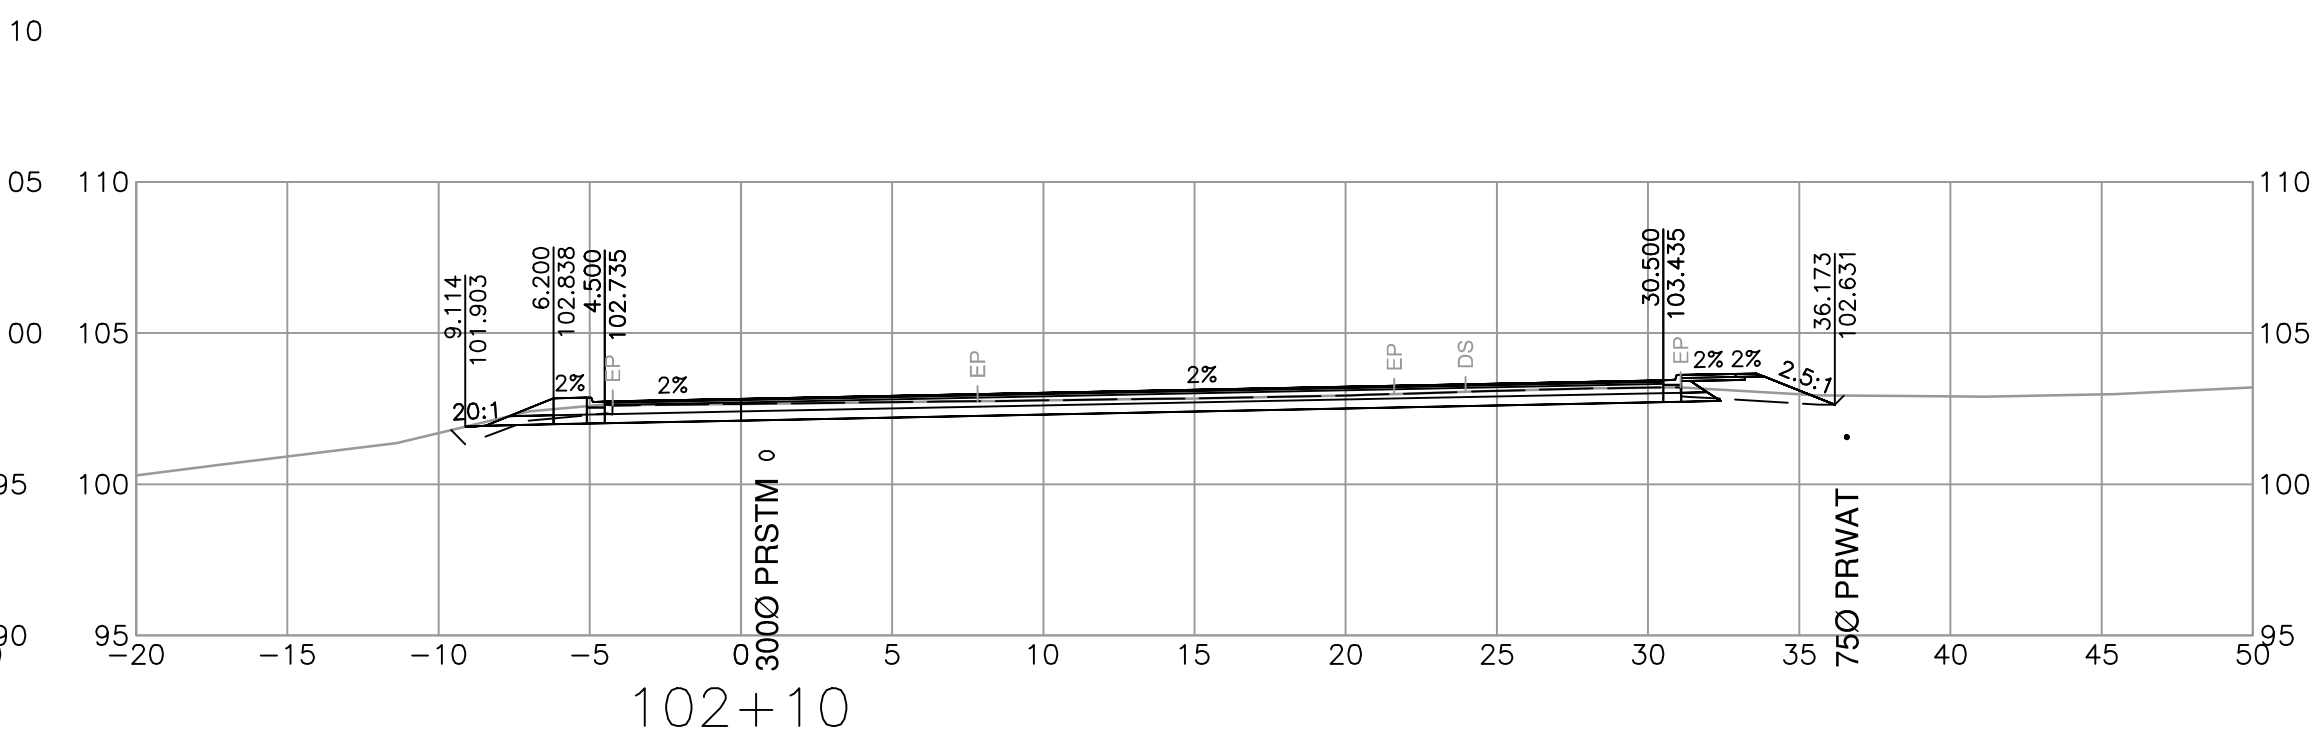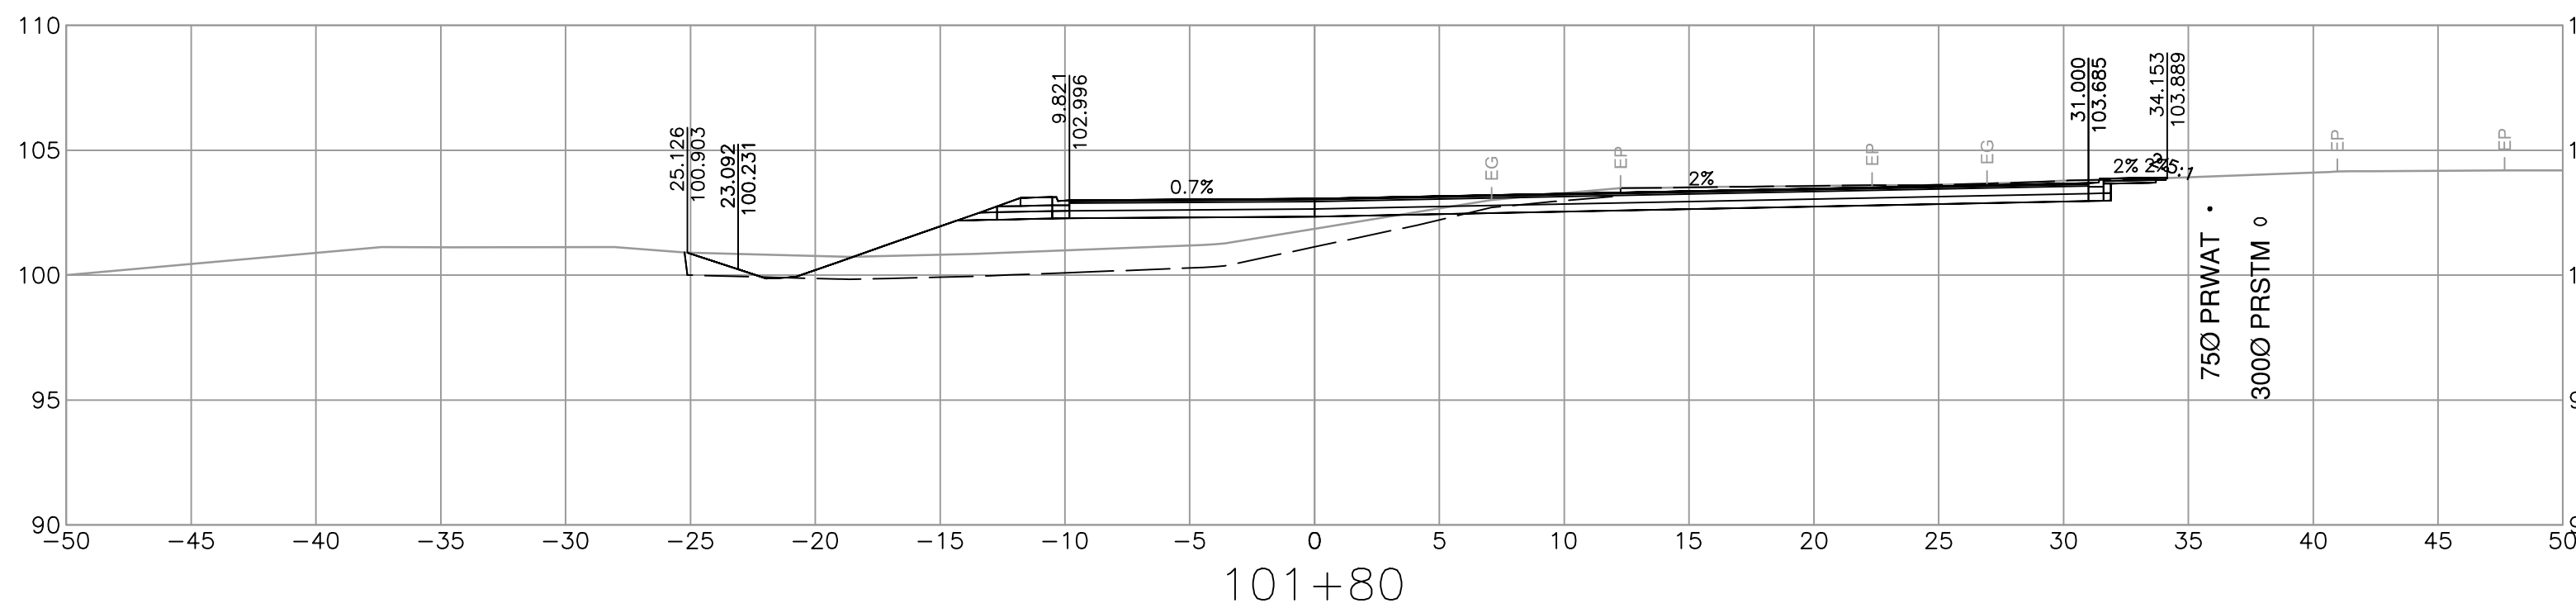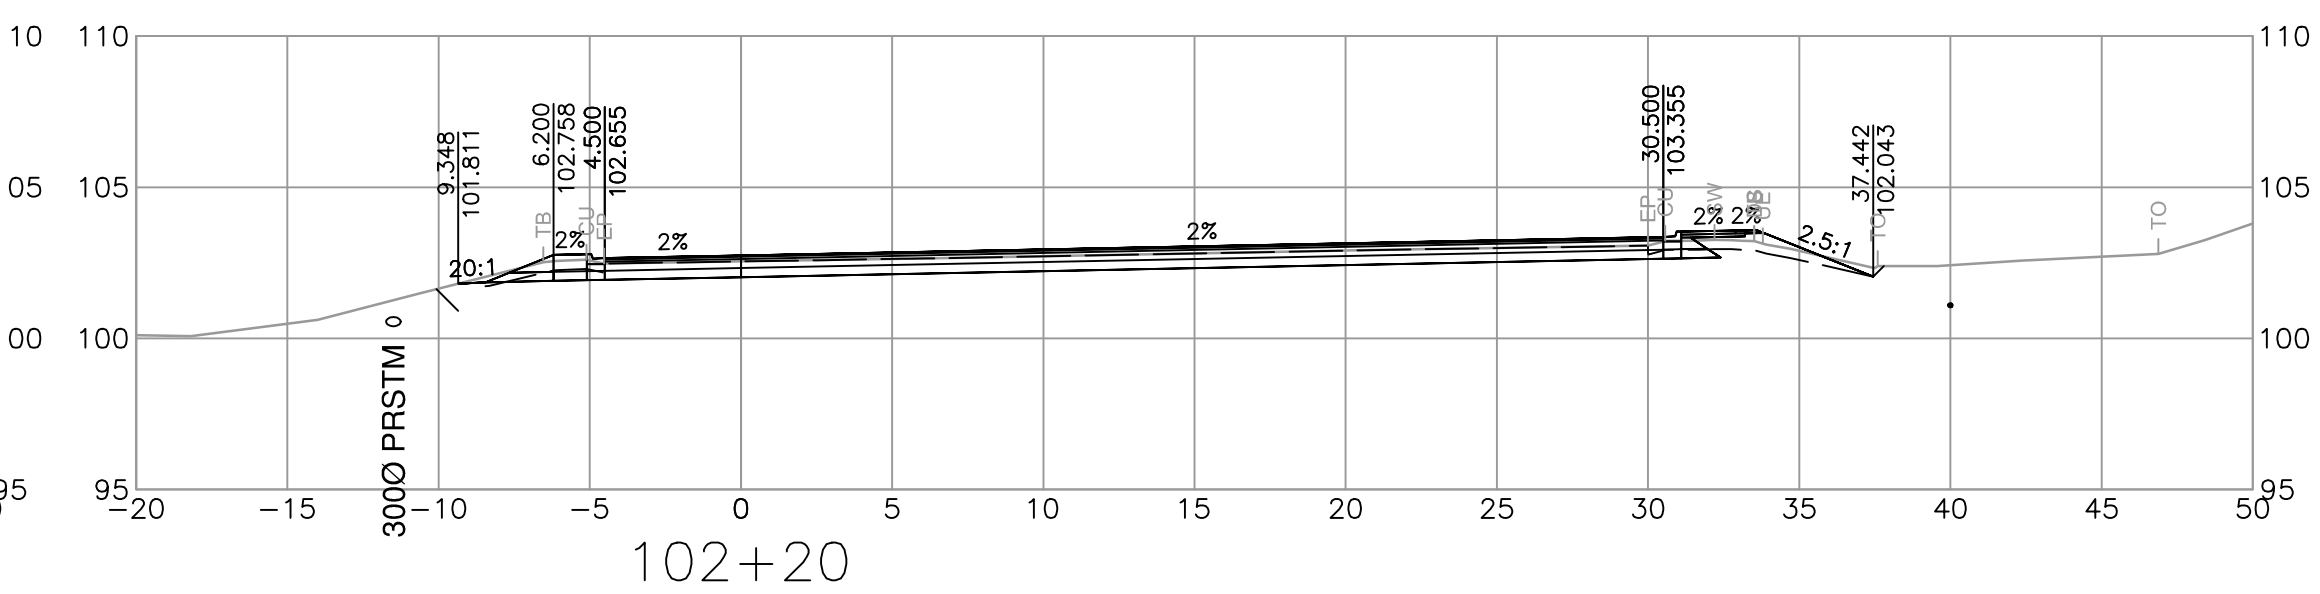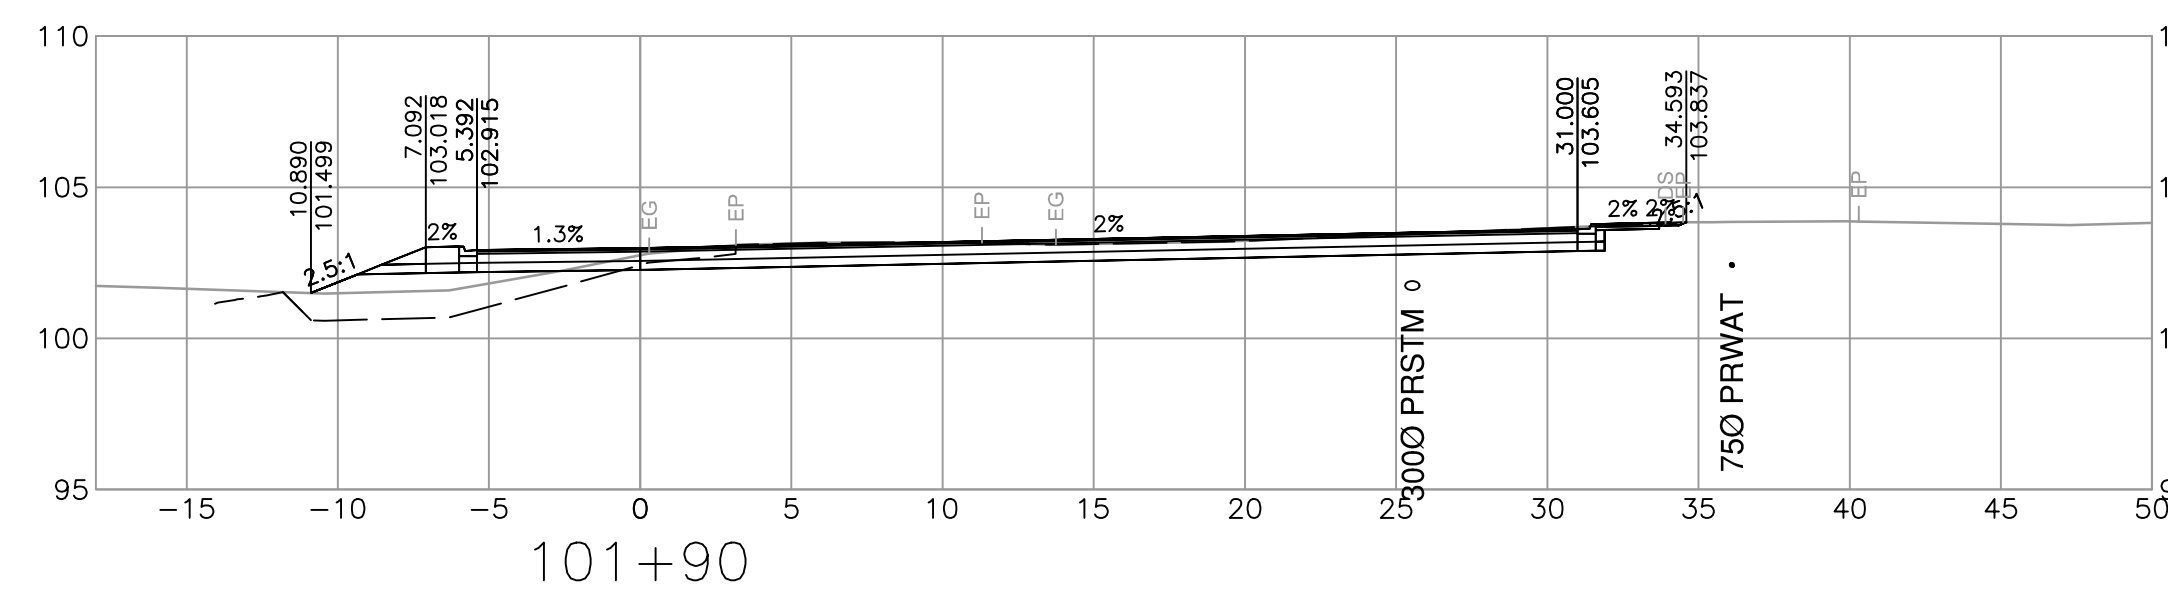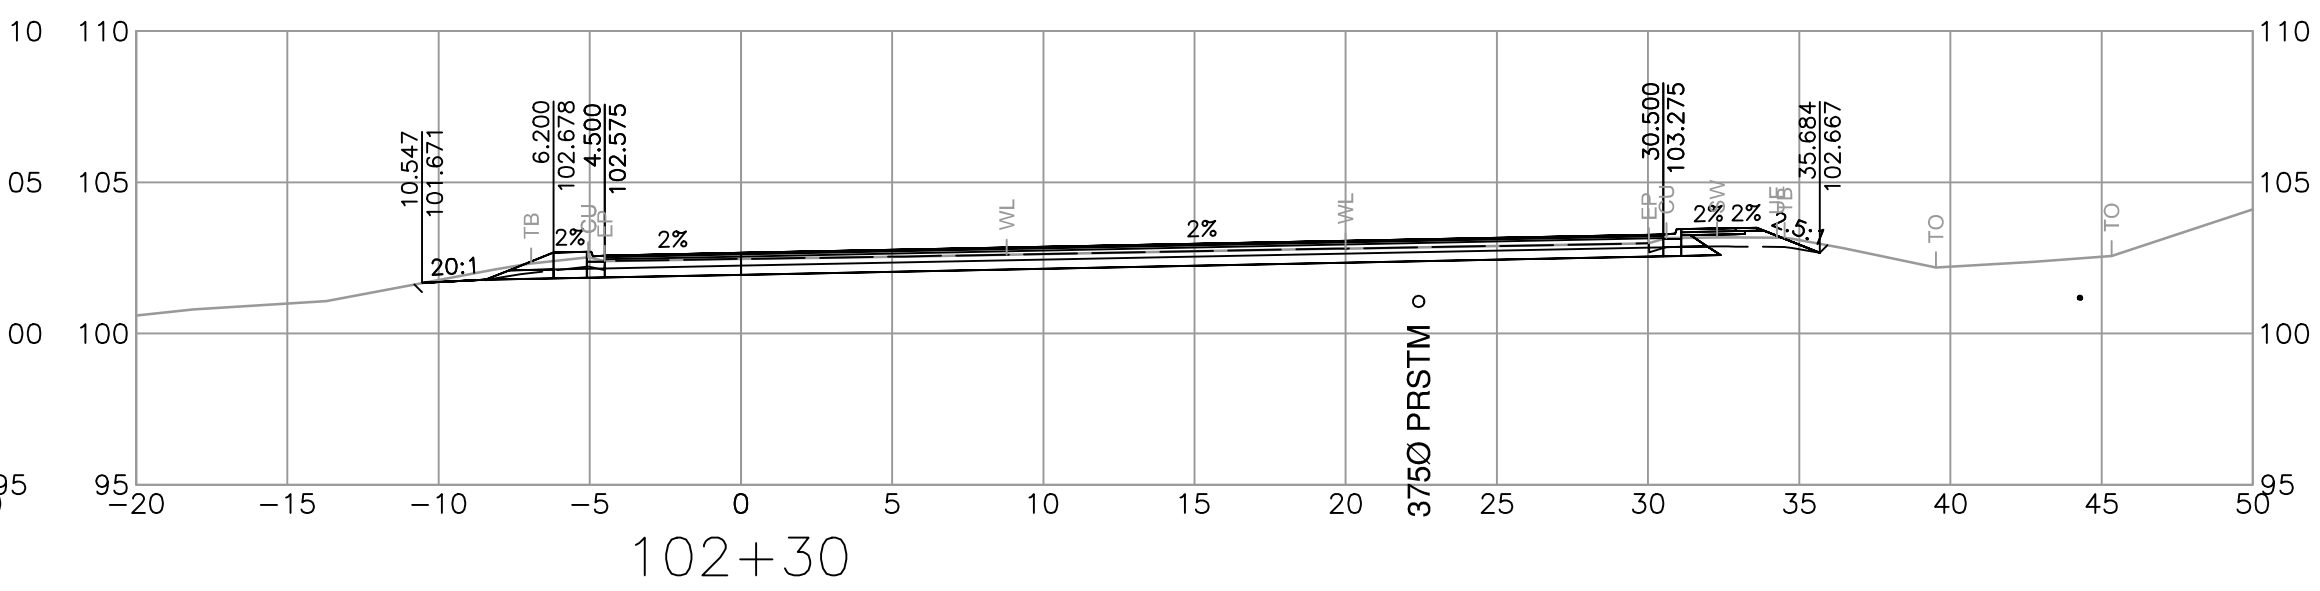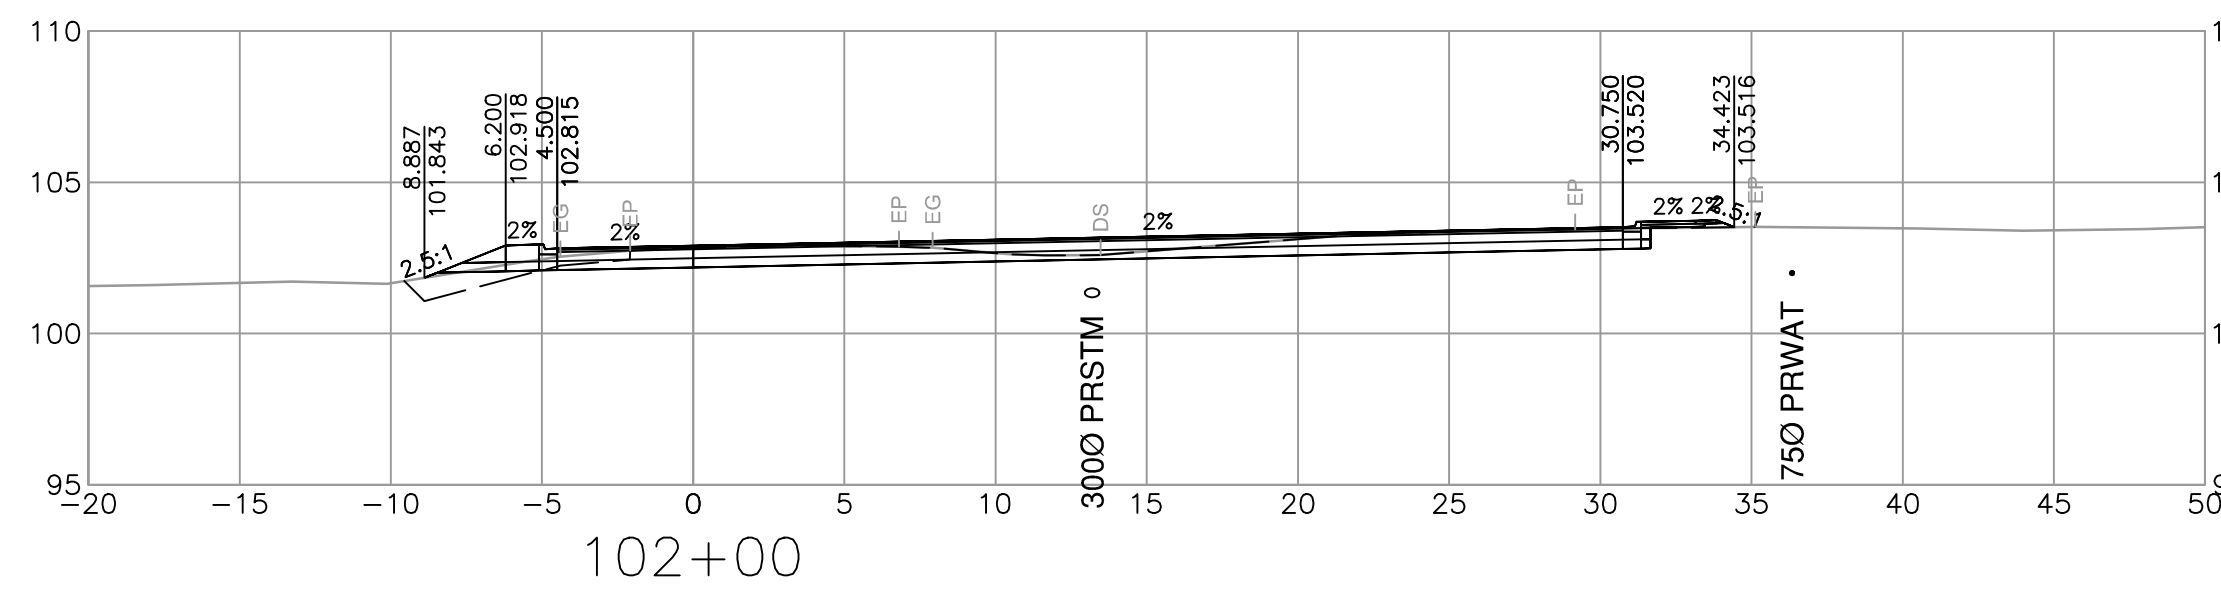

REV	DATE	REVISIONS	NAME

**ISL**  
 SUITE 201, 8506 - 200 STREET  
 LANGLEY, BRITISH COLUMBIA, V2Y 0M1  
 PH : 604.371.0091 FAX : 604.371.0098

**BRITISH COLUMBIA**  
 MINISTRY OF TRANSPORTATION AND INFRASTRUCTURE  
 SOUTH COAST REGION  
 HIGHWAY ENGINEERING AND GEOMATICS







CAD FILENAME	R1-1063-1000	DESIGNED	N. THUNSTROM	DATE	2024-02-28
FILE NUMBER	33036	QUALITY CONTROL	G. NGIENG	DATE	2024-02-28
PLOT DATE	2024-02-27	QUALITY ASSURANCE	C. CLARK	DATE	2024-02-28
		DRAWN	J. SHIM	DATE	2024-02-28

**TEMPLATE CROSS SECTIONS**  
 HIGHWAY 1 - MAINLINE WEST  
 BRADNER REST AREA IMPROVEMENTS  
 L100 ALIGNMENT

SCALE: 0 2 1:250 12m

PROJECT NUMBER	13253-1001	REG	1	DRAWING NUMBER	R1-1063-1006	REV	
----------------	------------	-----	---	----------------	--------------	-----	--

PLOT DATE: 2024/02/27 G:\Projects\33000\33000\_AE\_Hwy1\_264-Whatcom\02\_CADD\Bradner\DrawingProduction\1000\_DesignSections\R1-1063-1000.dwg

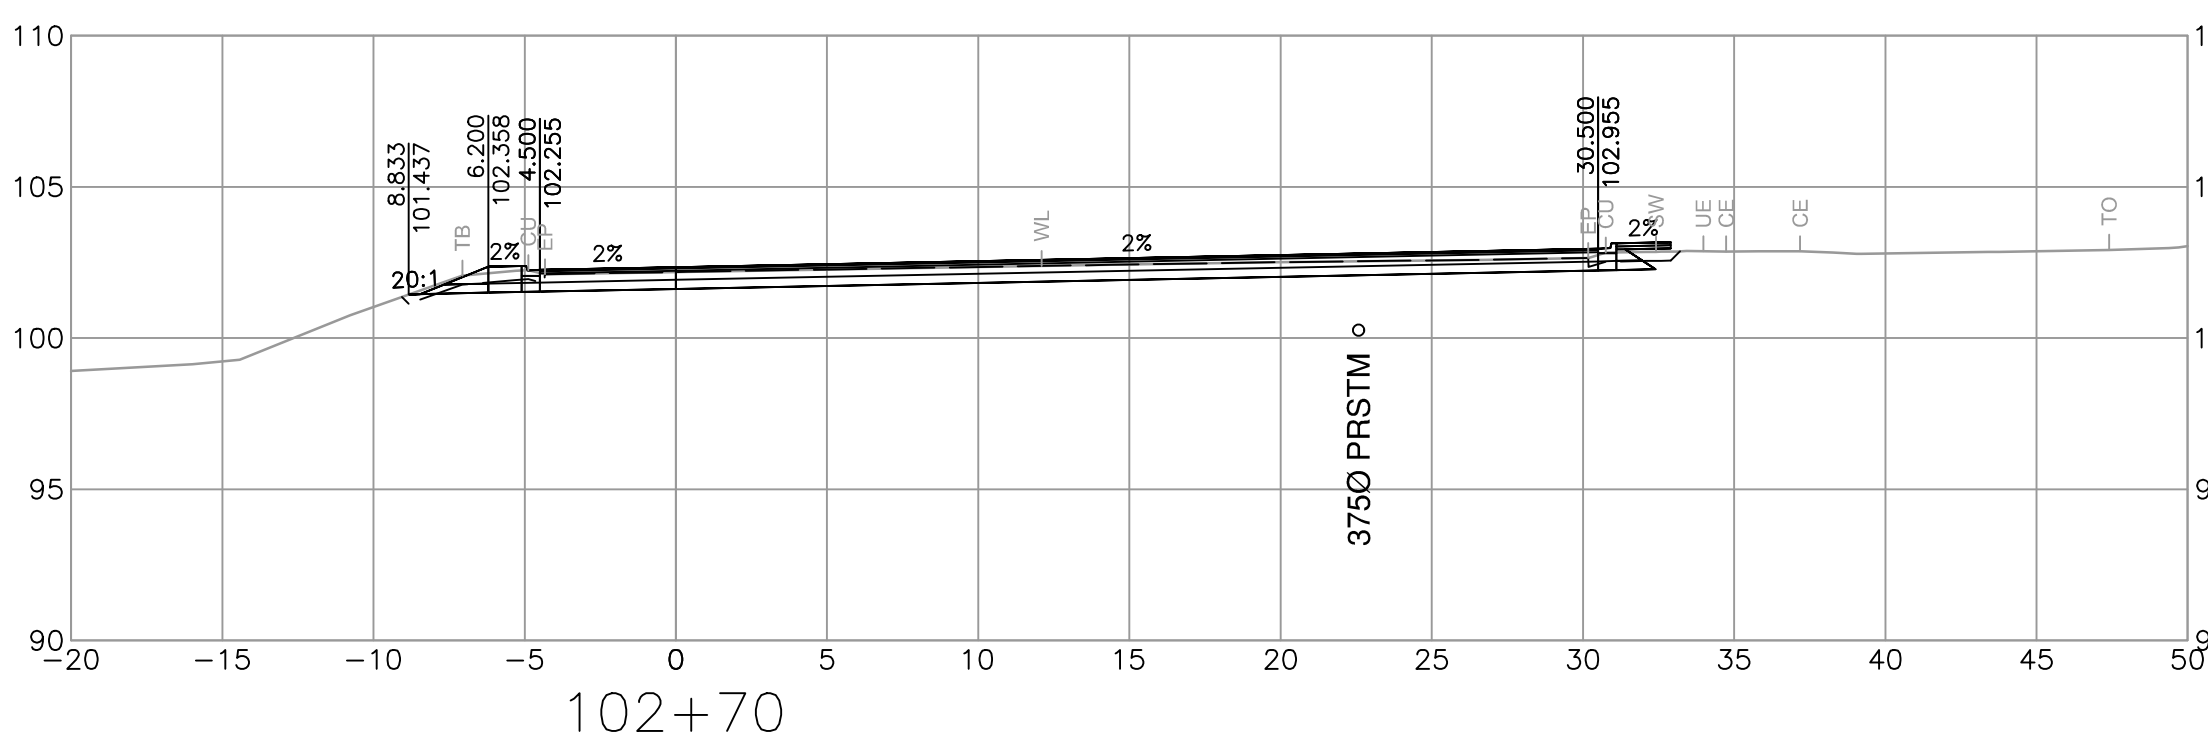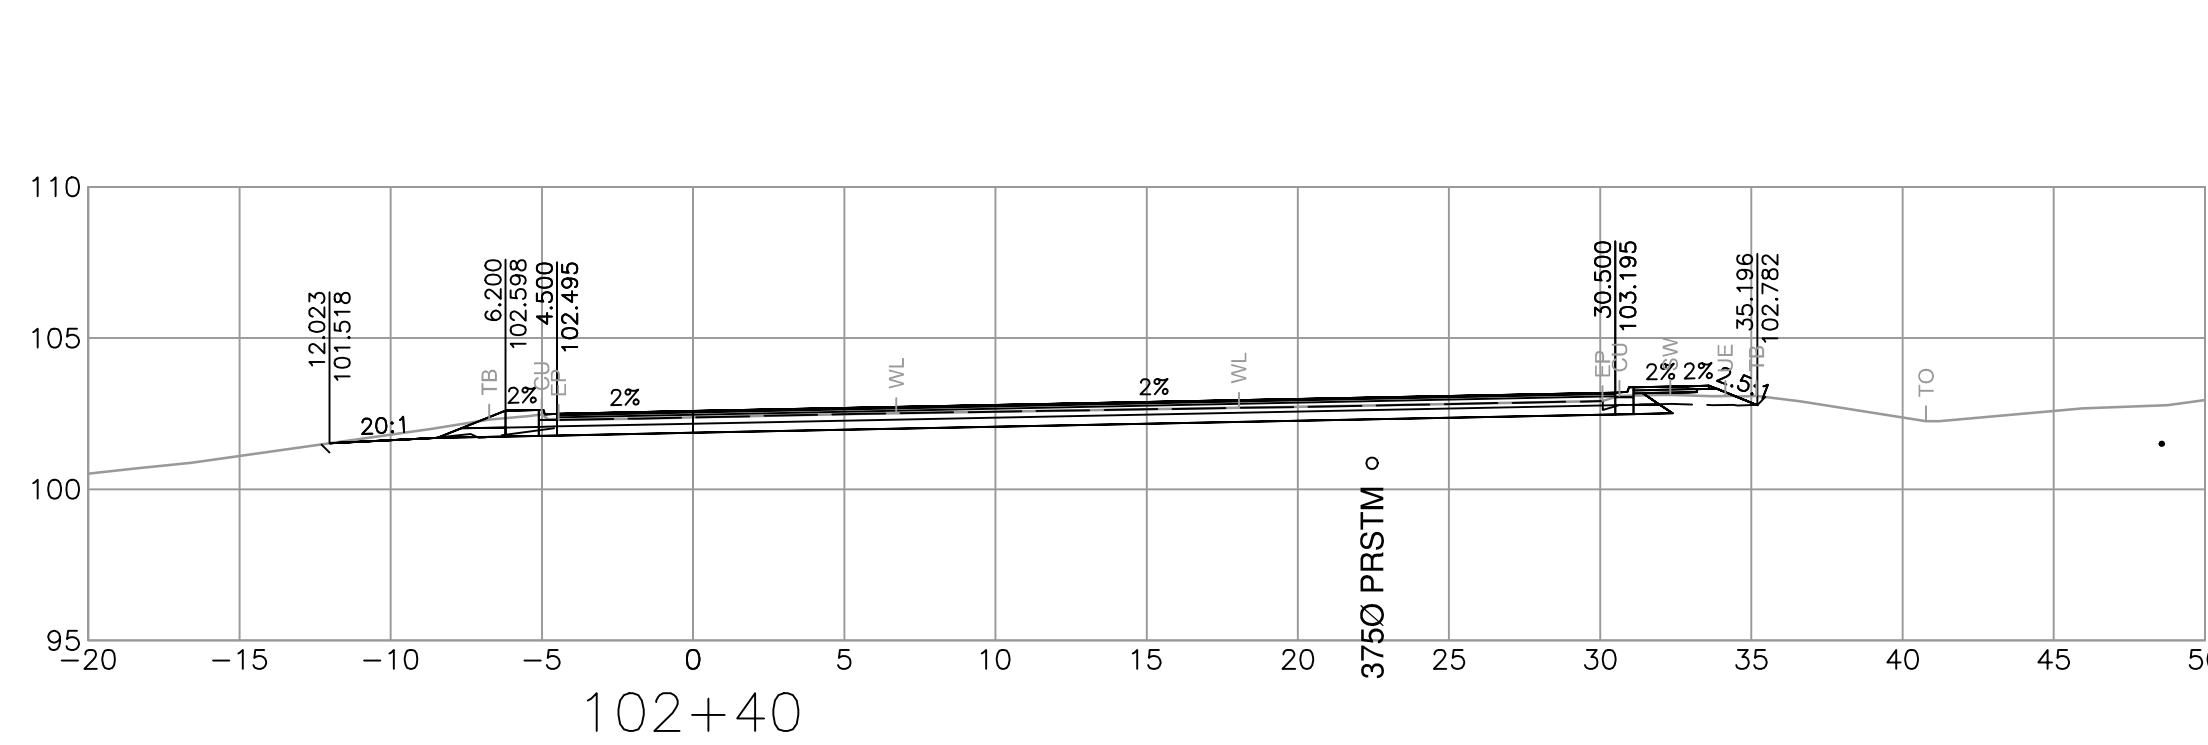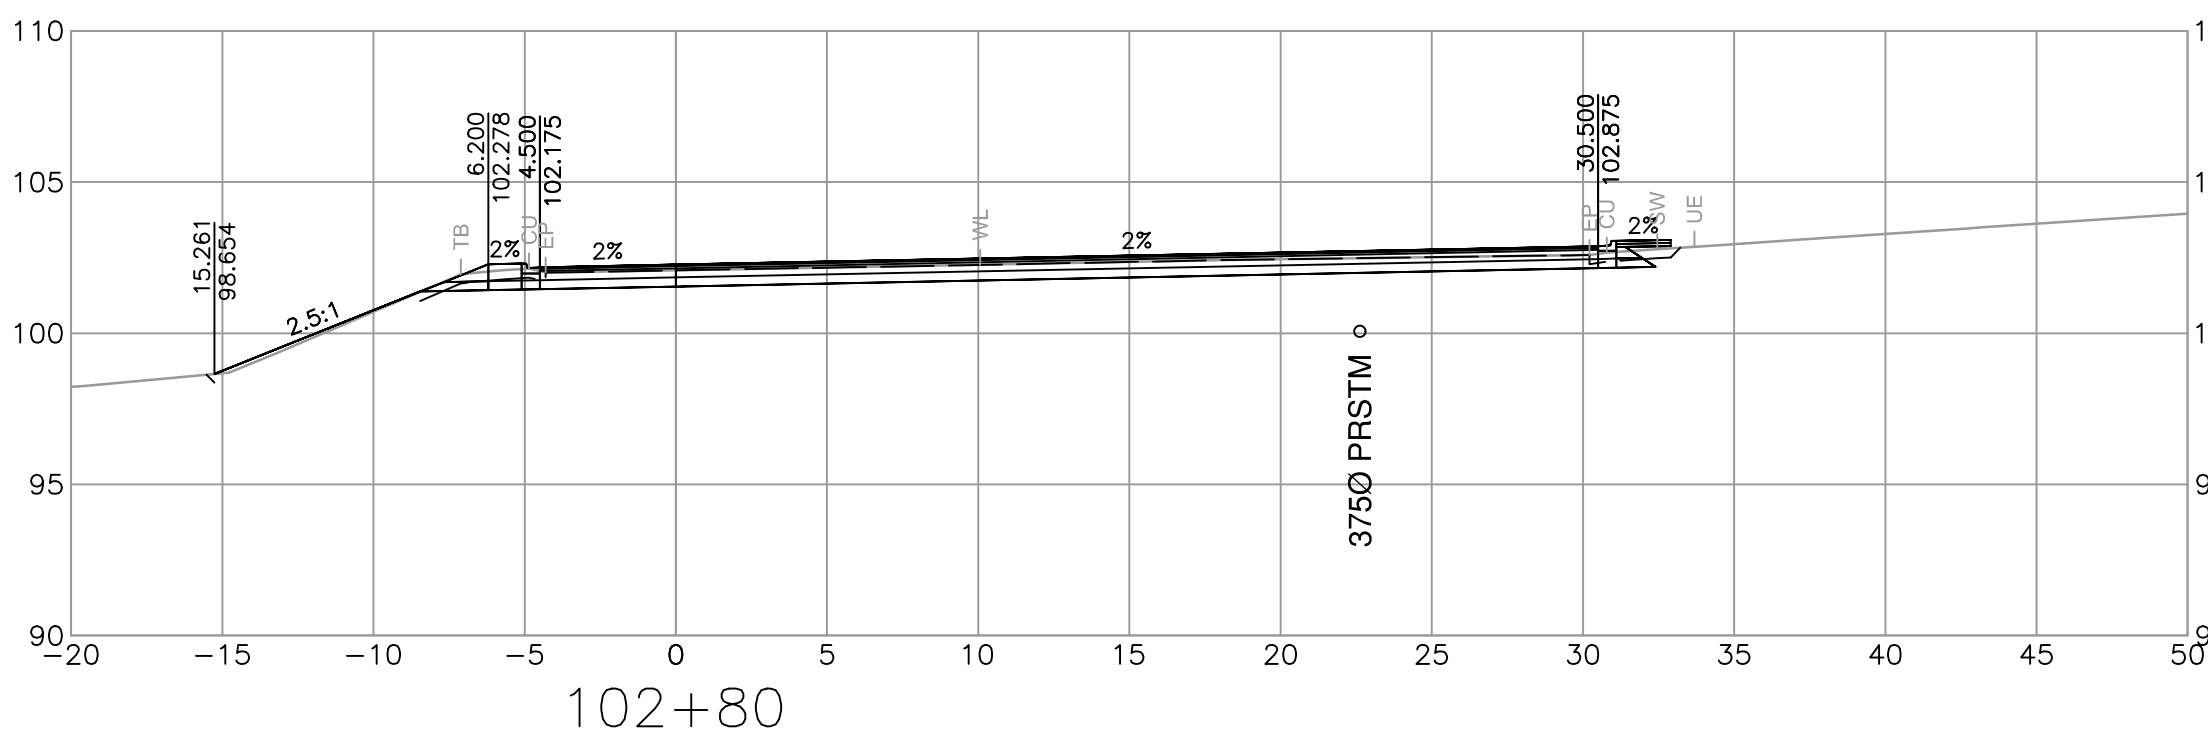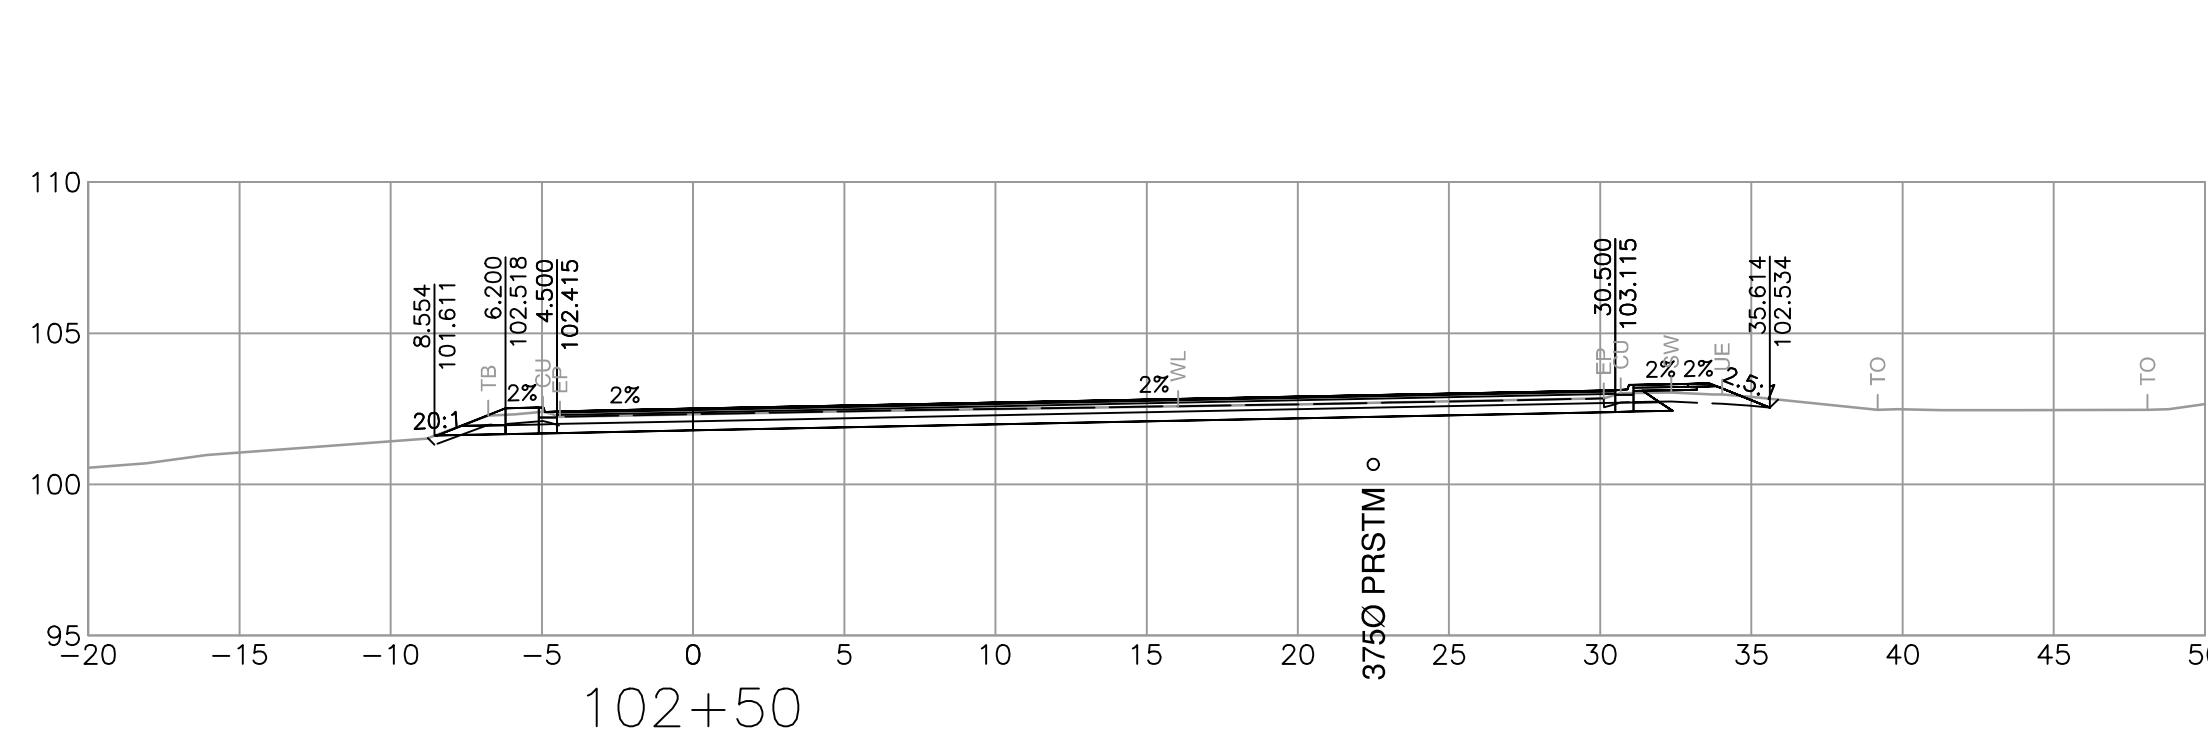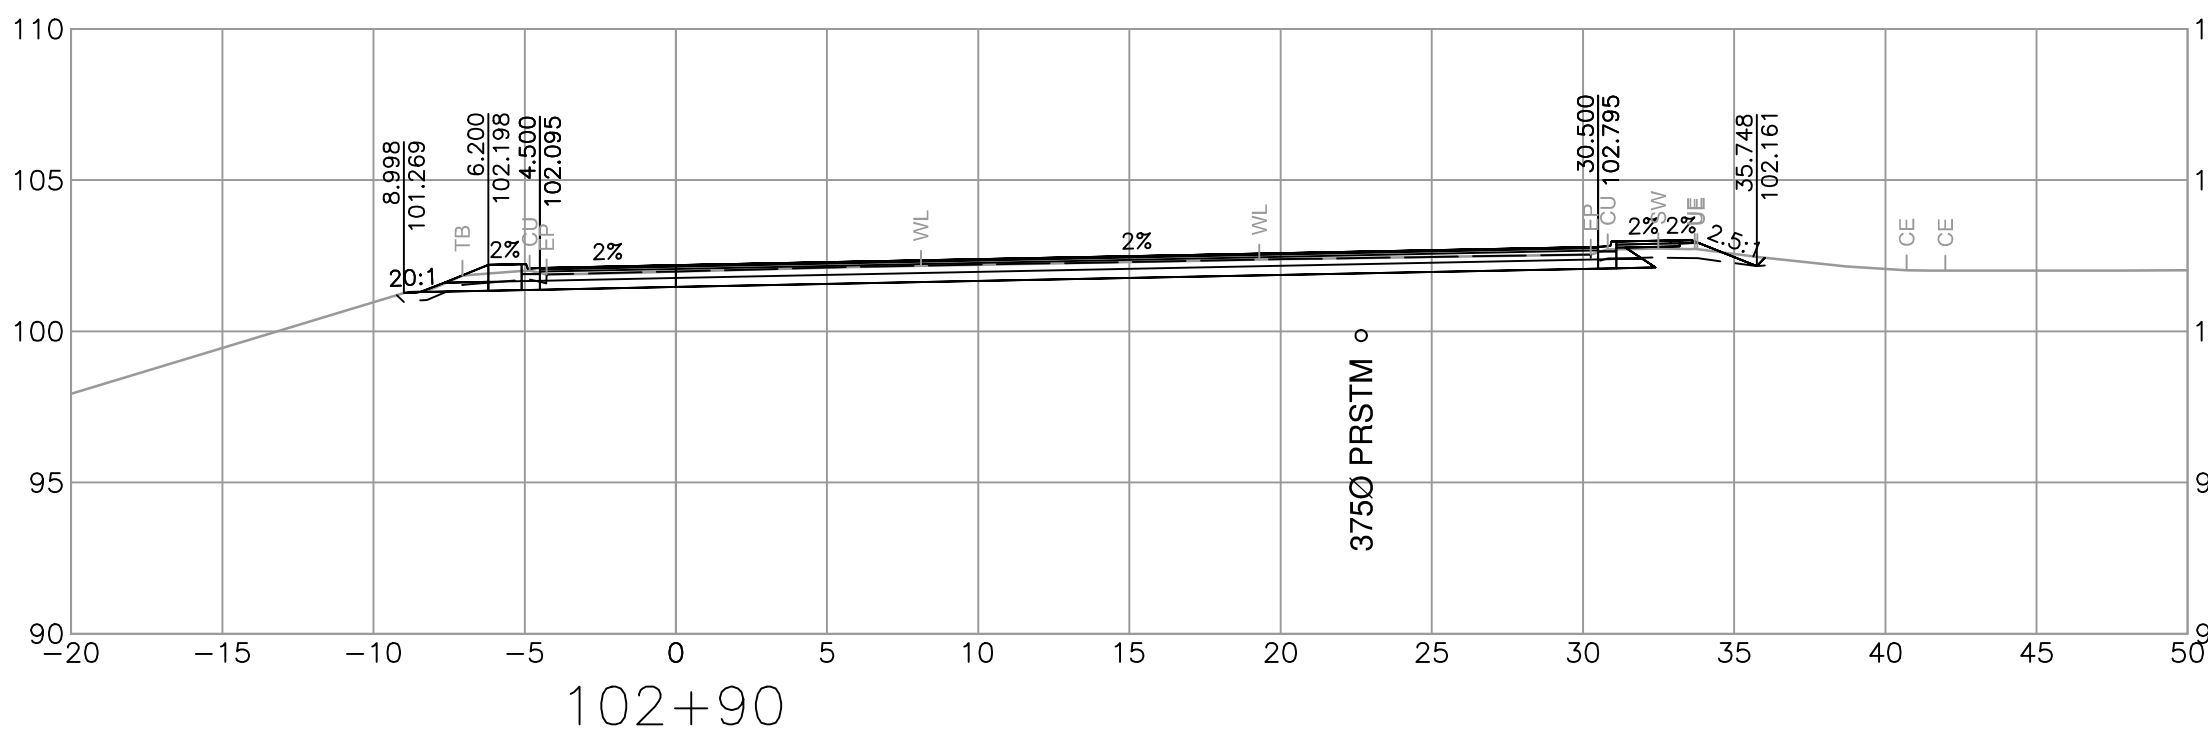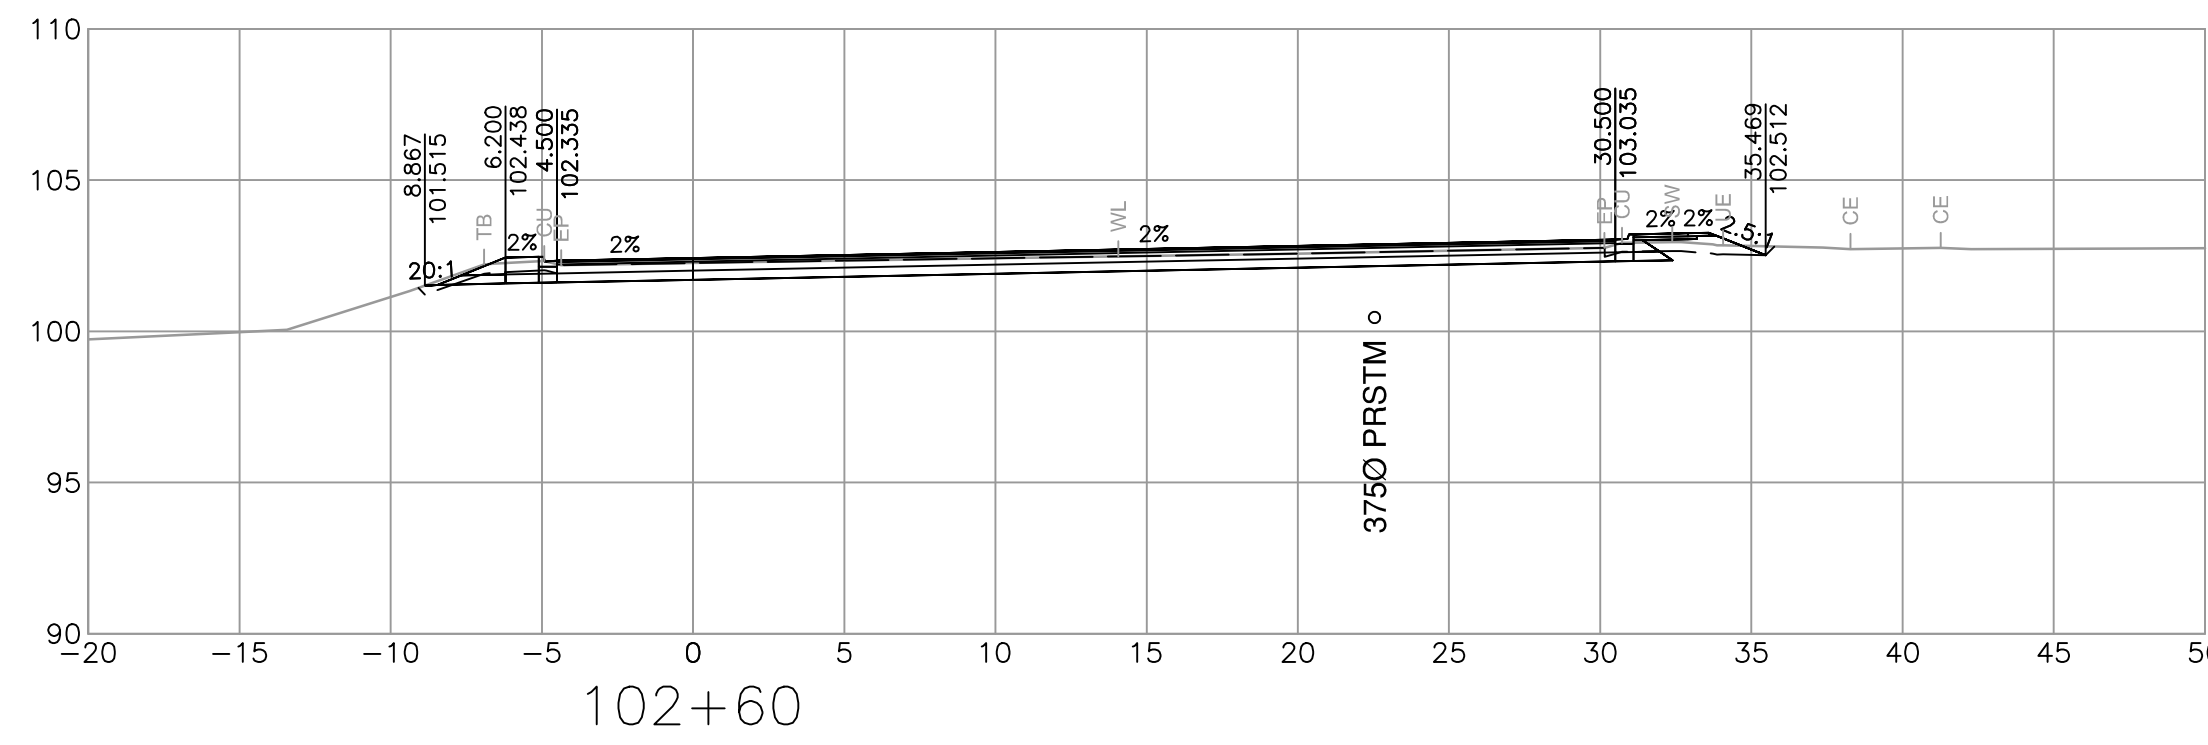

SUITE 201, 8506 - 200 STREET  
LANGLEY, BRITISH COLUMBIA, V2Y 0M1  
PH : 604.371.0091 FAX : 604.371.0098

REV	DATE	REVISIONS	NAME

MINISTRY OF TRANSPORTATION AND INFRASTRUCTURE  
SOUTH COAST REGION  
HIGHWAY ENGINEERING AND GEOMATICS

DESIGNED: N. THUNSTROM DATE: 2024-02-29  
QUALITY CONTROL: G. NGIENG DATE: 2024-02-29  
QUALITY ASSURANCE: C. CLARK DATE: 2024-02-29  
DRAWN: J. SHIM DATE: 2024-02-29

CAD FILENAME: R1-1063-1000  
FILE NUMBER: 33036  
PLOT DATE: 2024-02-27







TEMPLATE CROSS SECTIONS  
HIGHWAY 1 - MAINLINE WEST  
BRADNER REST AREA IMPROVEMENTS  
L100 ALIGNMENT

SCALE: 0 2 1:250 12m

PROJECT NUMBER: 13253-1001  
REG: 1  
DRAWING NUMBER: R1-1063-1007



PLOT DATE: 2024/02/27 G:\Projects\33000\33000\33036\_AE\_Hwy1\_264-Whatcom\02\_CADD\Bradner\DrawingProduction\1000\_DesignSections\R1-1063-1000.dwg

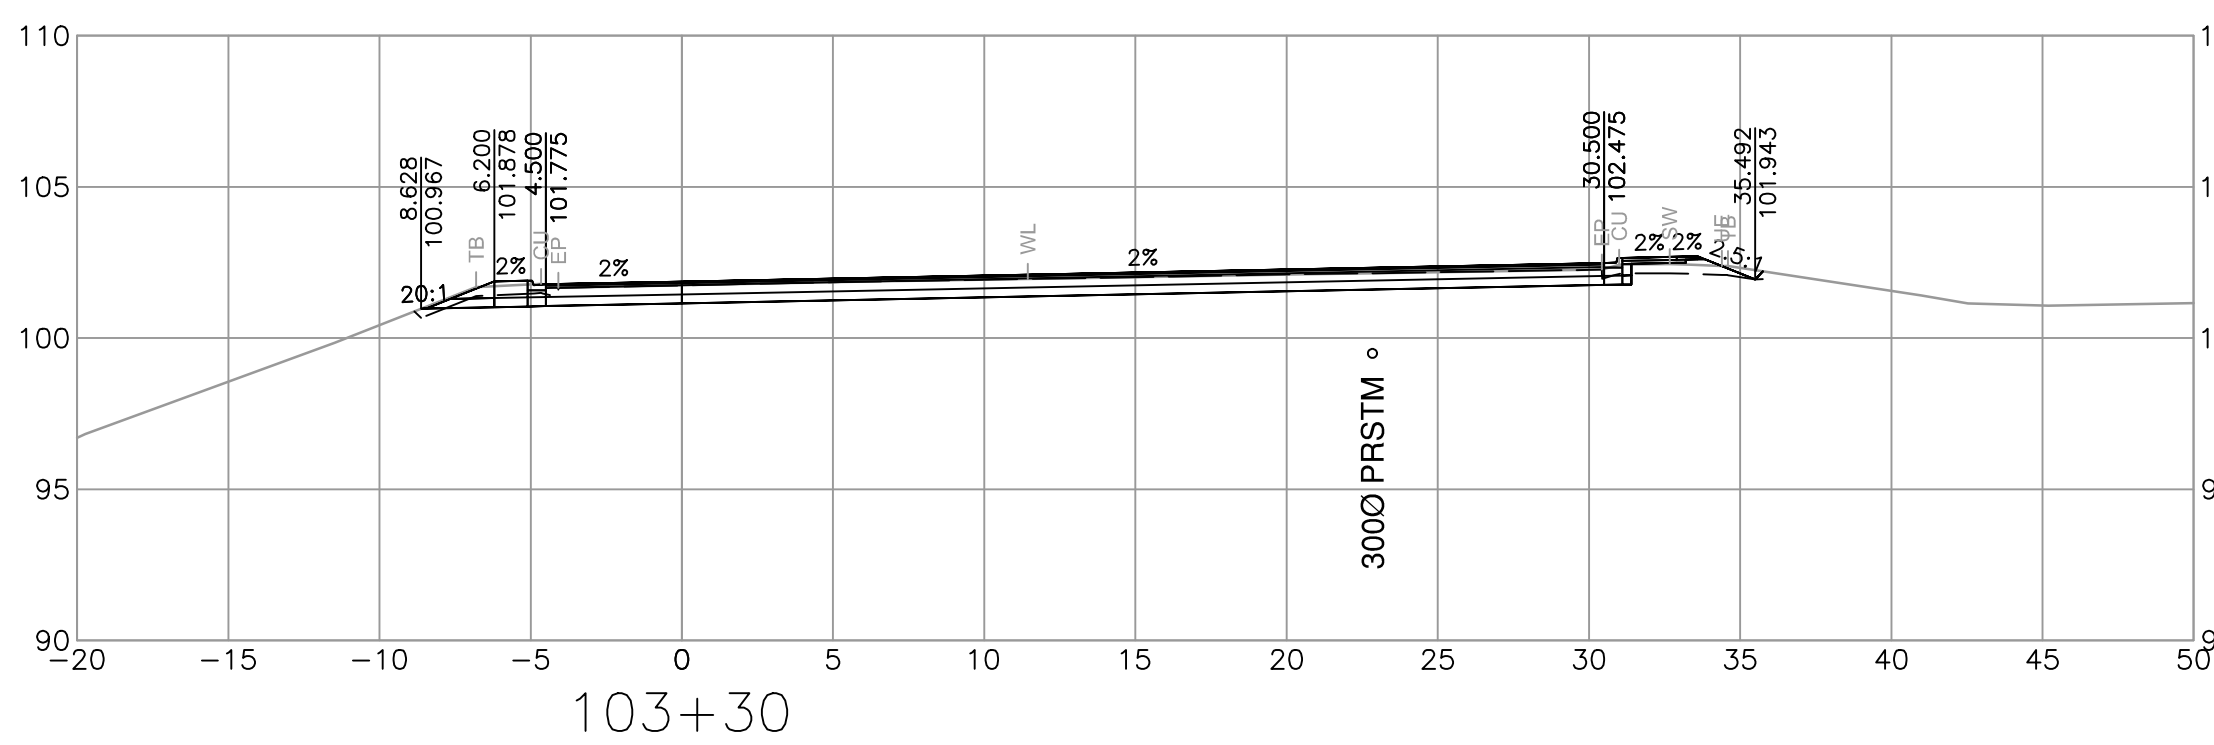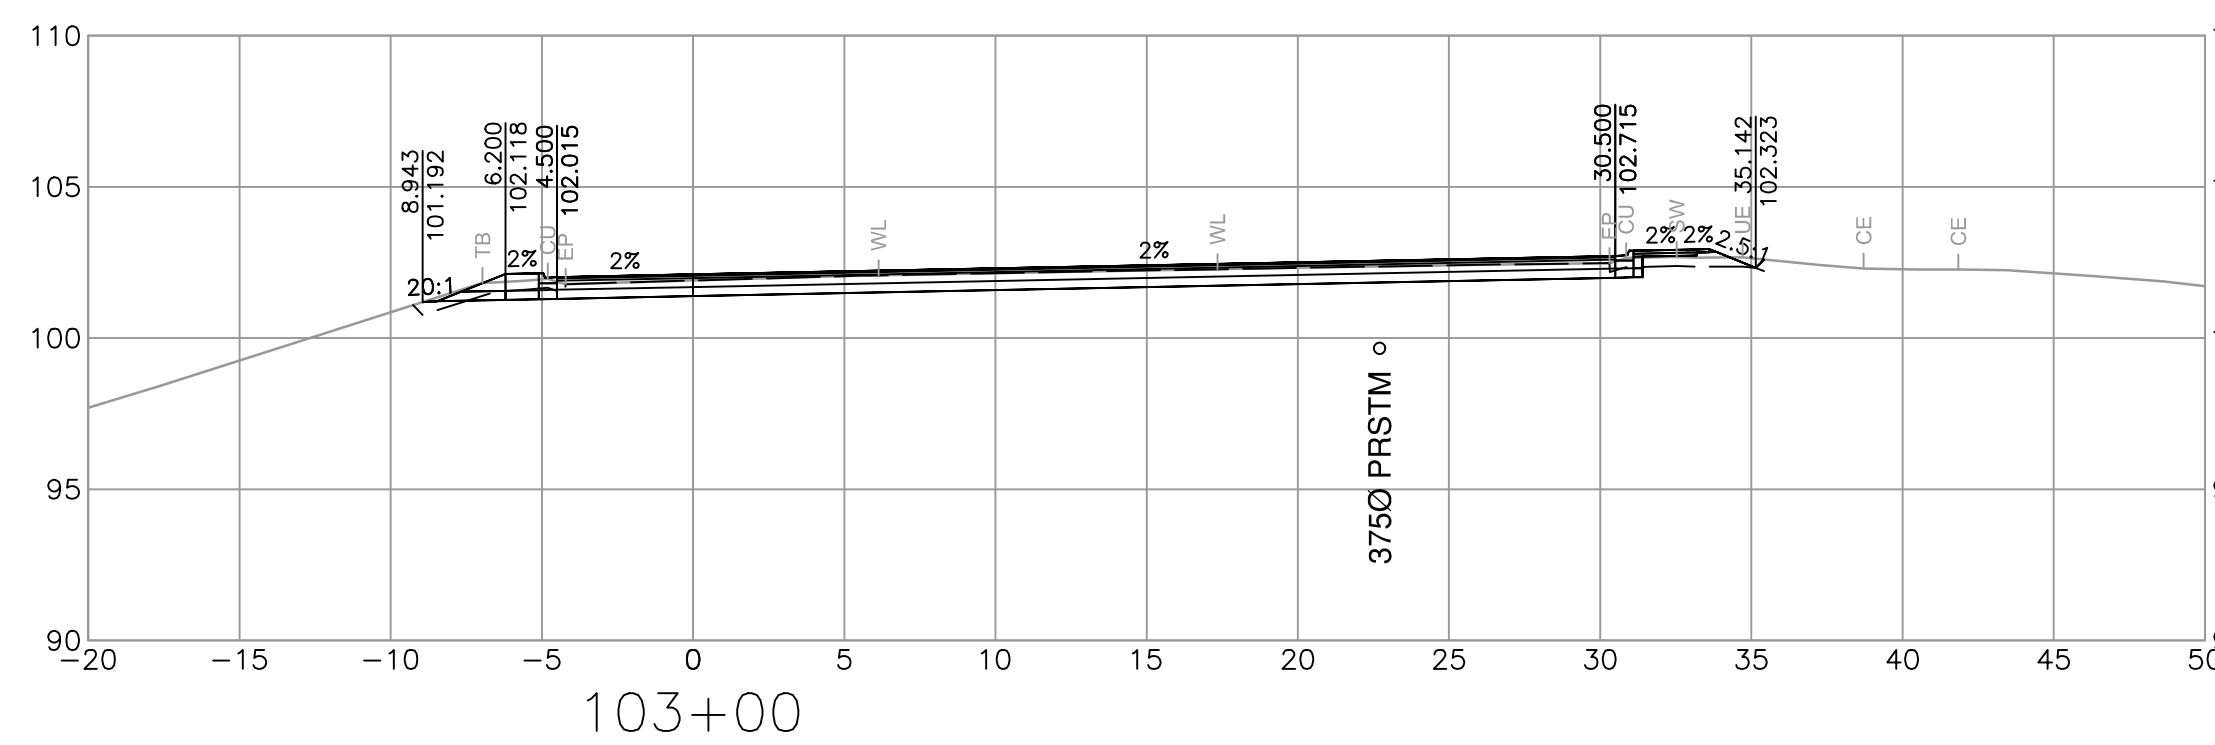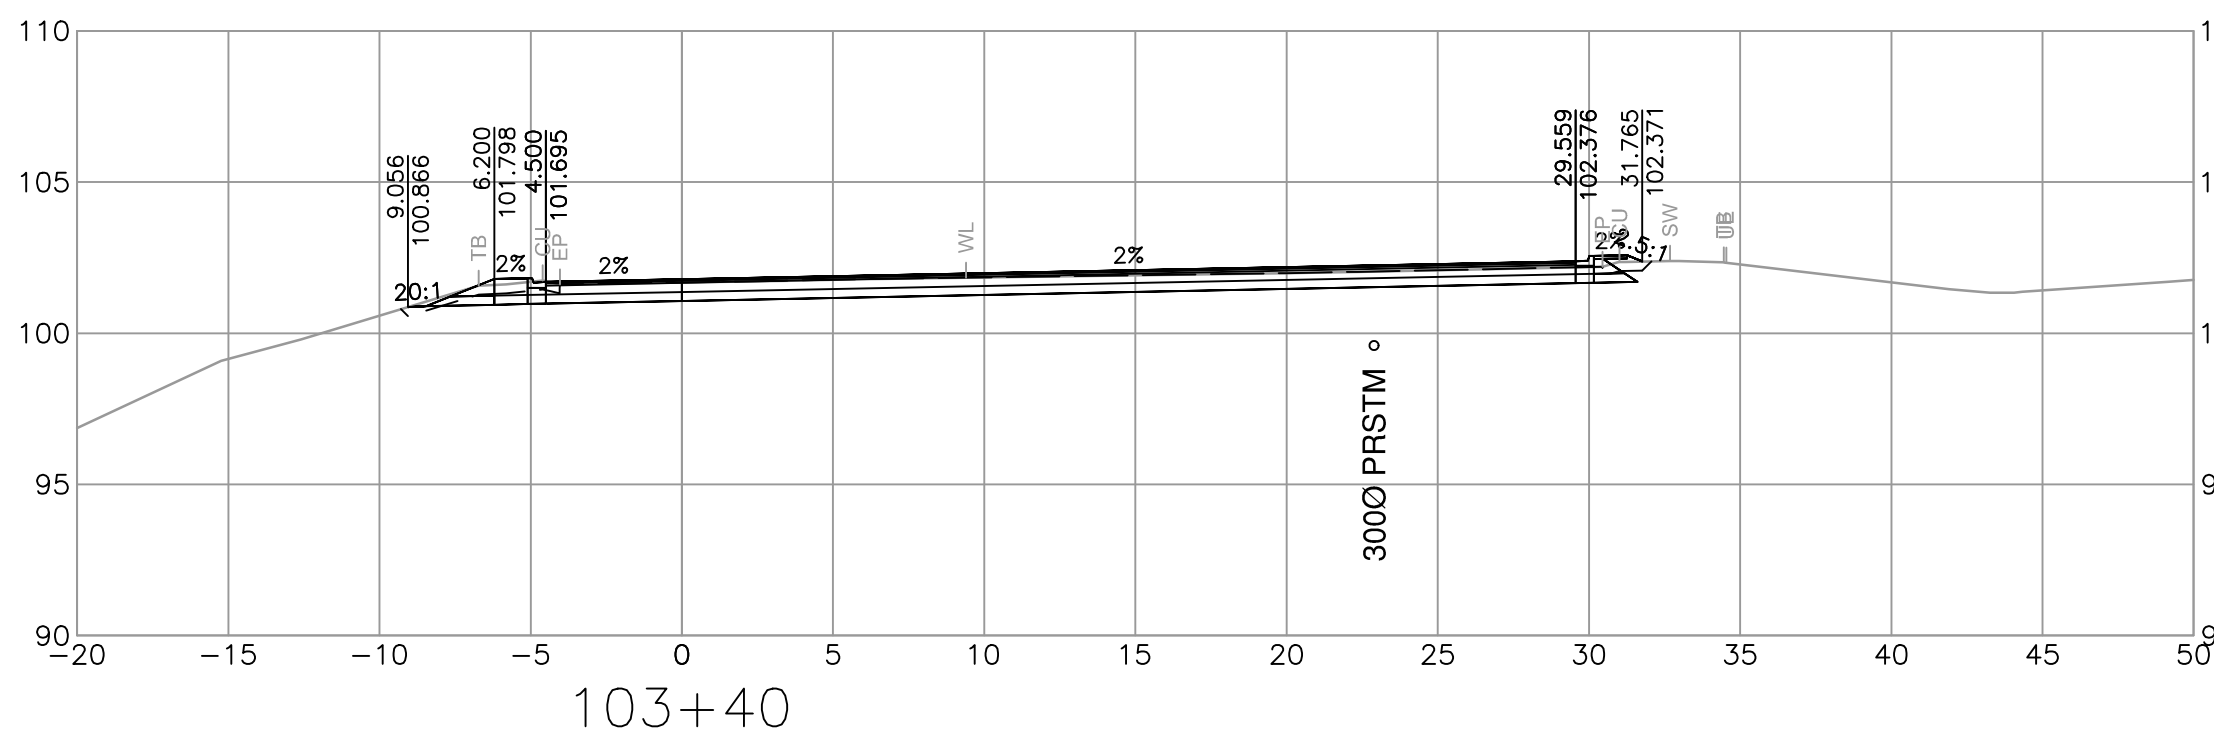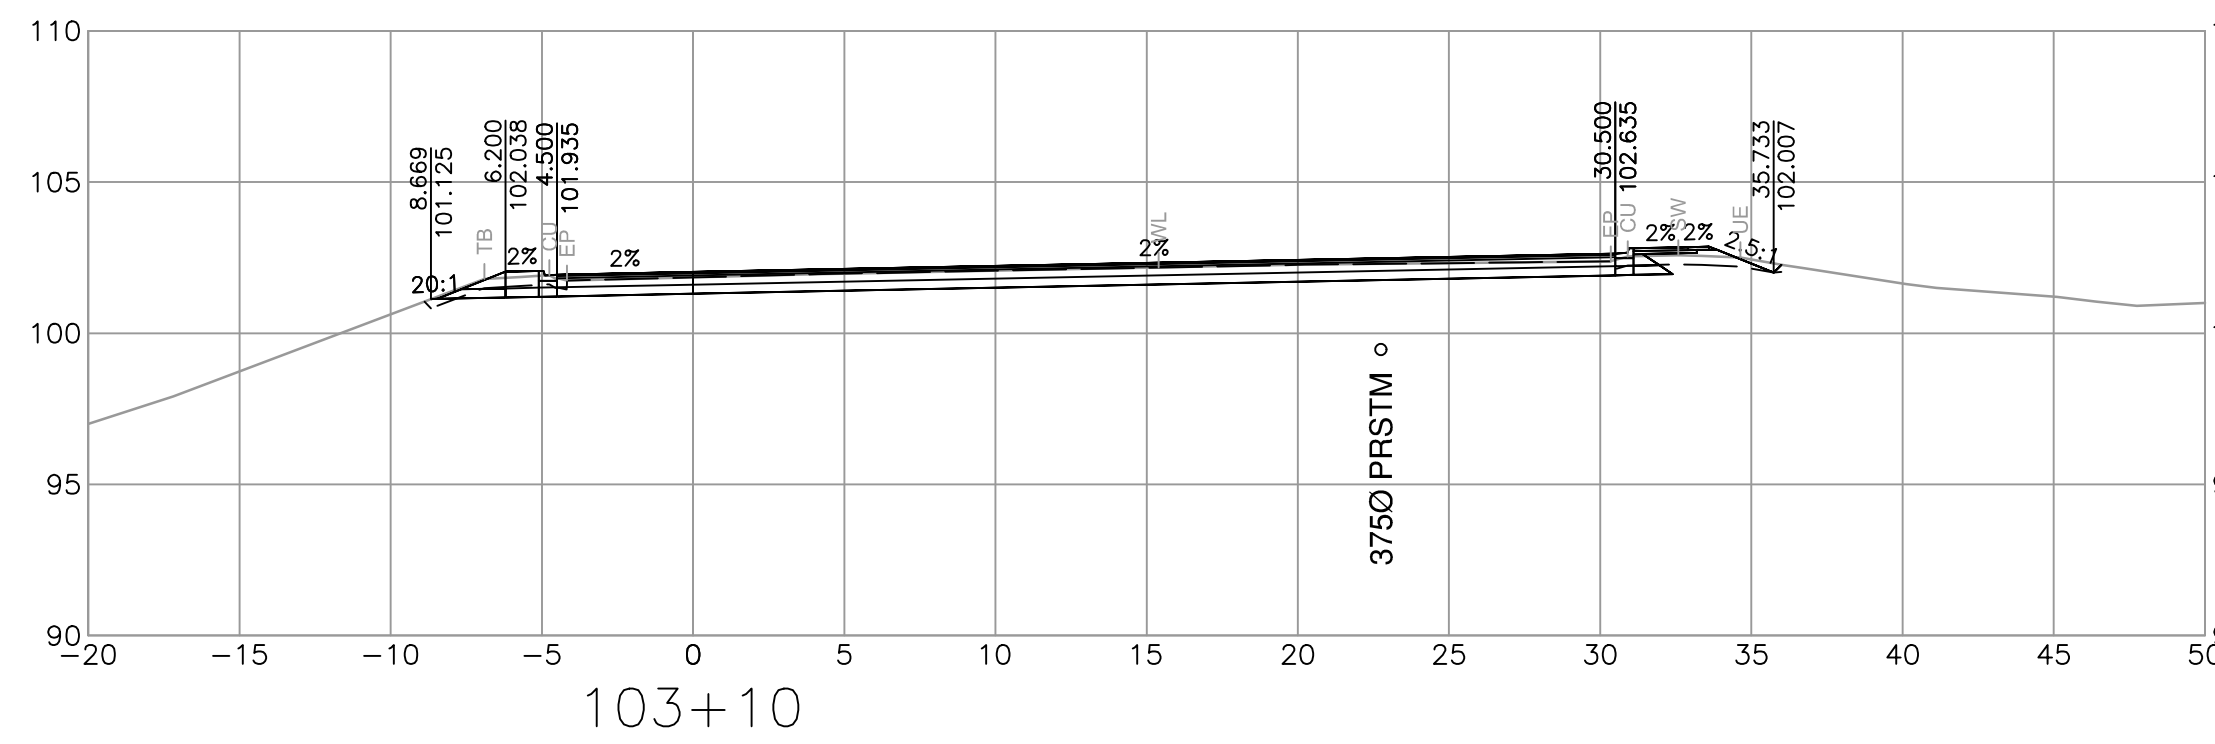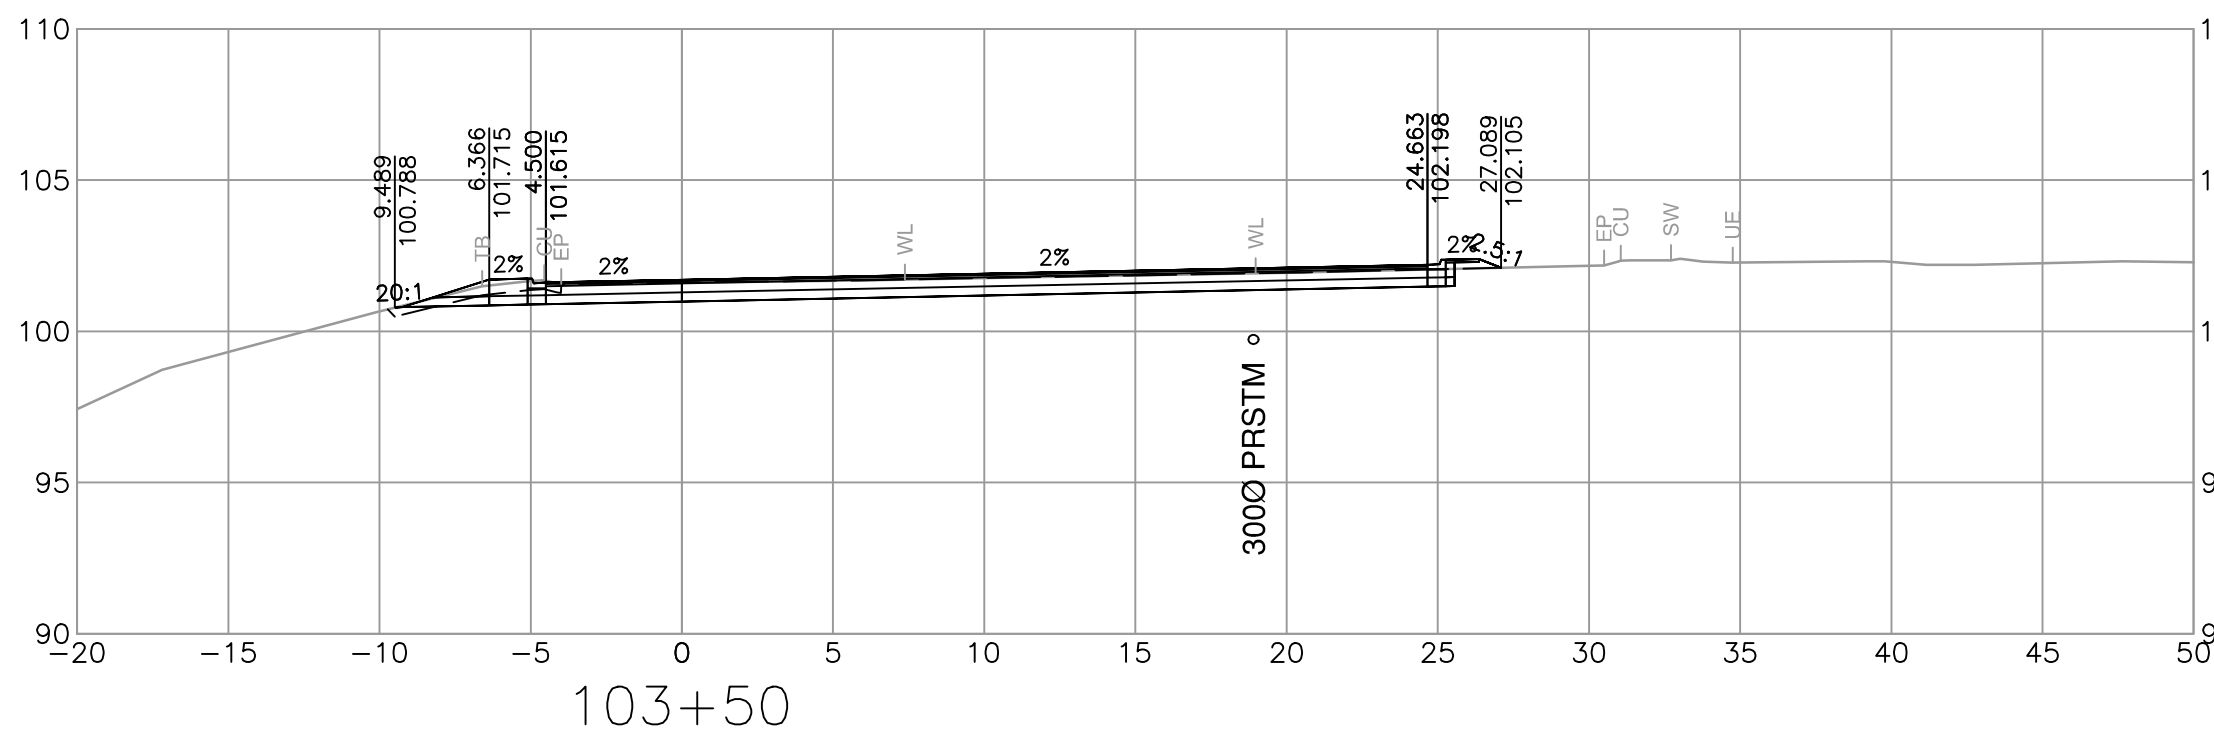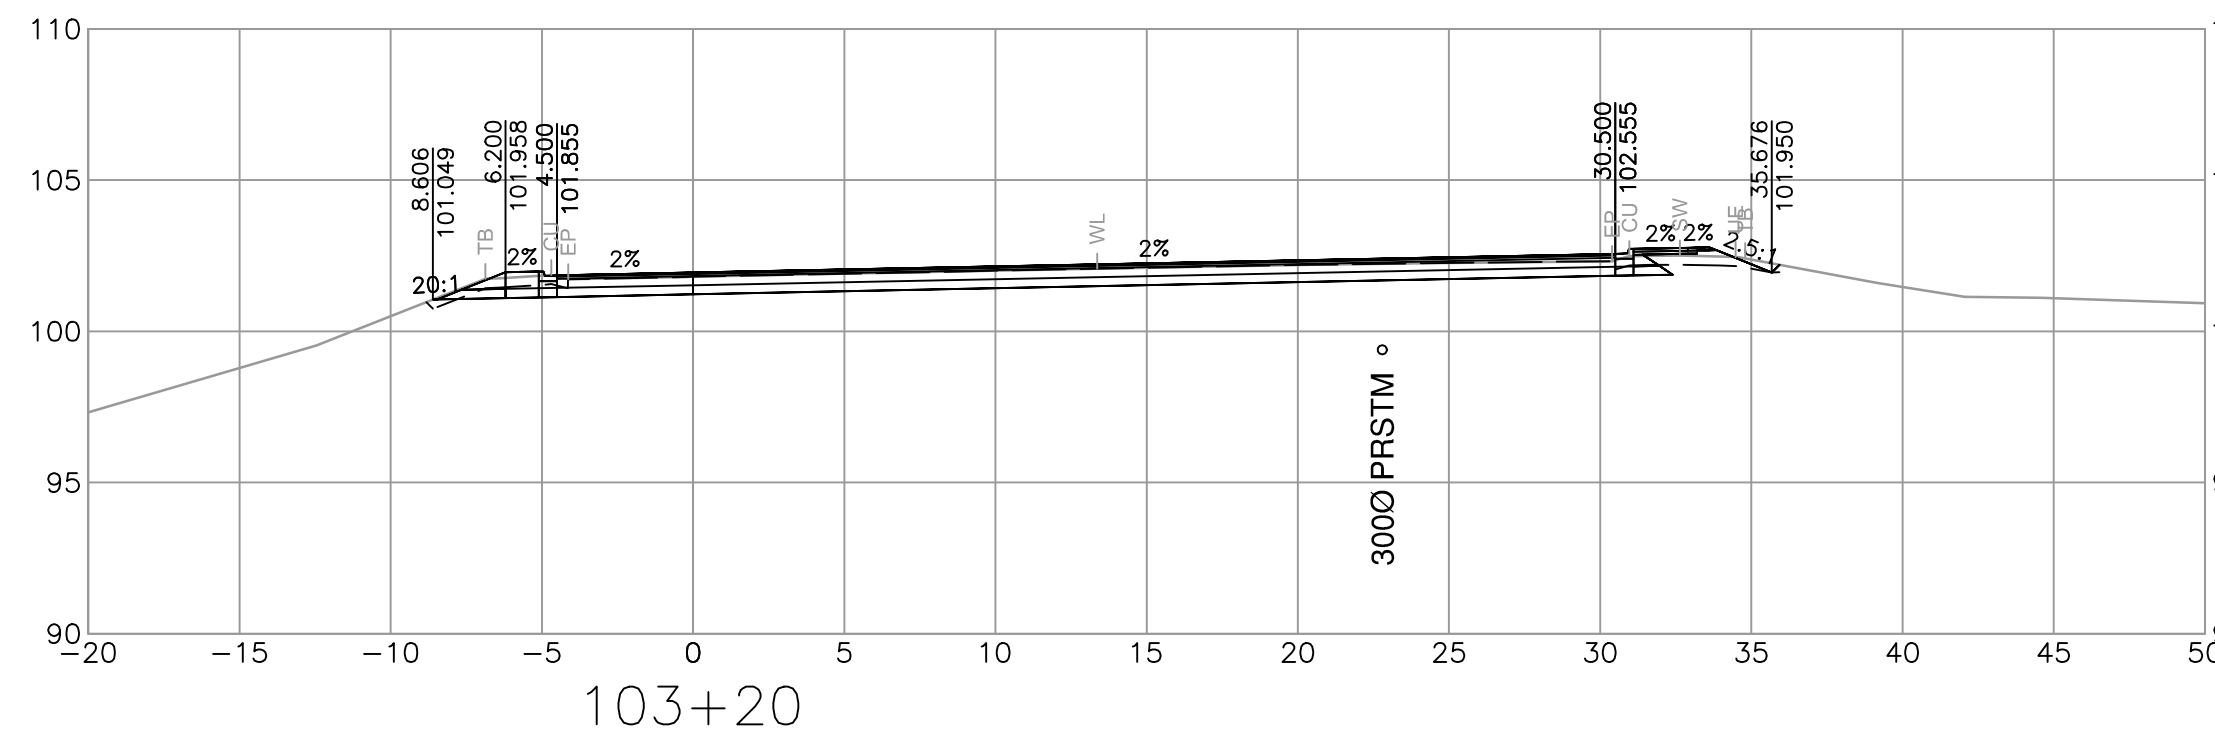

**ISL**  
 SUITE 201, 8506 - 200 STREET  
 LANGLEY, BRITISH COLUMBIA, V2Y 0M1  
 PH: 604.371.0091 FAX: 604.371.0098

REV	DATE	REVISIONS	NAME













**BRITISH COLUMBIA**  
 MINISTRY OF TRANSPORTATION AND INFRASTRUCTURE  
 SOUTH COAST REGION  
 HIGHWAY ENGINEERING AND GEOMATICS

DESIGNED: N. THUNSTROM DATE: 2024-02-28  
 QUALITY CONTROL: G. NGIENG DATE: 2024-02-28  
 CAD FILENAME: R1-1063-1000  
 FILE NUMBER: 33036  
 PLOT DATE: 2024-02-27  
 QUALITY ASSURANCE: C. CLARK DATE: 2024-02-28  
 DRAWN: J. SHIM DATE: 2024-02-28

**TEMPLATE CROSS SECTIONS**  
 HIGHWAY 1 - MAINLINE WEST  
 BRADNER REST AREA IMPROVEMENTS  
 L100 ALIGNMENT

SCALE: 0 2 1:250 12m  
 PROJECT NUMBER: 13253-1001  
 REG: 1  
 DRAWING NUMBER: R1-1063-1008  
 REV:

PLOT DATE: 2024/02/27 G:\Projects\33000\33000\33000\33036\_AE\_Hwy1\_264-Whatcom\02\_CADD\Bradner\DrawingProduction\1000\_DesignSections\R1-1063-1000.dwg

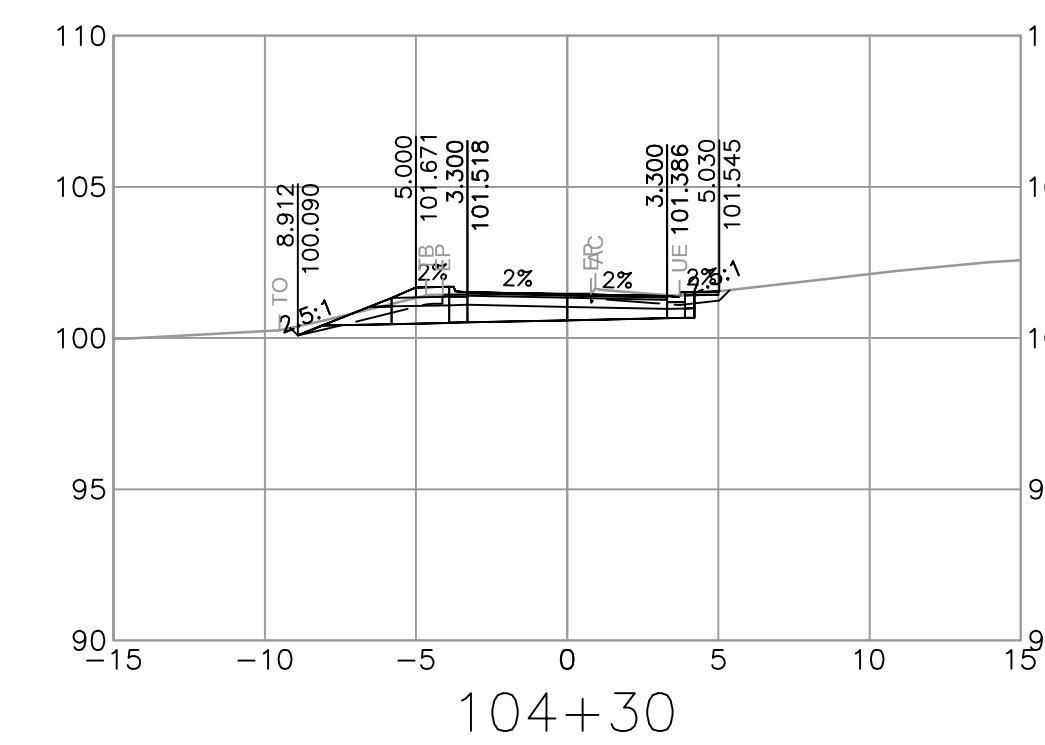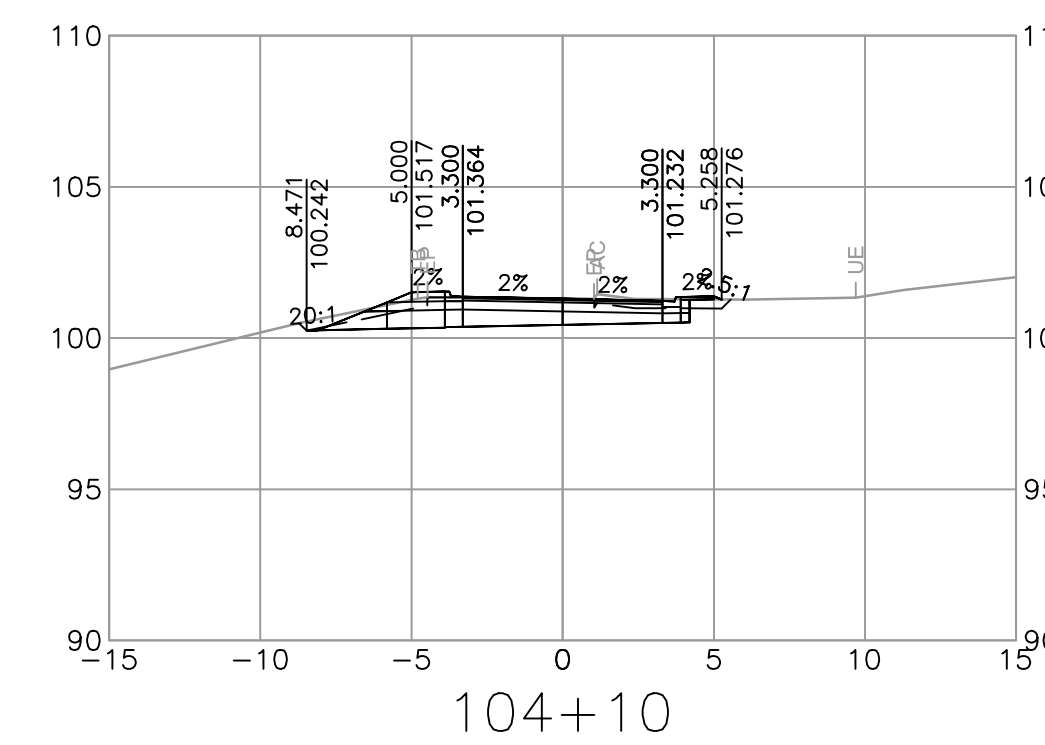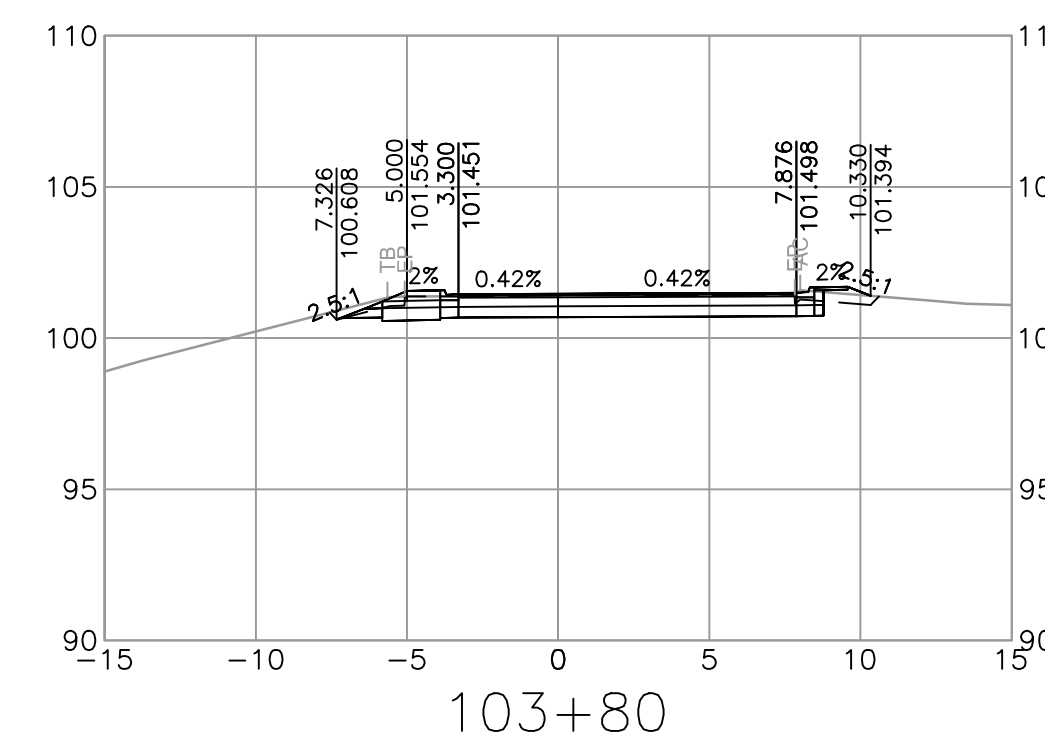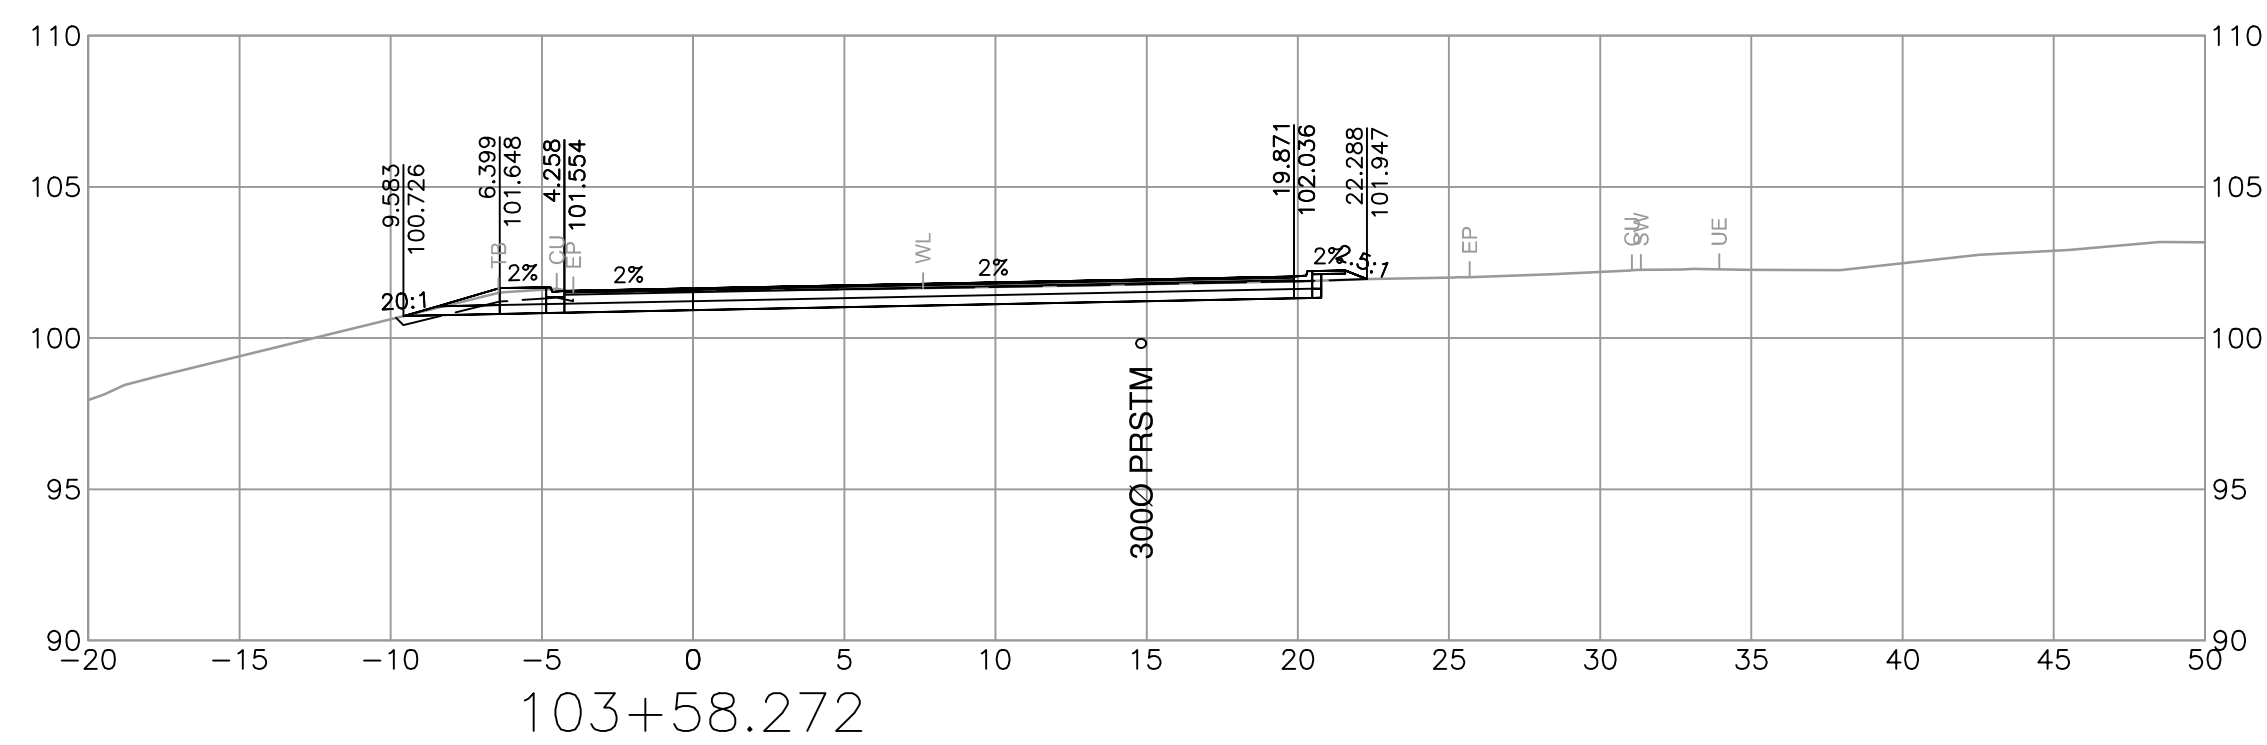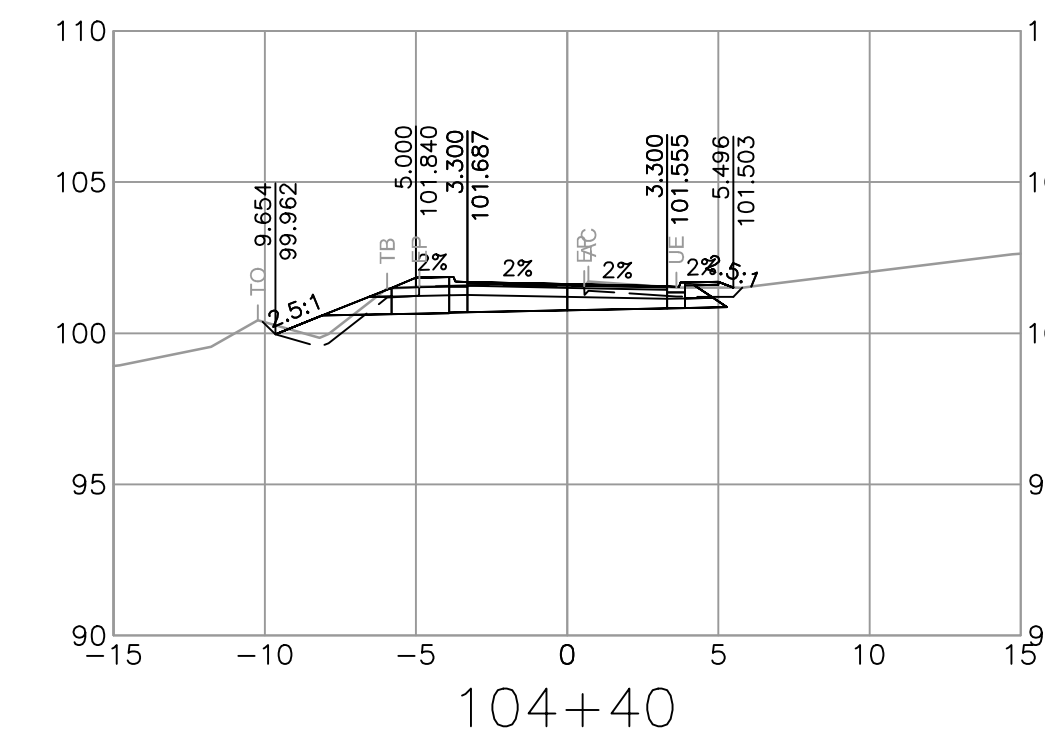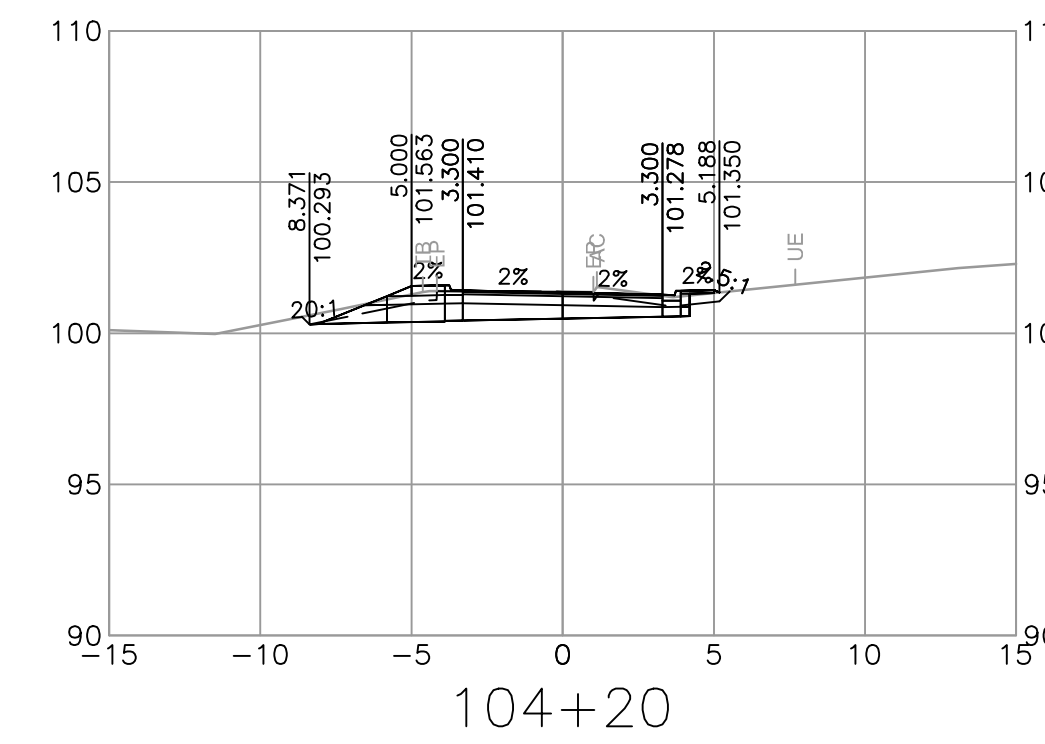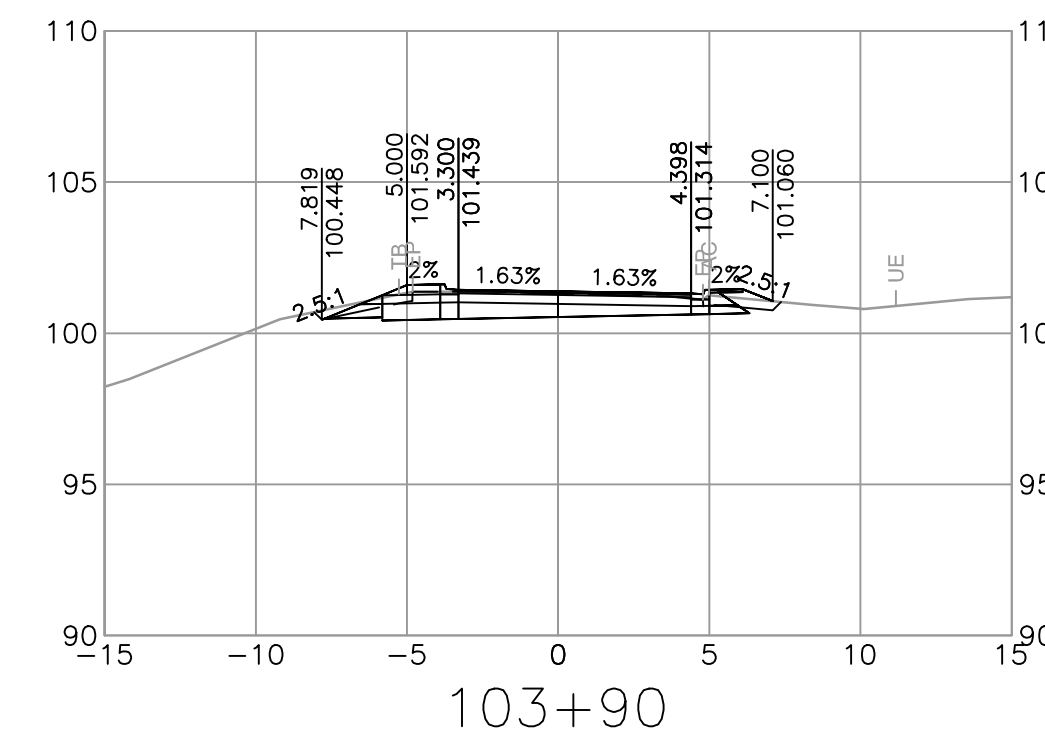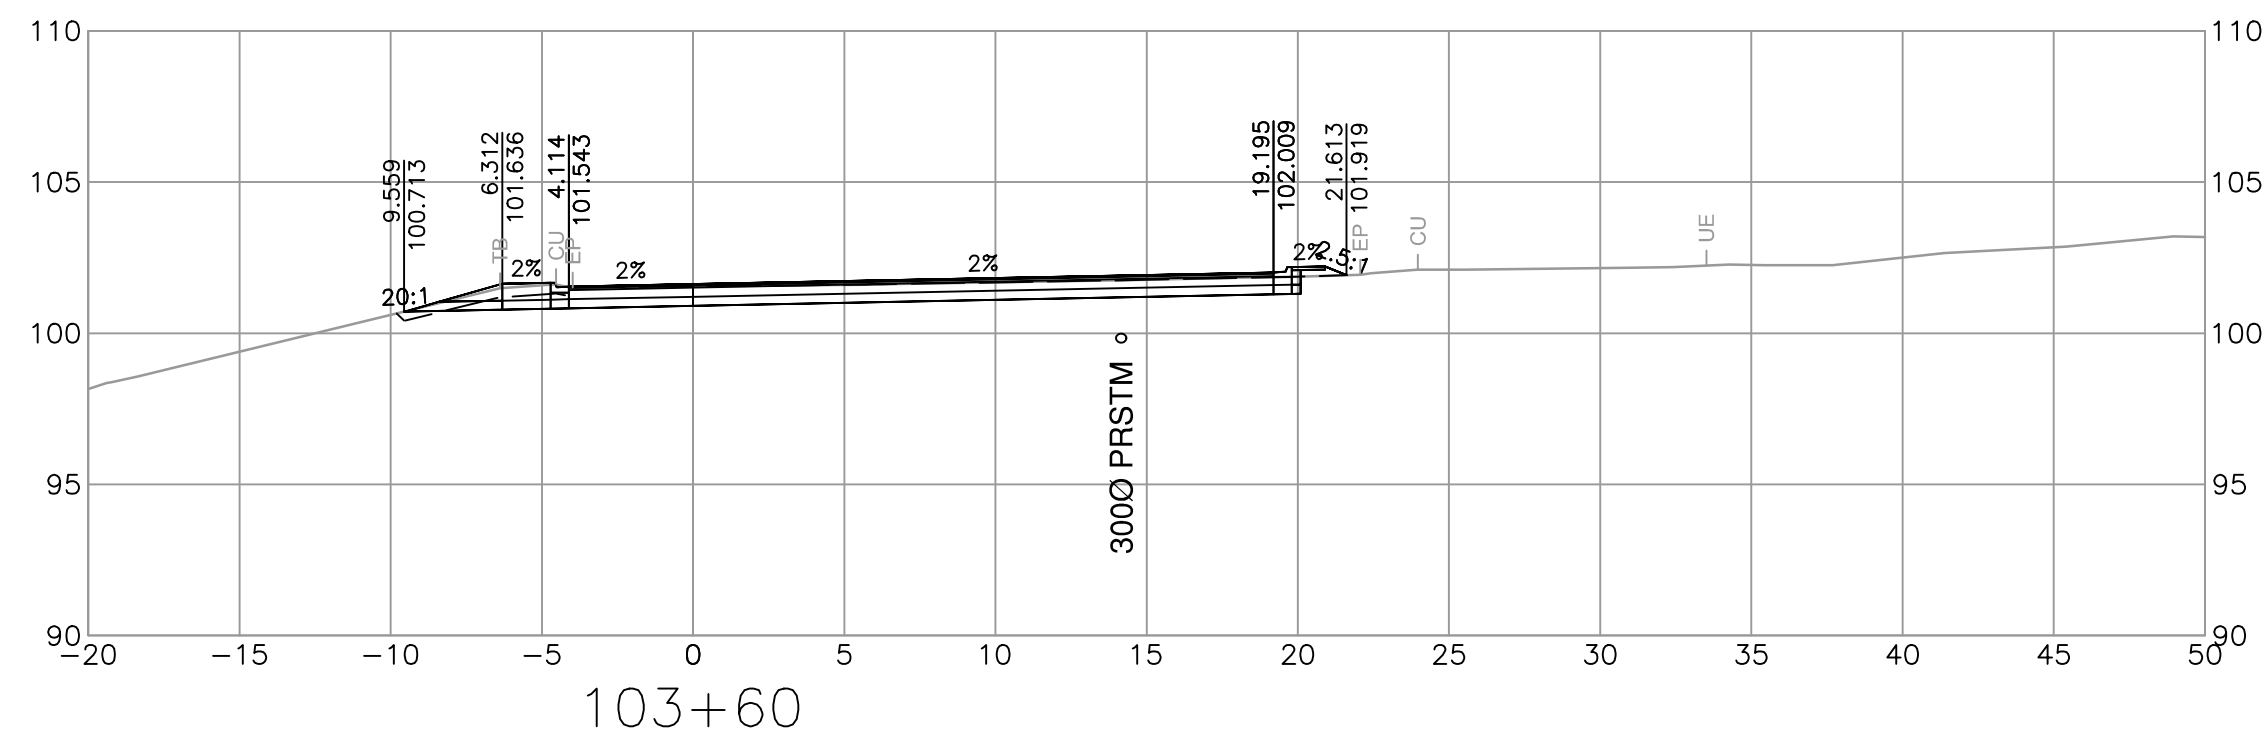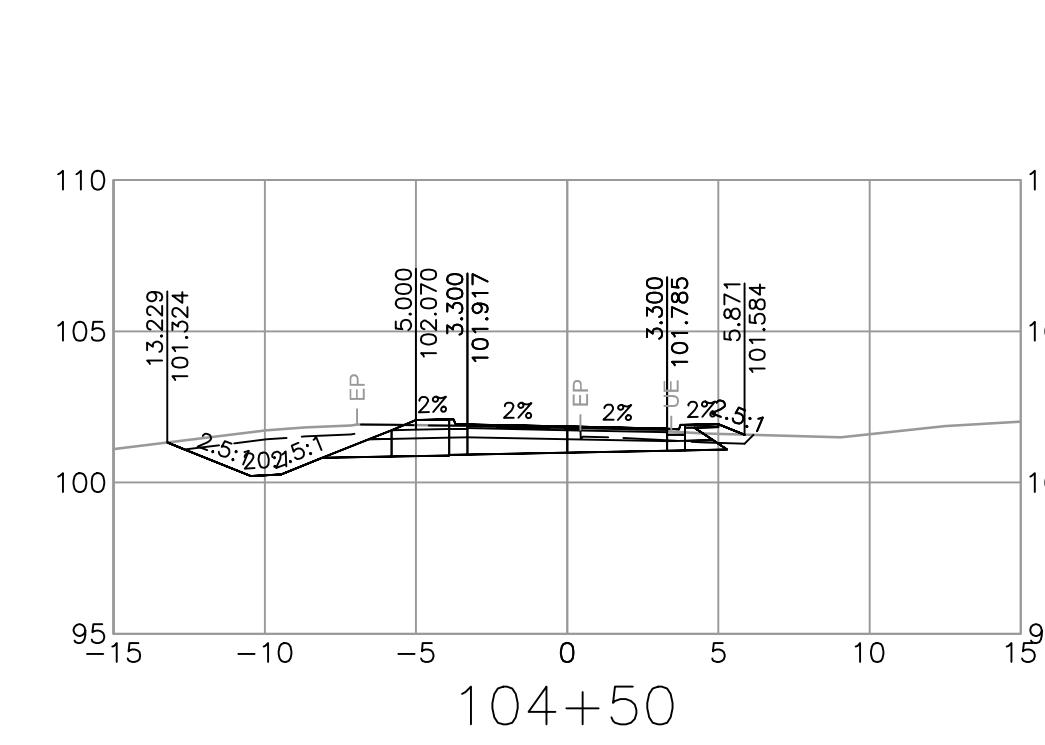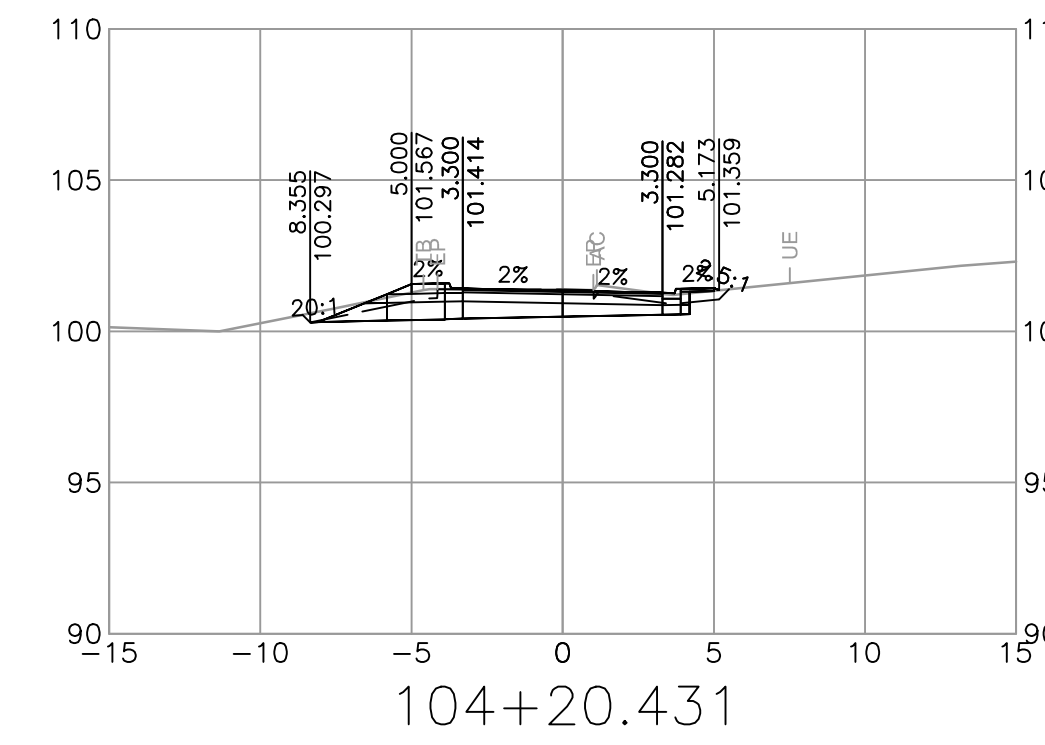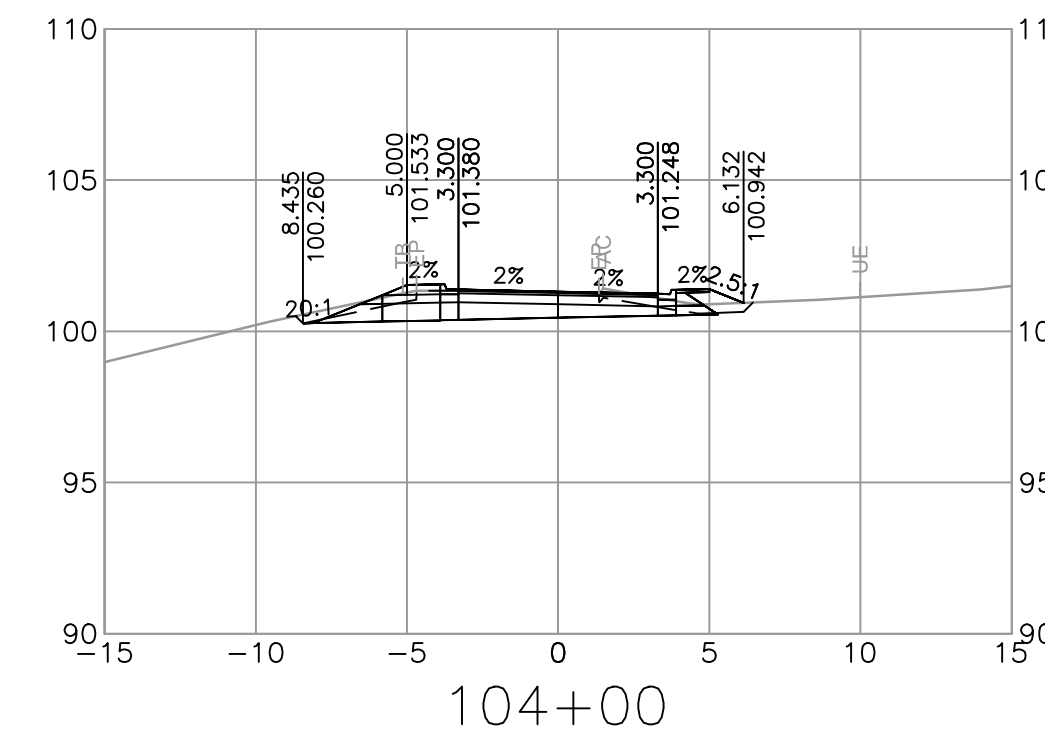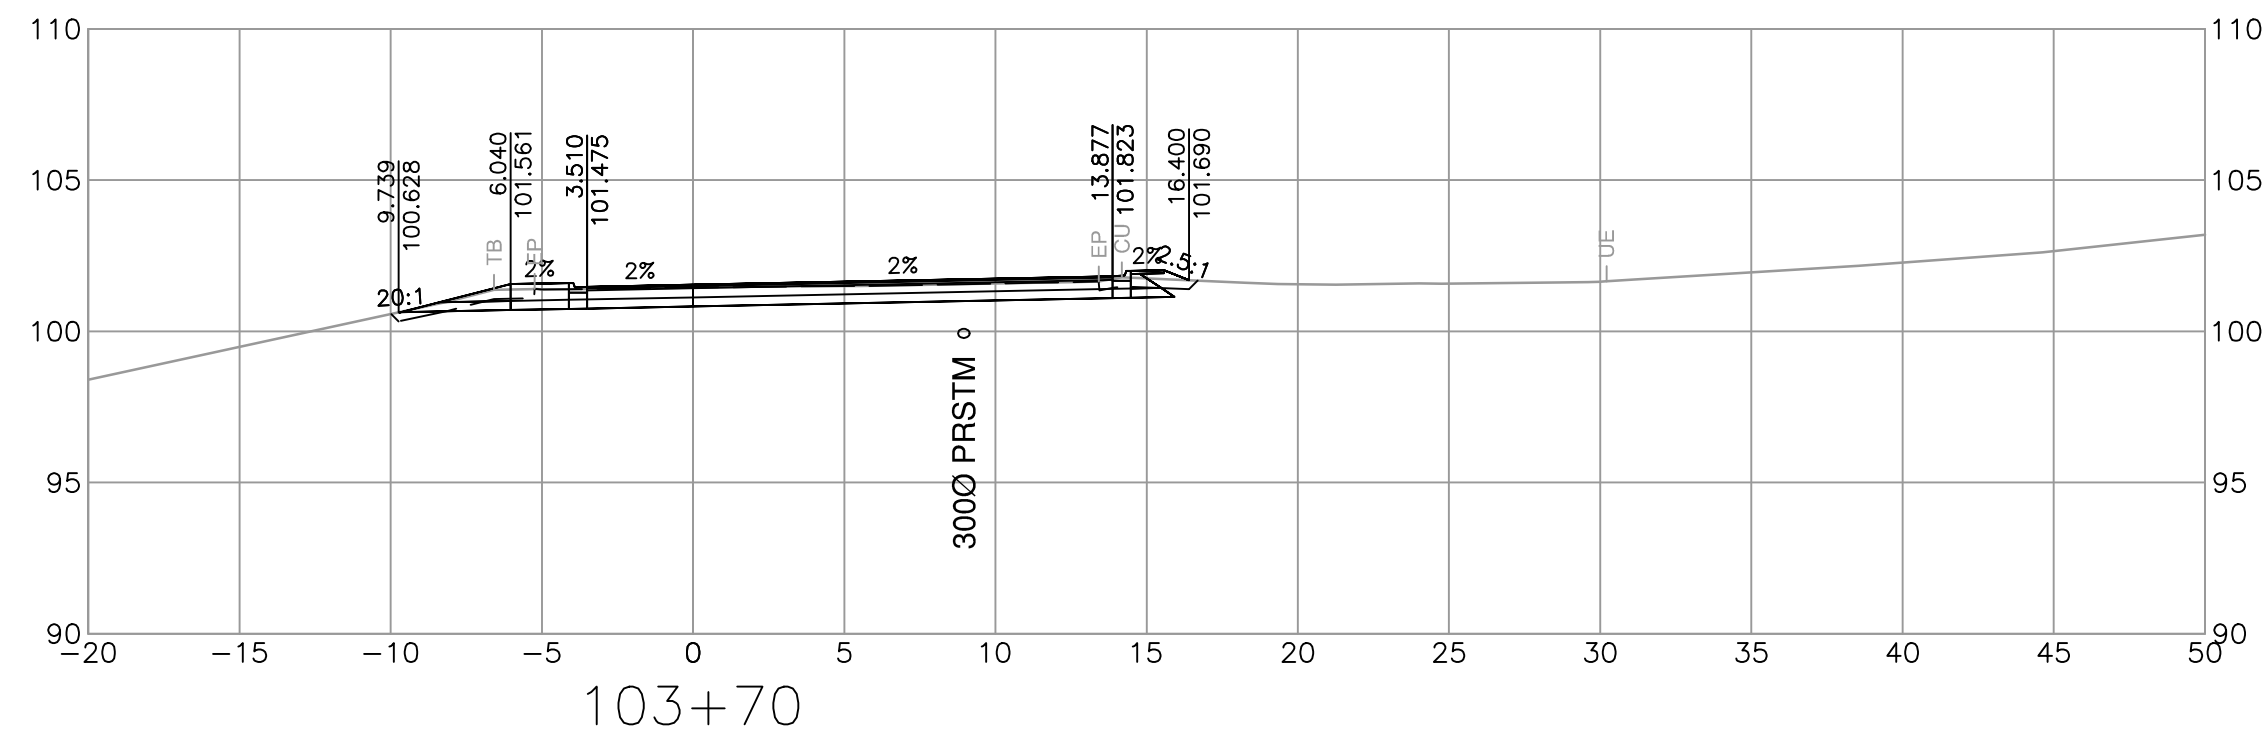

SUITE 201, 8506 - 200 STREET  
LANGLEY, BRITISH COLUMBIA, V2Y 0M1  
PH : 604.371.0091 FAX : 604.371.0098

REV	DATE	REVISIONS	NAME

MINISTRY OF TRANSPORTATION AND INFRASTRUCTURE  
SOUTH COAST REGION  
HIGHWAY ENGINEERING AND GEOMATICS










DESIGNED: N. THUNSTROM DATE: 2024-02-29  
QUALITY CONTROL: G. NGIENG DATE: 2024-02-29  
FILE NUMBER: 33036 QUALITY ASSURANCE: C. CLARK DATE: 2024-02-29  
PLOT DATE: 2024-02-27 DRAWN: J. SHIM DATE: 2024-02-29

TEMPLATE CROSS SECTIONS  
HIGHWAY 1 - MAINLINE WEST  
BRADNER REST AREA IMPROVEMENTS  
L100 ALIGNMENT

SCALE: 0 2 1:250 12m


PROJECT NUMBER: 13253-1001 REG: 1 DRAWING NUMBER: R1-1063-1009 REV: 1

PLOT DATE: 2024/02/27 G:\Projects\33000\33000\_AE\_Hwy1\_264-Whatcom\02\_CADD\Bradner\DrawingProduction\1000\_DesignSections\R1-1063-1000.dwg

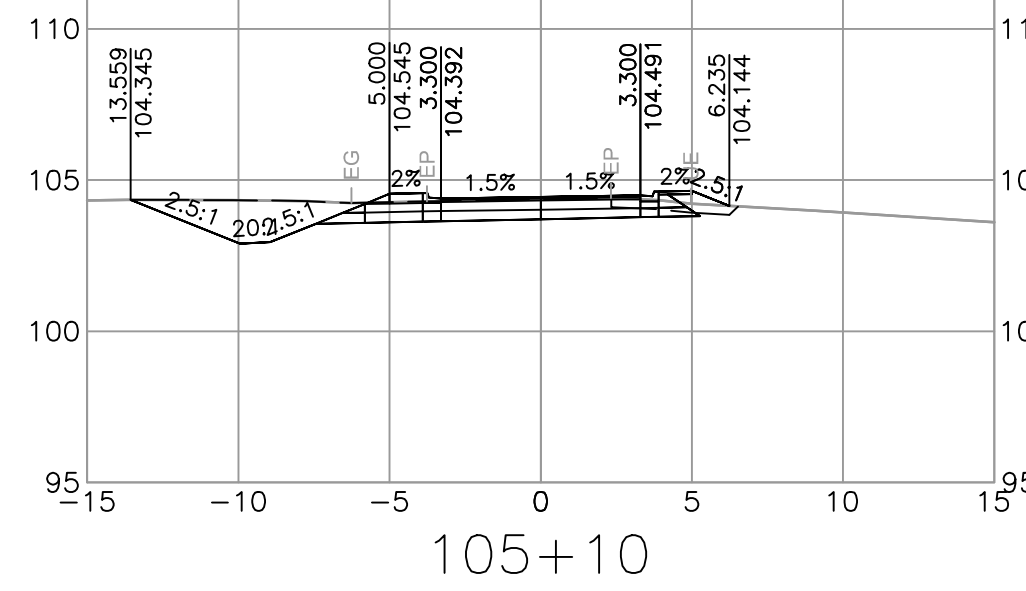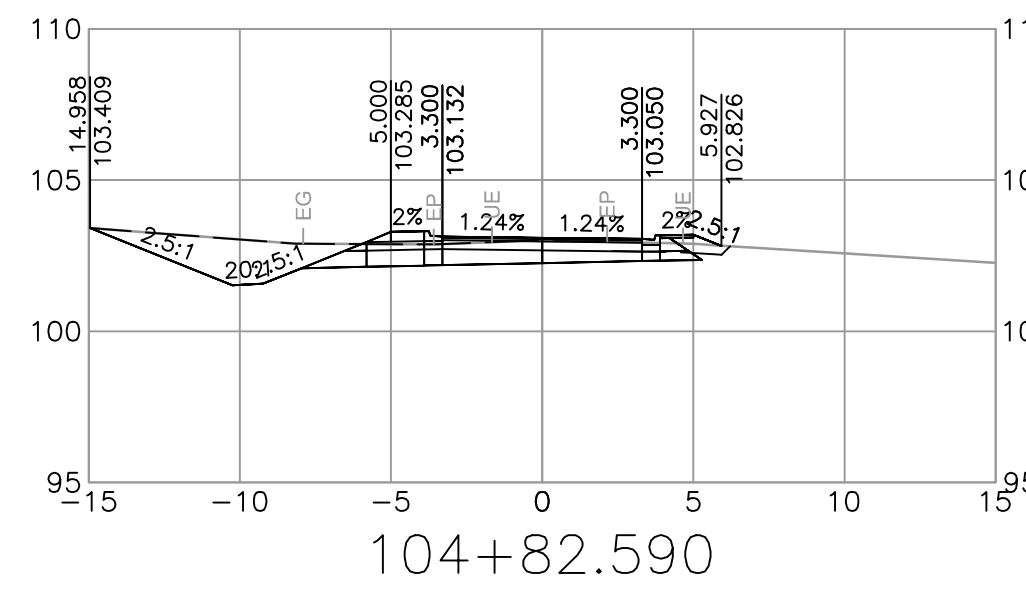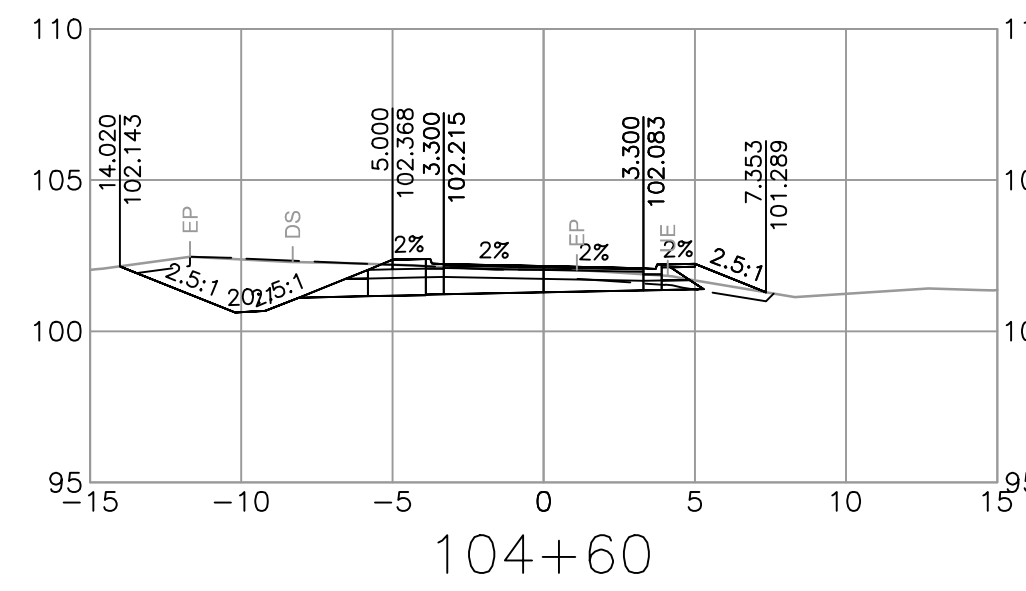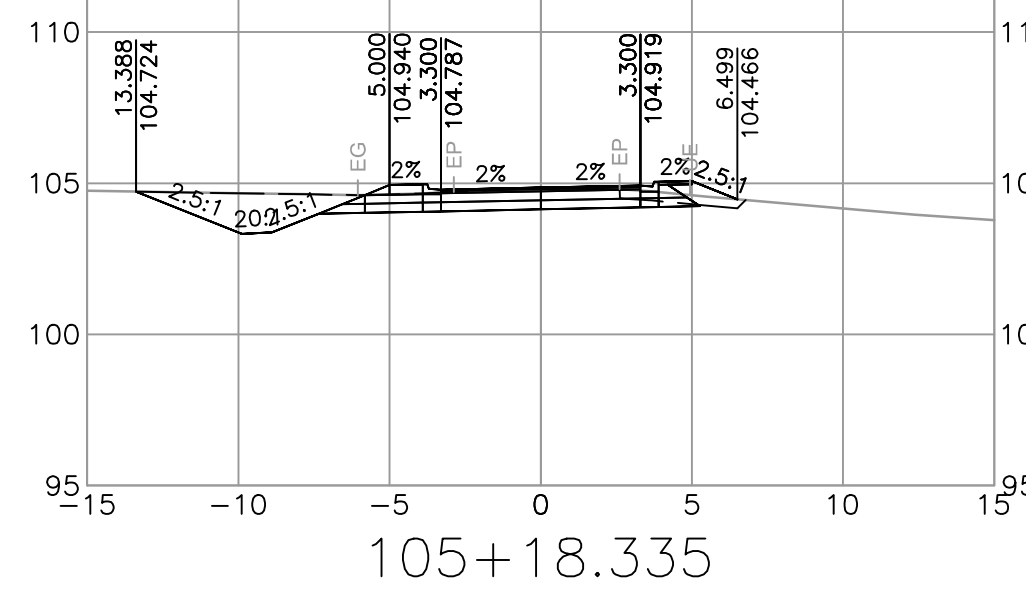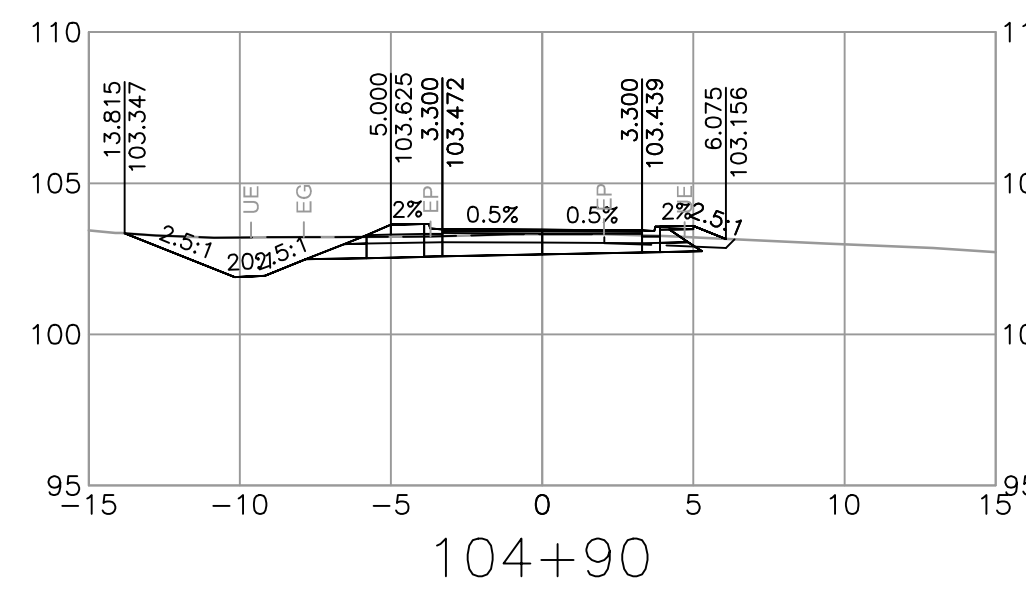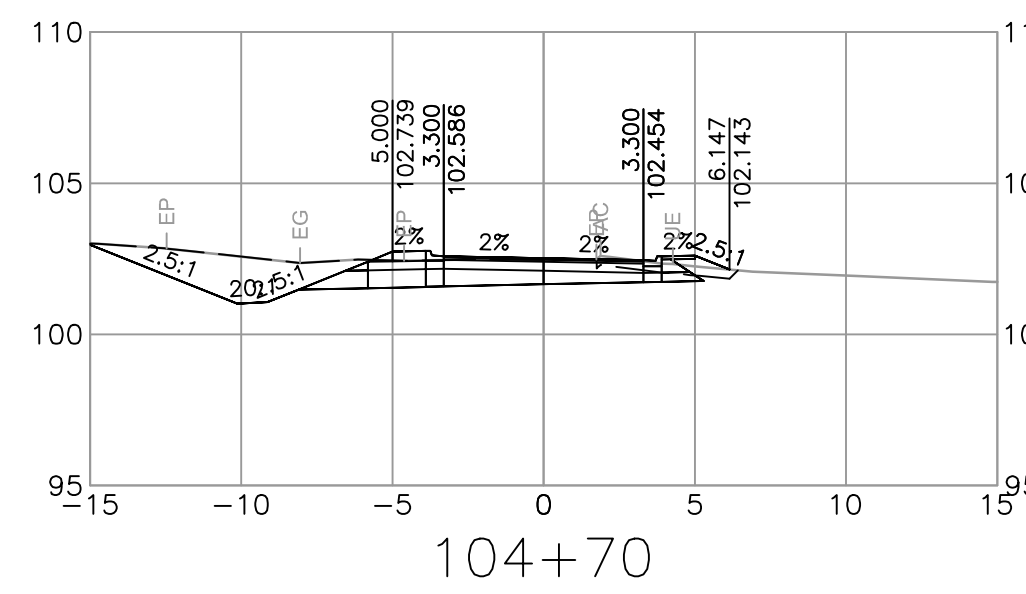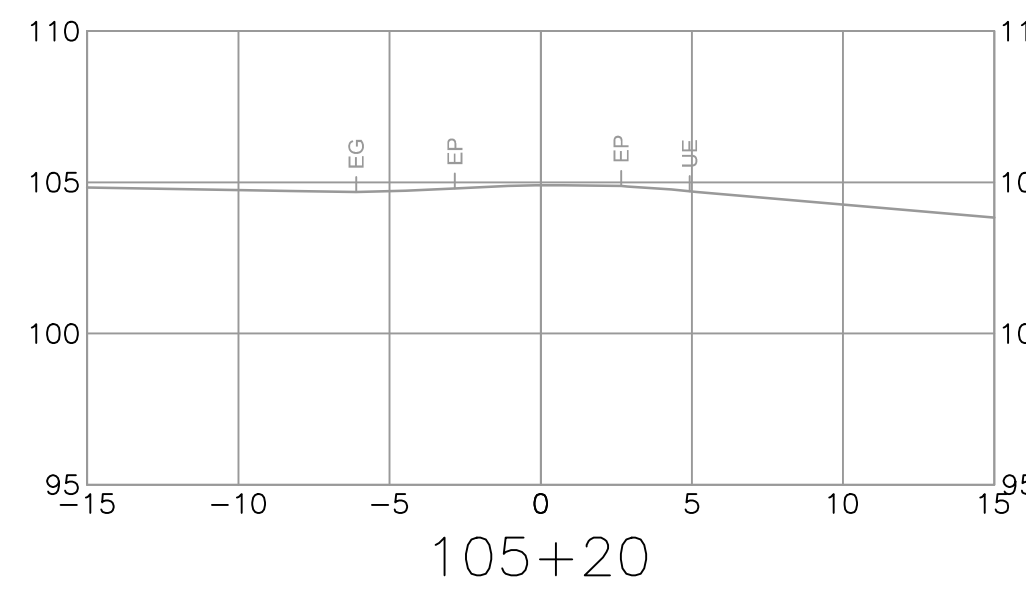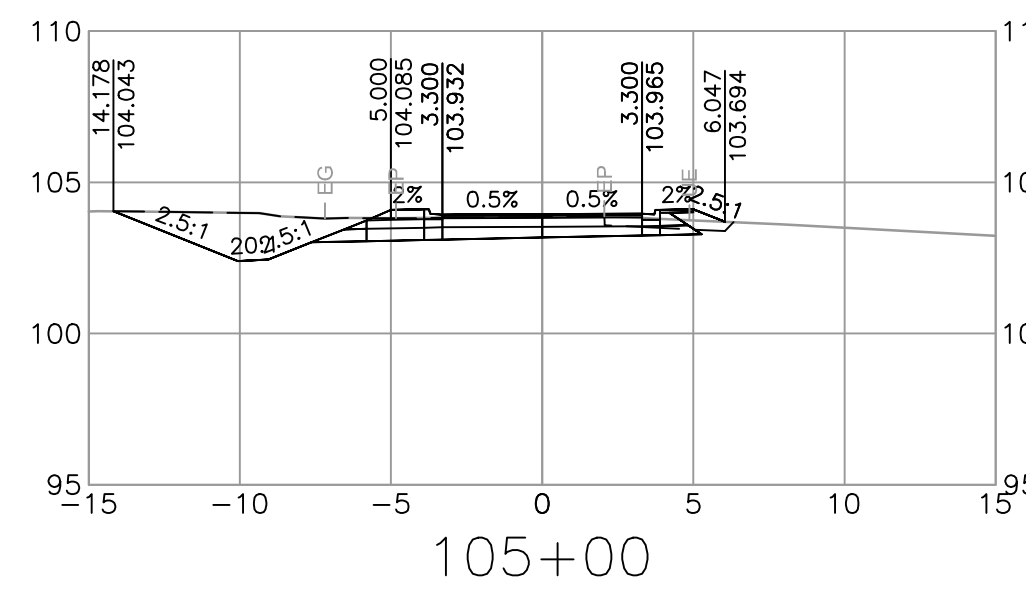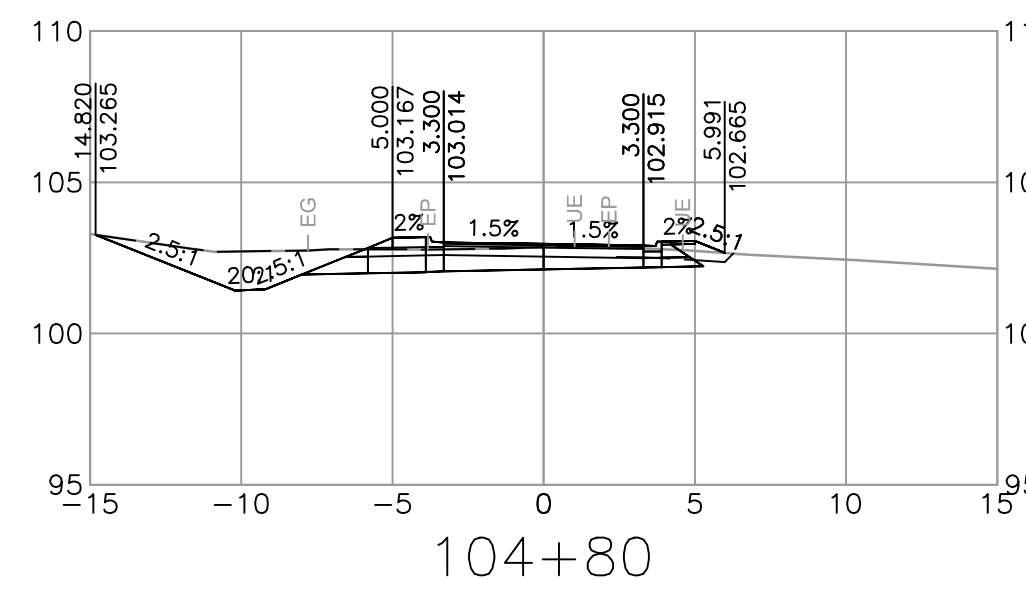


SUITE 201, 8506 - 200 STREET  
LANGLEY, BRITISH COLUMBIA, V2Y 0M1  
PH : 604.371.0091 FAX : 604.371.0098

REV	DATE	REVISIONS	NAME



BRITISH COLUMBIA

MINISTRY OF TRANSPORTATION AND INFRASTRUCTURE  
SOUTH COAST REGION  
HIGHWAY ENGINEERING AND GEOMATICS

DESIGNED	N. THUNSTROM	DATE	2024-02-28
QUALITY CONTROL	G. NGIENG	DATE	2024-02-28
QUALITY ASSURANCE	C. CLARK	DATE	2024-02-28
DRAWN	J. SHIM	DATE	2024-02-28










CAD FILENAME: R1-1063-1000  
FILE NUMBER: 33038  
PLOT DATE: 2024-02-27

TEMPLATE CROSS SECTIONS  
HIGHWAY 1 - MAINLINE WEST  
BRADNER REST AREA IMPROVEMENTS  
L100 ALIGNMENT

SCALE: 0 2 1:250 12m

PROJECT NUMBER	13253-1001	REG	1	DRAWING NUMBER	R1-1063-1010
----------------	------------	-----	---	----------------	--------------

PLOT DATE: 2024/02/27 G:\Projects\33000\33000\AE\_Hwy1\_264-Whatcom\02\_CADD\Broaden\DrawingProduction\1000\_DesignSections\R1-1063-1000.dwg

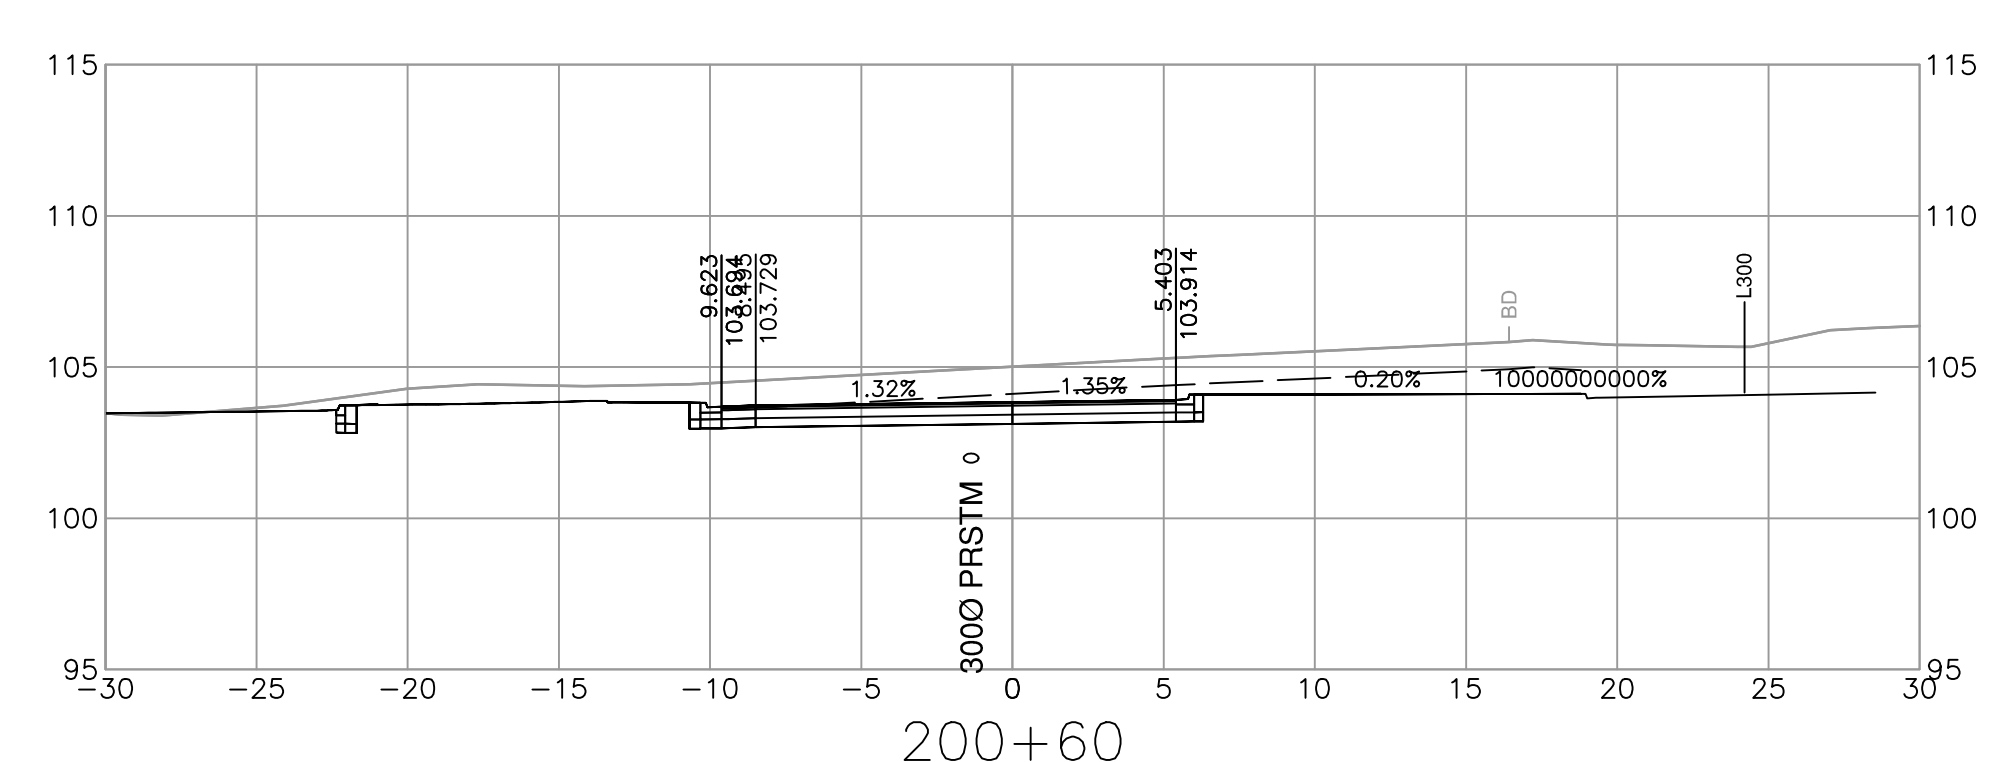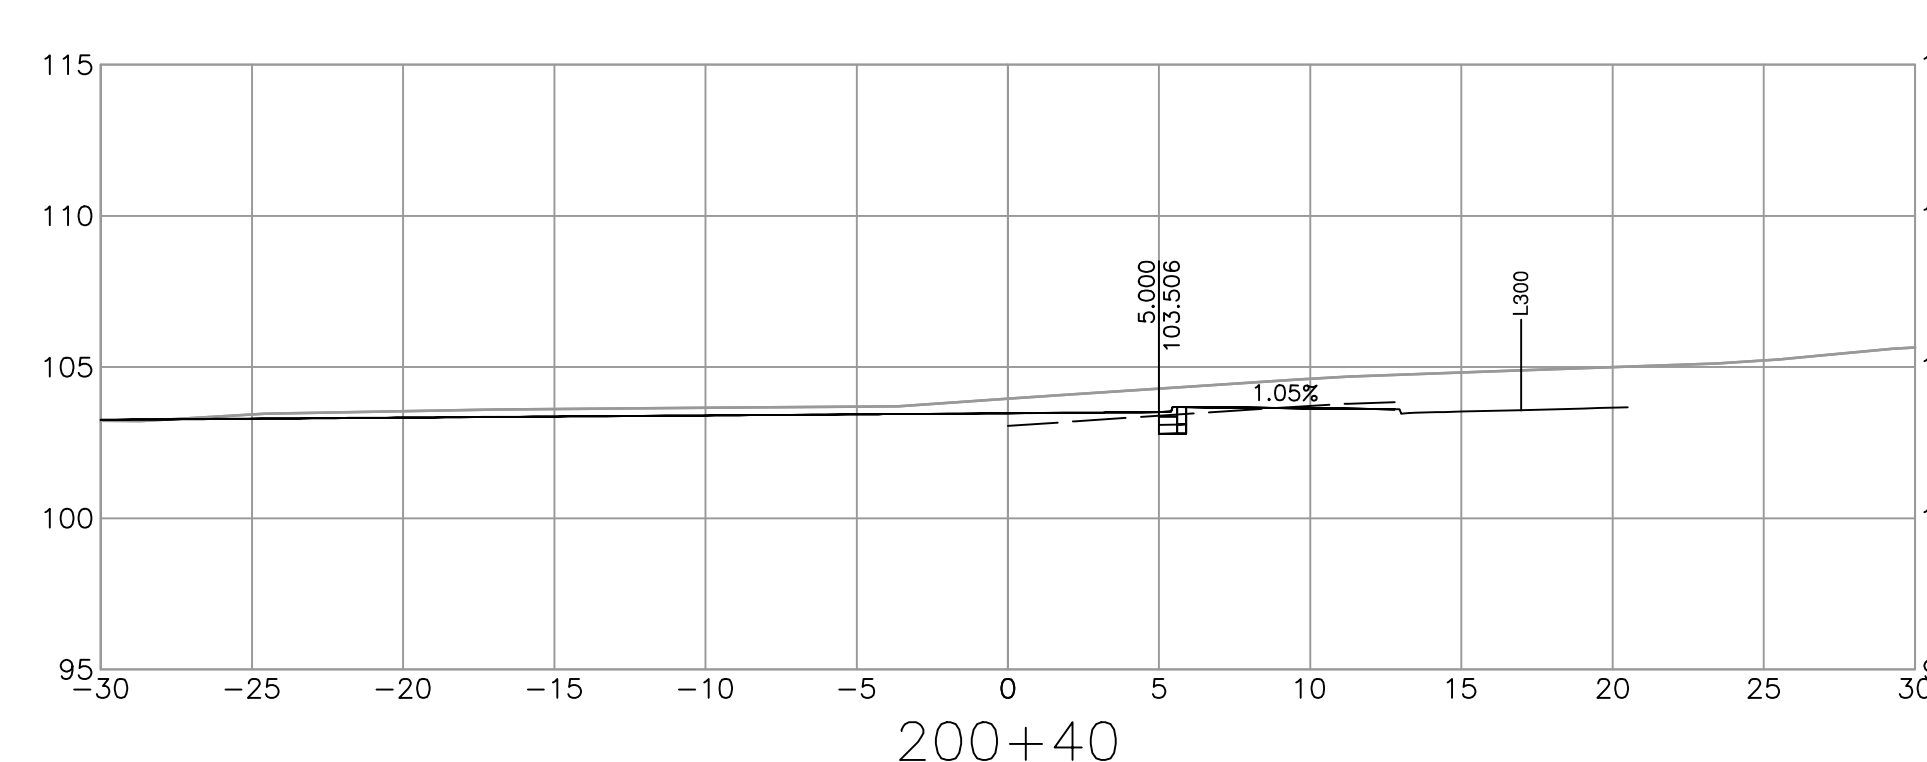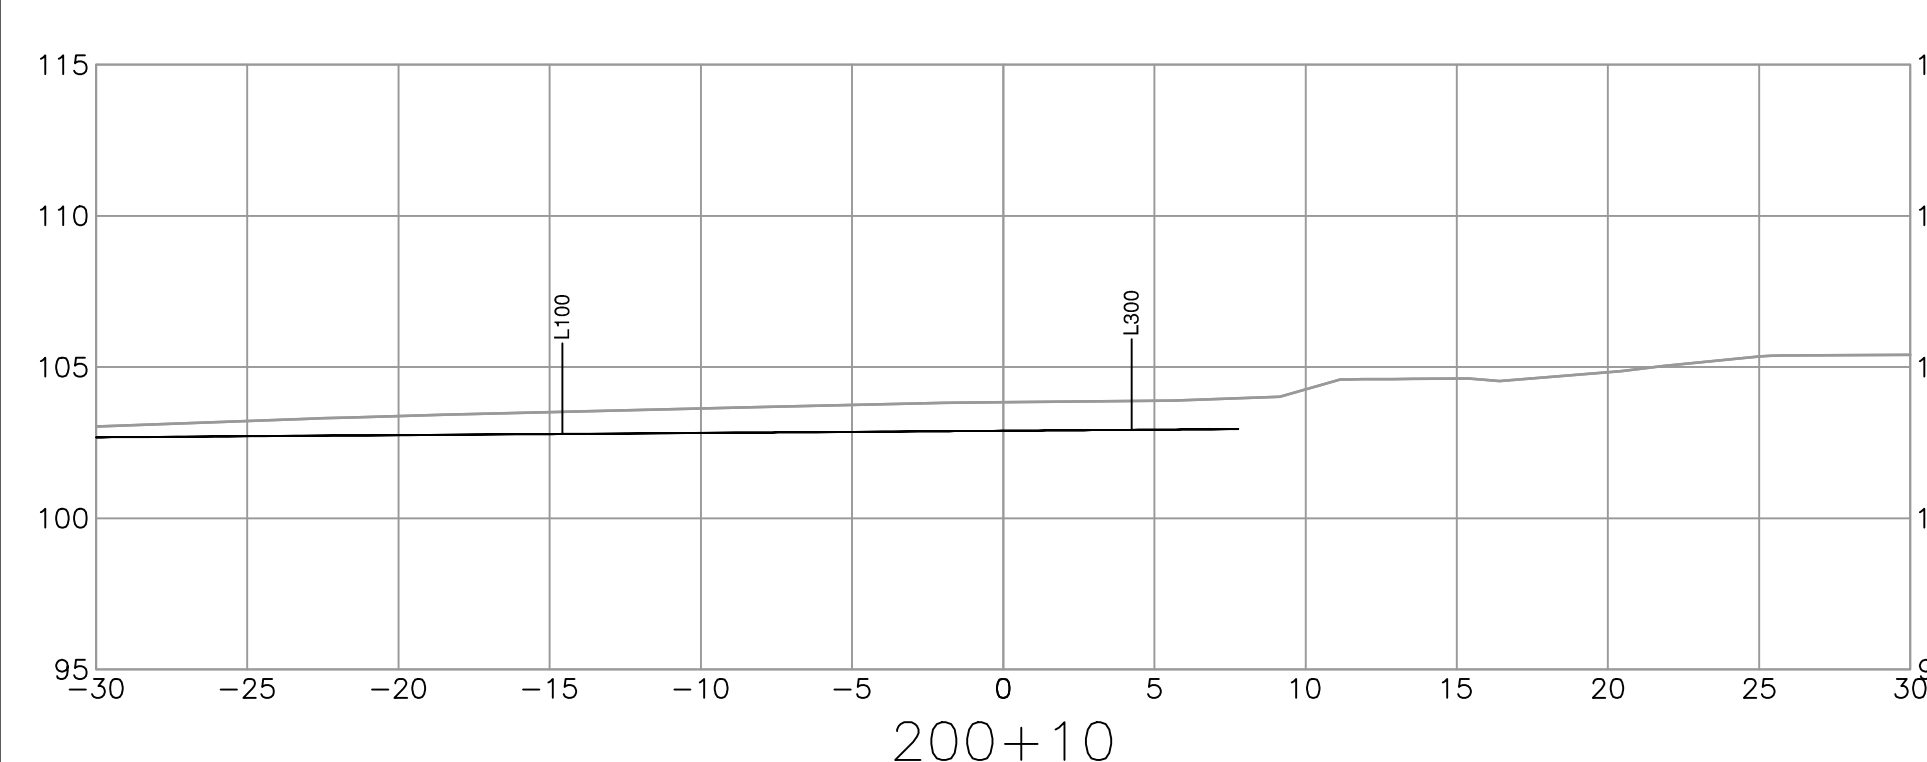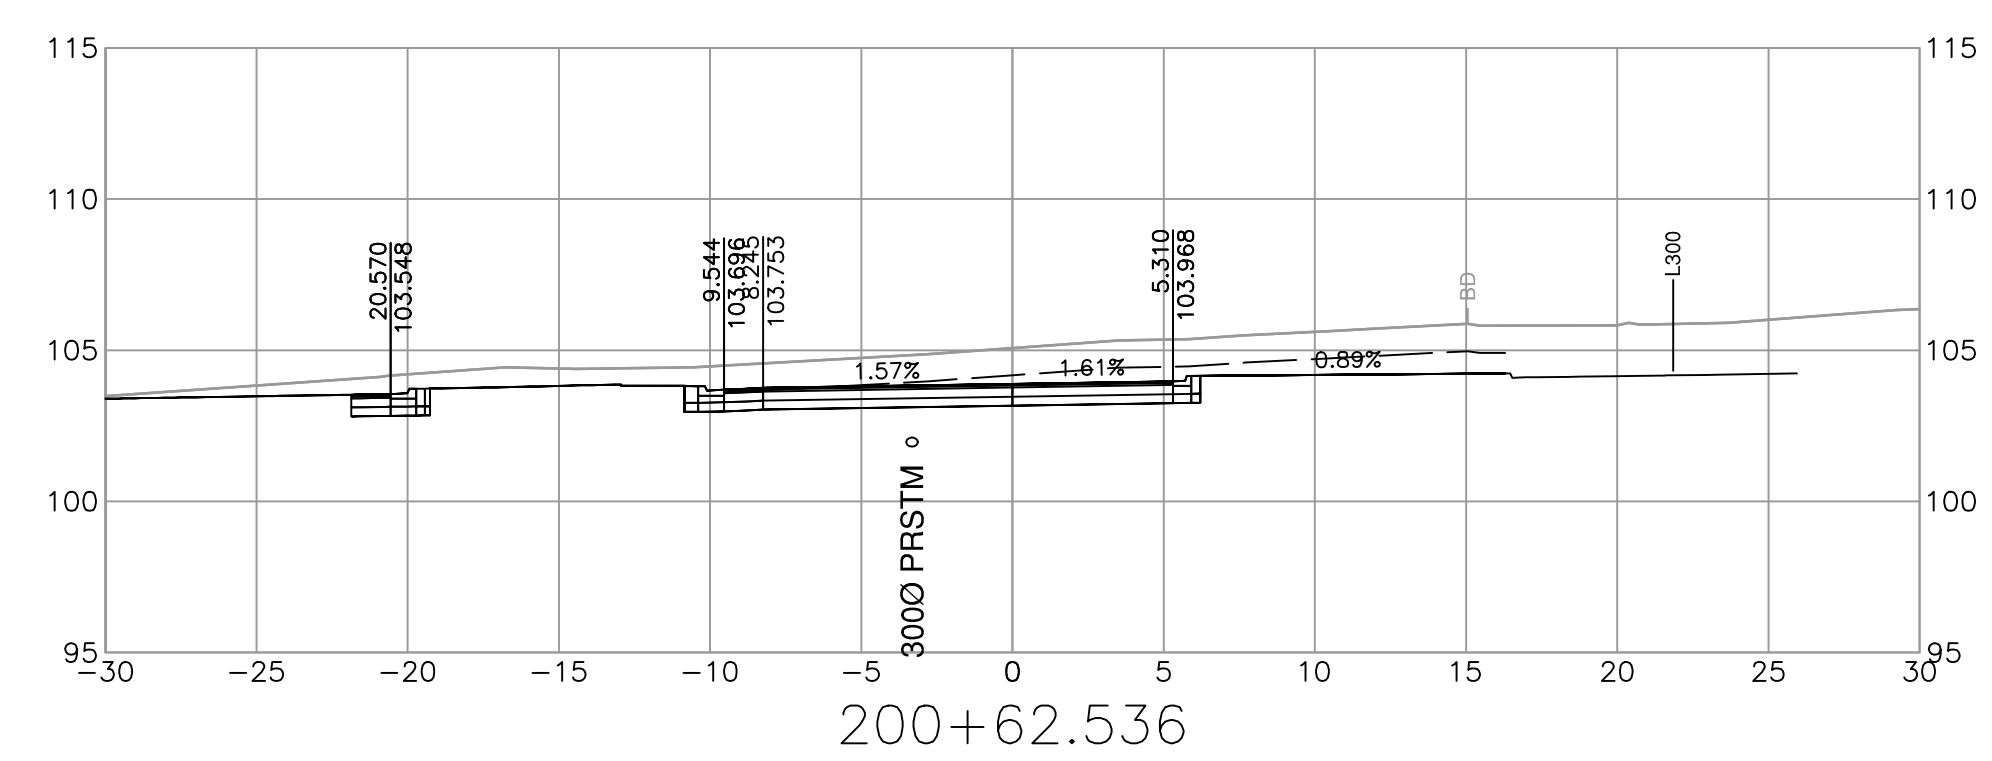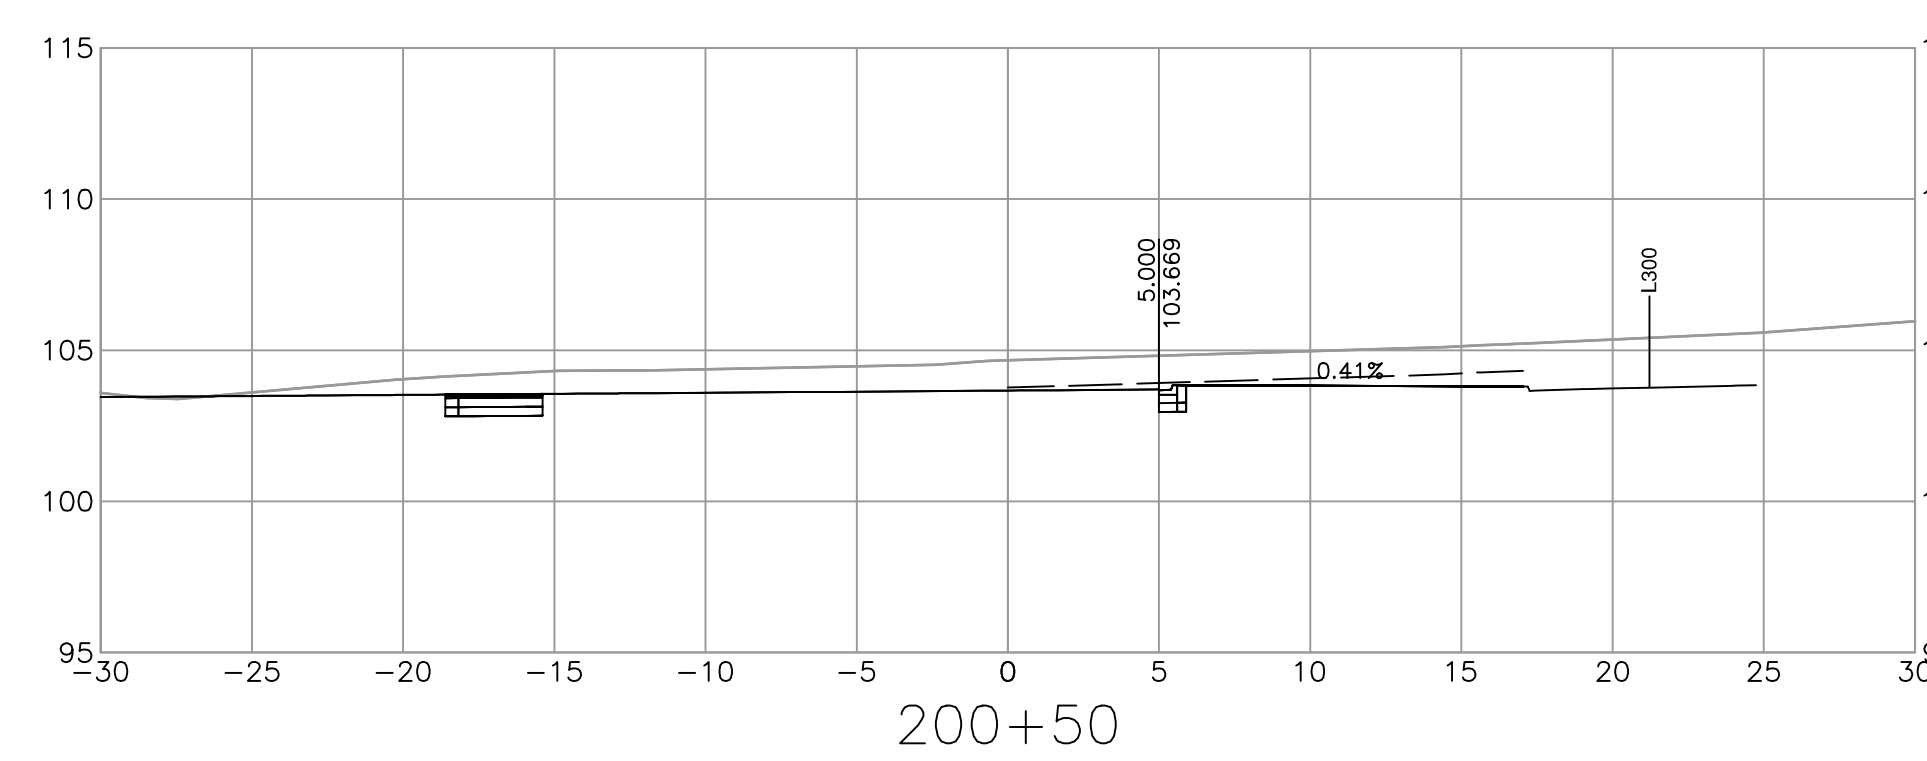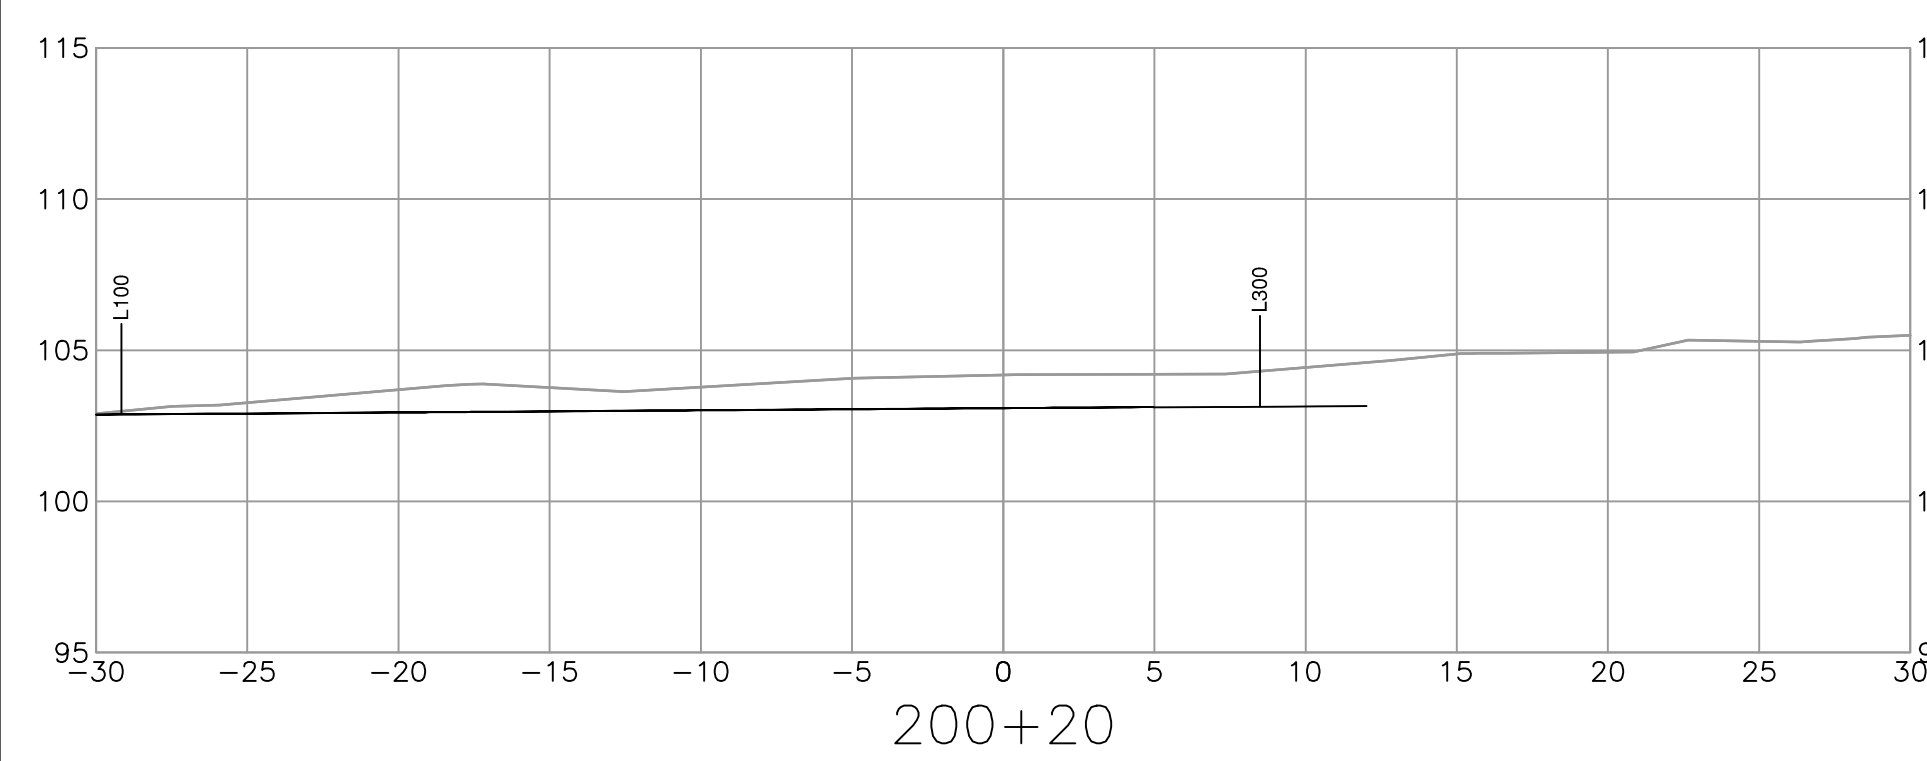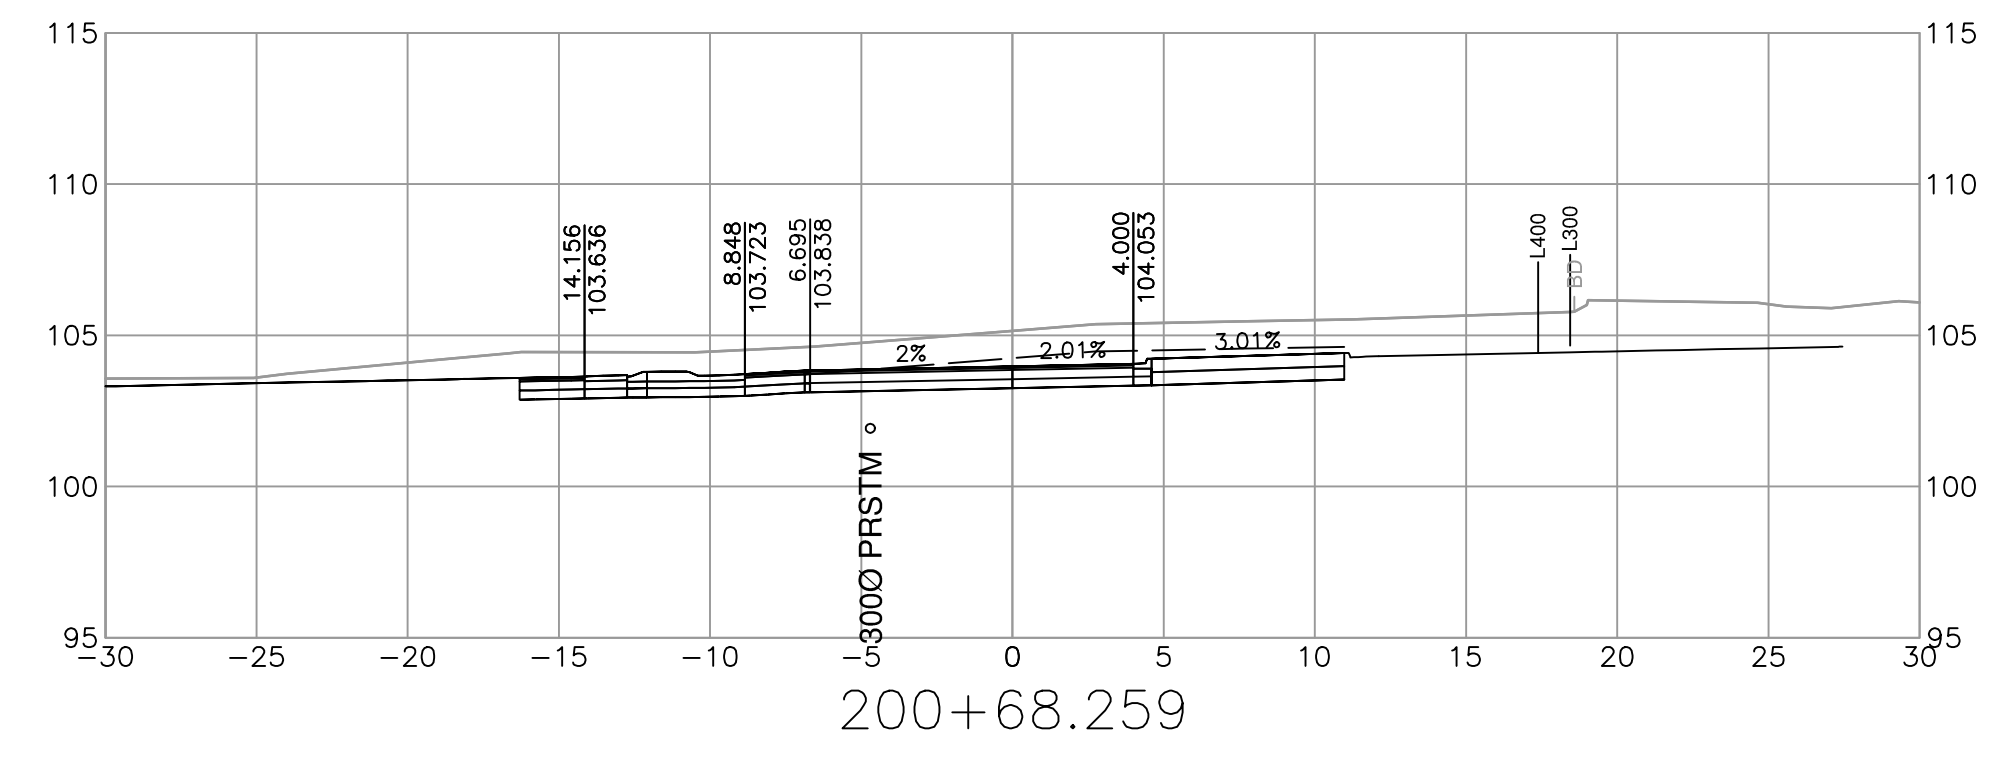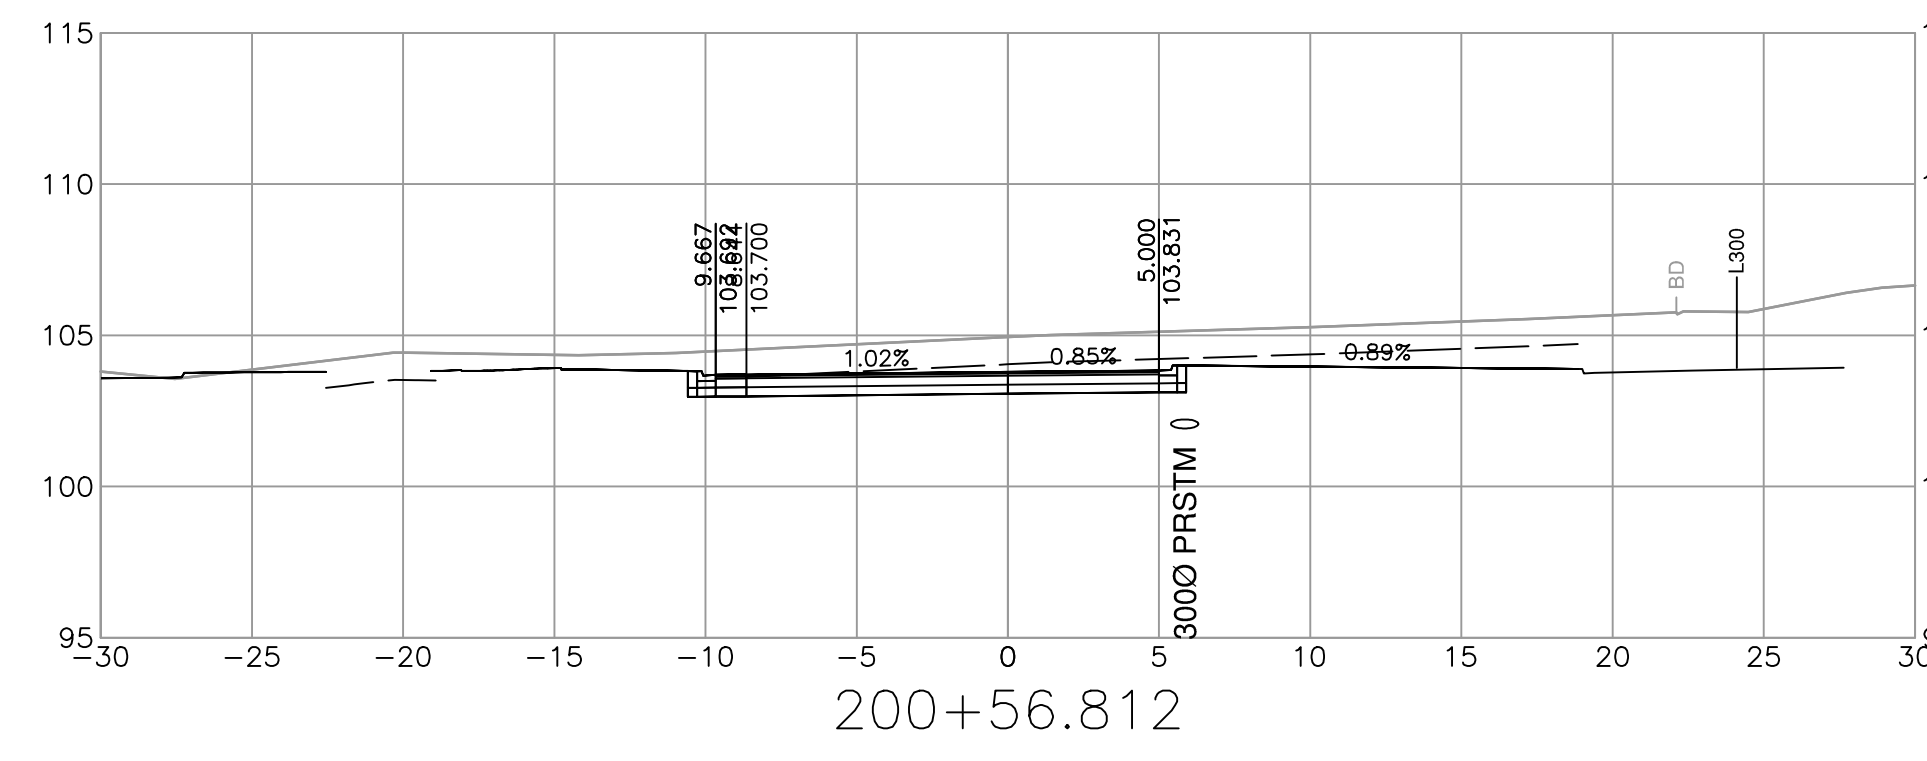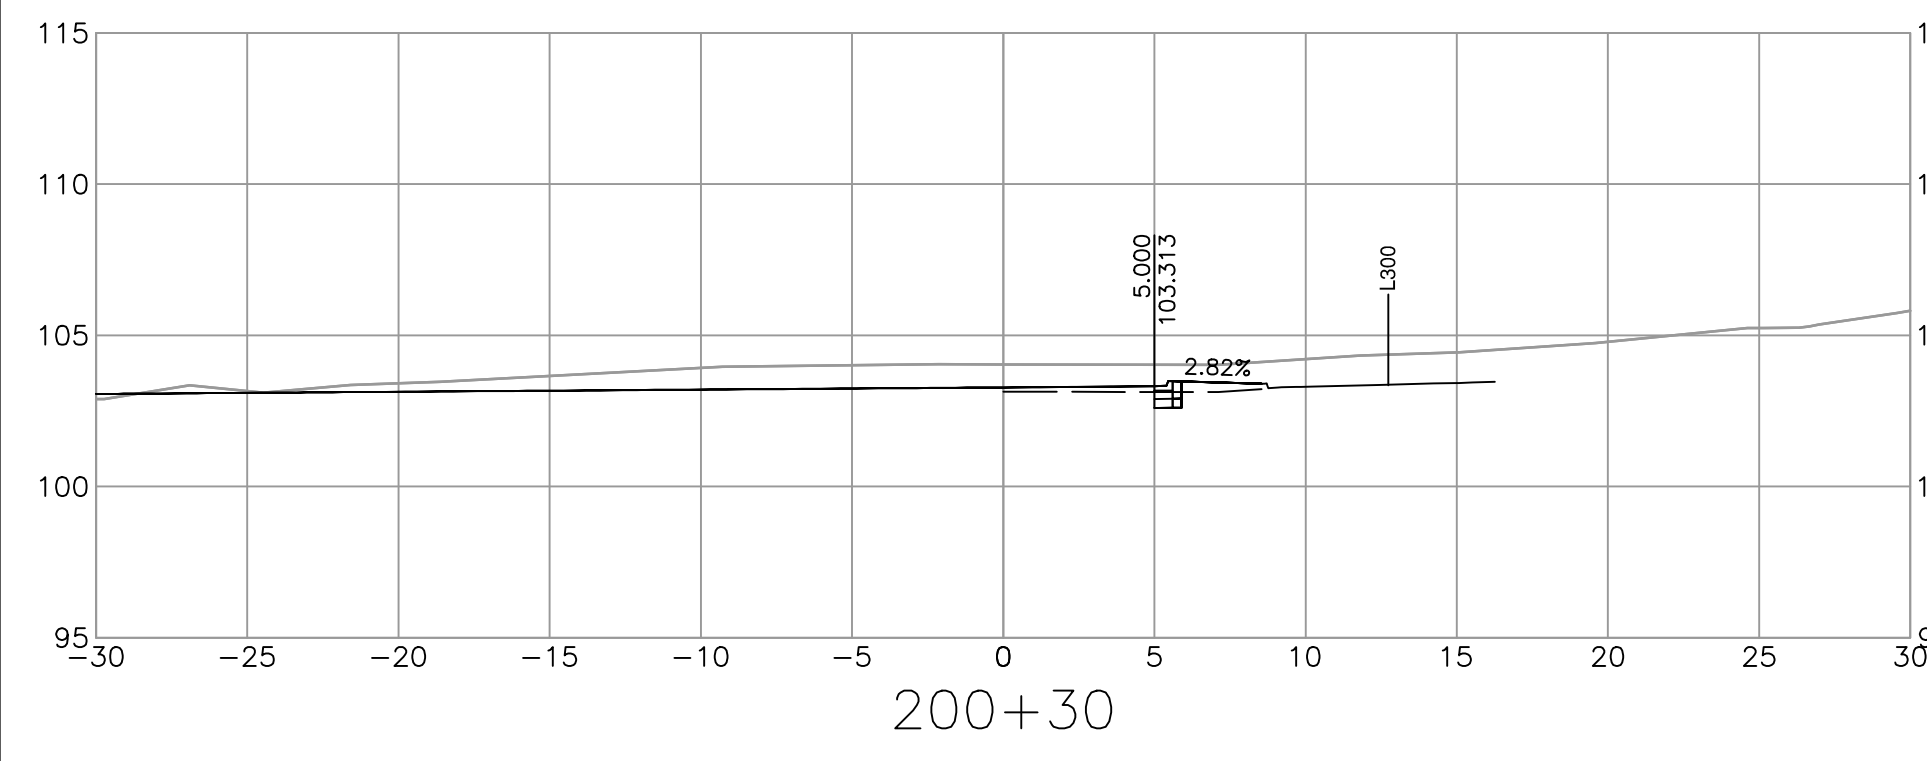

**ISL**  
 SUITE 201, 8506 - 200 STREET  
 LANGLEY, BRITISH COLUMBIA, V2Y 0M1  
 PH : 604.371.0091 FAX : 604.371.0098

REV	DATE	REVISIONS	NAME

**BRITISH COLUMBIA**  
 MINISTRY OF TRANSPORTATION AND INFRASTRUCTURE  
 SOUTH COAST REGION  
 HIGHWAY ENGINEERING AND GEOMATICS

DESIGNED	N. THUNSTROM	DATE	2024-02-28
QUALITY CONTROL	G. NGIENG	DATE	2024-02-28
QUALITY ASSURANCE	C. CLARK	DATE	2024-02-28
DRAWN	J. SHIM	DATE	2024-02-28










CAD FILENAME: R1-1063-1000  
 FILE NUMBER: 33036  
 PLOT DATE: 2024-02-27

**TEMPLATE CROSS SECTIONS**  
 HIGHWAY 1 - MAINLINE WEST  
 BRADNER REST AREA IMPROVEMENTS  
 L200 ALIGNMENT

SCALE: 0 2 1:250 12m

PROJECT NUMBER	13253-1001	REG	1	DRAWING NUMBER	R1-1063-1021	REV	
----------------	------------	-----	---	----------------	--------------	-----	--

PLOT DATE: 2024/02/27 G:\Projects\33000\33000\_AE\_Hwy1\_264-Whatcom\02\_CADD\Bradner\DrawingProduction\1000\_DesignSections\R1-1063-1000.dwg

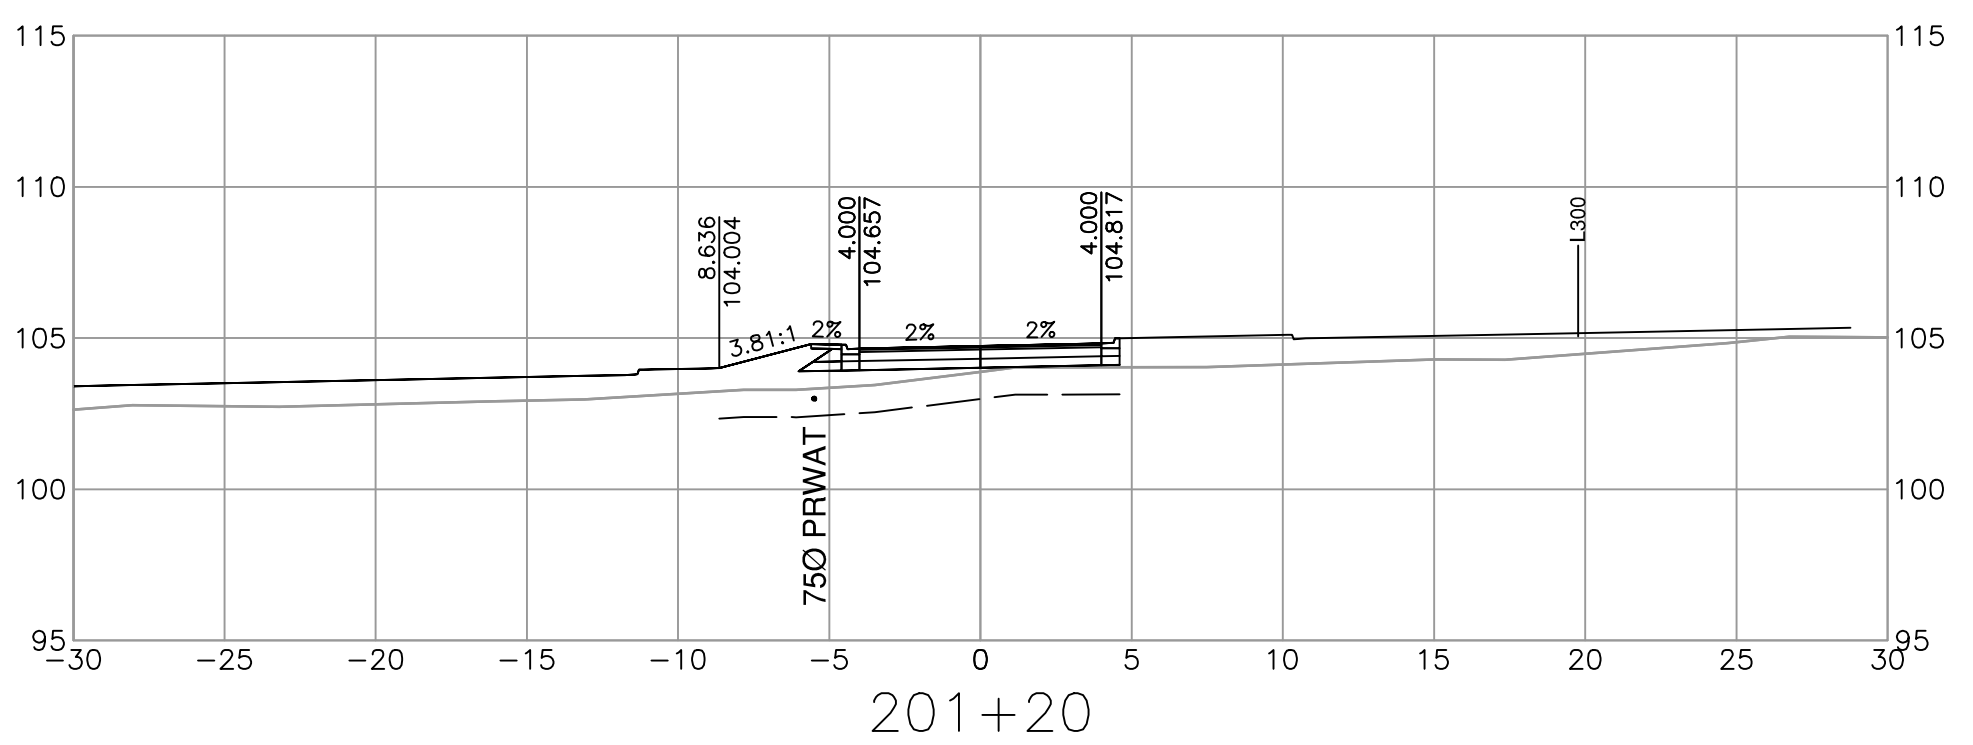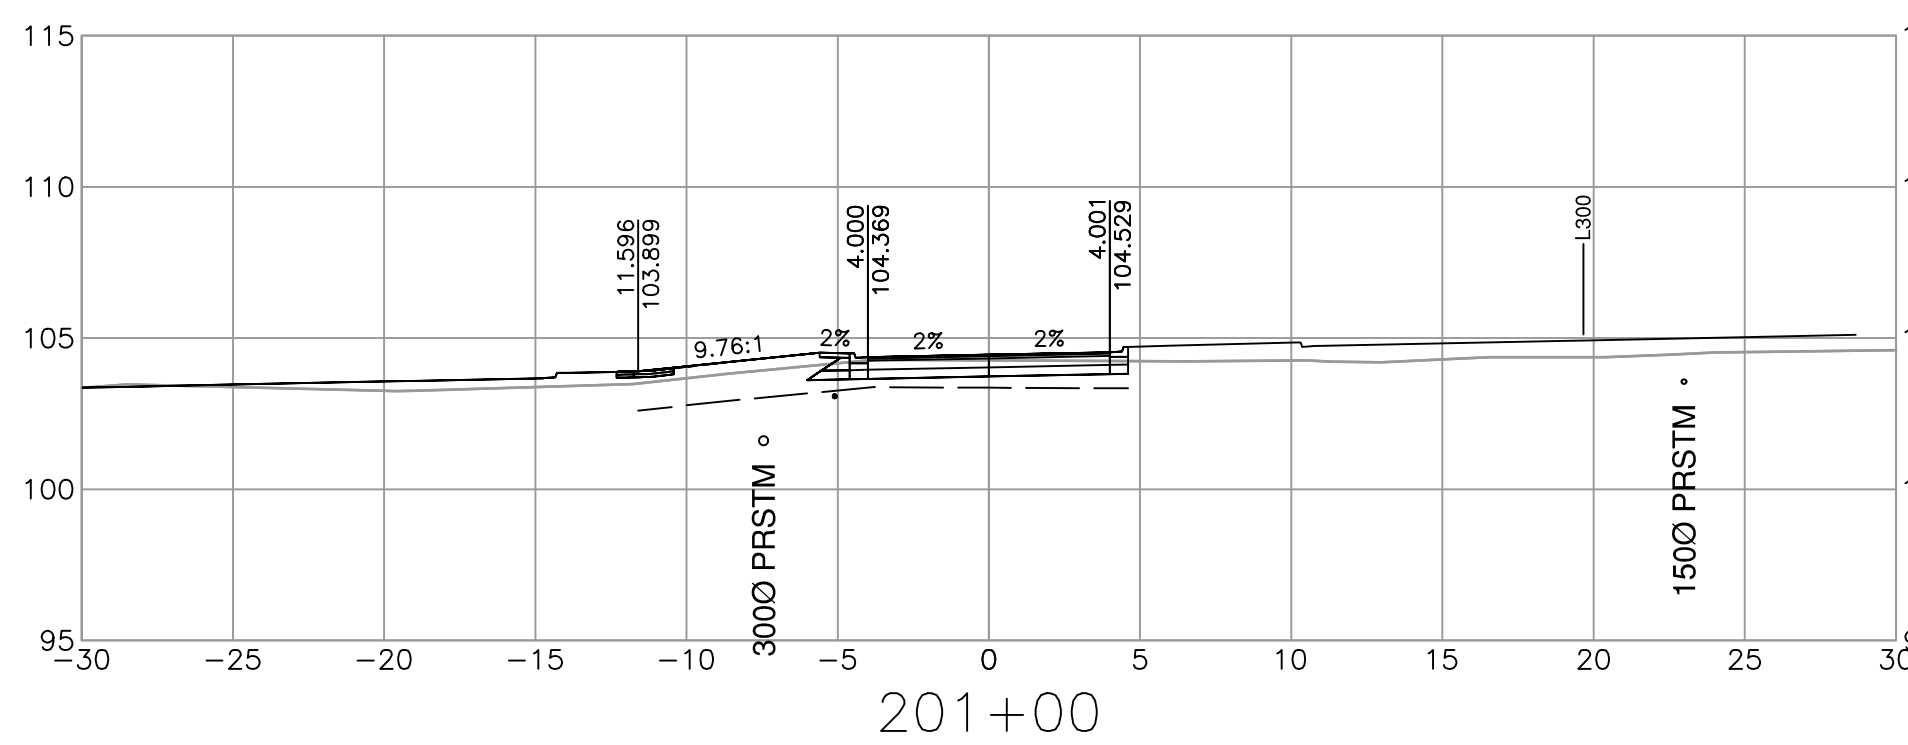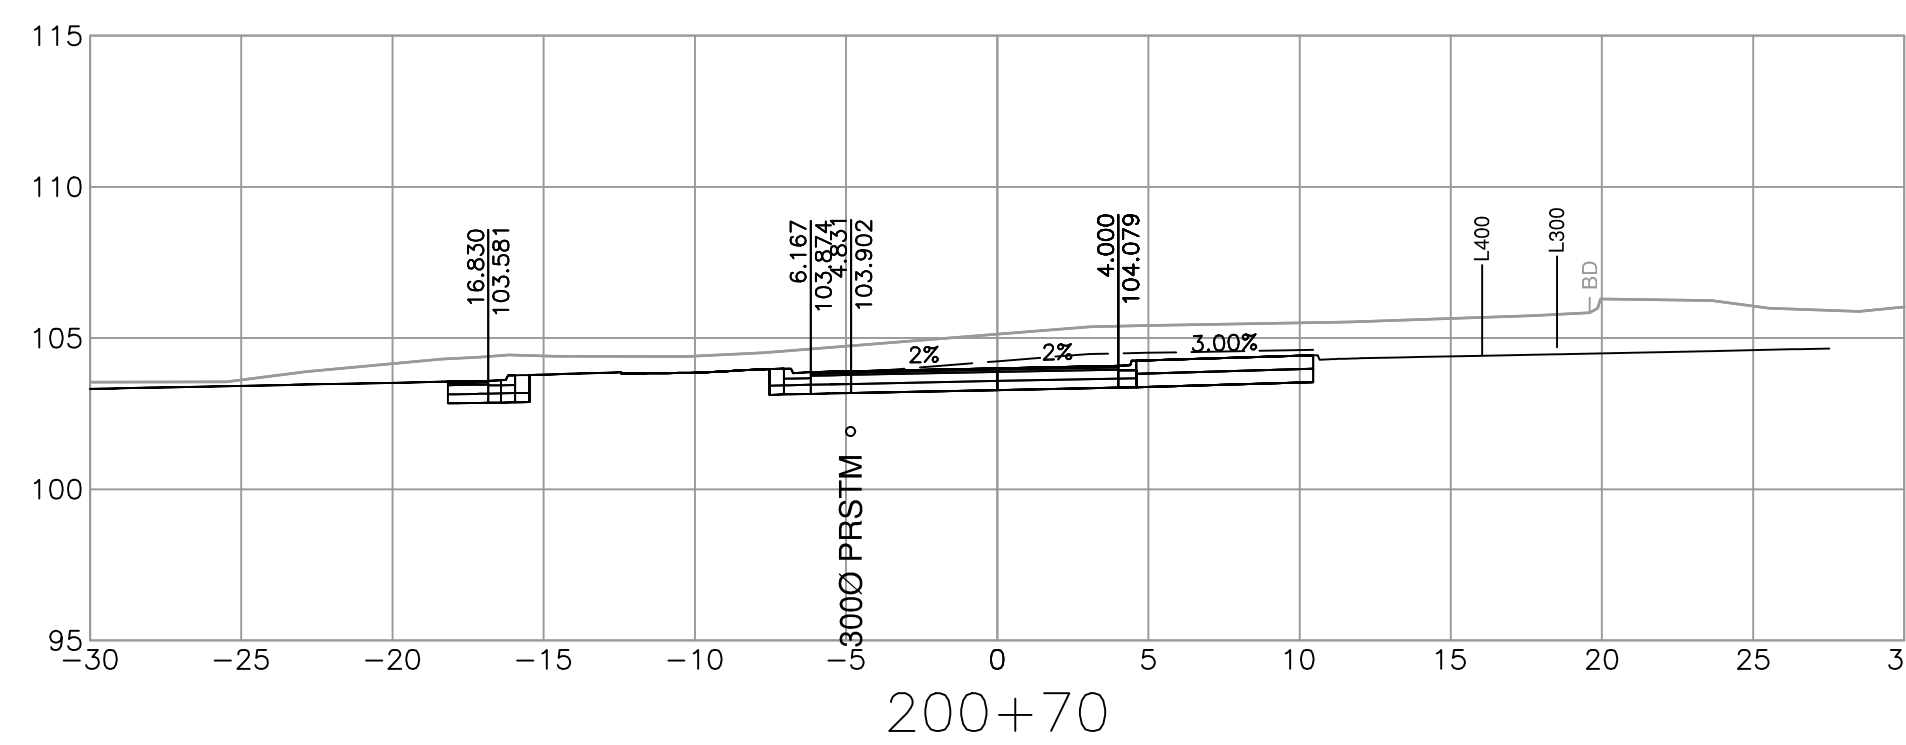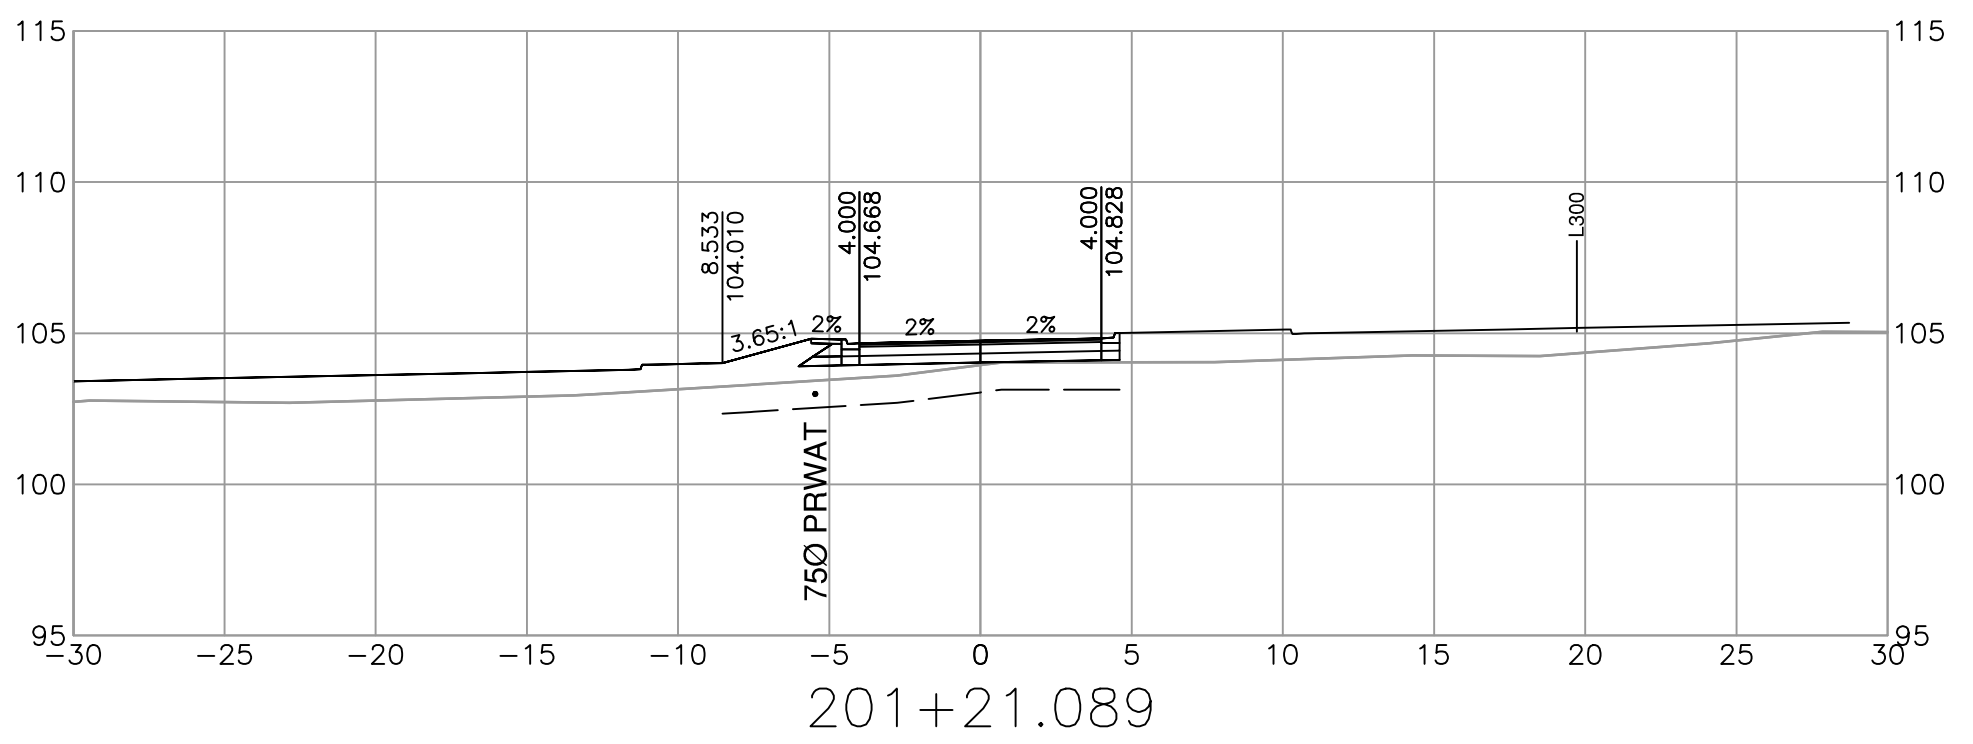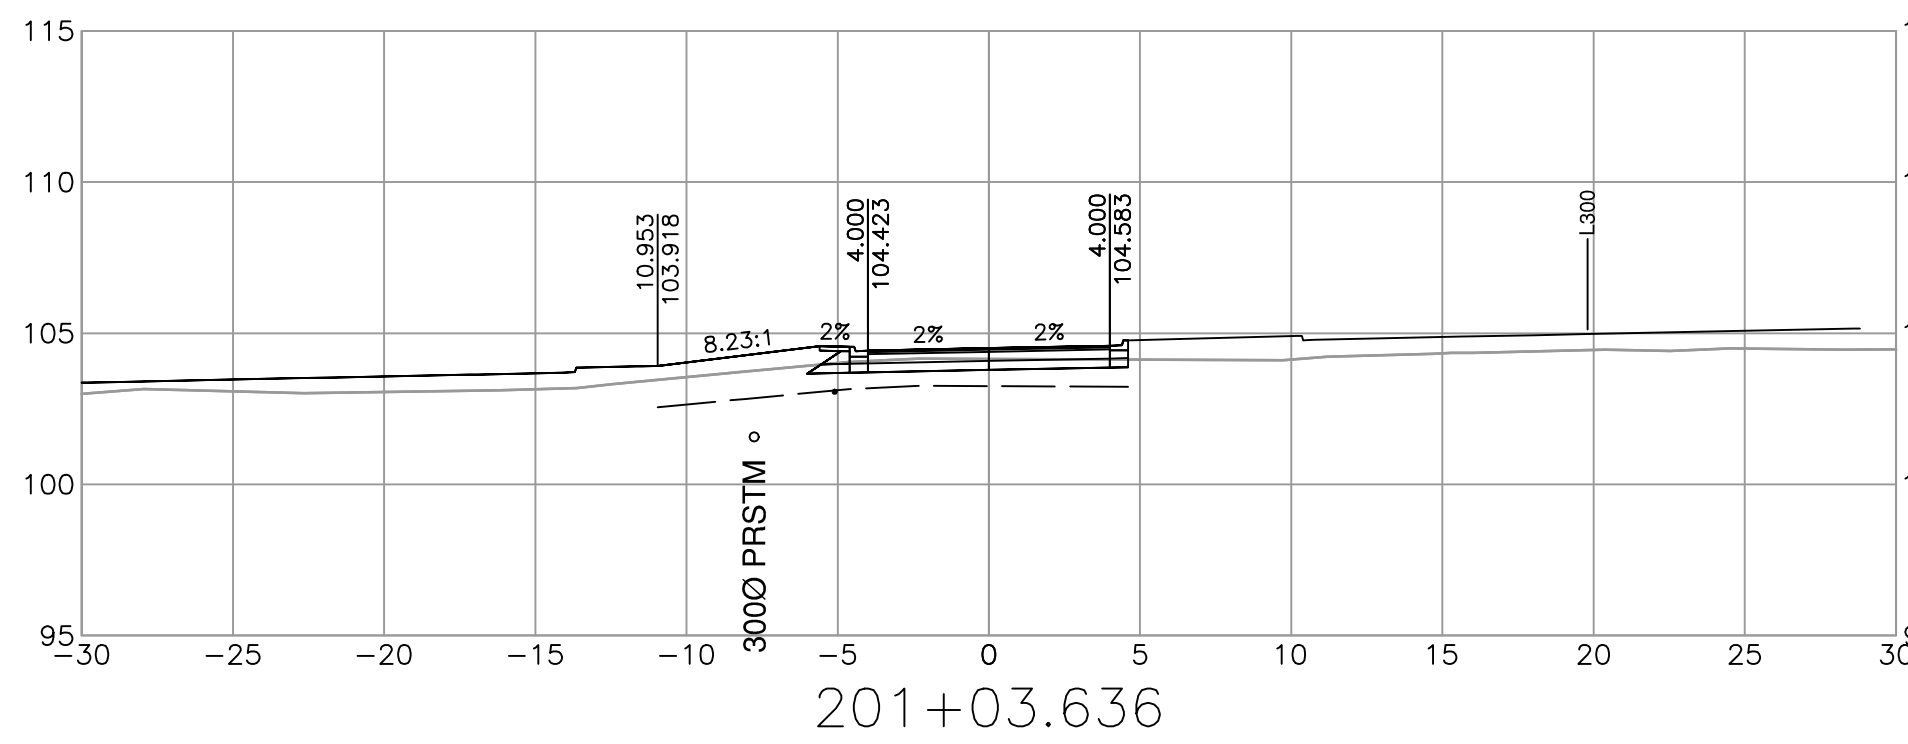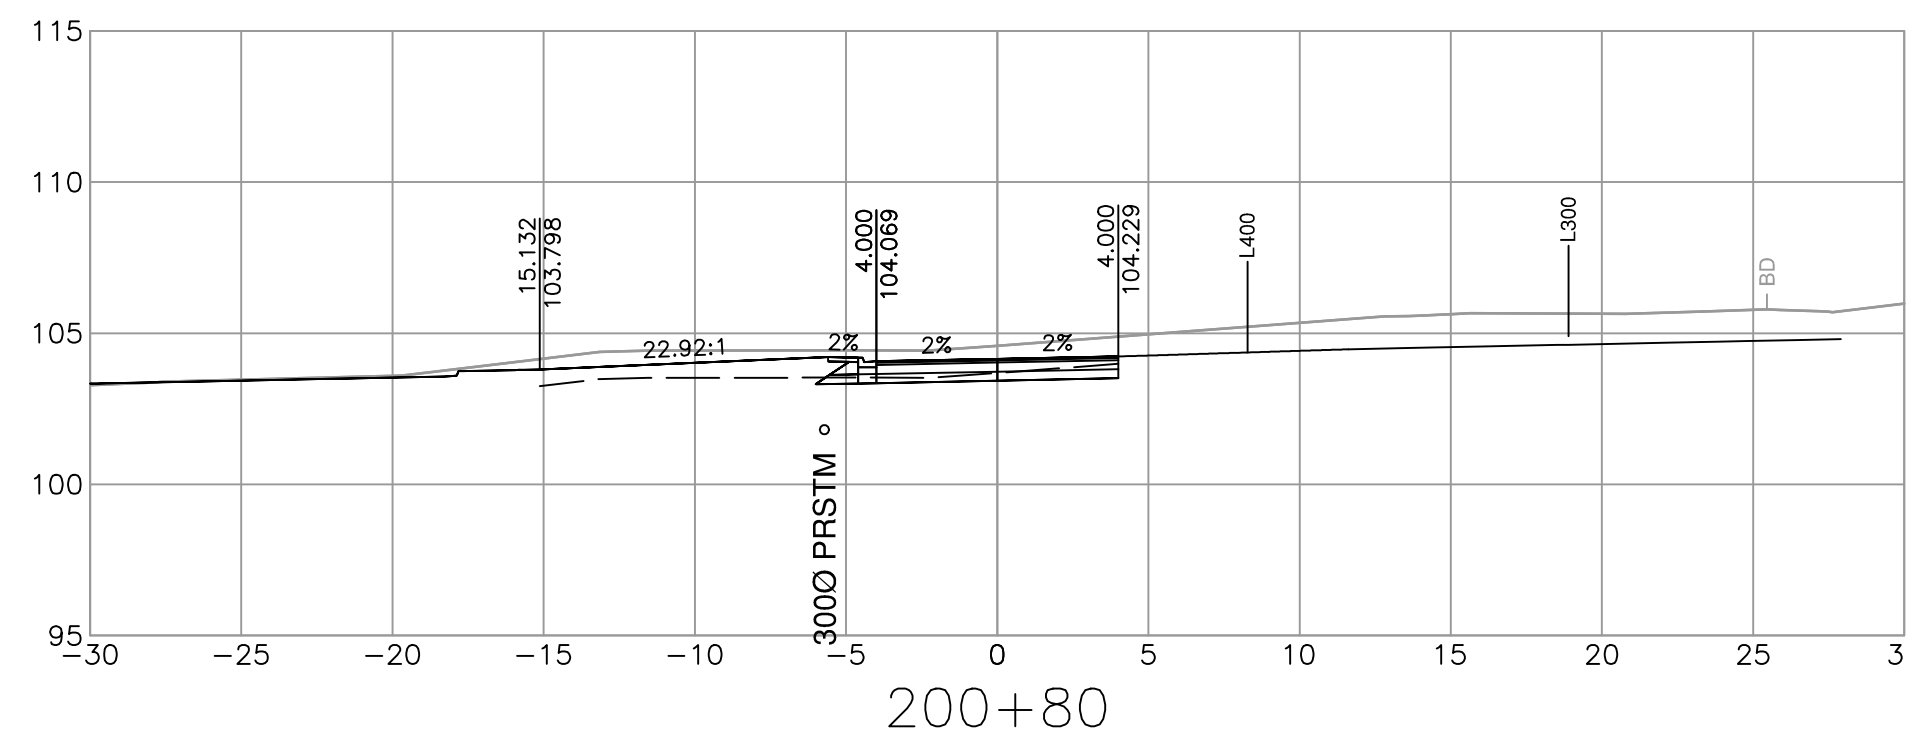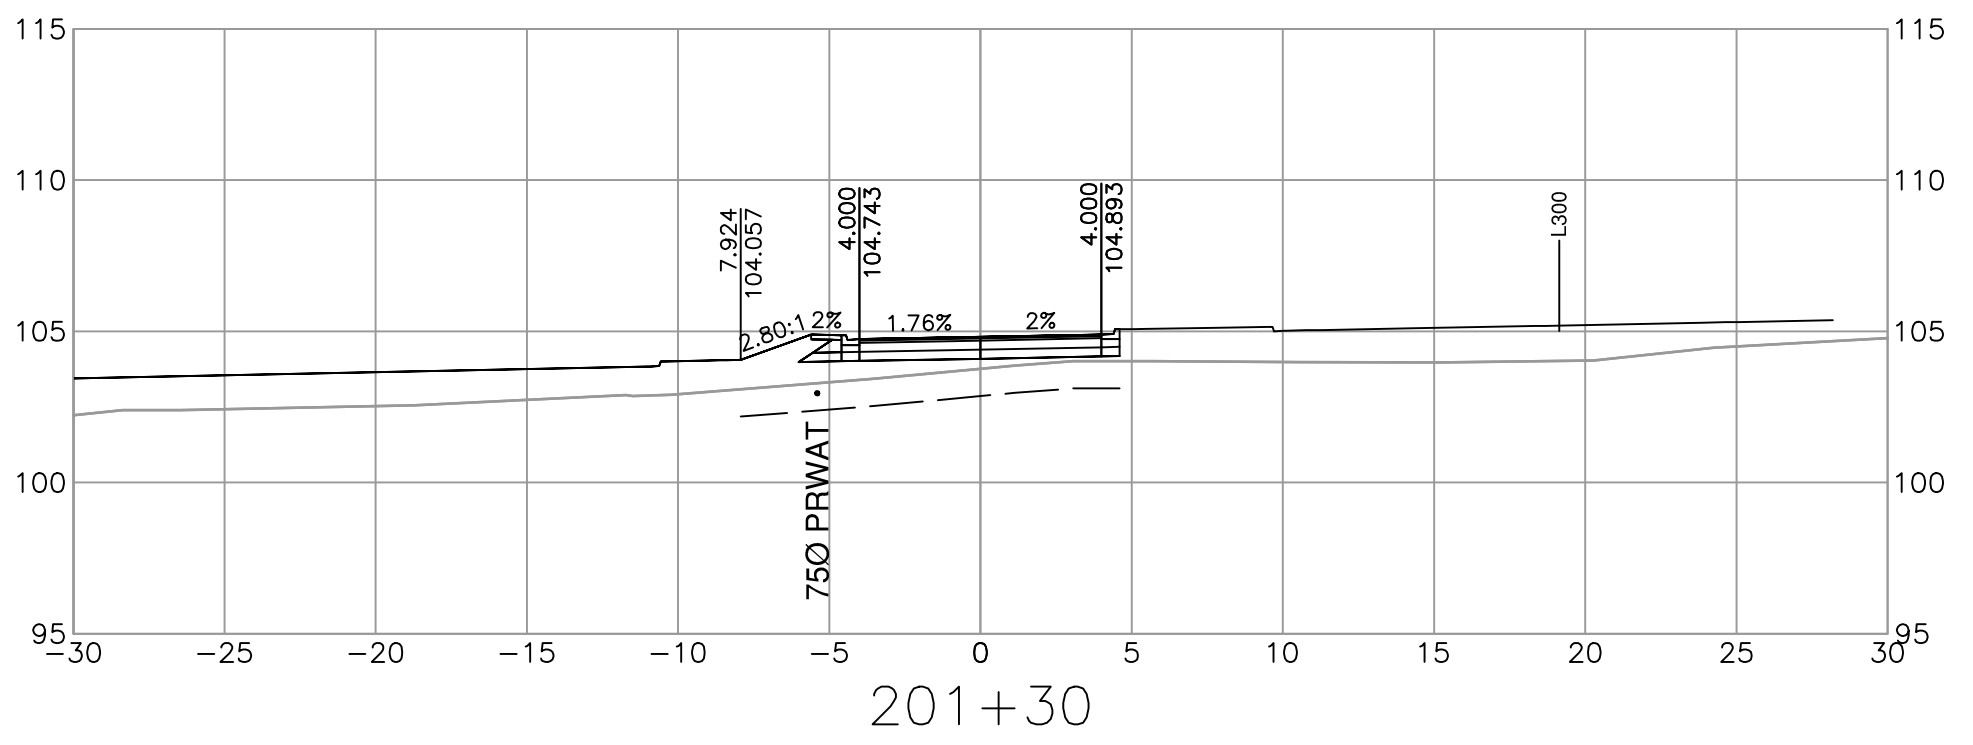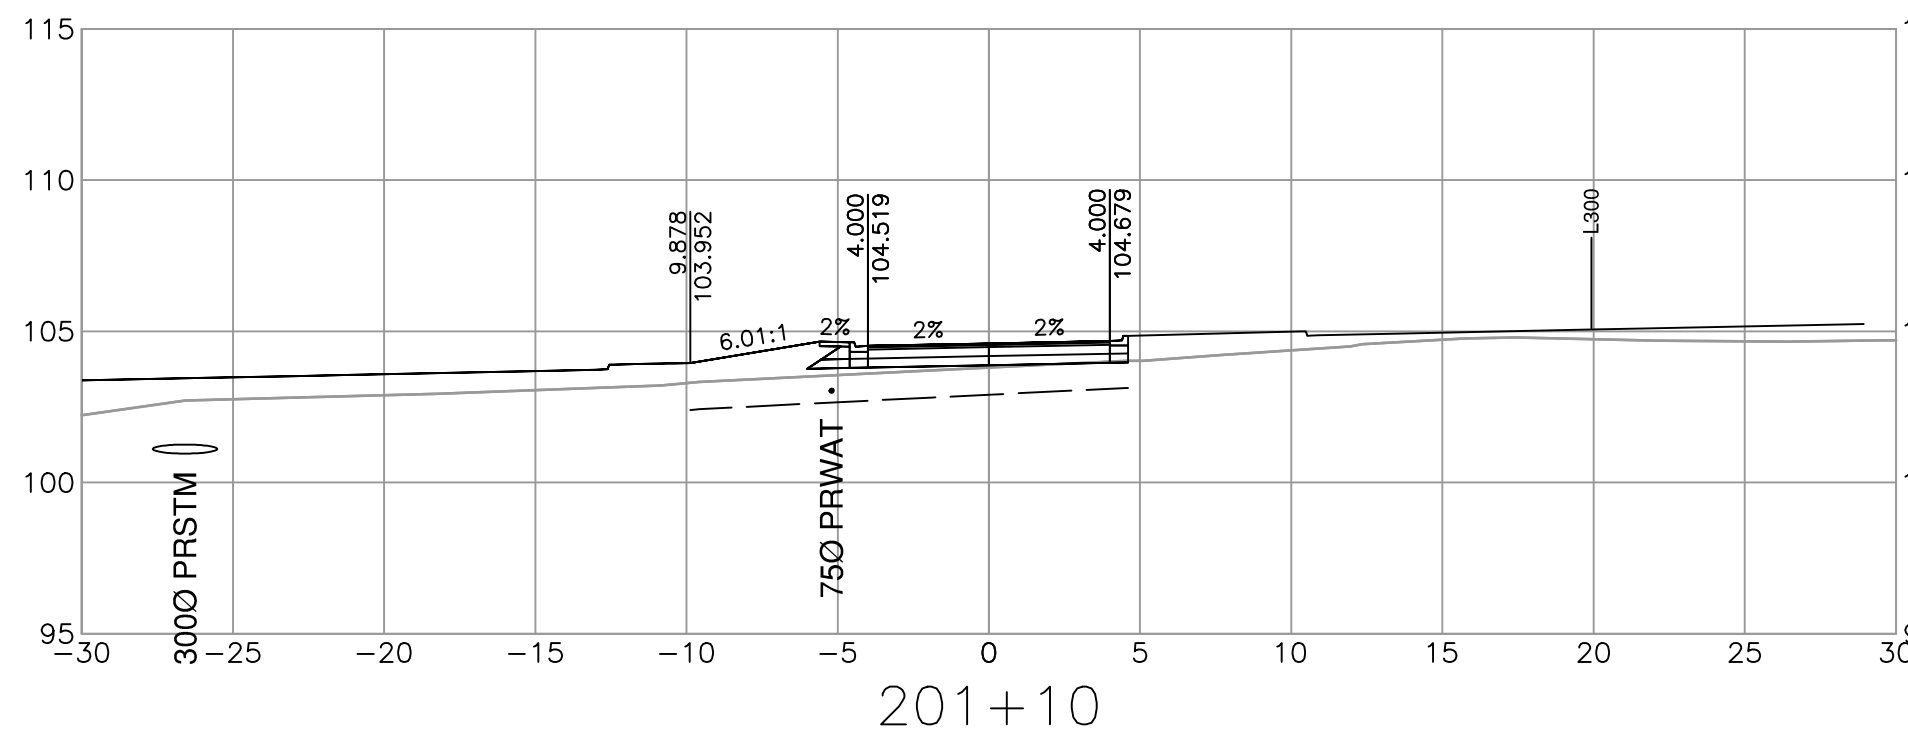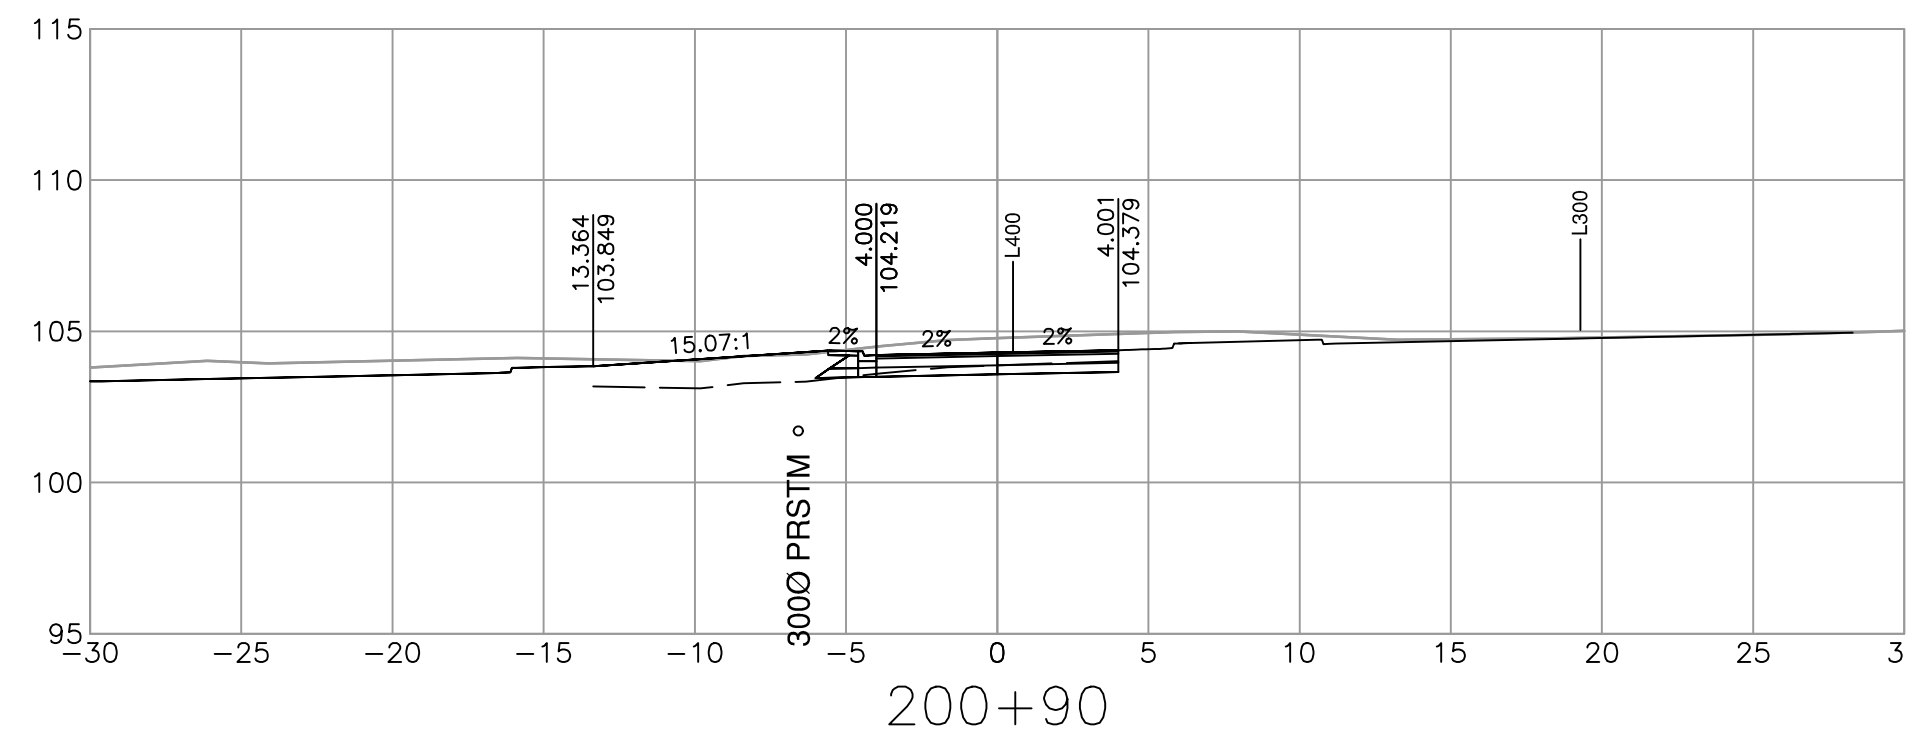

**ISL**

SUITE 201, 8506 - 200 STREET  
 LANGLEY, BRITISH COLUMBIA, V2Y 0M1  
 PH : 604.371.0091 FAX : 604.371.0098

REV	DATE	REVISIONS	NAME

**BRITISH COLUMBIA**

MINISTRY OF TRANSPORTATION AND INFRASTRUCTURE  
 SOUTH COAST REGION  
 HIGHWAY ENGINEERING AND GEOMATICS










DESIGNED: N. THUNSTROM DATE: 2024-02-28  
 QUALITY CONTROL: G. NGIENG DATE: 2024-02-28  
 FILE NUMBER: 33036 QUALITY ASSURANCE: C. CLARK DATE: 2024-02-28  
 PLOT DATE: 2024-02-27 DRAWN: J. SHIM DATE: 2024-02-28

**TEMPLATE CROSS SECTIONS**  
 HIGHWAY 1 - MAINLINE WEST  
 BRADNER REST AREA IMPROVEMENTS  
 L200 ALIGNMENT

SCALE: 0 2 1:250 12m

PROJECT NUMBER: 13253-1001 REG: 1 DRAWING NUMBER: R1-1063-1022

PLOT DATE: 2024/02/27 G:\Projects\33000\33000\AE\_Hwy1\_264-Whatcom\02\_CADD\Broaden\DrawingProduction\1000\_DesignSections\R1-1063-1000.dwg

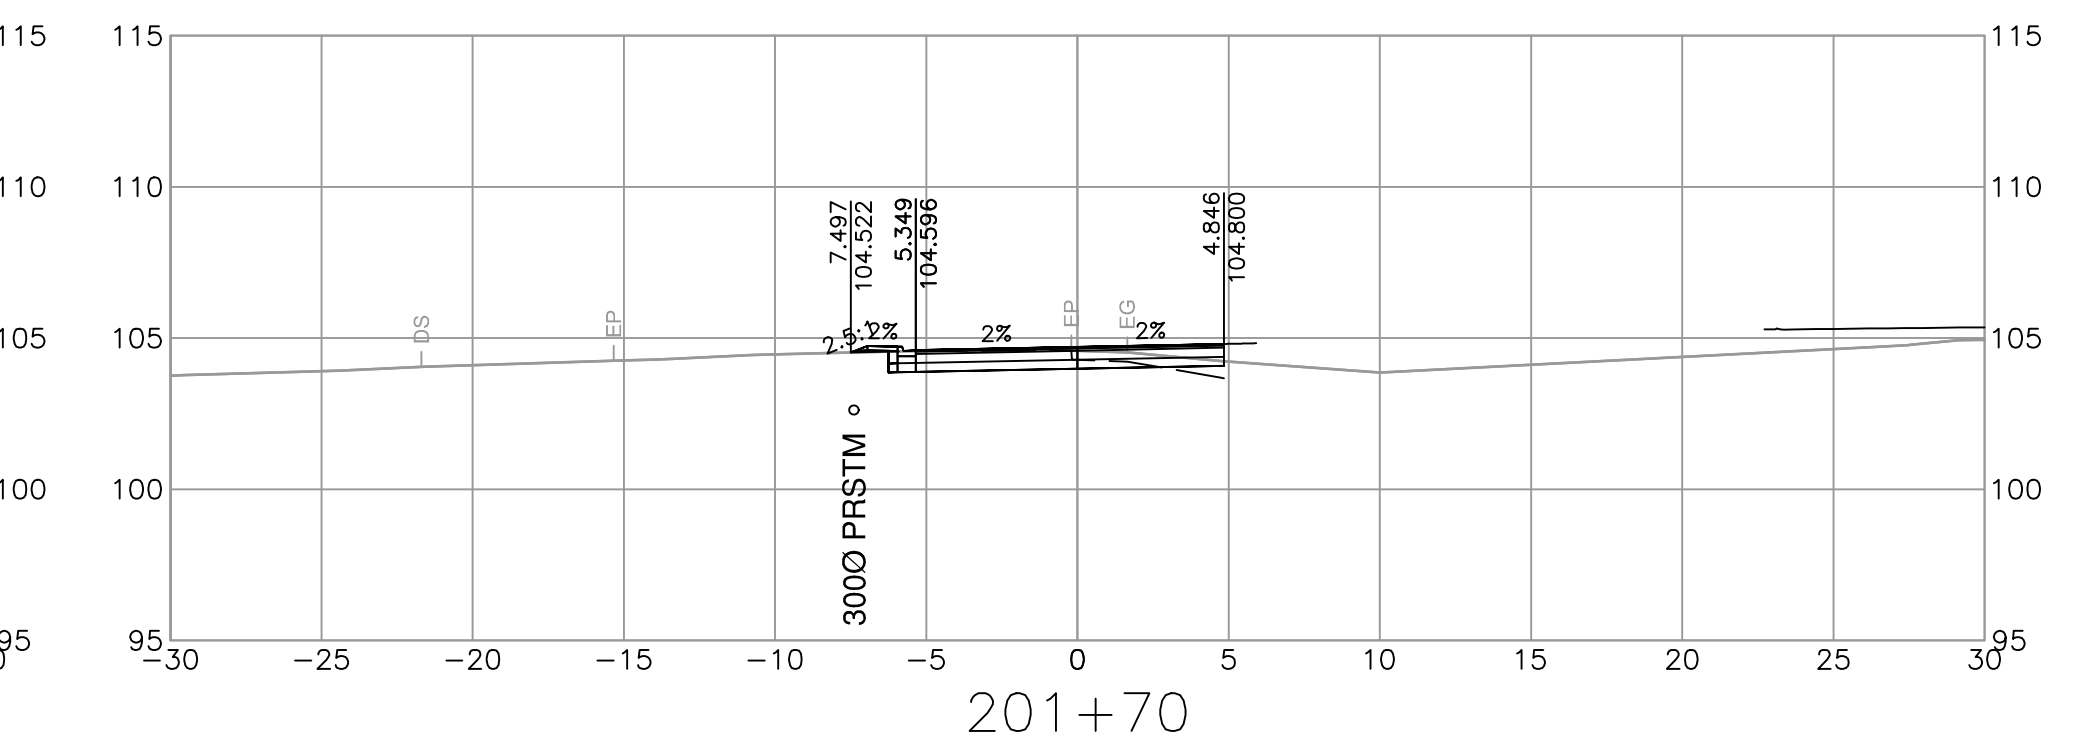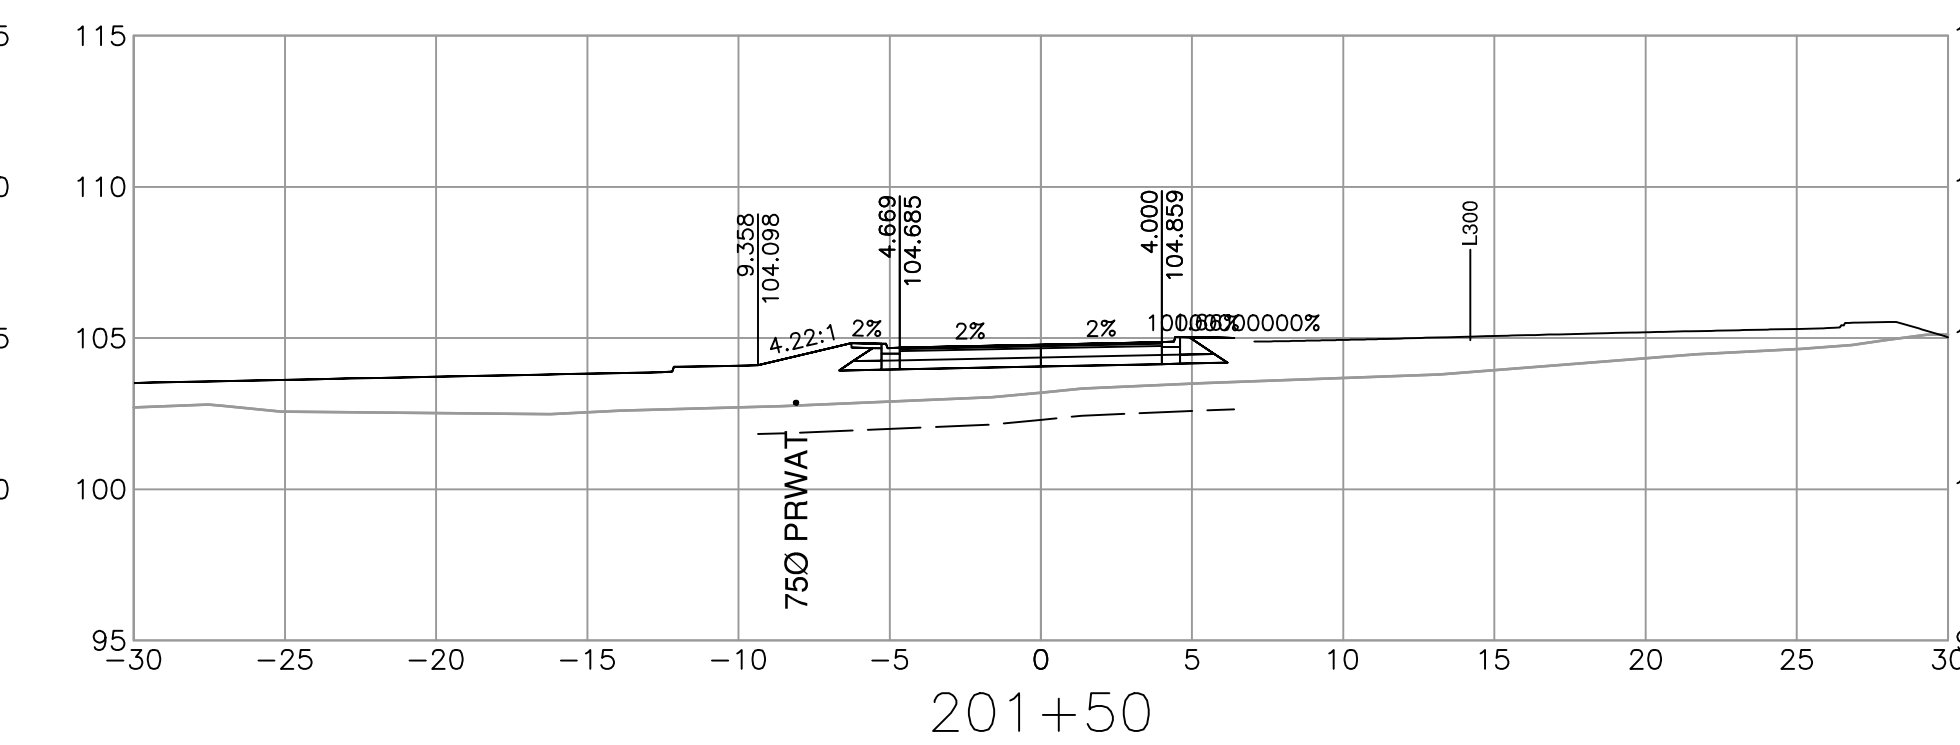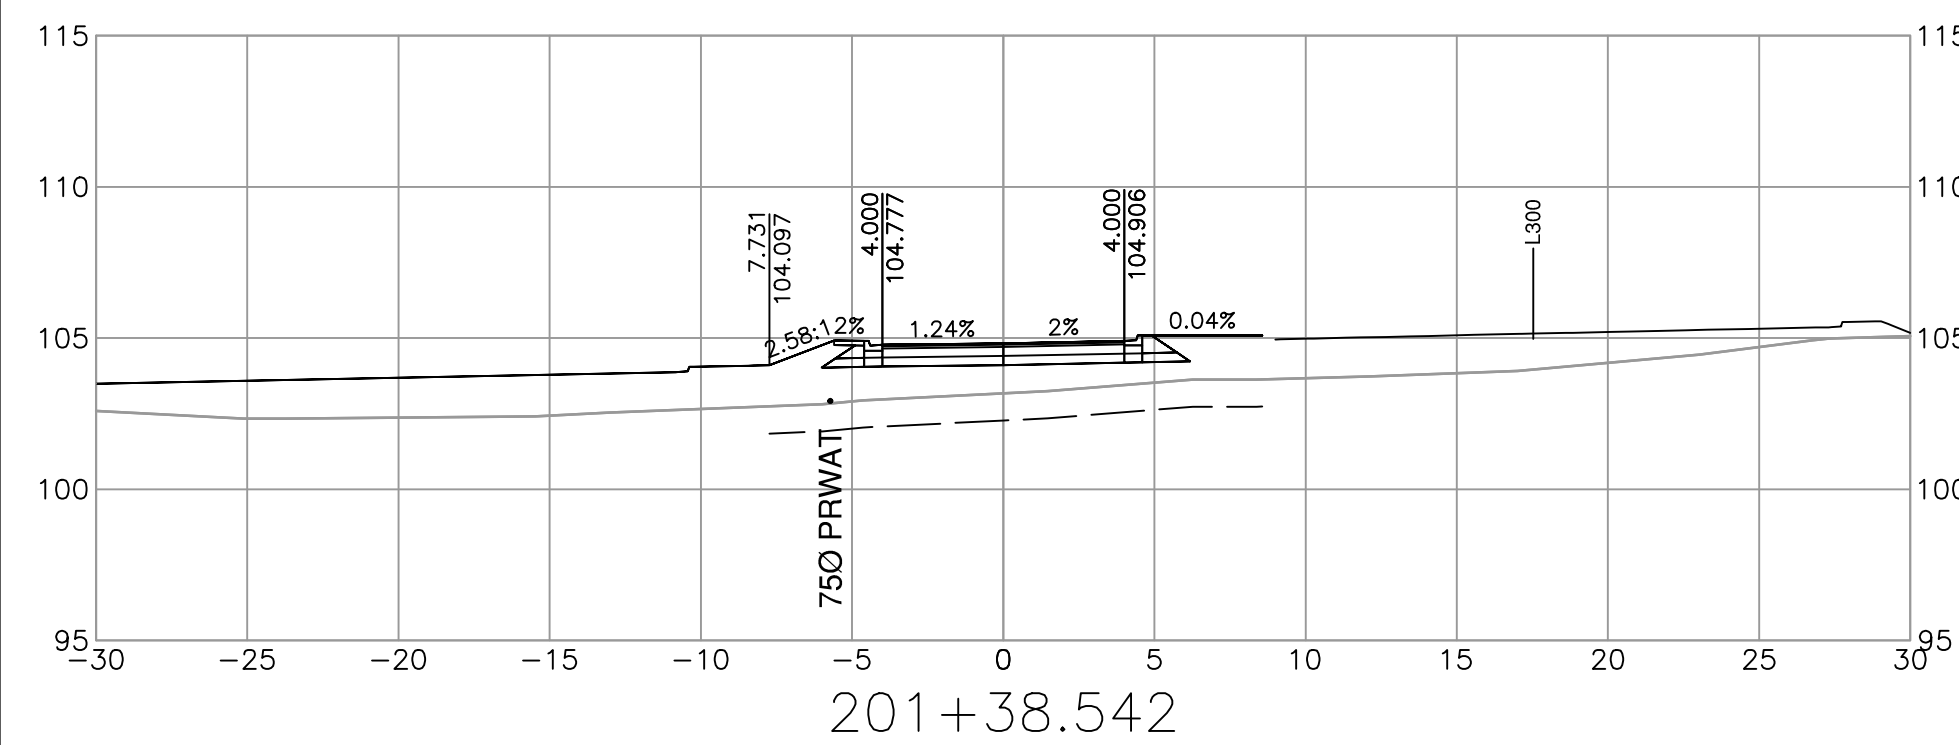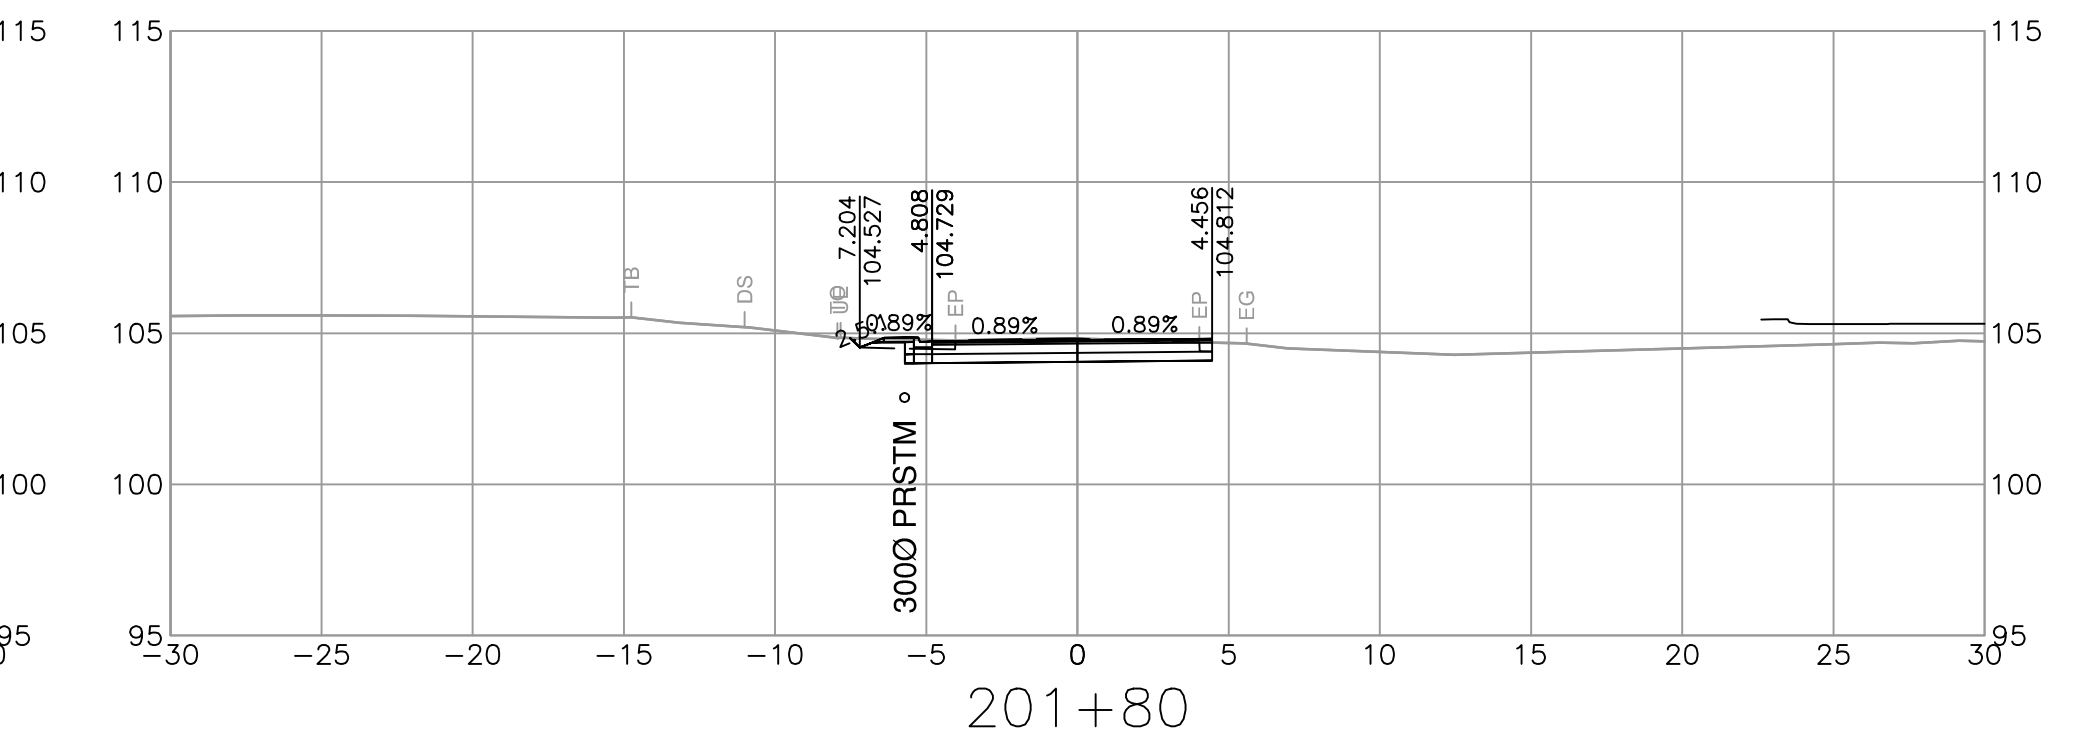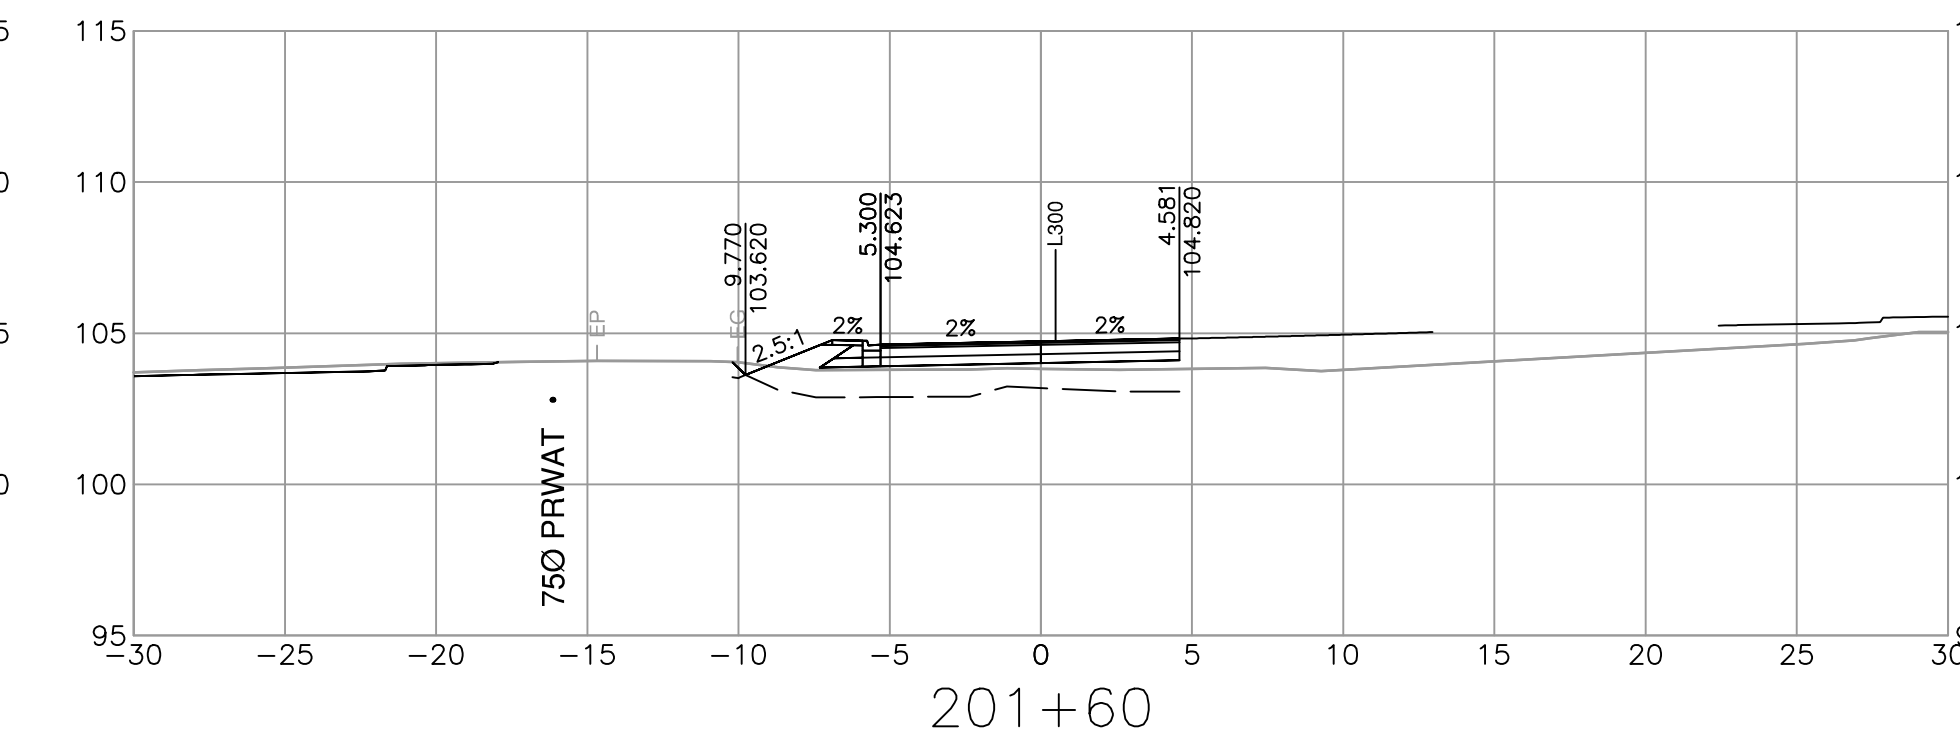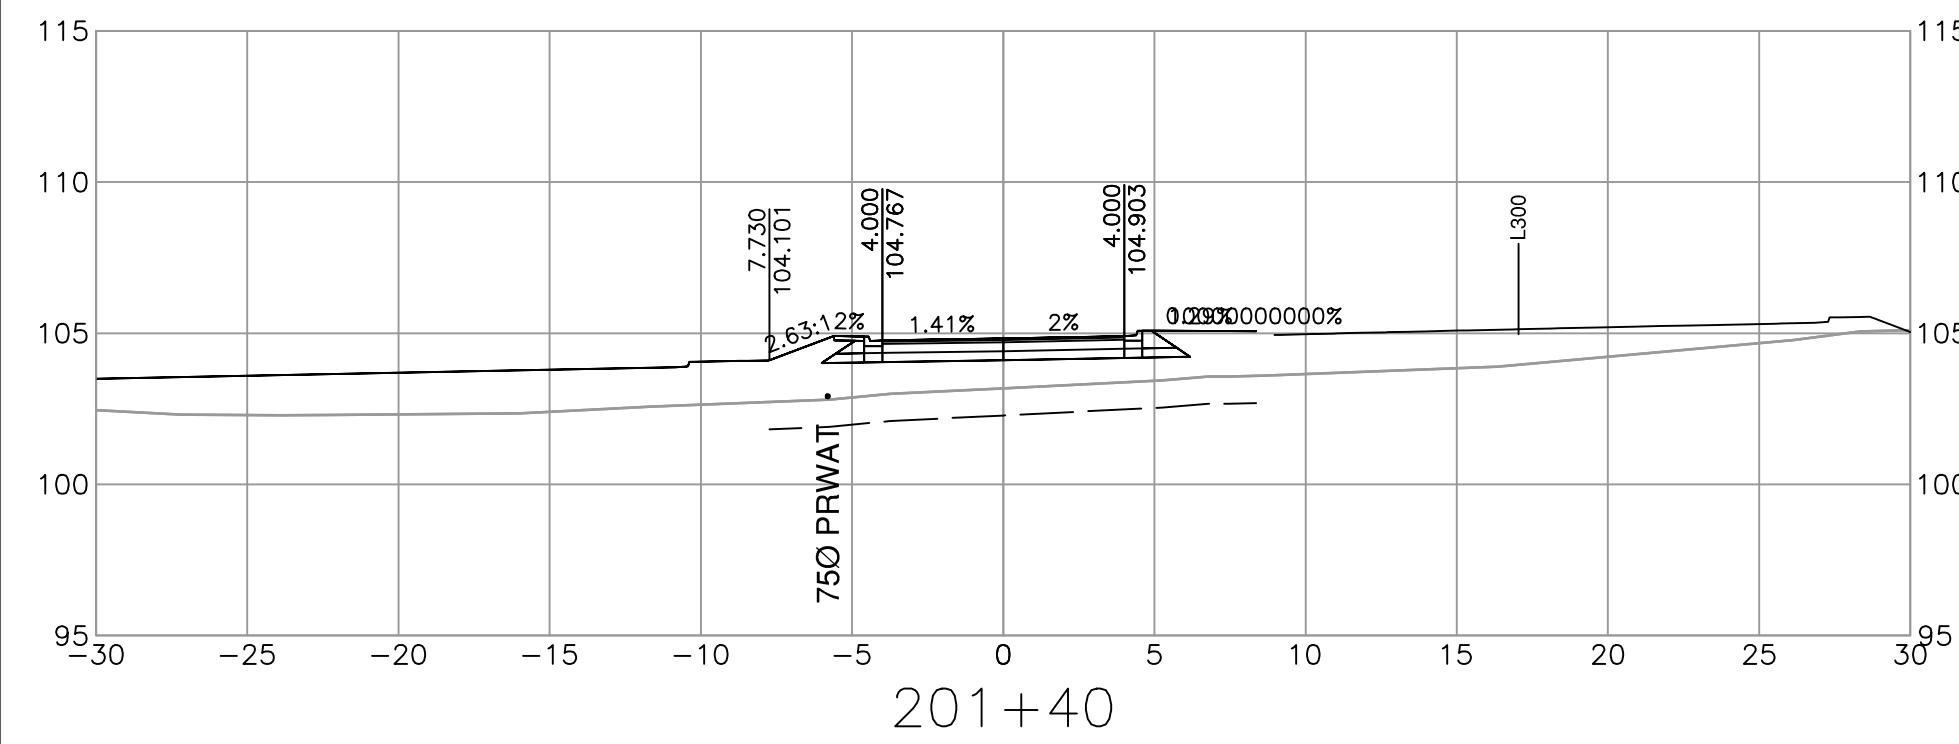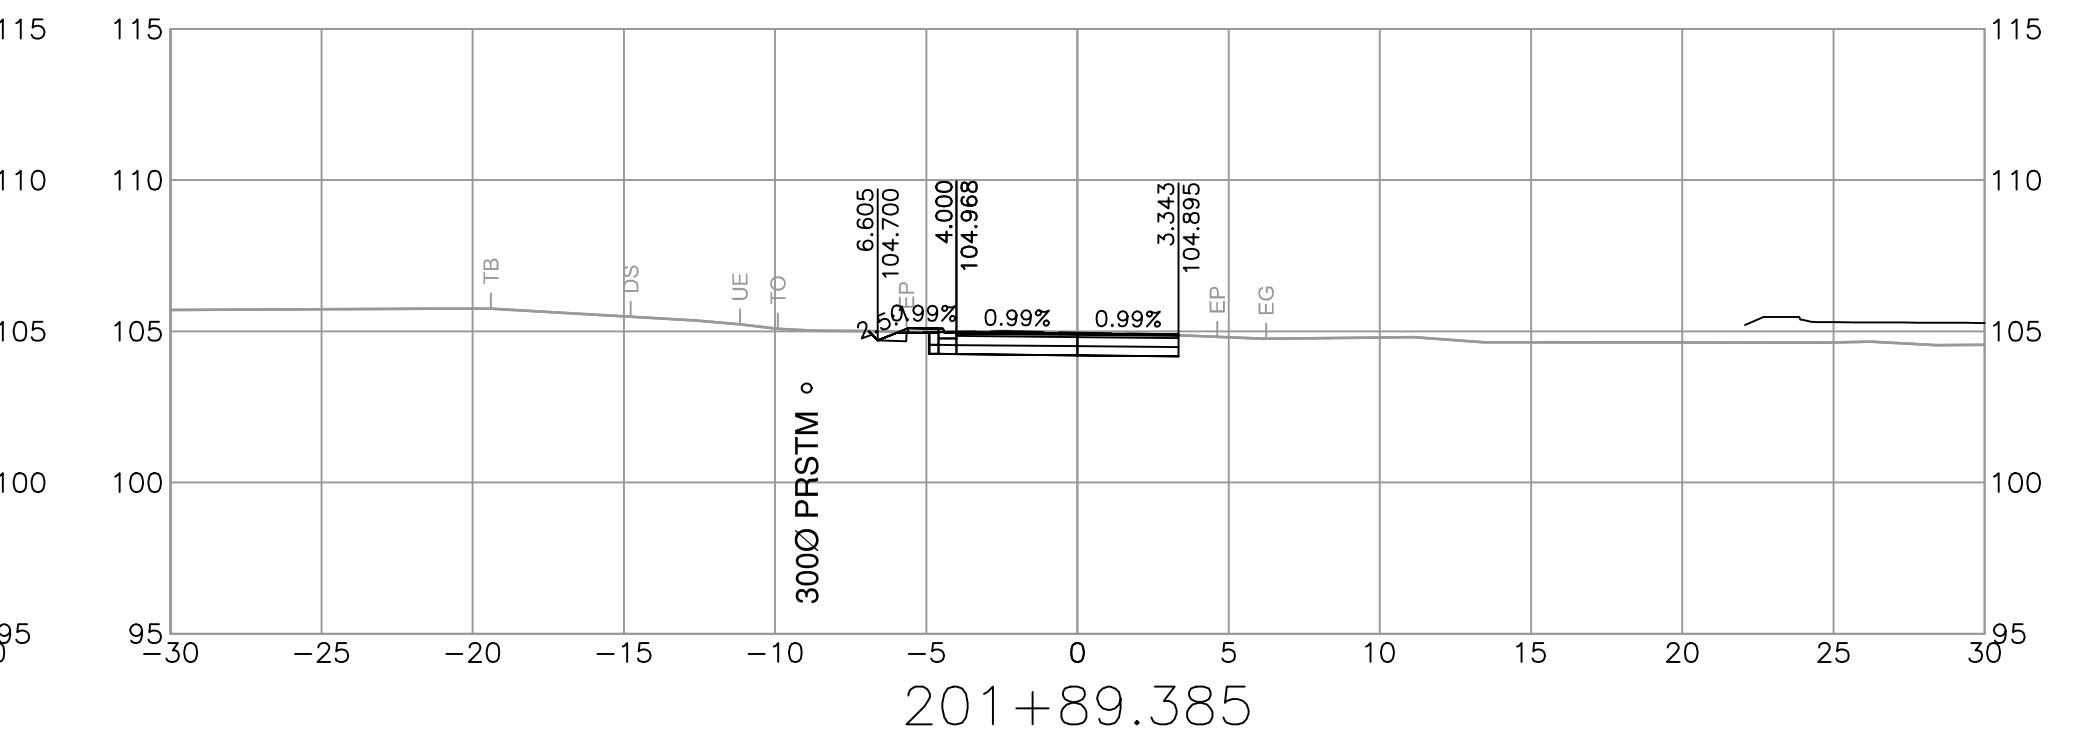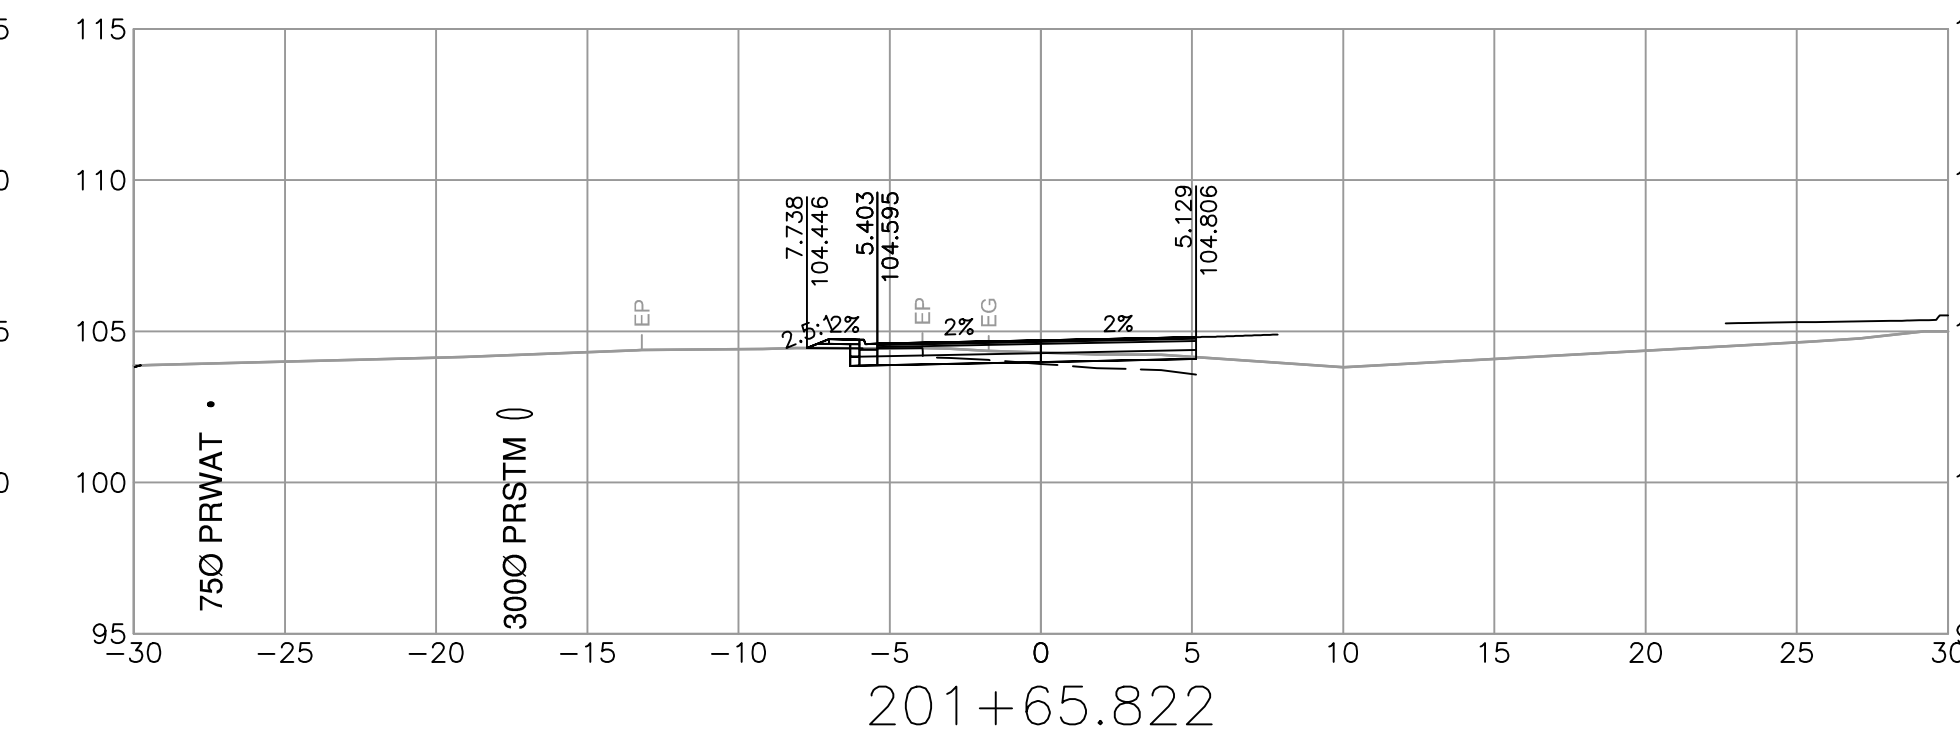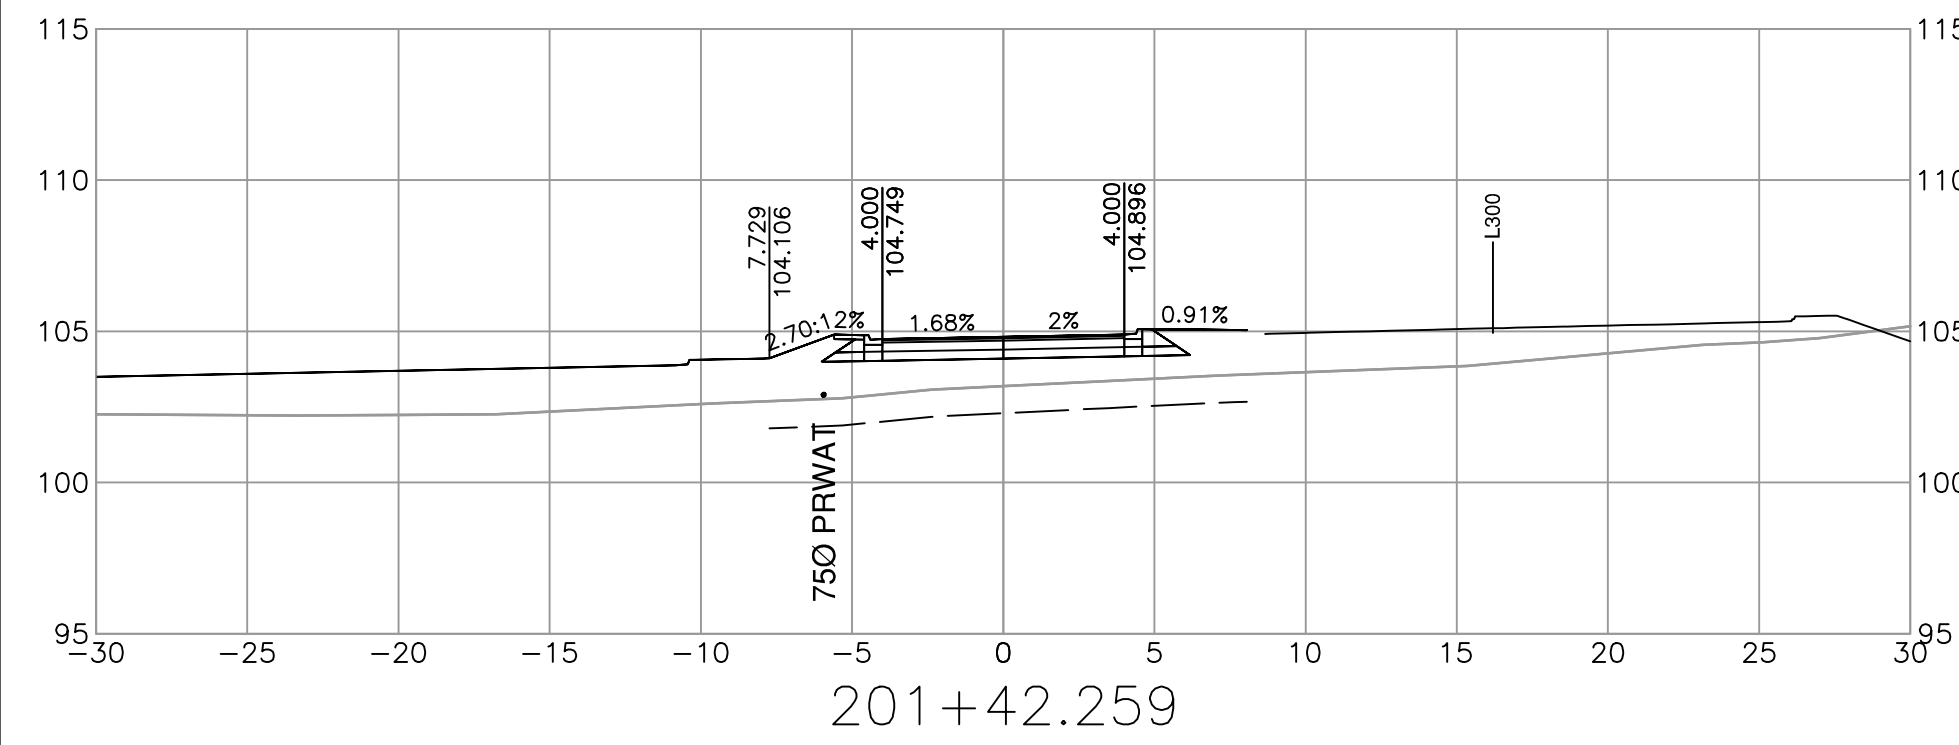

SUITE 201, 8506 - 200 STREET  
LANGLEY, BRITISH COLUMBIA, V2Y 0M1  
PH : 604.371.0091 FAX : 604.371.0098

REV	DATE	REVISIONS	NAME

MINISTRY OF TRANSPORTATION AND INFRASTRUCTURE  
SOUTH COAST REGION  
HIGHWAY ENGINEERING AND GEOMATICS










CAD FILENAME	R1-1063-1000	DESIGNED	N. THUNSTROM	DATE	2024-02-28
FILE NUMBER	33036	QUALITY CONTROL	G. NGIENG	DATE	2024-02-28
PLOT DATE	2024-02-27	QUALITY ASSURANCE	C. CLARK	DATE	2024-02-28
		DRAWN	J. SHIM	DATE	2024-02-28

TEMPLATE CROSS SECTIONS  
HIGHWAY 1 - MAINLINE WEST  
BRADNER REST AREA IMPROVEMENTS  
L200 ALIGNMENT

SCALE 0 2 1:250 12m

PROJECT NUMBER	13253-1001	REG	1	DRAWING NUMBER	R1-1063-1023	REV	
----------------	------------	-----	---	----------------	--------------	-----	--

PLOT DATE: 2024/02/27 G:\Projects\33000\33000\_AE\_Hwy1\_264-Whatcom\02\_CADD\Bradner\DrawingProduction\1000\_DesignSections\R1-1063-1000.dwg

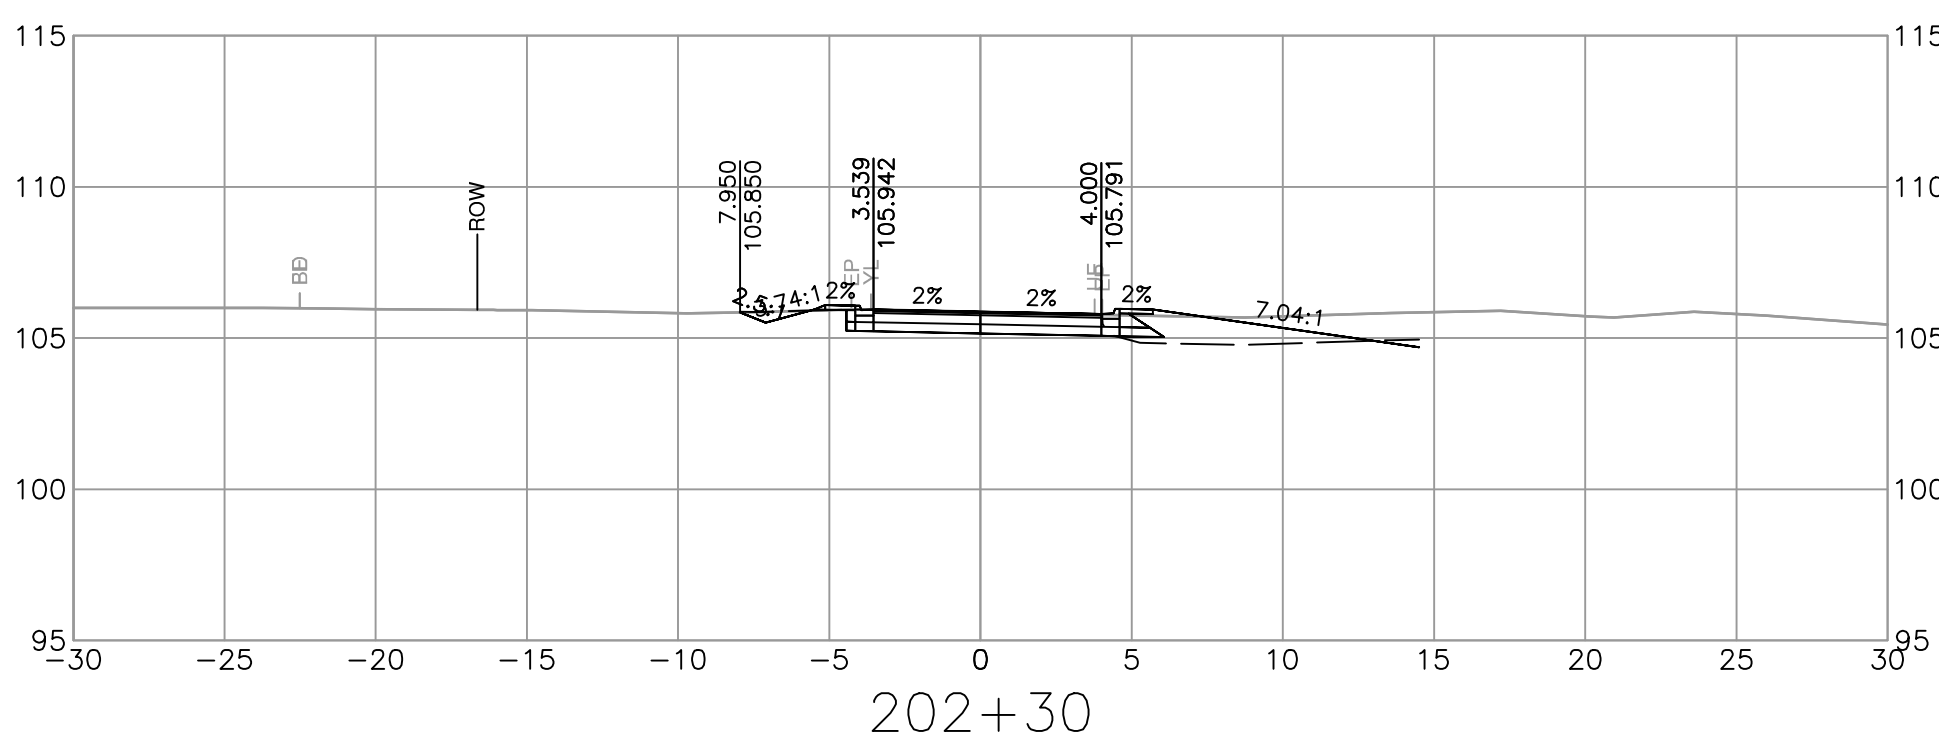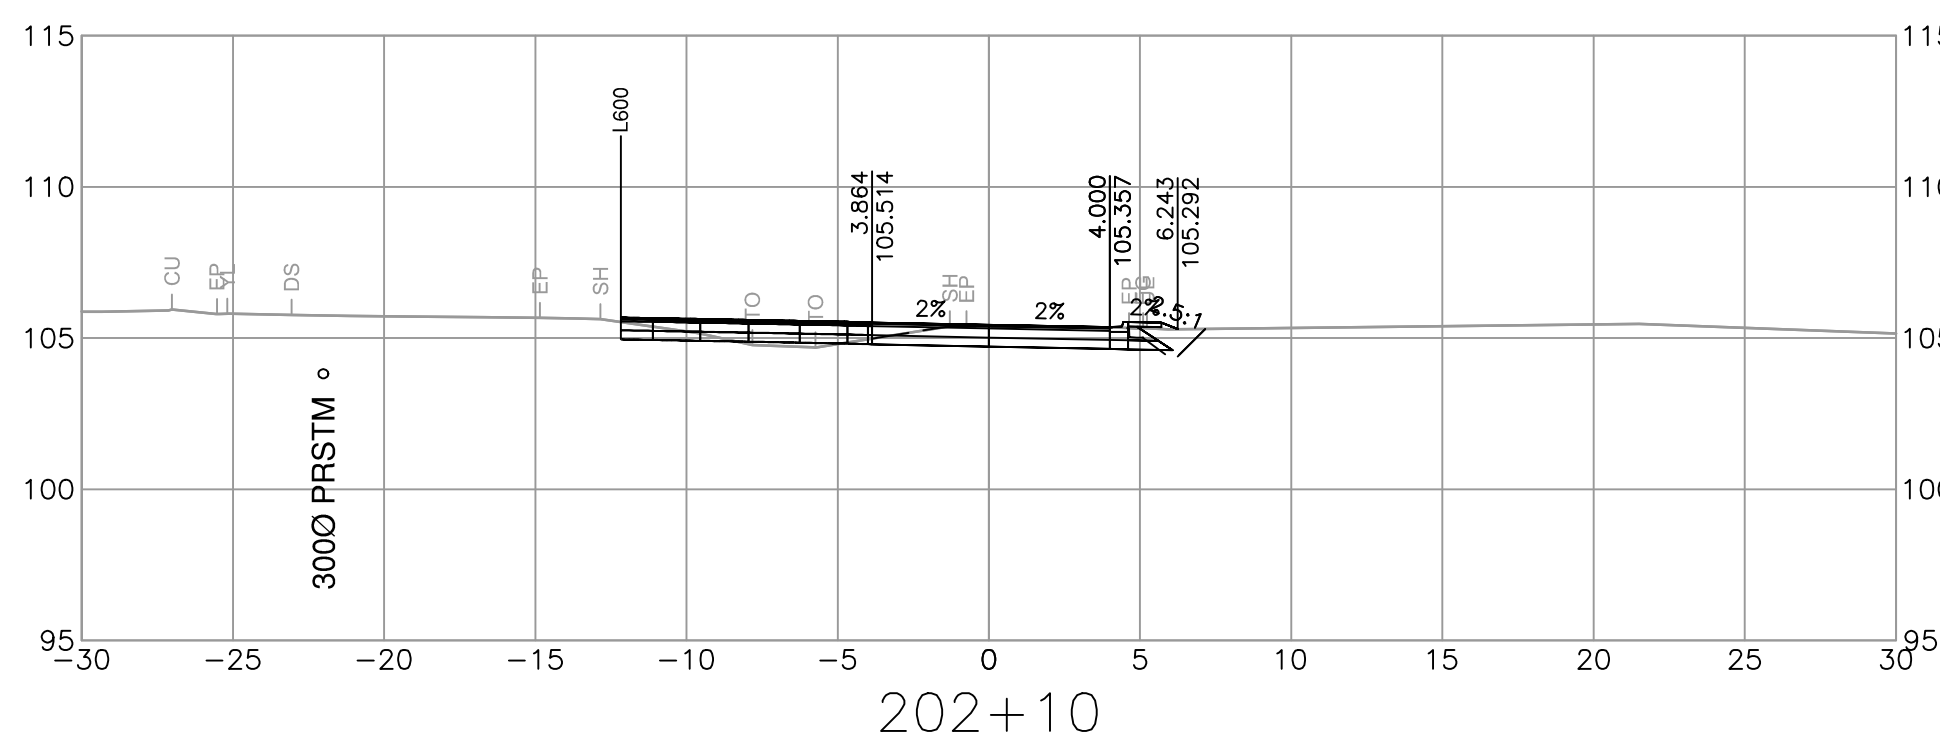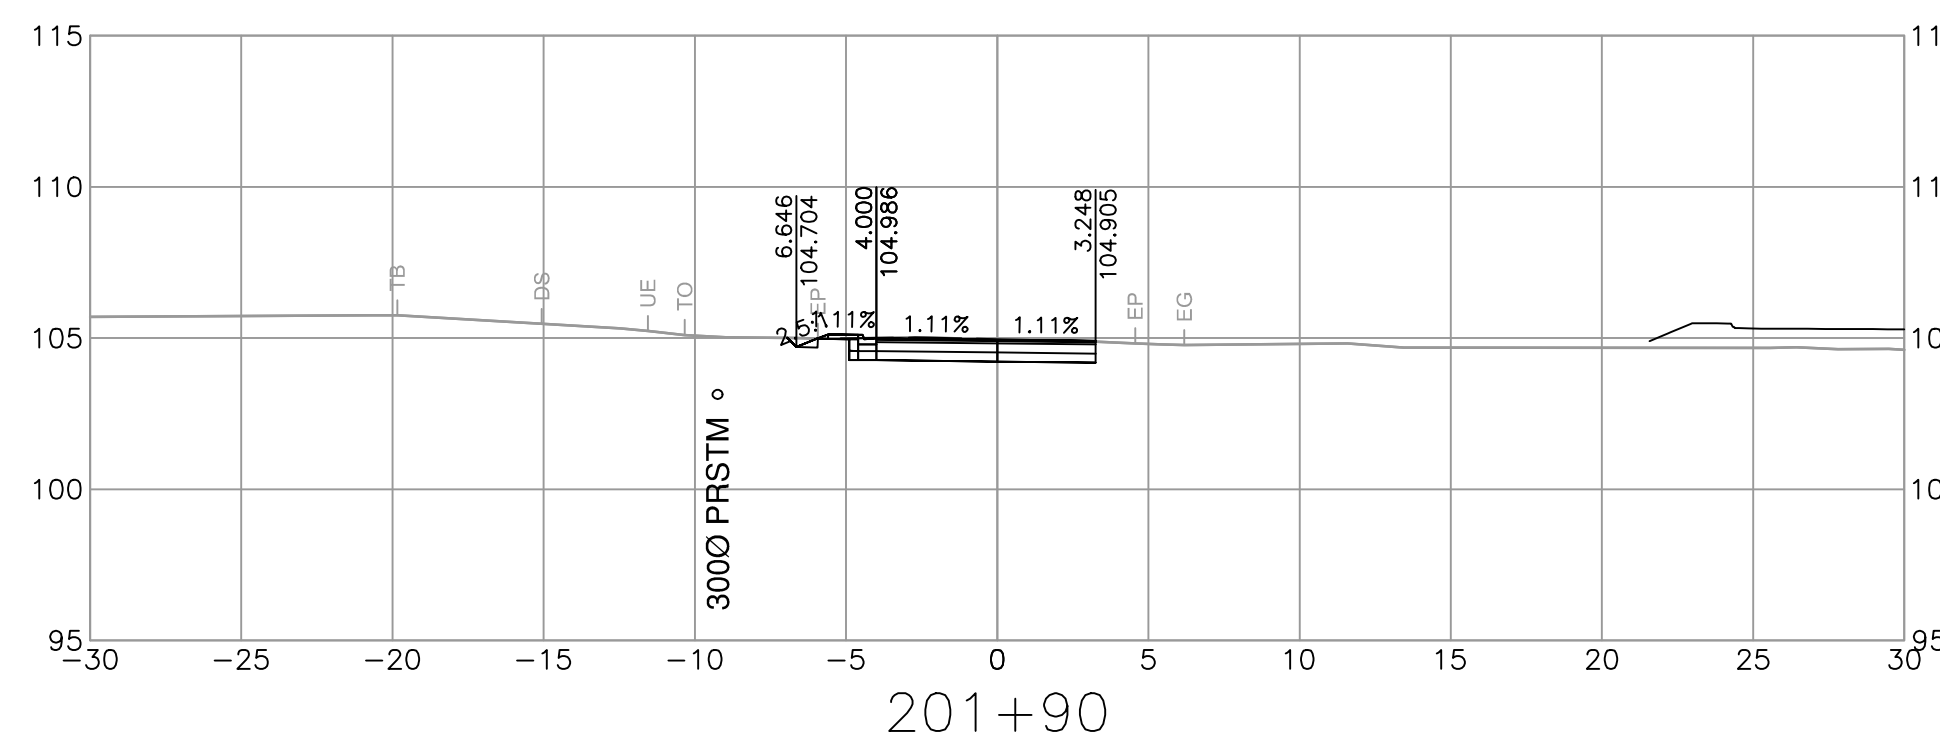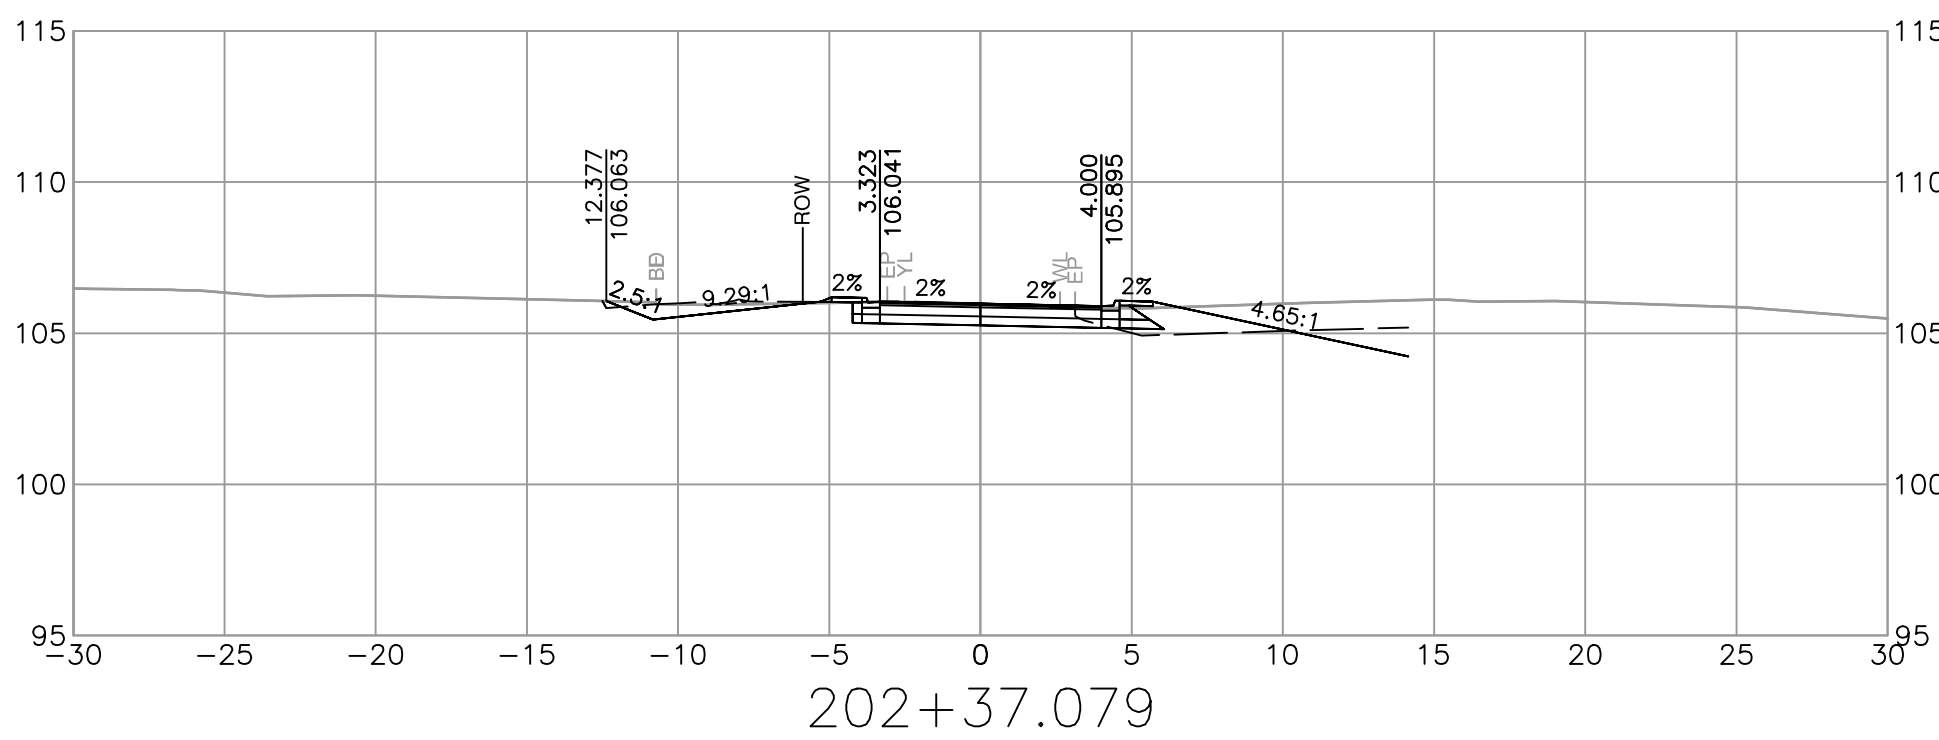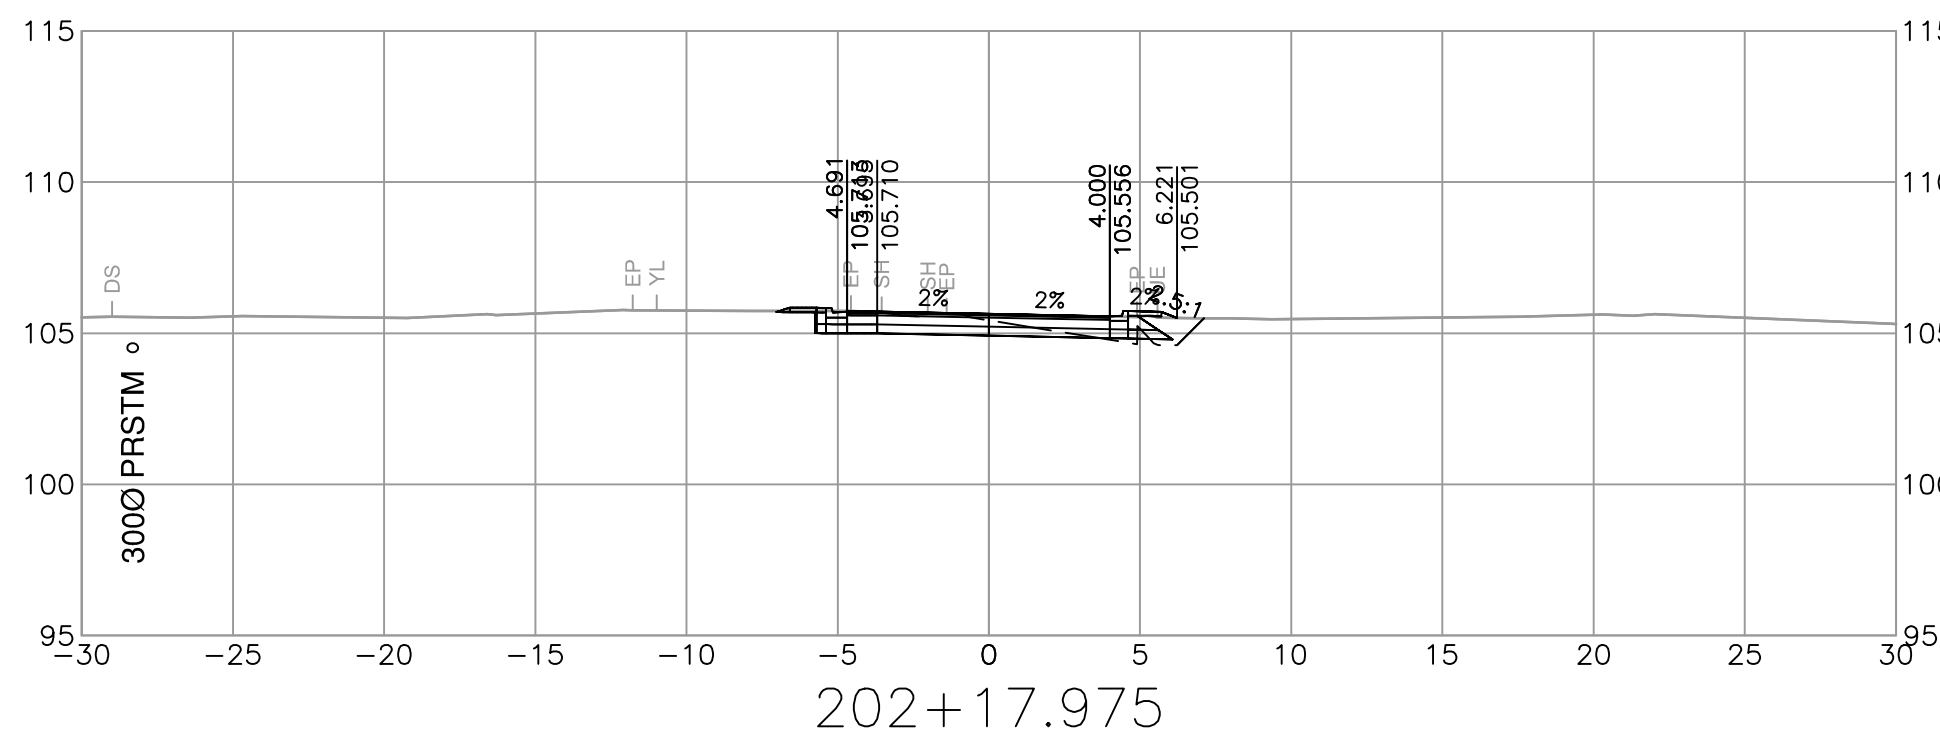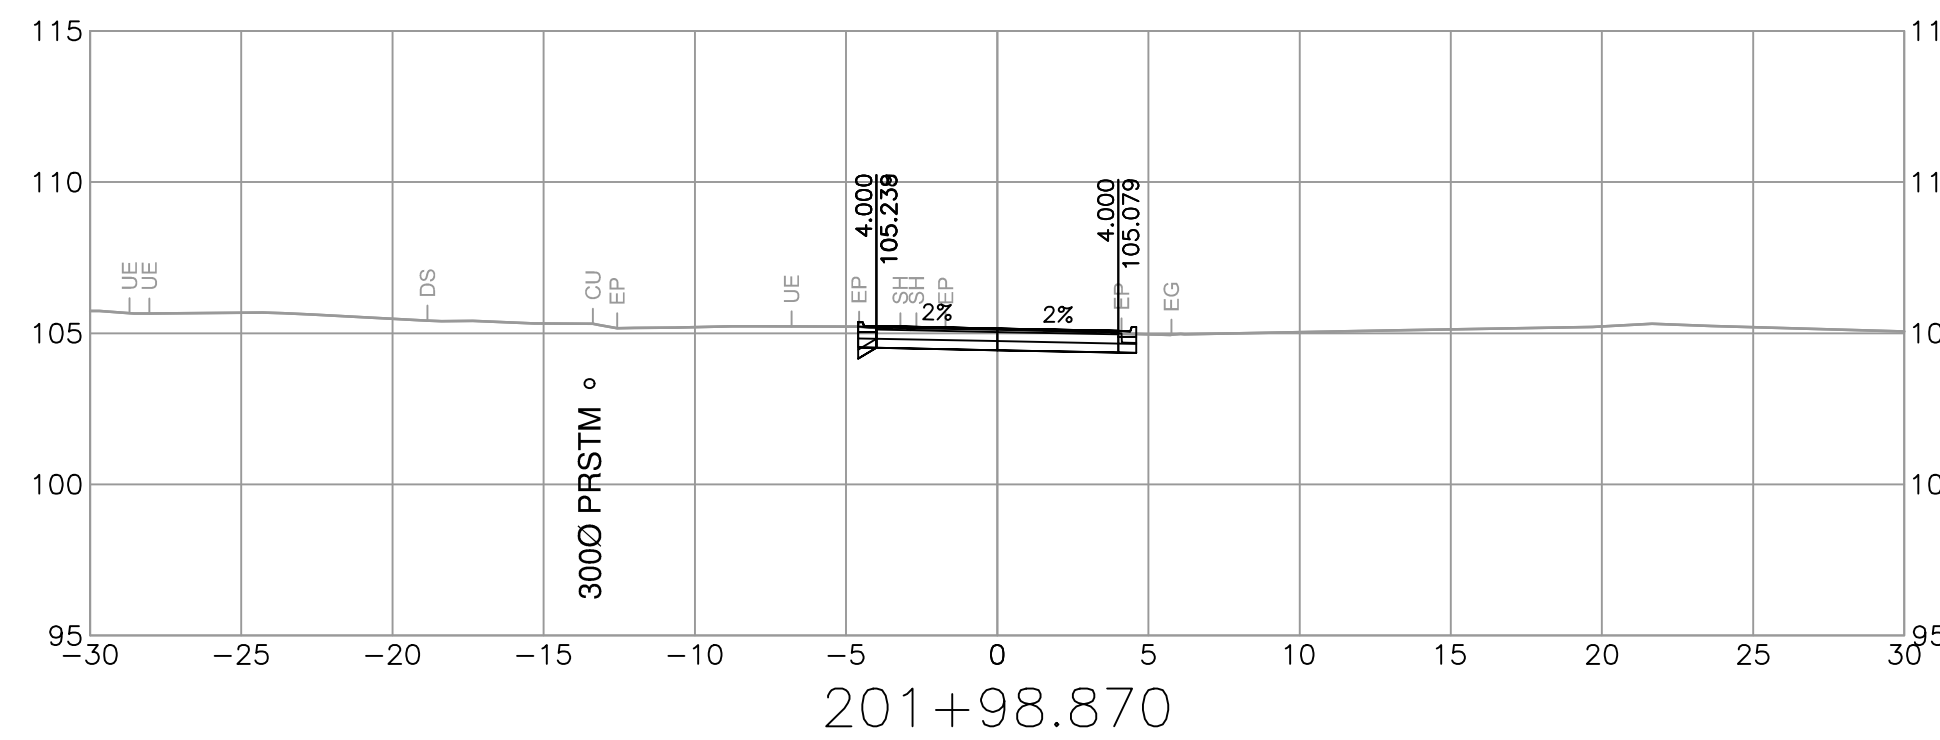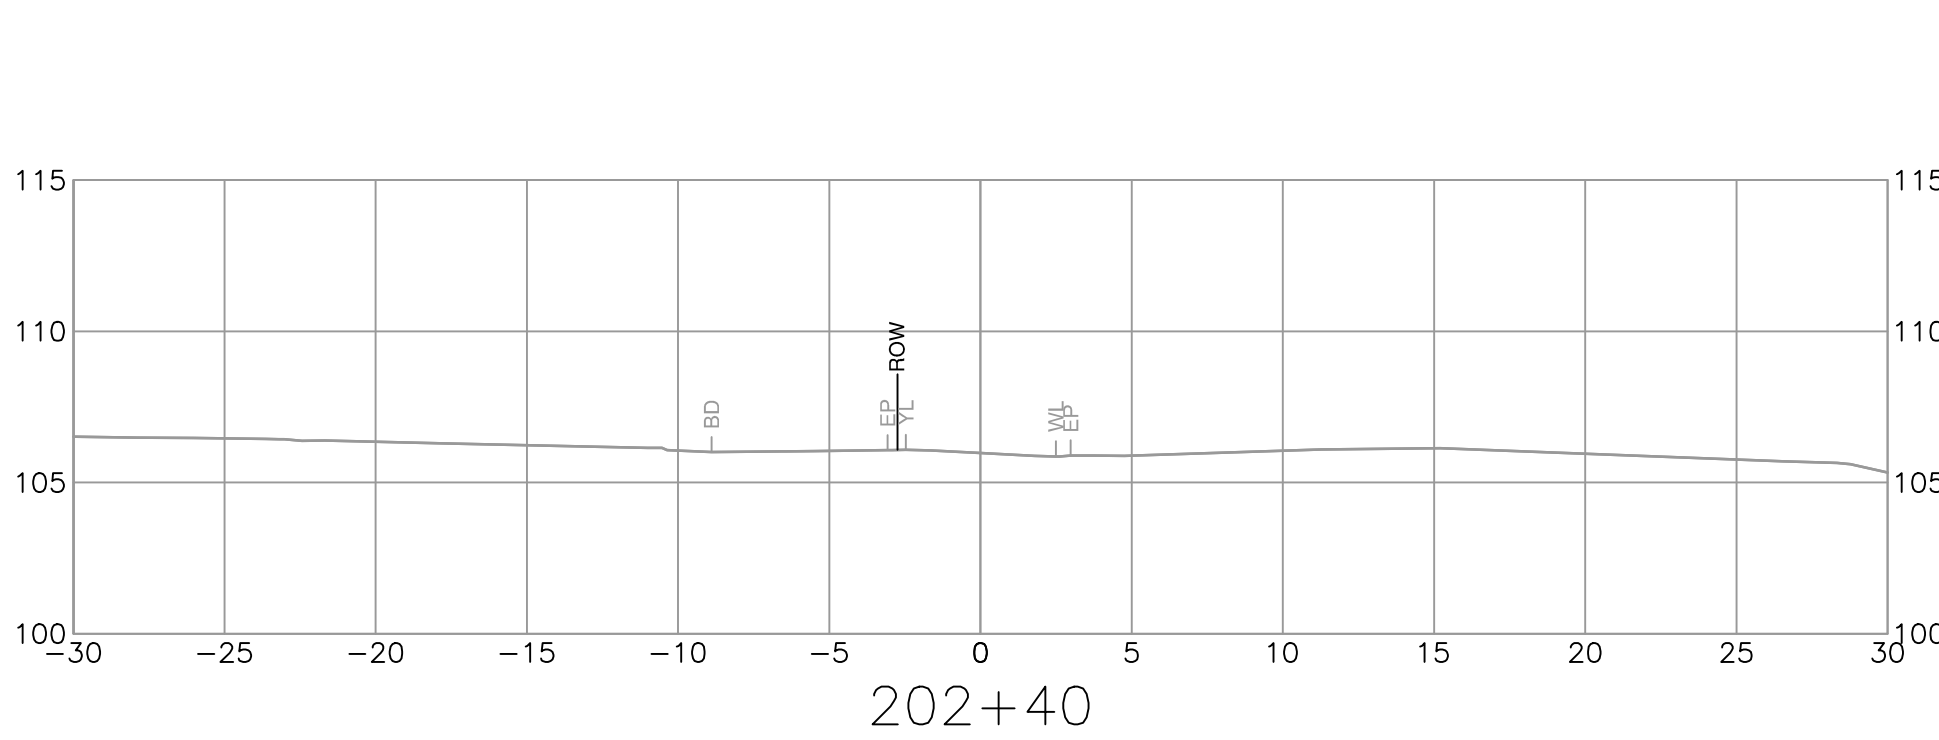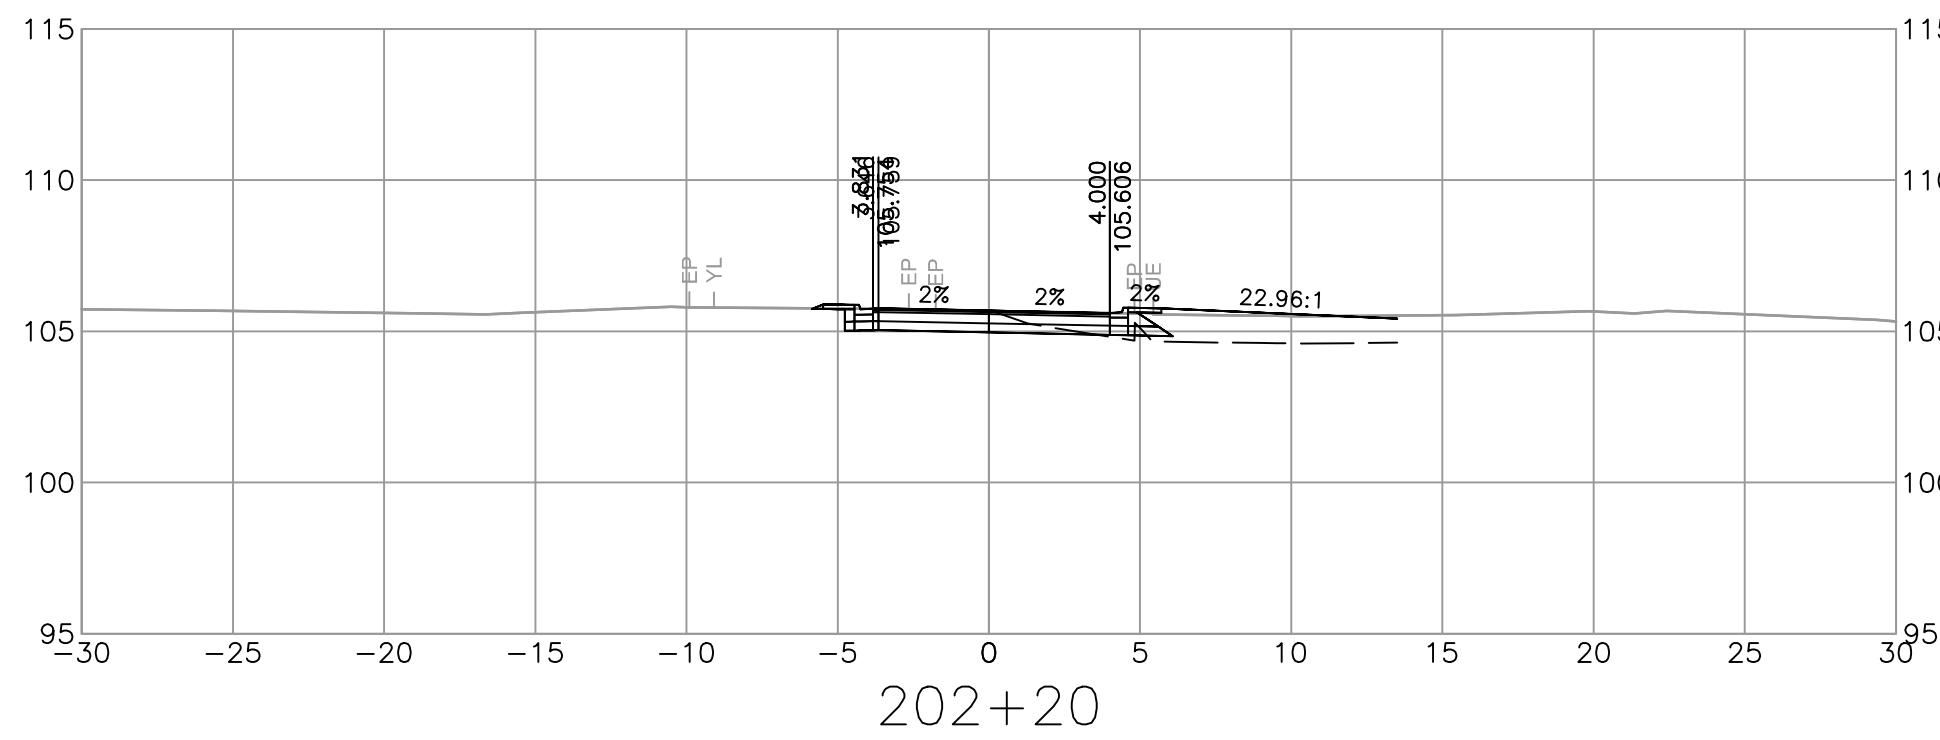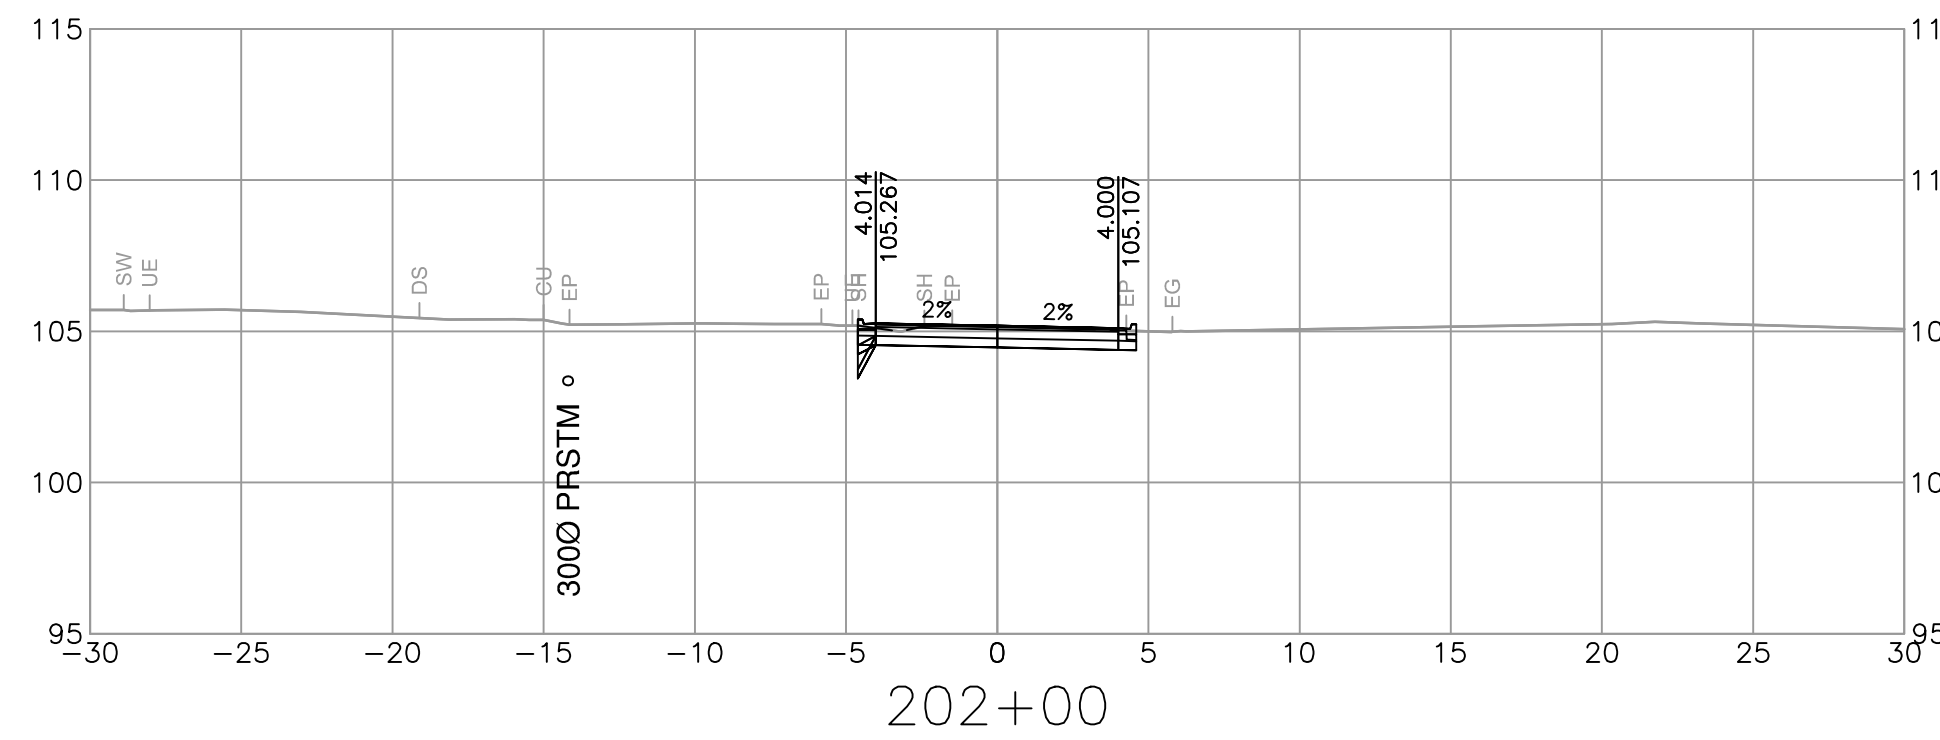

**ISL**  
 SUITE 201, 8506 - 200 STREET  
 LANGLEY, BRITISH COLUMBIA, V2Y 0M1  
 PH : 604.371.0091 FAX : 604.371.0098

REV	DATE	REVISIONS	NAME










**BRITISH COLUMBIA**  
 MINISTRY OF TRANSPORTATION AND INFRASTRUCTURE  
 SOUTH COAST REGION  
 HIGHWAY ENGINEERING AND GEOMATICS

DESIGNED: N. THUNSTROM DATE: 2024-02-28  
 QUALITY CONTROL: G. NGIENG DATE: 2024-02-28  
 FILE NUMBER: 33036 QUALITY ASSURANCE: C. CLARK DATE: 2024-02-28  
 PLOT DATE: 2024-02-27 DRAWN: J. SHIM DATE: 2024-02-28

**TEMPLATE CROSS SECTIONS**  
 HIGHWAY 1 - MAINLINE WEST  
 BRADNER REST AREA IMPROVEMENTS  
 L200 ALIGNMENT

SCALE: 0 2 1:250 12m  
 PROJECT NUMBER: 13253-1001 REG: 1 DRAWING NUMBER: R1-1063-1024 REV: 1

PLOT DATE: 2024/02/27 G:\Projects\33000\33000\33036\_AE\_Hwy1\_264-Whatcom\02\_CADD\Bradner\DrawingProduction\1000\_DesignSections\R1-1063-1000.dwg

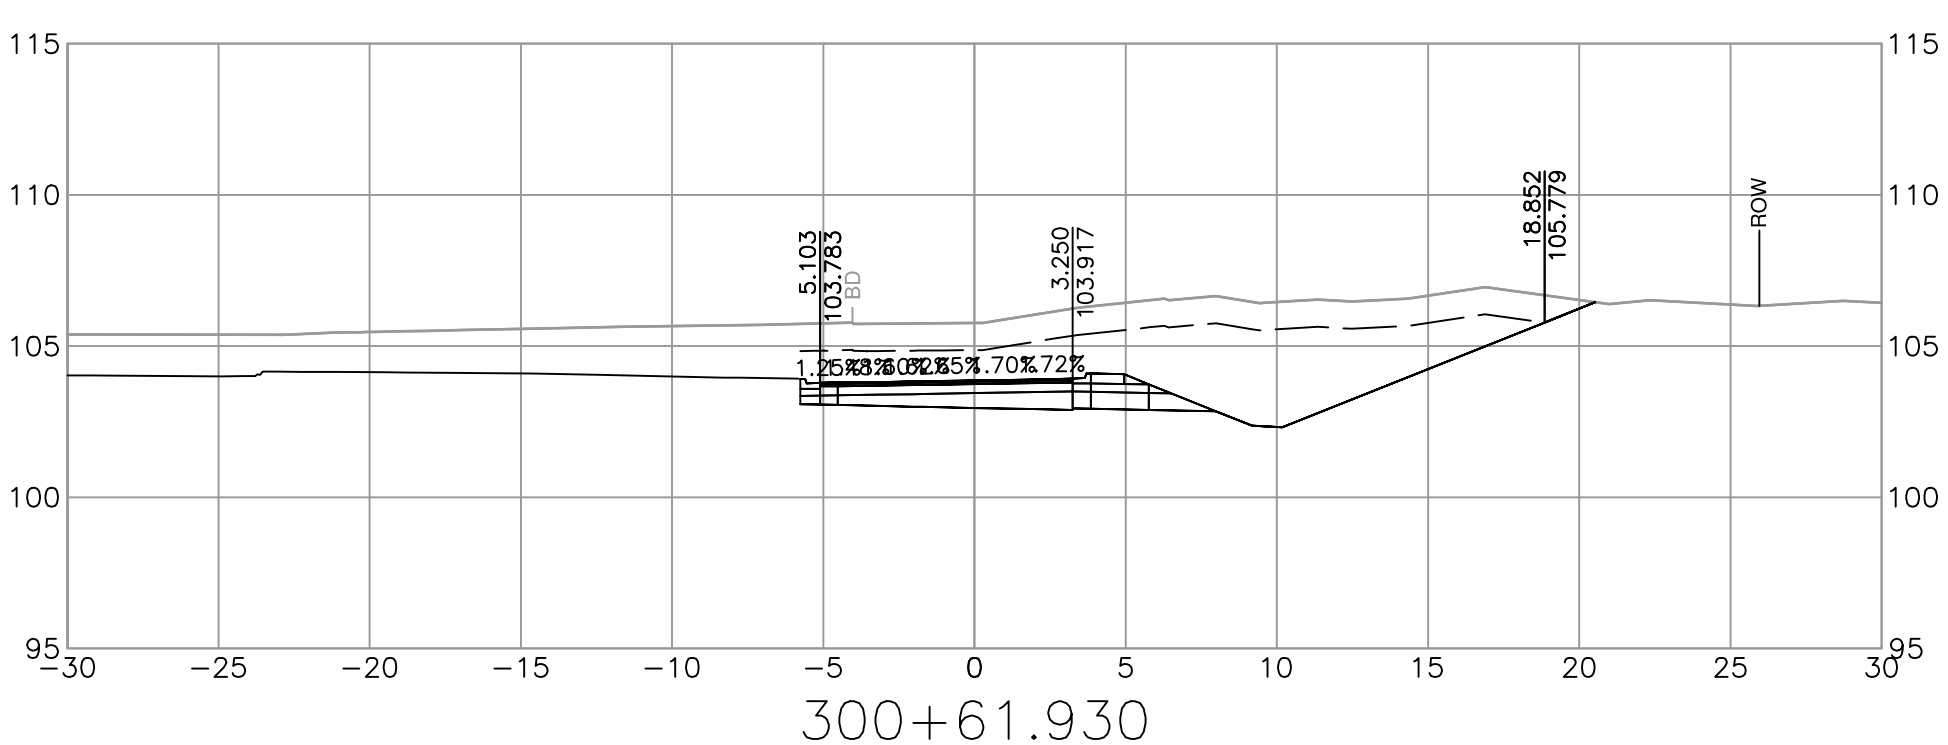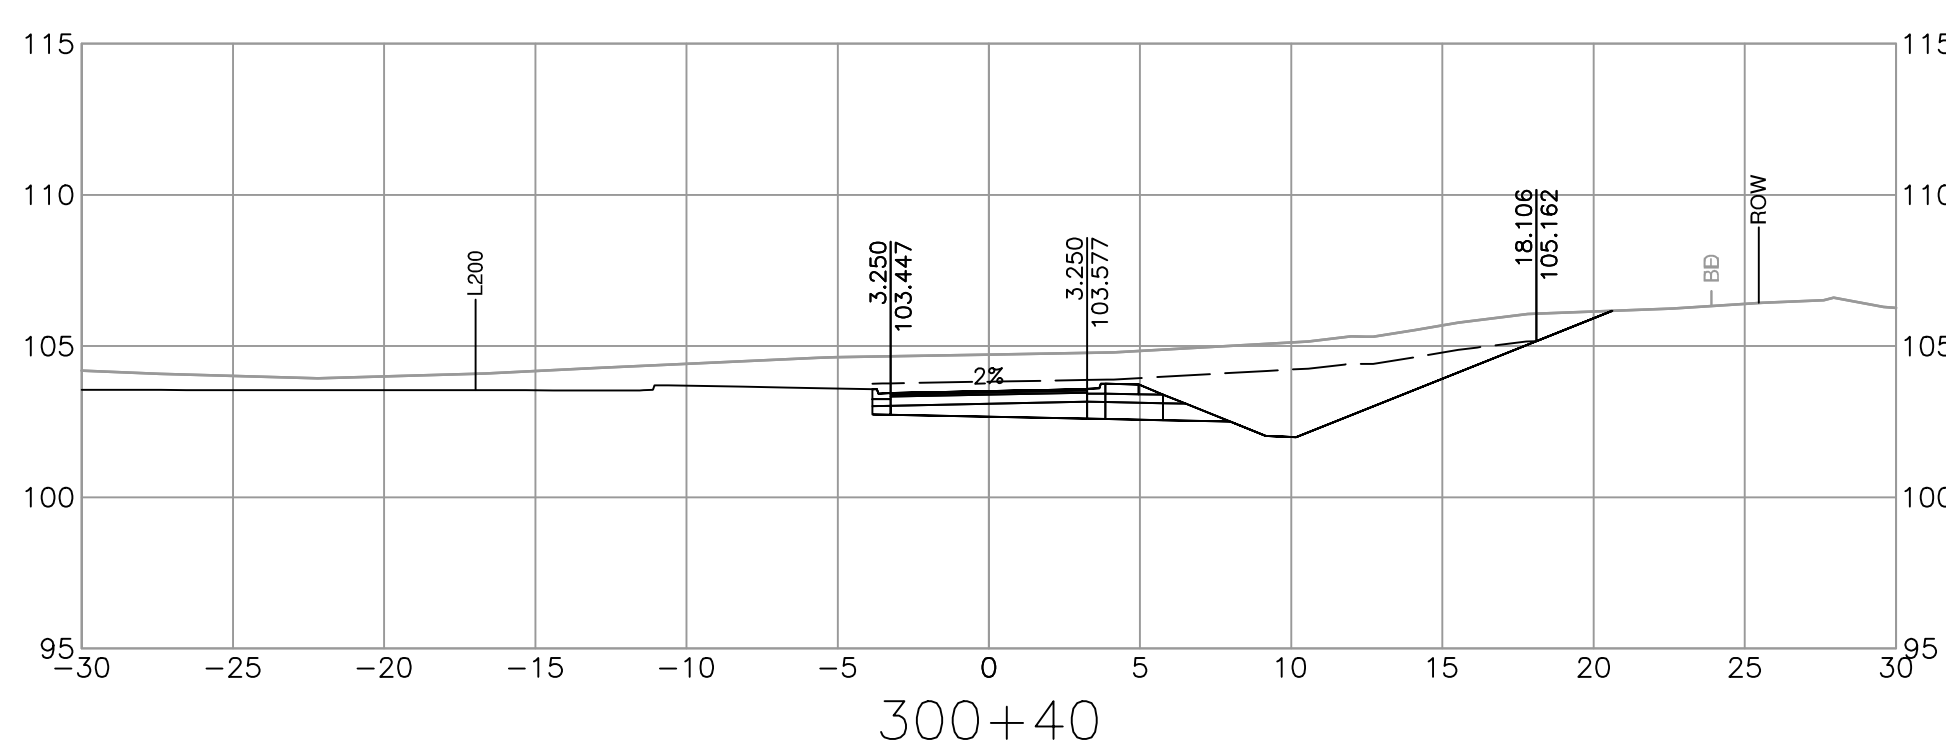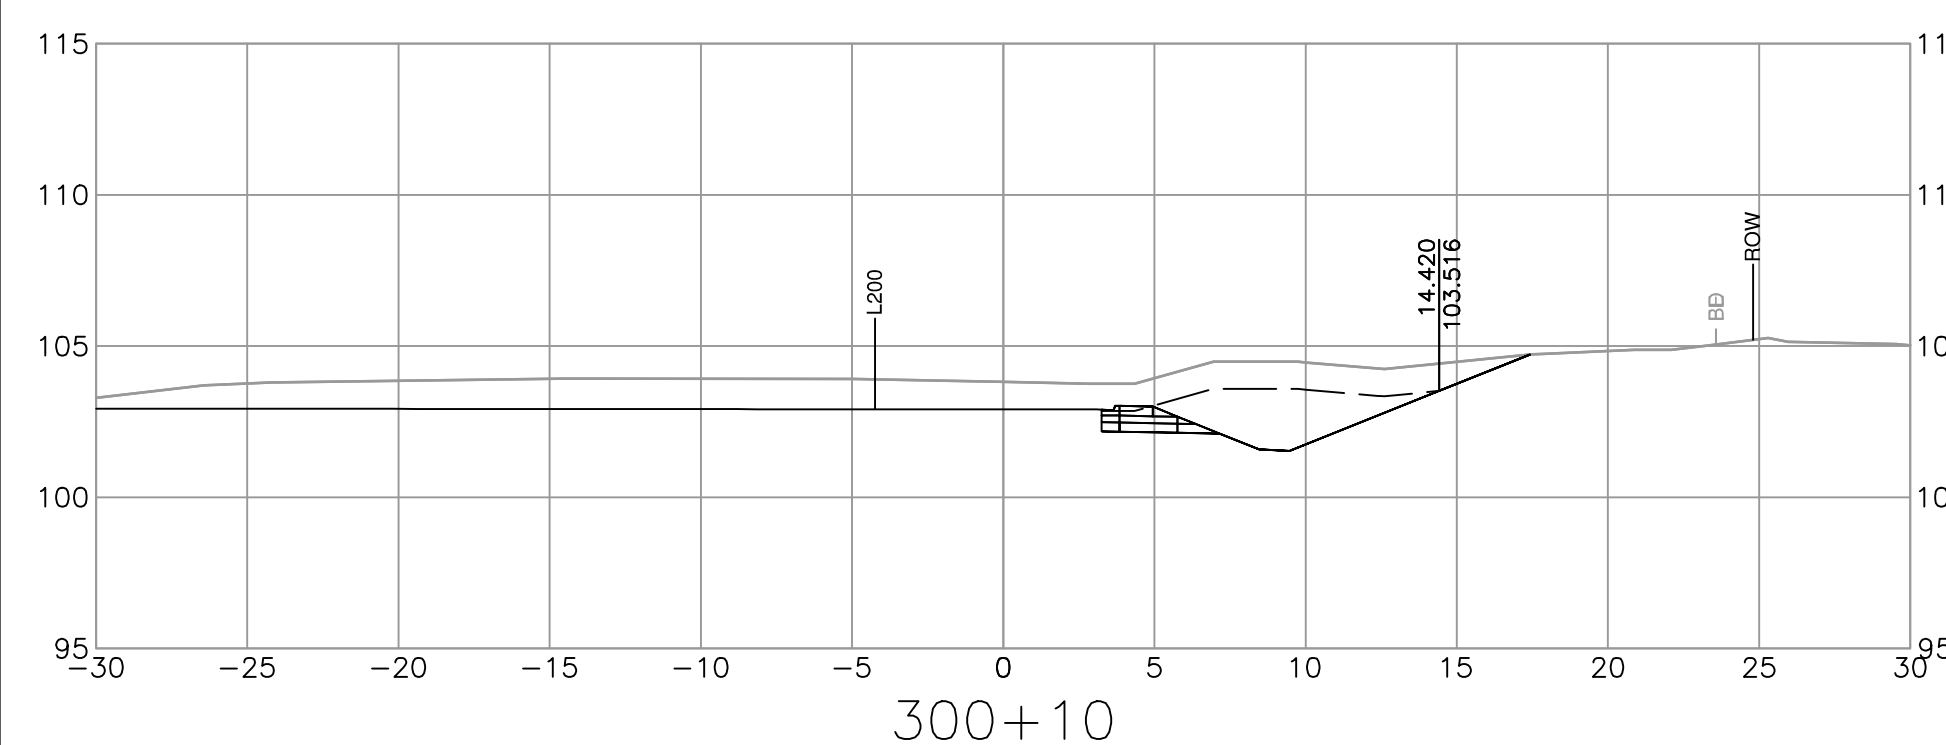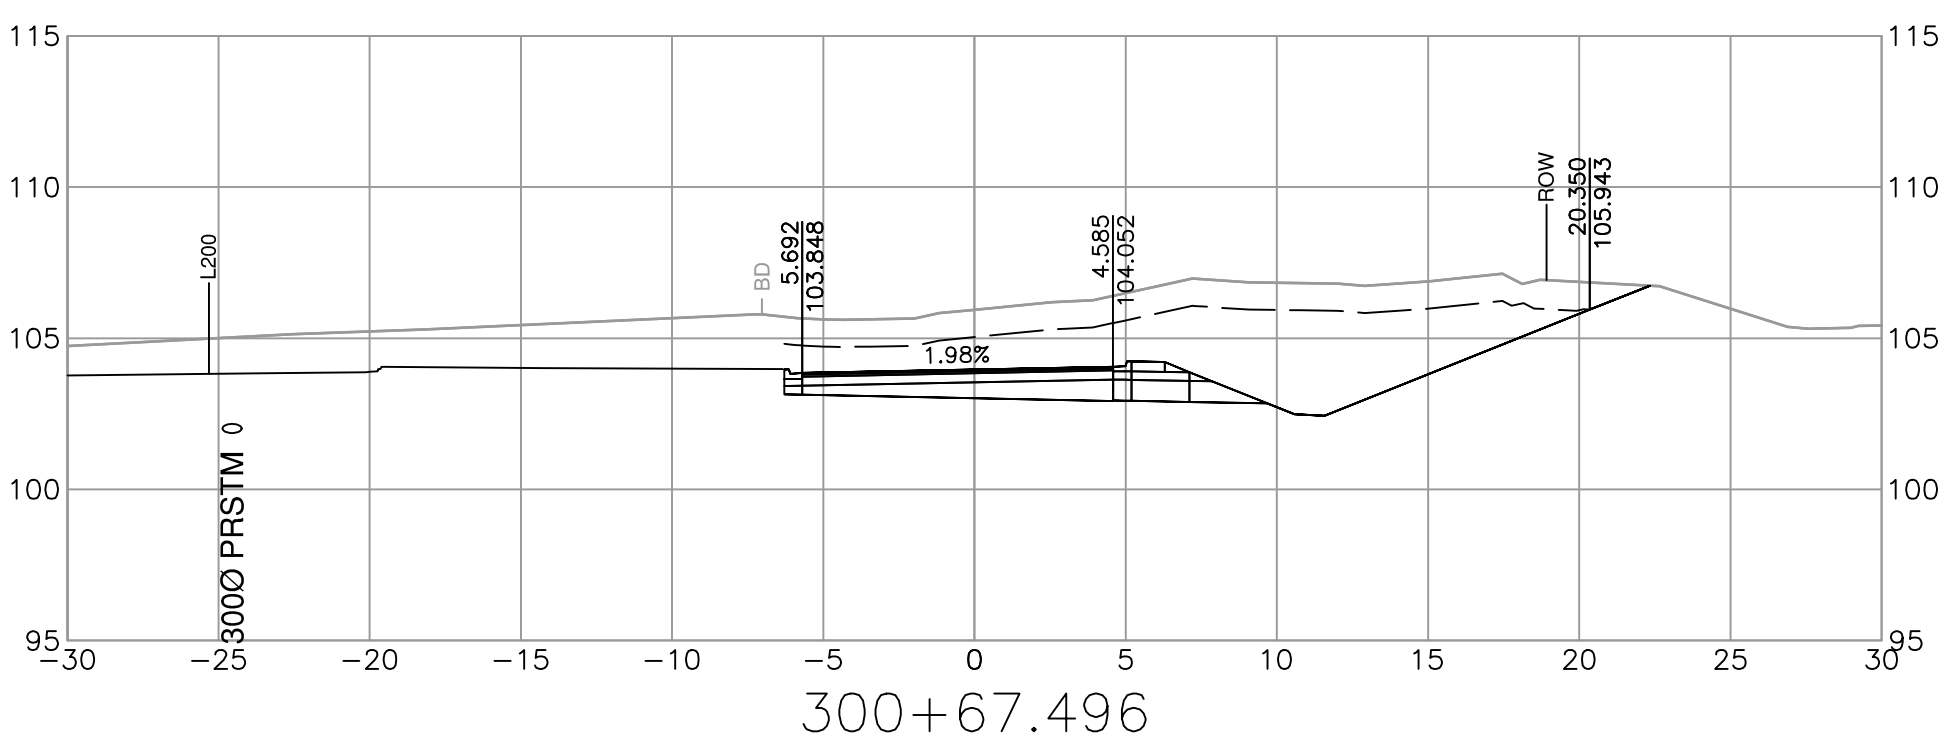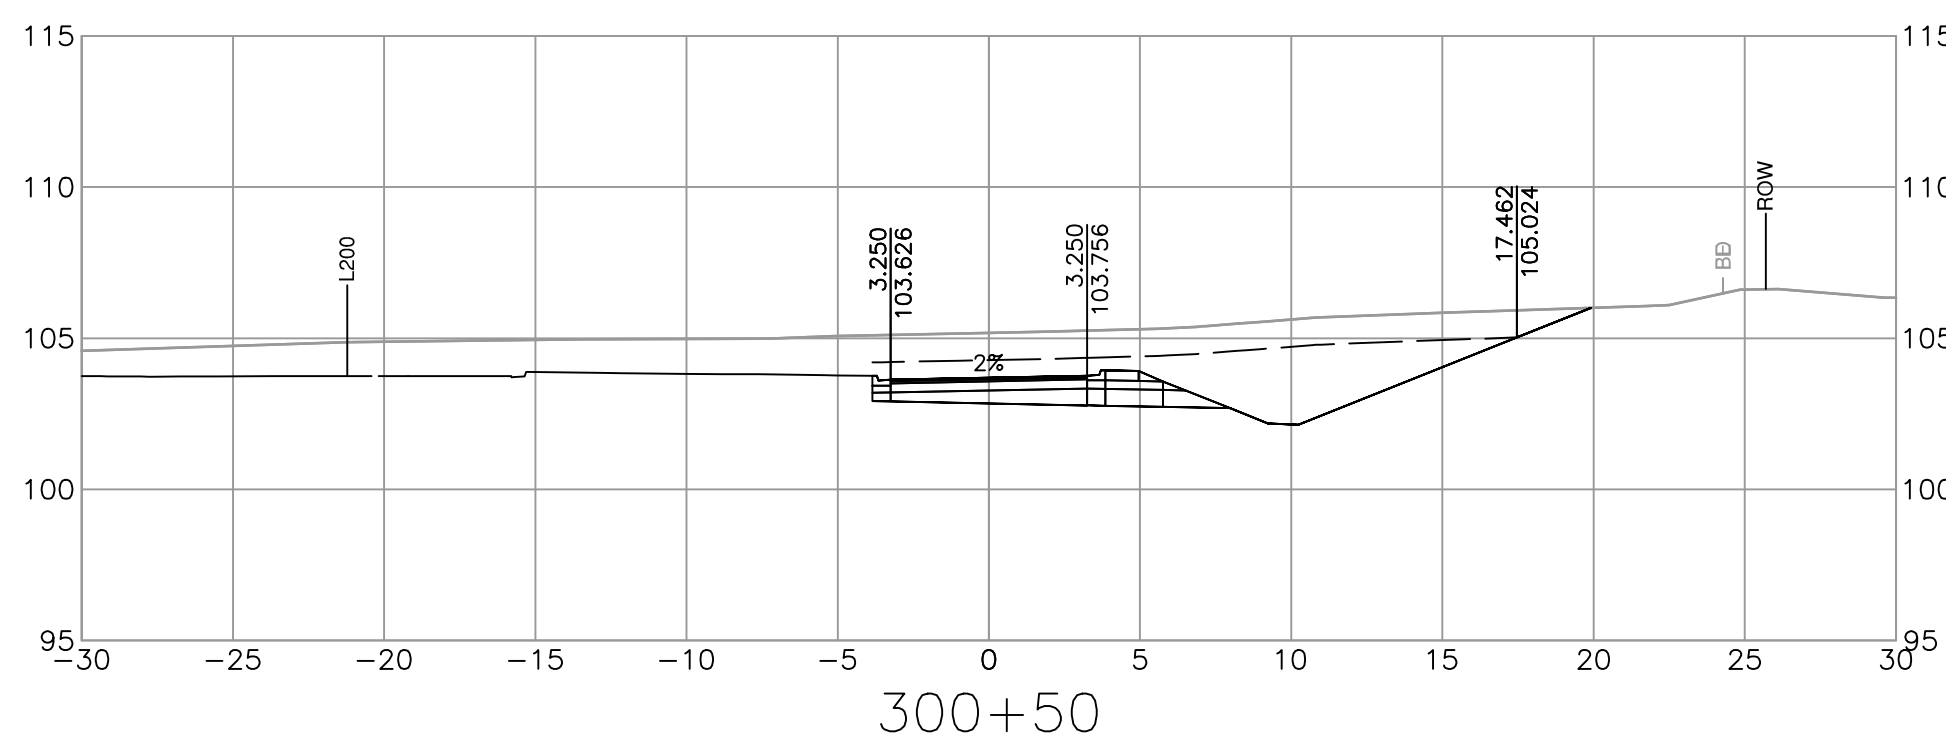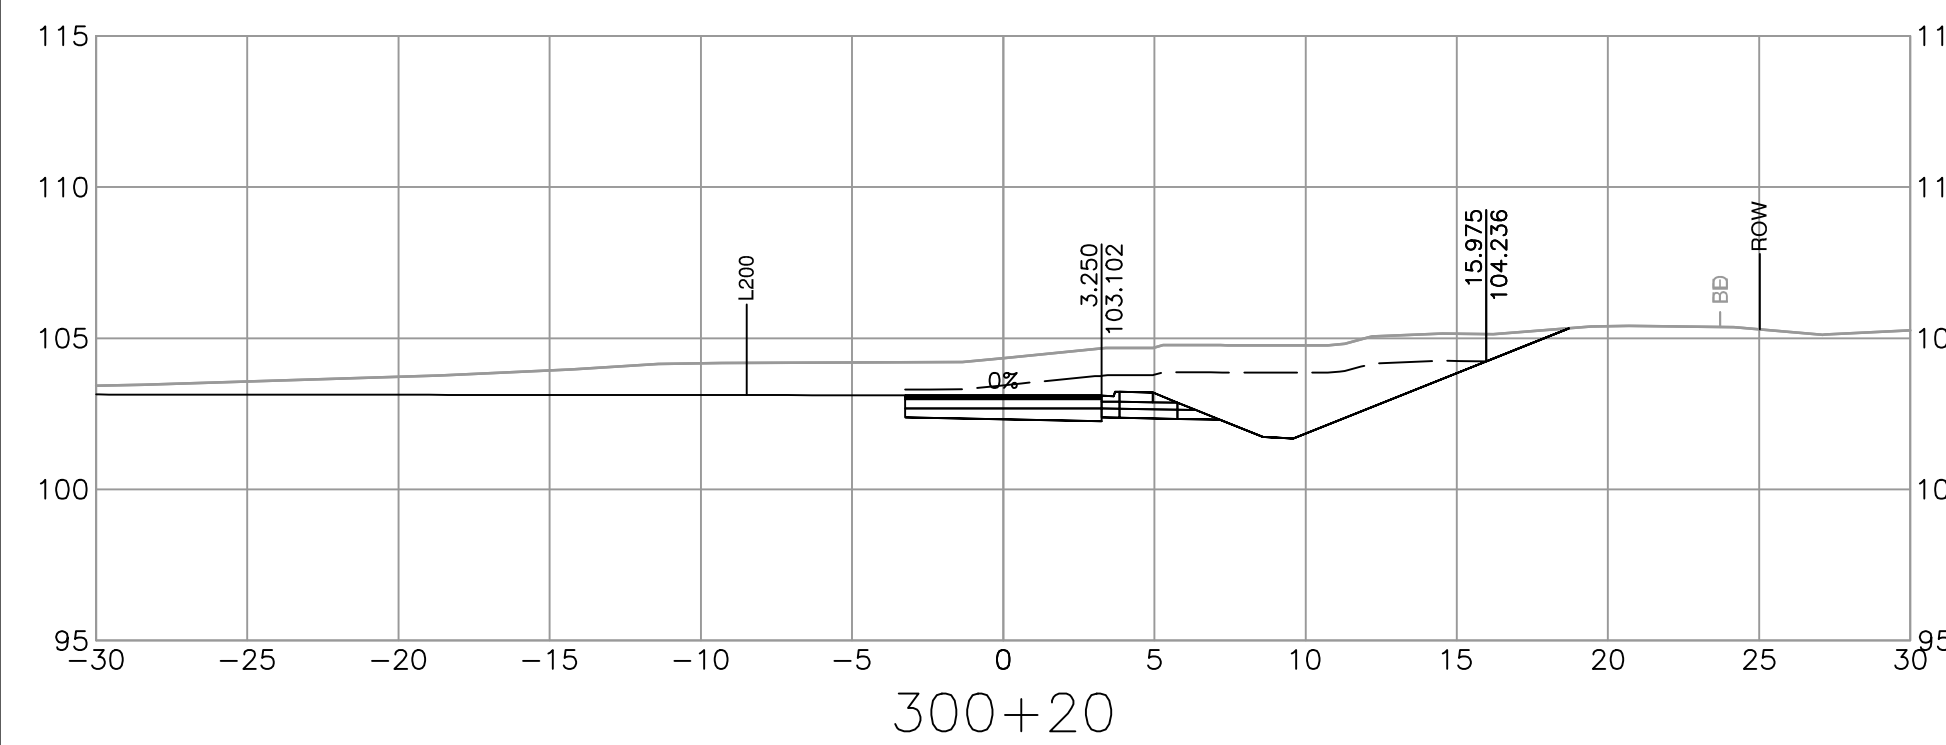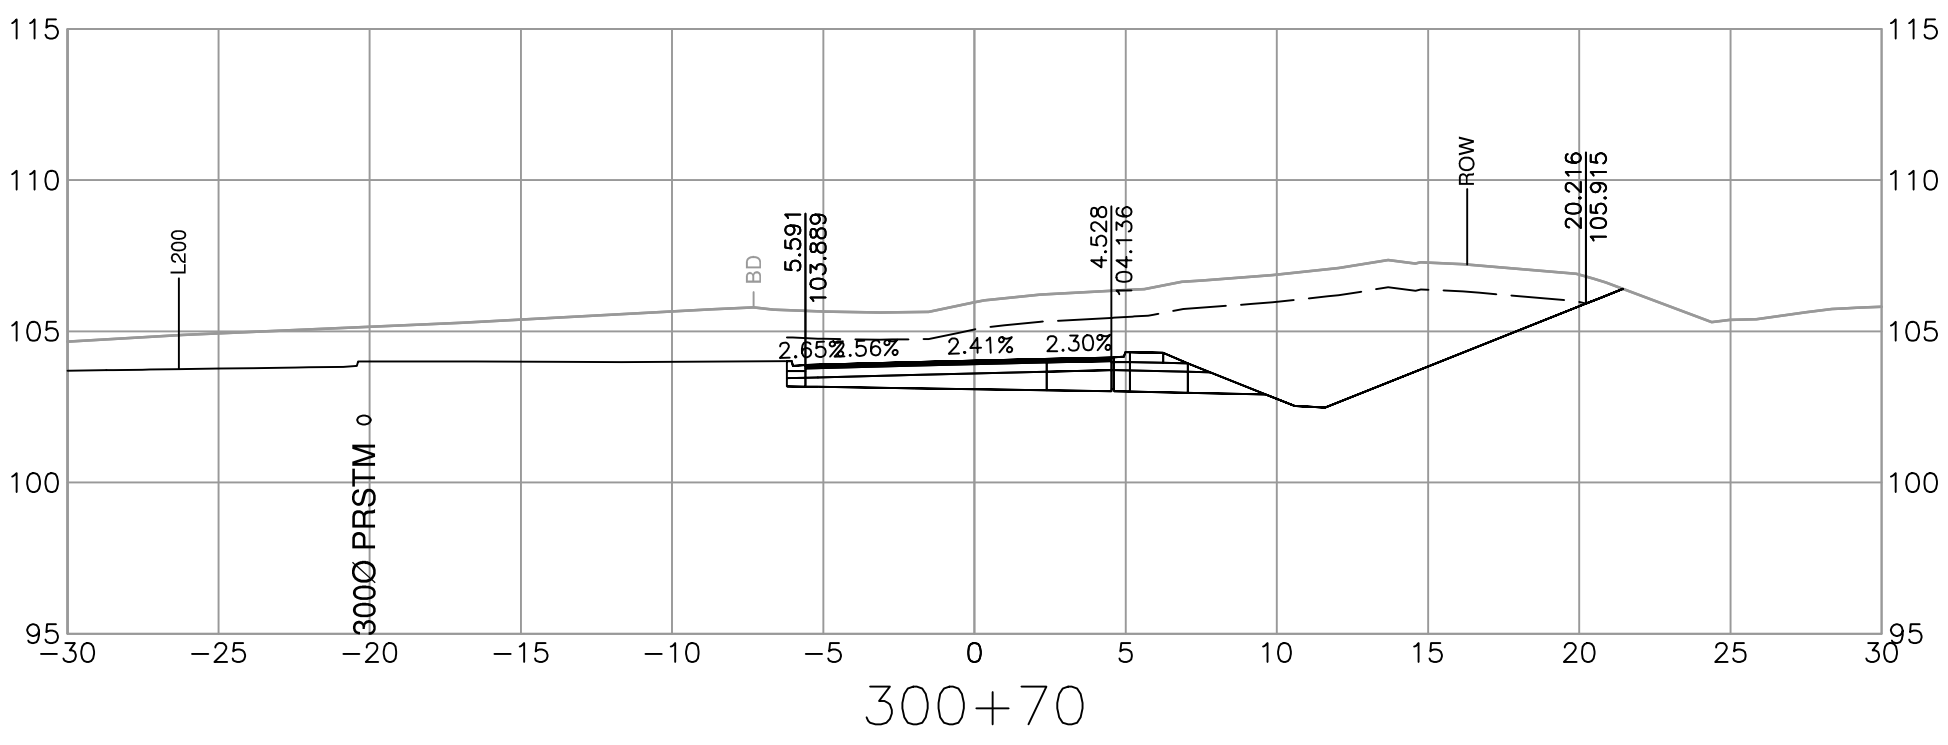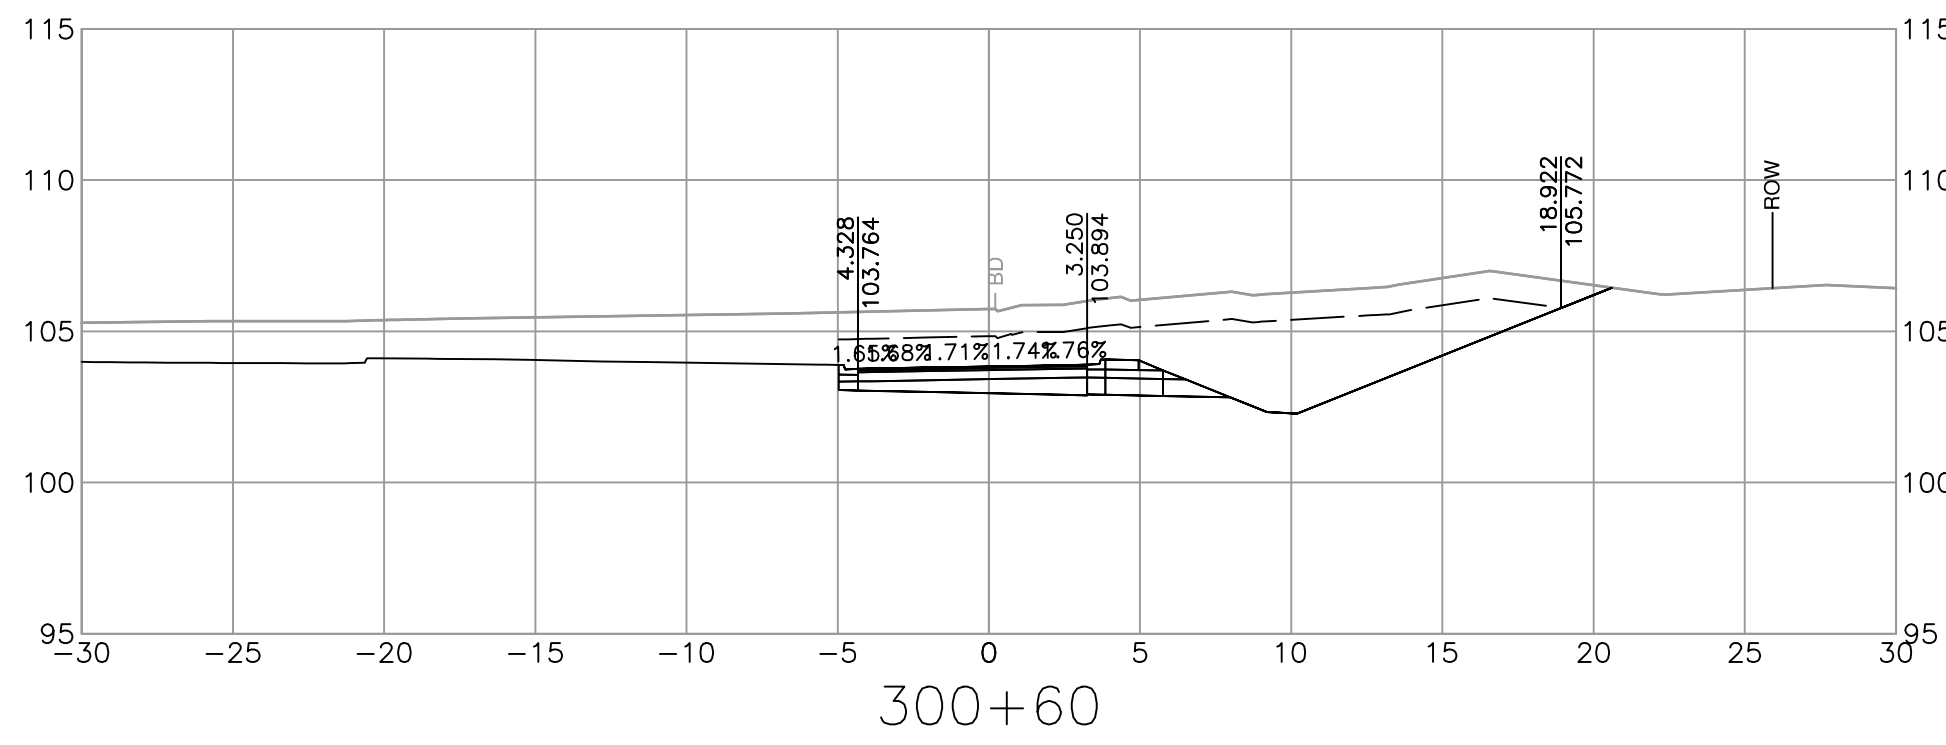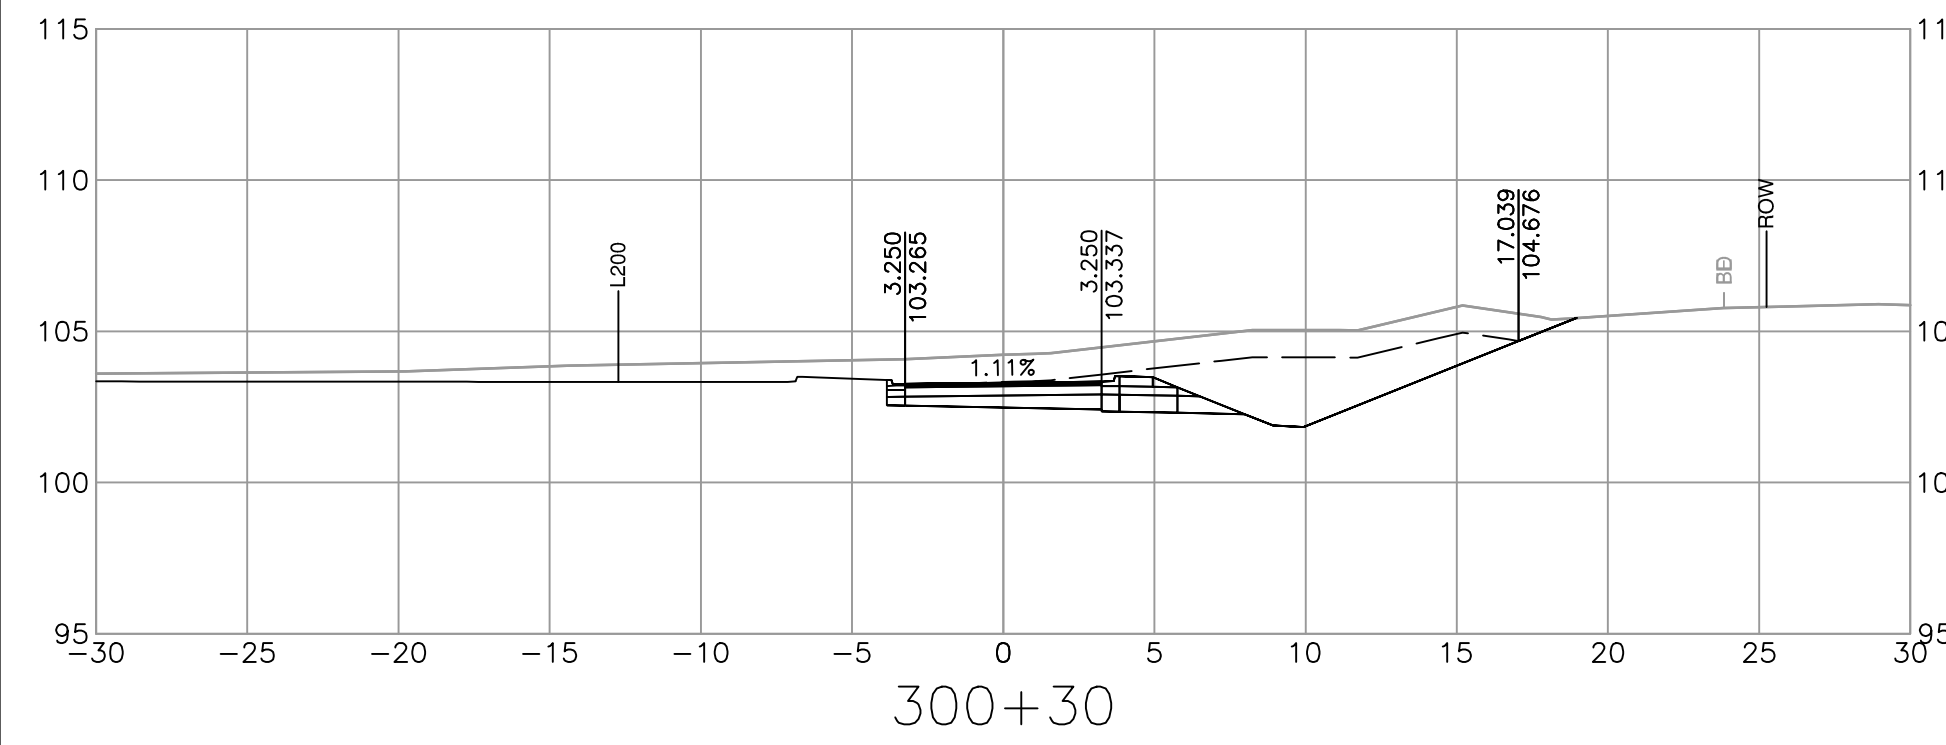

**ISL**

SUITE 201, 8506 - 200 STREET  
 LANGLEY, BRITISH COLUMBIA, V2Y 0M1  
 PH : 604.371.0091 FAX : 604.371.0098

REV	DATE	REVISIONS	NAME

**BRITISH COLUMBIA**

MINISTRY OF TRANSPORTATION AND INFRASTRUCTURE  
 SOUTH COAST REGION  
 HIGHWAY ENGINEERING AND GEOMATICS

DESIGNED: N. THUNSTROM DATE: 2024-02-28  
 QUALITY CONTROL: G. NGIENG DATE: 2024-02-28  
 FILE NUMBER: 33036 QUALITY ASSURANCE: C. CLARK DATE: 2024-02-28  
 PLOT DATE: 2024-02-27 DRAWN: J. SHIM DATE: 2024-02-28










**TEMPLATE CROSS SECTIONS**  
 HIGHWAY 1 - MAINLINE WEST  
 BRADNER REST AREA IMPROVEMENTS  
 L300 ALIGNMENT

SCALE: 0 2 1:250 12m

PROJECT NUMBER: 13253-1001 REG: 1 DRAWING NUMBER: R1-1063-1031



PLOT DATE: 2024/02/27 G:\Projects\33000\33000\_AE\_Hwy1\_264-Whatcom\02\_CADD\Bradner\DrawingProduction\1000\_DesignSections\R1-1063-1000.dwg

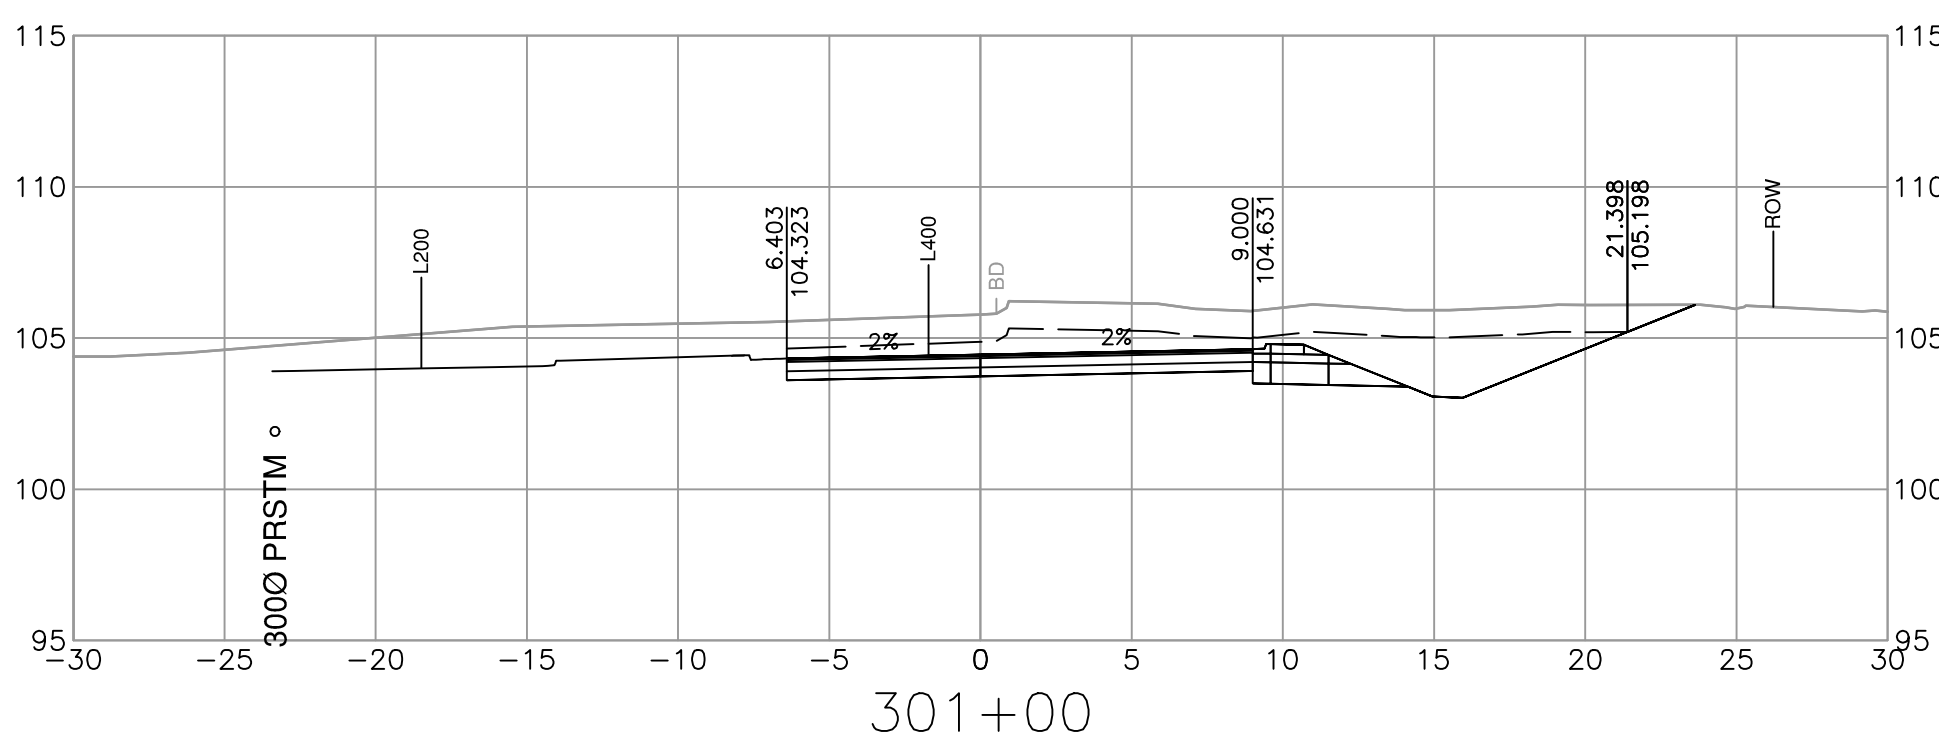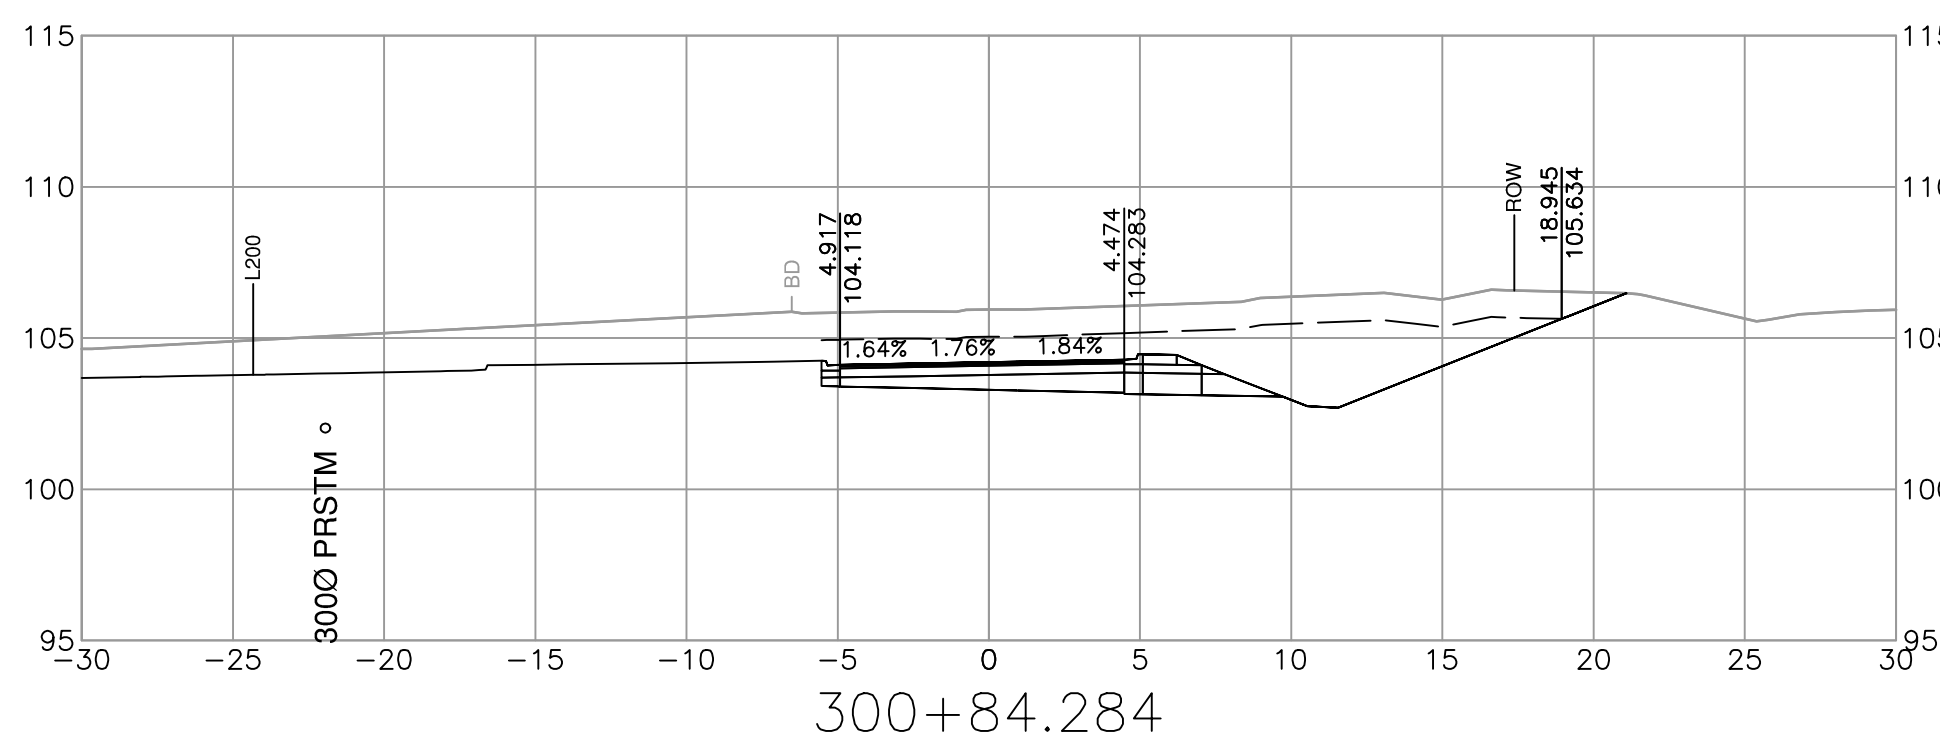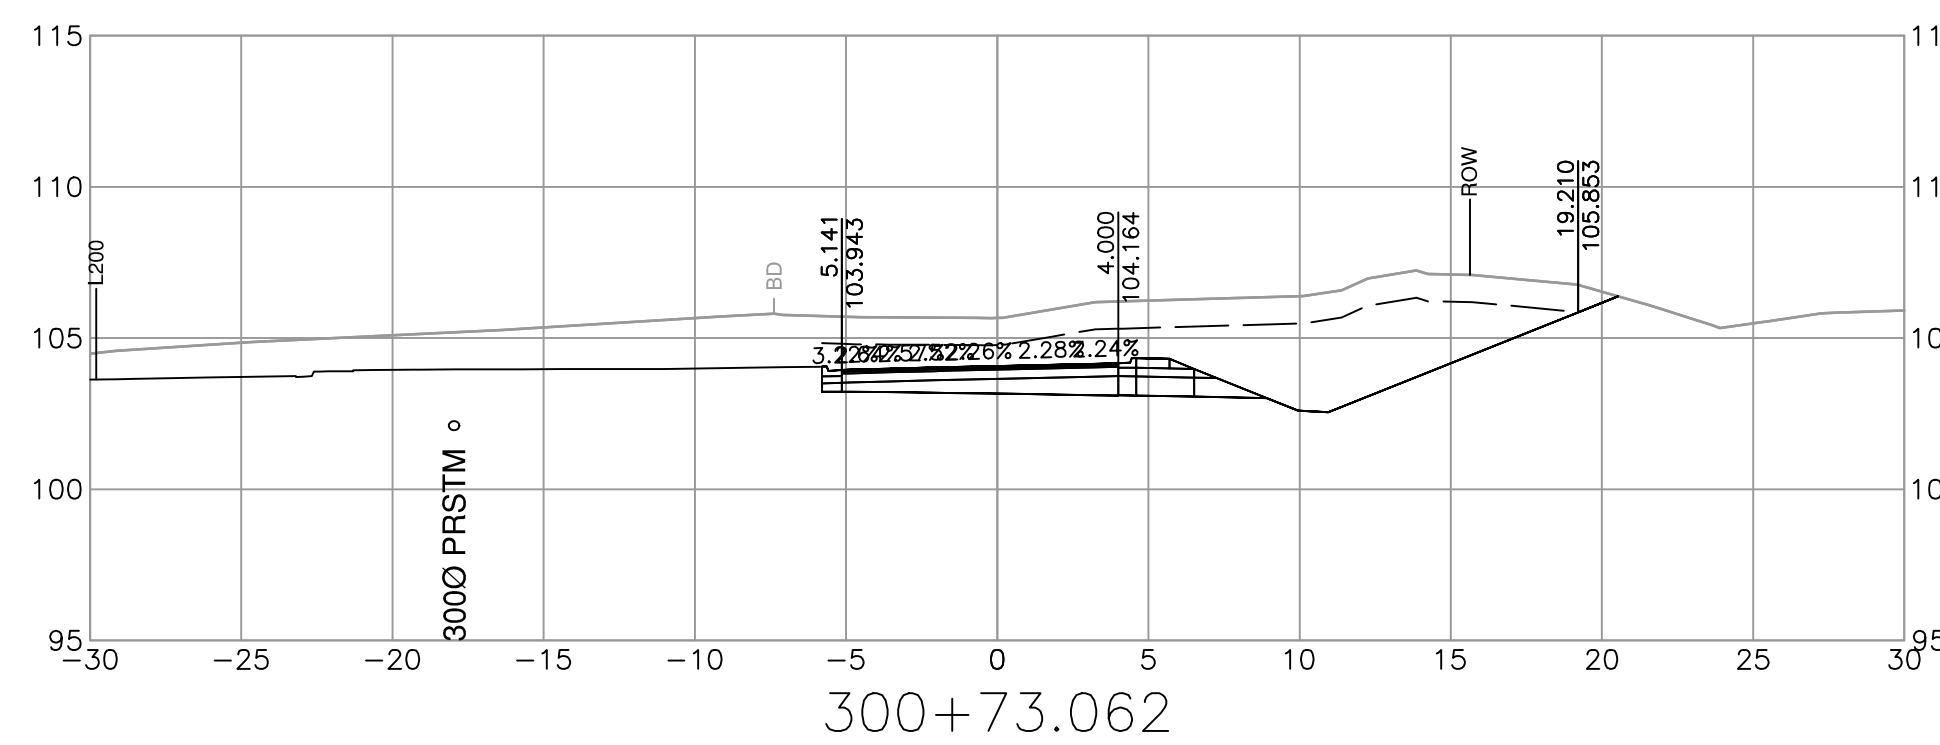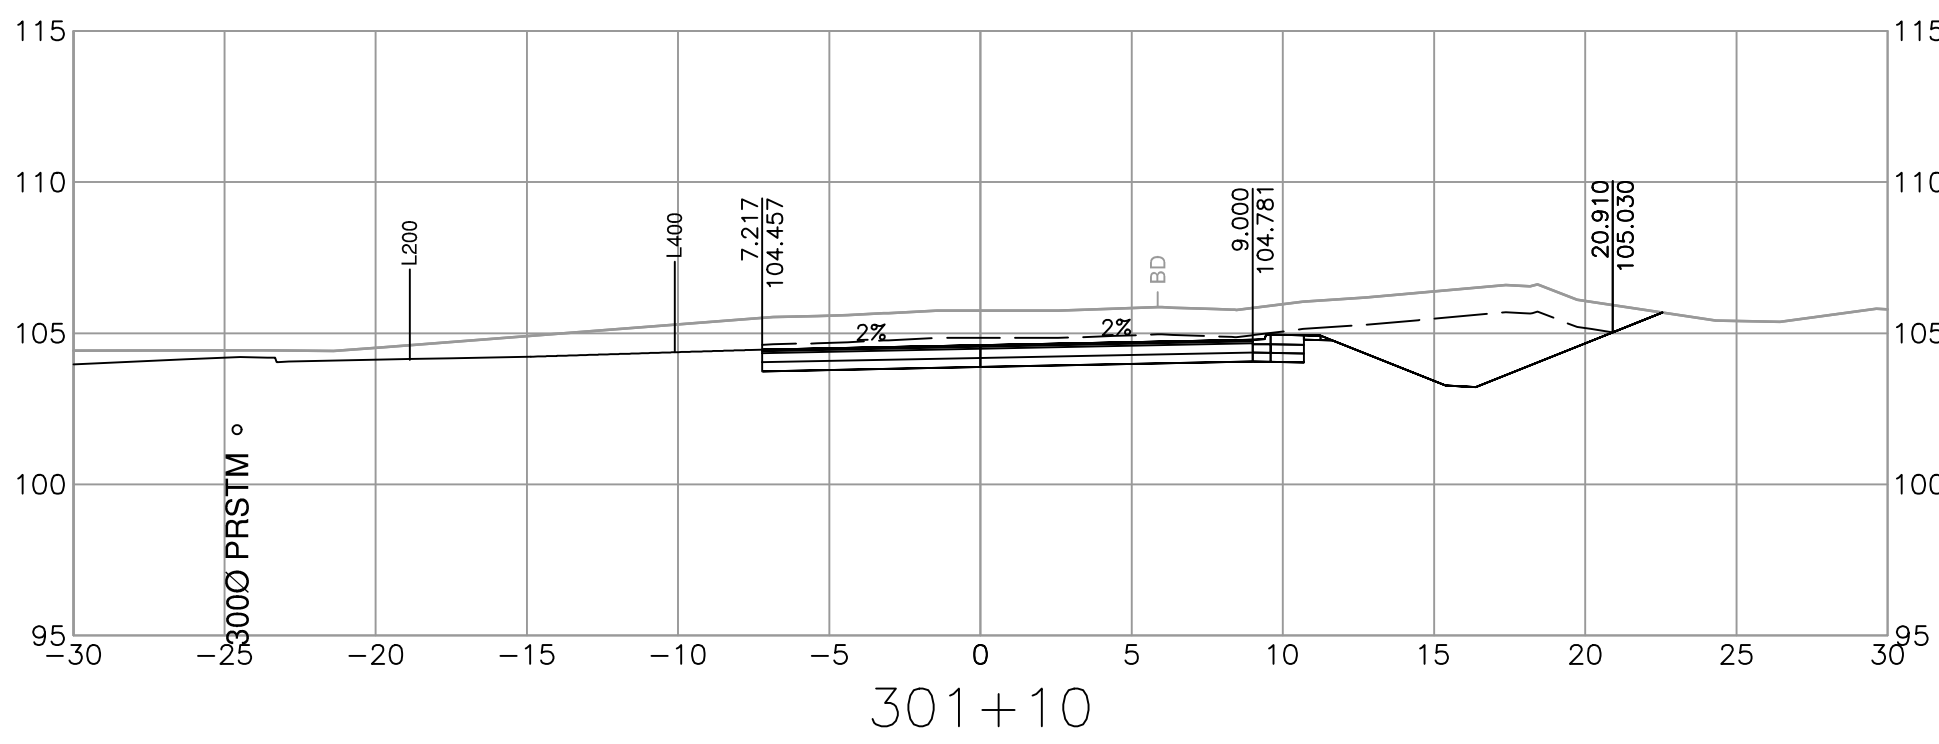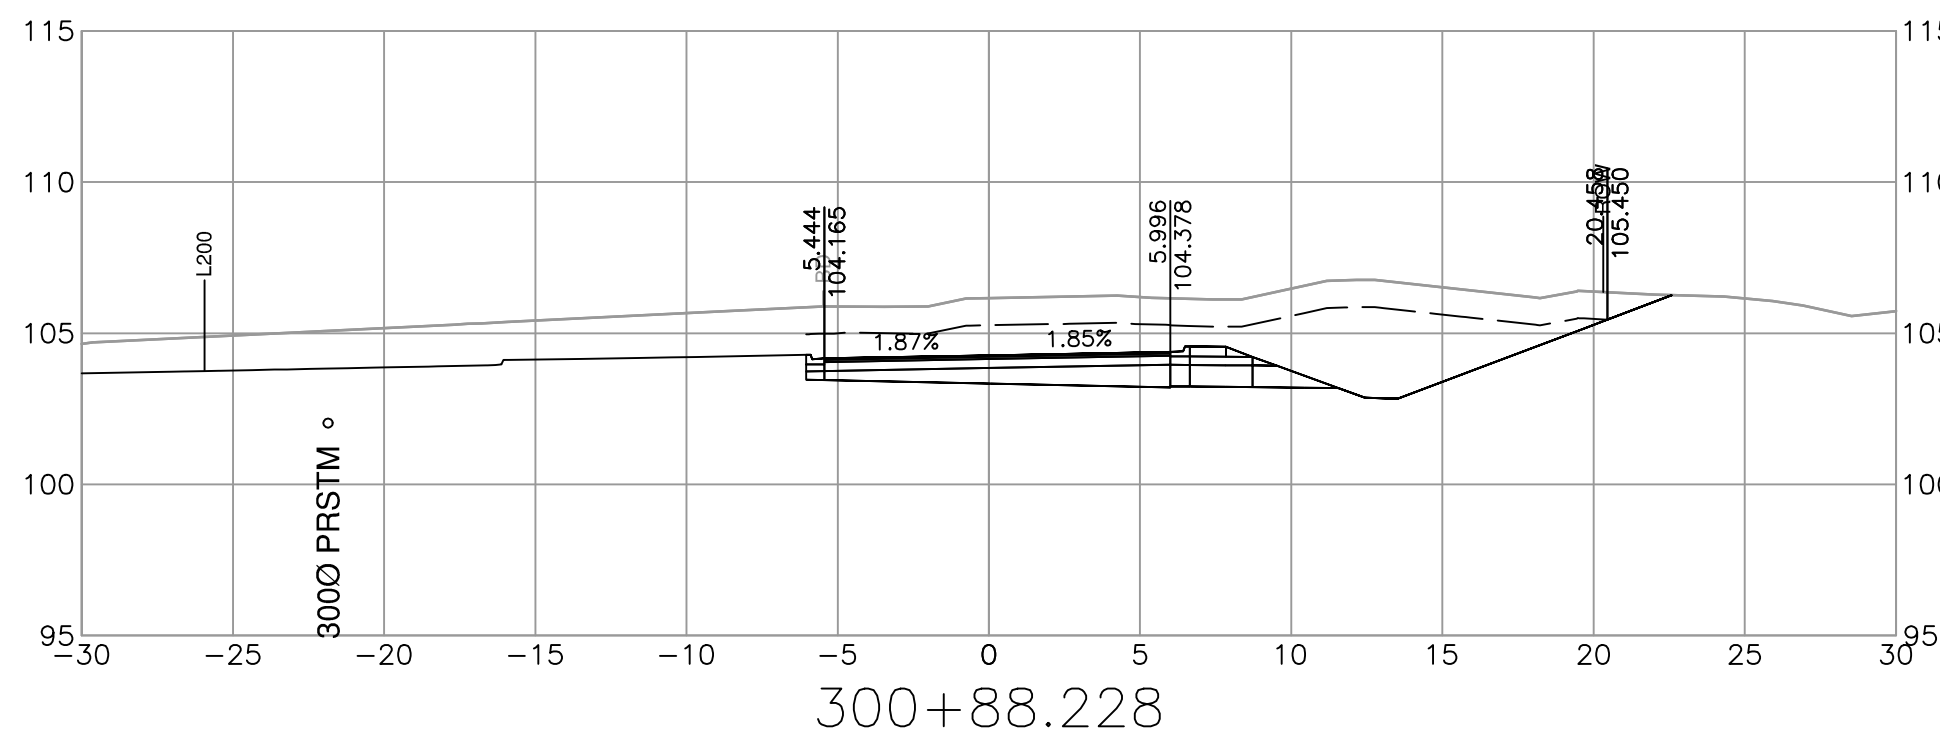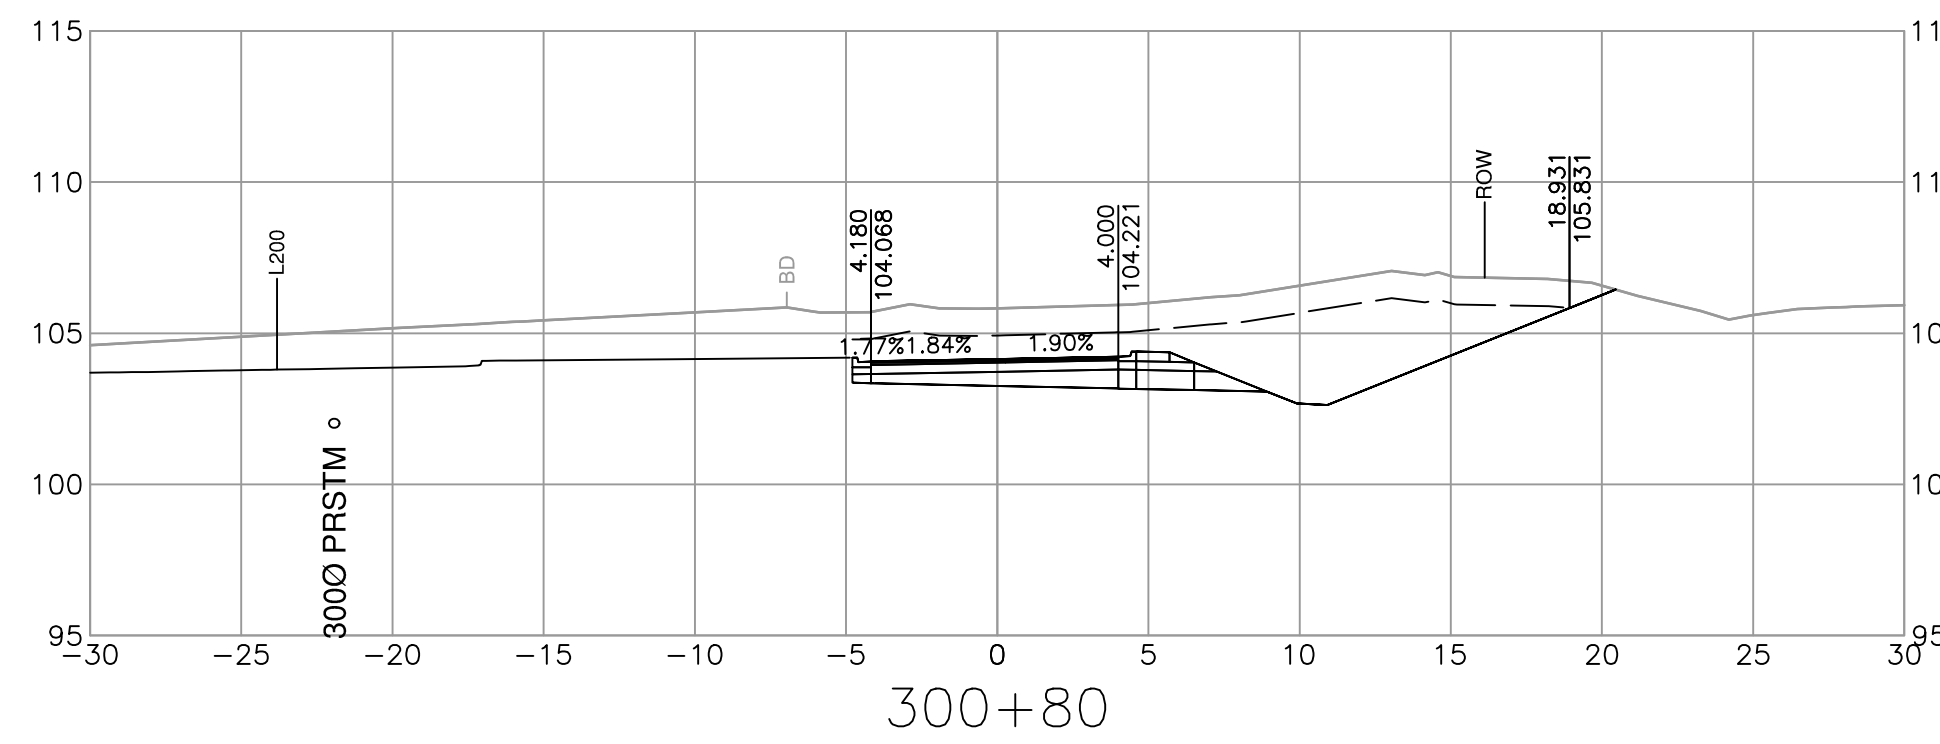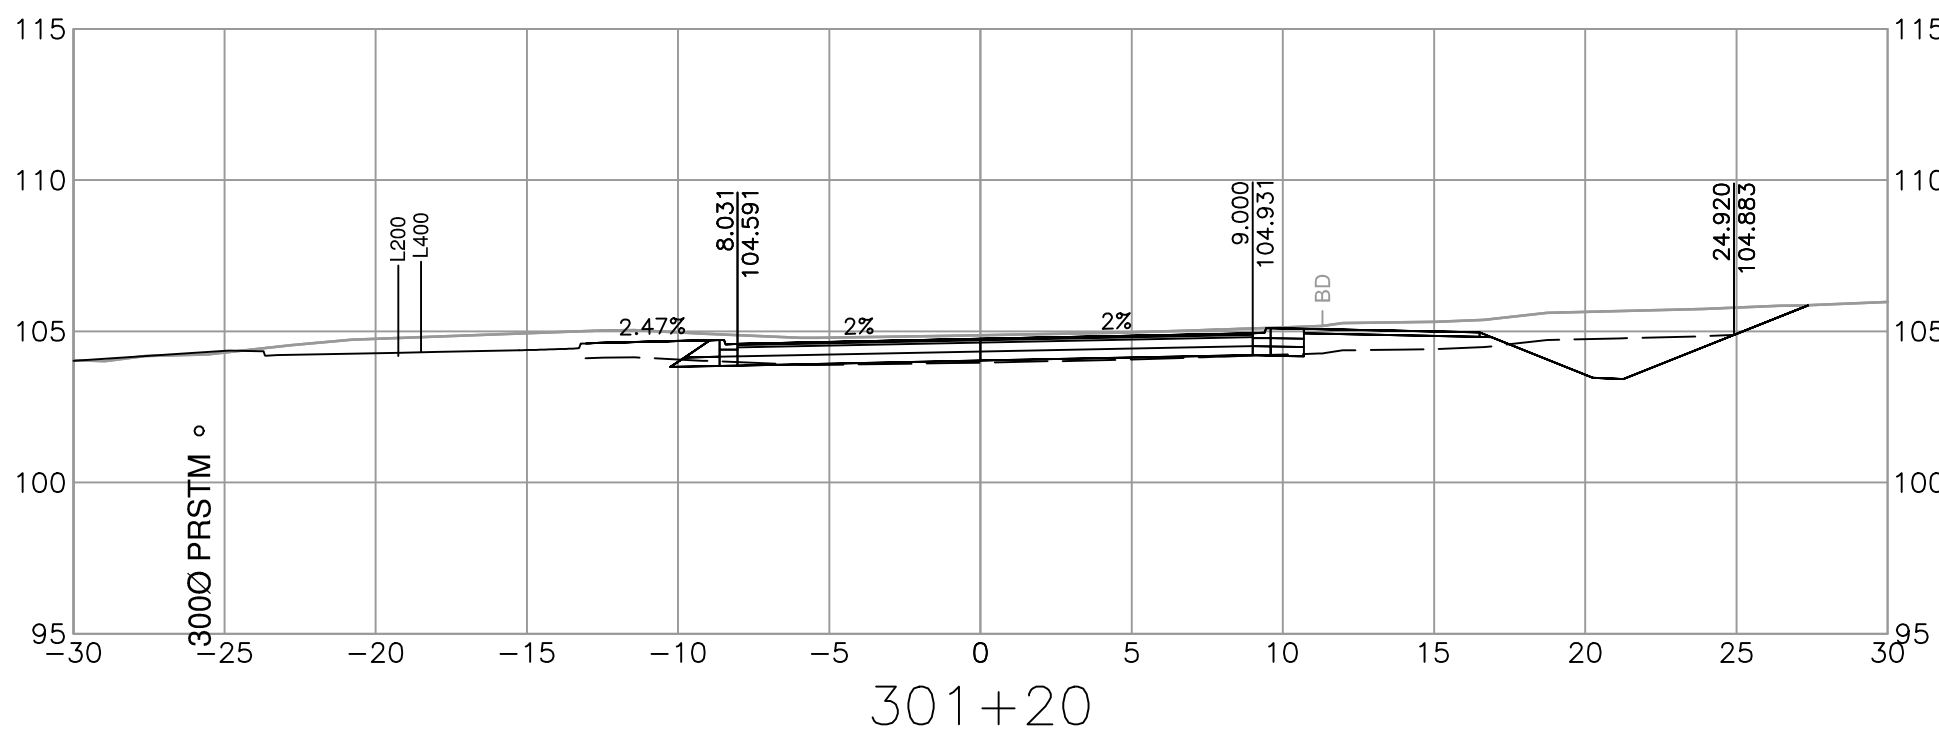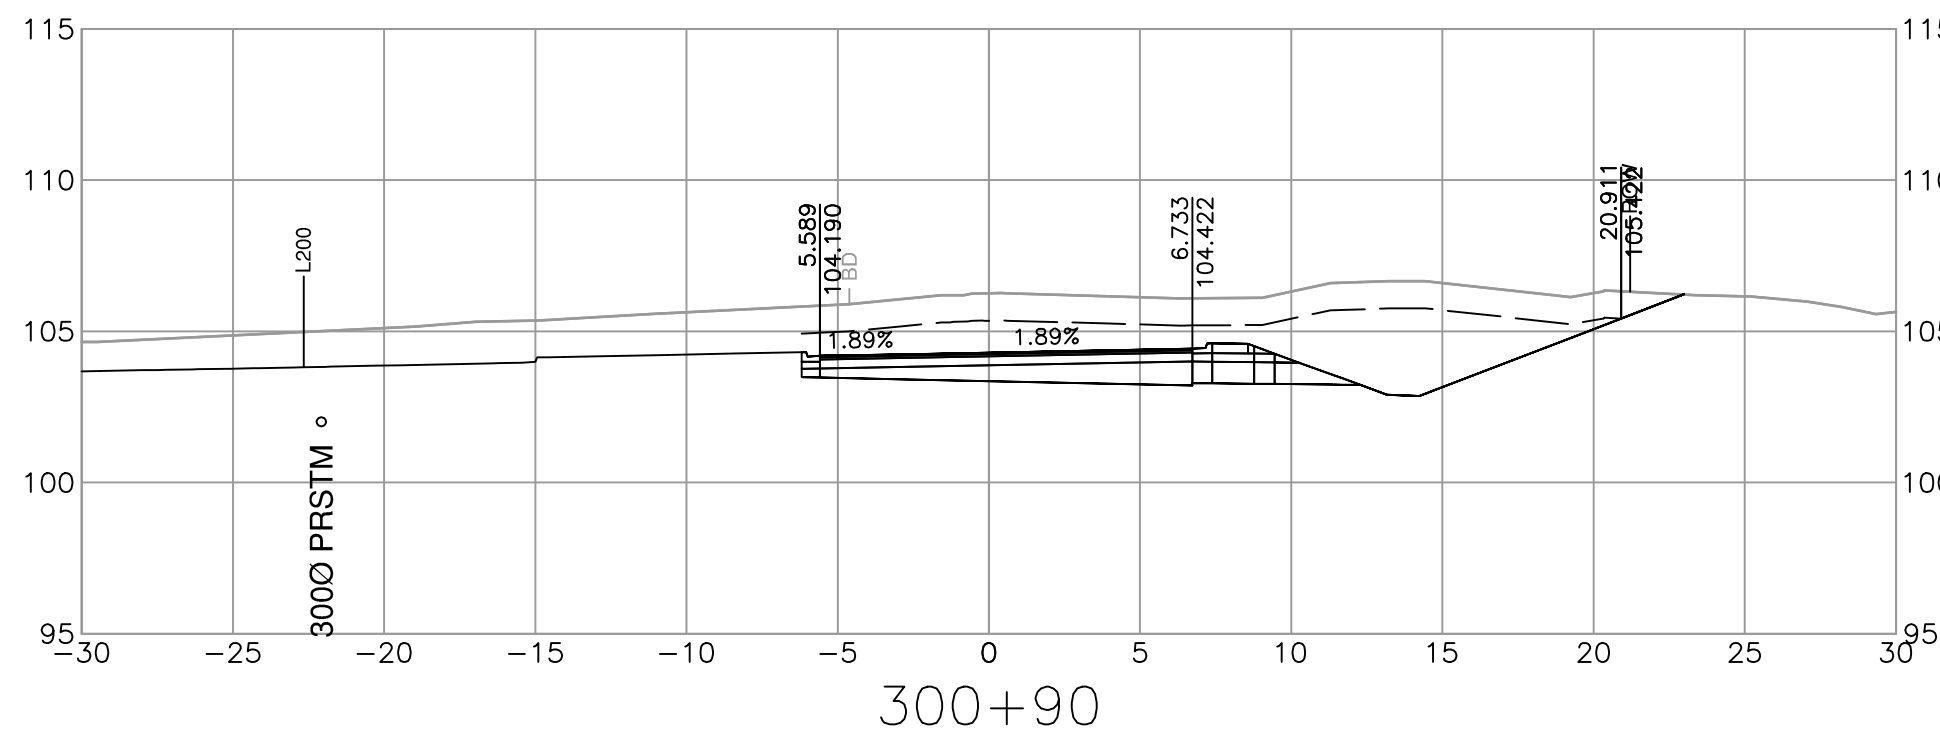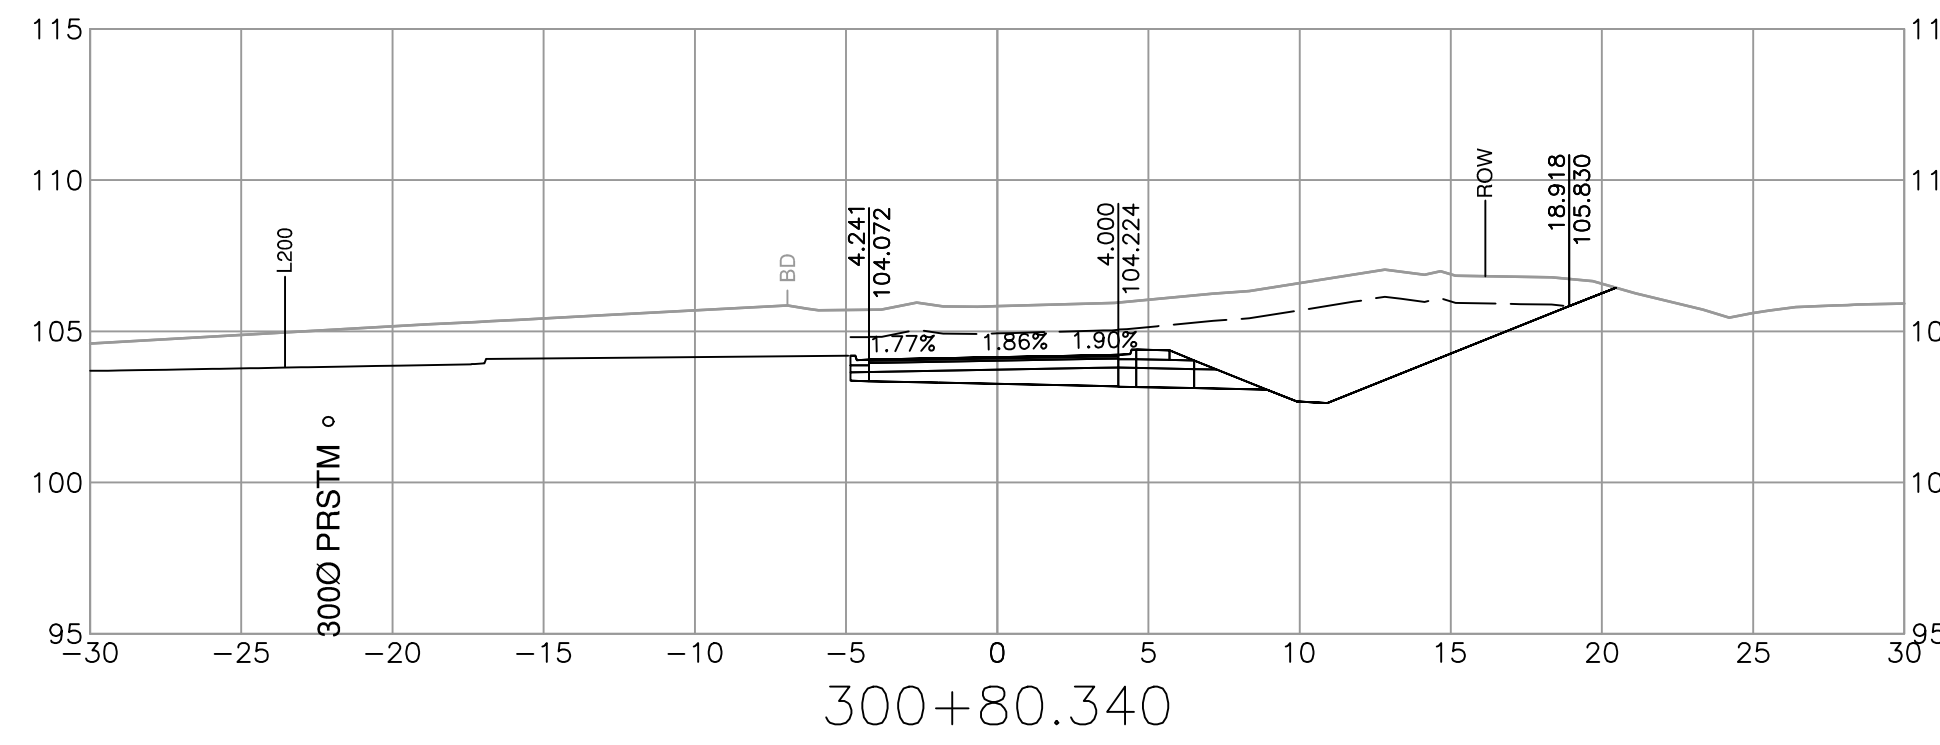

**ISL**

SUITE 201, 8506 - 200 STREET  
 LANGLEY, BRITISH COLUMBIA, V2Y 0M1  
 PH : 604.371.0091 FAX : 604.371.0098

REV	DATE	REVISIONS	NAME

**BRITISH COLUMBIA**

MINISTRY OF TRANSPORTATION AND INFRASTRUCTURE  
 SOUTH COAST REGION  
 HIGHWAY ENGINEERING AND GEOMATICS










DESIGNED: N. THUNSTROM DATE: 2024-02-28  
 QUALITY CONTROL: G. NGIENG DATE: 2024-02-28  
 FILE NUMBER: 33036 QUALITY ASSURANCE: C. CLARK DATE: 2024-02-28  
 PLOT DATE: 2024-02-27 DRAWN: J. SHIM DATE: 2024-02-28

**TEMPLATE CROSS SECTIONS**  
 HIGHWAY 1 - MAINLINE WEST  
 BRADNER REST AREA IMPROVEMENTS  
 L300 ALIGNMENT

SCALE: 0 2 1:250 12m

PROJECT NUMBER: 13253-1001 REG: 1 DRAWING NUMBER: R1-1063-1032

PLOT DATE: 2024/02/27 G:\Projects\33000\33000\_AE\_Hwy1\_264-Whatcom\02\_CADD\Brodner\DrawingProduction\1000\_DesignSections\R1-1063-1000.dwg

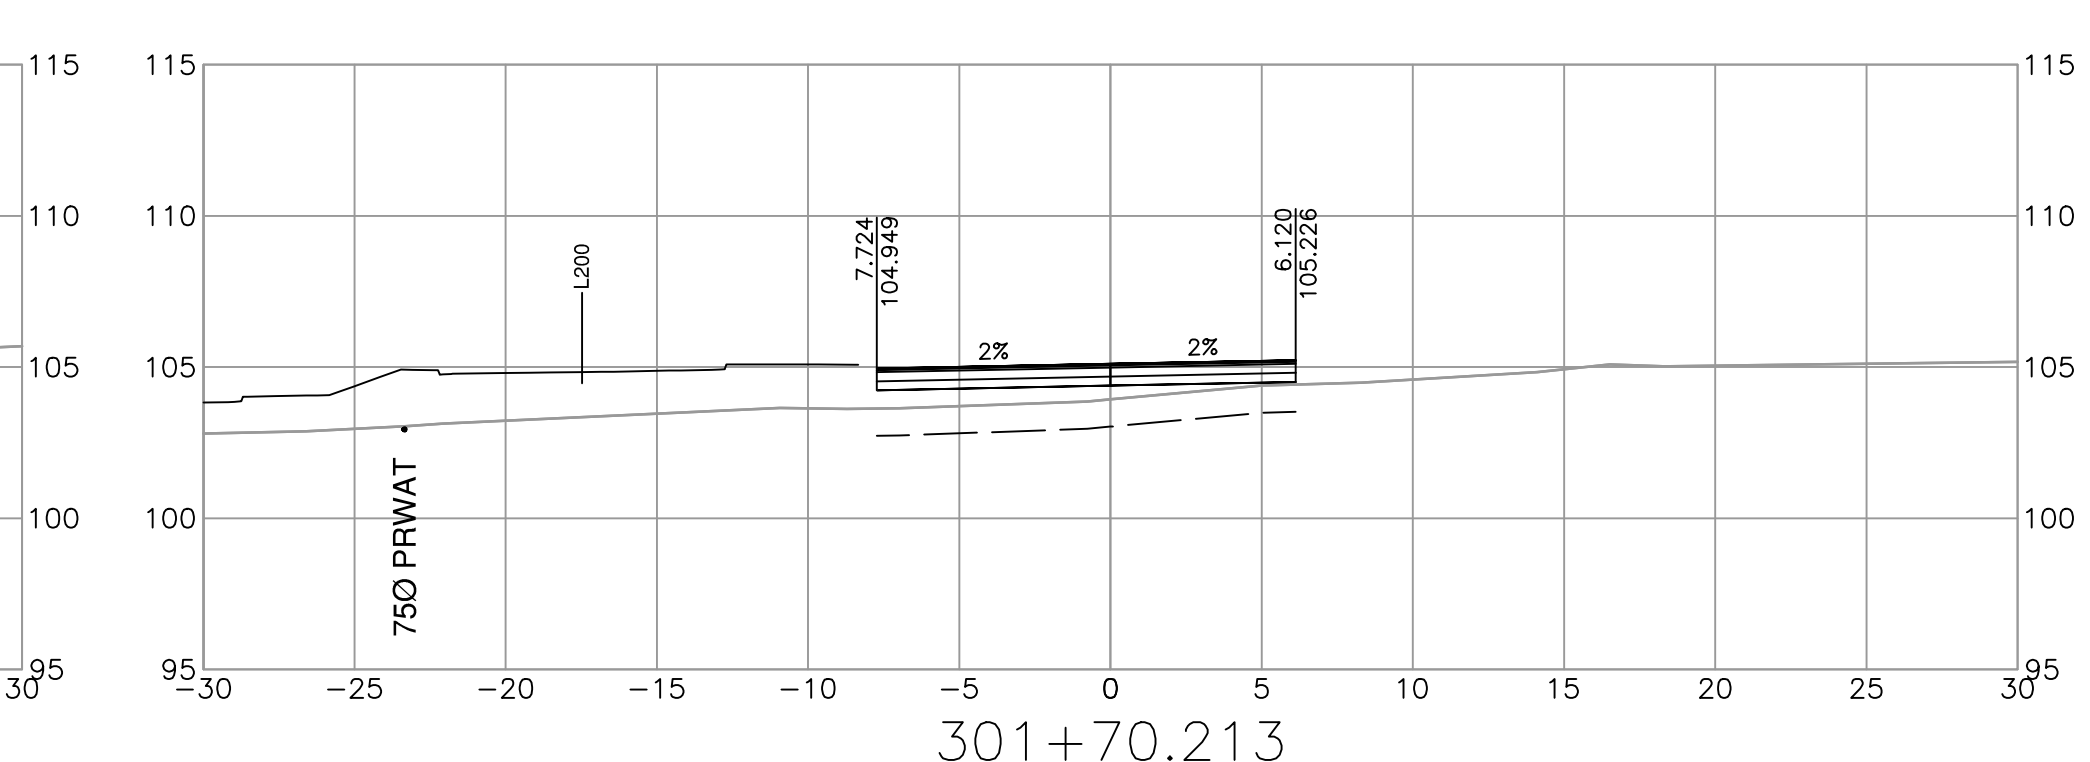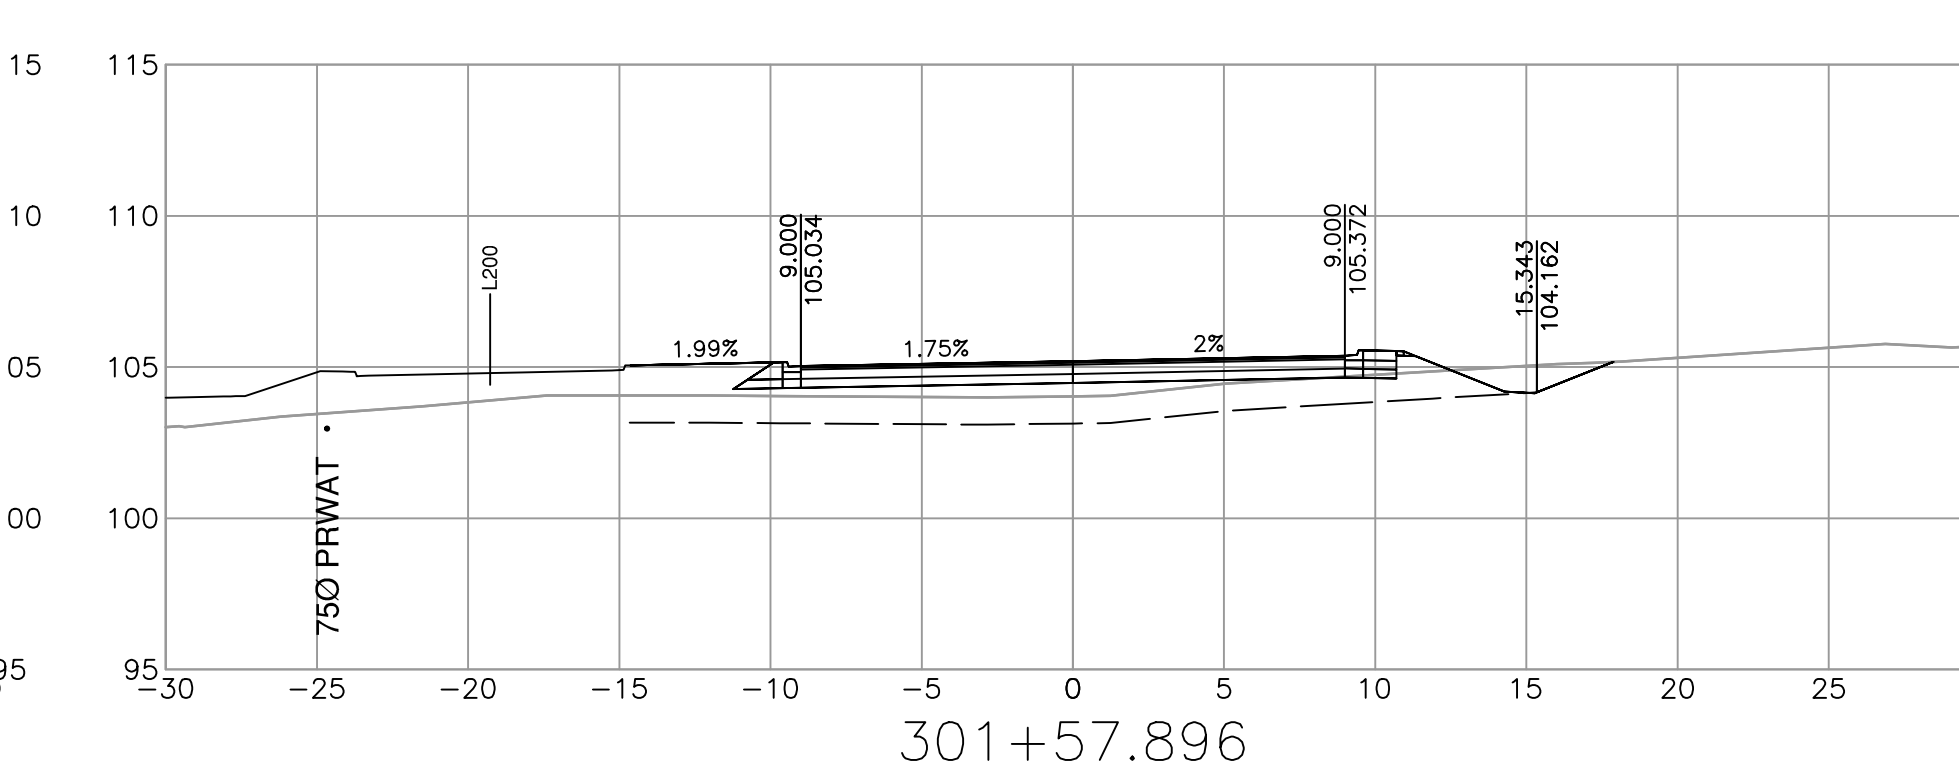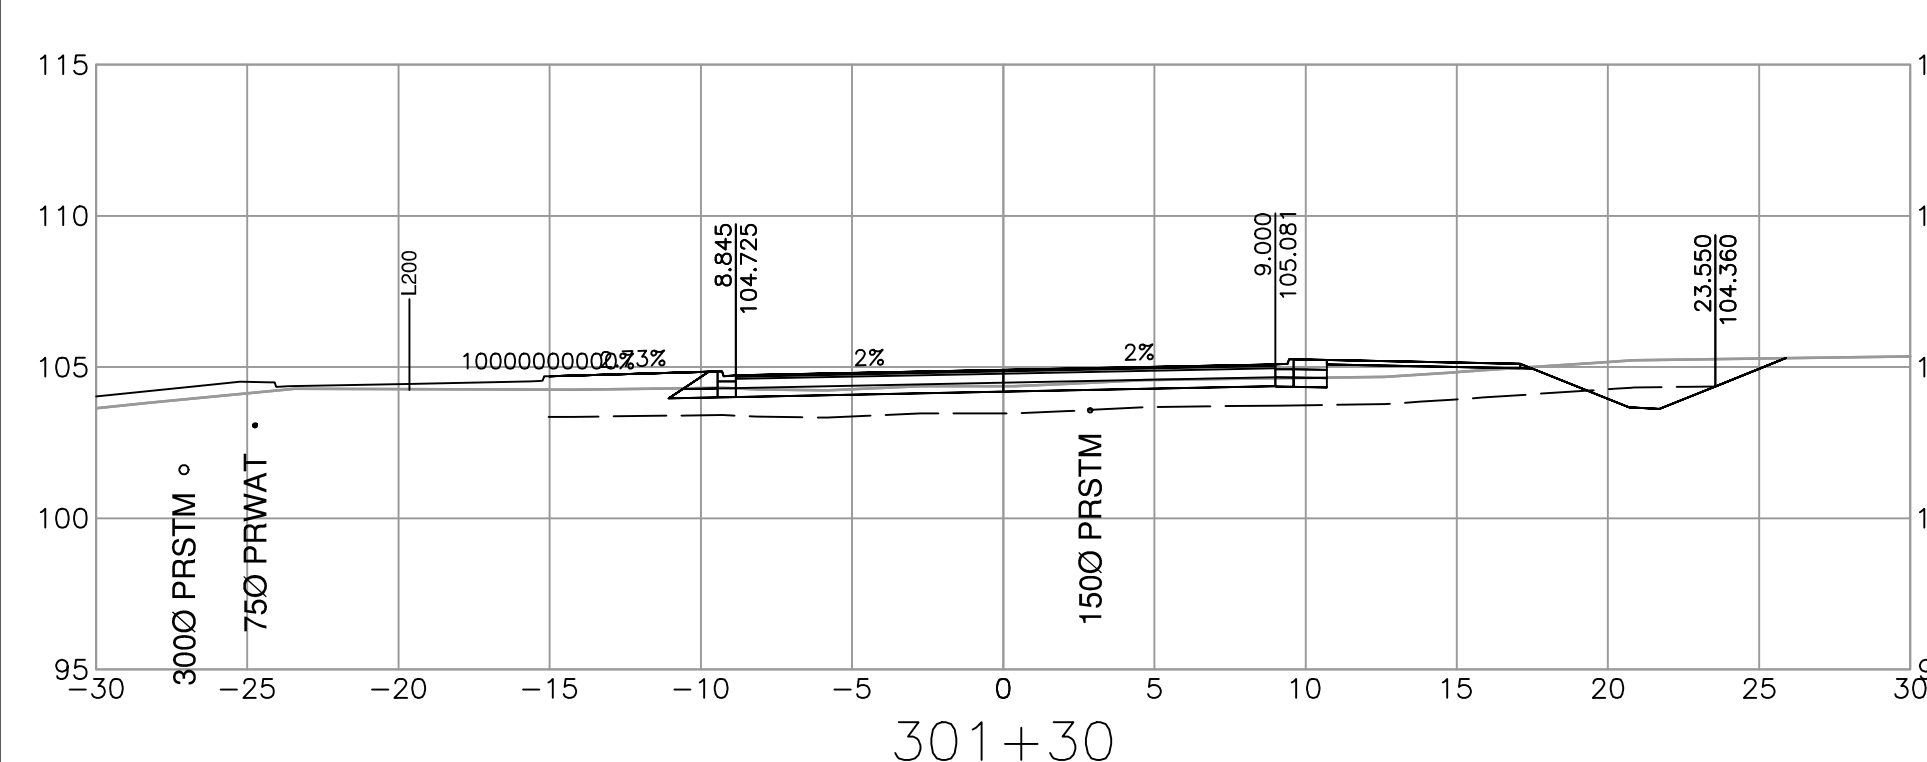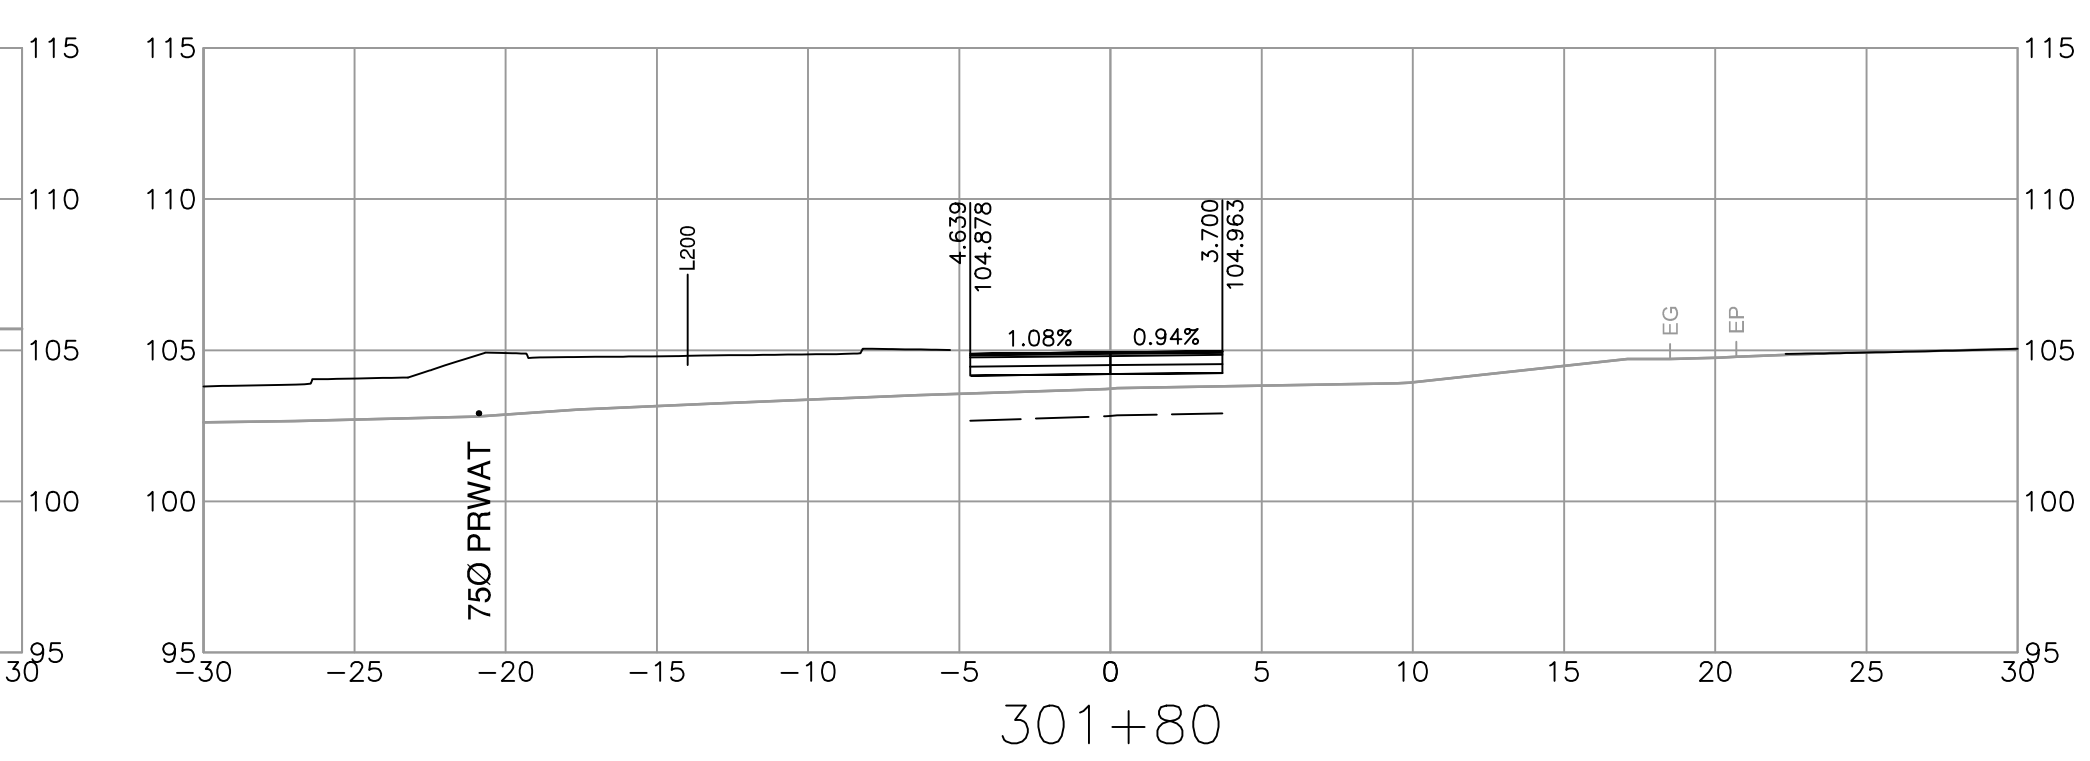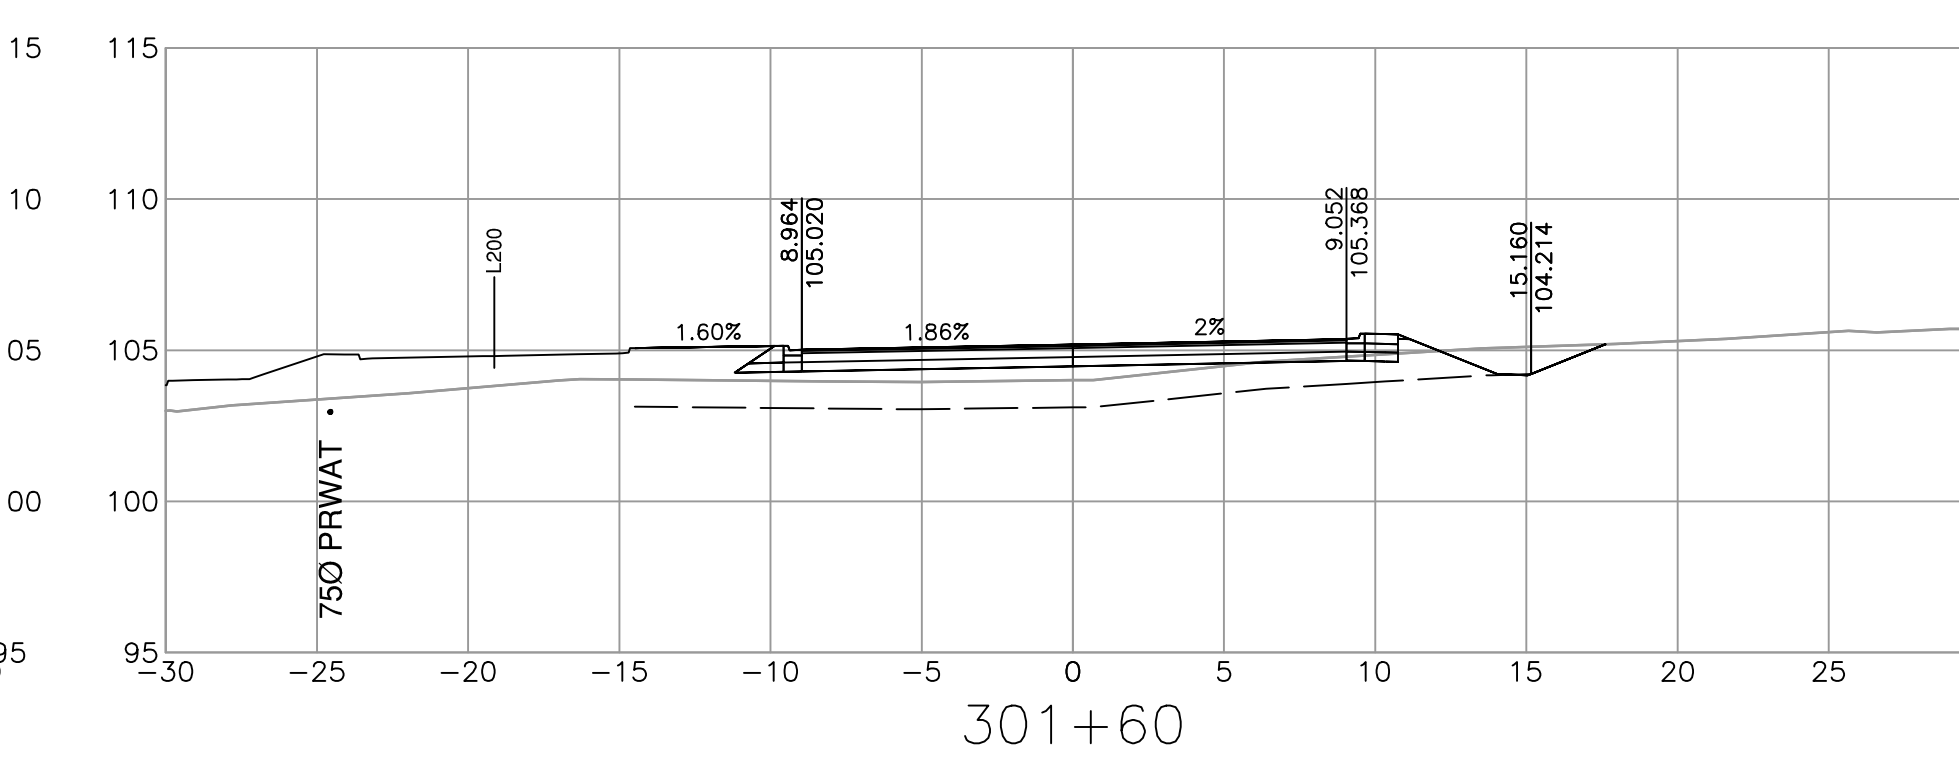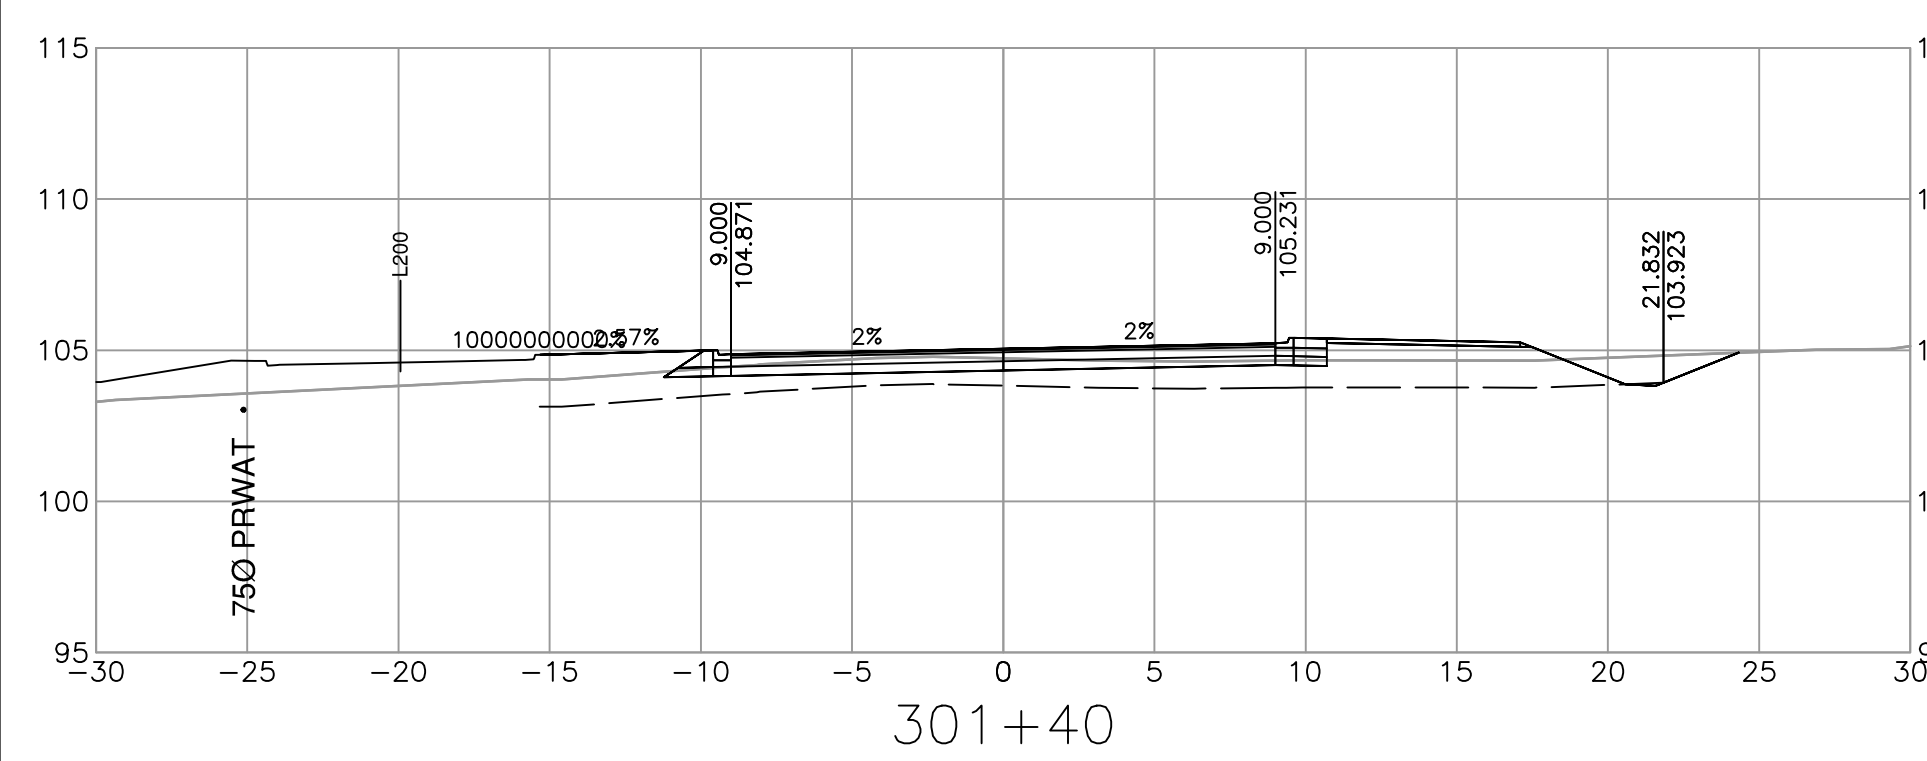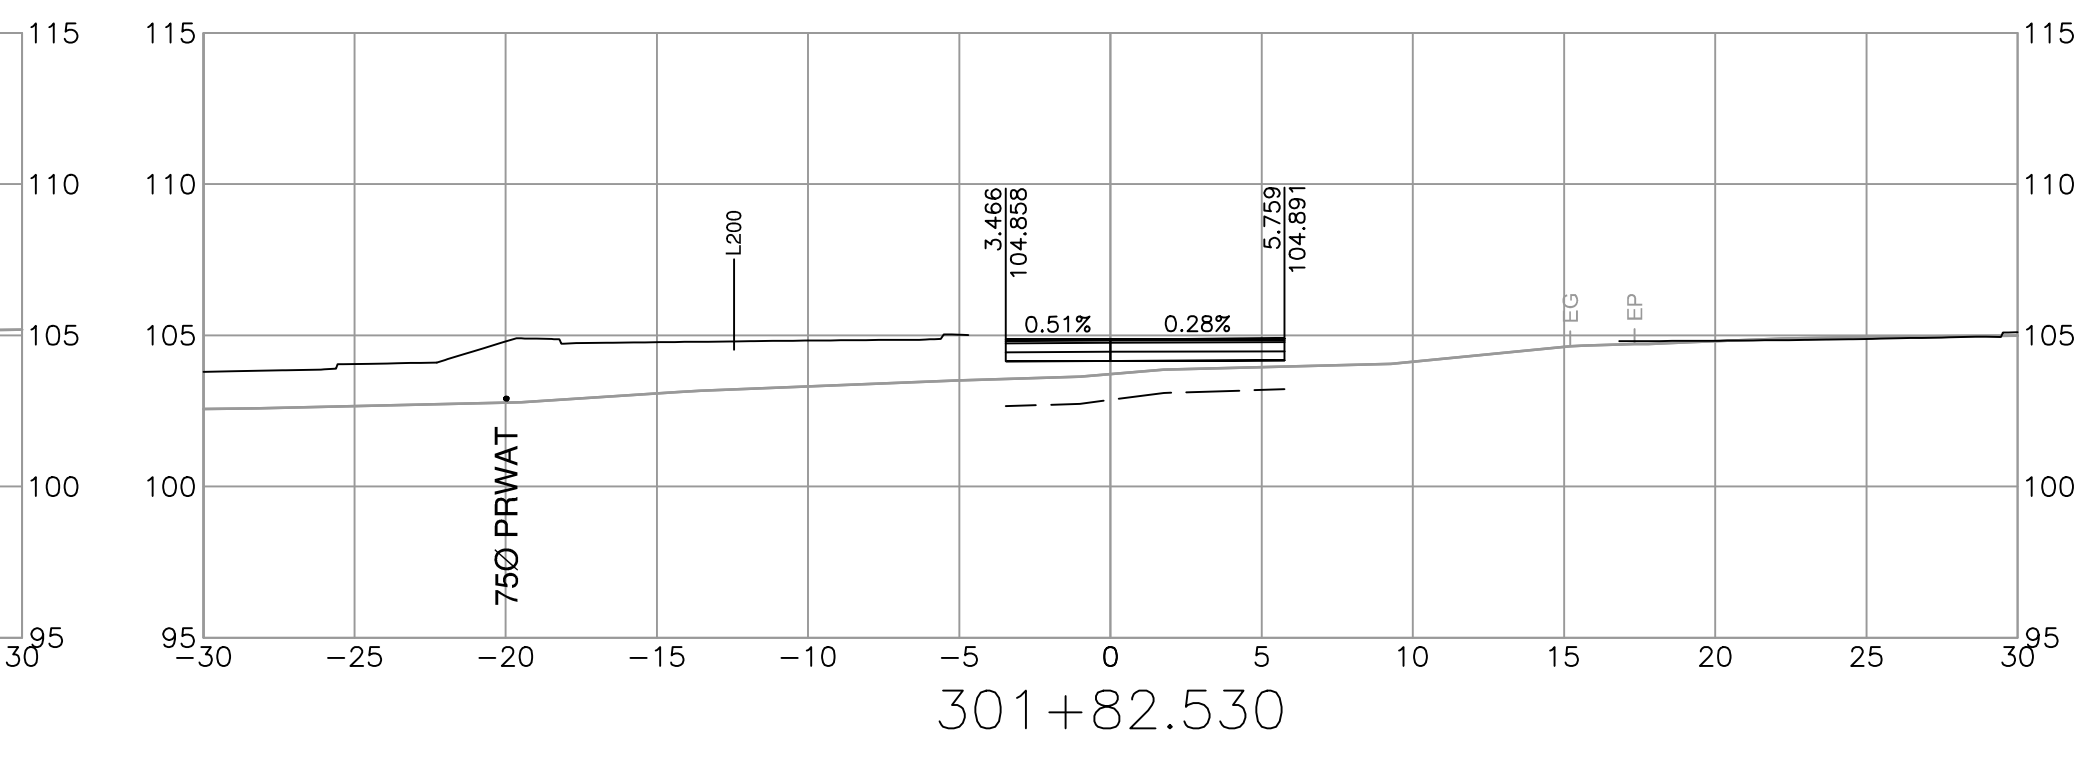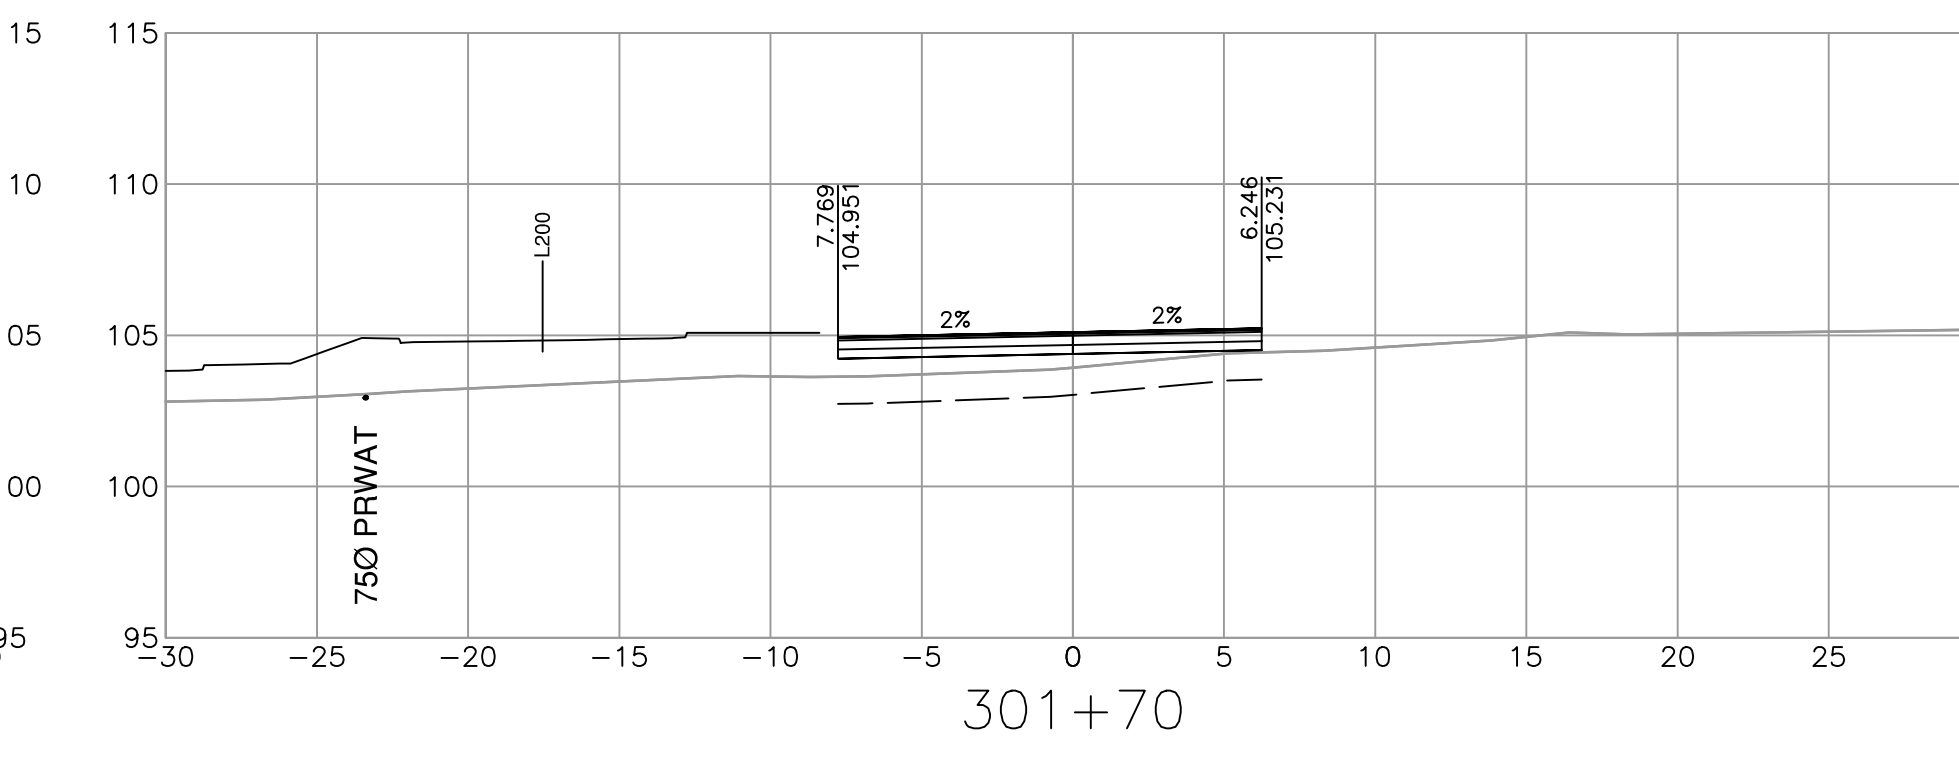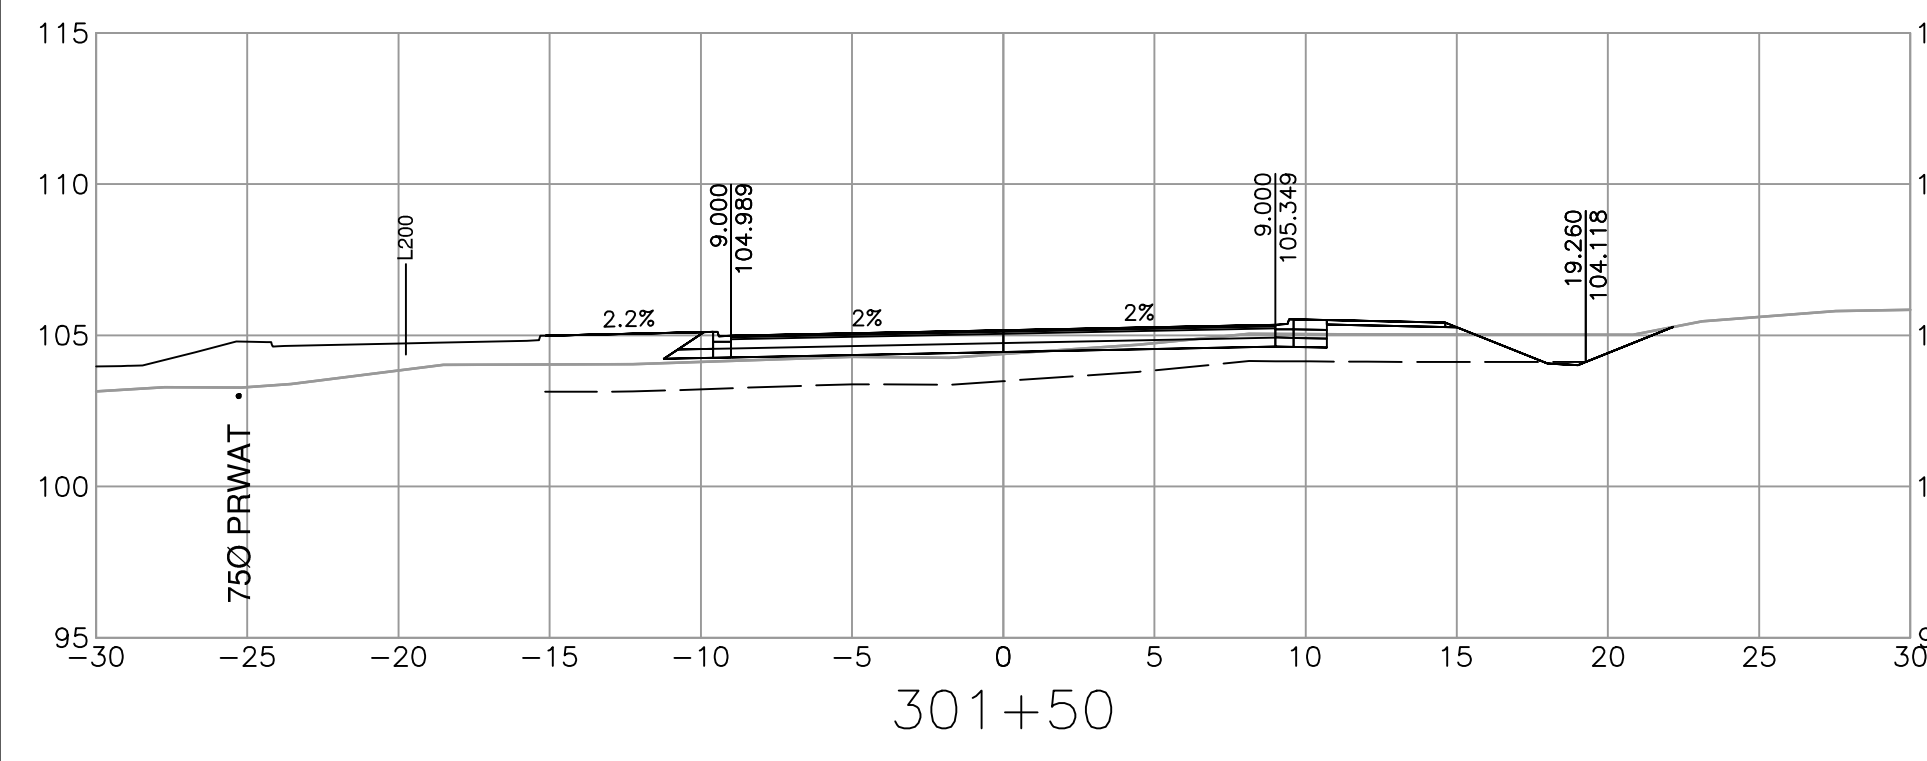

**ISL**

SUITE 201, 8506 - 200 STREET  
 LANGLEY, BRITISH COLUMBIA, V2Y 0M1  
 PH : 604.371.0091 FAX : 604.371.0098

REV	DATE	REVISIONS	NAME

**BRITISH COLUMBIA**

MINISTRY OF TRANSPORTATION AND INFRASTRUCTURE  
 SOUTH COAST REGION  
 HIGHWAY ENGINEERING AND GEOMATICS










DESIGNED: N. THUNSTROM DATE: 2024-02-29  
 QUALITY CONTROL: G. NGIENG DATE: 2024-02-29  
 FILE NUMBER: 33036 QUALITY ASSURANCE: C. CLARK DATE: 2024-02-29  
 PLOT DATE: 2024-02-27 DRAWN: J. SHIM DATE: 2024-02-29

**TEMPLATE CROSS SECTIONS**  
 HIGHWAY 1 - MAINLINE WEST  
 BRADNER REST AREA IMPROVEMENTS  
 L300 ALIGNMENT

SCALE: 0 2 1:250 12m

PROJECT NUMBER: 13253-1001 REG: 1 DRAWING NUMBER: R1-1063-1033

PLOT DATE: 2024/02/27 G:\Projects\33000\33000\_AE\_Hwy1\_264-Whatcom\02\_CADD\Brodner\DrawingProduction\1000\_DesignSections\R1-1063-1000.dwg

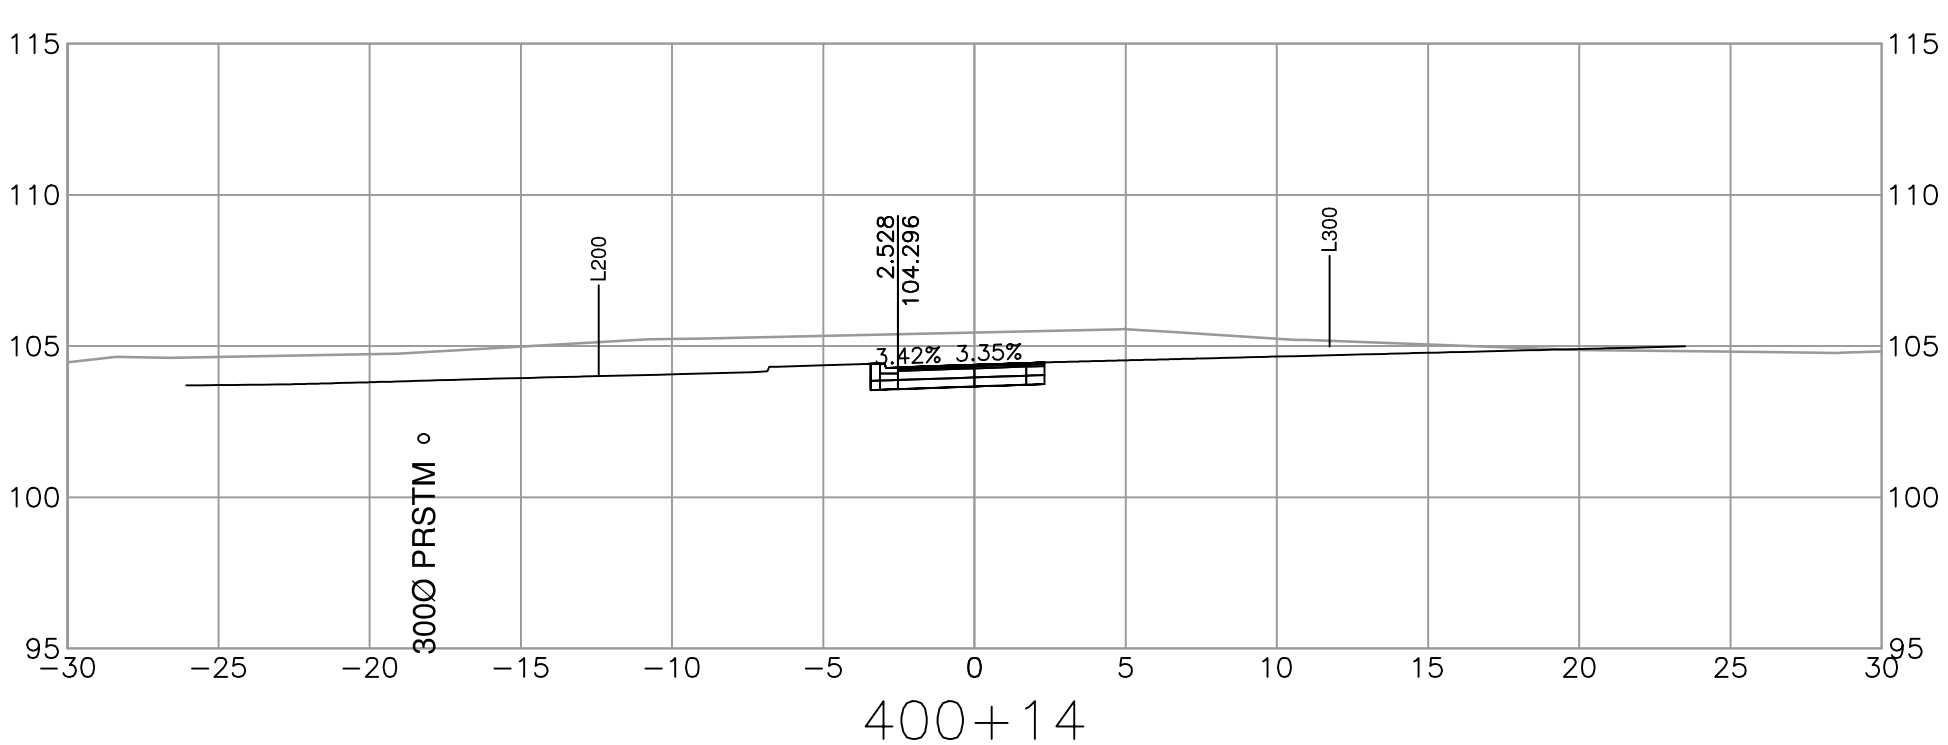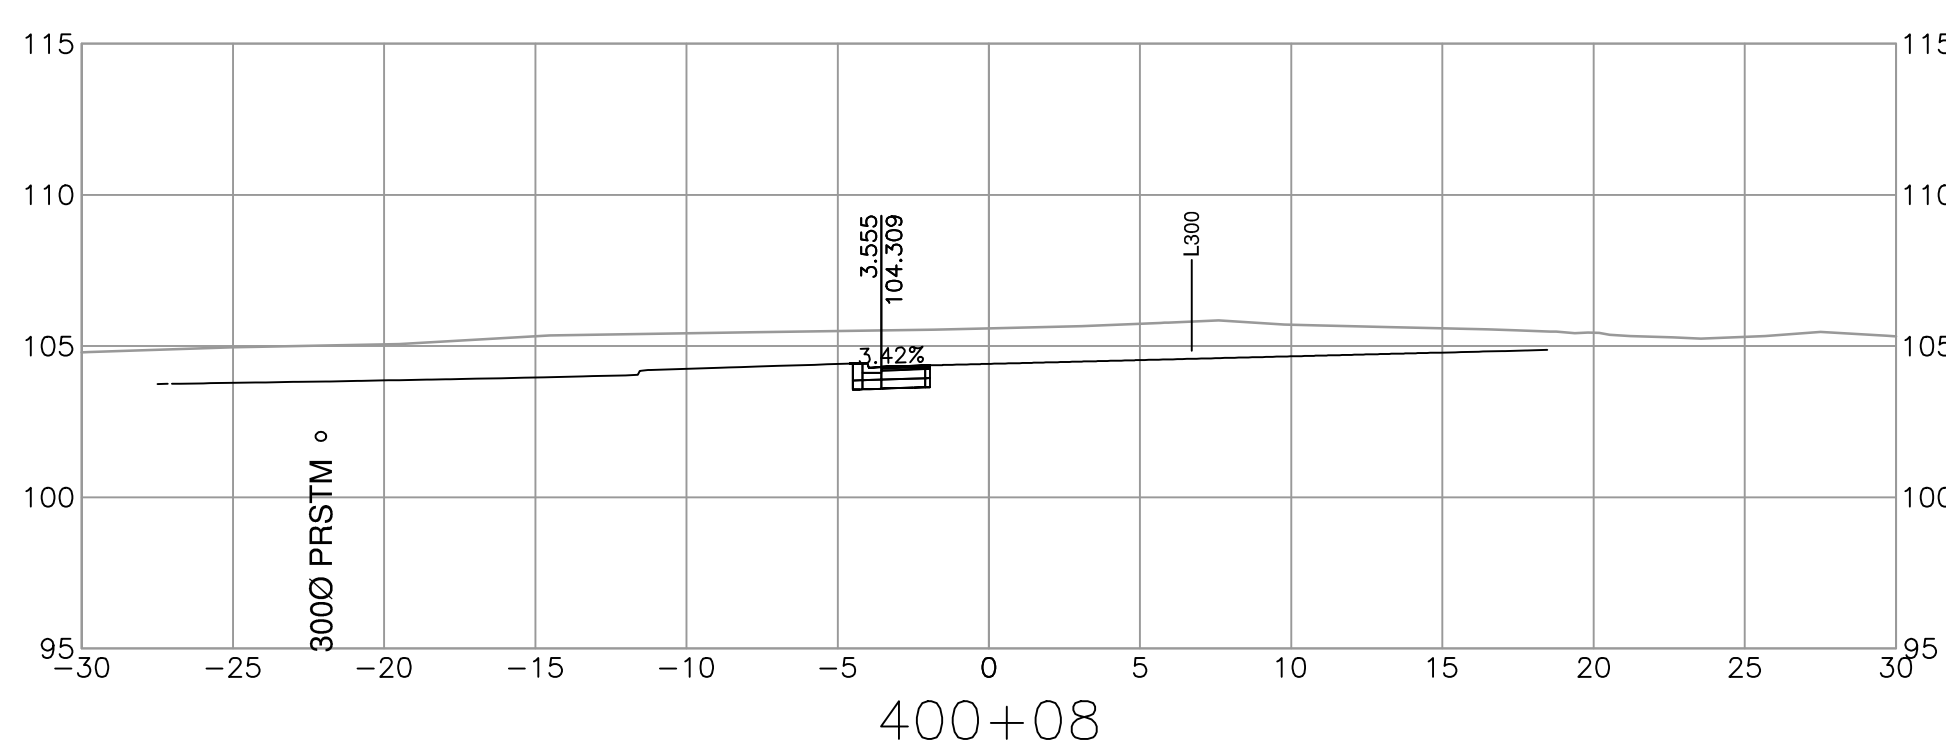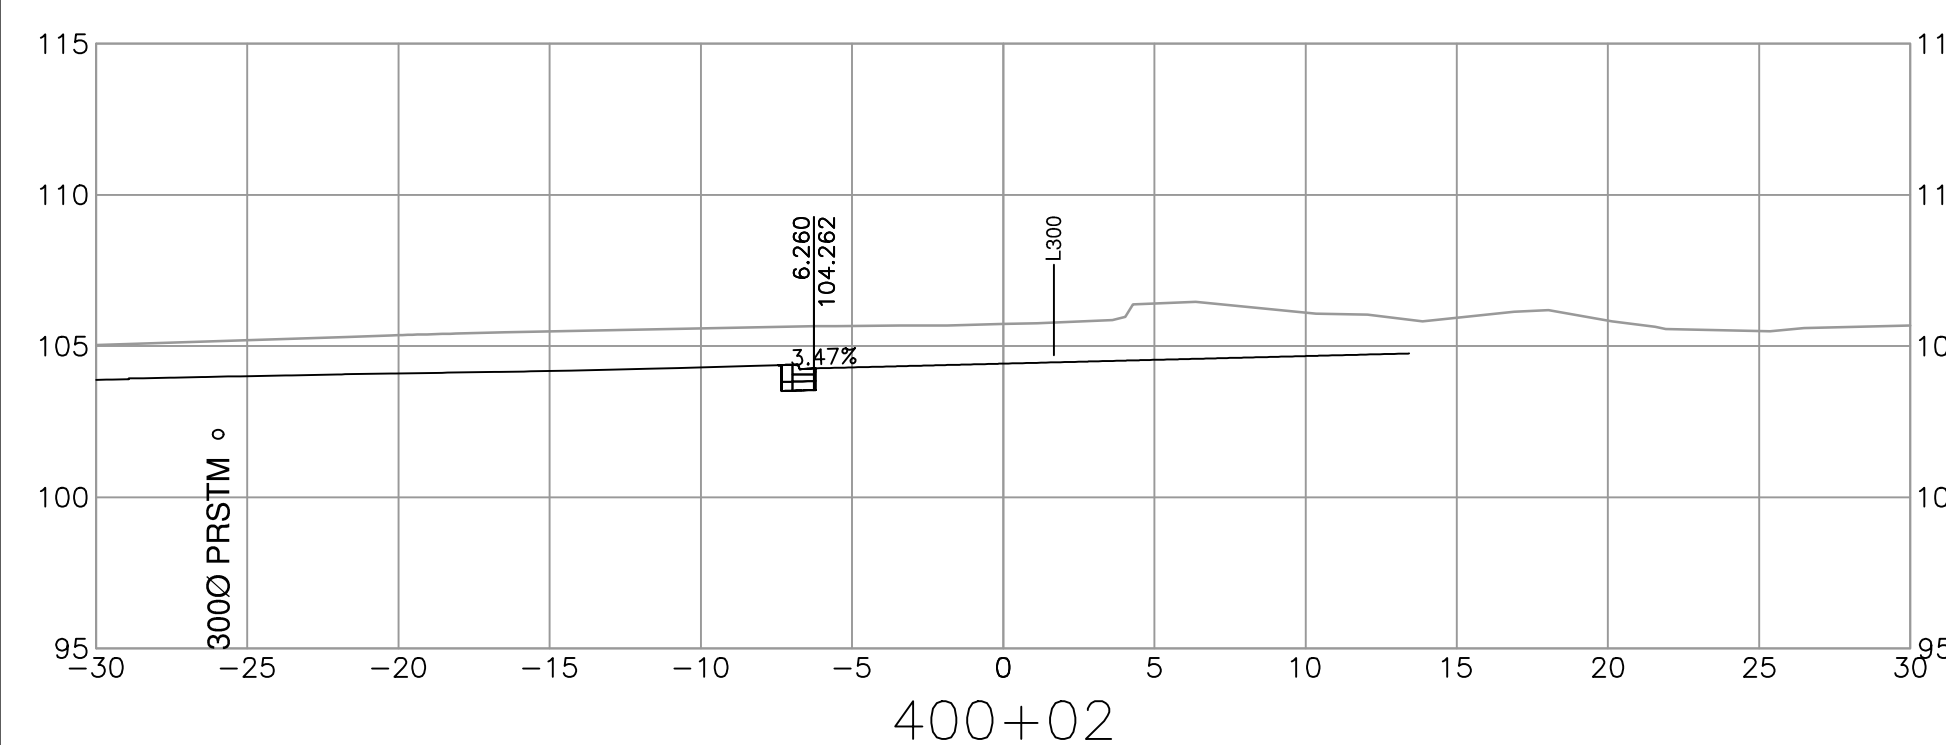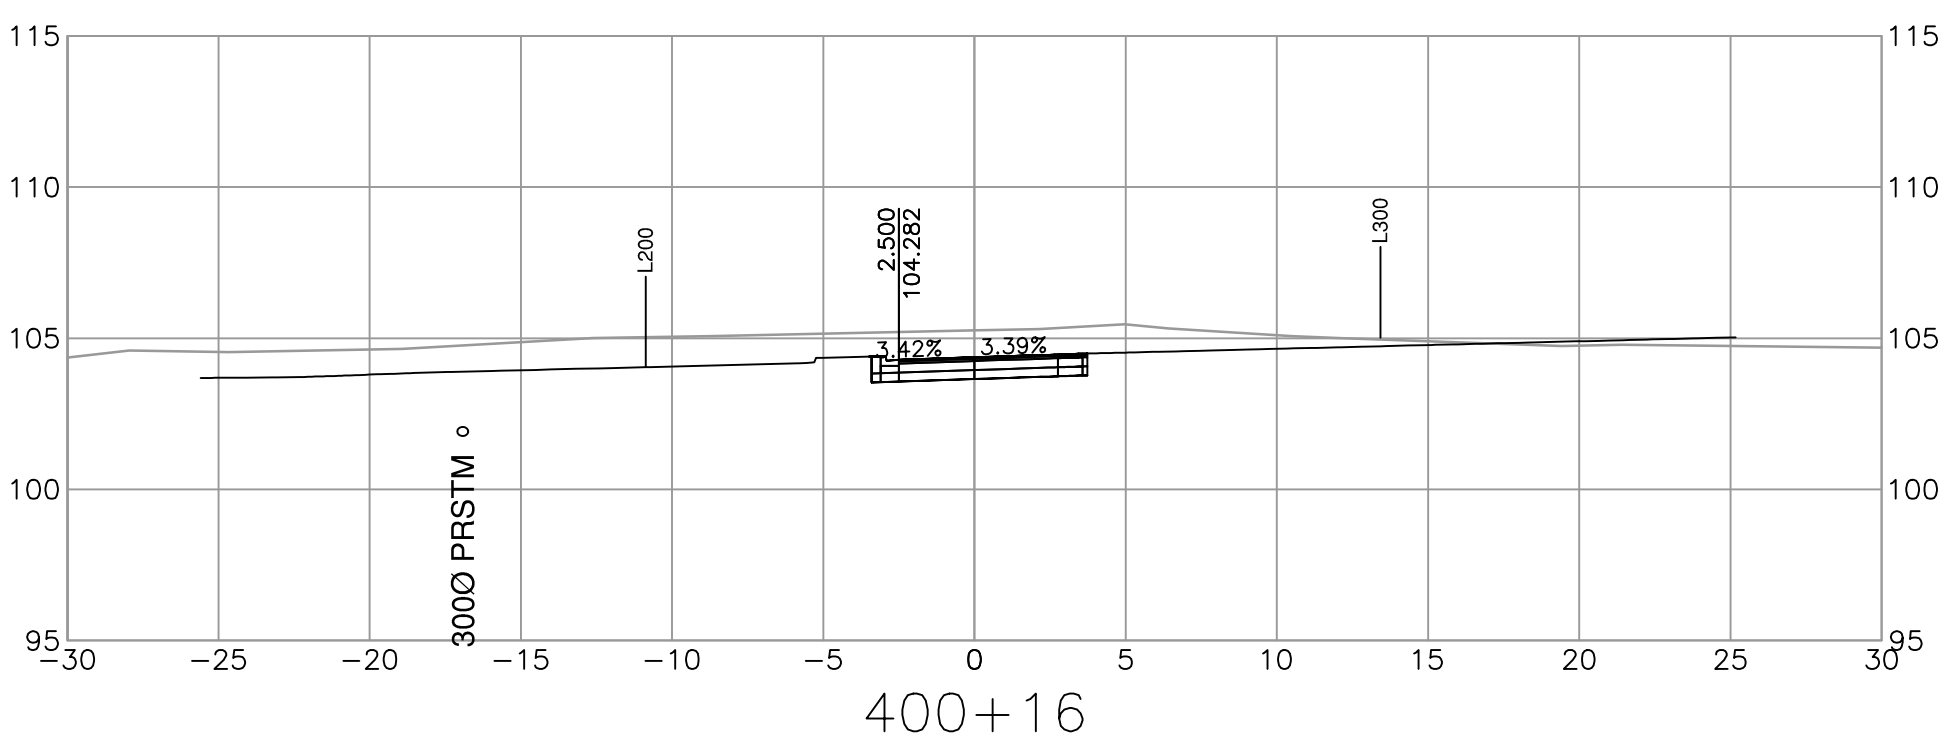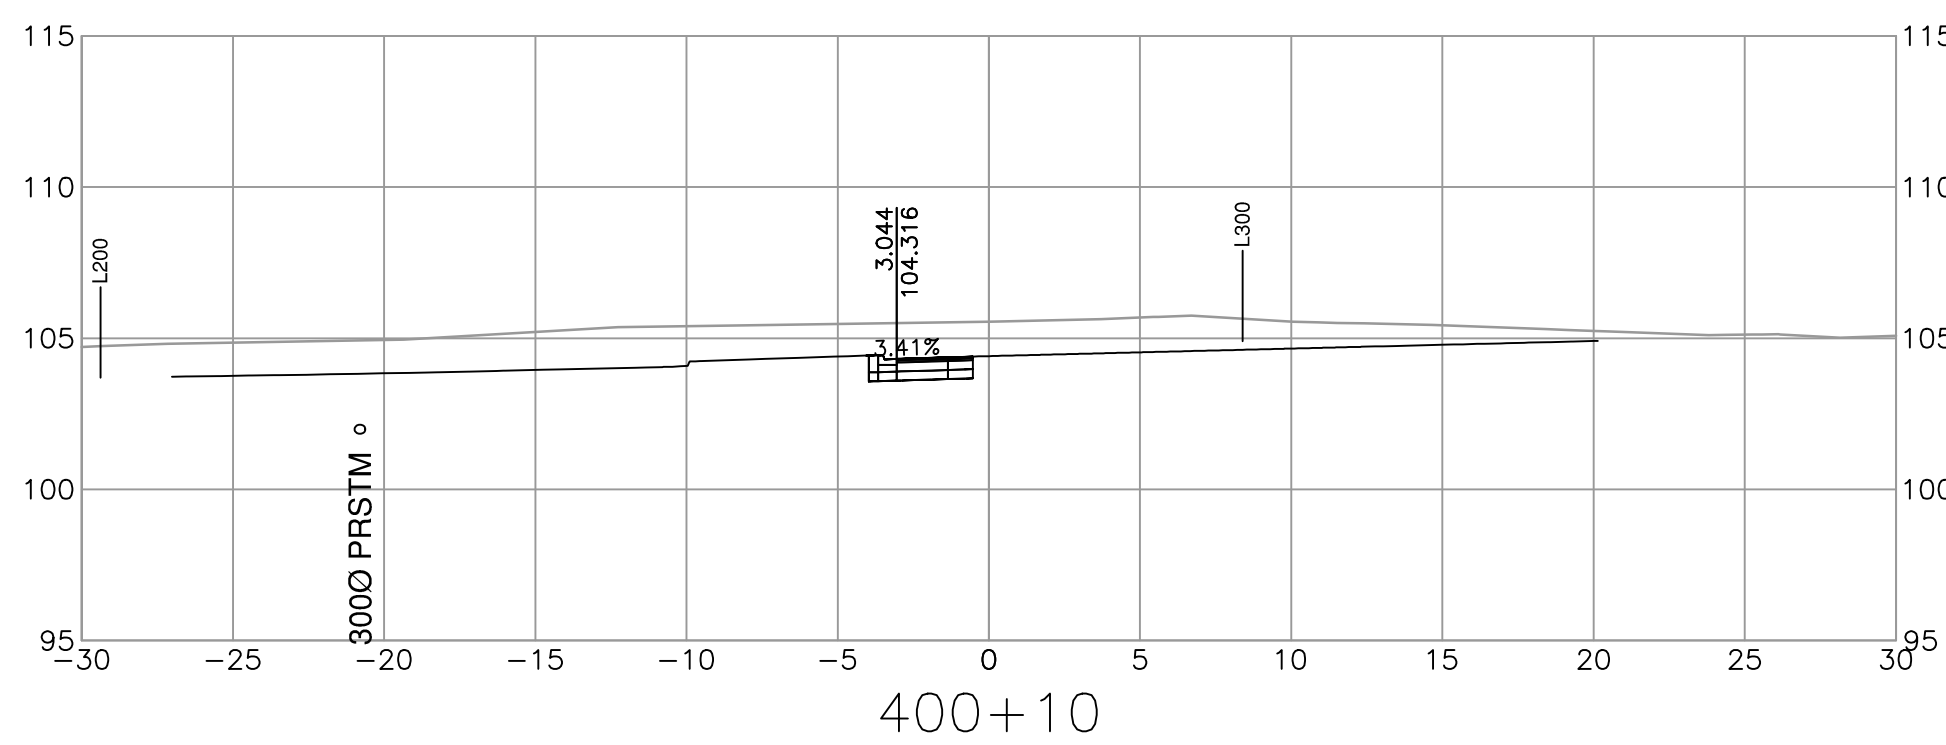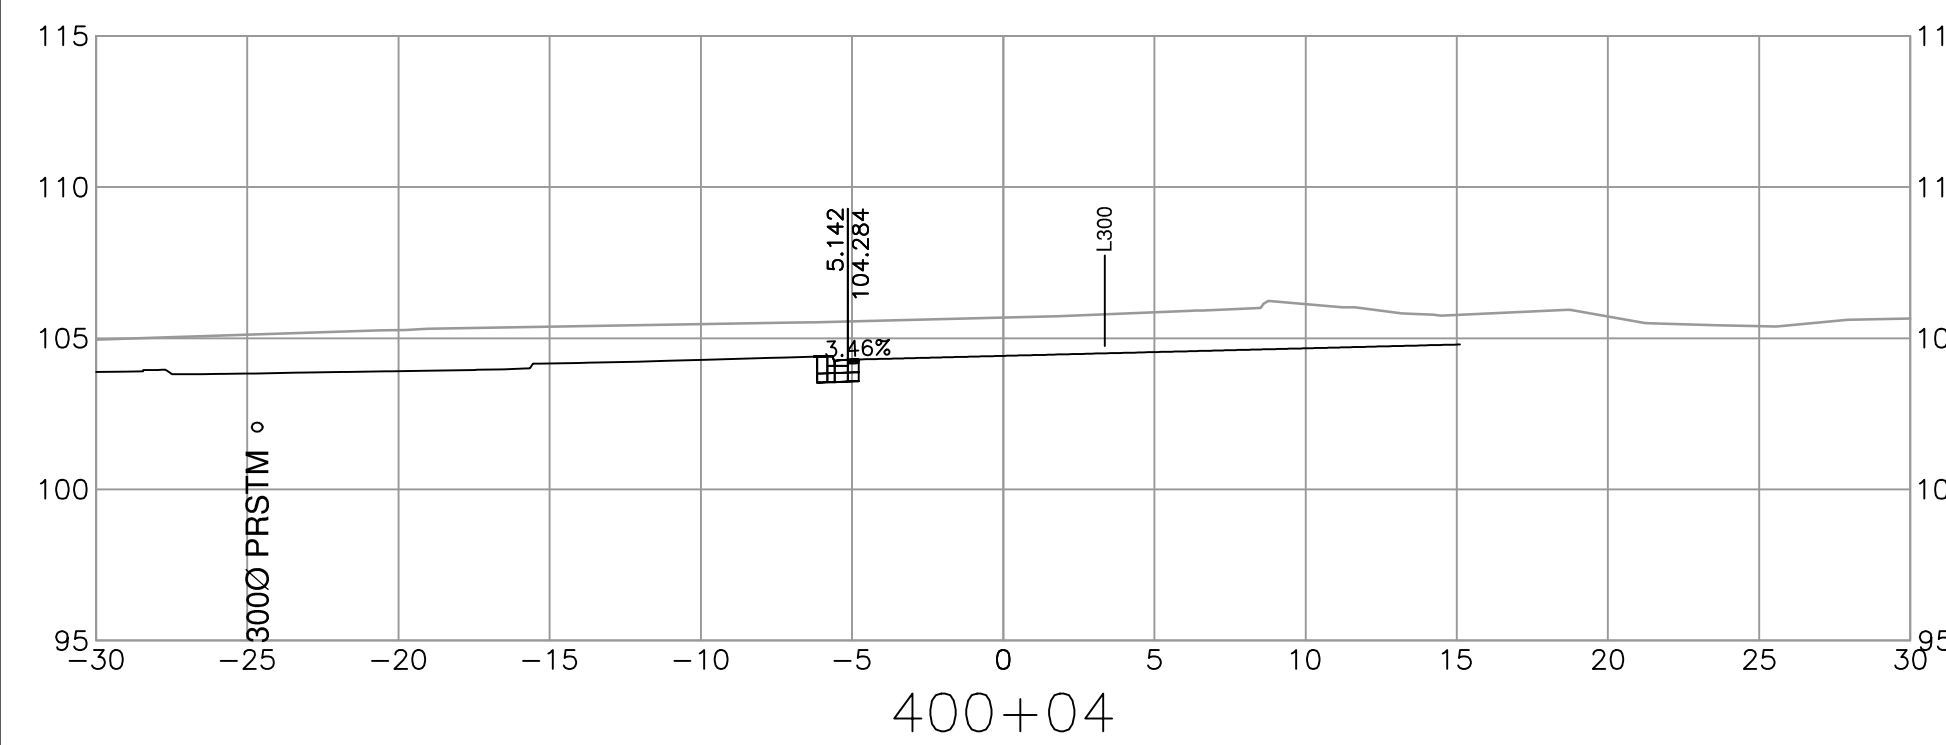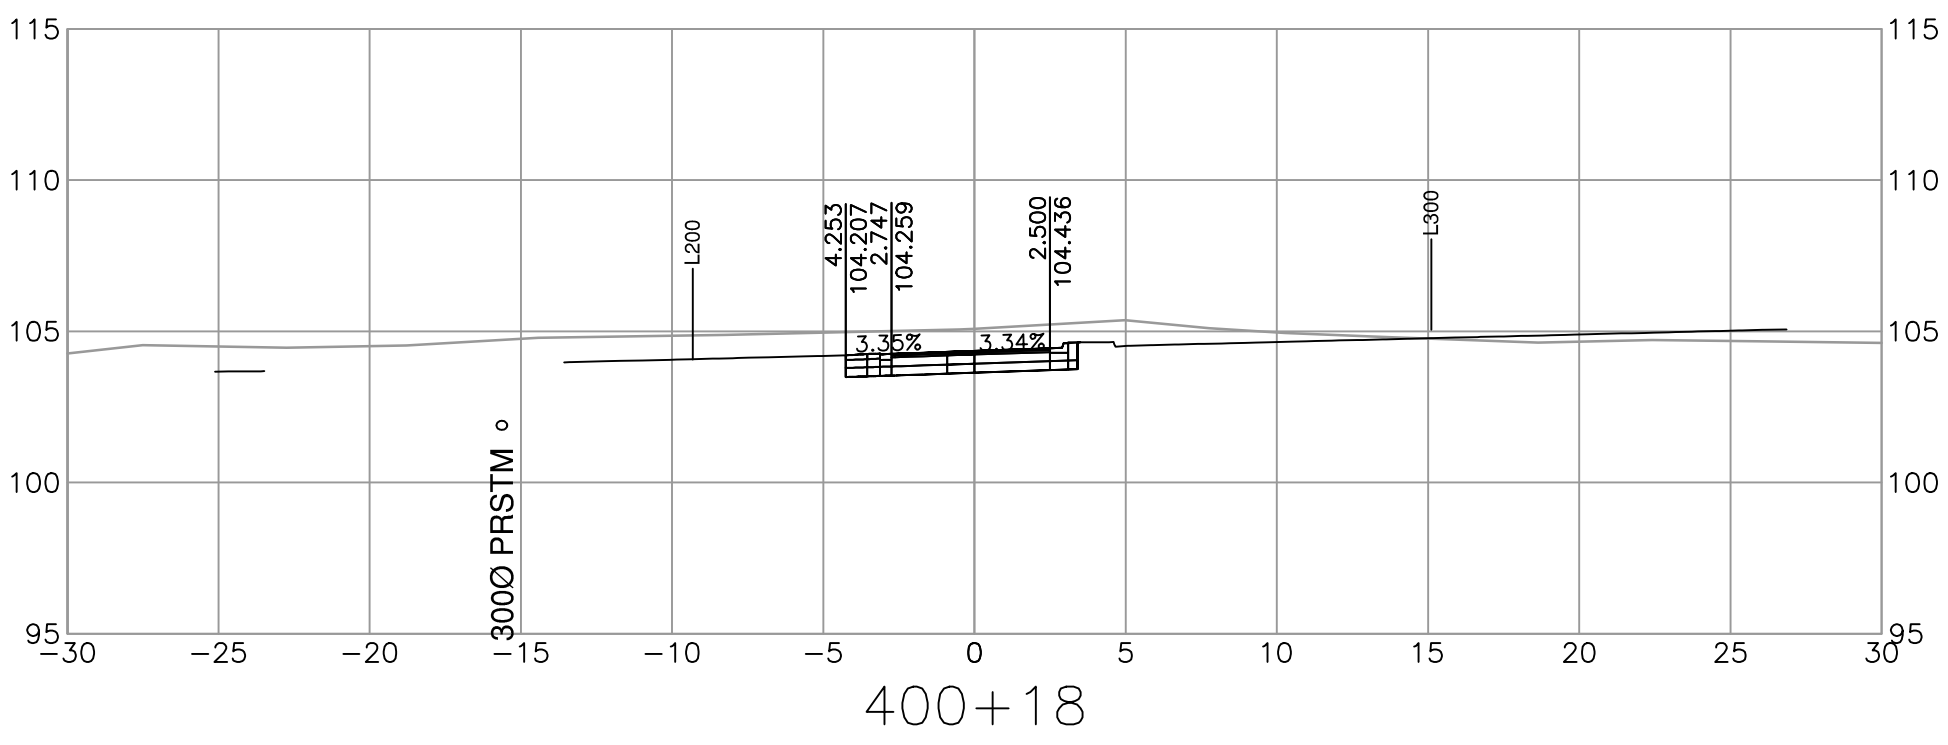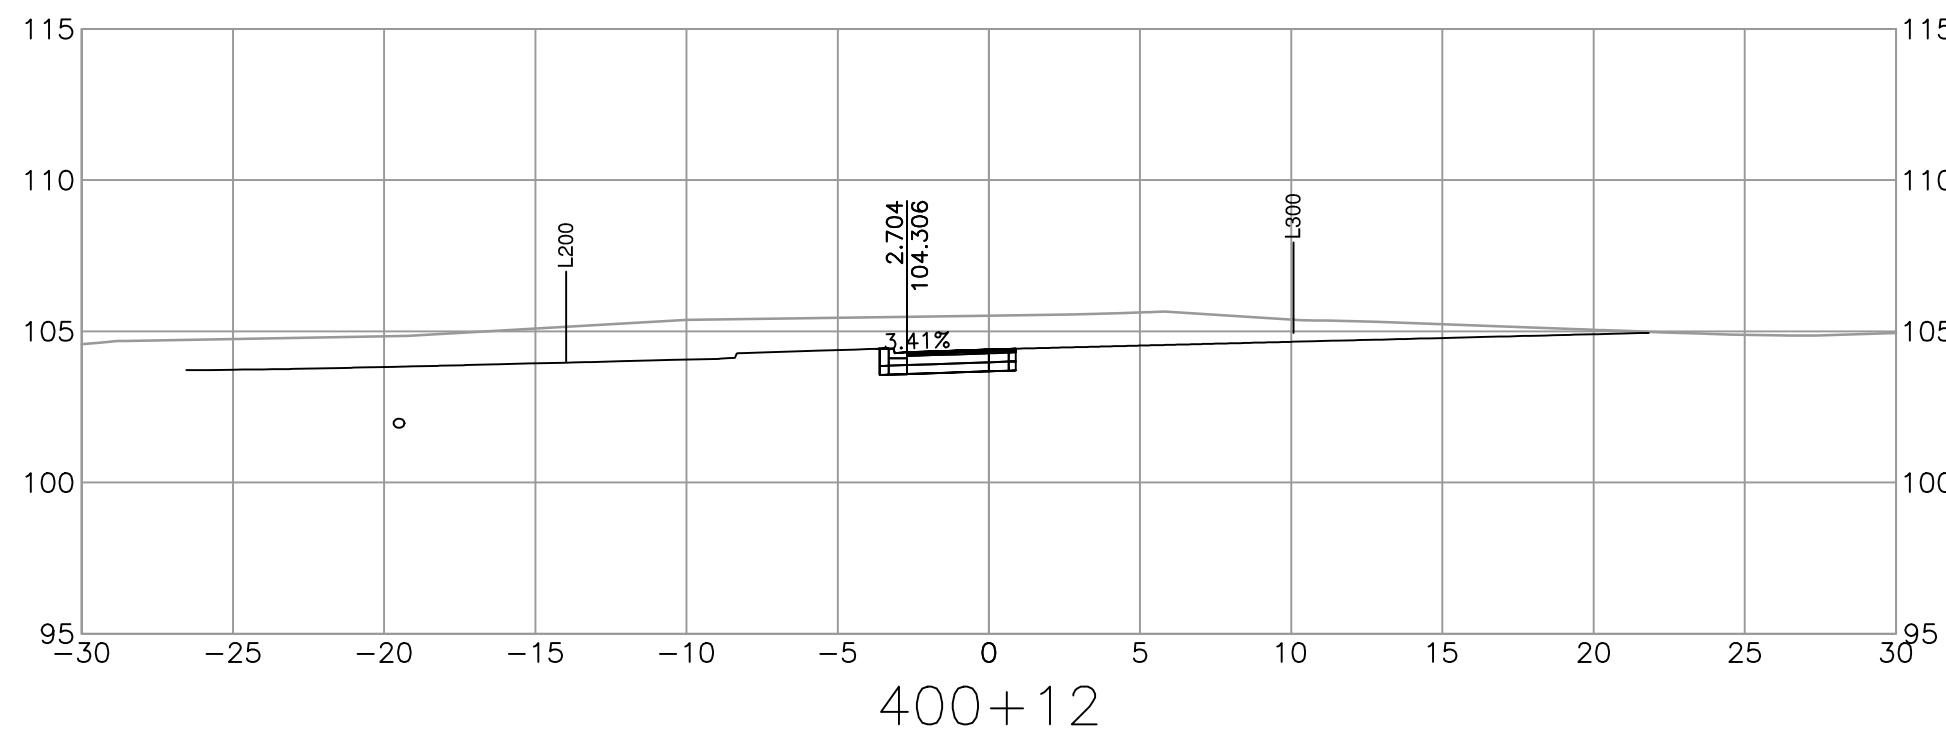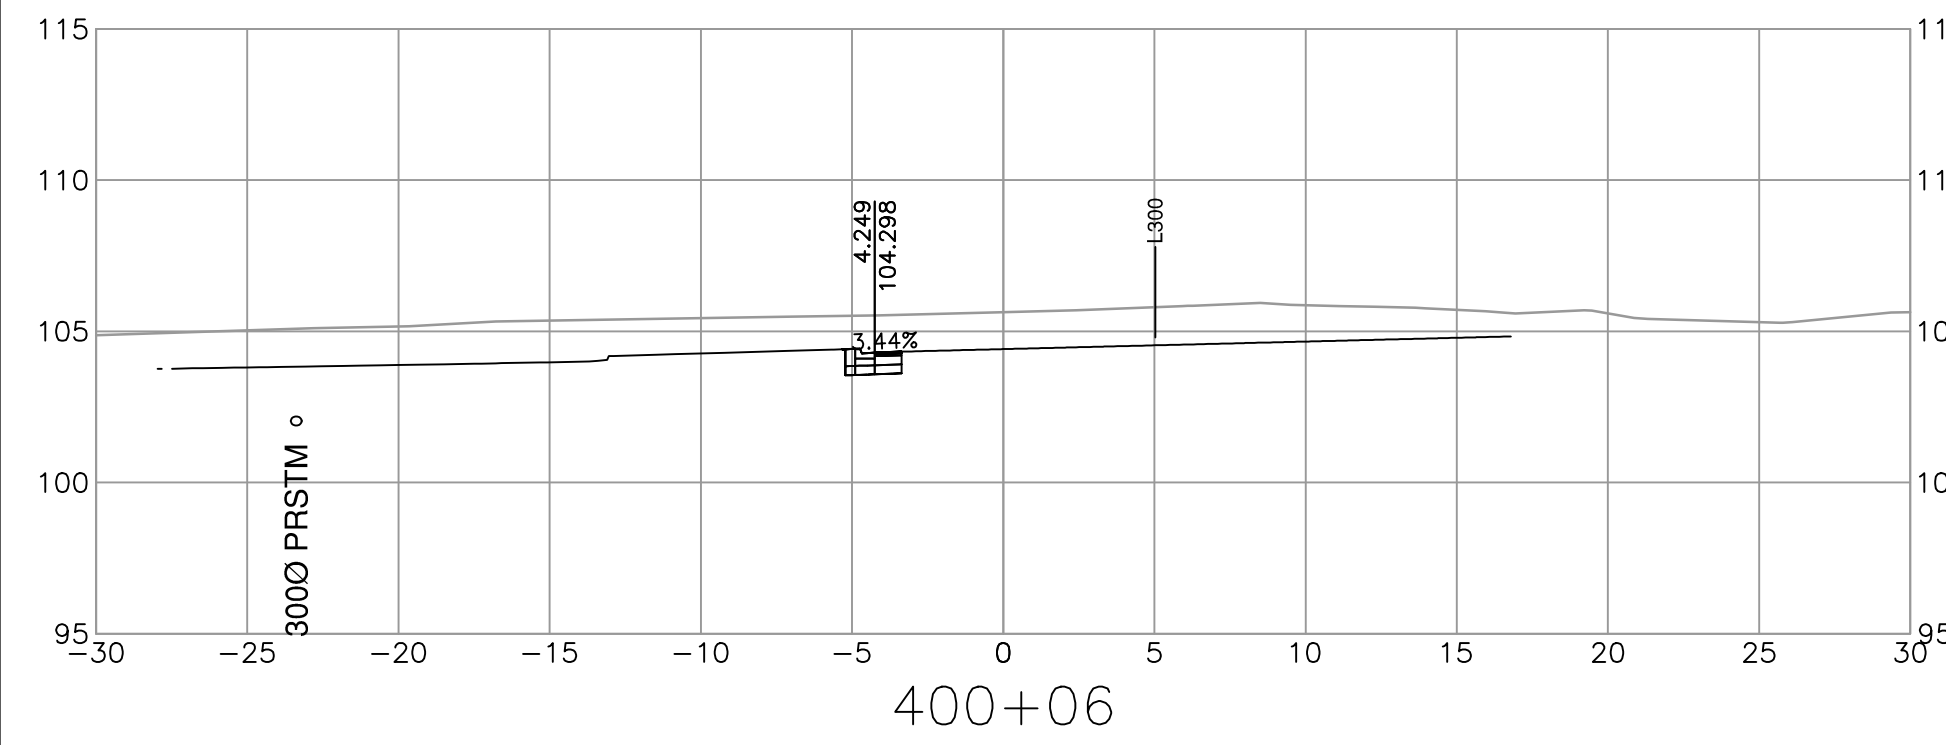

**ISL**

SUITE 201, 8506 - 200 STREET  
 LANGLEY, BRITISH COLUMBIA, V2Y 0M1  
 PH : 604.371.0091 FAX : 604.371.0098

REV	DATE	REVISIONS	NAME

**BRITISH COLUMBIA**

MINISTRY OF TRANSPORTATION AND INFRASTRUCTURE  
 SOUTH COAST REGION  
 HIGHWAY ENGINEERING AND GEOMATICS

DESIGNED: N. THUNSTROM DATE: 2024-02-28  
 QUALITY CONTROL: G. NGIENG DATE: 2024-02-28  
 QUALITY ASSURANCE: C. CLARK DATE: 2024-02-28  
 PLOT DATE: 2024-02-27  
 DRAWN: J. SHIM DATE: 2024-02-28







CAD FILENAME: R1-1063-1000  
 FILE NUMBER: 33036  
 PLOT DATE: 2024-02-27

**TEMPLATE CROSS SECTIONS**  
 HIGHWAY 1 - MAINLINE WEST  
 BRADNER REST AREA IMPROVEMENTS  
 L400 ALIGNMENT

SCALE: 0 2 1:250 12m


PROJECT NUMBER: 13253-1001  
 REG: 1  
 DRAWING NUMBER: R1-1063-1041  
 REV: 1

PLOT DATE: 2024/02/27 G:\Projects\33000\33000\AE\_Hwy1\_264-Whatcom\02\_CADD\Bradner\DrawingProduction\1000\_DesignSections\R1-1063-1000.dwg

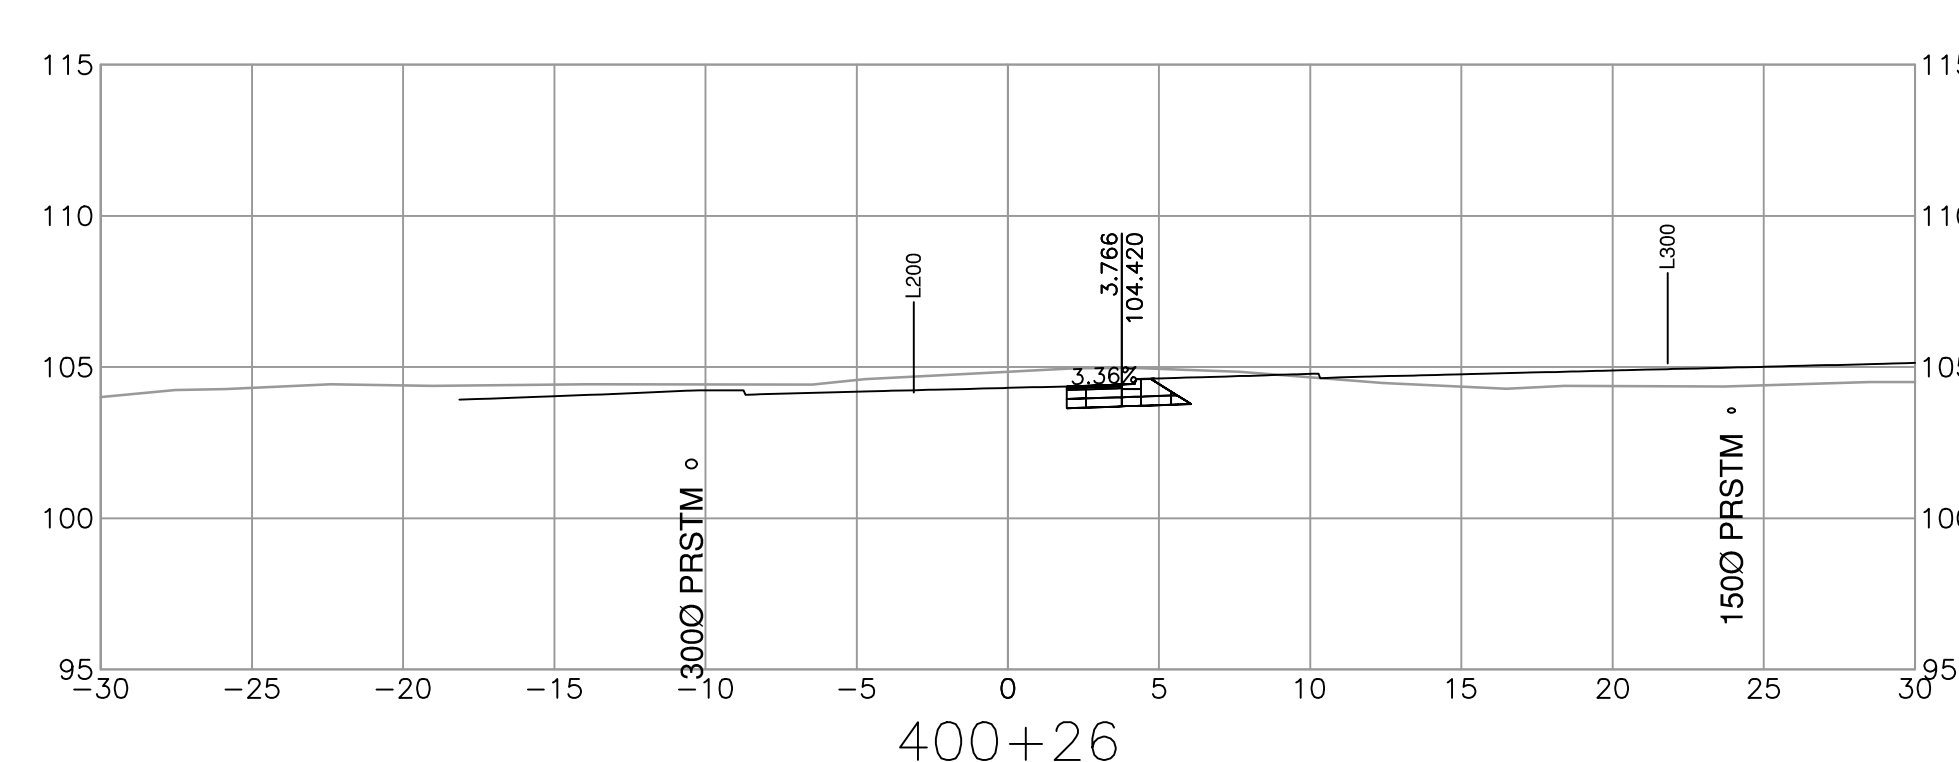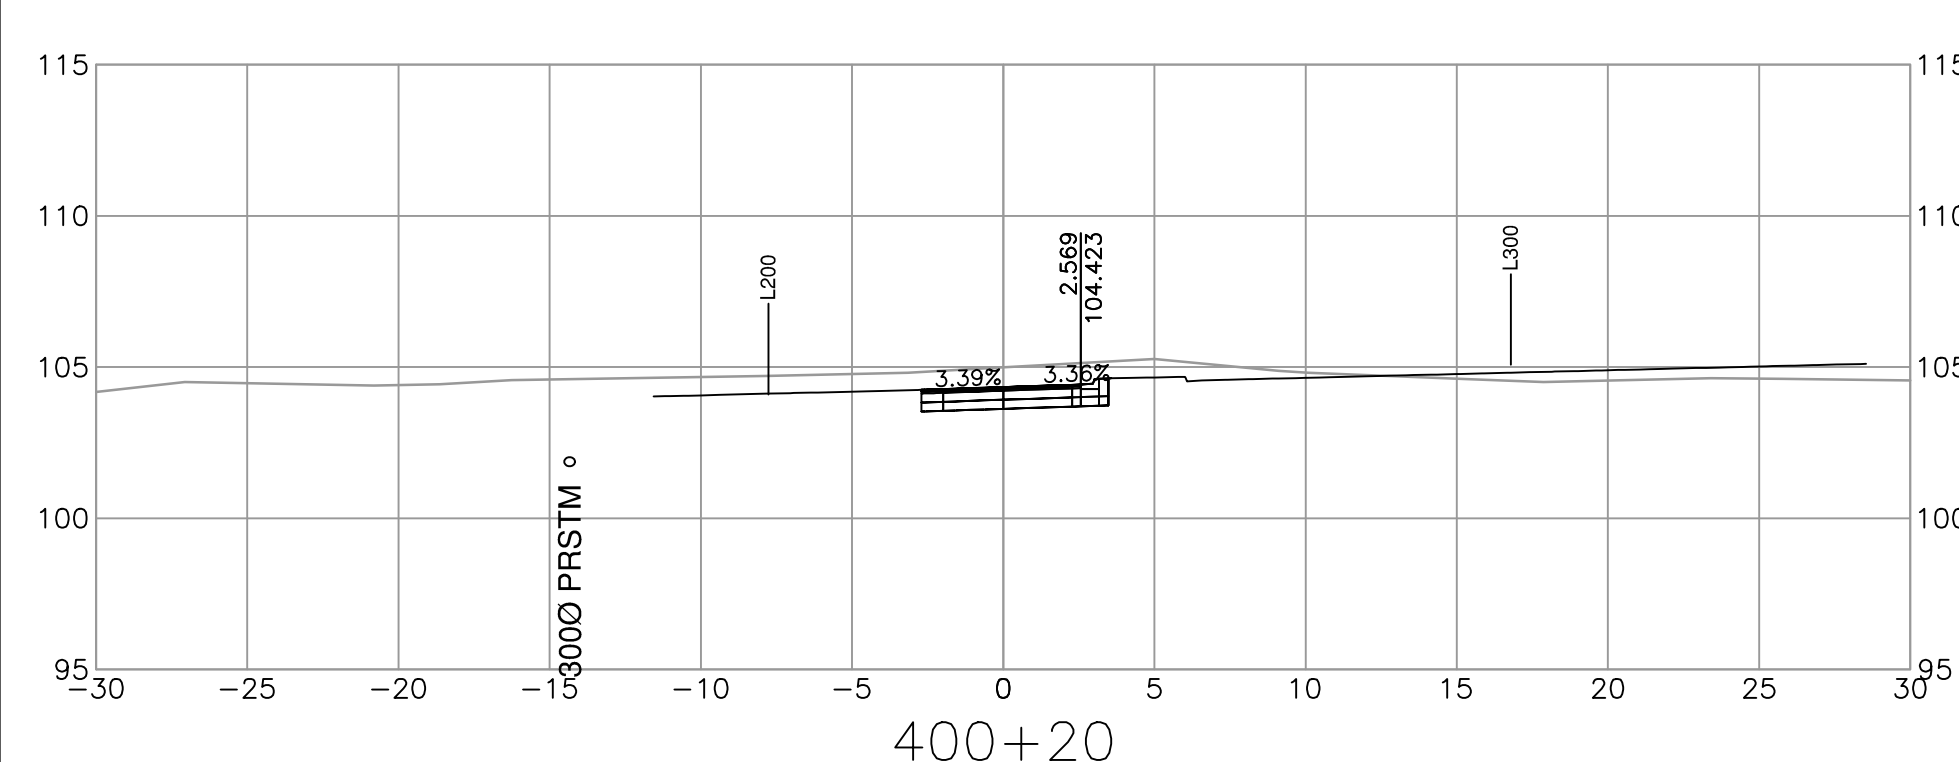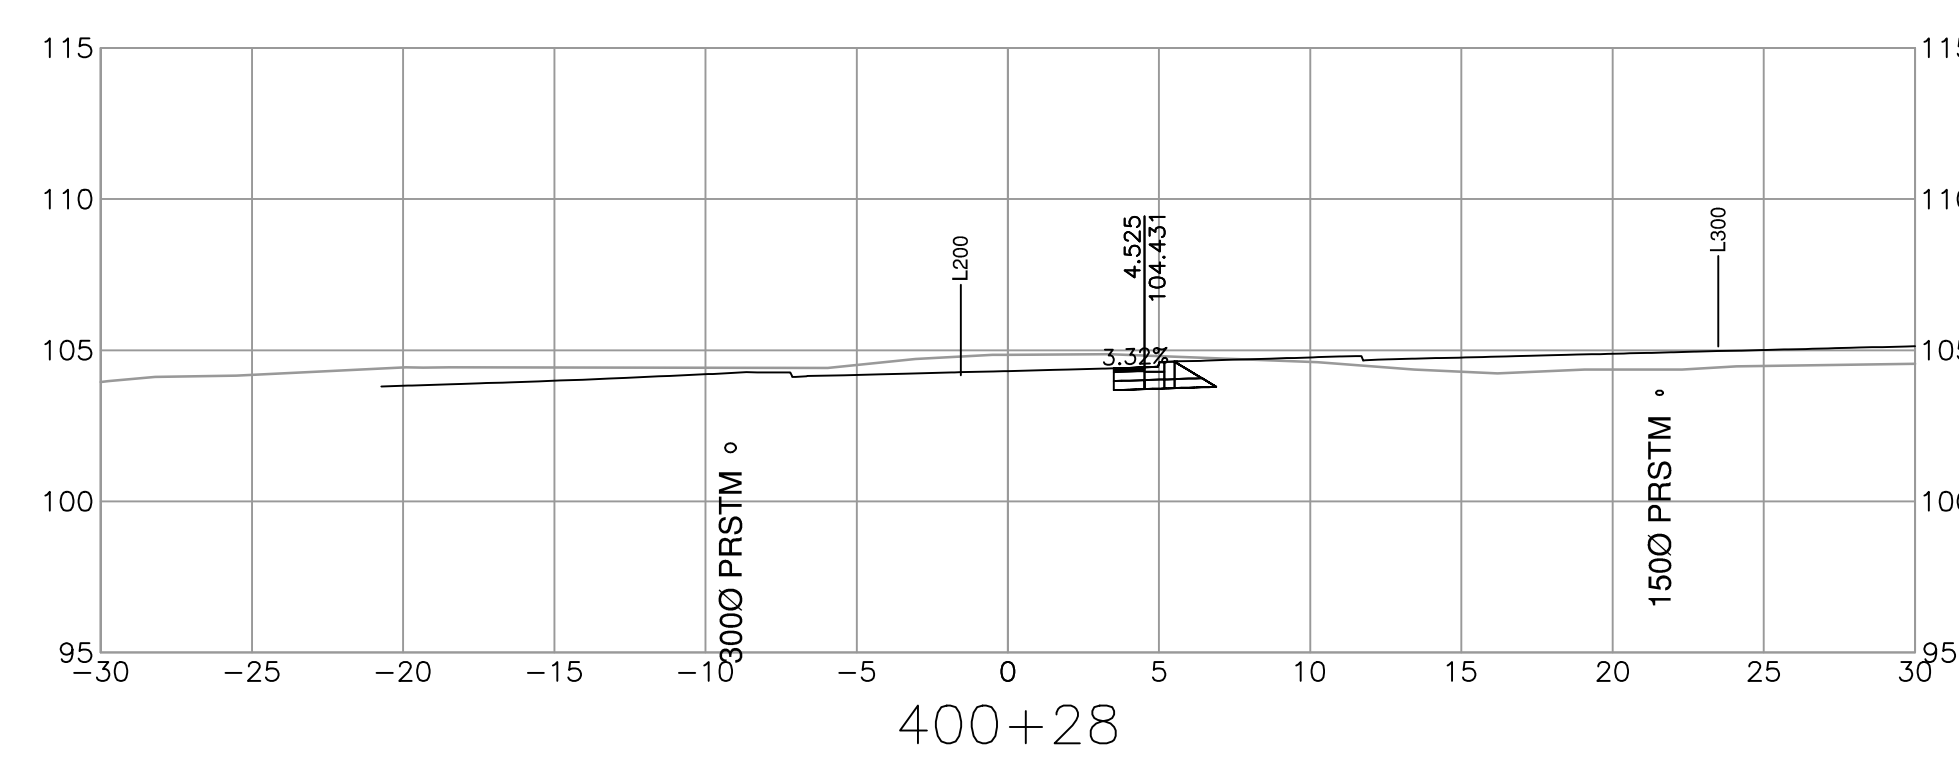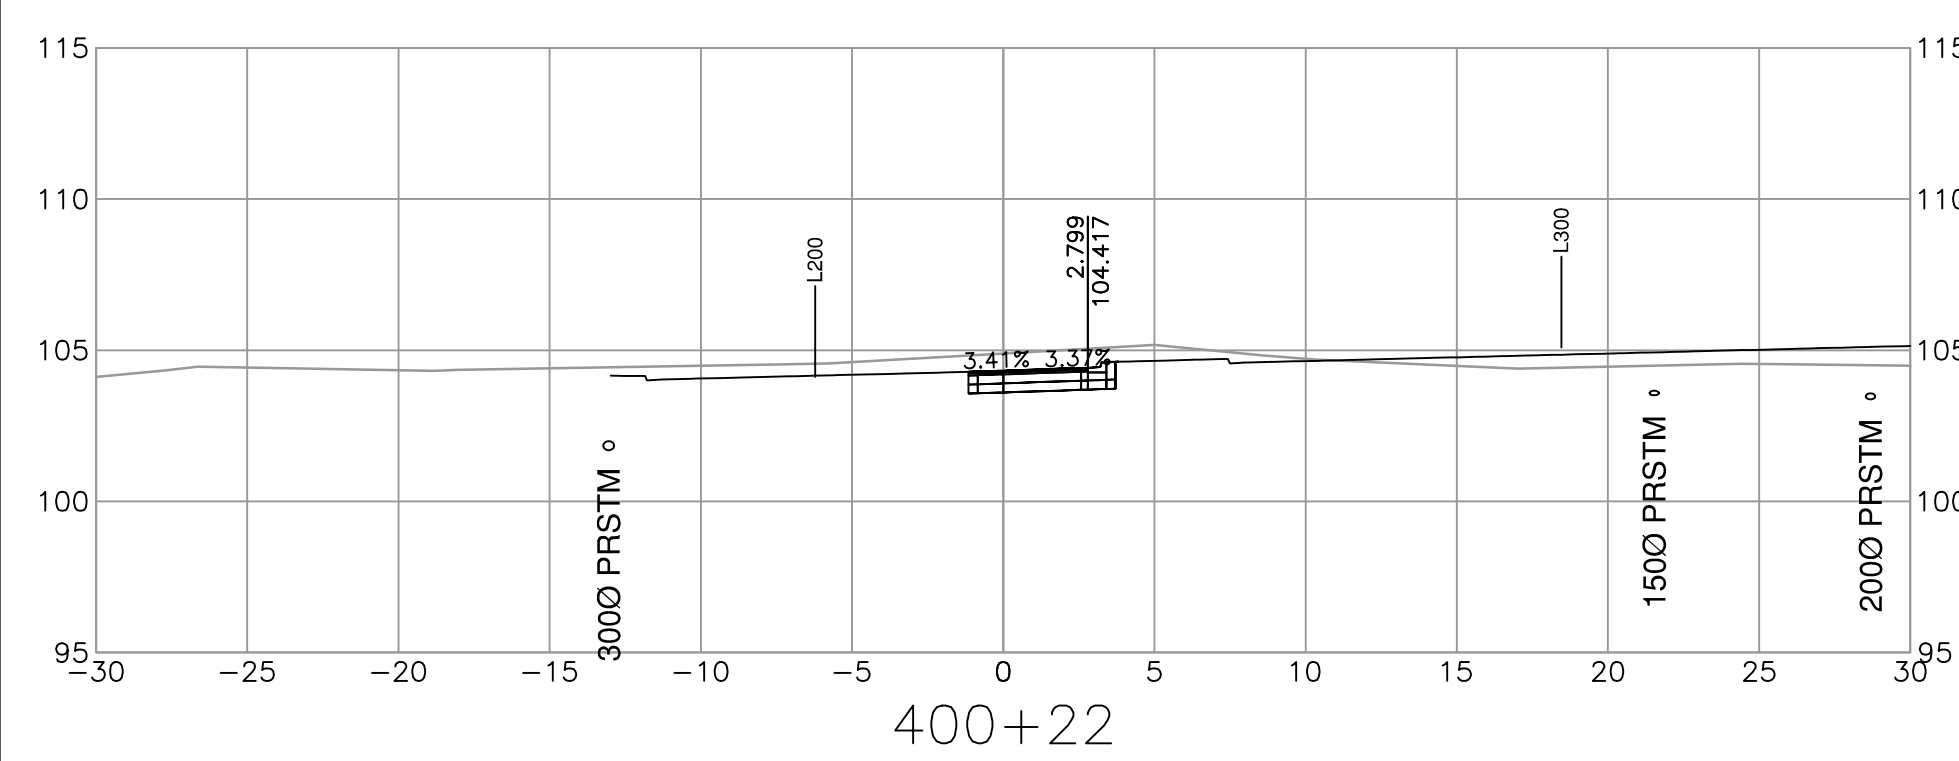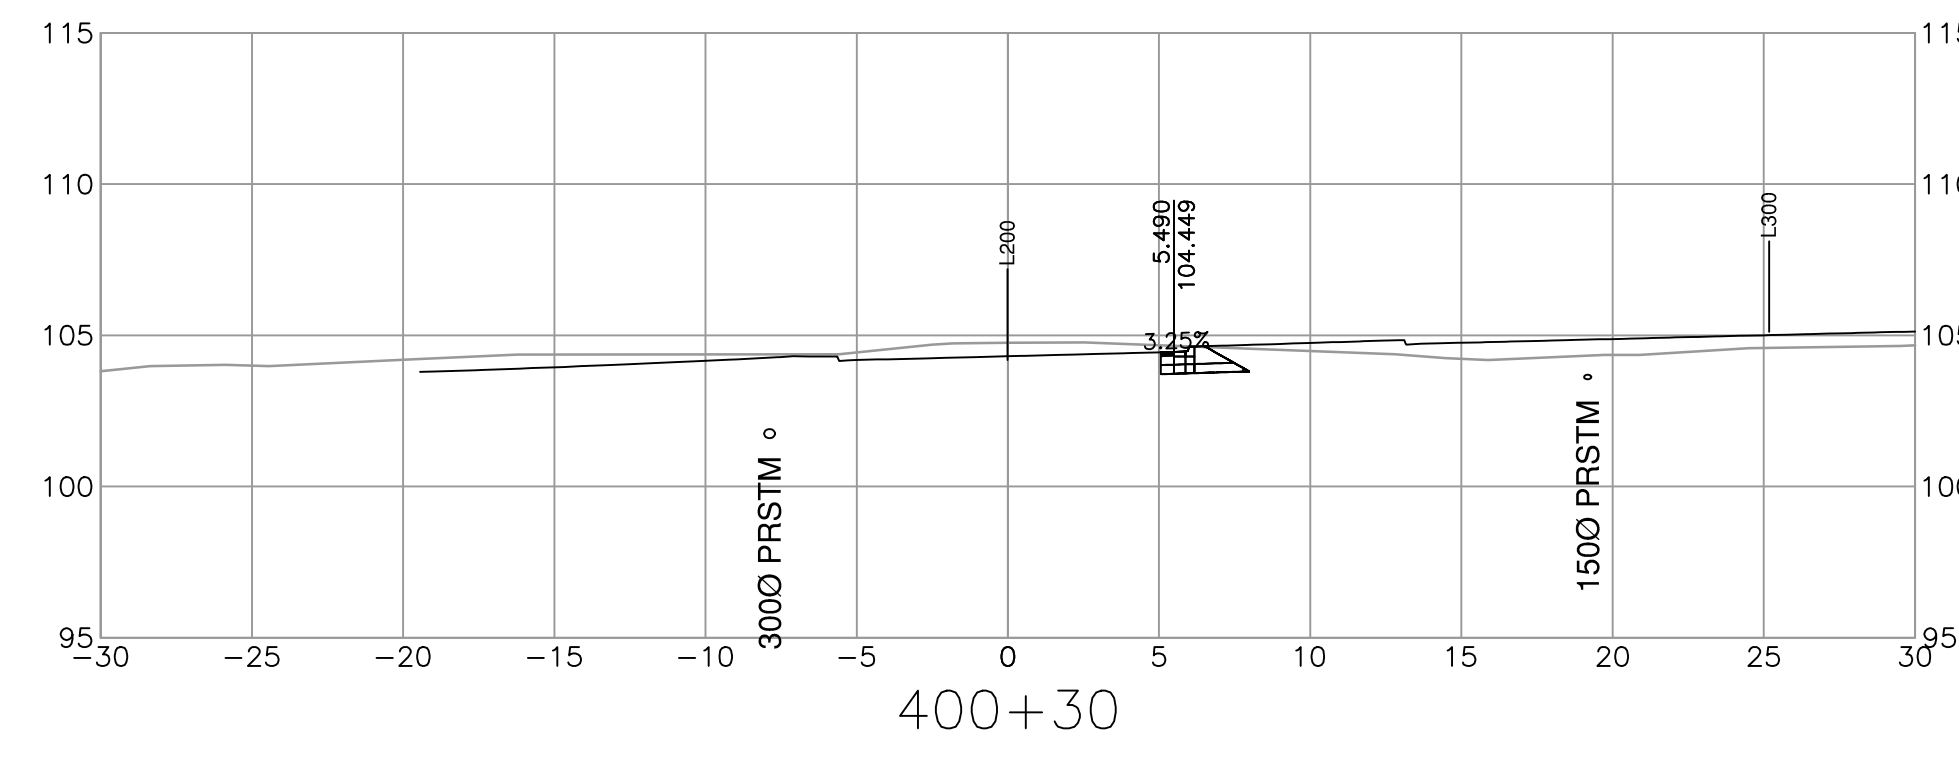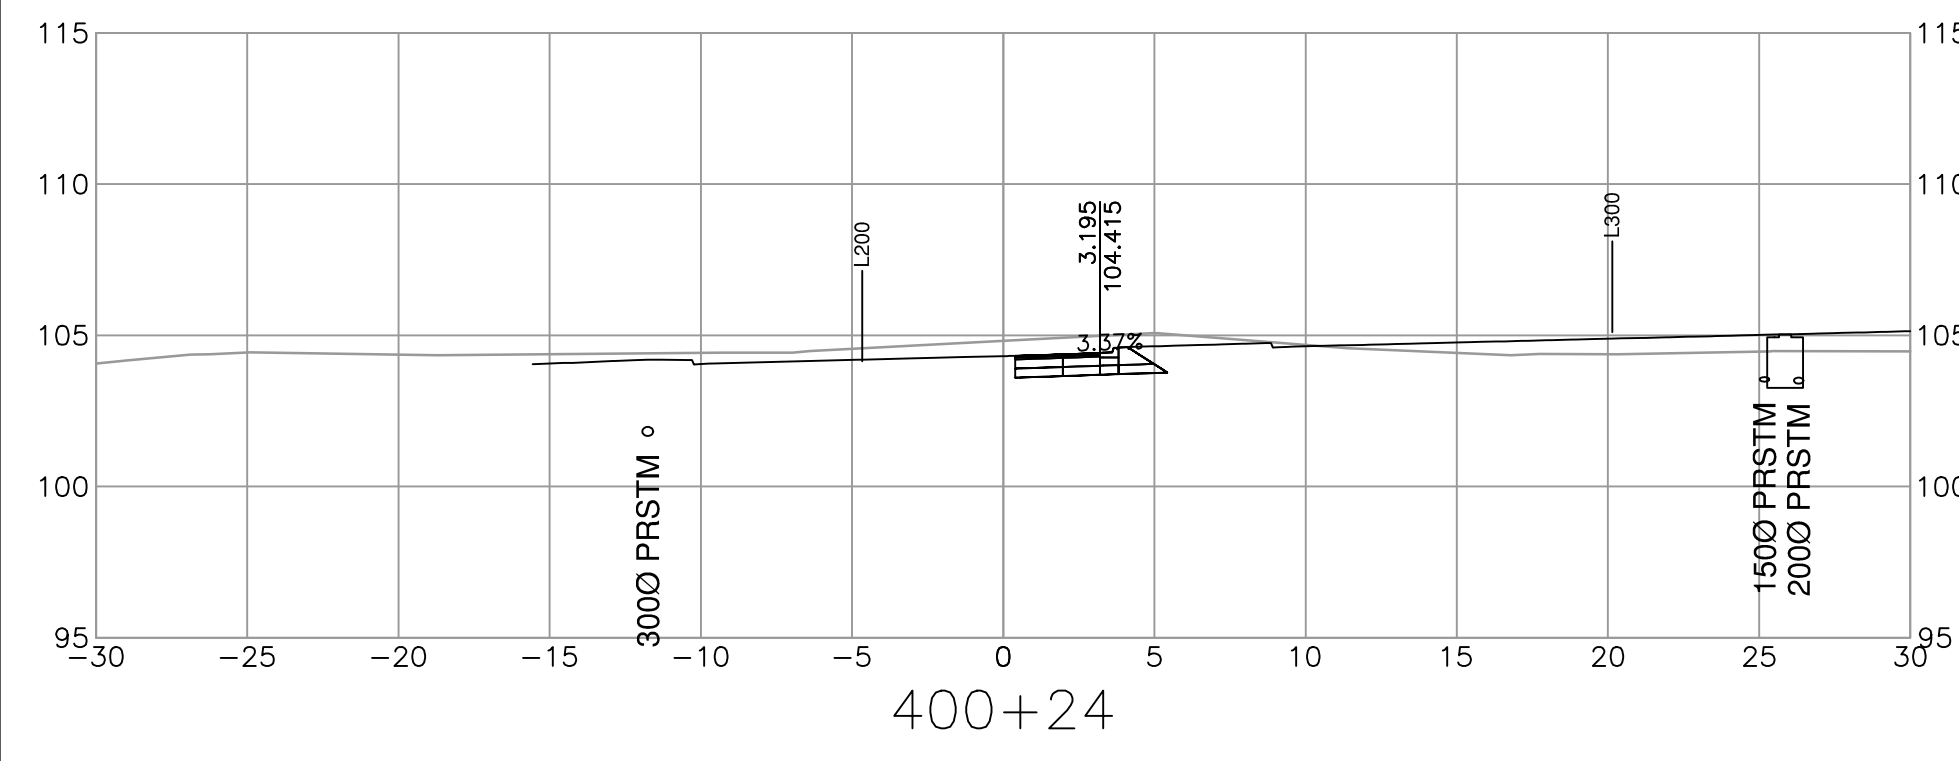


SUITE 201, 8506 - 200 STREET  
LANGLEY, BRITISH COLUMBIA, V2Y 0M1  
PH : 604.371.0091 FAX : 604.371.0098

REV	DATE	REVISIONS	NAME












**BRITISH COLUMBIA**  
MINISTRY OF TRANSPORTATION AND INFRASTRUCTURE  
SOUTH COAST REGION  
HIGHWAY ENGINEERING AND GEOMATICS

CAD FILENAME	R1-1063-1000	DESIGNED	N. THUNSTROM	DATE	2024-02-28
FILE NUMBER	33036	QUALITY CONTROL	G. NGIENG	DATE	2024-02-28
PLOT DATE	2024-02-27	QUALITY ASSURANCE	C. CLARK	DATE	2024-02-28
		DRAWN	J. SHIM	DATE	2024-02-28

**TEMPLATE CROSS SECTIONS**  
HIGHWAY 1 - MAINLINE WEST  
BRADNER REST AREA IMPROVEMENTS  
L400 ALIGNMENT

SCALE	0 2 1:250 12m	PROJECT NUMBER	13253-1001	REG	1	DRAWING NUMBER	R1-1063-1042	REV	
-------	---------------	----------------	------------	-----	---	----------------	--------------	-----	--

PLOT DATE: 2024/02/27 G:\Projects\33000\33000\_AE\_Hwy1\_264-Whatcom\02\_CADD\Bradner\DrawingProduction\1000\_DesignSections\R1-1063-1000.dwg

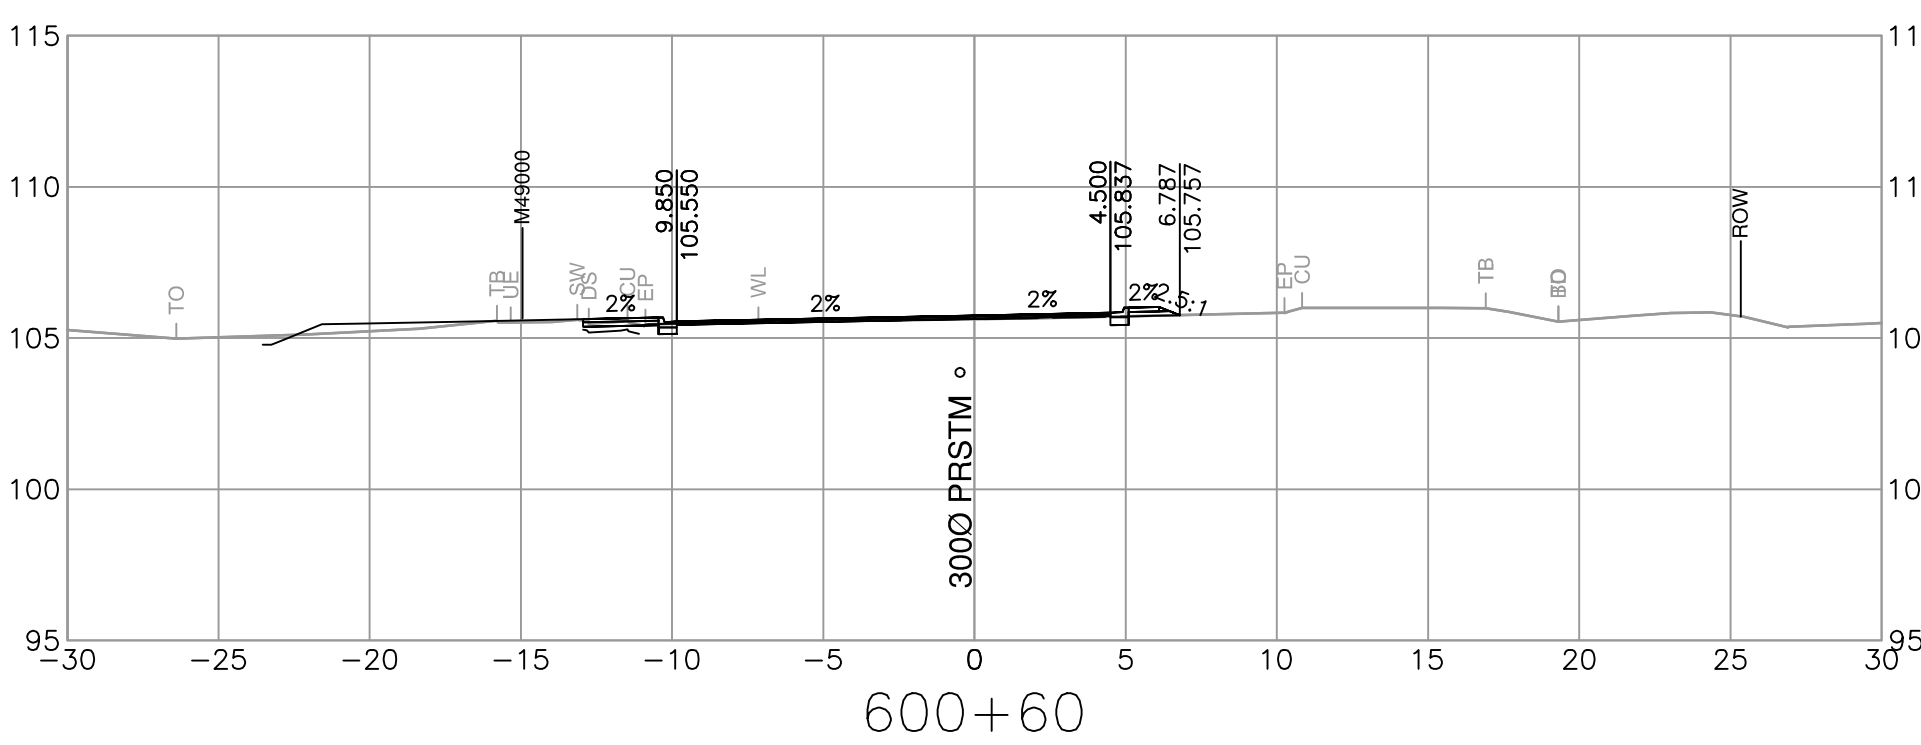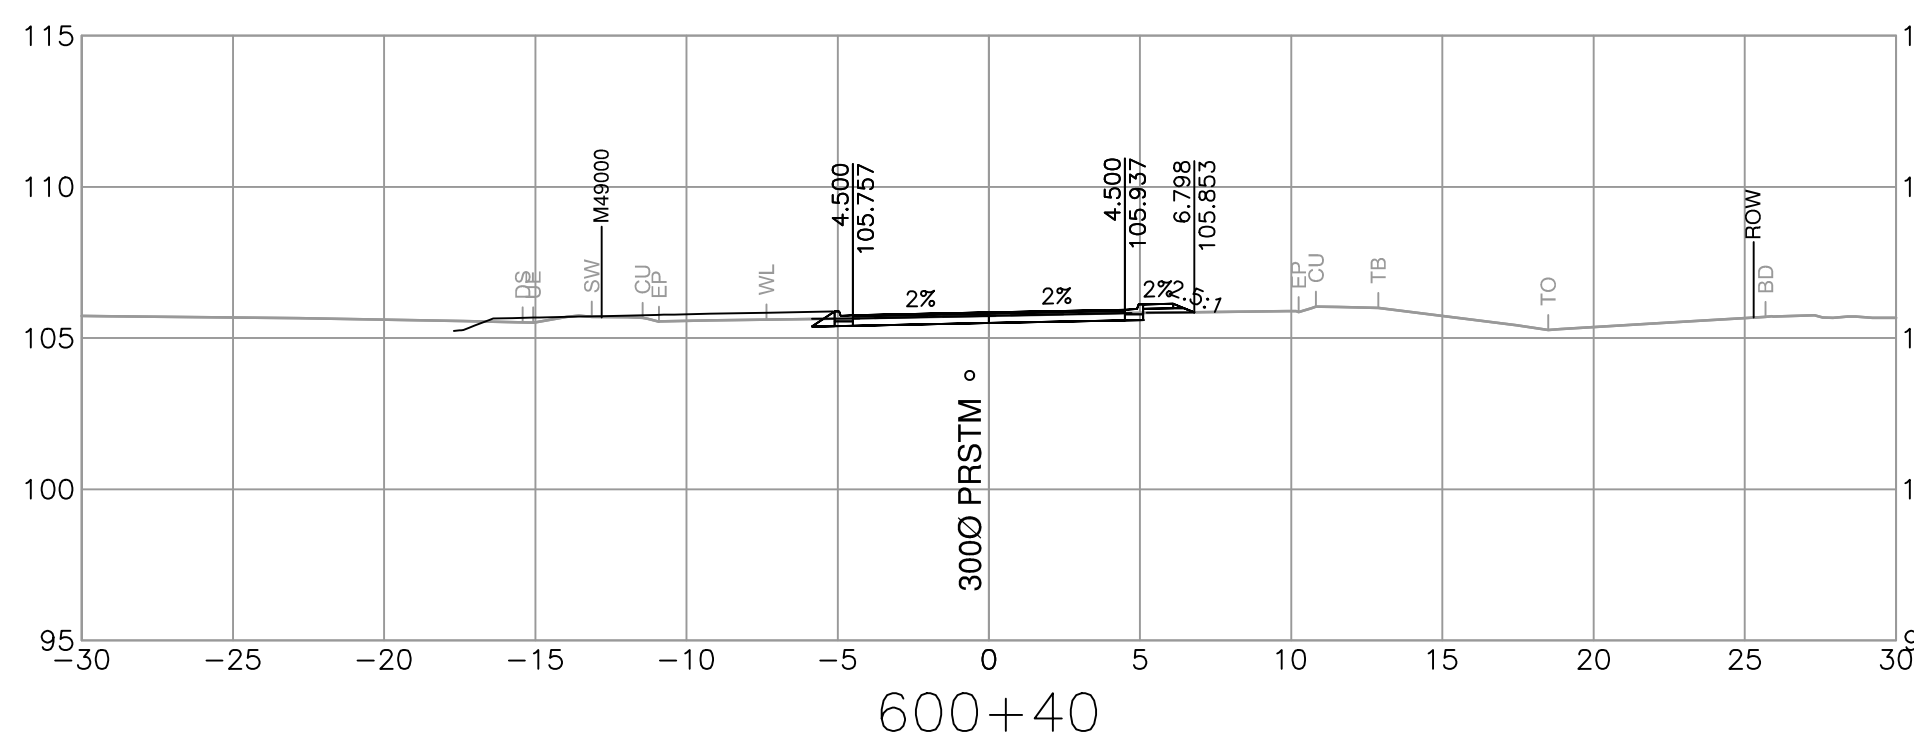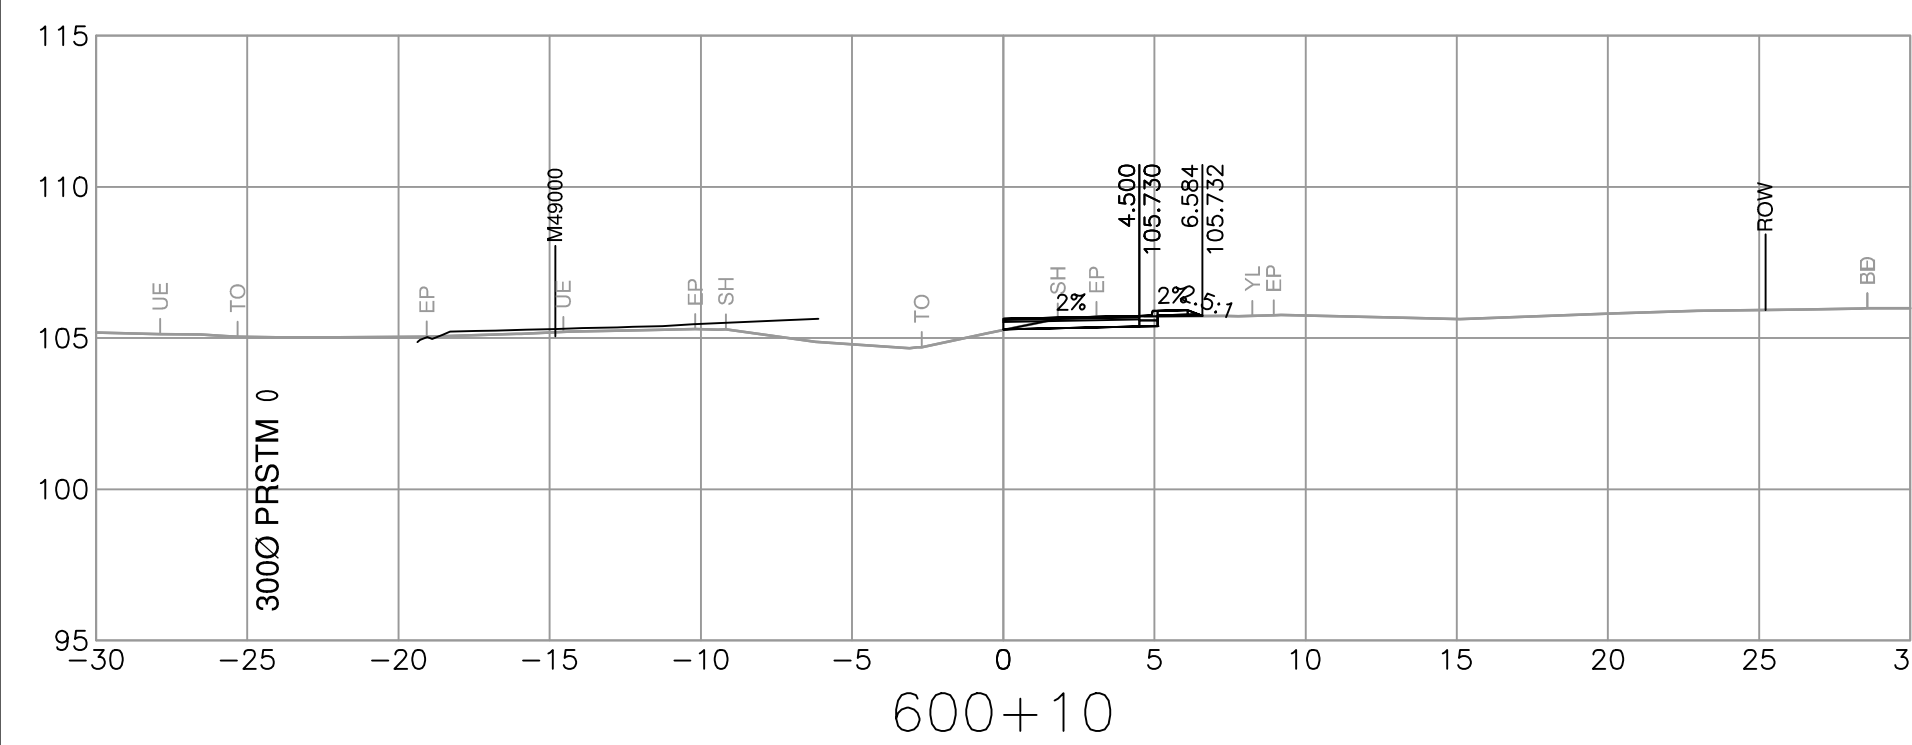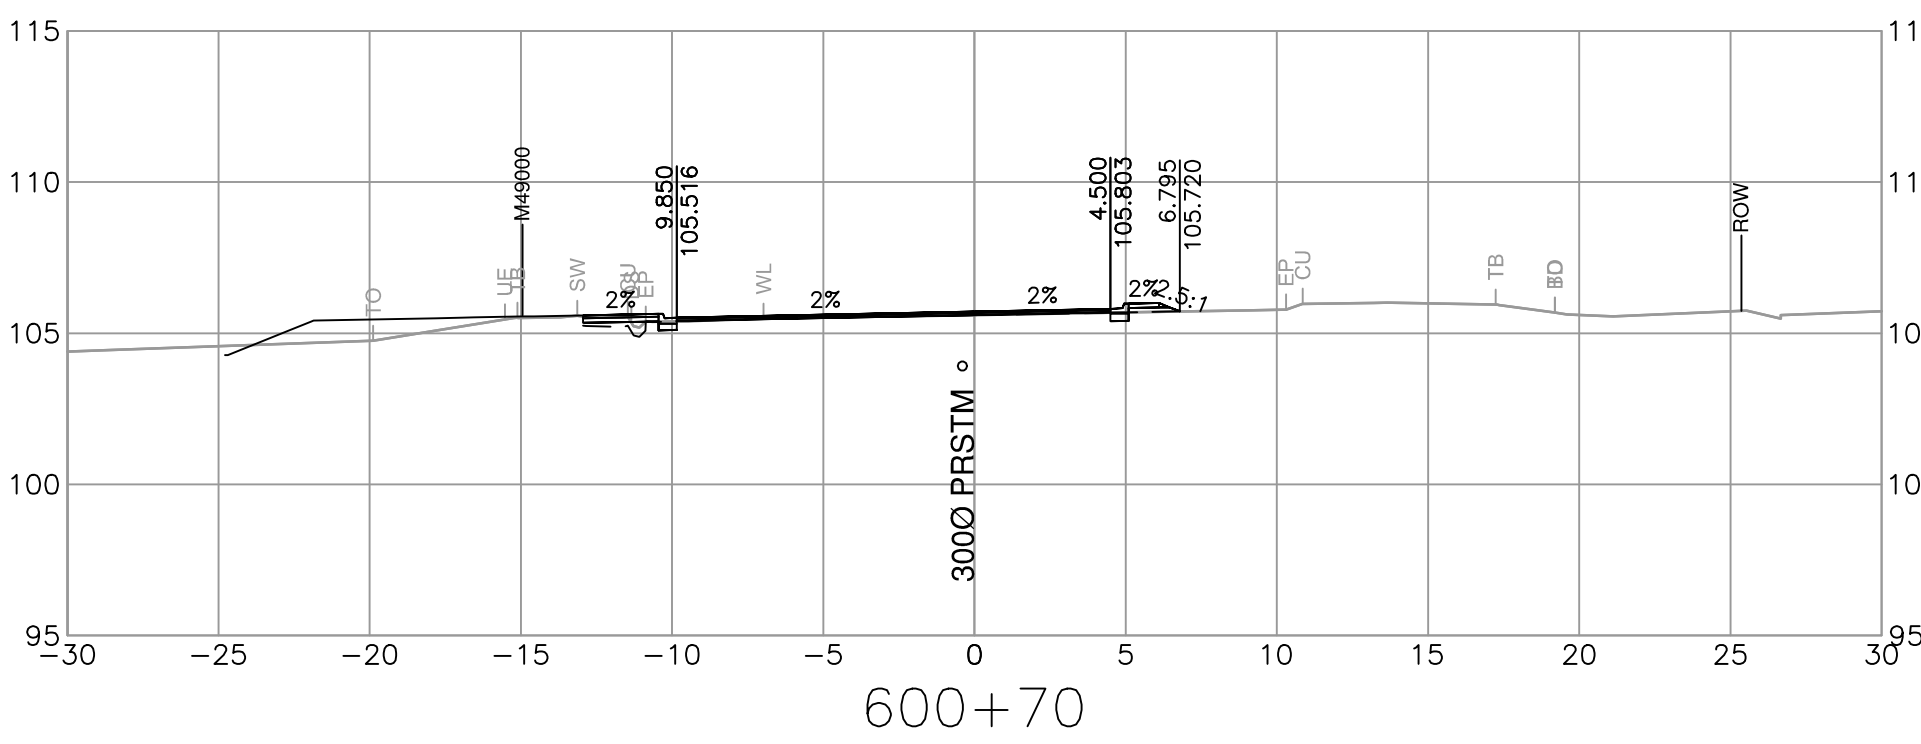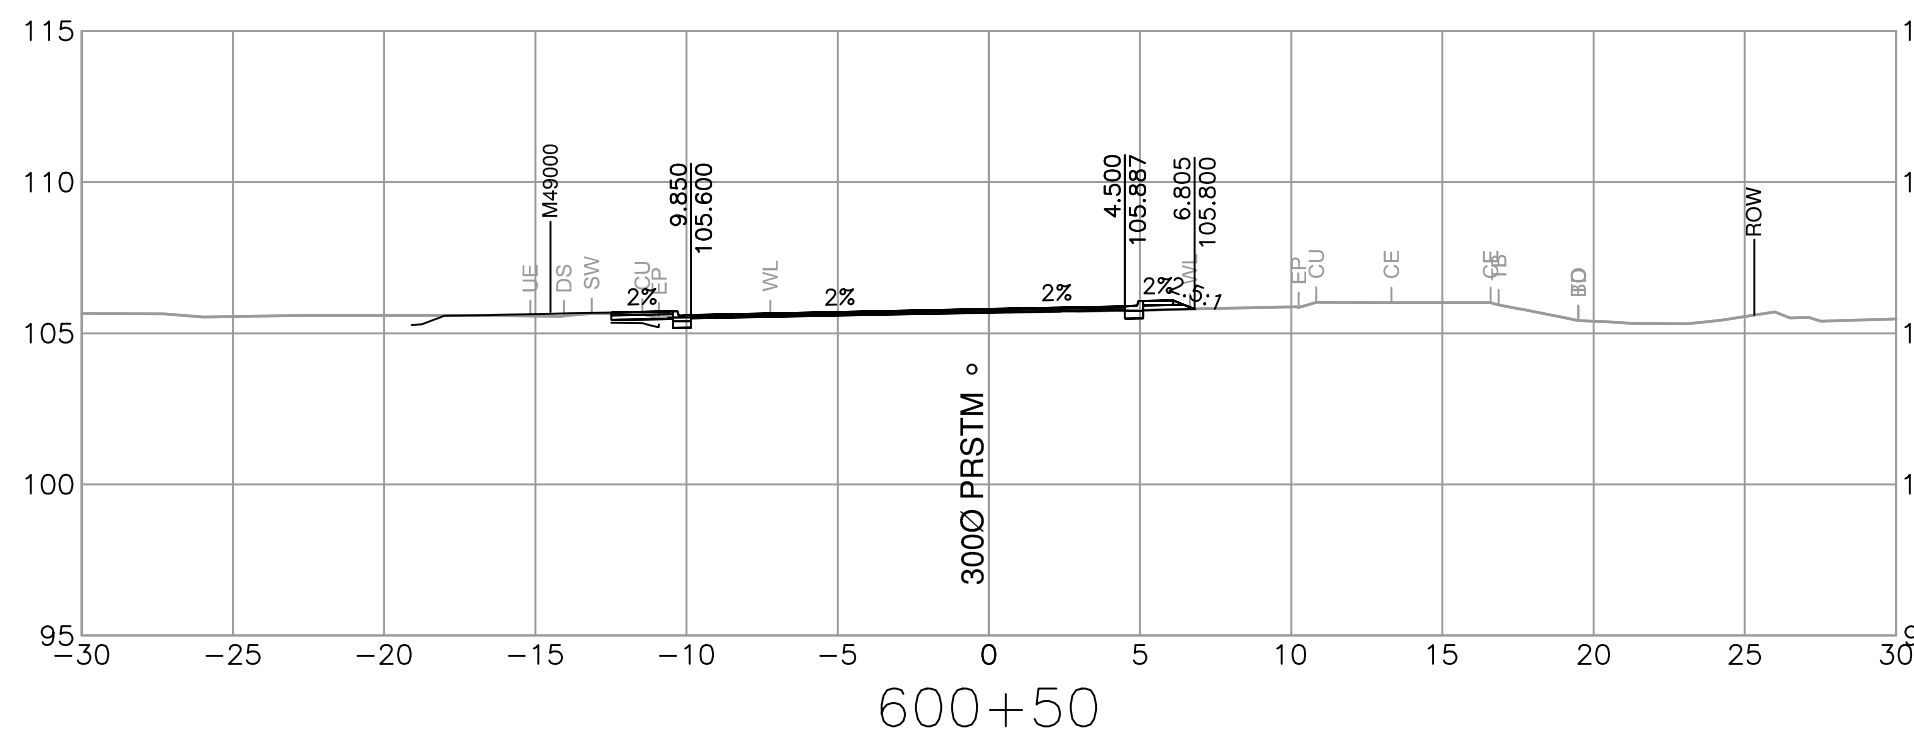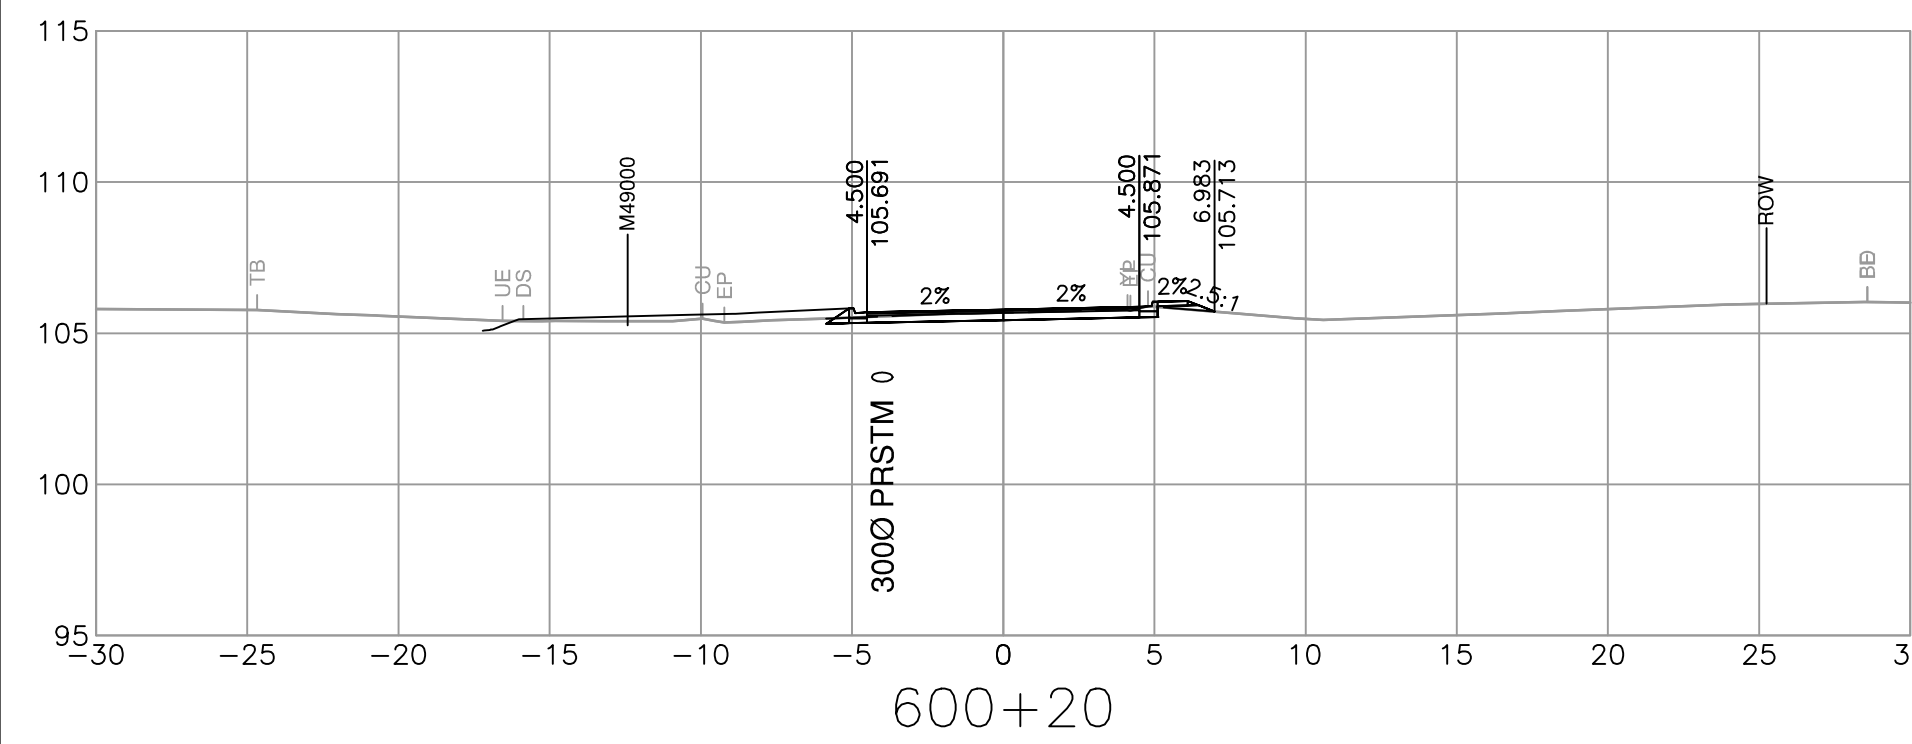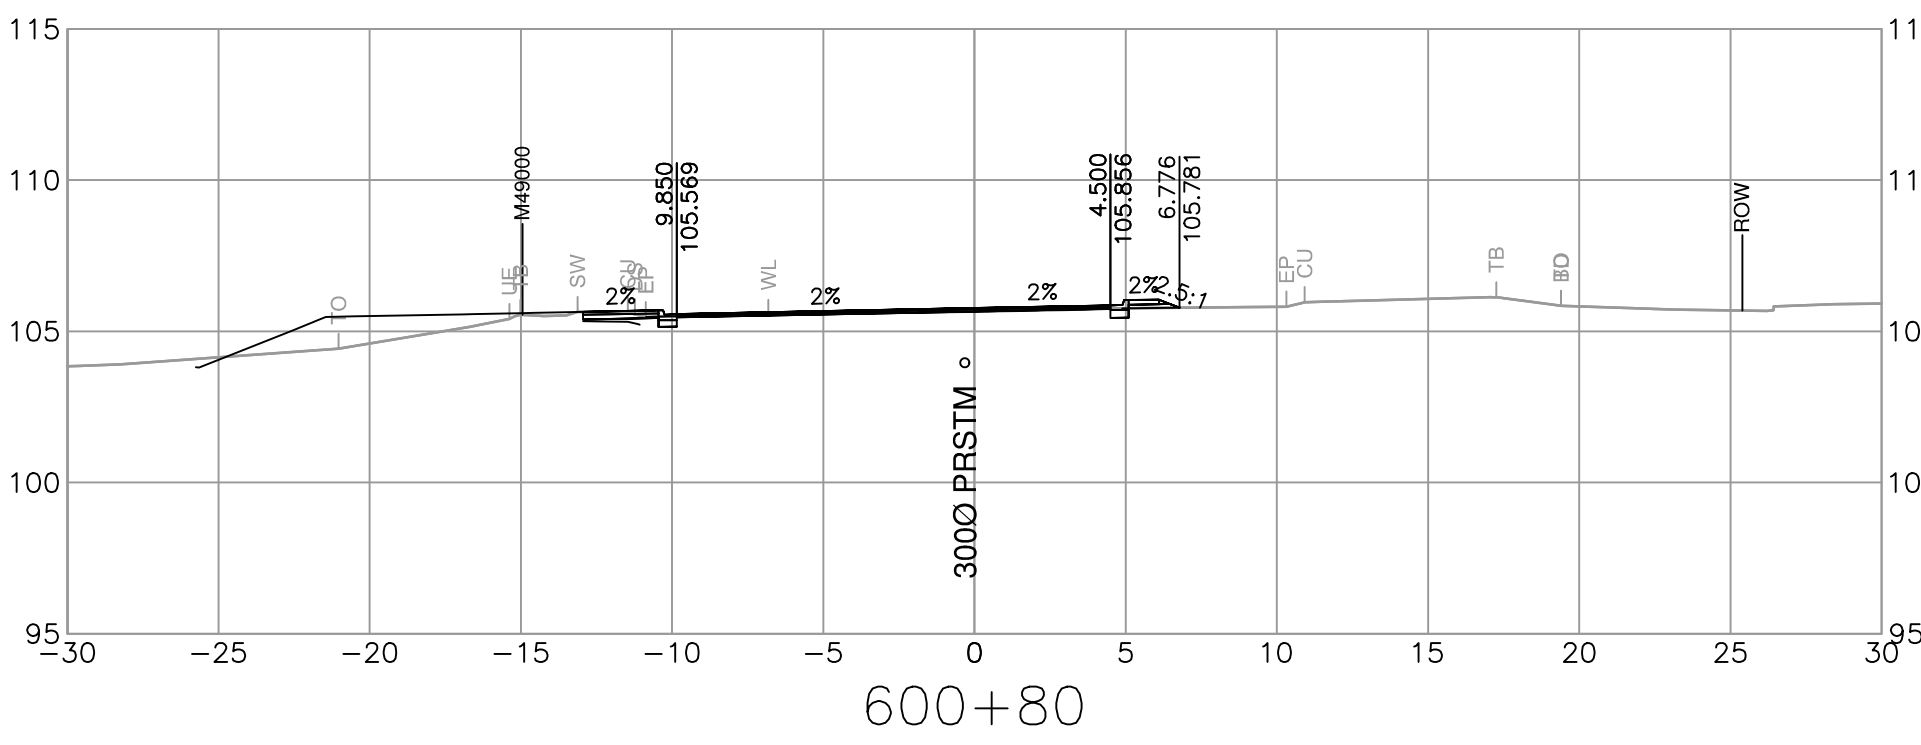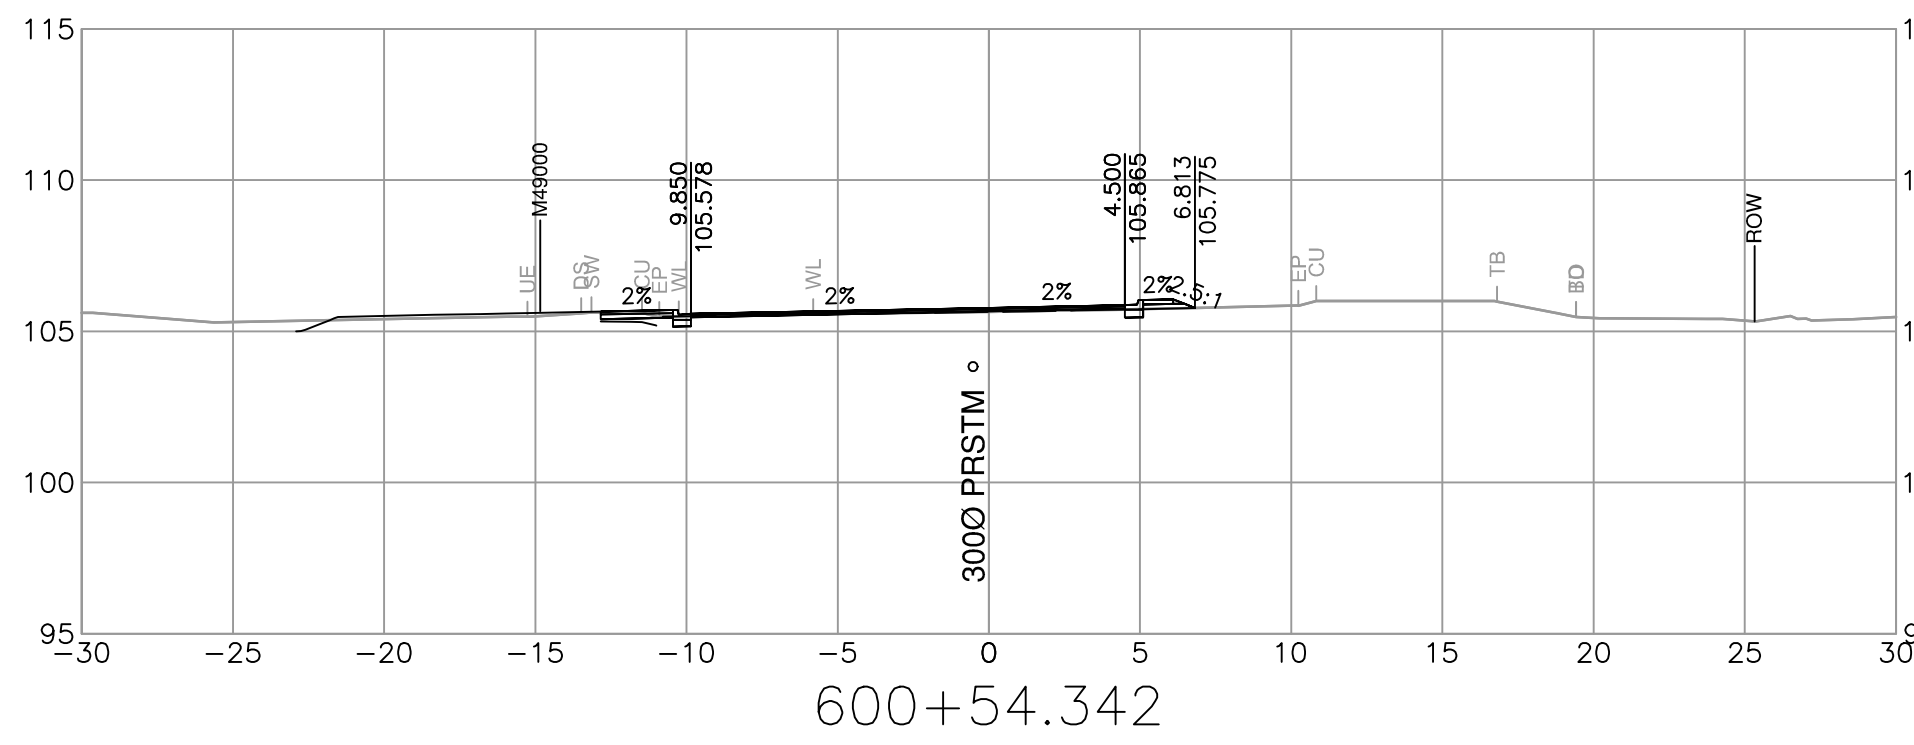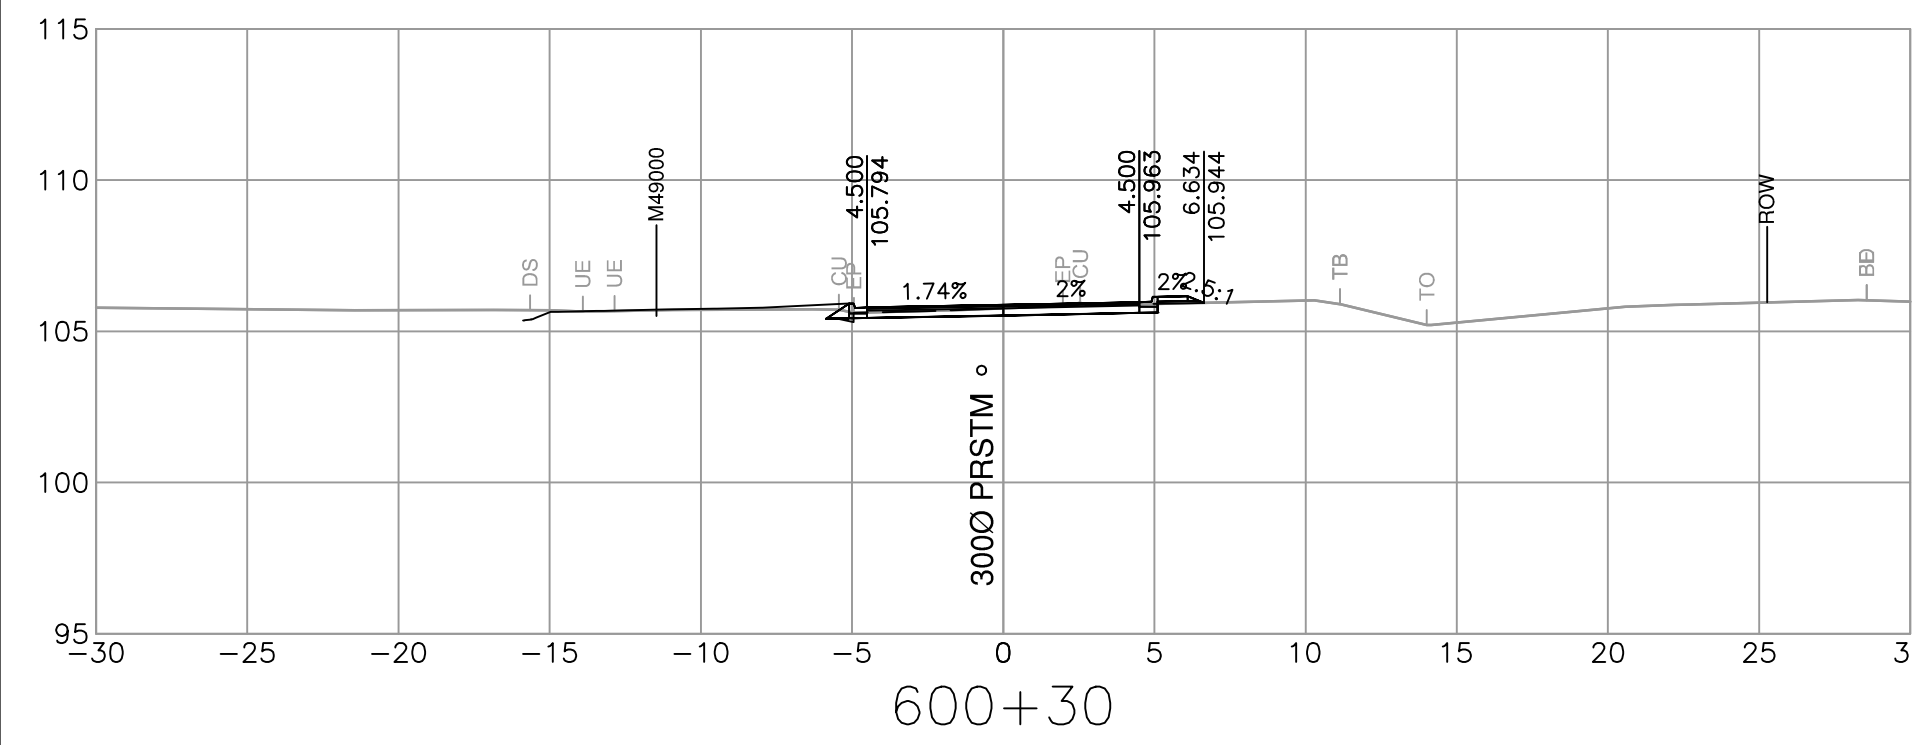

**ISL**

SUITE 201, 8506 - 200 STREET  
 LANGLEY, BRITISH COLUMBIA, V2Y 0M1  
 PH : 604.371.0091 FAX : 604.371.0098

REV	DATE	REVISIONS	NAME

**BRITISH COLUMBIA**

MINISTRY OF TRANSPORTATION AND INFRASTRUCTURE  
 SOUTH COAST REGION  
 HIGHWAY ENGINEERING AND GEOMATICS













DESIGNED: N. THUNSTROM DATE: 2024-02-28  
 QUALITY CONTROL: G. NGIENG DATE: 2024-02-28  
 FILE NUMBER: 33036 QUALITY ASSURANCE: C. CLARK DATE: 2024-02-28  
 PLOT DATE: 2024-02-27 DRAWN: J. SHIM DATE: 2024-02-28

**TEMPLATE CROSS SECTIONS**  
 HIGHWAY 1 - MAINLINE WEST  
 BRADNER REST AREA IMPROVEMENTS  
 L600 ALIGNMENT

SCALE: 0 2 1:250 12m

PROJECT NUMBER: 13253-1001 REG: 1 DRAWING NUMBER: R1-1063-1051

PLOT DATE: 2024/02/27 G:\Projects\33000\33000\_AE\_Hwy1\_264-Whatcom\02\_CADD\Bradner\DrawingProduction\1000\_DesignSections\R1-1063-1000.dwg

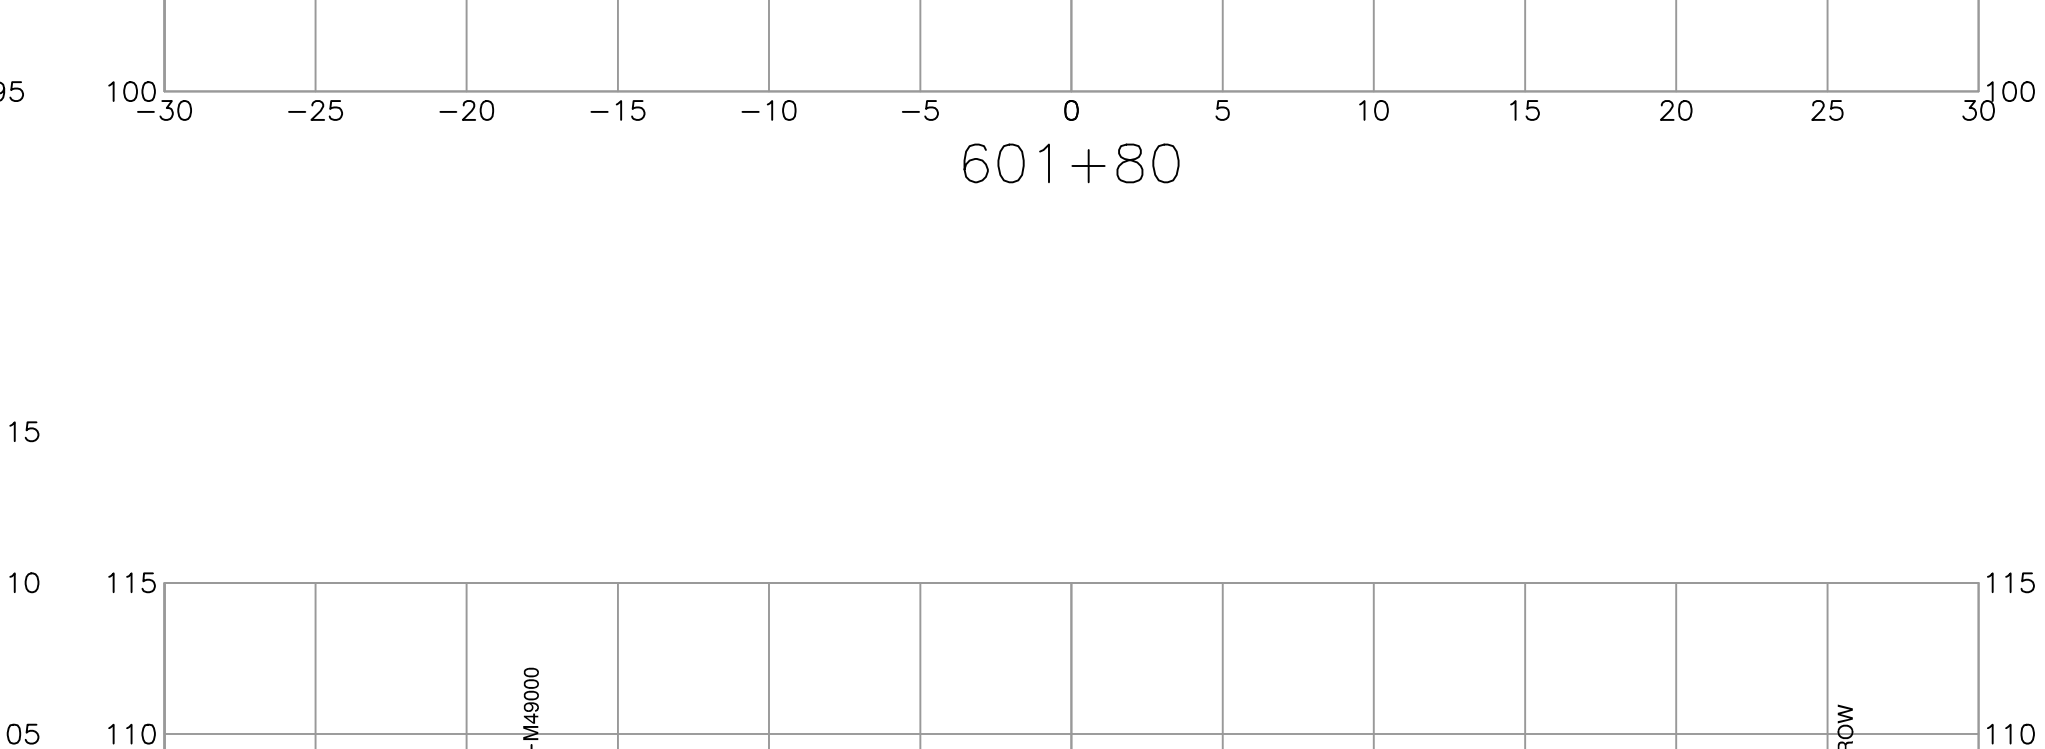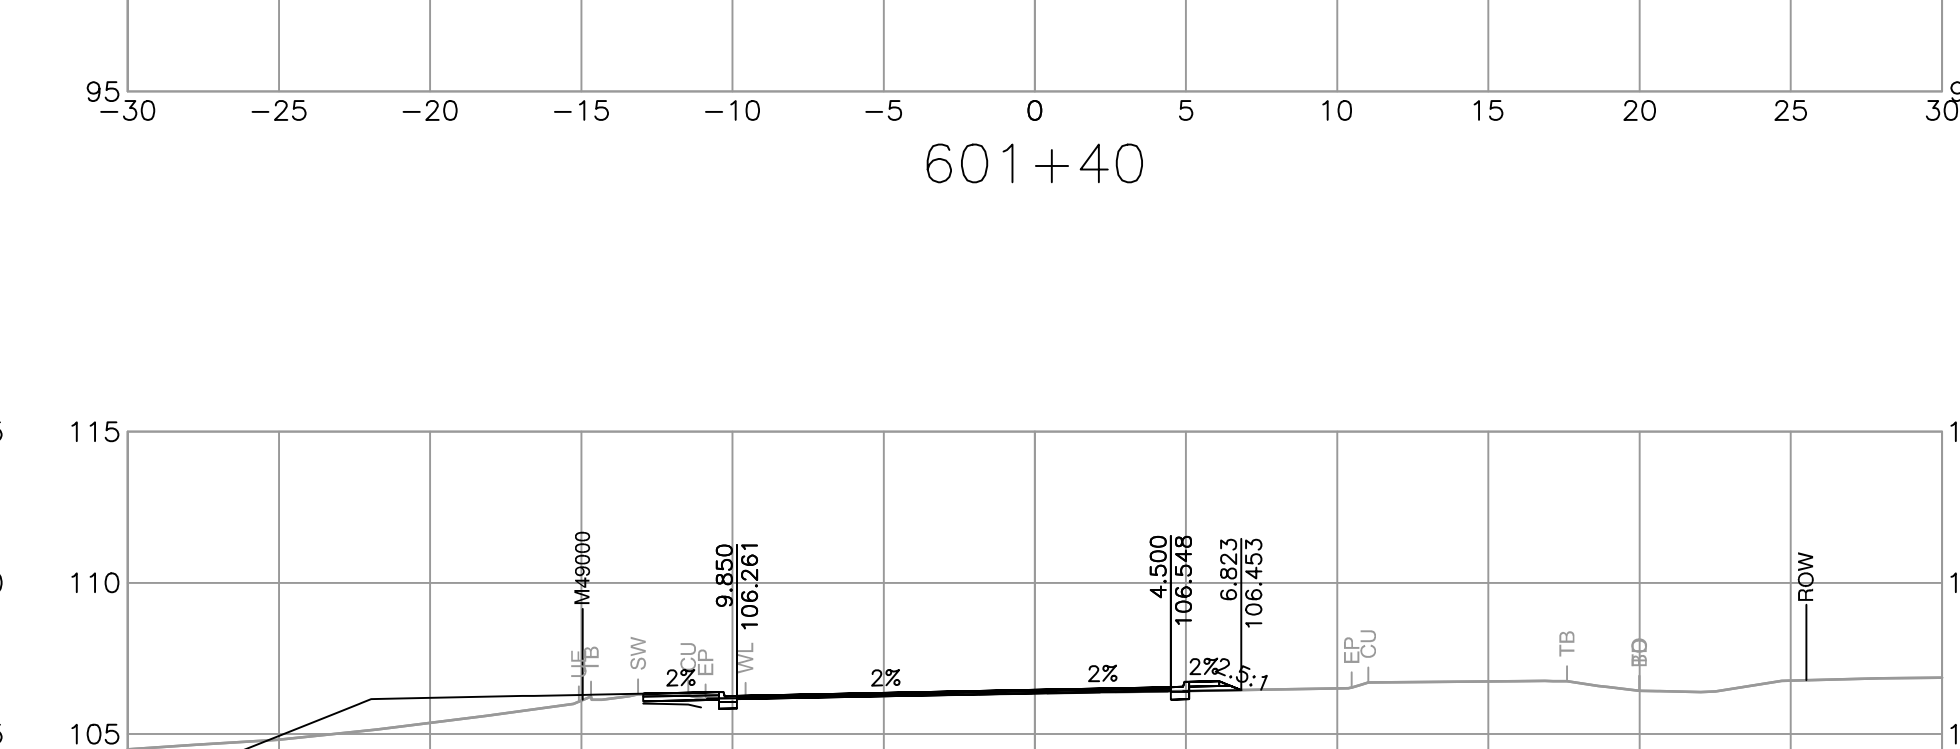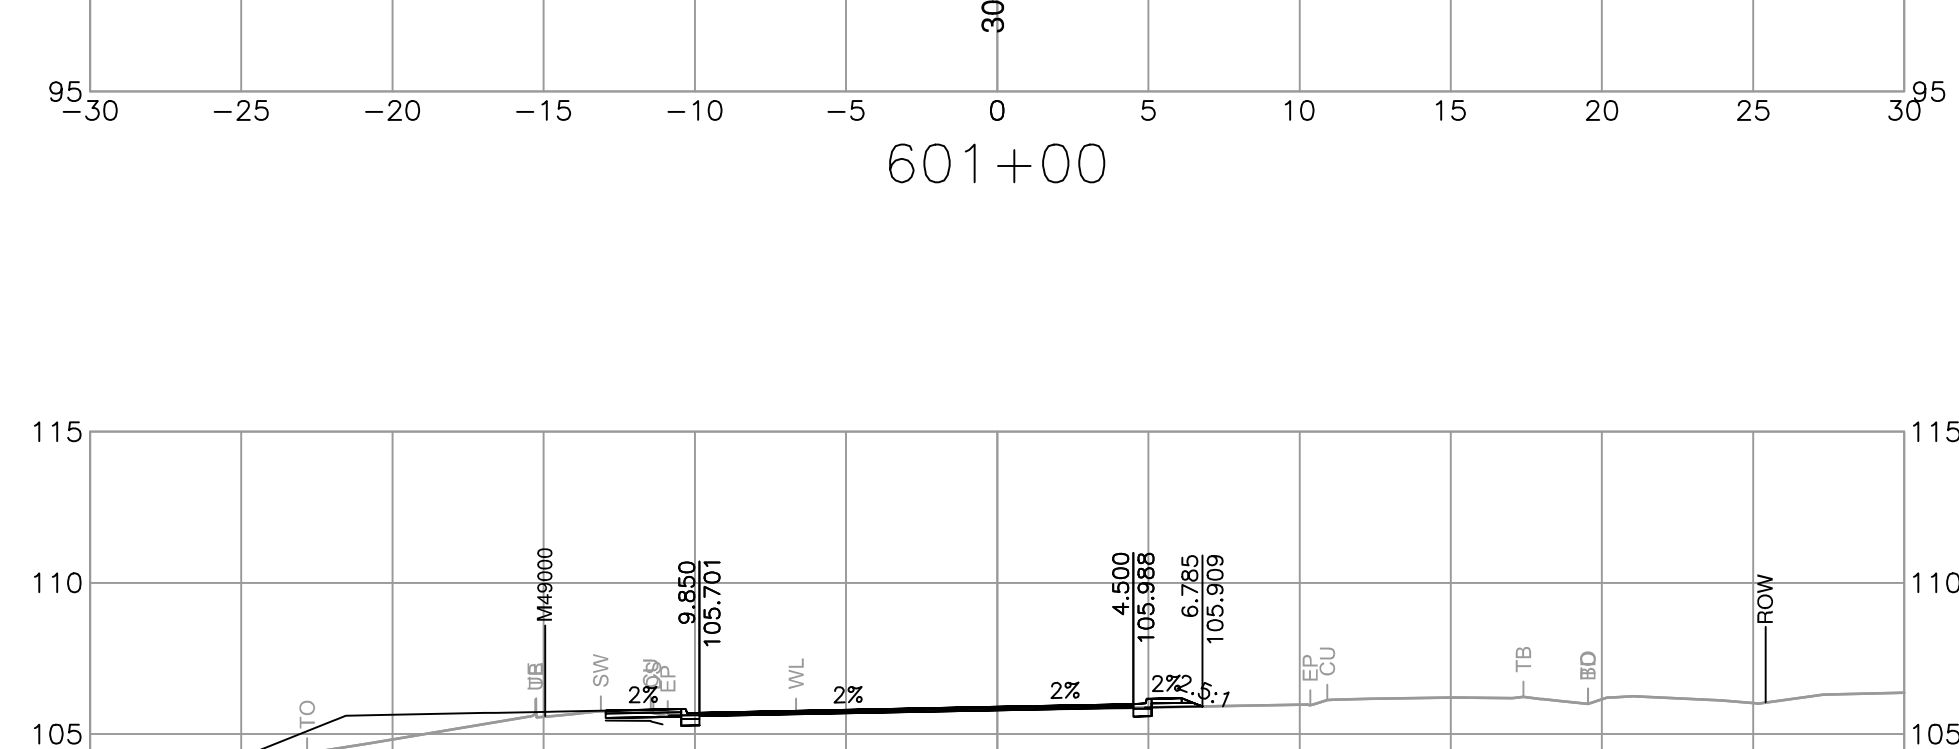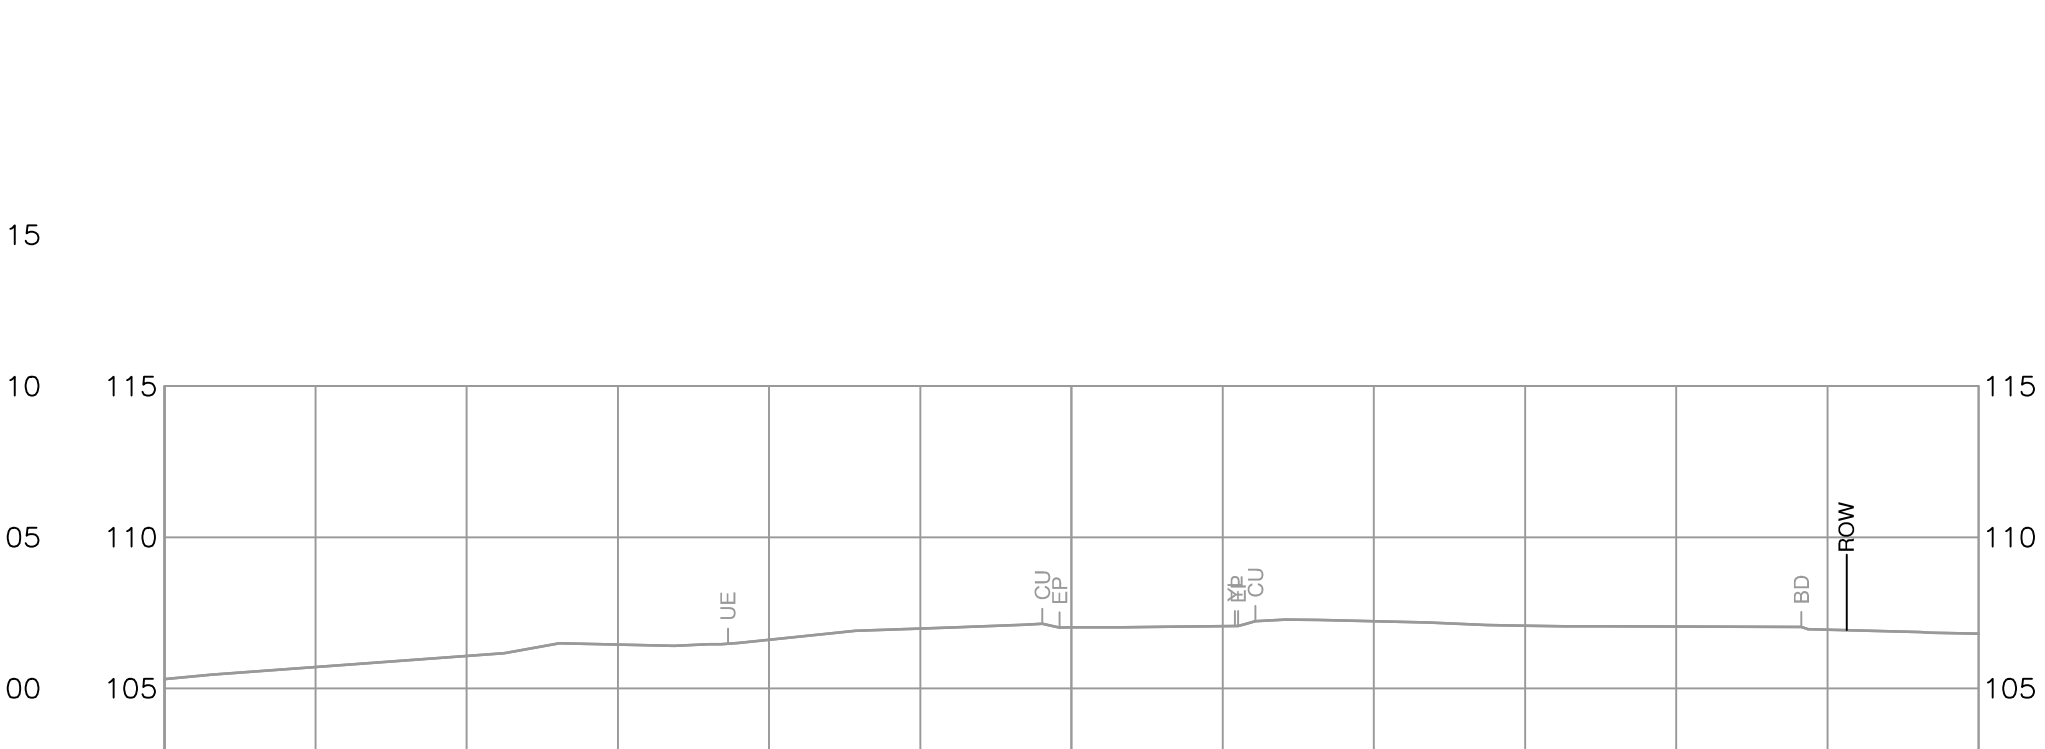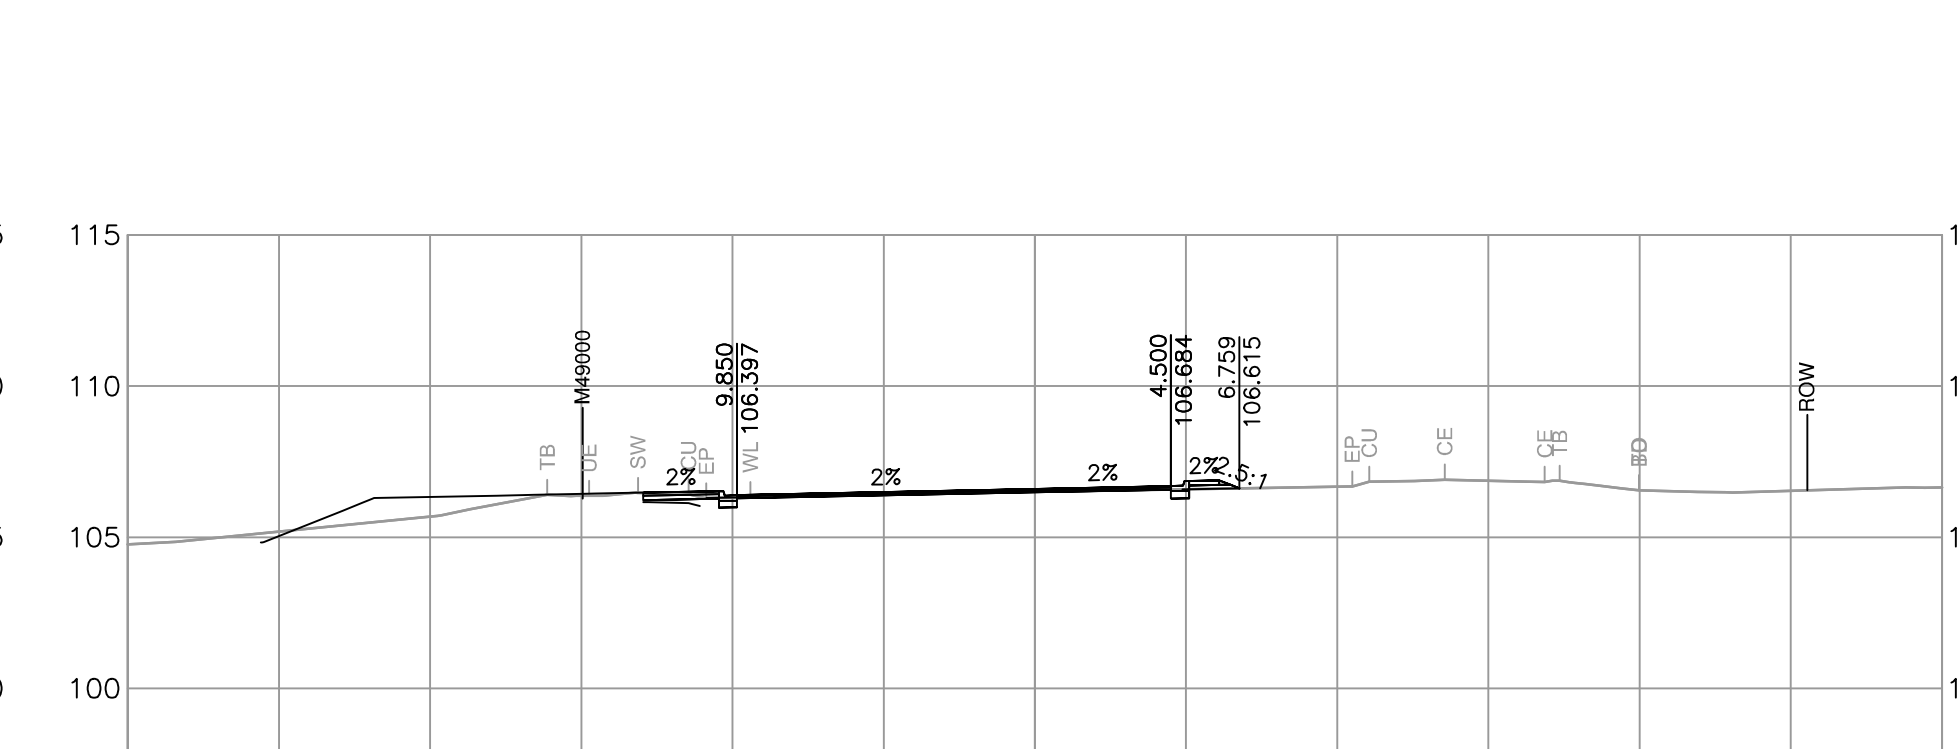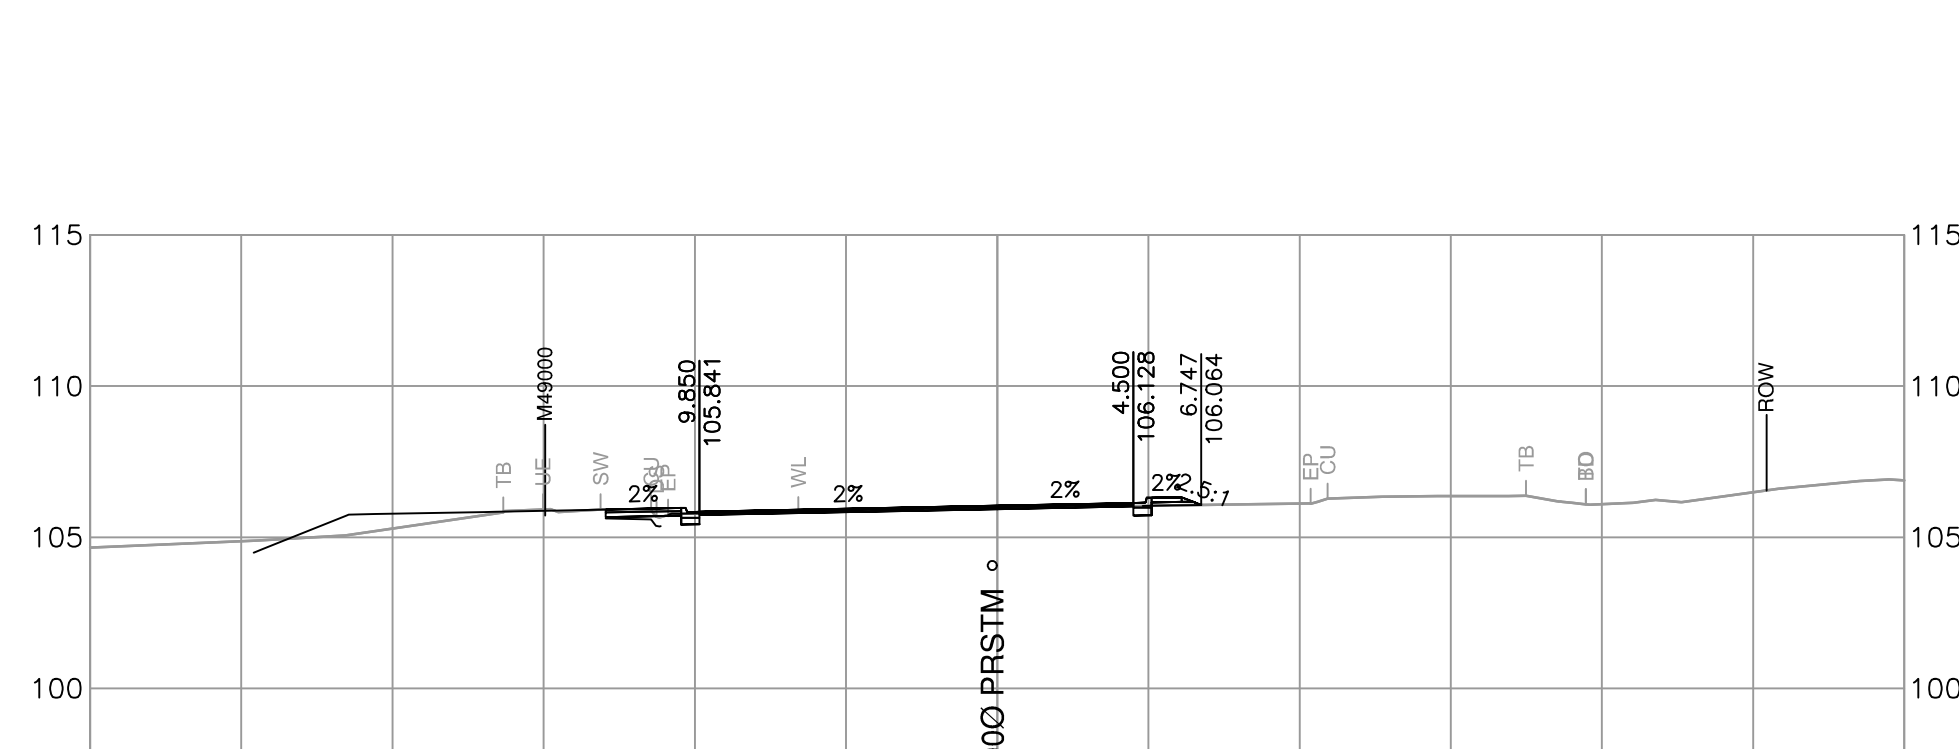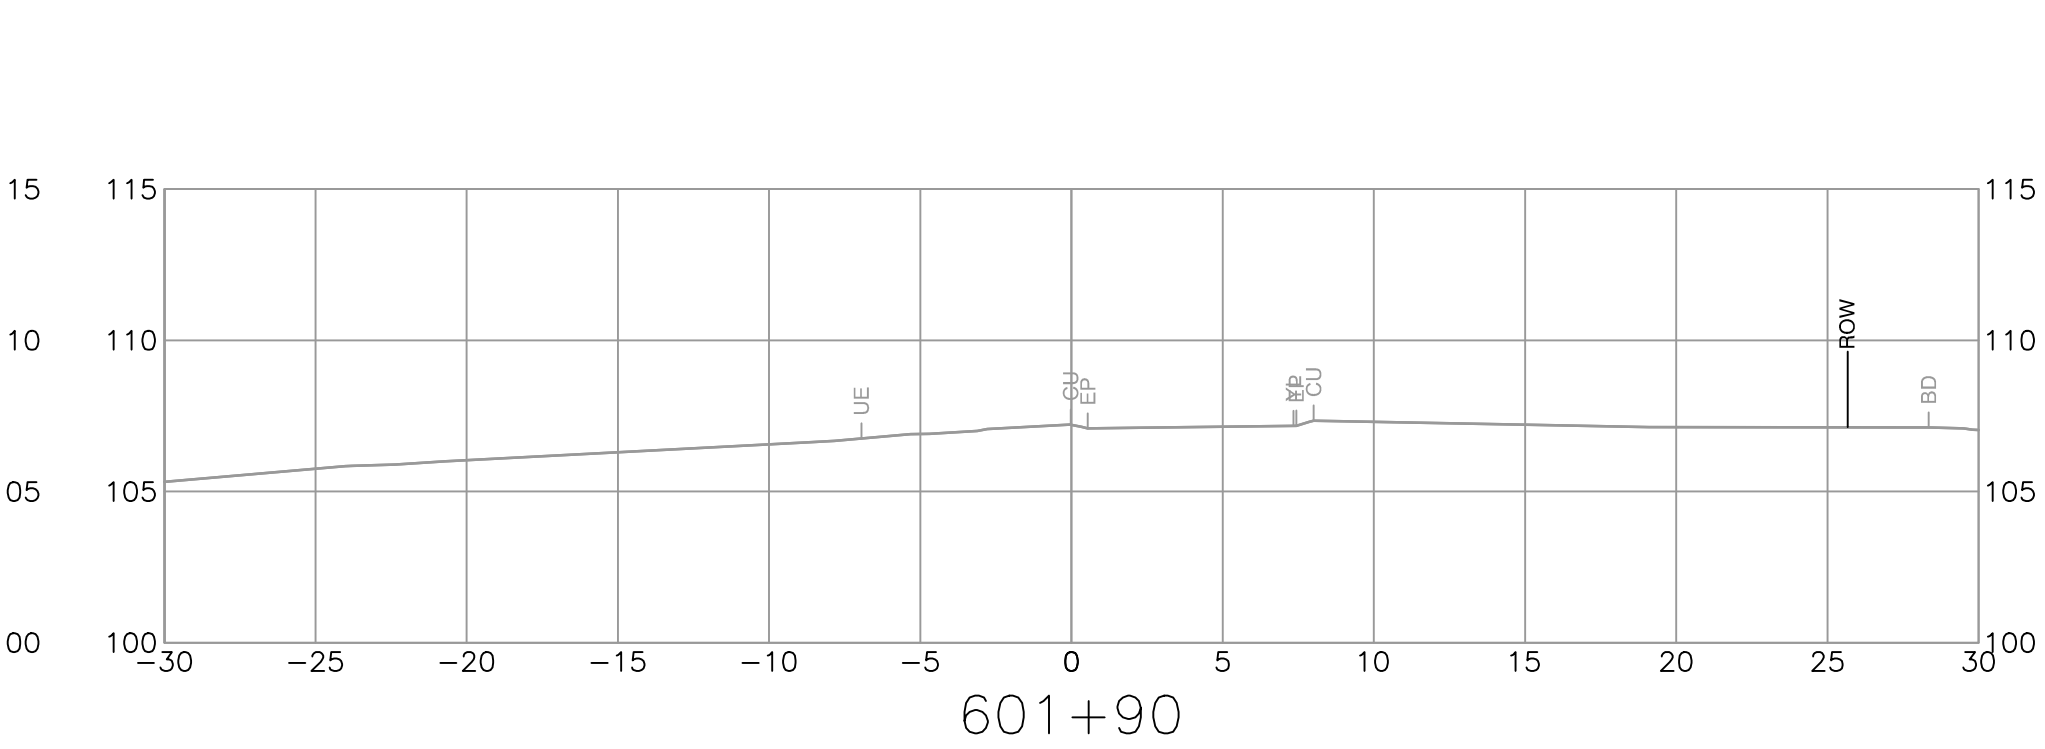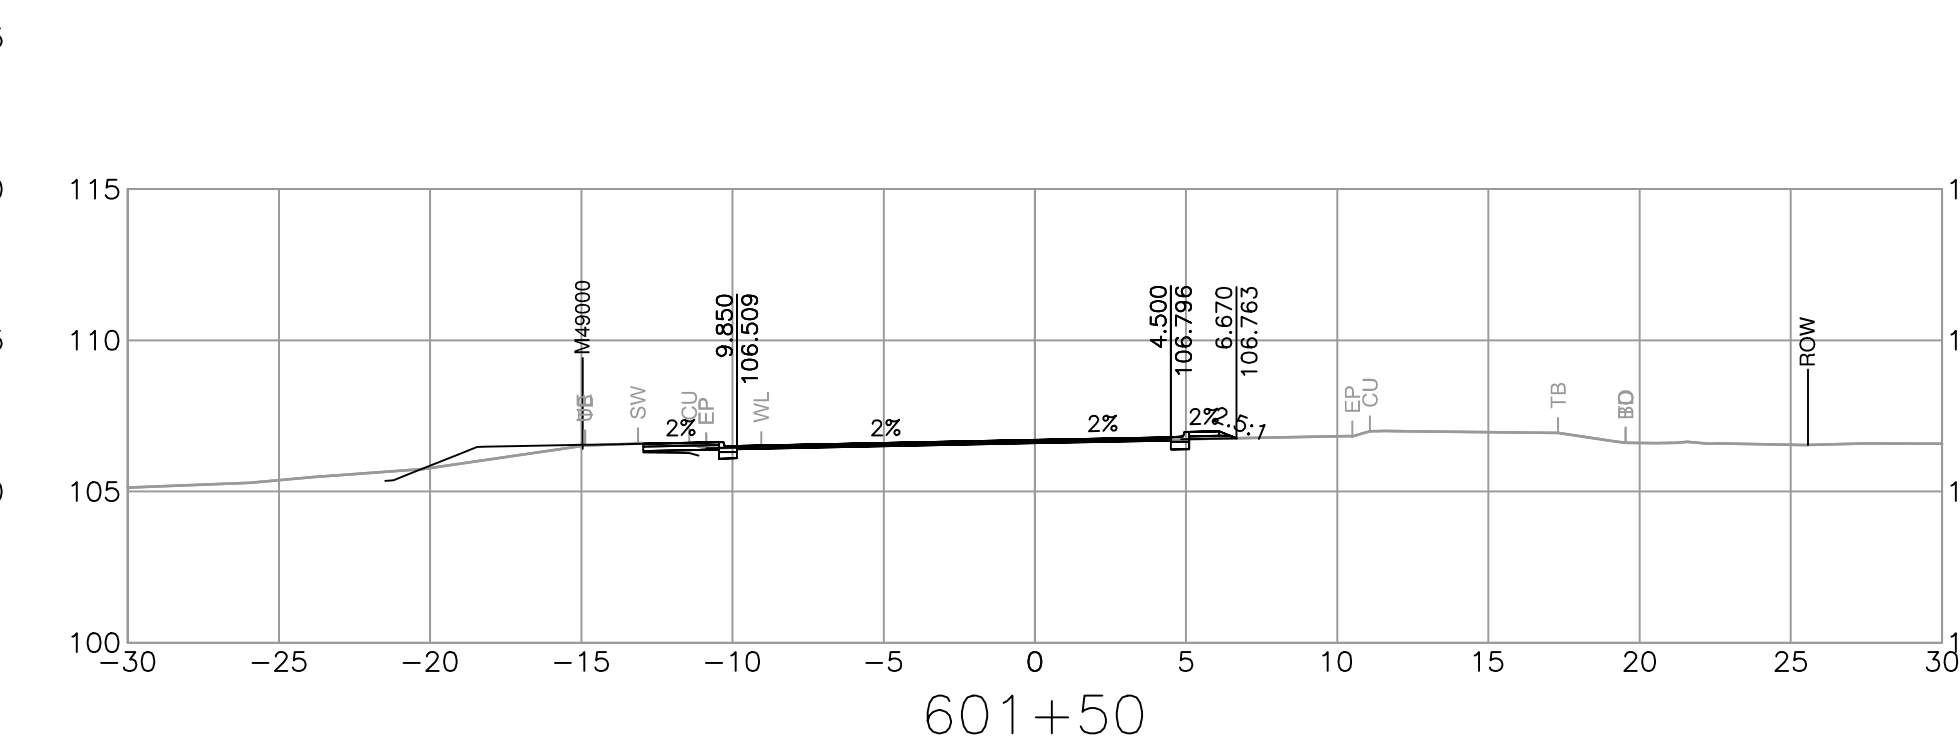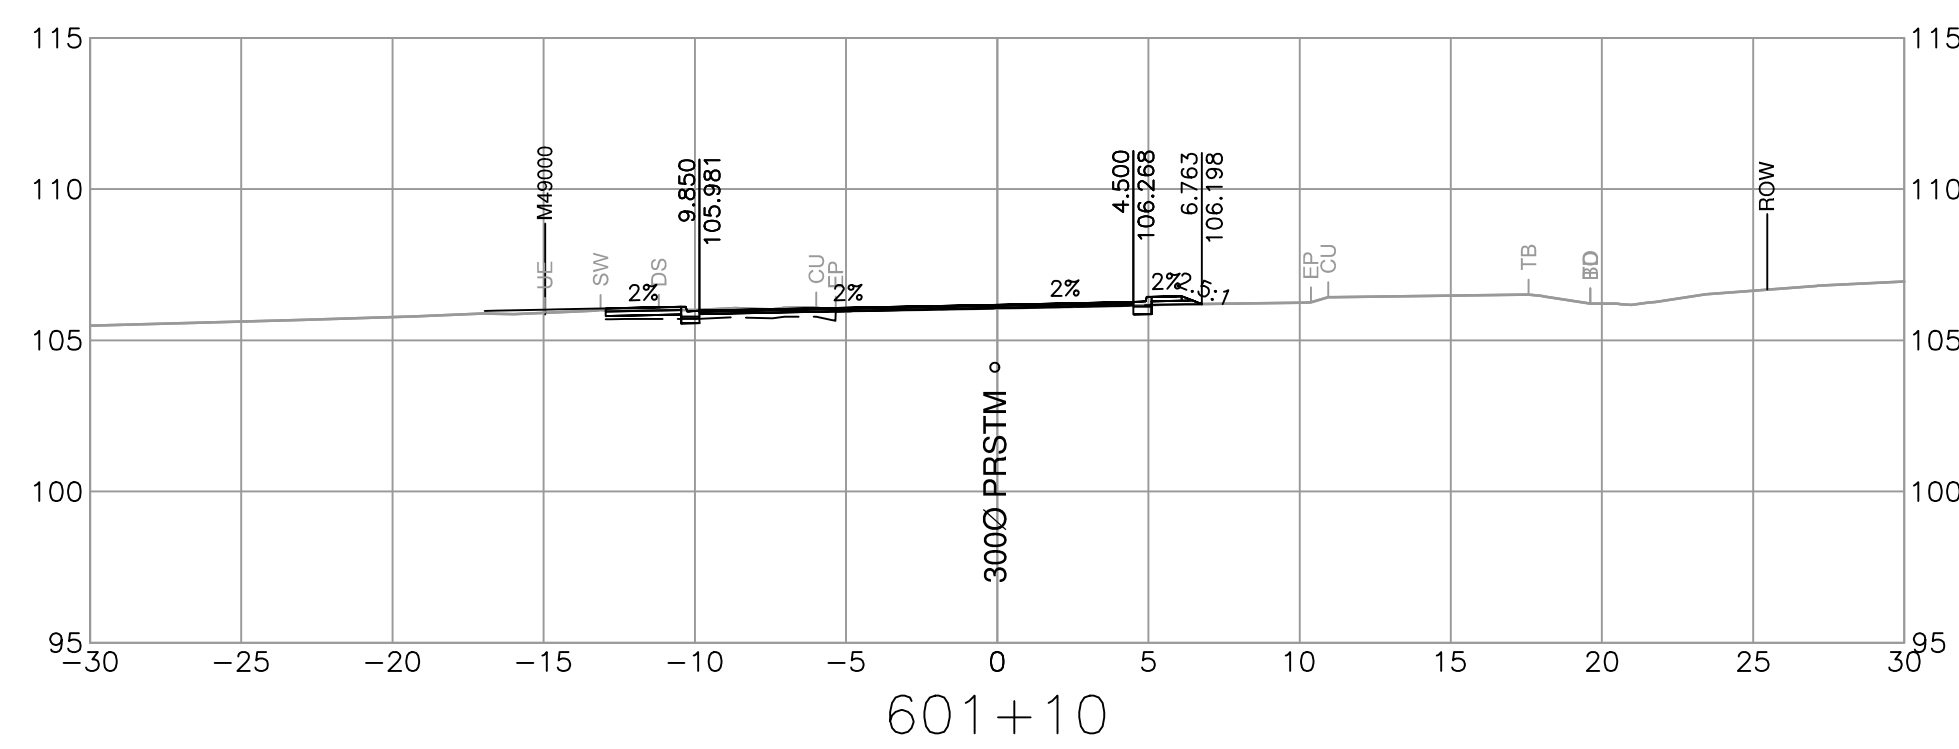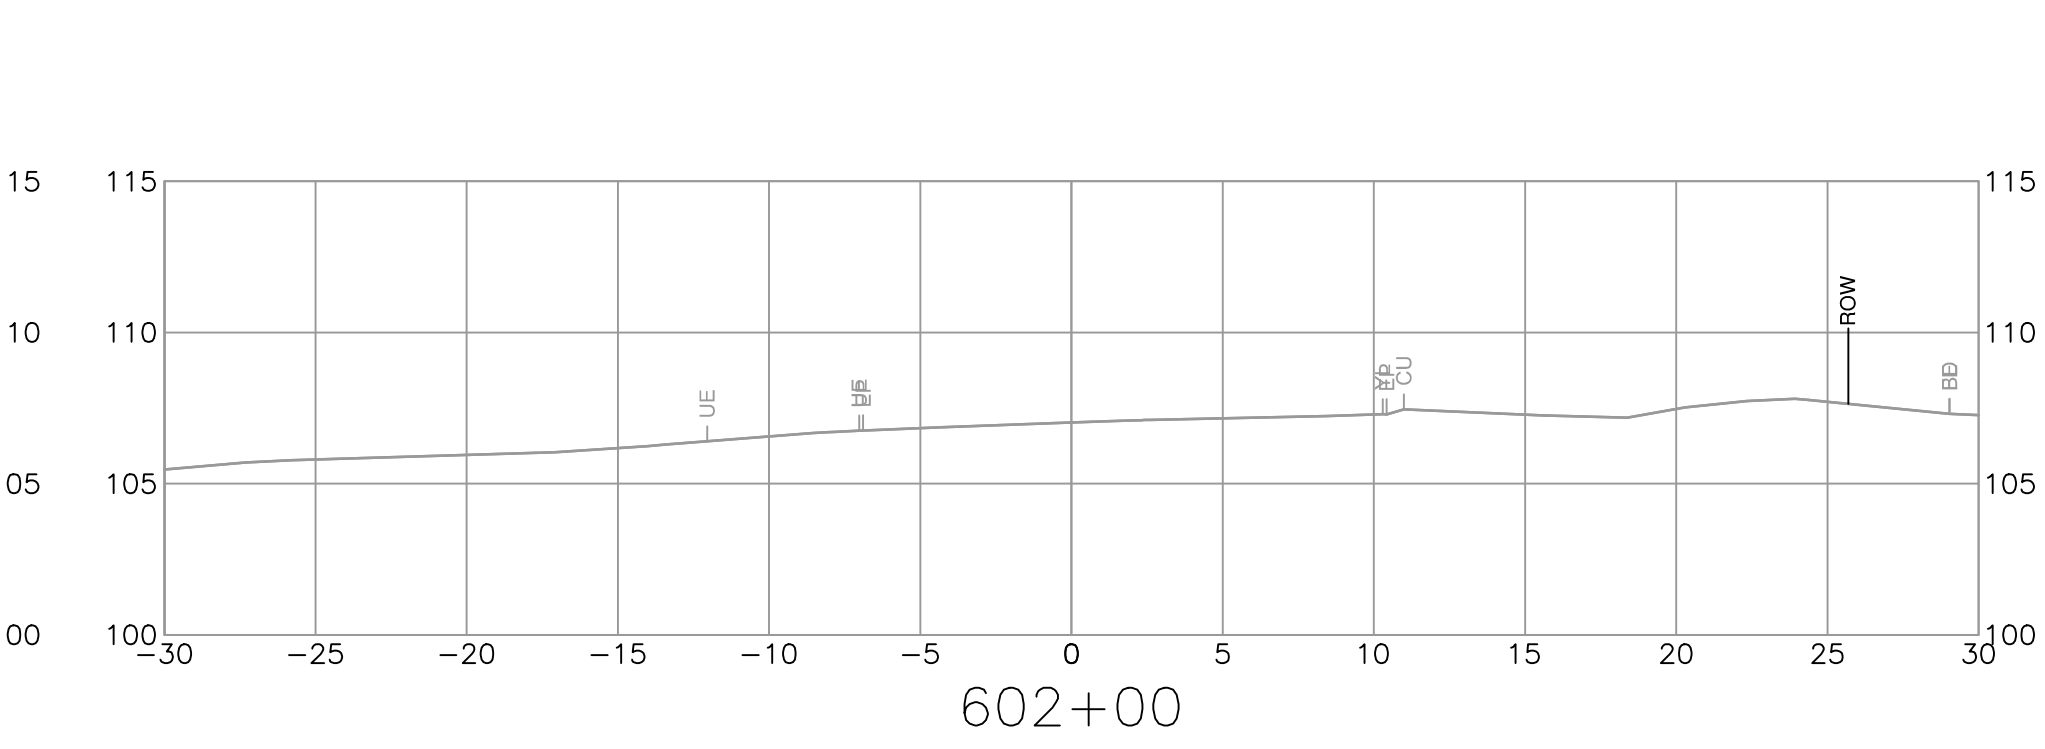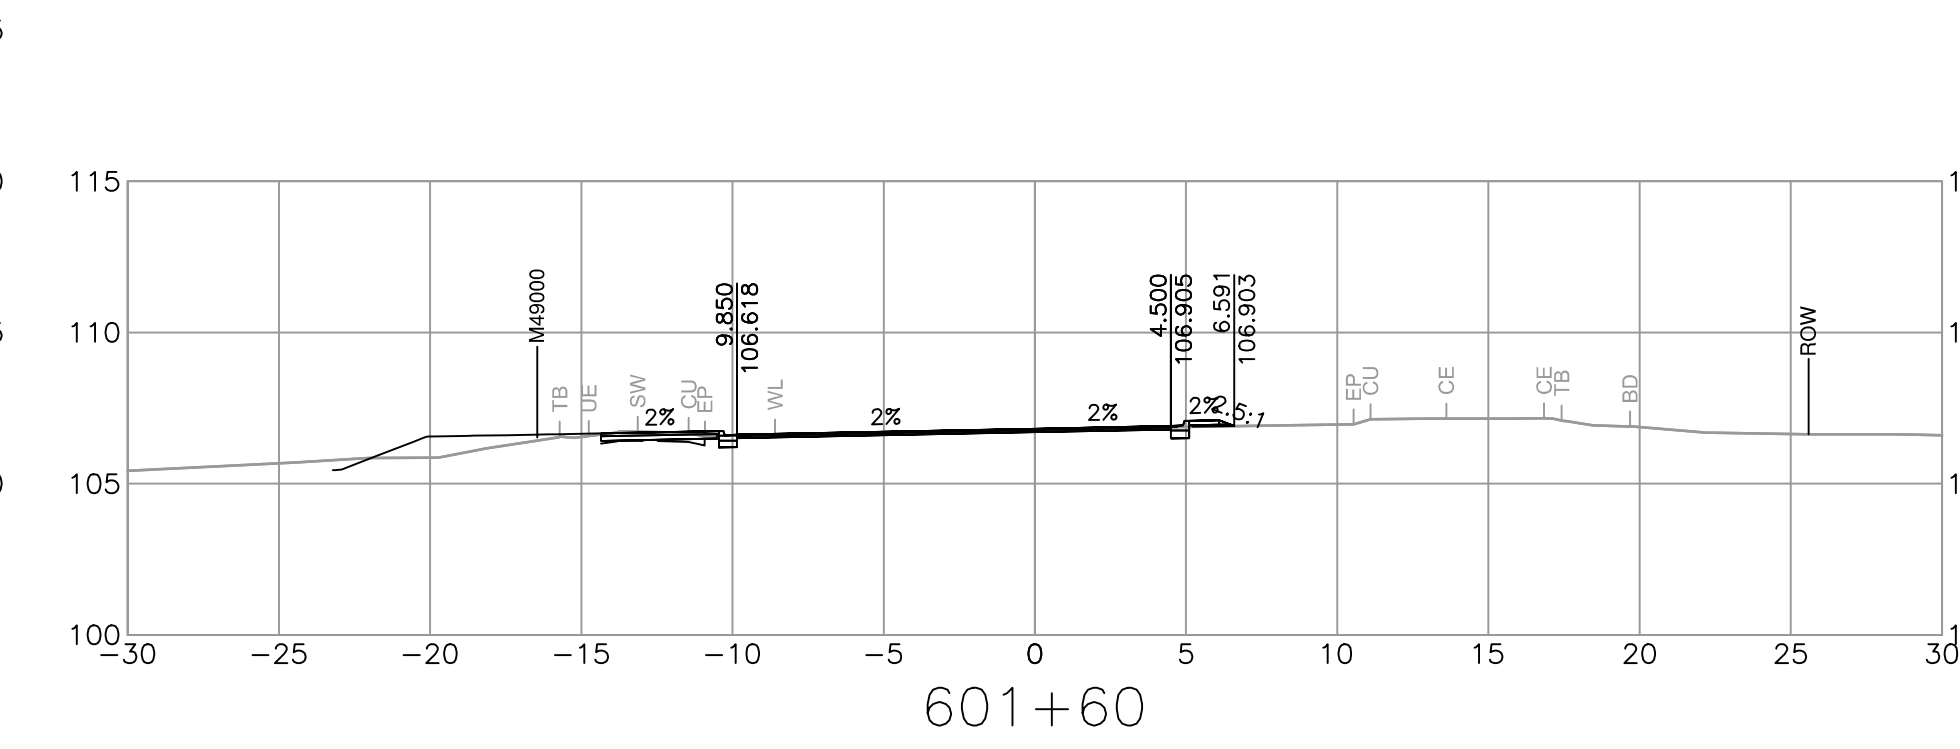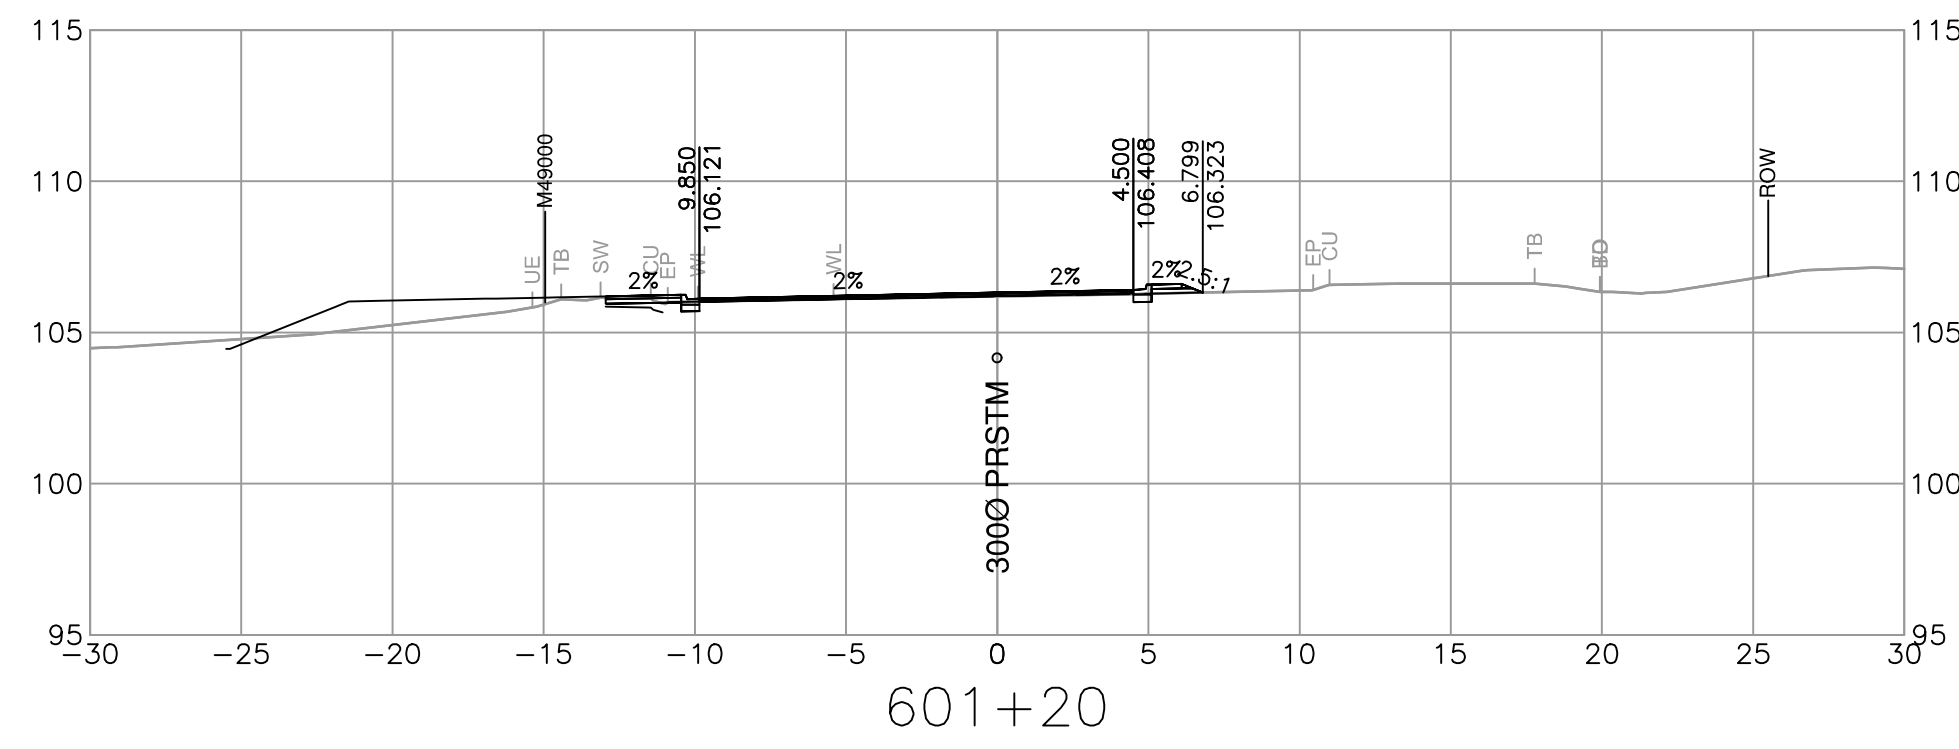

**ISL**

SUITE 201, 8506 - 200 STREET  
 LANGLEY, BRITISH COLUMBIA, V2Y 0M1  
 PH : 604.371.0091 FAX : 604.371.0098

REV	DATE	REVISIONS	NAME

**BRITISH COLUMBIA**

MINISTRY OF TRANSPORTATION AND INFRASTRUCTURE  
 SOUTH COAST REGION  
 HIGHWAY ENGINEERING AND GEOMATICS










DESIGNED: N. THUNSTROM DATE: 2024-02-28  
 QUALITY CONTROL: G. NGIENG DATE: 2024-02-28  
 FILE NUMBER: 33036 QUALITY ASSURANCE: C. CLARK DATE: 2024-02-28  
 PLOT DATE: 2024-02-27 DRAWN: J. SHIM DATE: 2024-02-28

**TEMPLATE CROSS SECTIONS**  
 HIGHWAY 1 - MAINLINE WEST  
 BRADNER REST AREA IMPROVEMENTS  
 L600 ALIGNMENT

SCALE: 0 2 1:250 12m

PROJECT NUMBER: 13253-1001 REG: 1 DRAWING NUMBER: R1-1063-1052

PLOT DATE: 2024/02/27 G:\Projects\33000\33000\_AE\_Hwy1\_264-Whatcom\02\_CADD\Bradner\DrawingProduction\1000\_DesignSections\R1-1063-1000.dwg

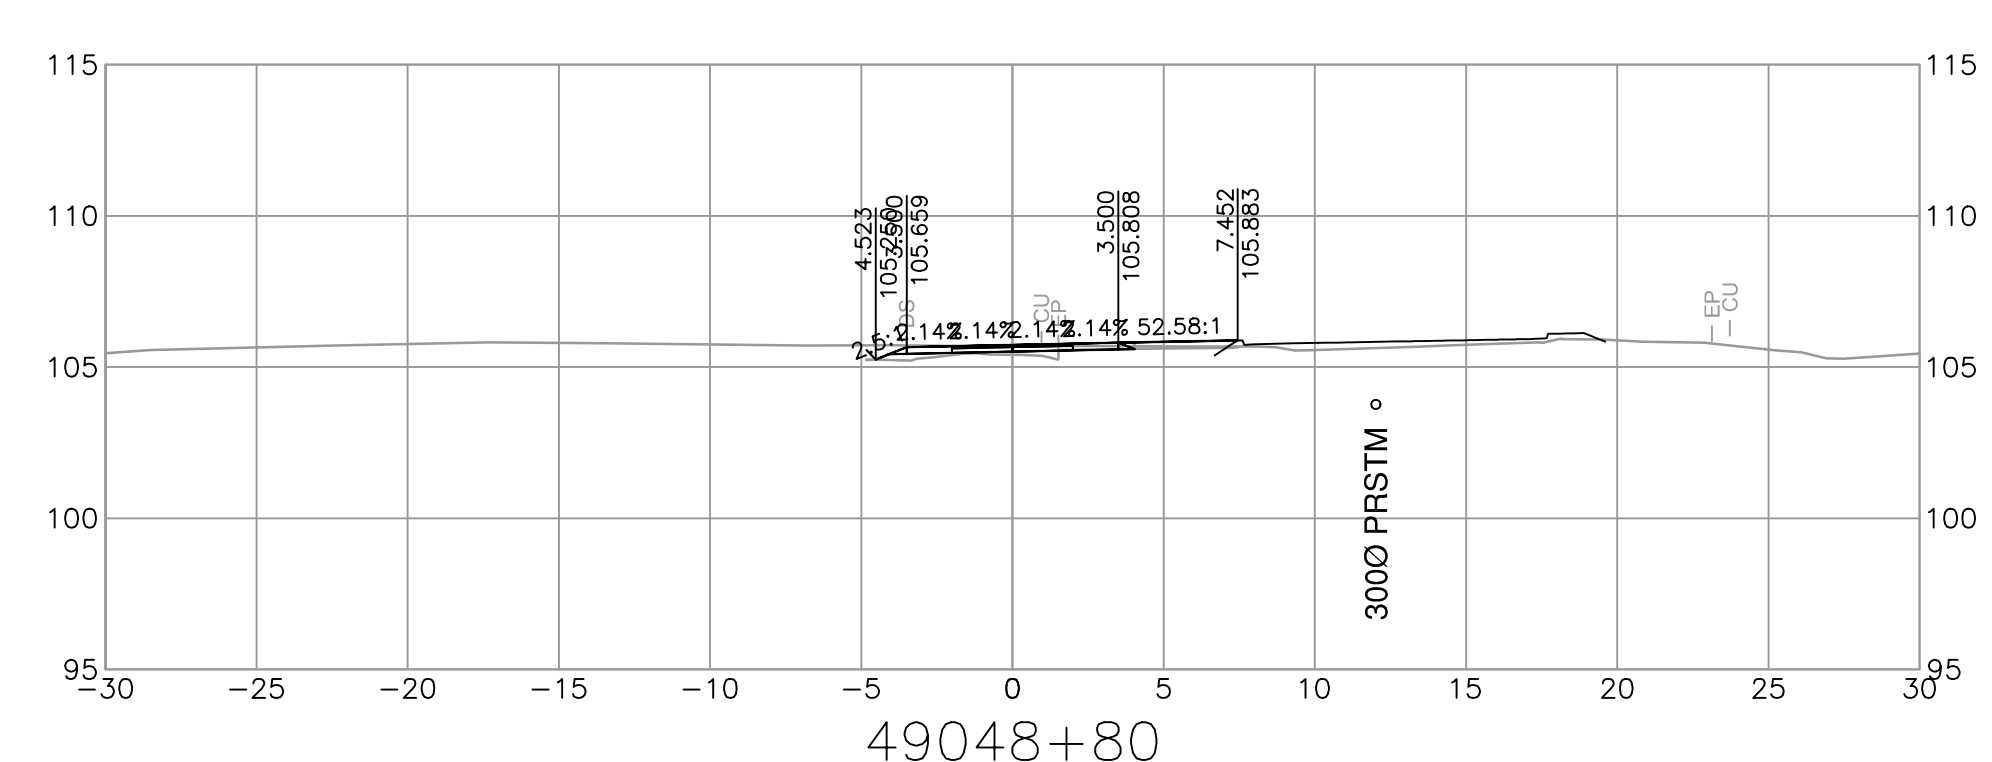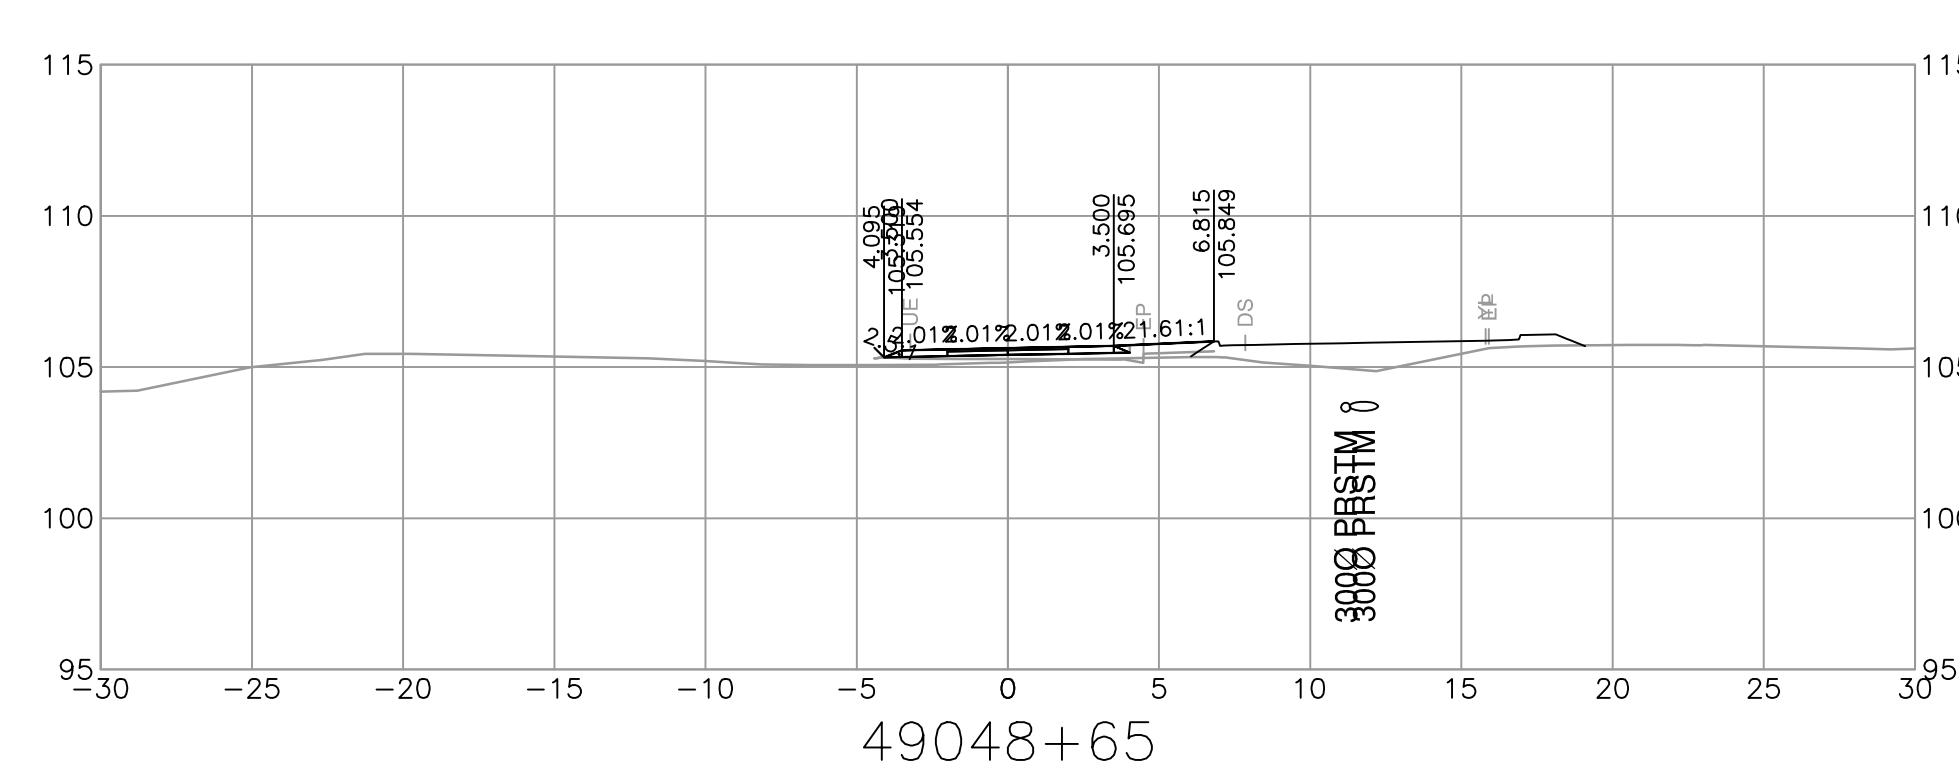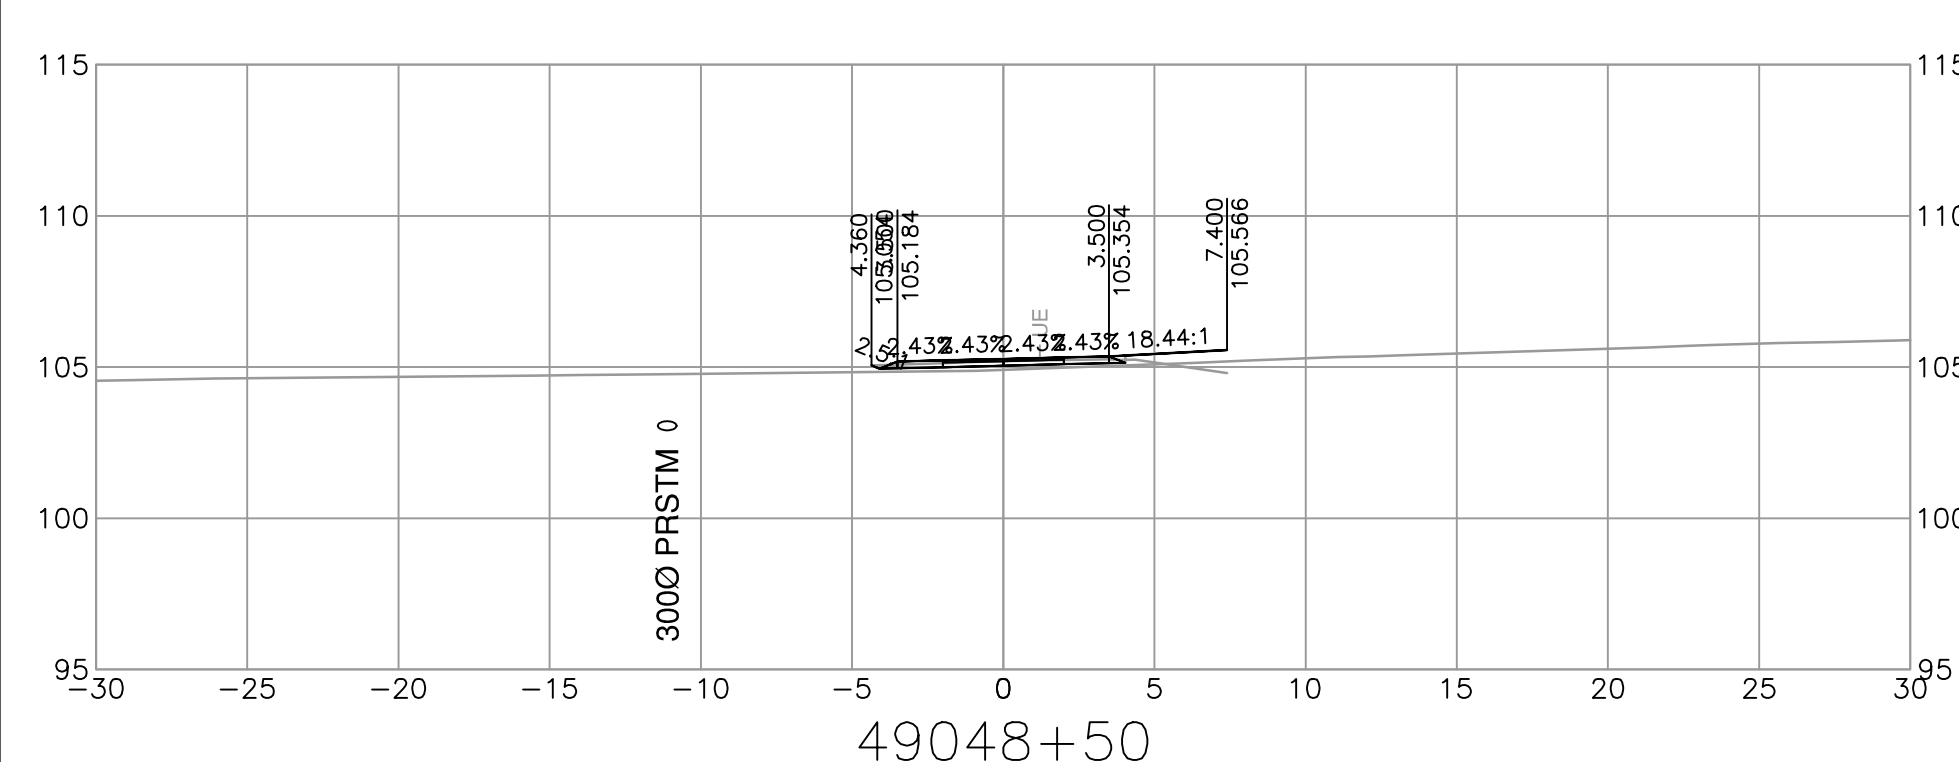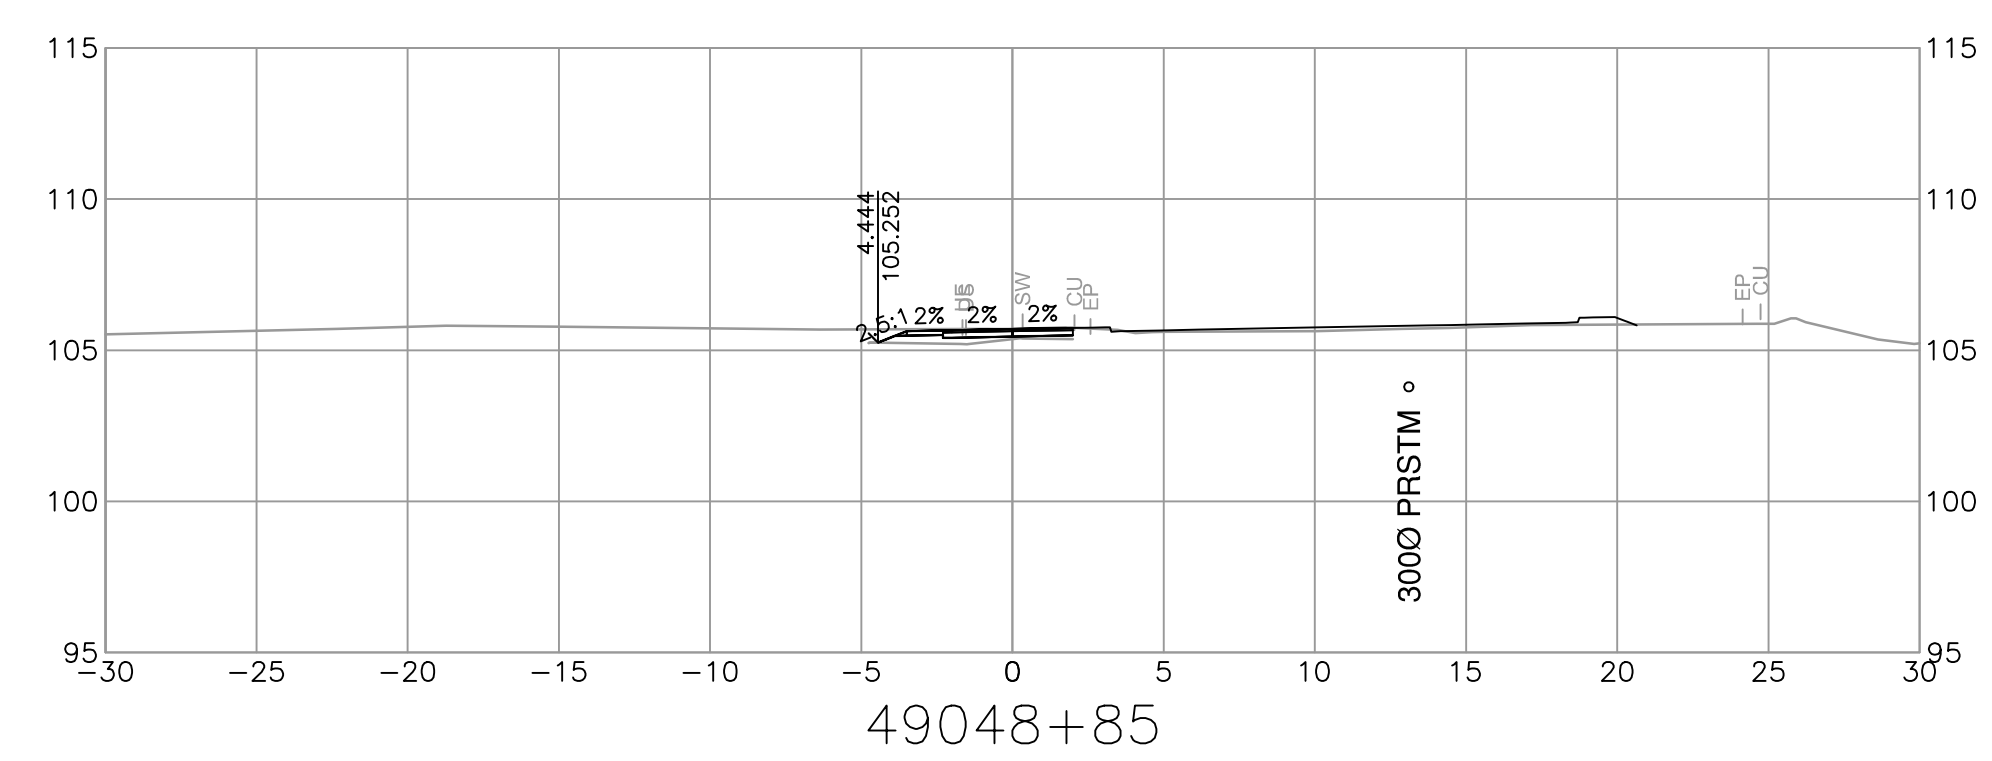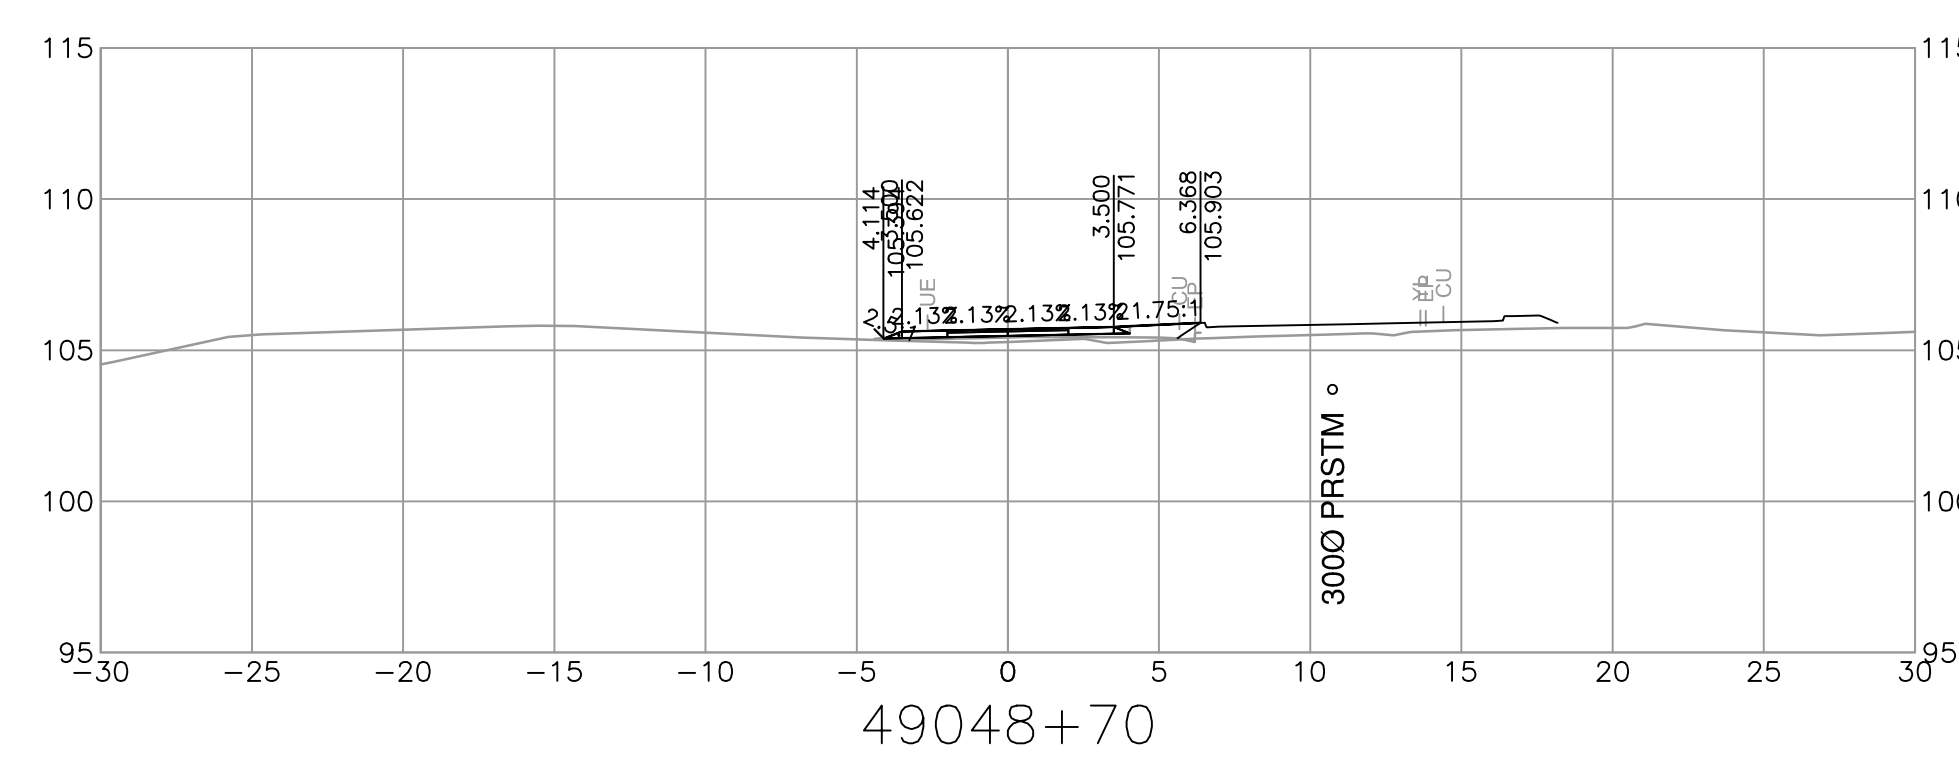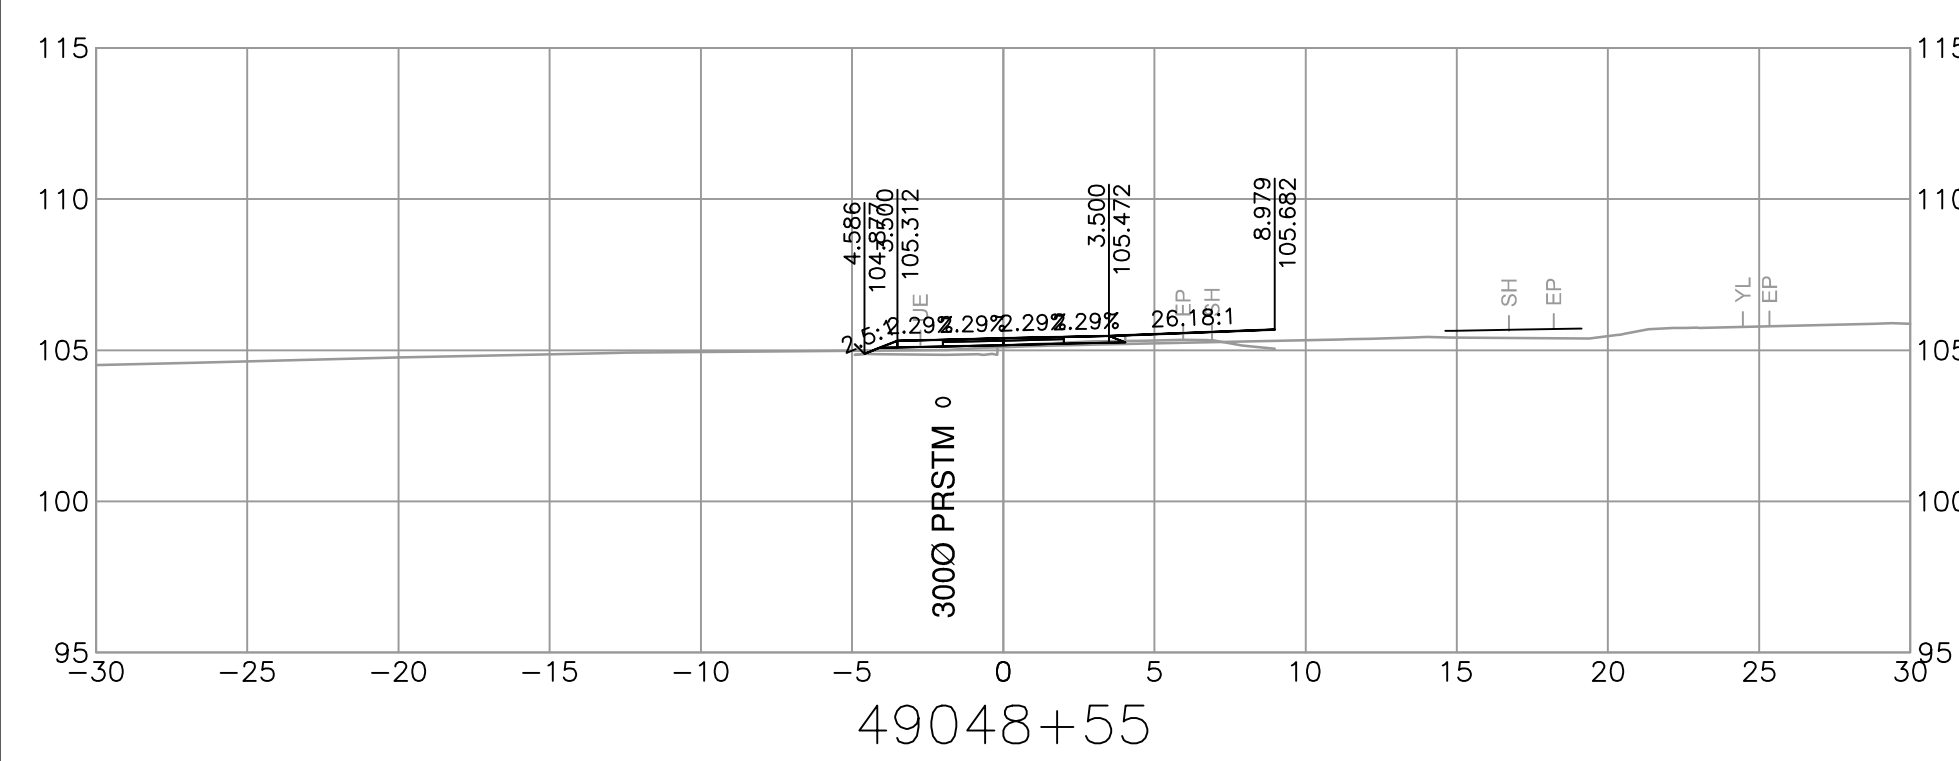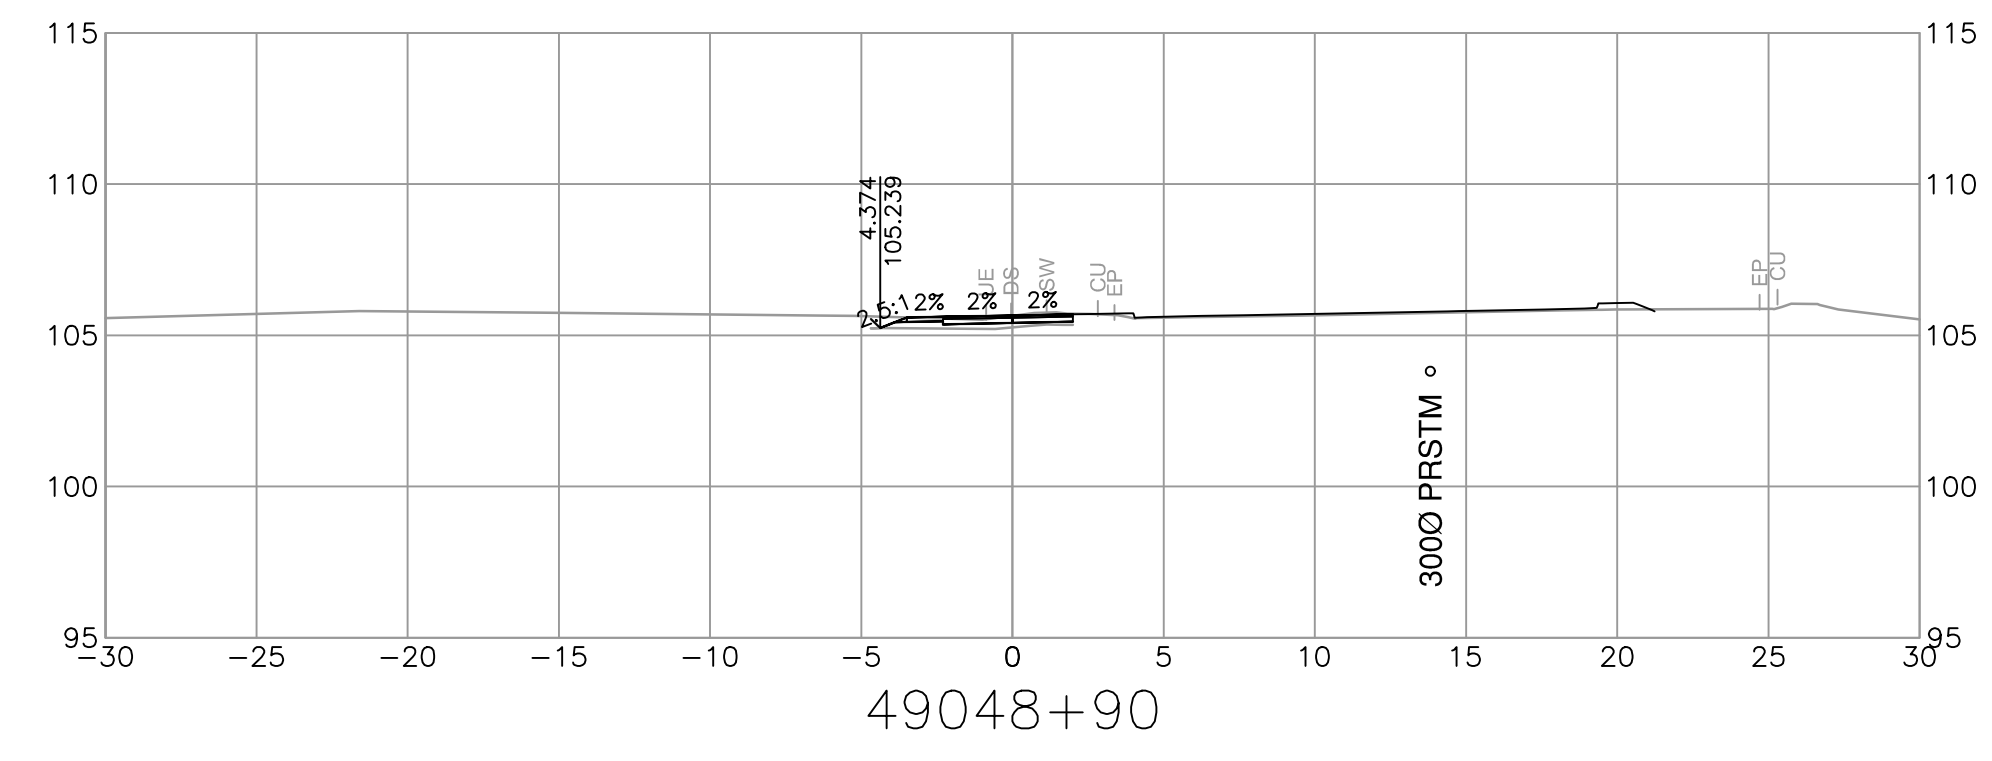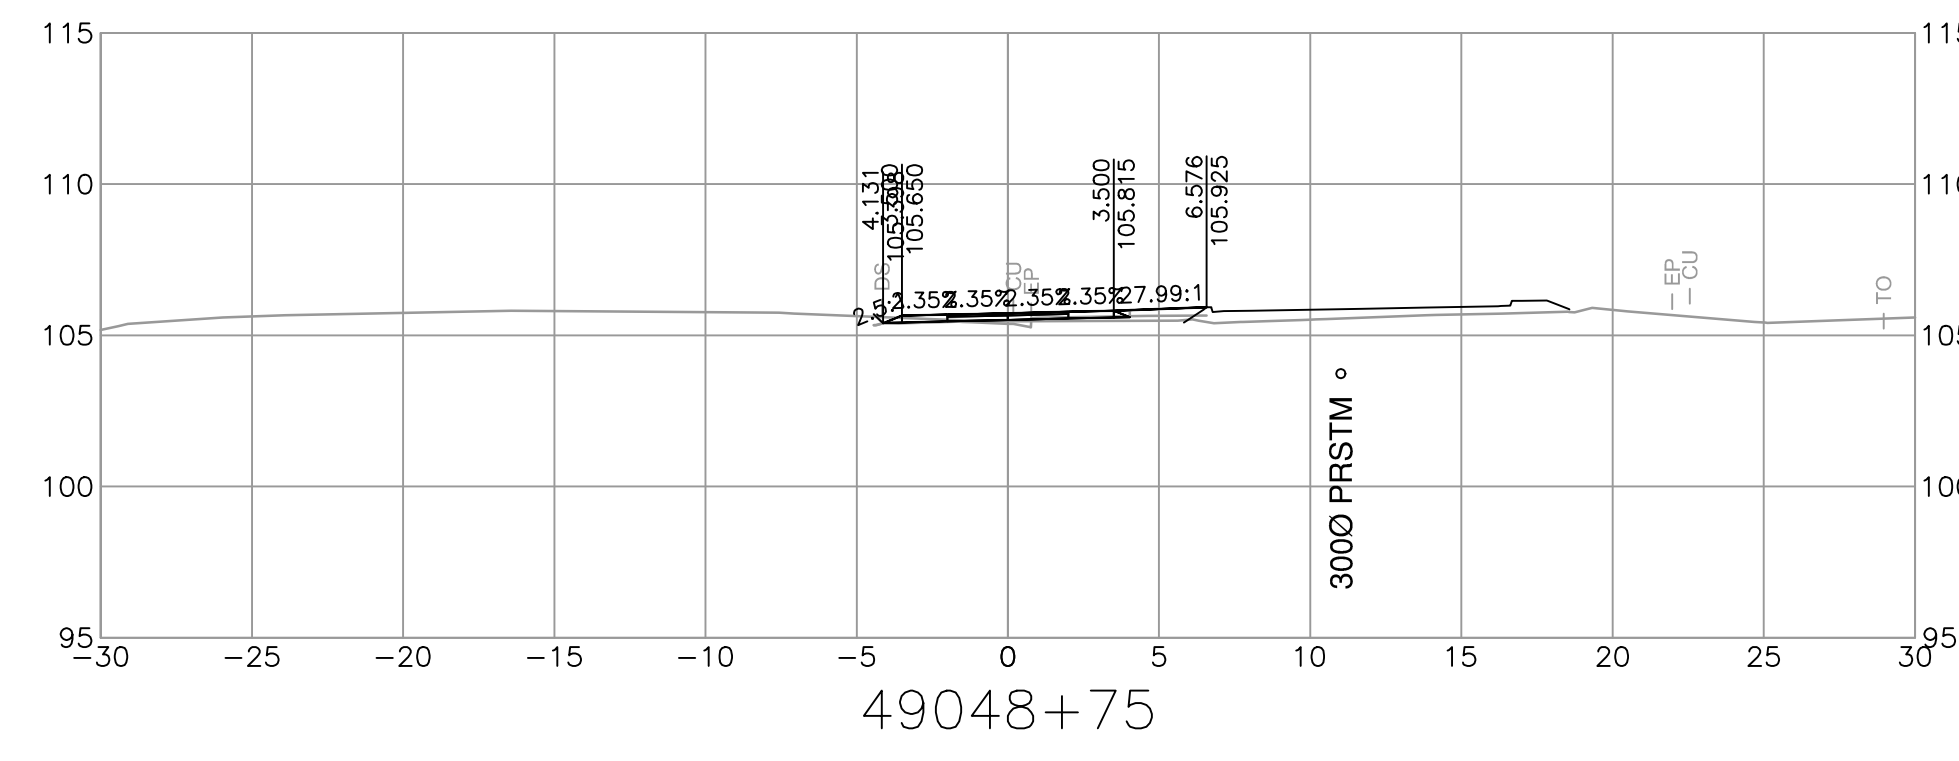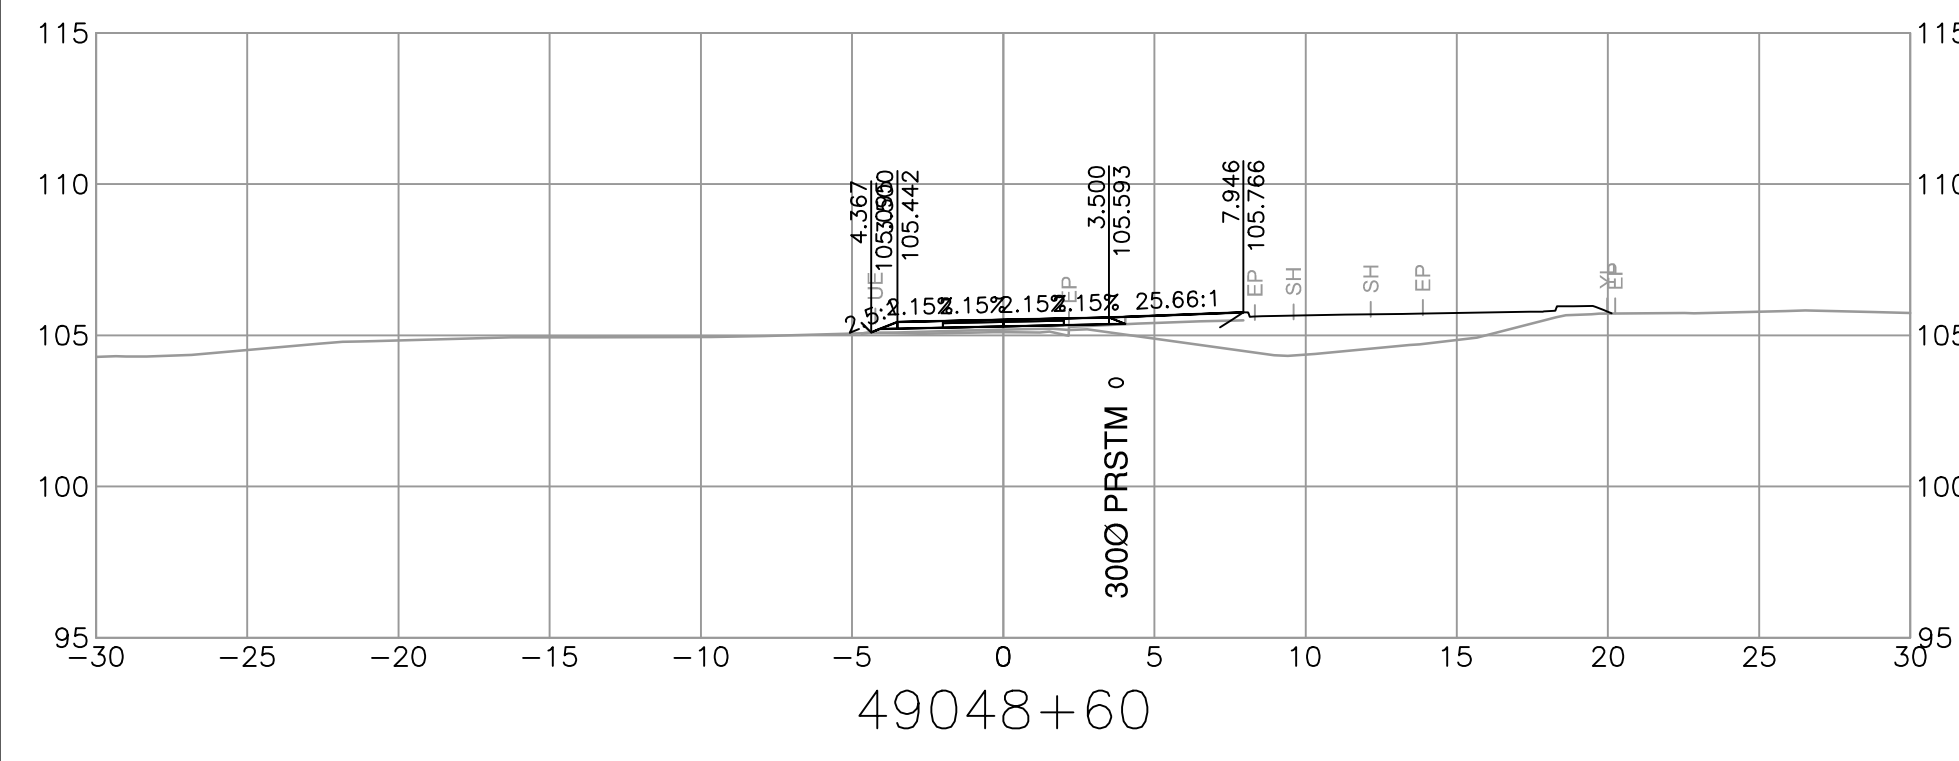

SUITE 201, 8506 - 200 STREET  
LANGLEY, BRITISH COLUMBIA, V2Y 0M1  
PH : 604.371.0091 FAX : 604.371.0098

REV	DATE	REVISIONS	NAME

MINISTRY OF TRANSPORTATION AND INFRASTRUCTURE  
SOUTH COAST REGION  
HIGHWAY ENGINEERING AND GEOMATICS

DESIGNED	N. THUNSTROM	DATE	2024-02-28
QUALITY CONTROL	G. NGIENG	DATE	2024-02-28
QUALITY ASSURANCE	C. CLARK	DATE	2024-02-28
DRAWN	J. SHIM	DATE	2024-02-28










CAD FILENAME: R1-1063-1000  
FILE NUMBER: 33036  
PLOT DATE: 2024-02-27

TEMPLATE CROSS SECTIONS  
HIGHWAY 1 - MAINLINE WEST  
BRADNER REST AREA IMPROVEMENTS  
M49000 ALIGNMENT

SCALE: 0 2 1:250 12m

PROJECT NUMBER	13253-1001	REG	1	DRAWING NUMBER	R1-1063-1061	REV	
----------------	------------	-----	---	----------------	--------------	-----	--

PLOT DATE: 2024/02/27 G:\Projects\33000\33000\_AE\_Hwy1\_264-Whatcom\02\_CADD\Broaden\DrawingProduction\1000\_DesignSections\R1-1063-1000.dwg

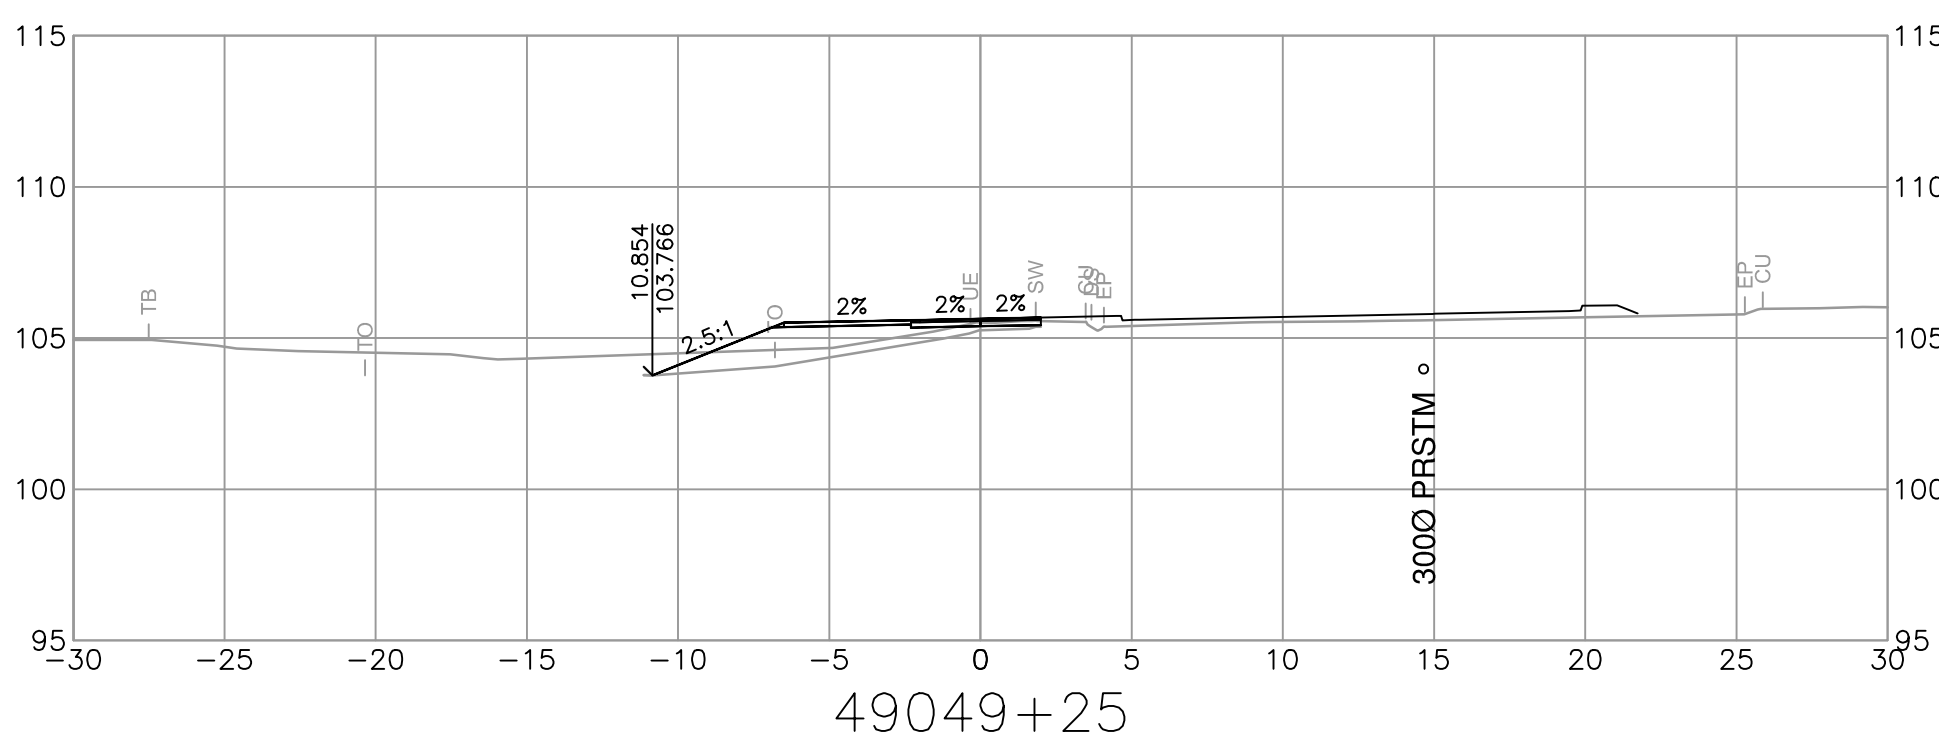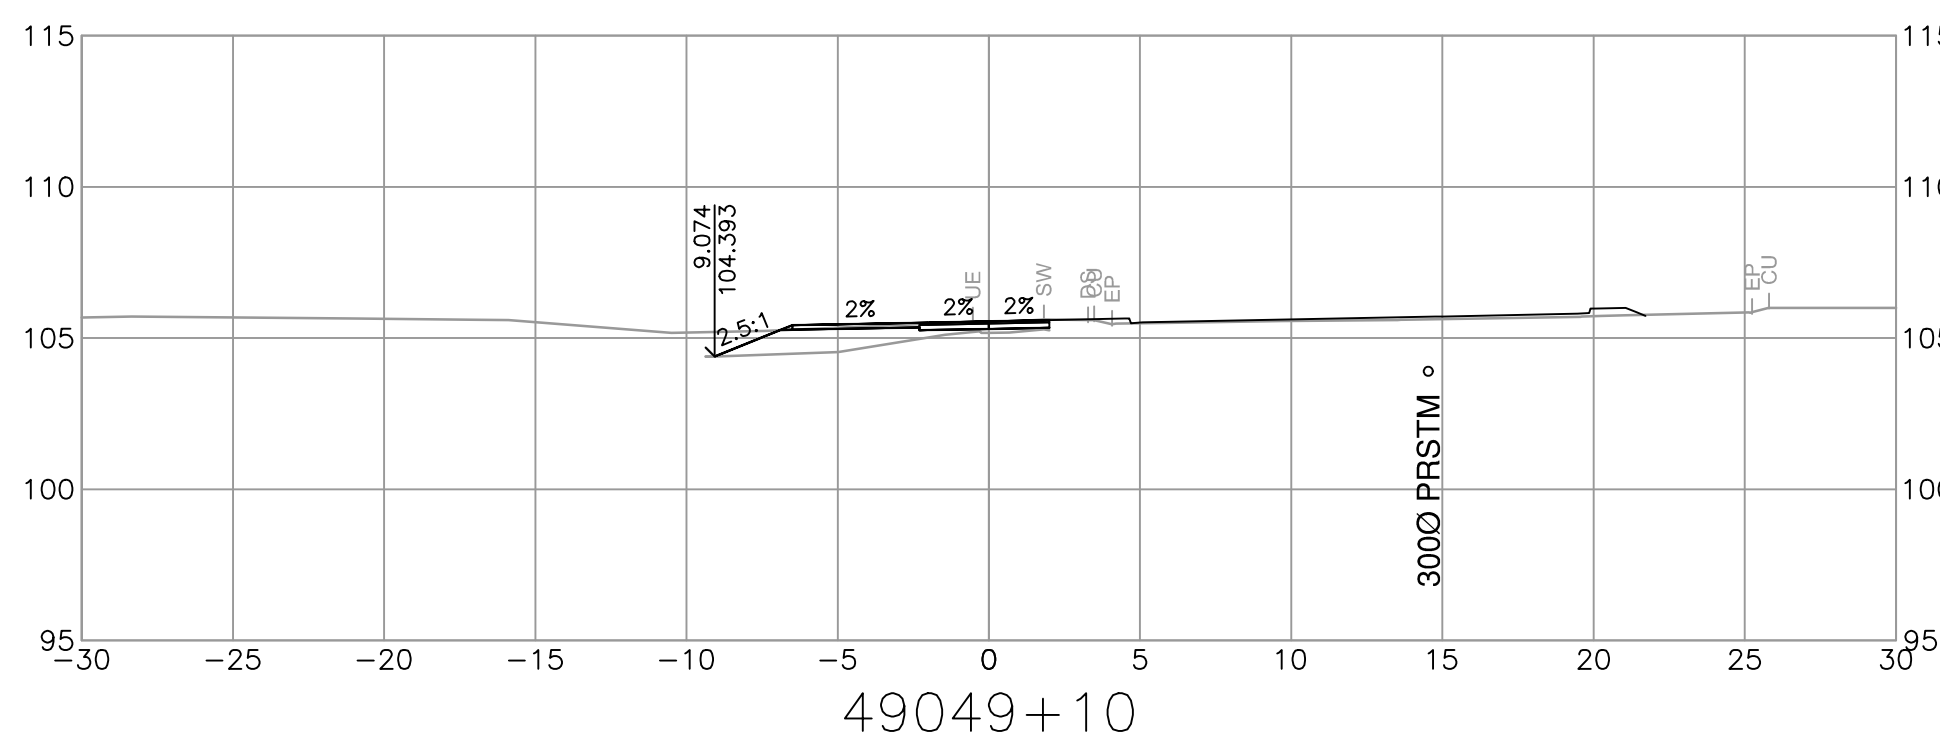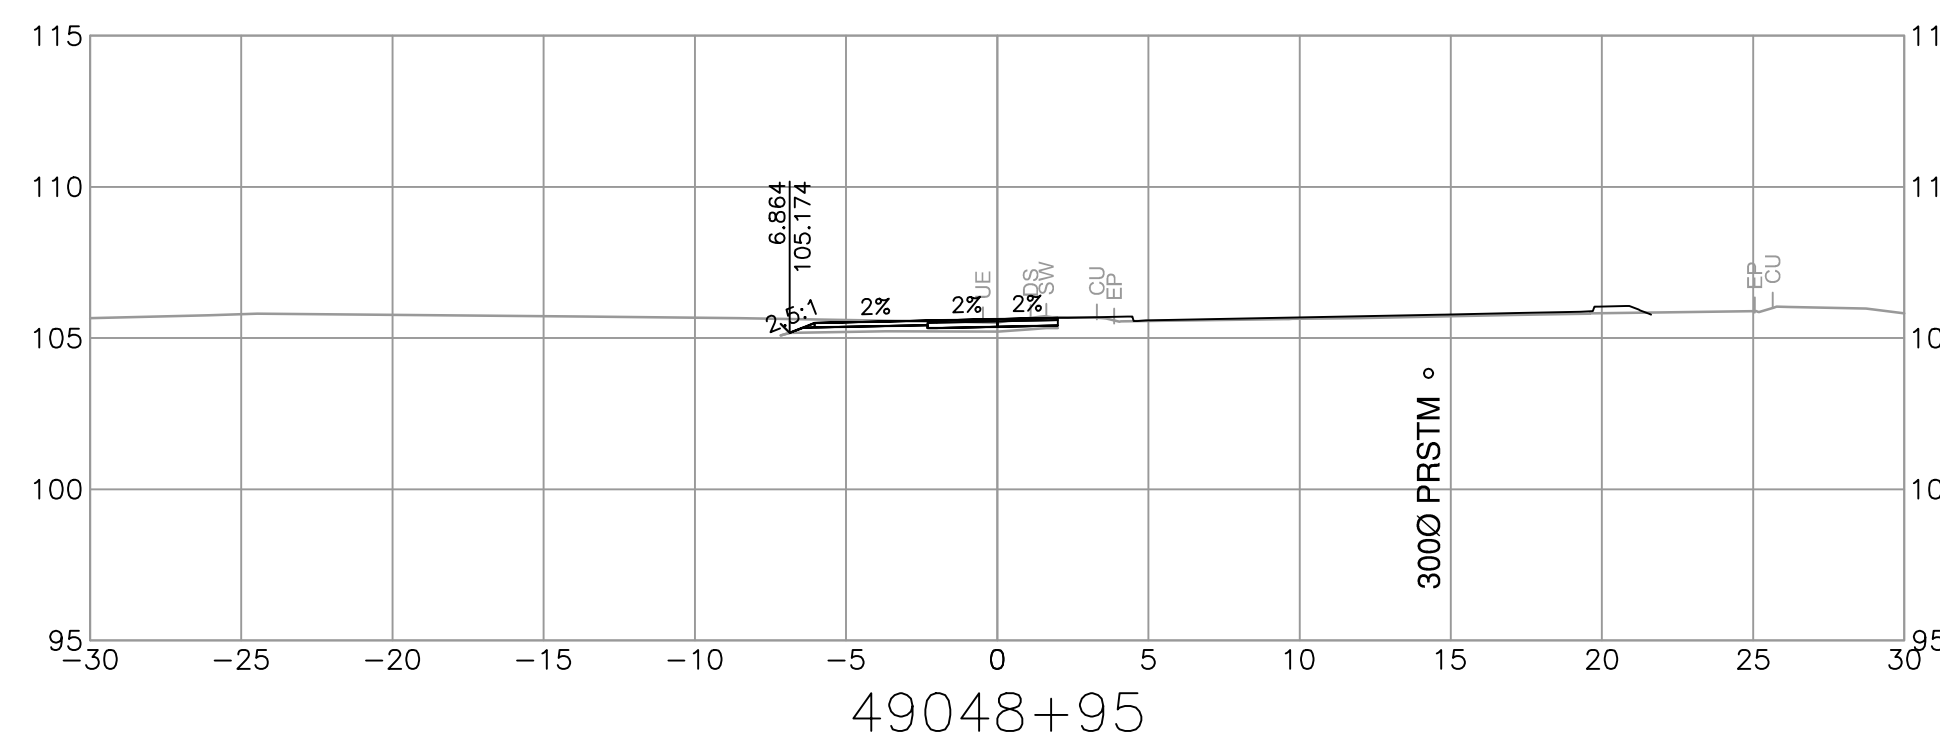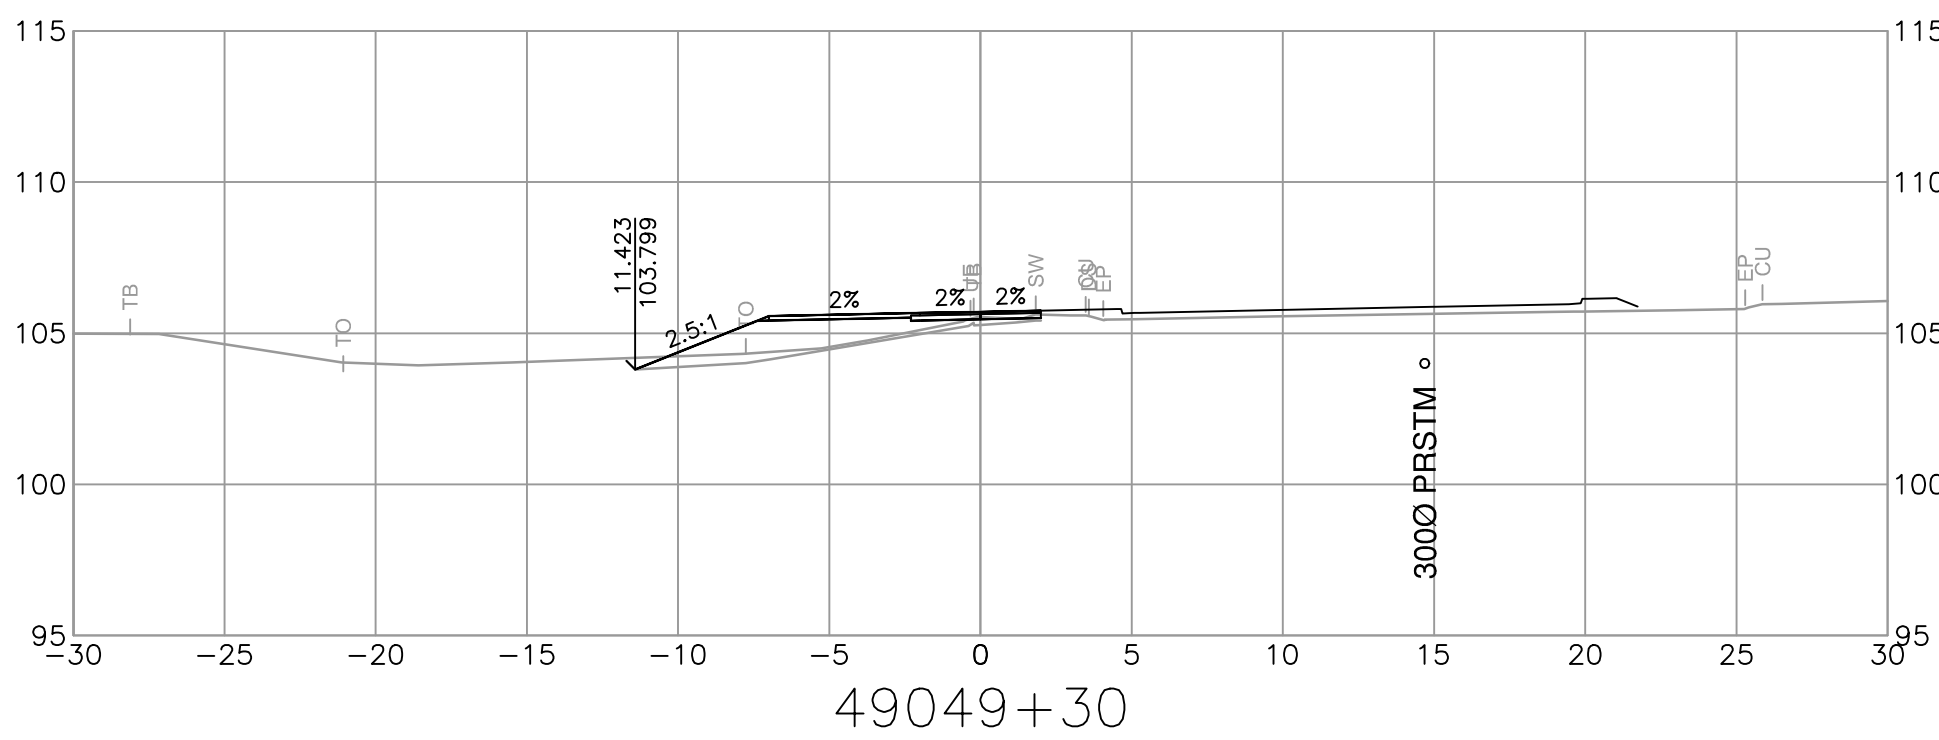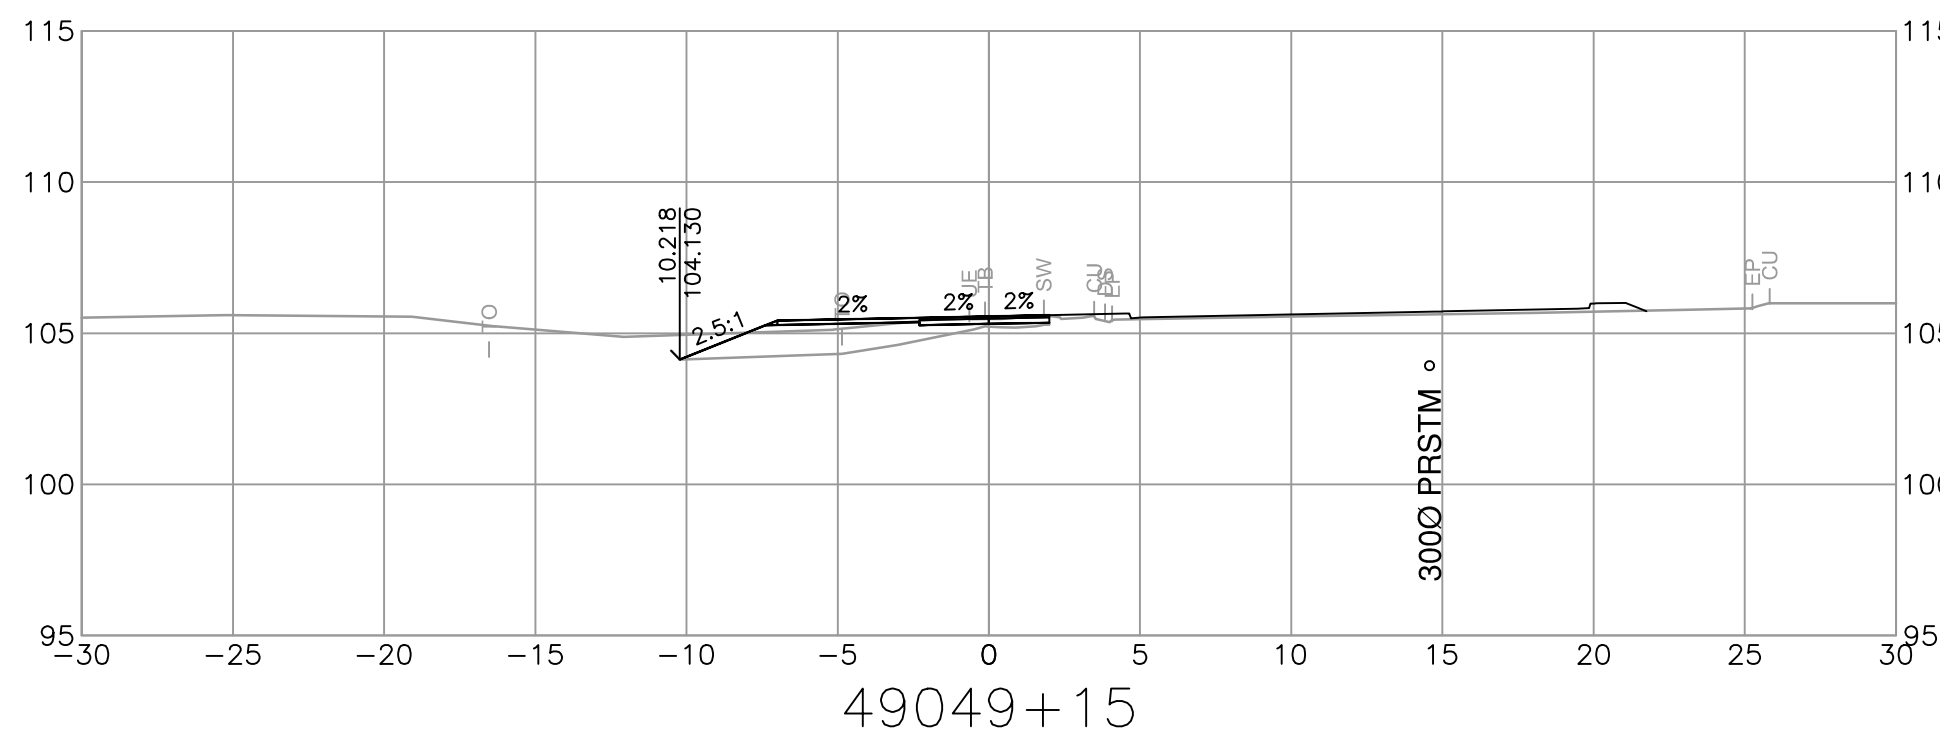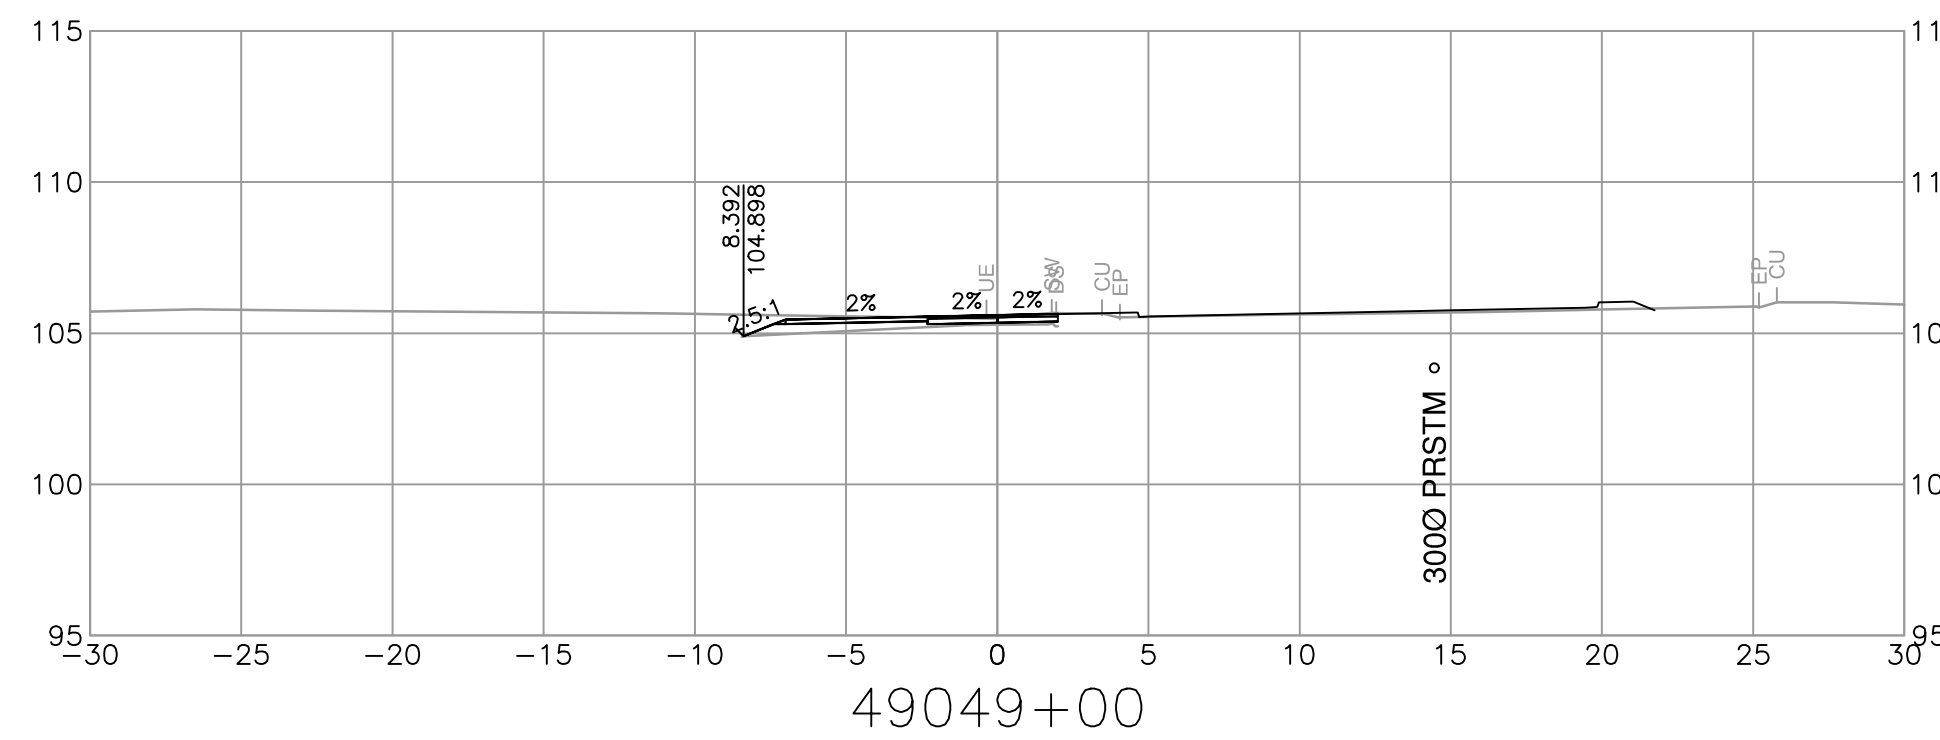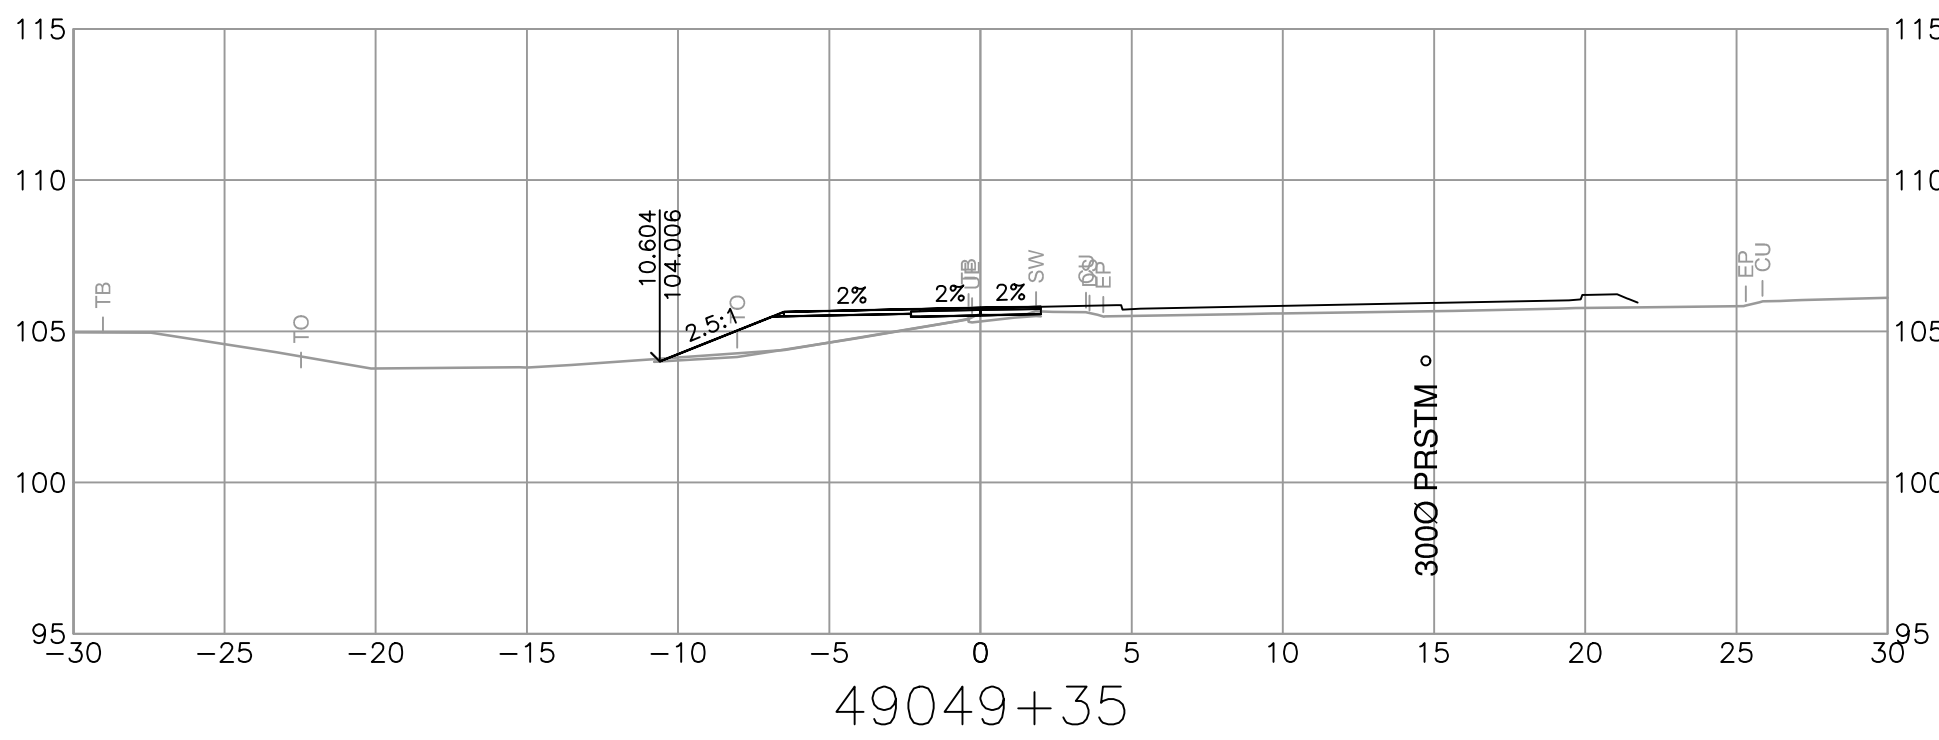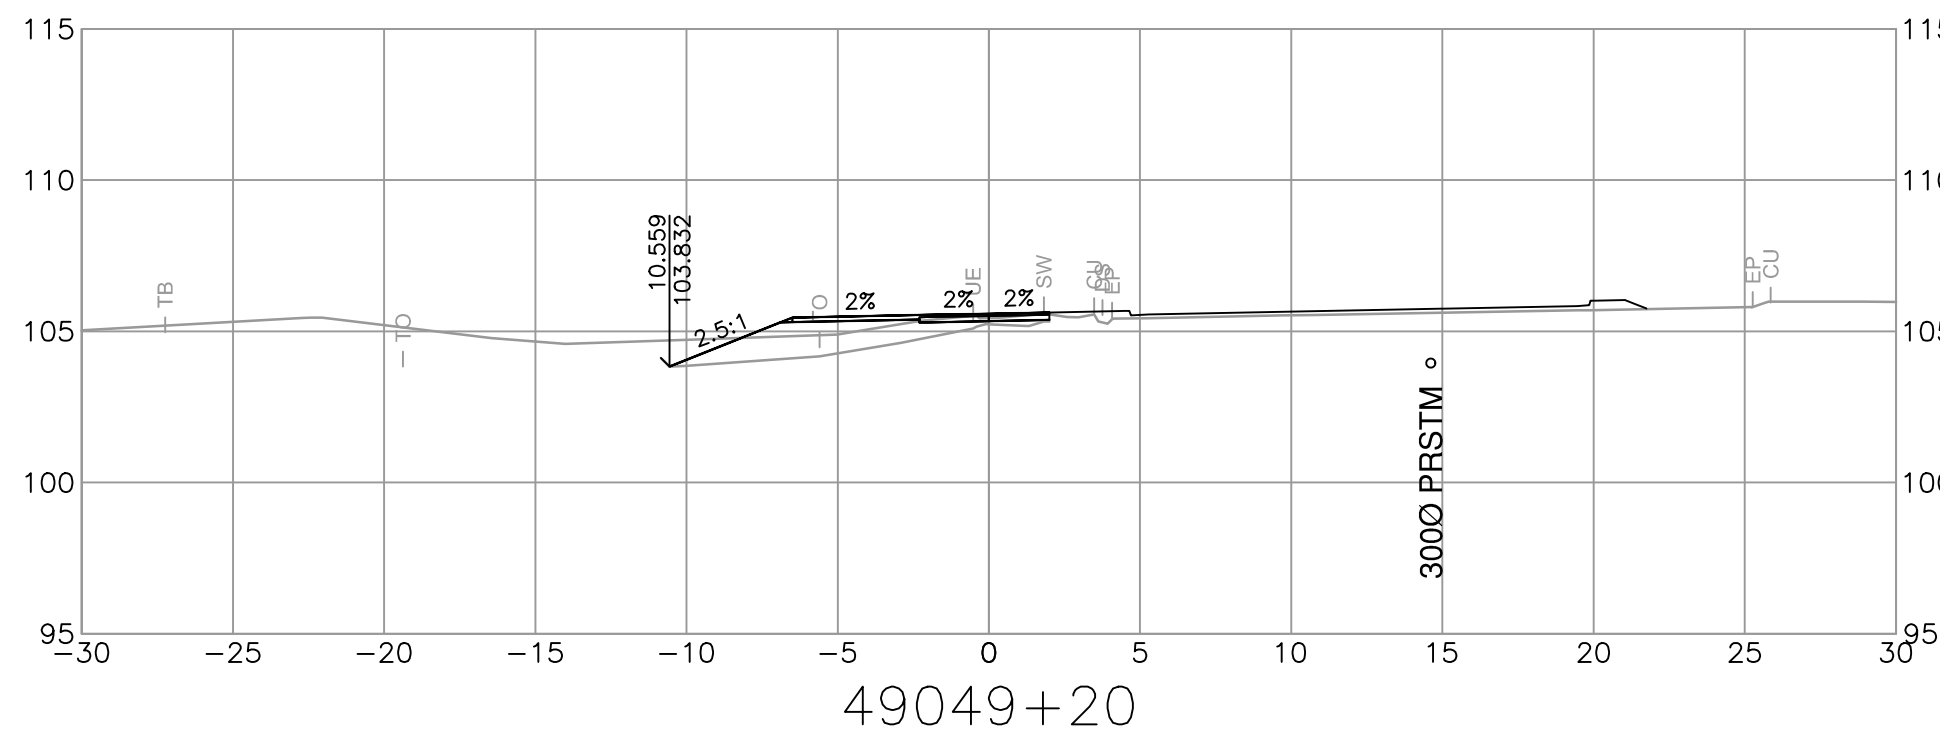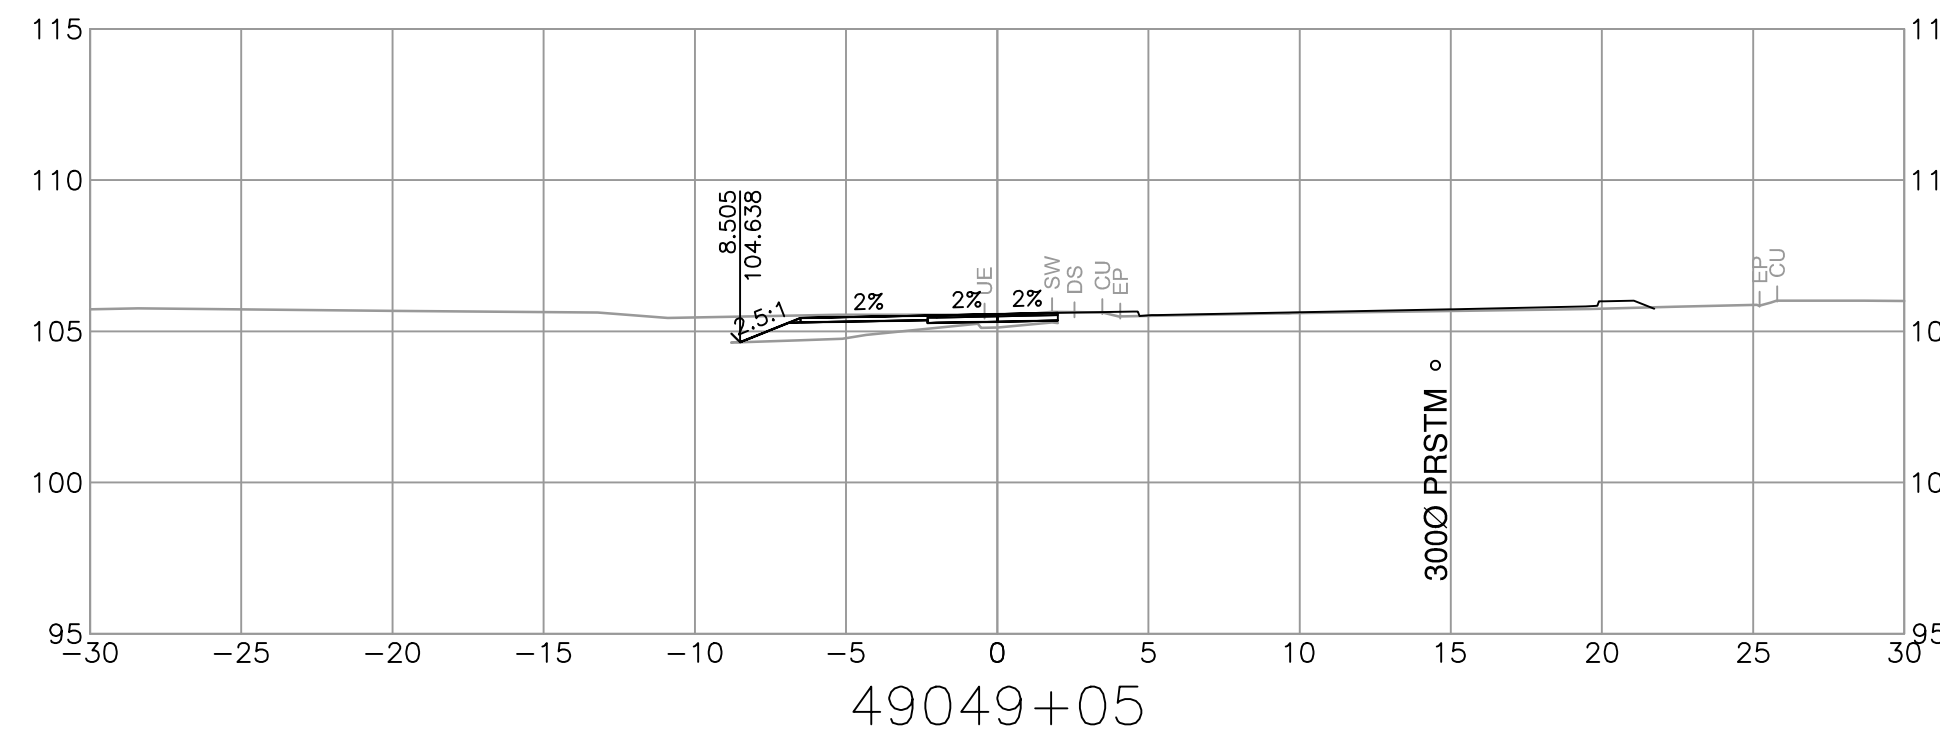

**ISL**

SUITE 201, 8506 - 200 STREET  
 LANGLEY, BRITISH COLUMBIA, V2Y 0M1  
 PH : 604.371.0091 FAX : 604.371.0098

REV	DATE	REVISIONS	NAME

**BRITISH COLUMBIA**

MINISTRY OF TRANSPORTATION AND INFRASTRUCTURE  
 SOUTH COAST REGION  
 HIGHWAY ENGINEERING AND GEOMATICS

CAD FILENAME	R1-1063-1000	DESIGNED	N. THUNSTROM	DATE	2024-02-28
FILE NUMBER	33036	QUALITY CONTROL	G. NGIENG	DATE	2024-02-28
PLOT DATE	2024-02-27	QUALITY ASSURANCE	C. CLARK	DATE	2024-02-28
		DRAWN	J. SHIM	DATE	2024-02-28










**TEMPLATE CROSS SECTIONS**  
 HIGHWAY 1 - MAINLINE WEST  
 BRADNER REST AREA IMPROVEMENTS  
 M49000 ALIGNMENT

SCALE: 0 2 1:250 12m

PROJECT NUMBER	13253-1001	REG	1	DRAWING NUMBER	R1-1063-1062	REV	
----------------	------------	-----	---	----------------	--------------	-----	--



PLOT DATE: 2024/02/27 G:\Projects\33000\33000\_AE\_Hwy1\_264-Whatcom\02\_CADD\Bradner\DrawingProduction\1000\_DesignSections\R1-1063-1000.dwg

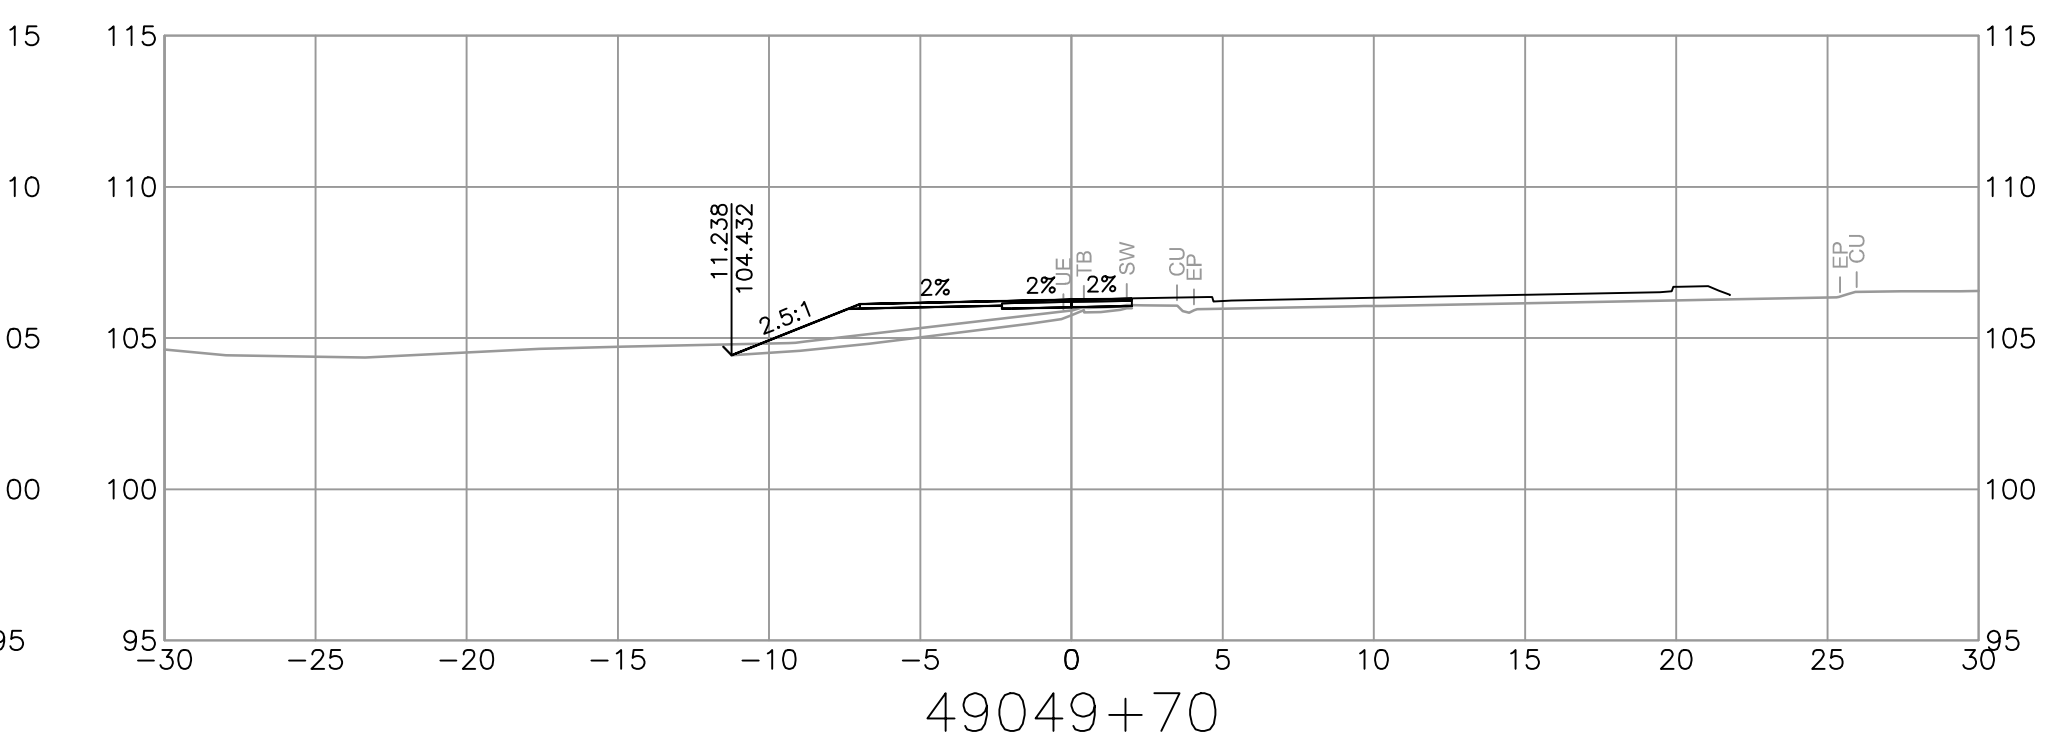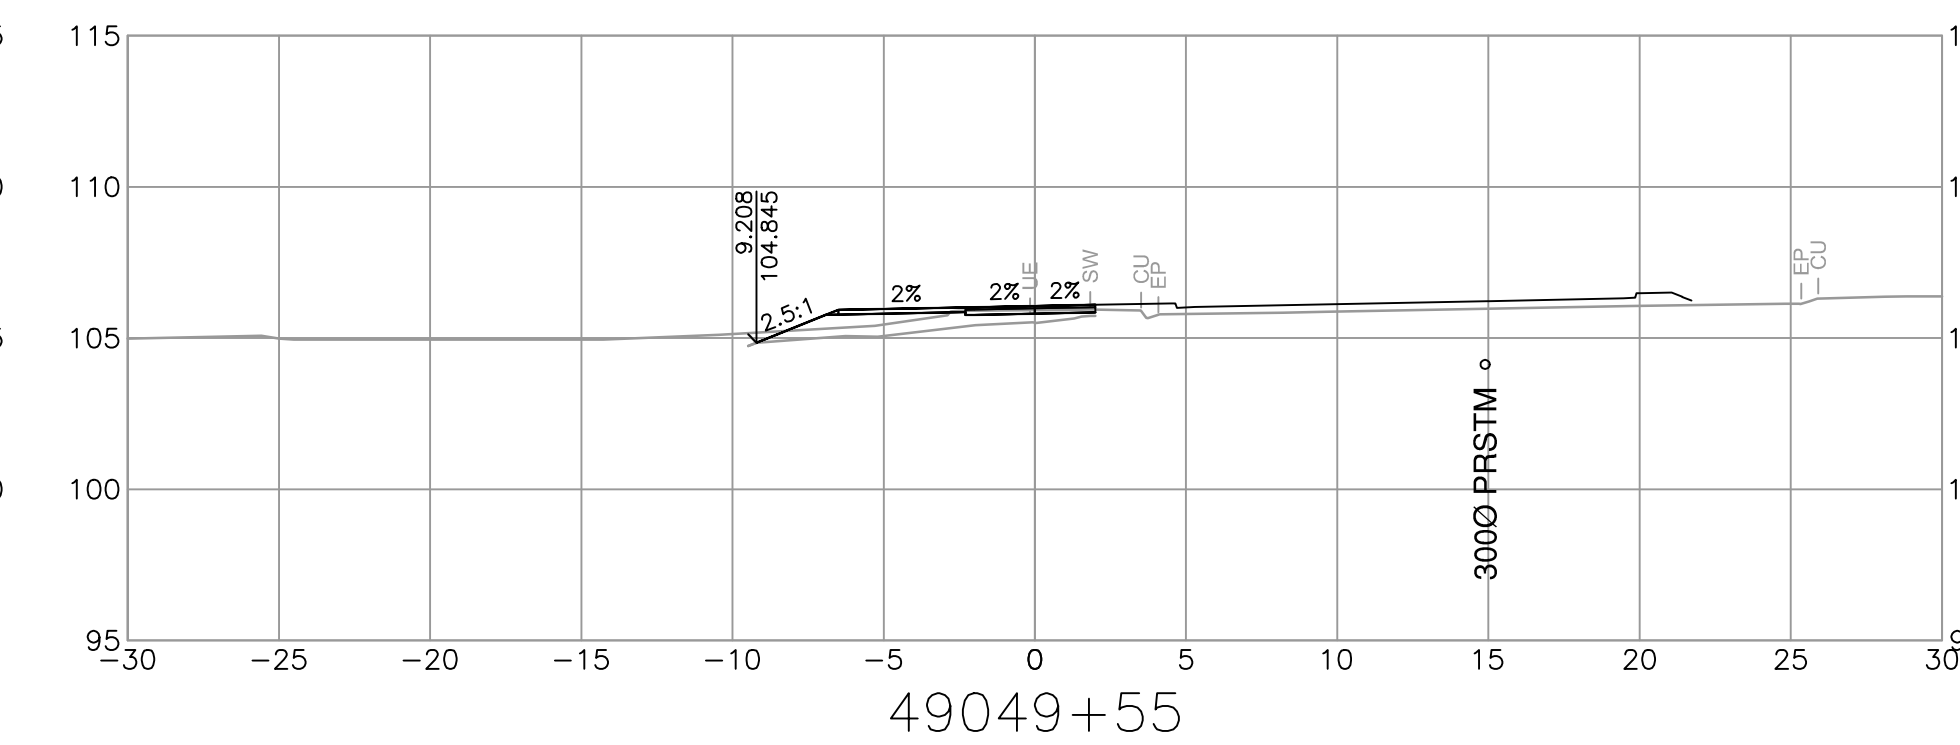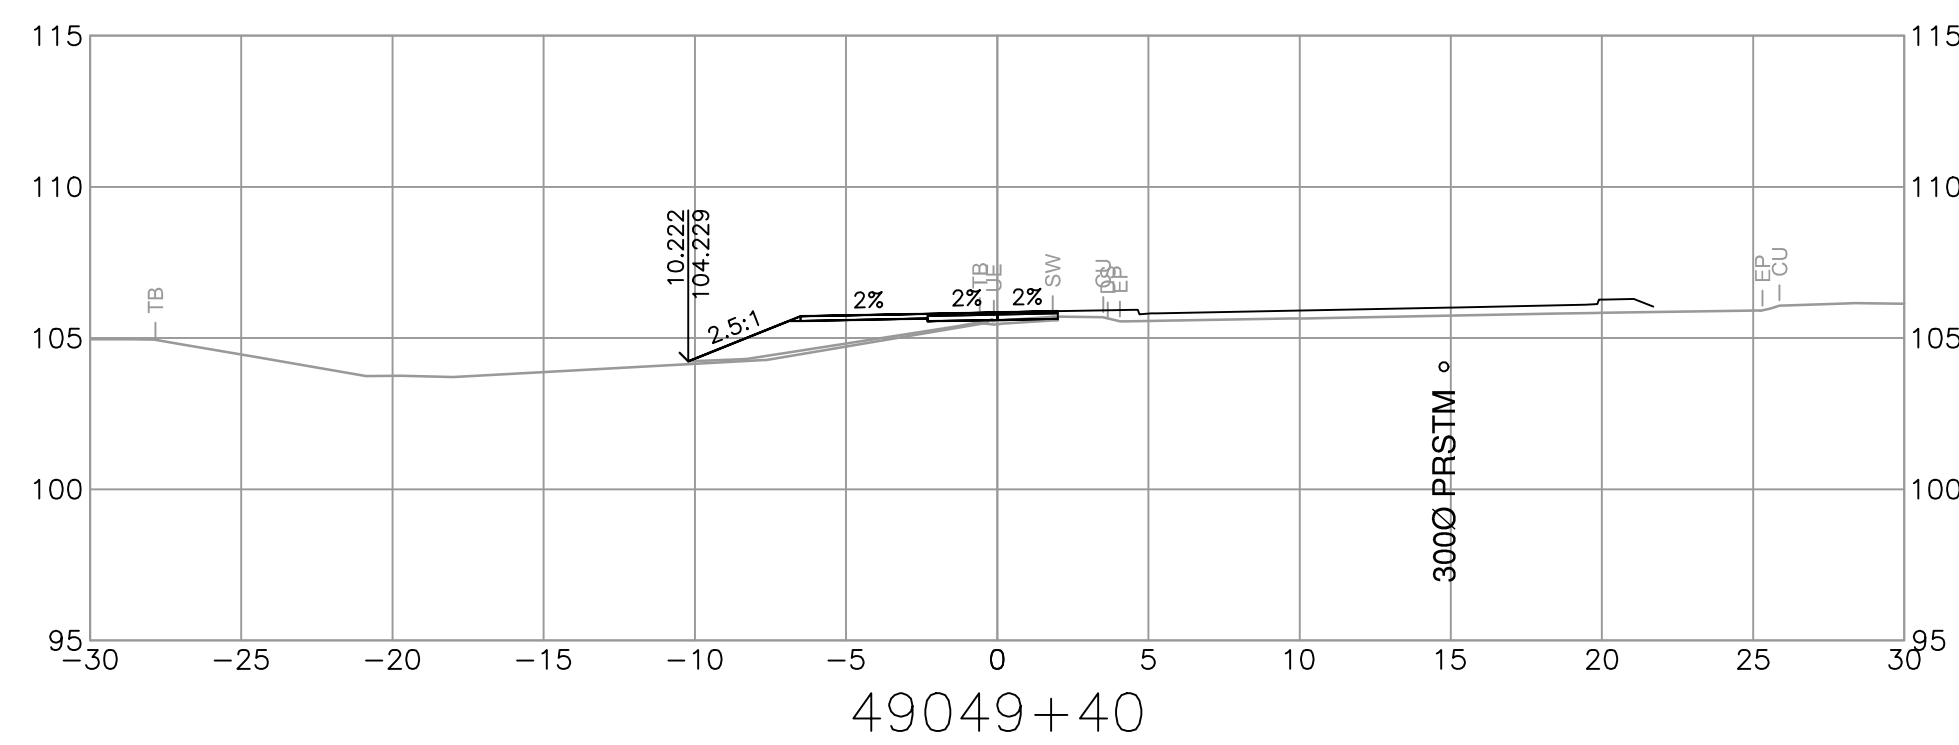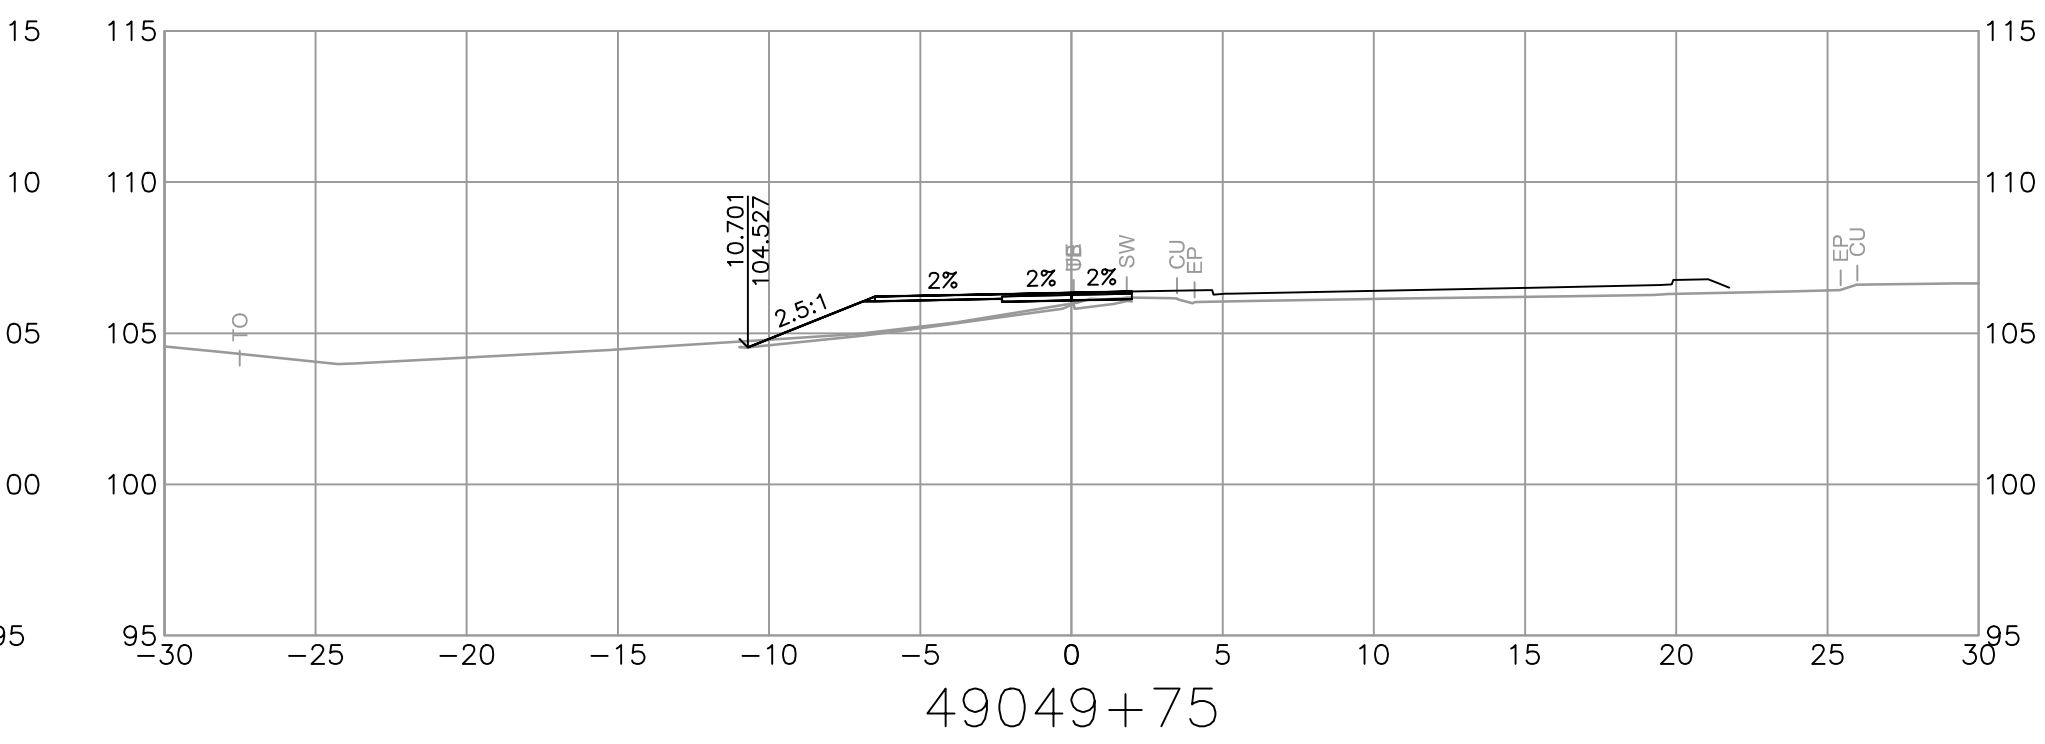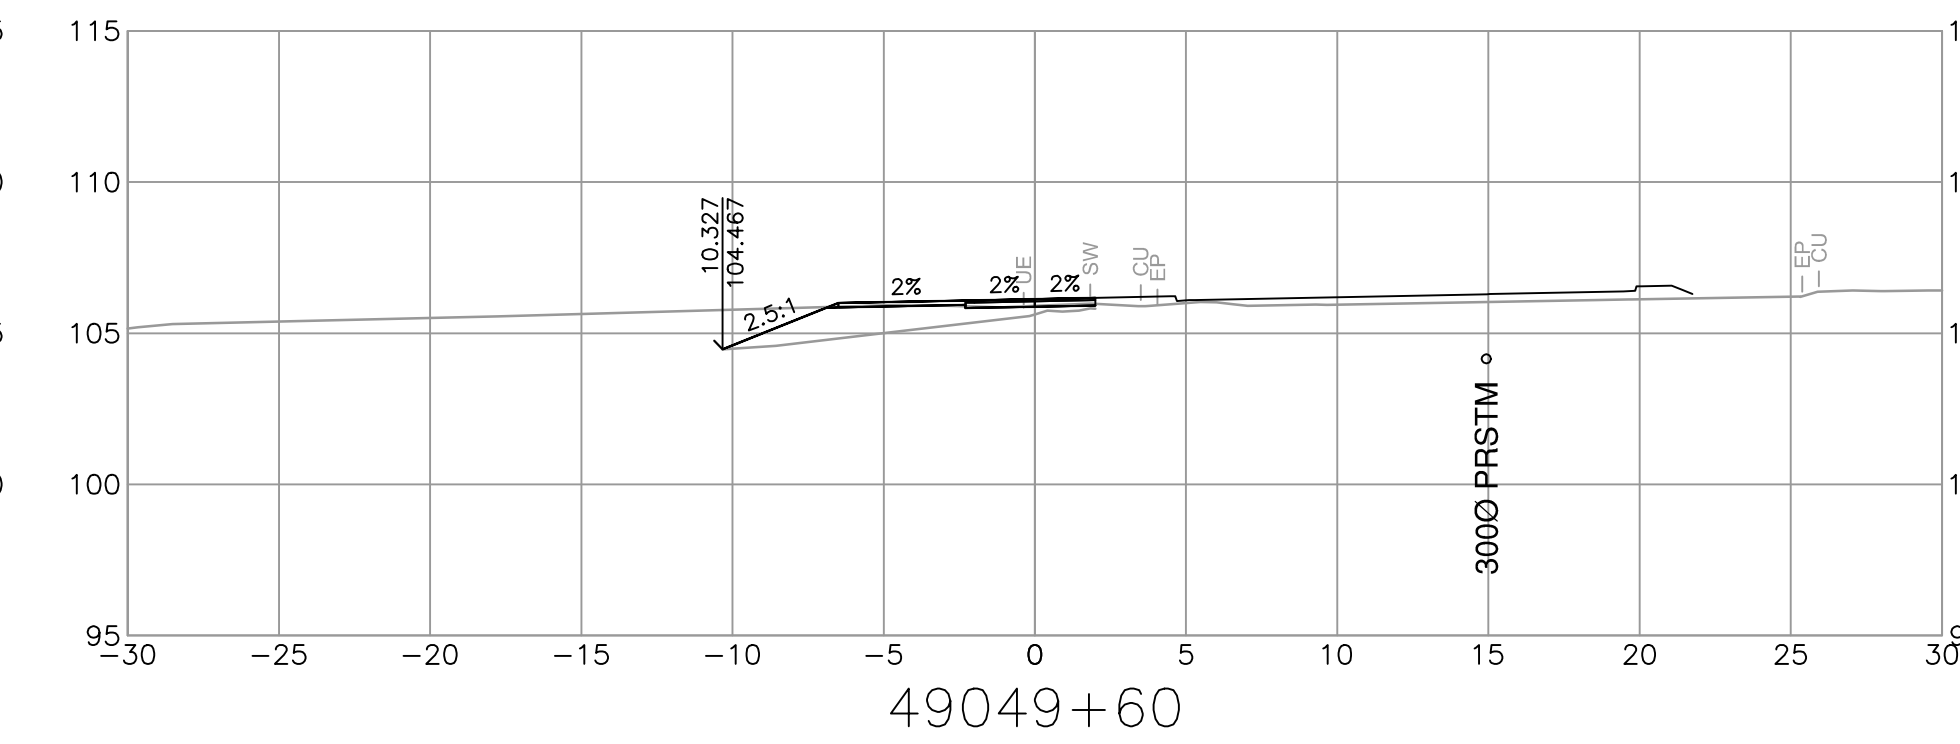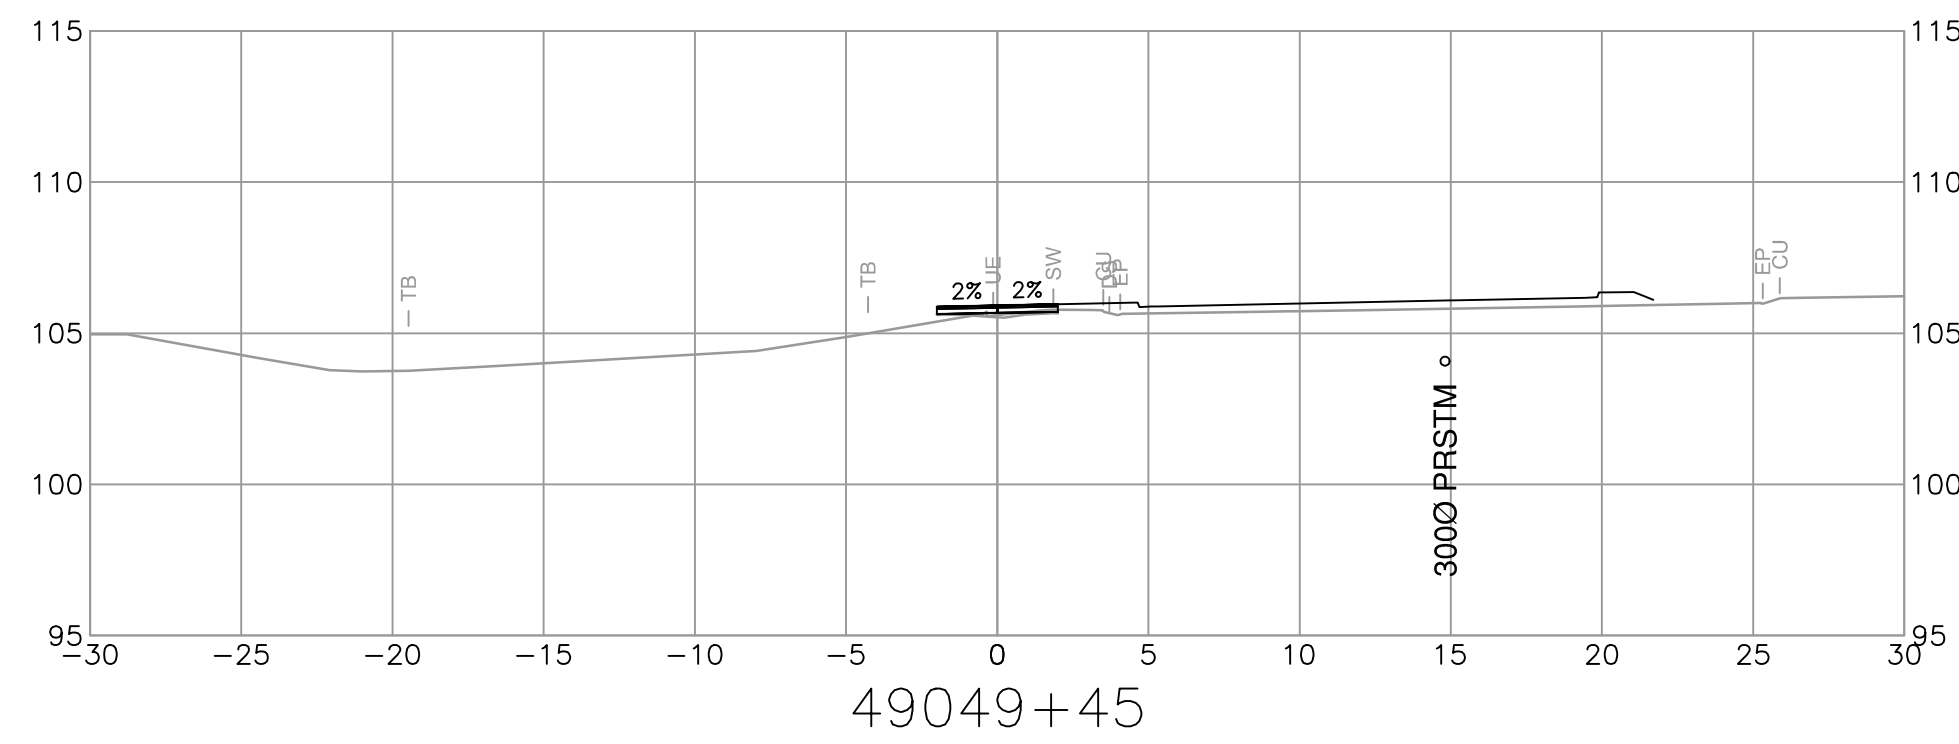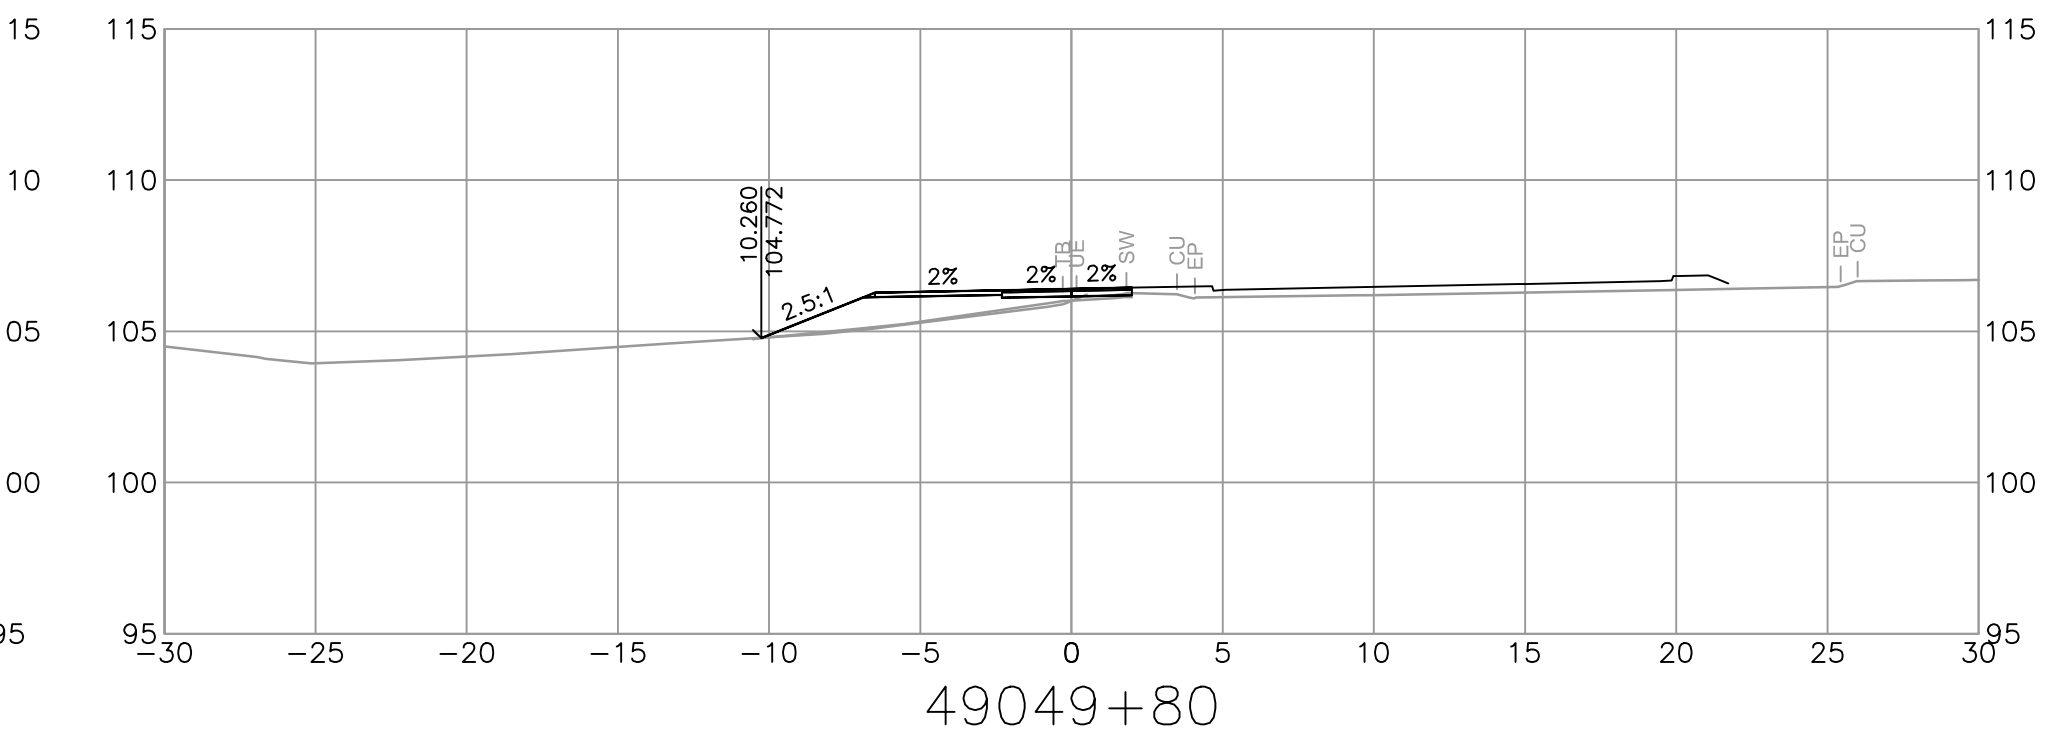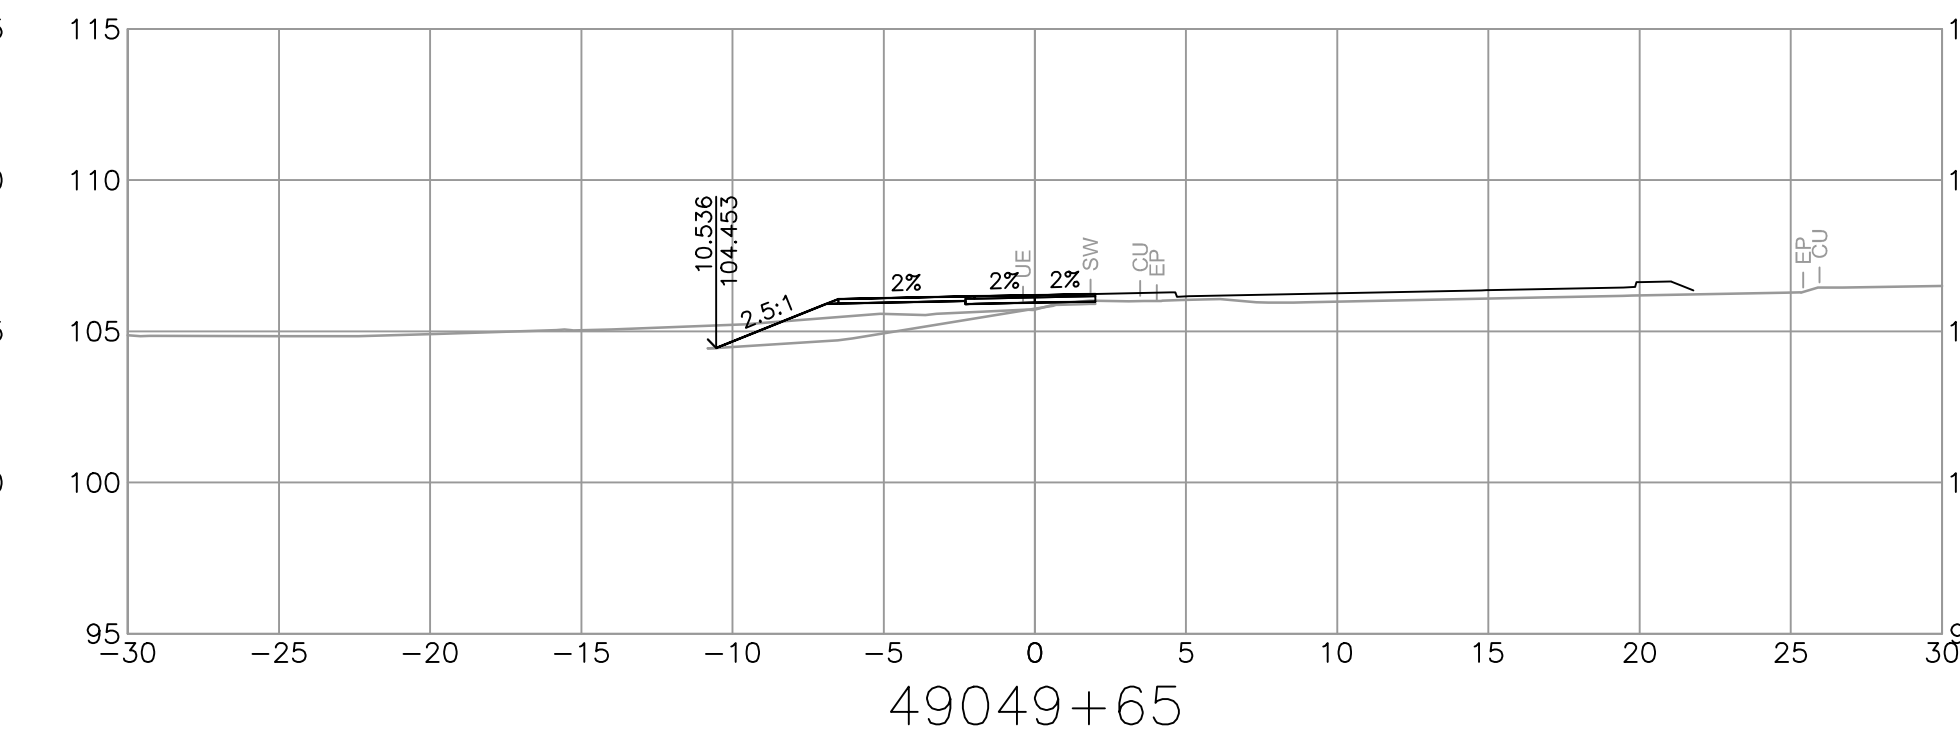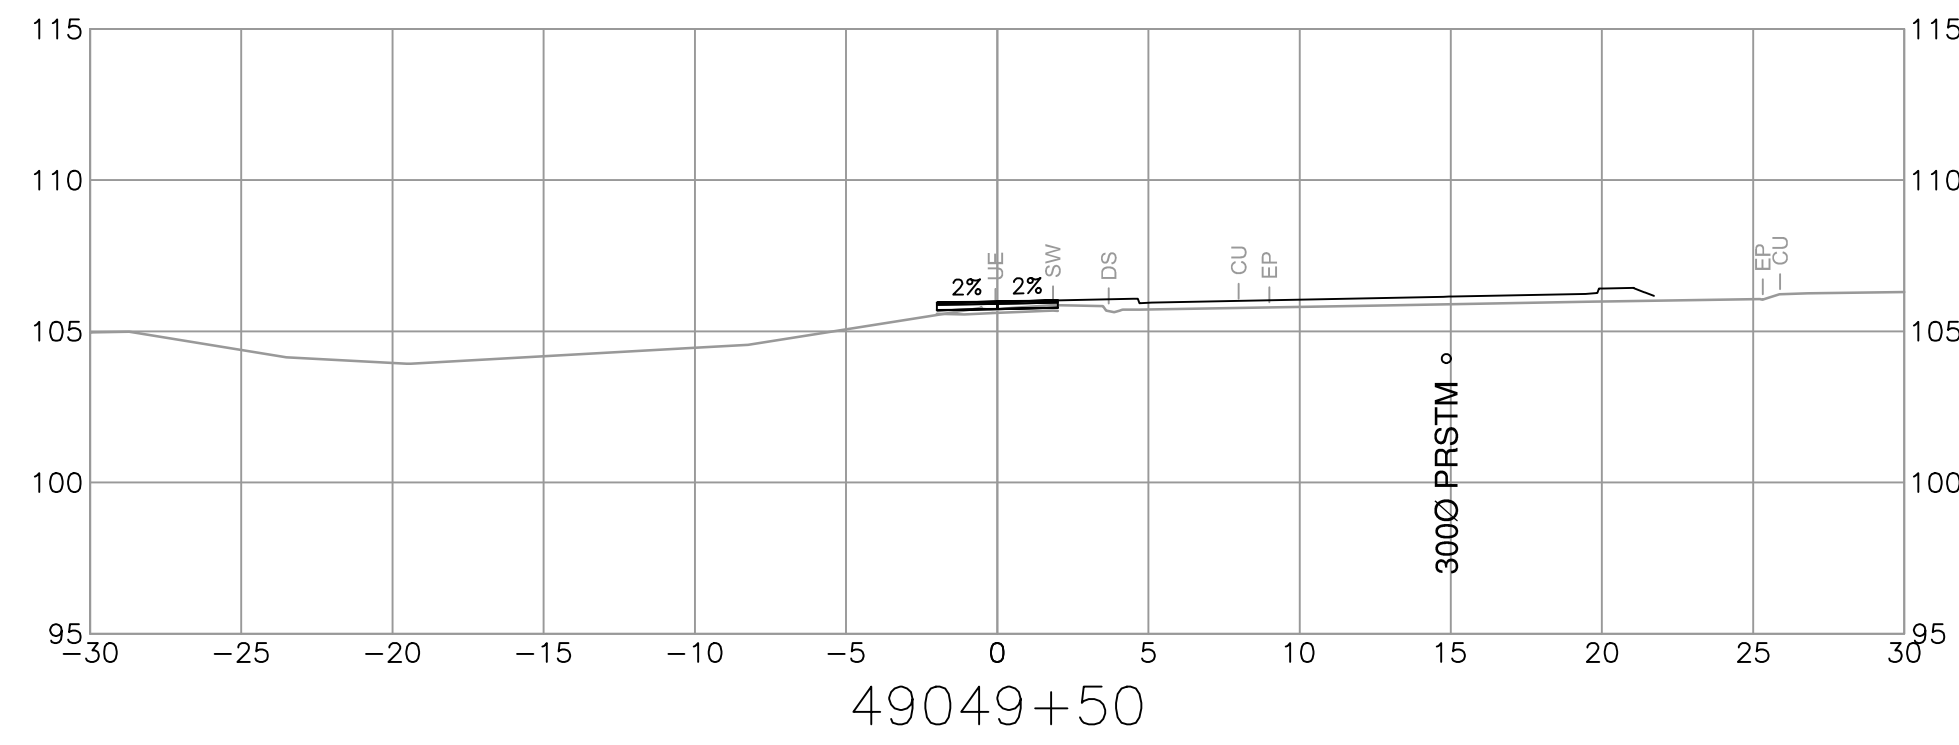

**ISL**  
 SUITE 201, 8506 - 200 STREET  
 LANGLEY, BRITISH COLUMBIA, V2Y 0M1  
 PH : 604.371.0091 FAX : 604.371.0098

REV	DATE	REVISIONS	NAME








**BRITISH COLUMBIA**  
 MINISTRY OF TRANSPORTATION AND INFRASTRUCTURE  
 SOUTH COAST REGION  
 HIGHWAY ENGINEERING AND GEOMATICS

DESIGNED: N. THUNSTROM DATE: 2024-02-28  
 QUALITY CONTROL: G. NGIENG DATE: 2024-02-28  
 FILE NUMBER: 33036 QUALITY ASSURANCE: C. CLARK DATE: 2024-02-28  
 PLOT DATE: 2024-02-27 DRAWN: J. SHIM DATE: 2024-02-28

**TEMPLATE CROSS SECTIONS**  
 HIGHWAY 1 - MAINLINE WEST  
 BRADNER REST AREA IMPROVEMENTS  
 M49000 ALIGNMENT


SCALE: 0 2 1:250 12m  
 PROJECT NUMBER: 13253-1001 REG: 1 DRAWING NUMBER: R1-1063-1063 REV: 1

PLOT DATE: 2024/02/27 G:\Projects\33000\33000\33036\_AE\_Hwy1\_264-Whatcom\02\_CADD\Bradner\DrawingProduction\1000\_DesignSections\R1-1063-1000.dwg

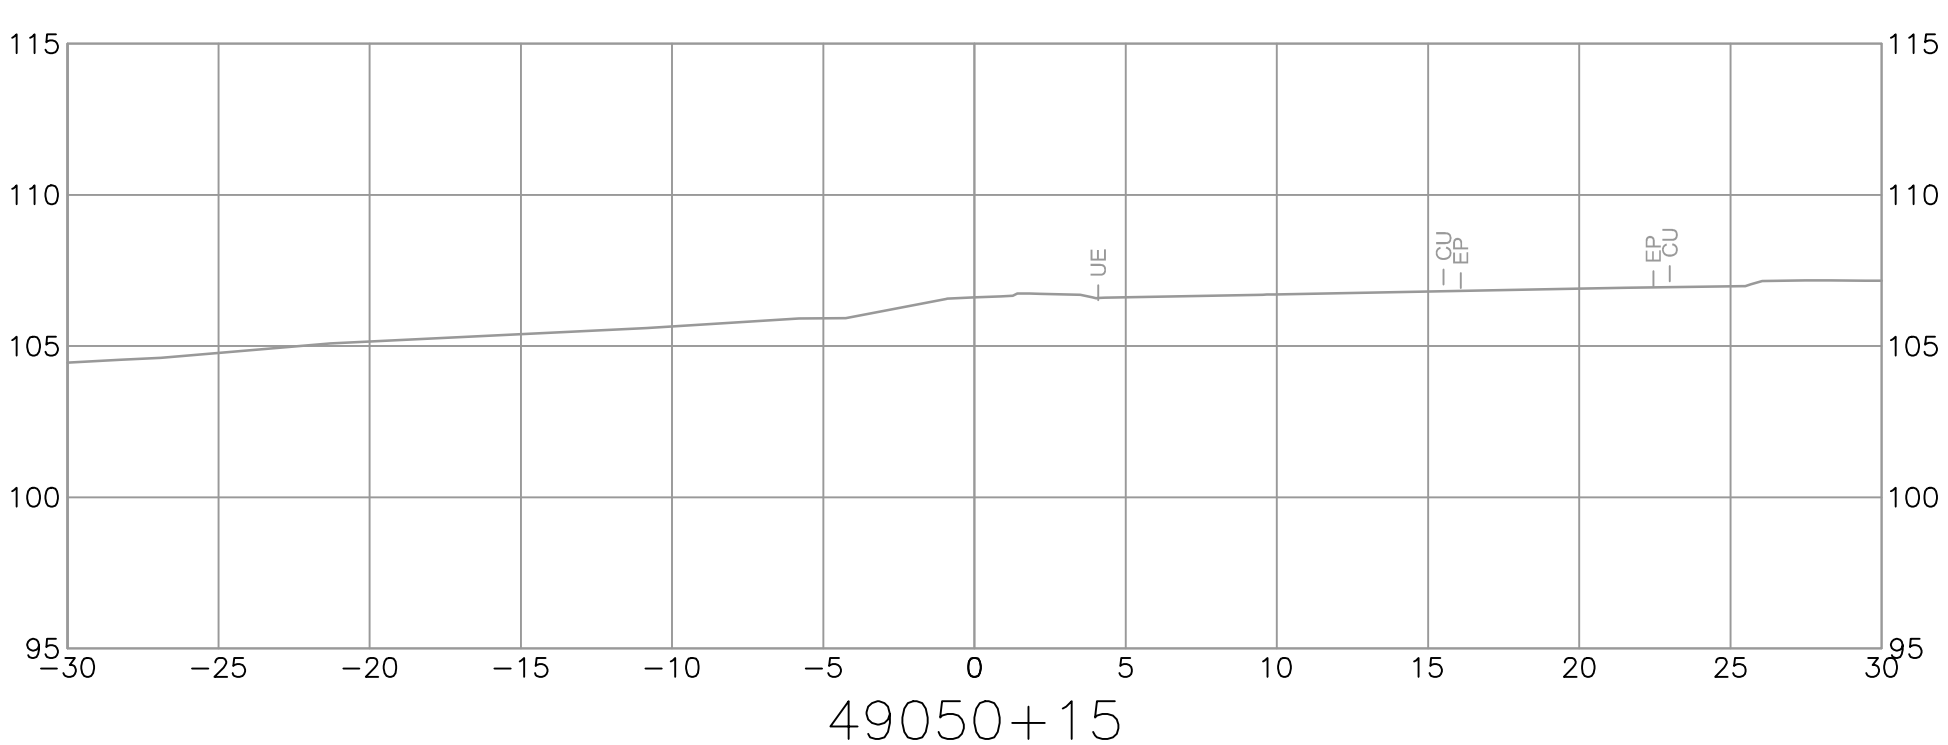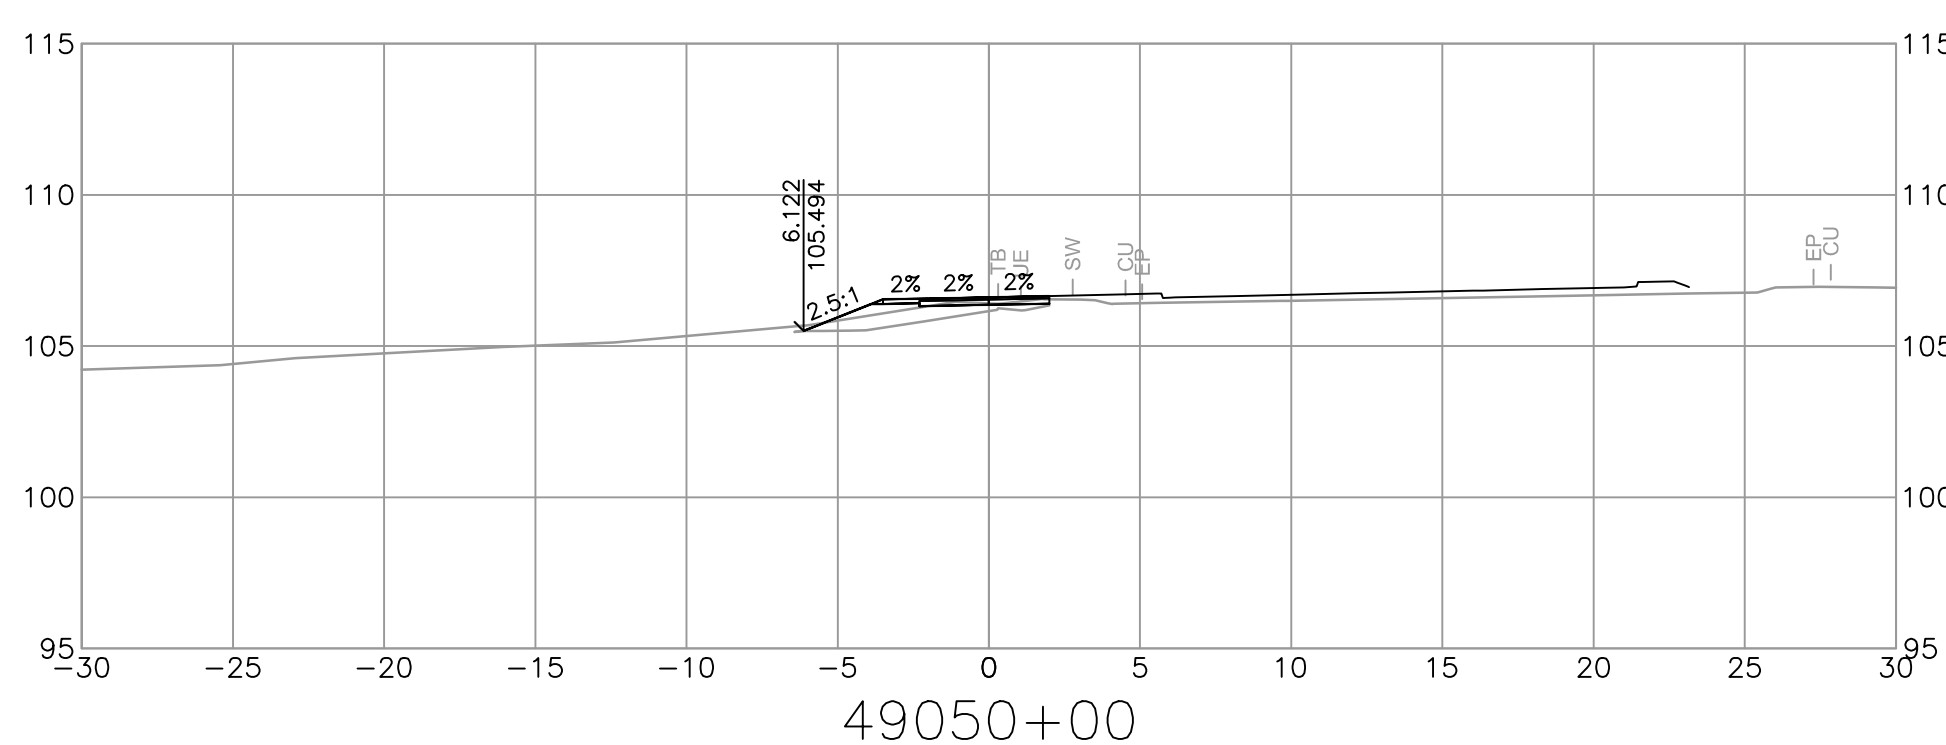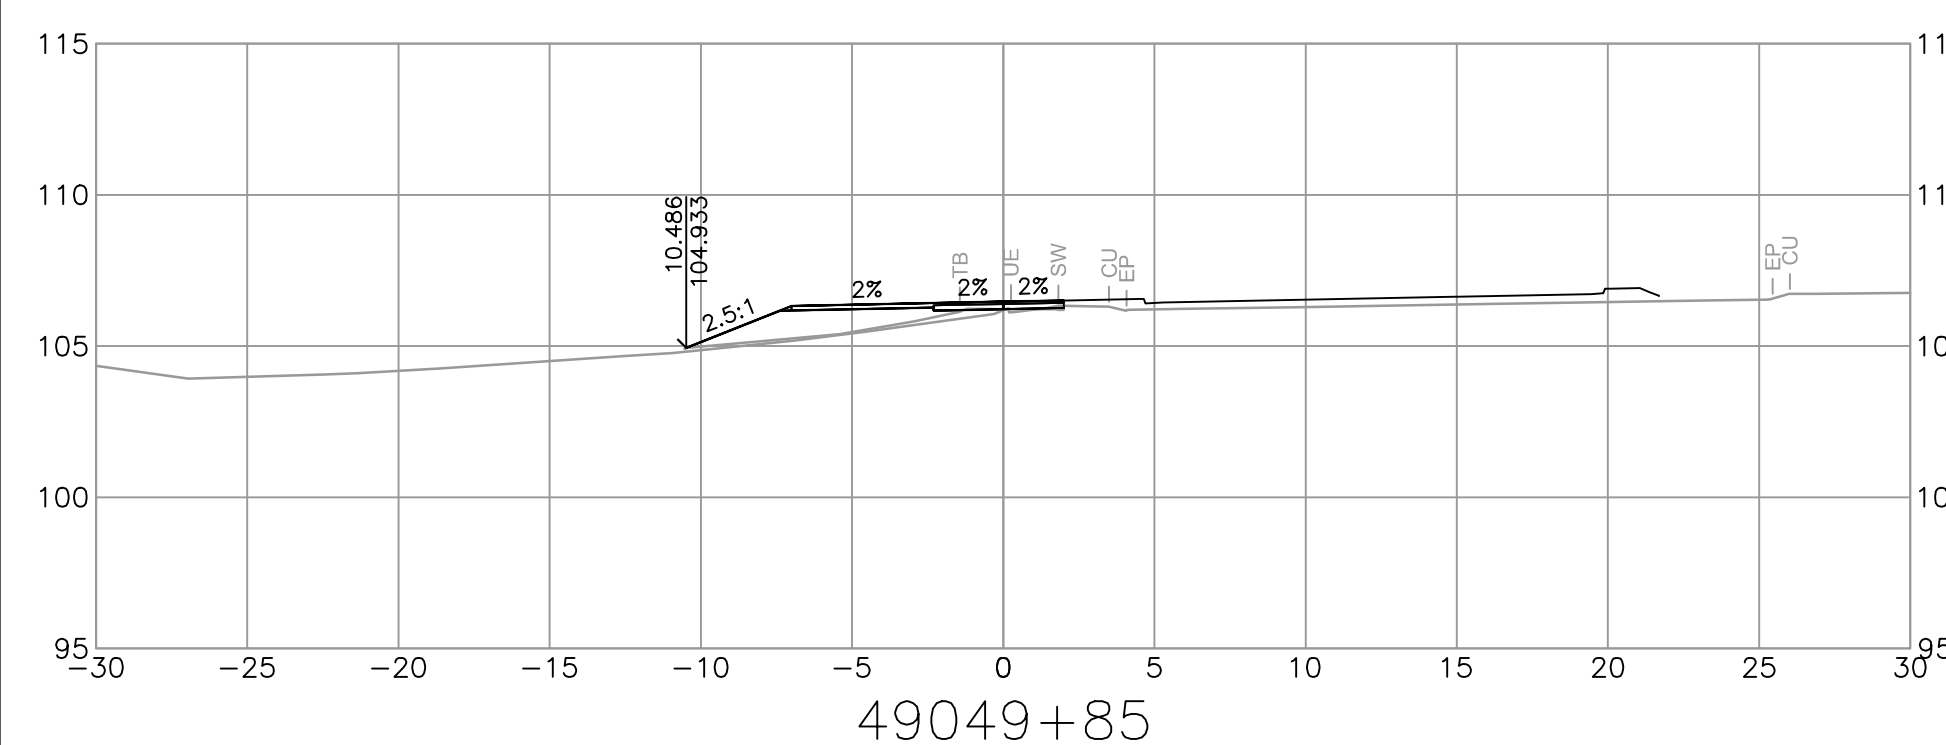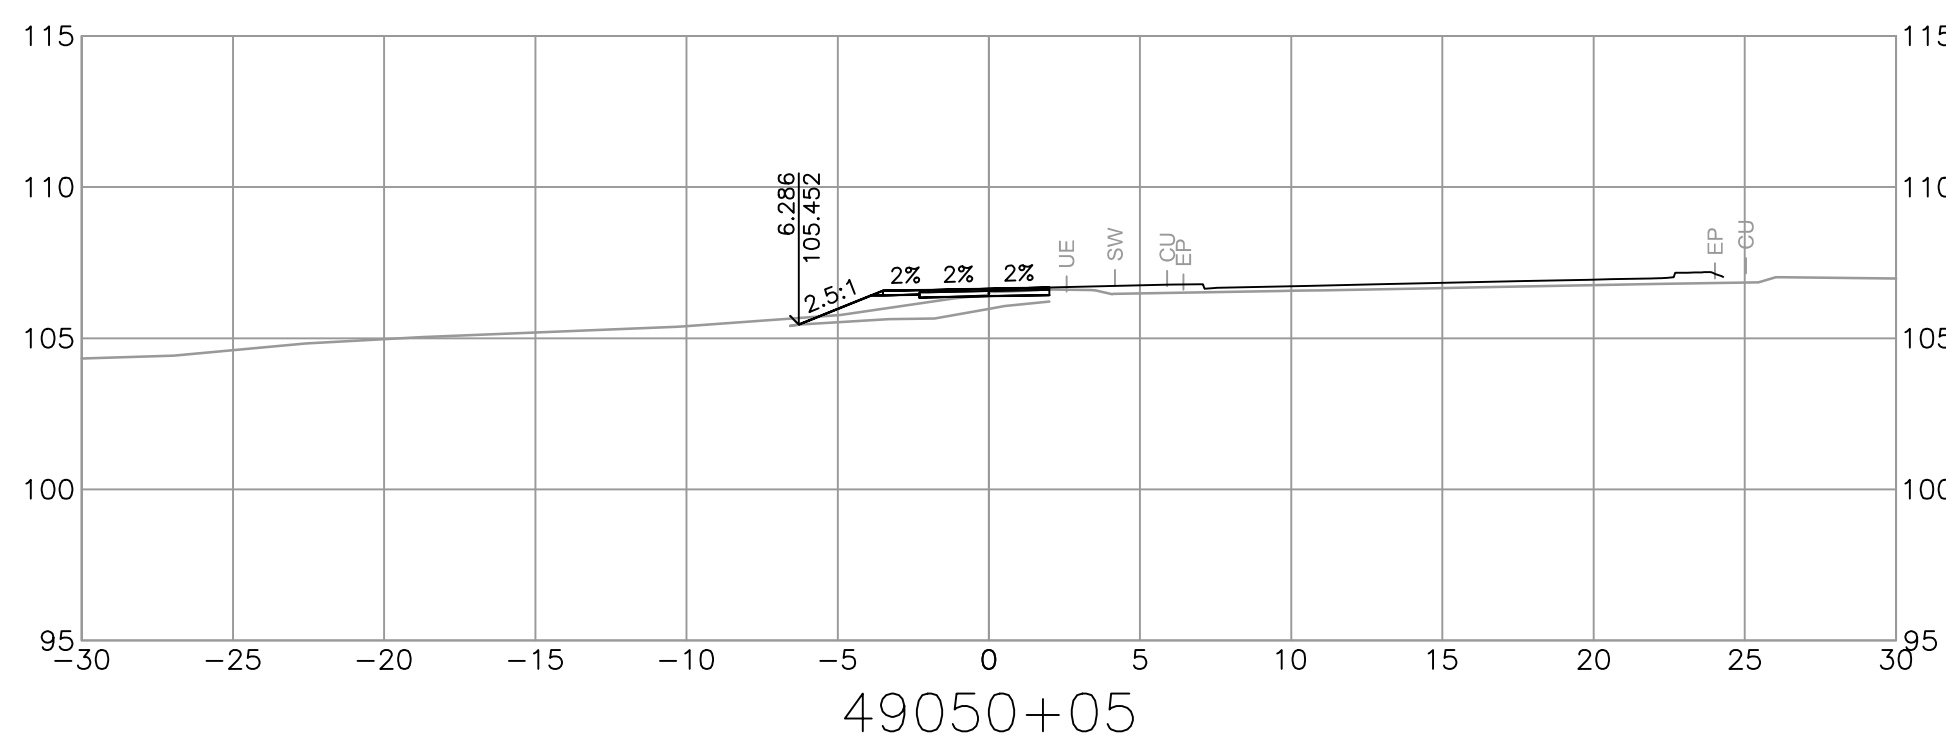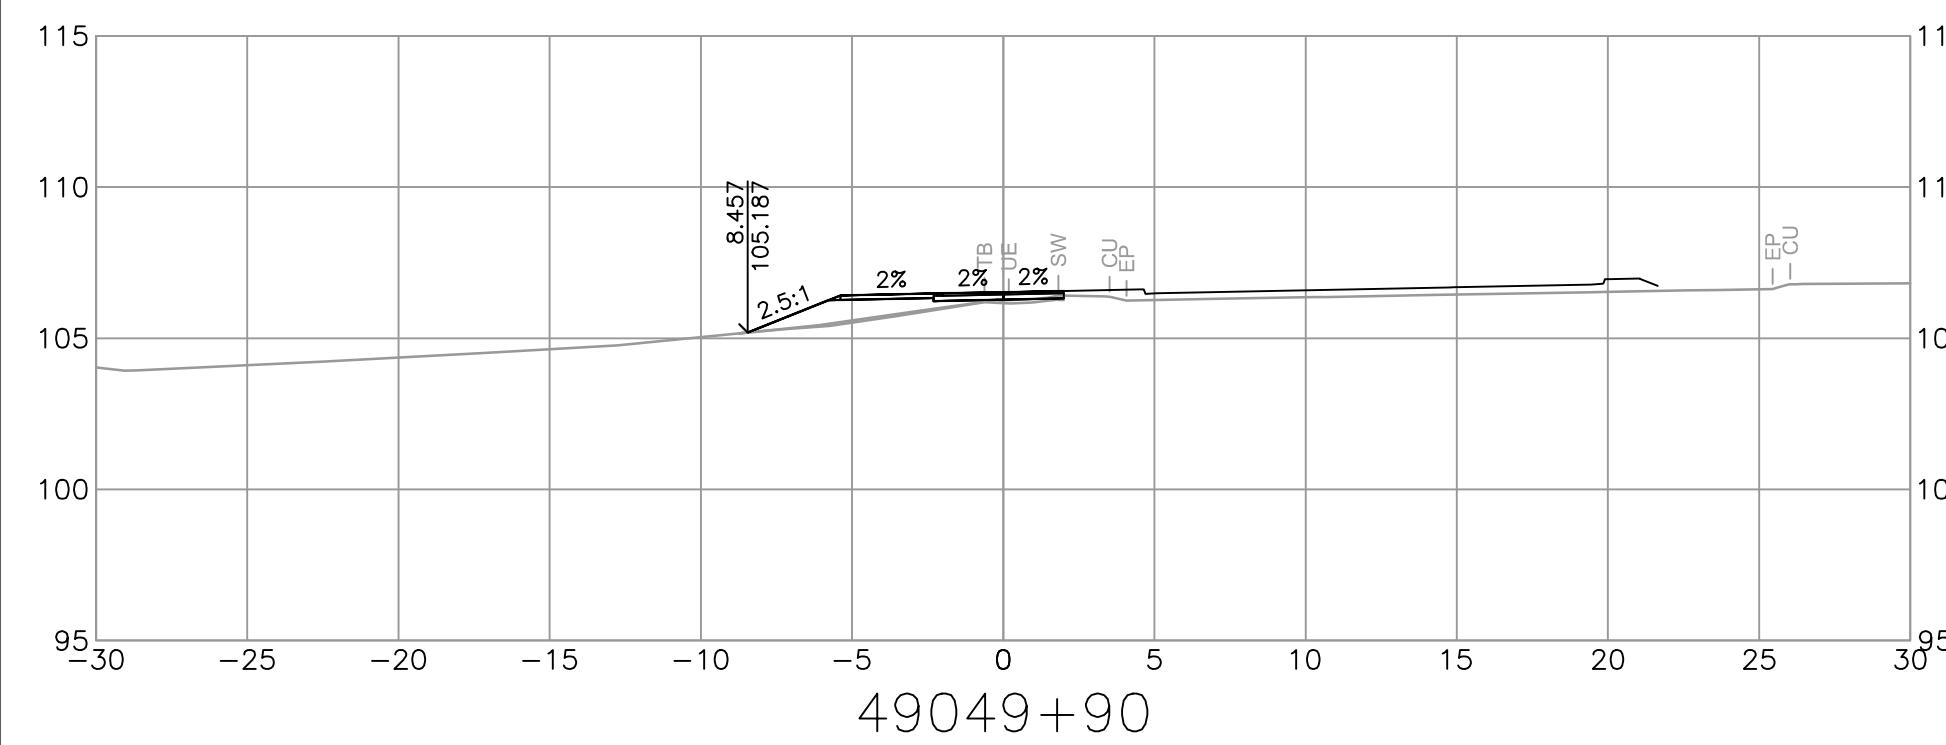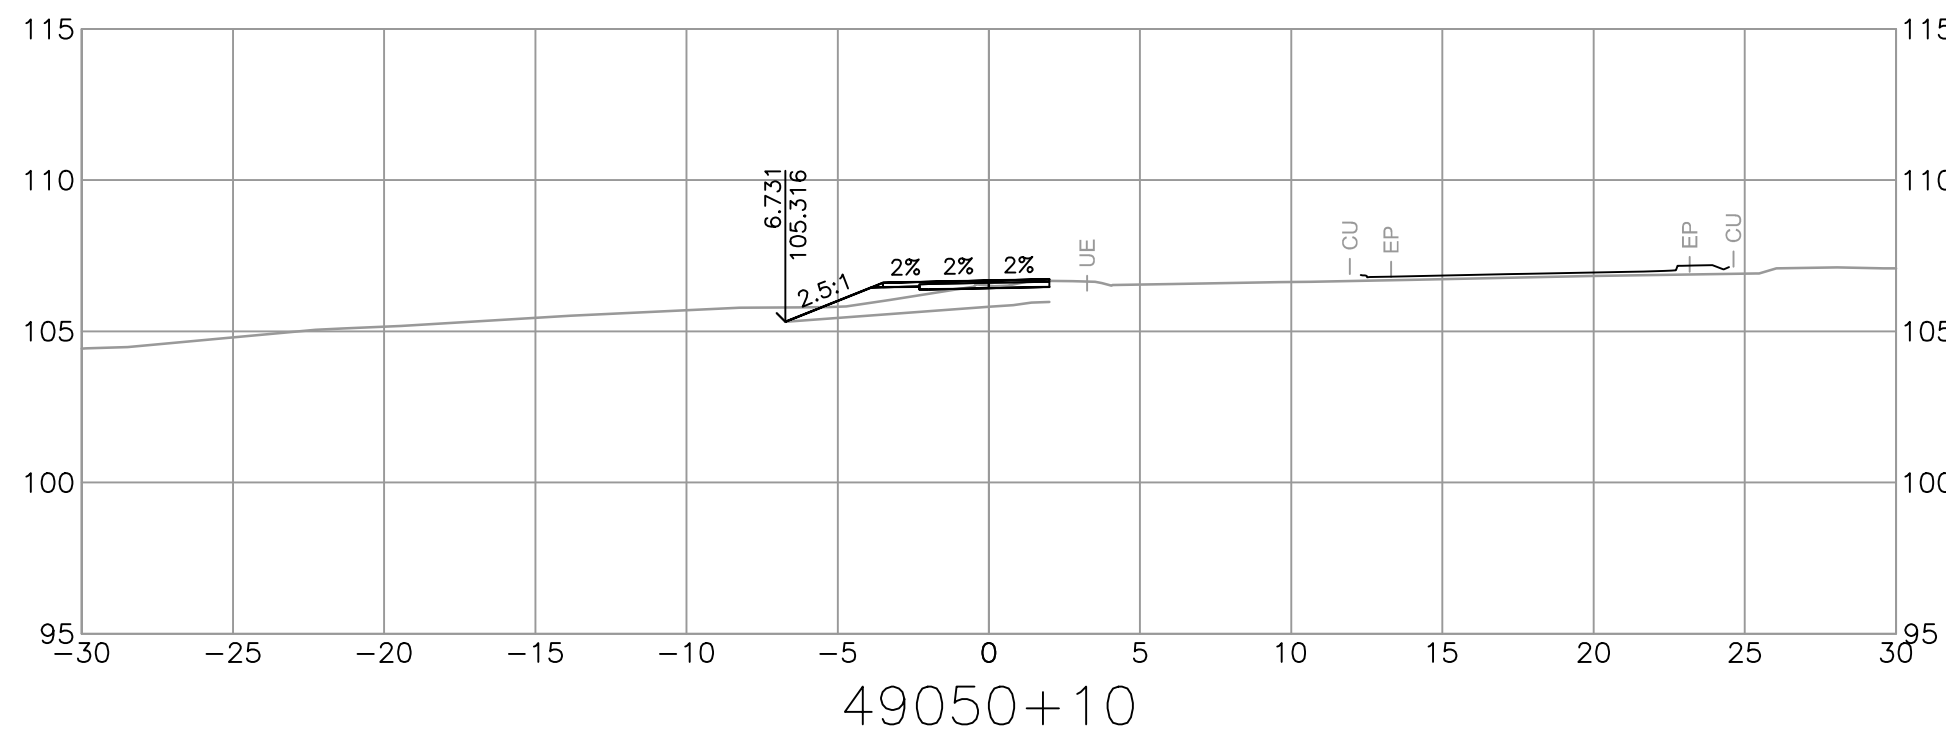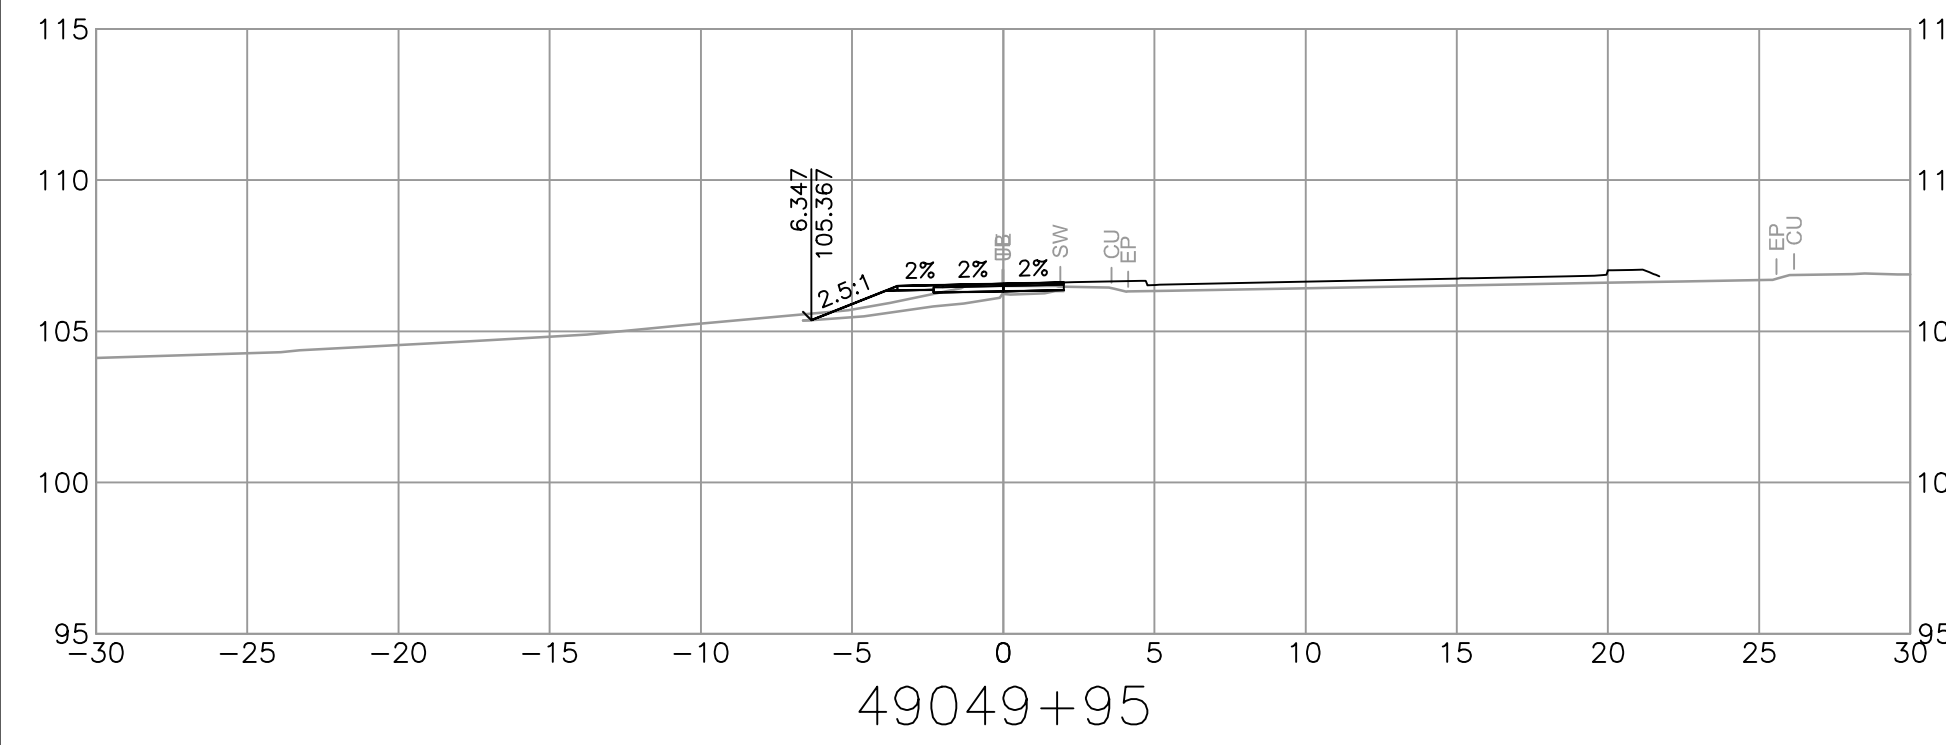


SUITE 201, 8506 - 200 STREET  
LANGLEY, BRITISH COLUMBIA, V2Y 0M1  
PH : 604.371.0091 FAX : 604.371.0098

REV	DATE	REVISIONS	NAME



MINISTRY OF TRANSPORTATION AND INFRASTRUCTURE  
SOUTH COAST REGION  
HIGHWAY ENGINEERING AND GEOMATICS

DESIGNED	N. THUNSTROM	DATE	2024-02-28
QUALITY CONTROL	G. NGIENG	DATE	2024-02-28
QUALITY ASSURANCE	C. CLARK	DATE	2024-02-28
DRAWN	J. SHIM	DATE	2024-02-28

CAD FILENAME	R1-1063-1000
FILE NUMBER	33036
PLOT DATE	2024-02-27

TEMPLATE CROSS SECTIONS  
HIGHWAY 1 - MAINLINE WEST  
BRADNER REST AREA IMPROVEMENTS  
M49000 ALIGNMENT

SCALE	0 2 1:250 12m
PROJECT NUMBER	13253-1001
REG	1
DRAWING NUMBER	R1-1063-1064
REV	