


May 15 2023 - 11:16am M:\HEAD\2023\23-013\DWG\OFFSITE PRODUCTION\Supplementary Detail Drawings\SDR-17 - Concrete Bus Pad.dwg/BUS SHELTER PAD DETAILS - Glozreva

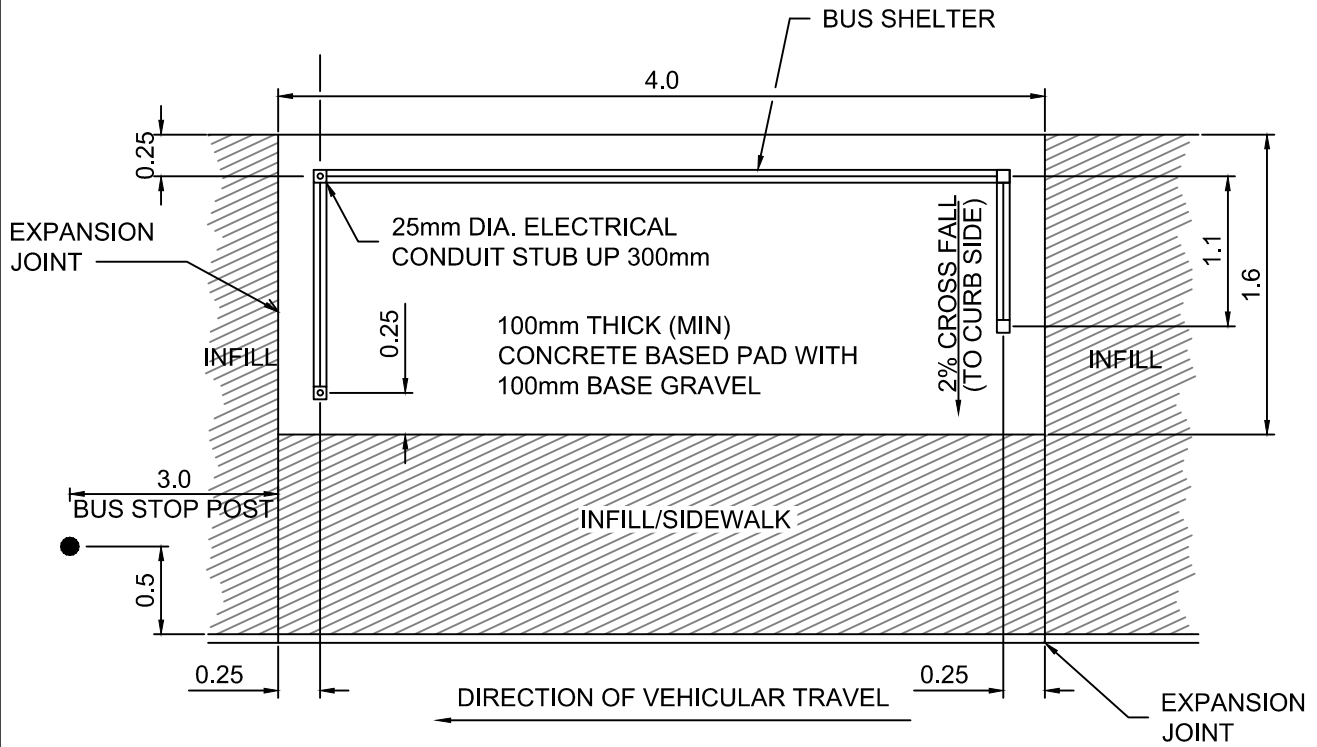

No.	Revision	Approved
Scale: N.T.S	Date: Mar, 2023	

Title:

BUS SHELTER PAD DETAILS



NEW WESTMINSTER

Suppl. Drawing No. **SDR-17B**