



Ministry of  
Transportation  
and Infrastructure

PROJECT NO. 14009

# KENYON CREEK DFAA FLOOD DAMAGE CROSS SECTIONS







ISSUED FOR  
100% DESIGN  
2024-01-26  
**urbansystems.ca**

Refer to Tender Drawing Package Approval Form DIRECTOR, ENGINEERING DATE	Refer to Tender Drawing Package Approval Form REGIONAL DIRECTOR DATE
--	--

DRAWING NUMBER	REV
1000XS	

PLOT DATE: 2024/01/26 U:\Projects\_SUR\1961\0480\15\0-Design\CAD\DrawingProduction\1000\_DesignSections\R1-1028-1000.dwg

PLOT DATE: 2024/01/26 U:\Projects\_SUR\1961\0480\15\0-Design\CAD\DrawingProduction\1000\_DesignSections\R1-1028-1000.dwg

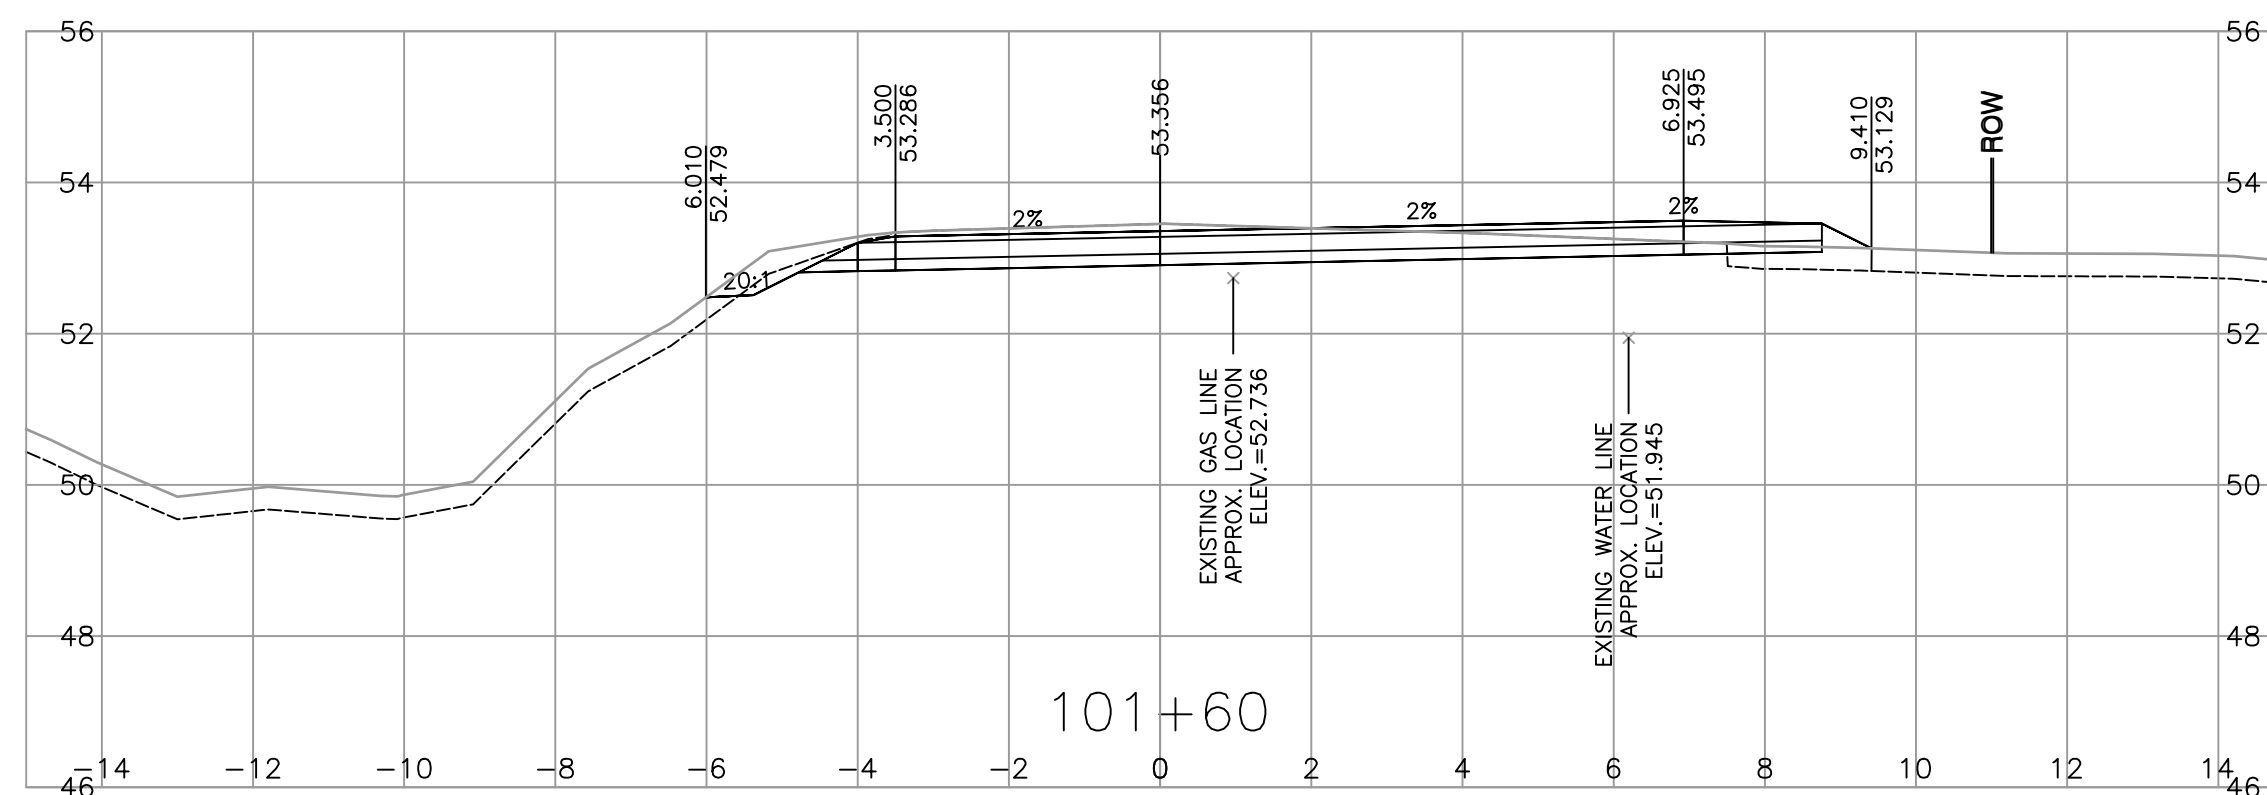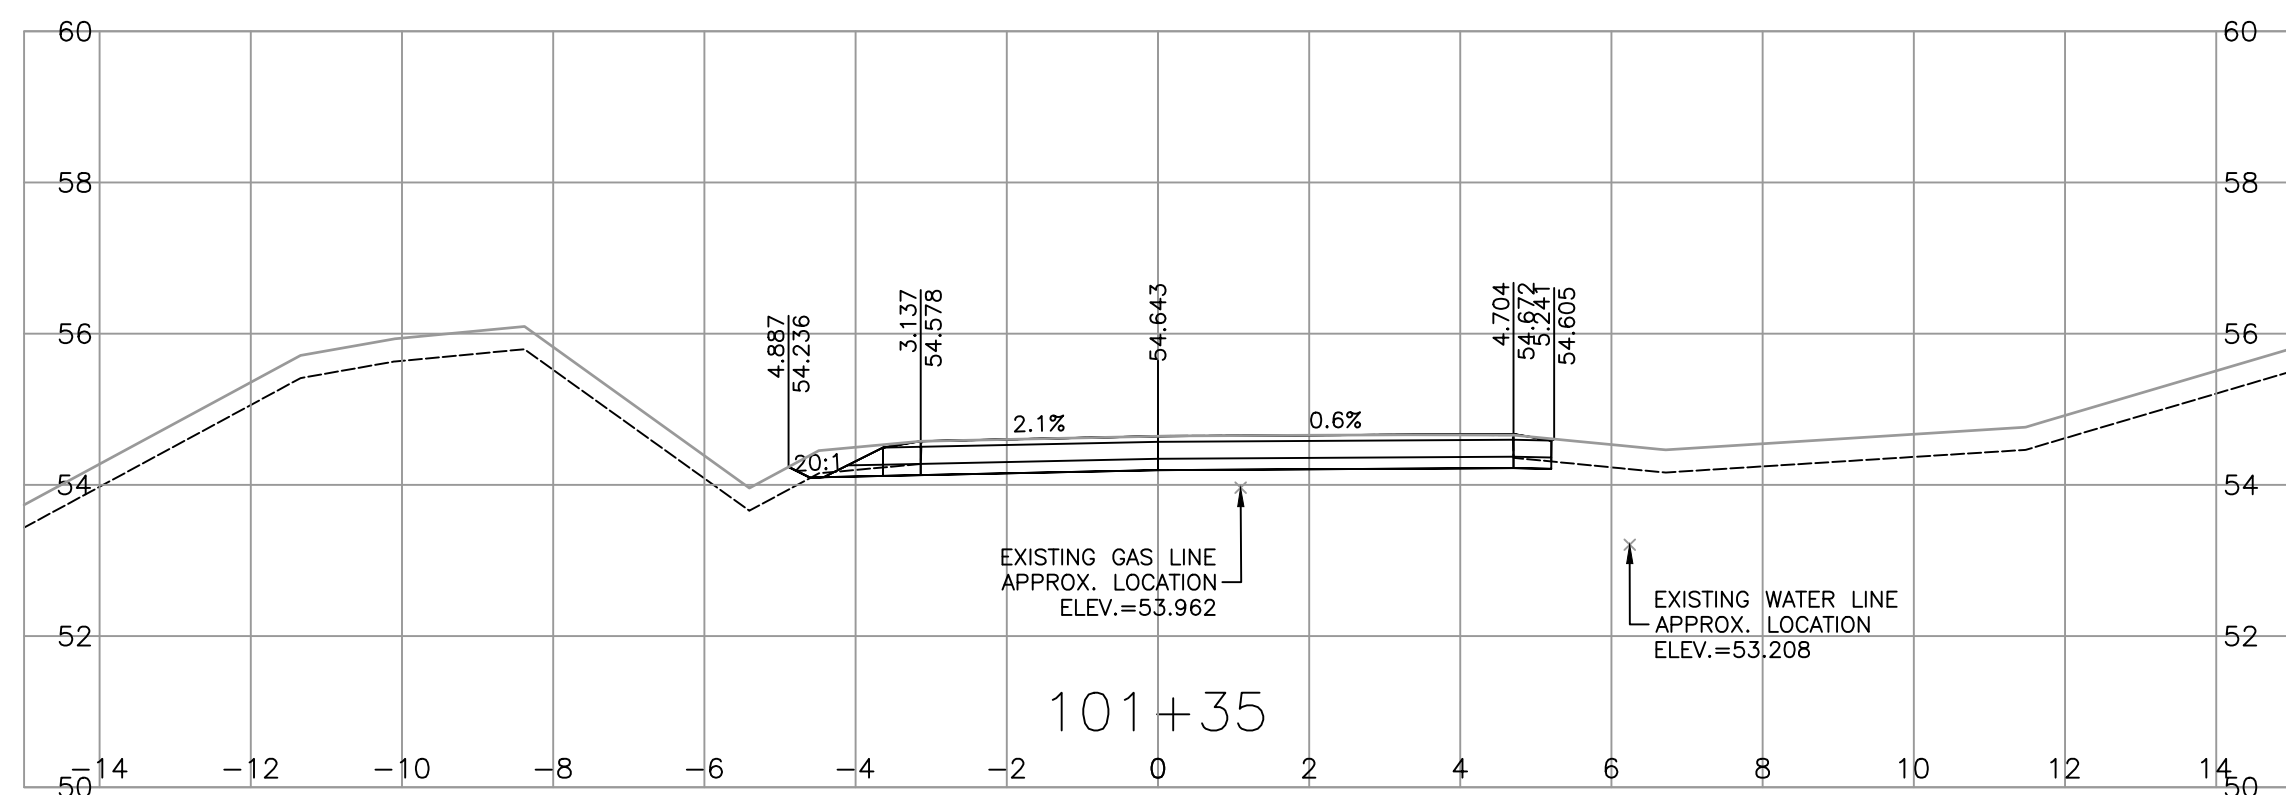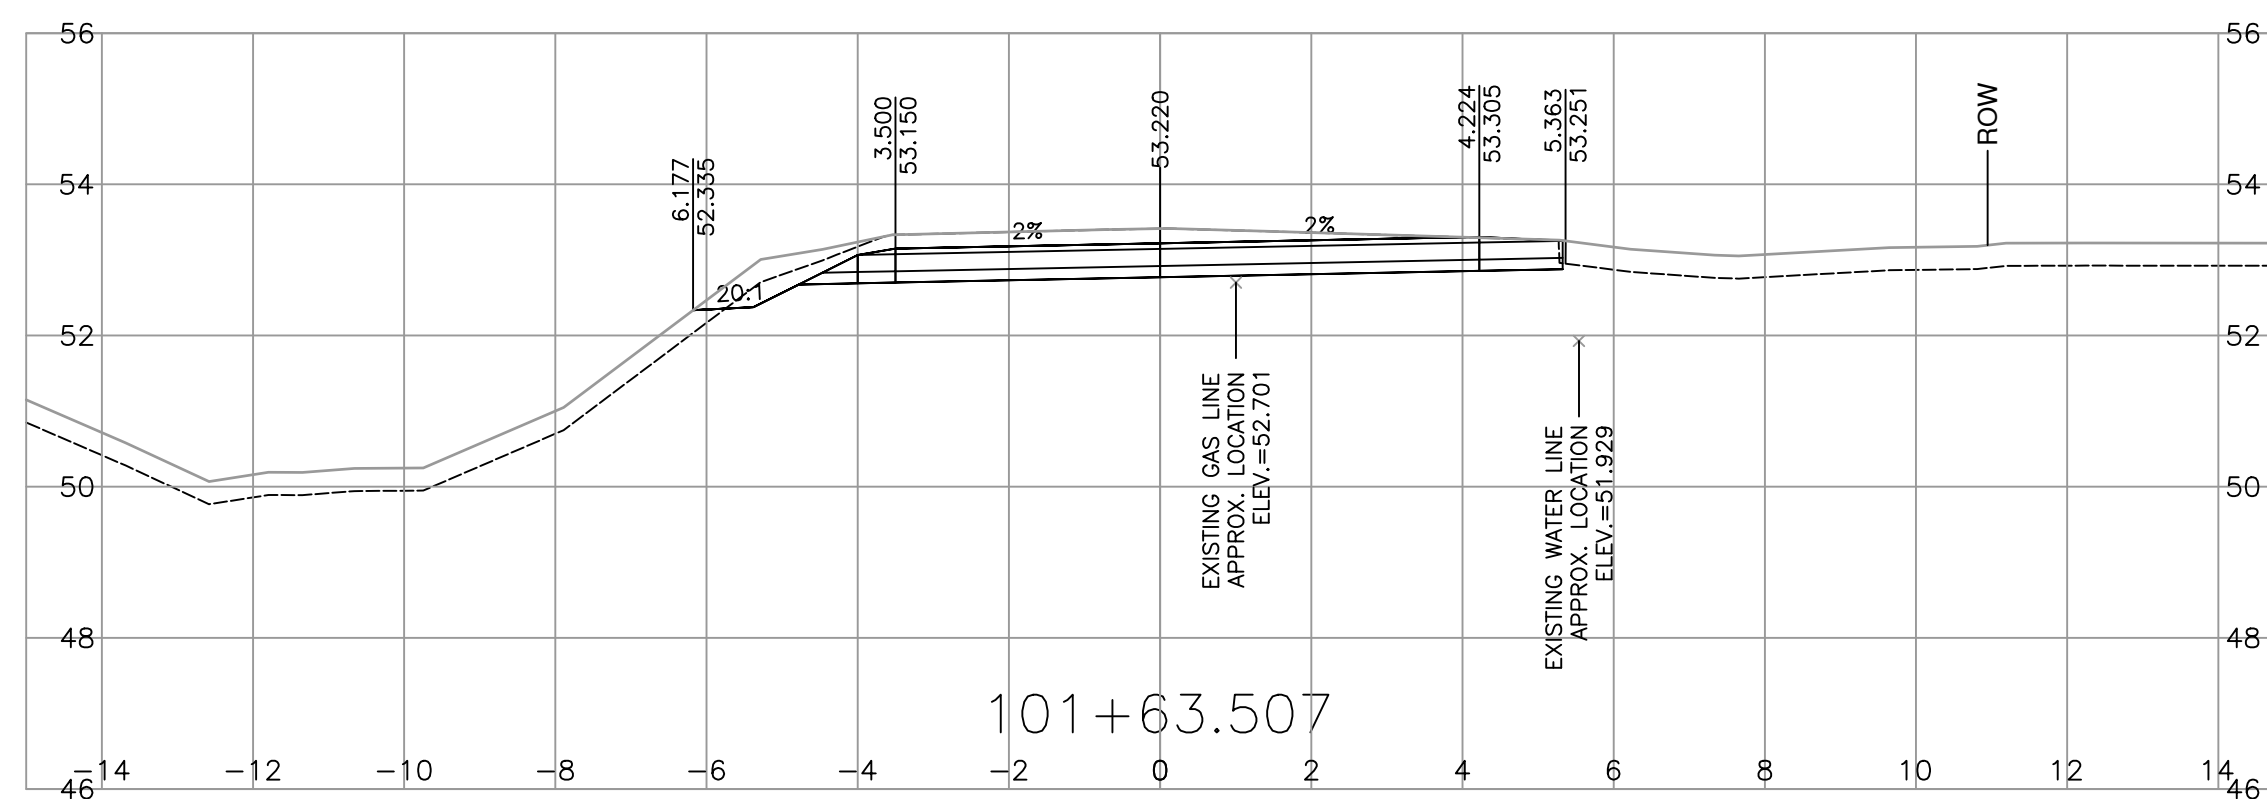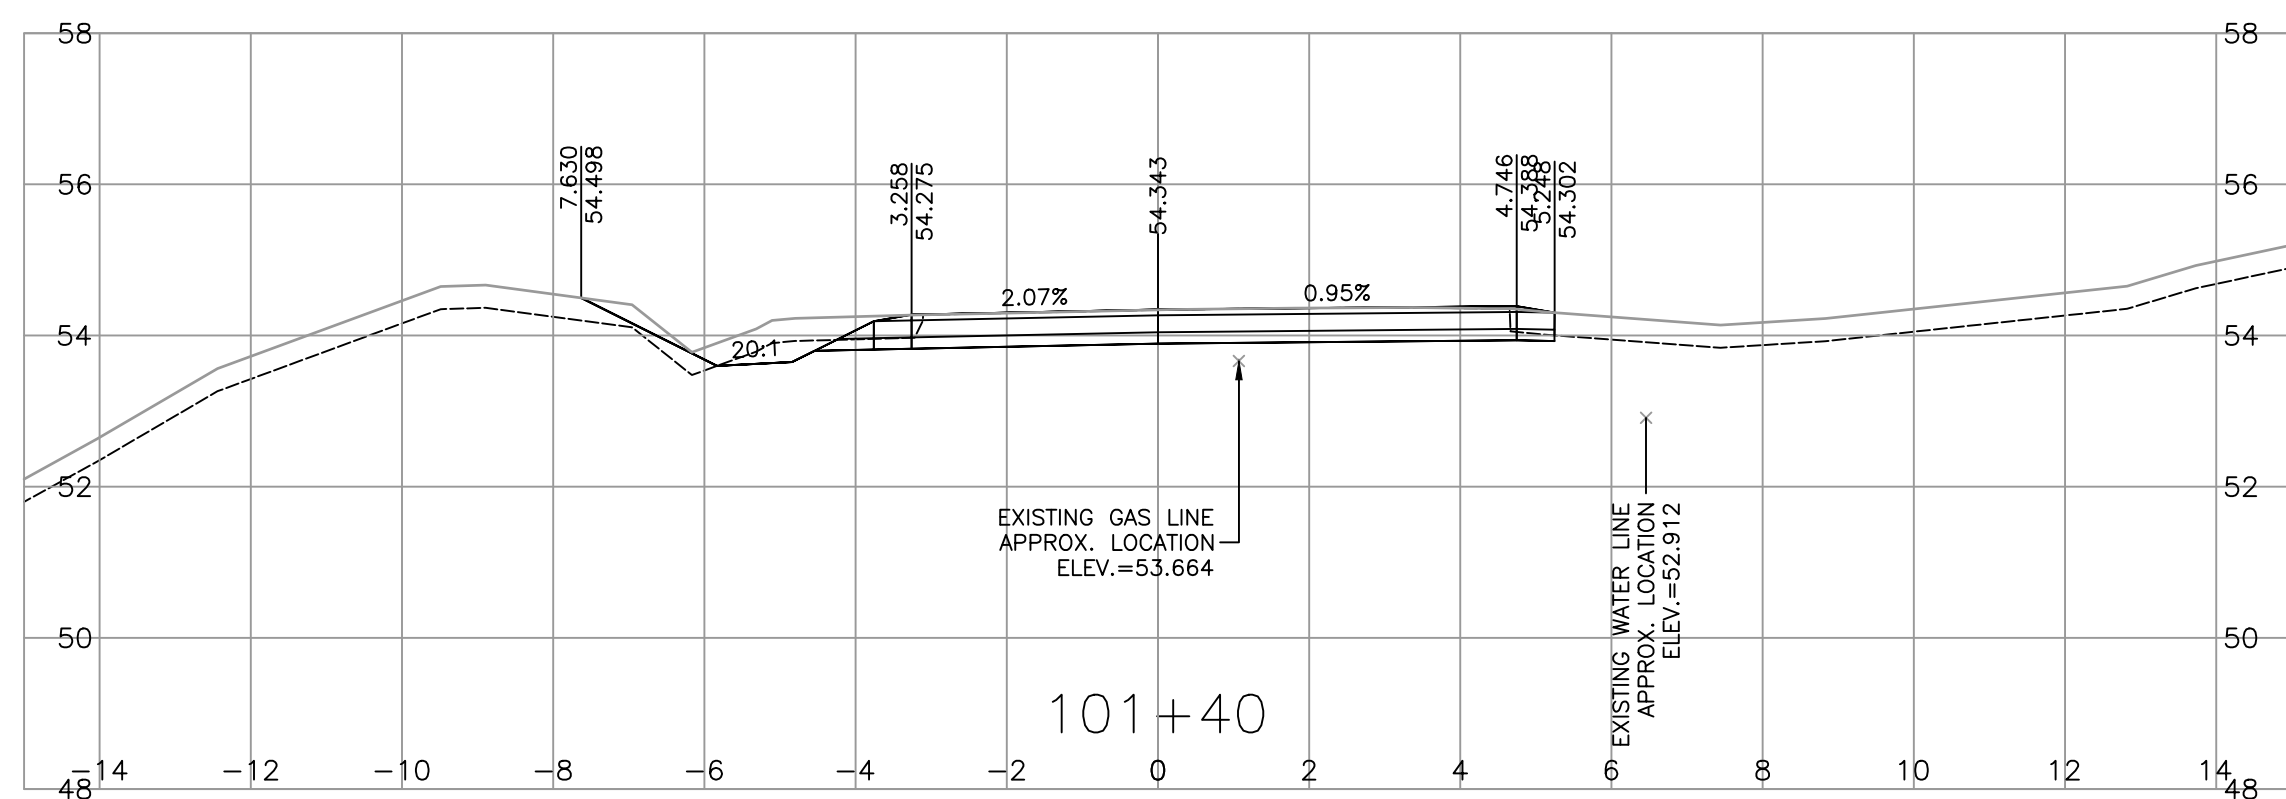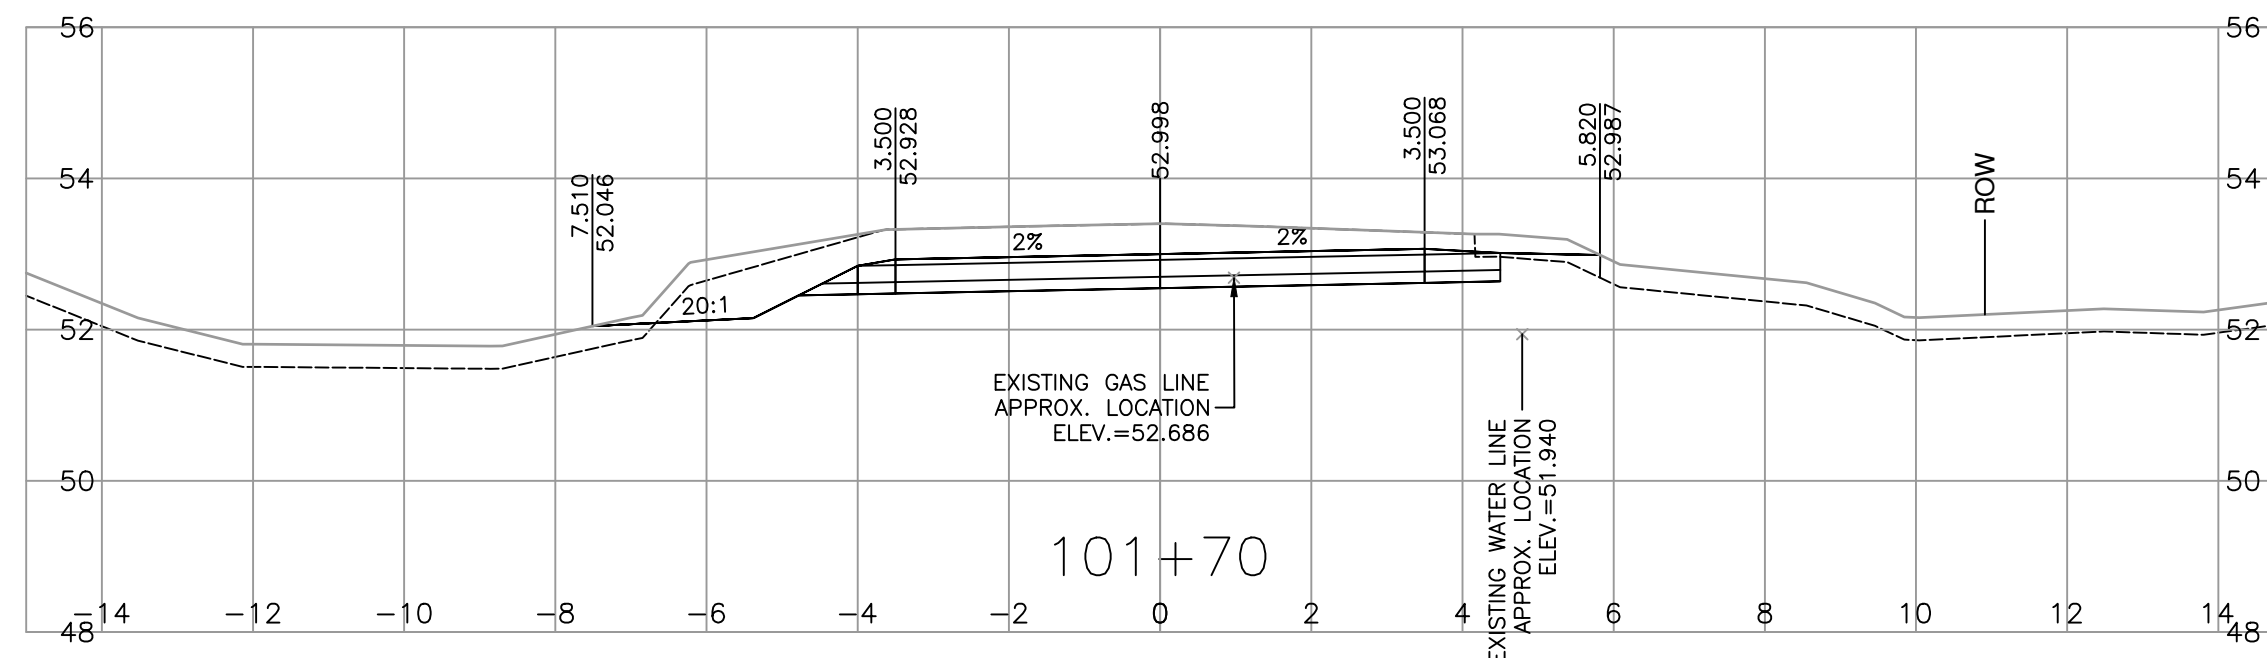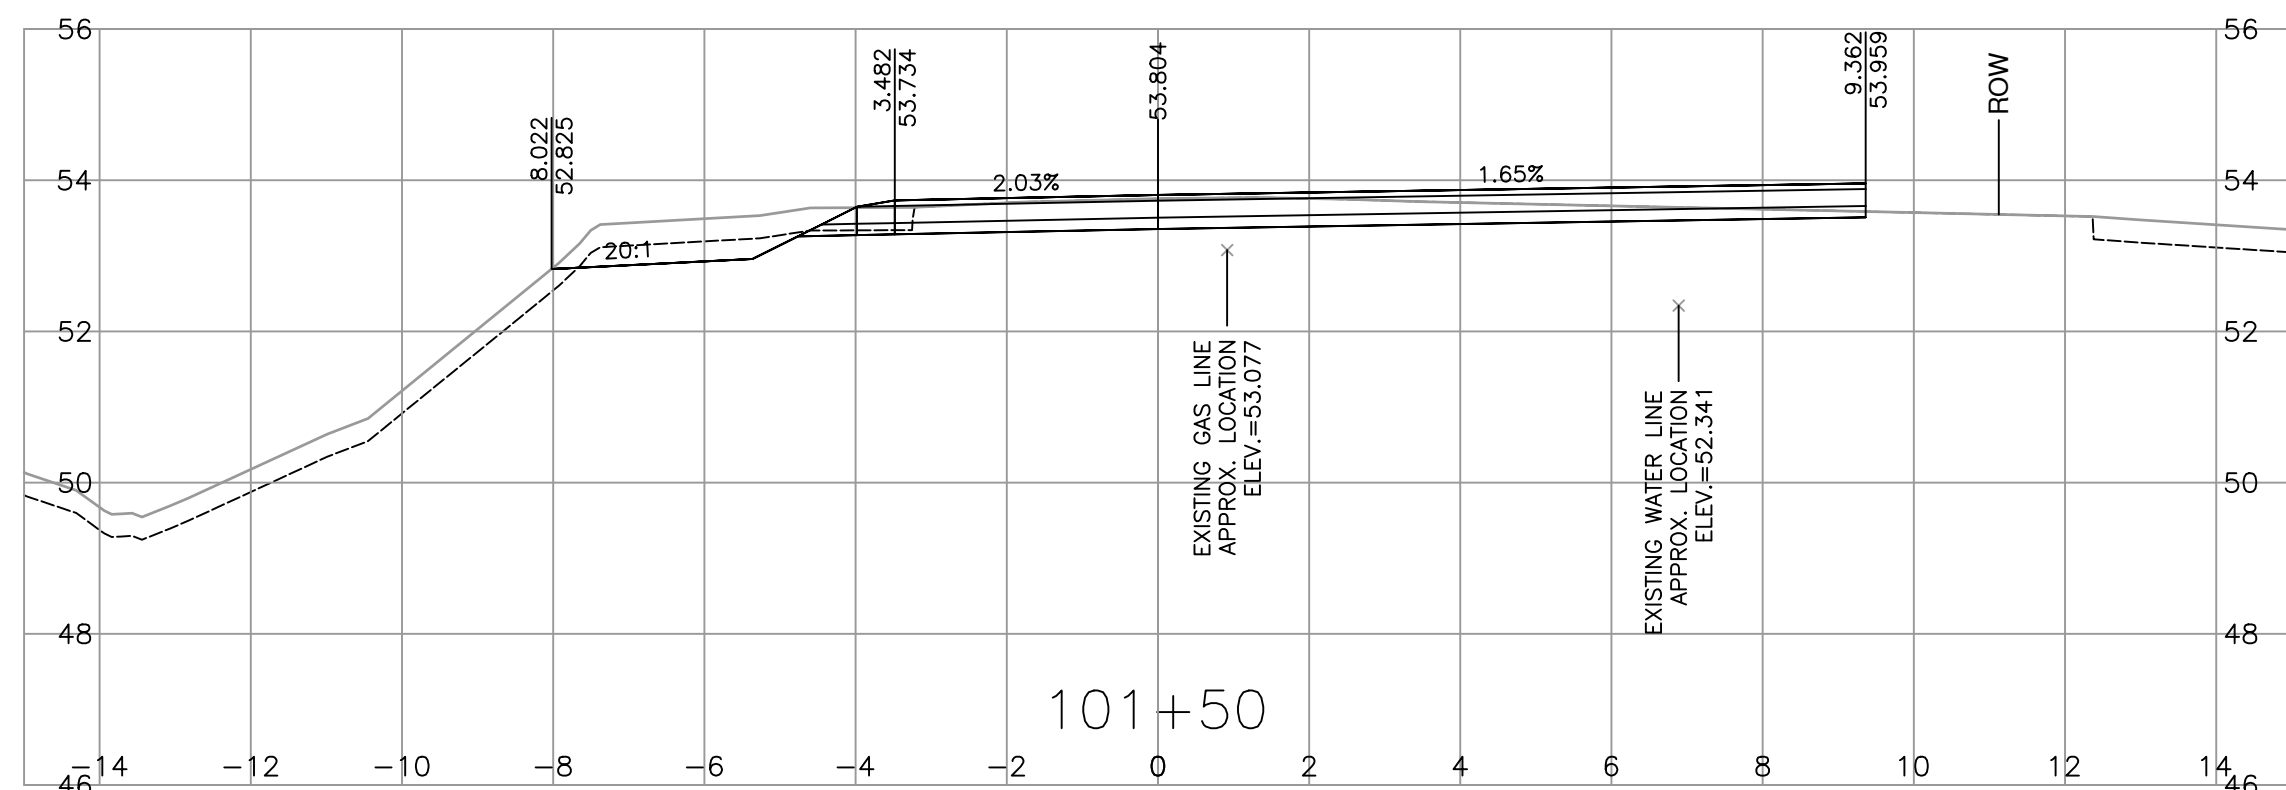

ISSUED FOR  
100% DESIGN  
2024-01-26  
urbansystems.ca

**URBAN**  
systems



MINISTRY OF TRANSPORTATION  
AND INFRASTRUCTURE  
SOUTH COAST REGION  
HIGHWAY ENGINEERING AND GEOMATICS



SCALE 0 1 1:100 5m

CAD FILENAME R1-1028-1000  
PLOT DATE 2024-01-26





**L100 CROSS SECTIONS**

KENYON CREEK  
DFAA FLOOD DAMAGE

REV	DATE	REVISIONS	NAME


DESIGNED	S.CAVASINI	DATE	2024-01-26
QUALITY CONTROL	C.BAGG	DATE	2024-01-26
QUALITY ASSURANCE	J.BORCH	DATE	2024-01-26
DRAWN	E.PROJULX	DATE	2024-01-26
SENIOR DESIGNER			
DATE	2024-01-26	PROJECT NUMBER	14009
FILE NUMBER	872CS1714	REG	1
DRAWING NUMBER	R1-1028-1001	REV	

PLOT DATE: 2024/01/26 U:\Projects\_SUR\1961\0480\15\0-Design\CAD\DrawingProduction\1000\_DesignSections\R1-1028-1000.dwg

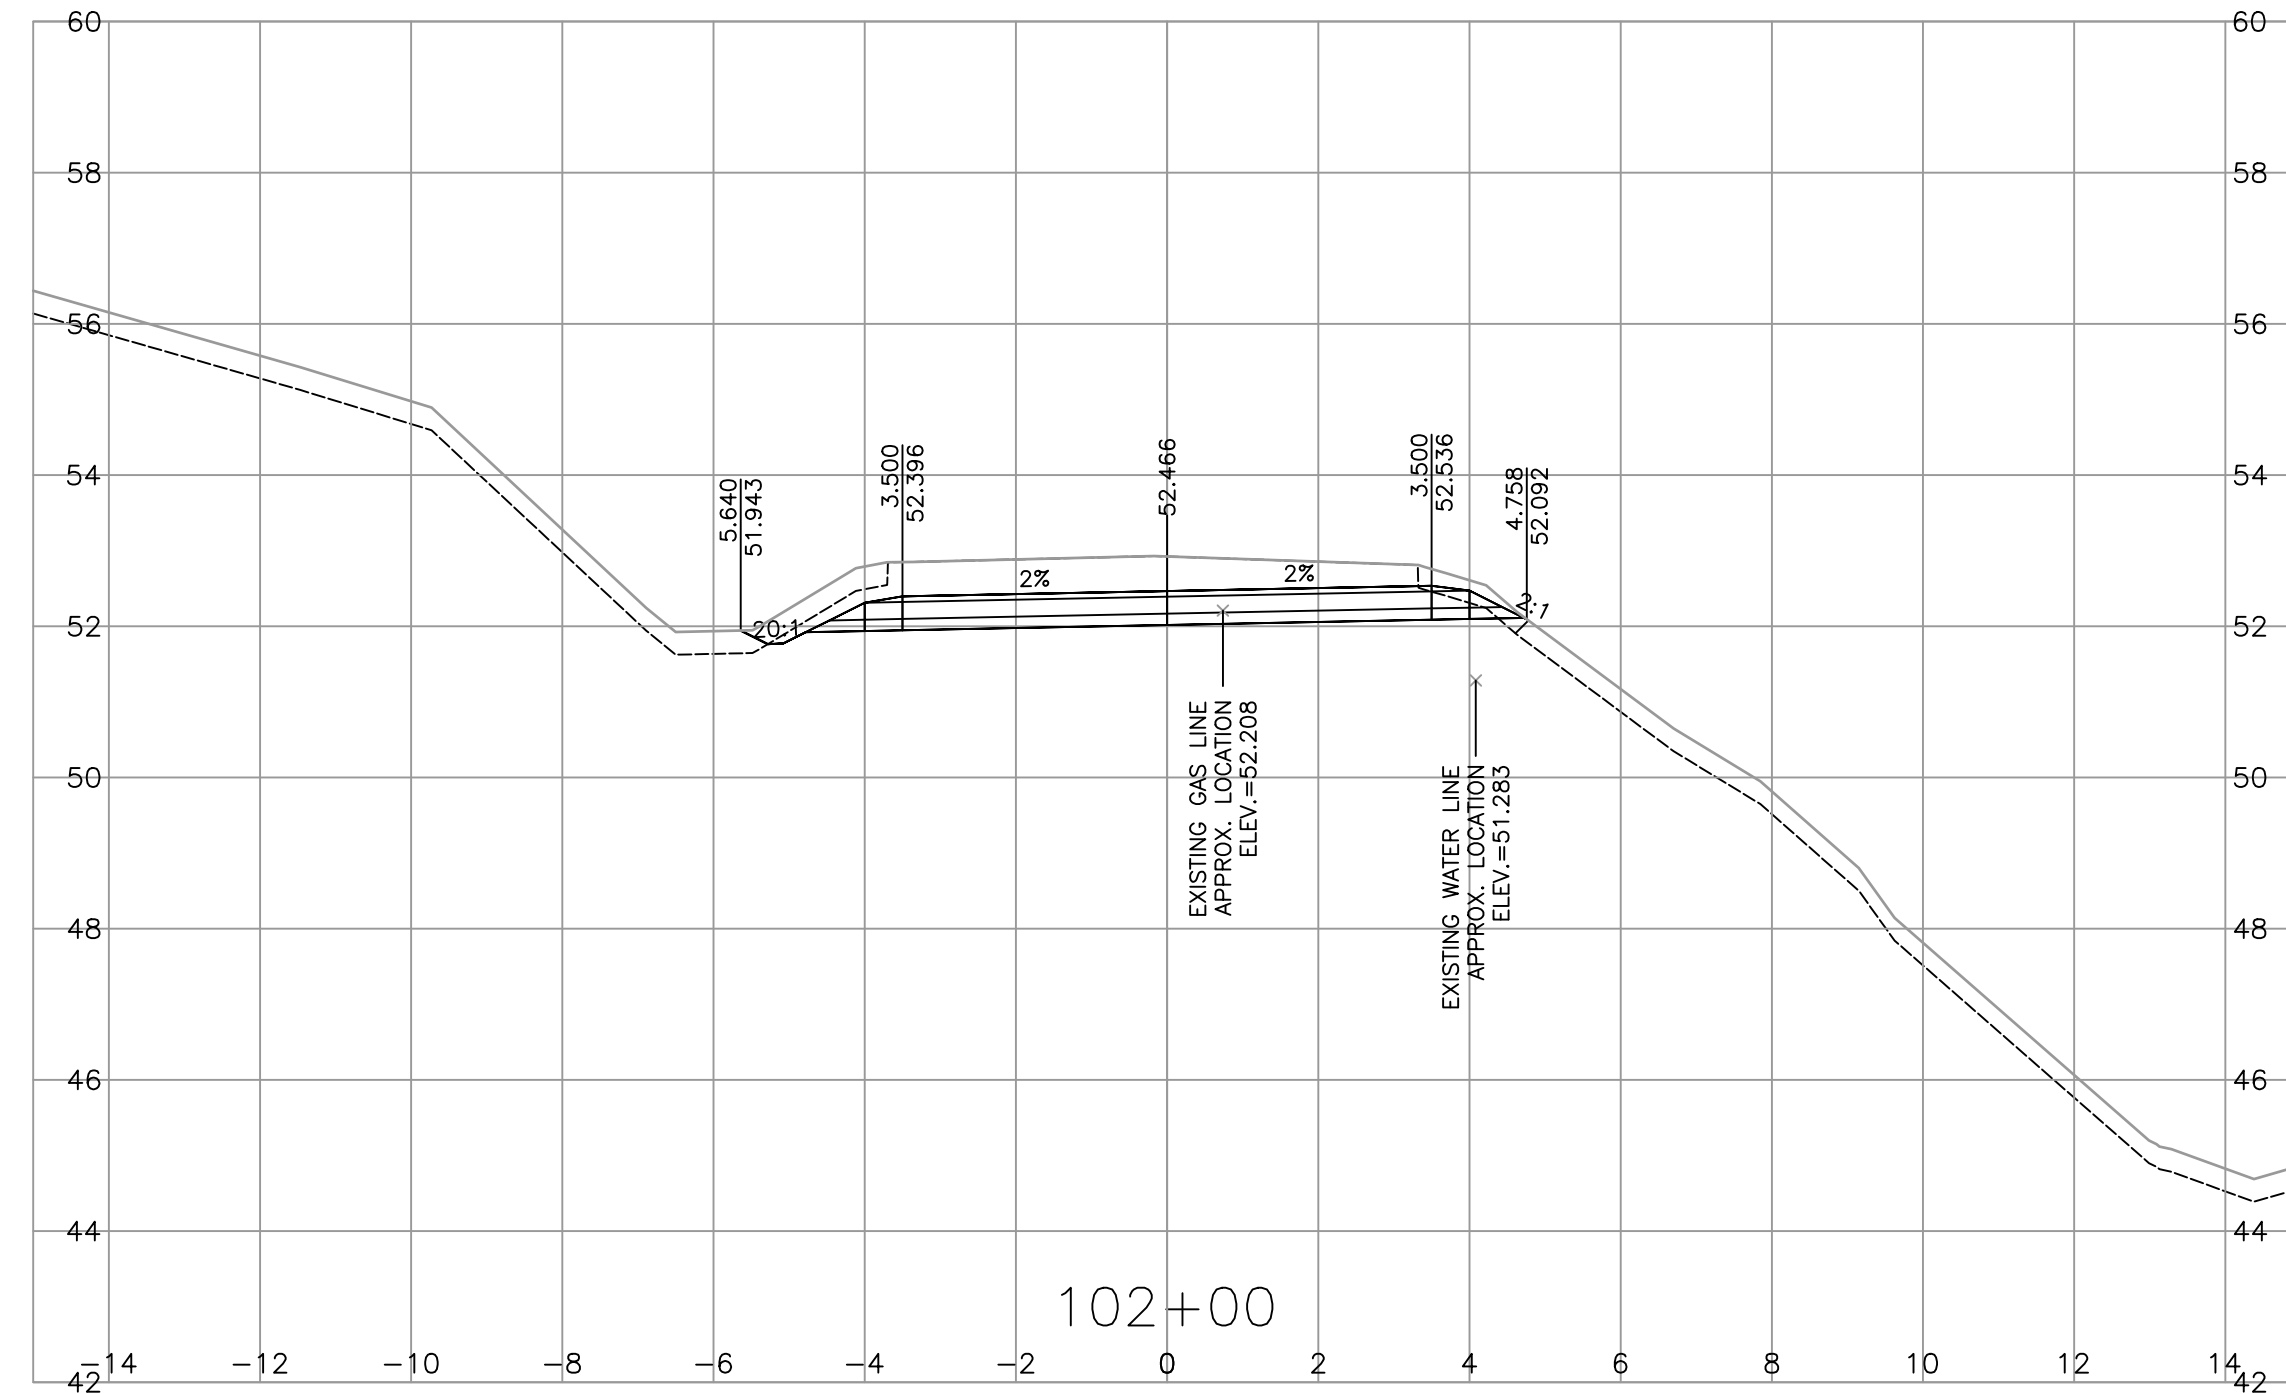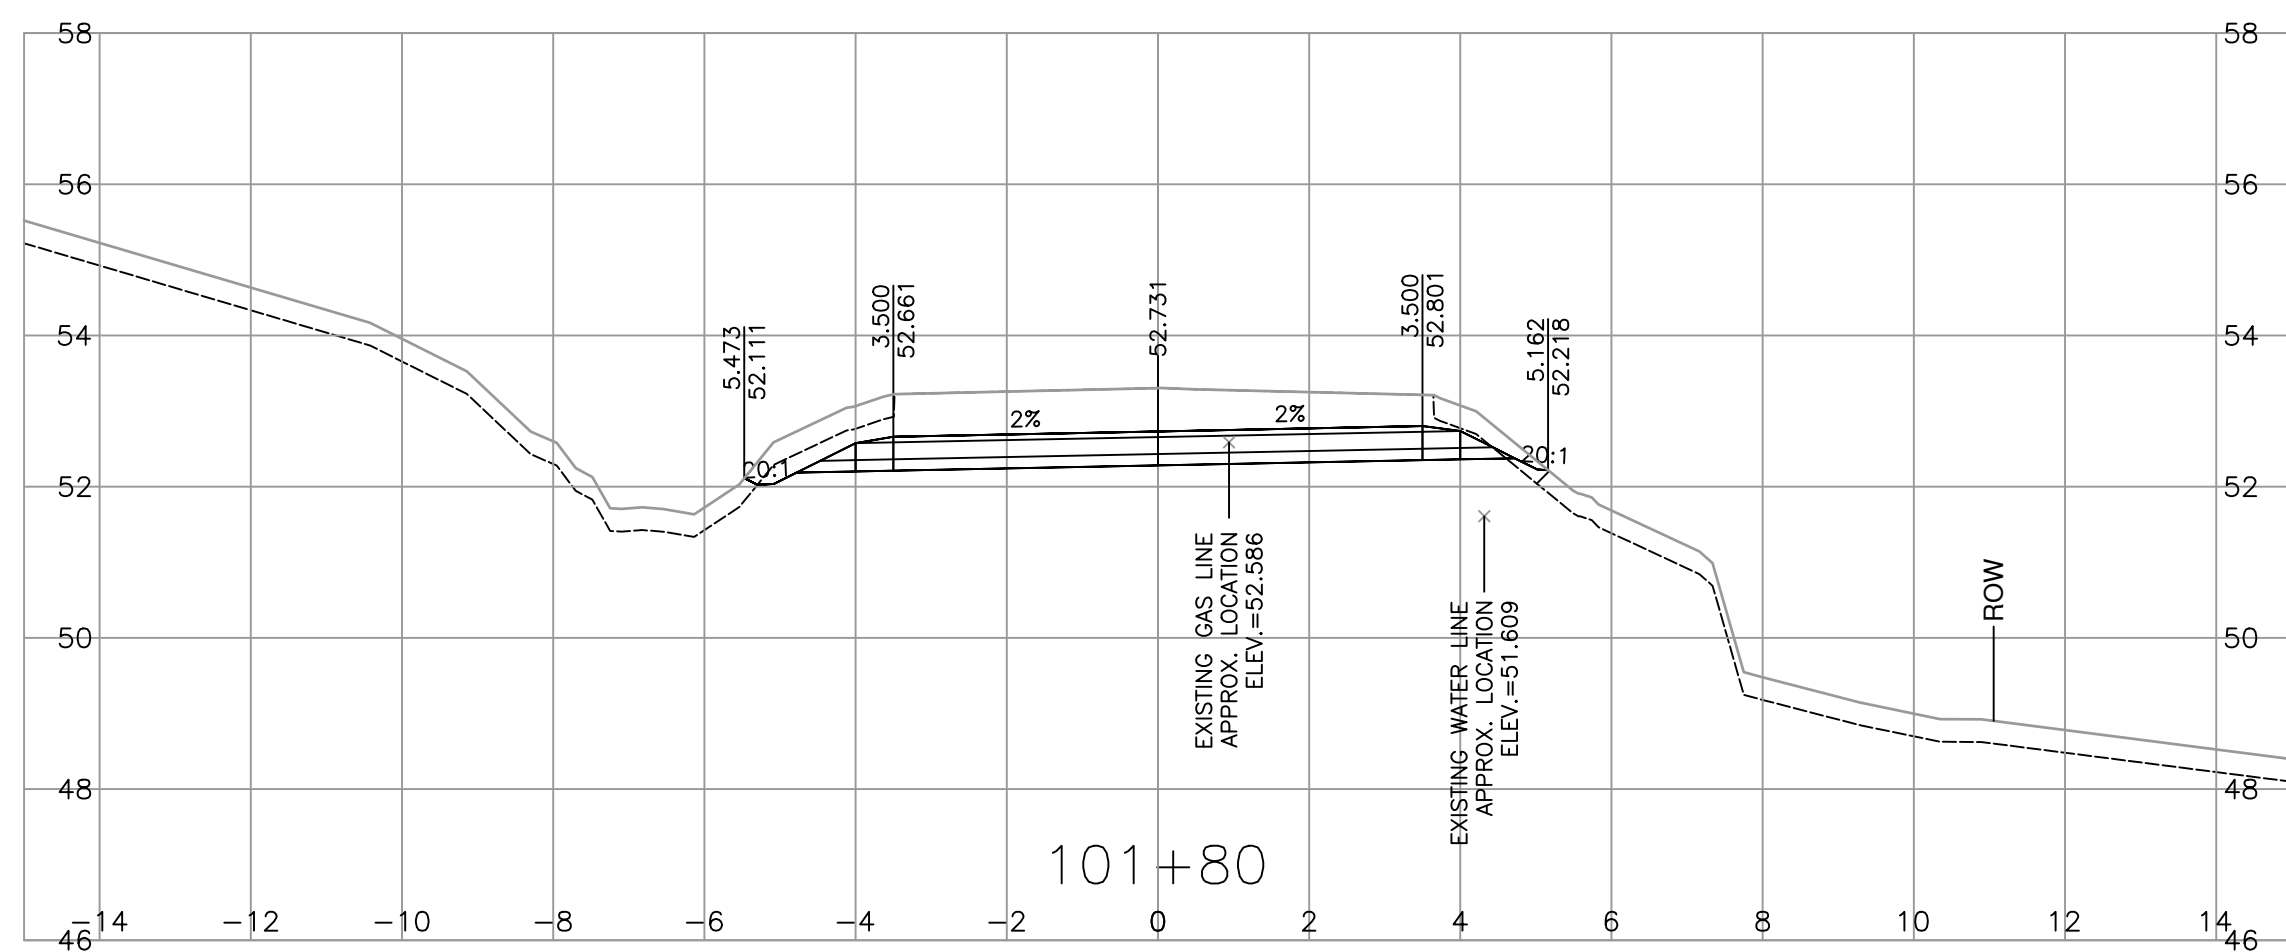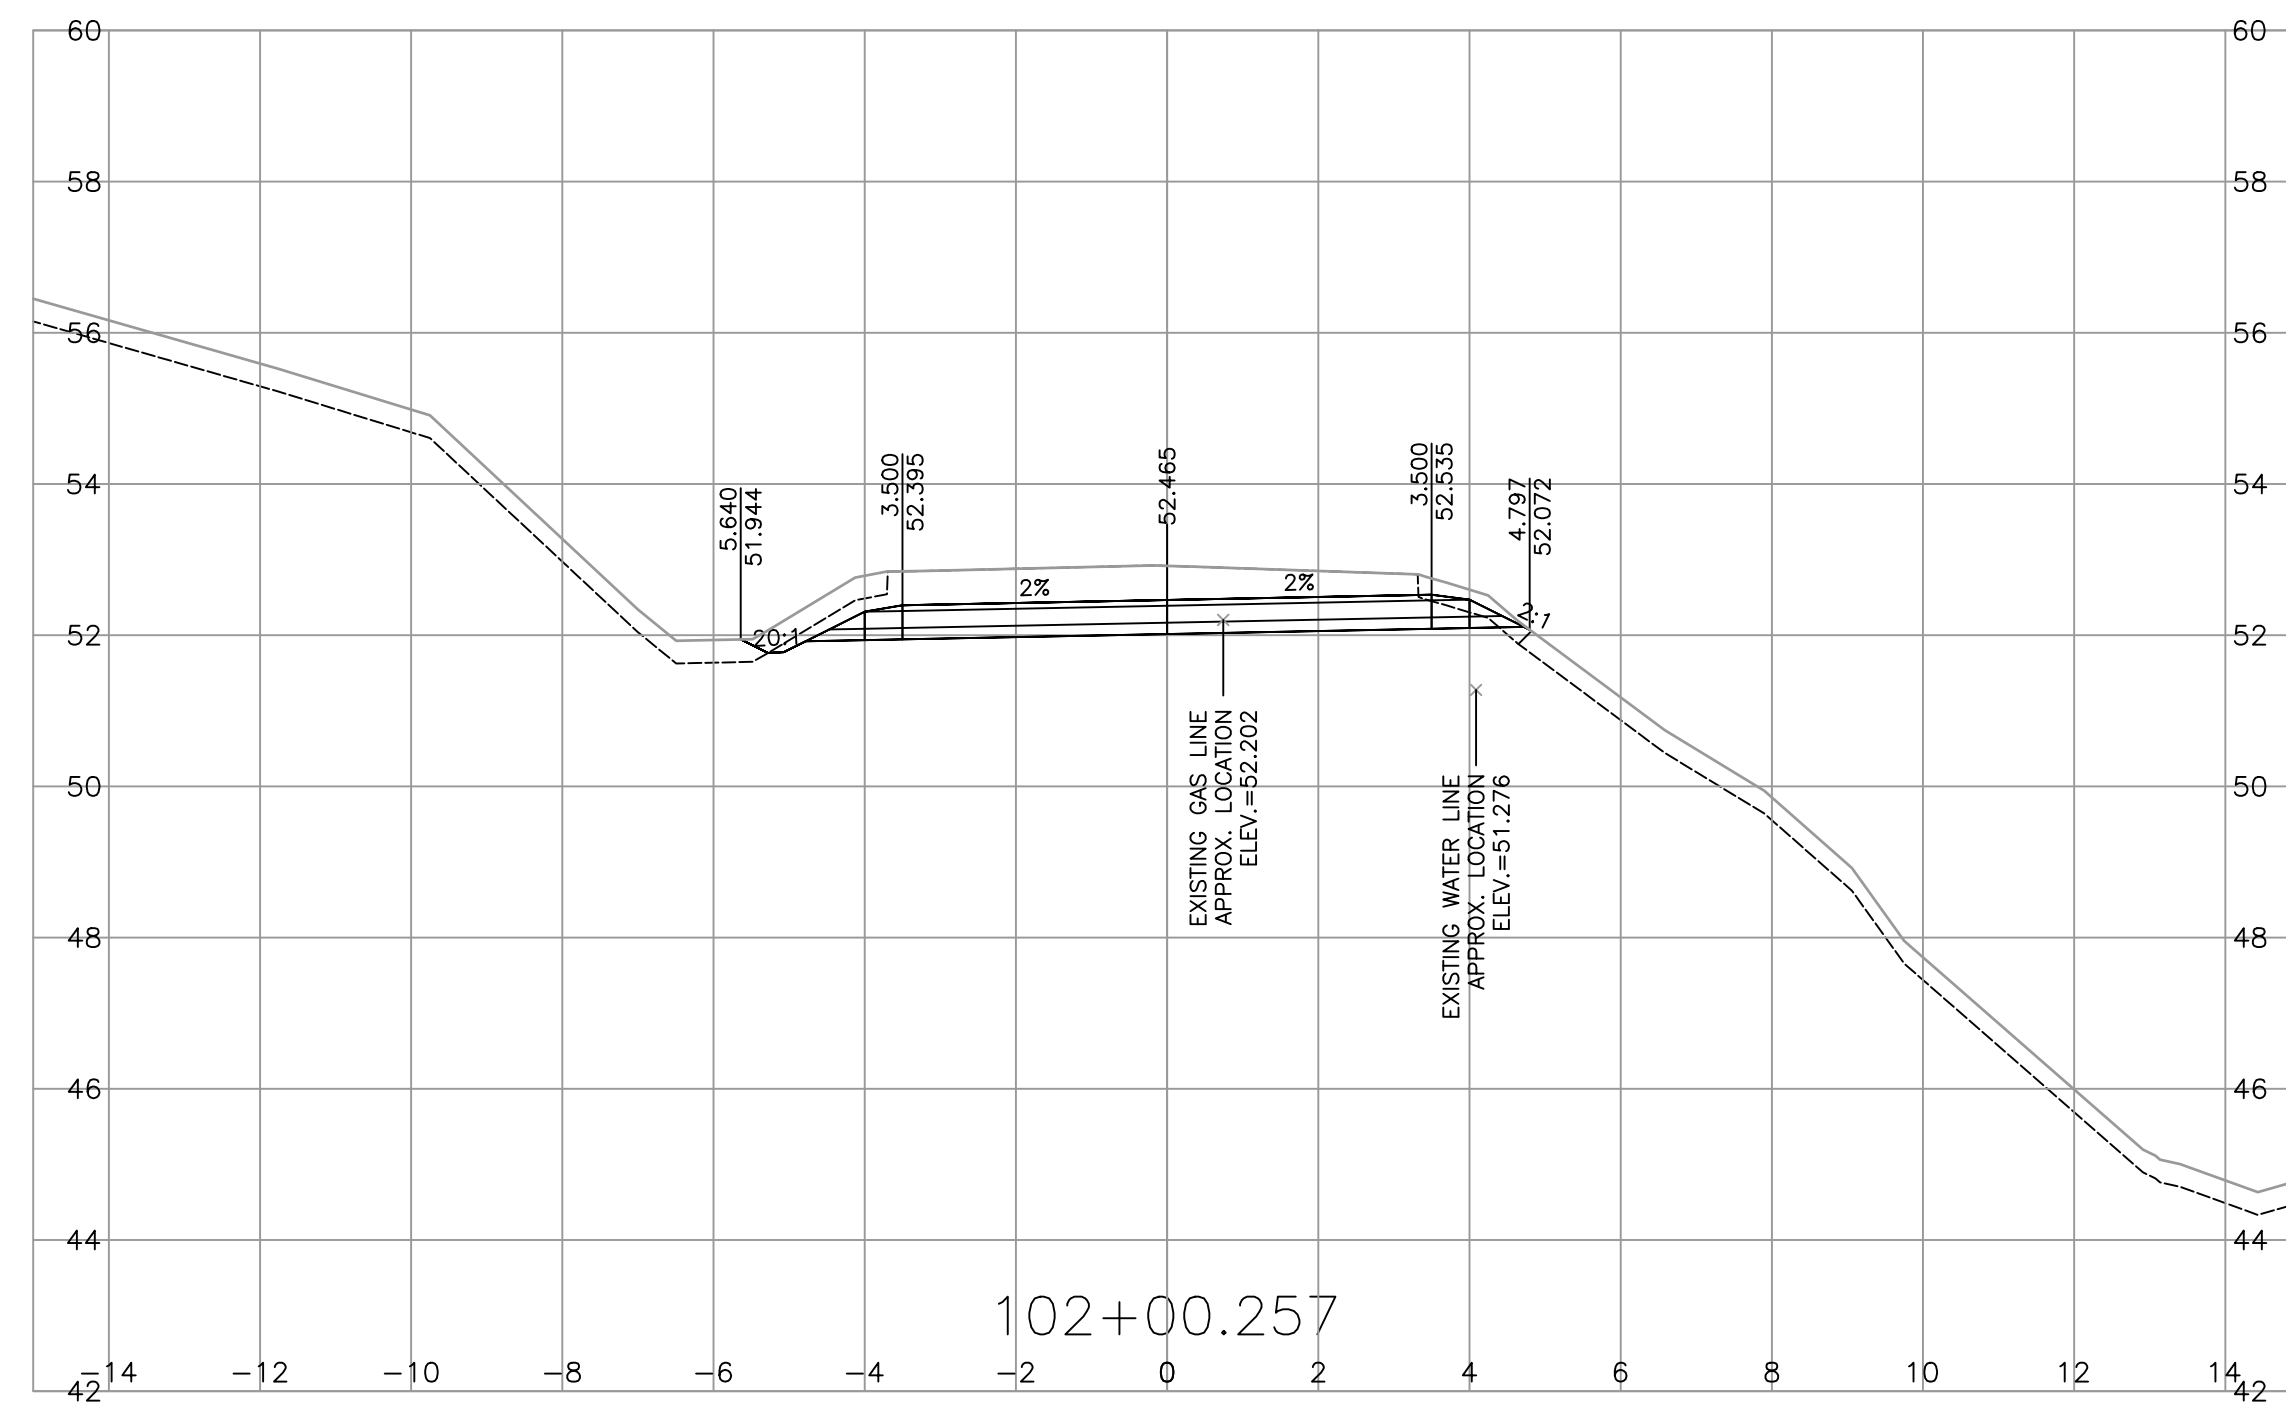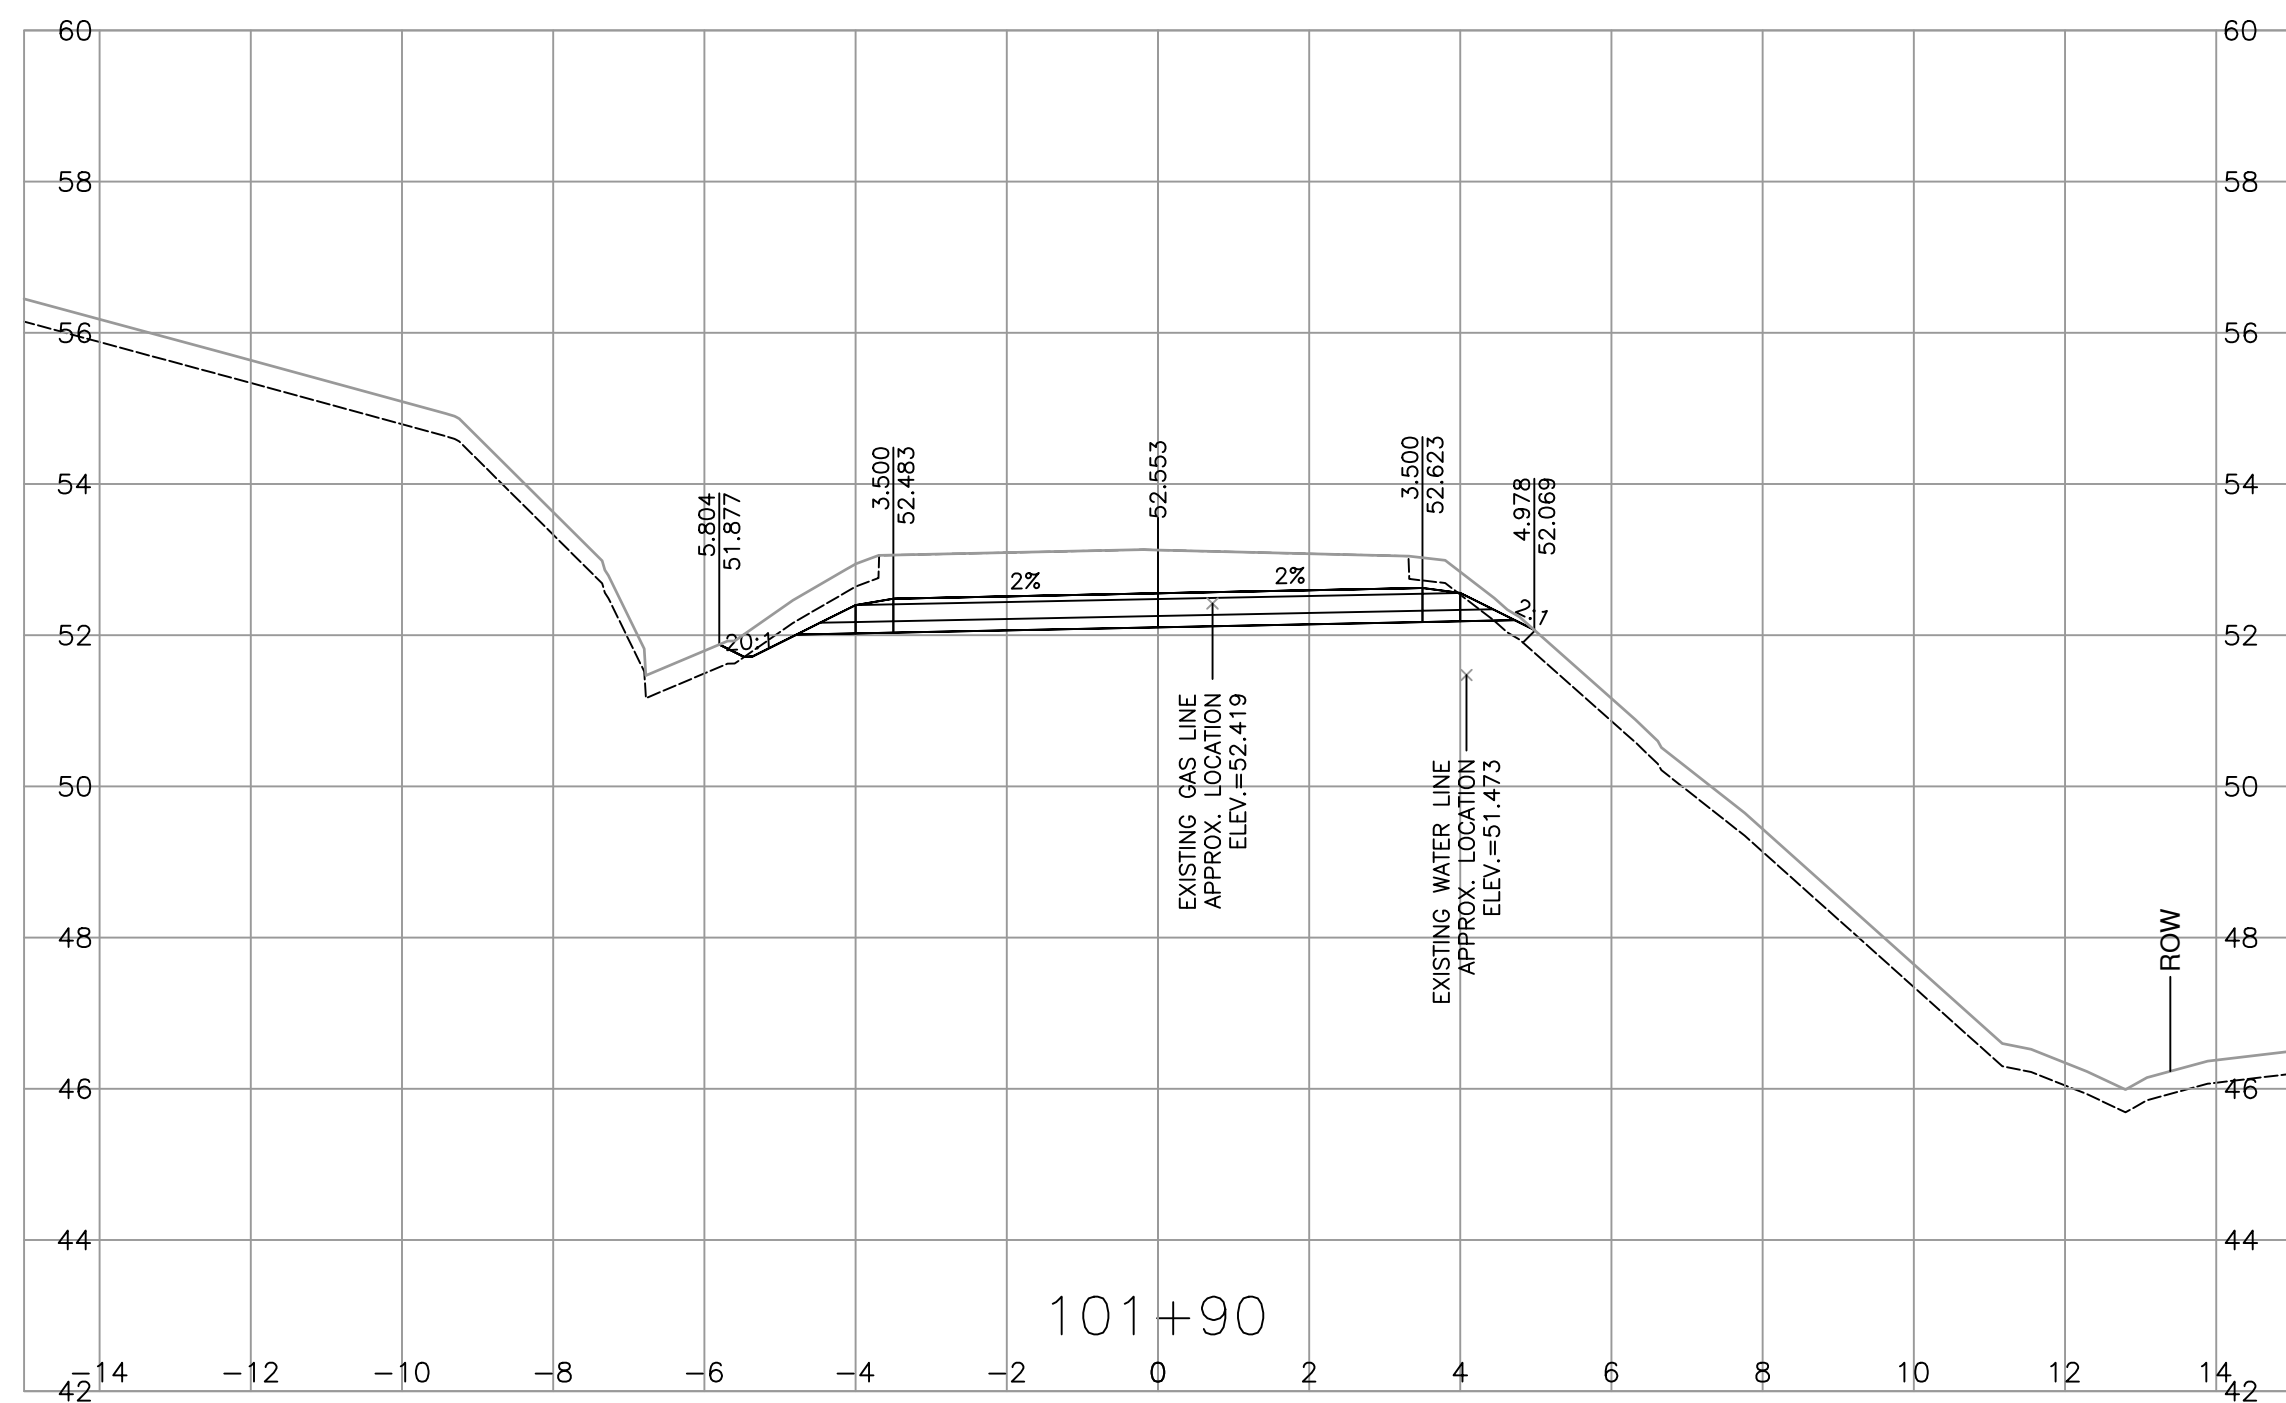


ISSUED FOR  
100% DESIGN  
2024-01-26  
urbansystems.ca

<b>URBAN</b> systems			
SCALE 0 1 1:100 5m		CAD FILENAME R1-1028-1000	
		PLOT DATE 2024-01-26	
REV	DATE	REVISIONS	NAME



BRITISH COLUMBIA

MINISTRY OF TRANSPORTATION  
AND INFRASTRUCTURE  
SOUTH COAST REGION  
HIGHWAY ENGINEERING AND GEOMATICS







### L100 CROSS SECTIONS

KENYON CREEK  
DFAA FLOOD DAMAGE

DESIGNED <u>S.CAVASINI</u> DATE <u>2024-01-26</u>
QUALITY CONTROL <u>C.BAGG</u> DATE <u>2024-01-26</u>
QUALITY ASSURANCE <u>J.BORCH</u> DATE <u>2024-01-26</u>
DRAWN <u>E.PROULX</u> DATE <u>2024-01-26</u>


SENIOR DESIGNER _____
DATE <u>2024-01-26</u>
PROJECT NUMBER <u>14009</u>
REG <u>1</u>
FILE NUMBER <u>872CS1714</u>
DRAWING NUMBER <u>R1-1028-1002</u>

PLOT DATE: 2024/01/26 U:\Projects\_SUR\1961\0480\15\0-Design\CAD\DrawingProduction\1000\_DesignSections\R1-102B-1000.dwg

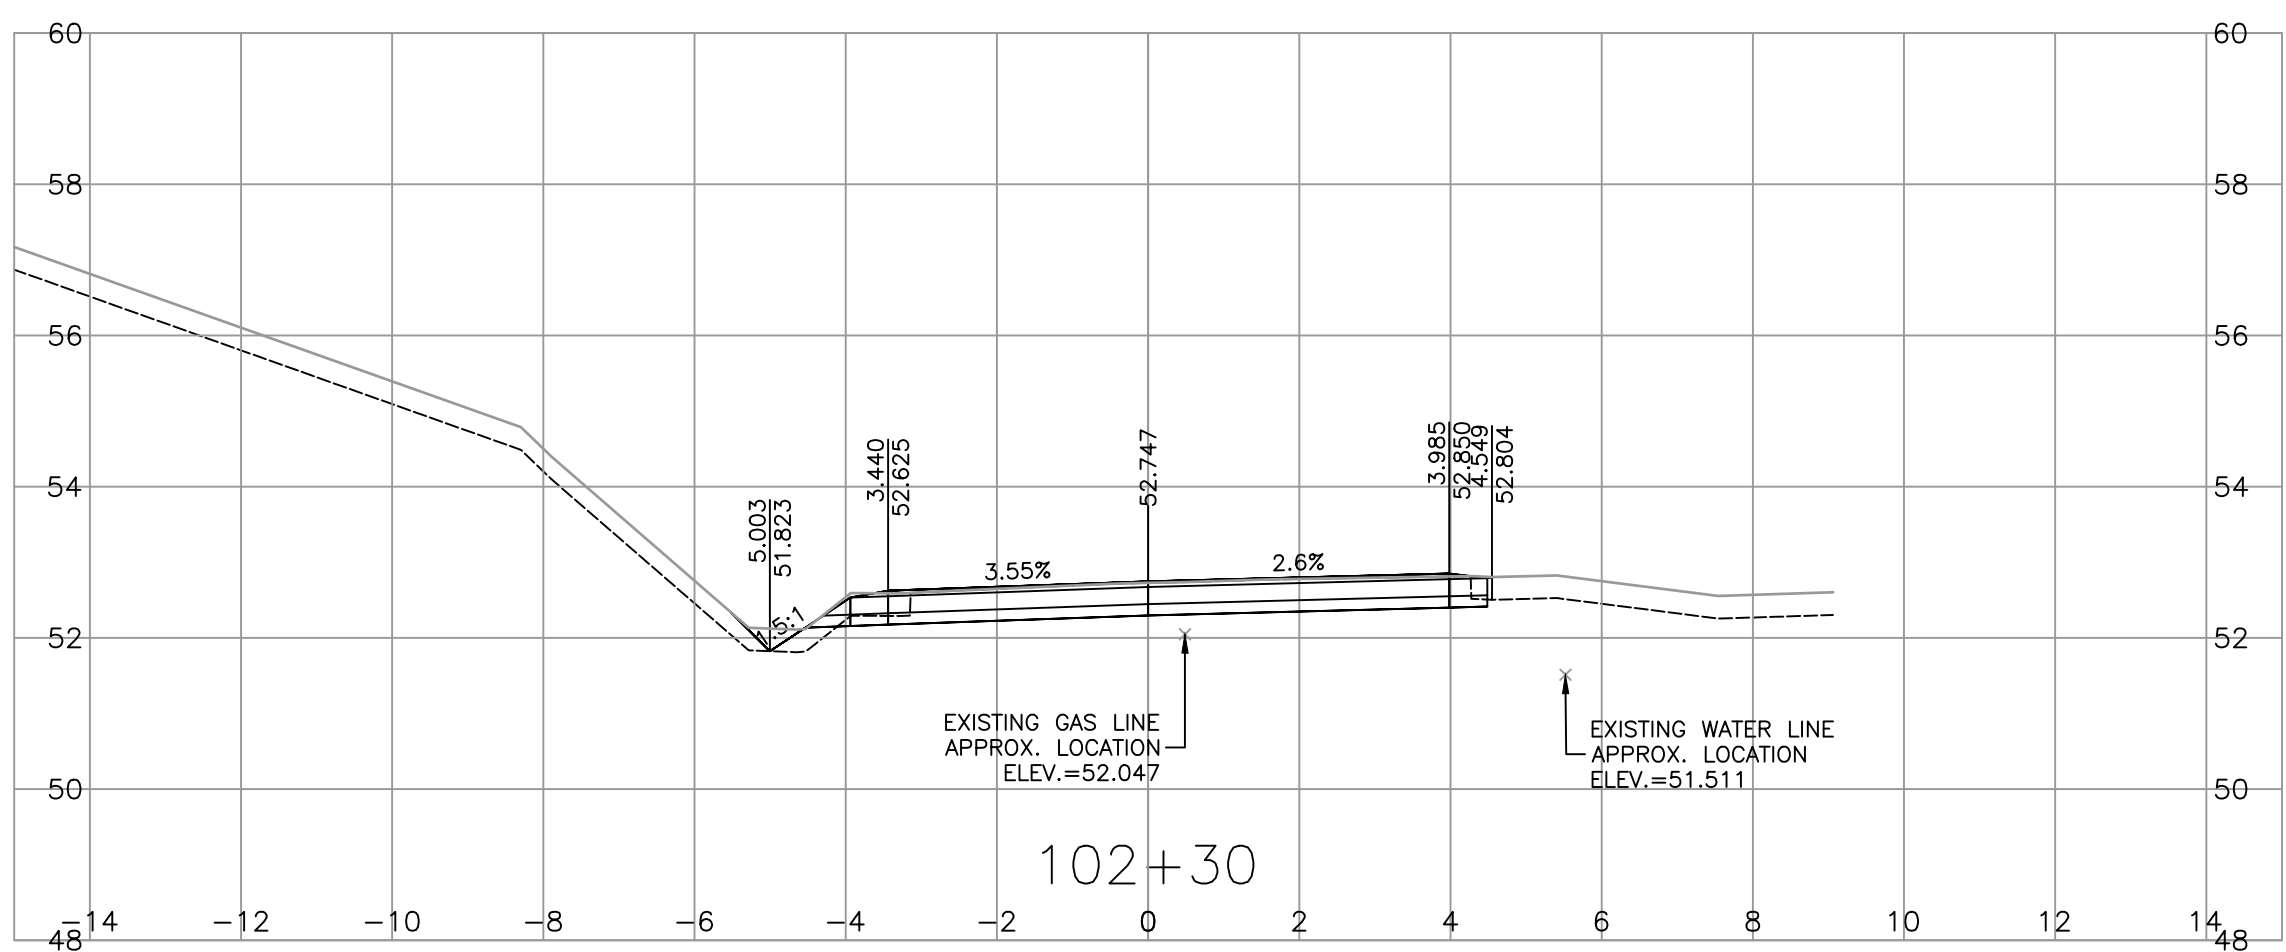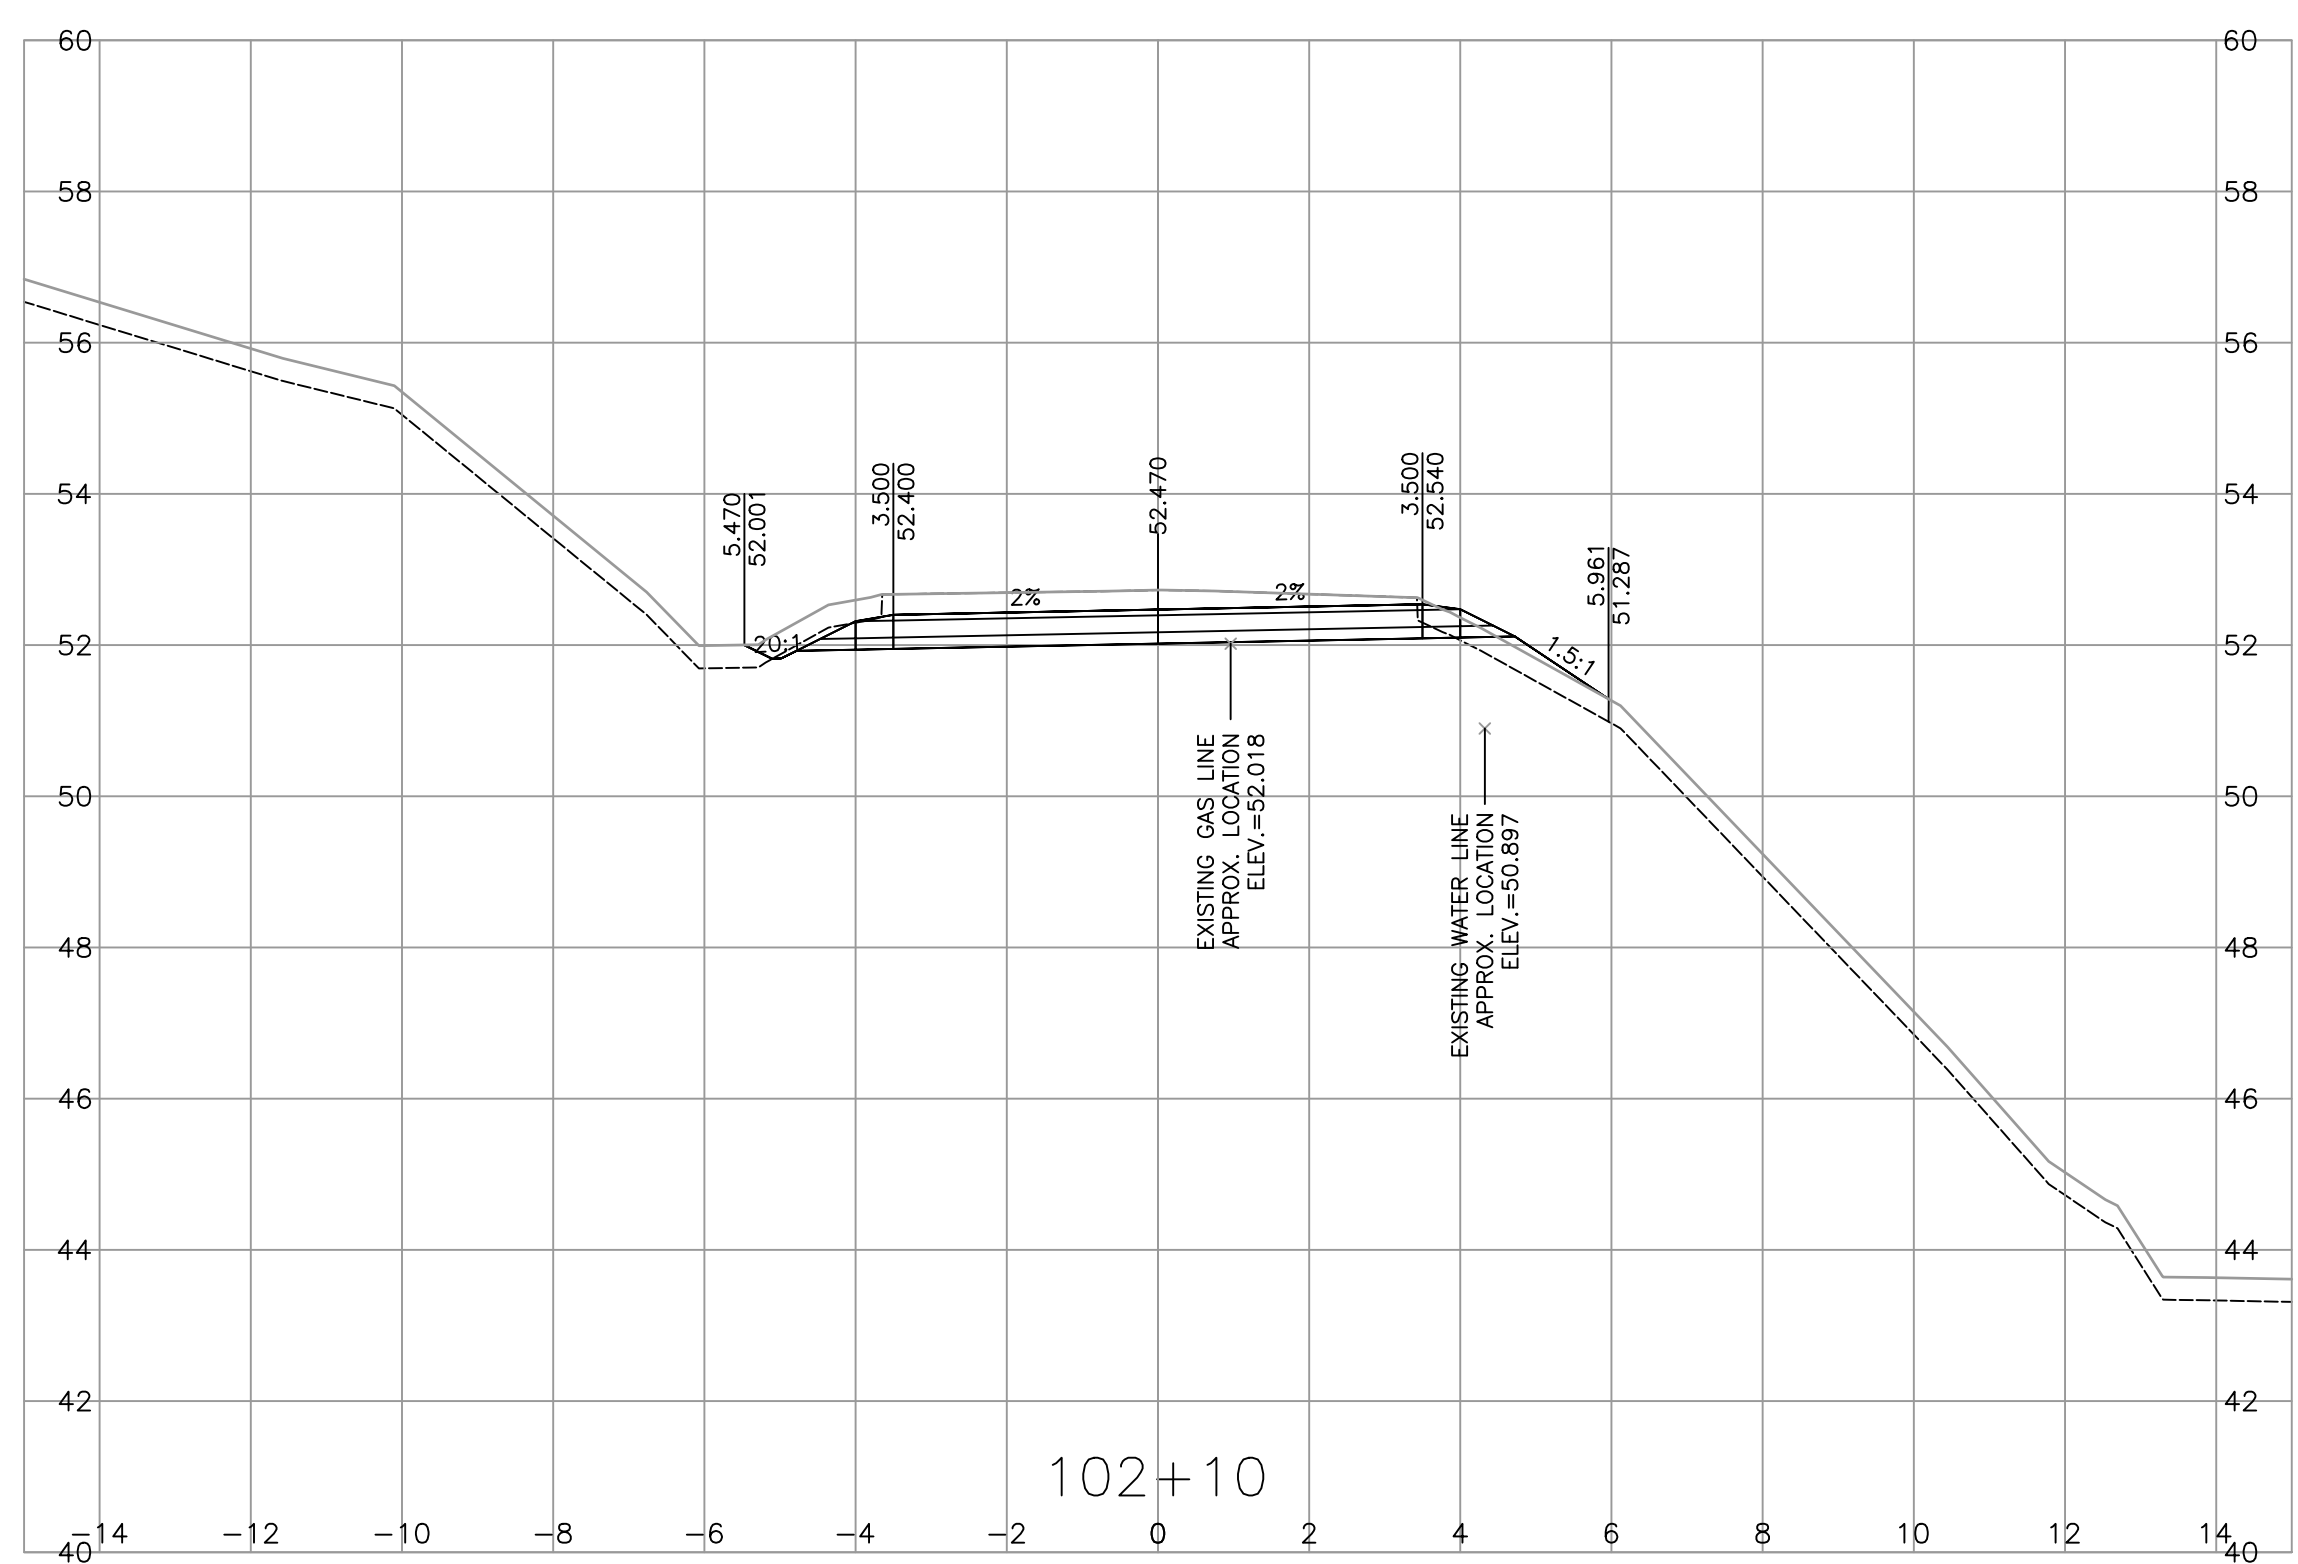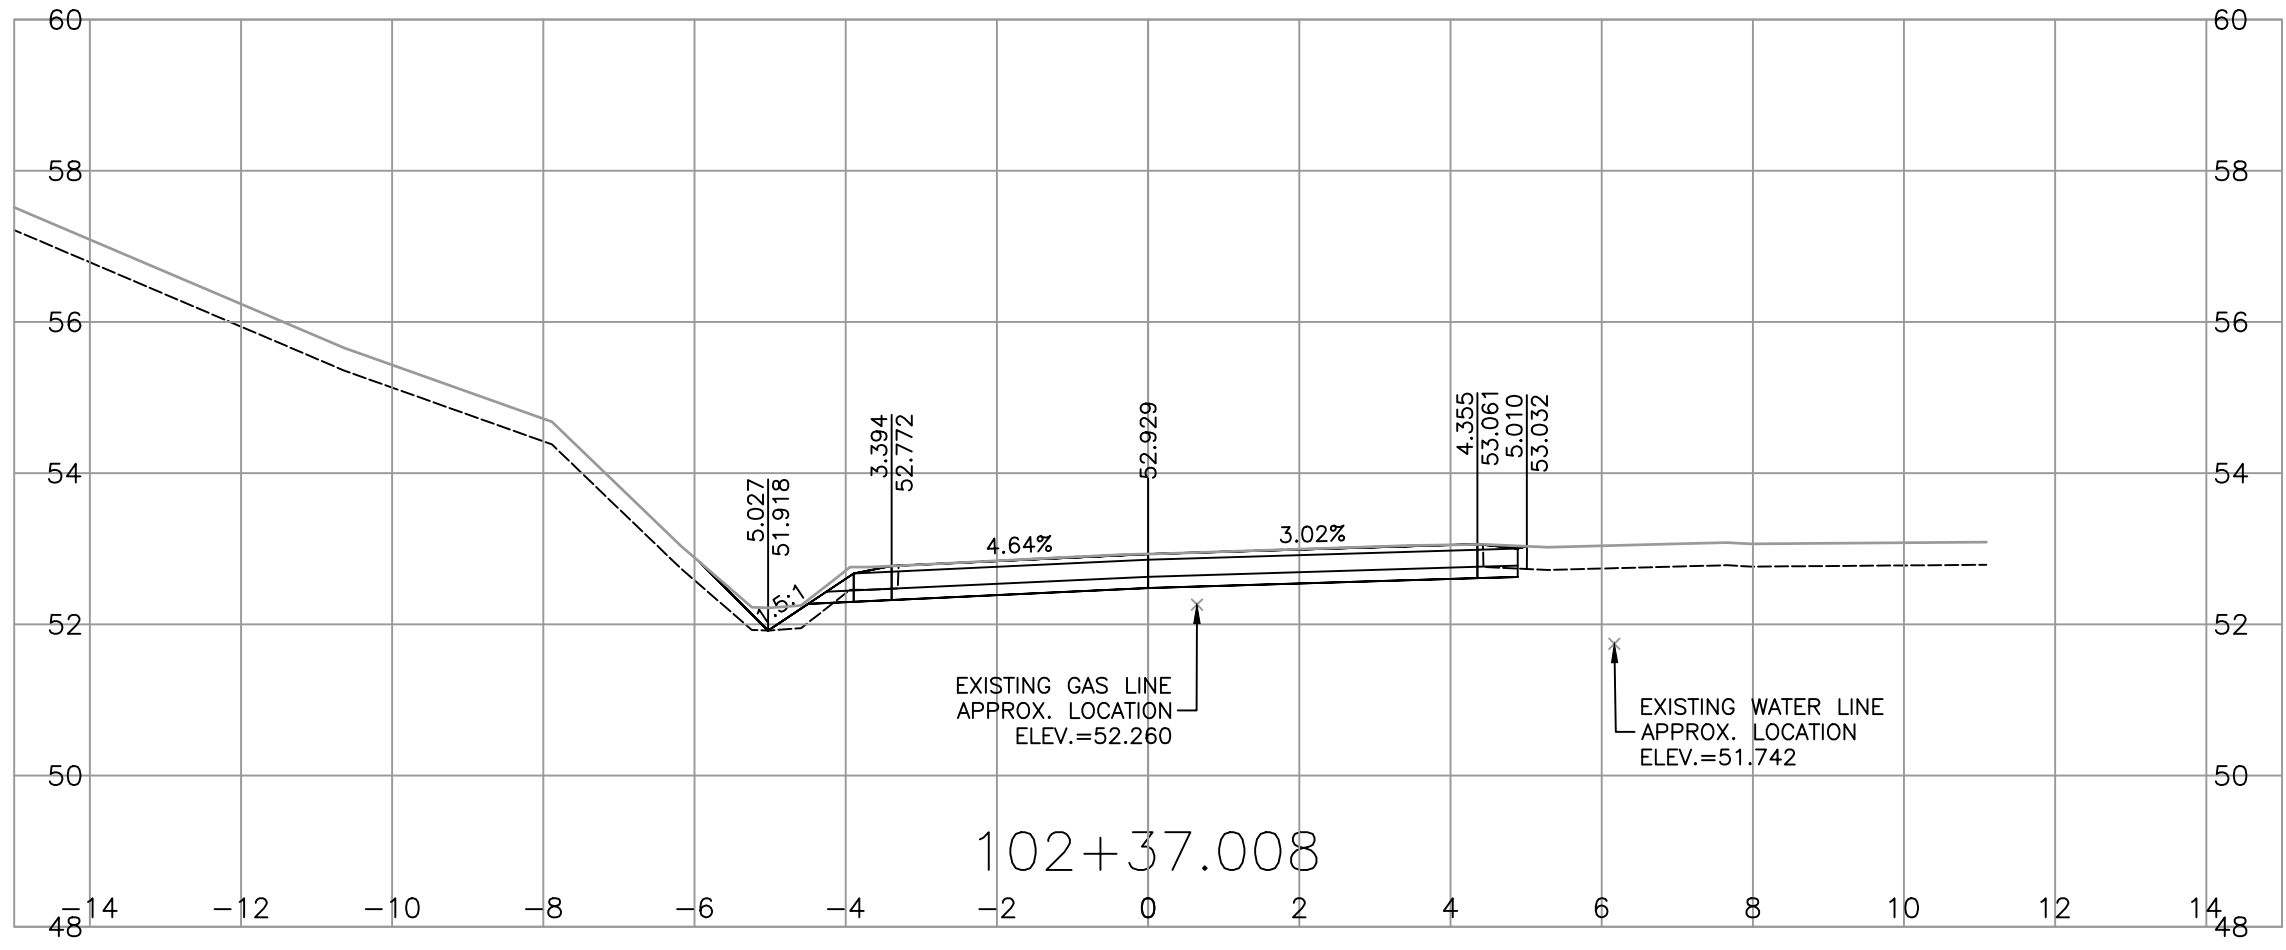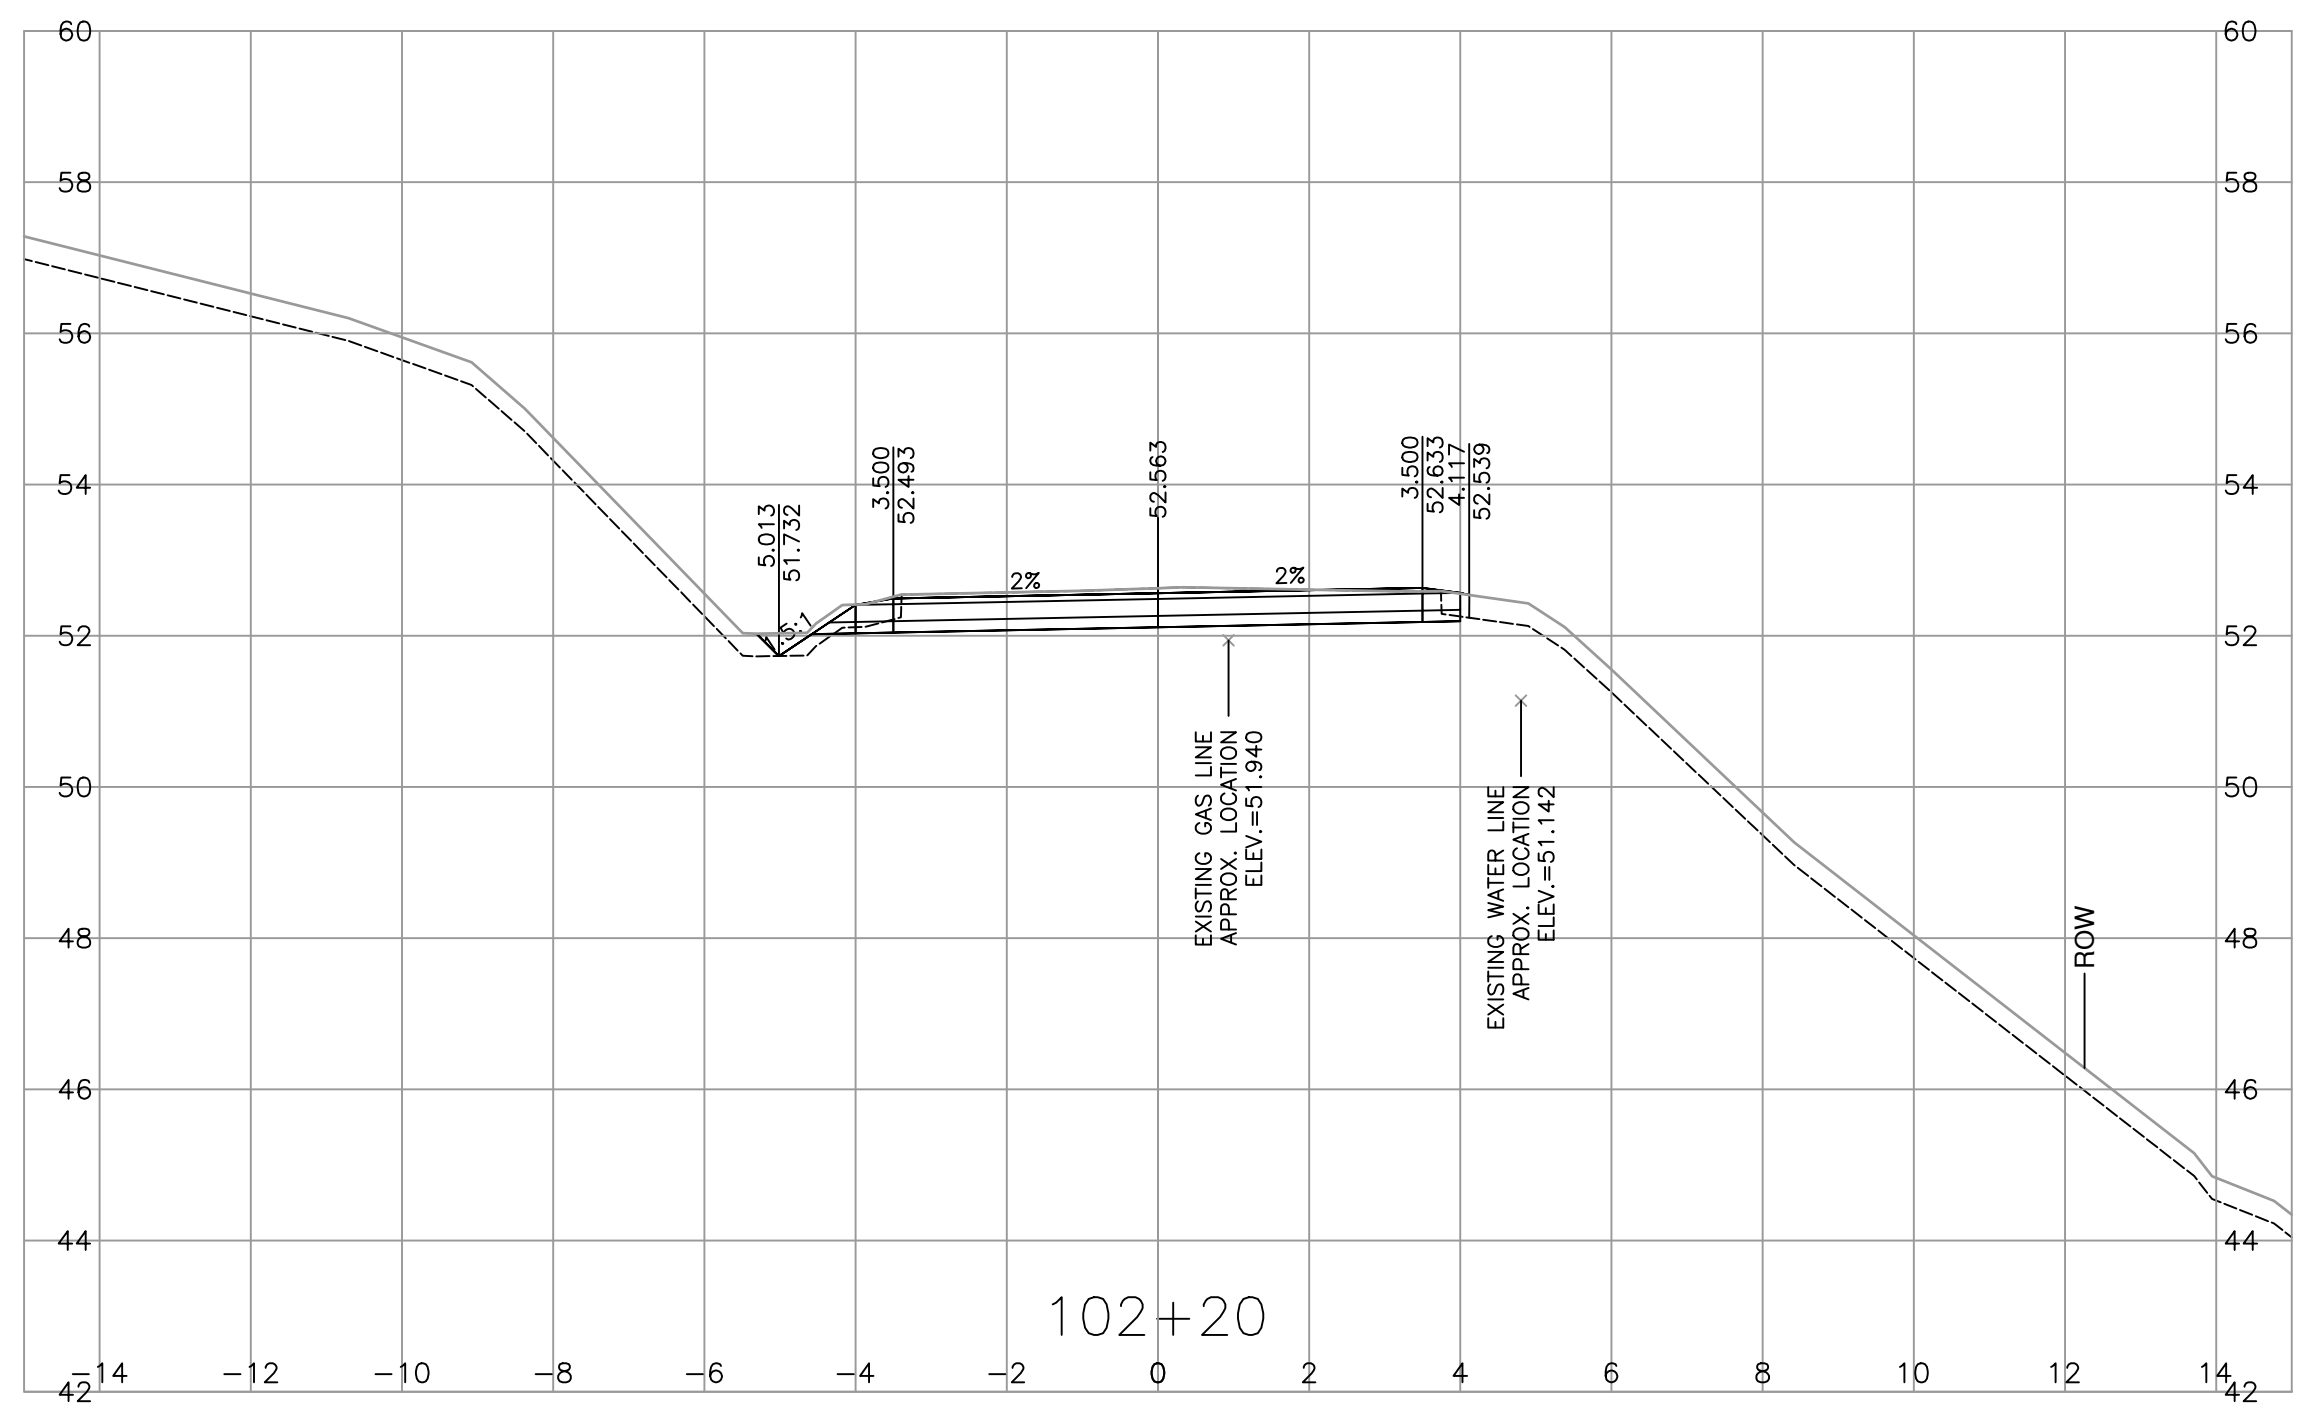


ISSUED FOR  
100% DESIGN  
2024-01-26  
urbansystems.ca

<b>URBAN</b> systems			
SCALE 0 1 1:100 5m		CAD FILENAME R1-102B-1000	
		PLOT DATE 2024-01-26	
REV	DATE	REVISIONS	NAME



MINISTRY OF TRANSPORTATION  
AND INFRASTRUCTURE  
SOUTH COAST REGION  
HIGHWAY ENGINEERING AND GEOMATICS





**L100 CROSS SECTIONS**

KENYON CREEK  
DFAA FLOOD DAMAGE

DESIGNED S.CAVASINI	DATE 2024-01-26
QUALITY CONTROL C.BAGG	DATE 2024-01-26
QUALITY ASSURANCE J.BORCH	DATE 2024-01-26
DRAWN E.PROULX	DATE 2024-01-26

SENIOR DESIGNER	DATE 2024-01-26
FILE NUMBER 872CS1714	PROJECT NUMBER 14009
REG 1	DRAWING NUMBER R1-102B-1003










PLOT DATE: 2024/01/26 U:\Projects\_SUR\1961\0480\15\0-Design\CAD\DrawingProduction\1000\_DesignSections\R1-1028-1000.dwg

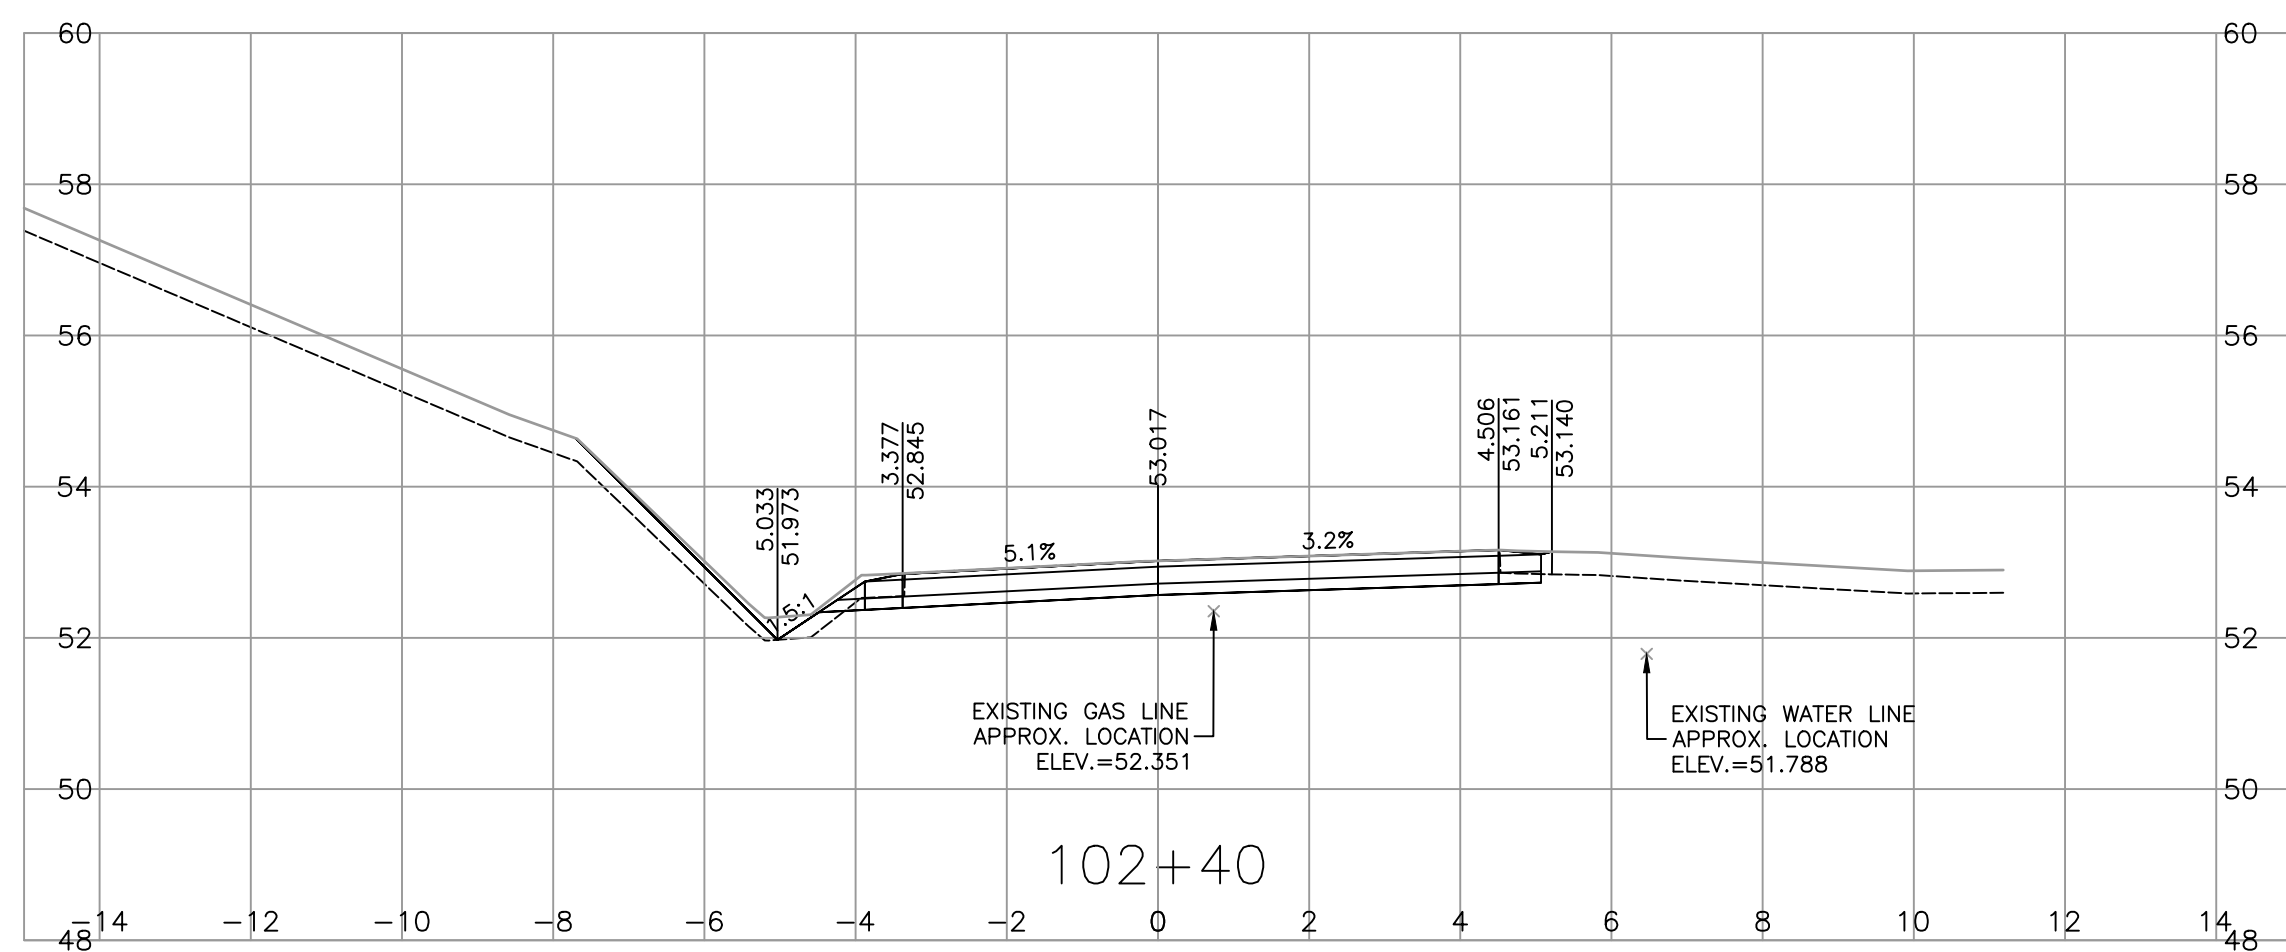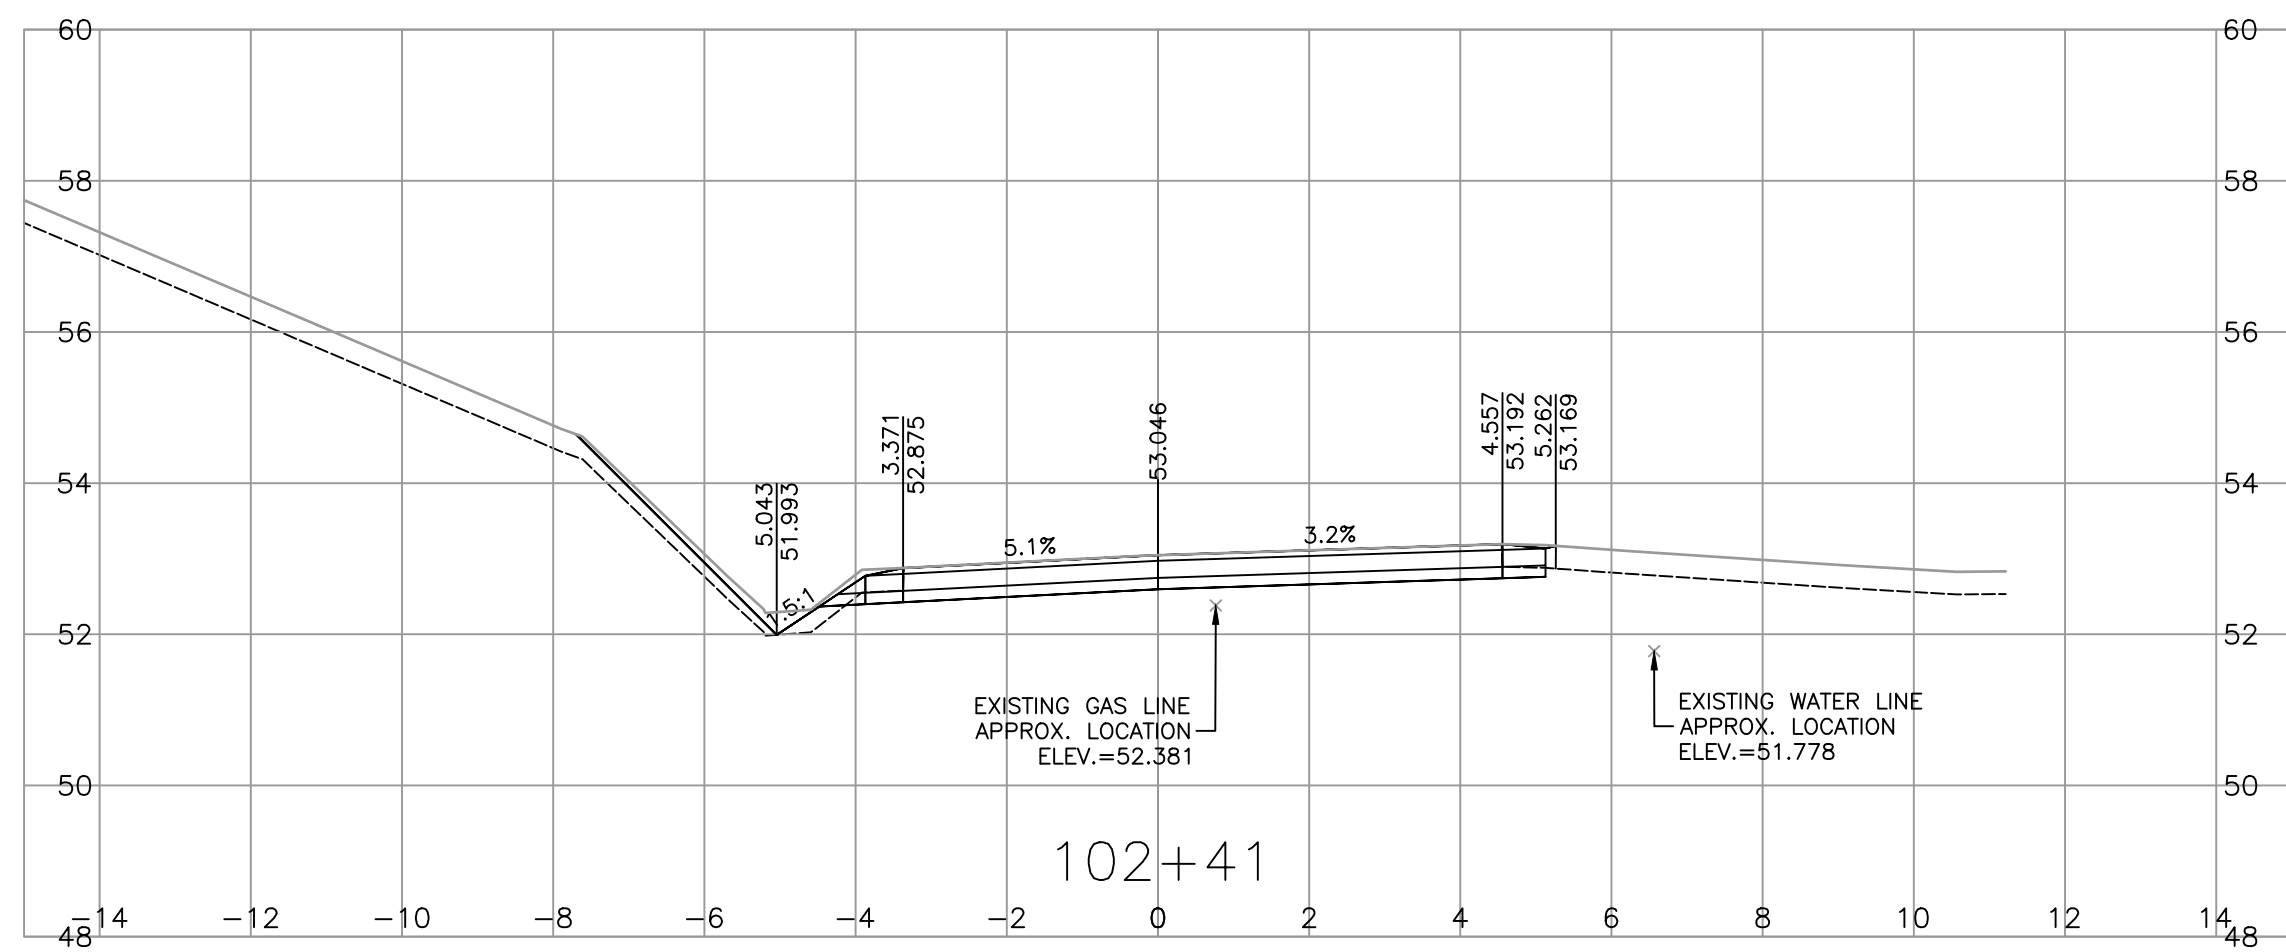

ISSUED FOR  
100% DESIGN  
2024-01-26  
urbansystems.ca

<b>URBAN</b> systems		<b>BRITISH COLUMBIA</b>	<b>MINISTRY OF TRANSPORTATION AND INFRASTRUCTURE</b> SOUTH COAST REGION HIGHWAY ENGINEERING AND GEOMATICS
SCALE		CAD FILENAME <u>R1-1028-1000</u> PLOT DATE <u>2024-01-26</u>	
<b>L100 CROSS SECTIONS</b> KENYON CREEK DFAA FLOOD DAMAGE		DESIGNED <u>S.CAVASINI</u> DATE <u>2024-01-26</u> QUALITY CONTROL <u>C.BAGG</u> DATE <u>2024-01-26</u> QUALITY ASSURANCE <u>J.BORCH</u> DATE <u>2024-01-26</u> DRAWN <u>E.PROULX</u> DATE <u>2024-01-26</u>	
SENIOR DESIGNER _____		DATE <u>2024-01-26</u>	
FILE NUMBER	PROJECT NUMBER	REG	DRAWING NUMBER
872CS1714	14009	1	R1-1028-1004

PLOT DATE: 2024/01/26 U:\Projects\_SUR\1961\0480\15\0-Design\CAD\DrawingProduction\1000\_DesignSections\R1-1028-1000-D20.dwg

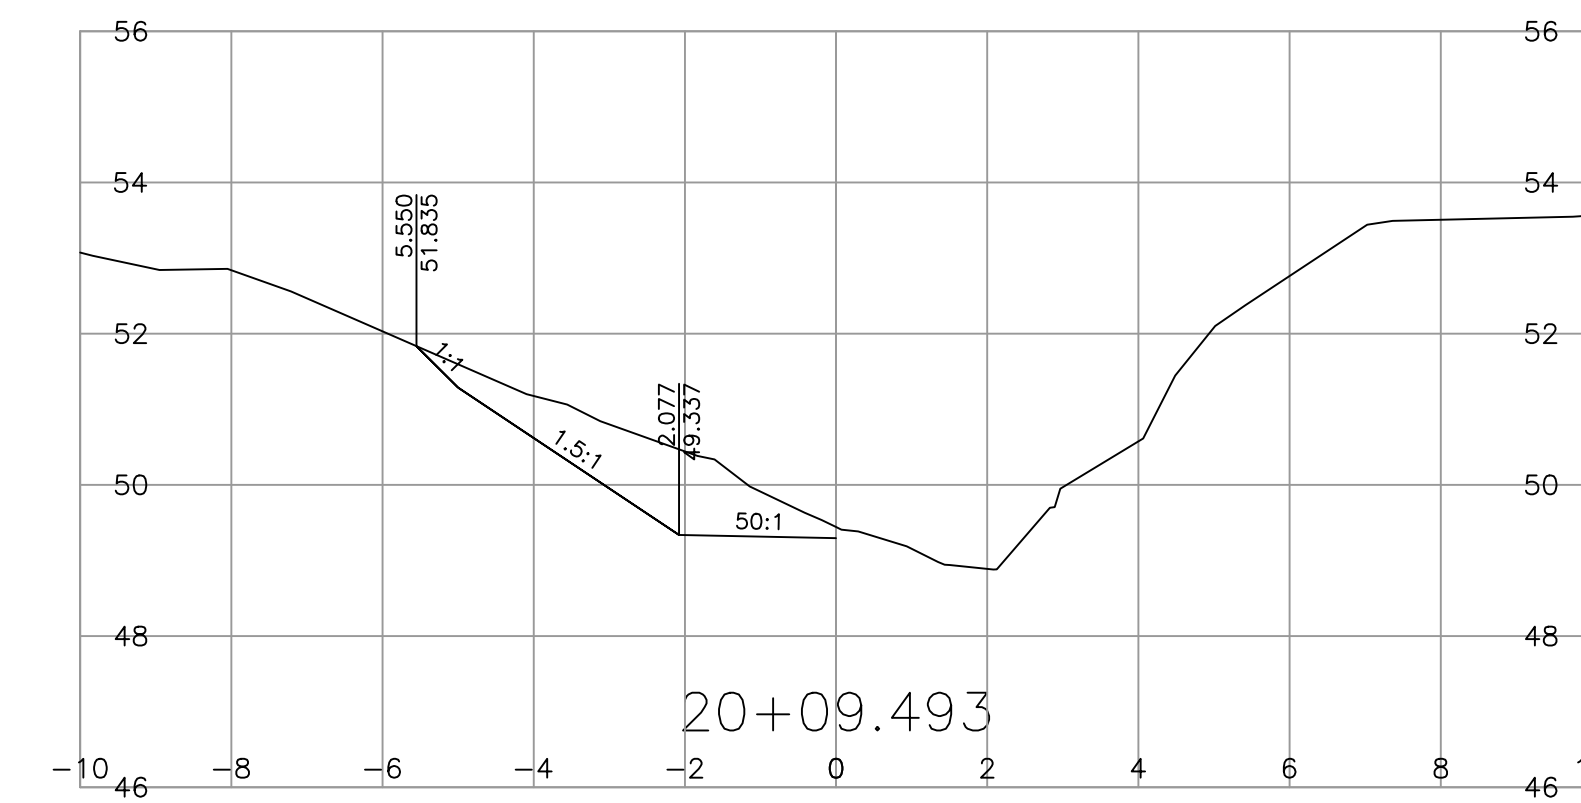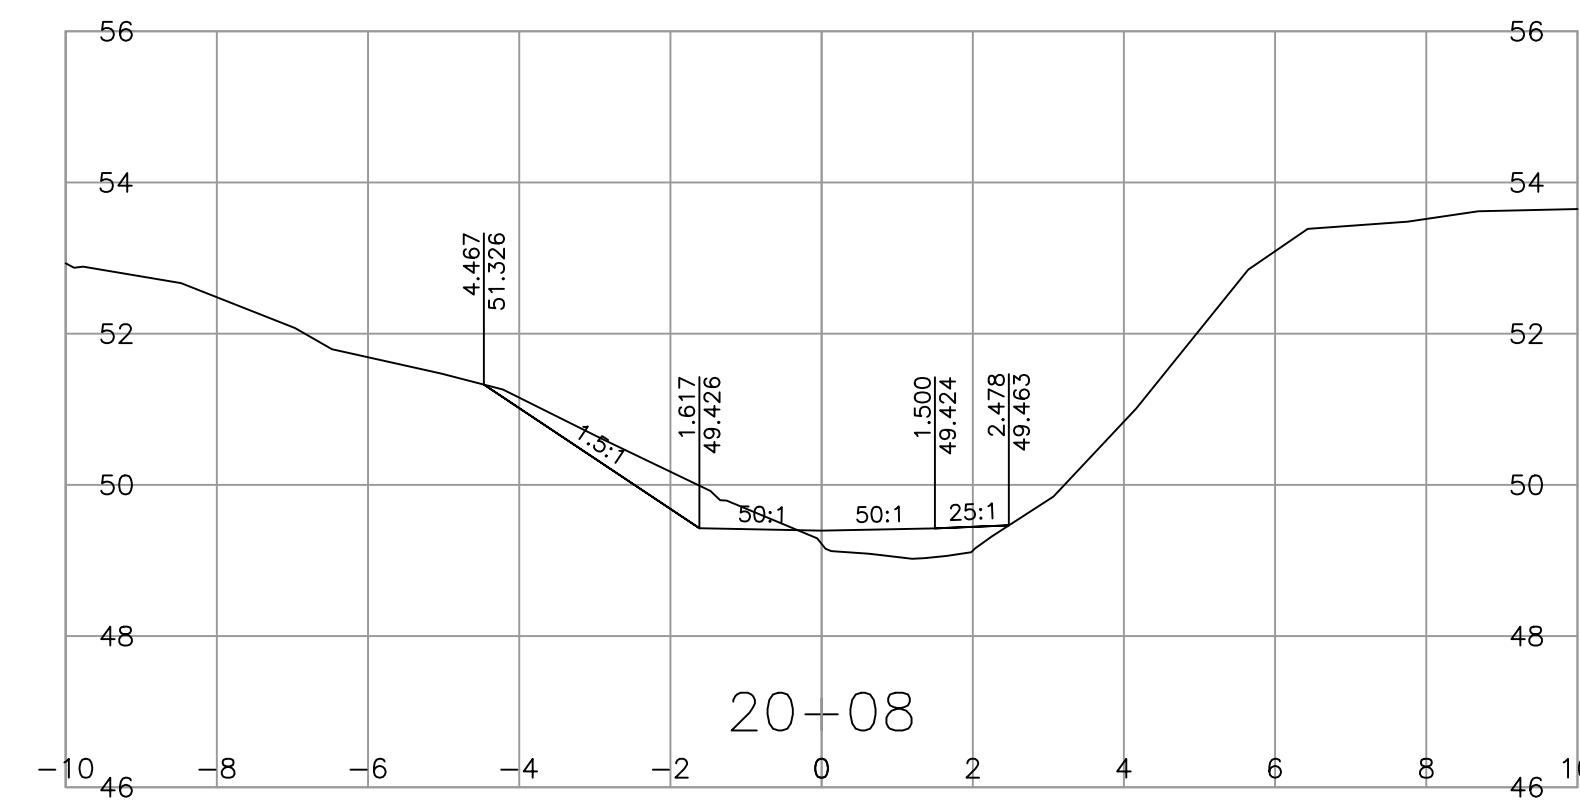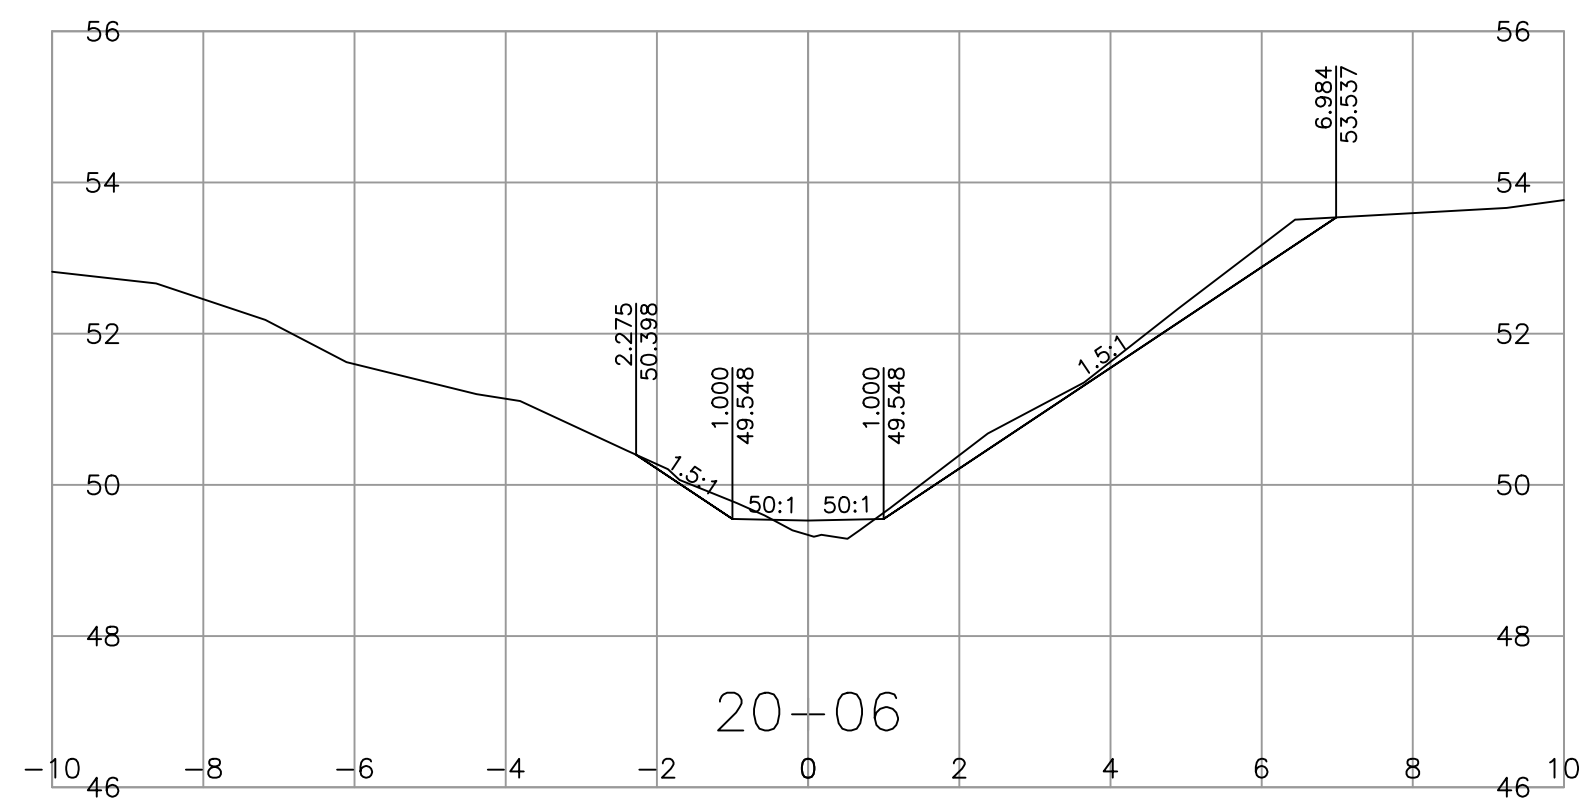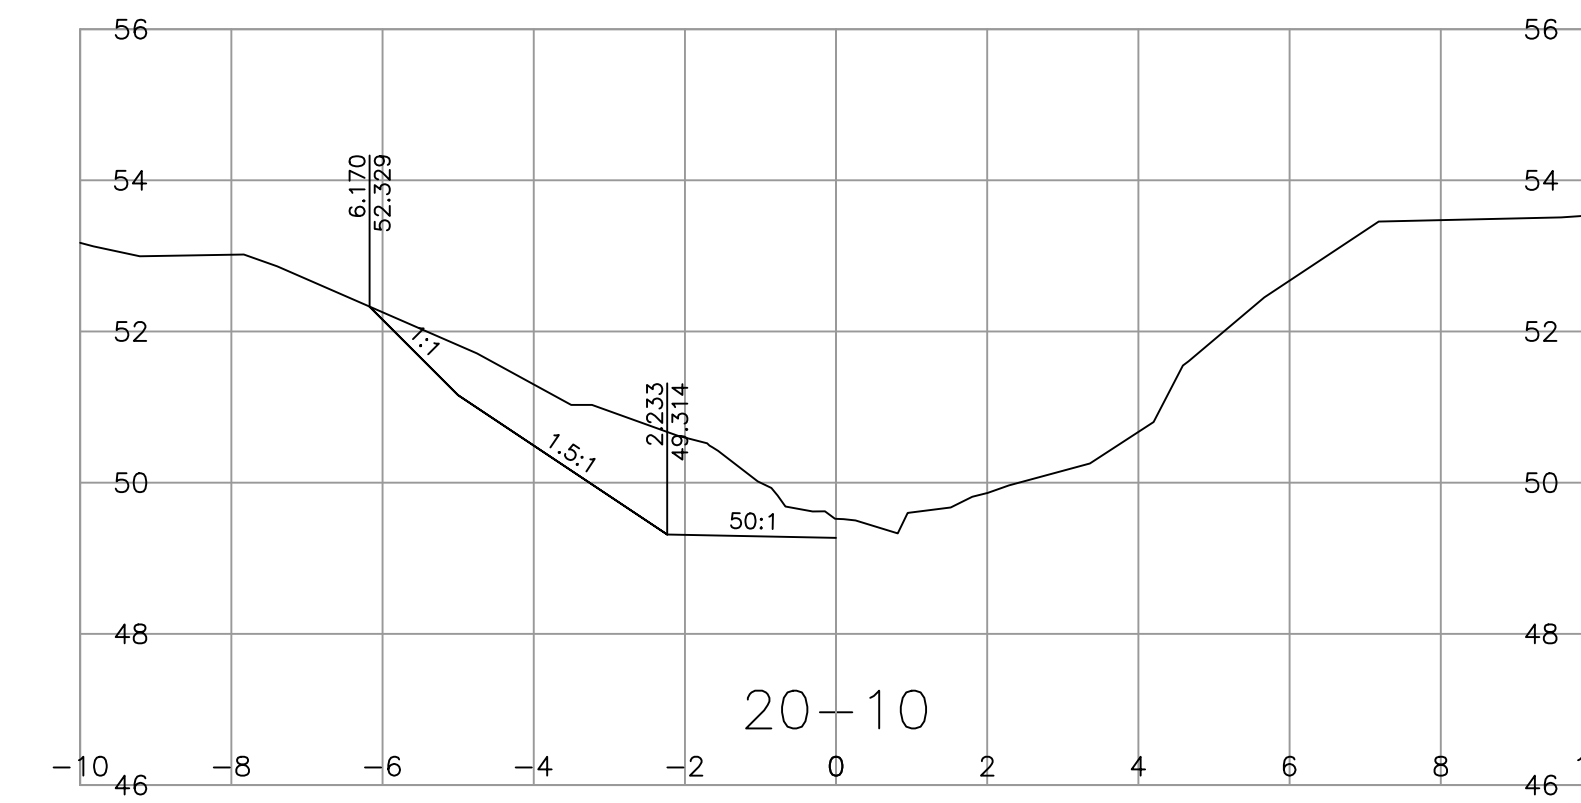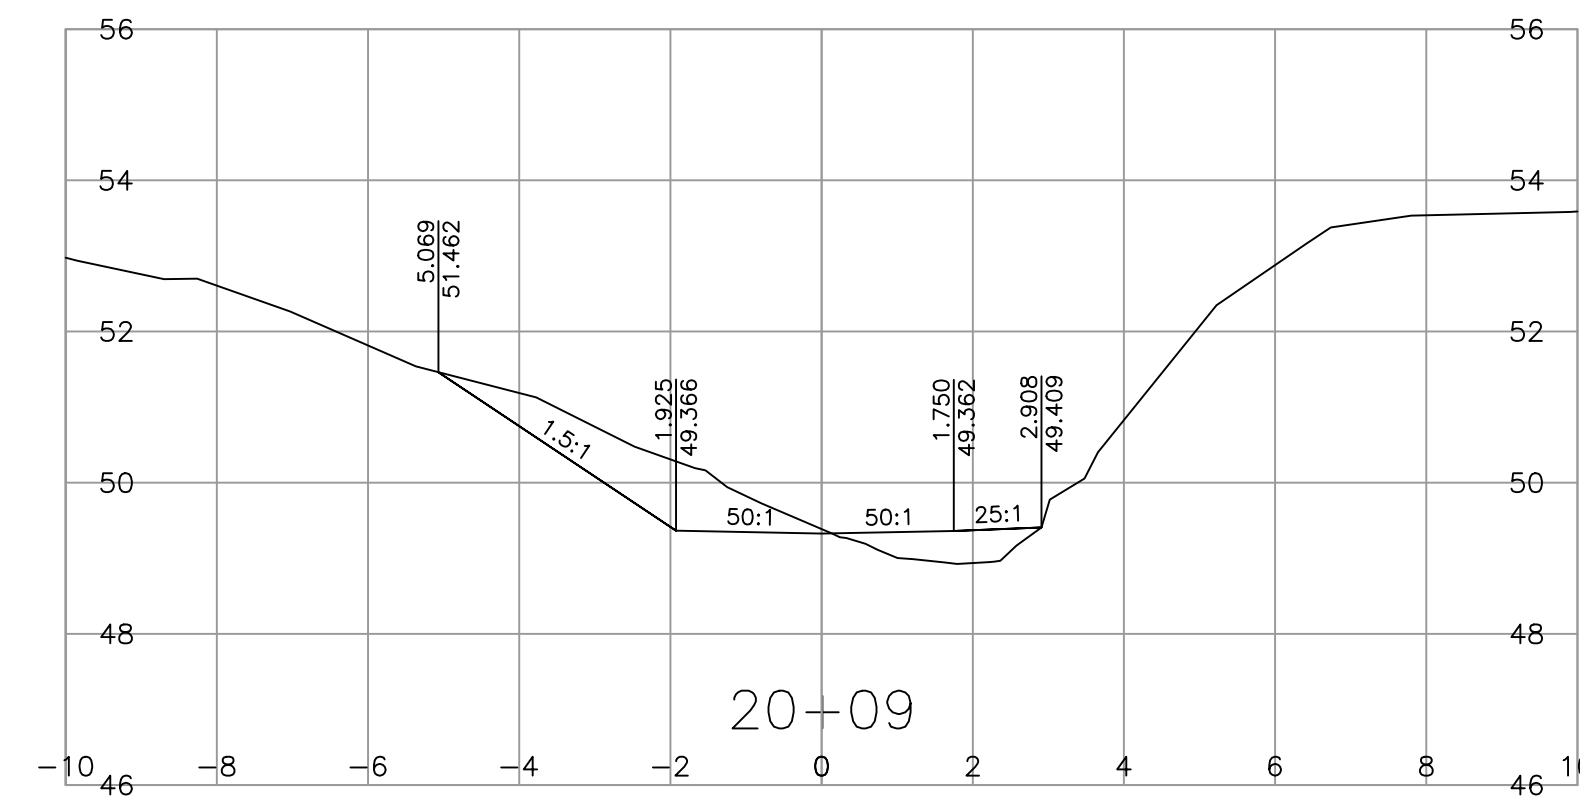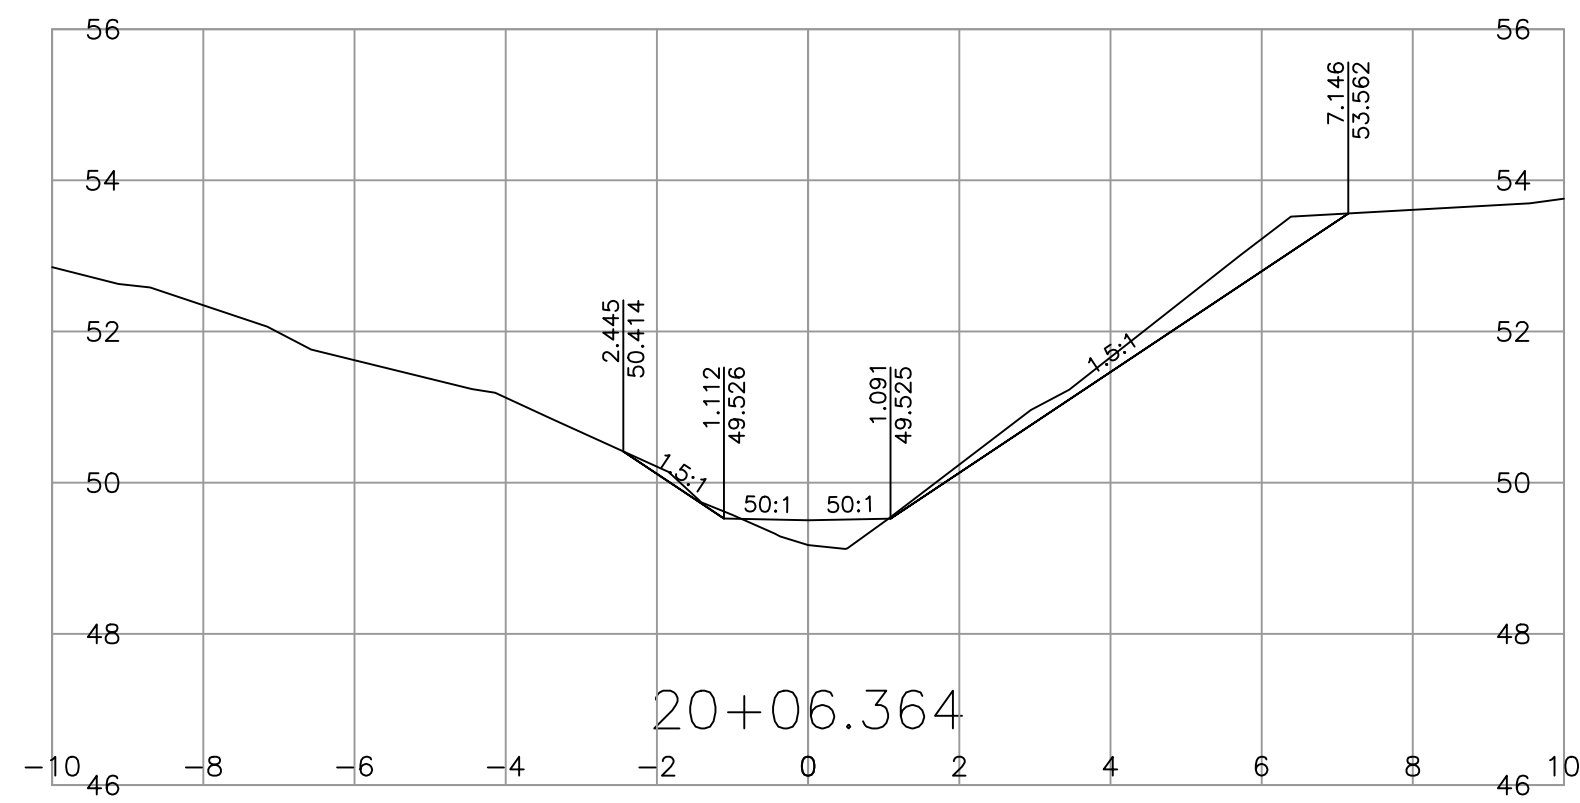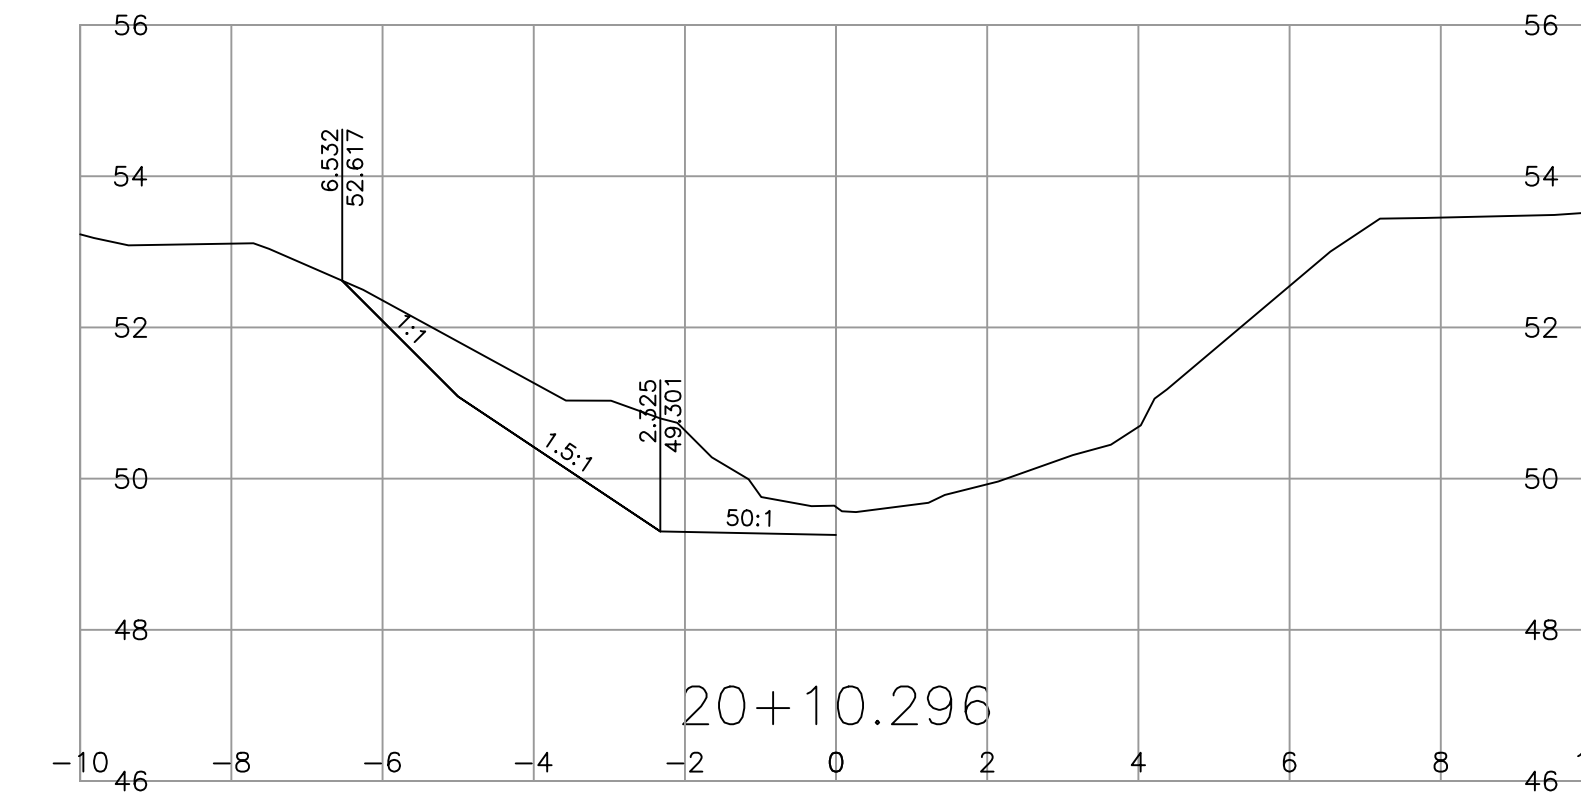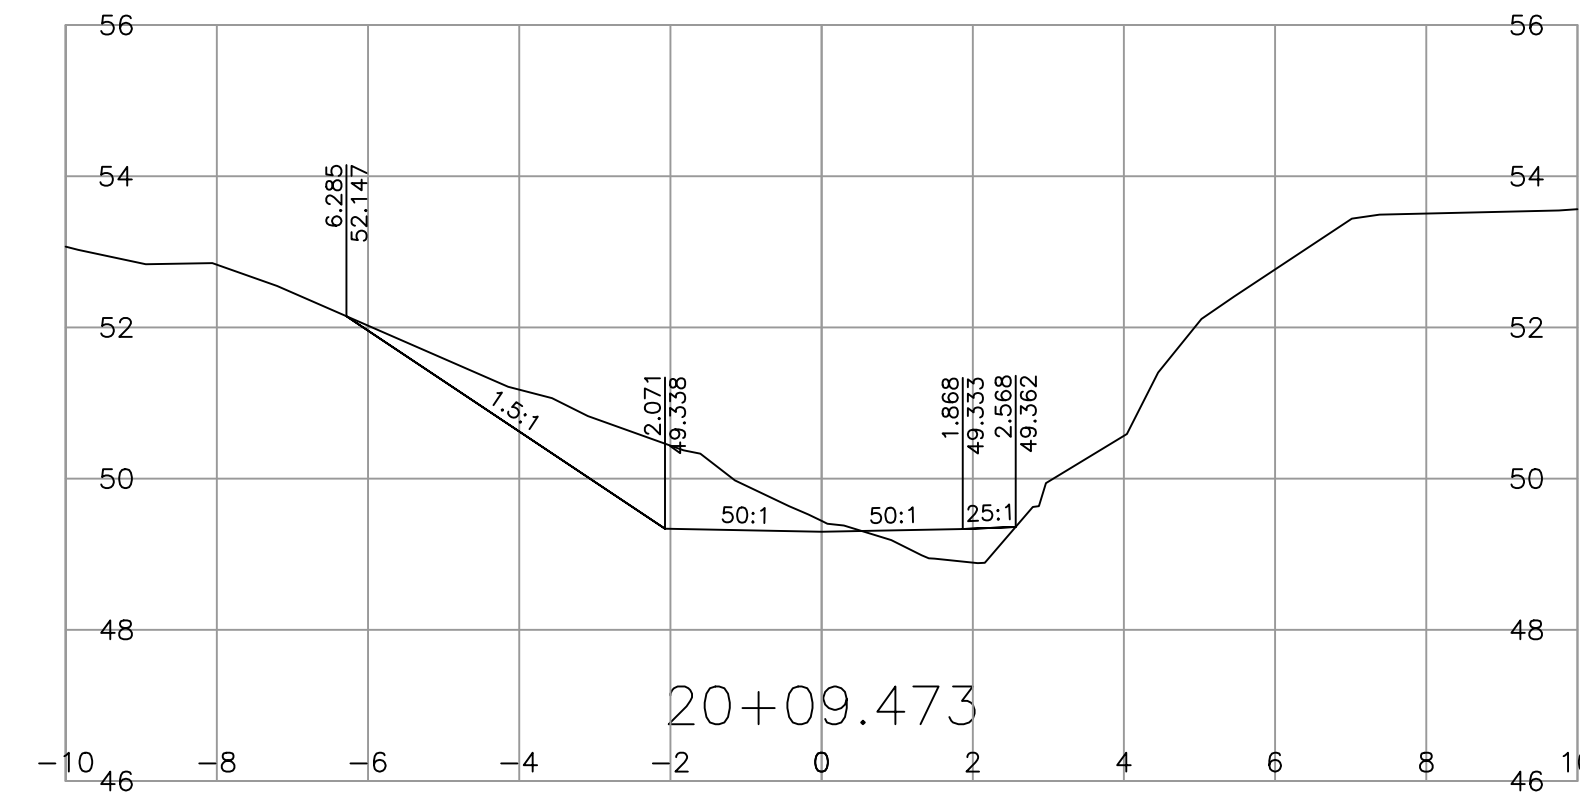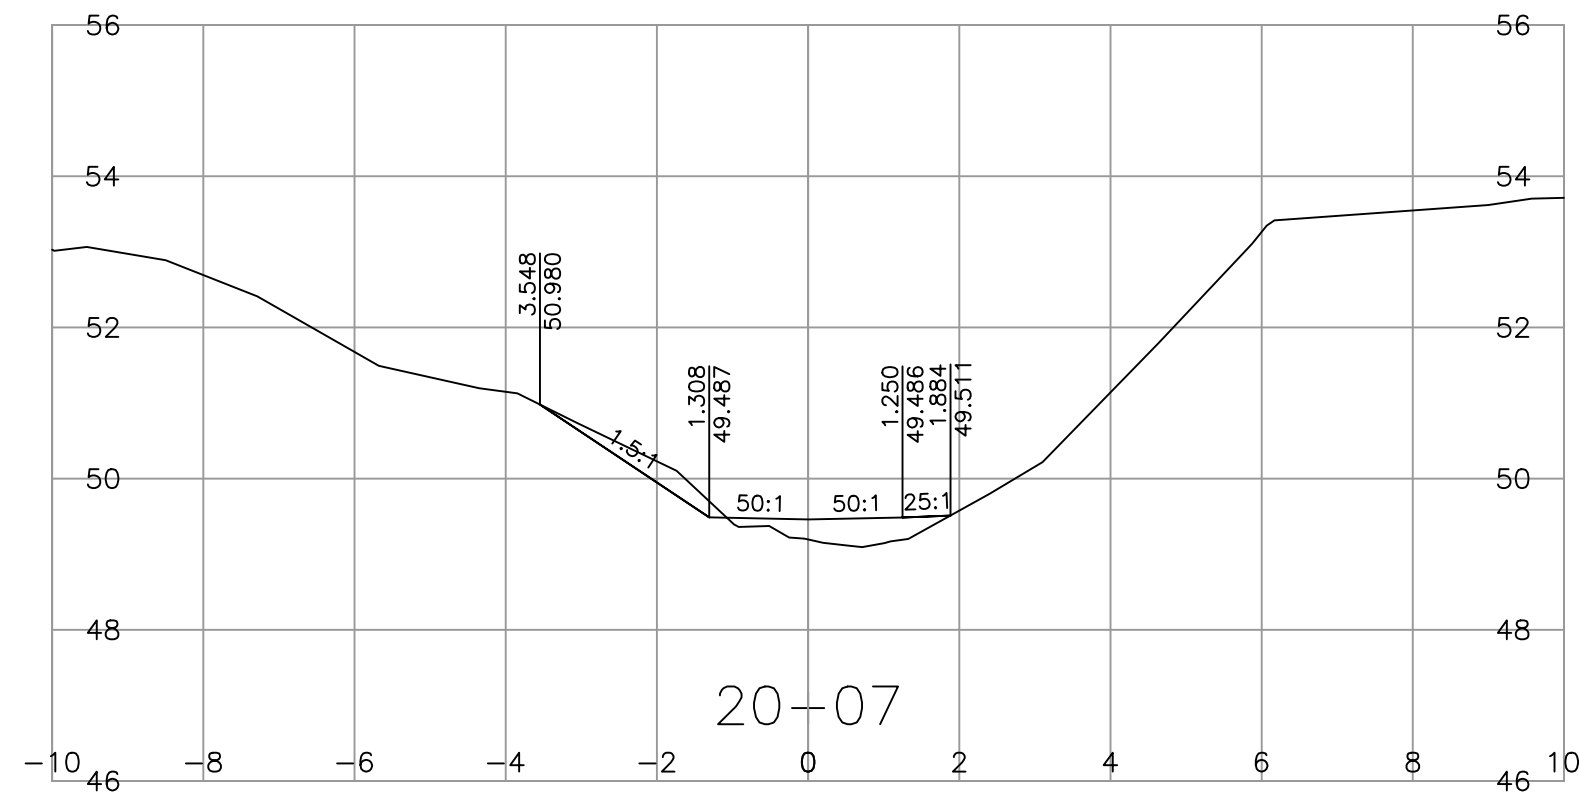

<b>URBAN</b> systems		CAD FILENAME <u>R1-1028-1000-D20</u>	
SCALE		PLOT DATE <u>2024-01-26</u>	
REV	DATE	REVISIONS	NAME
A	2017-07-01		

MINISTRY OF TRANSPORTATION  
AND INFRASTRUCTURE  
SOUTH COAST REGION  
HIGHWAY ENGINEERING AND GEOMATICS







### D20 CROSS SECTIONS

KENYON CREEK  
DFAA FLOOD DAMAGE

DESIGNED <u>S.CAVASINI</u>	DATE <u>2024-01-26</u>
QUALITY CONTROL <u>C.BAGG</u>	DATE <u>2024-01-26</u>
QUALITY ASSURANCE <u>J.BORCH</u>	DATE <u>2024-01-26</u>
DRAWN <u>E.PROULX</u>	DATE <u>2024-01-26</u>




SENIOR DESIGNER _____	DATE <u>2024-01-26</u>
FILE NUMBER <u>872CS1714</u>	PROJECT NUMBER <u>14009</u>
REG <u>1</u>	DRAWING NUMBER <u>R1-1028-1021</u>

PLOT DATE: 2024/01/26 U:\Projects\_SUR\1961\0480\15\0-Design\CAD\DrawingProduction\1000\_DesignSections\R1-1028-1000-D20.dwg

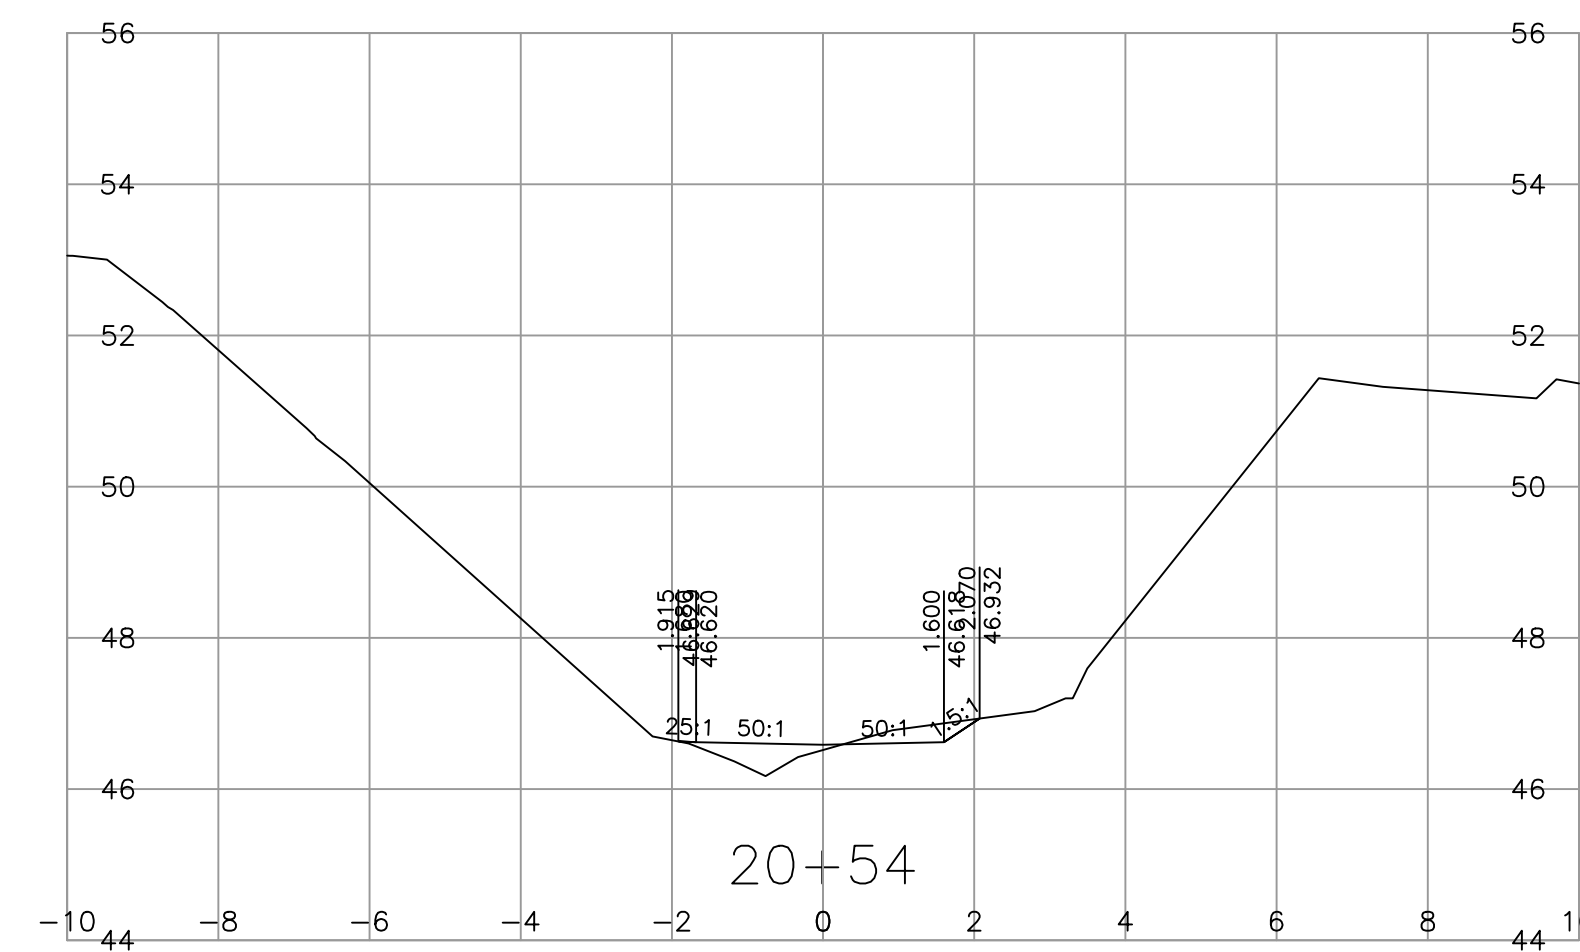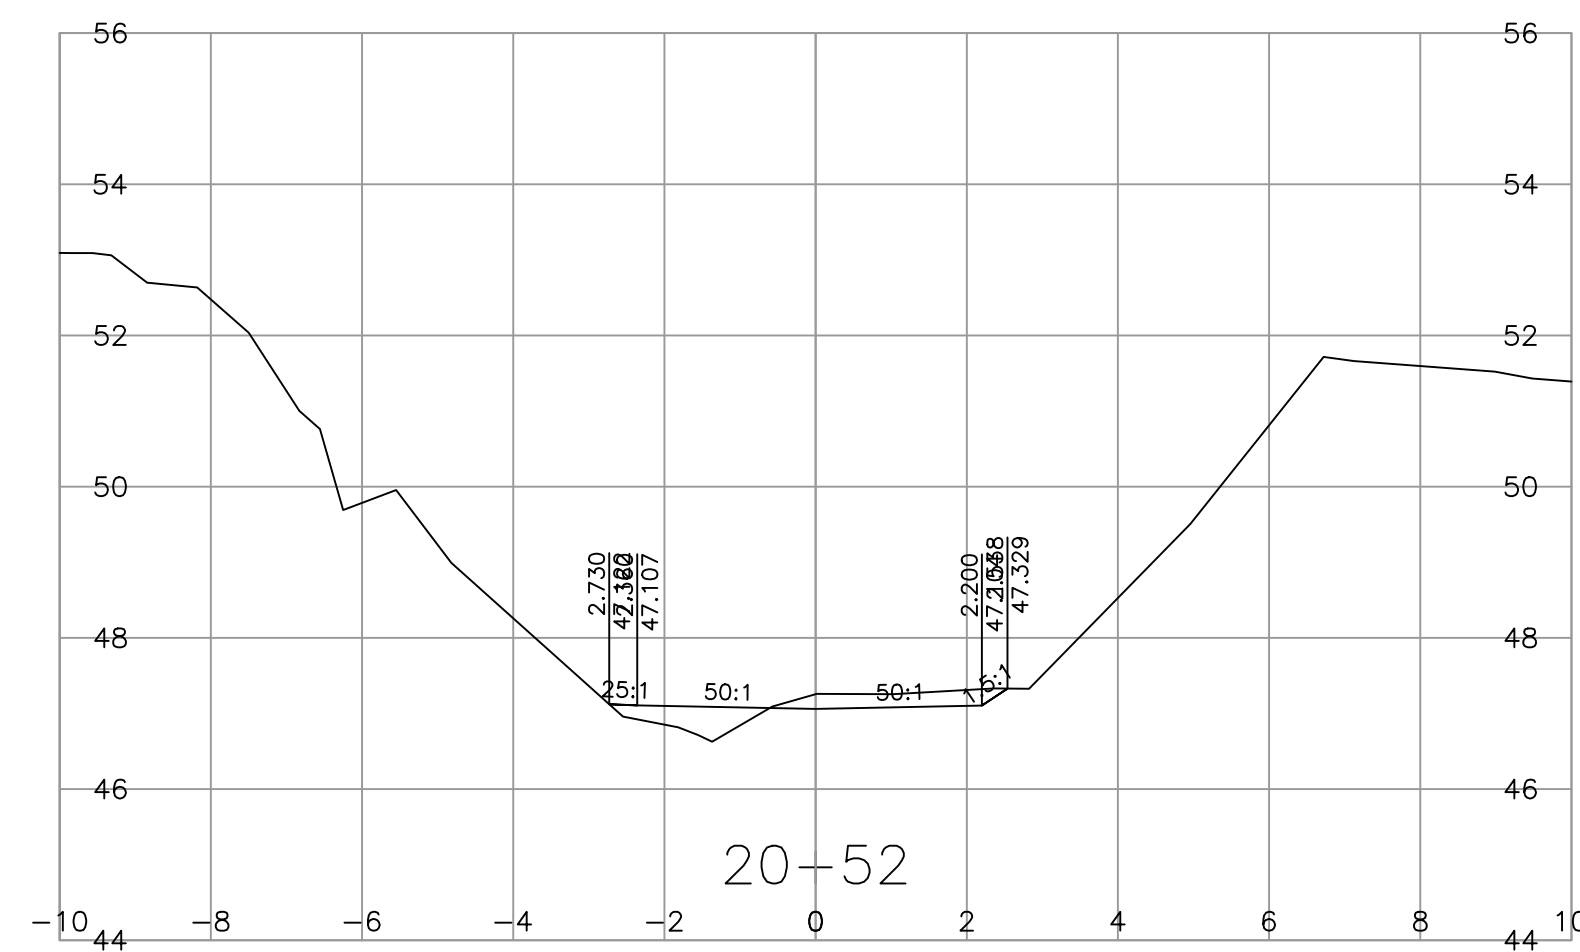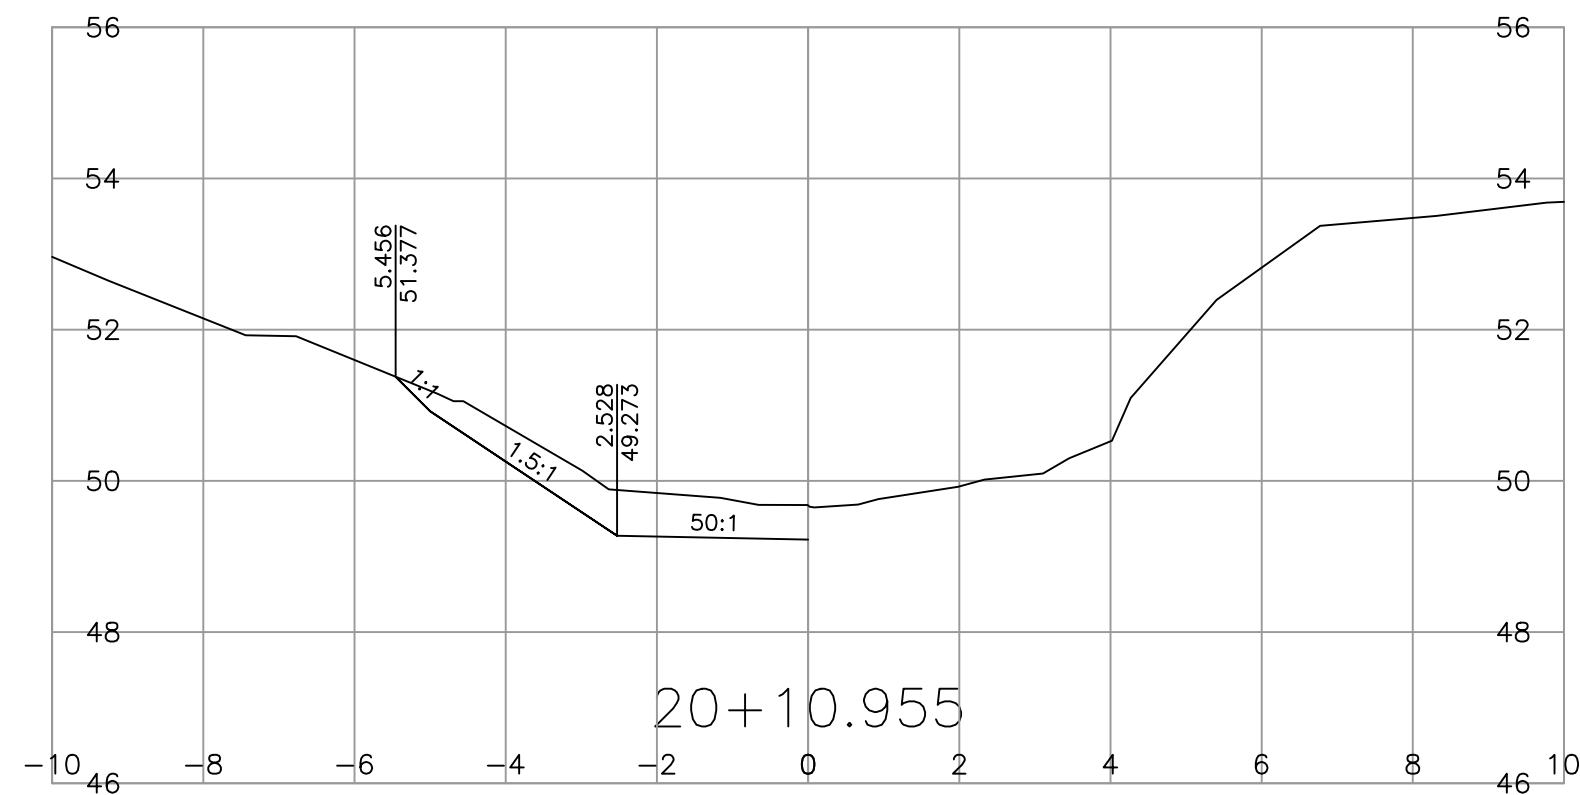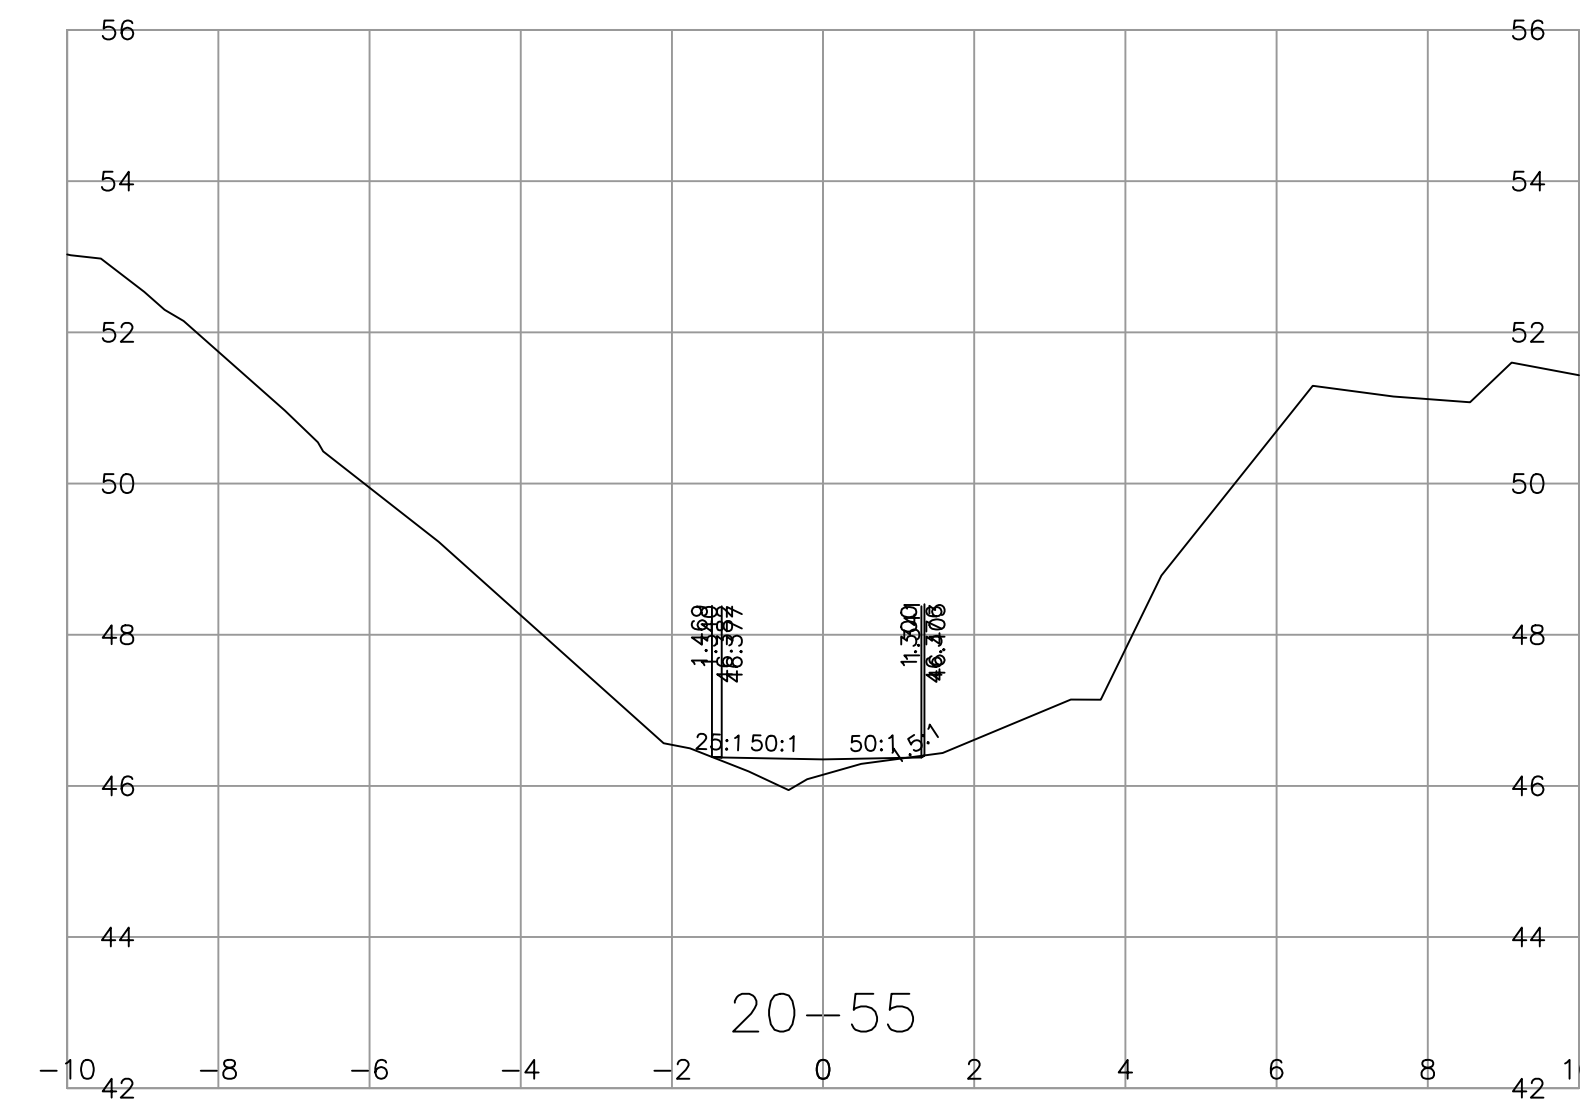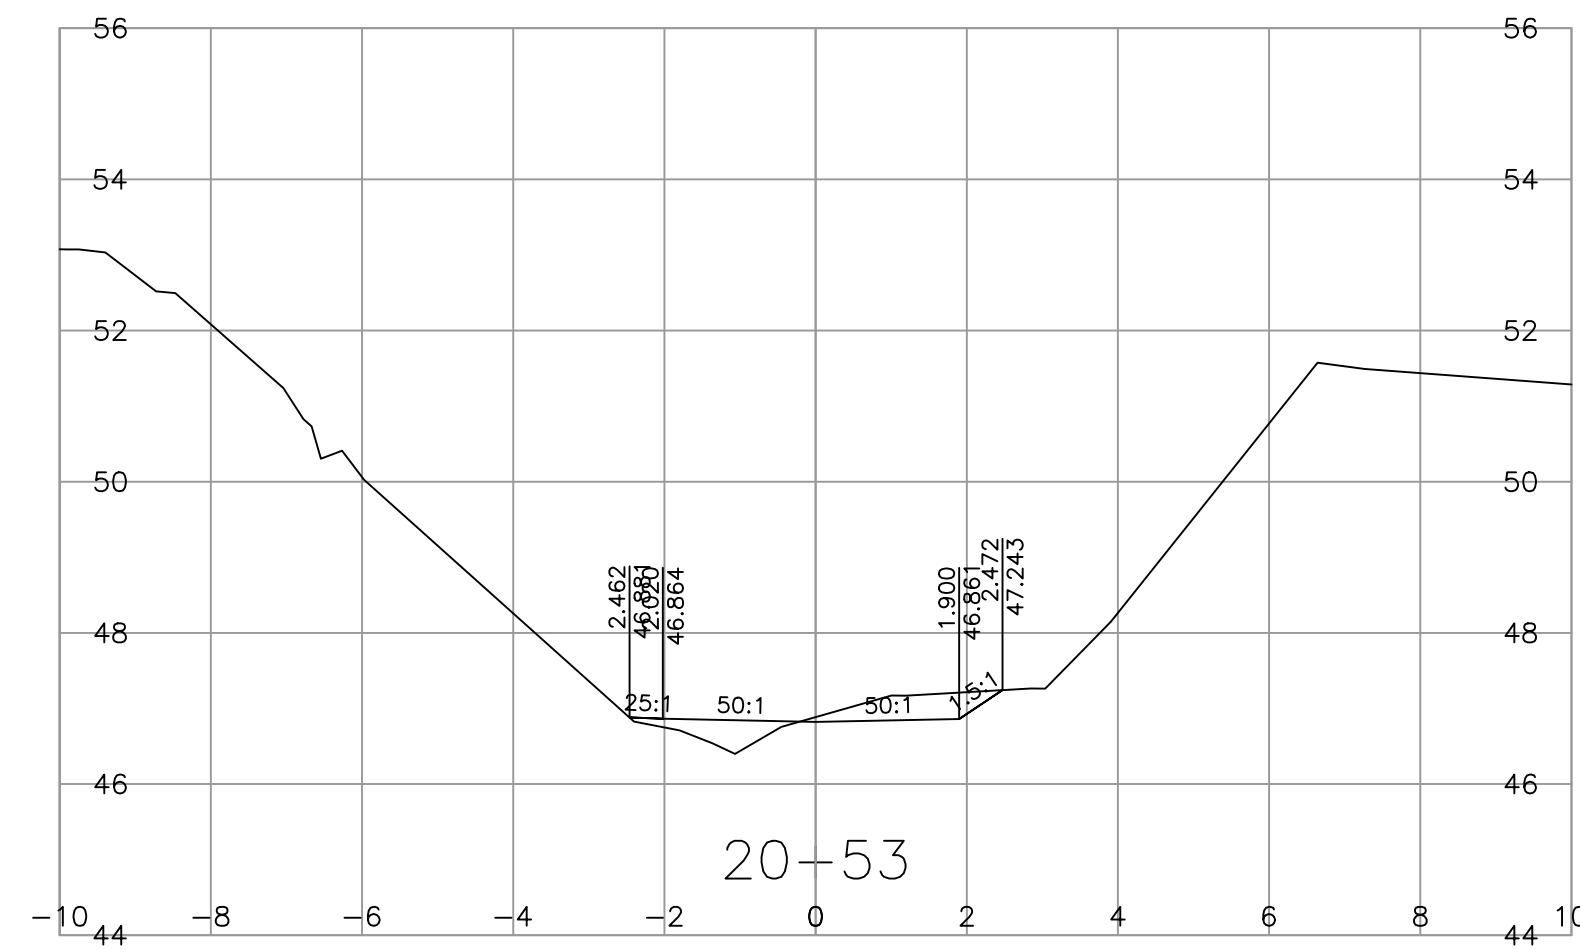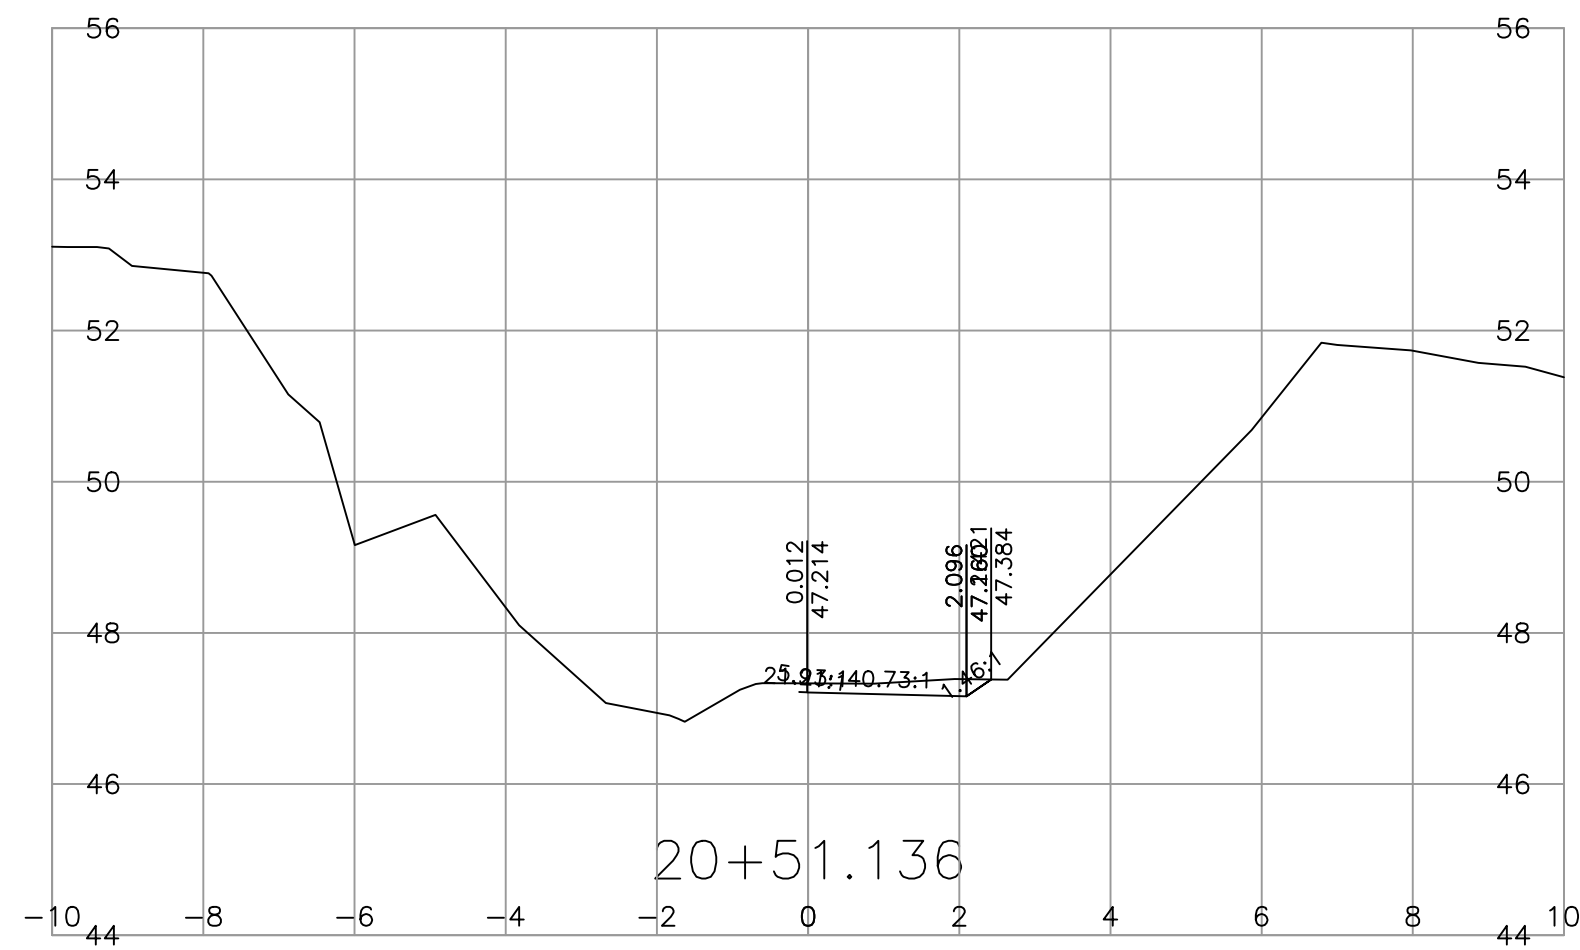

<b>URBAN</b> systems		<b>BRITISH COLUMBIA</b> MINISTRY OF TRANSPORTATION AND INFRASTRUCTURE SOUTH COAST REGION HIGHWAY ENGINEERING AND GEOMATICS
SCALE		<b>D20 CROSS SECTIONS</b> KENYON CREEK DFAA FLOOD DAMAGE
CAD FILENAME <u>R1-1028-1000-D20</u> PLOT DATE <u>2024-01-26</u>		DESIGNED <u>S.CAVASINI</u> DATE <u>2024-01-26</u> QUALITY CONTROL <u>C.BAGG</u> DATE <u>2024-01-26</u> QUALITY ASSURANCE <u>J.BORCH</u> DATE <u>2024-01-26</u> DRAWN <u>E.PROULX</u> DATE <u>2024-01-26</u>
SENIOR DESIGNER _____ DATE <u>2024-01-26</u>		PROJECT NUMBER <u>14009</u> REG <u>1</u> DRAWING NUMBER <u>R1-1028-1022</u>
FILE NUMBER <u>872CS1714</u>		REV _____

PLOT DATE: 2024/01/26 U:\Projects\_SUR\1961\0480\15\0-Design\CAD\DrawingProduction\1000\_DesignSections\R1-1028-1000-D20.dwg

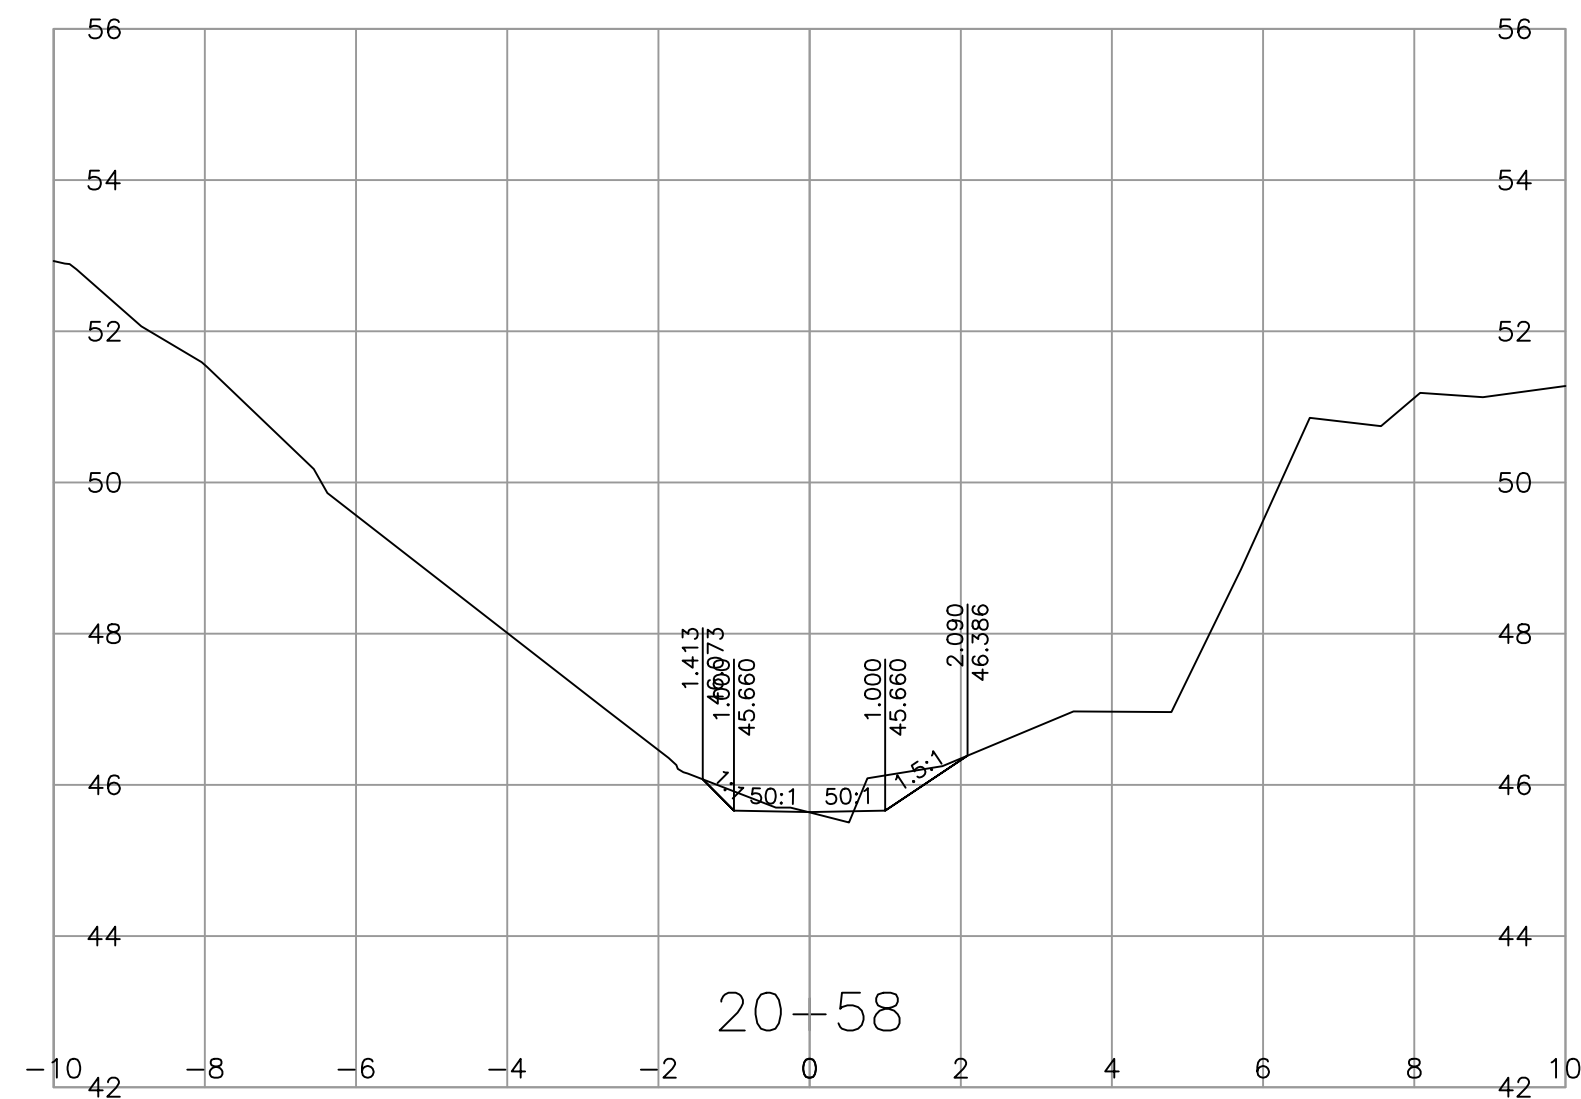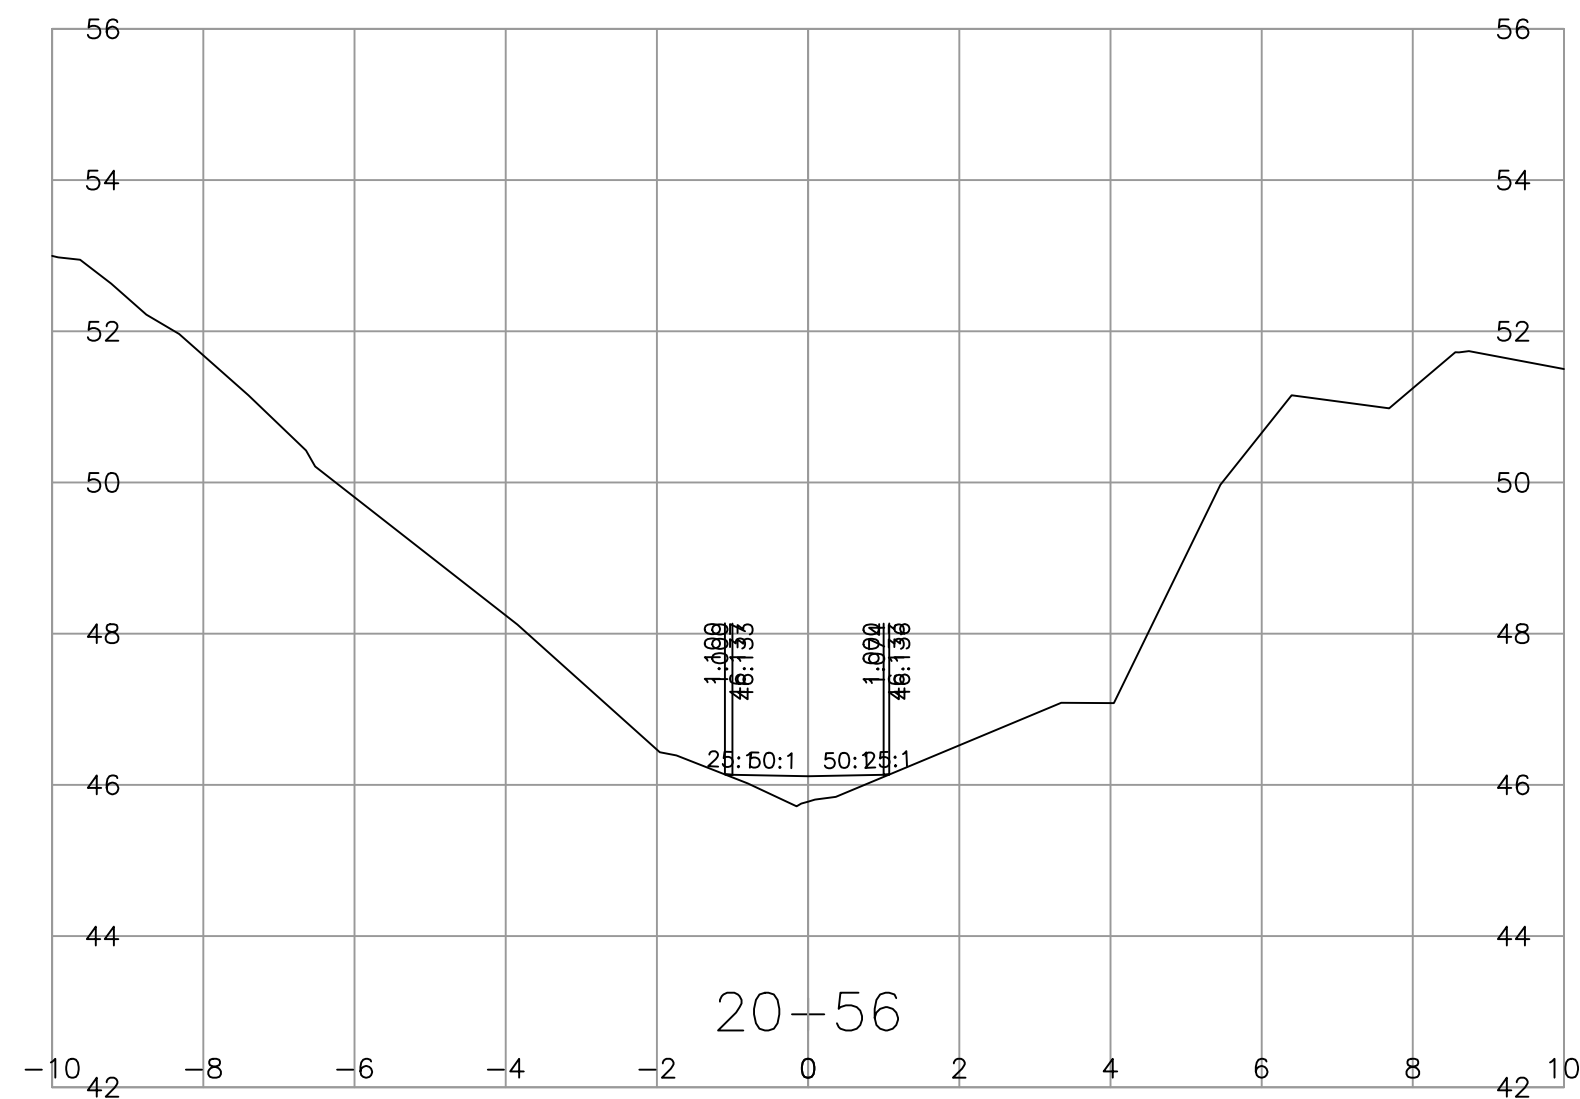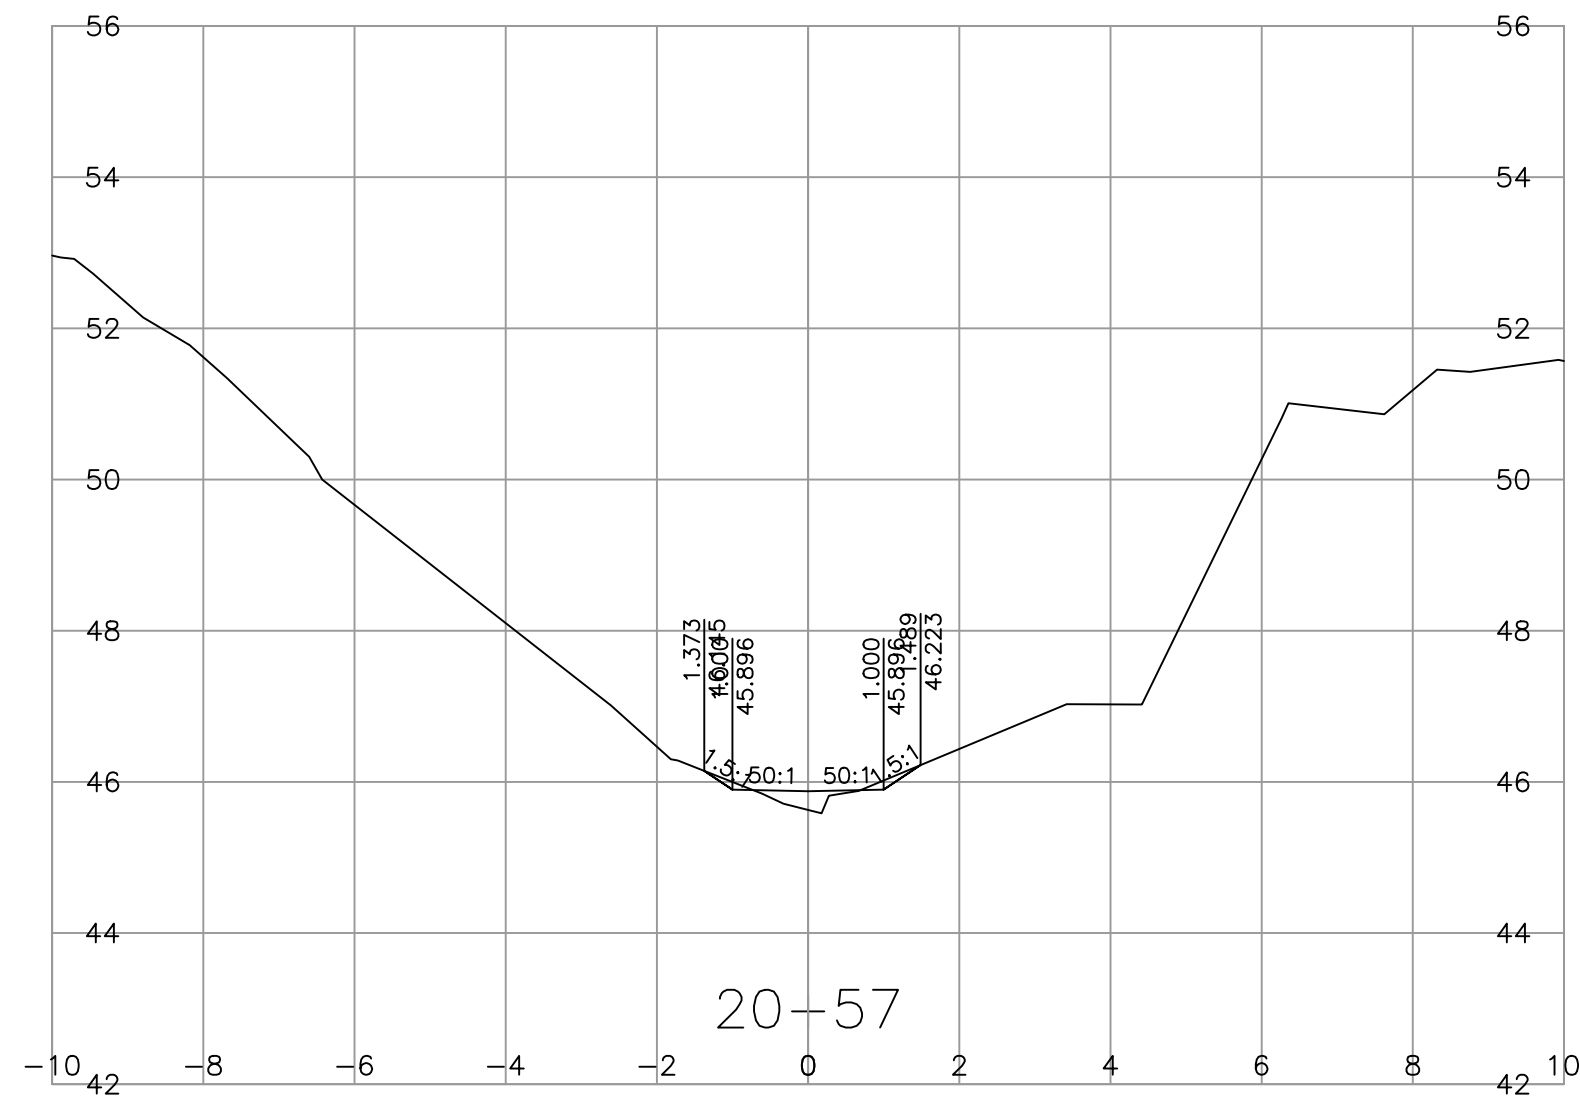

		MINISTRY OF TRANSPORTATION AND INFRASTRUCTURE SOUTH COAST REGION HIGHWAY ENGINEERING AND GEOMATICS	
SCALE 0 1 1:100 5m		CAD FILENAME R1-1028-1000-D20 PLOT DATE 2024-01-26	
REV DATE REVISIONS NAME		<b>D20 CROSS SECTIONS</b> KENYON CREEK DFAA FLOOD DAMAGE	
A	2017-07-01		
SENIOR DESIGNER		DESIGNED <u>S.CAVASINI</u> DATE <u>2024-01-26</u> QUALITY CONTROL <u>C.BAGG</u> DATE <u>2024-01-26</u> QUALITY ASSURANCE <u>J.BORCH</u> DATE <u>2024-01-26</u> DATE <u>2024-01-26</u> DRAWN <u>E.PROULX</u> DATE <u>2024-01-26</u>	
FILE NUMBER	PROJECT NUMBER	REG	DRAWING NUMBER
872CS1714	14009	1	R1-1028-1023