


Plot Date: 15 Nov 2023 @ 8:45 AM Path C:\Users\cam64201\WSP\0365201-11400-05 - Hwy 11 Reinstatement - Hwy 11 TCP 201-11400-05 Hwy11 TCP 7 CS.dwg 01 PLOT SCALE: 1:25.4 PLOTTED BY: Bailey, Michael LAST SAVED BY: cam64201

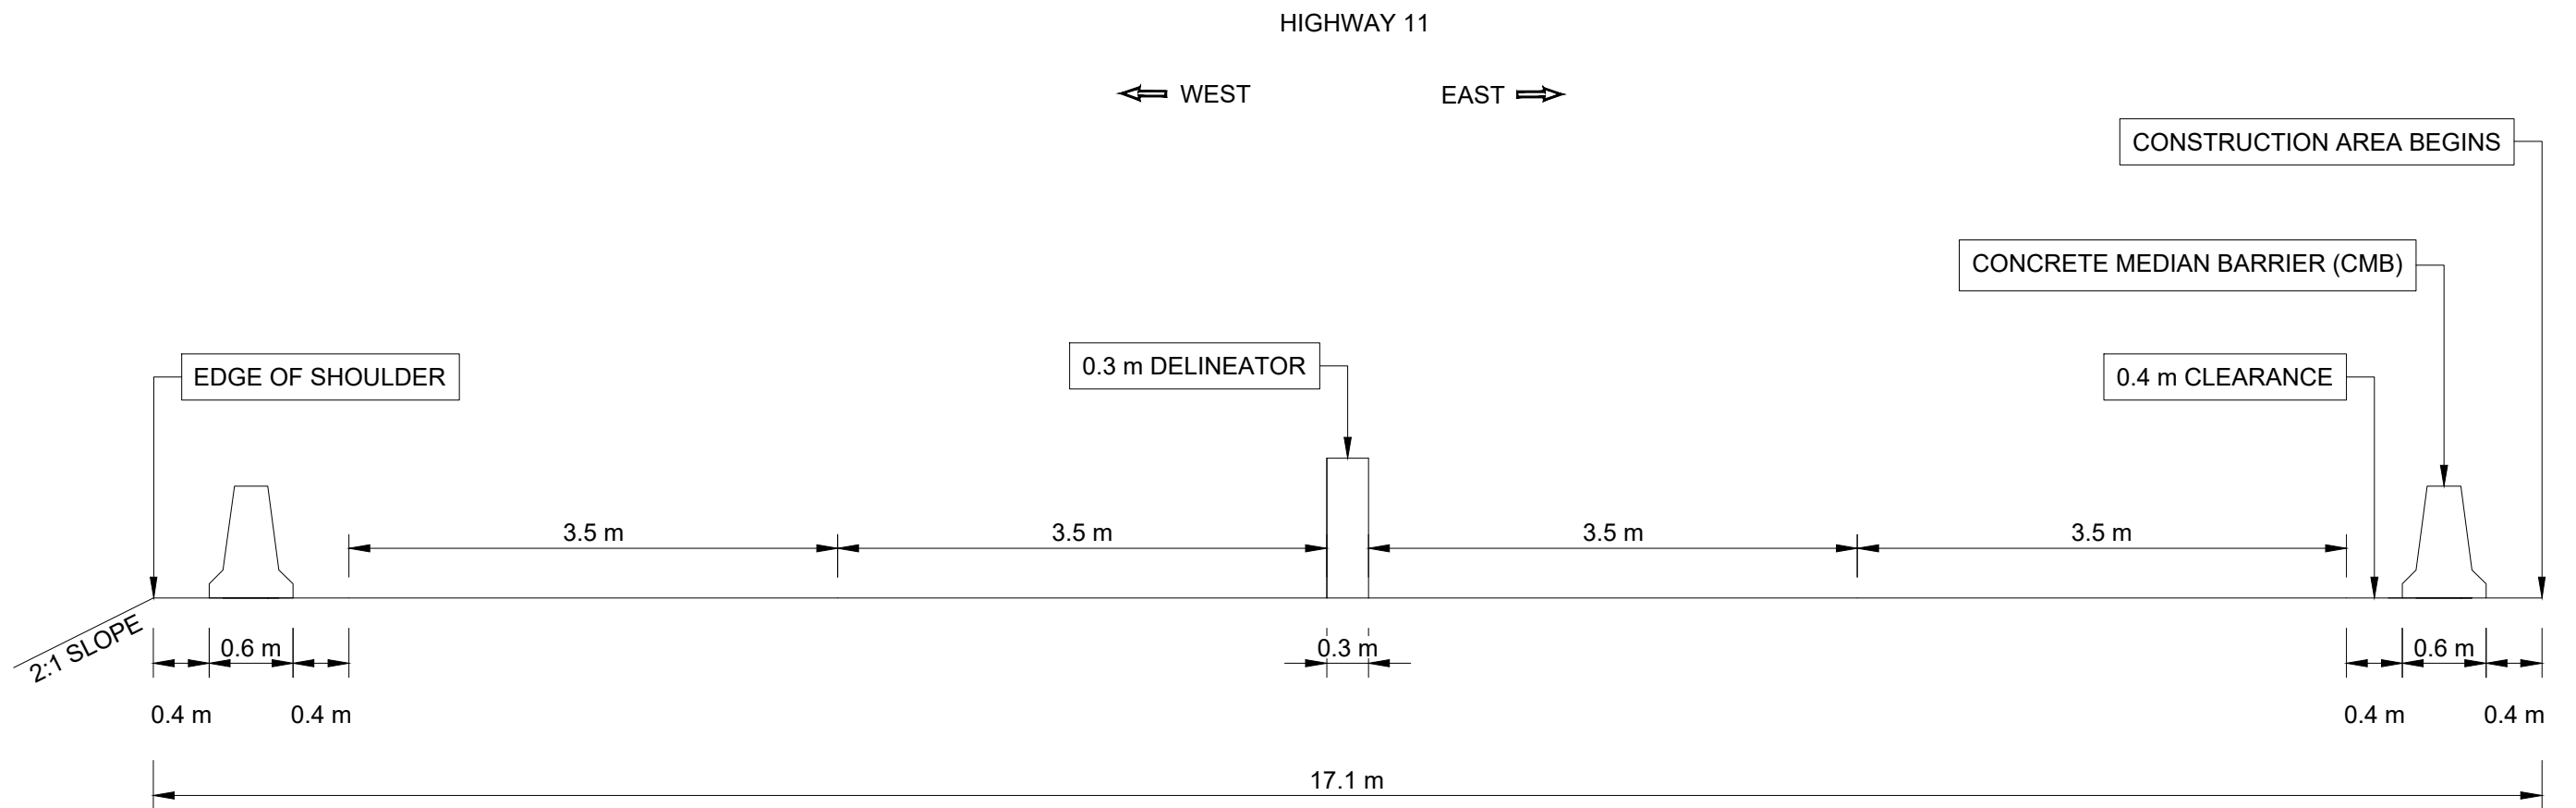

**NORTHBOUND HIGHWAY 11 AT WILLBRAND CREEK  
FLOOD REPAIRS**  
201-11400-05

**TYPICAL ROAD SECTION  
CONCEPT**

**REVISION 7**

SHEET 1 OF 1