



Ministry of
Transportation
and Infrastructure

















PROJECT No. 14092-0000

**CROSS SECTIONS
PEERS CREEK FRONTAGE ROAD
WASHOUT RECOVERY**

I. PILKINGTON, CHIEF ENGINEER

2023-06-09

PLOT DATE: 2023/06/13 X:\2121\2121-00865-15 MoTI - Peers Creek Frontage Rd\10.0 DRAWINGS\10.3 Engineering\PeersCreek\DrawingProduction\1000_DesignSections\R1-1032-1000.dwg

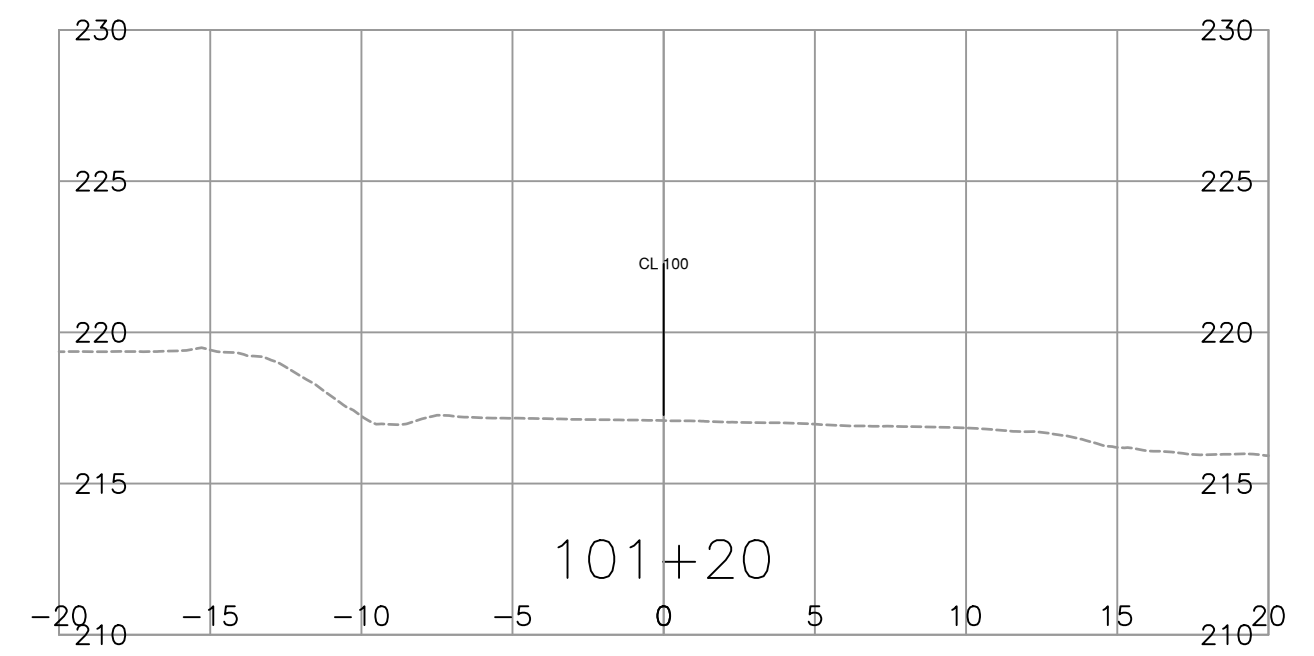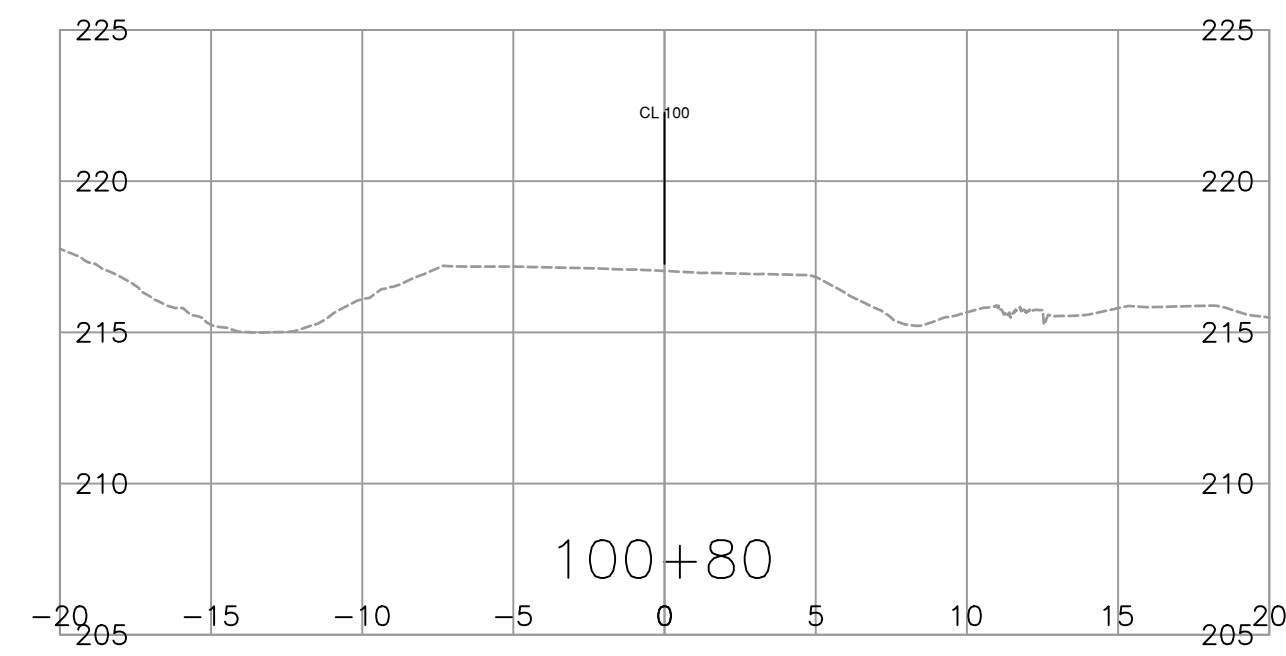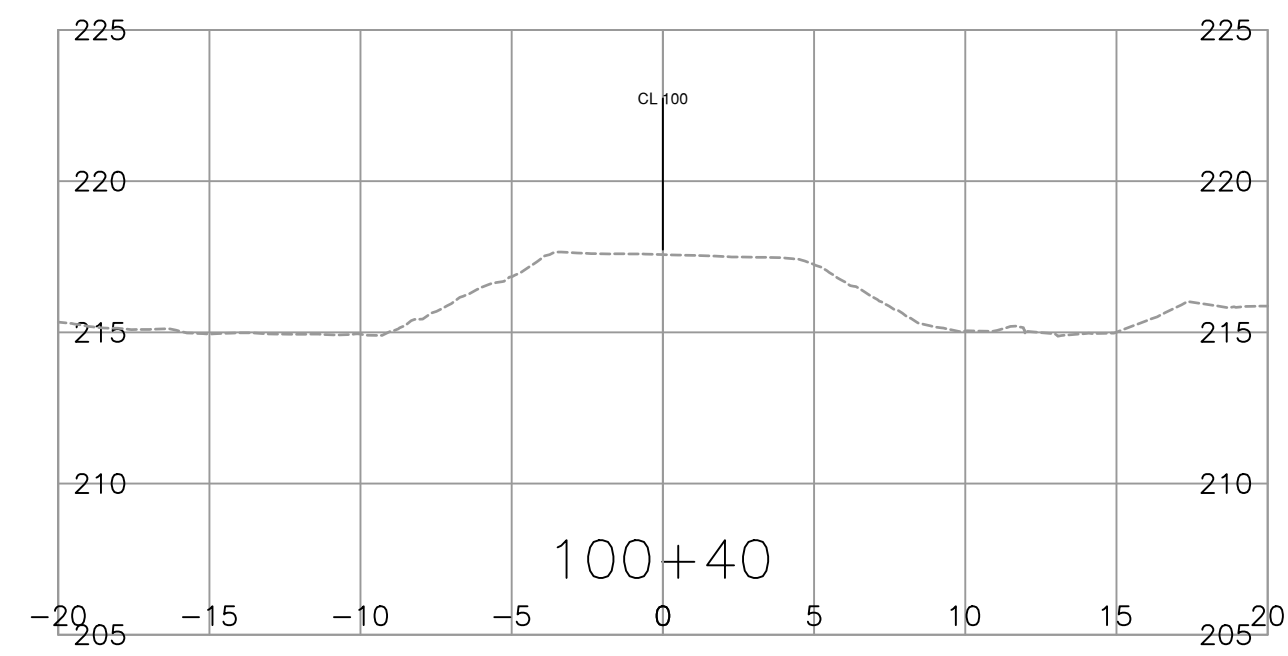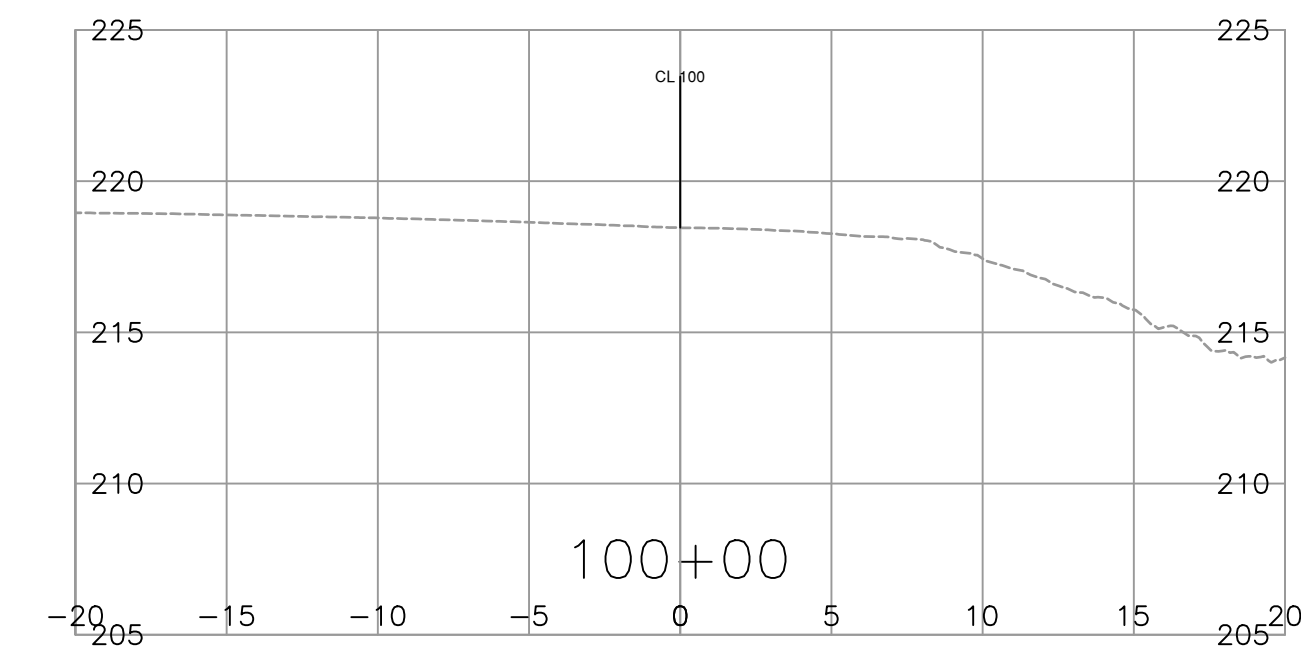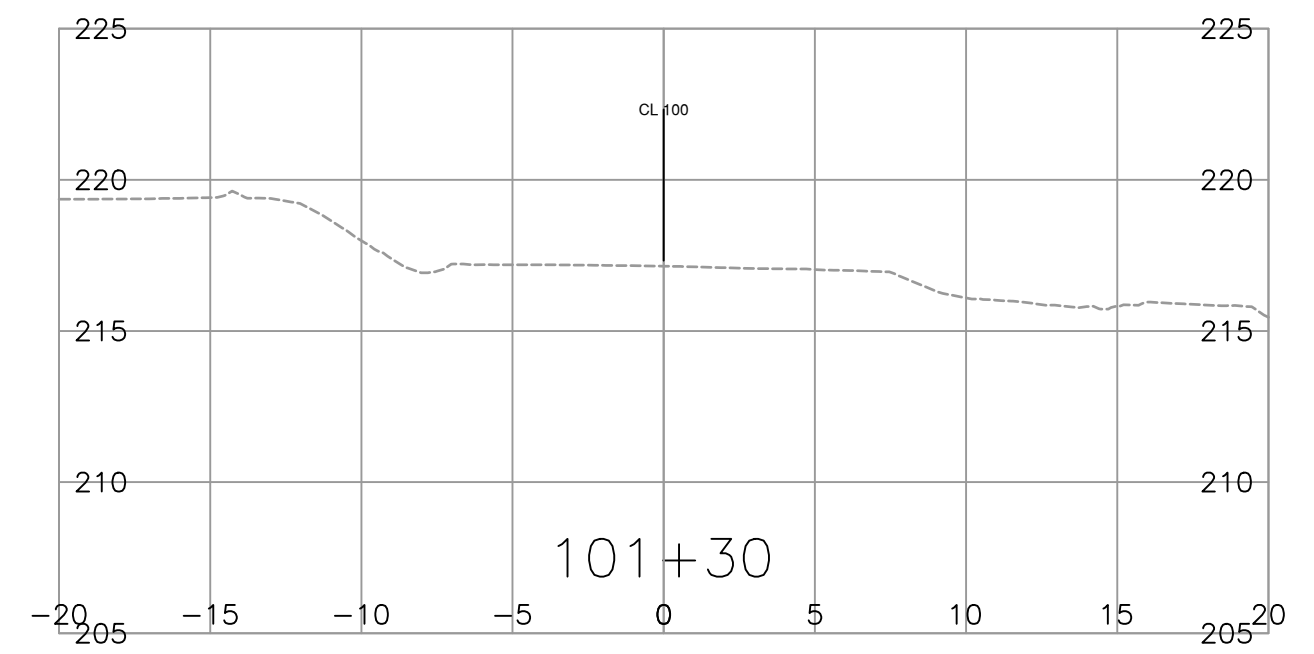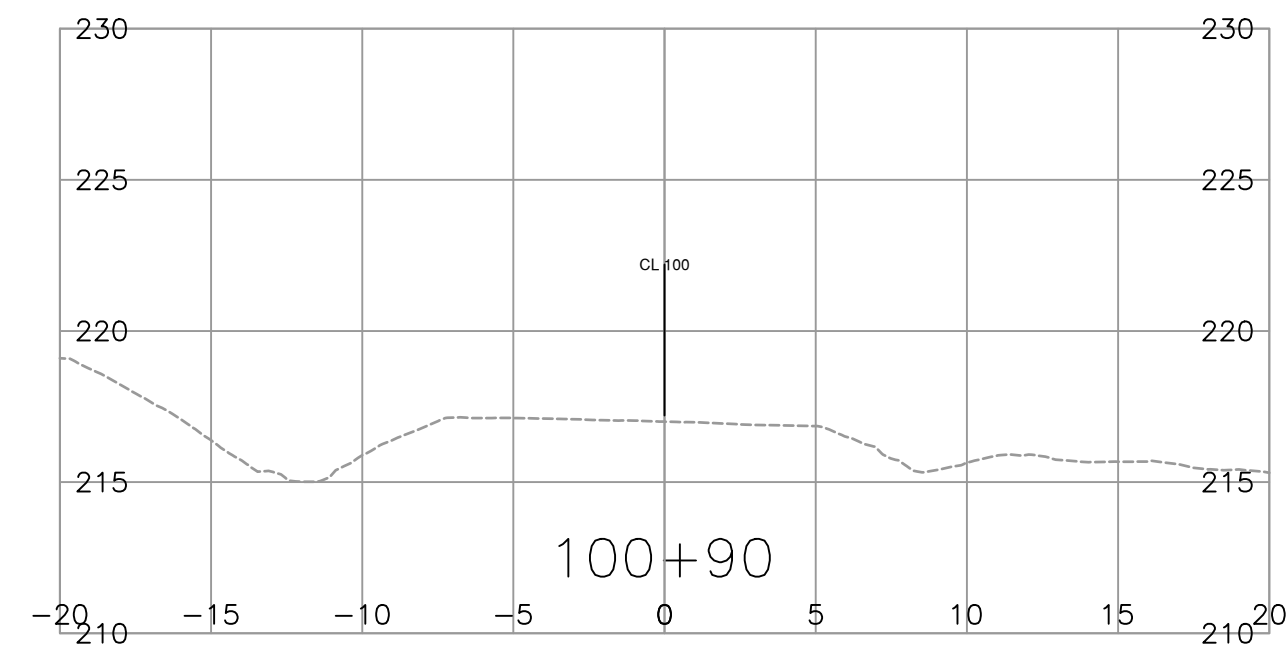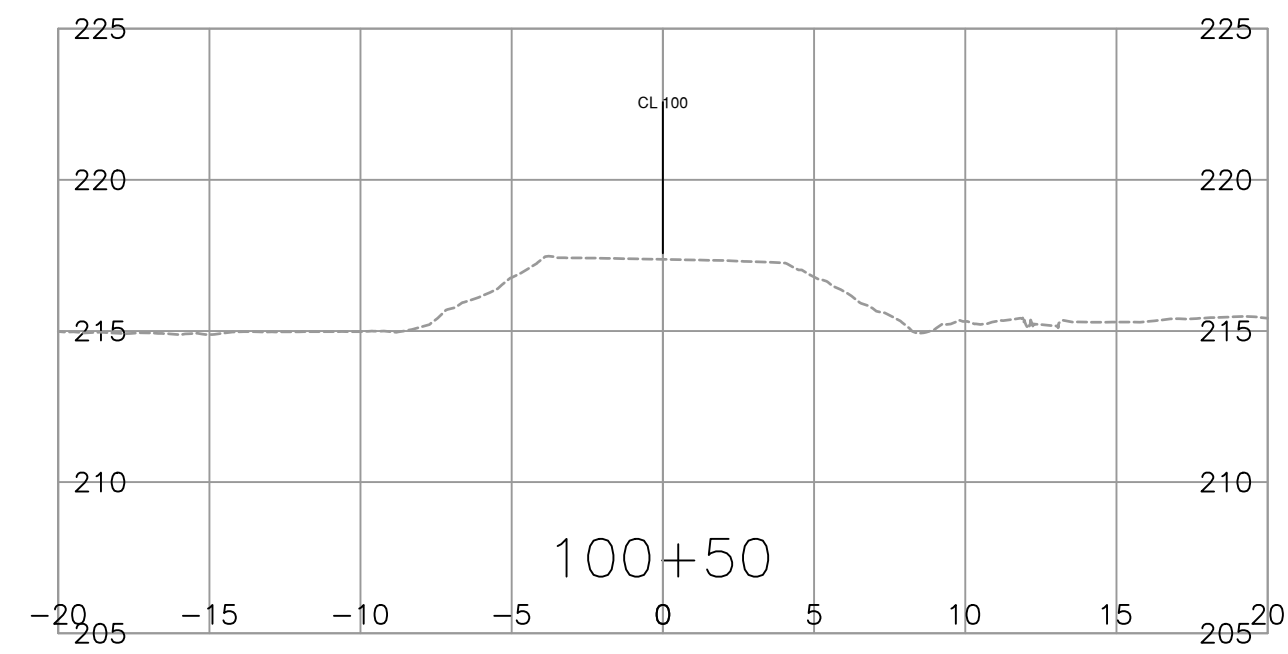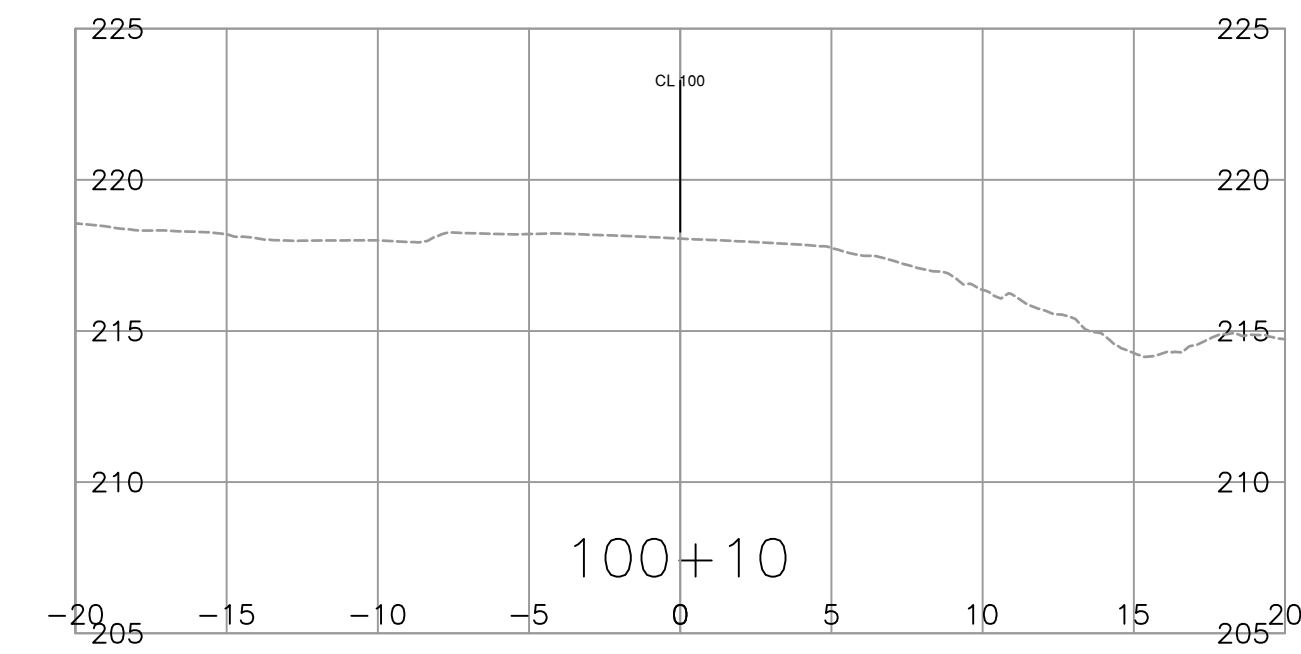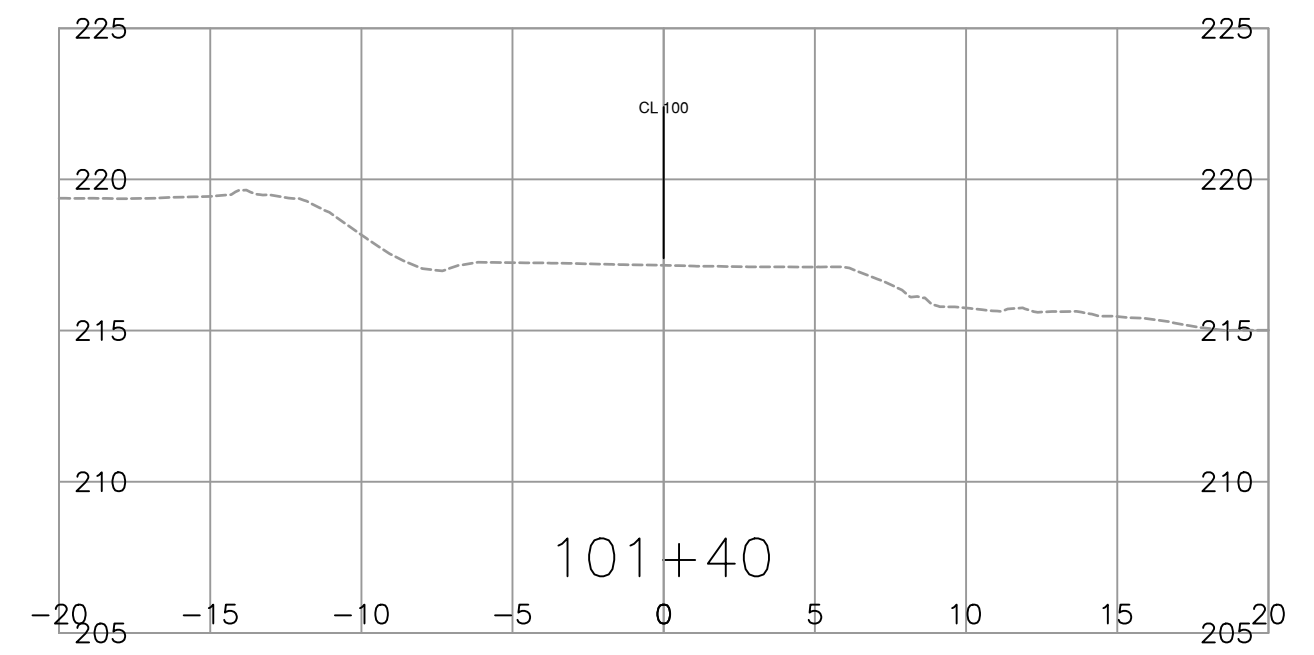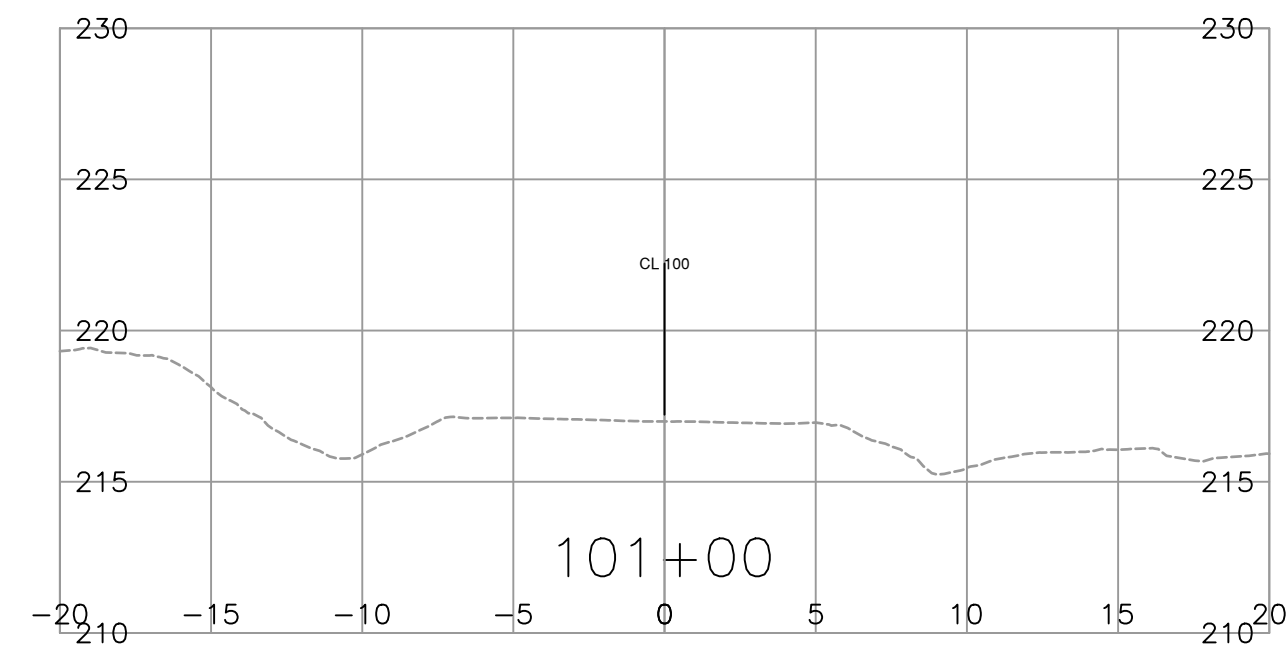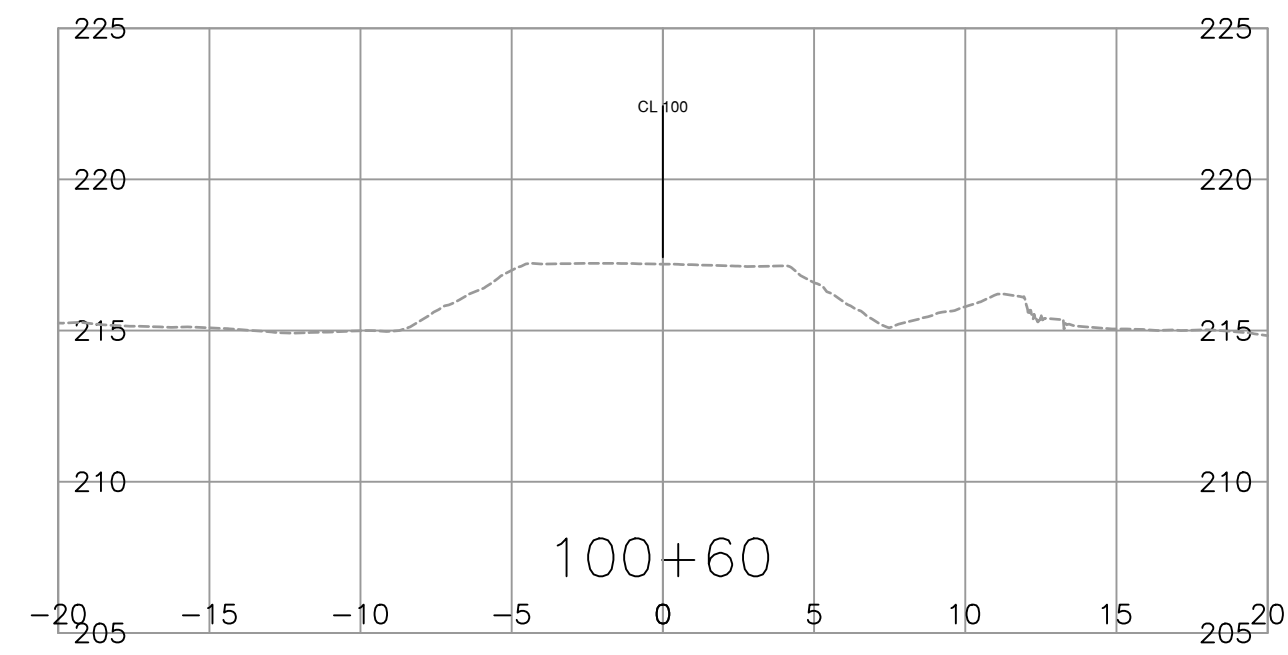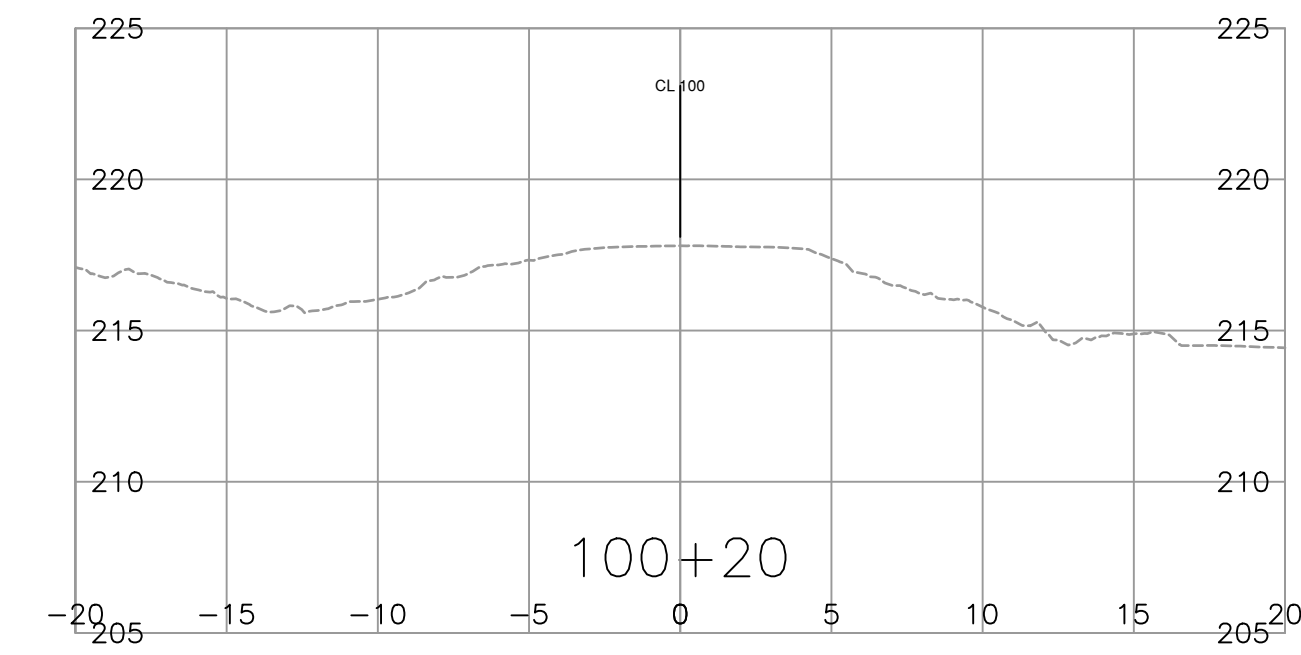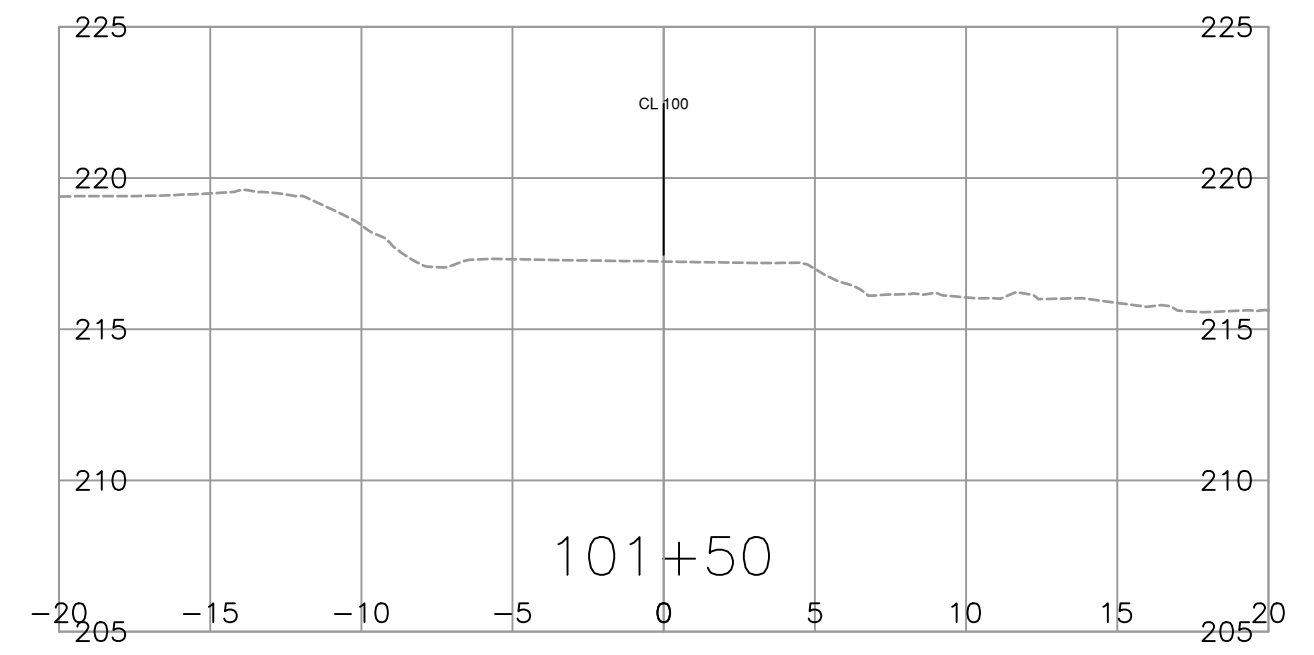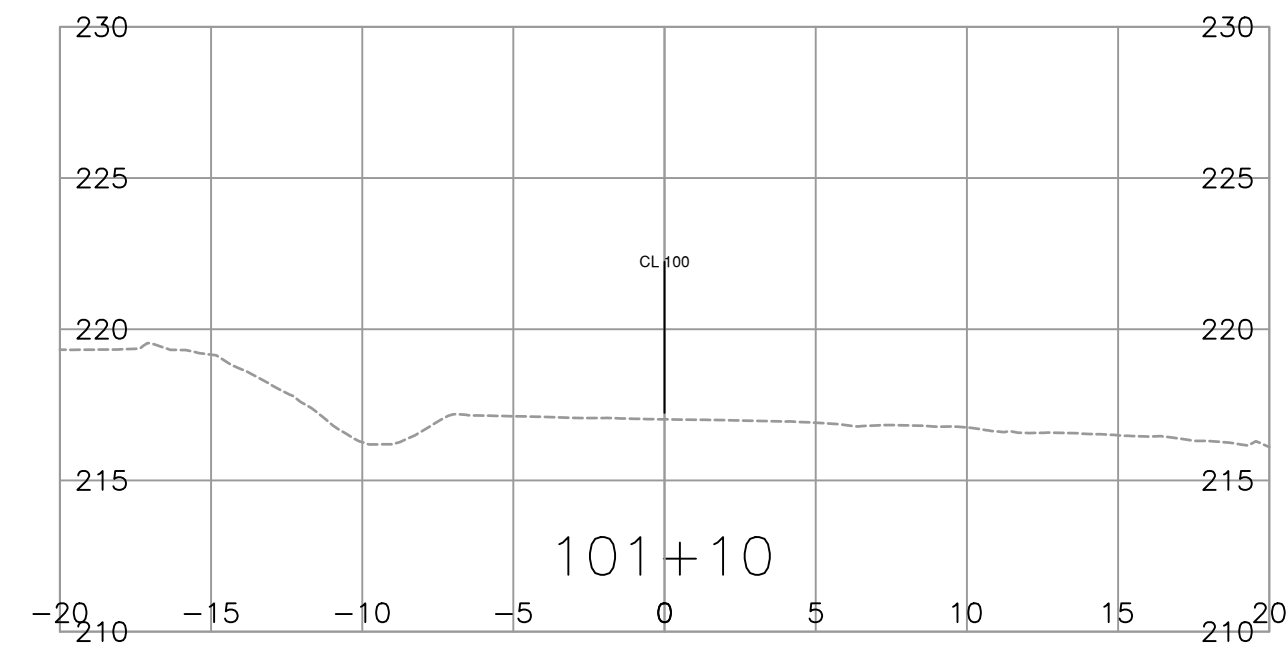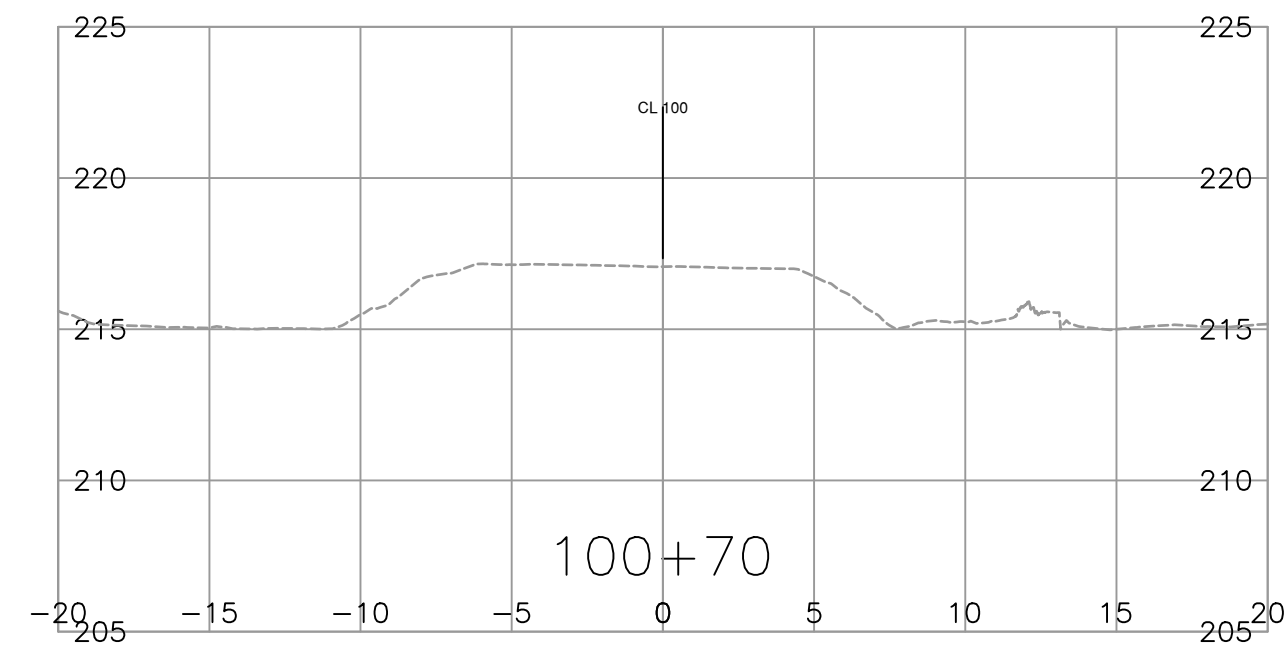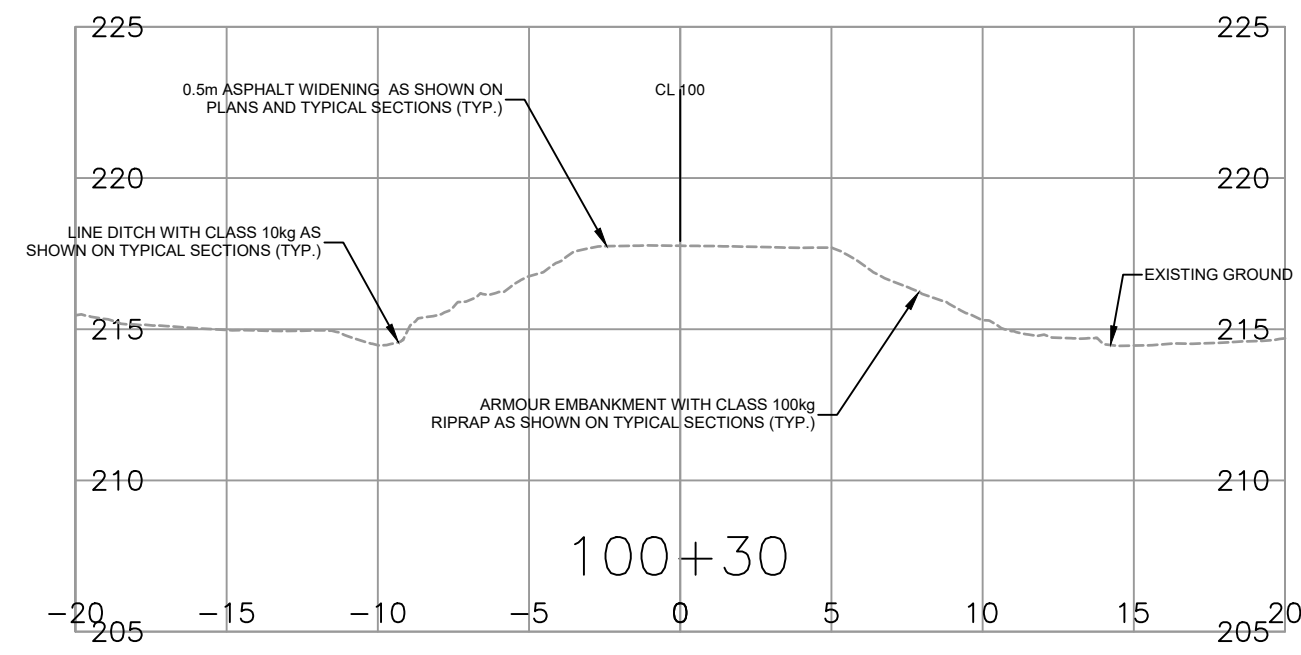

SCALE 0 2 1,250 12m

CAD FILENAME: R1-1032-1000
PLOT DATE: 6/13/2023

REV	DATE	REVISIONS	NAME

BRITISH COLUMBIA MINISTRY OF TRANSPORTATION AND INFRASTRUCTURE
SOUTH COAST REGION
HIGHWAY ENGINEERING AND GEOMATICS

















N. GUARAN
ENGINEER OF RECORD

DESIGNED: T. PETTET DATE: 2023-06-09
QUALITY CONTROL: N. GUARAN DATE: 2023-06-09
QUALITY ASSURANCE: R. BEDARD DATE: 2023-06-09
DRAWN: T. PETTET DATE: 2023-06-09


CROSS SECTIONS
PEERS CREEK FRONTAGE ROAD
WASHOUT RECOVERY
STA. 100+00 TO 101+50

FILE NUMBER	PROJECT NUMBER	REG	DRAWING NUMBER	REV
2121-00865-15	14092-0000	1	R1-1032-1001	

PLOT DATE: 2023/06/13 X:\2121\2121-00865-15 MoTI - Peers Creek Frontage Rd\10.0 DRAWINGS\10.3 Engineering\PeersCreek\DrawingProduction\1000_DesignSections\R1-1032-1000.dwg

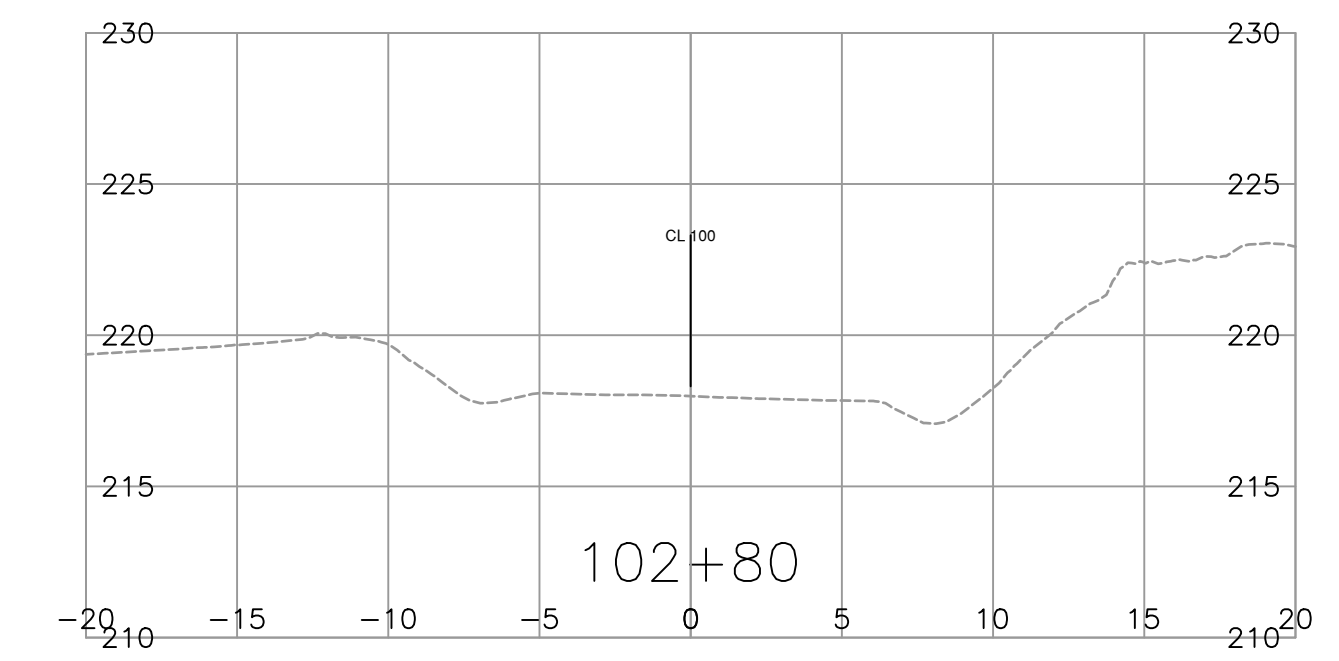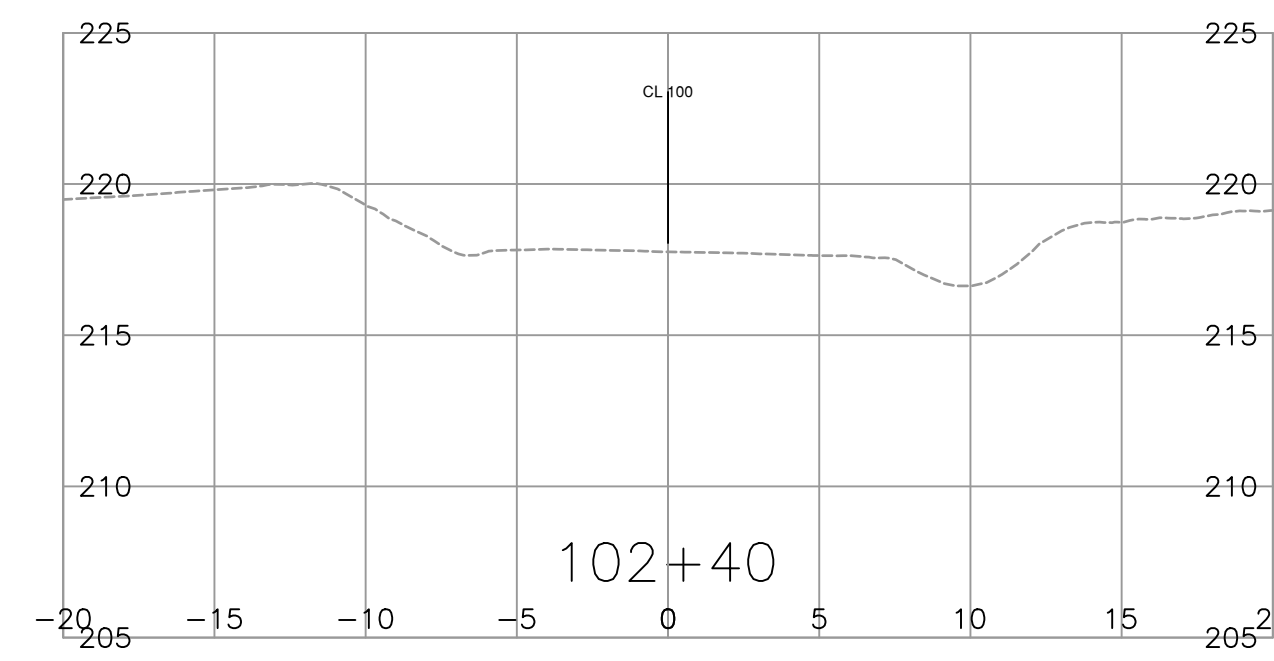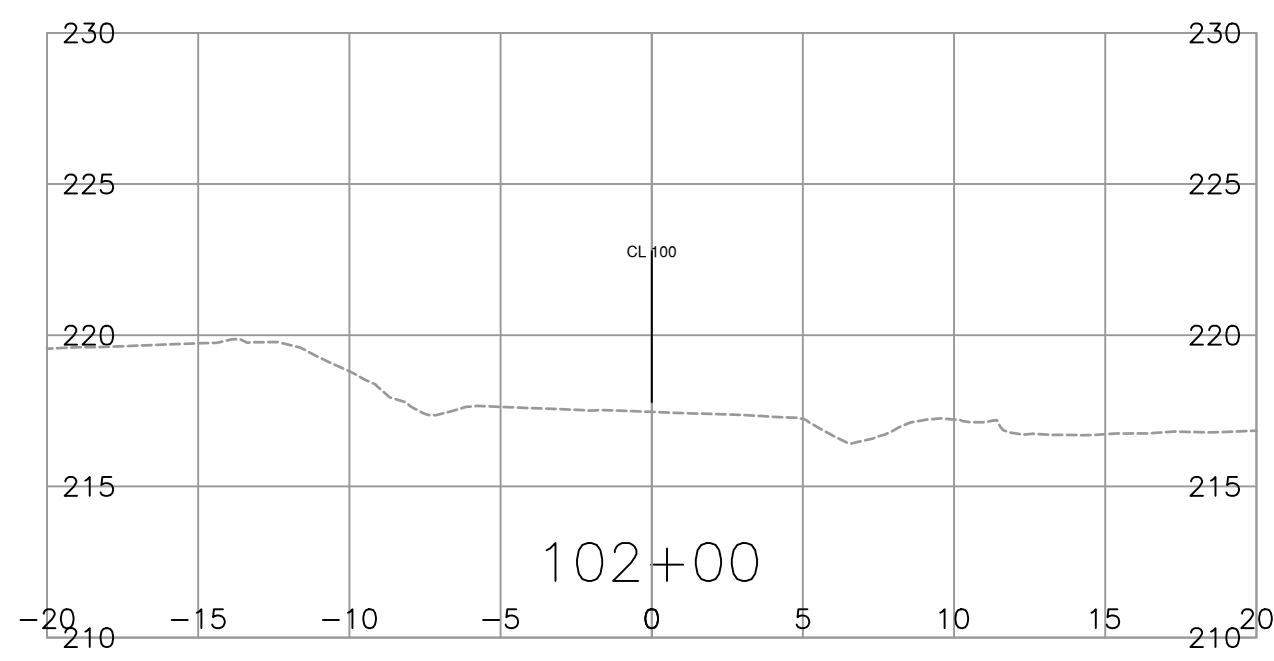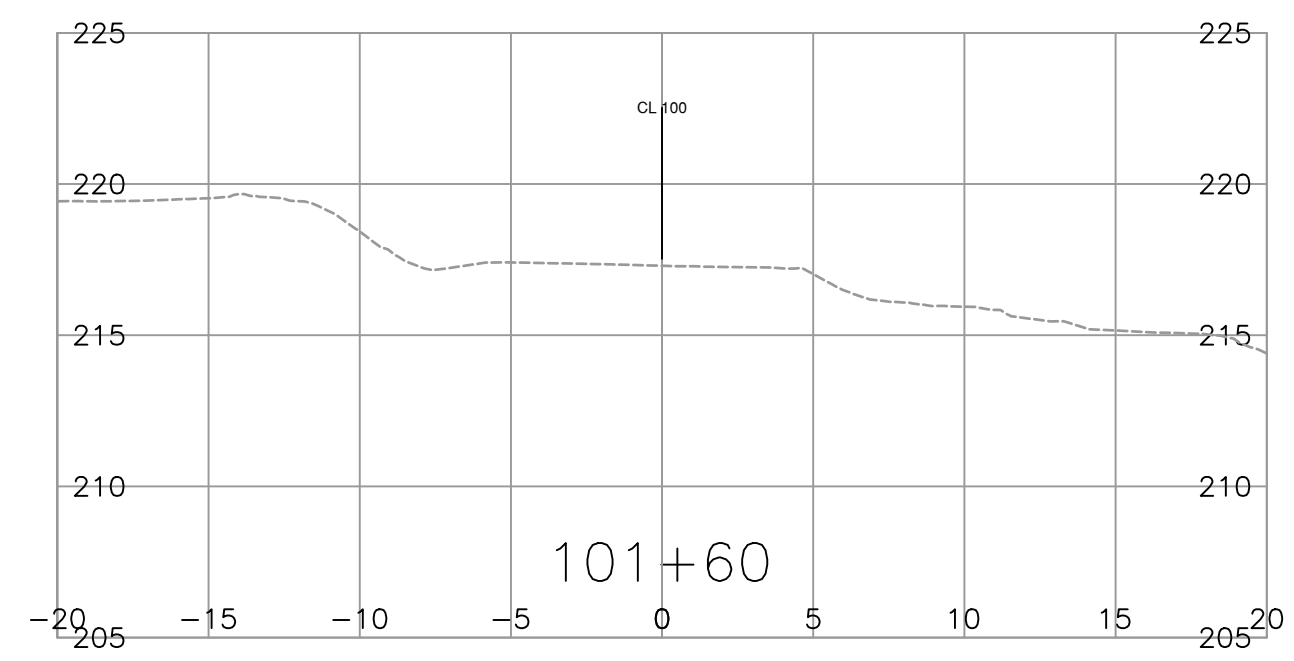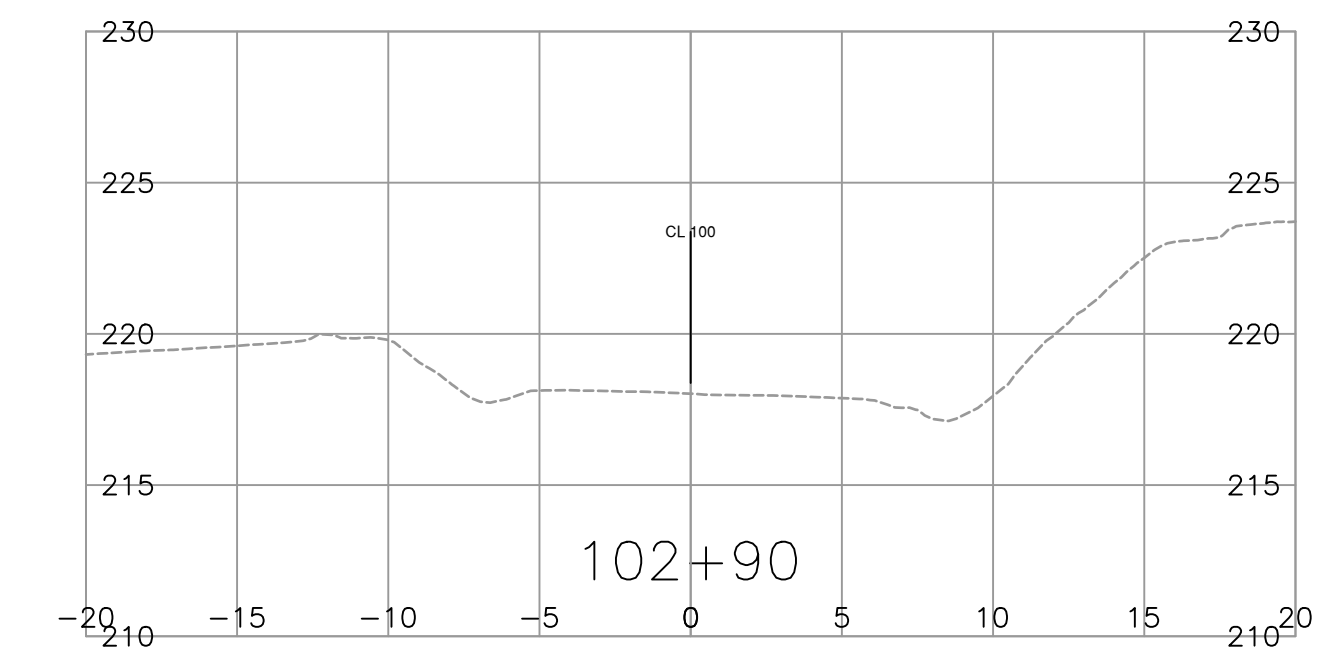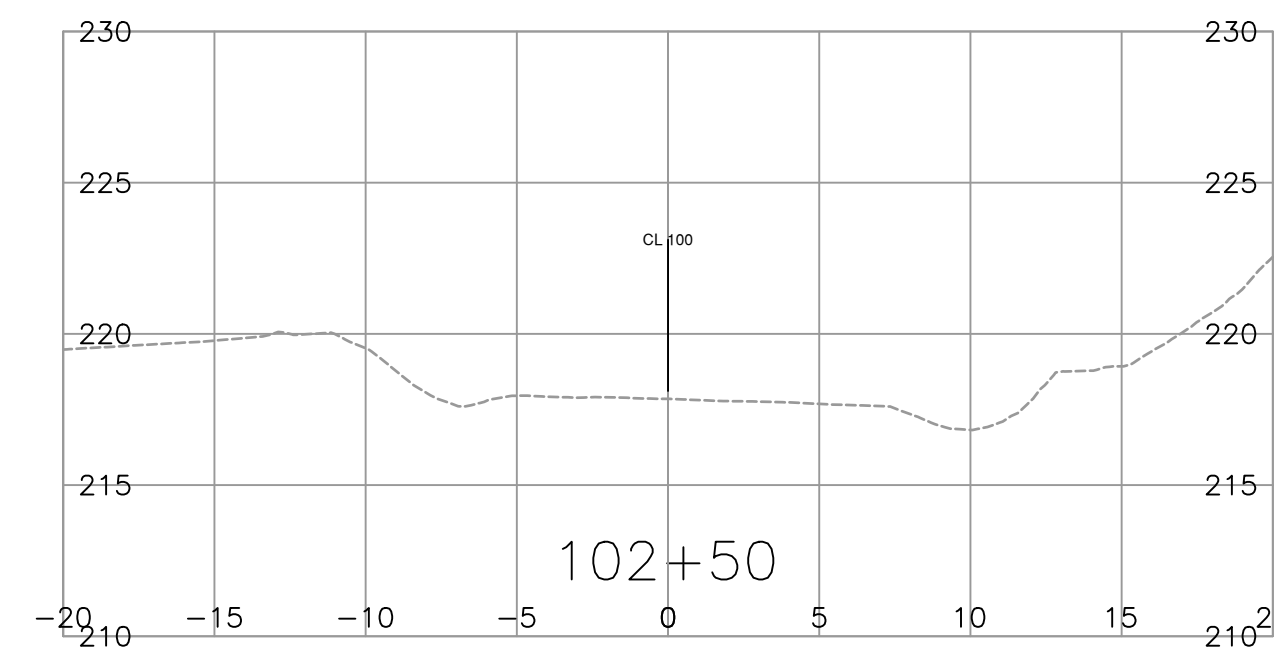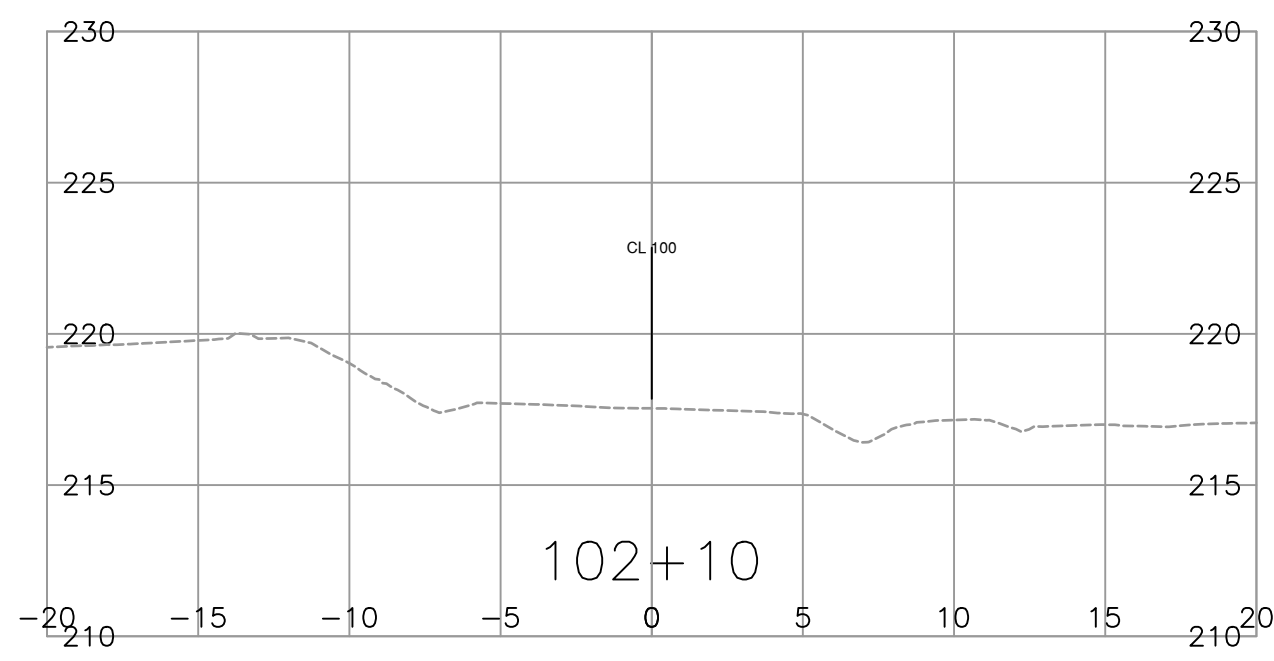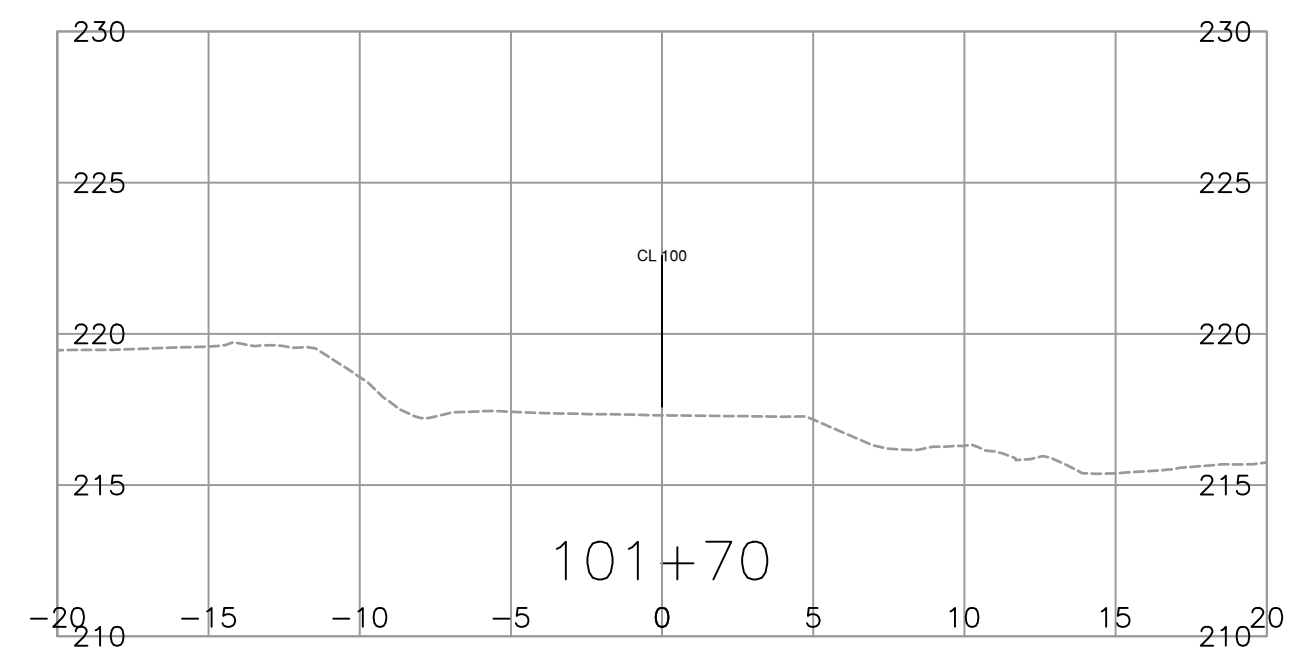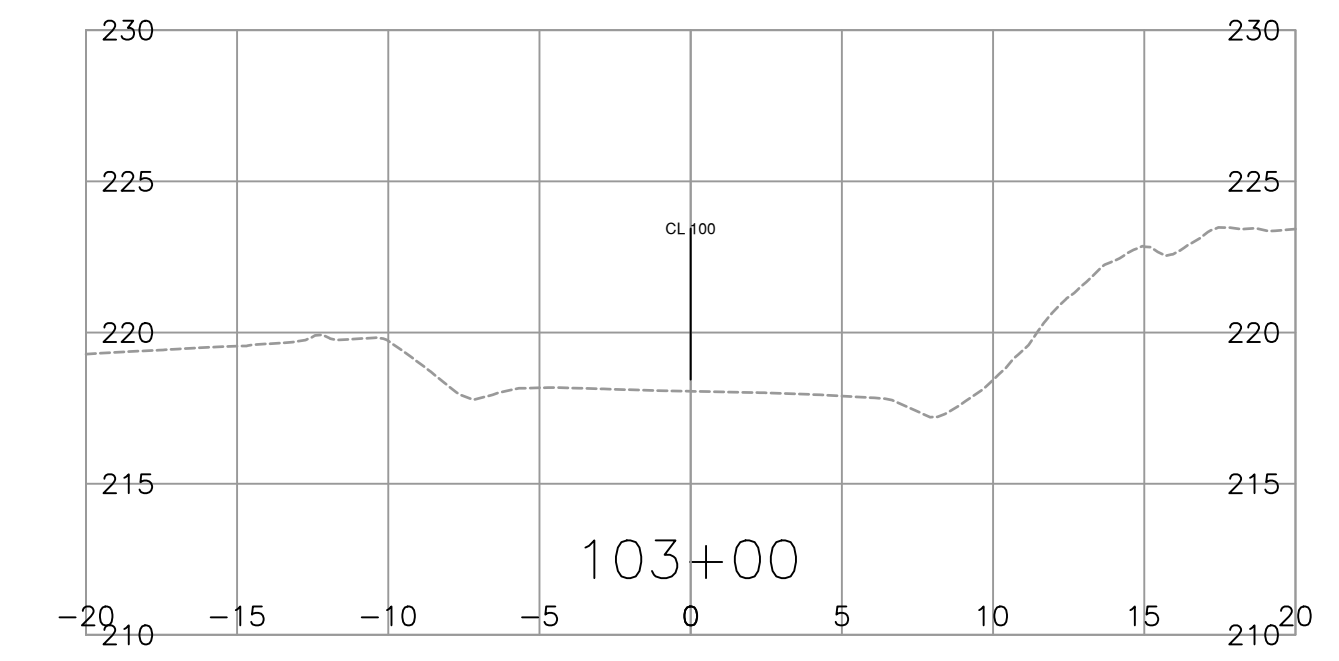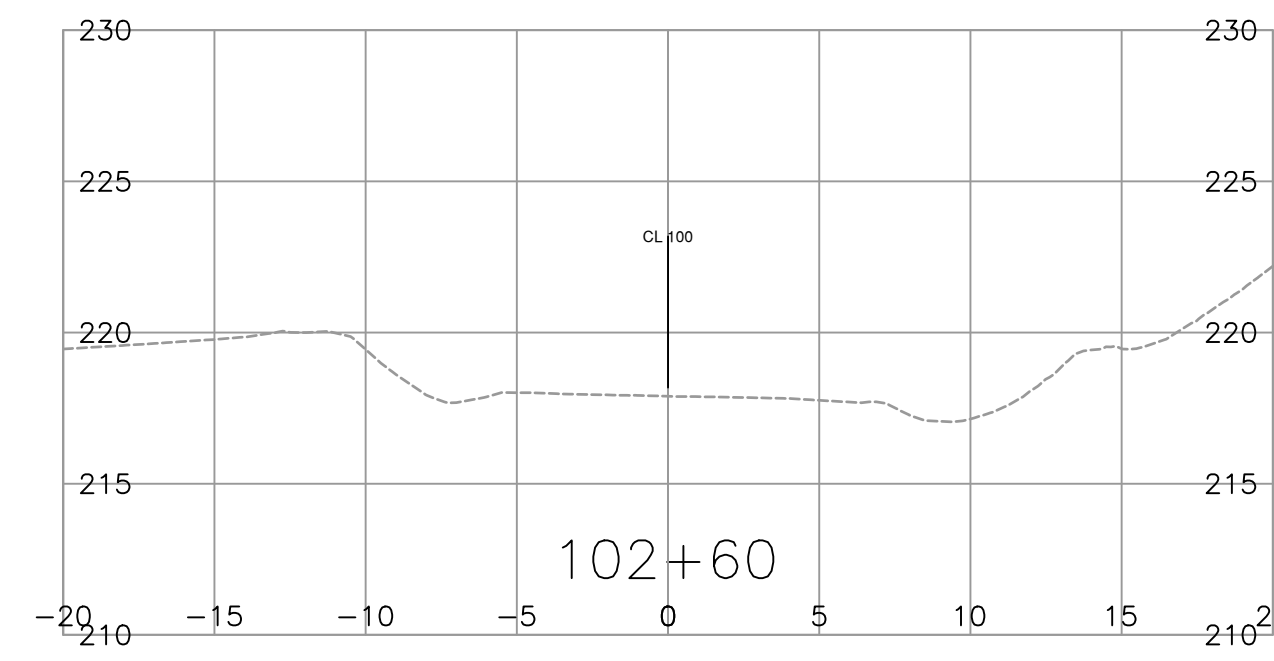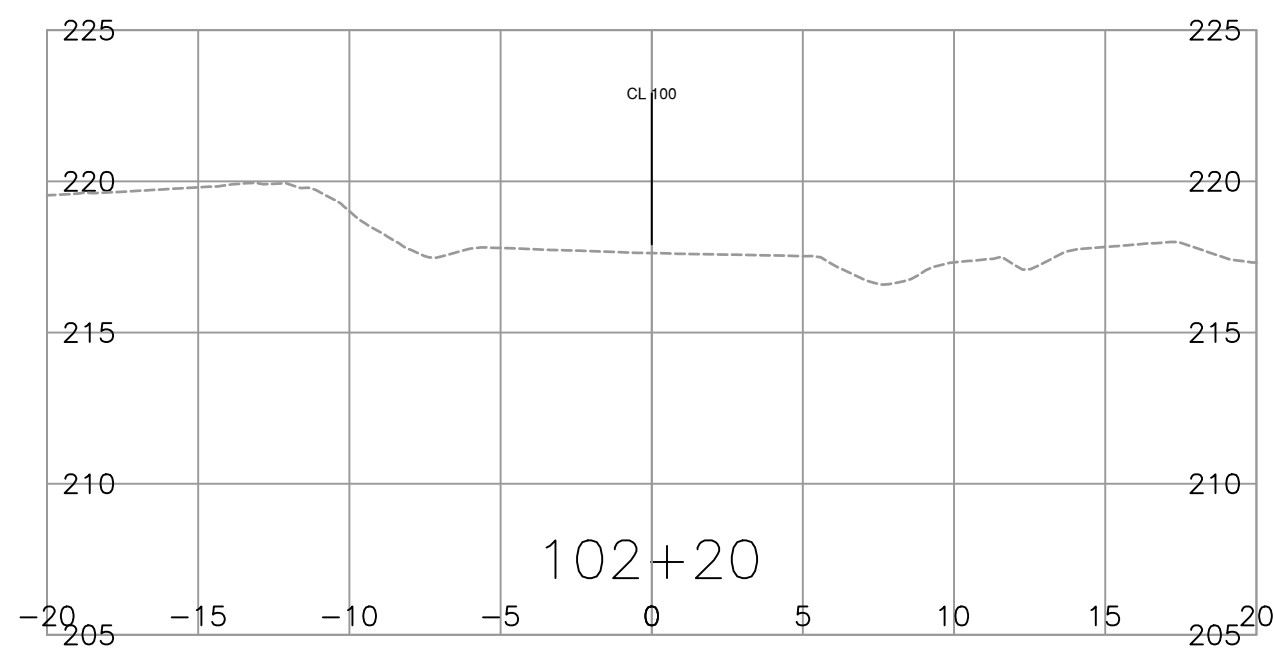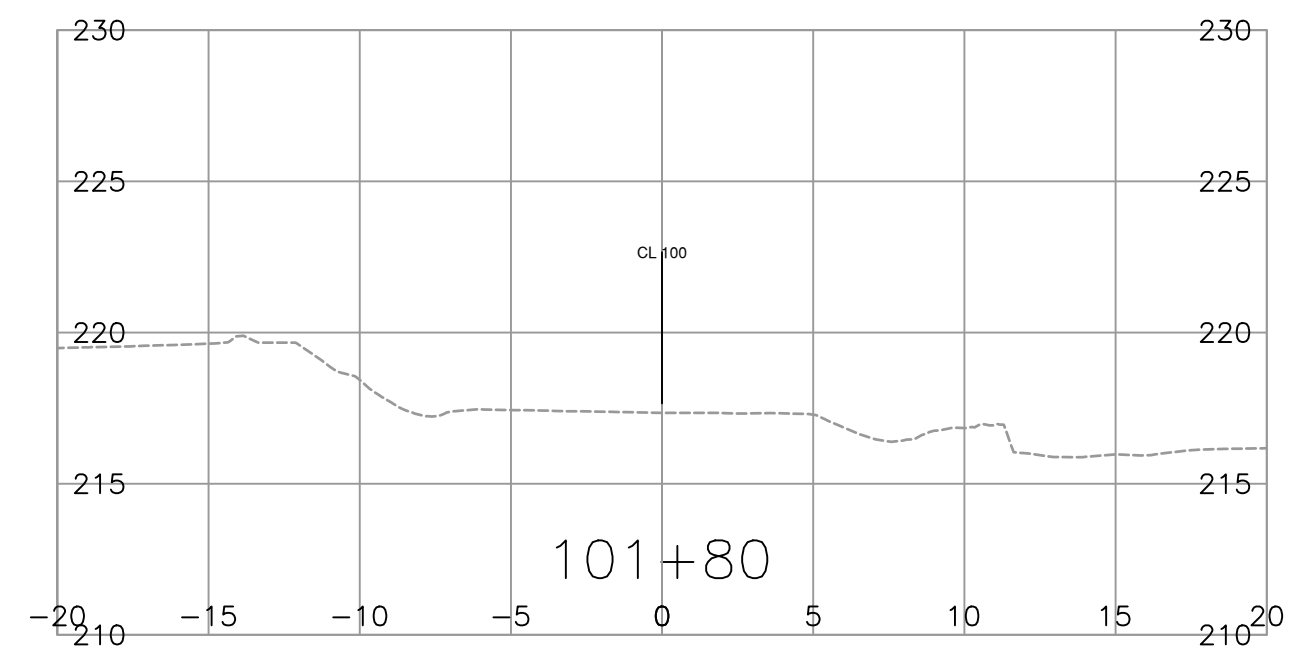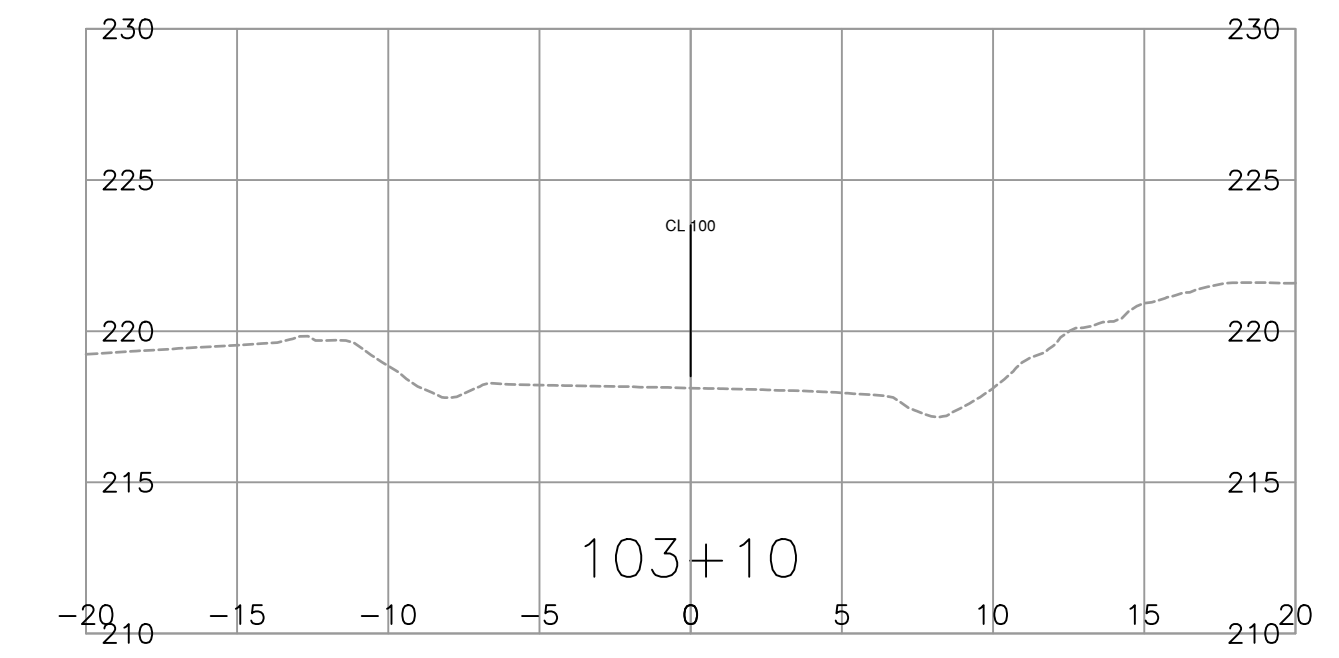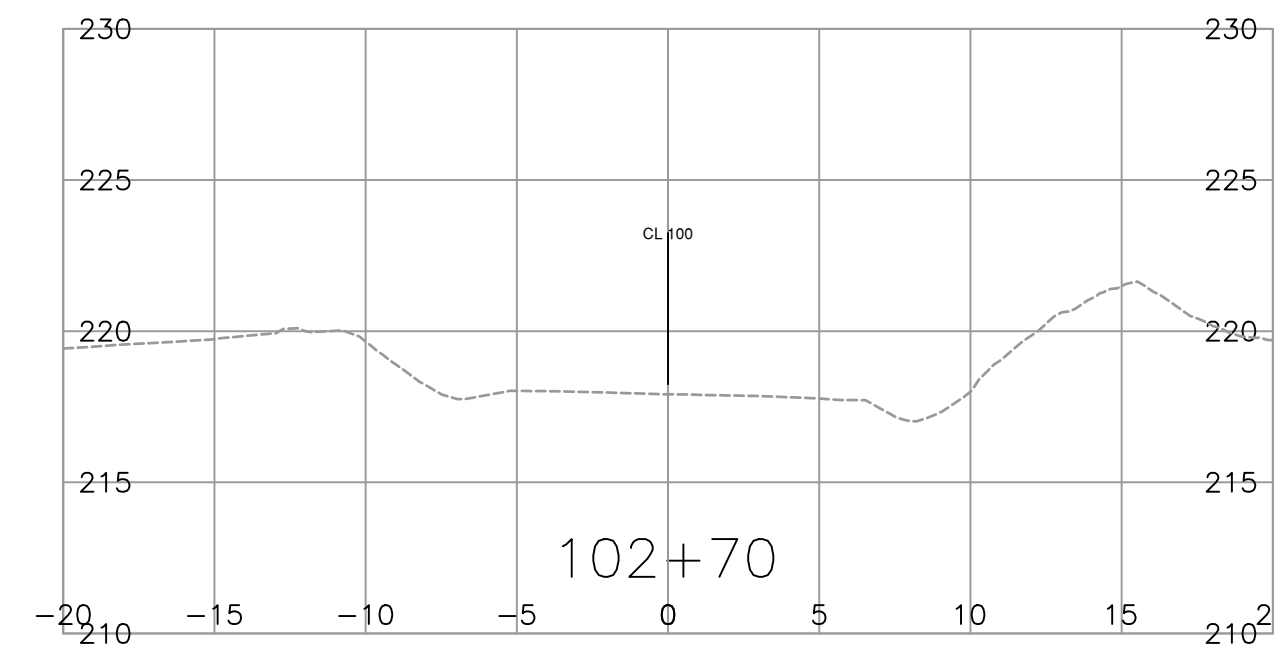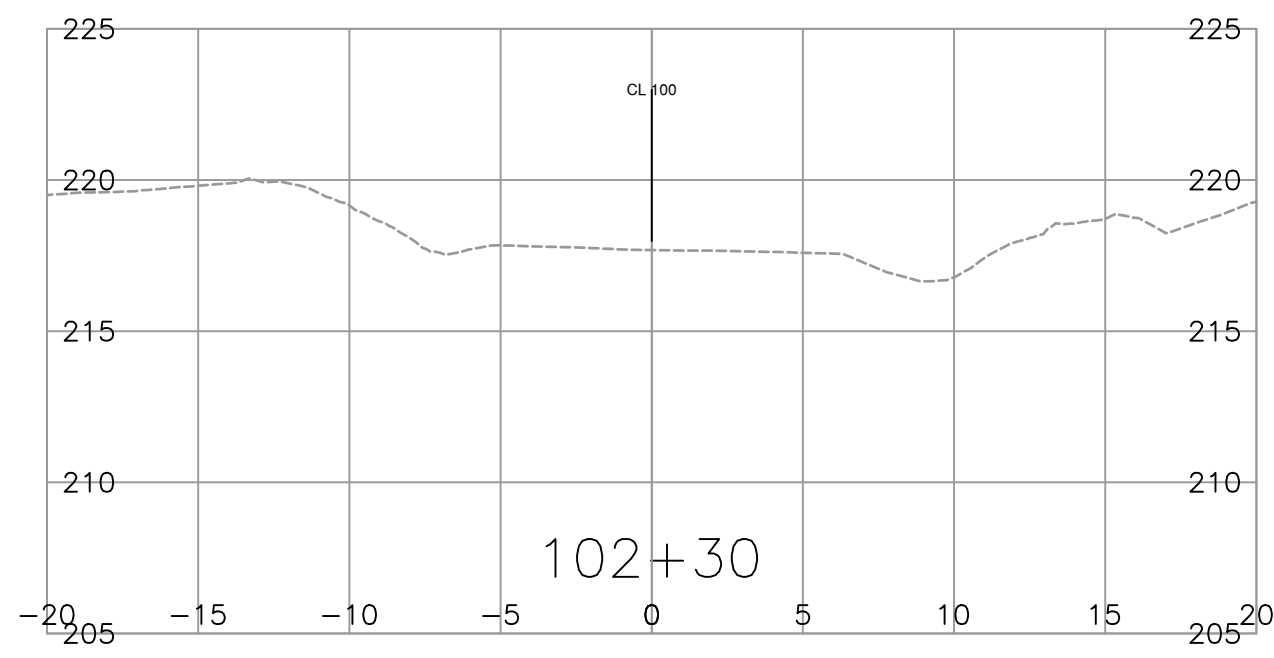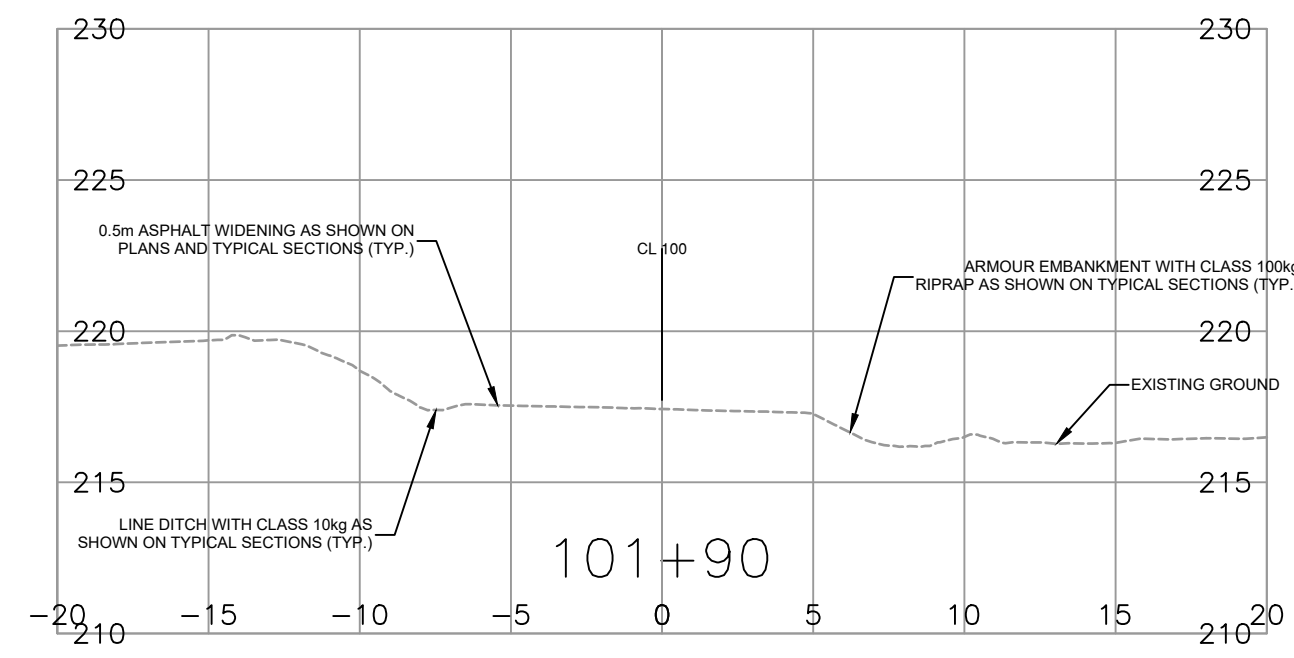

SCALE		0 2 1,250 12m	
CAD FILENAME		R1-1032-1000	
PLOT DATE		6/13/2023	
REV	DATE	REVISIONS	NAME


















BRITISH COLUMBIA
 MINISTRY OF TRANSPORTATION AND INFRASTRUCTURE
 SOUTH COAST REGION
 HIGHWAY ENGINEERING AND GEOMATICS

N. GUARAN
 ENGINEER OF RECORD
 DATE: 2023-06-09


DESIGNED: T. PETTET DATE: 2023-06-09
 QUALITY CONTROL: N. GUARAN DATE: 2023-06-09
 QUALITY ASSURANCE: R. BEDARD DATE: 2023-06-09
 DRAWN: T. PETTET DATE: 2023-06-09

CROSS SECTIONS				
PEERS CREEK FRONTAGE ROAD				
WASHOUT RECOVERY				
STA. 101+60 TO 103+10				
FILE NUMBER	PROJECT NUMBER	REG	DRAWING NUMBER	REV
2121-00865-15	14092-0000	1	R1-1032-1002	

PLOT DATE: 2023/06/13 X:\2121\2121-00865-15 MoTI - Peers Creek Frontage Rd\10.0 DRAWINGS\10.3 Engineering\PeersCreek\DrawingProduction\1000_DesignSections\R1-1032-1000.dwg

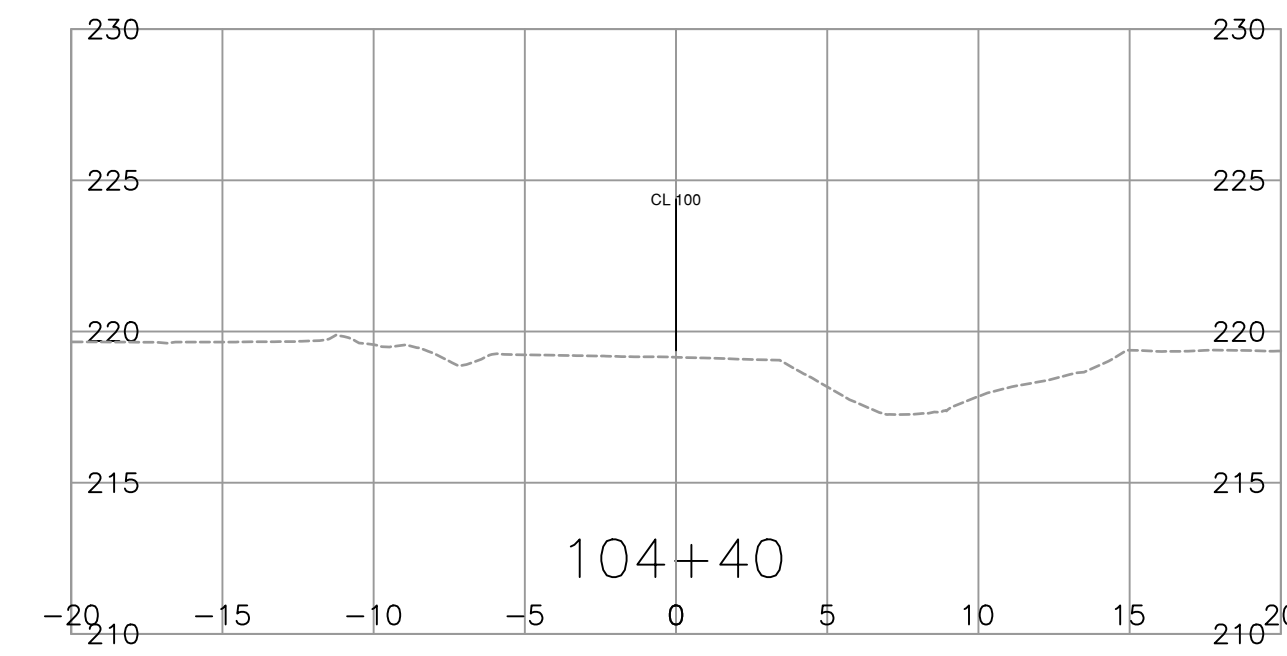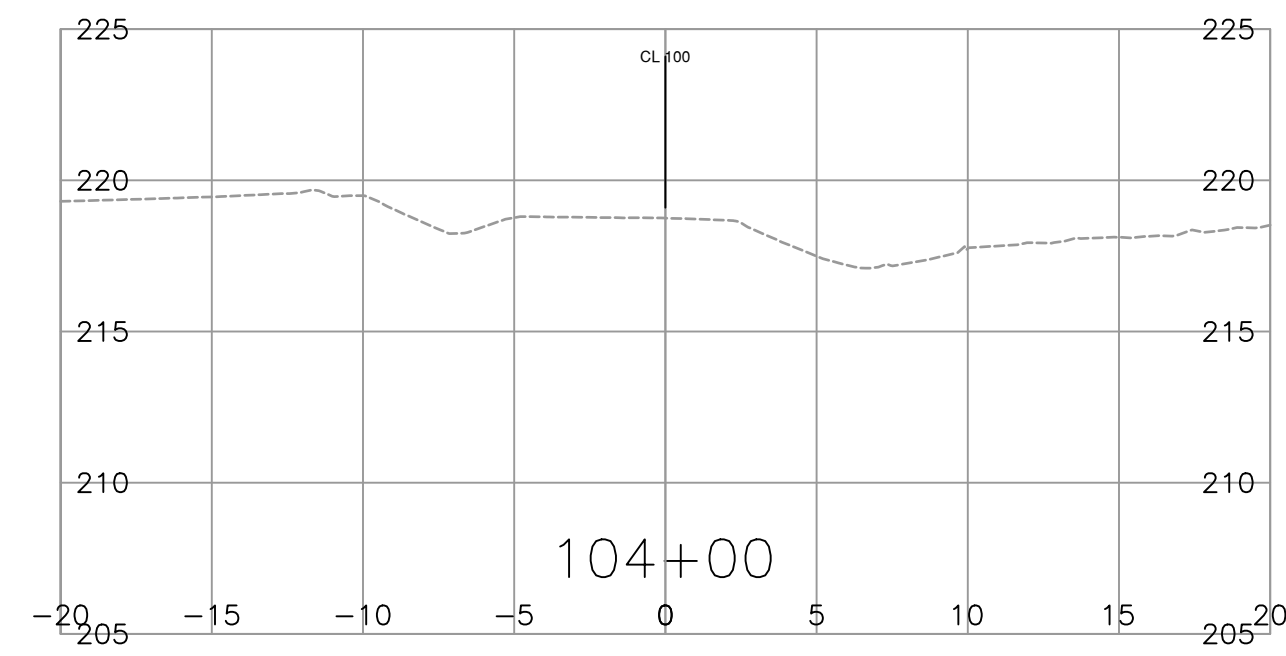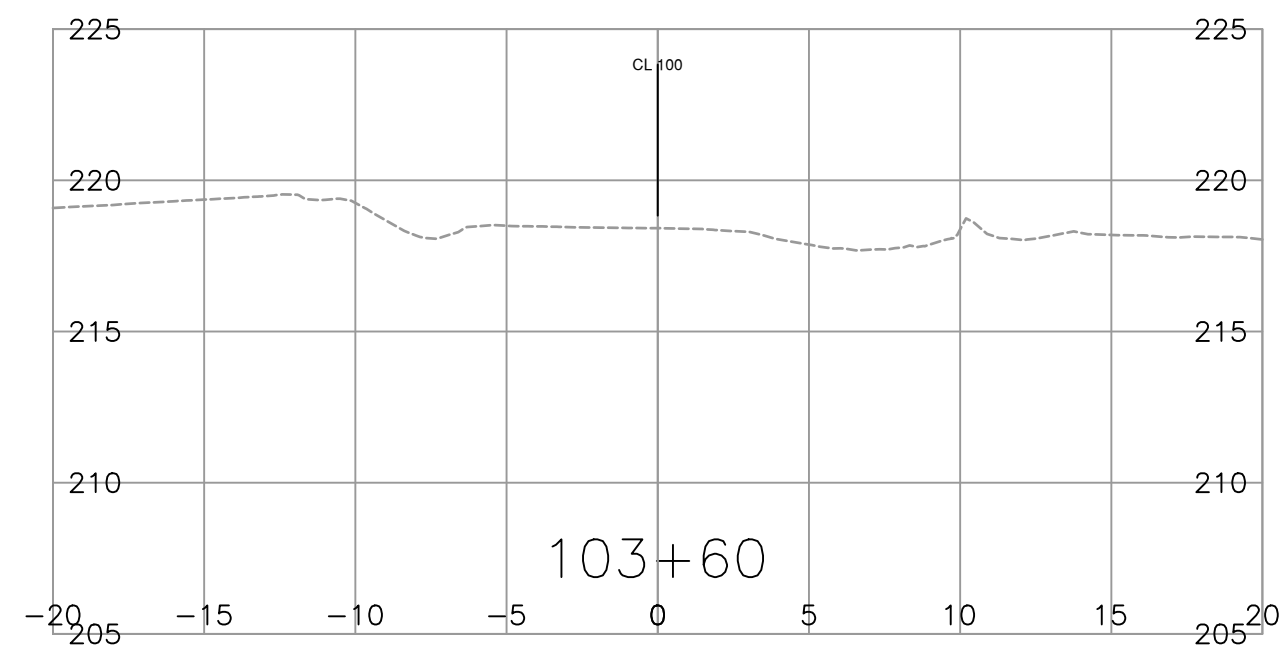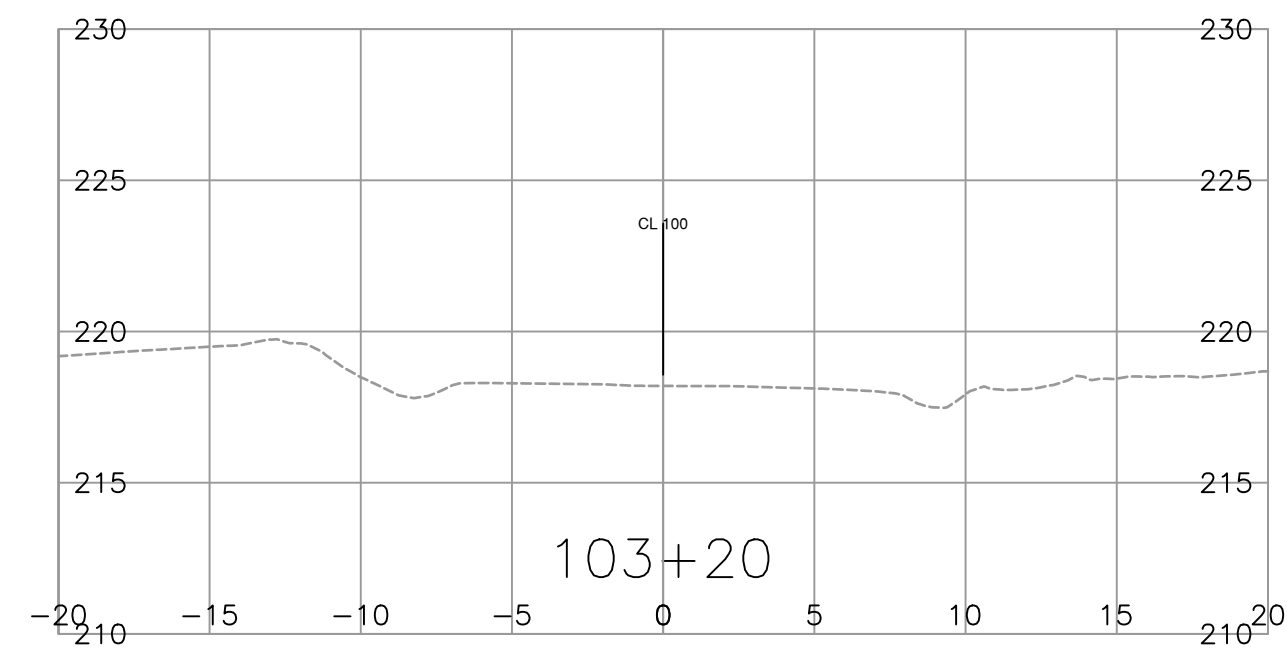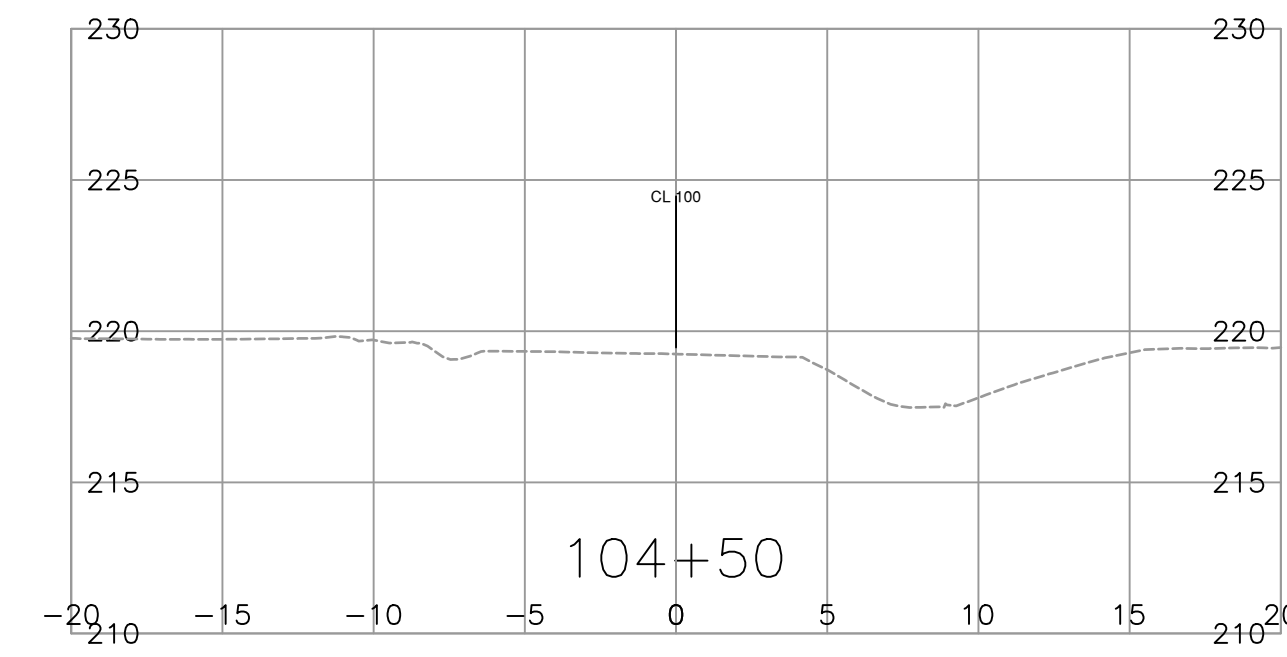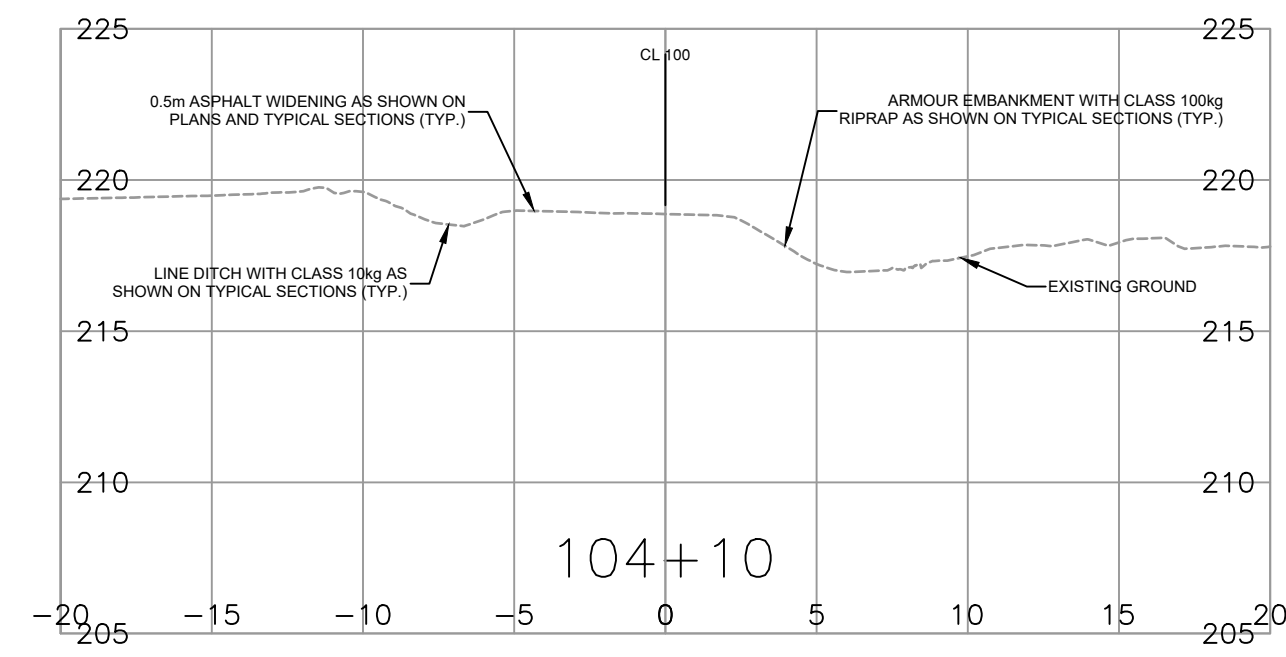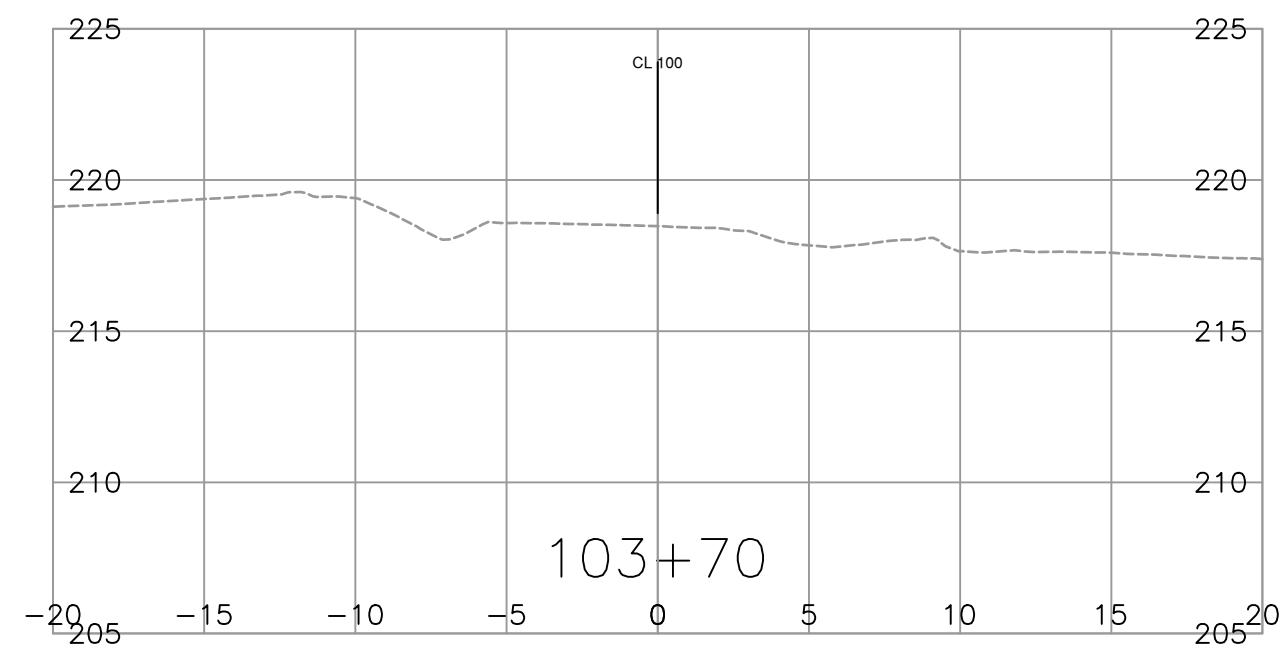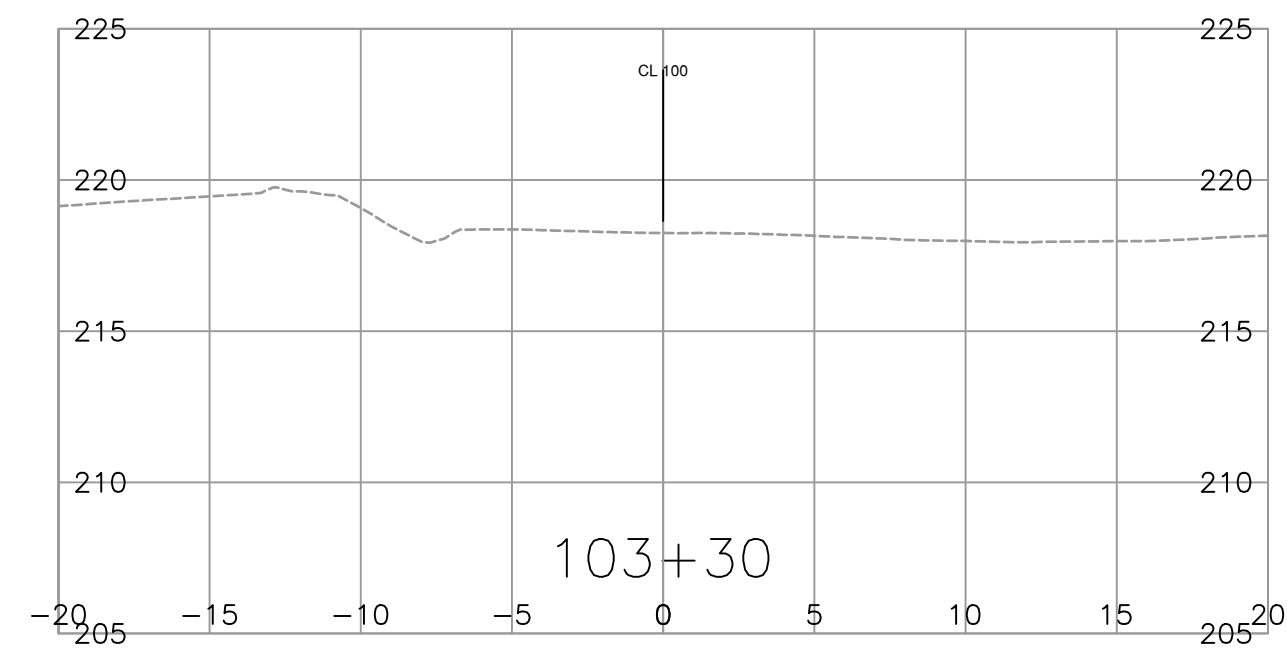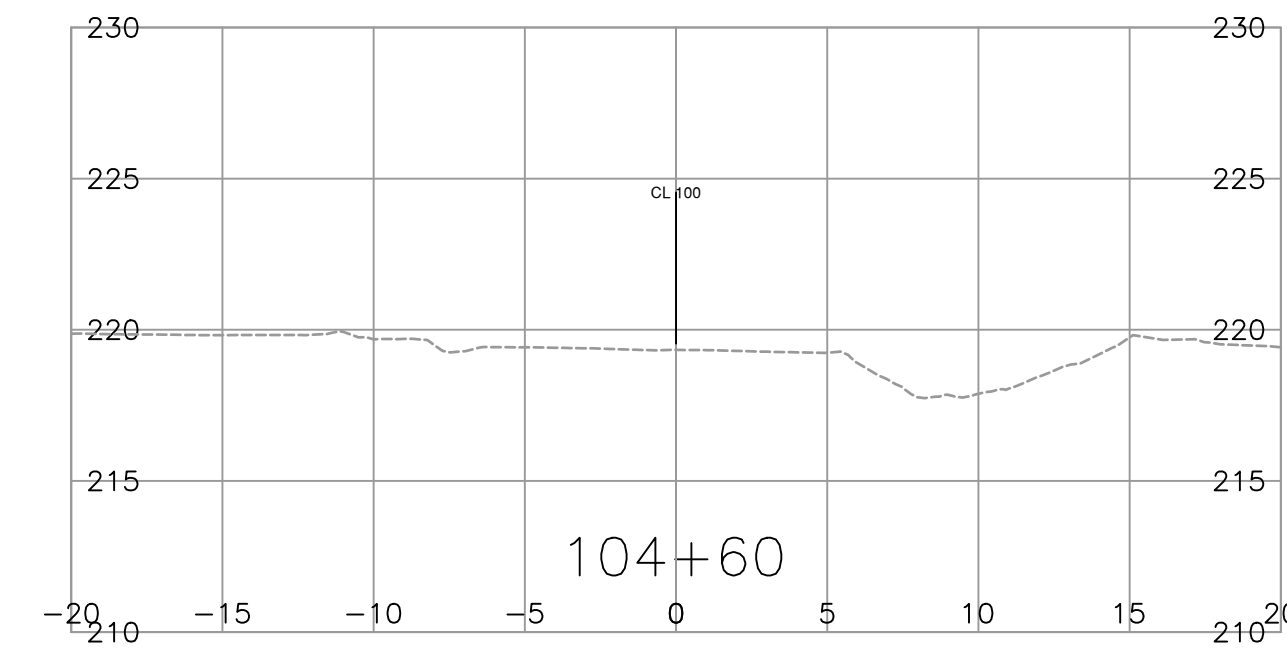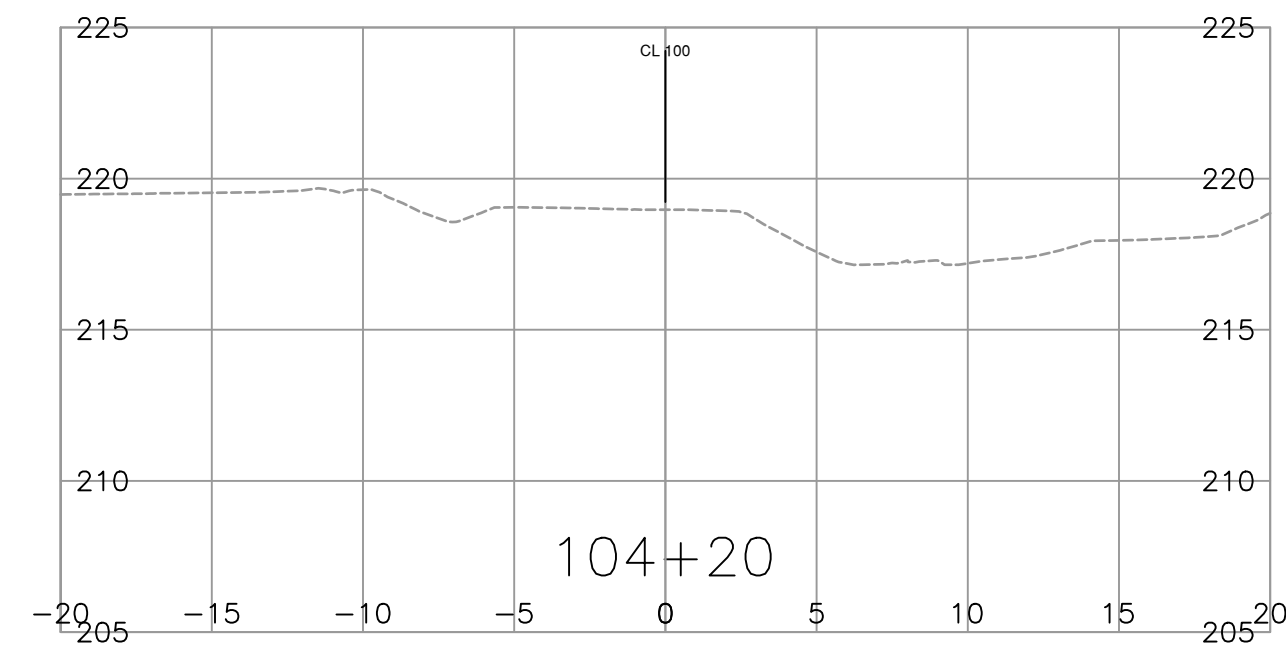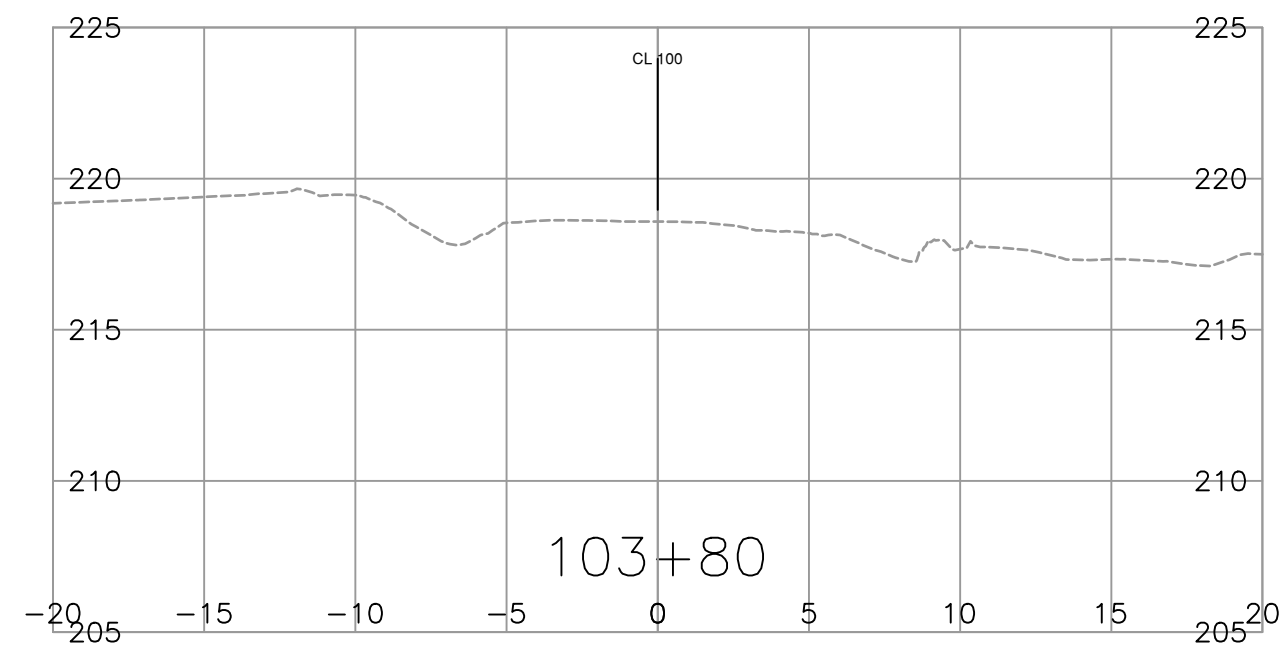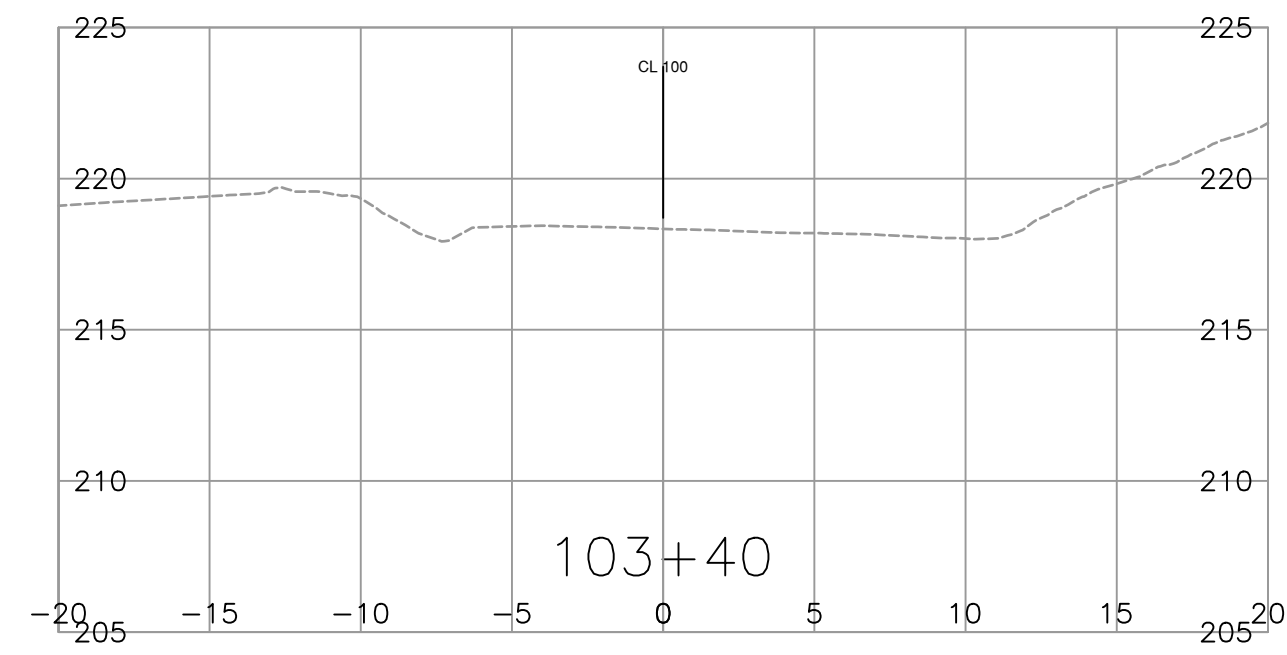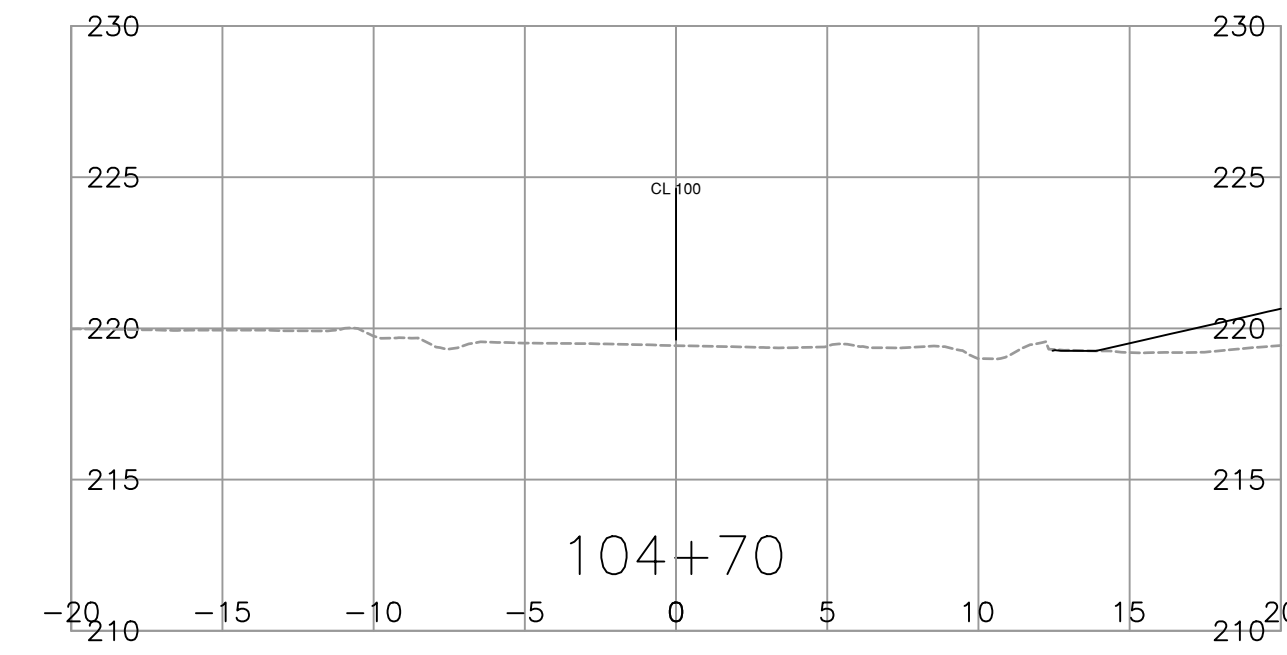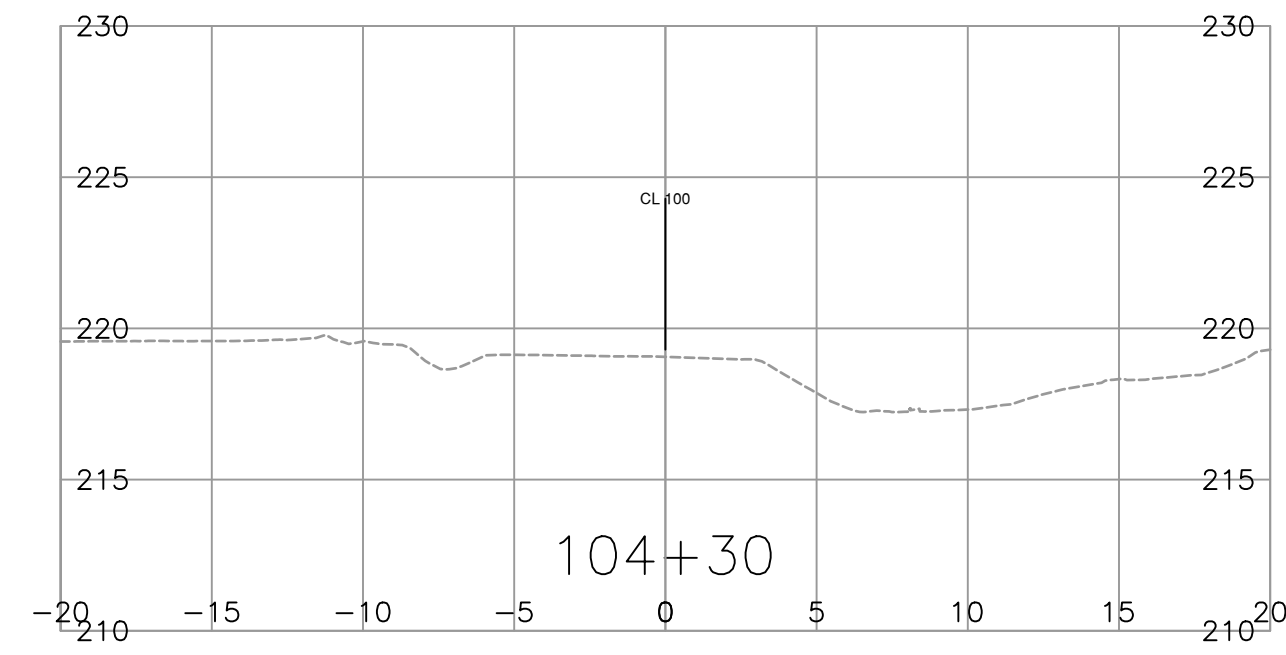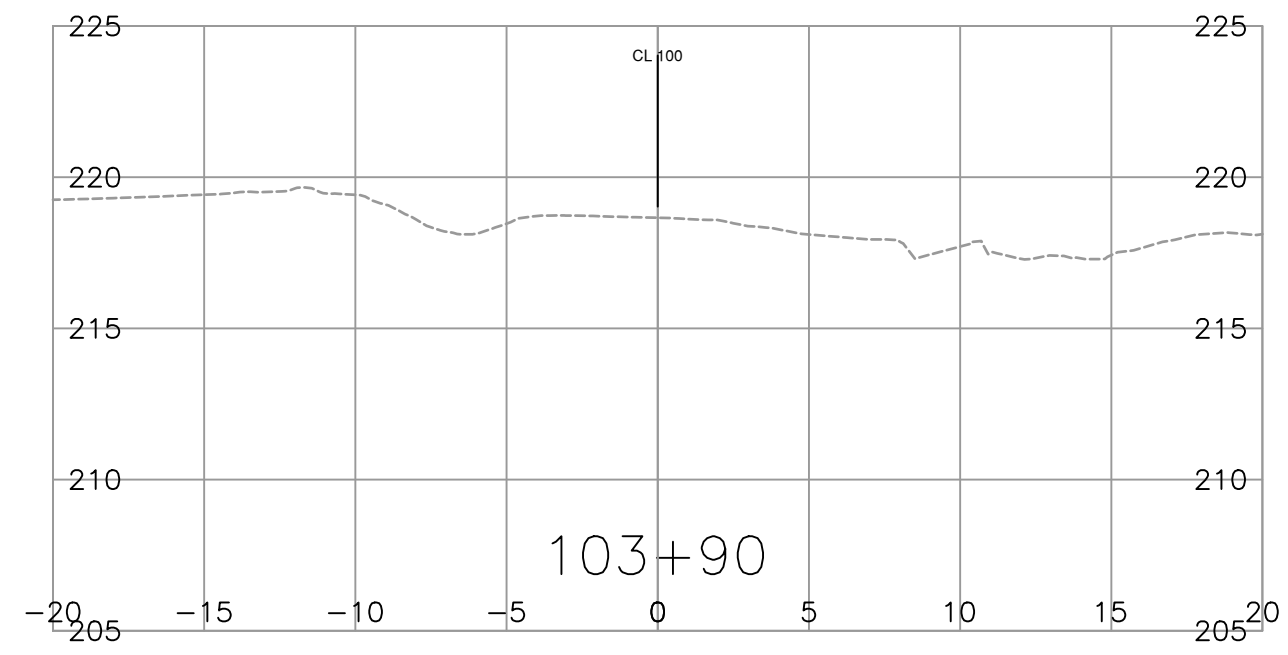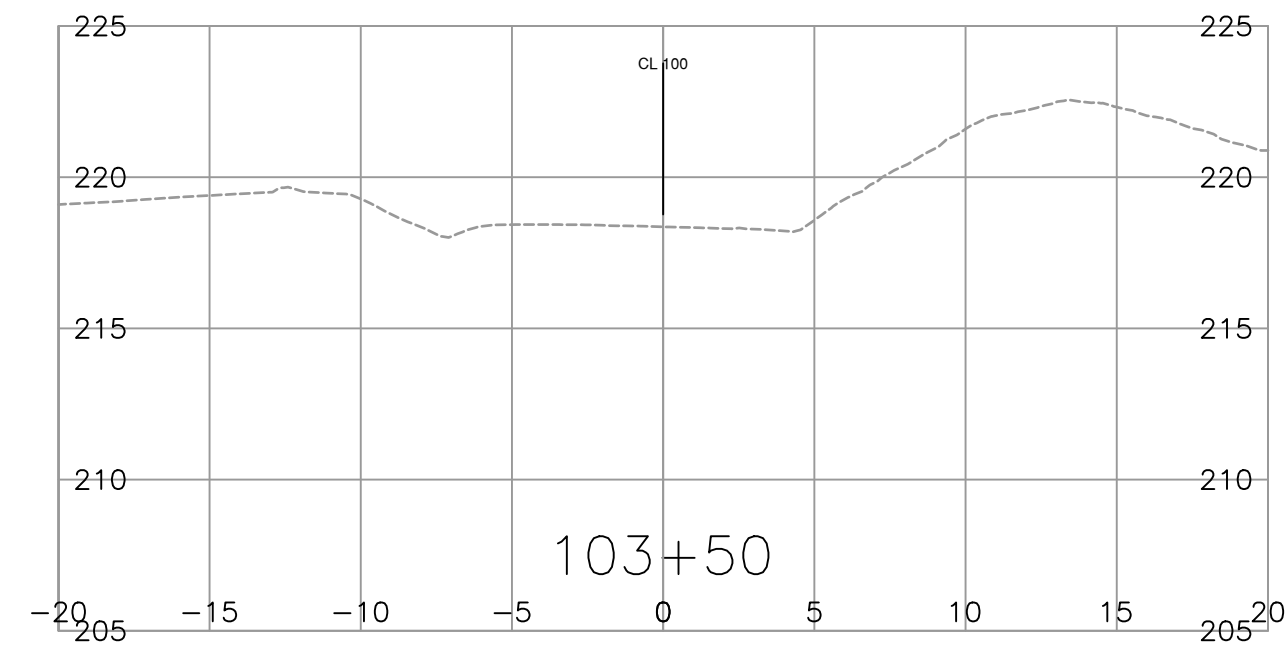

SCALE		0 2 1,250 12m	
CAD FILENAME		R1-1032-1000	
PLOT DATE		6/13/2023	
REV	DATE	REVISIONS	NAME



BRITISH COLUMBIA
 MINISTRY OF TRANSPORTATION AND INFRASTRUCTURE
 SOUTH COAST REGION
 HIGHWAY ENGINEERING AND GEOMATICS

DESIGNED T. PETTET DATE 2023-06-09
 QUALITY CONTROL N. GUARAN DATE 2023-06-09
 QUALITY ASSURANCE R. BEDARD DATE 2023-06-09
 DRAWN T. PETTET DATE 2023-06-09

N. GUARAN
 ENGINEER OF RECORD
 DATE 2023-06-09

CROSS SECTIONS			
PEERS CREEK FRONTAGE ROAD			
WASHOUT RECOVERY			
STA. 103+20 TO 104+70			
FILE NUMBER	PROJECT NUMBER	REG	DRAWING NUMBER
2121-00865-15	14092-0000	1	R1-1032-1003

PLOT DATE: 2023/06/13 X:\2121\2121-00865-15 MoTI - Peers Creek Frontage Rd\10.0 DRAWINGS\10.3 Engineering\PeersCreek\DrawingProduction\1000_DesignSections\R1-1032-1000.dwg

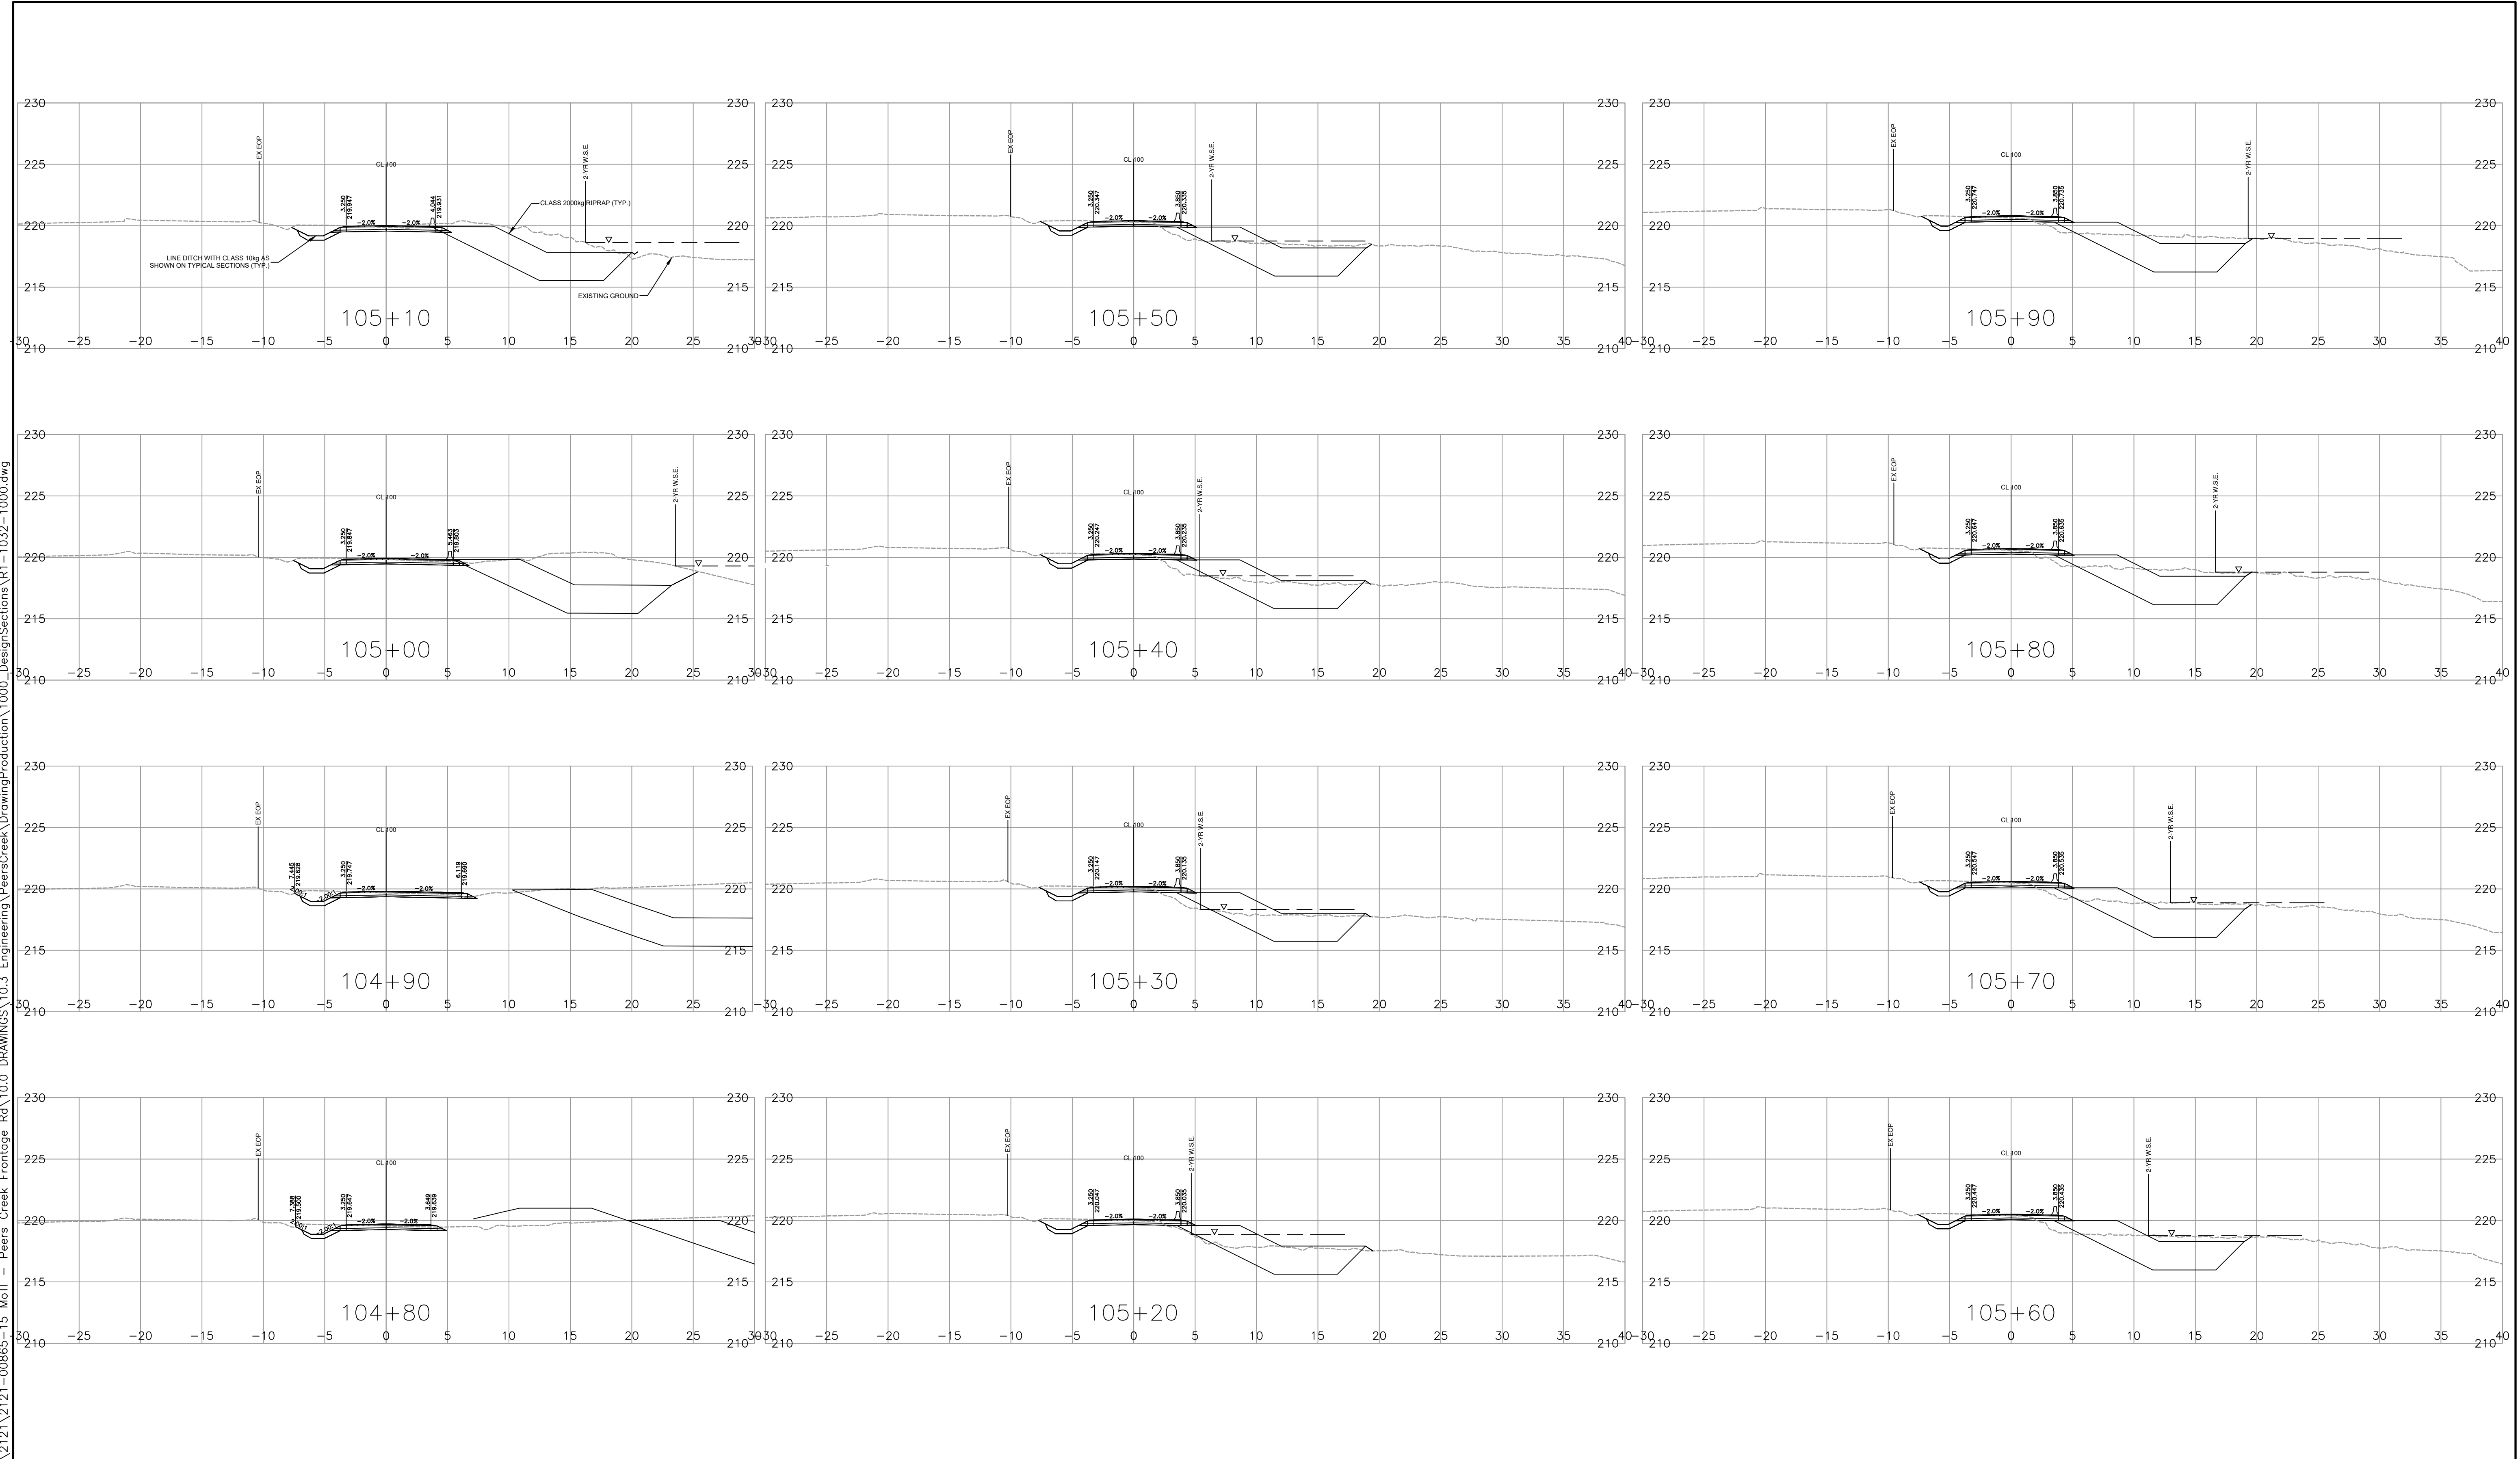

SCALE 0 2 1,250 12m

CAD FILENAME R1-1032-1000
PLOT DATE 6/13/2023

REV	DATE	REVISIONS	NAME

BRITISH COLUMBIA

MINISTRY OF TRANSPORTATION AND INFRASTRUCTURE
SOUTH COAST REGION
HIGHWAY ENGINEERING AND GEOMATICS









DESIGNED T. PETTET DATE 2023-06-09
QUALITY CONTROL N. GUARAN DATE 2023-06-09
QUALITY ASSURANCE R. BEDARD DATE 2023-06-09
DRAWN T. PETTET DATE 2023-06-09

N. GUARAN
ENGINEER OF RECORD
DATE 2023-06-09

CROSS SECTIONS
PEERS CREEK FRONTAGE ROAD
WASHOUT RECOVERY
STA. 104+80 TO 105+90

FILE NUMBER 2121-00865-15	PROJECT NUMBER 14092-0000	REG 1	DRAWING NUMBER R1-1032-1004	REV
-------------------------------------	-------------------------------------	-----------------	---------------------------------------	-----

PLOT DATE: 2023/06/13 X:\2121\2121-00865-15 MoTI - Peers Creek Frontage Rd\10.0 DRAWINGS\10.3 Engineering\PeersCreek\DrawingProduction\1000_DesignSections\R1-1032-1000.dwg

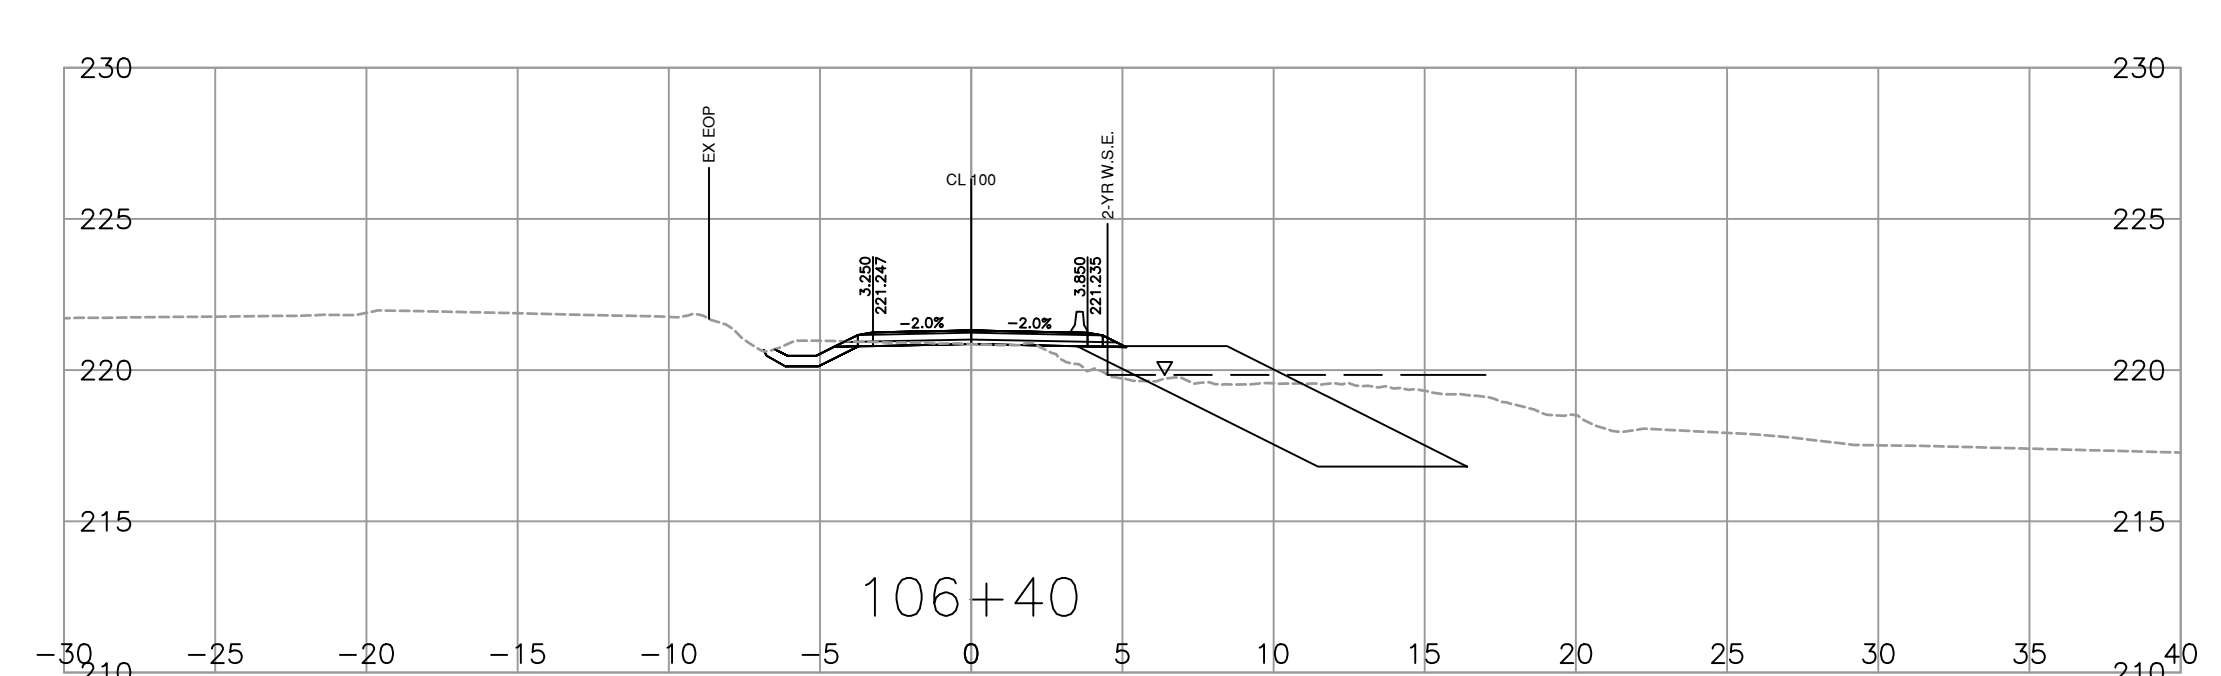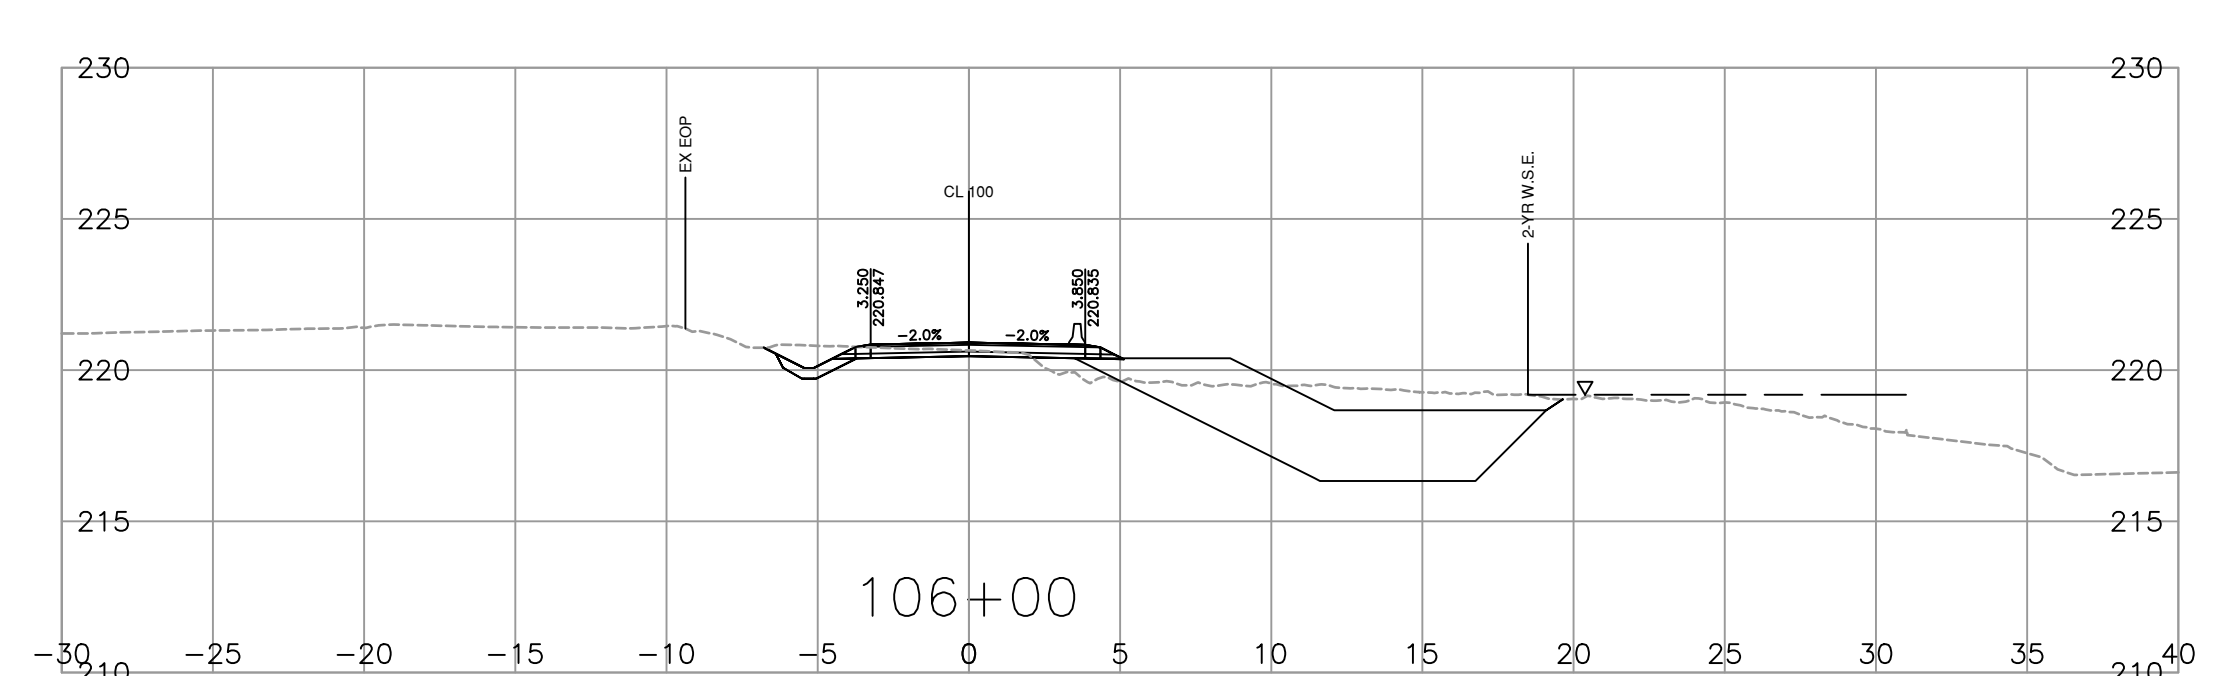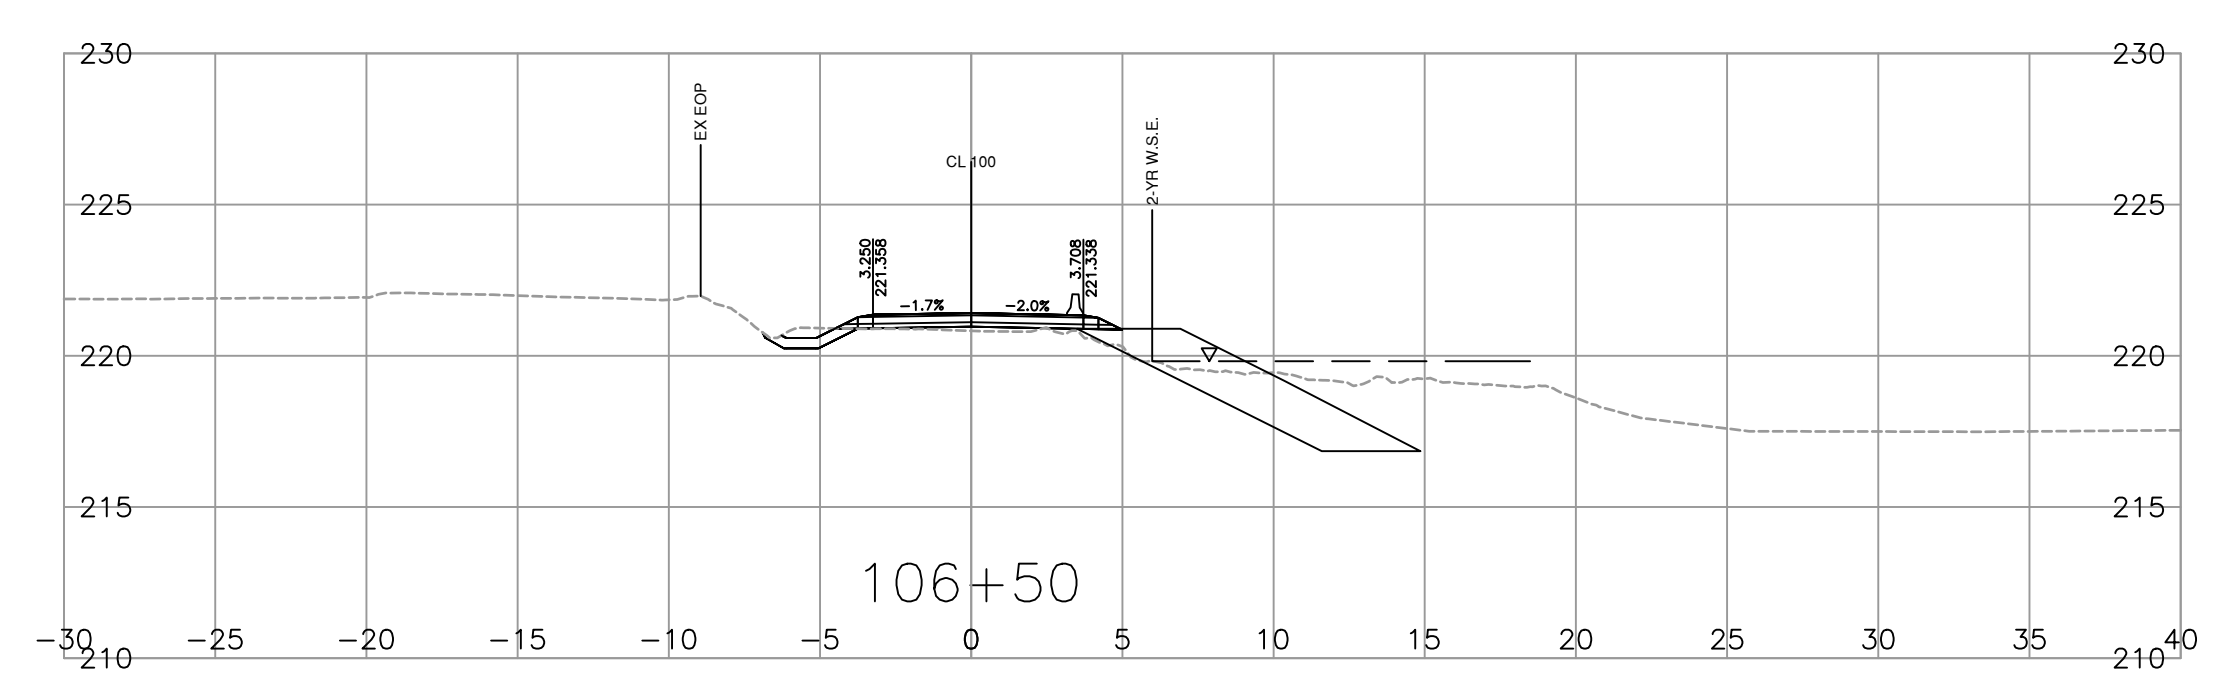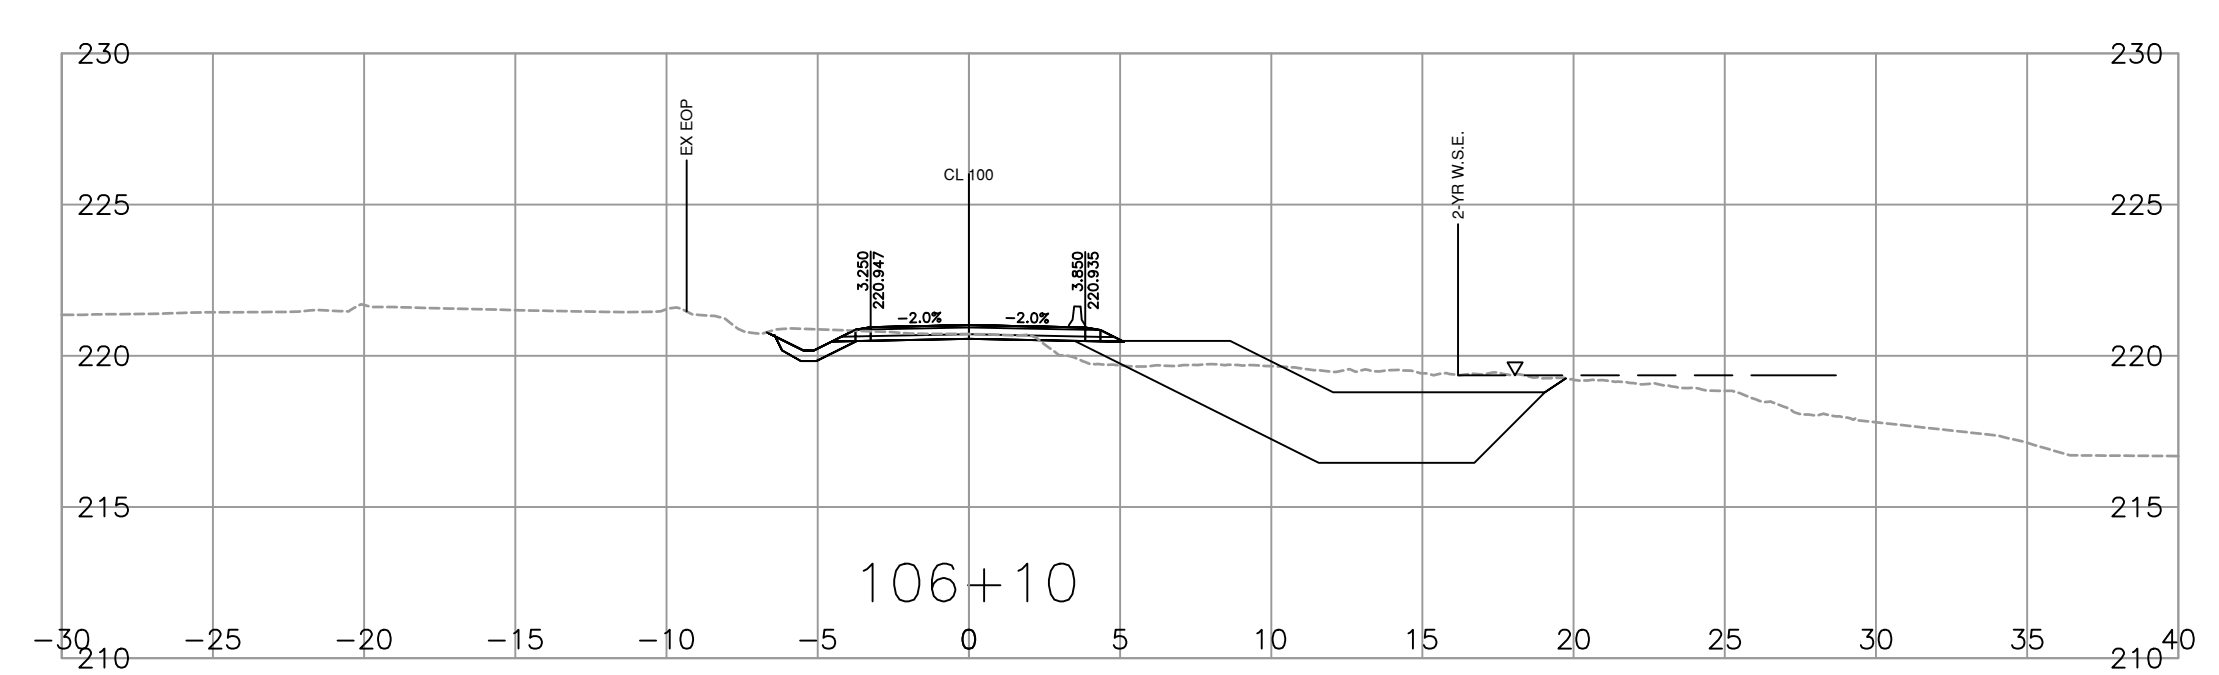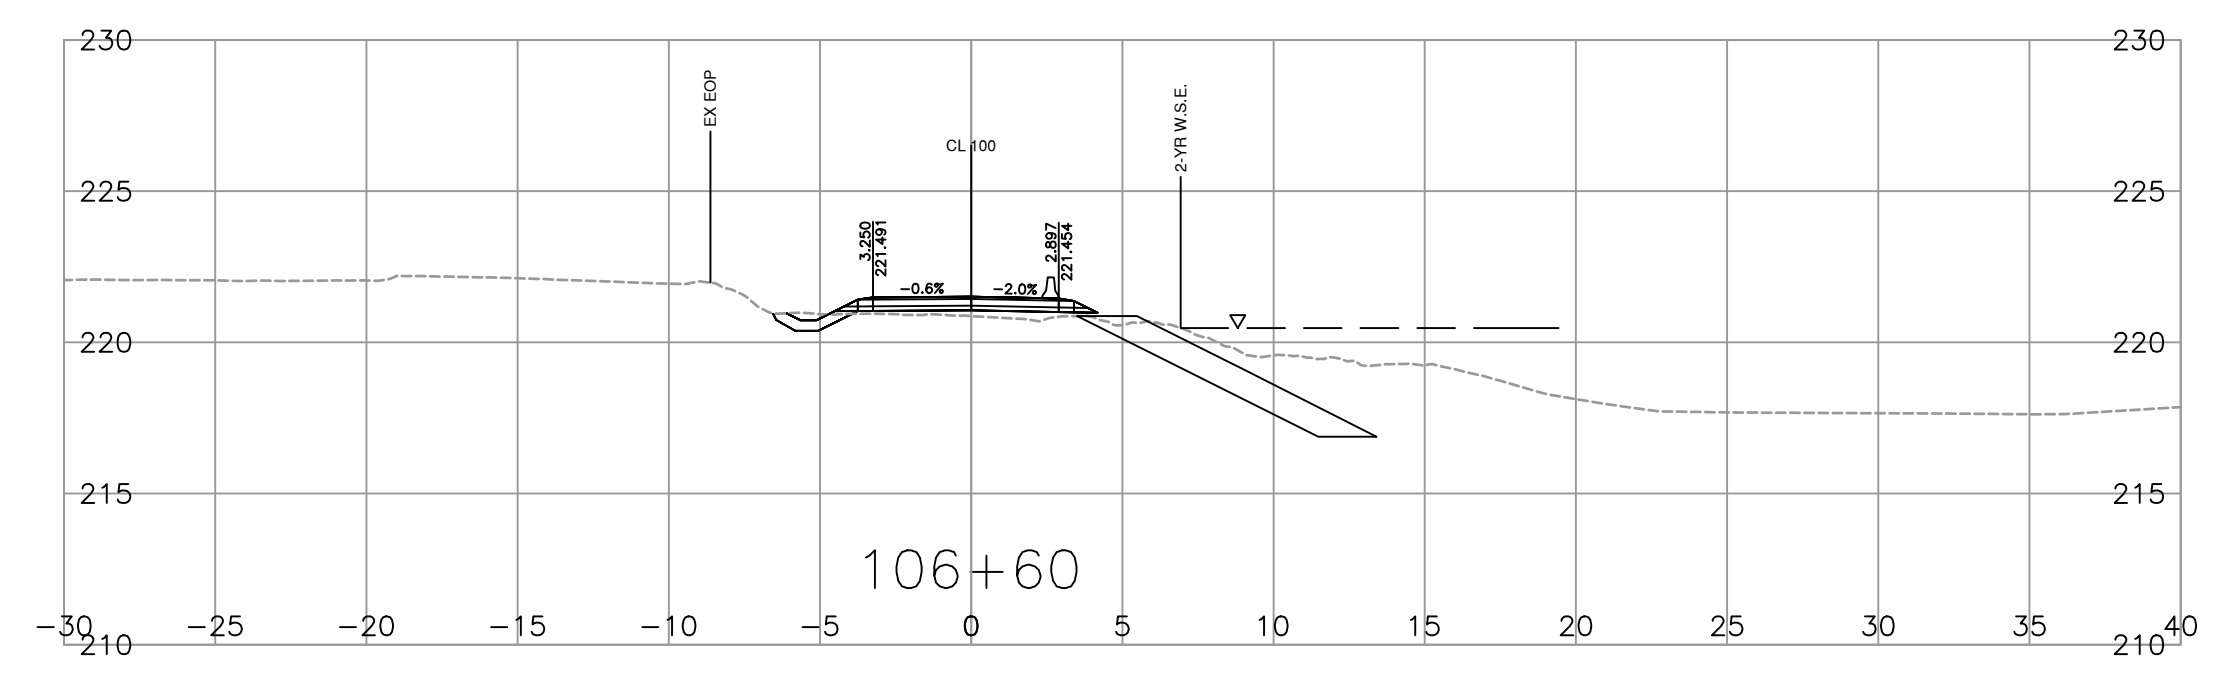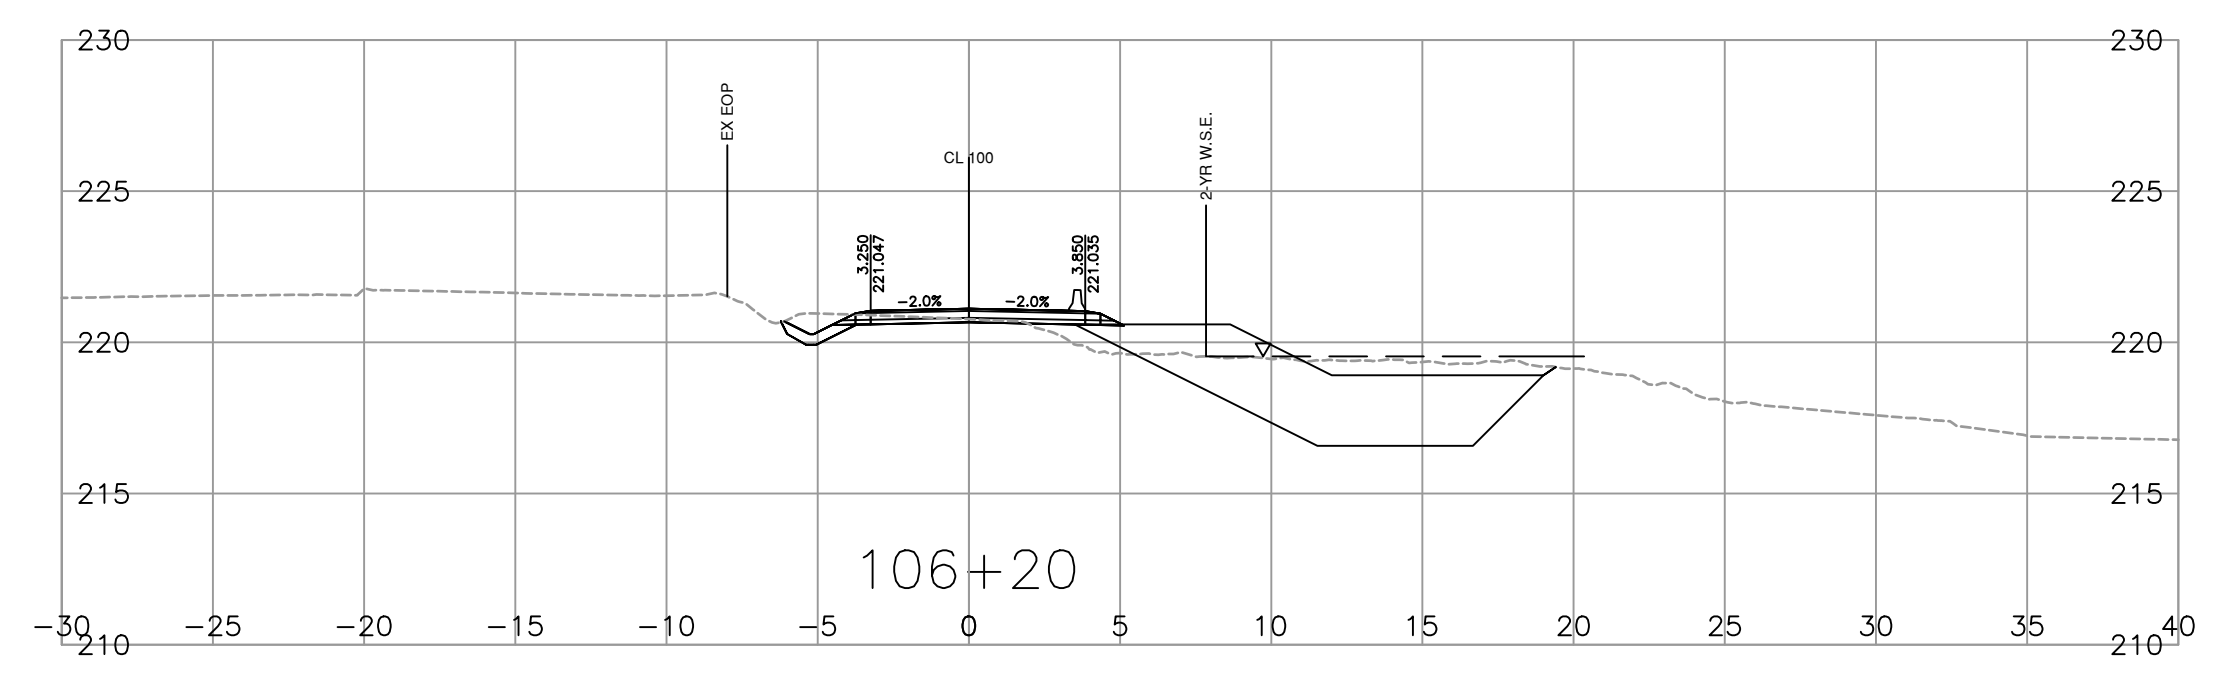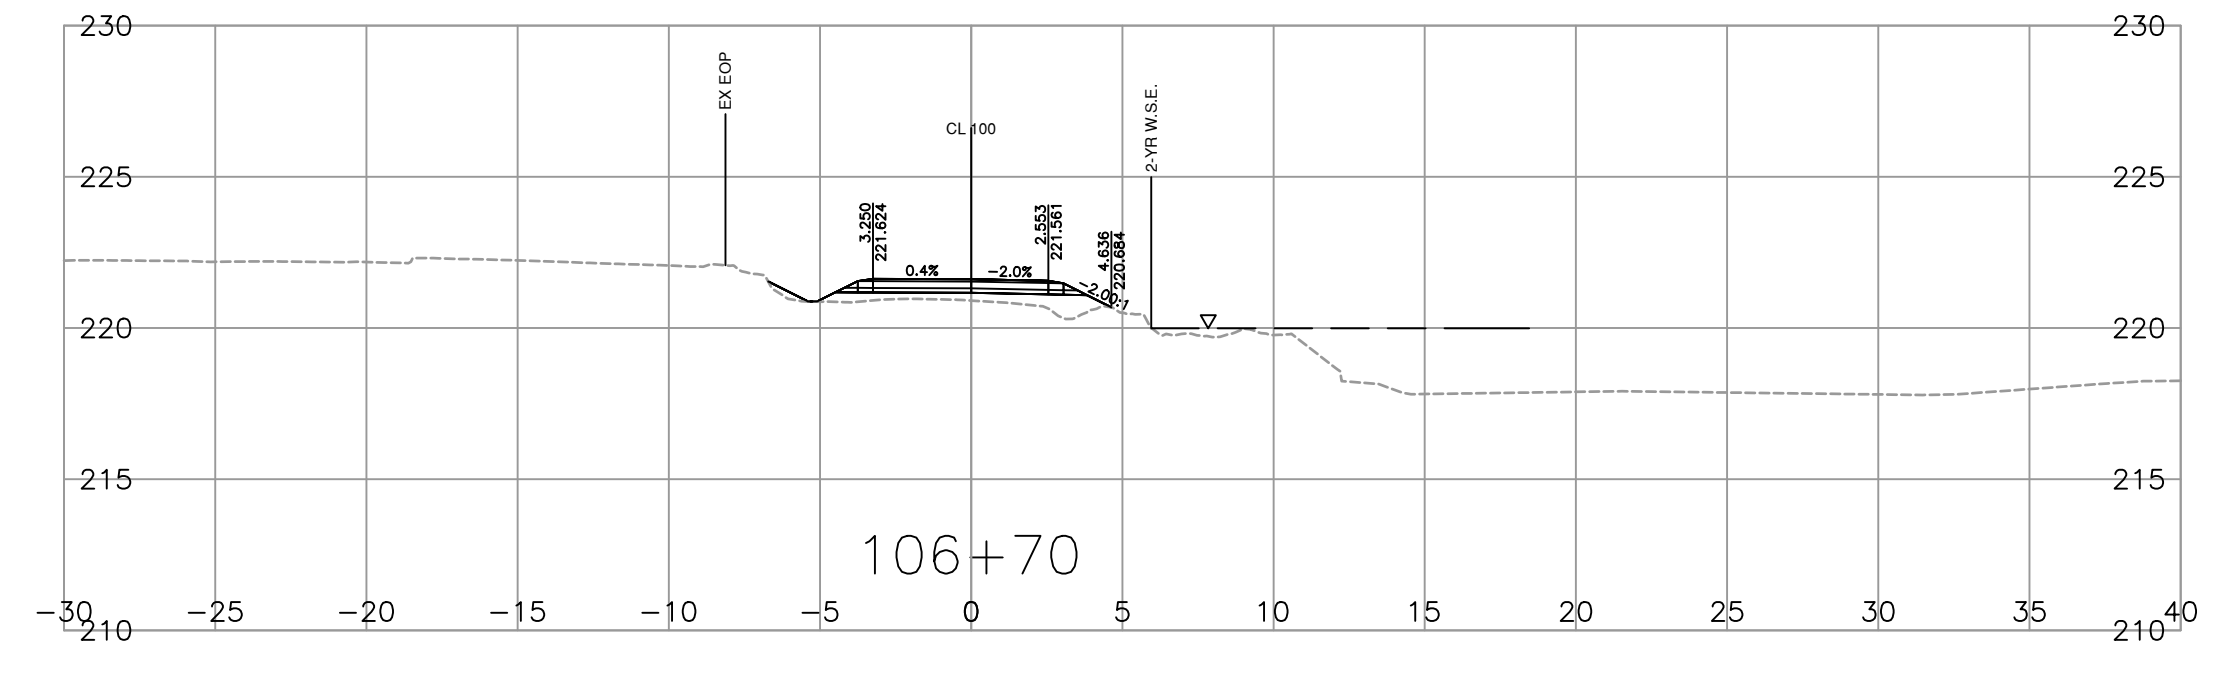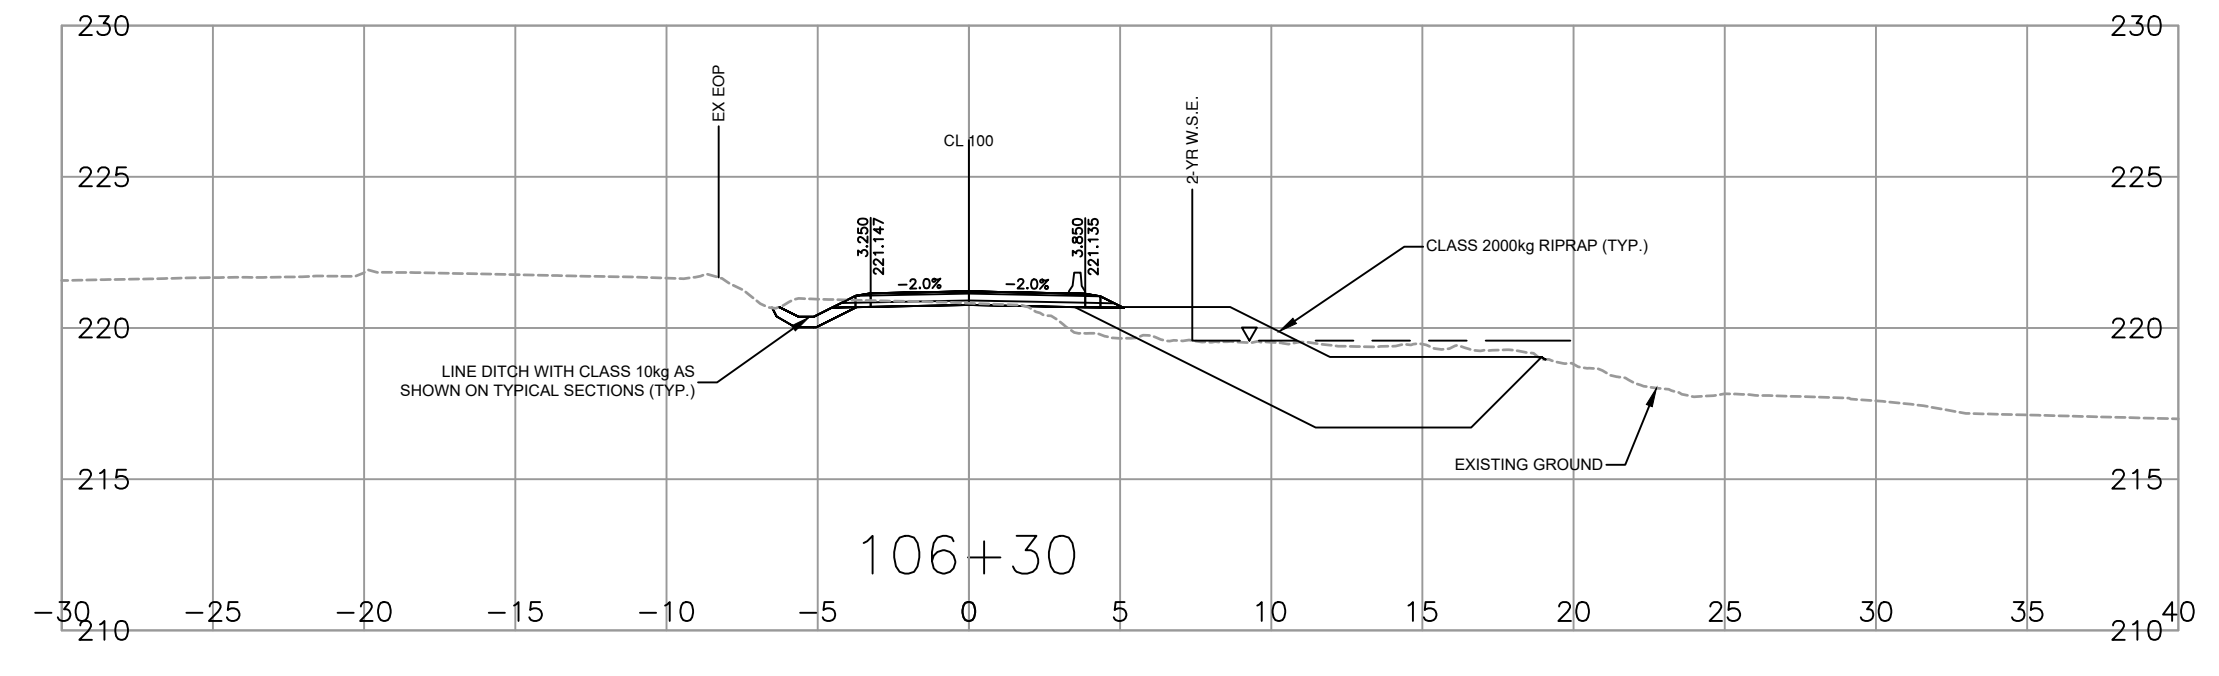

SCALE 0 2 1,250 12m

CAD FILENAME R1-1032-1000
PLOT DATE 6/13/2023

REV	DATE	REVISIONS	NAME

BRITISH COLUMBIA MINISTRY OF TRANSPORTATION AND INFRASTRUCTURE
SOUTH COAST REGION
HIGHWAY ENGINEERING AND GEOMATICS










DESIGNED T. PETTET DATE 2023-06-09
QUALITY CONTROL N. GUARAN DATE 2023-06-09
QUALITY ASSURANCE R. BEDARD DATE 2023-06-09
DRAWN T. PETTET DATE 2023-06-09

N. GUARAN
ENGINEER OF RECORD
DATE 2023-06-09

CROSS SECTIONS
PEERS CREEK FRONTAGE ROAD
WASHOUT RECOVERY
STA. 106+00 TO 106+70

FILE NUMBER 2121-00865-15	PROJECT NUMBER 14092-0000	REG 1	DRAWING NUMBER R1-1032-1005	REV
------------------------------	------------------------------	----------	--------------------------------	-----

PLOT DATE: 2023/06/13 X:\2121\2121-00865-15 MoTI - Peers Creek Frontage Rd\10.0 DRAWINGS\10.3 Engineering\PeersCreek\DrawingProduction\1000_DesignSections\R1-1032-1000.dwg

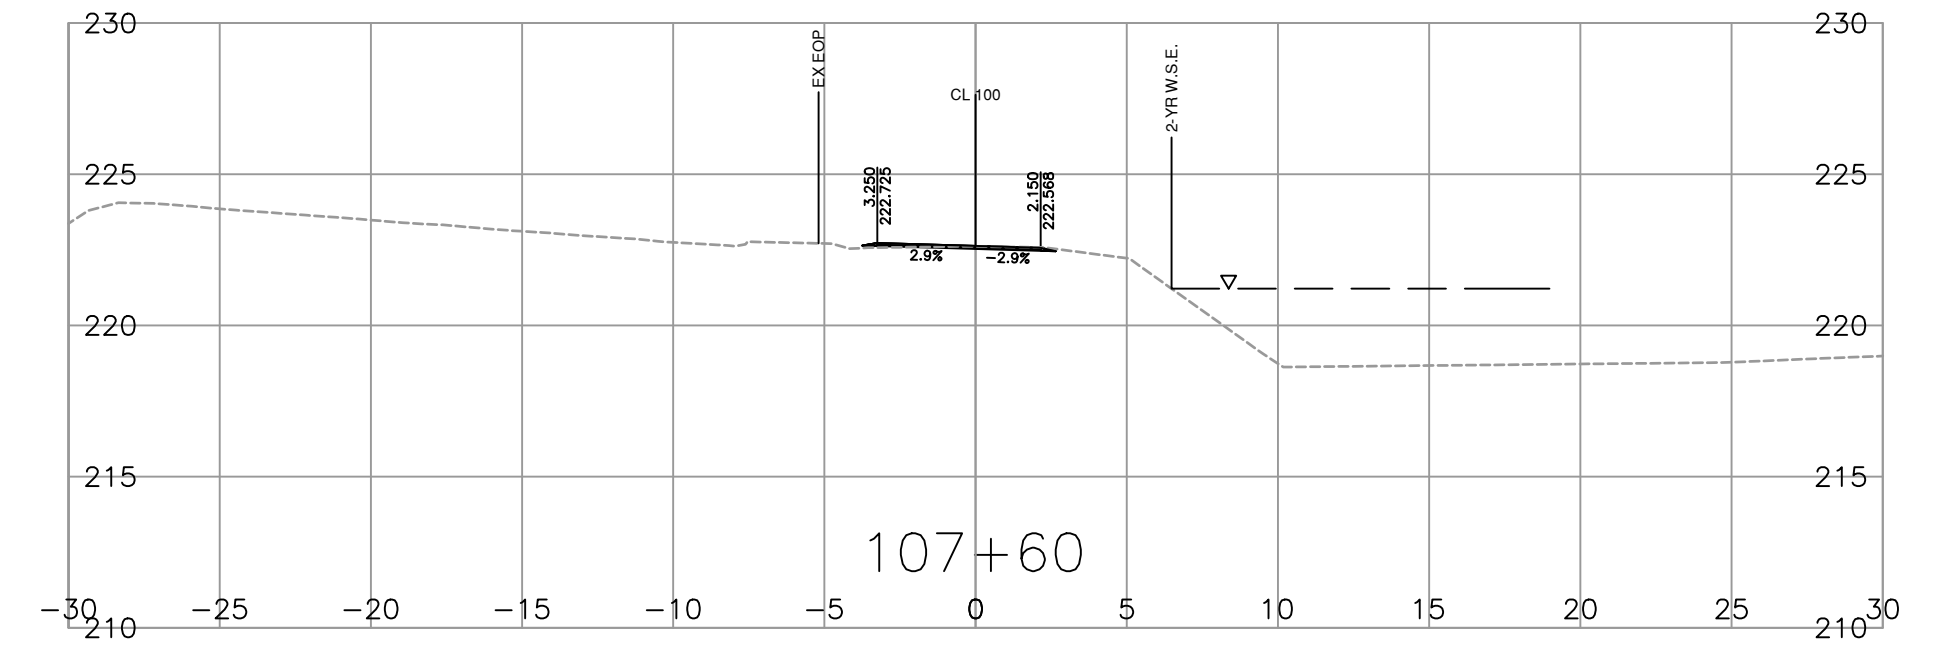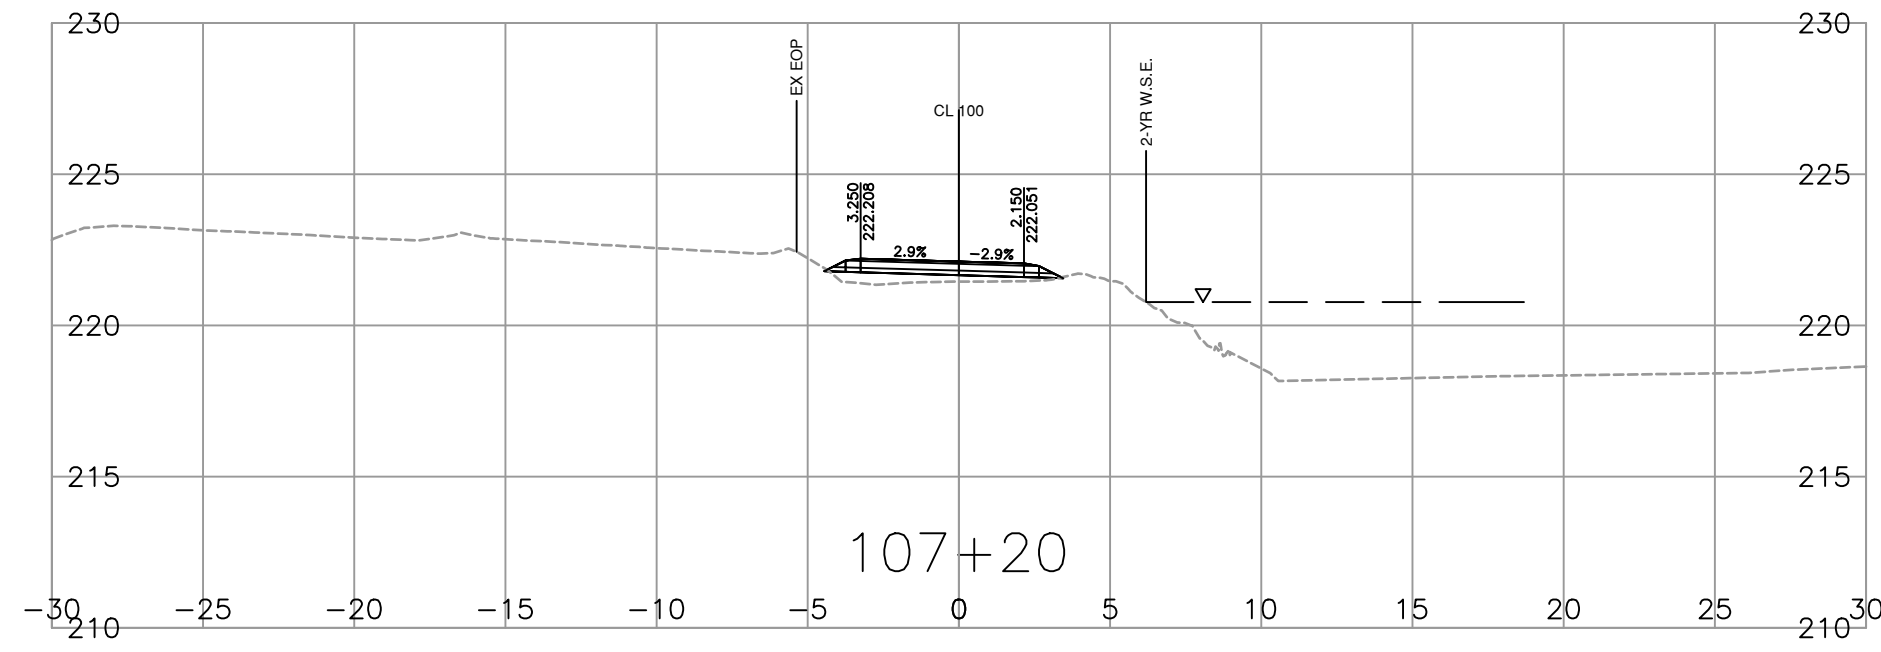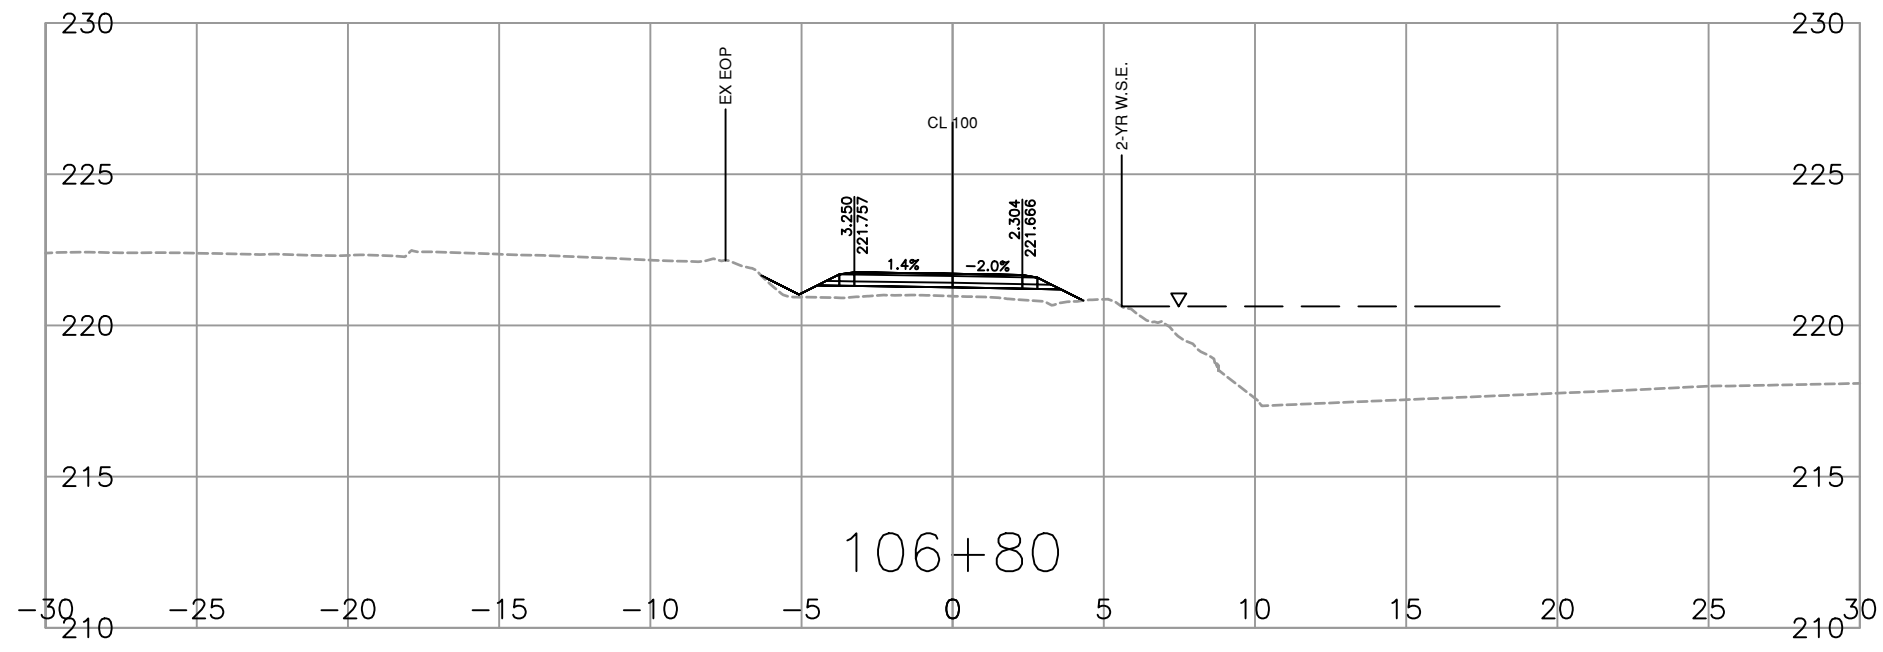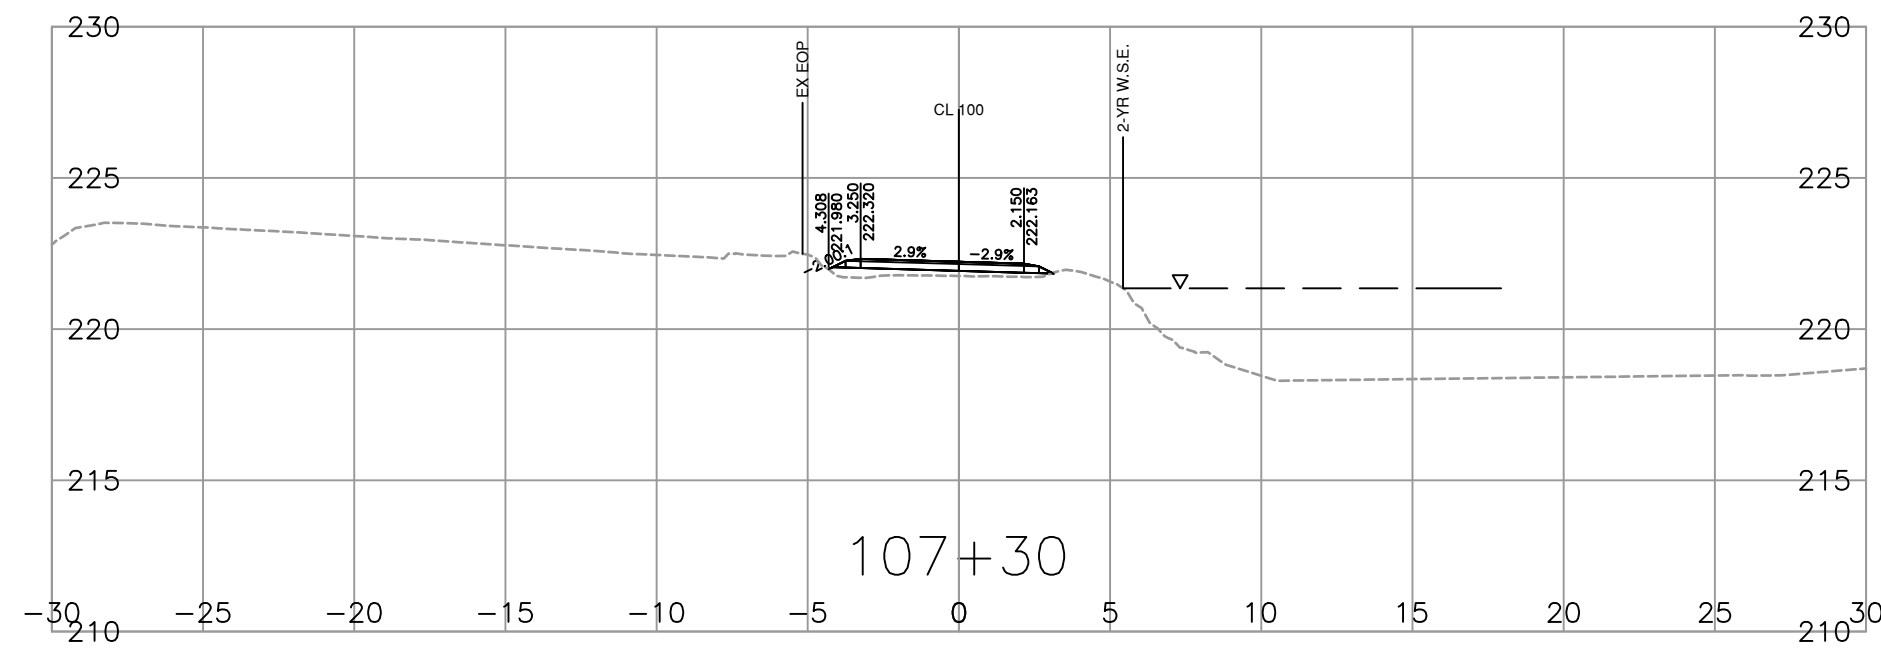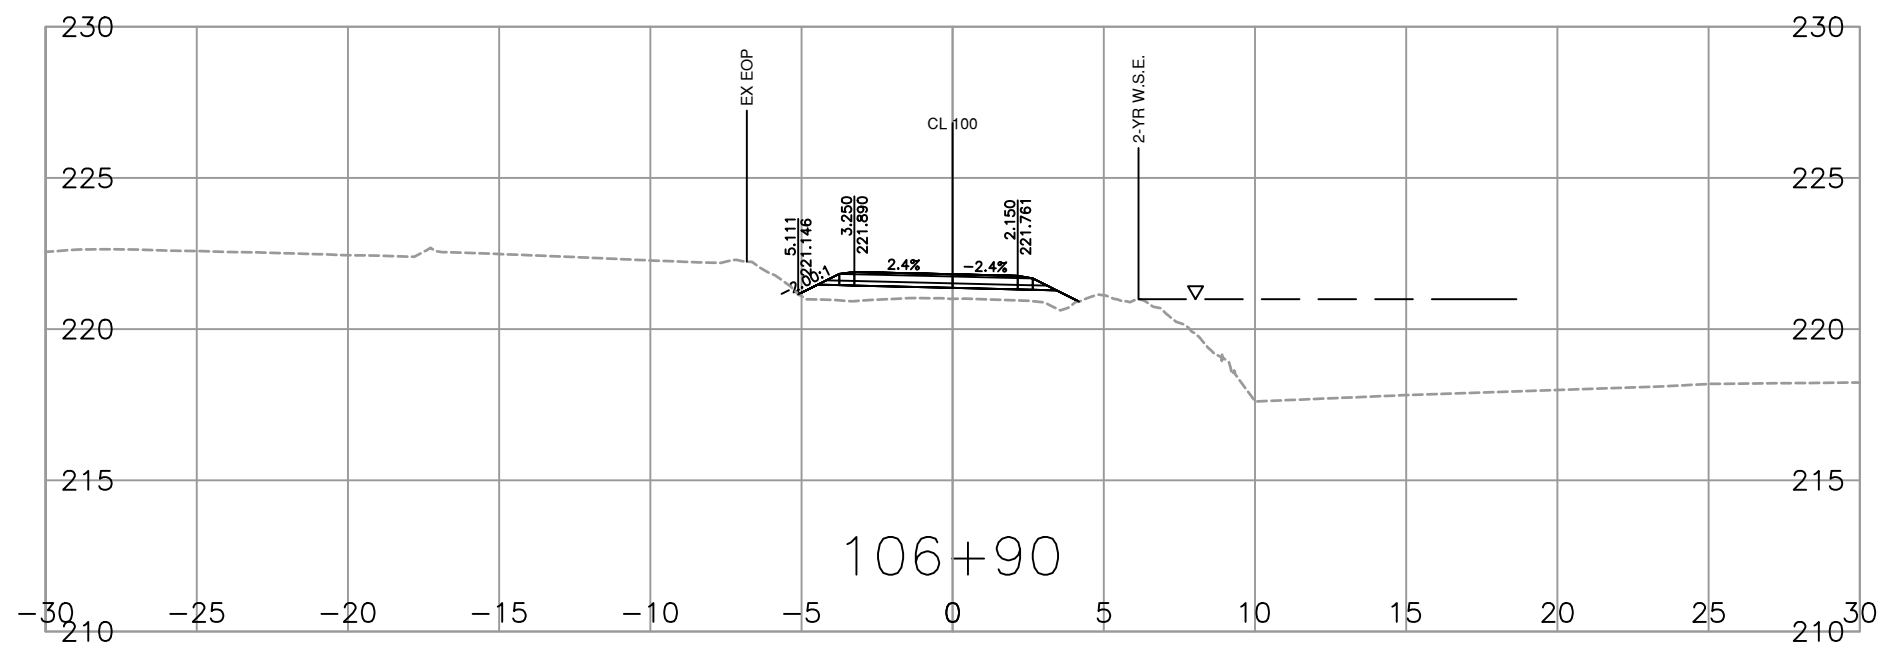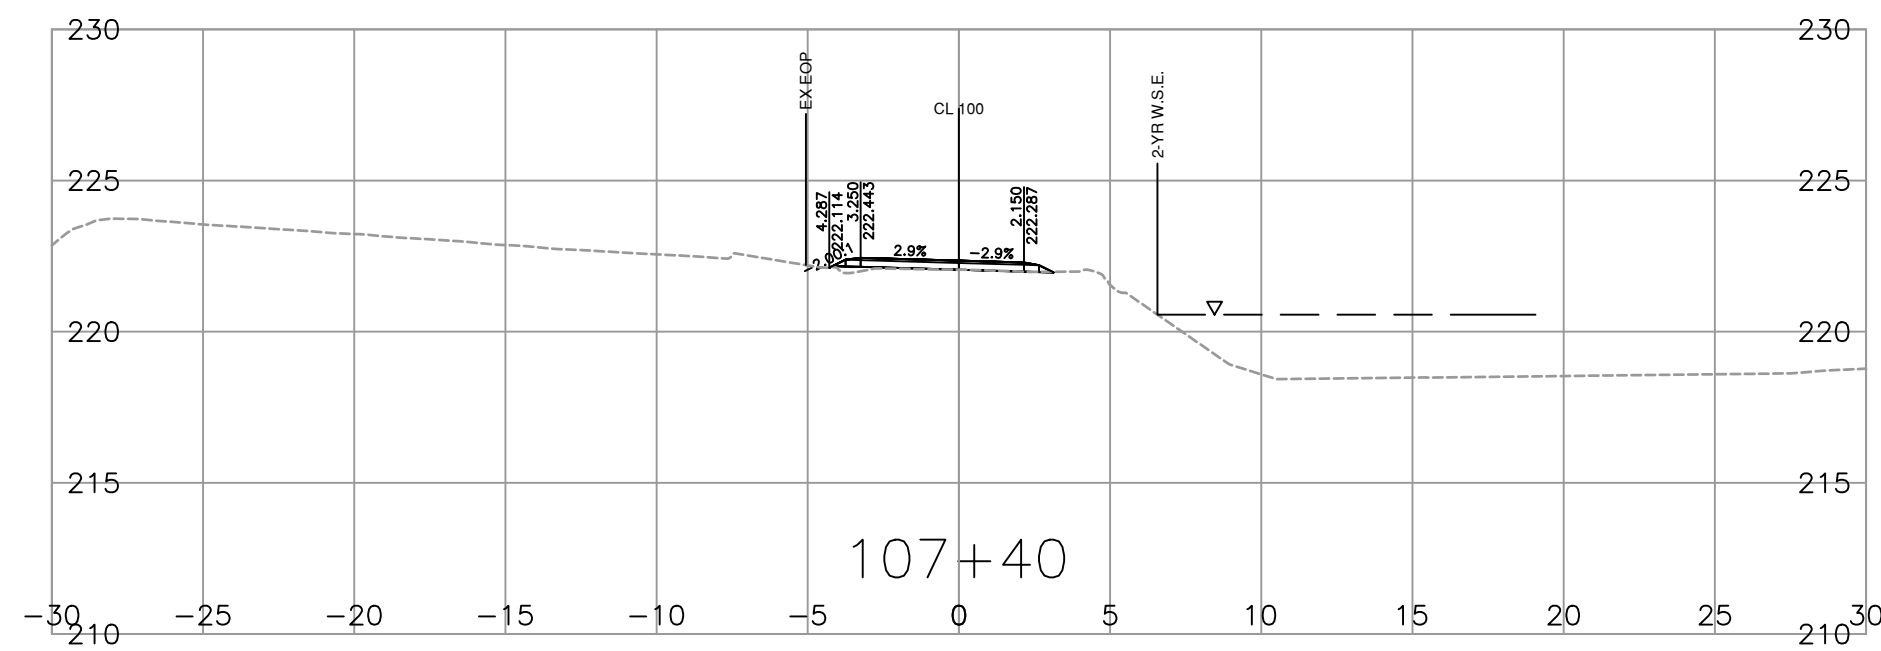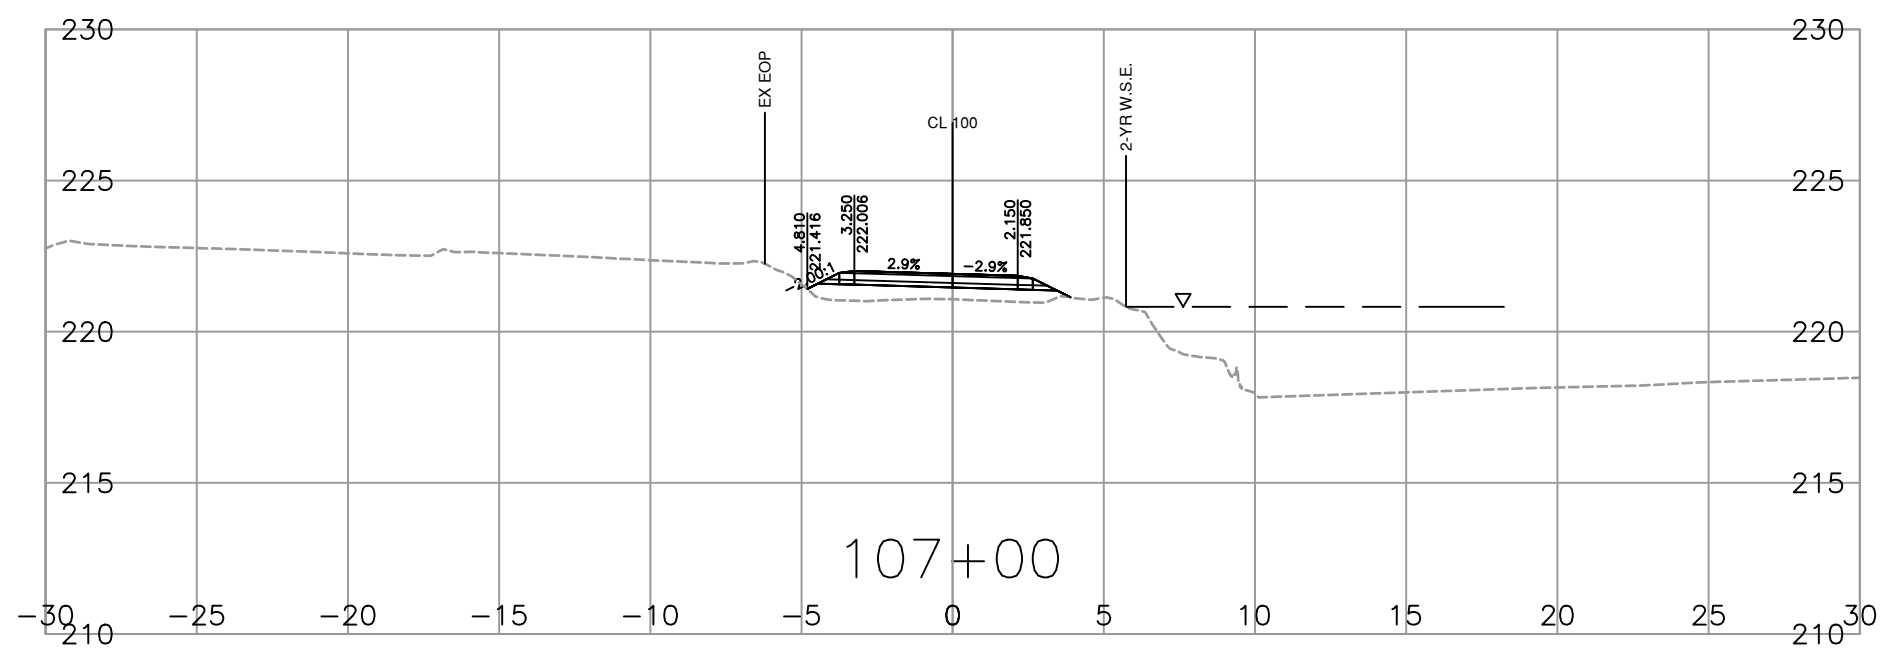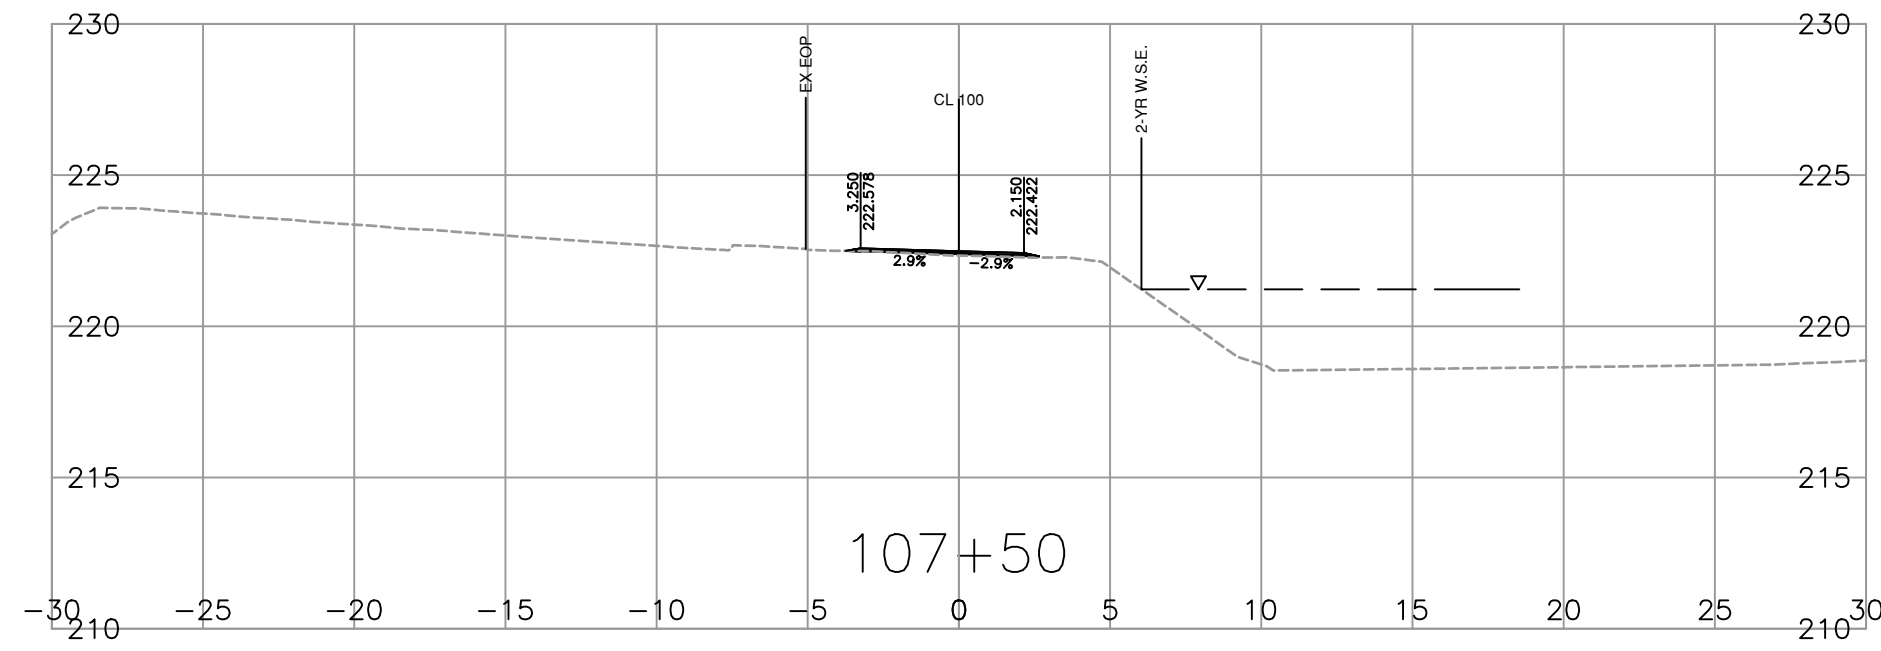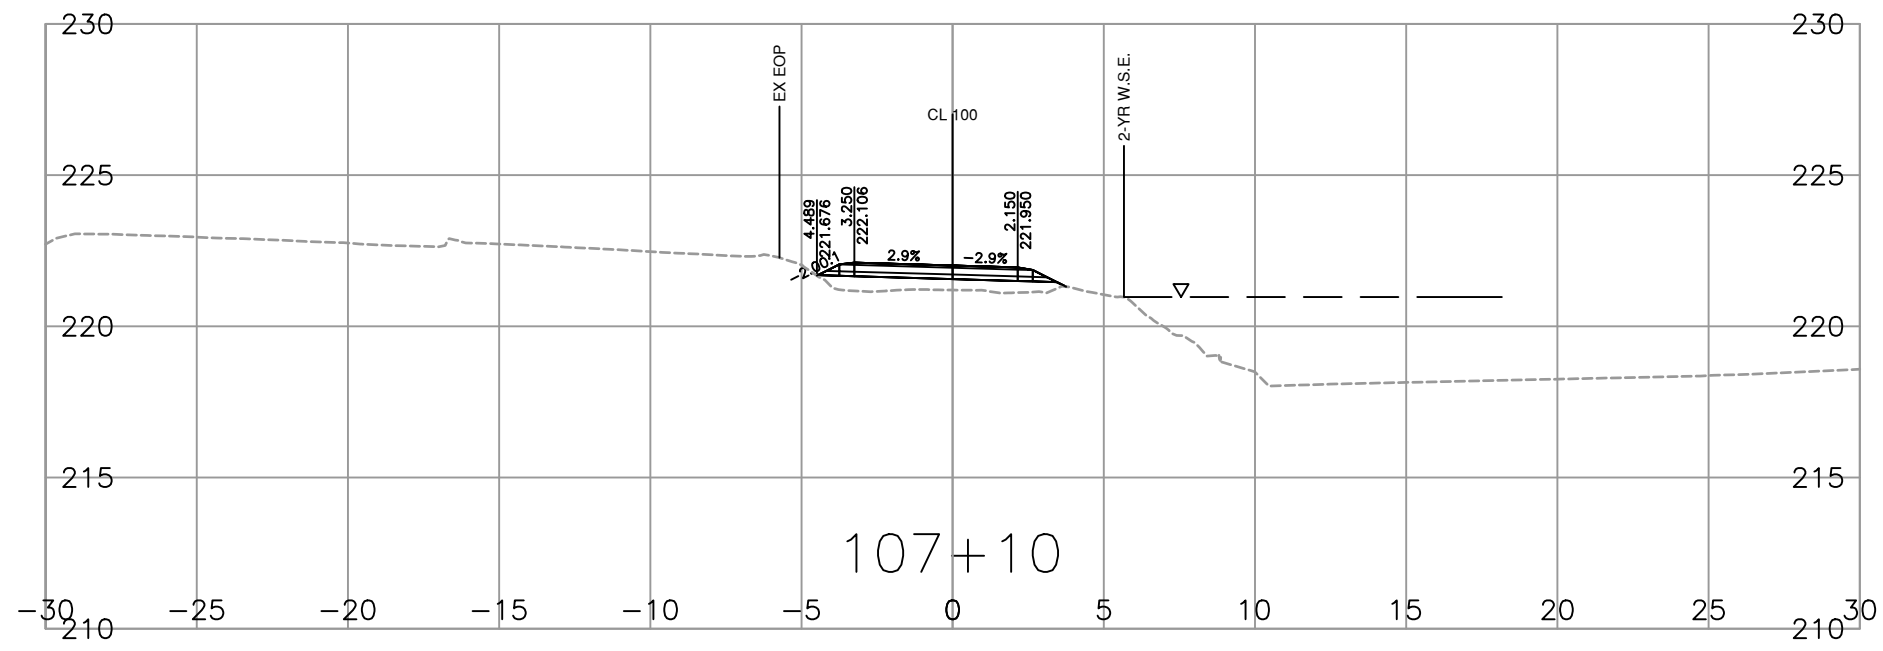

SCALE 0 2 1,250 12m

CAD FILENAME R1-1032-1000
PLOT DATE 6/13/2023

REV	DATE	REVISIONS	NAME

BRITISH COLUMBIA MINISTRY OF TRANSPORTATION AND INFRASTRUCTURE
SOUTH COAST REGION
HIGHWAY ENGINEERING AND GEOMATICS

N. GUARAN
ENGINEER OF RECORD

DESIGNED T. PETTET DATE 2023-06-09
QUALITY CONTROL N. GUARAN DATE 2023-06-09
QUALITY ASSURANCE R. BEDARD DATE 2023-06-09
DRAWN T. PETTET DATE 2023-06-09

CROSS SECTIONS
PEERS CREEK FRONTAGE ROAD
WASHOUT RECOVERY
STA. 106+80 TO STA. 107+60

FILE NUMBER 2121-00865-15	PROJECT NUMBER 14092-0000	REG 1	DRAWING NUMBER R1-1032-1006	REV
------------------------------	------------------------------	----------	--------------------------------	-----