
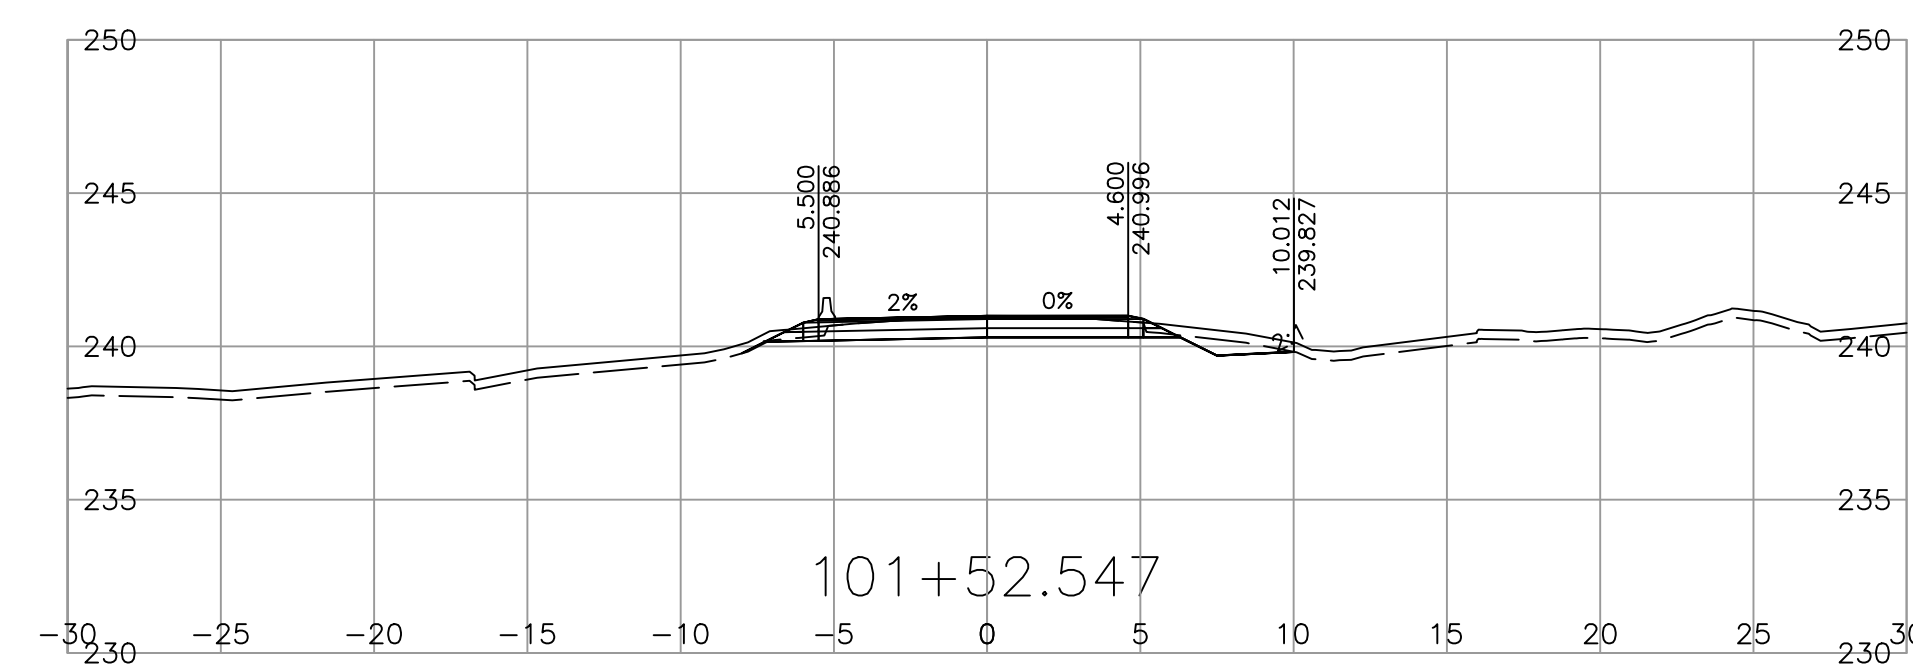
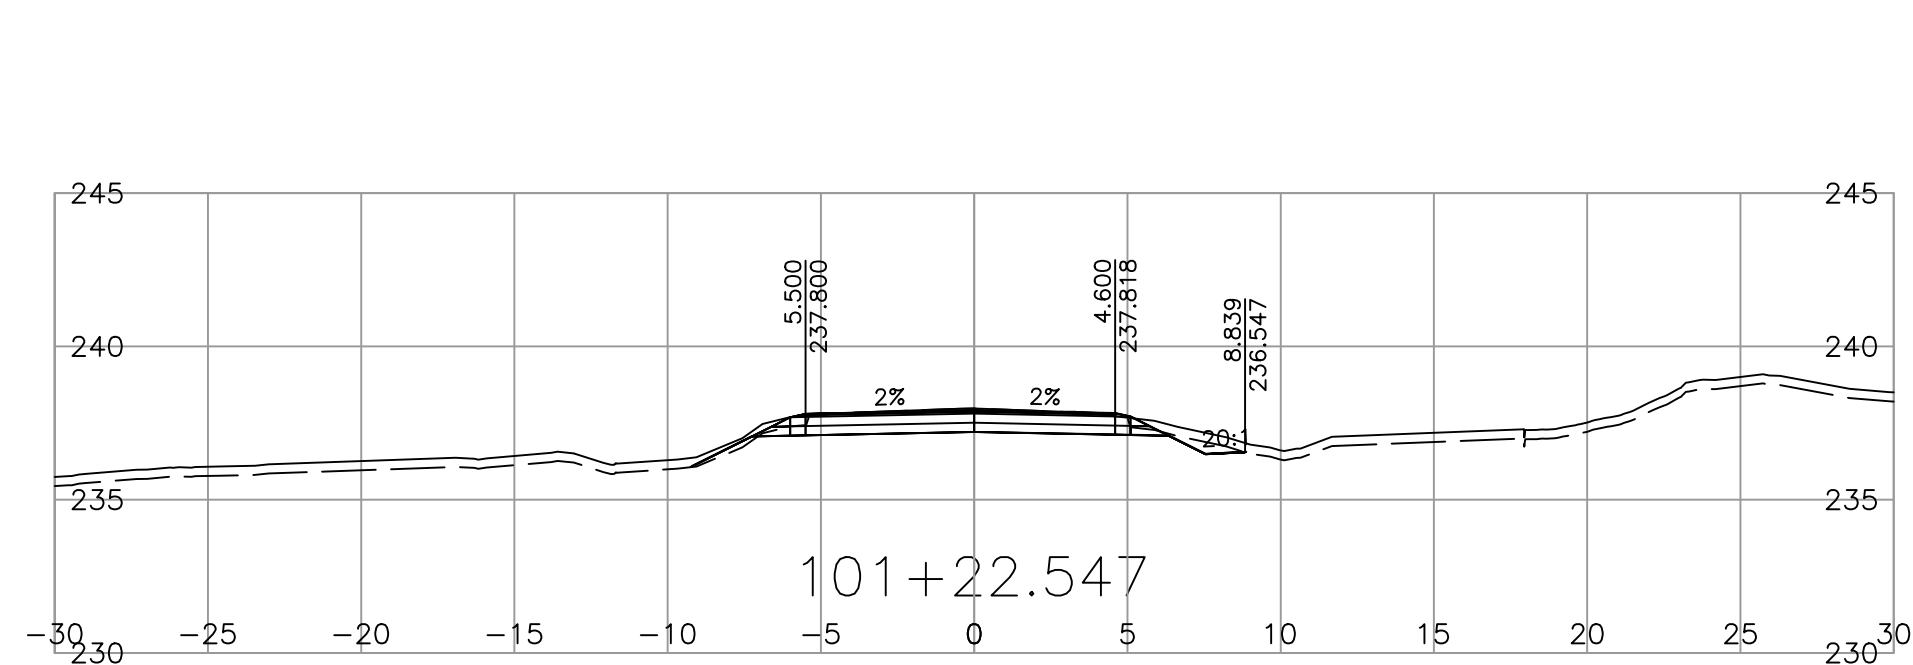
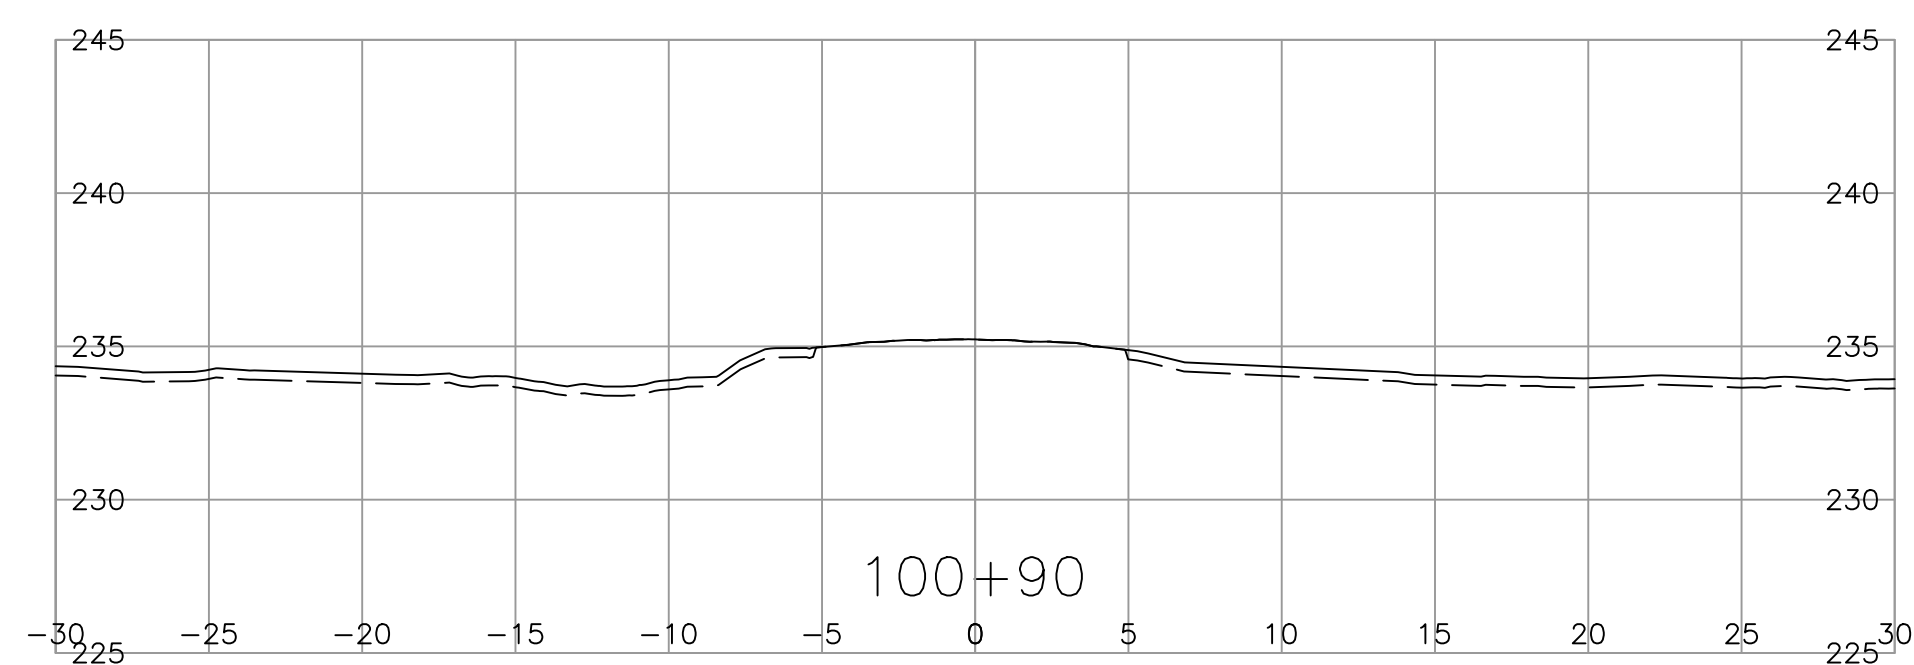
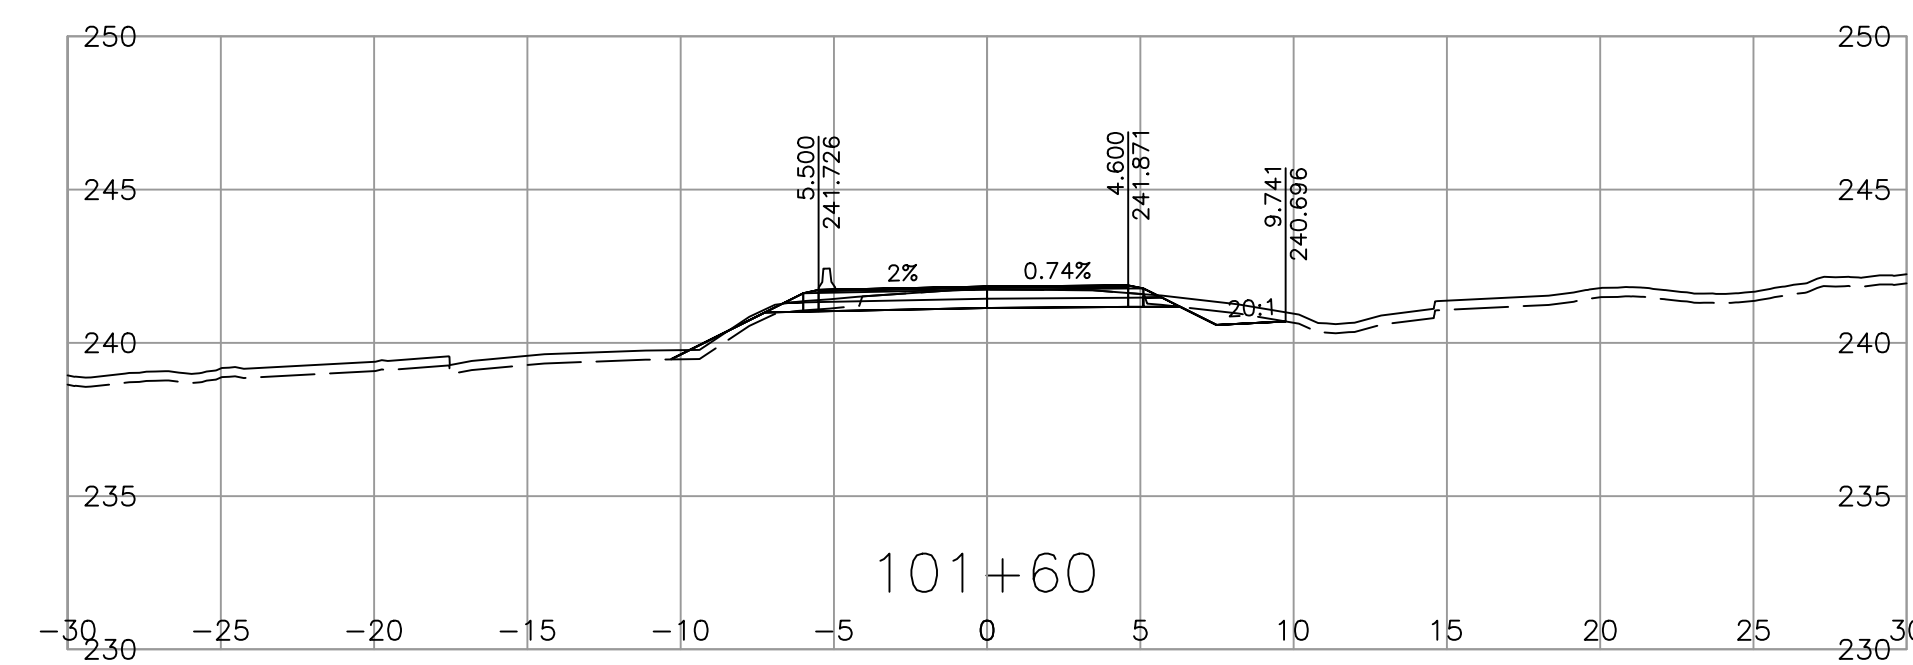
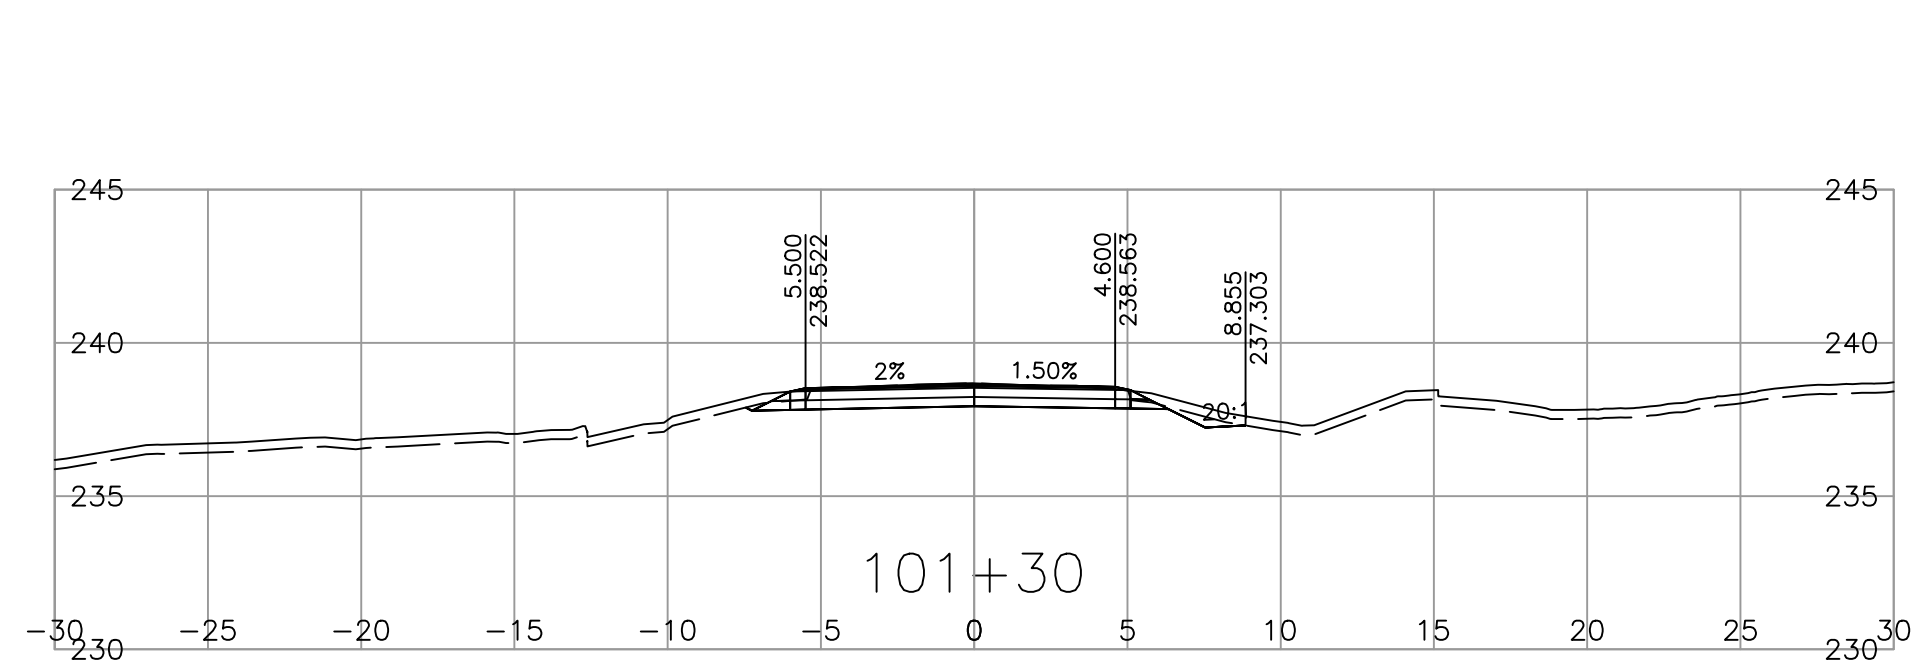
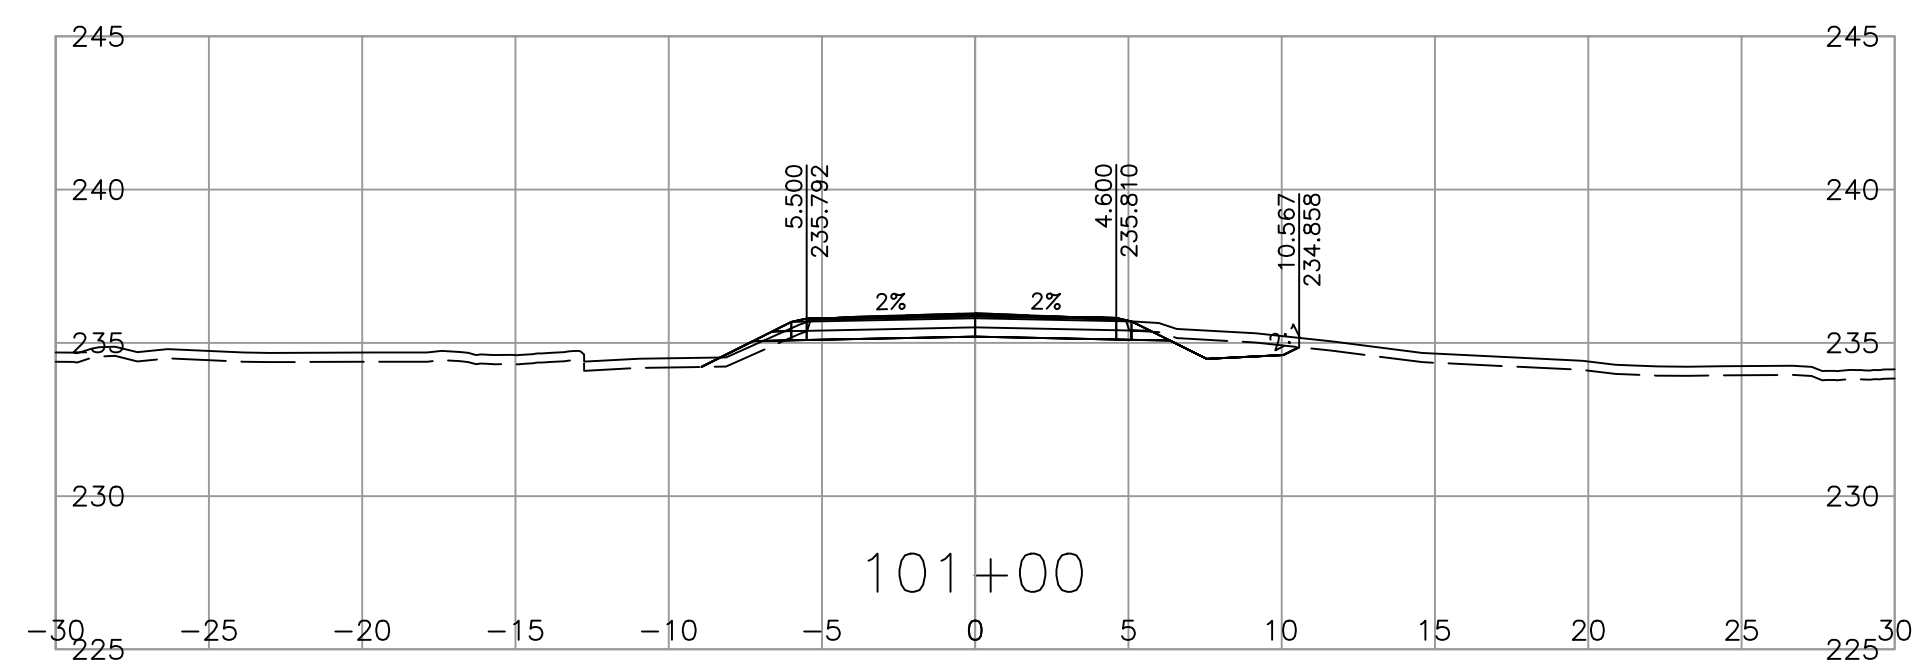
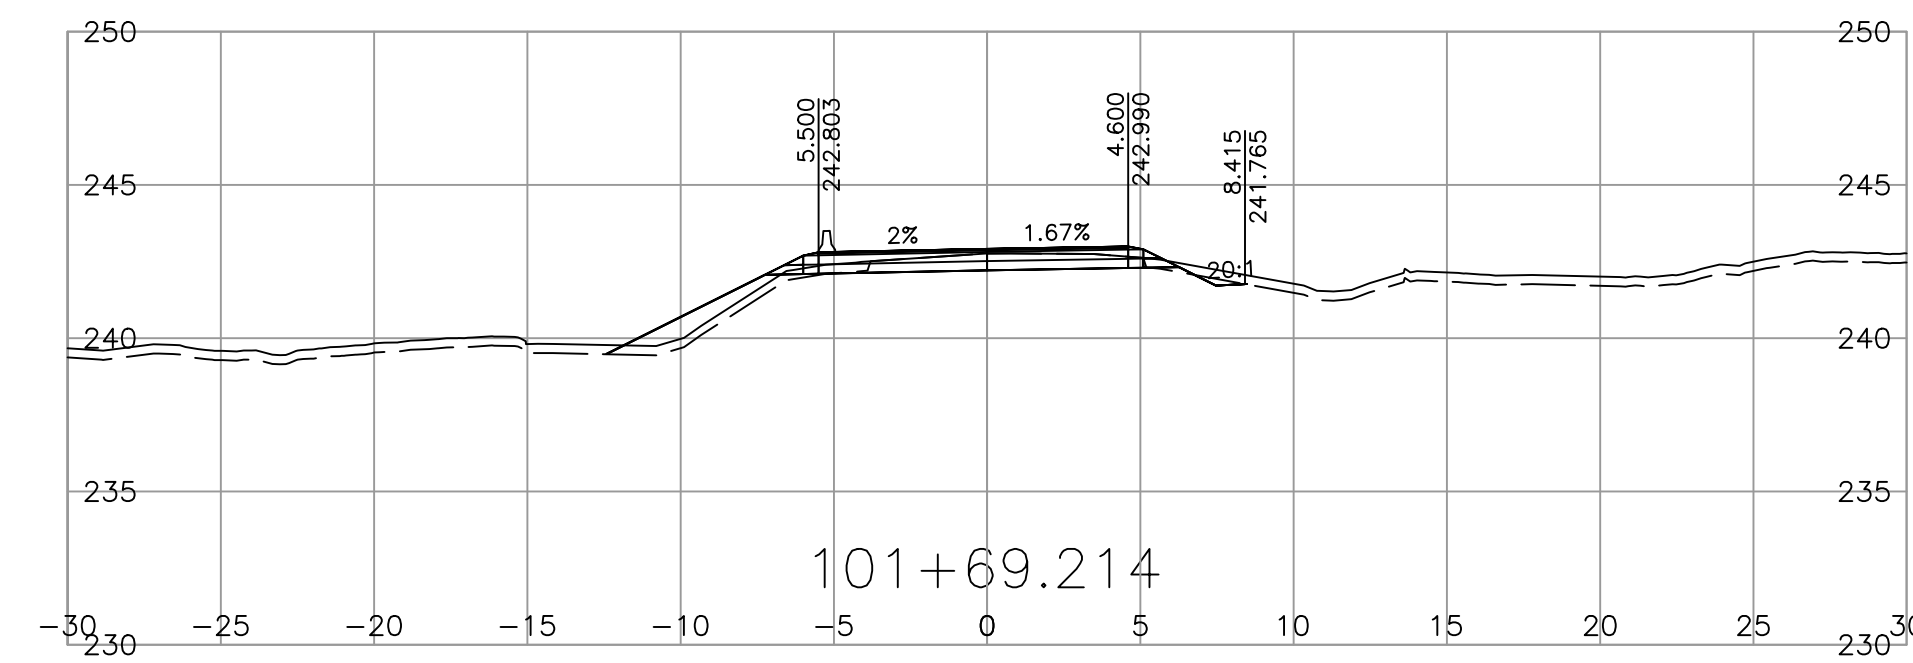
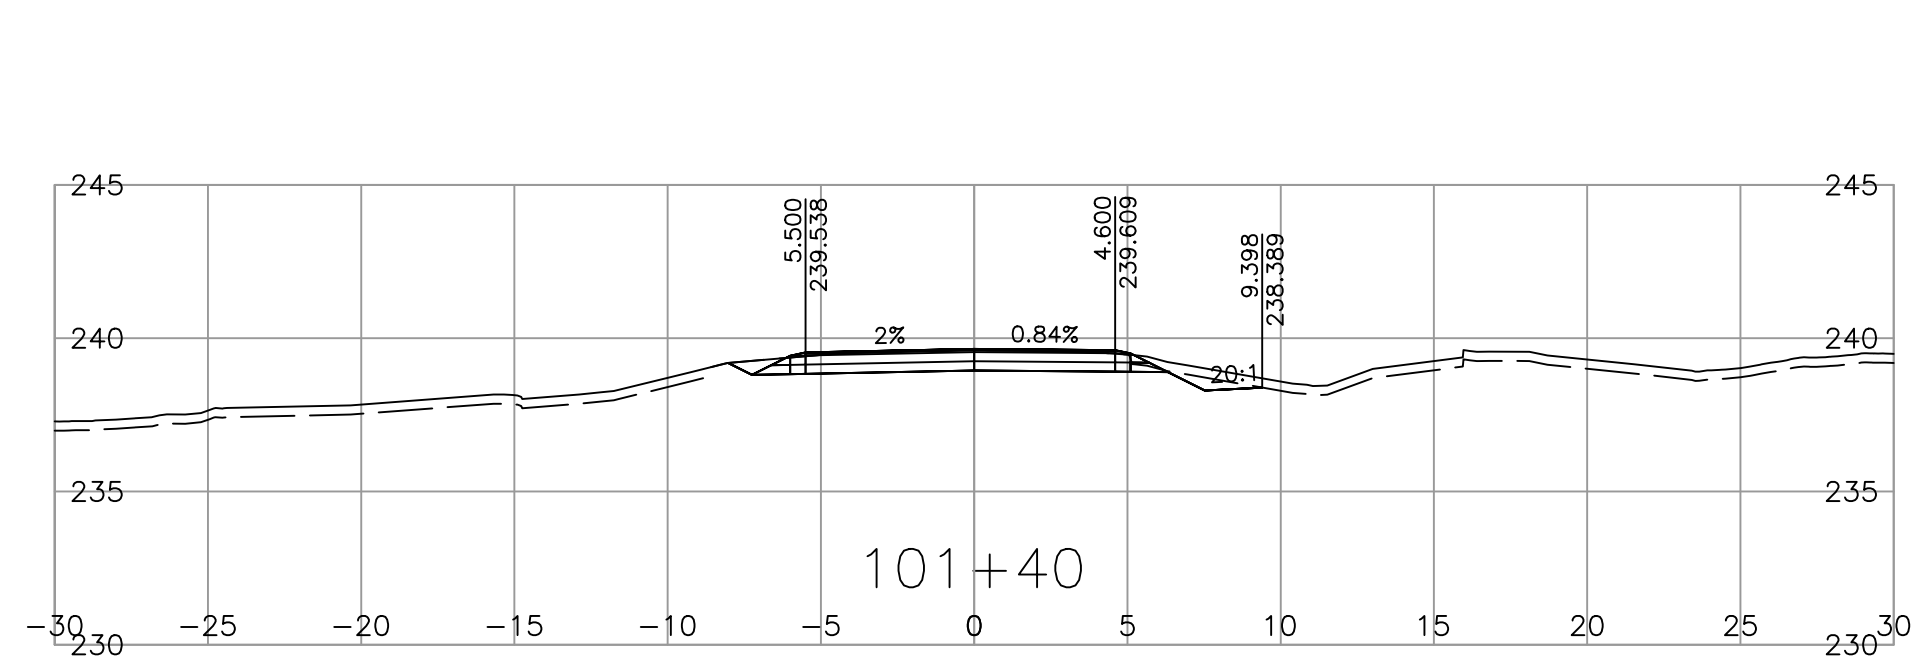
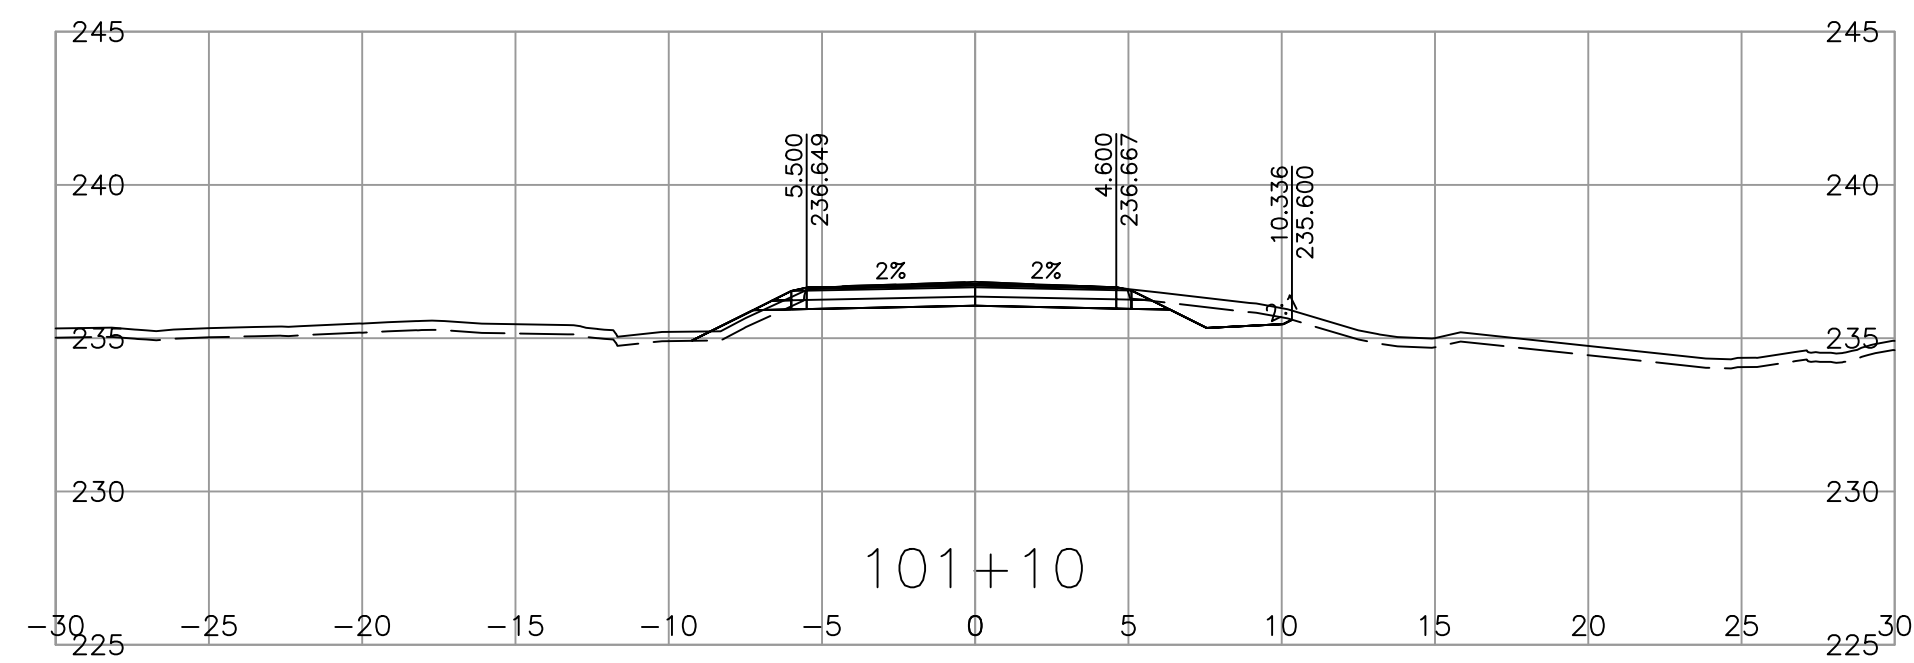
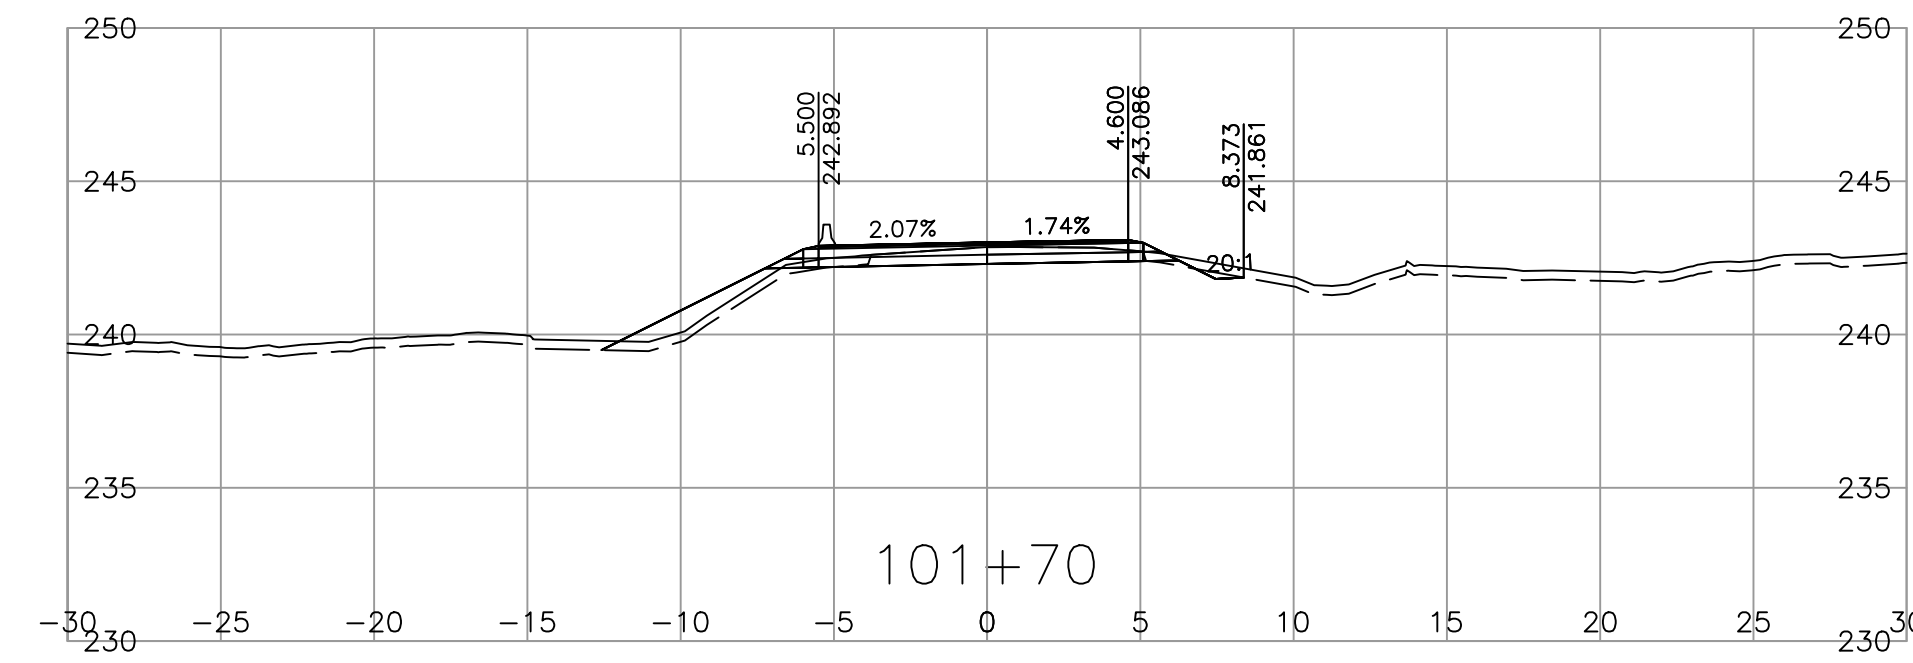
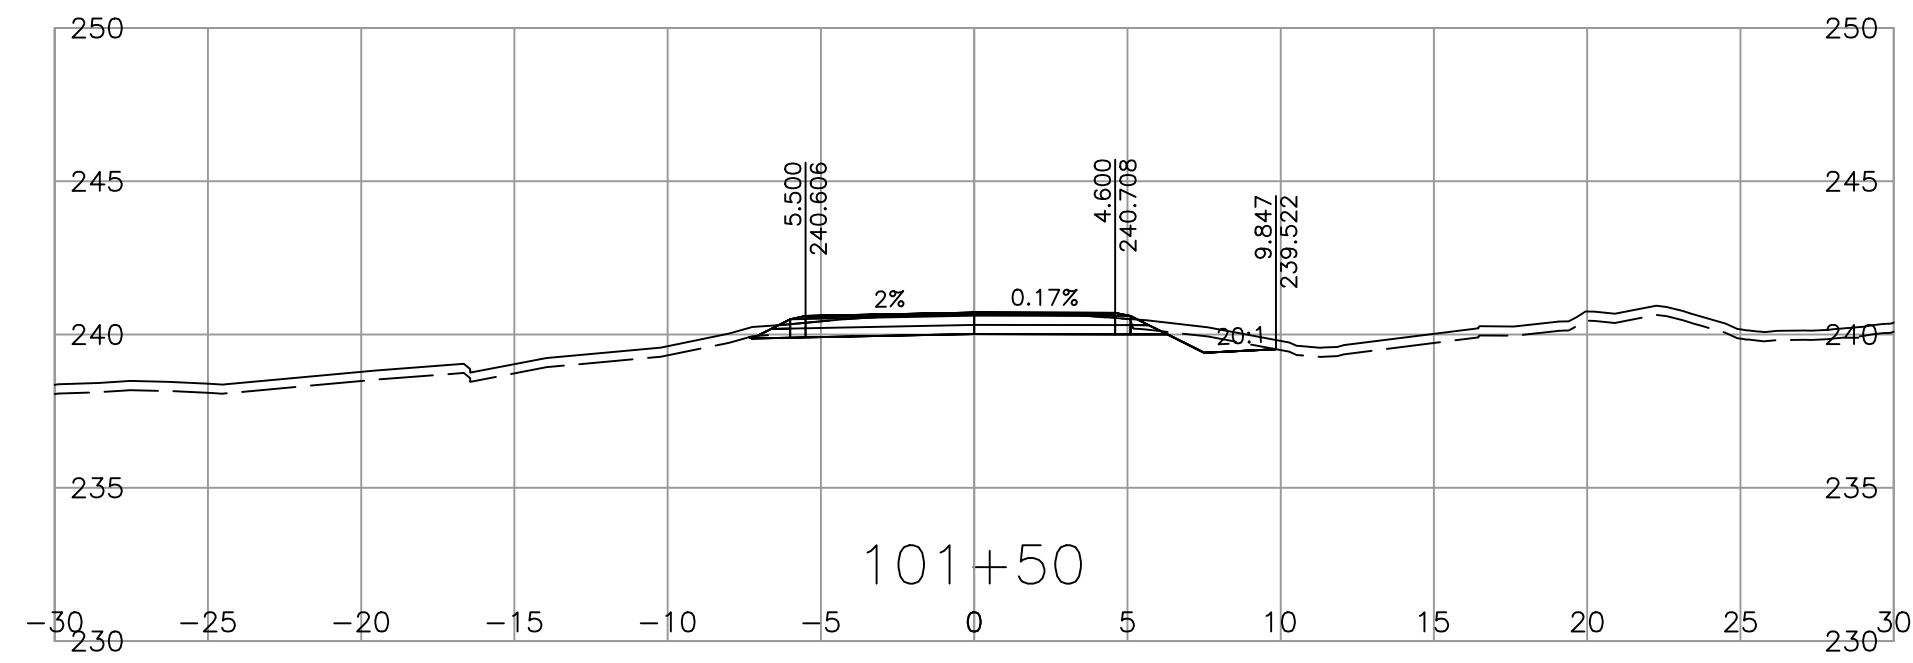


PLOT DATE: 2023/04/25  
 \\c00049-ppfss01\workgroup\1158\active\115822010\02\_active\_tasks\_200\_clr-sandhill\1\_bc\_moti\DesignModel\03\_Corridors\CORR\_SANDHILL.dwg

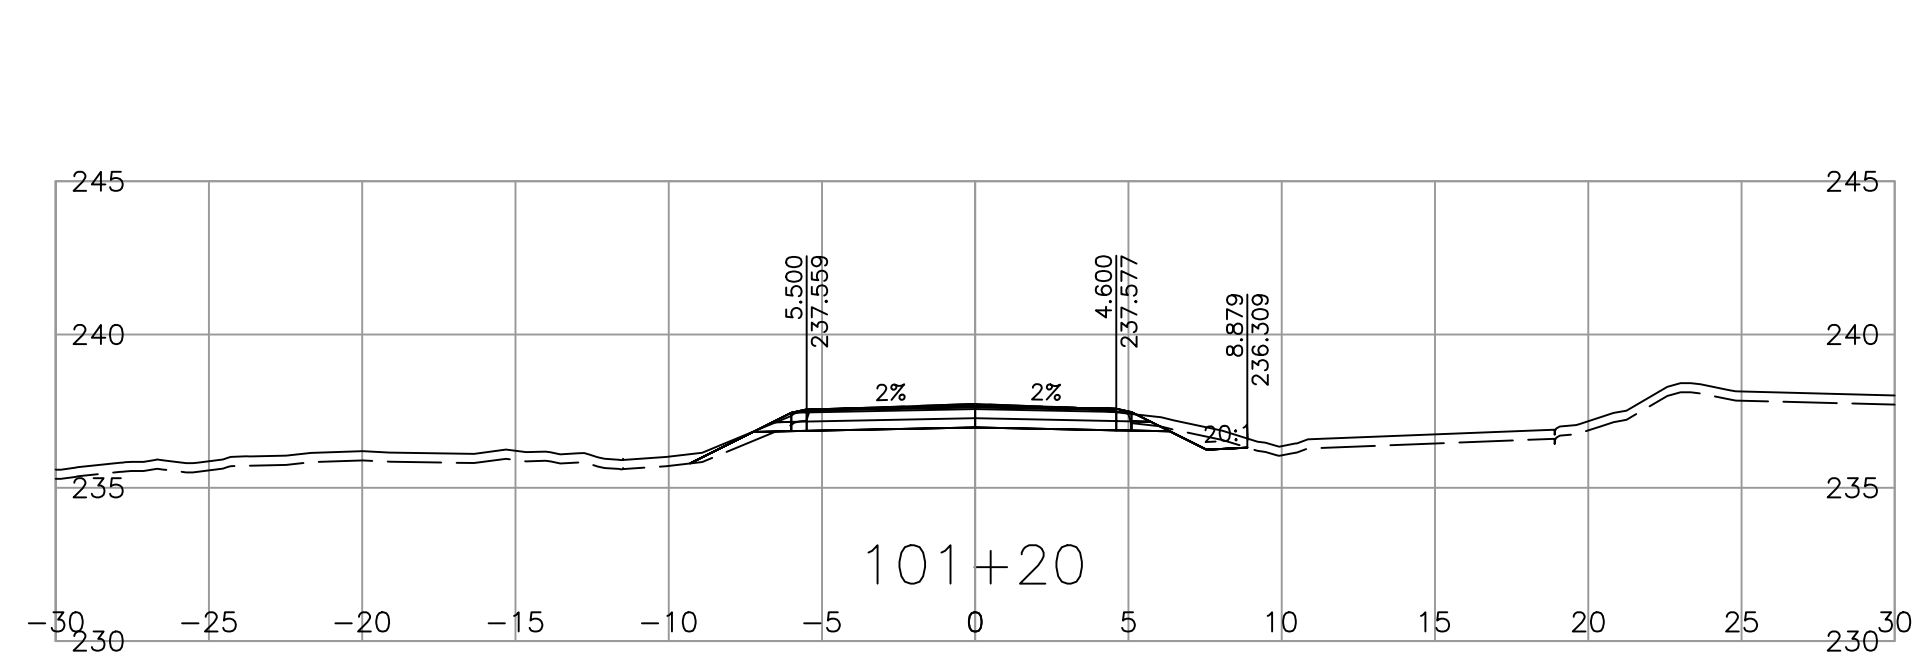

SCALE 0 2 1:250 12m

CAD FILENAME CORR\_SANDHILL  
PLOT DATE 4/25/2023

REV	DATE	REVISIONS	NAME

BRITISH COLUMBIA  
MINISTRY OF TRANSPORTATION AND INFRASTRUCTURE  
SOUTH COAST REGION  
HIGHWAY ENGINEERING AND GEOMATICS









DESIGNED S. QUARTERMAN DATE 2023-04-21  
QUALITY CONTROL G. IRVINE DATE 2023-04-24  
QUALITY ASSURANCE L. GARAND DATE 2023-04-25  
DRAWN S. QUARTERMAN DATE 2023-04-21

SHANNON QUARTERMAN, P. ENG  
ENGINEER OF RECORD  
DATE 2023-04-25

CROSS SECTIONS  
CHILLIWACK LAKE ROAD FLOOD RECOVERY  
SANDHILL SLIDE REPAIRS

FILE NUMBER	PROJECT NUMBER	REG	DRAWING NUMBER	REV
115822010.200	14097-0001	1	R1-1072-1001	-

PLOT DATE: 2023/04/25  
 \\cc0049-ppfs01\workgroup\1158\active\115822010\02\_active\_tasks\200\_clr\_sandhill\11\_bc\_moti\DesignModel\03\_Corridors\CORR\_SANDHILL.dwg

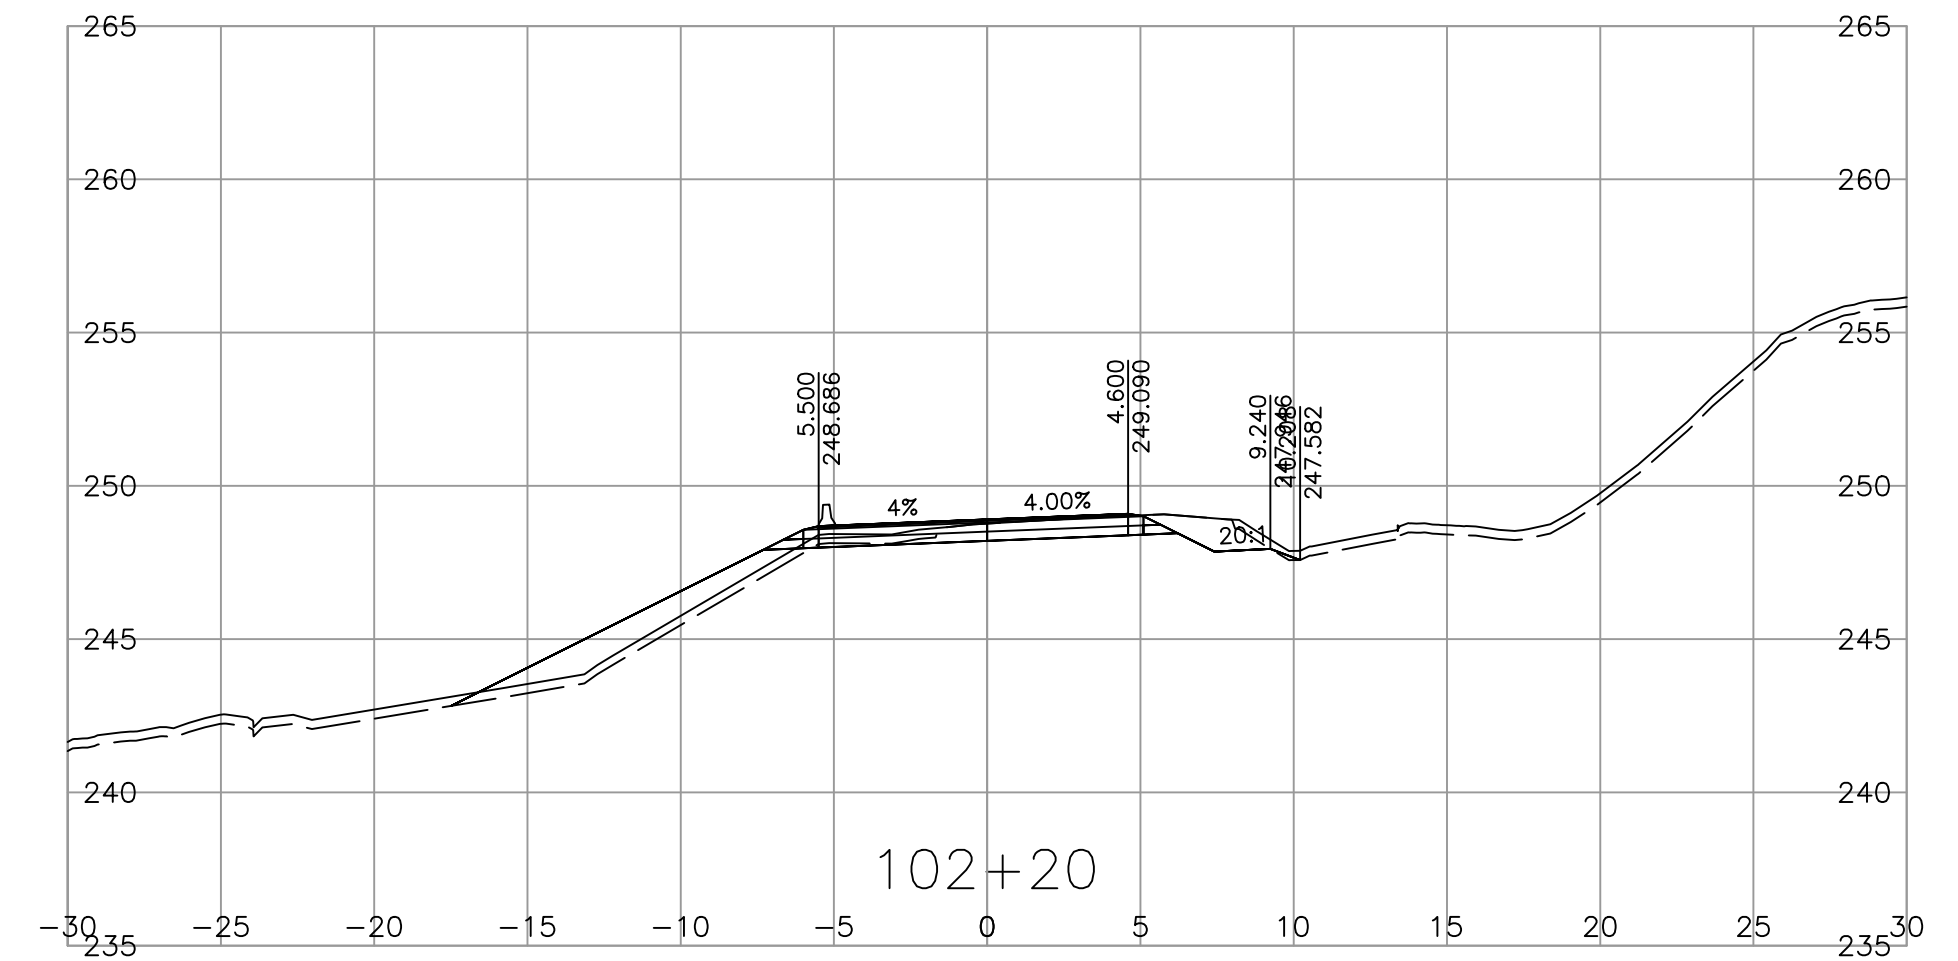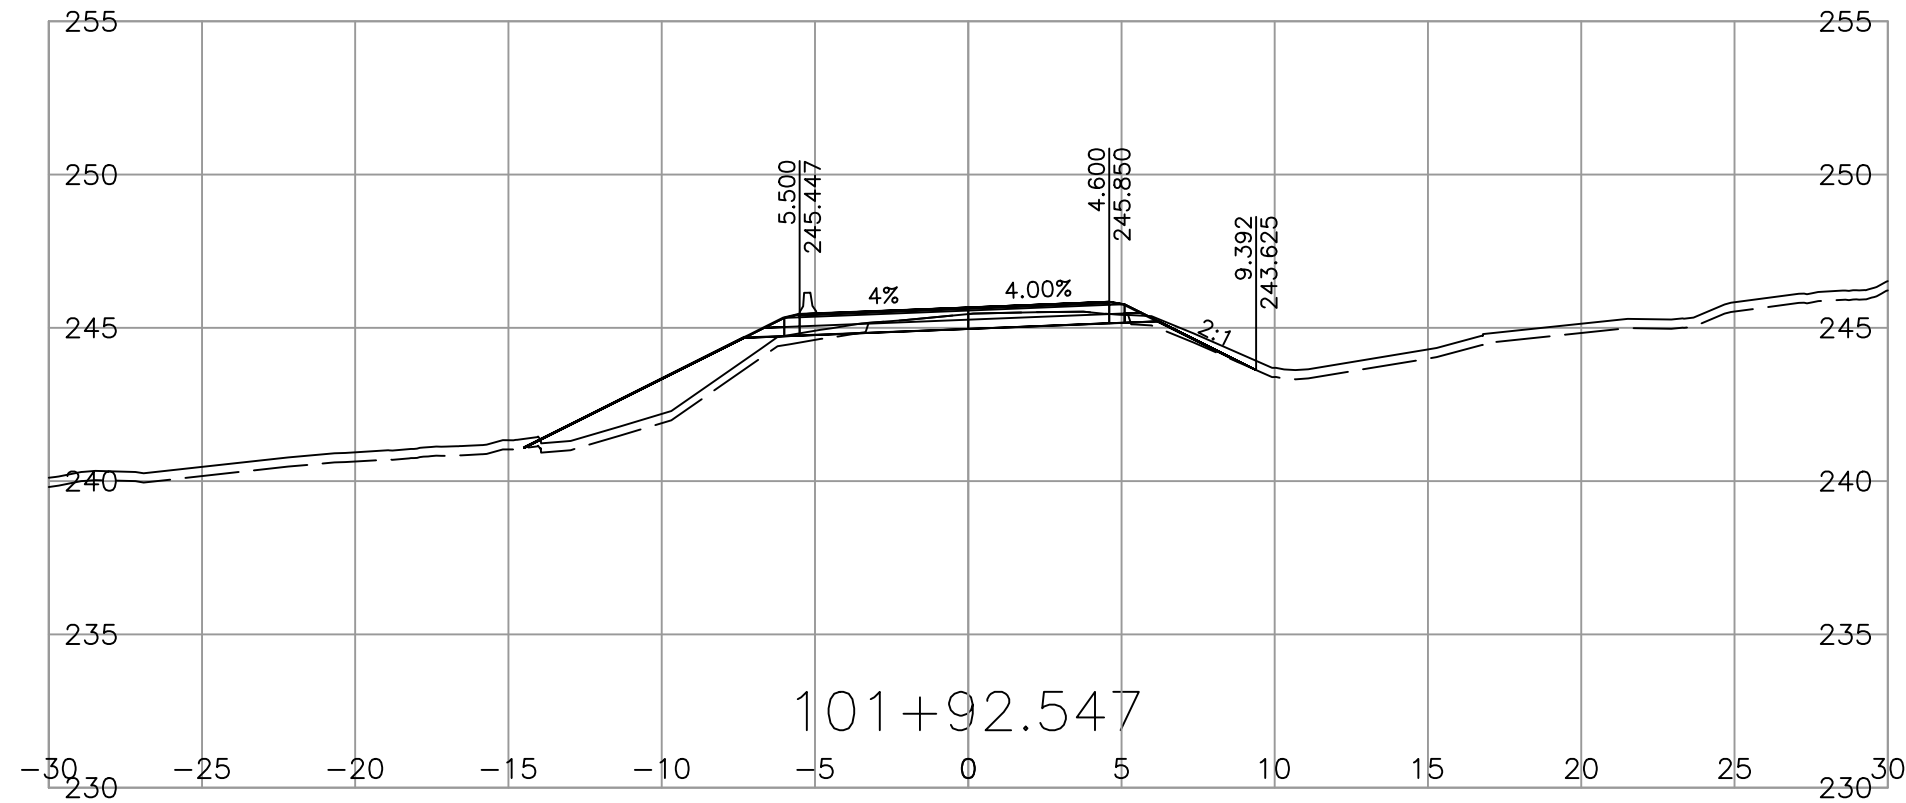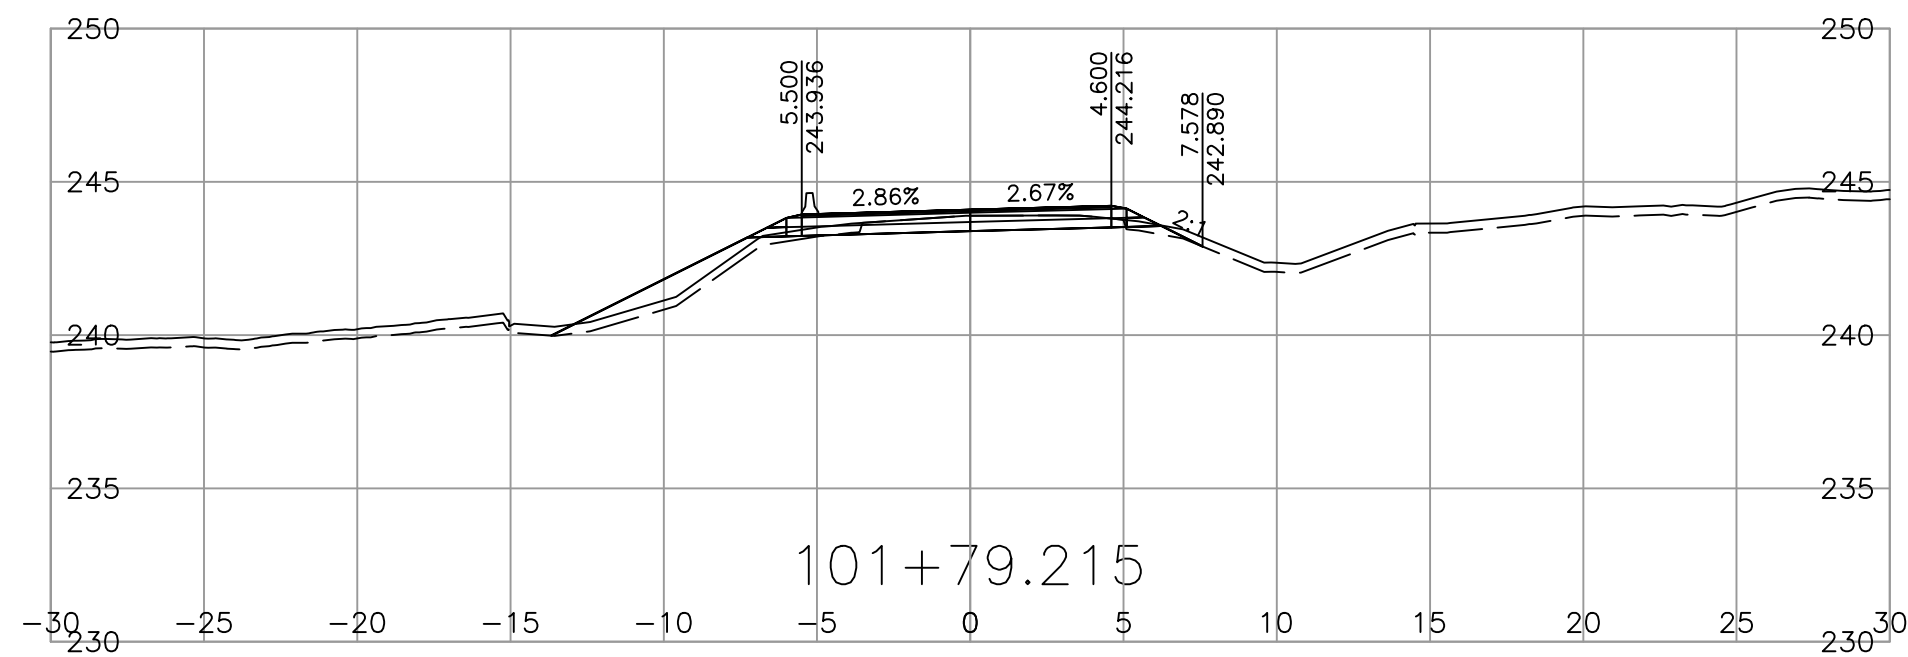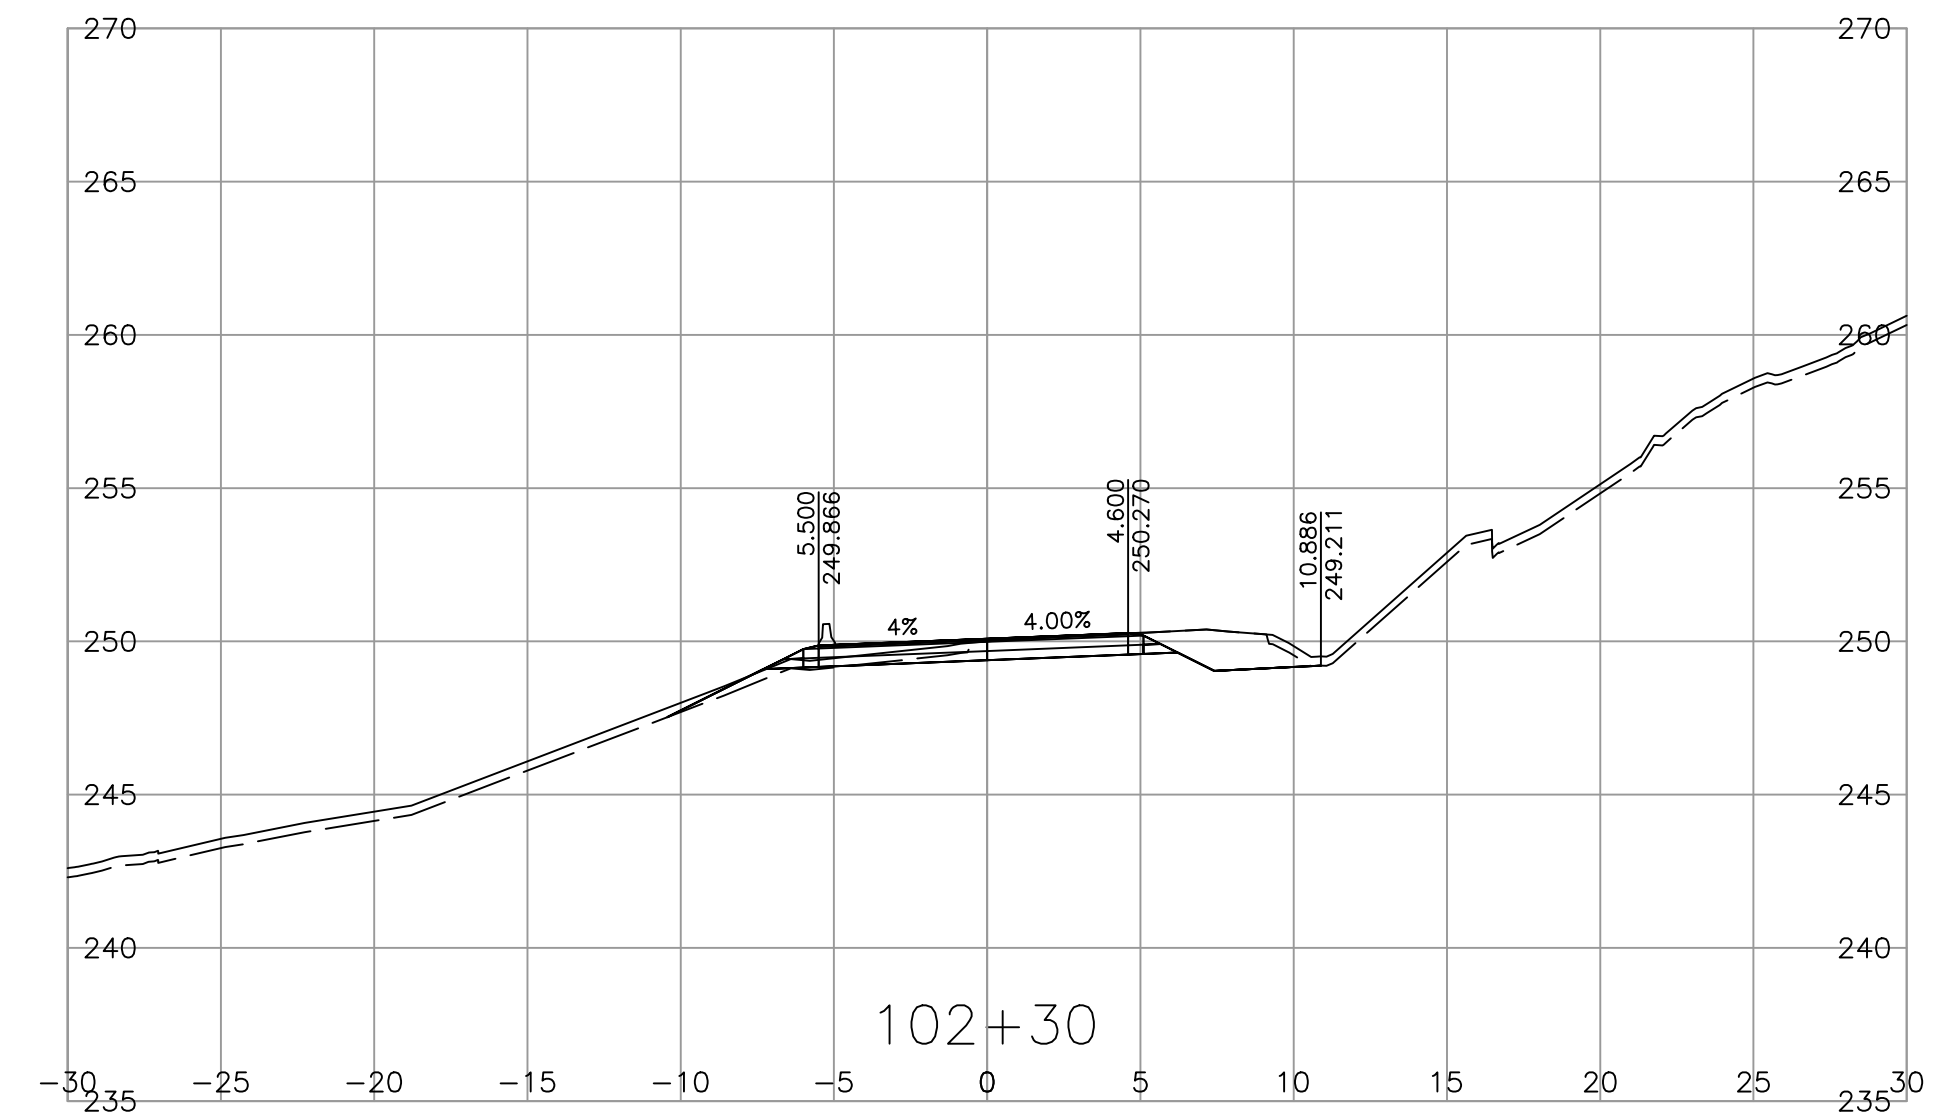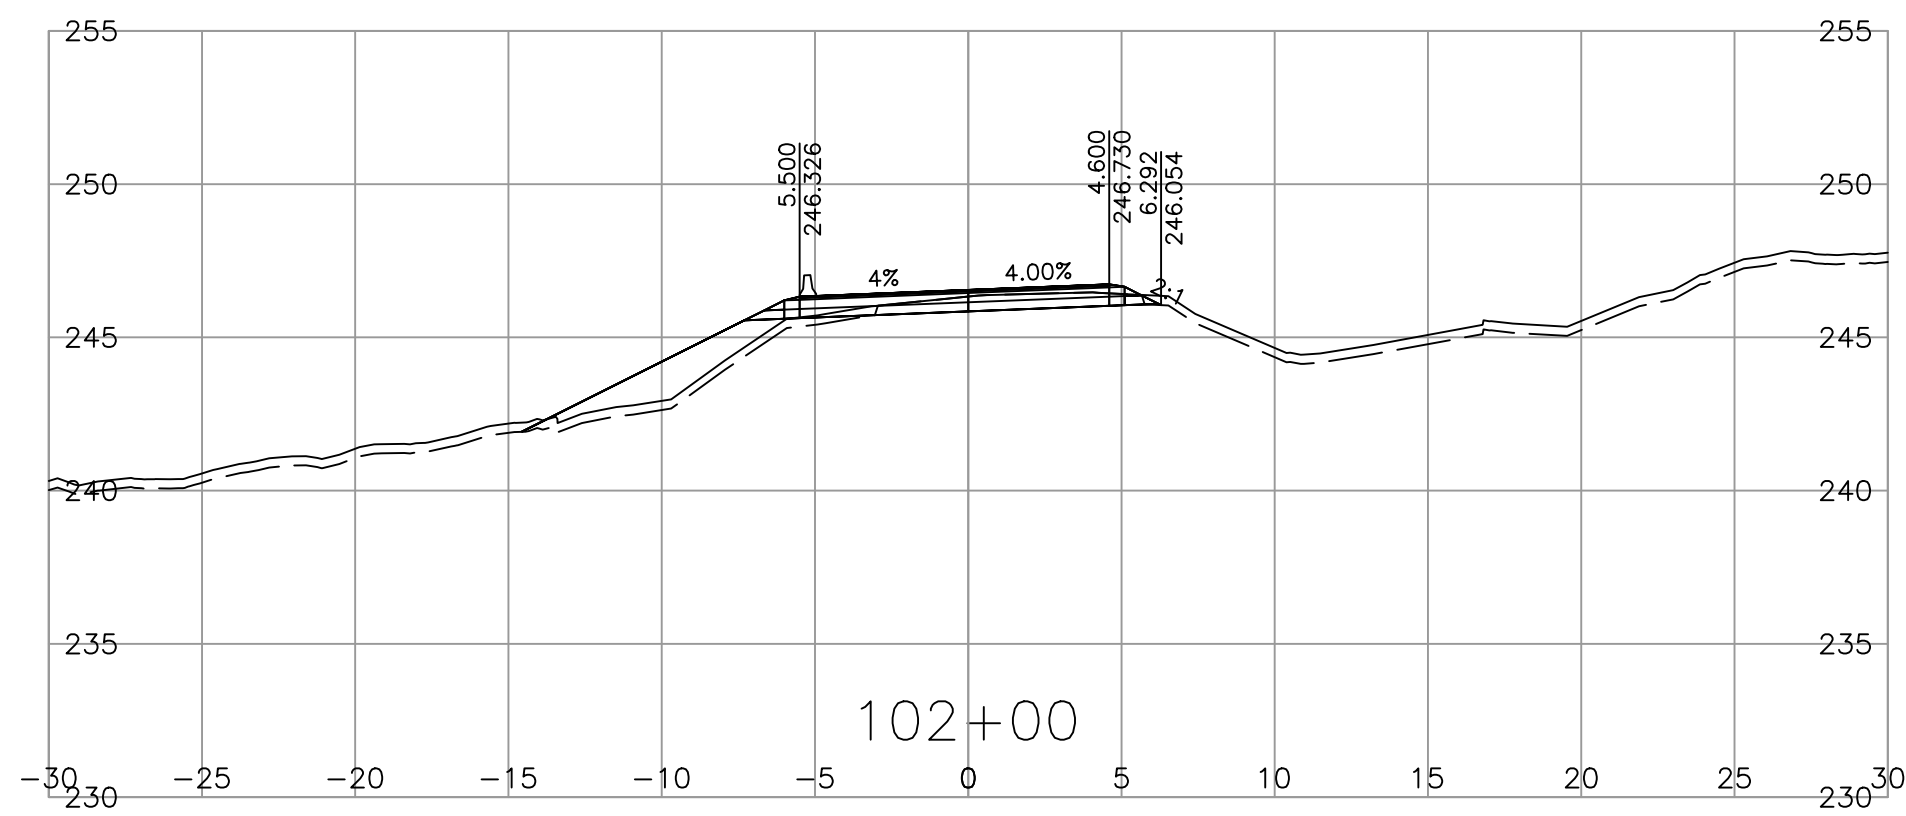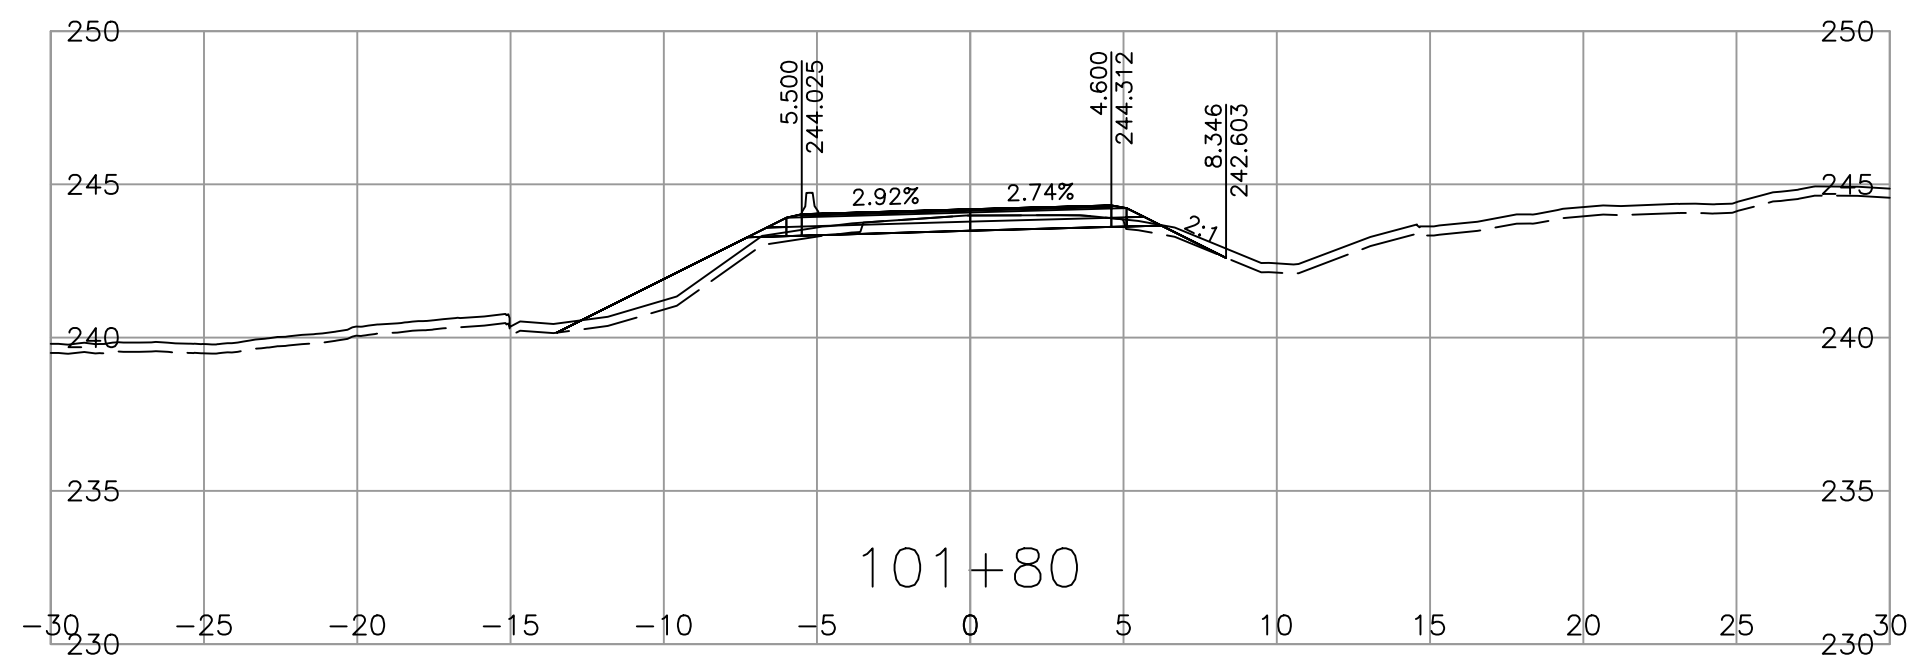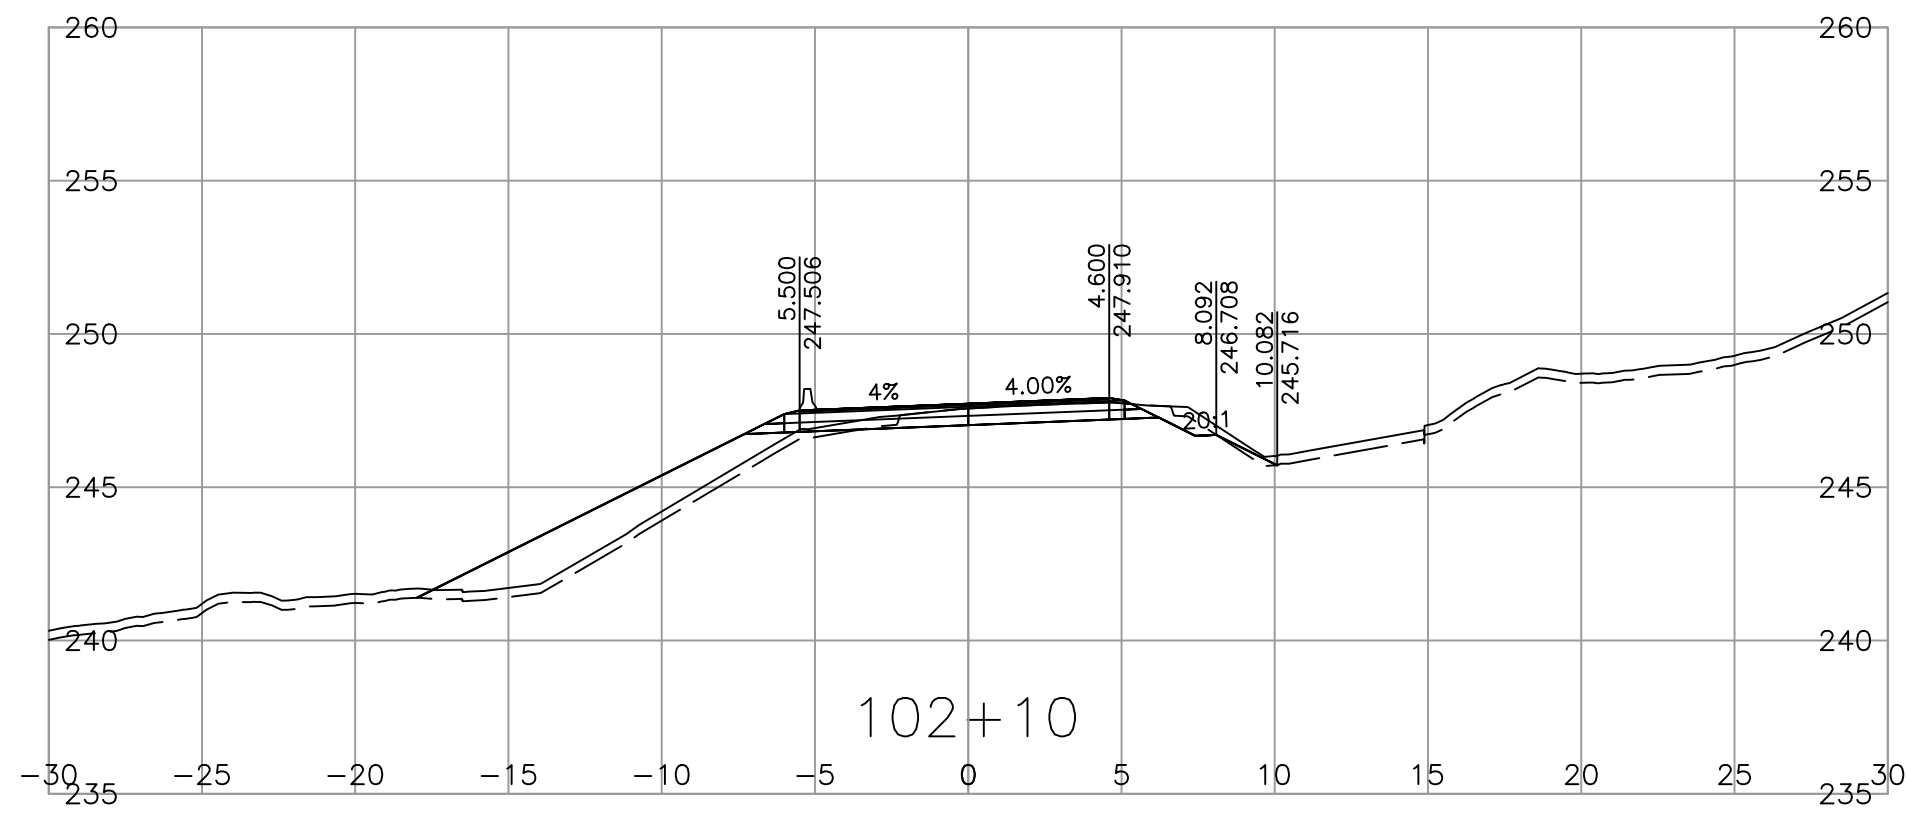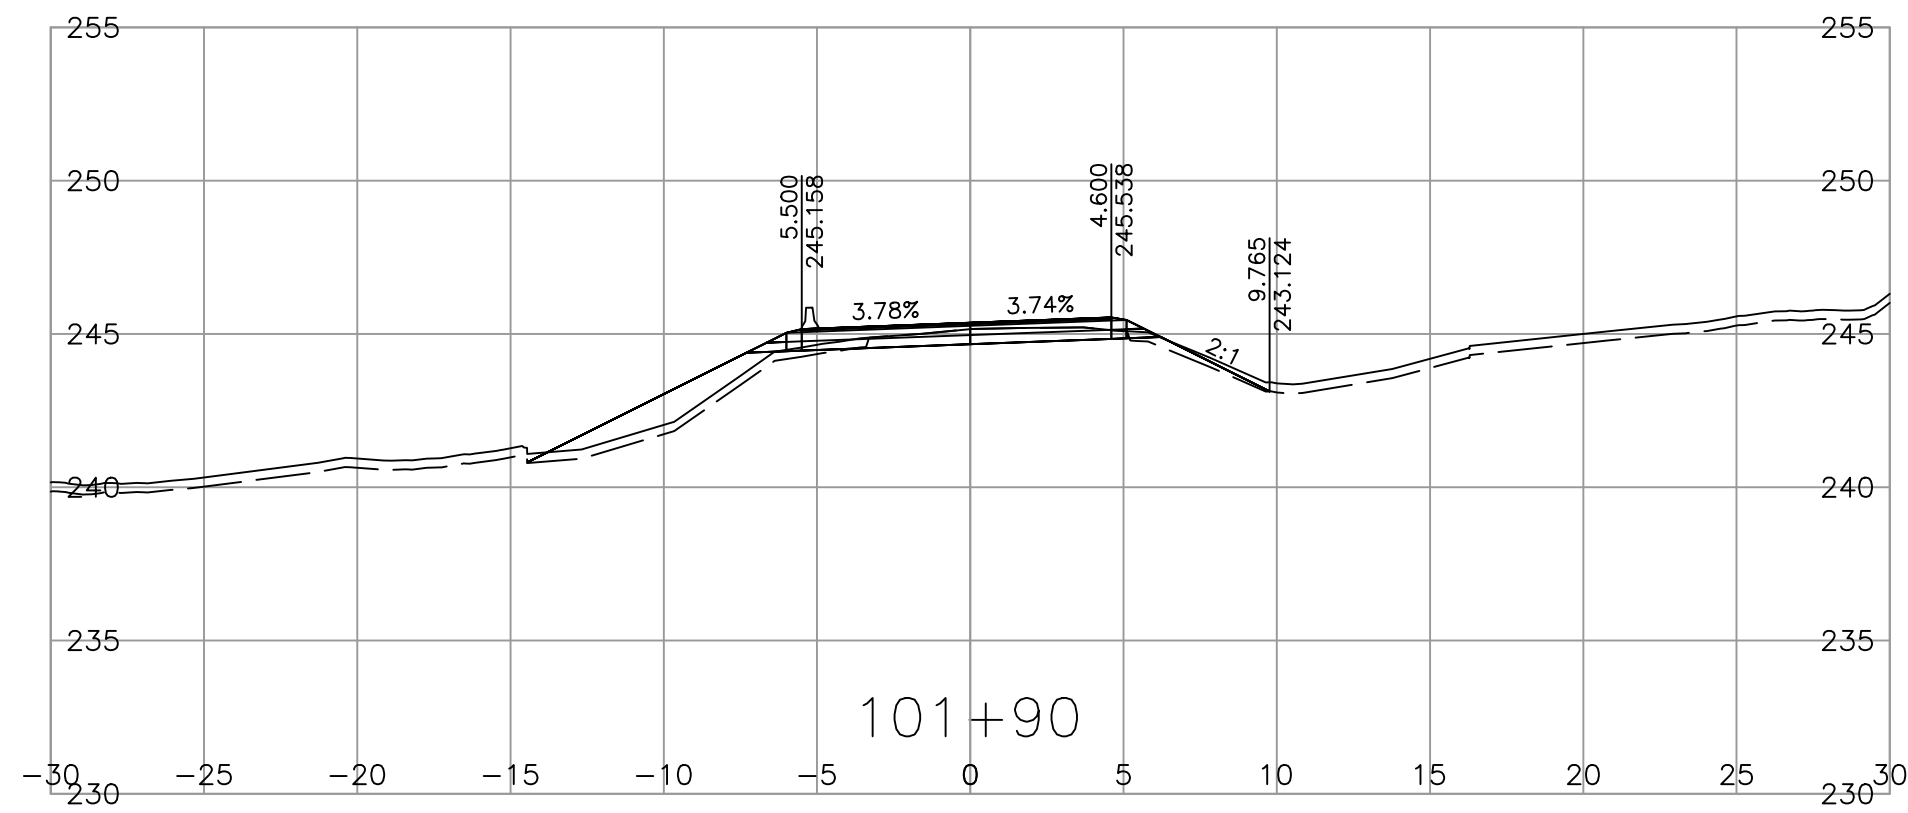

SCALE 0 2 1:250 12m

CAD FILENAME CORR\_SANDHILL  
 PLOT DATE 4/25/2023



MINISTRY OF TRANSPORTATION AND INFRASTRUCTURE  
 SOUTH COAST REGION  
 HIGHWAY ENGINEERING AND GEOMATICS



REV	DATE	REVISIONS	NAME







SHANNON QUARTERMAN, P.ENG  
 ENGINEER OF RECORD  
 DATE 2023-04-25

DESIGNED S.QUARTERMAN DATE 2023-04-21  
 QUALITY CONTROL G.IRVINE DATE 2023-04-24  
 QUALITY ASSURANCE L.GARAND DATE 2023-04-25  
 DRAWN S.QUARTERMAN DATE 2023-04-21

CROSS SECTIONS  
 CHILLIWACK LAKE ROAD FLOOD RECOVERY  
 SANDHILL SLIDE REPAIRS

FILE NUMBER	PROJECT NUMBER	REG	DRAWING NUMBER	REV
115822010.200	14097-0001	1	R1-1072-1002	-

PLOT DATE: 2023/04/25  
 \\c00049-ppfss01\workgroup\11568\active\115822010\02\_active\_tosks\200\_clr-sandhill\11\_bc\_moti\DesignModel\03\_Corridors\CORR\_SANDHILL.dwg

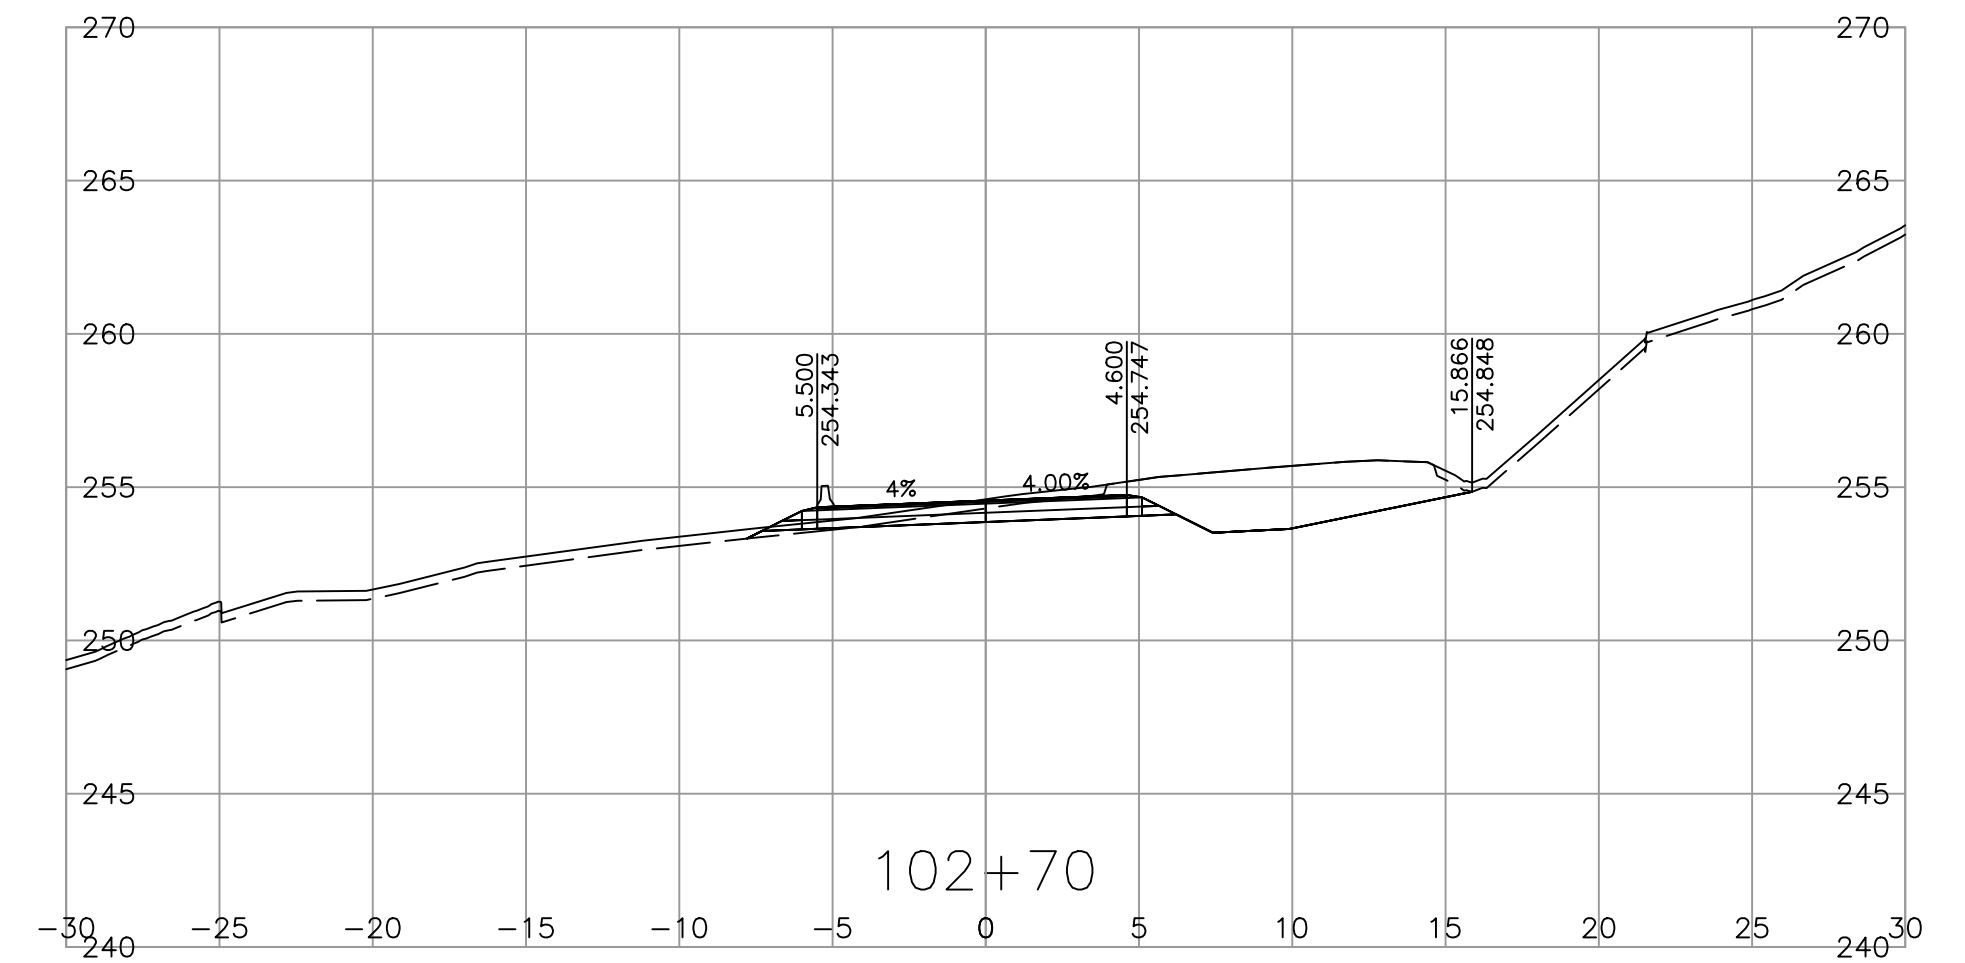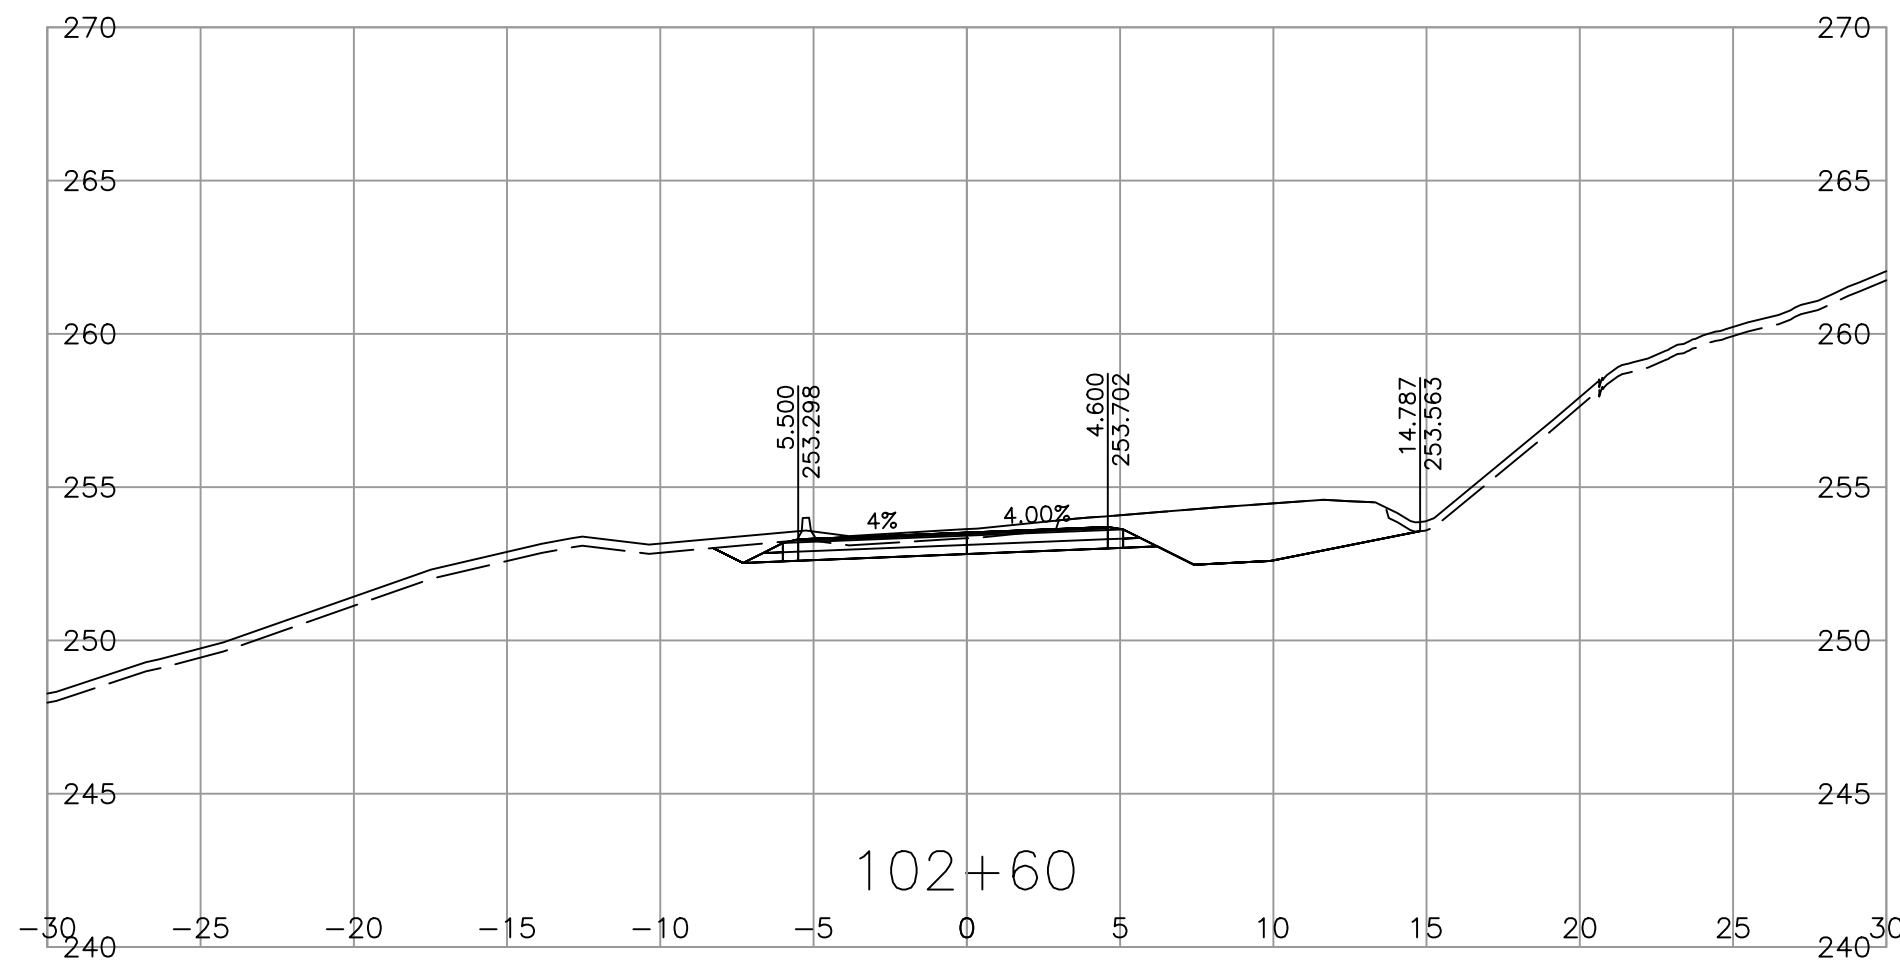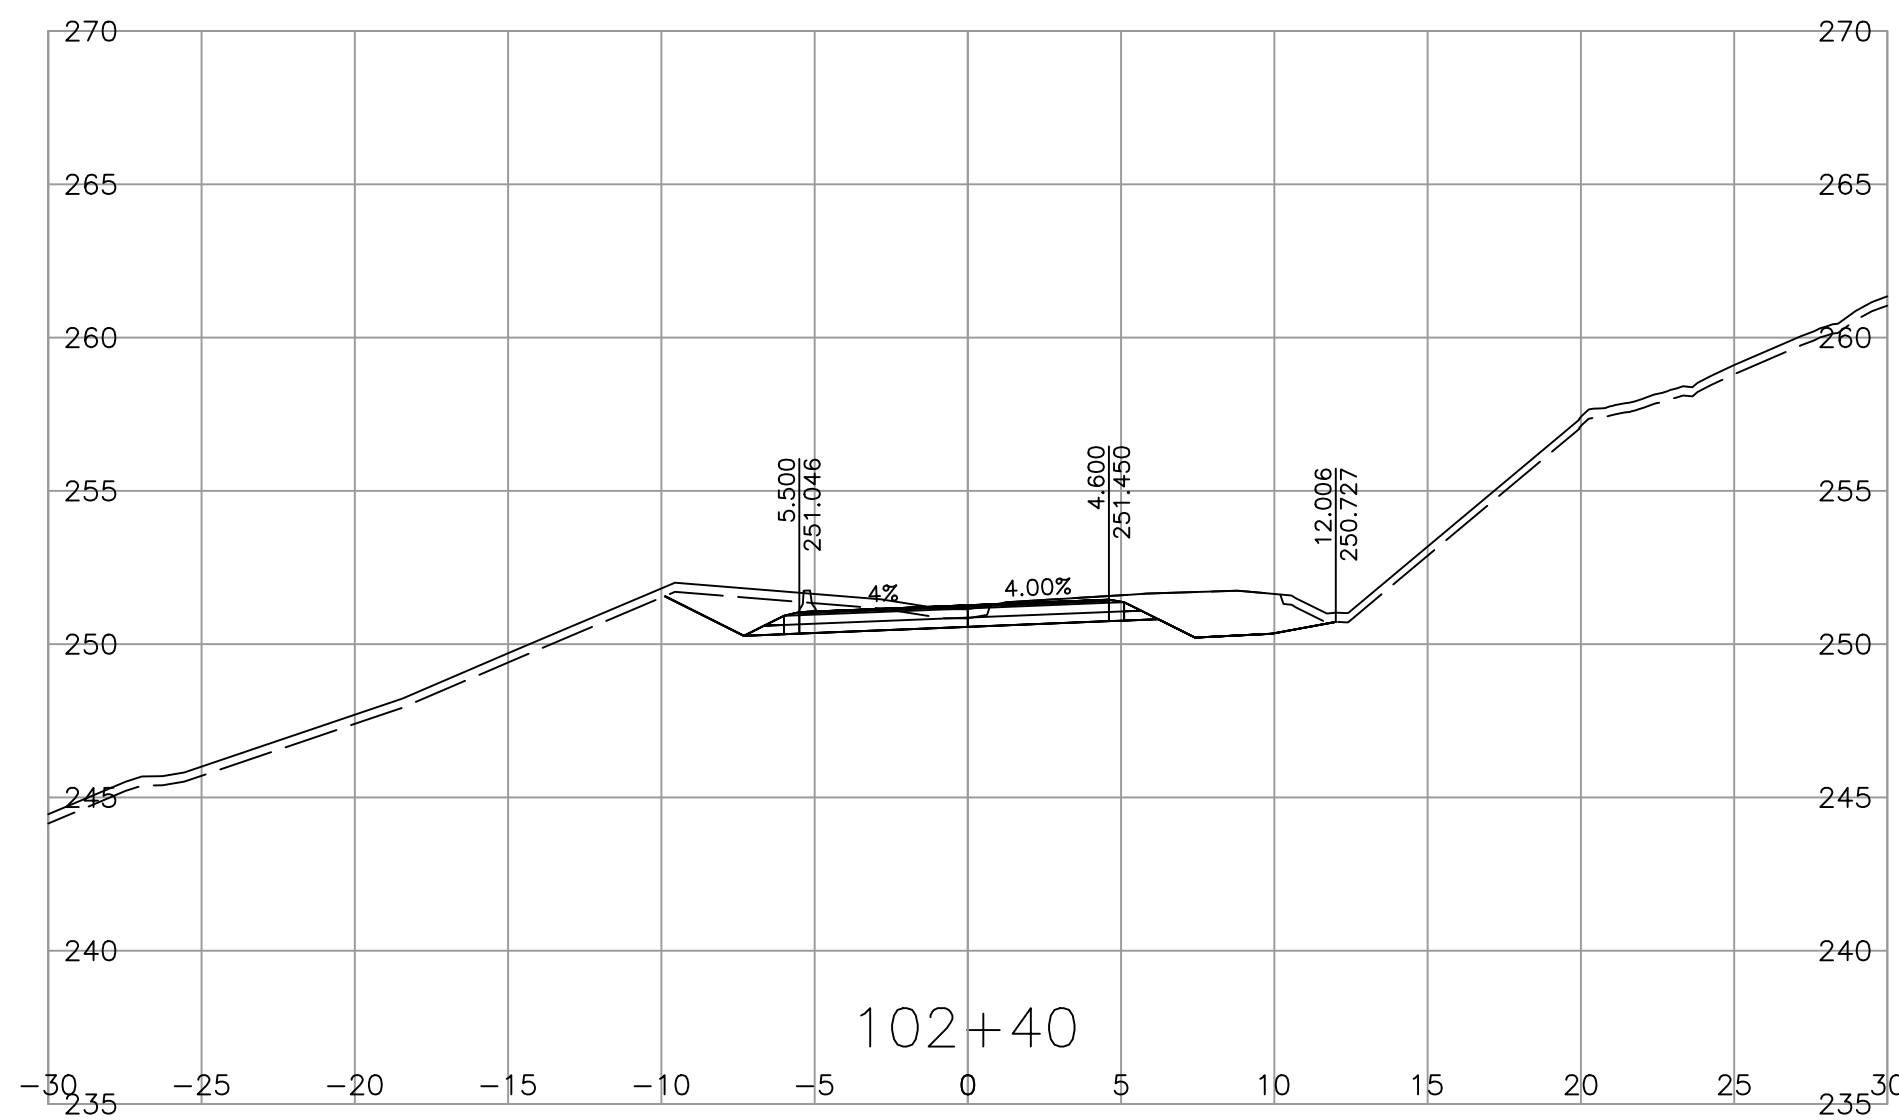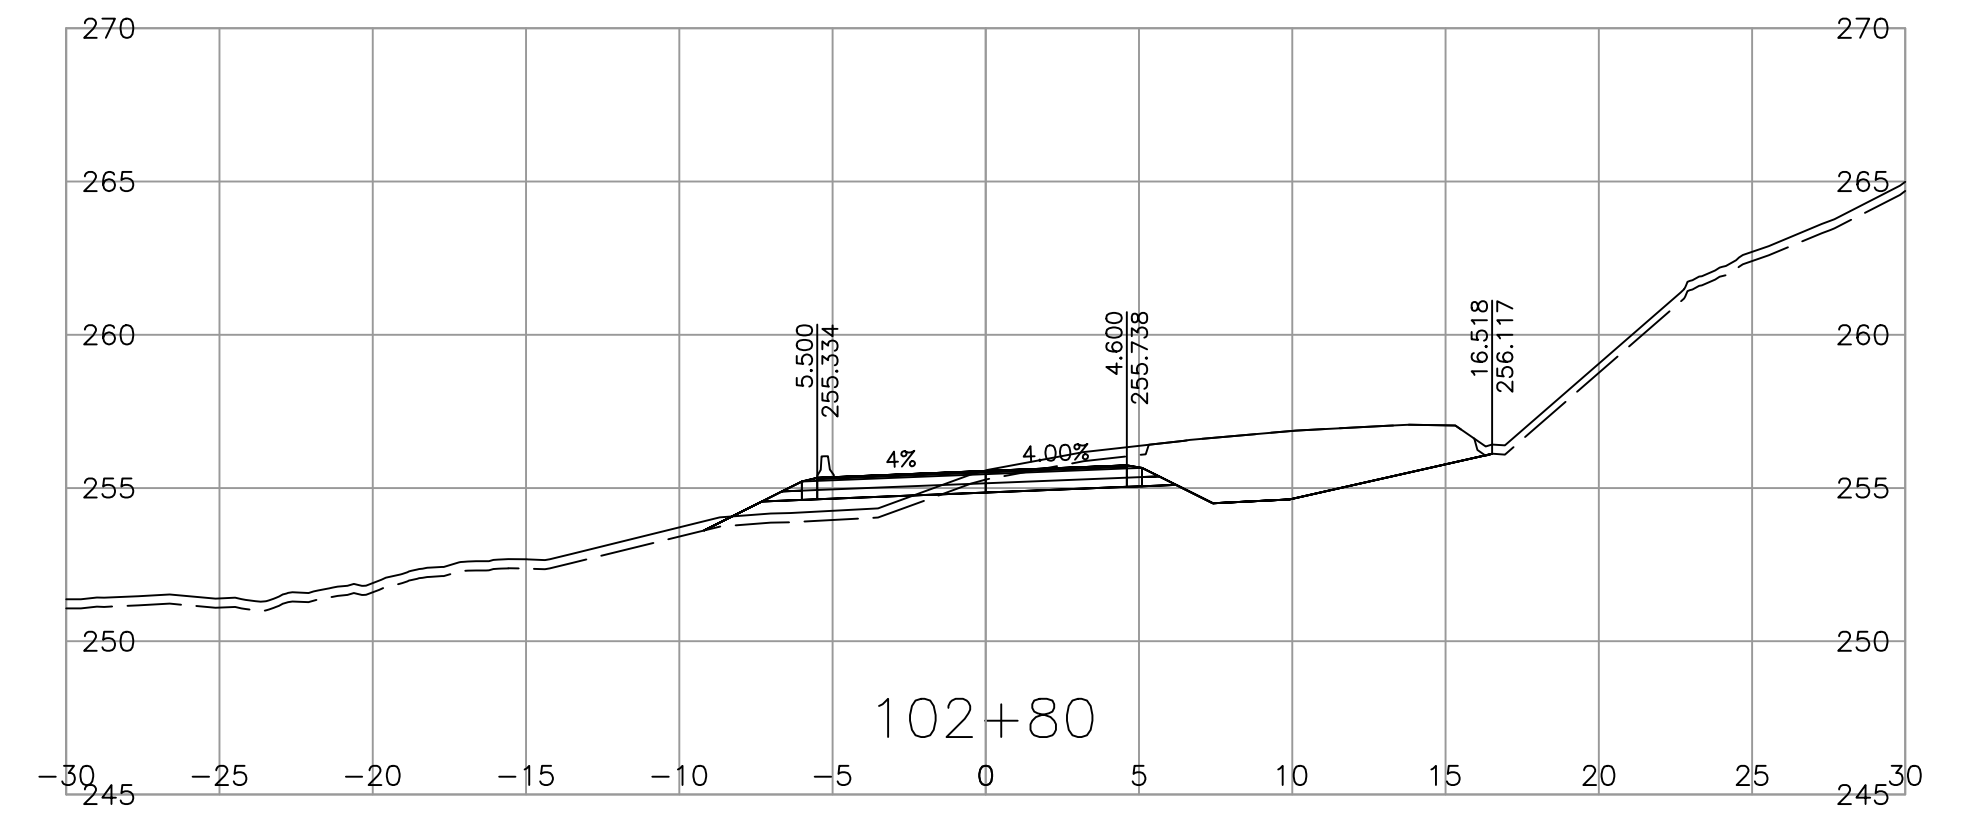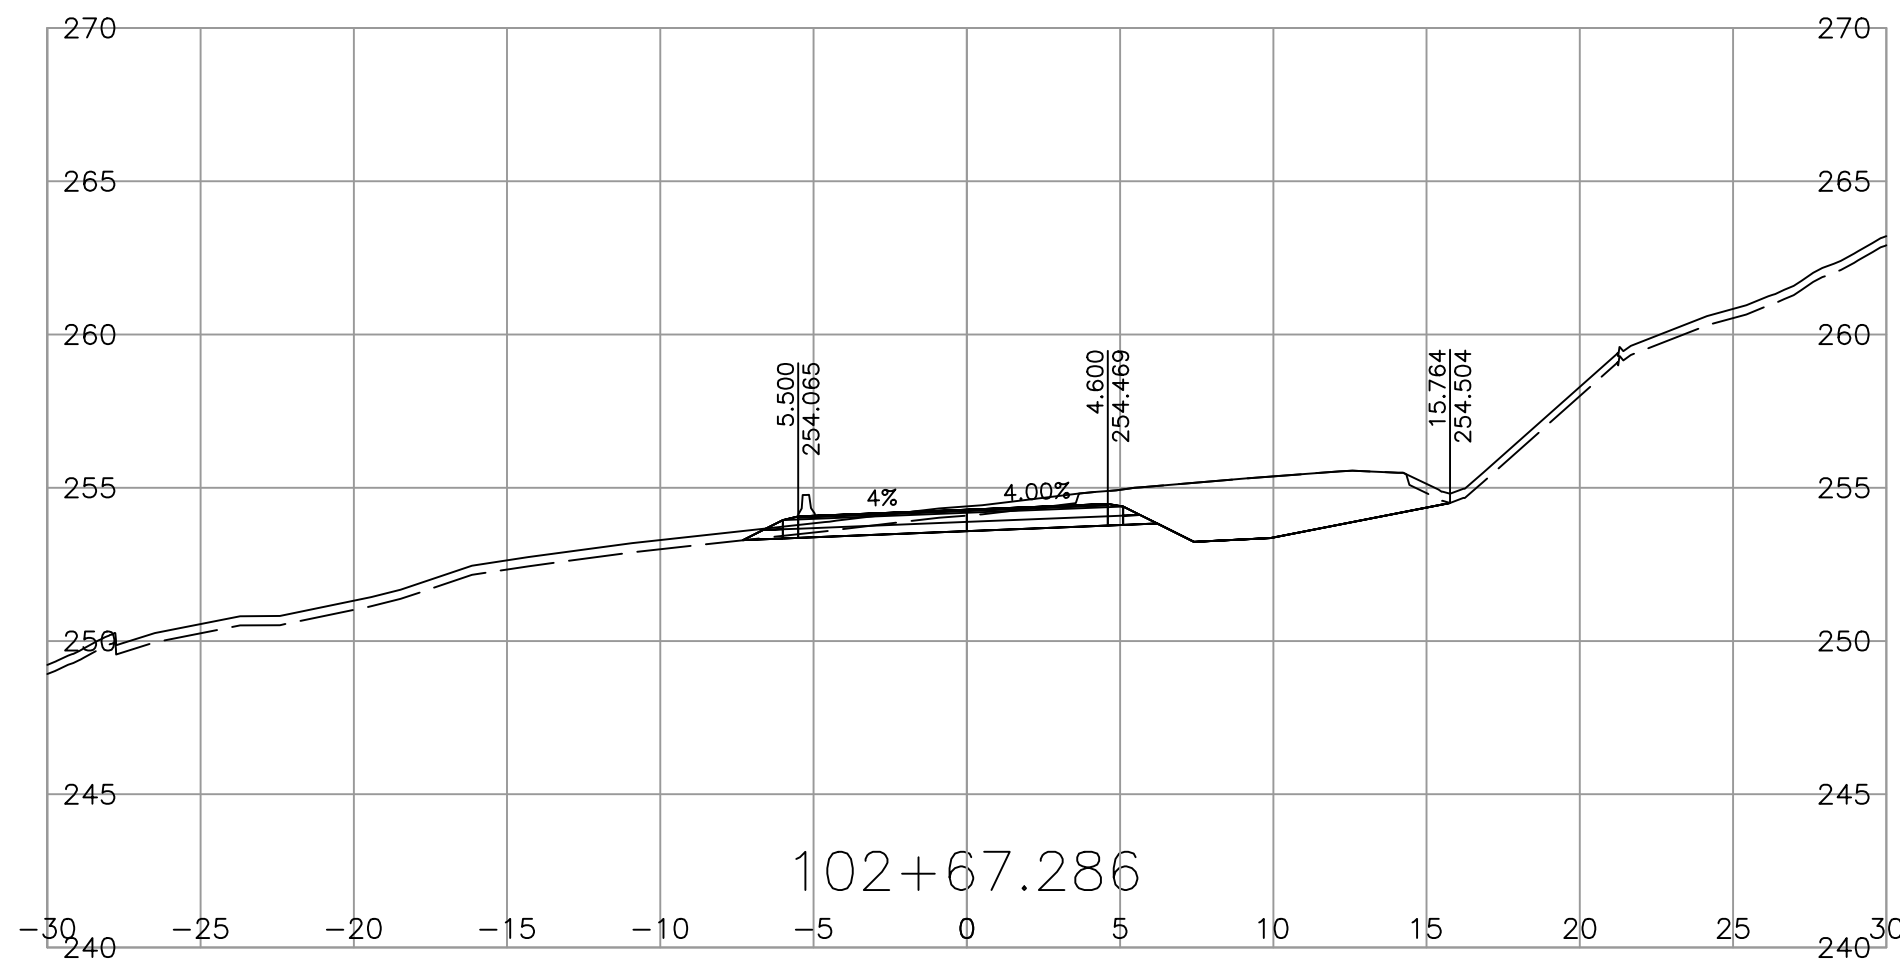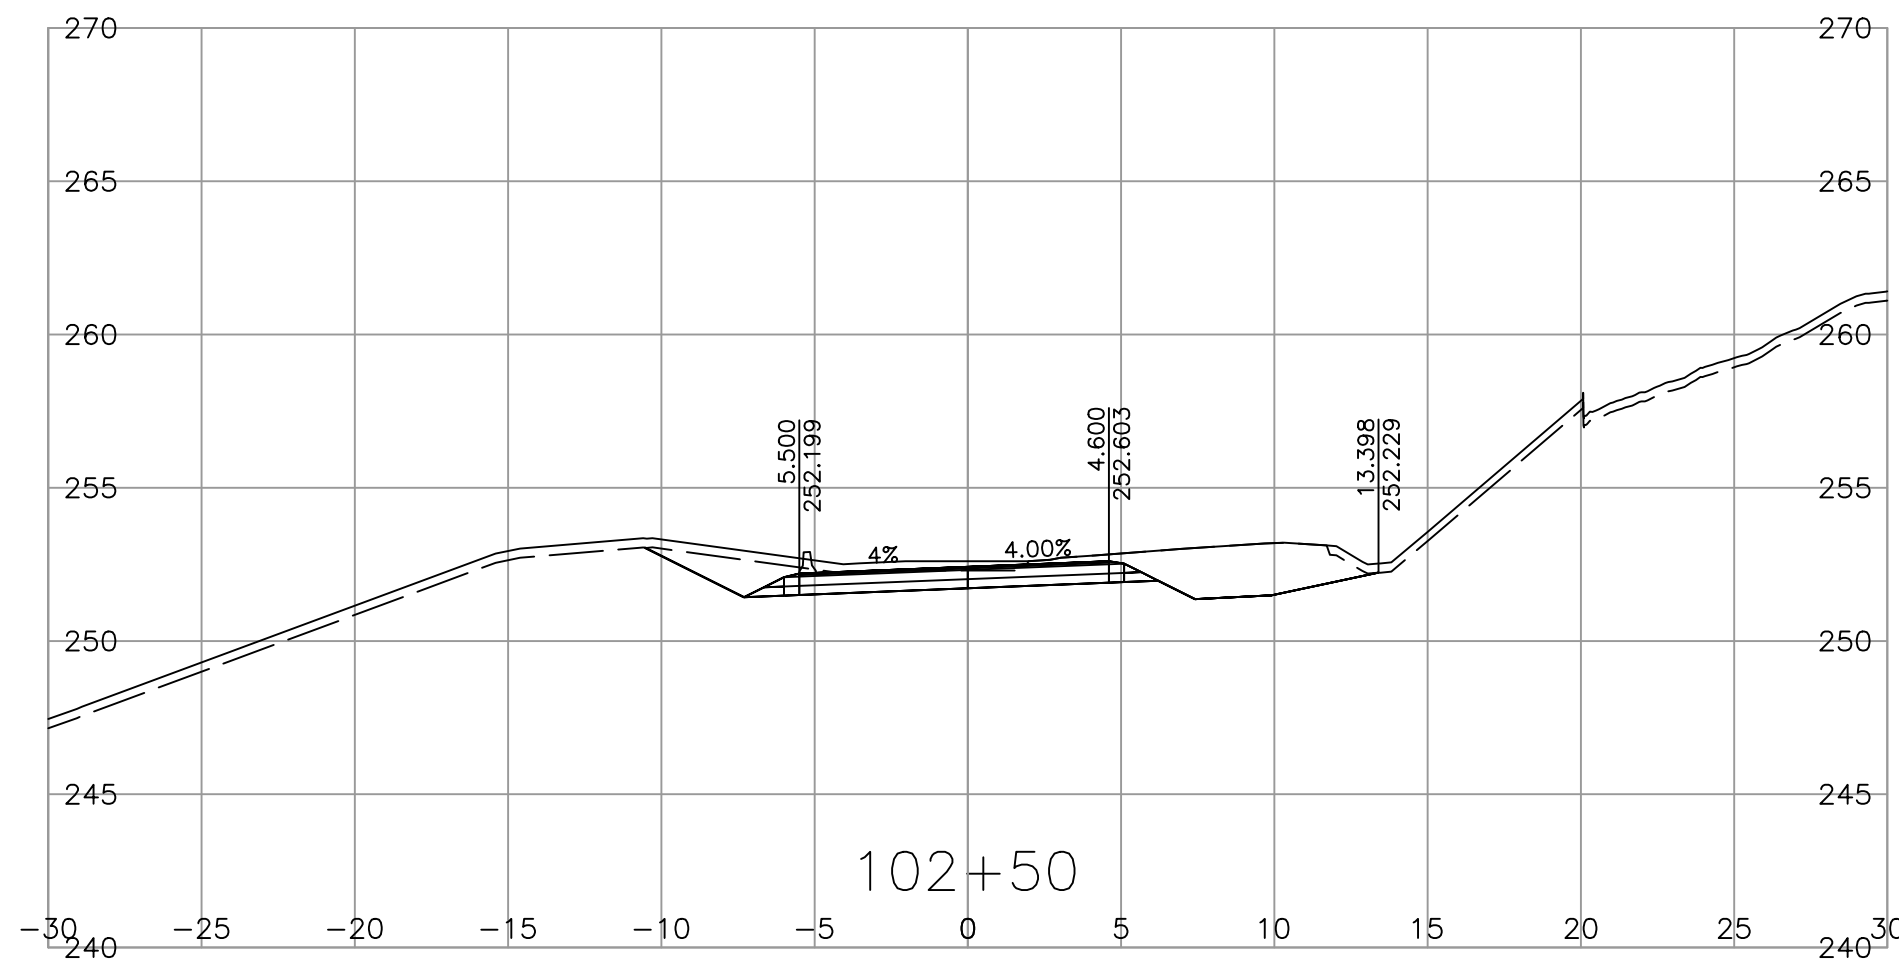

SCALE 0 2 1:250 12m

CAD FILENAME CORR\_SANDHILL  
 PLOT DATE 4/25/2023



MINISTRY OF TRANSPORTATION  
 AND INFRASTRUCTURE  
 SOUTH COAST REGION  
 HIGHWAY ENGINEERING AND GEOMATICS



REV	DATE	REVISIONS	NAME







SHANNON QUARTERMAN, P.ENG  
 ENGINEER OF RECORD  
 DATE 2023-04-25

DESIGNED S.QUARTERMAN DATE 2023-04-21  
 QUALITY CONTROL G.IRVINE DATE 2023-04-24  
 QUALITY ASSURANCE L.GARAND DATE 2023-04-25  
 DRAWN S.QUARTERMAN DATE 2023-04-21

CROSS SECTIONS  
 CHILLIWACK LAKE ROAD FLOOD RECOVERY  
 SANDHILL SLIDE REPAIRS

FILE NUMBER	PROJECT NUMBER	REG	DRAWING NUMBER	REV
115822010.200	14097-0001	1	R1-1072-1003	-

PLOT DATE: 2023/04/25  
 \\cc0049-ppfss01\workgroup\1158\active\115822010\02\_active\_tasks\200\_clr\_sandhill\1\_bc\_moti\DesignModel\03\_Corridors\CORR\_SANDHILL.dwg

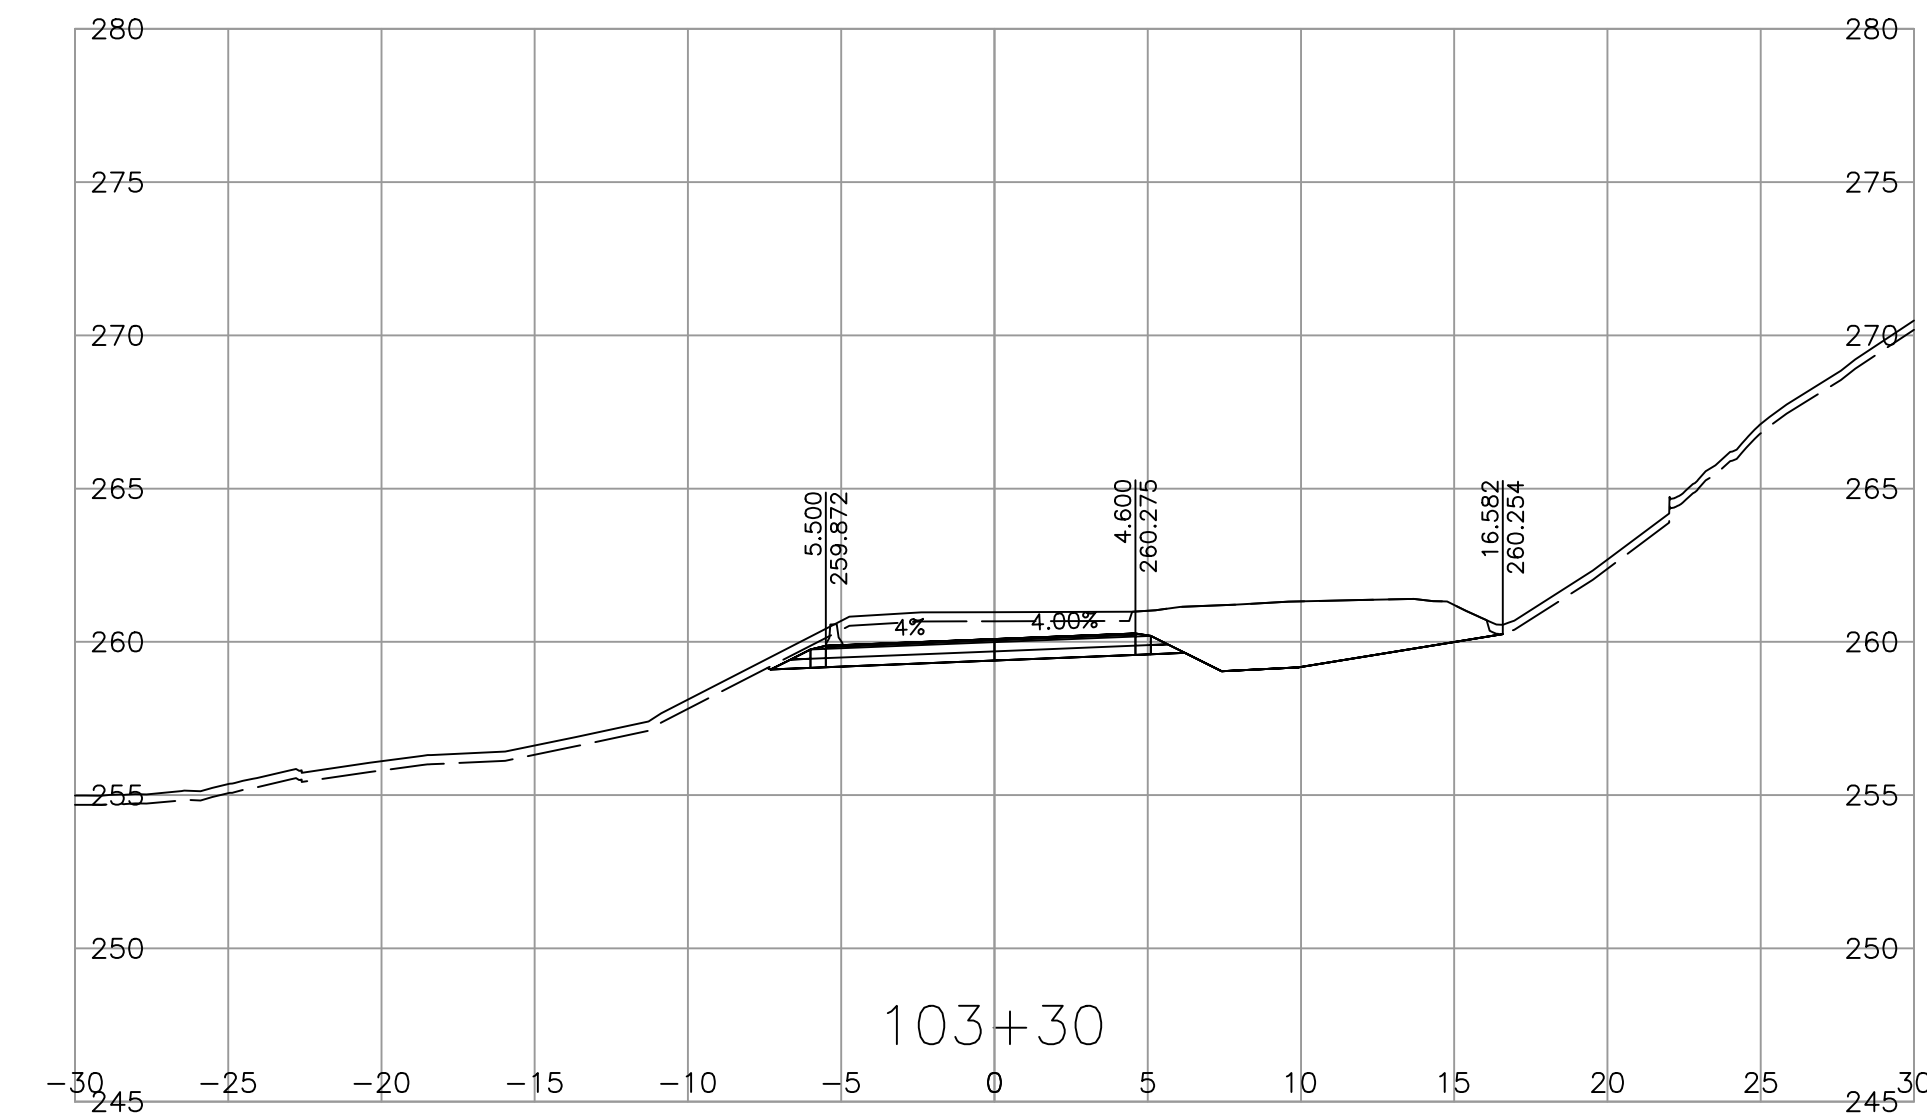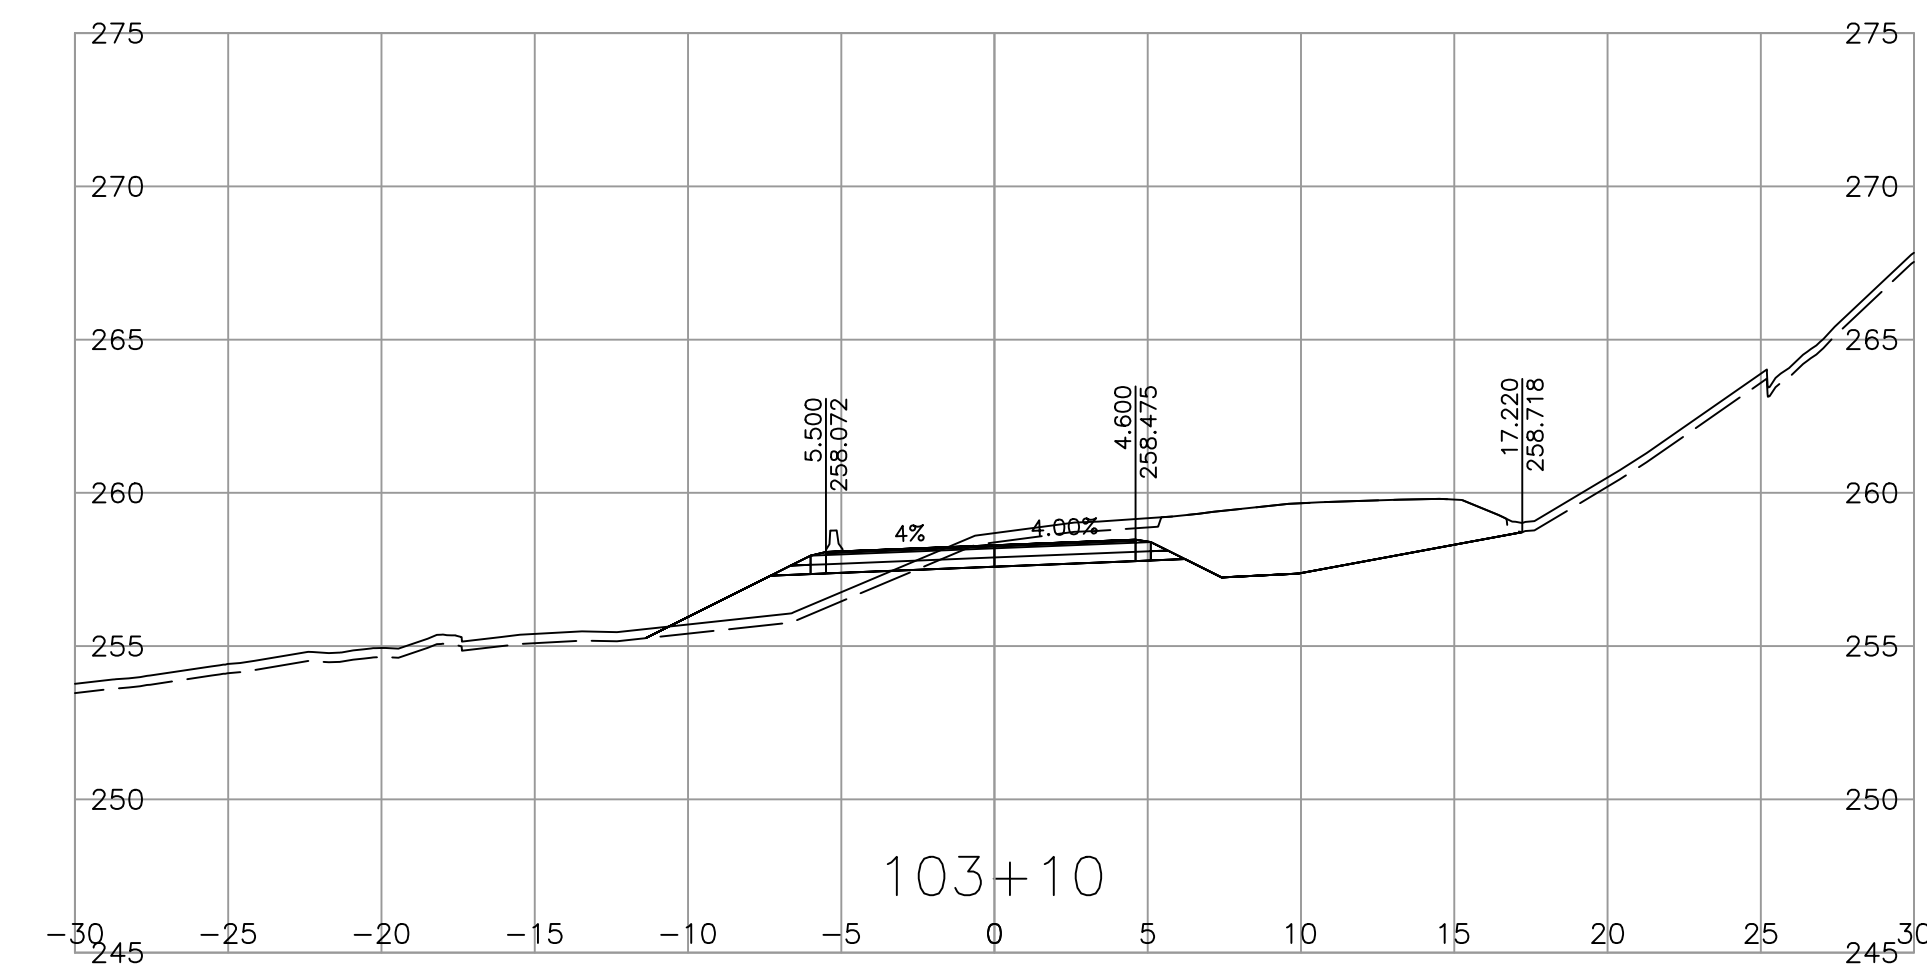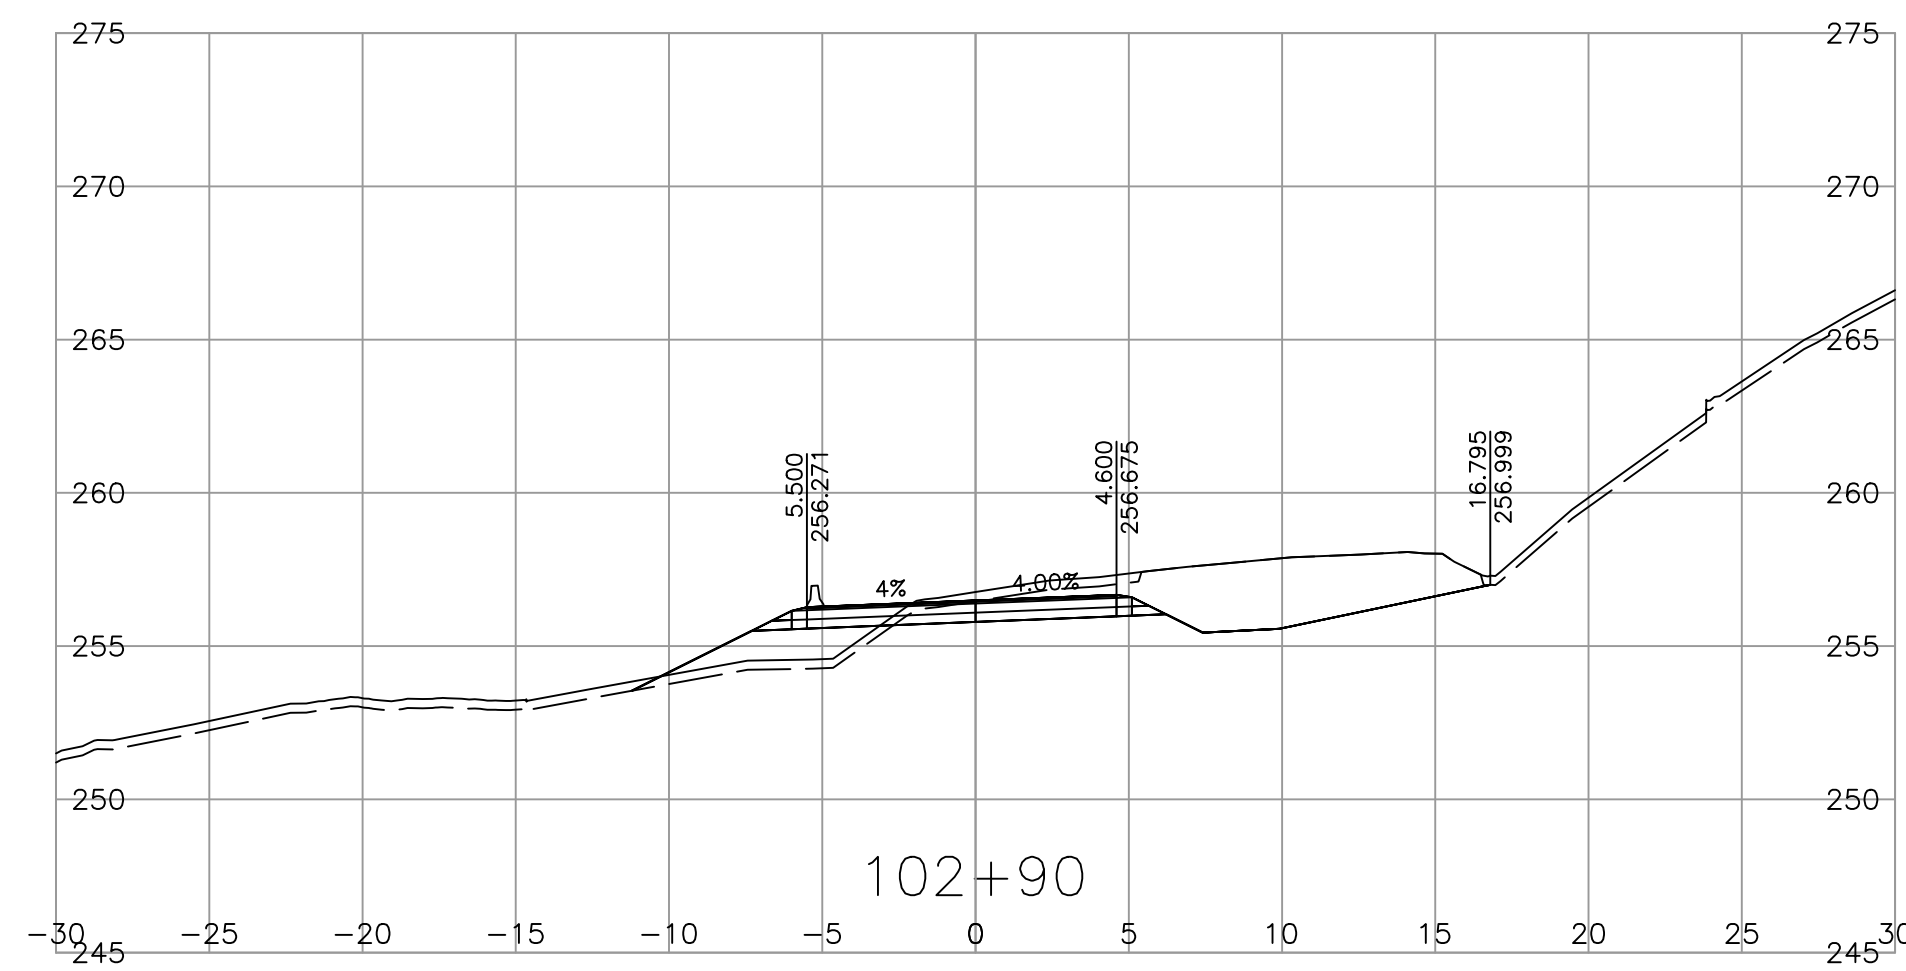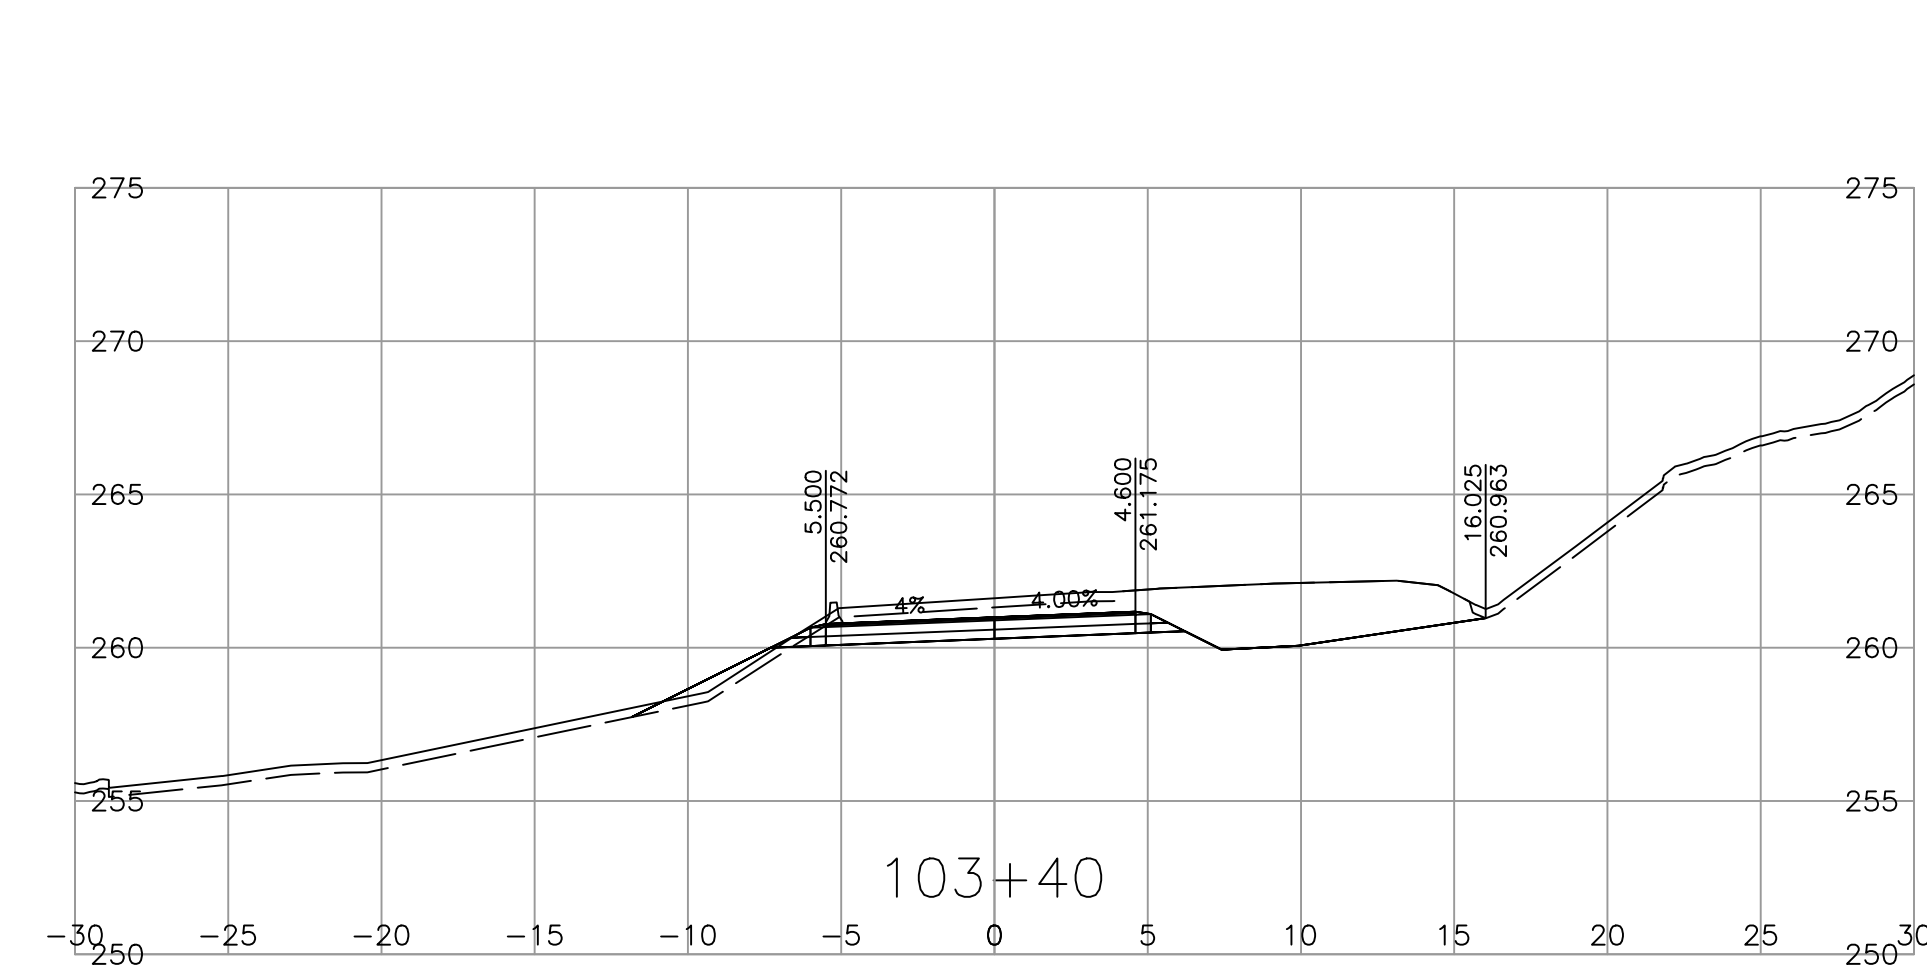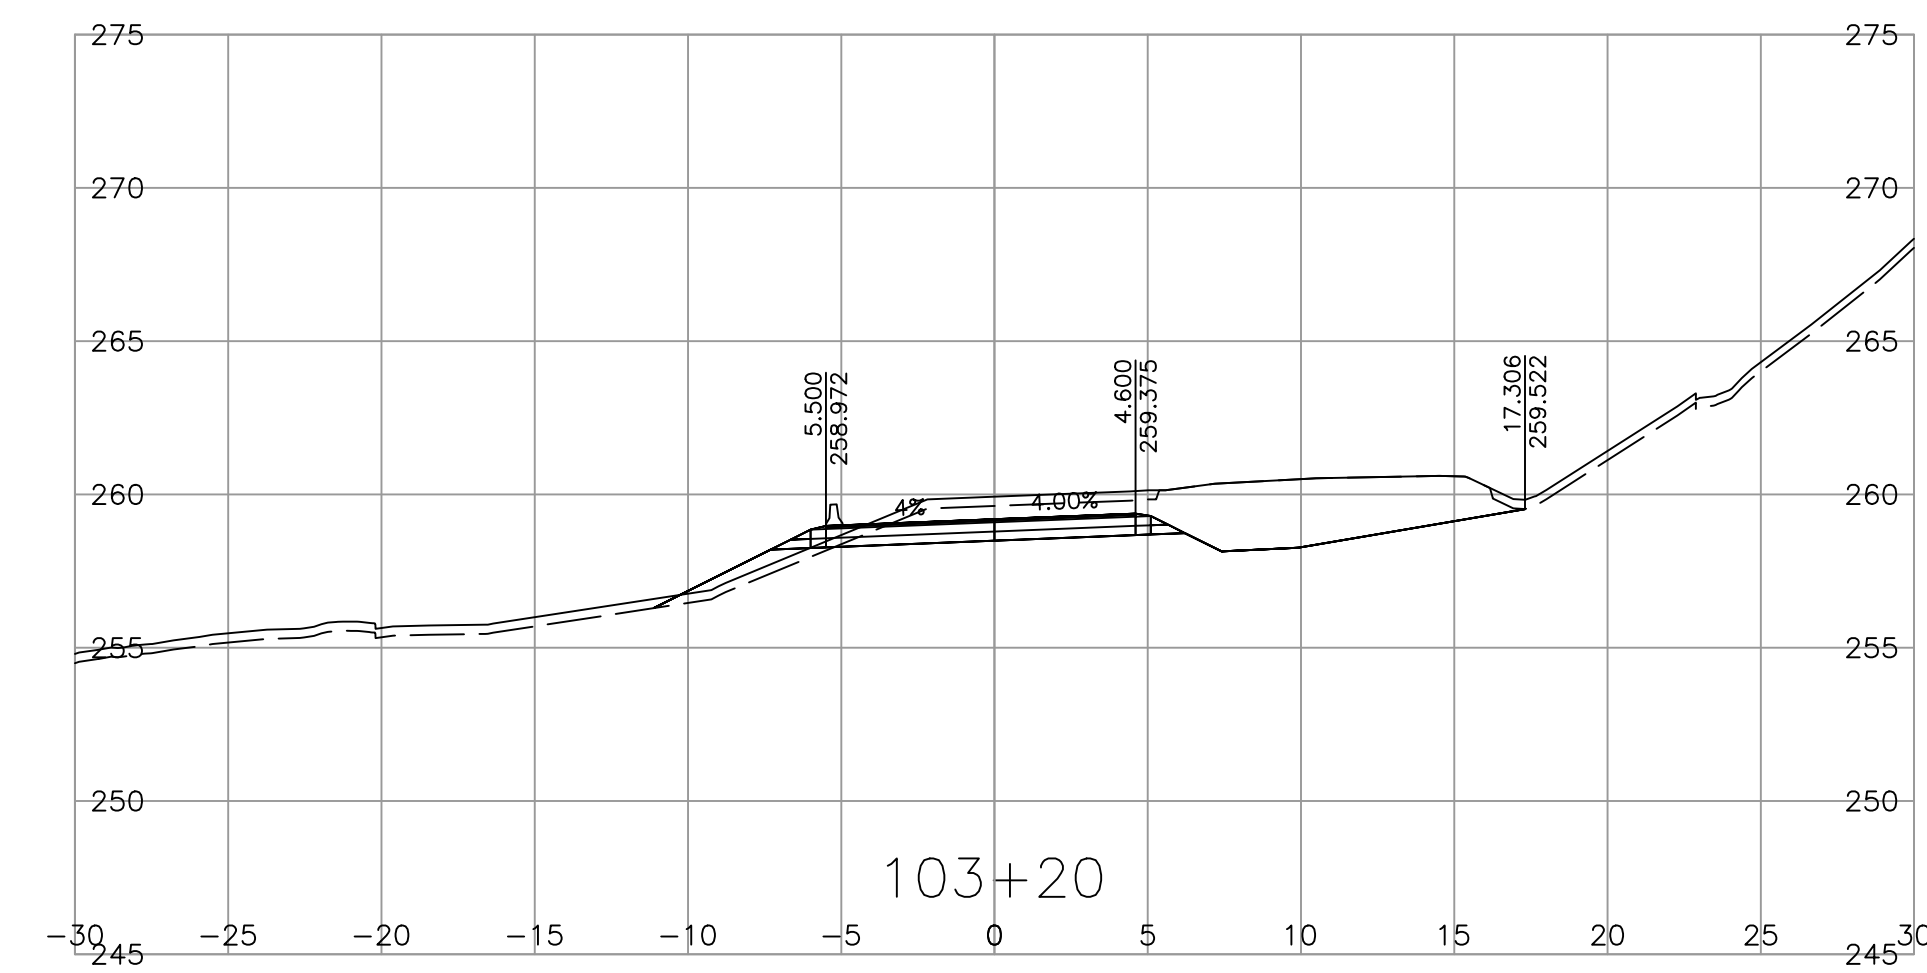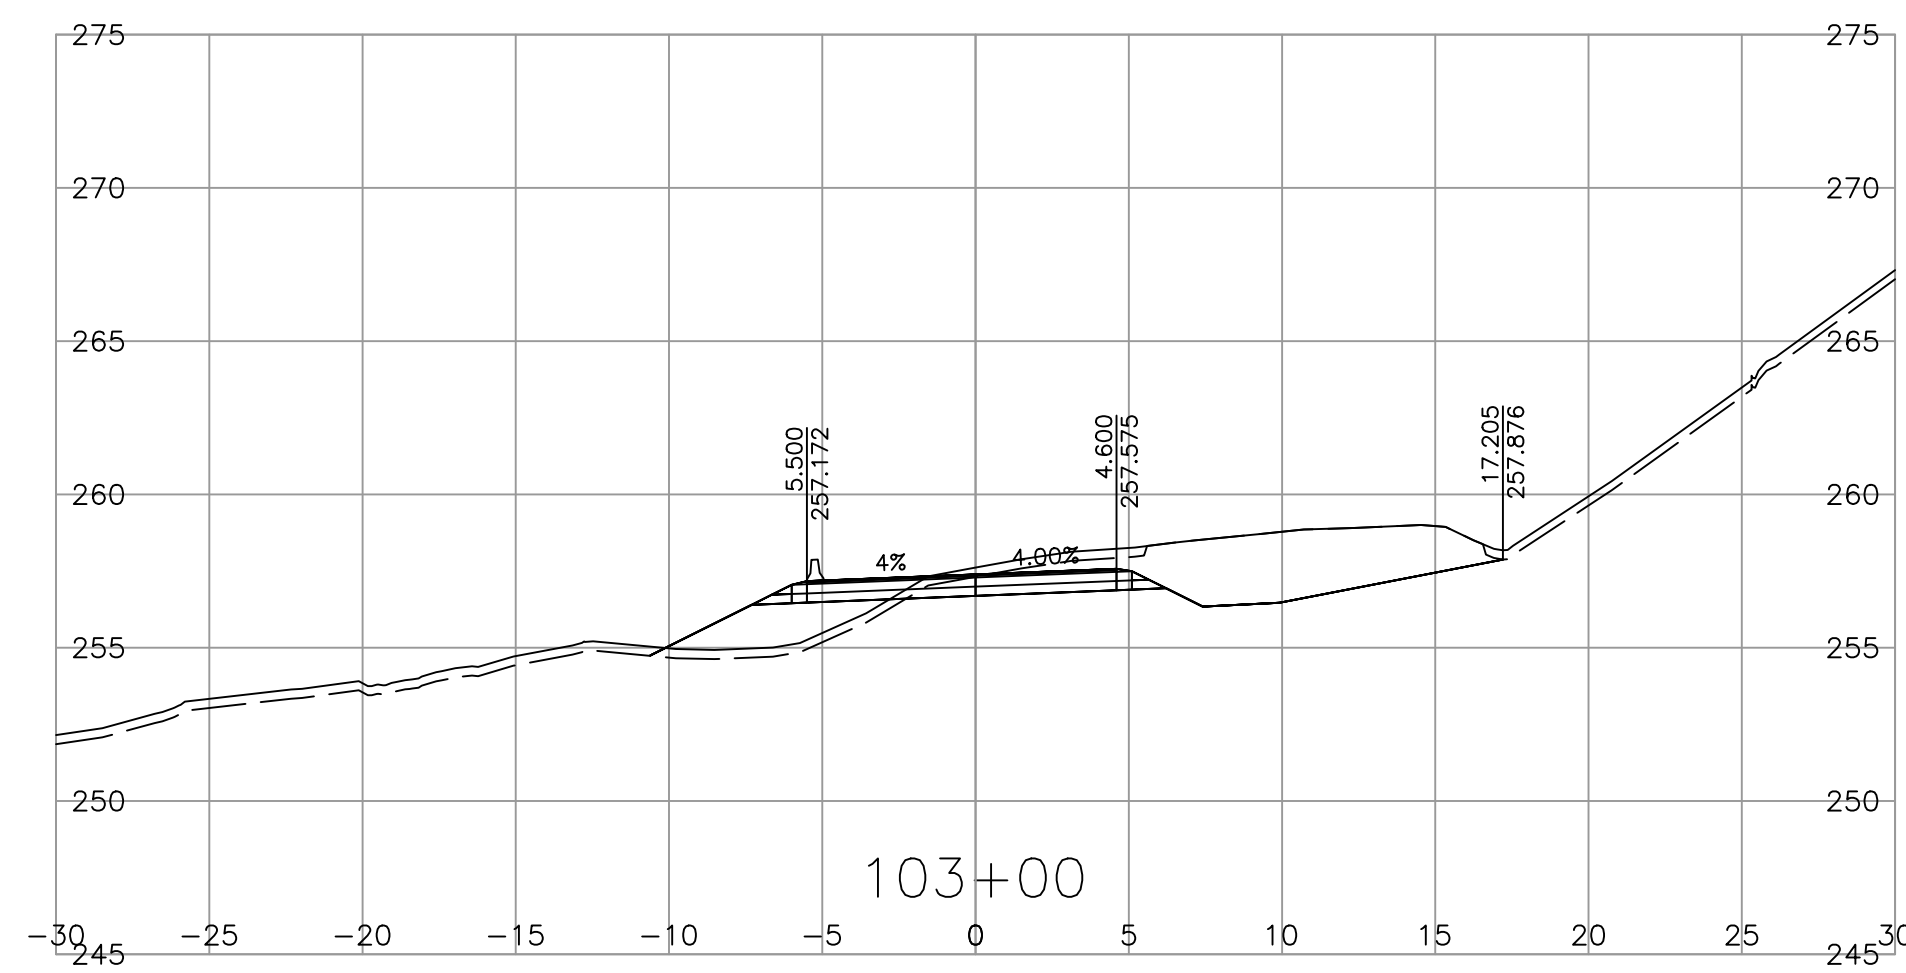

SCALE 0 2 1:250 12m

CAD FILENAME CORR\_SANDHILL  
 PLOT DATE 4/25/2023

REV	DATE	REVISIONS	NAME

**BRITISH COLUMBIA**

MINISTRY OF TRANSPORTATION AND INFRASTRUCTURE  
 SOUTH COAST REGION  
 HIGHWAY ENGINEERING AND GEOMATICS







DESIGNED S. QUARTERMAN DATE 2023-04-21  
 QUALITY CONTROL G. IRVINE DATE 2023-04-24  
 QUALITY ASSURANCE L. GARAND DATE 2023-04-25  
 DRAWN S. QUARTERMAN DATE 2023-04-21

SHANNON QUARTERMAN, P. ENG  
 ENGINEER OF RECORD  
 DATE 2023-04-25

**CROSS SECTIONS**  
 CHILLIWACK LAKE ROAD FLOOD RECOVERY  
 SANDHILL SLIDE REPAIRS

FILE NUMBER 115822010.200 PROJECT NUMBER 14097-0001 REG 1 DRAWING NUMBER R1-1072-1004 REV -

PLOT DATE: 2023/04/25  
 \\cc0049-ppfs01\workgroup\1158\active\115822010\02\_active\_tasks\200\_clr\_sandhill\1\_bc\_moti\DesignModel\03\_Corridors\CORR\_SANDHILL.dwg

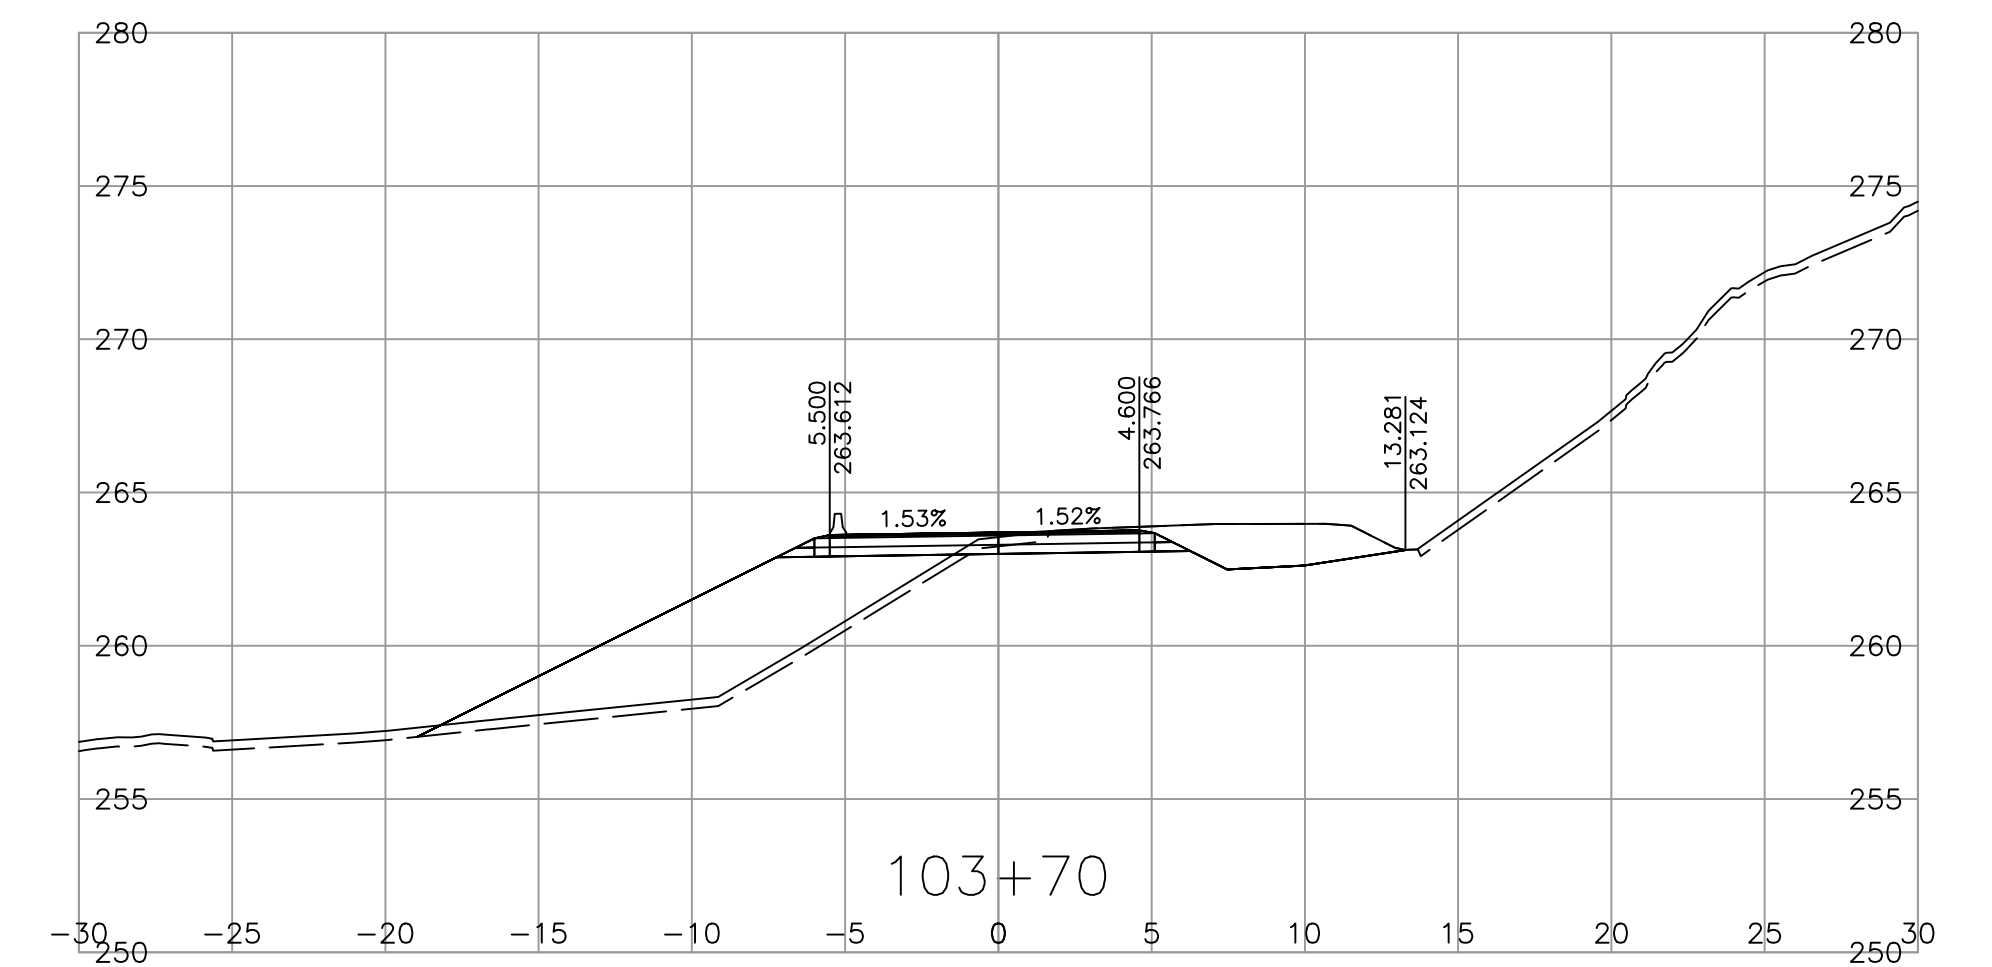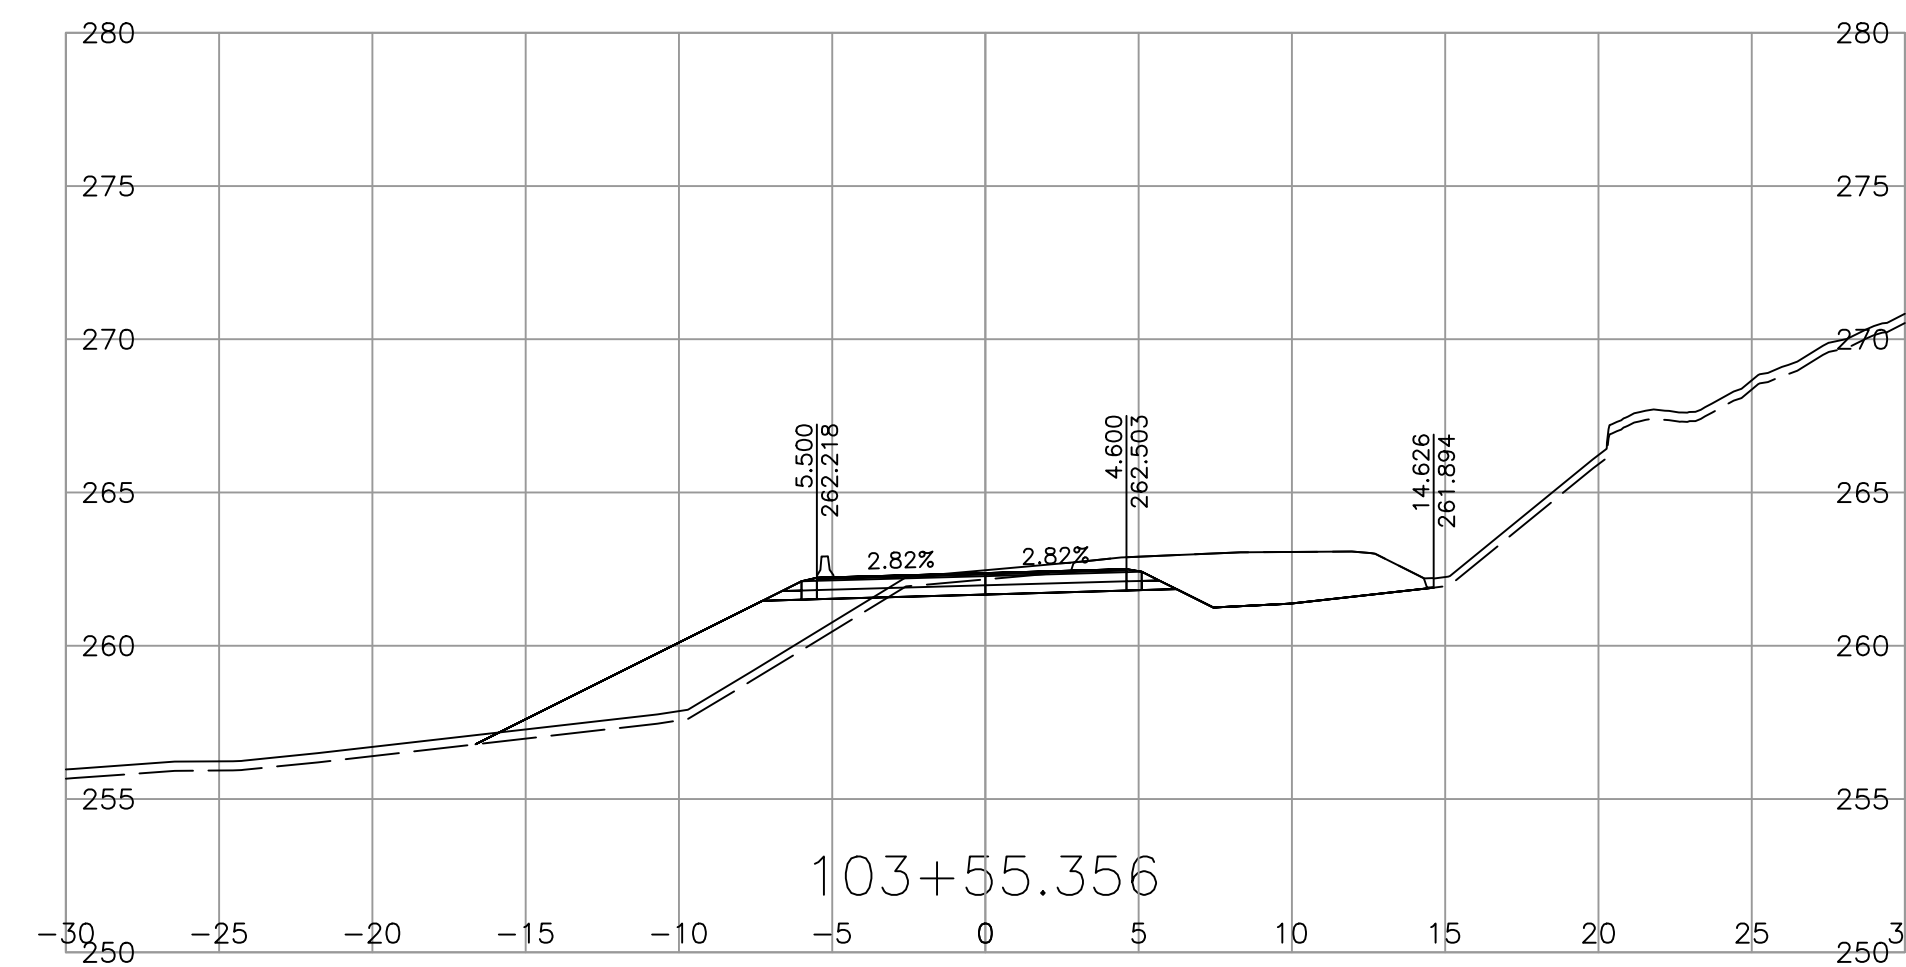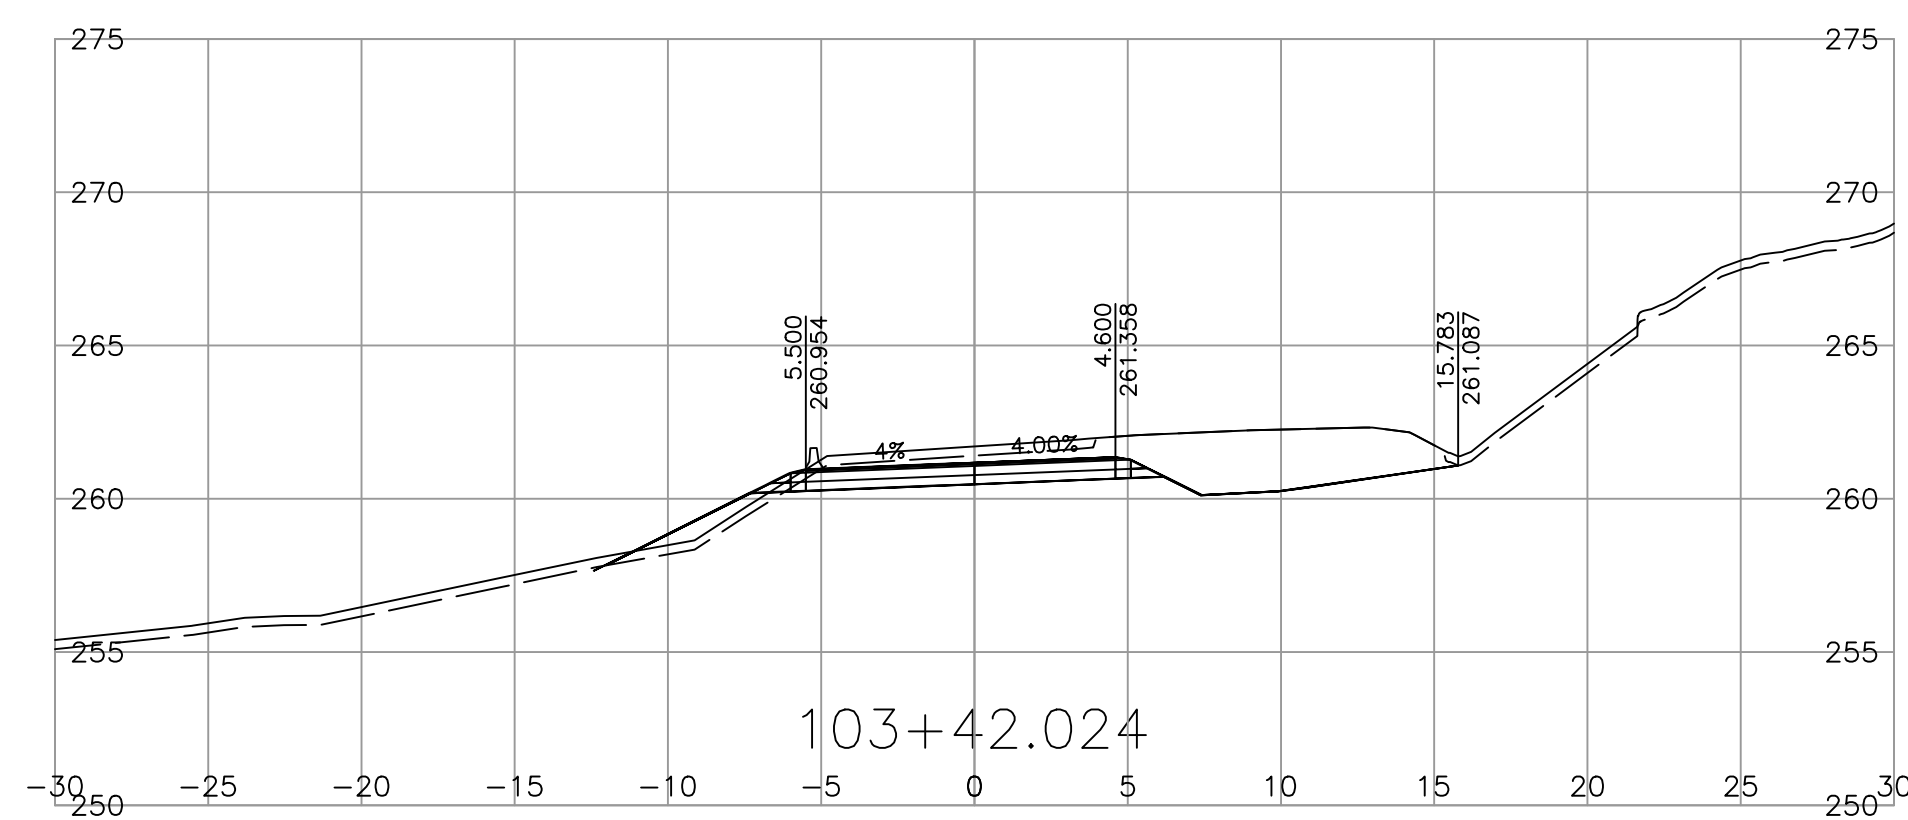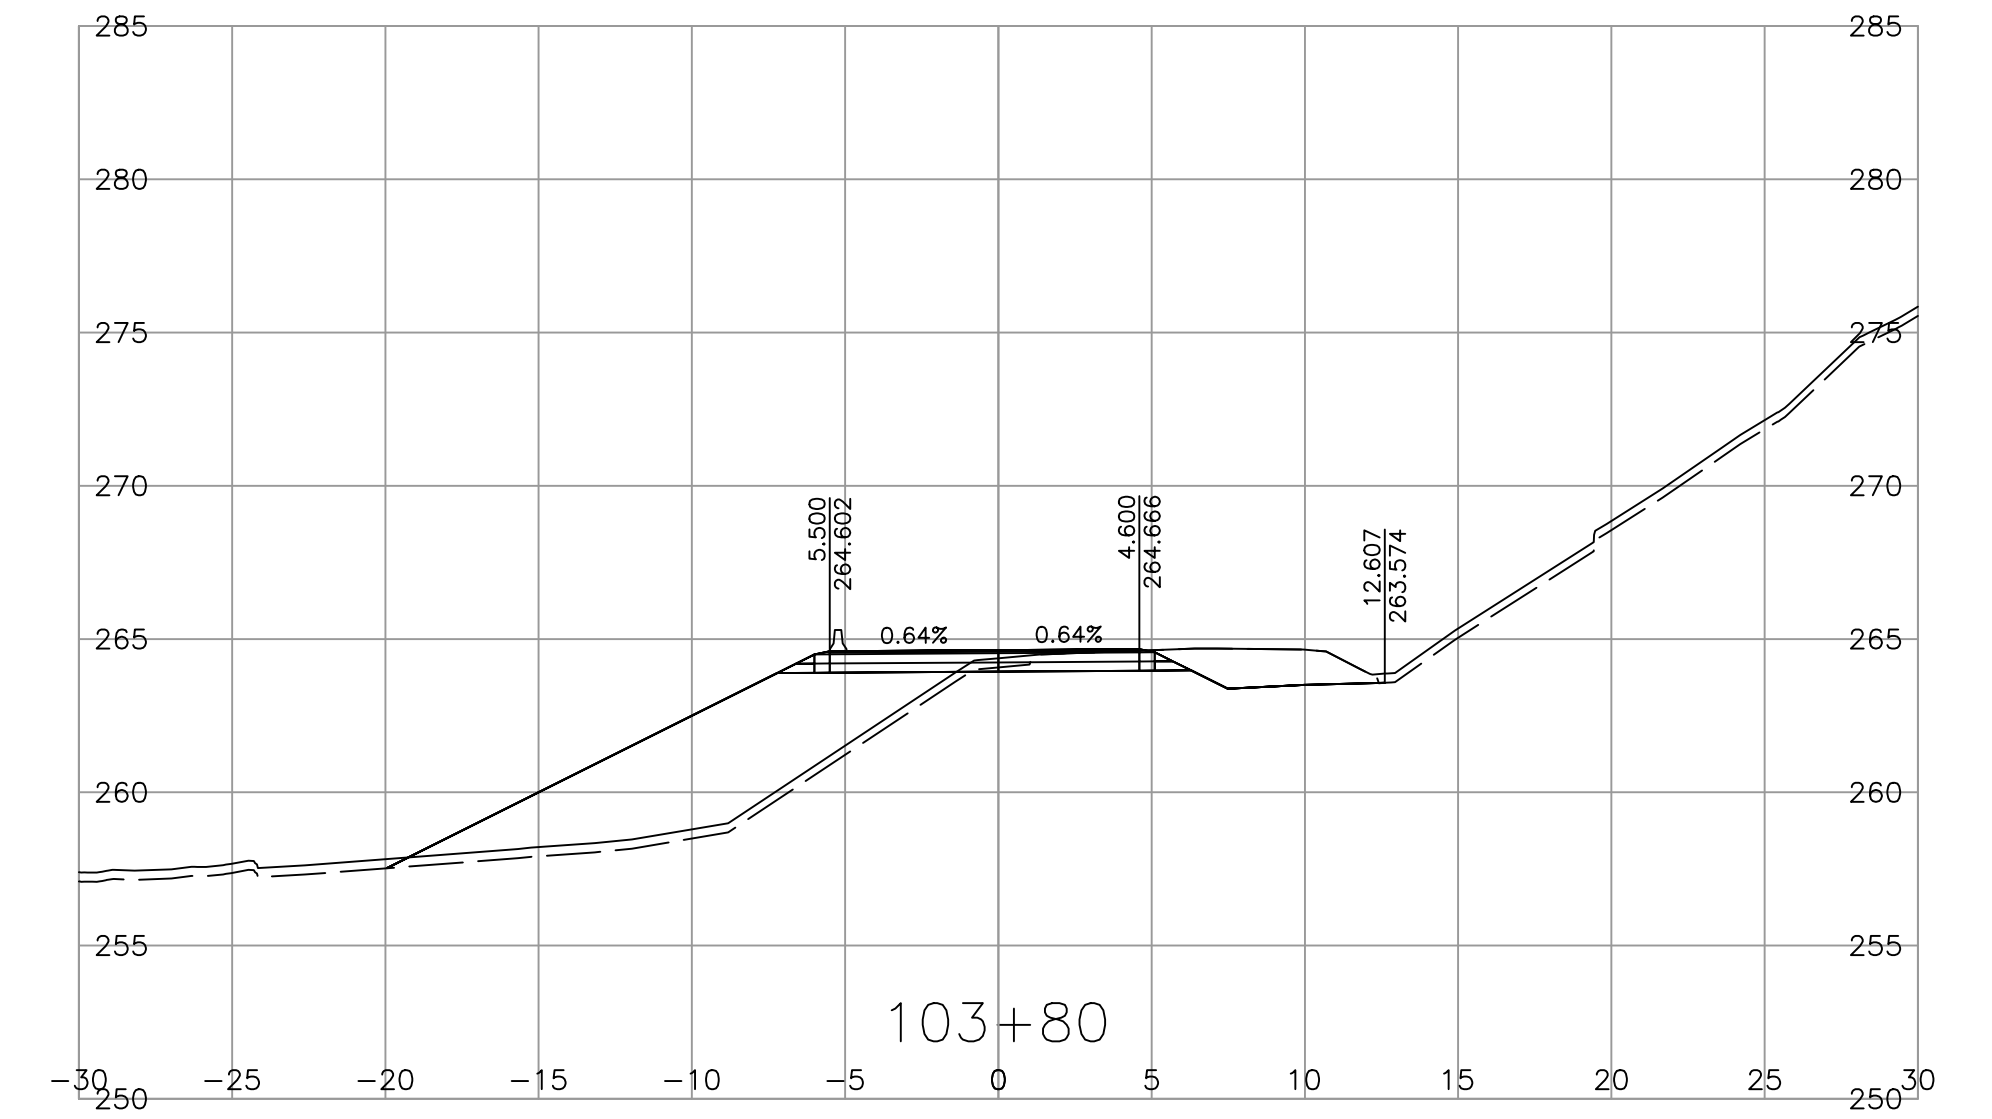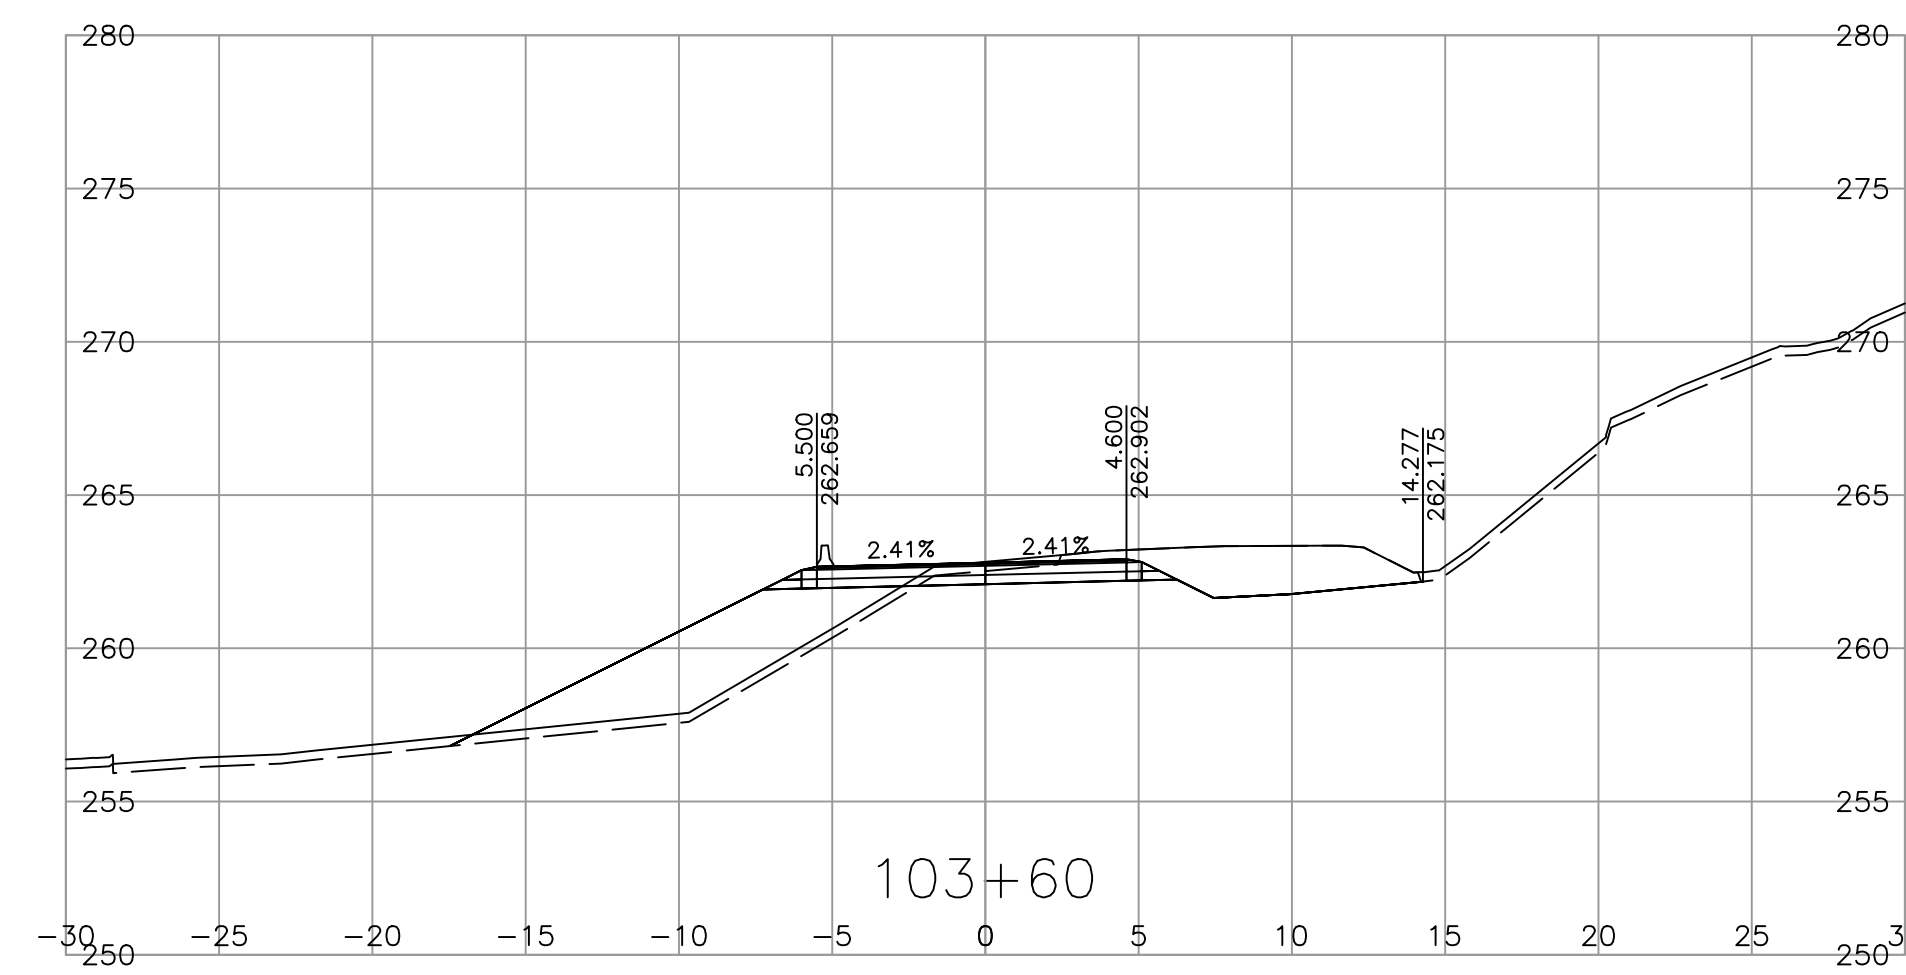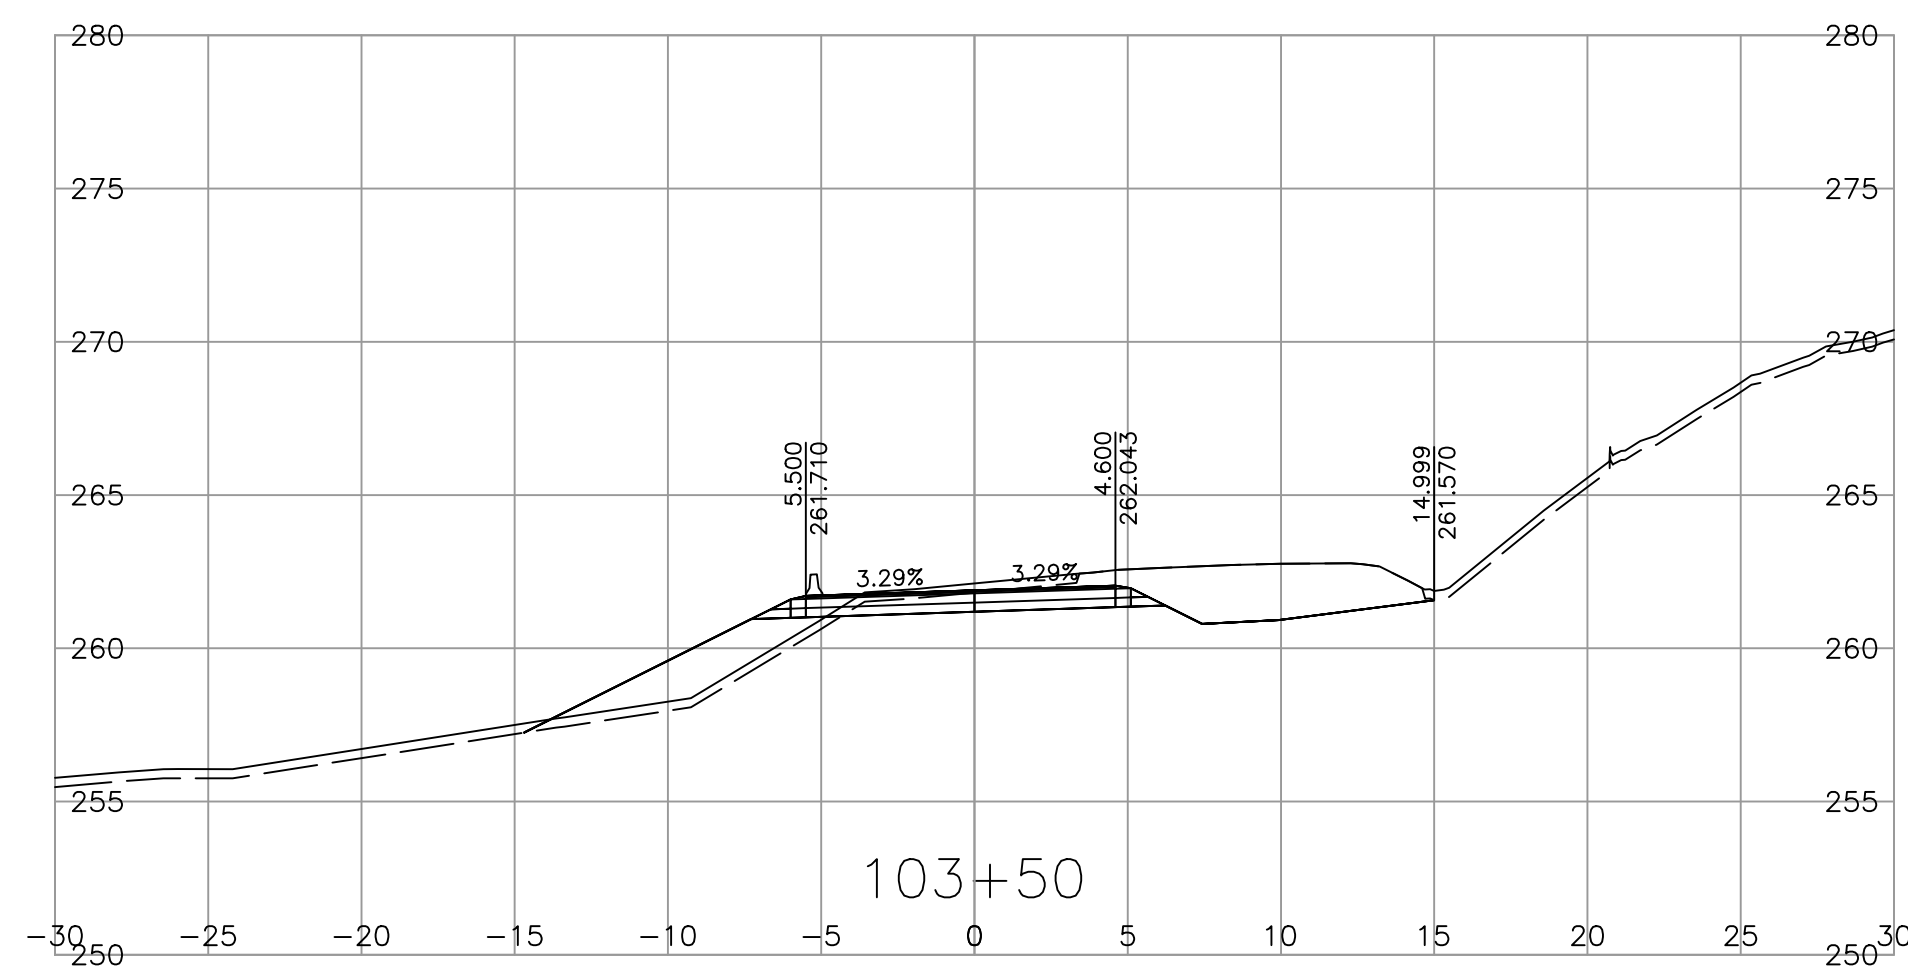

SCALE 0 2 1:250 12m

CAD FILENAME CORR\_SANDHILL  
 PLOT DATE 4/25/2023

REV	DATE	REVISIONS	NAME



MINISTRY OF TRANSPORTATION  
 AND INFRASTRUCTURE  
 SOUTH COAST REGION  
 HIGHWAY ENGINEERING AND GEOMATICS



SHANNON QUARTERMAN, P.ENG  
 ENGINEER OF RECORD  
 DATE 2023-04-24





DESIGNED S.QUARTERMAN DATE 2023-04-21  
 QUALITY CONTROL G.IRVINE DATE 2023-04-24  
 QUALITY ASSURANCE L.GARAND DATE 2023-04-25  
 DRAWN S.QUARTERMAN DATE 2023-04-21

CROSS SECTIONS

CHILLIWACK LAKE ROAD FLOOD RECOVERY  
 SANDHILL SLIDE REPAIRS

FILE NUMBER	PROJECT NUMBER	REG	DRAWING NUMBER	REV
115822010.200	14097-0001	1	R1-1072-1005	-

PLOT DATE: 2023/04/25  
 \\cc0049-ppfss01\workgroup\1158\active\115822010\02\_active\_tasks\200\_clr-sandhill\1\_bc\_moti\DesignModel\03\_Corridors\CORR\_SANDHILL.dwg

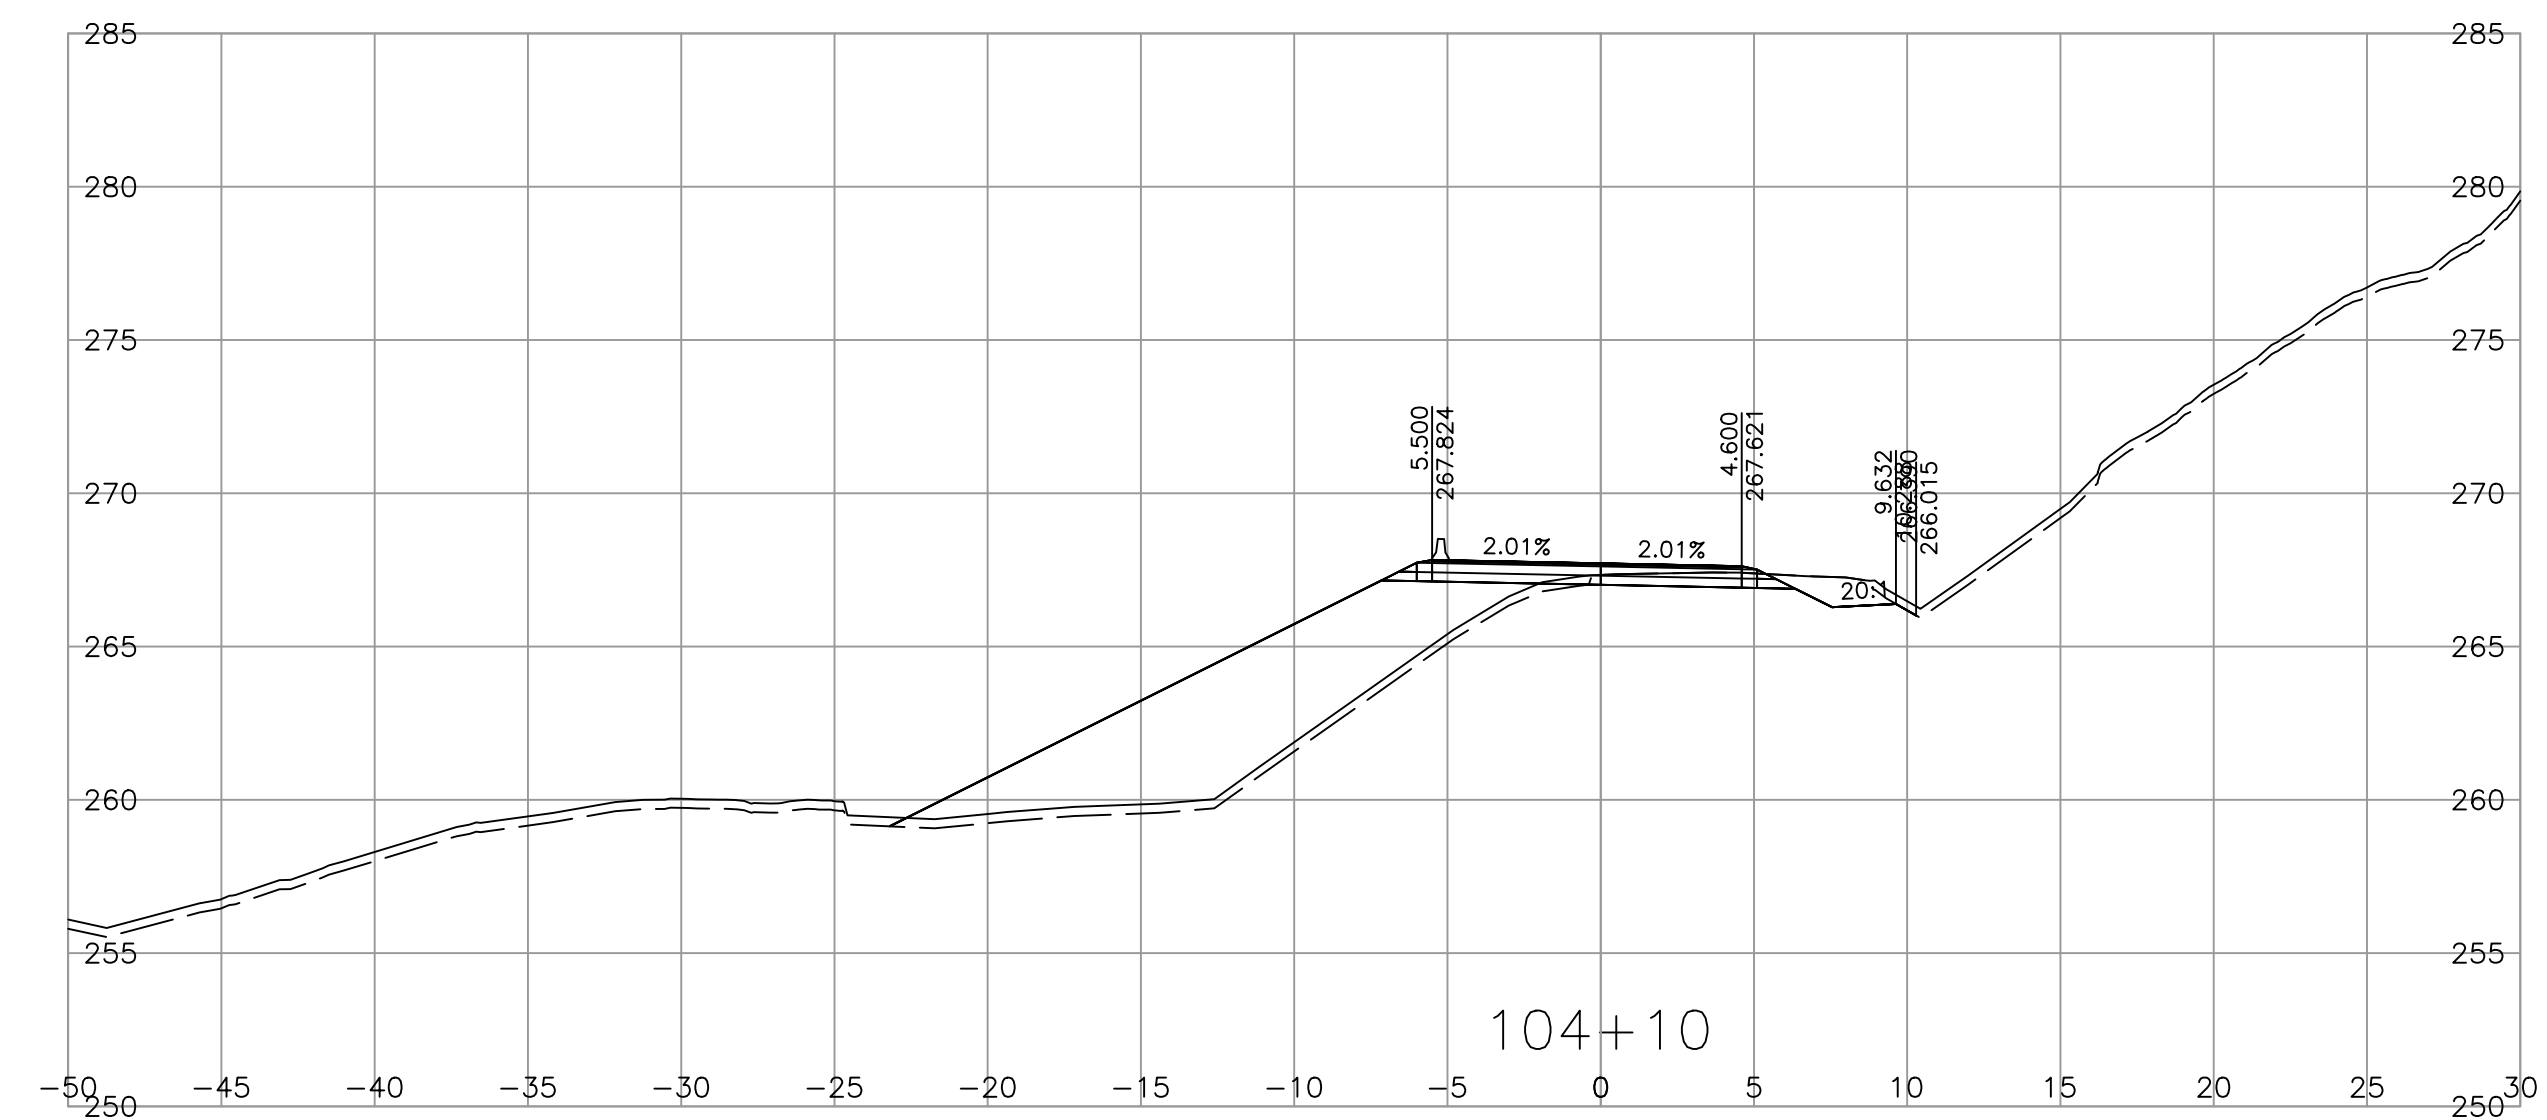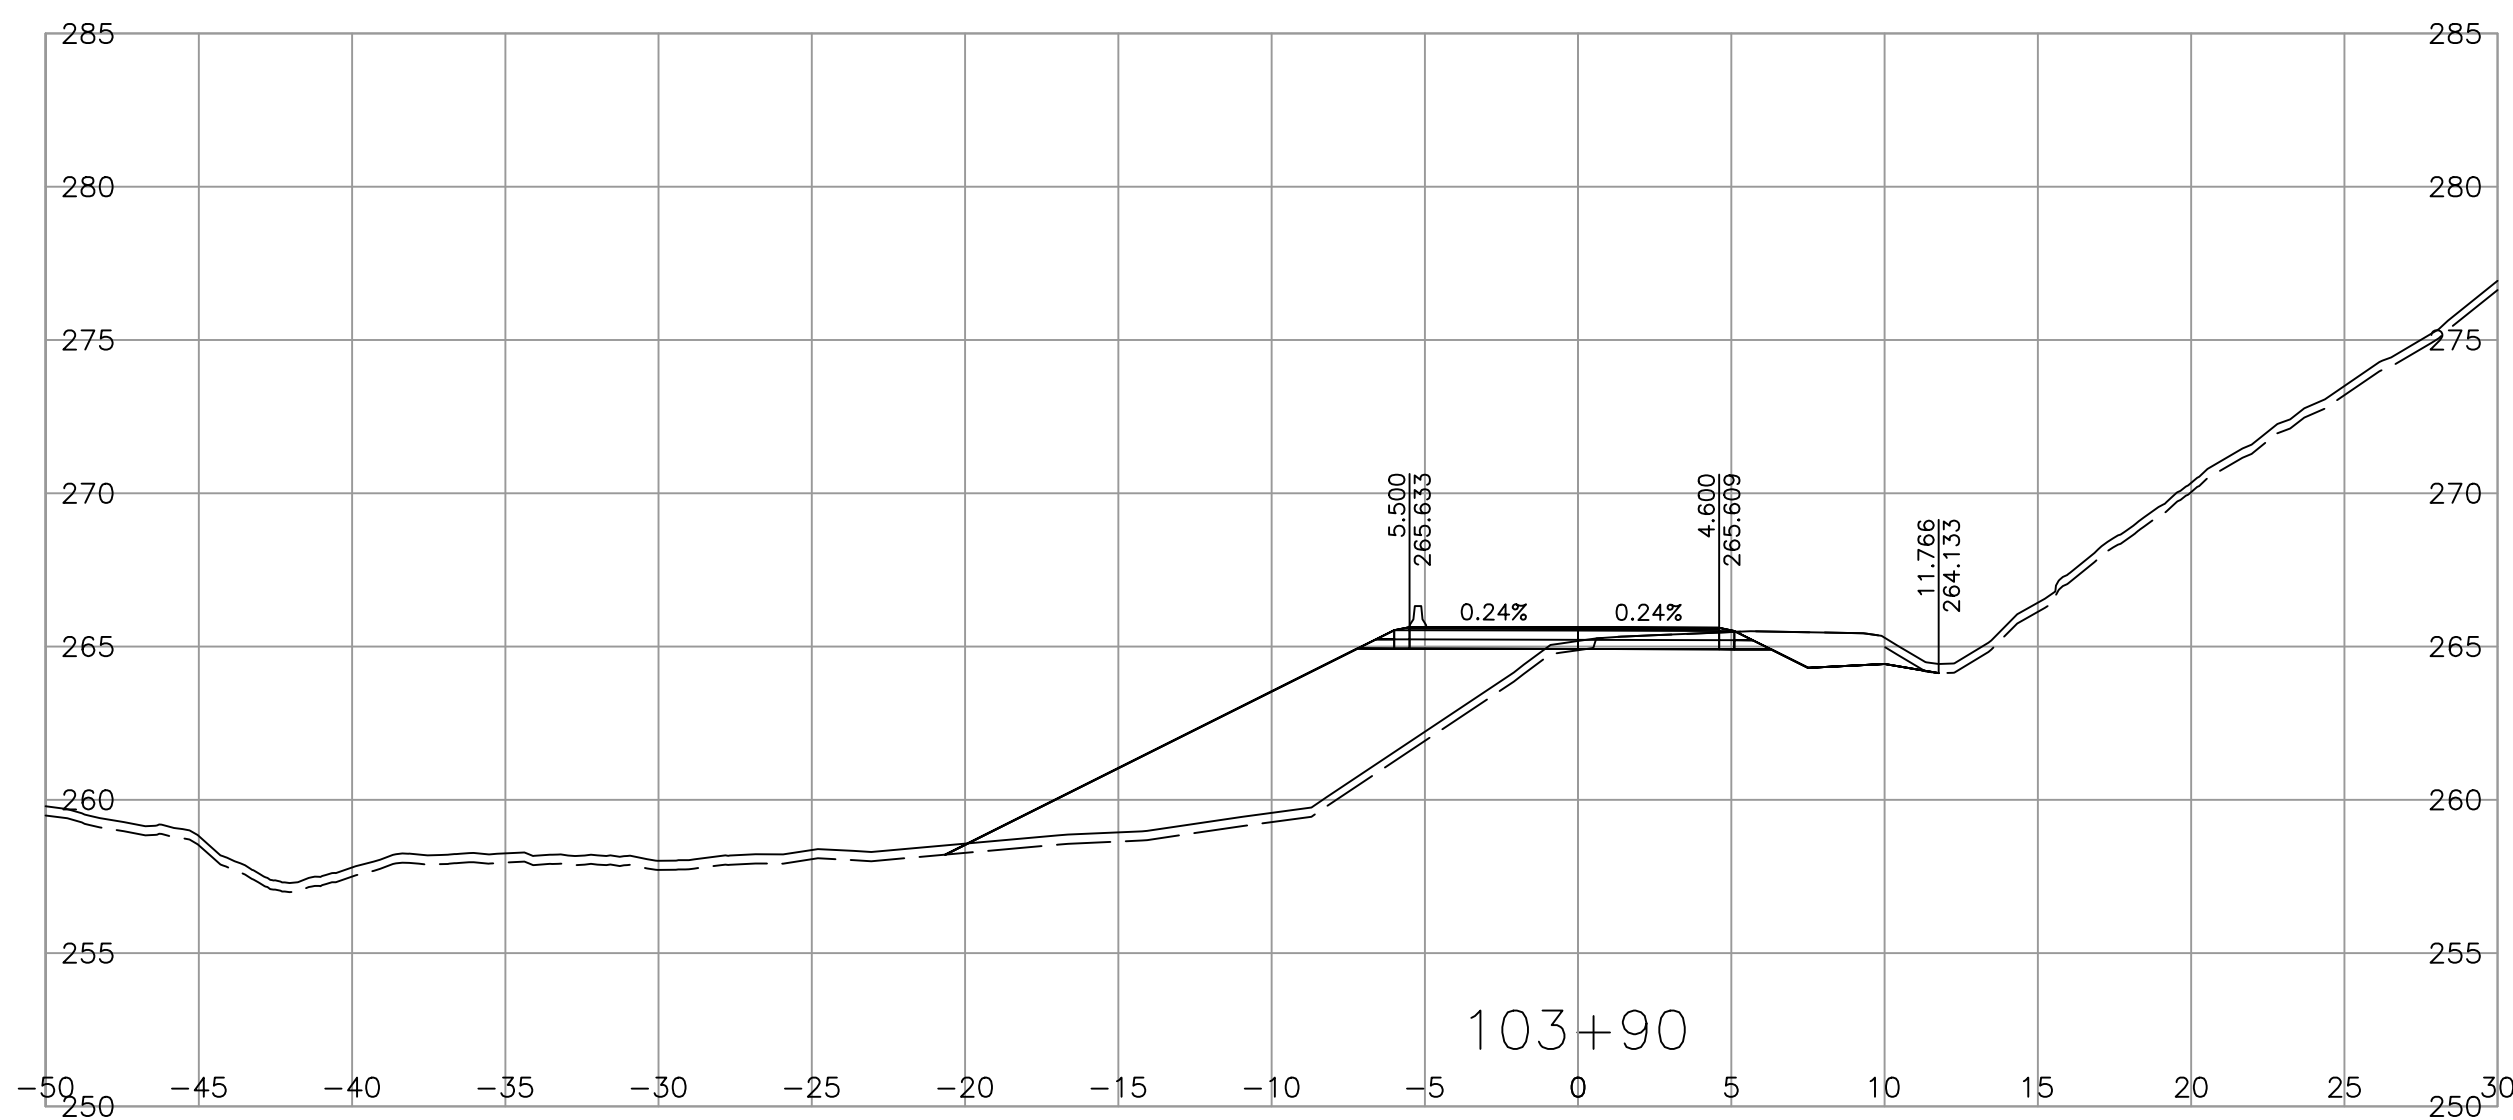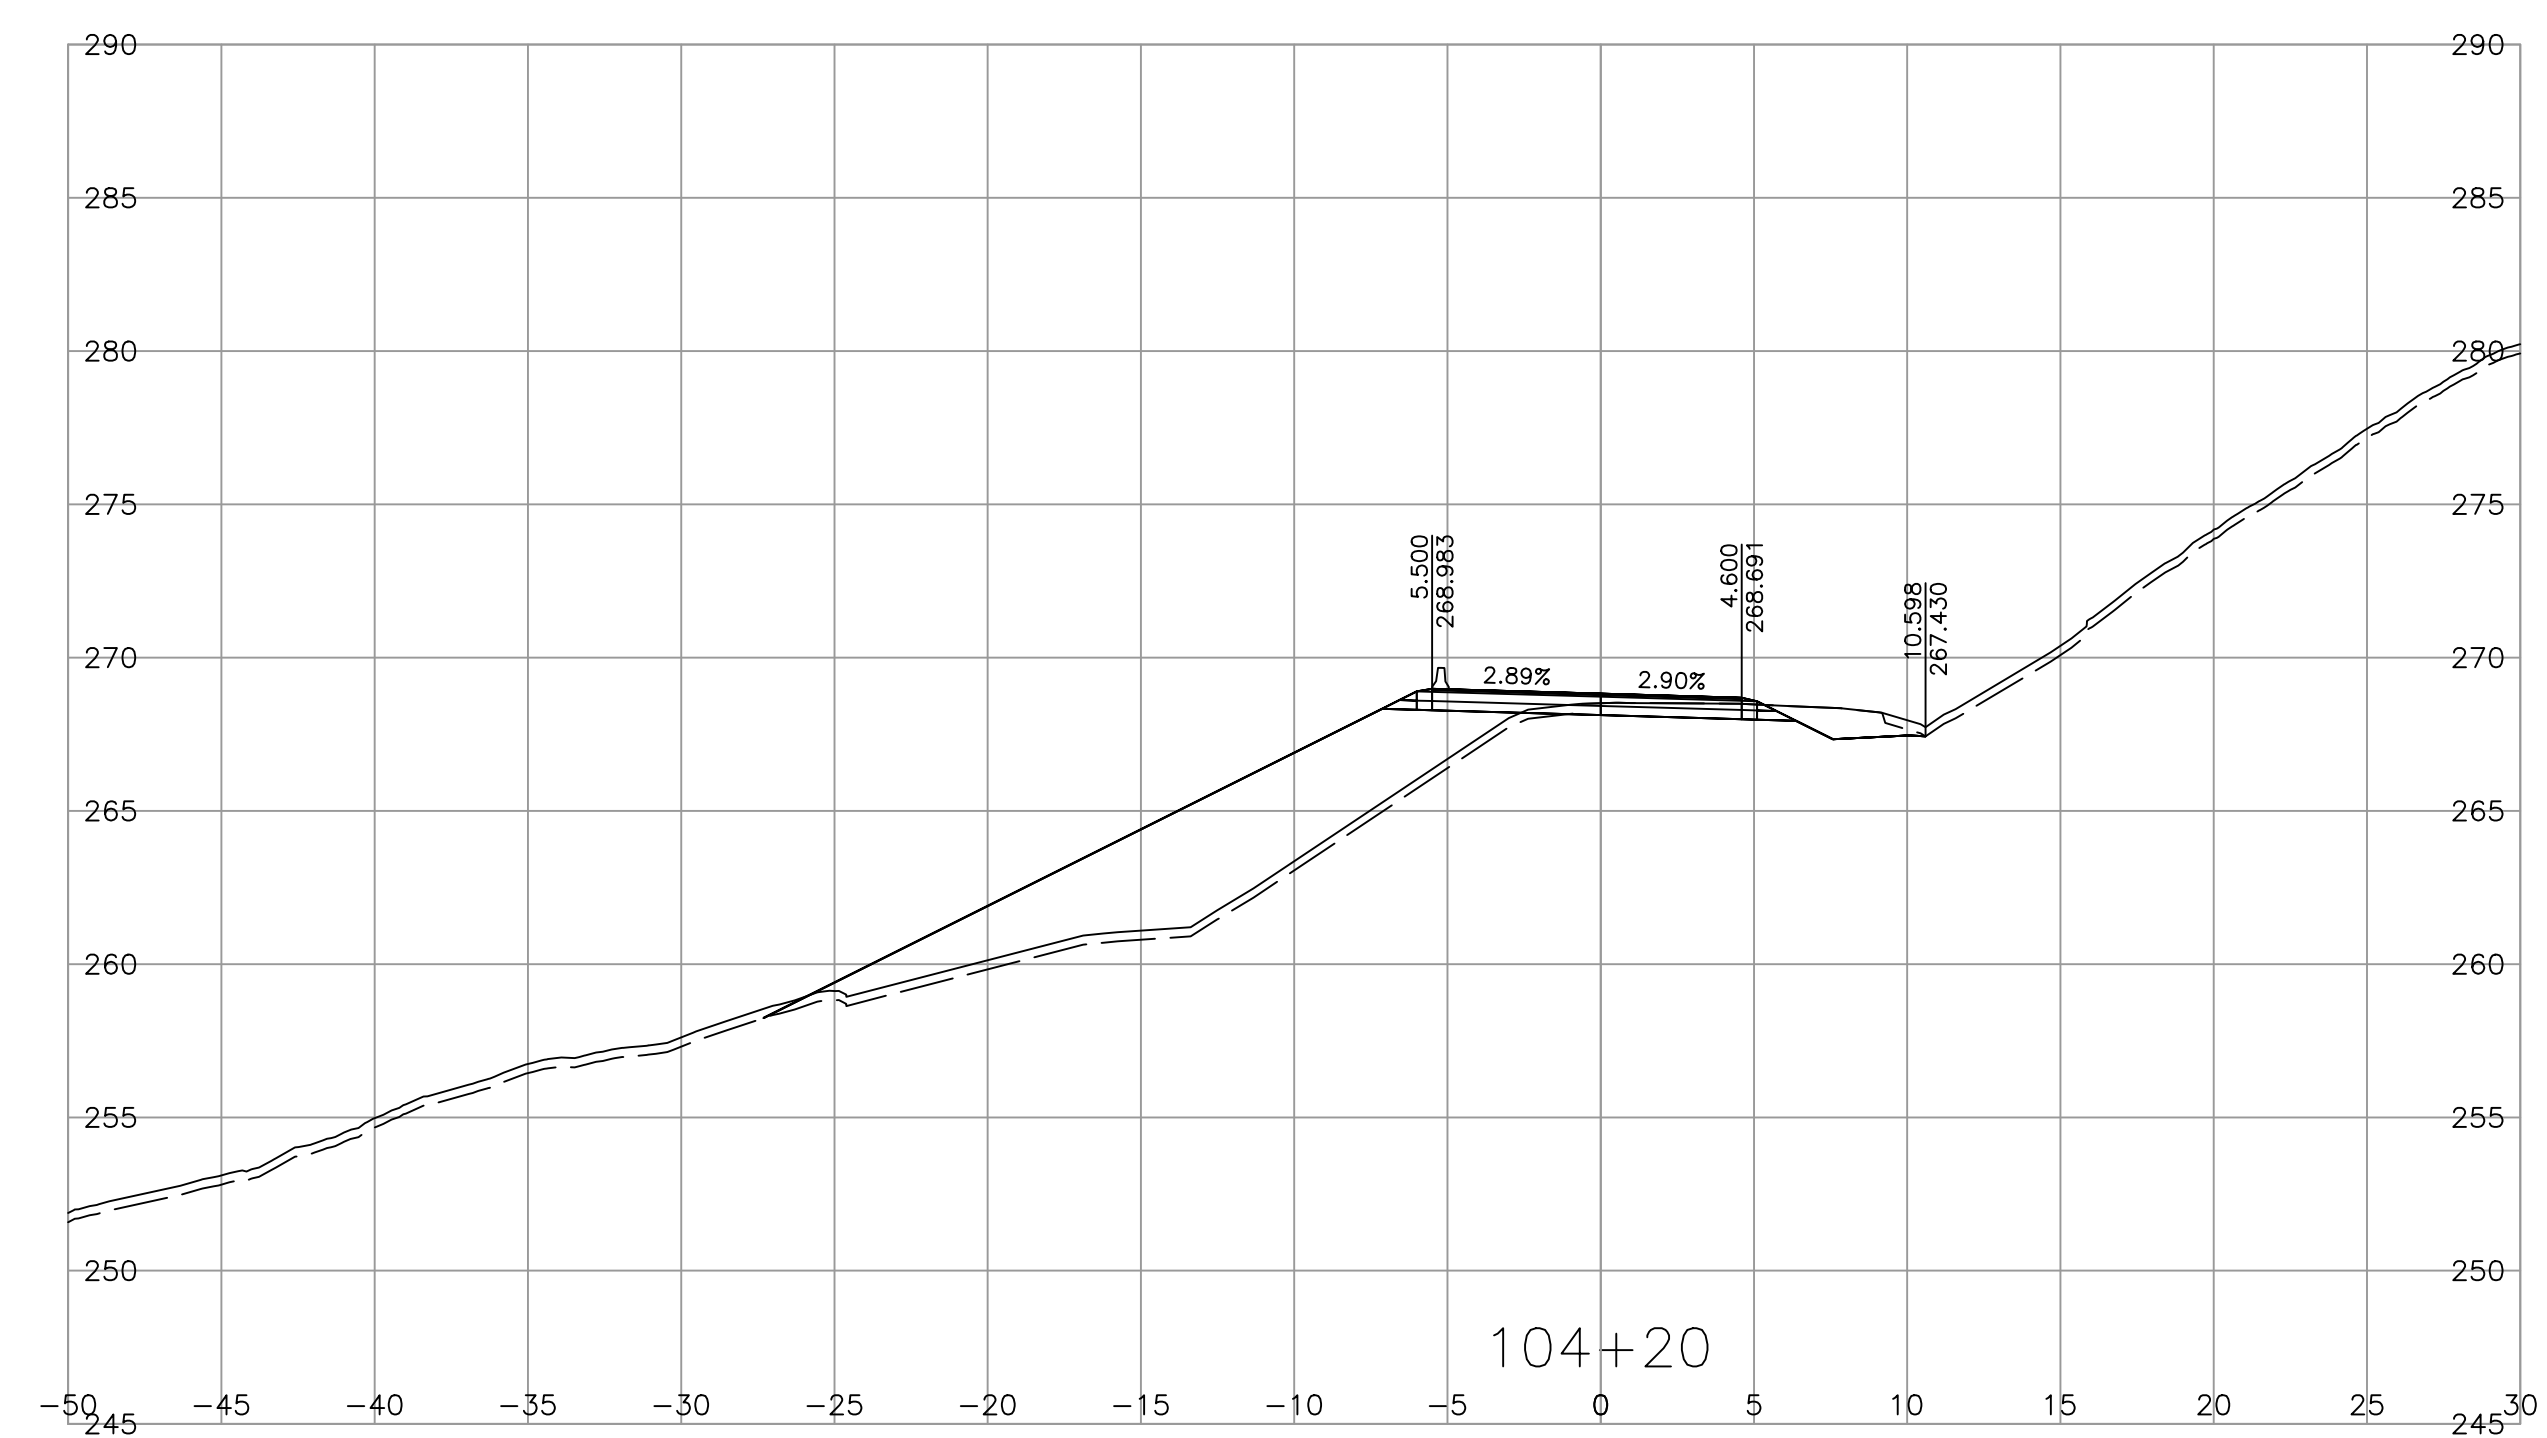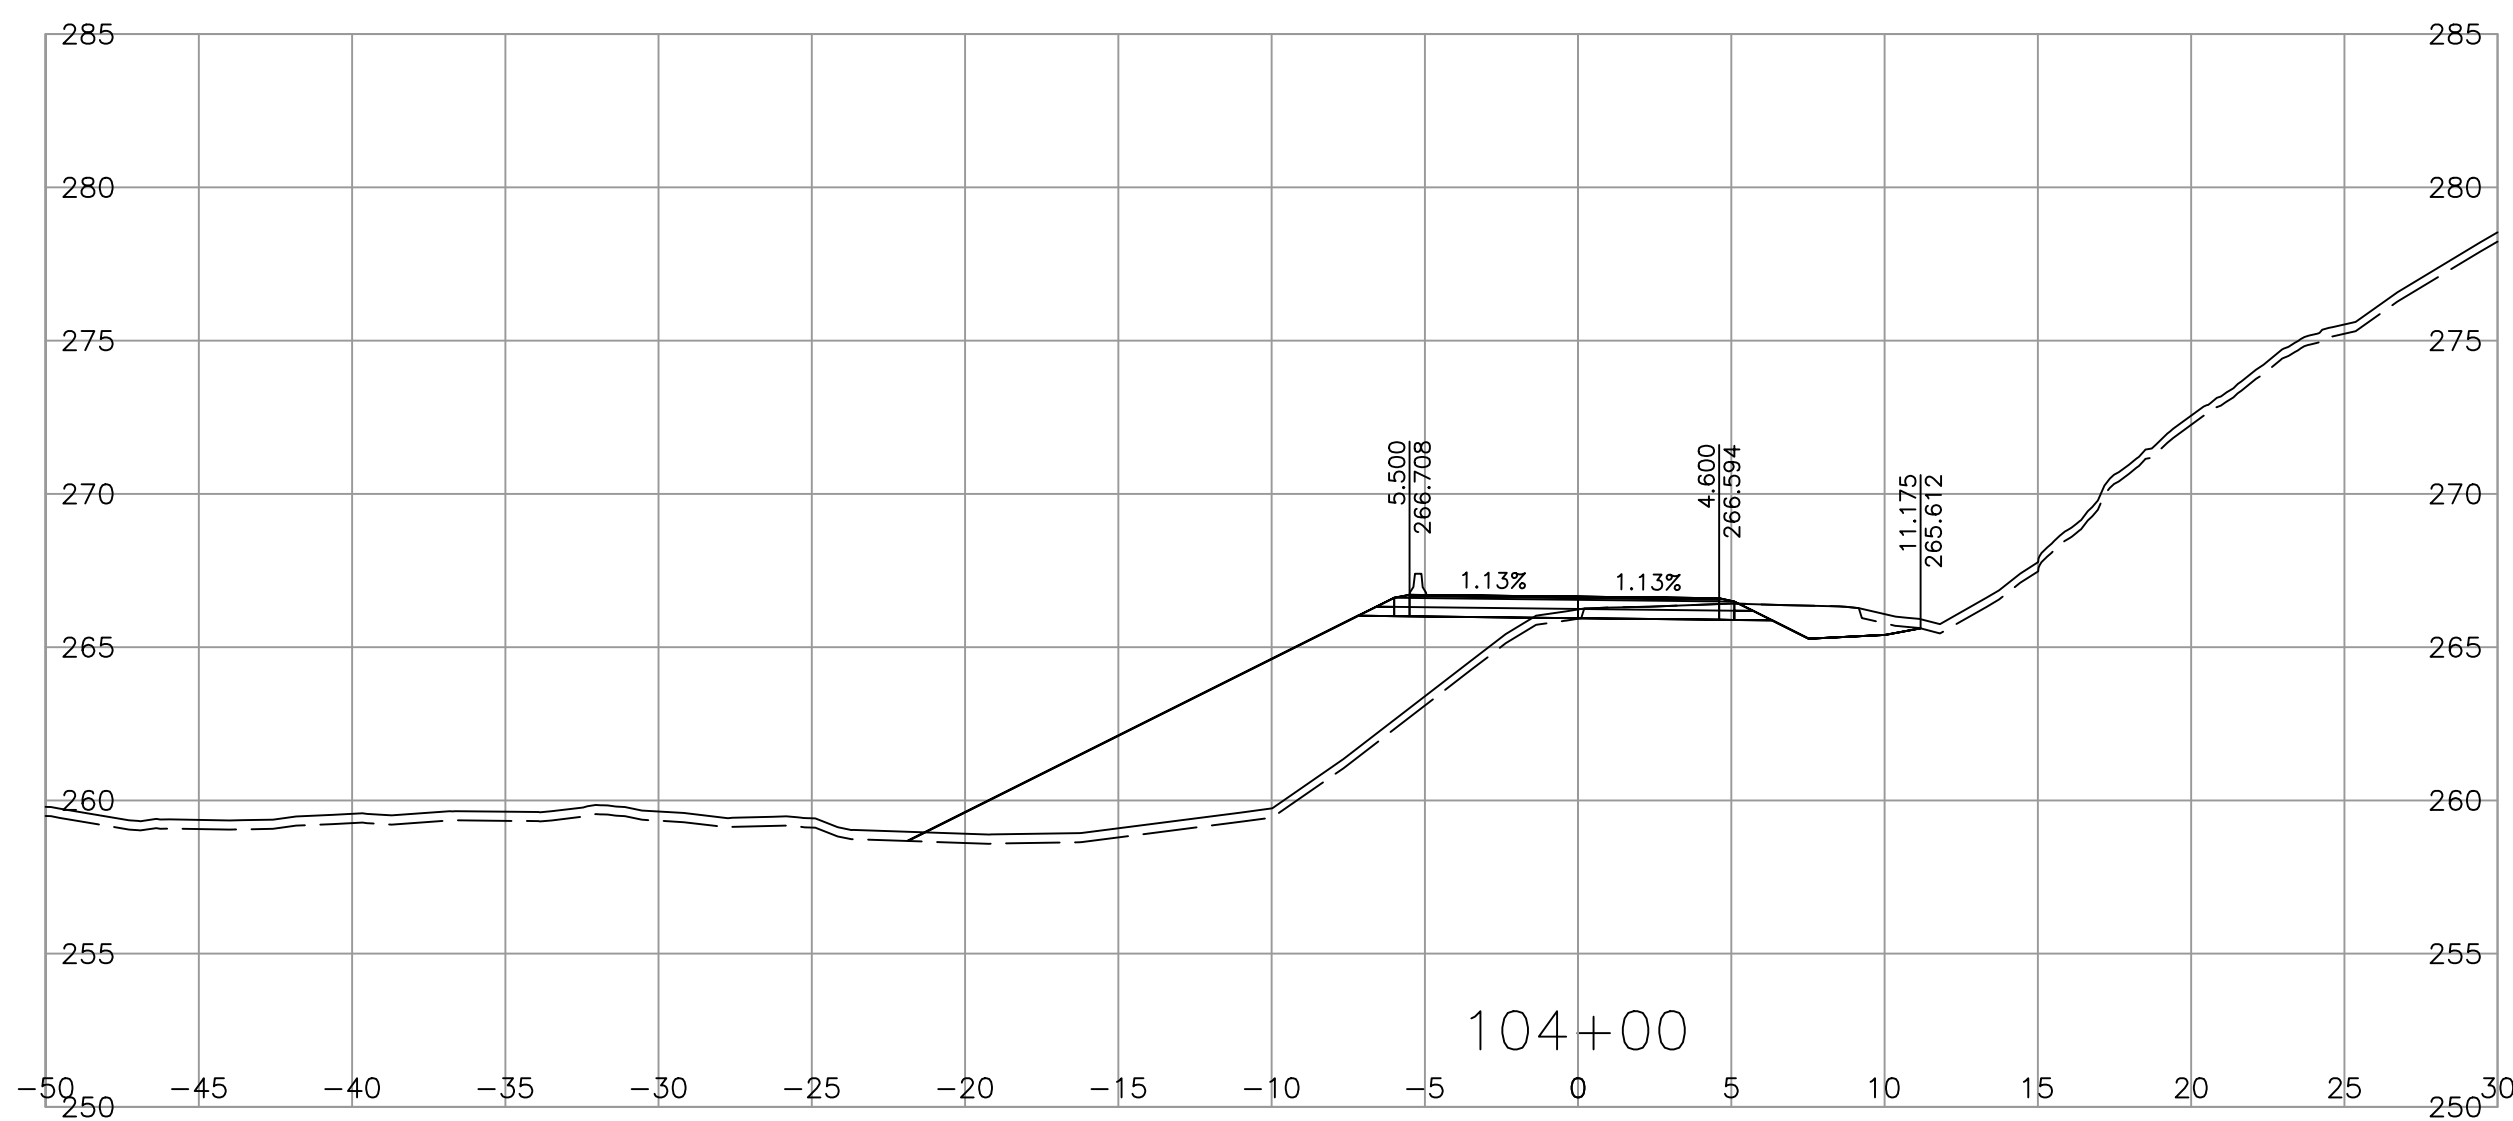

SCALE 0 2 1:250 12m

CAD FILENAME CORR\_SANDHILL  
 PLOT DATE 4/25/2023

REV	DATE	REVISIONS	NAME

**BRITISH COLUMBIA**  
 MINISTRY OF TRANSPORTATION AND INFRASTRUCTURE  
 SOUTH COAST REGION  
 HIGHWAY ENGINEERING AND GEOMATICS





SHANNON QUARTERMAN, P.ENG  
 ENGINEER OF RECORD  
 DATE 2023-04-25

DESIGNED S. QUARTERMAN DATE 2023-04-21  
 QUALITY CONTROL G. IRVINE DATE 2023-04-24  
 QUALITY ASSURANCE L. GARAND DATE 2023-04-25  
 DRAWN S. QUARTERMAN DATE 2023-04-21

**CROSS SECTIONS**  
 CHILLIWACK LAKE ROAD FLOOD RECOVERY  
 SANDHILL SLIDE REPAIRS

FILE NUMBER	PROJECT NUMBER	REG	DRAWING NUMBER	REV
115822010.200	14097-0001	1	R1-1072-1006	-

PLOT DATE: 2023/04/25  
 \\cc0049-ppfss01\workgroup\1158\active\115822010\02\_active\_tosks\200\_clr-sandhill\1\_bc\_moti\DesignModel\03\_Corridors\CORR\_SANDHILL.dwg

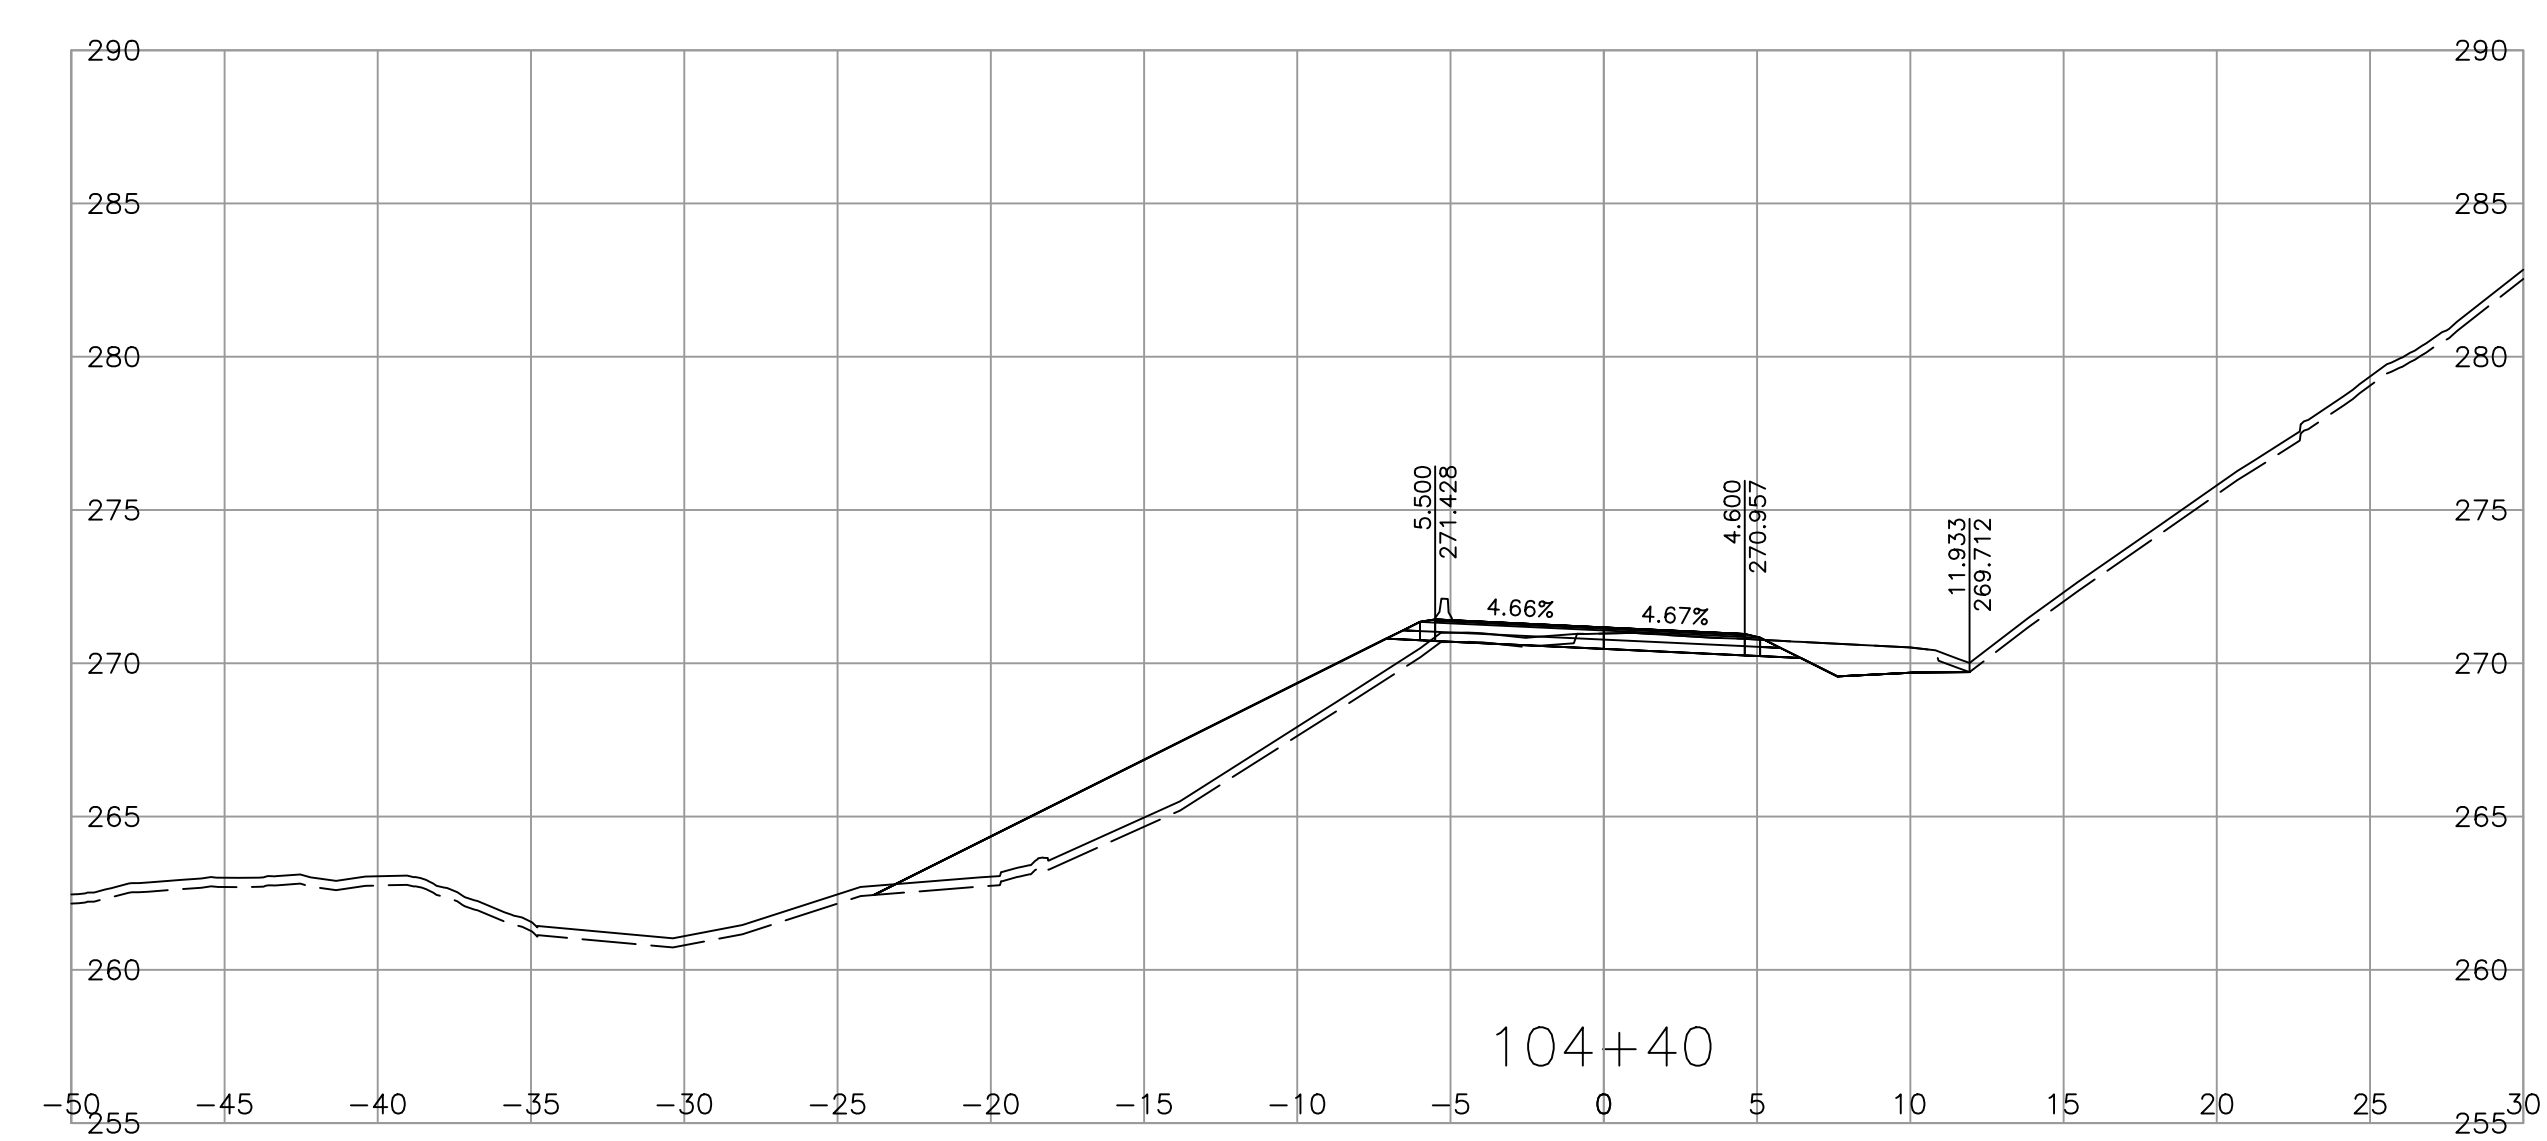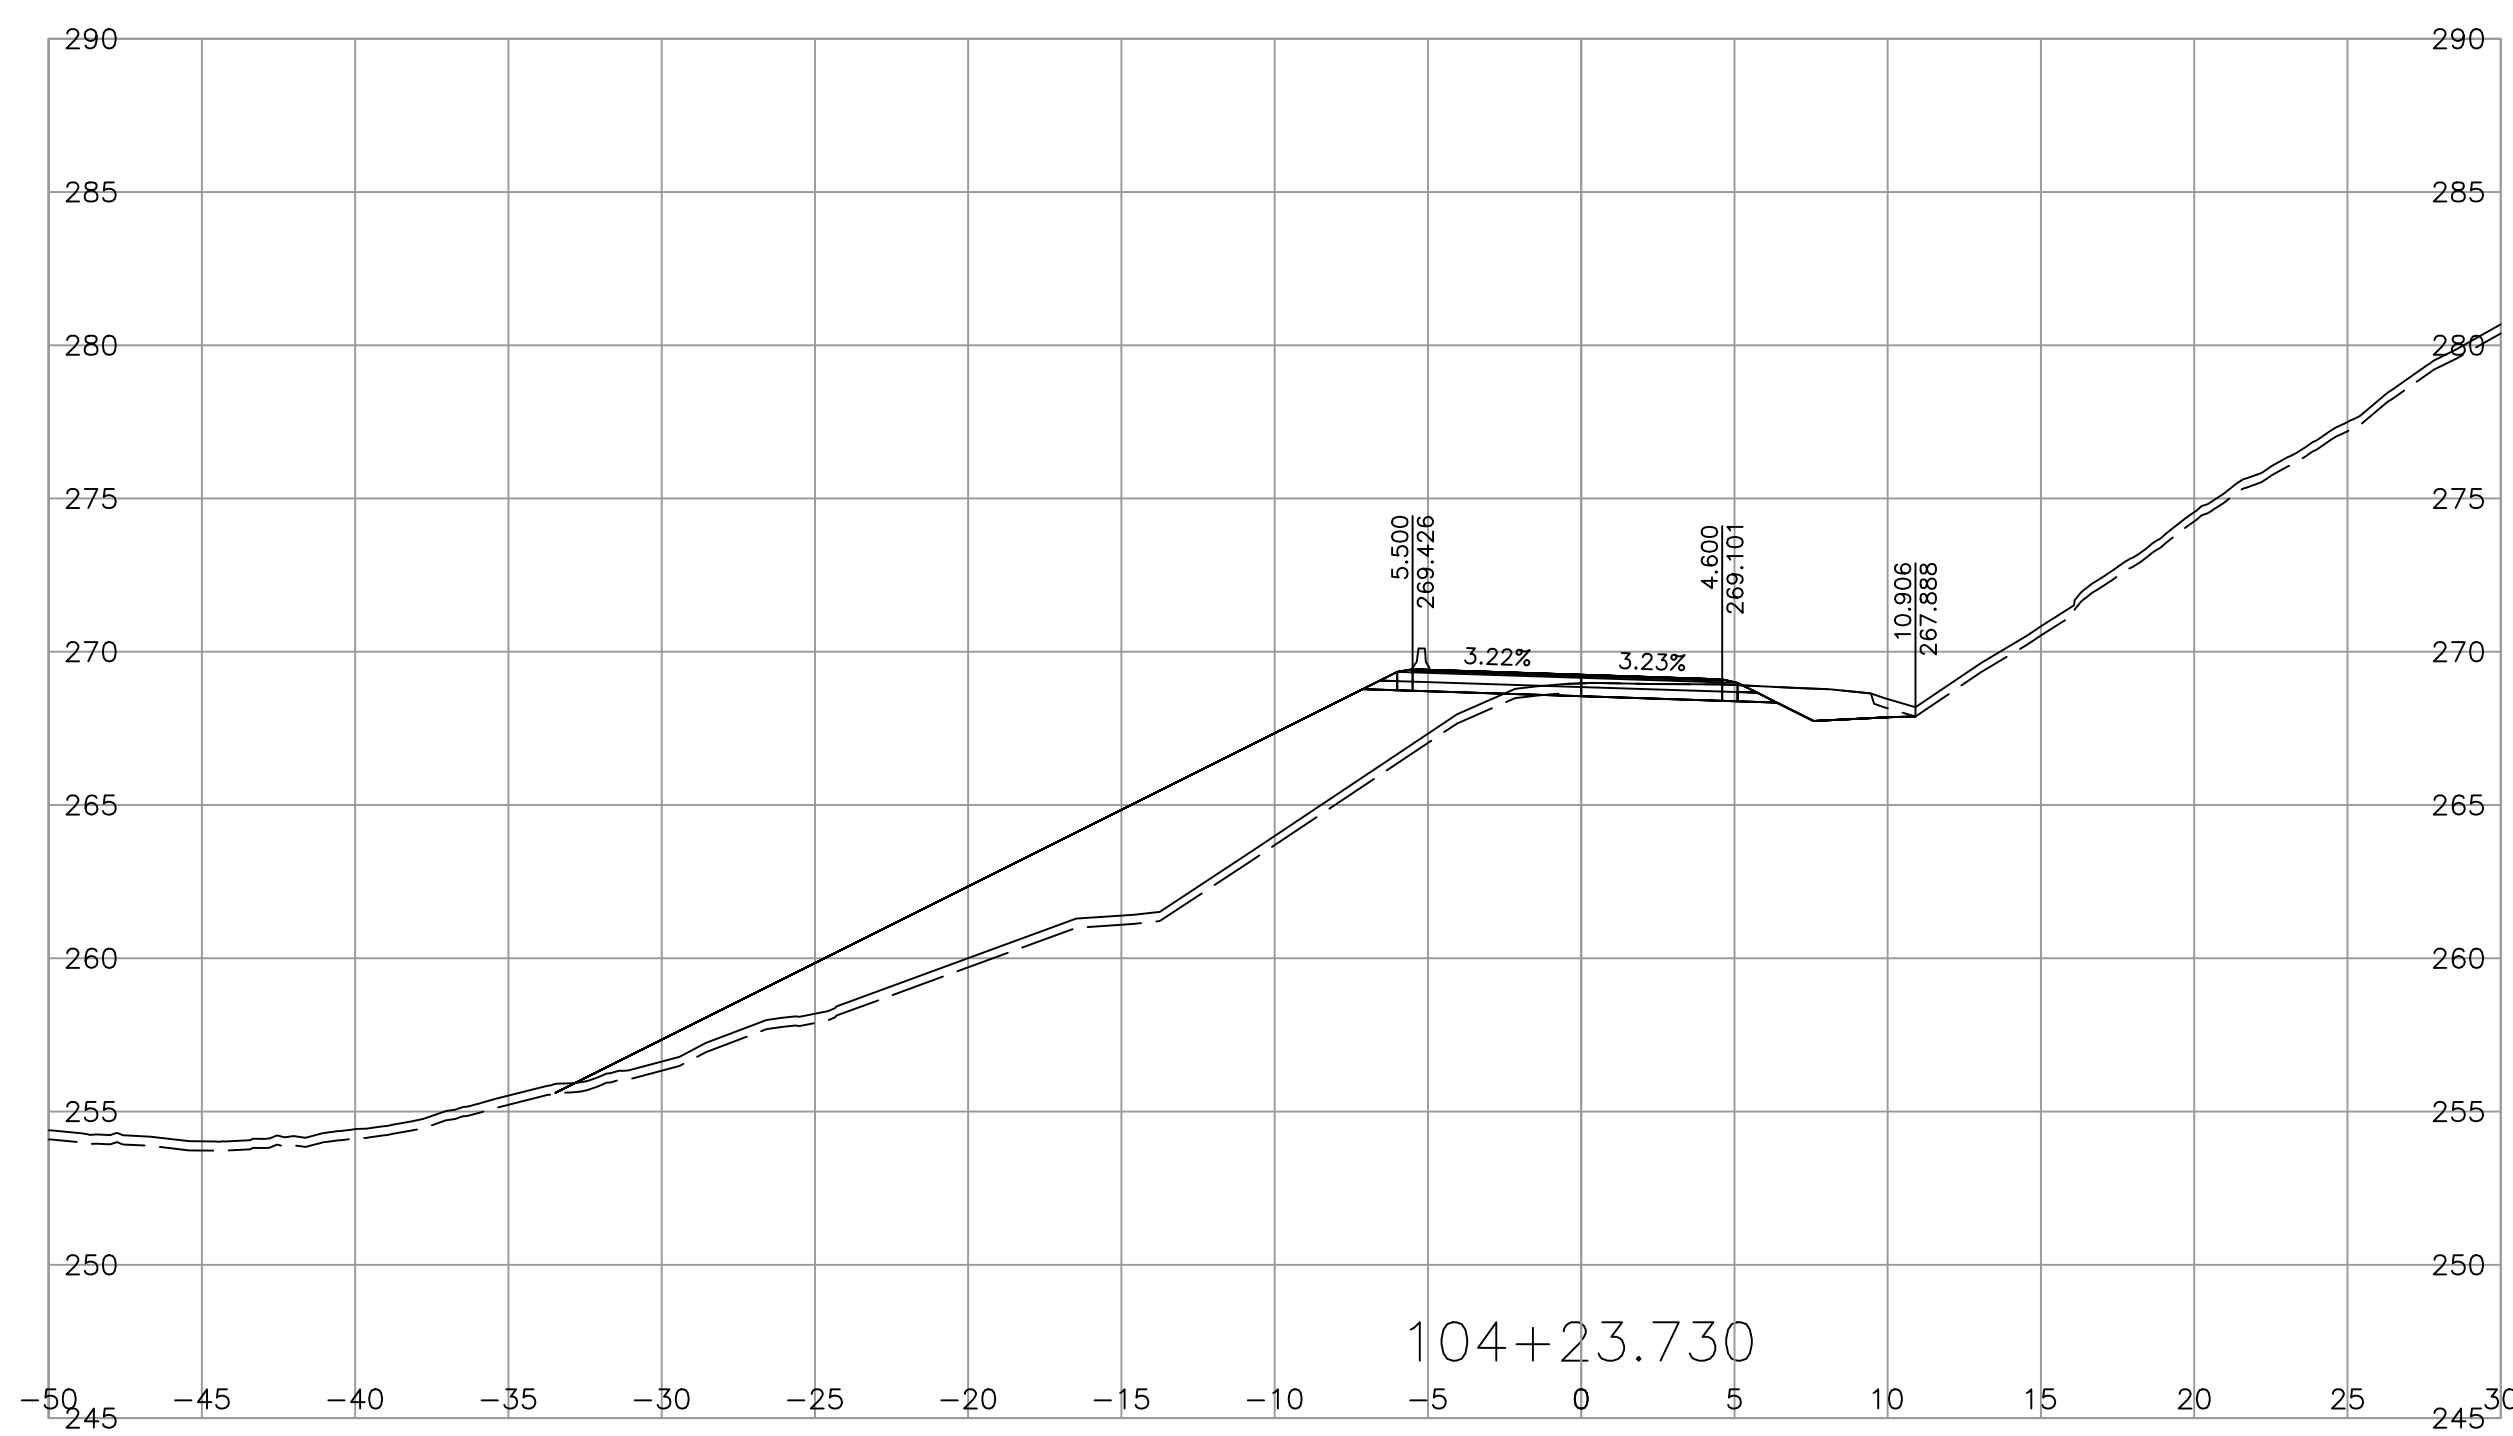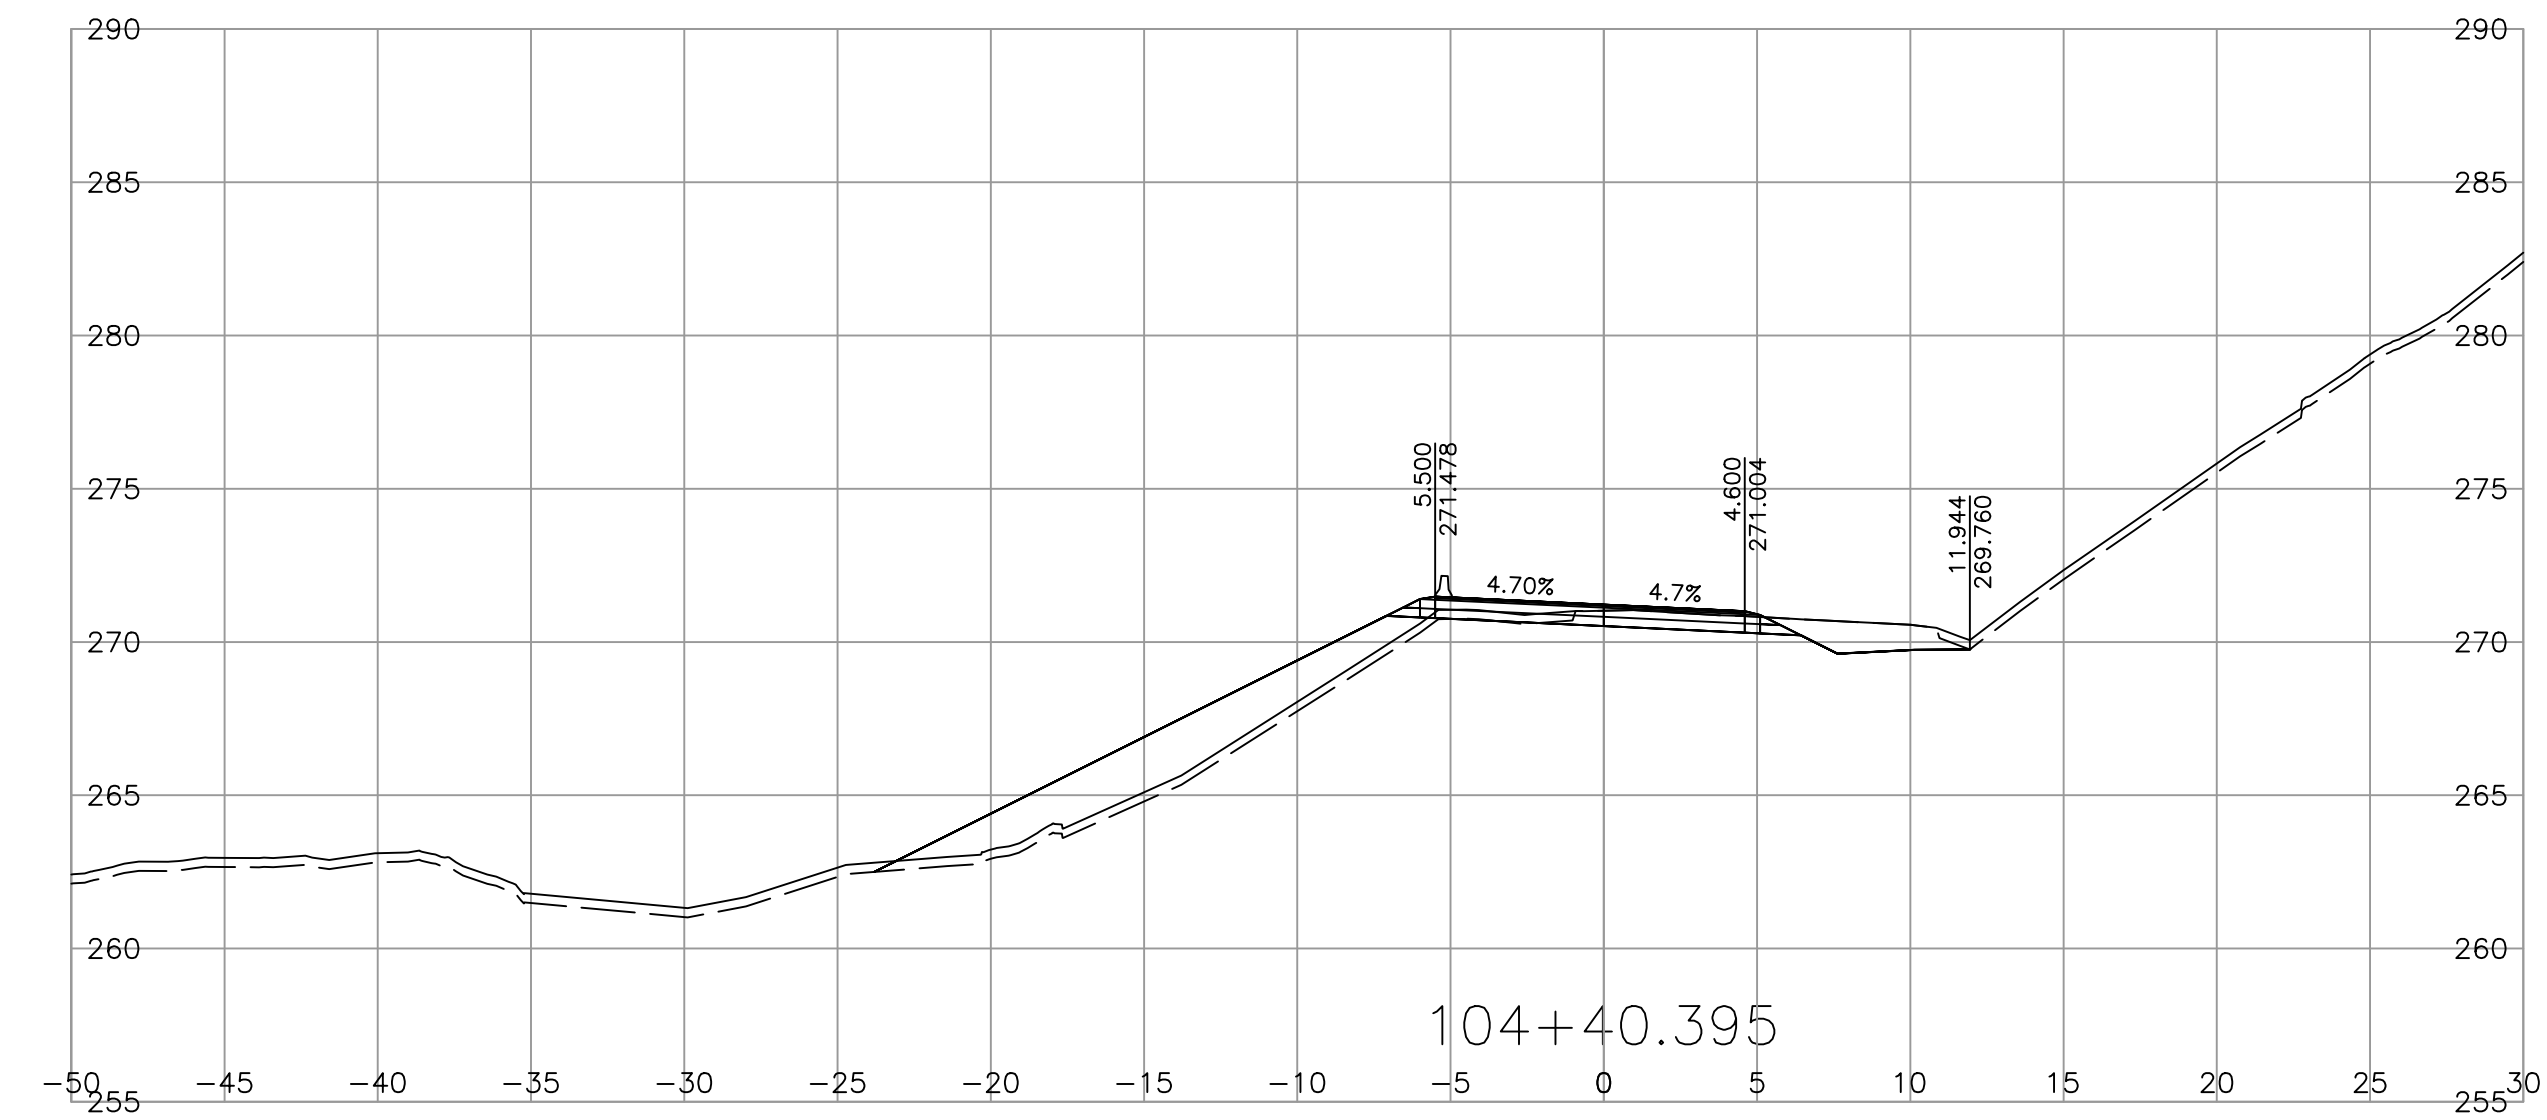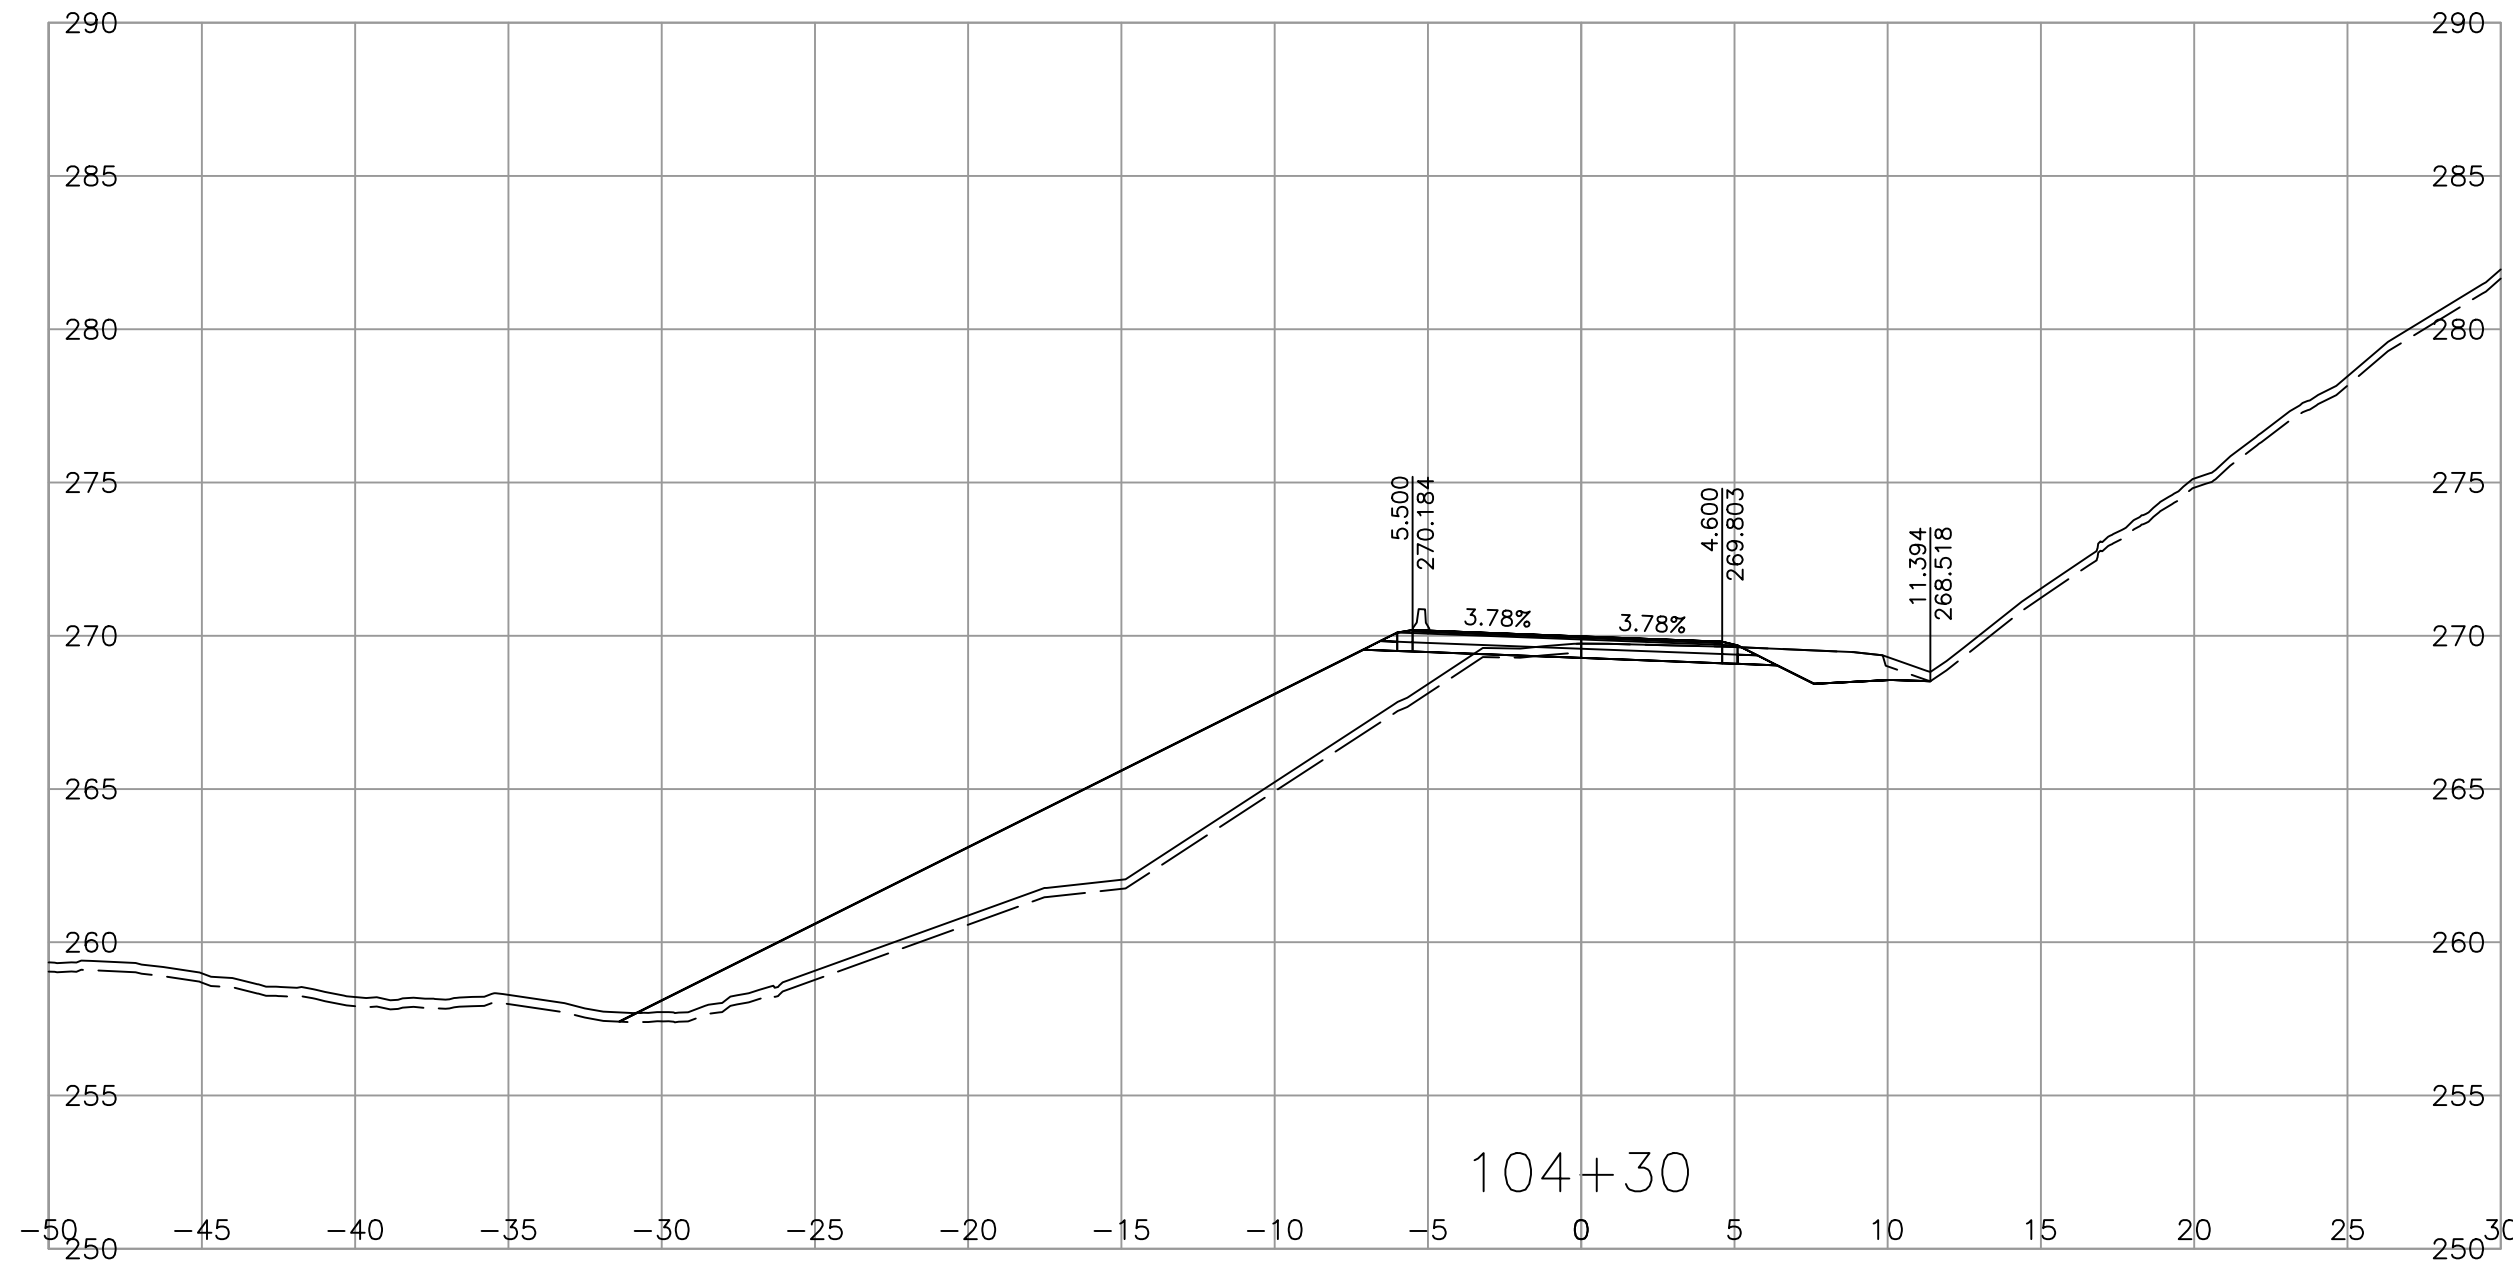

SCALE 0 2 1:250 12m

CAD FILENAME CORR\_SANDHILL  
 PLOT DATE 4/25/2023

REV	DATE	REVISIONS	NAME

**BRITISH COLUMBIA**  
 MINISTRY OF TRANSPORTATION AND INFRASTRUCTURE  
 SOUTH COAST REGION  
 HIGHWAY ENGINEERING AND GEOMATICS





SHANNON QUARTERMAN, P.ENG  
 ENGINEER OF RECORD  
 DATE 2023-04-25

DESIGNED S.QUARTERMAN DATE 2023-04-21  
 QUALITY CONTROL G.IRVINE DATE 2023-04-24  
 QUALITY ASSURANCE L.GARAND DATE 2023-04-25  
 DRAWN S.QUARTERMAN DATE 2023-04-21

**CROSS SECTIONS**  
 CHILLIWACK LAKE ROAD FLOOD RECOVERY  
 SANDHILL SLIDE REPAIRS

FILE NUMBER	PROJECT NUMBER	REG	DRAWING NUMBER	REV
115822010.200	14097-0001	1	R1-1072-1007	-

PLOT DATE: 2023/04/25  
 \\cc0049-ppfss01\workgroup\1158\active\115822010\02\_active\_tasks\200\_clr-sandhill\1\_bc\_moti\DesignModel\03\_Corridors\CORR\_SANDHILL.dwg

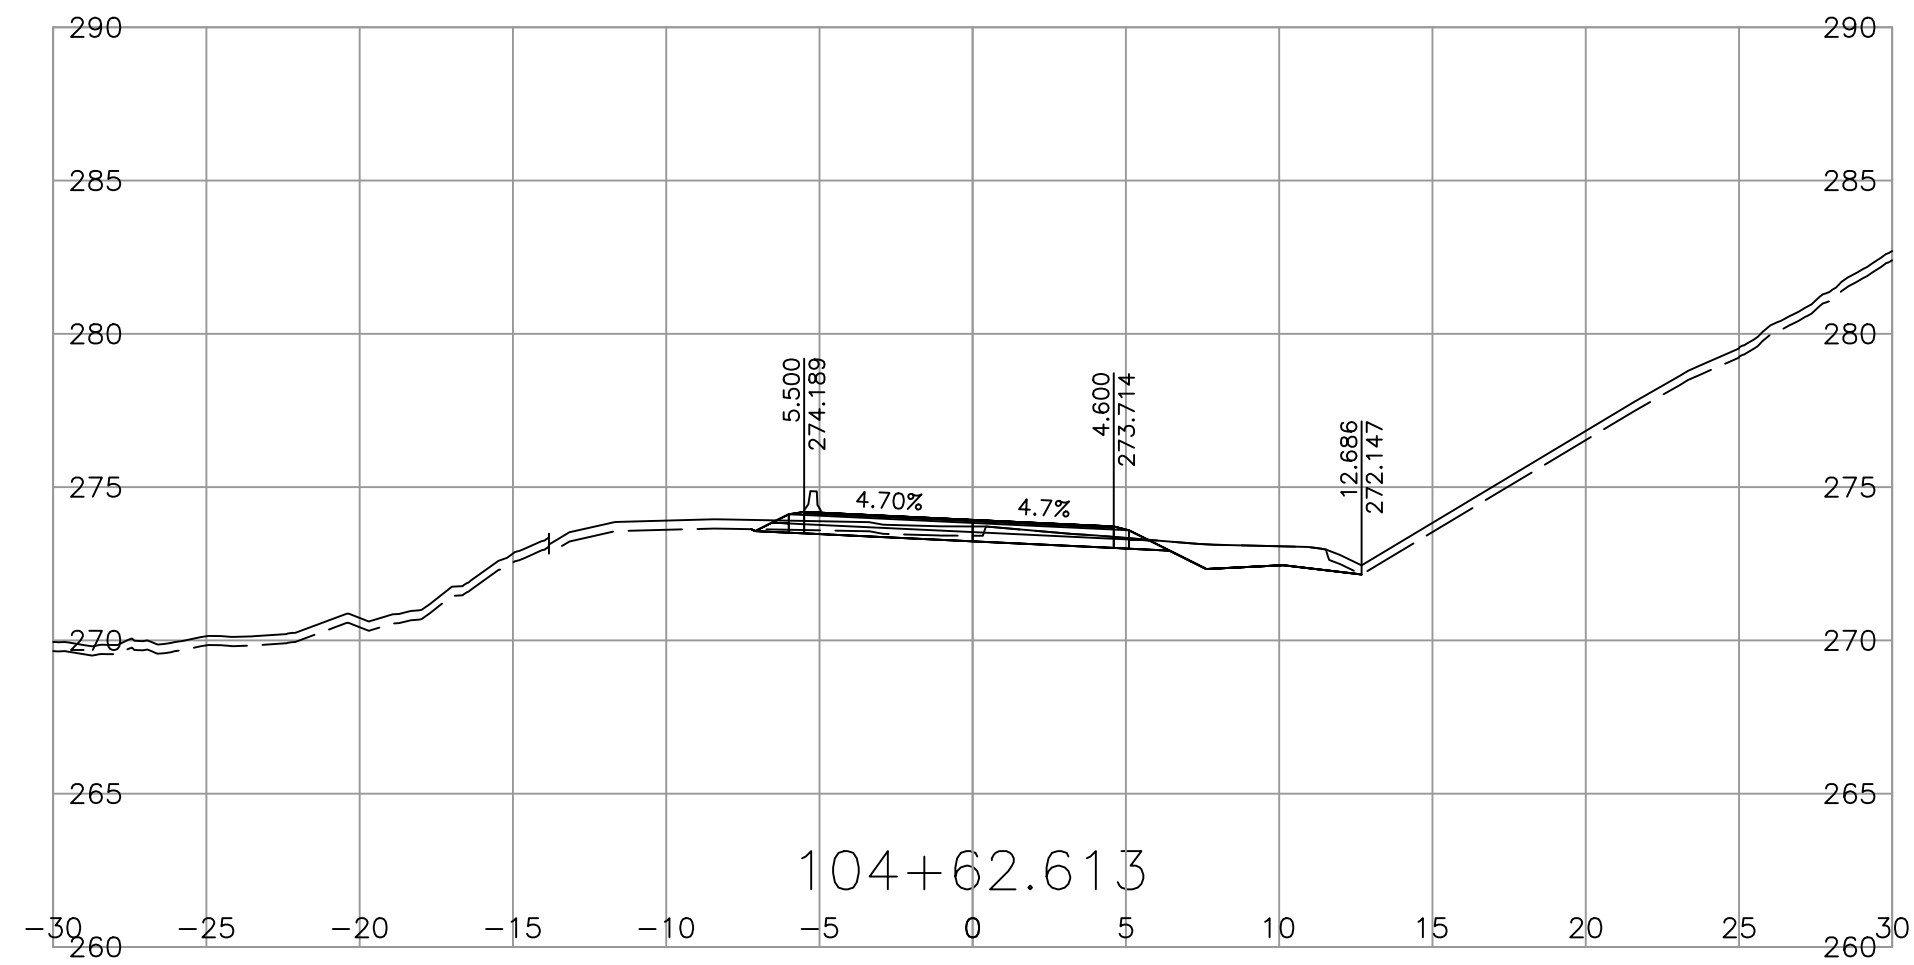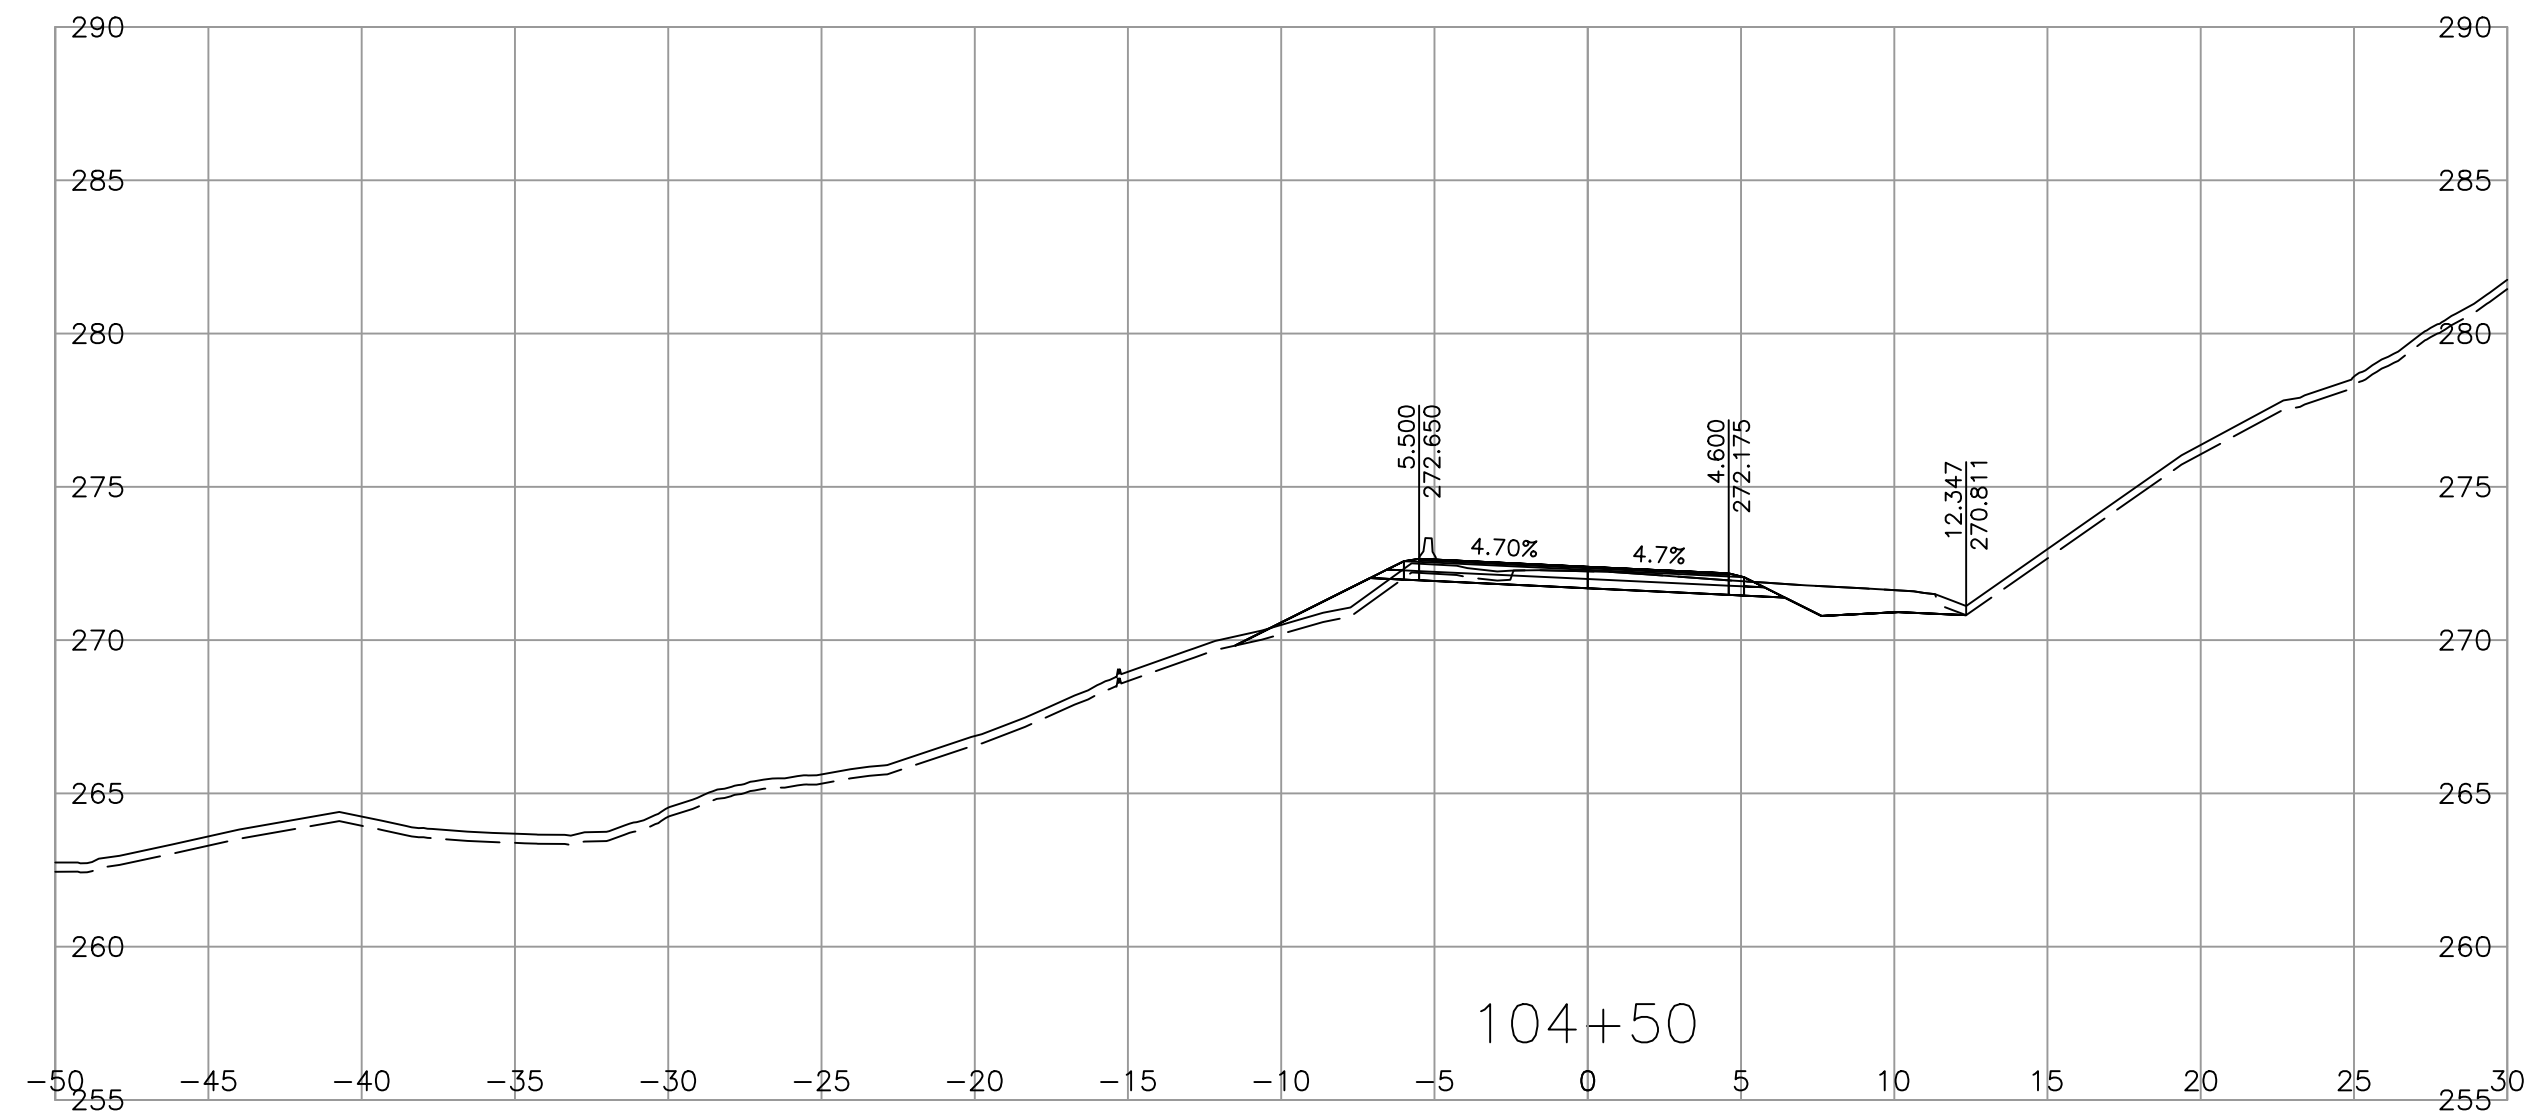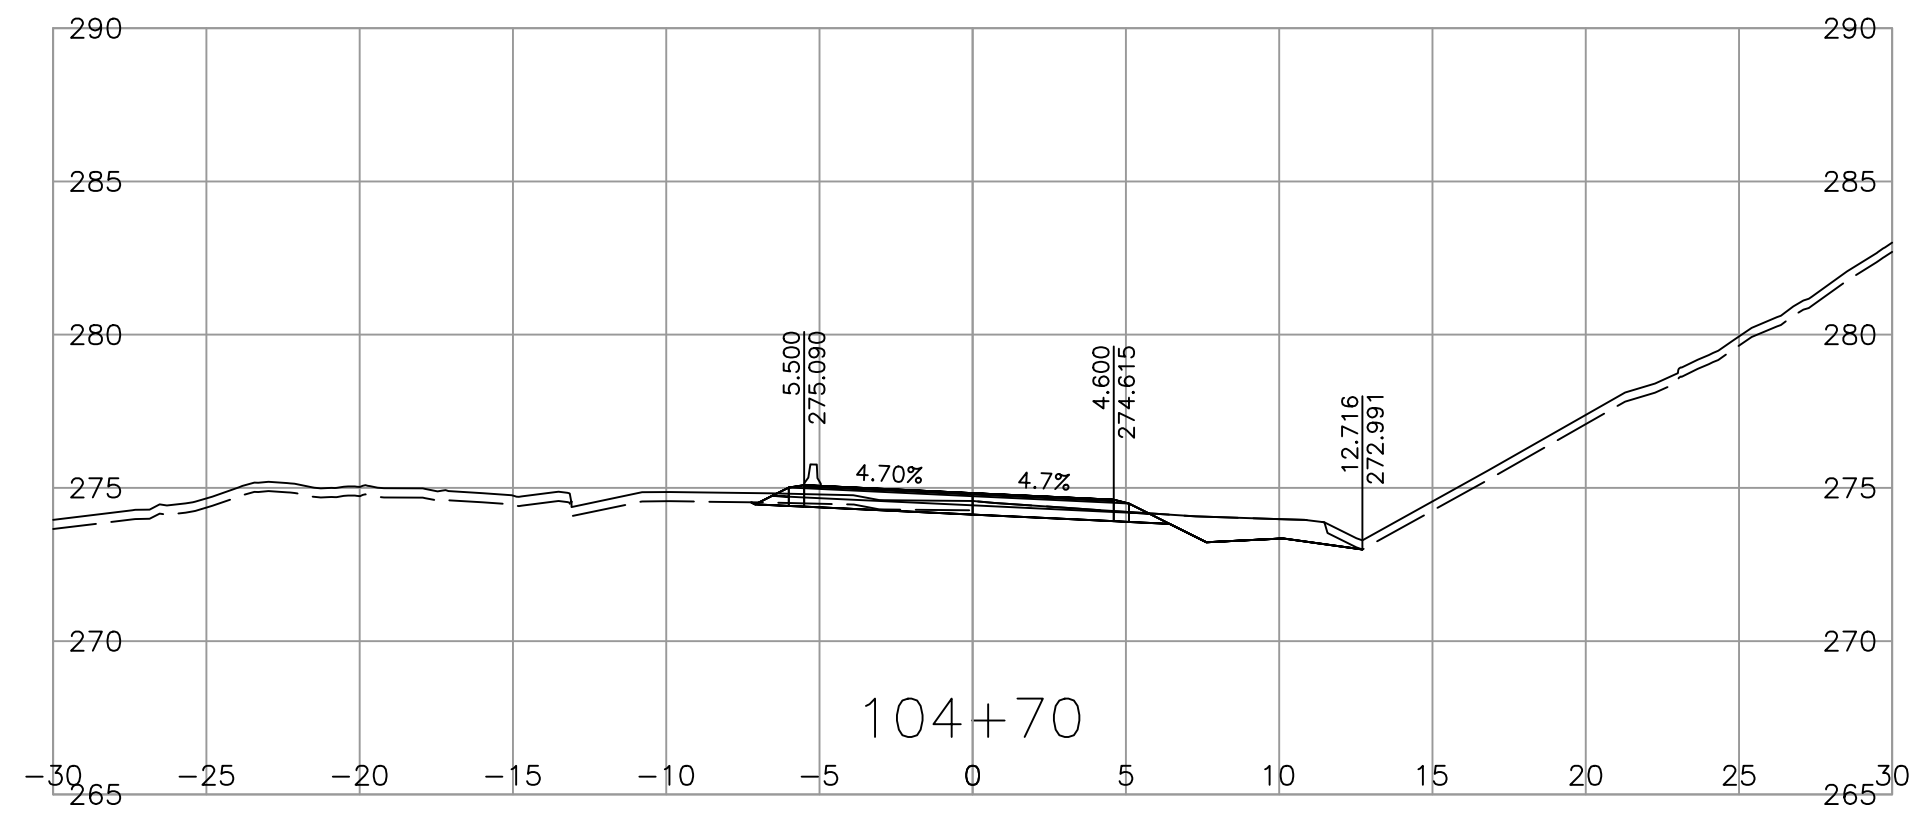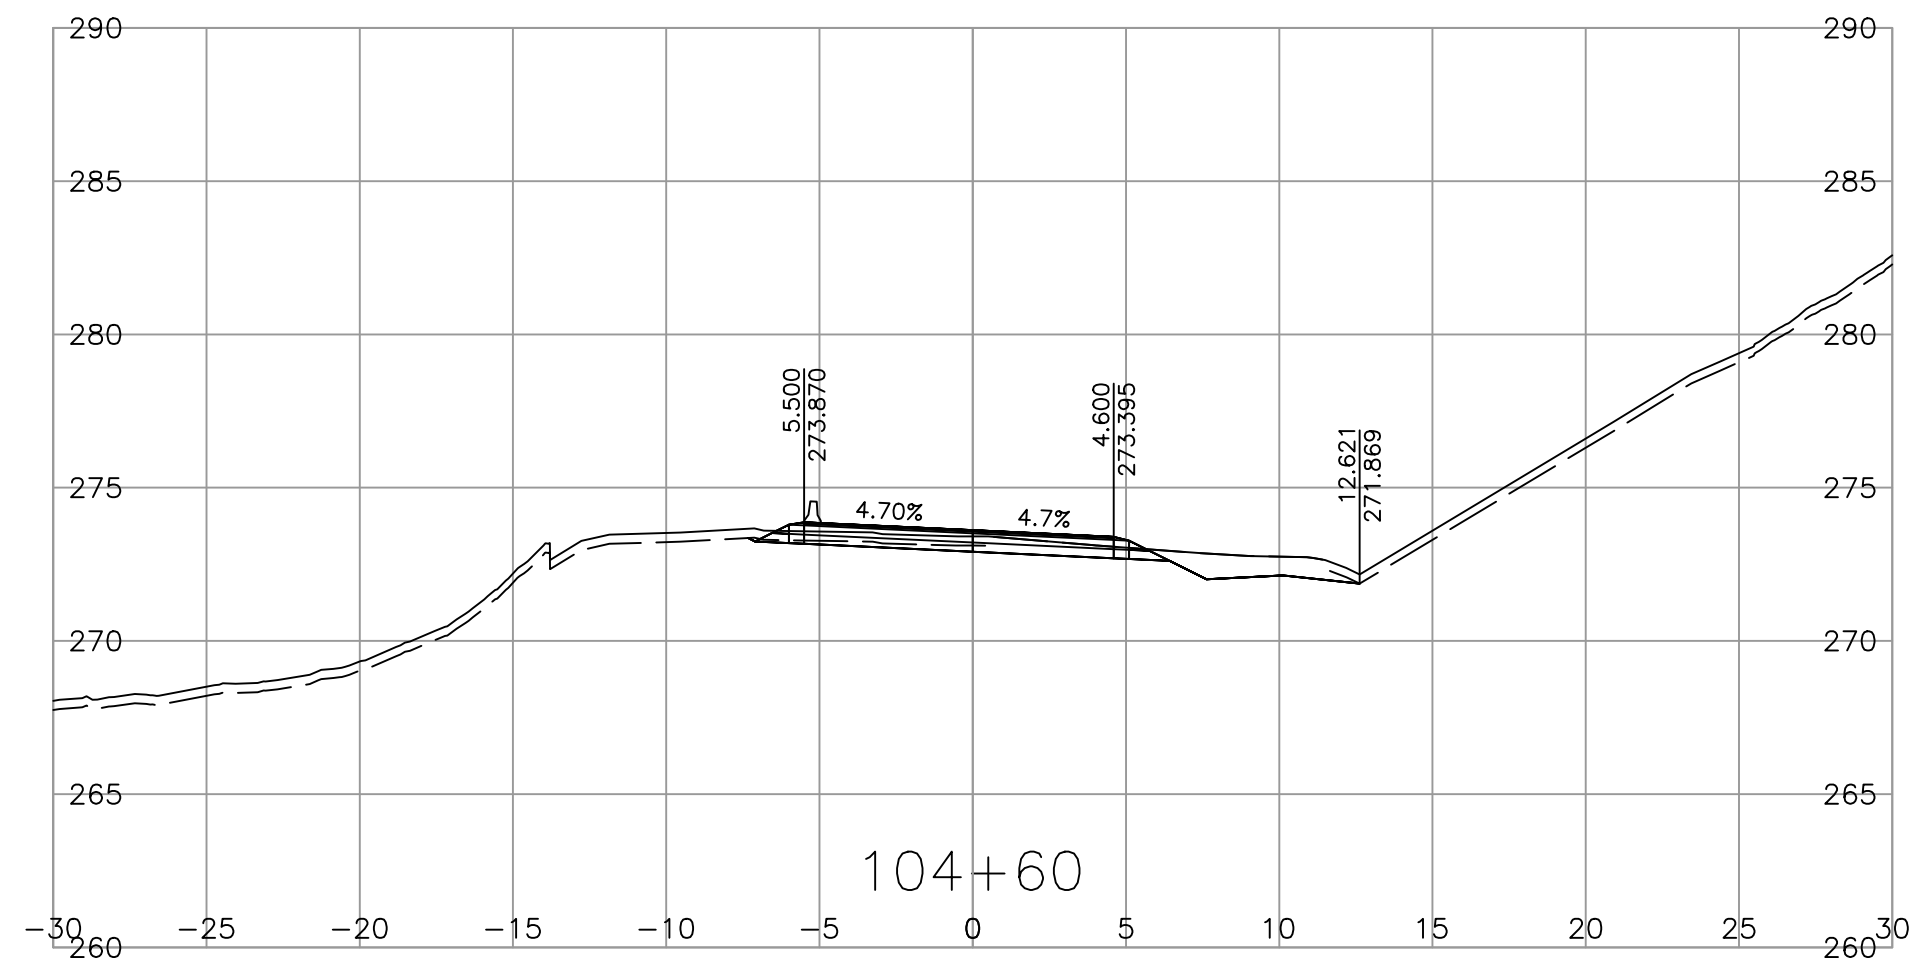

SCALE 0 2 1:250 12m

CAD FILENAME CORR\_SANDHILL  
 PLOT DATE 4/25/2023

REV	DATE	REVISIONS	NAME

**BRITISH COLUMBIA**

MINISTRY OF TRANSPORTATION AND INFRASTRUCTURE  
 SOUTH COAST REGION  
 HIGHWAY ENGINEERING AND GEOMATICS

DESIGNED S. QUARTERMAN DATE 2023-04-21  
 QUALITY CONTROL G. IRVINE DATE 2023-04-24  
 QUALITY ASSURANCE L. GARAND DATE 2023-04-25  
 DRAWN S. QUARTERMAN DATE 2023-04-21







SHANNON QUARTERMAN, P. ENG  
 ENGINEER OF RECORD  
 DATE 2023-04-25

**CROSS SECTIONS**  
 CHILLIWACK LAKE ROAD FLOOD RECOVERY  
 SANDHILL SLIDE REPAIRS

FILE NUMBER	PROJECT NUMBER	REG	DRAWING NUMBER	REV
115822010.200	14097-0001	1	R1-1072-1008	-



PLOT DATE: 2023/04/25  
 \\cc0049-ppfss01\workgroup\1158\active\115822010\02\_active\_tasks\200\_clr-sandhill\1\_bc\_moti\DesignModel\03\_Corridors\CORR\_SANDHILL.dwg

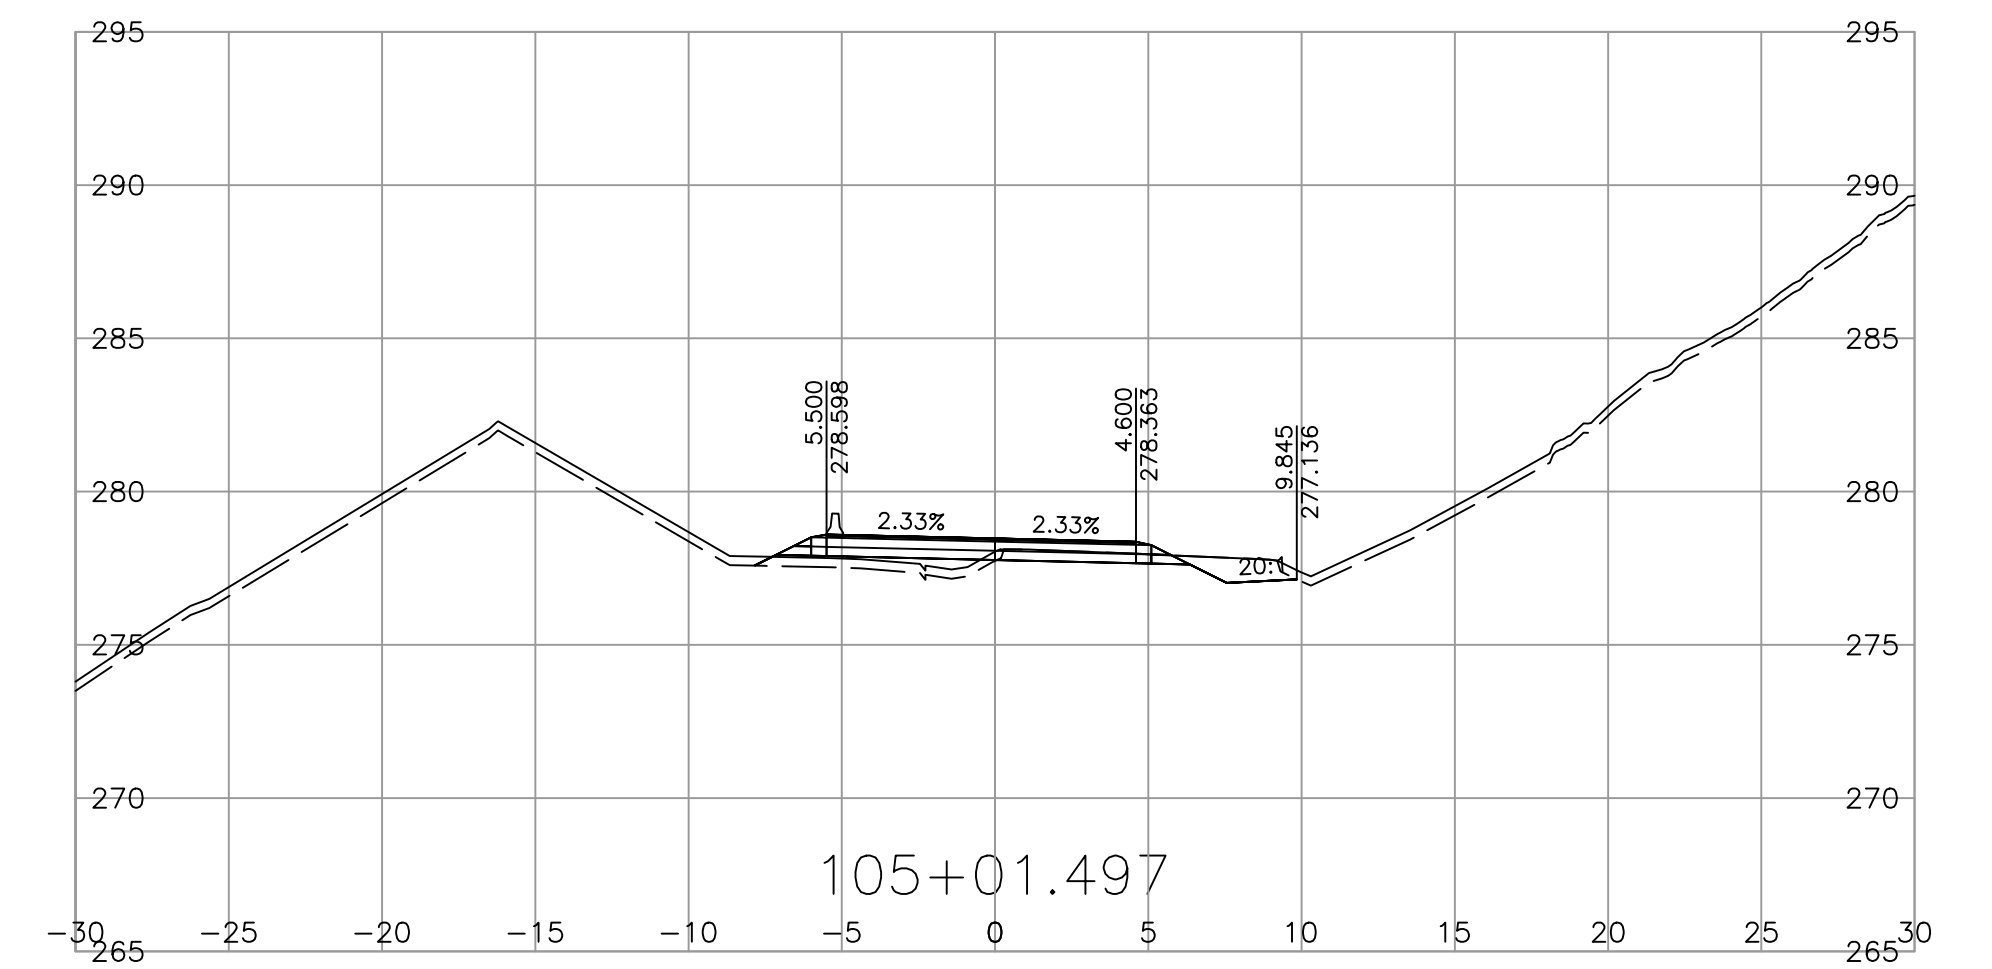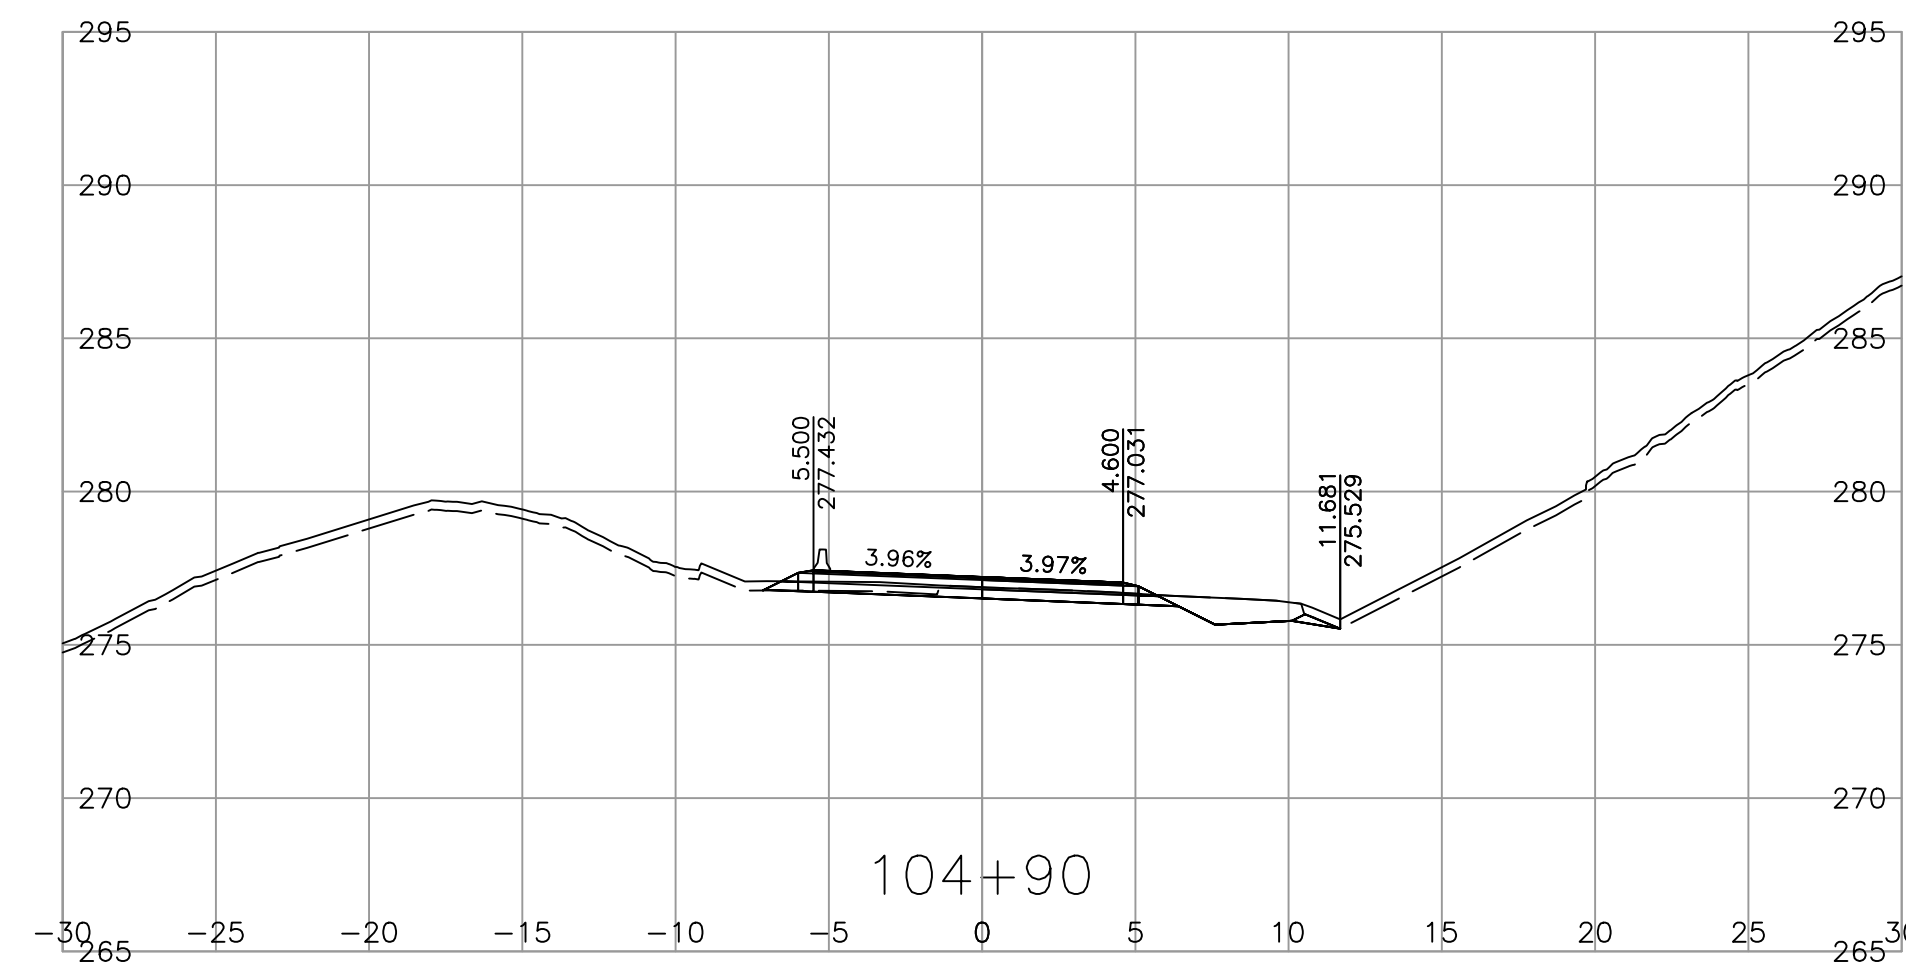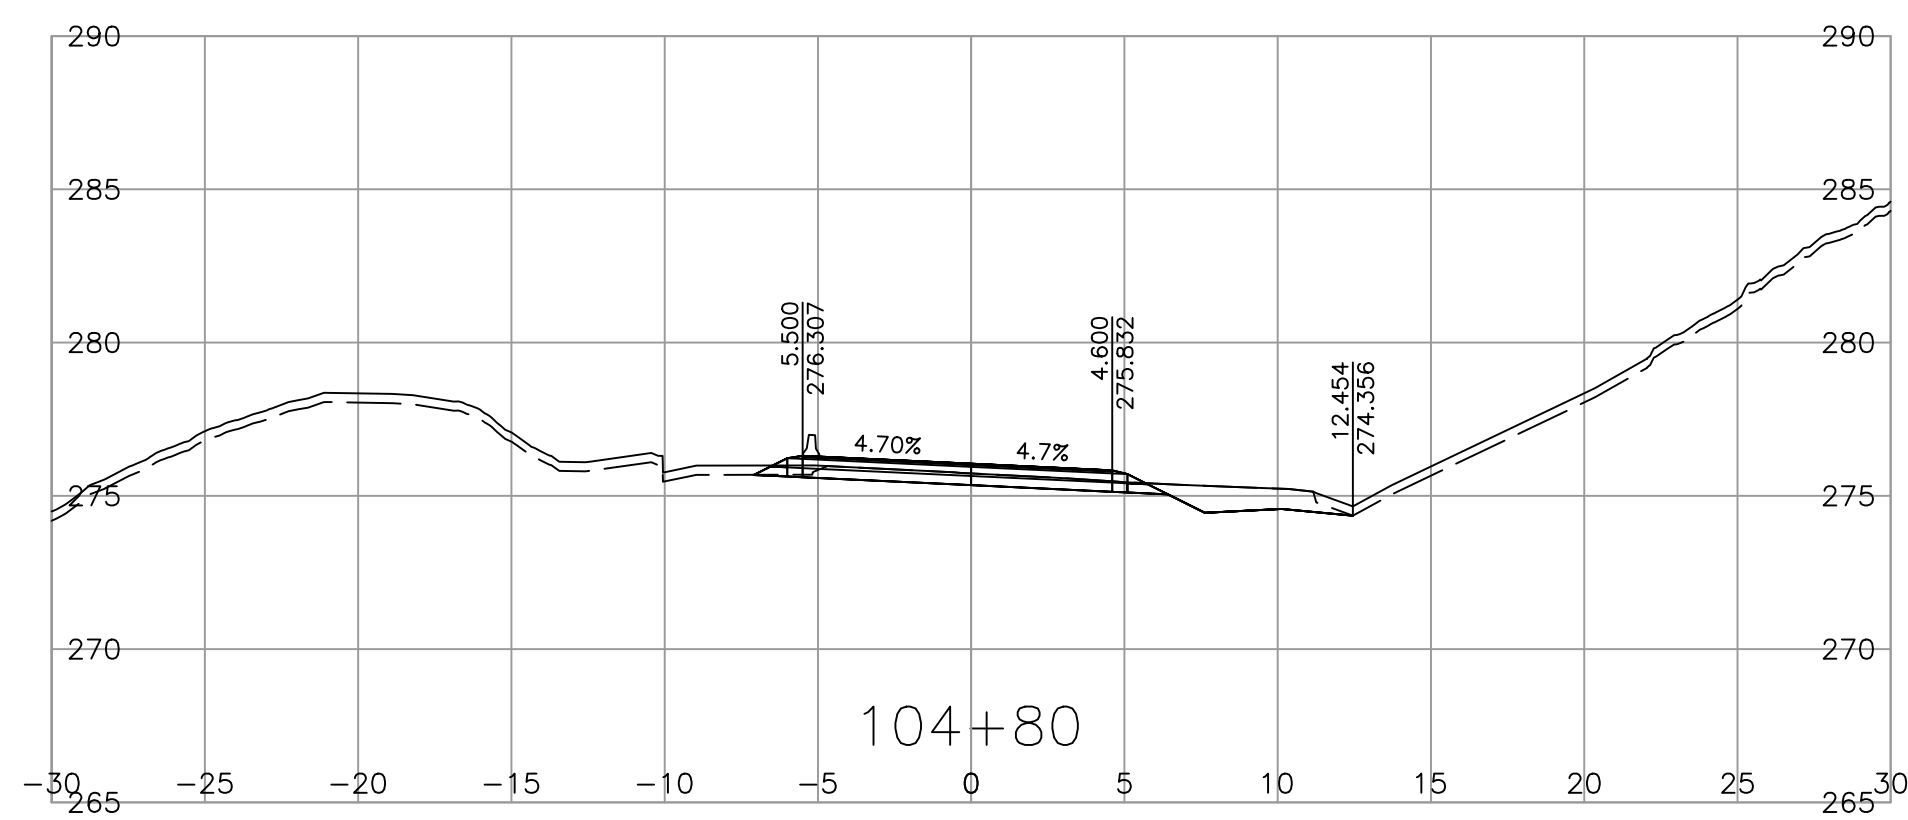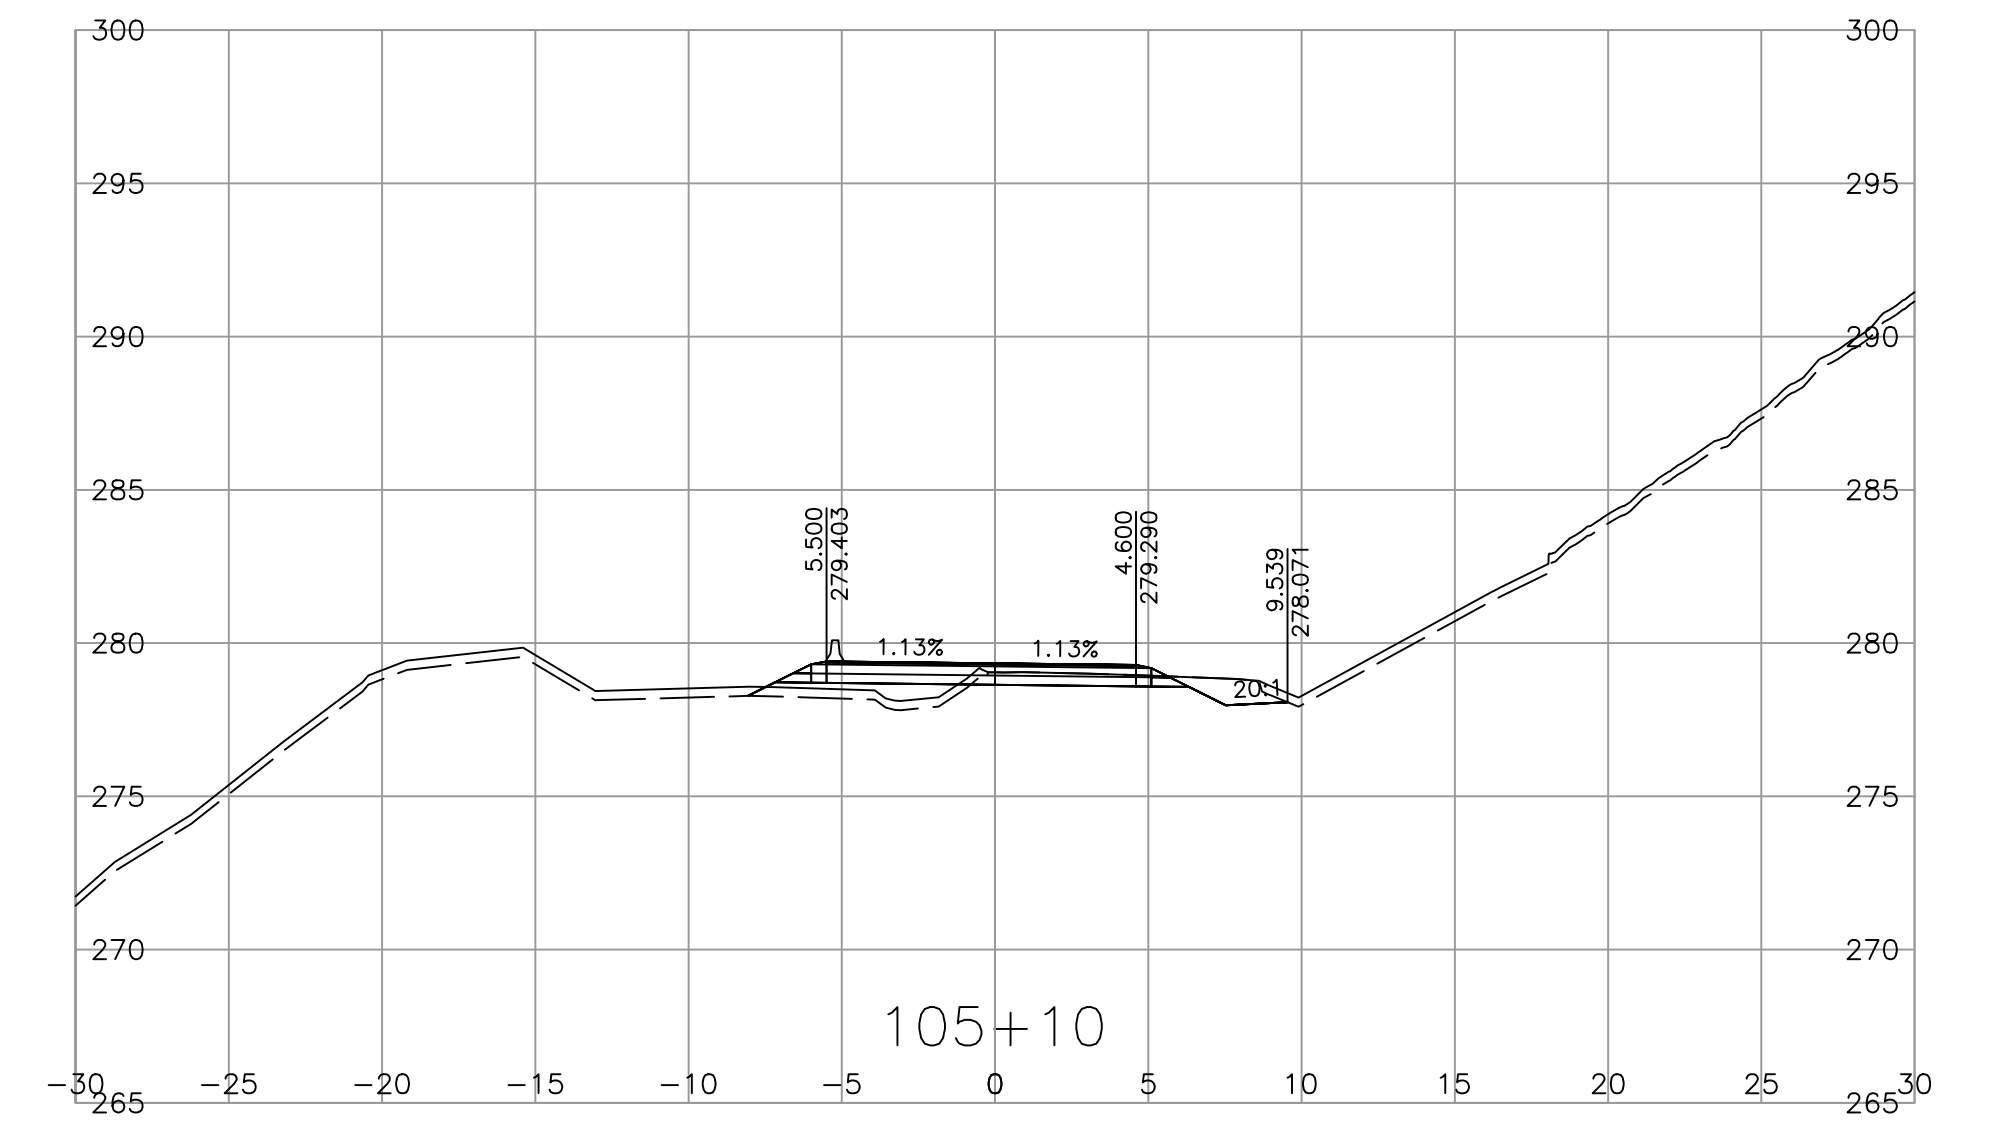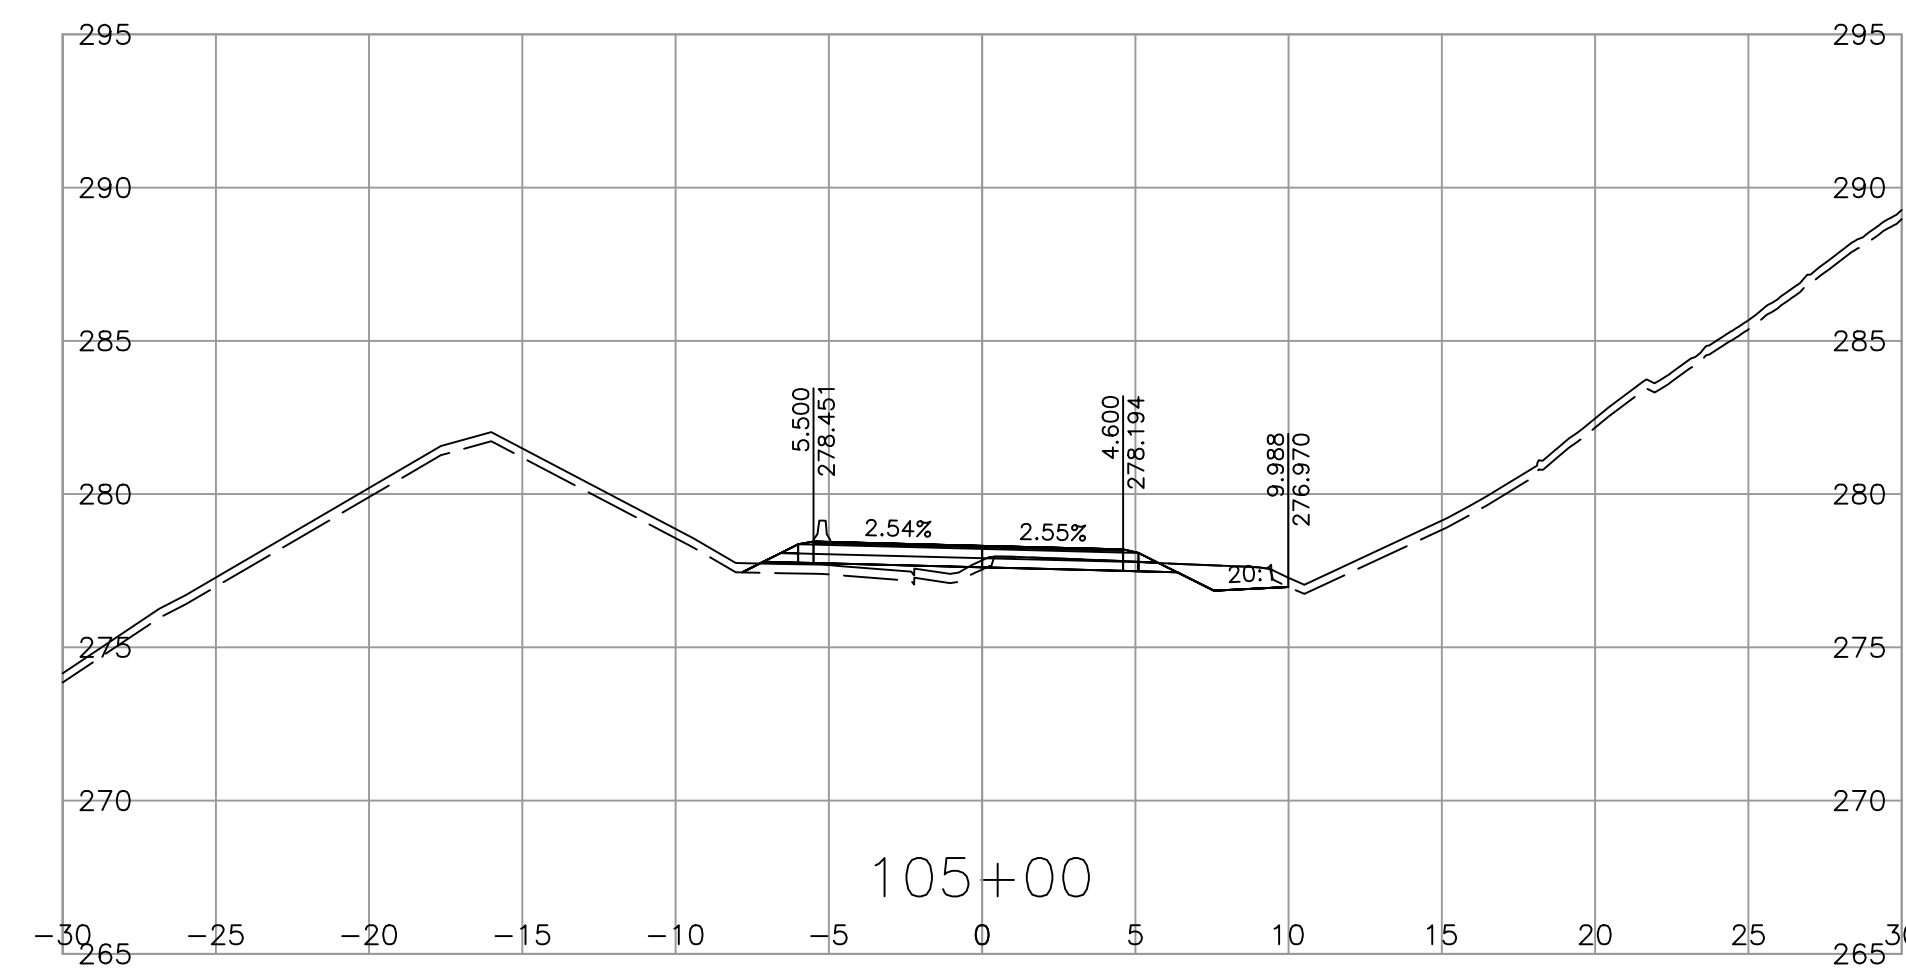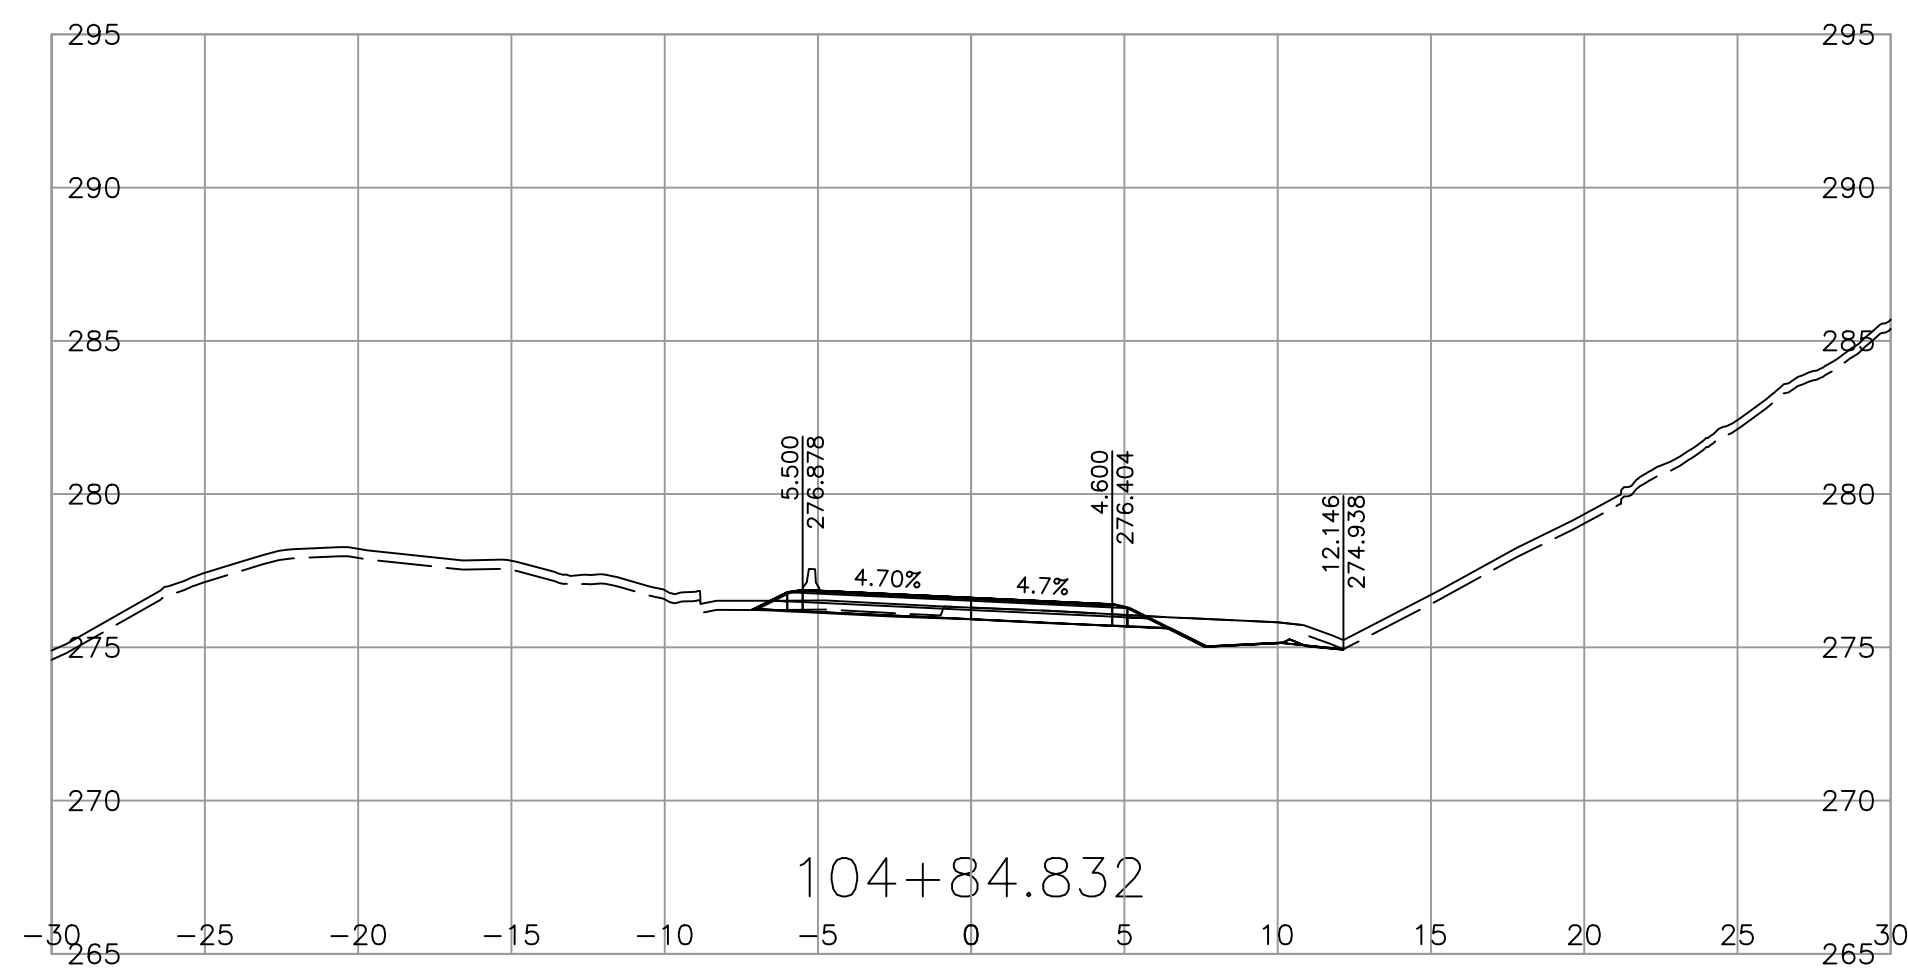

SCALE 0 2 1:250 12m

CAD FILENAME CORR\_SANDHILL  
 PLOT DATE 4/25/2023

REV	DATE	REVISIONS	NAME

**BRITISH COLUMBIA**  
 MINISTRY OF TRANSPORTATION AND INFRASTRUCTURE  
 SOUTH COAST REGION  
 HIGHWAY ENGINEERING AND GEOMATICS




SHANNON QUARTERMAN, P.ENG  
 ENGINEER OF RECORD  
 DATE 2023-04-25

DESIGNED S.QUARTERMAN DATE 2023-04-21  
 QUALITY CONTROL G.IRVINE DATE 2023-04-24  
 QUALITY ASSURANCE L.GARAND DATE 2023-04-25  
 DRAWN S.QUARTERMAN DATE 2023-04-21

**CROSS SECTIONS**  
 CHILLIWACK LAKE ROAD FLOOD RECOVERY  
 SANDHILL SLIDE REPAIRS

FILE NUMBER	PROJECT NUMBER	REG	DRAWING NUMBER	REV
115822010.200	14097-0001	1	R1-1072-1009	-

PLOT DATE: 2023/04/25  
 \\c00049-ppfs01\workgroup\115822010\02\_active\_tasks\200\_clr-sandhill\11\_bc\_moti\DesignModel\03\_Corridors\CORR\_SANDHILL.dwg

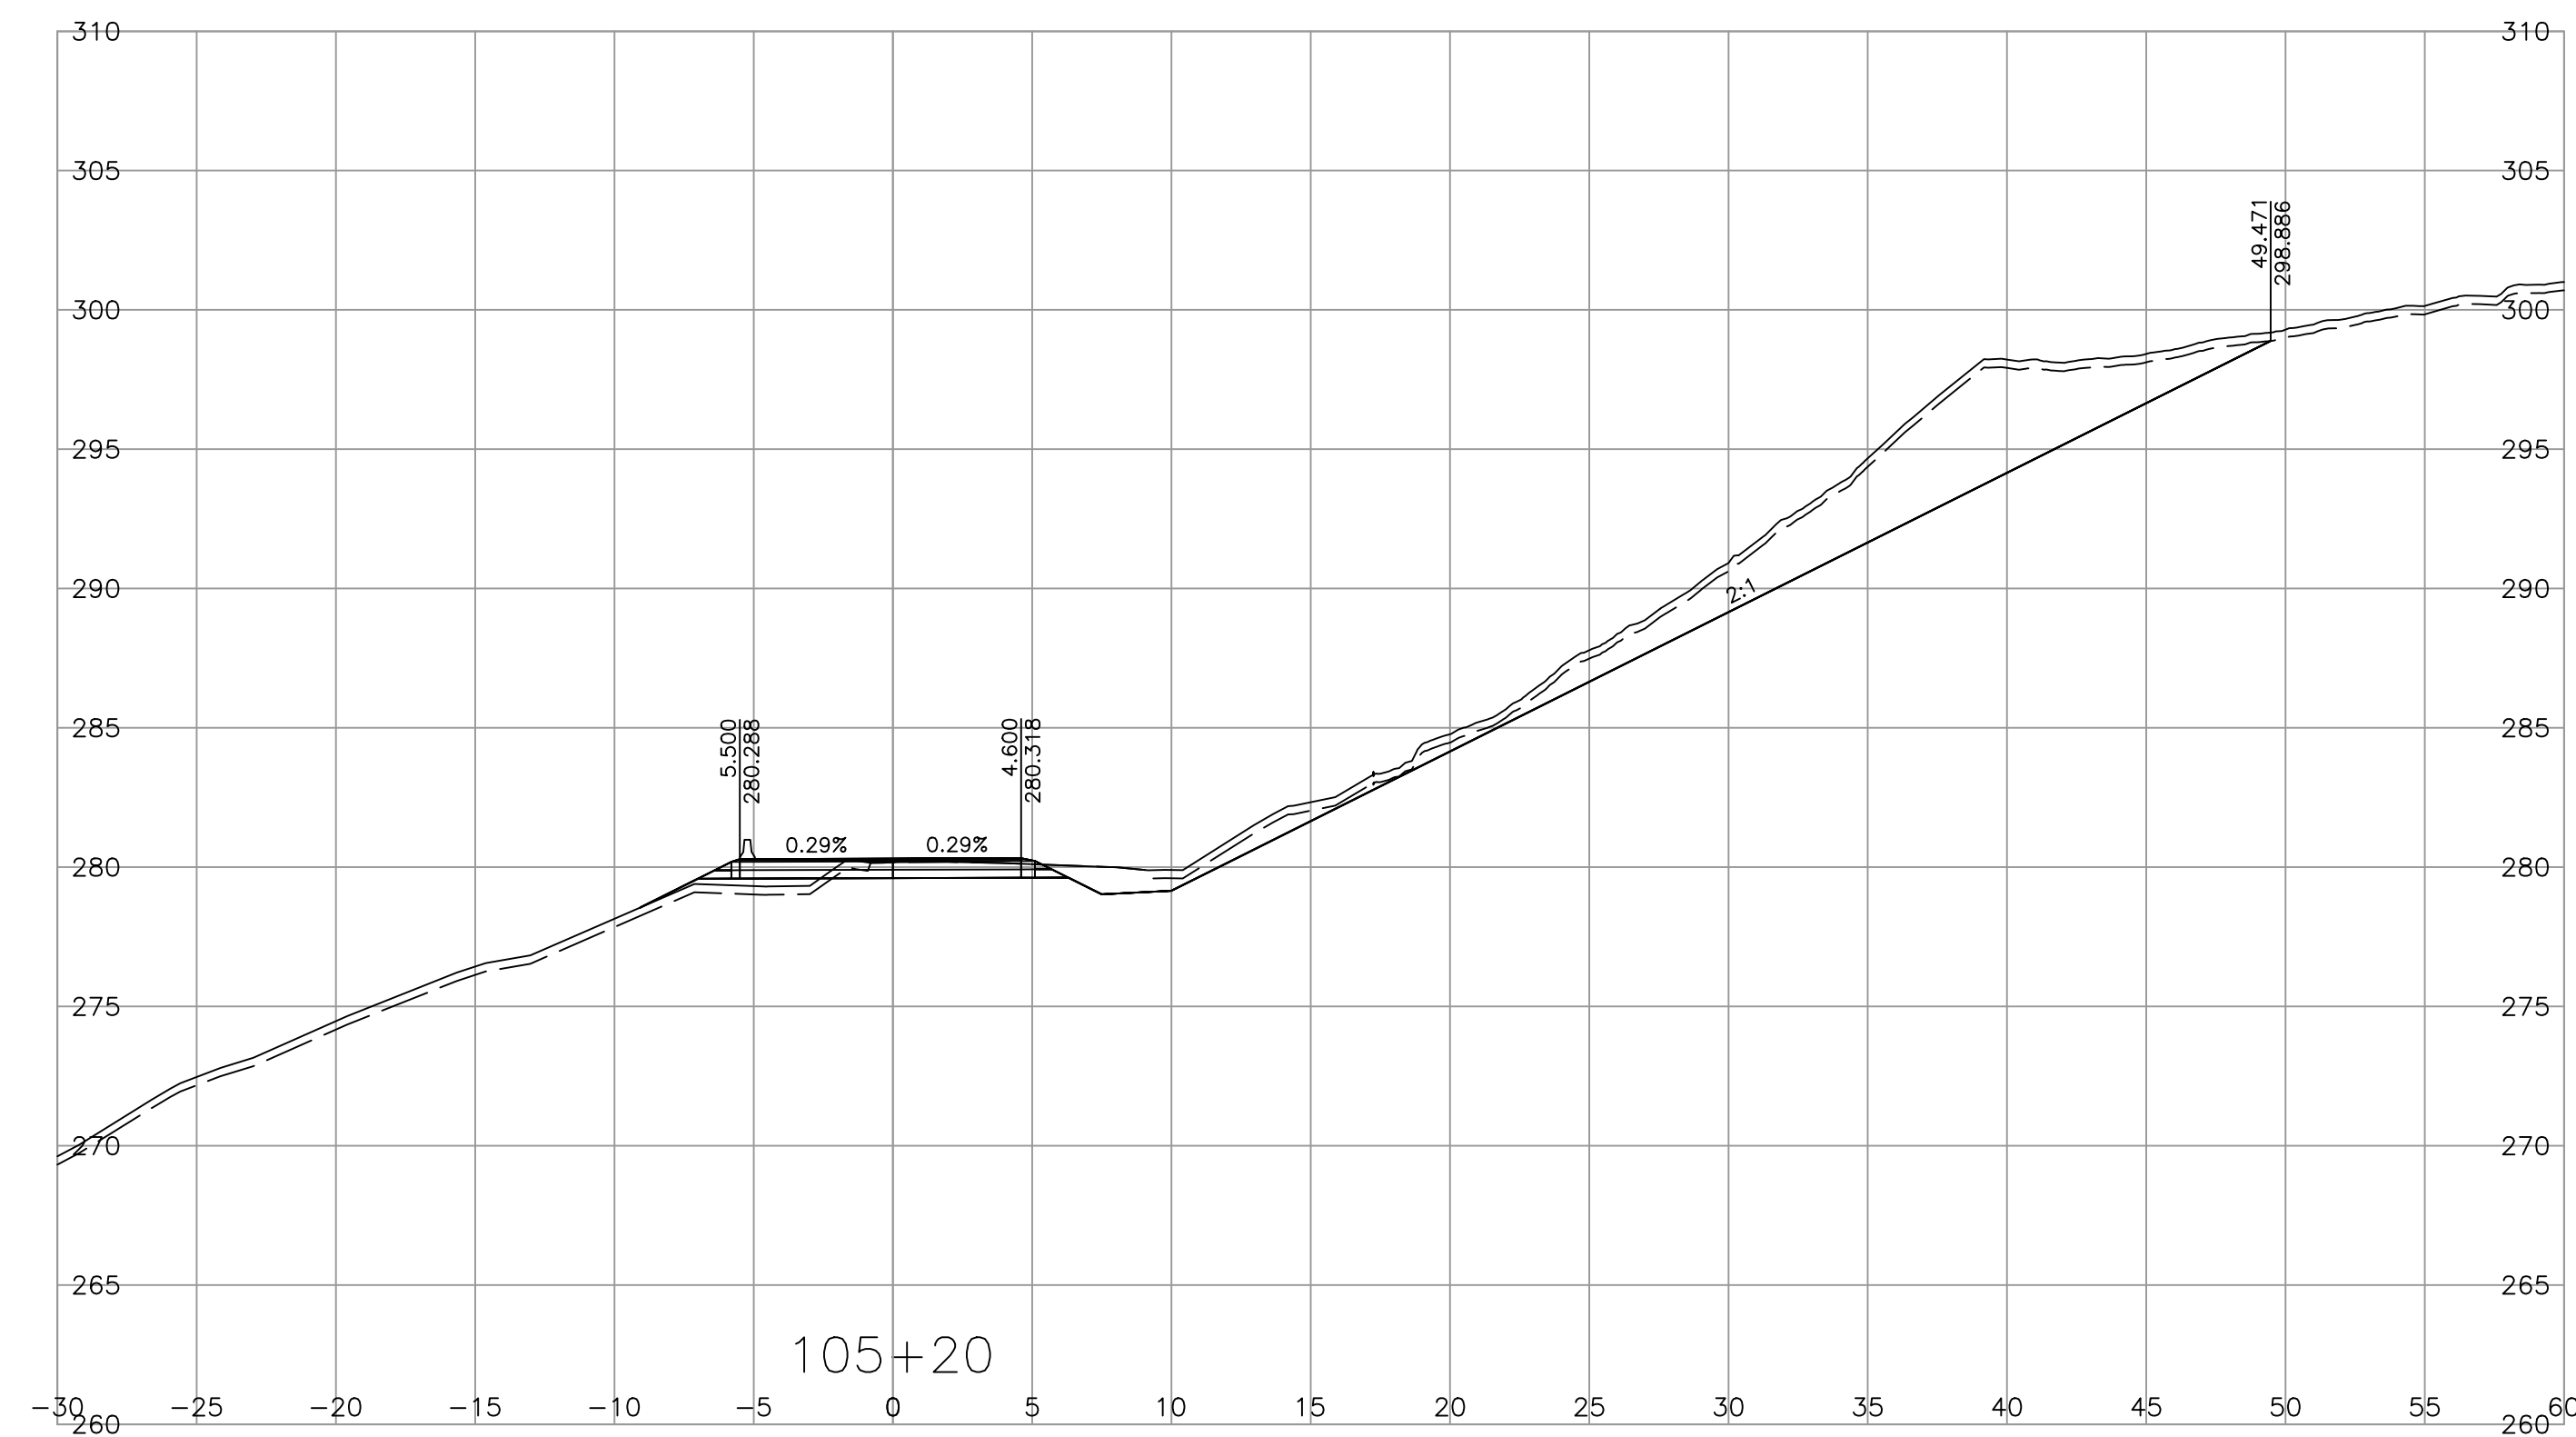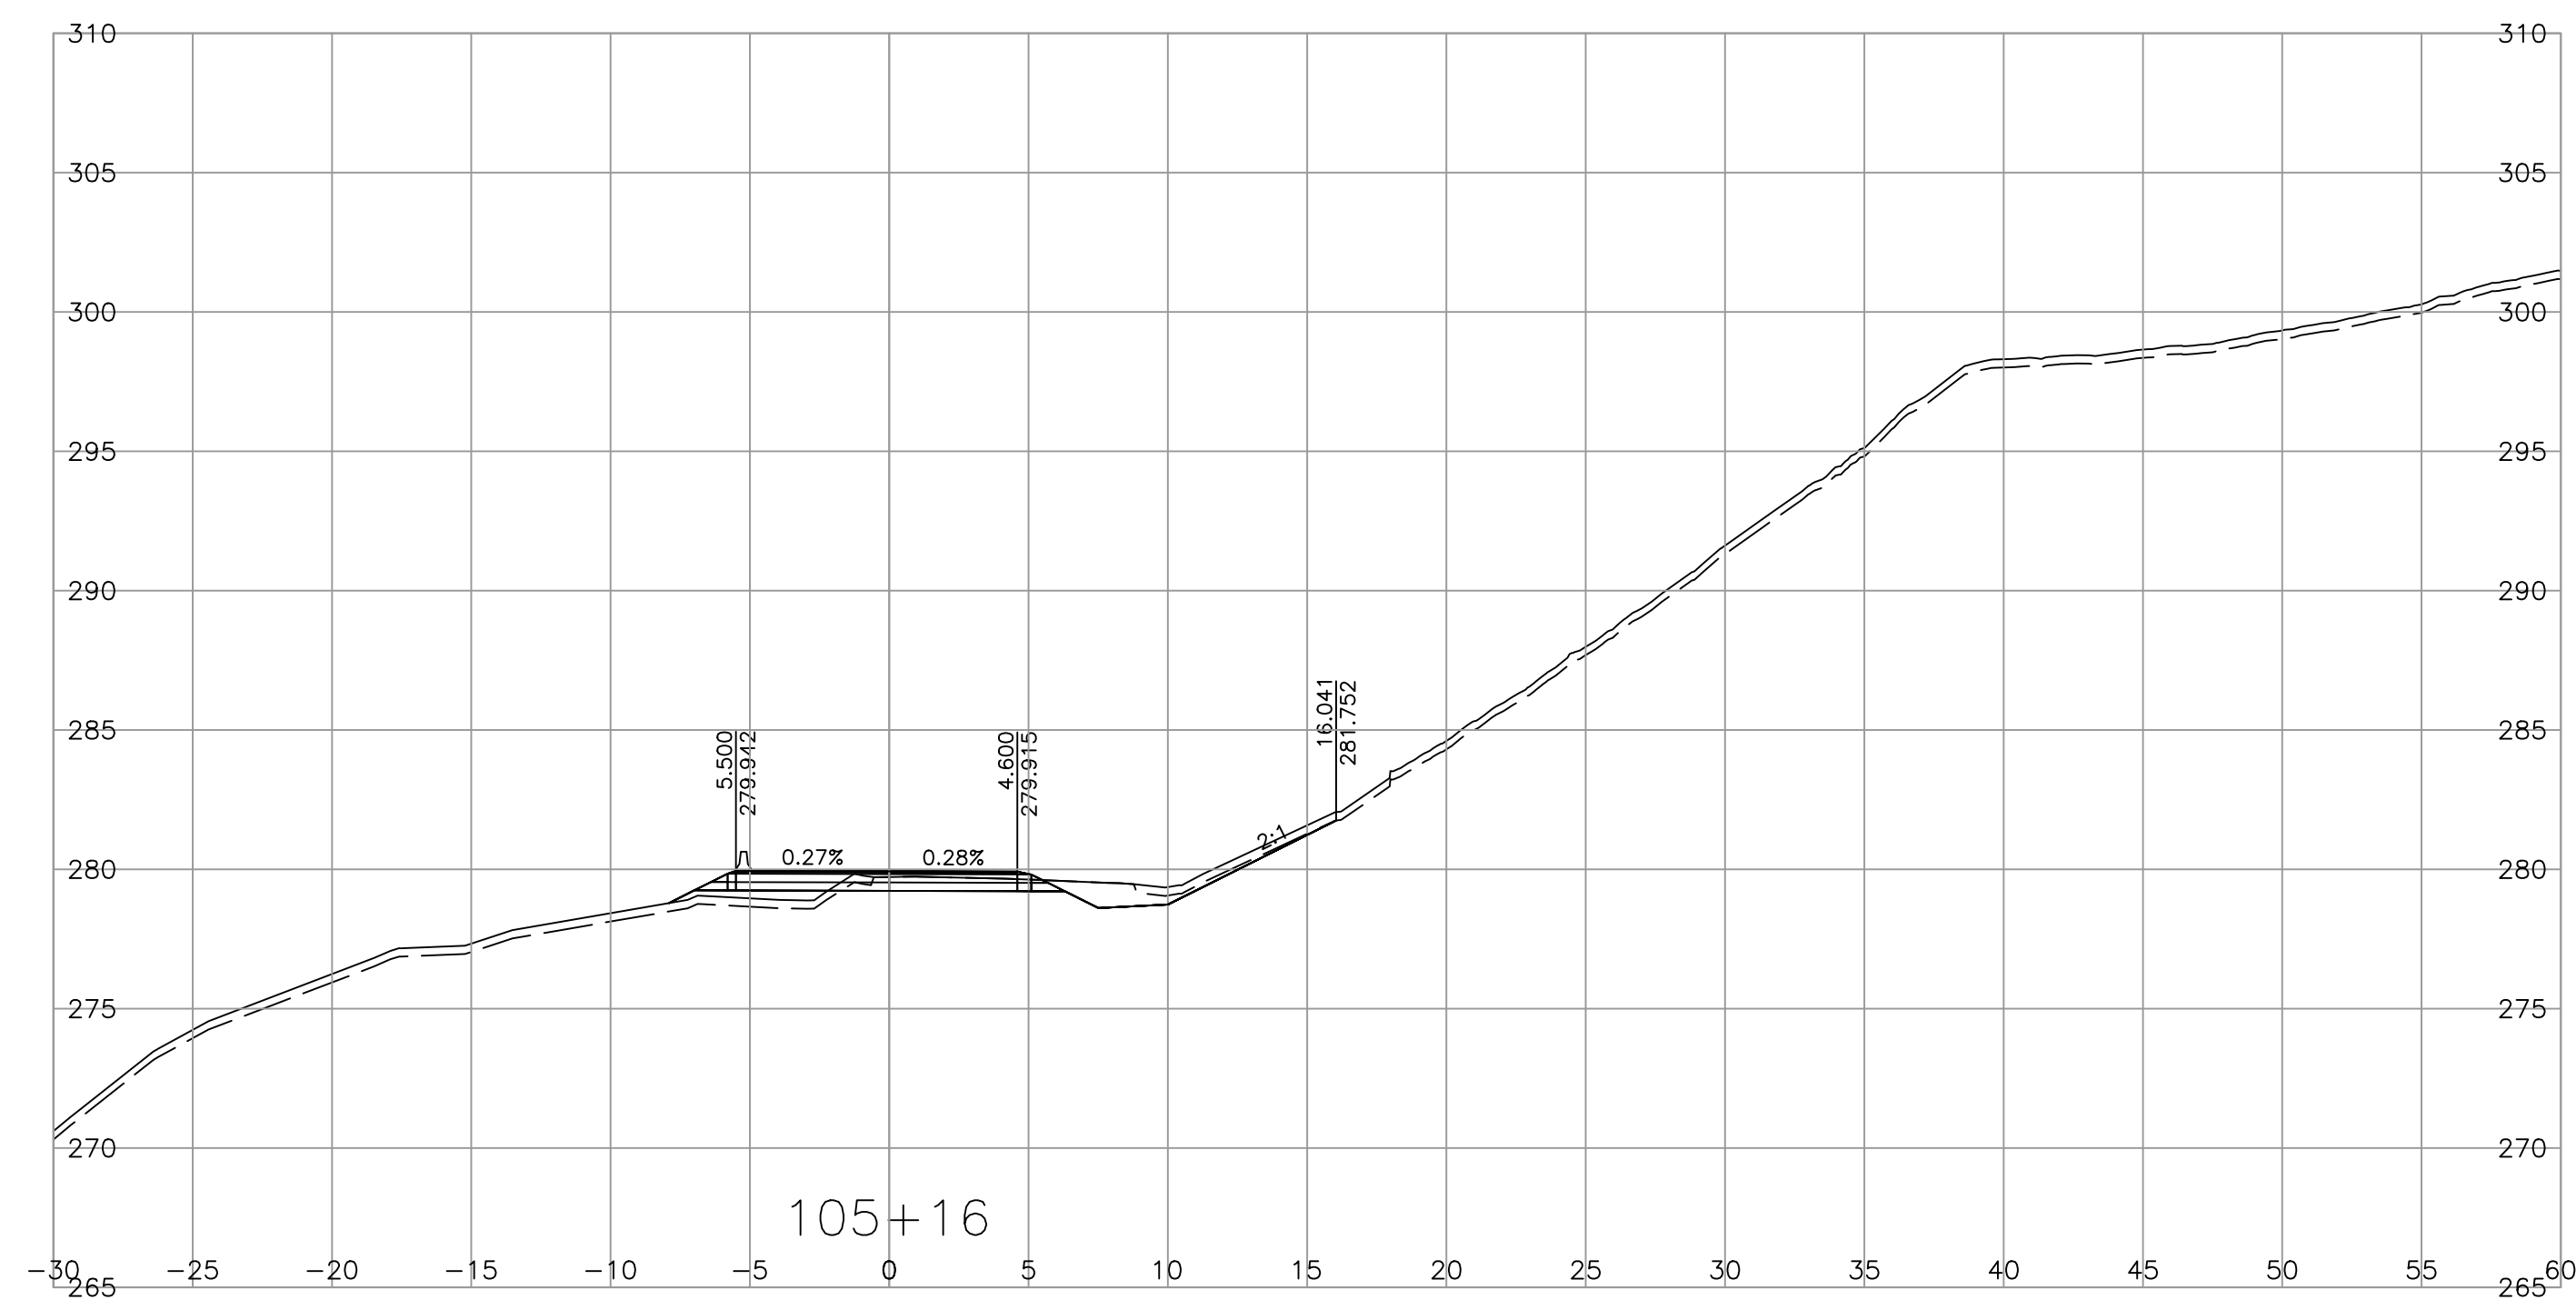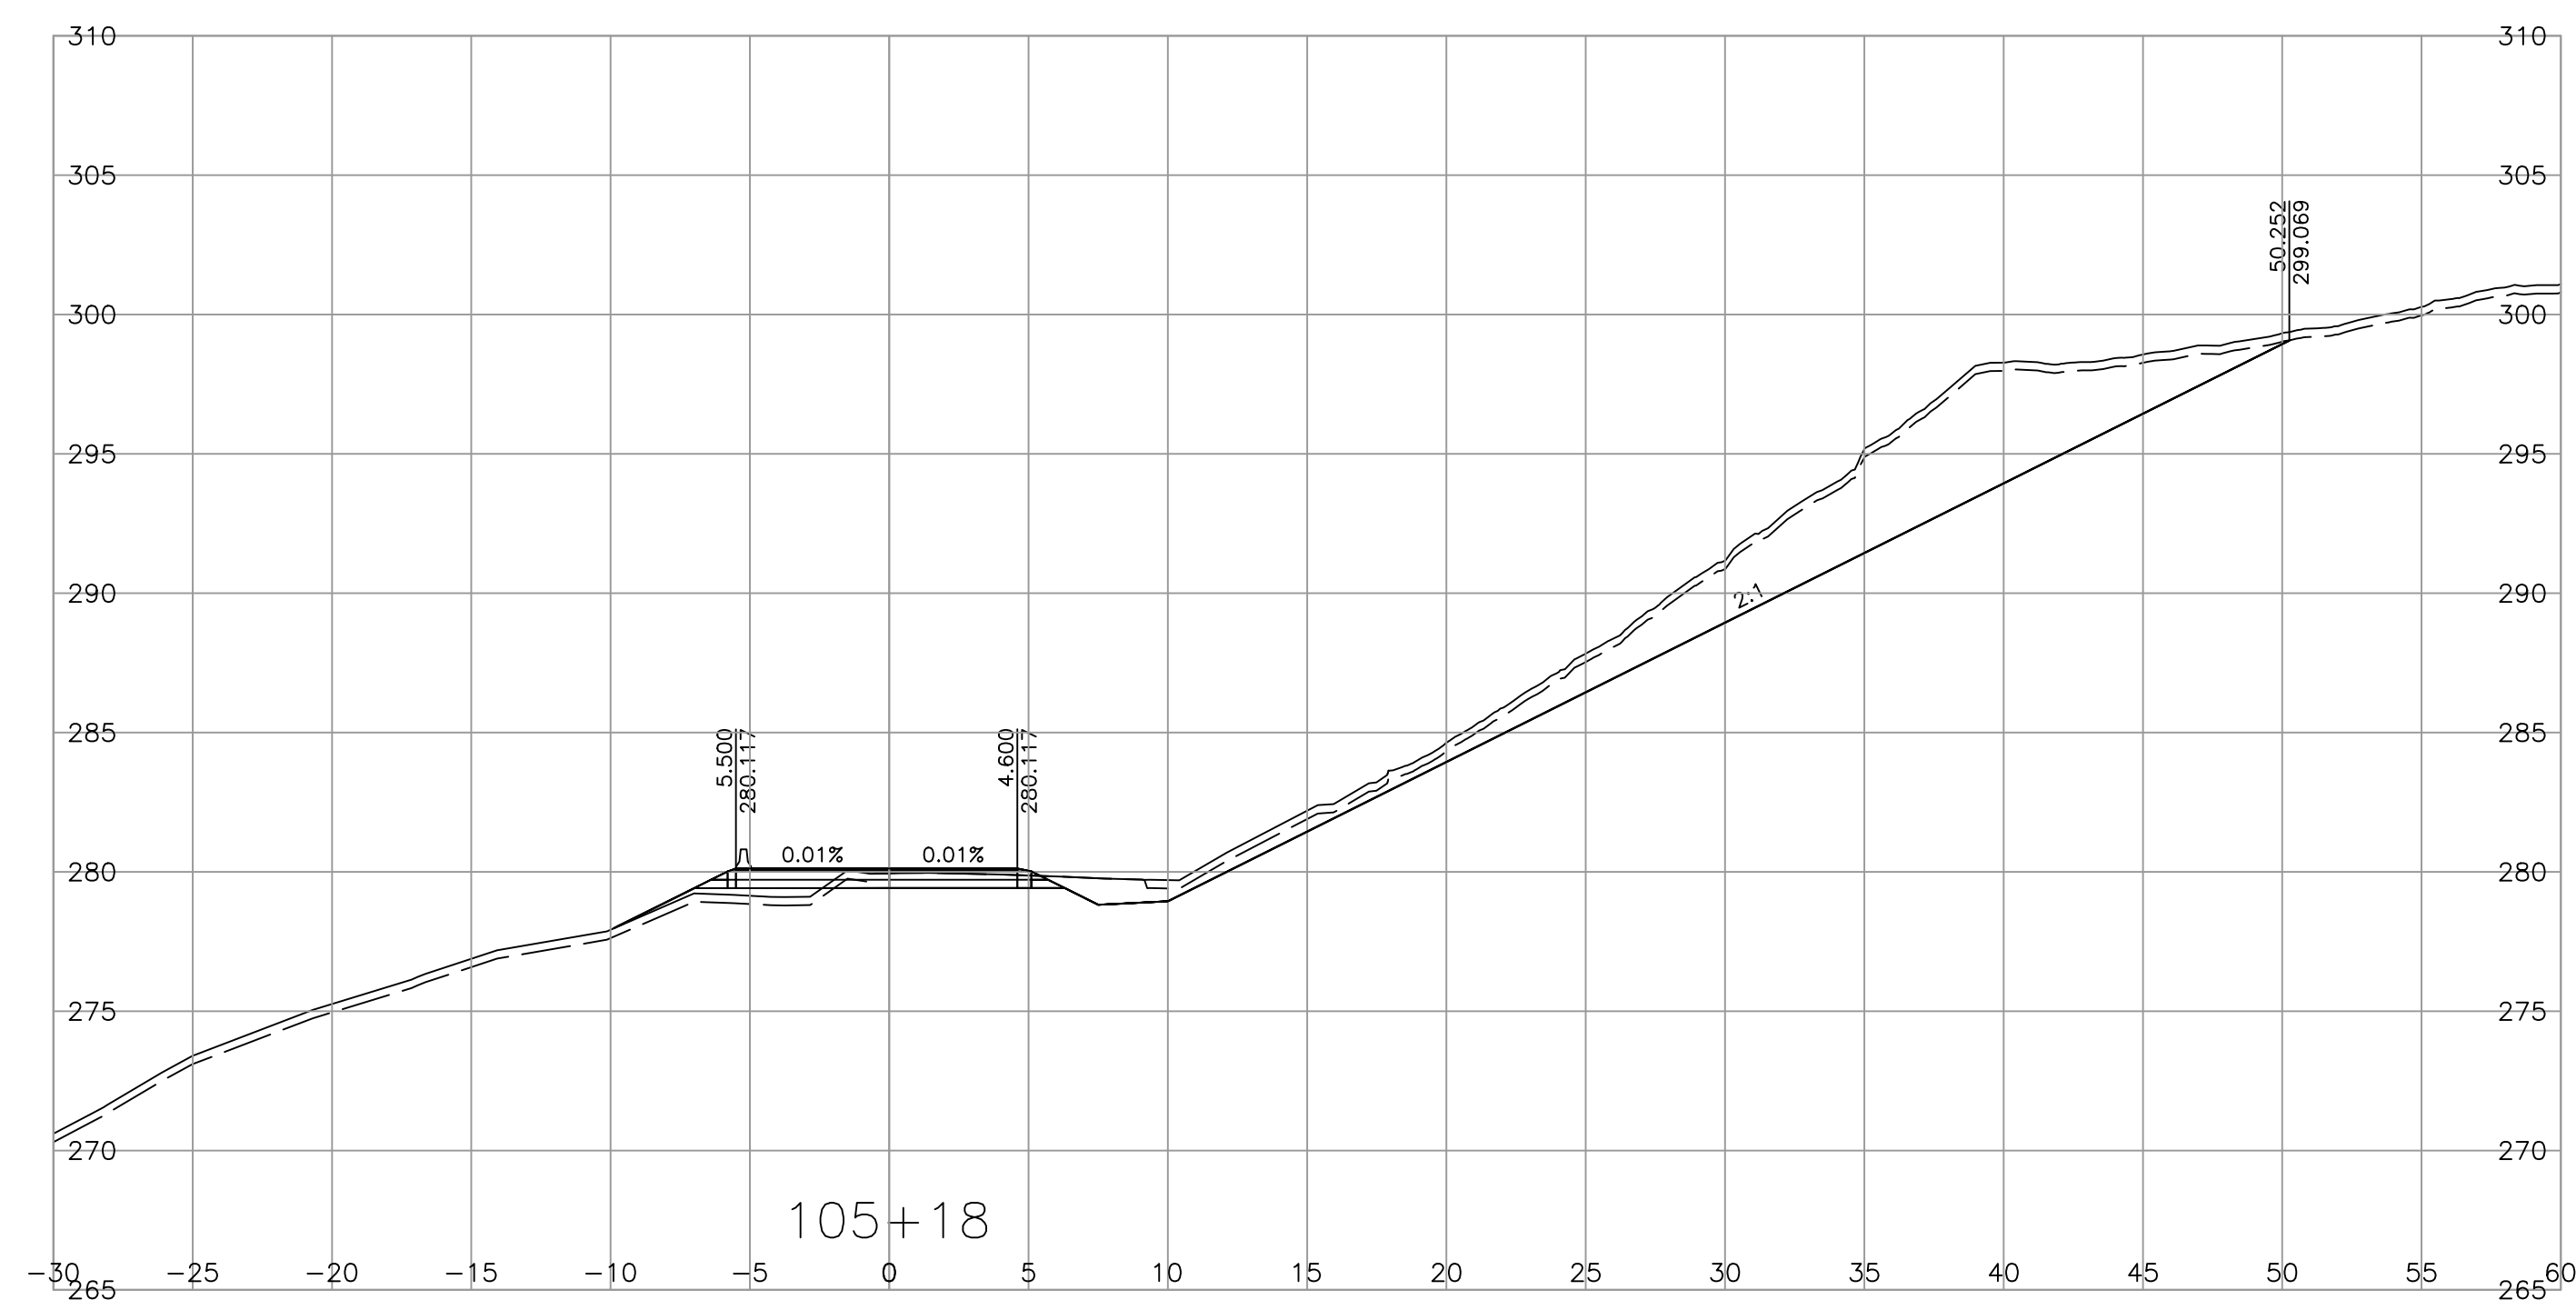

SCALE 0 2 1:250 12m

REV	DATE	REVISIONS	NAME



MINISTRY OF TRANSPORTATION AND INFRASTRUCTURE  
 SOUTH COAST REGION  
 HIGHWAY ENGINEERING AND GEOMATICS



SHANNON QUARTERMAN, P.ENG  
 ENGINEER OF RECORD  
 DATE 2023-04-25

DESIGNED S.QUARTERMAN DATE 2023-04-21  
 QUALITY CONTROL G.IRVINE DATE 2023-04-24  
 QUALITY ASSURANCE L.GARAND DATE 2023-04-25  
 DRAWN S.QUARTERMAN DATE 2023-04-21

CROSS SECTIONS  
 CHILLIWACK LAKE ROAD FLOOD RECOVERY  
 SANDHILL SLIDE REPAIRS

FILE NUMBER	PROJECT NUMBER	REG	DRAWING NUMBER	REV
115822010.200	14097-0001	1	R1-1072-1010	-

PLOT DATE: 2023/04/25  
 \\c00049-ppfss01\workgroup\1158\active\115822010\02\_active\_tasks\200\_clr-sandhill\1\_bc\_mot\DesignModel\03\_Corridors\CORR\_SANDHILL.dwg

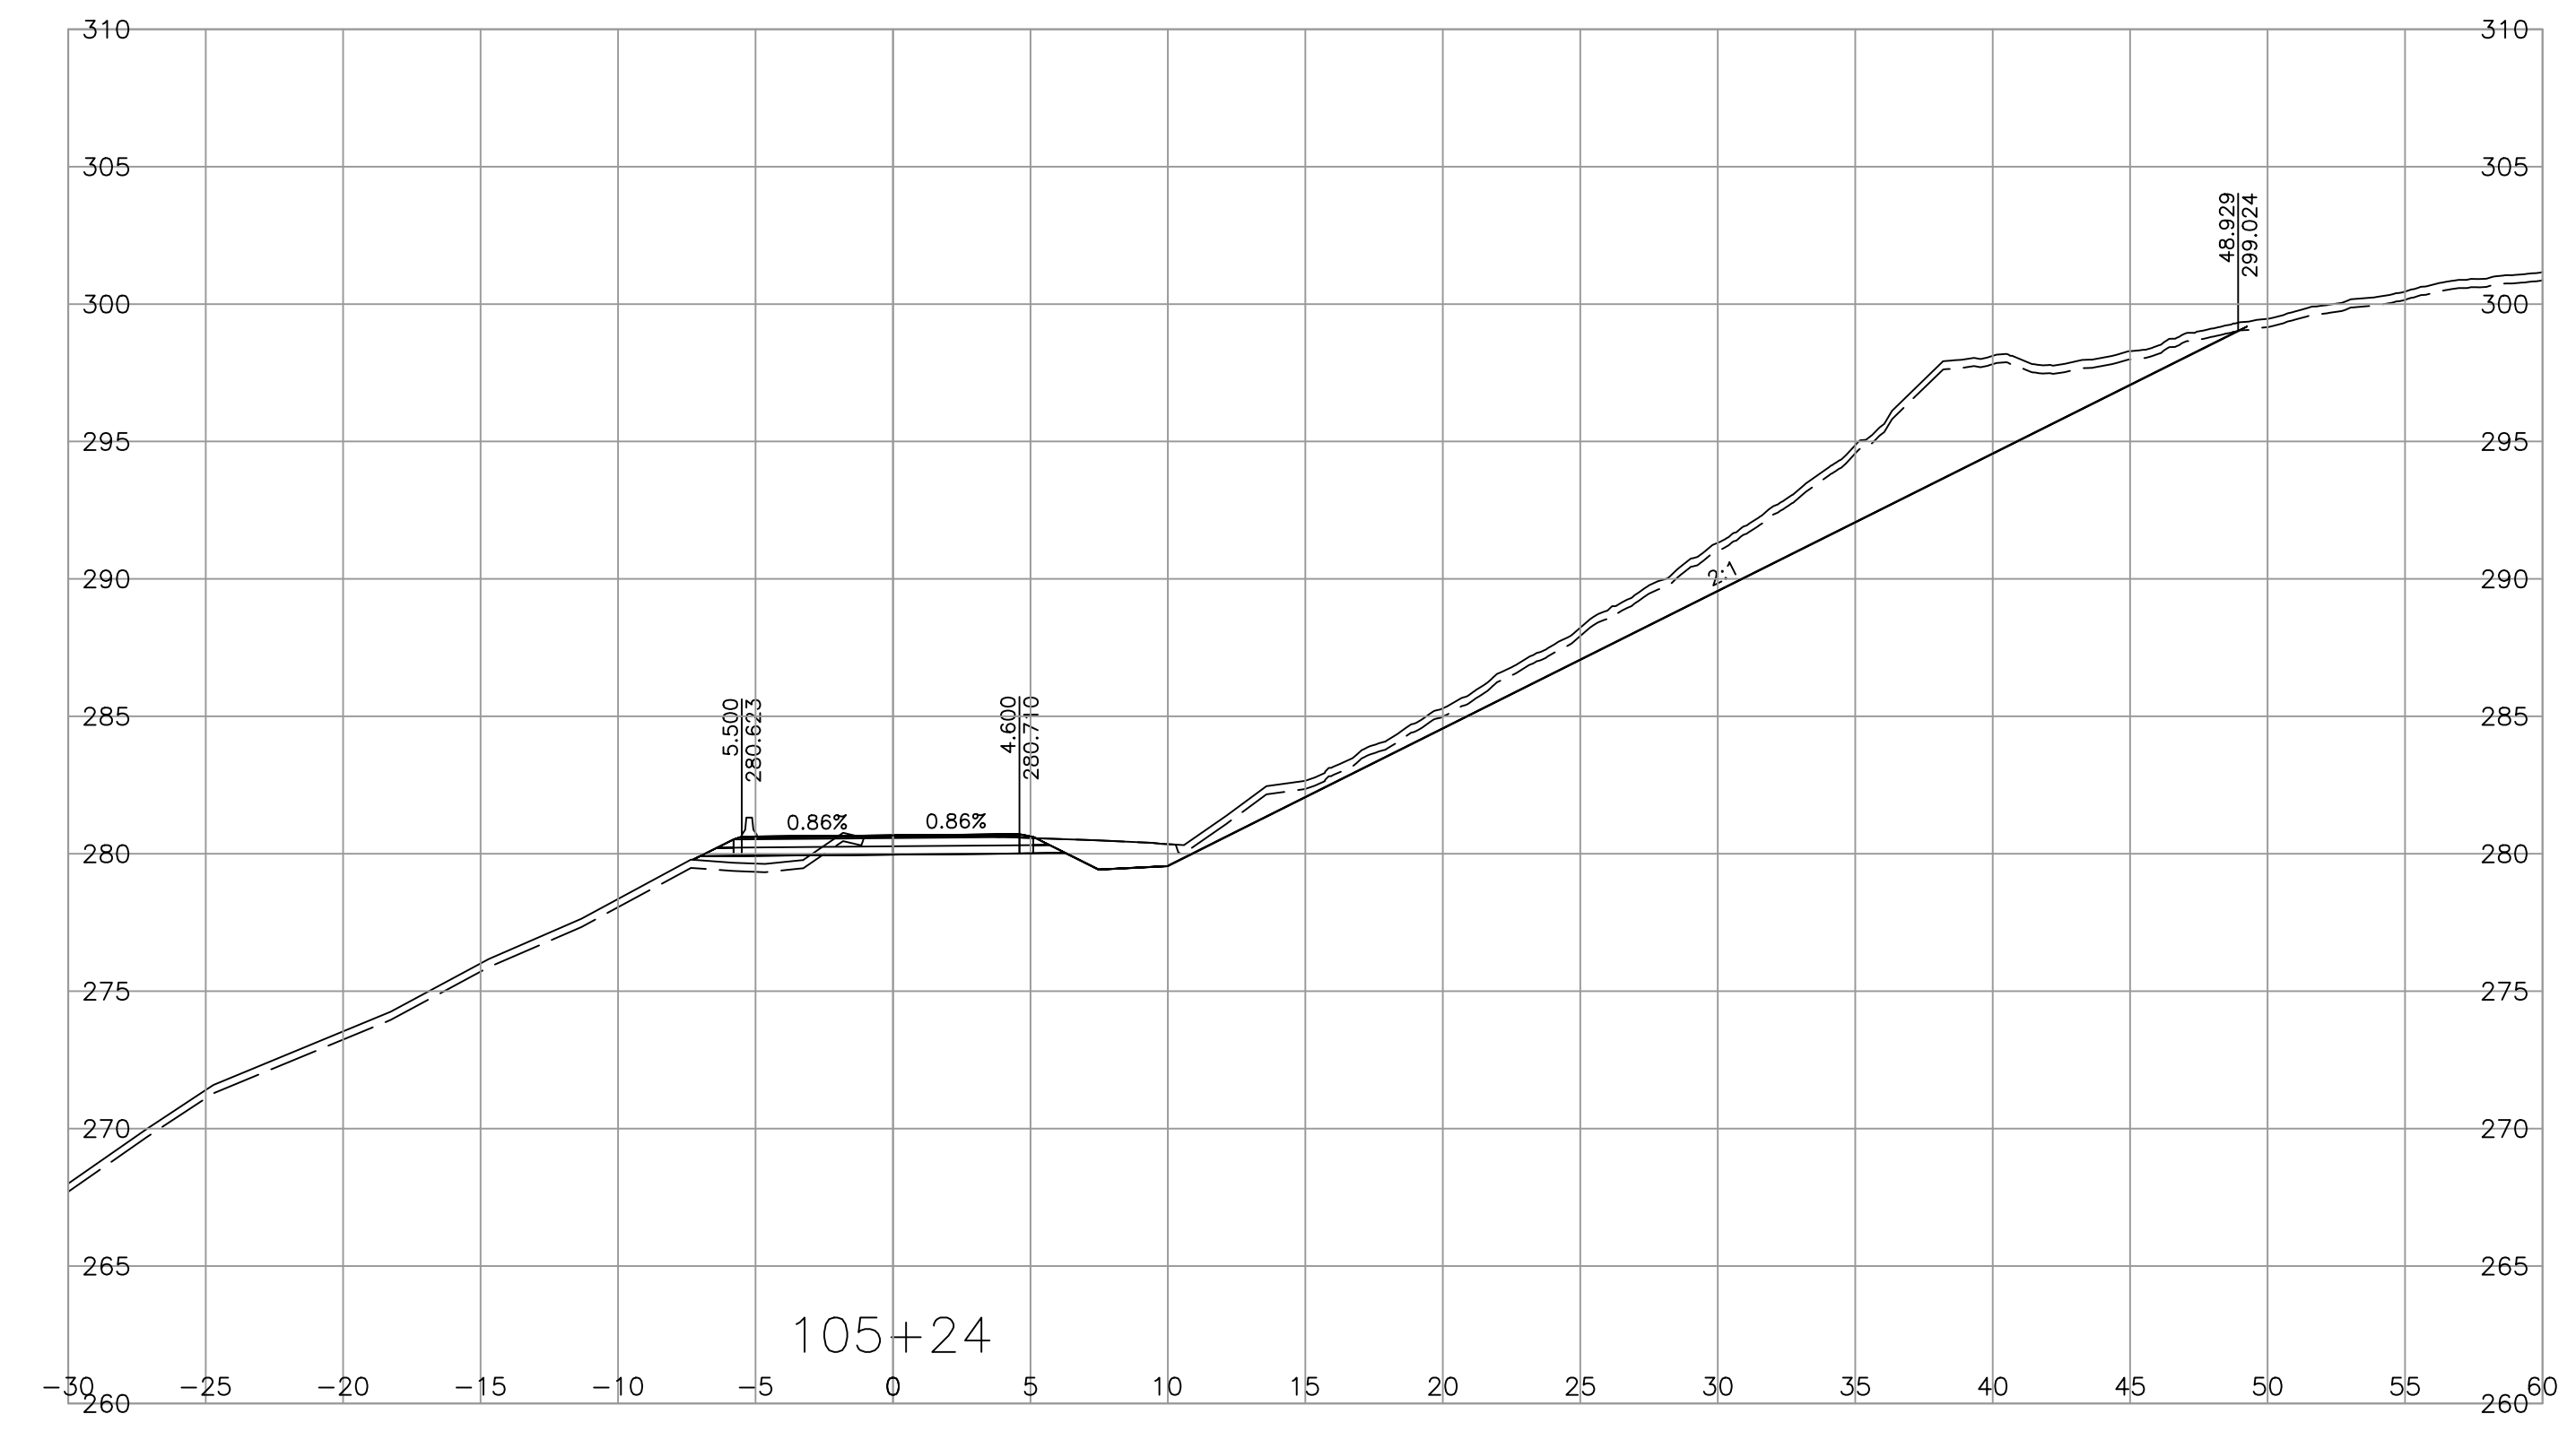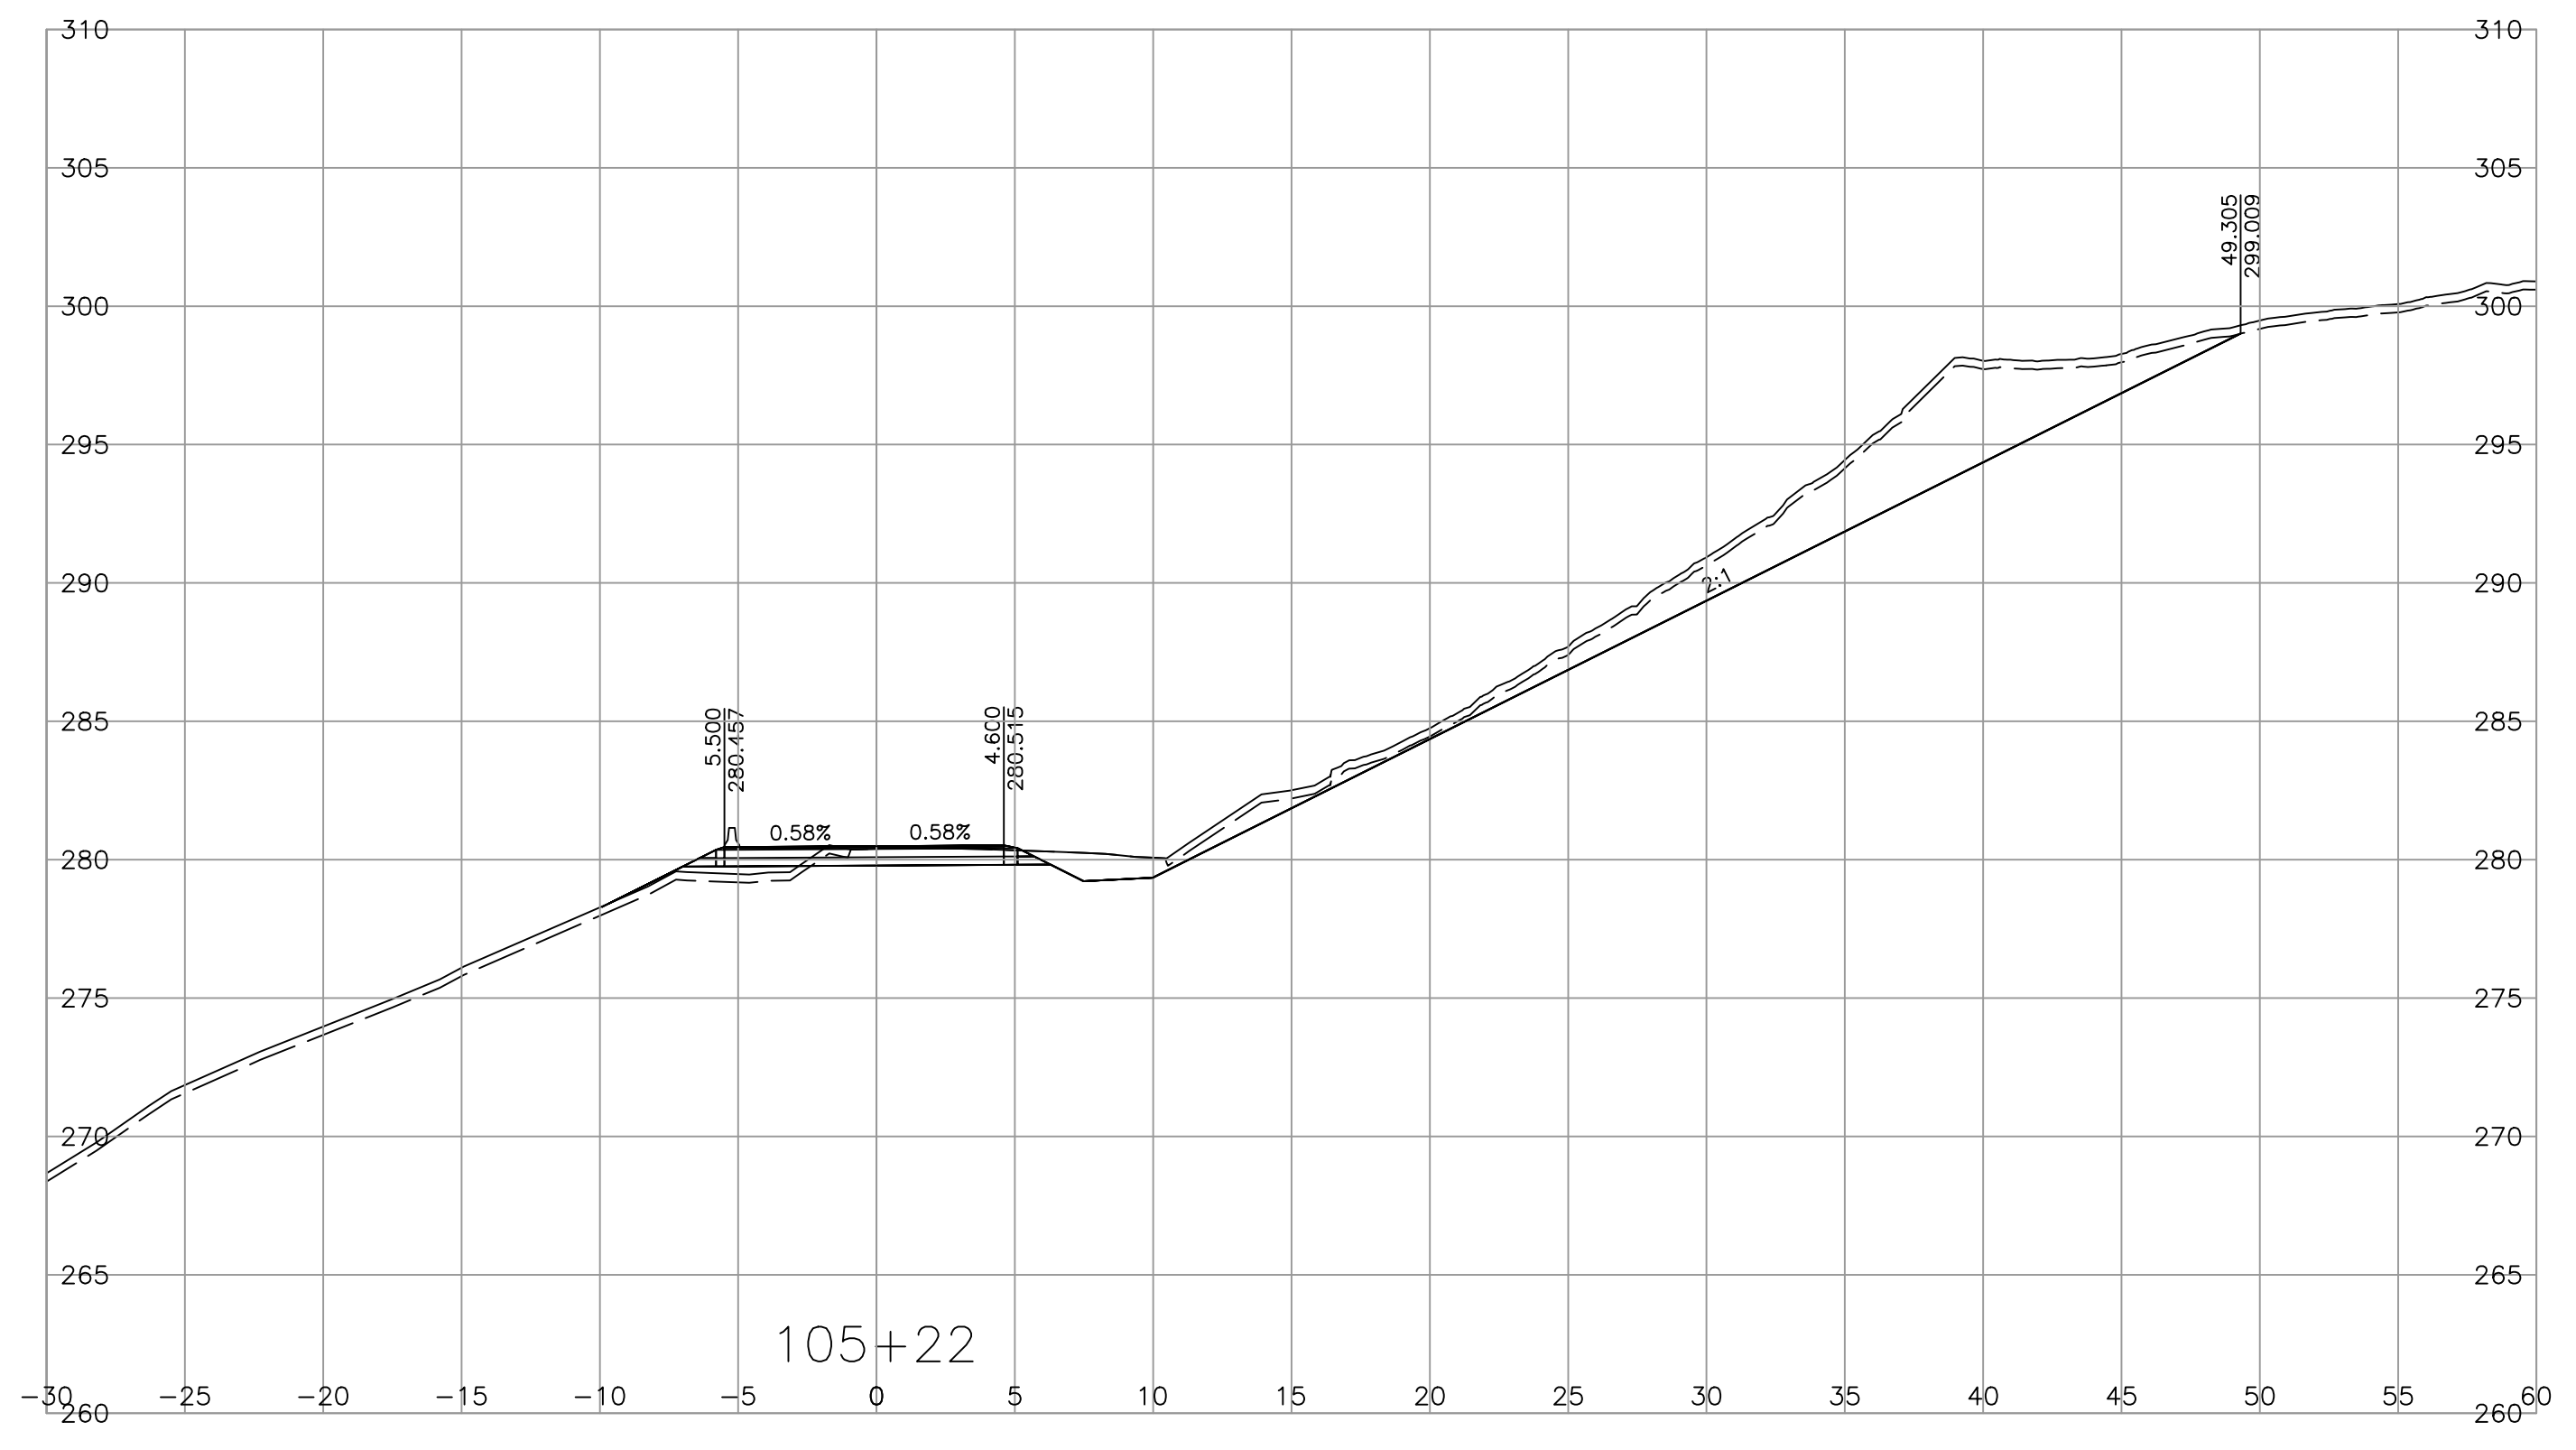

SCALE 0 2 1:250 12m

CAD FILENAME CORR\_SANDHILL  
 PLOT DATE 4/25/2023

REV	DATE	REVISIONS	NAME

**BRITISH COLUMBIA**

MINISTRY OF TRANSPORTATION AND INFRASTRUCTURE  
 SOUTH COAST REGION  
 HIGHWAY ENGINEERING AND GEOMATICS



SHANNON QUARTERMAN, P.ENG  
 ENGINEER OF RECORD  
 DATE 2023-04-25

DESIGNED S.QUARTERMAN DATE 2023-04-21  
 QUALITY CONTROL G.IRVINE DATE 2023-04-24  
 QUALITY ASSURANCE L.GARAND DATE 2023-04-25  
 DRAWN S.QUARTERMAN DATE 2023-04-21

**CROSS SECTIONS**  
 CHILLIWACK LAKE ROAD FLOOD RECOVERY  
 SANDHILL SLIDE REPAIRS

FILE NUMBER	PROJECT NUMBER	REG	DRAWING NUMBER	REV
115822010.200	14097-0001	1	R1-1072-1011	-

PLOT DATE: 2023/04/25  
 \\cc0049-ppfss01\workgroup\1156\active\115822010\02\_active\_tasks\200\_clr-sandhill\1\_bc\_moti\DesignModel\03\_Corridors\CORR\_SANDHILL.dwg

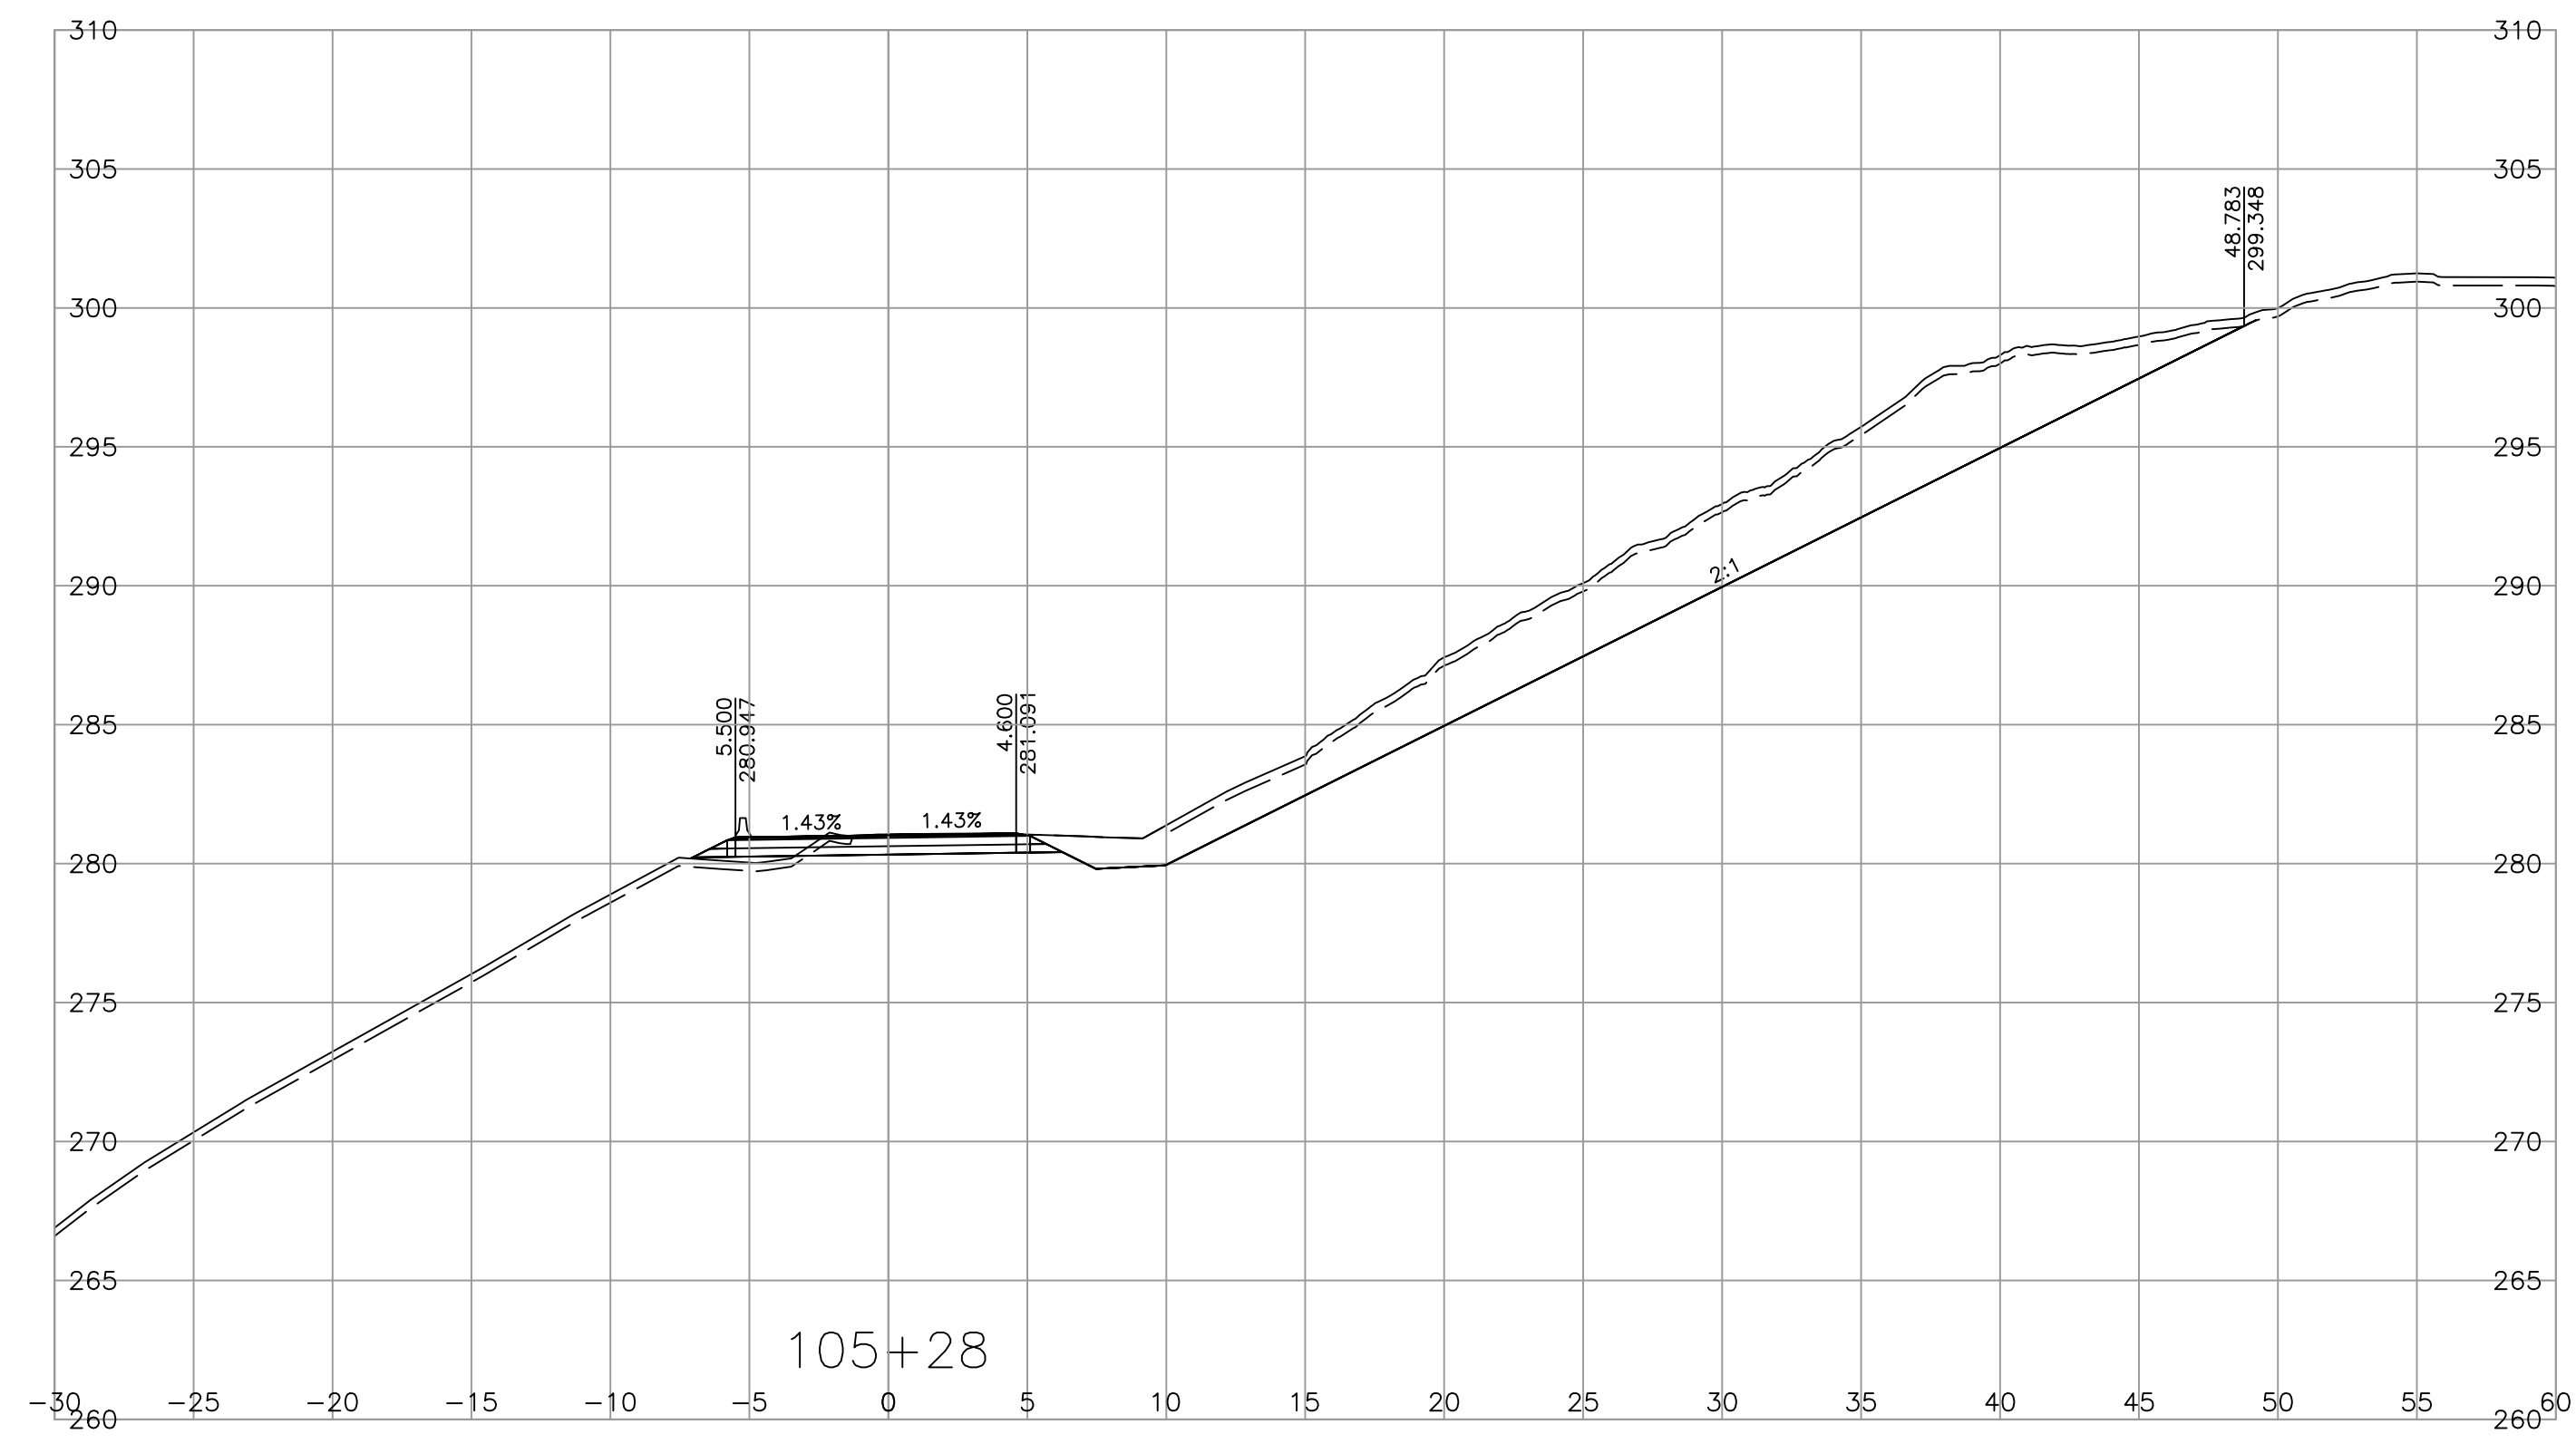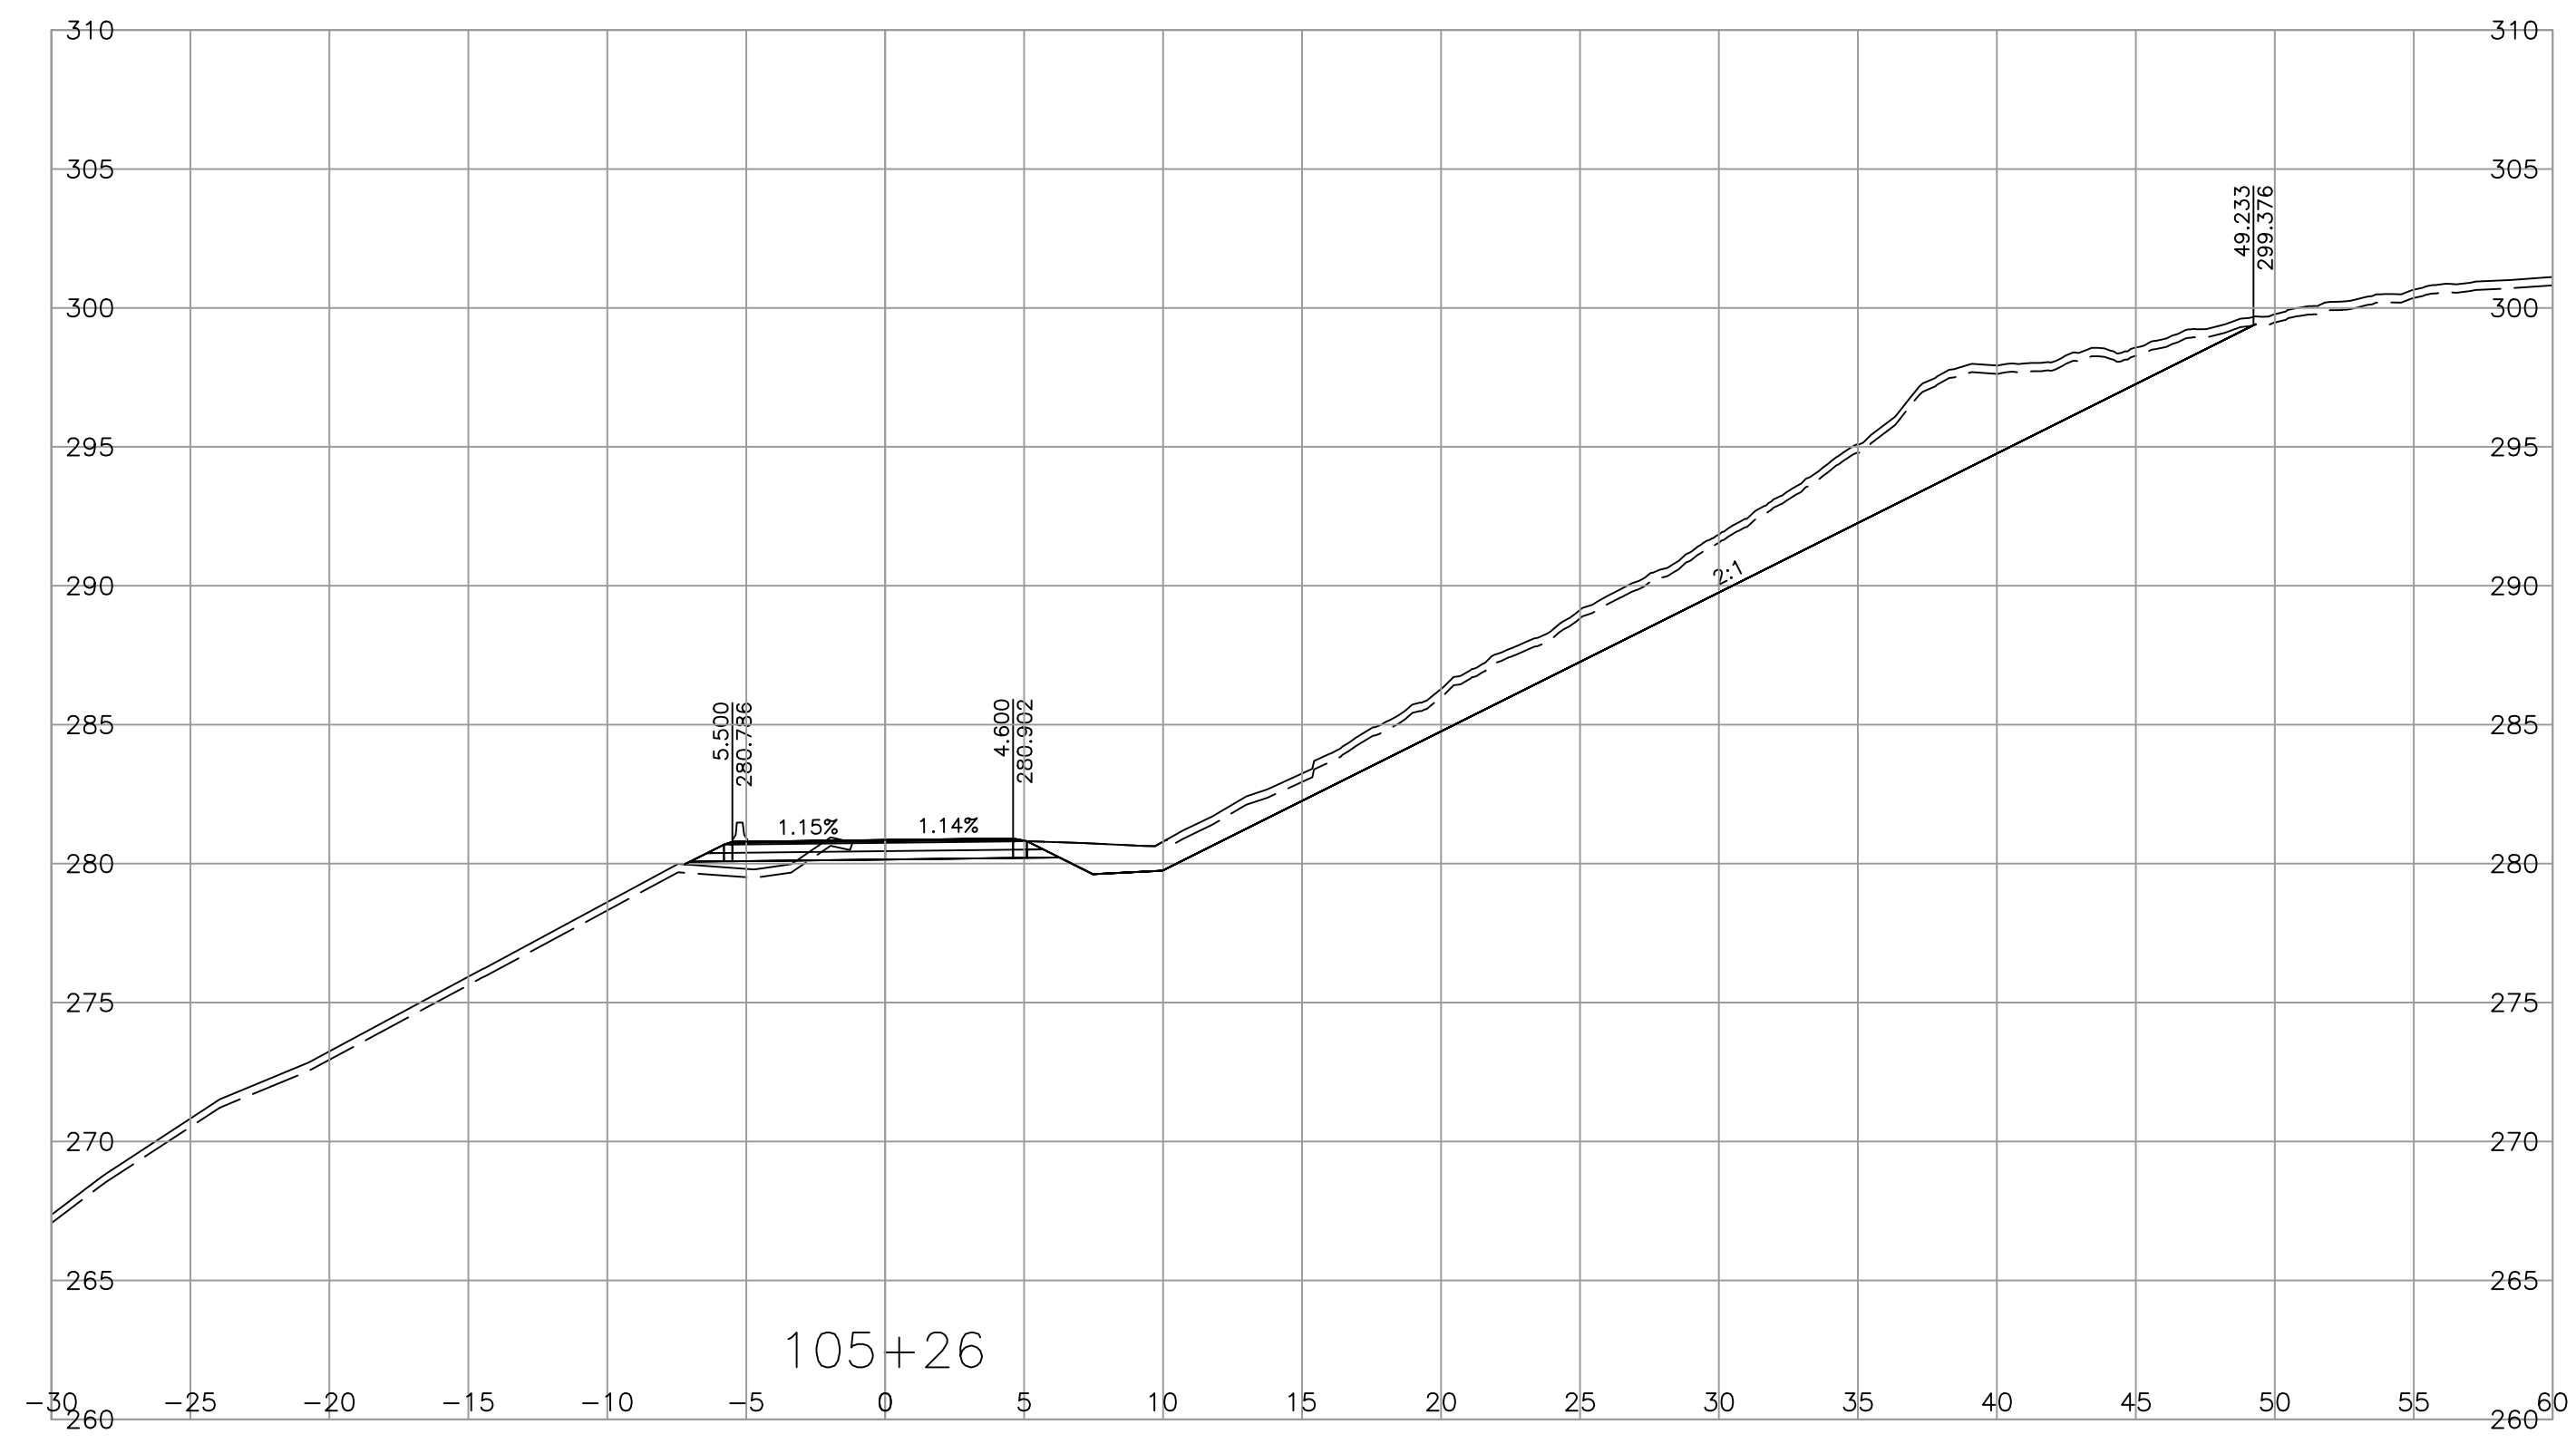

SCALE 0 2 1:250 12m

CAD FILENAME CORR\_SANDHILL  
 PLOT DATE 4/25/2023

REV	DATE	REVISIONS	NAME

**BRITISH COLUMBIA**  
 MINISTRY OF TRANSPORTATION AND INFRASTRUCTURE  
 SOUTH COAST REGION  
 HIGHWAY ENGINEERING AND GEOMATICS



SHANNON QUARTERMAN, P.ENG  
 ENGINEER OF RECORD  
 DATE 2023-04-25

DESIGNED S.QUARTERMAN DATE 2023-04-21  
 QUALITY CONTROL G.IRVINE DATE 2023-04-24  
 QUALITY ASSURANCE L.GARAND DATE 2023-04-25  
 DRAWN S.QUARTERMAN DATE 2023-04-21

**PLAN**  
 CHILLIWACK LAKE ROAD FLOOD RECOVERY  
 SANDHILL SLIDE REPAIRS

FILE NUMBER	PROJECT NUMBER	REG	DRAWING NUMBER	REV
115822010.200	14097-0001	1	R1-1072-1012	-

PLOT DATE: 2023/04/25  
 \\cc0049-ppfss01\workgroup\1158\active\115822010\02\_active\_tasks\200\_clr-sandhill\1\_bc\_mct\DesignModel\03\_Corridors\CORR\_SANDHILL.dwg

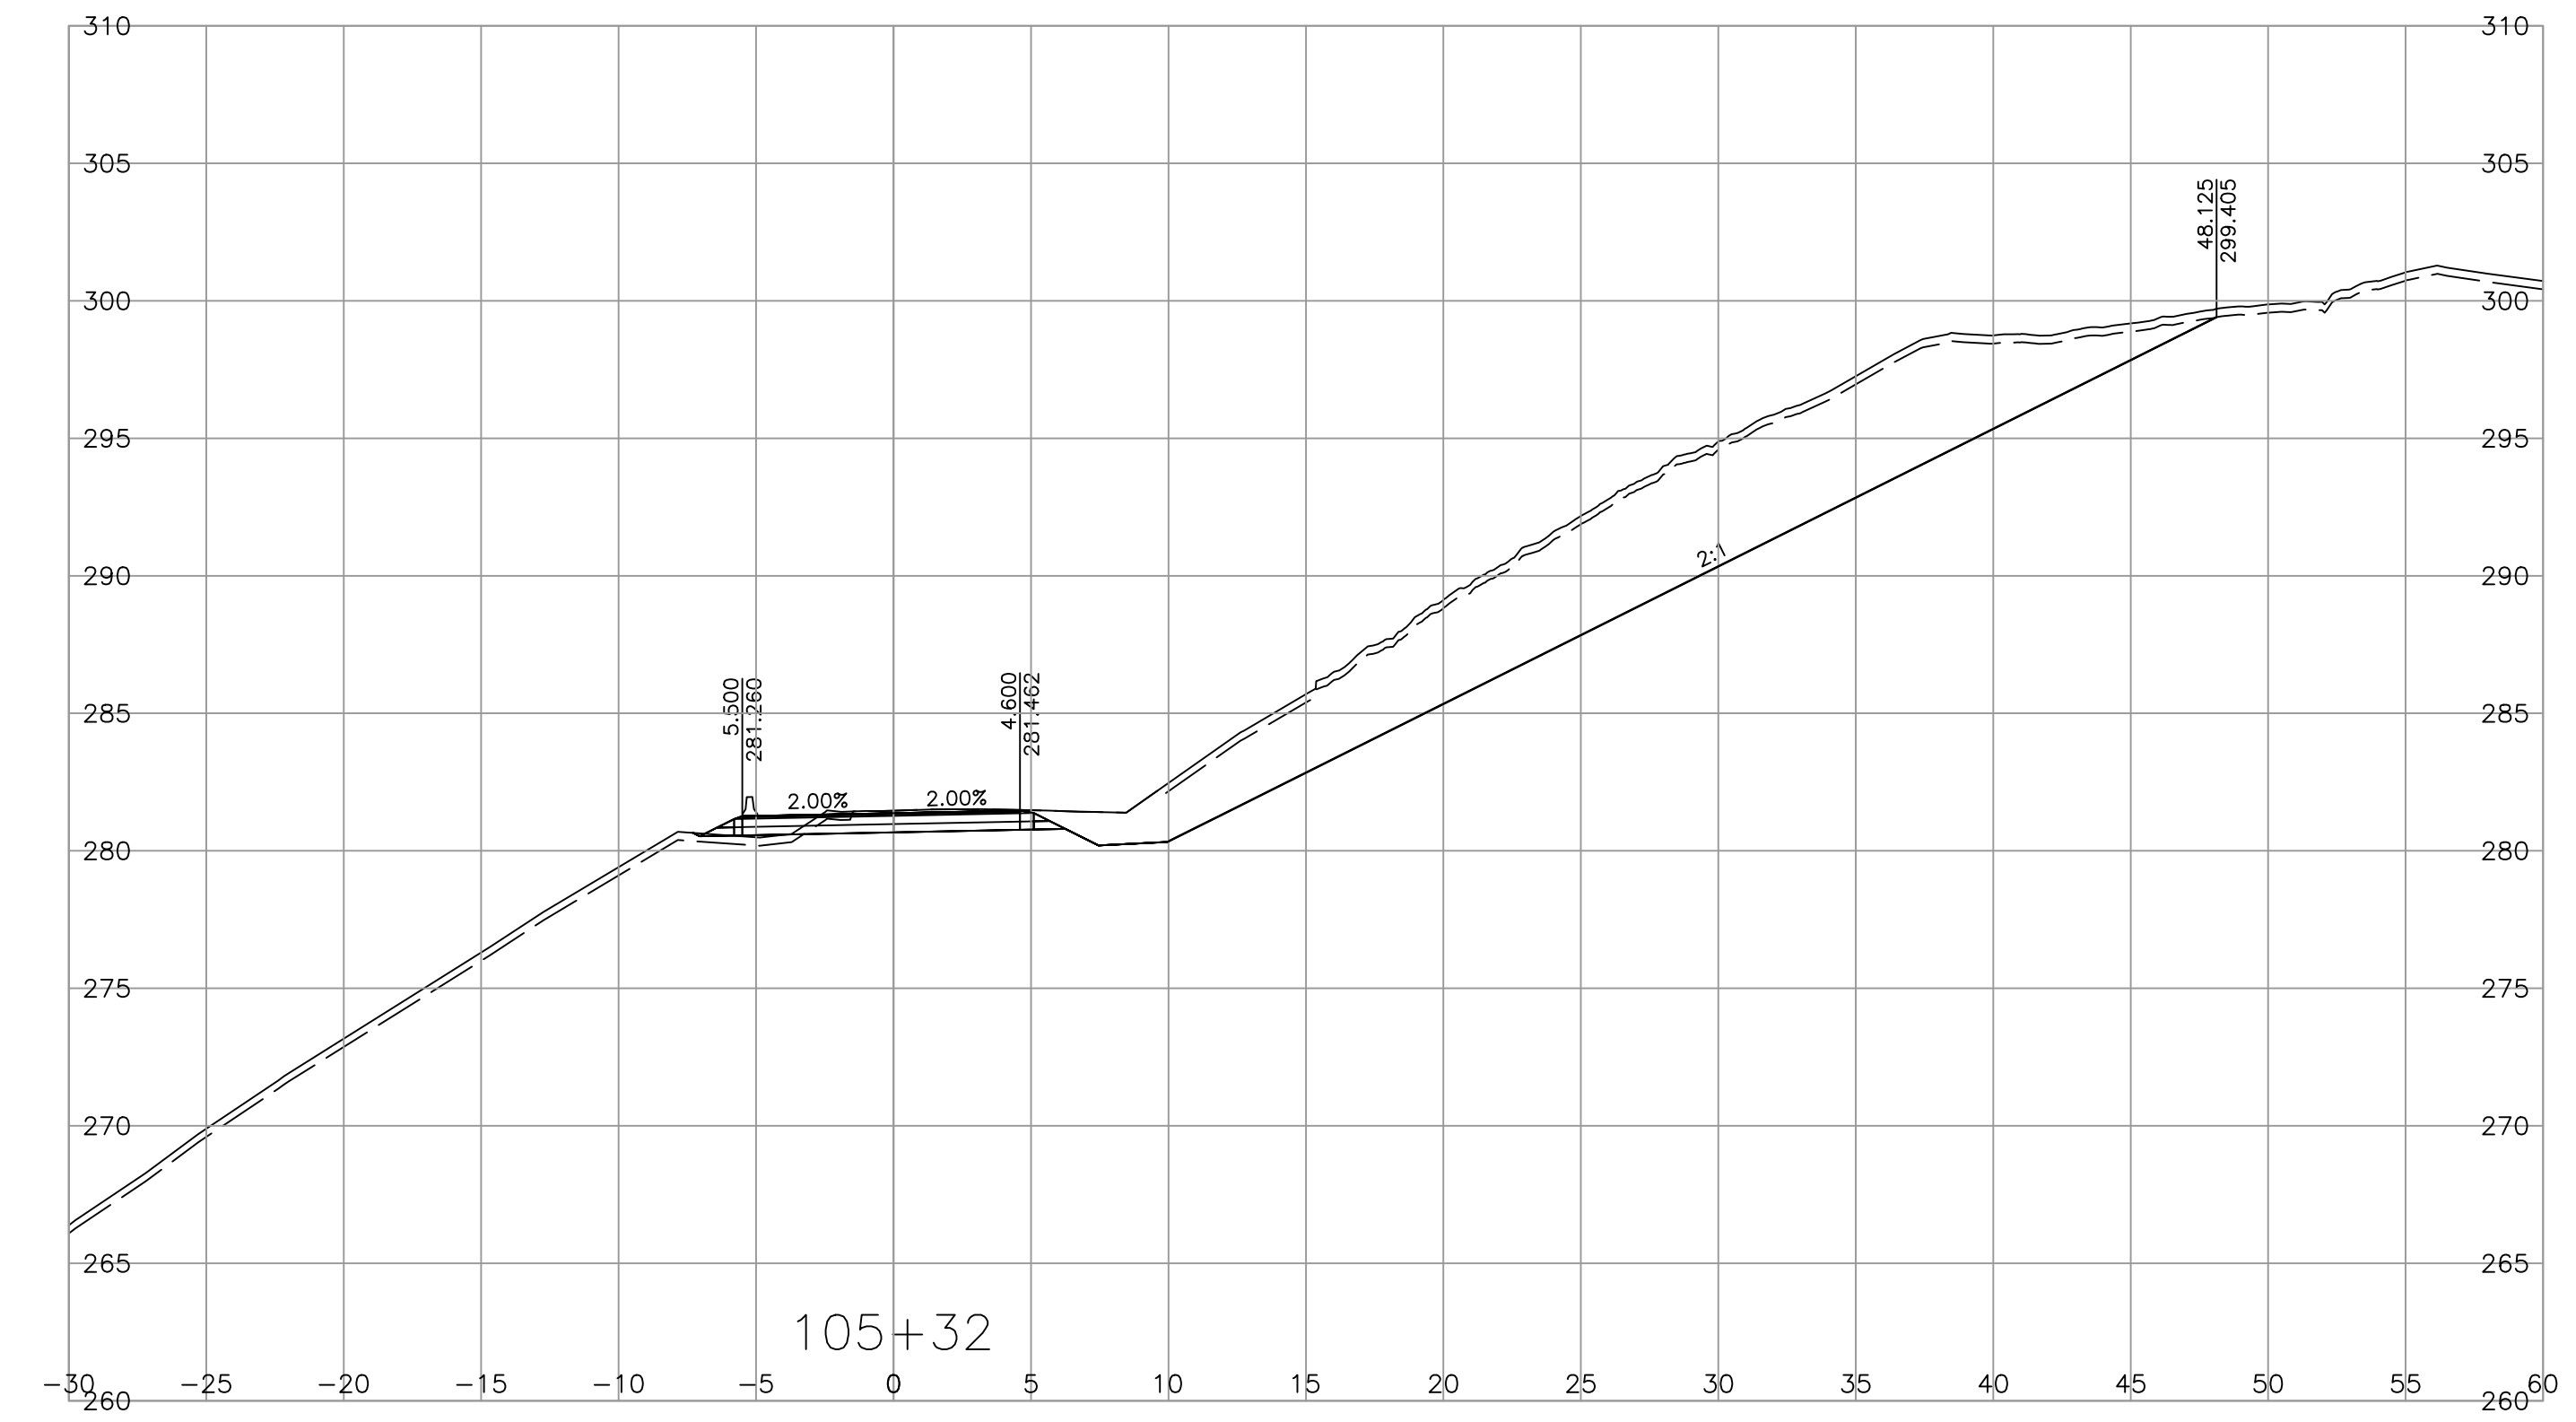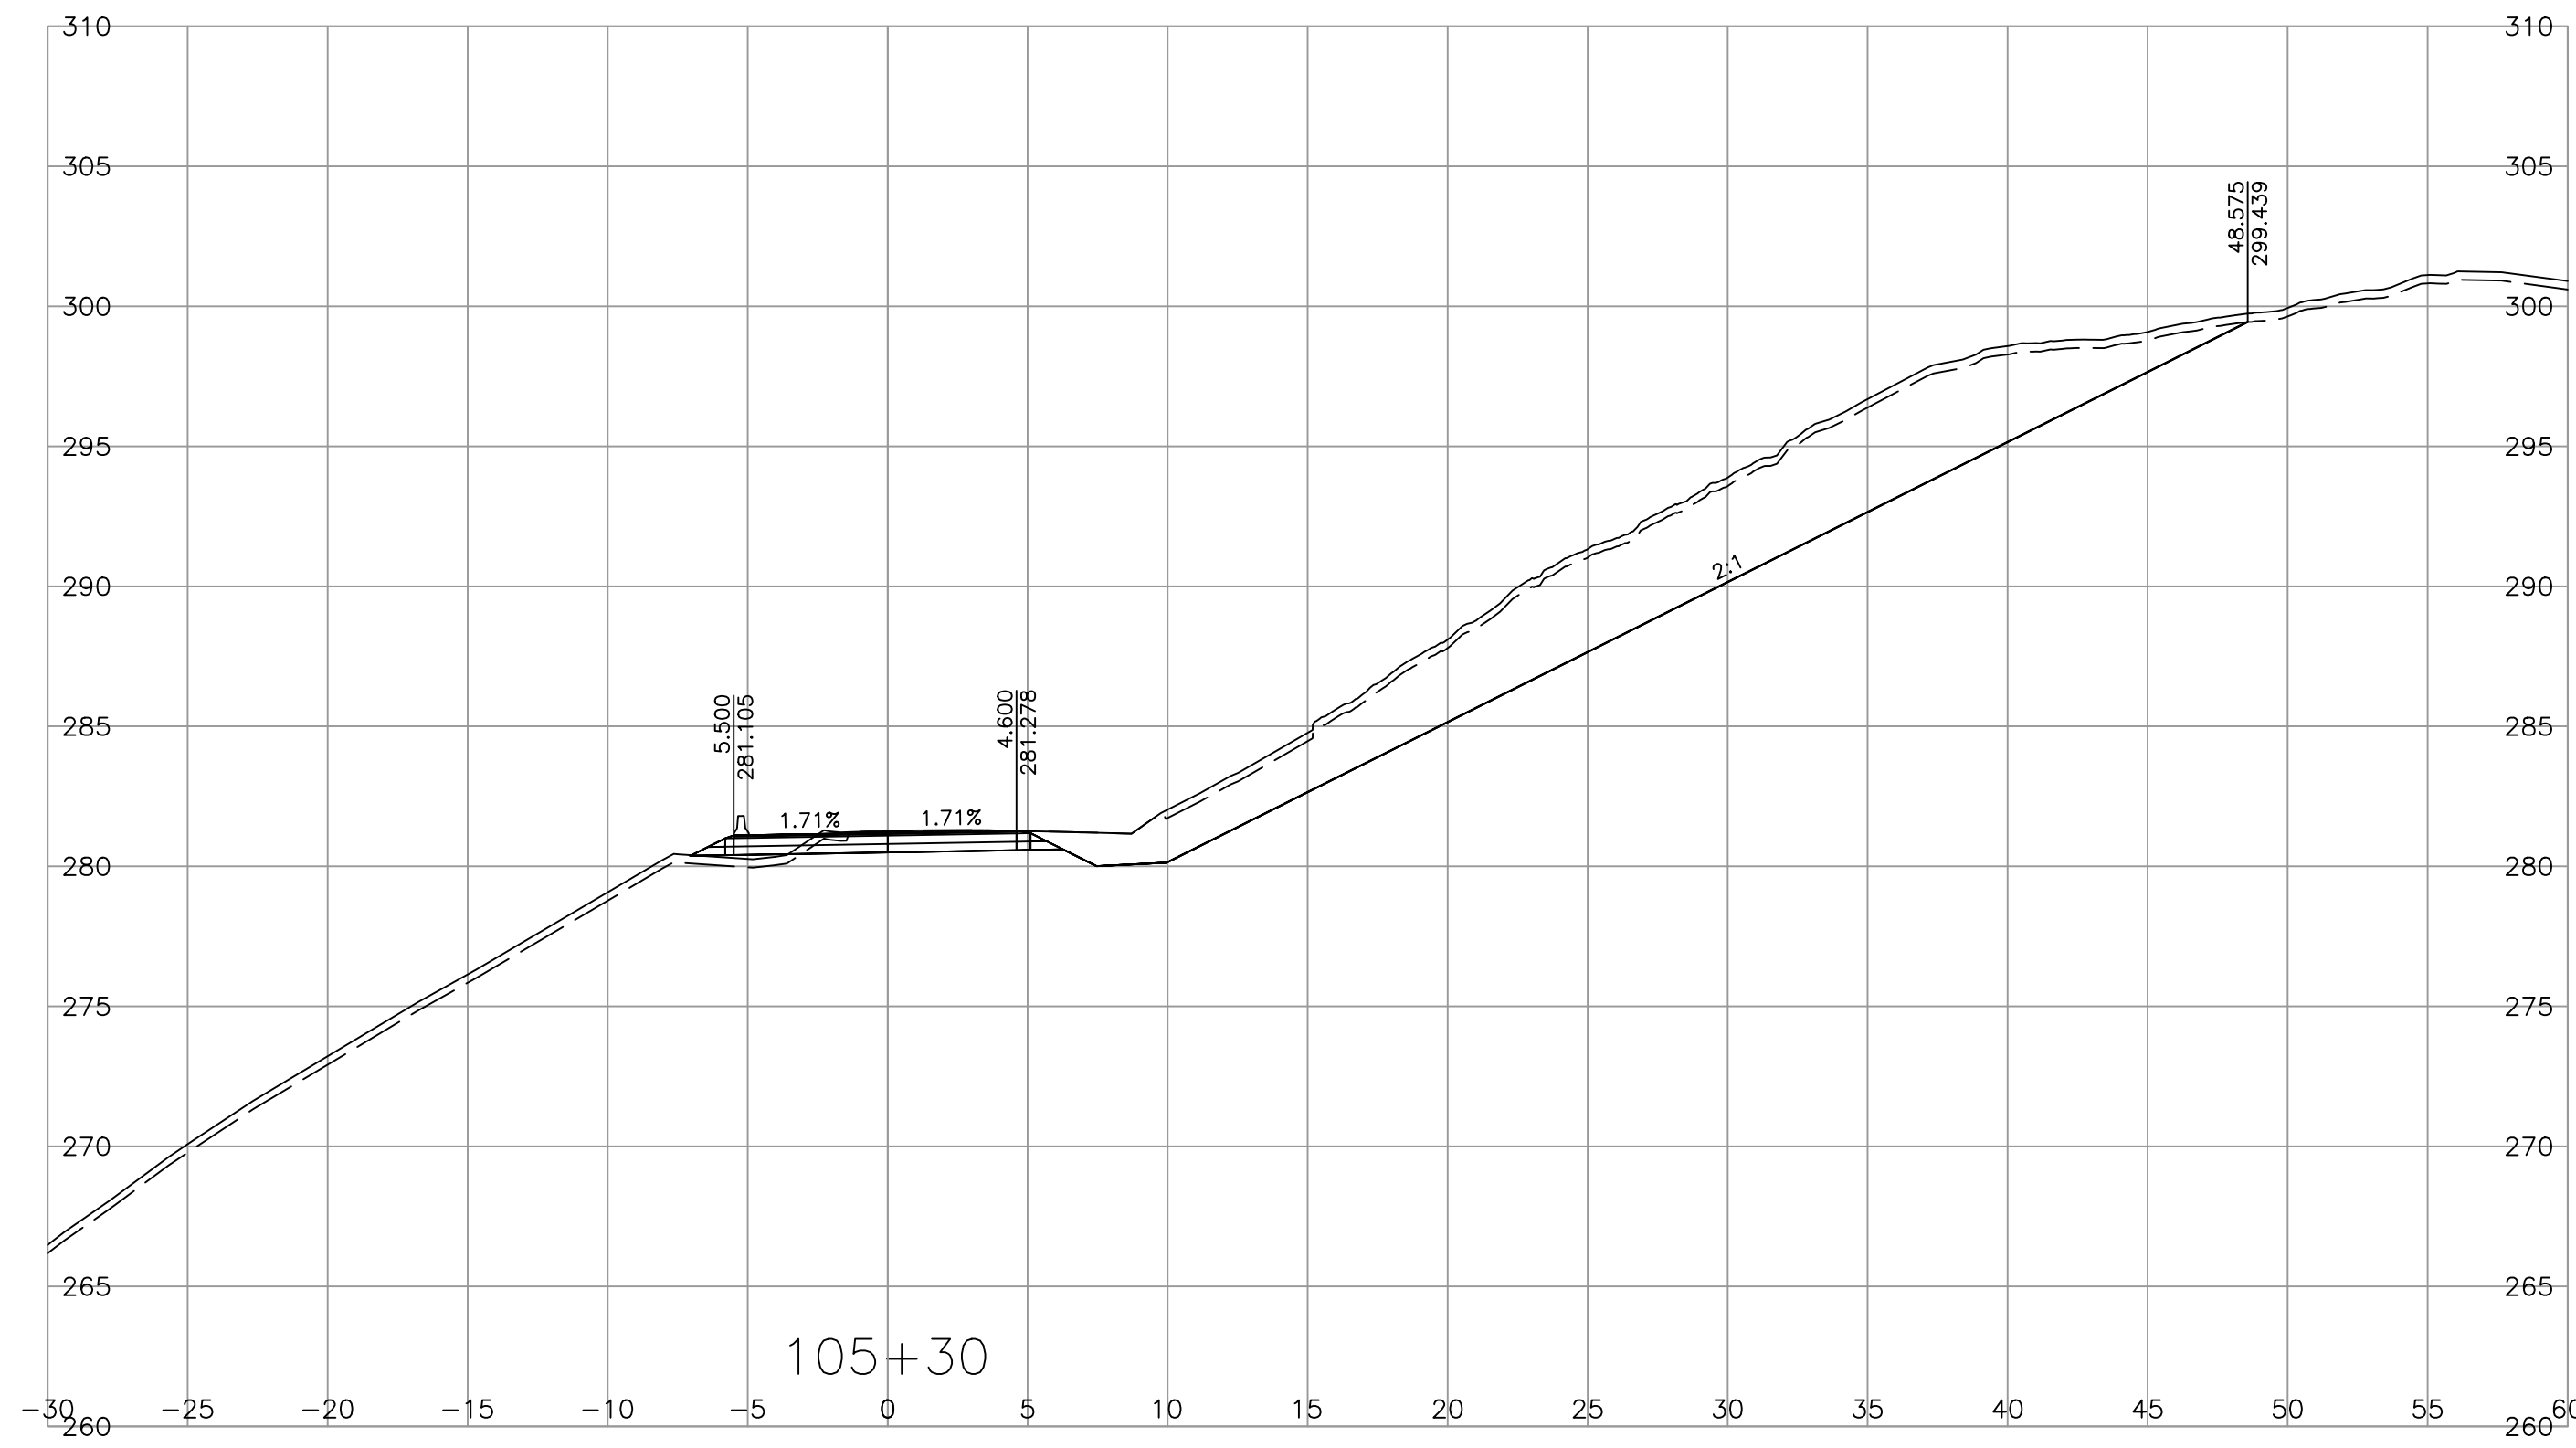

SCALE 0 2 1:250 12m

CAD FILENAME CORR\_SANDHILL  
 PLOT DATE 4/25/2023

REV	DATE	REVISIONS	NAME

**BRITISH COLUMBIA**  
 MINISTRY OF TRANSPORTATION AND INFRASTRUCTURE  
 SOUTH COAST REGION  
 HIGHWAY ENGINEERING AND GEOMATICS



SHANNON QUARTERMAN, P.ENG  
 ENGINEER OF RECORD  
 DATE 2023-04-25

DESIGNED S.QUARTERMAN DATE 2023-04-21  
 QUALITY CONTROL G.IRVINE DATE 2023-04-24  
 QUALITY ASSURANCE L.GARAND DATE 2023-04-25  
 DRAWN S.QUARTERMAN DATE 2023-04-21

**CROSS SECTIONS**  
 CHILLIWACK LAKE ROAD FLOOD RECOVERY  
 SANDHILL SLIDE REPAIRS

FILE NUMBER	PROJECT NUMBER	REG	DRAWING NUMBER	REV
115822010.200	14097-0001	1	R1-1072-1013	-

PLOT DATE: 2023/04/25  
 \\cc0049-ppfss01\workgroup\1158\active\115822010\02\_active\_tasks\200\_clr-sandhill\11\_bc\_mct\DesignModel\03\_Corridors\CORR\_SANDHILL.dwg

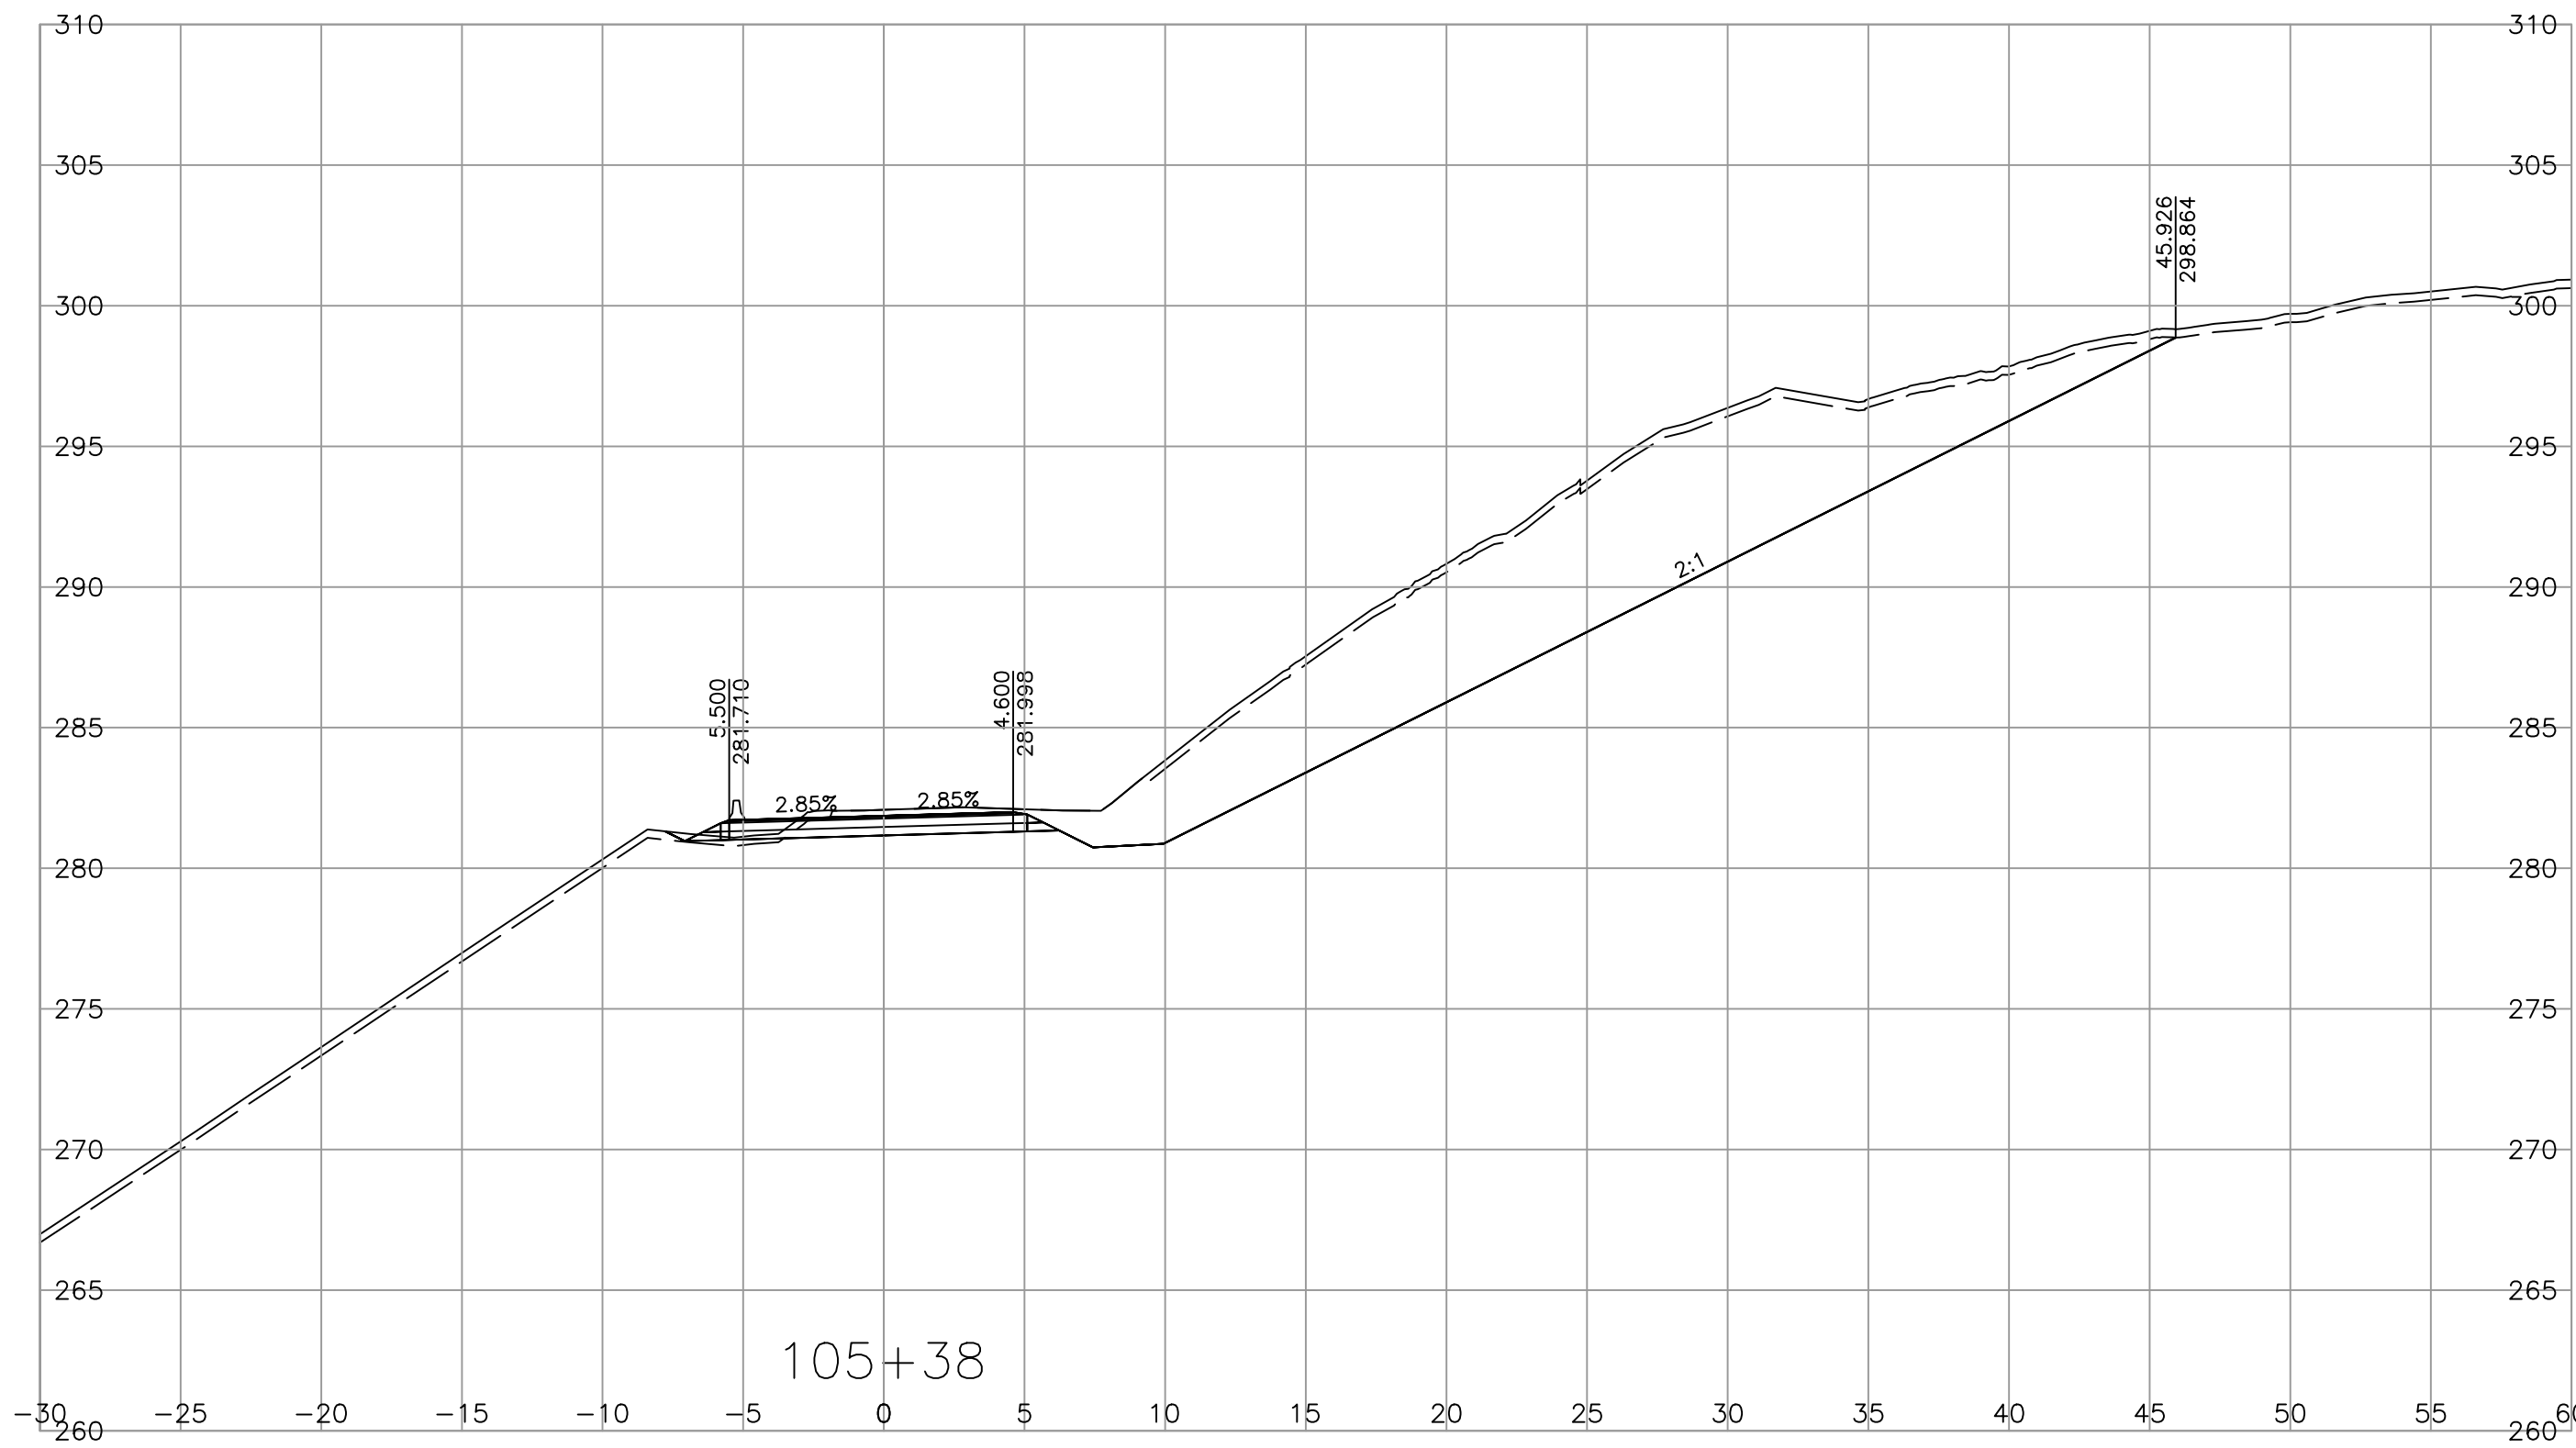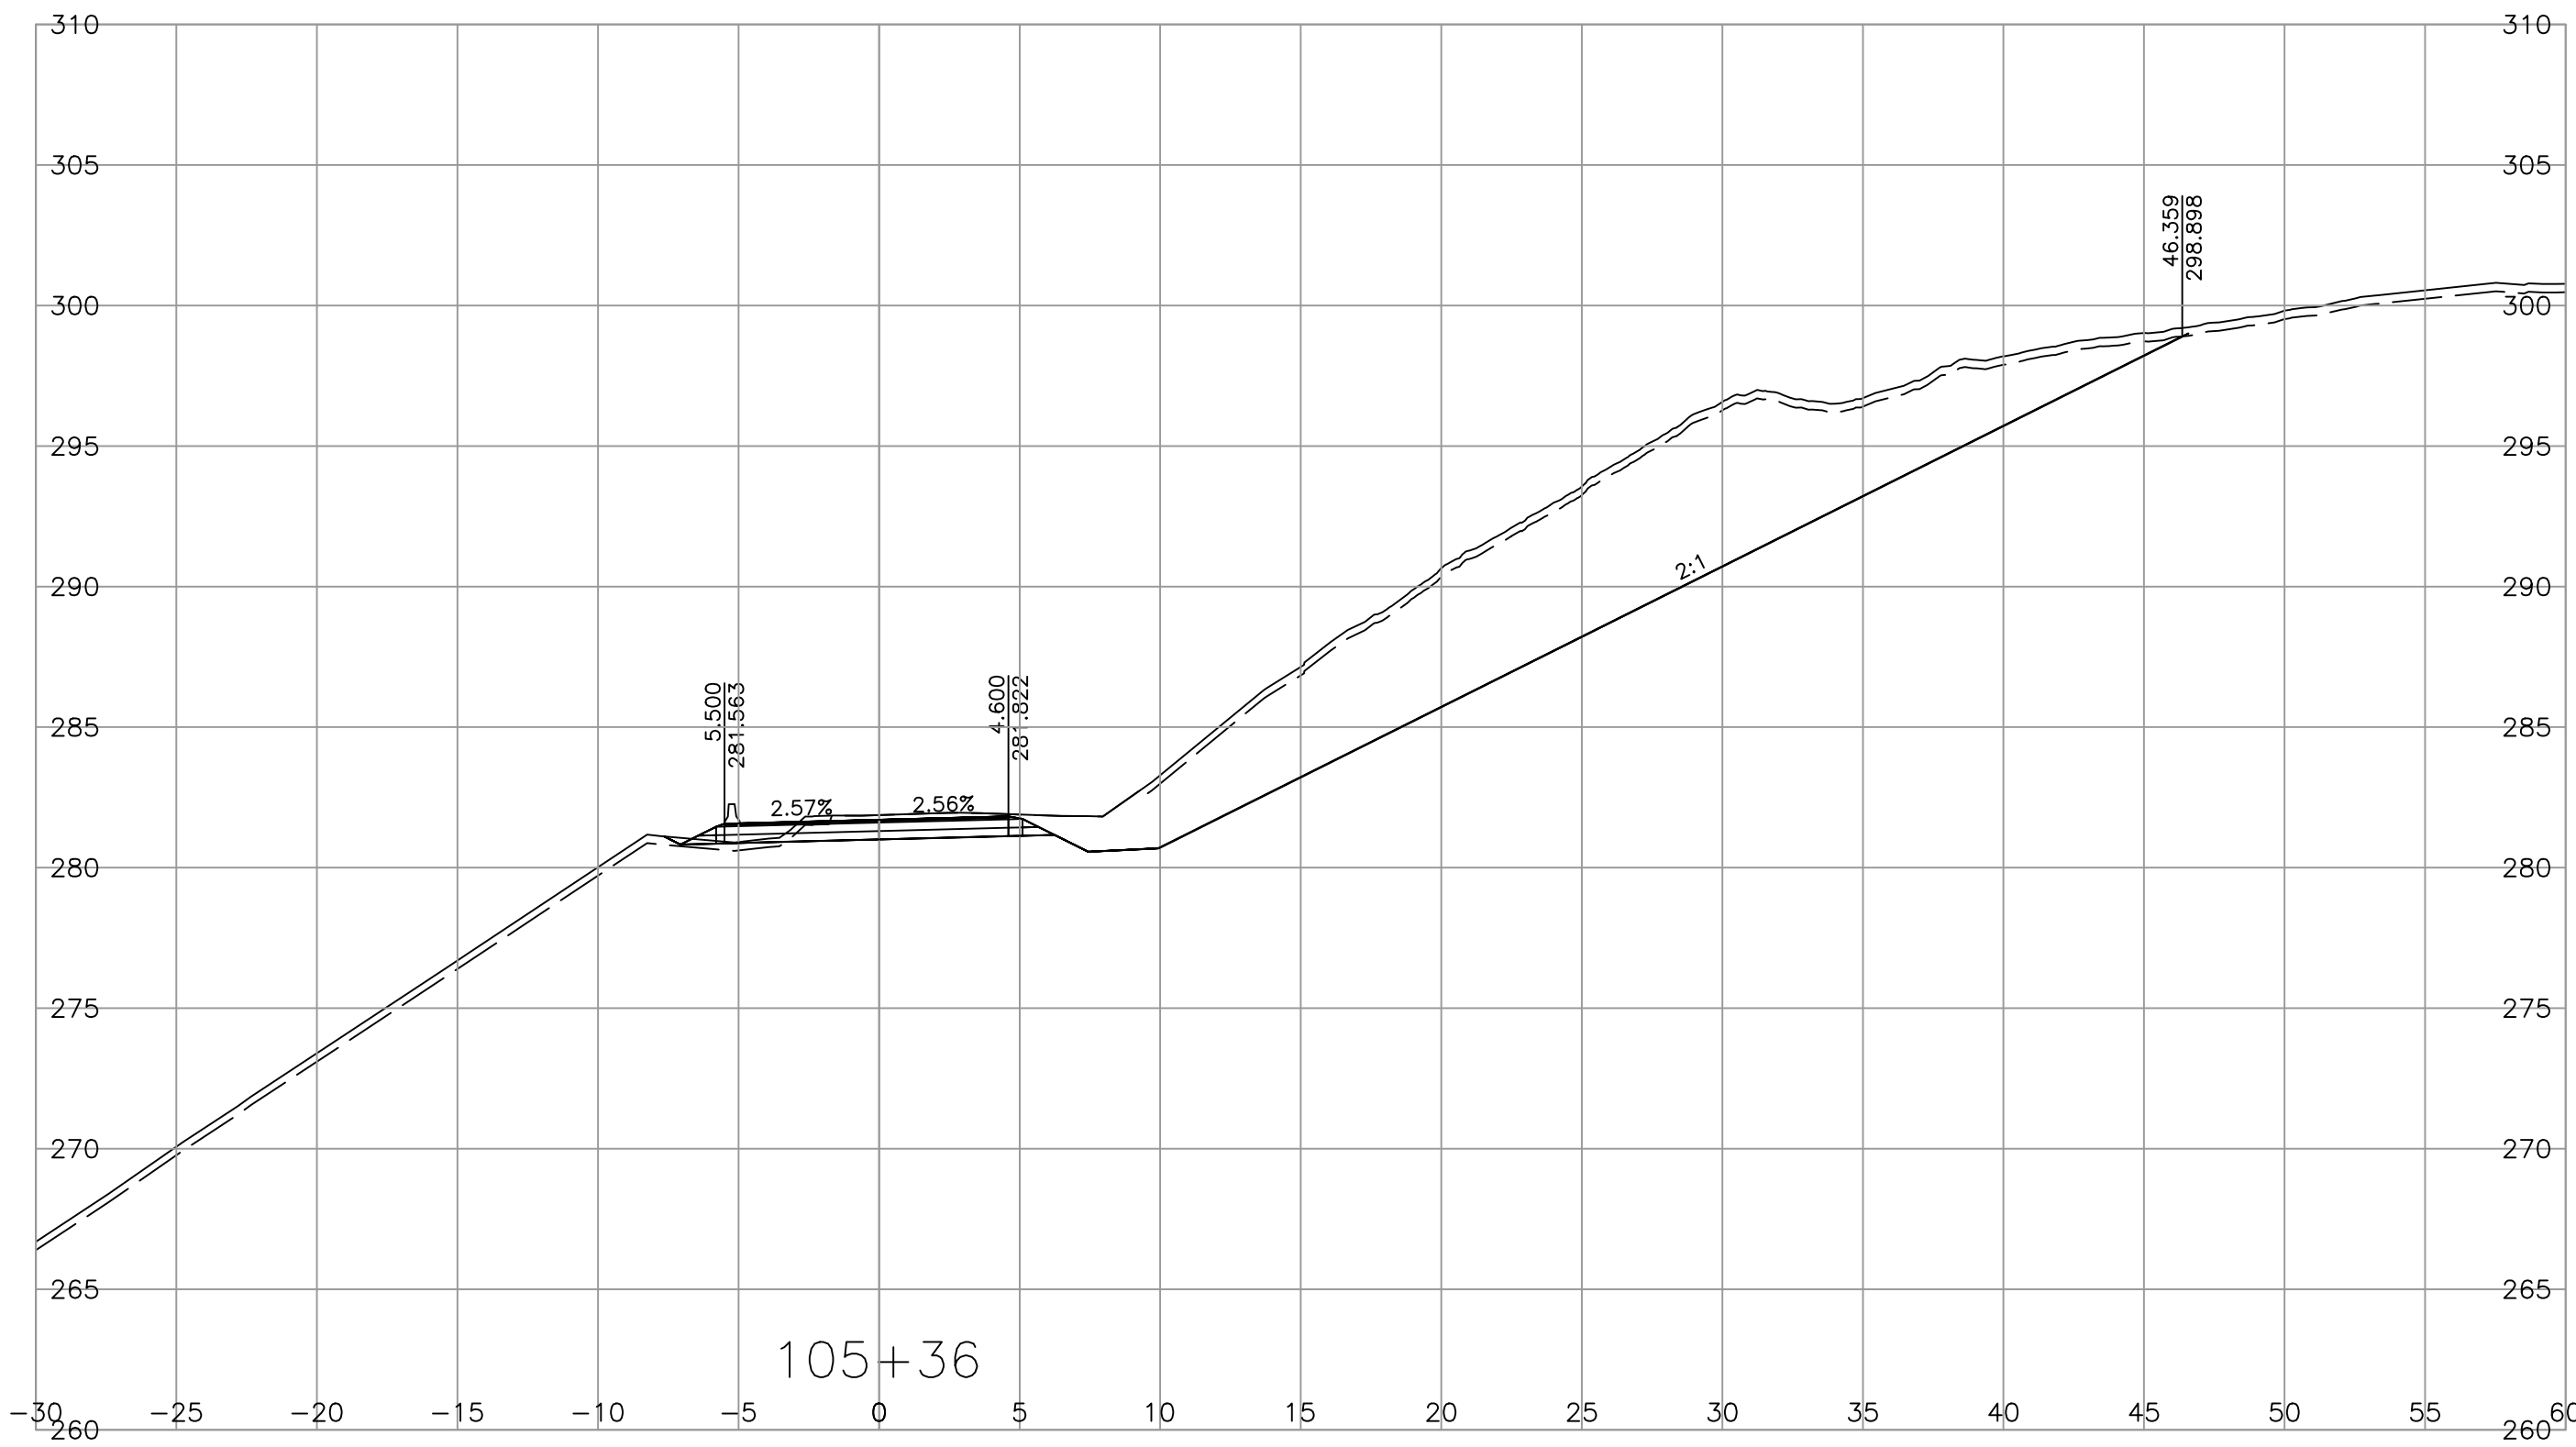

SCALE 0 2 1:250 12m

CAD FILENAME CORR\_SANDHILL  
 PLOT DATE 4/25/2023

REV	DATE	REVISIONS	NAME

**BRITISH COLUMBIA**  
 MINISTRY OF TRANSPORTATION AND INFRASTRUCTURE  
 SOUTH COAST REGION  
 HIGHWAY ENGINEERING AND GEOMATICS



SHANNON QUARTERMAN, P.ENG  
 ENGINEER OF RECORD  
 DATE 2023-04-25

DESIGNED S.QUARTERMAN DATE 2023-04-21  
 QUALITY CONTROL G.IRVINE DATE 2023-04-24  
 QUALITY ASSURANCE L.GARAND DATE 2023-04-25  
 DRAWN S.QUARTERMAN DATE 2023-04-21

**CROSS SECTIONS**  
 CHILLIWACK LAKE ROAD FLOOD RECOVERY  
 SANDHILL SLIDE REPAIRS

FILE NUMBER	PROJECT NUMBER	REG	DRAWING NUMBER	REV
115822010.200	14097-0001	1	R1-1072-1014	-

PLOT DATE: 2023/04/25  
 \\c00049-ppfss01\workgroup\1158\active\115822010\02\_active\_tasks\200\_clr-sandhill\1\_bc\_moti\DesignModel\03\_Corridors\CORR\_SANDHILL.dwg

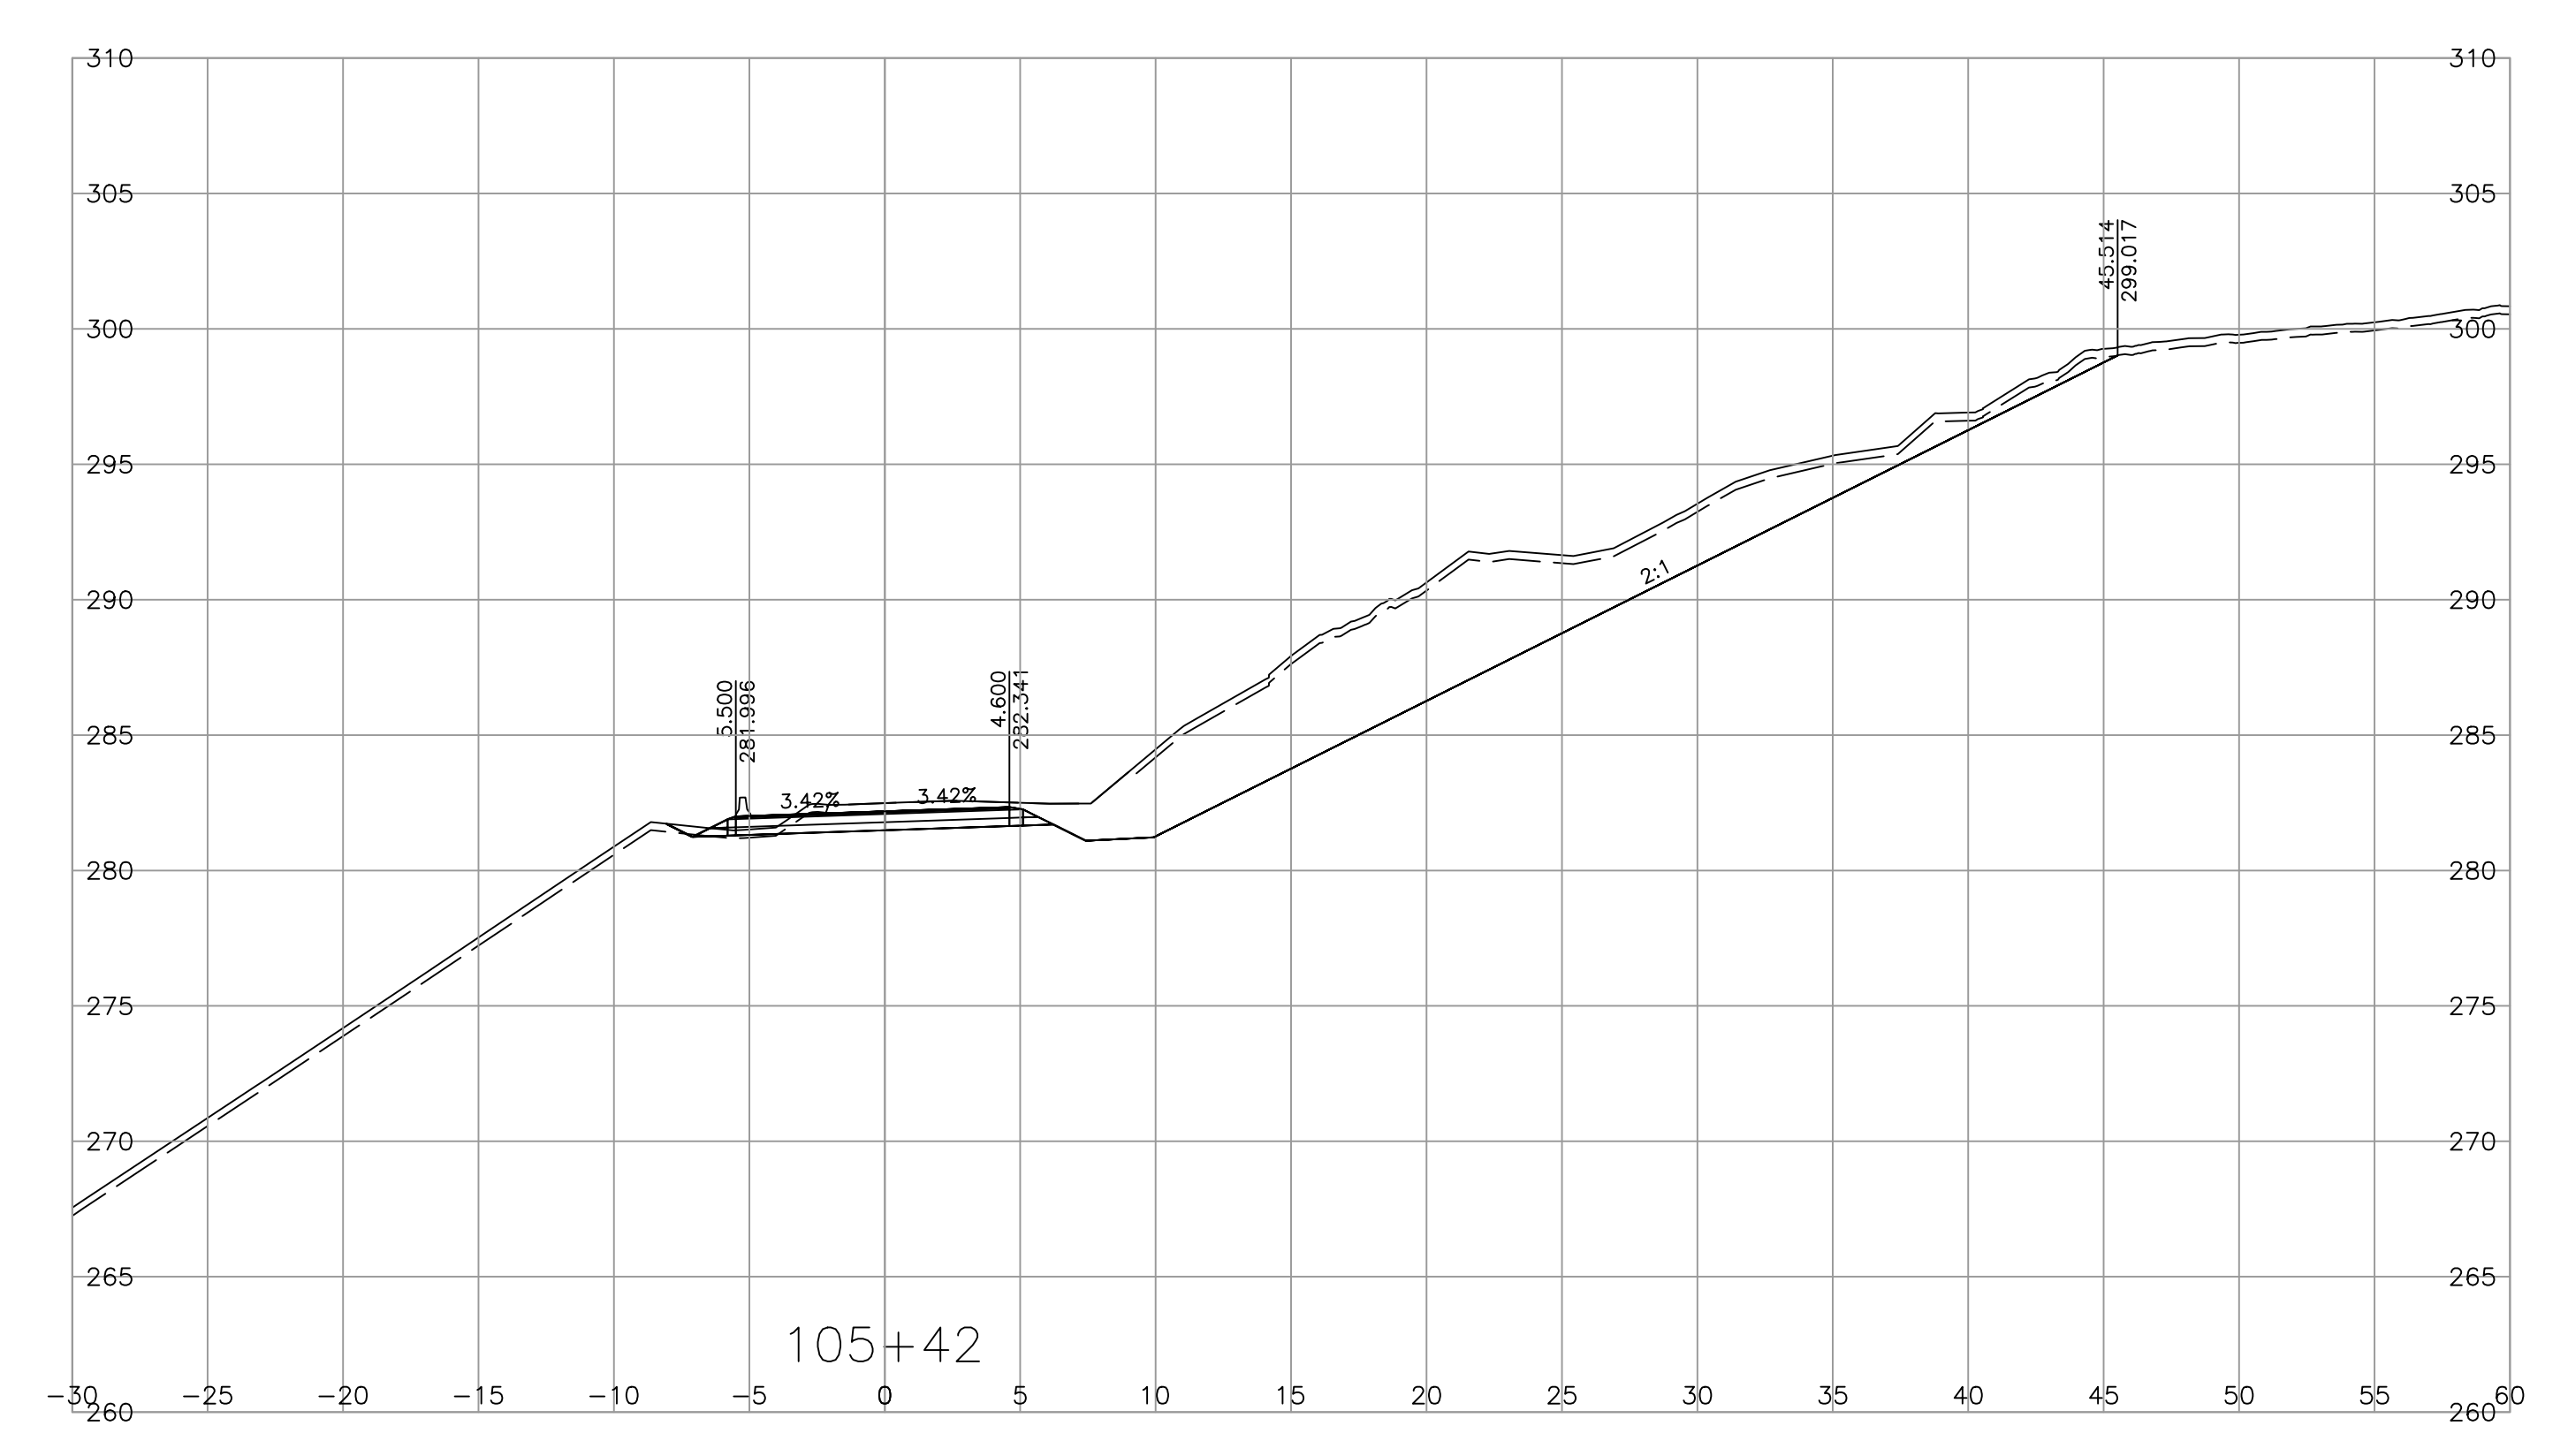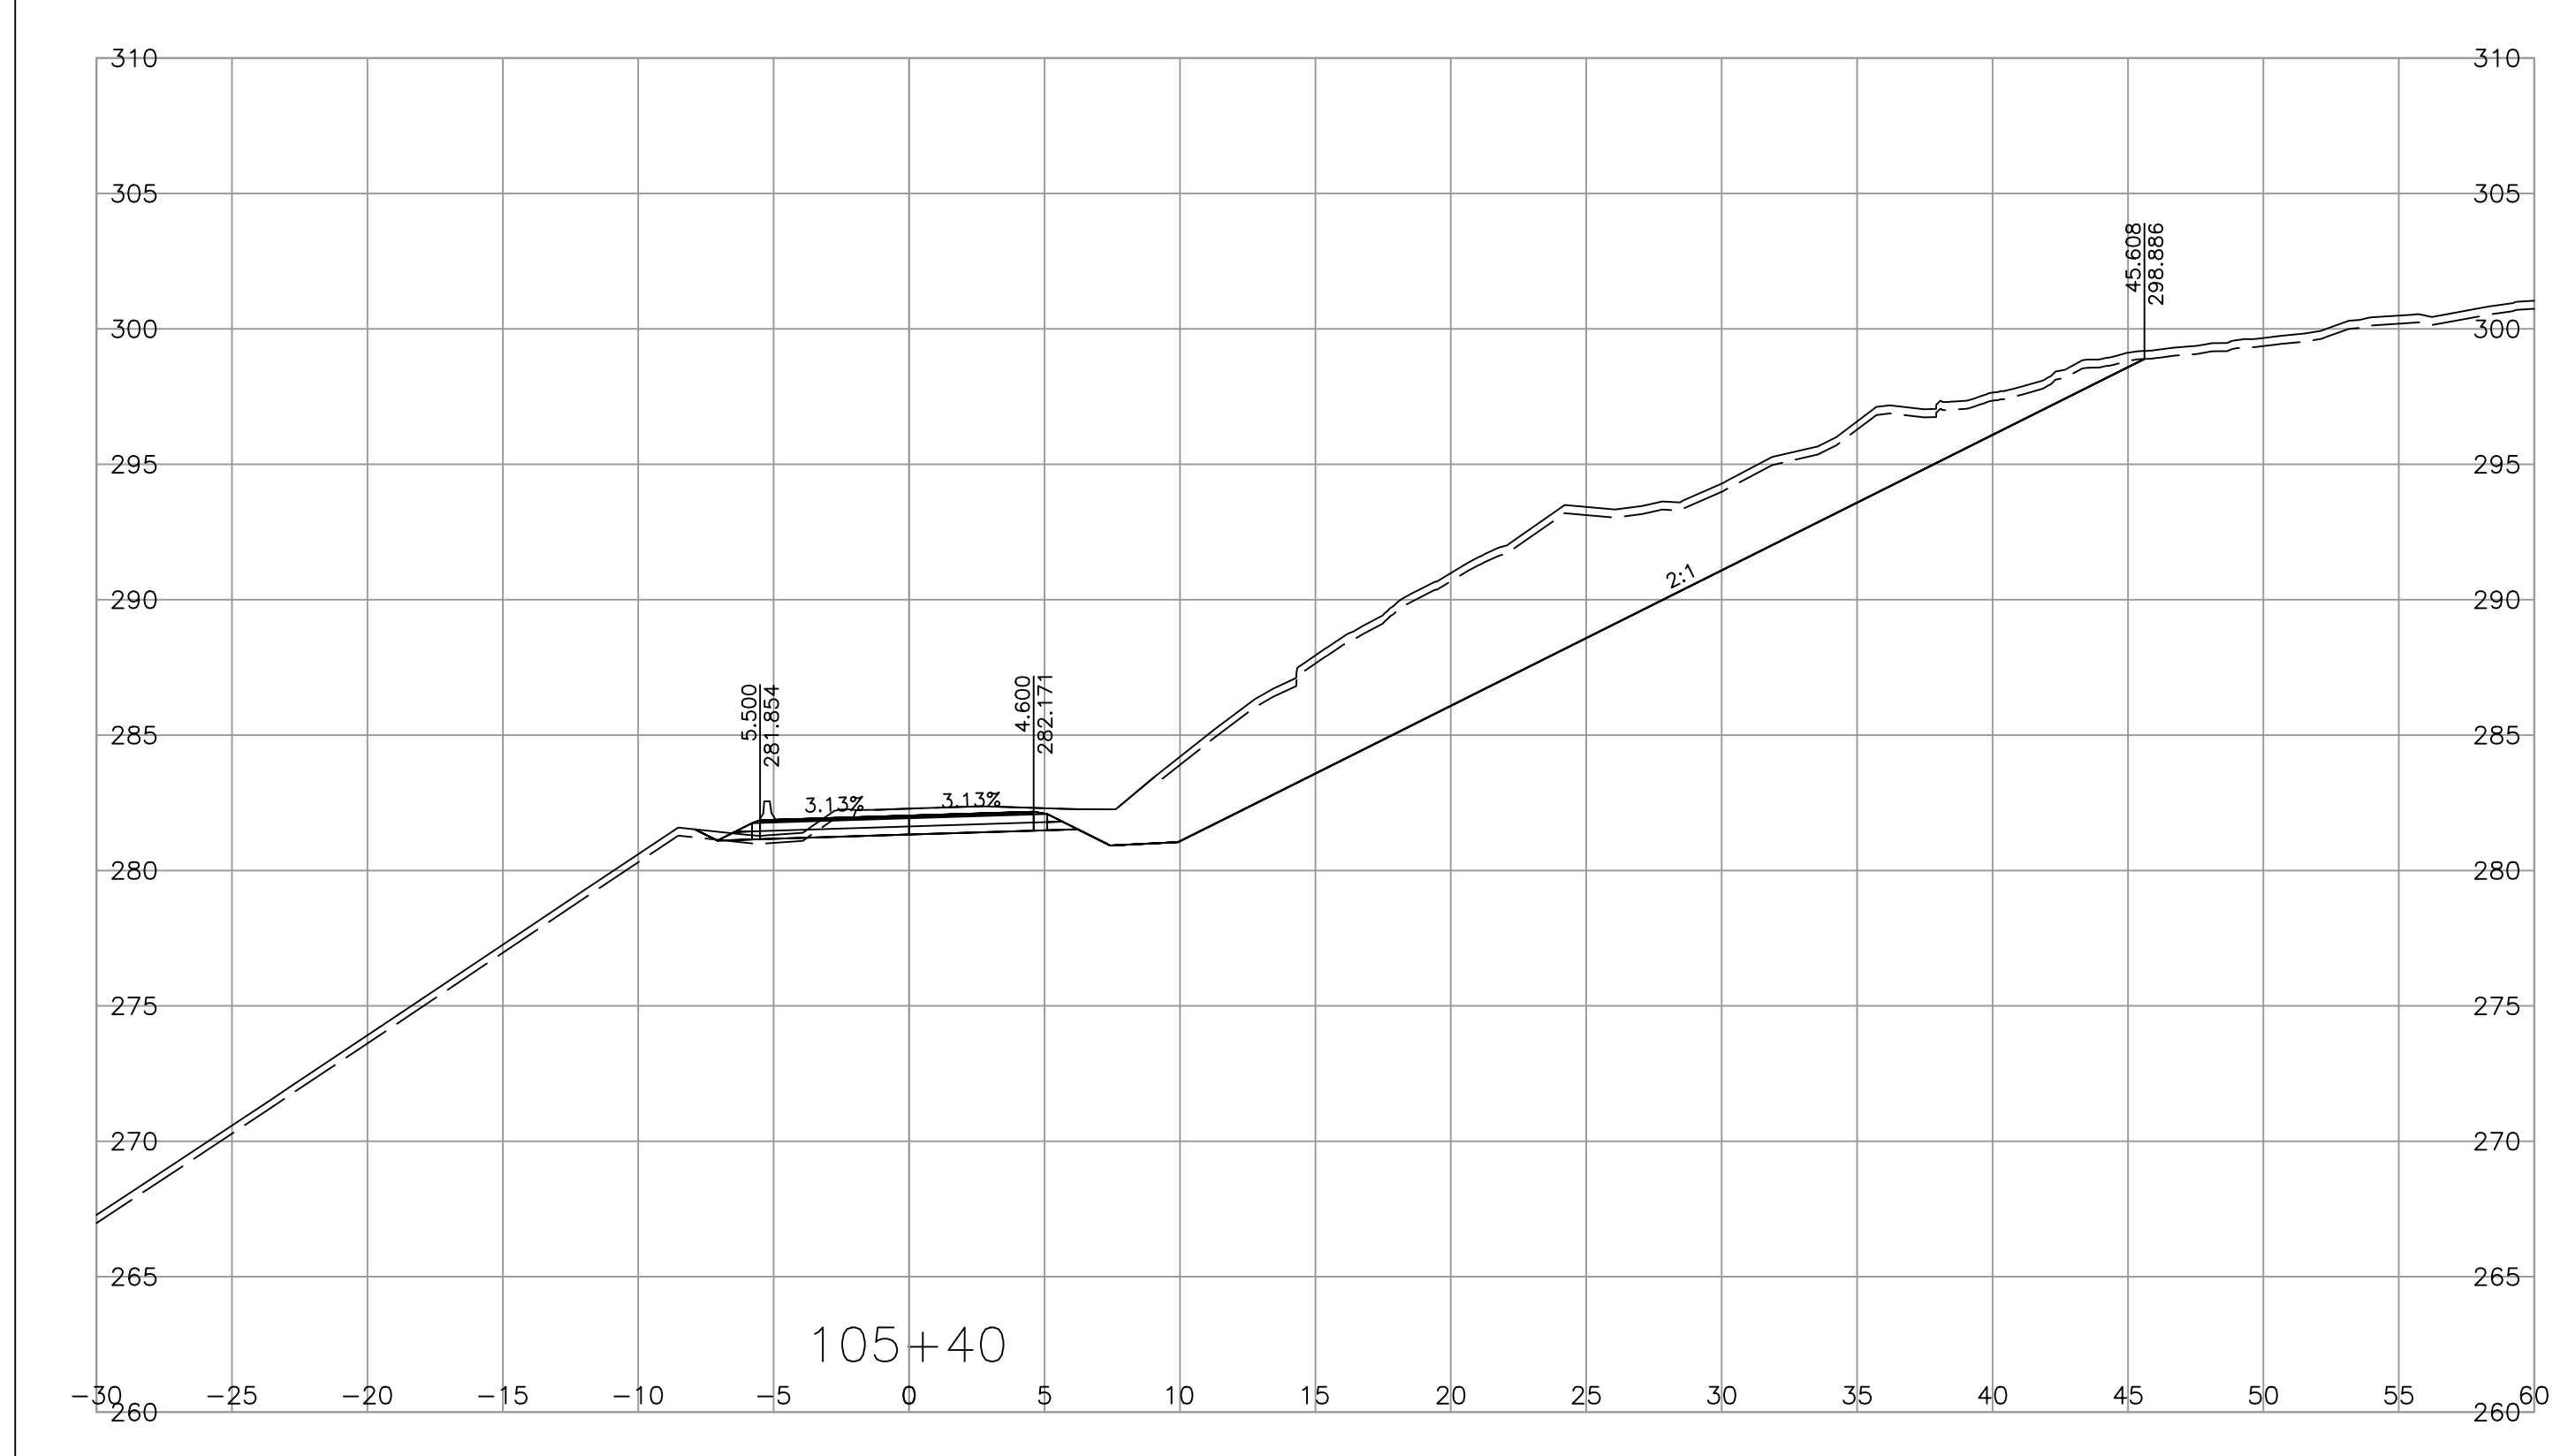

SCALE 0 2 1:250 12m

CAD FILENAME CORR\_SANDHILL  
 PLOT DATE 4/25/2023

REV	DATE	REVISIONS	NAME

**BRITISH COLUMBIA**

MINISTRY OF TRANSPORTATION AND INFRASTRUCTURE  
 SOUTH COAST REGION  
 HIGHWAY ENGINEERING AND GEOMATICS



SHANNON QUARTERMAN, P.ENG  
 ENGINEER OF RECORD  
 DATE 2023-04-25

DESIGNED S.QUARTERMAN DATE 2023-04-21  
 QUALITY CONTROL G.IRVINE DATE 2023-04-24  
 QUALITY ASSURANCE L.GARAND DATE 2023-04-25  
 DRAWN S.QUARTERMAN DATE 2023-04-21

**CROSS SECTIONS**  
 CHILLIWACK LAKE ROAD FLOOD RECOVERY  
 SANDHILL SLIDE REPAIRS

FILE NUMBER	PROJECT NUMBER	REG	DRAWING NUMBER	REV
115822010.200	14097-0001	1	R1-1072-1015	-

PLOT DATE: 2023/04/25  
 \\cc0049-ppfs01\workgroup\1158\active\115822010\02\_active\_tasks\200\_clr-sandhill\1\_bc\_moti\DesignModel\03\_Corridors\CORR\_SANDHILL.dwg

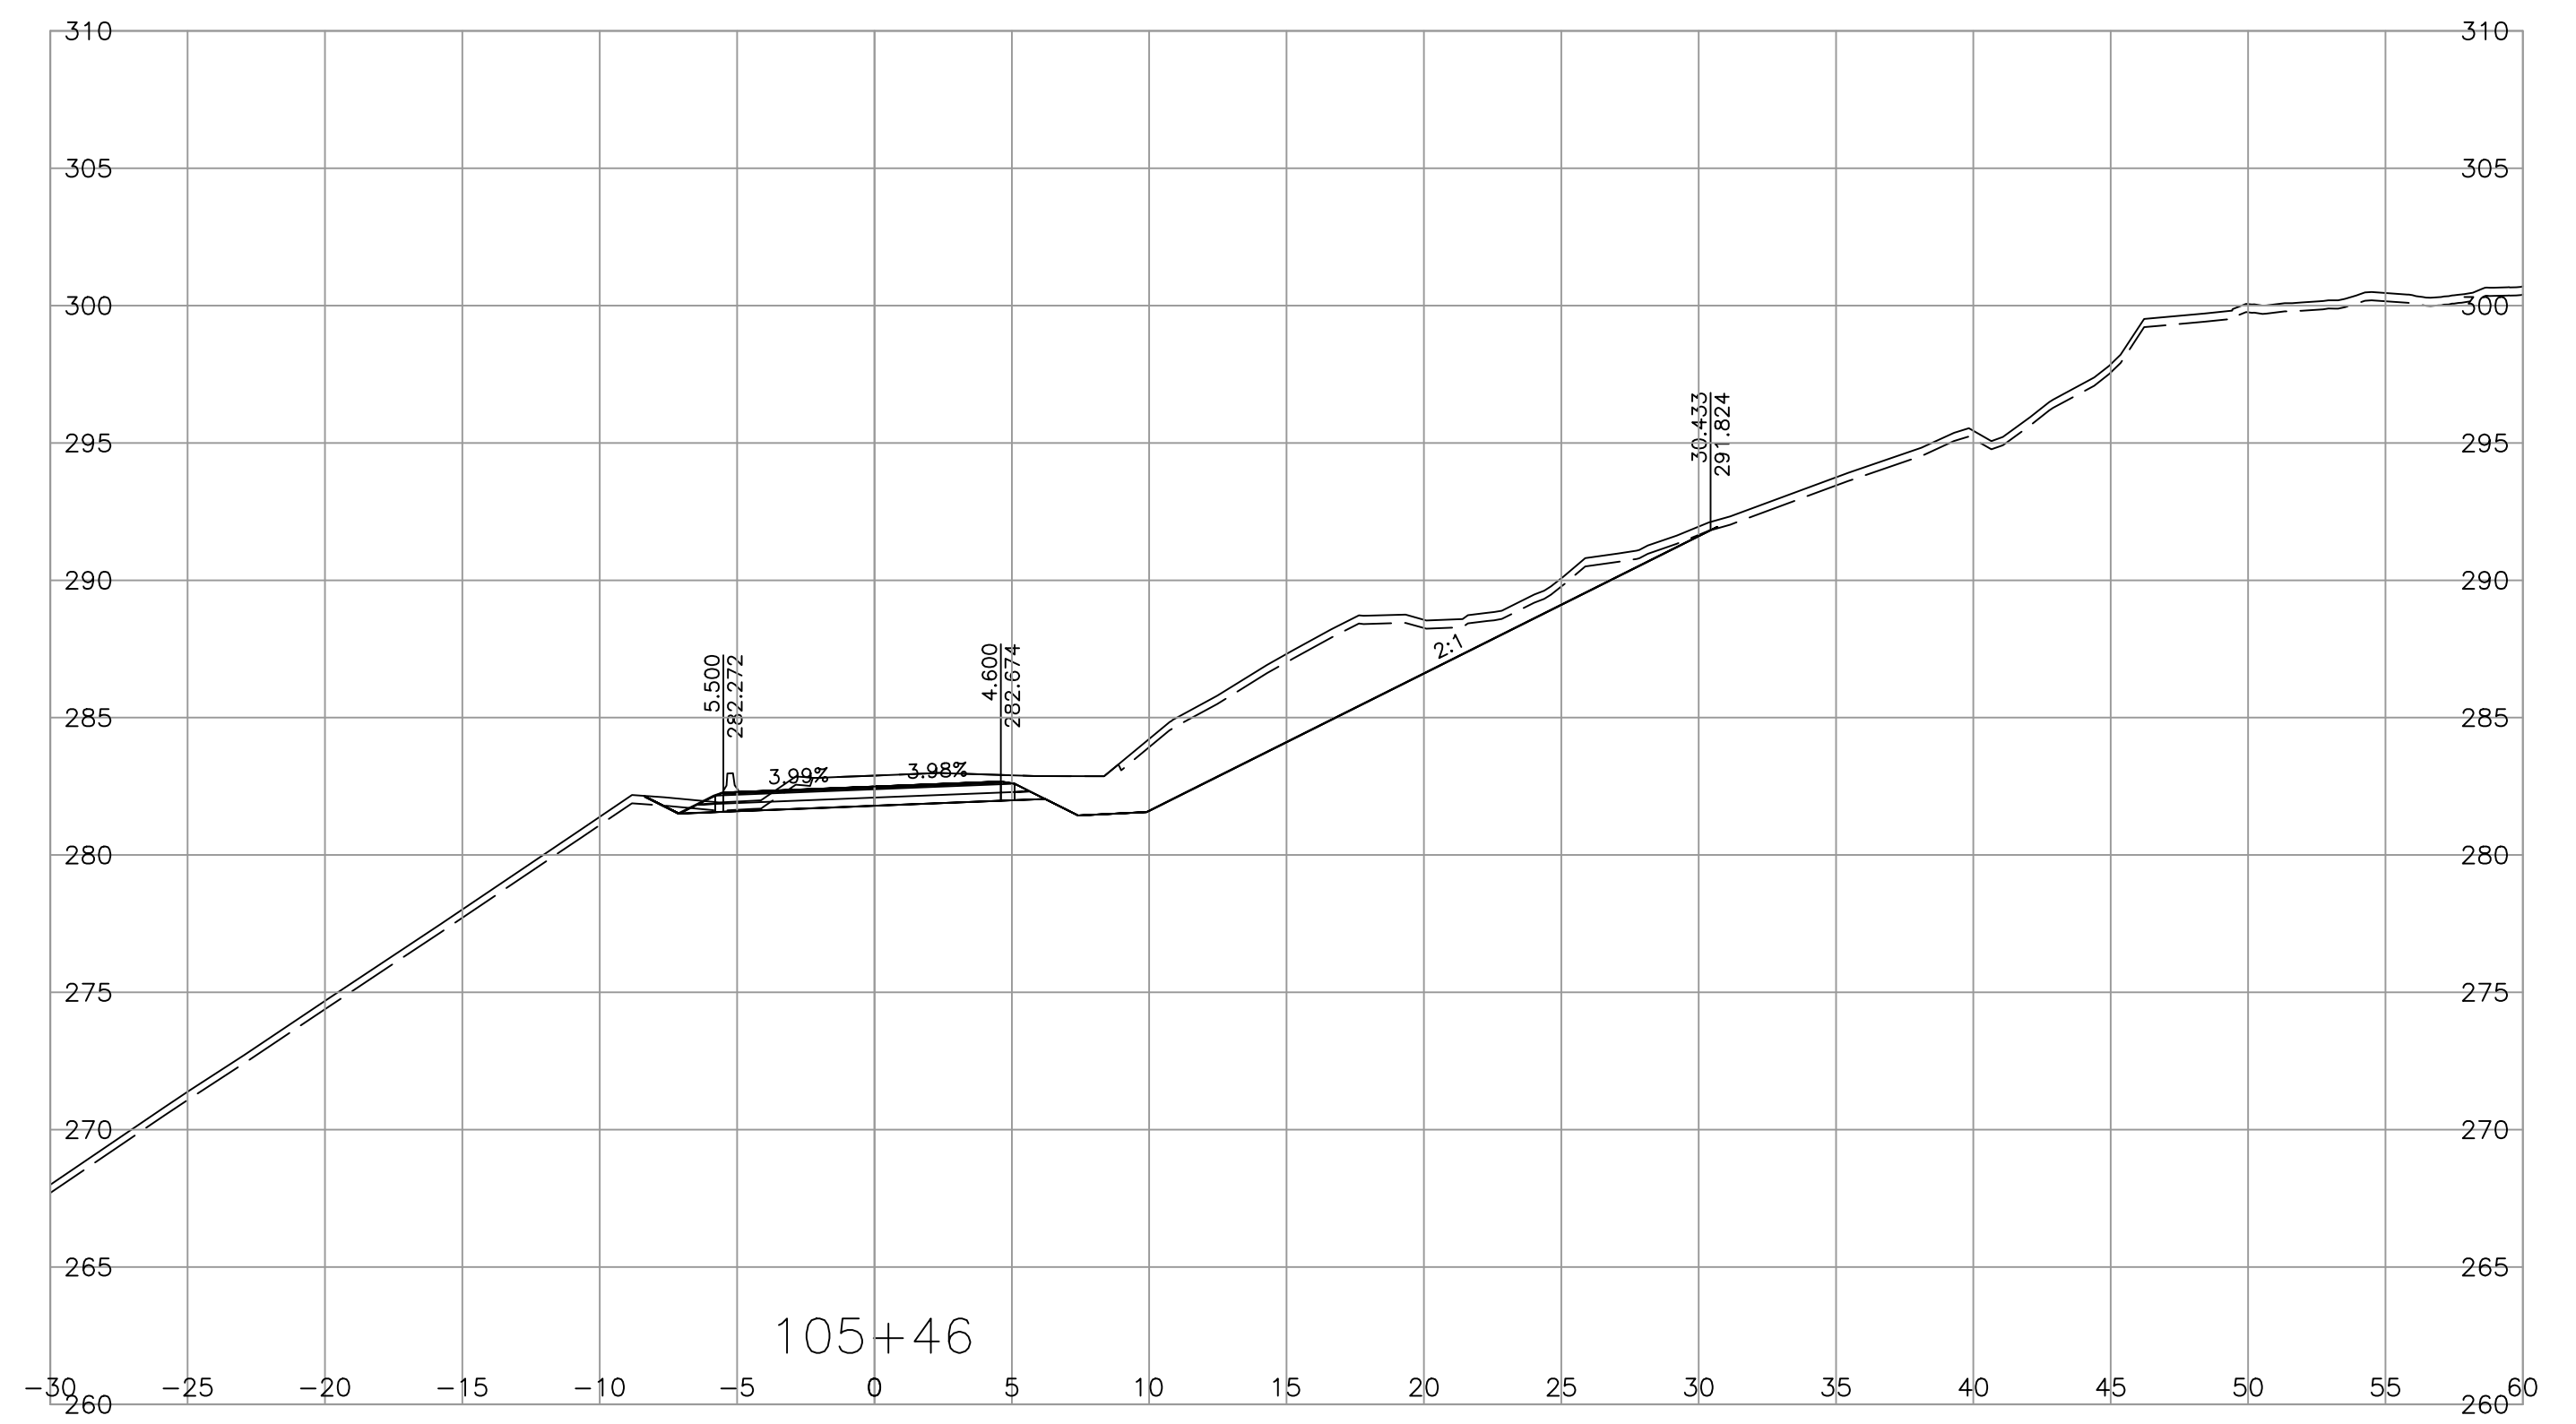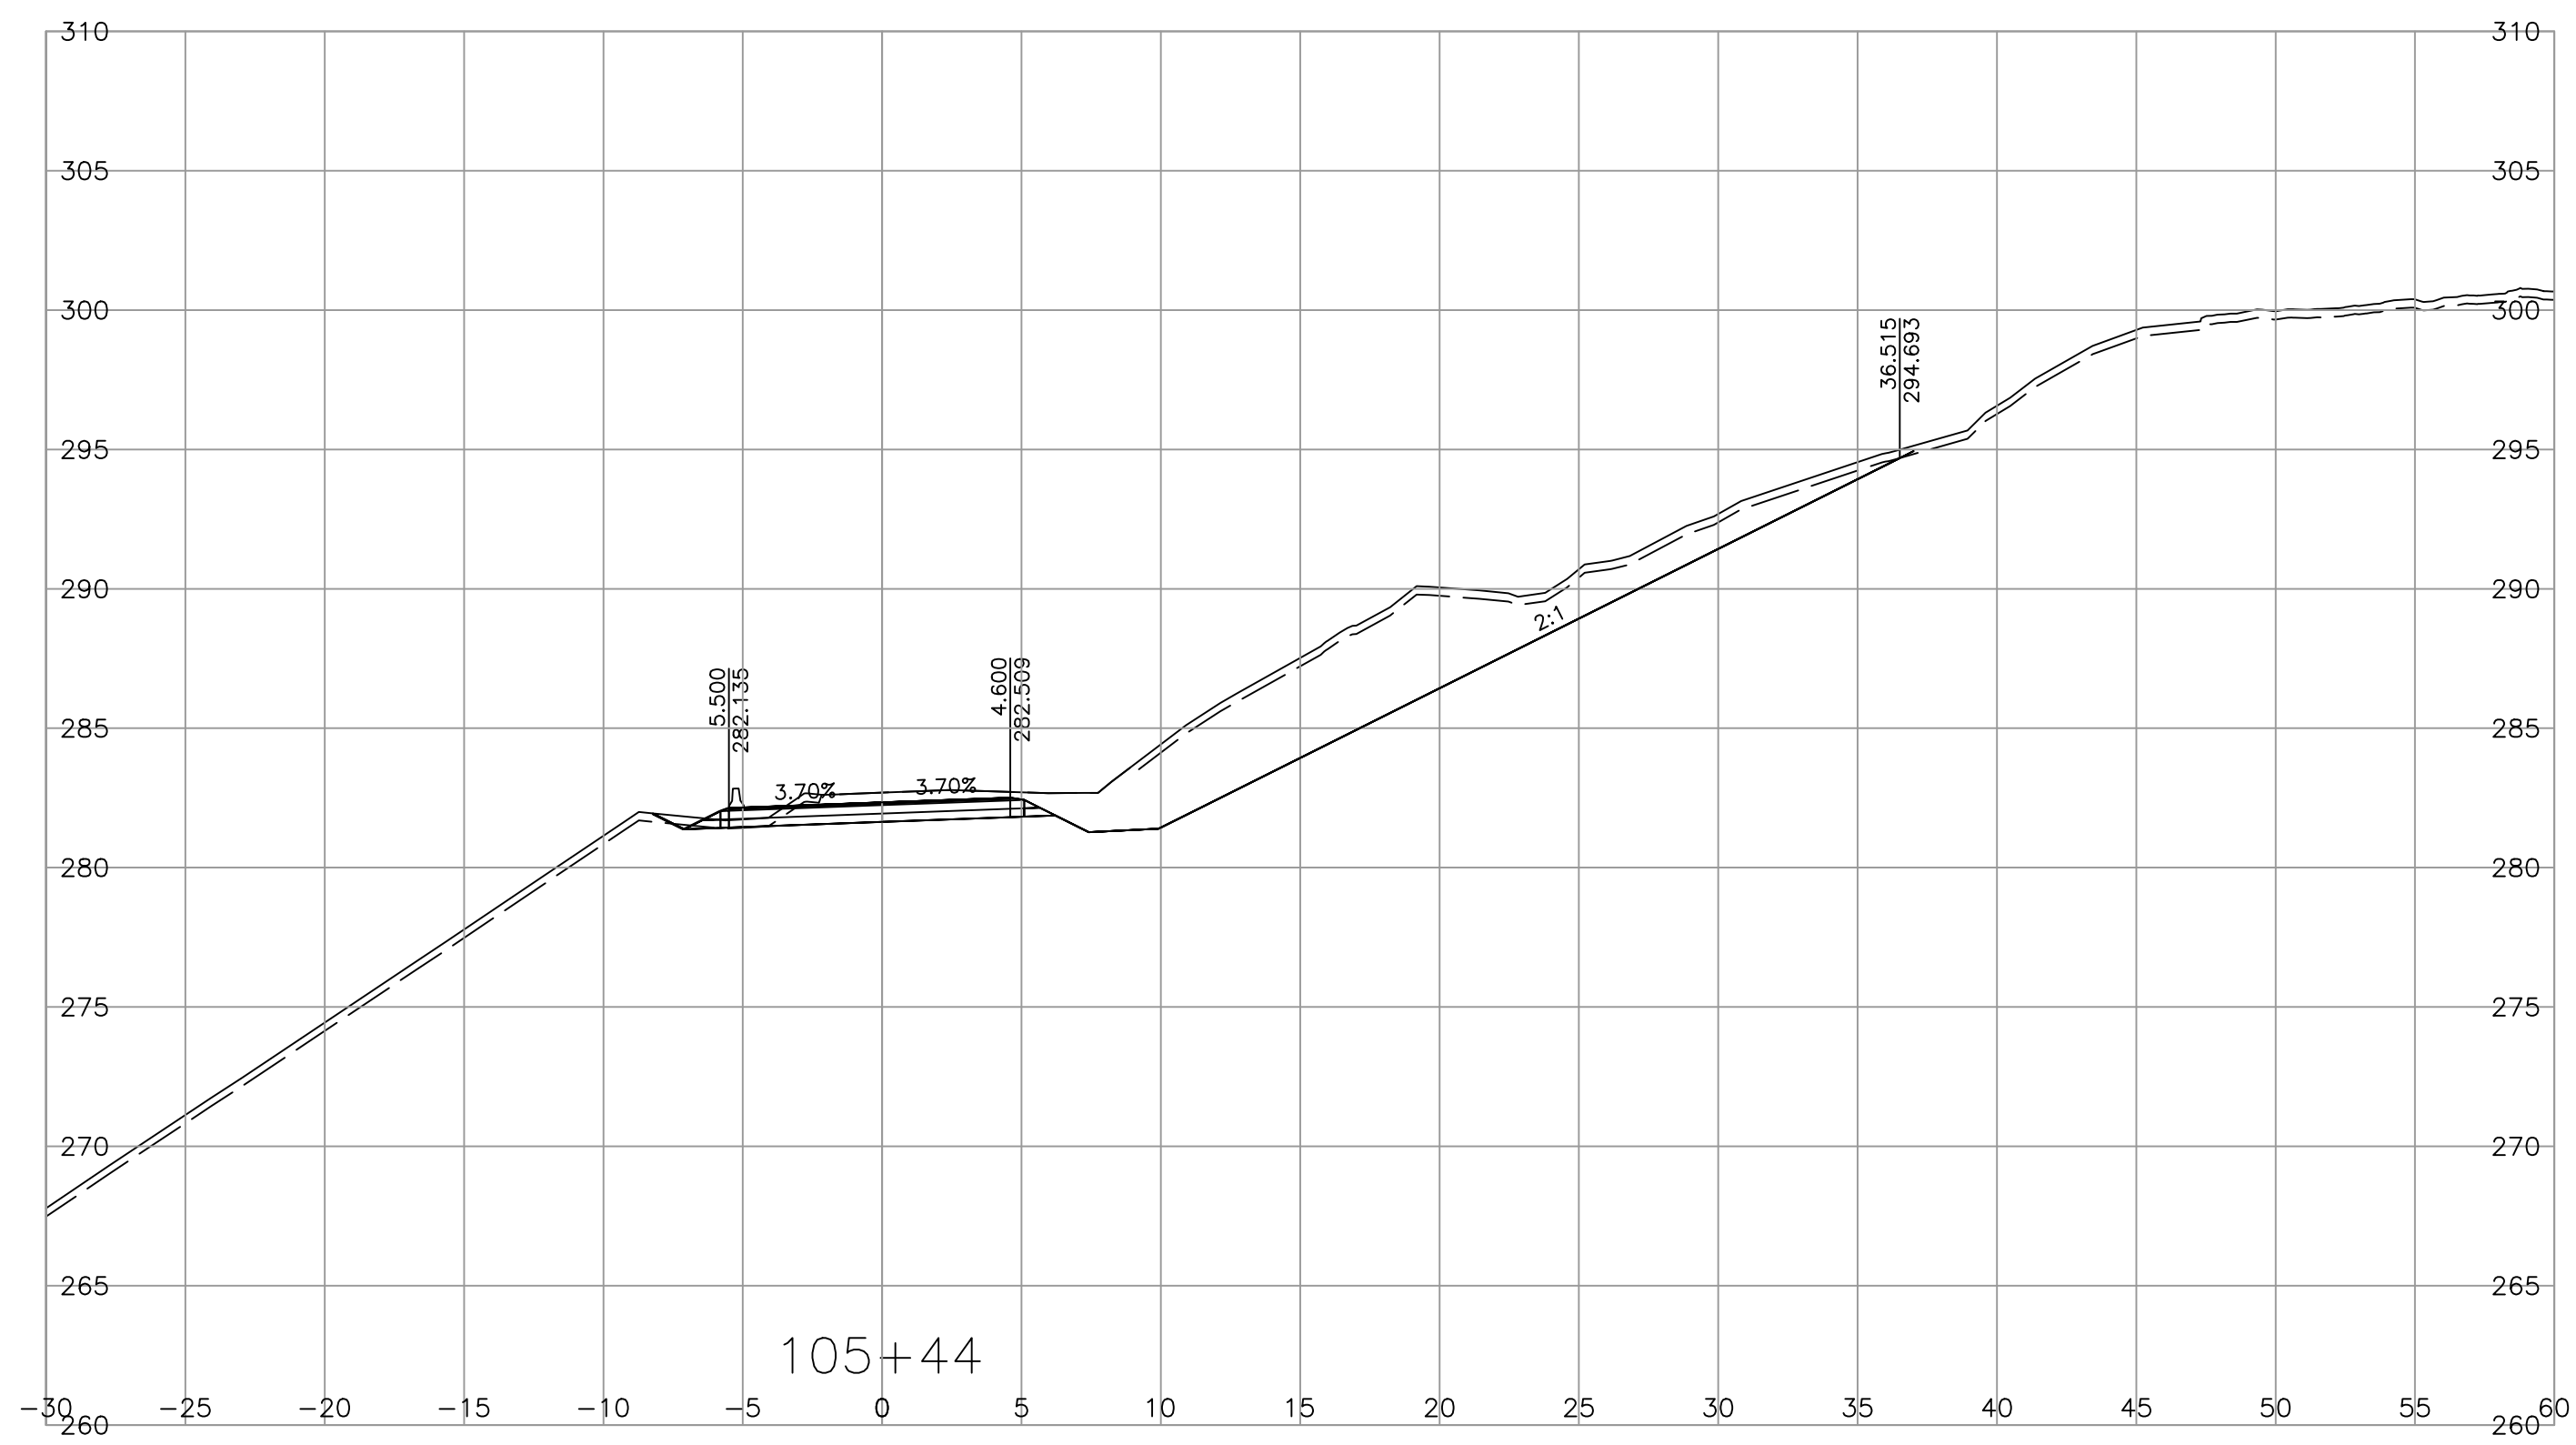

SCALE 0 2 1:250 12m

CAD FILENAME CORR\_SANDHILL  
 PLOT DATE 4/25/2023

REV	DATE	REVISIONS	NAME

**BRITISH COLUMBIA**

MINISTRY OF TRANSPORTATION AND INFRASTRUCTURE  
 SOUTH COAST REGION  
 HIGHWAY ENGINEERING AND GEOMATICS

SHANNON QUARTERMAN, P.ENG  
 ENGINEER OF RECORD  
 DATE 2023-04-25





DESIGNED S.QUARTERMAN DATE 2023-04-21  
 QUALITY CONTROL G.IRVINE DATE 2023-04-24  
 QUALITY ASSURANCE L.GARAND DATE 2023-04-25  
 DRAWN S.QUARTERMAN DATE 2023-04-21

**CROSS SECTIONS**  
 CHILLIWACK LAKE ROAD FLOOD RECOVERY  
 SANDHILL SLIDE REPAIRS

FILE NUMBER	PROJECT NUMBER	REG	DRAWING NUMBER	REV
115822010.200	14097-0001	1	R1-1072-1016	-



PLOT DATE: 2023/04/25  
 \\c00049-pfss01\workgroup\1158\active\115822010\02\_active\_tasks\200\_clr-sandhill\1\_bc\_moti\DesignModel\03\_Corridors\CORR\_SANDHILL.dwg

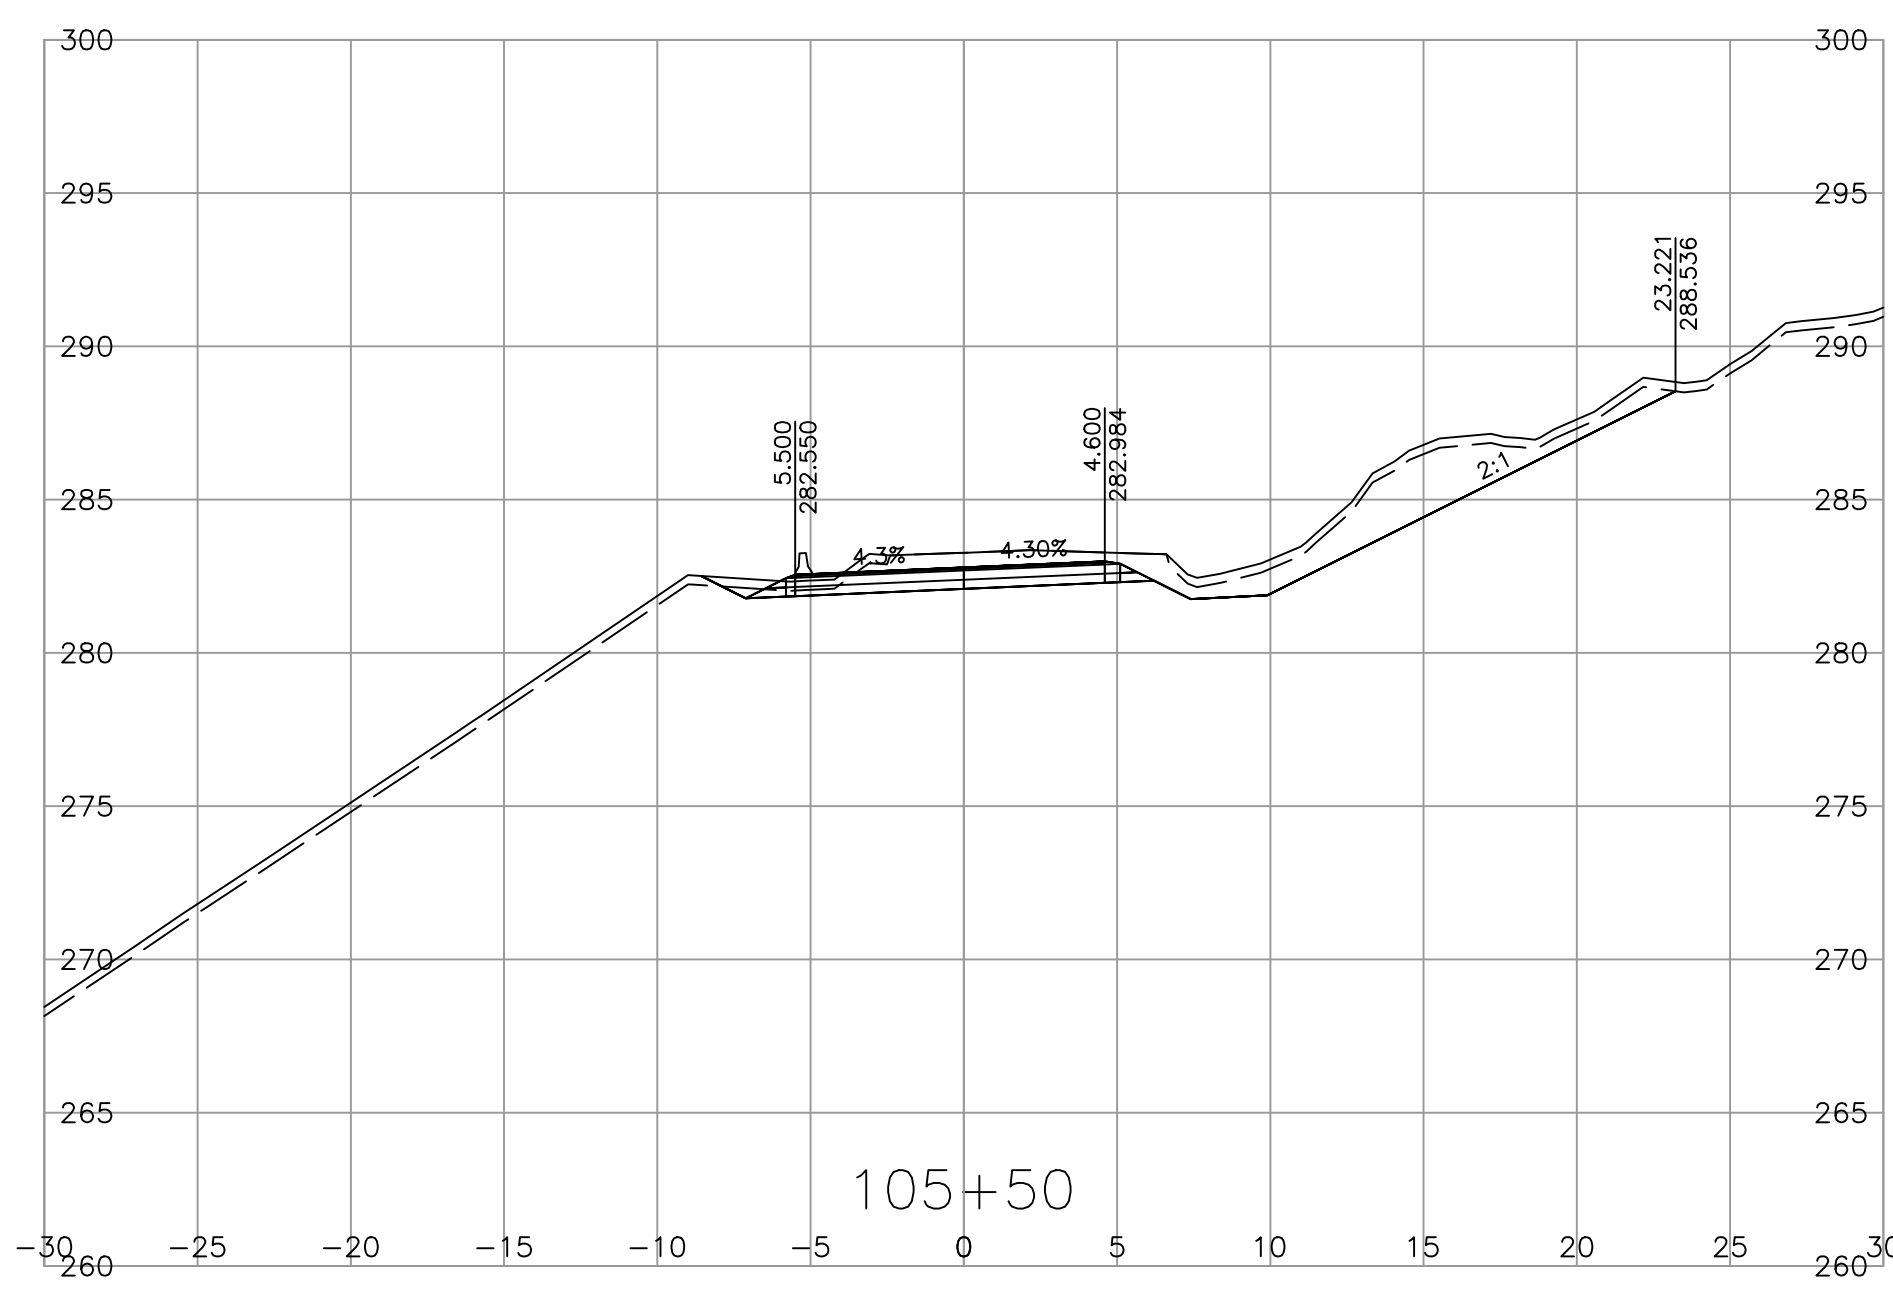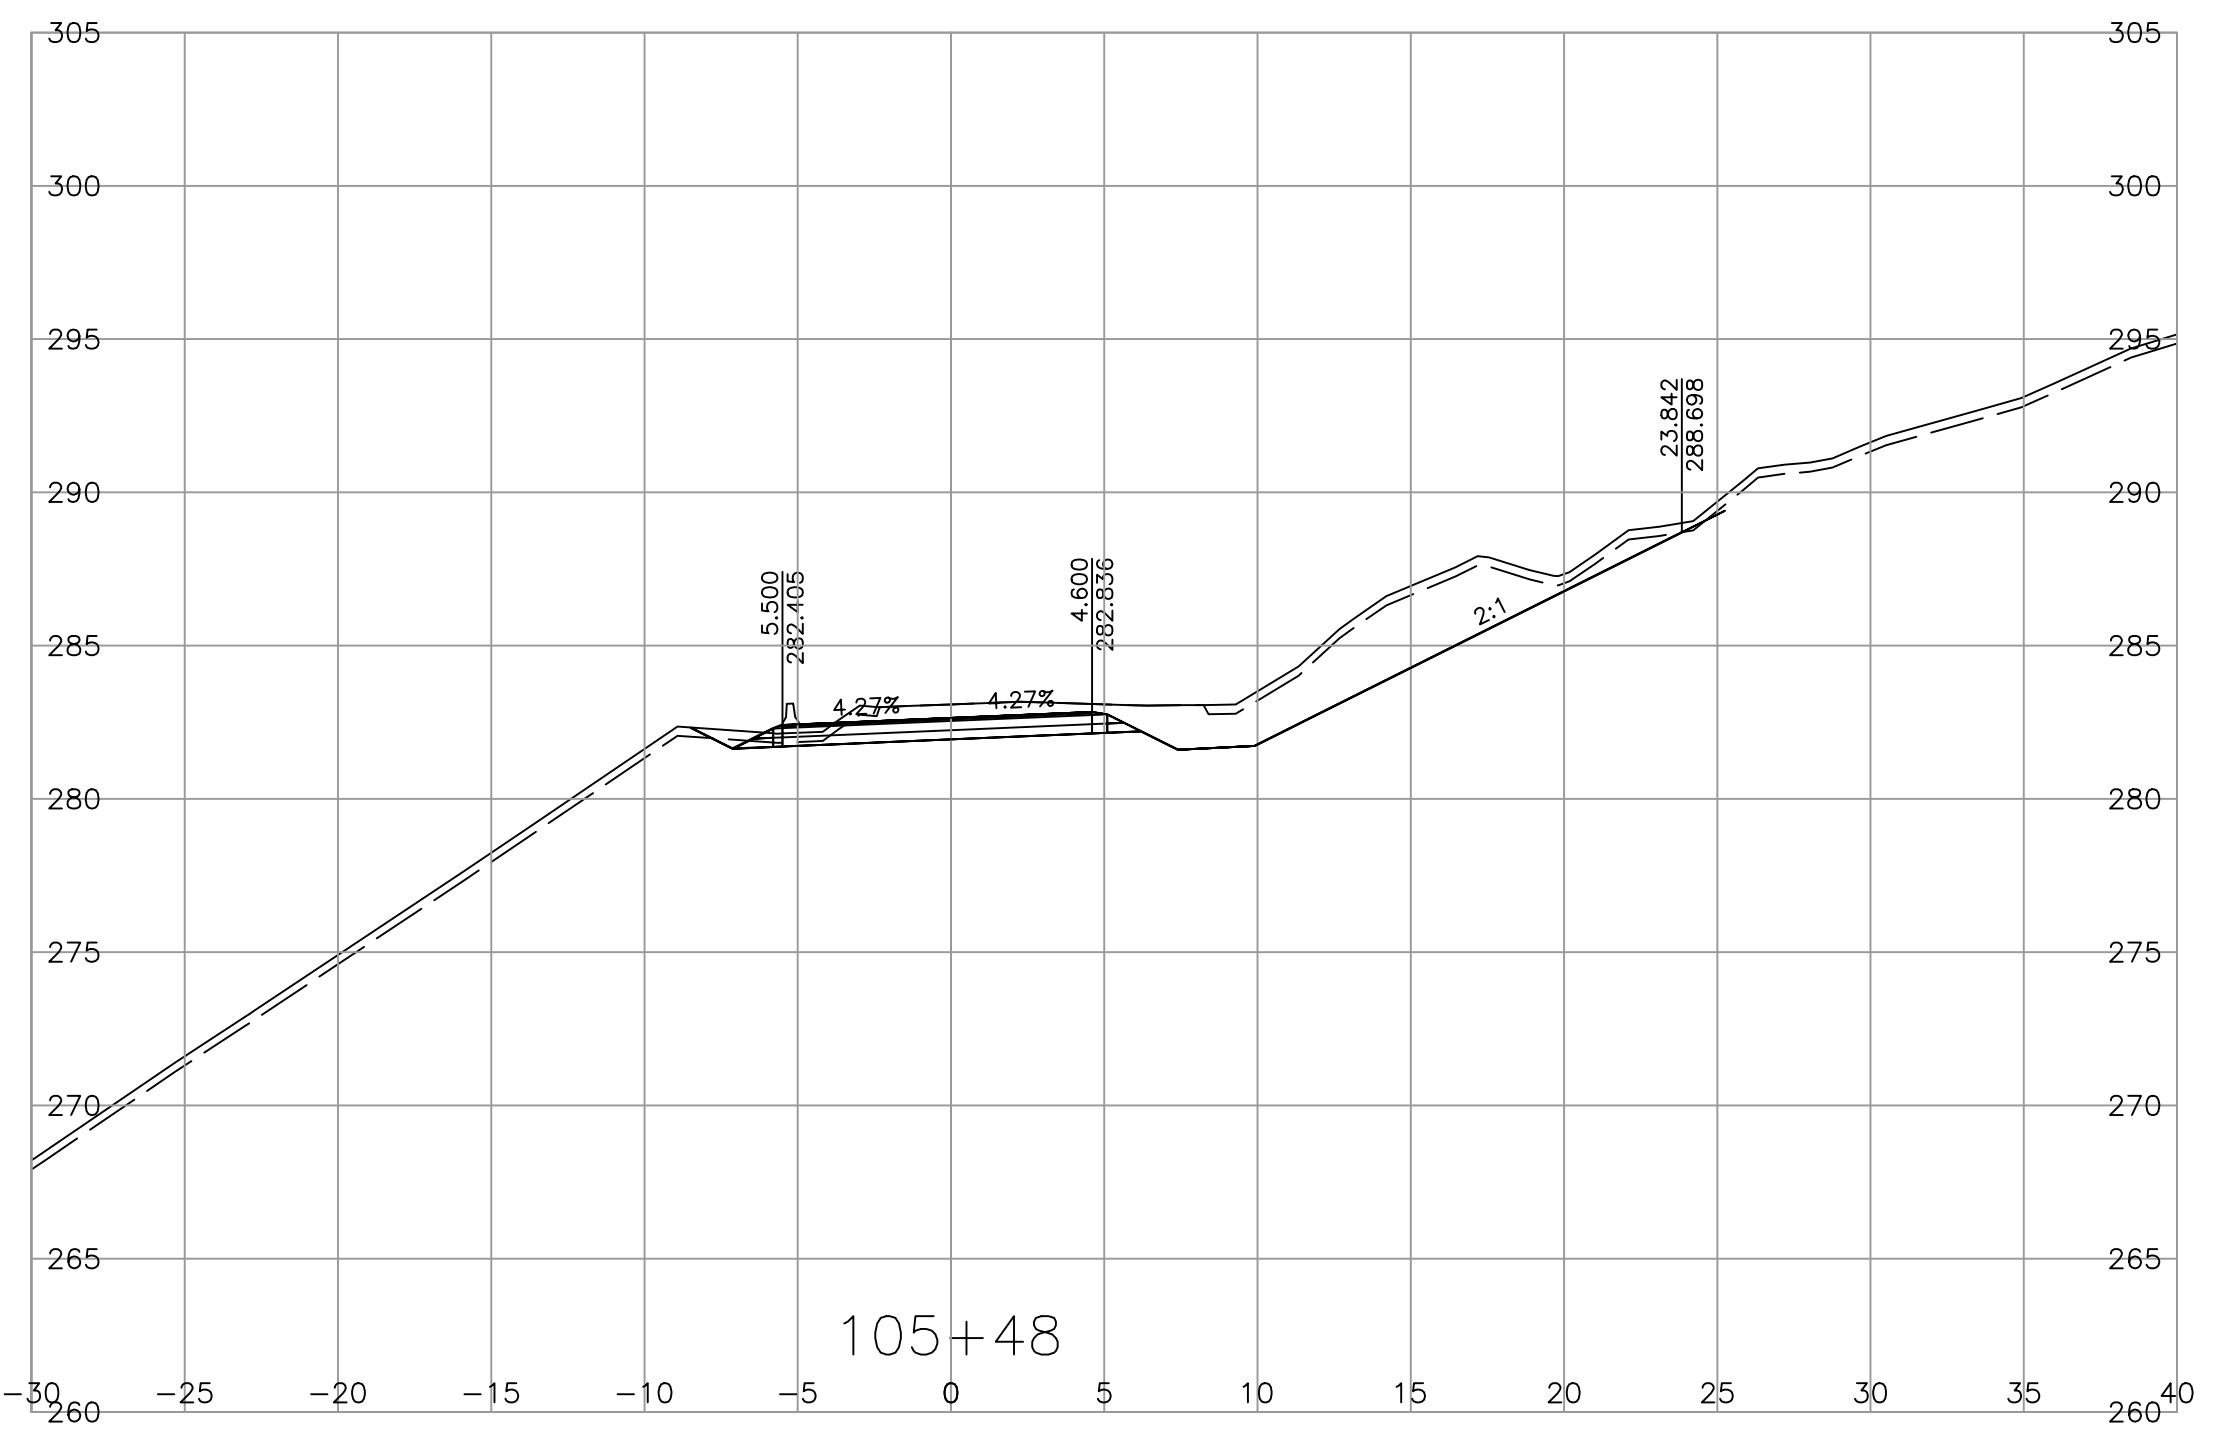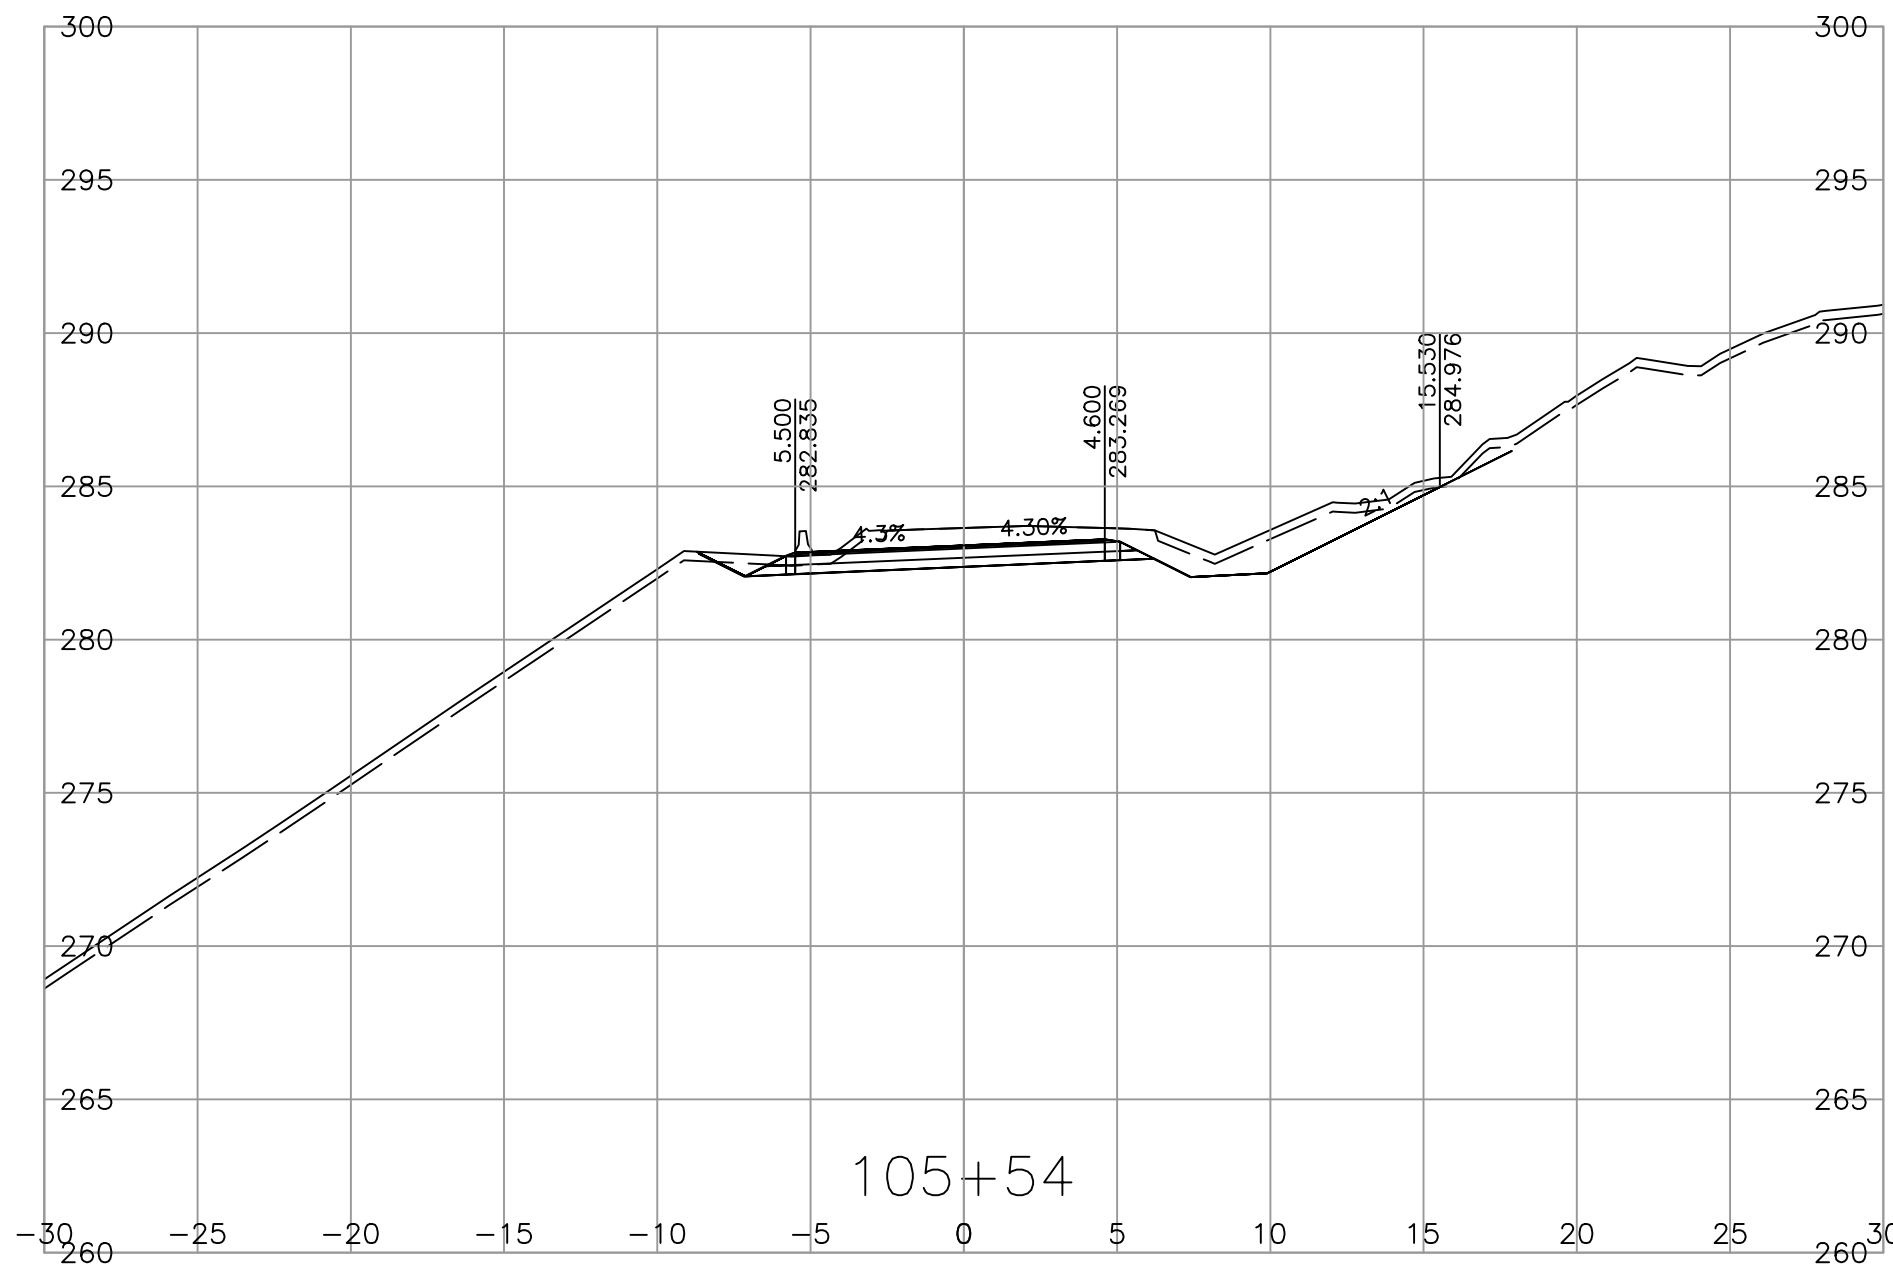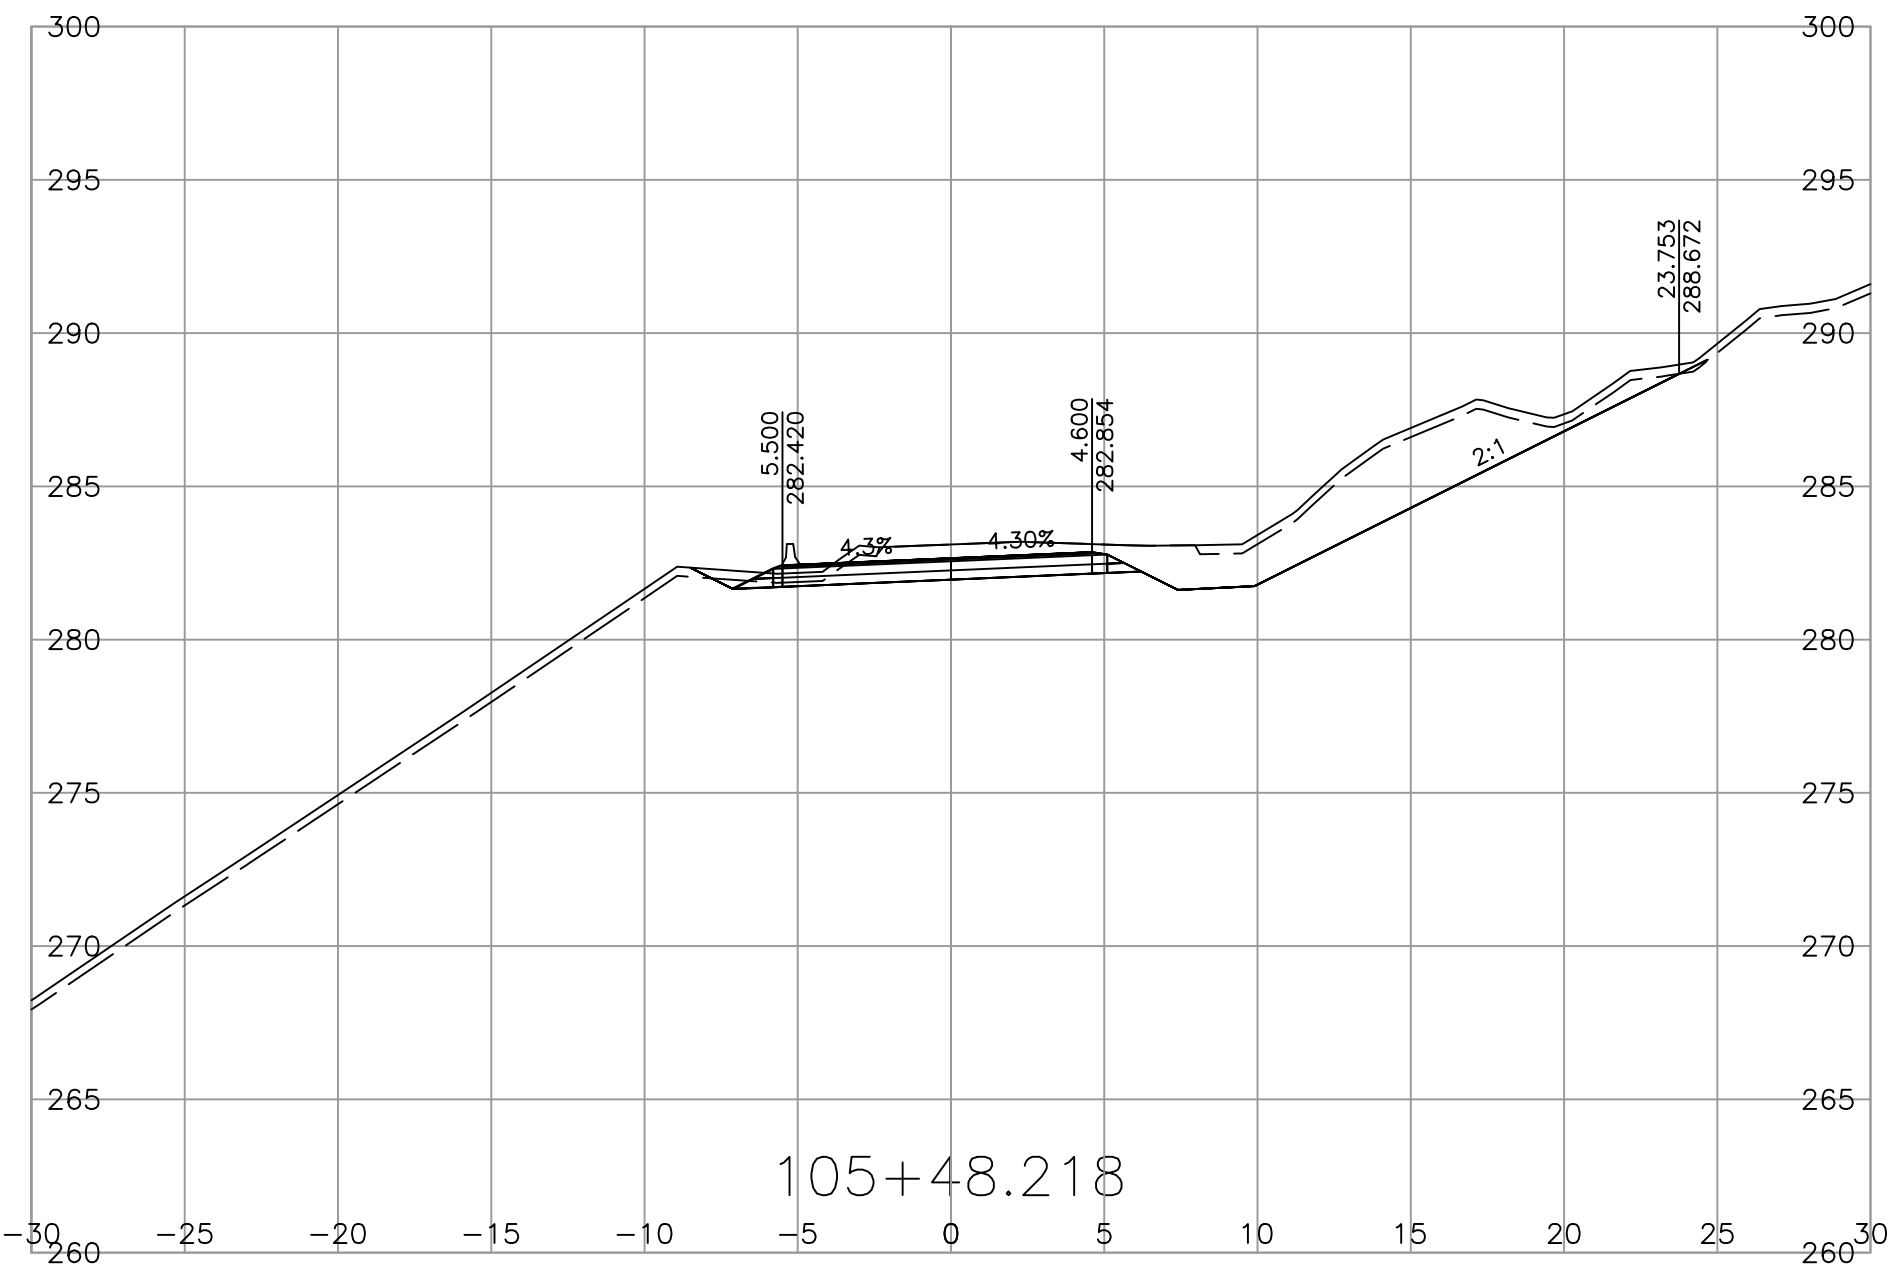

SCALE 0 2 1:250 12m

CAD FILENAME CORR\_SANDHILL  
 PLOT DATE 4/25/2023

REV	DATE	REVISIONS	NAME

**BRITISH COLUMBIA**

MINISTRY OF TRANSPORTATION AND INFRASTRUCTURE  
 SOUTH COAST REGION  
 HIGHWAY ENGINEERING AND GEOMATICS







SHANNON QUARTERMAN, P.ENG  
 ENGINEER OF RECORD  
 DATE 2023-04-25

DESIGNED S.QUARTERMAN DATE 2023-04-21  
 QUALITY CONTROL G.IRVINE DATE 2023-04-24  
 QUALITY ASSURANCE L.GARAND DATE 2023-04-25  
 DRAWN S.QUARTERMAN DATE 2023-04-21

**CROSS SECTIONS**  
 CHILLIWACK LAKE ROAD FLOOD RECOVERY  
 SANDHILL SLIDE REPAIRS

FILE NUMBER	PROJECT NUMBER	REG	DRAWING NUMBER	REV
115822010.200	14097-0001	1	R1-1072-1017	-

PLOT DATE: 2023/04/25  
 \\cc0049-ppfss01\workgroup\1158\active\115822010\02\_active\_tasks\200\_clr-sandhill\1\_bc\_moti\DesignModel\03\_Corridors\CORR\_SANDHILL.dwg

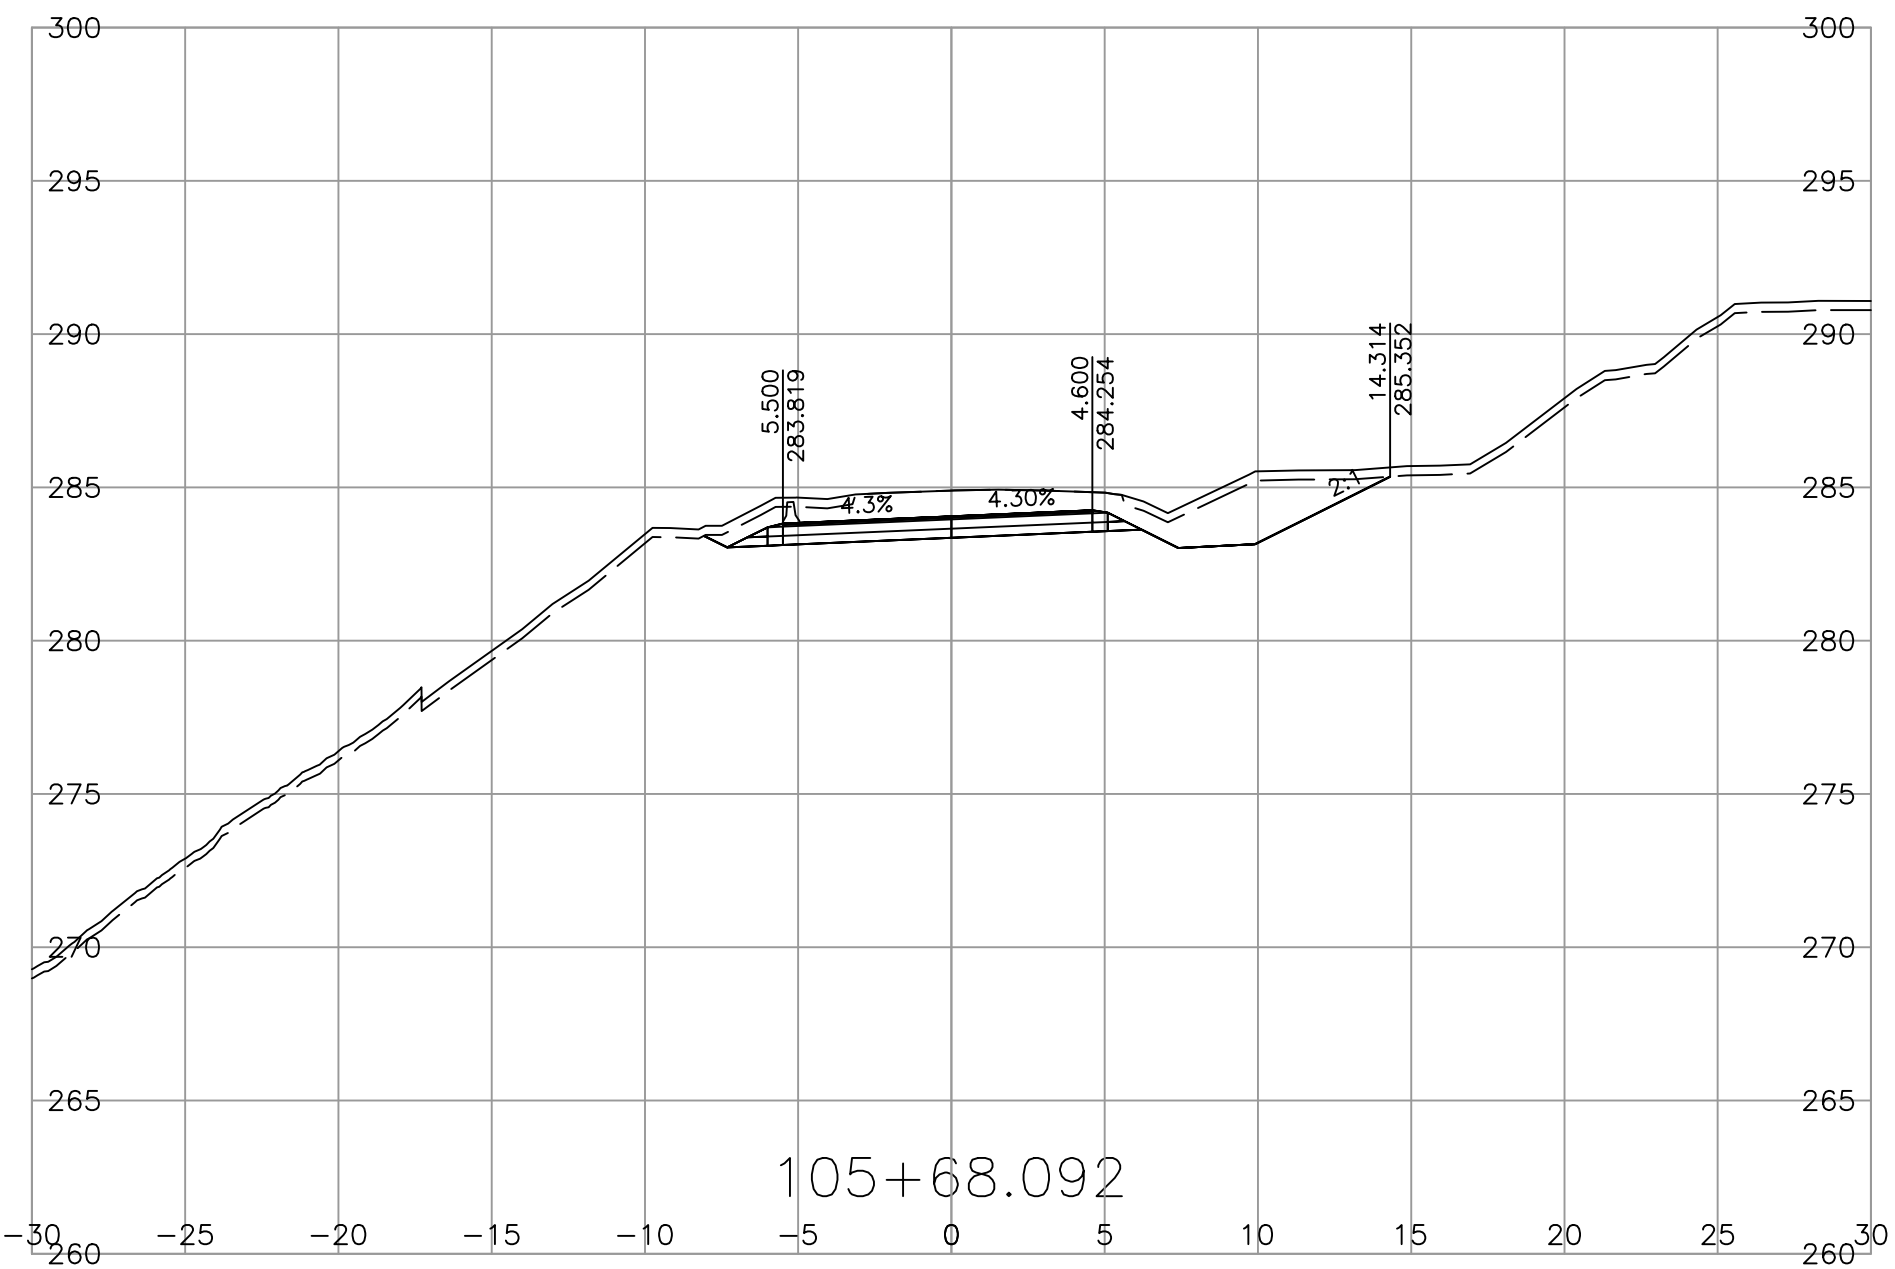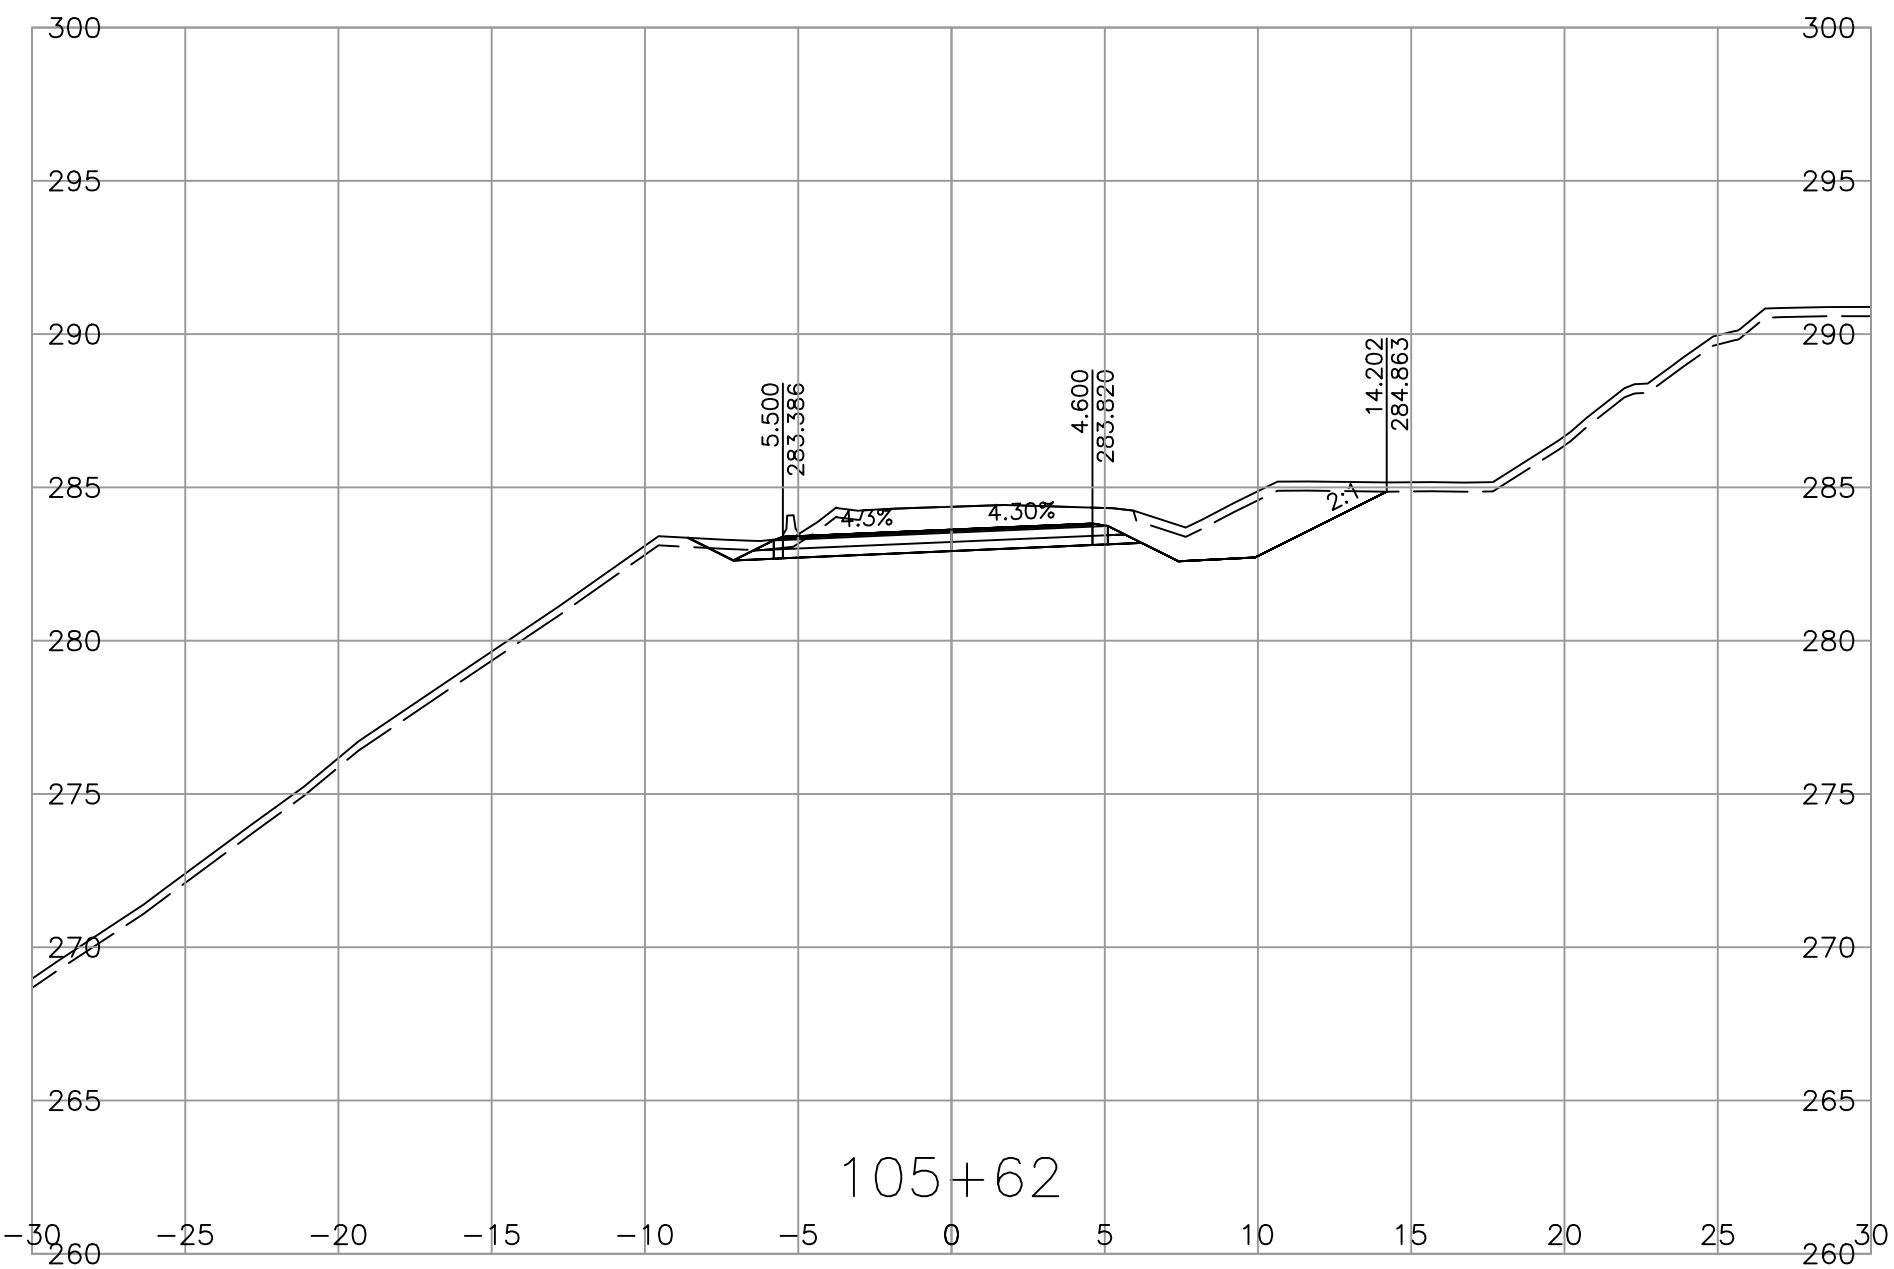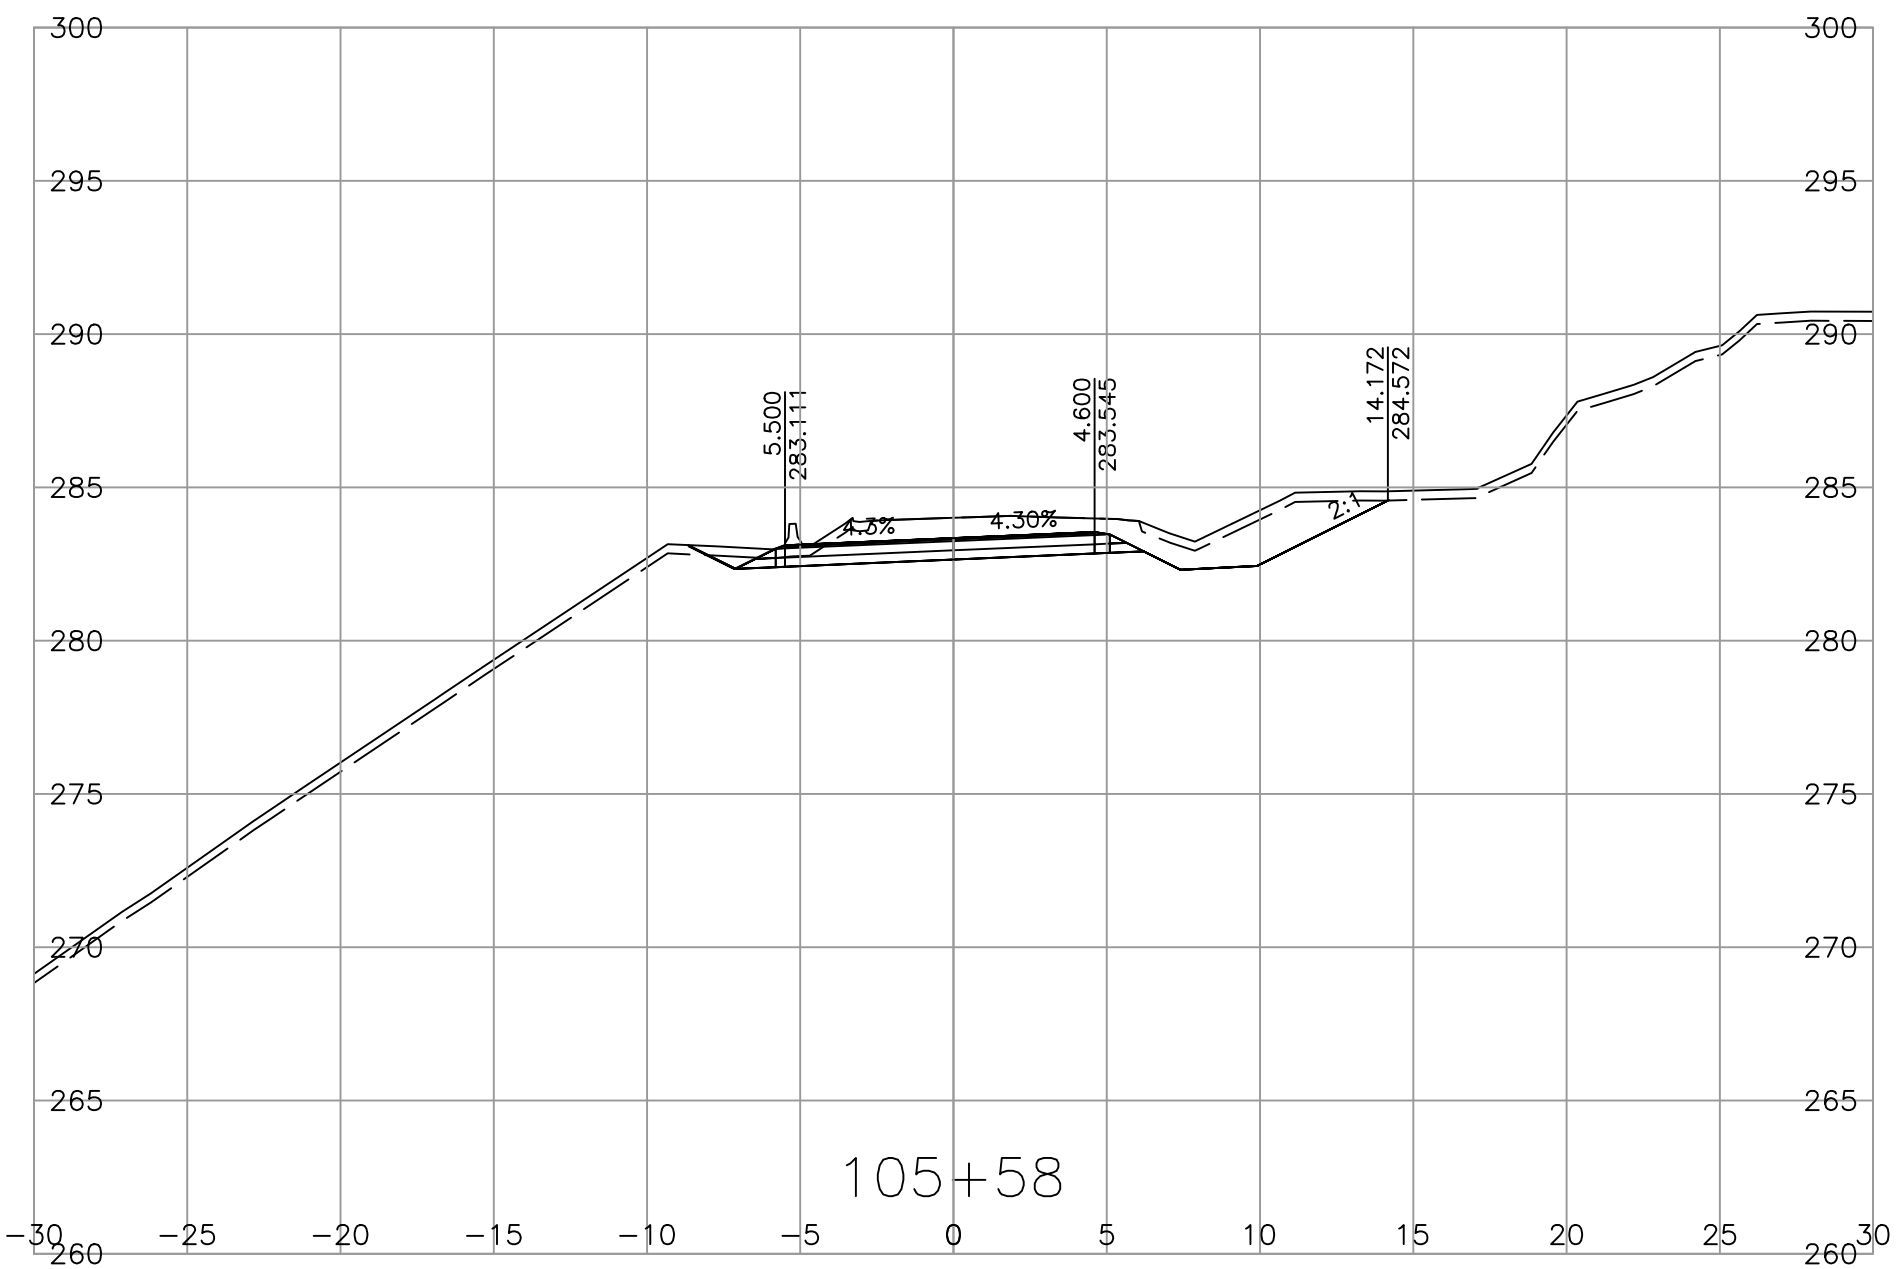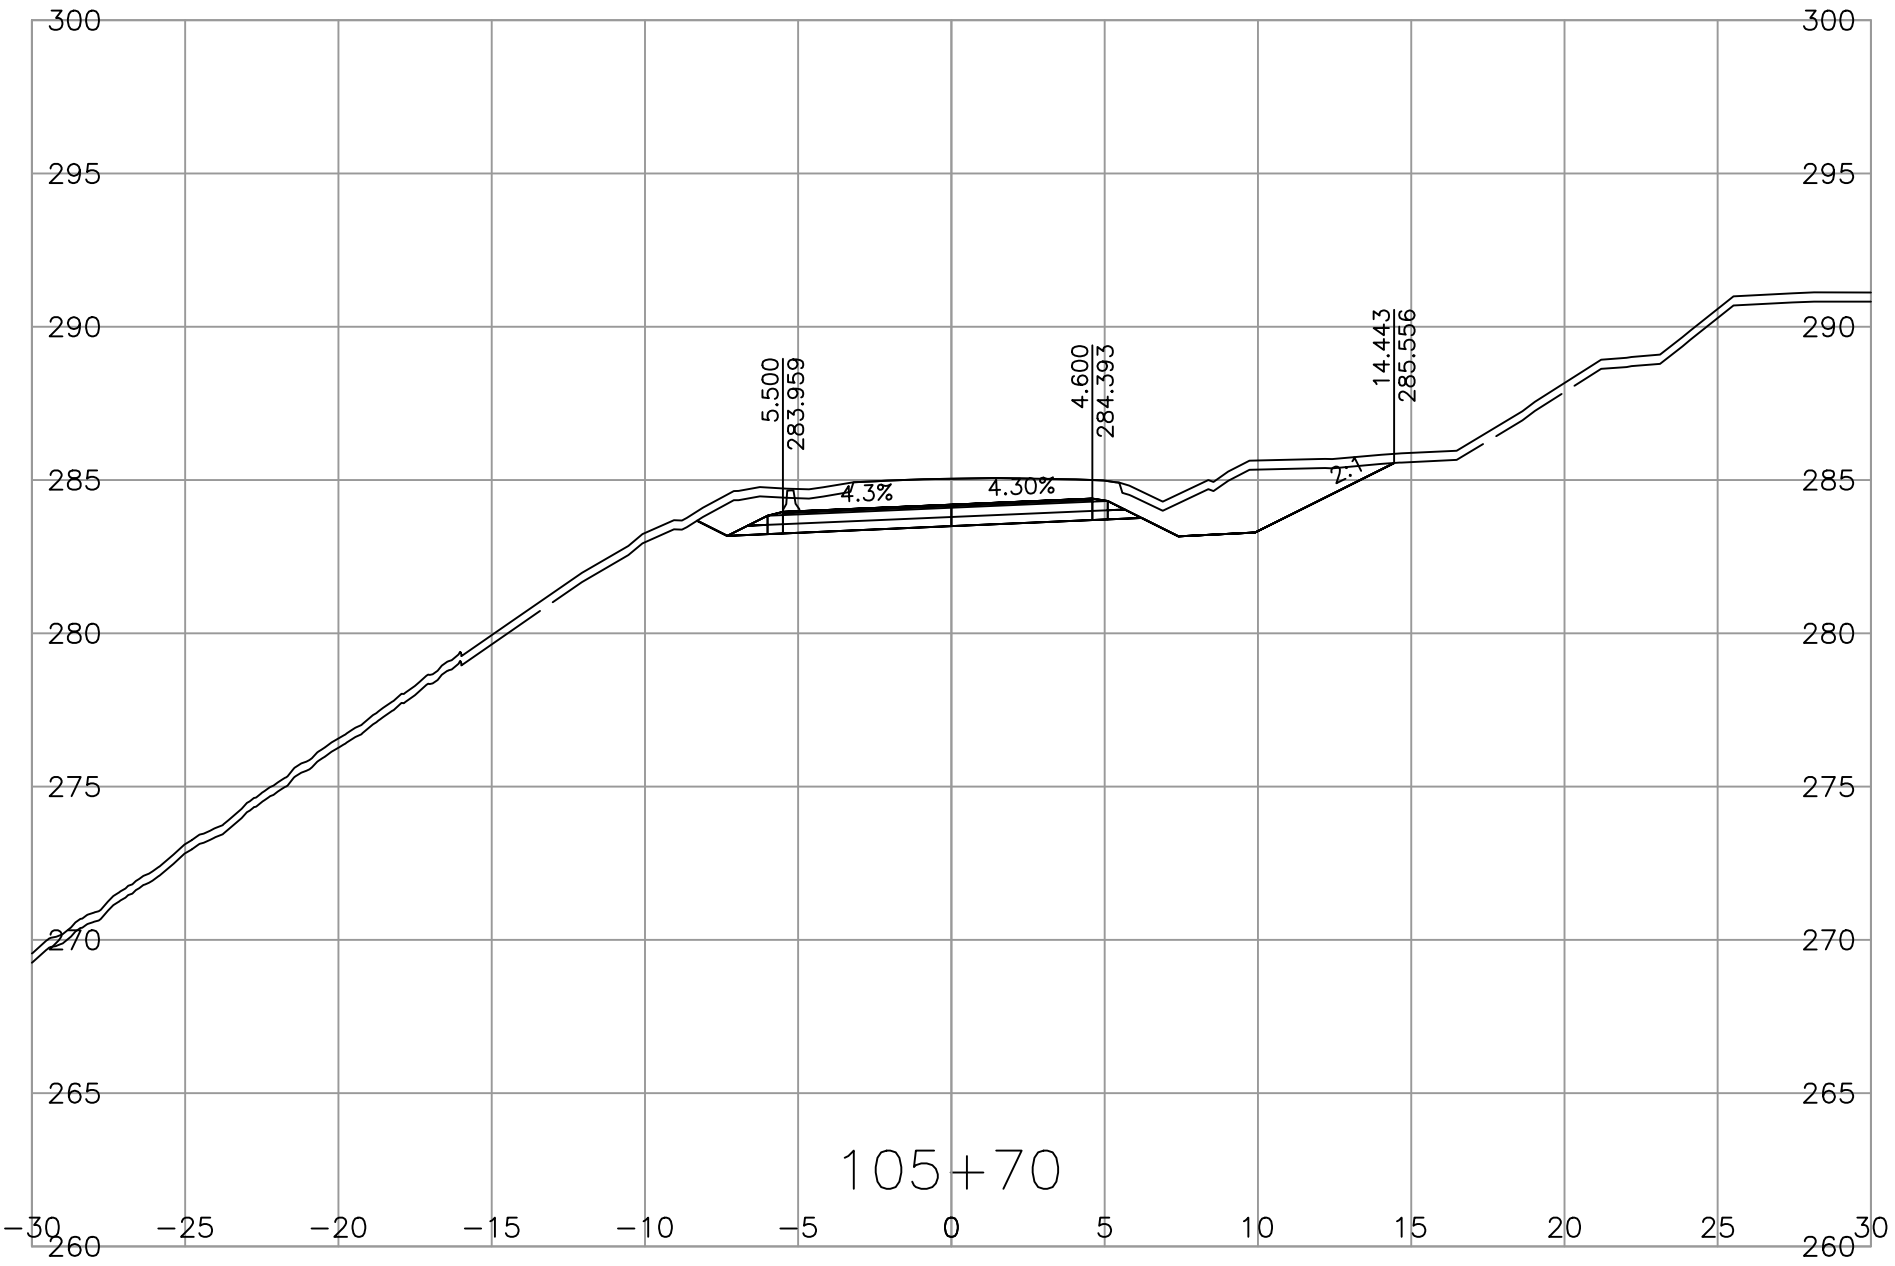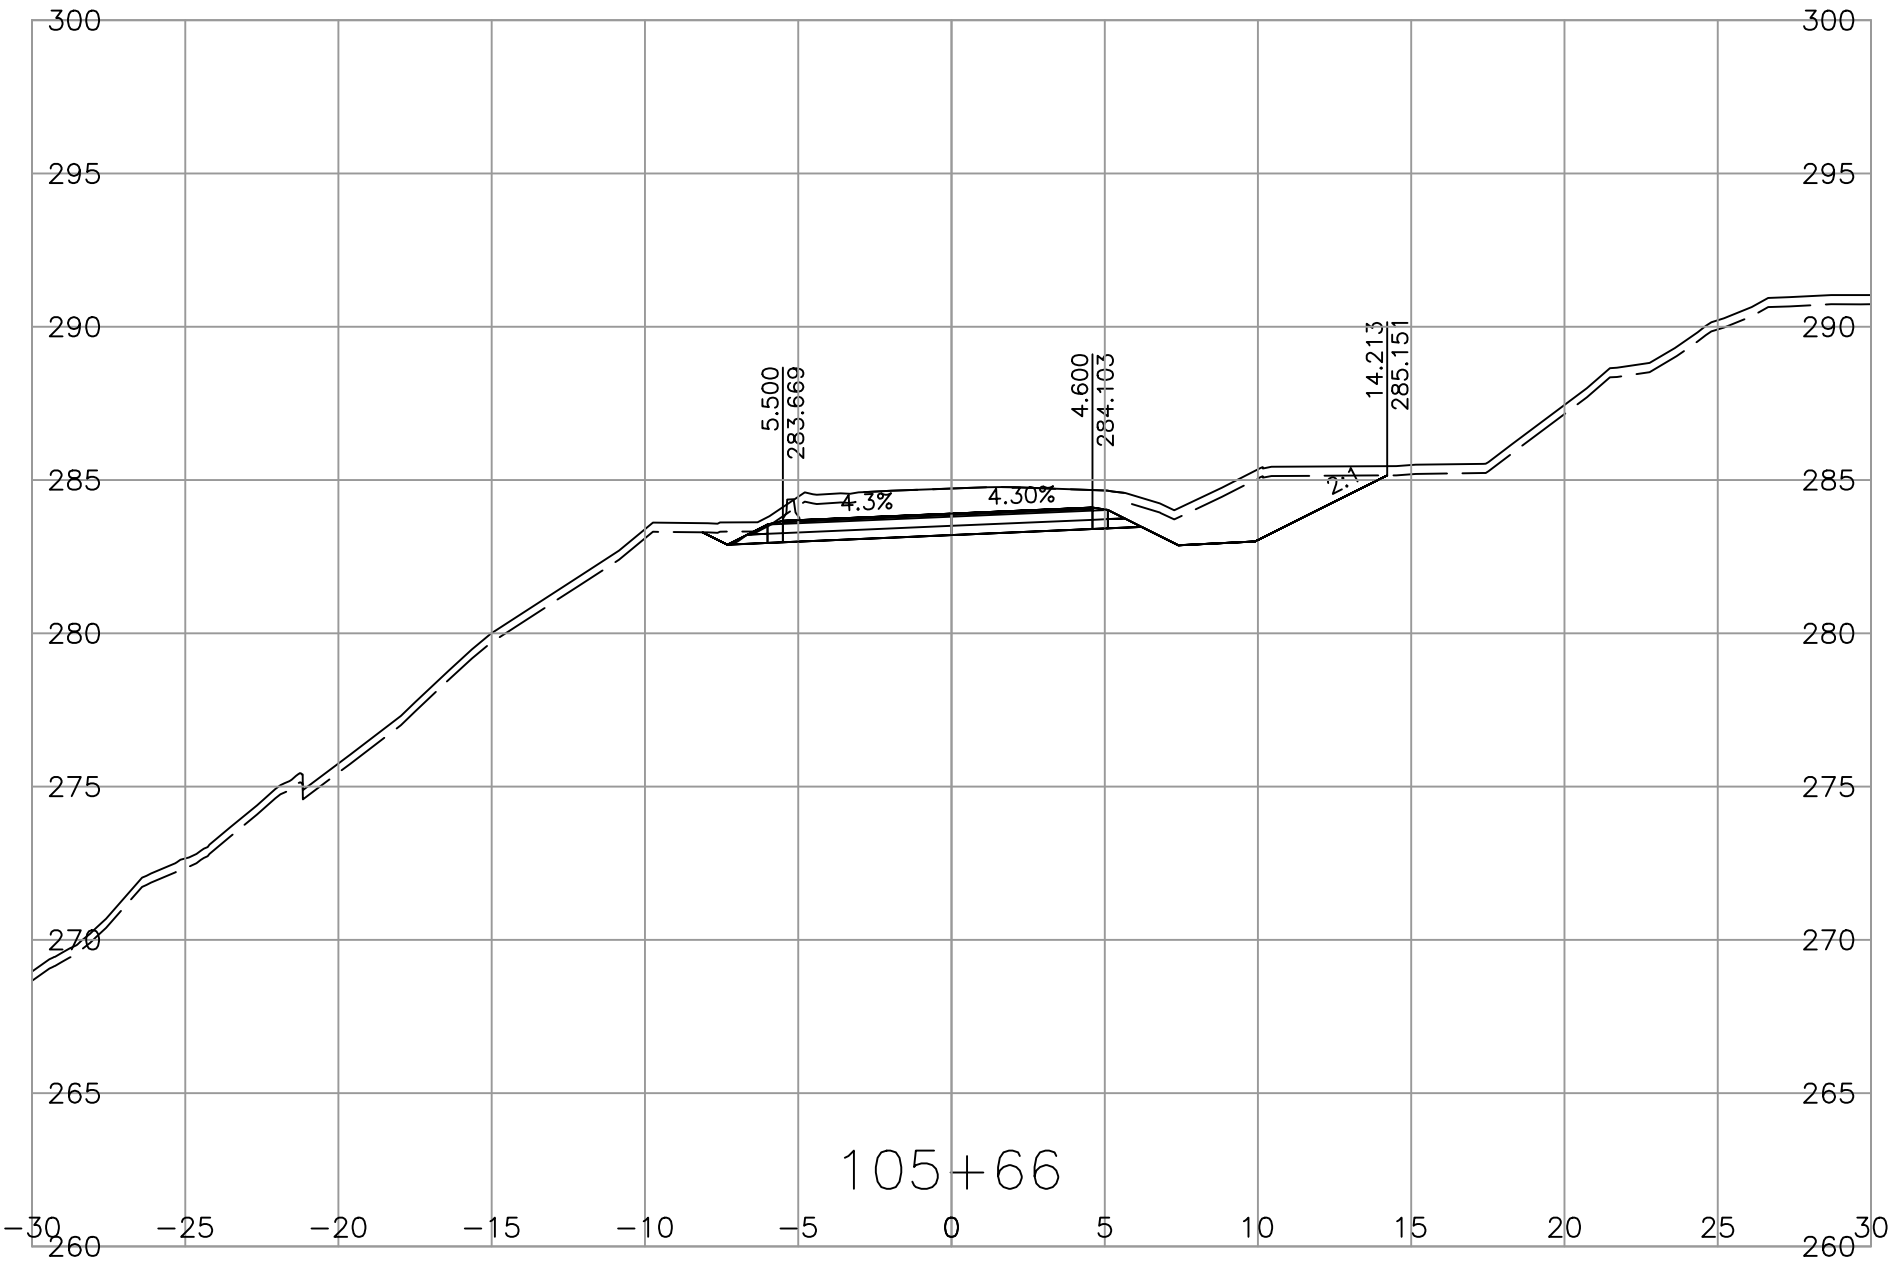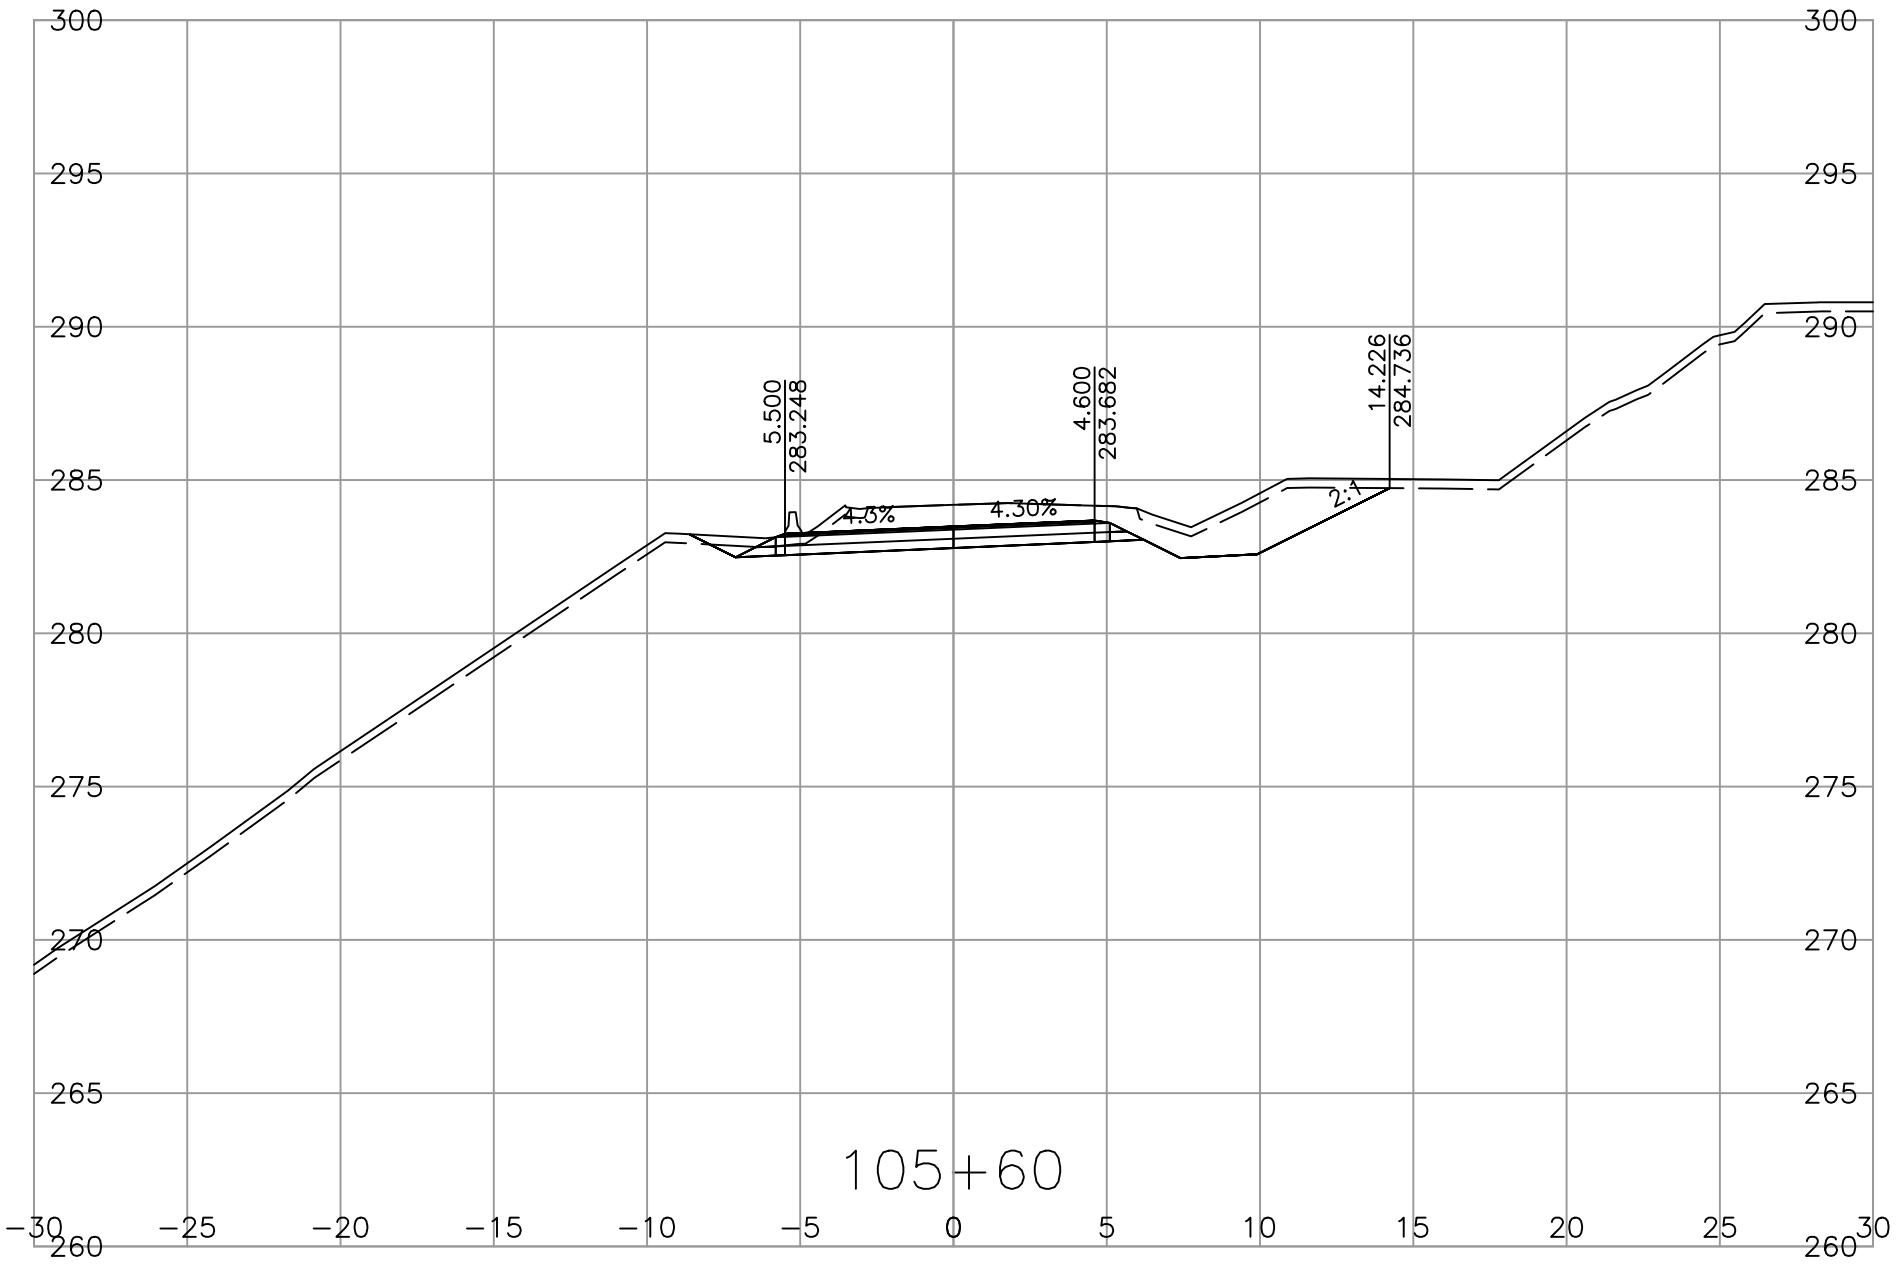

SCALE 0 2 1:250 12m

CAD FILENAME CORR\_SANDHILL  
 PLOT DATE 4/25/2023

REV	DATE	REVISIONS	NAME

SHANNON QUARTERMAN, P.ENG  
 ENGINEER OF RECORD  
 DATE 2023-04-25

**BRITISH COLUMBIA**







MINISTRY OF TRANSPORTATION AND INFRASTRUCTURE  
 SOUTH COAST REGION  
 HIGHWAY ENGINEERING AND GEOMATICS

DESIGNED S.QUARTERMAN DATE 2023-04-21  
 QUALITY CONTROL G.IRVINE DATE 2023-04-24  
 QUALITY ASSURANCE L.GARAND DATE 2023-04-25  
 DRAWN S.QUARTERMAN DATE 2023-04-21

**CROSS SECTIONS**  
 CHILLIWACK LAKE ROAD FLOOD RECOVERY  
 SANDHILL SLIDE REPAIRS

FILE NUMBER	PROJECT NUMBER	REG	DRAWING NUMBER	REV
115822010.200	14097-0001	1	R1-1072-1018	-

PLOT DATE: 2023/04/25  
 \\cc0049-ppfss01\workgroup\115822010\02\_active\_tasks\200\_clr-sandhill\1\_bc\_mct\DesignModel\03\_Corridors\CORR\_SANDHILL.dwg

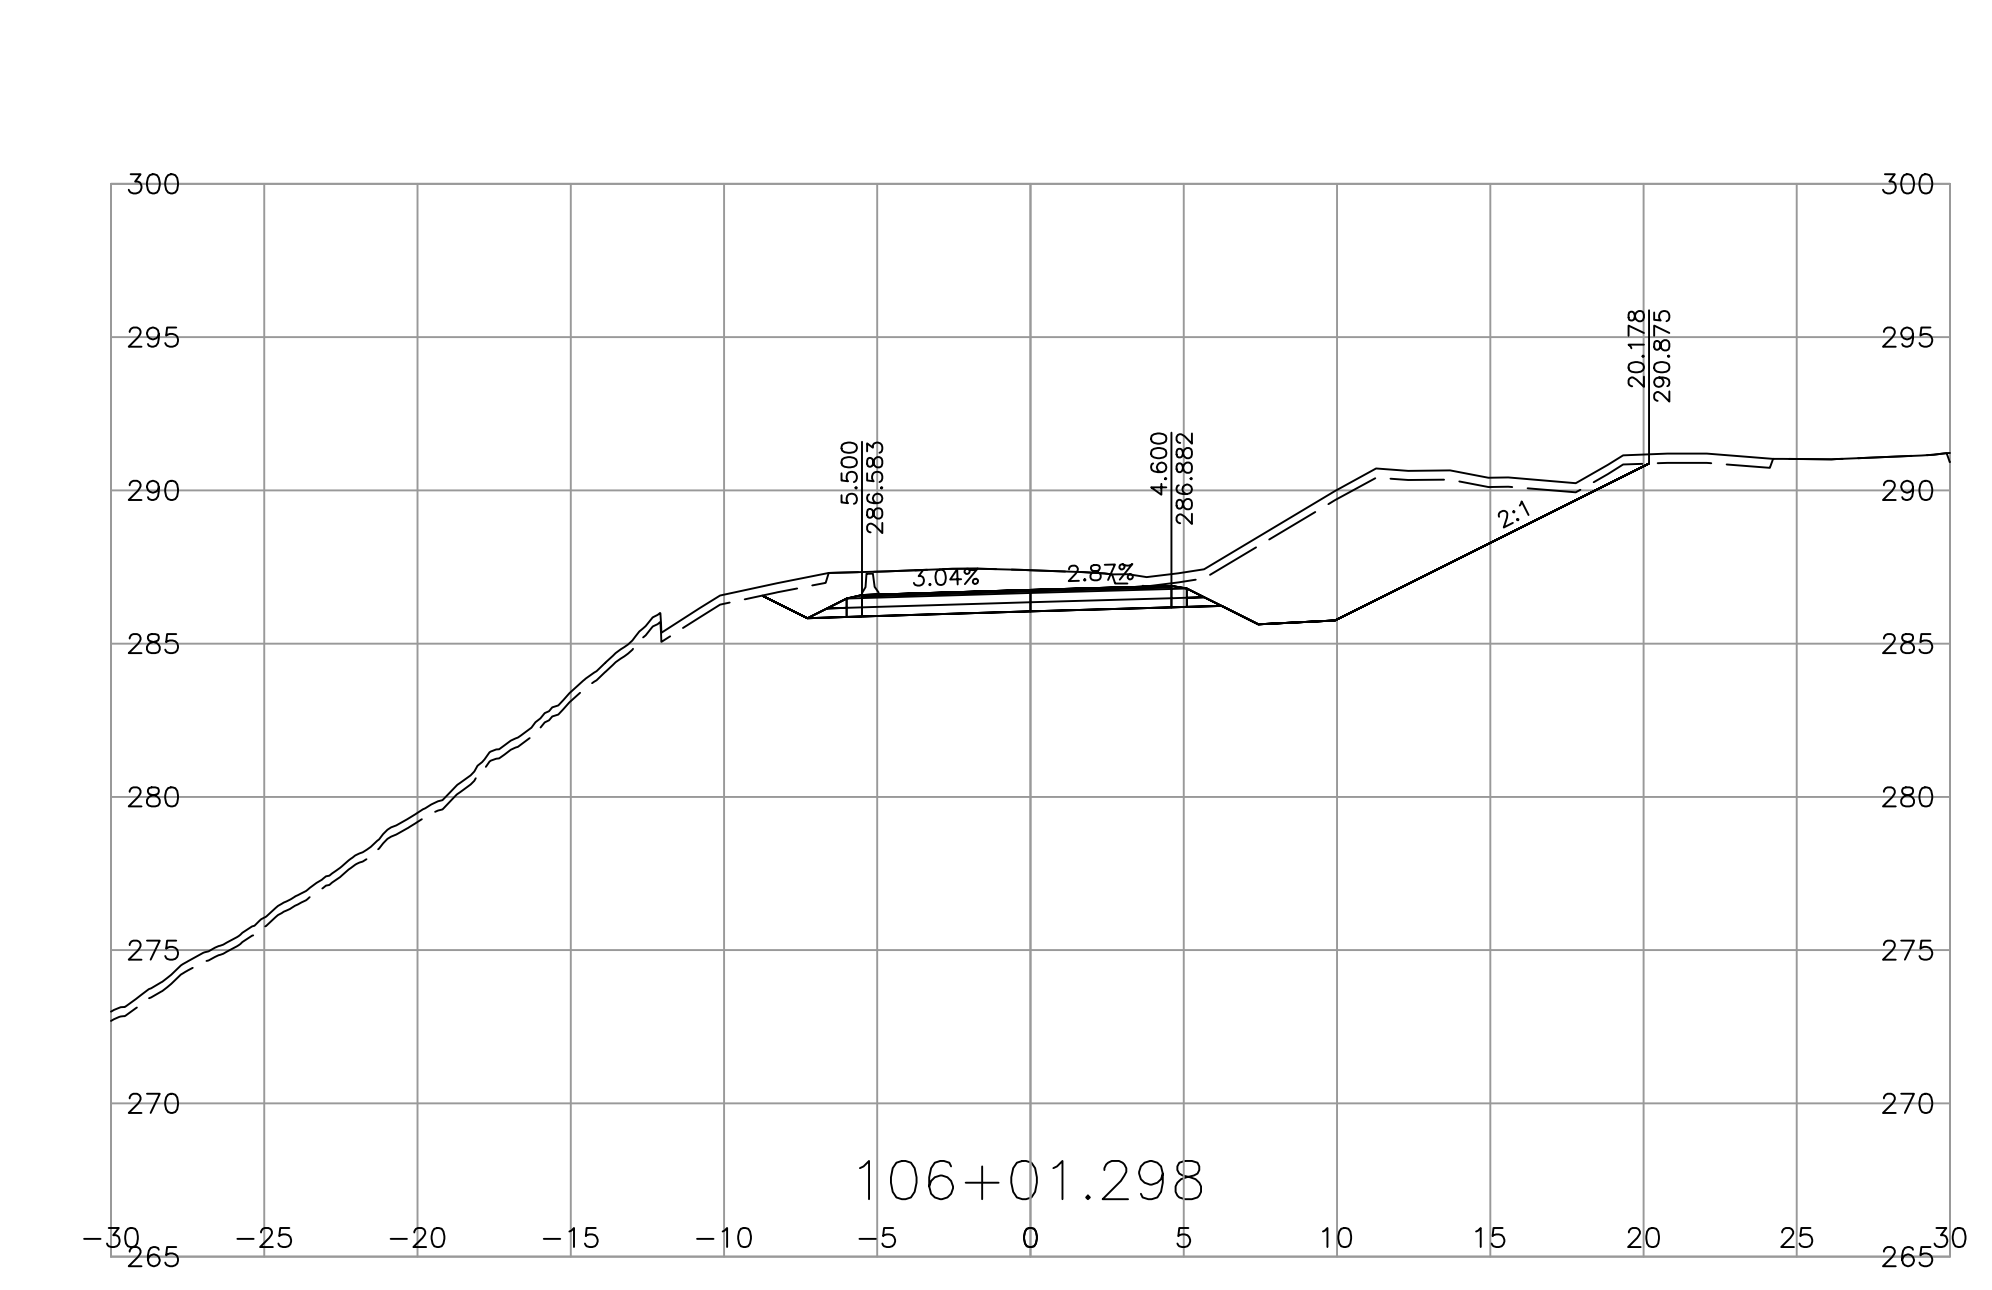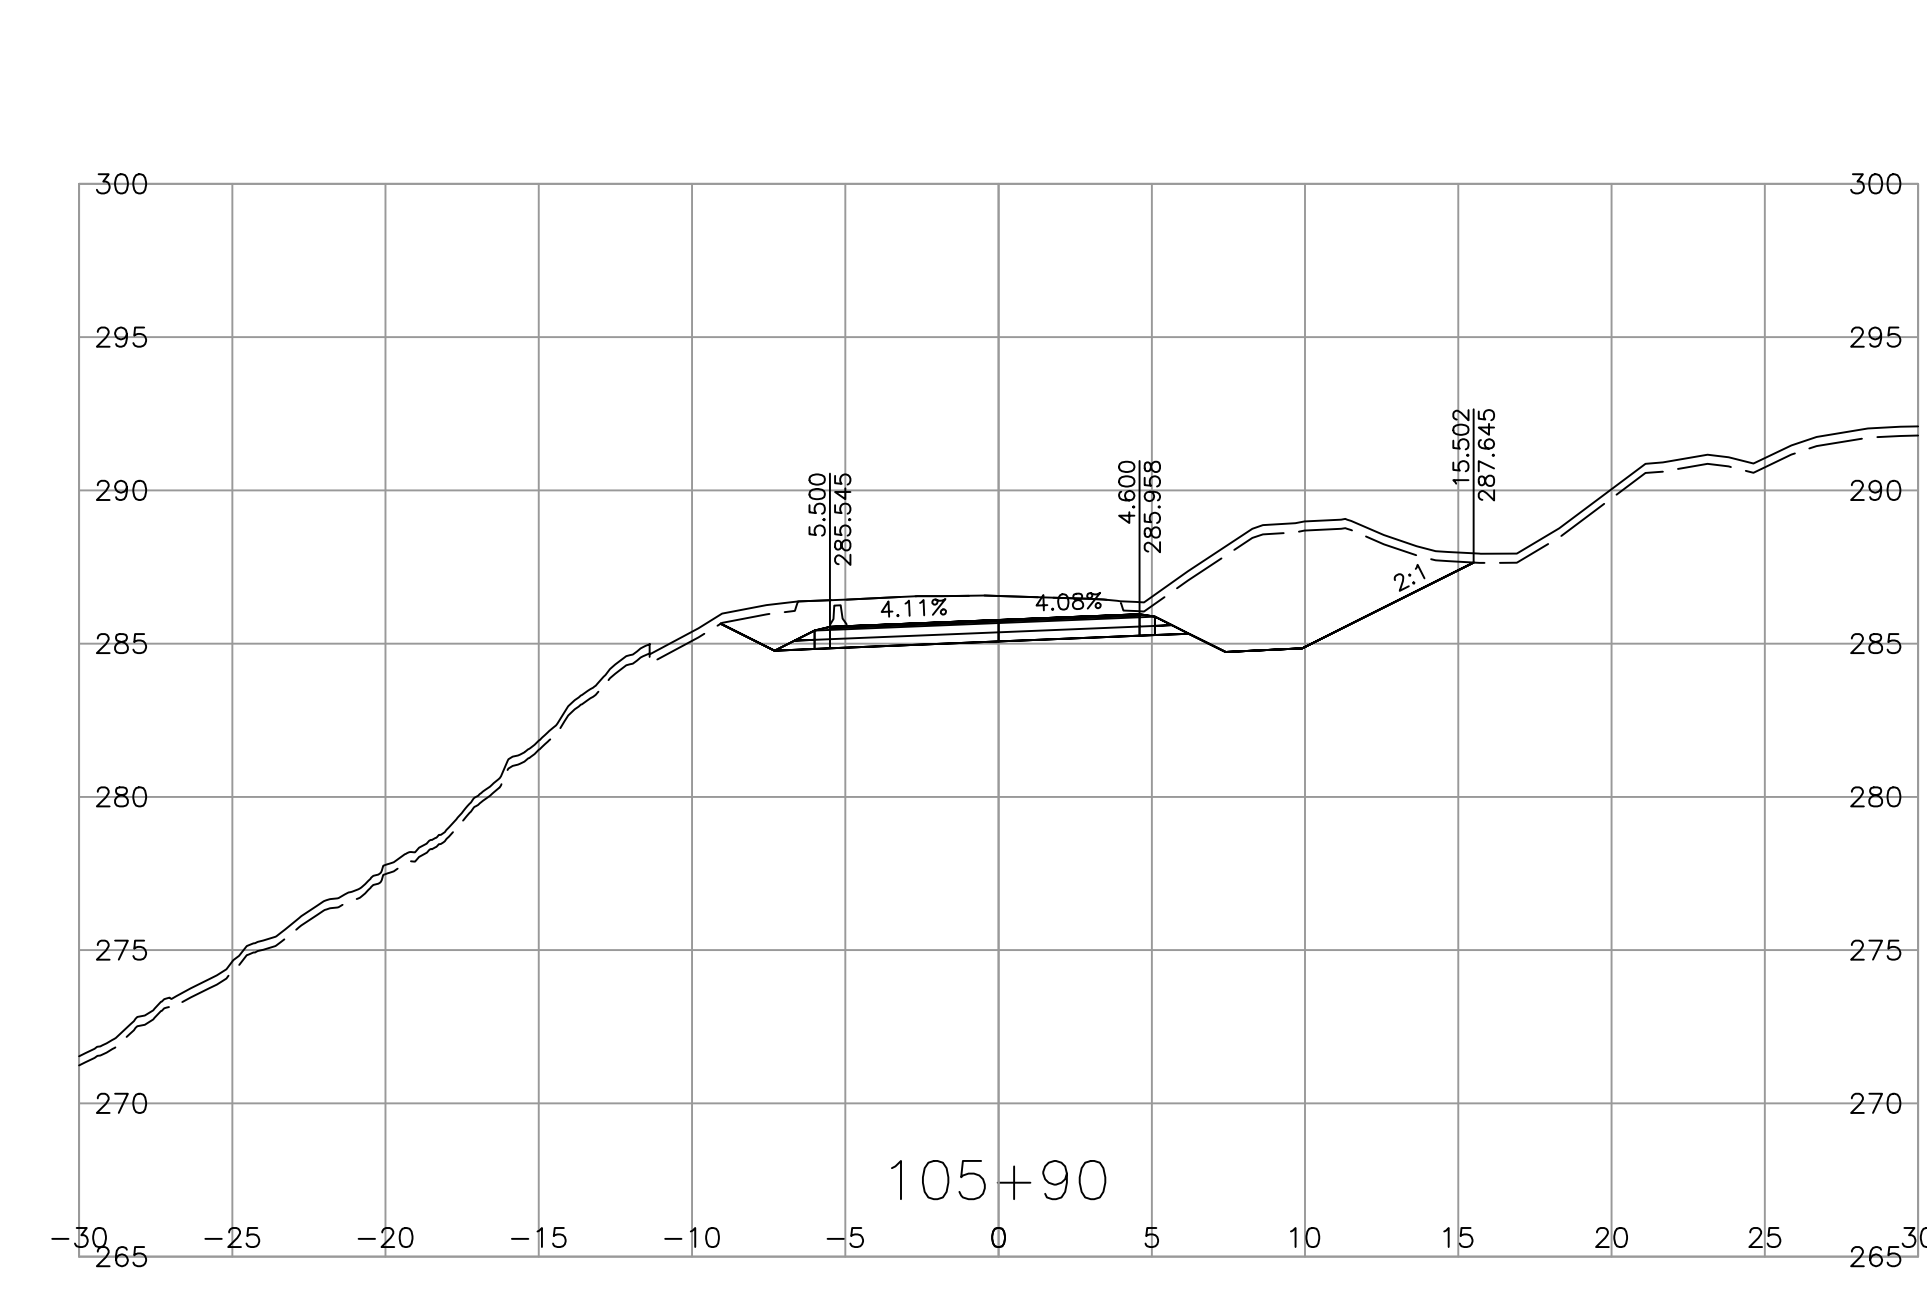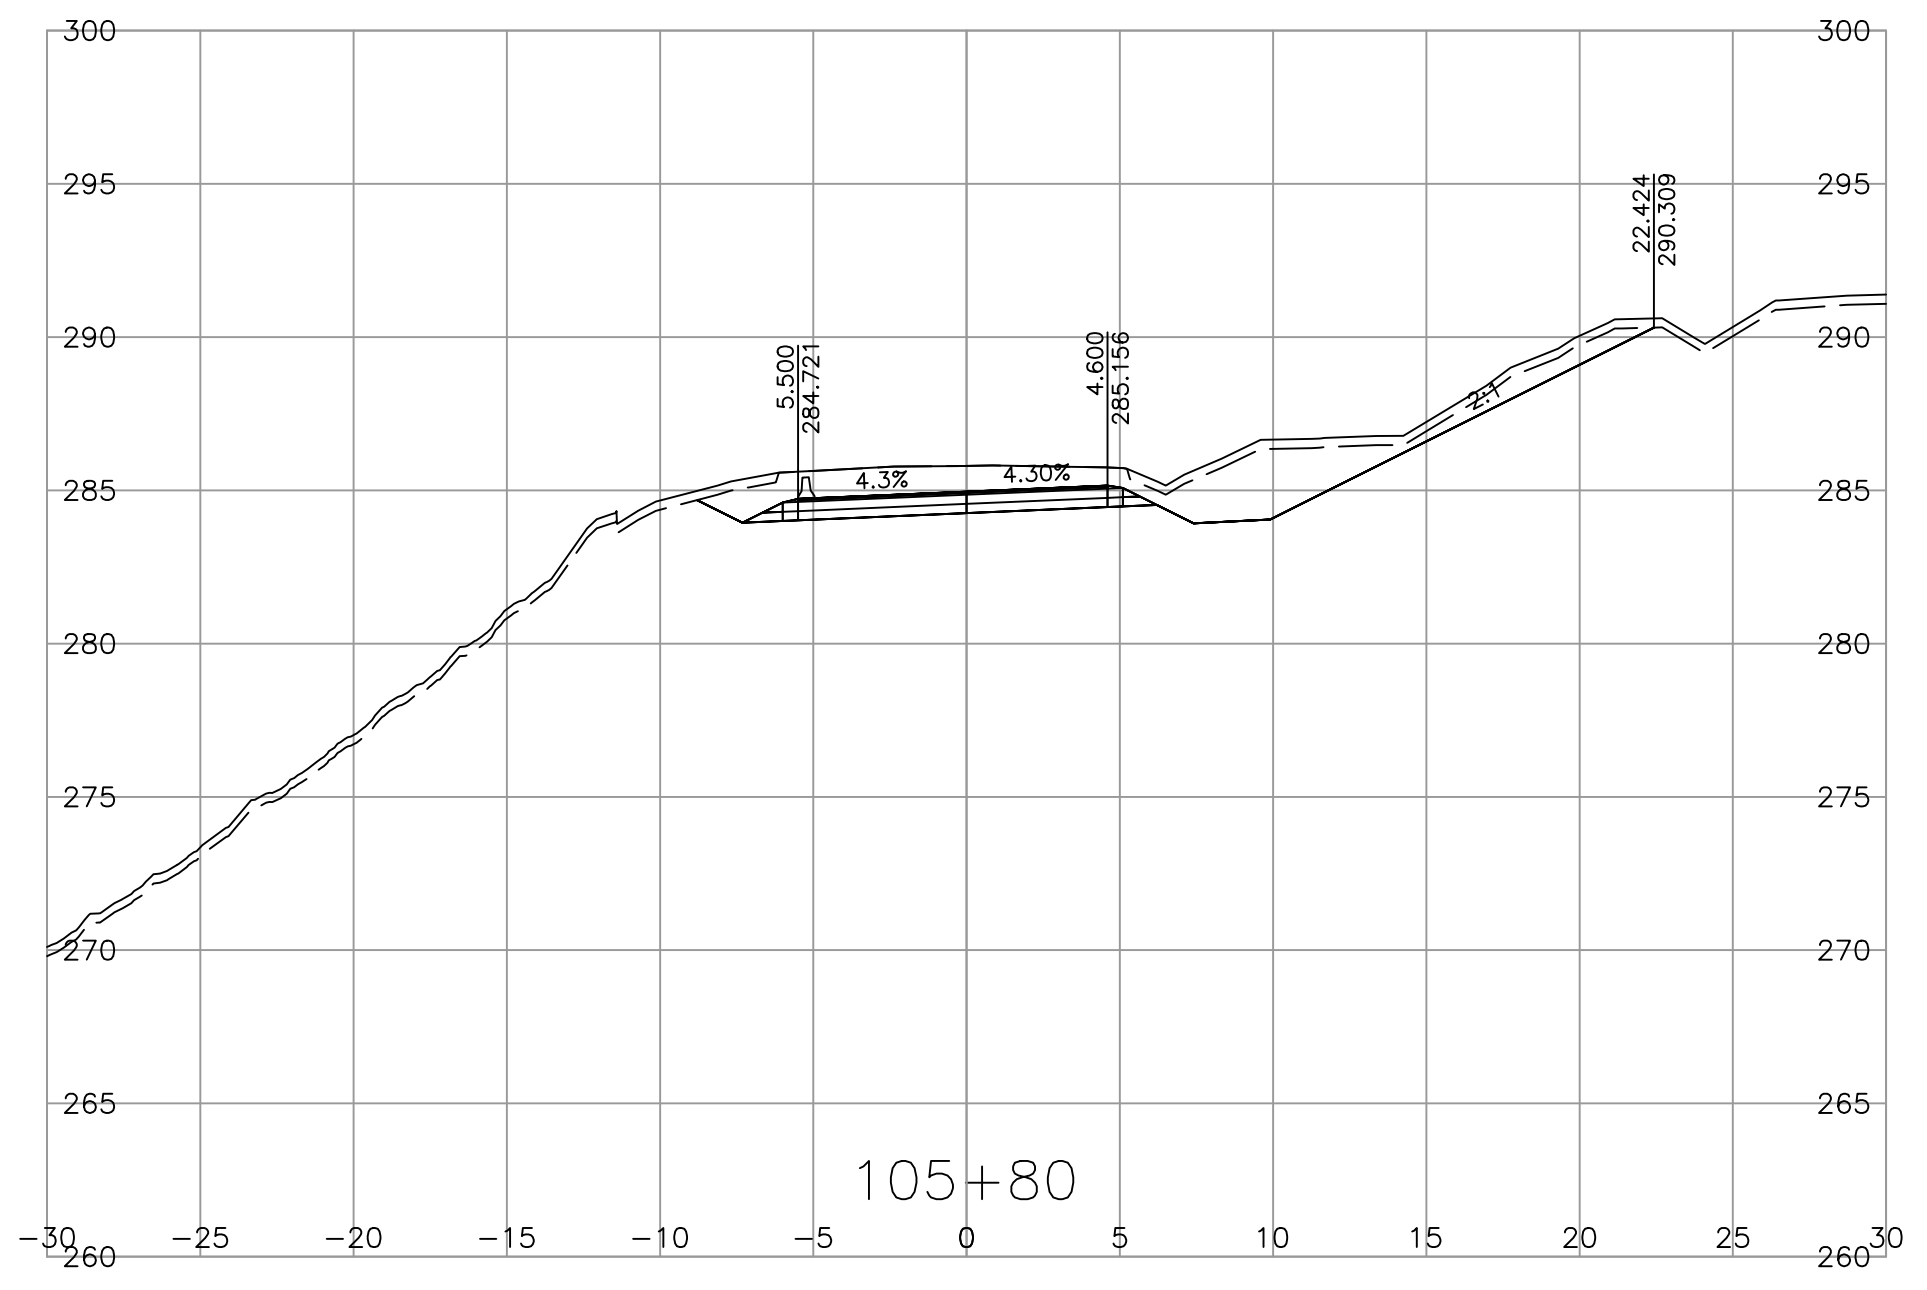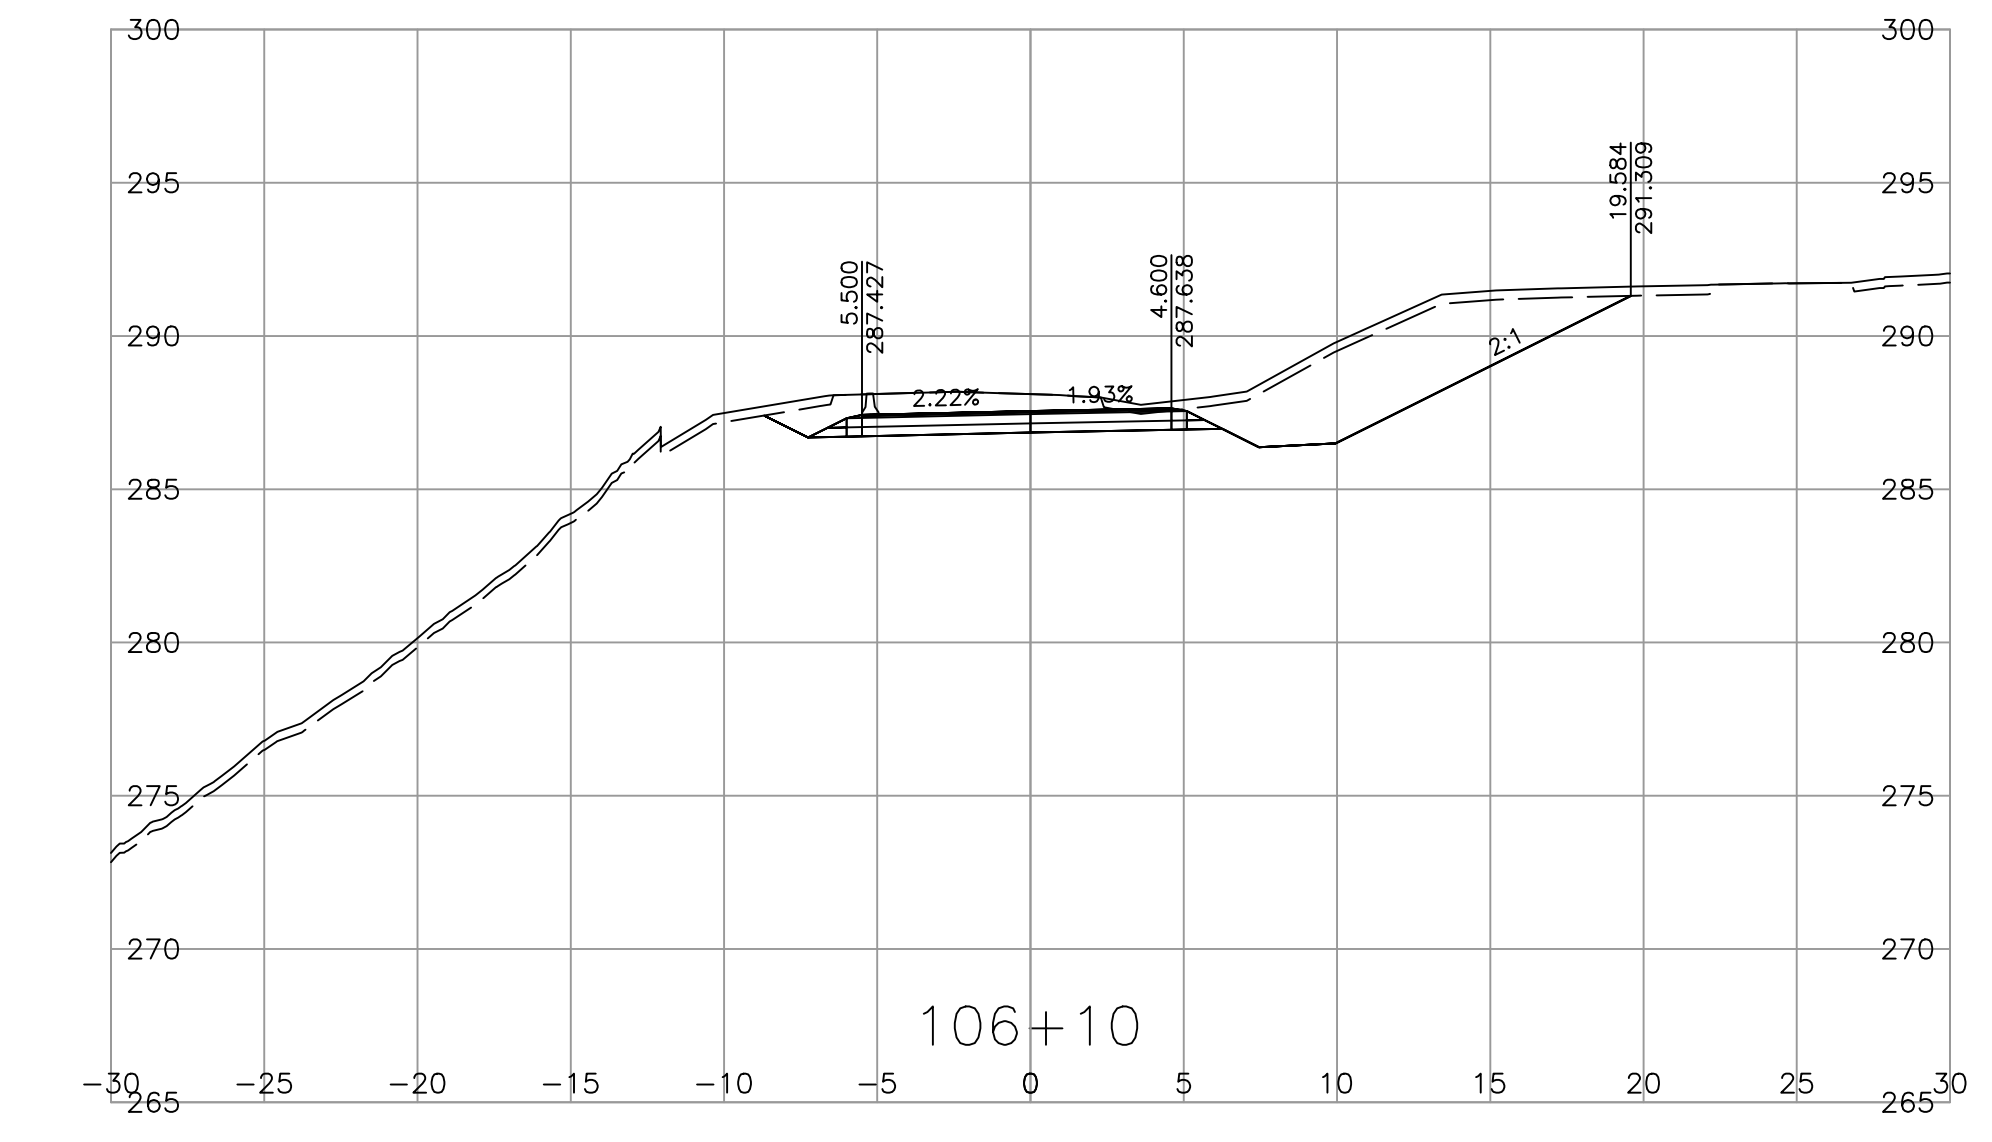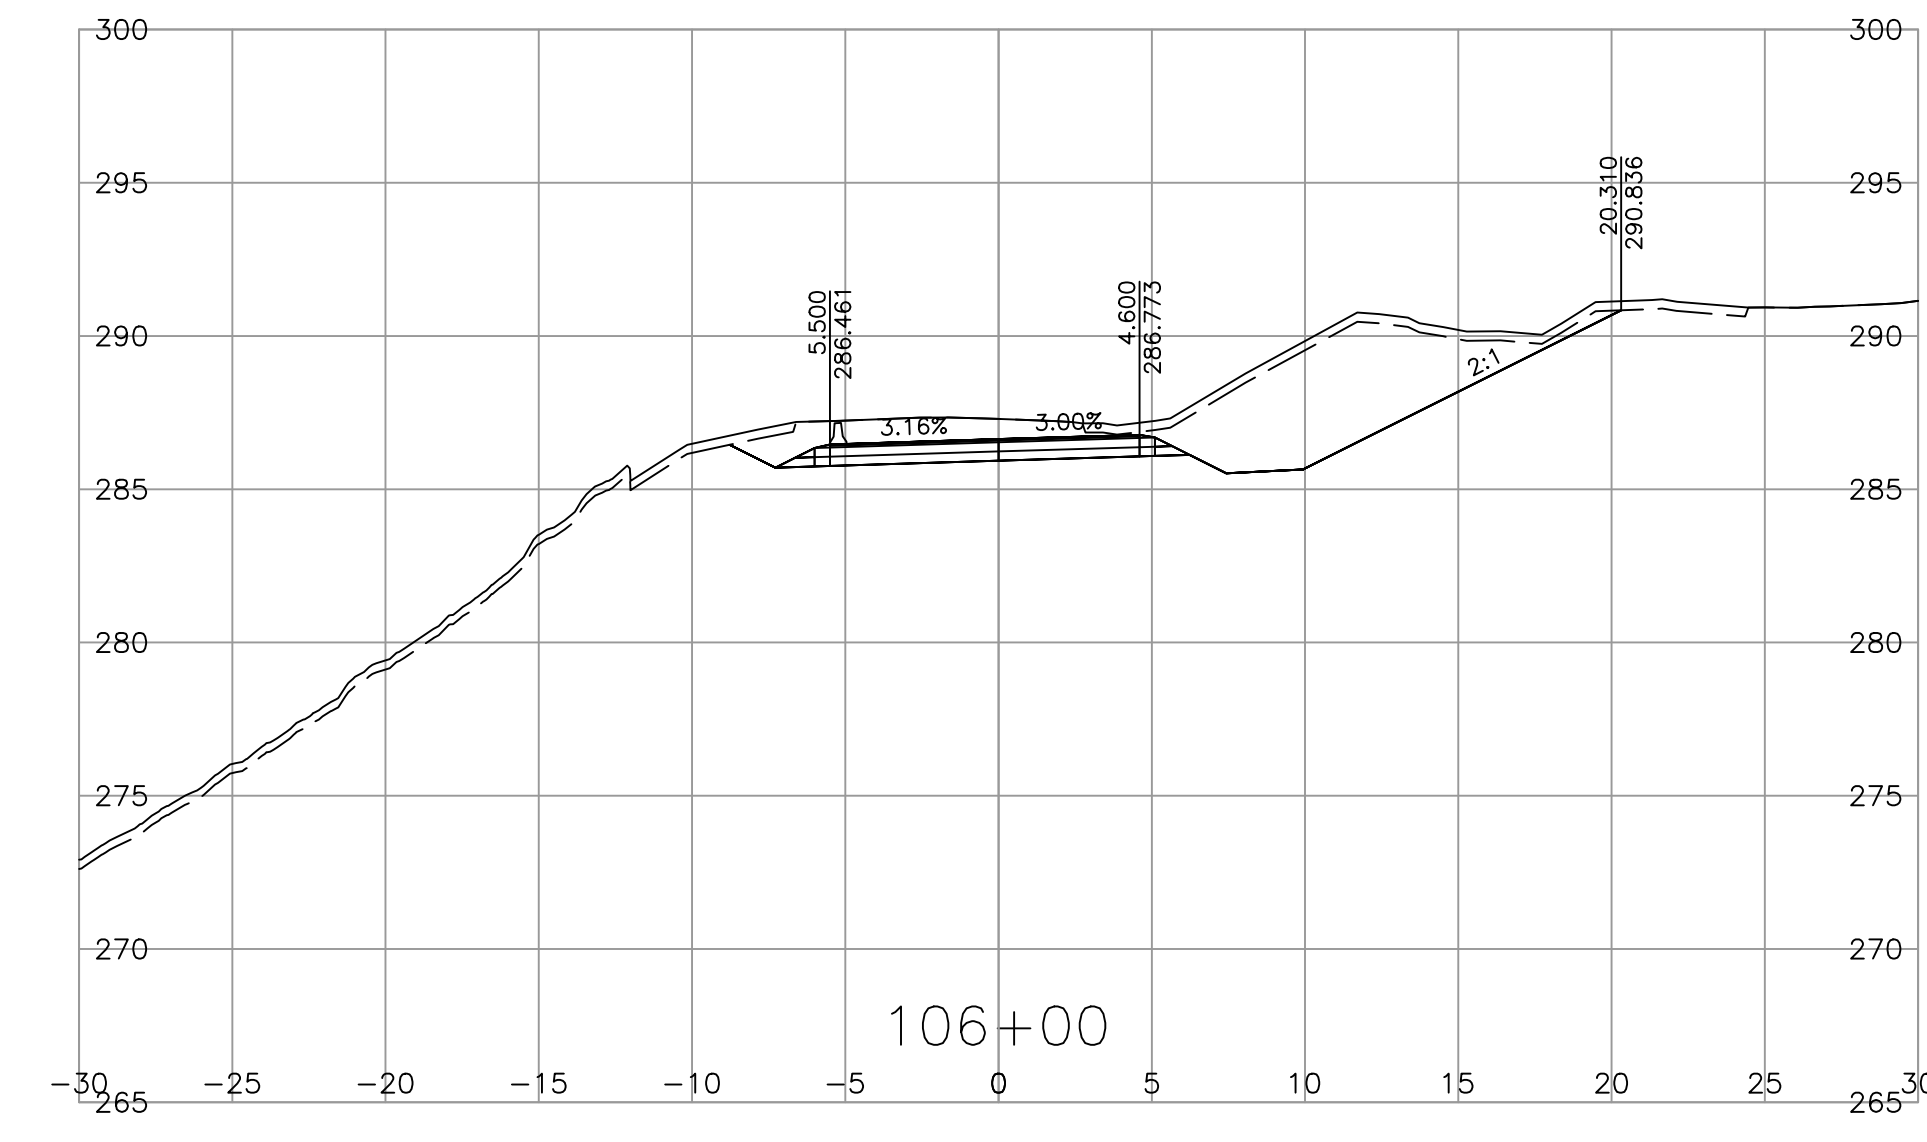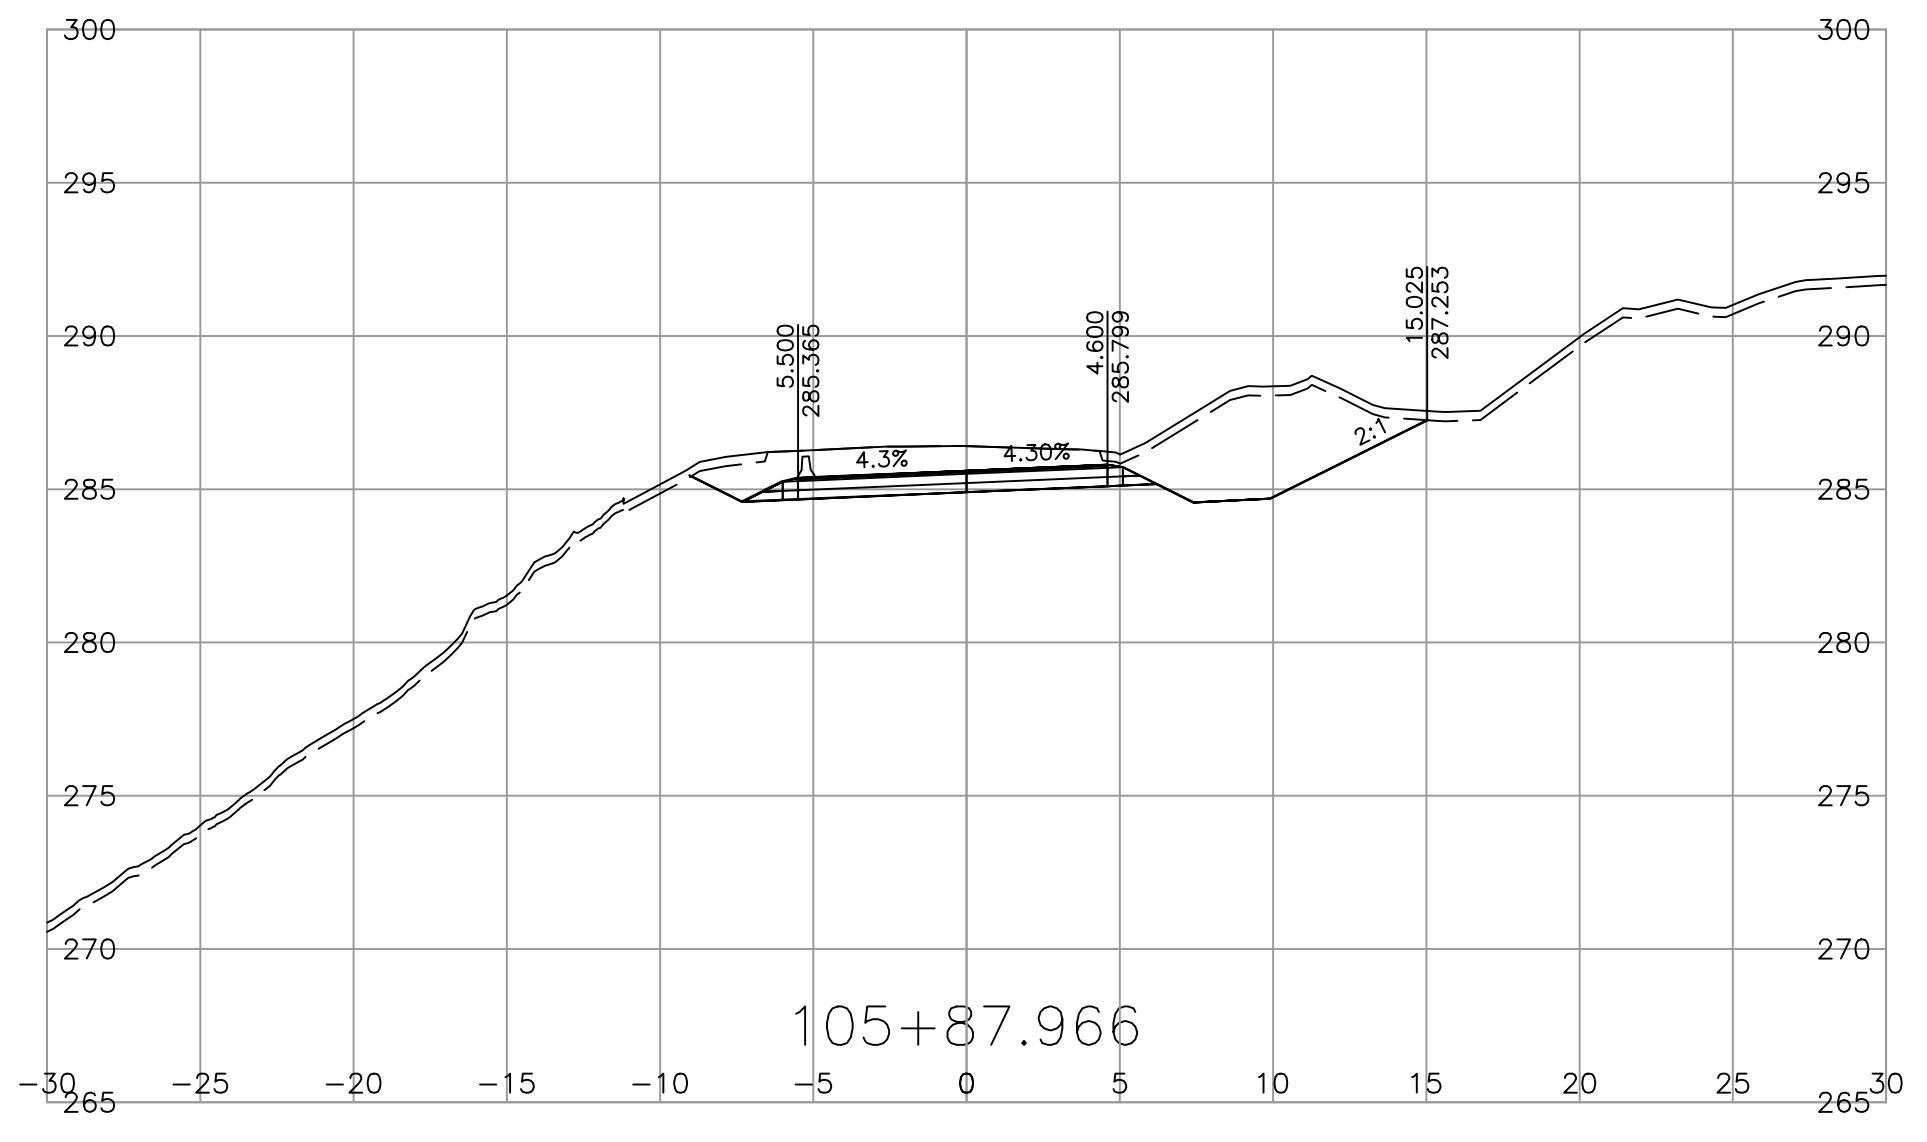

SCALE 0 2 1:250 12m

CAD FILENAME CORR\_SANDHILL  
 PLOT DATE 4/25/2023

REV	DATE	REVISIONS	NAME

**BRITISH COLUMBIA**

MINISTRY OF TRANSPORTATION AND INFRASTRUCTURE  
 SOUTH COAST REGION  
 HIGHWAY ENGINEERING AND GEOMATICS







DESIGNED S.QUARTERMAN DATE 2023-04-21  
 QUALITY CONTROL G.IRVINE DATE 2023-04-24  
 QUALITY ASSURANCE L.GARAND DATE 2023-04-25  
 DRAWN S.QUARTERMAN DATE 2023-04-21

SHANNON QUARTERMAN, P.ENG  
 ENGINEER OF RECORD  
 DATE 2023-04-25

**CROSS SECTIONS**  
 CHILLIWACK LAKE ROAD FLOOD RECOVERY  
 SANDHILL SLIDE REPAIRS

FILE NUMBER	PROJECT NUMBER	REG	DRAWING NUMBER	REV
115822010.200	14097-0001	1	R1-1072-1019	-

PLOT DATE: 2023/04/25  
 \\cc0049-ppfss01\workgroup\1158\active\115822010\02\_active\_tasks\200\_clr-sandhill\11\_bc\_moti\DesignModel\03\_Corridors\CORR\_SANDHILL.dwg

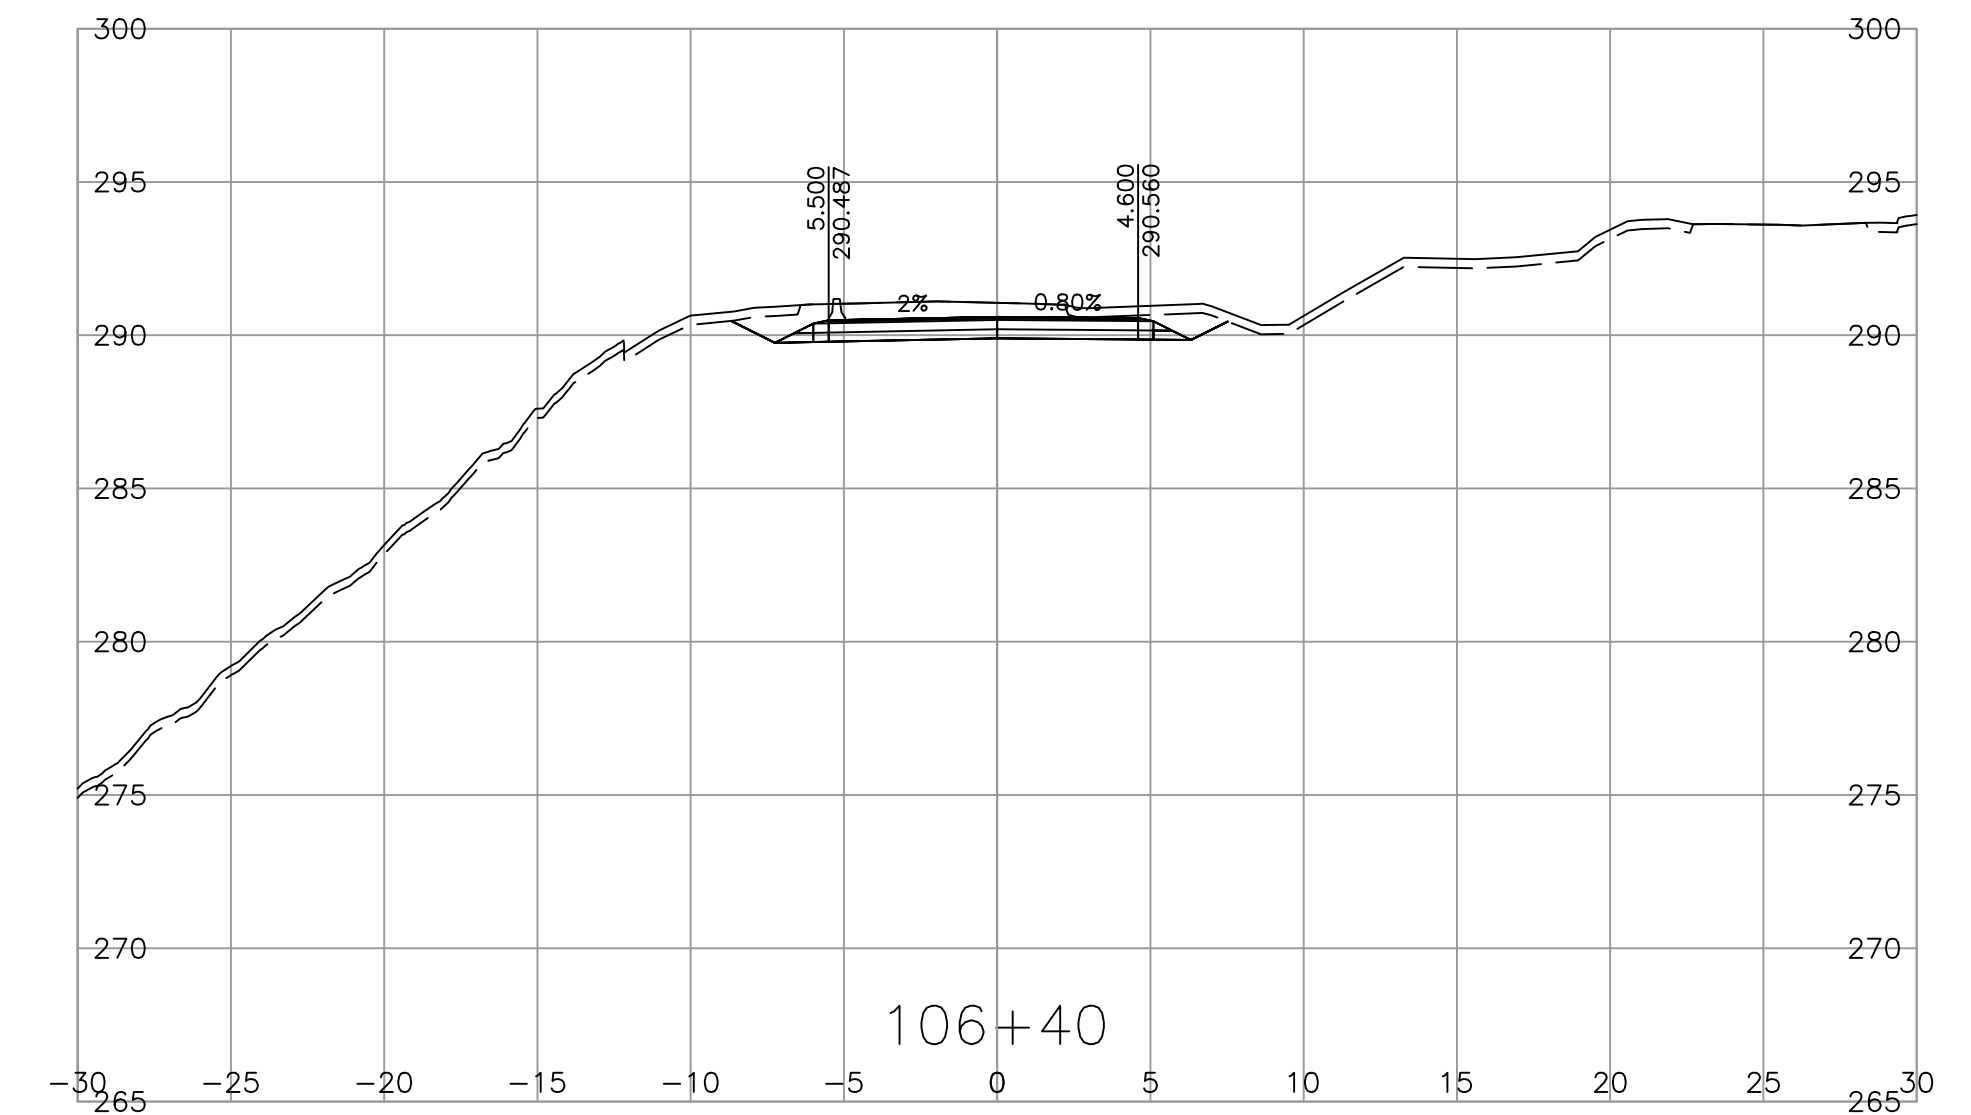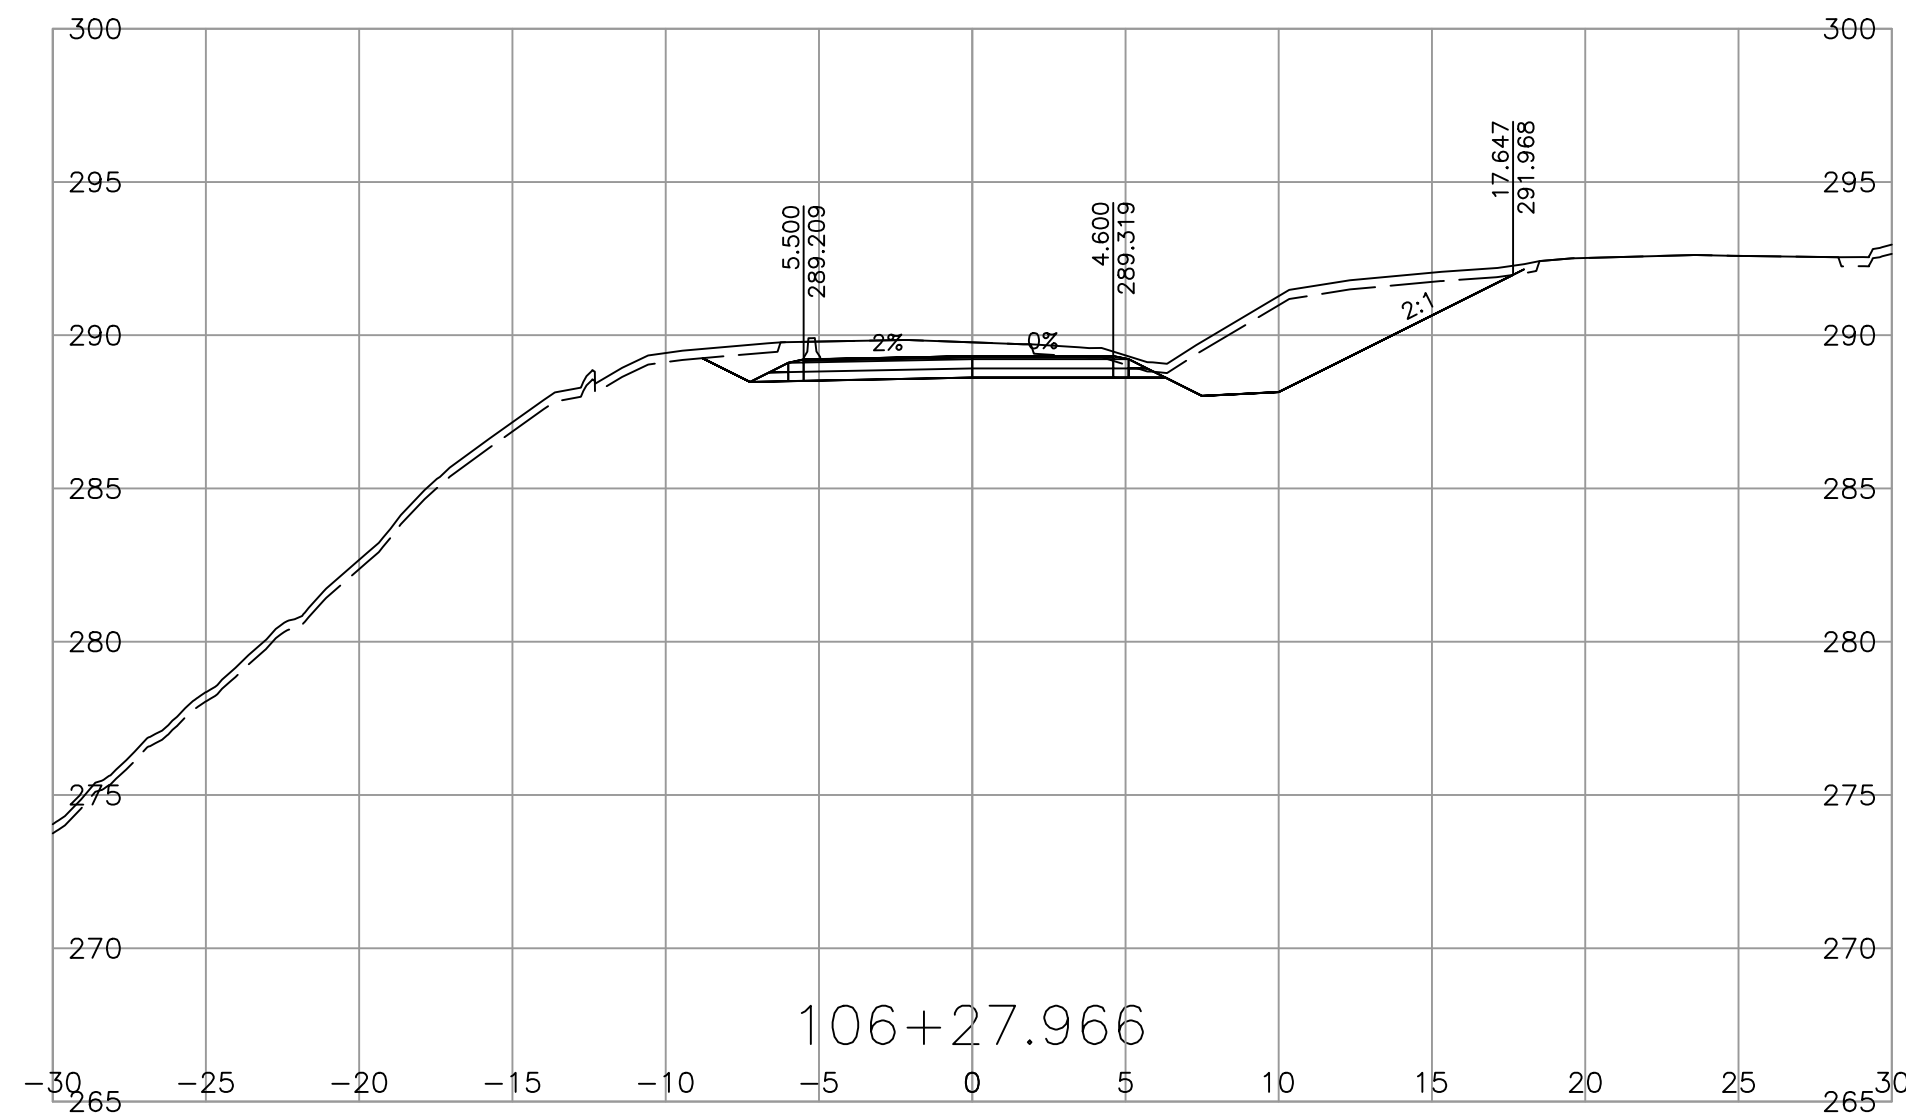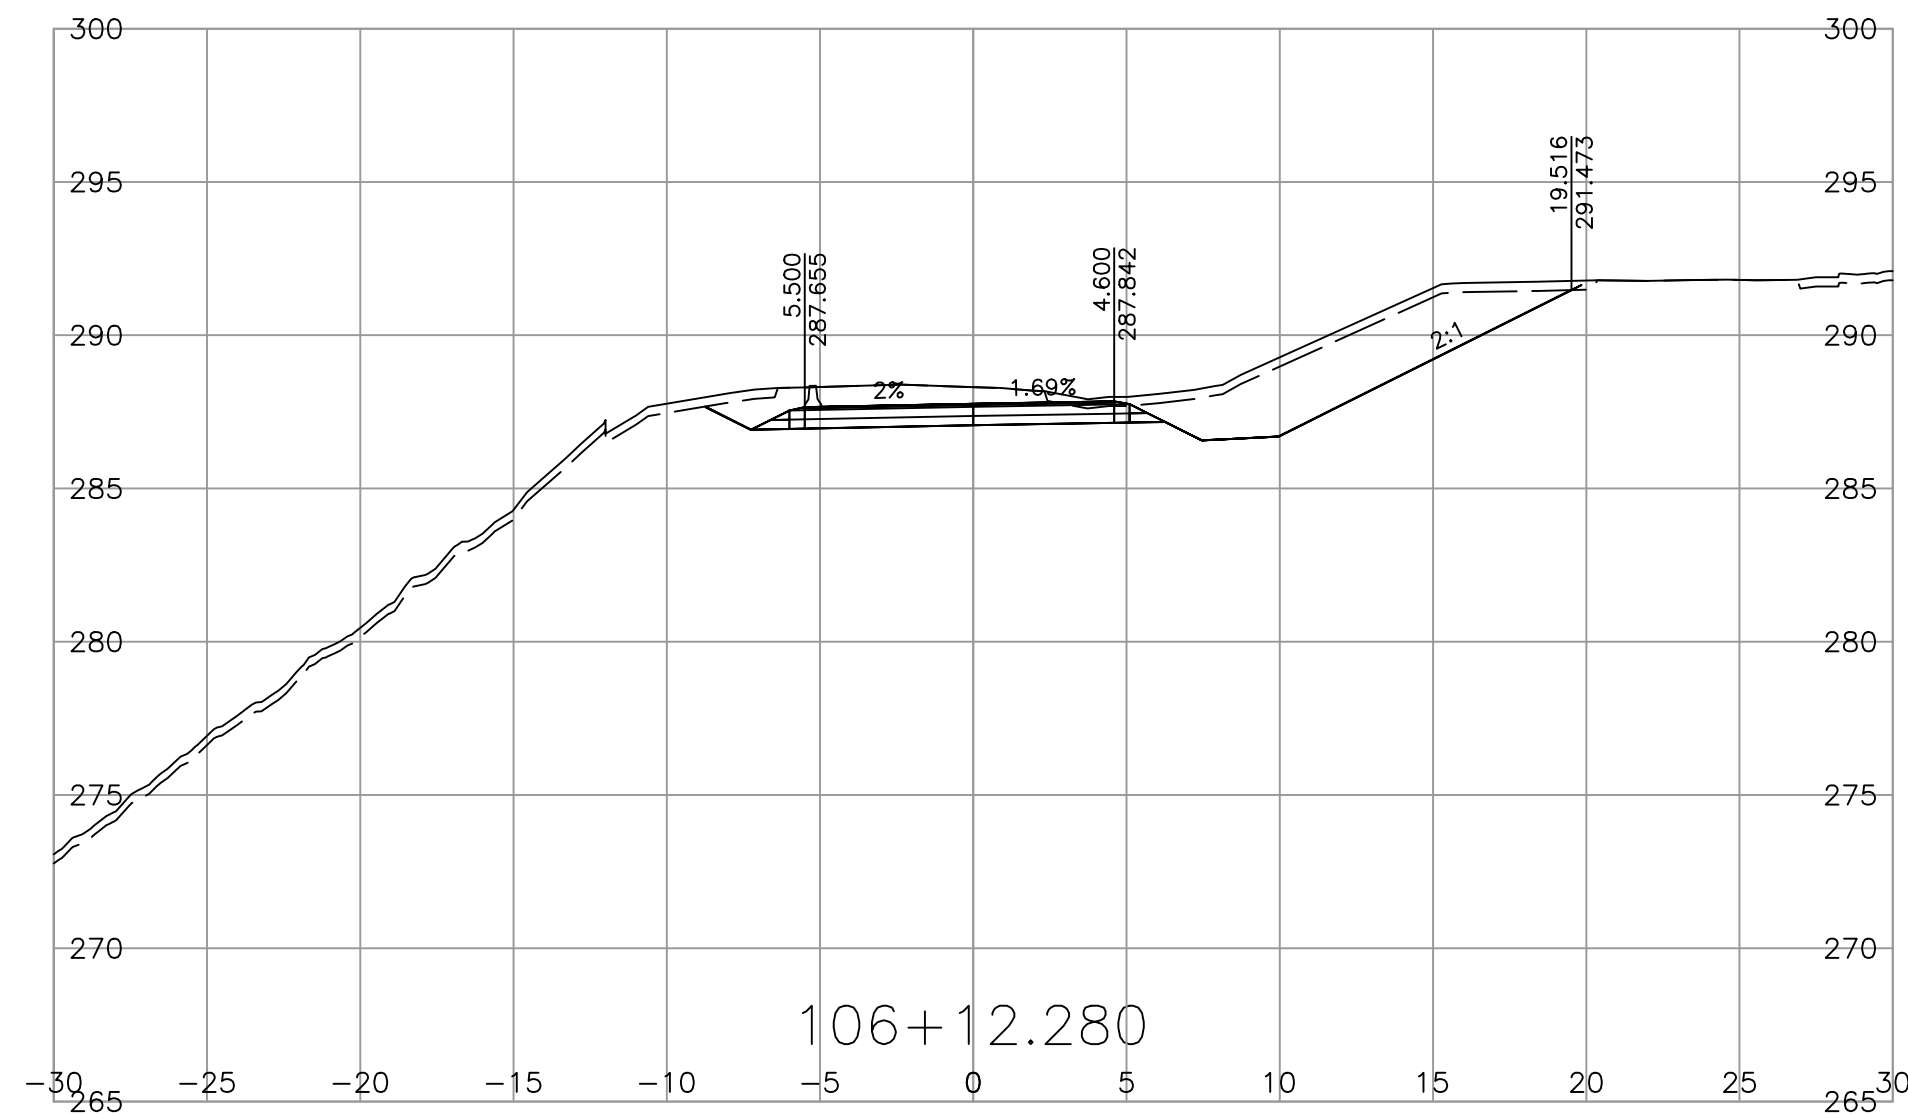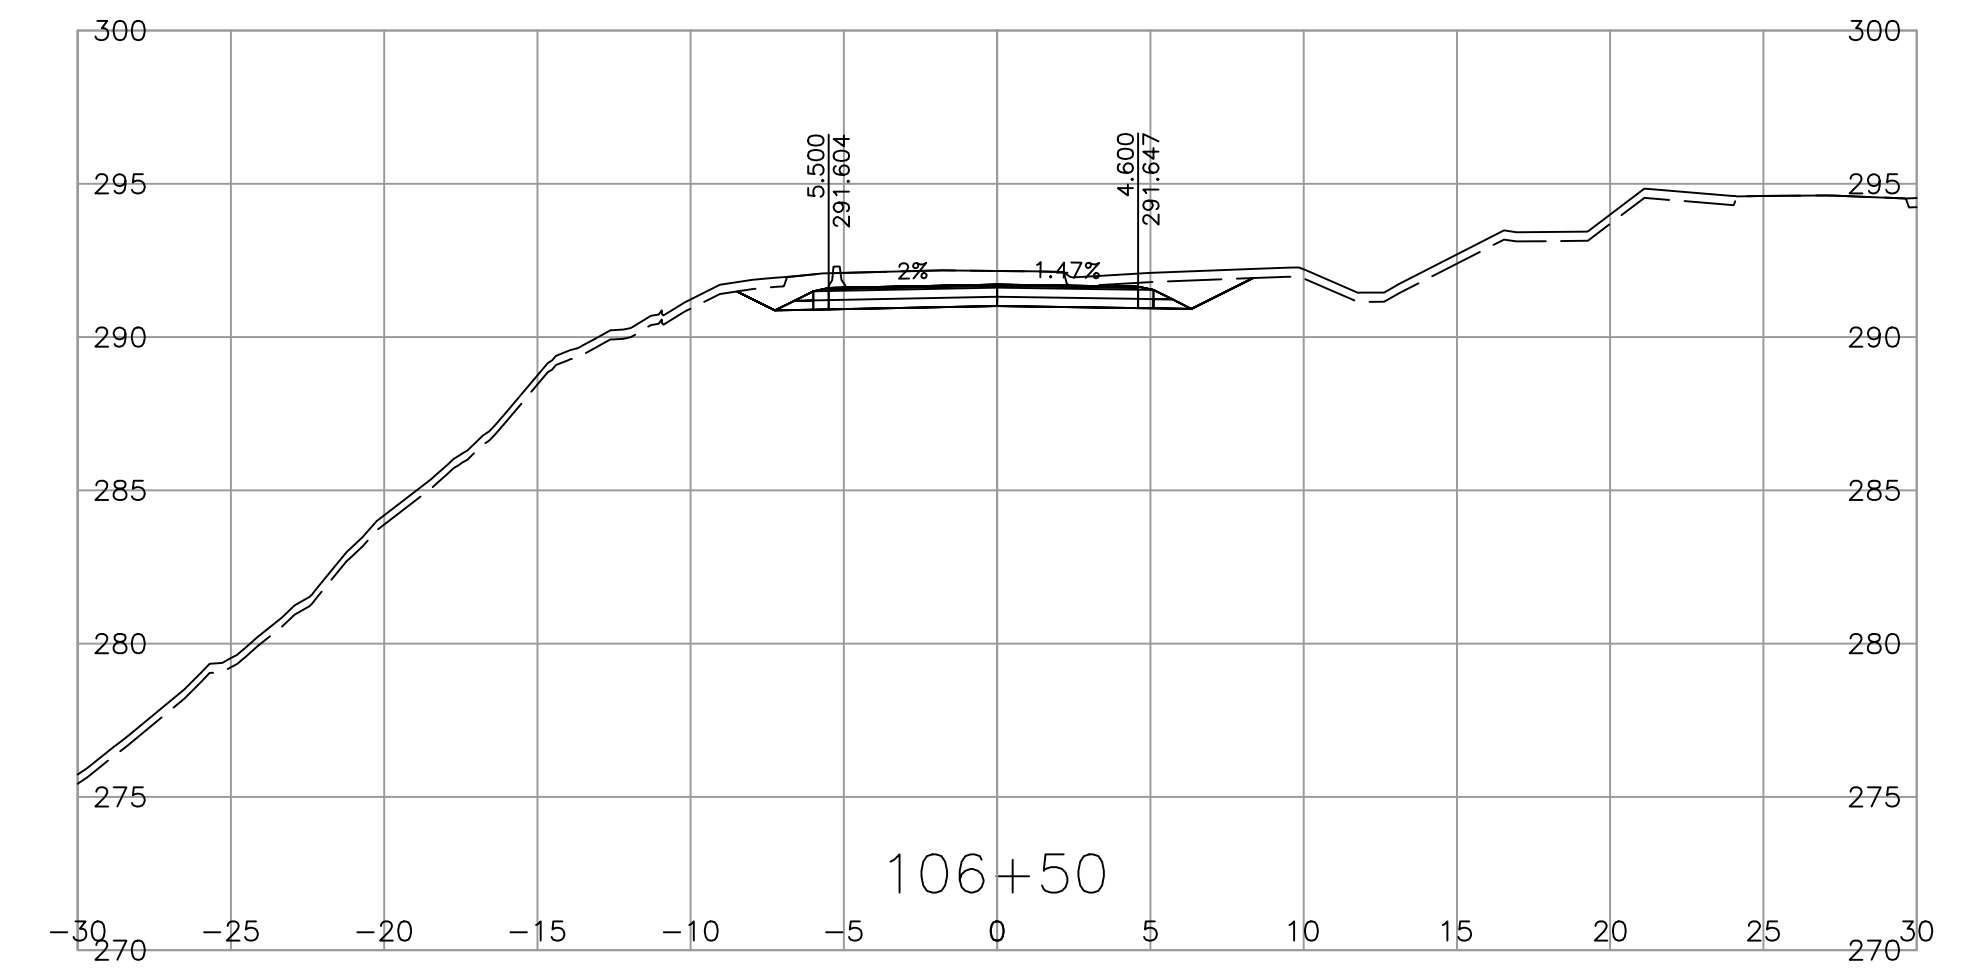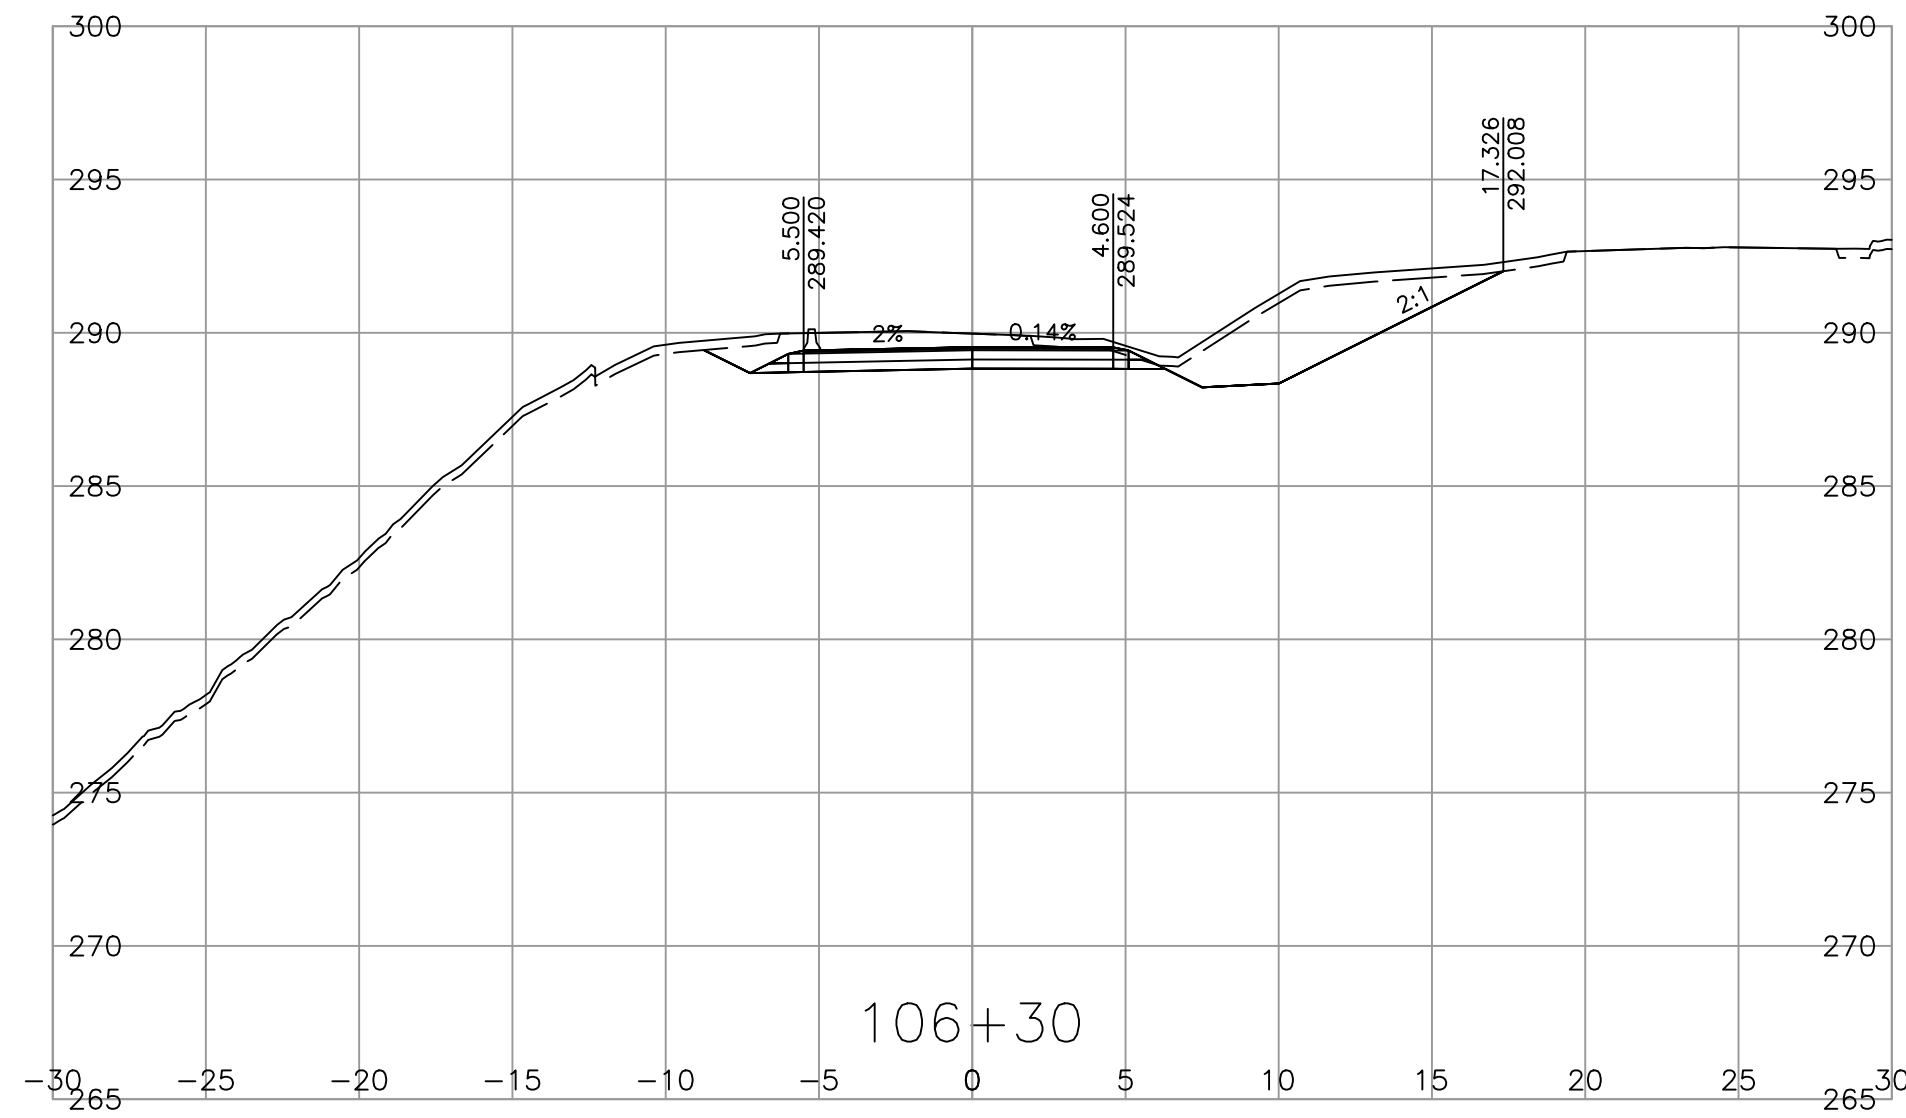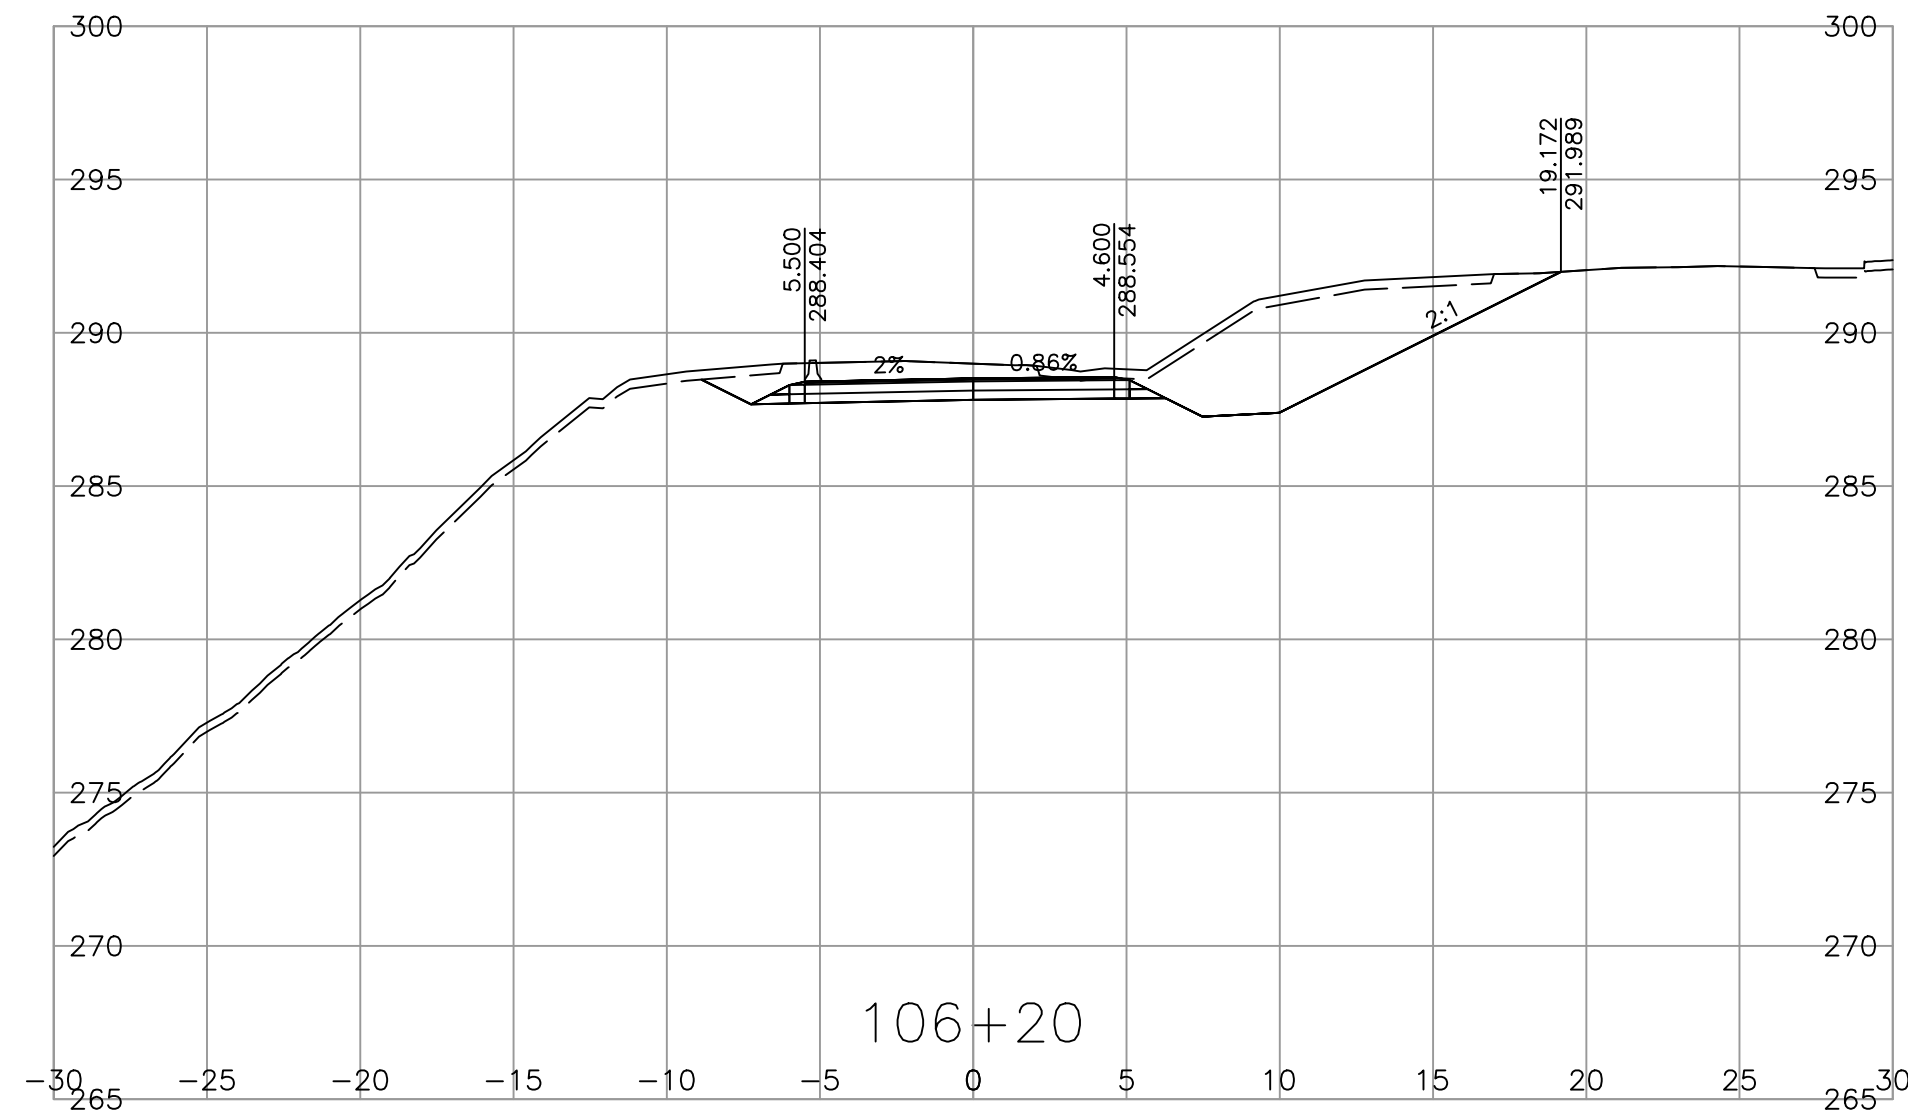

SCALE 0 2 1:250 12m

CAD FILENAME CORR\_SANDHILL  
 PLOT DATE 4/25/2023



MINISTRY OF TRANSPORTATION  
 AND INFRASTRUCTURE  
 SOUTH COAST REGION  
 HIGHWAY ENGINEERING AND GEOMATICS



REV	DATE	REVISIONS	NAME







SHANNON QUARTERMAN, P.ENG  
 ENGINEER OF RECORD  
 DATE 2023-04-25

DESIGNED S.QUARTERMAN DATE 2023-04-21  
 QUALITY CONTROL G.IRVINE DATE 2023-04-24  
 QUALITY ASSURANCE L.GARAND DATE 2023-04-25  
 DRAWN S.QUARTERMAN DATE 2023-04-21

CROSS SECTIONS  
 CHILLIWACK LAKE ROAD FLOOD RECOVERY  
 SANDHILL SLIDE REPAIRS

FILE NUMBER	PROJECT NUMBER	REG	DRAWING NUMBER	REV
115822010.200	14097-0001	1	R1-1072-1020	-

PLOT DATE: 2023/04/25  
 \\cc0049-ppfss01\workgroup\1158\active\115822010\02\_active\_tasks\200\_clr-sandhill\1\_bc\_moti\DesignModel\03\_Corridors\CORR\_SANDHILL.dwg

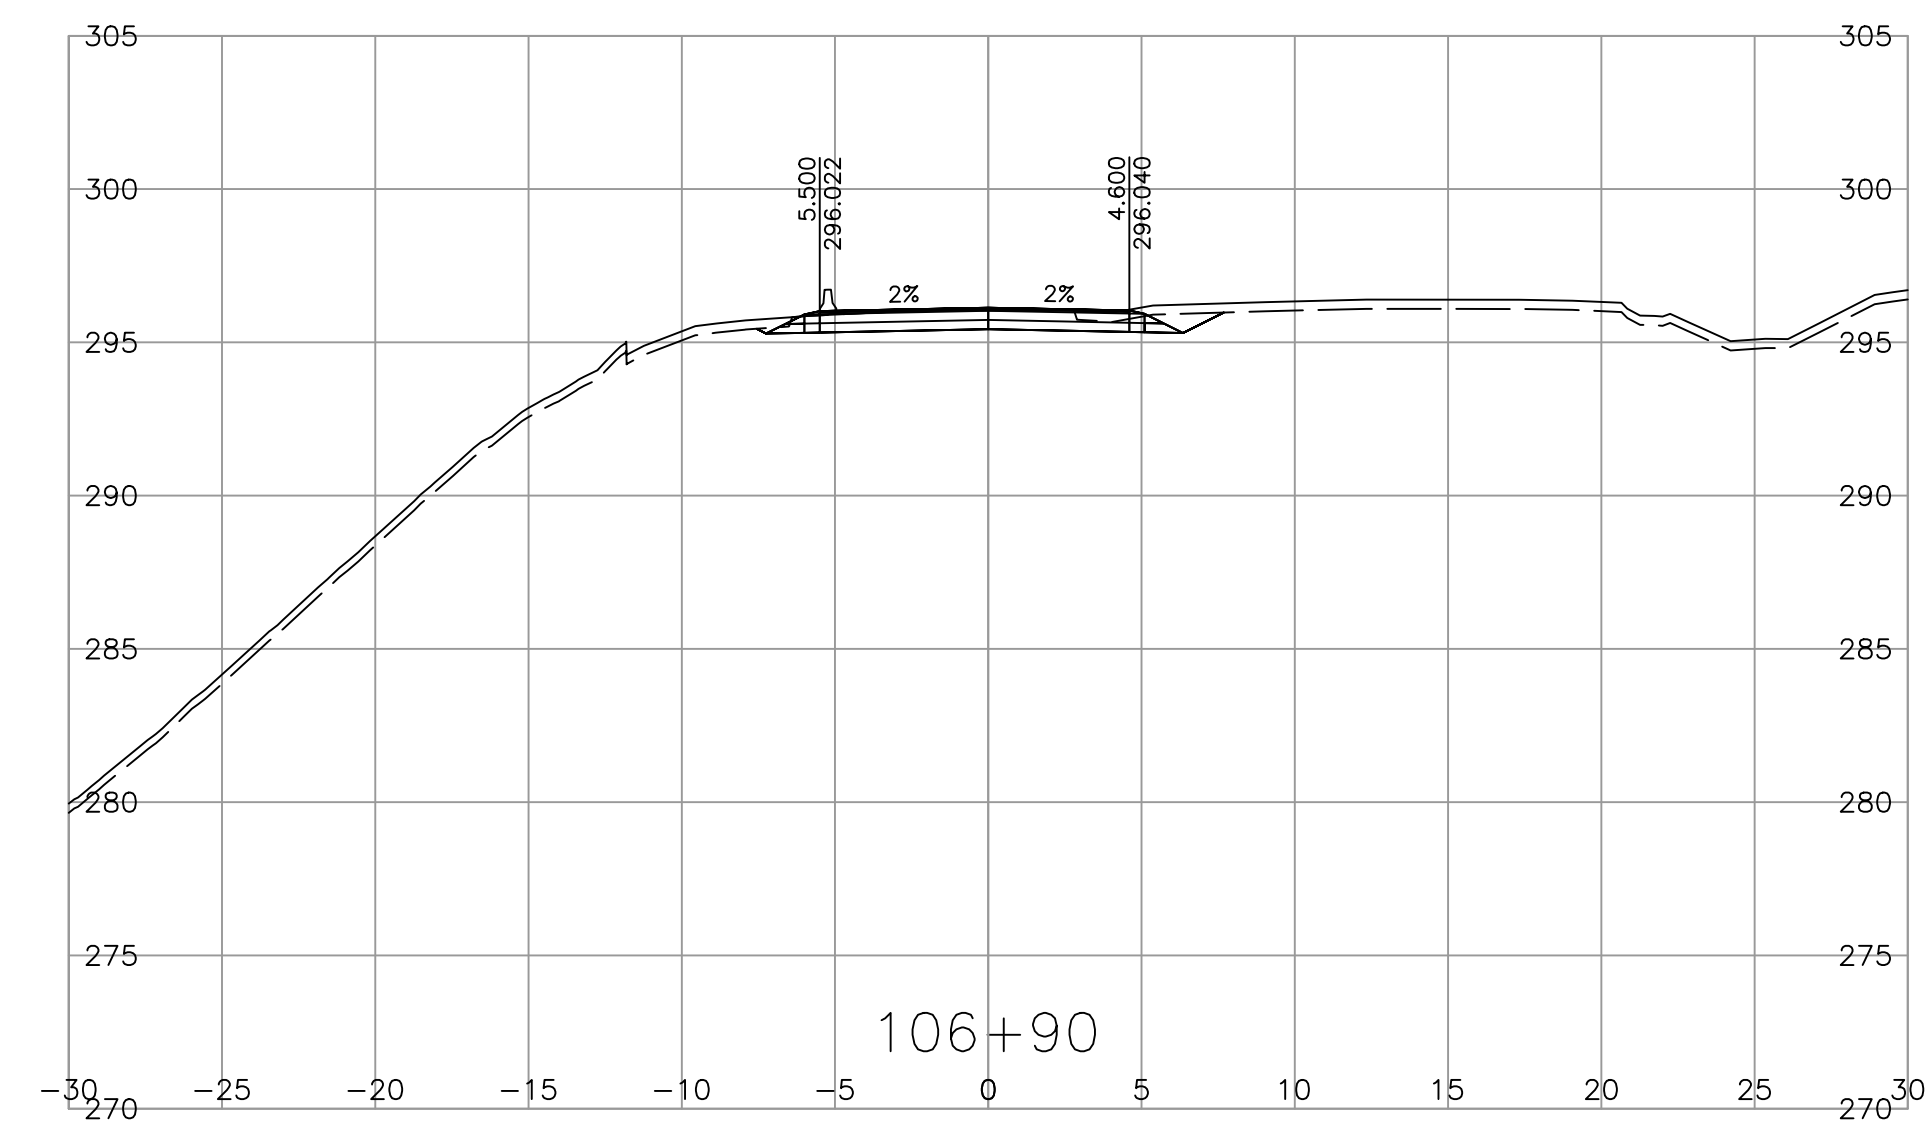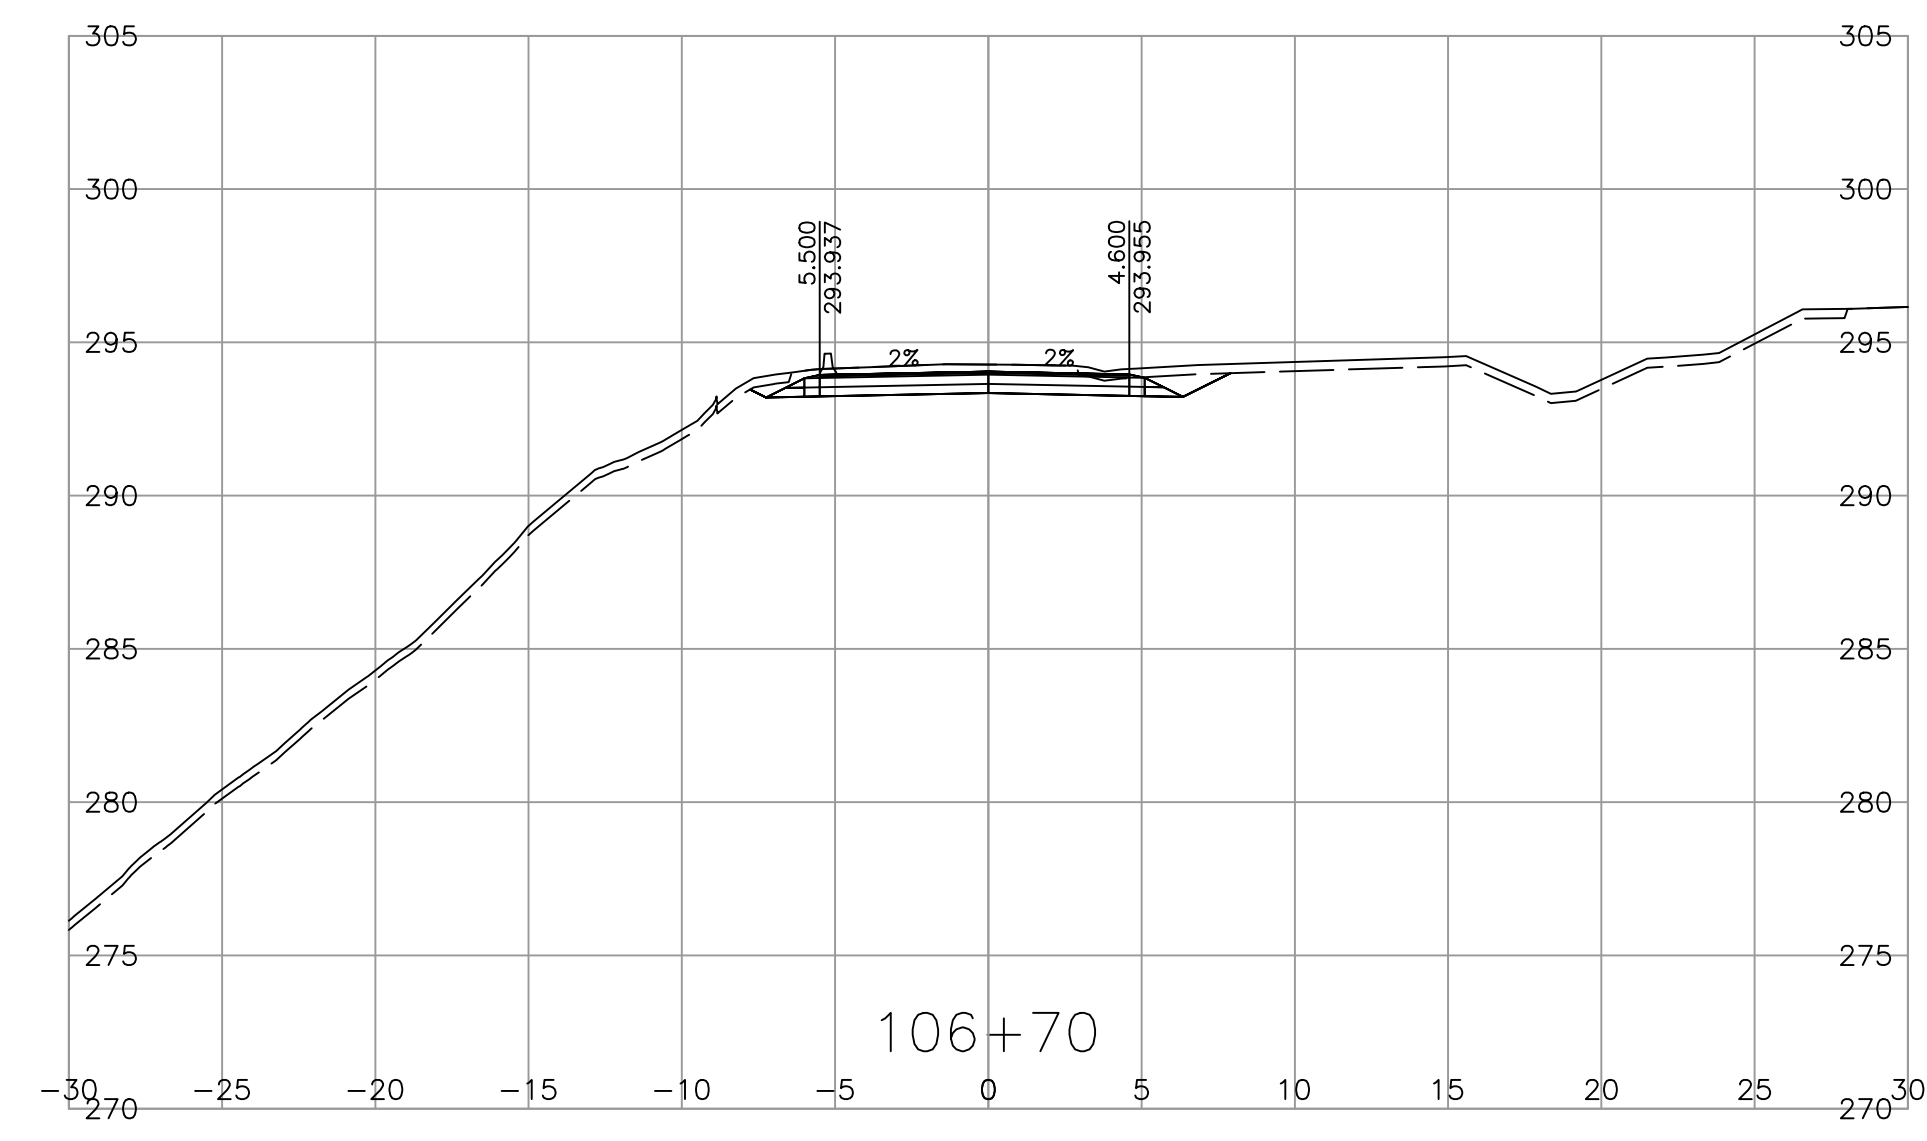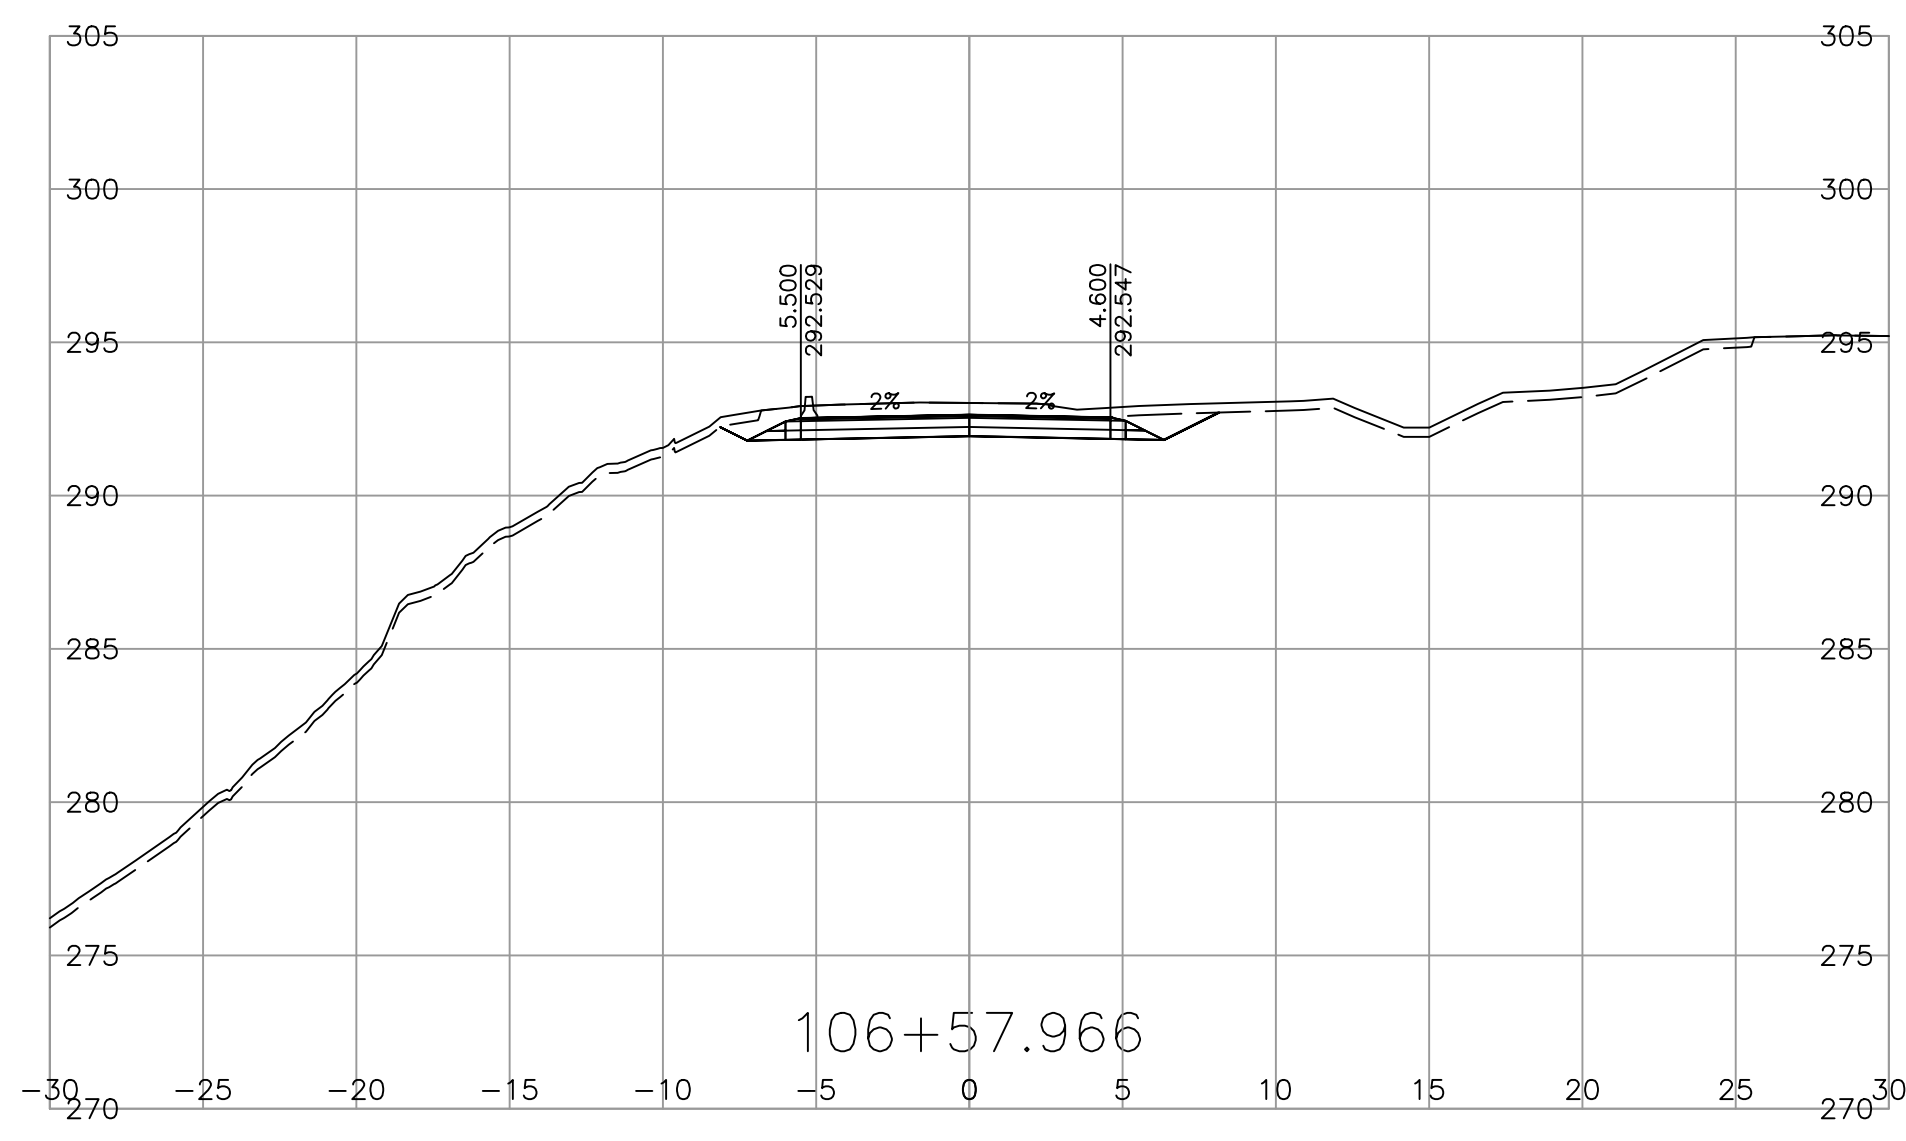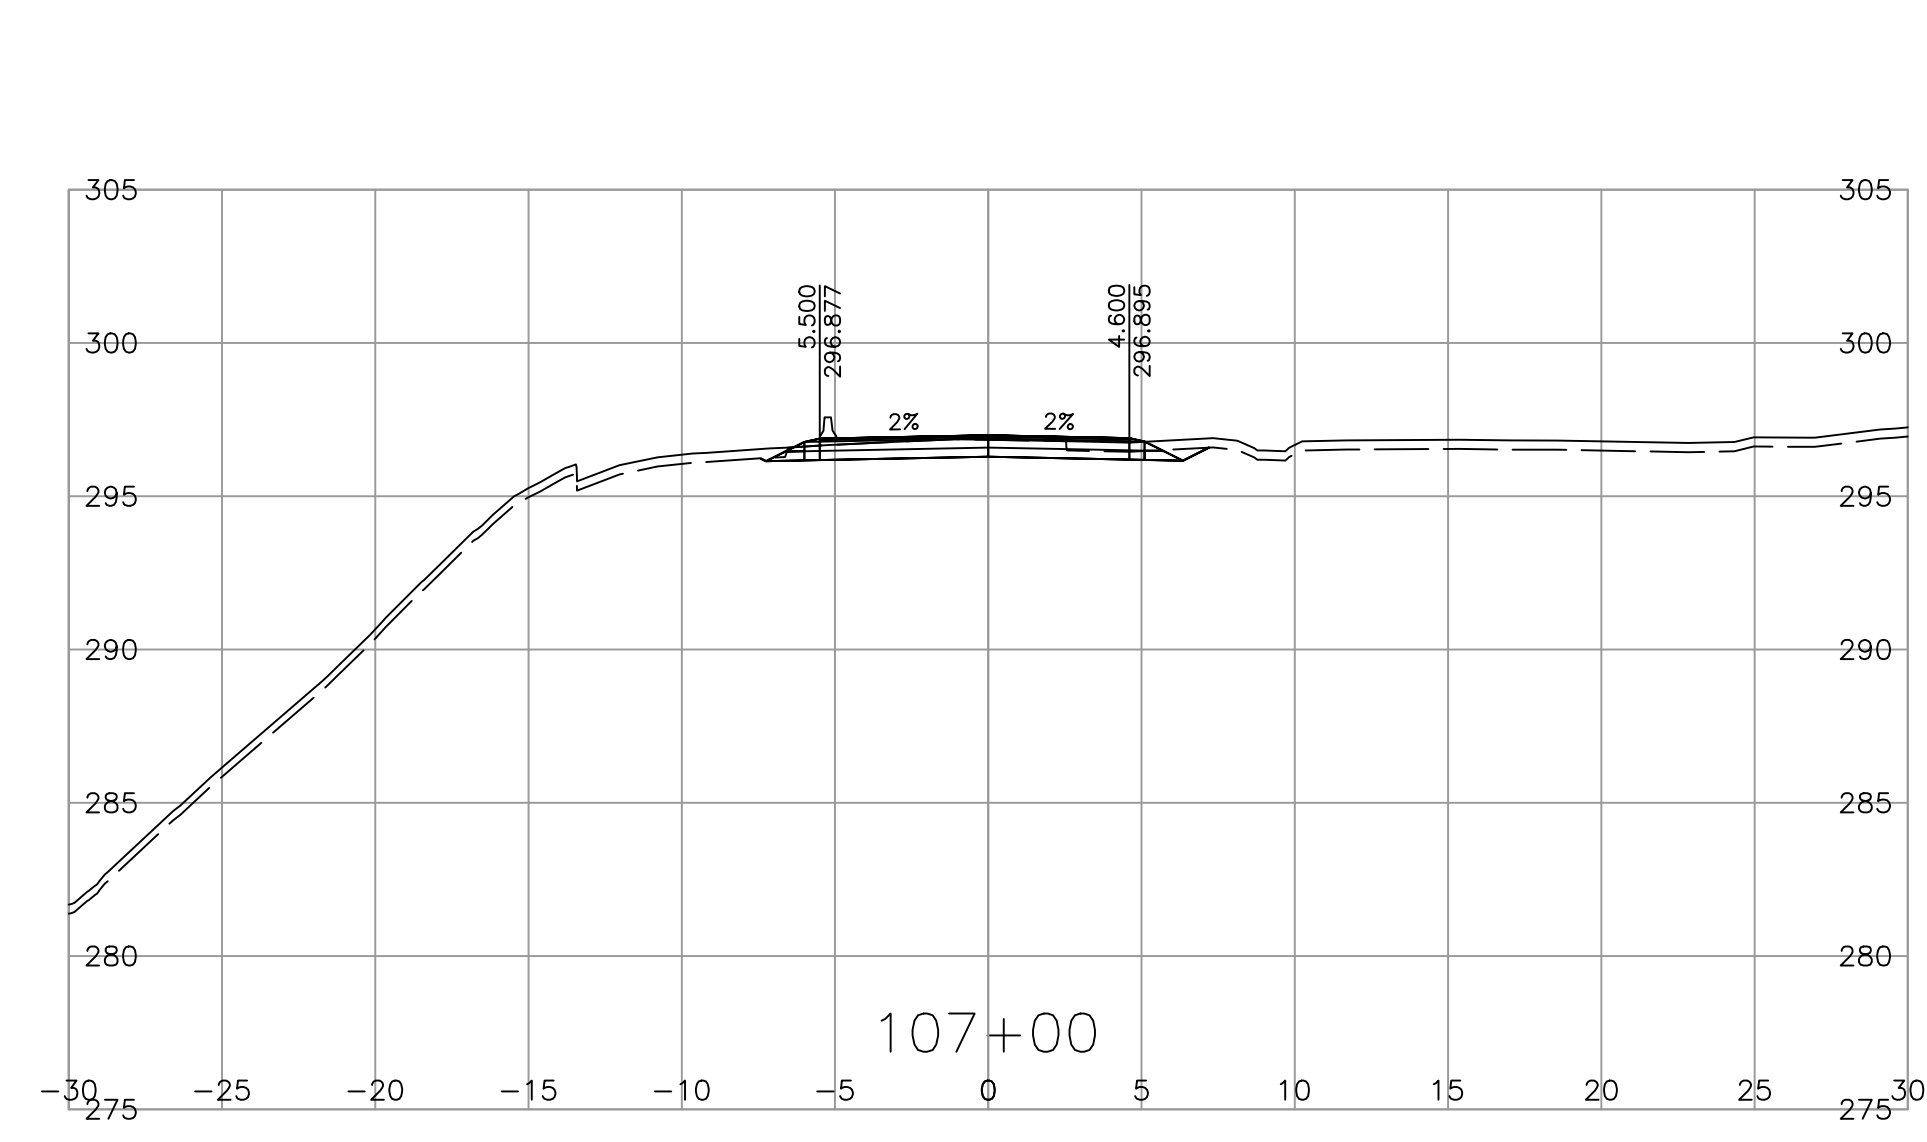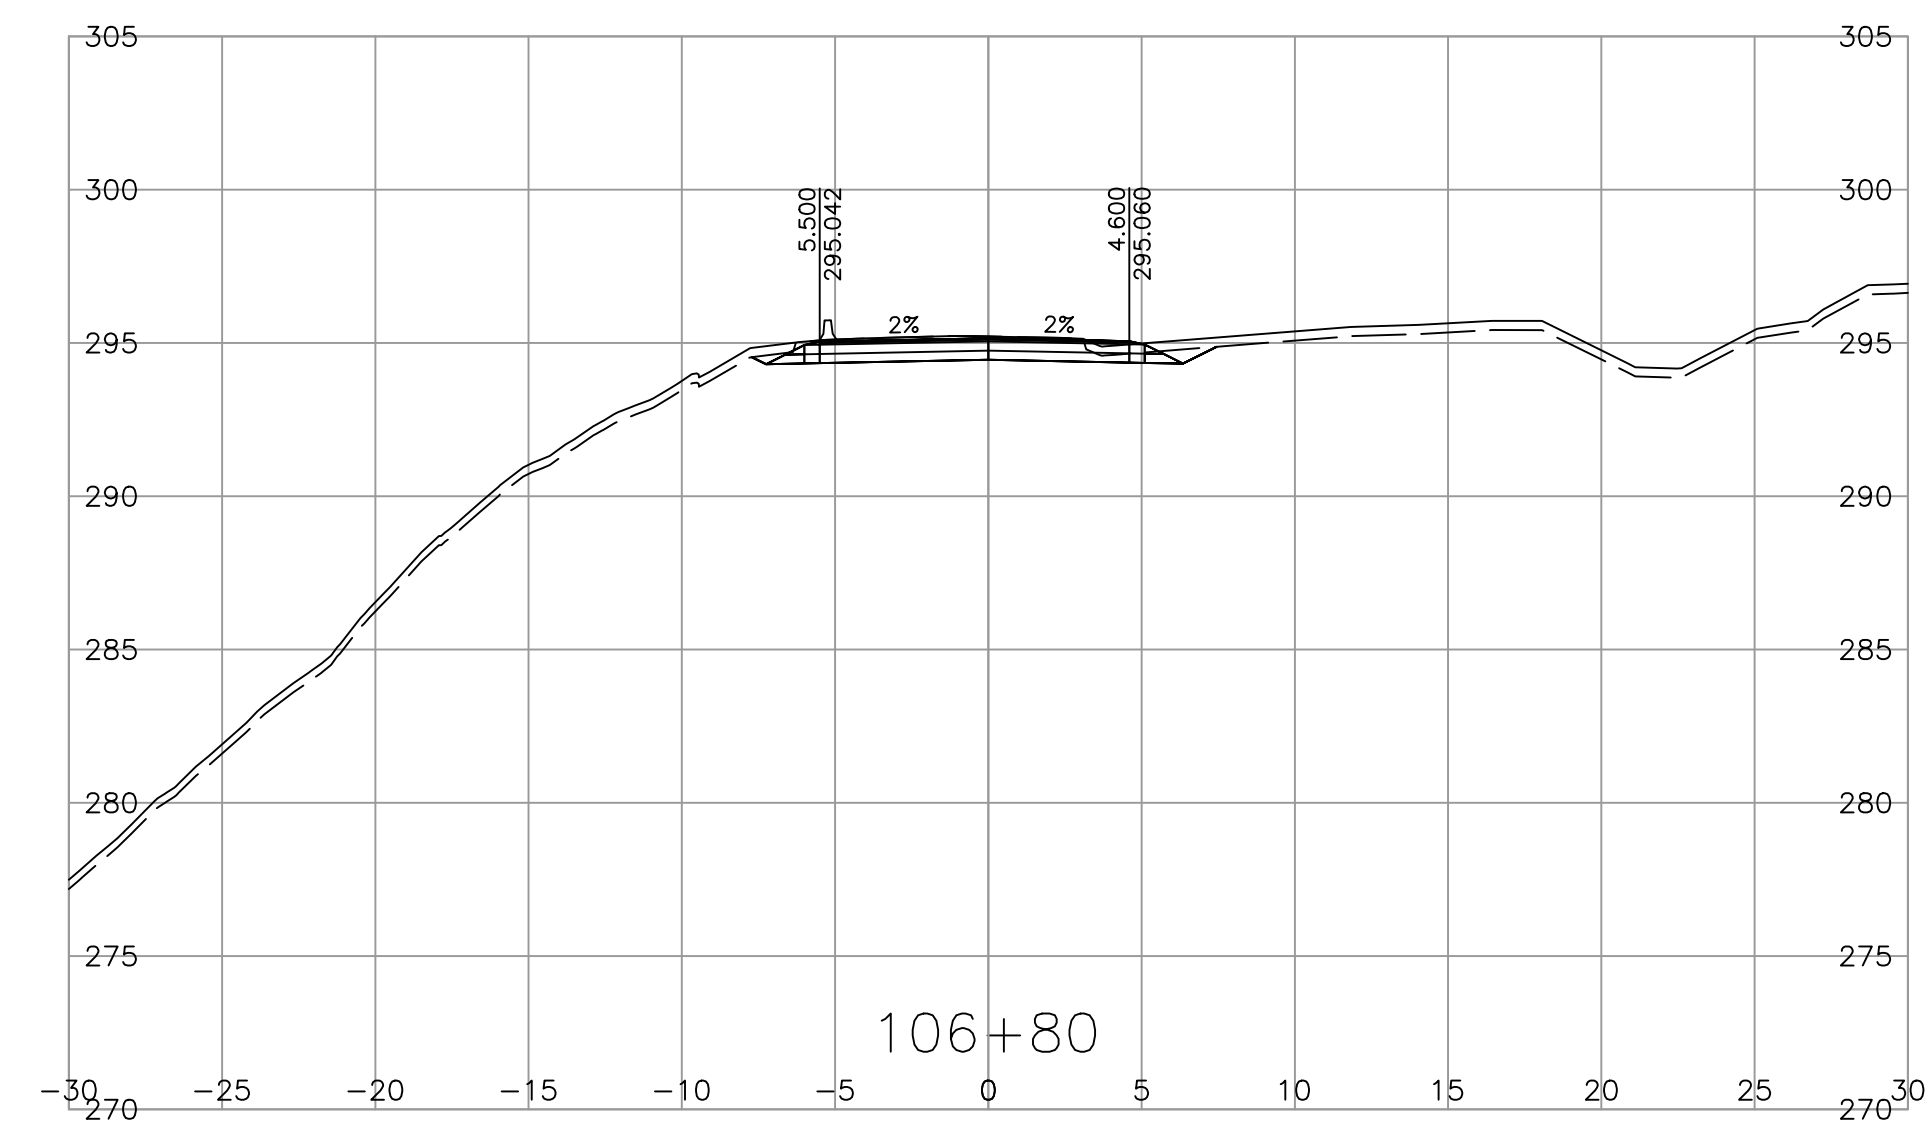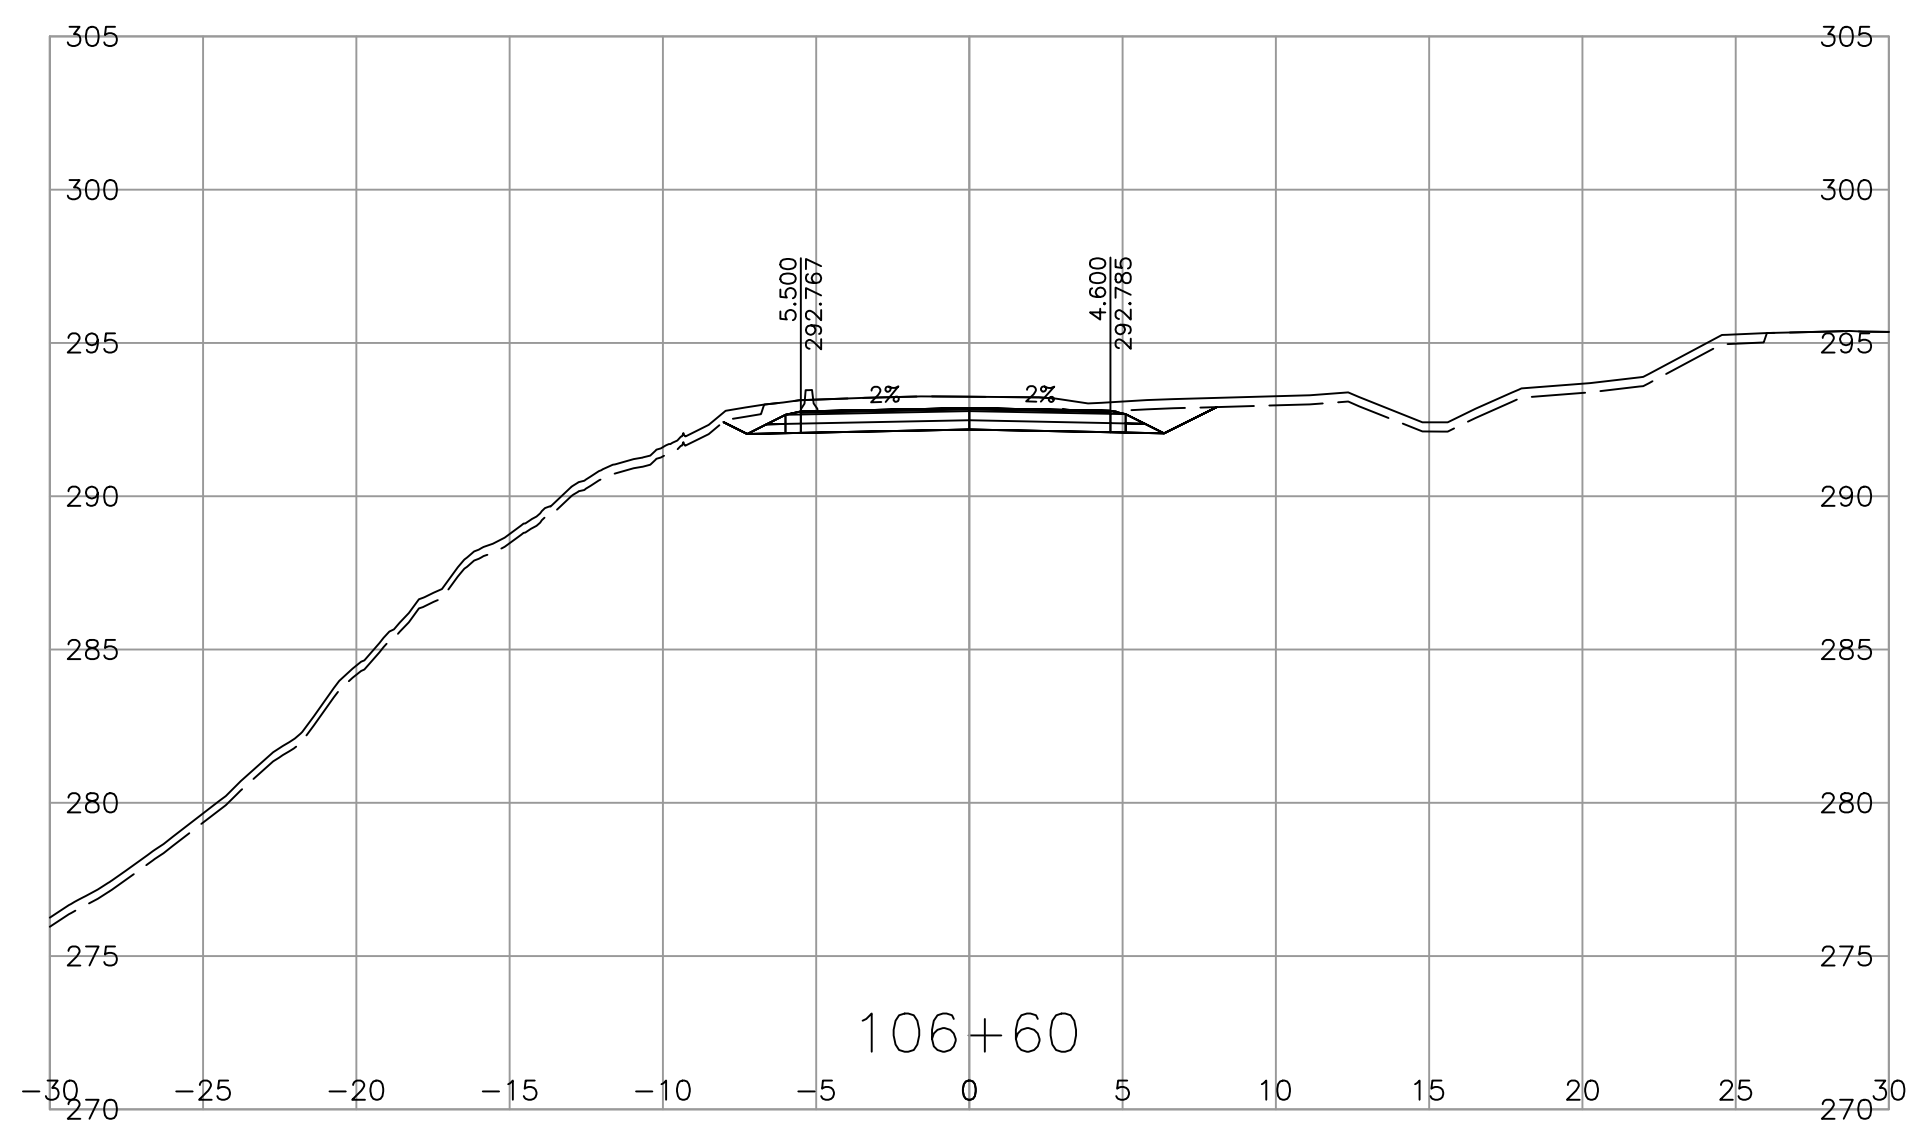

SCALE 0 2 1:250 12m

CAD FILENAME CORR\_SANDHILL  
 PLOT DATE 4/25/2023

REV	DATE	REVISIONS	NAME

**BRITISH COLUMBIA**  
 MINISTRY OF TRANSPORTATION AND INFRASTRUCTURE  
 SOUTH COAST REGION  
 HIGHWAY ENGINEERING AND GEOMATICS









DESIGNED S.QUARTERMAN DATE 2023-04-21  
 QUALITY CONTROL G.IRVINE DATE 2023-04-24  
 QUALITY ASSURANCE L.GARAND DATE 2023-04-25  
 DRAWN S.QUARTERMAN DATE 2023-04-21

SHANNON QUARTERMAN, P.ENG  
 ENGINEER OF RECORD  
 DATE 2023-04-25

**CROSS SECTIONS**  
 CHILLIWACK LAKE ROAD FLOOD RECOVERY  
 SANDHILL SLIDE REPAIRS

FILE NUMBER	PROJECT NUMBER	REG	DRAWING NUMBER	REV
115822010.200	14097-0001	1	R1-1072-1021	-

PLOT DATE: 2023/04/25  
 \\cc0049-ppfss01\workgroup\1158\active\115822010\02\_active\_tasks\200\_clr-sandhill\11\_bc\_moti\DesignModel\03\_Corridors\CORR\_SANDHILL.dwg

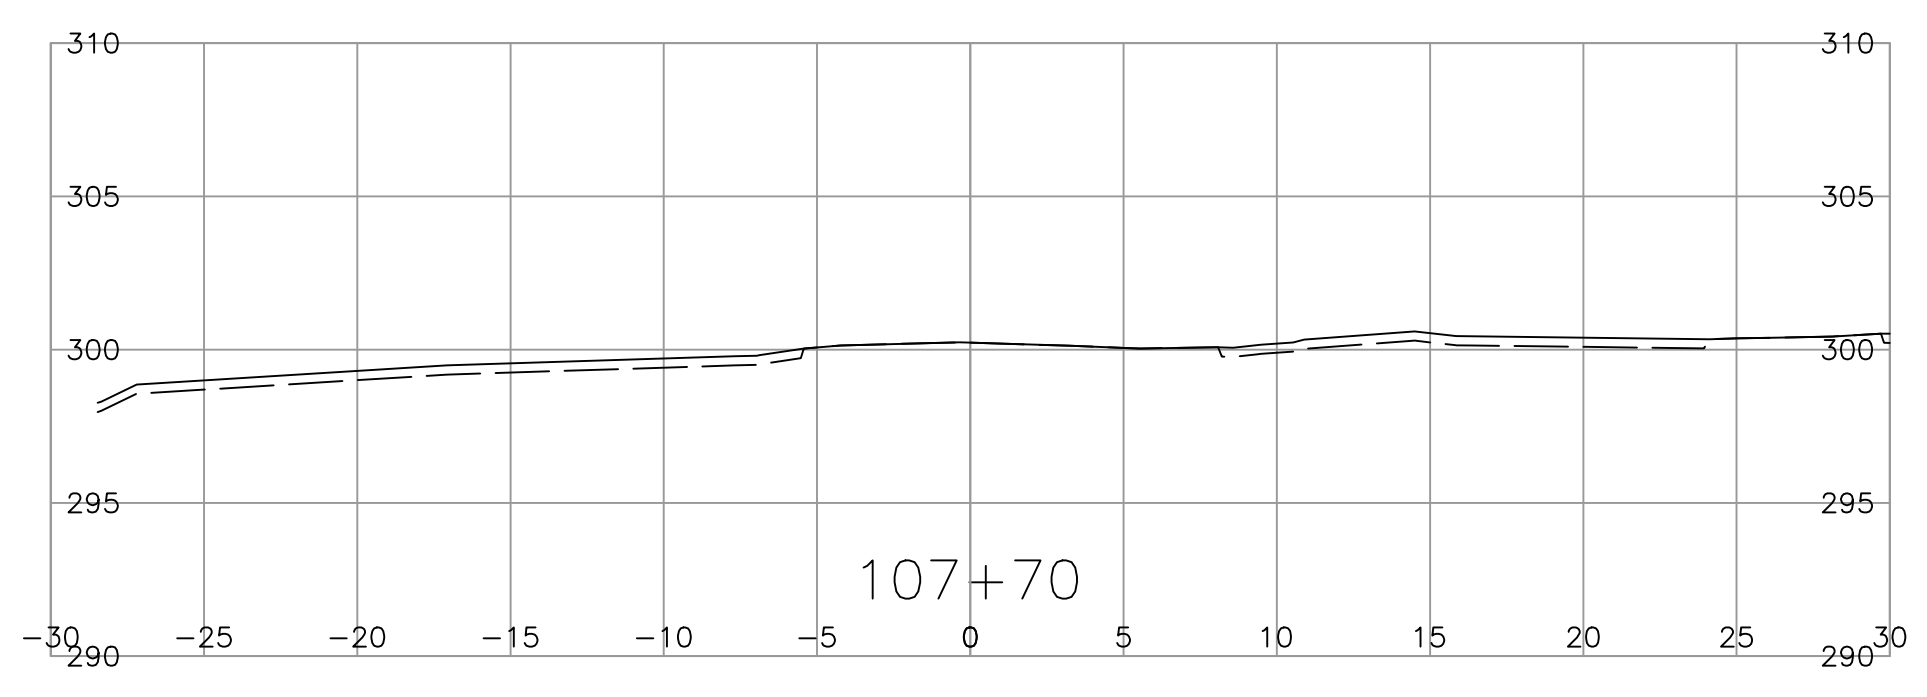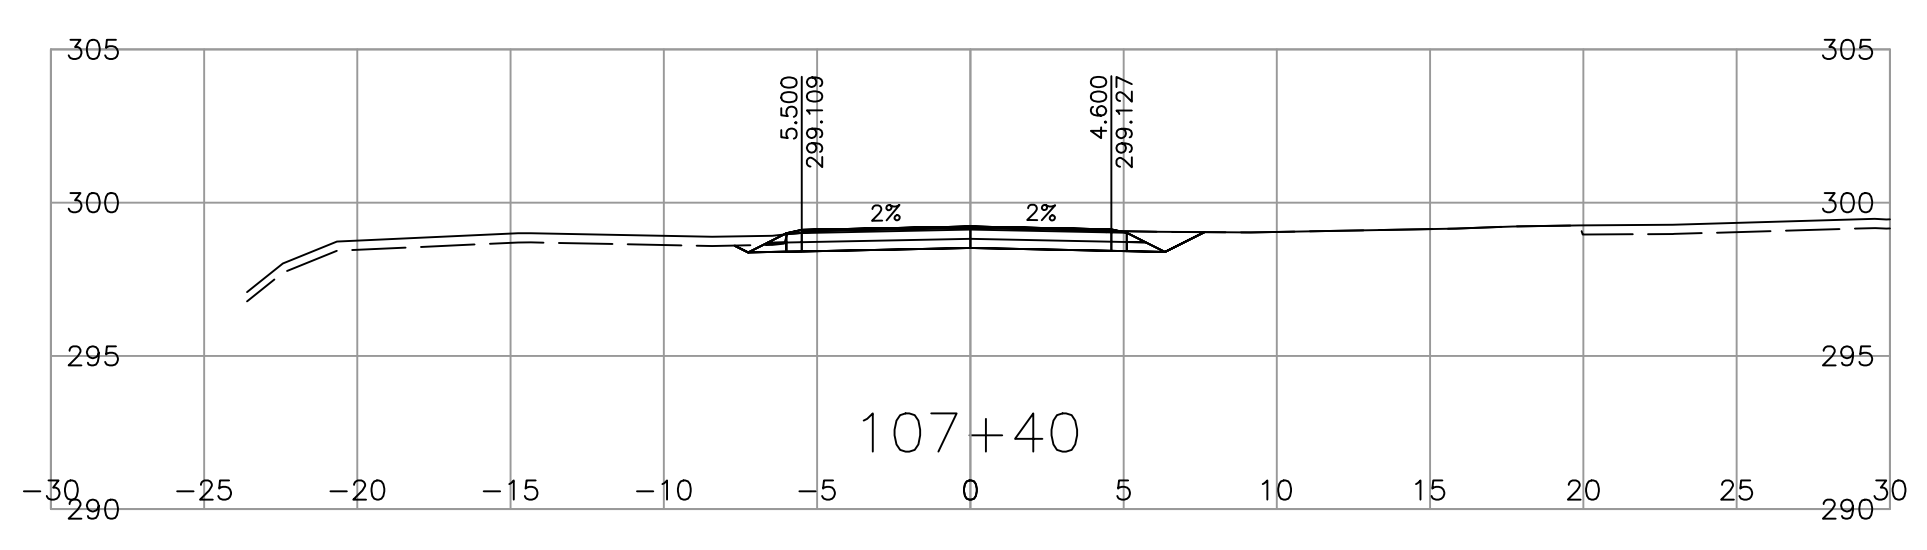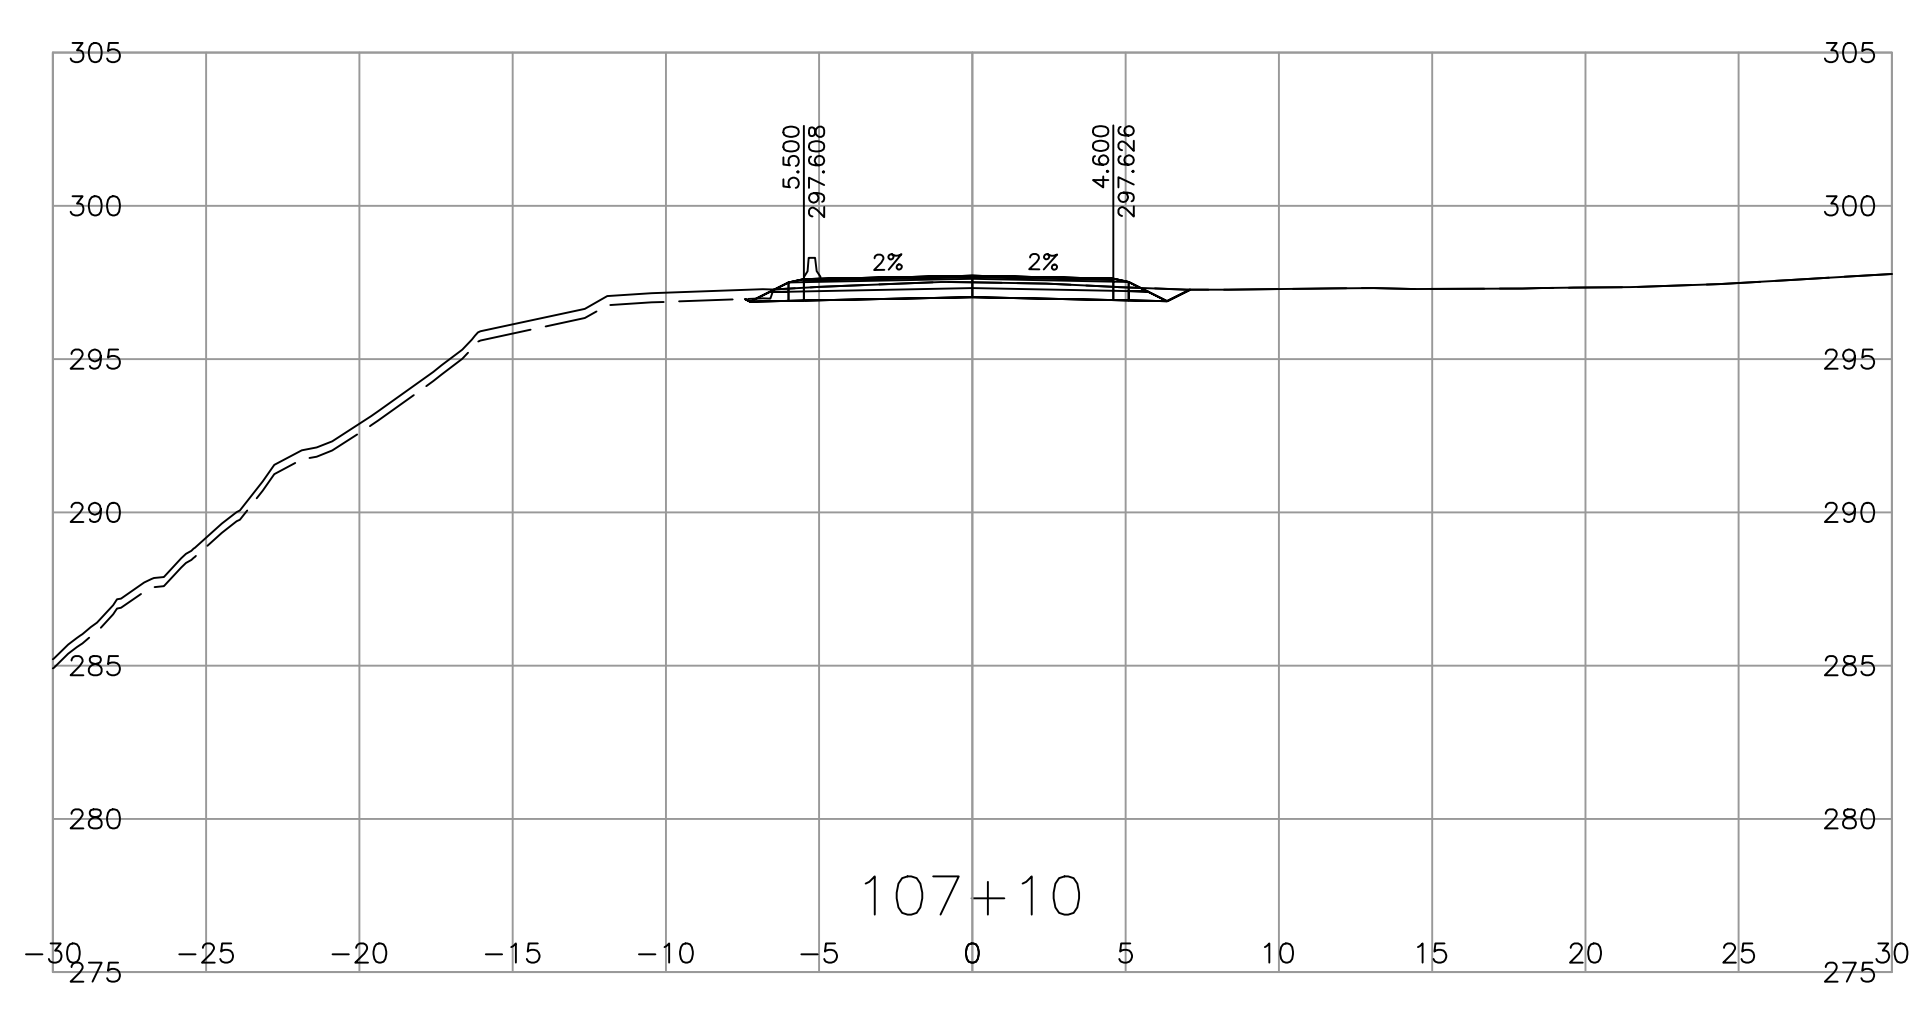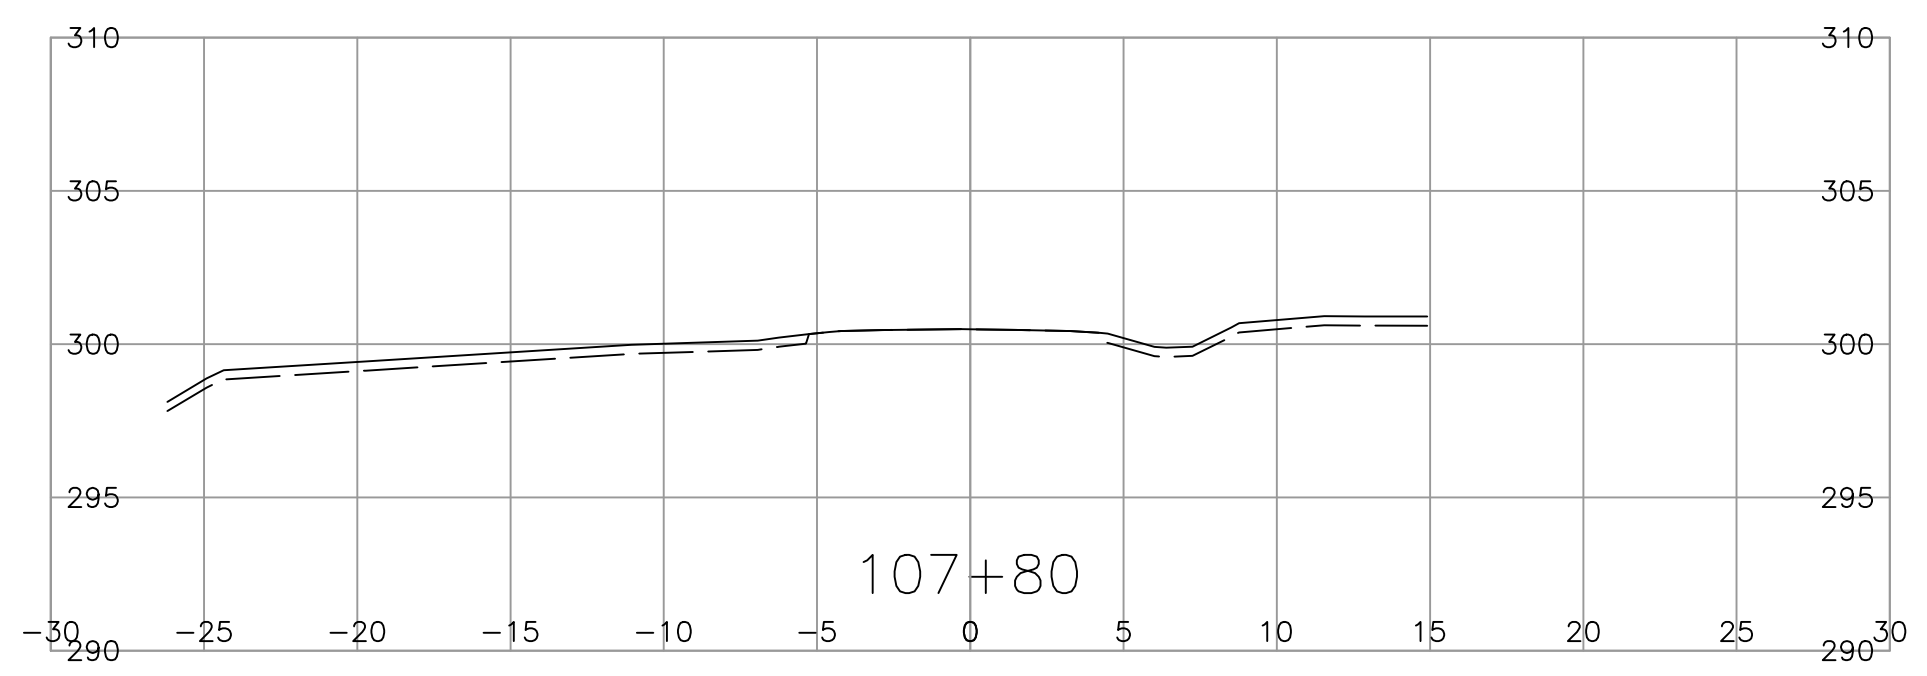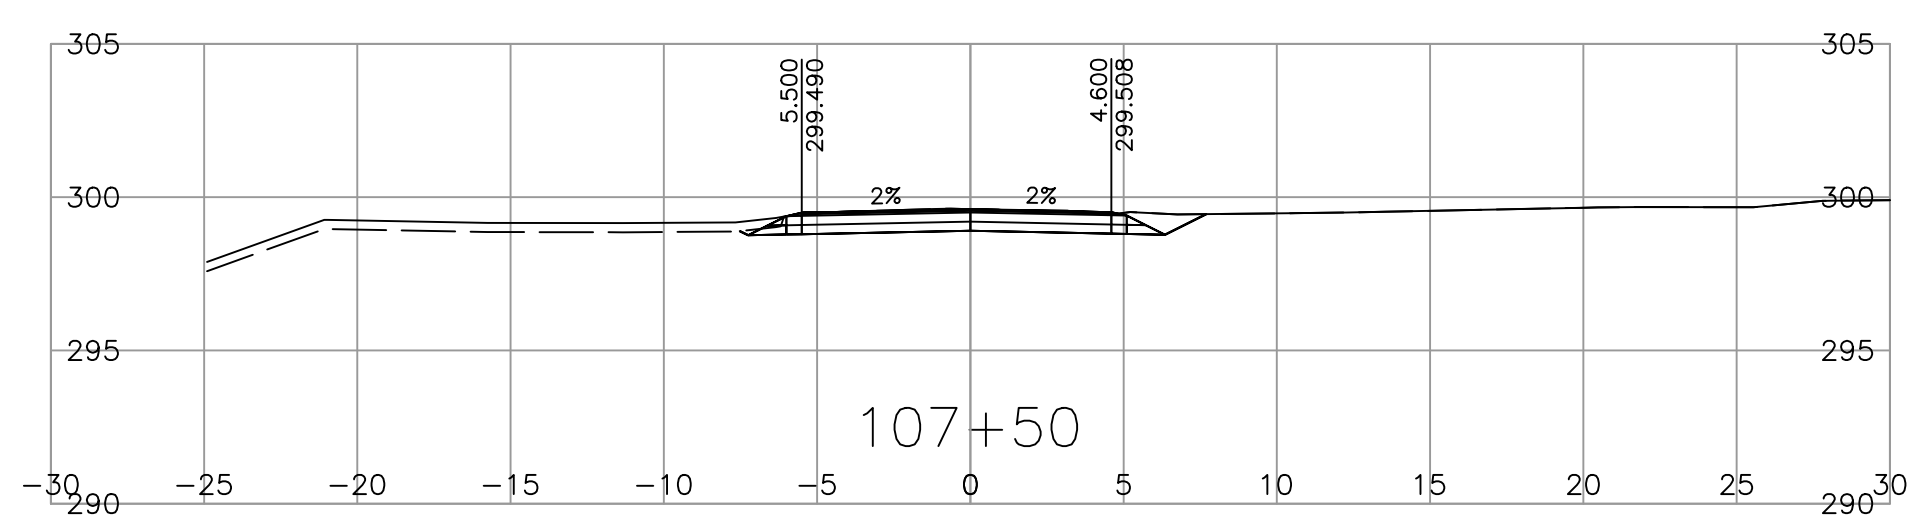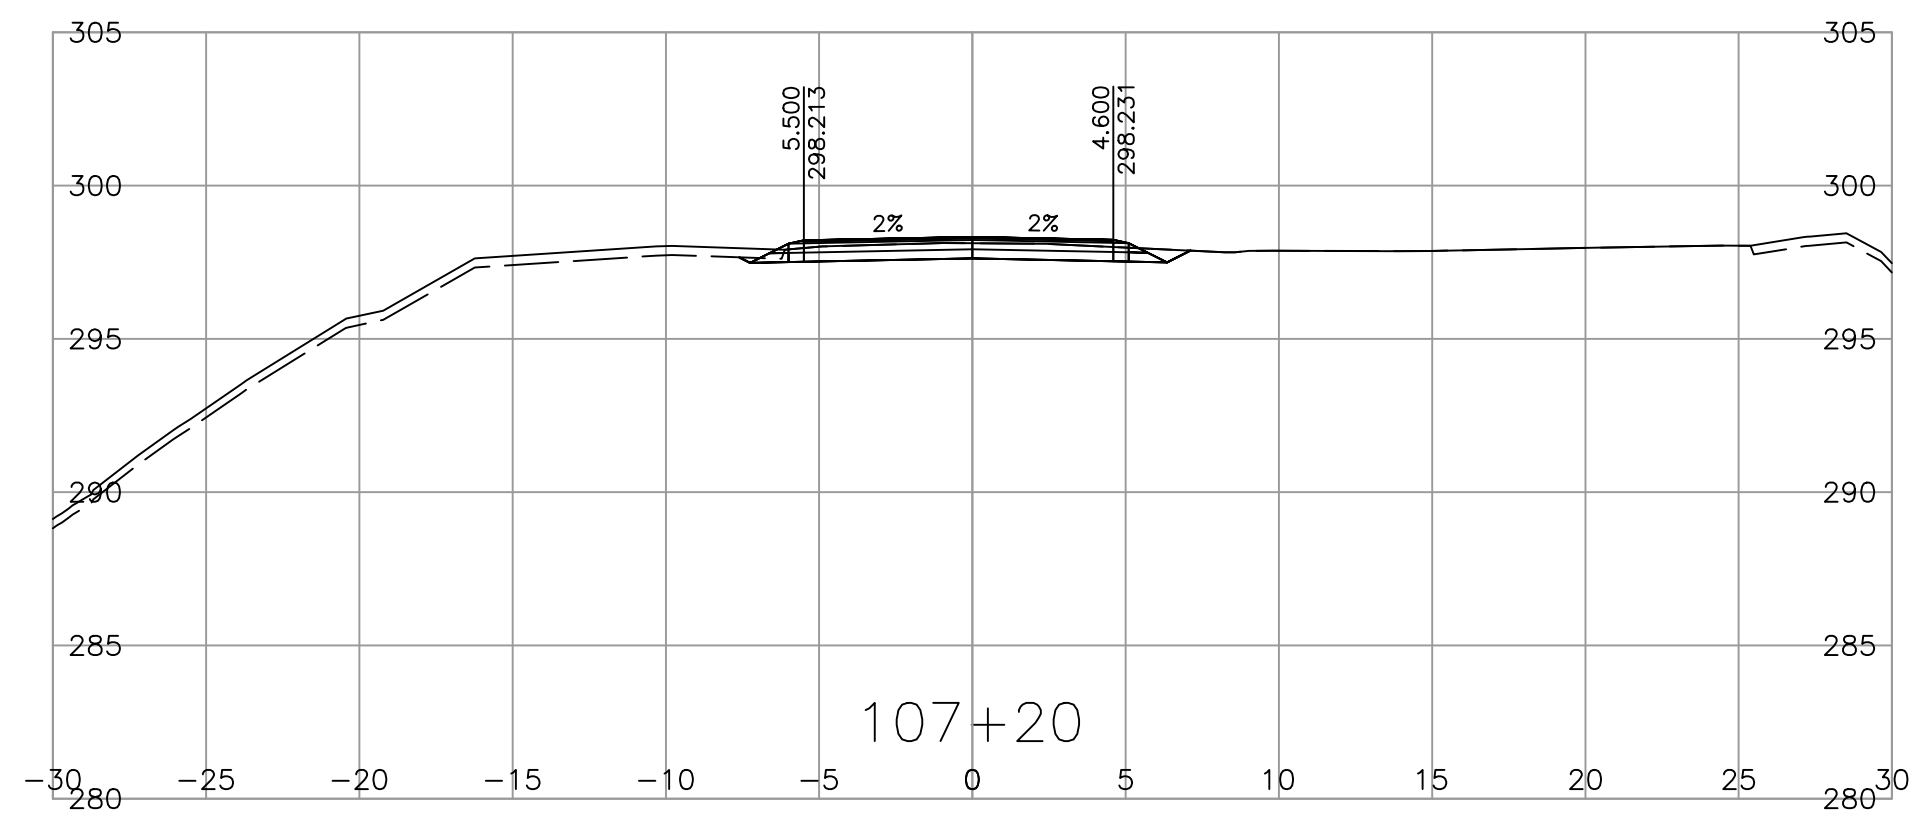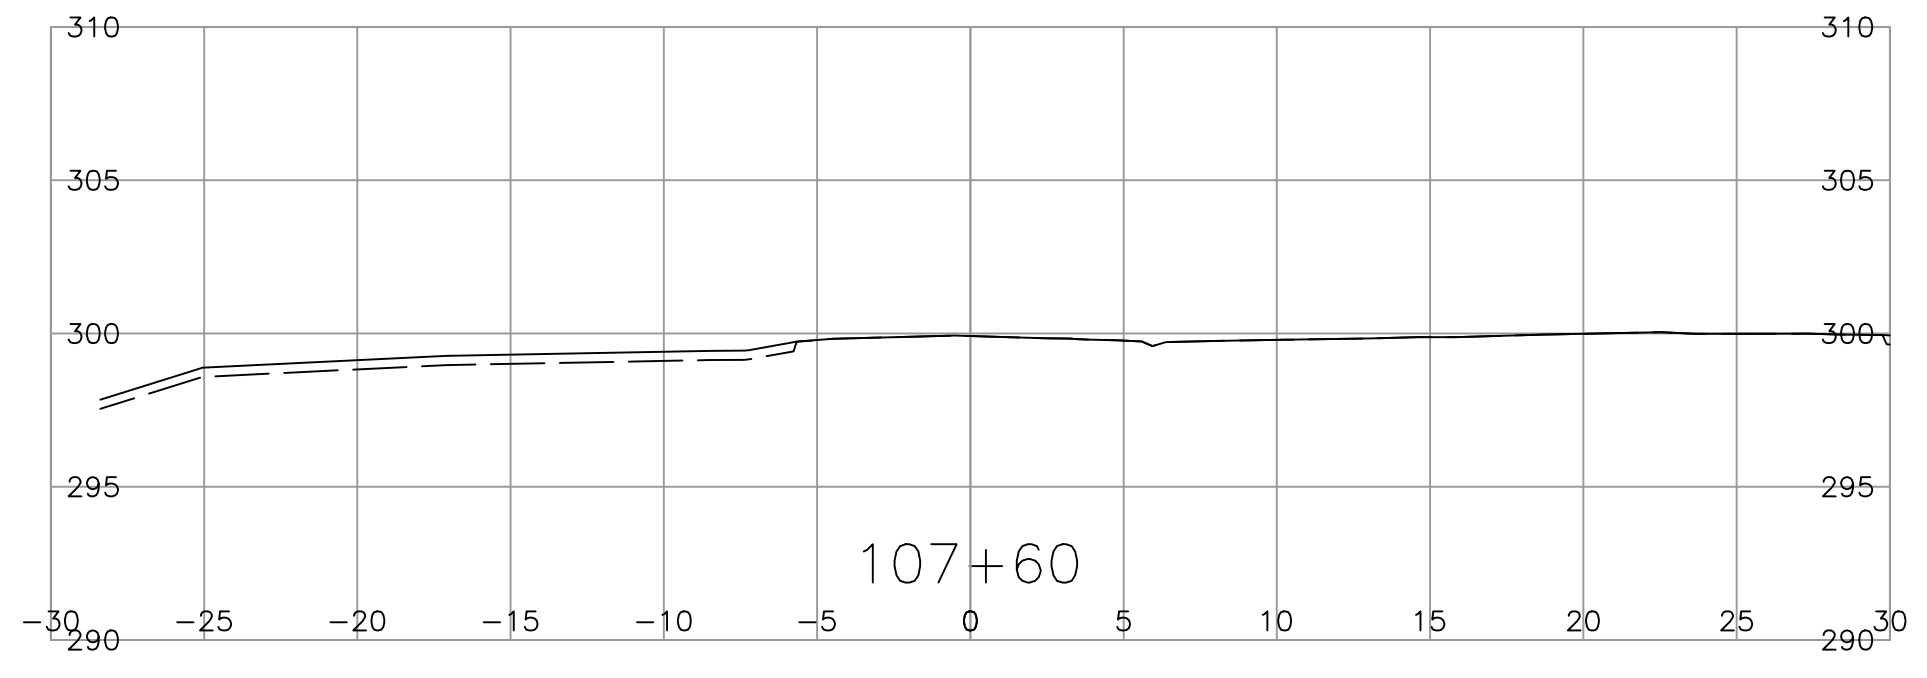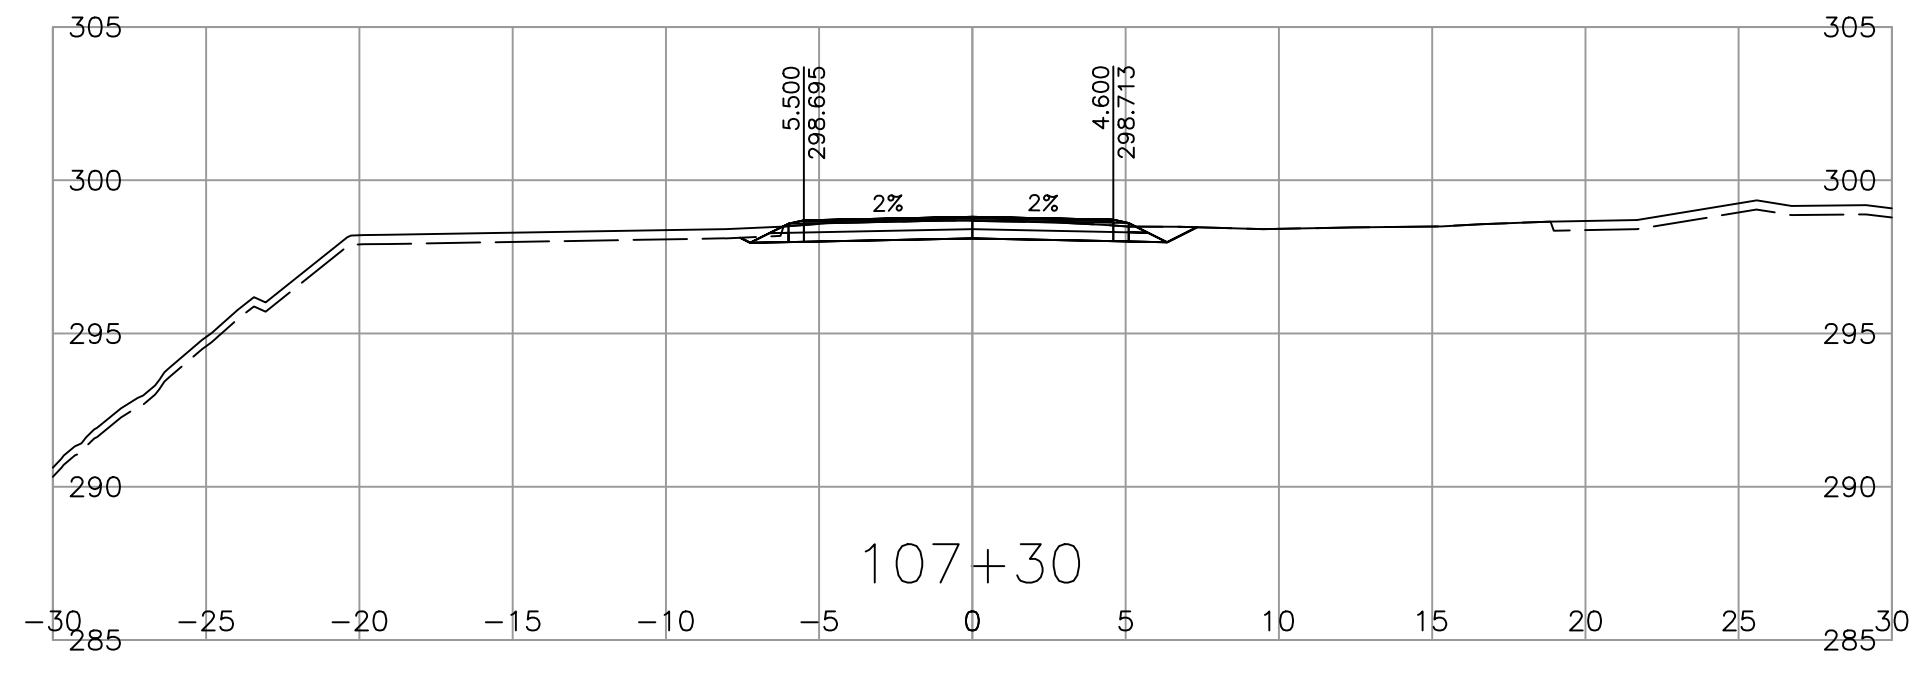

SCALE 0 2 1:250 12m

CAD FILENAME CORR\_SANDHILL  
 PLOT DATE 4/25/2023

REV	DATE	REVISIONS	NAME

BRITISH COLUMBIA  
 MINISTRY OF TRANSPORTATION AND INFRASTRUCTURE  
 SOUTH COAST REGION  
 HIGHWAY ENGINEERING AND GEOMATICS

SHANNON QUARTERMAN, P.ENG  
 ENGINEER OF RECORD  
 DATE 2023-04-25

DESIGNED S.QUARTERMAN DATE 2023-04-21  
 QUALITY CONTROL G.IRVINE DATE 2023-04-24  
 QUALITY ASSURANCE L.GARAND DATE 2023-04-25  
 DRAWN S.QUARTERMAN DATE 2023-04-21

CROSS SECTIONS  
 CHILLIWACK LAKE ROAD FLOOD RECOVERY  
 SANDHILL SLIDE REPAIRS

FILE NUMBER	PROJECT NUMBER	REG	DRAWING NUMBER	REV
115822010.200	14097-0001	1	R1-1072-1022	-