









Ministry of  
Transportation  
and Infrastructure

PROJECT NO. 14137-0000

# CROSS SECTIONS SET

# AURUM ROAD WASHOUT RECOVERY

**DRAFT**

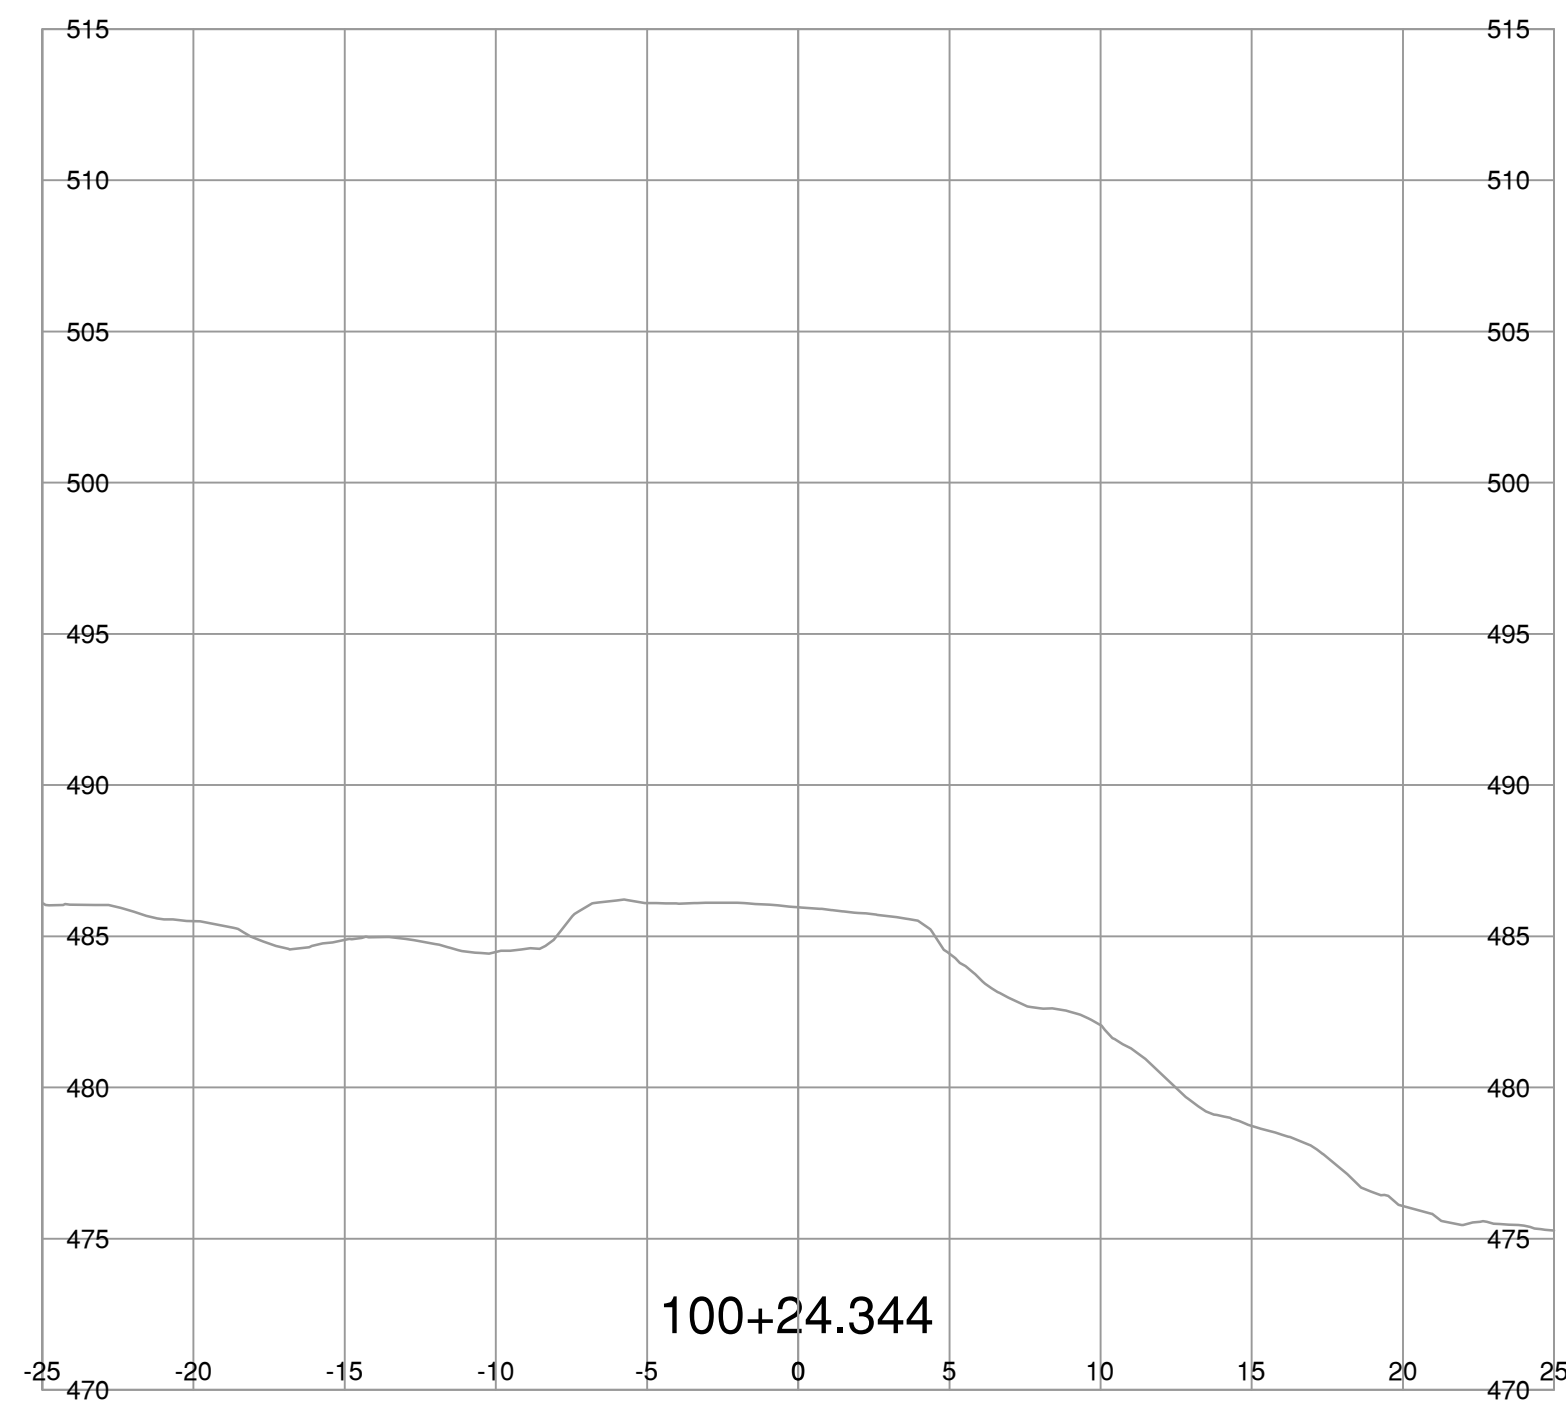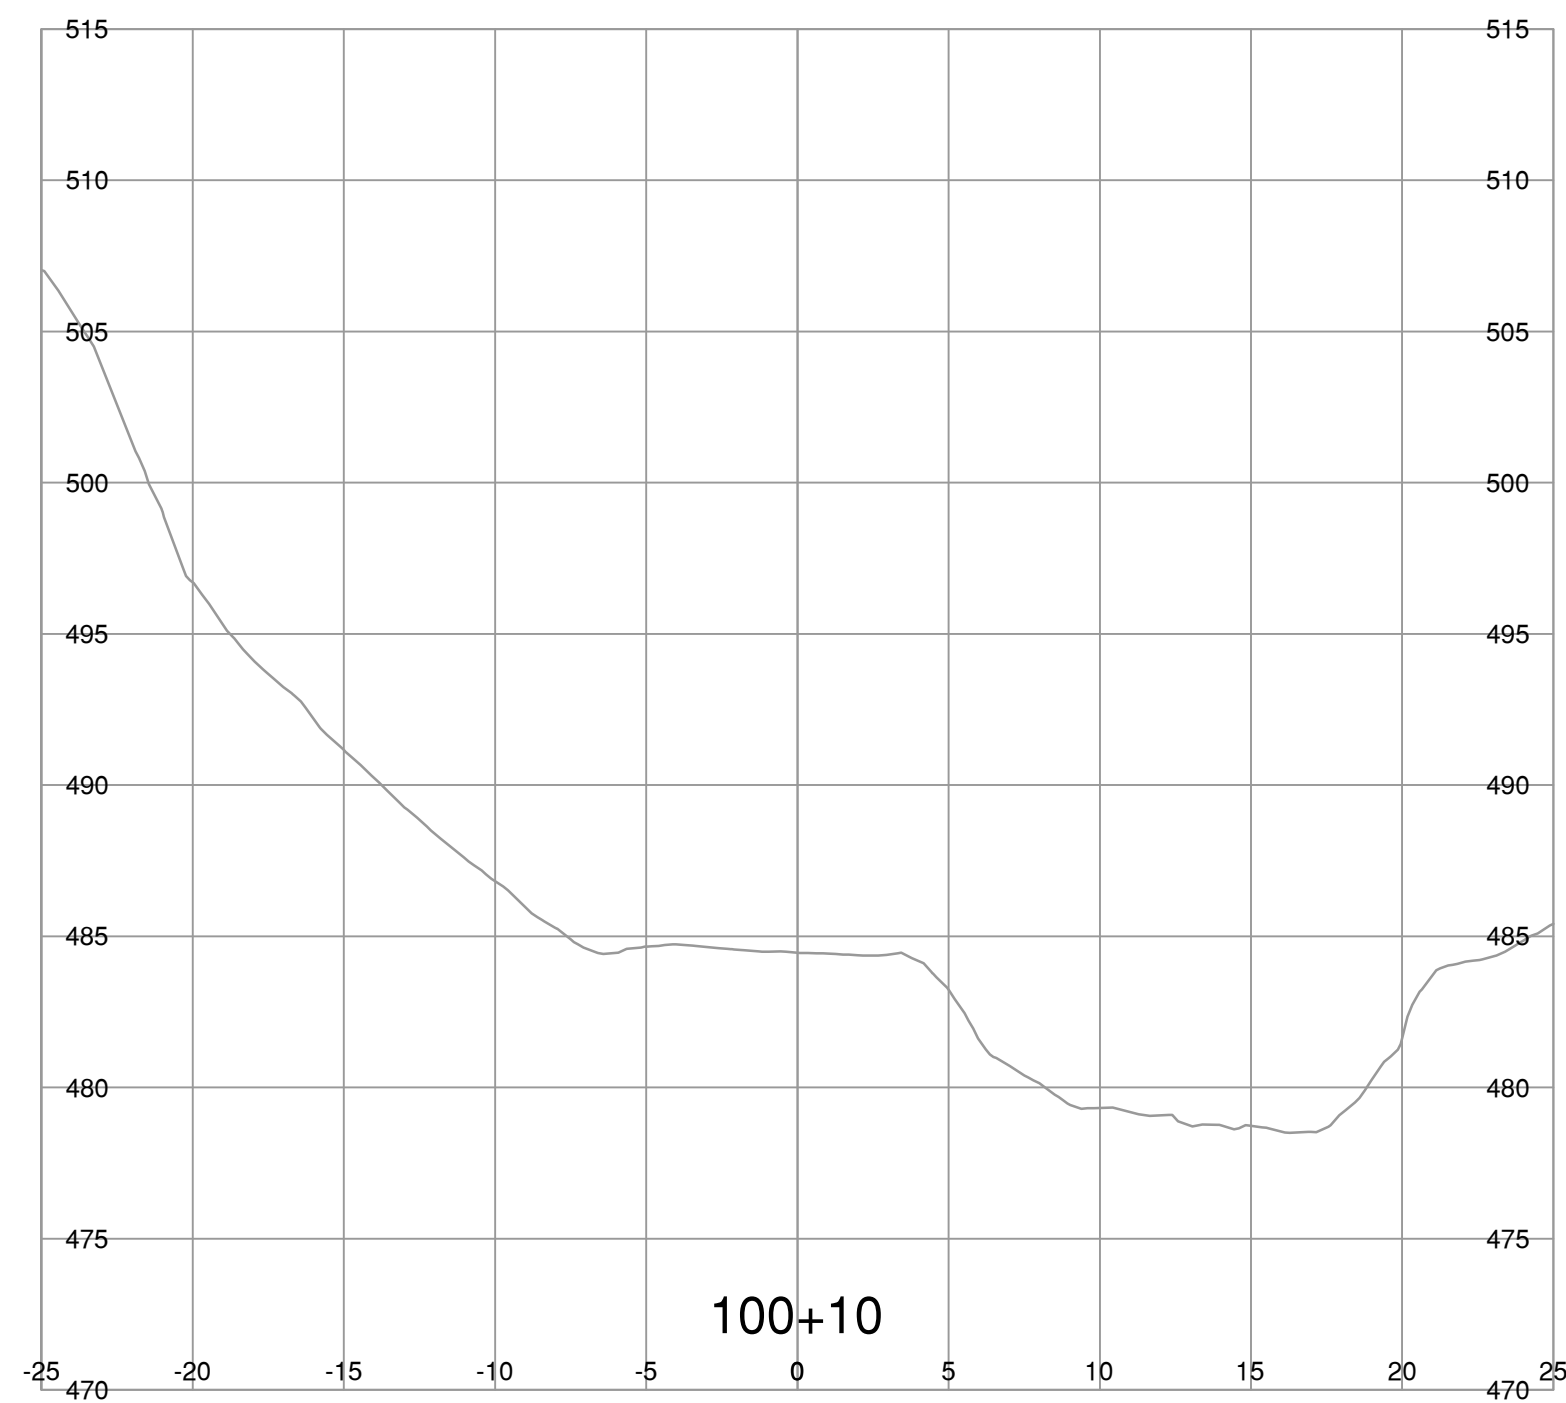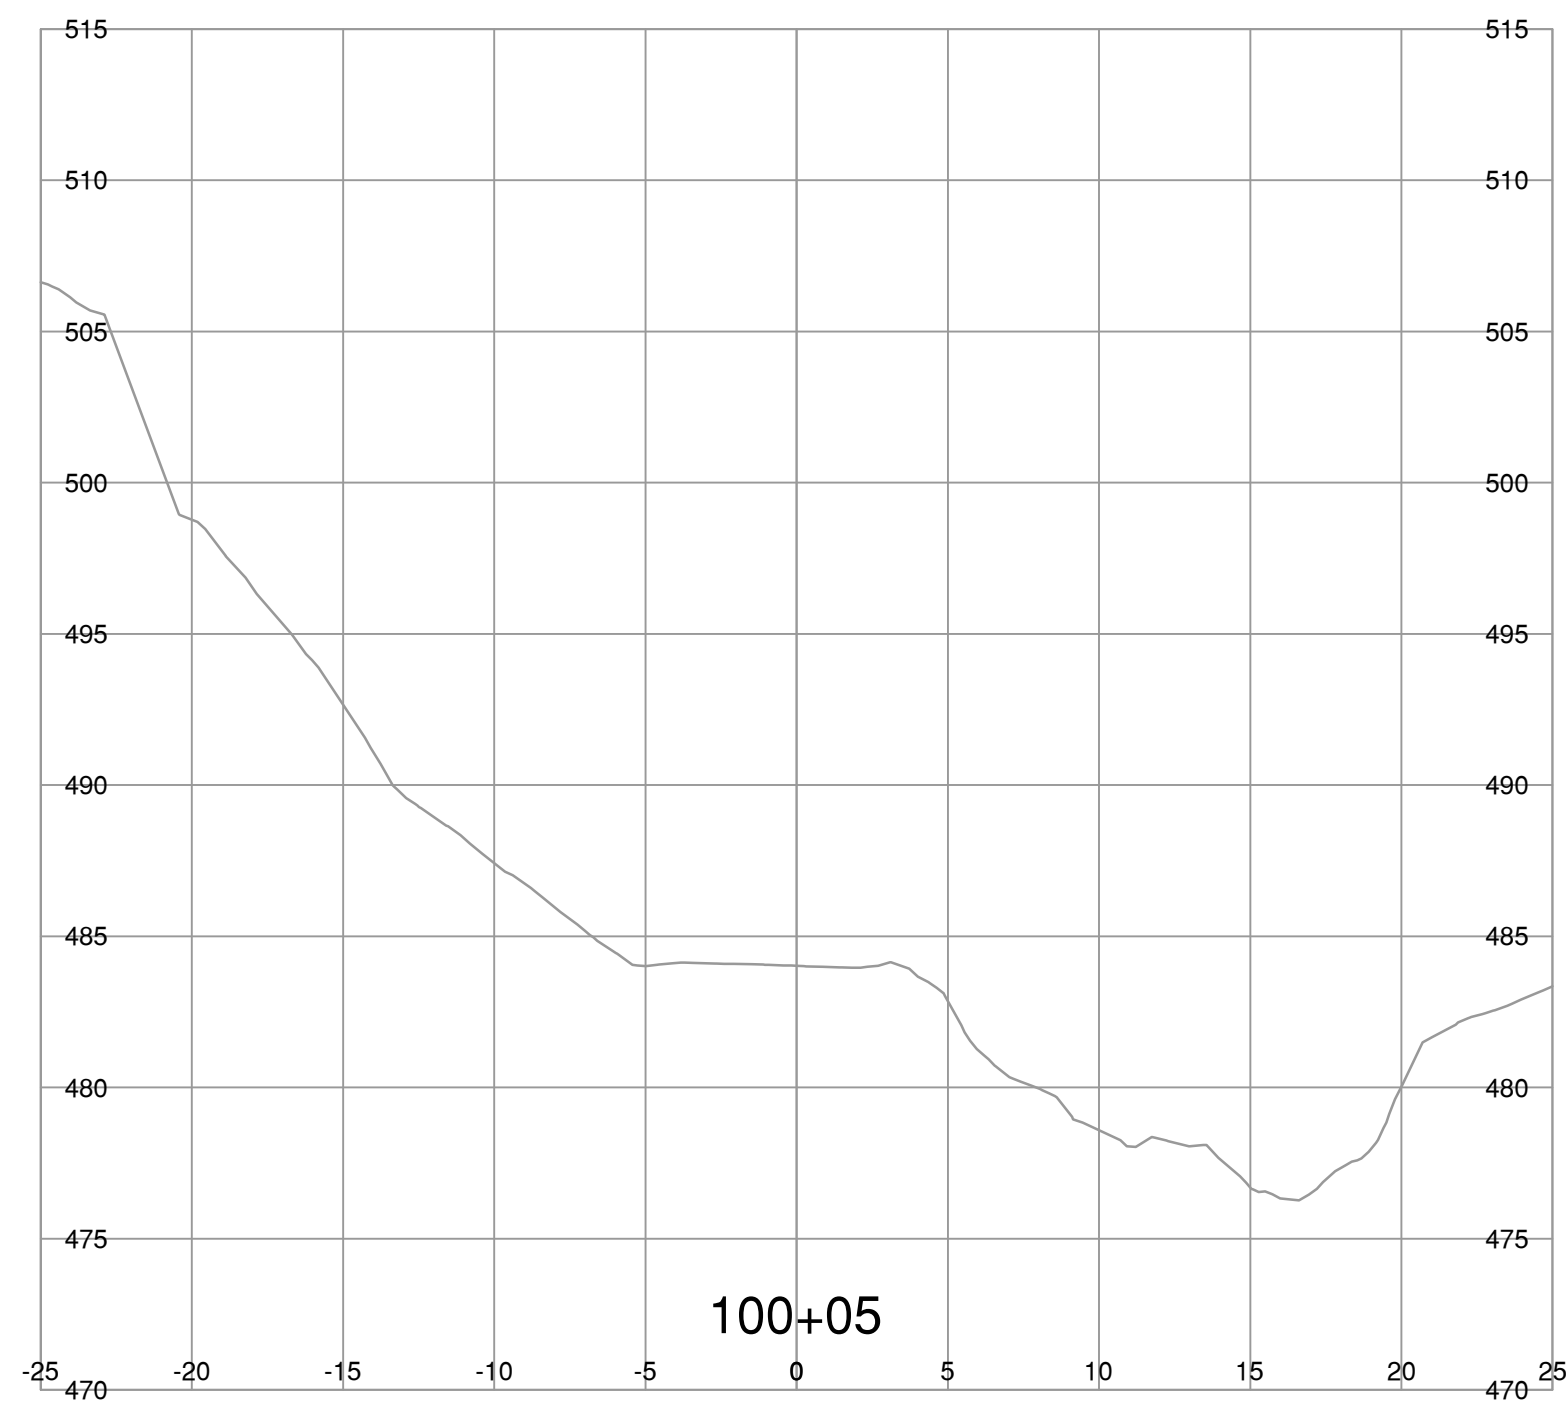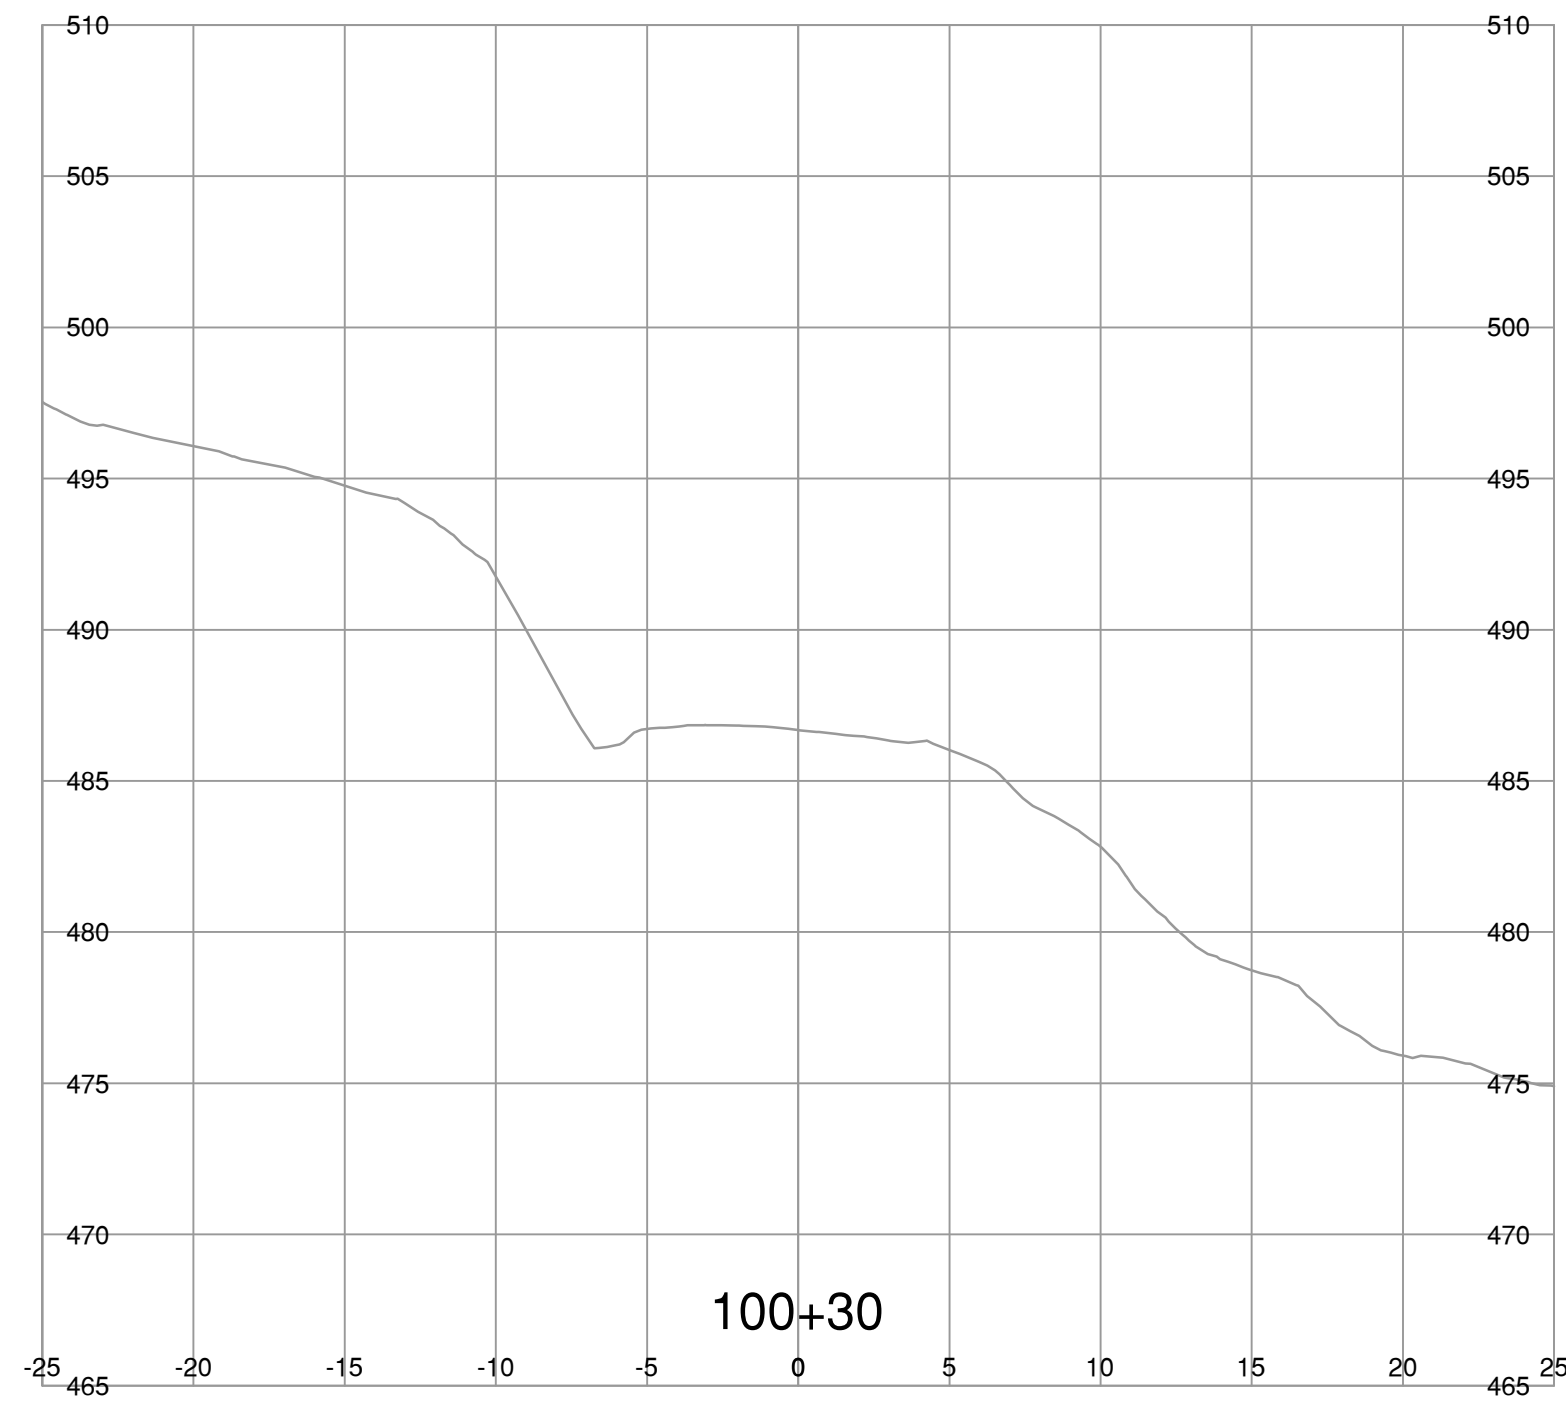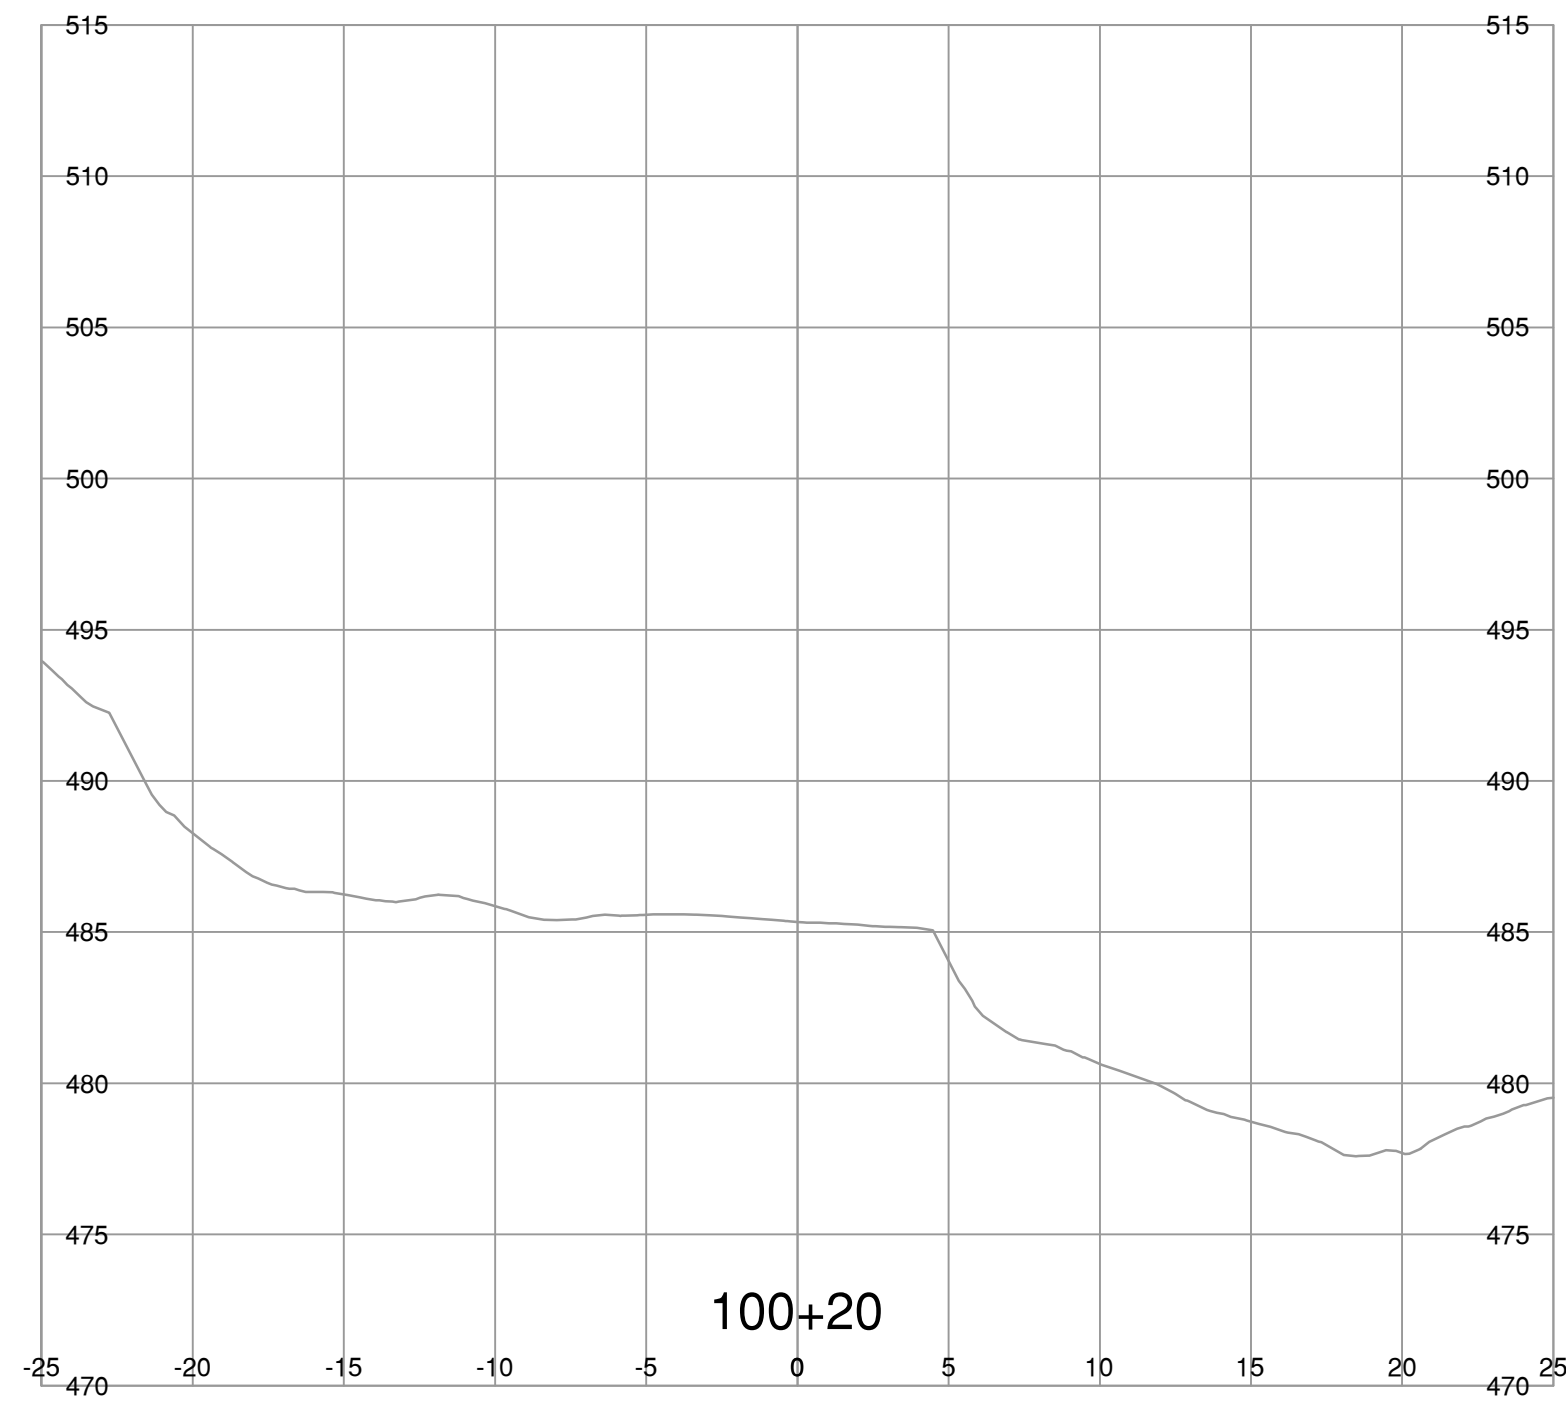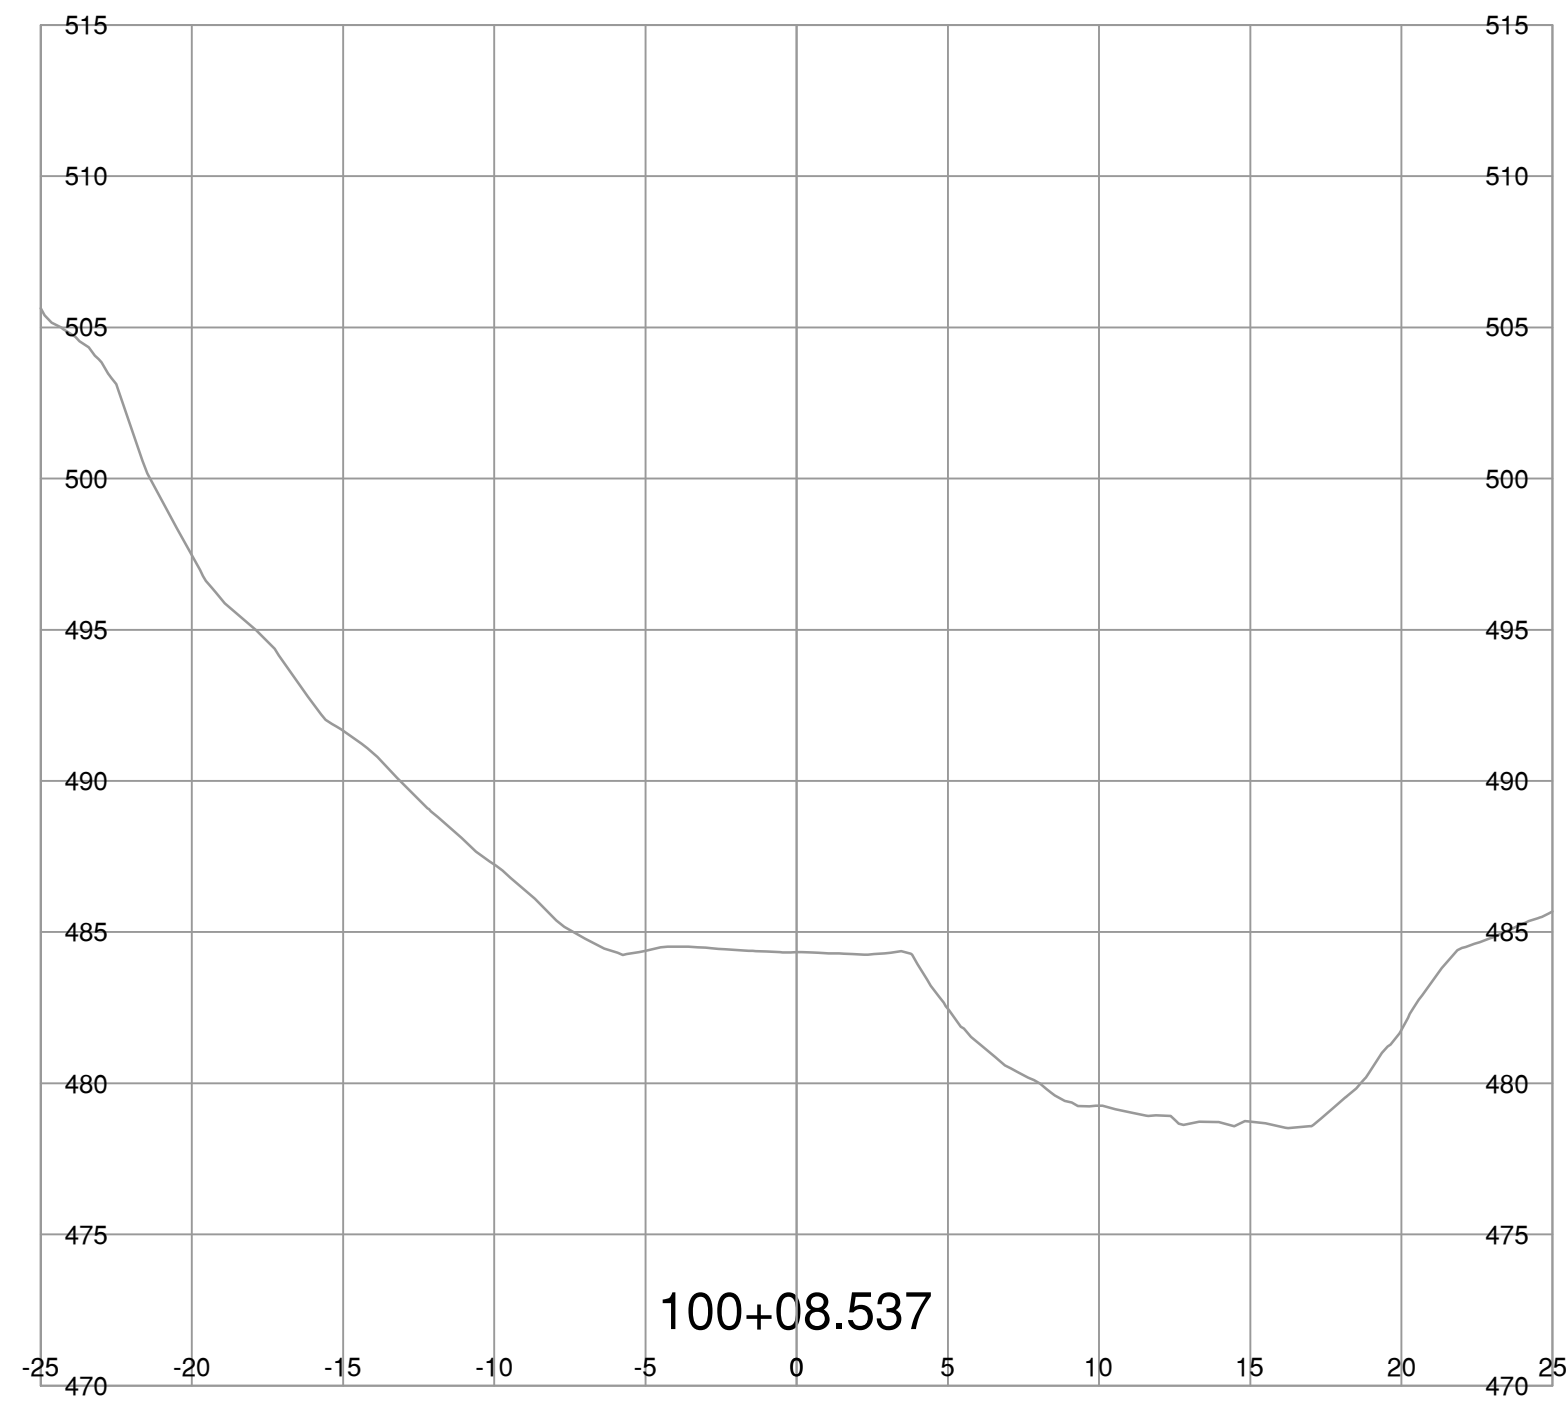

NOTE: STRIPPING REMOVAL APPLIES ONLY TO THE AREA BETWEEN SLOPE STAKE LINES (TOES & TOP OF CUT) OF PROPOSED ROADWAY TEMPLATE

FOR REFERENCE ONLY

**BINNIE**  
The people behind your infrastructure.

R.F. BINNIE & ASSOCIATES LTD.  
300 - 4940 Canada Way,  
Burnaby, BC V5G 4K6  
TEL 604 420 1721  
BINNIE.com

SCALE 0 2 1:250 12m

CAD FILENAME SECT-L100A8.DWG  
DATE 2023-07-21  
FILE NUMBER 22-0953

REV	DATE	REVISIONS	SIGNATURE







BRITISH COLUMBIA  
MINISTRY OF TRANSPORTATION AND INFRASTRUCTURE  
SOUTH COAST REGION  
HIGHWAY ENGINEERING AND GEOMATICS

L100-LINE CROSS SECTIONS  
AURUM ROAD WASHOUT RECOVERY

**DRAFT**

DESIGNED	J.T.	DATE	AUG. 2023
QUALITY CONTROL	M.C.	DATE	AUG. 2023
QUALITY ASSURANCE	A.R.	DATE	AUG. 2023
DRAWN	J.T./V.L.	DATE	AUG. 2023
PROJECT NUMBER	14137-0000	REG	1
DRAWING NUMBER	R1-1073-L100XS-1	REV	

JUL 21 2023 03:54 PM P:\2022\22-0953\100 - CAD Files\00-Aurum\01-Drawings\Production\100A - Design\Sections\SECT-L100A8

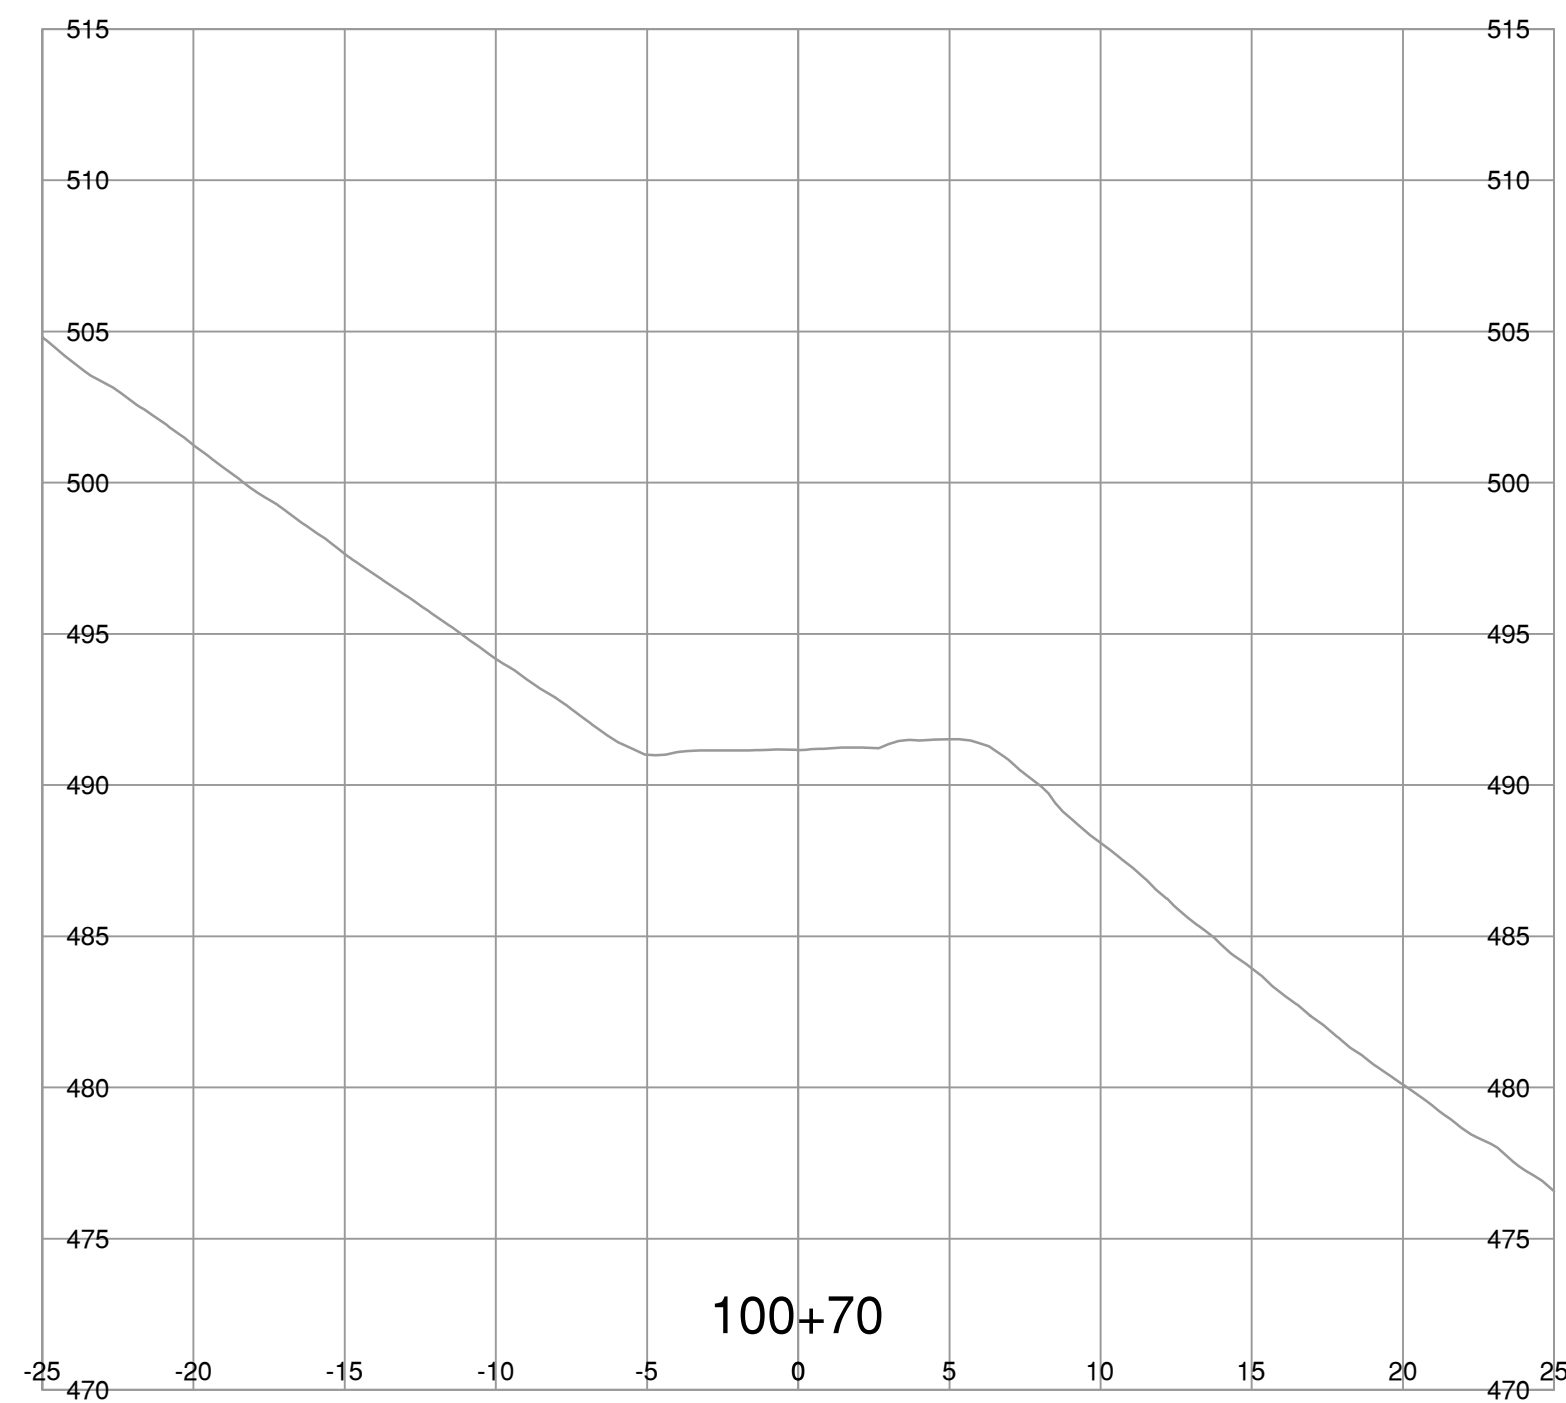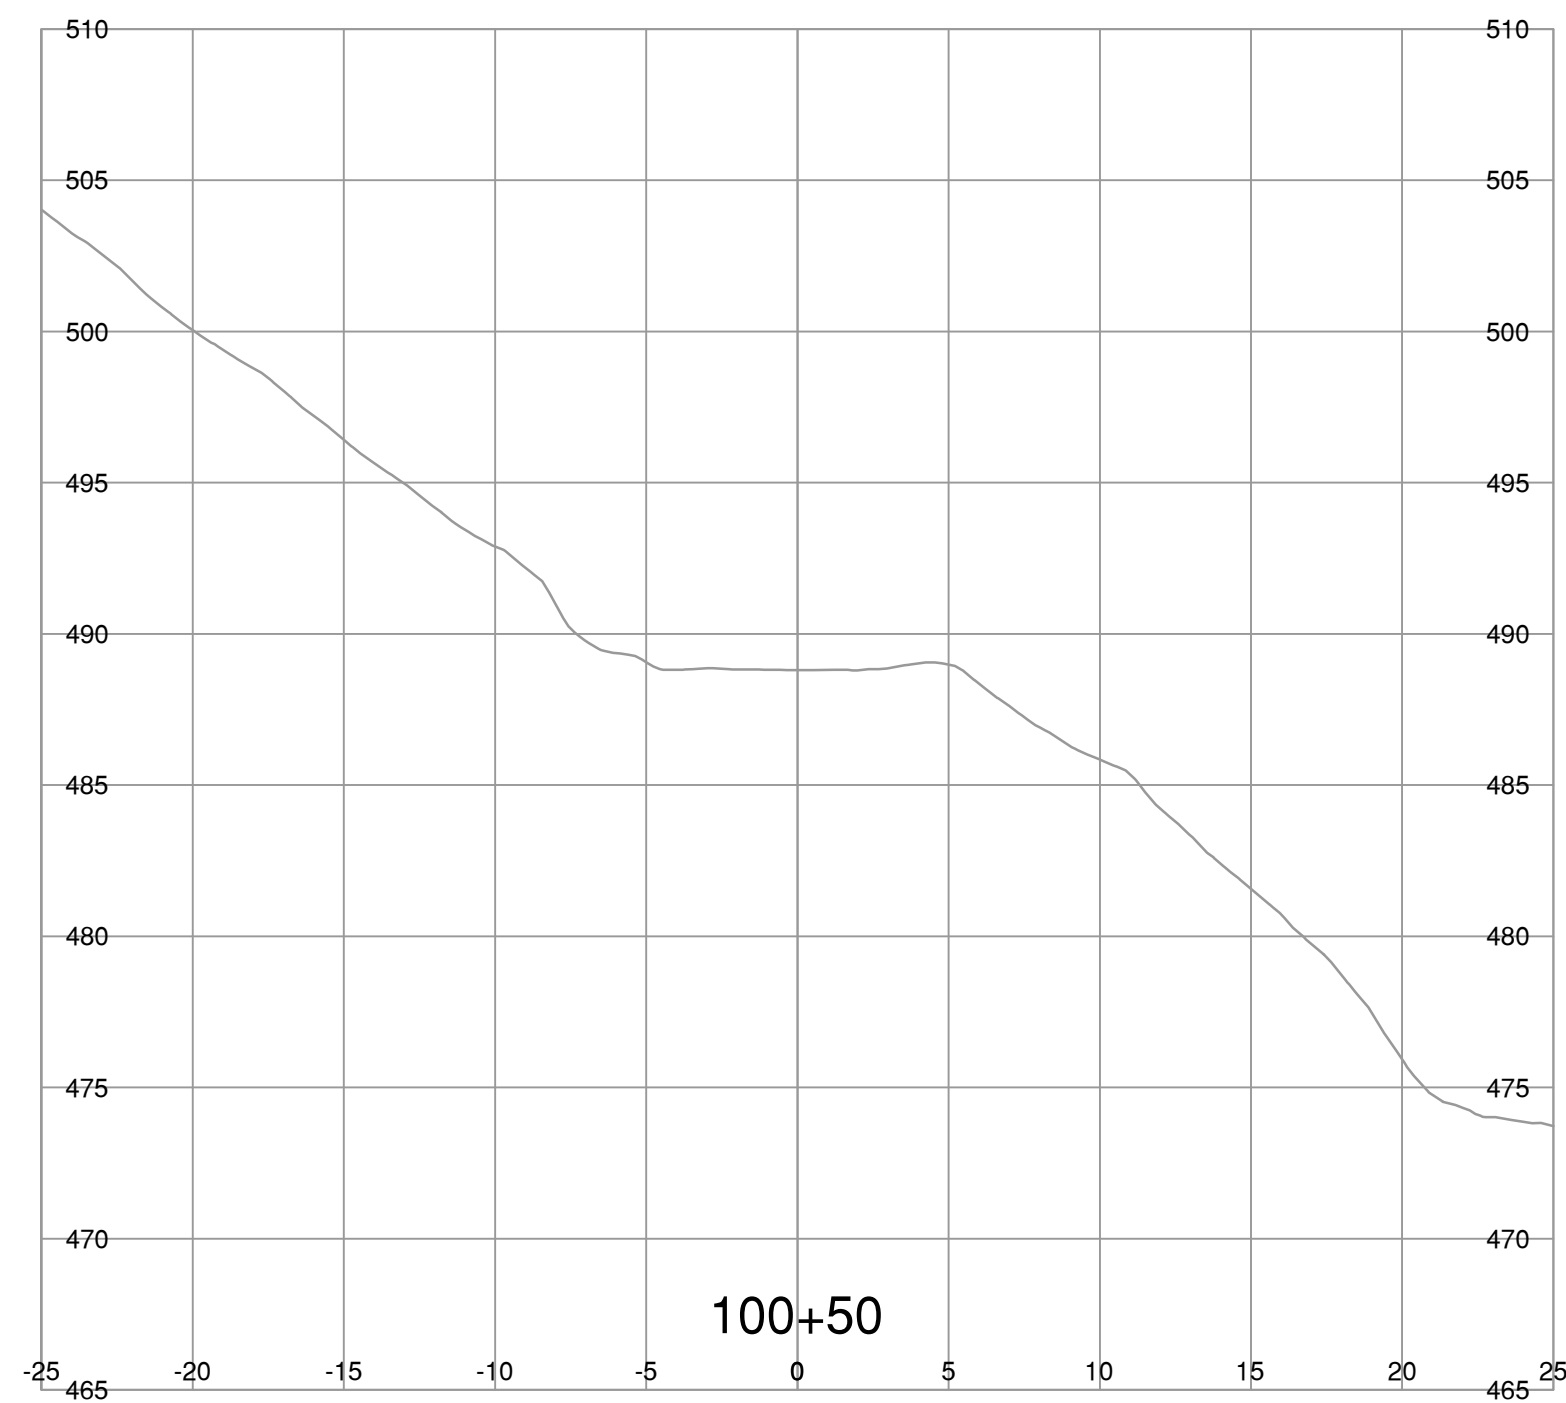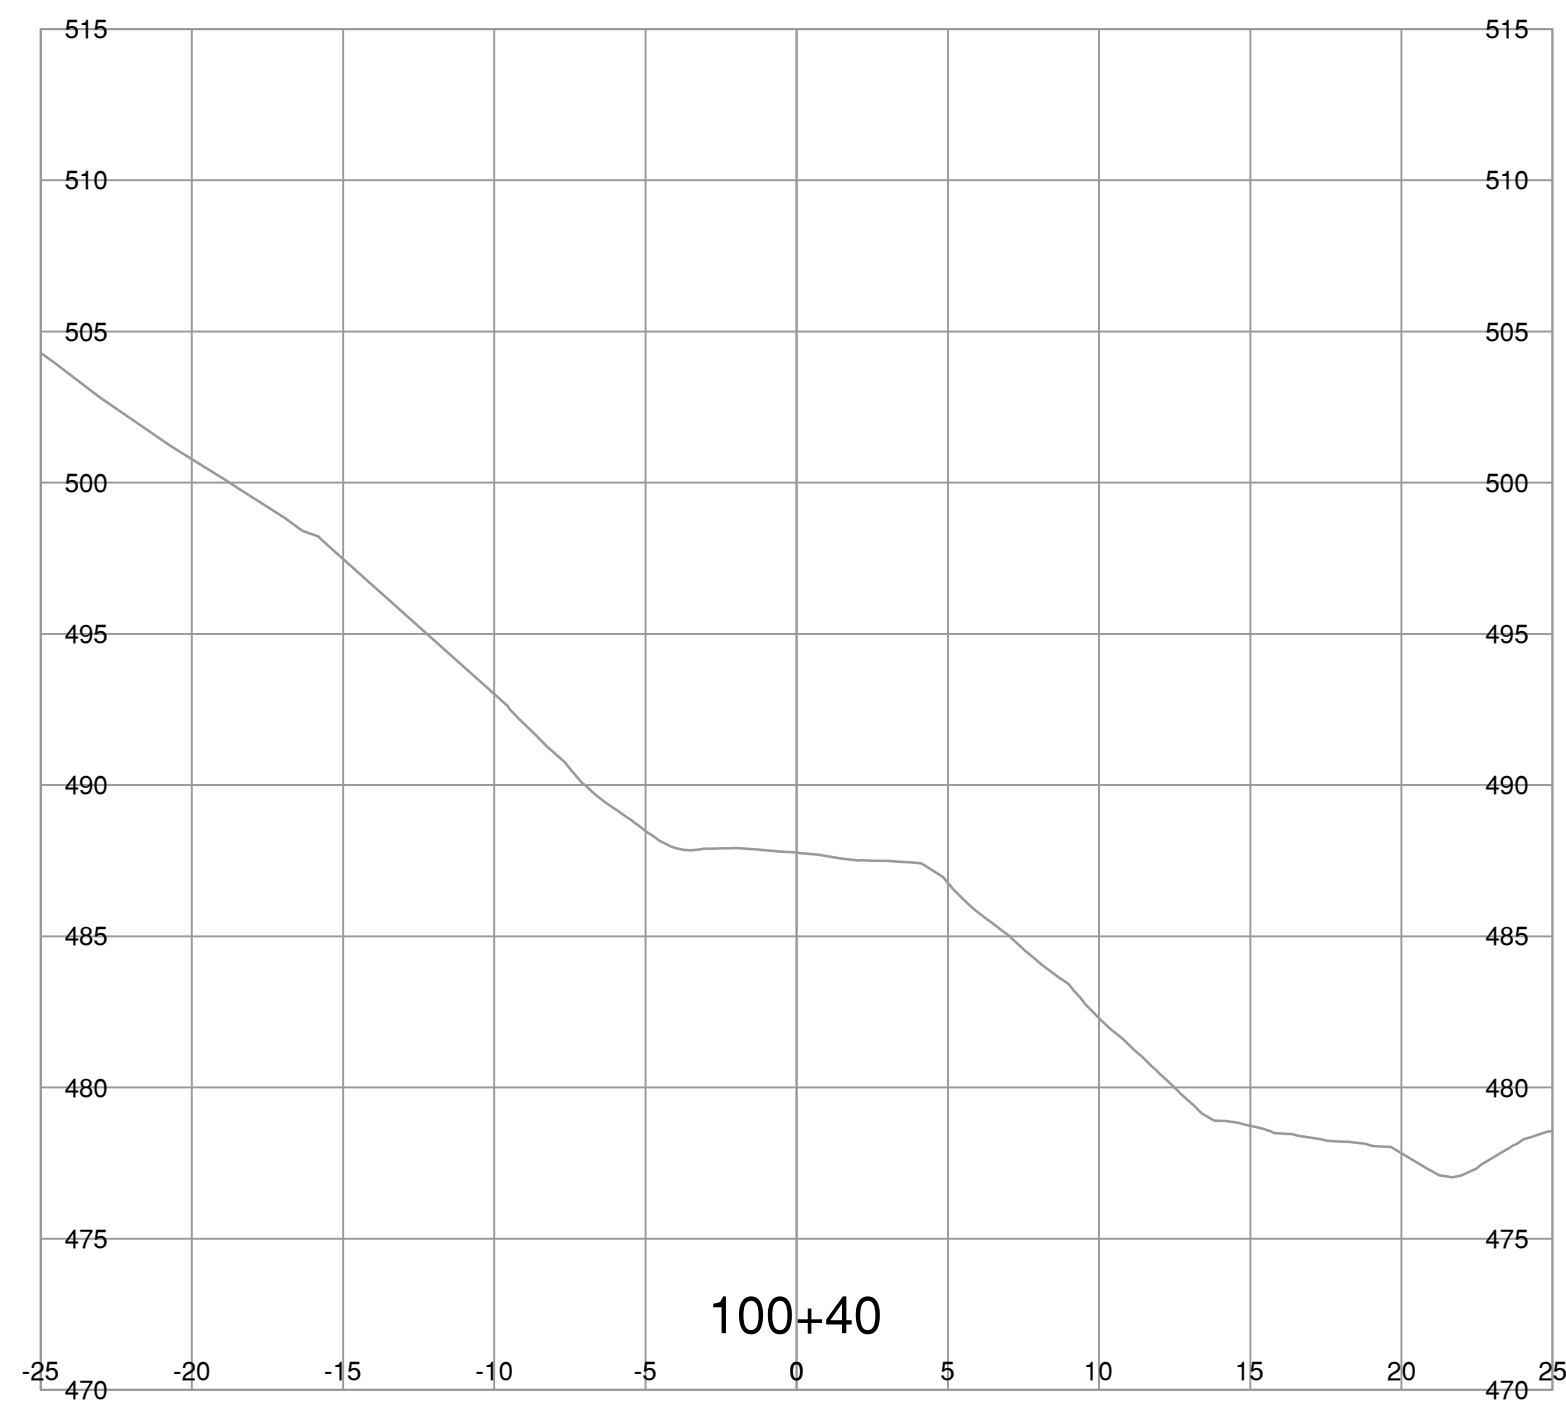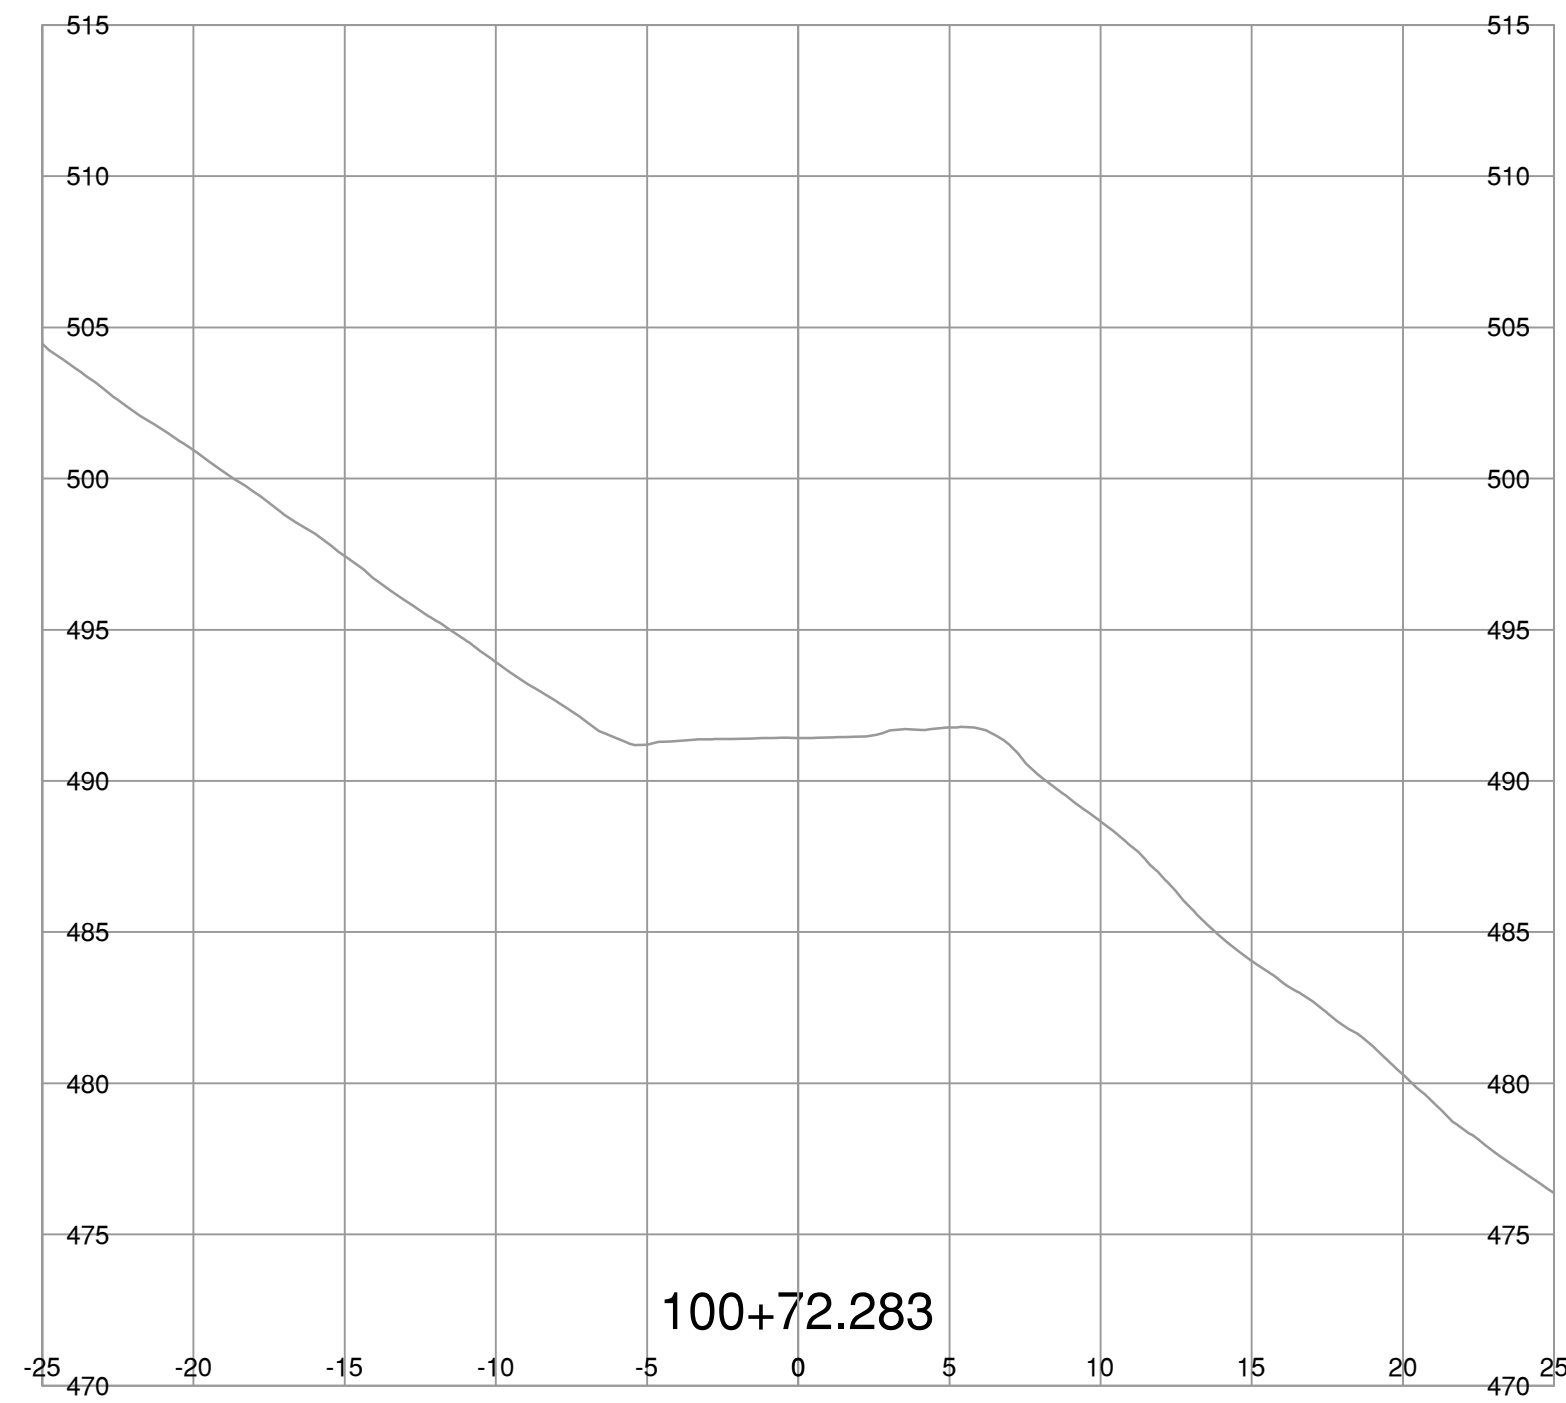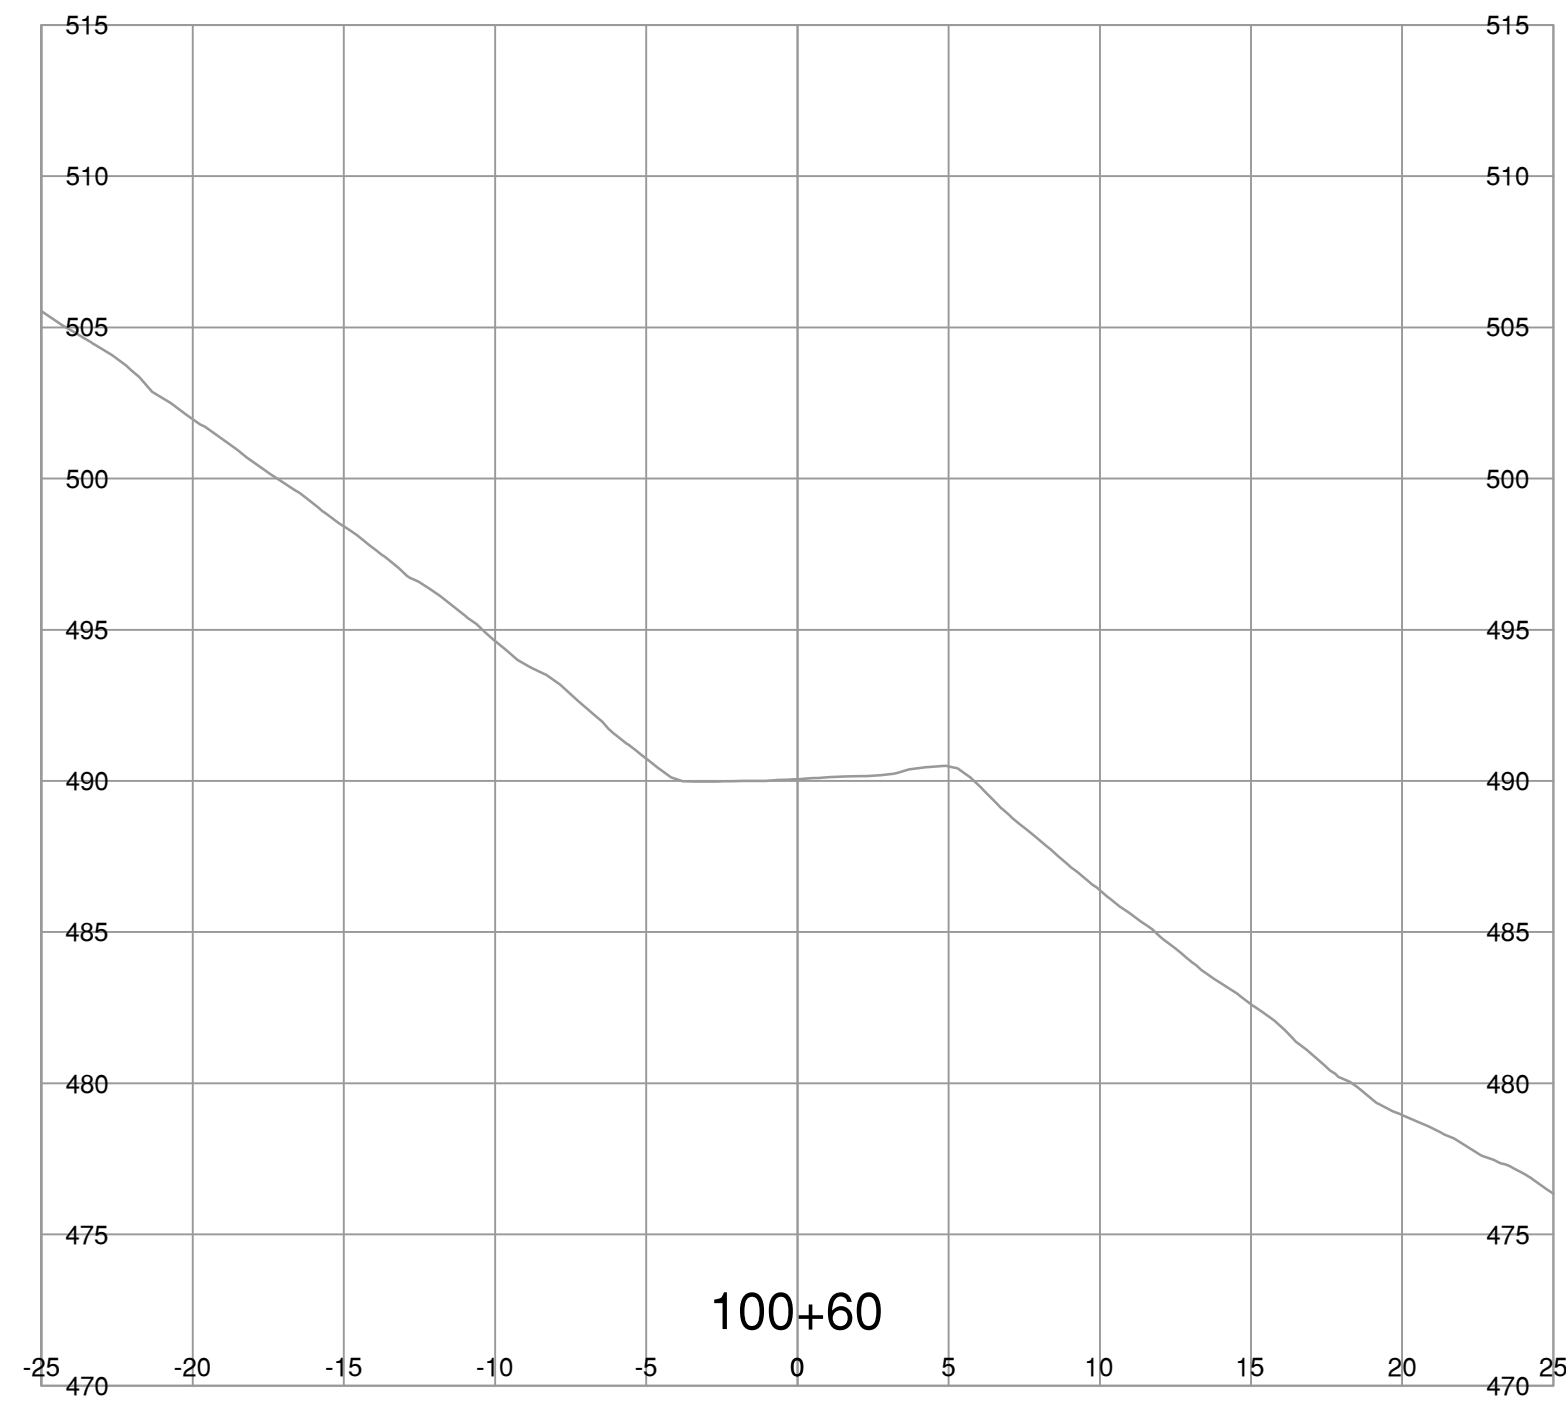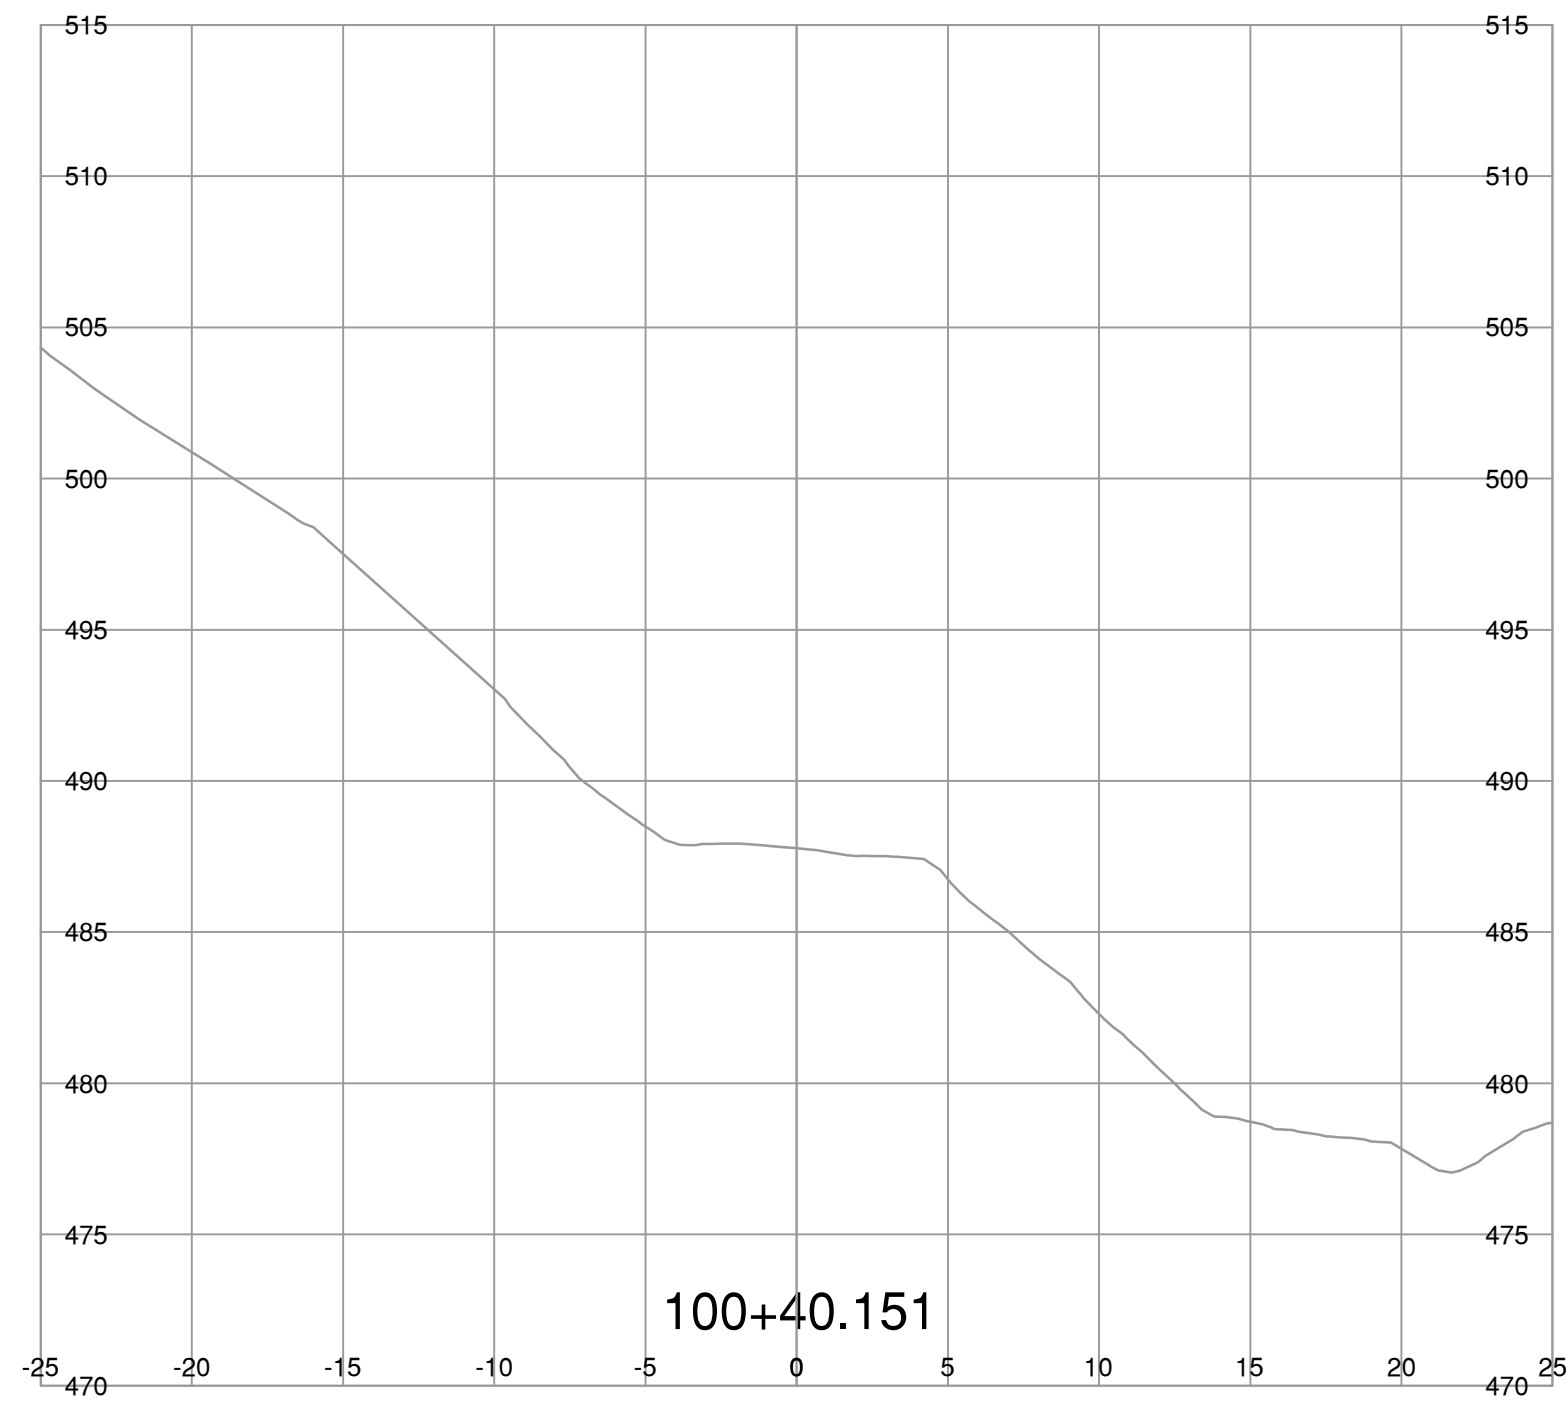

NOTE: STRIPPING REMOVAL APPLIES ONLY TO THE AREA BETWEEN SLOPE STAKE LINES (TOES & TOP OF CUT) OF PROPOSED ROADWAY TEMPLATE

FOR REFERENCE ONLY

**BINNIE**  
The people behind your infrastructure.

R.F. BINNIE & ASSOCIATES LTD.  
300 - 4940 Canada Way,  
Burnaby, BC V5G 4K6  
TEL 604 420 1721  
BINNIE.com

BRITISH COLUMBIA  
MINISTRY OF TRANSPORTATION AND INFRASTRUCTURE  
SOUTH COAST REGION  
HIGHWAY ENGINEERING AND GEOMATICS

SCALE 0 2 1:250 12m

CAD FILENAME SECT-L100A8.DWG  
DATE 2023-07-21  
FILE NUMBER 22-0953







REV	DATE	REVISIONS	SIGNATURE

**L100-LINE CROSS SECTIONS**  
AURUM ROAD WASHOUT RECOVERY

**DRAFT**

DESIGNED	J.T.	DATE	AUG. 2023
QUALITY CONTROL	M.C.	DATE	AUG. 2023
QUALITY ASSURANCE	A.R.	DATE	AUG. 2023
DRAWN	J.T./V.L.	DATE	AUG. 2023
PROJECT NUMBER	14137-0000	REG	1
DRAWING NUMBER	R1-1073-L100XS-2	REV	

JUL 21 2023 03:54 PM P:\2022\22-0953\100 - CAD Files\00-Aurum\01-Drawings\Production\100A - Design\Sections\SECT-L100A8

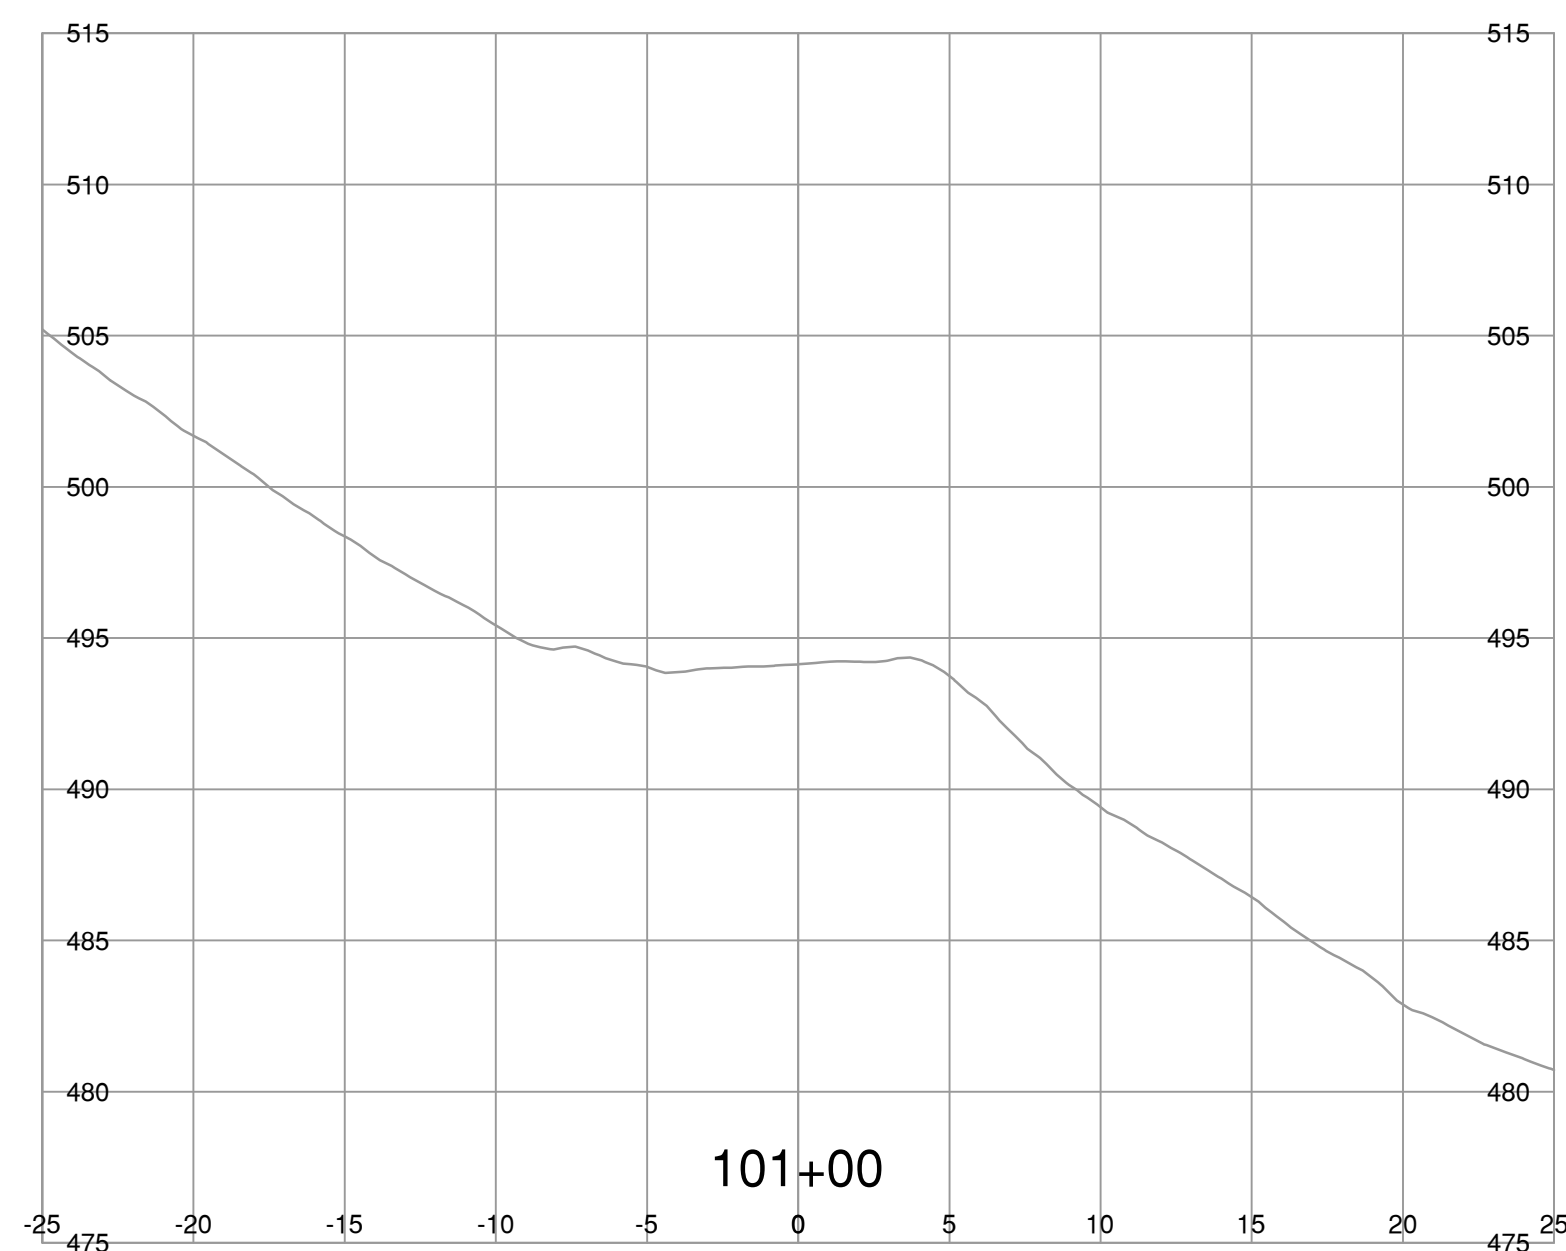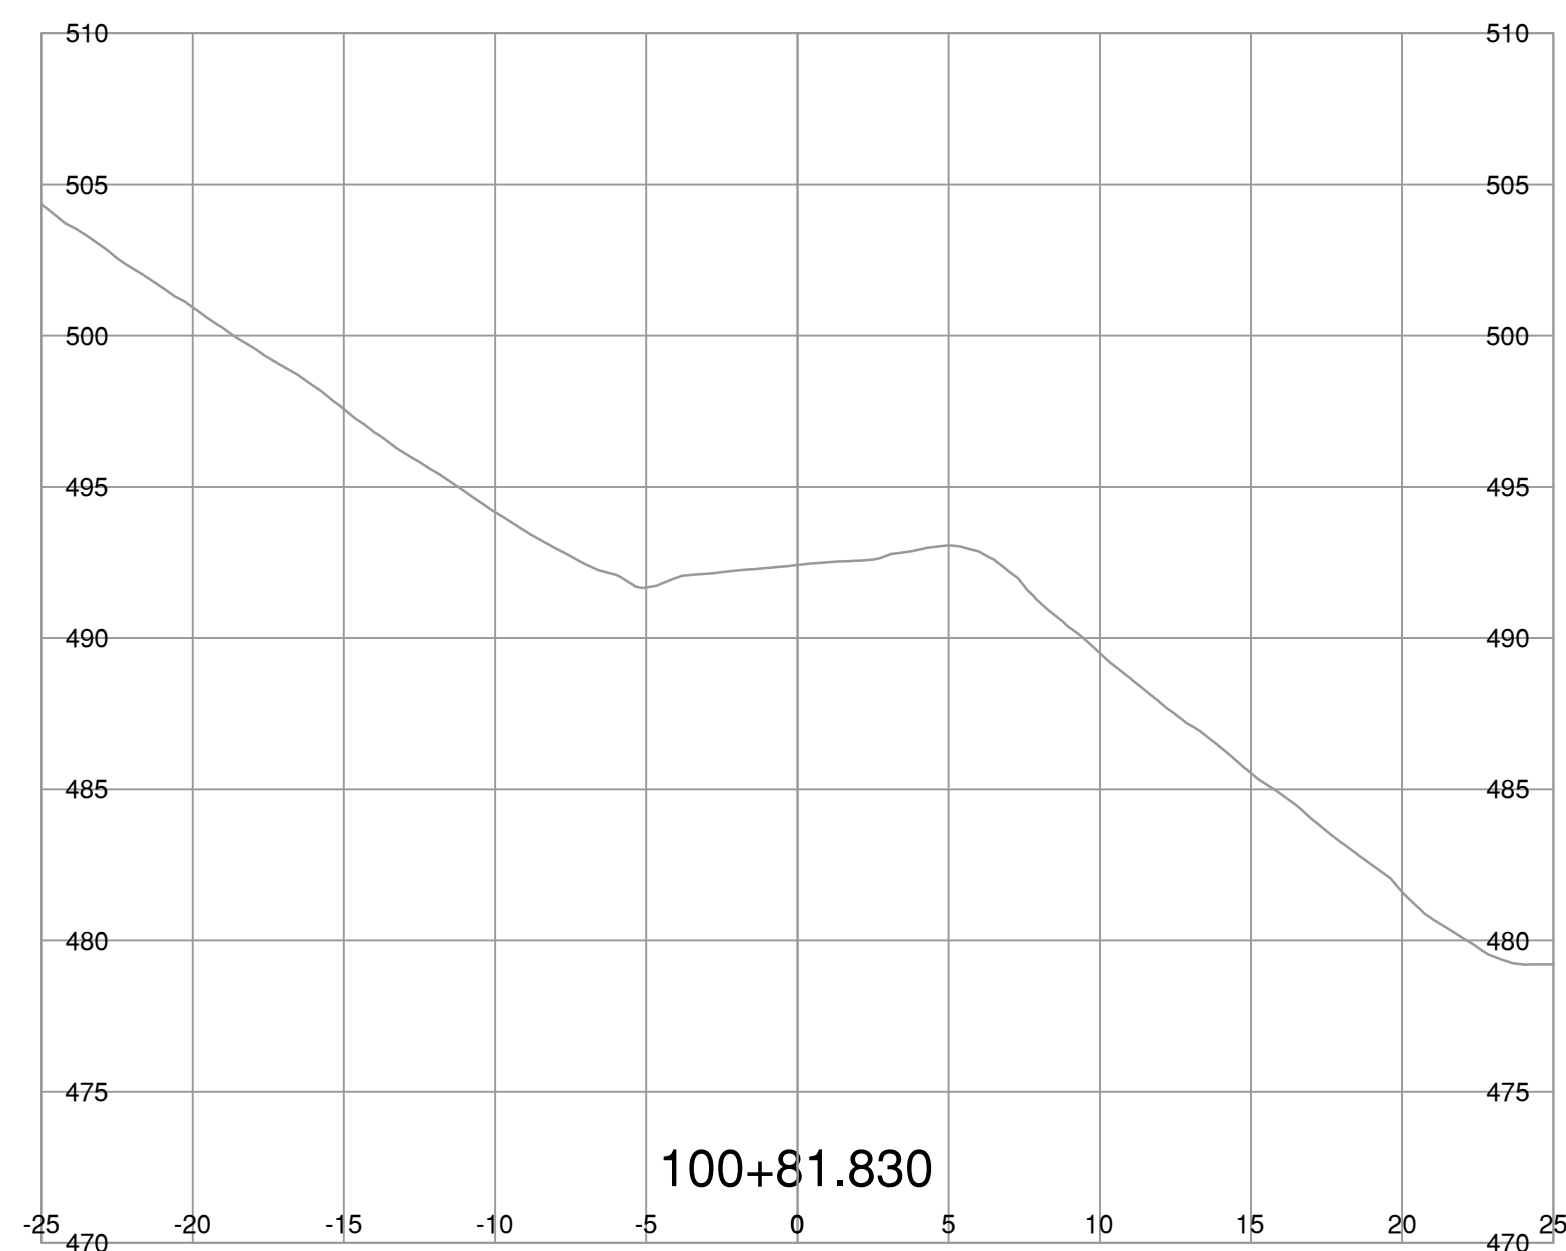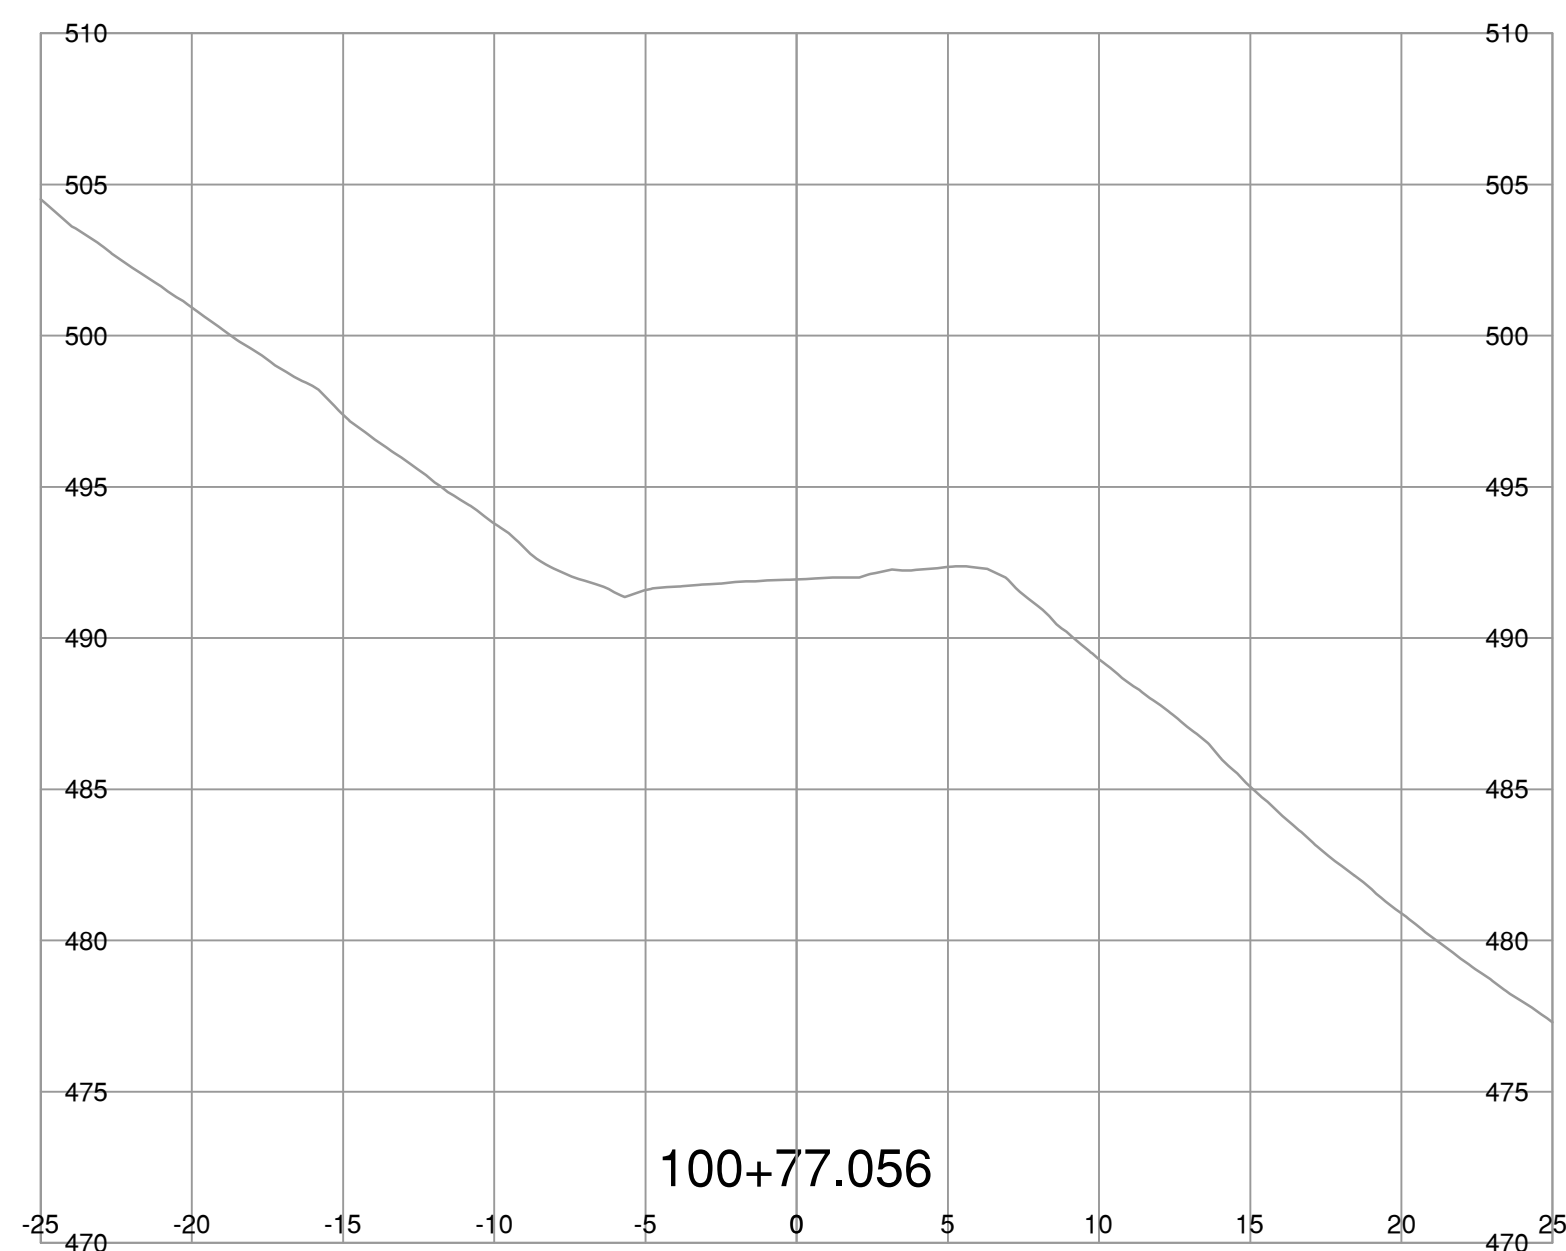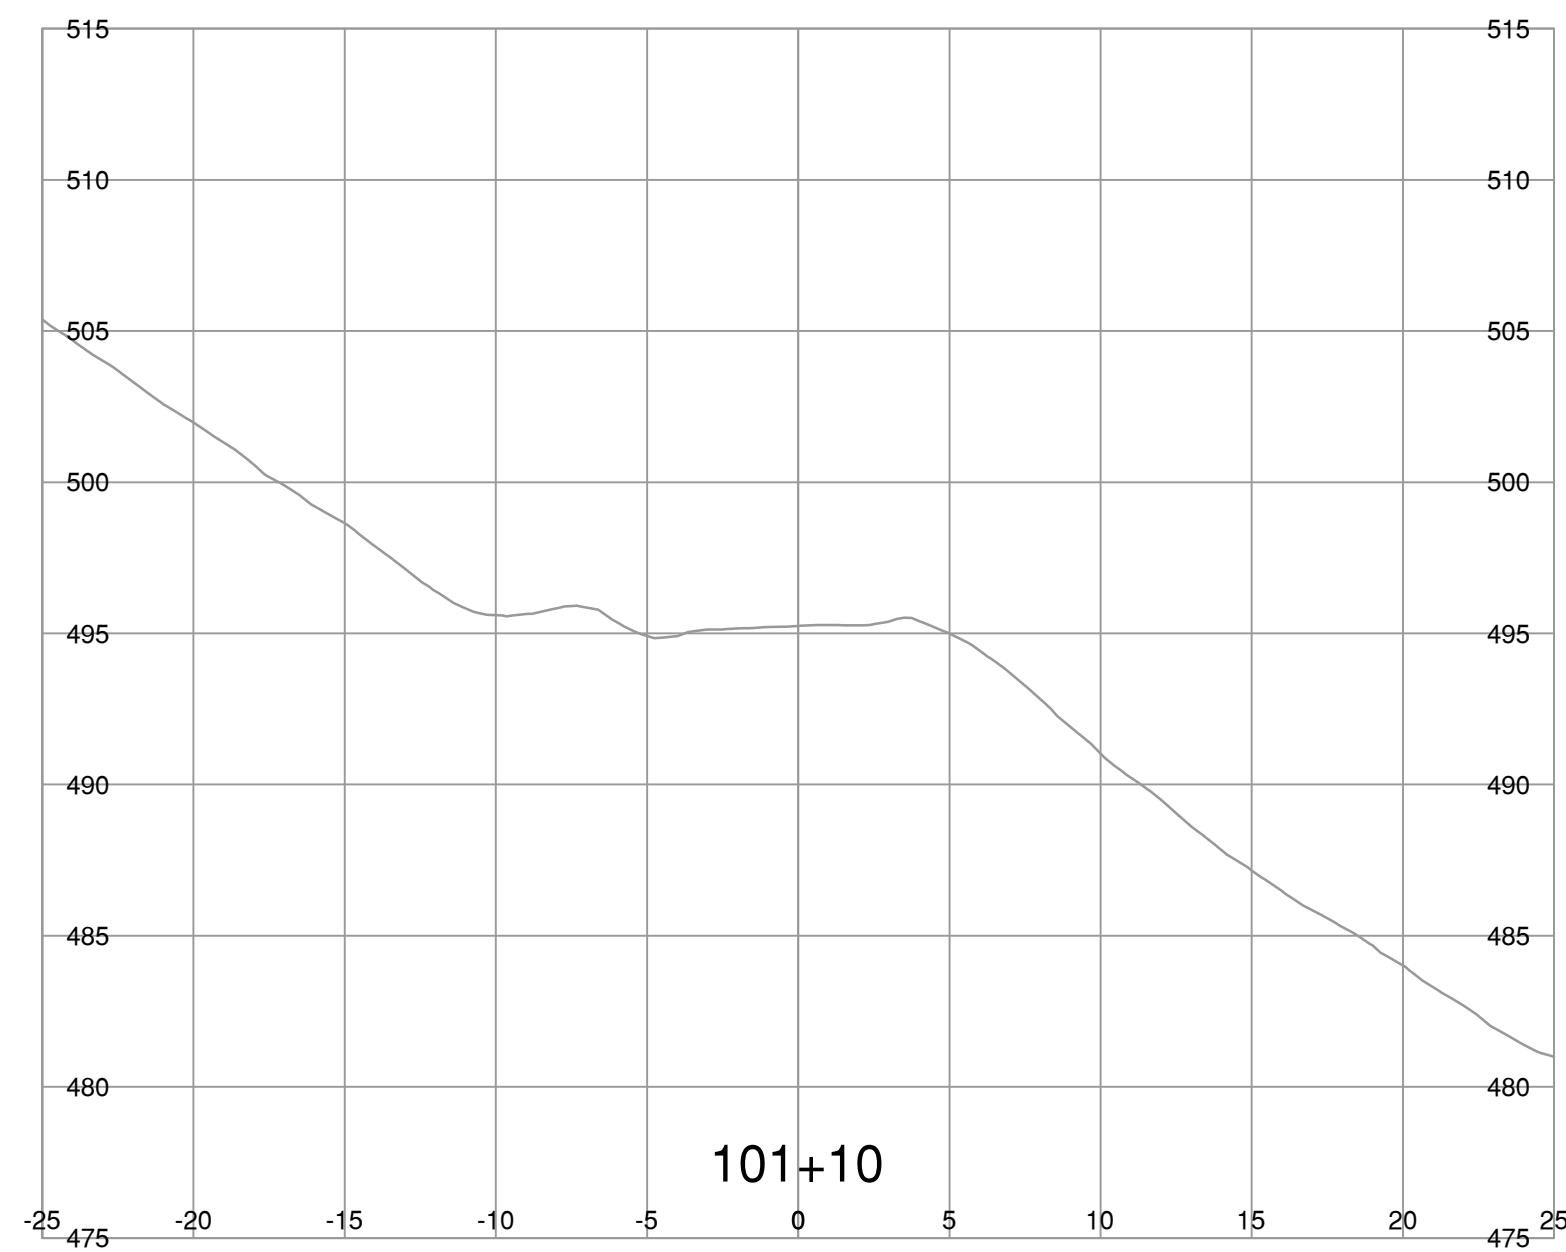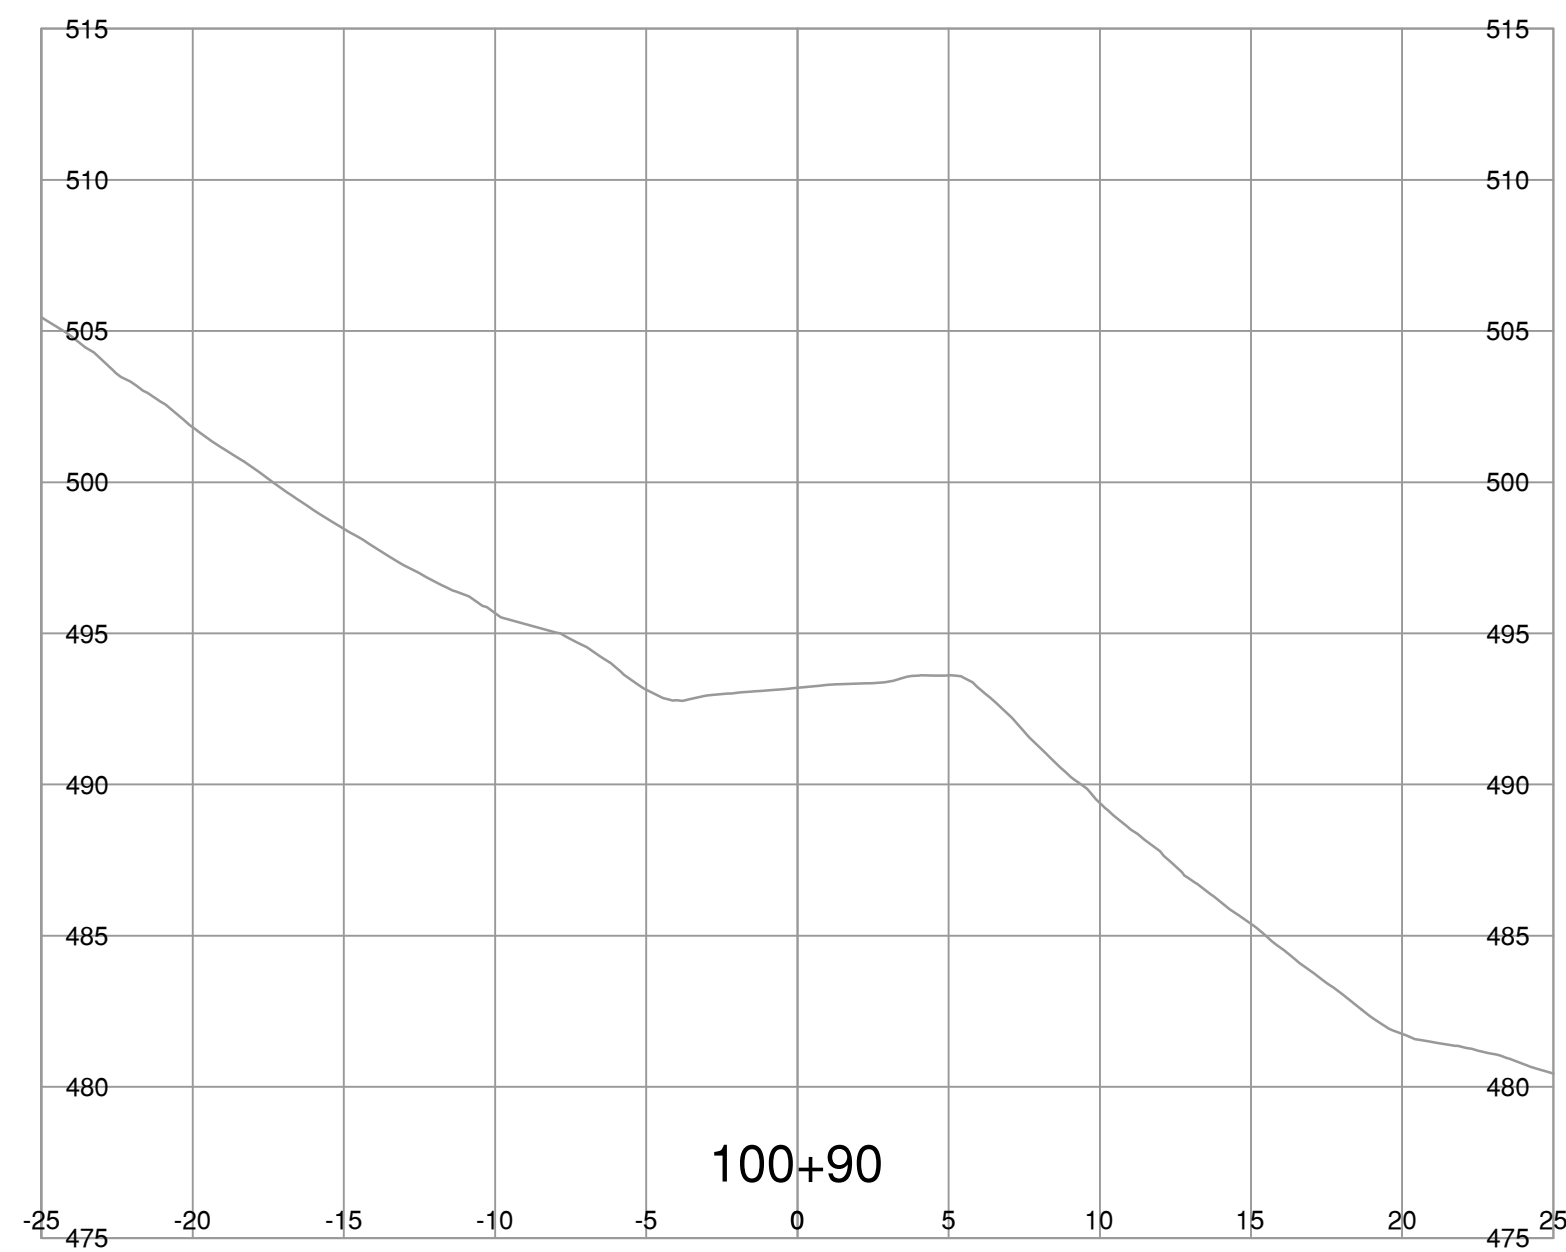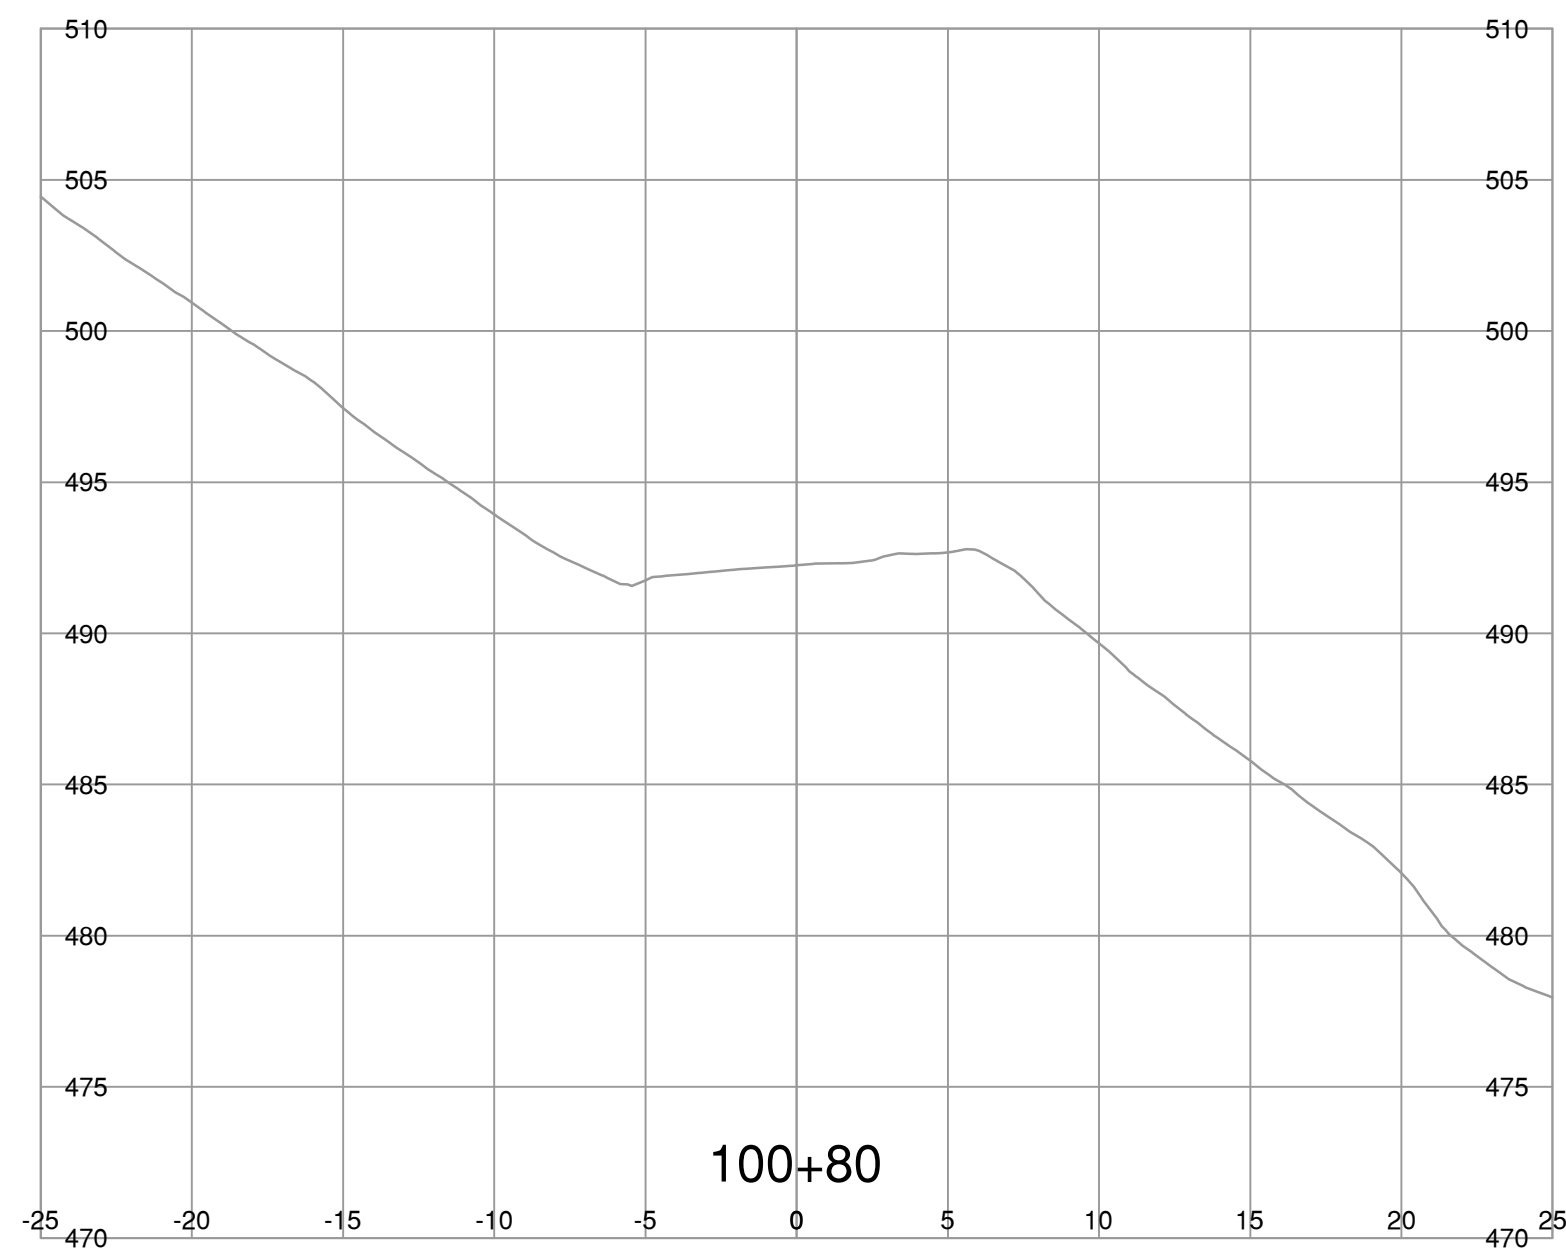

NOTE: STRIPPING REMOVAL APPLIES ONLY TO THE AREA BETWEEN SLOPE STAKE LINES (TOES & TOP OF CUT) OF PROPOSED ROADWAY TEMPLATE

FOR REFERENCE ONLY

**BINNIE**  
The people behind your infrastructure.

R.F. BINNIE & ASSOCIATES LTD.  
300 - 4940 Canada Way,  
Burnaby, BC V5G 4K6  
TEL 604 420 1721  
BINNIE.com

BRITISH COLUMBIA  
MINISTRY OF TRANSPORTATION AND INFRASTRUCTURE  
SOUTH COAST REGION  
HIGHWAY ENGINEERING AND GEOMATICS

SCALE 0 2 1:250 12m  
CAD FILENAME SECT-L100A8.DWG  
DATE 2023-07-21  
FILE NUMBER 22-0953







L100-LINE CROSS SECTIONS  
AURUM ROAD WASHOUT RECOVERY

REV	DATE	REVISIONS	SIGNATURE

**DRAFT**

DESIGNED	J.T.	DATE	AUG. 2023
QUALITY CONTROL	M.C.	DATE	AUG. 2023
QUALITY ASSURANCE	A.R.	DATE	AUG. 2023
DRAWN	J.T./V.L.	DATE	AUG. 2023
PROJECT NUMBER	14137-0000	REG	1
DRAWING NUMBER	R1-1073-L100XS-3	REV	

JUL 21 2023 03:54 PM F:\2022\22-0953\100 - CAD Files\00-Aurum\Bld\Drawings\Production\100A - Design\Sections\SECT-L100A8

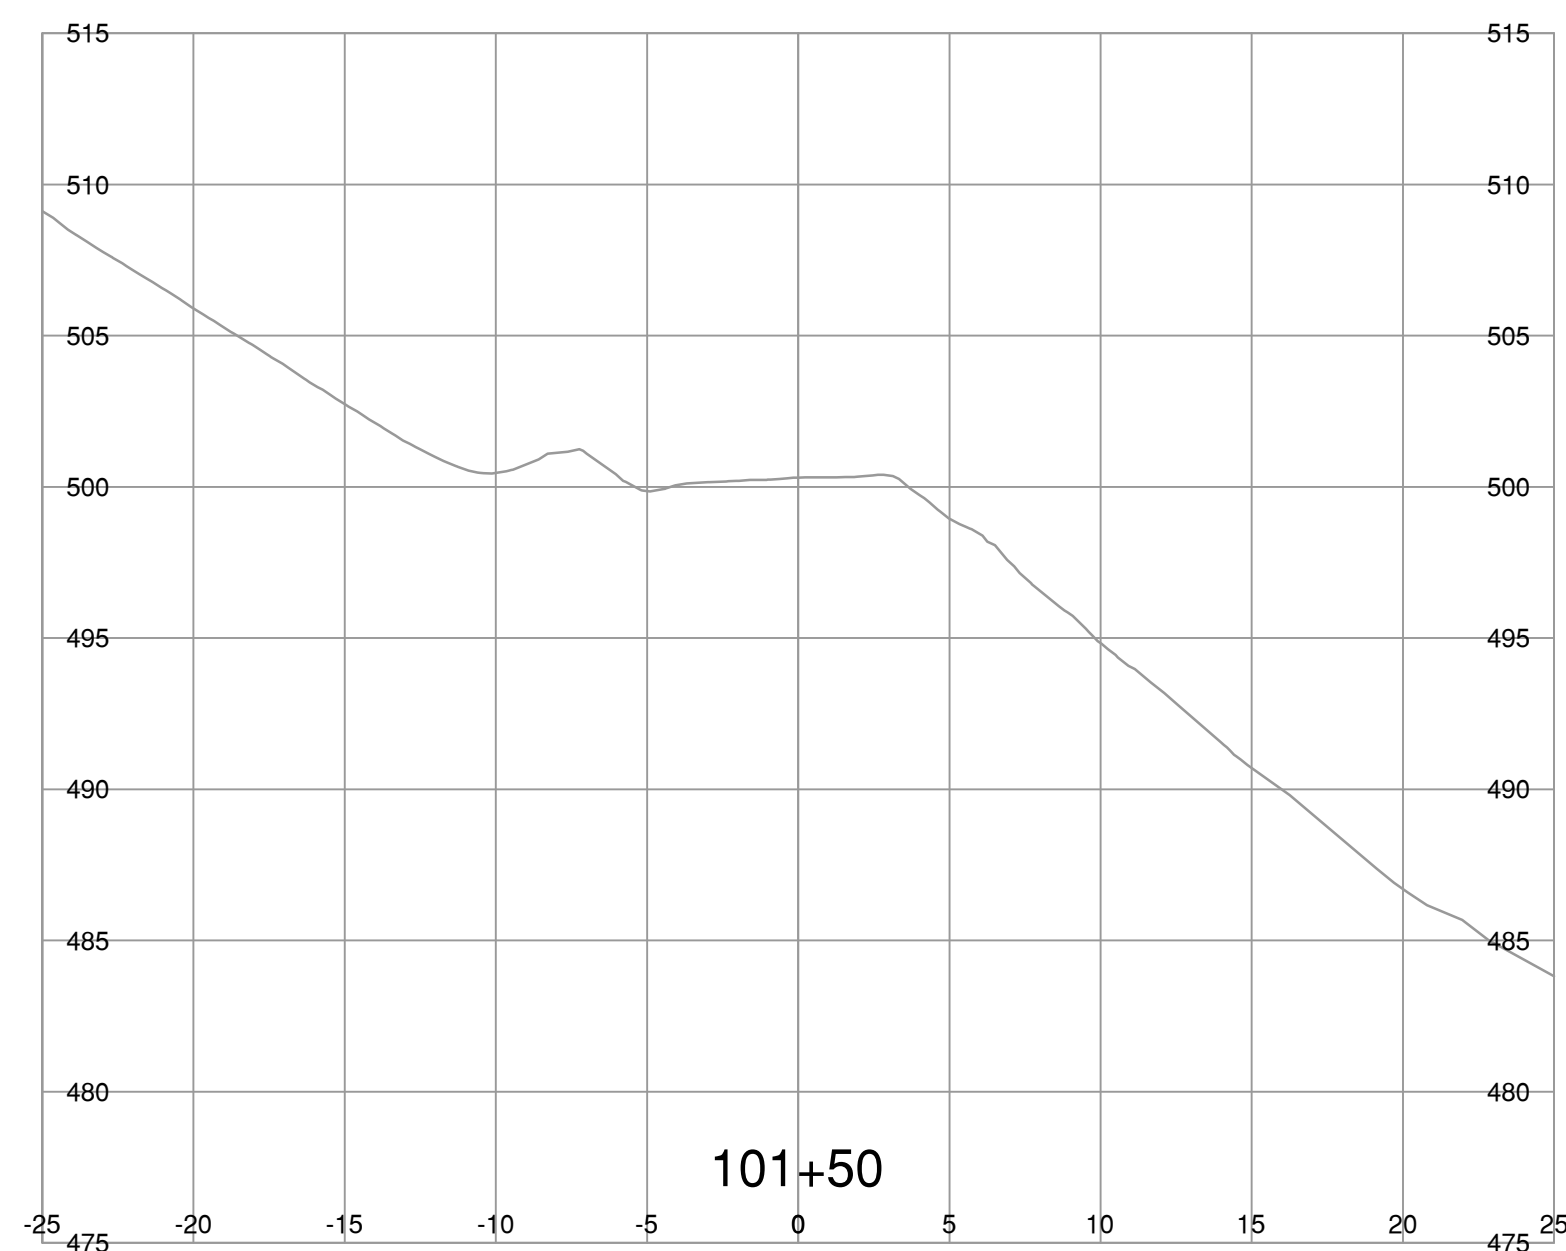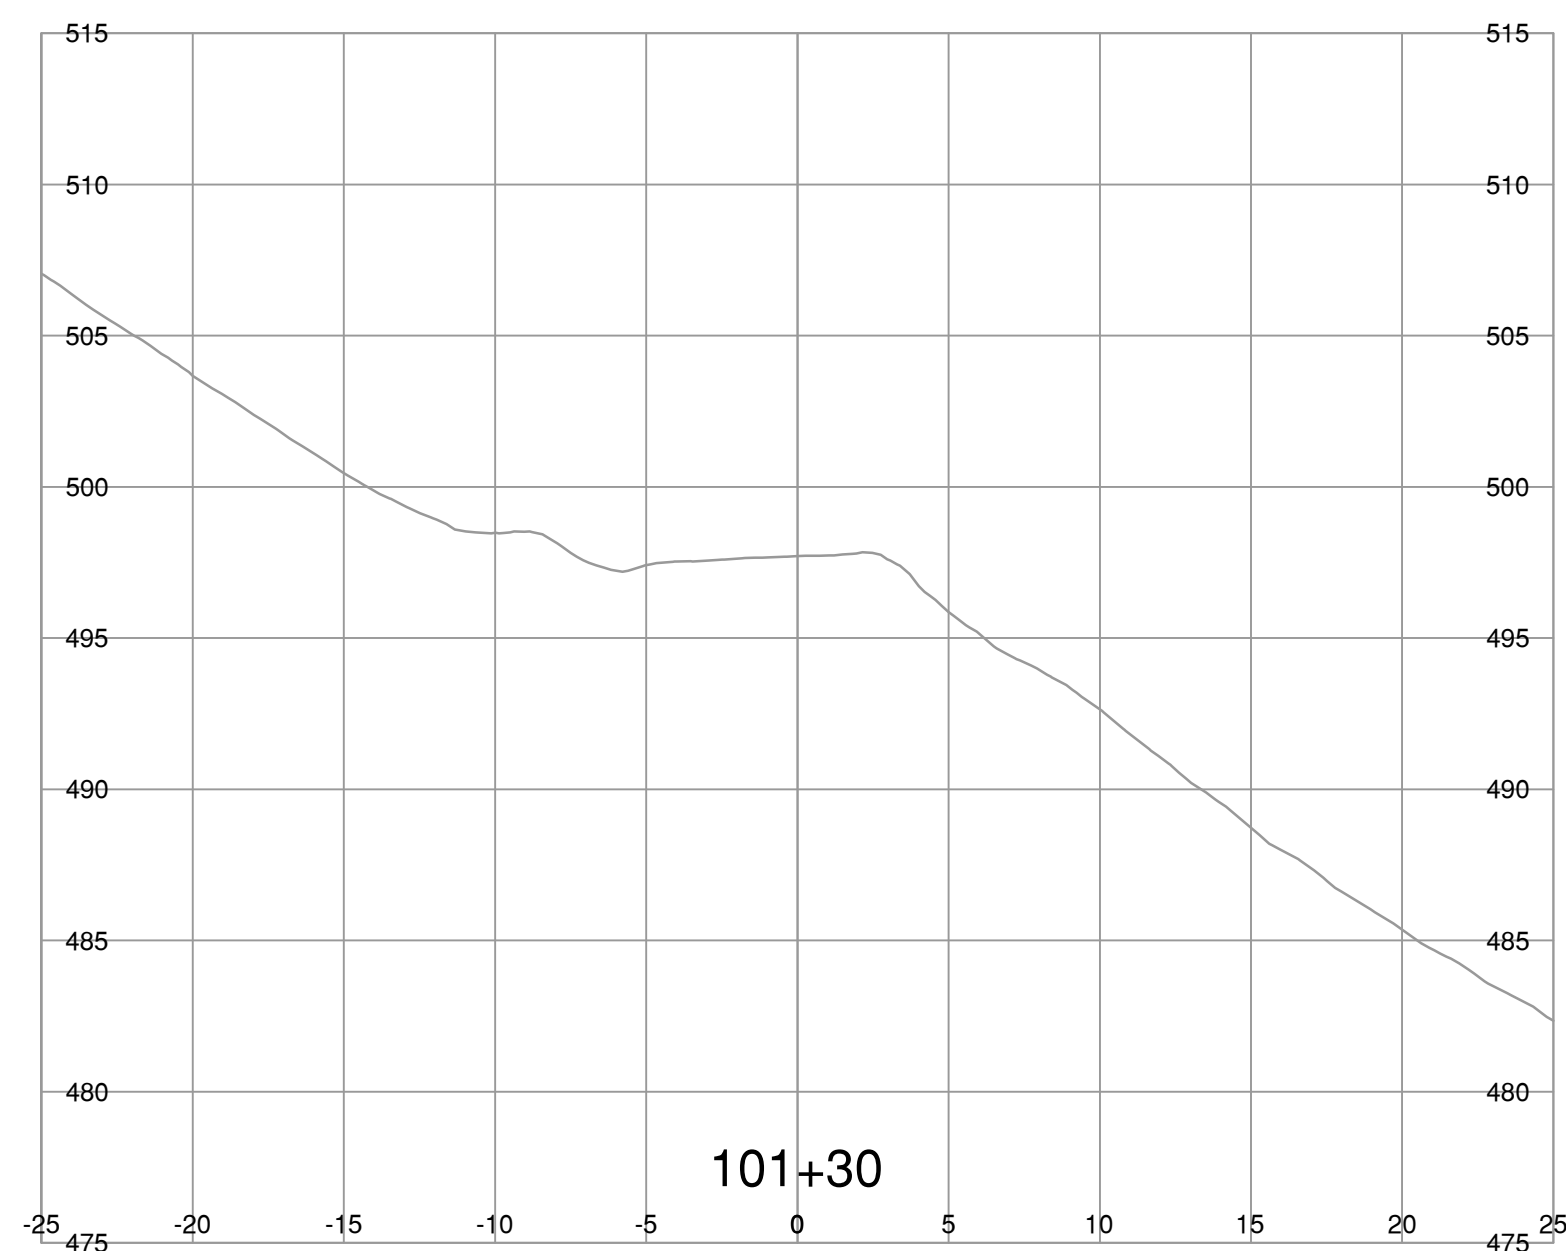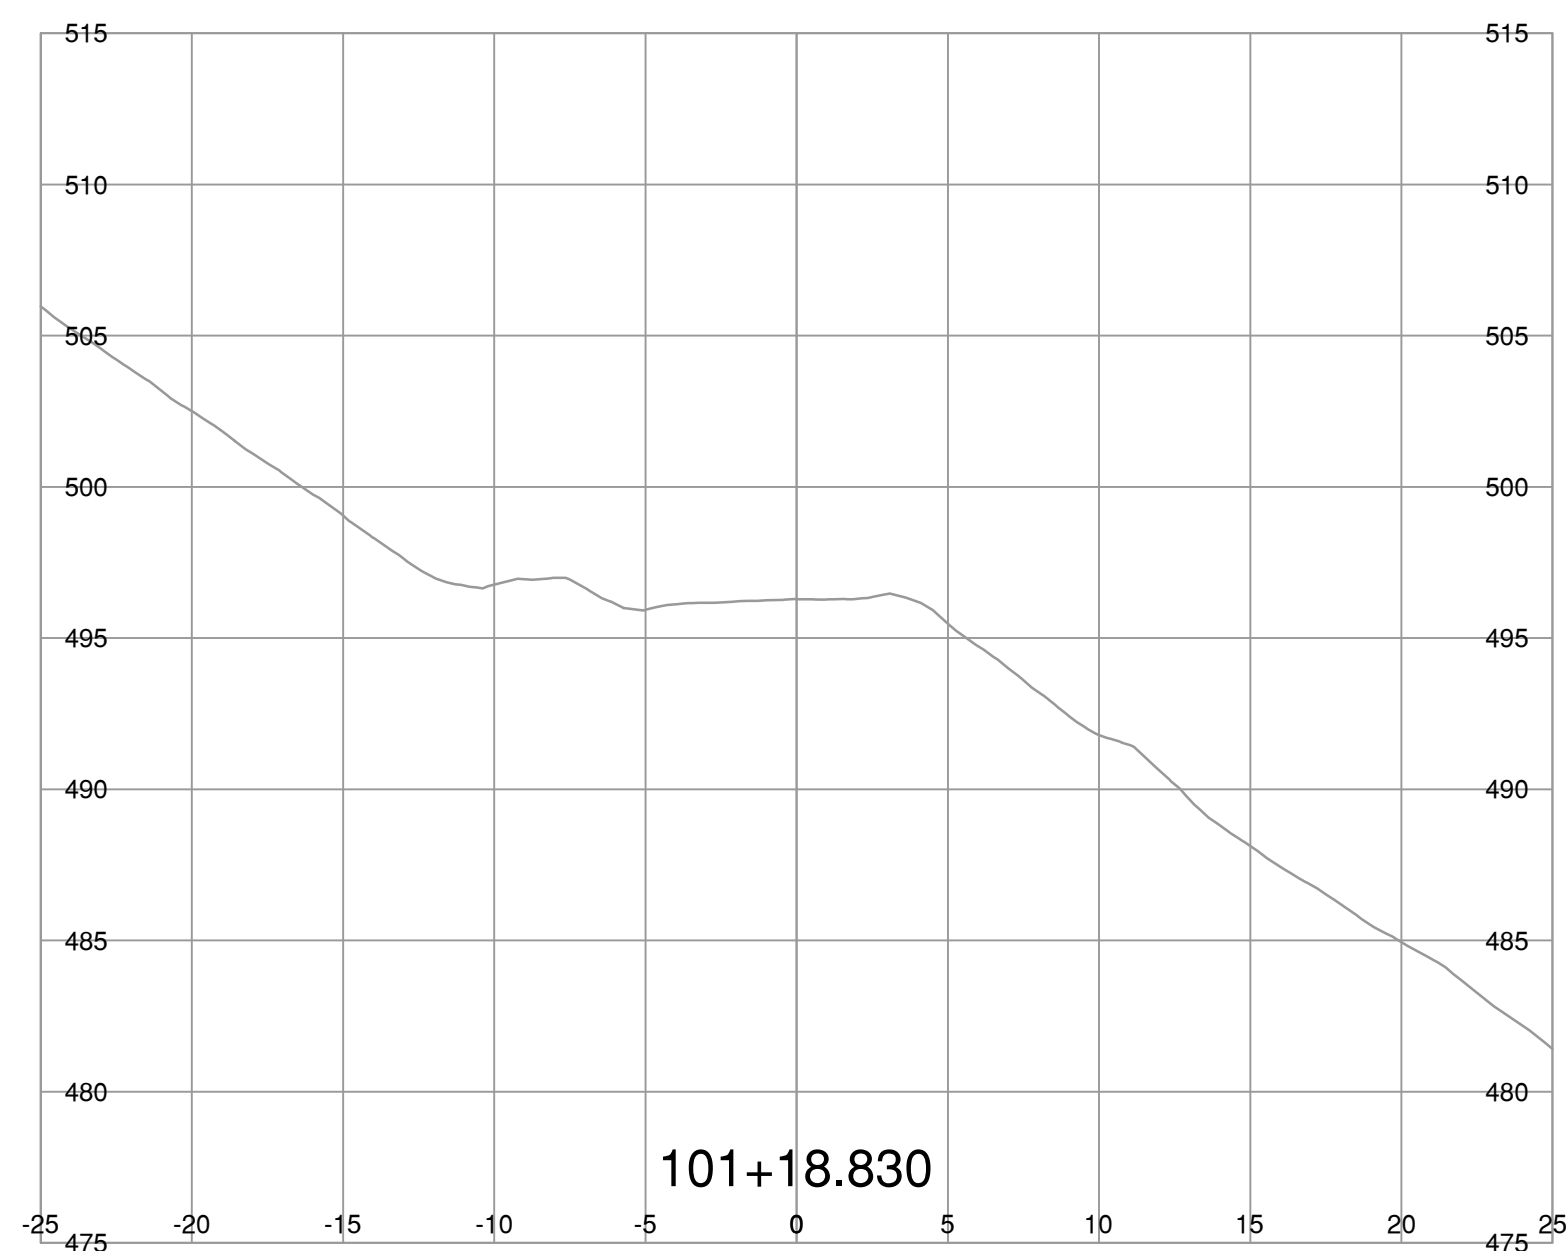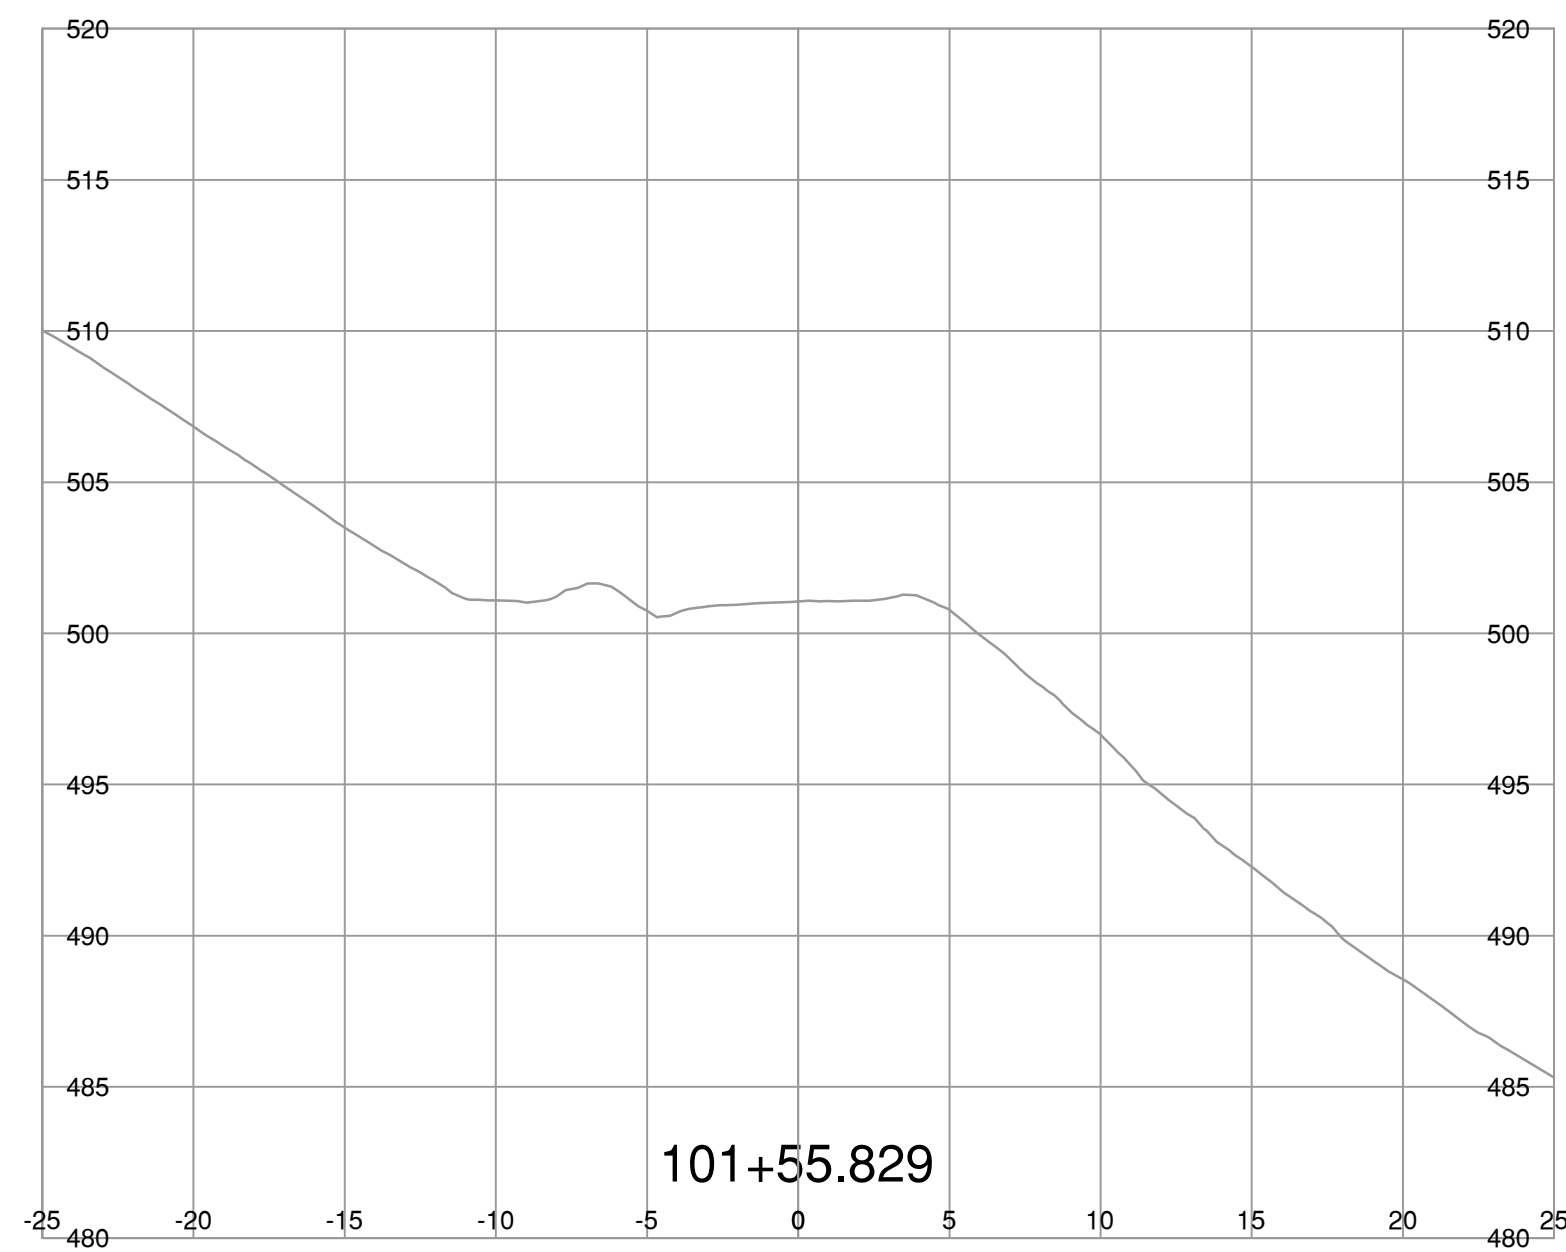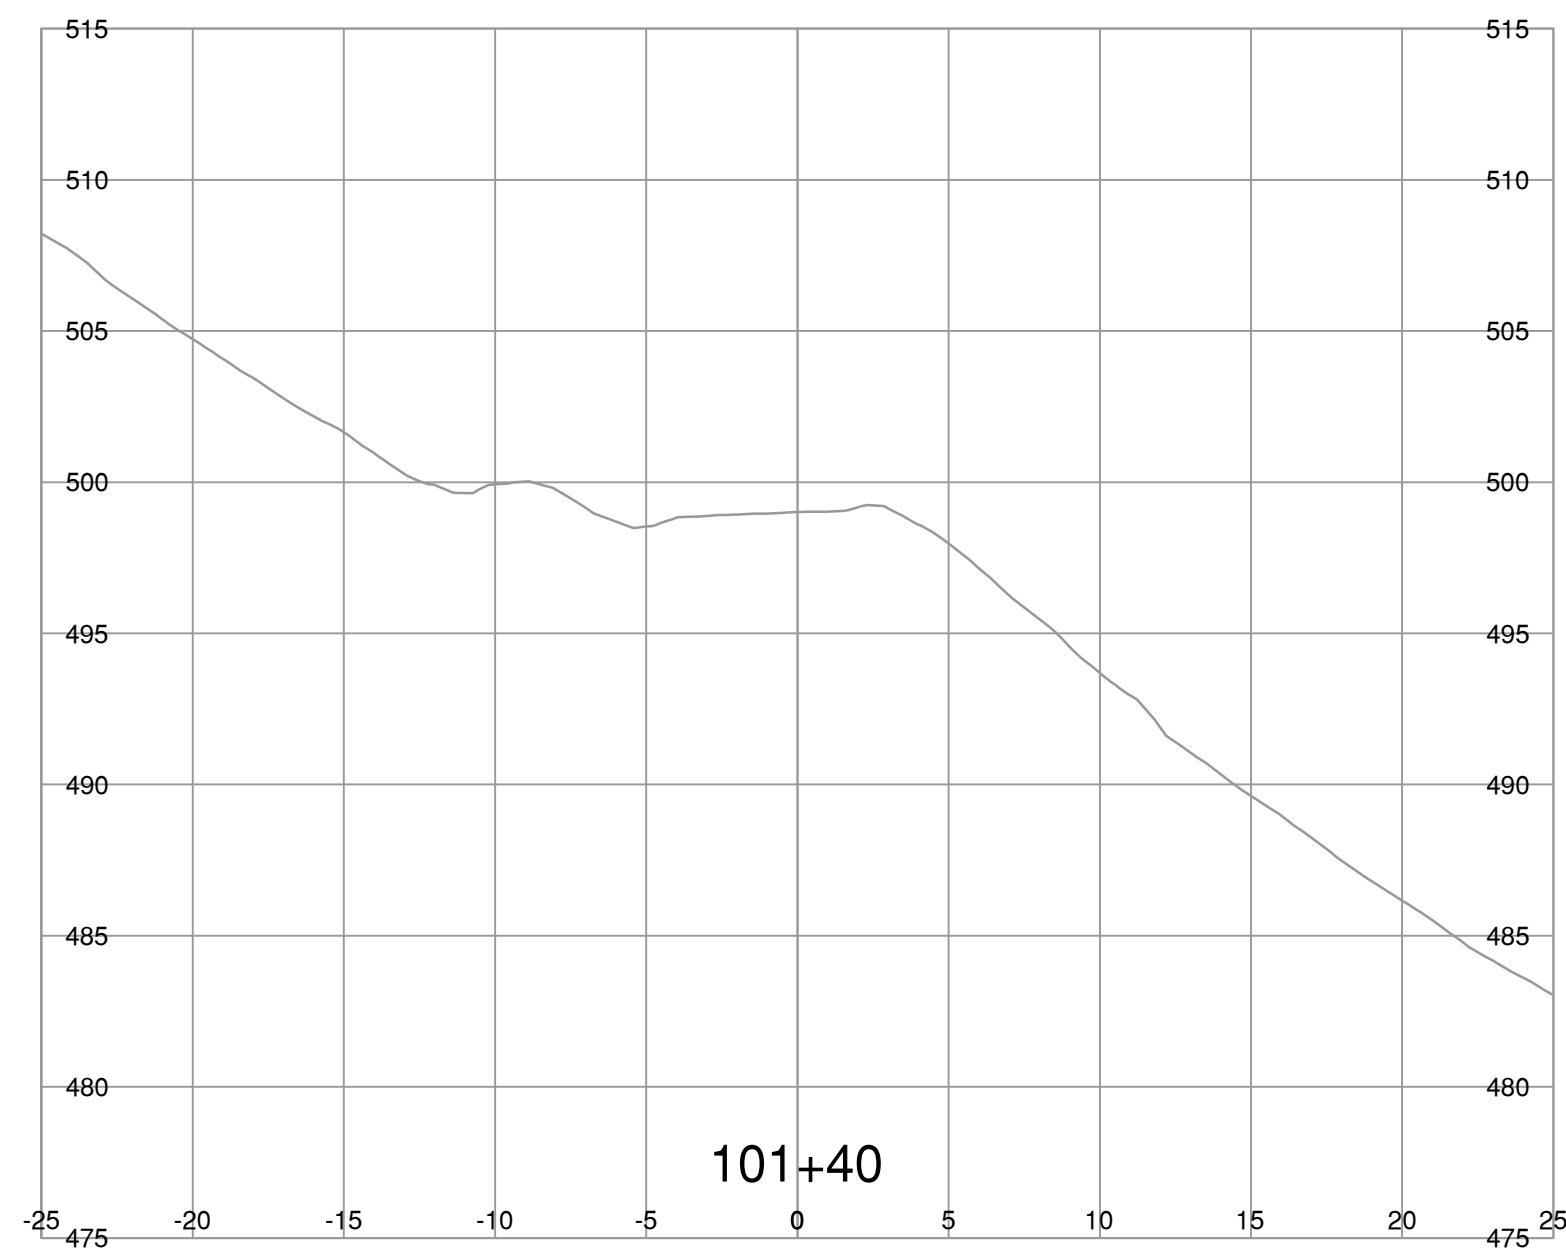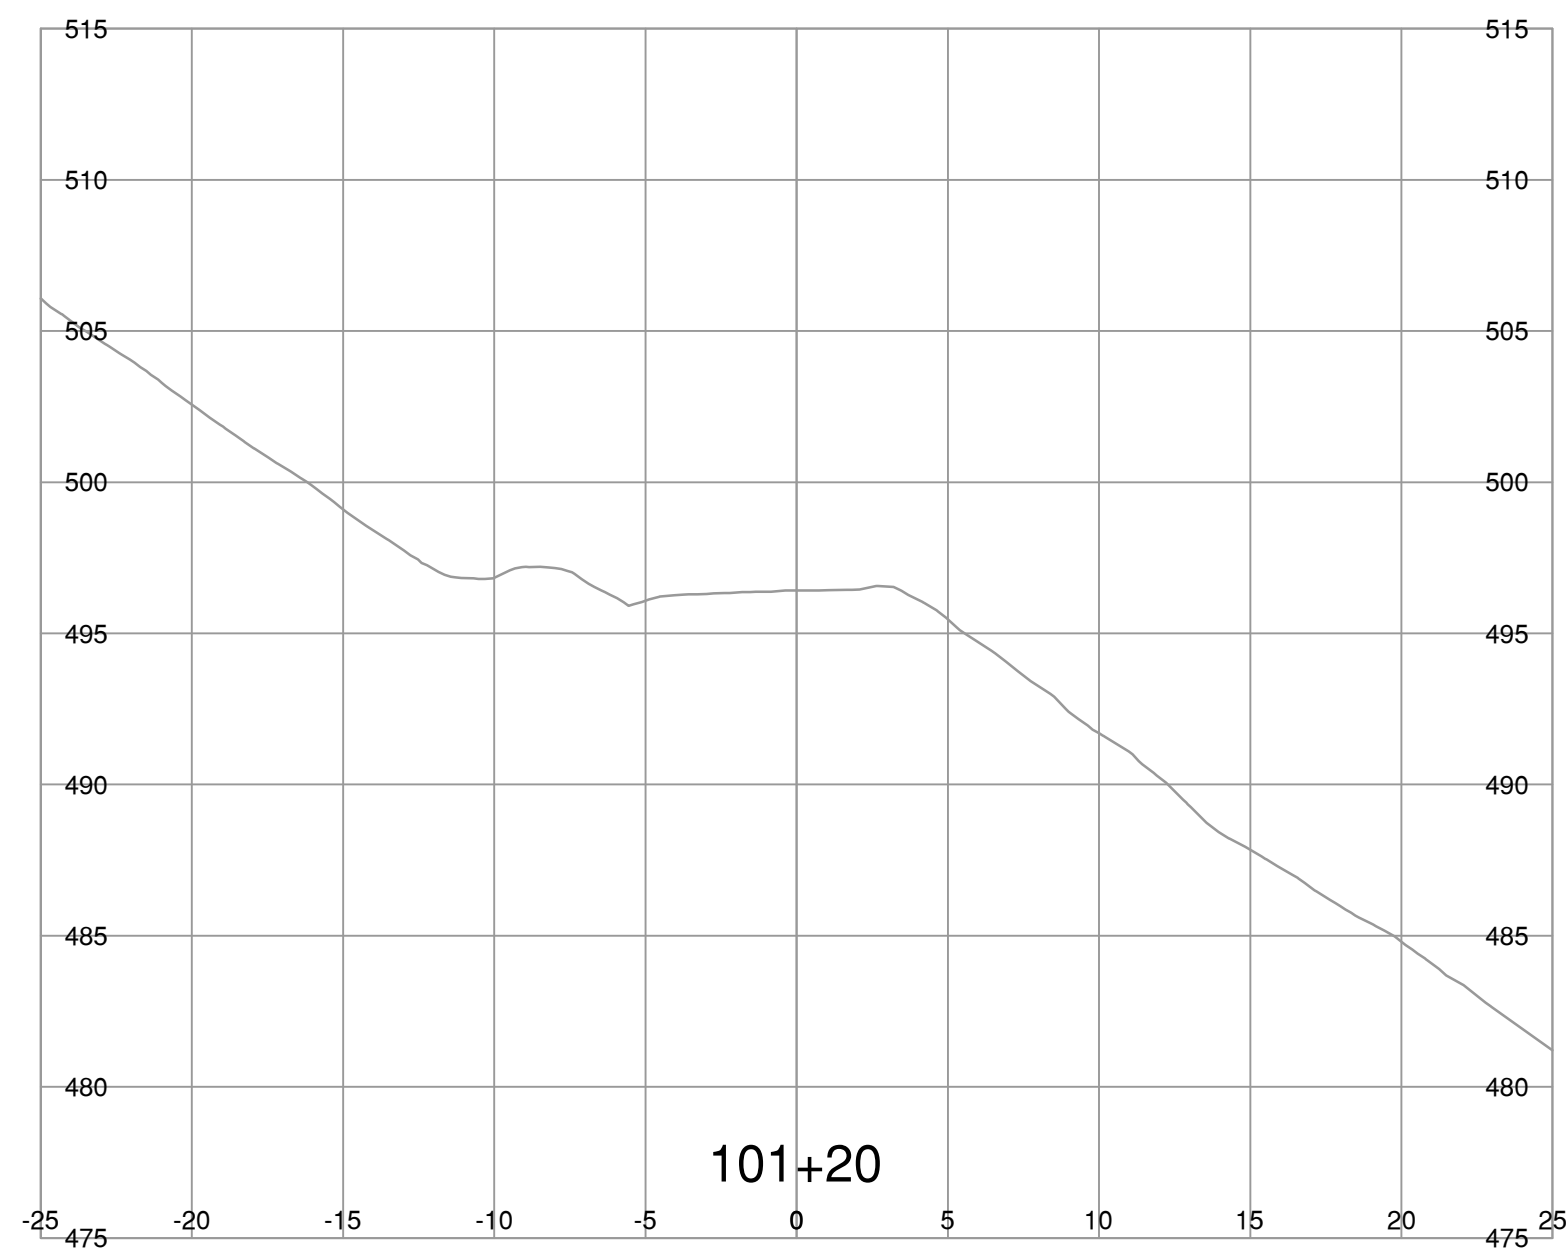

NOTE: STRIPPING REMOVAL APPLIES ONLY TO THE AREA BETWEEN SLOPE STAKE LINES (TOES & TOP OF CUT) OF PROPOSED ROADWAY TEMPLATE

FOR REFERENCE ONLY

**BINNIE**  
The people behind your infrastructure.

R.F. BINNIE & ASSOCIATES LTD.  
300 - 4940 Canada Way,  
Burnaby, BC V5G 4K6  
TEL 604 420 1721  
BINNIE.com

BRITISH COLUMBIA  
MINISTRY OF TRANSPORTATION AND INFRASTRUCTURE  
SOUTH COAST REGION  
HIGHWAY ENGINEERING AND GEOMATICS

SCALE 0 2 1:250 12m  
CAD FILENAME SECT-L100A8.DWG  
DATE 2023-07-21  
FILE NUMBER 22-0953







L100-LINE CROSS SECTIONS  
AURUM ROAD WASHOUT RECOVERY

REV	DATE	REVISIONS	SIGNATURE

**DRAFT**

DESIGNED	J.T.	DATE	AUG. 2023
QUALITY CONTROL	M.C.	DATE	AUG. 2023
QUALITY ASSURANCE	A.R.	DATE	AUG. 2023
DRAWN	J.T./V.L.	DATE	AUG. 2023
PROJECT NUMBER	14137-0000	REG	1
DRAWING NUMBER	R1-1073-L100XS-4	REV	

JUL 21 2023 03:54 PM F:\2022\22-0953\100 - CAD Files\00-AurumRd\Drawings\Production\000 - Design\Sections\SECT-L100A8

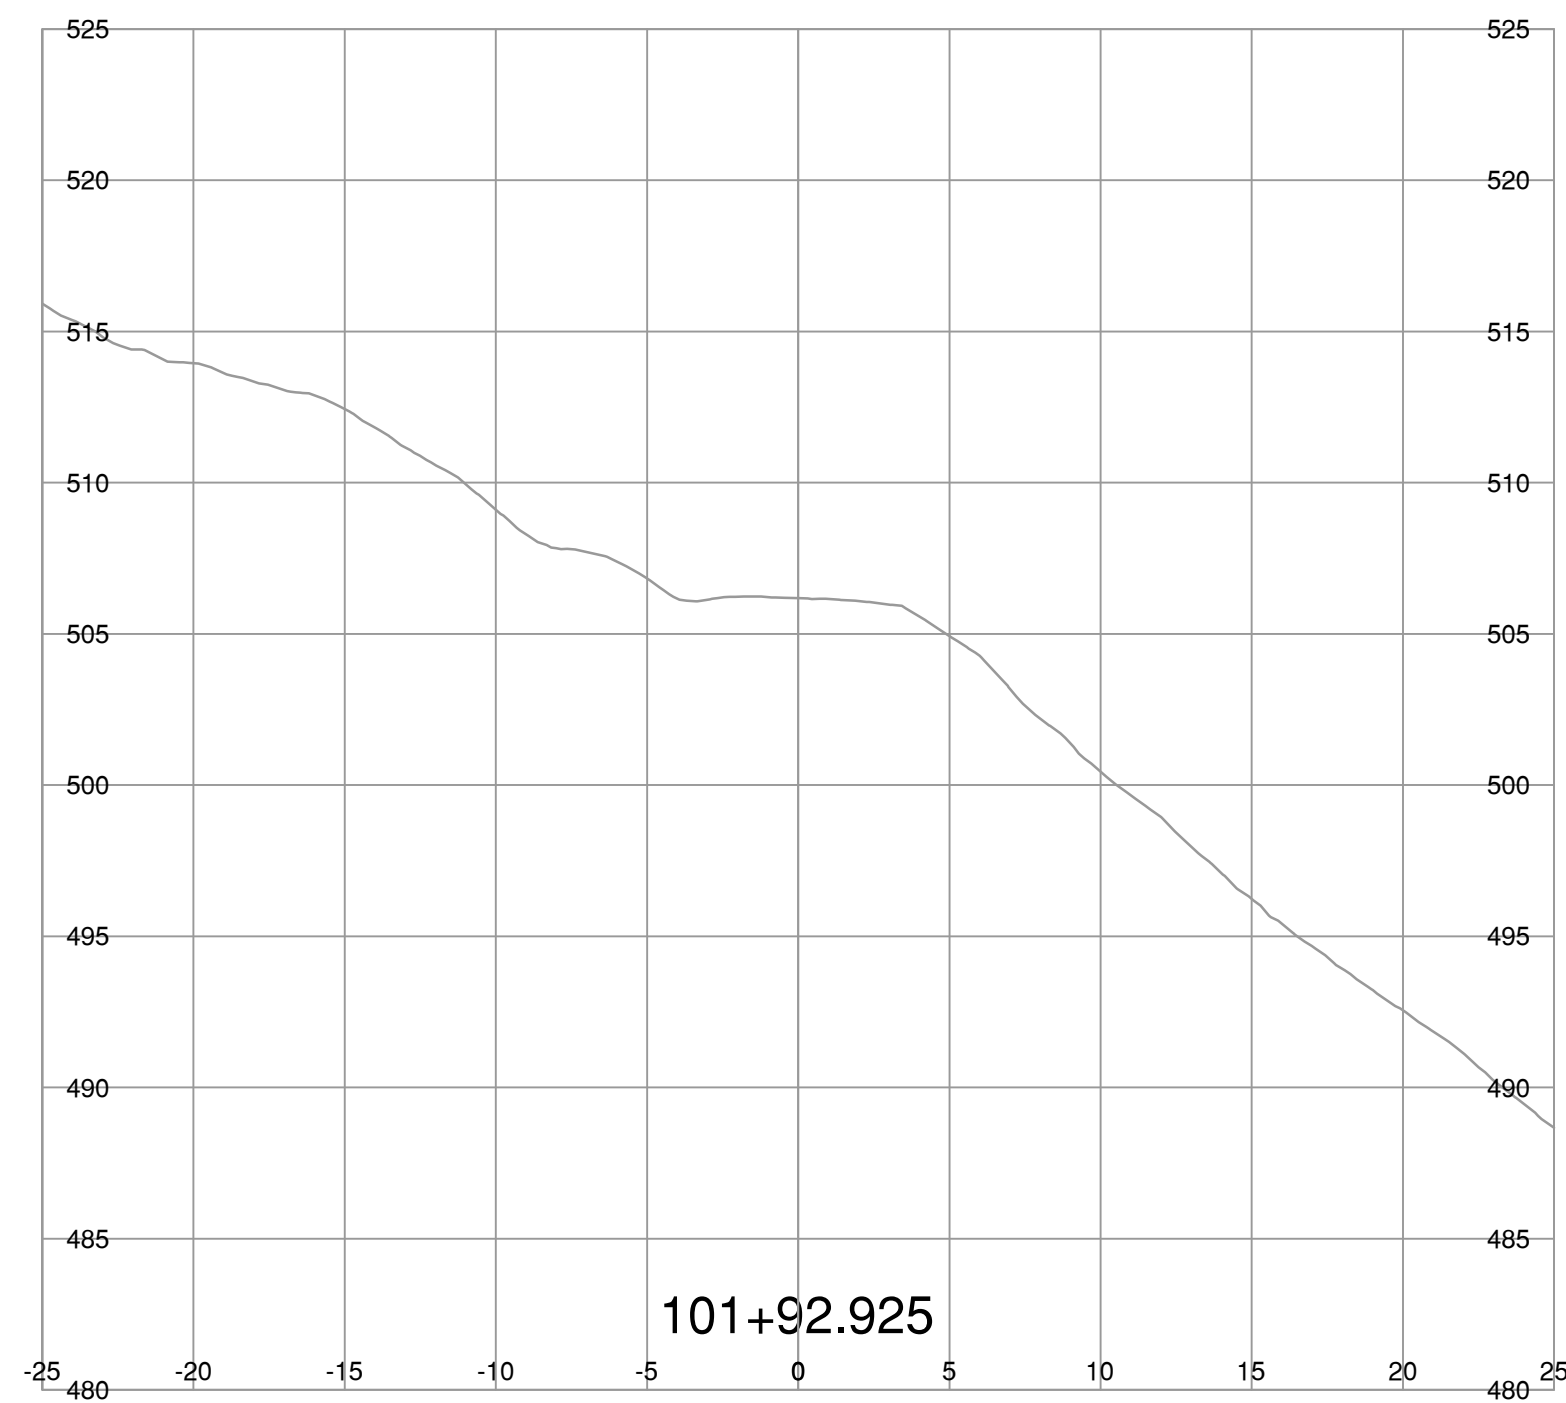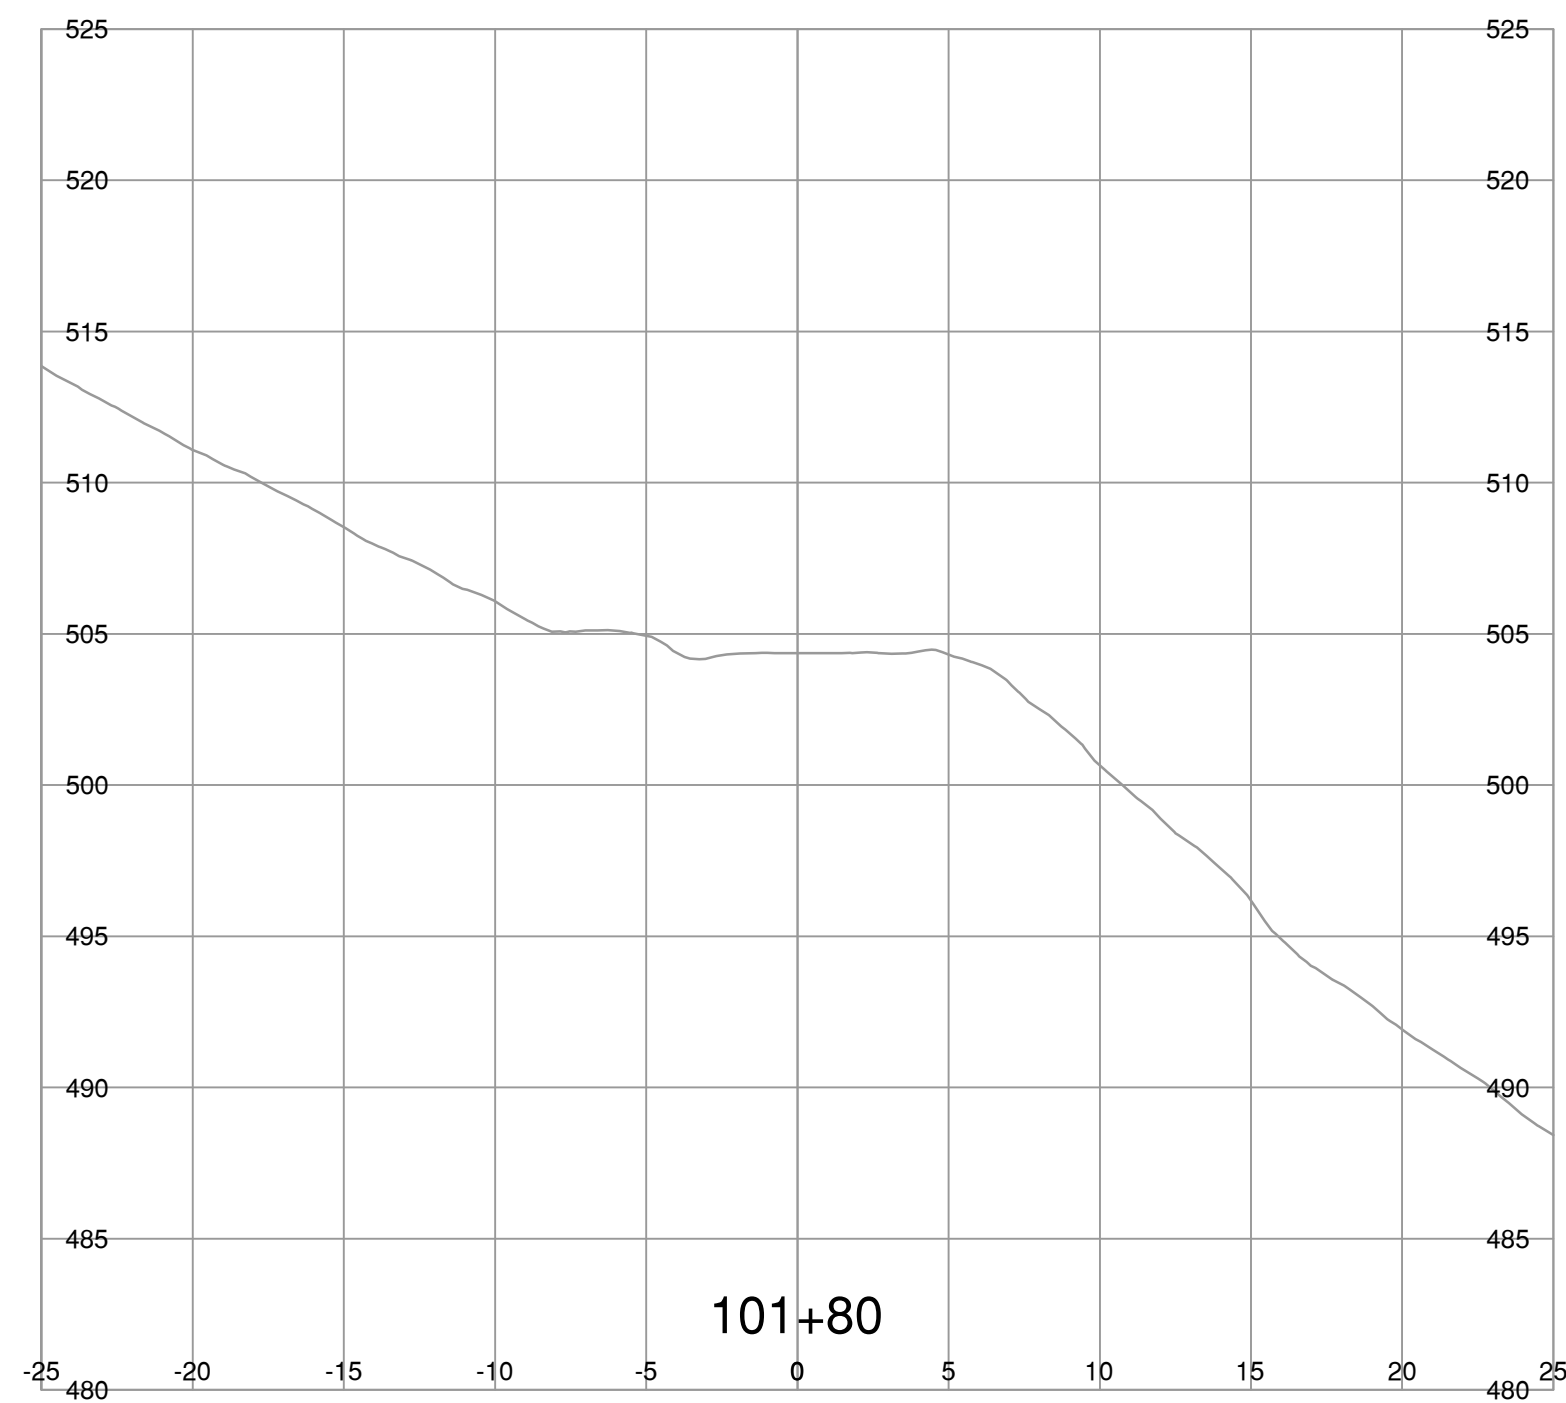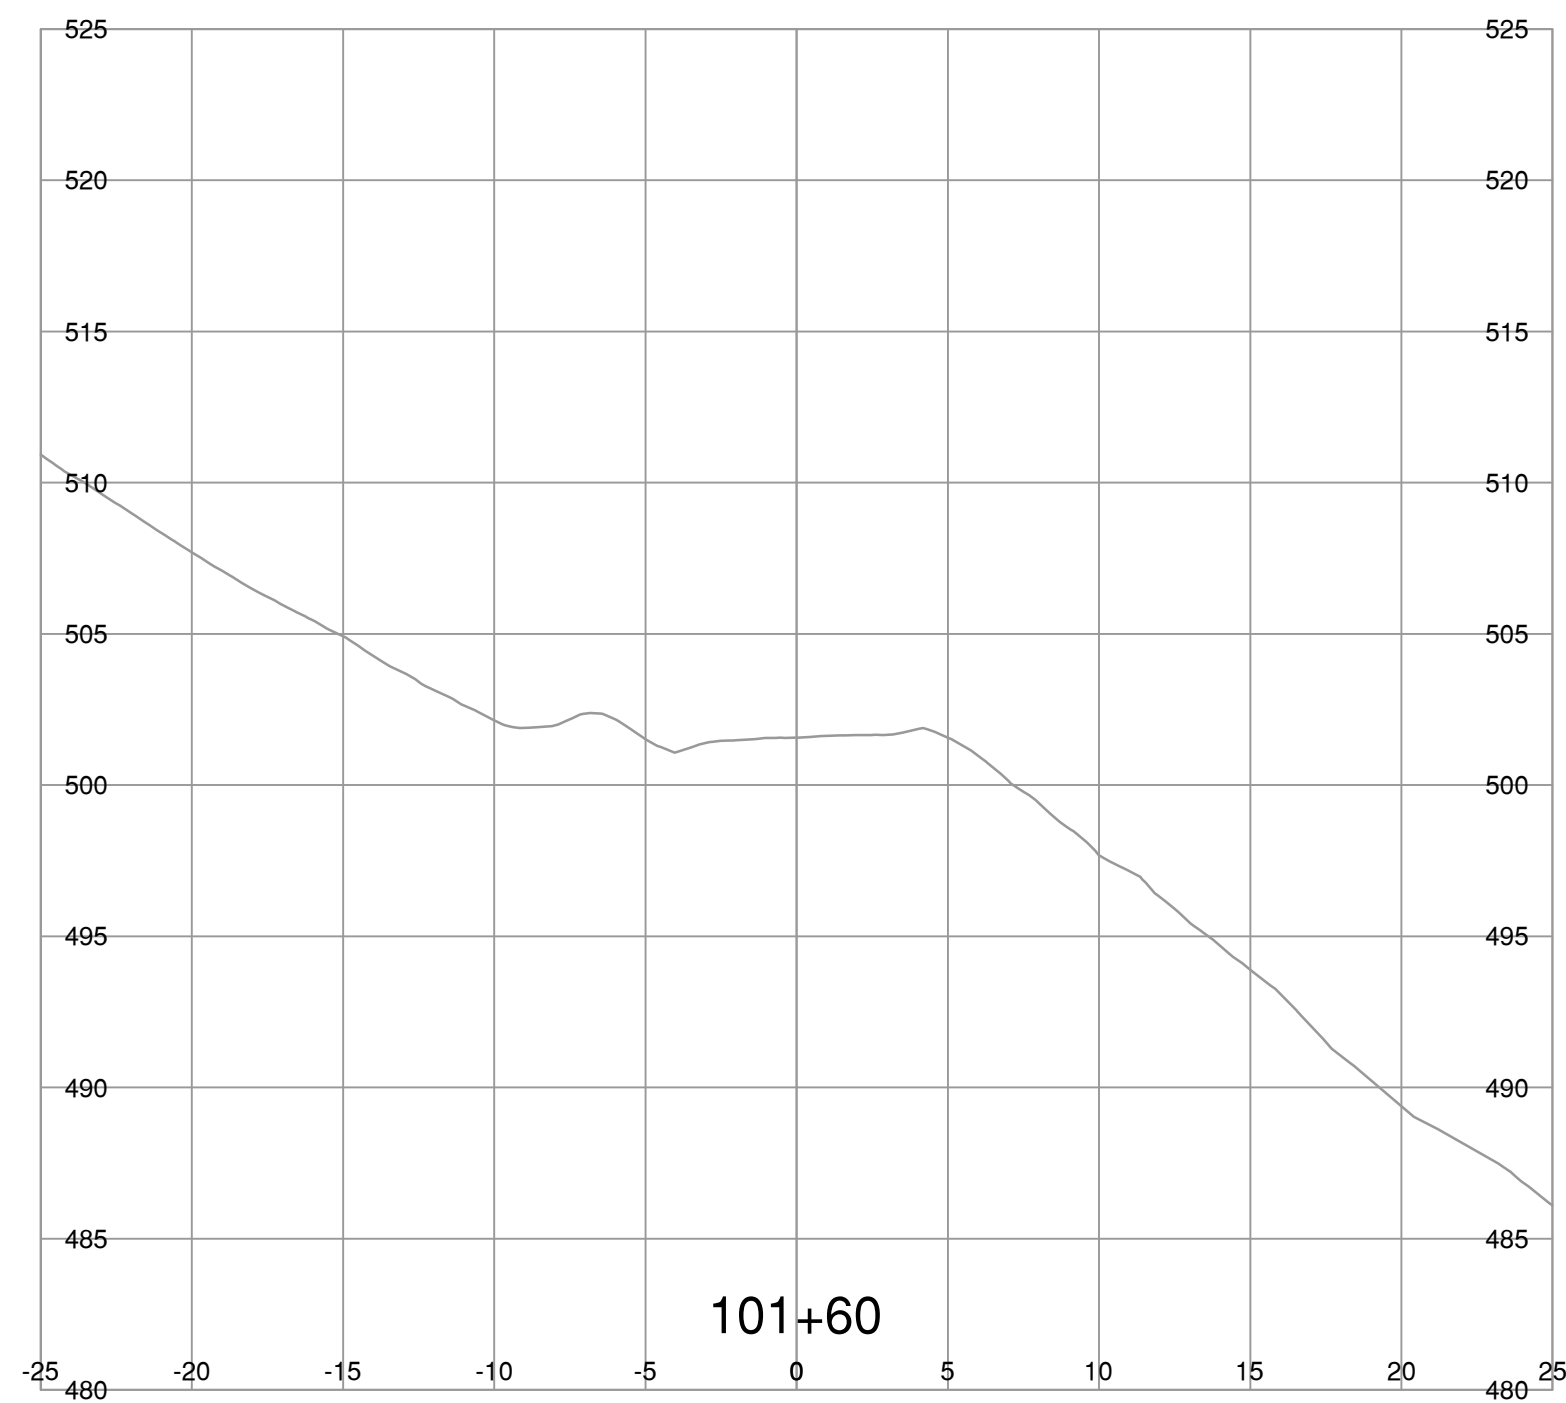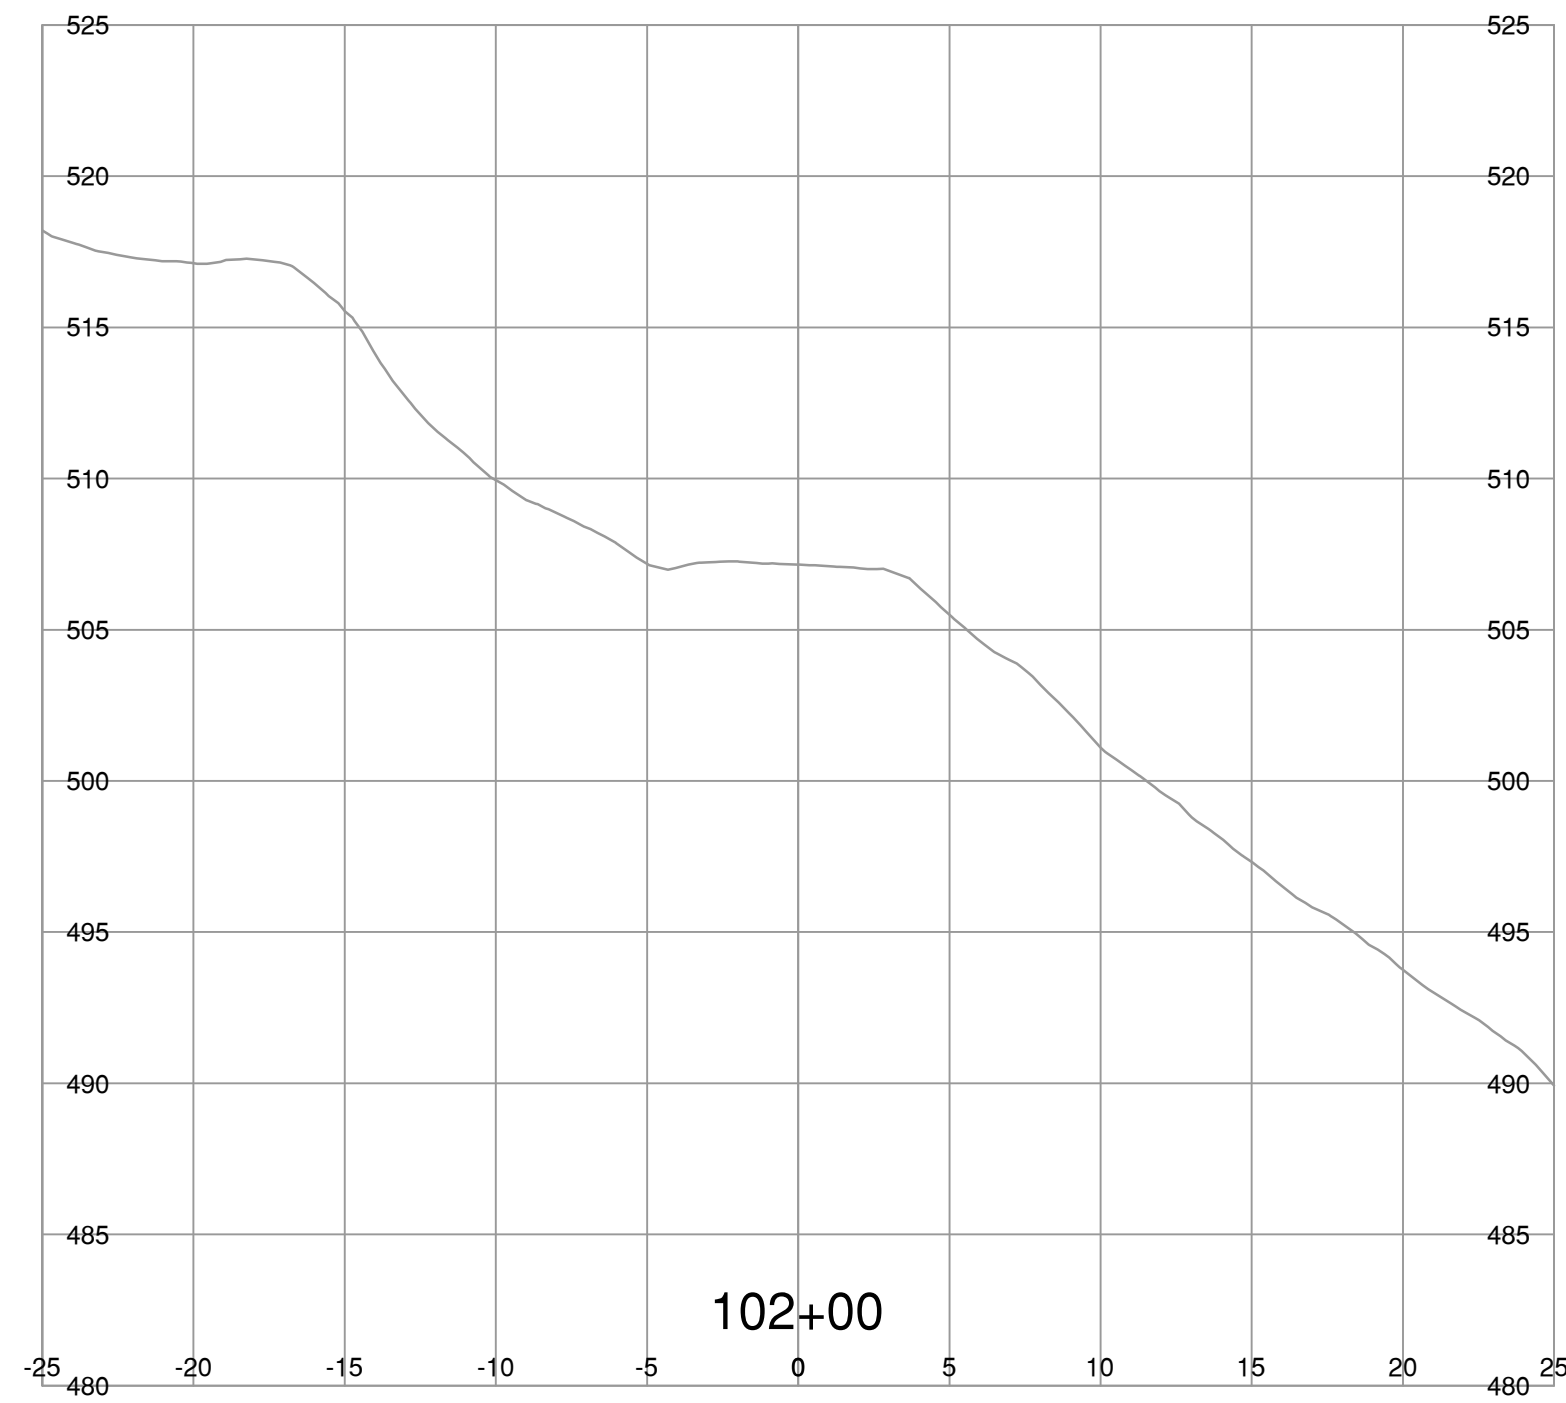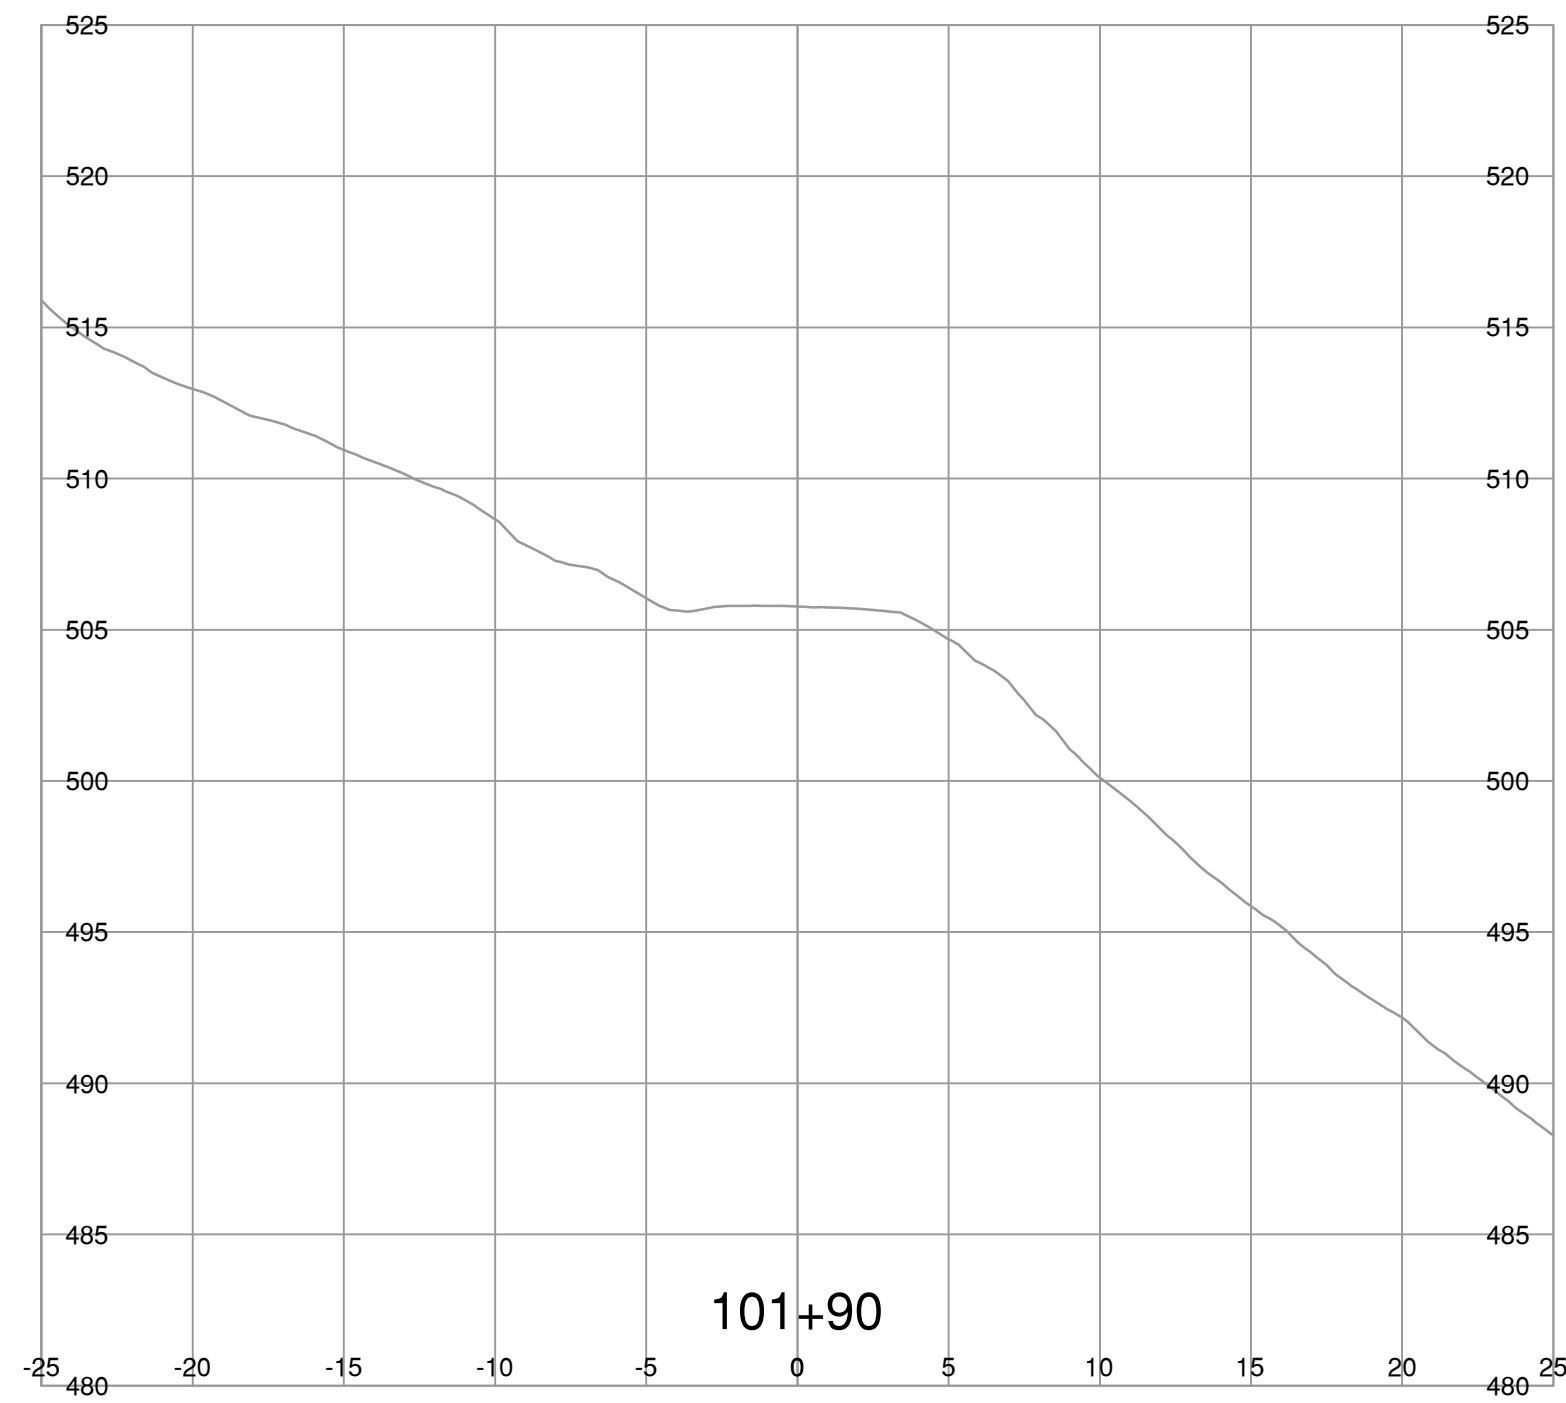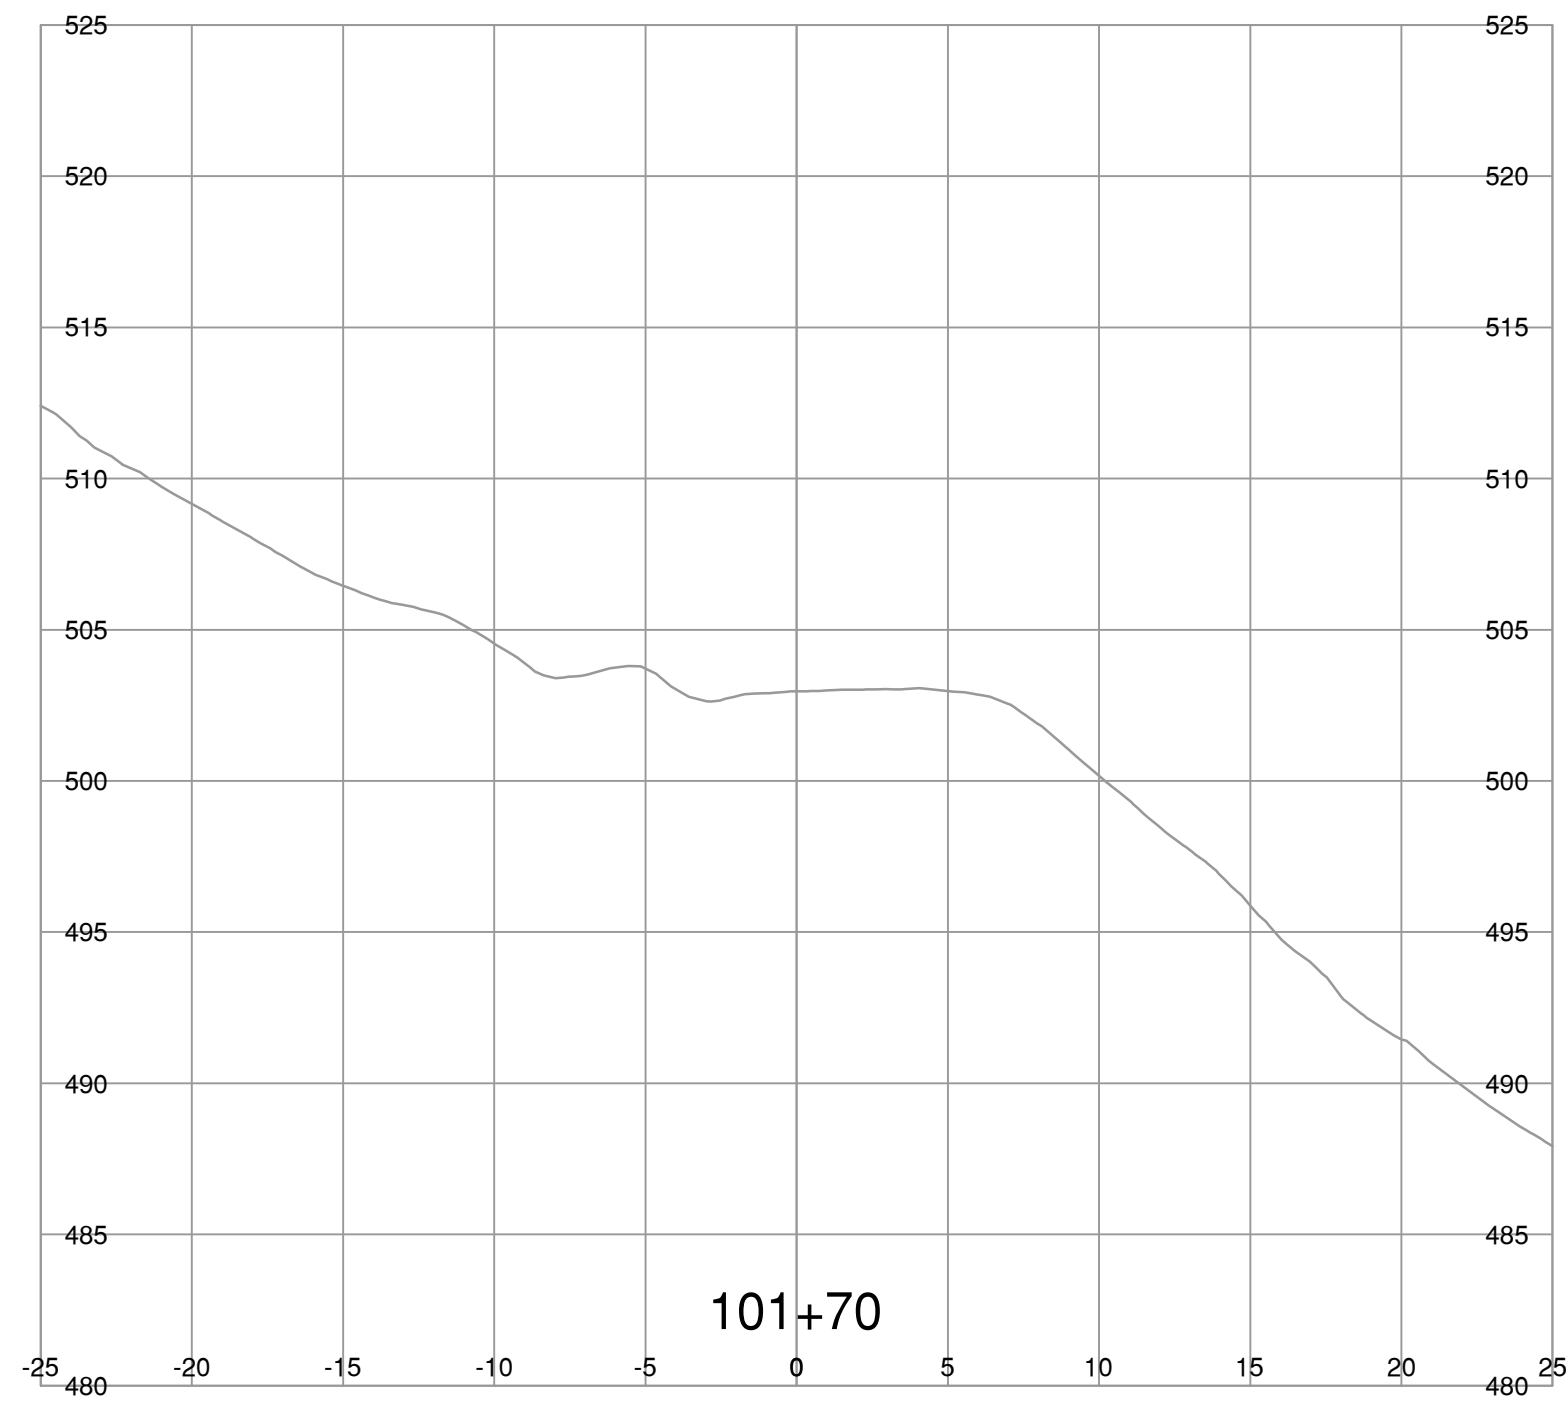

NOTE: STRIPPING REMOVAL APPLIES ONLY TO THE AREA BETWEEN SLOPE STAKE LINES (TOES & TOP OF CUT) OF PROPOSED ROADWAY TEMPLATE

FOR REFERENCE ONLY

**BINNIE**  
The people behind your infrastructure.

R.F. BINNIE & ASSOCIATES LTD.  
300 - 4940 Canada Way,  
Burnaby, BC V5G 4K6  
TEL 604 420 1721  
BINNIE.com

BRITISH COLUMBIA  
MINISTRY OF TRANSPORTATION AND INFRASTRUCTURE  
SOUTH COAST REGION  
HIGHWAY ENGINEERING AND GEOMATICS

SCALE 0 2 1:250 12m

CAD FILENAME SECT-L100A8.DWG  
DATE 2023-07-21  
FILE NUMBER 22-0953







REV	DATE	REVISIONS	SIGNATURE

**L100-LINE CROSS SECTIONS**  
AURUM ROAD WASHOUT RECOVERY

**DRAFT**

DESIGNED	J.T.	DATE	AUG. 2023
QUALITY CONTROL	M.C.	DATE	AUG. 2023
QUALITY ASSURANCE	A.R.	DATE	AUG. 2023
DRAWN	J.T./V.L.	DATE	AUG. 2023
PROJECT NUMBER	14137-0000	REG	1
DRAWING NUMBER	R1-1073-L100XS-5	REV	

JUL 21 2023 03:54 PM P:\2022\22-0953\100 - CAD Files\00-AurumRd\Drawings\Production\000 - Design\Sections\SECT-L100A8

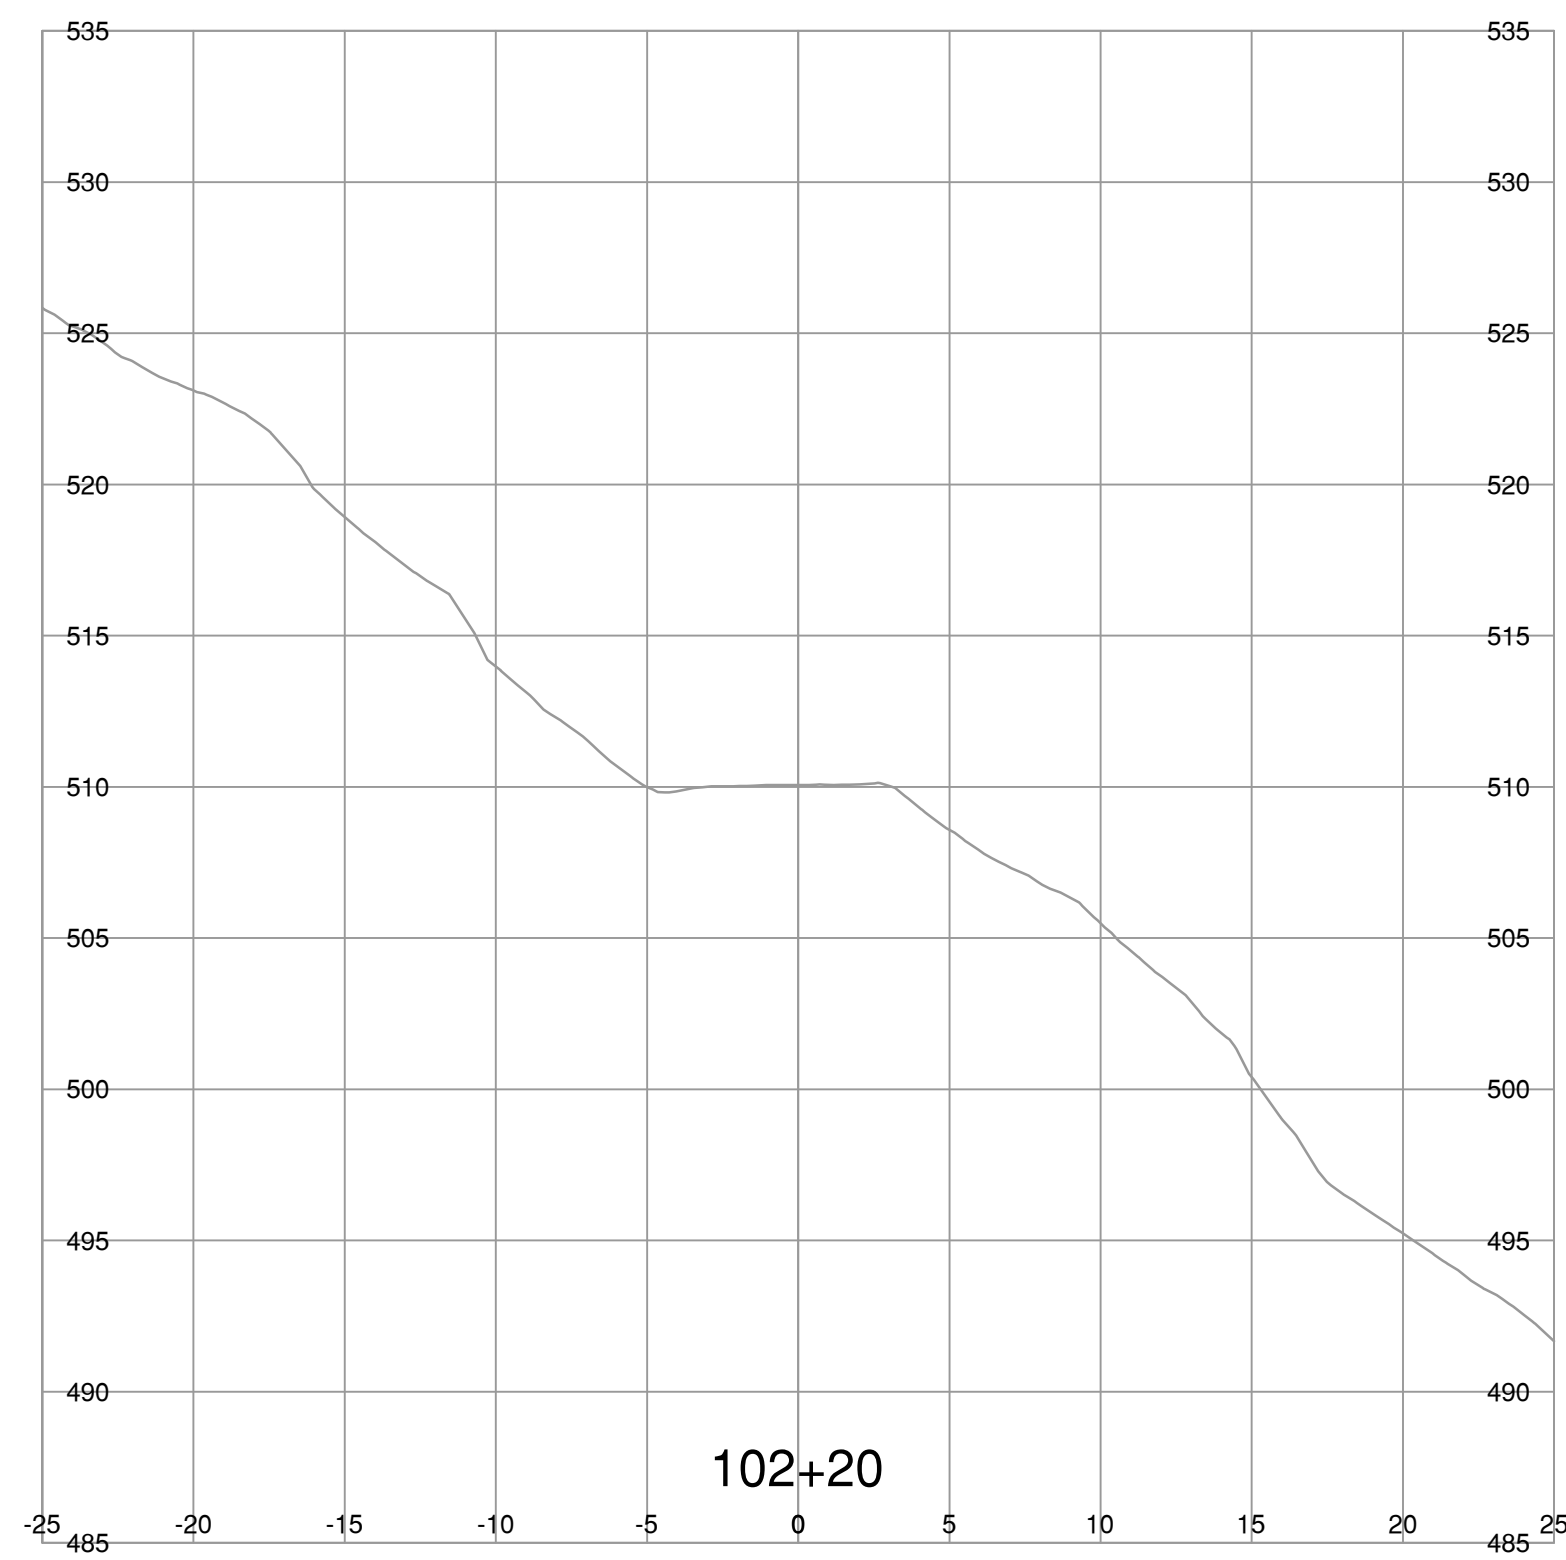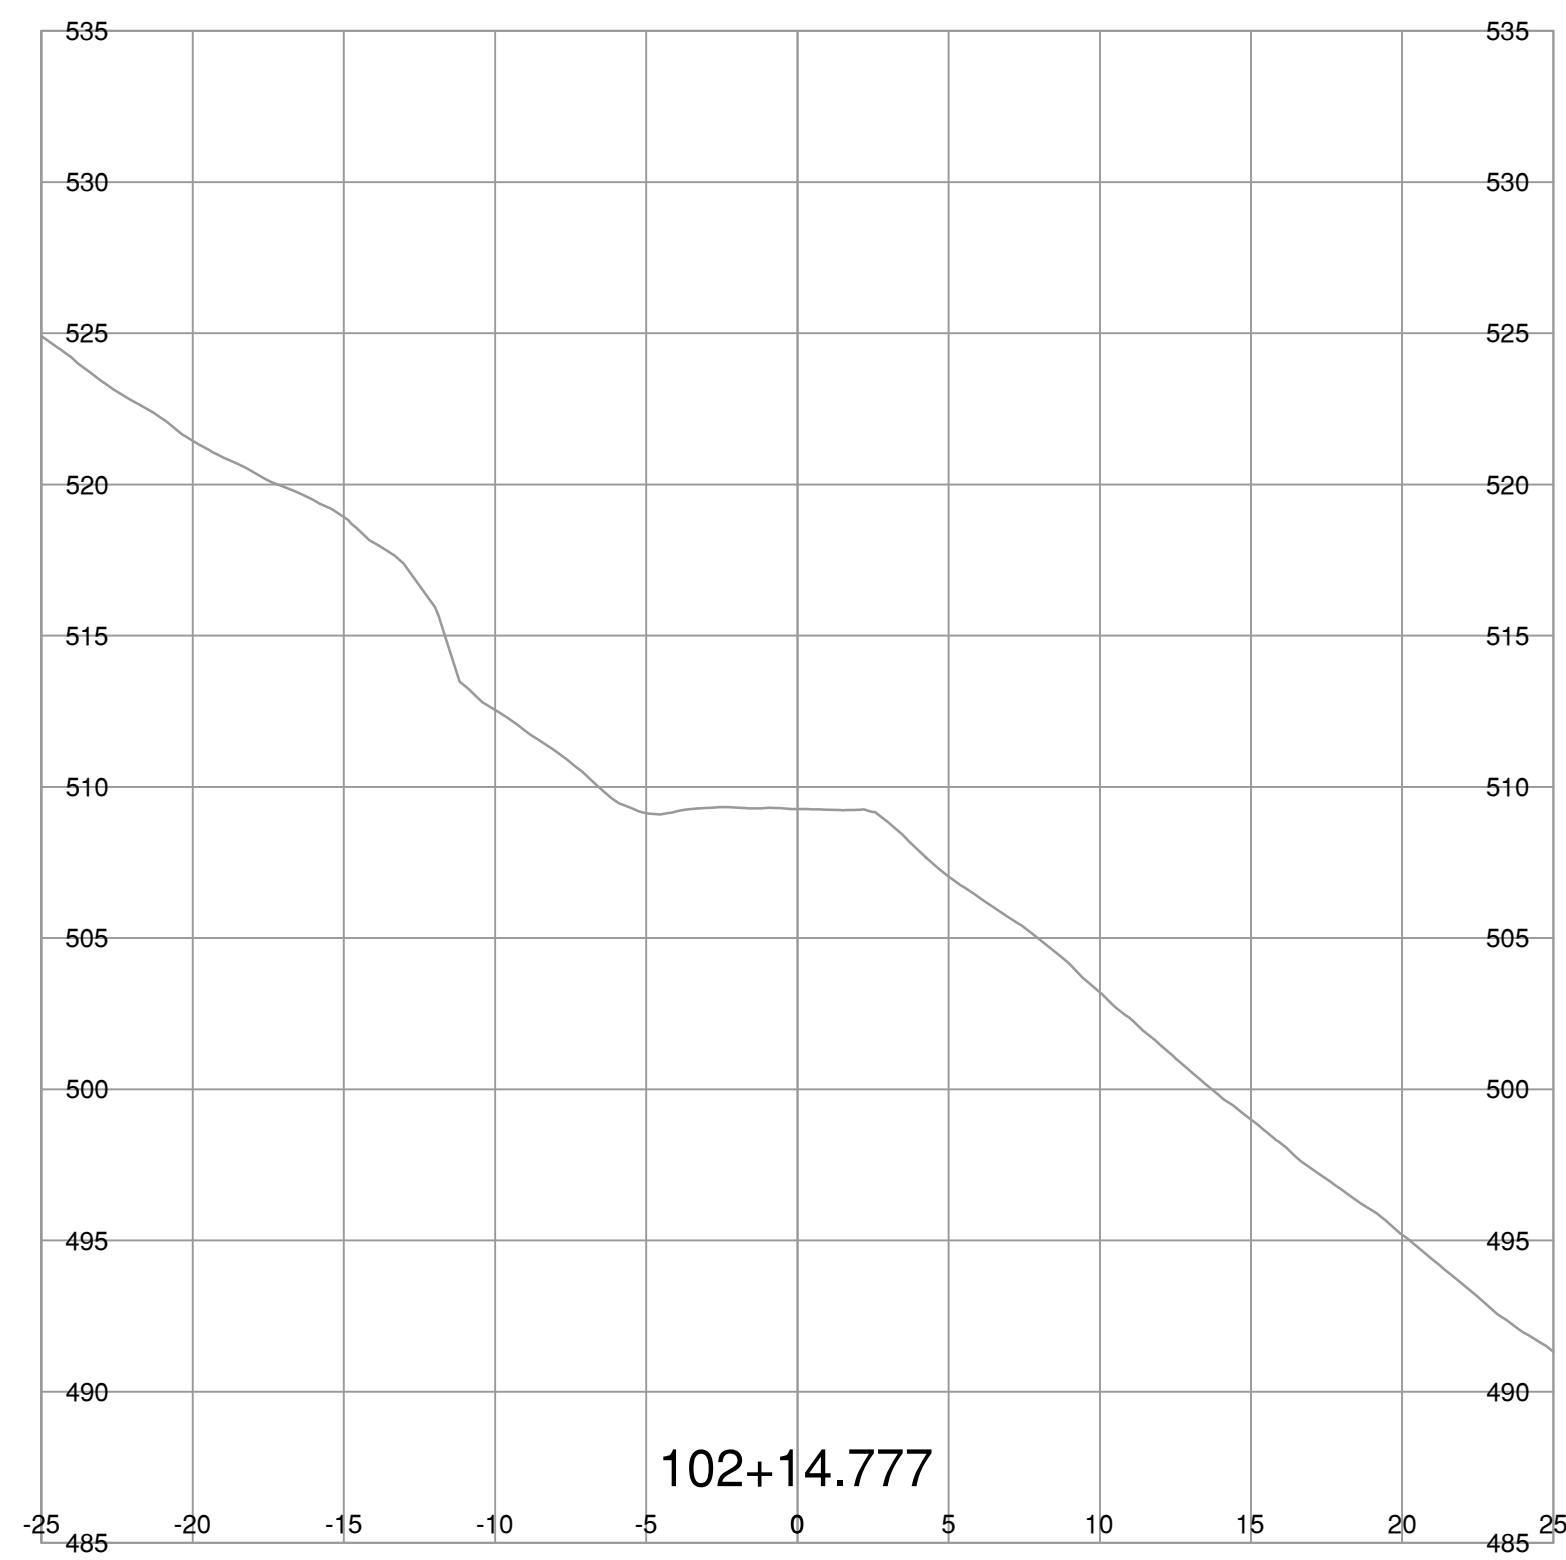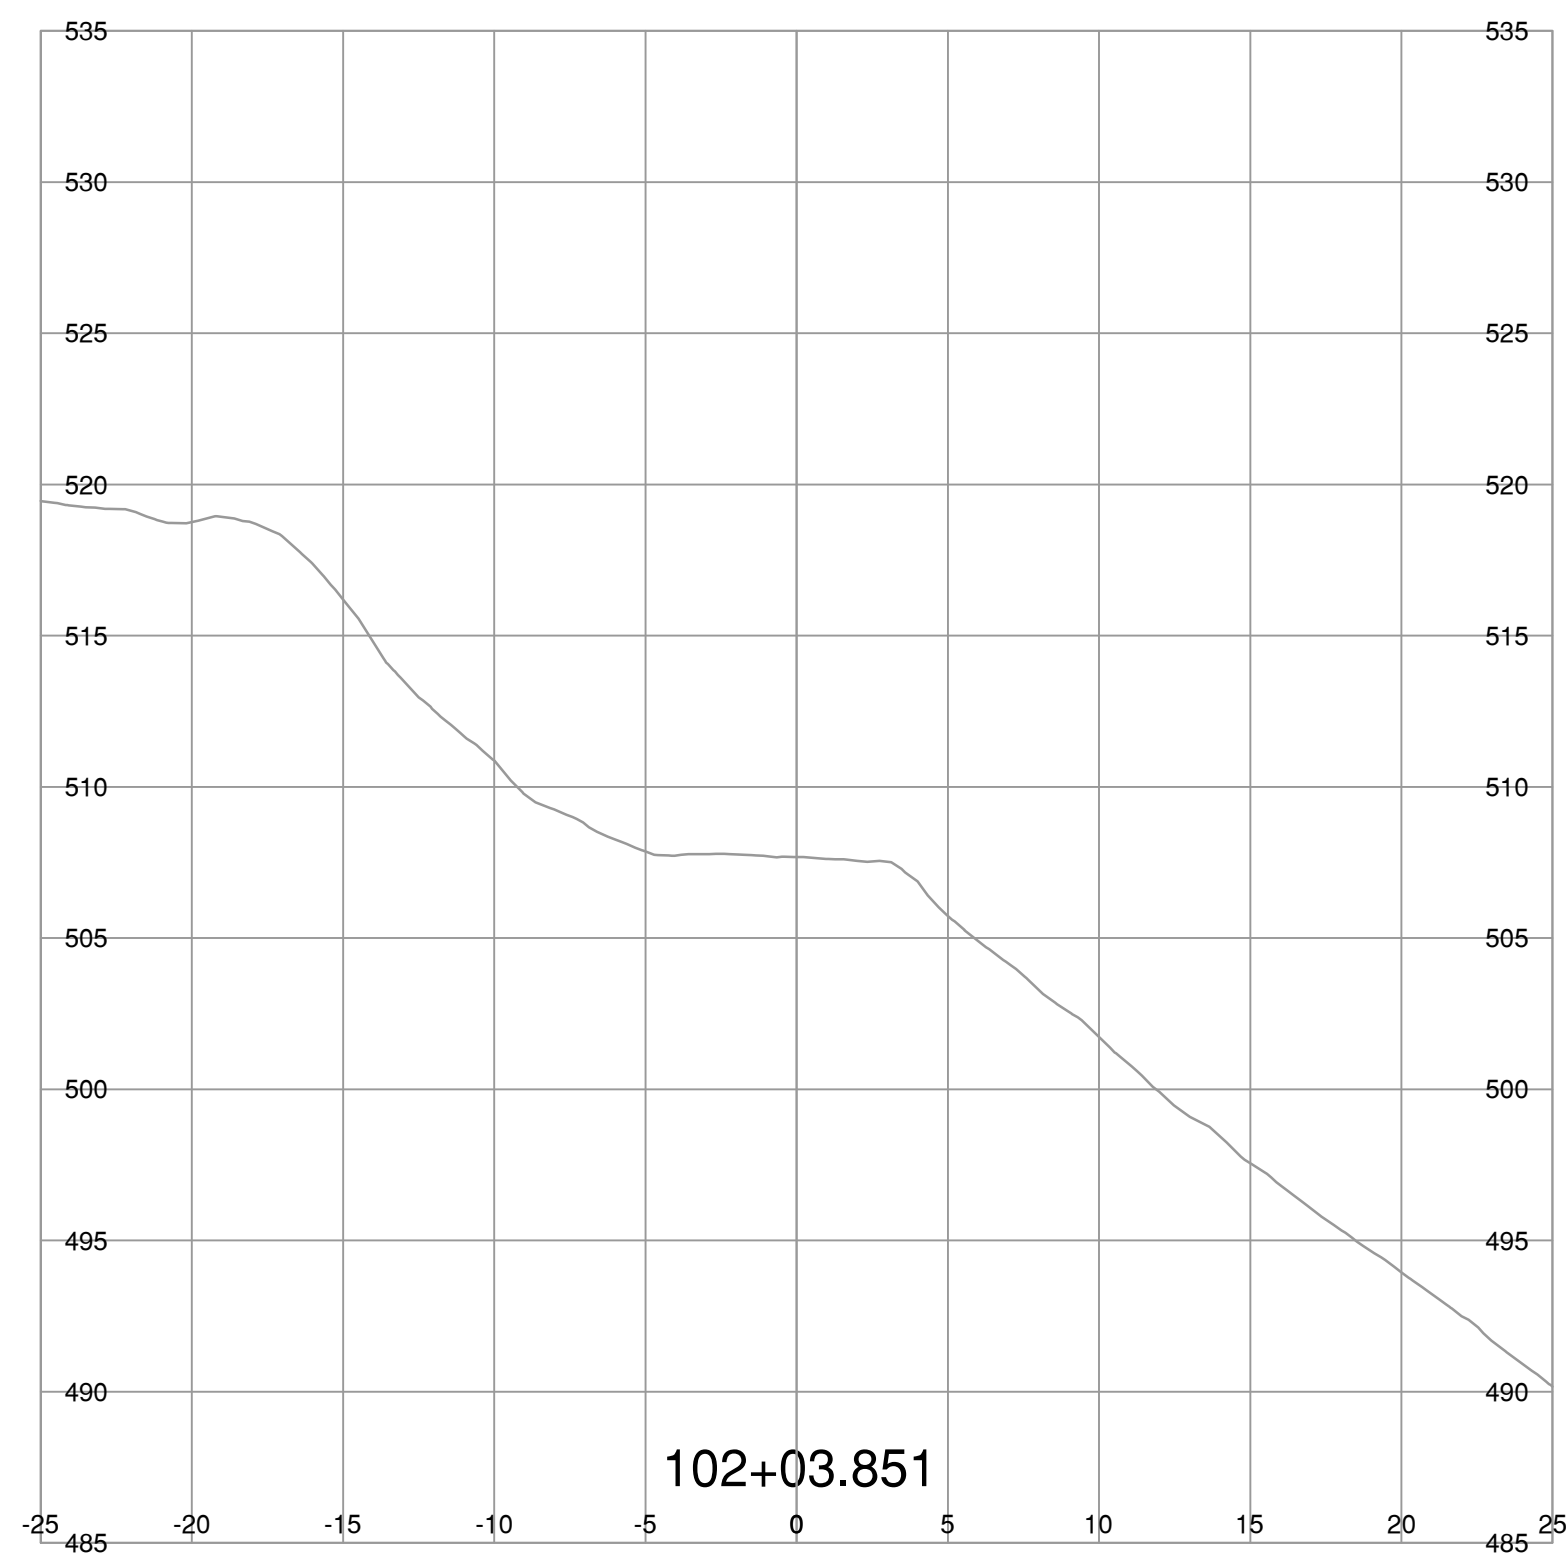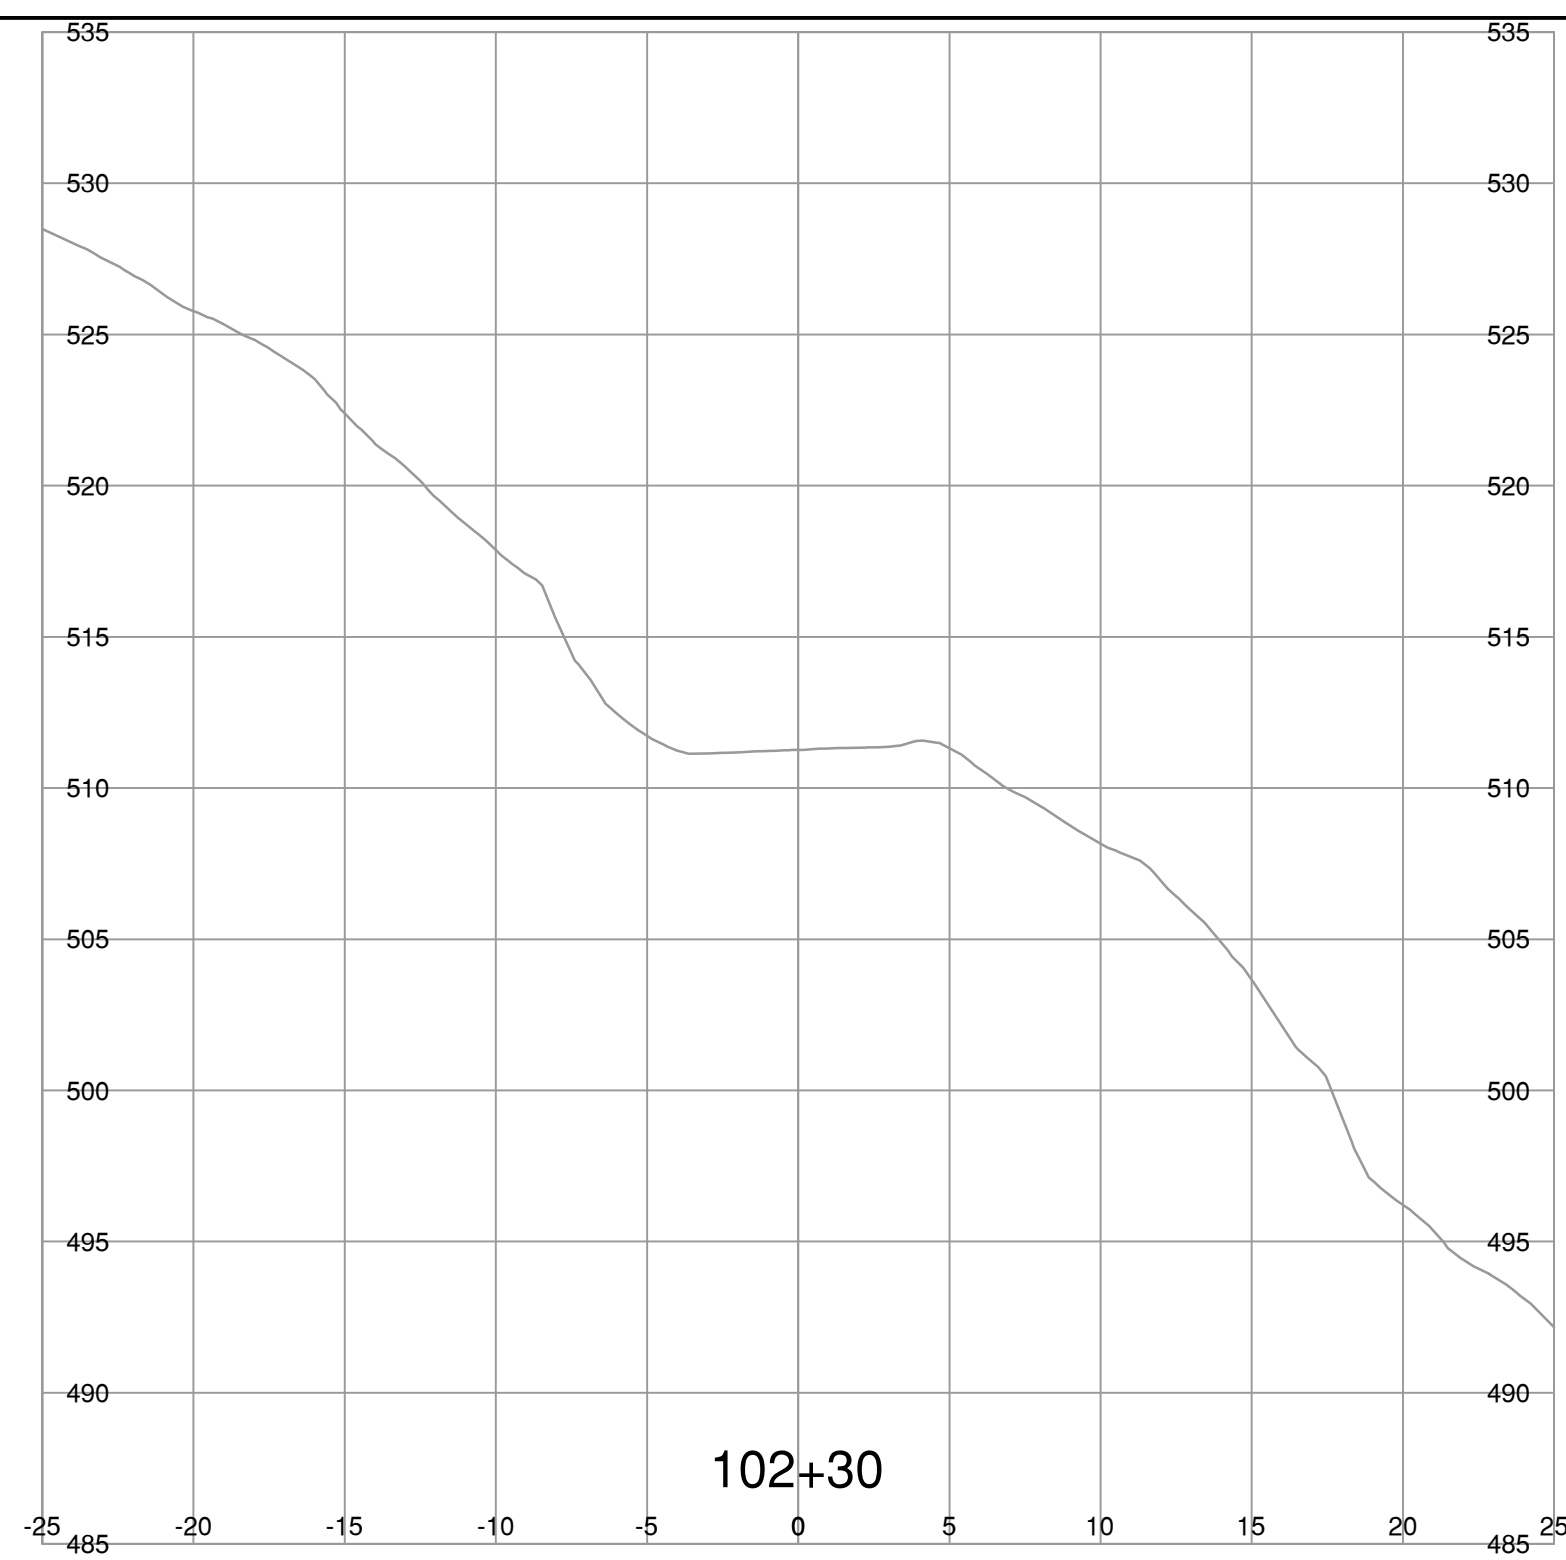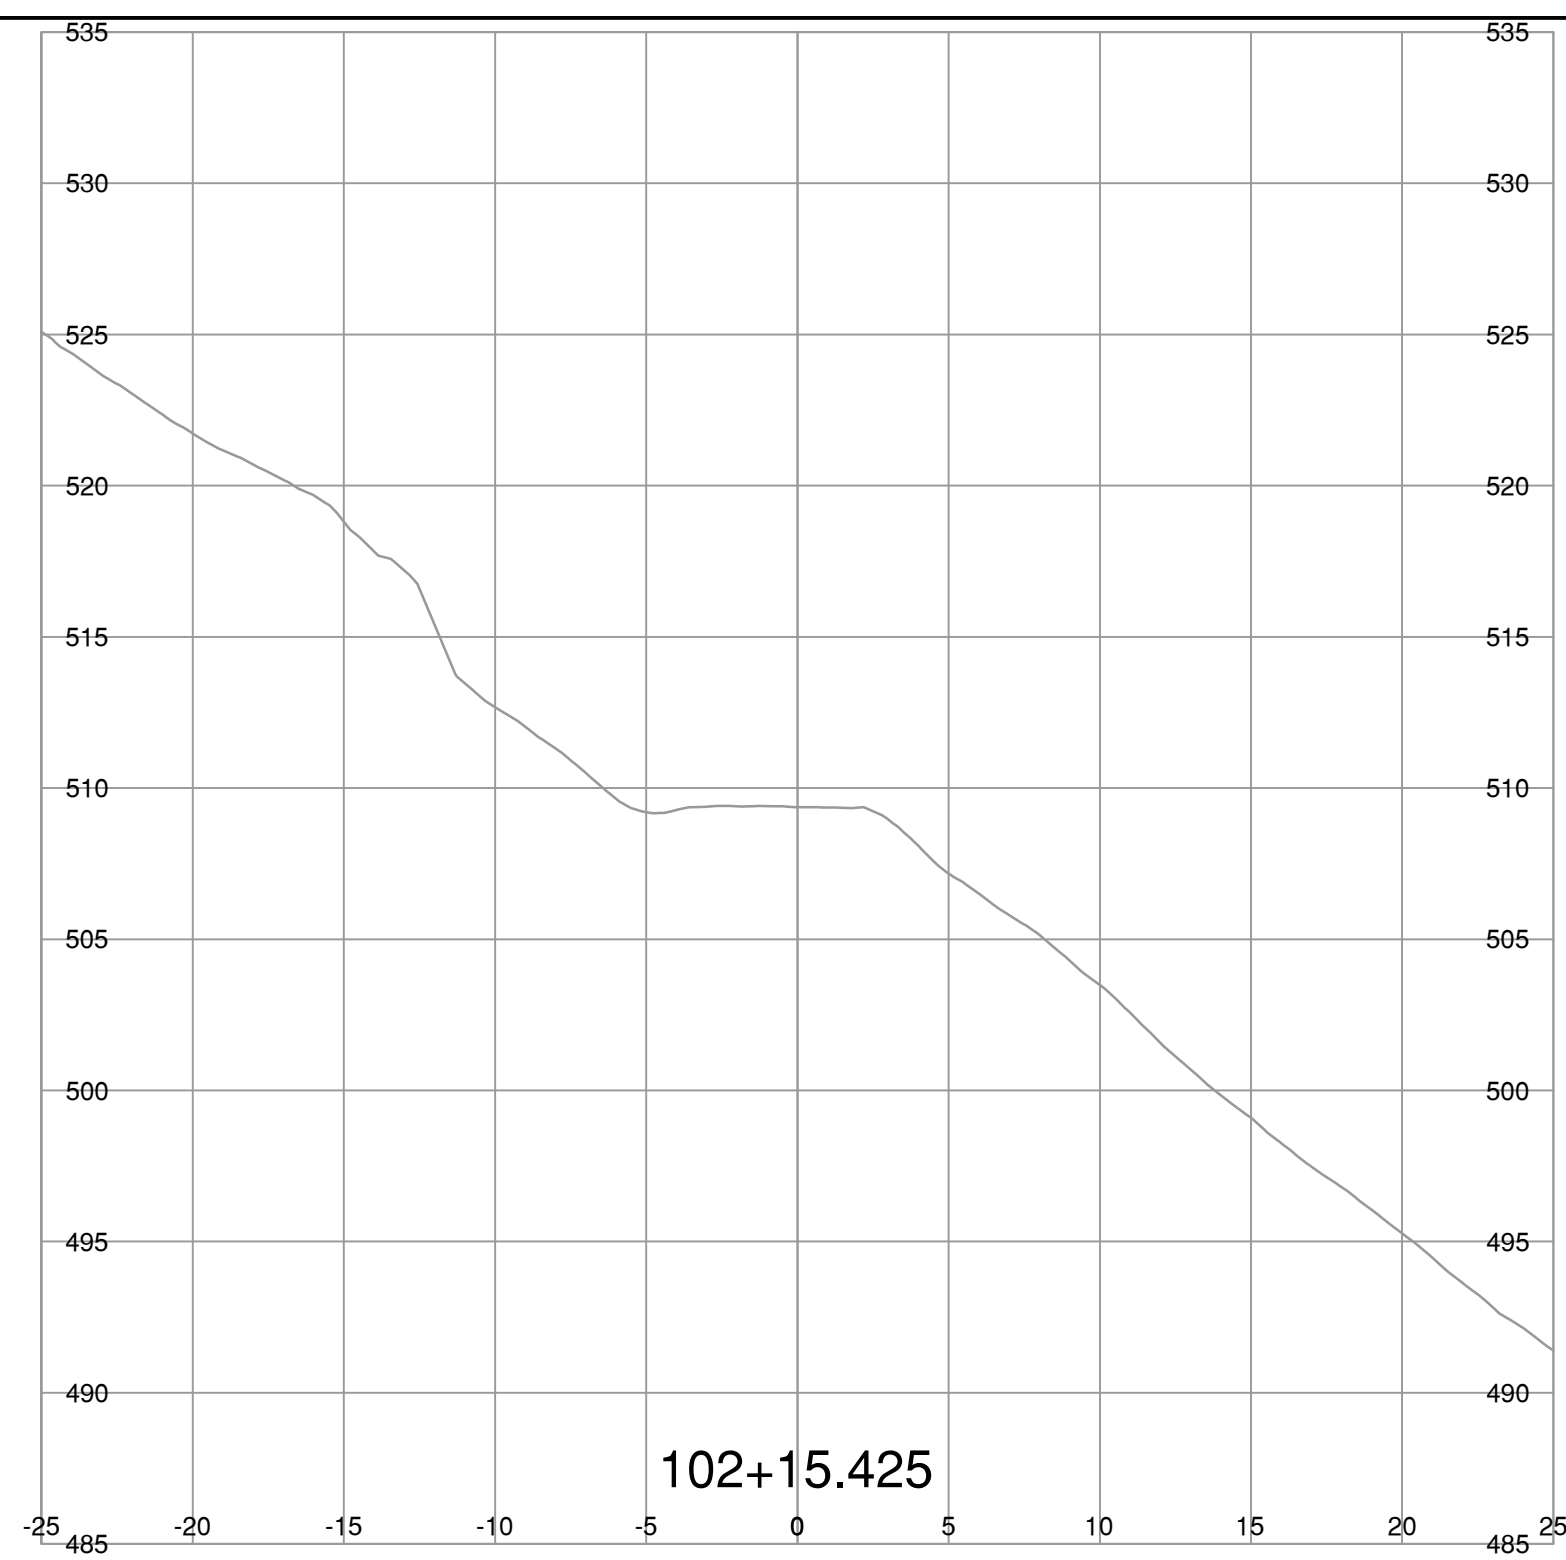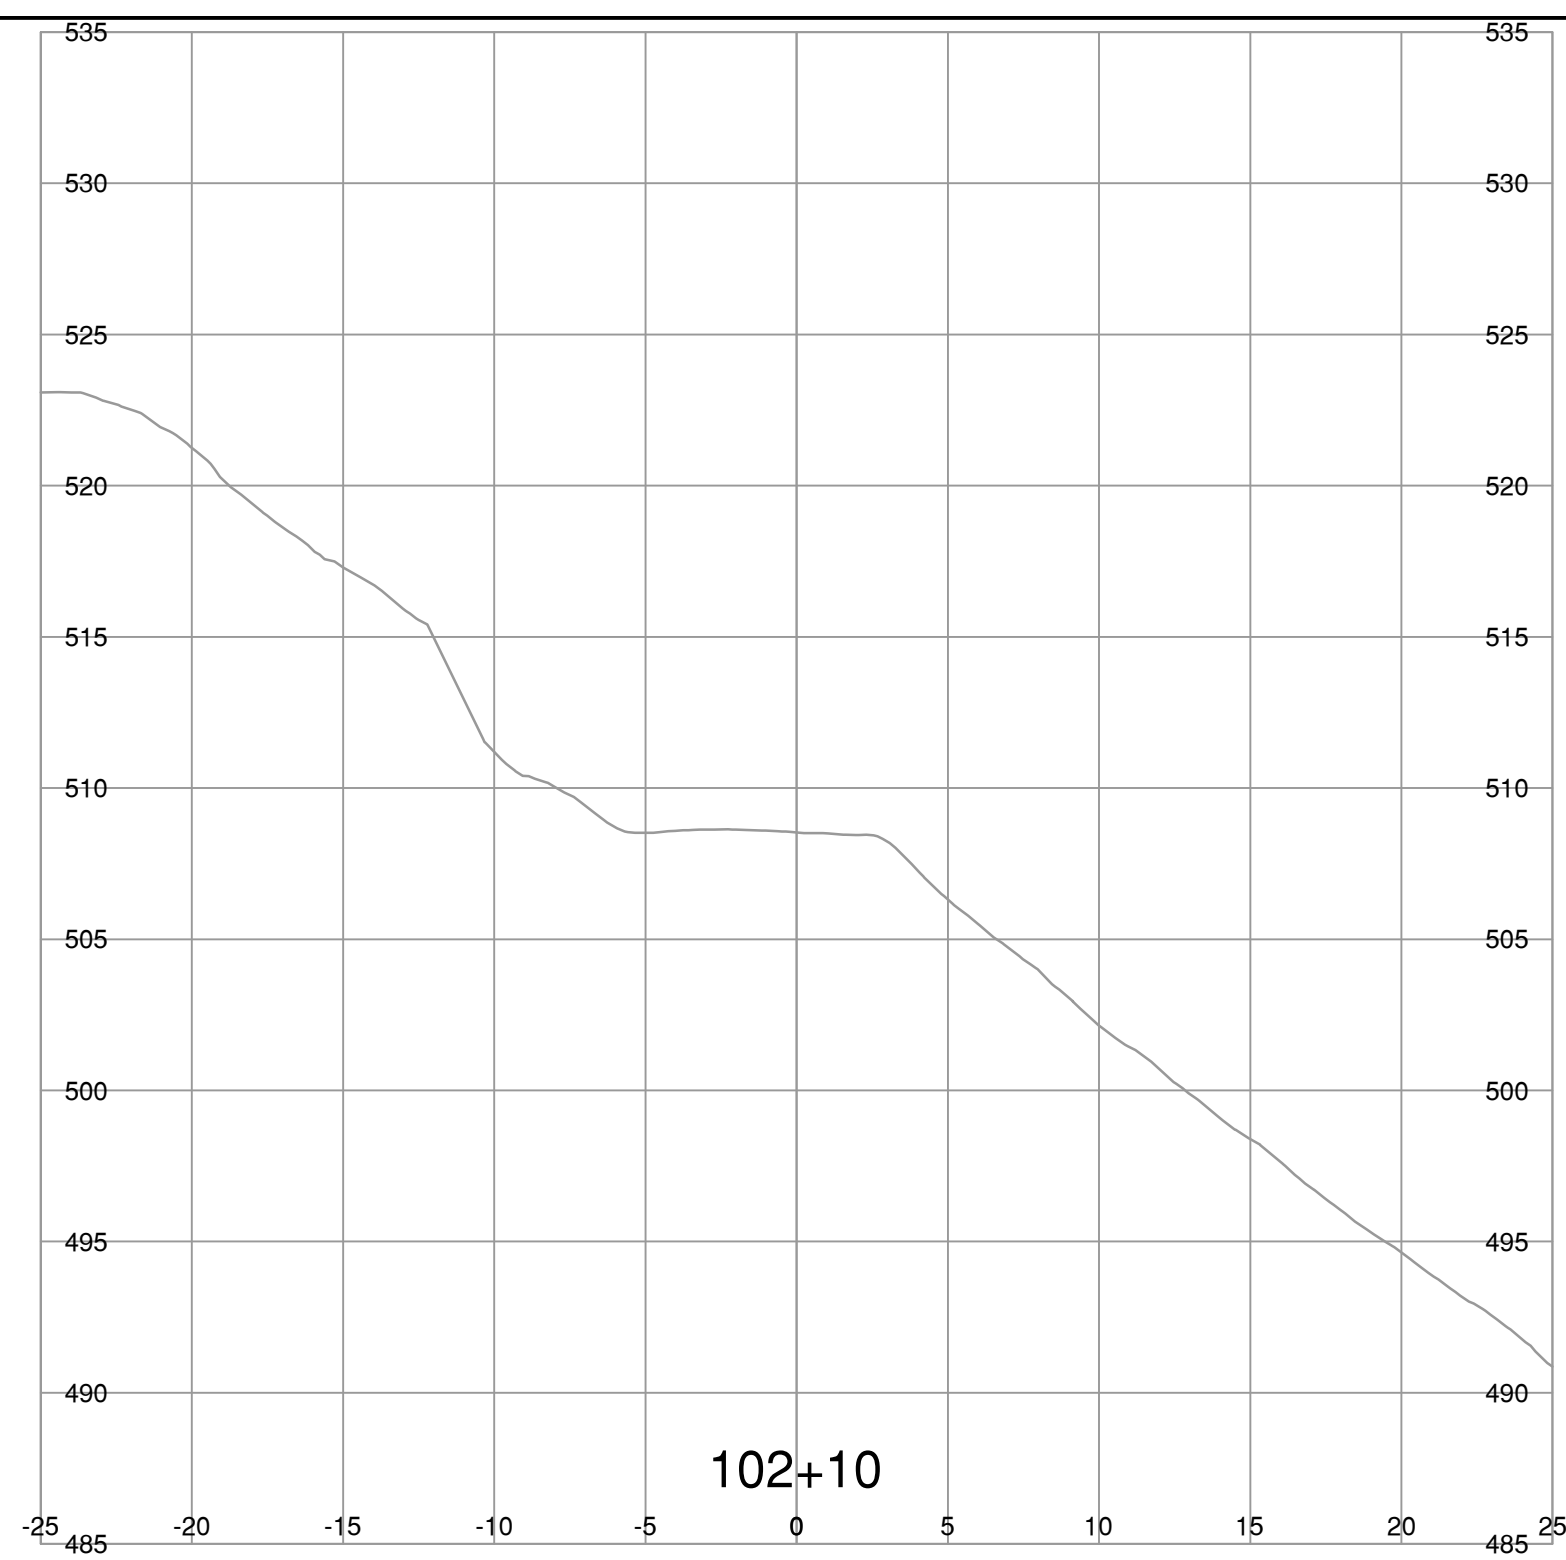

NOTE: STRIPPING REMOVAL APPLIES ONLY TO THE AREA BETWEEN SLOPE STAKE LINES (TOES & TOP OF CUT) OF PROPOSED ROADWAY TEMPLATE

FOR REFERENCE ONLY

**BINNIE**  
The people behind your infrastructure.

R.F. BINNIE & ASSOCIATES LTD.  
300 - 4940 Canada Way,  
Burnaby, BC V5G 4K6  
TEL 604 420 1721  
BINNIE.com

BRITISH COLUMBIA  
MINISTRY OF TRANSPORTATION AND INFRASTRUCTURE  
SOUTH COAST REGION  
HIGHWAY ENGINEERING AND GEOMATICS

SCALE 0 2 1:250 12m  
CAD FILENAME SECT-L100A8.DWG  
DATE 2023-07-21  
FILE NUMBER 22-0953







L100-LINE CROSS SECTIONS  
AURUM ROAD WASHOUT RECOVERY

REV	DATE	REVISIONS	SIGNATURE

**DRAFT**

DESIGNED	J.T.	DATE	AUG. 2023
QUALITY CONTROL	M.C.	DATE	AUG. 2023
QUALITY ASSURANCE	A.R.	DATE	AUG. 2023
DRAWN	J.T./V.L.	DATE	AUG. 2023
PROJECT NUMBER	14137-0000	REG	1
DRAWING NUMBER	R1-1073-L100XS-6	REV	

JUL 21 2023 03:54 PM P:\2022\22-0953\100 - CAD Files\00-Aurum\01-Drawings\Production\000 - Design\Sections\SECT-L100A8

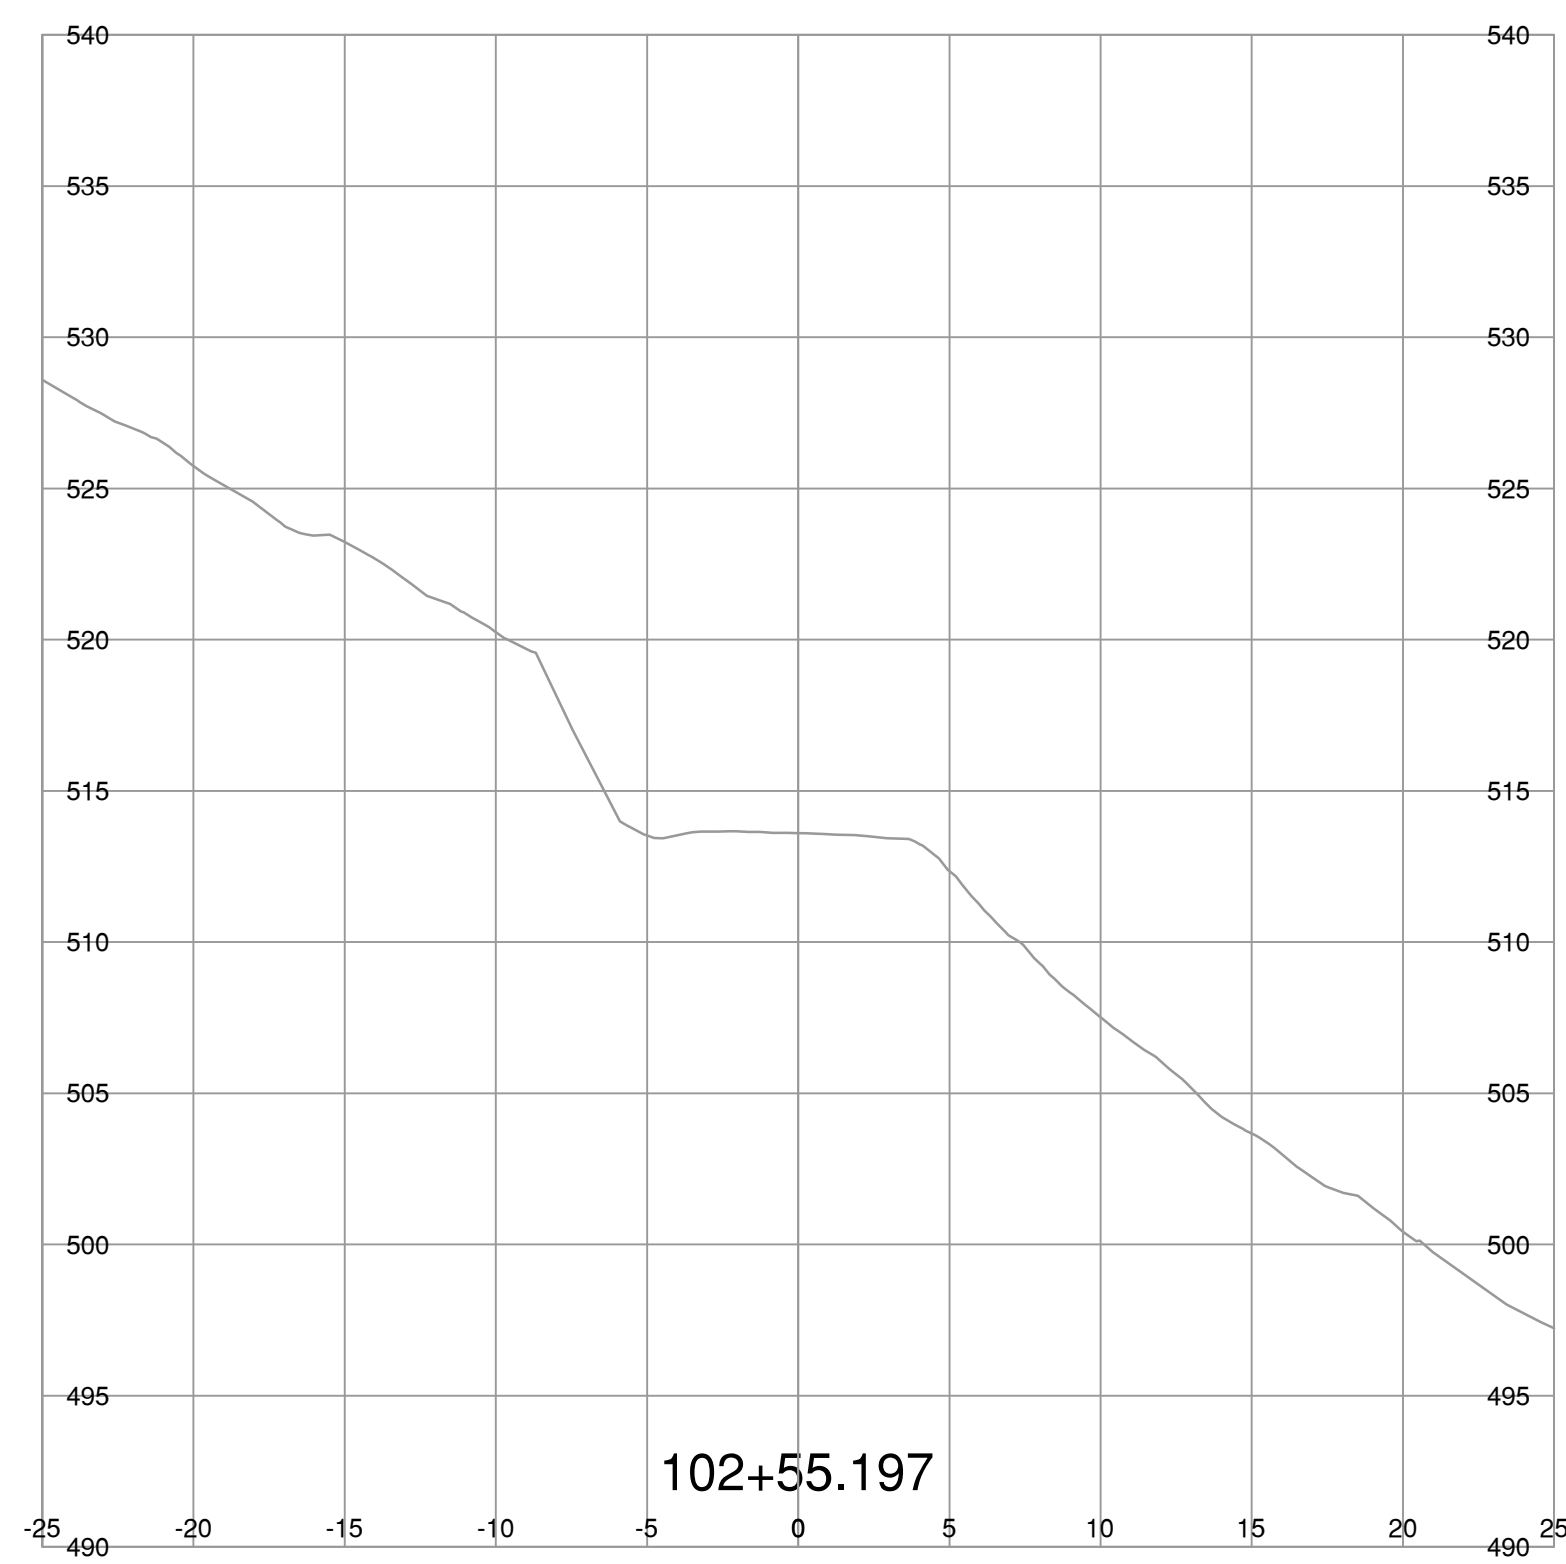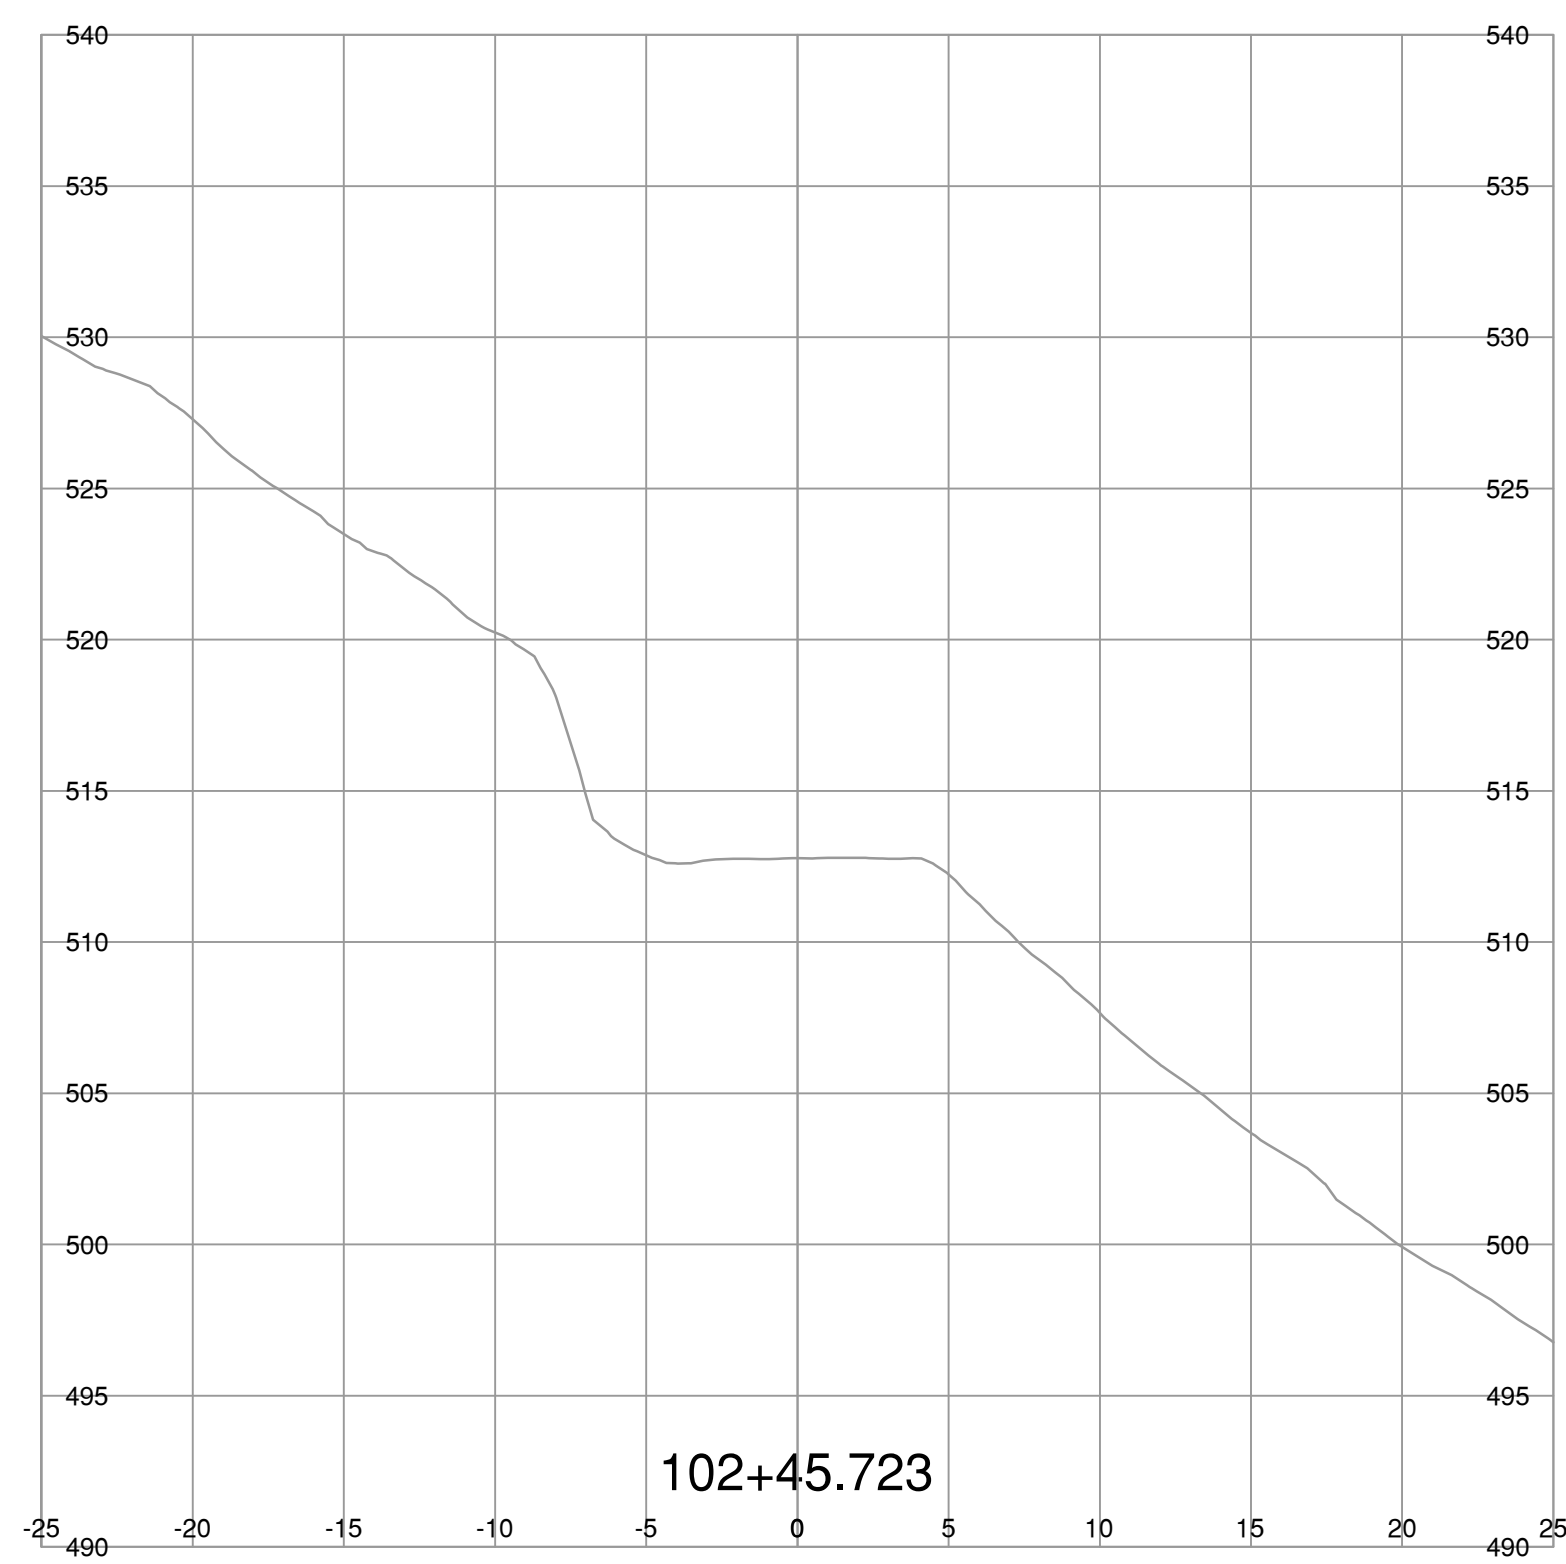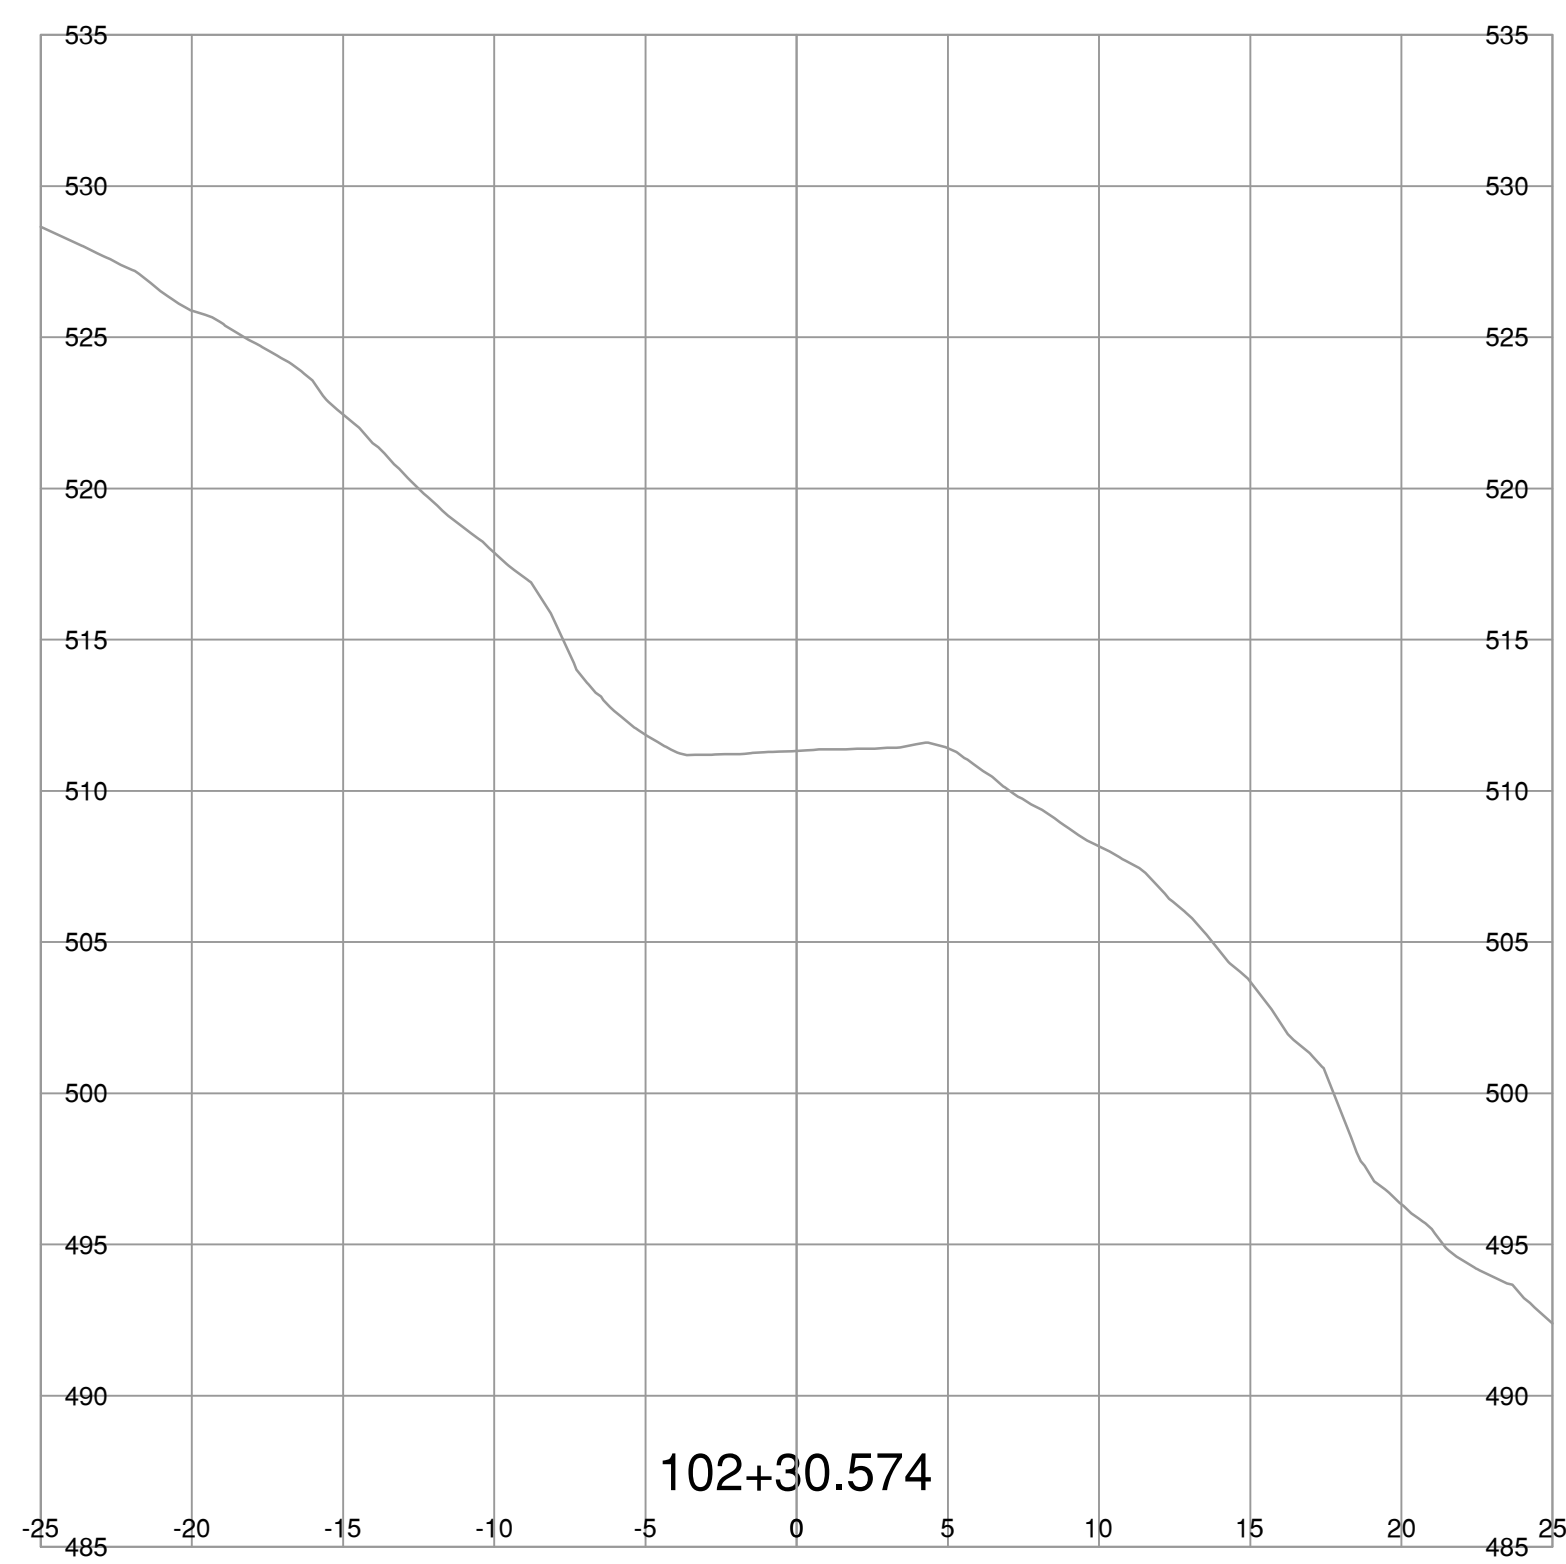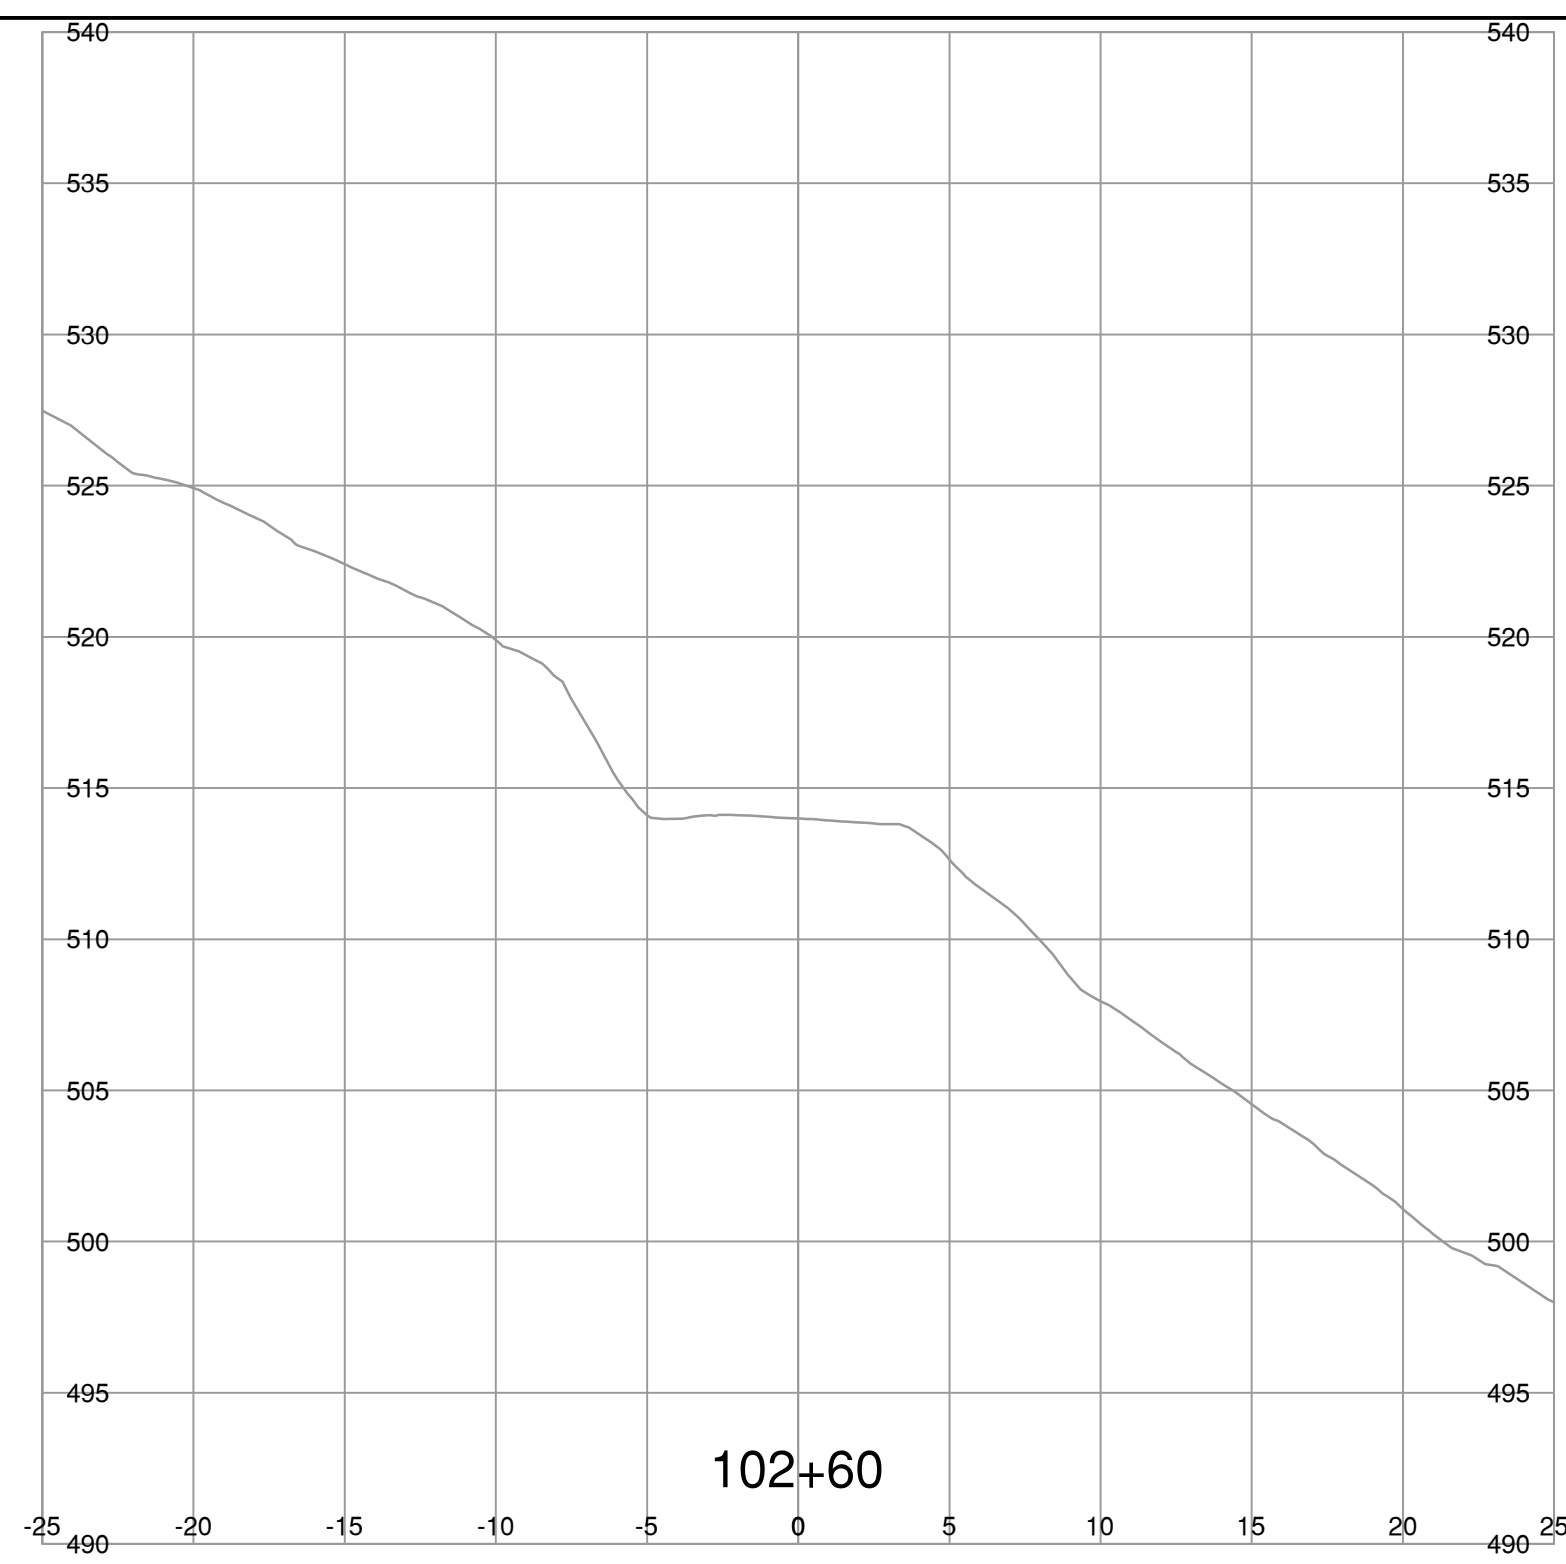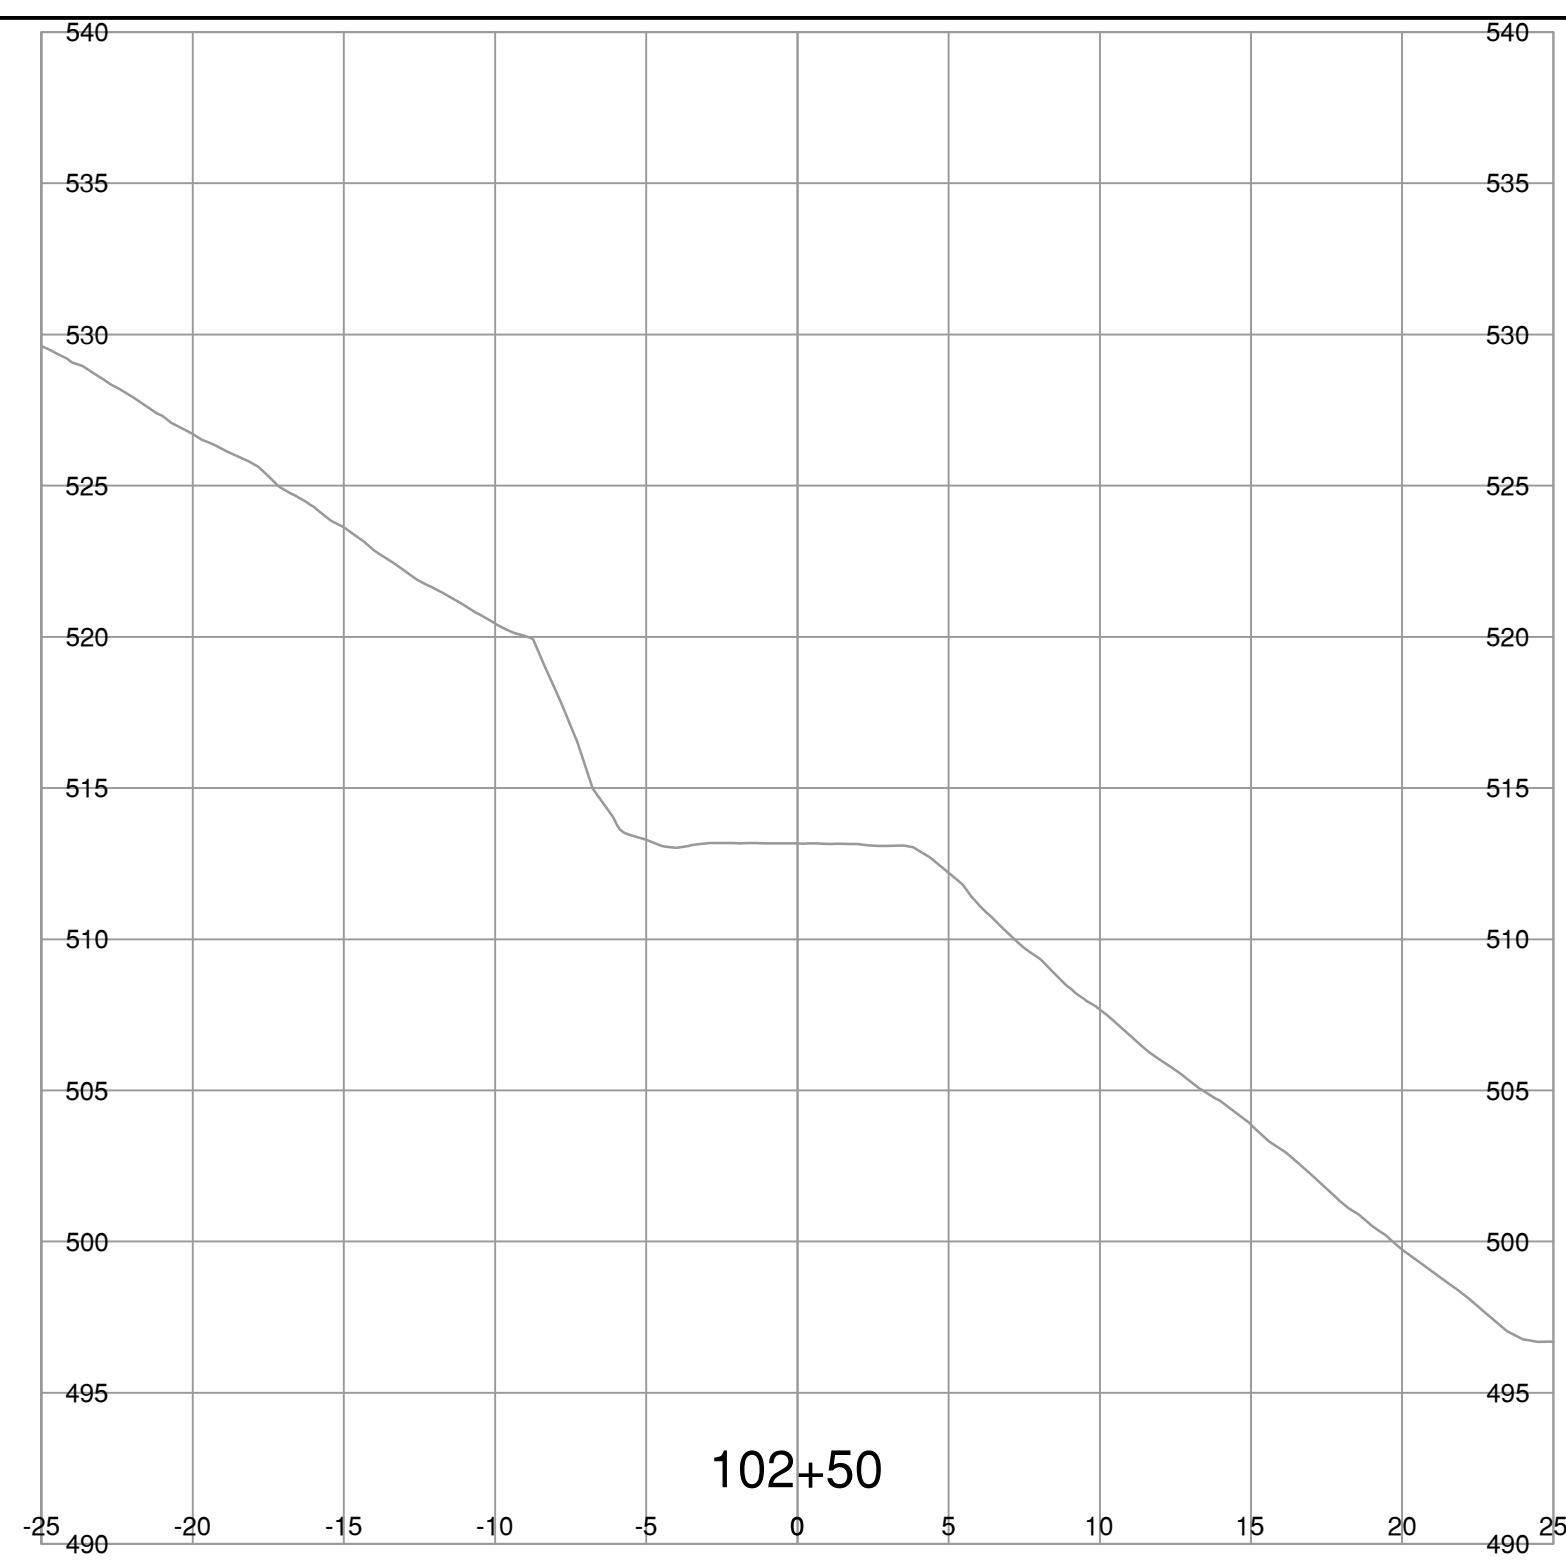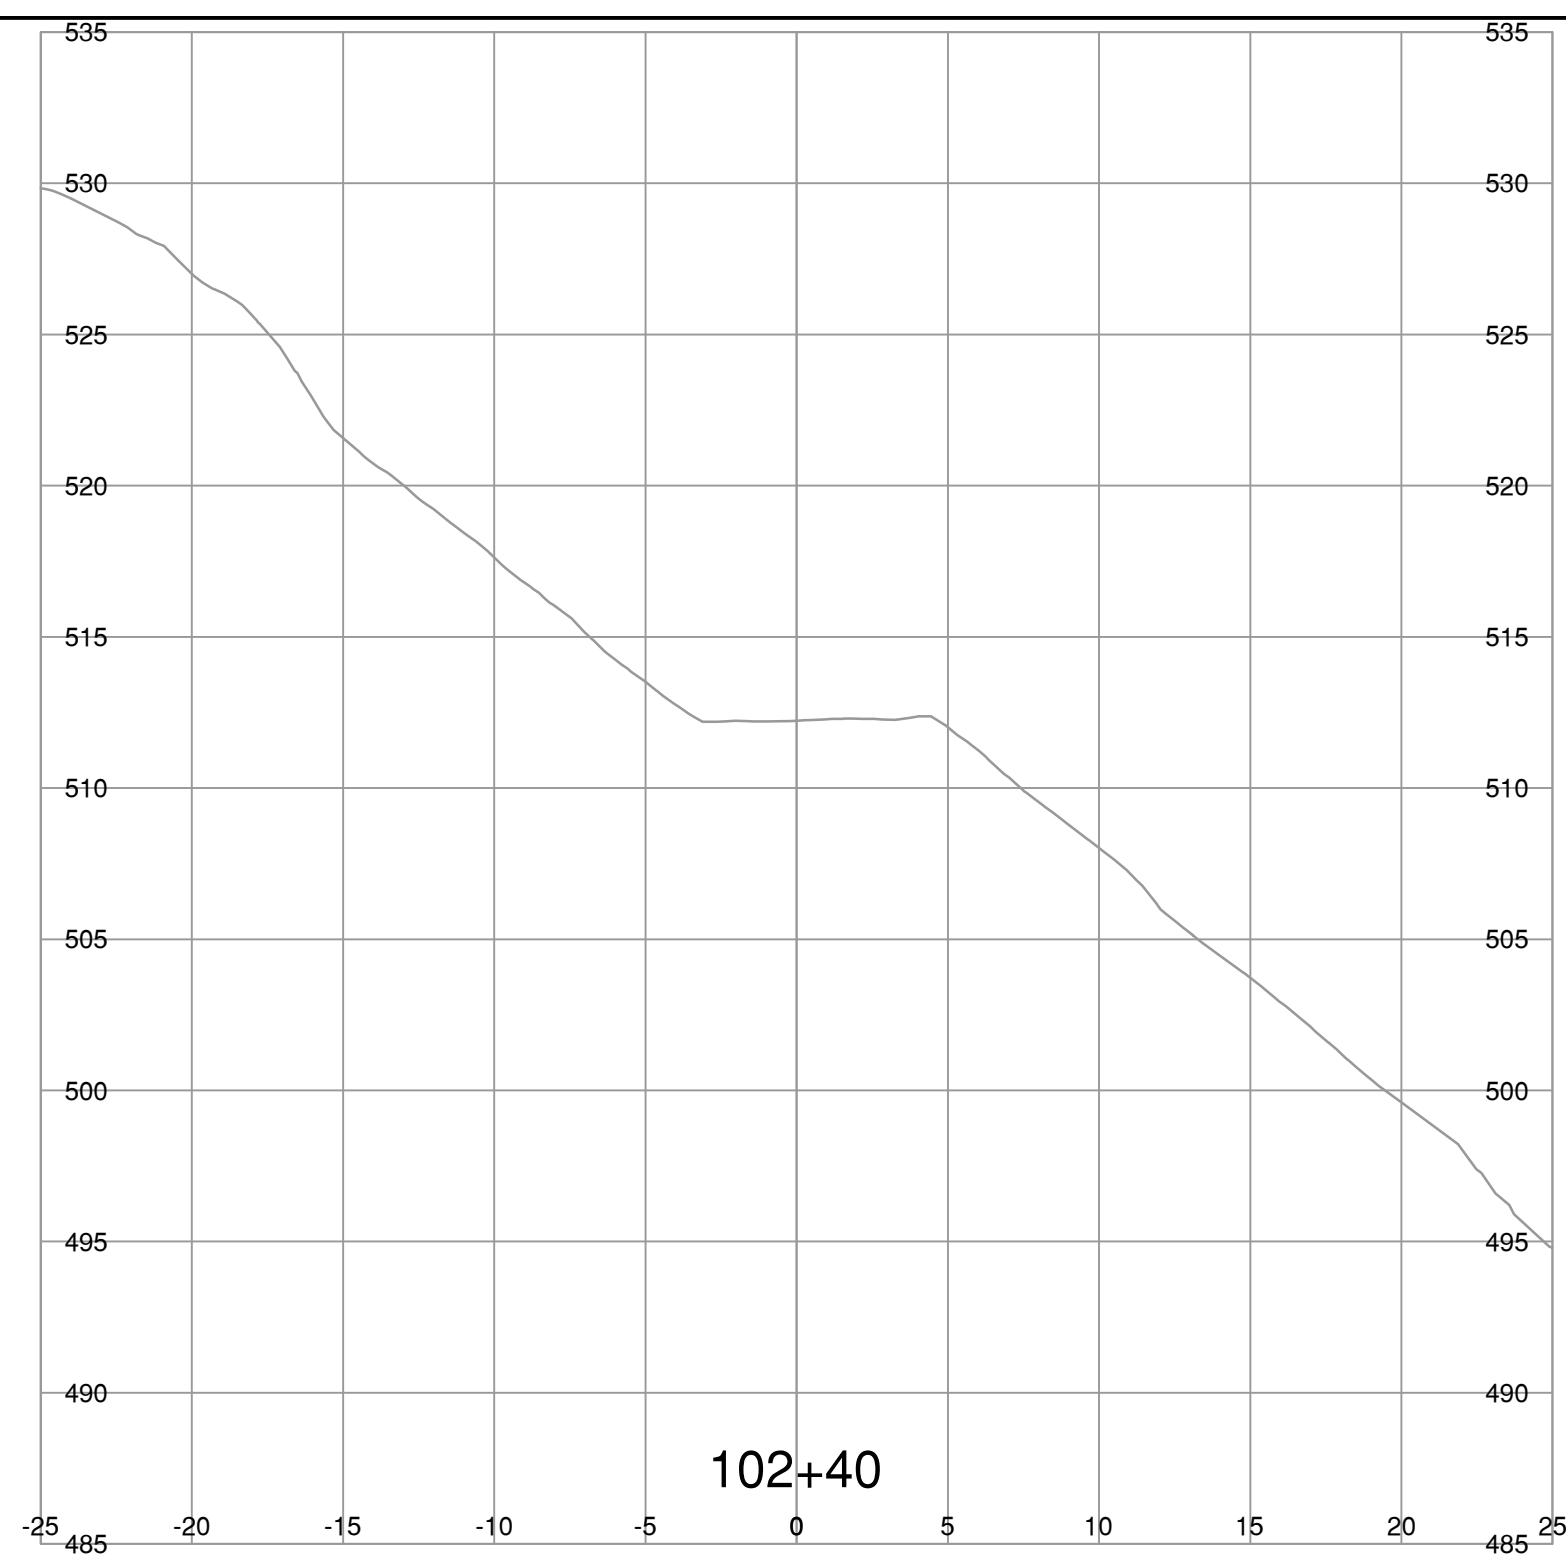

NOTE: STRIPPING REMOVAL APPLIES ONLY TO THE AREA BETWEEN SLOPE STAKE LINES (TOES & TOP OF CUT) OF PROPOSED ROADWAY TEMPLATE

FOR REFERENCE ONLY

**BINNIE**  
The people behind your infrastructure.

R.F. BINNIE & ASSOCIATES LTD.  
300 - 4940 Canada Way,  
Burnaby, BC V5G 4K6  
TEL 604 420 1721  
BINNIE.com

BRITISH COLUMBIA  
MINISTRY OF TRANSPORTATION AND INFRASTRUCTURE  
SOUTH COAST REGION  
HIGHWAY ENGINEERING AND GEOMATICS

SCALE 0 2 1:250 12m

CAD FILENAME SECT-L100A8.DWG  
DATE 2023-07-21  
FILE NUMBER 22-0953







REV	DATE	REVISIONS	SIGNATURE

**L100-LINE CROSS SECTIONS**  
AURUM ROAD WASHOUT RECOVERY

**DRAFT**

DESIGNED	J.T.	DATE	AUG. 2023
QUALITY CONTROL	M.C.	DATE	AUG. 2023
QUALITY ASSURANCE	A.R.	DATE	AUG. 2023
DRAWN	J.T./V.L.	DATE	AUG. 2023
PROJECT NUMBER	14137-0000	REG	1
DRAWING NUMBER	R1-1073-L100XS-7	REV	



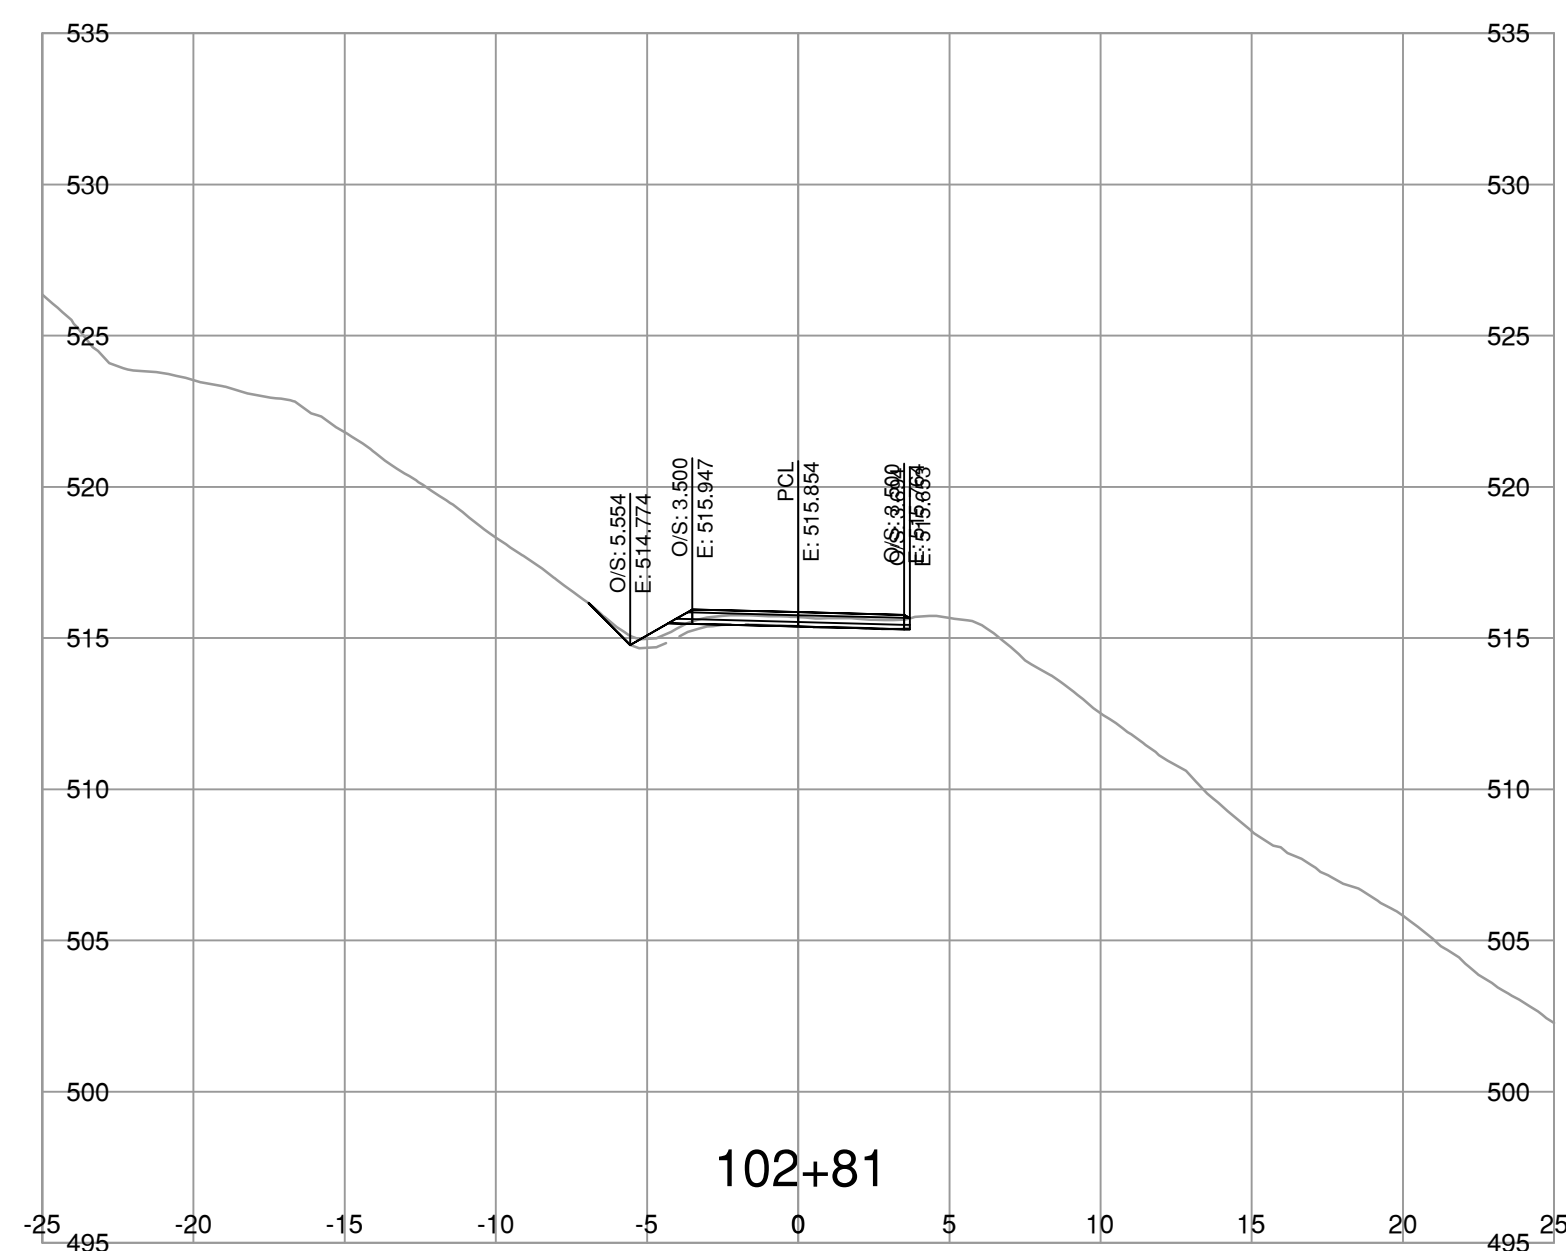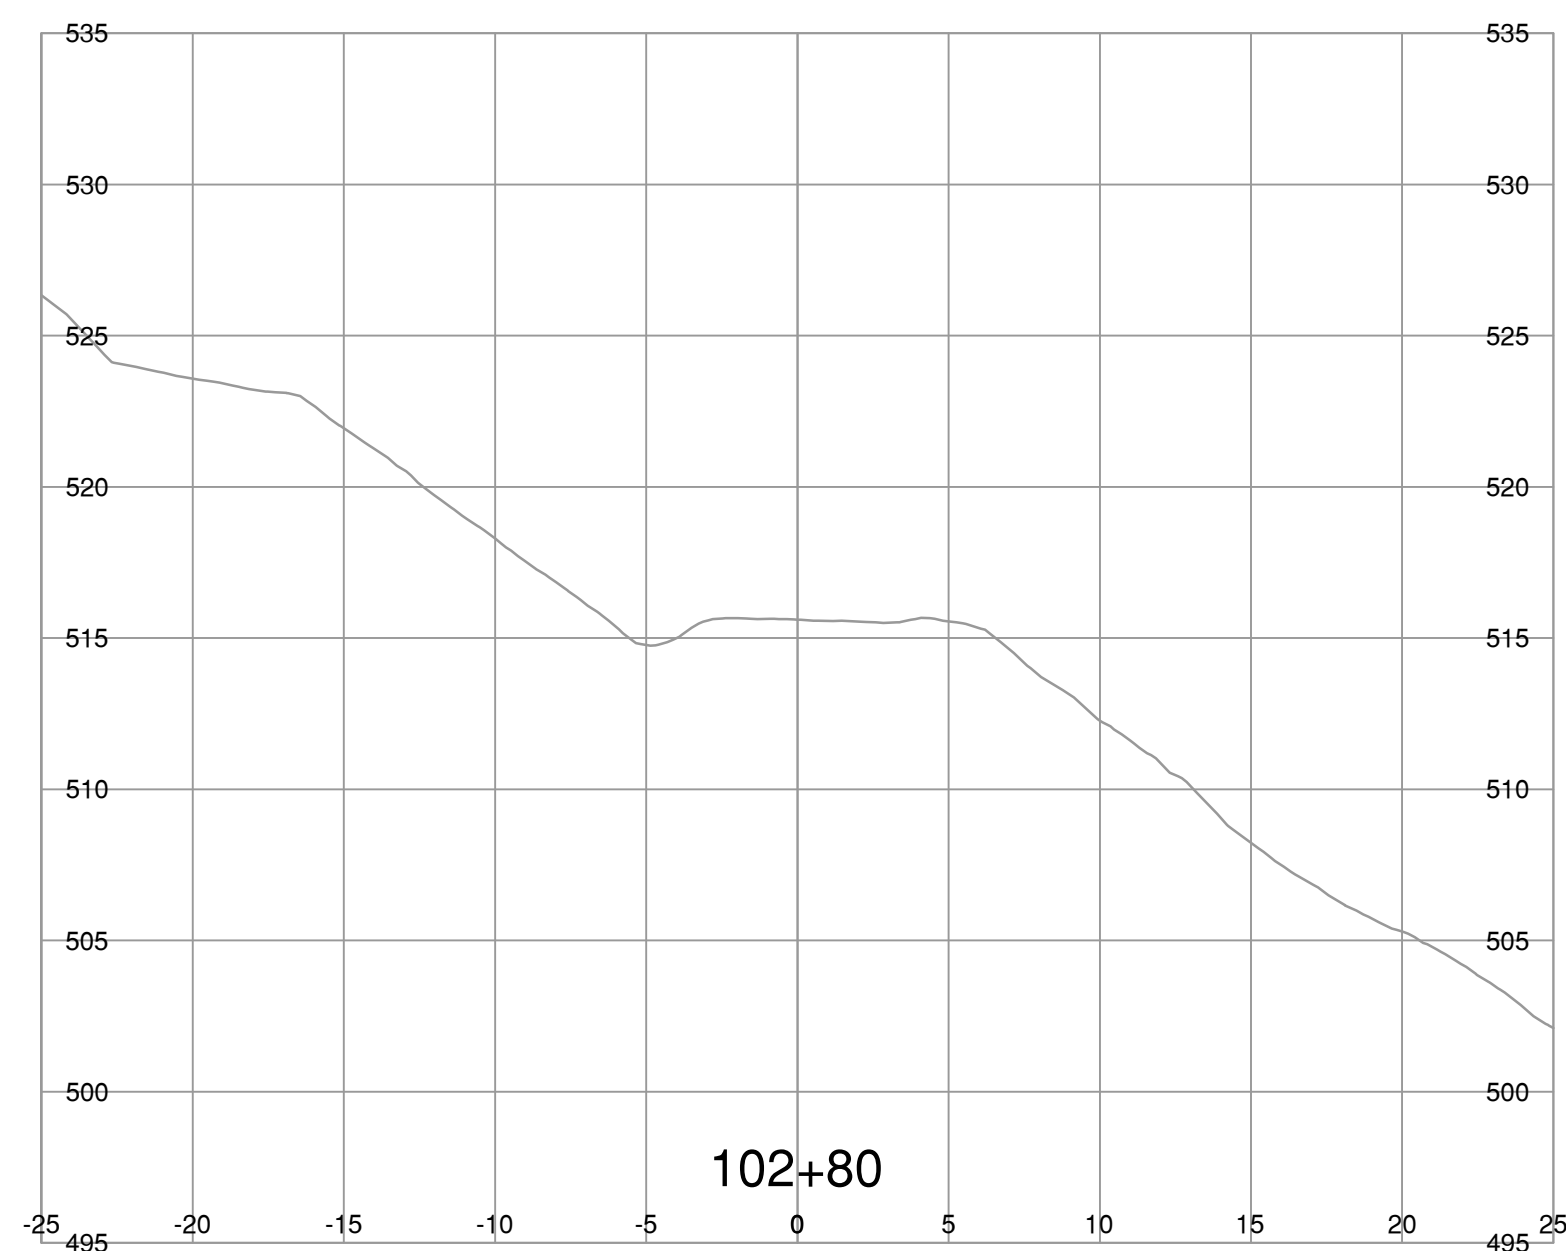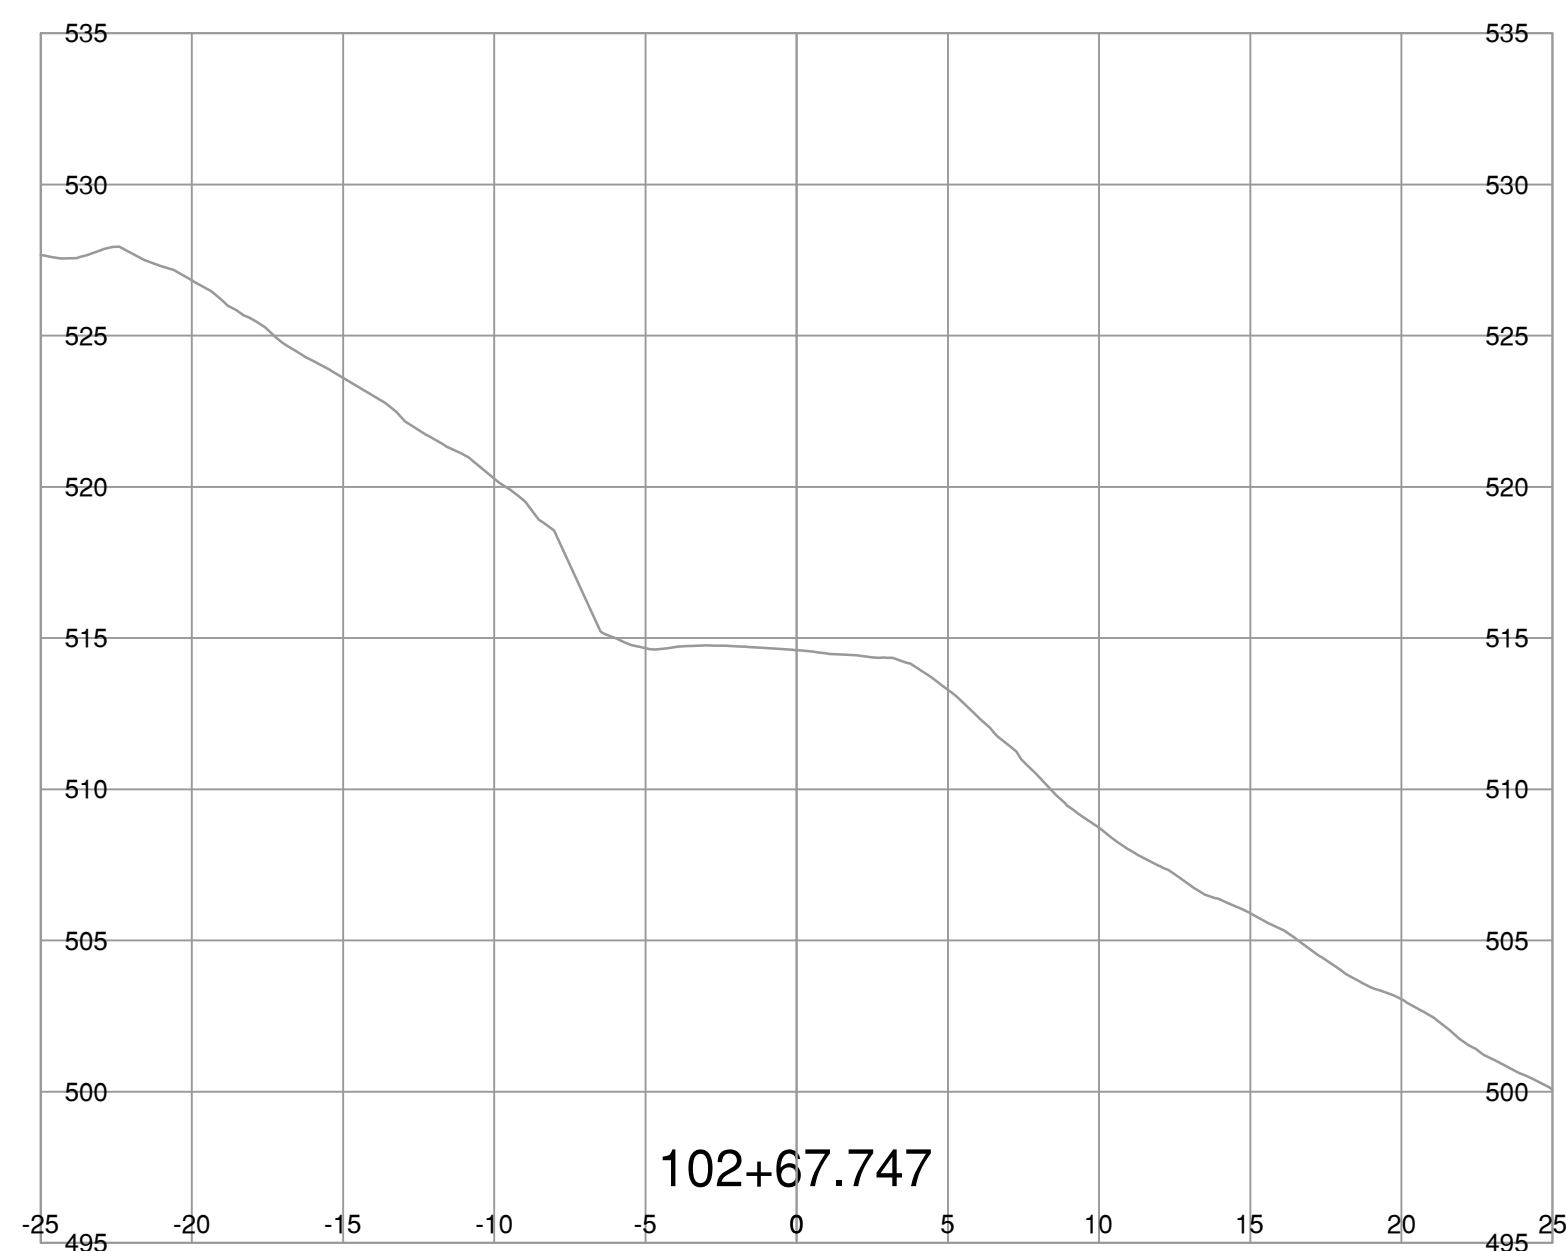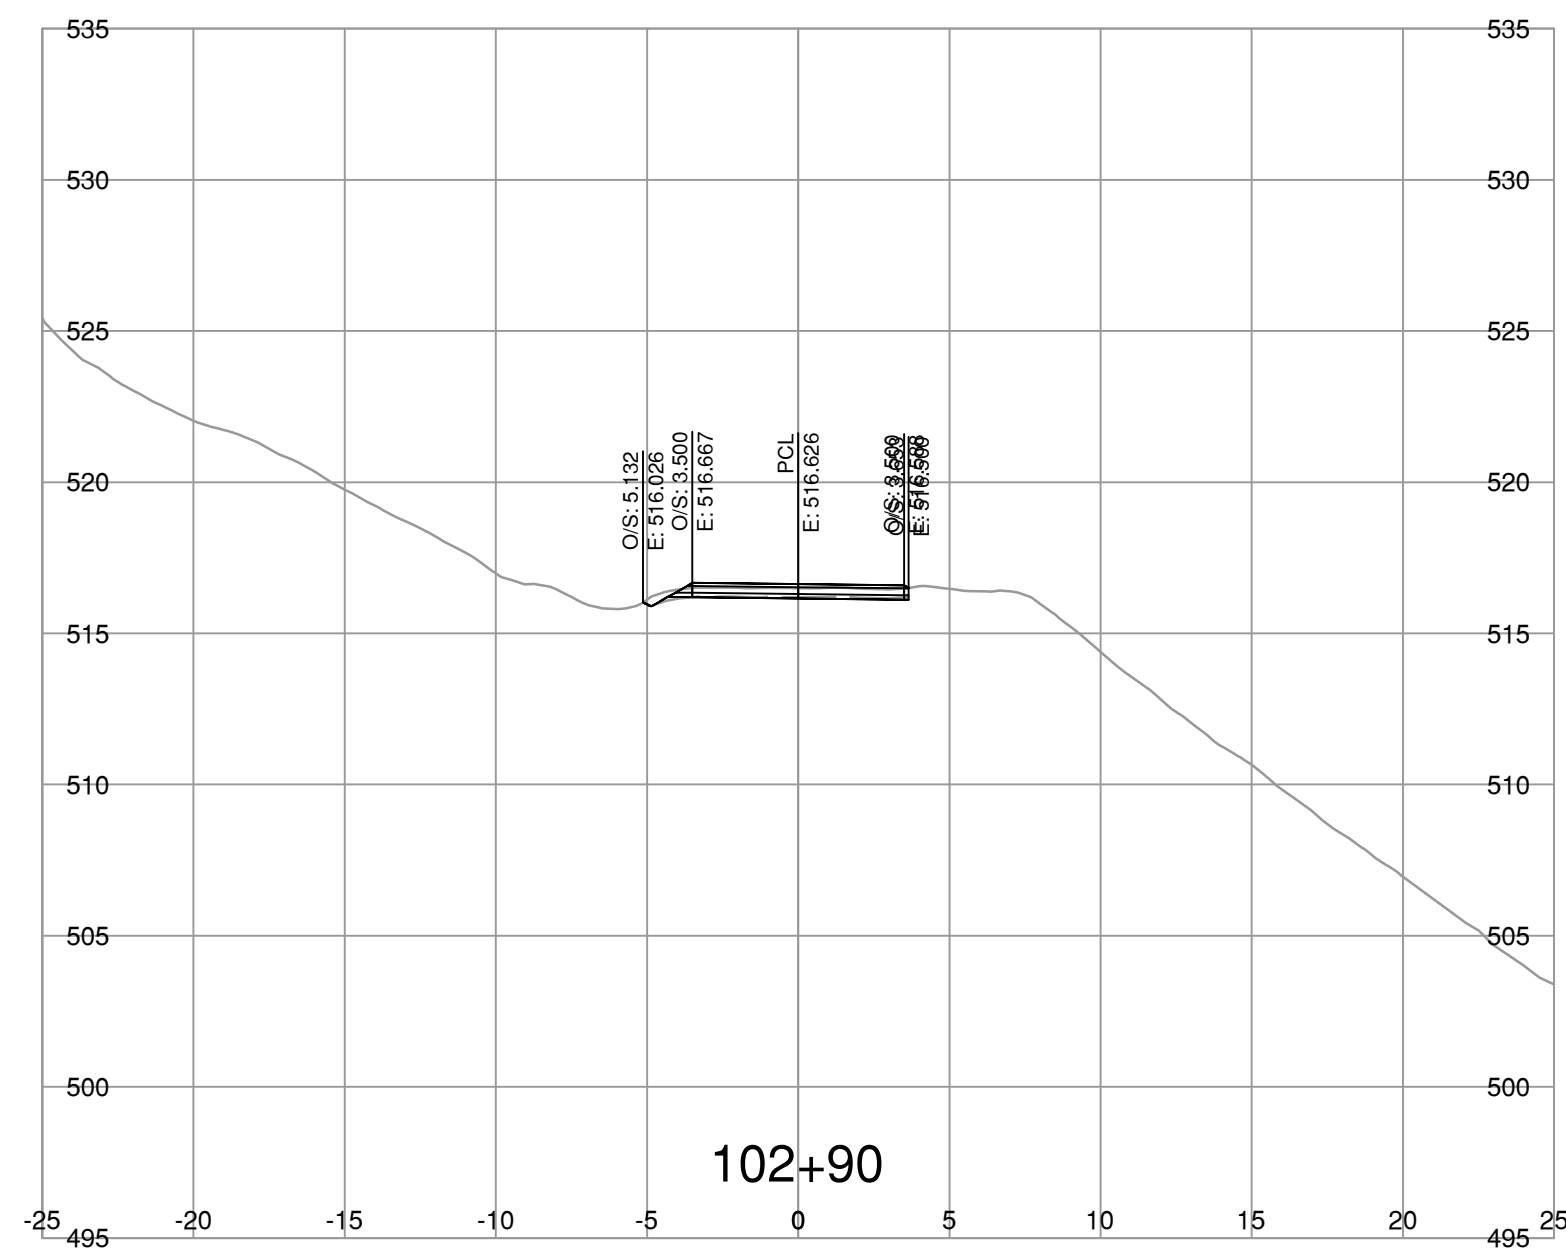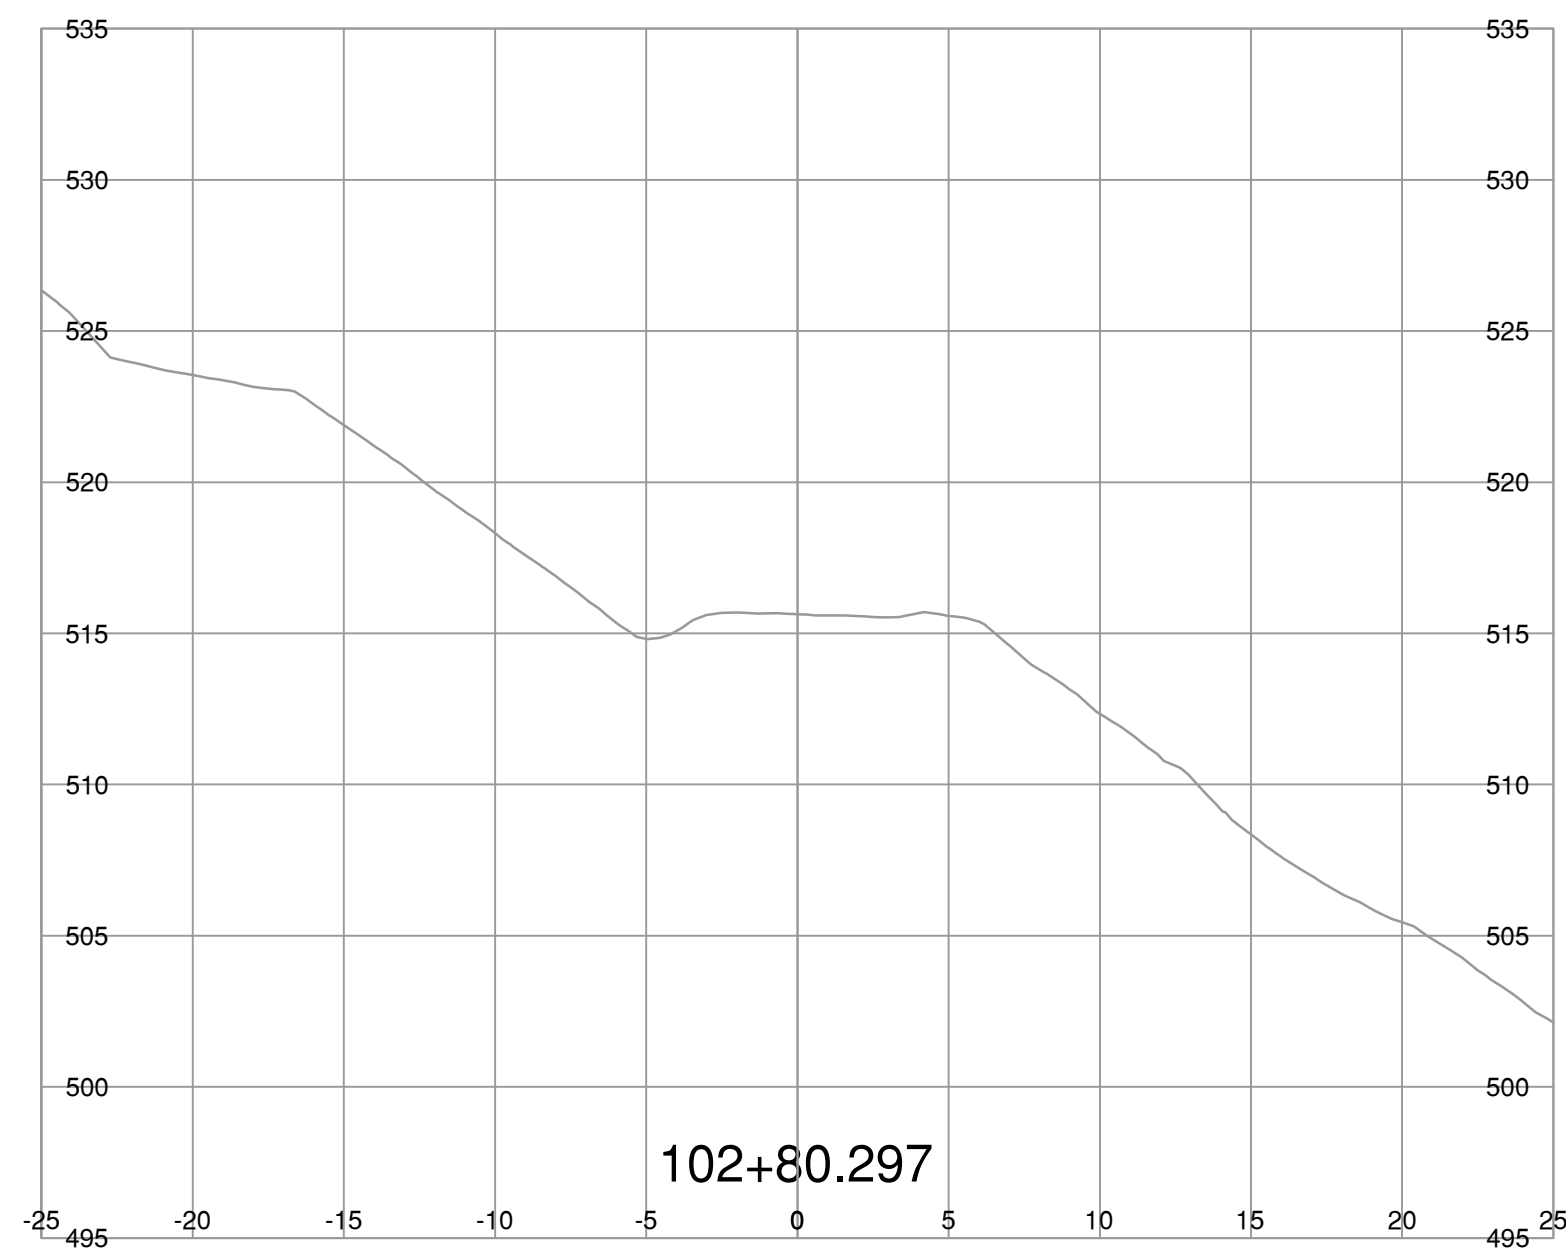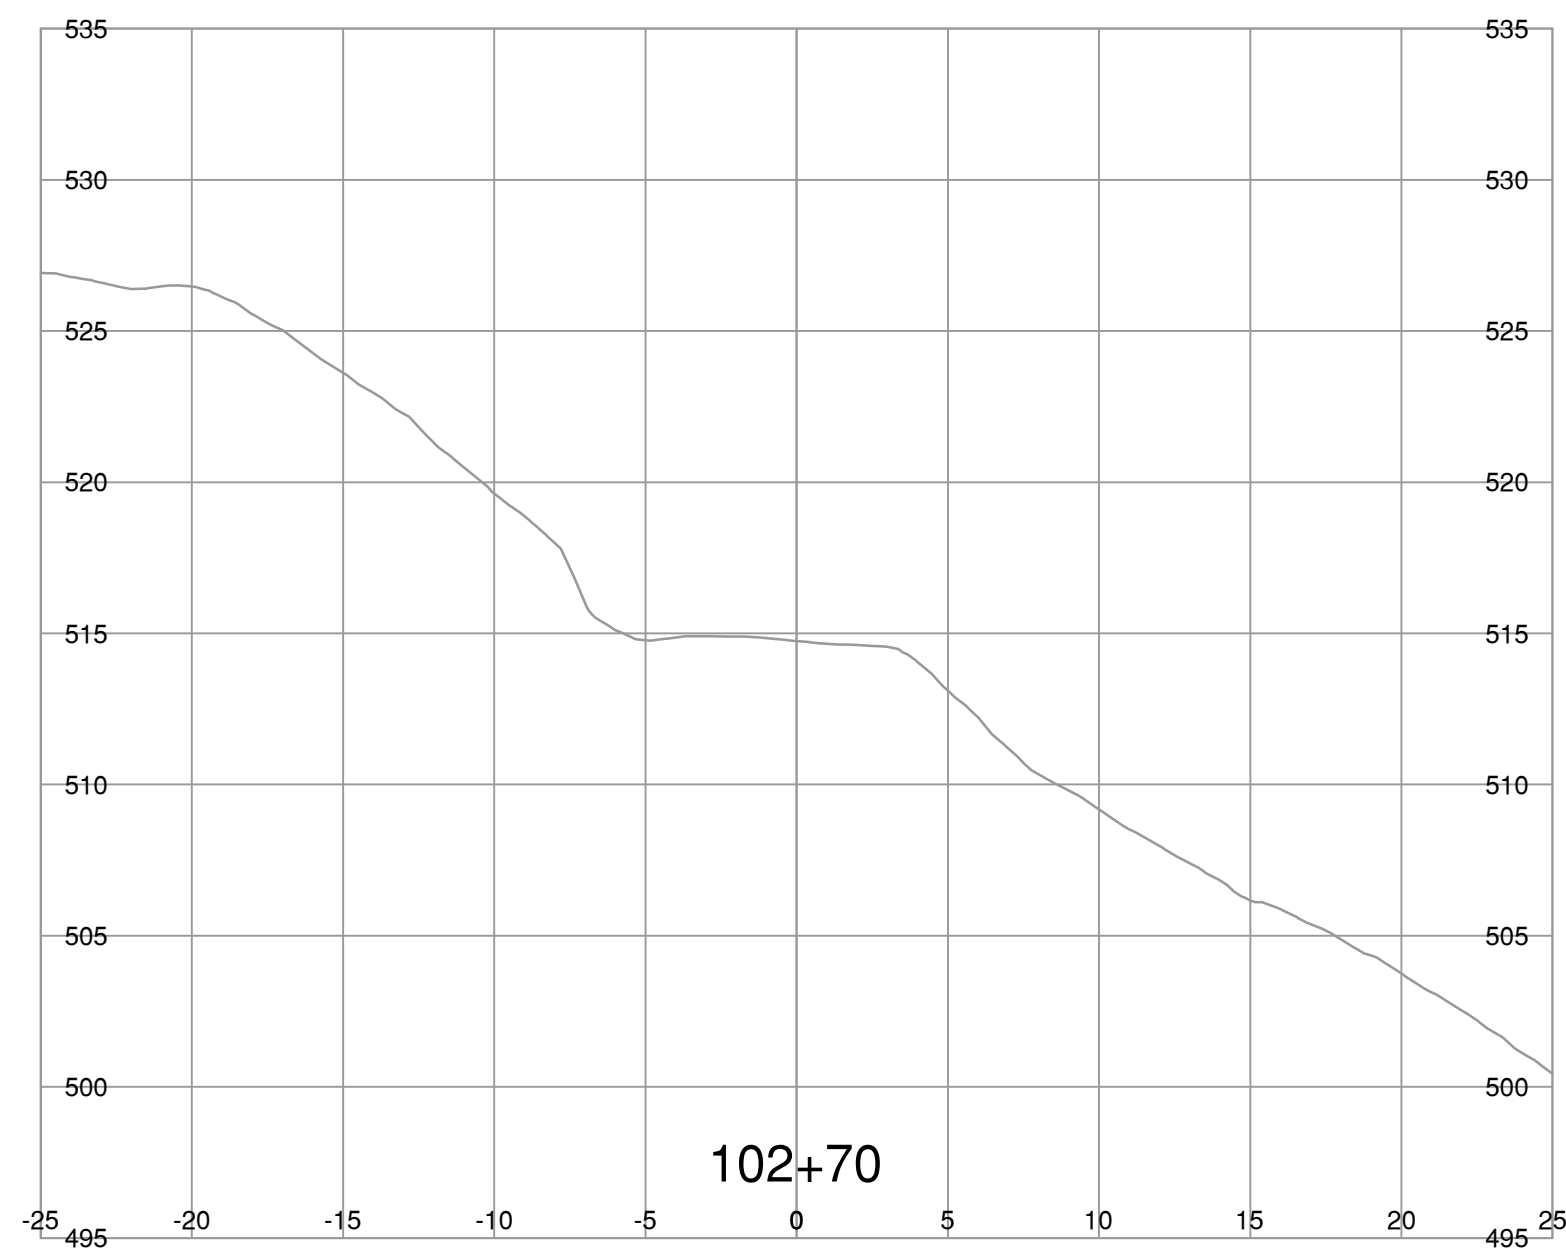

NOTE: STRIPPING REMOVAL APPLIES ONLY TO THE AREA BETWEEN SLOPE STAKE LINES (TOES & TOP OF CUT) OF PROPOSED ROADWAY TEMPLATE

FOR REFERENCE ONLY

**BINNIE**  
The people behind your infrastructure.

R.F. BINNIE & ASSOCIATES LTD.  
300 - 4940 Canada Way,  
Burnaby, BC V5G 4K6  
TEL 604 420 1721  
BINNIE.com

SCALE 0 2 1:250 12m

CAD FILENAME SECT-4-100A8.DWG  
DATE 2023-07-21  
FILE NUMBER 22-0953







REV	DATE	REVISIONS	SIGNATURE

BRITISH COLUMBIA  
MINISTRY OF TRANSPORTATION AND INFRASTRUCTURE  
SOUTH COAST REGION  
HIGHWAY ENGINEERING AND GEOMATICS

L100-LINE CROSS SECTIONS  
AURUM ROAD WASHOUT RECOVERY

**DRAFT**

DESIGNED	J.T.	DATE	AUG. 2023
QUALITY CONTROL	M.C.	DATE	AUG. 2023
QUALITY ASSURANCE	A.R.	DATE	AUG. 2023
DRAWN	J.T./V.L.	DATE	AUG. 2023
PROJECT NUMBER	REG	DRAWING NUMBER	REV
14137-0000	1	R1-1073-L100XS-8	

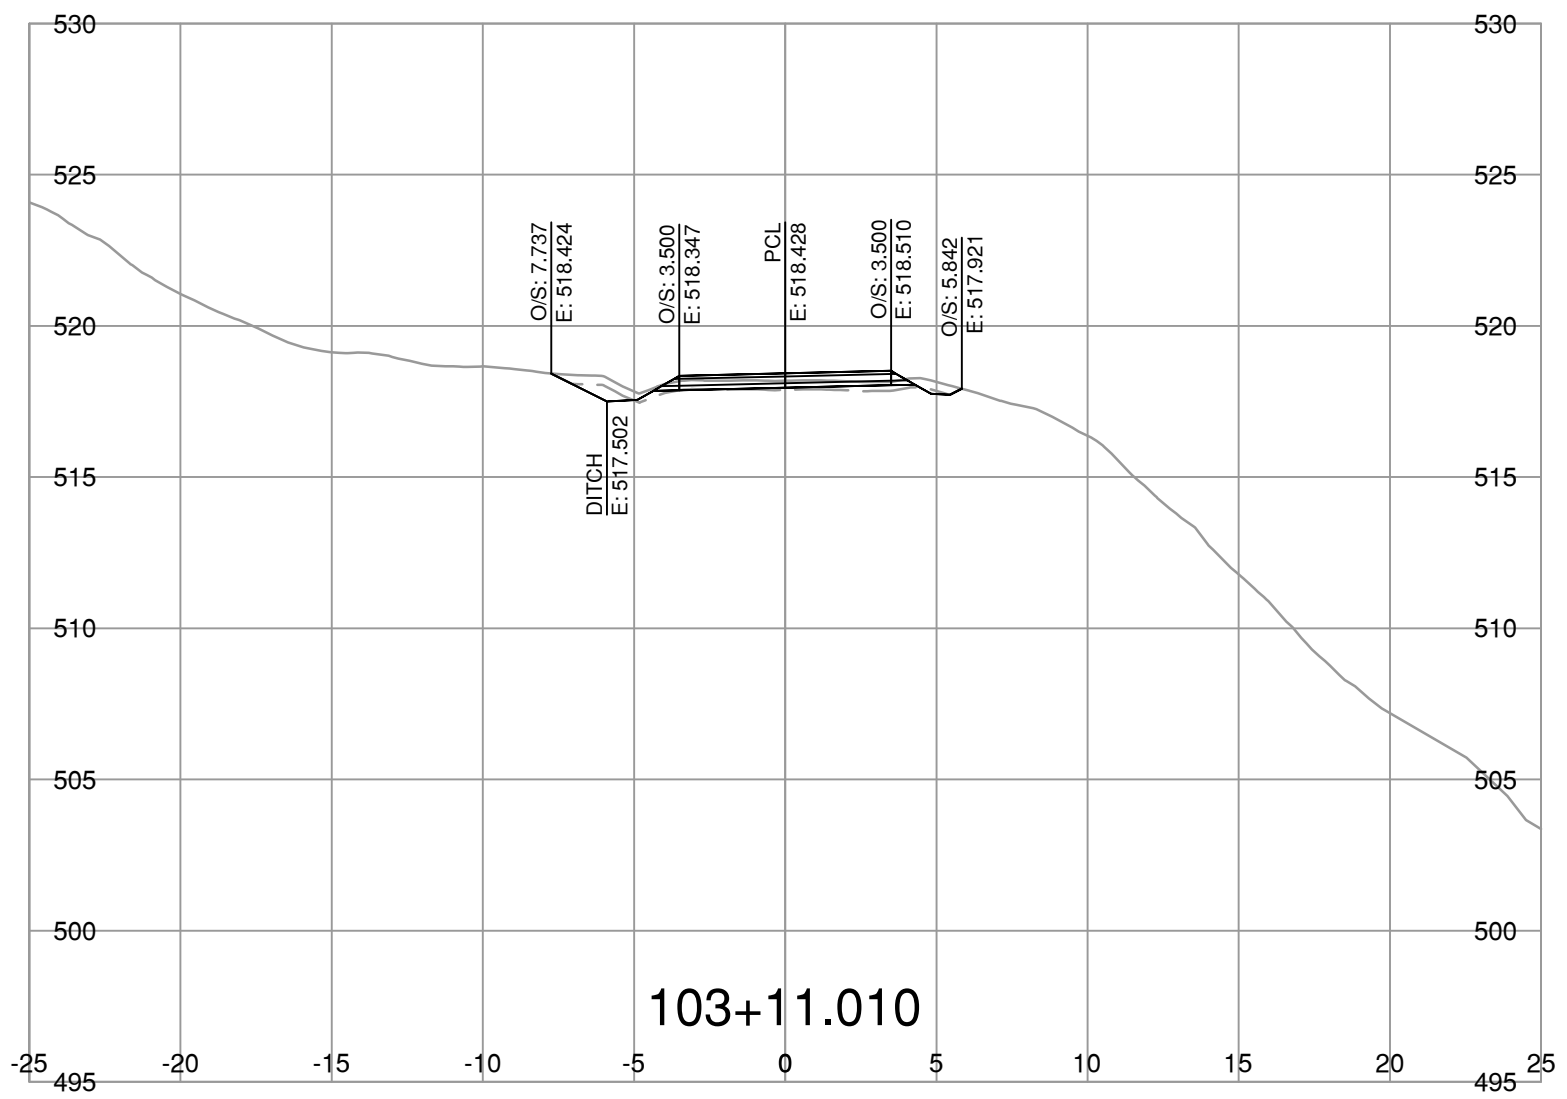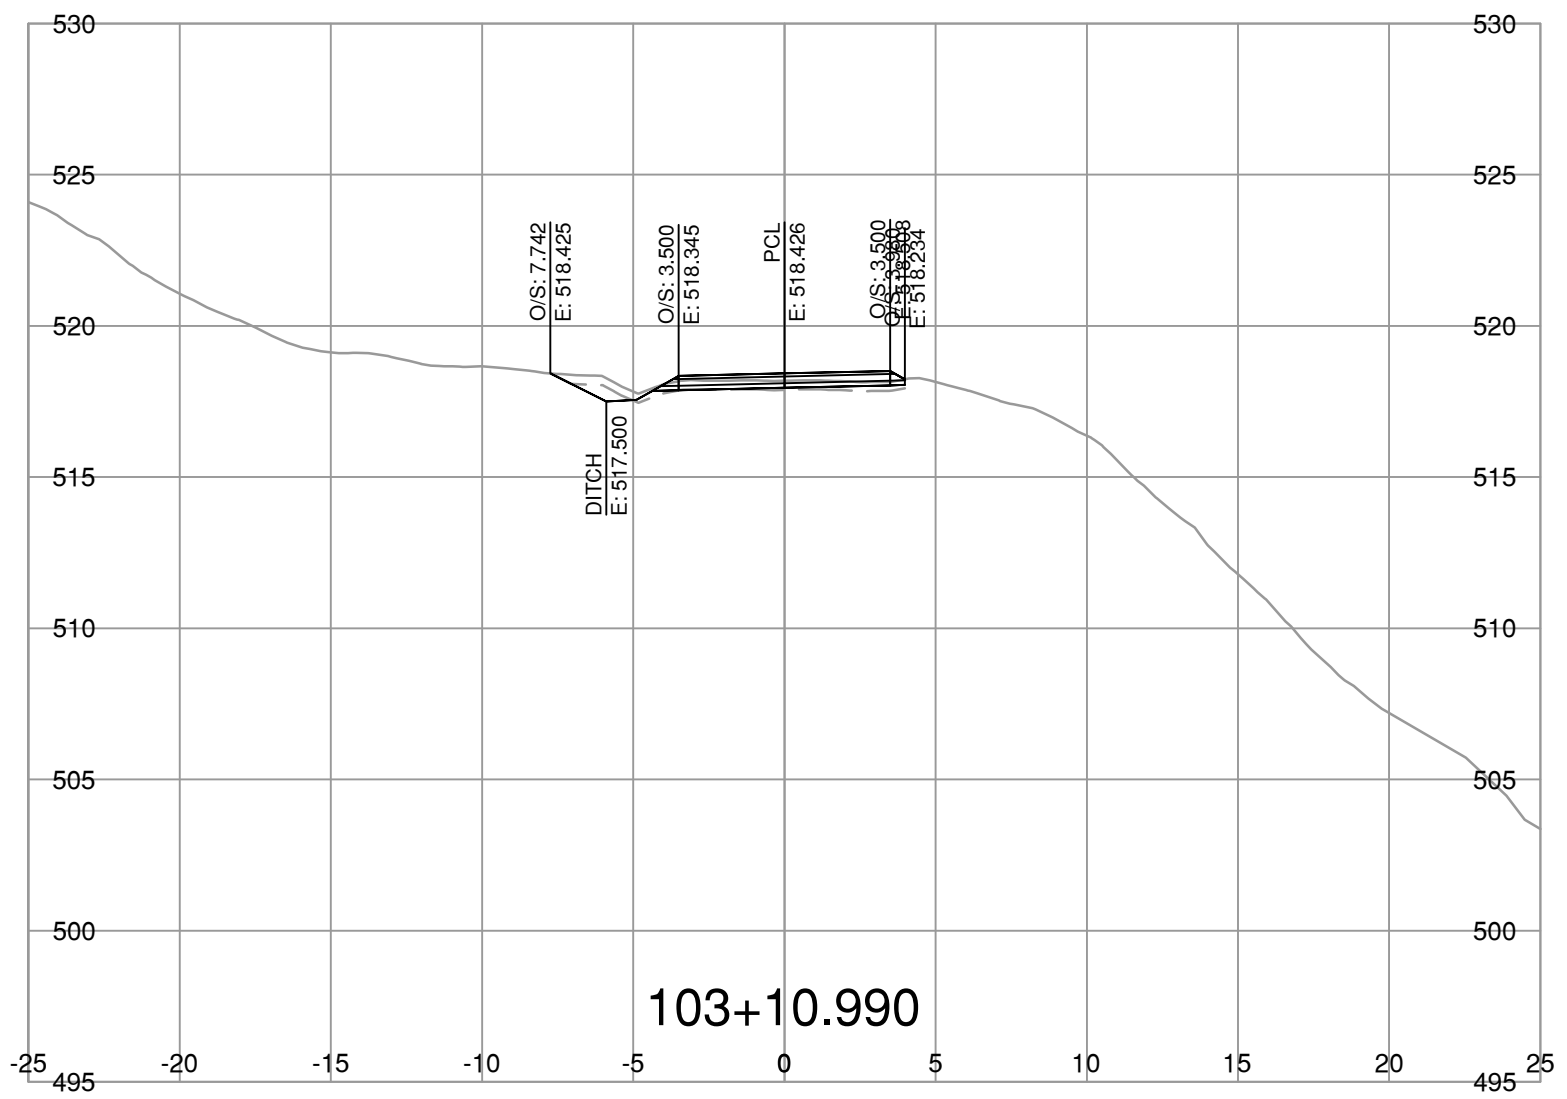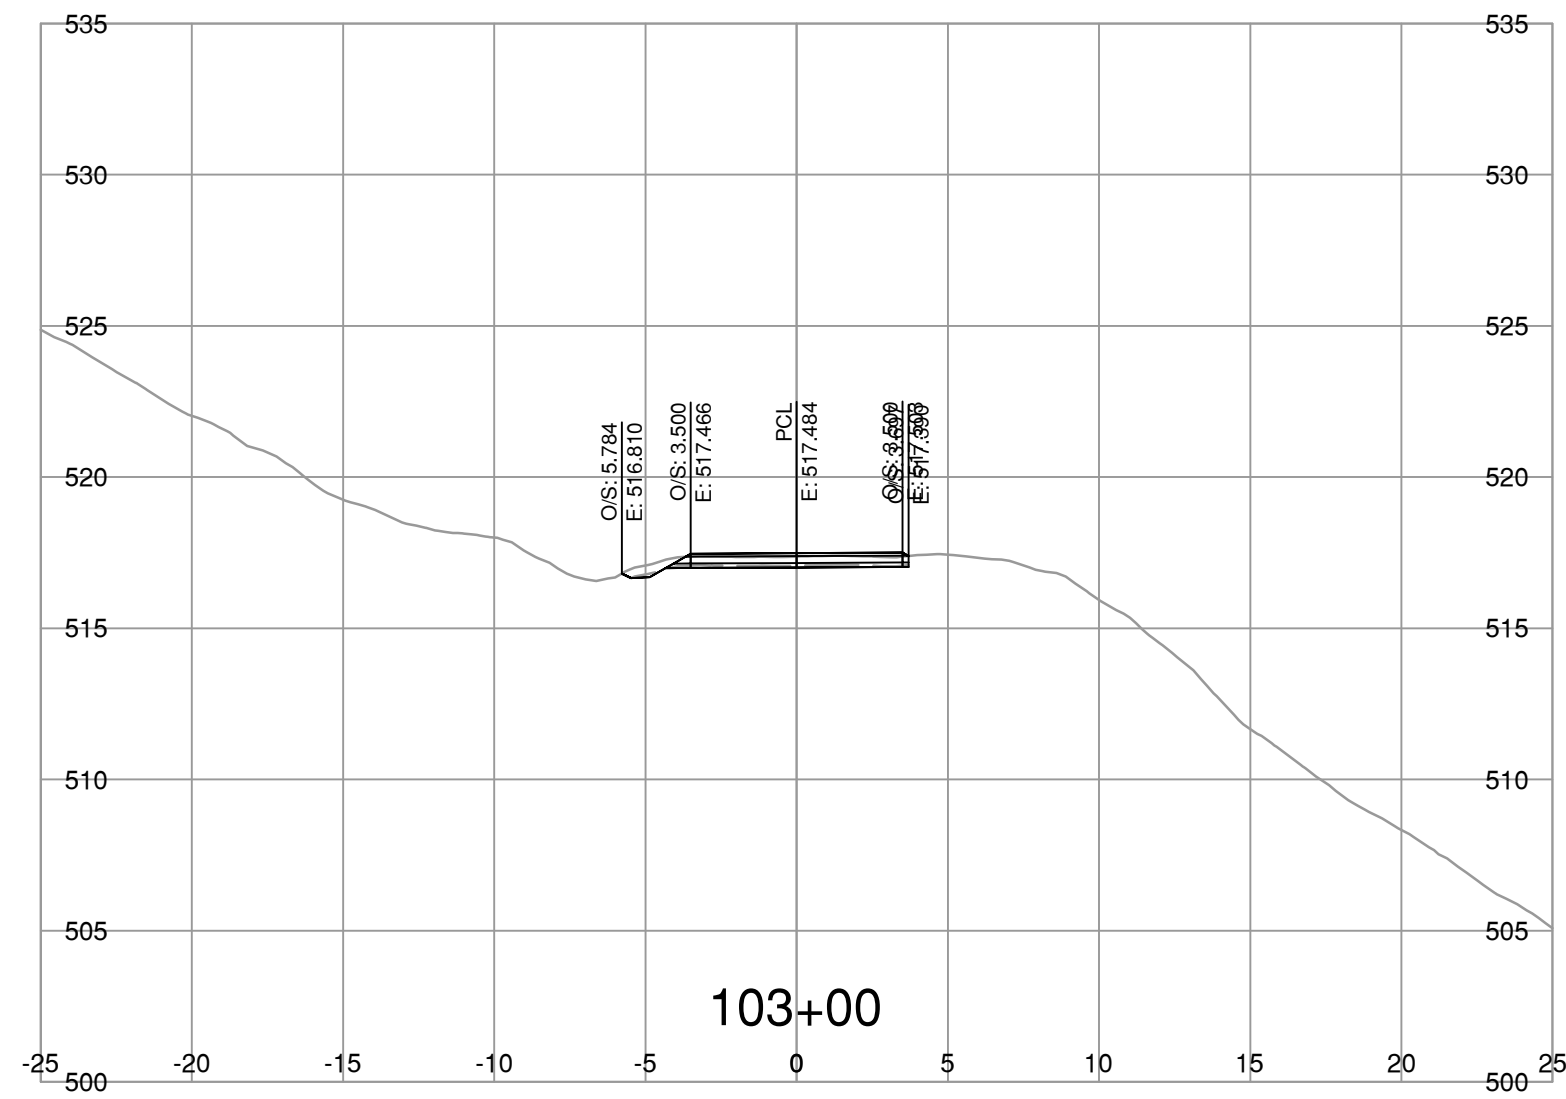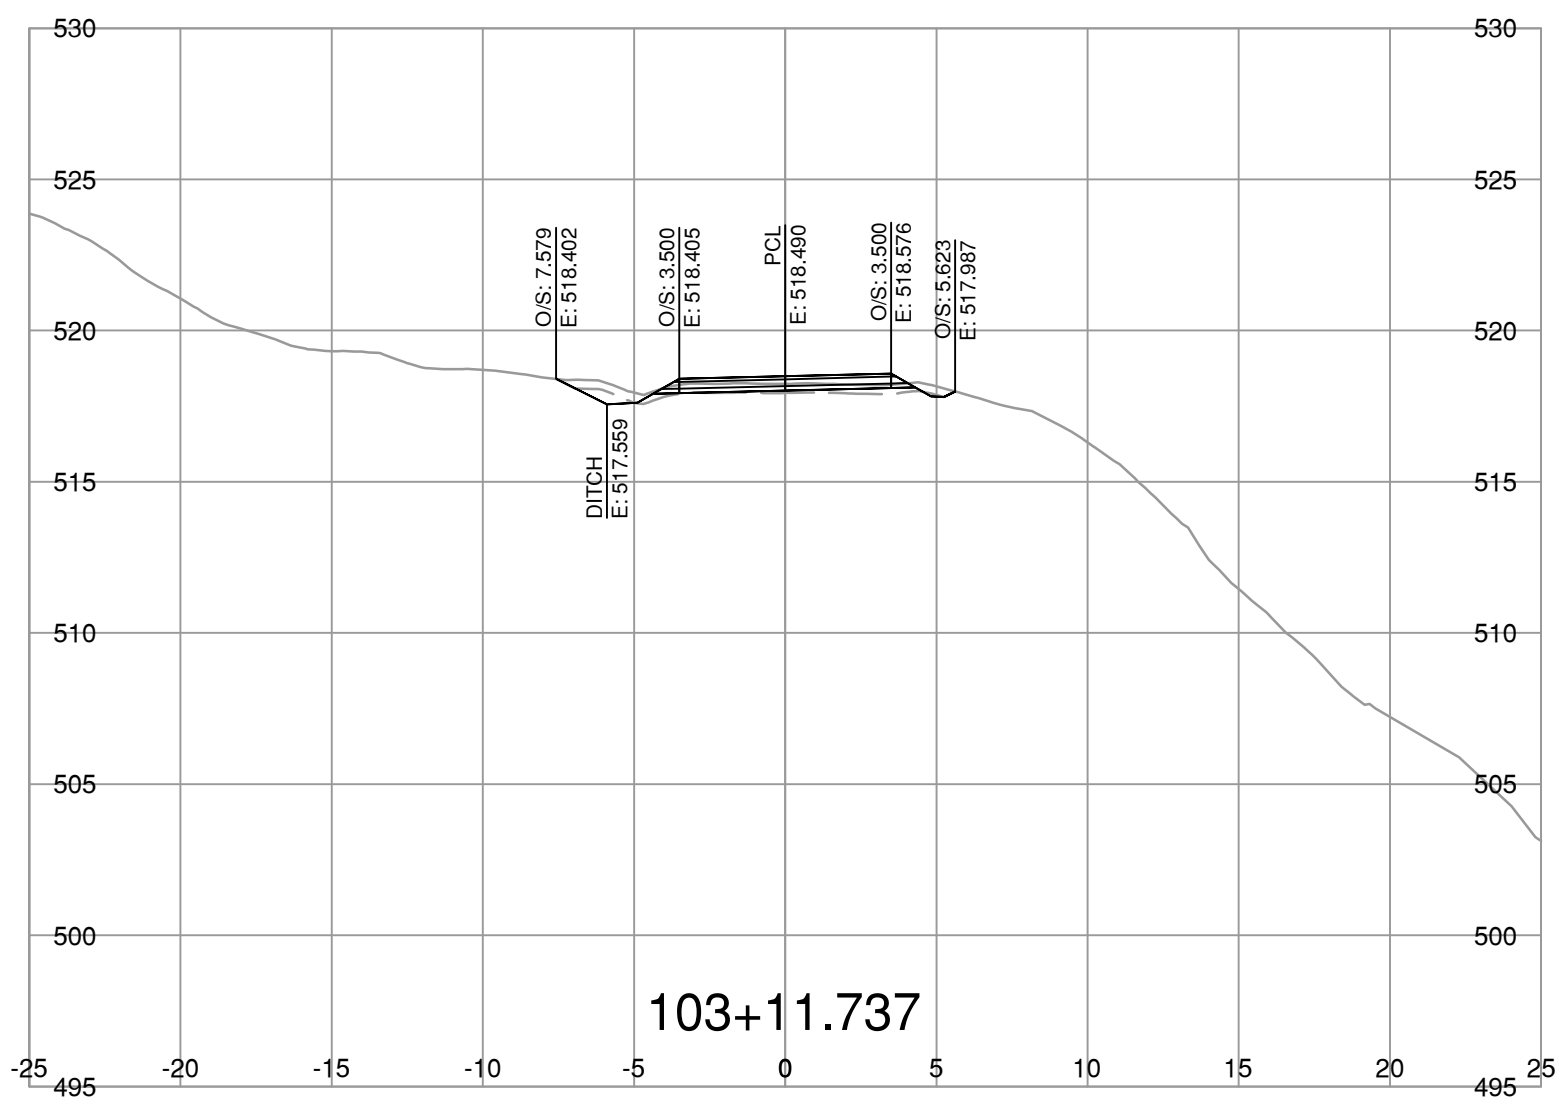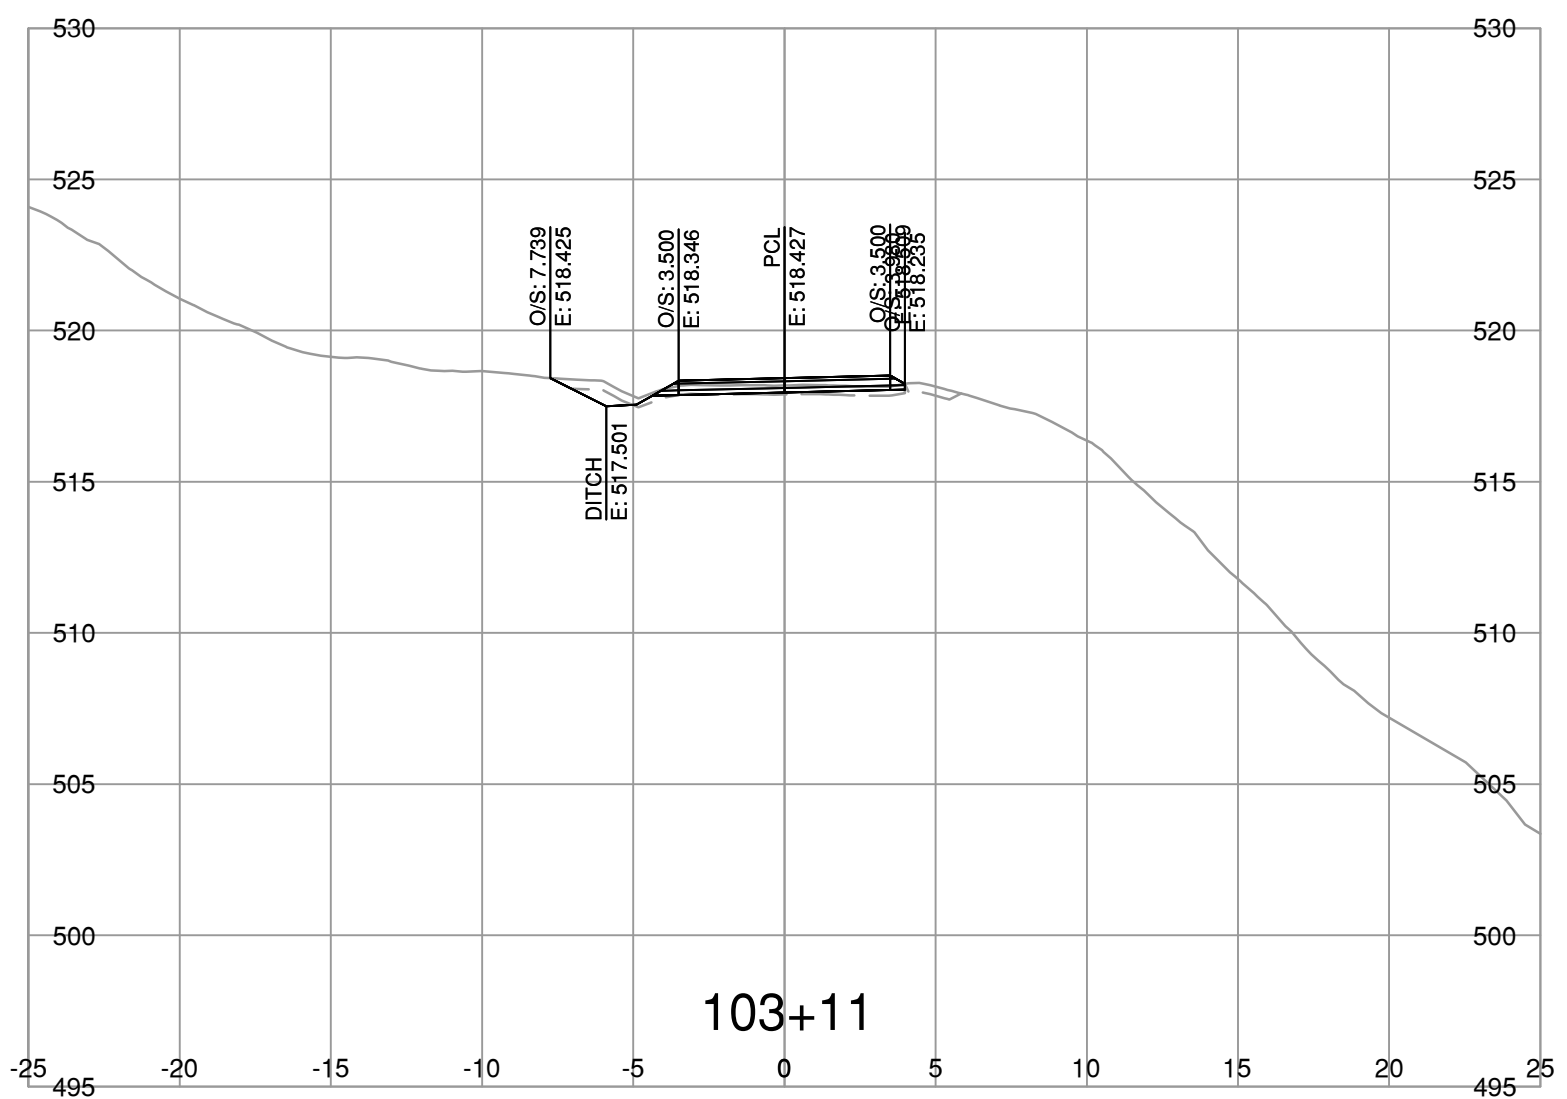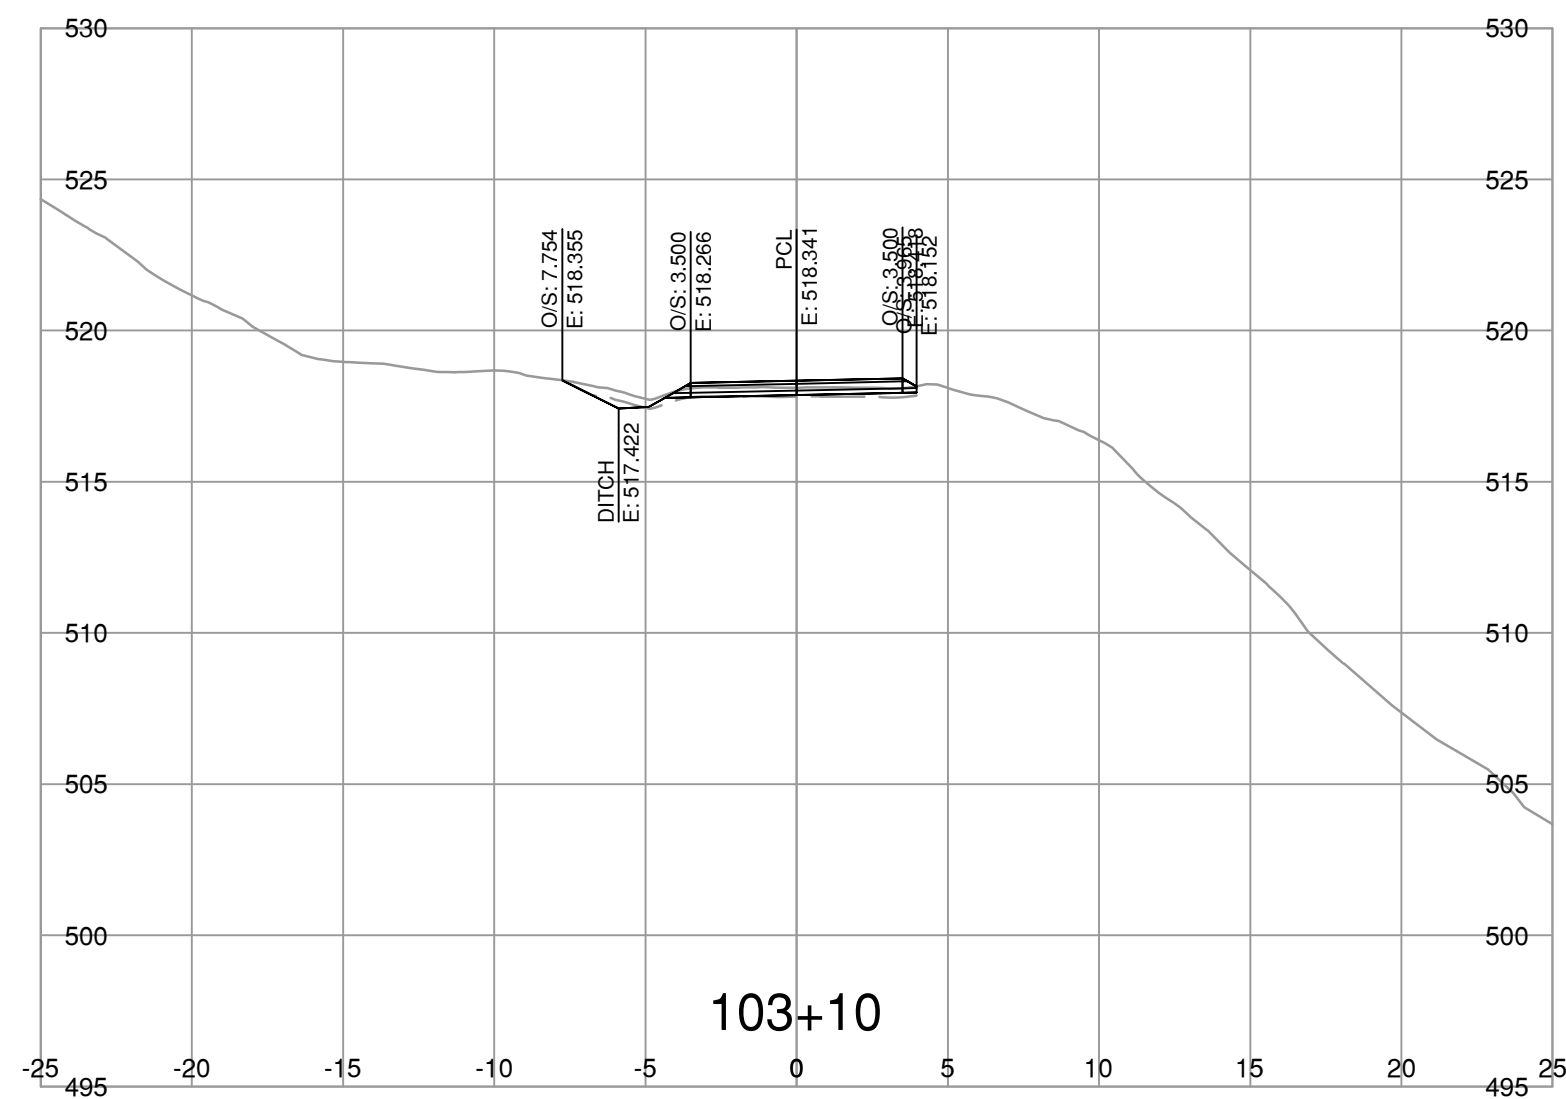

NOTE: STRIPPING REMOVAL APPLIES ONLY TO THE AREA BETWEEN SLOPE STAKE LINES (TOES & TOP OF CUT) OF PROPOSED ROADWAY TEMPLATE

FOR REFERENCE ONLY

**BINNIE**  
The people behind your infrastructure.

R.F. BINNIE & ASSOCIATES LTD.  
300 - 4940 Canada Way,  
Burnaby, BC V5G 4K6  
TEL 604 420 1721  
BINNIE.com

BRITISH COLUMBIA  
MINISTRY OF TRANSPORTATION AND INFRASTRUCTURE  
SOUTH COAST REGION  
HIGHWAY ENGINEERING AND GEOMATICS

SCALE 0 2 1:250 12m

CAD FILENAME SECT-4-100A8.DWG  
DATE 2023-07-21  
FILE NUMBER 22-0953







REV	DATE	REVISIONS	SIGNATURE

**L100-LINE CROSS SECTIONS**  
AURUM ROAD WASHOUT RECOVERY

**DRAFT**

DESIGNED	J.T.	DATE	AUG. 2023
QUALITY CONTROL	M.C.	DATE	AUG. 2023
QUALITY ASSURANCE	A.R.	DATE	AUG. 2023
DRAWN	J.T./V.L.	DATE	AUG. 2023
PROJECT NUMBER	14137-0000	REG	1
DRAWING NUMBER	R1-1073-L100XS-9	REV	

JUL 21 2023 03:54 PM F:\2022\22-0953\100 - CAD Files\00-Aurum\01-Drawings\Production\1000 - Design\Sections\SECT-4-100A8

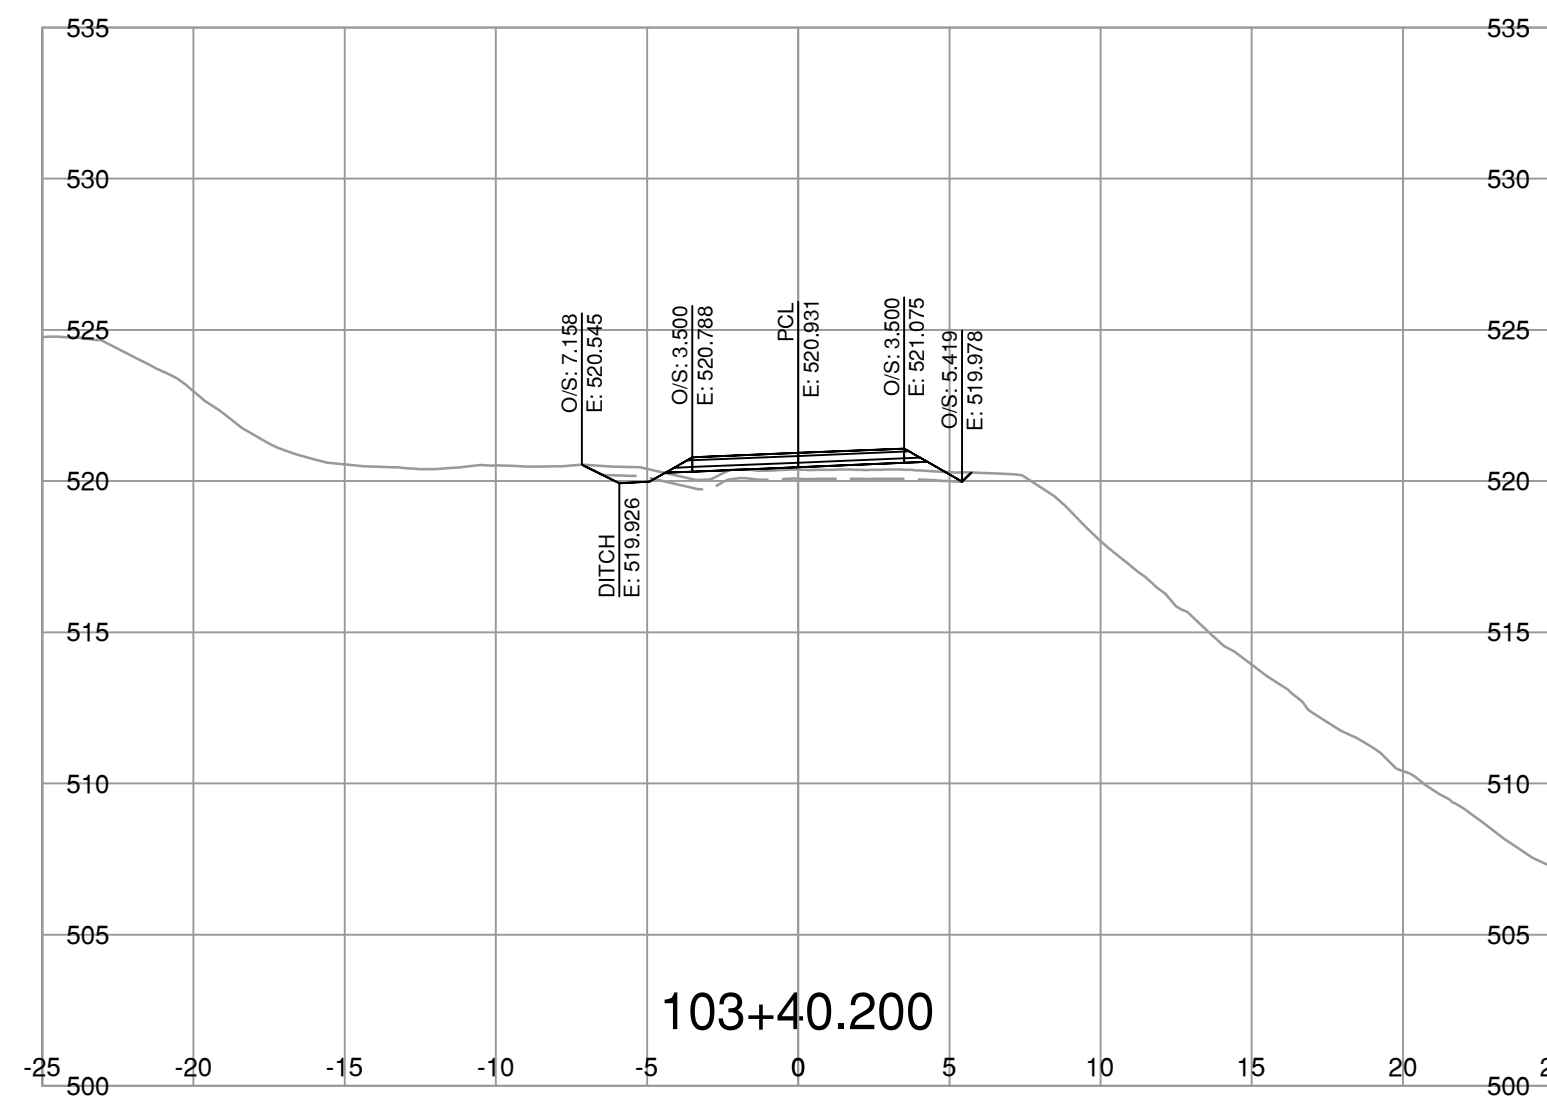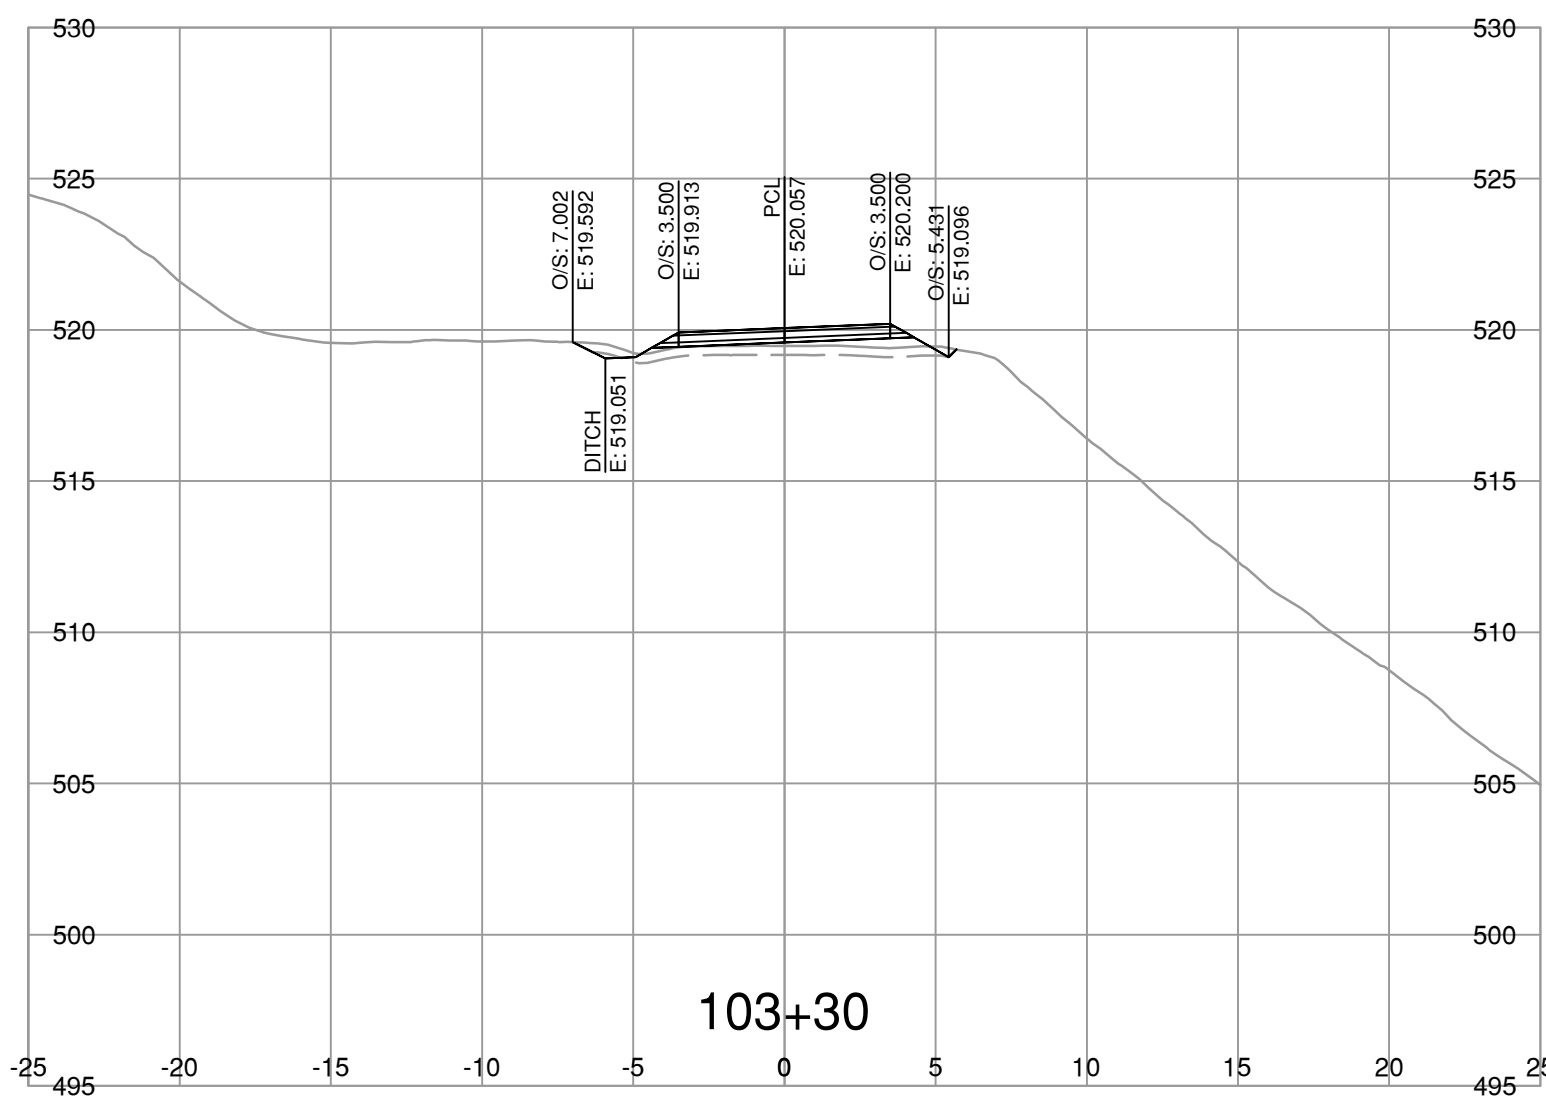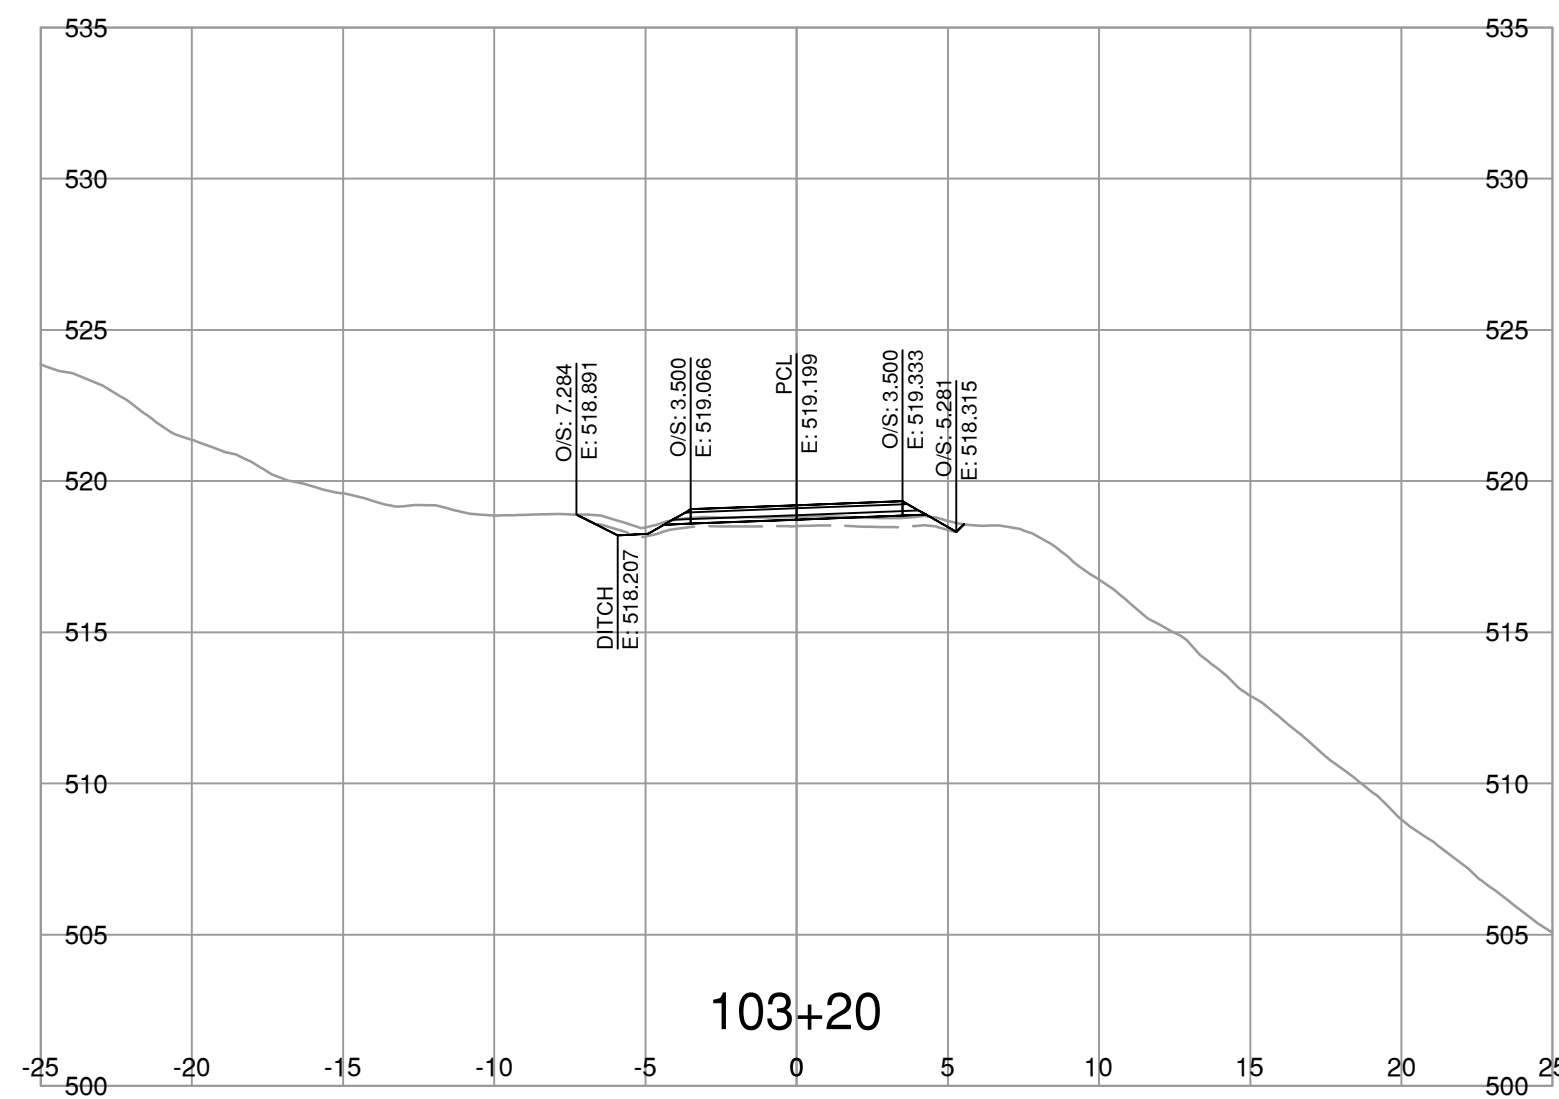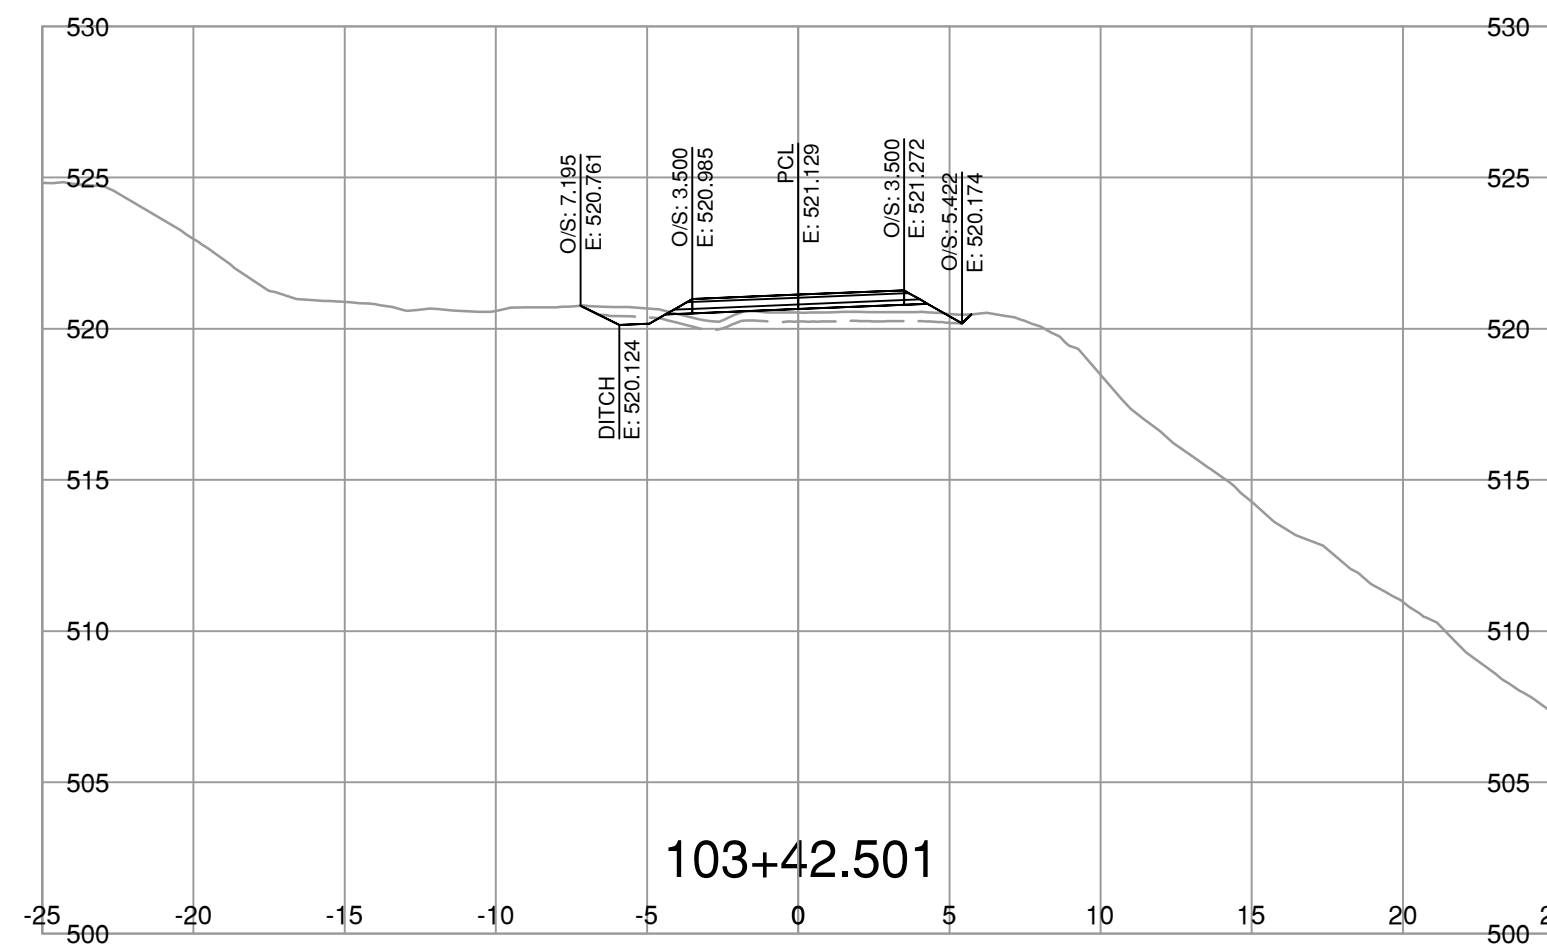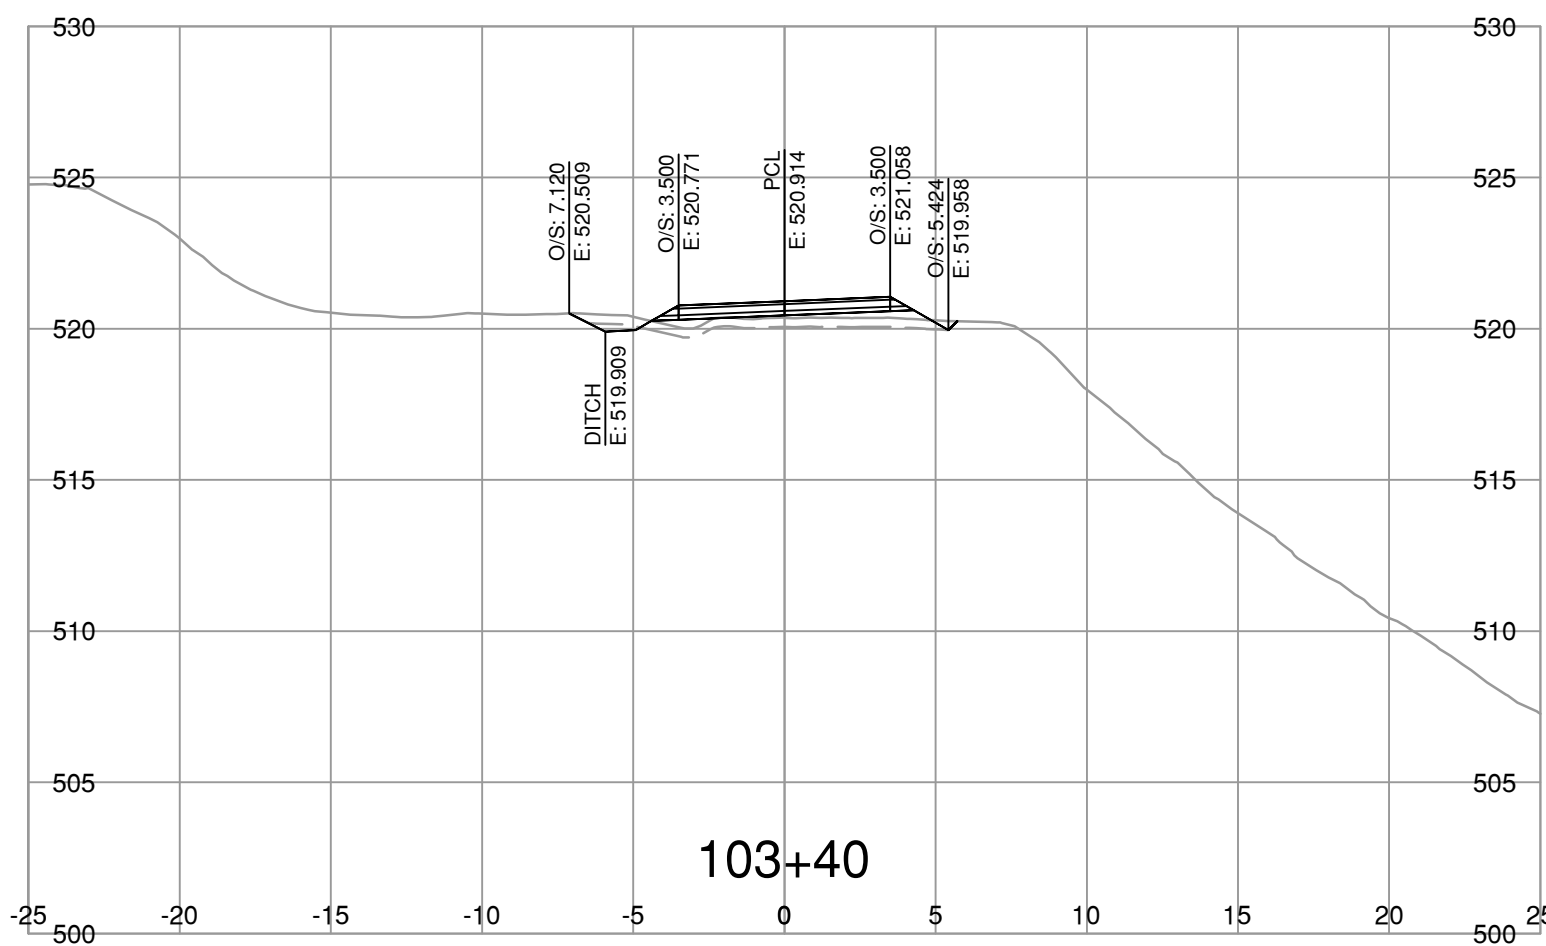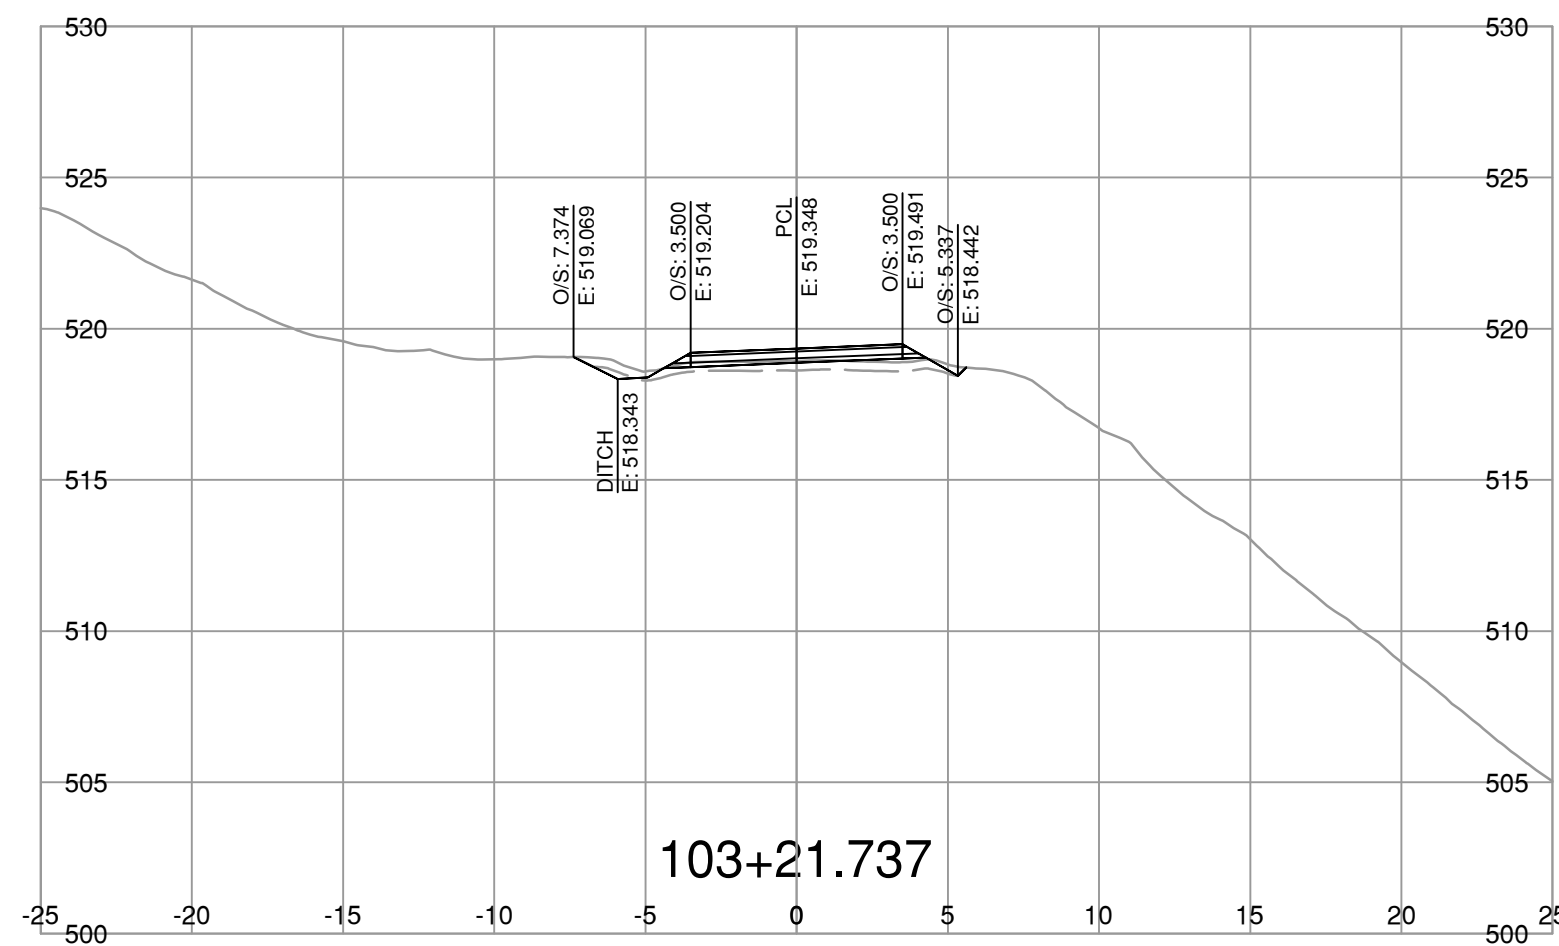

NOTE: STRIPPING REMOVAL APPLIES ONLY TO THE AREA BETWEEN SLOPE STAKE LINES (TOES & TOP OF CUT) OF PROPOSED ROADWAY TEMPLATE

FOR REFERENCE ONLY

**BINNIE**  
The people behind your infrastructure.

R.F. BINNIE & ASSOCIATES LTD.  
300 - 4940 Canada Way,  
Burnaby, BC V5G 4K6  
TEL 604 420 1721  
BINNIE.com

SCALE 0 2 1:250 12m

CAD FILENAME SECT-4-100A8.DWG  
DATE 2023-07-21  
FILE NUMBER 22-0953







REV	DATE	REVISIONS	SIGNATURE

BRITISH COLUMBIA  
MINISTRY OF TRANSPORTATION AND INFRASTRUCTURE  
SOUTH COAST REGION  
HIGHWAY ENGINEERING AND GEOMATICS

L100-LINE CROSS SECTIONS  
AURUM ROAD WASHOUT RECOVERY

**DRAFT**

DESIGNED	J.T.	DATE	AUG. 2023
QUALITY CONTROL	M.C.	DATE	AUG. 2023
QUALITY ASSURANCE	A.R.	DATE	AUG. 2023
DRAWN	J.T./V.L.	DATE	AUG. 2023
PROJECT NUMBER	14137-0000	REG	1
DRAWING NUMBER	R1-1073-L100XS-10	REV	

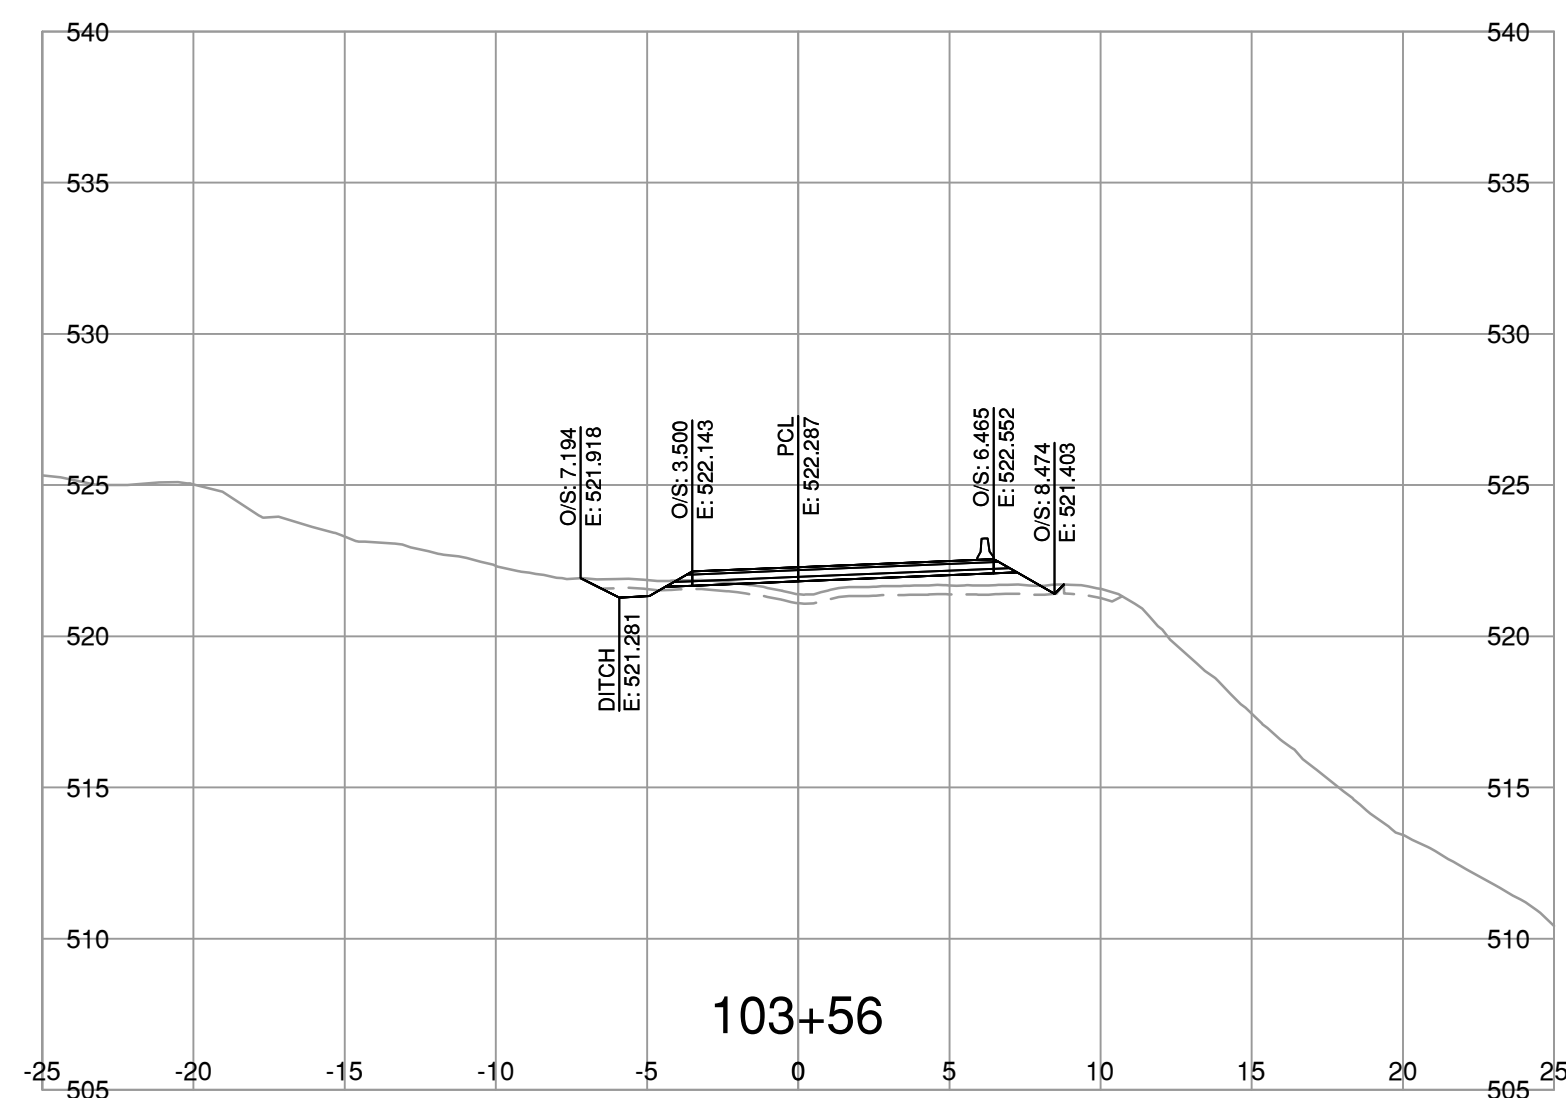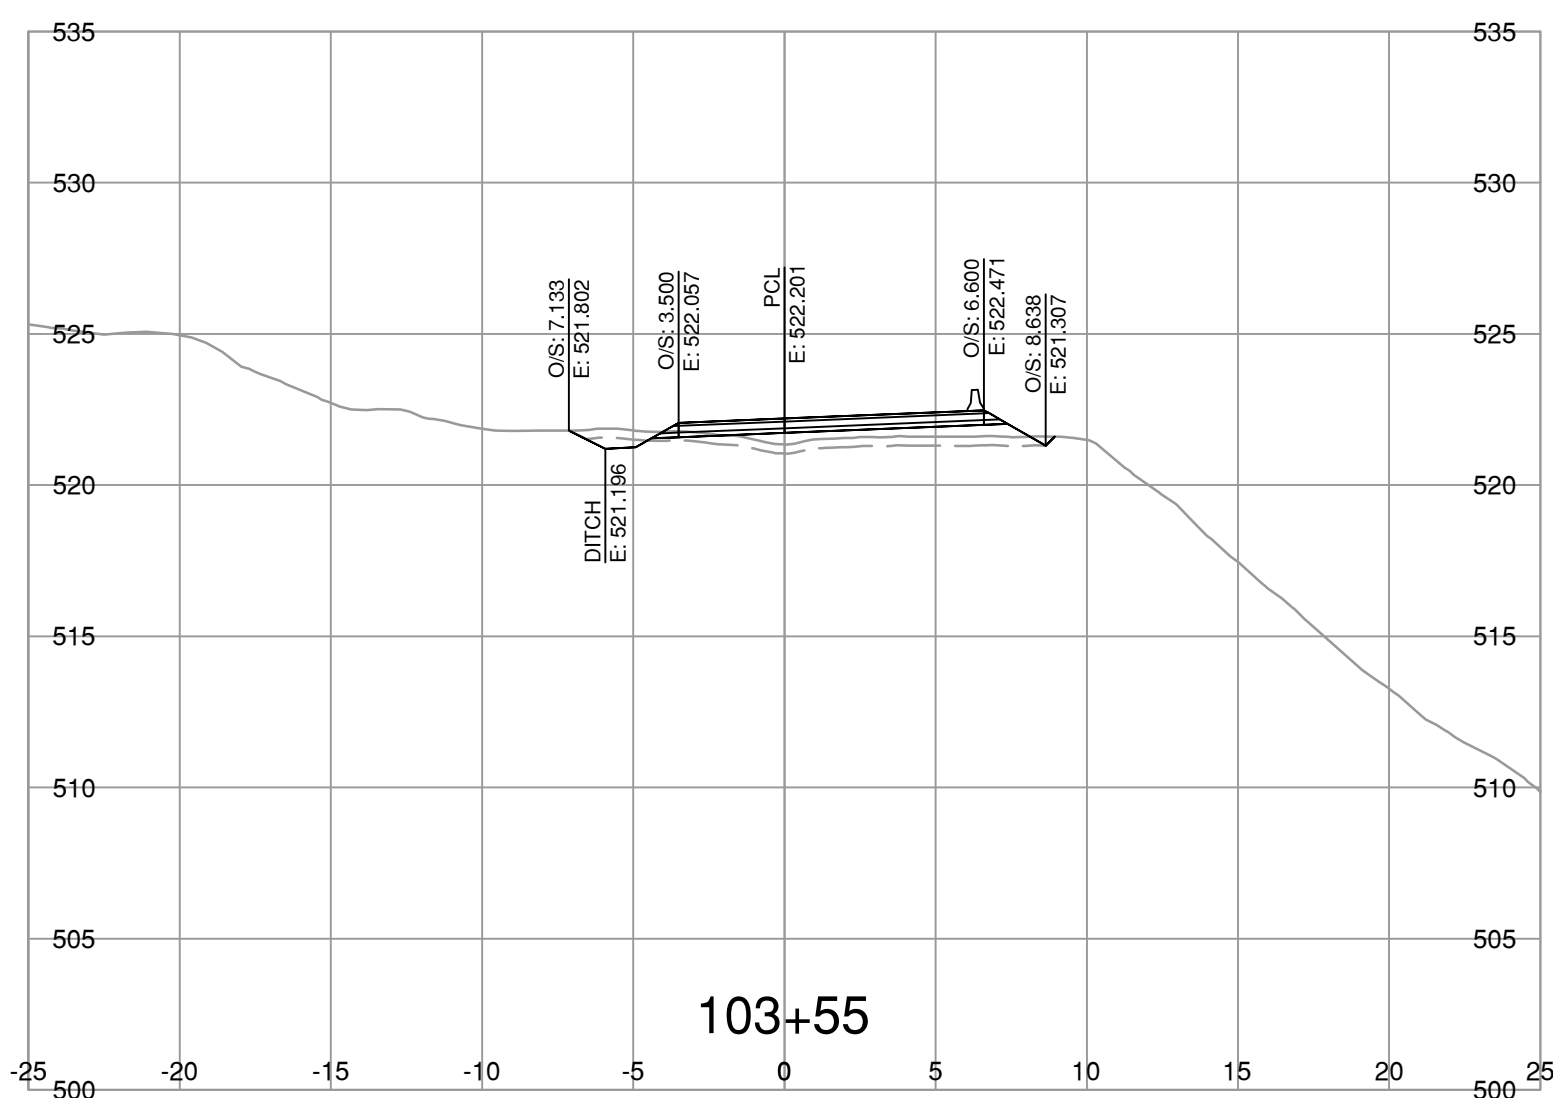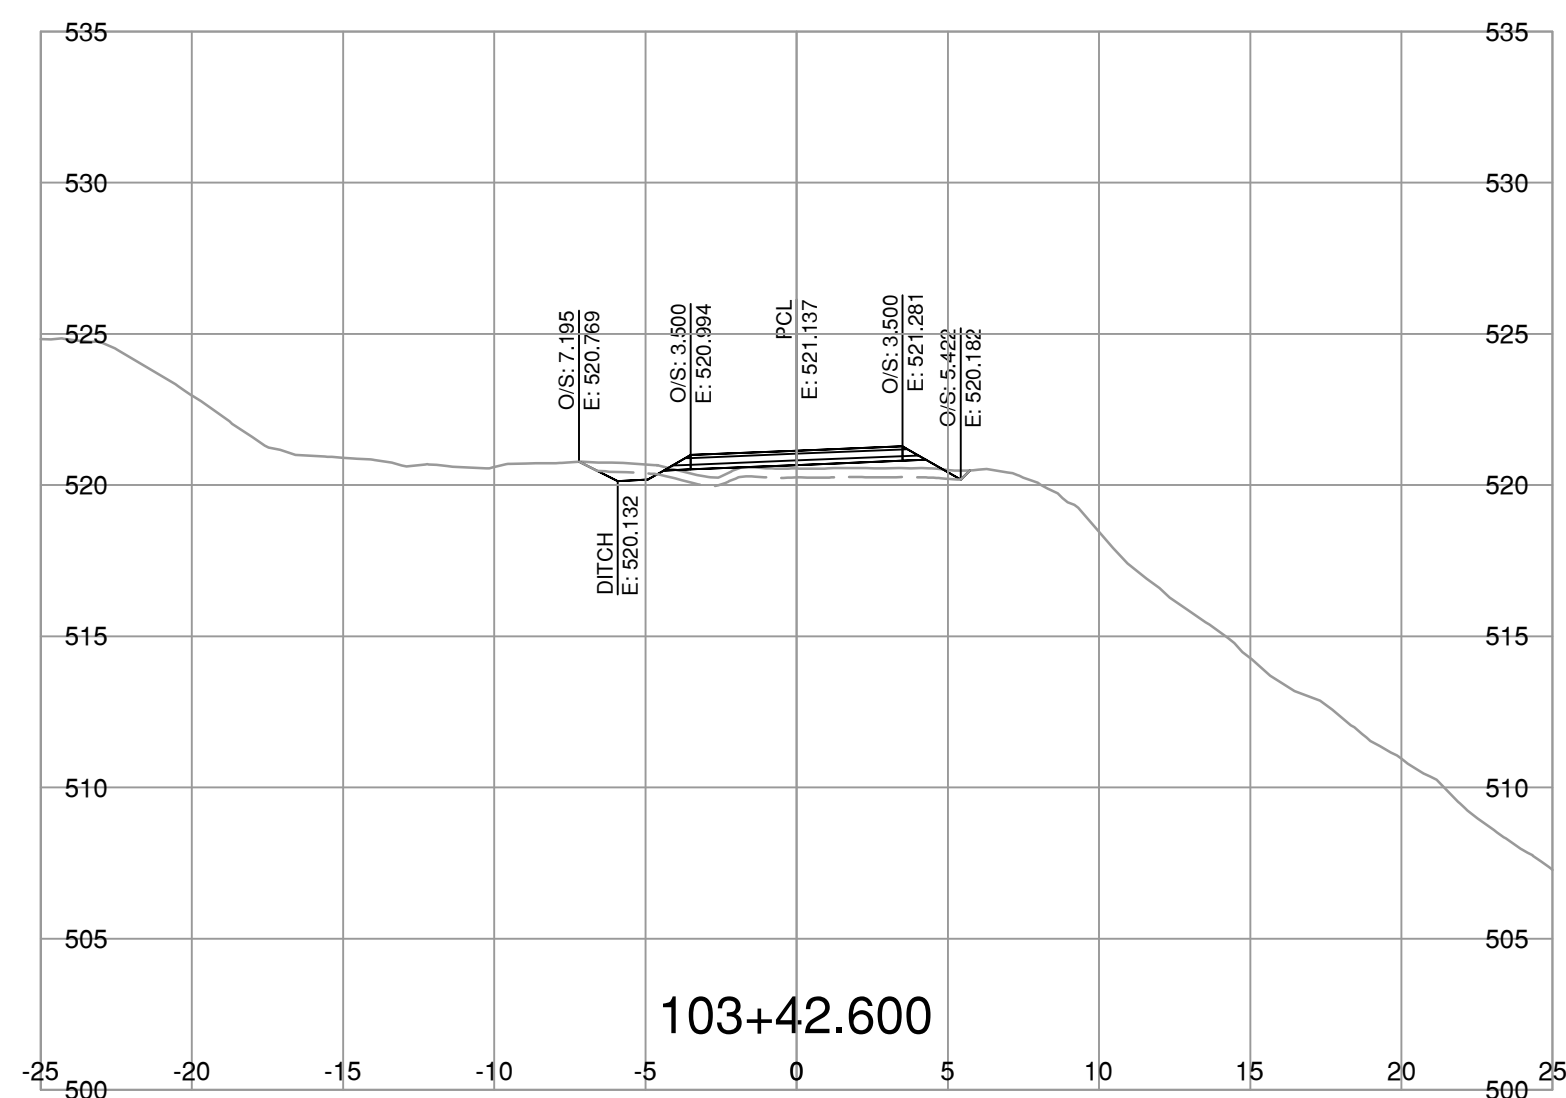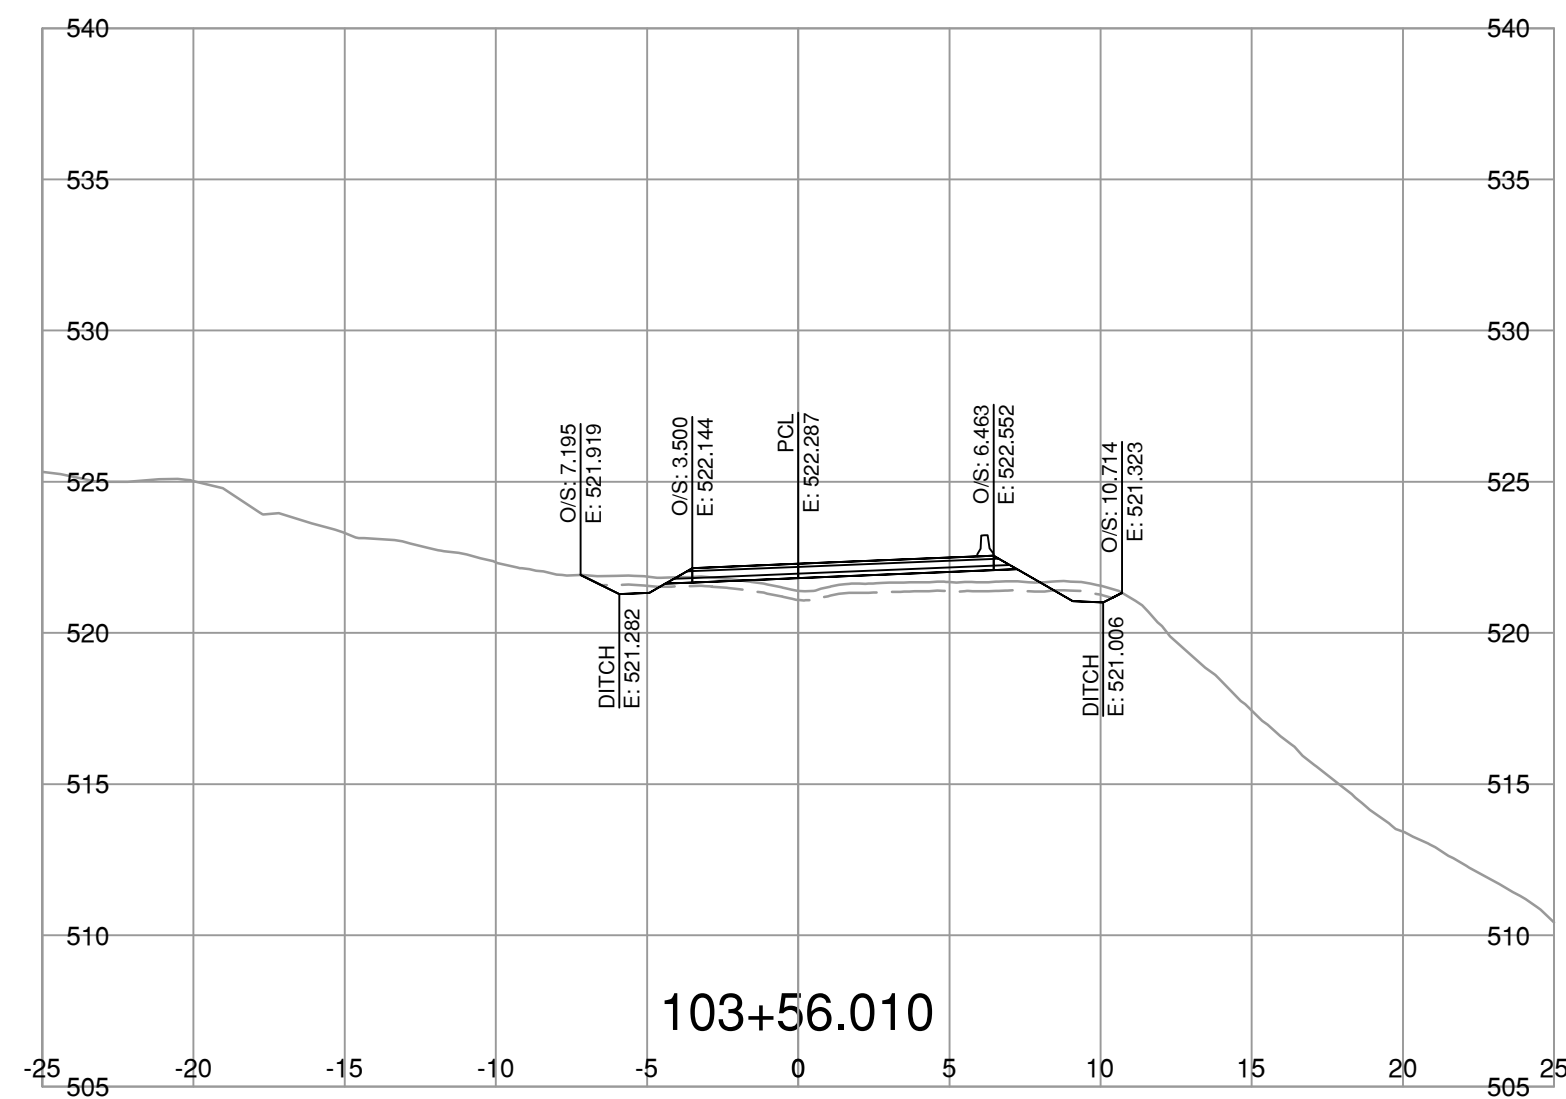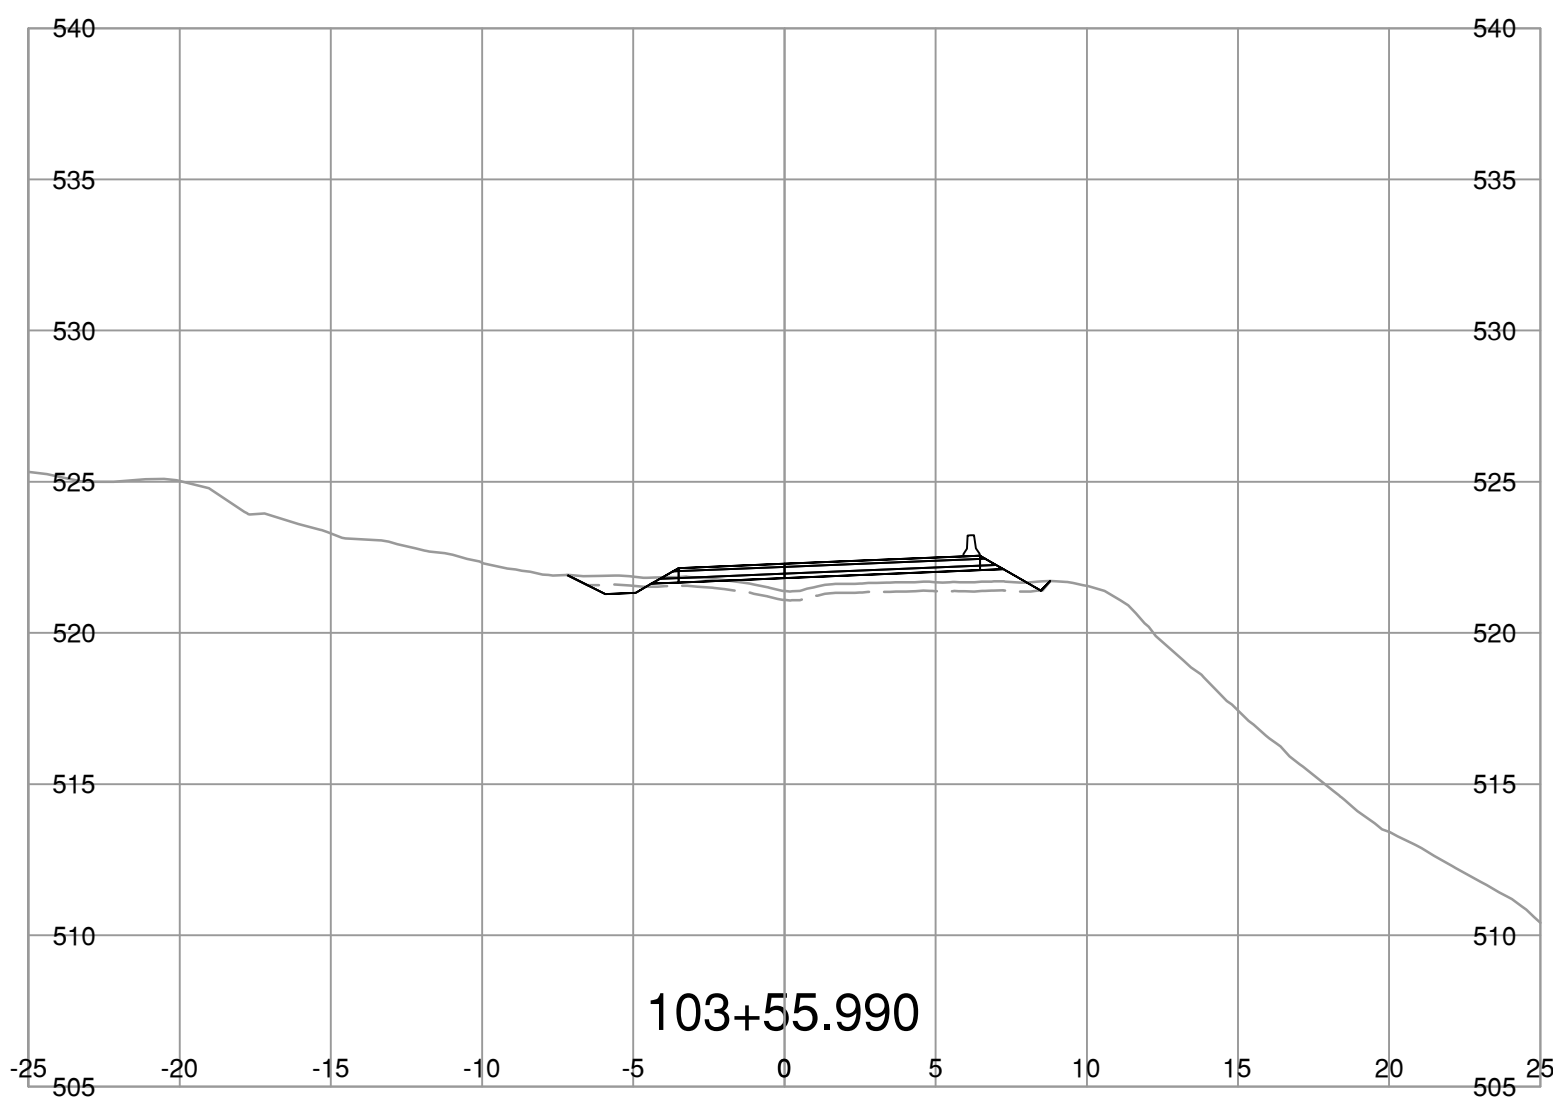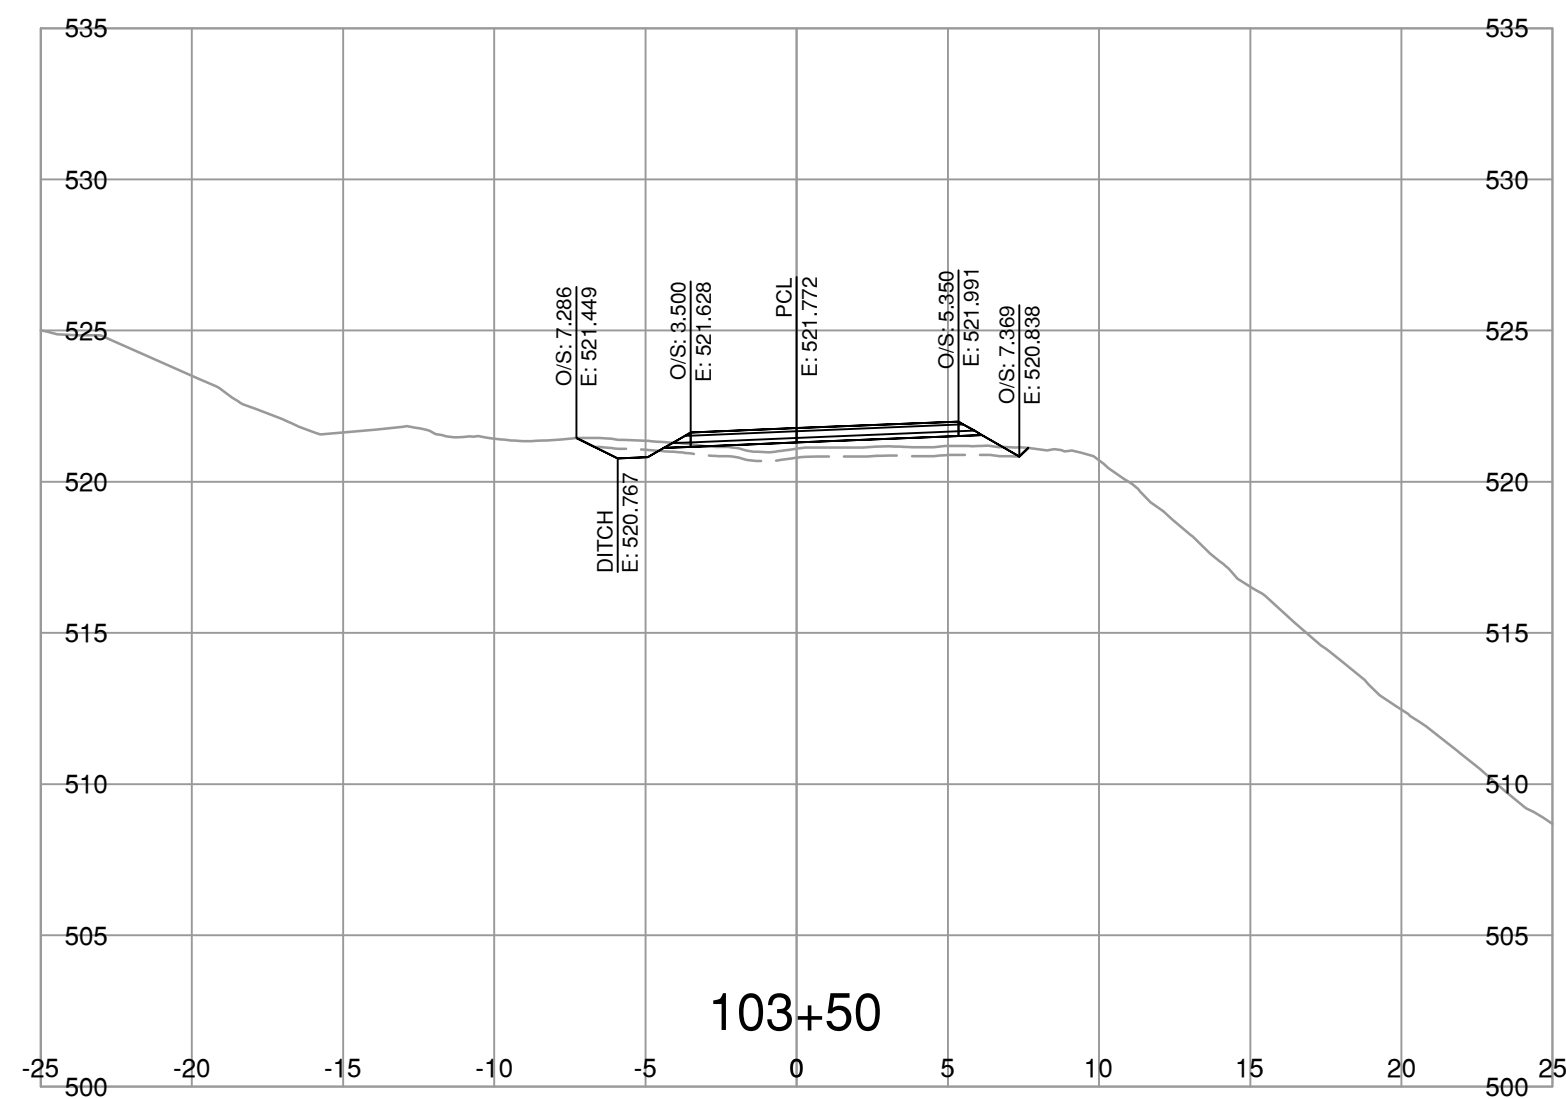

NOTE: STRIPPING REMOVAL APPLIES ONLY TO THE AREA BETWEEN SLOPE STAKE LINES (TOES & TOP OF CUT) OF PROPOSED ROADWAY TEMPLATE

FOR REFERENCE ONLY

**BINNIE**  
The people behind your infrastructure.

R.F. BINNIE & ASSOCIATES LTD.  
300 - 4940 Canada Way,  
Burnaby, BC V5G 4K6  
TEL 604 420 1721  
BINNIE.com

BRITISH COLUMBIA  
MINISTRY OF TRANSPORTATION AND INFRASTRUCTURE  
SOUTH COAST REGION  
HIGHWAY ENGINEERING AND GEOMATICS










SCALE 0 2 1:250 12m CAD FILENAME SECT-4-100A8.DWG DATE 2023-07-21 FILE NUMBER 22-0953

REV	DATE	REVISIONS	SIGNATURE

L100-LINE CROSS SECTIONS  
AURUM ROAD WASHOUT RECOVERY

**DRAFT**

DESIGNED	J.T.	DATE	AUG. 2023
QUALITY CONTROL	M.C.	DATE	AUG. 2023
QUALITY ASSURANCE	A.R.	DATE	AUG. 2023
DRAWN	J.T./V.L.	DATE	AUG. 2023
PROJECT NUMBER	14137-0000	REG	1
DRAWING NUMBER	R1-1073-L100XS-11	REV	

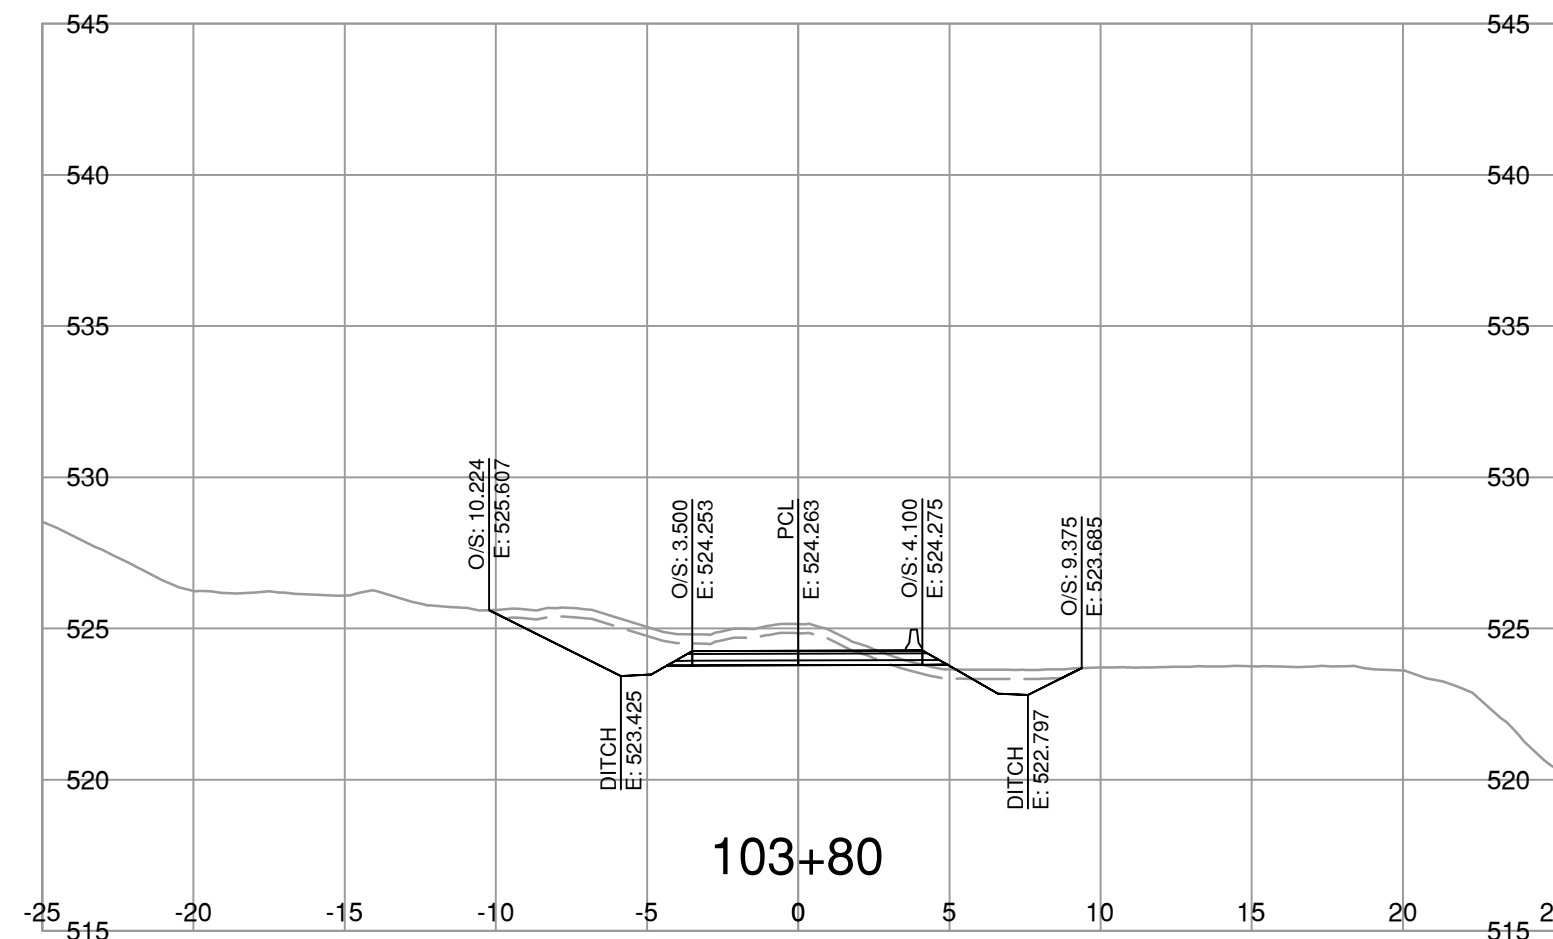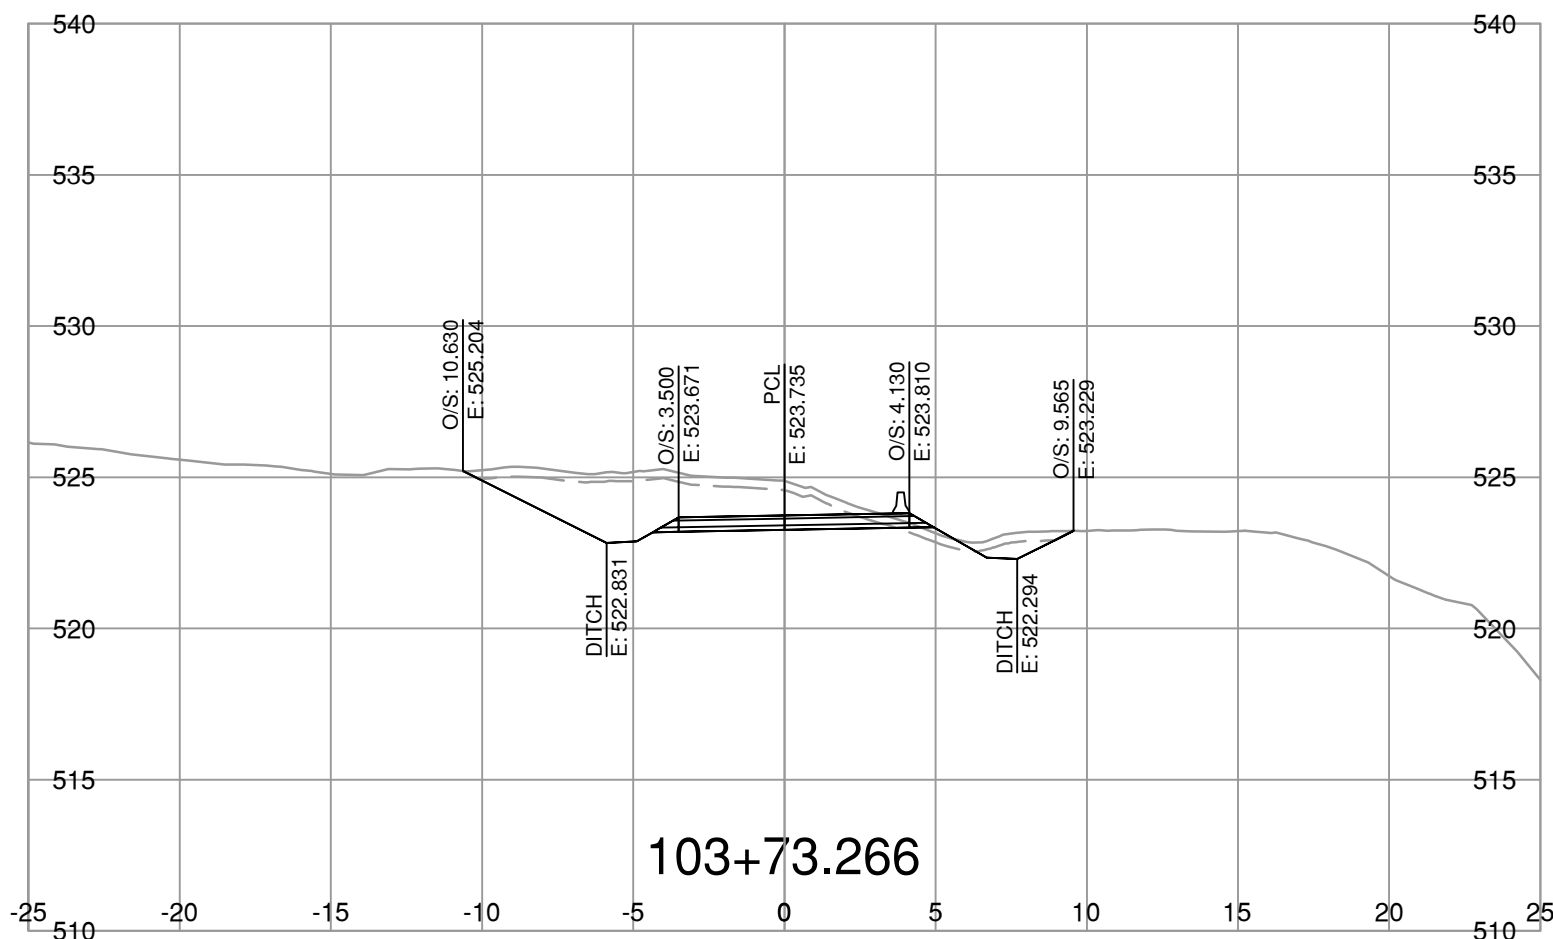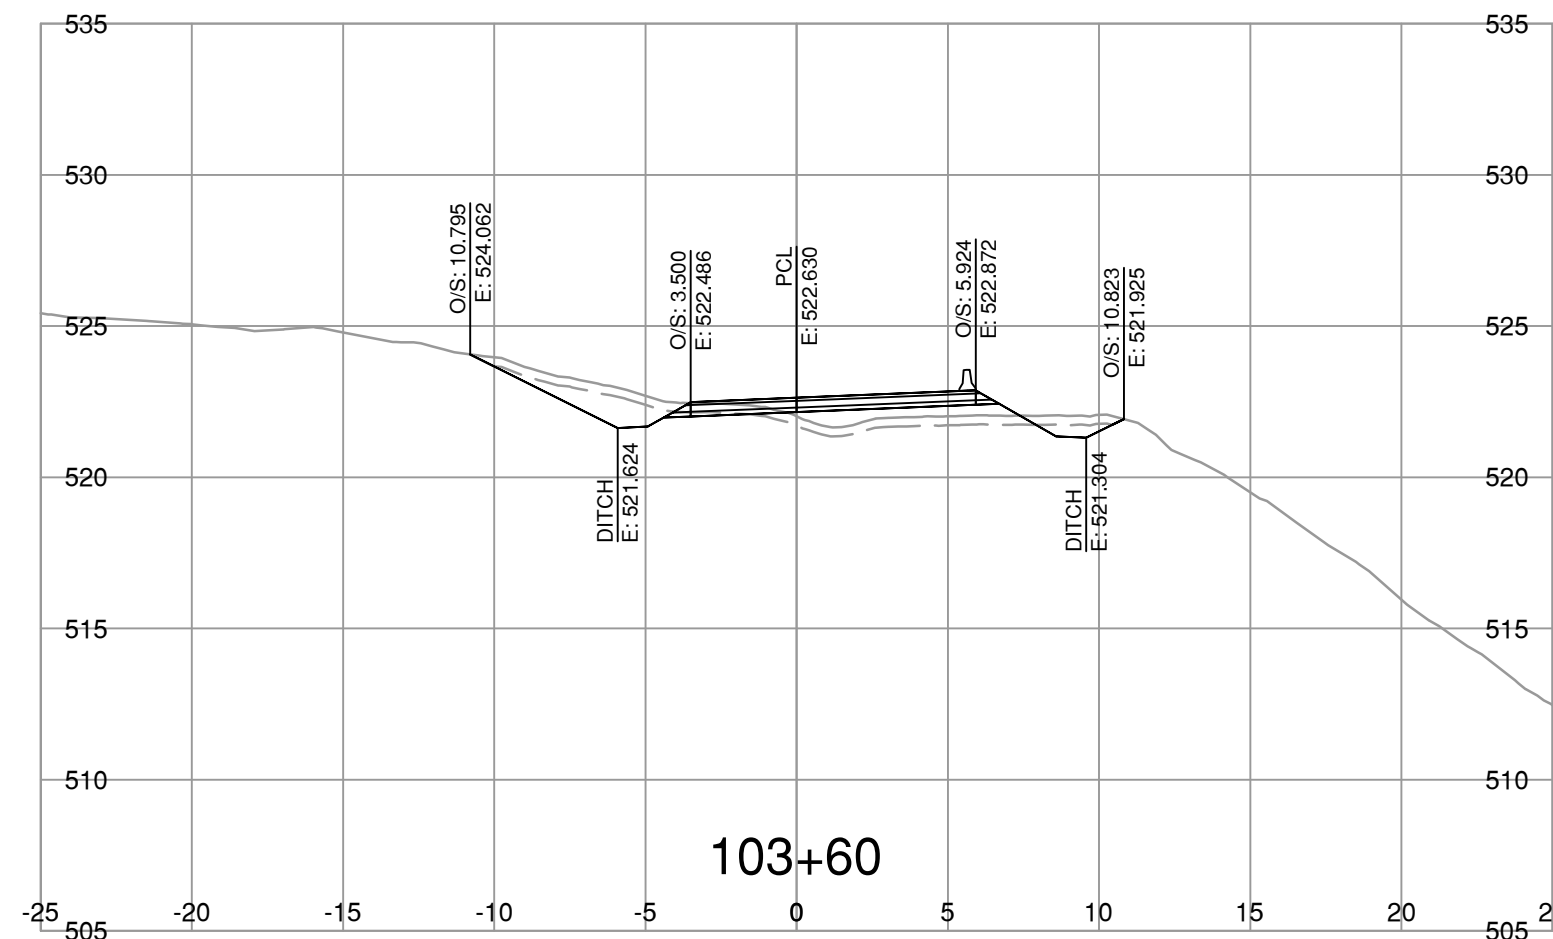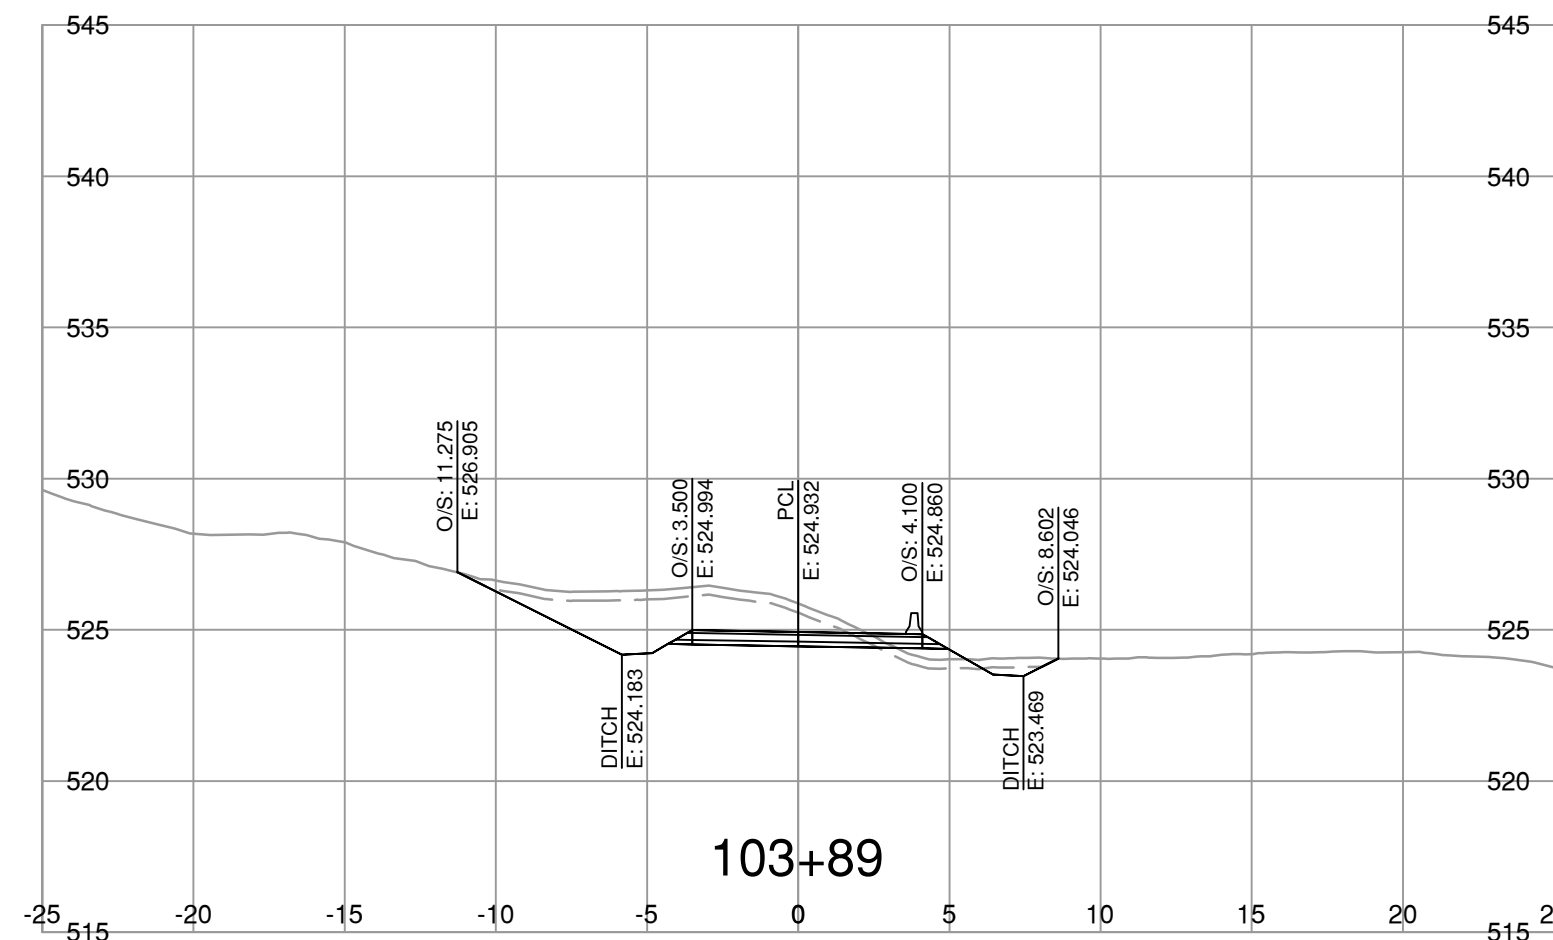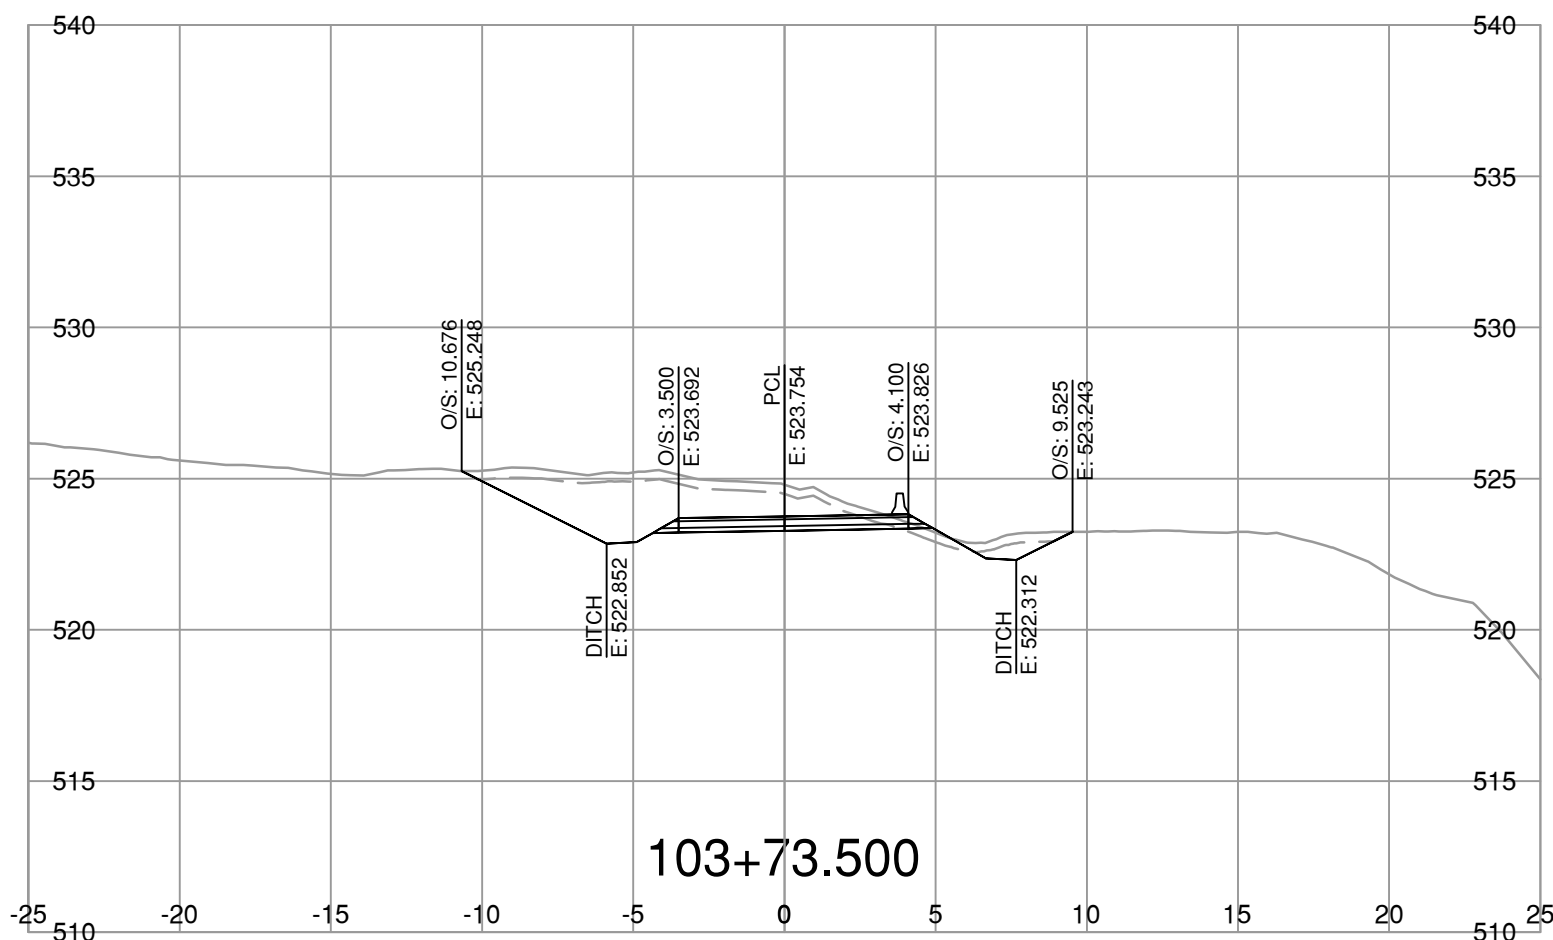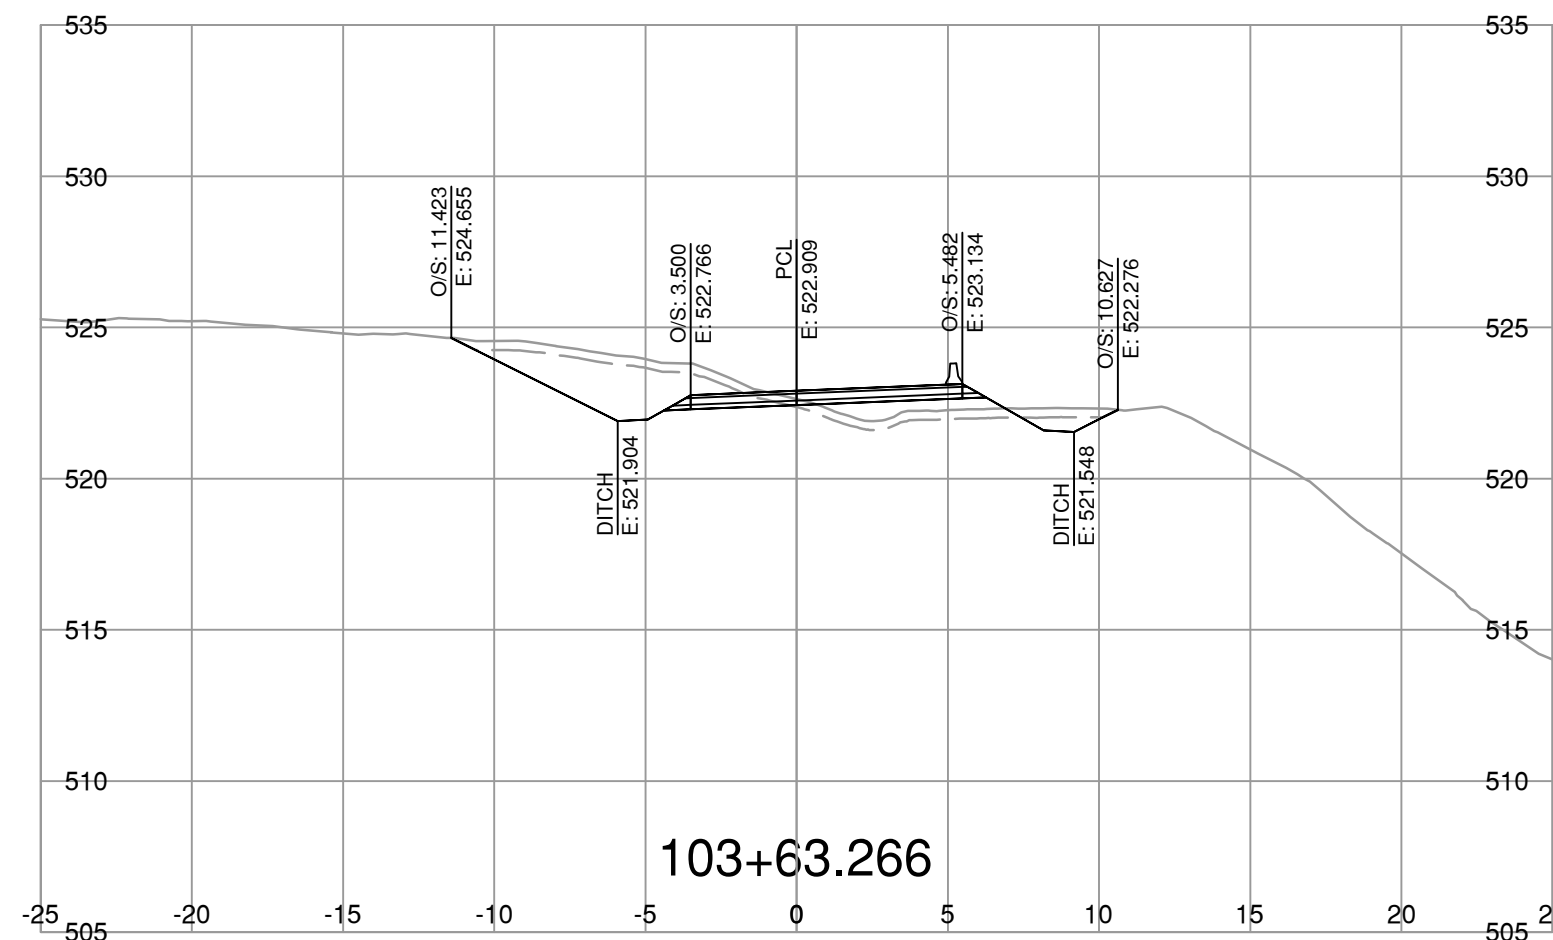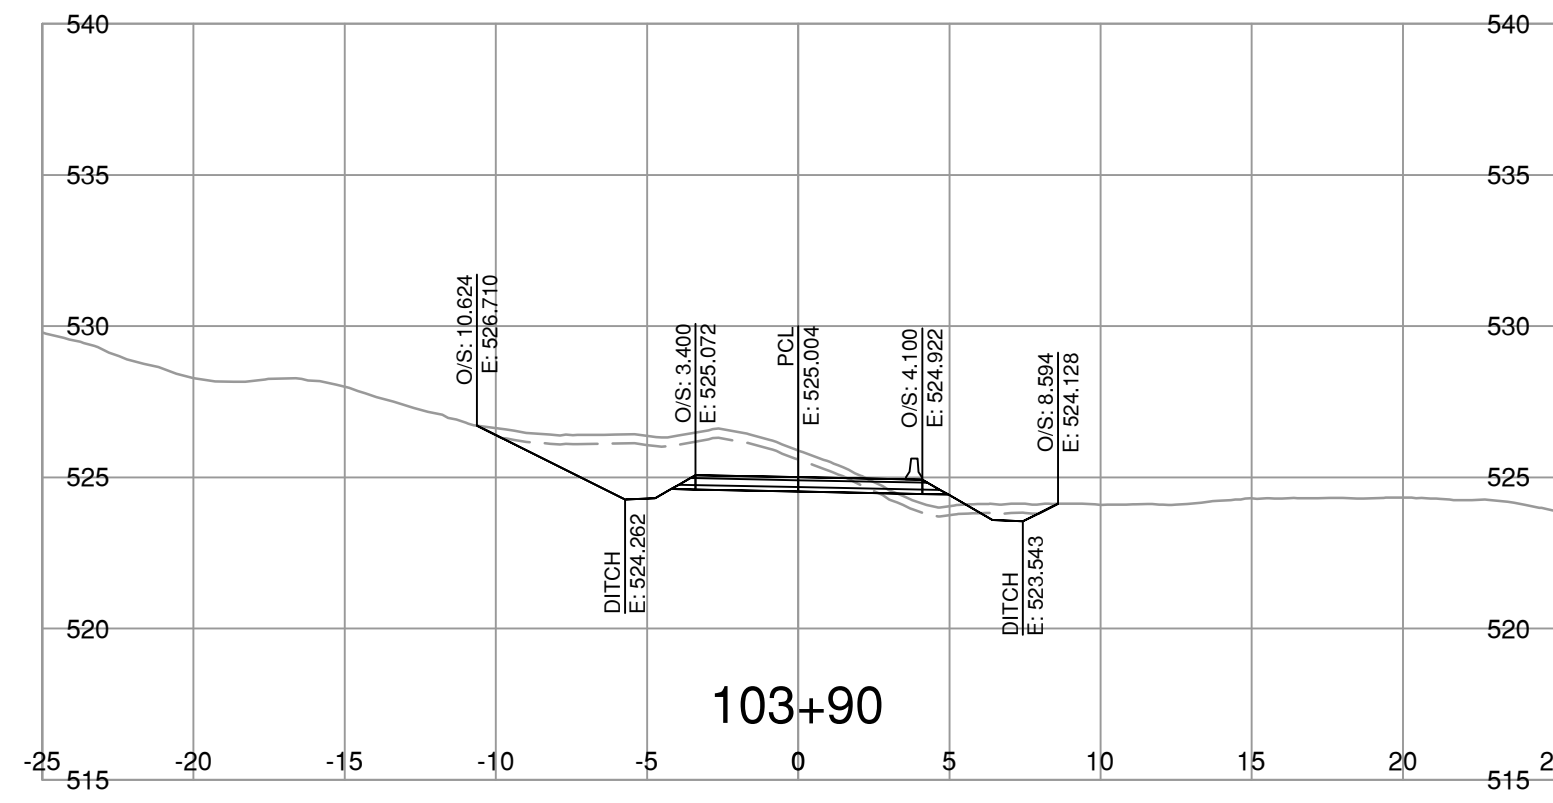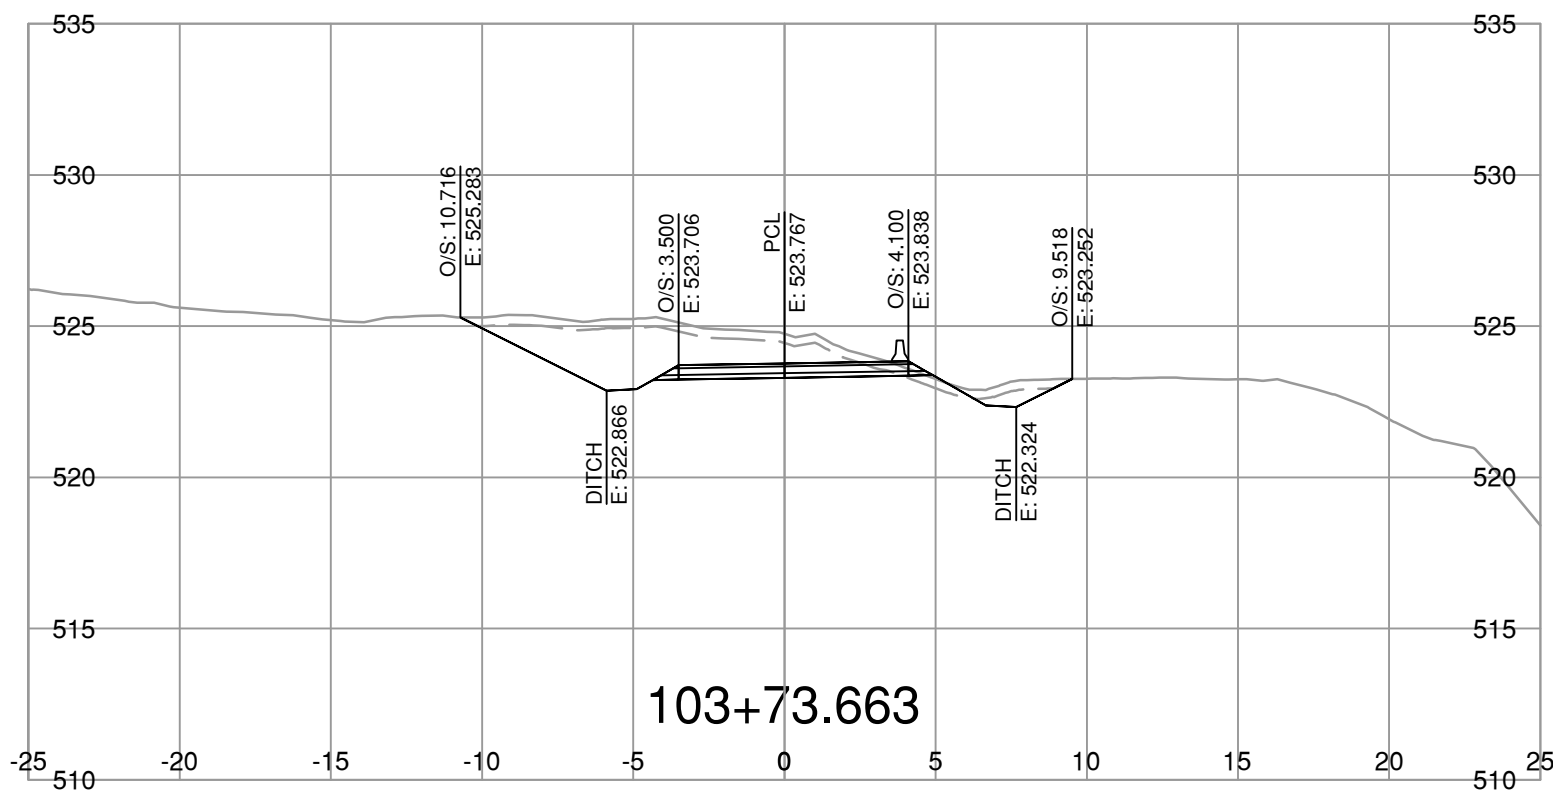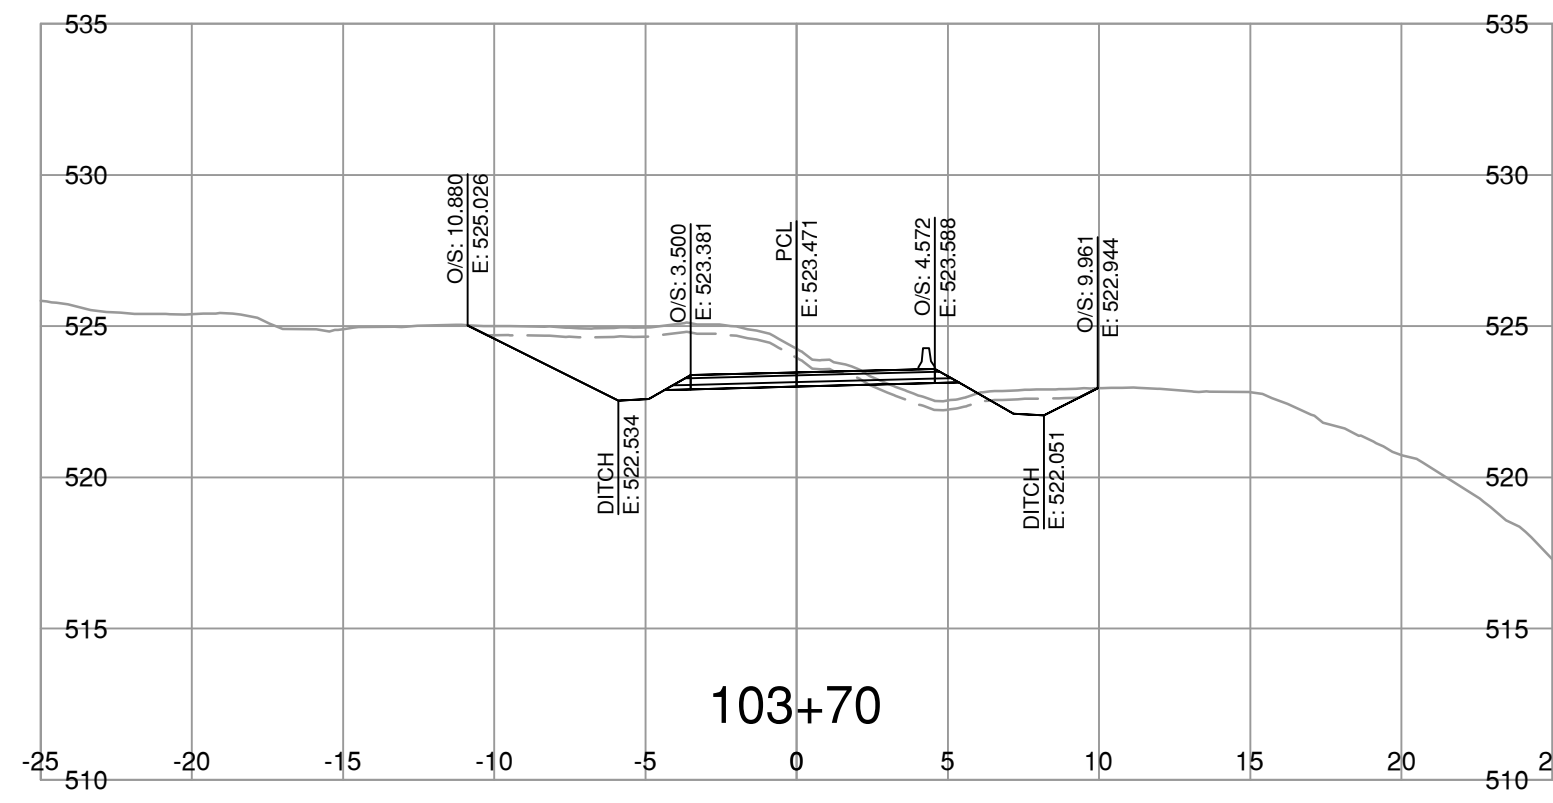

NOTE: STRIPPING REMOVAL APPLIES ONLY TO THE AREA BETWEEN SLOPE STAKE LINES (TOES & TOP OF CUT) OF PROPOSED ROADWAY TEMPLATE

FOR REFERENCE ONLY

**BINNIE**  
The people behind your infrastructure.

R.F. BINNIE & ASSOCIATES LTD.  
300 - 4940 Canada Way,  
Burnaby, BC V5G 4K6  
TEL 604 420 1721  
BINNIE.com

BRITISH COLUMBIA  
MINISTRY OF TRANSPORTATION AND INFRASTRUCTURE  
SOUTH COAST REGION  
HIGHWAY ENGINEERING AND GEOMATICS










SCALE 0 2 1:250 12m CAD FILENAME SECT-4-100A8.DWG DATE 2023-07-21 FILE NUMBER 22-0953

REV	DATE	REVISIONS	SIGNATURE

**L100-LINE CROSS SECTIONS**  
AURUM ROAD WASHOUT RECOVERY

**DRAFT**

DESIGNED	J.T.	DATE	AUG. 2023
QUALITY CONTROL	M.C.	DATE	AUG. 2023
QUALITY ASSURANCE	A.R.	DATE	AUG. 2023
DRAWN	J.T./V.L.	DATE	AUG. 2023
PROJECT NUMBER	REG	DRAWING NUMBER	REV
14137-0000	1	R1-1073-L100XS-12	

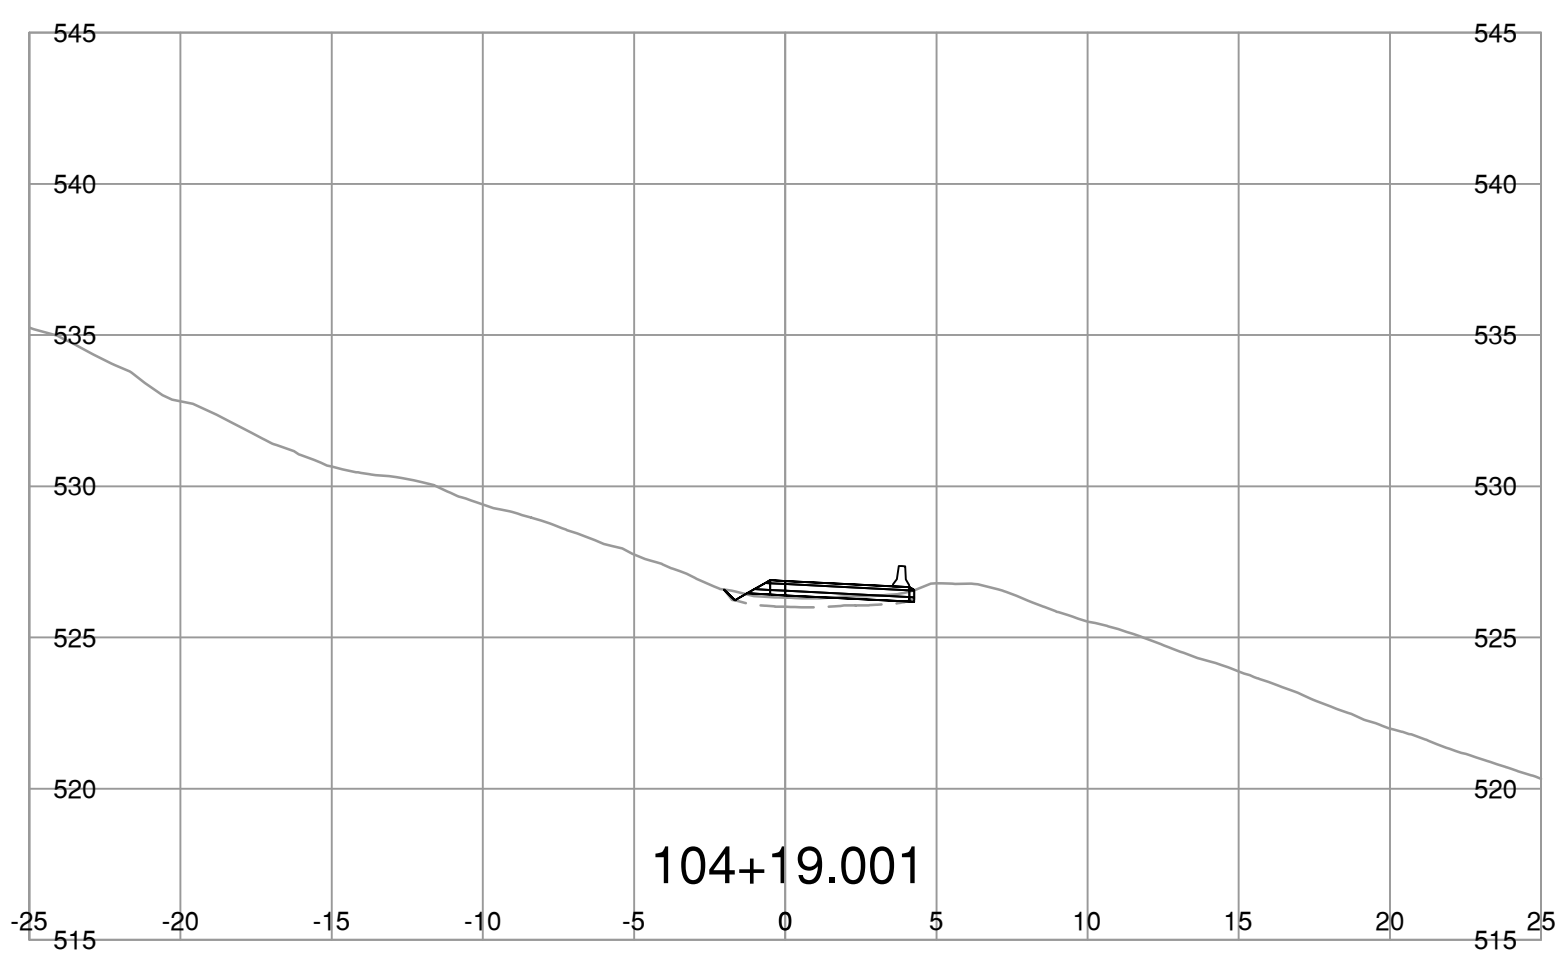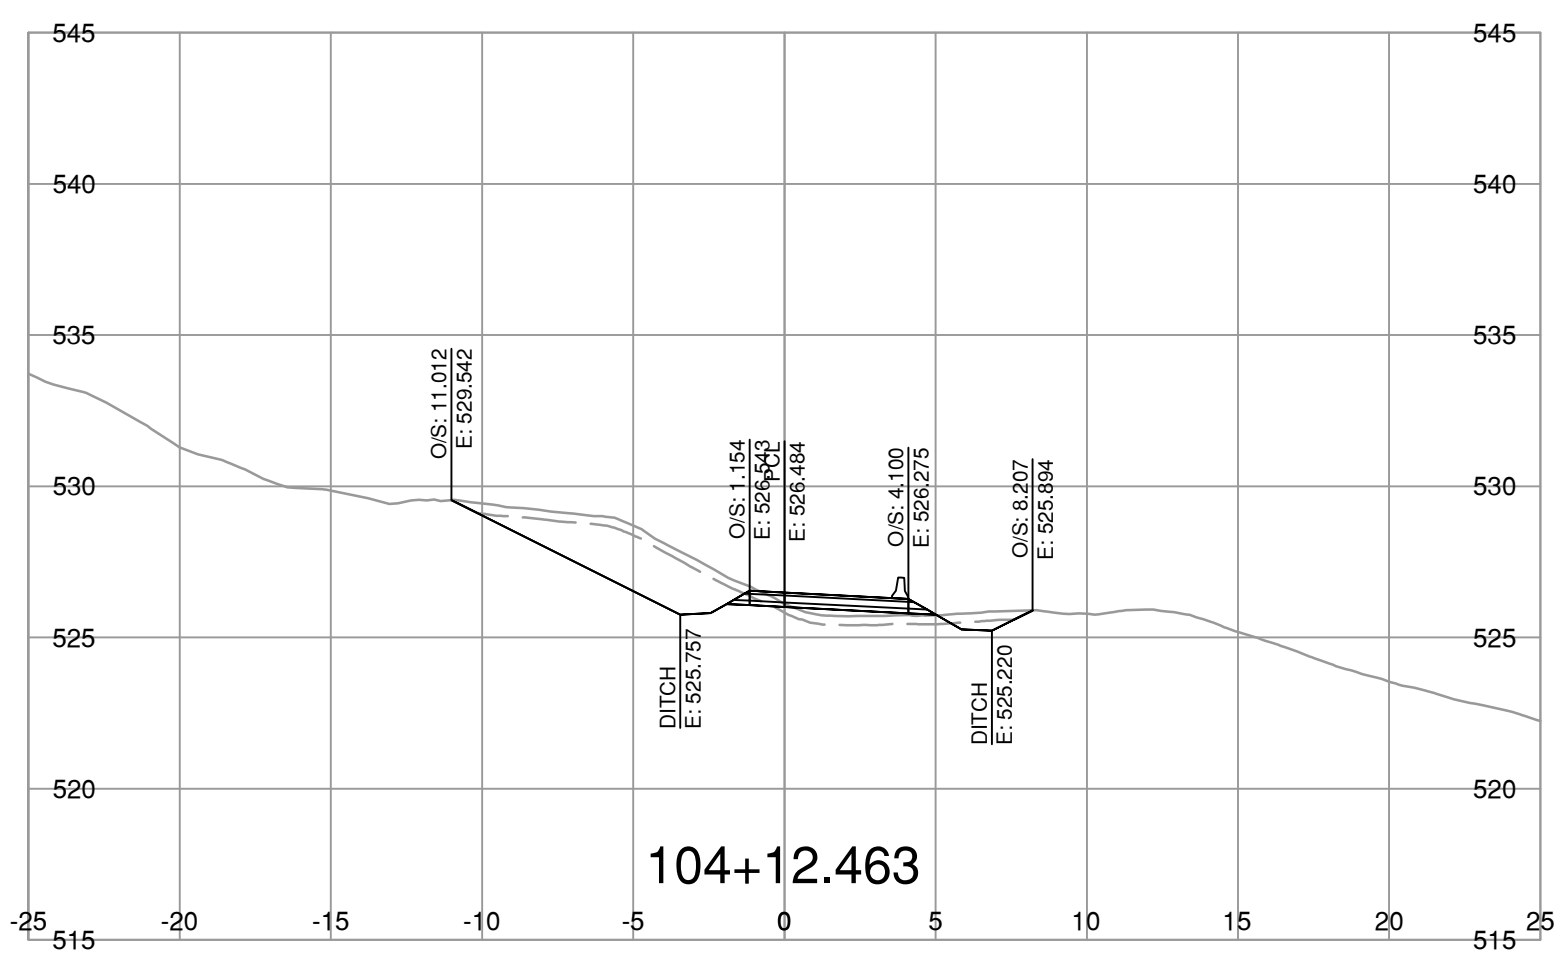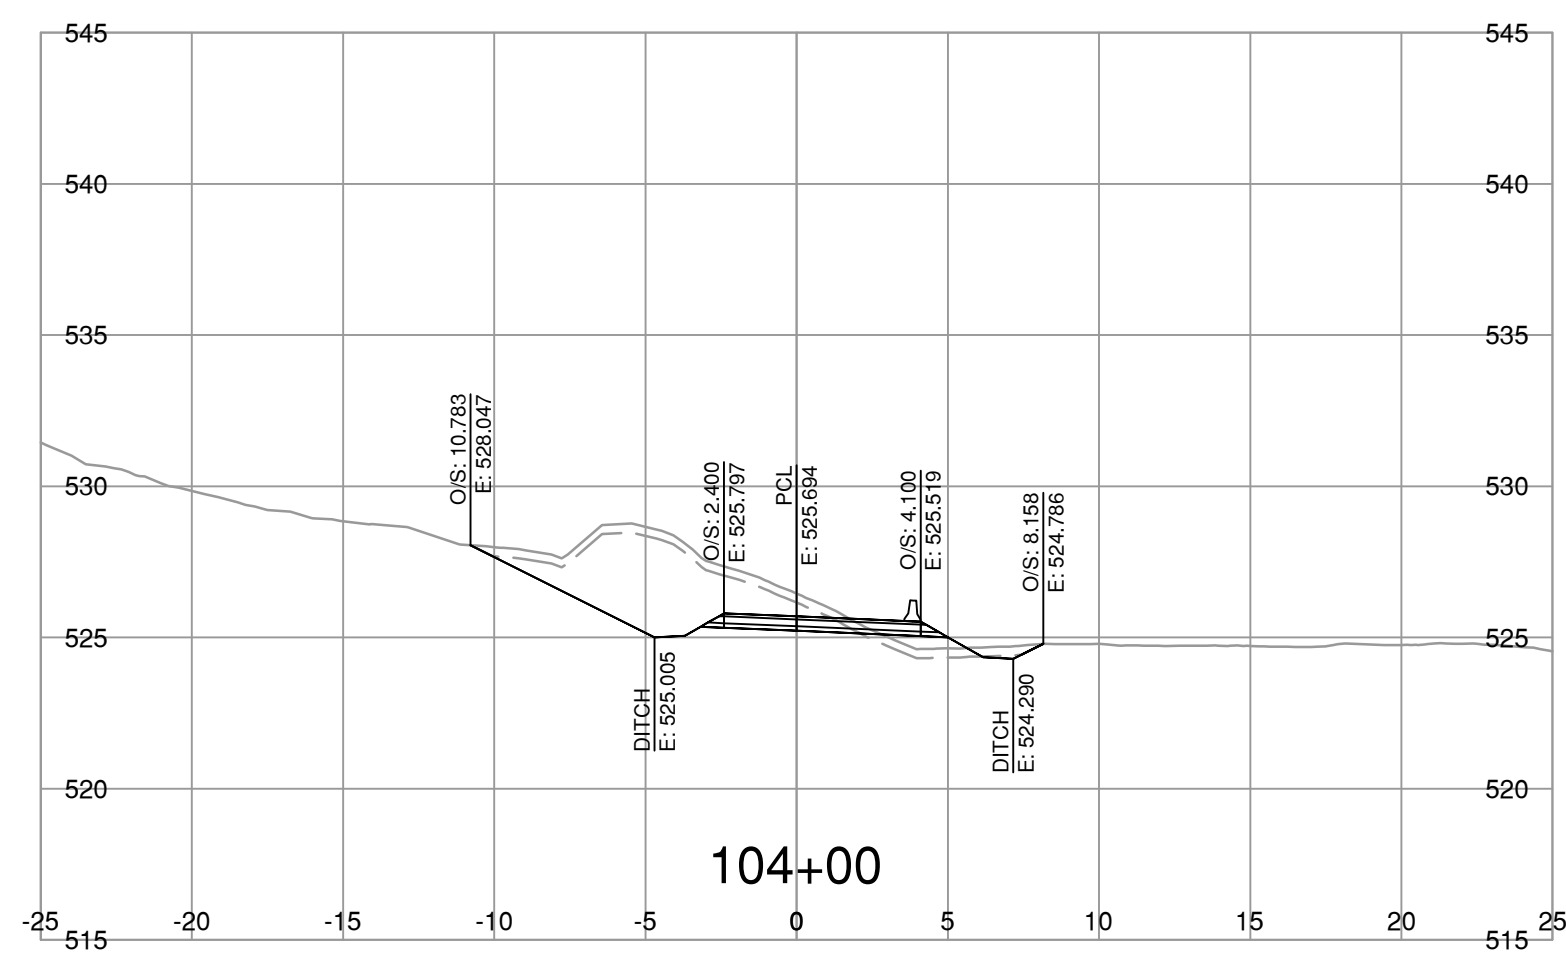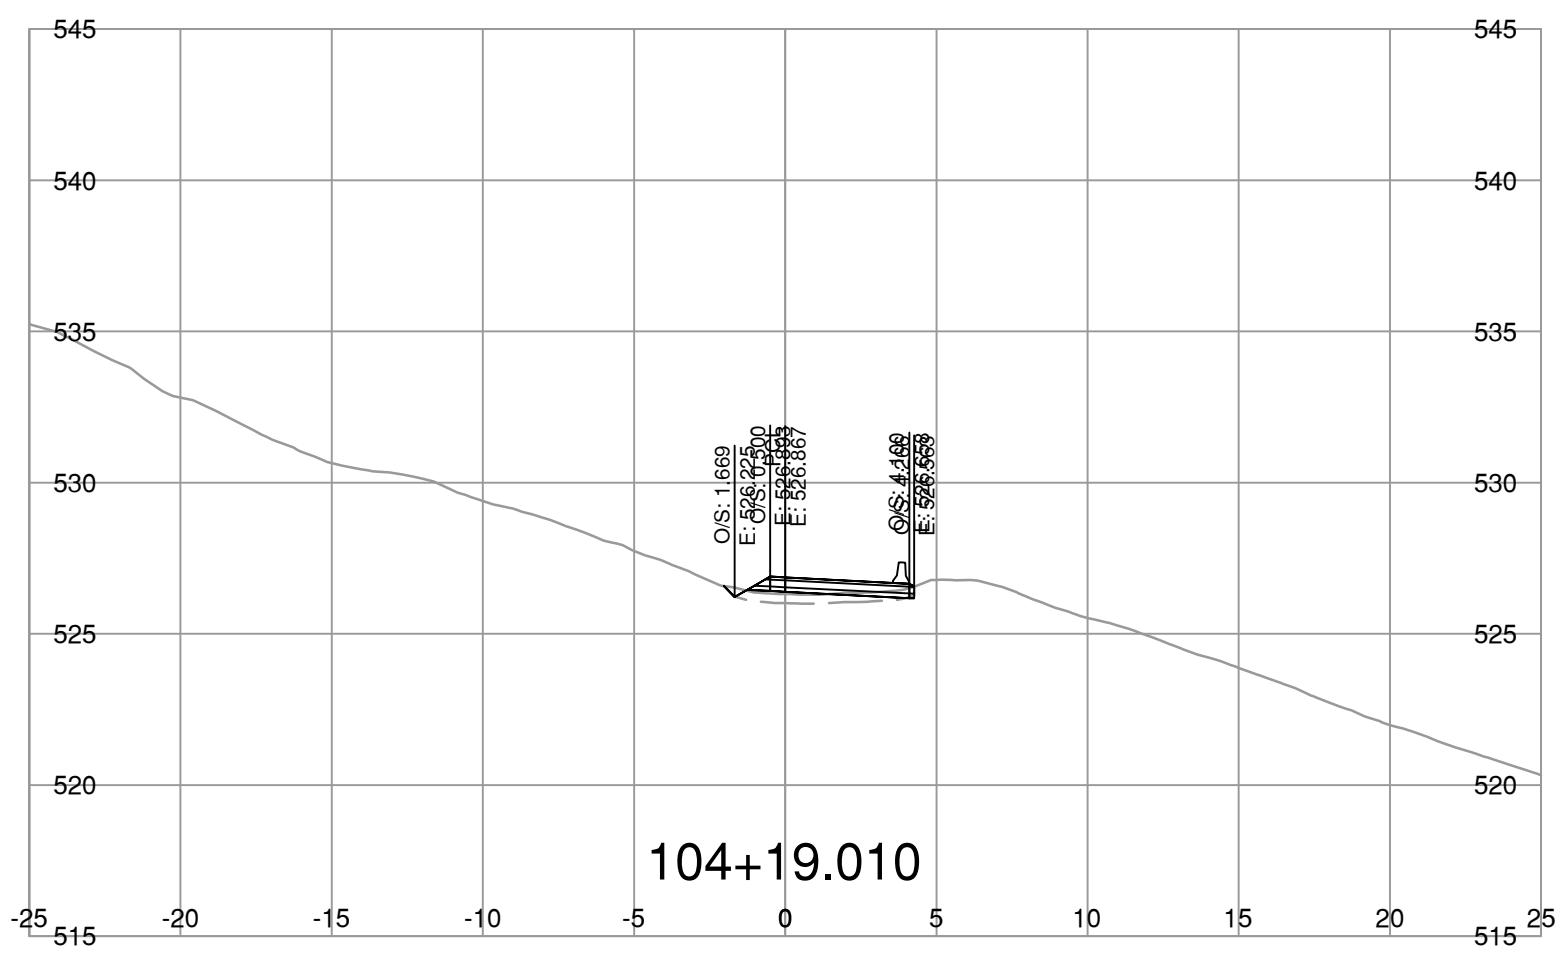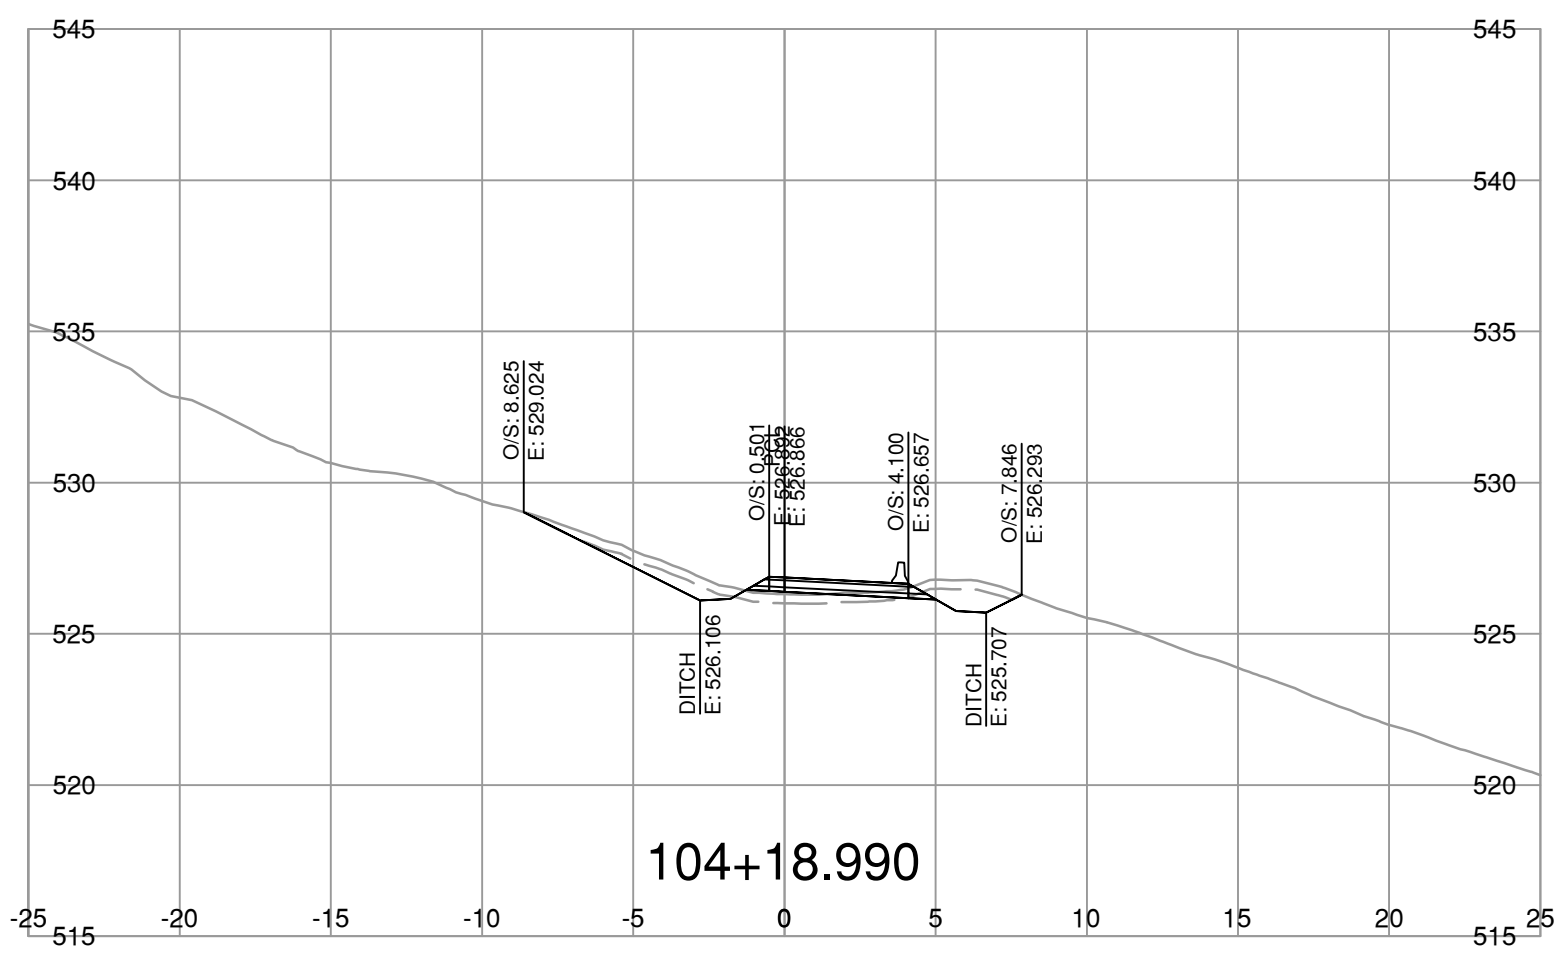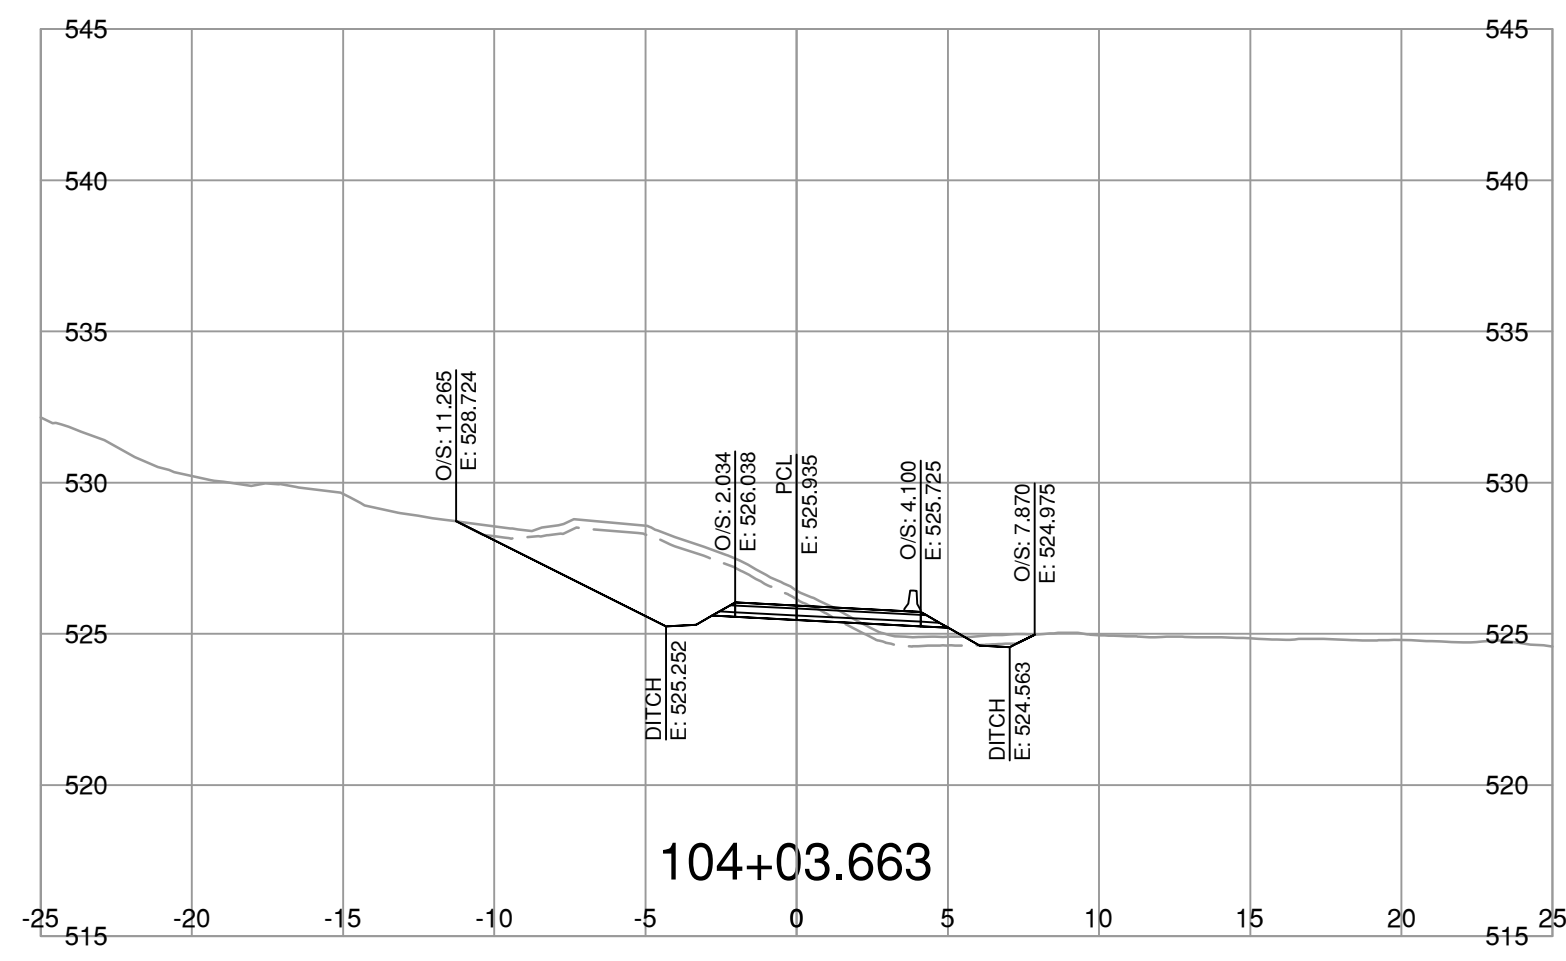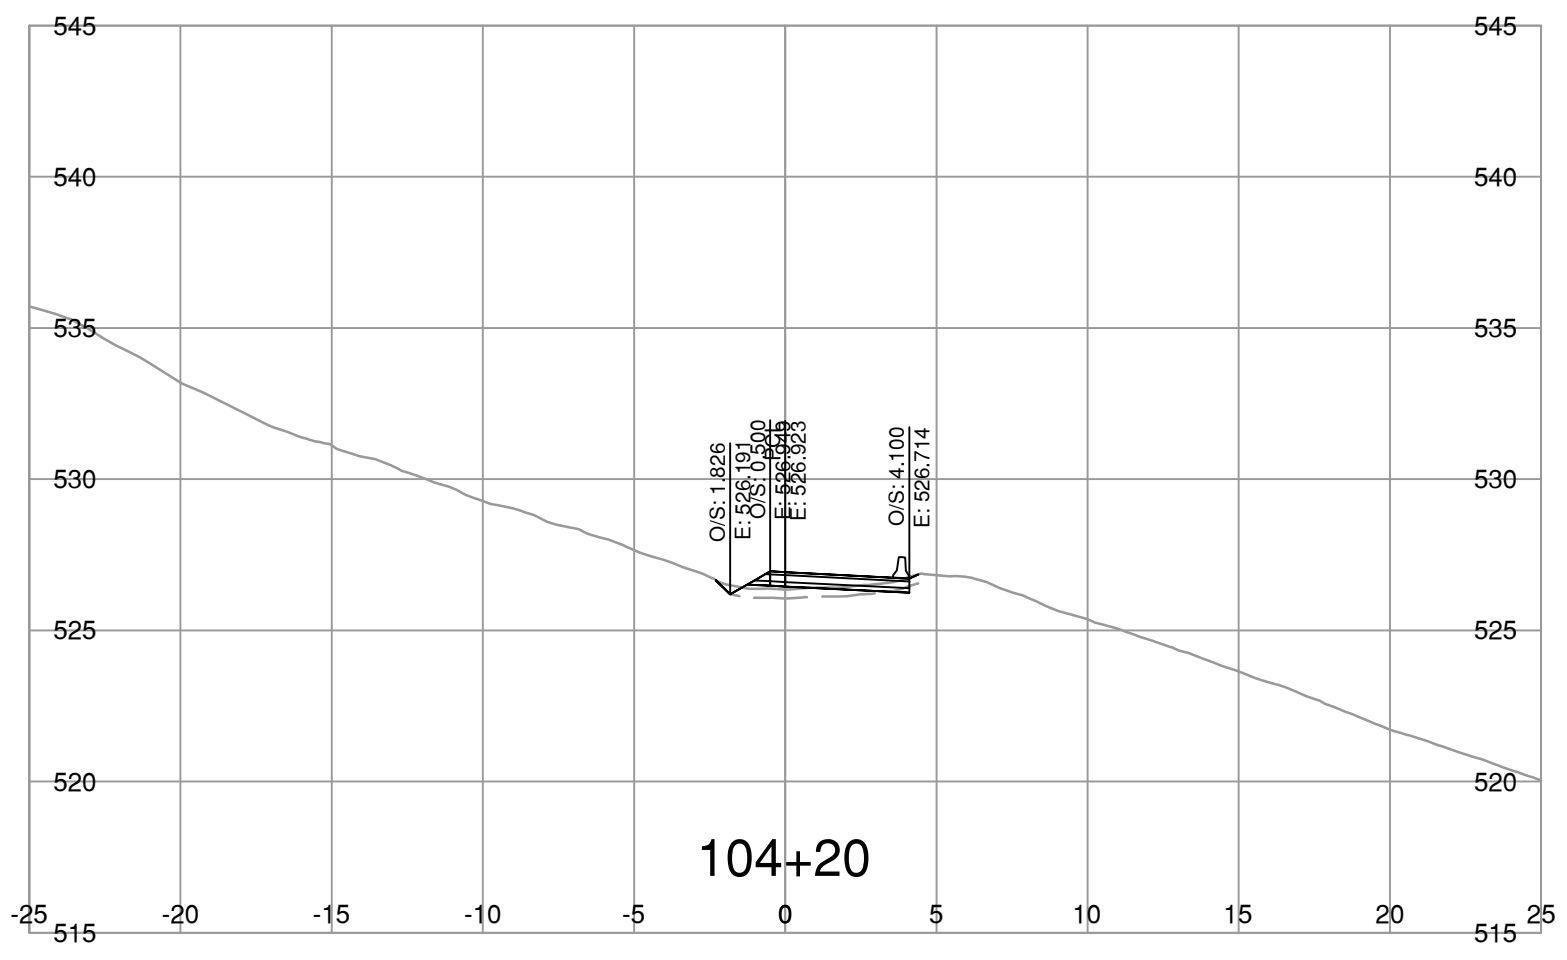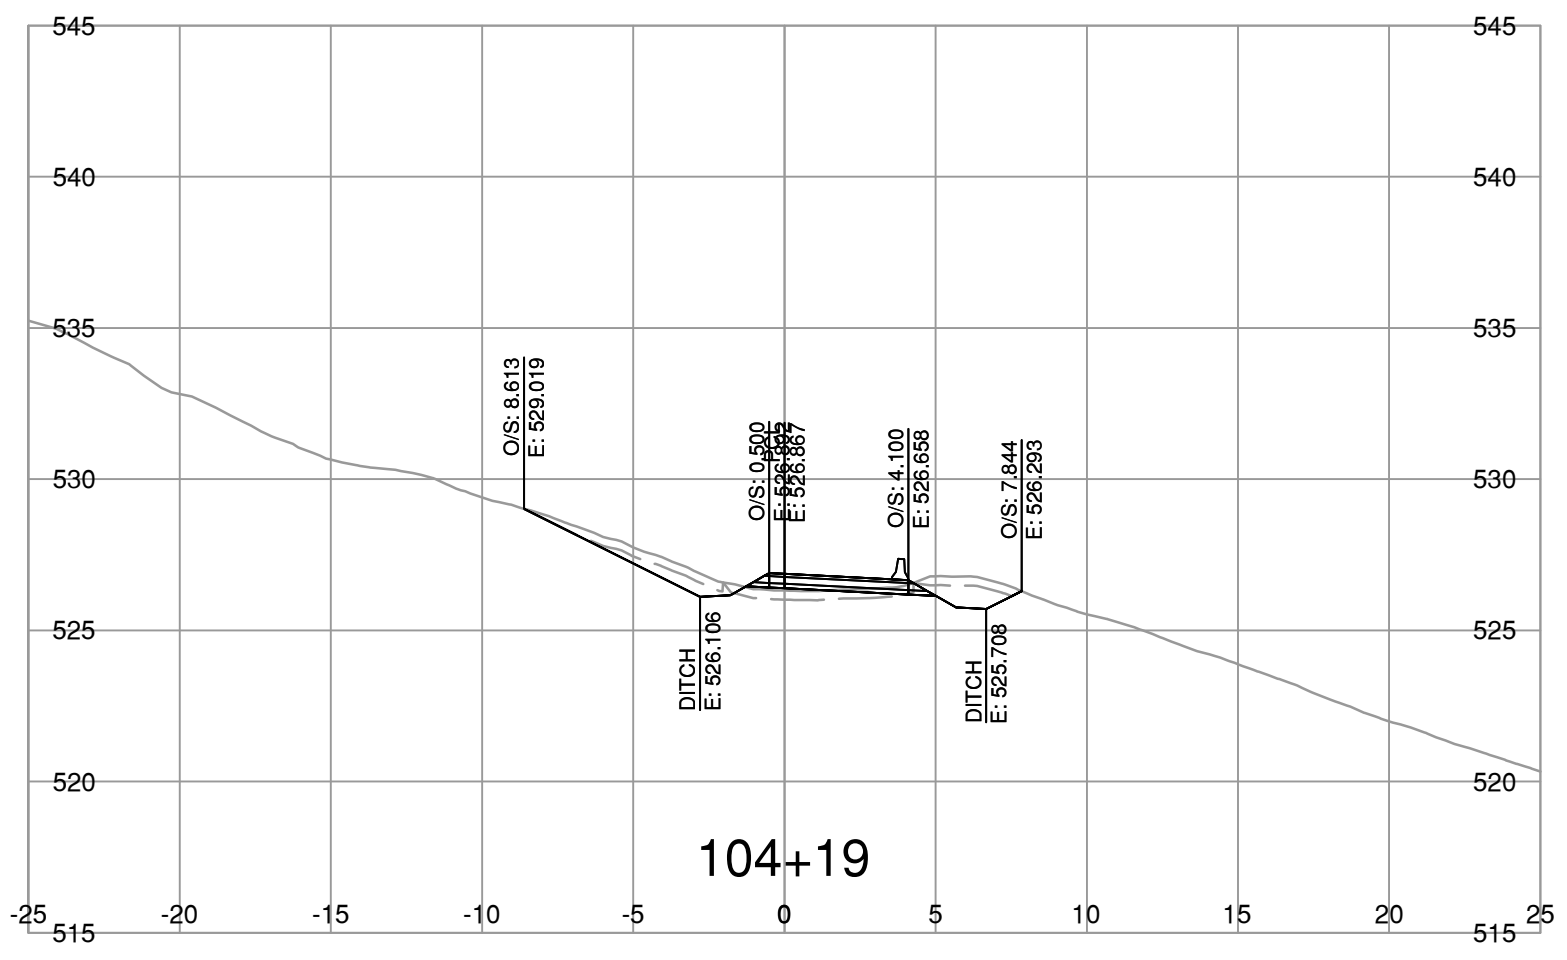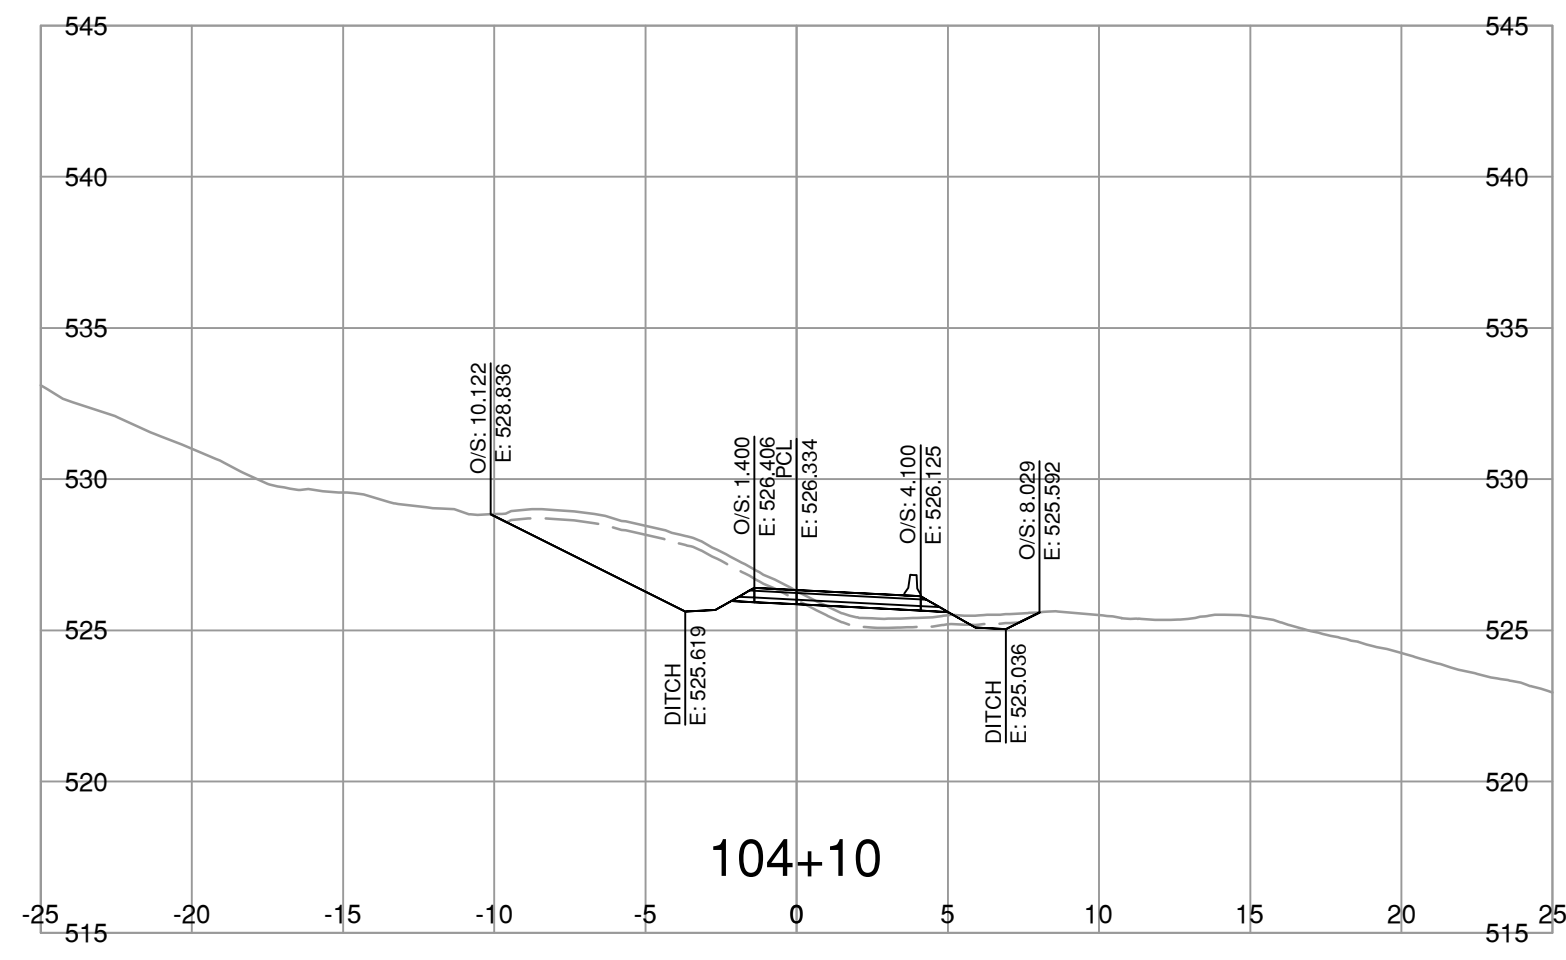

NOTE: STRIPPING REMOVAL APPLIES ONLY TO THE AREA BETWEEN SLOPE STAKE LINES (TOES & TOP OF CUT) OF PROPOSED ROADWAY TEMPLATE

FOR REFERENCE ONLY

**BINNIE**  
The people behind your infrastructure.

R.F. BINNIE & ASSOCIATES LTD.  
300 - 4940 Canada Way,  
Burnaby, BC V5G 4K6  
TEL 604 420 1721  
BINNIE.com

BRITISH COLUMBIA  
MINISTRY OF TRANSPORTATION AND INFRASTRUCTURE  
SOUTH COAST REGION  
HIGHWAY ENGINEERING AND GEOMATICS

SCALE 0 2 1:250 12m  
CAD FILENAME SECT-4-100A8.DWG  
DATE 2023-07-21  
FILE NUMBER 22-0953







L100-LINE CROSS SECTIONS  
AURUM ROAD WASHOUT RECOVERY

REV	DATE	REVISIONS	SIGNATURE

**DRAFT**

DESIGNED	J.T.	DATE	AUG. 2023
QUALITY CONTROL	M.C.	DATE	AUG. 2023
QUALITY ASSURANCE	A.R.	DATE	AUG. 2023
DRAWN	J.T./V.L.	DATE	AUG. 2023

PROJECT NUMBER	REG	DRAWING NUMBER	REV
14137-0000	1	R1-1073-L100XS-13	

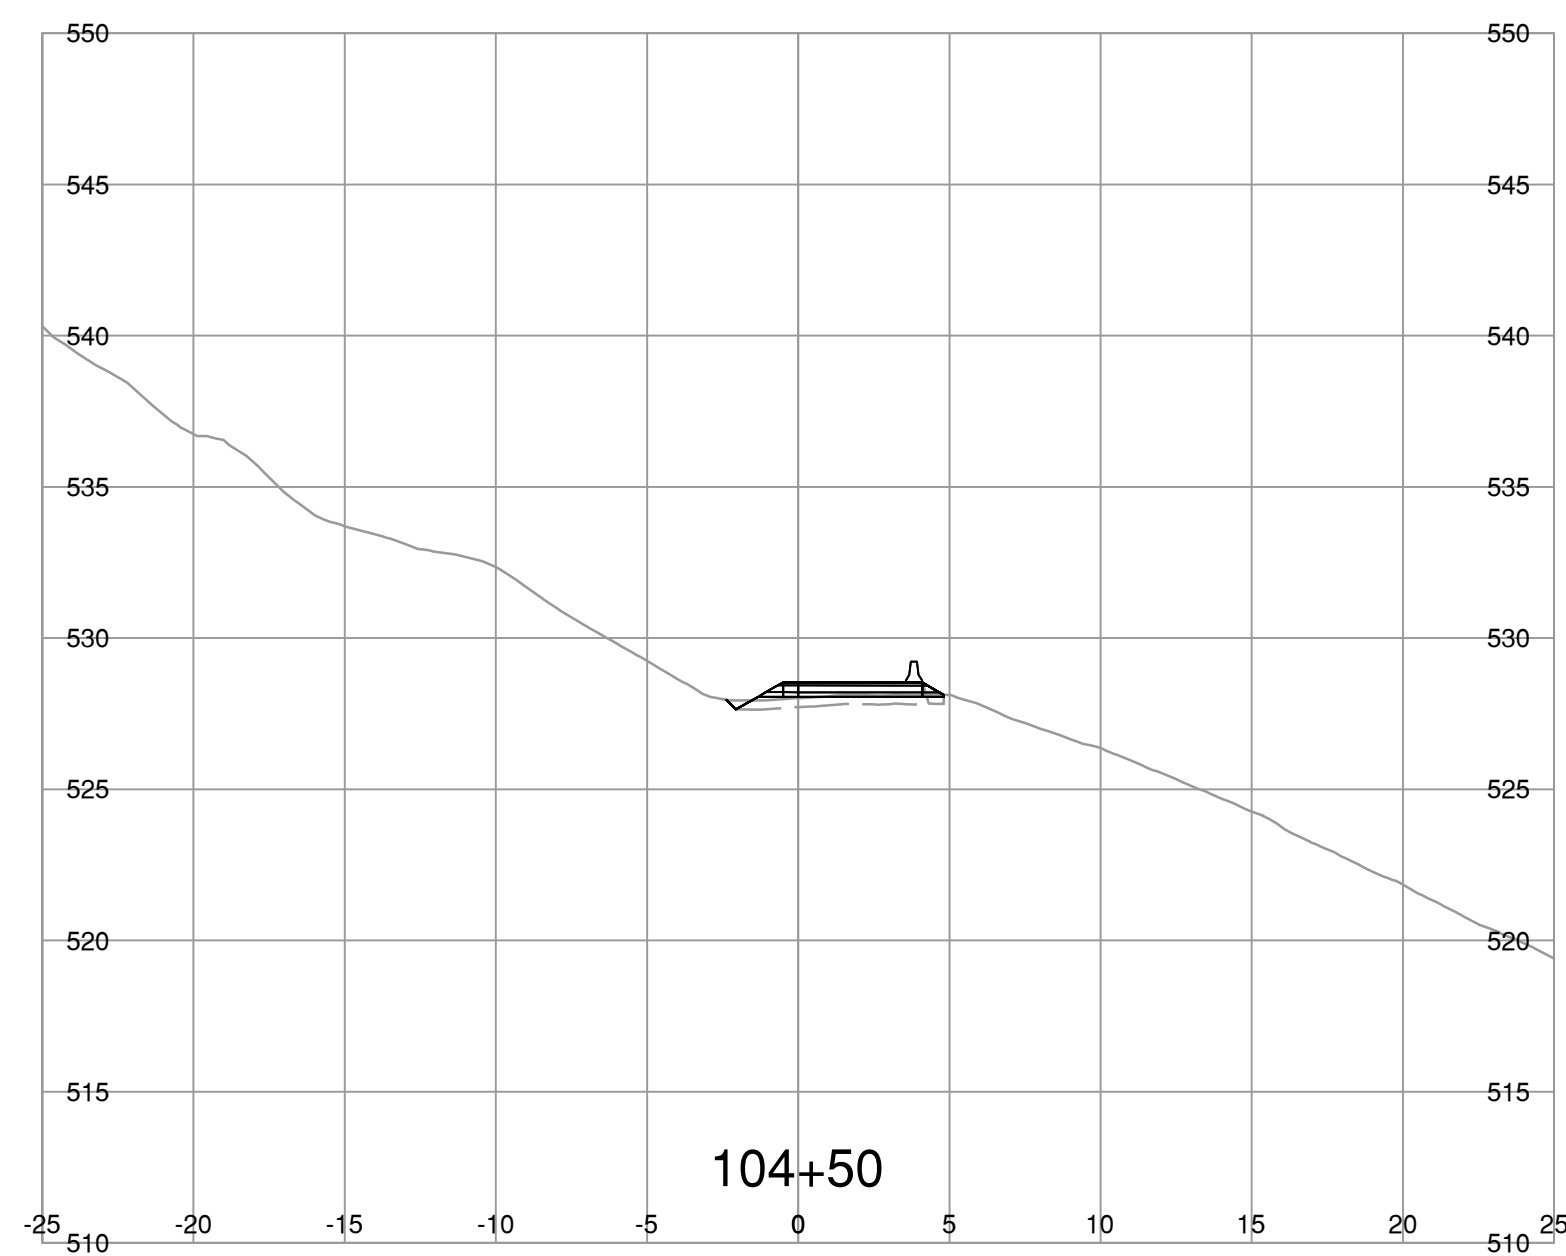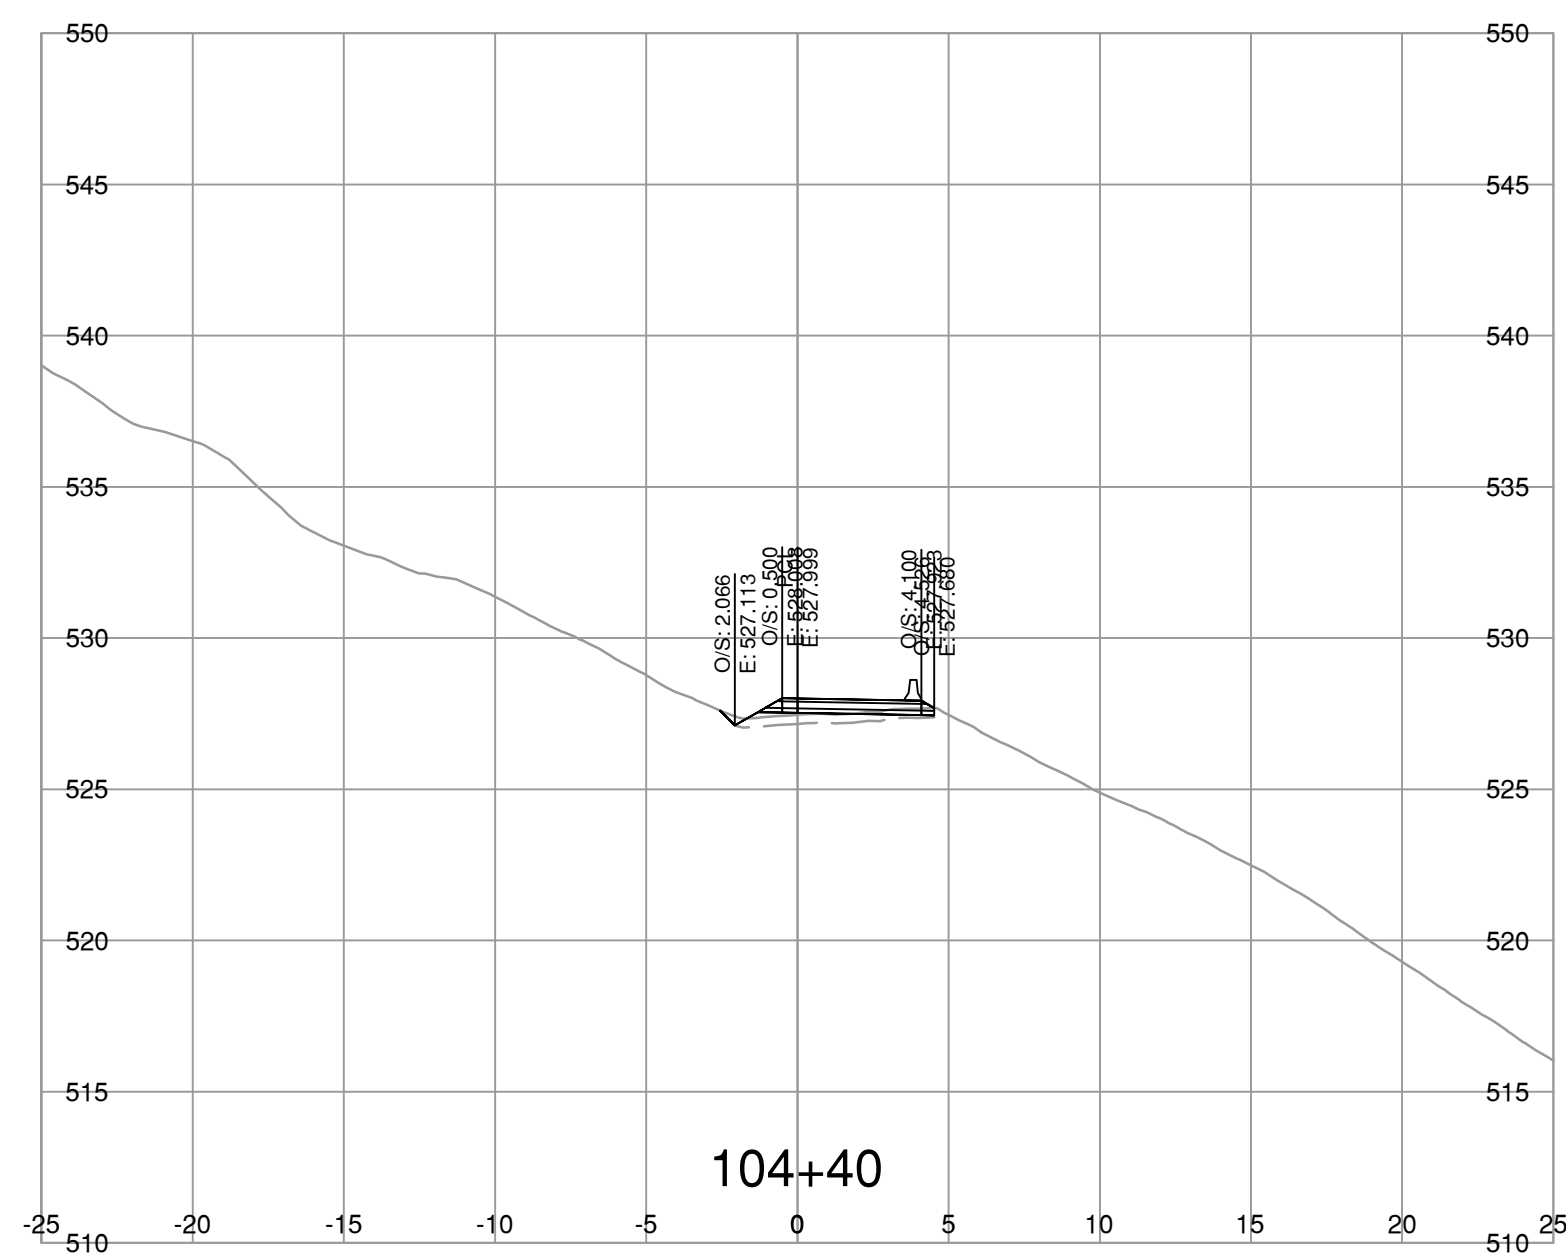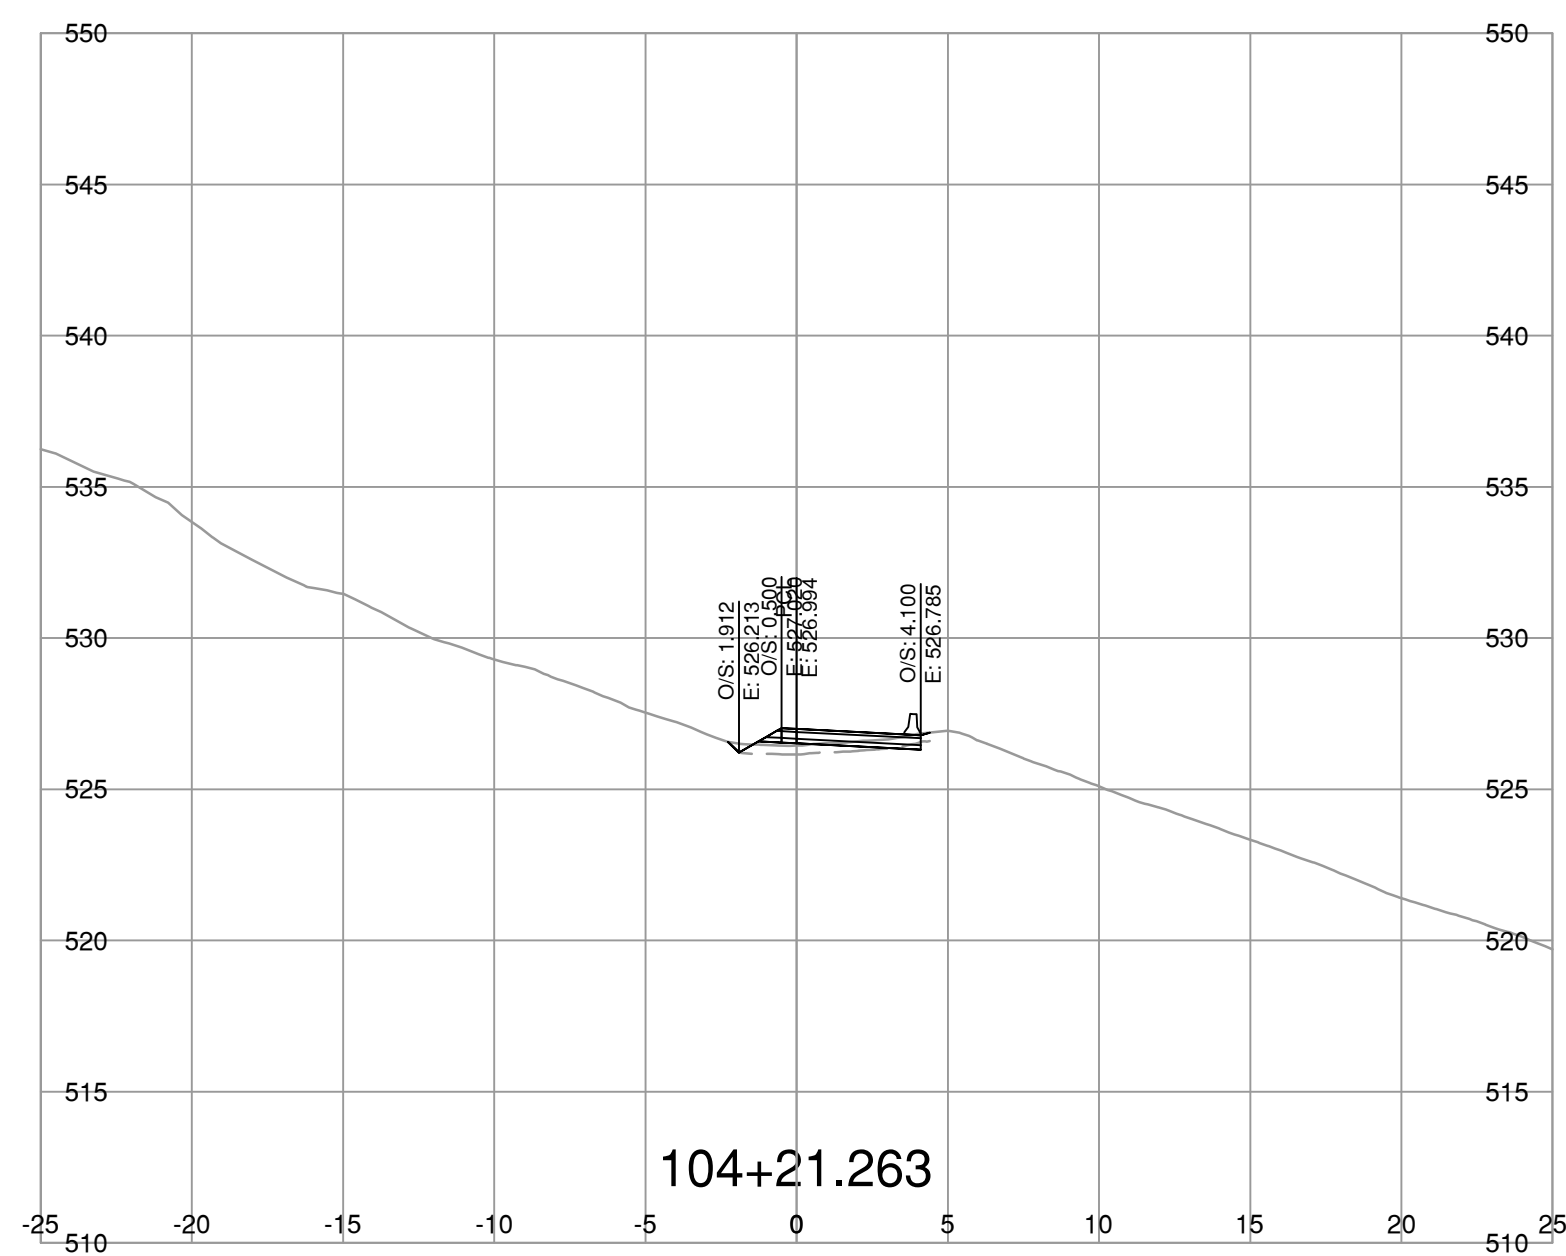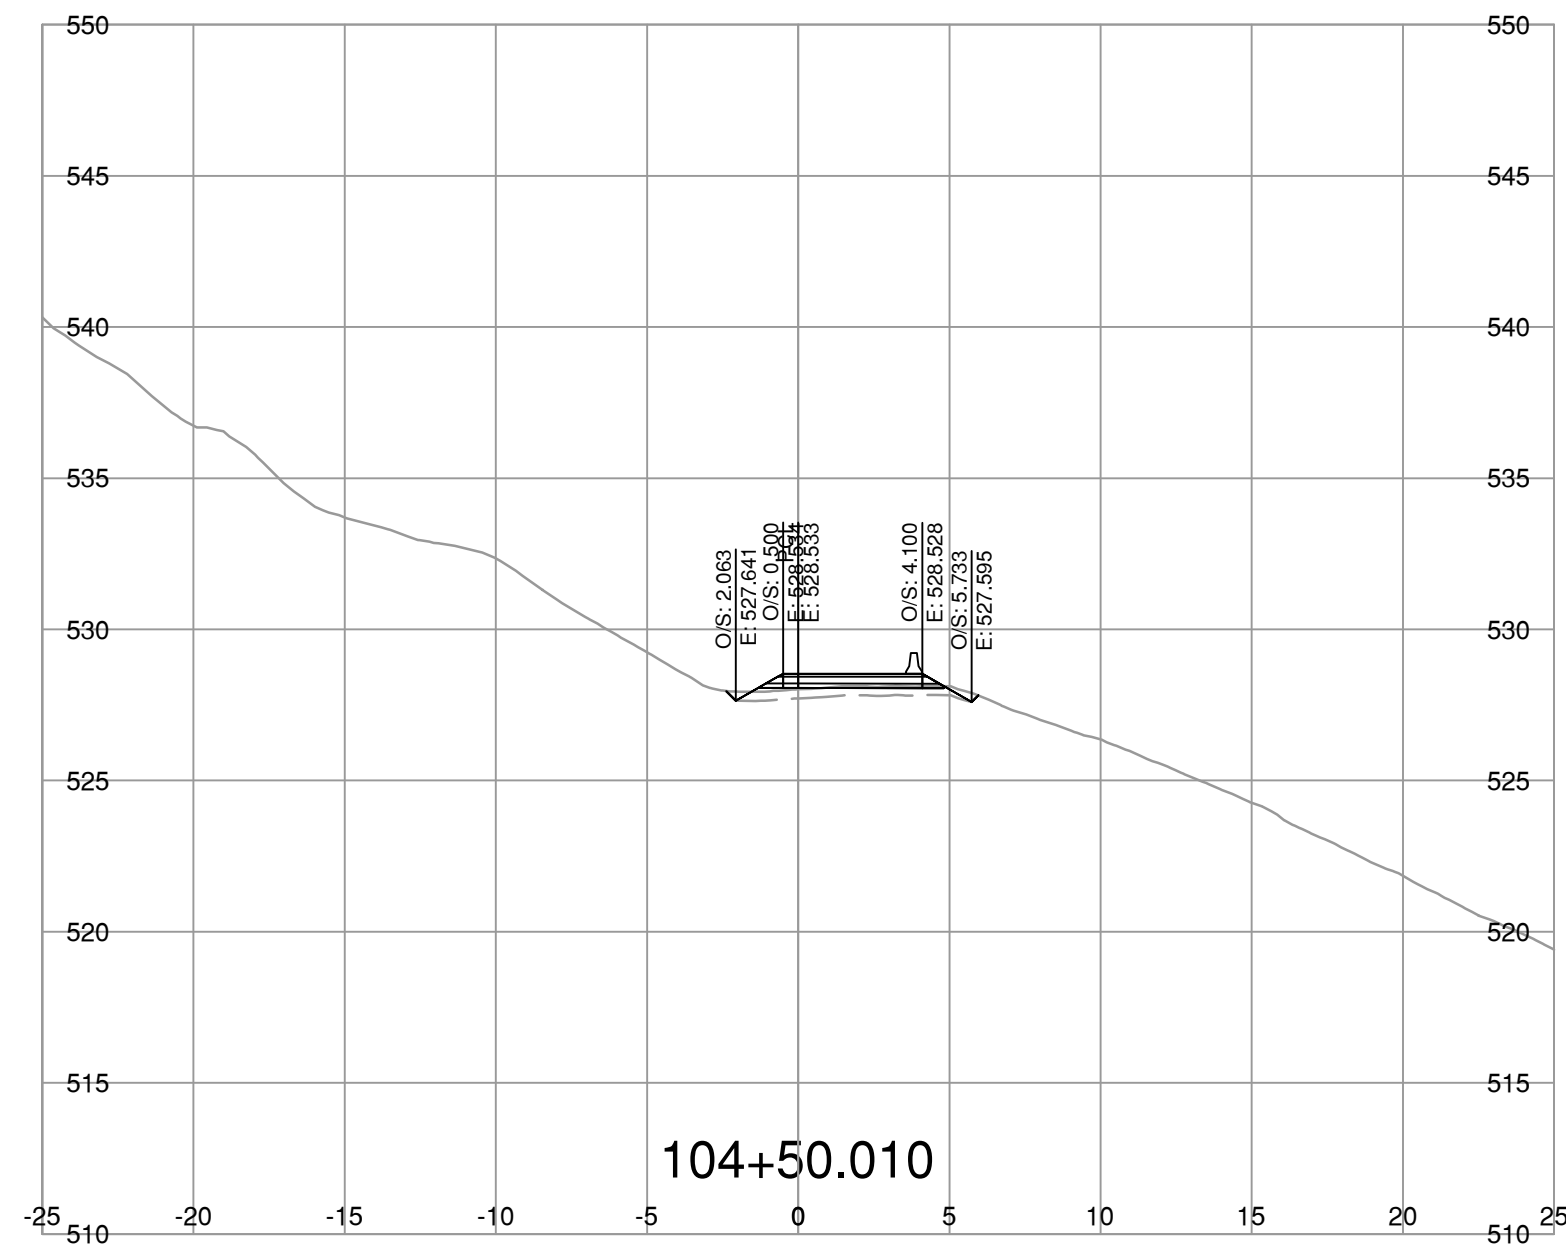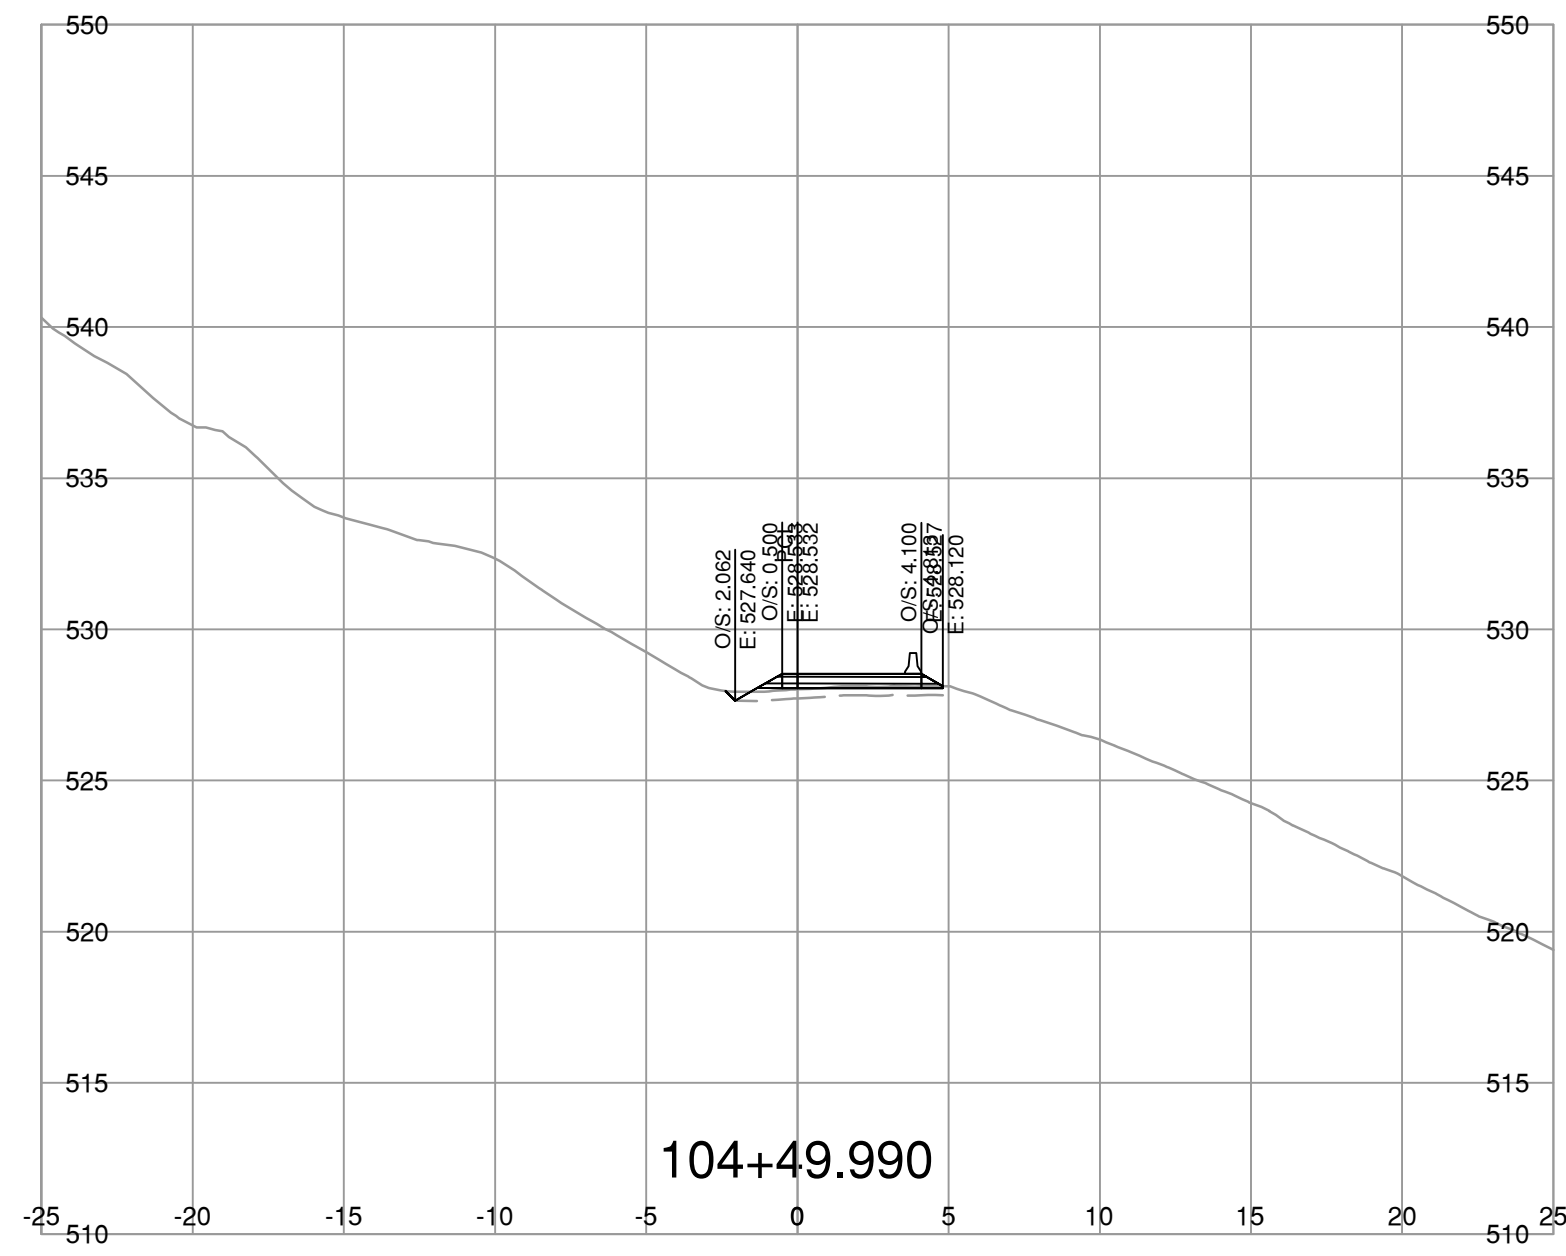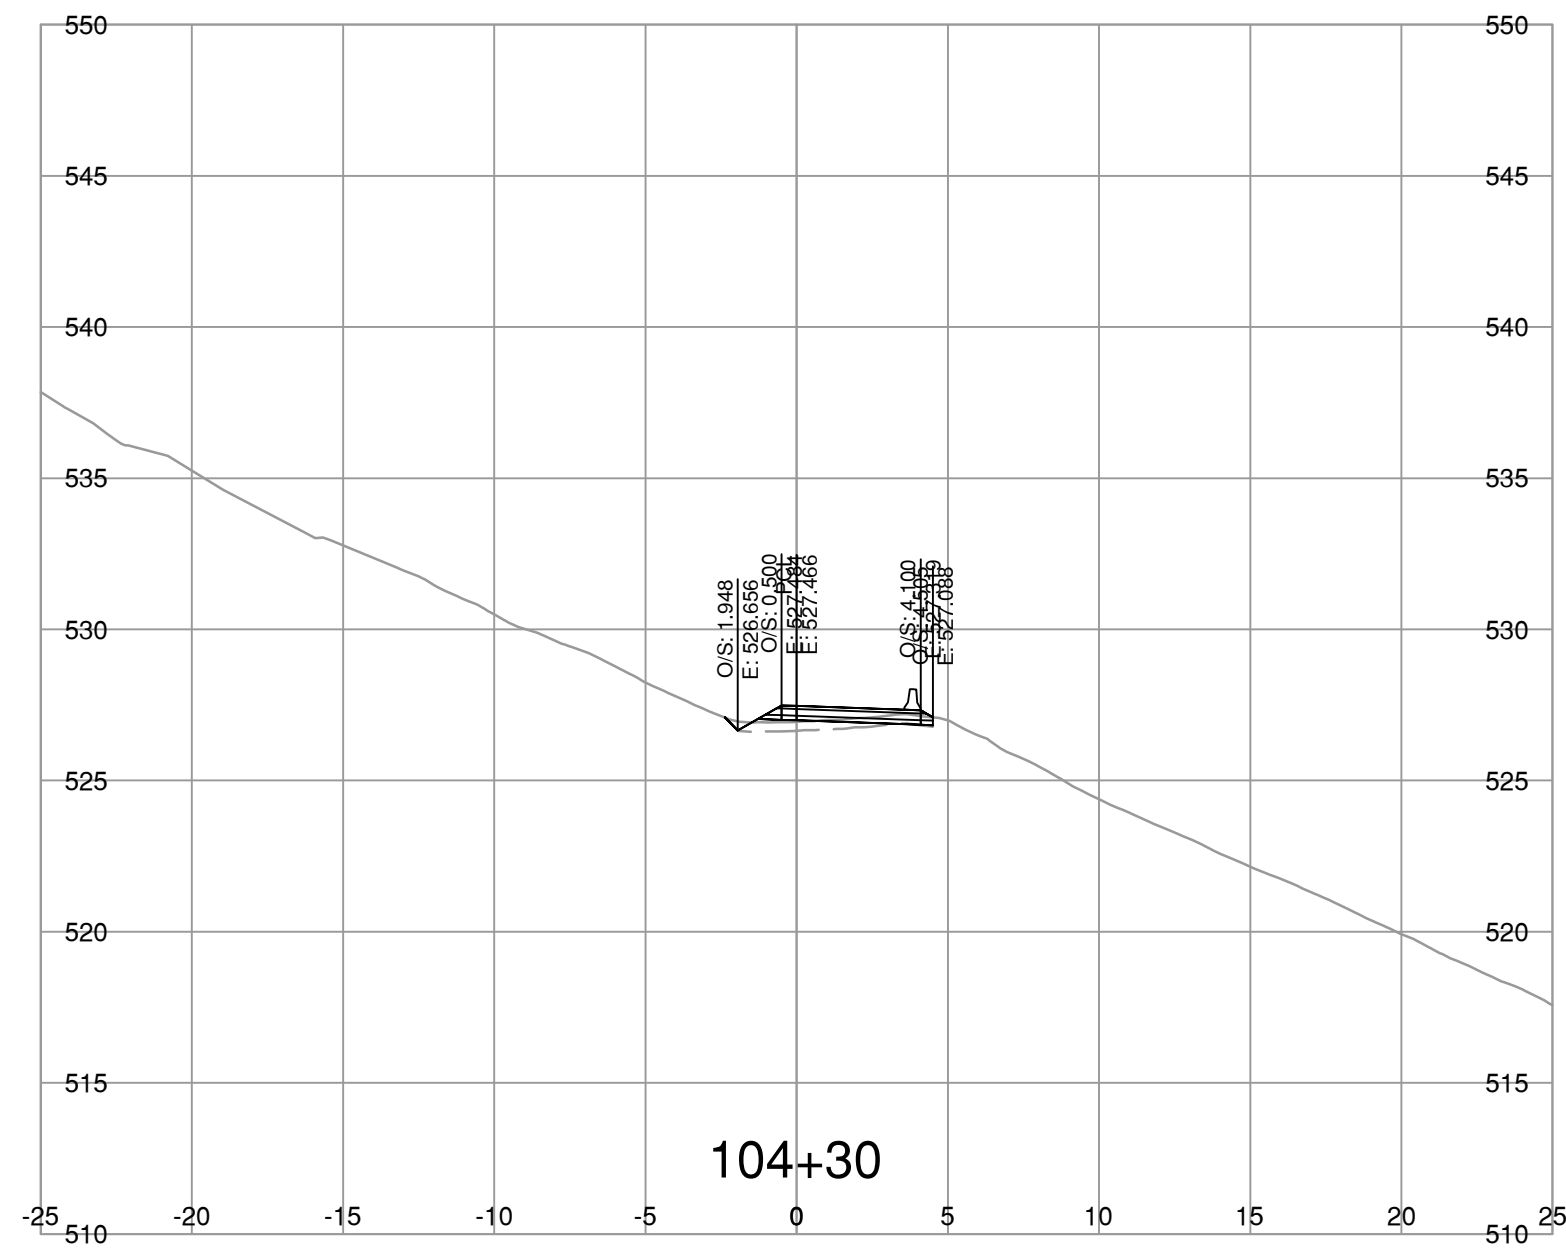

NOTE: STRIPPING REMOVAL APPLIES ONLY TO THE AREA BETWEEN SLOPE STAKE LINES (TOES & TOP OF CUT) OF PROPOSED ROADWAY TEMPLATE

FOR REFERENCE ONLY

**BINNIE**  
The people behind your infrastructure.

R.F. BINNIE & ASSOCIATES LTD.  
300 - 4940 Canada Way,  
Burnaby, BC V5G 4K6  
TEL 604 420 1721  
BINNIE.com

BRITISH COLUMBIA  
MINISTRY OF TRANSPORTATION AND INFRASTRUCTURE  
SOUTH COAST REGION  
HIGHWAY ENGINEERING AND GEOMATICS







SCALE 0 2 1:250 12m  
CAD FILENAME SECT-4-100A8.DWG  
DATE 2023-07-21  
FILE NUMBER 22-0953

L100-LINE CROSS SECTIONS  
AURUM ROAD WASHOUT RECOVERY

REV	DATE	REVISIONS	SIGNATURE

**DRAFT**

DESIGNED	J.T.	DATE	AUG. 2023
QUALITY CONTROL	M.C.	DATE	AUG. 2023
QUALITY ASSURANCE	A.R.	DATE	AUG. 2023
DRAWN	J.T./V.L.	DATE	AUG. 2023
PROJECT NUMBER	REG	DRAWING NUMBER	REV
14137-0000	1	R1-1073-L100XS-14	

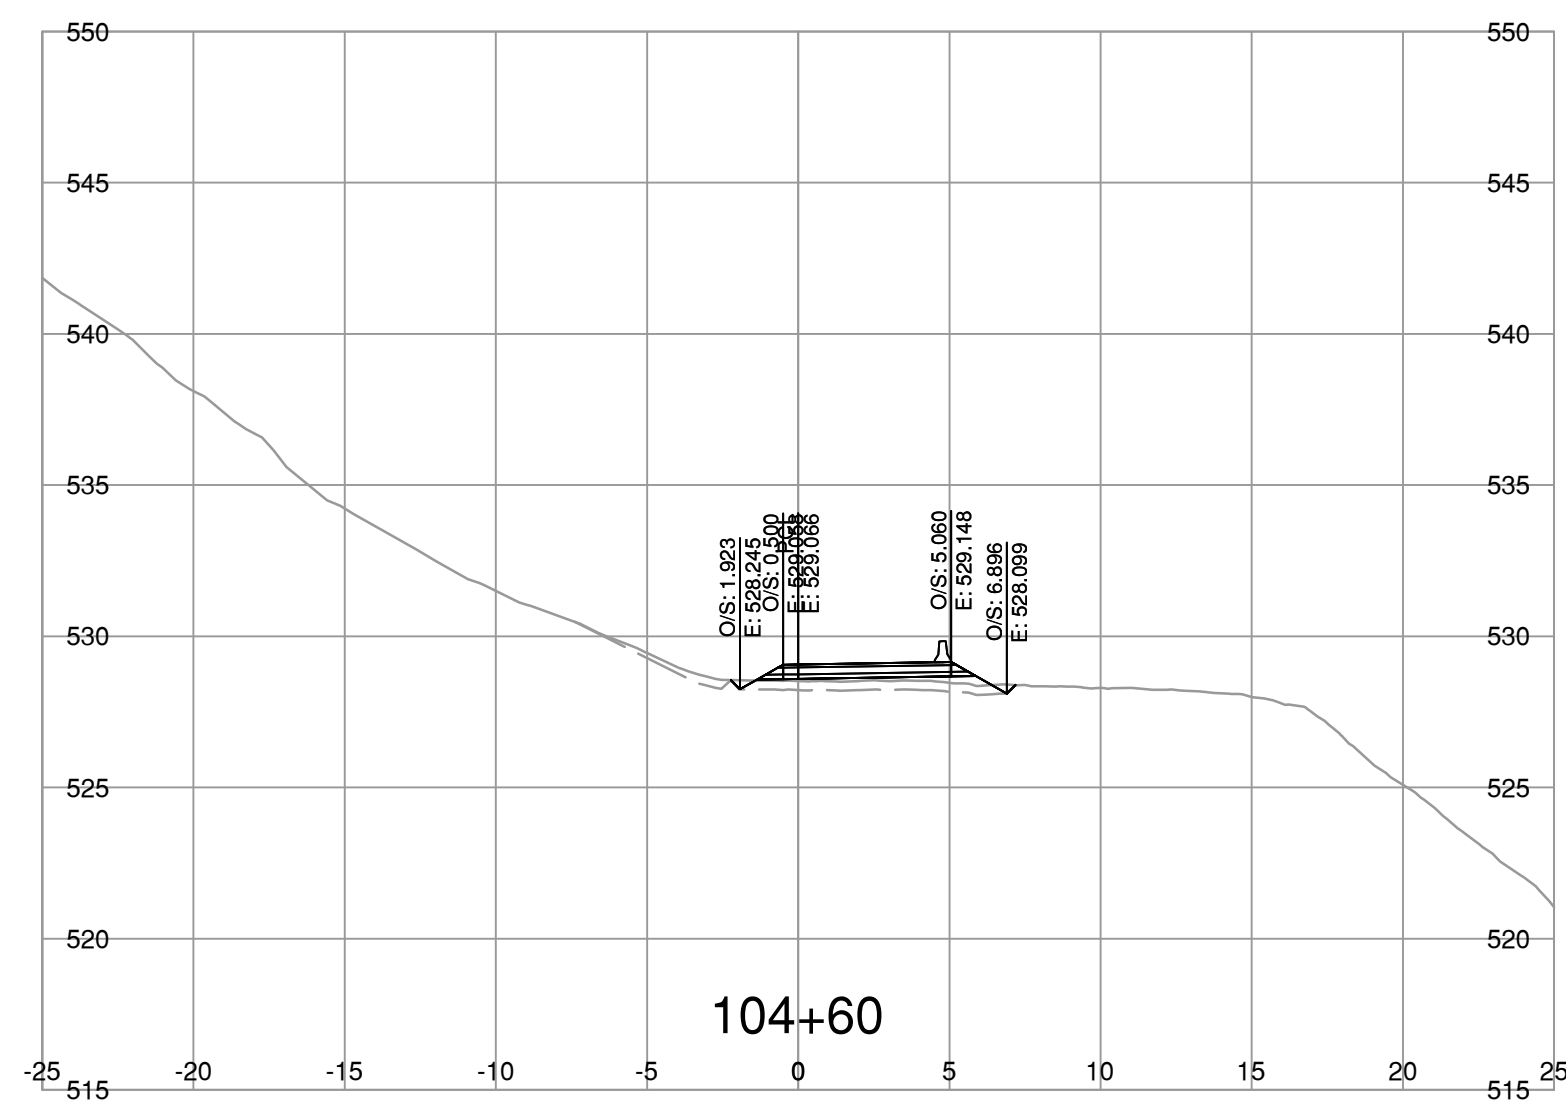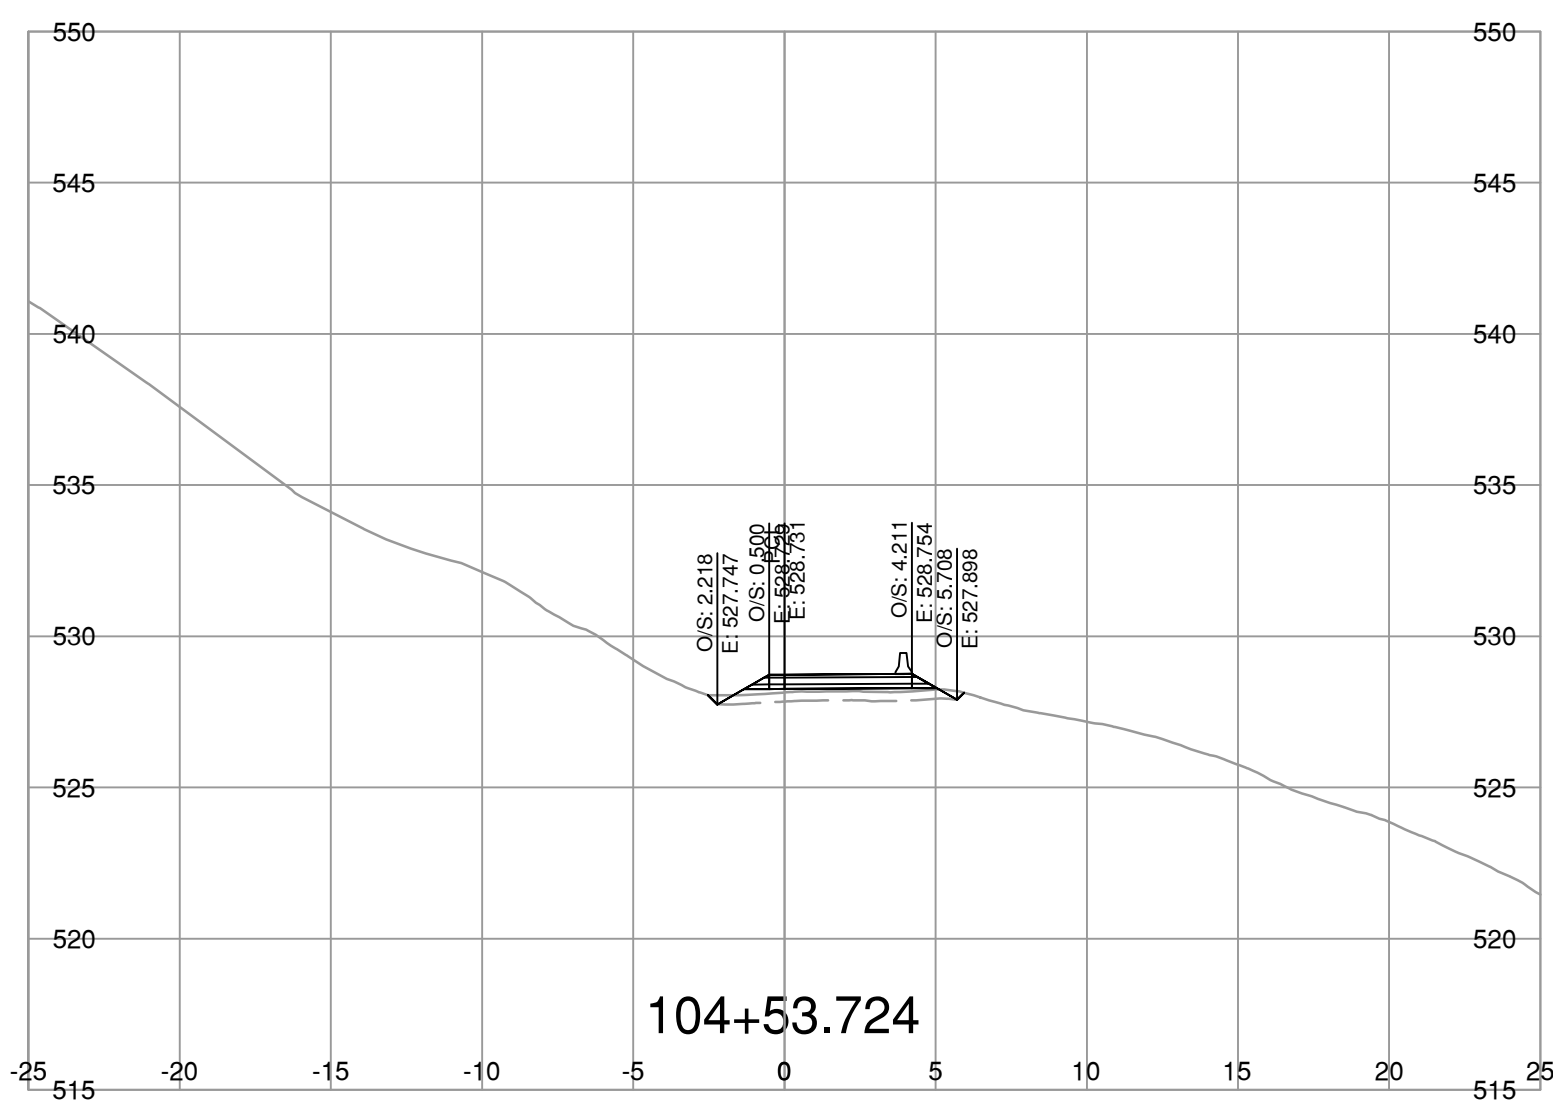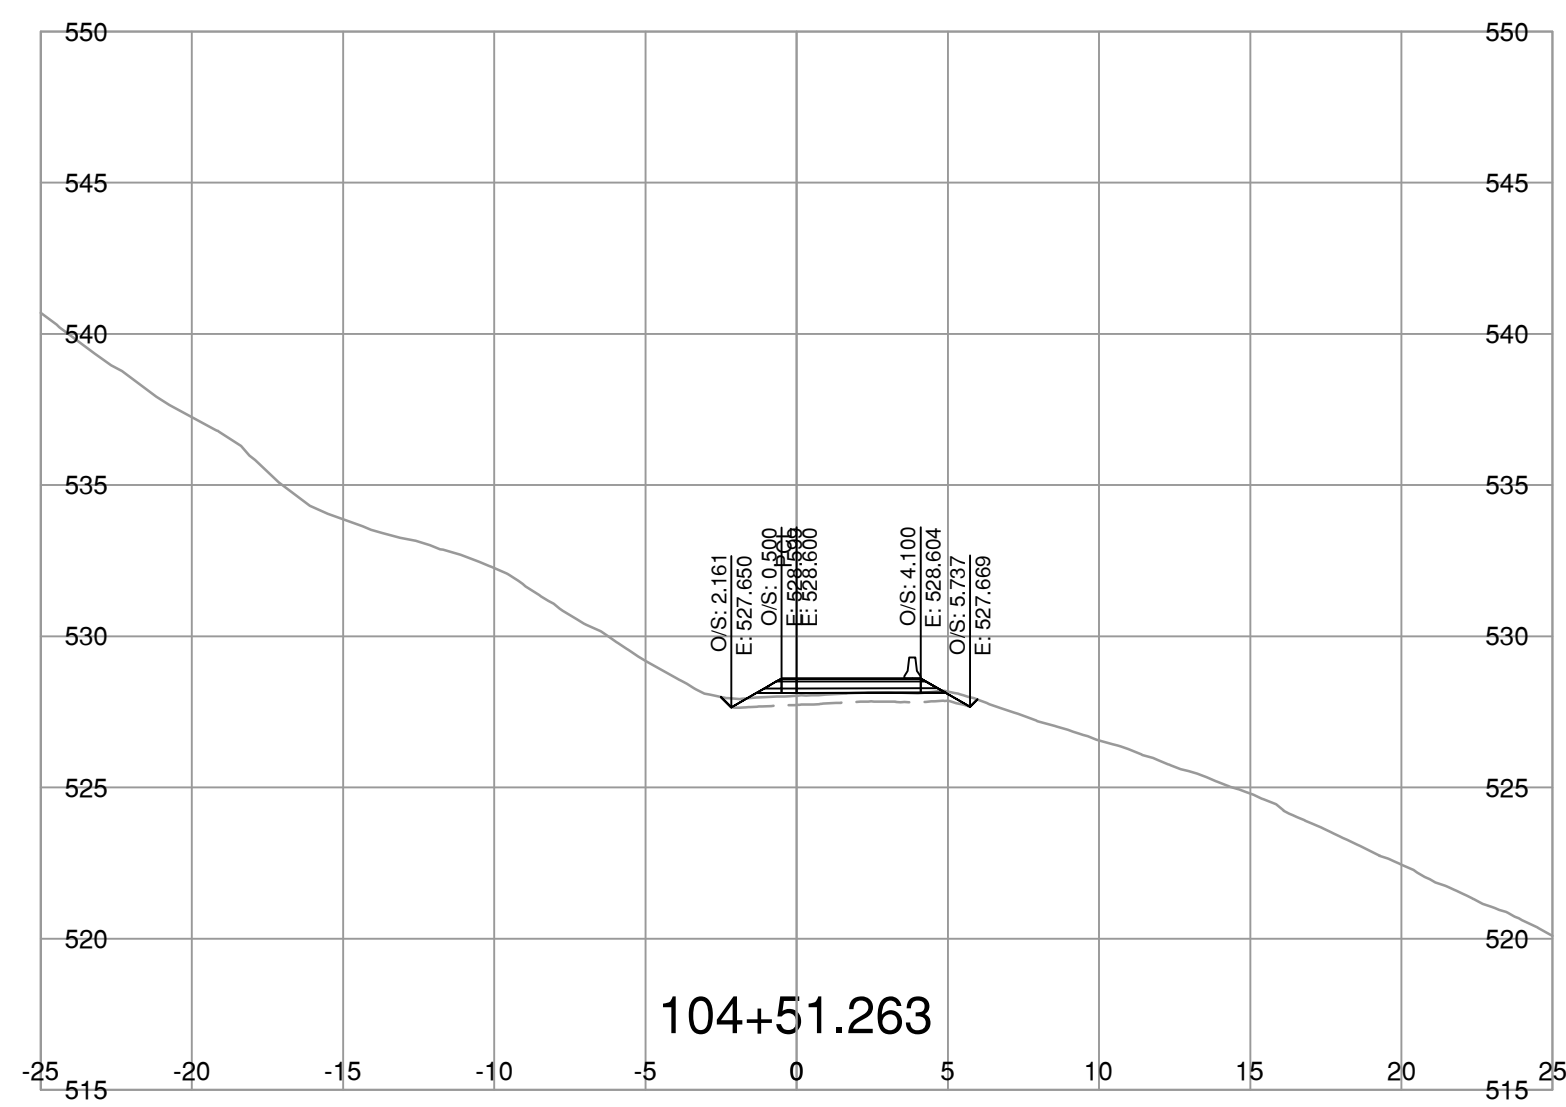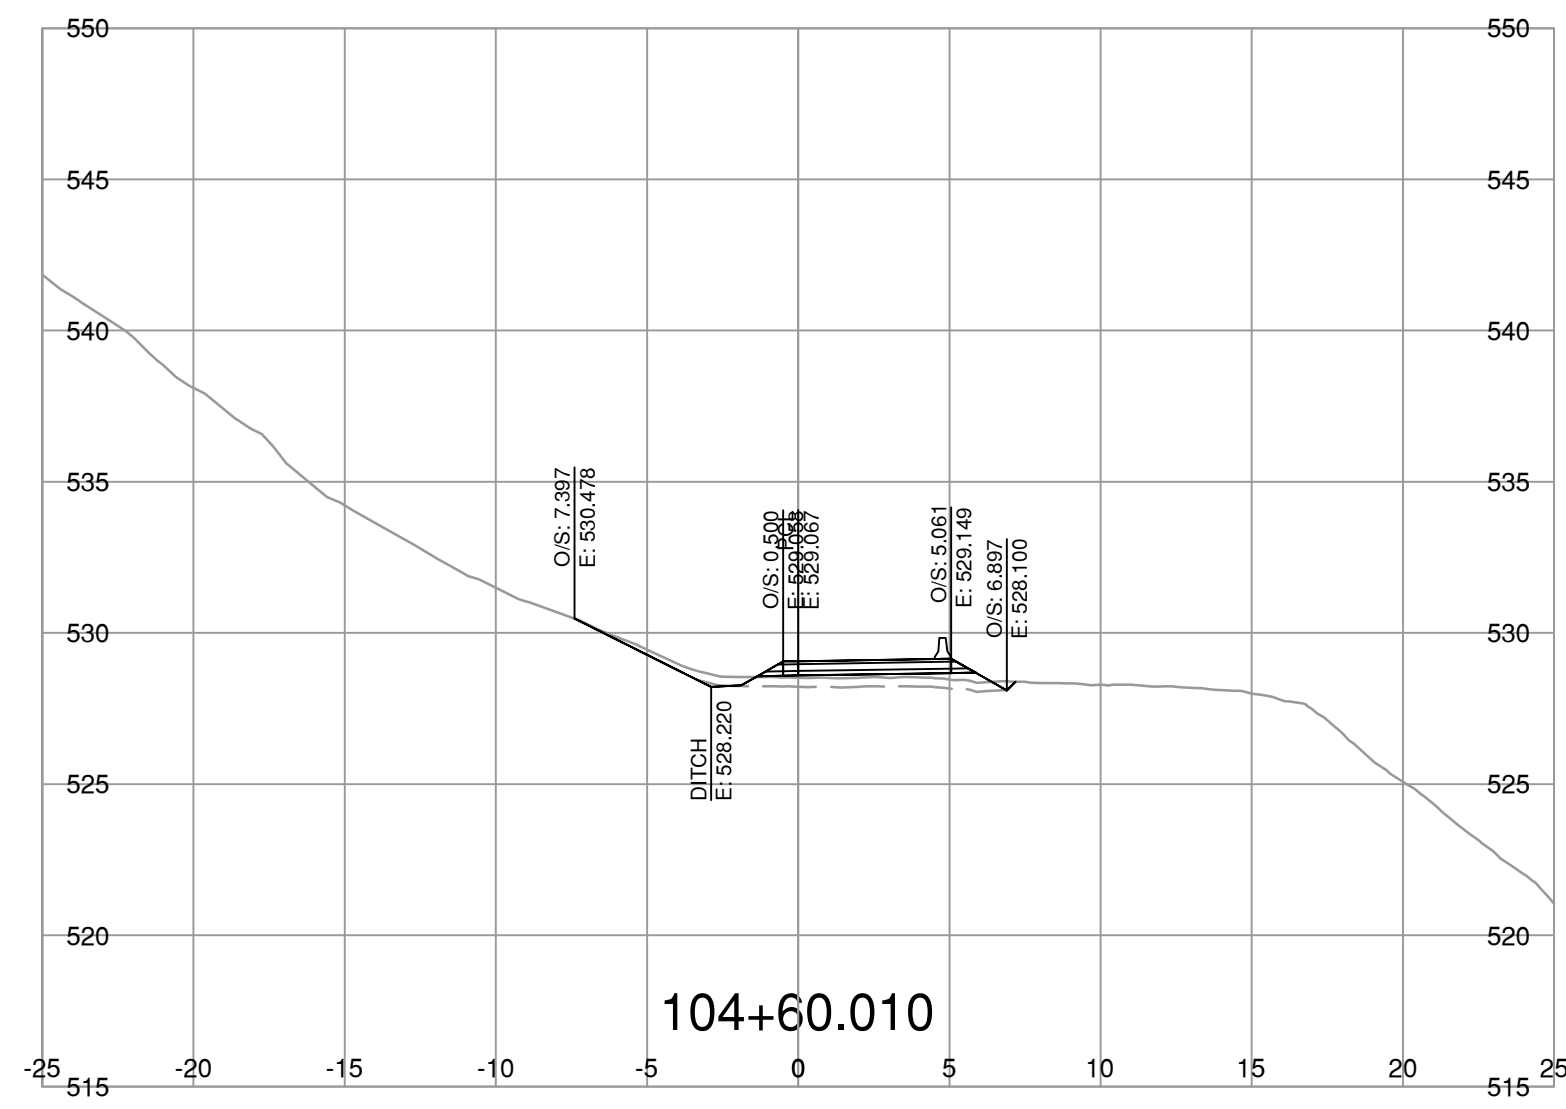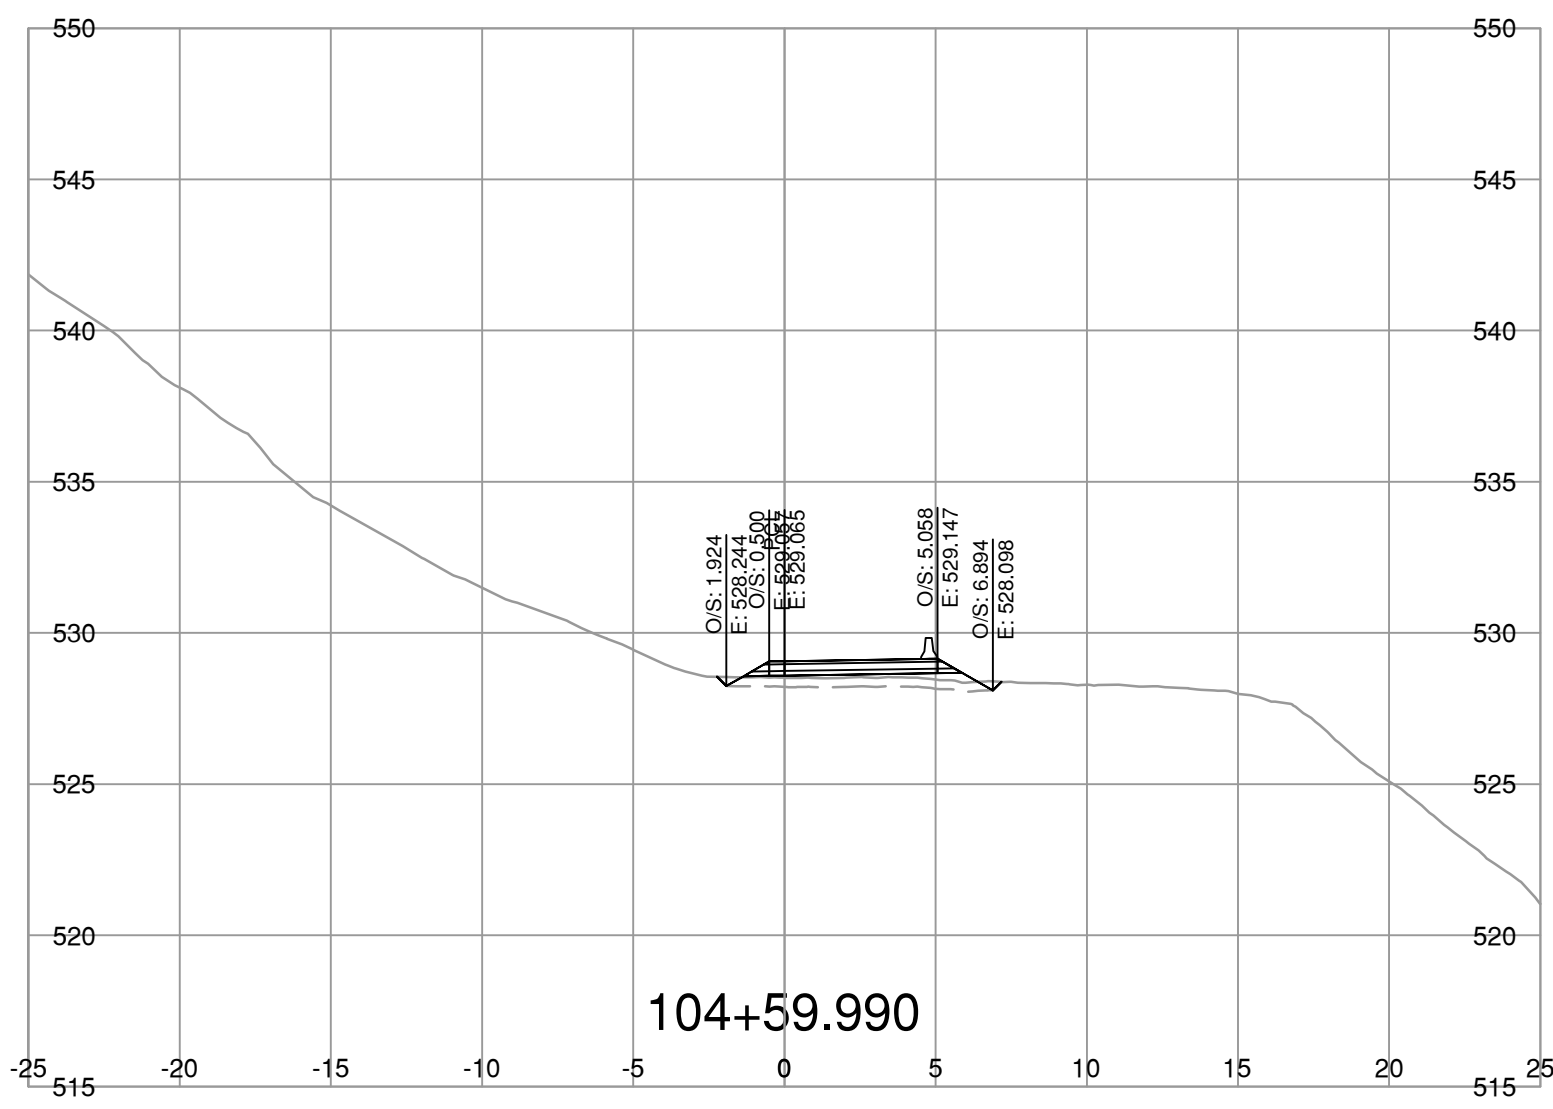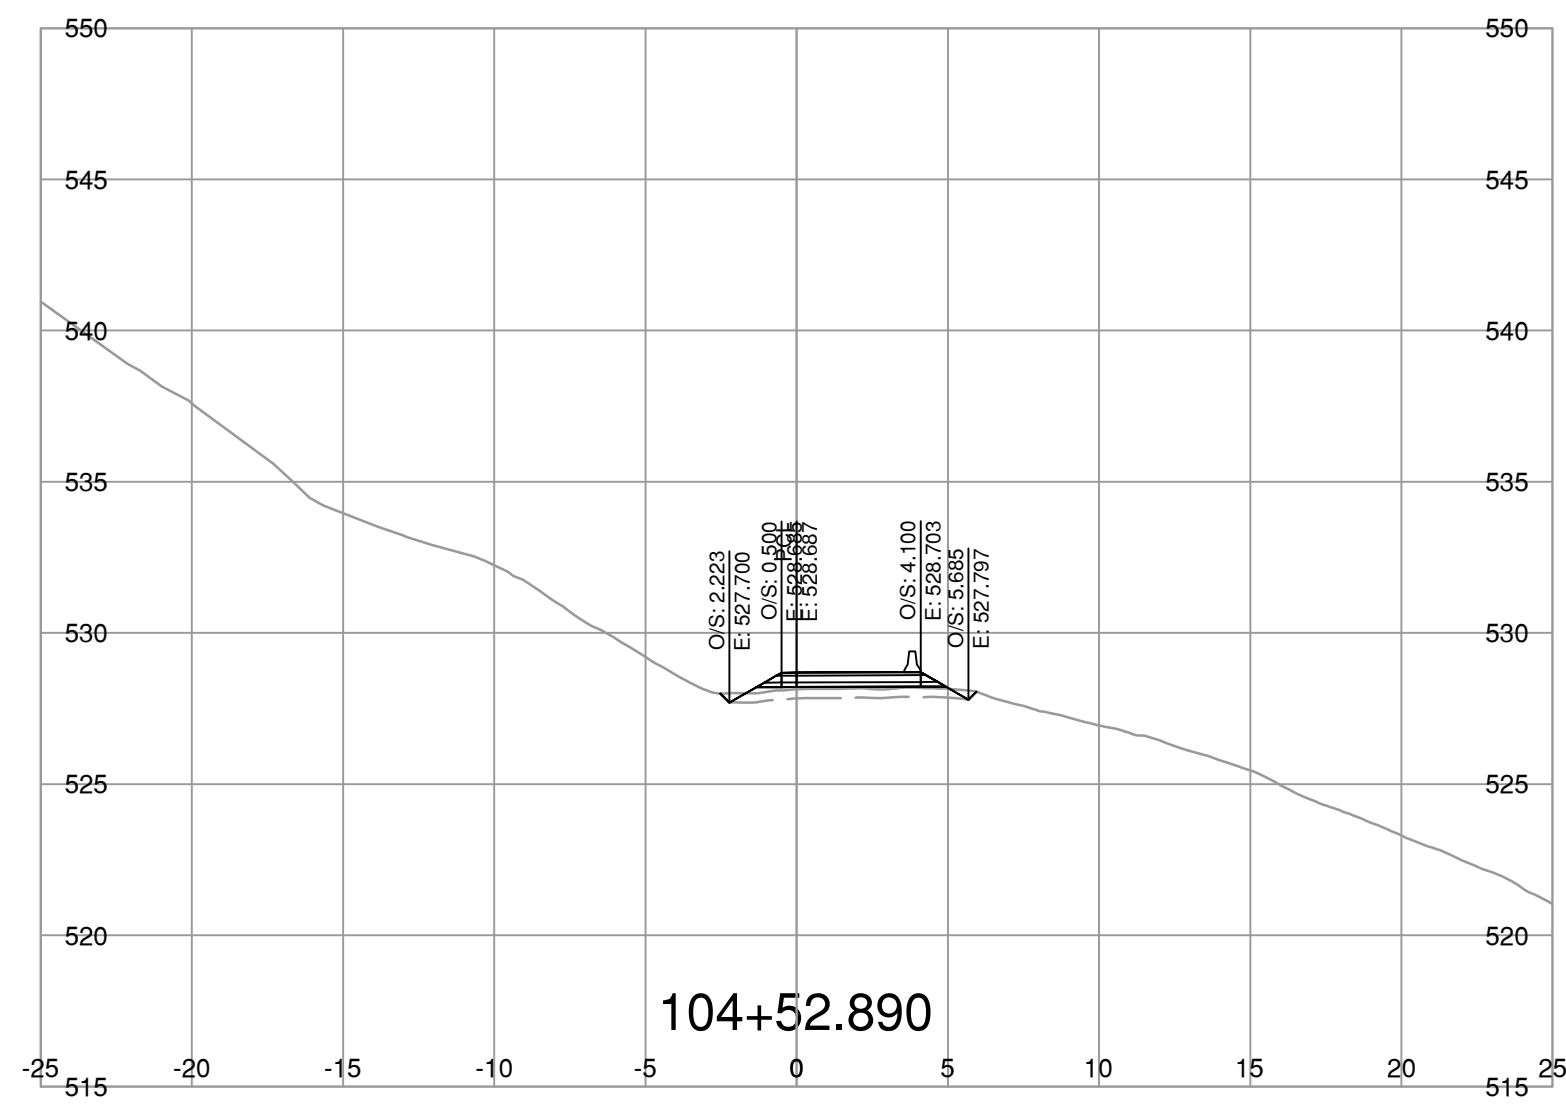

NOTE: STRIPPING REMOVAL APPLIES ONLY TO THE AREA BETWEEN SLOPE STAKE LINES (TOES & TOP OF CUT) OF PROPOSED ROADWAY TEMPLATE

FOR REFERENCE ONLY

**BINNIE**  
The people behind your infrastructure.

R.F. BINNIE & ASSOCIATES LTD.  
300 - 4940 Canada Way,  
Burnaby, BC V5G 4K6  
TEL 604 420 1721  
BINNIE.com

SCALE 0 2 1:250 12m

CAD FILENAME SECT-4-100A8.DWG  
DATE 2023-07-21  
FILE NUMBER 22-0953

REV	DATE	REVISIONS	SIGNATURE







BRITISH COLUMBIA  
MINISTRY OF TRANSPORTATION AND INFRASTRUCTURE  
SOUTH COAST REGION  
HIGHWAY ENGINEERING AND GEOMATICS

L100-LINE CROSS SECTIONS  
AURUM ROAD WASHOUT RECOVERY

**DRAFT**

DESIGNED	J.T.	DATE	AUG. 2023
QUALITY CONTROL	M.C.	DATE	AUG. 2023
QUALITY ASSURANCE	A.R.	DATE	AUG. 2023
DRAWN	J.T./V.L.	DATE	AUG. 2023
PROJECT NUMBER	REG	DRAWING NUMBER	REV
14137-0000	1	R1-1073-L100XS-15	



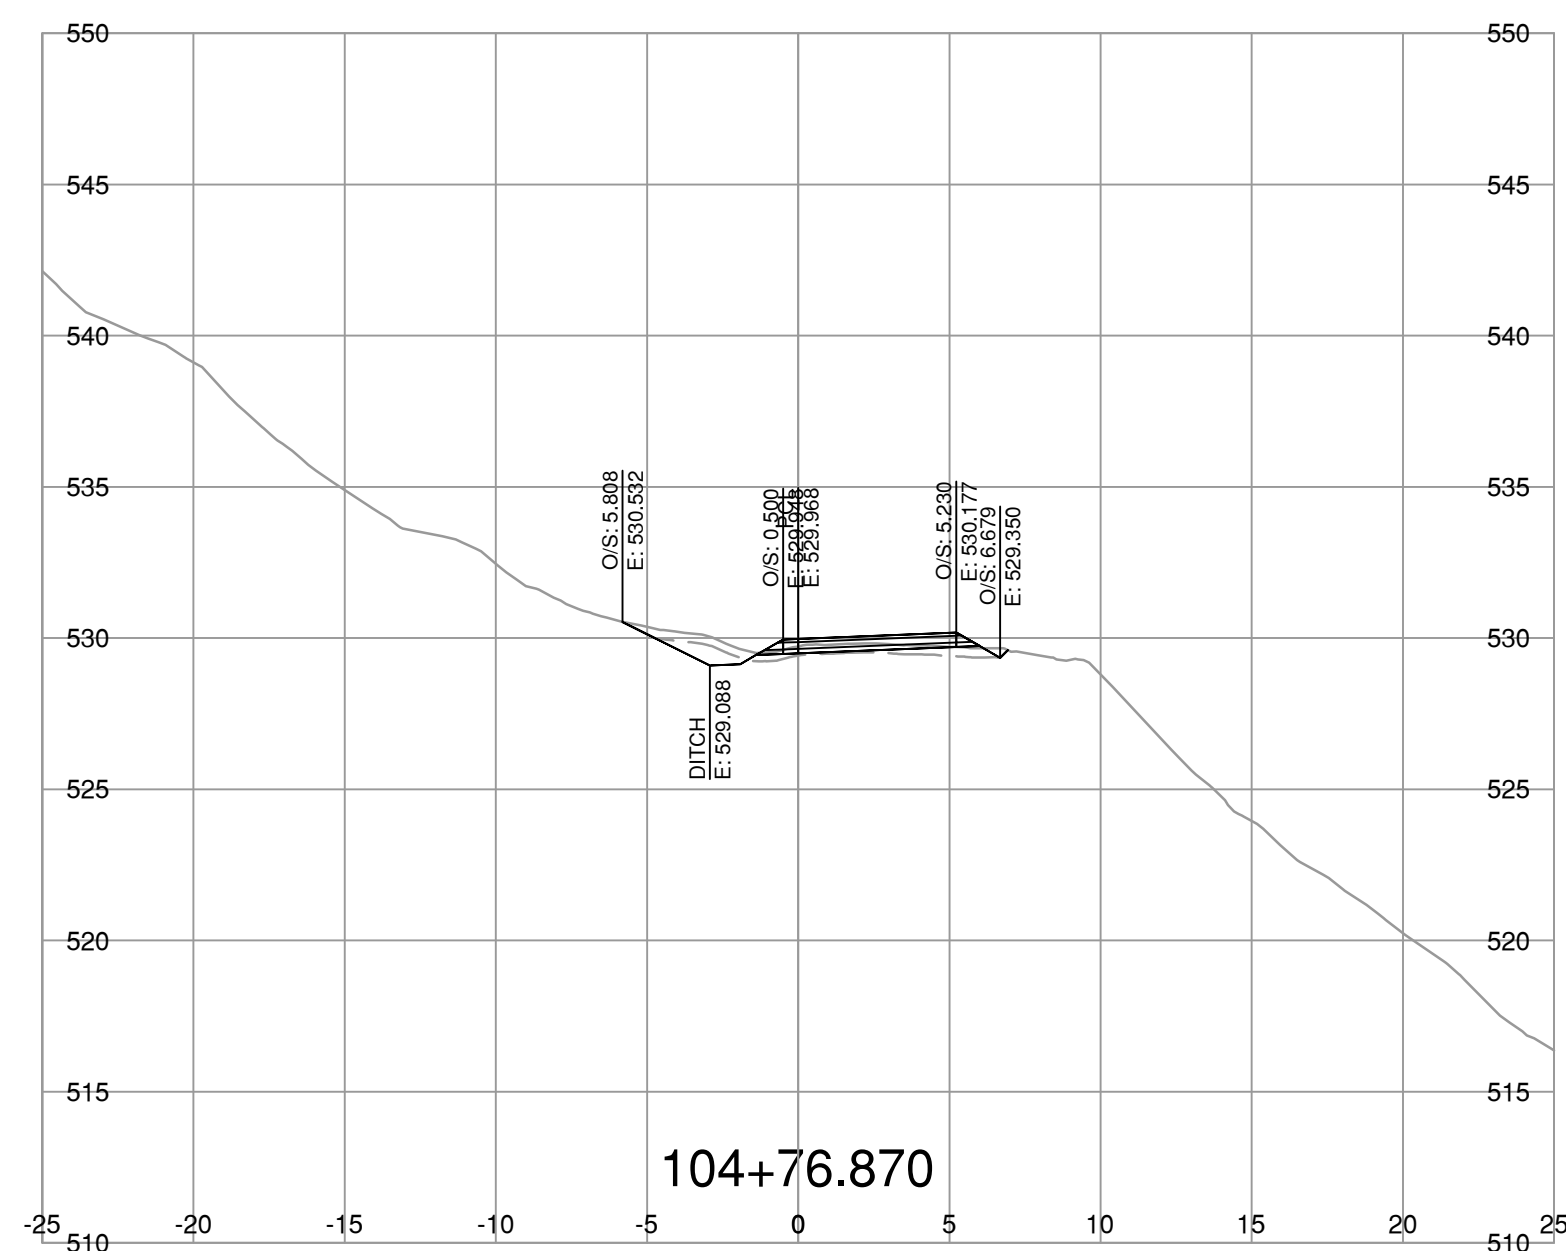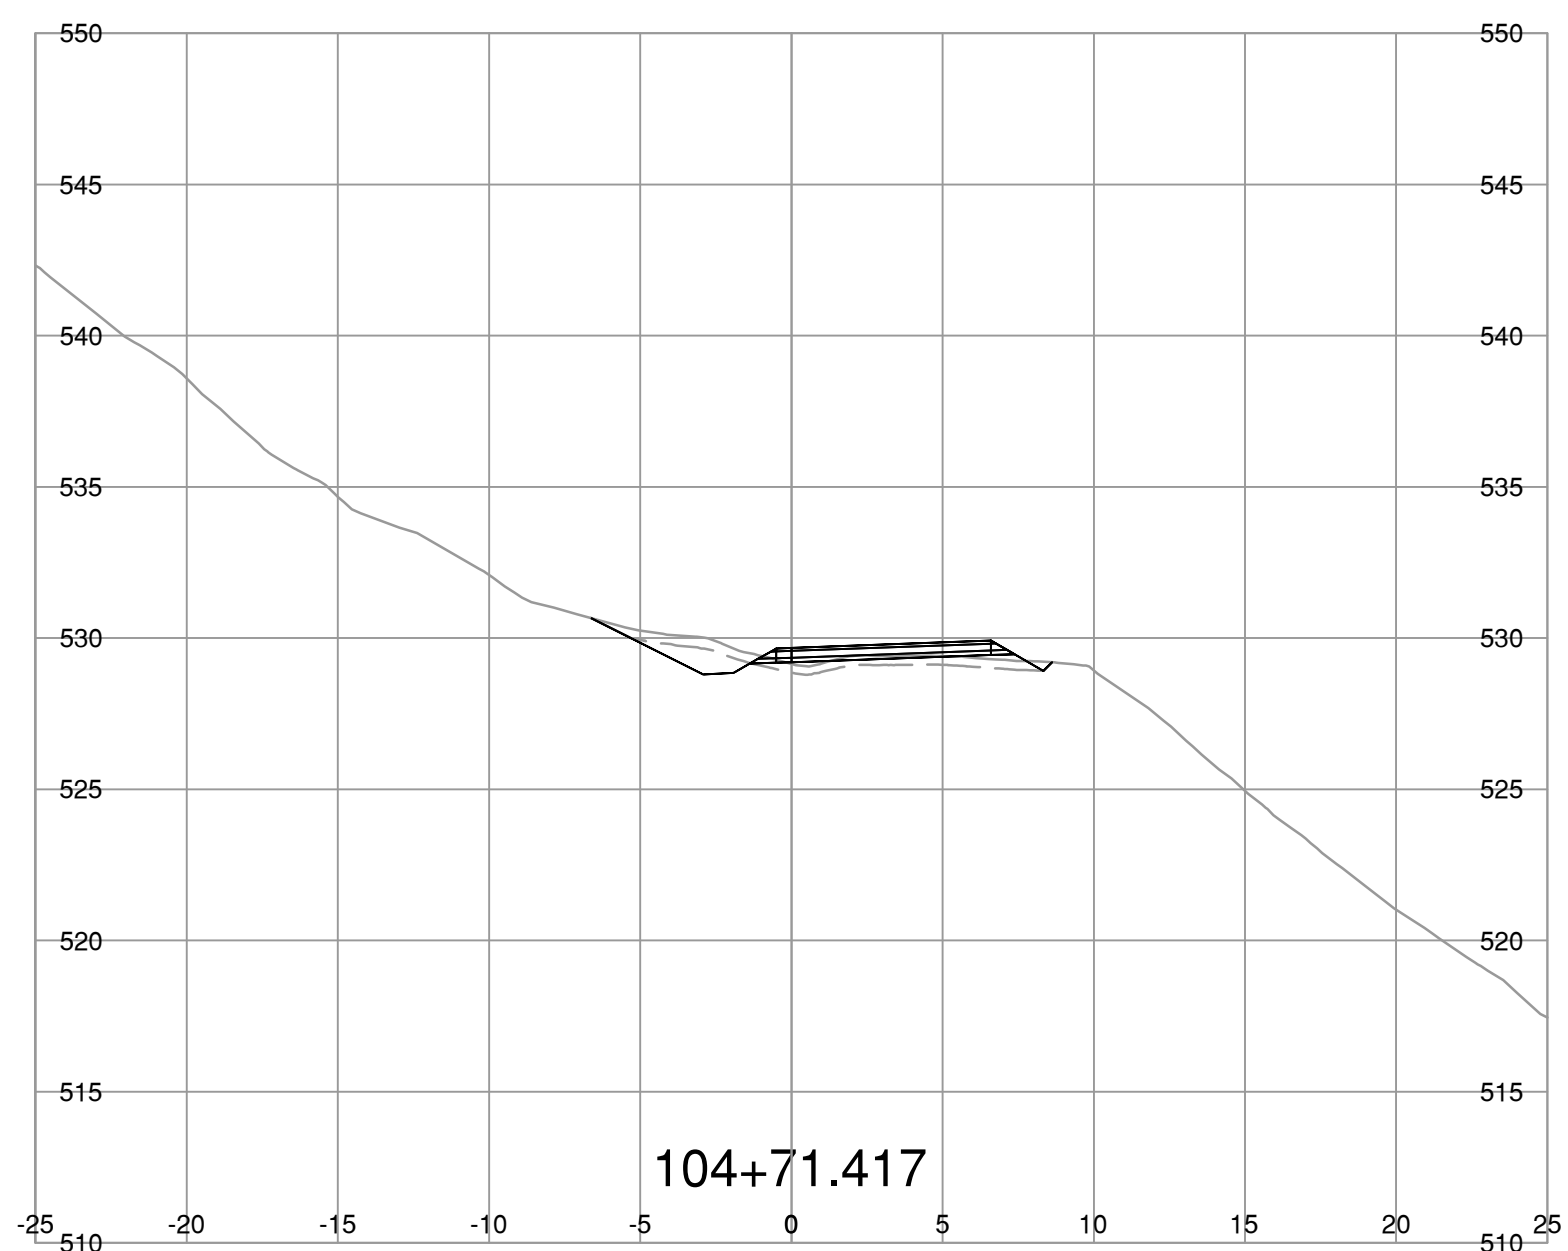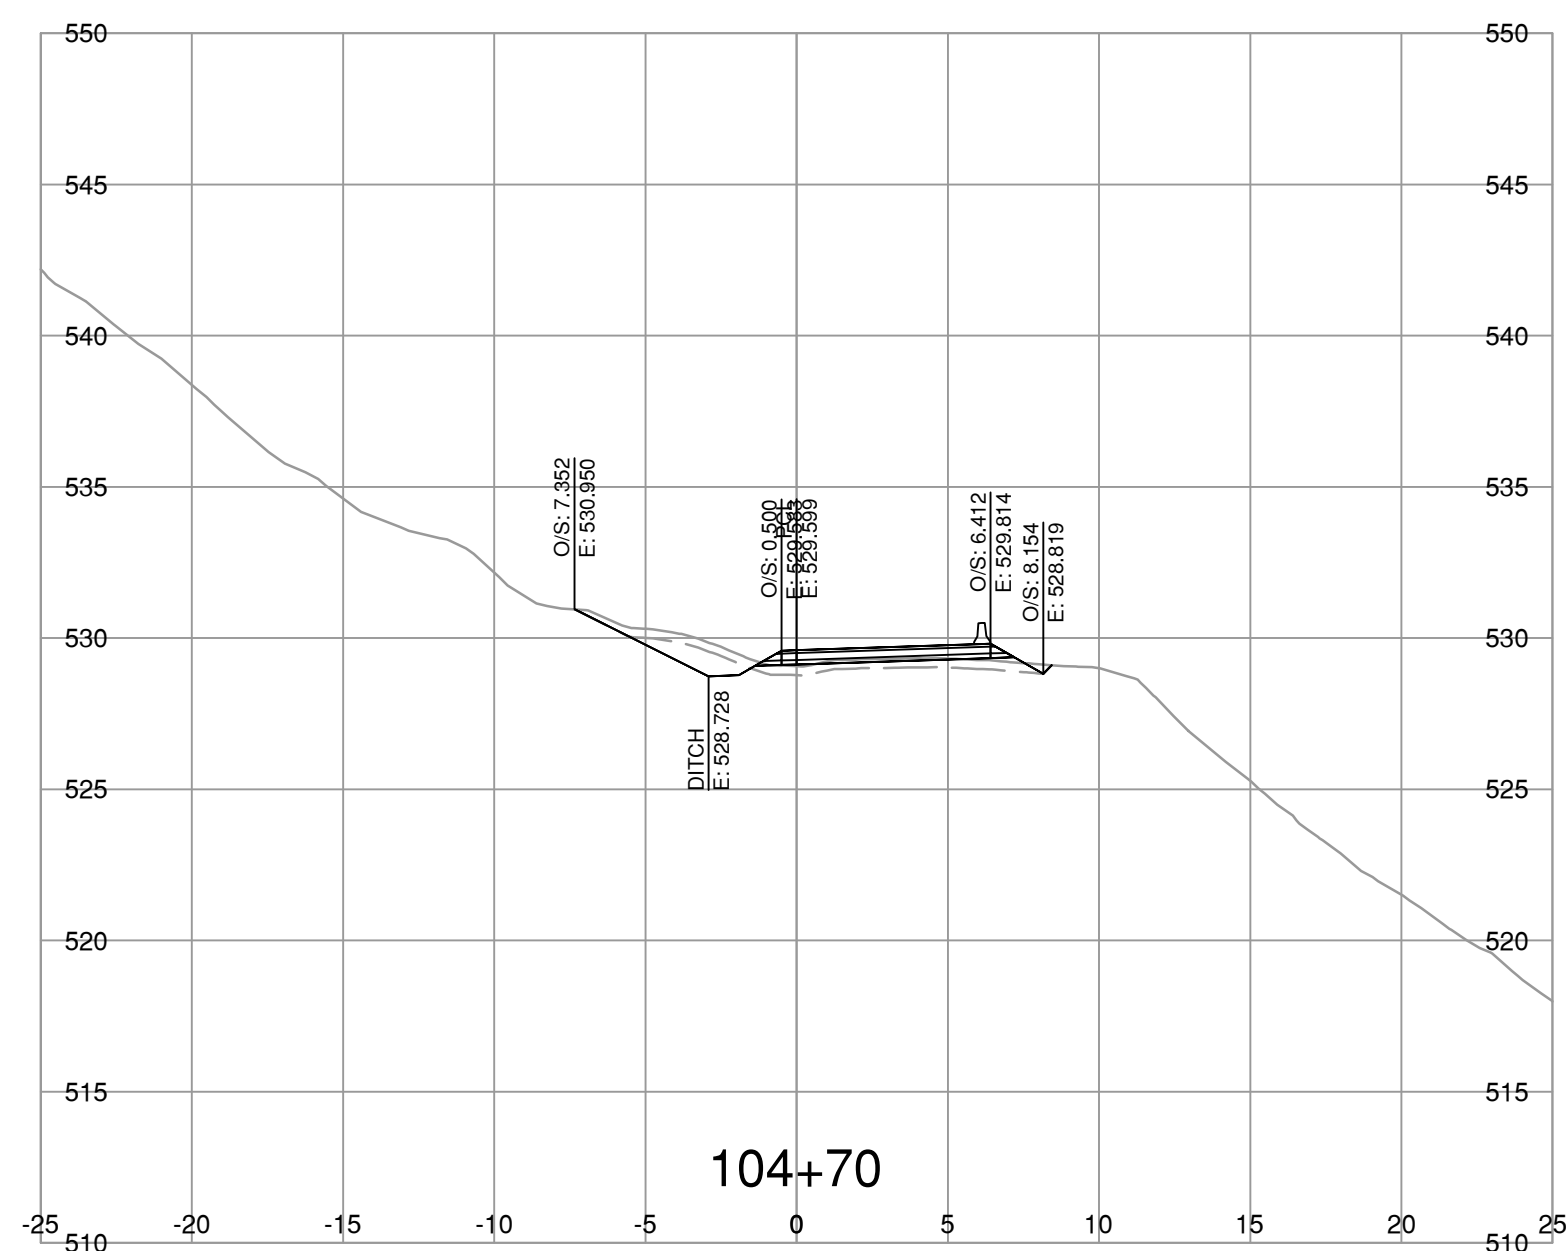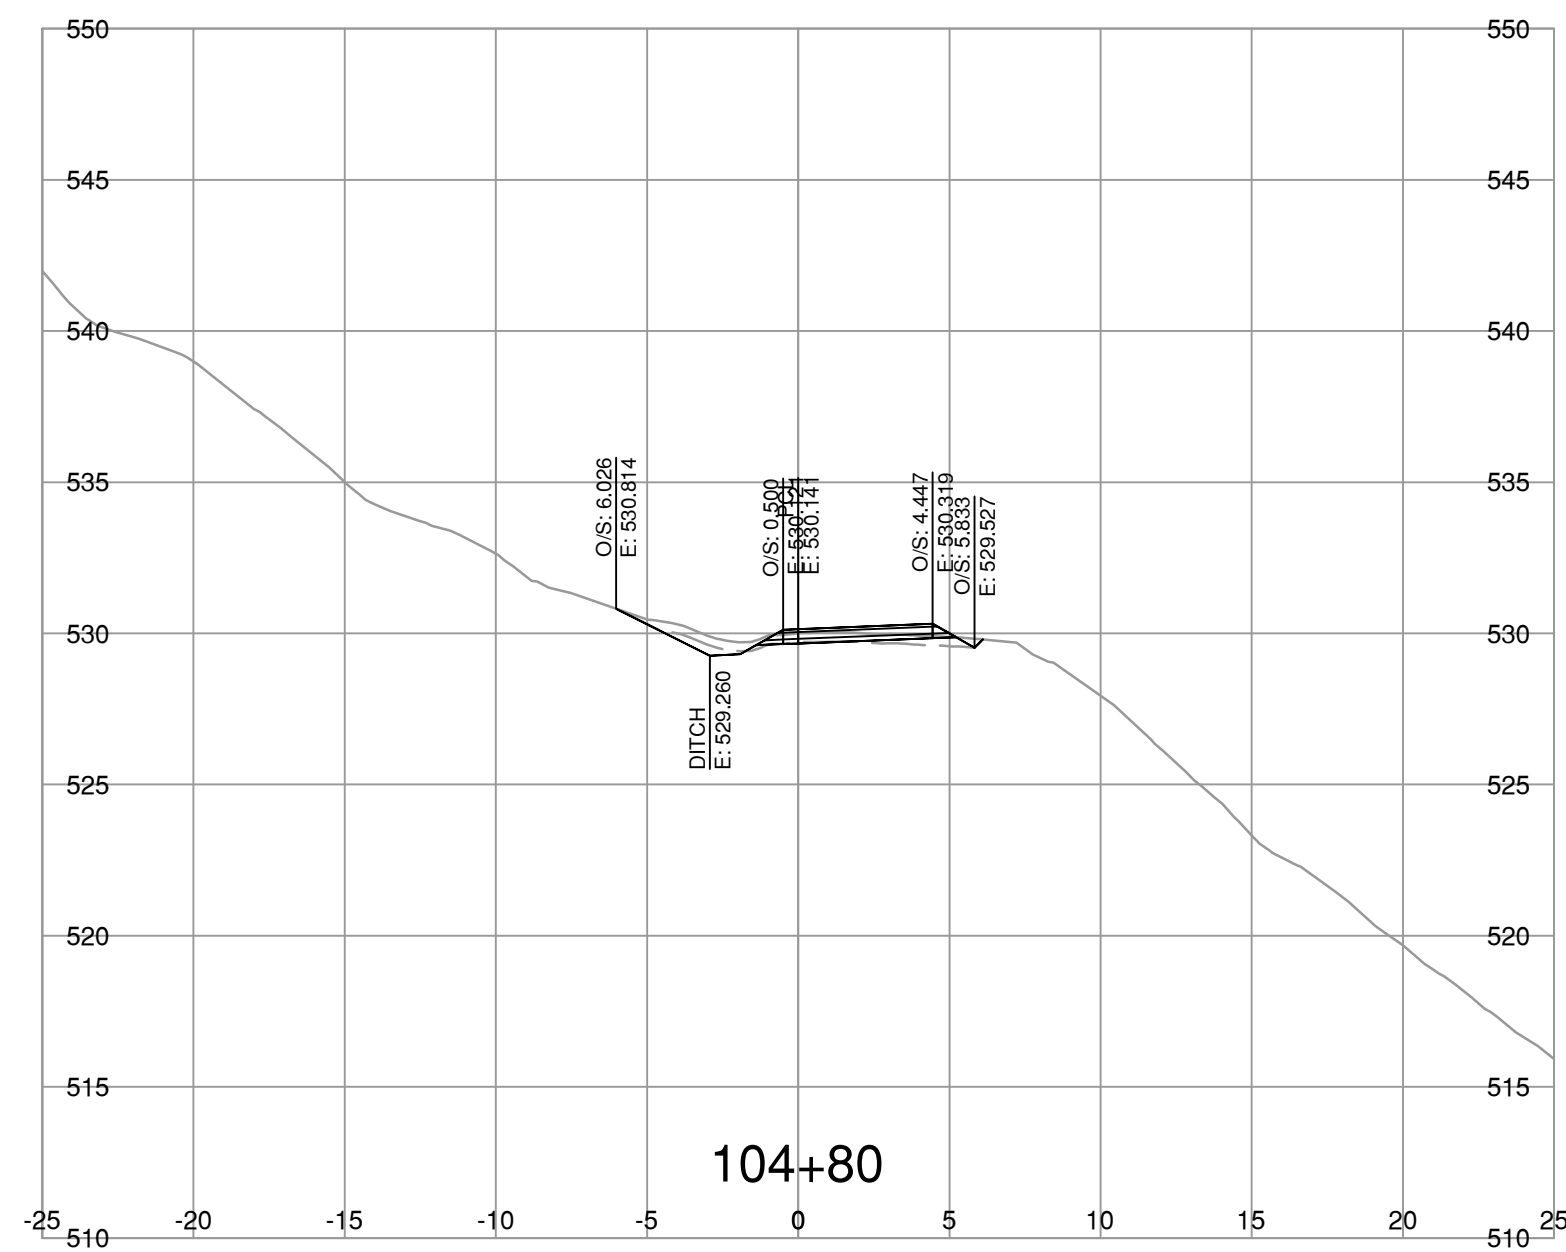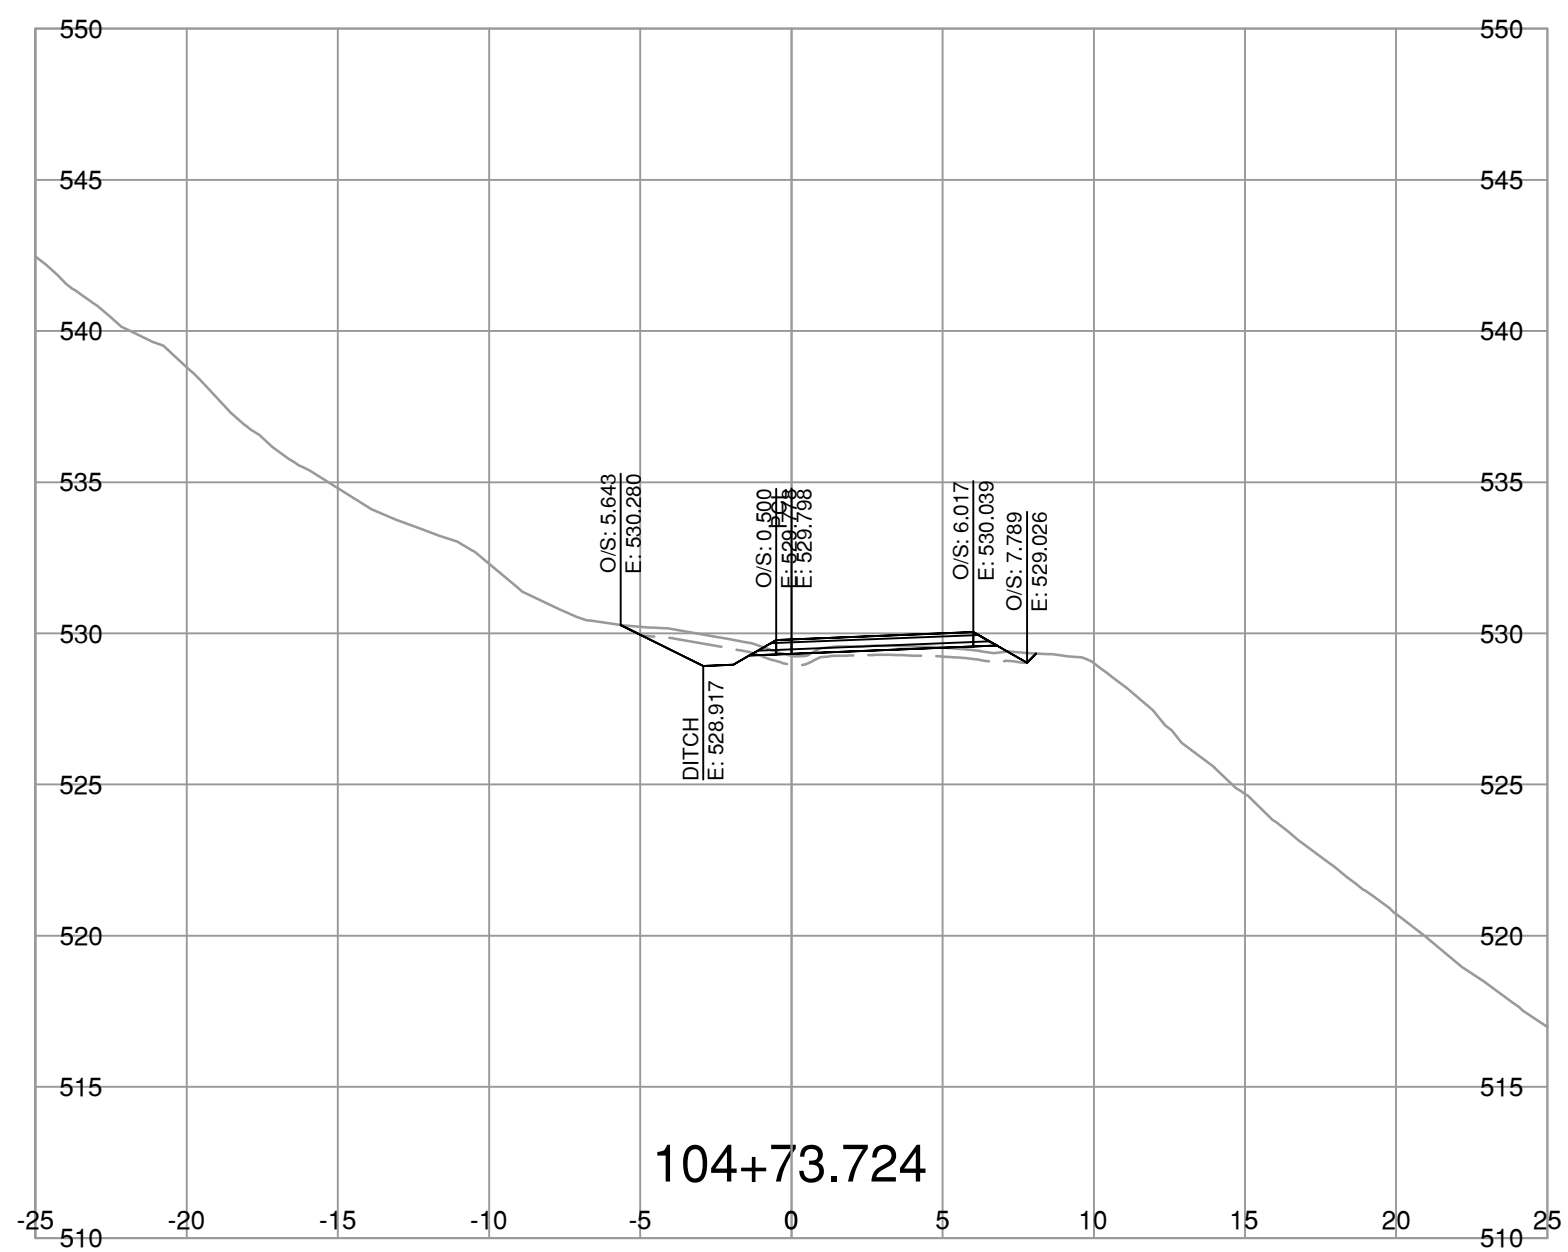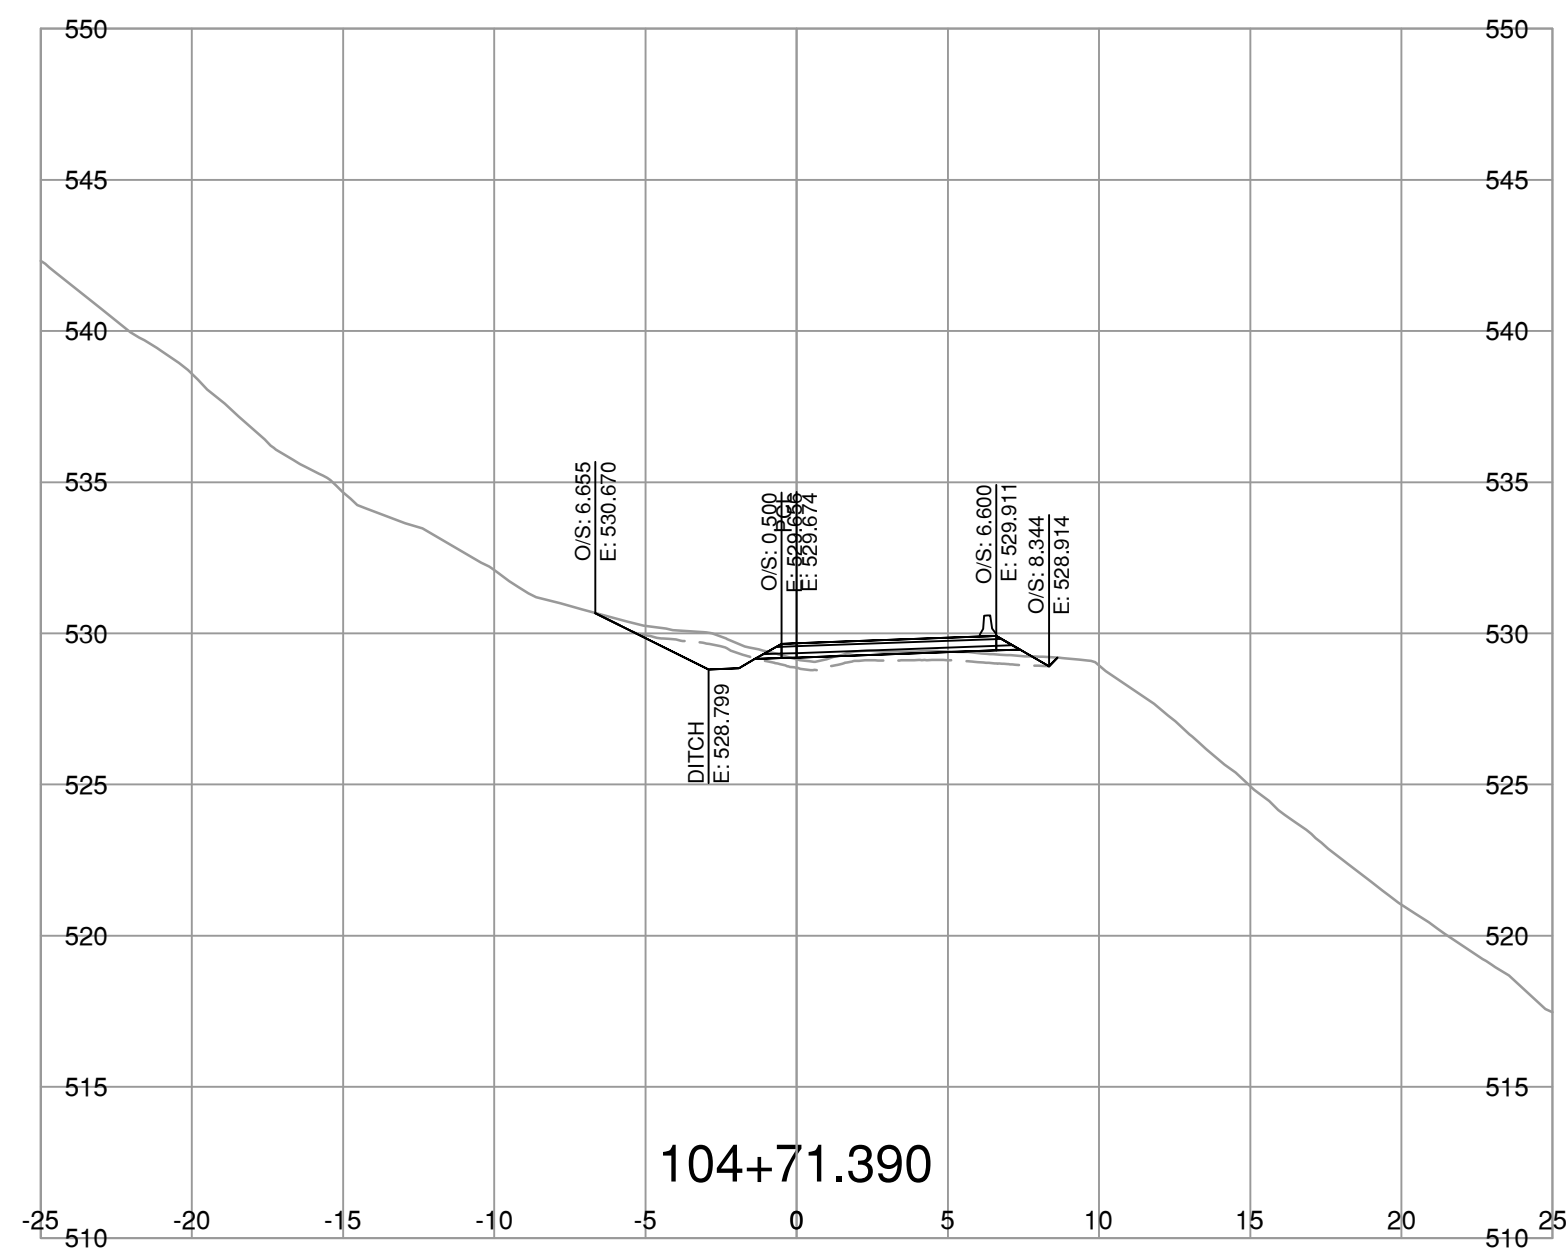

NOTE: STRIPPING REMOVAL APPLIES ONLY TO THE AREA BETWEEN SLOPE STAKE LINES (TOES & TOP OF CUT) OF PROPOSED ROADWAY TEMPLATE

FOR REFERENCE ONLY

**BINNIE**  
The people behind your infrastructure.

R.F. BINNIE & ASSOCIATES LTD.  
300 - 4940 Canada Way,  
Burnaby, BC V5G 4K6  
TEL 604 420 1721  
BINNIE.com

SCALE 0 2 1:250 12m

CAD FILENAME SECT-4-100A8.DWG  
DATE 2023-07-21  
FILE NUMBER 22-0953







REV	DATE	REVISIONS	SIGNATURE

BRITISH COLUMBIA  
MINISTRY OF TRANSPORTATION AND INFRASTRUCTURE  
SOUTH COAST REGION  
HIGHWAY ENGINEERING AND GEOMATICS

L100-LINE CROSS SECTIONS  
AURUM ROAD WASHOUT RECOVERY

**DRAFT**

DESIGNED	J.T.	DATE	AUG. 2023
QUALITY CONTROL	M.C.	DATE	AUG. 2023
QUALITY ASSURANCE	A.R.	DATE	AUG. 2023
DRAWN	J.T./V.L.	DATE	AUG. 2023
PROJECT NUMBER	REG	DRAWING NUMBER	REV
14137-0000	1	R1-1073-L100XS-16	

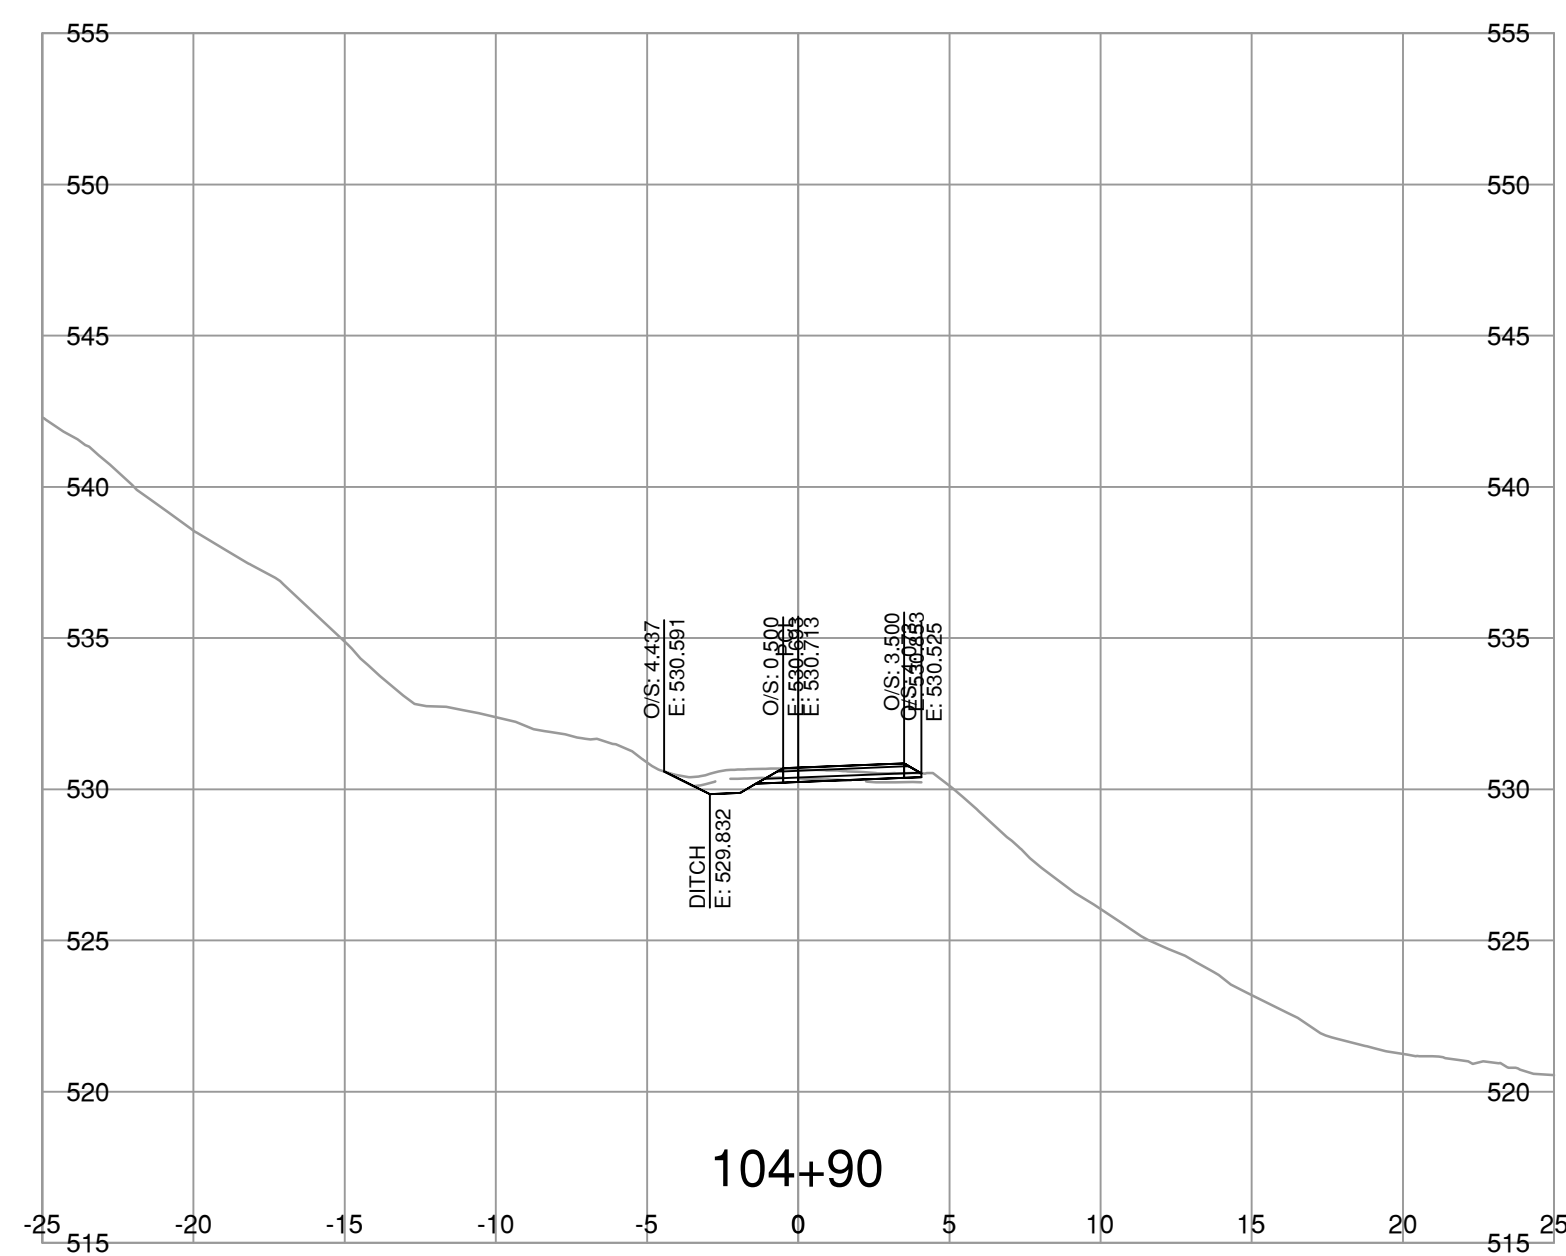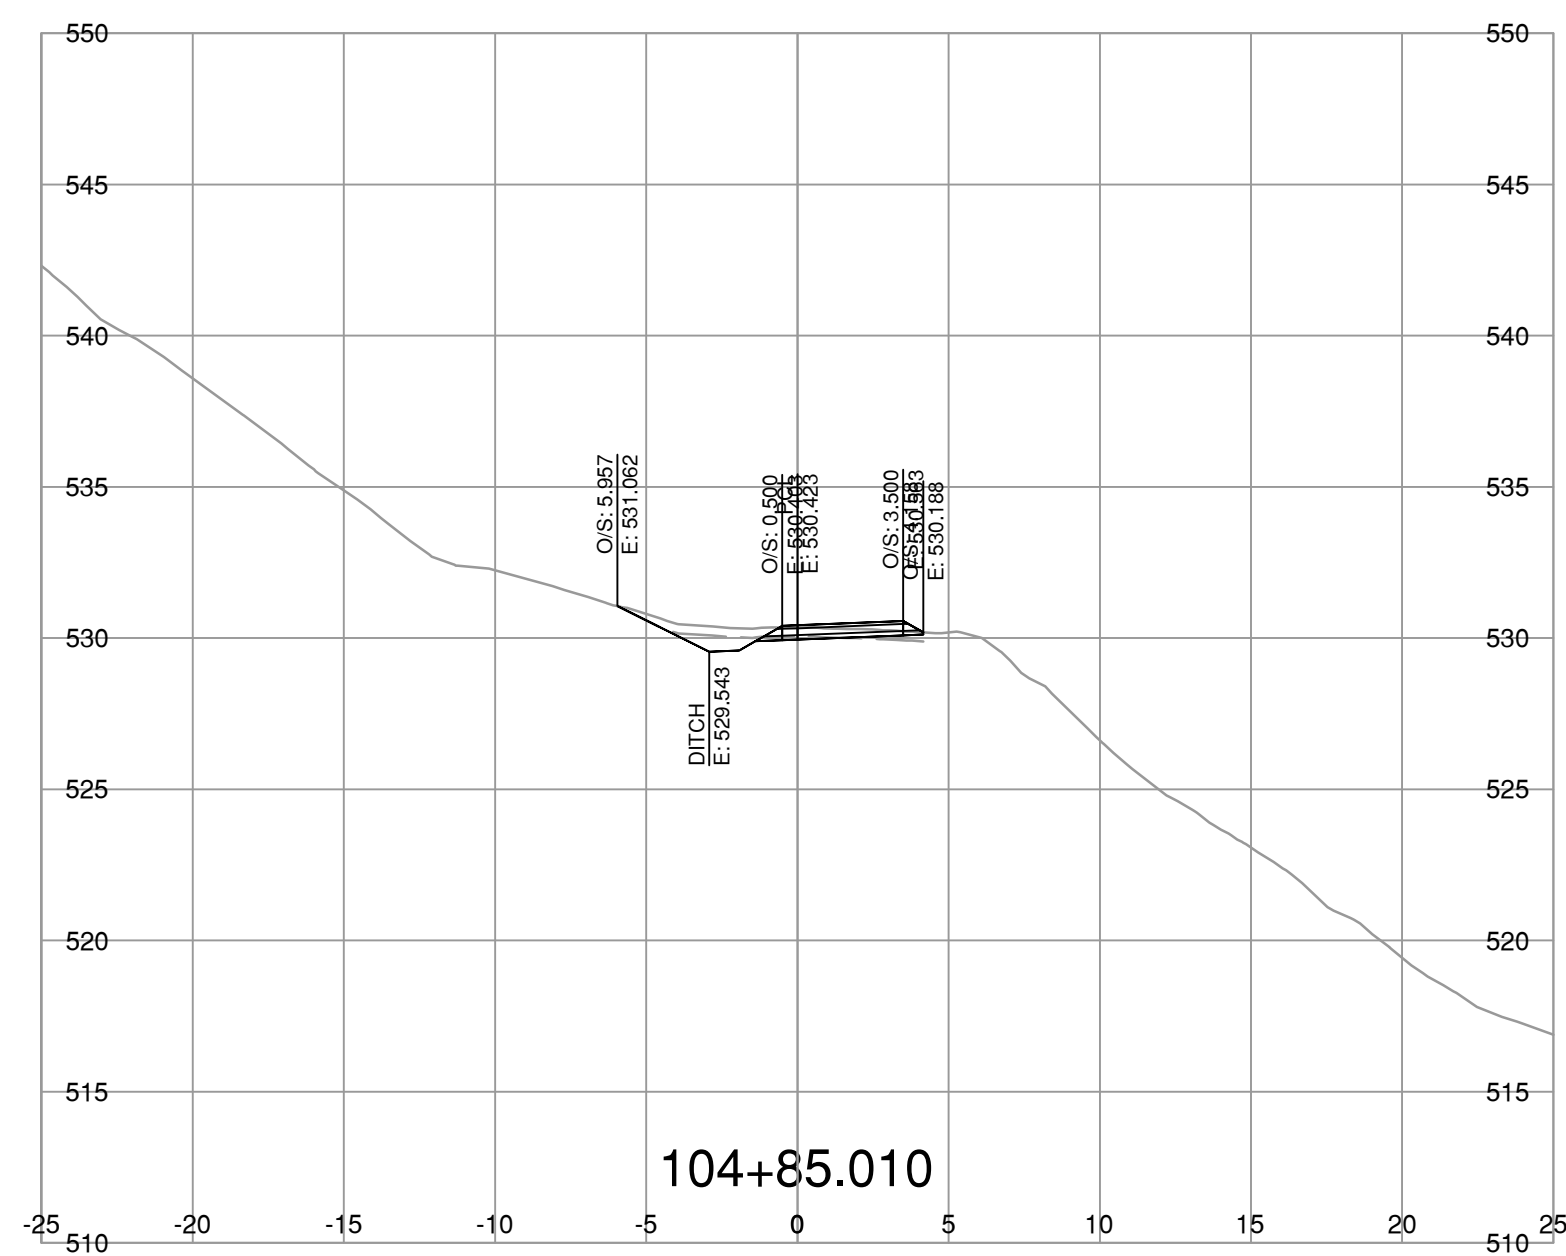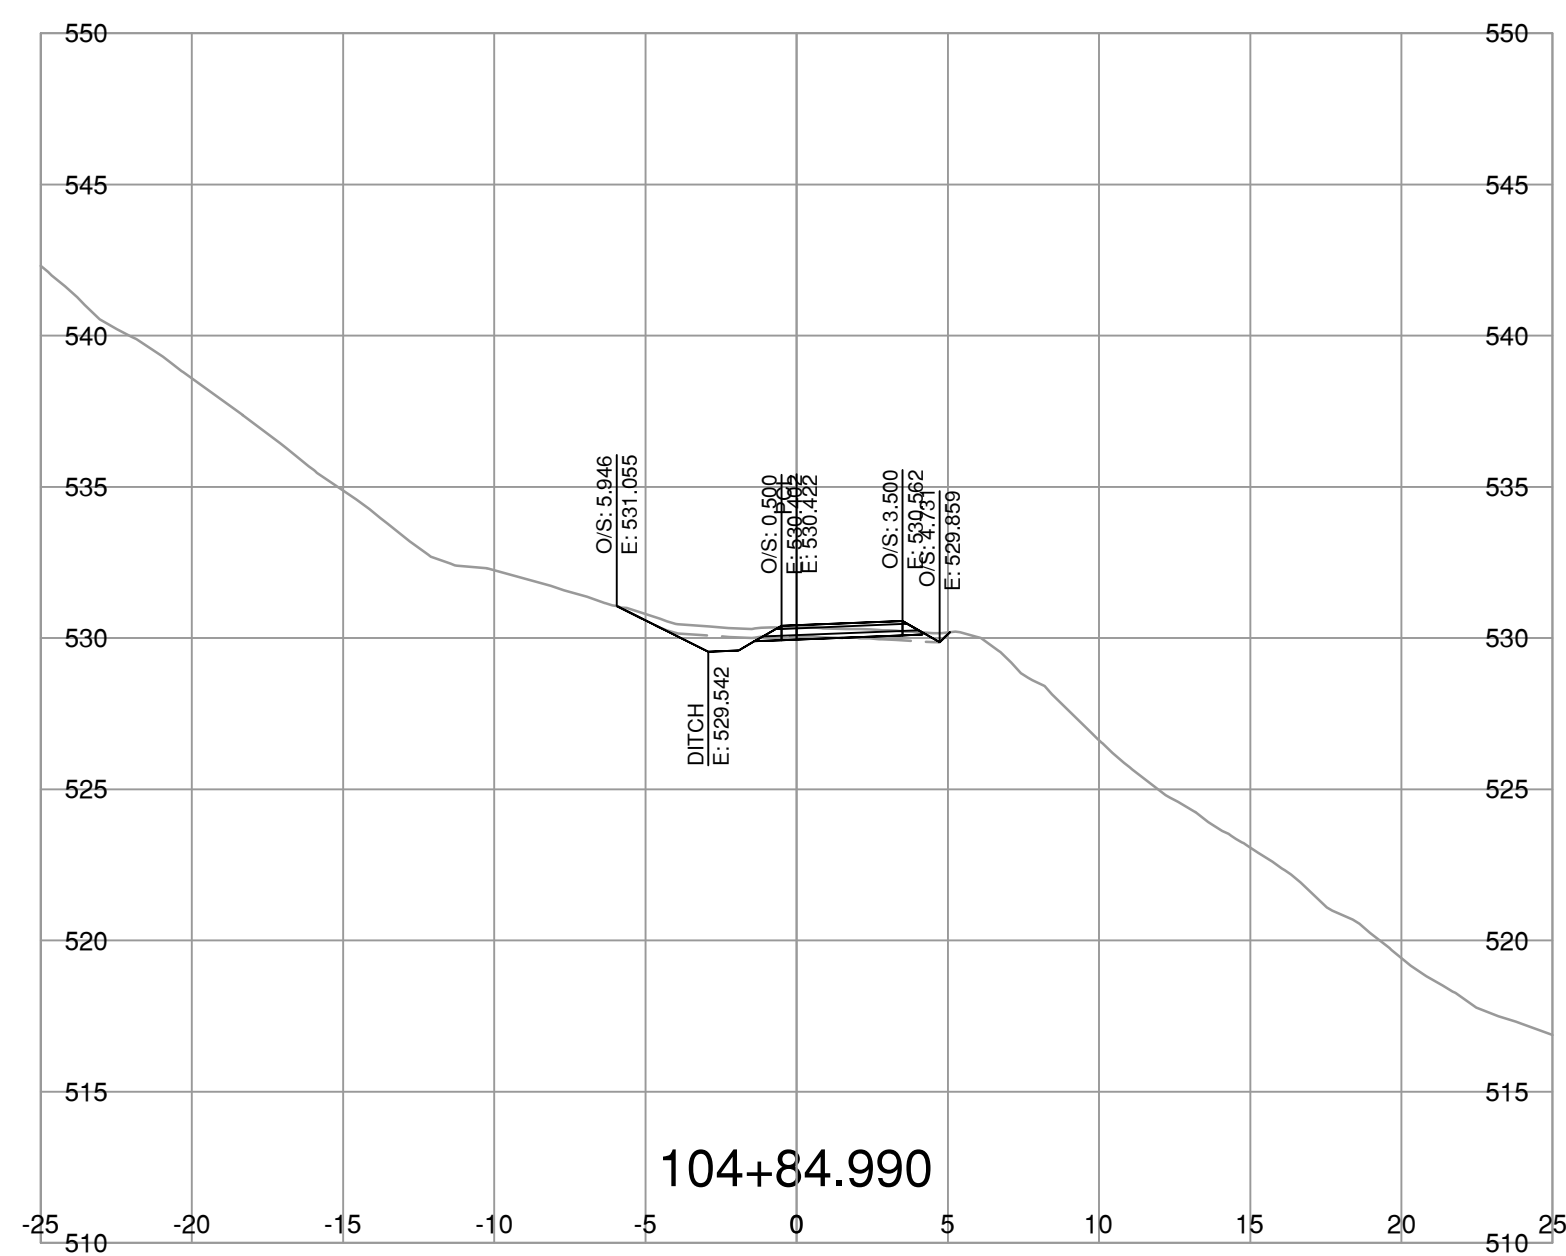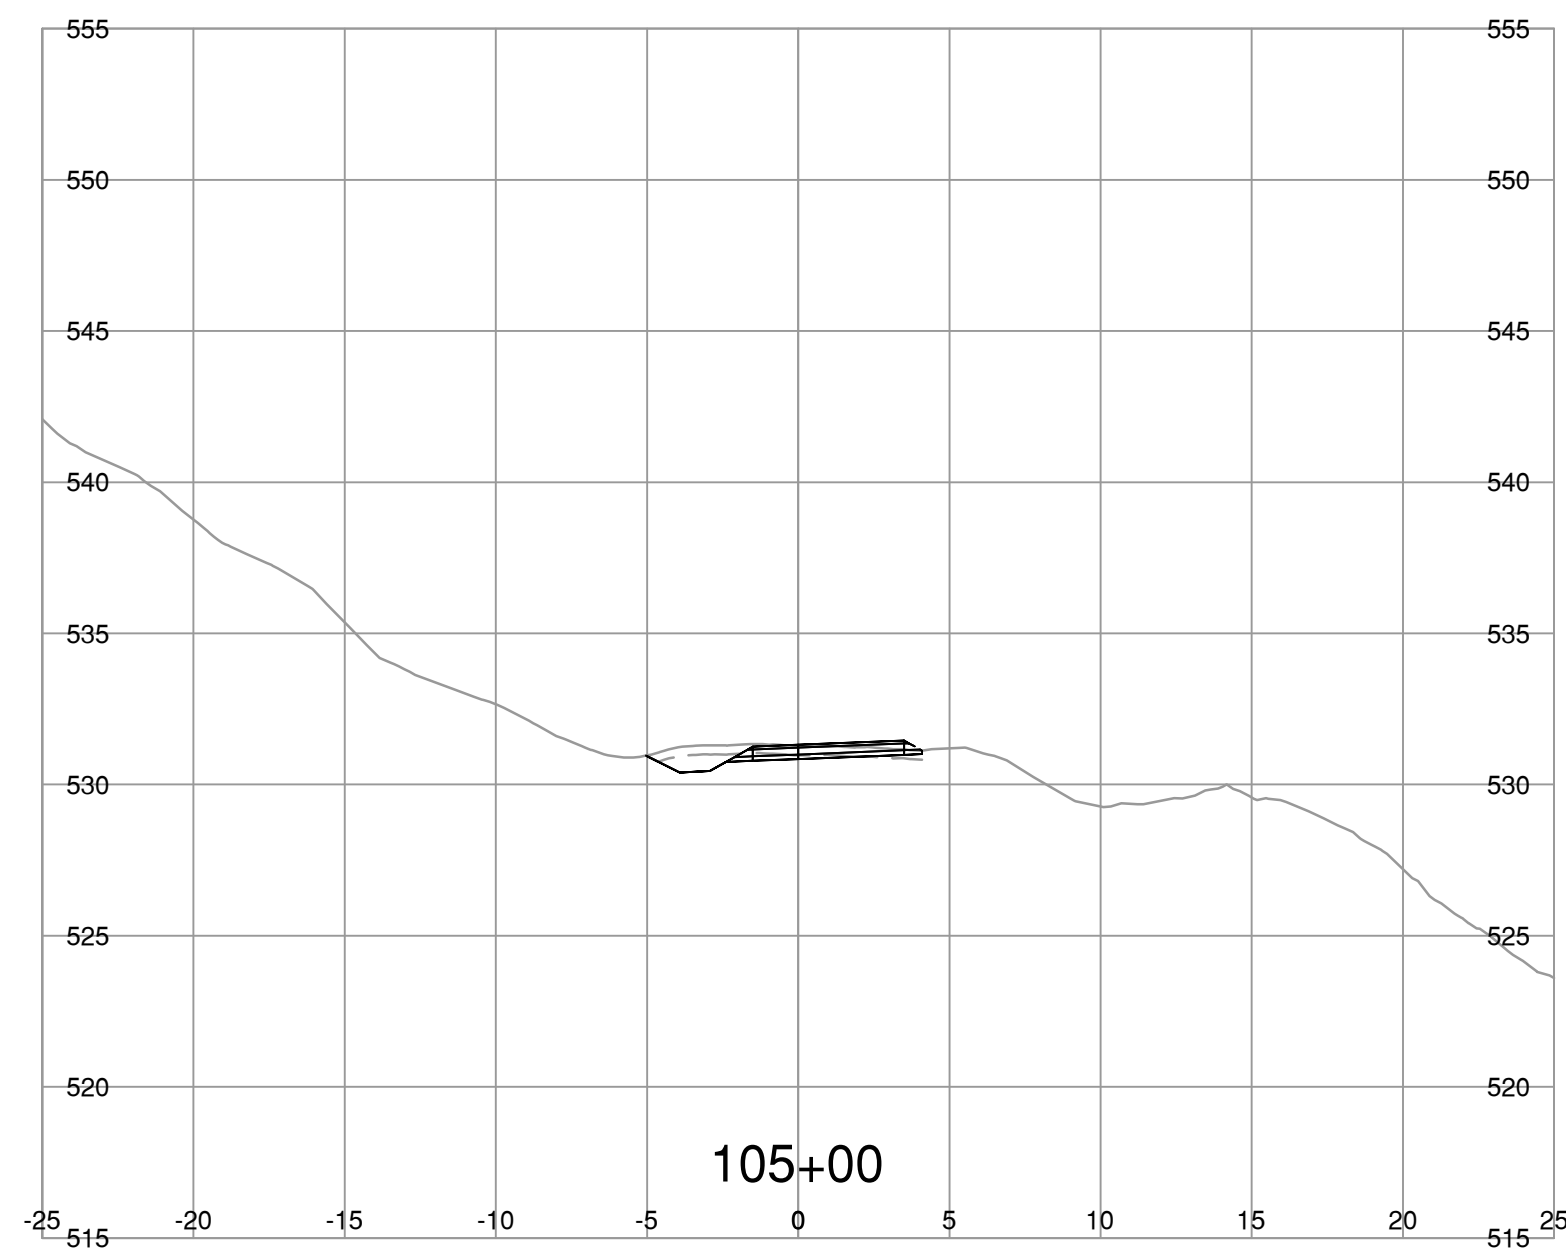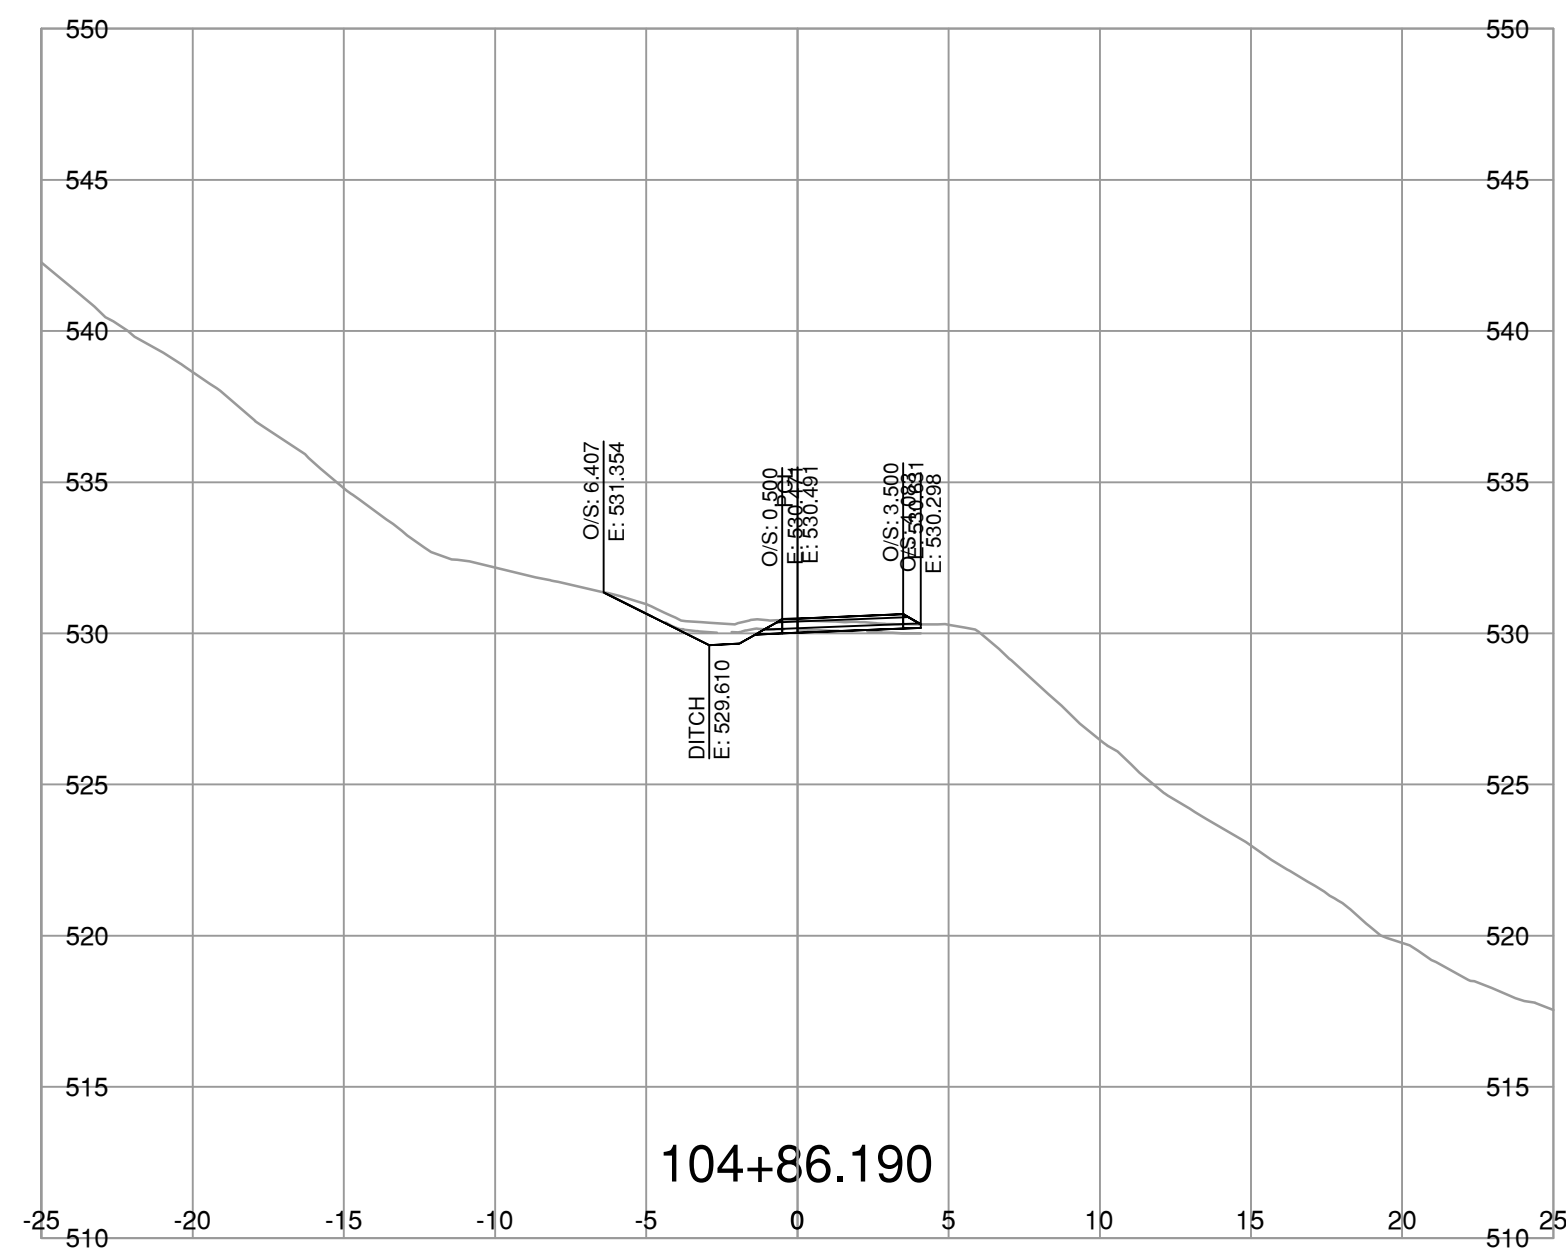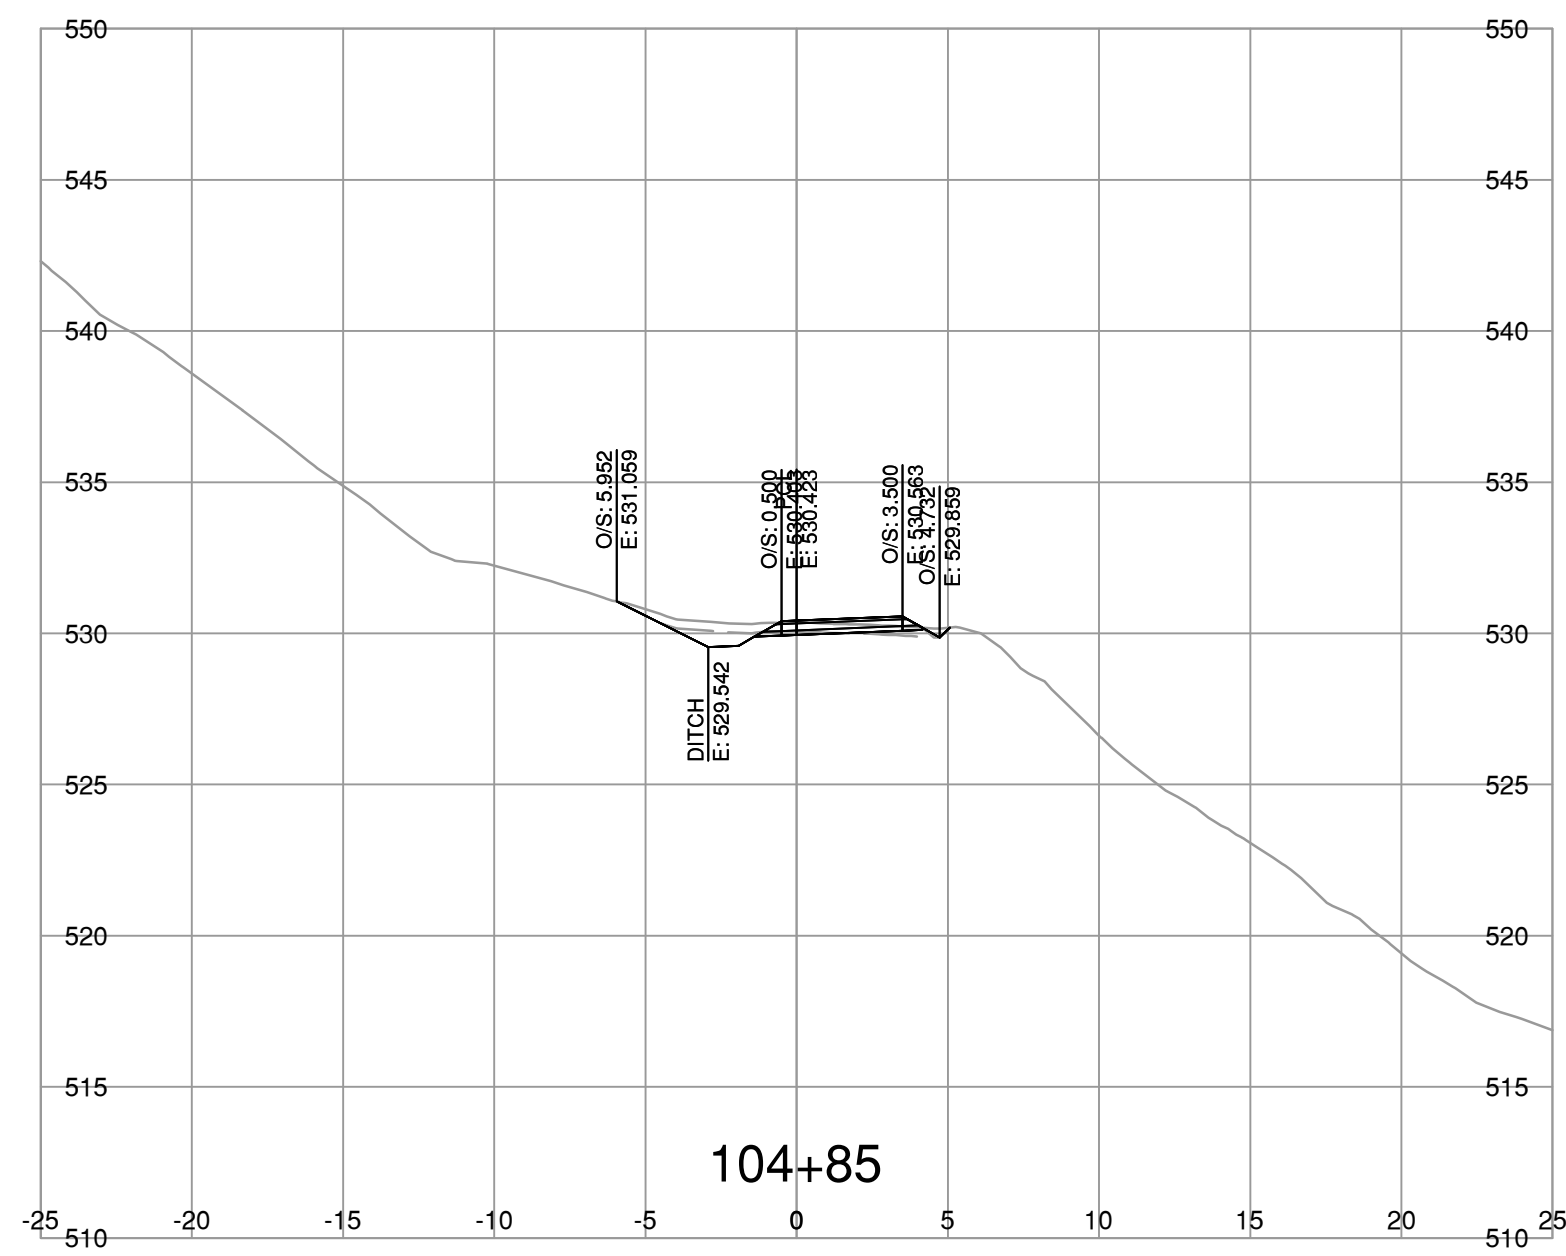

NOTE: STRIPPING REMOVAL APPLIES ONLY TO THE AREA BETWEEN SLOPE STAKE LINES (TOES & TOP OF CUT) OF PROPOSED ROADWAY TEMPLATE

FOR REFERENCE ONLY

**BINNIE**  
The people behind your infrastructure.

R.F. BINNIE & ASSOCIATES LTD.  
300 - 4940 Canada Way,  
Burnaby, BC V5G 4K6  
TEL 604 420 1721  
BINNIE.com

SCALE 0 2 1:250 12m

CAD FILENAME SECT-4-100A8.DWG  
DATE 2023-07-21  
FILE NUMBER 22-0953







REV	DATE	REVISIONS	SIGNATURE

BRITISH COLUMBIA  
MINISTRY OF TRANSPORTATION AND INFRASTRUCTURE  
SOUTH COAST REGION  
HIGHWAY ENGINEERING AND GEOMATICS

L100-LINE CROSS SECTIONS  
AURUM ROAD WASHOUT RECOVERY

**DRAFT**

DESIGNED	J.T.	DATE	AUG. 2023
QUALITY CONTROL	M.C.	DATE	AUG. 2023
QUALITY ASSURANCE	A.R.	DATE	AUG. 2023
DRAWN	J.T./V.L.	DATE	AUG. 2023
PROJECT NUMBER	REG	DRAWING NUMBER	REV
14137-0000	1	R1-1073-L100XS-17	

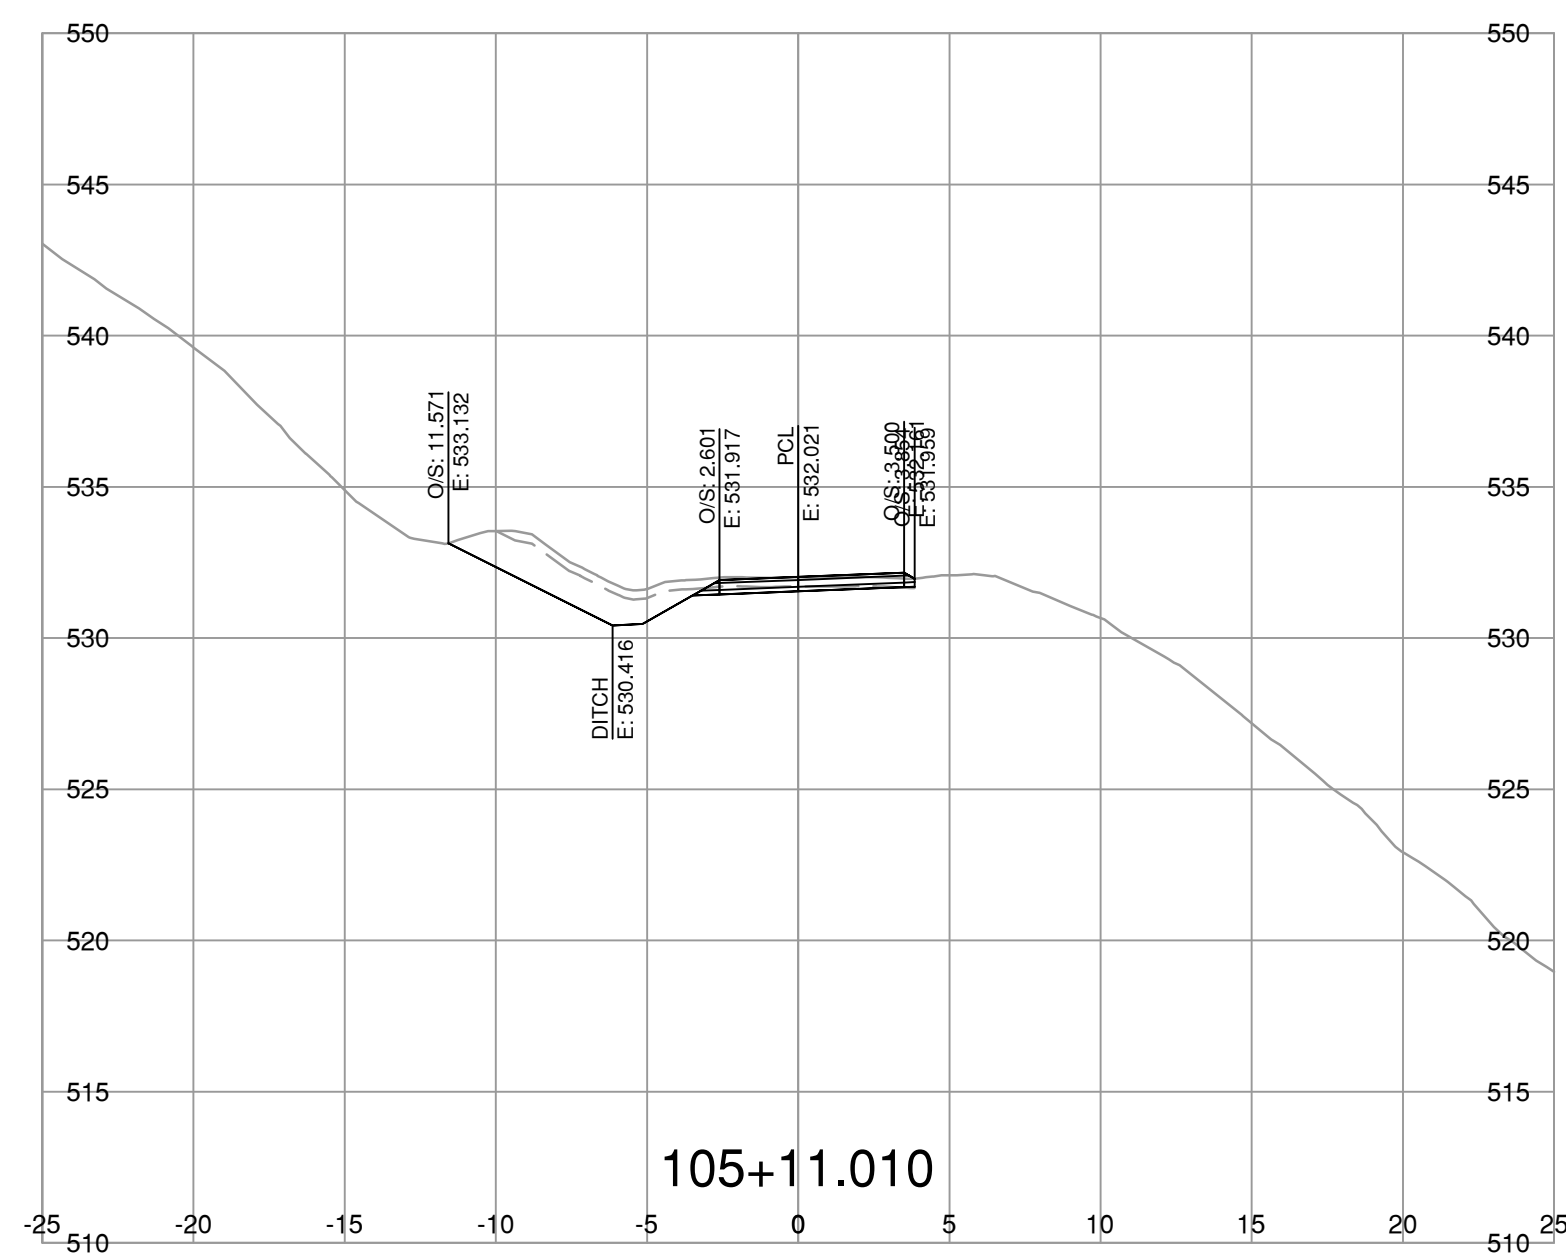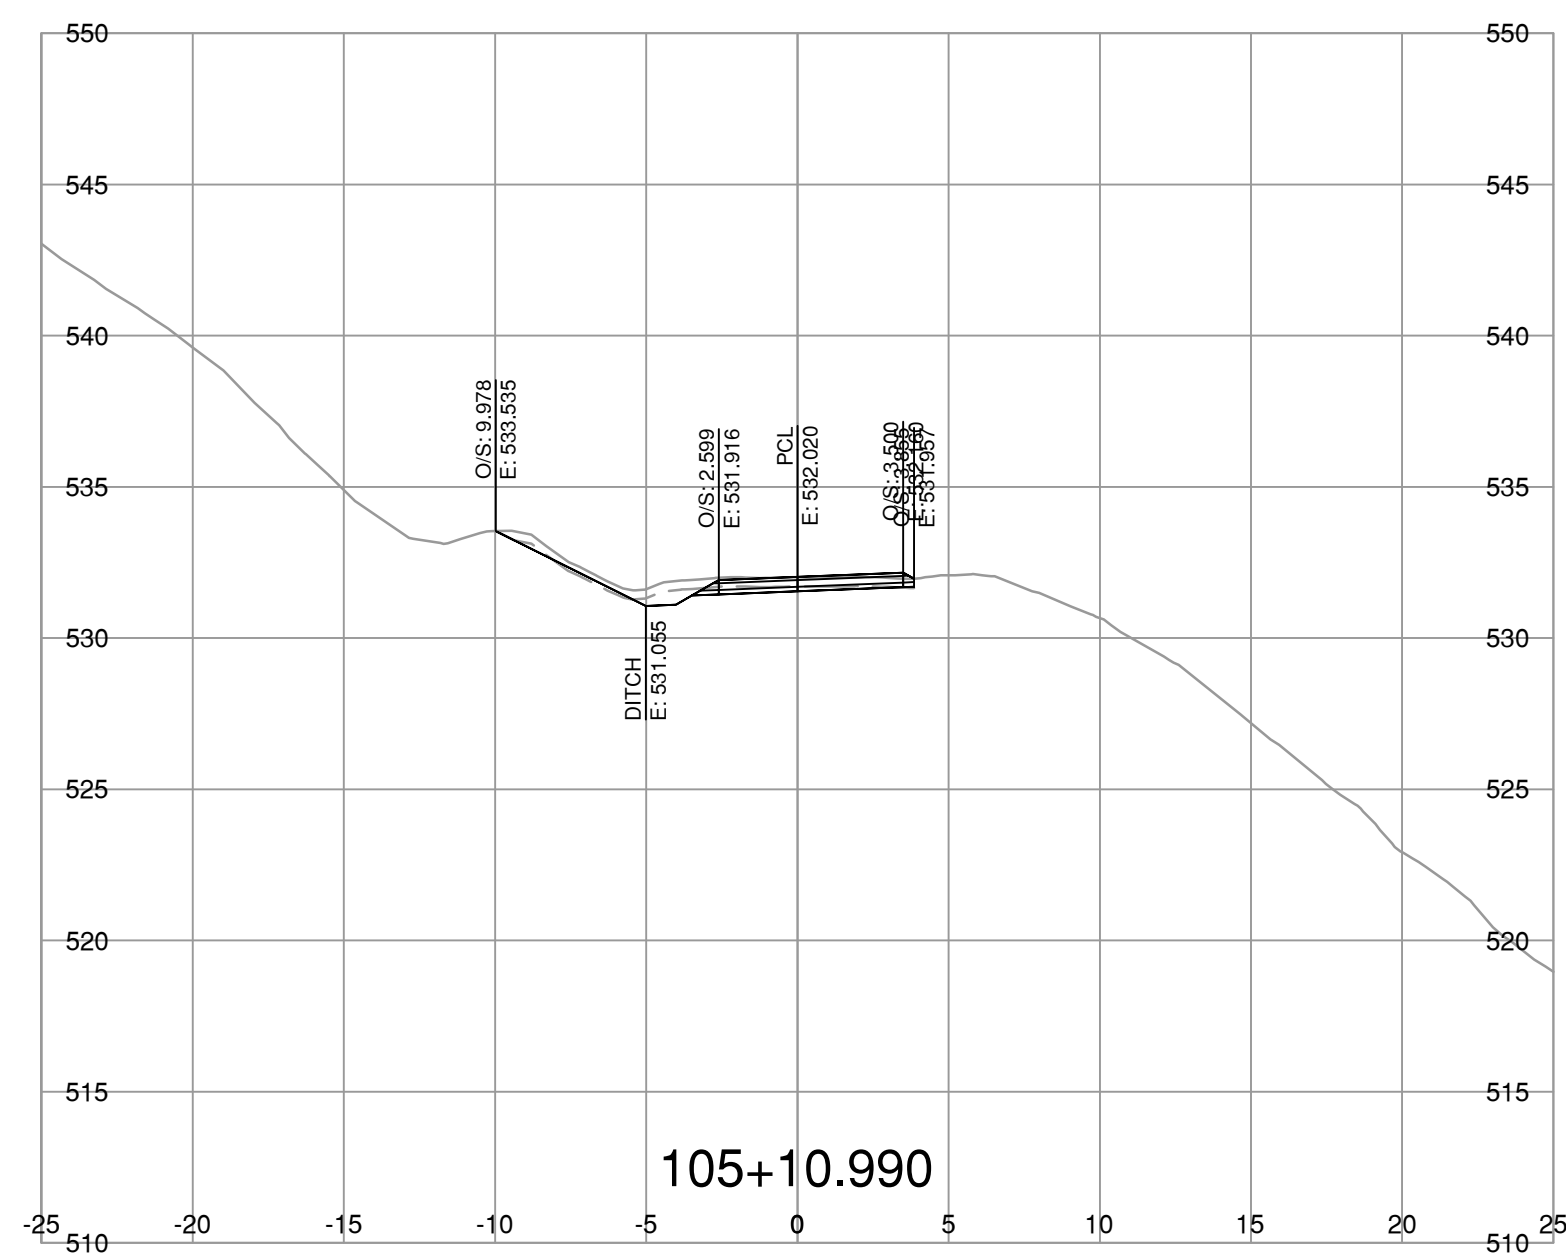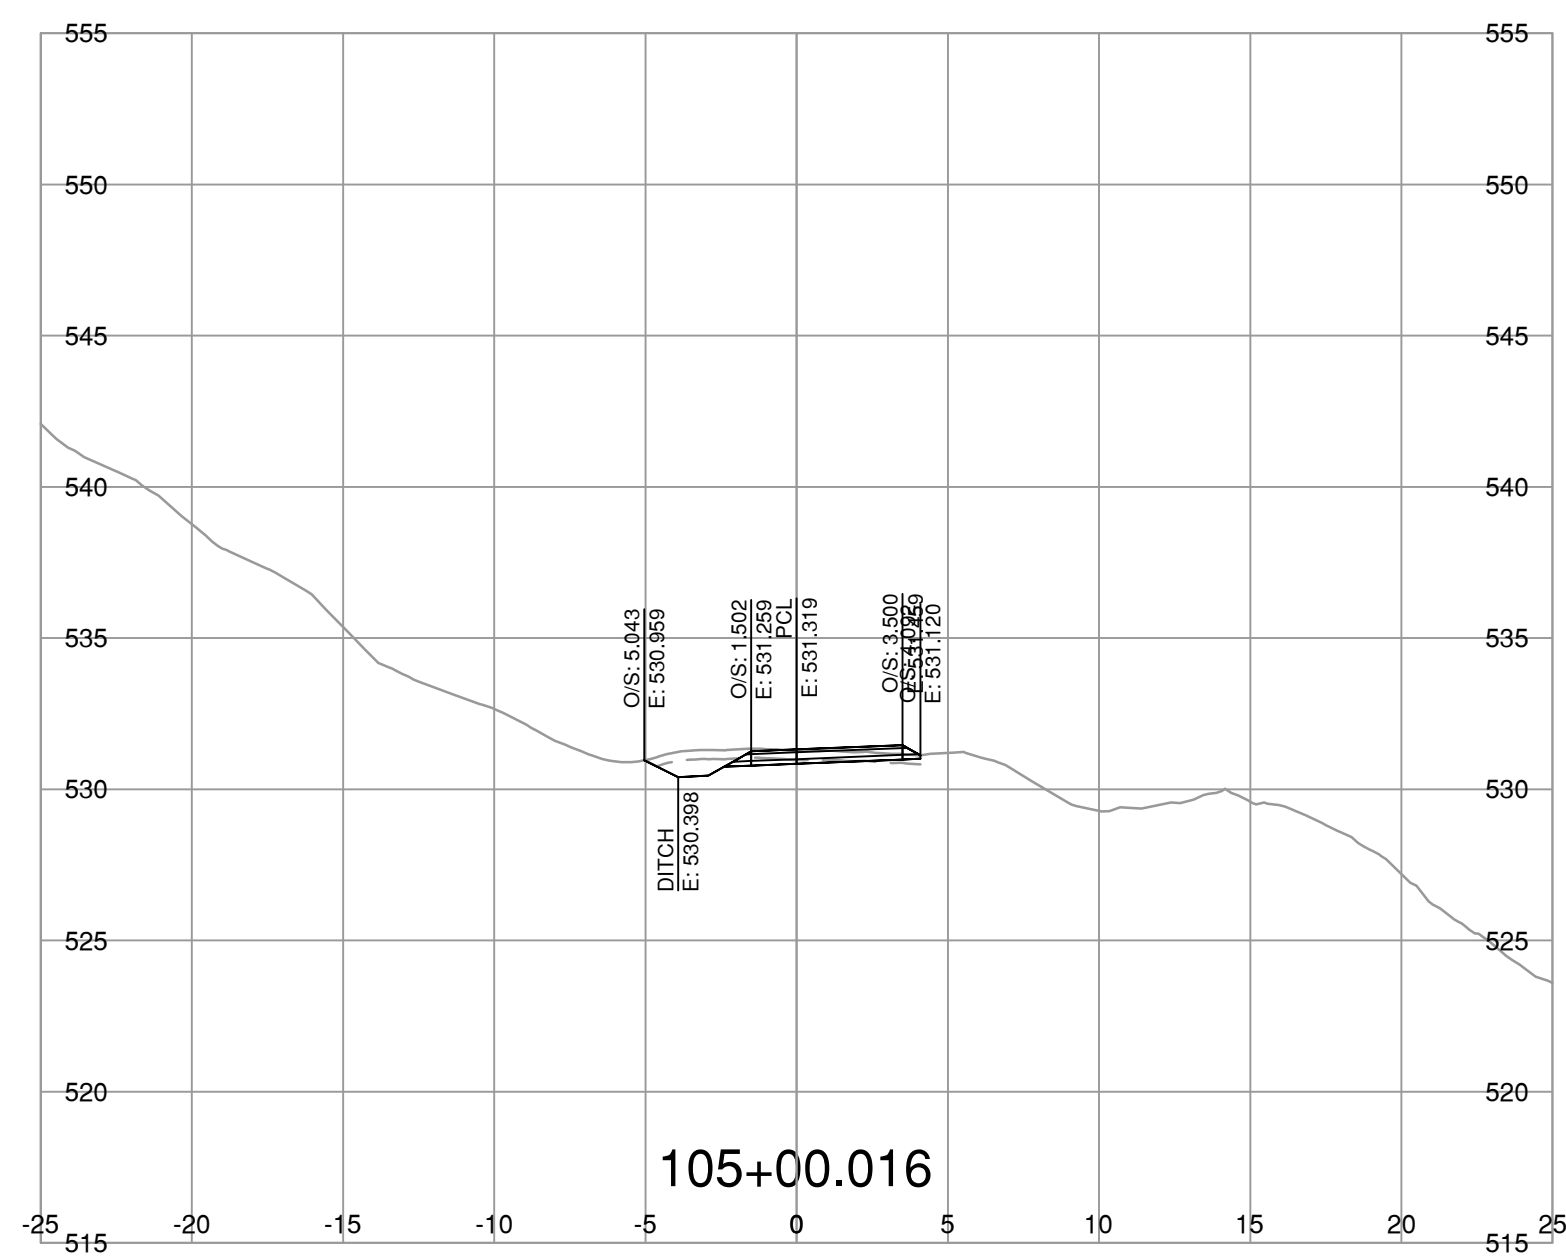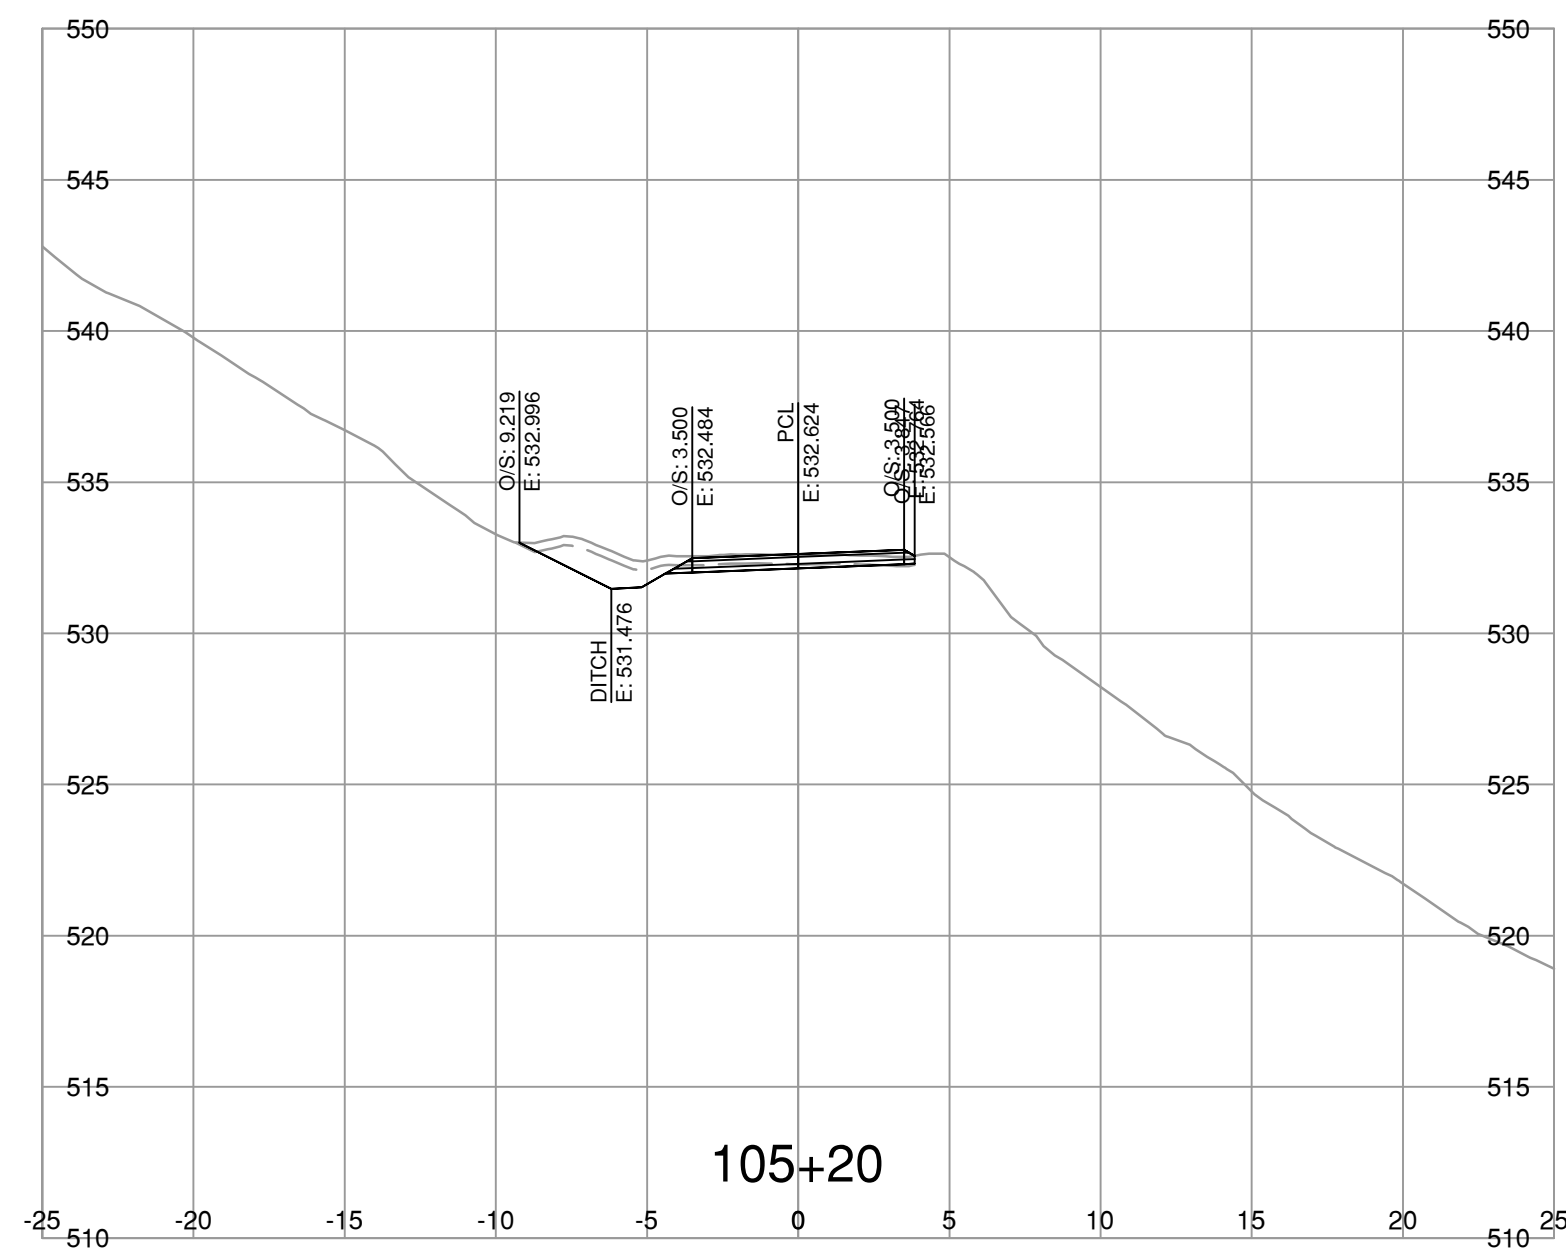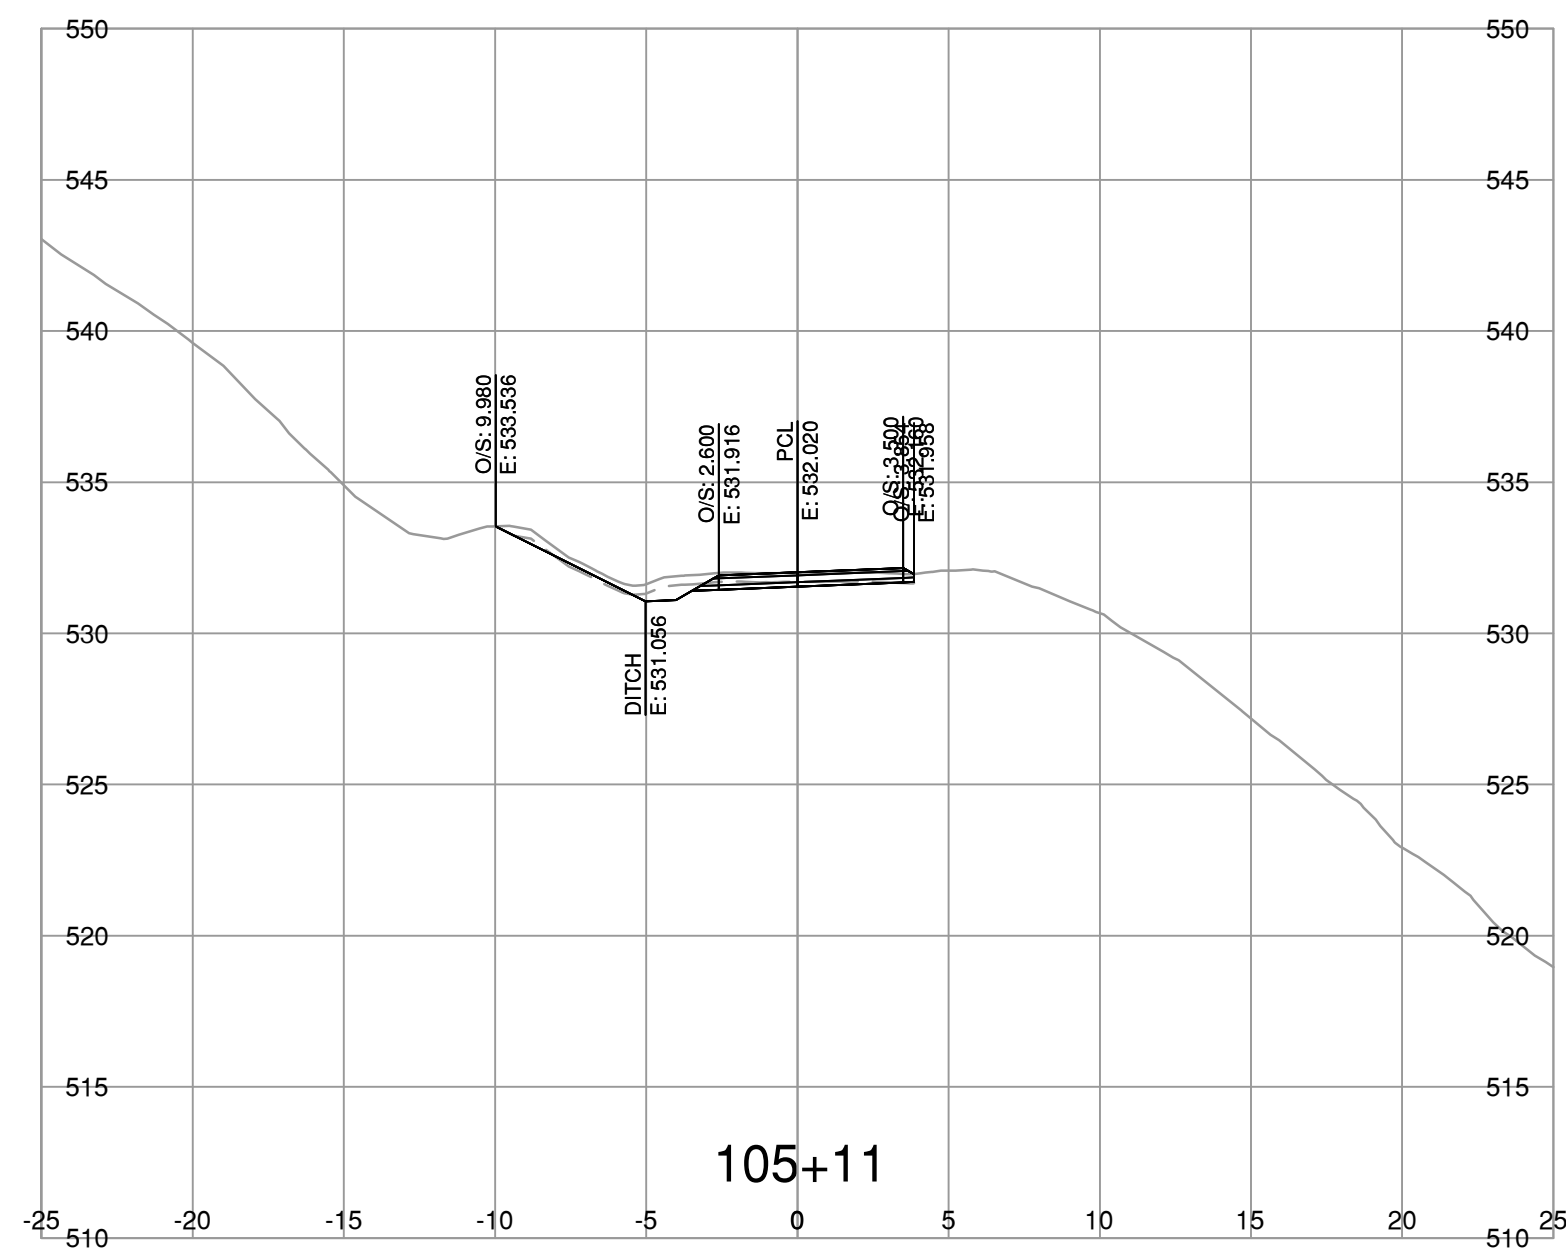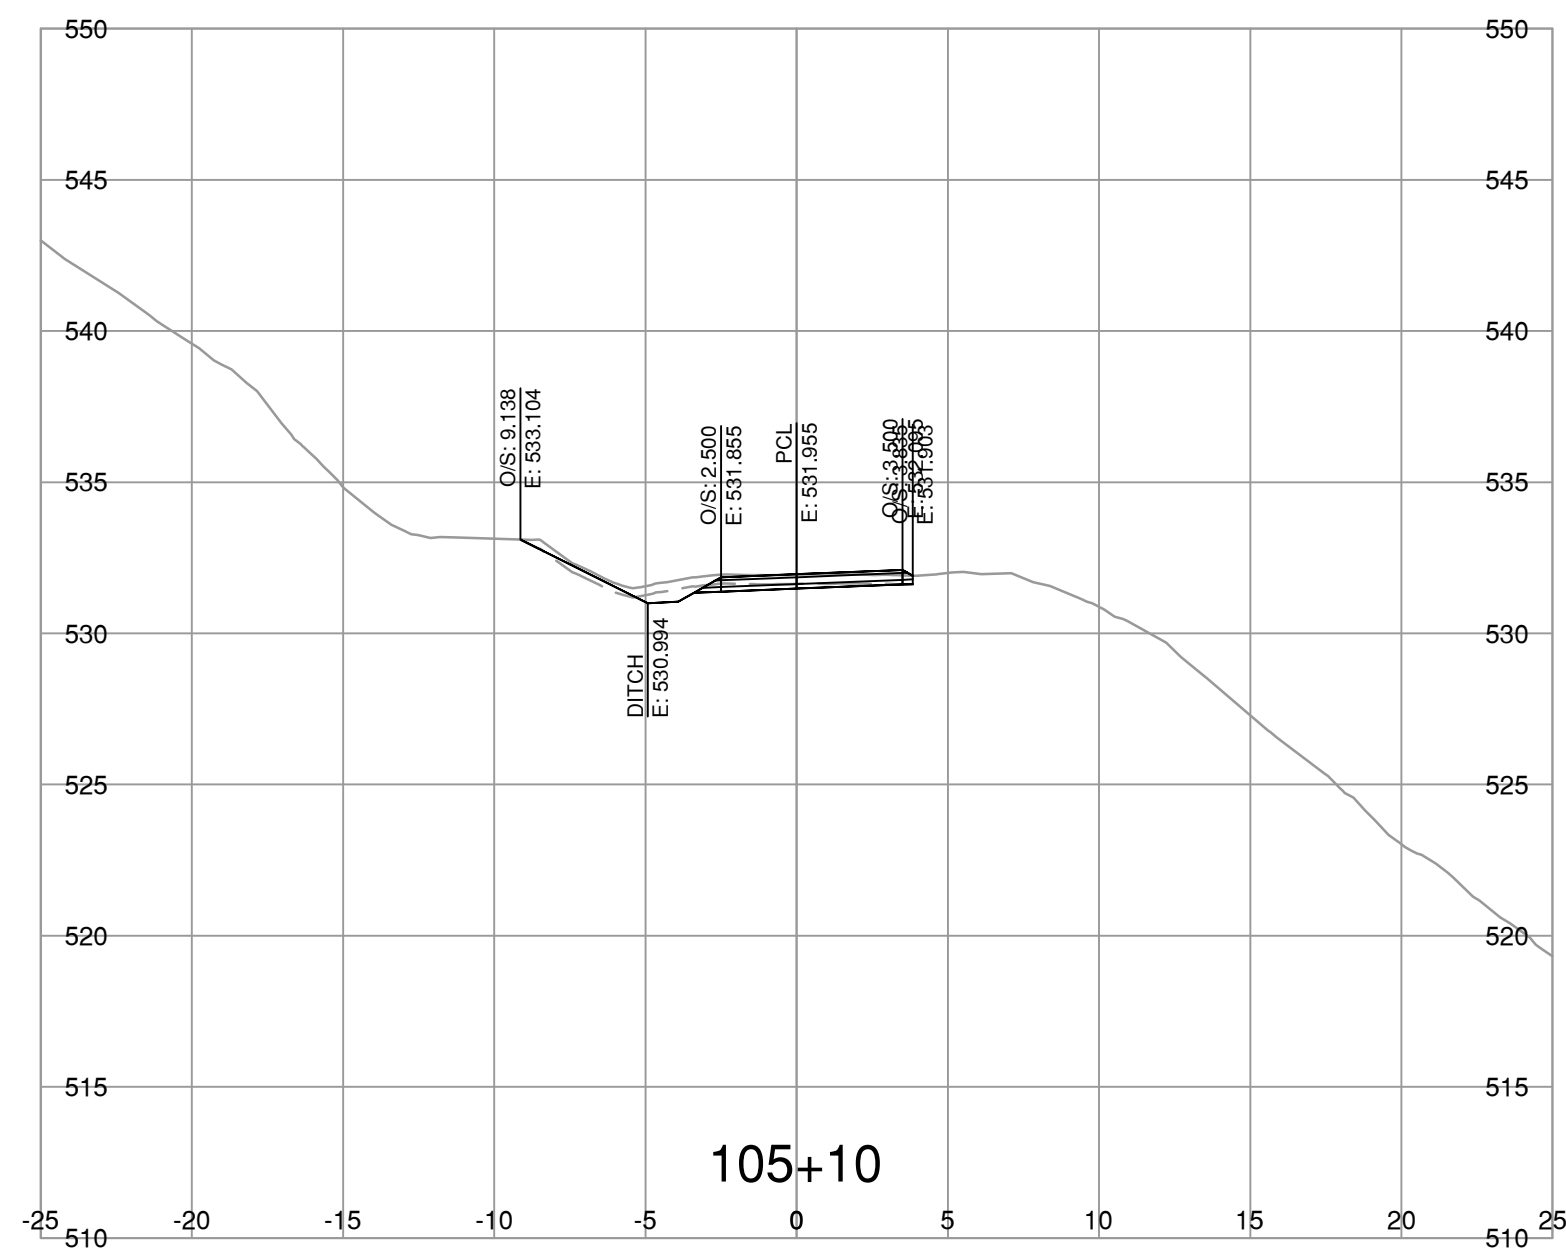

NOTE: STRIPPING REMOVAL APPLIES ONLY TO THE AREA BETWEEN SLOPE STAKE LINES (TOES & TOP OF CUT) OF PROPOSED ROADWAY TEMPLATE

FOR REFERENCE ONLY

**BINNIE**  
The people behind your infrastructure.

R.F. BINNIE & ASSOCIATES LTD.  
300 - 4940 Canada Way,  
Burnaby, BC V5G 4K6  
TEL 604 420 1721  
BINNIE.com

SCALE 0 2 1:250 12m

CAD FILENAME SECT-4-100A8.DWG  
DATE 2023-07-21  
FILE NUMBER 22-0953







REV	DATE	REVISIONS	SIGNATURE

BRITISH COLUMBIA  
MINISTRY OF TRANSPORTATION AND INFRASTRUCTURE  
SOUTH COAST REGION  
HIGHWAY ENGINEERING AND GEOMATICS

L100-LINE CROSS SECTIONS  
AURUM ROAD WASHOUT RECOVERY

**DRAFT**

DESIGNED	J.T.	DATE	AUG. 2023
QUALITY CONTROL	M.C.	DATE	AUG. 2023
QUALITY ASSURANCE	A.R.	DATE	AUG. 2023
DRAWN	J.T./V.L.	DATE	AUG. 2023
PROJECT NUMBER	REG	DRAWING NUMBER	REV
14137-0000	1	R1-1073-L100XS-18	

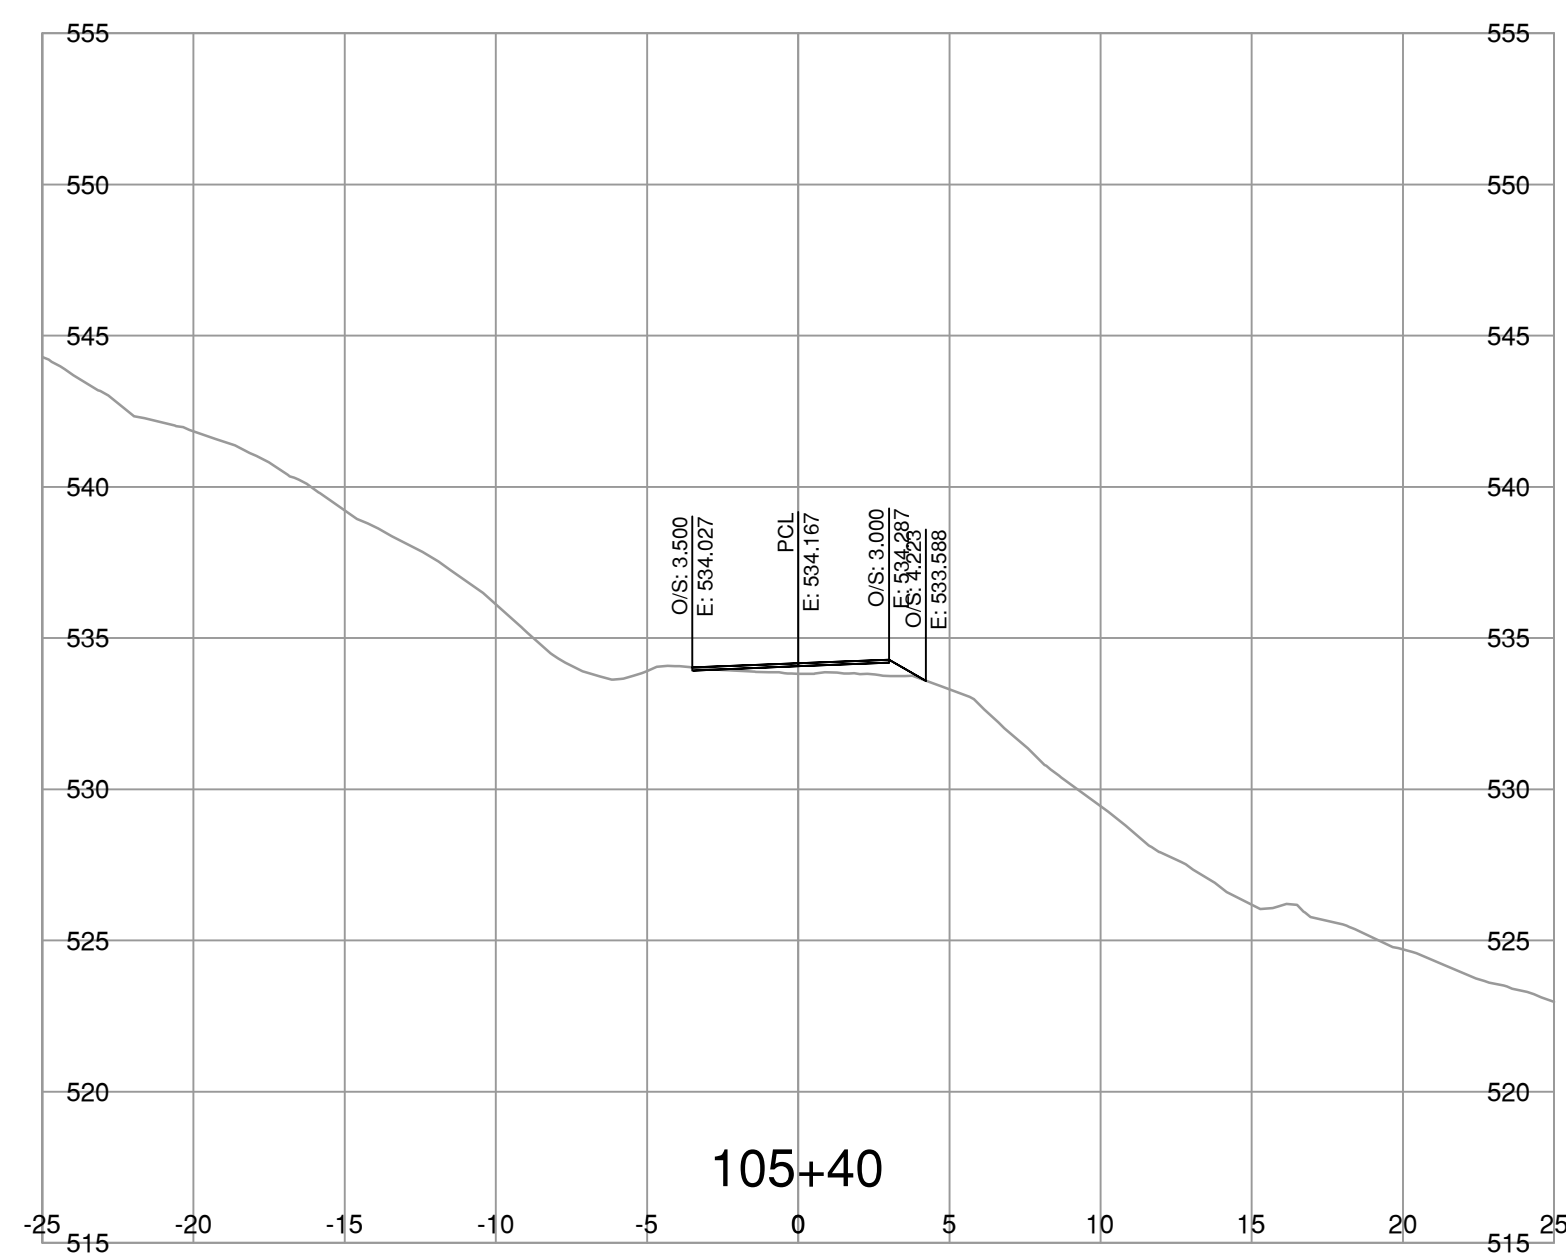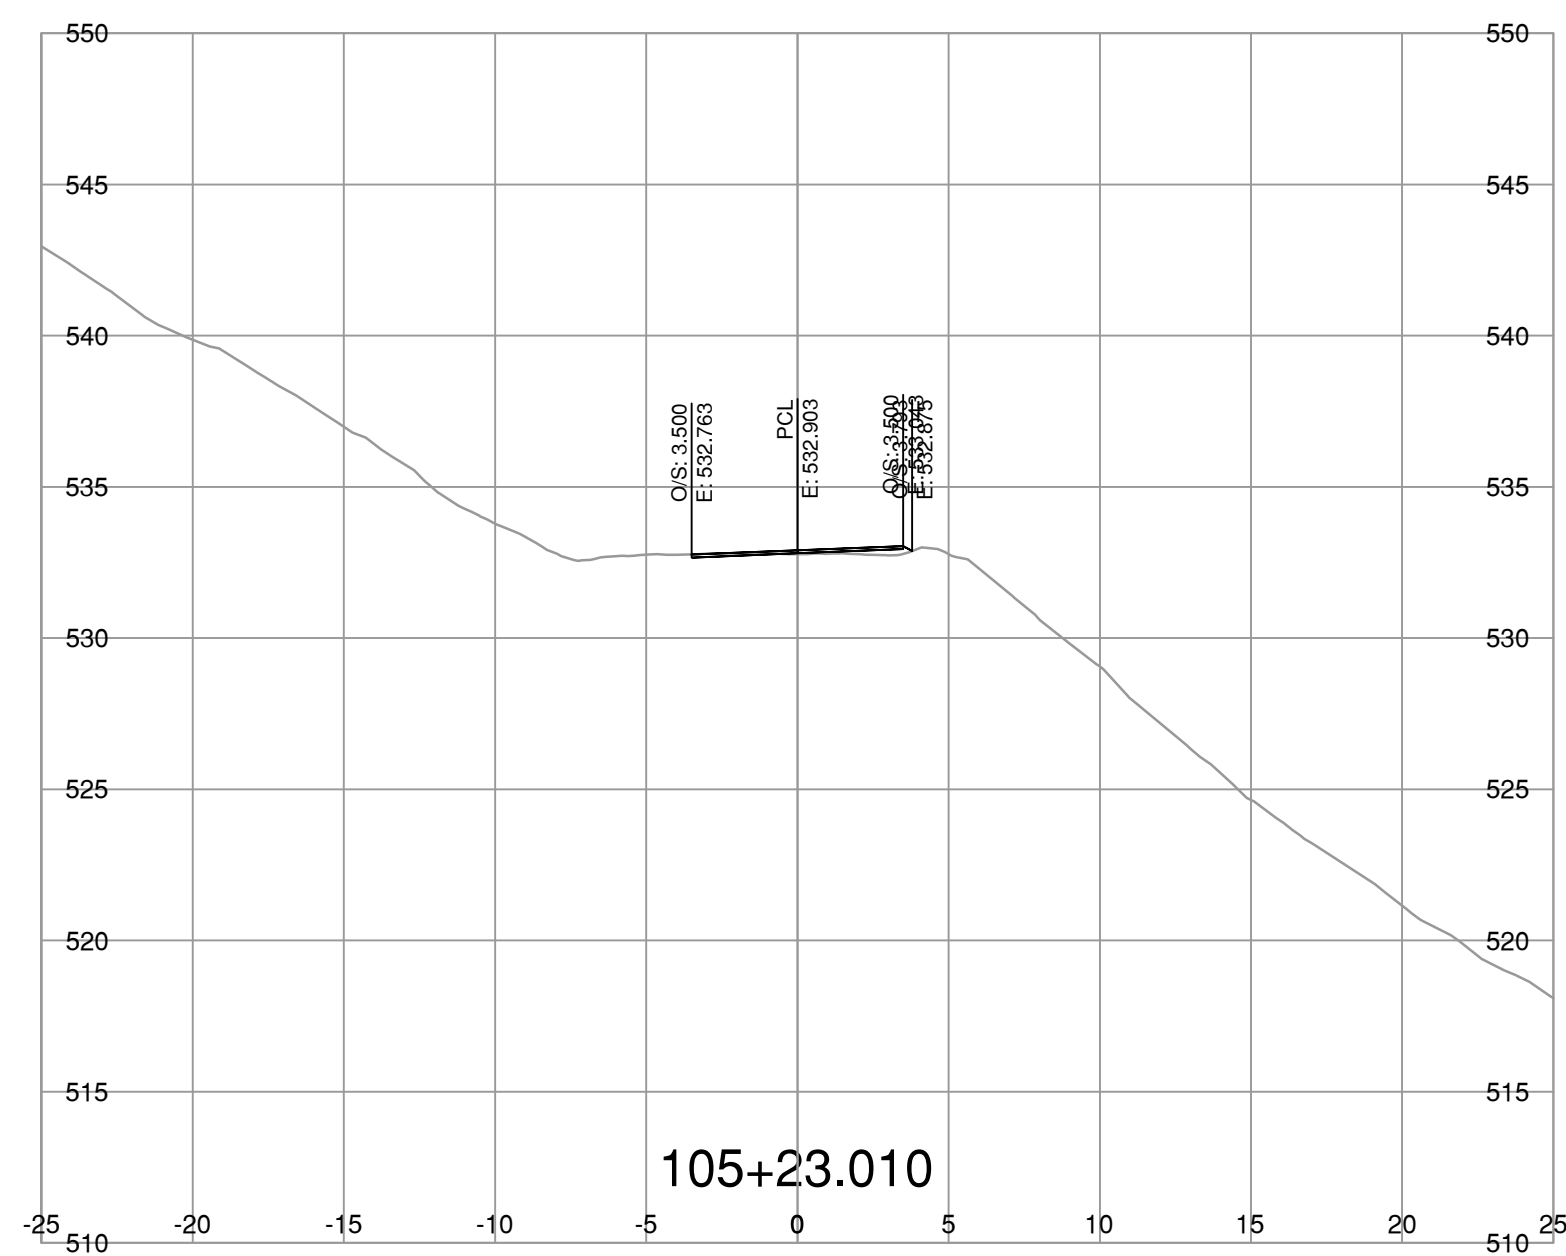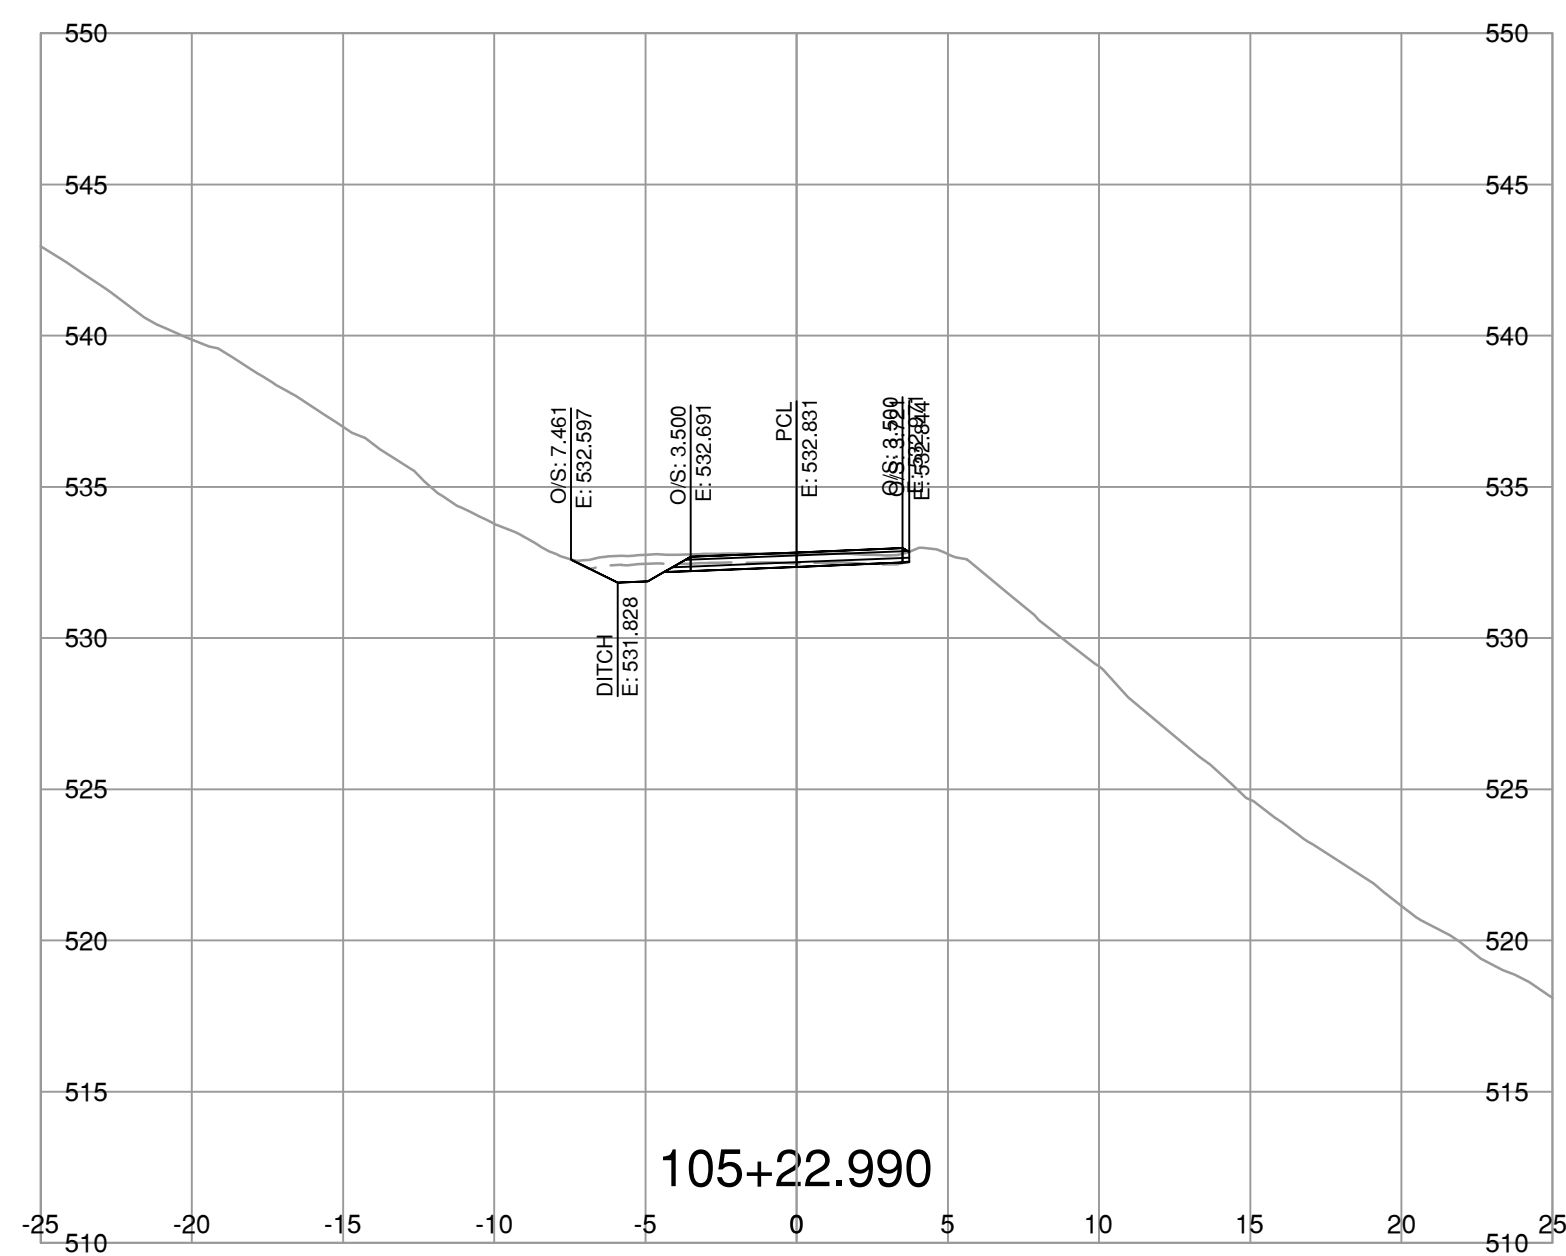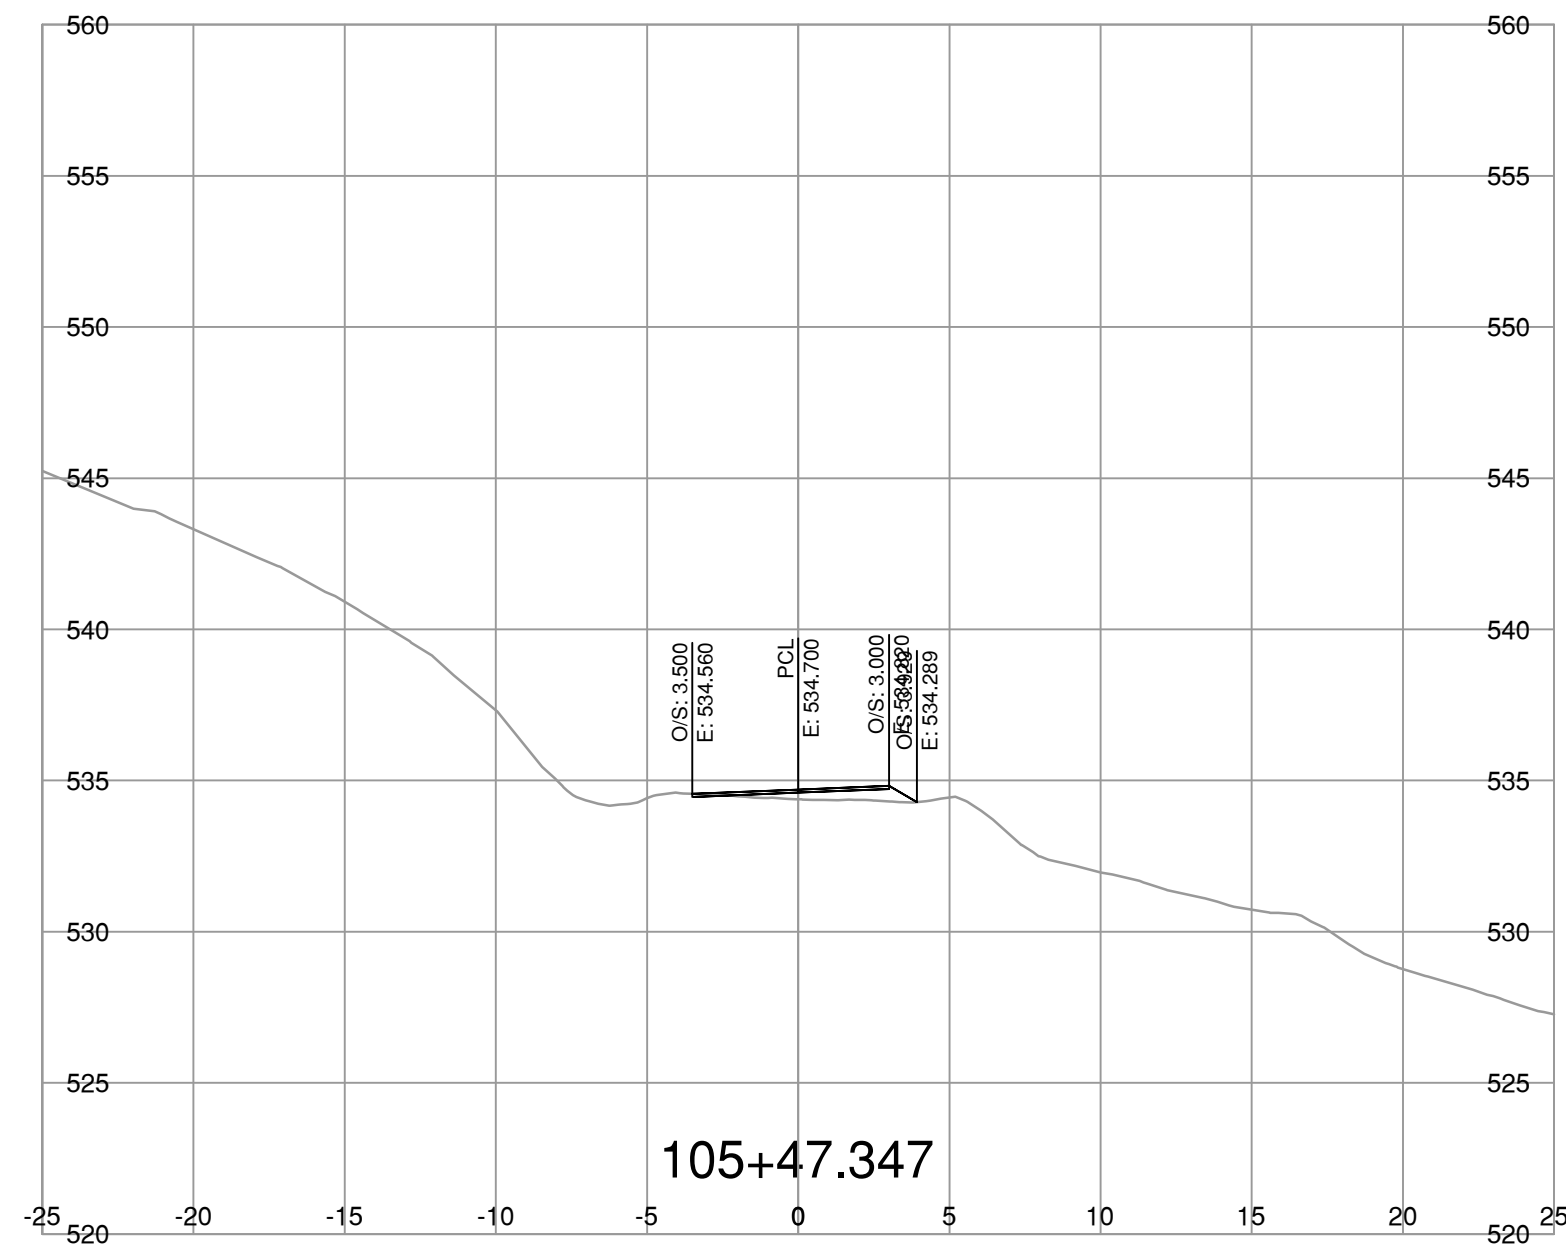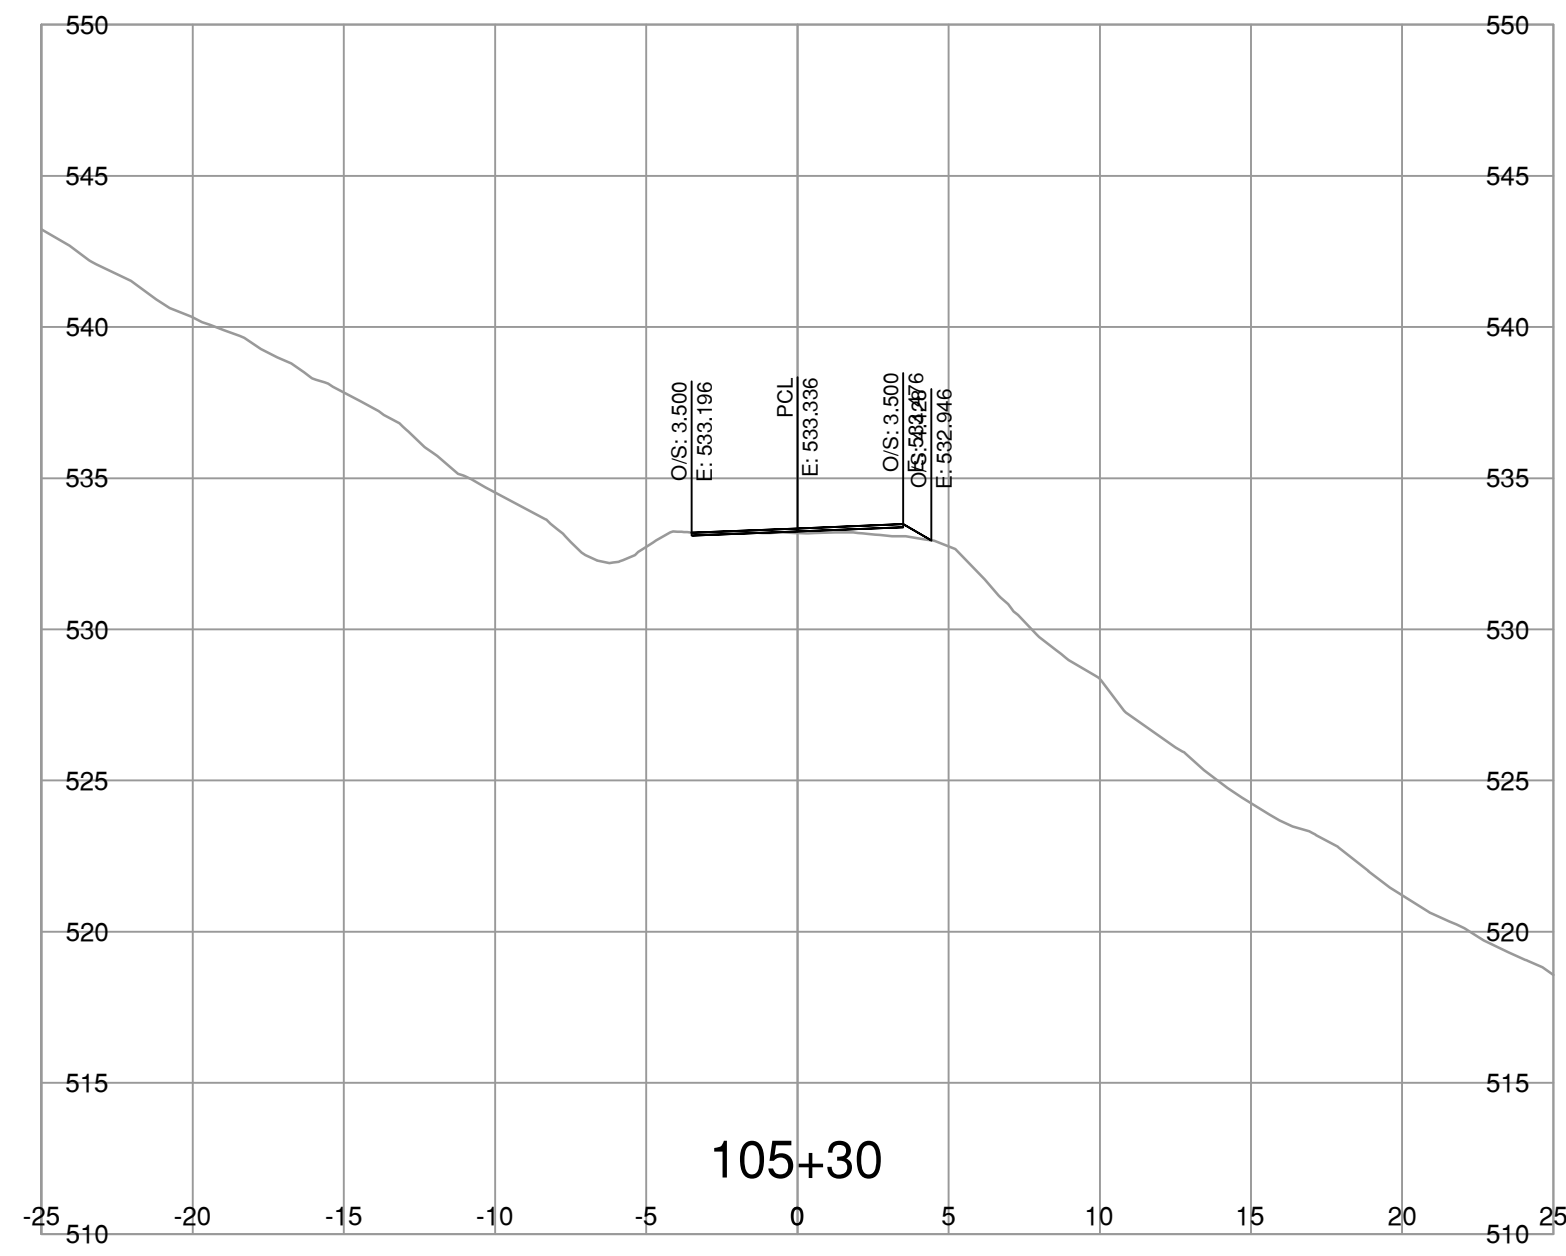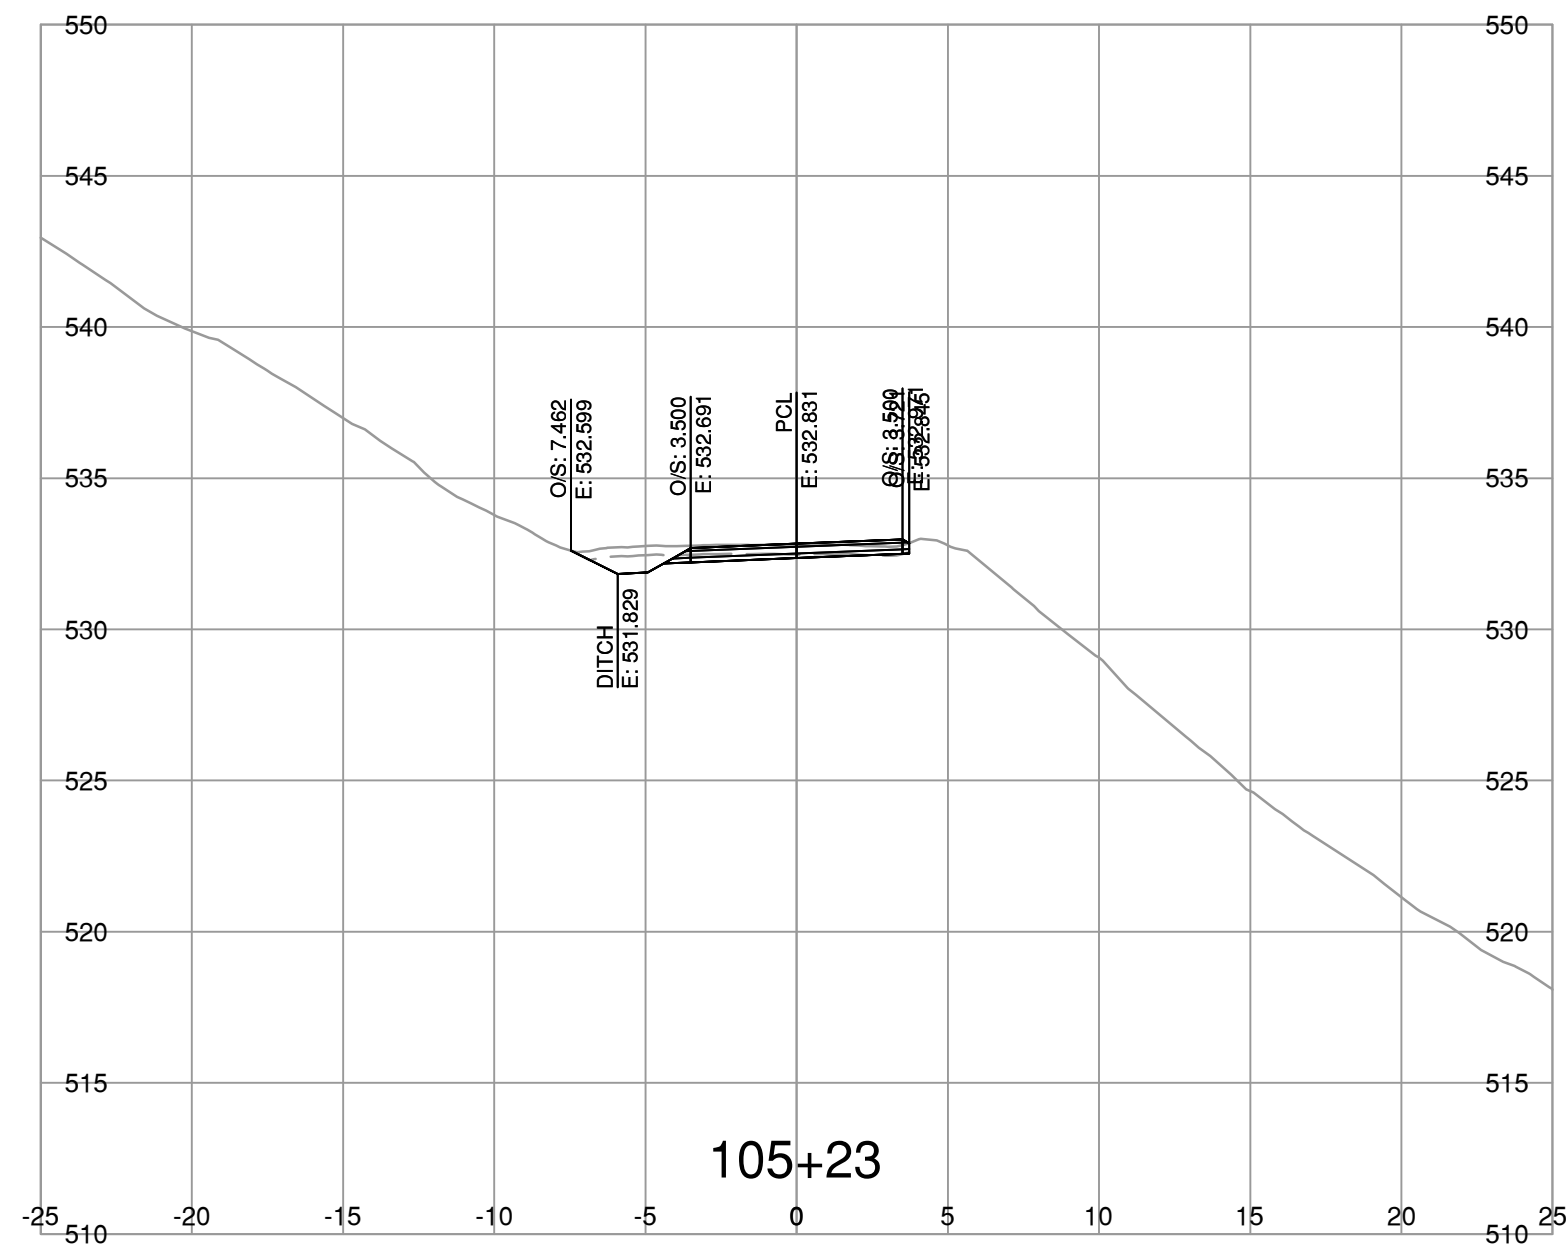

NOTE: STRIPPING REMOVAL APPLIES ONLY TO THE AREA BETWEEN SLOPE STAKE LINES (TOES & TOP OF CUT) OF PROPOSED ROADWAY TEMPLATE

FOR REFERENCE ONLY

**BINNIE**  
The people behind your infrastructure.

R.F. BINNIE & ASSOCIATES LTD.  
300 - 4940 Canada Way,  
Burnaby, BC V5G 4K6  
TEL 604 420 1721  
BINNIE.com

SCALE 0 2 1:250 12m

CAD FILENAME SECT-4-100A8.DWG  
DATE 2023-07-21  
FILE NUMBER 22-0953







REV	DATE	REVISIONS	SIGNATURE

BRITISH COLUMBIA  
MINISTRY OF TRANSPORTATION AND INFRASTRUCTURE  
SOUTH COAST REGION  
HIGHWAY ENGINEERING AND GEOMATICS

L100-LINE CROSS SECTIONS  
AURUM ROAD WASHOUT RECOVERY

**DRAFT**

DESIGNED	J.T.	DATE	AUG. 2023
QUALITY CONTROL	M.C.	DATE	AUG. 2023
QUALITY ASSURANCE	A.R.	DATE	AUG. 2023
DRAWN	J.T./V.L.	DATE	AUG. 2023
PROJECT NUMBER	REG	DRAWING NUMBER	REV
14137-0000	1	R1-1073-L100XS-19	

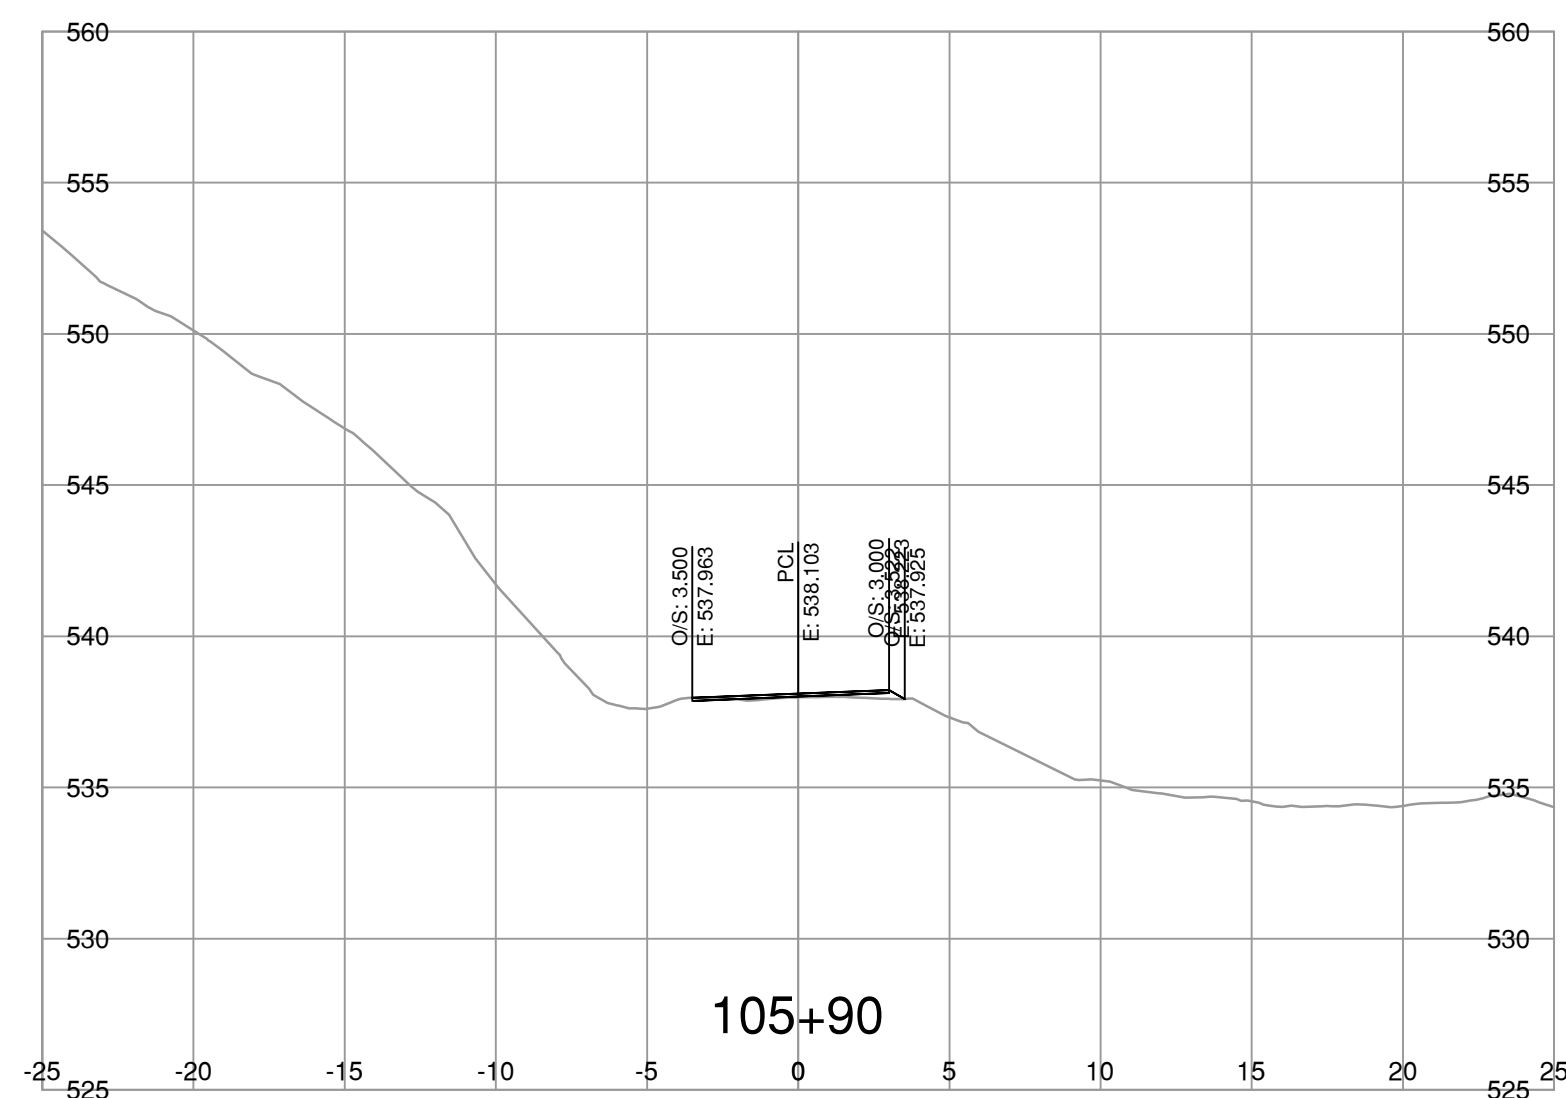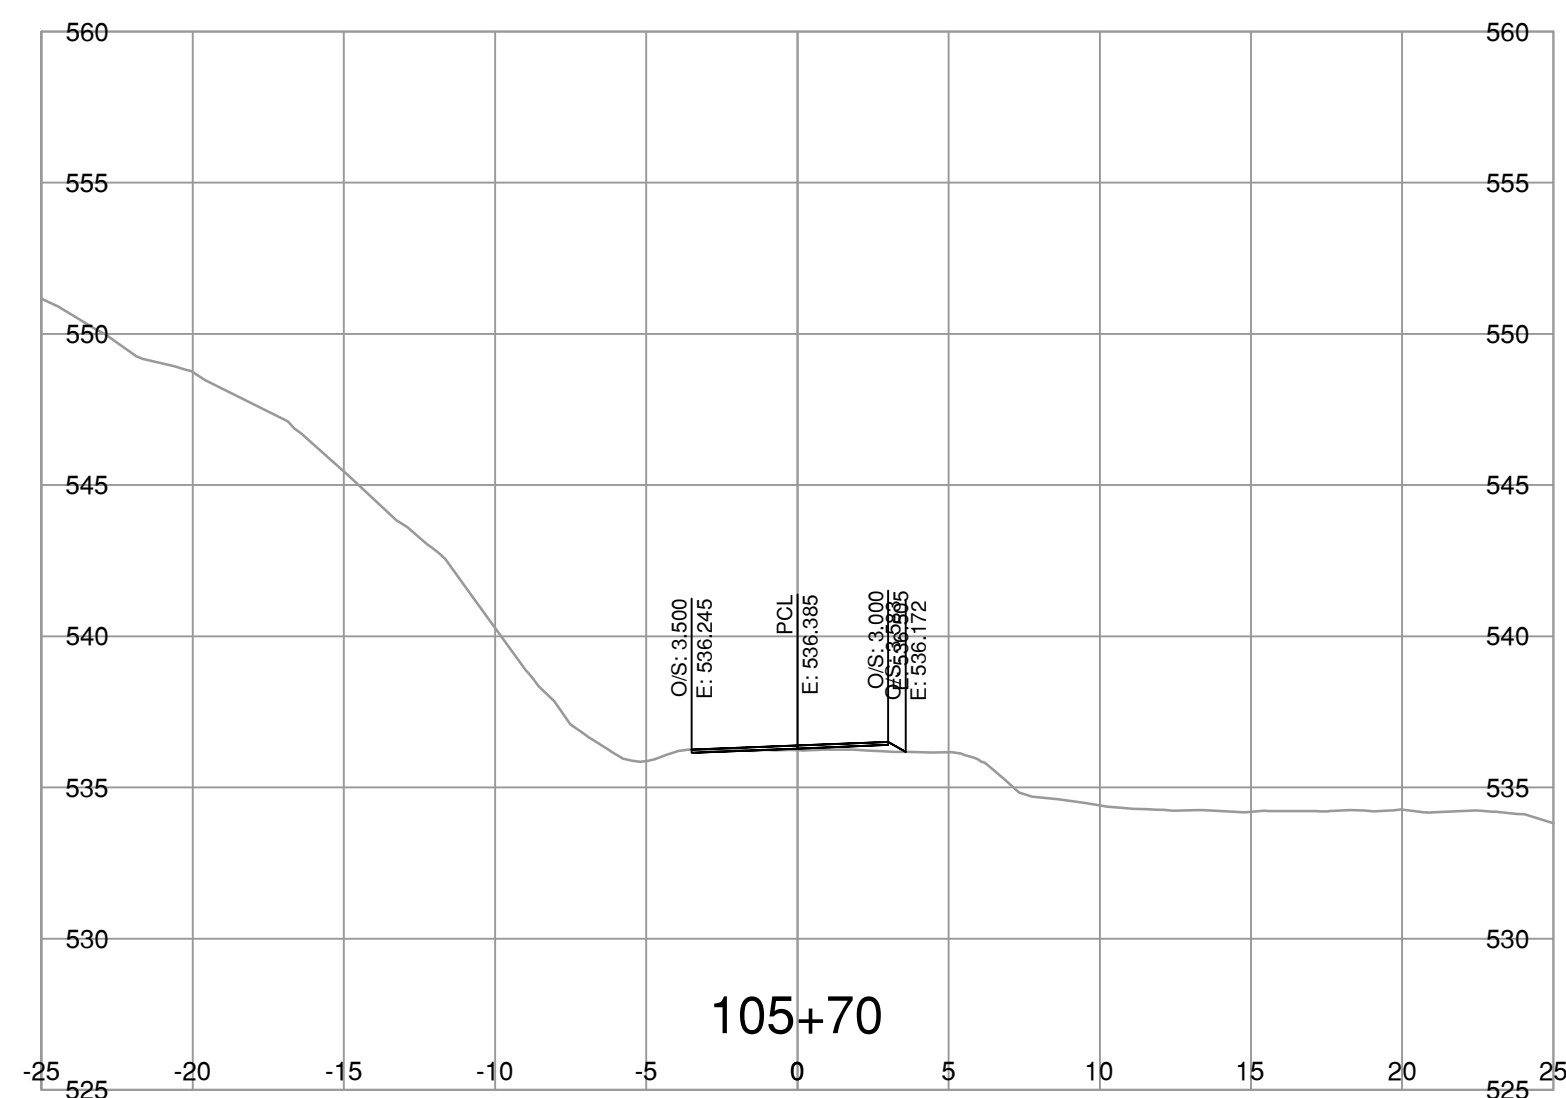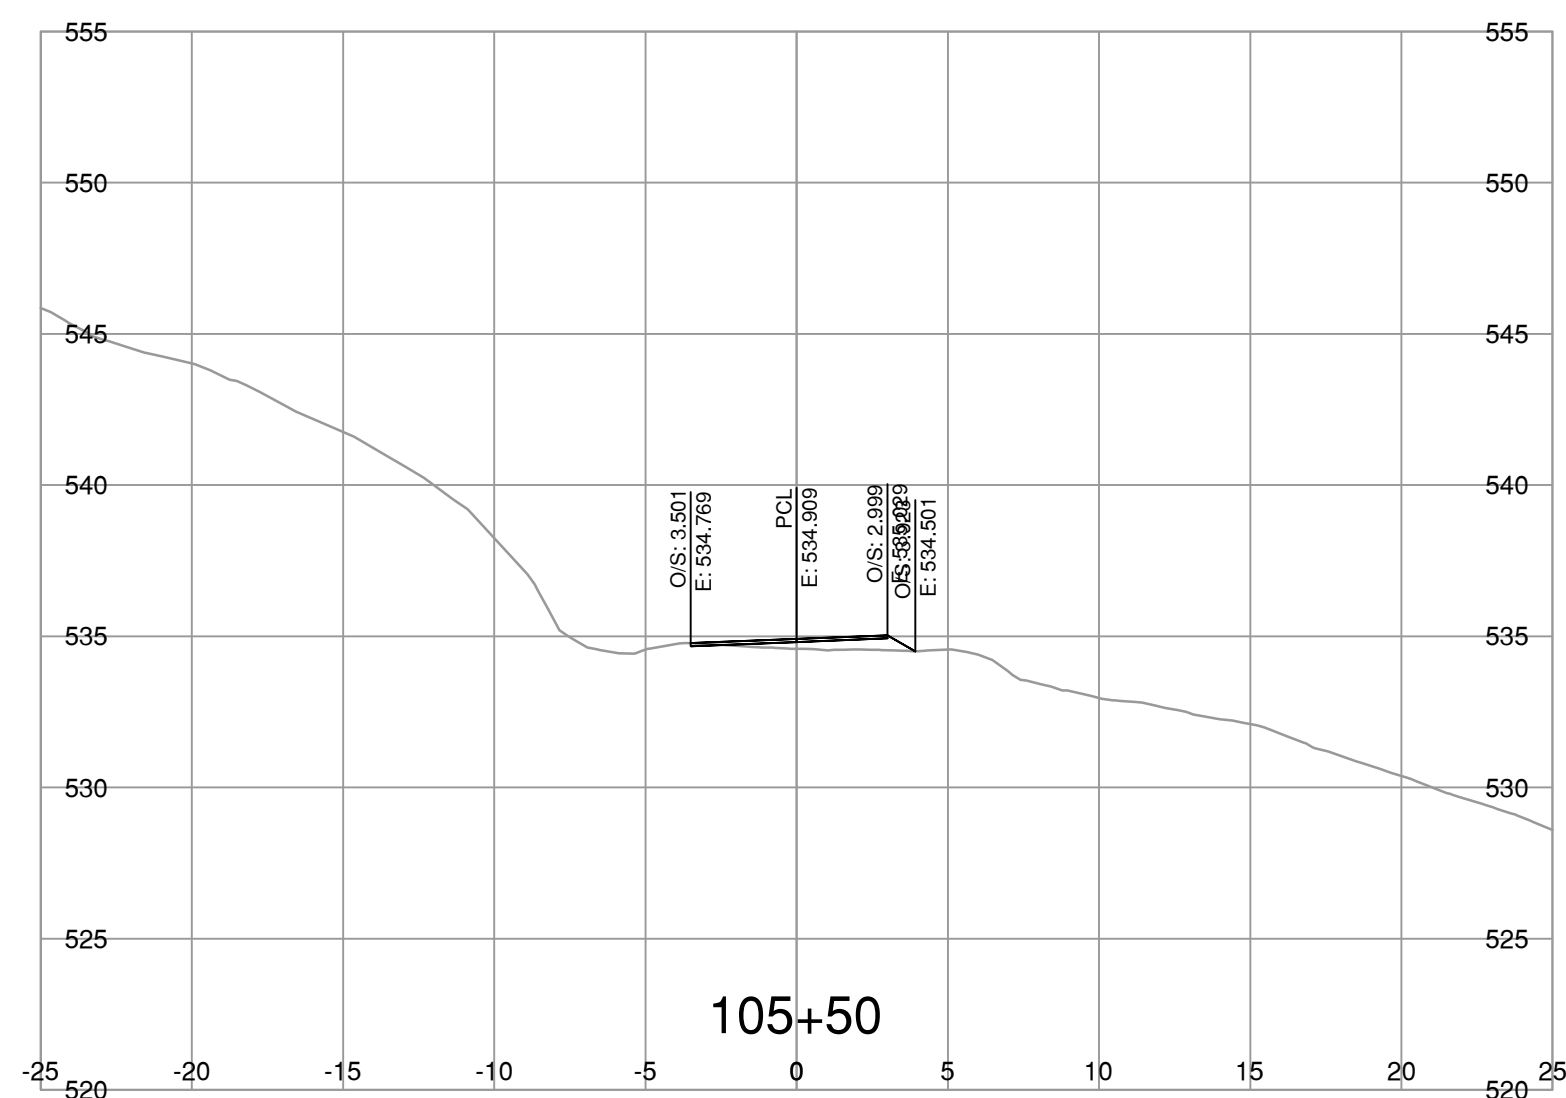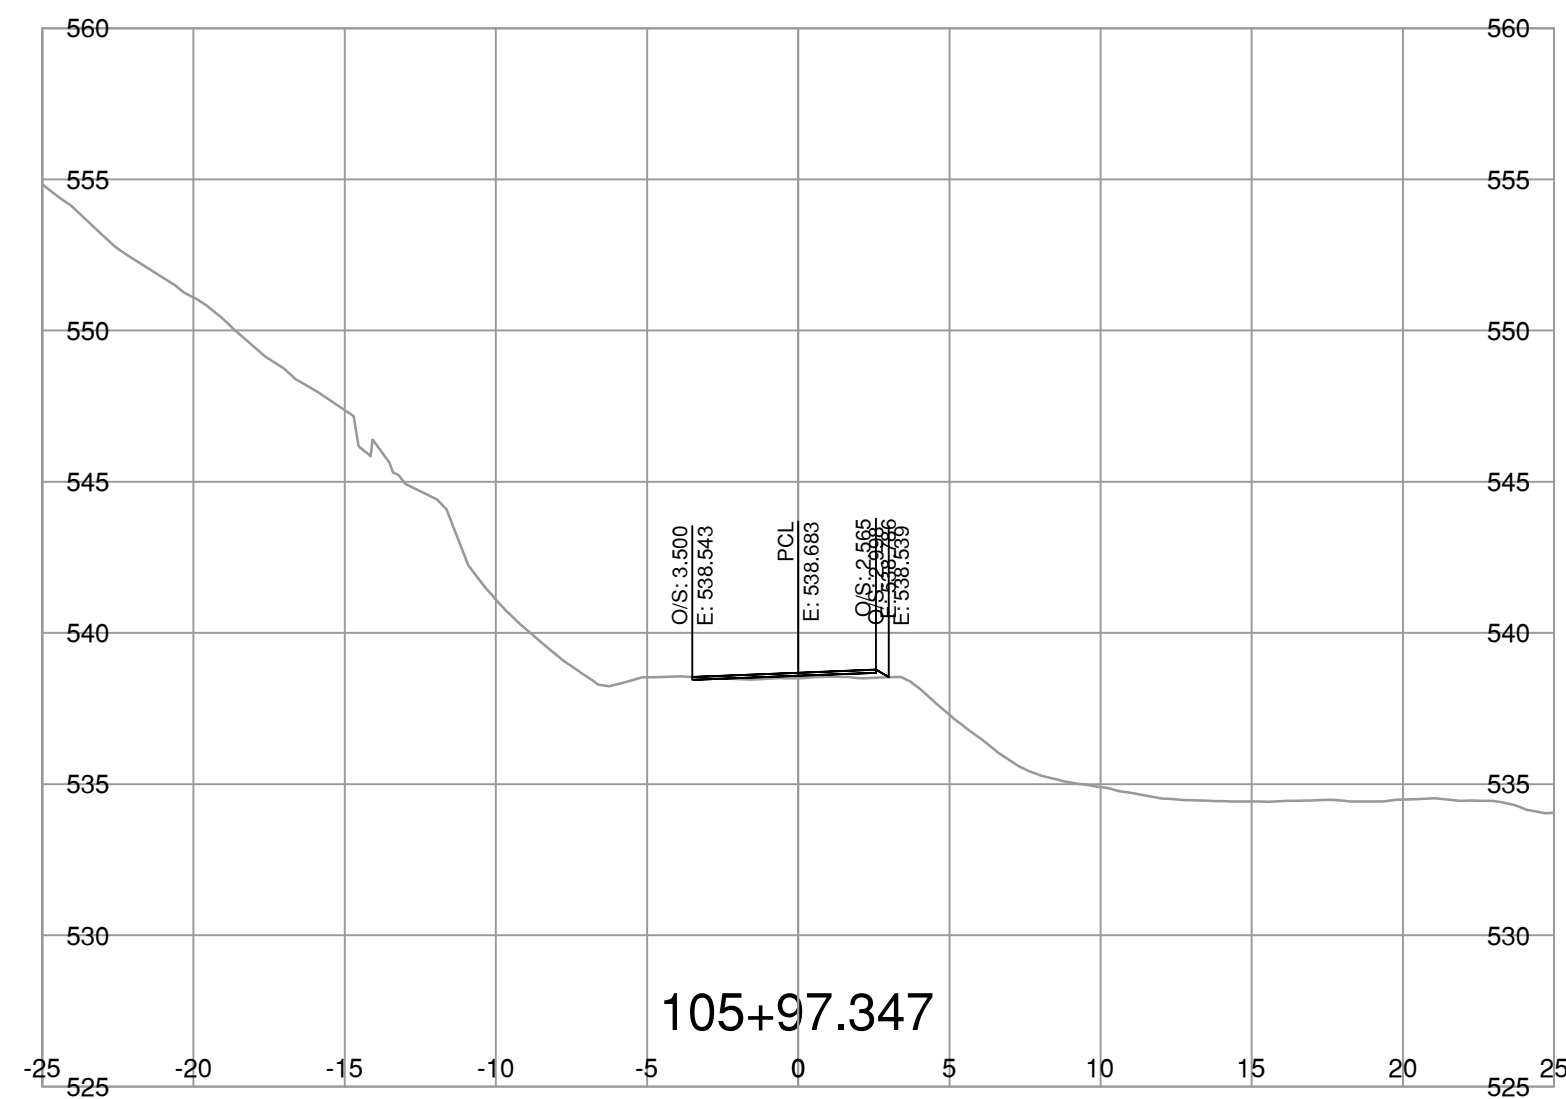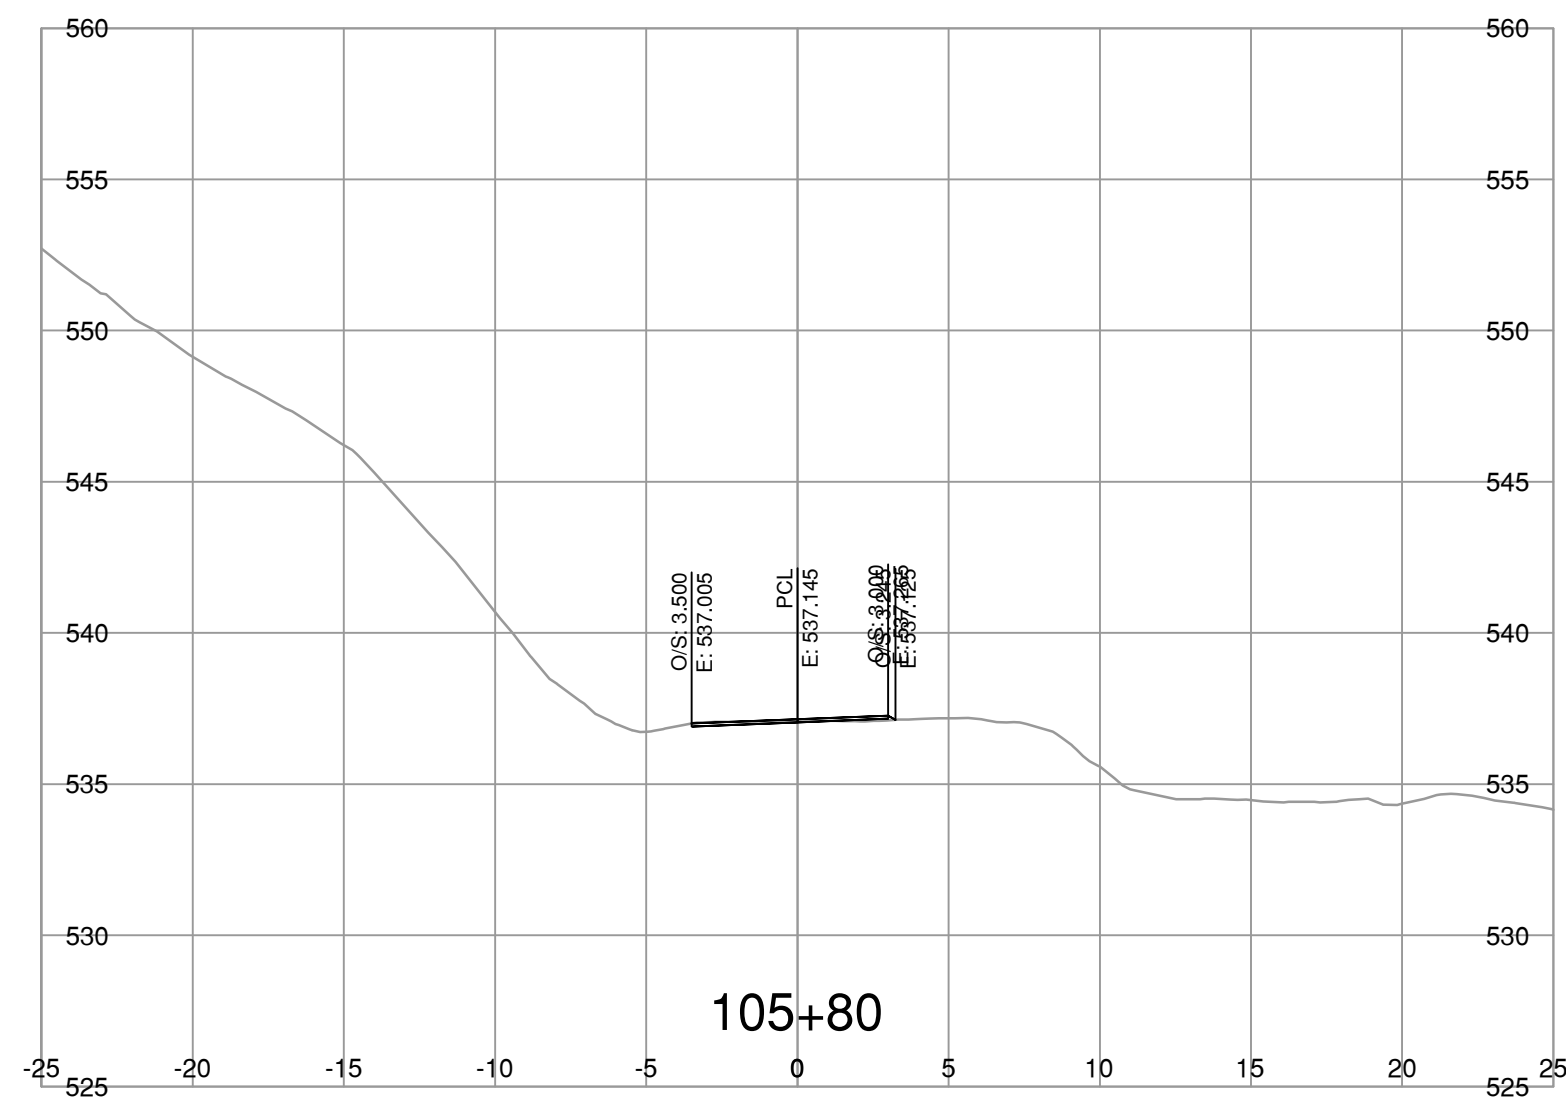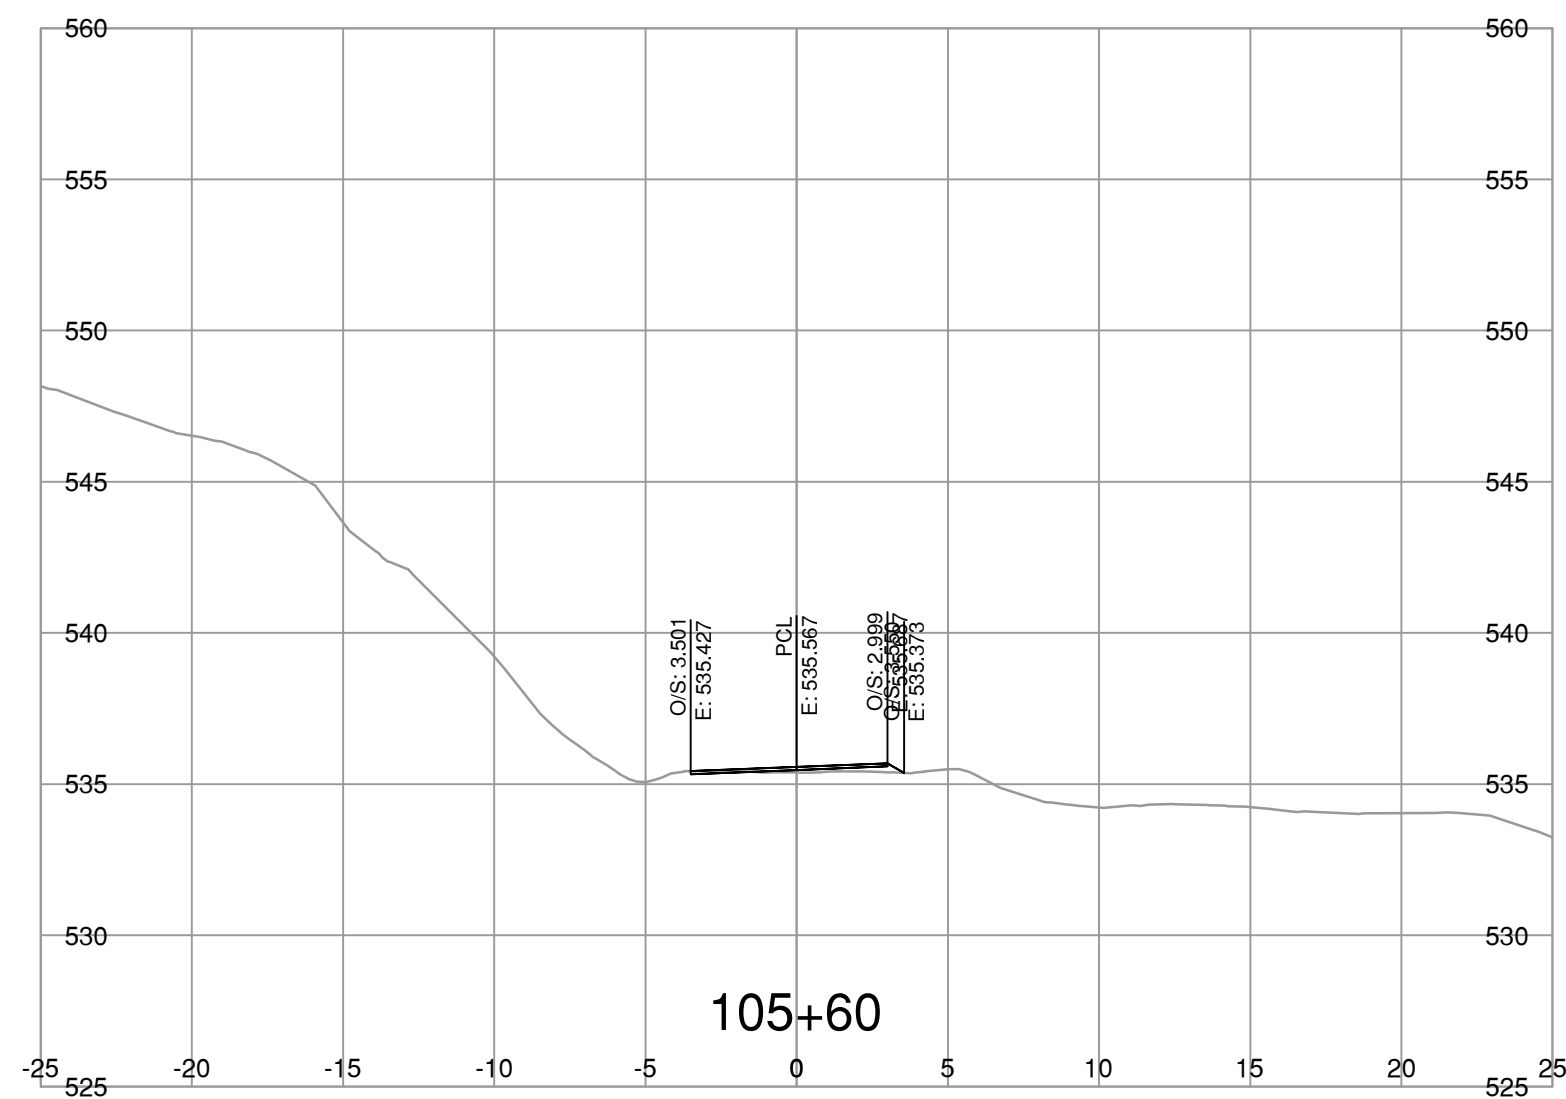

NOTE: STRIPPING REMOVAL APPLIES ONLY TO THE AREA BETWEEN SLOPE STAKE LINES (TOES & TOP OF CUT) OF PROPOSED ROADWAY TEMPLATE

FOR REFERENCE ONLY

**BINNIE**  
The people behind your infrastructure.

R.F. BINNIE & ASSOCIATES LTD.  
300 - 4940 Canada Way,  
Burnaby, BC V5G 4K6  
TEL 604 420 1721  
BINNIE.com

BRITISH COLUMBIA  
MINISTRY OF TRANSPORTATION AND INFRASTRUCTURE  
SOUTH COAST REGION  
HIGHWAY ENGINEERING AND GEOMATICS

SCALE 0 2 1:250 12m

CAD FILENAME SECT-1-100A8.DWG  
DATE 2023-07-21  
FILE NUMBER 22-0953







REV	DATE	REVISIONS	SIGNATURE

**L100-LINE CROSS SECTIONS**  
AURUM ROAD WASHOUT RECOVERY

**DRAFT**

DESIGNED	J.T.	DATE	AUG. 2023
QUALITY CONTROL	M.C.	DATE	AUG. 2023
QUALITY ASSURANCE	A.R.	DATE	AUG. 2023
DRAWN	J.T./V.L.	DATE	AUG. 2023
PROJECT NUMBER	14137-0000	REG	1
DRAWING NUMBER	R1-1073-L100XS-20	REV	

JUL 21 2023 03:54 PM F:\2022\22-0953\00 - CAD Files\00-Aurum\01-Drawings\Production\000 - Design\Sections\SECT-1-100A8

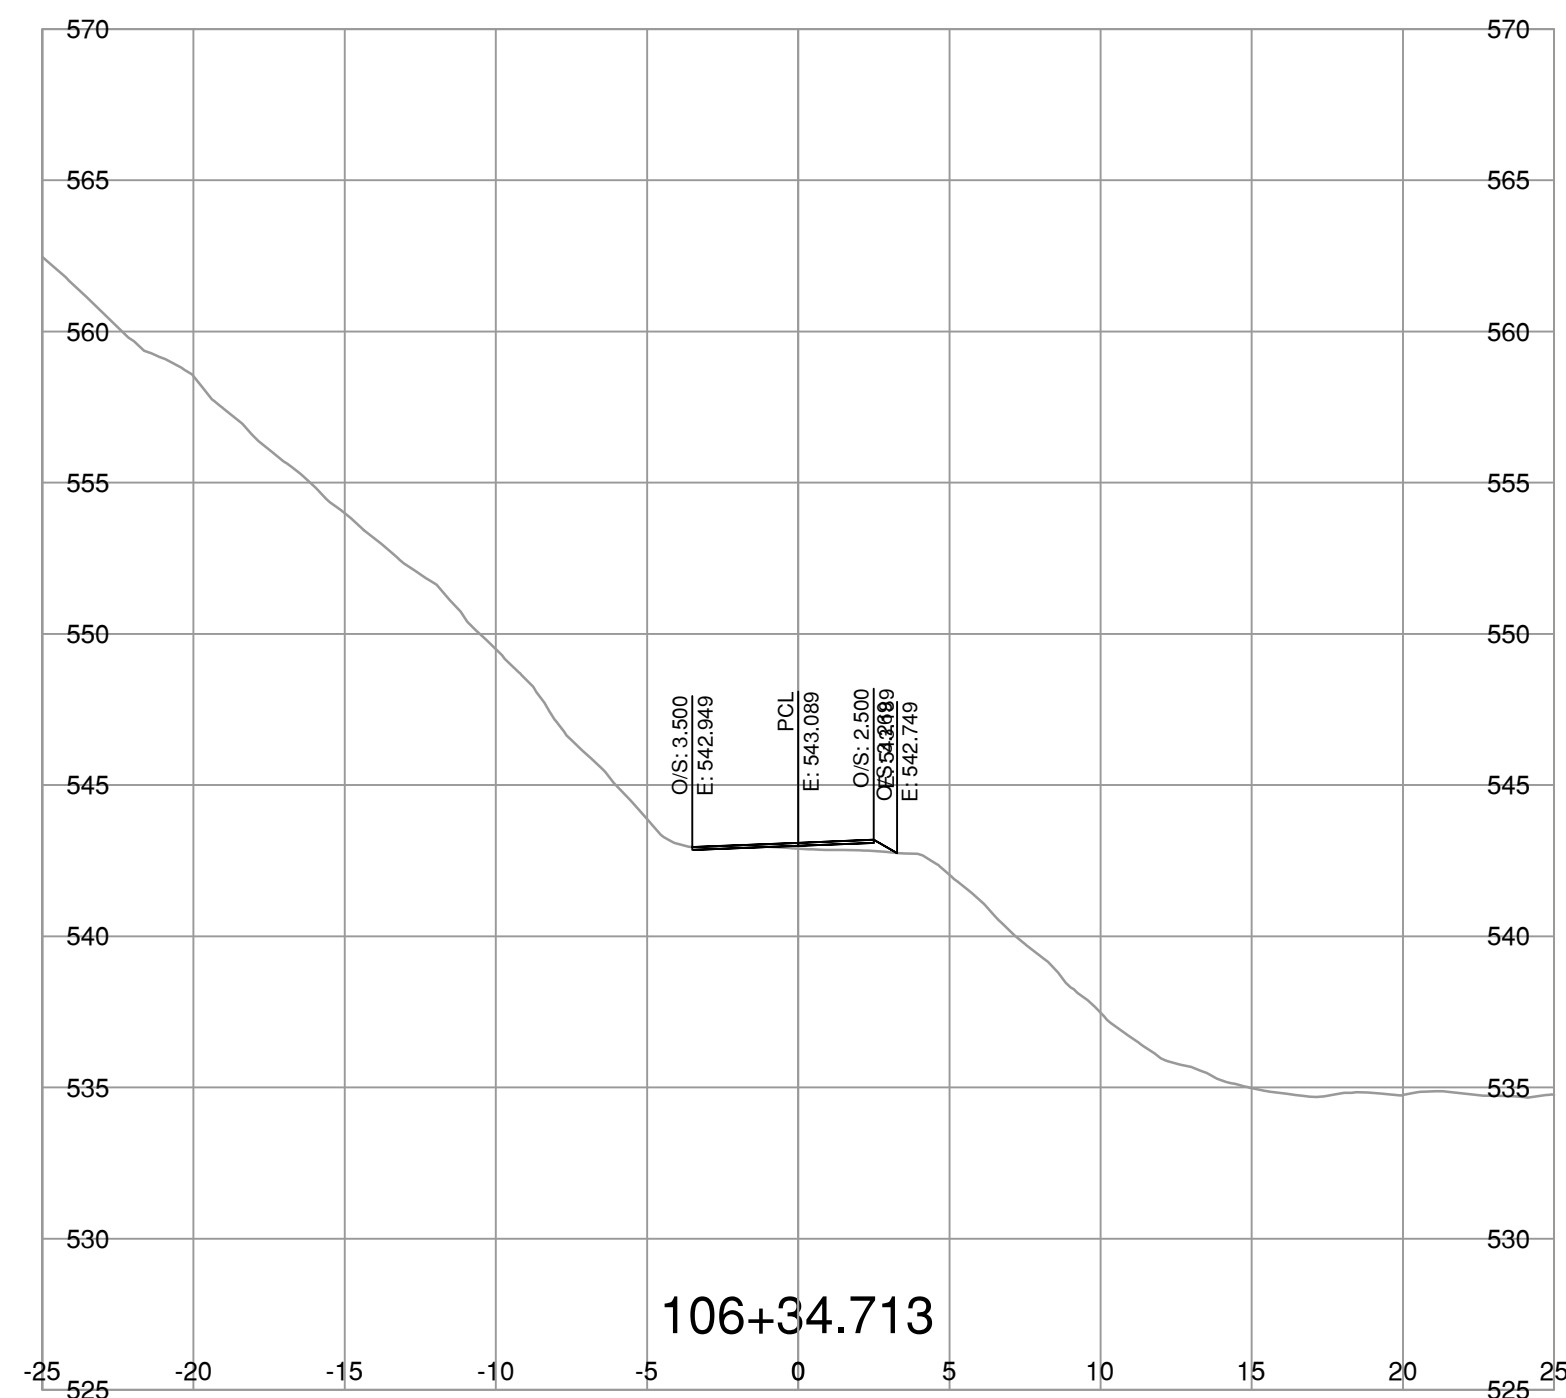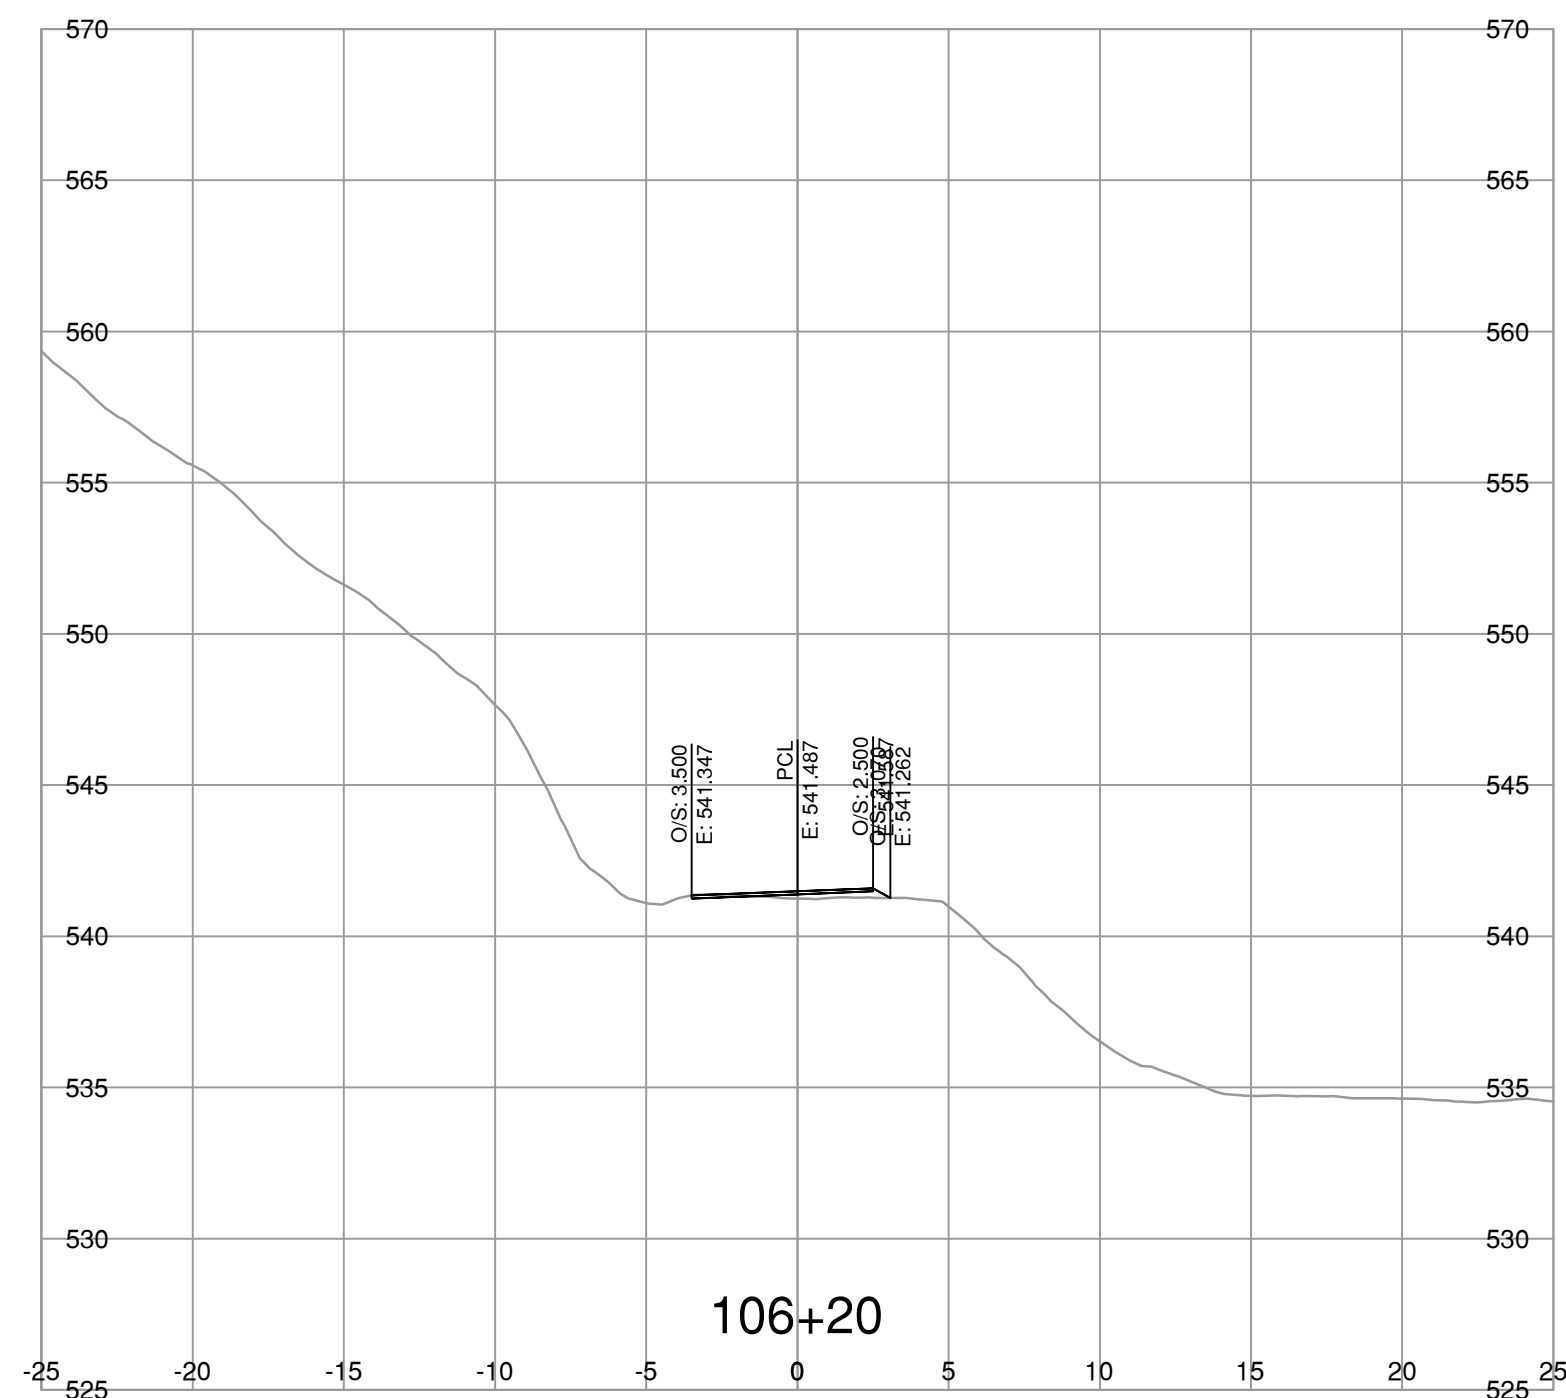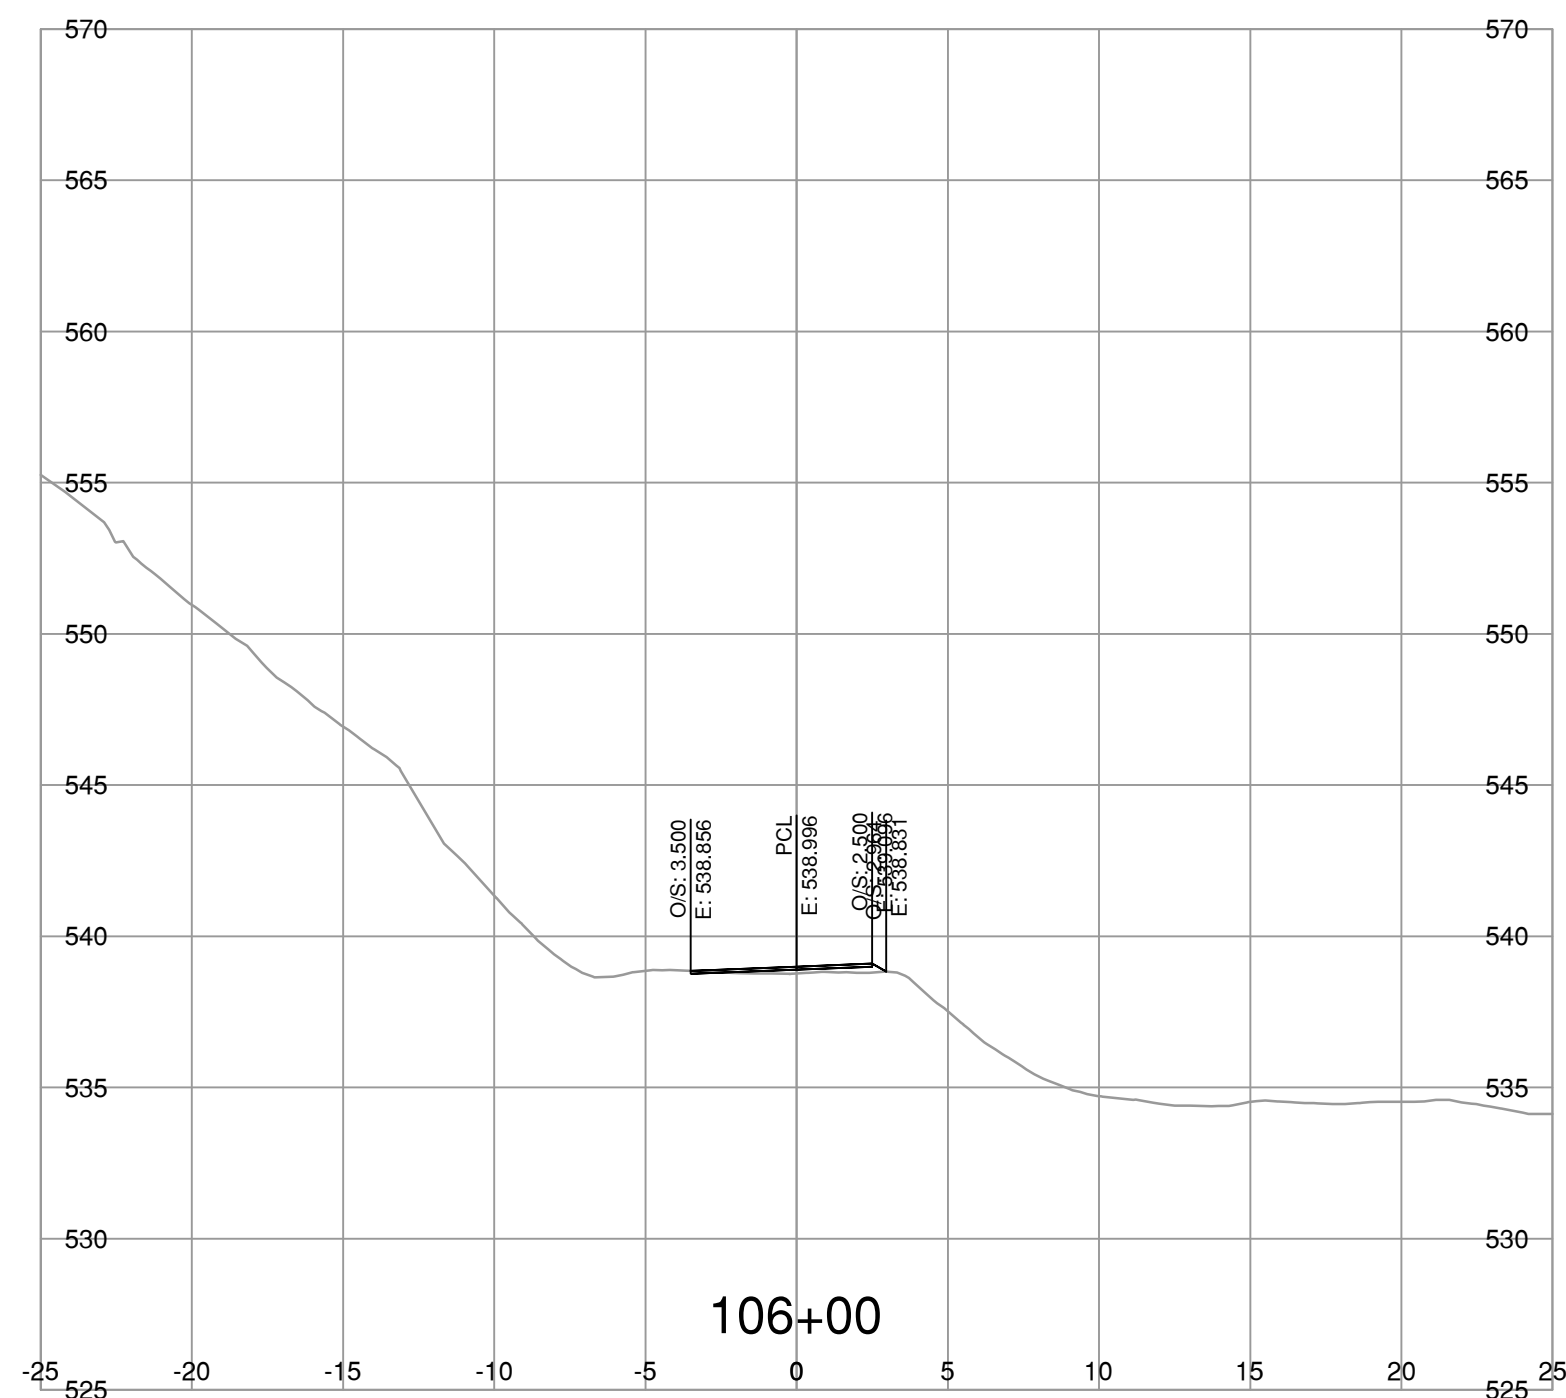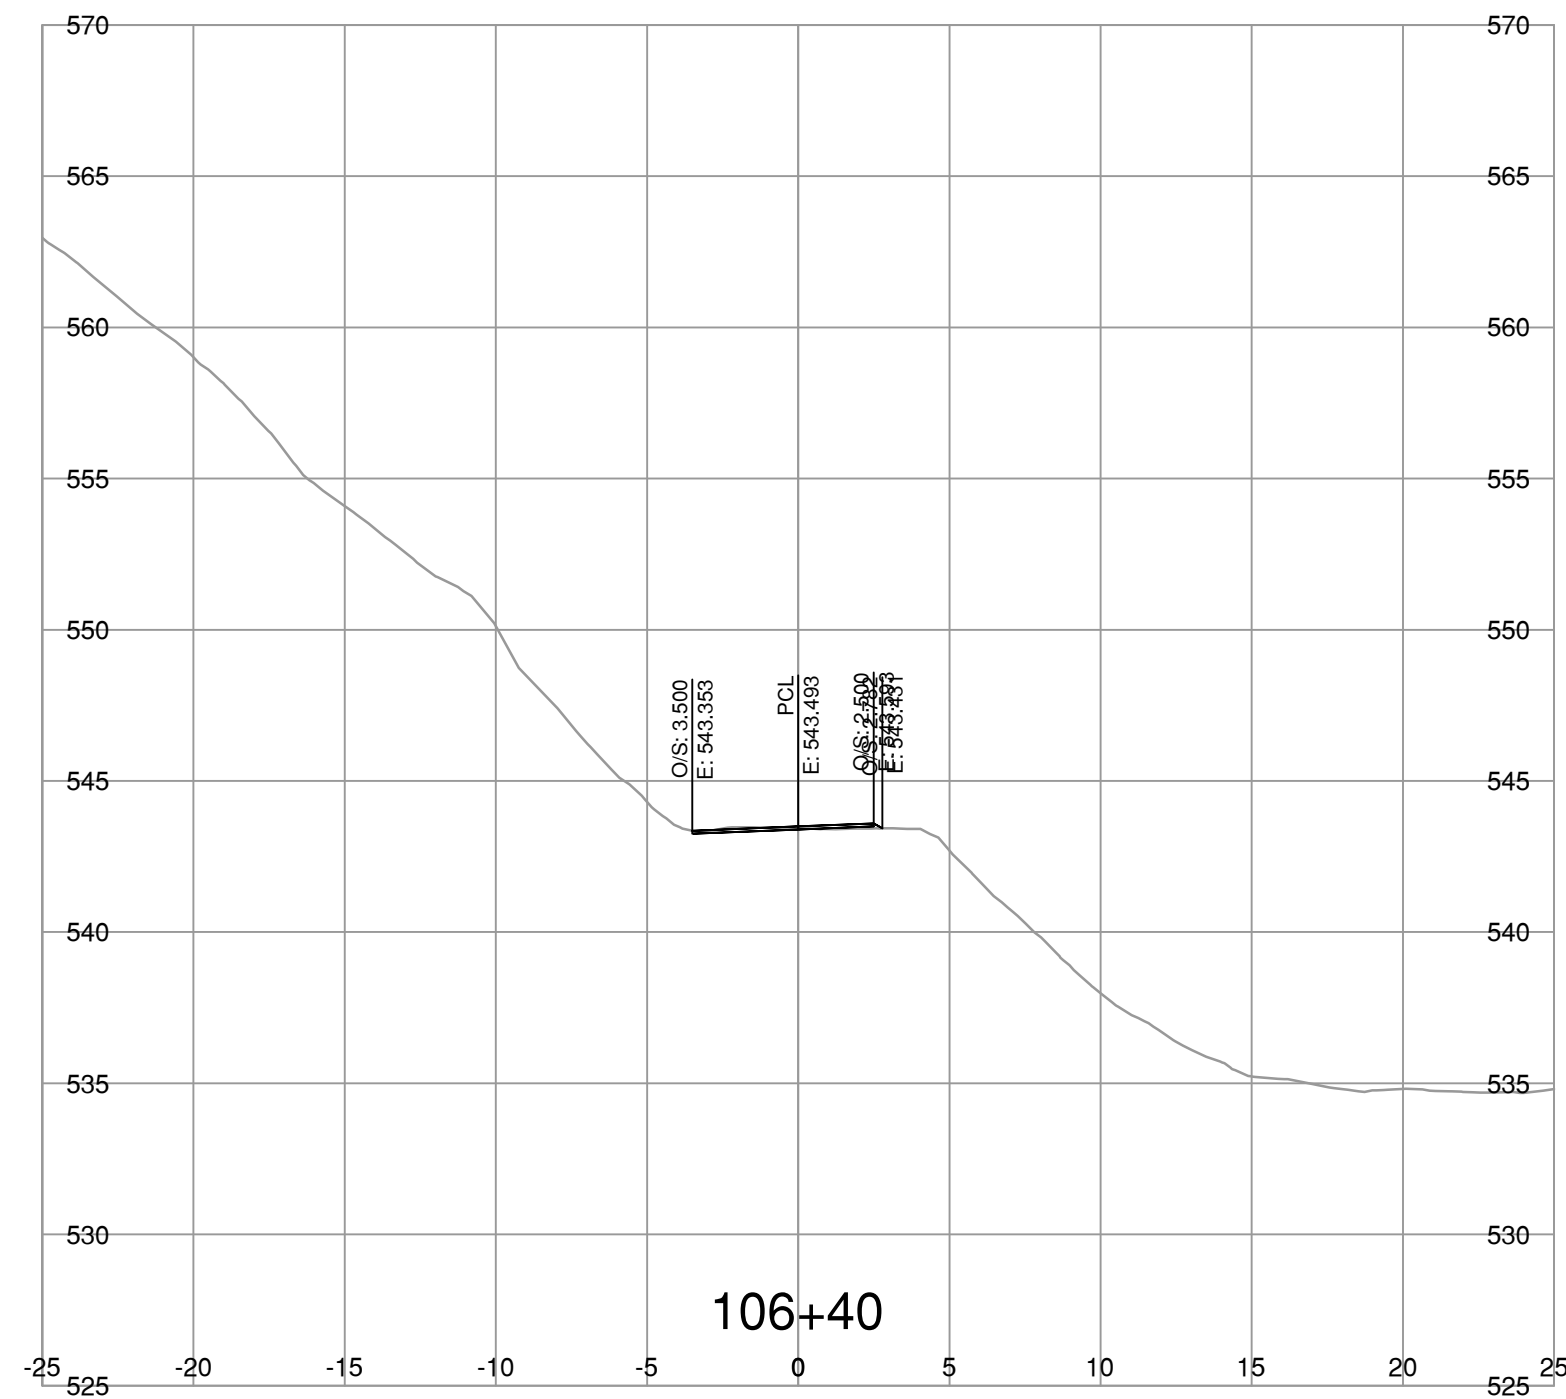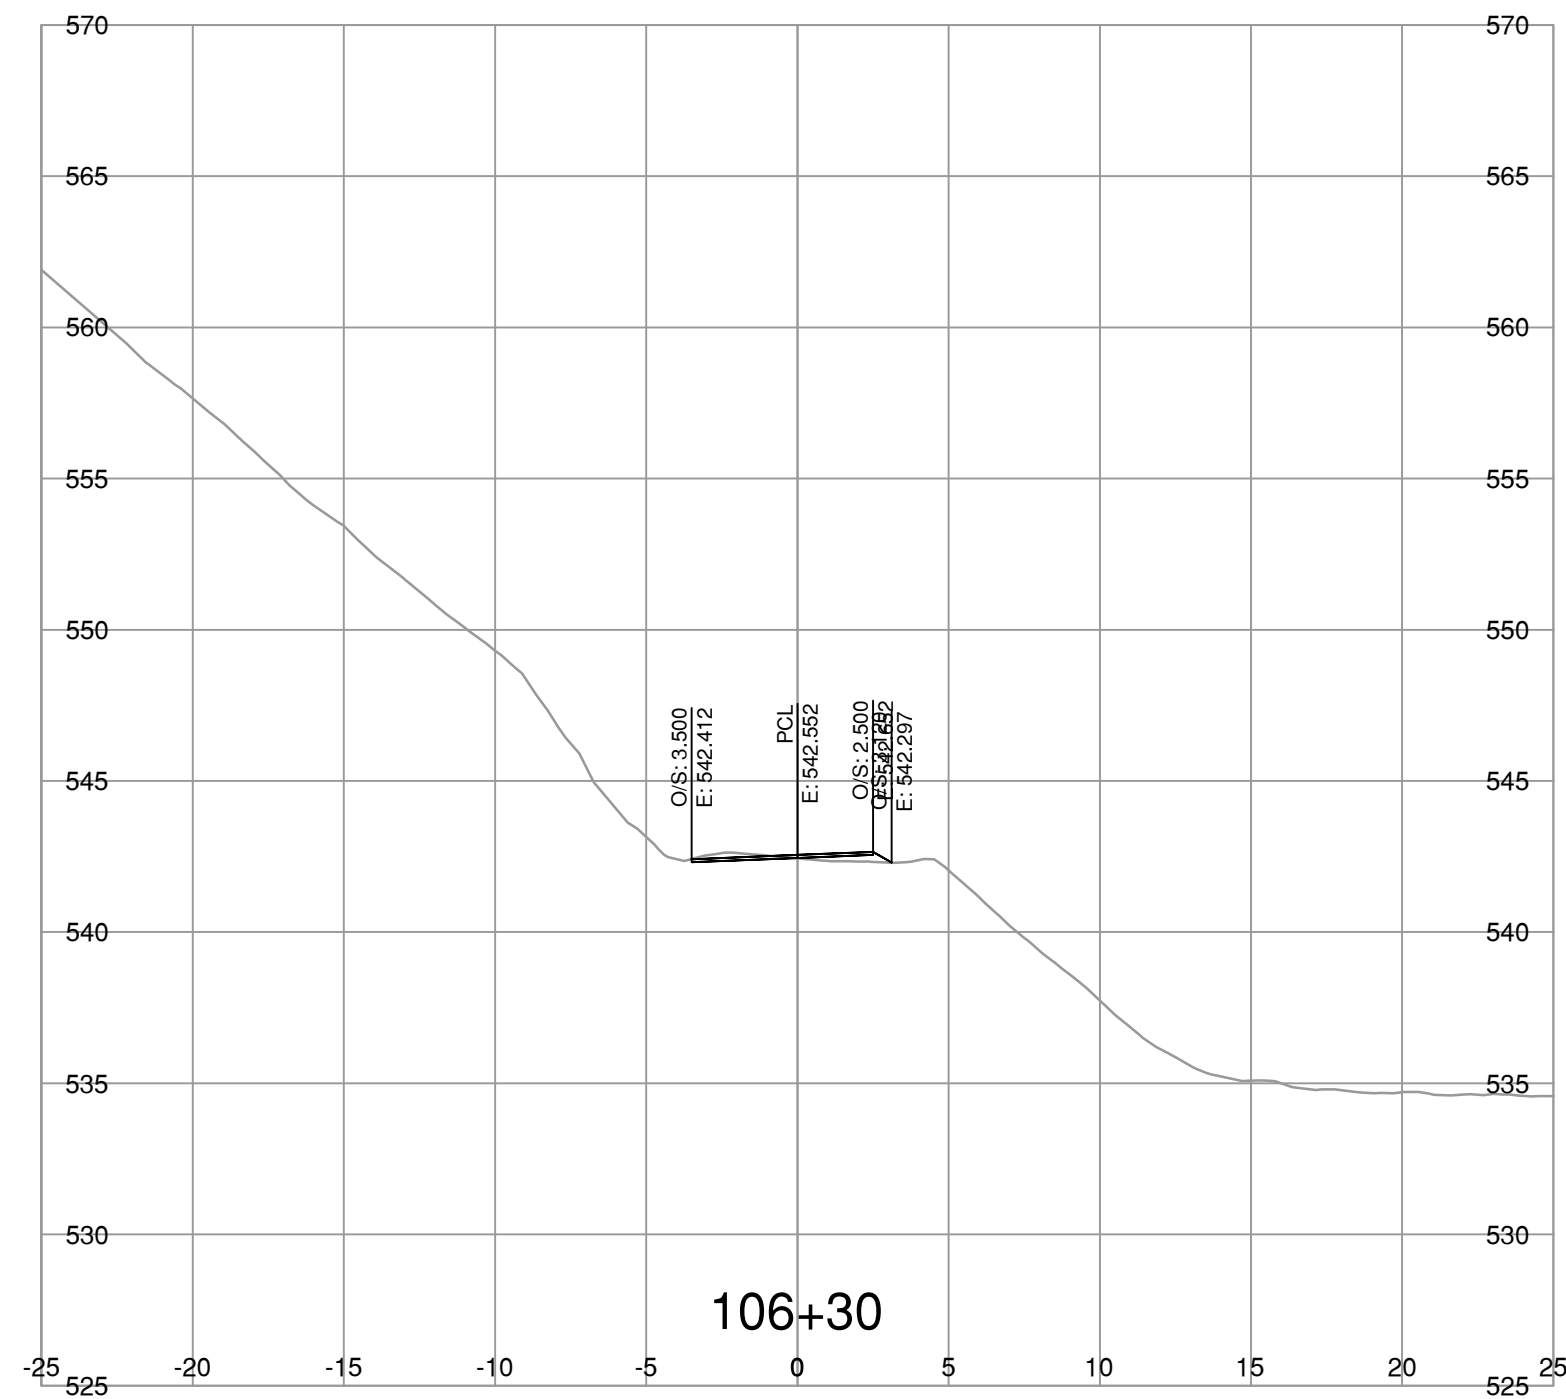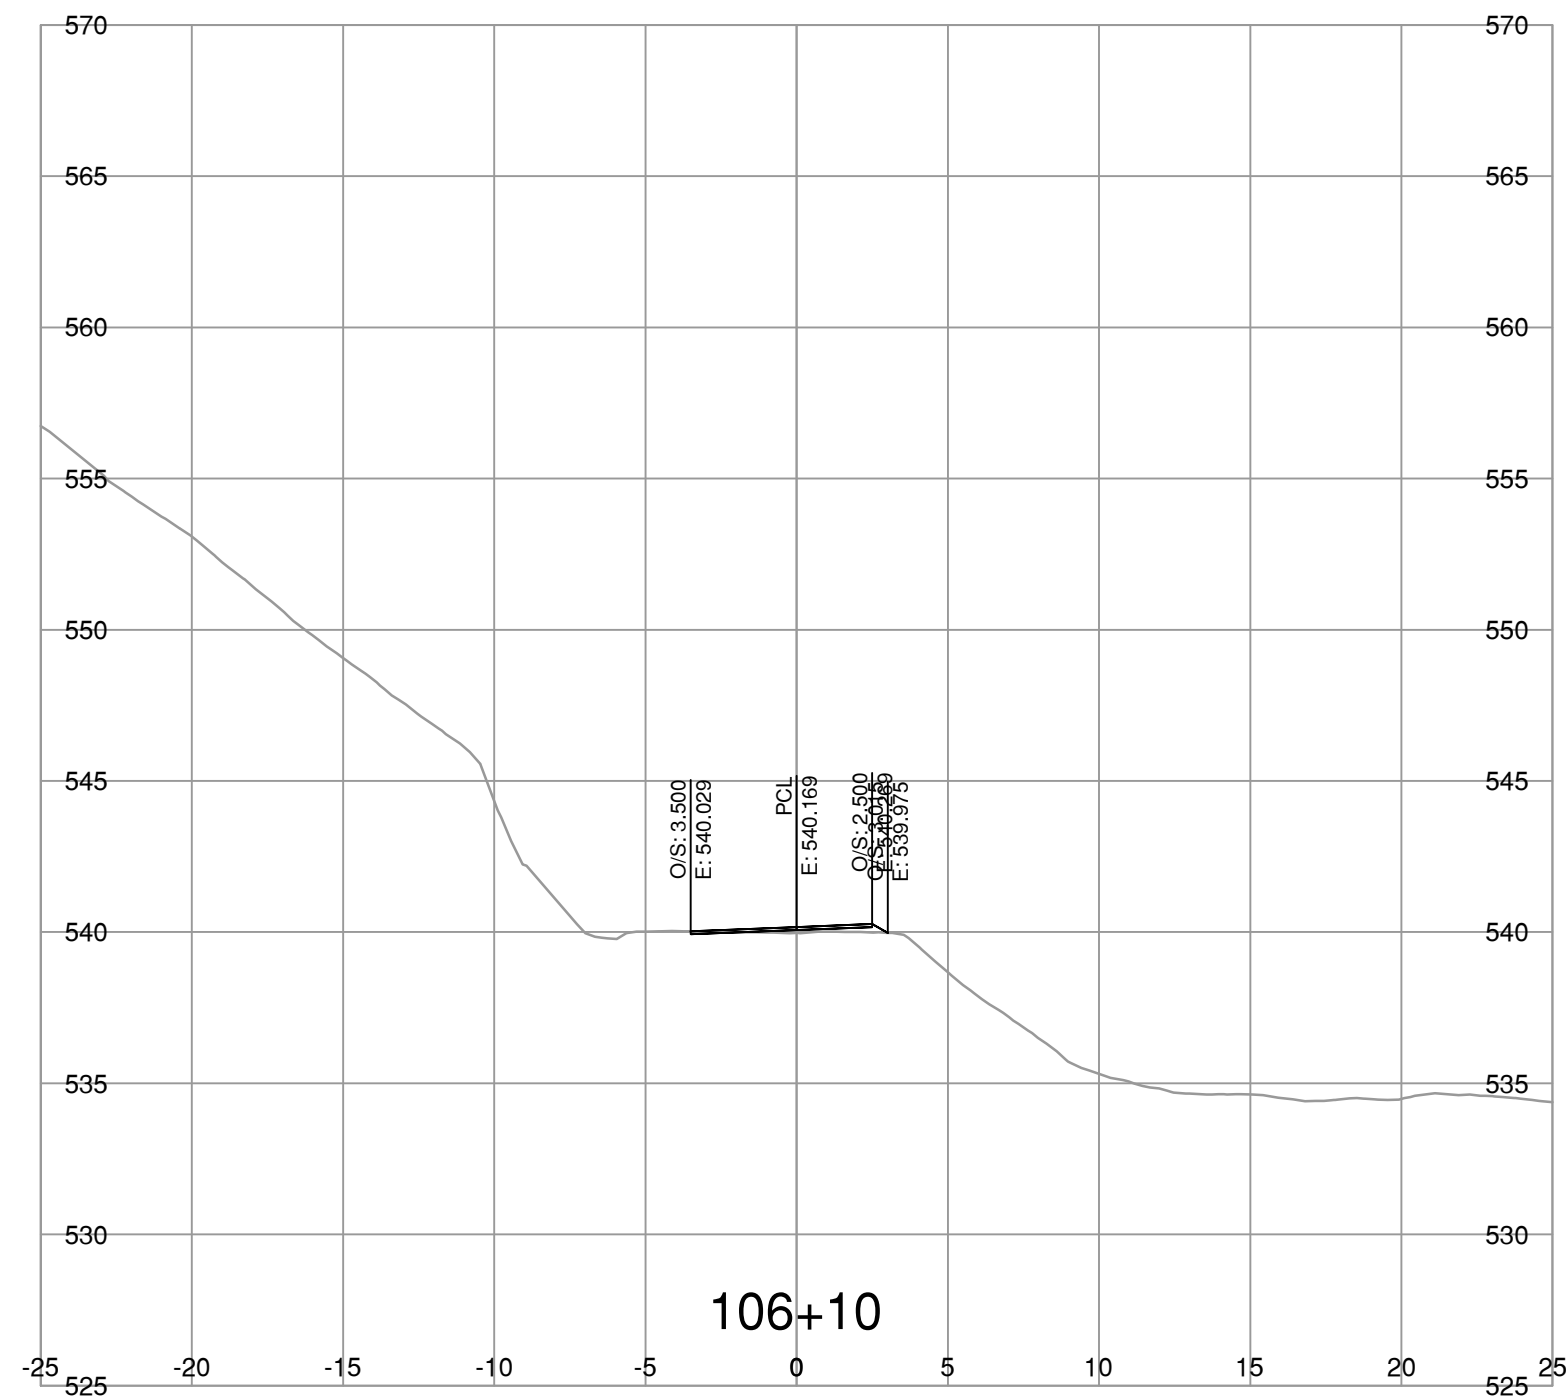

NOTE: STRIPPING REMOVAL APPLIES ONLY TO THE AREA BETWEEN SLOPE STAKE LINES (TOES & TOP OF CUT) OF PROPOSED ROADWAY TEMPLATE

FOR REFERENCE ONLY

**BINNIE**  
The people behind your infrastructure.

R.F. BINNIE & ASSOCIATES LTD.  
300 - 4940 Canada Way,  
Burnaby, BC V5G 4K6  
TEL 604 420 1721  
BINNIE.com

BRITISH COLUMBIA  
MINISTRY OF TRANSPORTATION AND INFRASTRUCTURE  
SOUTH COAST REGION  
HIGHWAY ENGINEERING AND GEOMATICS

SCALE 0 2 1:250 12m

CAD FILENAME SECT-4-100A8.DWG  
DATE 2023-07-21  
FILE NUMBER 22-0953







REV	DATE	REVISIONS	SIGNATURE

**L100-LINE CROSS SECTIONS**  
AURUM ROAD WASHOUT RECOVERY

**DRAFT**

DESIGNED	J.T.	DATE	AUG. 2023
QUALITY CONTROL	M.C.	DATE	AUG. 2023
QUALITY ASSURANCE	A.R.	DATE	AUG. 2023
DRAWN	J.T./V.L.	DATE	AUG. 2023
PROJECT NUMBER	REG	DRAWING NUMBER	REV
14137-0000	1	R1-1073-L100XS-21	

JUL 21 2023 03:54 PM F:\2022\22-0953\00 - CAD Files\00-Aurum\01-Drawings\Production\000 - Design\Sections\SECT-4-100A8

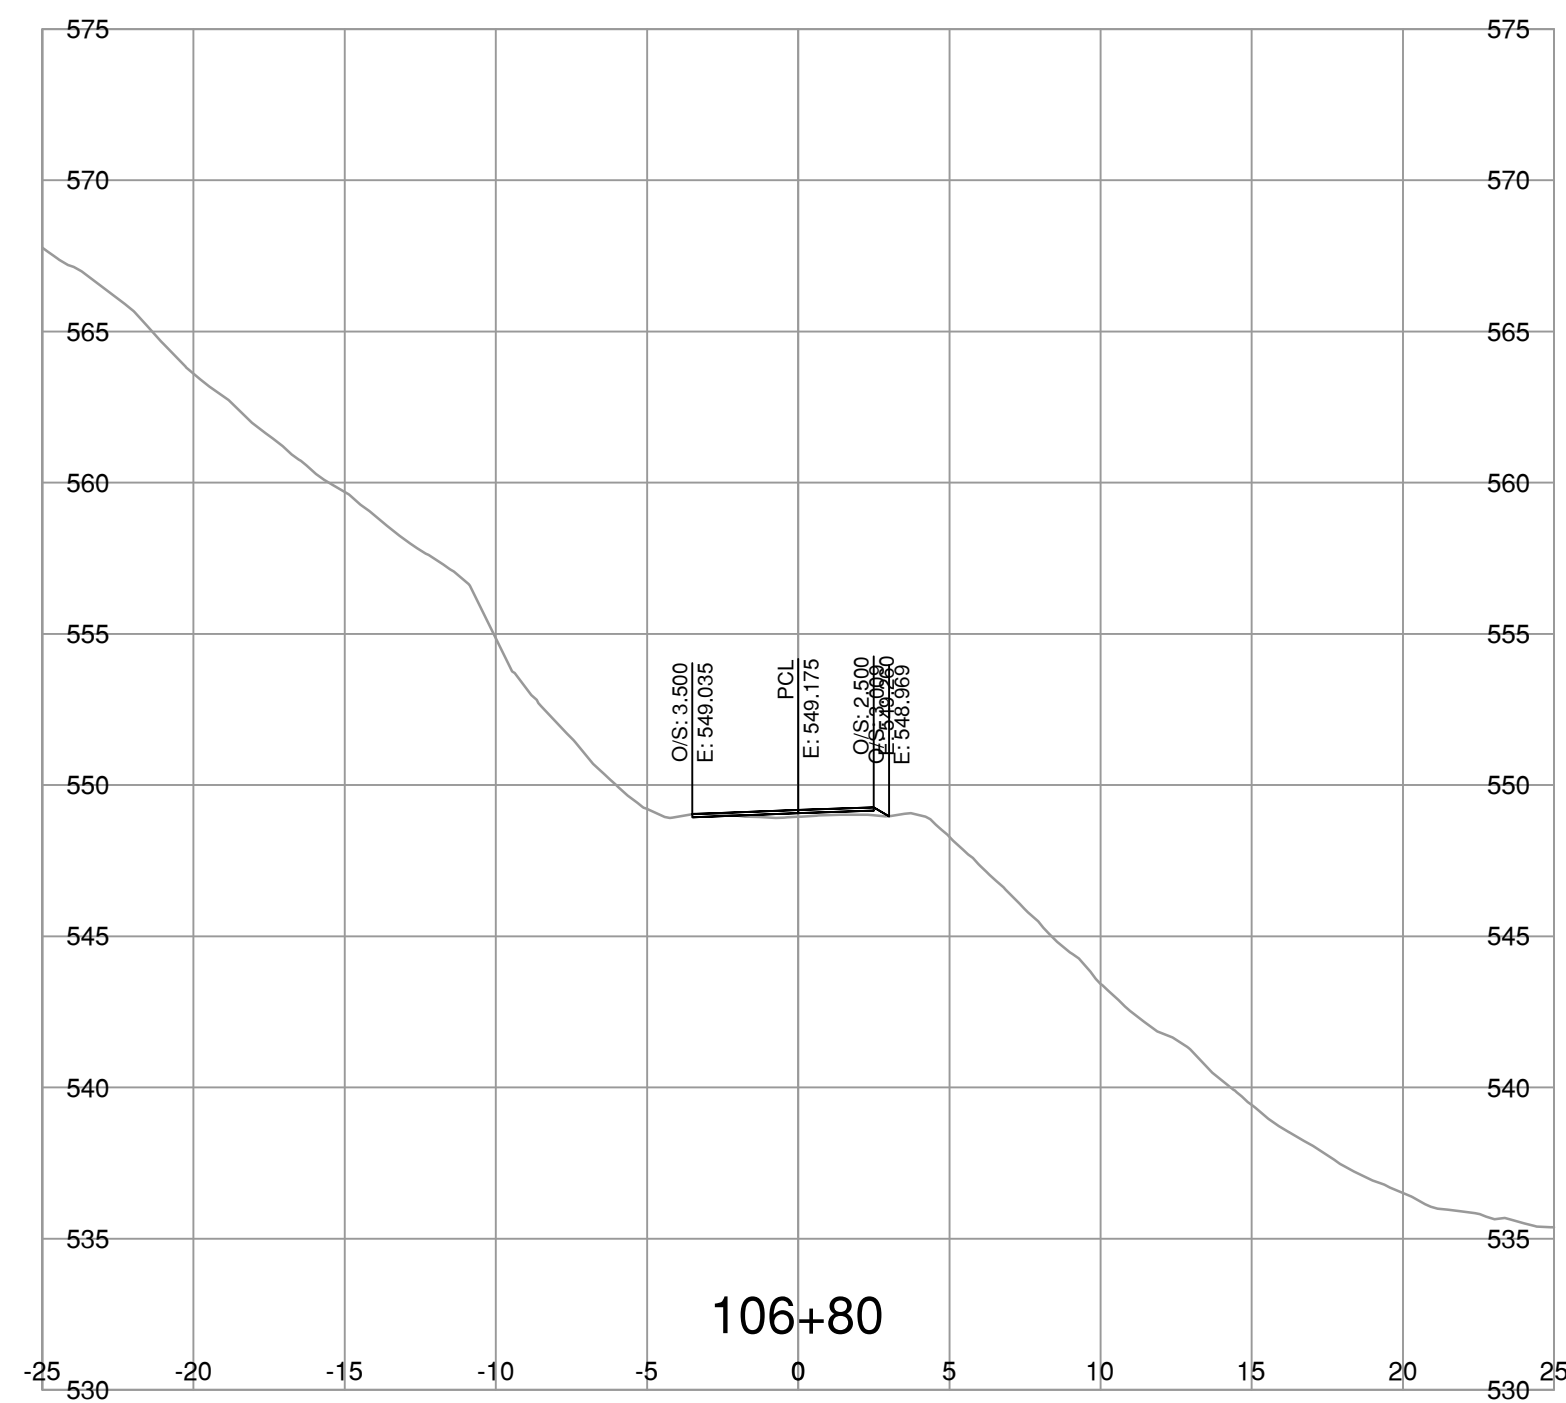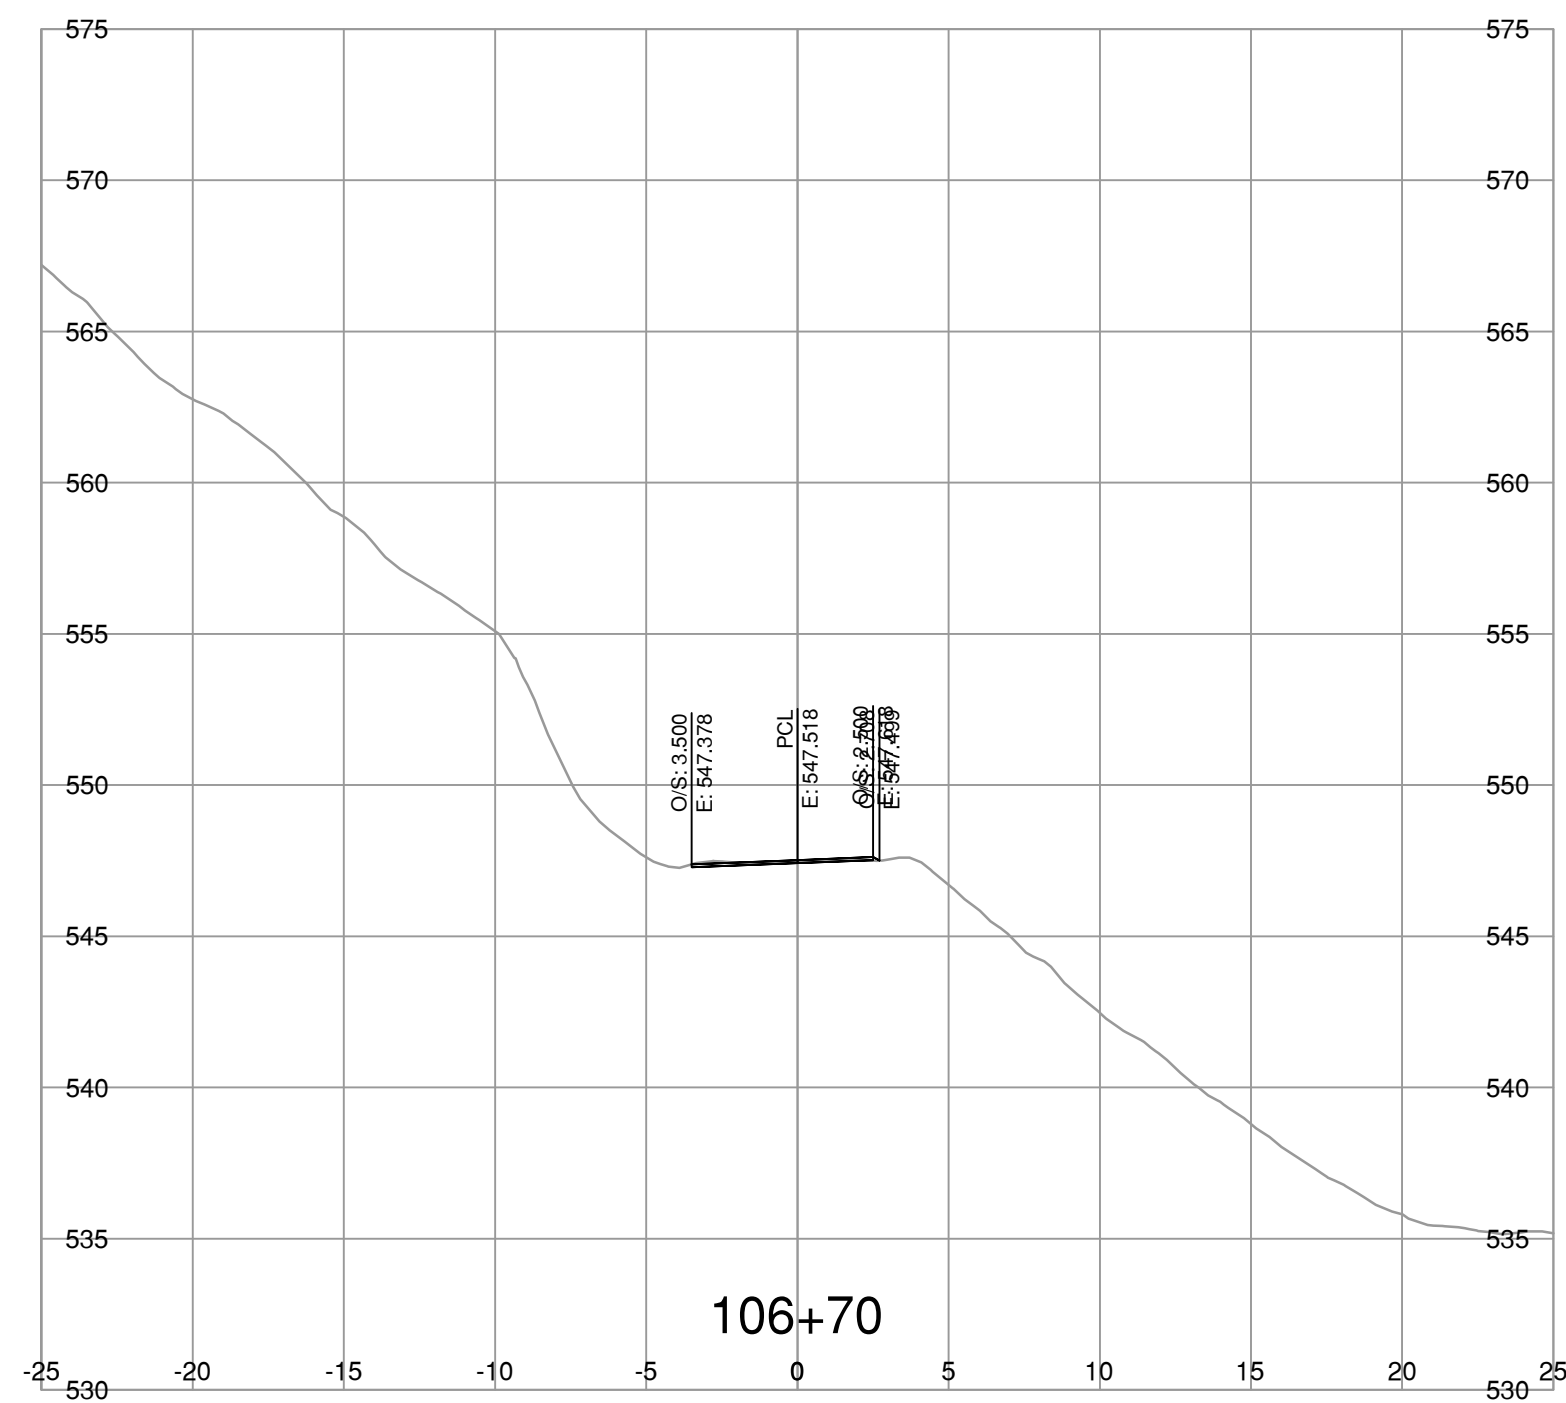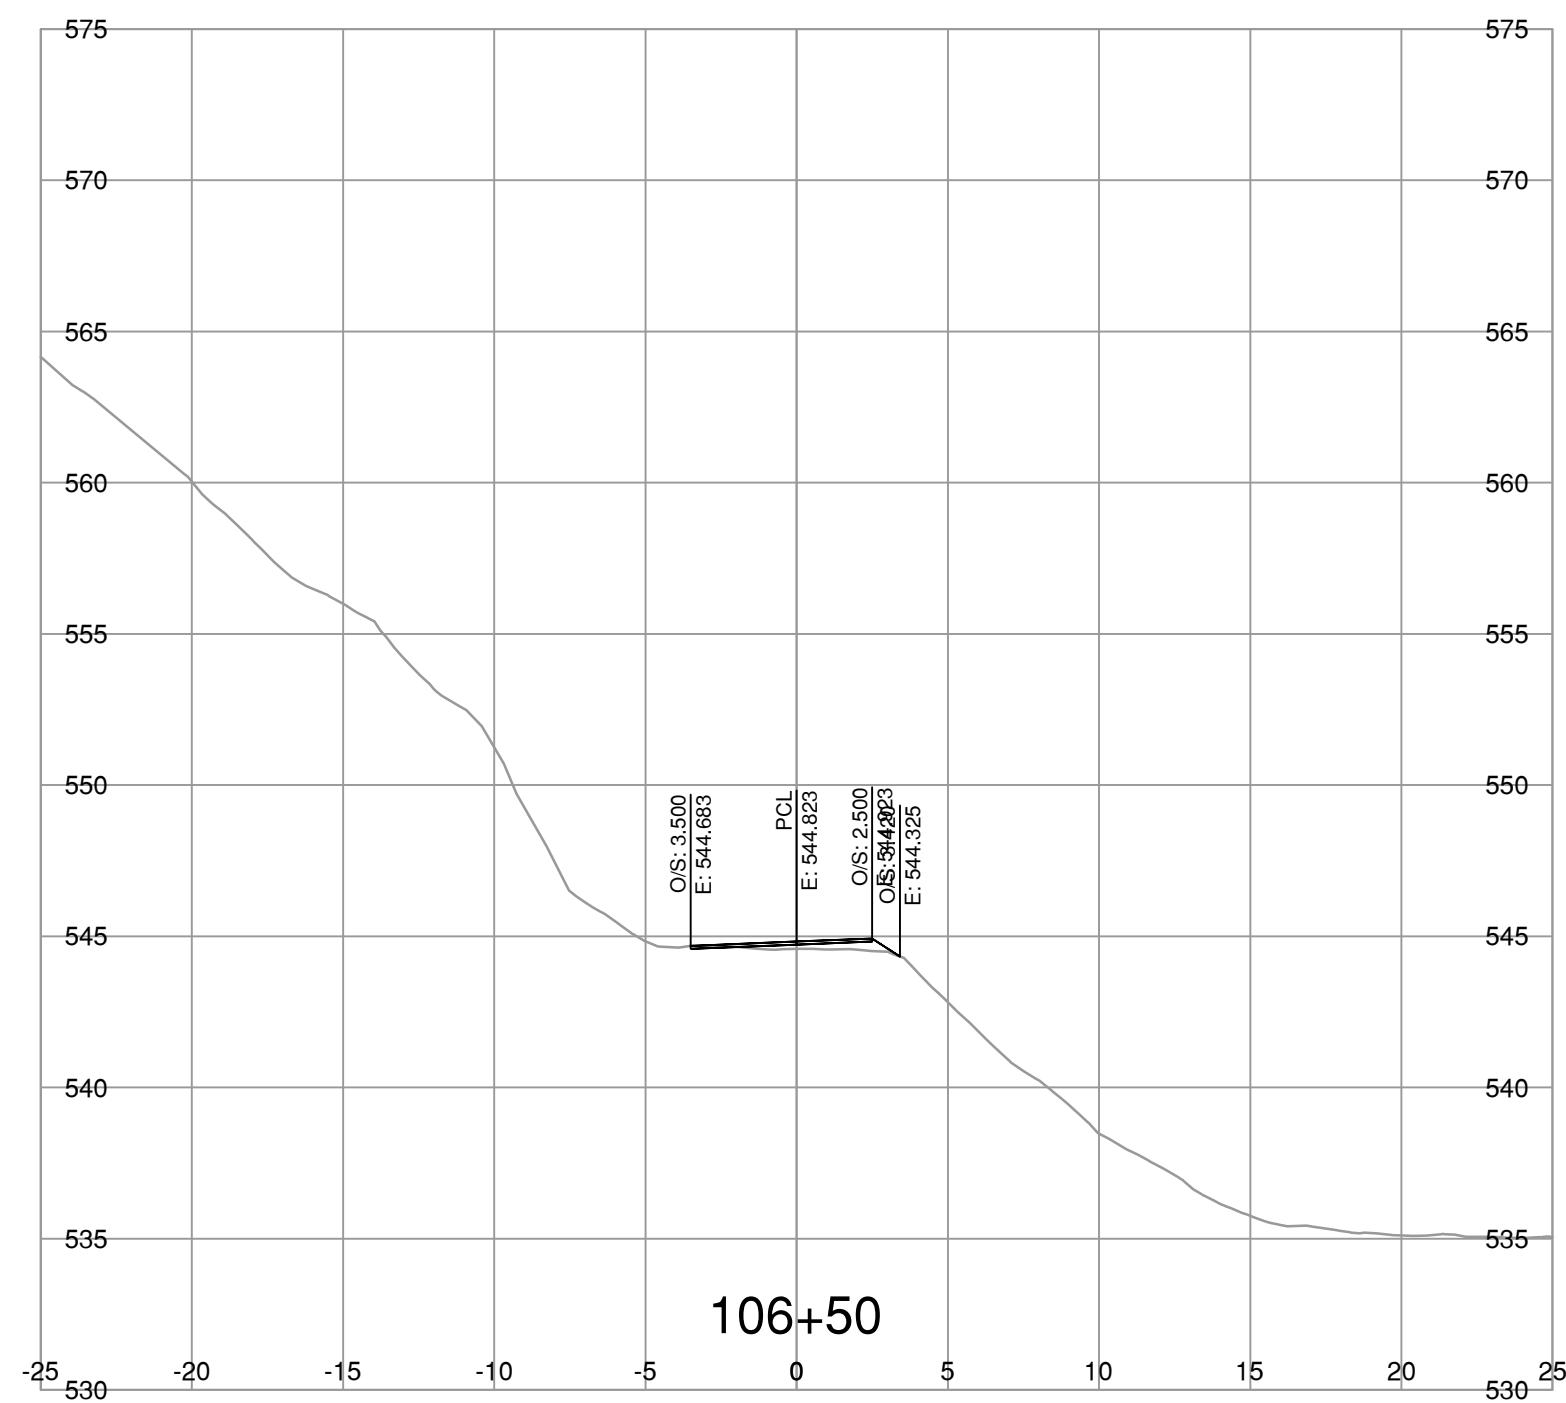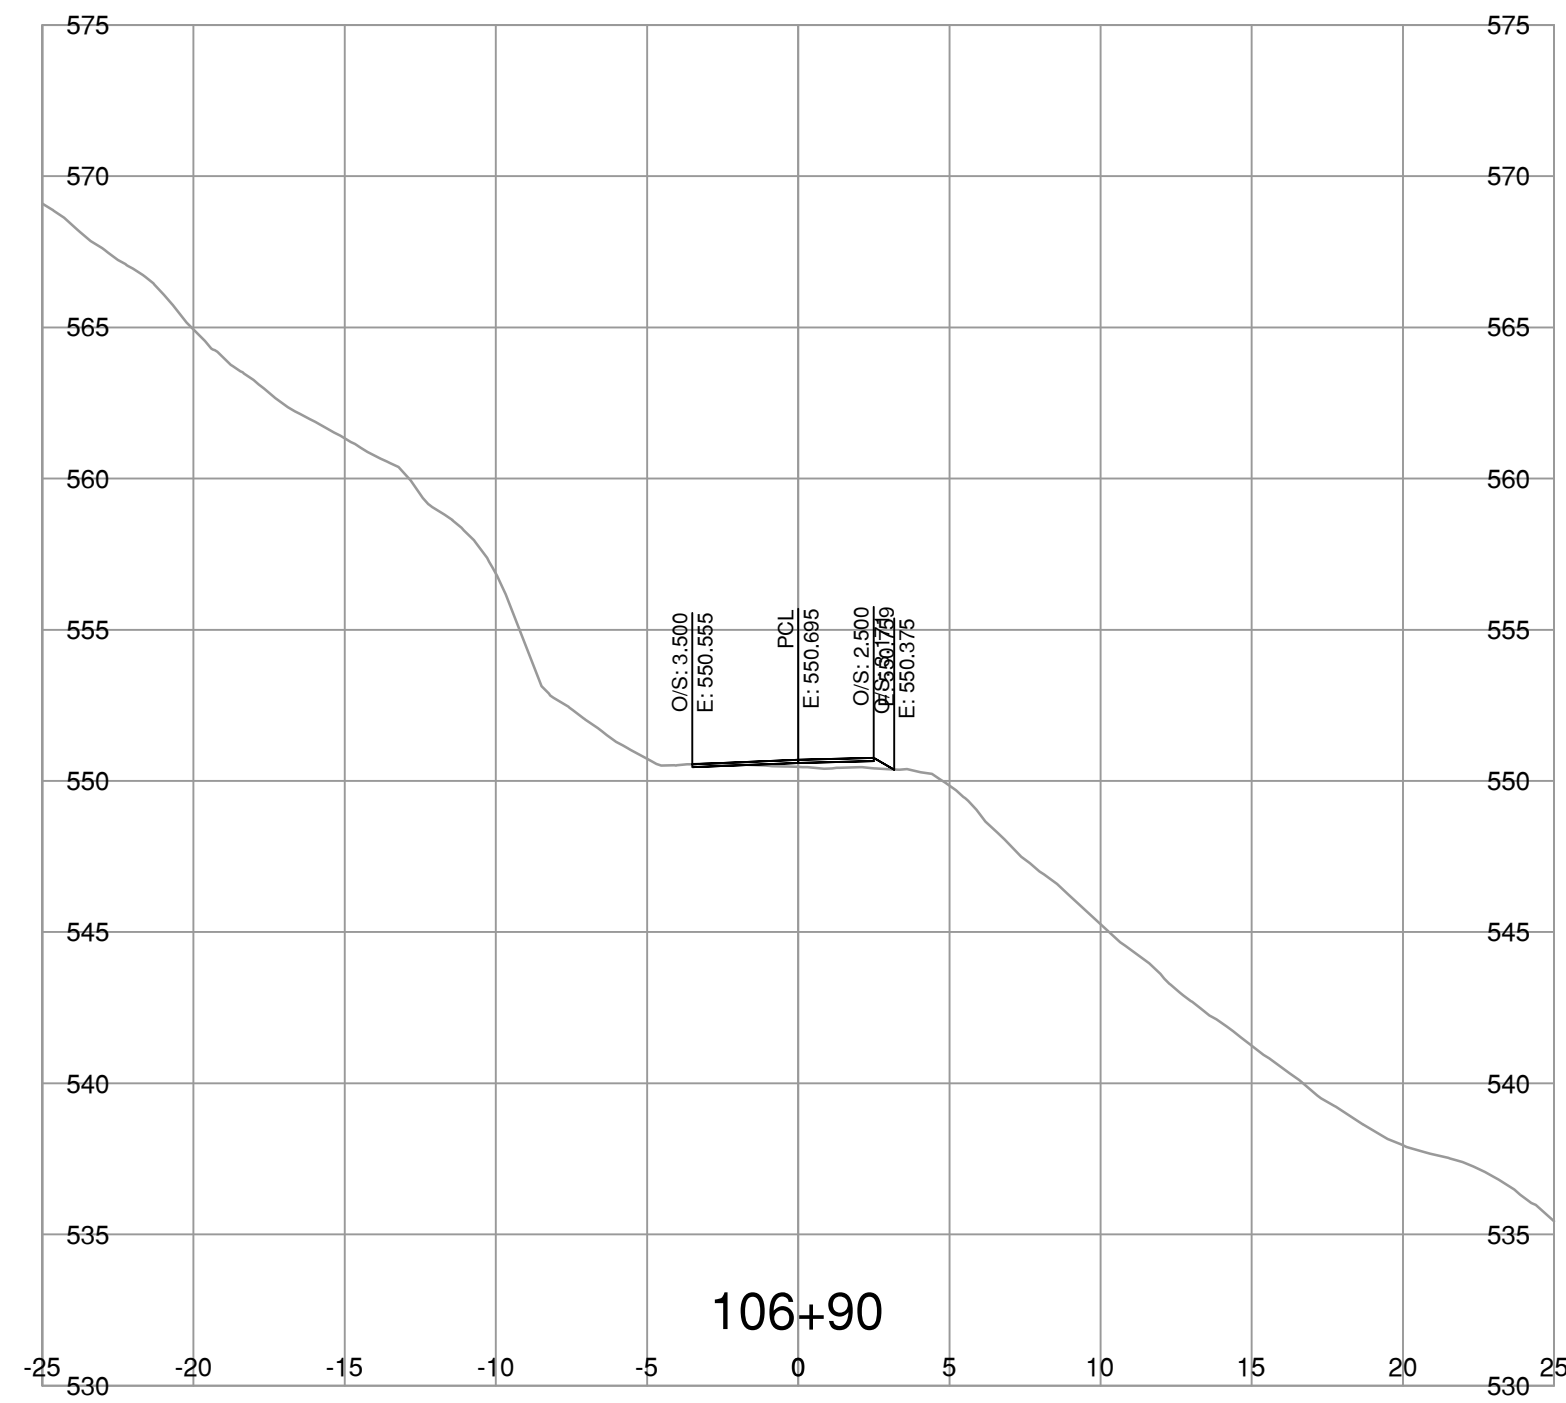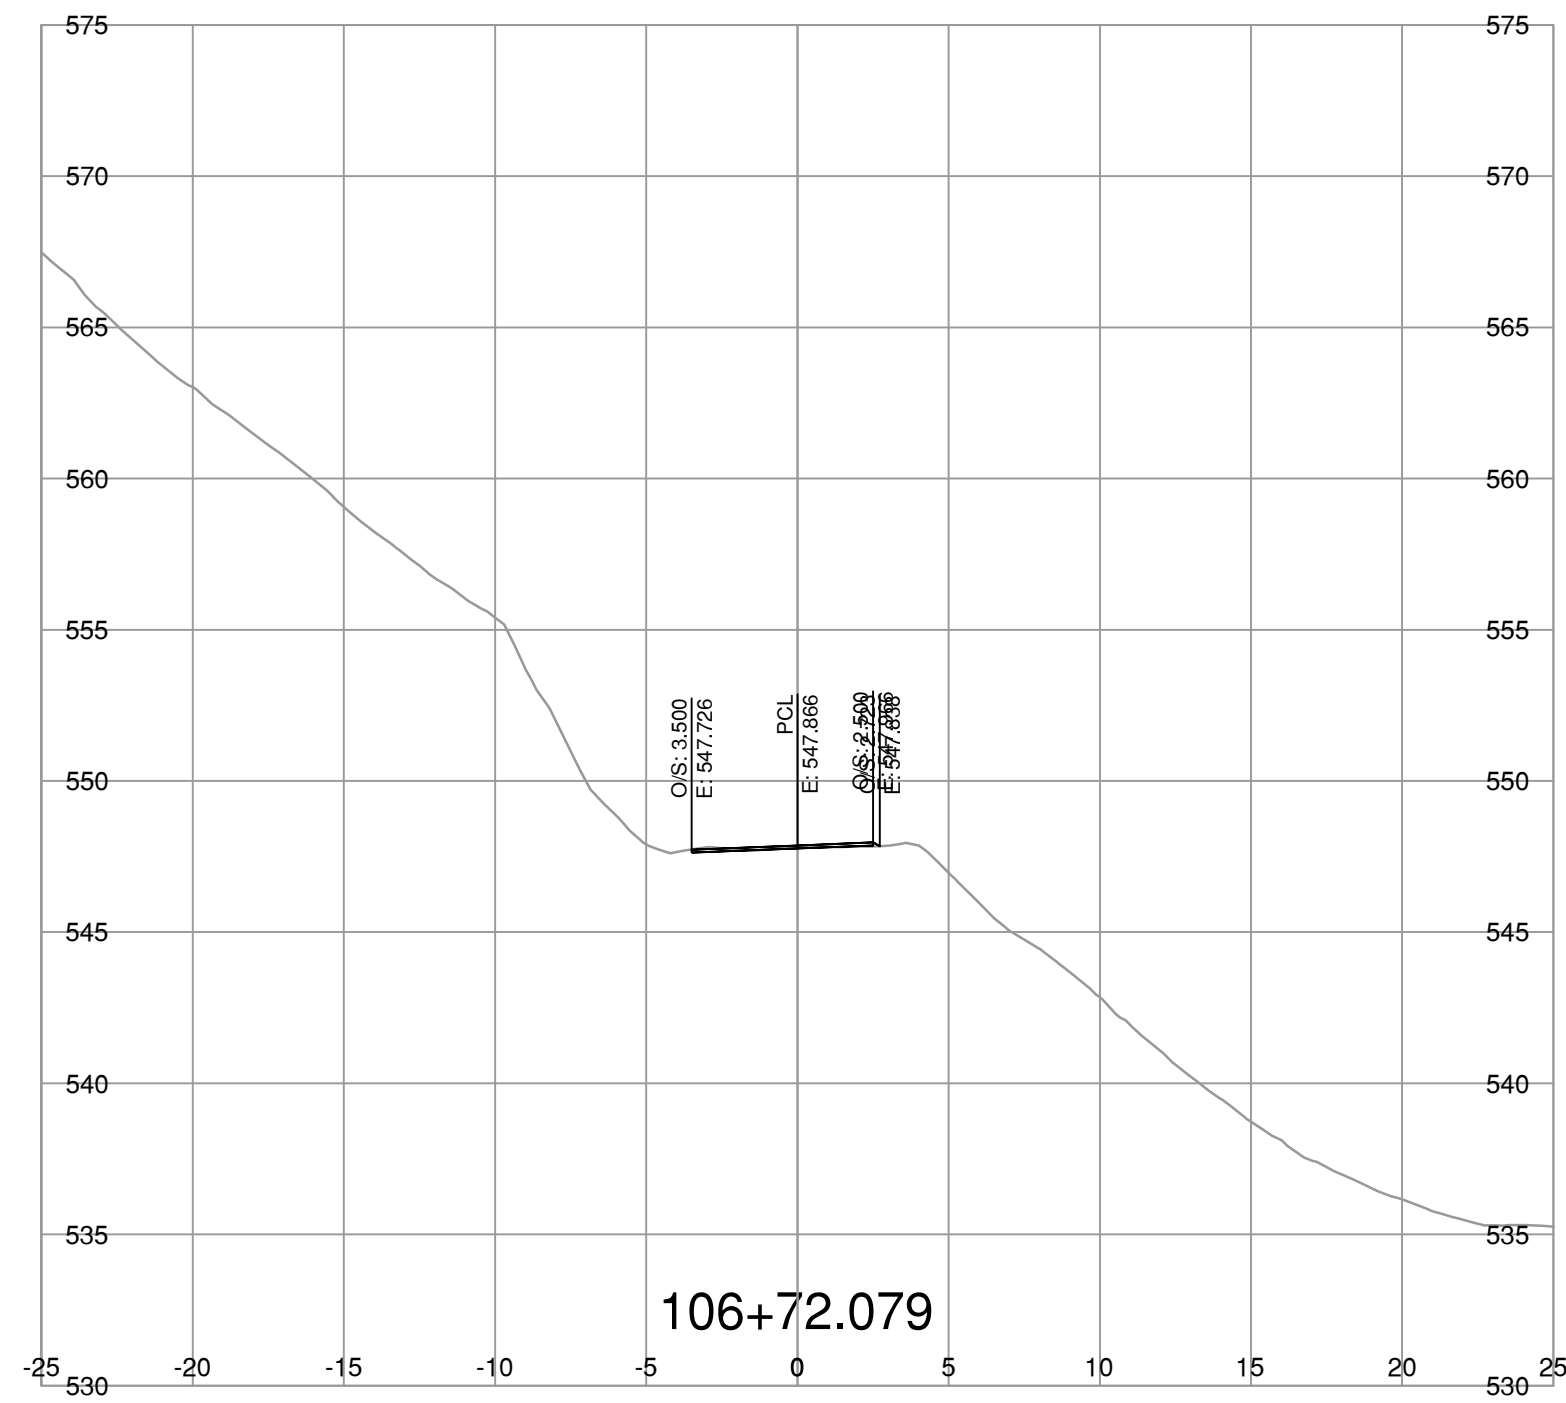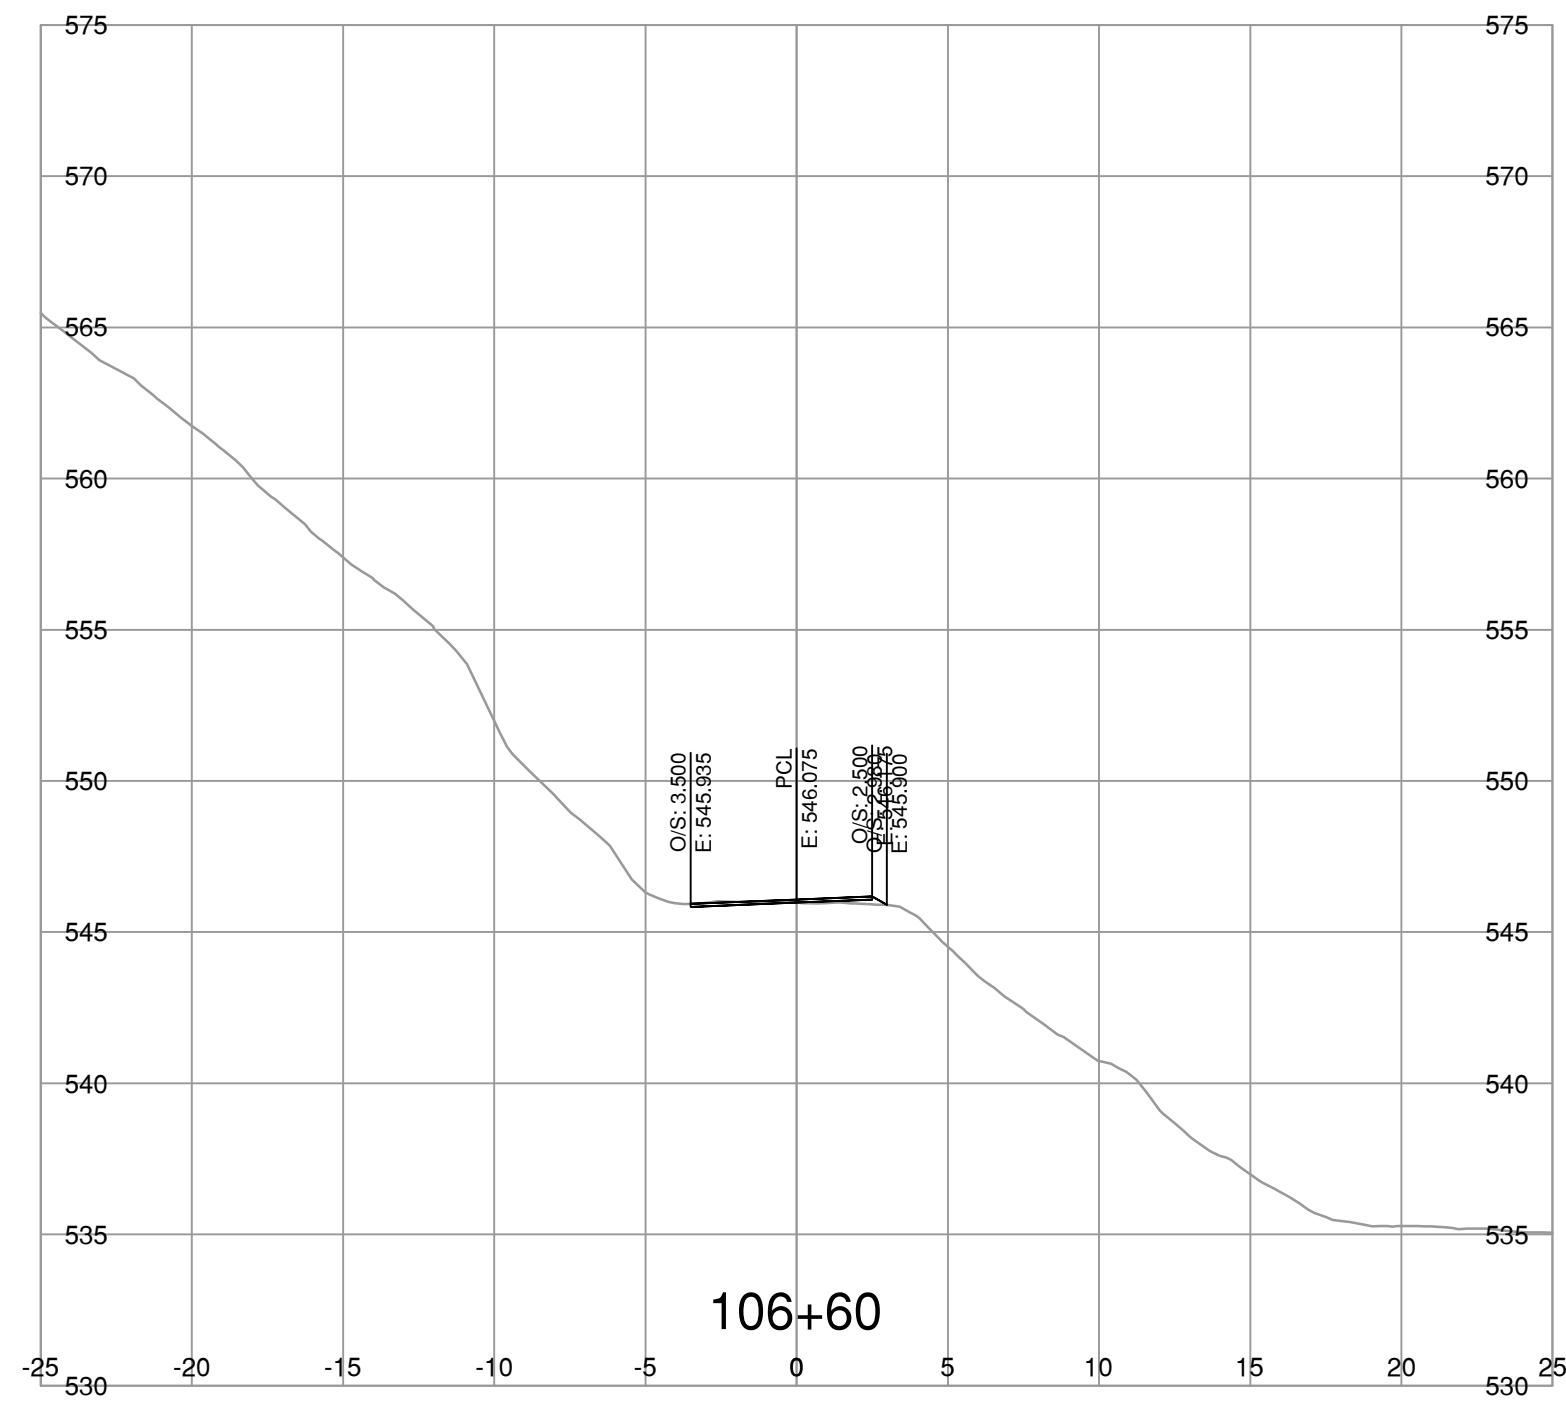

NOTE: STRIPPING REMOVAL APPLIES ONLY TO THE AREA BETWEEN SLOPE STAKE LINES (TOES & TOP OF CUT) OF PROPOSED ROADWAY TEMPLATE

FOR REFERENCE ONLY

**BINNIE**  
The people behind your infrastructure.

R.F. BINNIE & ASSOCIATES LTD.  
300 - 4940 Canada Way,  
Burnaby, BC V5G 4K6  
TEL 604 420 1721  
BINNIE.com

BRITISH COLUMBIA  
MINISTRY OF TRANSPORTATION AND INFRASTRUCTURE  
SOUTH COAST REGION  
HIGHWAY ENGINEERING AND GEOMATICS







SCALE 0 2 1:250 12m CAD FILENAME SECT-4-100A8.DWG DATE 2023-07-21 FILE NUMBER 22-0953

REV	DATE	REVISIONS	SIGNATURE

**L100-LINE CROSS SECTIONS**  
AURUM ROAD WASHOUT RECOVERY

**DRAFT**

DESIGNED	J.T.	DATE	AUG. 2023
QUALITY CONTROL	M.C.	DATE	AUG. 2023
QUALITY ASSURANCE	A.R.	DATE	AUG. 2023
DRAWN	J.T./V.L.	DATE	AUG. 2023
PROJECT NUMBER	REG	DRAWING NUMBER	REV
14137-0000	1	R1-1073-L100XS-22	

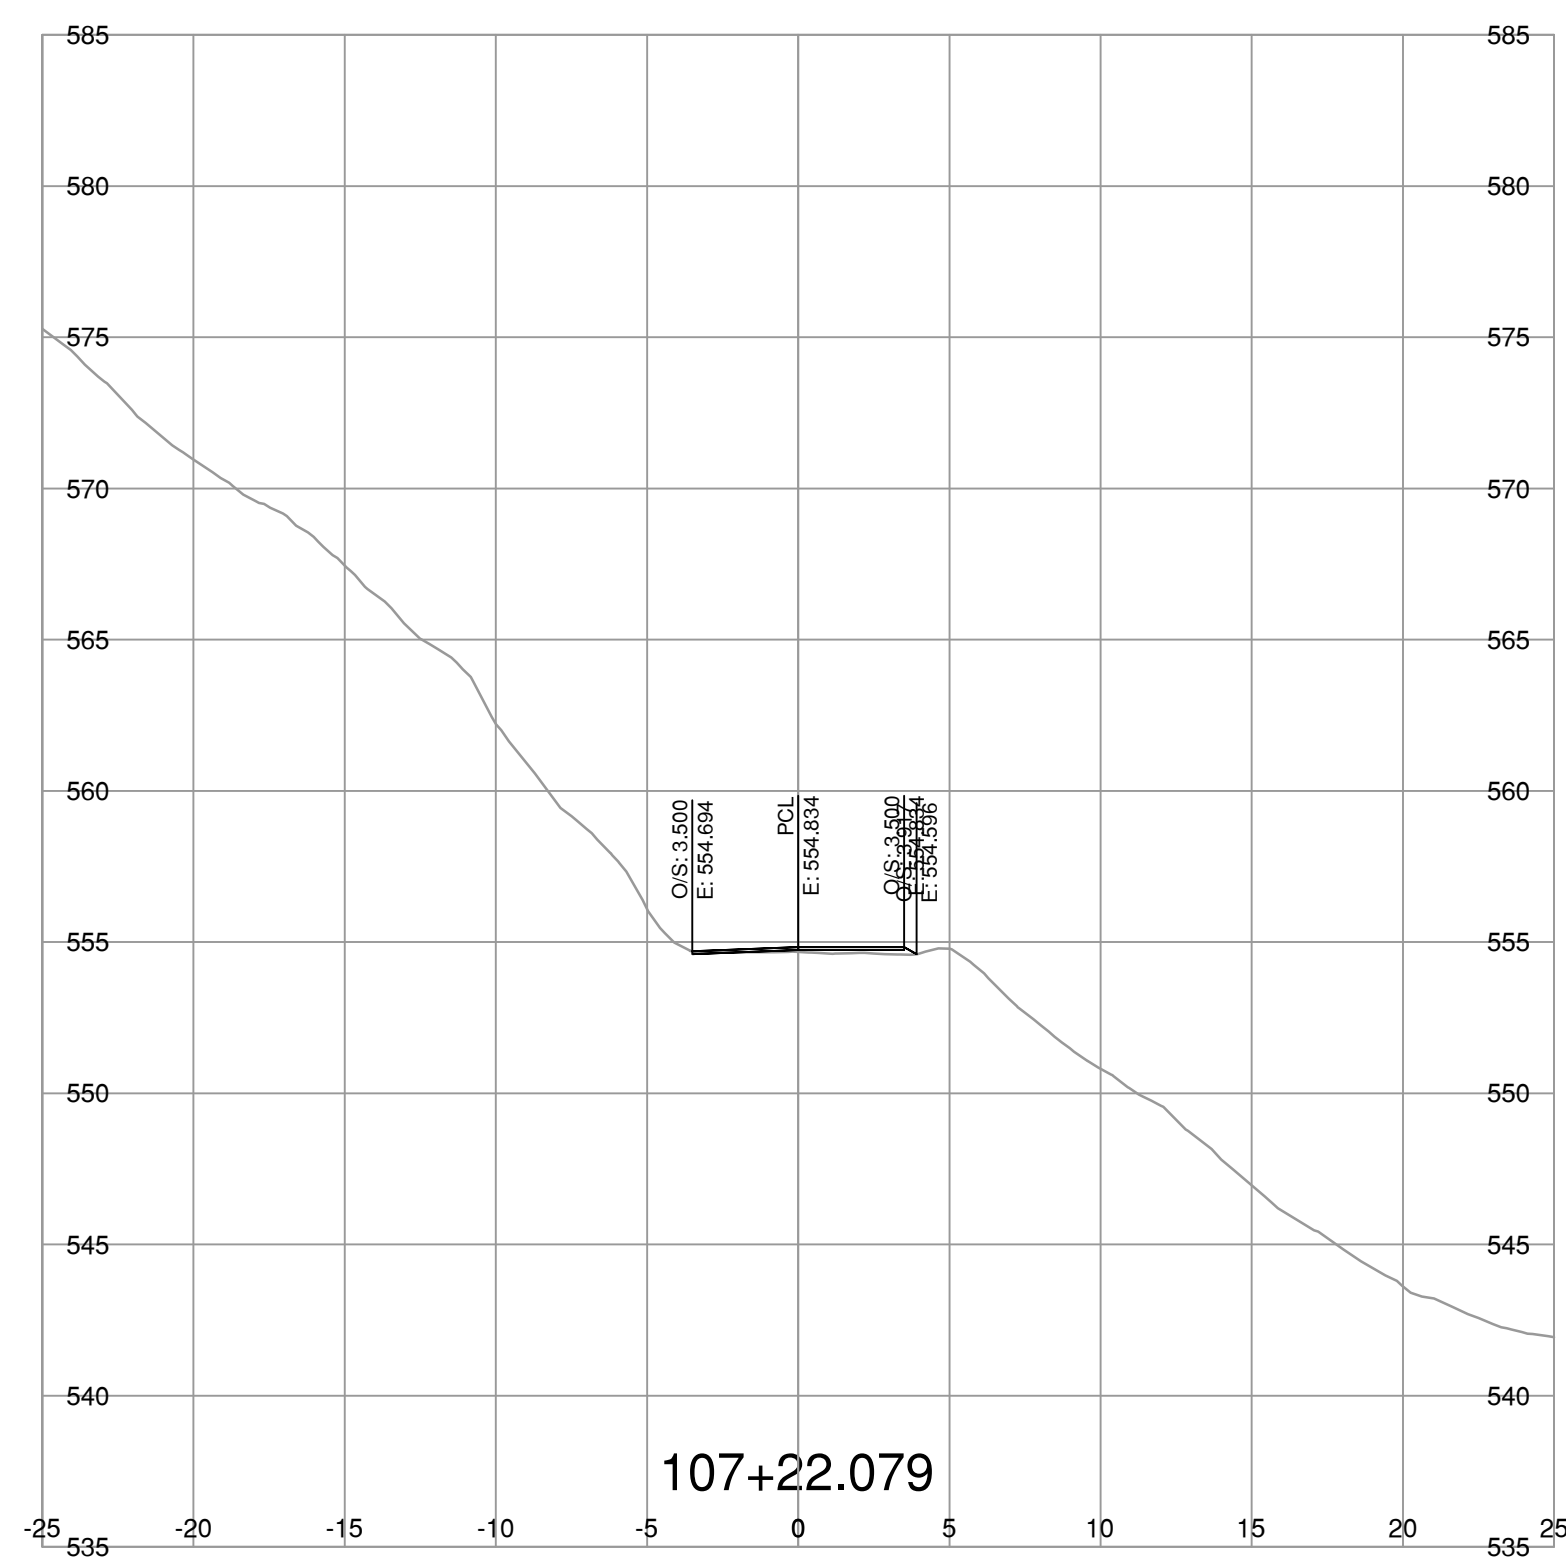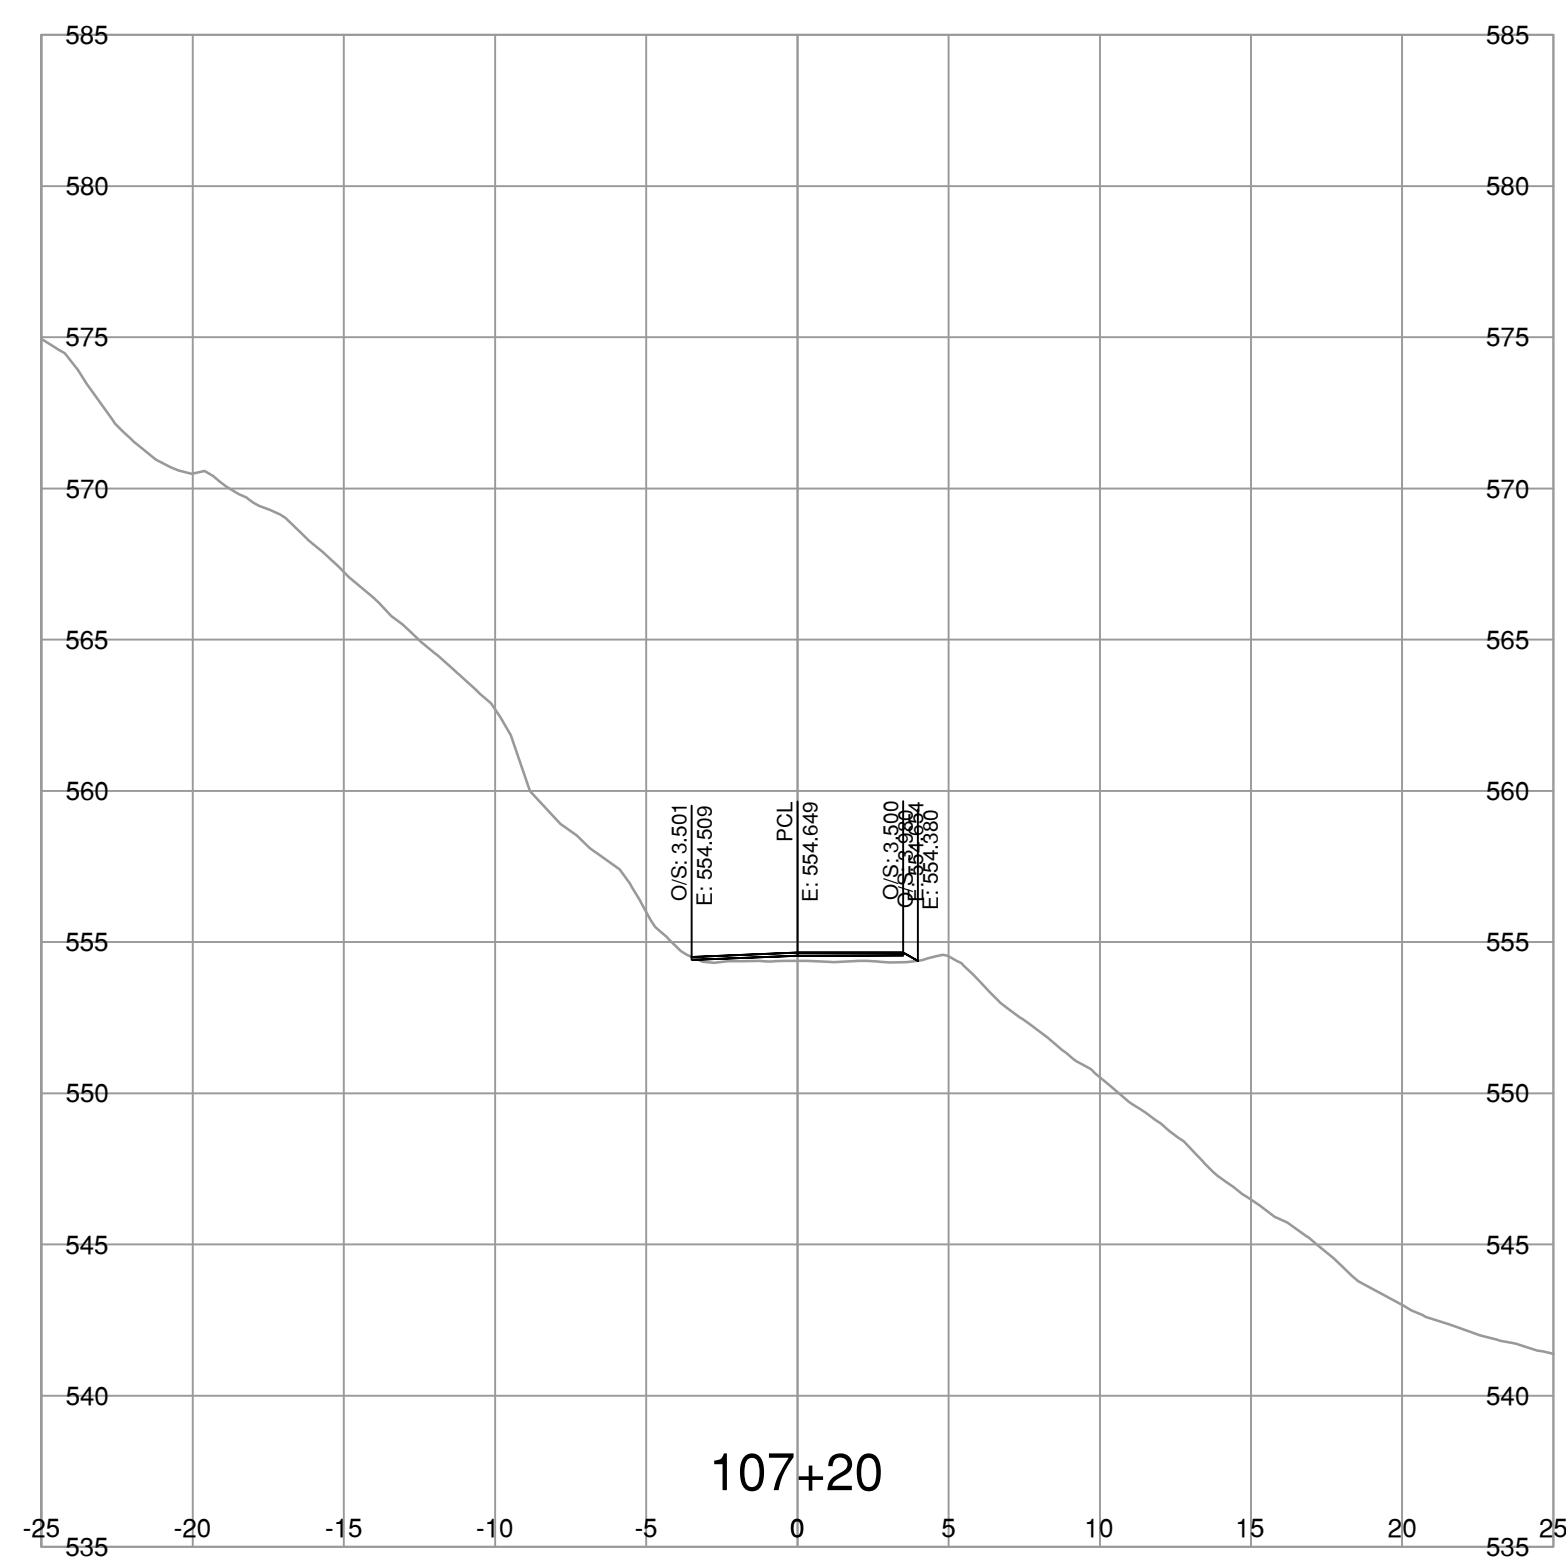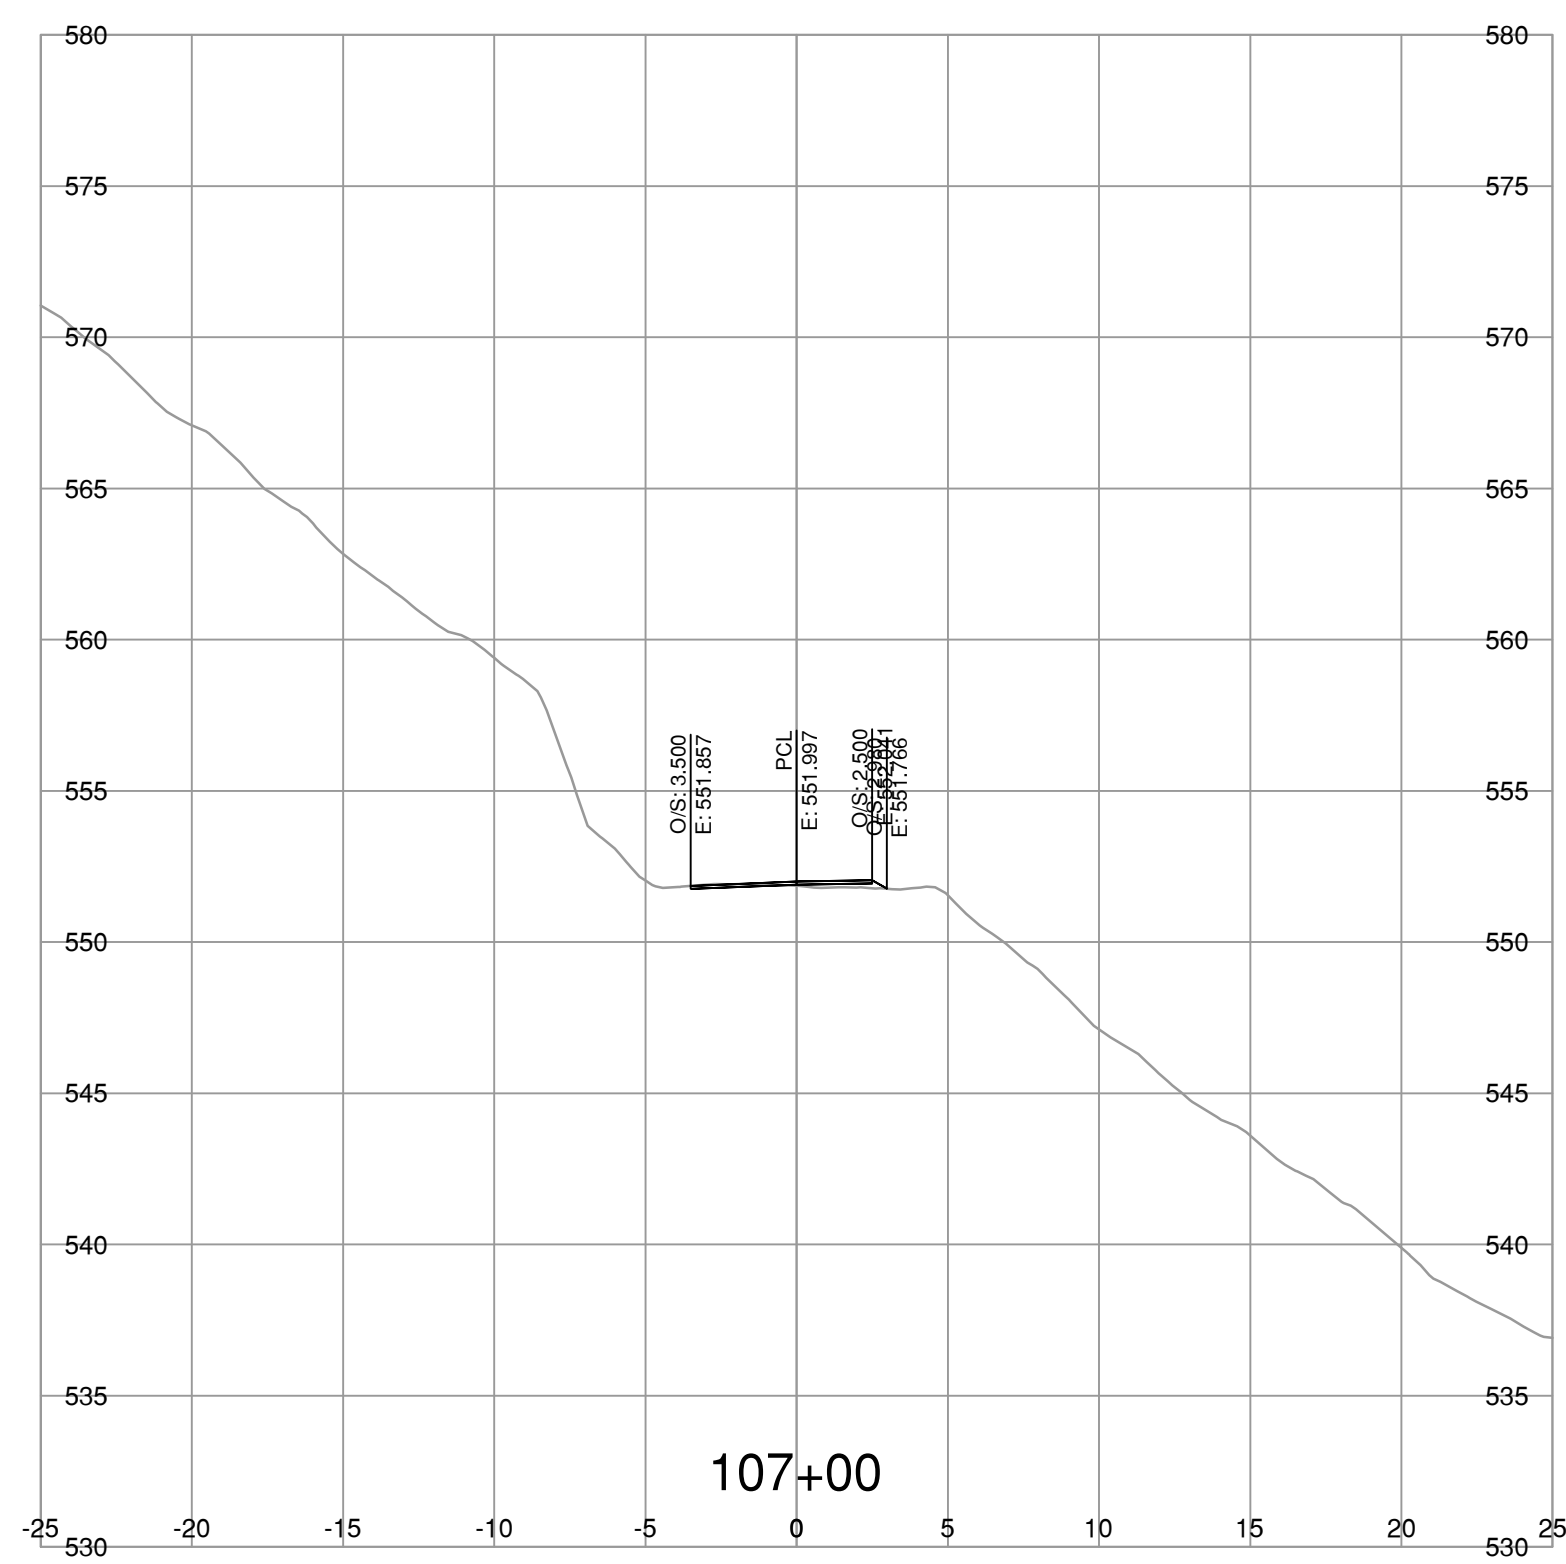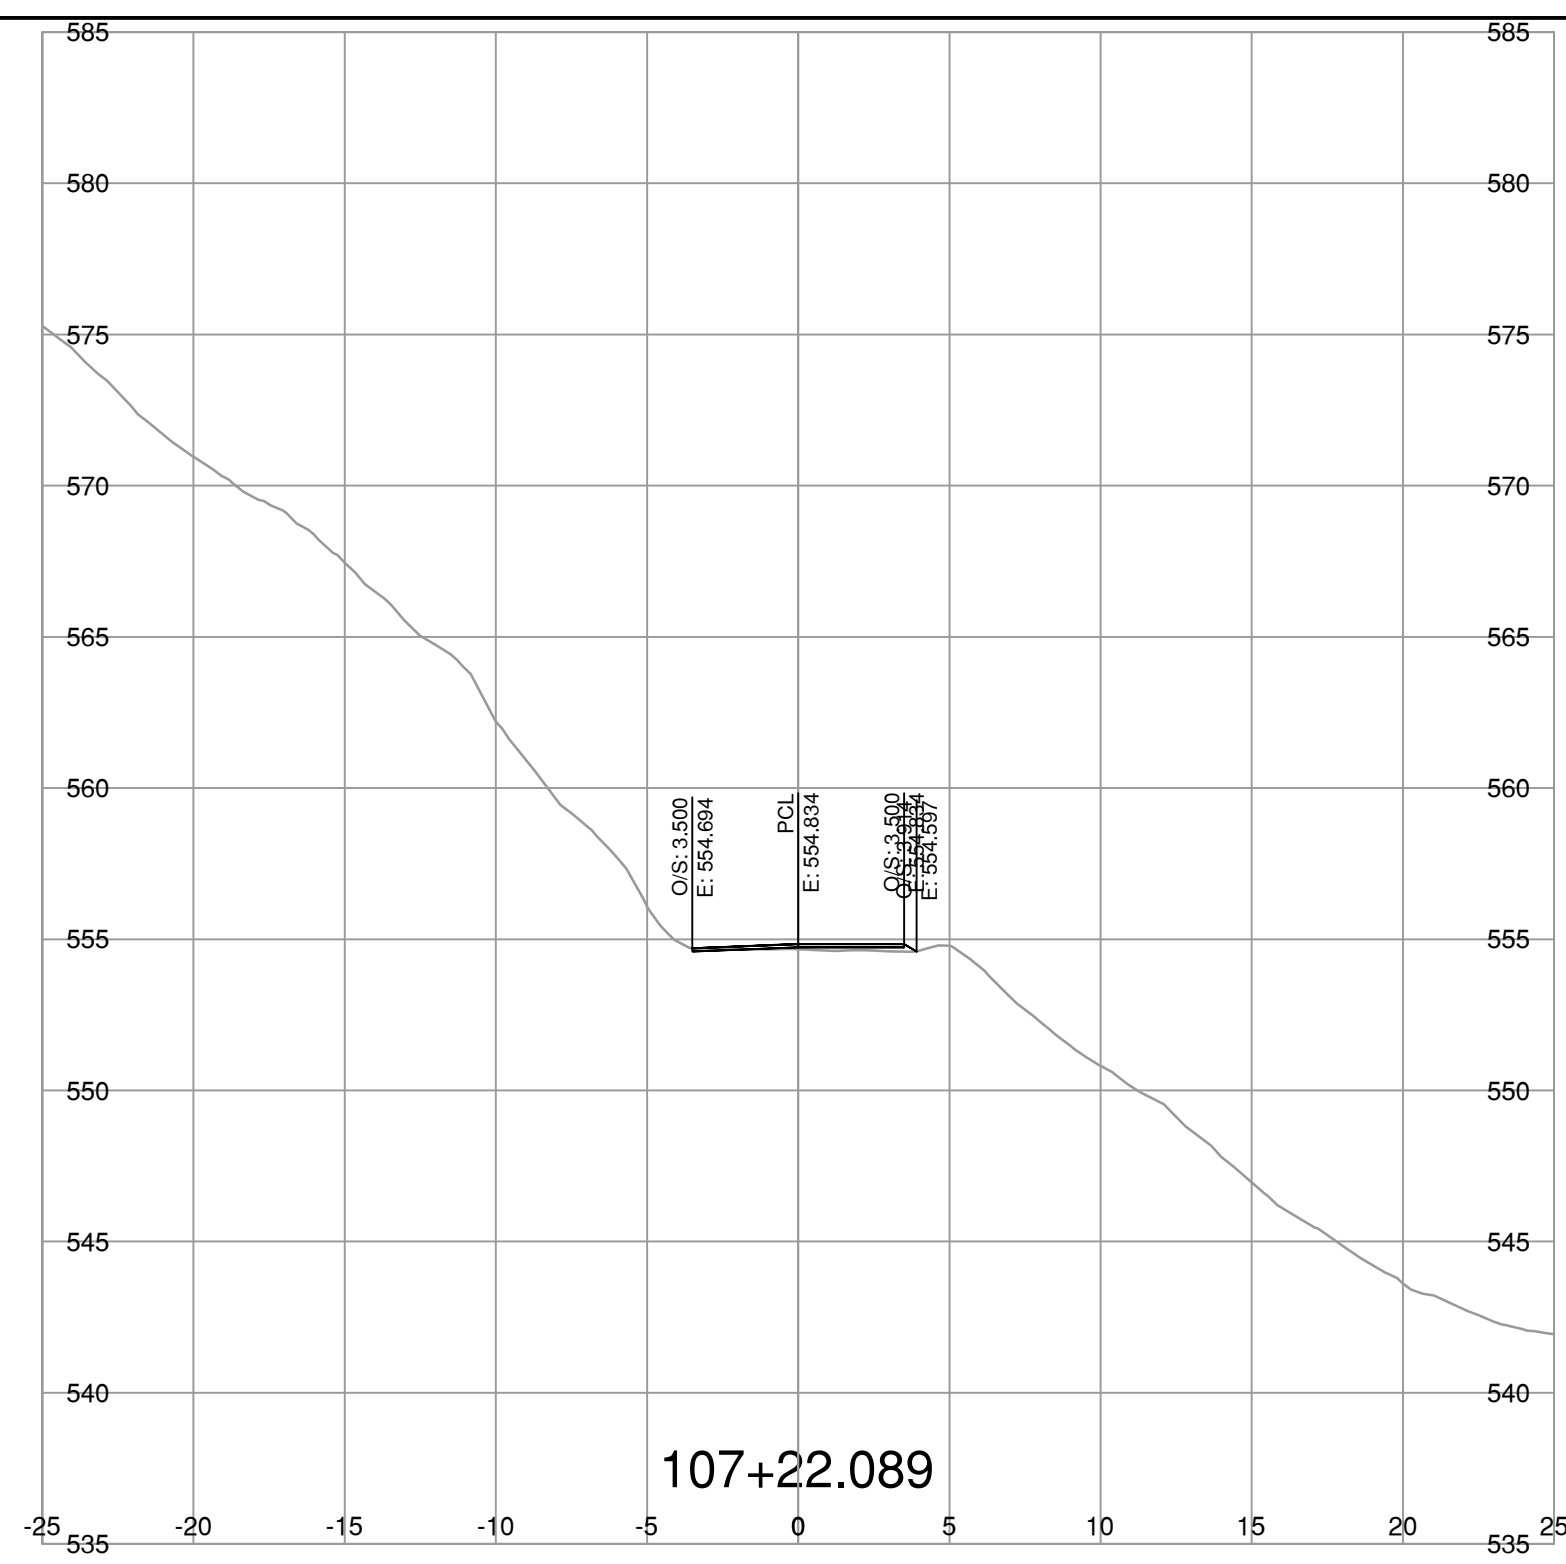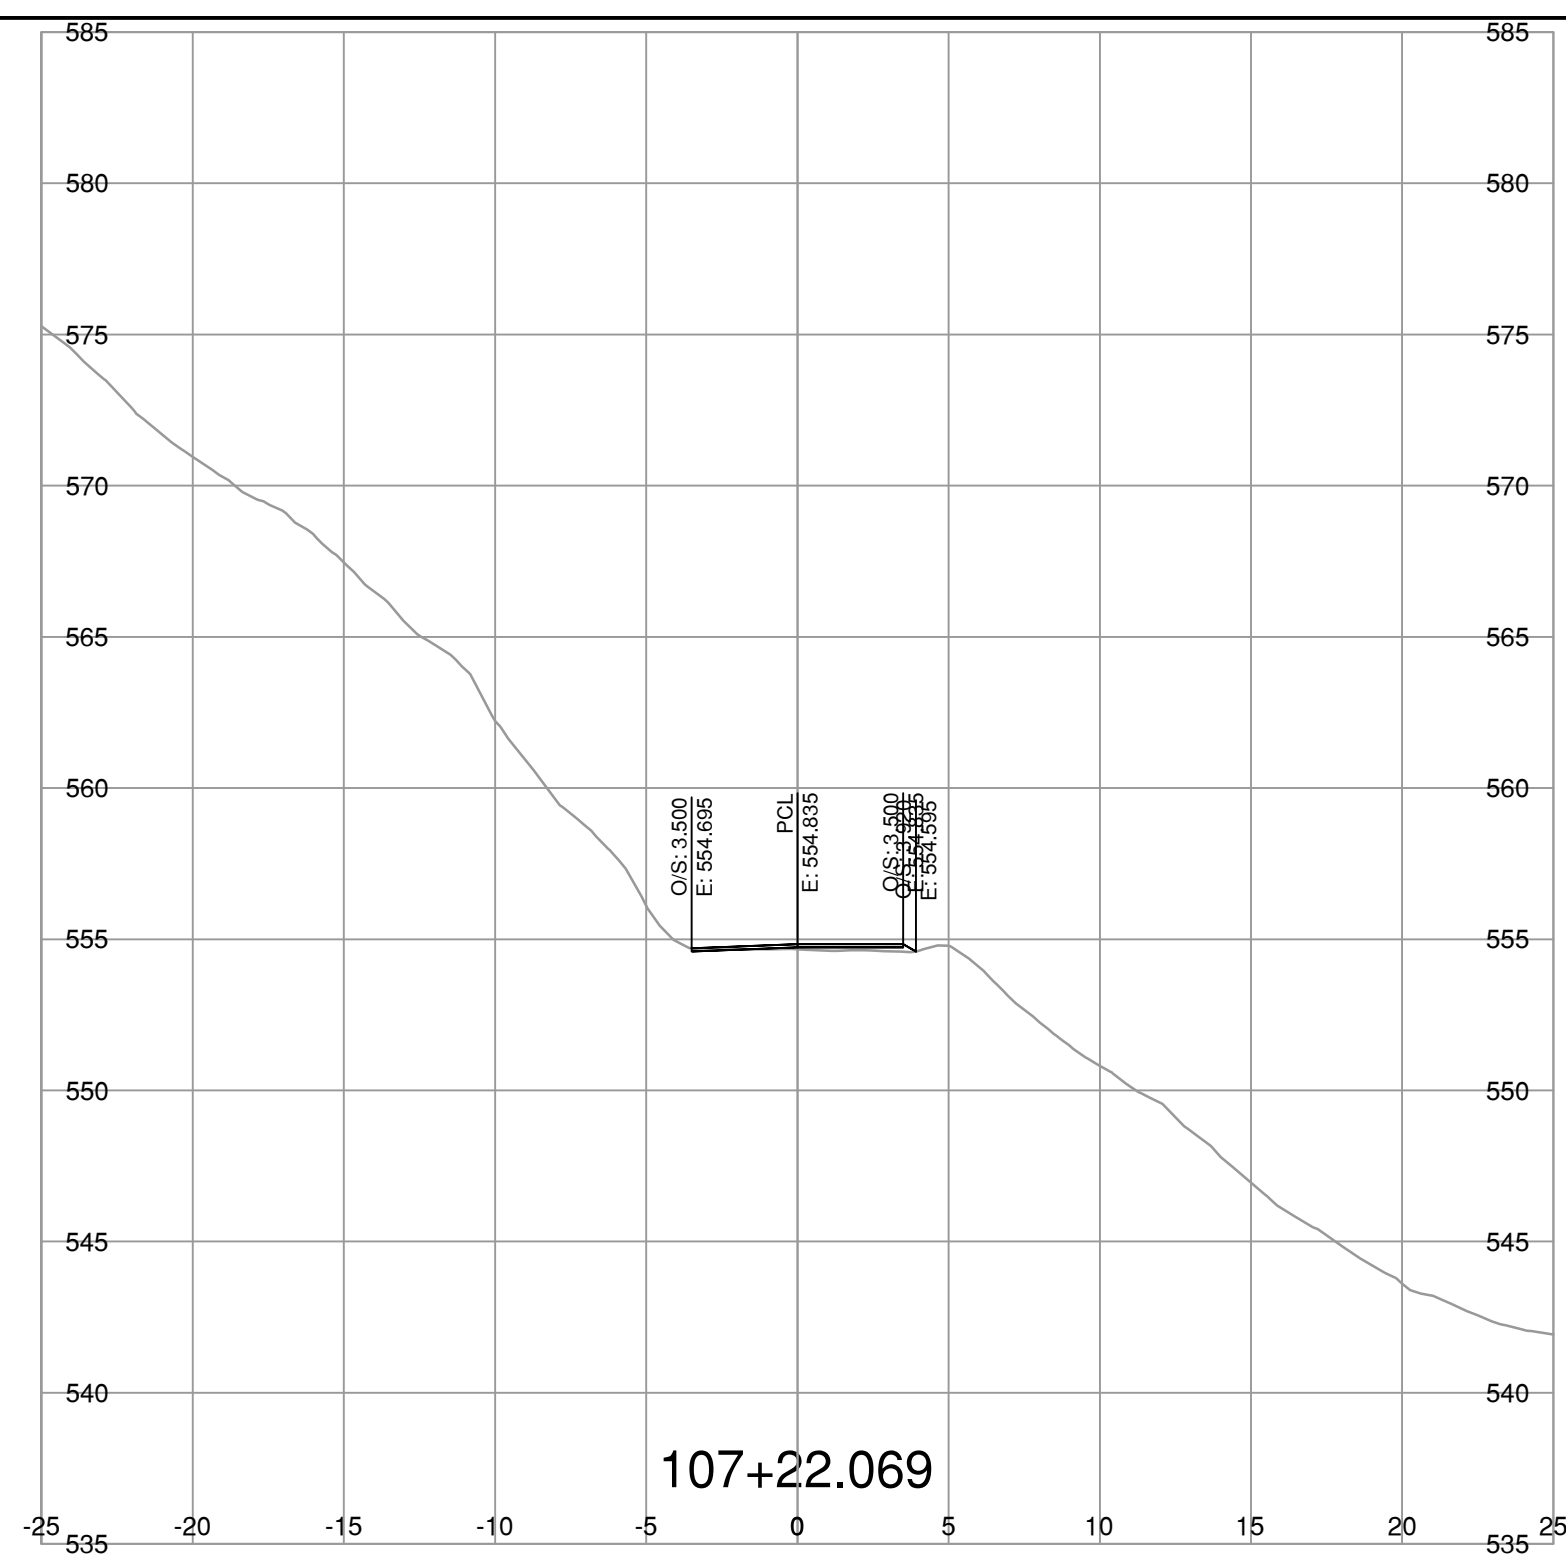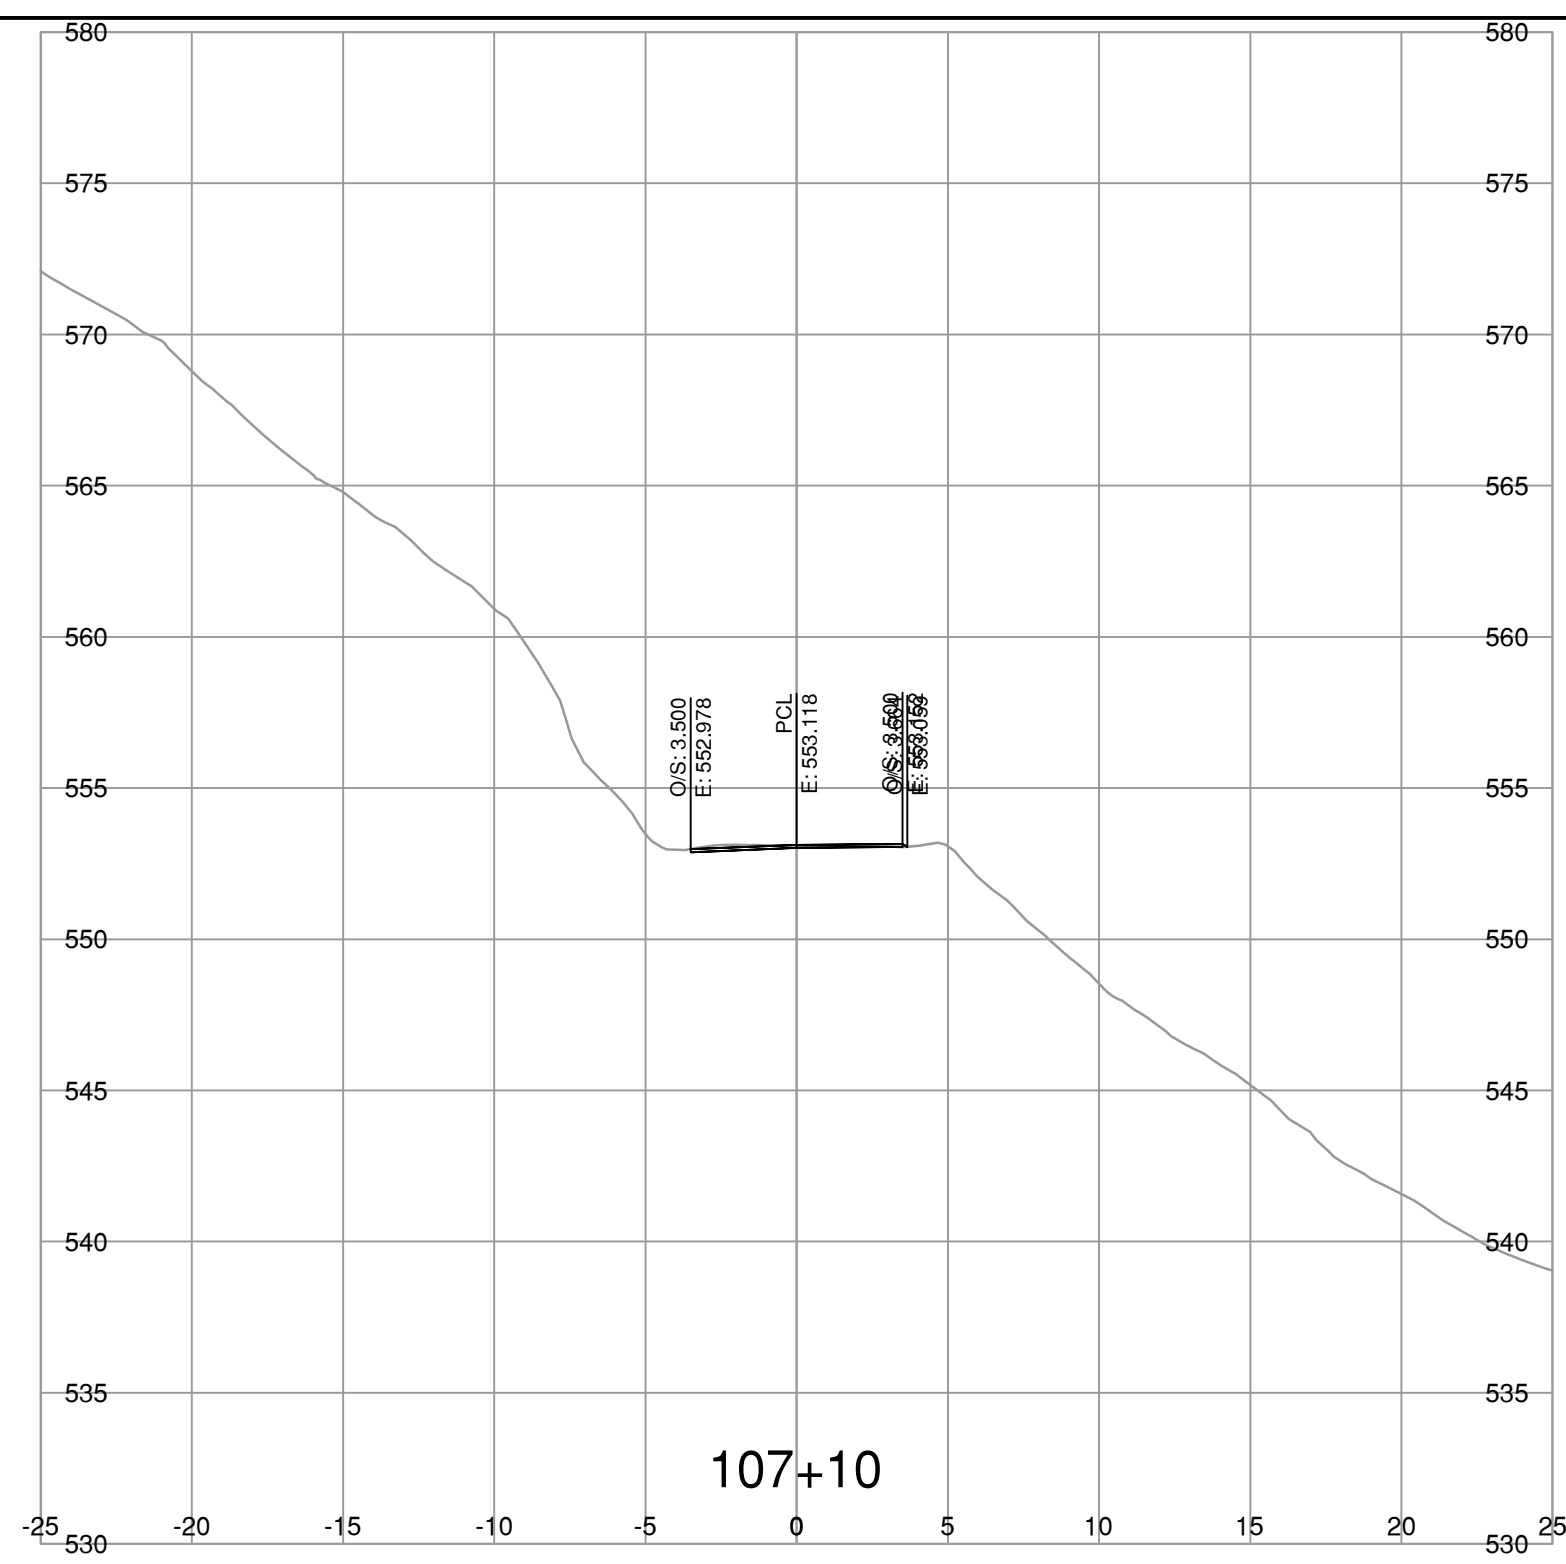

NOTE: STRIPPING REMOVAL APPLIES ONLY TO THE AREA BETWEEN SLOPE STAKE LINES (TOES & TOP OF CUT) OF PROPOSED ROADWAY TEMPLATE

FOR REFERENCE ONLY

**BINNIE**  
The people behind your infrastructure.

R.F. BINNIE & ASSOCIATES LTD.  
300 - 4940 Canada Way,  
Burnaby, BC V5G 4K6  
TEL 604 420 1721  
BINNIE.com

BRITISH COLUMBIA  
MINISTRY OF TRANSPORTATION AND INFRASTRUCTURE  
SOUTH COAST REGION  
HIGHWAY ENGINEERING AND GEOMATICS

SCALE 0 2 1:250 12m  
CAD FILENAME SECT-4-100A8.DWG  
DATE 2023-07-21  
FILE NUMBER 22-0953

L100-LINE CROSS SECTIONS  
AURUM ROAD WASHOUT RECOVERY







REV	DATE	REVISIONS	SIGNATURE

**DRAFT**

DESIGNED \_\_\_\_\_ J.T. DATE AUG. 2023  
QUALITY CONTROL \_\_\_\_\_ M.C. DATE AUG. 2023  
QUALITY ASSURANCE \_\_\_\_\_ A.R. DATE AUG. 2023  
DRAWN \_\_\_\_\_ J.T./V.L. DATE AUG. 2023

PROJECT NUMBER 14137-0000 REG 1 DRAWING NUMBER R1-1073-L100XS-23 REV



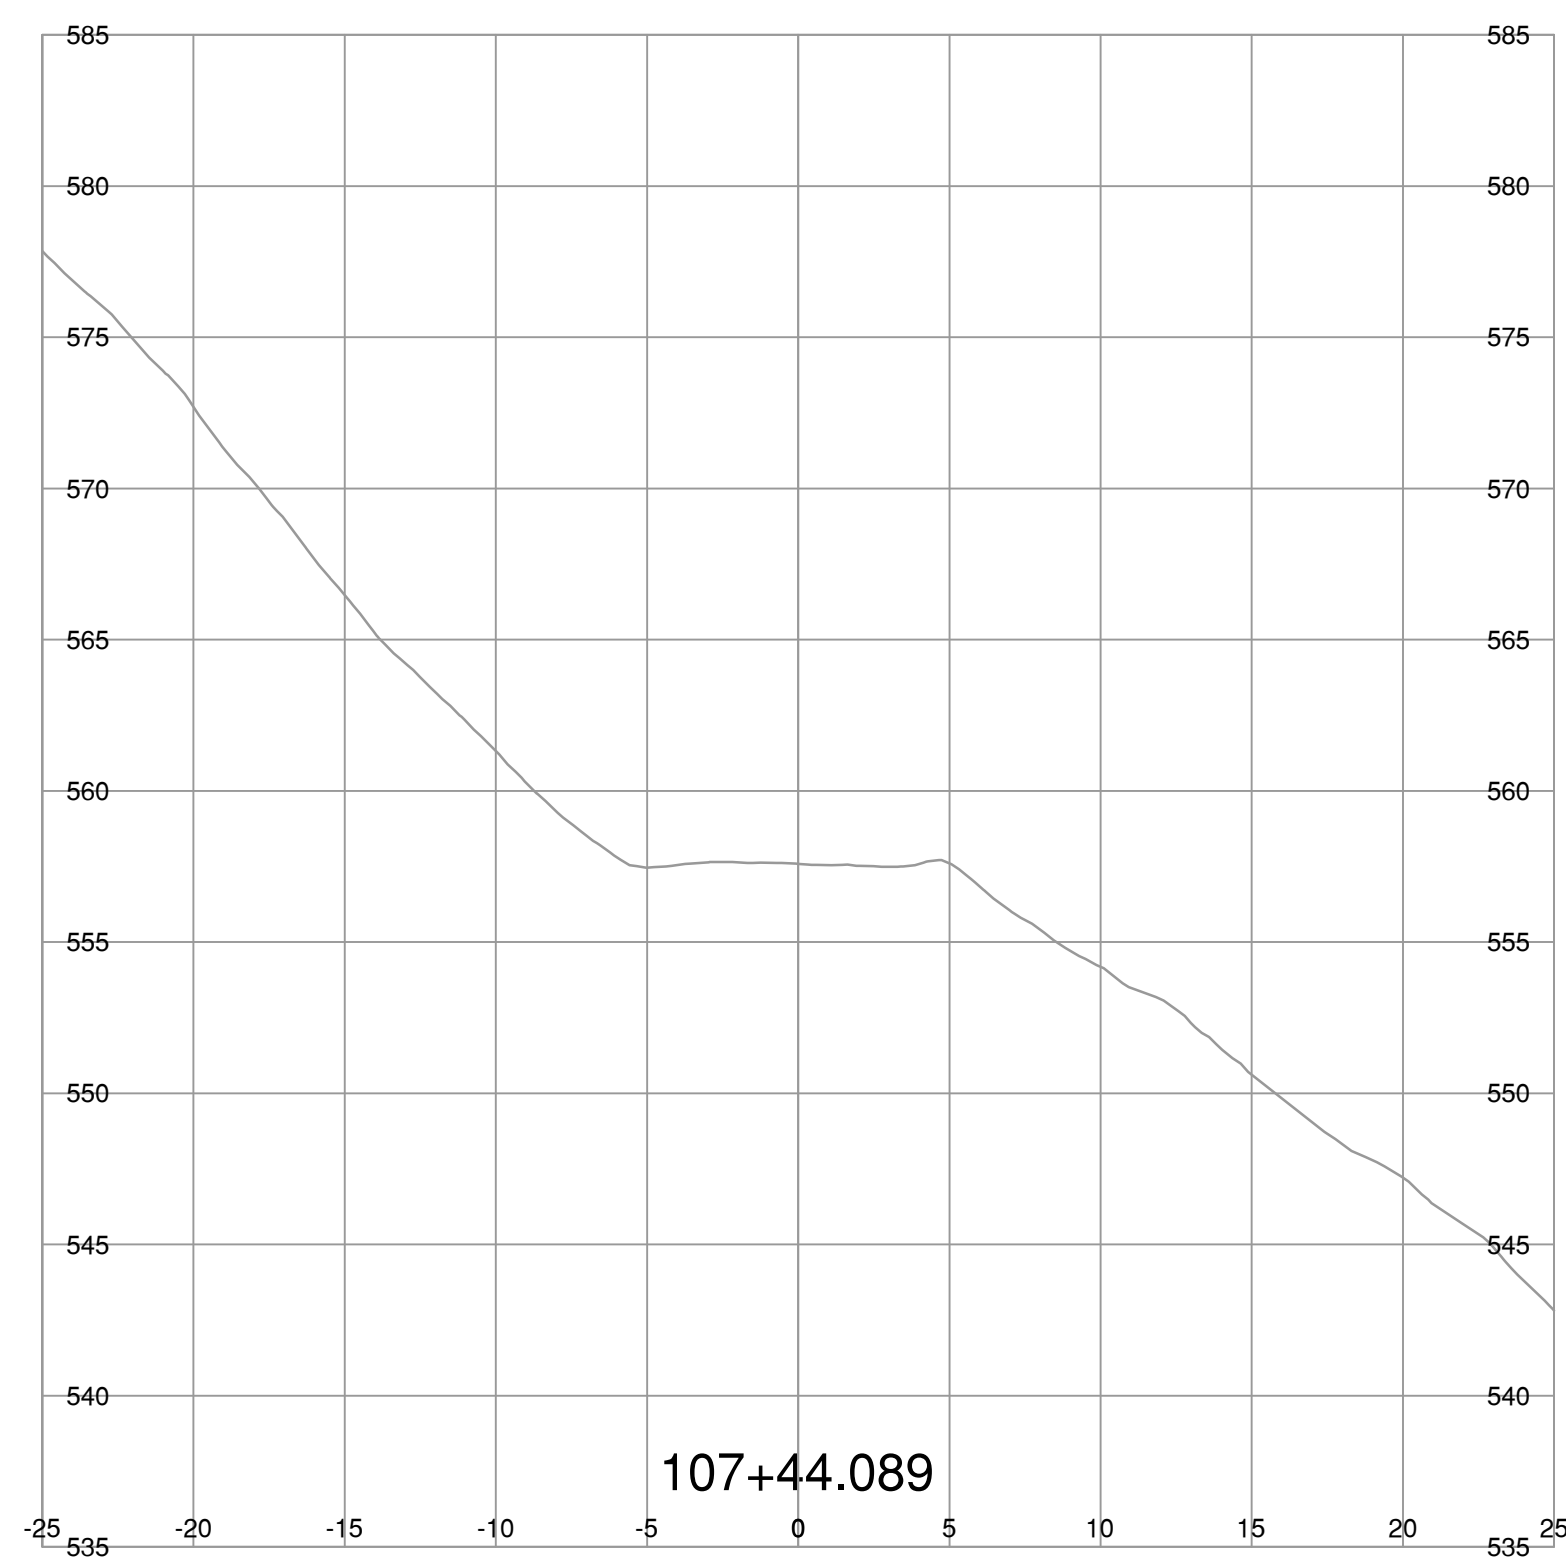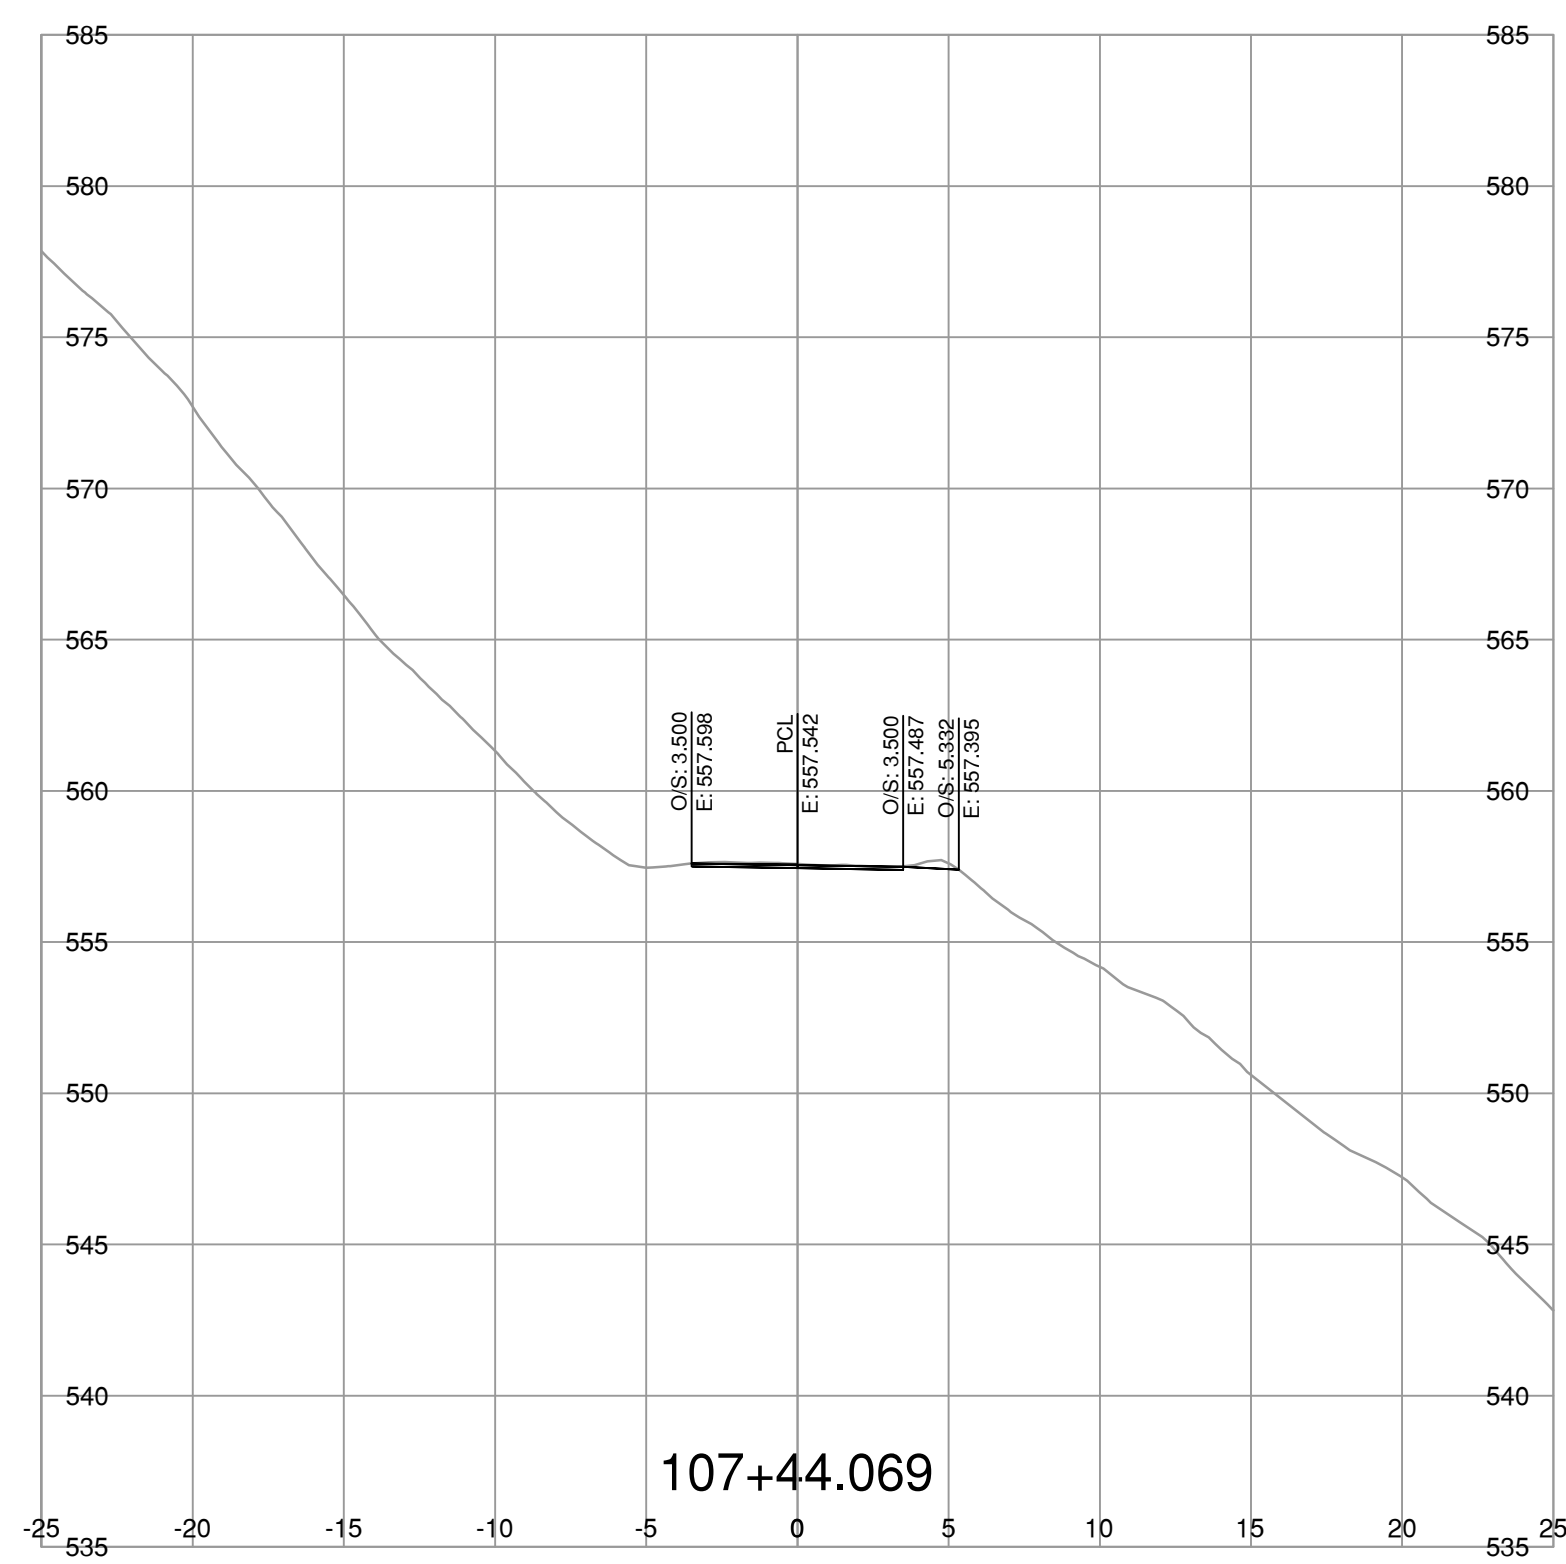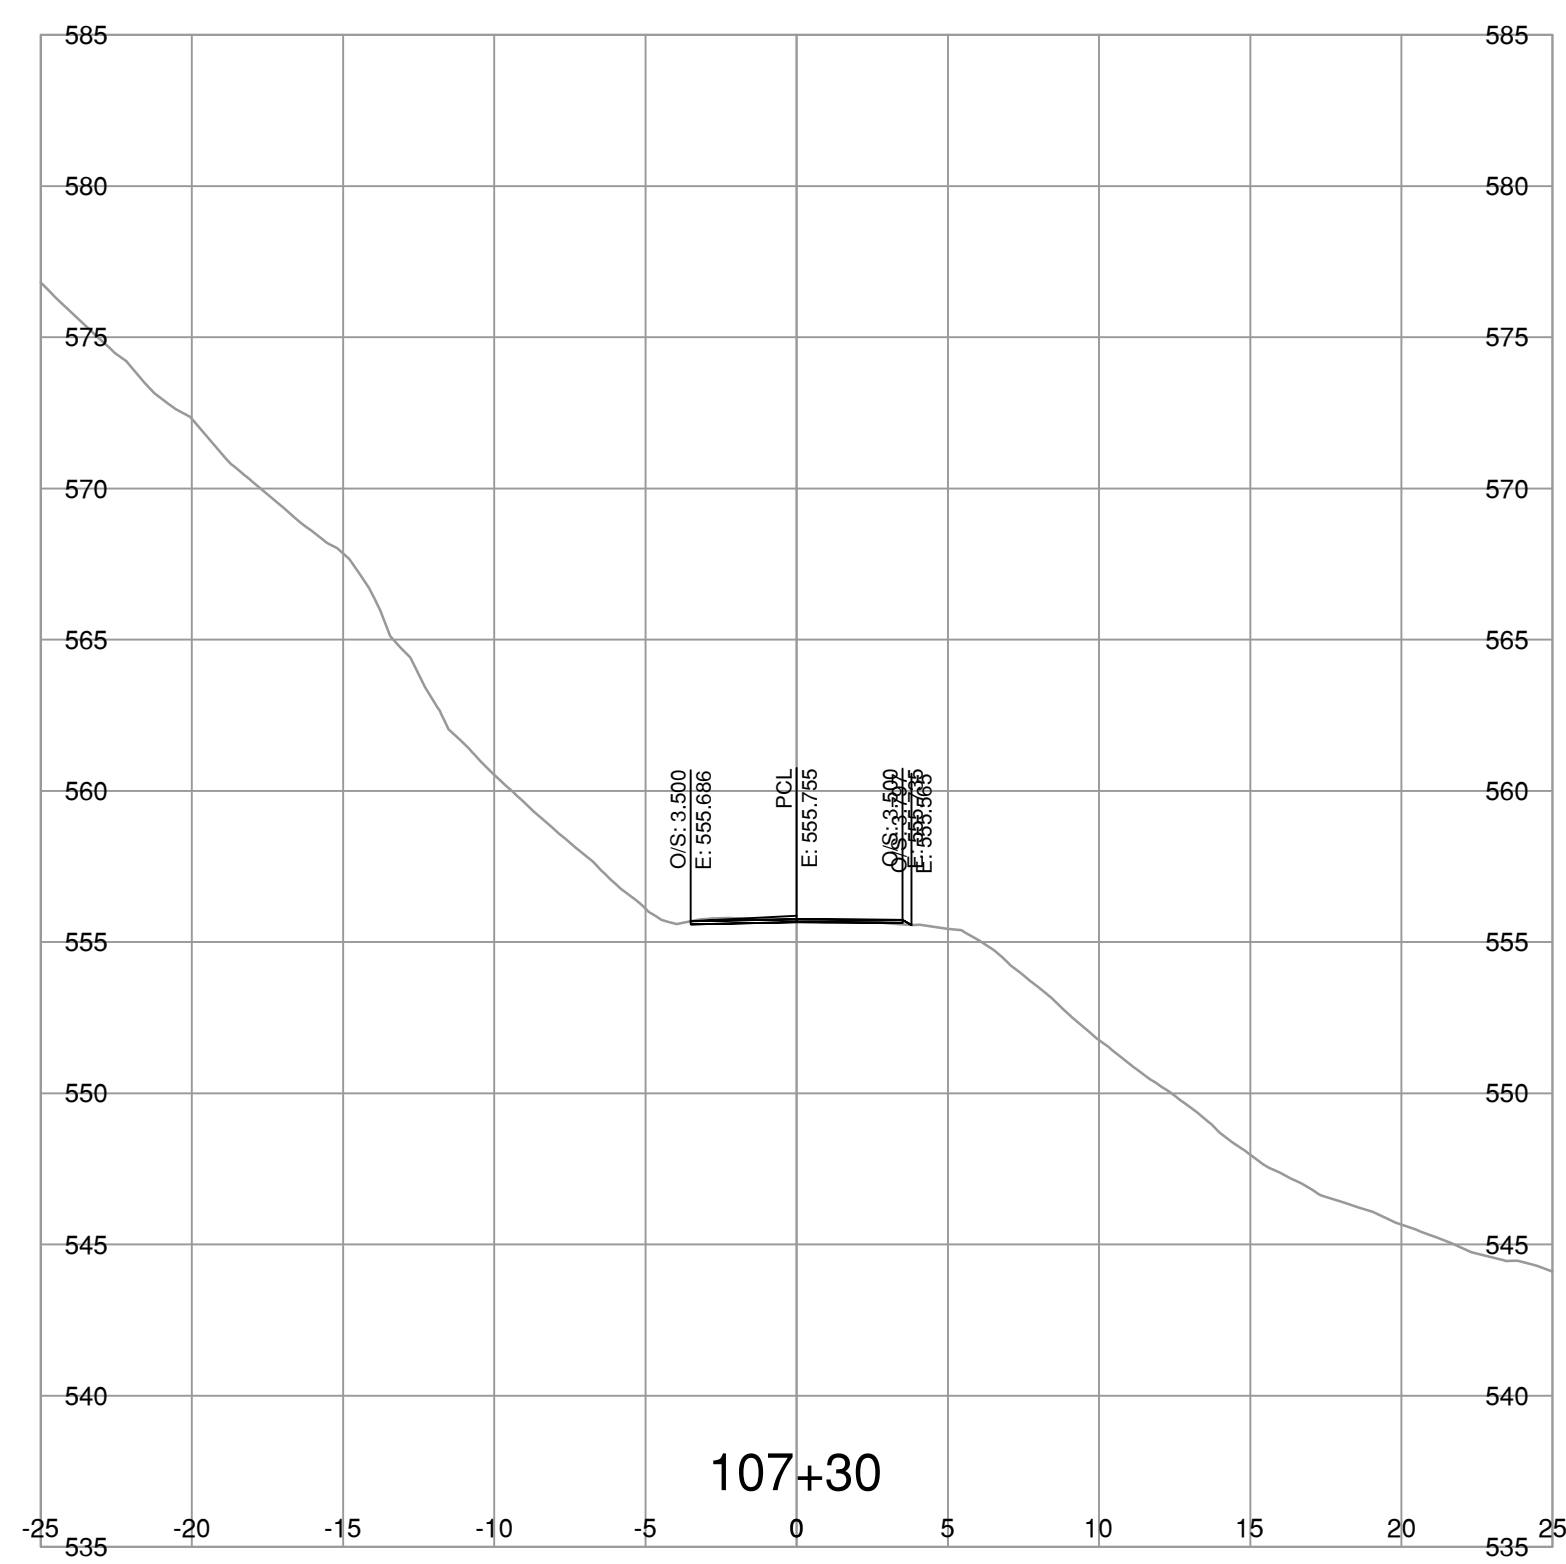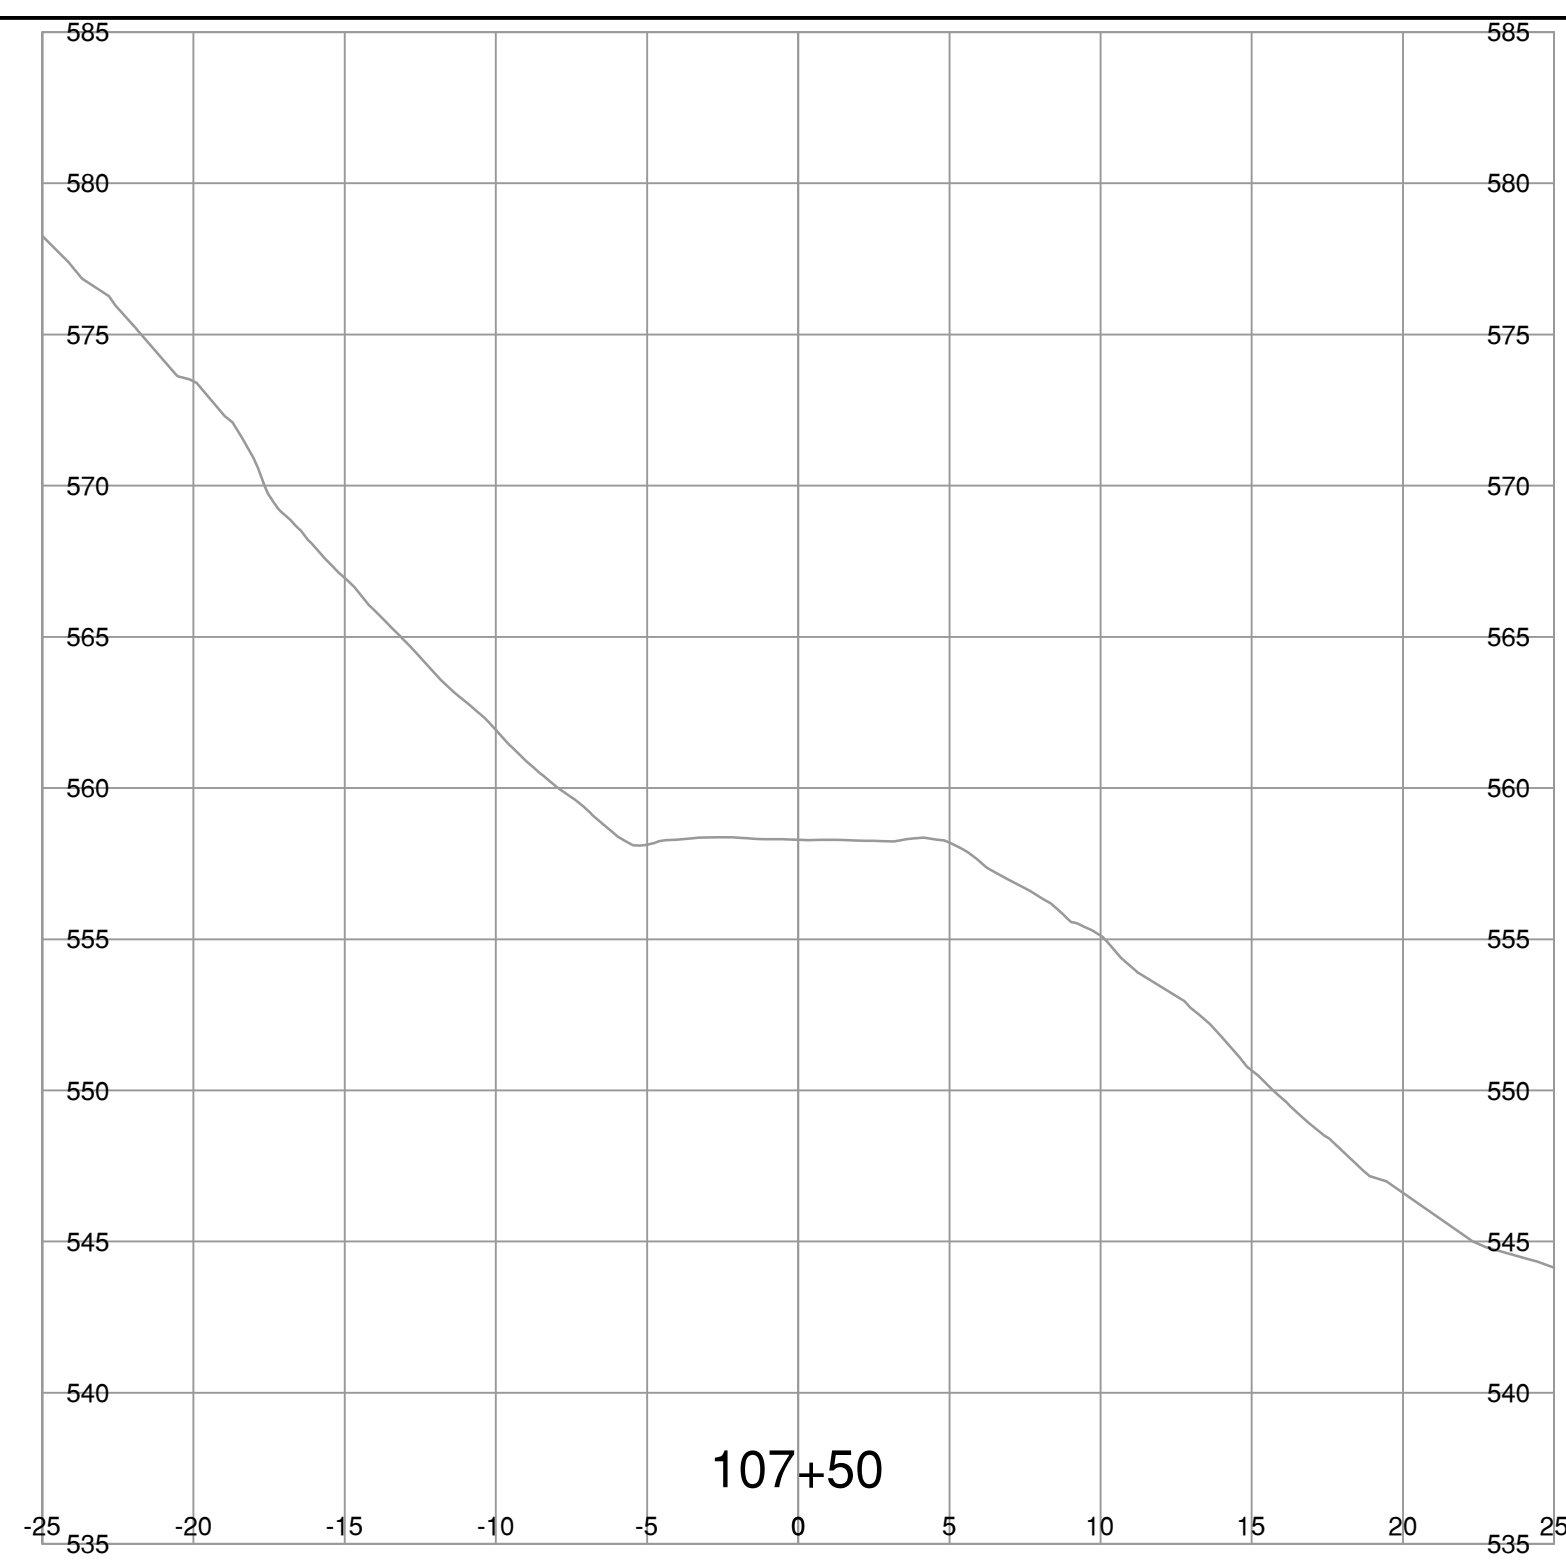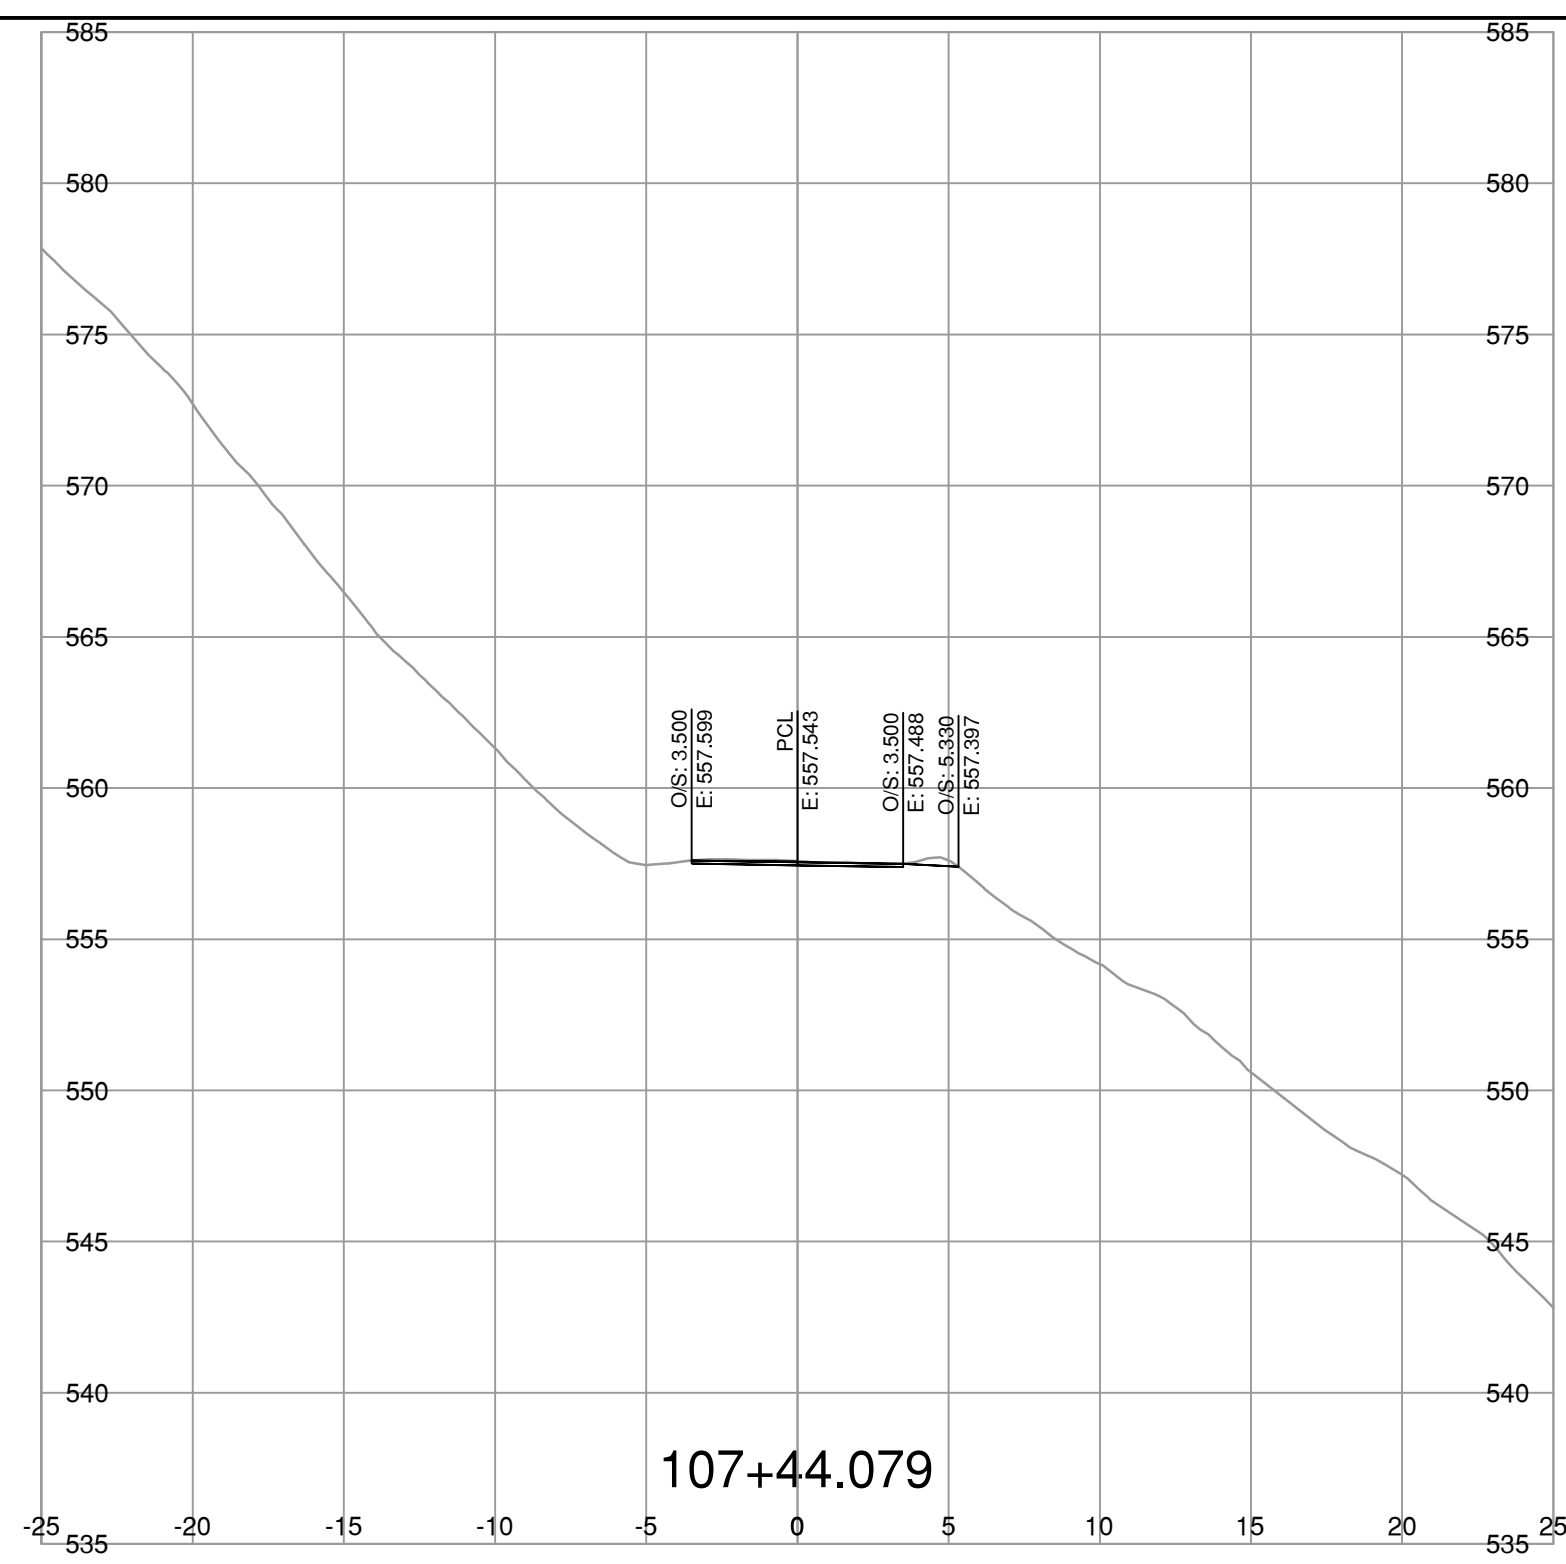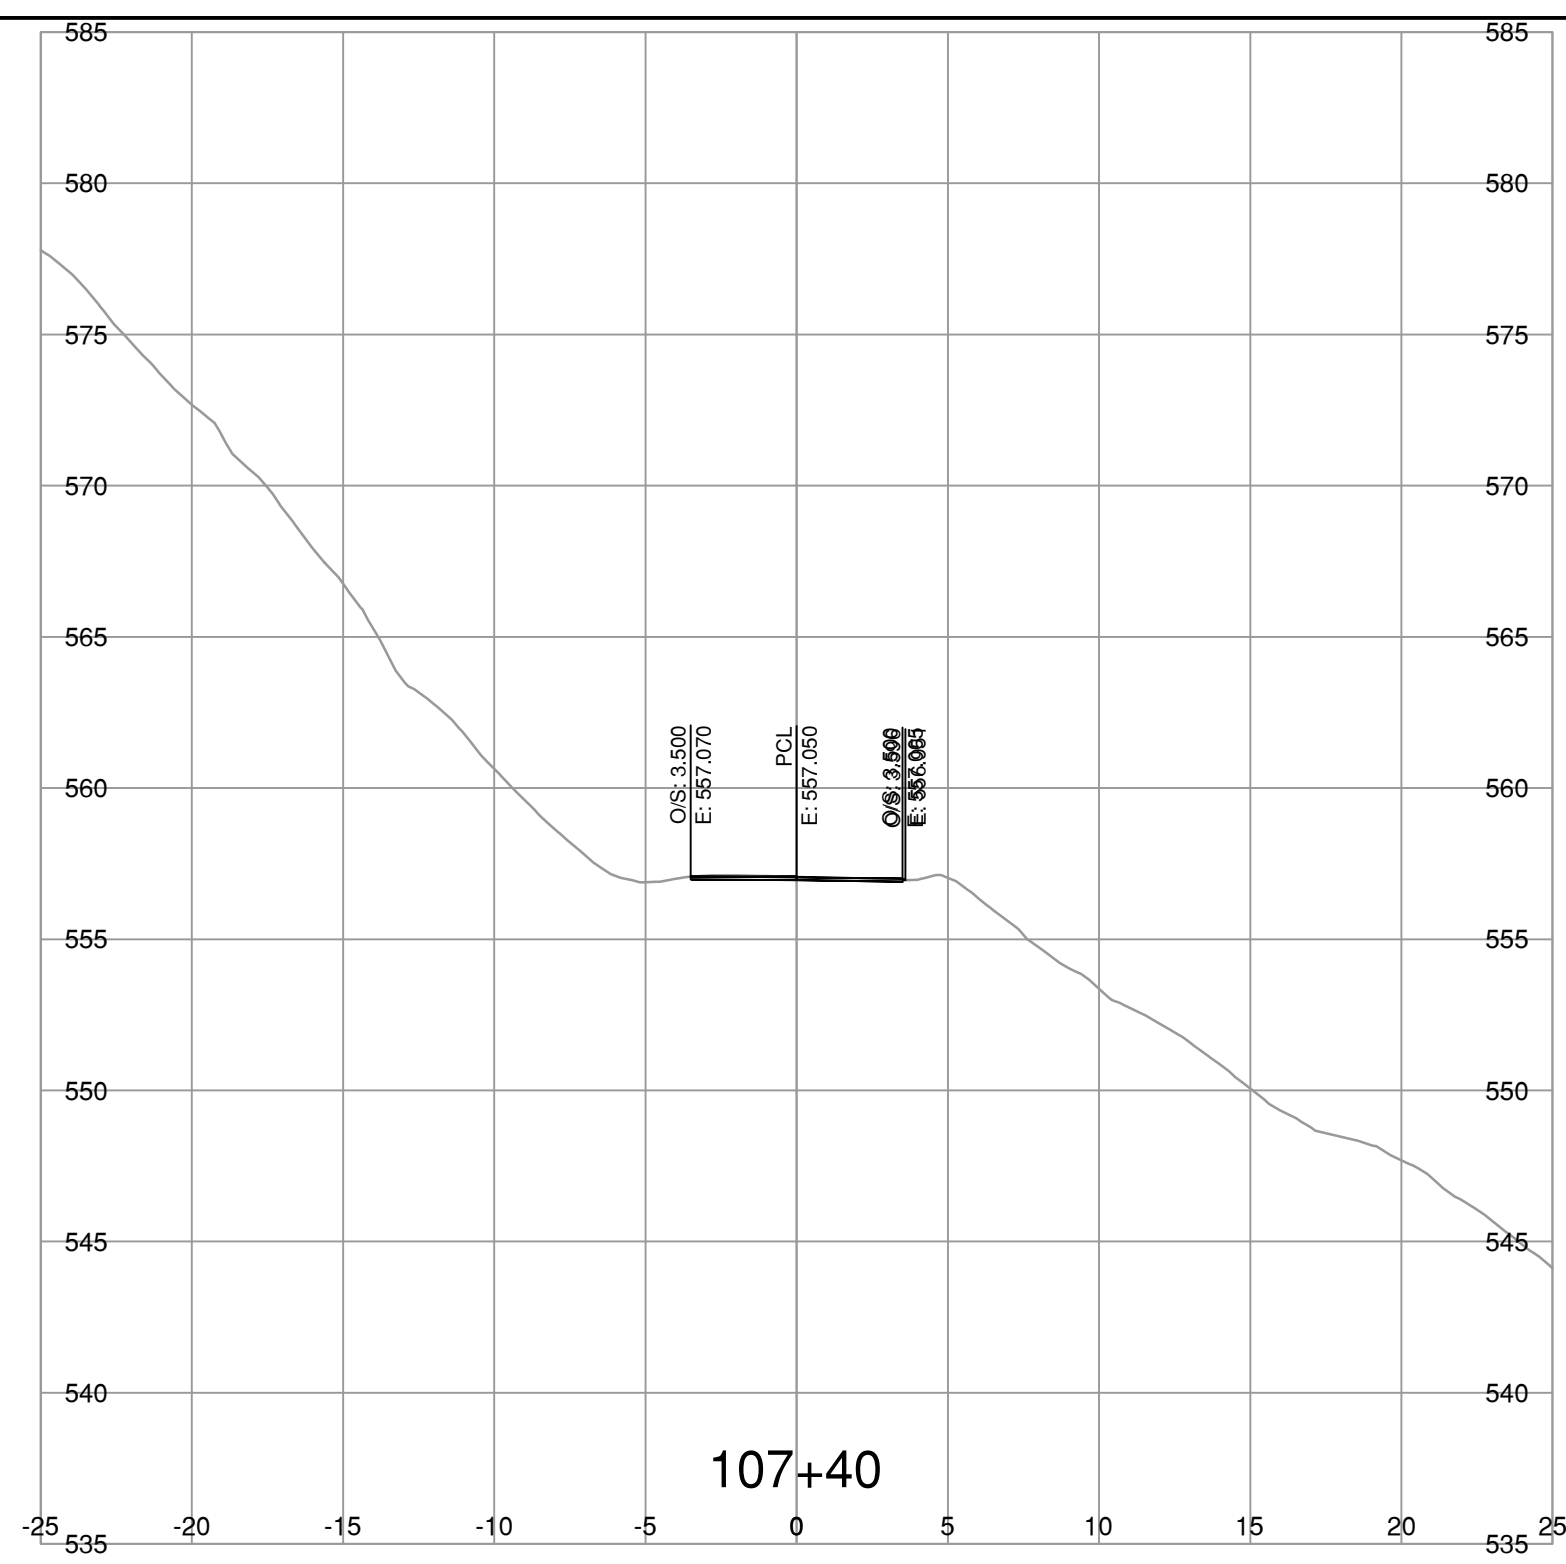

NOTE: STRIPPING REMOVAL APPLIES ONLY TO THE AREA BETWEEN SLOPE STAKE LINES (TOES & TOP OF CUT) OF PROPOSED ROADWAY TEMPLATE

FOR REFERENCE ONLY

**BINNIE**  
The people behind your infrastructure.

R.F. BINNIE & ASSOCIATES LTD.  
300 - 4940 Canada Way,  
Burnaby, BC V5G 4K6  
TEL 604 420 1721  
BINNIE.com

BRITISH COLUMBIA  
MINISTRY OF TRANSPORTATION AND INFRASTRUCTURE  
SOUTH COAST REGION  
HIGHWAY ENGINEERING AND GEOMATICS

SCALE 0 2 1:250 12m  
CAD FILENAME SECT-4-100A8.DWG  
DATE 2023-07-21  
FILE NUMBER 22-0953







L100-LINE CROSS SECTIONS  
AURUM ROAD WASHOUT RECOVERY

REV	DATE	REVISIONS	SIGNATURE

**DRAFT**

DESIGNED: \_\_\_\_\_ J.T. DATE: AUG. 2023  
 QUALITY CONTROL: \_\_\_\_\_ M.C. DATE: AUG. 2023  
 QUALITY ASSURANCE: \_\_\_\_\_ A.R. DATE: AUG. 2023  
 DRAWN: \_\_\_\_\_ J.T./V.L. DATE: AUG. 2023

PROJECT NUMBER 14137-0000 REG 1 DRAWING NUMBER R1-1073-L100XS-24 REV

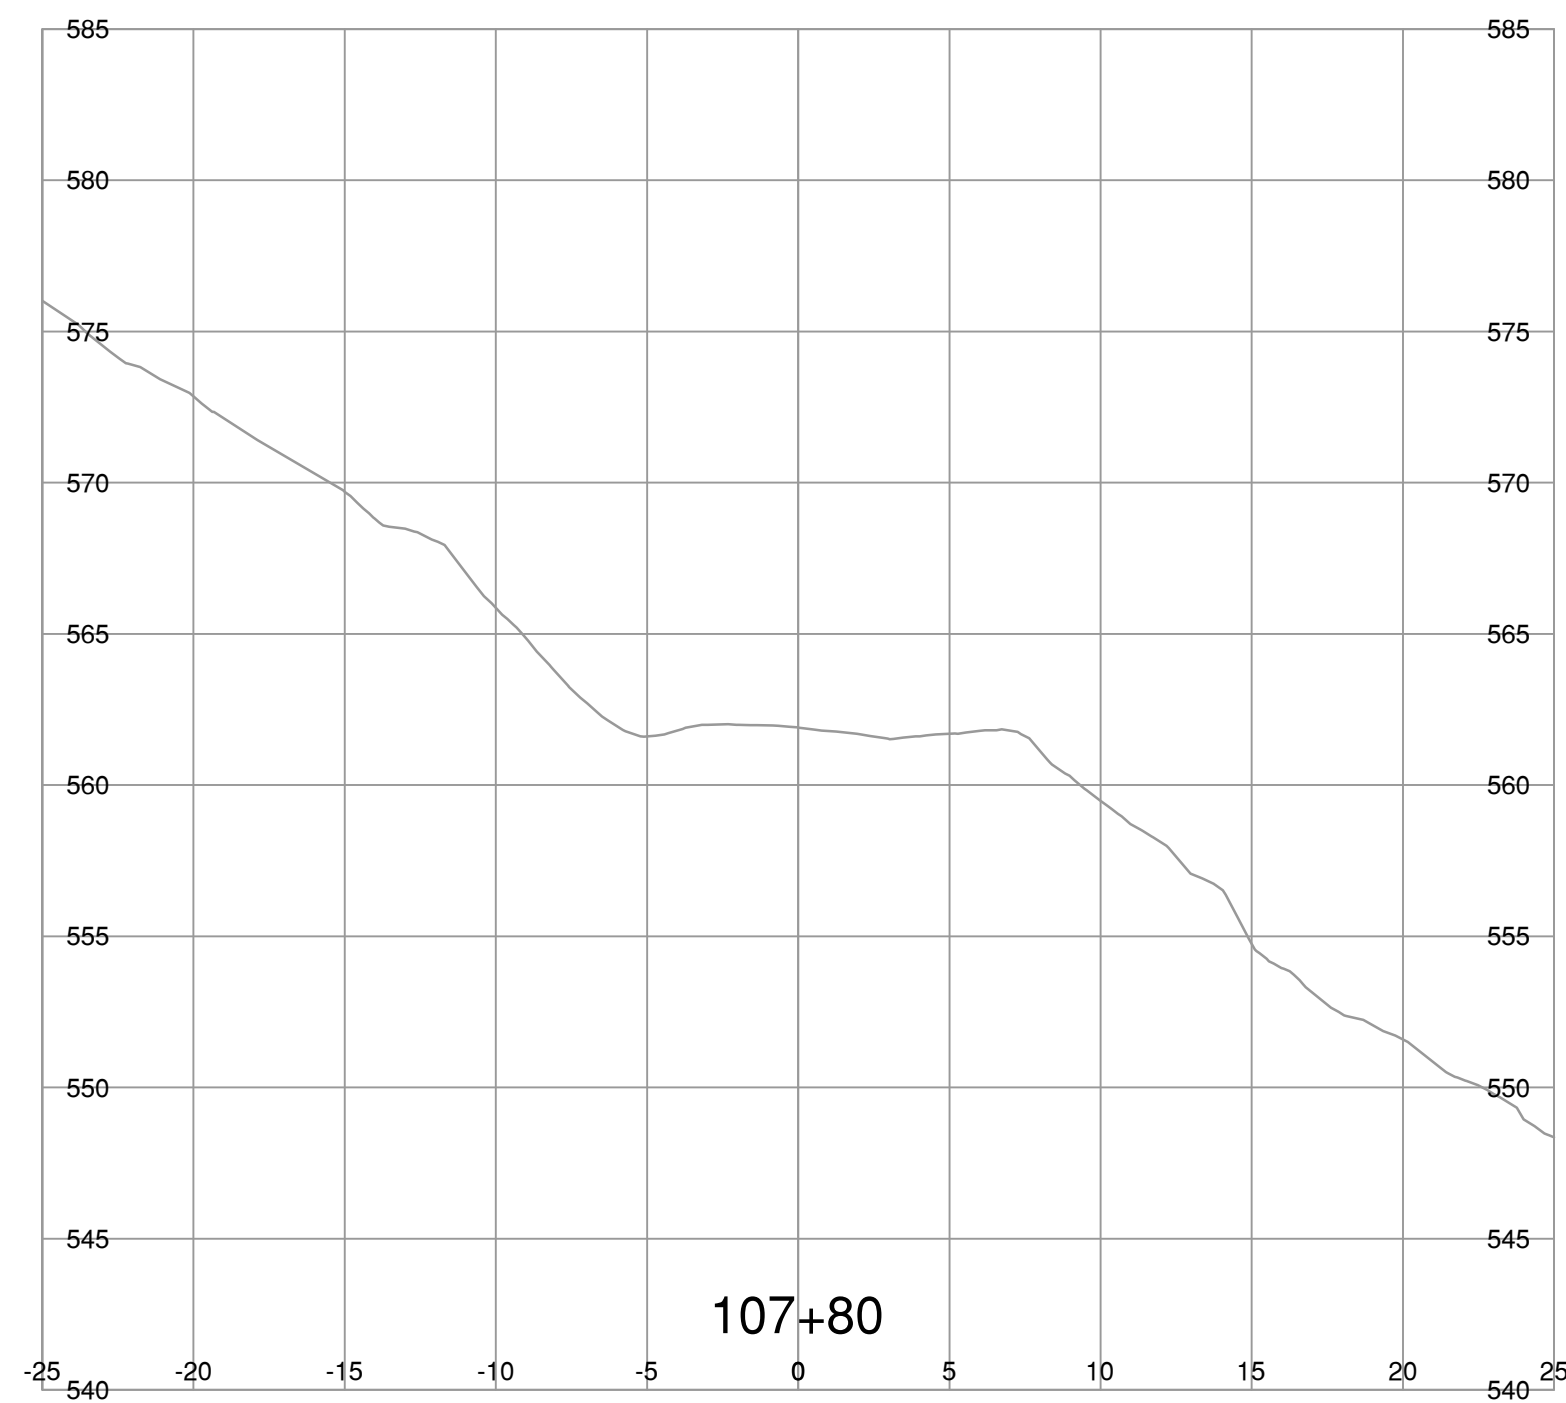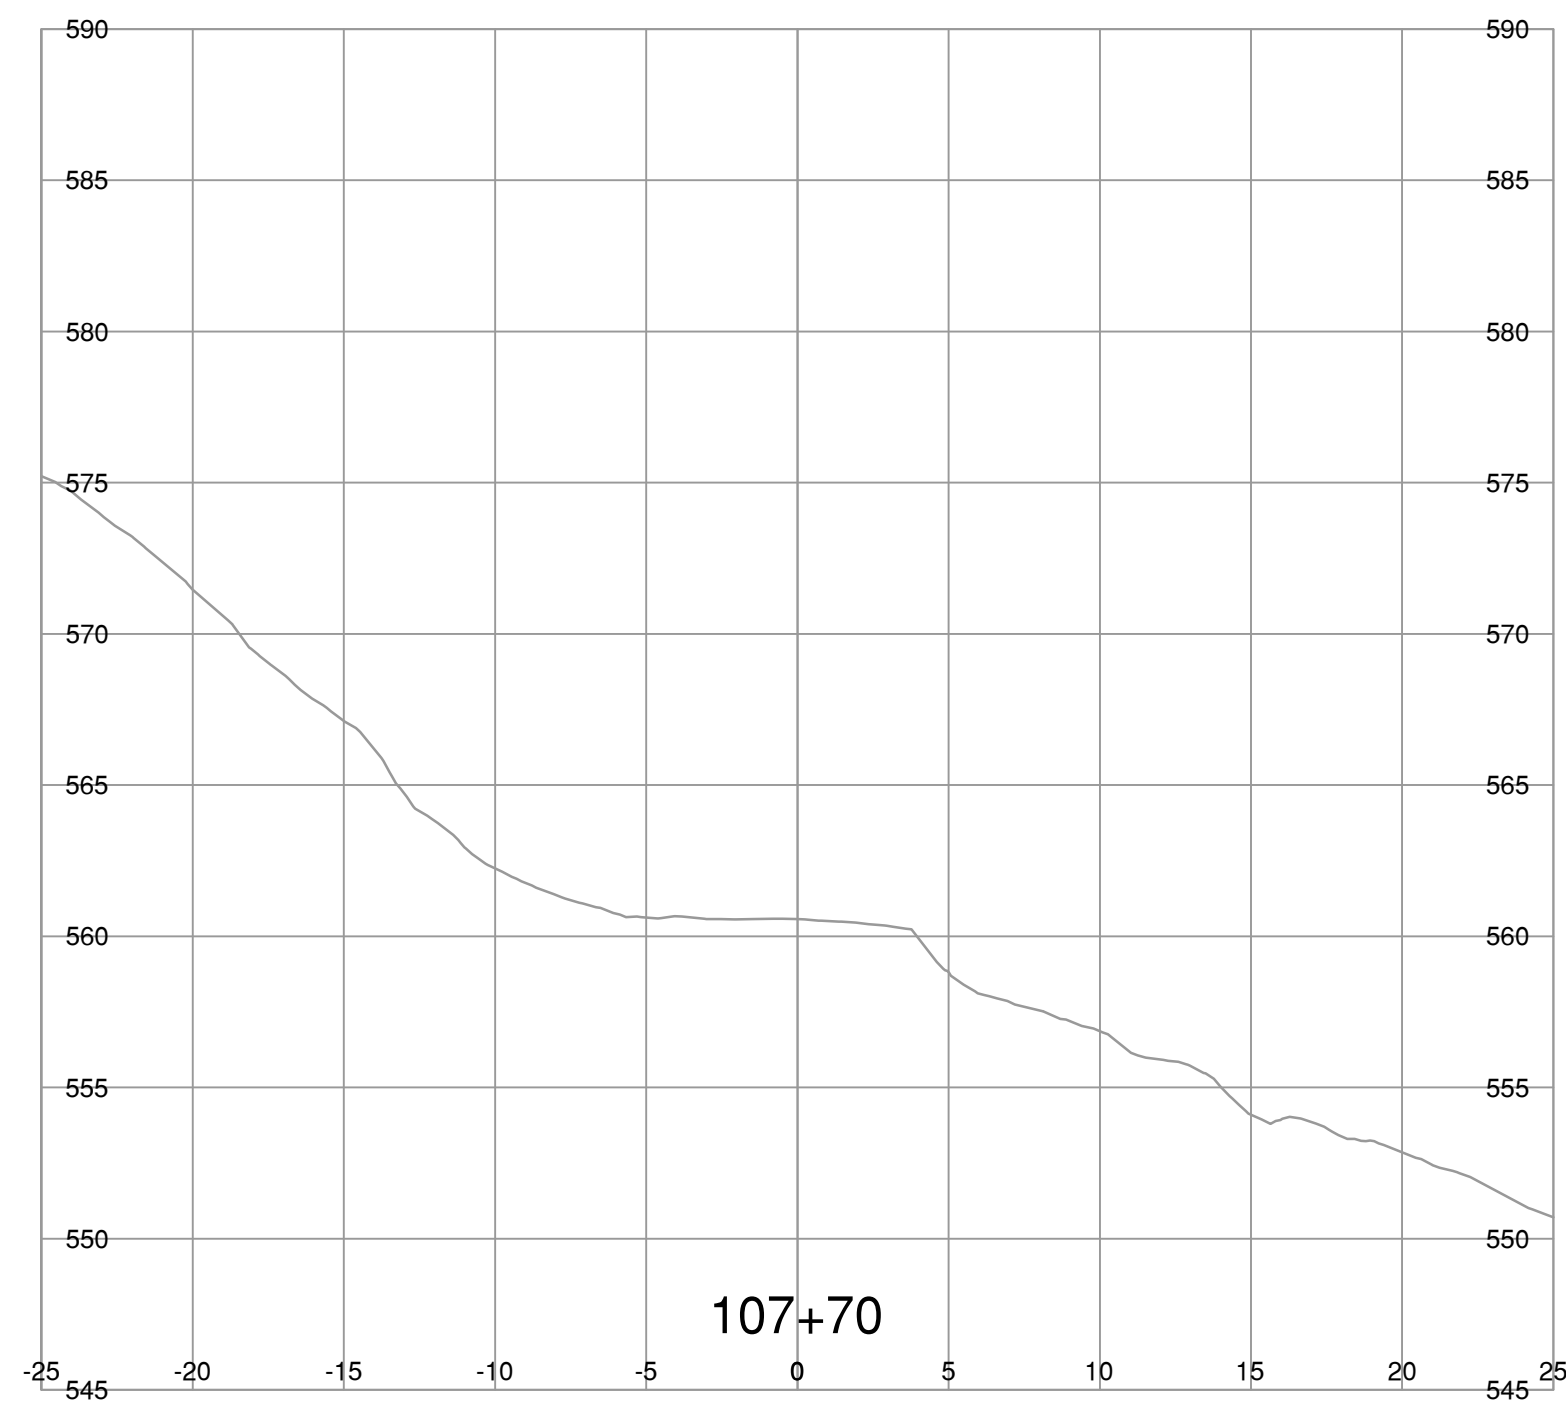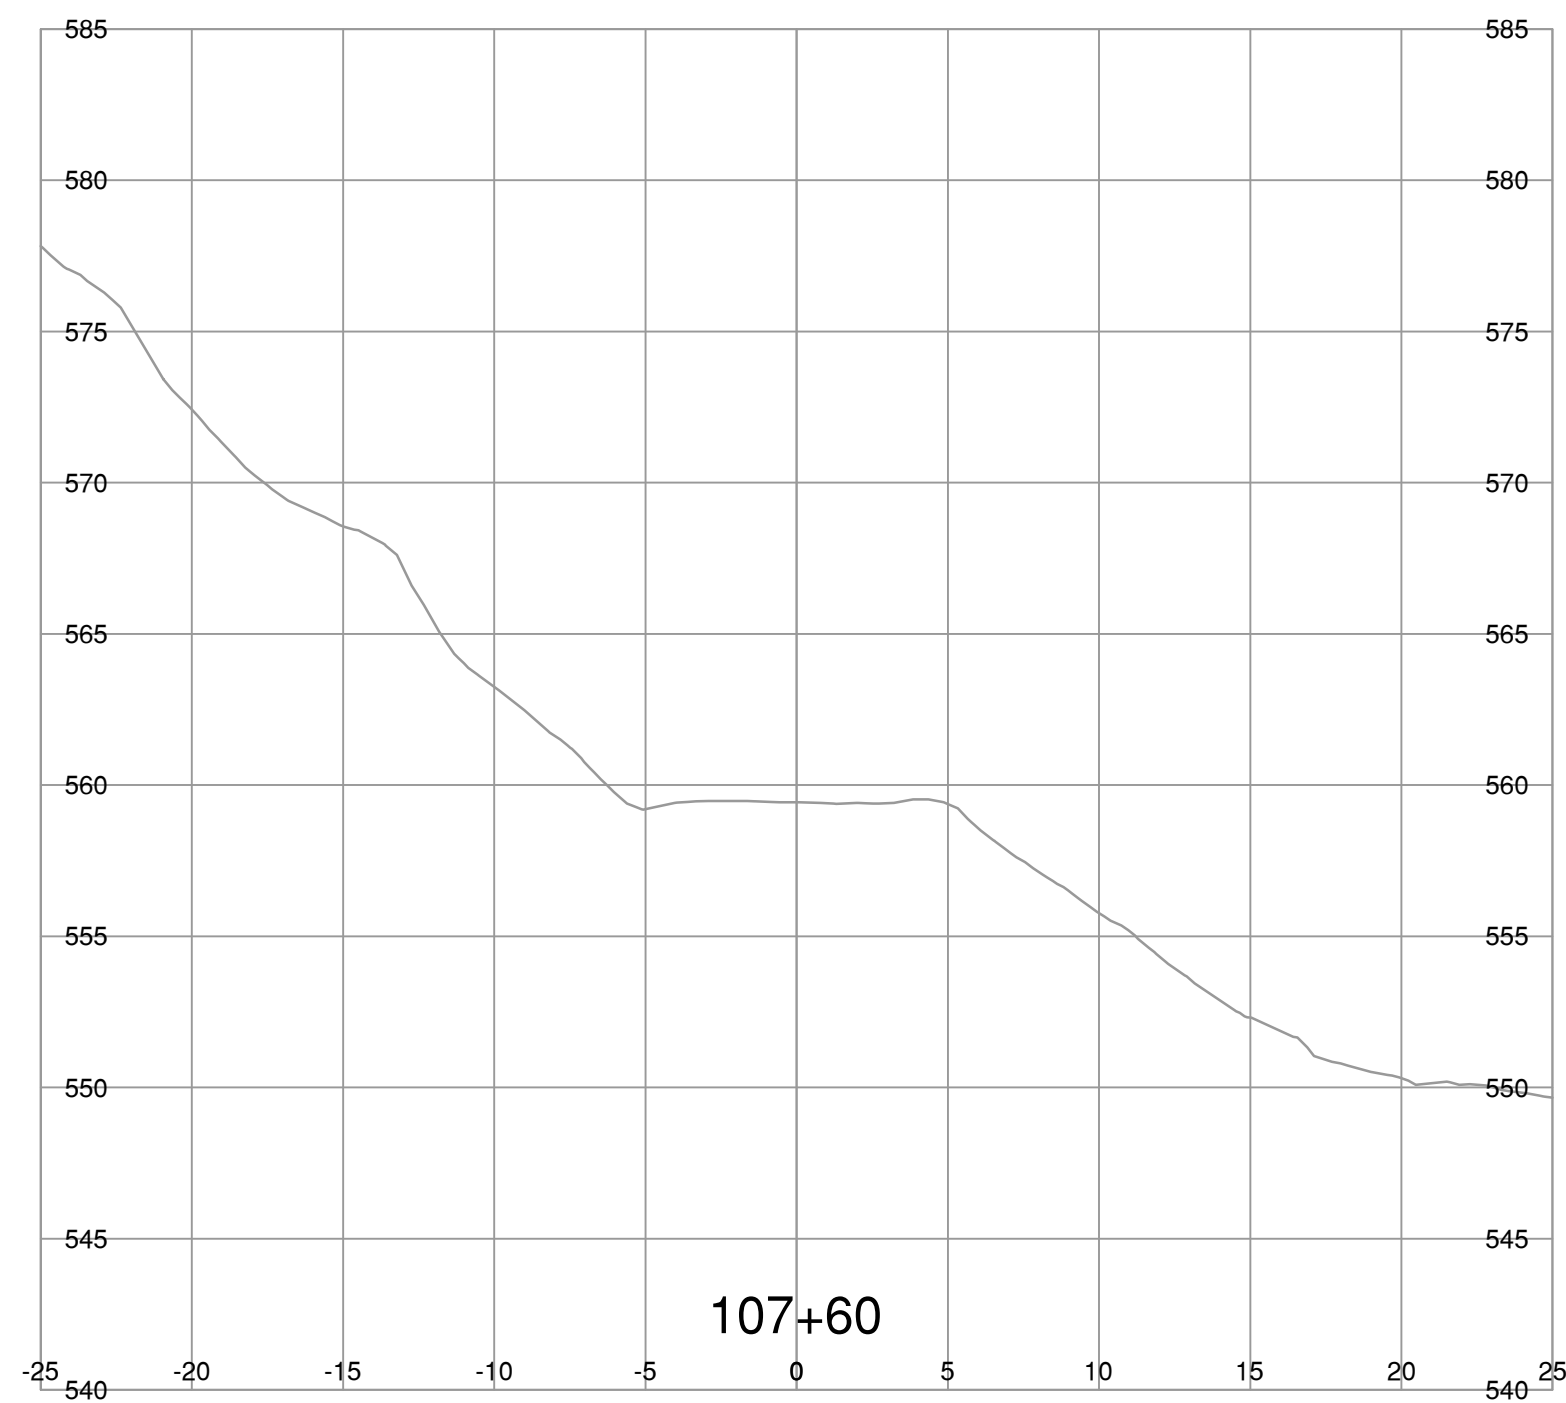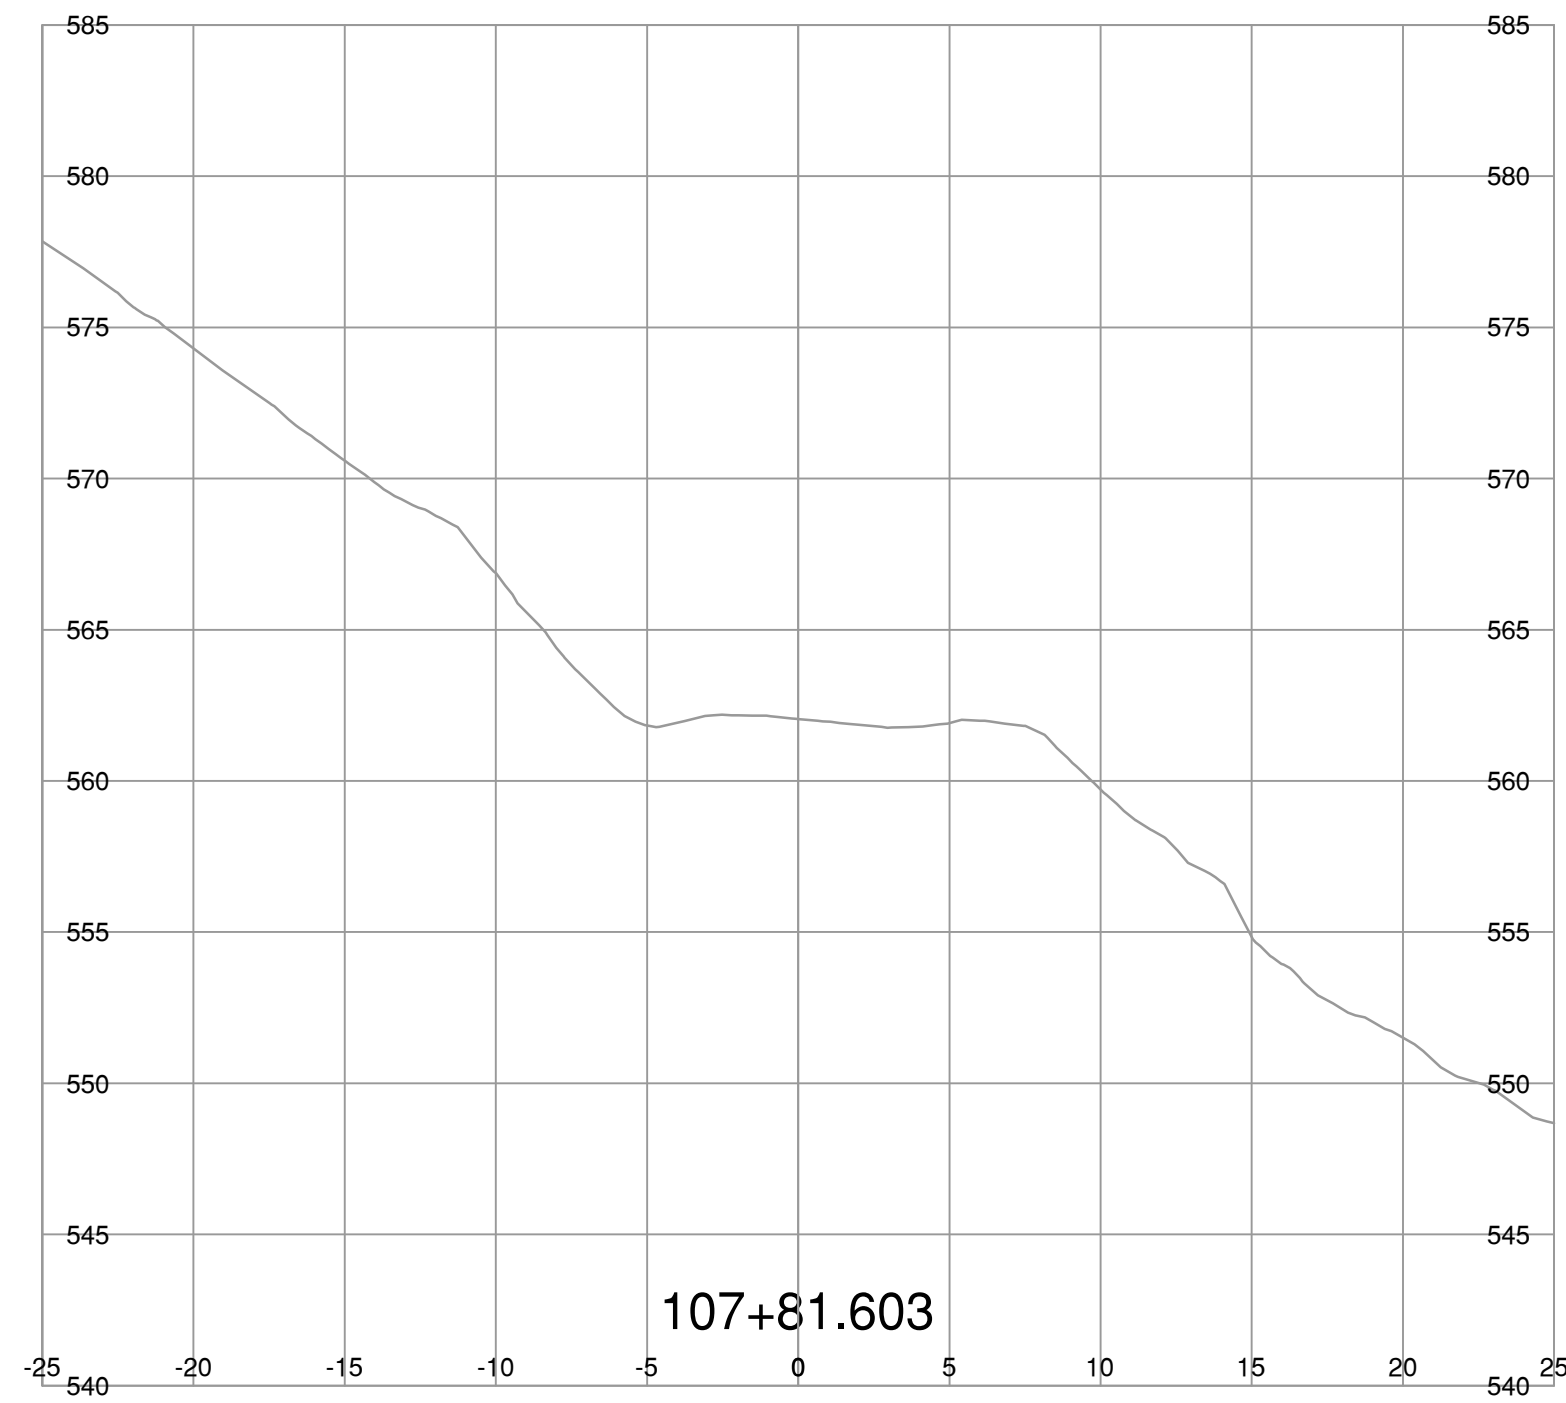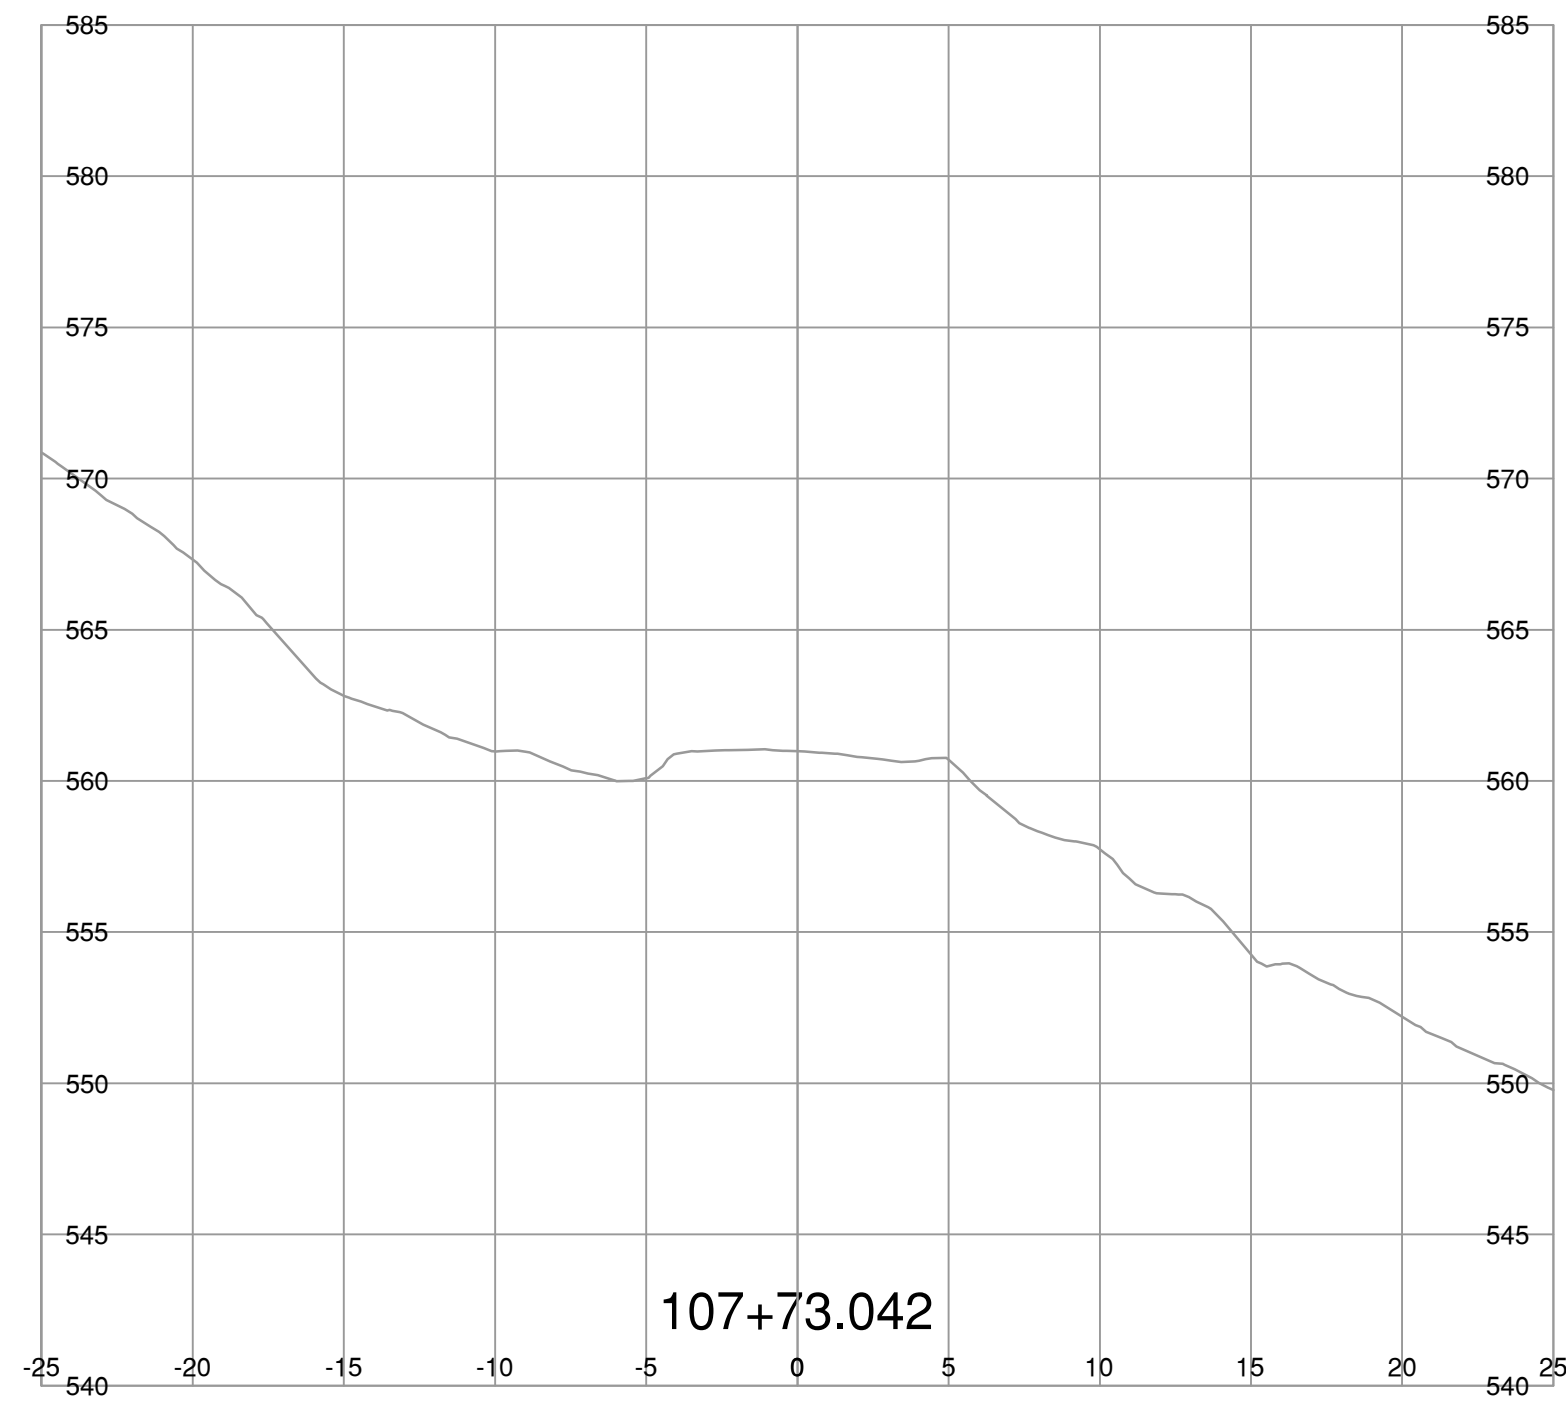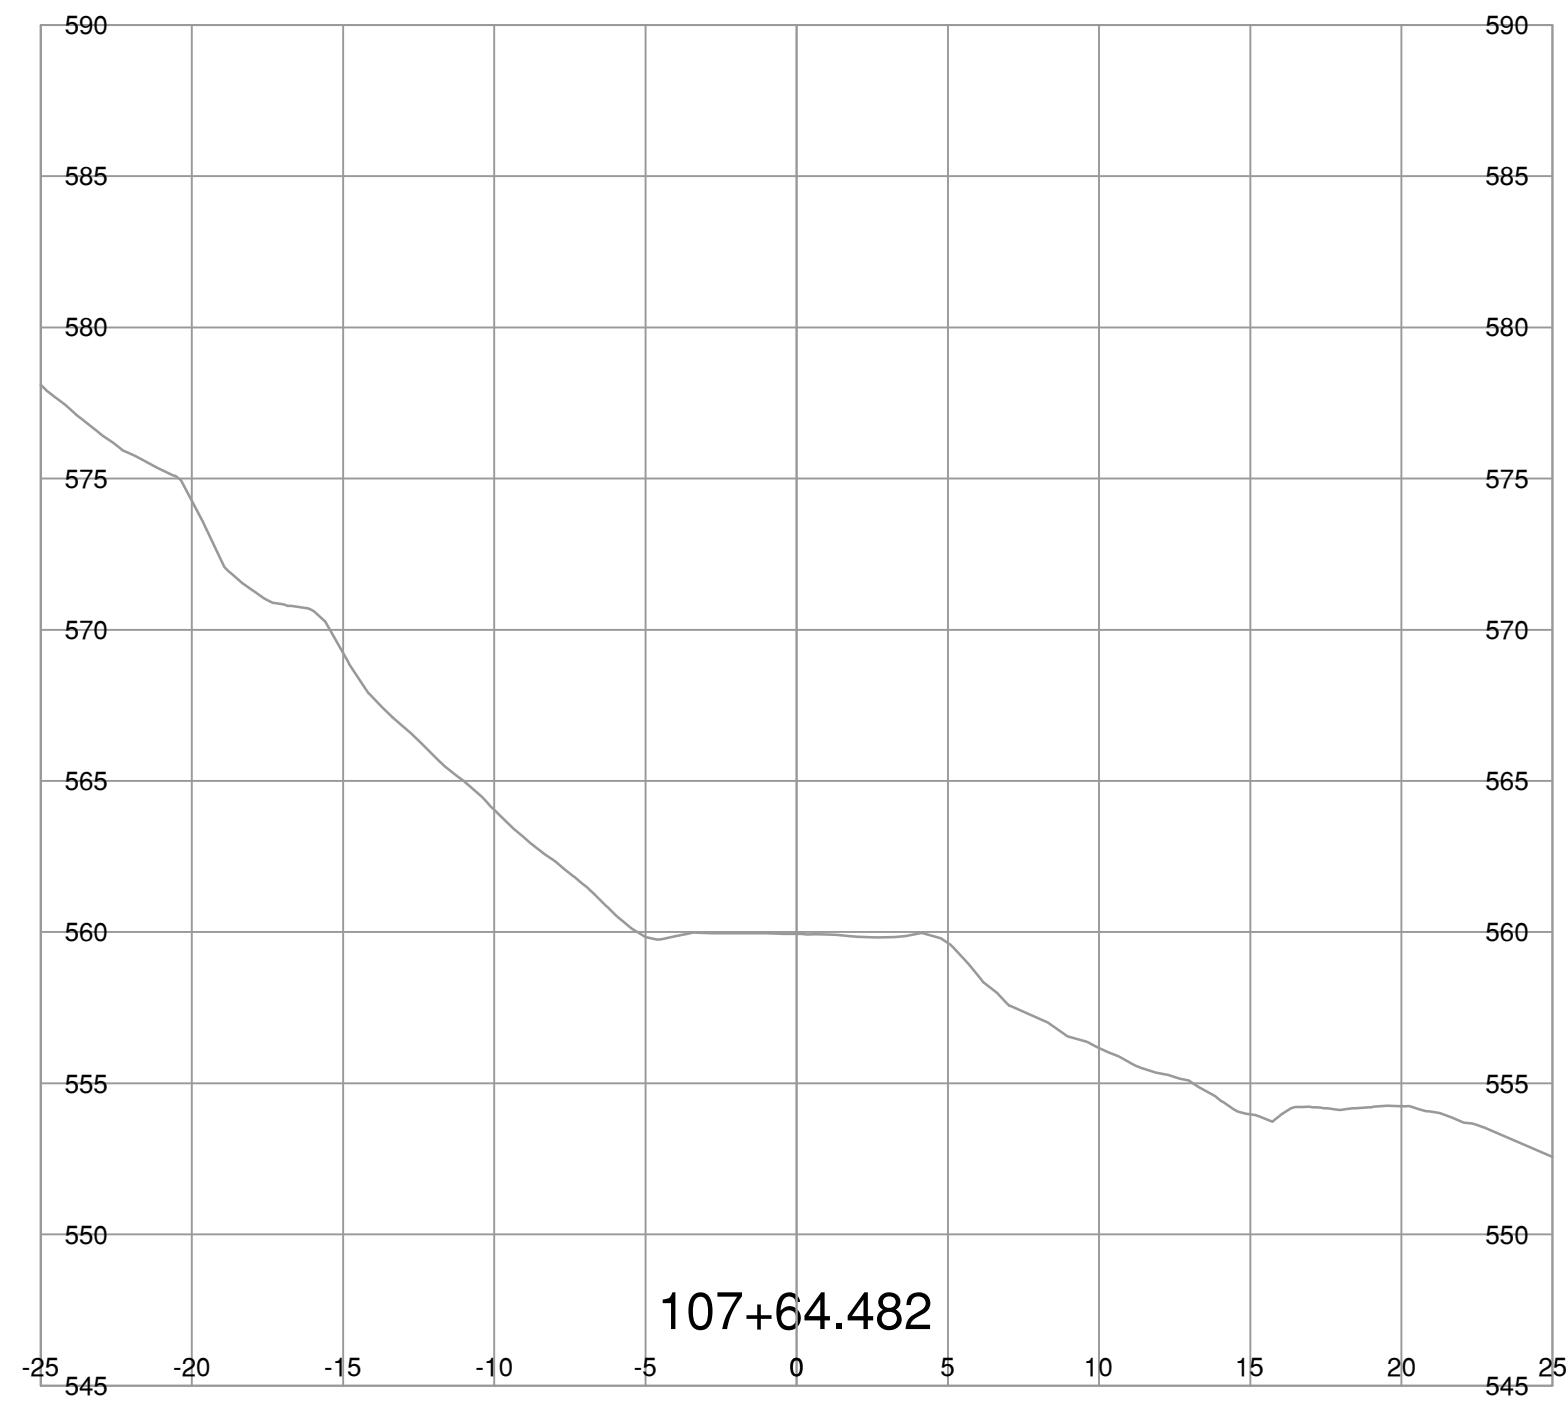

NOTE: STRIPPING REMOVAL APPLIES ONLY TO THE AREA BETWEEN SLOPE STAKE LINES (TOES & TOP OF CUT) OF PROPOSED ROADWAY TEMPLATE

FOR REFERENCE ONLY

**BINNIE**  
The people behind your infrastructure.

R.F. BINNIE & ASSOCIATES LTD.  
300 - 4940 Canada Way,  
Burnaby, BC V5G 4K6  
TEL 604 420 1721  
BINNIE.com

BRITISH COLUMBIA  
MINISTRY OF TRANSPORTATION AND INFRASTRUCTURE  
SOUTH COAST REGION  
HIGHWAY ENGINEERING AND GEOMATICS

SCALE 0 2 1:250 12m

CAD FILENAME SECT-1-100A8.DWG  
DATE 2023-07-21  
FILE NUMBER 22-0953



REV	DATE	REVISIONS	SIGNATURE

**L100-LINE CROSS SECTIONS**  
AURUM ROAD WASHOUT RECOVERY

**DRAFT**




DESIGNED	J.T.	DATE	AUG. 2023
QUALITY CONTROL	M.C.	DATE	AUG. 2023
QUALITY ASSURANCE	A.R.	DATE	AUG. 2023
DRAWN	J.T./V.L.	DATE	AUG. 2023
PROJECT NUMBER	REG	DRAWING NUMBER	REV
14137-0000	1	R1-1073-L100XS-25	

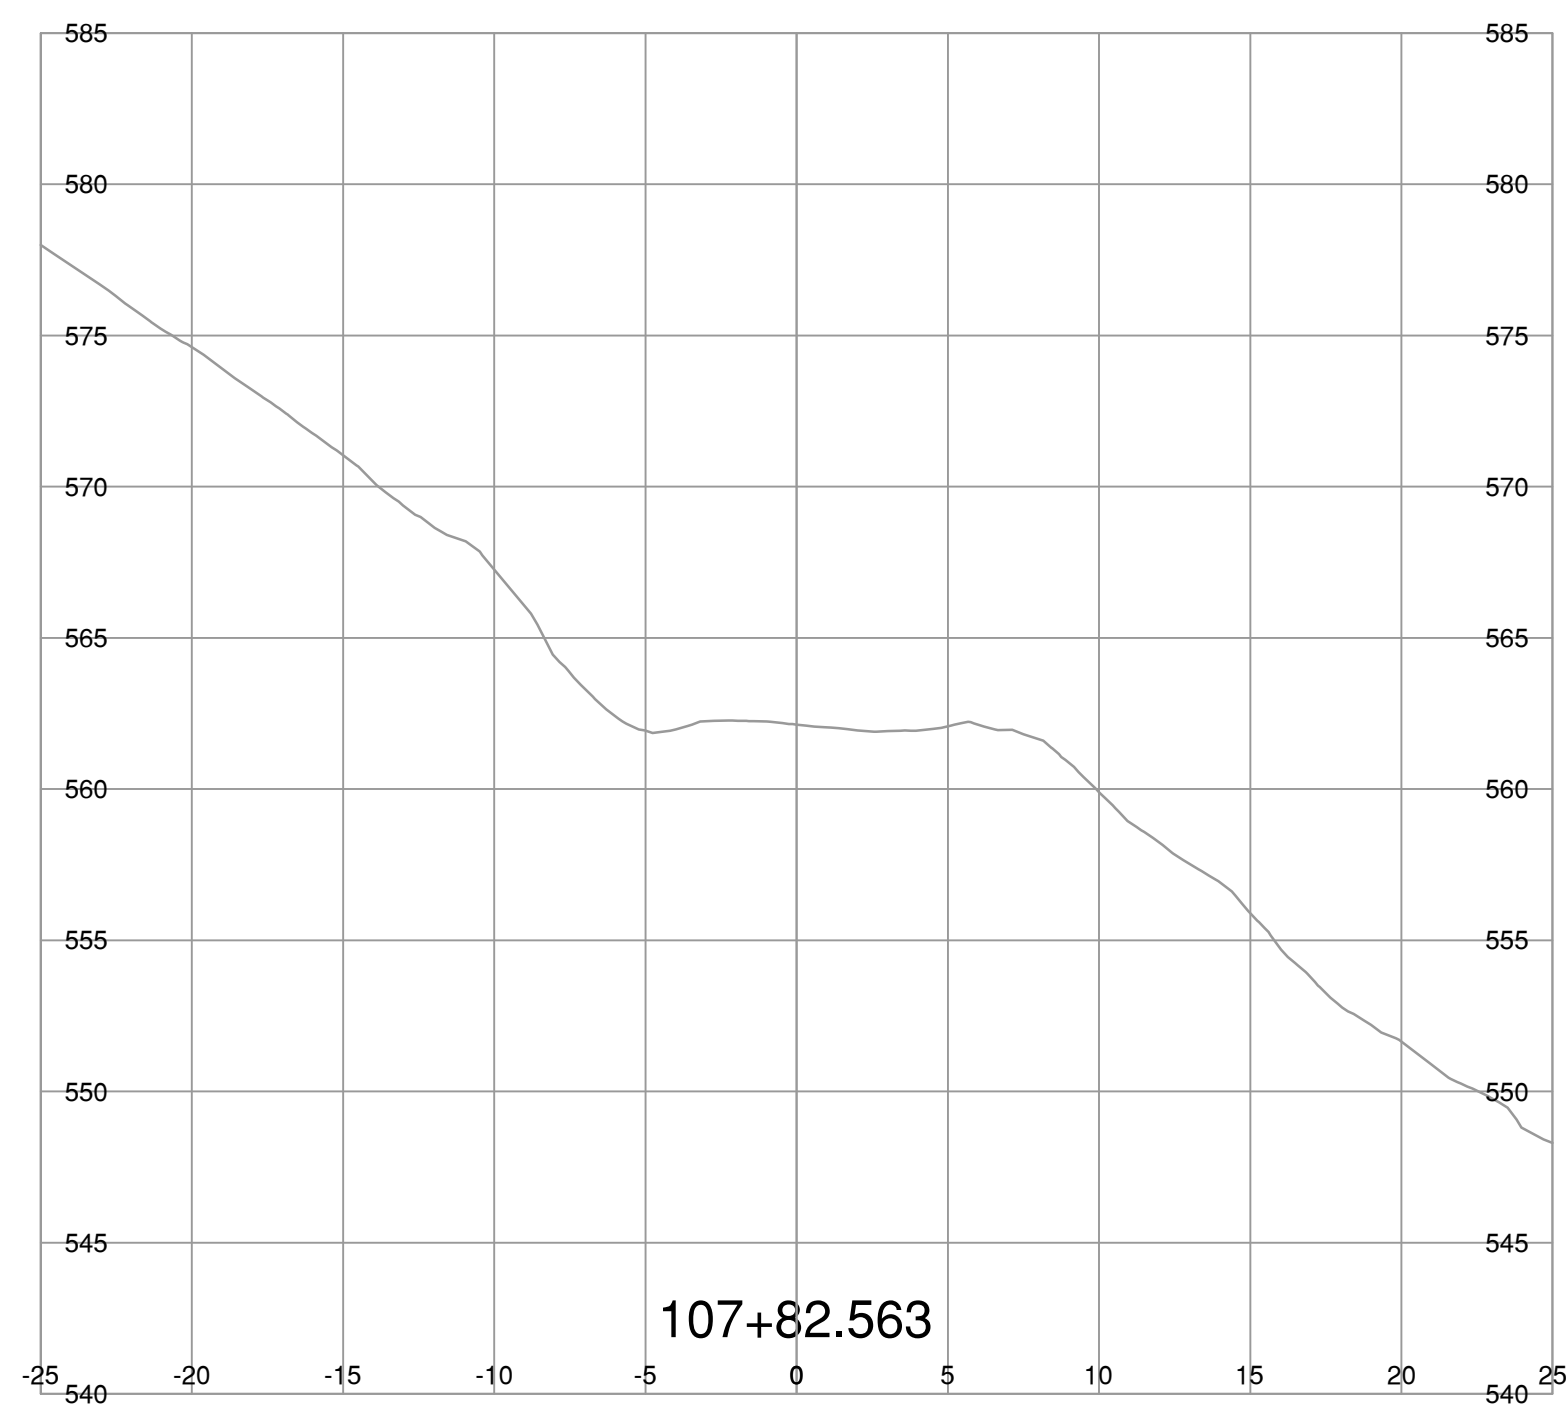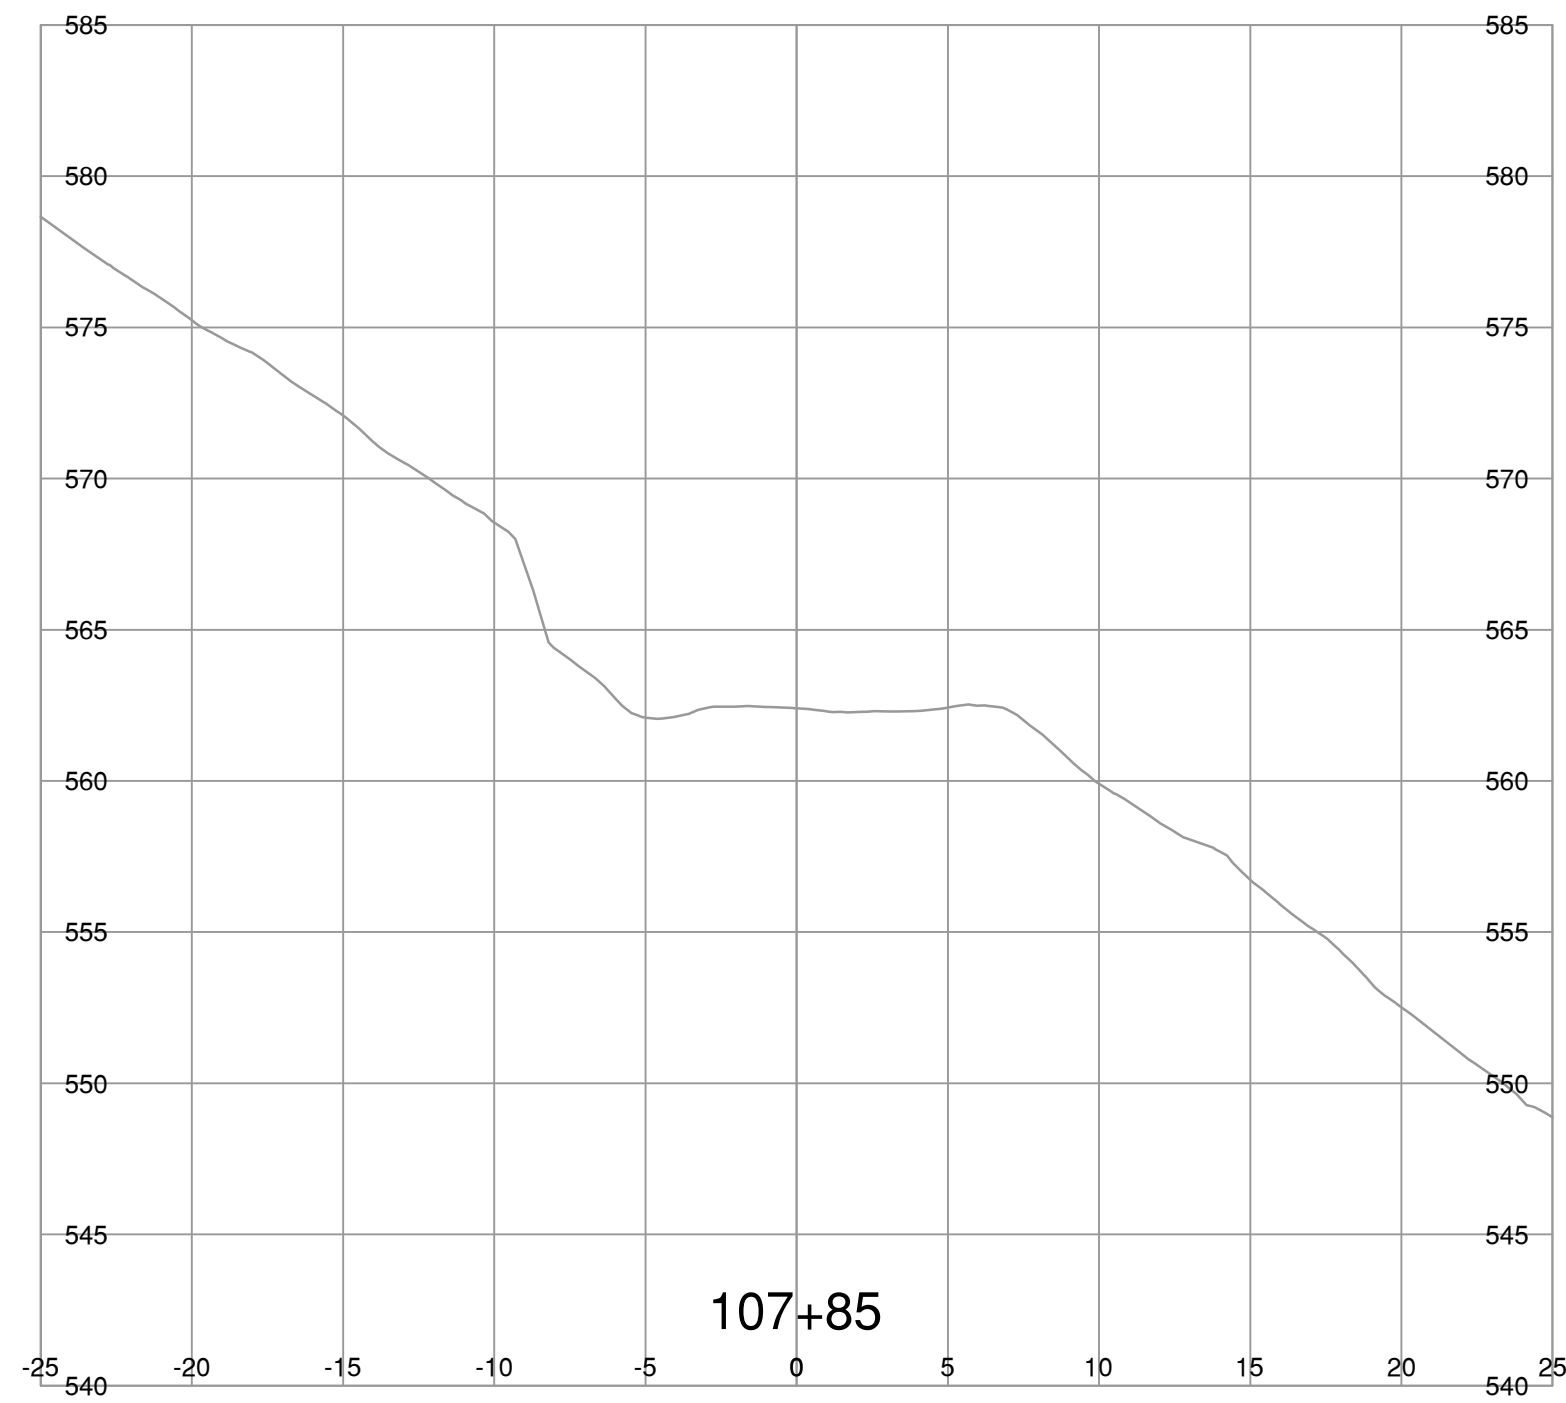JUL 21 2023 03:54 PM P:\2022\22-0953\100 - CAD Files\00-Aurum\01-Drawings\Production\000 - Design\Sections\SECT-1-100A8



NOTE: STRIPPING REMOVAL APPLIES ONLY TO THE AREA BETWEEN SLOPE STAKE LINES (TOES & TOP OF CUT) OF PROPOSED ROADWAY TEMPLATE

FOR REFERENCE ONLY

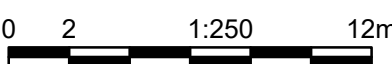 <p><b>R.F. BINNIE &amp; ASSOCIATES LTD.</b> 300 - 4940 Canada Way, Burnaby, BC V5G 4K6 TEL 604 420 1721 BINNIE.com</p>	 <p>MINISTRY OF TRANSPORTATION AND INFRASTRUCTURE SOUTH COAST REGION HIGHWAY ENGINEERING AND GEOMATICS</p>																																					
	<p><b>L100-LINE CROSS SECTIONS</b> AURUM ROAD WASHOUT RECOVERY</p>																																					
<p>SCALE  0 2 1:250 12m</p> <p>CAD FILENAME: SECT-L100A8.DWG DATE: 2023-07-21 FILE NUMBER: 22-0953</p>	<p>DESIGNED: _____ J.T. DATE: AUG. 2023 QUALITY CONTROL: _____ M.C. DATE: AUG. 2023 QUALITY ASSURANCE: _____ A.R. DATE: AUG. 2023 DRAWN: _____ J.T./V.L. DATE: AUG. 2023</p>																																					
<table border="1"> <thead> <tr> <th>REV</th> <th>DATE</th> <th>REVISIONS</th> <th>SIGNATURE</th> </tr> </thead> <tbody> <tr><td> </td><td> </td><td> </td><td> </td></tr> <tr><td> </td><td> </td><td> </td><td> </td></tr> <tr><td> </td><td> </td><td> </td><td> </td></tr> <tr><td> </td><td> </td><td> </td><td> </td></tr> <tr><td> </td><td> </td><td> </td><td> </td></tr> <tr><td> </td><td> </td><td> </td><td> </td></tr> </tbody> </table>	REV	DATE	REVISIONS	SIGNATURE																									<p><b>DRAFT</b></p> <table border="1"> <tr> <td>PROJECT NUMBER</td> <td>REG</td> <td>DRAWING NUMBER</td> <td>REV</td> </tr> <tr> <td>14137-0000</td> <td>1</td> <td>R1-1073-L100XS-26</td> <td> </td> </tr> </table>		PROJECT NUMBER	REG	DRAWING NUMBER	REV	14137-0000	1	R1-1073-L100XS-26	
REV	DATE	REVISIONS	SIGNATURE																																			
PROJECT NUMBER	REG	DRAWING NUMBER	REV																																			
14137-0000	1	R1-1073-L100XS-26																																				