












Ministry of  
Transportation  
and Infrastructure

PROJECT No. 14138-0000  
**OTHELLO ROAD SITE C  
WASHOUT RECOVERY  
CROSS SECTIONS**

I. PILKINGTON, CHIEF  
ENGINEER

MARCH 28, 2024

PLOT DATE: 2024/03/27 X:\2121\2121-00865-16 MoTI - Othello Road Site C\10.0 DRAWINGS\10.3 Engineering\OthelloRoad\DrawingProduction\1000\_DesignSections\R1-NNN-1000.dwg

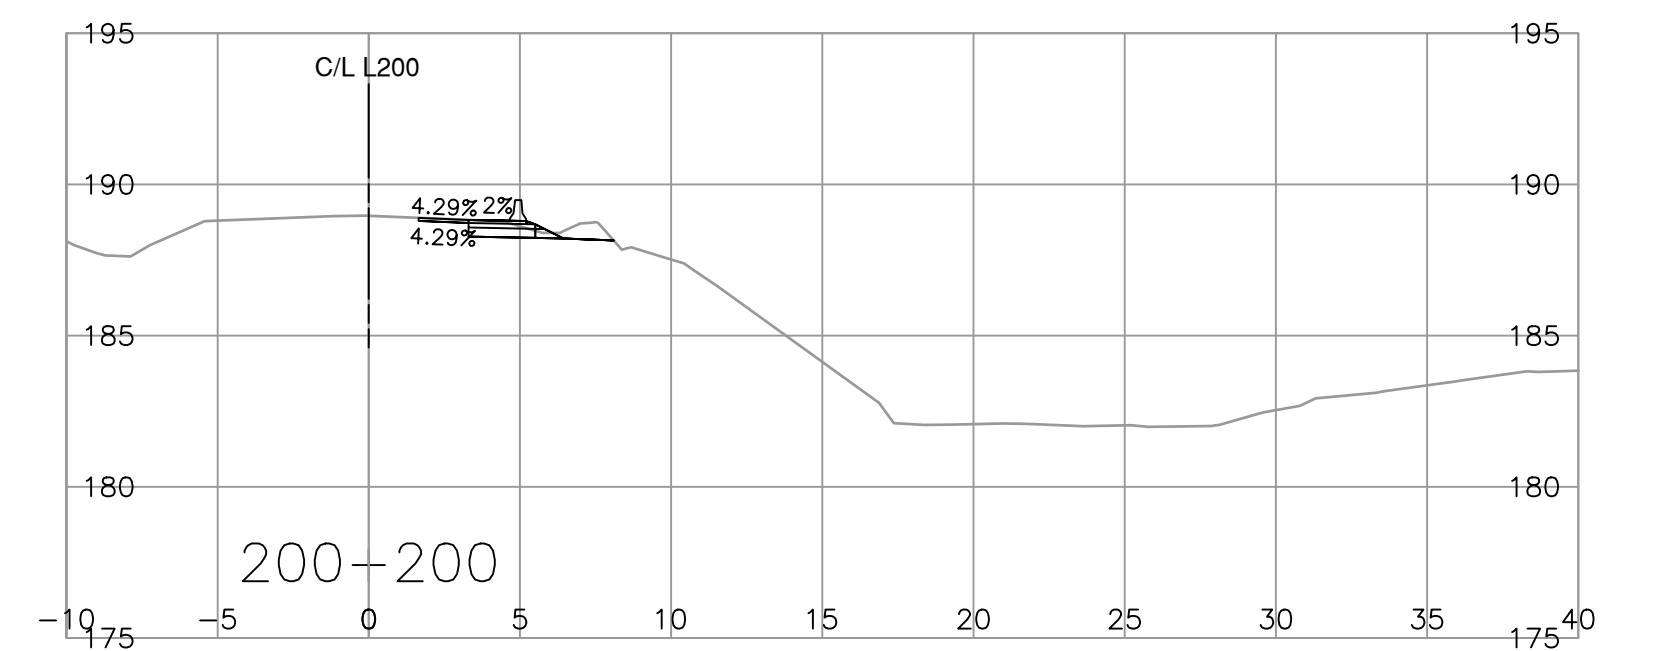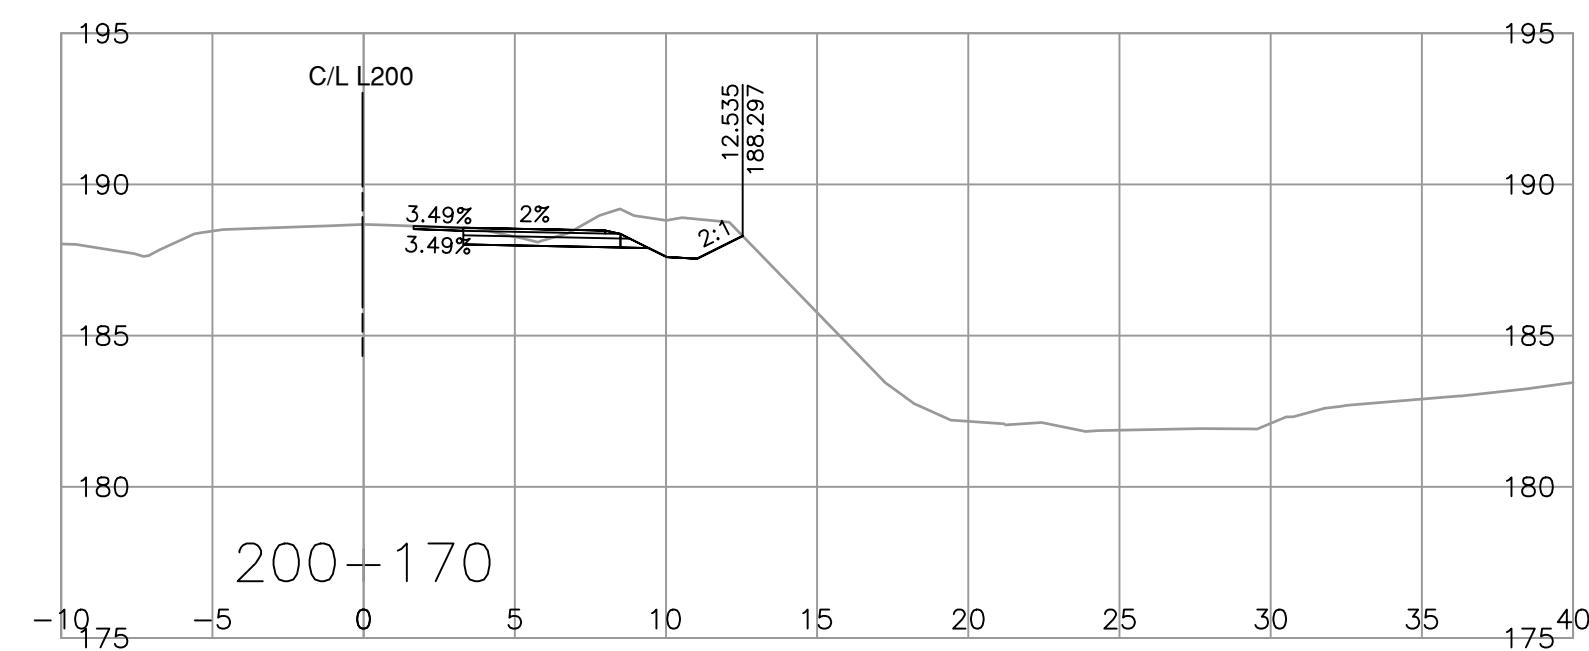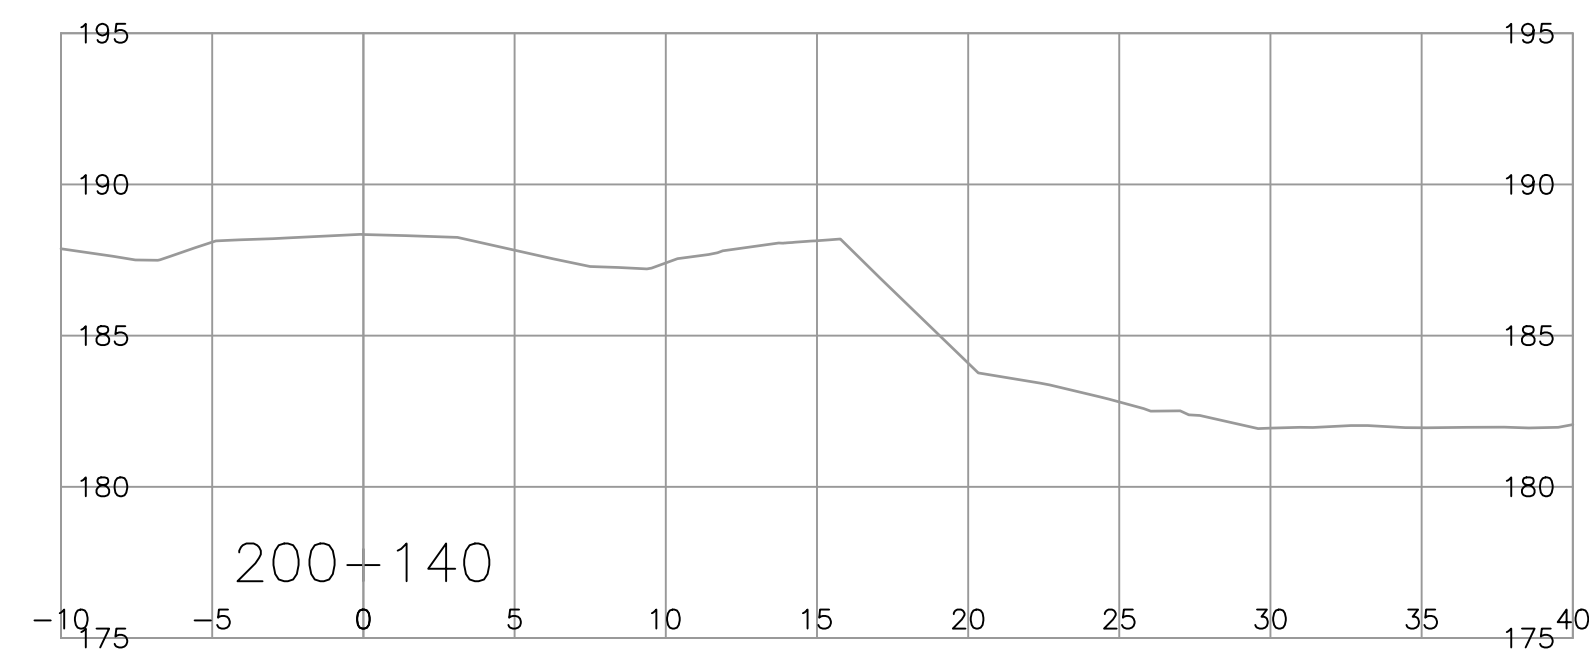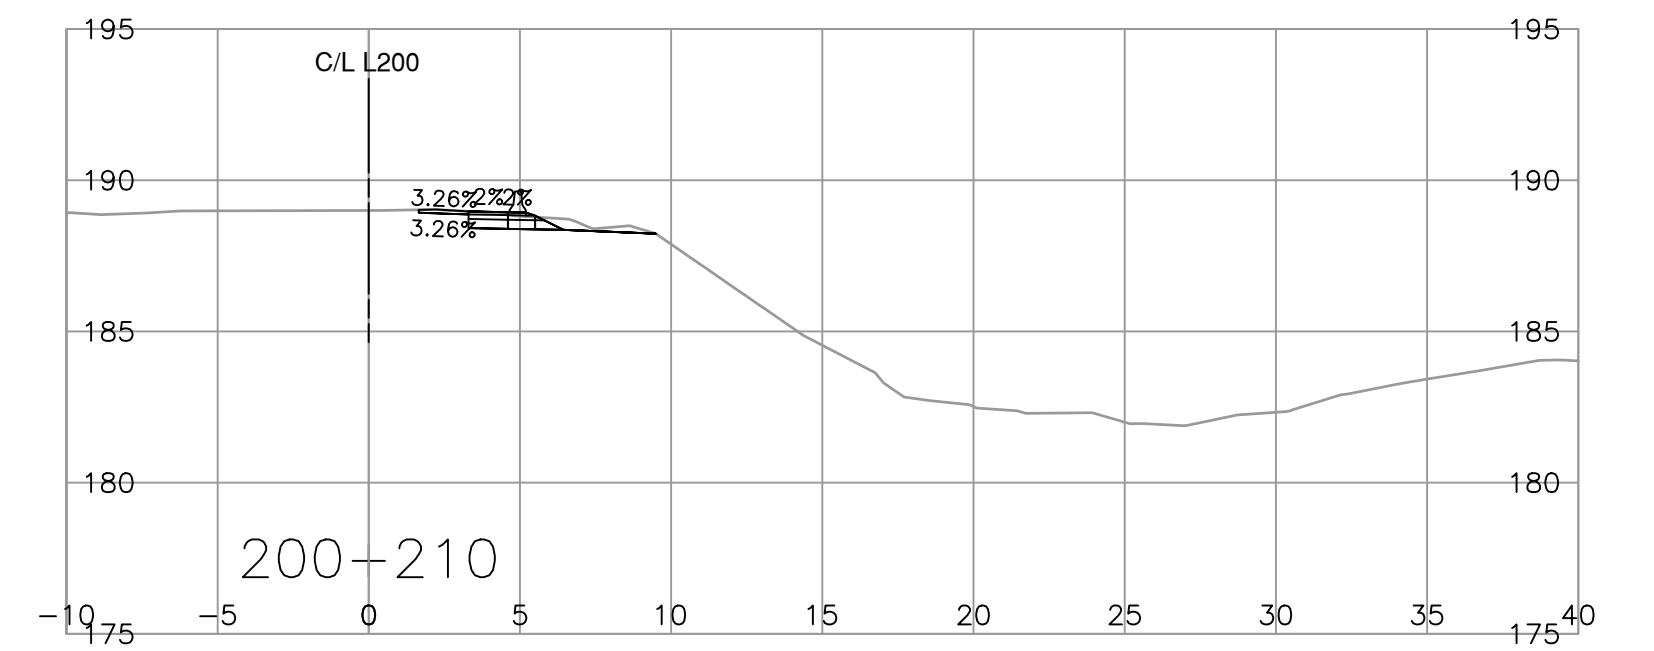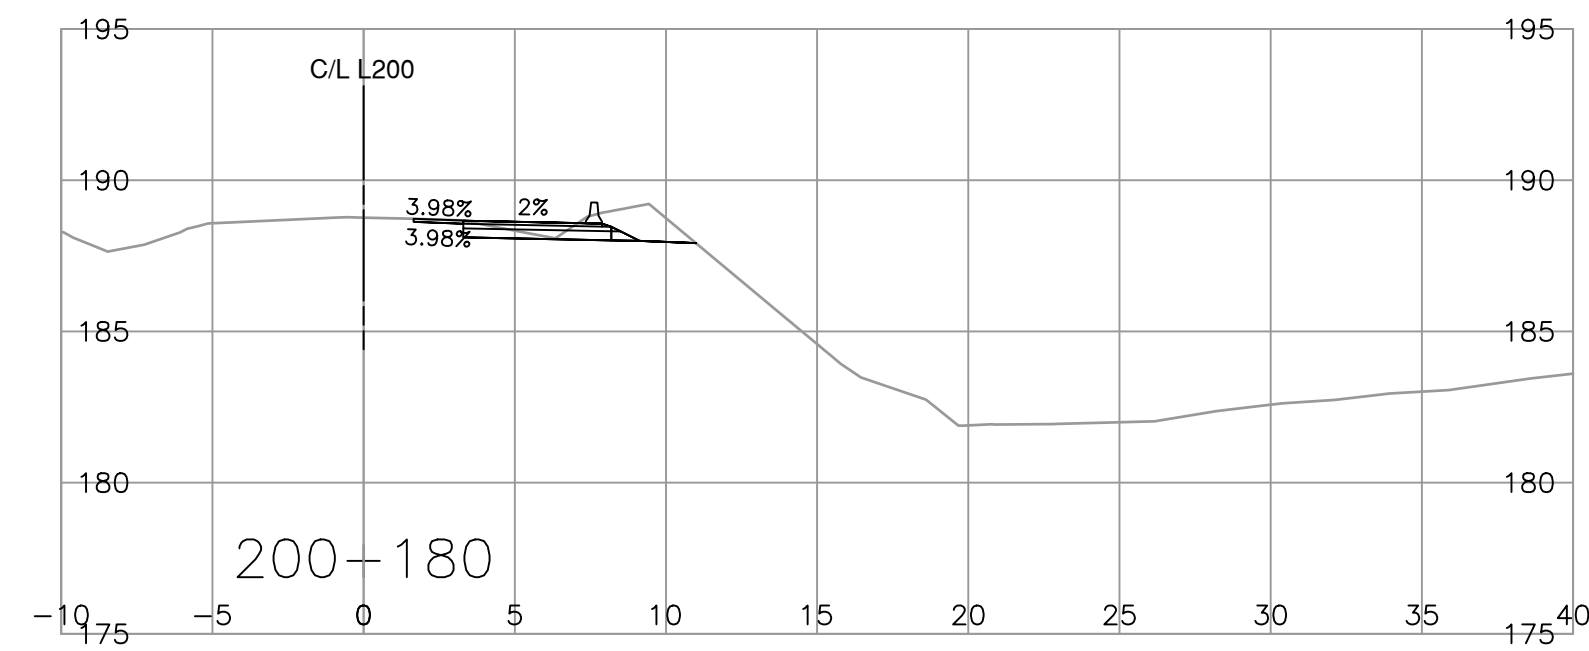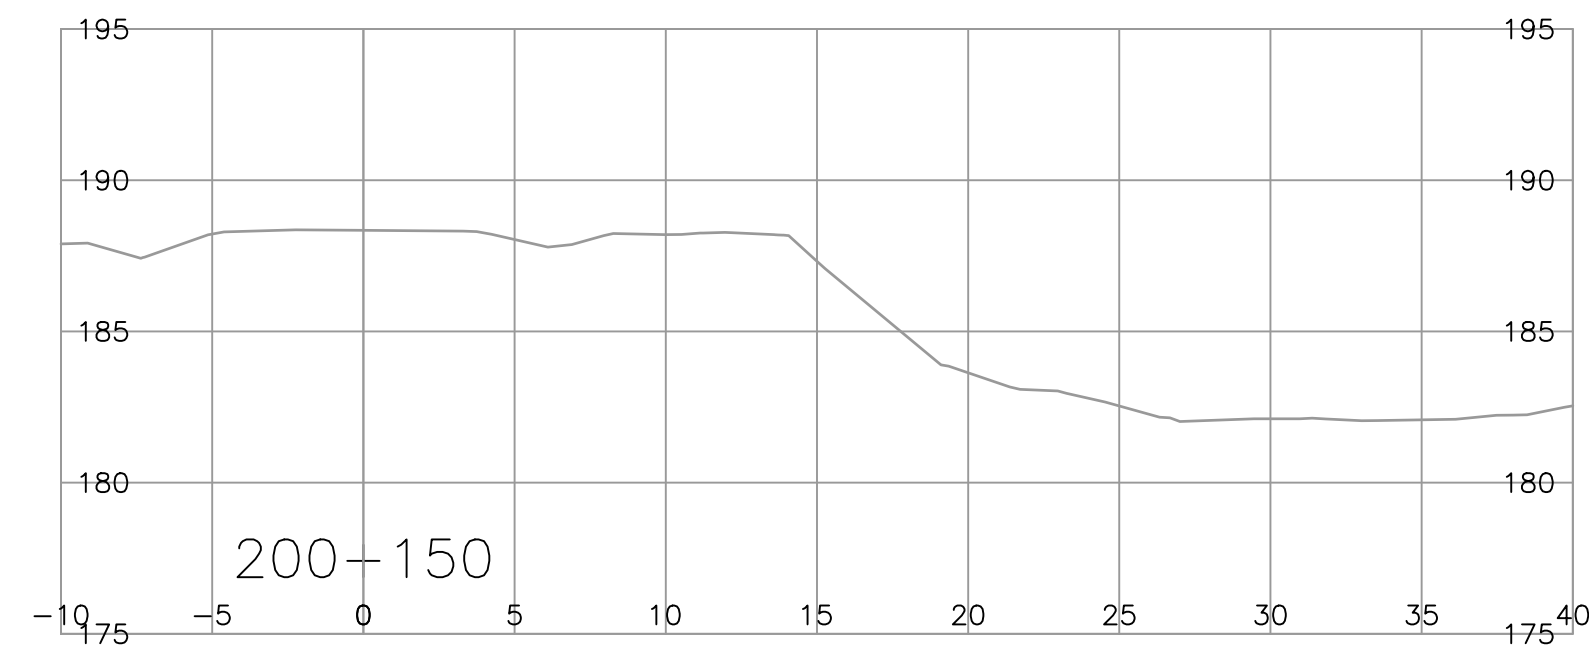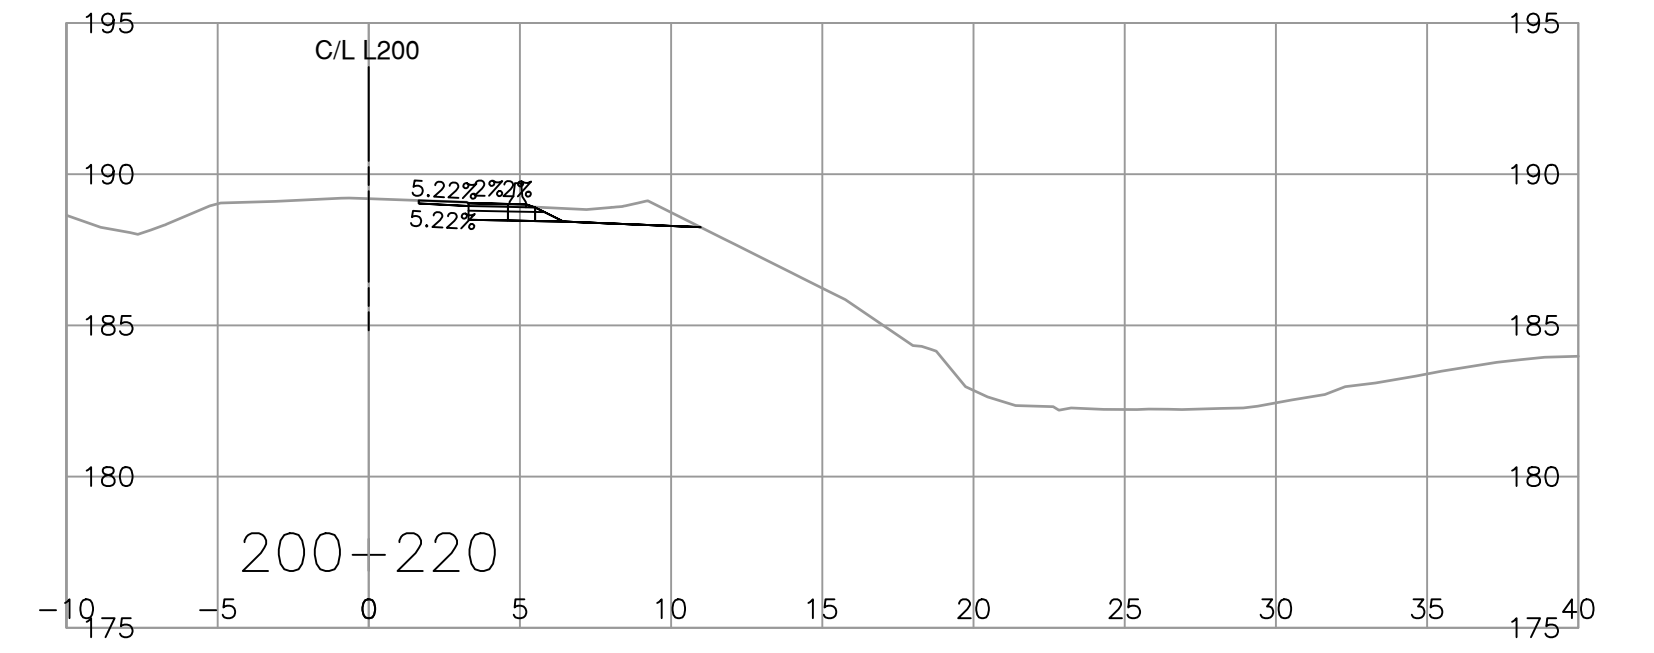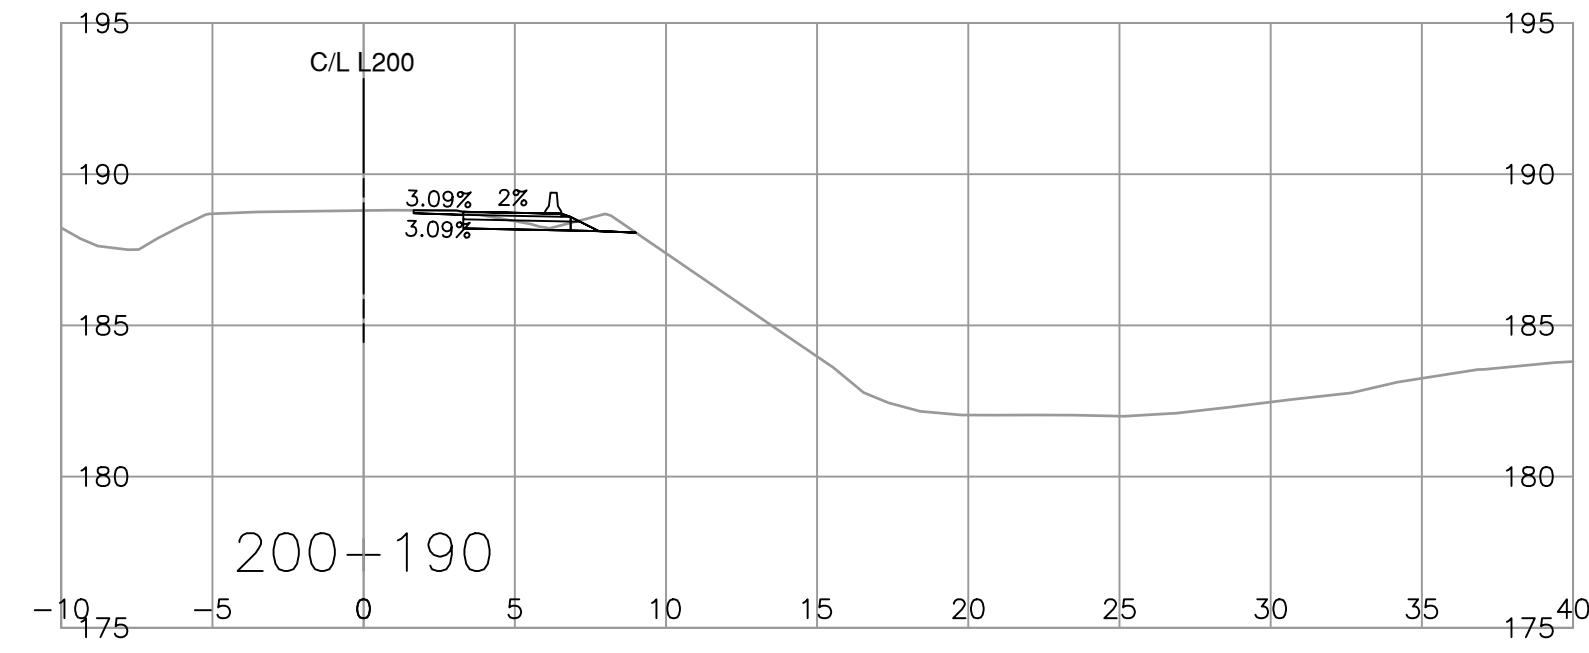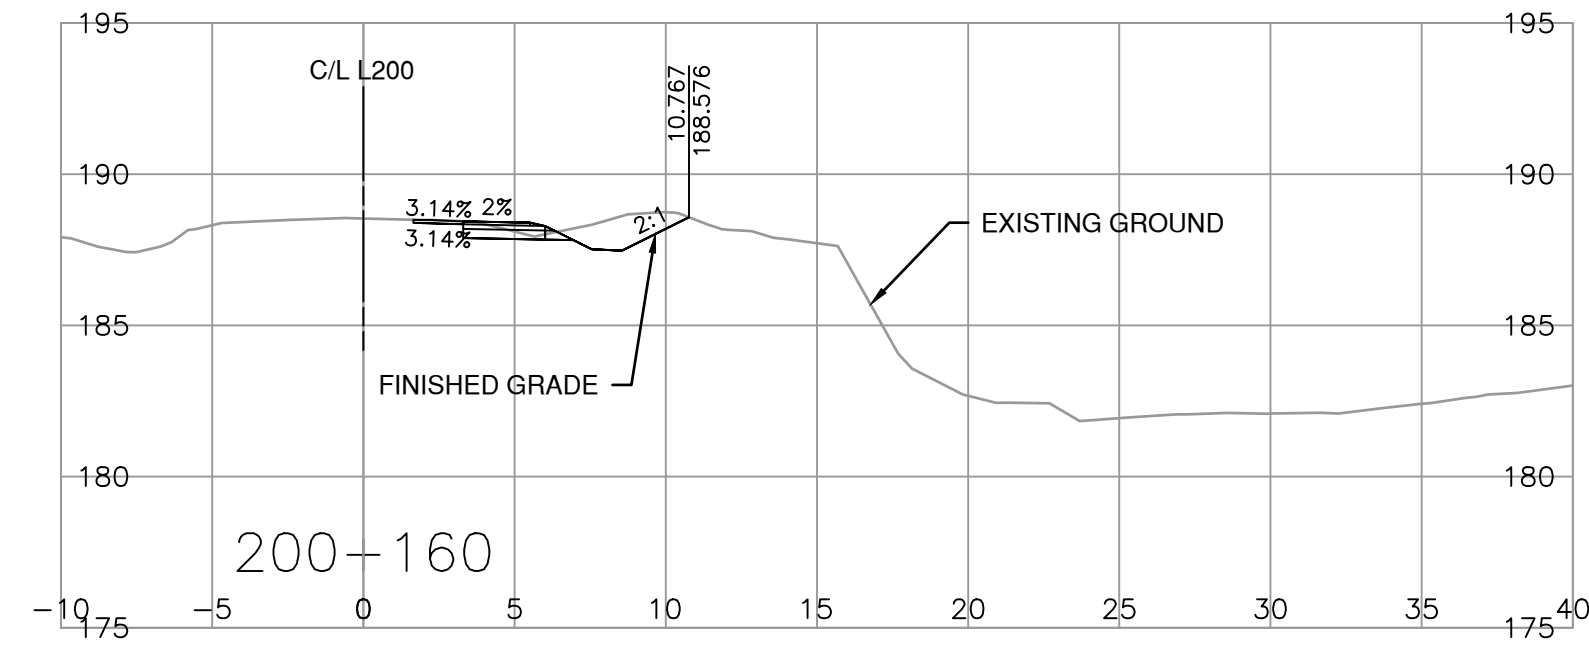

SCALE 0 2 1:250 12m

CAD FILENAME R1-NNN-1000  
PLOT DATE 3/27/2024

REV	DATE	REVISIONS	NAME

**BRITISH COLUMBIA**

MINISTRY OF TRANSPORTATION AND INFRASTRUCTURE  
SOUTH COAST REGION  
HIGHWAY ENGINEERING AND GEOMATICS

DESIGNED J. JAVIER DATE 2024-03-28  
QUALITY CONTROL N. GUARAN DATE 2024-03-28  
QUALITY ASSURANCE R. BEDARD DATE 2024-03-28  
DRAWN K. MADRIGAL DATE 2024-03-28

N. GUARAN, P. ENG.  
SENIOR DESIGNER

DATE 2024-03-28










**CROSS SECTIONS**

OTHELLO ROAD SITE C  
WASHOUT RECOVERY

L200 STA. 200+140.000 TO STA. 200+220.000

FILE NUMBER 2121-00865-16	PROJECT NUMBER 14138-0000	REG 1	DRAWING NUMBER R1-1064-1001	REV
------------------------------	------------------------------	----------	--------------------------------	-----

PLOT DATE: 2024/03/27 X:\2121\2121-00865-16 MoTI - Othello Road Site C\10.0 DRAWINGS\10.3 Engineering\OrthelloRoad\DrawingProduction\1000\_DesignSections\R1-NNN-1000.dwg

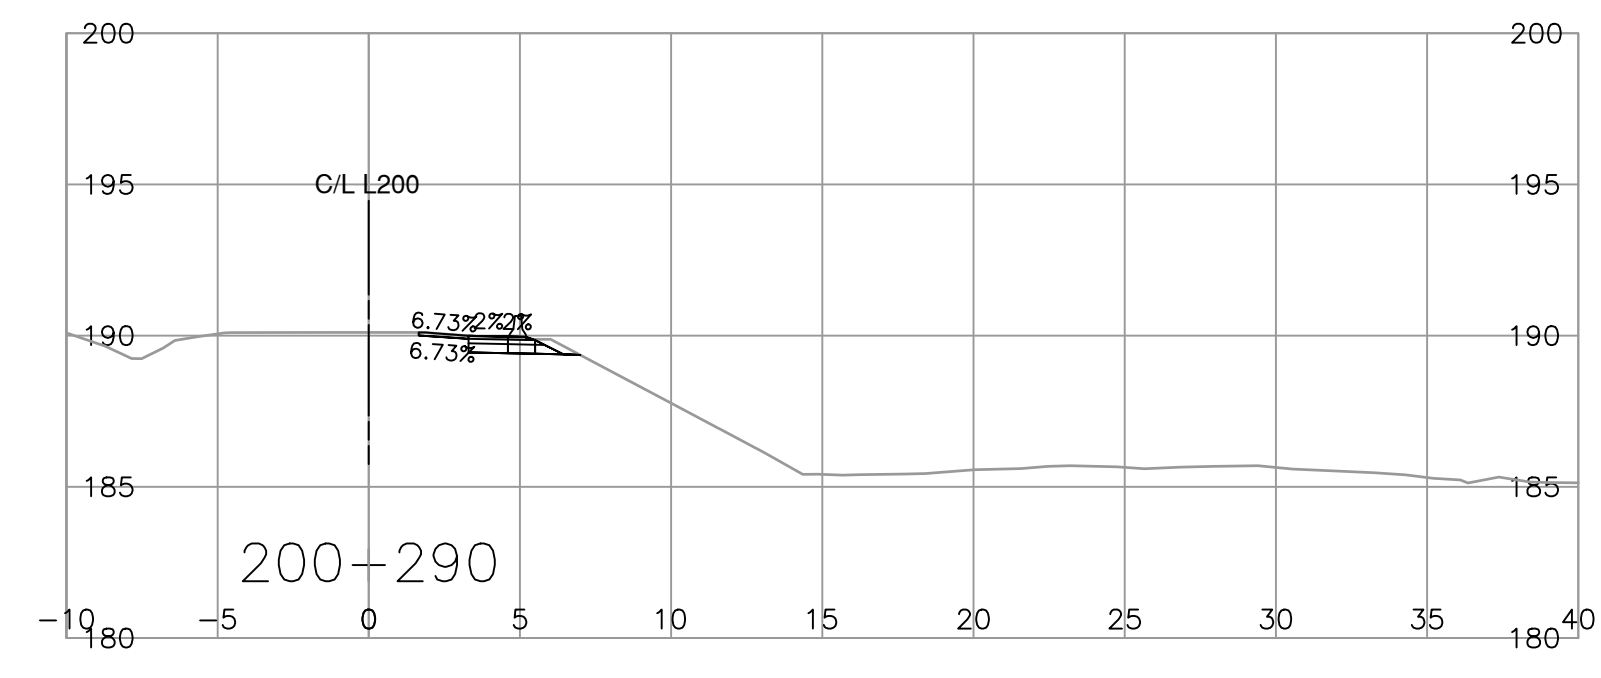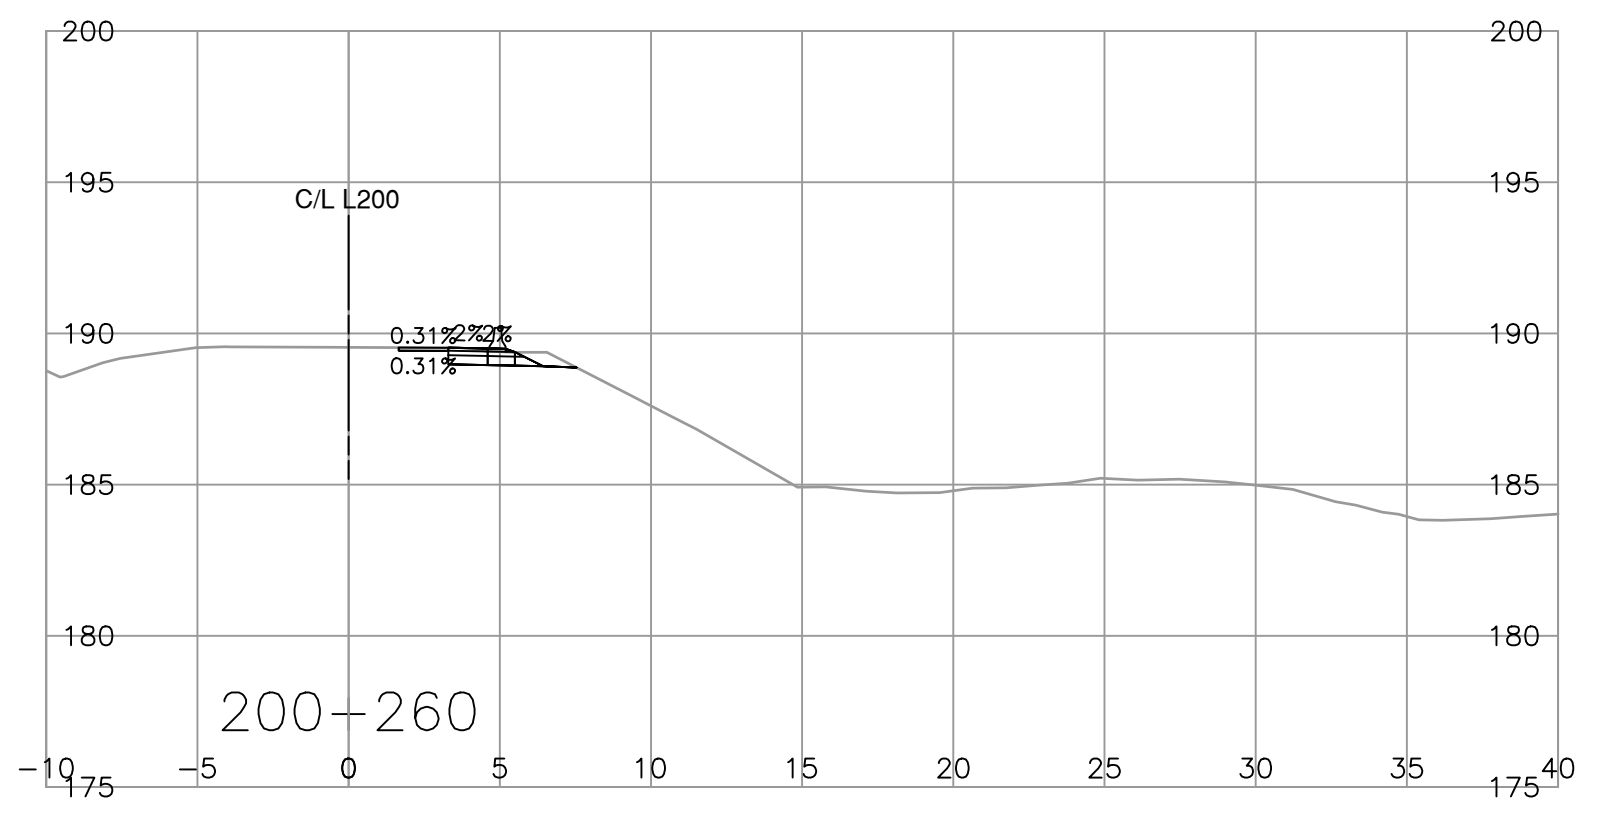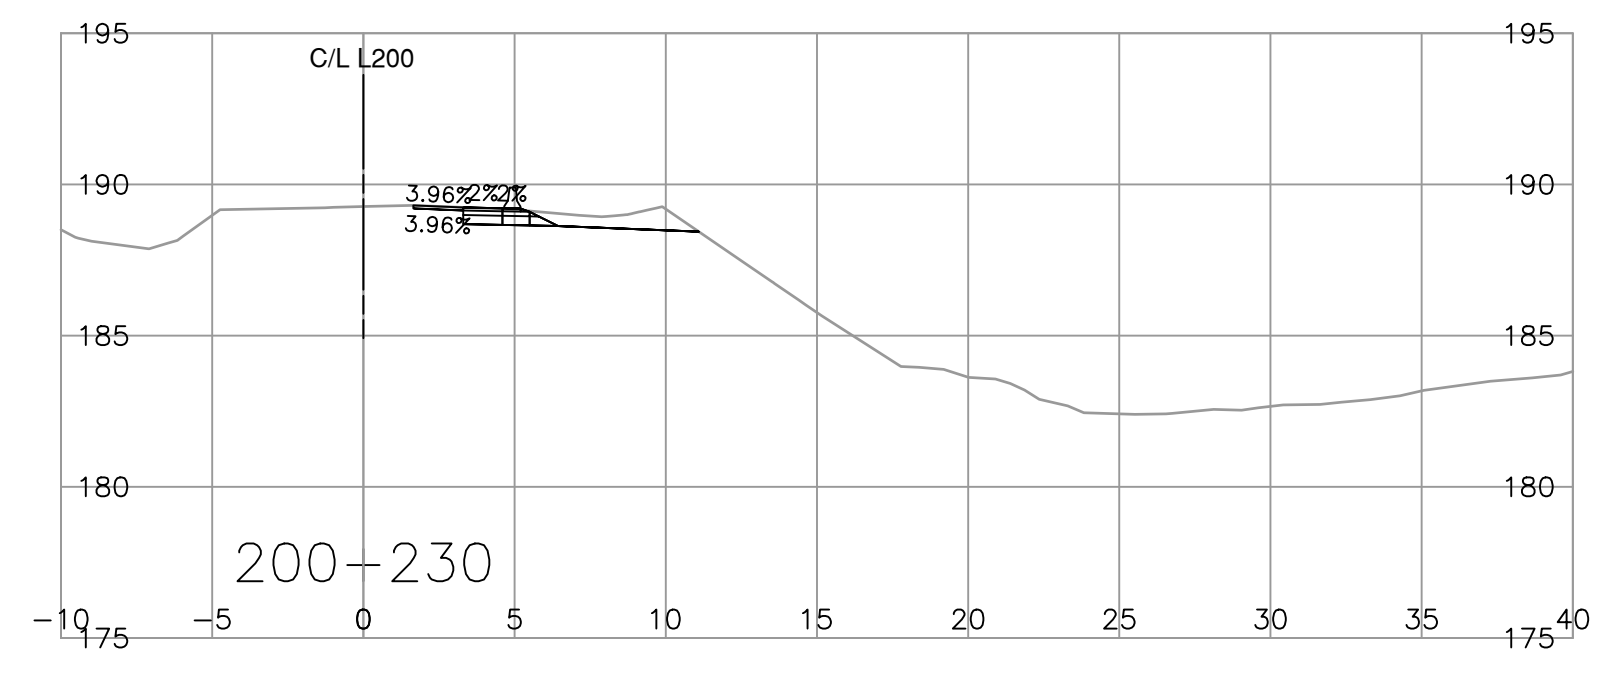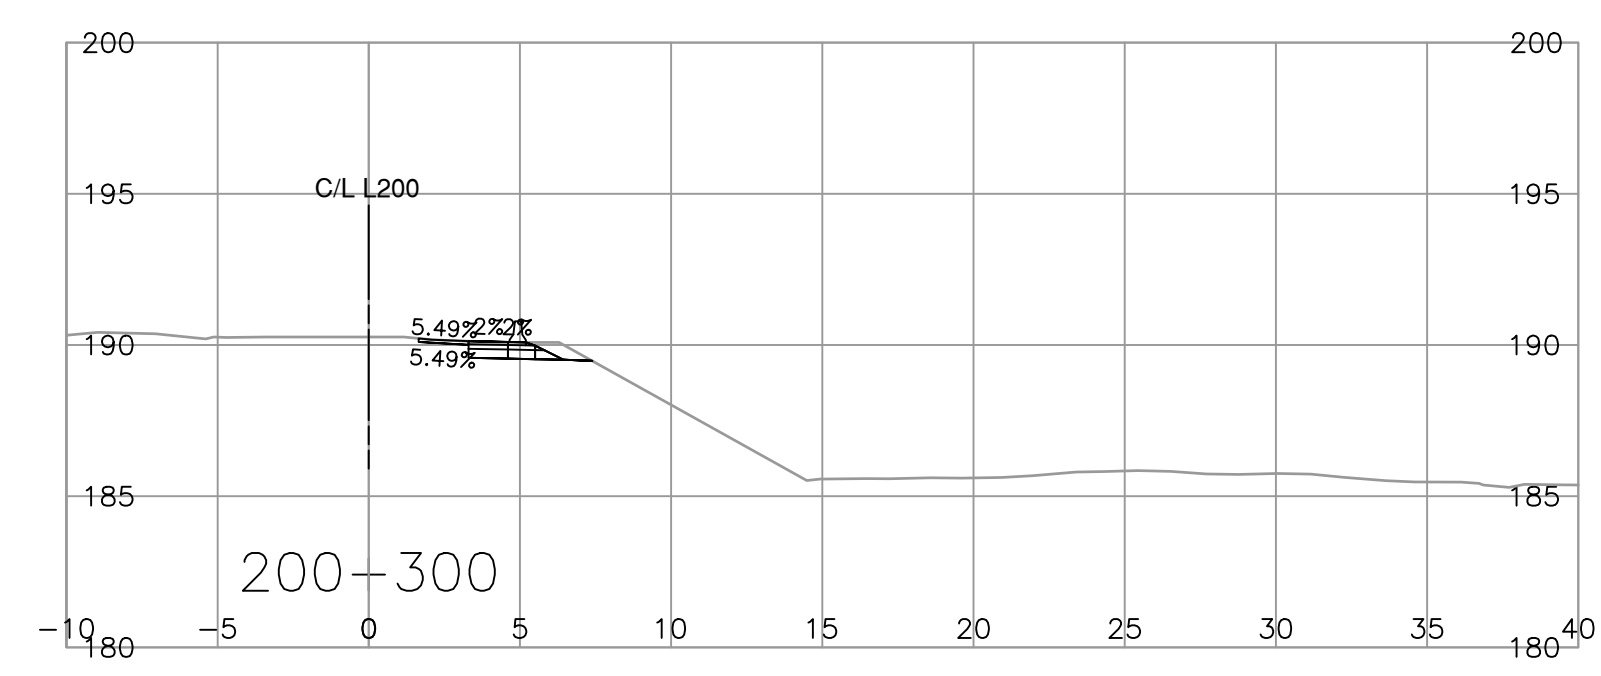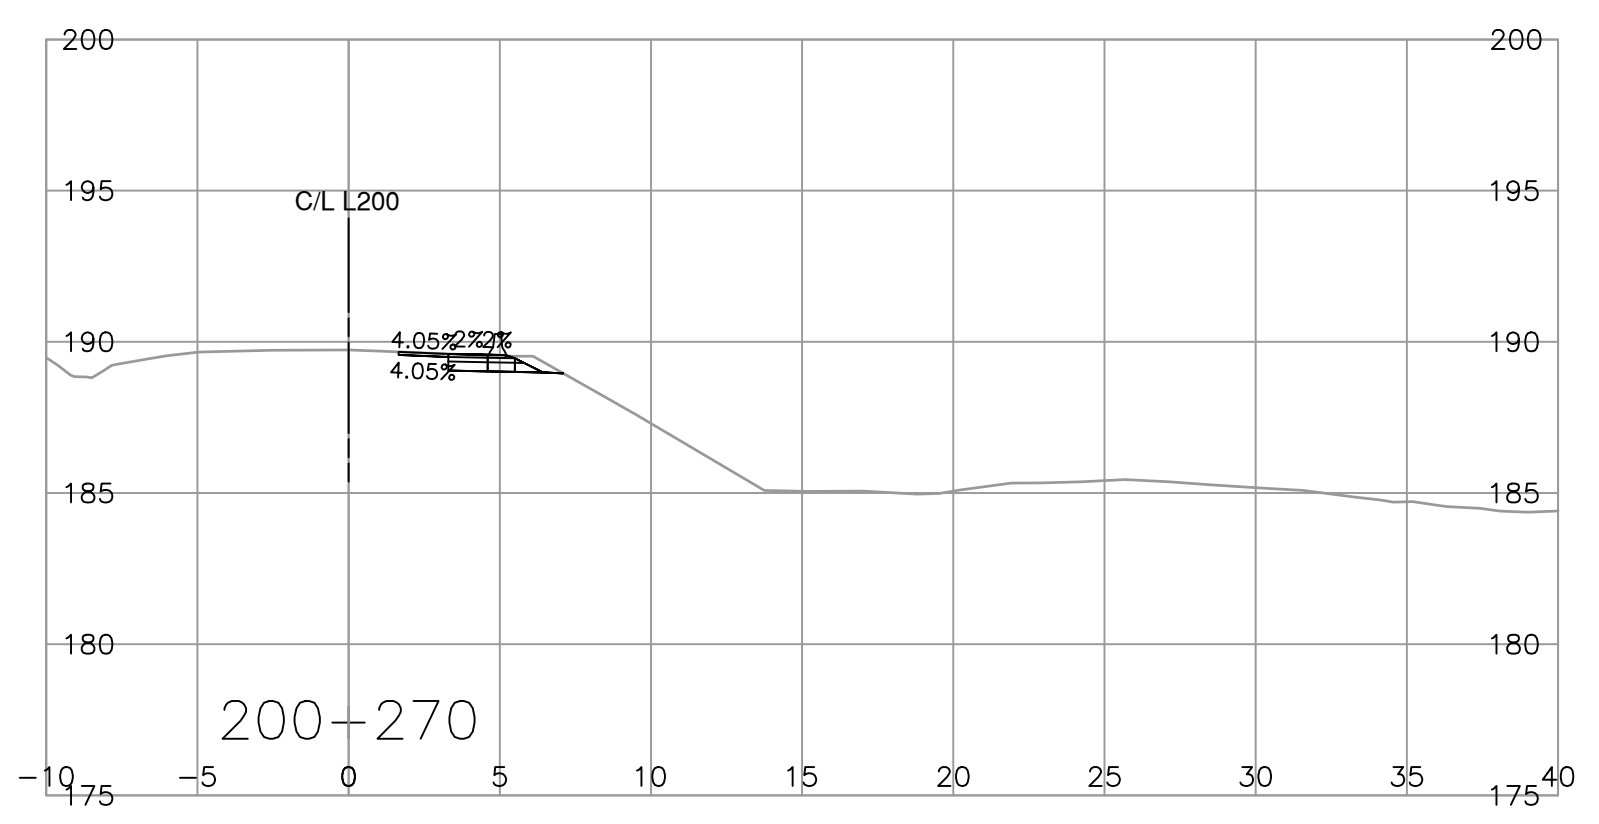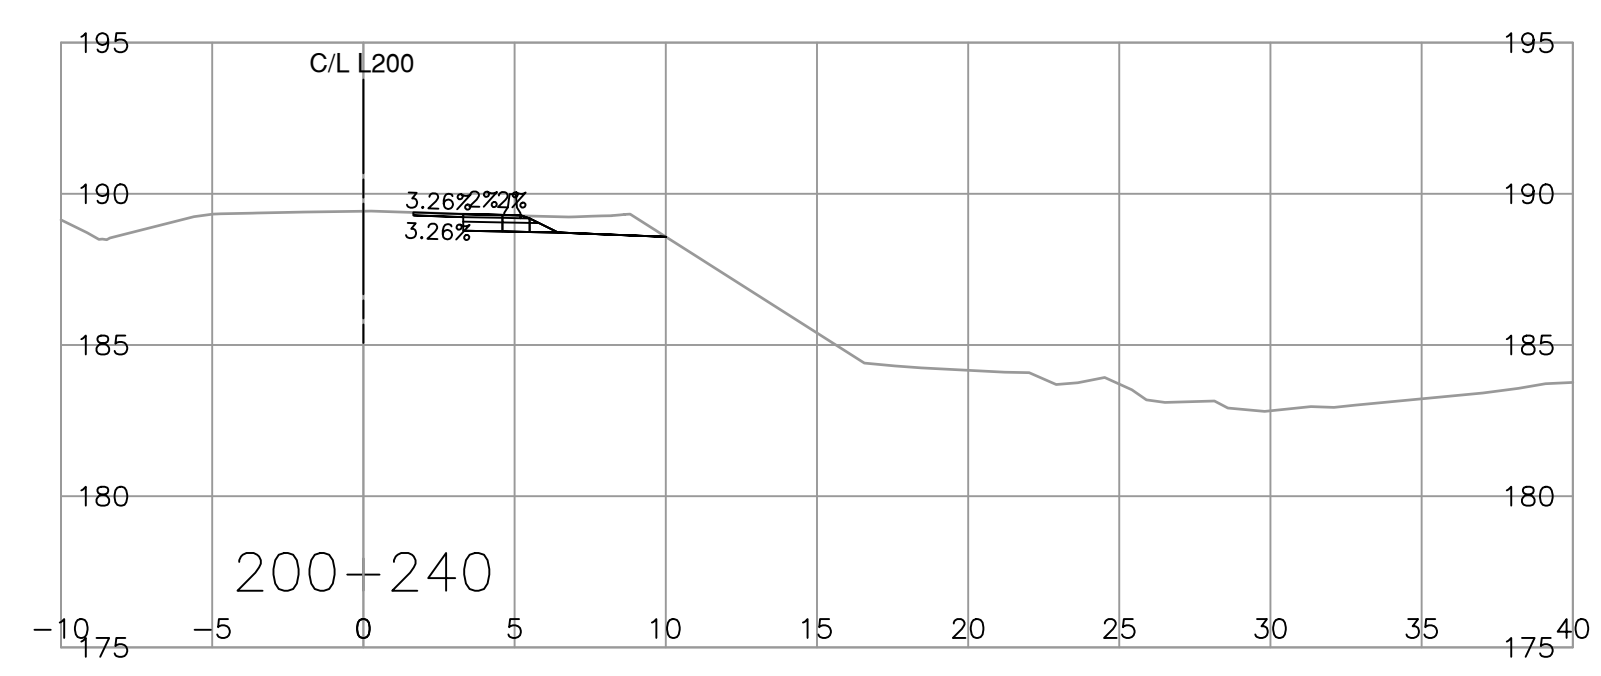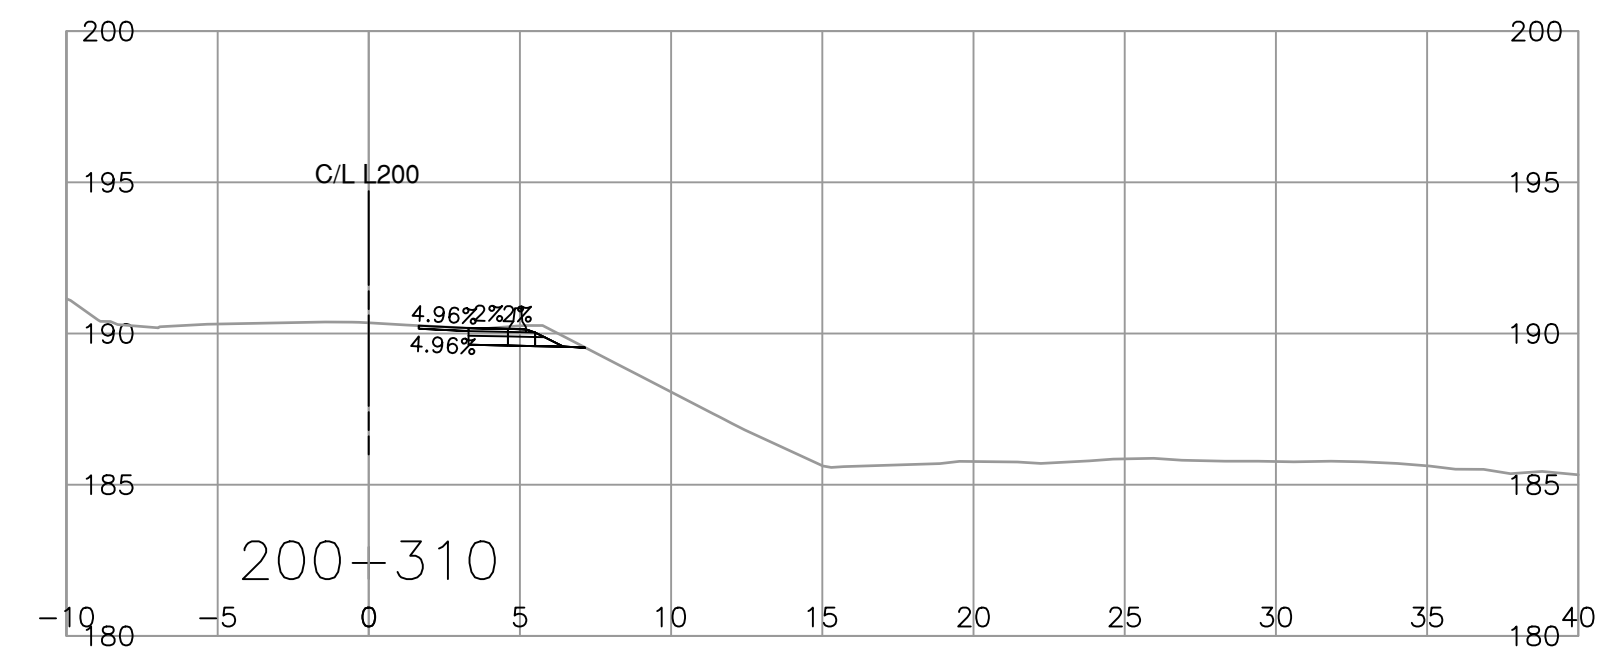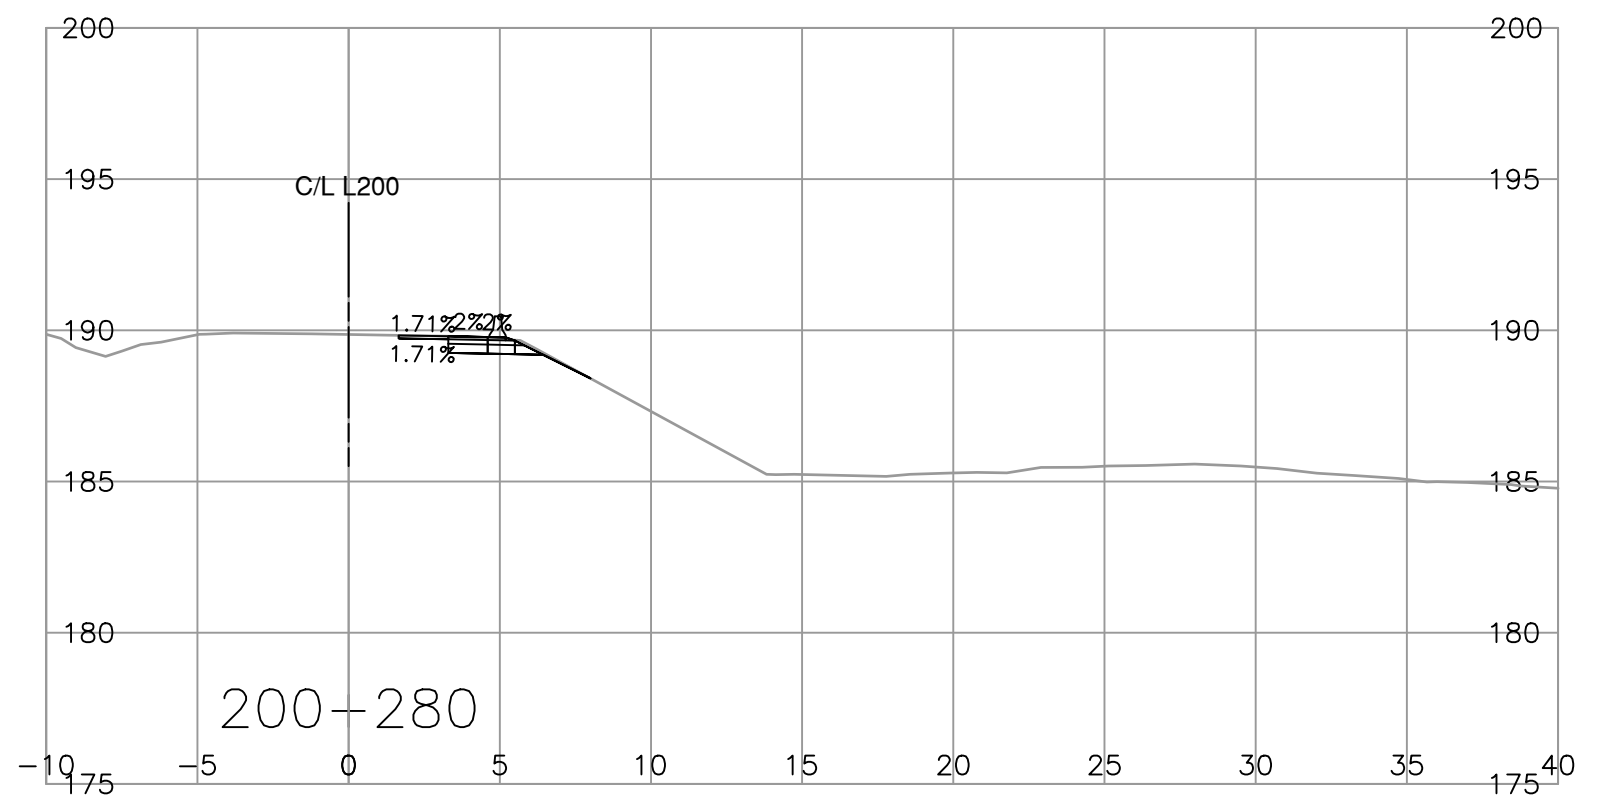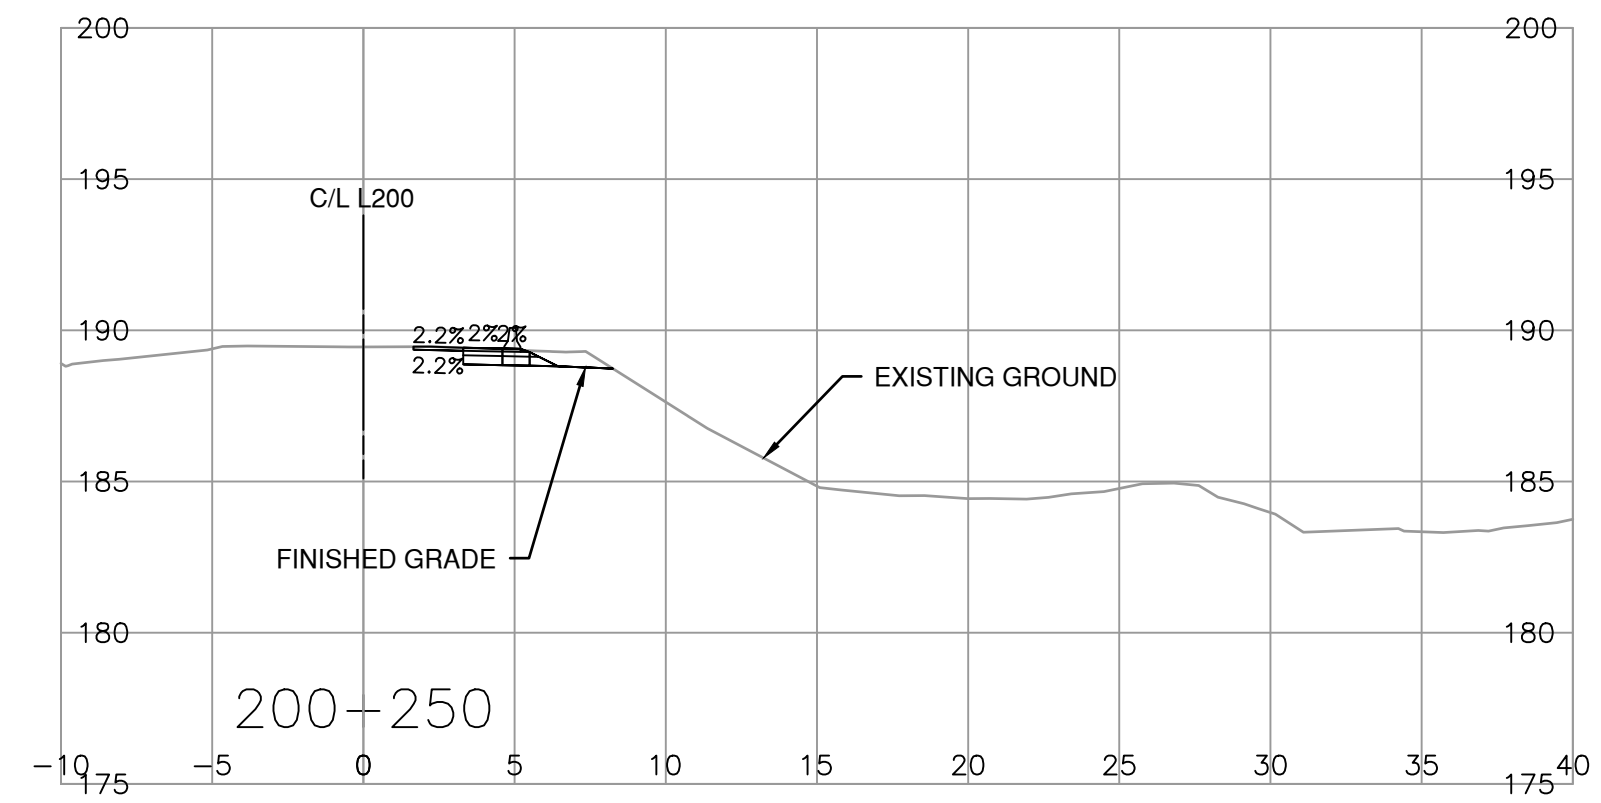

SCALE 0 2 1:250 12m

CAD FILENAME R1-NNN-1000

PLOT DATE 3/27/2024

REV	DATE	REVISIONS	NAME

**BRITISH COLUMBIA**

MINISTRY OF TRANSPORTATION AND INFRASTRUCTURE

SOUTH COAST REGION

HIGHWAY ENGINEERING AND GEOMATICS

DESIGNED J. JAVIER DATE 2024-03-28

QUALITY CONTROL N. GUARAN DATE 2024-03-28

QUALITY ASSURANCE R. BEDARD DATE 2024-03-28

DRAWN K. MADRIGAL DATE 2024-03-28

N. GUARAN, P. ENG. SENIOR DESIGNER

DATE 2024-03-28

**CROSS SECTIONS**









OTHELLO ROAD SITE C

WASHOUT RECOVERY

L200 STA. 200+230.000 TO STA. 200+400.000

FILE NUMBER	PROJECT NUMBER	REG	DRAWING NUMBER	REV
2121-00865-16	14138-0000	1	R1-1064-1002	

PLOT DATE: 2024/03/27 X:\2121\2121-00865-16 MoTI - Othello Road Site C\10.0 DRAWINGS\10.3 Engineering\OthelloRoad\DrawingProduction\1000\_DesignSections\R1-NNN-1000.dwg

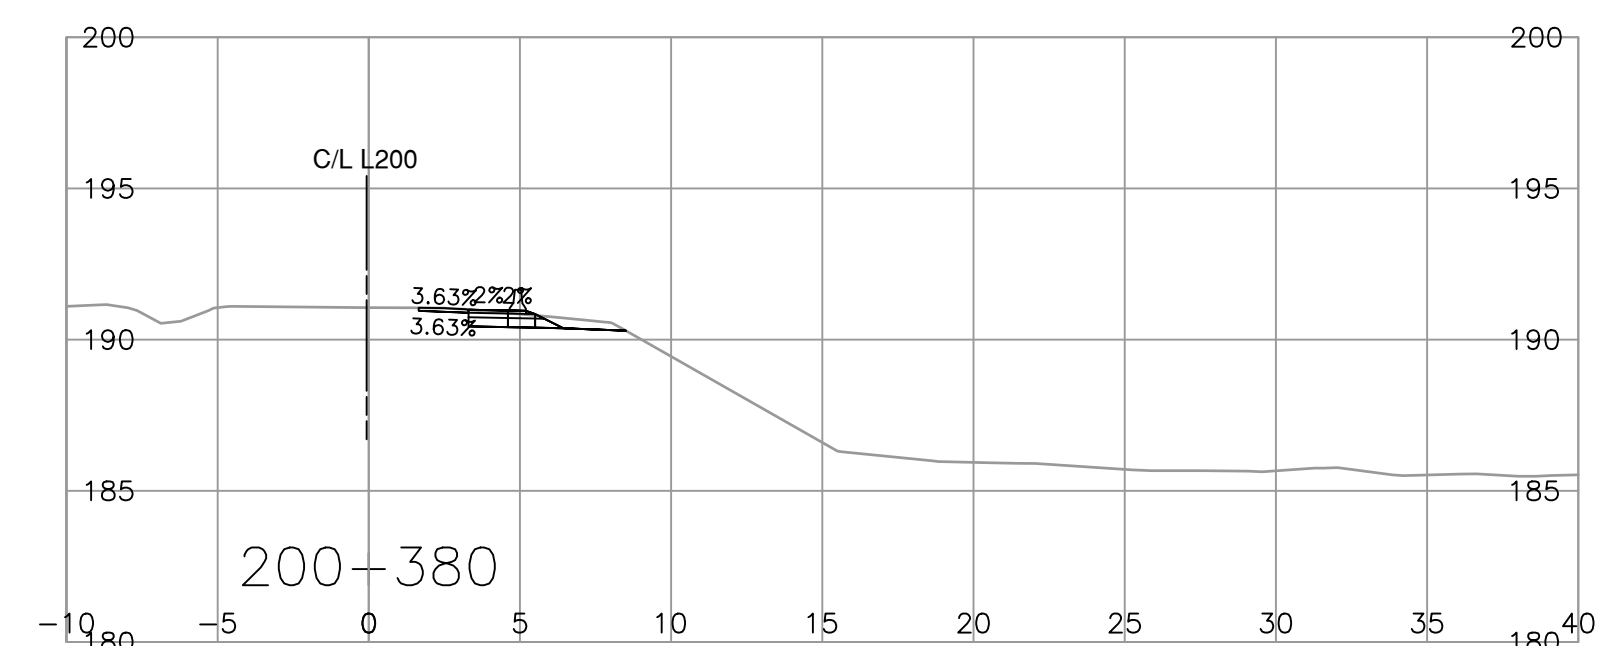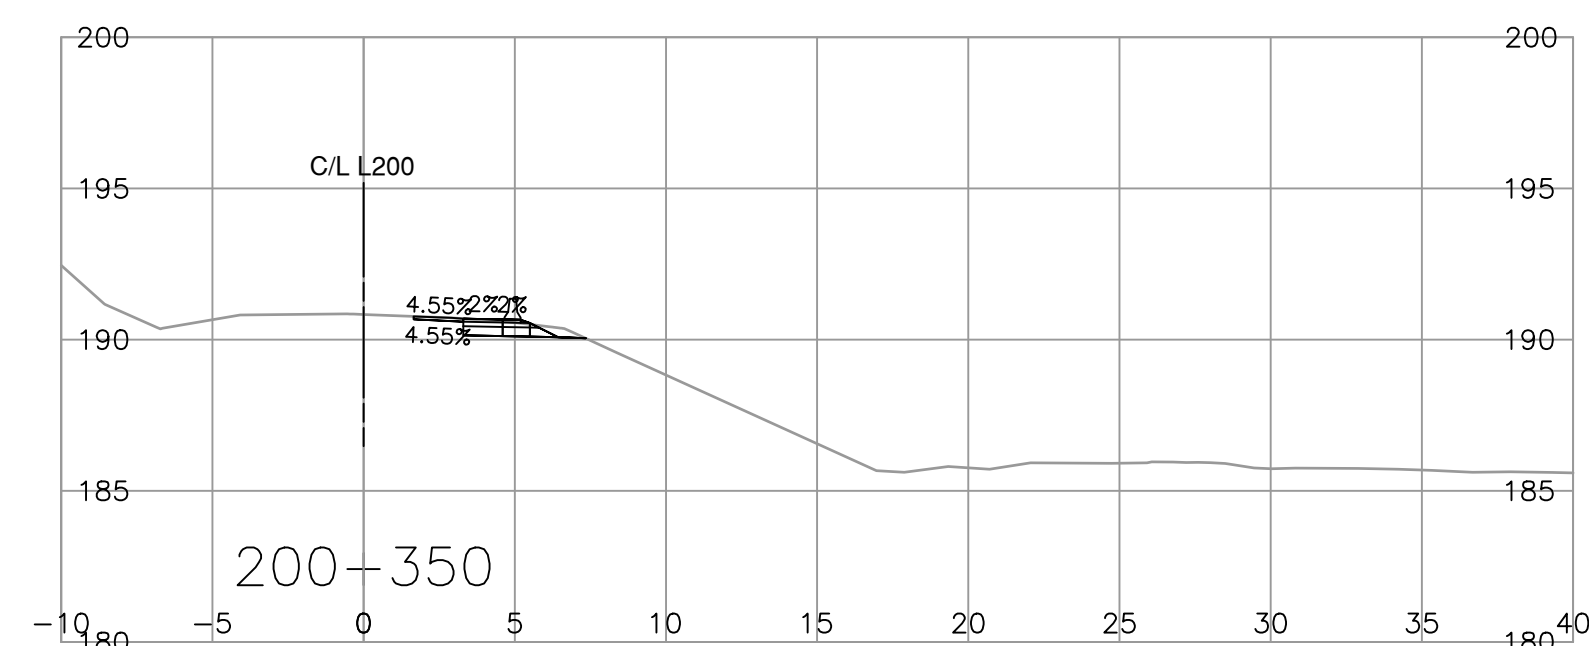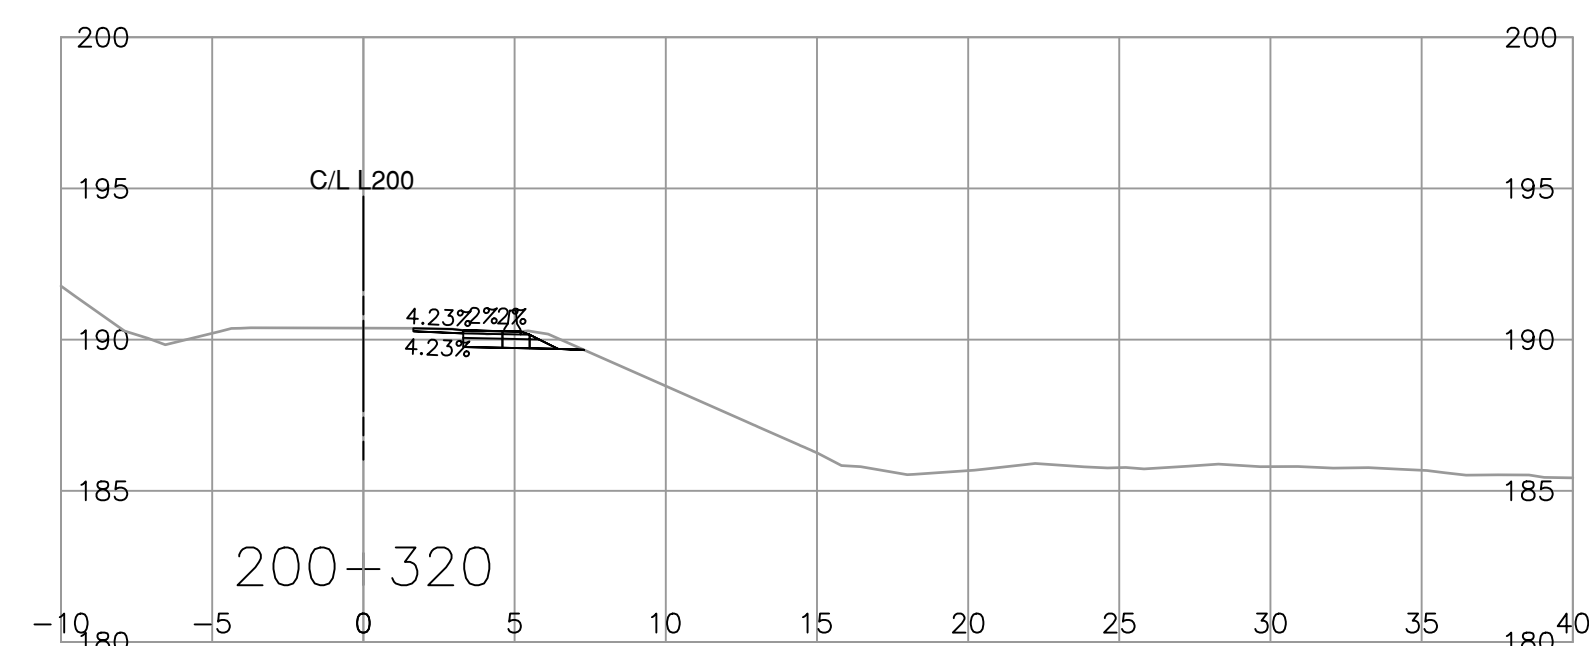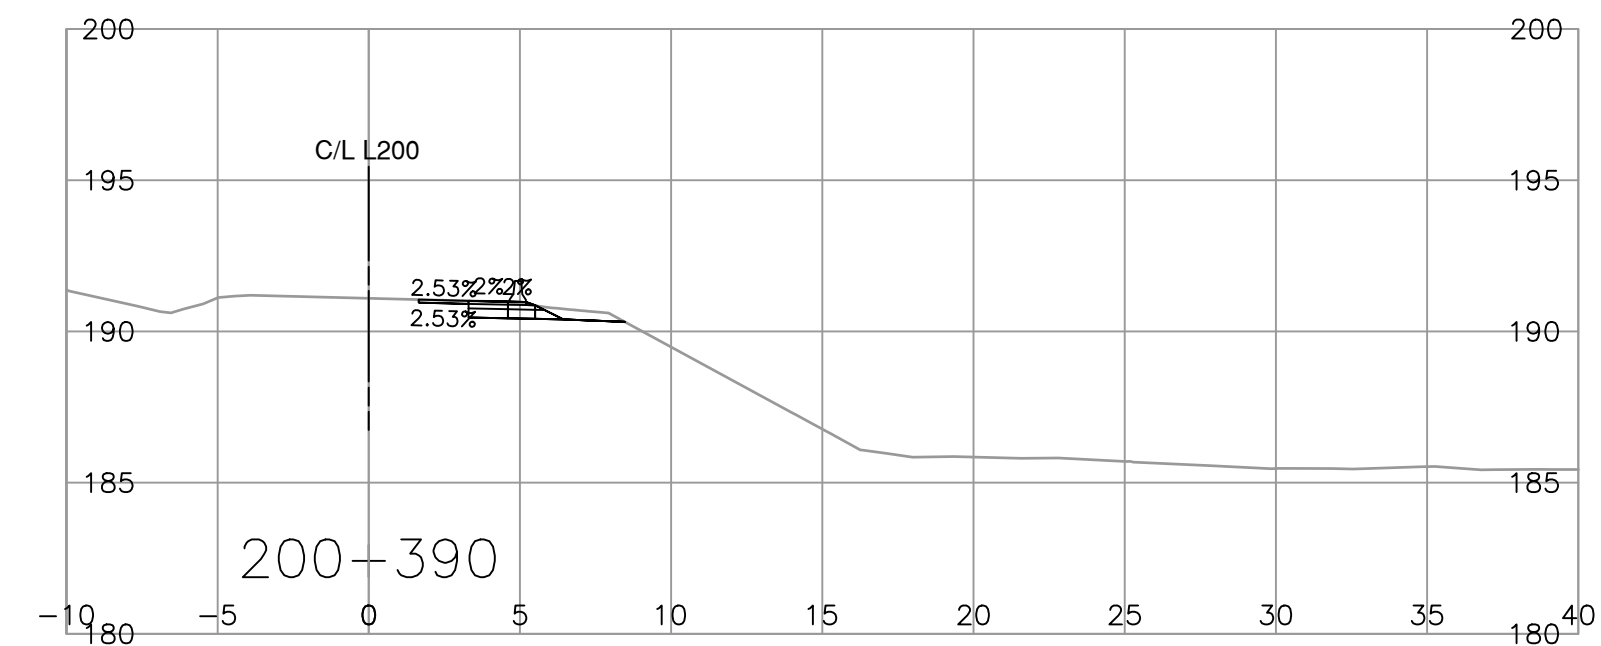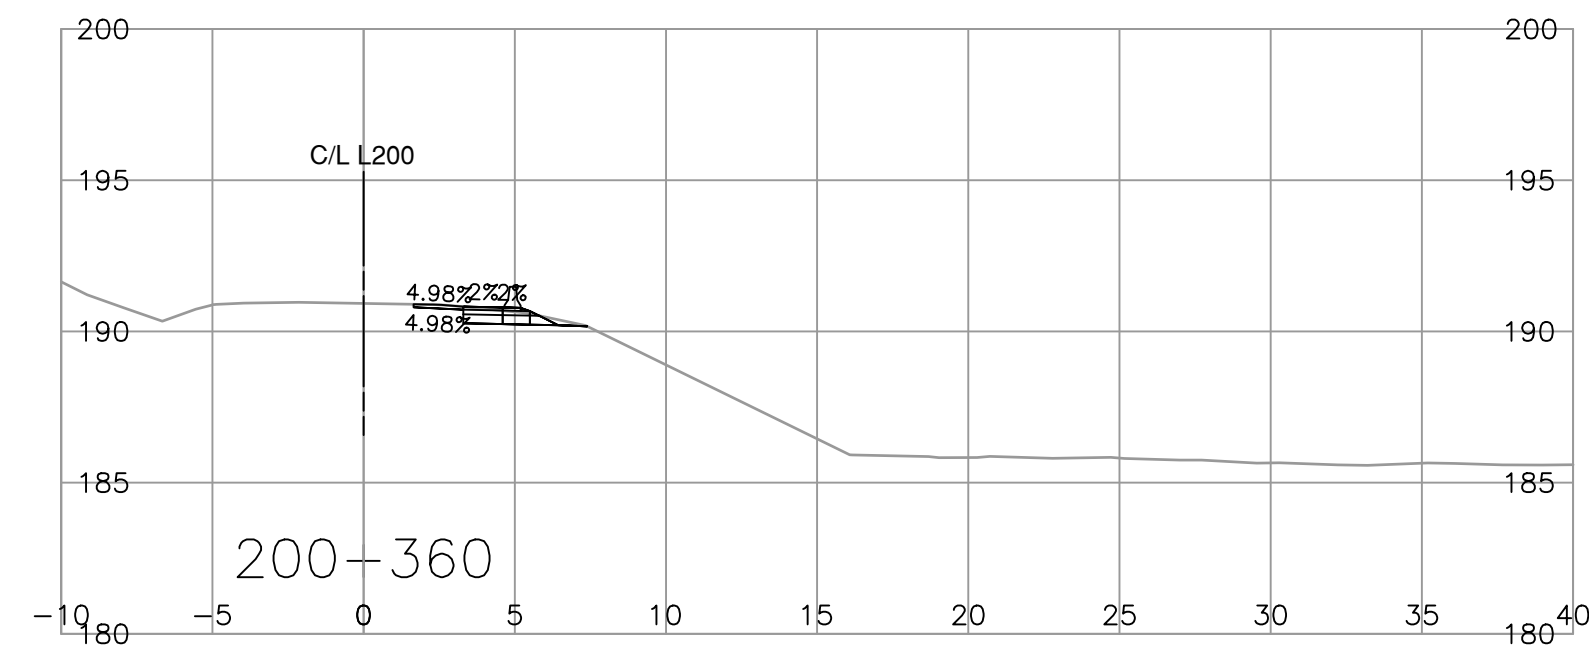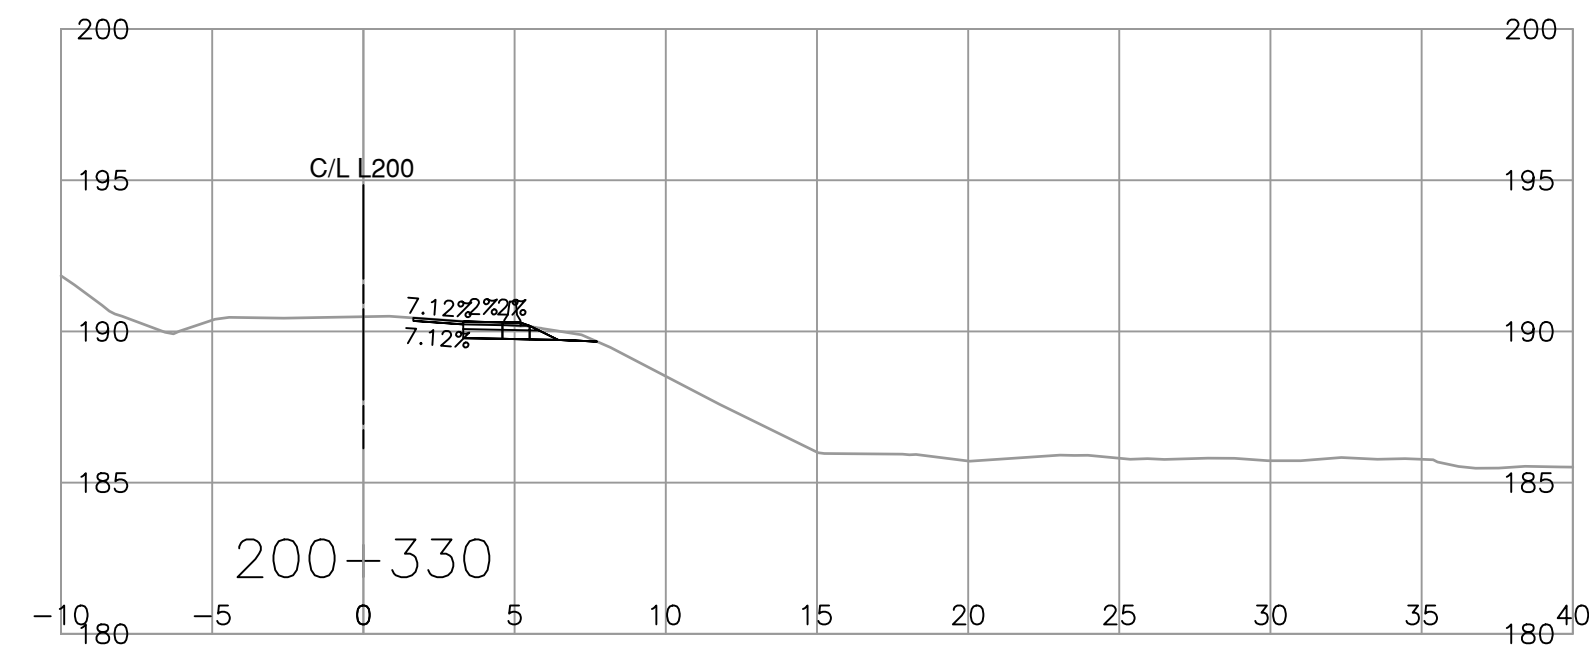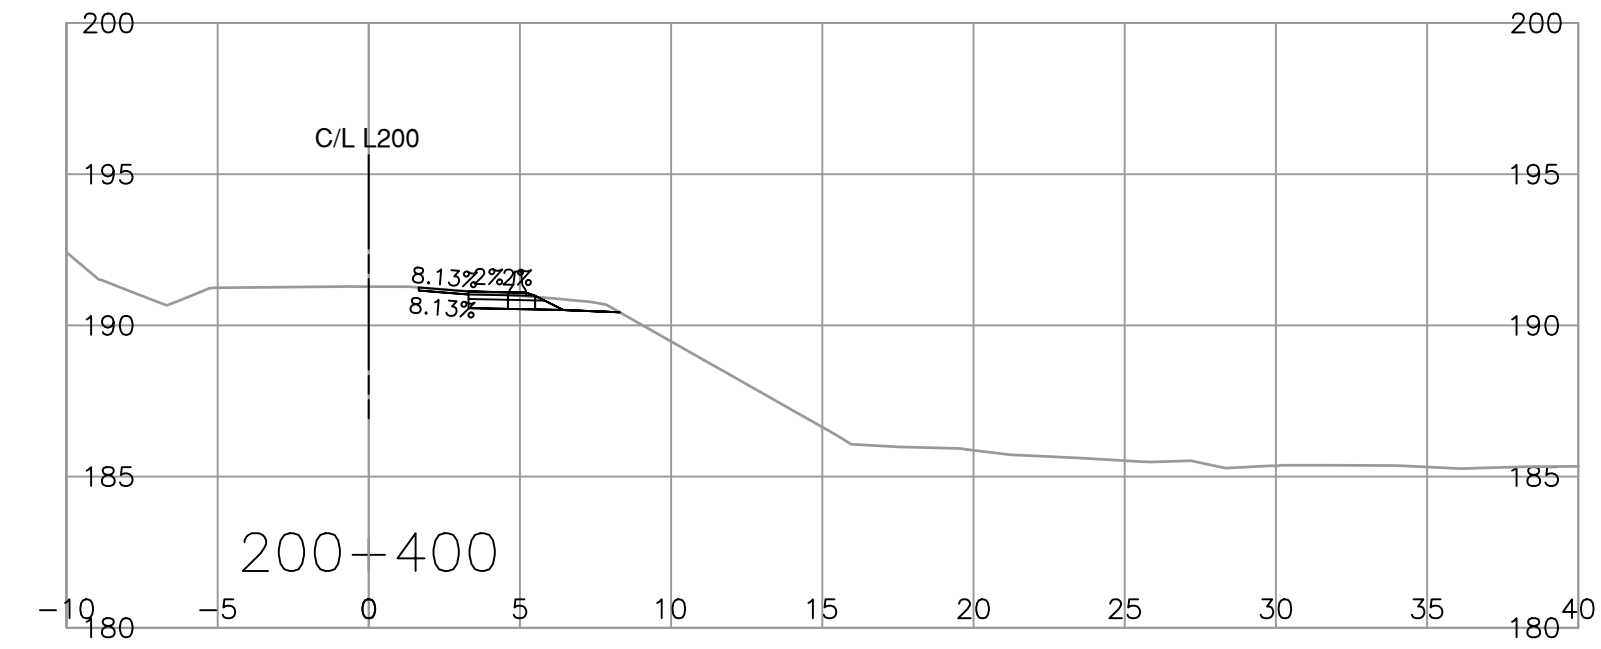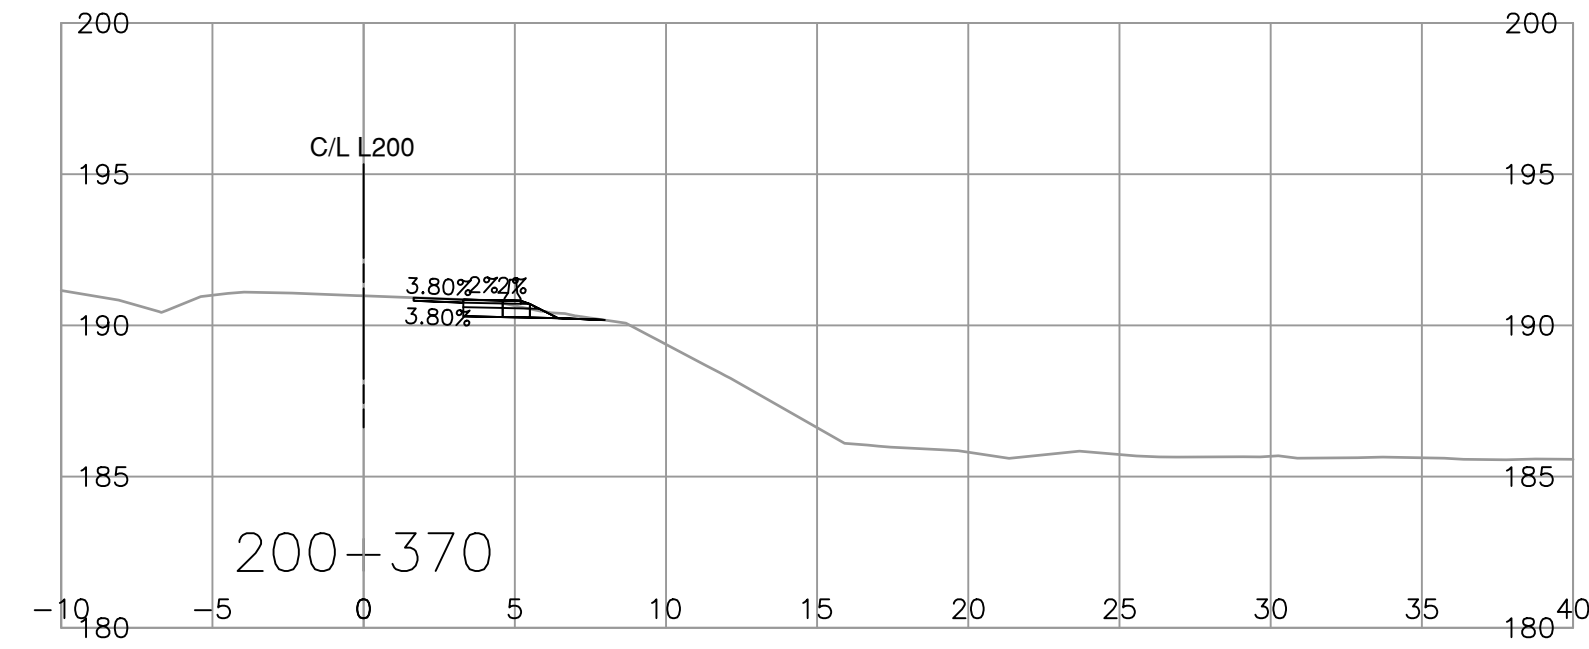

SCALE 0 2 1:250 12m

CAD FILENAME R1-NNN-1000  
PLOT DATE 3/27/2024

REV	DATE	REVISIONS	NAME

**BRITISH COLUMBIA** MINISTRY OF TRANSPORTATION AND INFRASTRUCTURE  
SOUTH COAST REGION  
HIGHWAY ENGINEERING AND GEOMATICS









DESIGNED J. JAVIER DATE 2024-03-28  
QUALITY CONTROL N. GUARAN DATE 2024-03-28  
QUALITY ASSURANCE R. BEDARD DATE 2024-03-28  
DRAWN K. MADRIGAL DATE 2024-03-28

N. GUARAN, P. ENG. SENIOR DESIGNER  
DATE 2024-03-28

**CROSS SECTIONS**  
OTHELLO ROAD SITE C  
WASHOUT RECOVERY  
L200 STA. 200+160.000 TO STA. 200+230.000

FILE NUMBER 2121-00865-16	PROJECT NUMBER 14138-0000	REG 1	DRAWING NUMBER R1-1064-1003	REV
------------------------------	------------------------------	----------	--------------------------------	-----

PLOT DATE: 2024/03/27 X:\2121\2121-00865-16 MoTI - Othello Road Site C\10.0 DRAWINGS\10.3 Engineering\OrthelloRoad\DrawingProduction\1000\_DesignSections\R1-NNN-1000.dwg

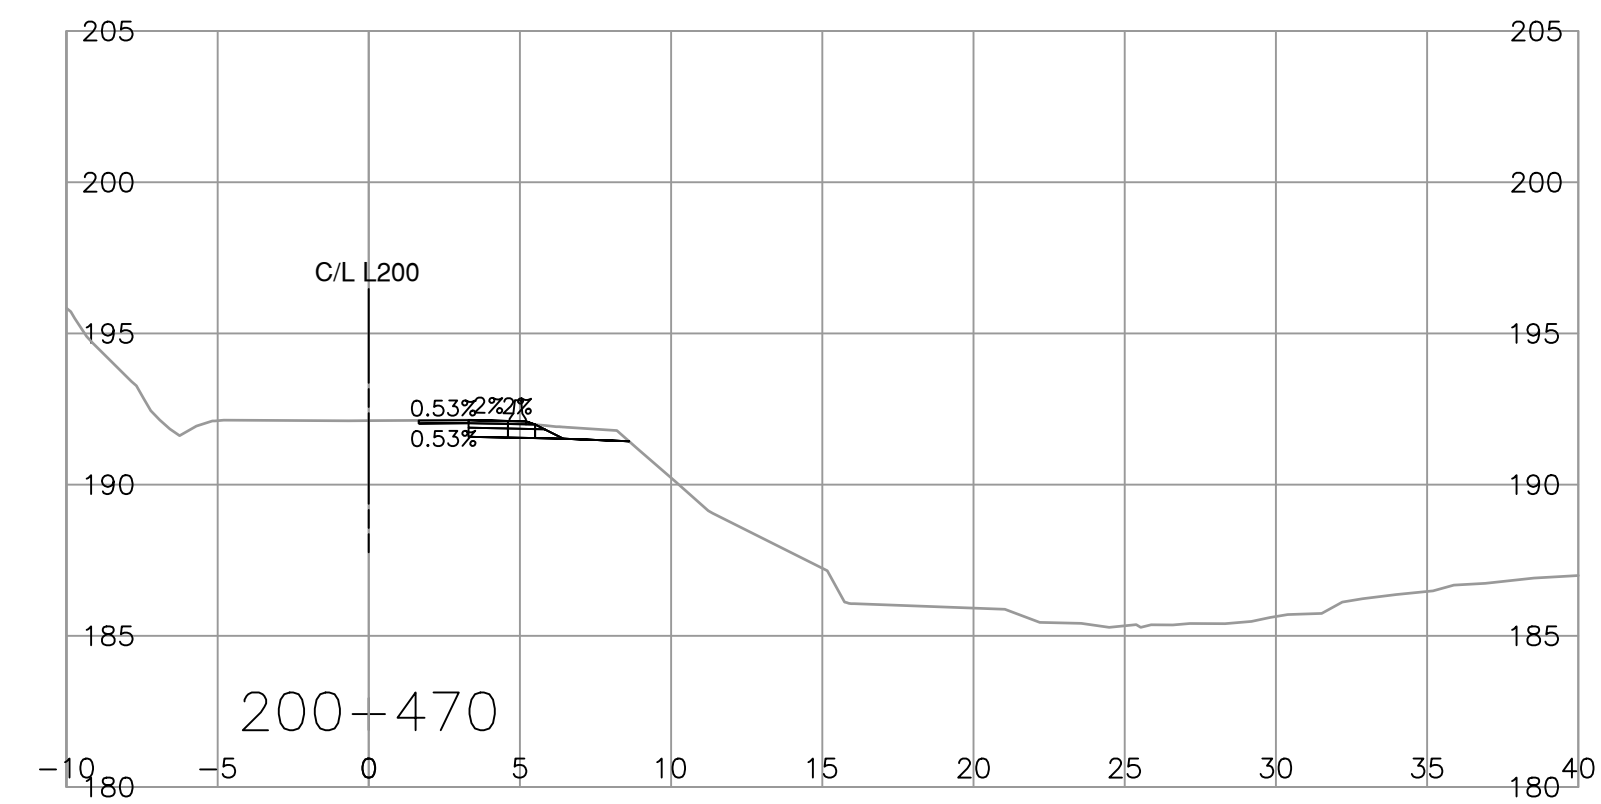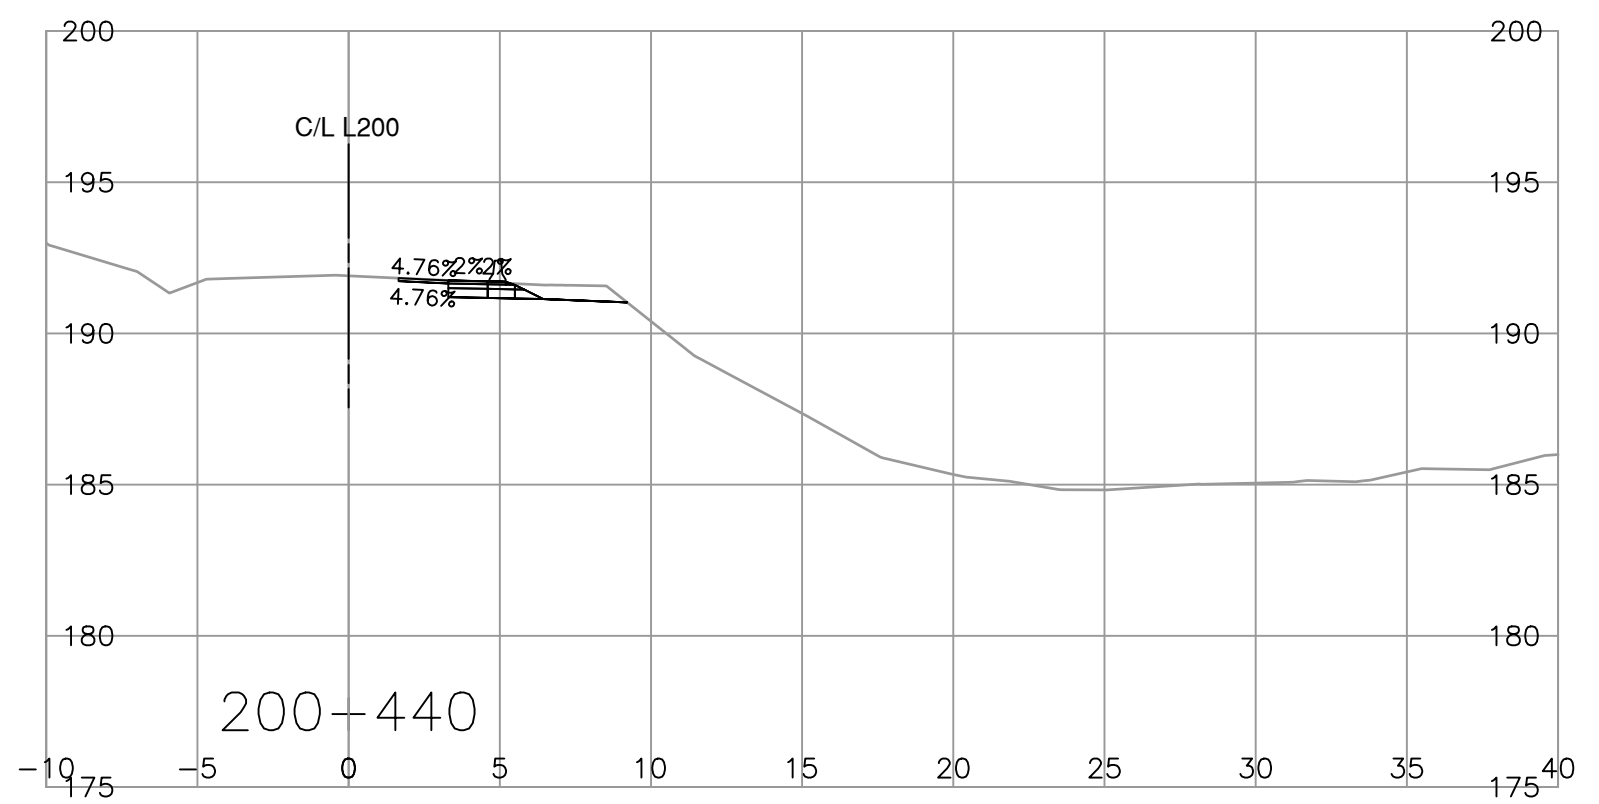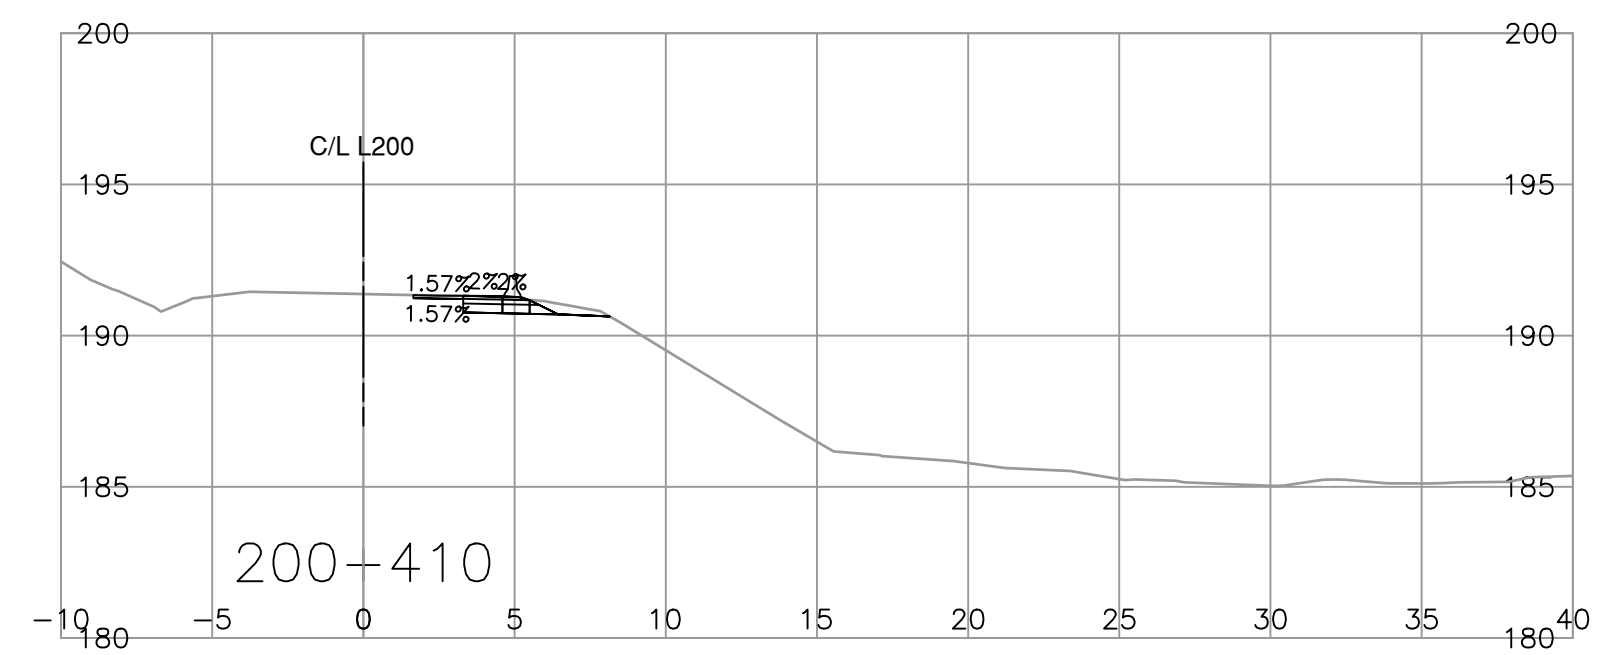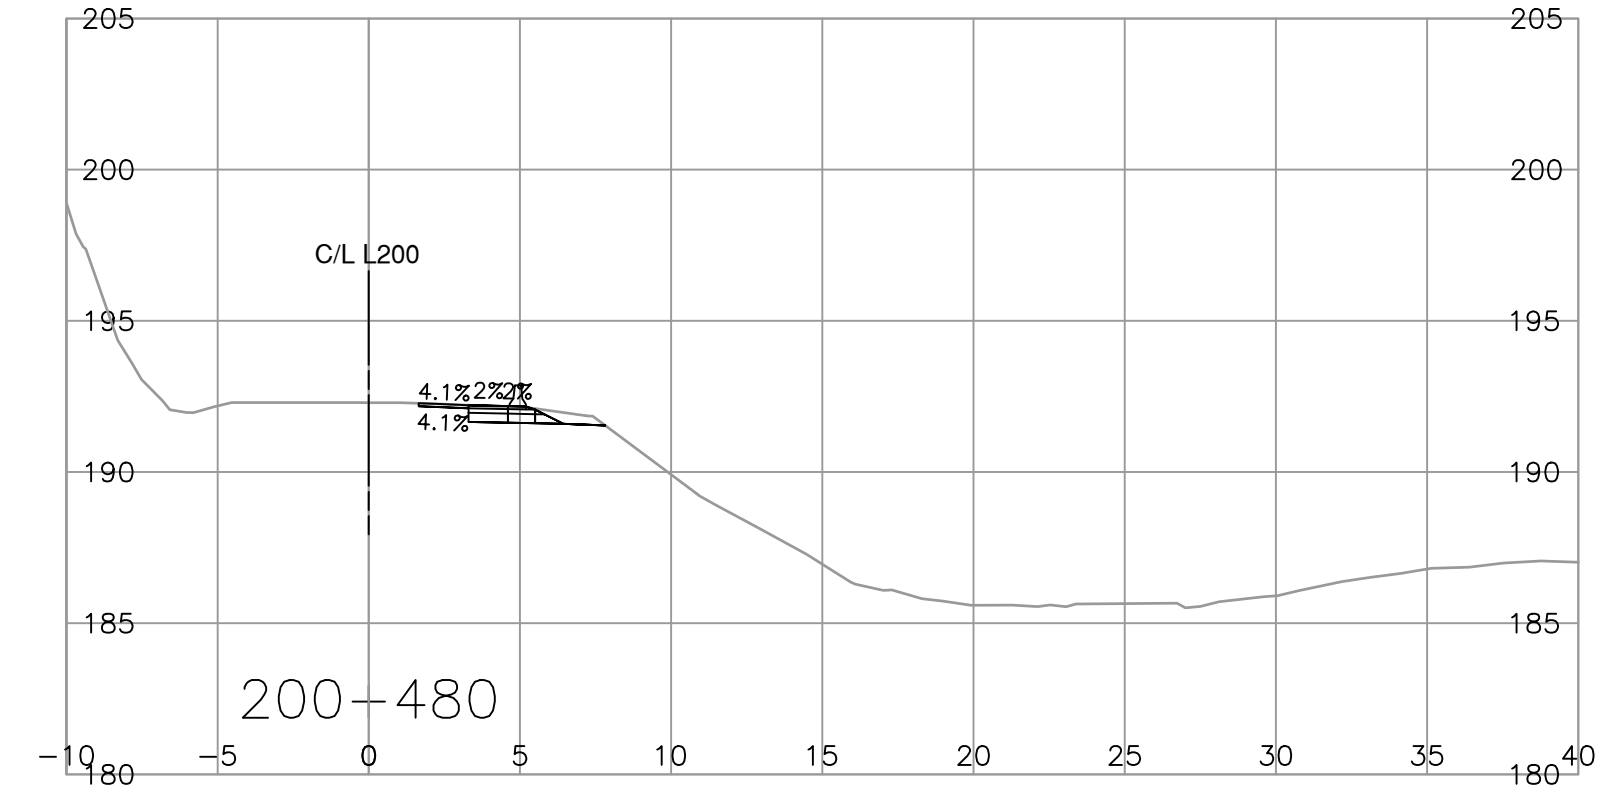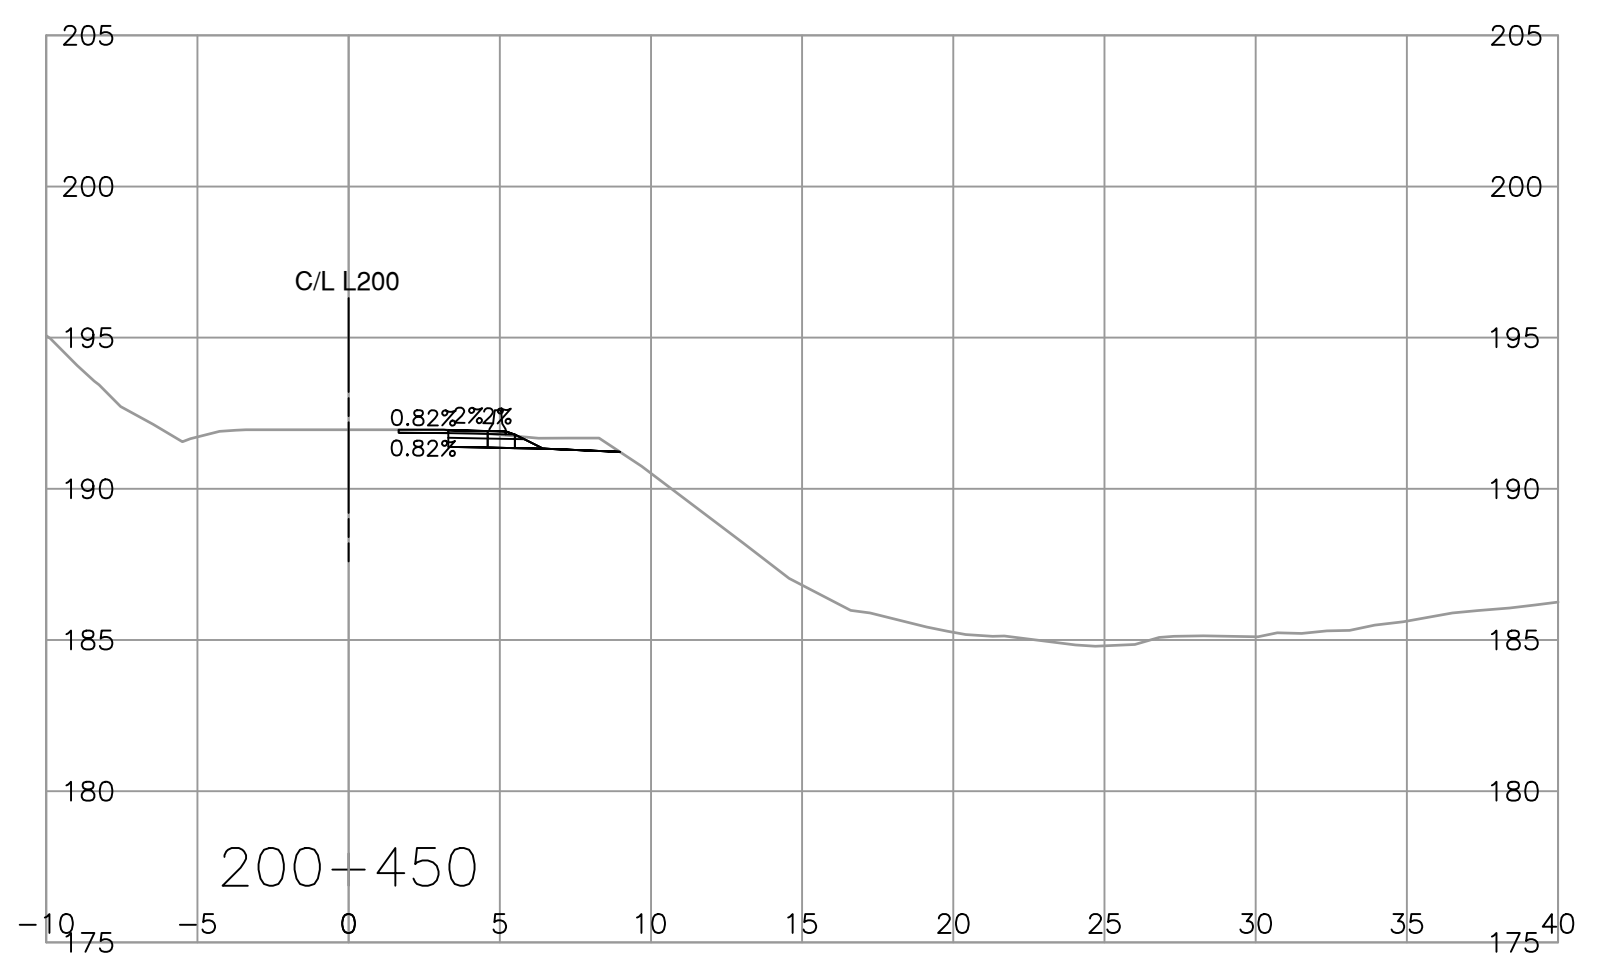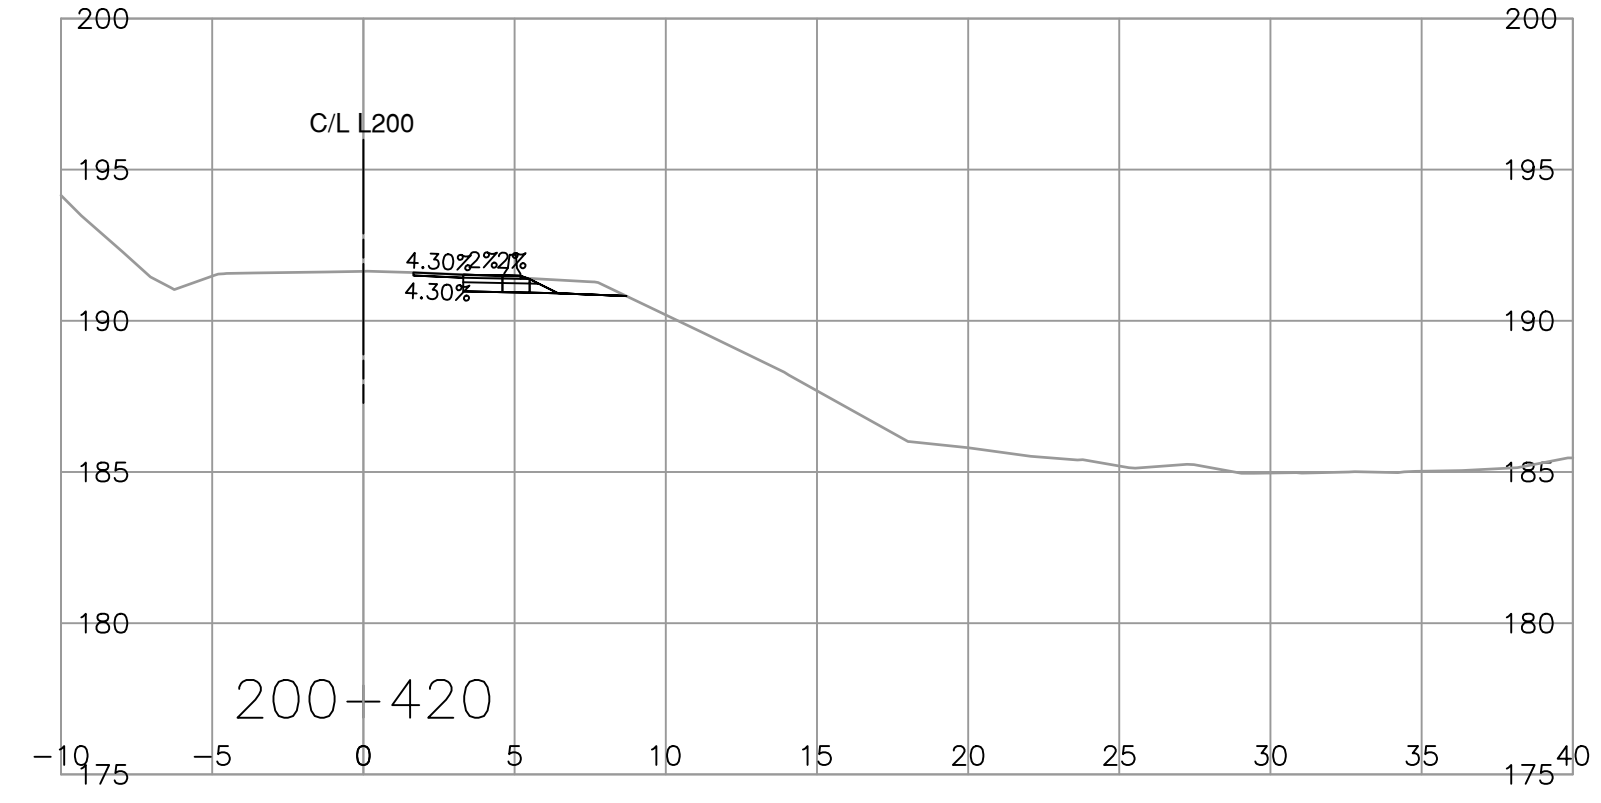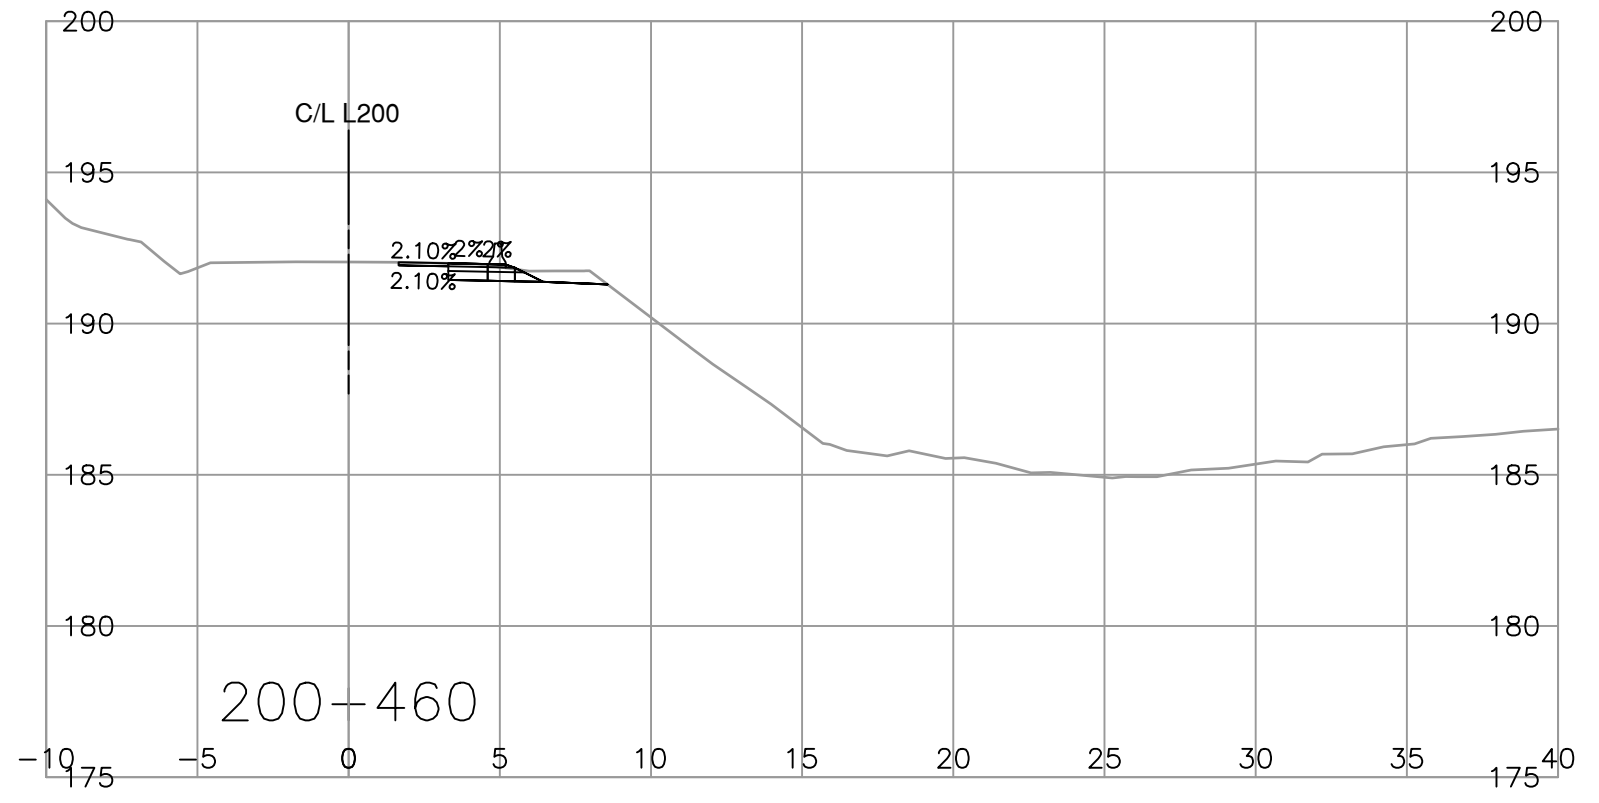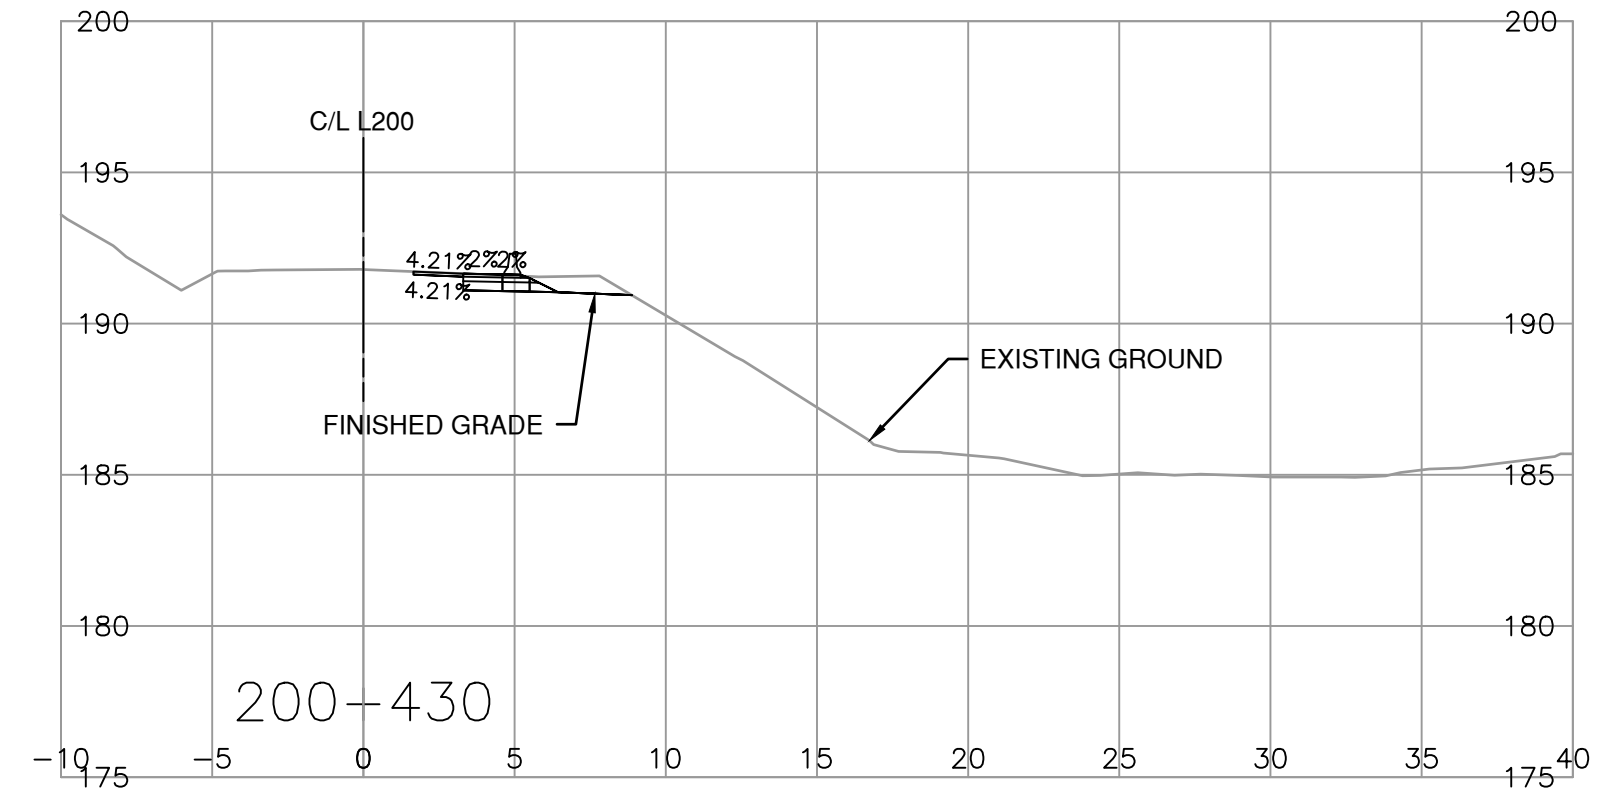

SCALE 0 2 1:250 12m

CAD FILENAME R1-NNN-1000  
PLOT DATE 3/27/2024

REV	DATE	REVISIONS	NAME

**BRITISH COLUMBIA**  
MINISTRY OF TRANSPORTATION AND INFRASTRUCTURE  
SOUTH COAST REGION  
HIGHWAY ENGINEERING AND GEOMATICS

DESIGNED J. JAVIER DATE 2024-03-28  
QUALITY CONTROL N. GUARAN DATE 2024-03-28  
QUALITY ASSURANCE R. BEDARD DATE 2024-03-28  
DRAWN K. MADRIGAL DATE 2024-03-28

N. GUARAN, P. ENG.  
SENIOR DESIGNER







DATE 2024-03-28

**CROSS SECTIONS**  
OTHELLO ROAD SITE C  
WASHOUT RECOVERY

L200 STA. 200+410.000 TO STA. 200+480.000

FILE NUMBER 2121-00865-16	PROJECT NUMBER 14138-0000	REG 1	DRAWING NUMBER R1-1064-1004	REV
------------------------------	------------------------------	----------	--------------------------------	-----

PLOT DATE: 2024/03/27 X:\2121\2121-00865-16 MoTI - Othello Road Site C\10.0 DRAWINGS\10.3 Engineering\OrthelloRoad\DrawingProduction\1000\_DesignSections\R1-NNN-1000.dwg

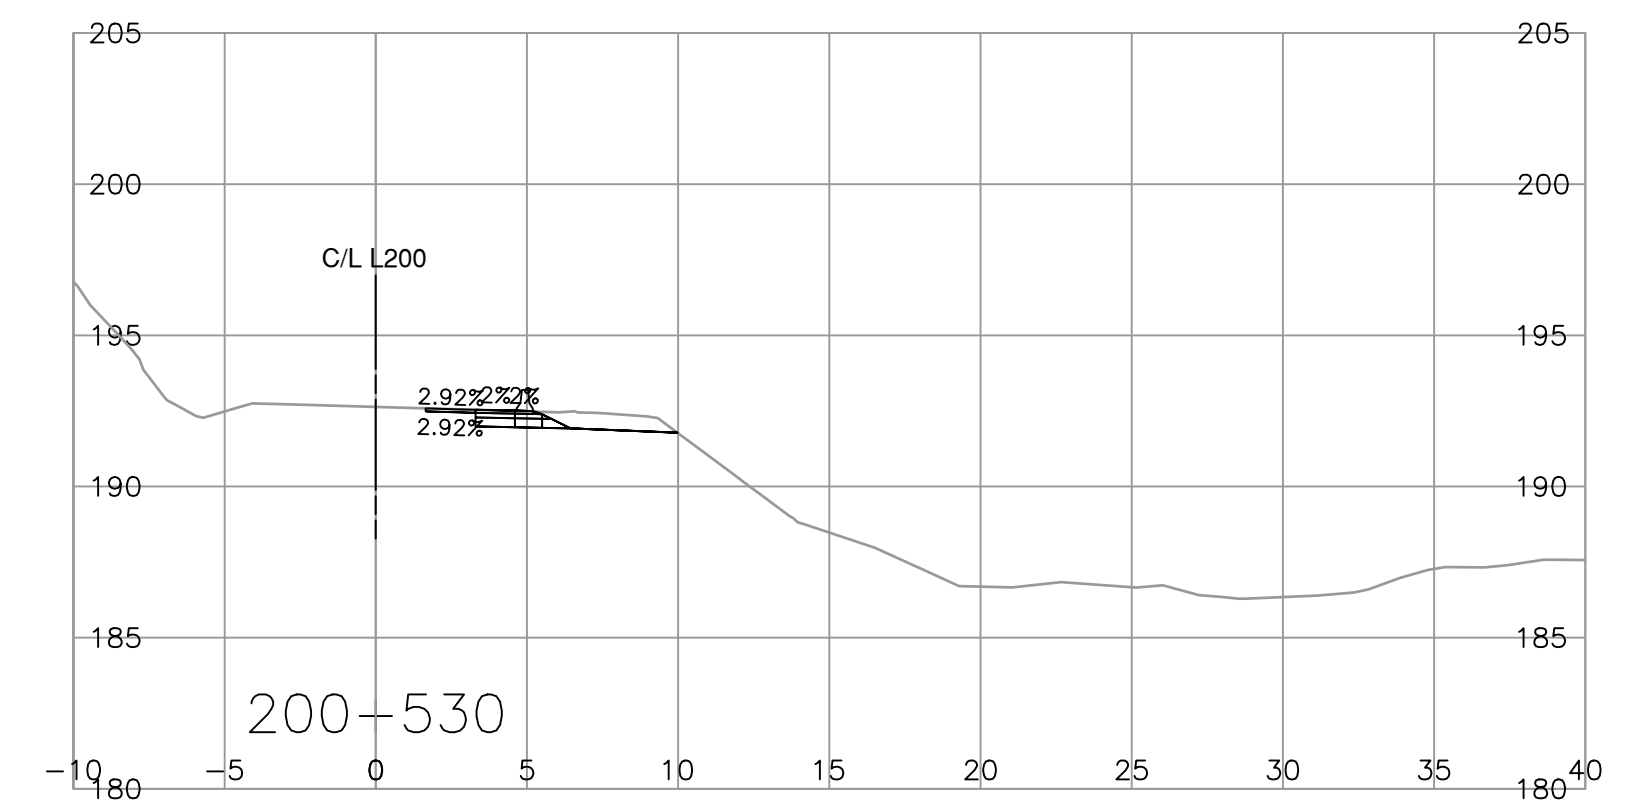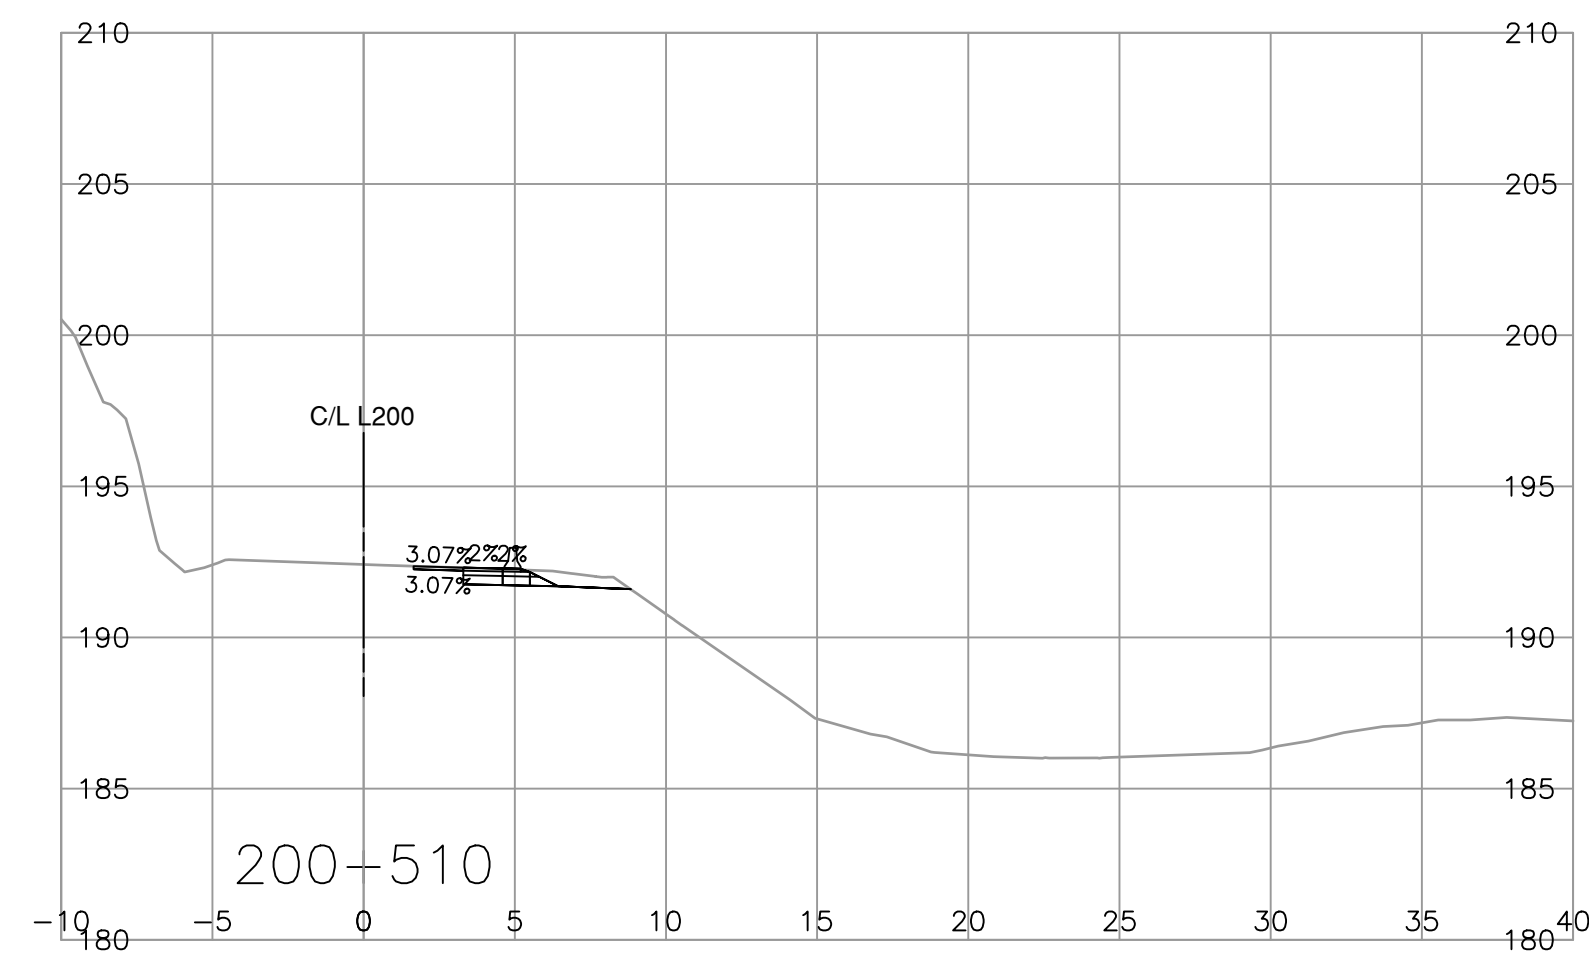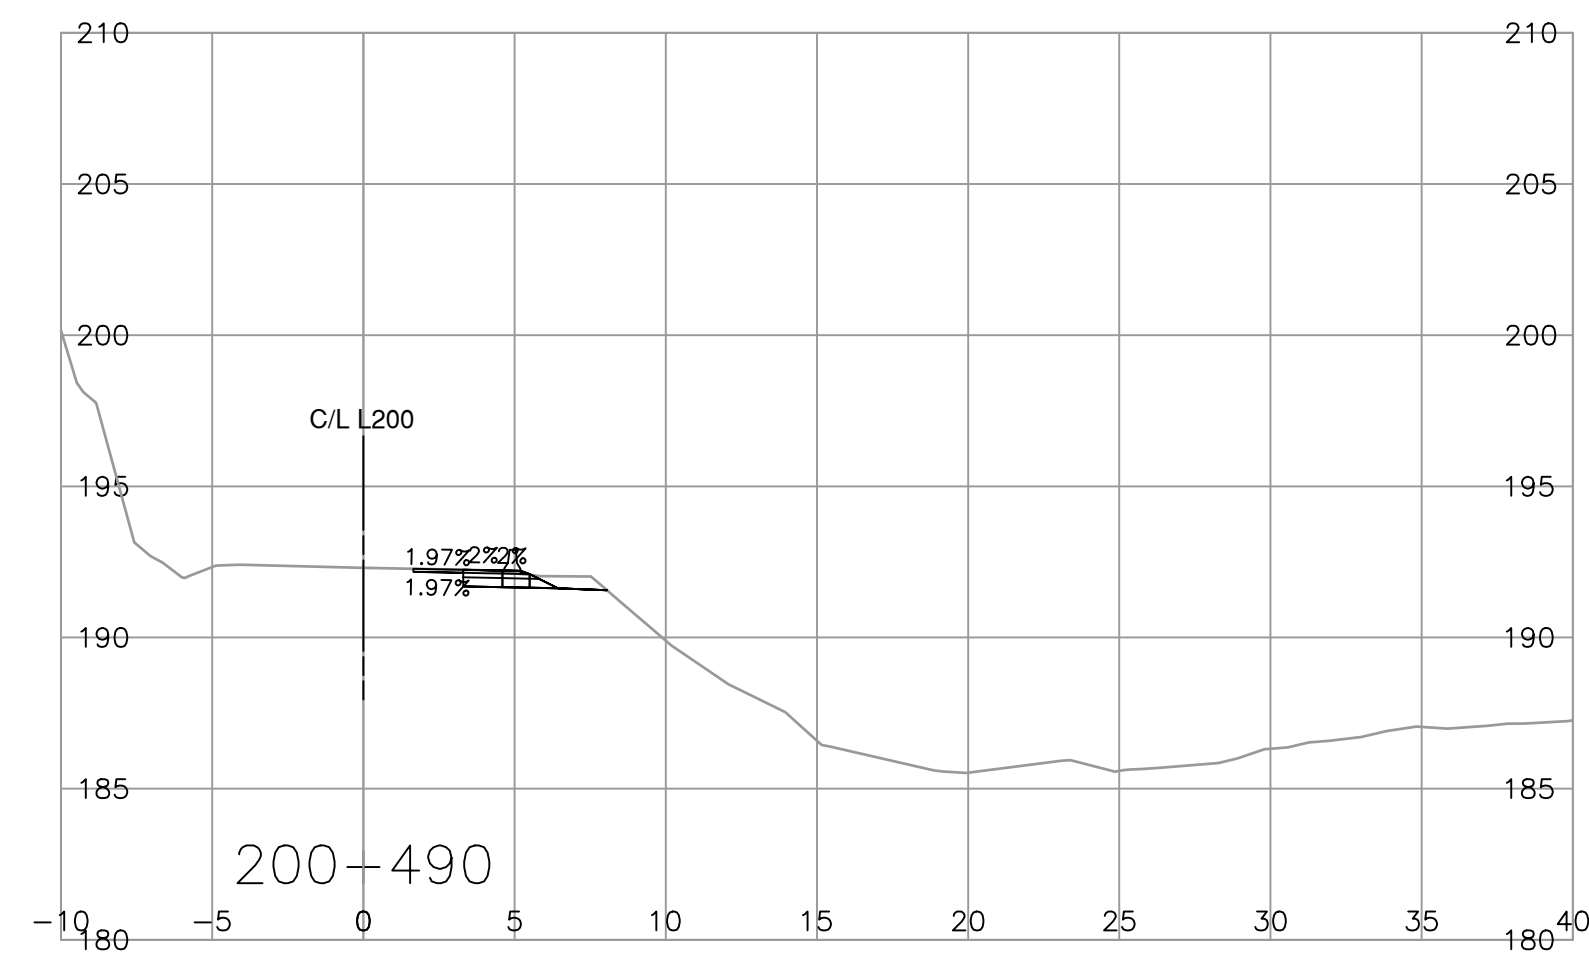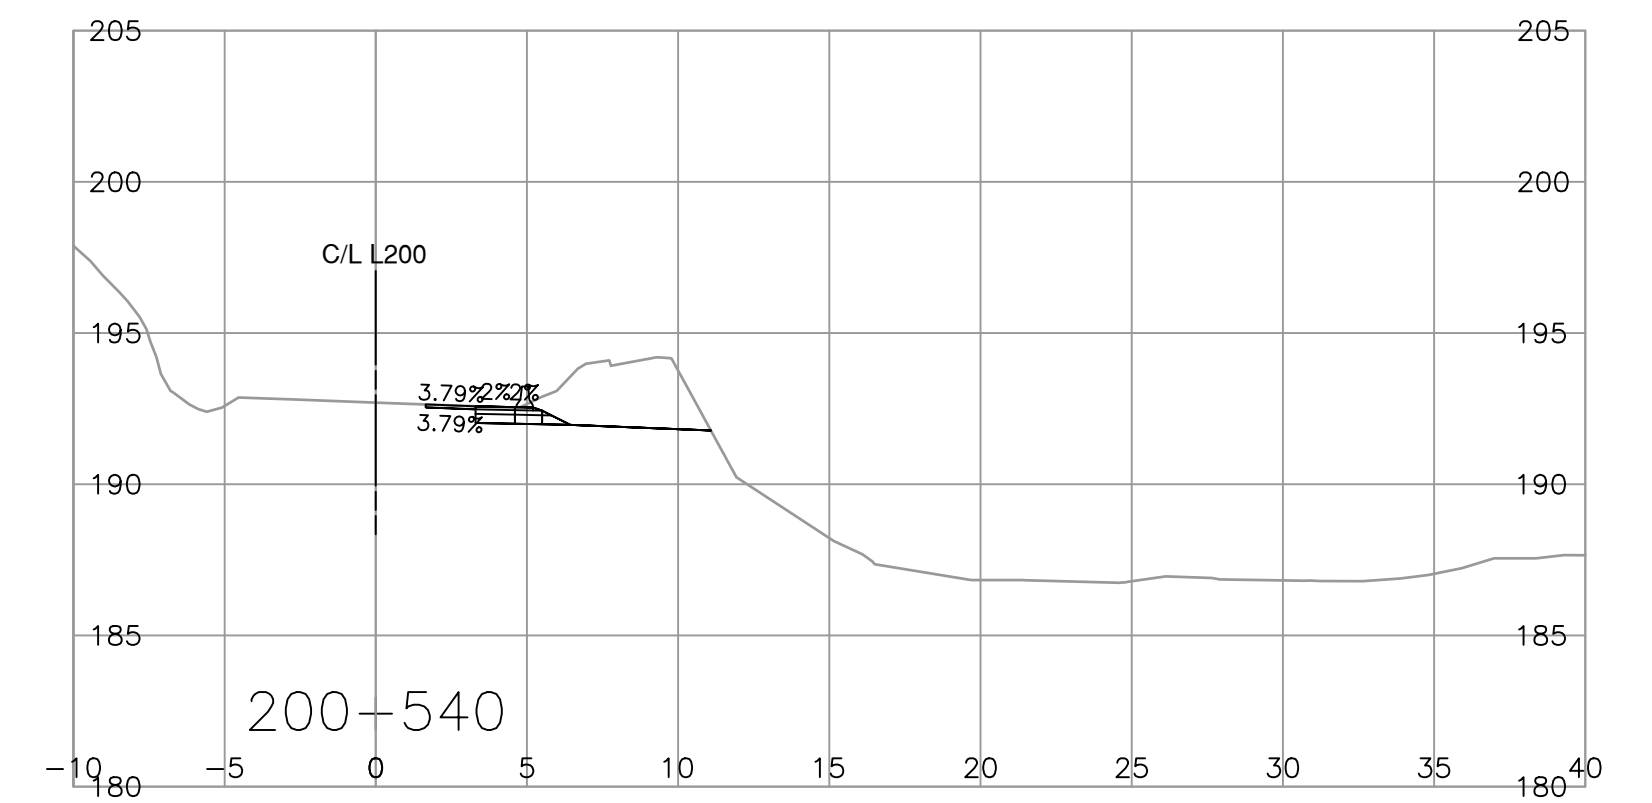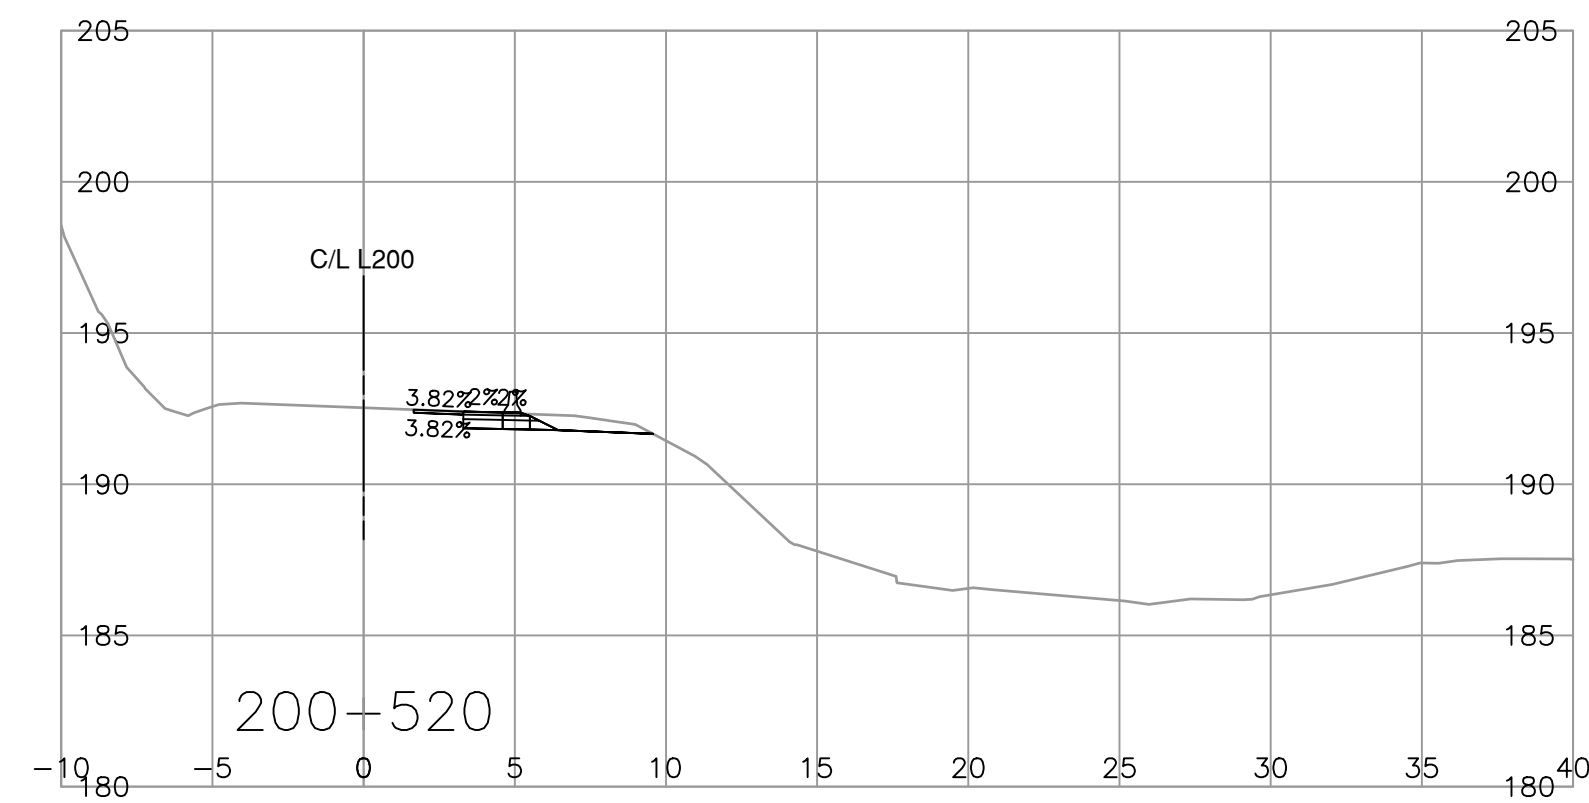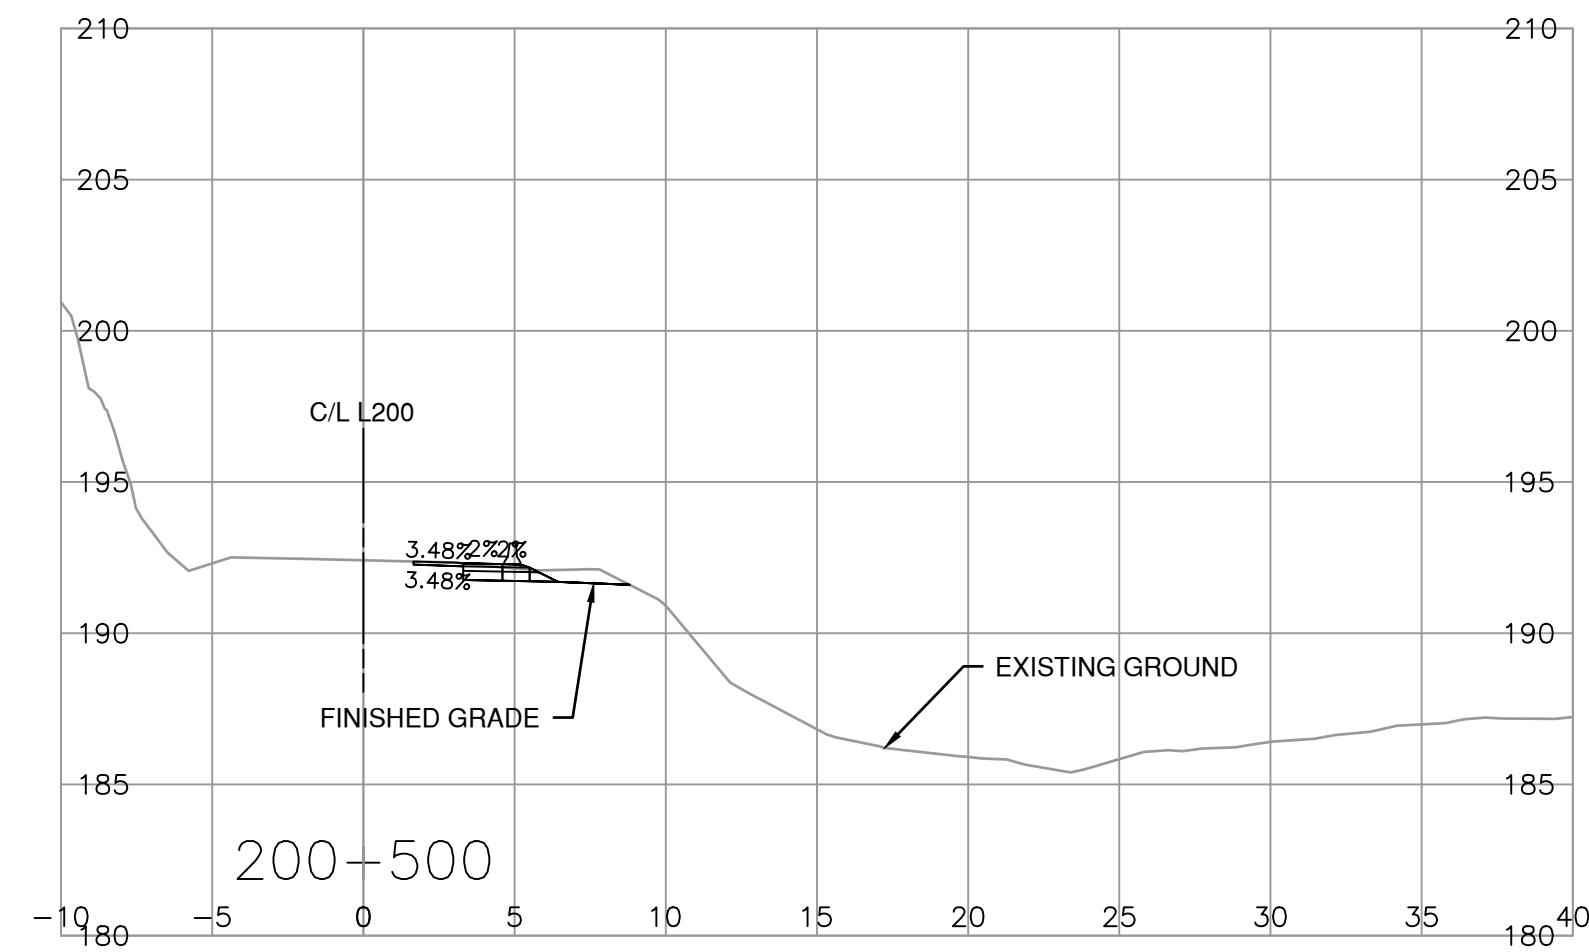

SCALE 0 2 1:250 12m

CAD FILENAME R1-NNN-1000

PLOT DATE 3/27/2024

REV	DATE	REVISIONS	NAME

**BRITISH COLUMBIA**

MINISTRY OF TRANSPORTATION AND INFRASTRUCTURE

SOUTH COAST REGION

HIGHWAY ENGINEERING AND GEOMATICS

N. GUARAN, P. ENG. SENIOR DESIGNER

DESIGNED J. JAVIER DATE 2024-03-28

QUALITY CONTROL N. GUARAN DATE 2024-03-28

QUALITY ASSURANCE R. BEDARD DATE 2024-03-28

DRAWN K. MADRIGAL DATE 2024-03-28

**CROSS SECTIONS**








OTHELLO ROAD SITE C

WASHOUT RECOVERY

L200 STA. 200+490.000 TO STA. 2000+540.000

FILE NUMBER	PROJECT NUMBER	REG	DRAWING NUMBER	REV
2121-00865-16	14138-0000	1	R1-1064-1005	

PLOT DATE: 2024/03/27 X:\2121\2121-00865-16 MoTI - Othello Road Site C\10.0 DRAWINGS\10.3 Engineering\OthelloRoad\DrawingProduction\1000\_DesignSections\R1-NNN-1000.dwg

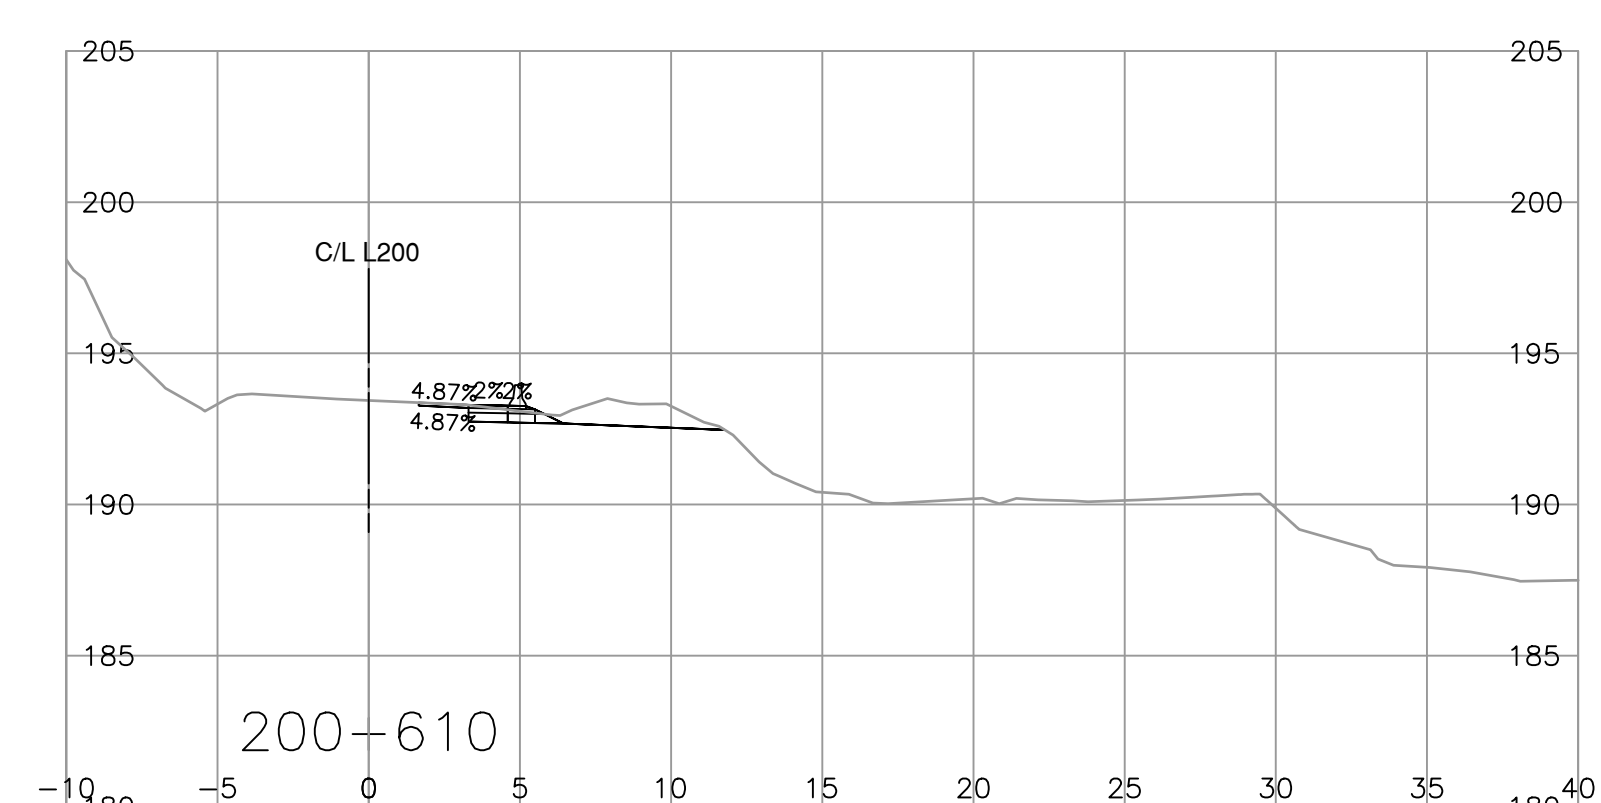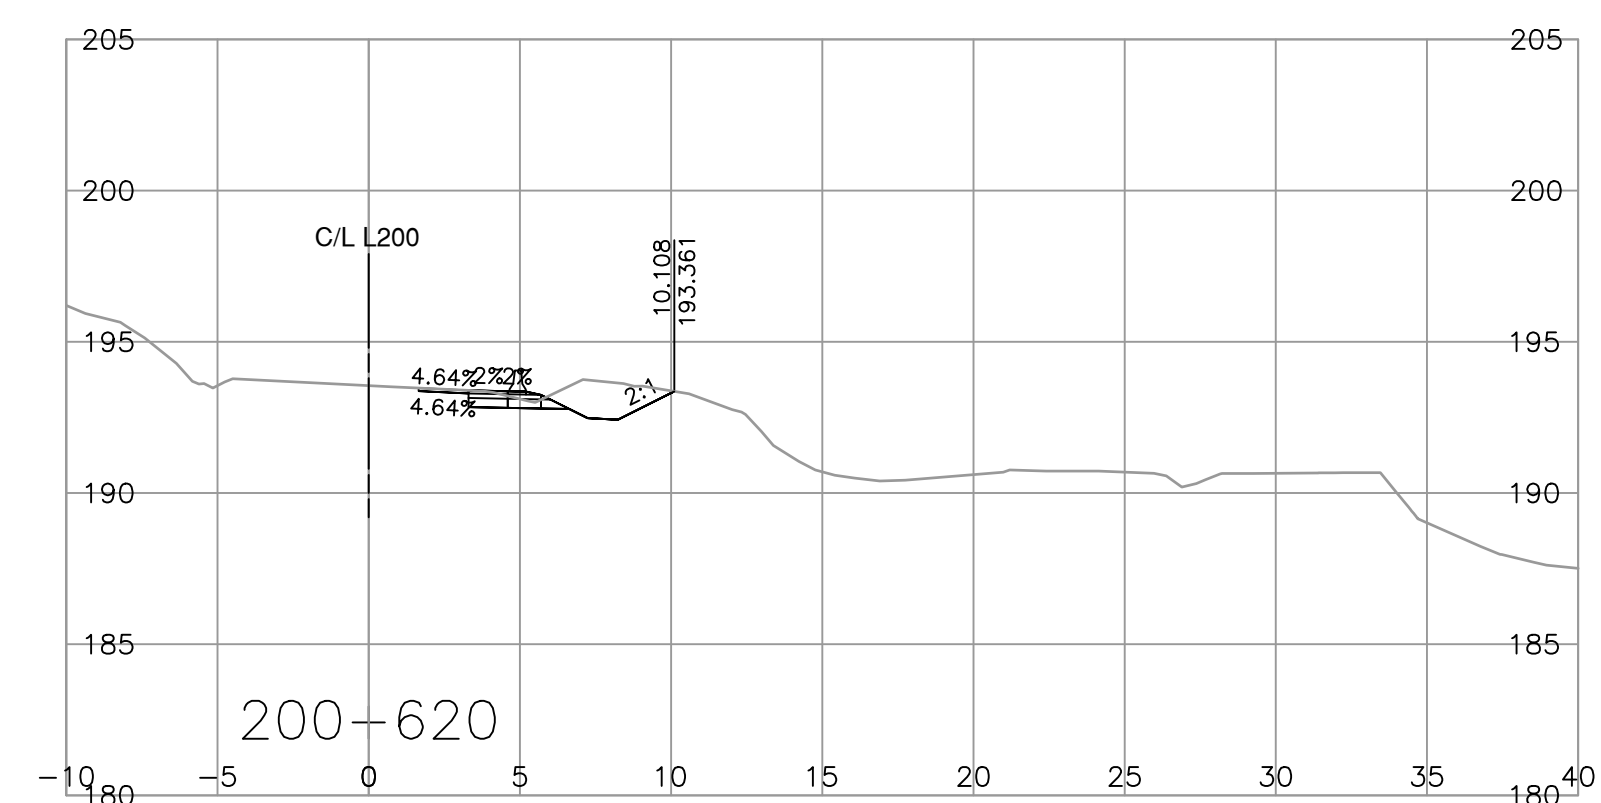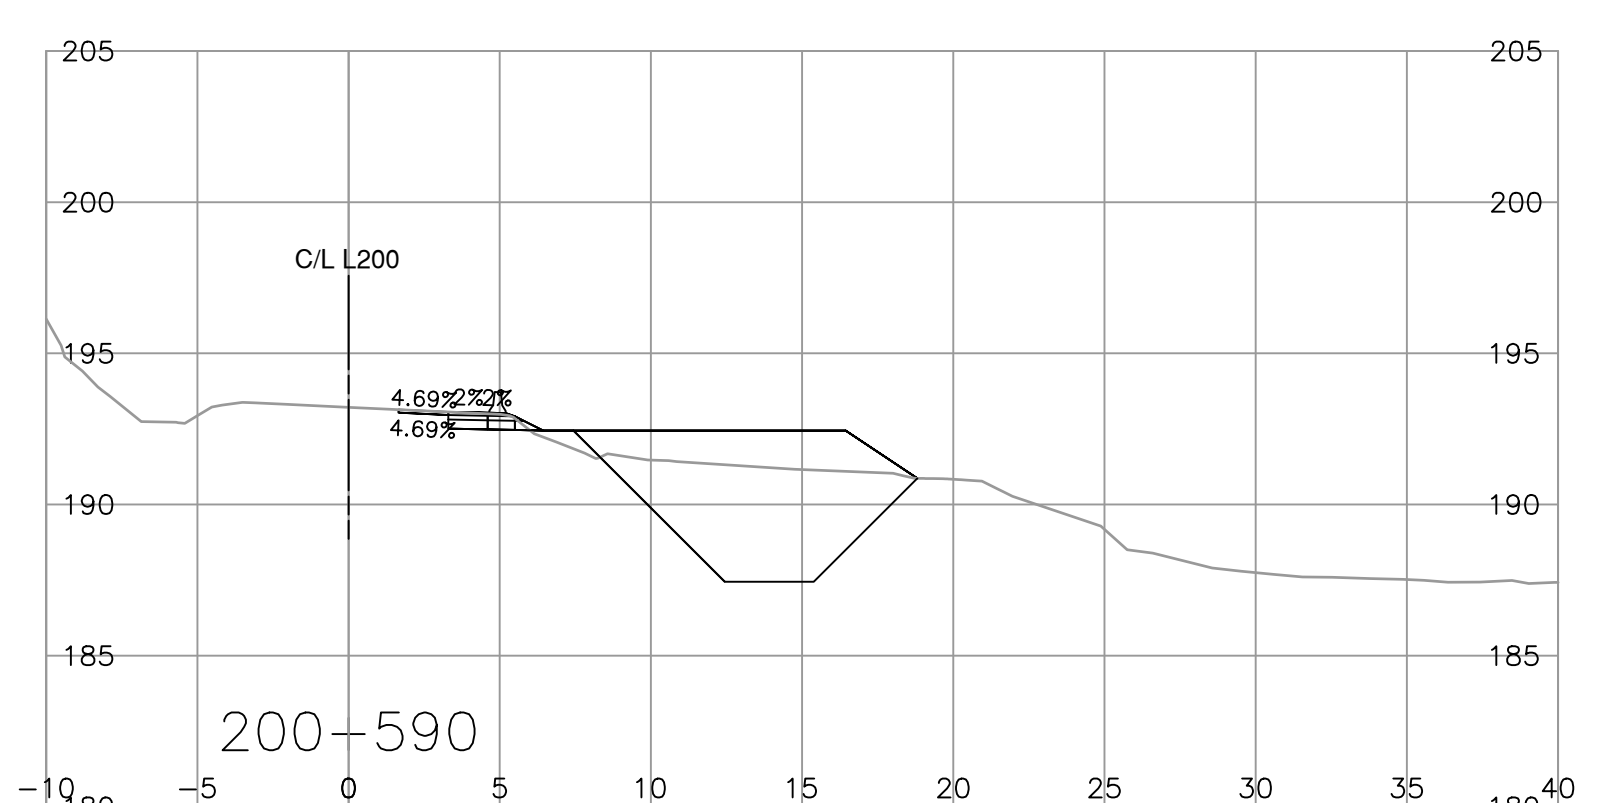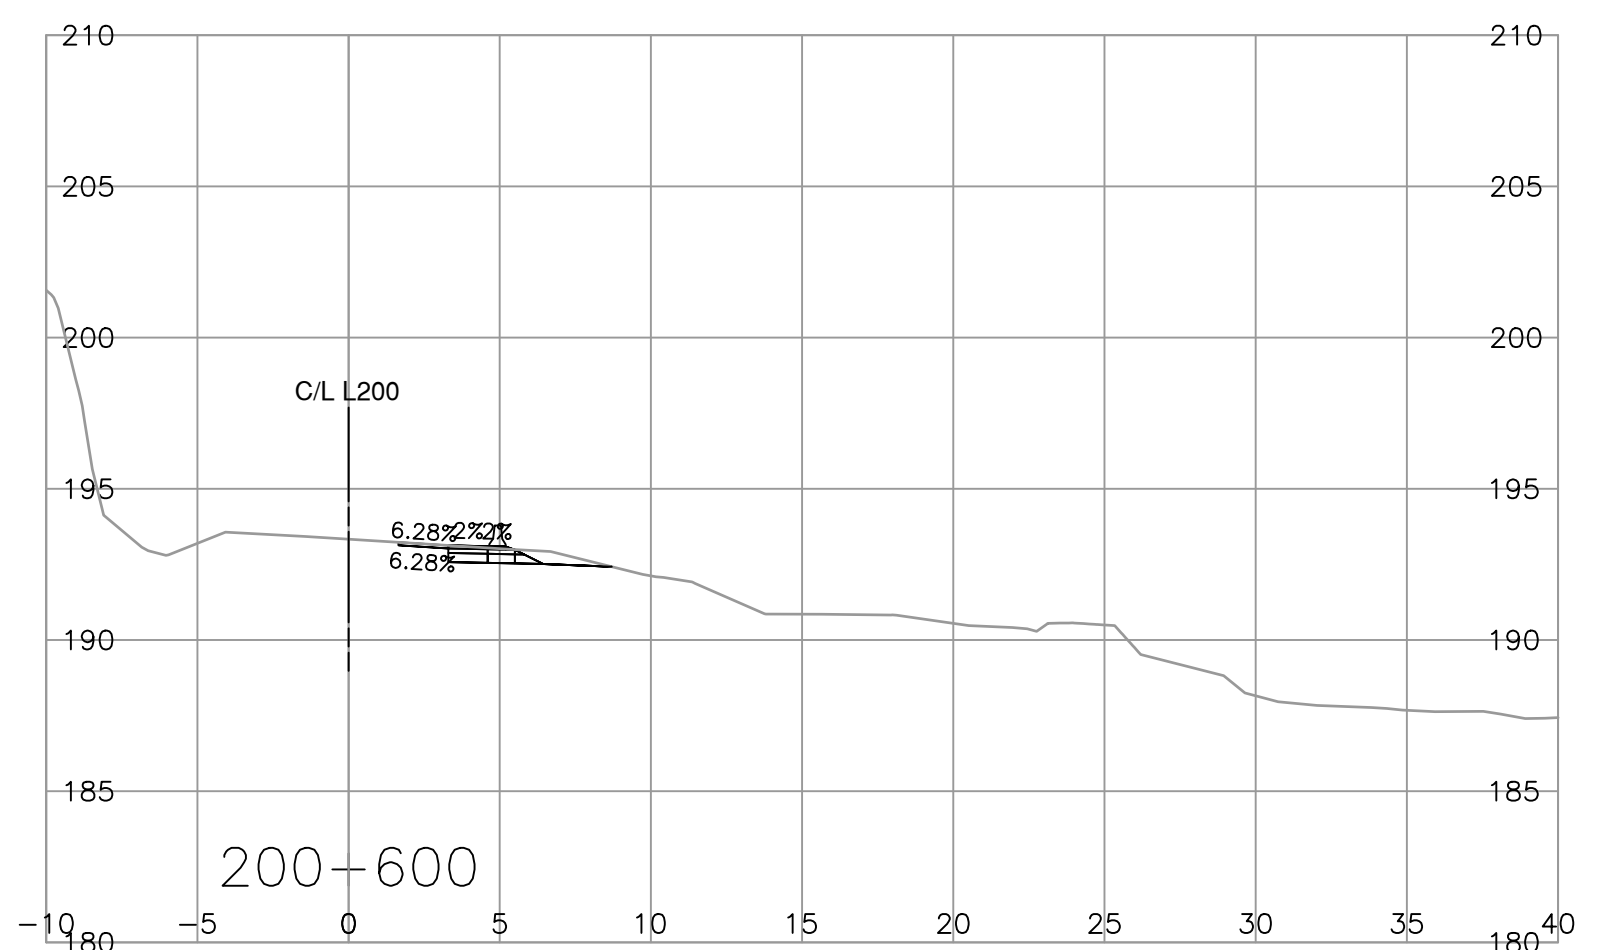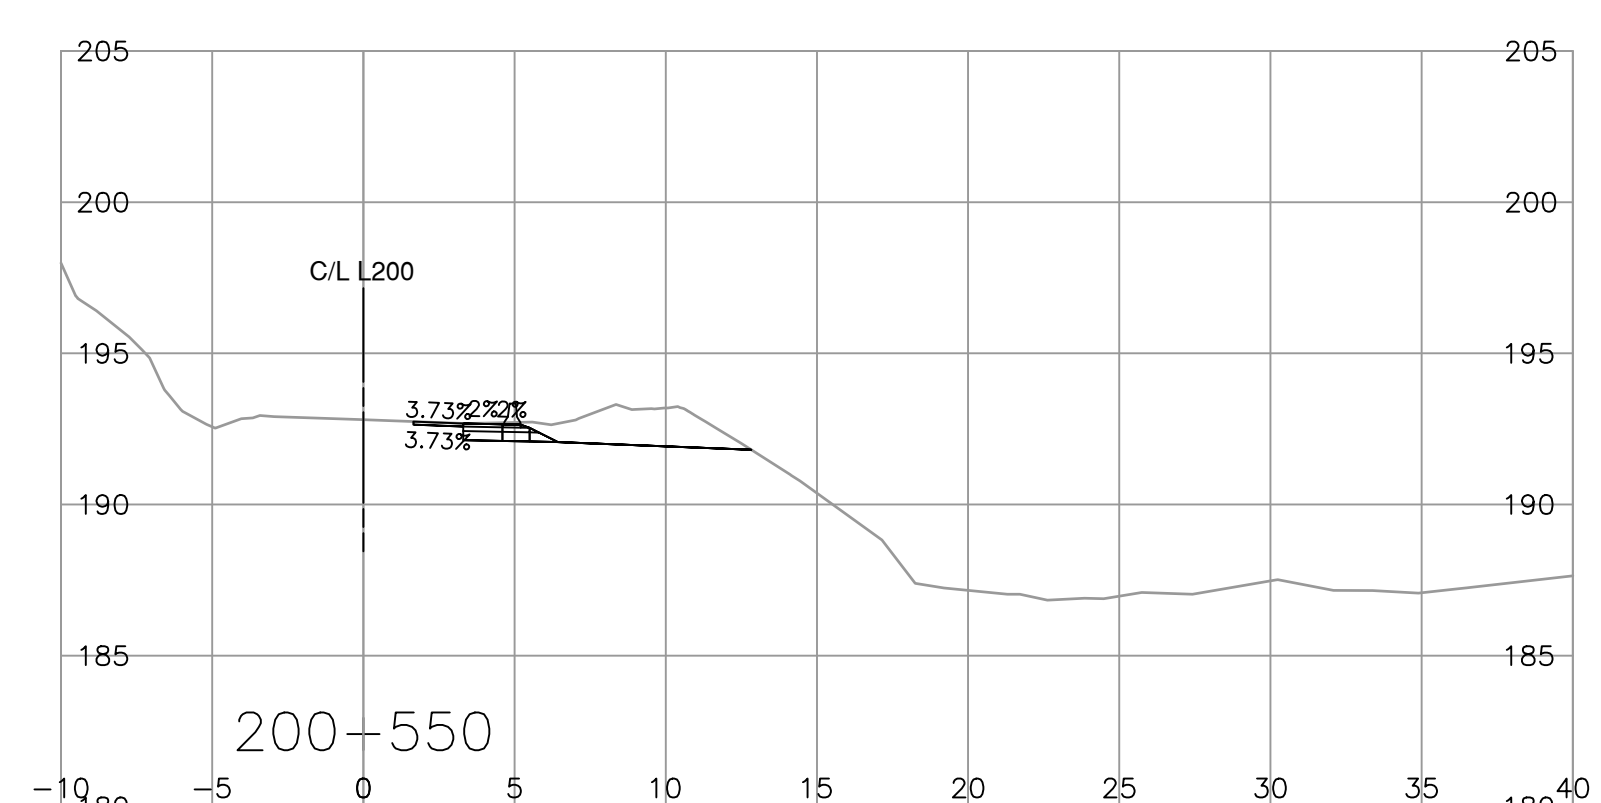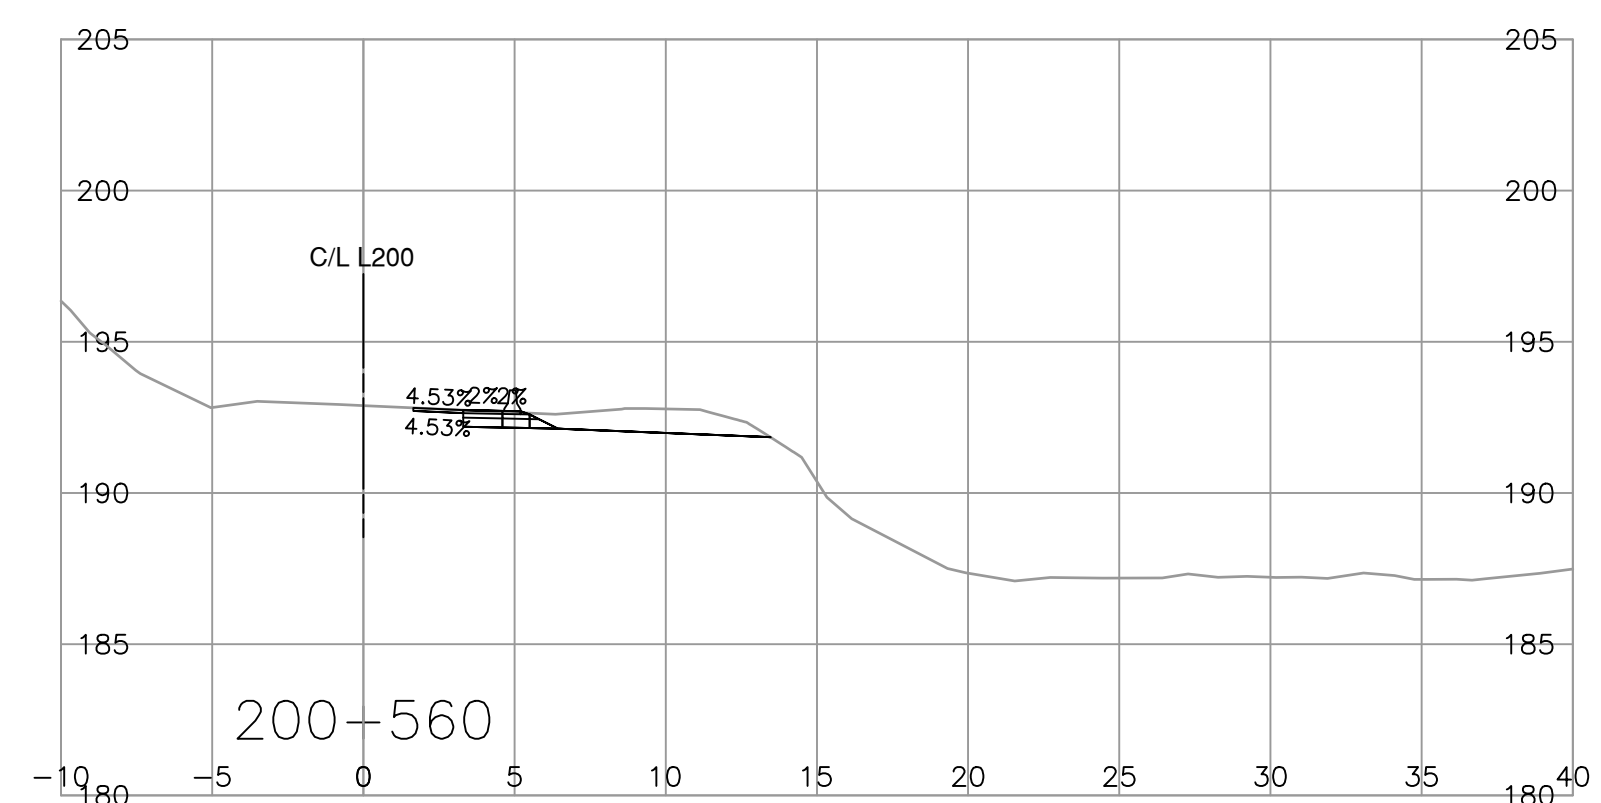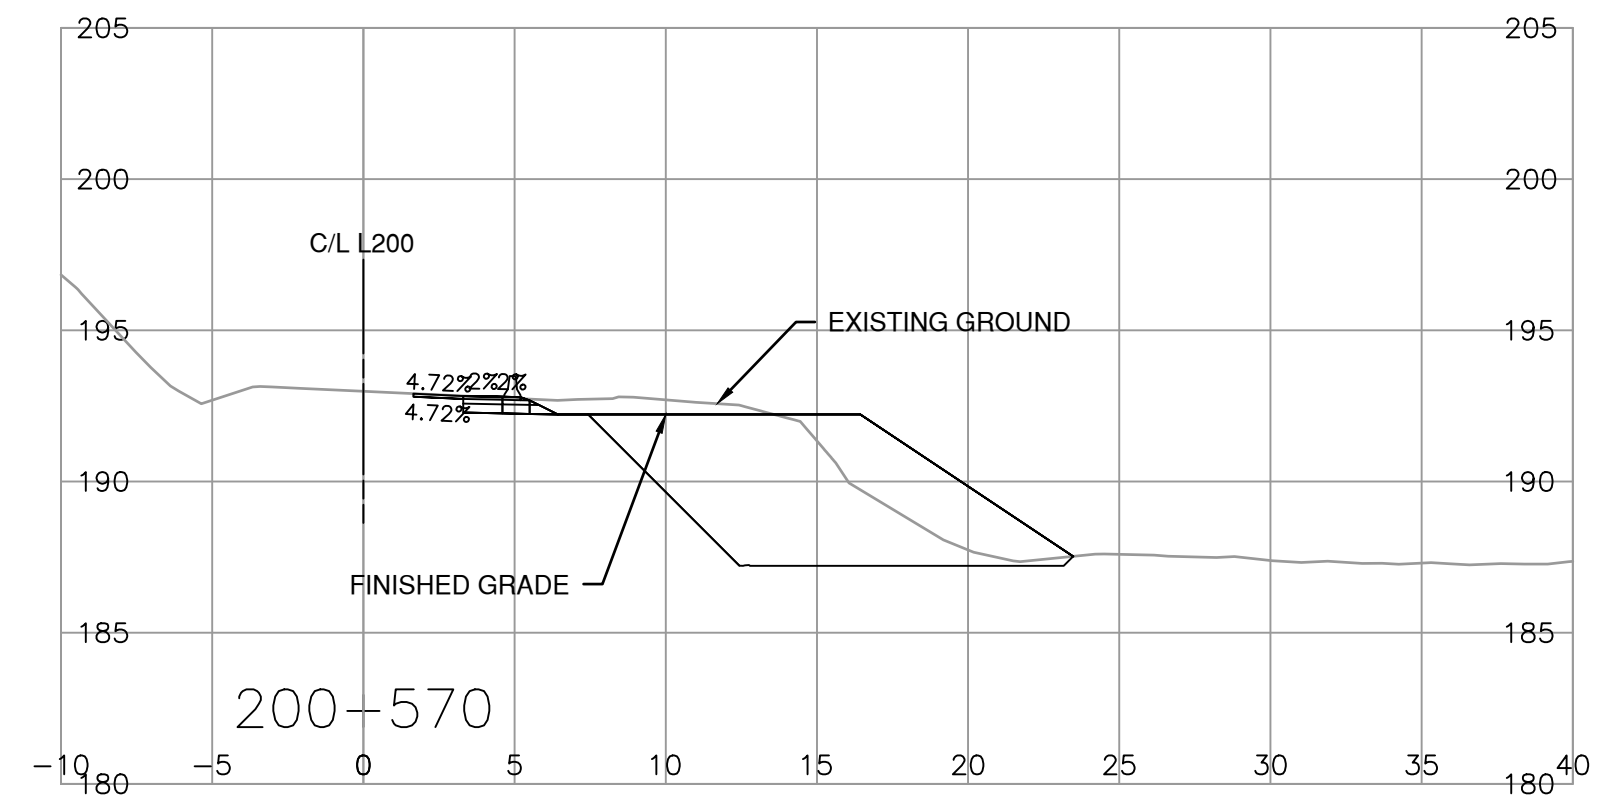

SCALE 0 2 1:250 12m

CAD FILENAME R1-NNN-1000  
PLOT DATE 3/27/2024

REV	DATE	REVISIONS	NAME

**BRITISH COLUMBIA**  
MINISTRY OF TRANSPORTATION AND INFRASTRUCTURE  
SOUTH COAST REGION  
HIGHWAY ENGINEERING AND GEOMATICS

DESIGNED J. JAVIER DATE 2024-03-28  
QUALITY CONTROL N. GUARAN DATE 2024-03-28  
QUALITY ASSURANCE R. BEDARD DATE 2024-03-28  
DRAWN K. MADRIGAL DATE 2024-03-28

N. GUARAN, P. ENG.  
SENIOR DESIGNER










DATE 2024-03-28

**CROSS SECTIONS**  
OTHELLO ROAD SITE C  
WASHOUT RECOVERY

L200 STA. 200+570.000 TO STA. 200+620.000

FILE NUMBER	PROJECT NUMBER	REG	DRAWING NUMBER	REV
2121-00865-16	14138-0000	1	R1-1064-1006	

PLOT DATE: 2024/03/27 X:\2121\2121-00865-16 MoTI - Othello Road Site C\10.0 DRAWINGS\10.3 Engineering\OrthelloRoad\DrawingProduction\1000\_DesignSections\R1-NNN-1000.dwg

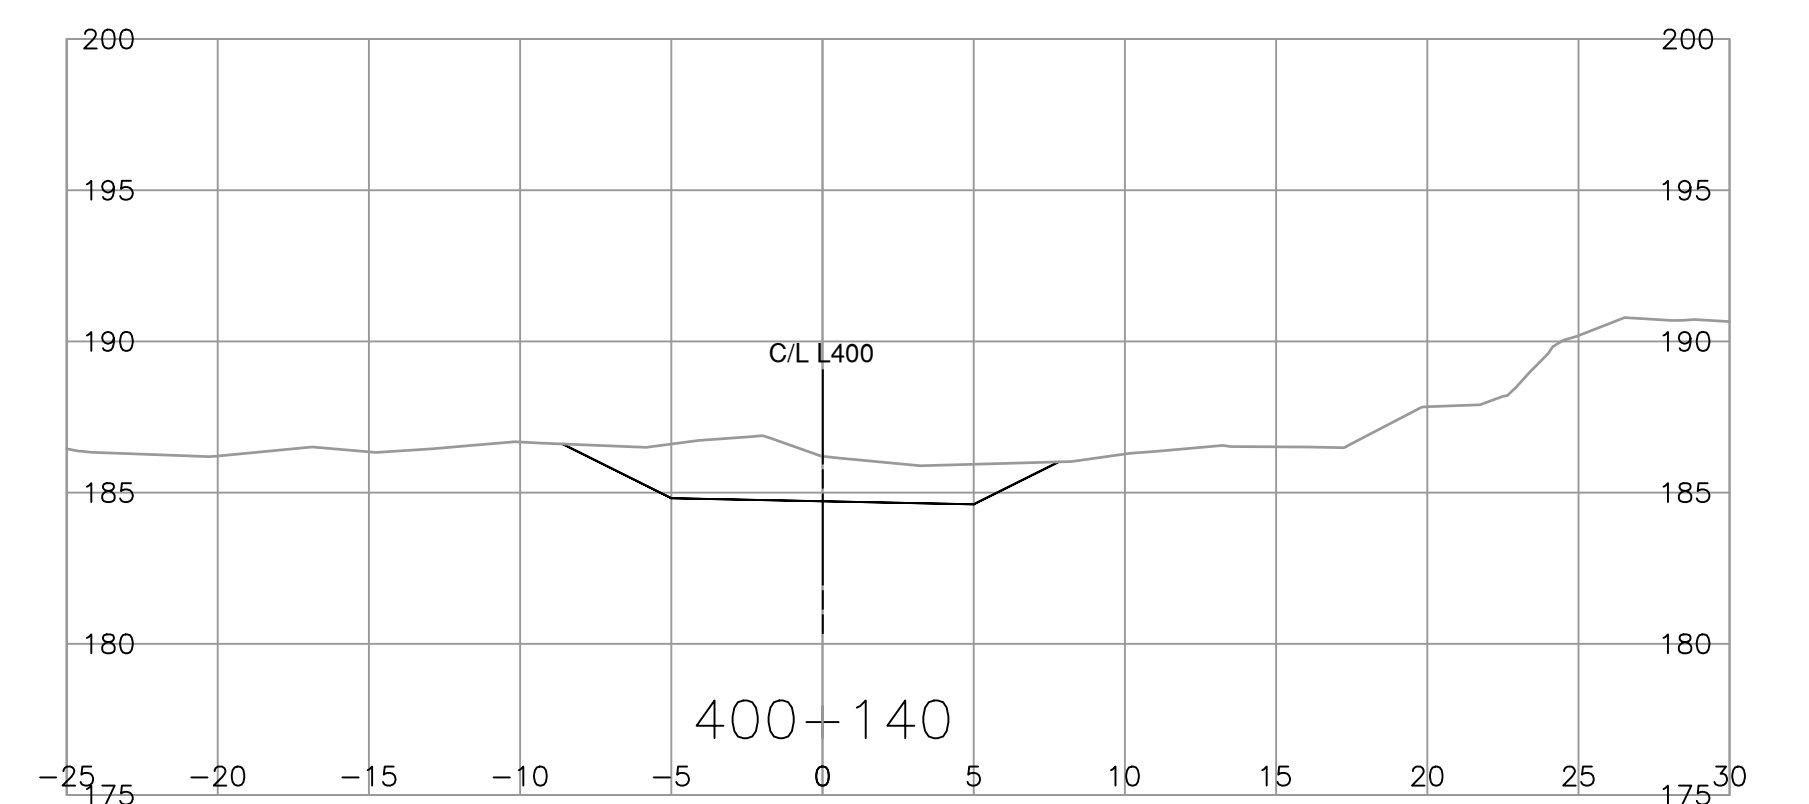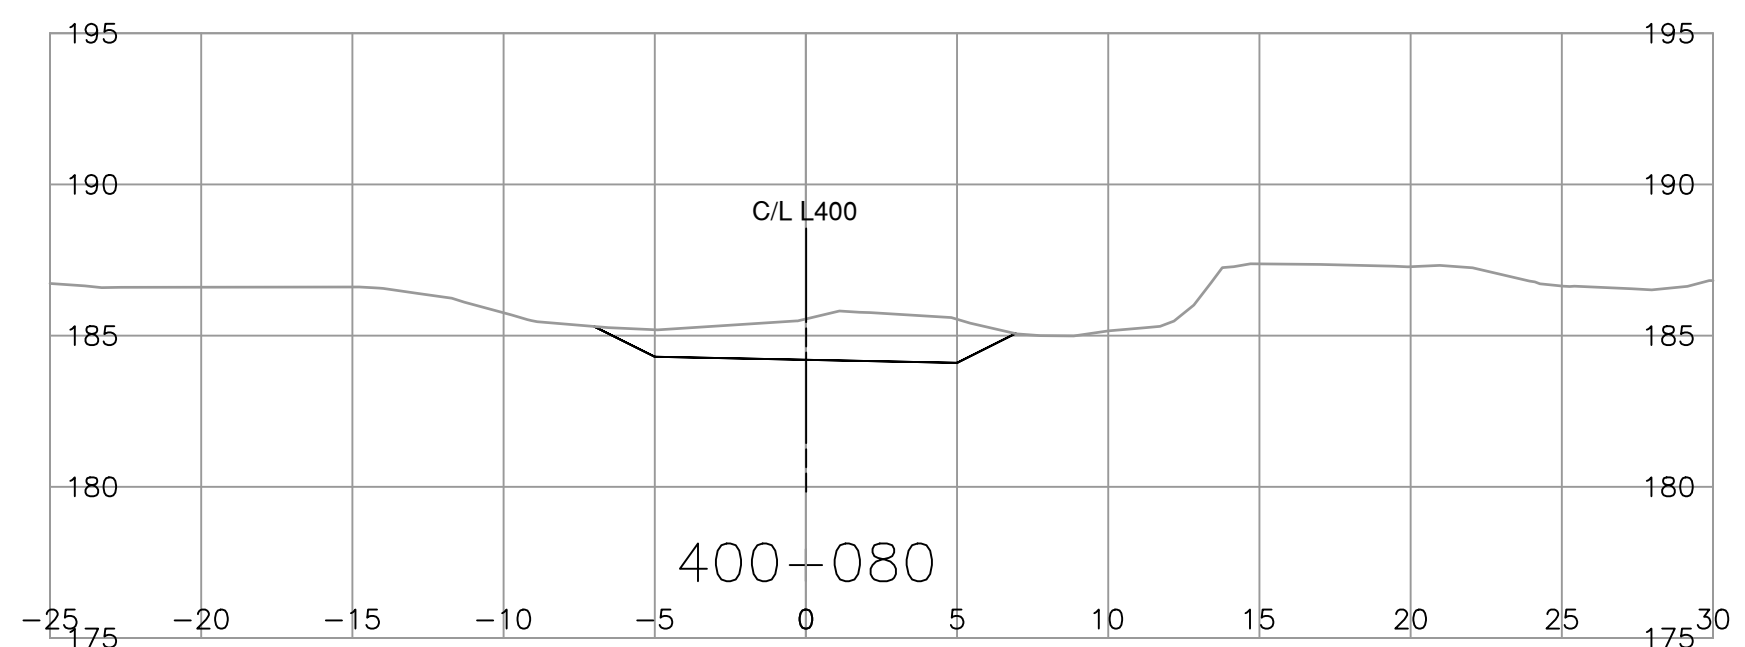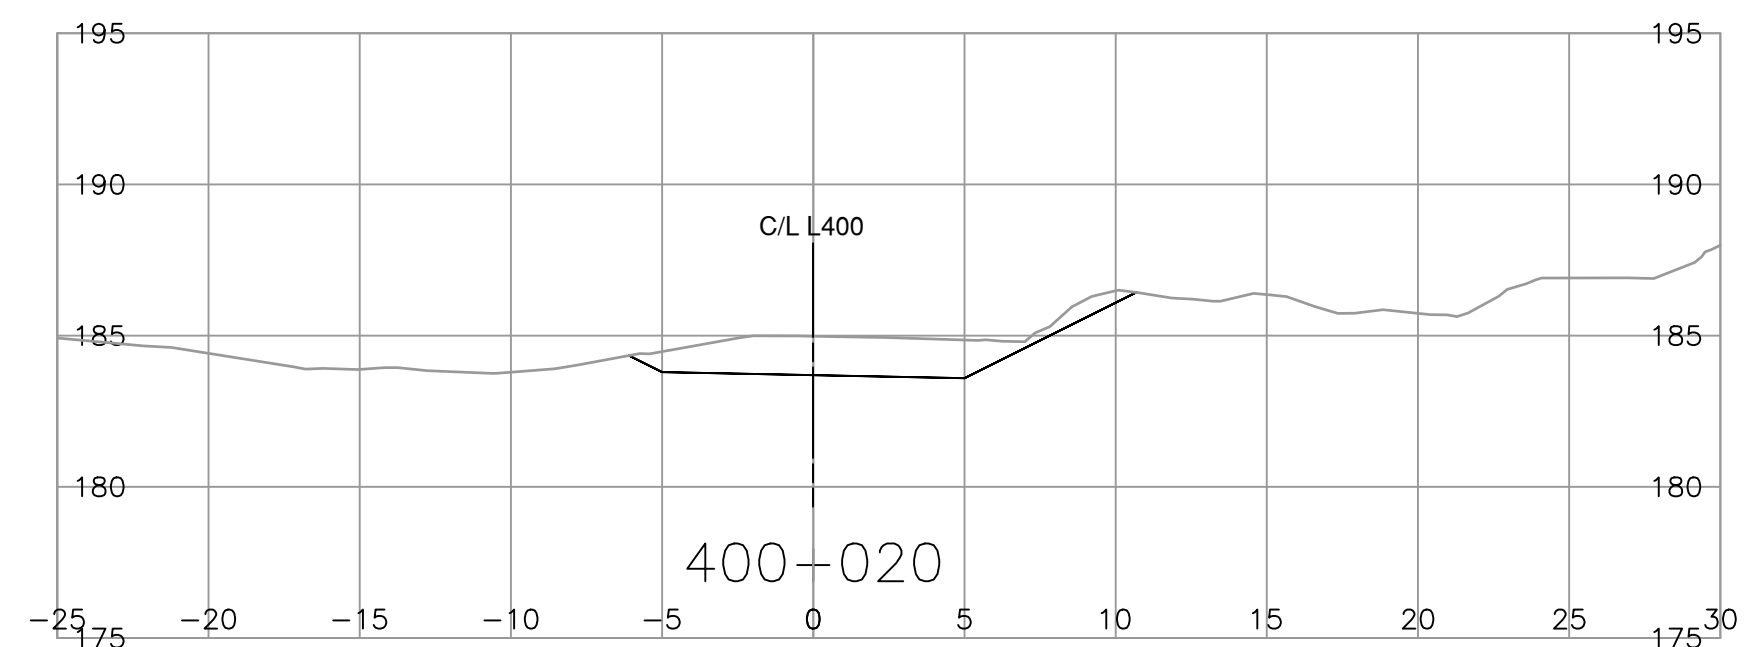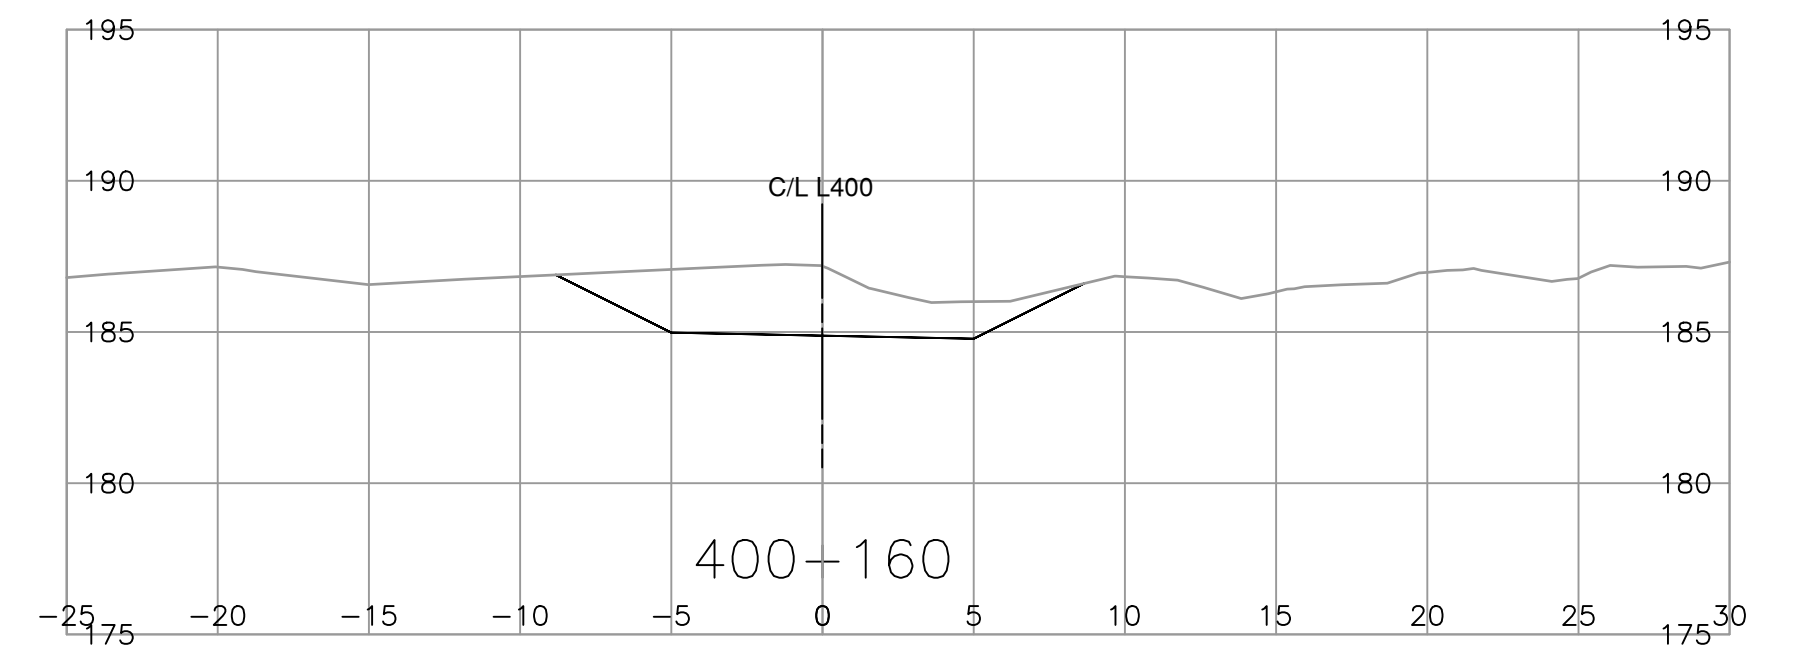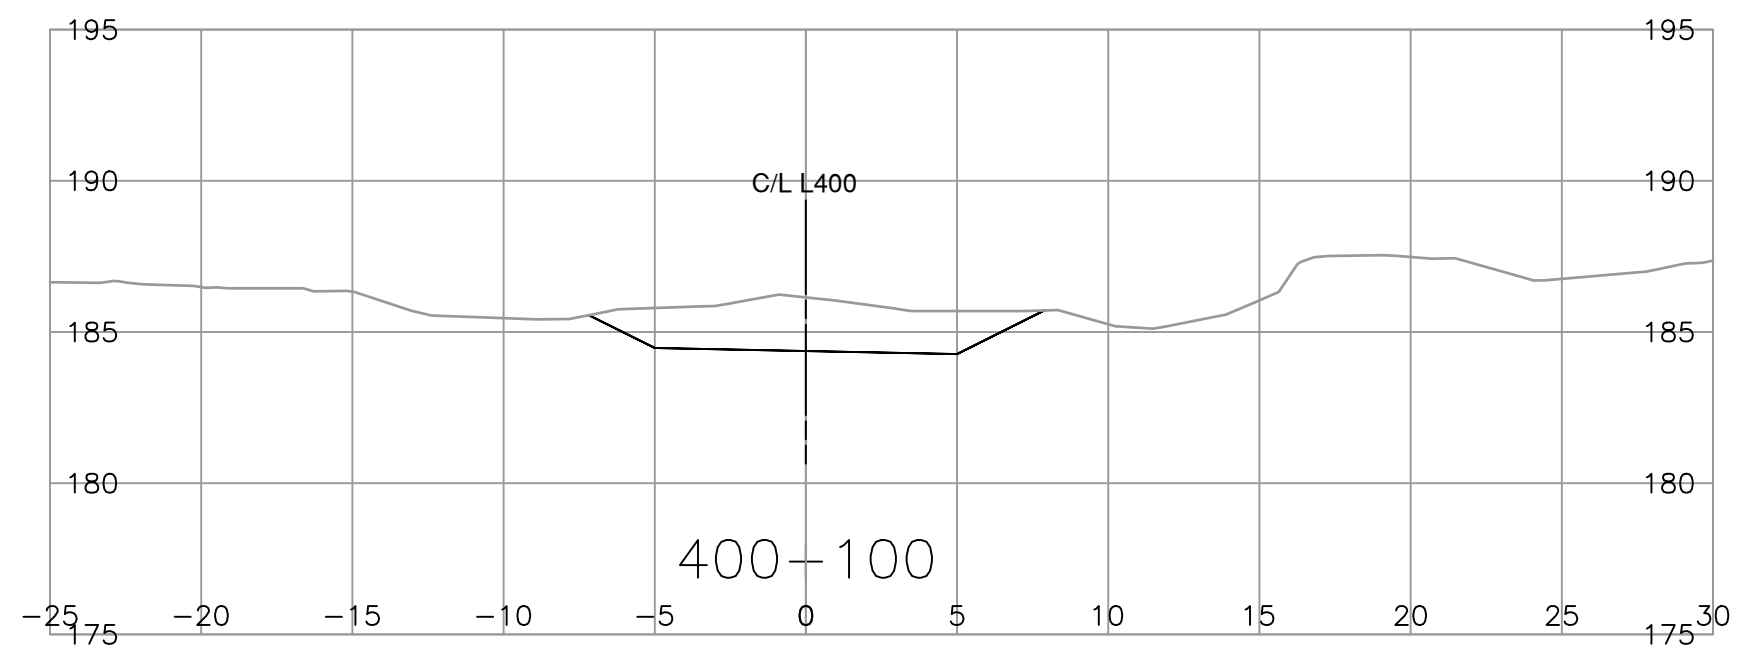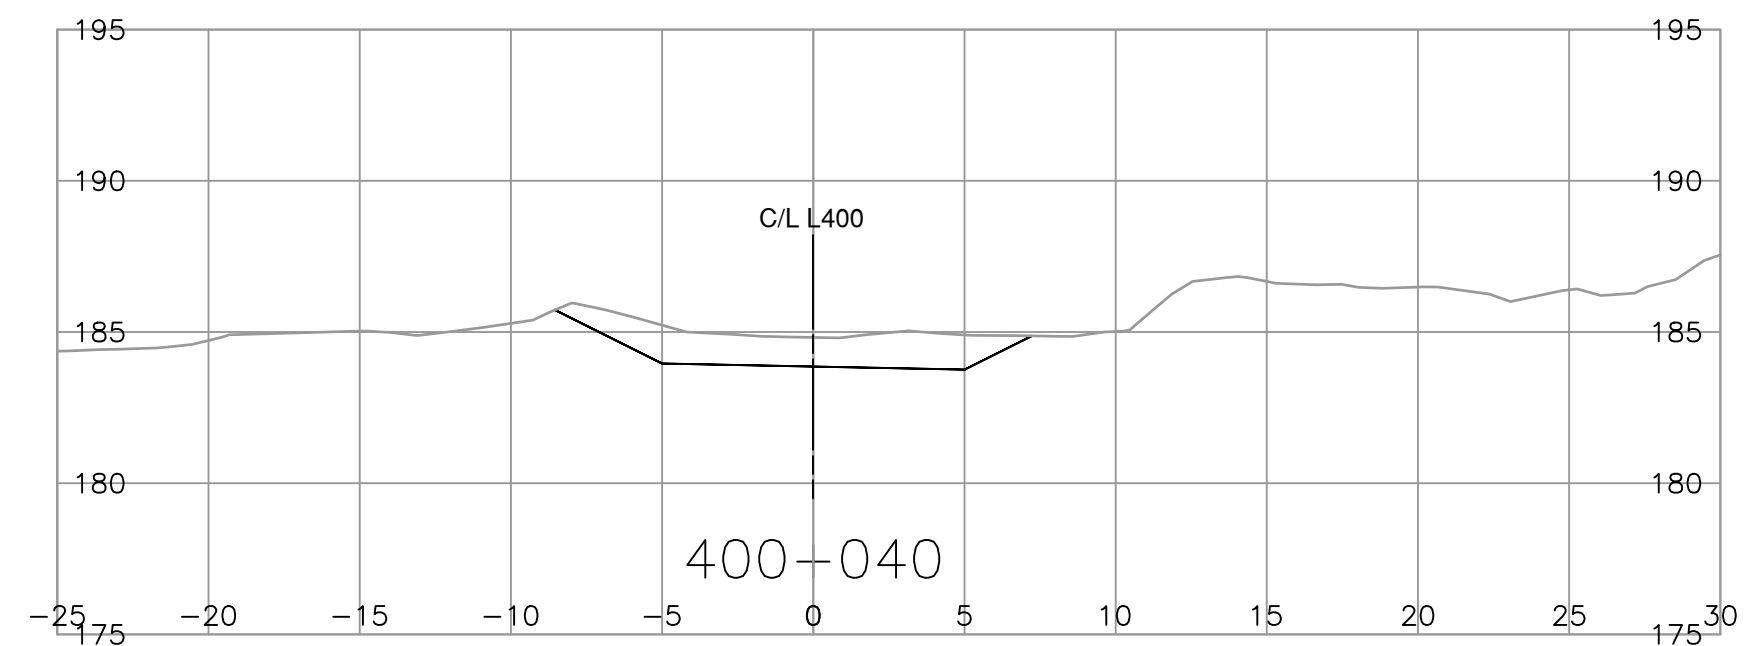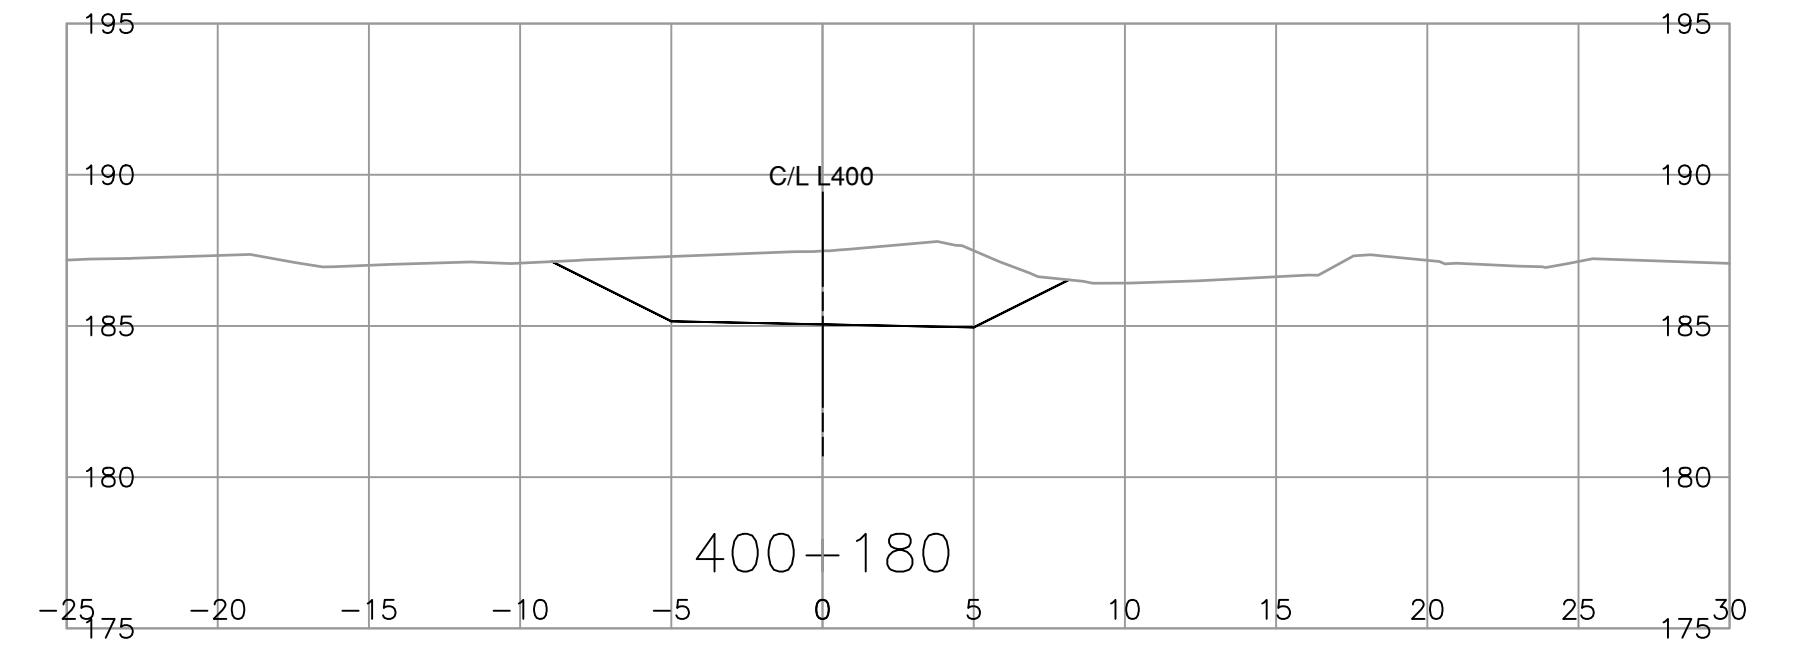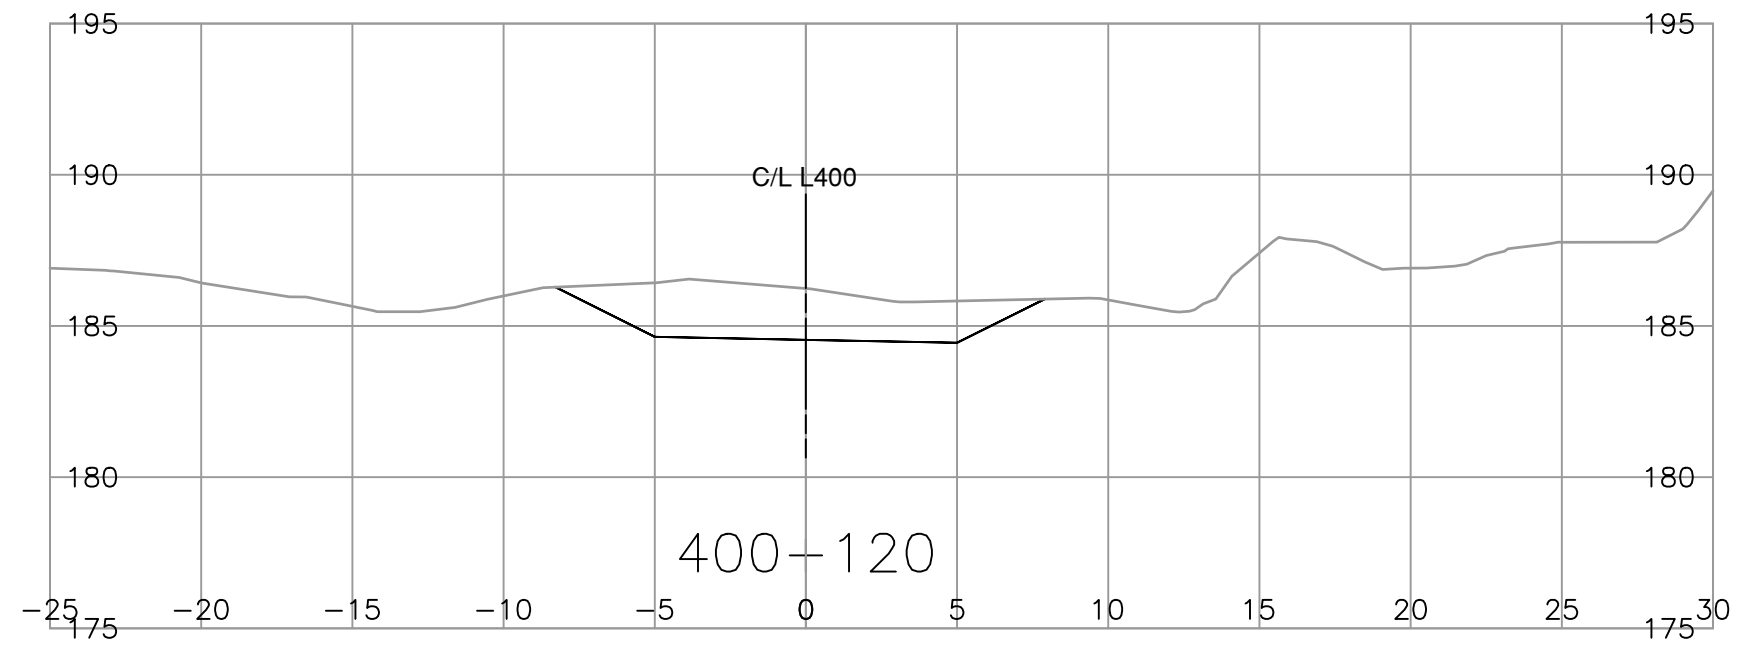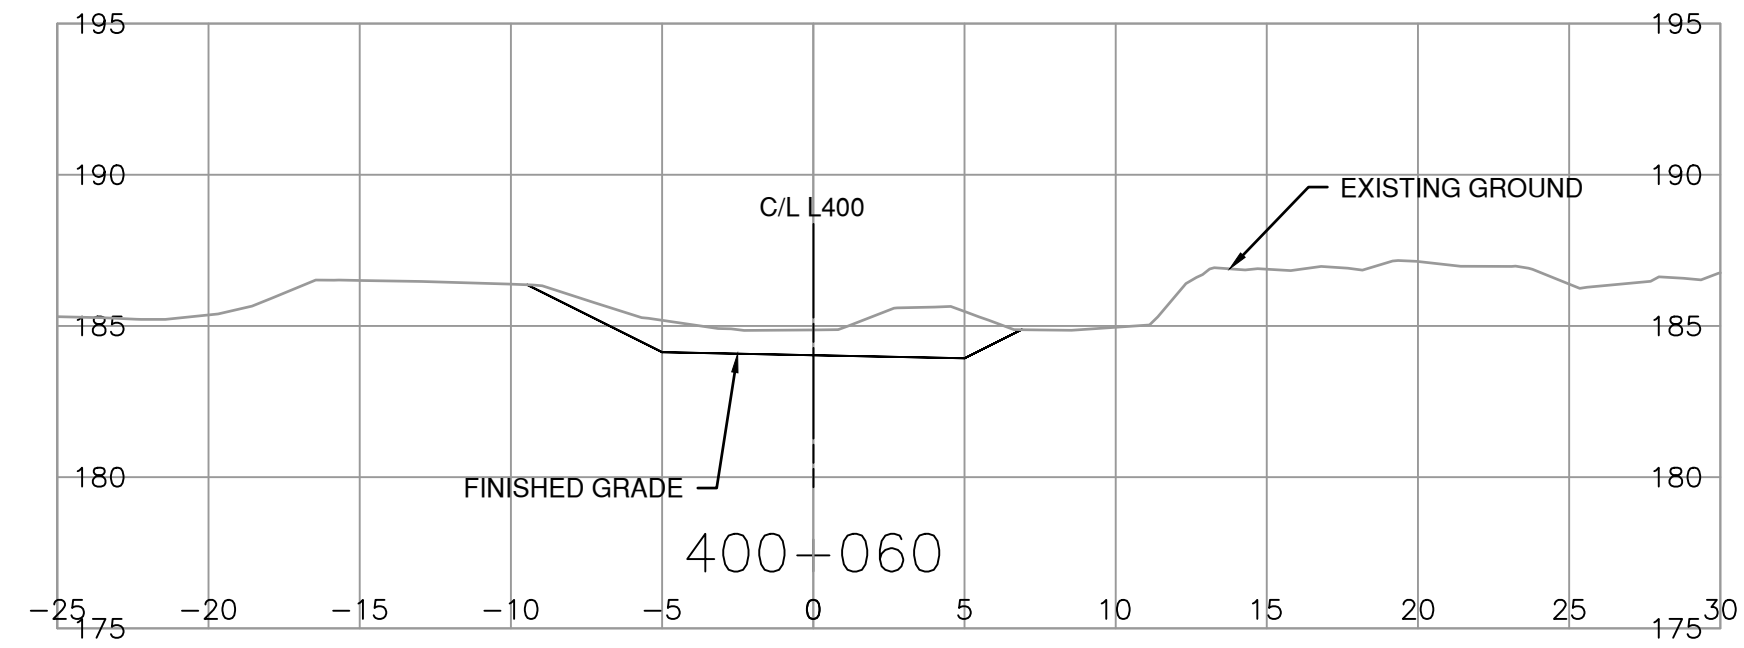

SCALE 0 2 1:250 12m

CAD FILENAME R1-NNN-1000  
PLOT DATE 3/27/2024

REV	DATE	REVISIONS	NAME

**BRITISH COLUMBIA**  
MINISTRY OF TRANSPORTATION AND INFRASTRUCTURE  
SOUTH COAST REGION  
HIGHWAY ENGINEERING AND GEOMATICS

DESIGNED J. JAVIER DATE 2024-03-28  
QUALITY CONTROL N. GUARAN DATE 2024-03-28  
QUALITY ASSURANCE R. BEDARD DATE 2024-03-28  
DRAWN K. MADRIGAL DATE 2024-03-28

N. GUARAN, P. ENG.  
SENIOR DESIGNER













DATE 2024-03-28

**CROSS SECTIONS**  
OTHELLO ROAD SITE C  
WASHOUT RECOVERY  
L400 STA. 400+020.000 TO 400+180.000

FILE NUMBER 2121-00865-16	PROJECT NUMBER 14138-0000	REG 1	DRAWING NUMBER R1-1064-1201	REV
------------------------------	------------------------------	----------	--------------------------------	-----



PLOT DATE: 2024/03/27 X:\2121\2121-00865-16 MoTI - Othello Road Site C\10.0 DRAWINGS\10.3 Engineering\OthelloRoad\DrawingProduction\1000\_DesignSections\R1-NNN-1000.dwg

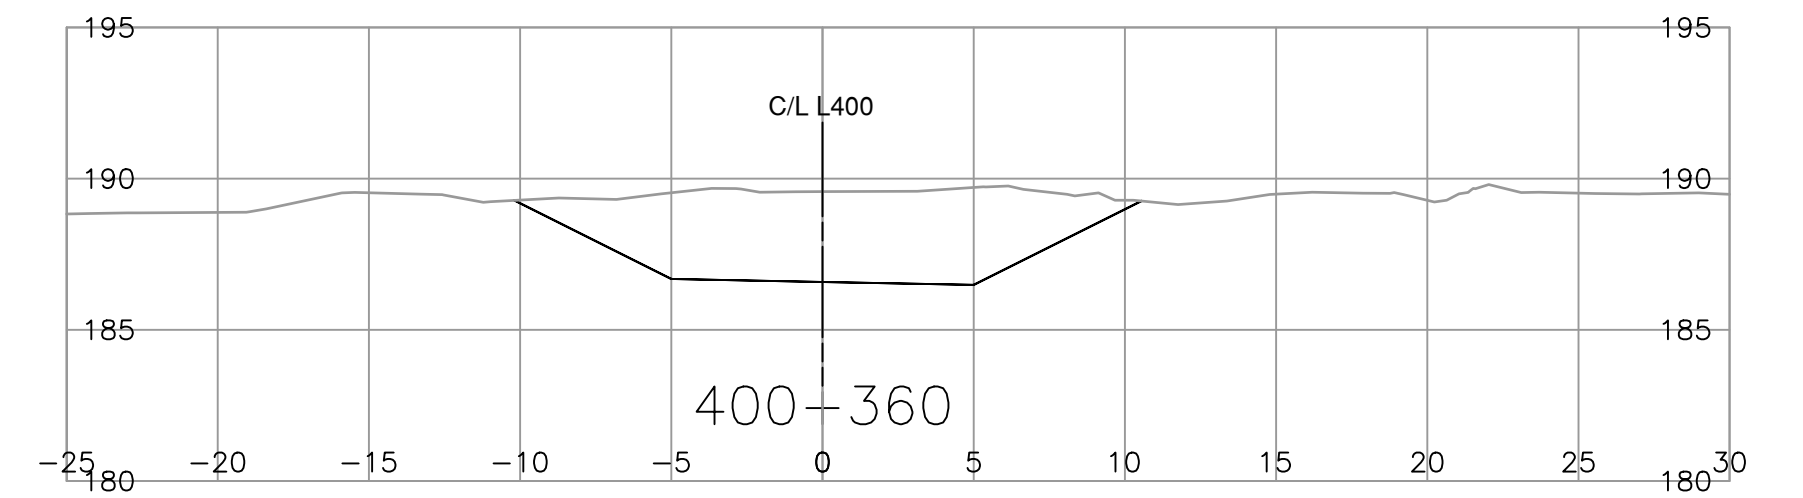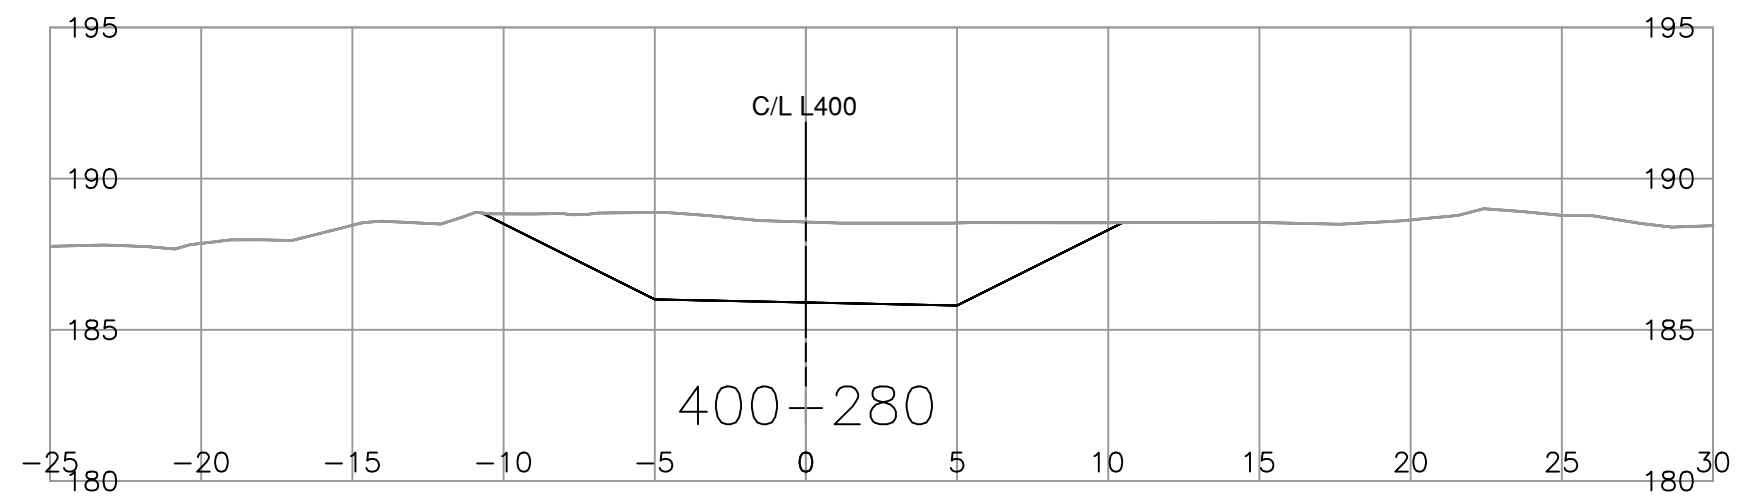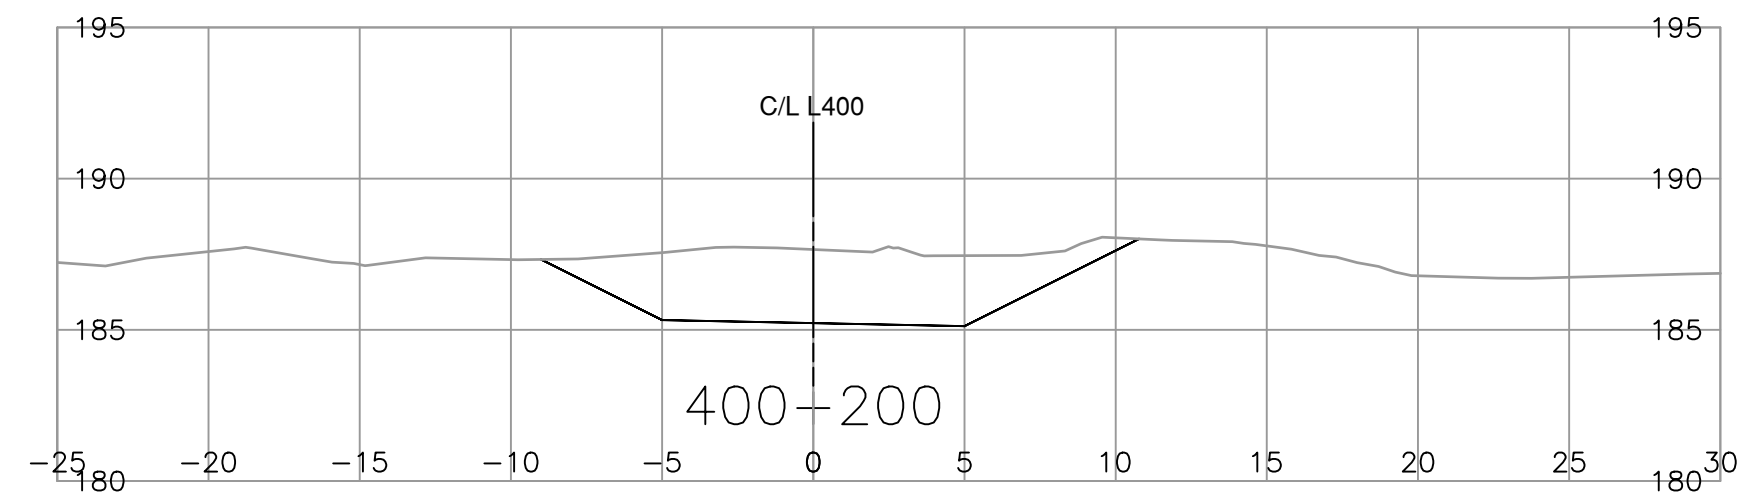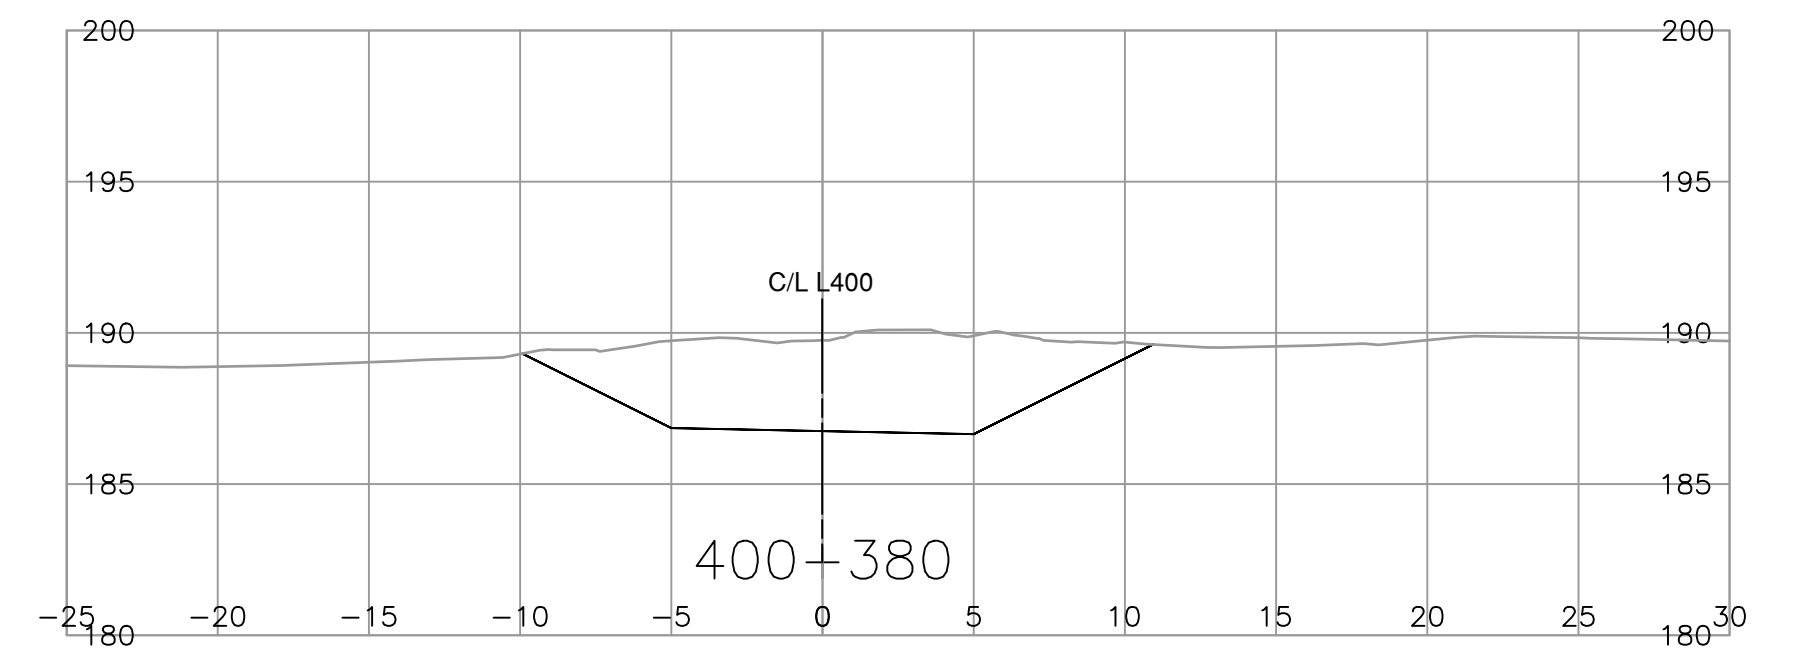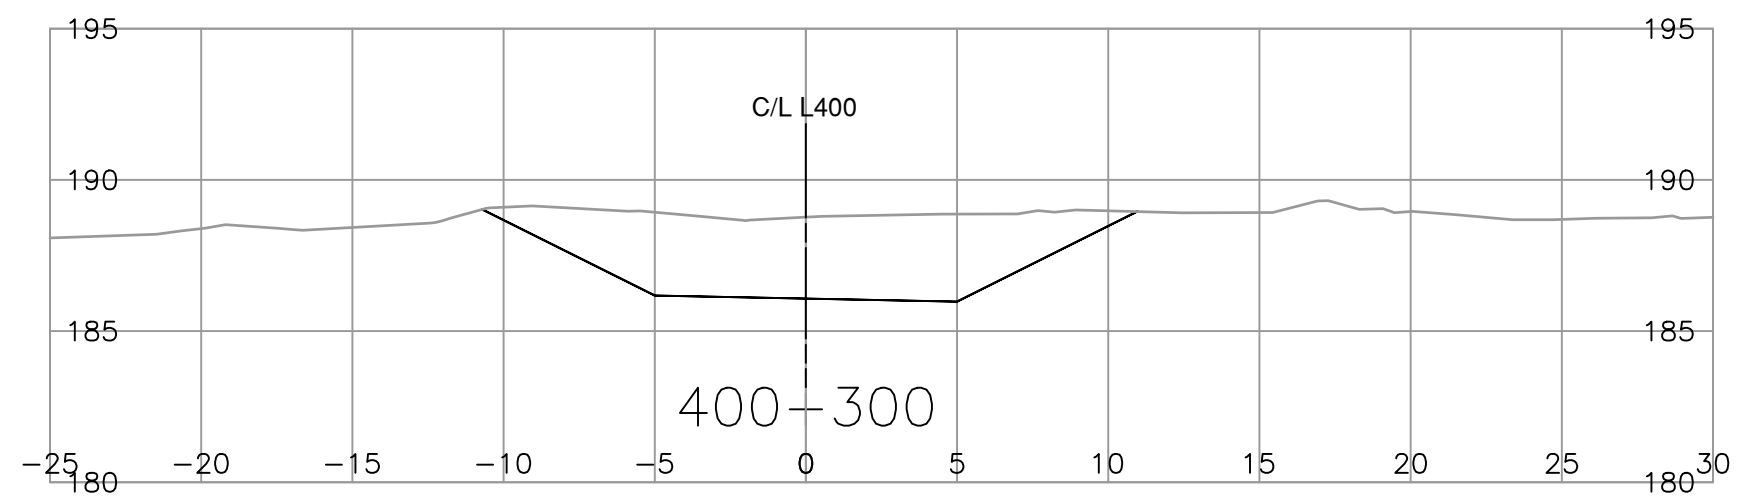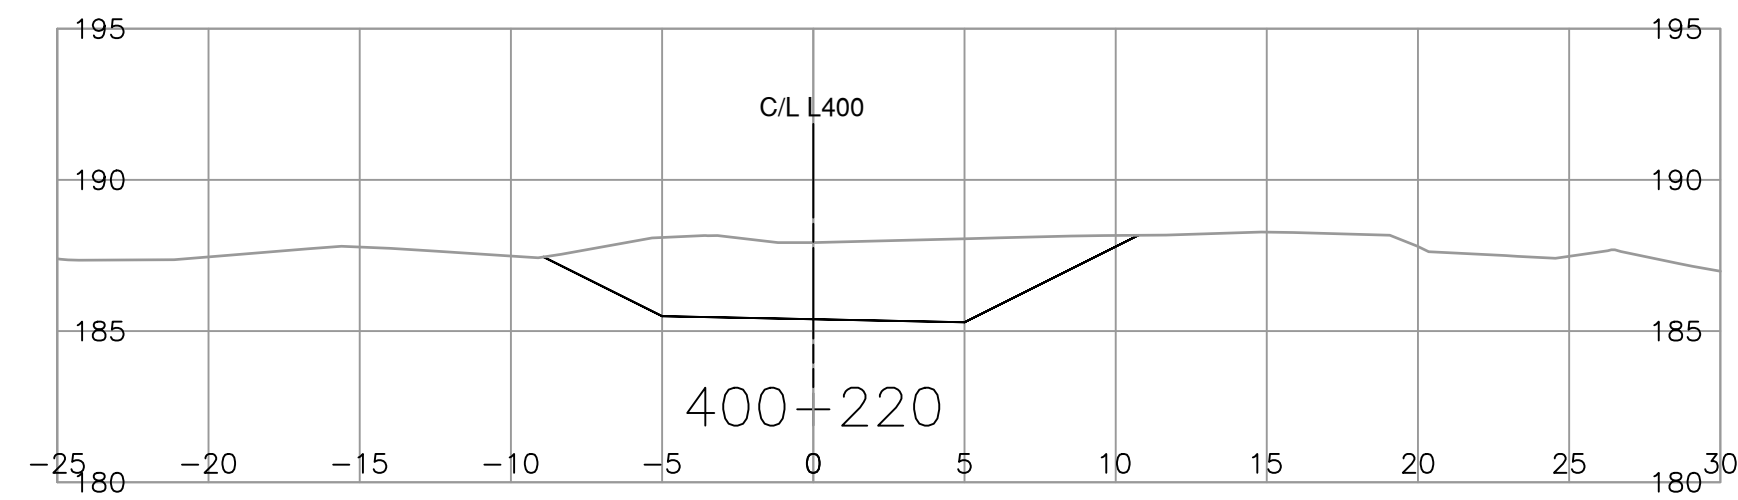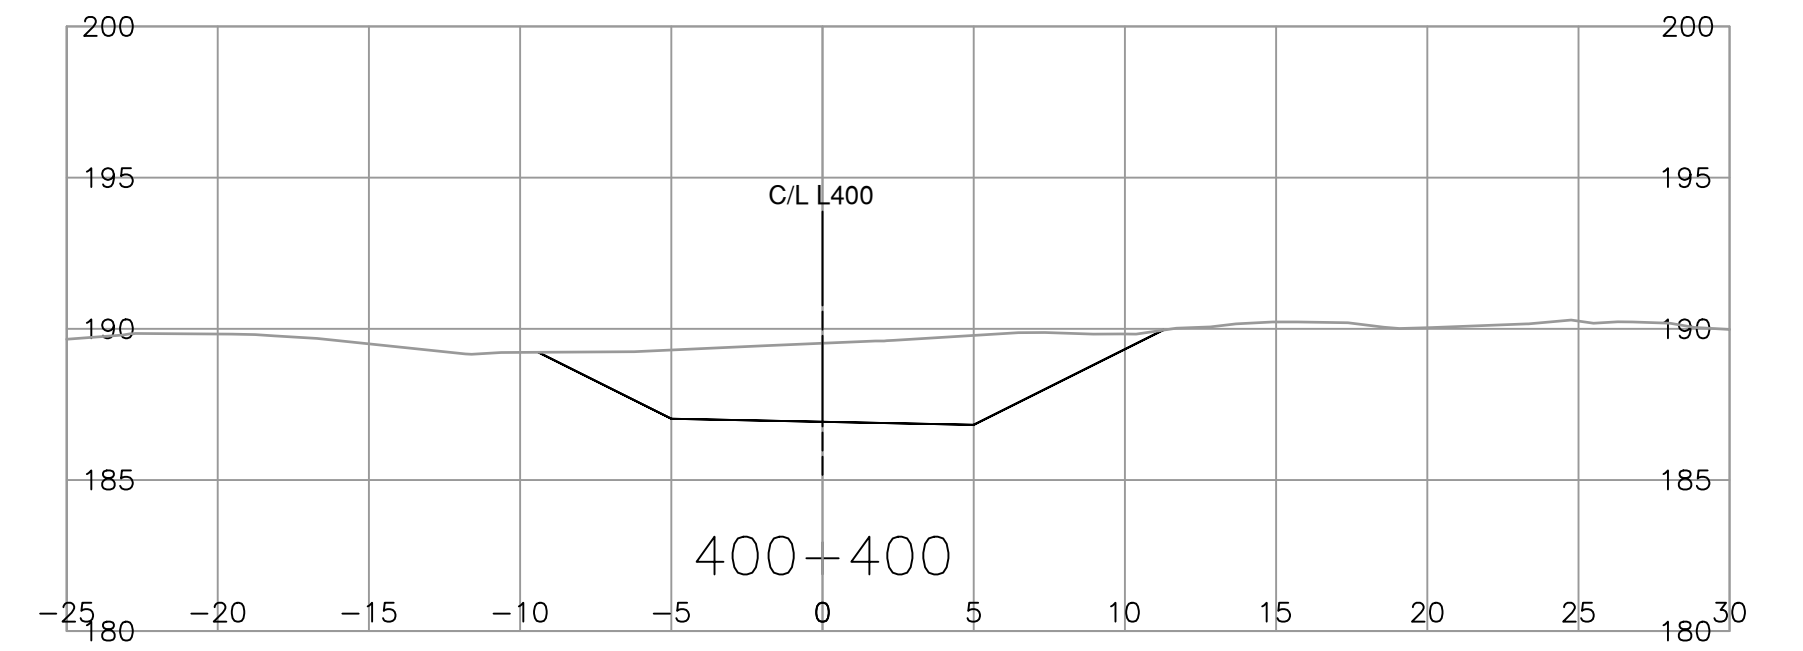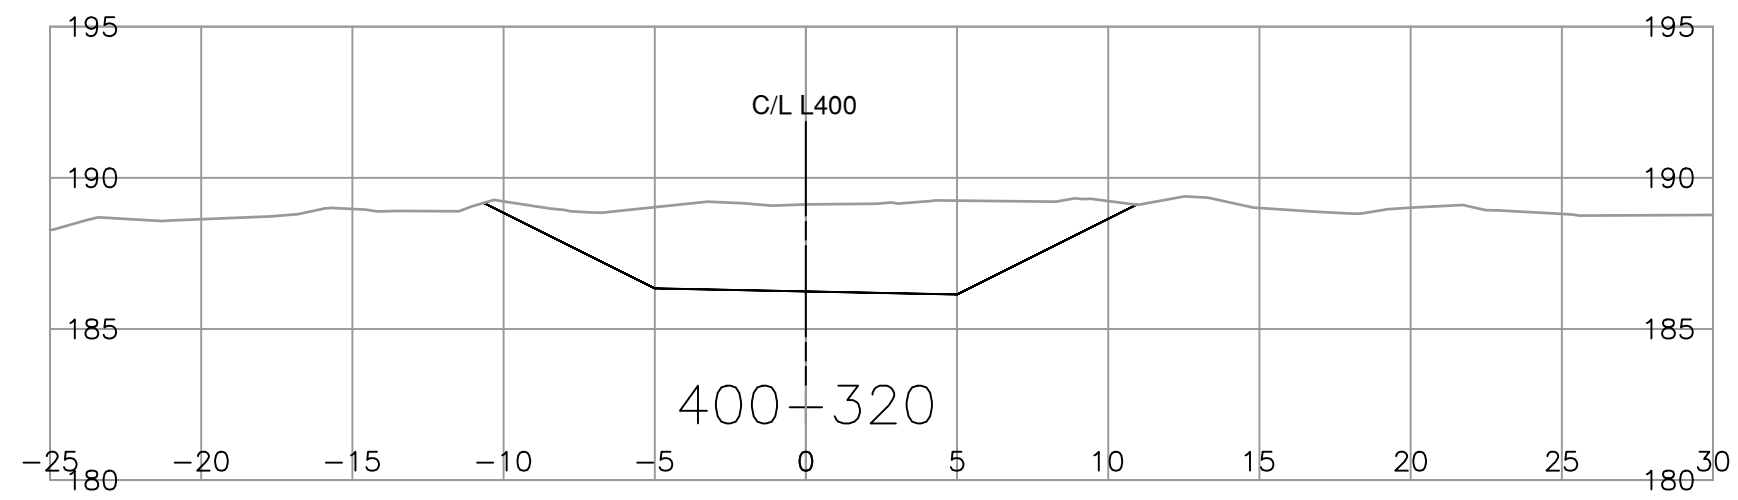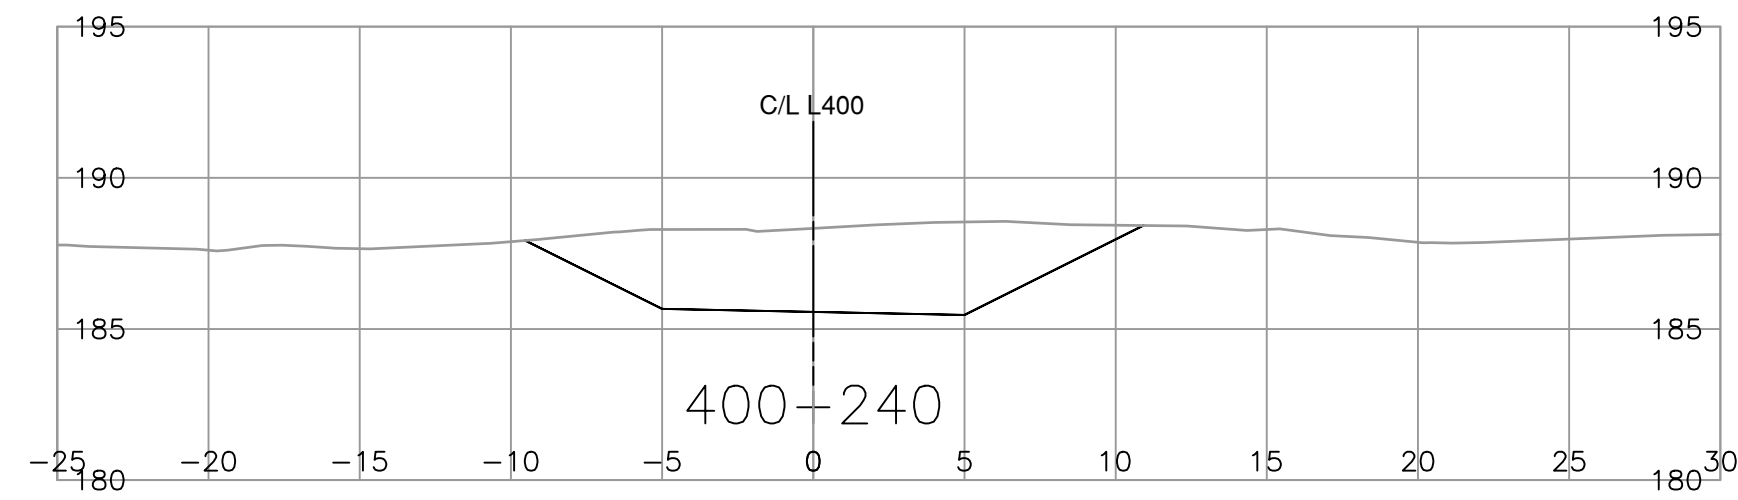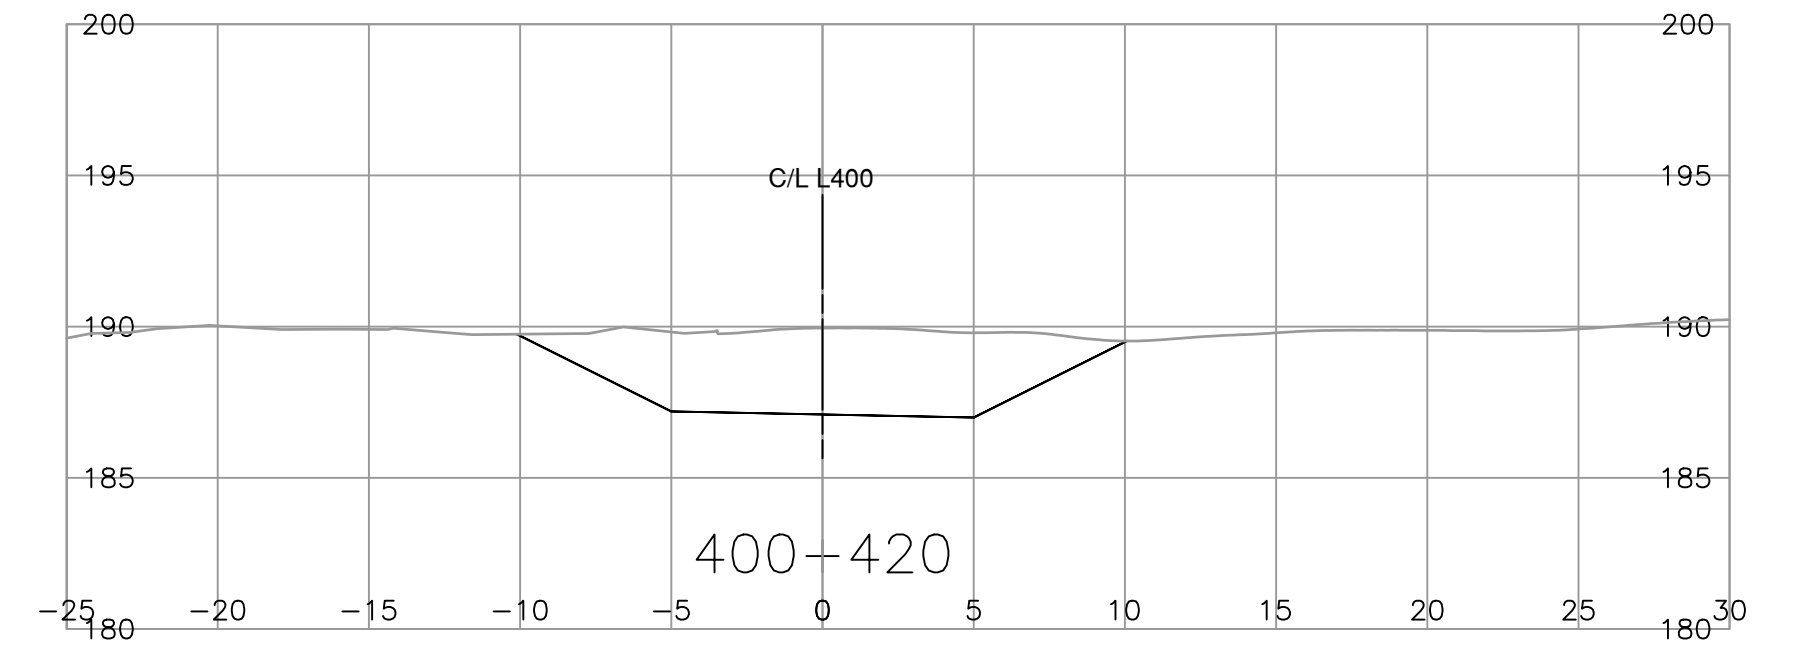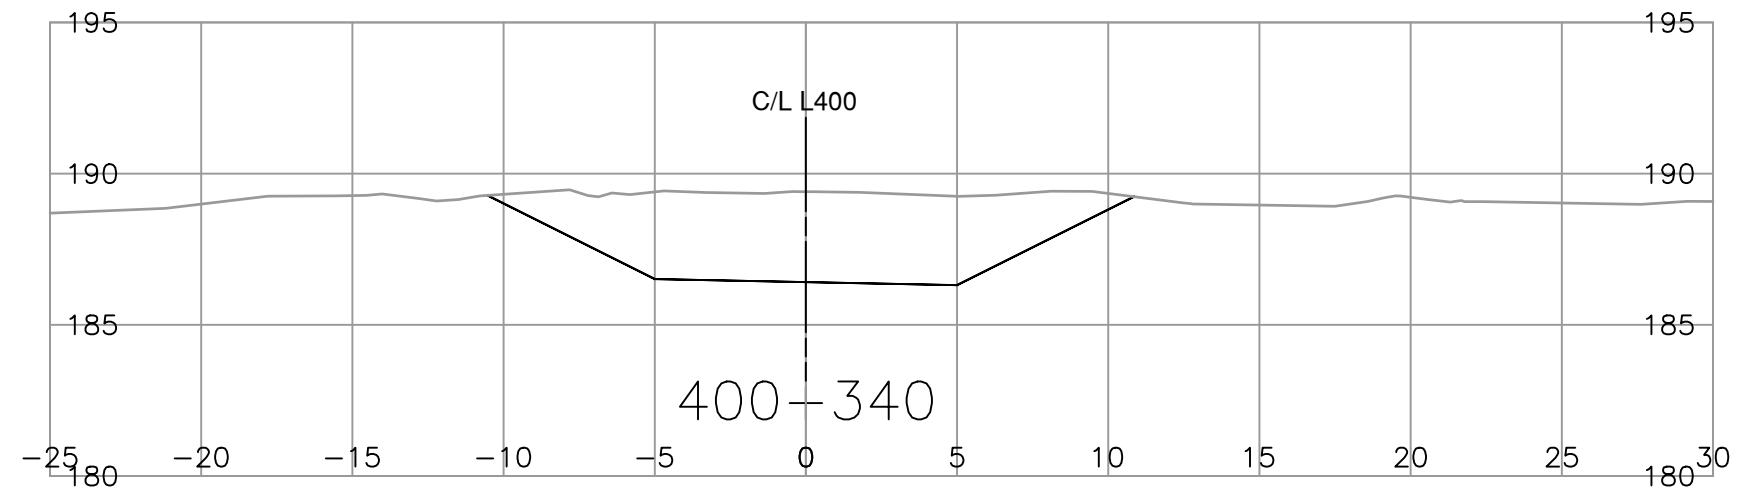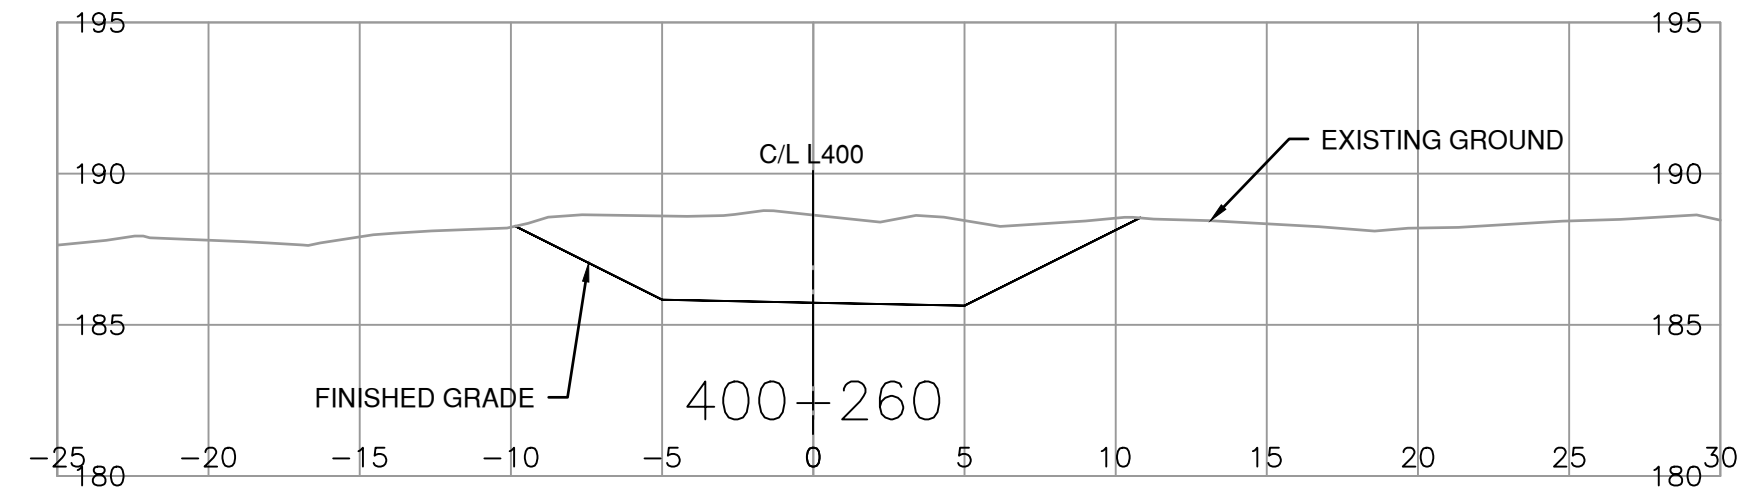

SCALE 0 2 1:250 12m

CAD FILENAME R1-NNN-1000  
PLOT DATE 3/27/2024

REV	DATE	REVISIONS	NAME

**BRITISH COLUMBIA**  
MINISTRY OF TRANSPORTATION AND INFRASTRUCTURE  
SOUTH COAST REGION  
HIGHWAY ENGINEERING AND GEOMATICS

DESIGNED J. JAVIER DATE 2024-03-28  
QUALITY CONTROL N. GUARAN DATE 2024-03-28  
QUALITY ASSURANCE R. BEDARD DATE 2024-03-28  
DRAWN K. MADRIGAL DATE 2024-03-28






N. GUARAN, P. ENG.  
SENIOR DESIGNER

DATE 2024-03-28

**CROSS SECTIONS**  
OTHELLO ROAD SITE C  
WASHOUT RECOVERY  
L400 STA. 400+200.000 TO 400+420.000

FILE NUMBER 2121-00865-16	PROJECT NUMBER 14138-0000	REG 1	DRAWING NUMBER R1-1064-1202	REV
------------------------------	------------------------------	----------	--------------------------------	-----

PLOT DATE: 2024/03/27 X:\2121\2121-00865-16 MoTI - Othello Road Site C\10.0 DRAWINGS\10.3 Engineering\OthelloRoad\DrawingProduction\1000\_DesignSections\R1-NNN-1000.dwg

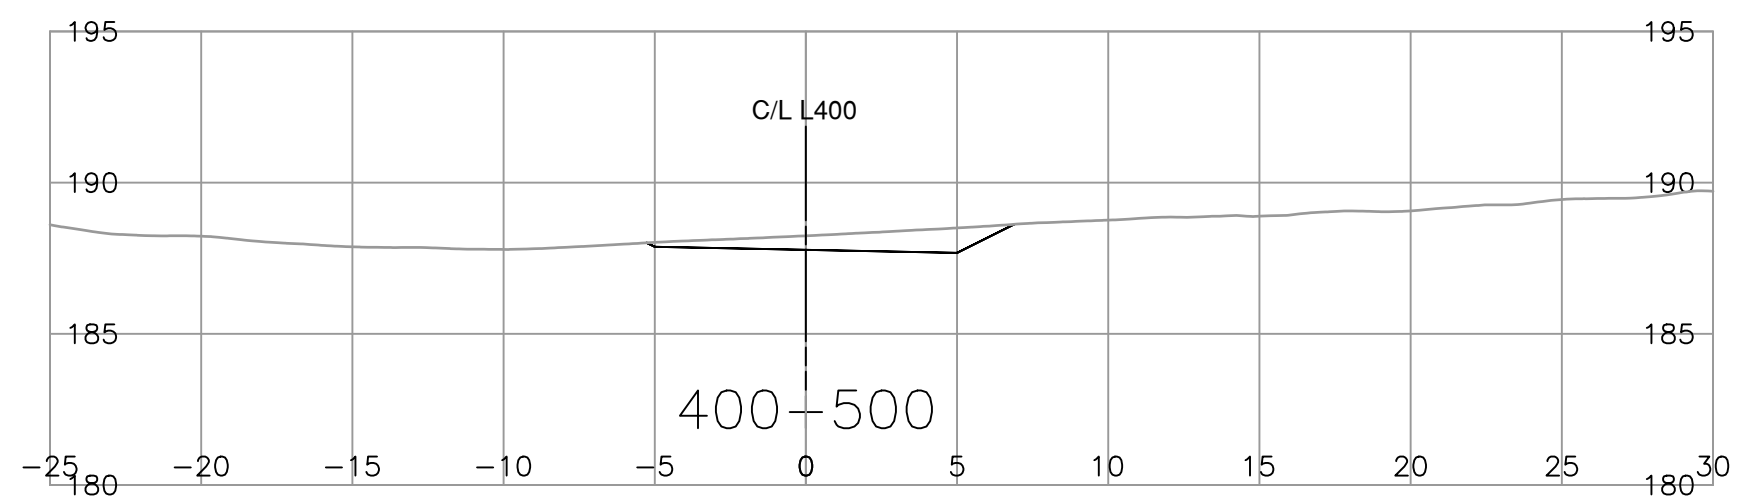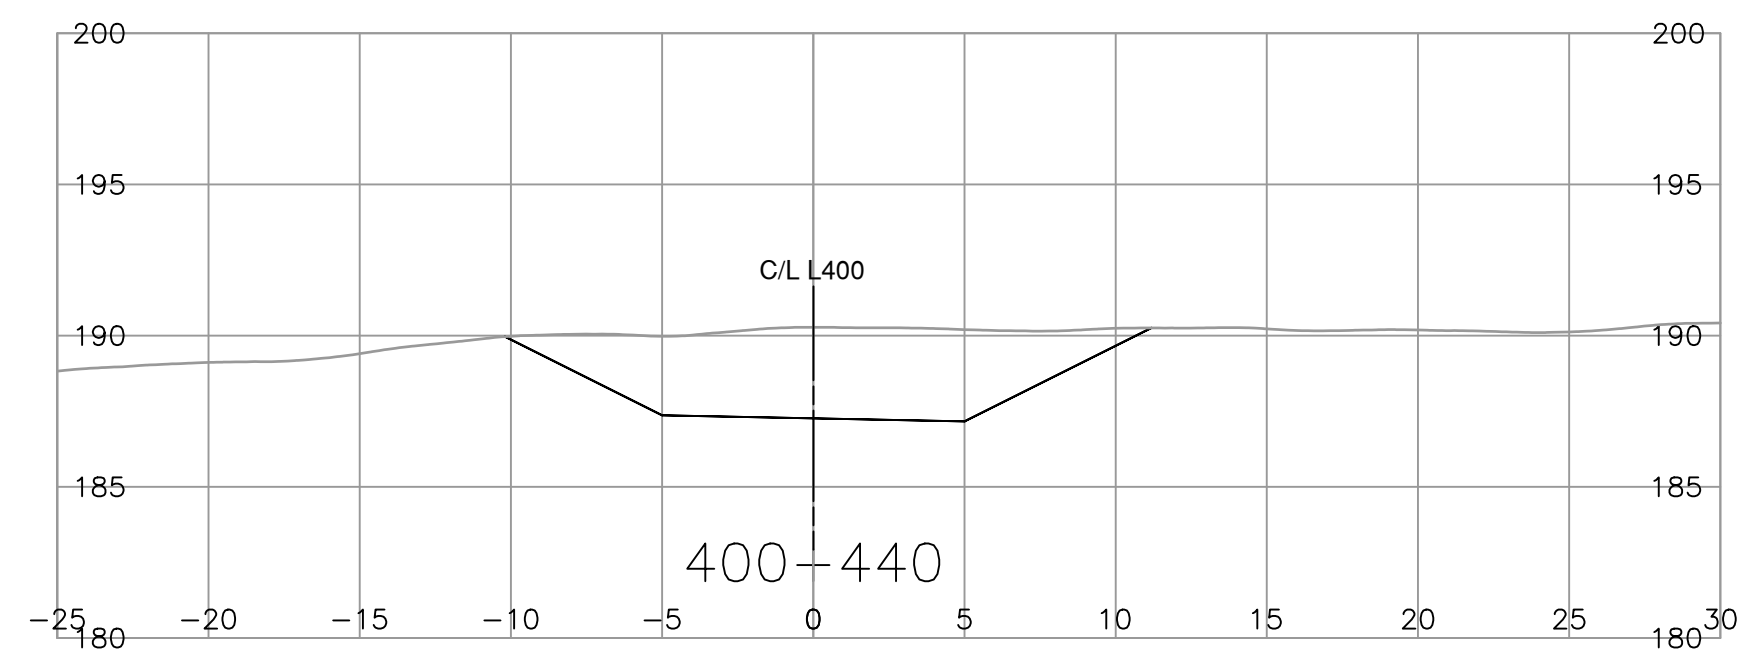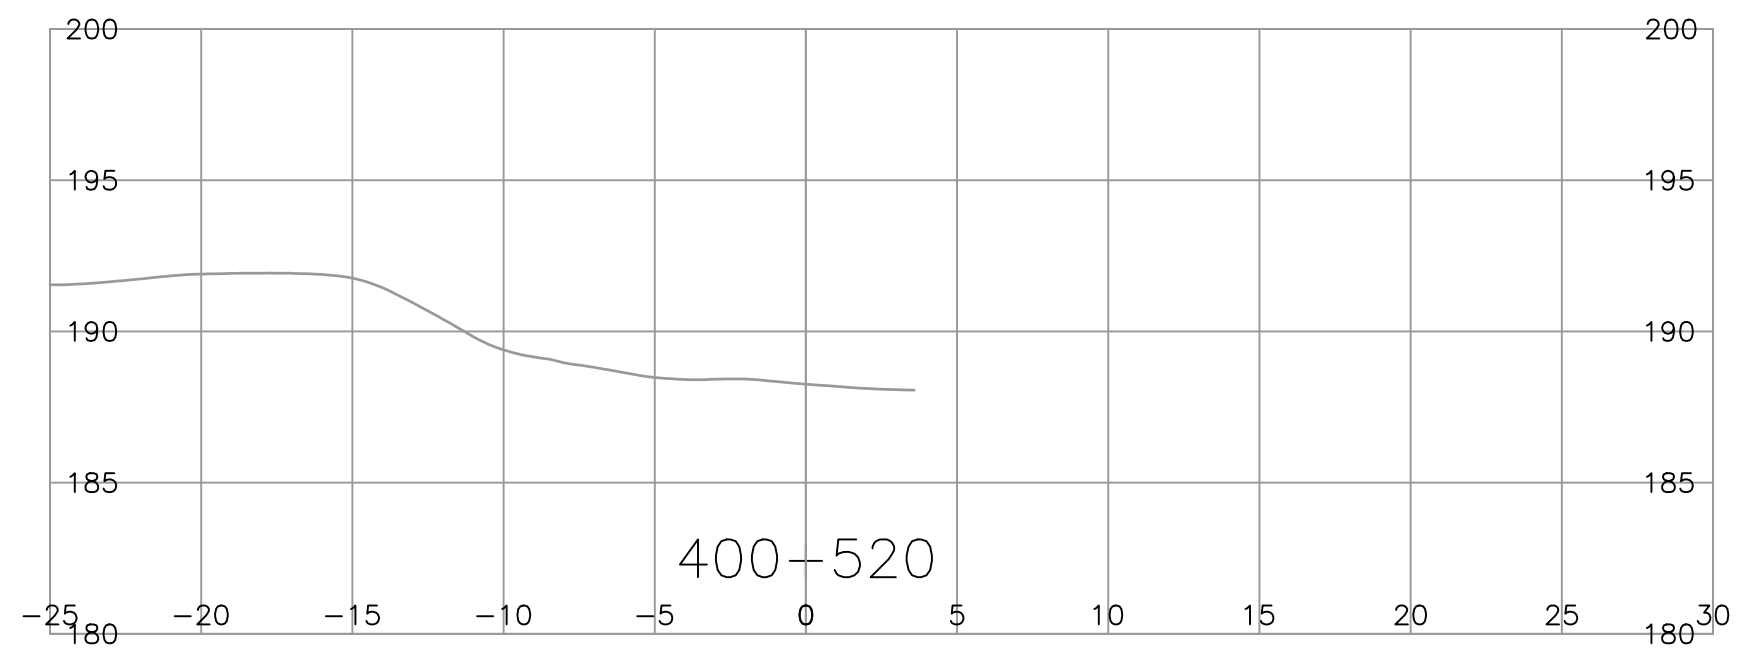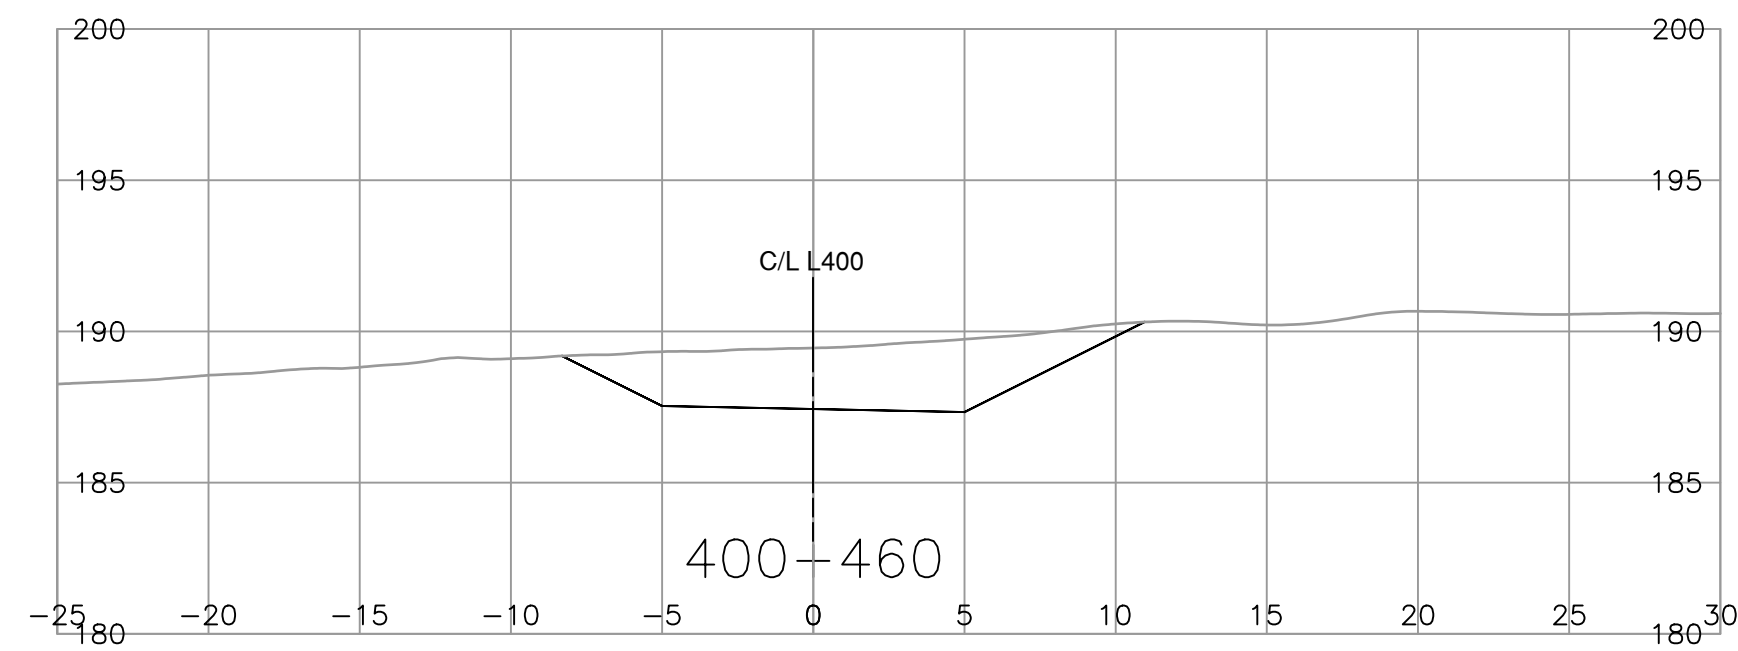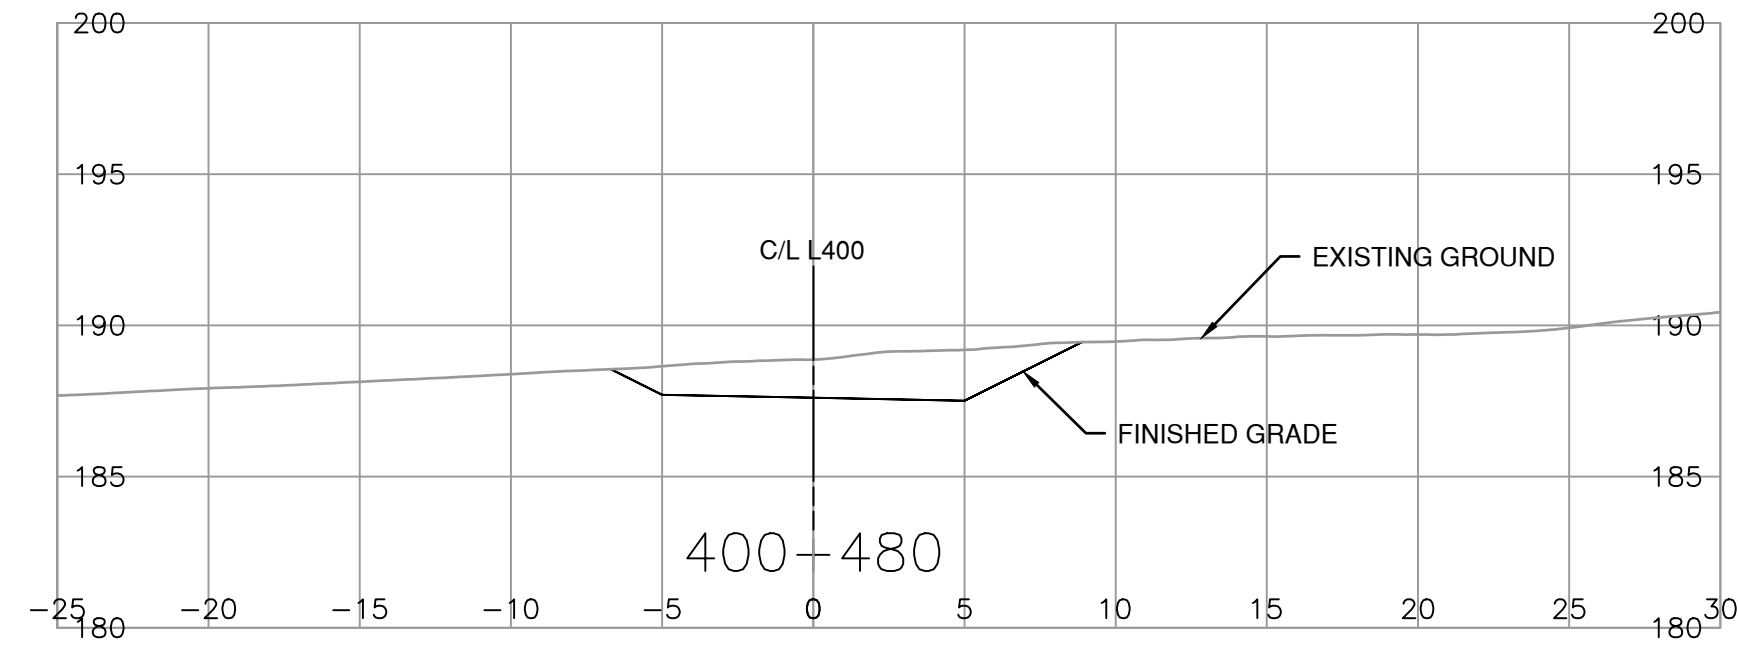

SCALE 0 2 1:250 12m		CAD FILENAME R1-NNN-1000	
		PLOT DATE 3/27/2024	
REV	DATE	REVISIONS	NAME



MINISTRY OF TRANSPORTATION AND INFRASTRUCTURE  
SOUTH COAST REGION  
HIGHWAY ENGINEERING AND GEOMATICS



N. GUARAN, P. ENG.  
SENIOR DESIGNER  
DATE 2024-03-28

DESIGNED J. JAVIER DATE 2024-03-28  
QUALITY CONTROL N. GUARAN DATE 2024-03-28  
QUALITY ASSURANCE R. BEDARD DATE 2024-03-28  
DRAWN K. MADRIGAL DATE 2024-03-28

CROSS SECTIONS

OTHELLO ROAD SITE C  
WASHOUT RECOVERY  
L400 STA. 400+440 TO STA 400+520

FILE NUMBER	PROJECT NUMBER	REG	DRAWING NUMBER	REV
2121-00865-16	14138-0000	1	R1-1064-1203	