



PLAN - STAGE 1
SCALE 1:400

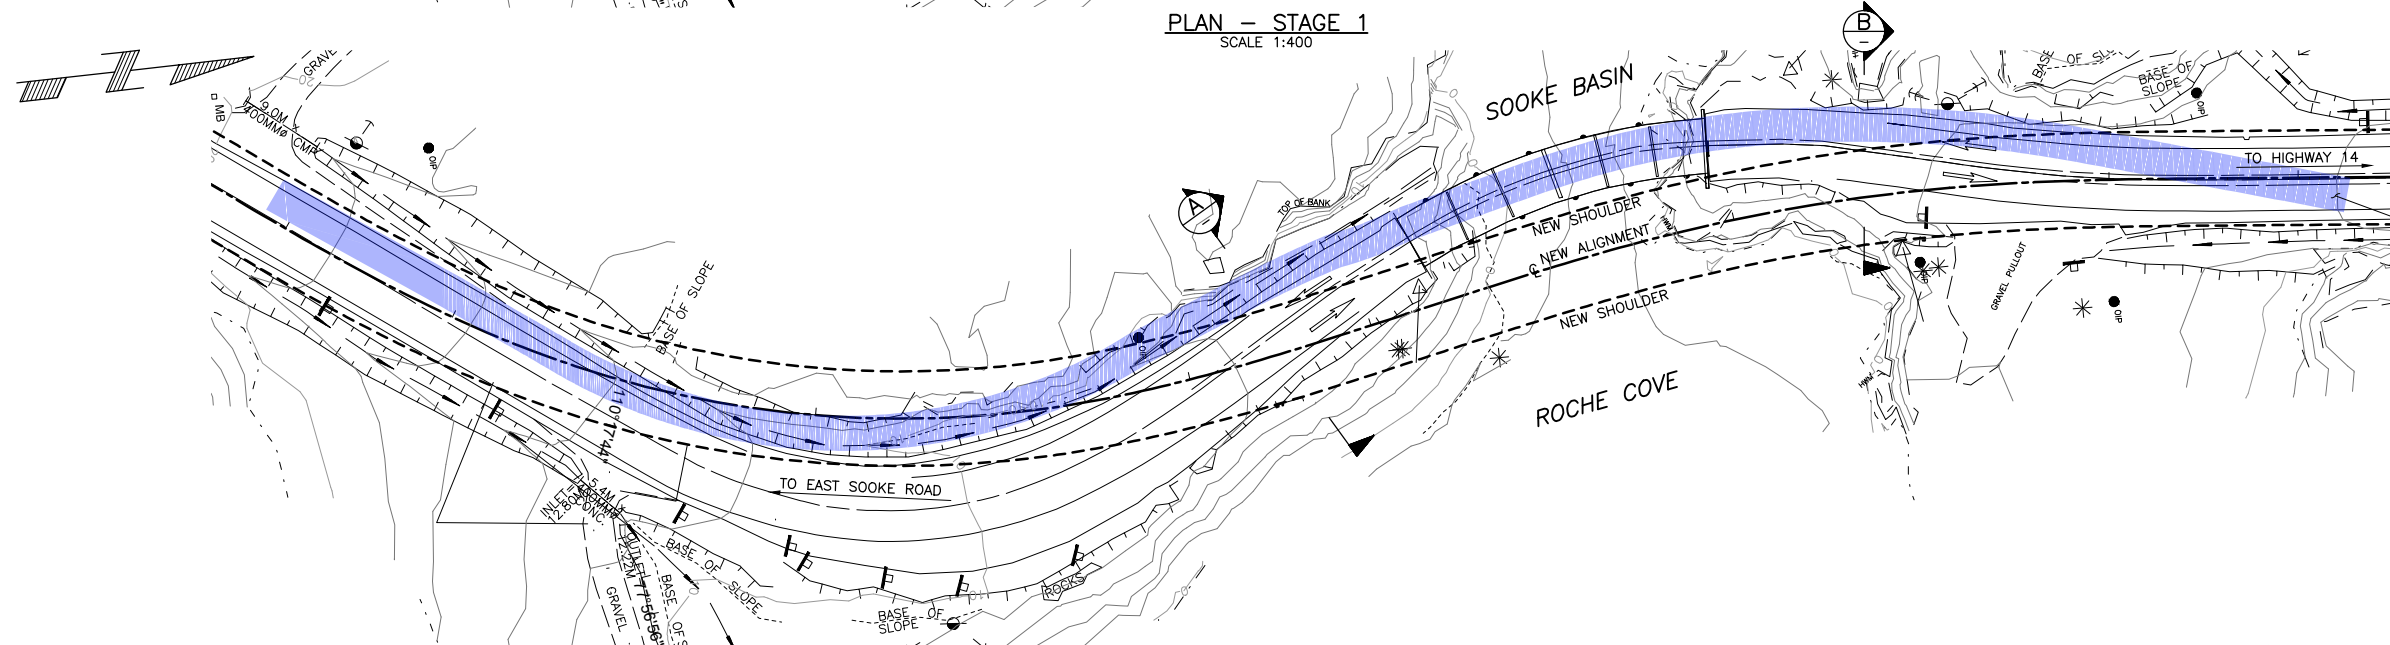


PLAN - STAGE 2
SCALE 1:400

LEGEND


Green	STAGE 1
Blue	STAGE 2
Yellow	STAGE 3
Red	STAGE 4
Orange	STAGE 5
Purple	STAGE 6

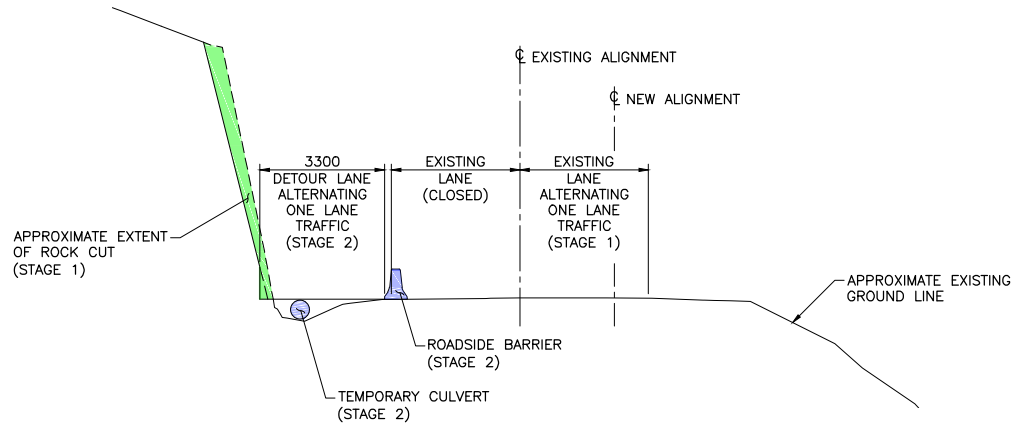

SECTION A
SCALE 1:100

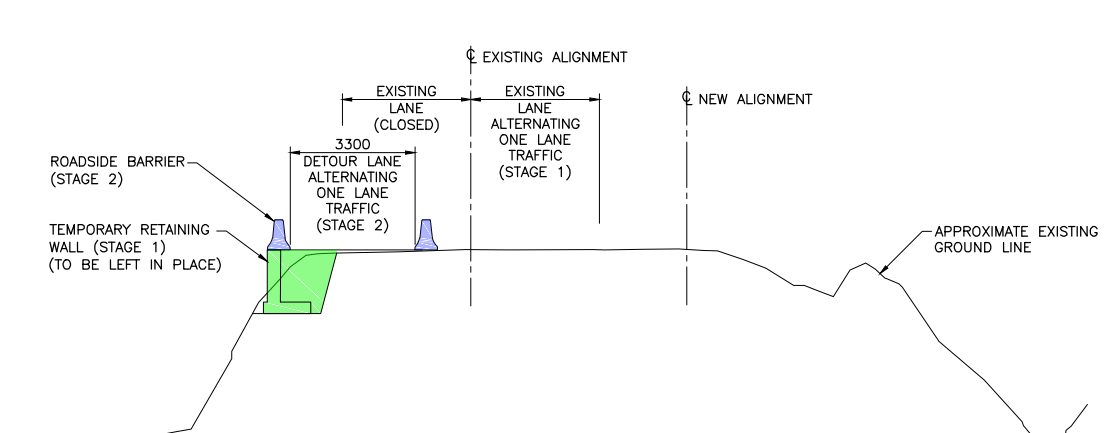


SECTION B
SCALE 1:100



Rev	Date	Description	Init

REVISIONS




Ministry of Transportation & Infrastructure
South Coast Region

VANCOUVER ISLAND DISTRICT
GILLESPIE ROAD


ROCHE COVE BRIDGE No. 00771
OPTIONAL STAGING PLAN - SHEET 1

PREPARED UNDER THE DIRECTION OF		DESIGNED	DATE
ENGINEER OF RECORD		CHECKED	DATE
DATE		DRAWN	DATE
FILE No.		REG.	NEGATIVE No.
PROJECT No.		DRAWING No.	
16407-2018		1	00771-100

CANCEL PRINTS BEARING PREVIOUS LETTER

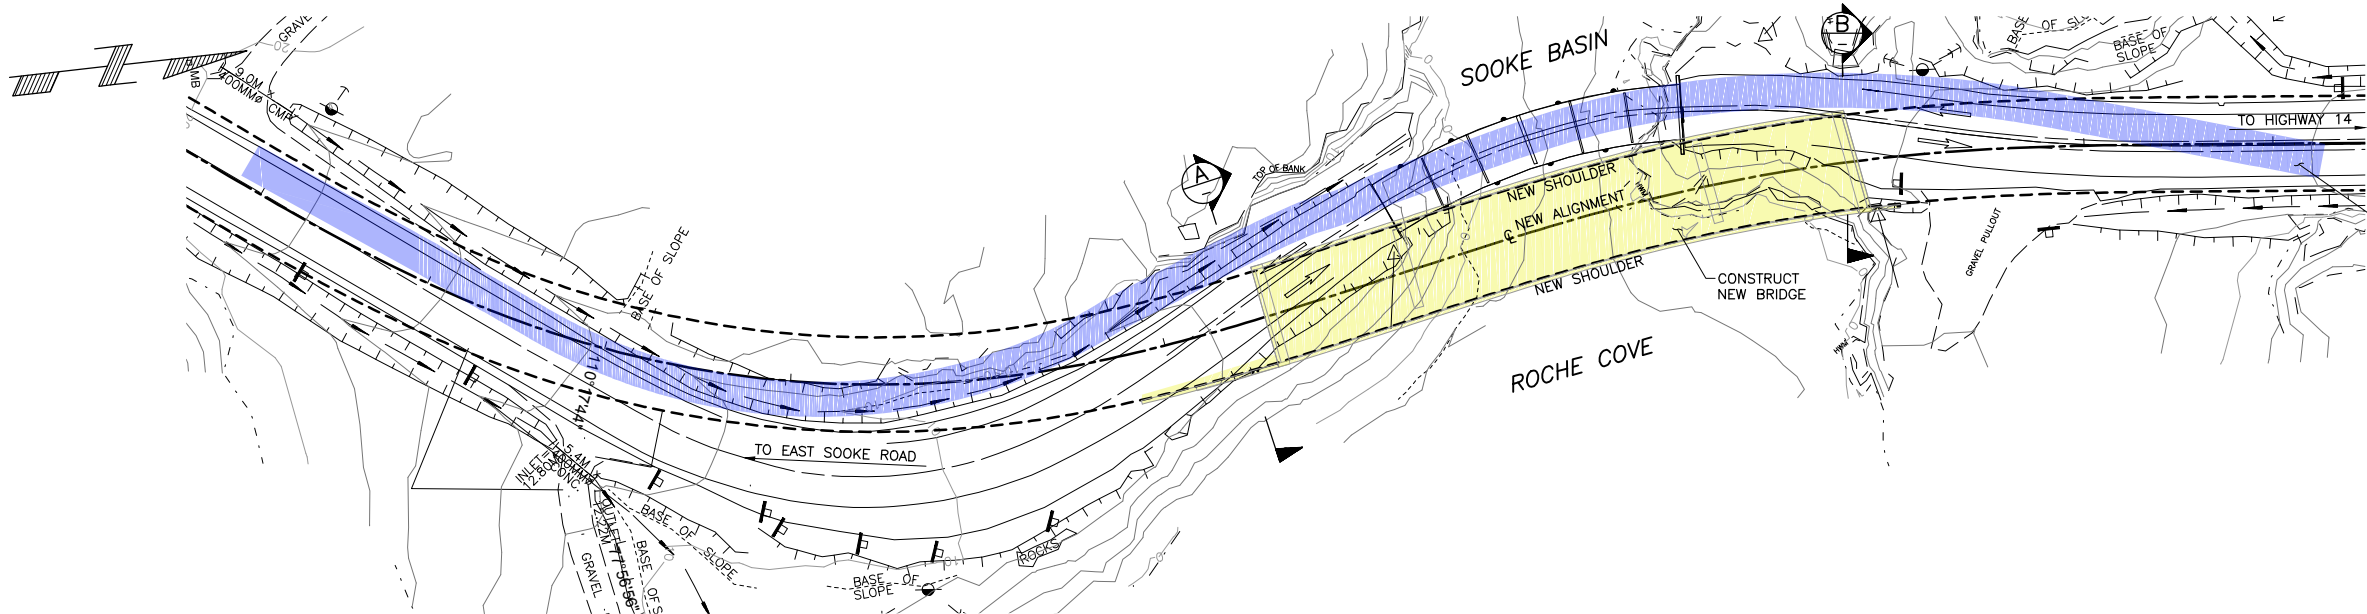


PLAN - STAGE 3
SCALE 1:400

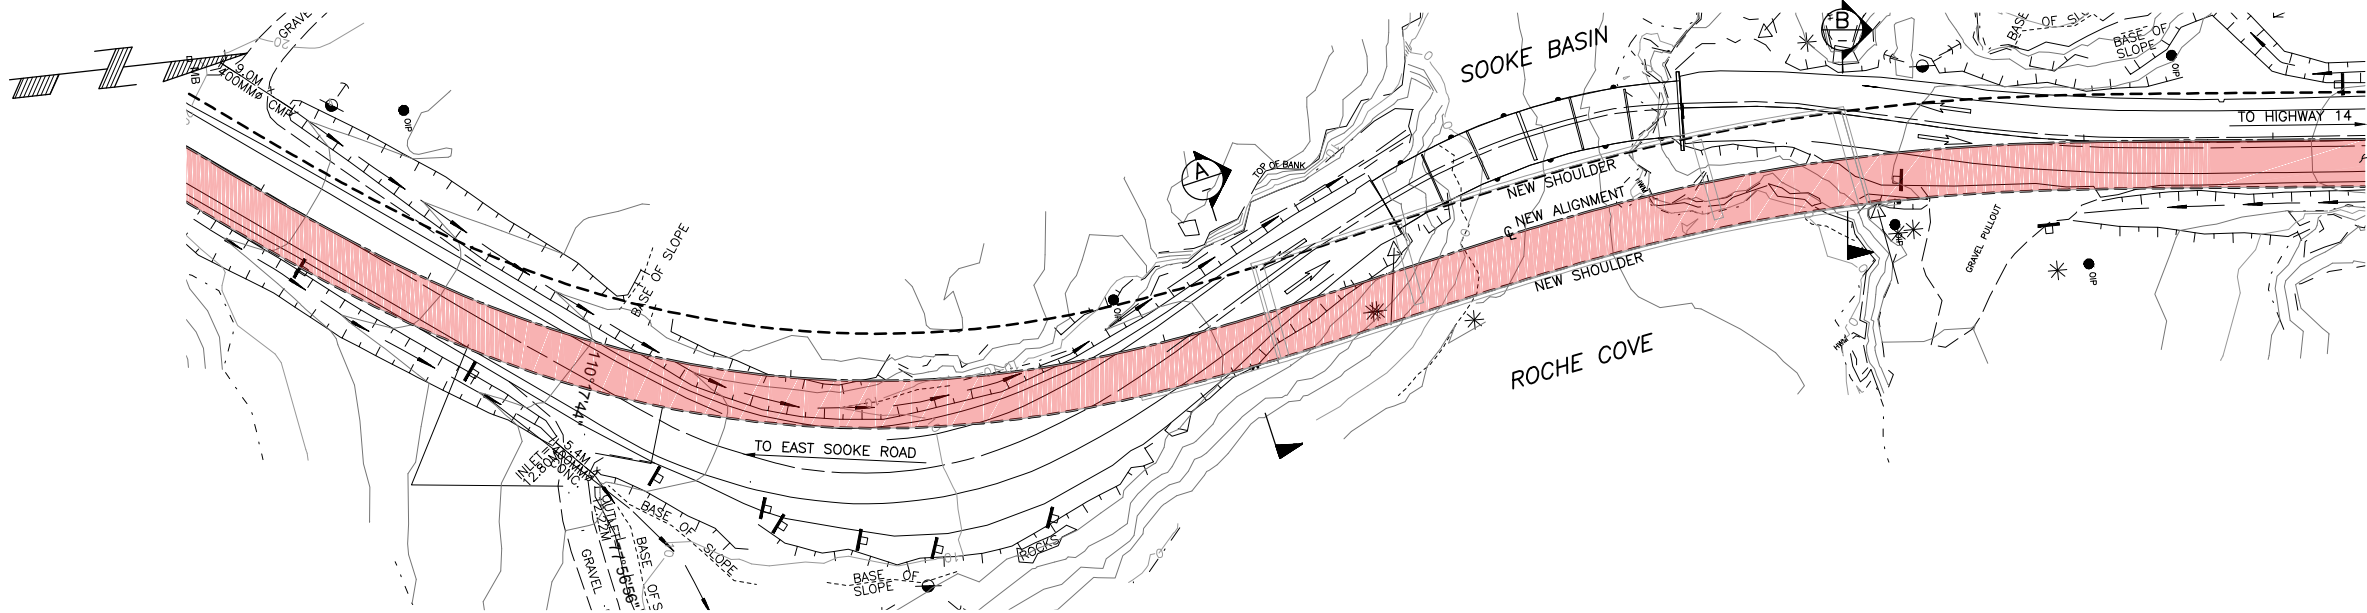


PLAN - STAGE 4
SCALE 1:400

LEGEND

STAGE 1	Green
STAGE 2	Blue
STAGE 3	Yellow
STAGE 4	Red
STAGE 5	Orange
STAGE 6	Purple

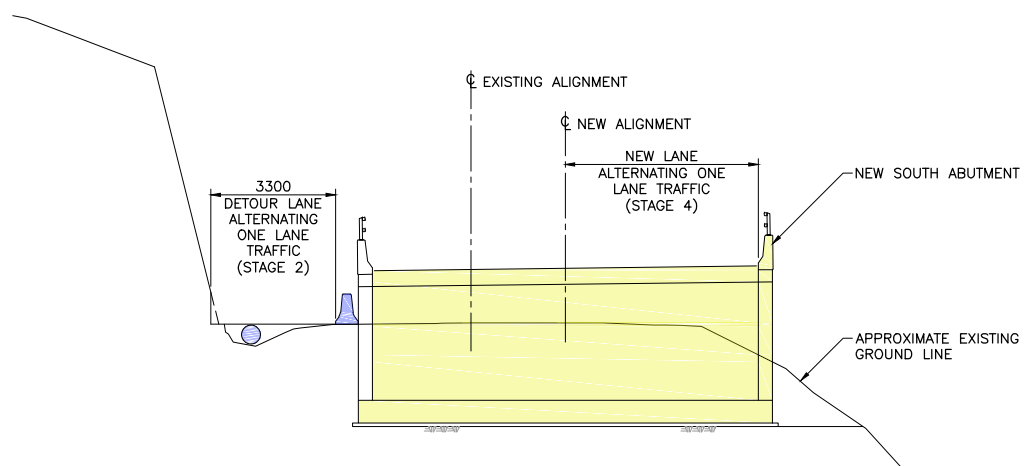

SECTION A
SCALE 1:100

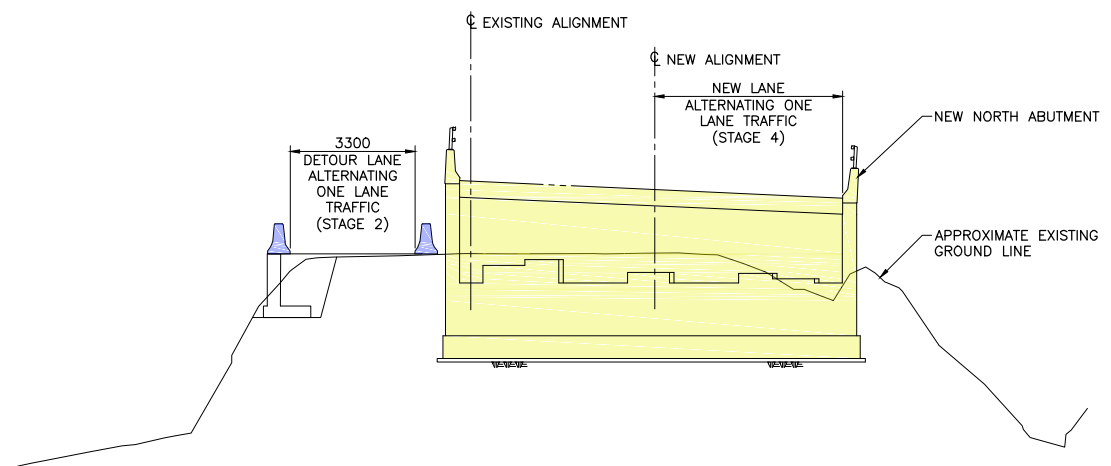

SECTION B
SCALE 1:100

Klohn Crippen Berger

Rev	Date	Description	Init

REVISIONS


Ministry of Transportation
& Infrastructure
South Coast Region

VANCOUVER ISLAND DISTRICT
GILLESPIE ROAD
ROCHE COVE BRIDGE No. 00771
OPTIONAL STAGING PLAN - SHEET 2


PREPARED UNDER THE DIRECTION OF		DESIGNED	DATE
ENGINEER OF RECORD		CHECKED	DATE
DATE		DRAWN	DATE
		SCALE	AS NOTED
		NEGATIVE No.	

FILE No.	PROJECT No.	REG.	DRAWING No.
	16407-2018	1	00771-101

H-308-11-03-07
CANCEL PRINTS BEARING PREVIOUS LETTER

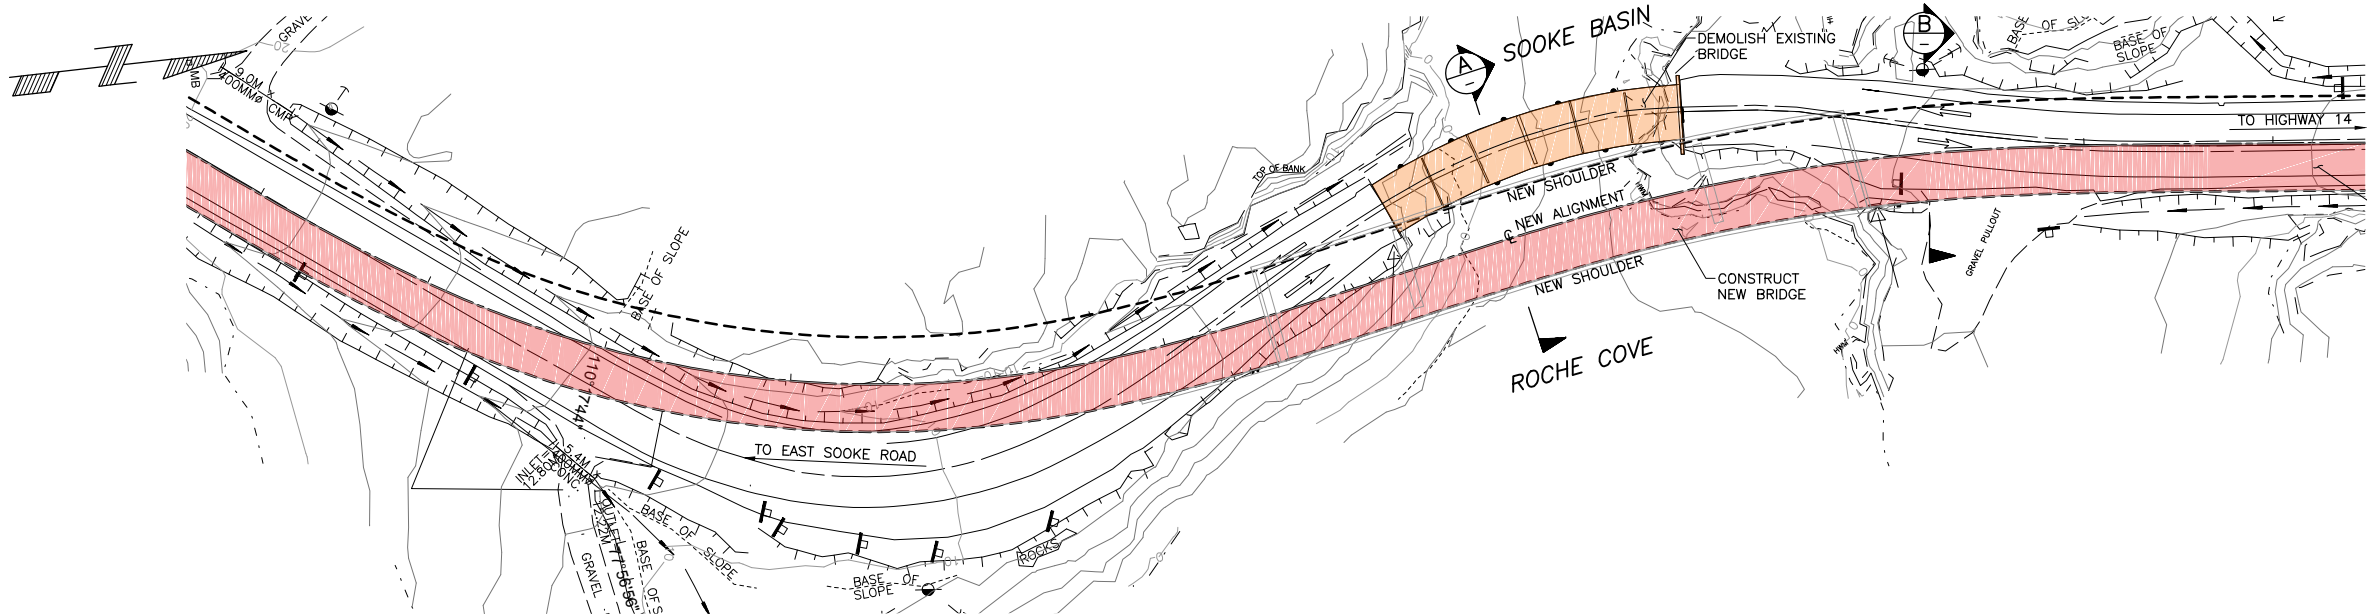


PLAN - STAGE 5
SCALE 1:400

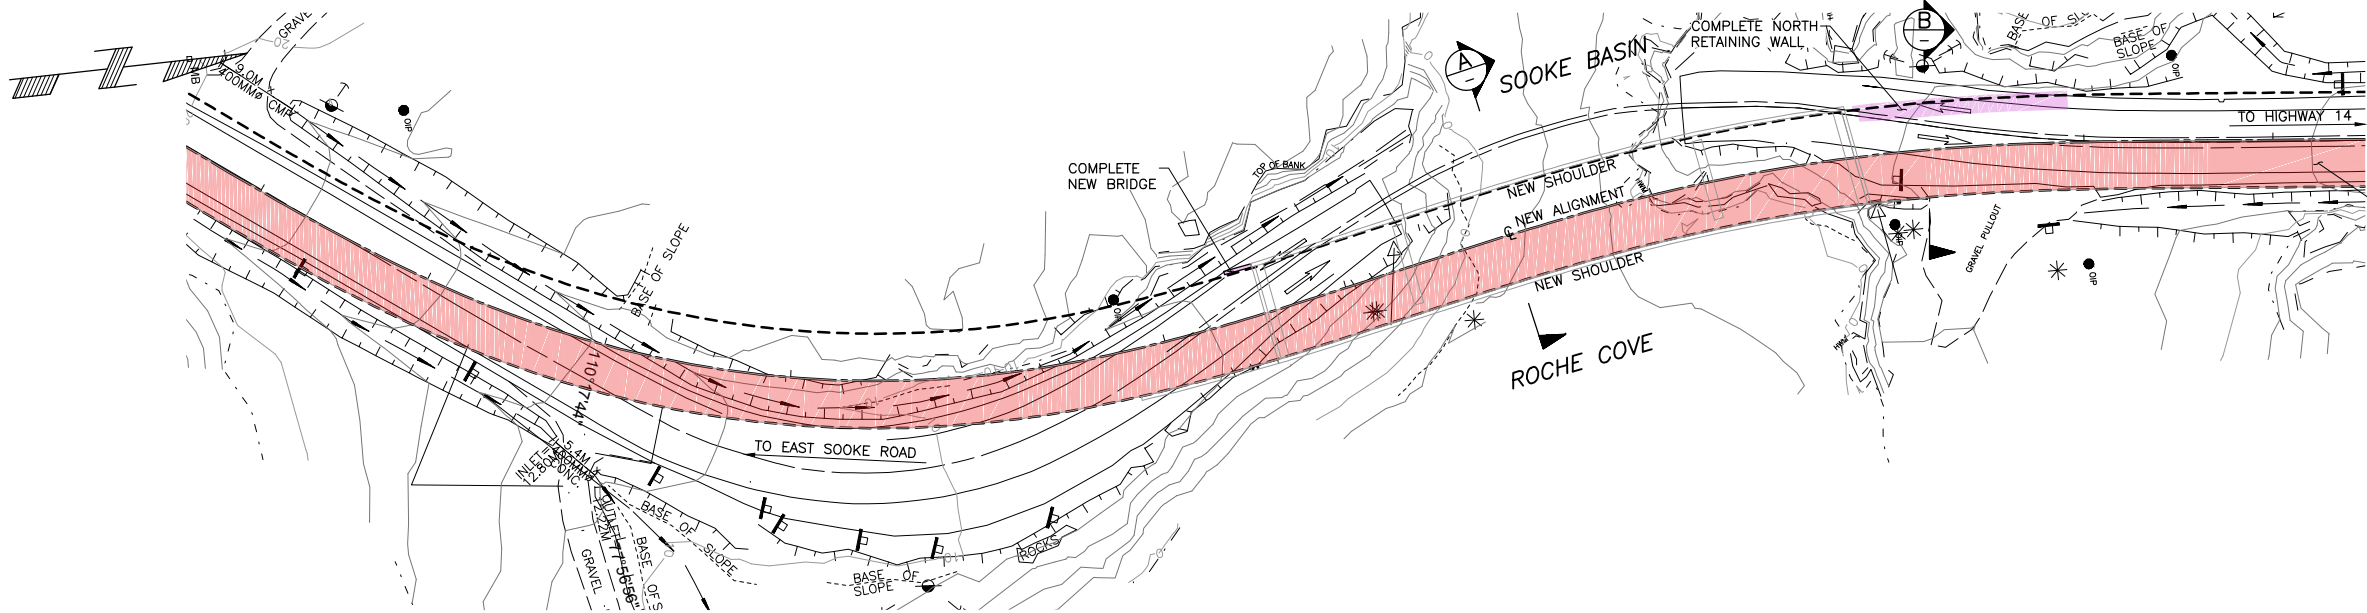


PLAN - STAGE 6
SCALE 1:400

- LEGEND**
- STAGE 1
 - STAGE 2
 - STAGE 3
 - STAGE 4
 - STAGE 5
 - STAGE 6

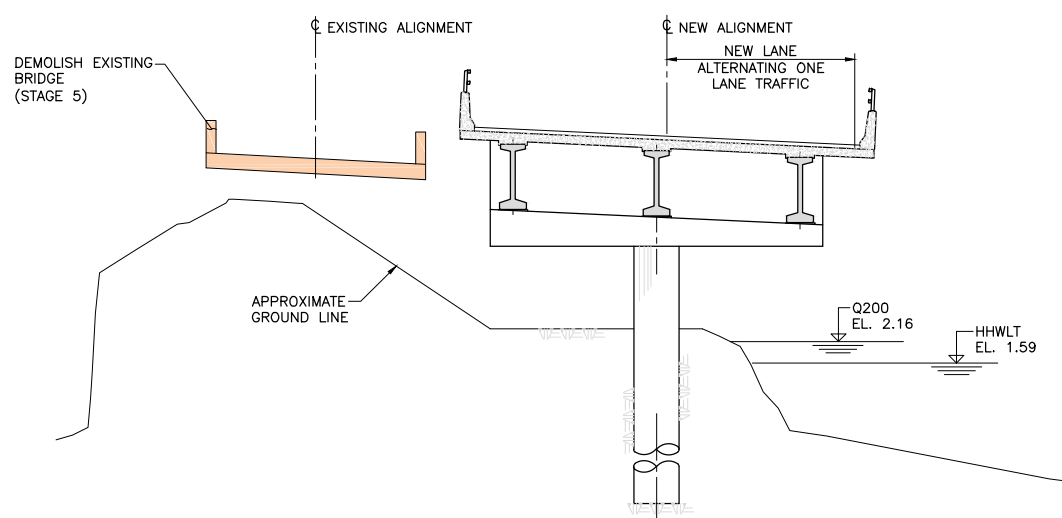

SECTION A
SCALE 1:100

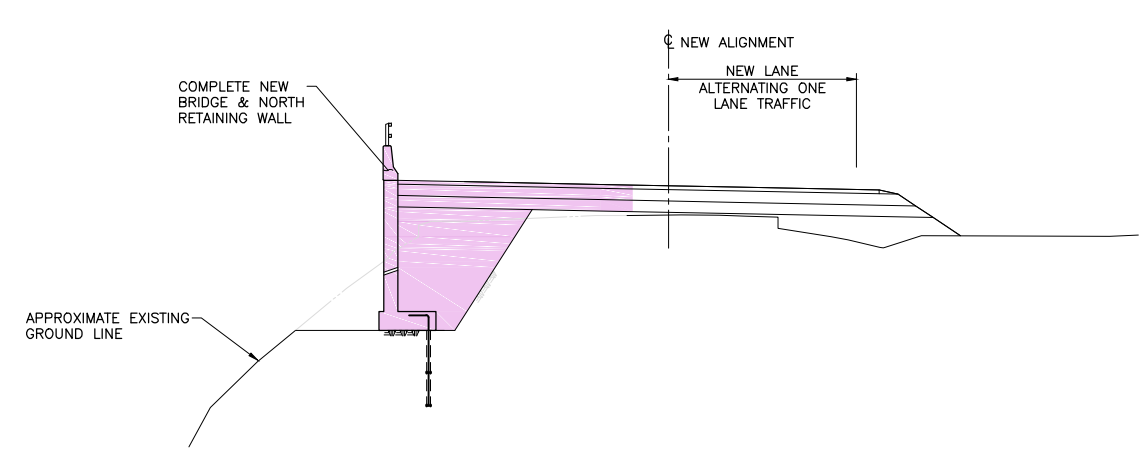

SECTION B
SCALE 1:100

Klohn Crippen Berger

Rev	Date	Description	Init

REVISIONS

BRITISH COLUMBIA

Ministry of Transportation & Infrastructure
South Coast Region

VANCOUVER ISLAND DISTRICT
GILLESPIE ROAD

**ROCHE COVE BRIDGE No. 00771
OPTIONAL STAGING PLAN - SHEET 3**

PREPARED UNDER THE DIRECTION OF		DESIGNED _____ DATE _____	
ENGINEER OF RECORD _____		CHECKED _____ DATE _____	
DATE _____		DRAWN _____ DATE _____	
FILE No. _____	PROJECT No. _____	REG. No. _____	DRAWING No. _____
	16407-2018	1	00771-102

SCALE AS NOTED
NEGATIVE No. _____

CANCEL PRINTS BEARING PREVIOUS LETTER

H-308-11-03-07