




L10
Horizontal Scale - 1:250
Vertical Scale - 1:250
Station: 10+20.000

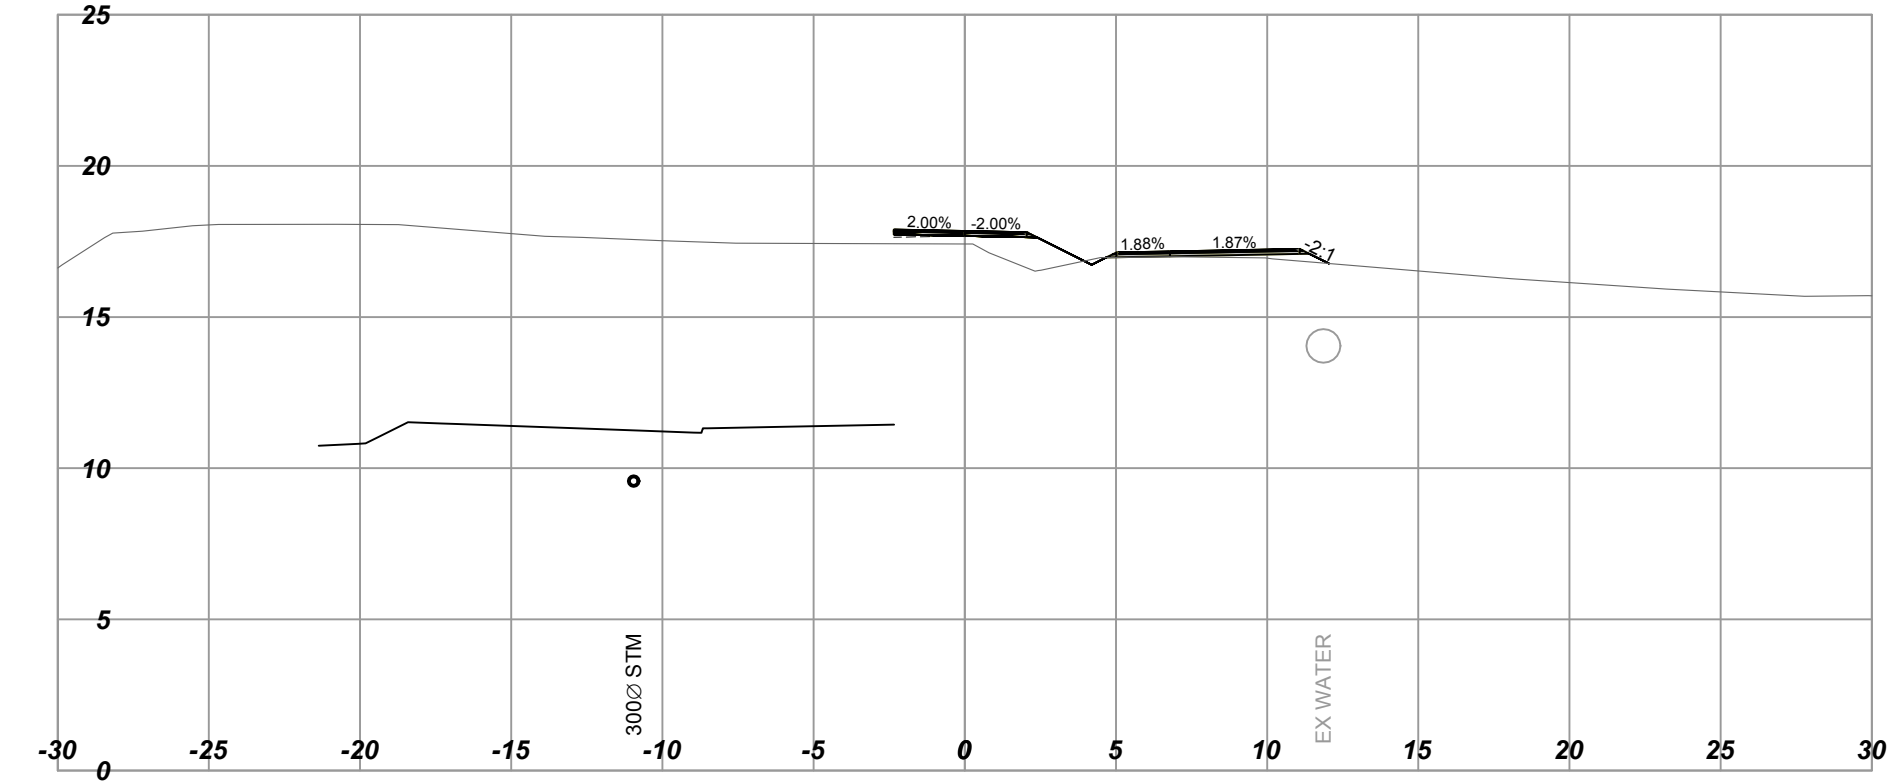


L10
Horizontal Scale - 1:250
Vertical Scale - 1:250
Station: 10+50.000

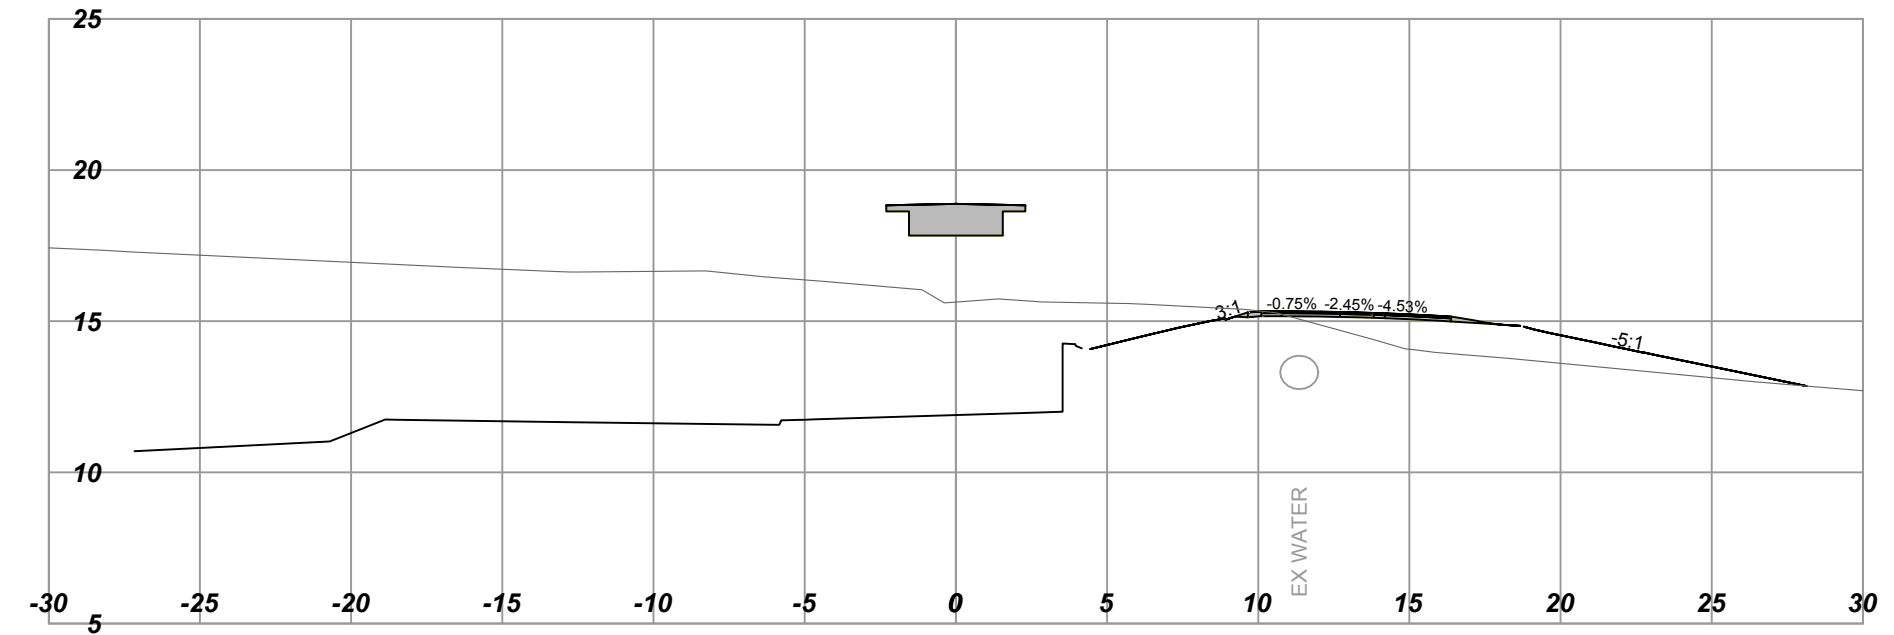


L10
Horizontal Scale - 1:250
Vertical Scale - 1:250
Station: 10+10.000

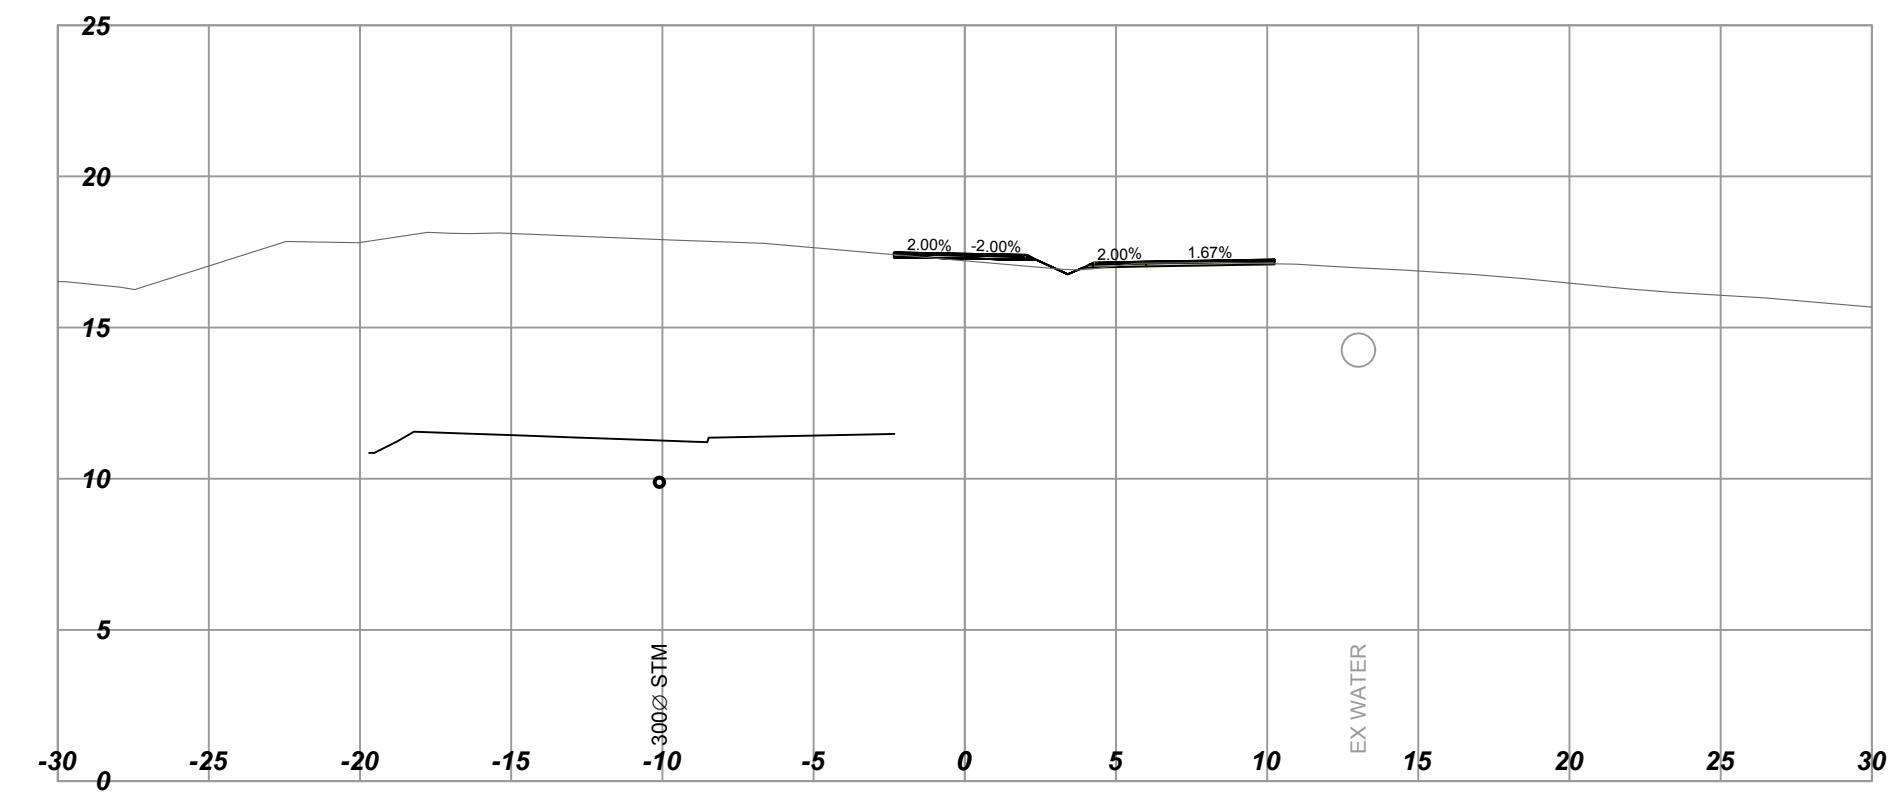


L10
Horizontal Scale - 1:250
Vertical Scale - 1:250
Station: 10+40.000

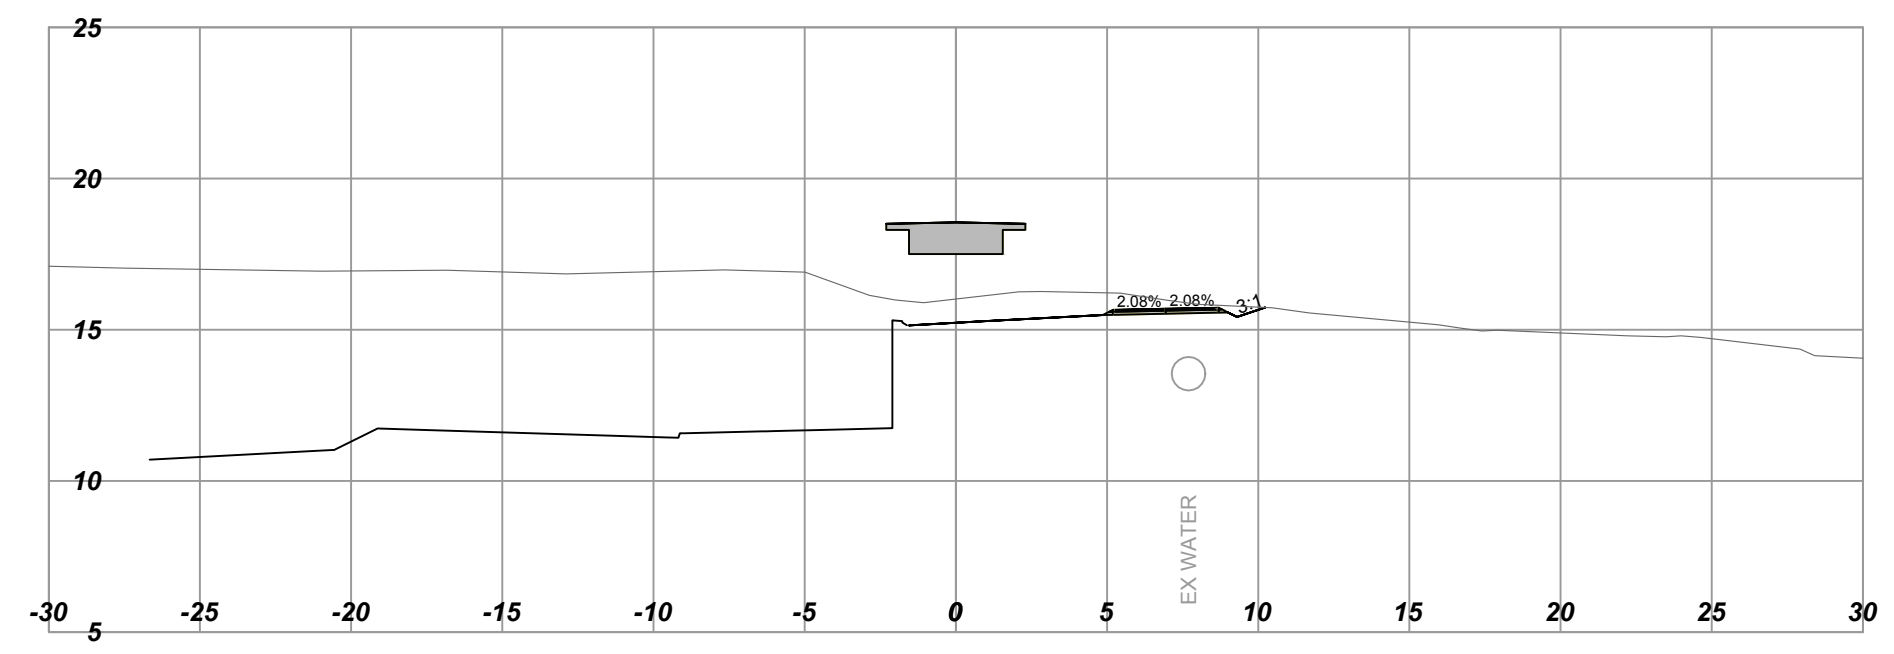


L10
Horizontal Scale - 1:250
Vertical Scale - 1:250
Station: 10+00.000

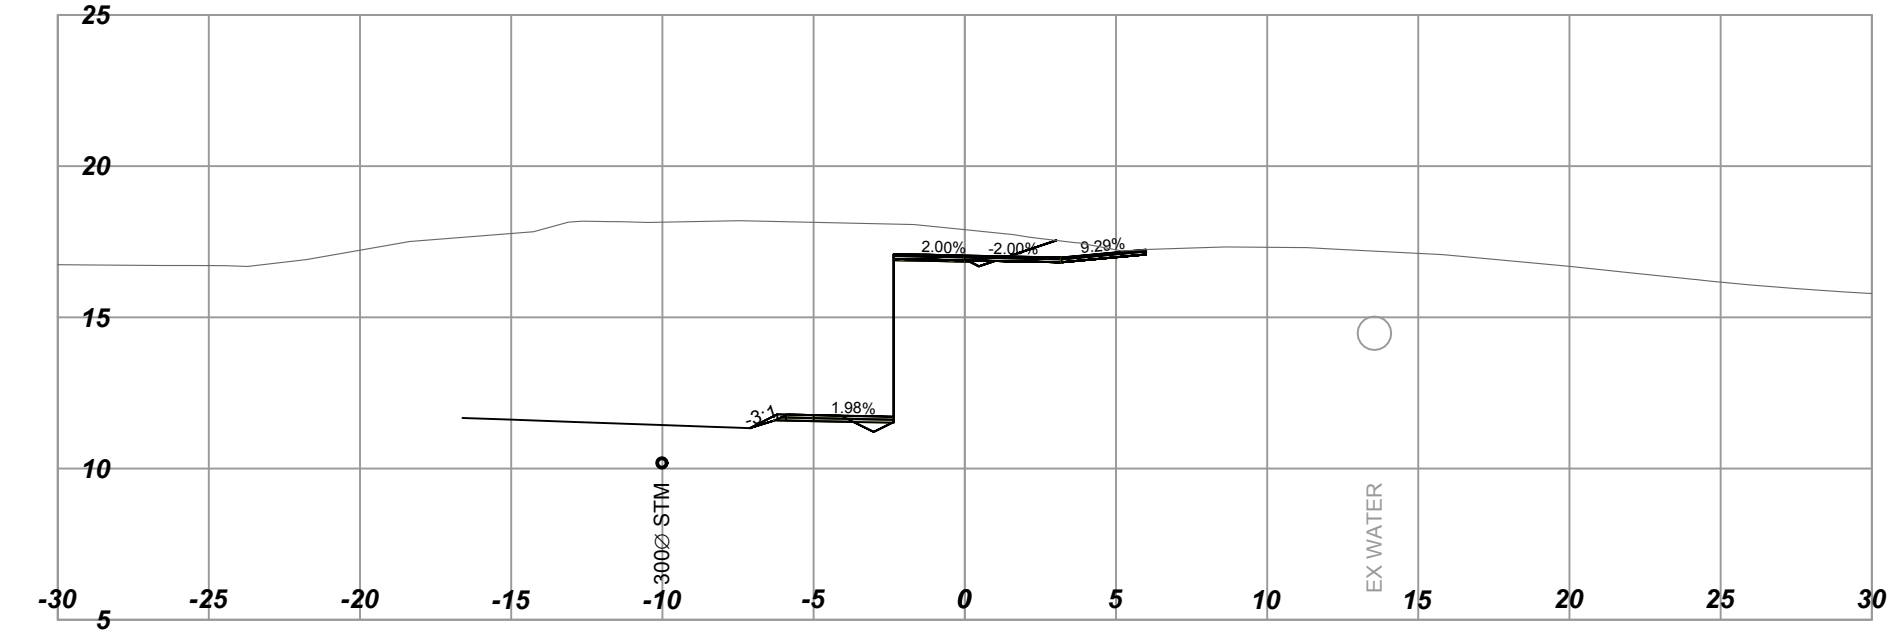

L10
Horizontal Scale - 1:250
Vertical Scale - 1:250
Station: 10+30.000

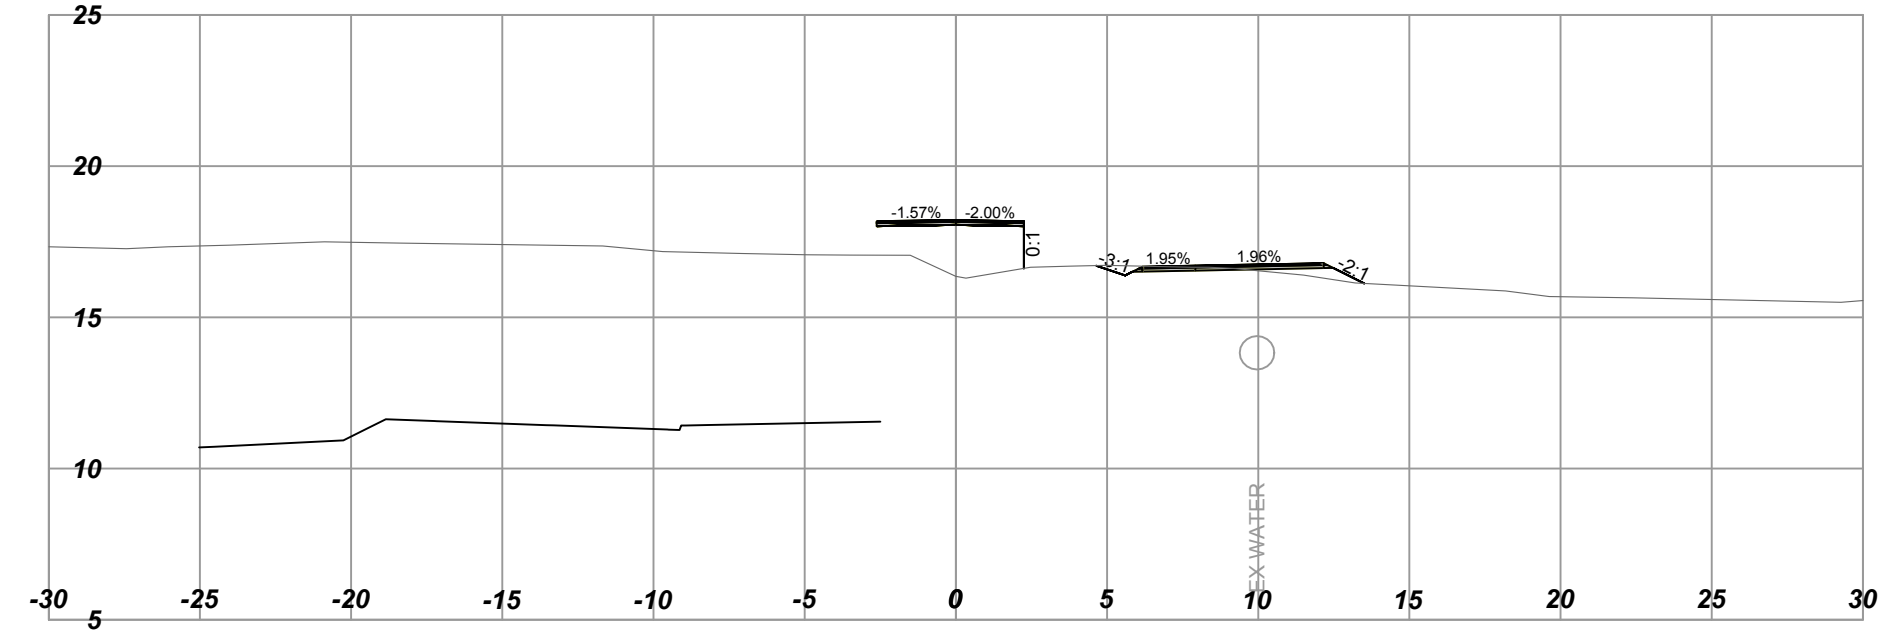

SCALE		0 2 1:250 12m	CAD FILENAME	1961034802_Contract 2 L10 XSEC.dwg	DATE	2016-09-12
REV	DATE	REVISIONS		SIGNATURE		



BRITISH COLUMBIA
 MINISTRY OF TRANSPORTATION AND INFRASTRUCTURE
 HIGHWAY ENGINEERING
 SOUTH COAST BRANCH

DESIGNED: R. MOOTGOOSAMY DATE: 2017-02-08
 QUALITY CONTROL: J. BORCH DATE: 2017-02-15
 QUALITY ASSURANCE: G. SMITH DATE: 2017-02-17
 DRAWN: B. THOMAS DATE: 2017-02-13


TIM BLACKBURN, P.Eng
 SENIOR DESIGNER
 DATE: 2017-02-20

CROSS SECTIONS			
HIGHWAY 1 - ADMIRALS / MCKENZIE INTERCHANGE			
L10 - PEDESTRIAN OVERPASS			
STA. 10+20 TO STA. 10+50			
FILE NUMBER	PROJECT NUMBER	REG	DRAWING NUMBER
1961.0348.02	16606-0002	R1	L10-XS-01


L10
Horizontal Scale - 1:250
Vertical Scale - 1:250
Station: 10+80.000

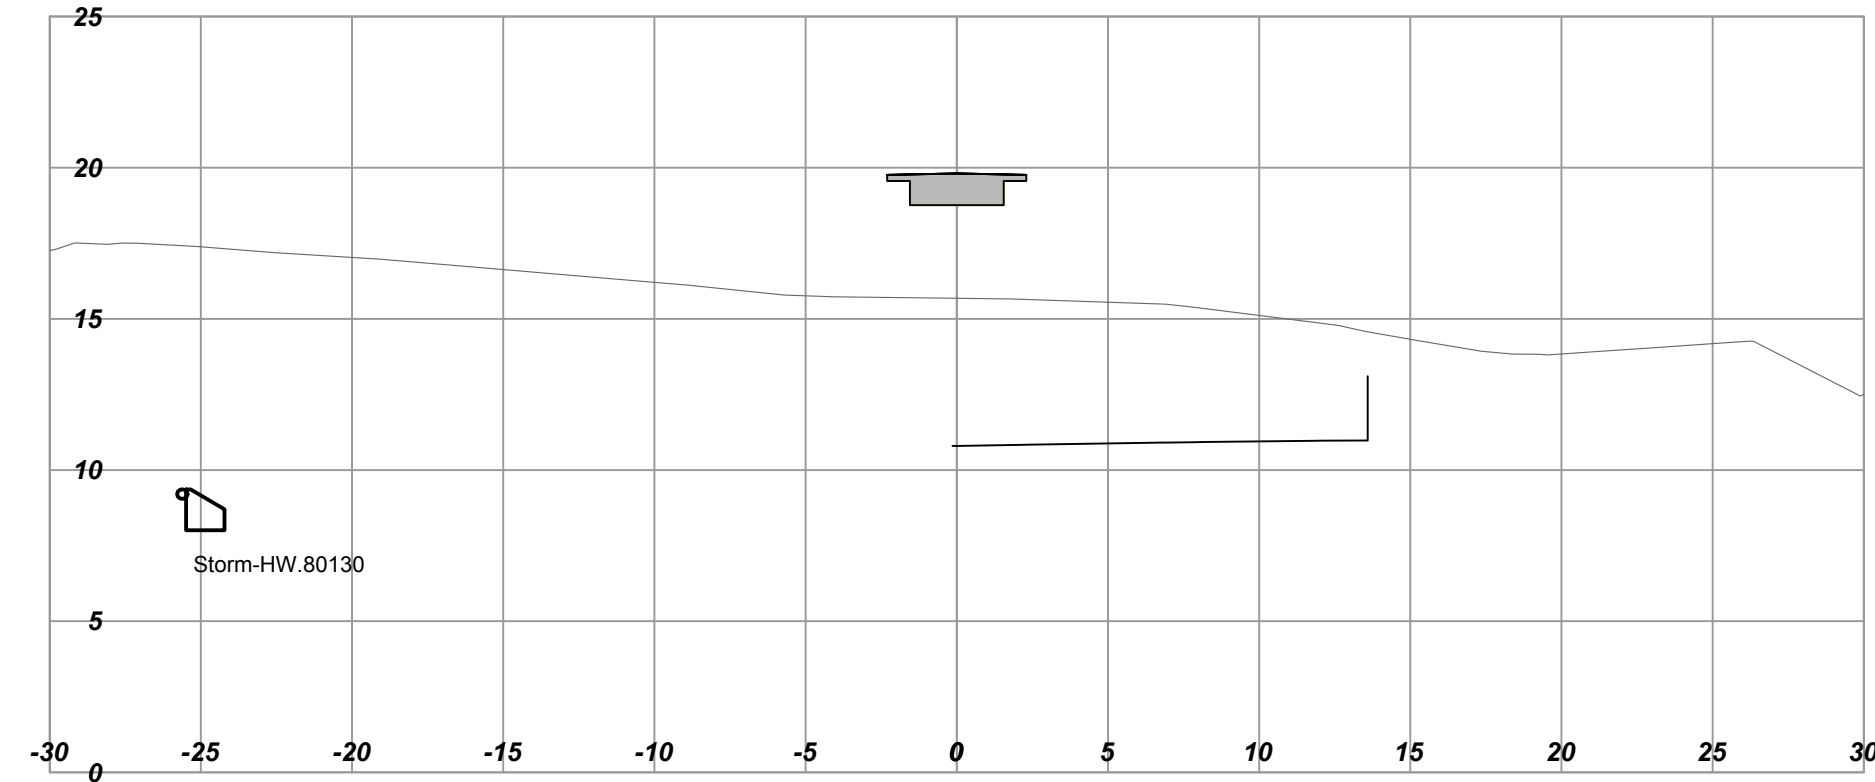


L10
Horizontal Scale - 1:250
Vertical Scale - 1:250
Station: 11+10.000

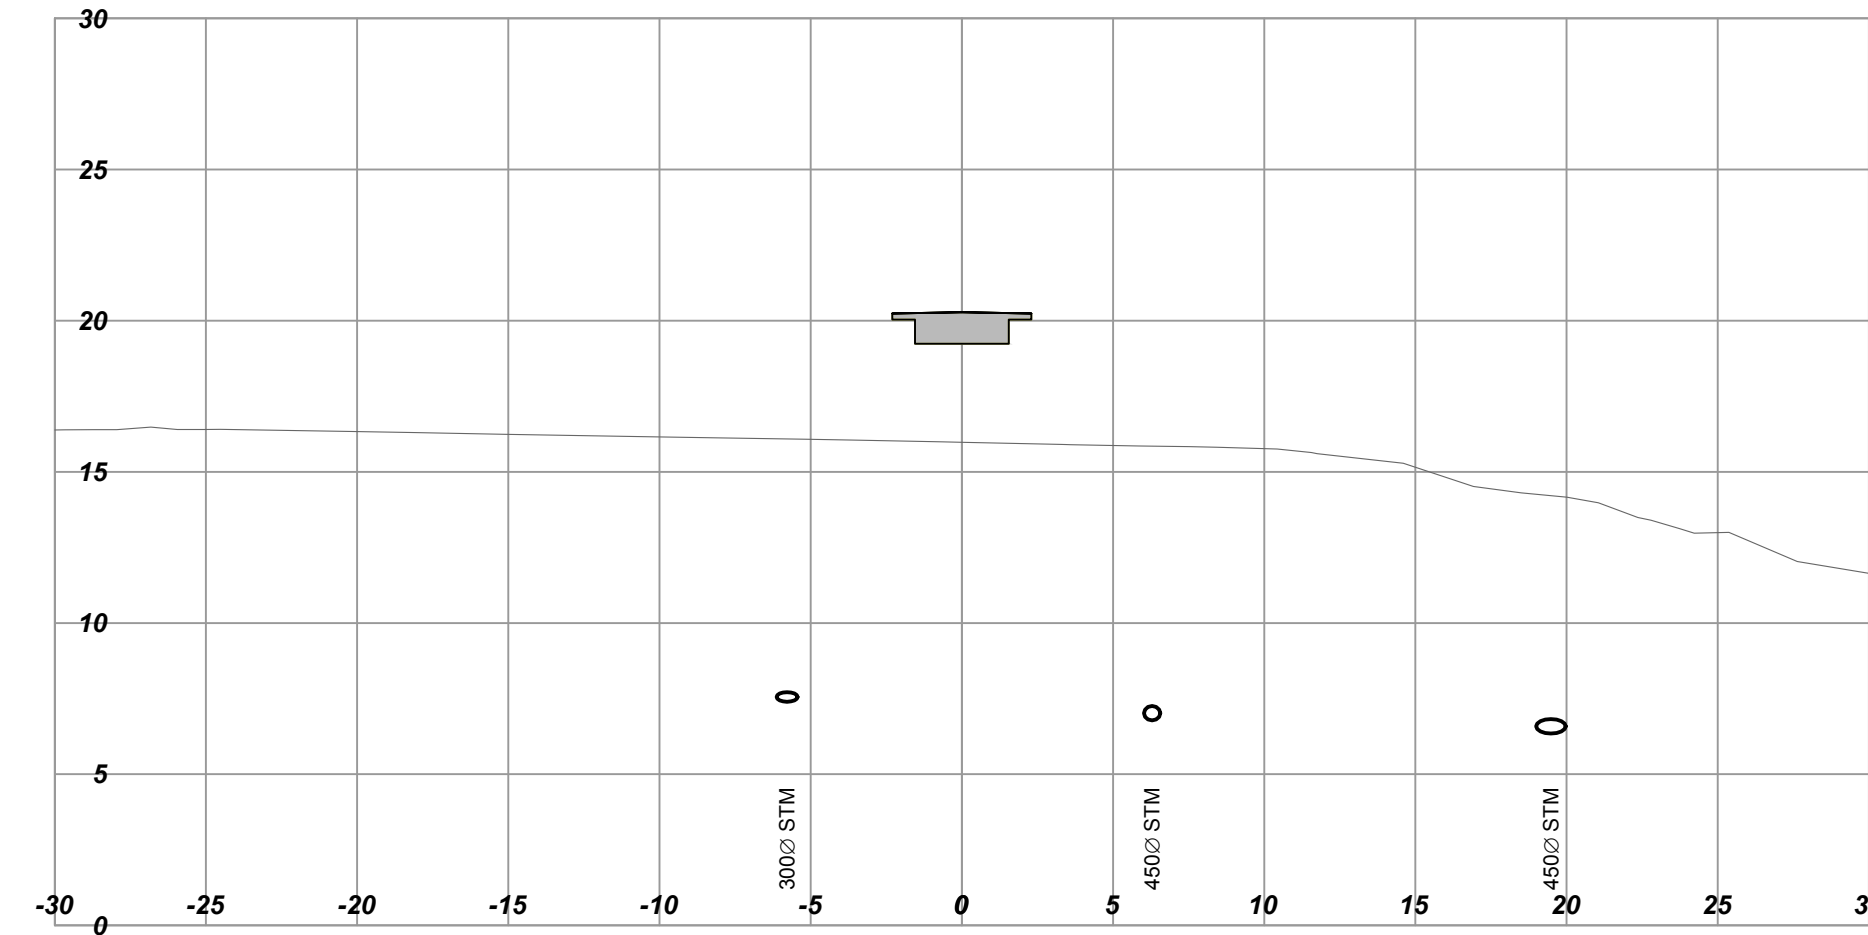


L10
Horizontal Scale - 1:250
Vertical Scale - 1:250
Station: 10+70.000

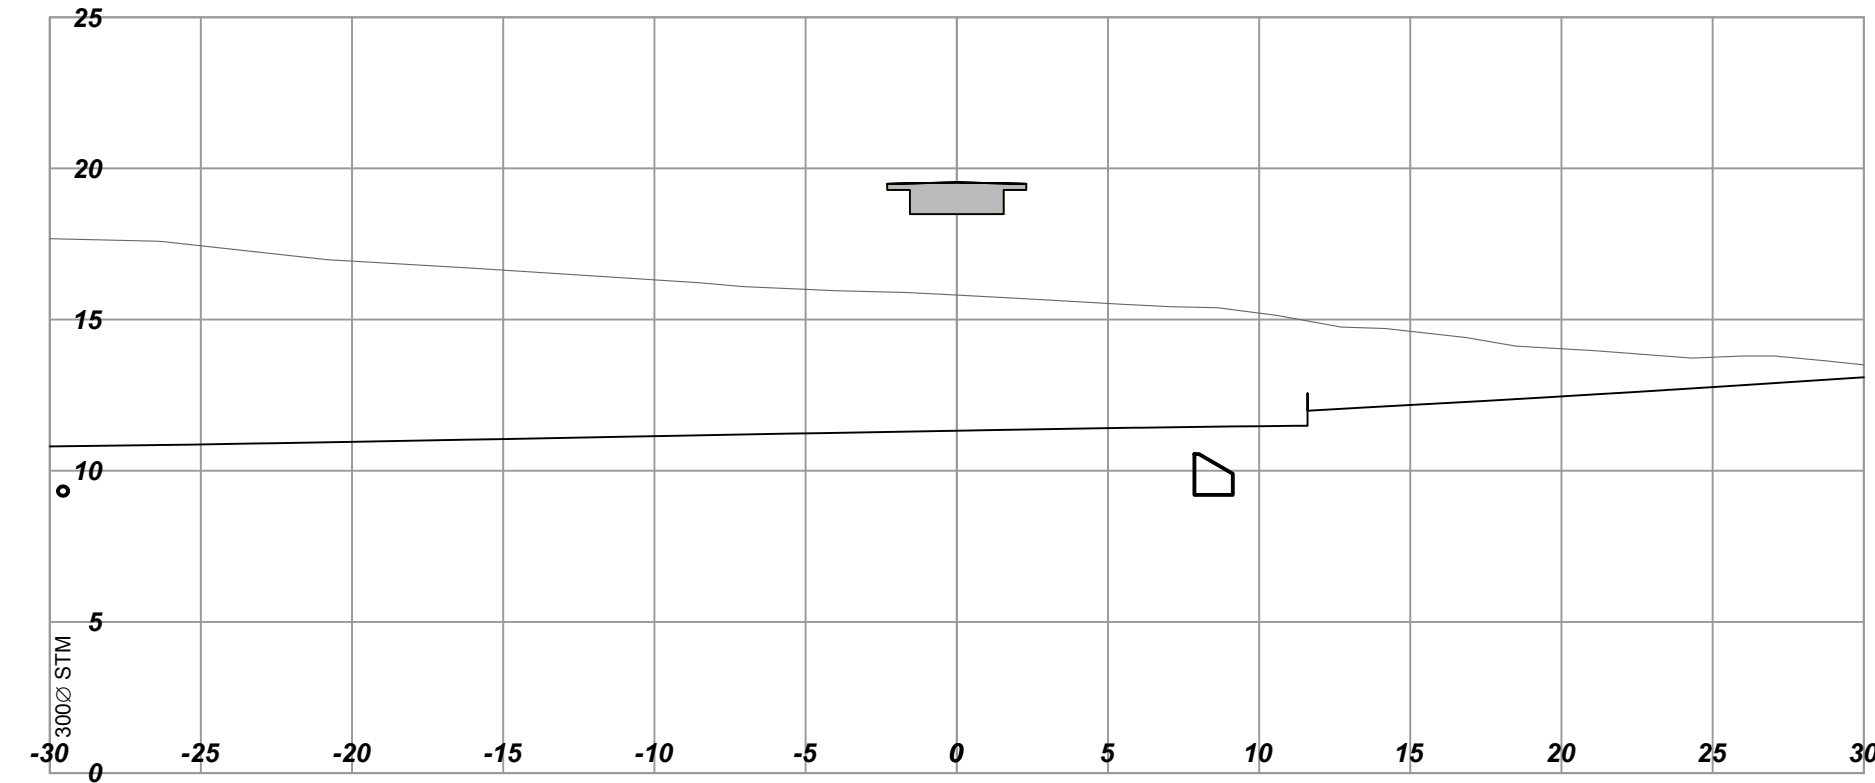


L10
Horizontal Scale - 1:250
Vertical Scale - 1:250
Station: 11+00.000

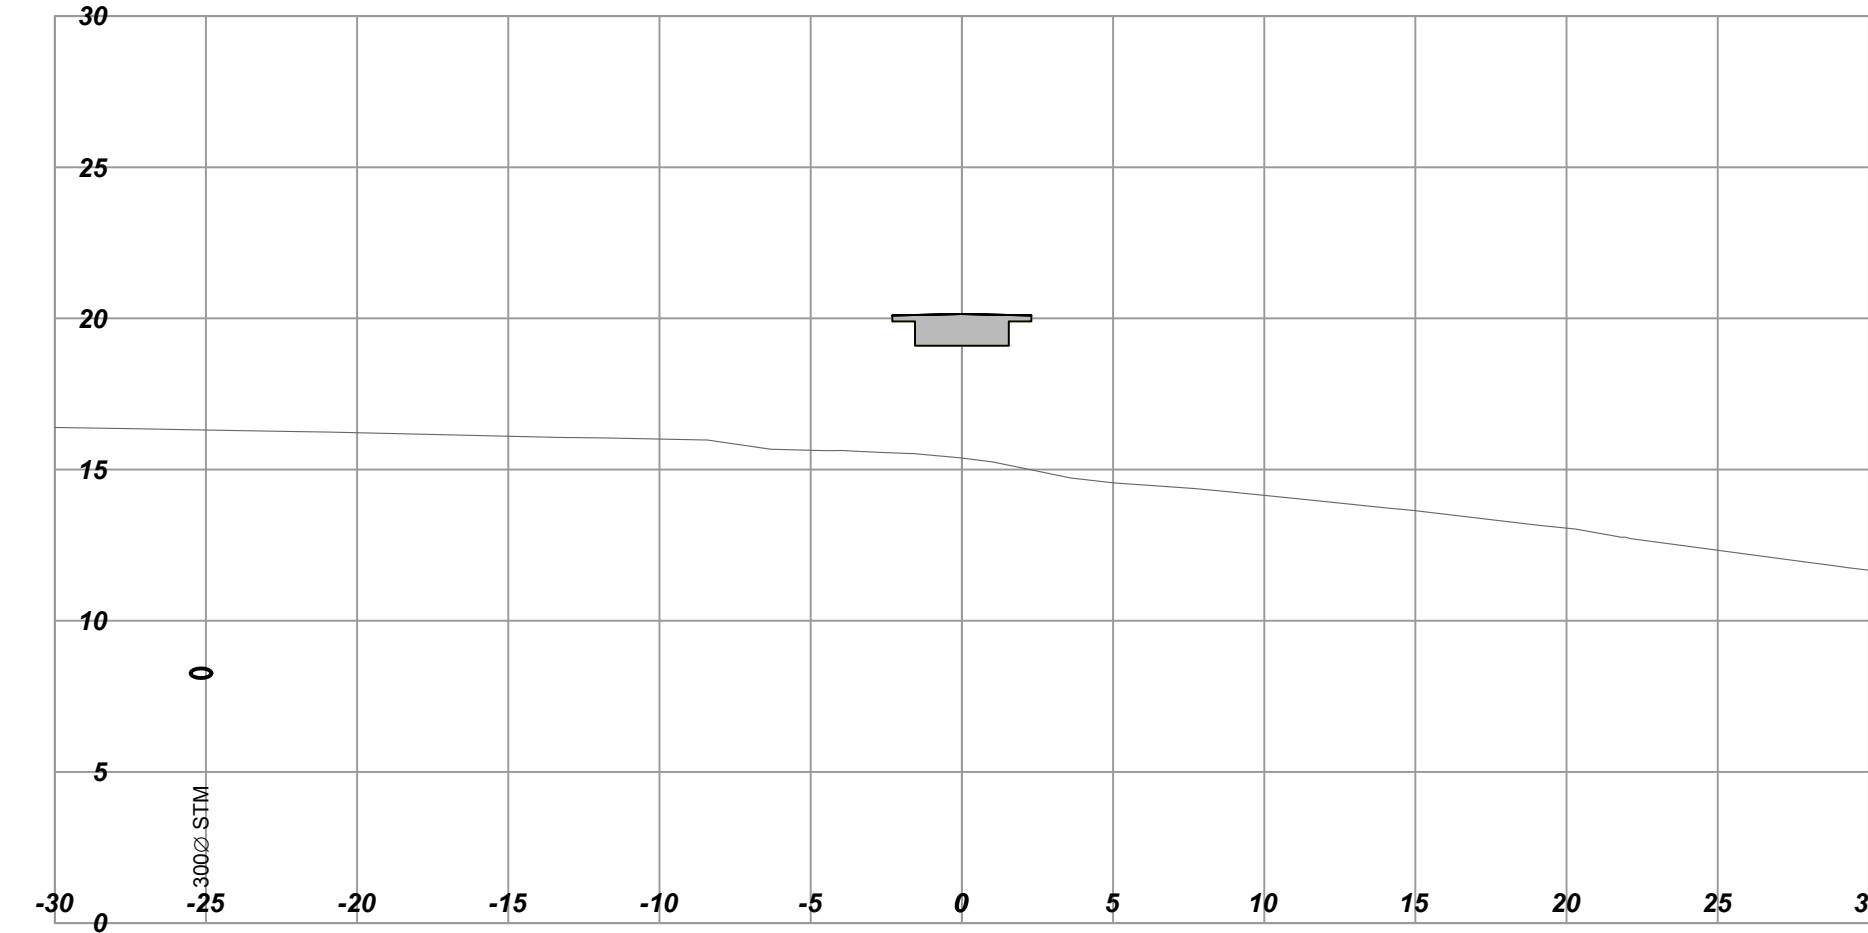


L10
Horizontal Scale - 1:250
Vertical Scale - 1:250
Station: 10+60.000

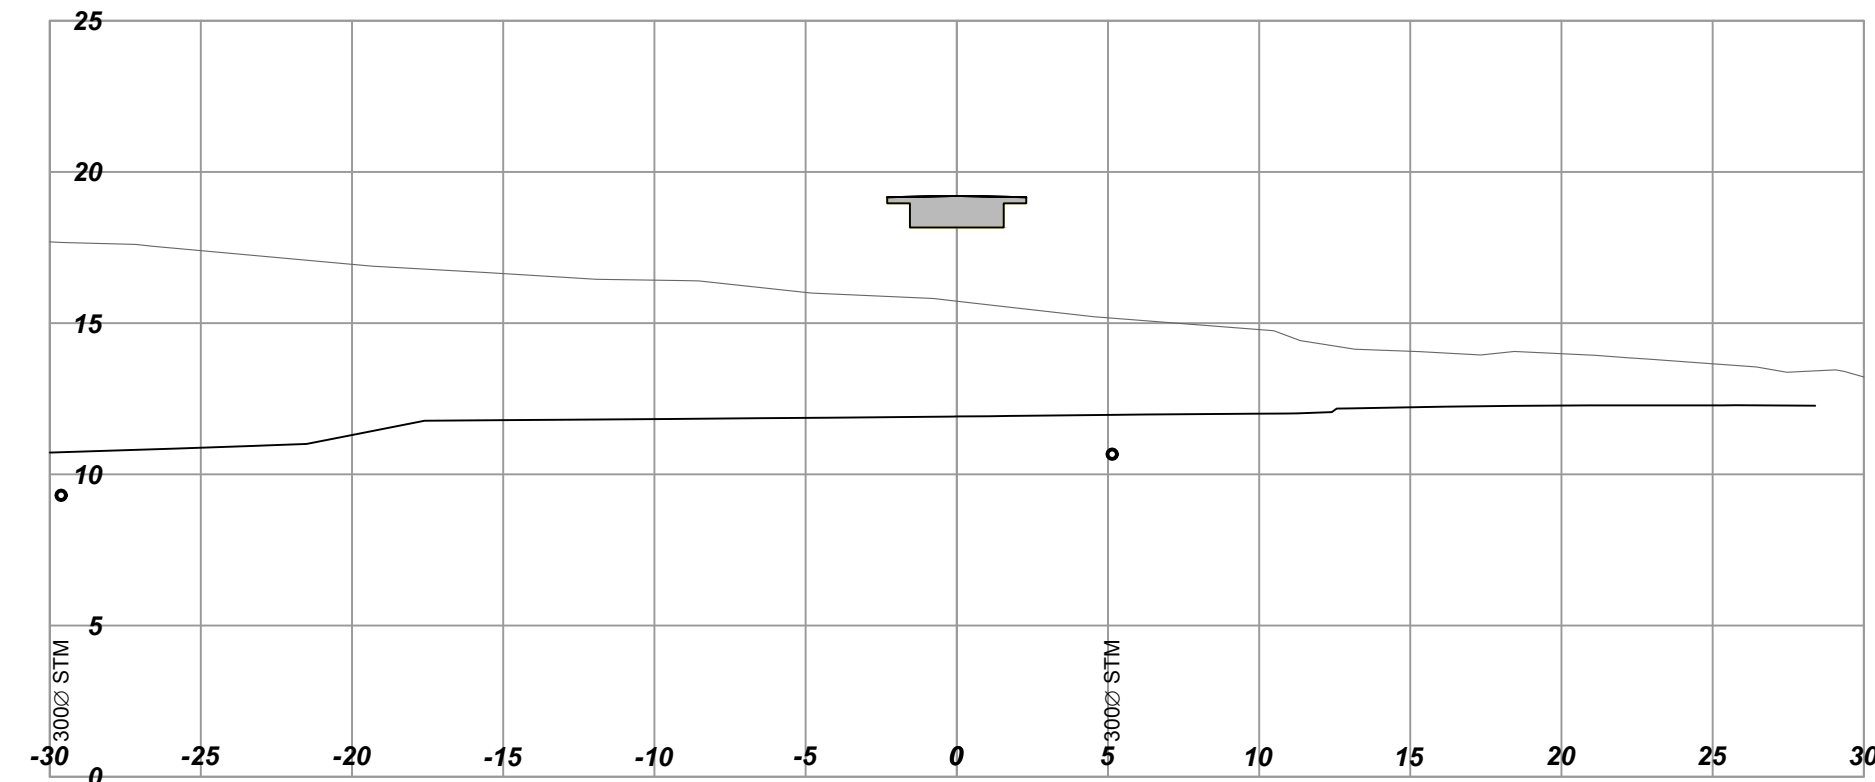

L10
Horizontal Scale - 1:250
Vertical Scale - 1:250
Station: 10+90.000

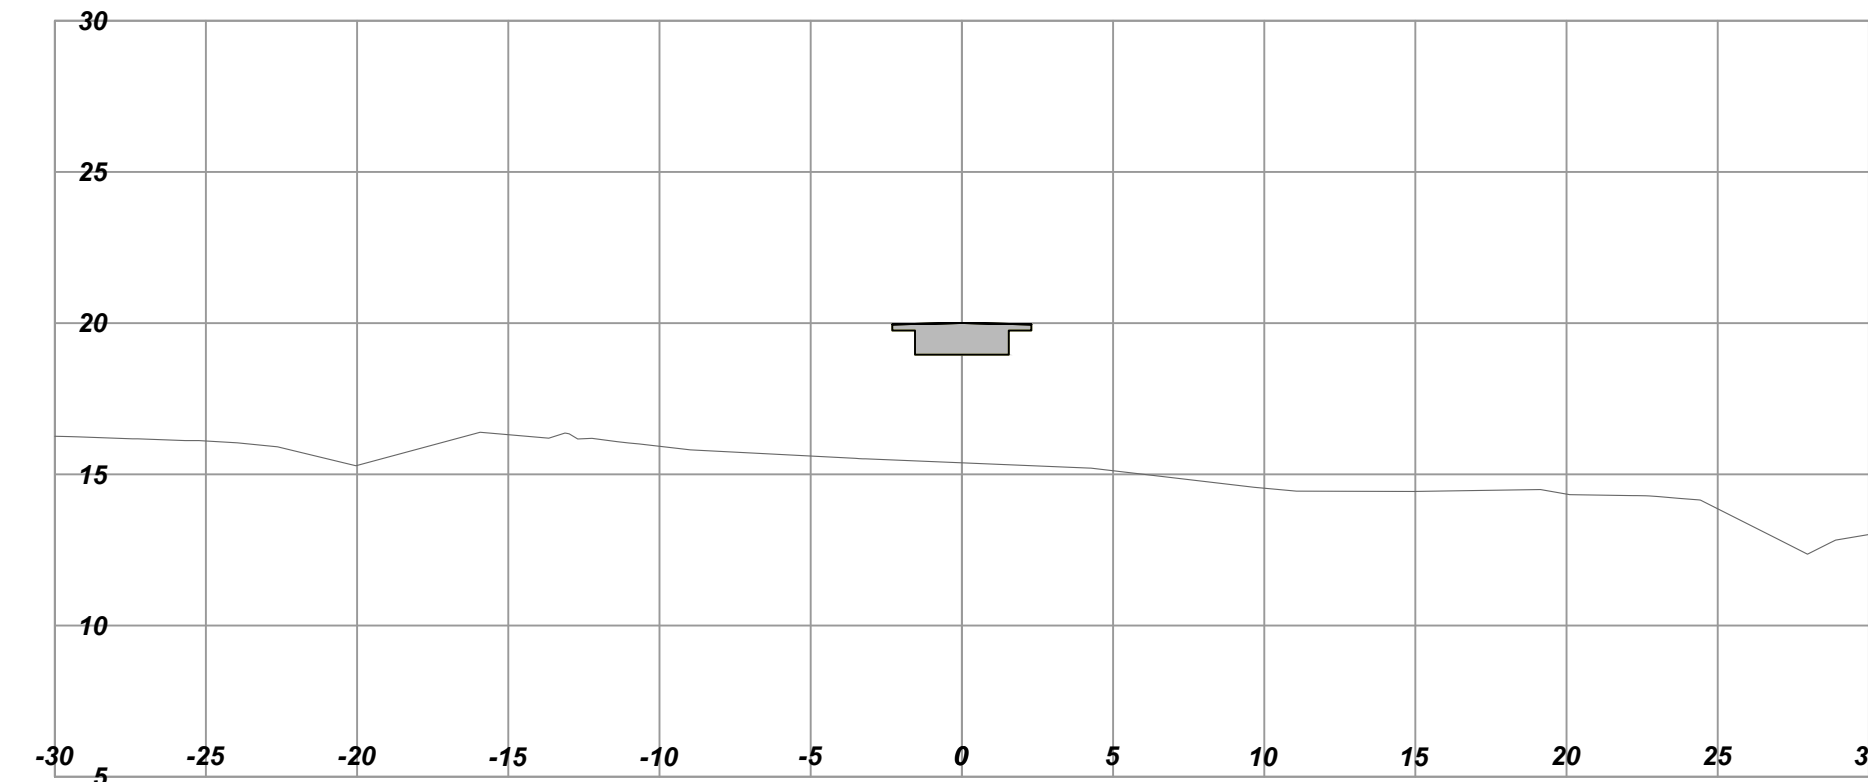

SCALE 0 2 1:250 12m		CAD FILENAME 1961034802_Contract 2 L10 XSEC.dwg	DATE 2016-09-12
REV	DATE	REVISIONS	SIGNATURE



BRITISH COLUMBIA
 MINISTRY OF TRANSPORTATION AND INFRASTRUCTURE
 HIGHWAY ENGINEERING
 SOUTH COAST BRANCH

DESIGNED R. MOOTGOOSAMY DATE 2017-02-08
 QUALITY CONTROL J. BORCH DATE 2017-02-15
 QUALITY ASSURANCE G. SMITH DATE 2017-02-17
 DRAWN B. THOMAS DATE 2017-02-13


TIM BLACKBURN, P.Eng
 SENIOR DESIGNER
 DATE 2017-02-20

CROSS SECTIONS			
HIGHWAY 1 - ADMIRALS / MCKENZIE INTERCHANGE			
L10 - PEDESTRIAN OVERPASS			
STA. 10+60 TO STA. 11+10			
FILE NUMBER	PROJECT NUMBER	REV	DRAWING NUMBER
1961.0348.02	16606-0002	R1	L10-XS-02


L10
Horizontal Scale - 1:250
Vertical Scale - 1:250
Station: 11+40.000

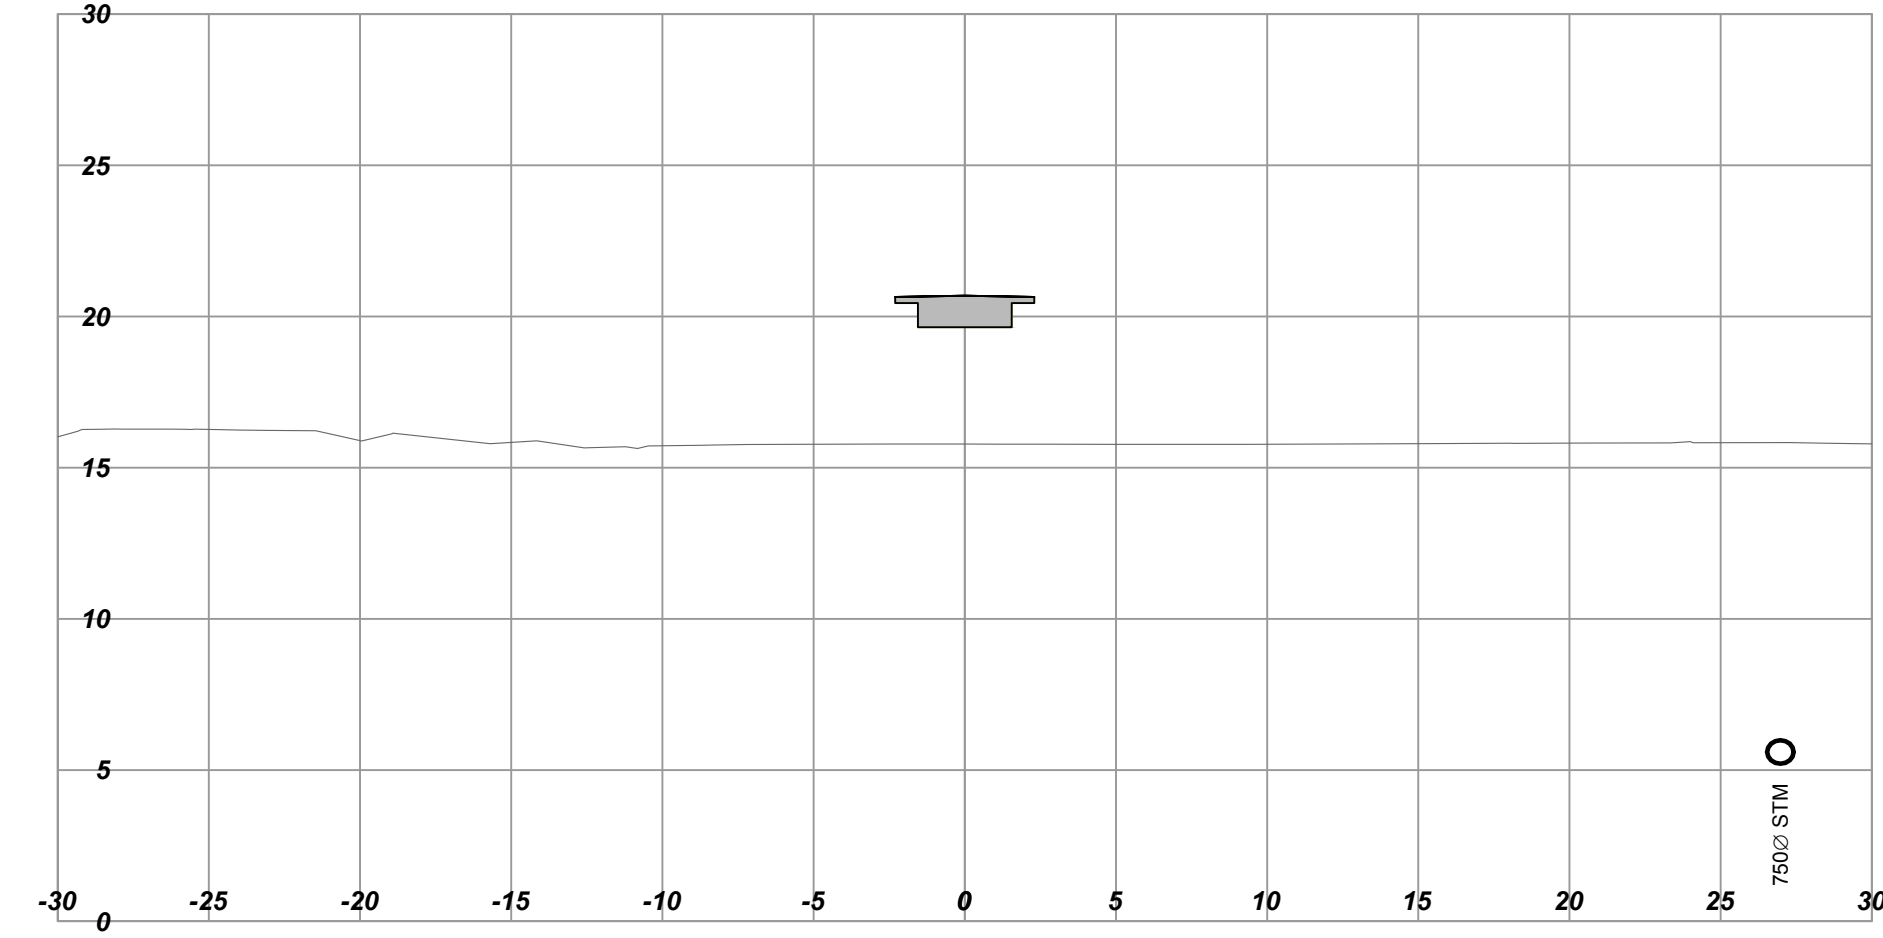


L10
Horizontal Scale - 1:250
Vertical Scale - 1:250
Station: 11+60.000

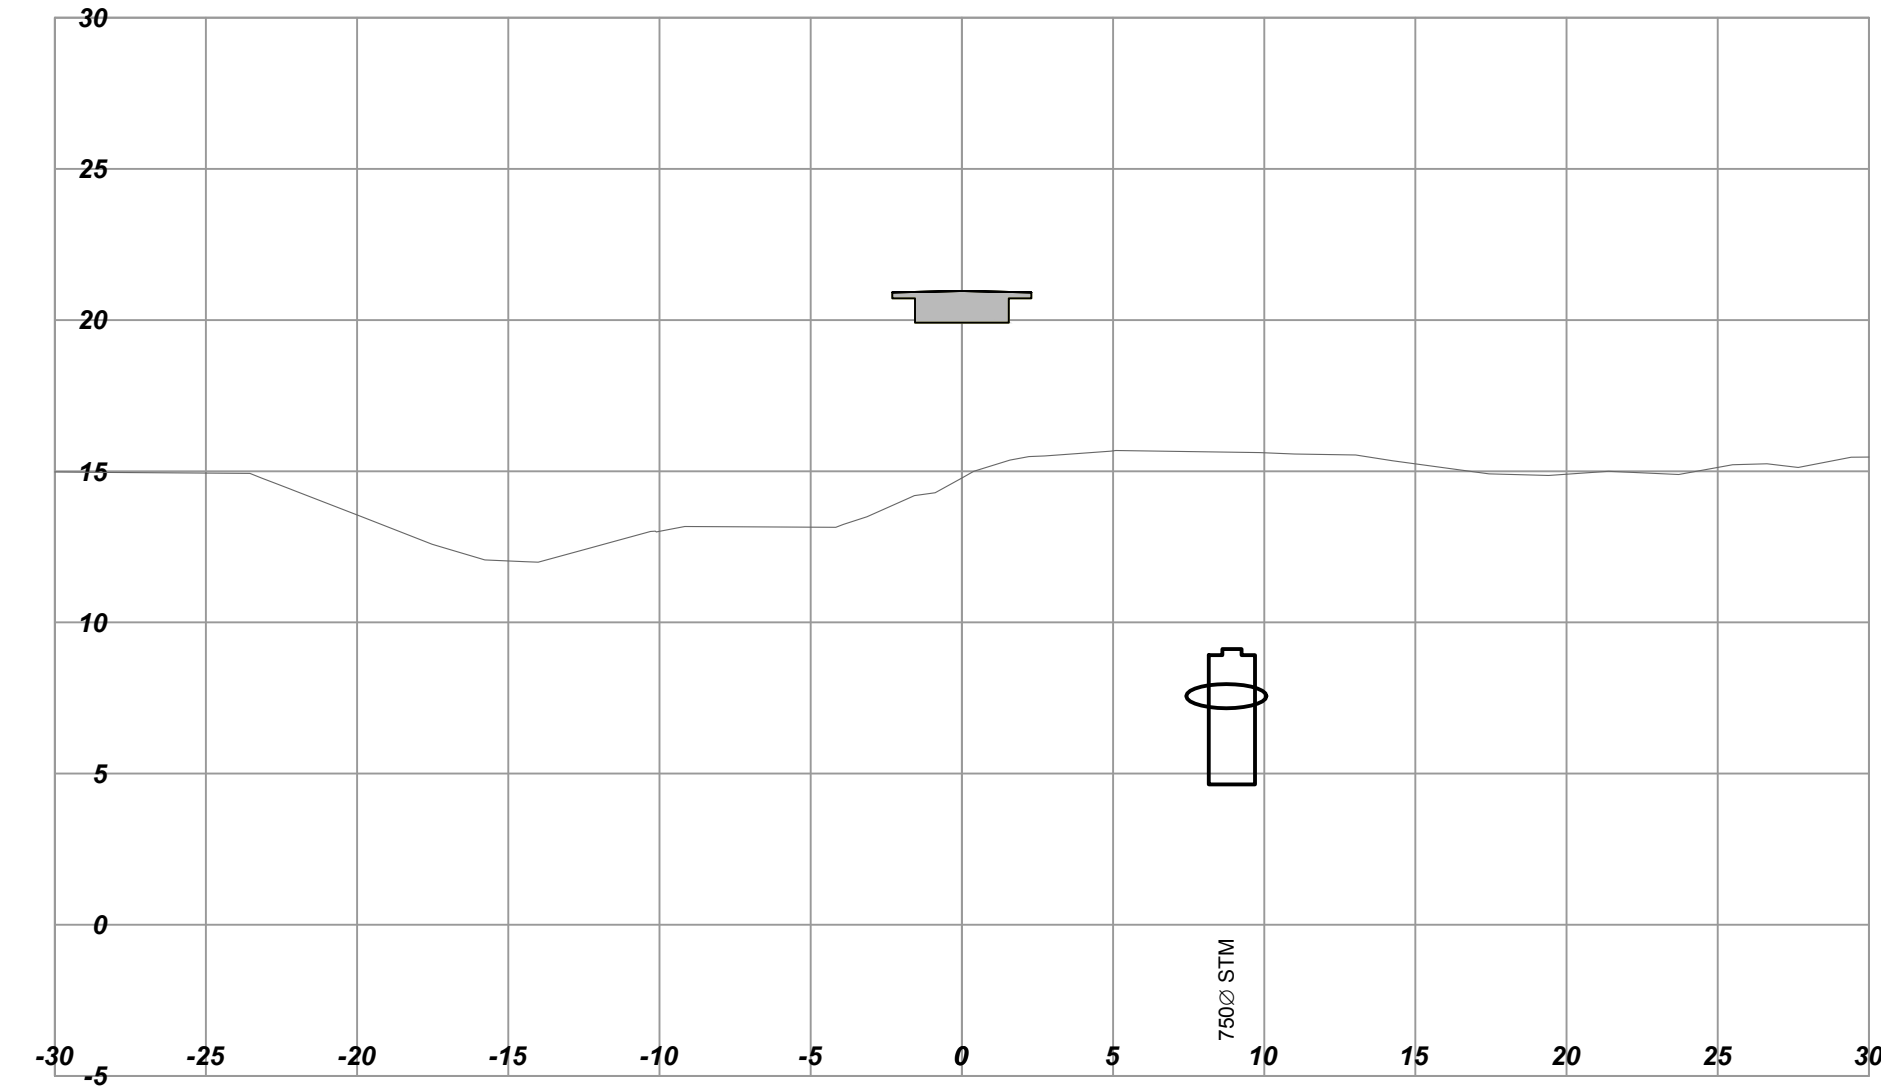


L10
Horizontal Scale - 1:250
Vertical Scale - 1:250
Station: 11+30.000

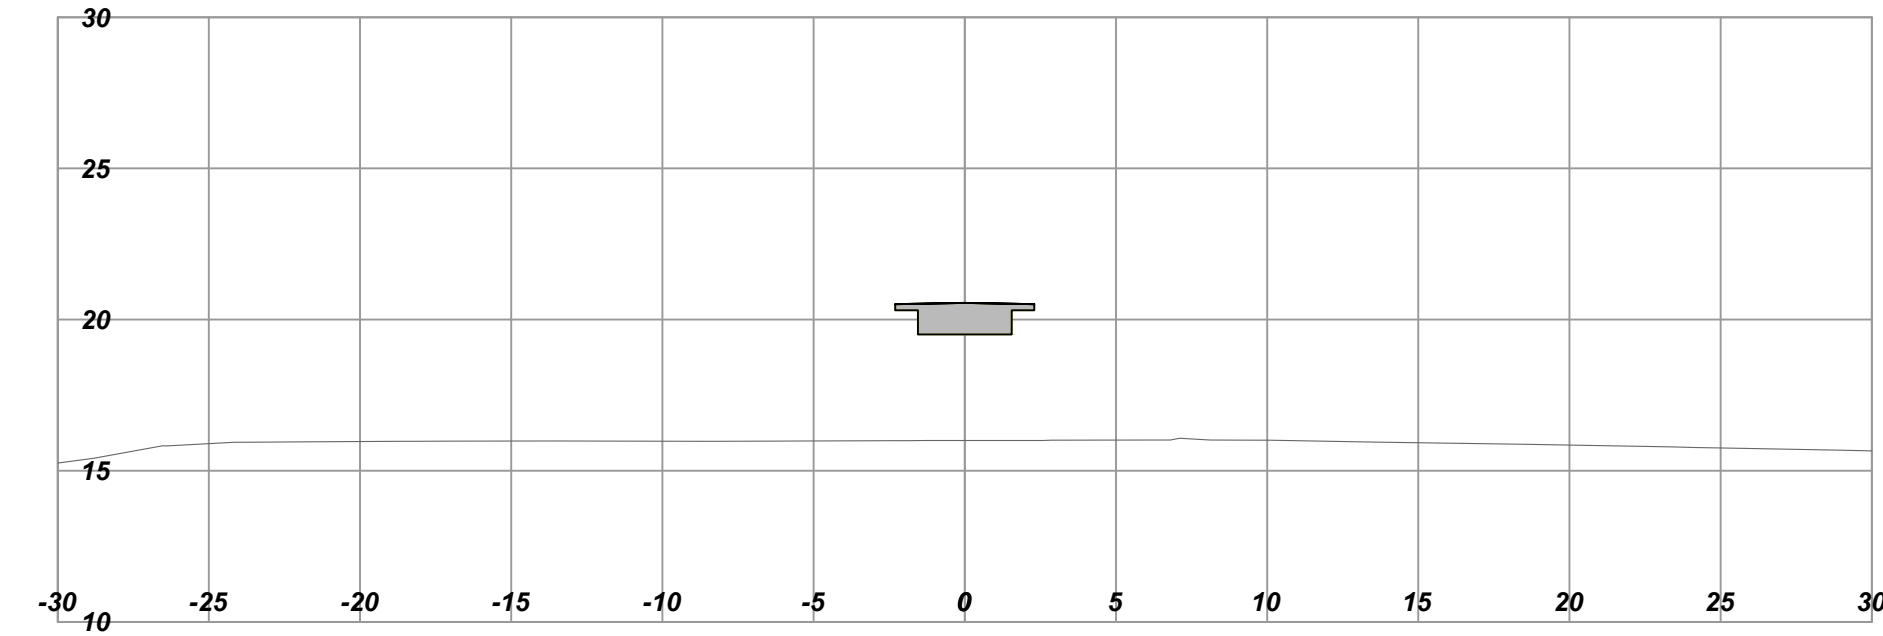


L10
Horizontal Scale - 1:250
Vertical Scale - 1:250
Station: 11+50.000

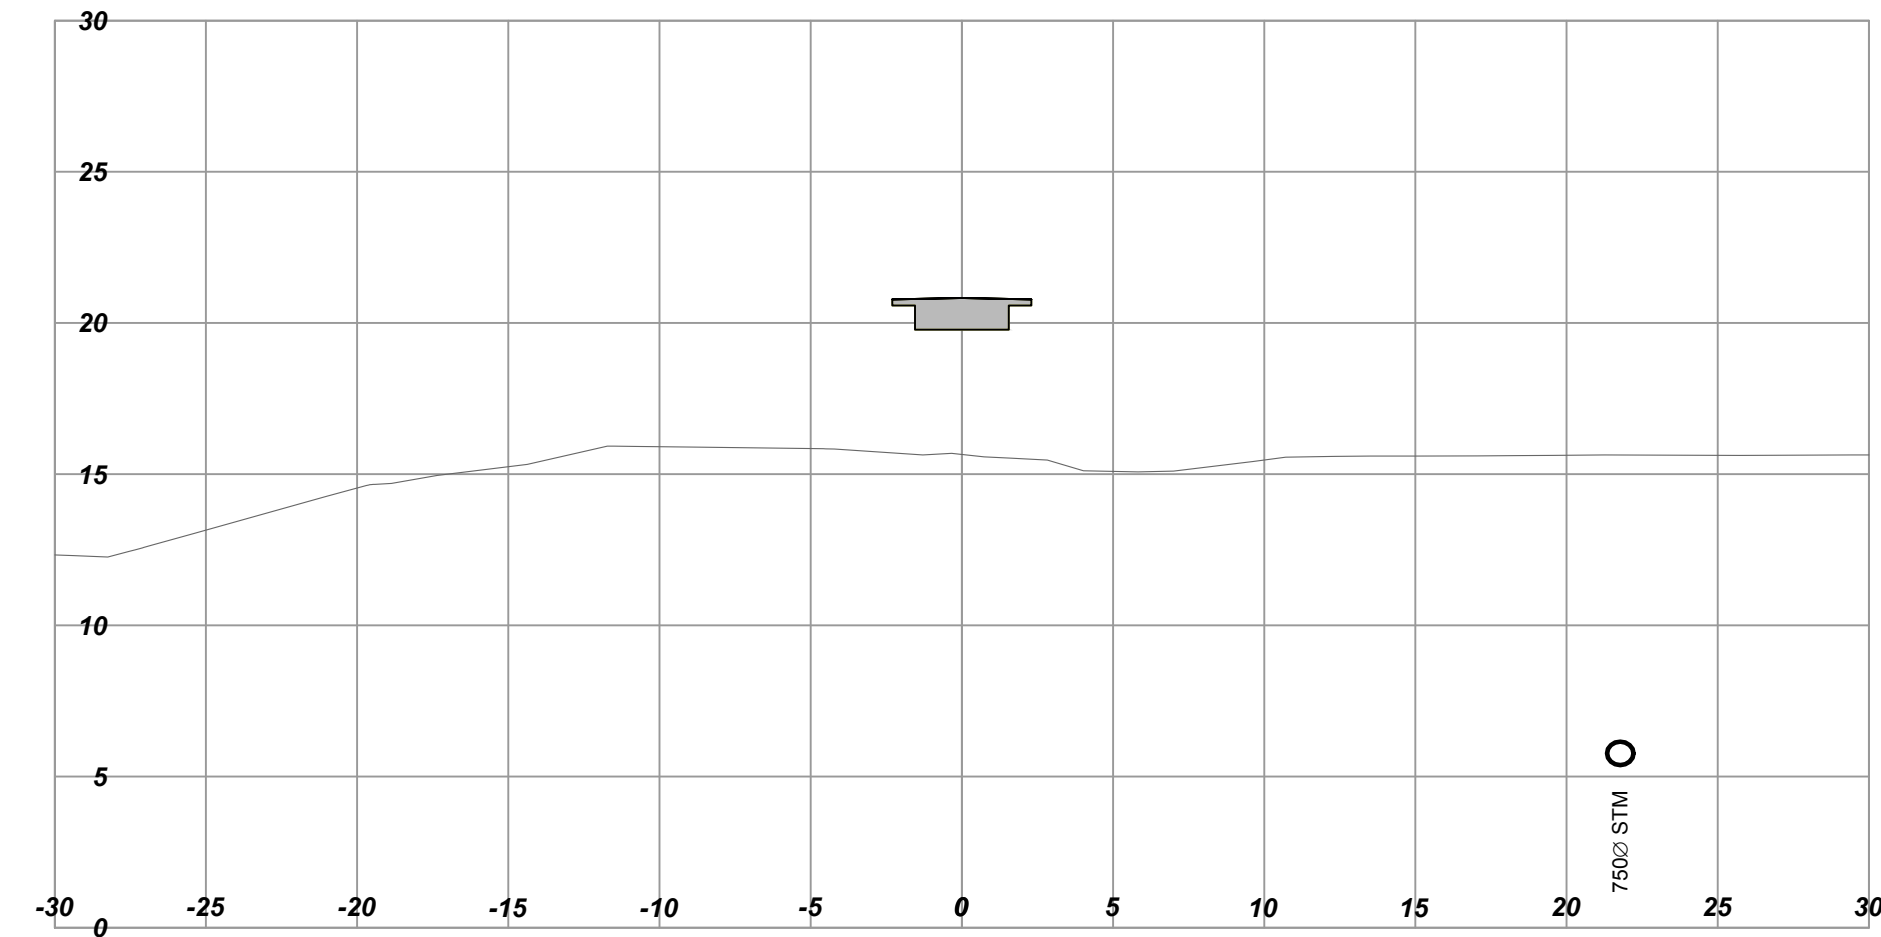

L10
Horizontal Scale - 1:250
Vertical Scale - 1:250
Station: 11+20.000

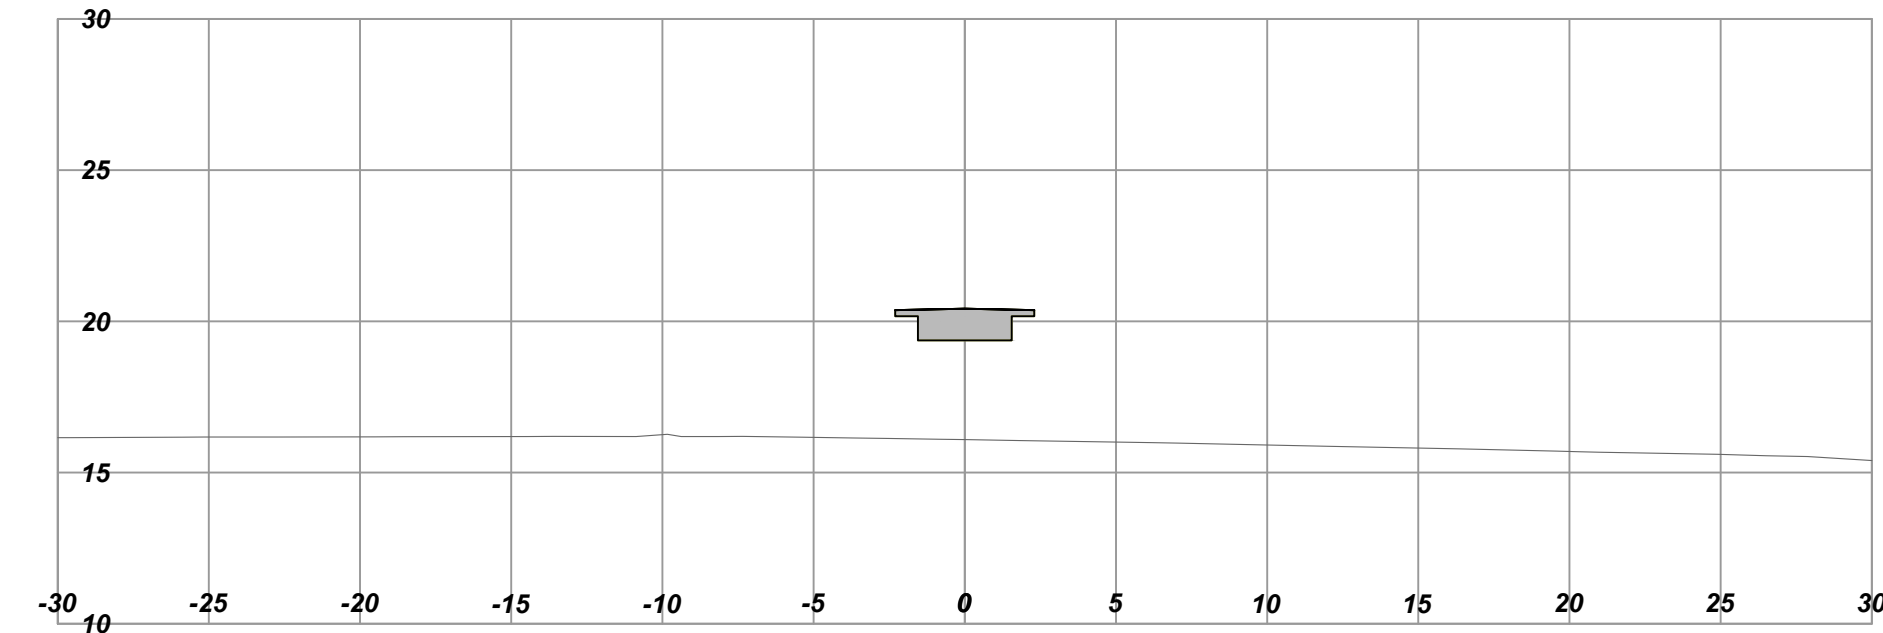

SCALE 0 2 1:250 12m		CAD FILENAME 1961034802_Contract 2 L10 XSEC.dwg	
		DATE 2016-09-12	
REV	DATE	REVISIONS	SIGNATURE



BRITISH COLUMBIA
 MINISTRY OF TRANSPORTATION AND INFRASTRUCTURE
 HIGHWAY ENGINEERING
 SOUTH COAST BRANCH

DESIGNED R. MOOTGOOSAMY DATE 2017-02-08
 QUALITY CONTROL J. BORCH DATE 2017-02-15
 QUALITY ASSURANCE G. SMITH DATE 2017-02-17
 DRAWN B. THOMAS DATE 2017-02-13


TIM BLACKBURN, P.Eng
 SENIOR DESIGNER
 DATE 2017-02-20

CROSS SECTIONS			
HIGHWAY 1 - ADMIRALS / MCKENZIE INTERCHANGE			
L10 - PEDESTRIAN OVERPASS			
STA. 11+20 TO STA. 11+60			
FILE NUMBER	PROJECT NUMBER	REV	DRAWING NUMBER
1961.0348.02	16606-0002	R1	L10-XS-03


L10
Horizontal Scale - 1:250
Vertical Scale - 1:250
Station: 11+80.000

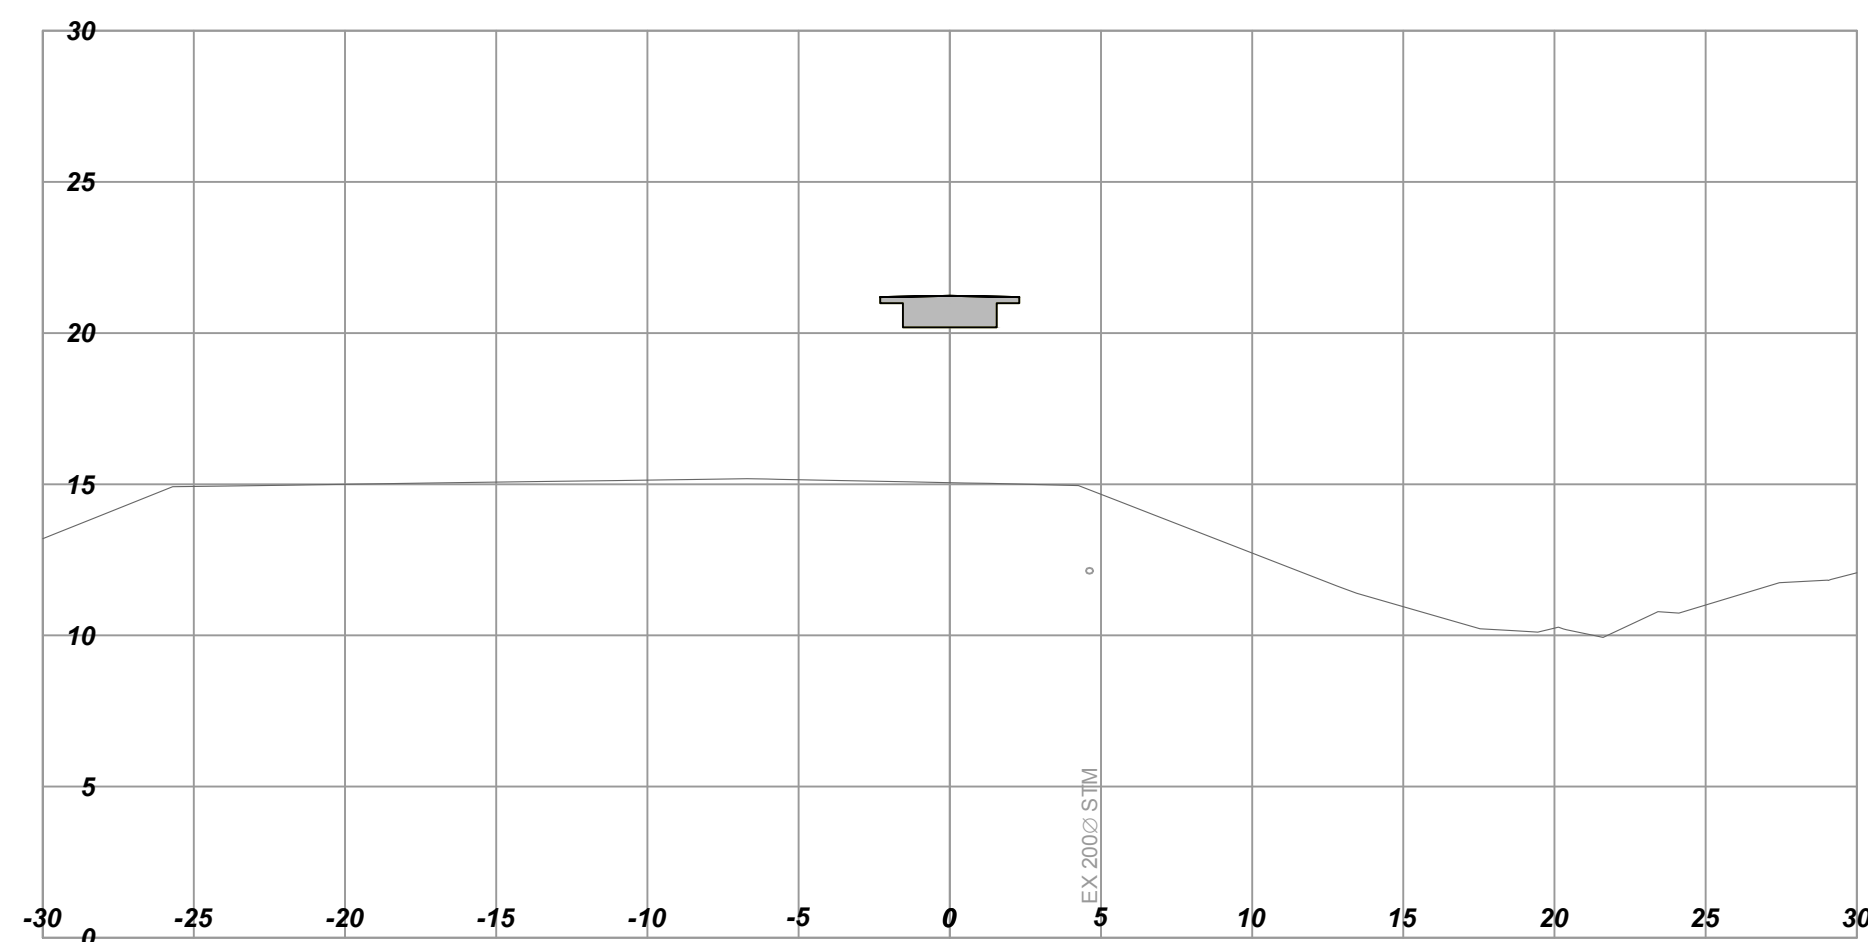


L10
Horizontal Scale - 1:250
Vertical Scale - 1:250
Station: 12+00.000

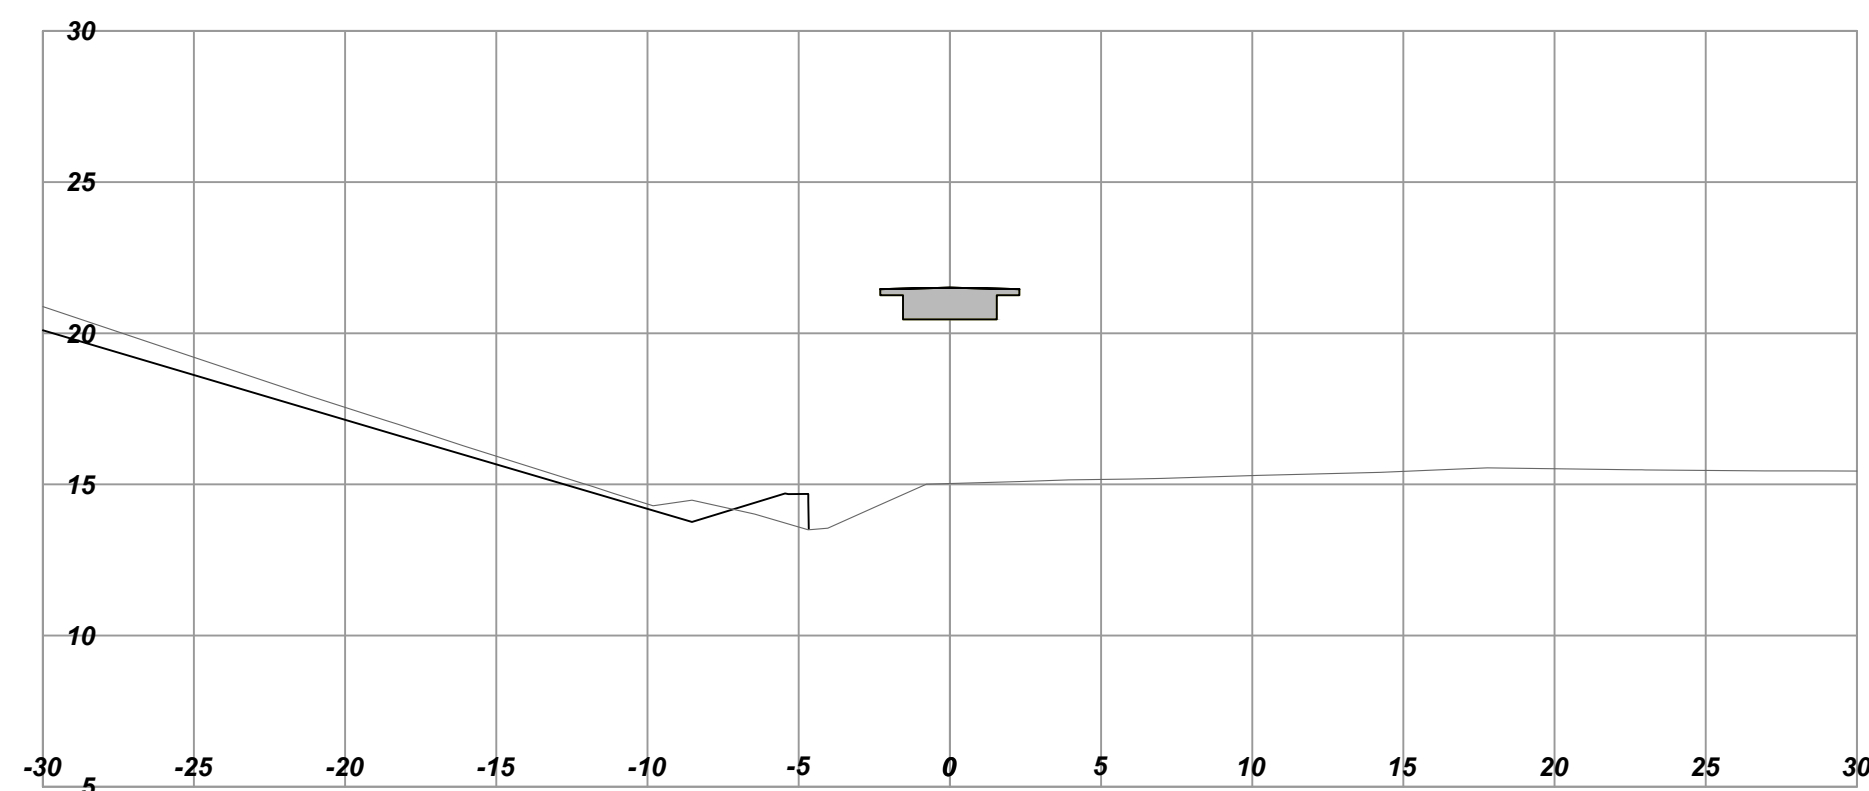

L10
Horizontal Scale - 1:250
Vertical Scale - 1:250
Station: 11+70.000

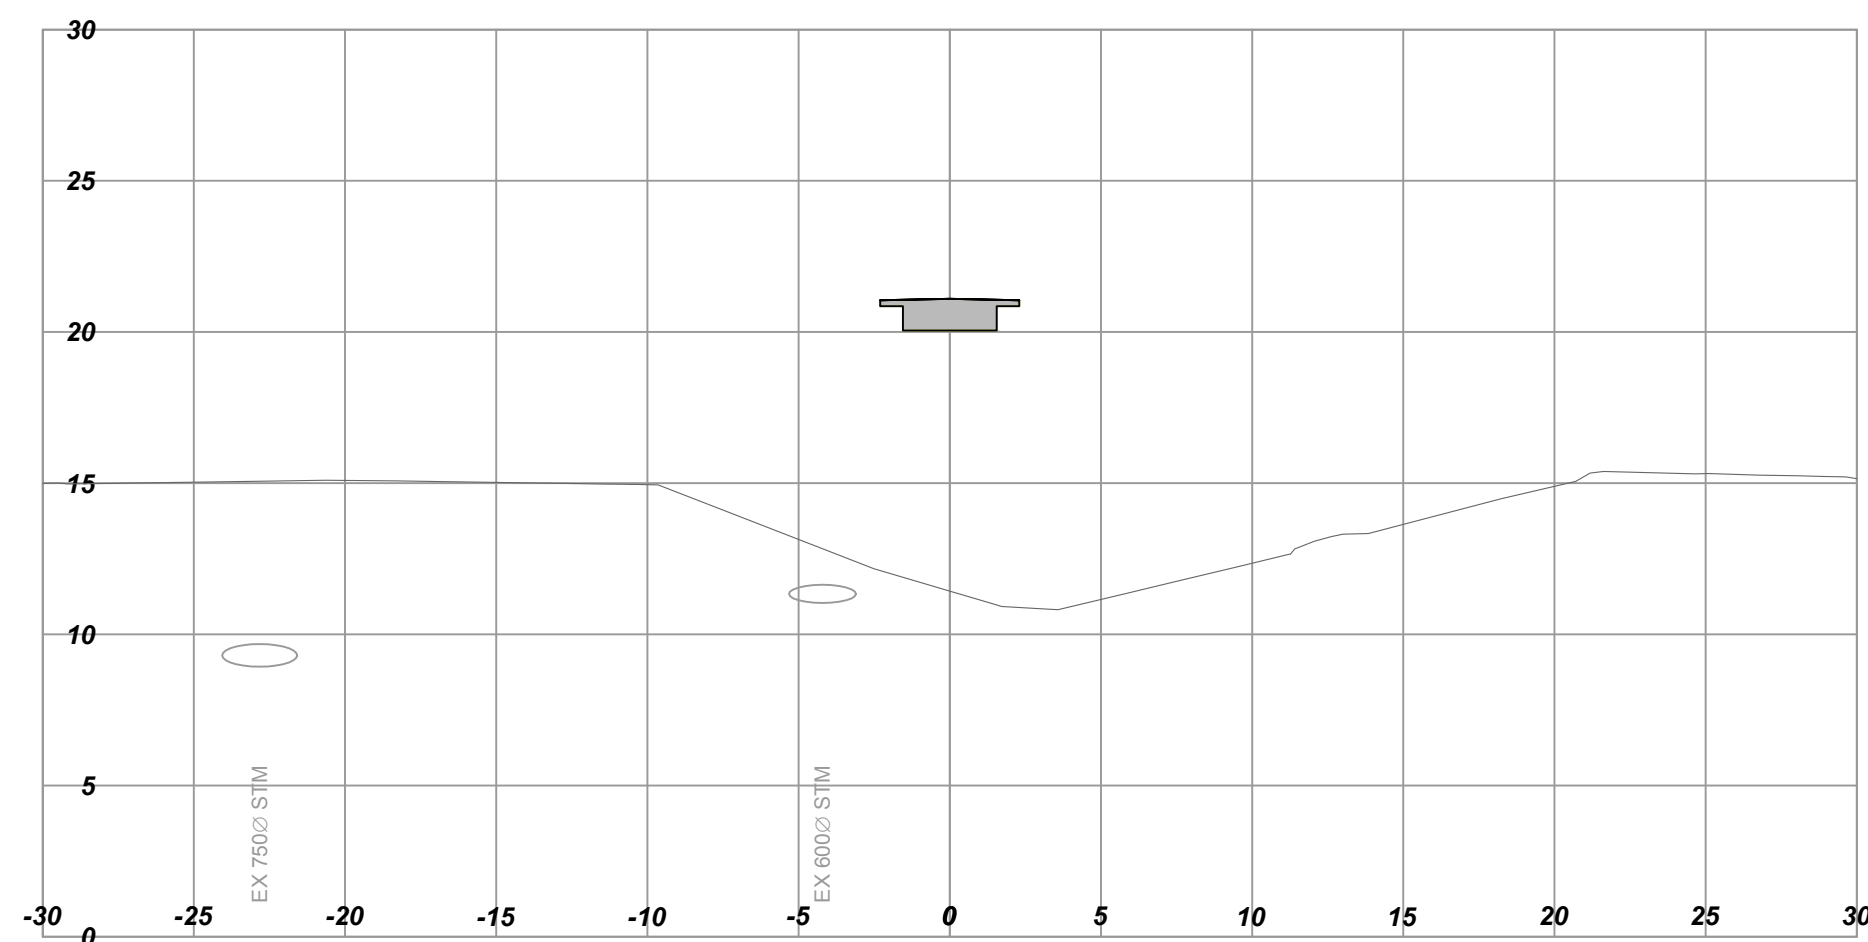

L10
Horizontal Scale - 1:250
Vertical Scale - 1:250
Station: 11+90.000

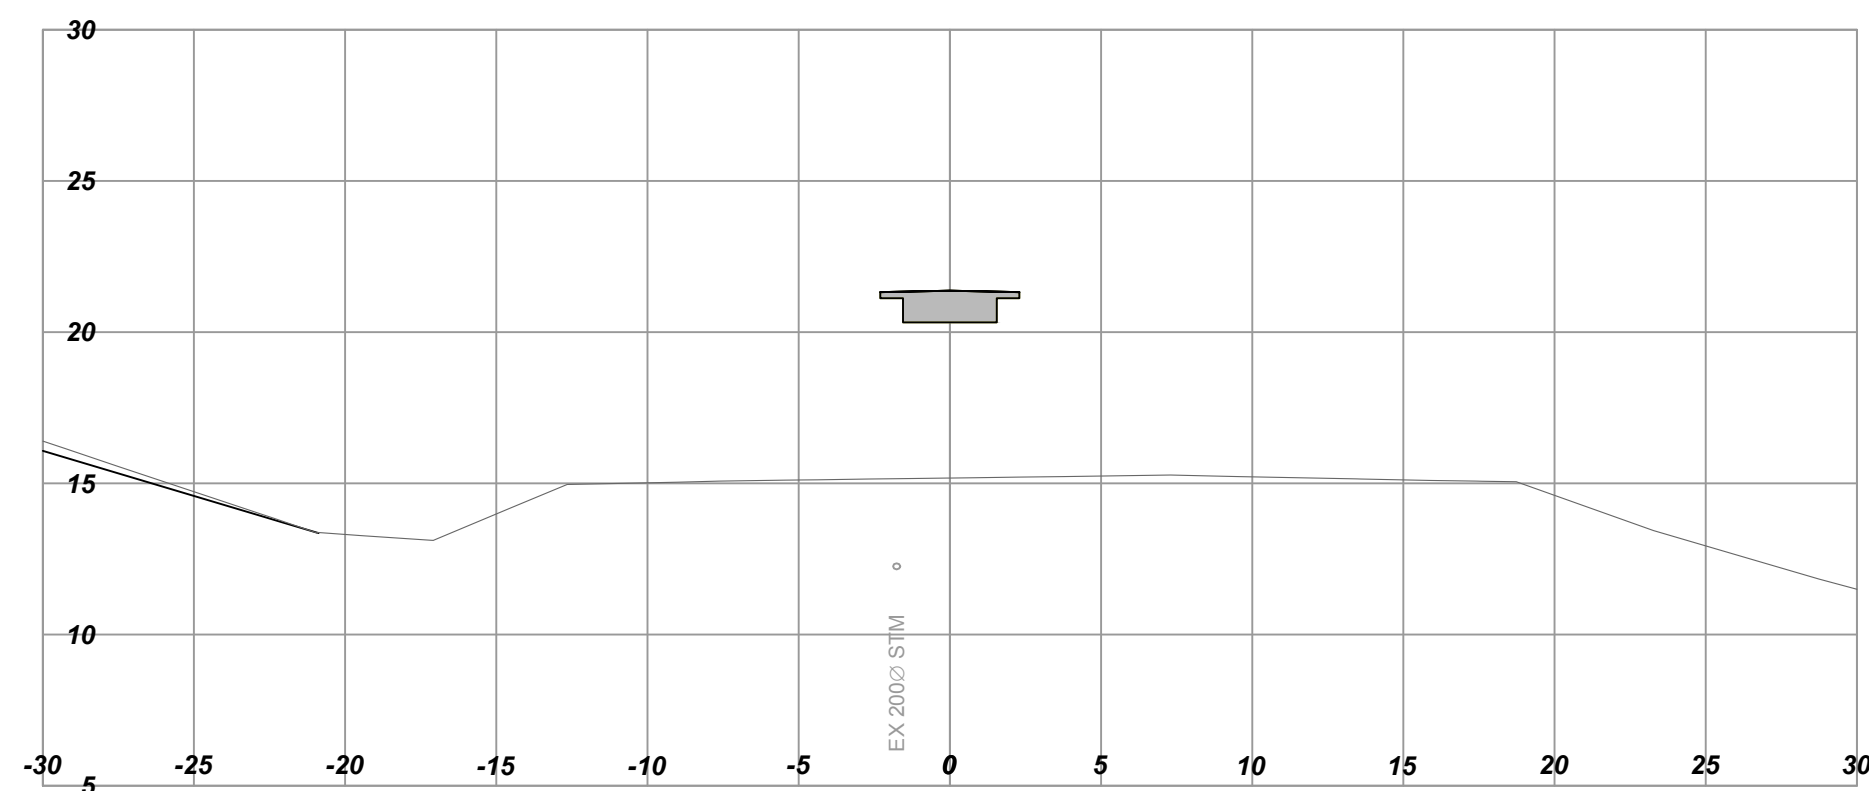

URBAN
systems

SCALE 0 2 1:250 12m		CAD FILENAME 1961034802_Contract 2 L10_XSEC.dwg	
		DATE 2016-09-12	
REV	DATE	REVISIONS	SIGNATURE

BRITISH COLUMBIA

MINISTRY OF TRANSPORTATION AND INFRASTRUCTURE
HIGHWAY ENGINEERING
SOUTH COAST BRANCH


TIM BLACKBURN, P.Eng
SENIOR DESIGNER

DATE 2017-02-20


DESIGNED R. MOOTGOOSAMY DATE 2017-02-08
QUALITY CONTROL J. BORCH DATE 2017-02-15
QUALITY ASSURANCE G. SMITH DATE 2017-02-17
DRAWN B. THOMAS DATE 2017-02-13

CROSS SECTIONS			
HIGHWAY 1 - ADMIRALS / MCKENZIE INTERCHANGE			
L10 - PEDESTRIAN OVERPASS			
STA. 11+70 TO STA. 12+00			
FILE NUMBER	PROJECT NUMBER	REG	DRAWING NUMBER
1961.0348.02	16606-0002	R1	L10-XS-04
			REV


L10
Horizontal Scale - 1:250
Vertical Scale - 1:250
Station: 12+30.000

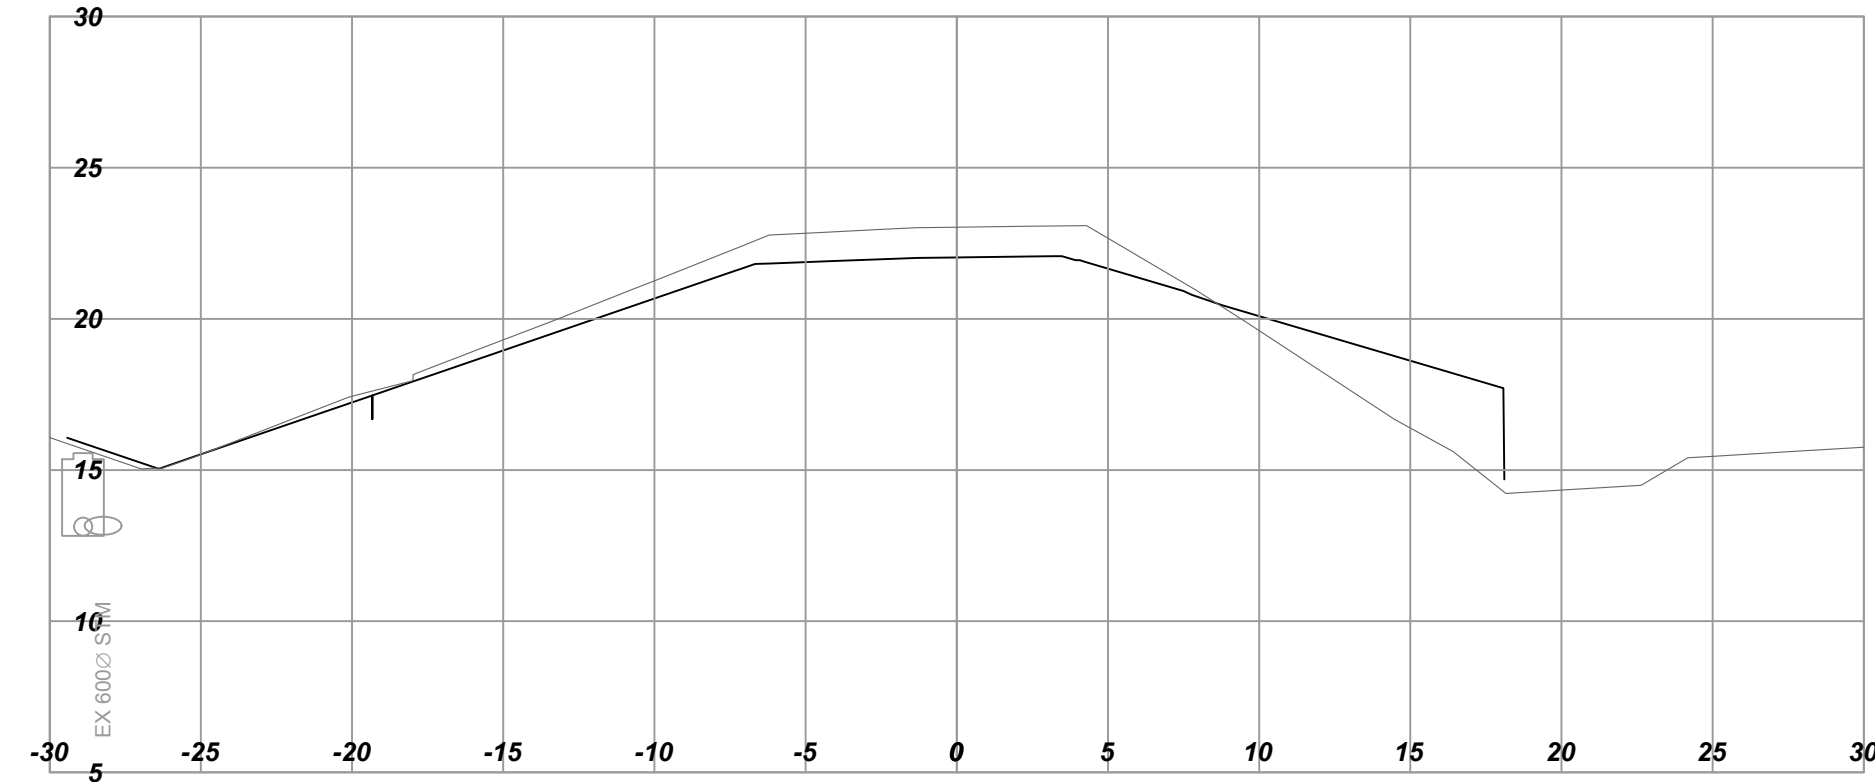


L10
Horizontal Scale - 1:250
Vertical Scale - 1:250
Station: 12+20.000

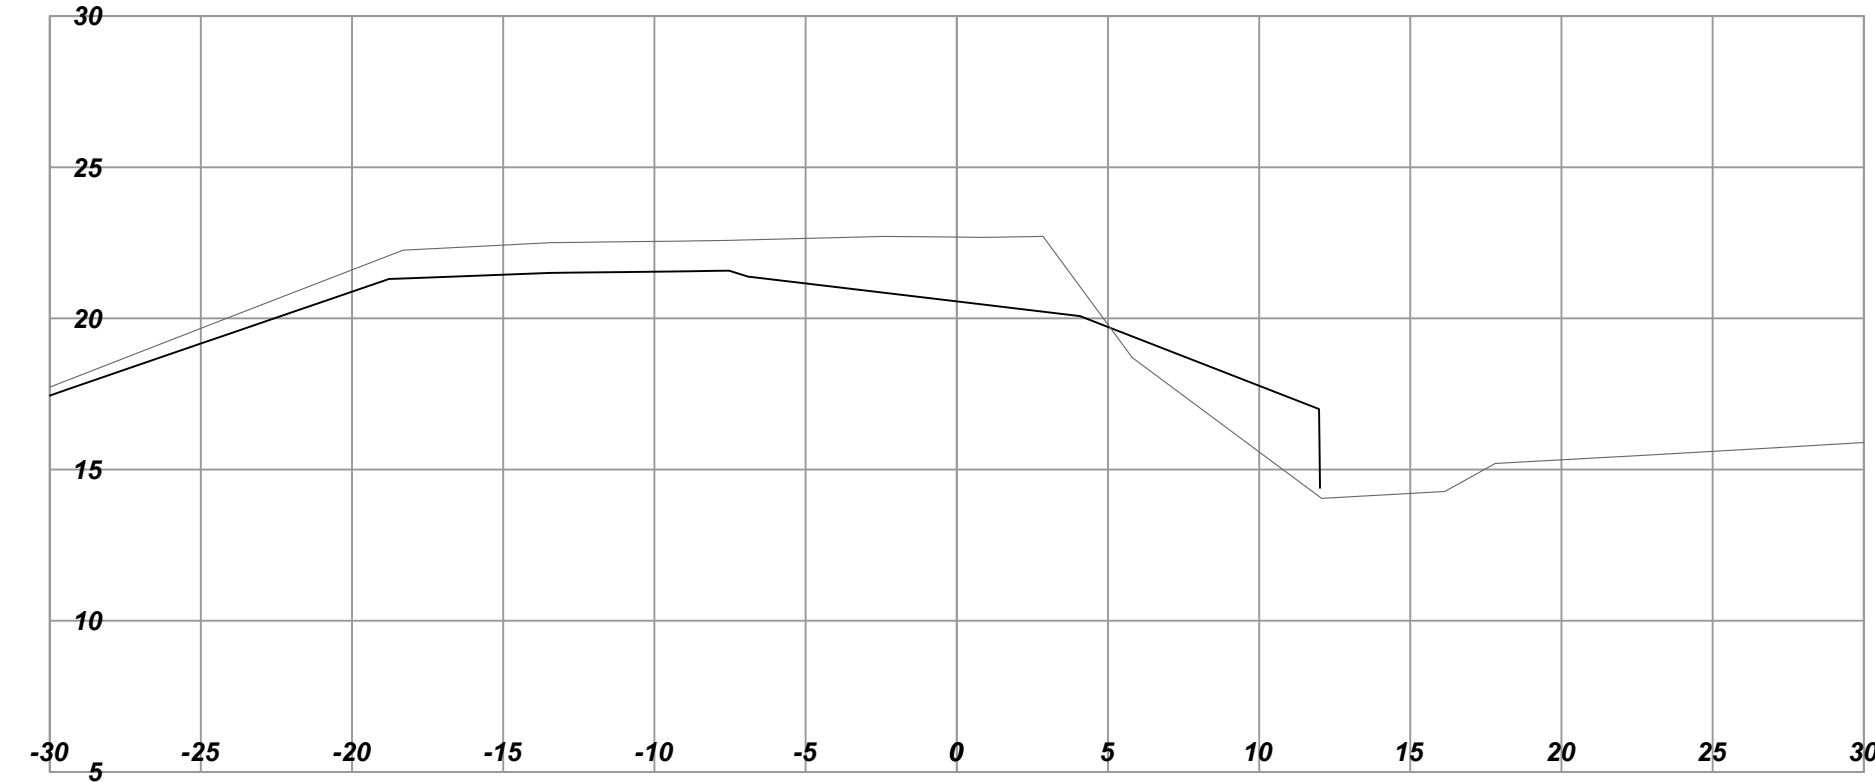

L10
Horizontal Scale - 1:250
Vertical Scale - 1:250
Station: 12+10.000

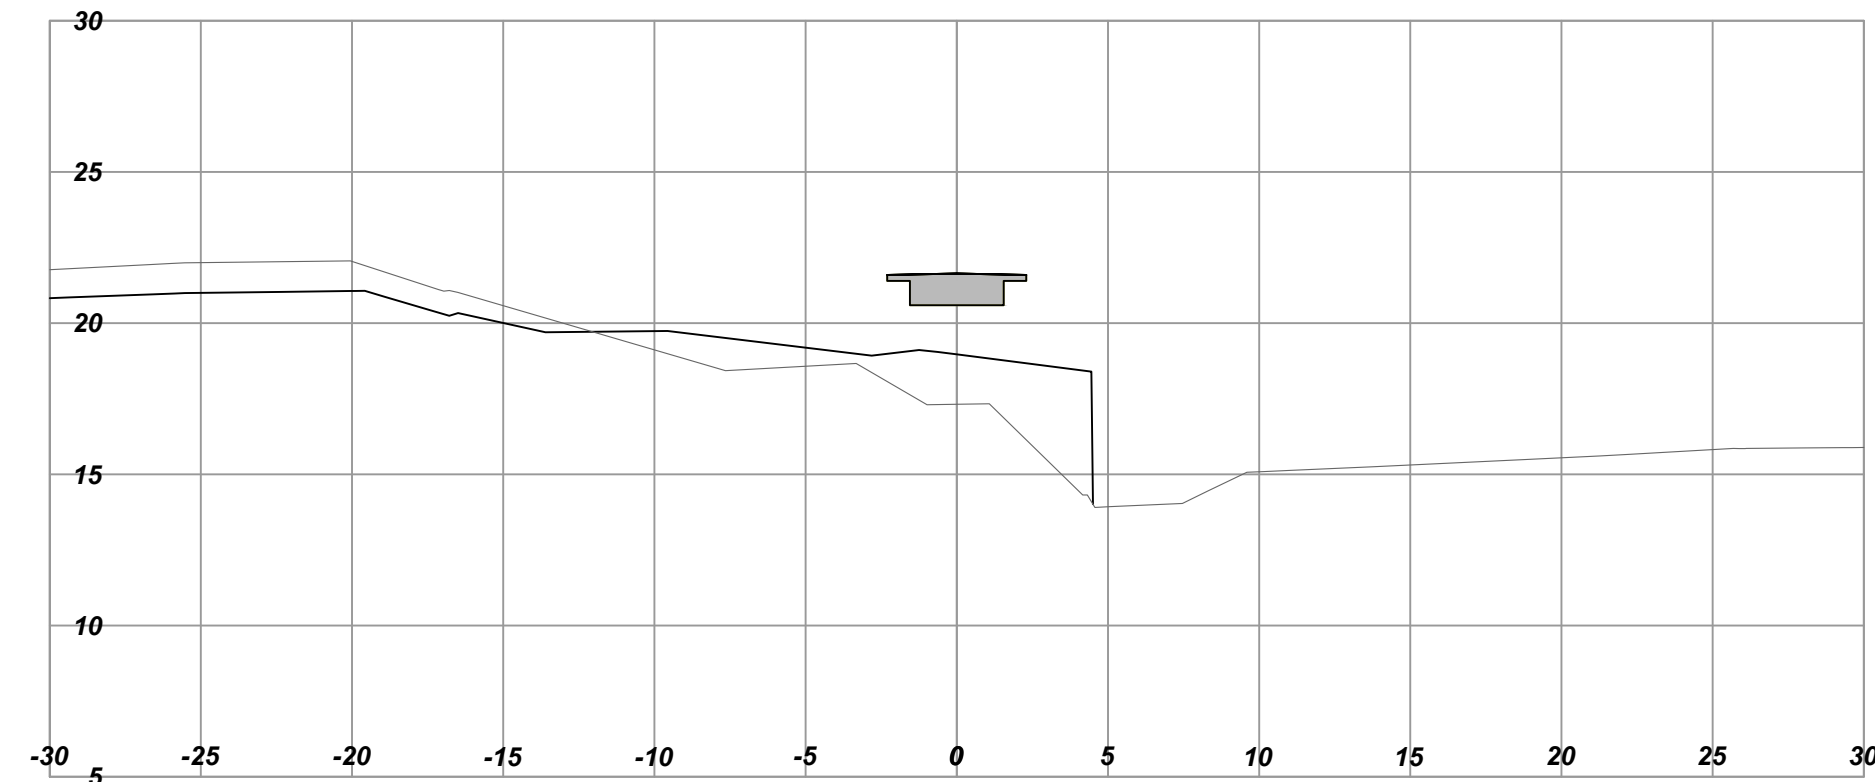

L10
Horizontal Scale - 1:250
Vertical Scale - 1:250
Station: 12+31.104

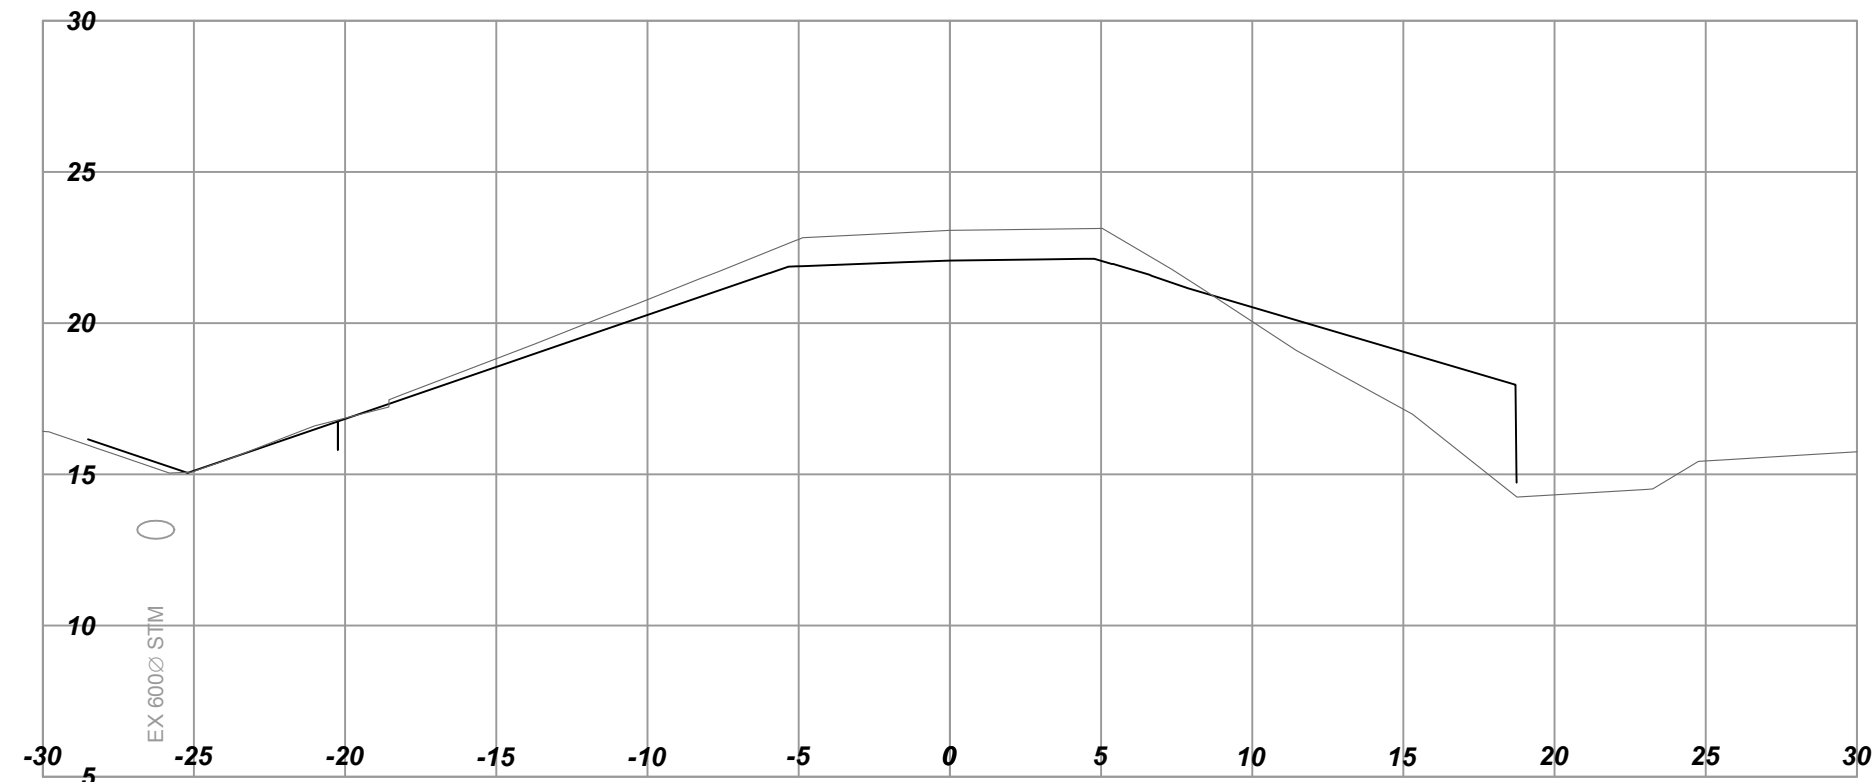

URBAN
systems

SCALE 0 2 1:250 12m		CAD FILENAME 1961034802_Contract 2 L10 XSEC.dwg	DATE 2016-09-12
REV	DATE	REVISIONS	SIGNATURE

BRITISH COLUMBIA

MINISTRY OF TRANSPORTATION AND INFRASTRUCTURE
HIGHWAY ENGINEERING
SOUTH COAST BRANCH

TIM BLACKBURN, P.Eng
SENIOR DESIGNER
DATE 2017-02-20

DESIGNED R. MOOTGOOSAMY DATE 2017-02-08
QUALITY CONTROL J. BORCH DATE 2017-02-15
QUALITY ASSURANCE G. SMITH DATE 2017-02-17
DRAWN B. THOMAS DATE 2017-02-13

CROSS SECTIONS			
HIGHWAY 1 - ADMIRALS / MCKENZIE INTERCHANGE			
L10 - PEDESTRIAN OVERPASS			
STA 12+10 TO STA. 12+31.104			
FILE NUMBER	PROJECT NUMBER	REG	DRAWING NUMBER
1961.0348.02	16606-0002	R1	L10-XS-05
			REV