




L40
Horizontal Scale - 1:250
Vertical Scale - 1:250
Station: 40+30.000

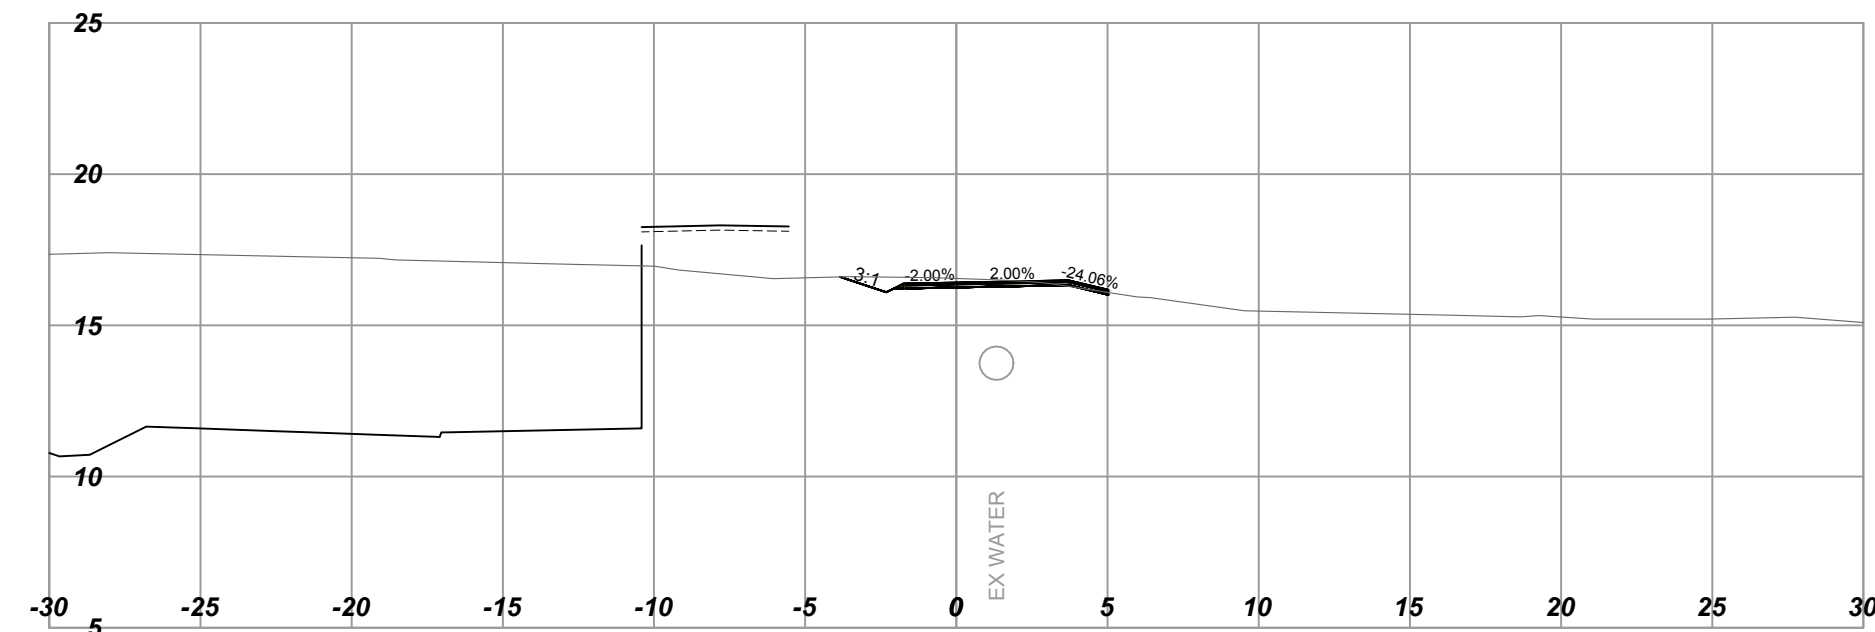


L40
Horizontal Scale - 1:250
Vertical Scale - 1:250
Station: 40+60.000

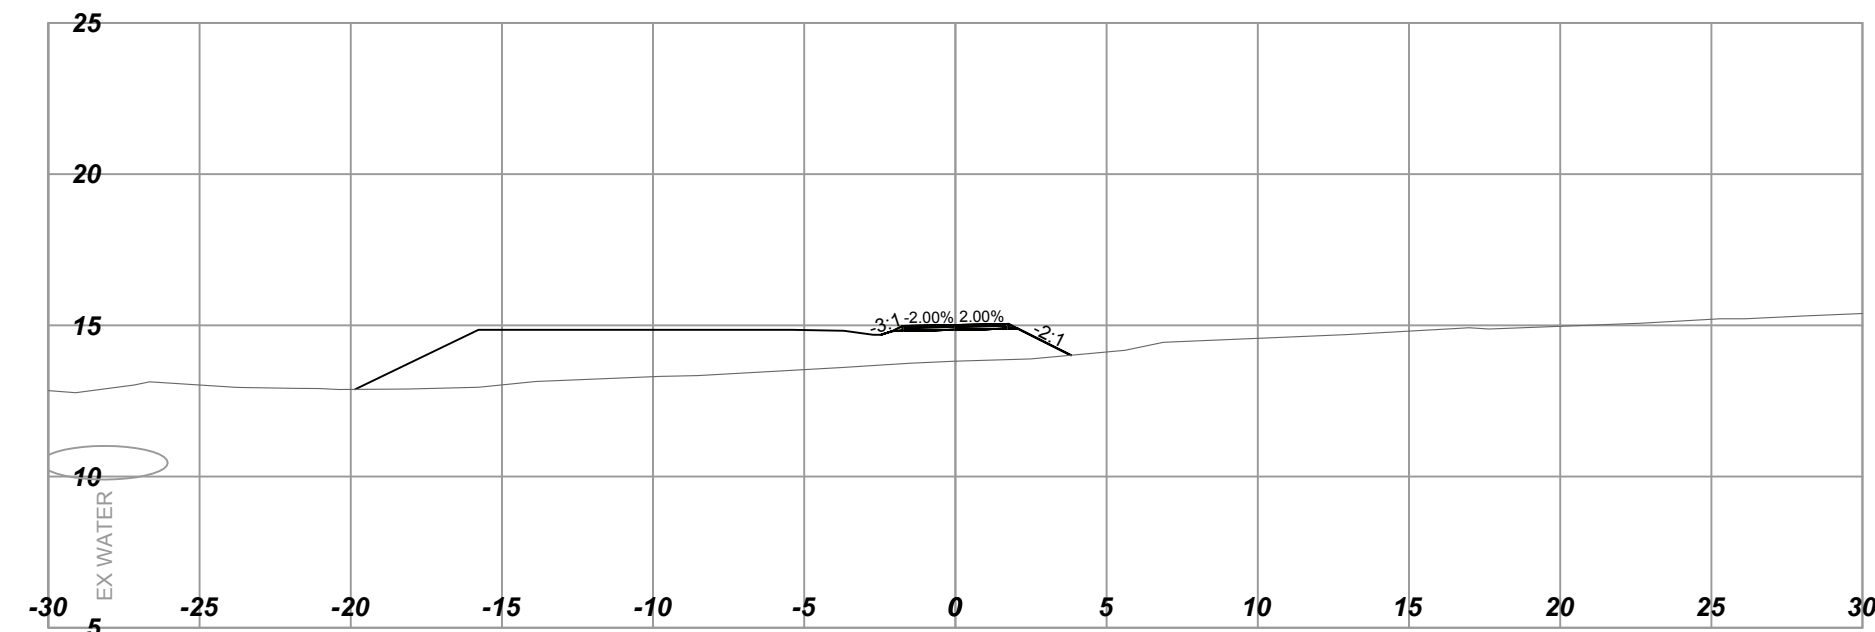


L40
Horizontal Scale - 1:250
Vertical Scale - 1:250
Station: 40+20.000

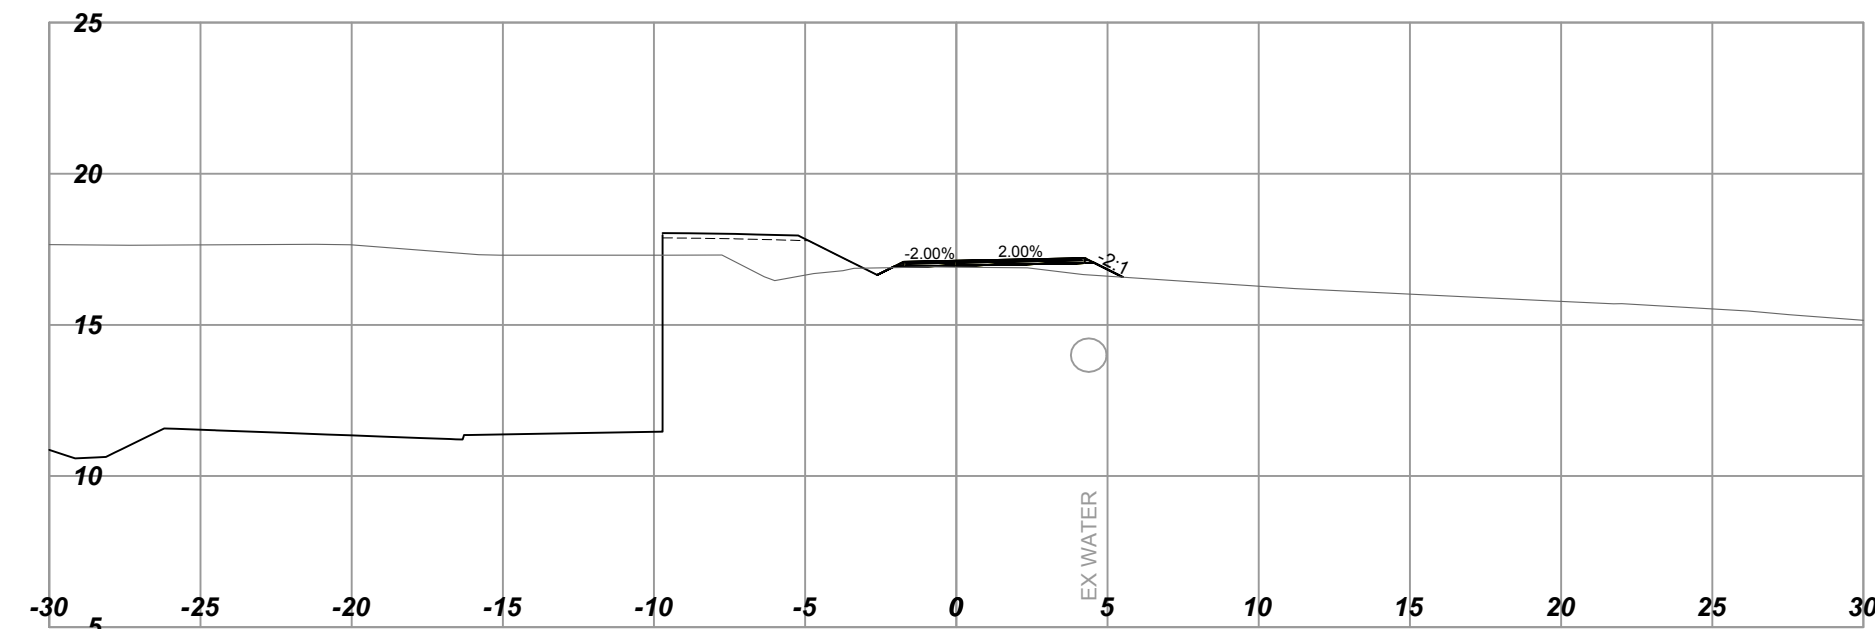


L40
Horizontal Scale - 1:250
Vertical Scale - 1:250
Station: 40+50.000

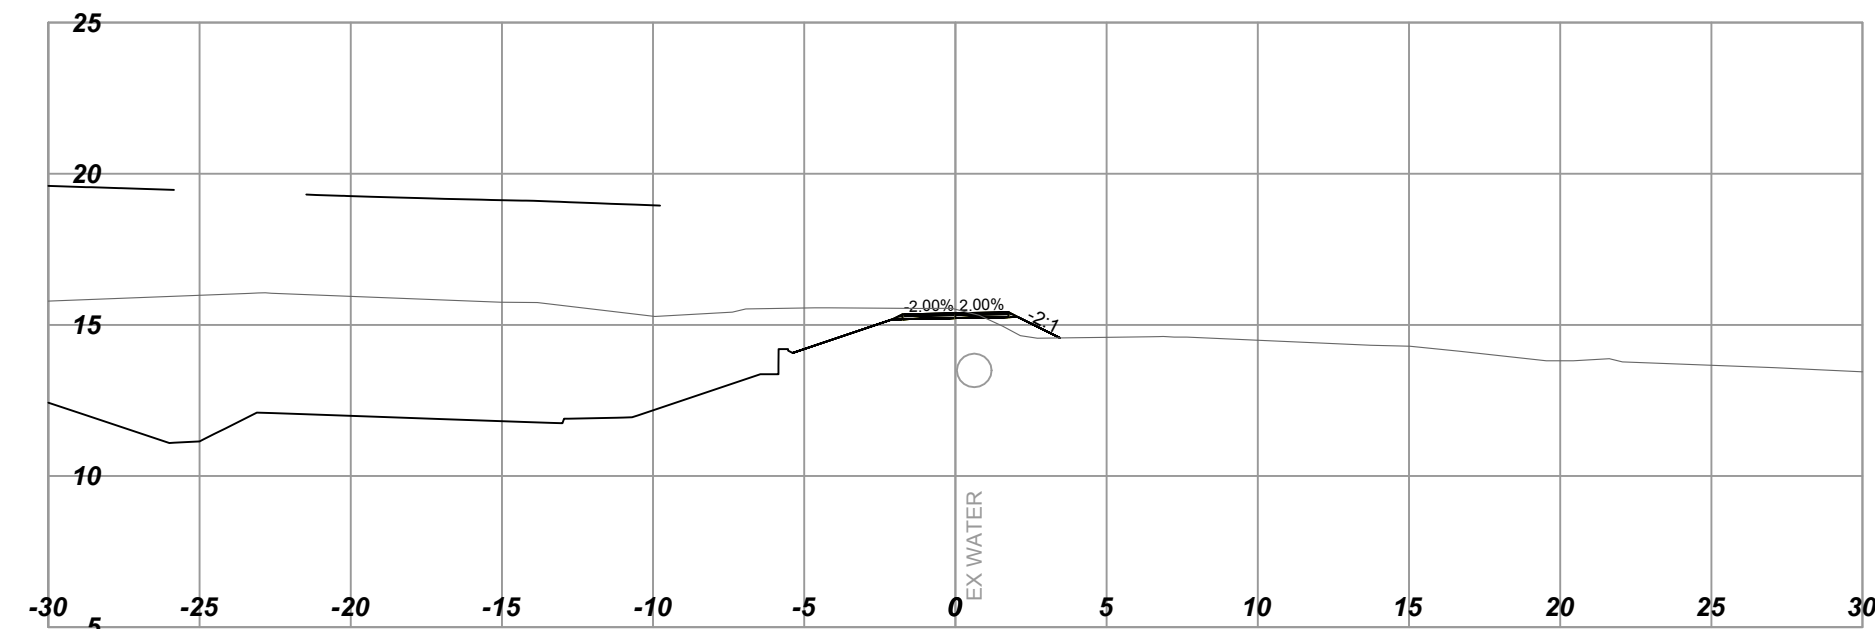

L40
Horizontal Scale - 1:250
Vertical Scale - 1:250
Station: 40+10.000

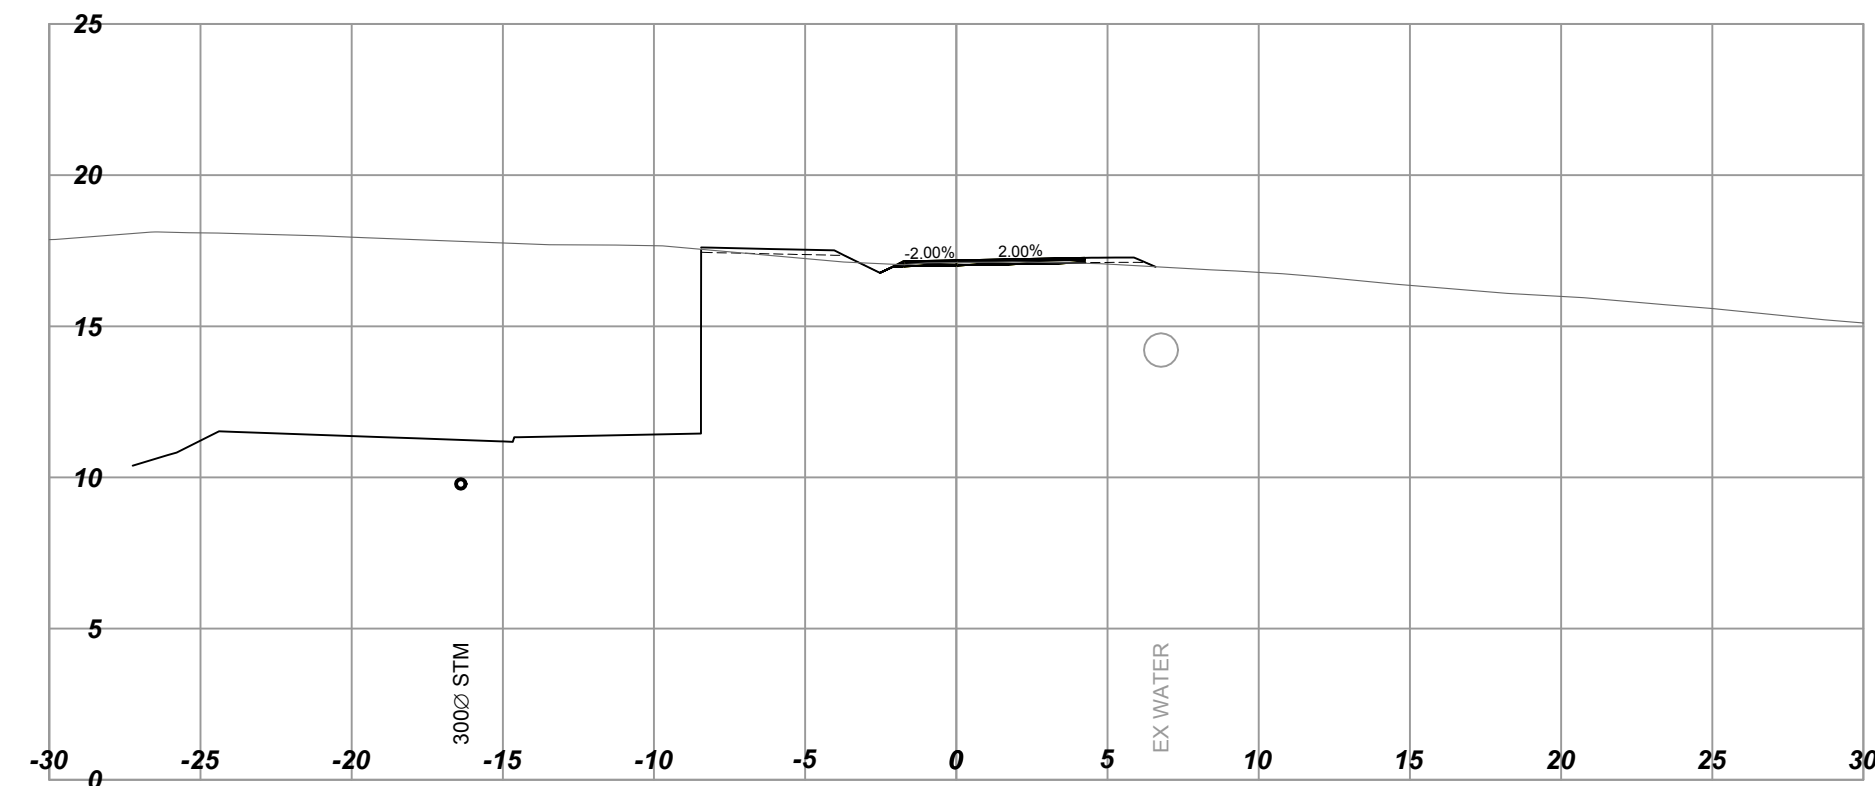

L40
Horizontal Scale - 1:250
Vertical Scale - 1:250
Station: 40+40.000

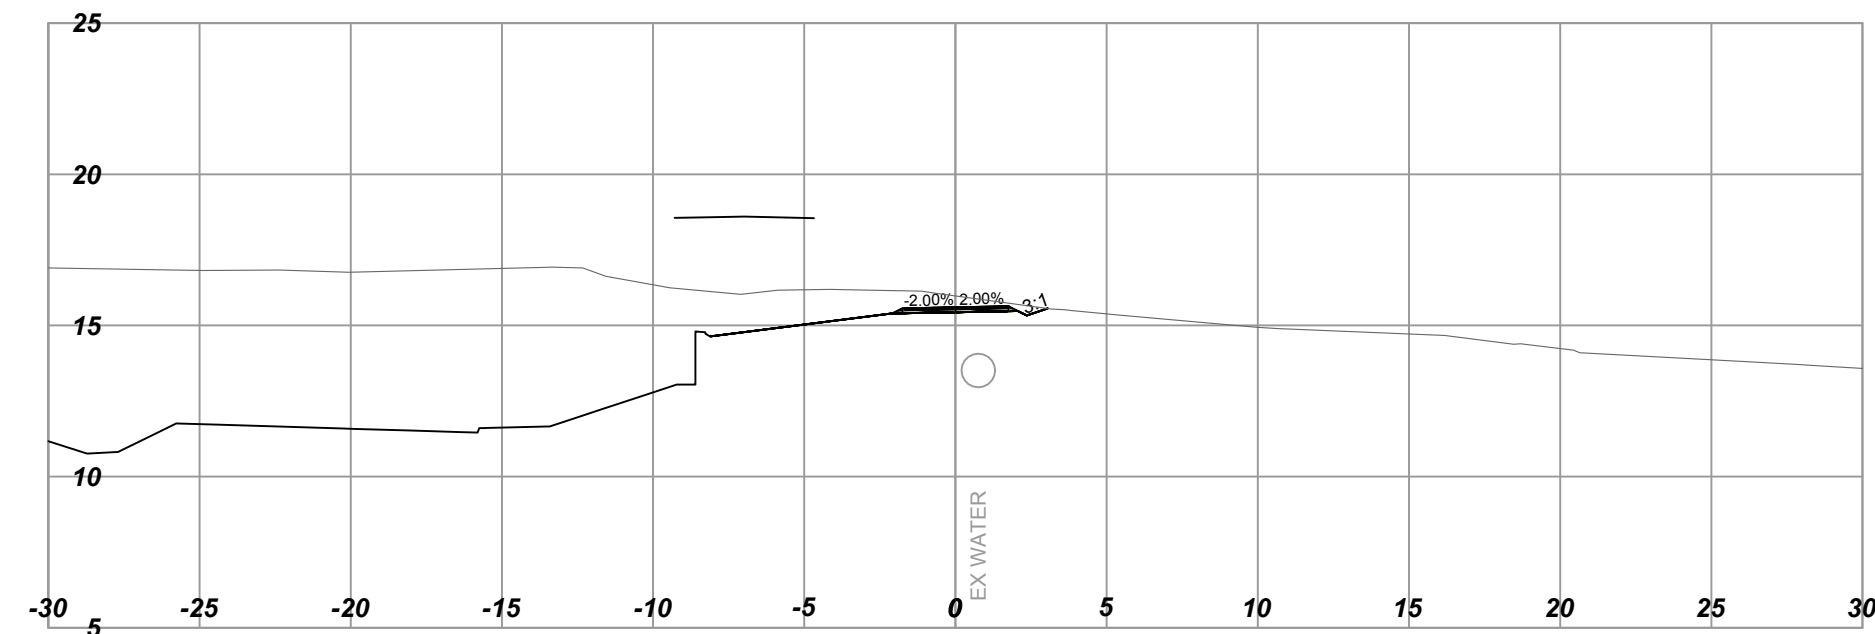

SCALE 0 2 1:250 12m		CAD FILENAME 1961034802_Contract 2_L40_XSEC.dwg	DATE 2016-10-31
REV	DATE	REVISIONS	SIGNATURE


BRITISH COLUMBIA
MINISTRY OF TRANSPORTATION AND INFRASTRUCTURE
HIGHWAY ENGINEERING
SOUTH COAST BRANCH

TIM BLACKBURN, P.Eng
SENIOR DESIGNER
DATE 2017-02-20


DESIGNED R. MOOTGOOSAMY DATE 2017-02-08
QUALITY CONTROL J. BORCH DATE 2017-02-15
QUALITY ASSURANCE G. SMITH DATE 2017-02-17
DRAWN B. THOMAS DATE 2017-02-13

CROSS SECTIONS			
HIGHWAY 1 - ADMIRALS / MCKENZIE INTERCHANGE			
L40 - PEDESTRIAN RAMP STA. 40+10 TO STA. 40+60			
FILE NUMBER 1961.0348.02	PROJECT NUMBER 16606-0002	REV R1	DRAWING NUMBER L40-XS-01


L40
Horizontal Scale - 1:250
Vertical Scale - 1:250
Station: 41+00.000

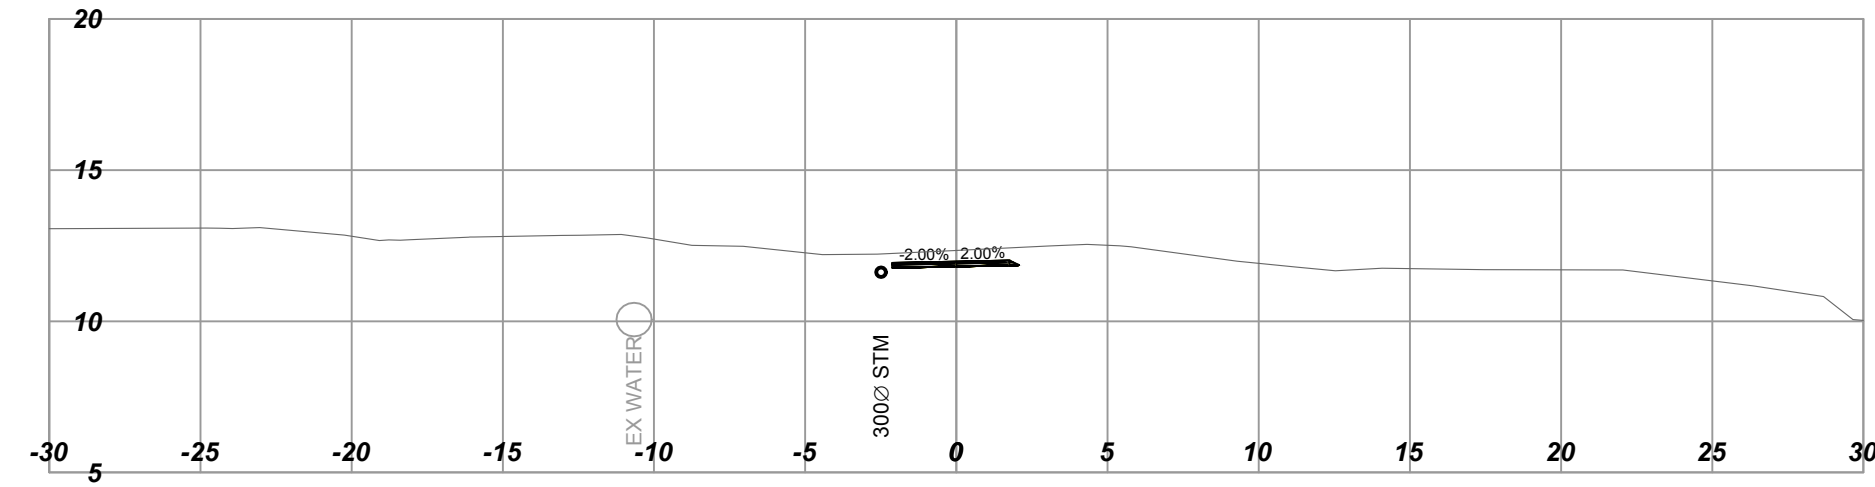


L40
Horizontal Scale - 1:250
Vertical Scale - 1:250
Station: 40+90.000

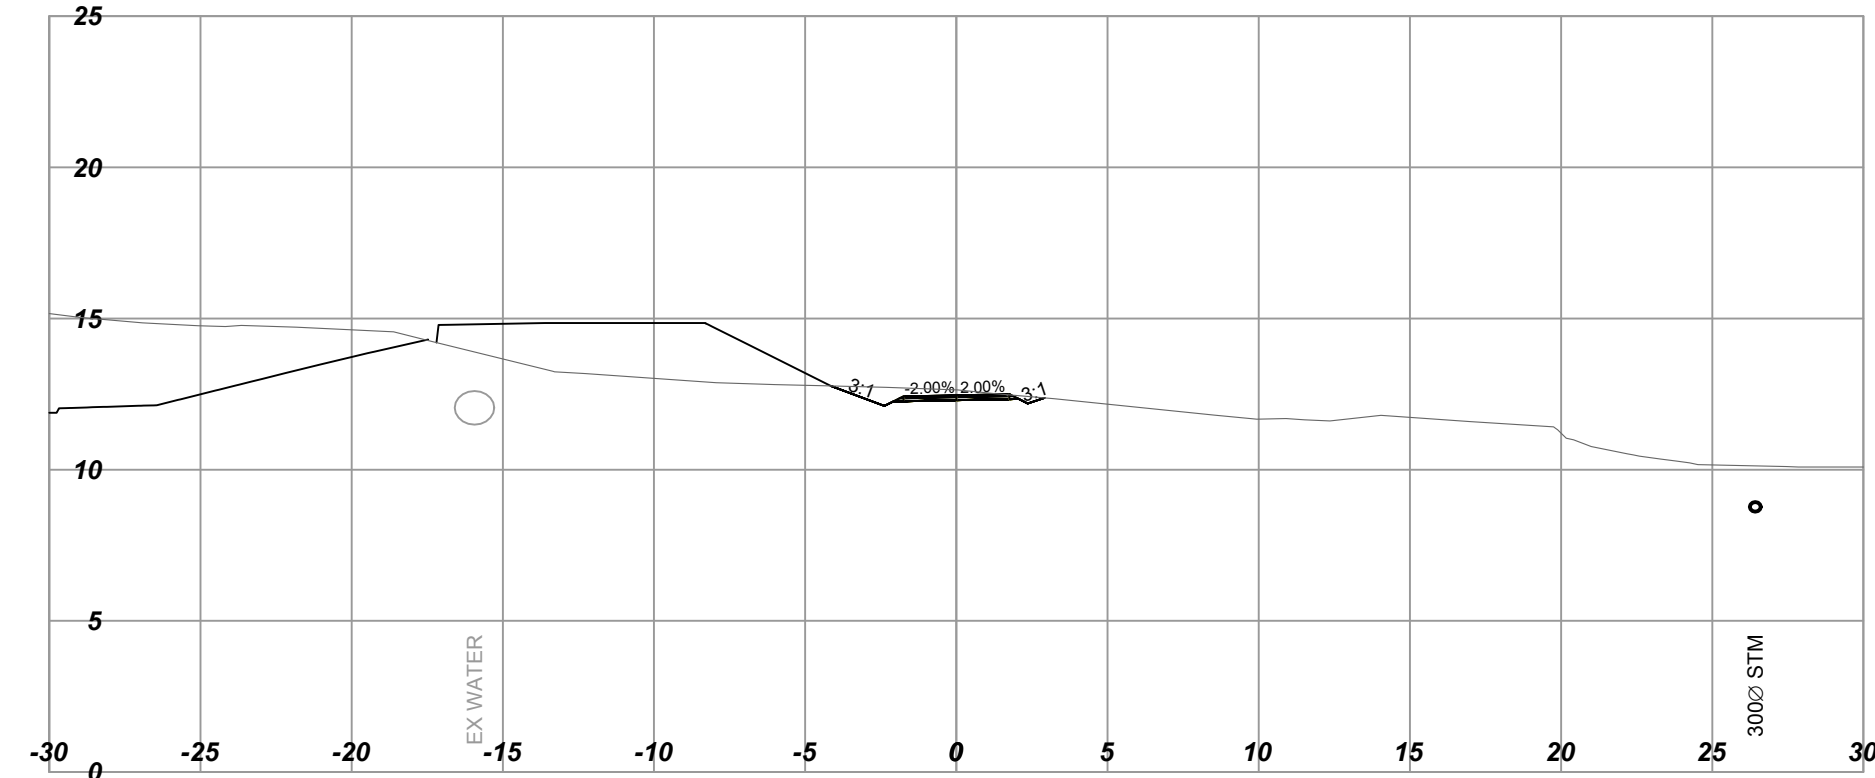

L40
Horizontal Scale - 1:250
Vertical Scale - 1:250
Station: 40+80.000

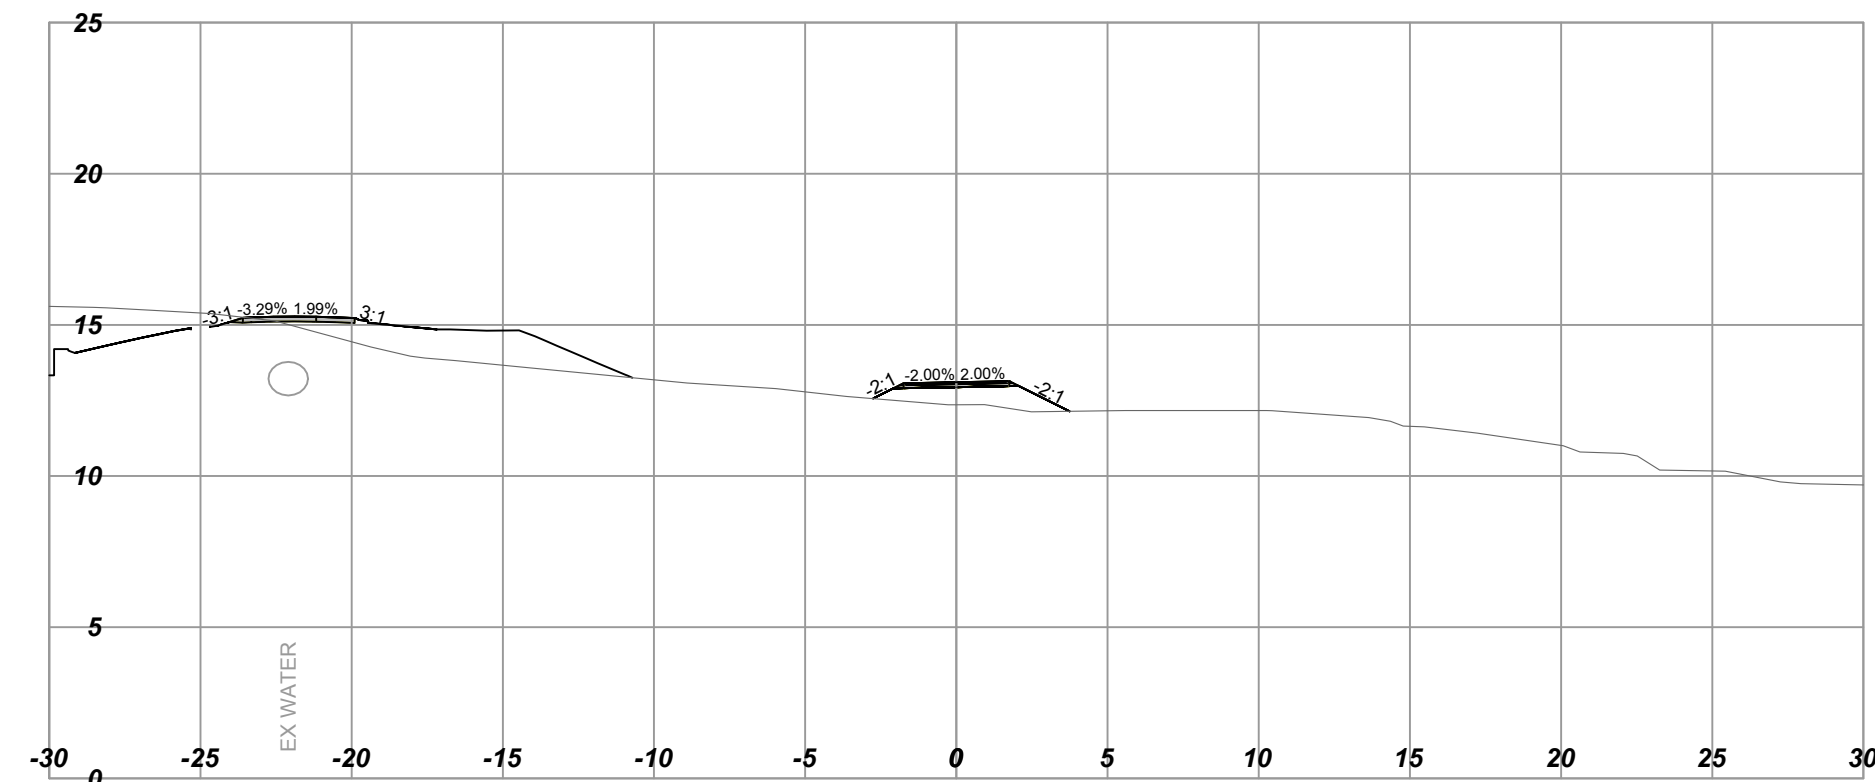

L40
Horizontal Scale - 1:250
Vertical Scale - 1:250
Station: 40+70.000

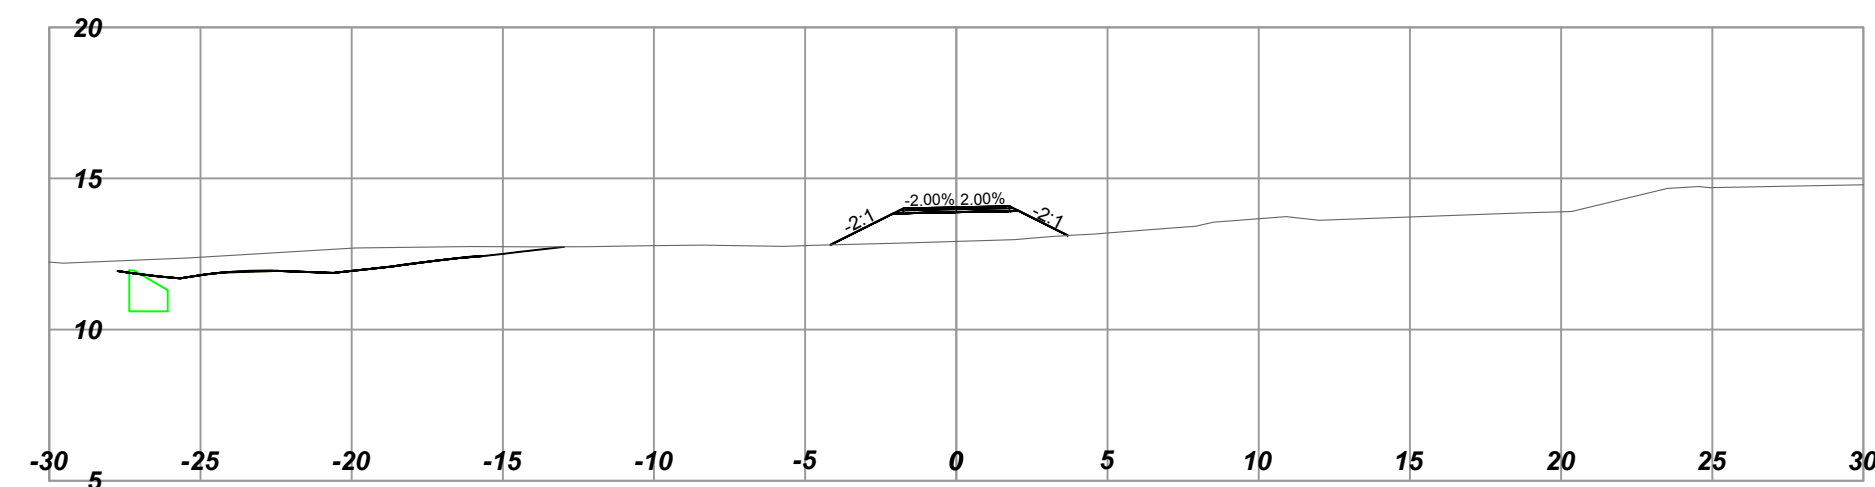

URBAN
systems

SCALE 0 2 1:250 12m		CAD FILENAME 1961034802_Contract 2_L40_XSEC.dwg	
DATE 2016-10-31			
REV	DATE	REVISIONS	SIGNATURE

BRITISH COLUMBIA

MINISTRY OF TRANSPORTATION AND INFRASTRUCTURE
HIGHWAY ENGINEERING
SOUTH COAST BRANCH

TIM BLACKBURN, P.Eng
SENIOR DESIGNER

DESIGNED R. MOOTGOOSAMY DATE 2017-02-08
QUALITY CONTROL J. BORCH DATE 2017-02-15
QUALITY ASSURANCE G. SMITH DATE 2017-02-17
DRAWN B. THOMAS DATE 2017-02-13

DATE 2017-02-20

CROSS SECTIONS			
HIGHWAY 1 - ADMIRALS / MCKENZIE INTERCHANGE			
L40 - PEDESTRIAN RAMP STA. 40+70 TO STA. 41+00			
FILE NUMBER	PROJECT NUMBER	REG	DRAWING NUMBER
1961.0348.02	16606-0002	R1	L40-XS-02
REV			