




L300  
Horizontal Scale - 1:250  
Vertical Scale - 1:250  
Station: 300+50.000

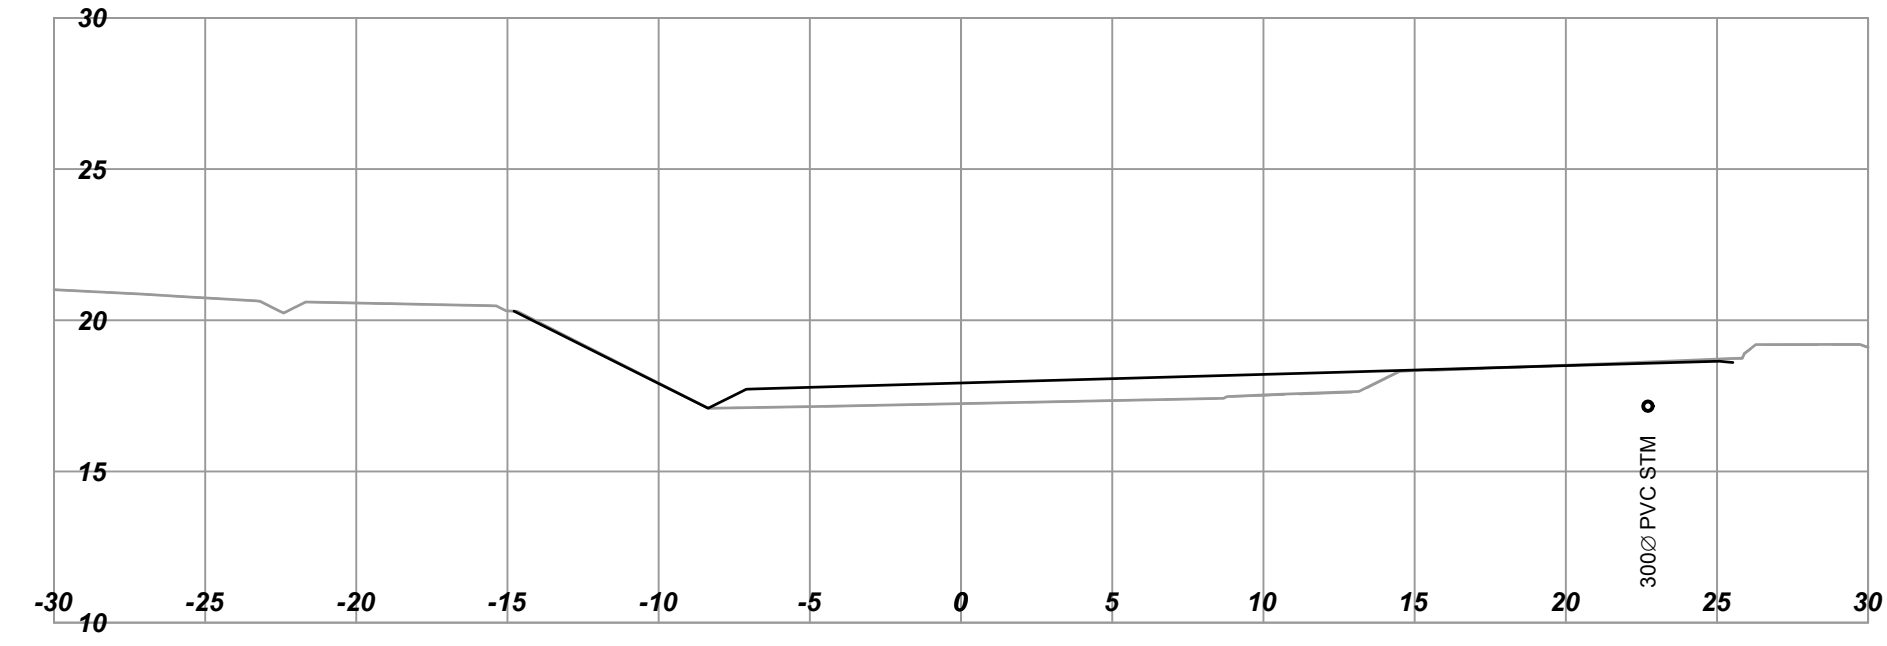


L300  
Horizontal Scale - 1:250  
Vertical Scale - 1:250  
Station: 300+90.000

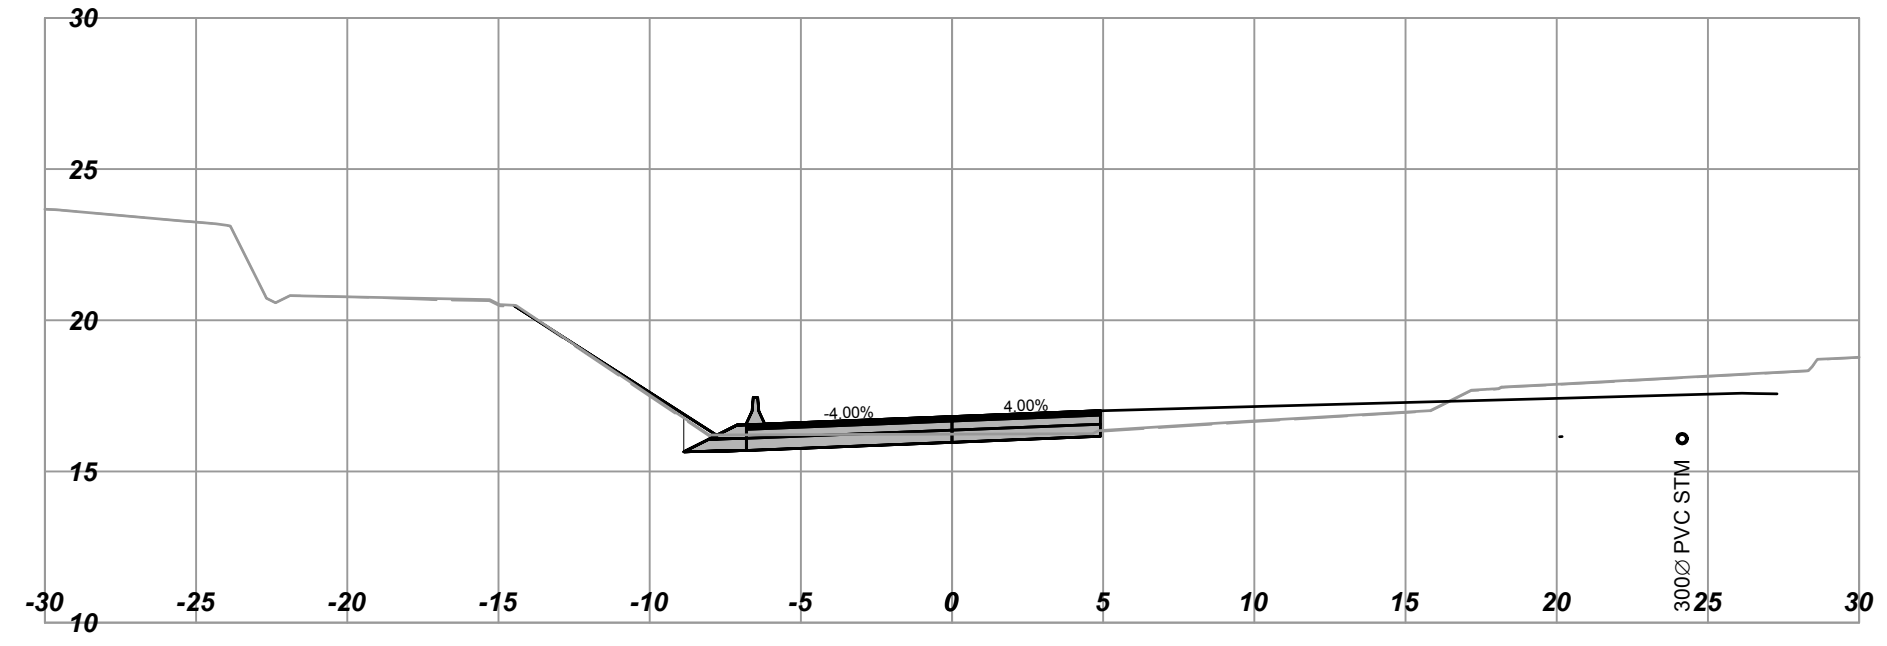


L300  
Horizontal Scale - 1:250  
Vertical Scale - 1:250  
Station: 300+40.000

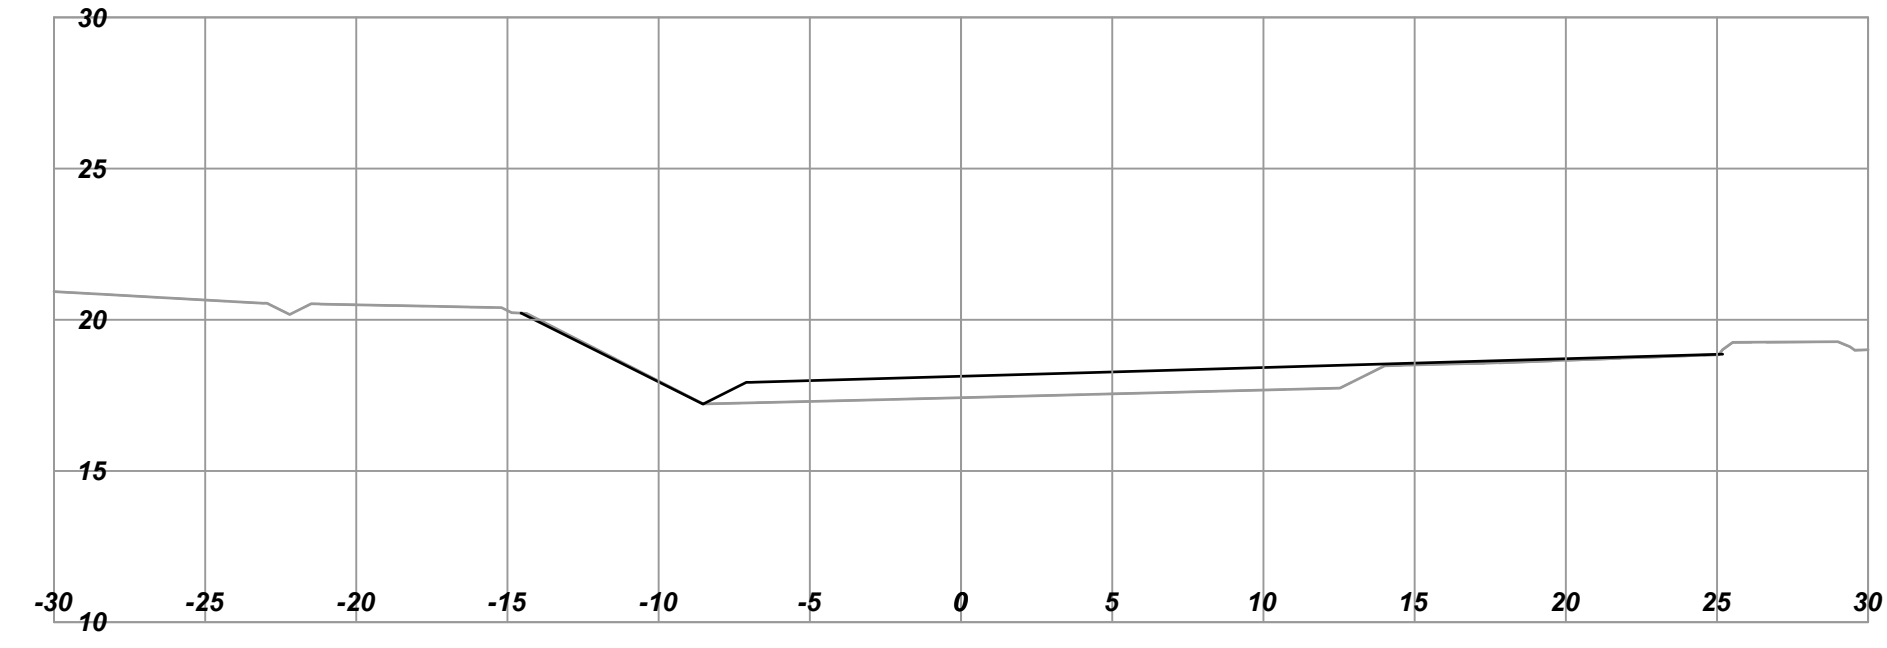


L300  
Horizontal Scale - 1:250  
Vertical Scale - 1:250  
Station: 300+80.000

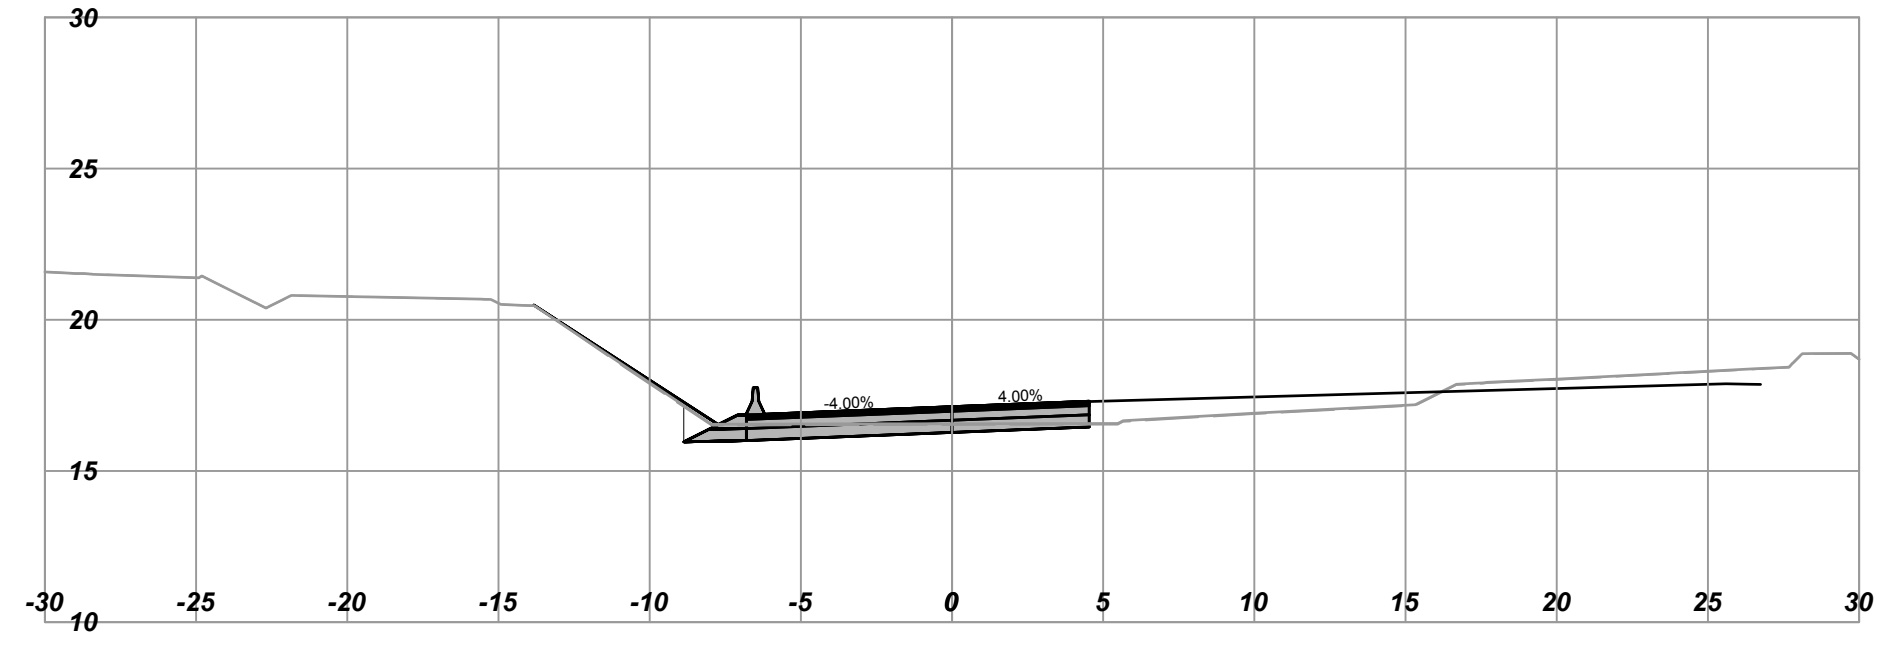


L300  
Horizontal Scale - 1:250  
Vertical Scale - 1:250  
Station: 300+30.000

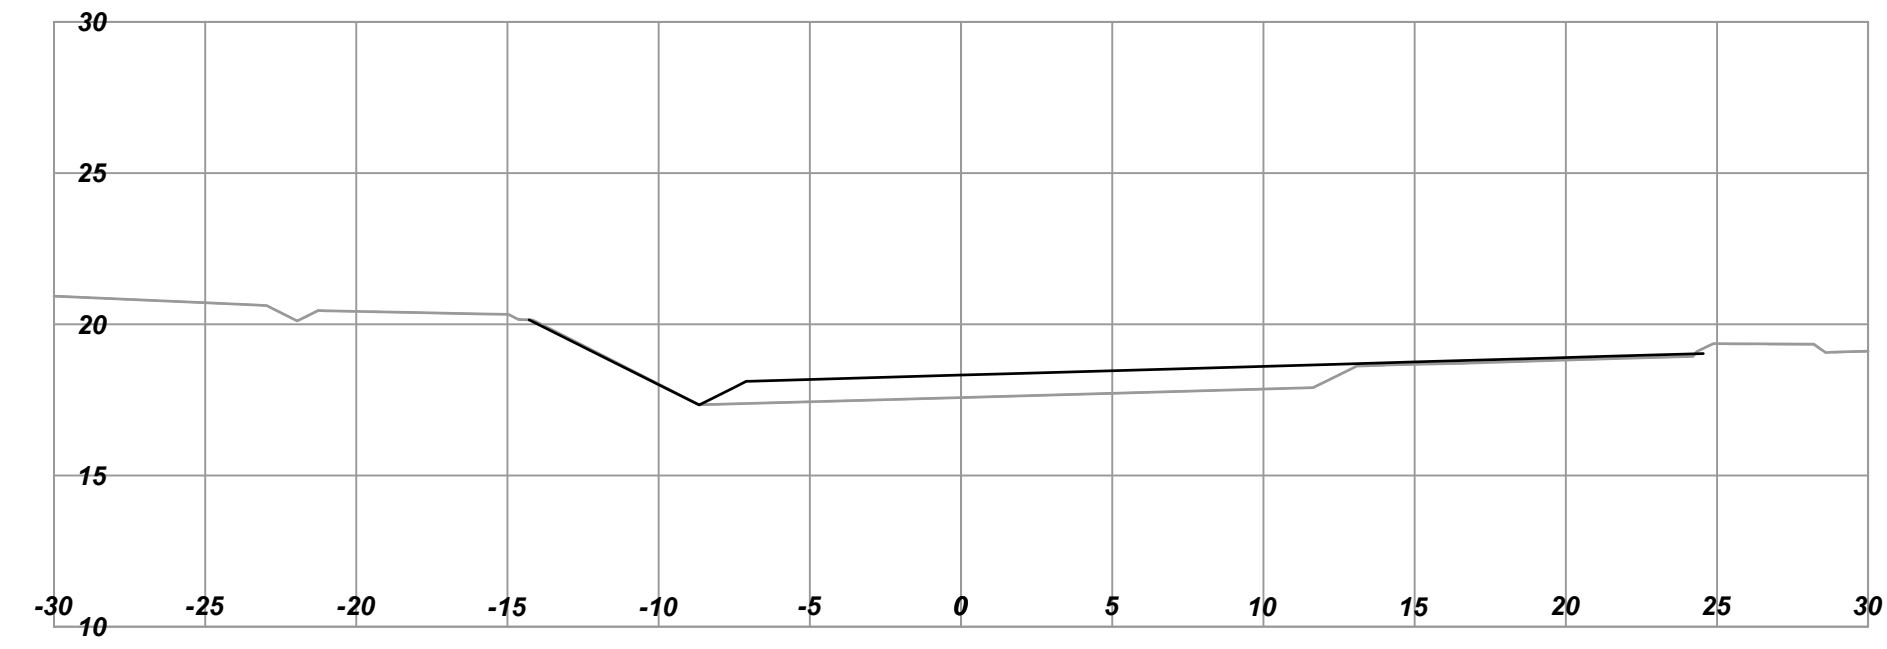


L300  
Horizontal Scale - 1:250  
Vertical Scale - 1:250  
Station: 300+70.000

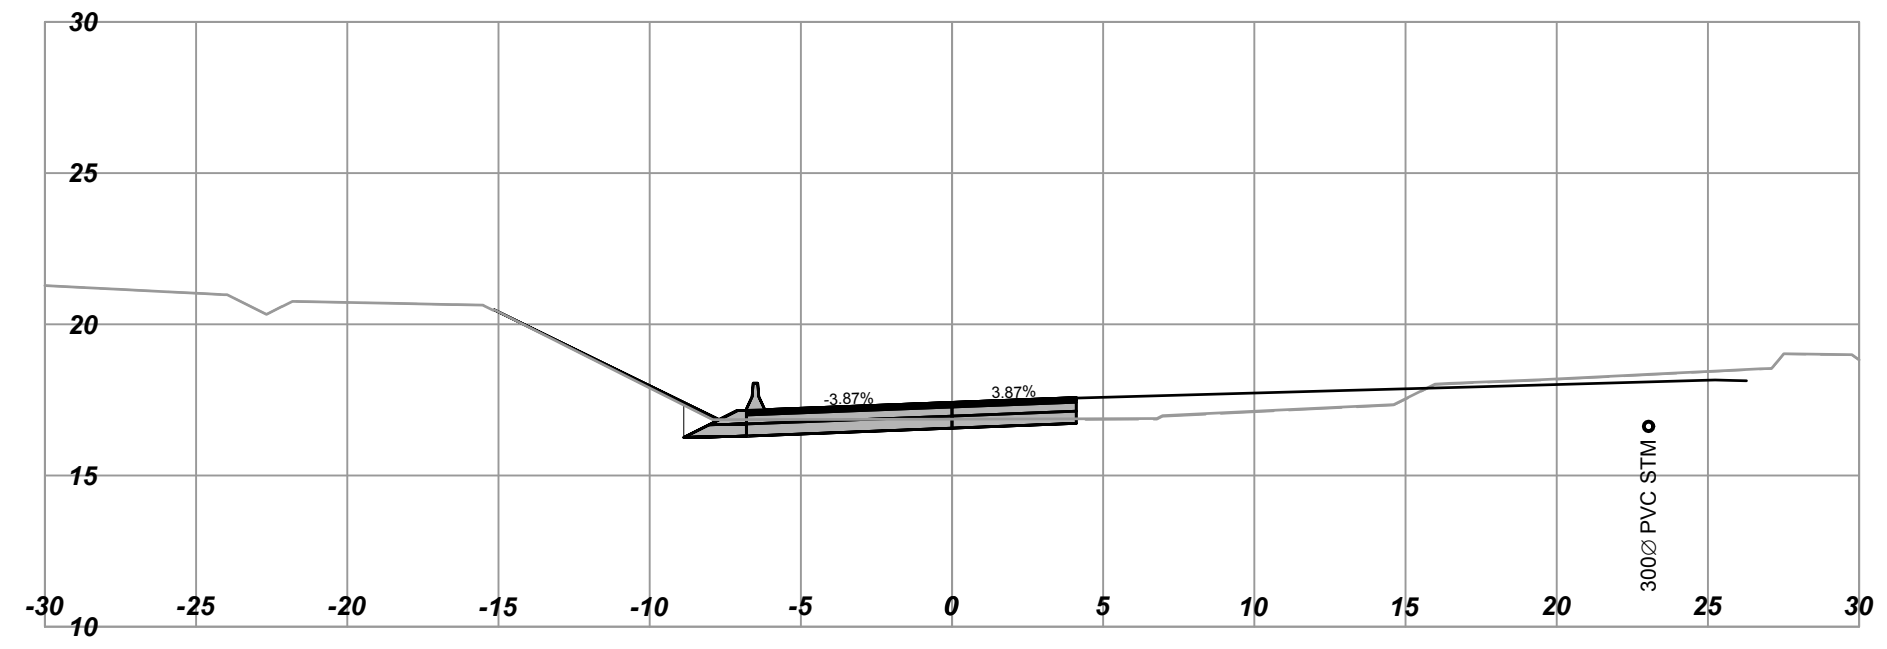

L300  
Horizontal Scale - 1:250  
Vertical Scale - 1:250  
Station: 300+20.000

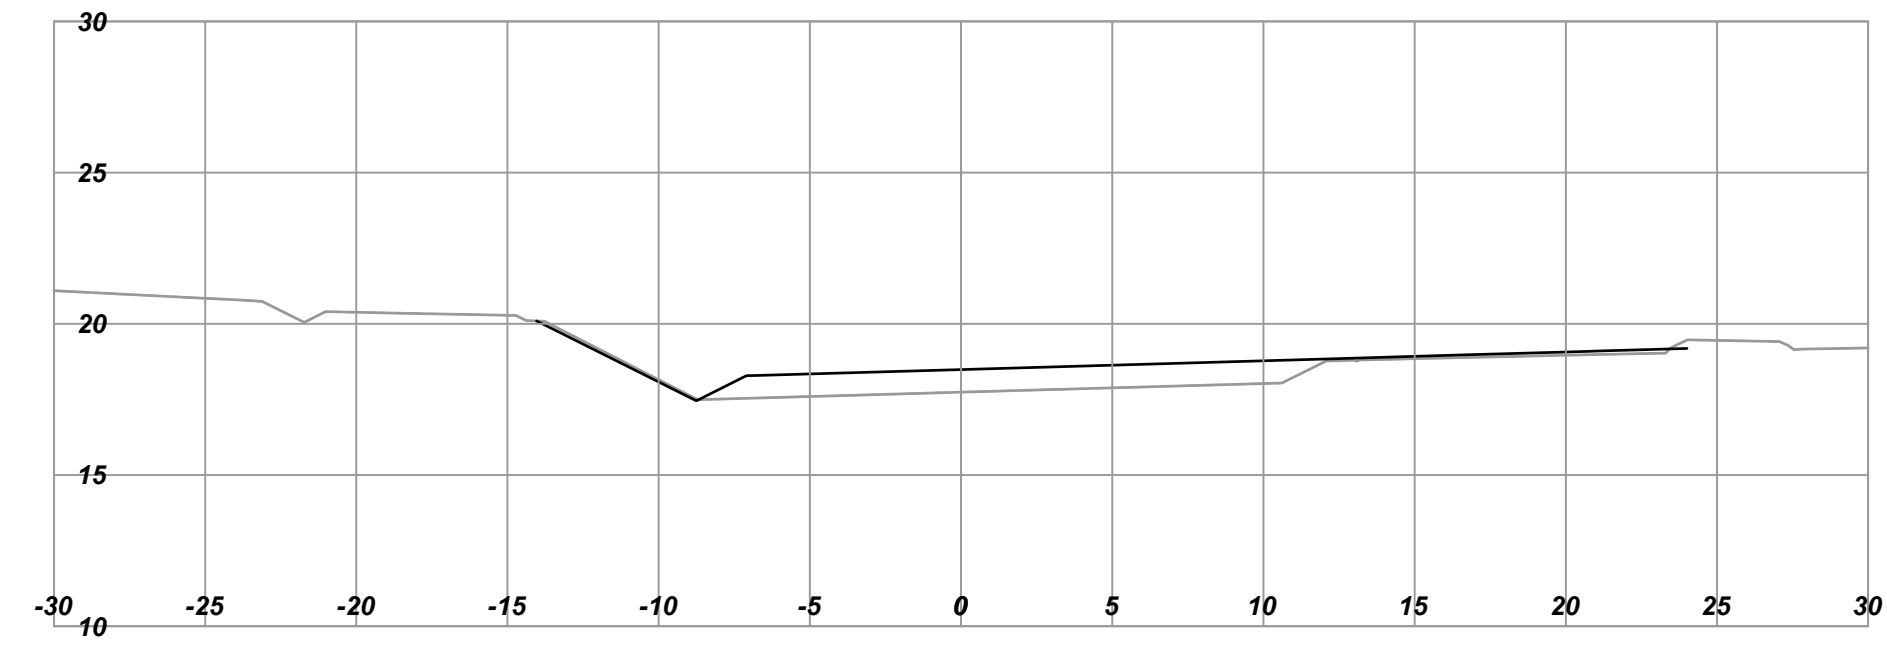

L300  
Horizontal Scale - 1:250  
Vertical Scale - 1:250  
Station: 300+60.000

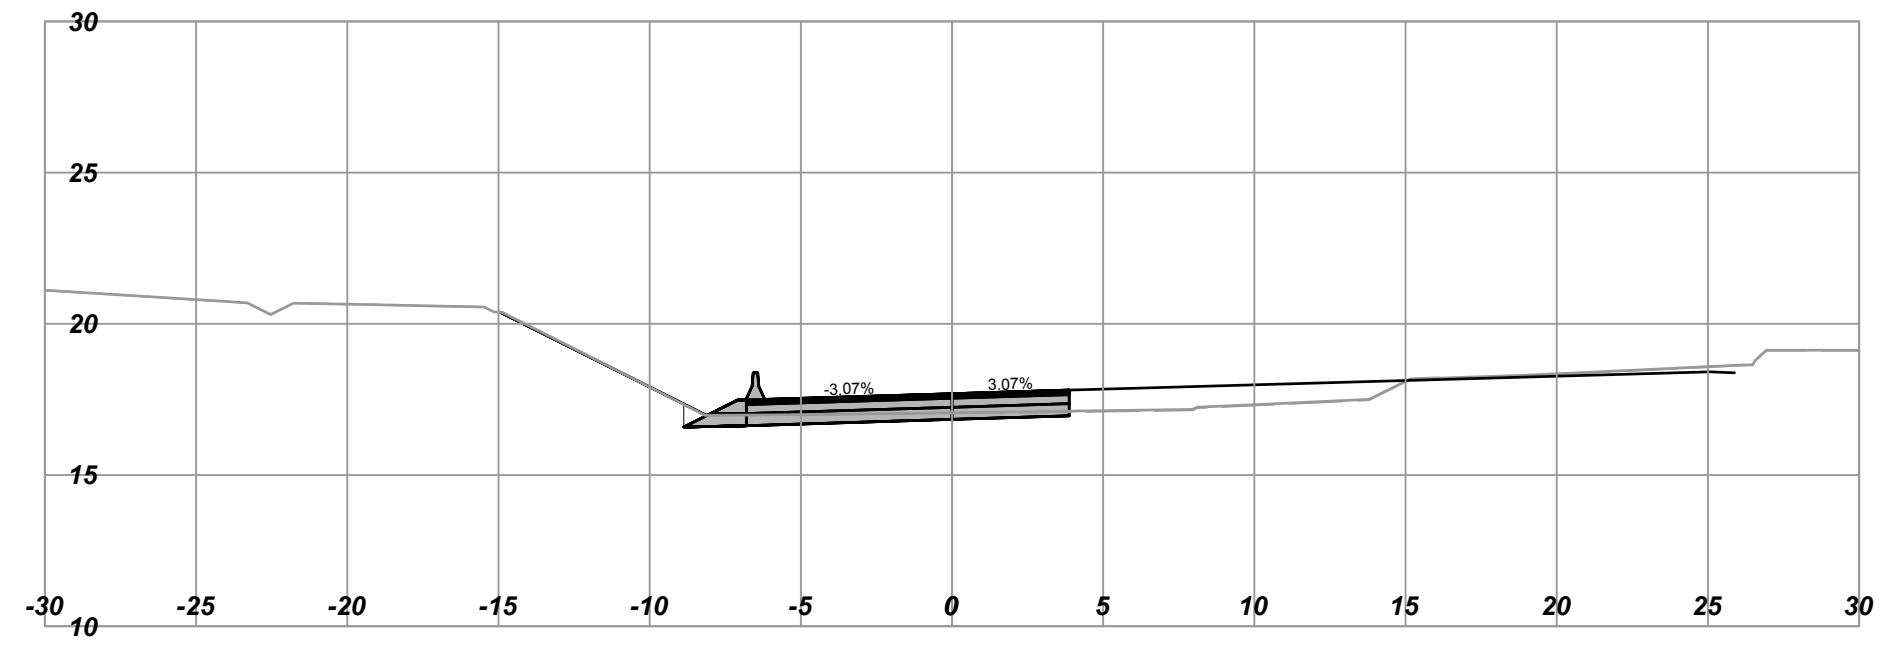

**URBAN**  
systems

SCALE 0 2 1:250 12m		CAD FILENAME 1961034802_Contract 2 L300_XSEC.dwg	
DATE 2016-12-21			
REV	DATE	REVISIONS	SIGNATURE


**BRITISH COLUMBIA**  
MINISTRY OF TRANSPORTATION AND INFRASTRUCTURE  
HIGHWAY ENGINEERING  
SOUTH COAST BRANCH

DESIGNED R. MOOTOGSAMY DATE 2017-02-08  
 QUALITY CONTROL J. BORCH DATE 2017-02-15  
 QUALITY ASSURANCE G. SMITH DATE 2017-02-17  
 DRAWN B. THOMAS DATE 2017-02-13


TIM BLACKBURN, P.Eng  
SENIOR DESIGNER  
DATE 2017-02-20

<b>CROSS SECTIONS</b>			
HIGHWAY 1 - ADMIRALS / MCKENZIE INTERCHANGE			
L300 - WESTBOUND ON RAMP STA. 300+20 TO STA. 300+90			
FILE NUMBER 1961.0348.02	PROJECT NUMBER 16606-0002	REV R1	DRAWING NUMBER L300-XS-01


L300  
Horizontal Scale - 1:250  
Vertical Scale - 1:250  
Station: 301+20.000

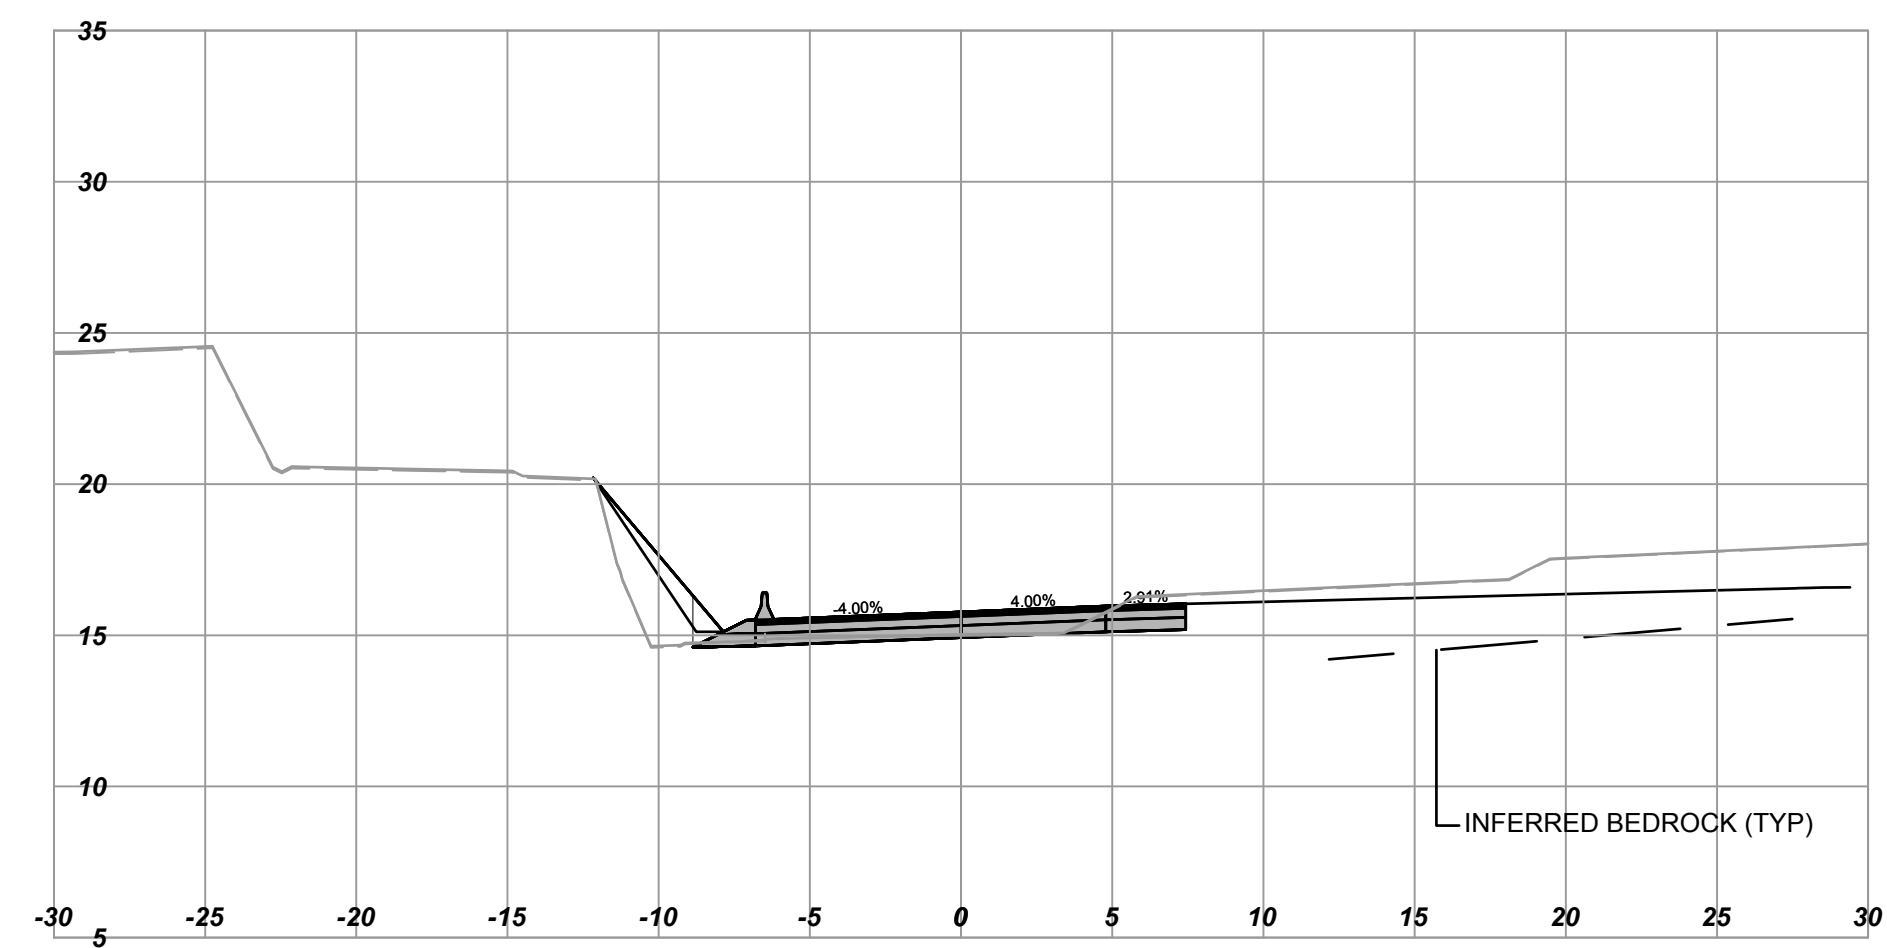


L300  
Horizontal Scale - 1:250  
Vertical Scale - 1:250  
Station: 301+50.000

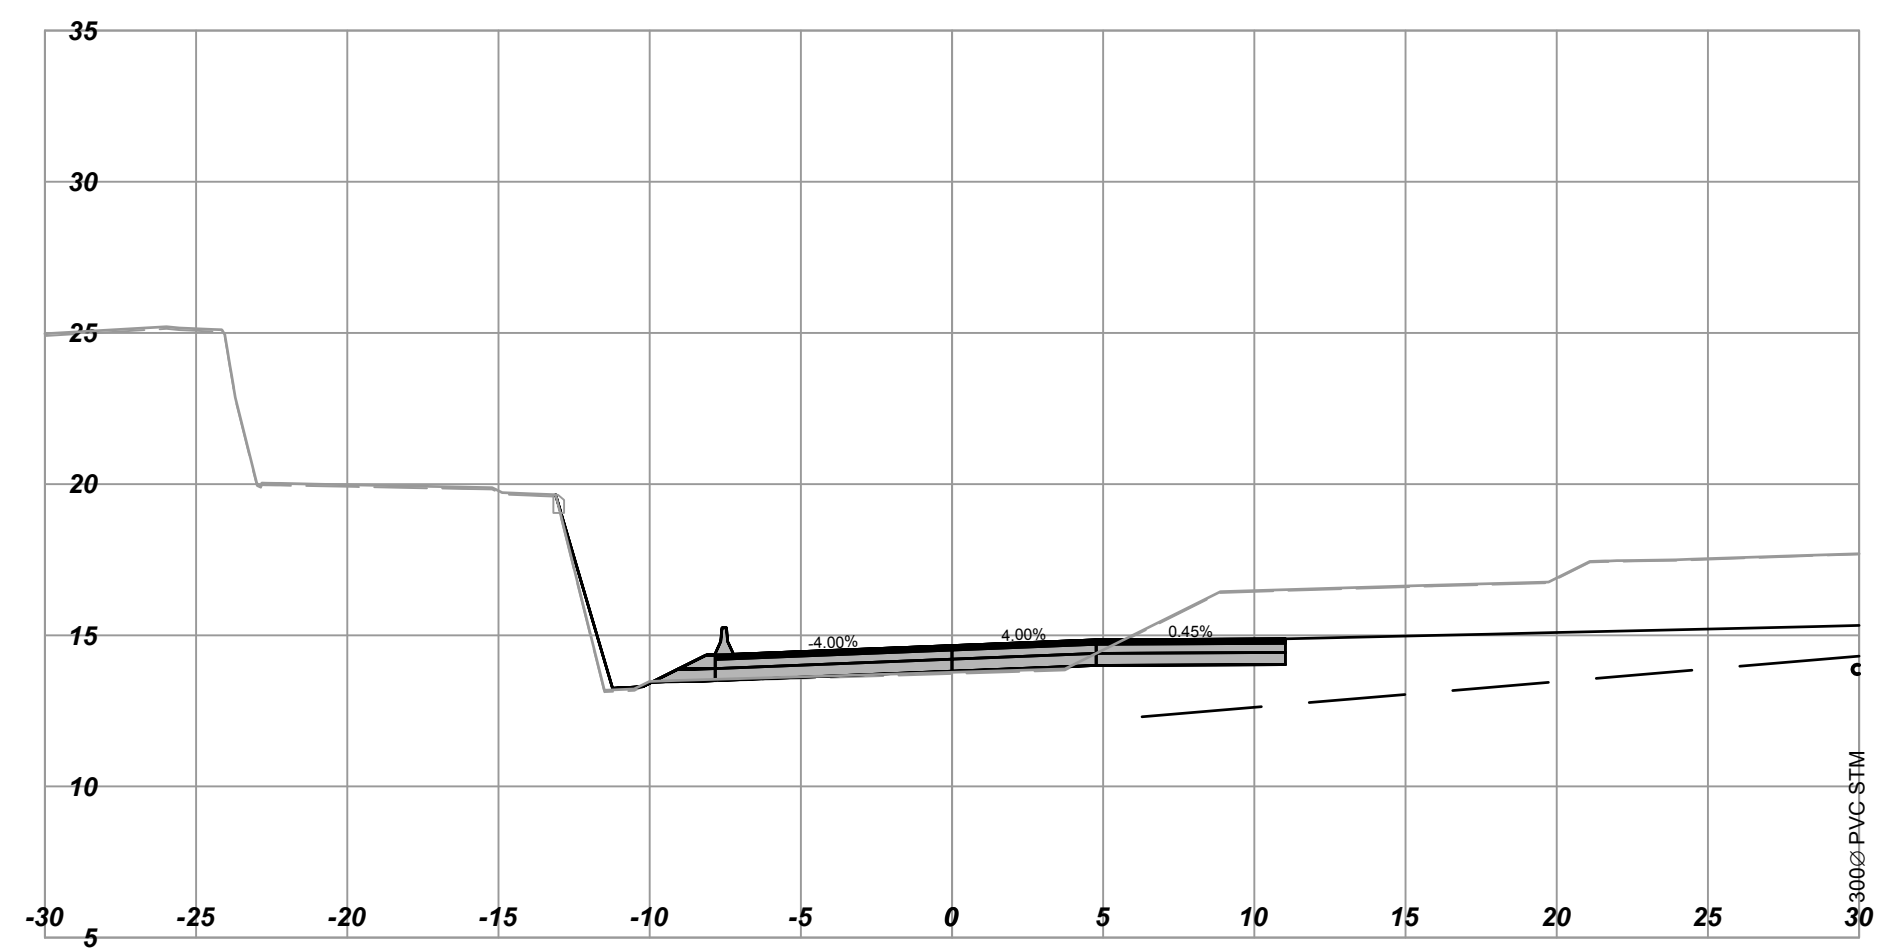


L300  
Horizontal Scale - 1:250  
Vertical Scale - 1:250  
Station: 301+10.000

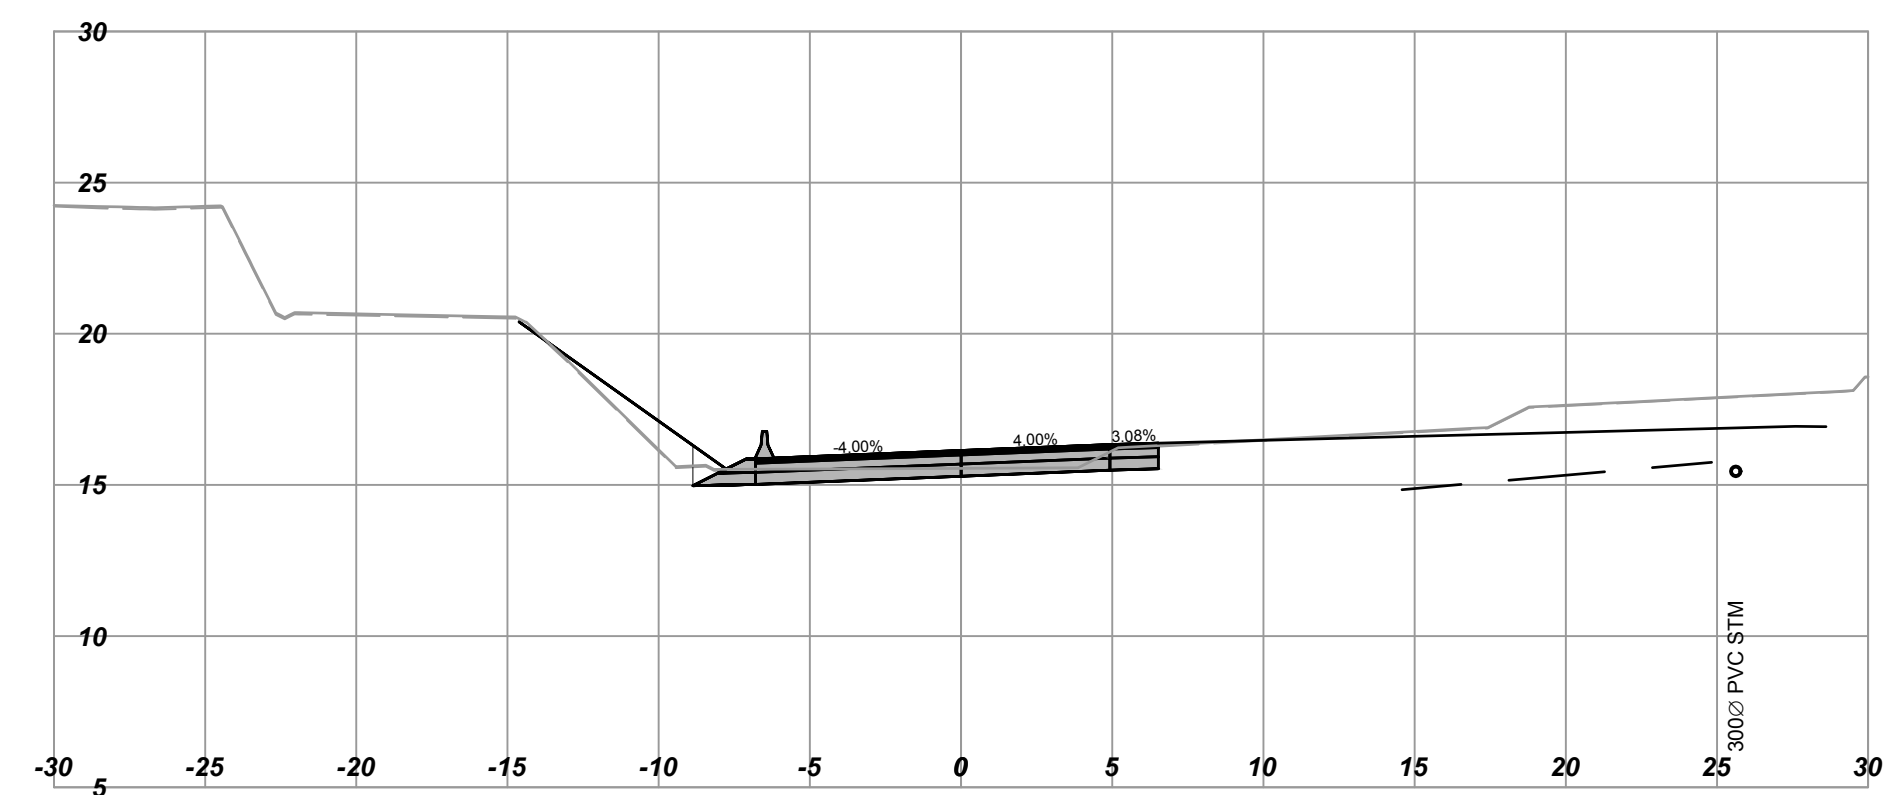


L300  
Horizontal Scale - 1:250  
Vertical Scale - 1:250  
Station: 301+40.000

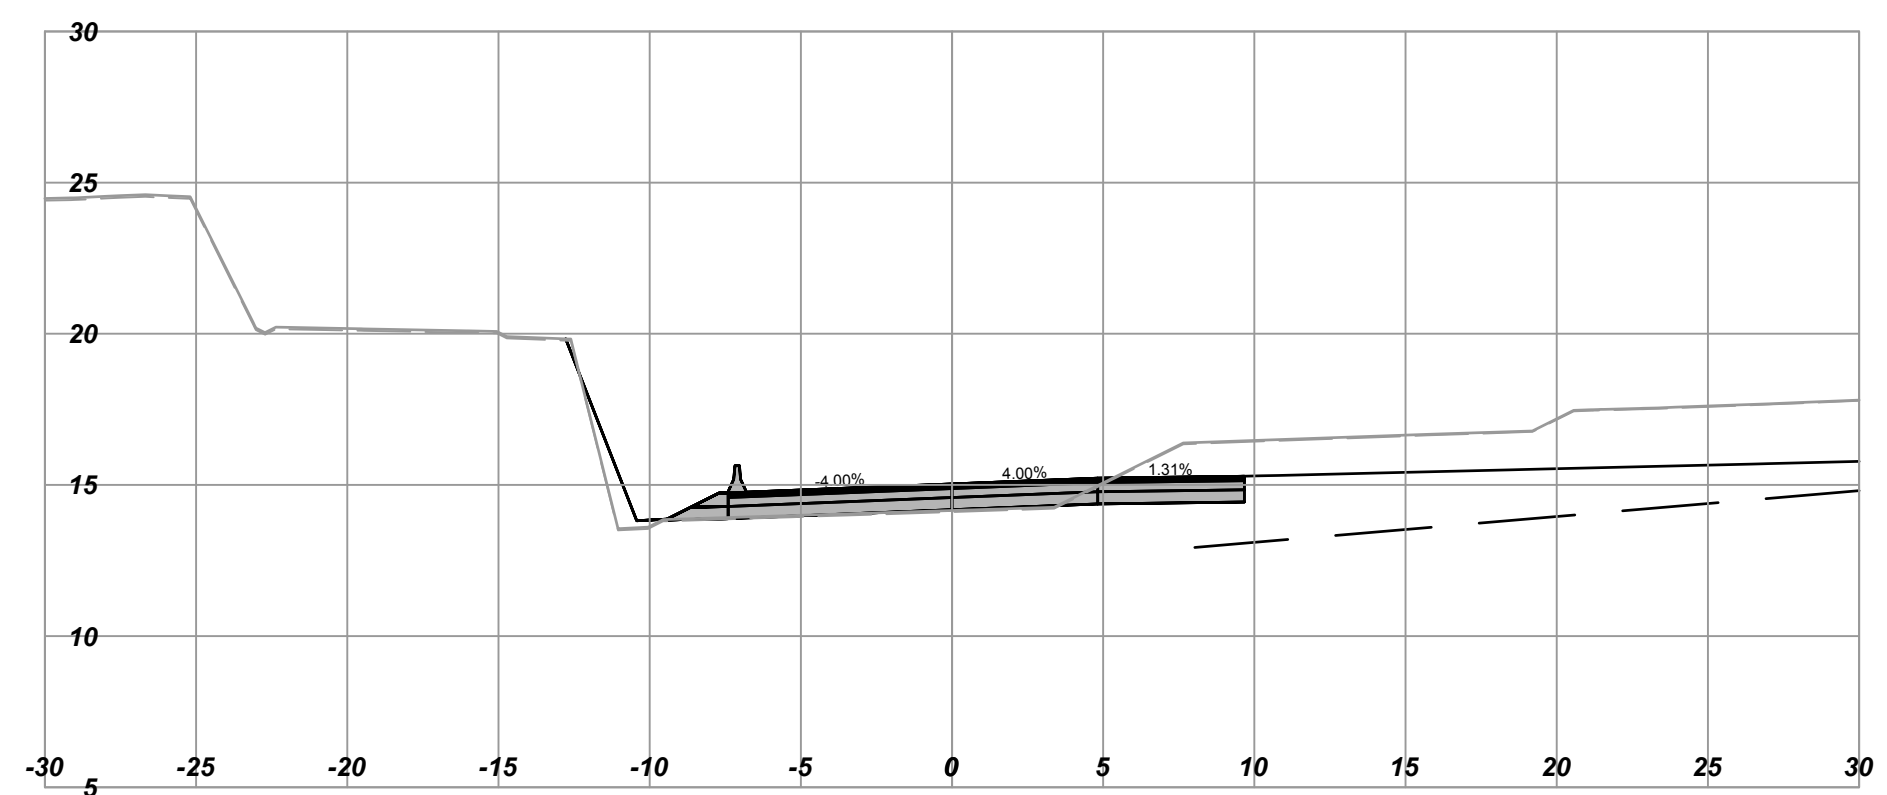

L300  
Horizontal Scale - 1:250  
Vertical Scale - 1:250  
Station: 301+00.000

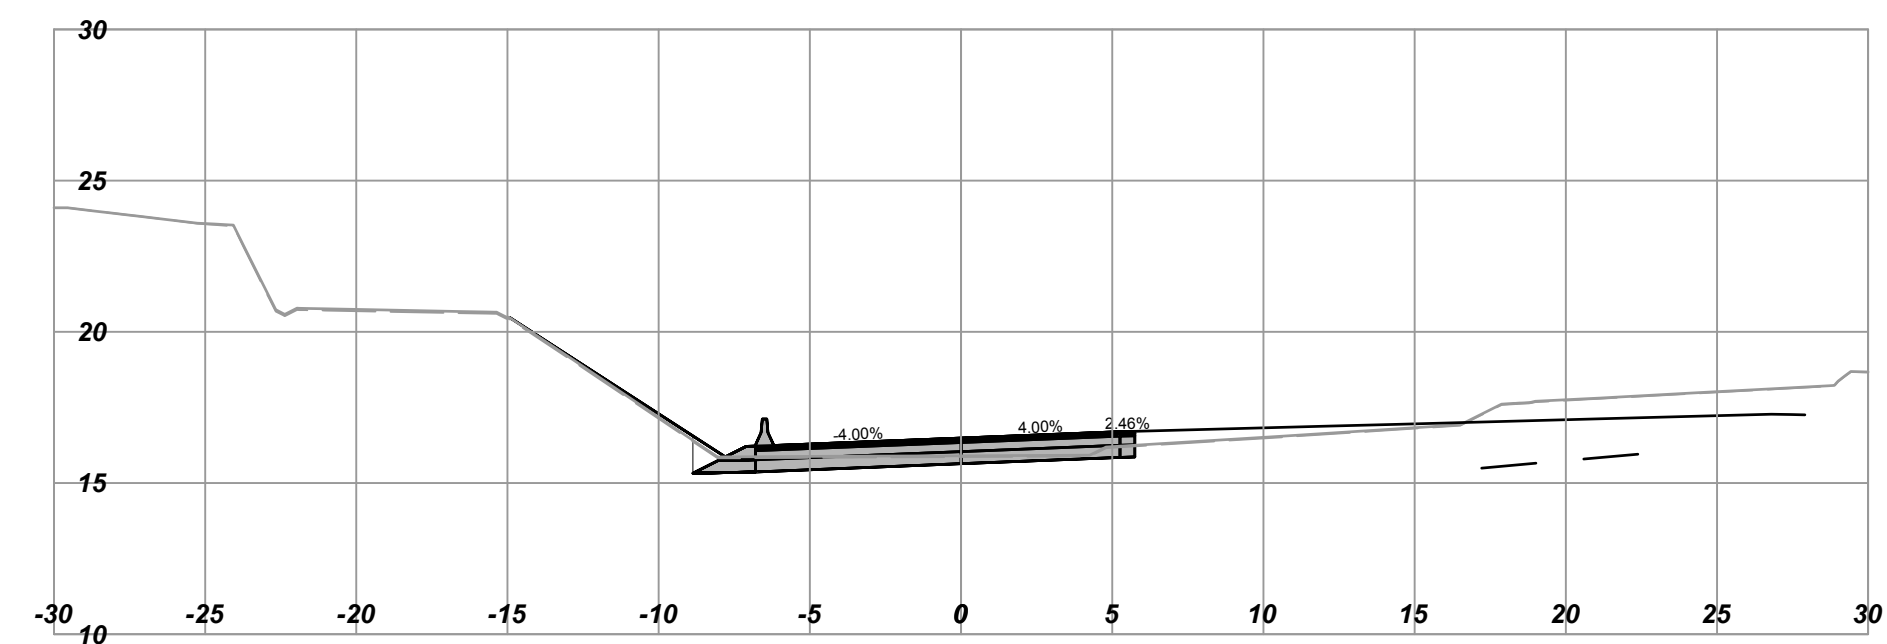

L300  
Horizontal Scale - 1:250  
Vertical Scale - 1:250  
Station: 301+30.000

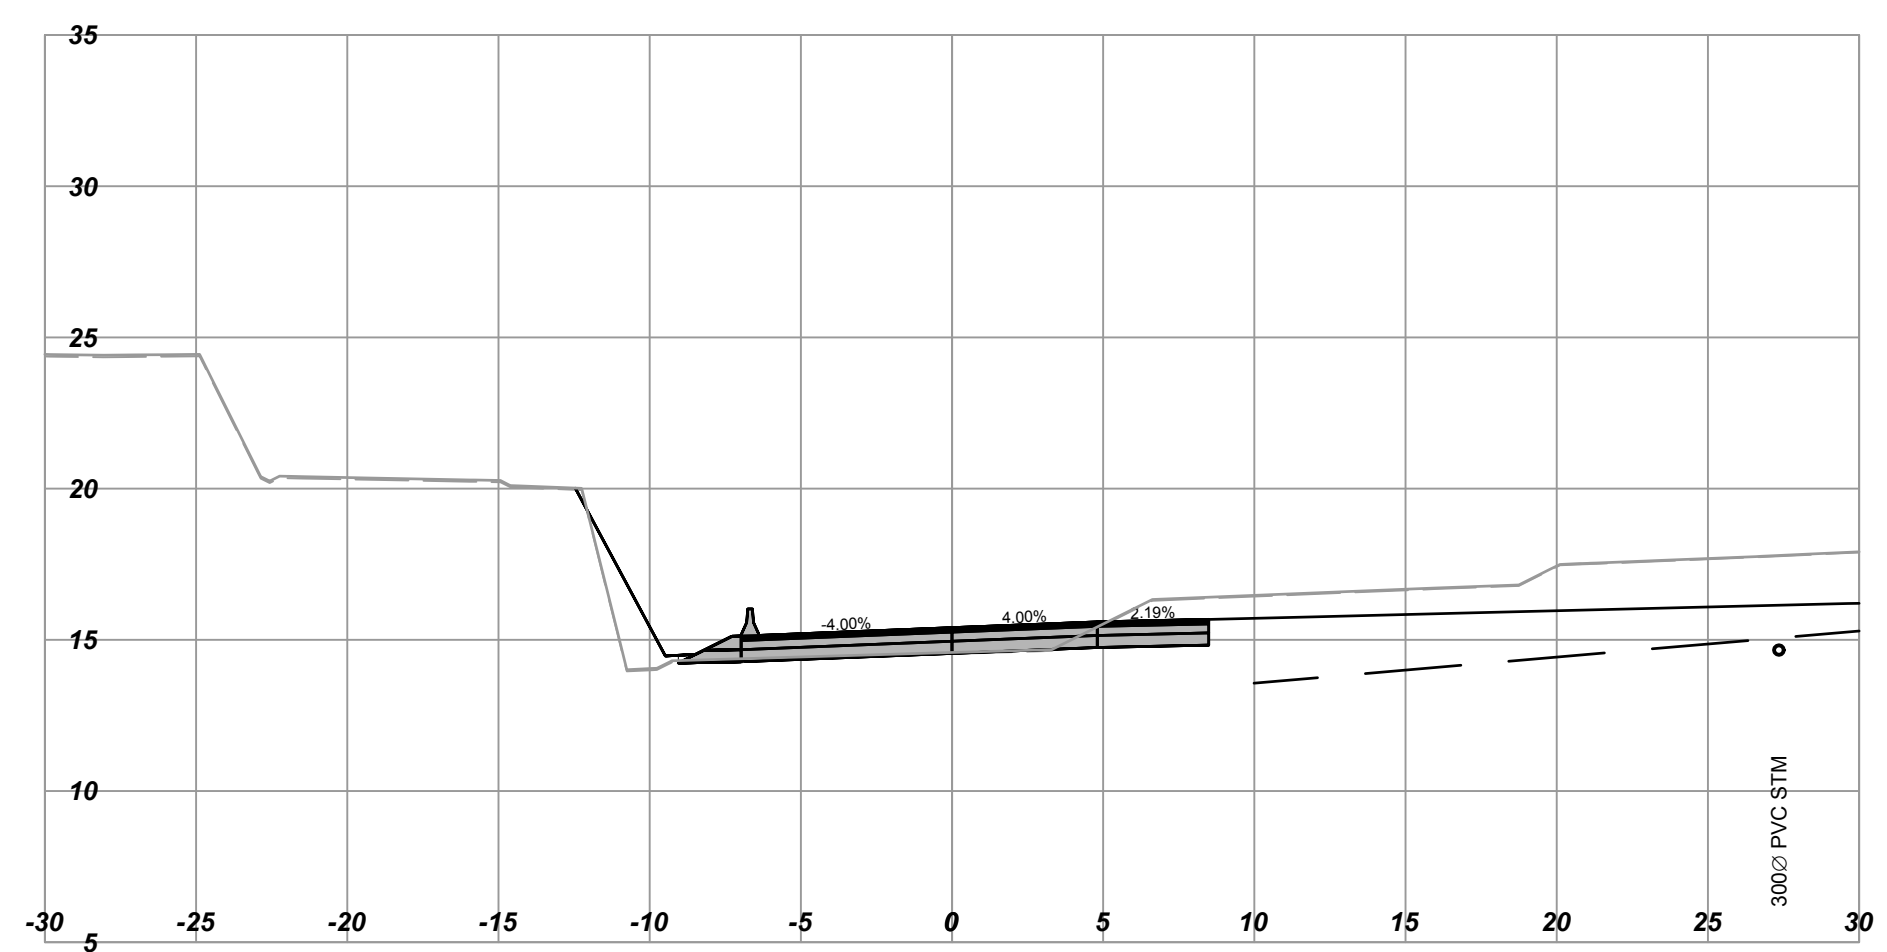

**URBAN**  
systems

SCALE 0 2 1:250 12m		CAD FILENAME 1961034802_Contract 2 L300_XSEC.dwg	DATE 2016-12-21
REV	DATE	REVISIONS	SIGNATURE

**BRITISH COLUMBIA**


MINISTRY OF TRANSPORTATION AND INFRASTRUCTURE  
HIGHWAY ENGINEERING  
SOUTH COAST BRANCH

DESIGNED R. MOOTGOOSAMY DATE 2017-02-08  
QUALITY CONTROL J. BORCH DATE 2017-02-15  
QUALITY ASSURANCE G. SMITH DATE 2017-02-17  
DRAWN B. THOMAS DATE 2017-02-13


TIM BLACKBURN, P.Eng  
SENIOR DESIGNER  
DATE 2017-02-20

<b>CROSS SECTIONS</b>			
HIGHWAY 1 - ADMIRALS / MCKENZIE INTERCHANGE			
L300 - WESTBOUND ON RAMP STA. 301+00 TO STA. 301+50			
FILE NUMBER 1961.0348.02	PROJECT NUMBER 16606-0002	REV R1	DRAWING NUMBER L300-XS-02


L300  
Horizontal Scale - 1:250  
Vertical Scale - 1:250  
Station: 301+70.000

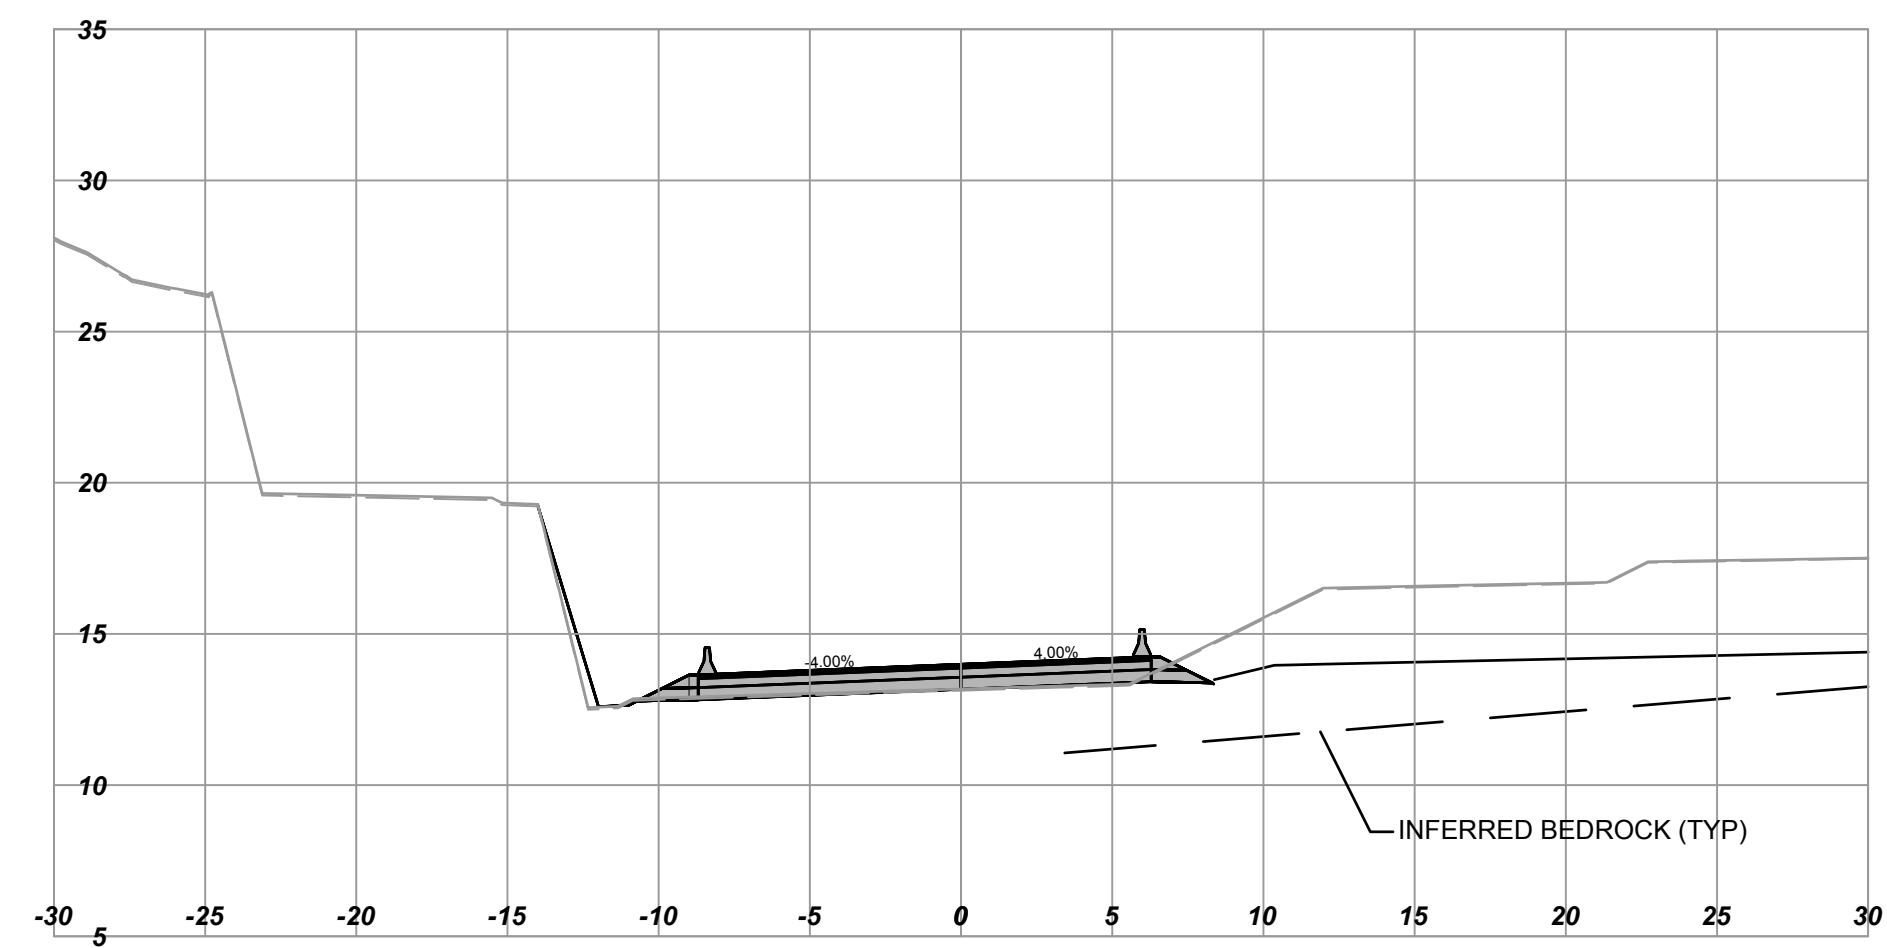


L300  
Horizontal Scale - 1:250  
Vertical Scale - 1:250  
Station: 301+90.000

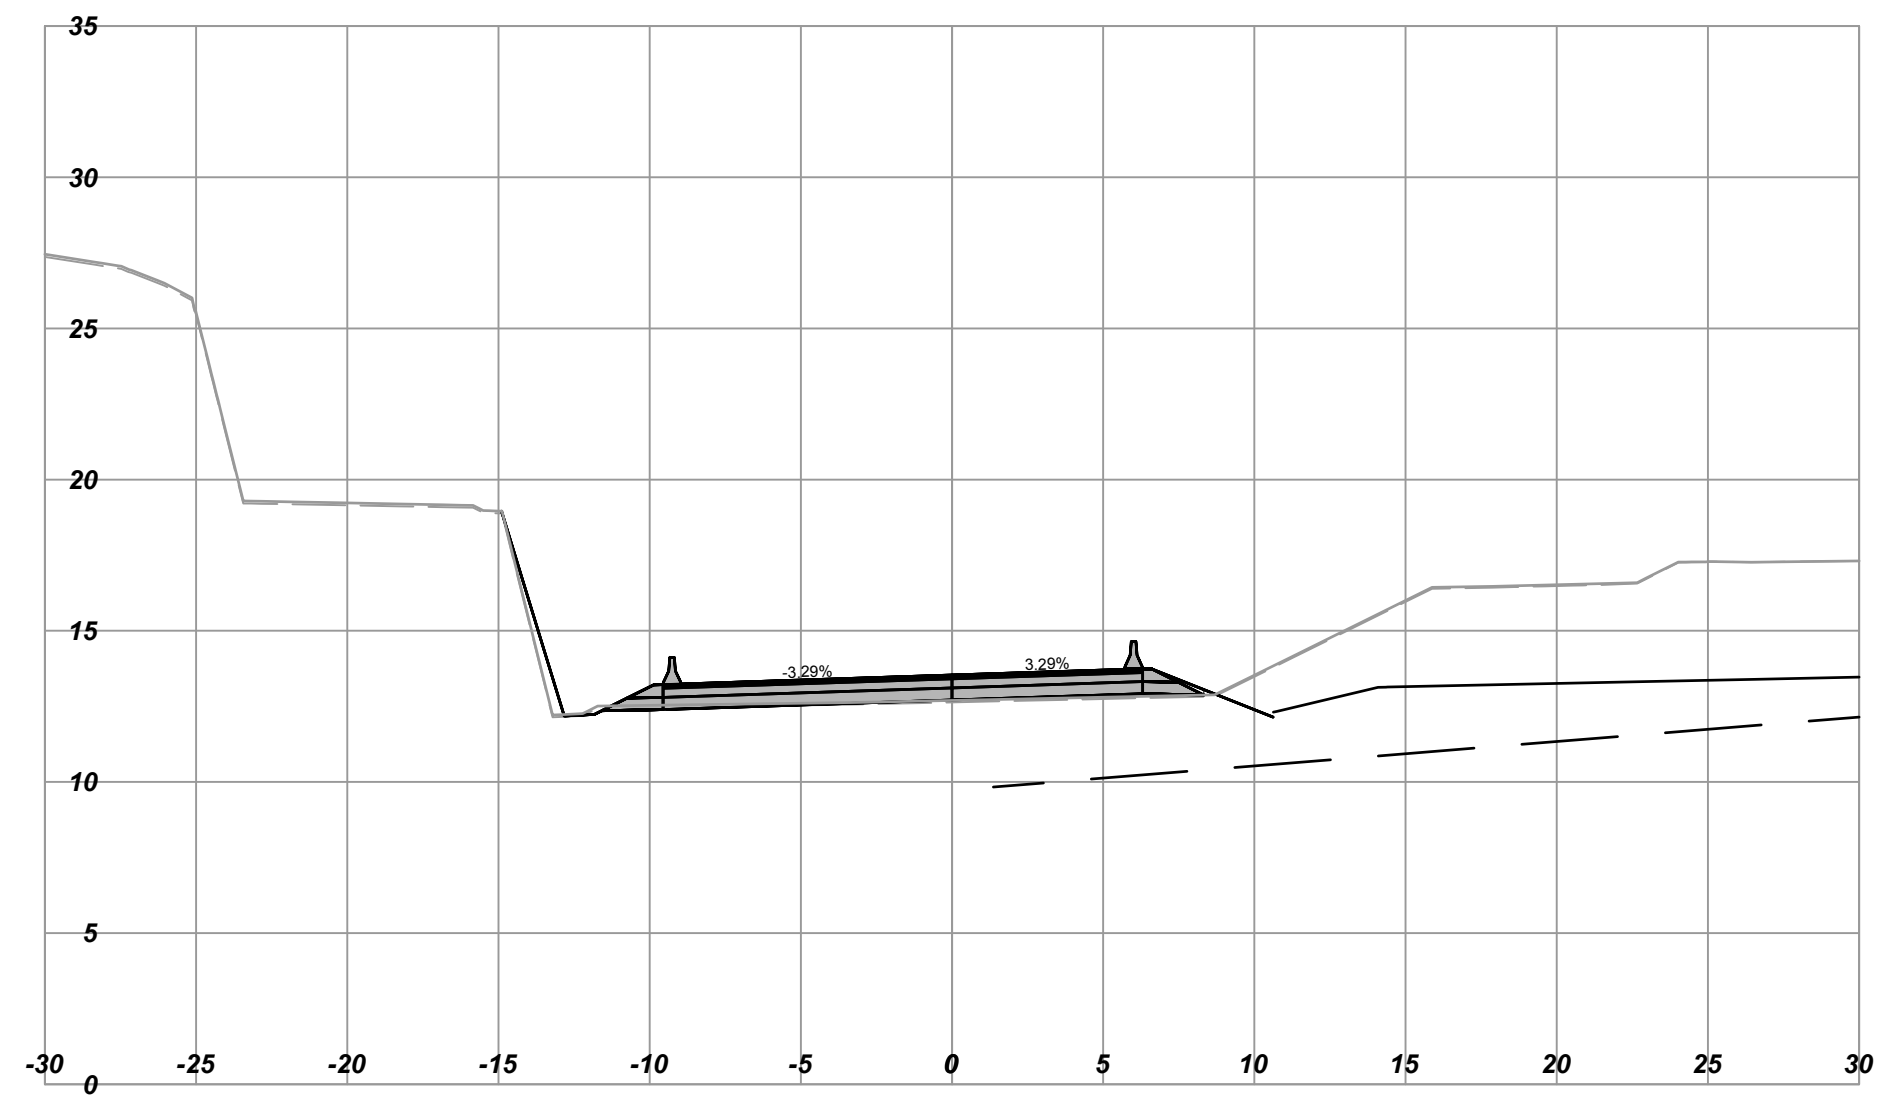


L300  
Horizontal Scale - 1:250  
Vertical Scale - 1:250  
Station: 301+60.000

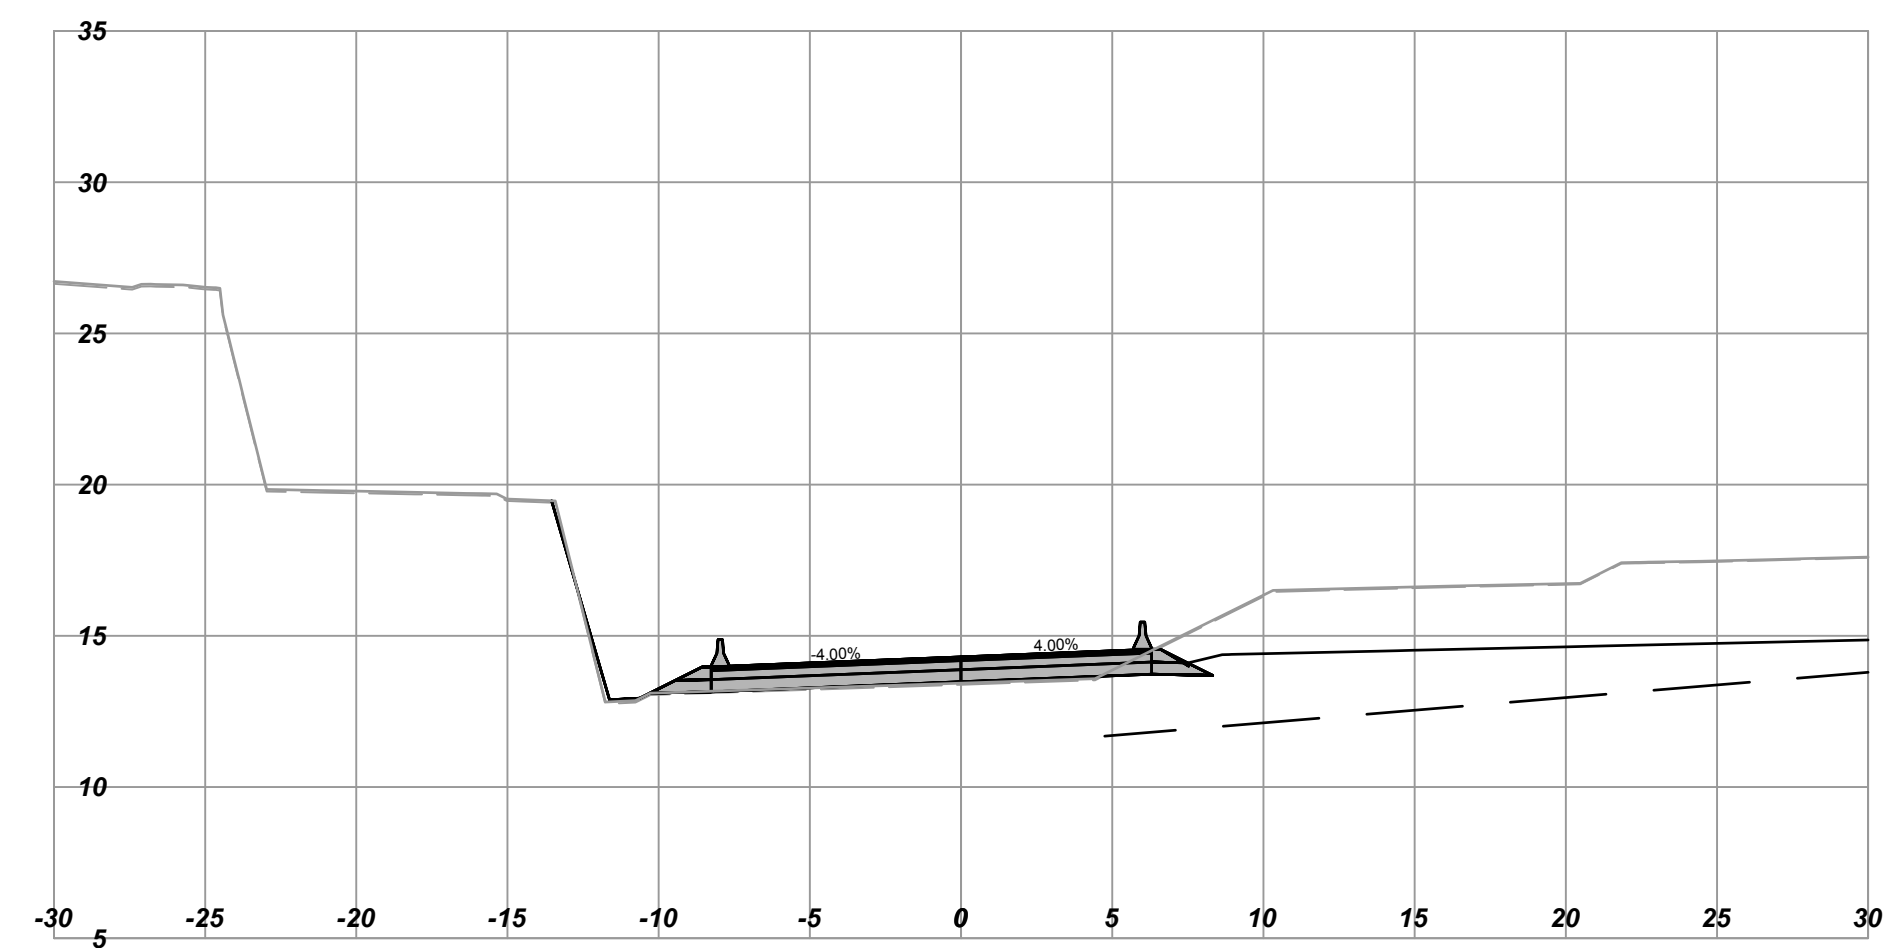

L300  
Horizontal Scale - 1:250  
Vertical Scale - 1:250  
Station: 301+80.000

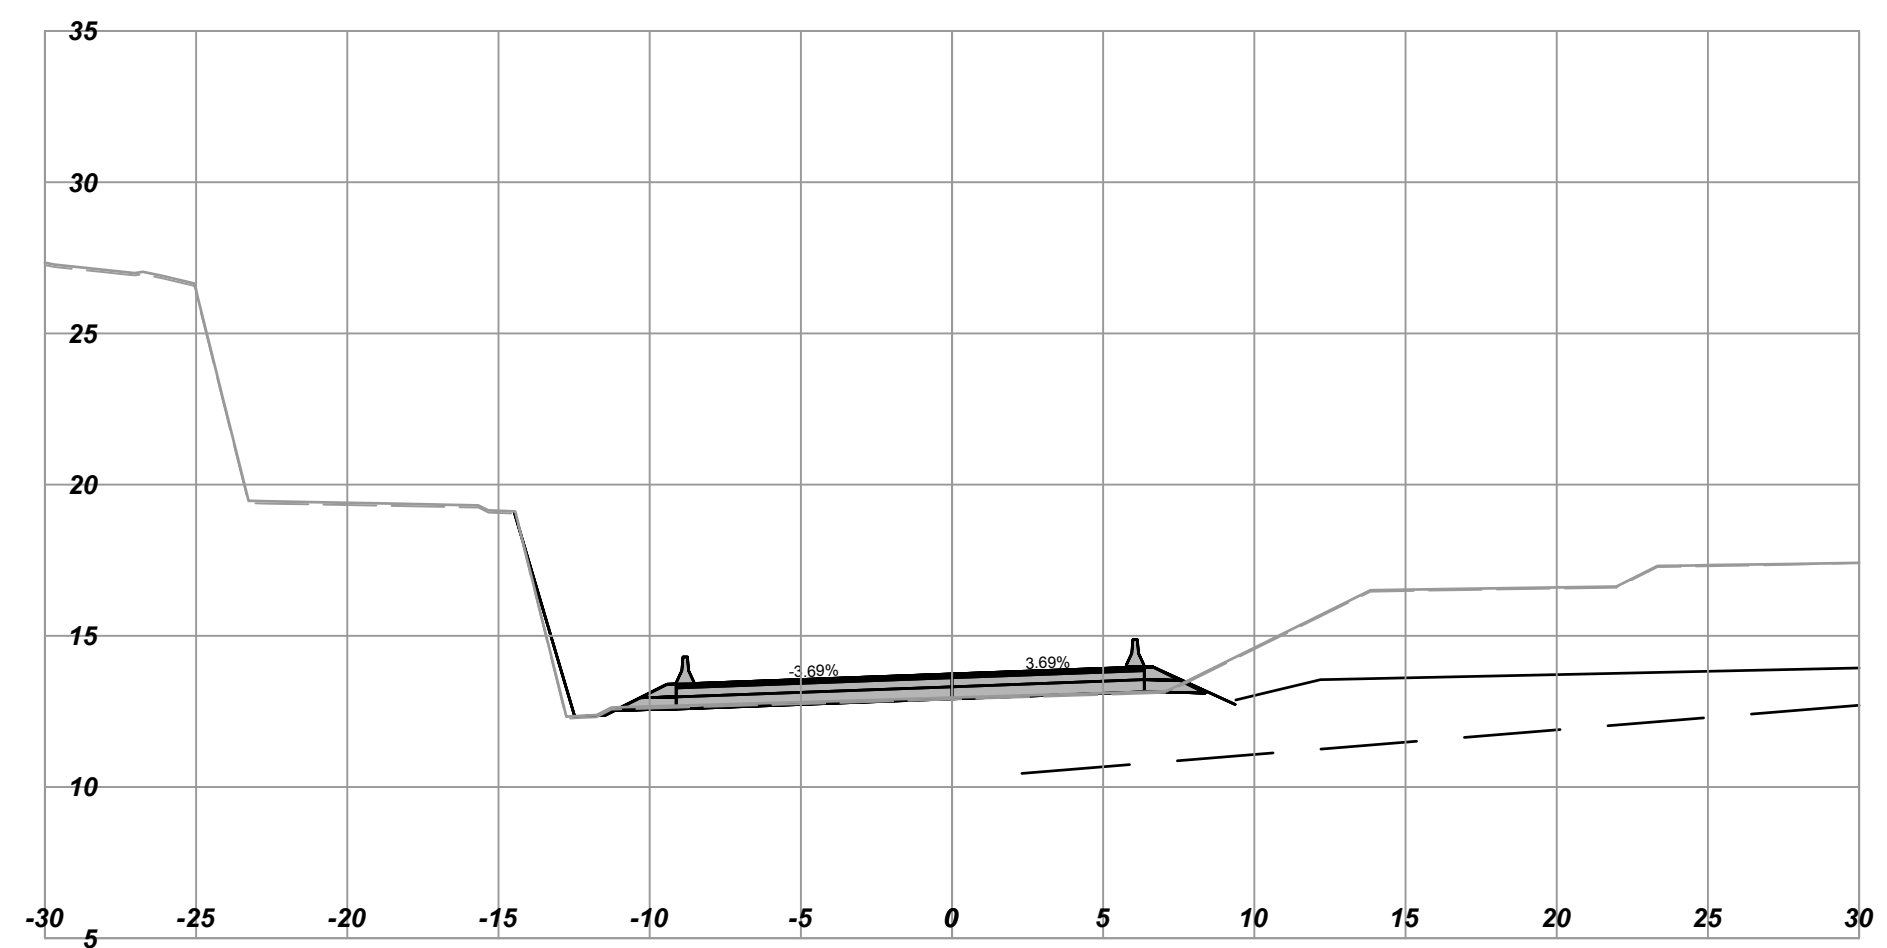

SCALE 0 2 1:250 12m		CAD FILENAME 1961034802_Contract 2 L300_XSEC.dwg	
DATE 2016-12-21			
REV	DATE	REVISIONS	SIGNATURE



**BRITISH COLUMBIA**  
 MINISTRY OF TRANSPORTATION AND INFRASTRUCTURE  
 HIGHWAY ENGINEERING  
 SOUTH COAST BRANCH

DESIGNED R. MOOTGOOSAMY DATE 2017-02-08  
 QUALITY CONTROL J. BORCH DATE 2017-02-15  
 QUALITY ASSURANCE G. SMITH DATE 2017-02-17  
 DRAWN B. THOMAS DATE 2017-02-13


TIM BLACKBURN, P.Eng  
 SENIOR DESIGNER  
 DATE 2017-02-20

<b>CROSS SECTIONS</b>			
HIGHWAY 1 - ADMIRALS / MCKENZIE INTERCHANGE			
L300 - WESTBOUND ON RAMP STA. 301+60 TO STA. 301+90			
FILE NUMBER 1961.0348.02	PROJECT NUMBER 16606-0002	REG R1	DRAWING NUMBER L300-XS-03


L300  
Horizontal Scale - 1:250  
Vertical Scale - 1:250  
Station: 302+10.000

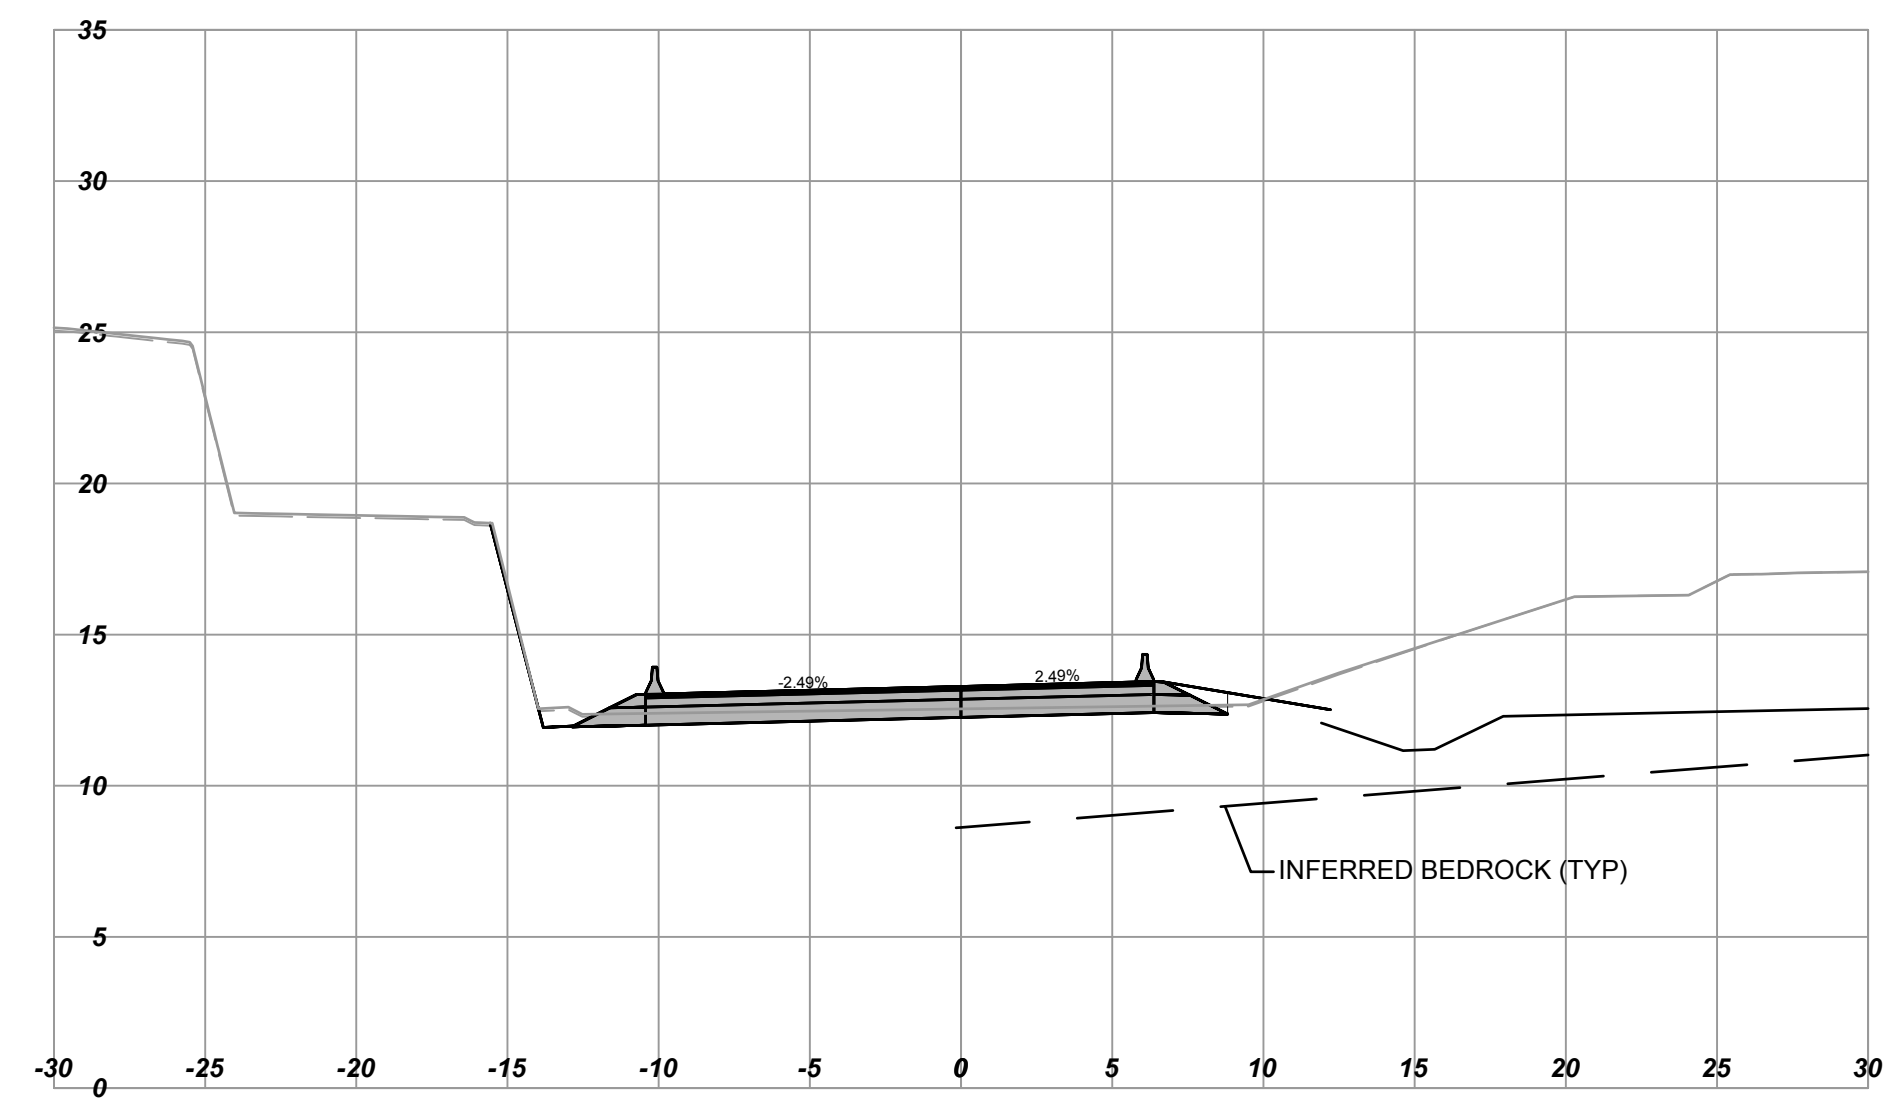


L300  
Horizontal Scale - 1:250  
Vertical Scale - 1:250  
Station: 302+30.000

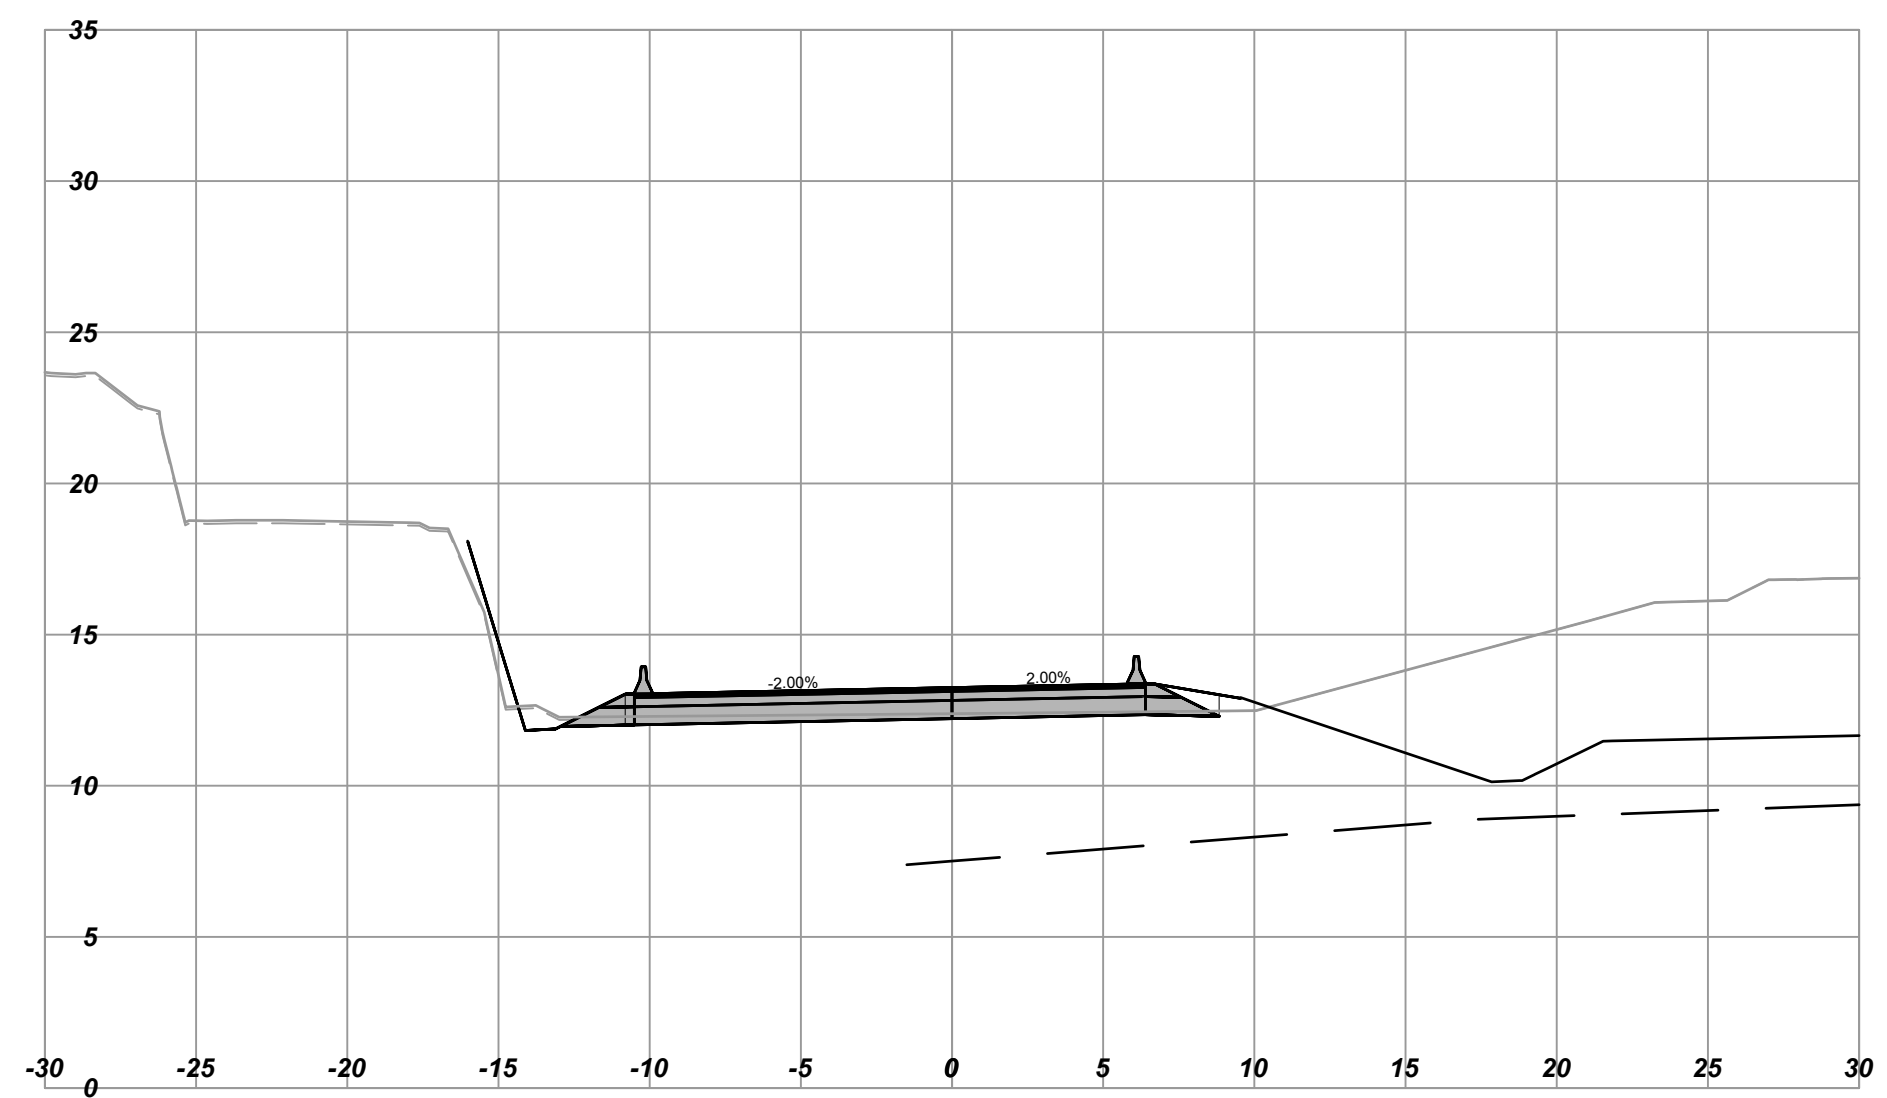

L300  
Horizontal Scale - 1:250  
Vertical Scale - 1:250  
Station: 302+00.000

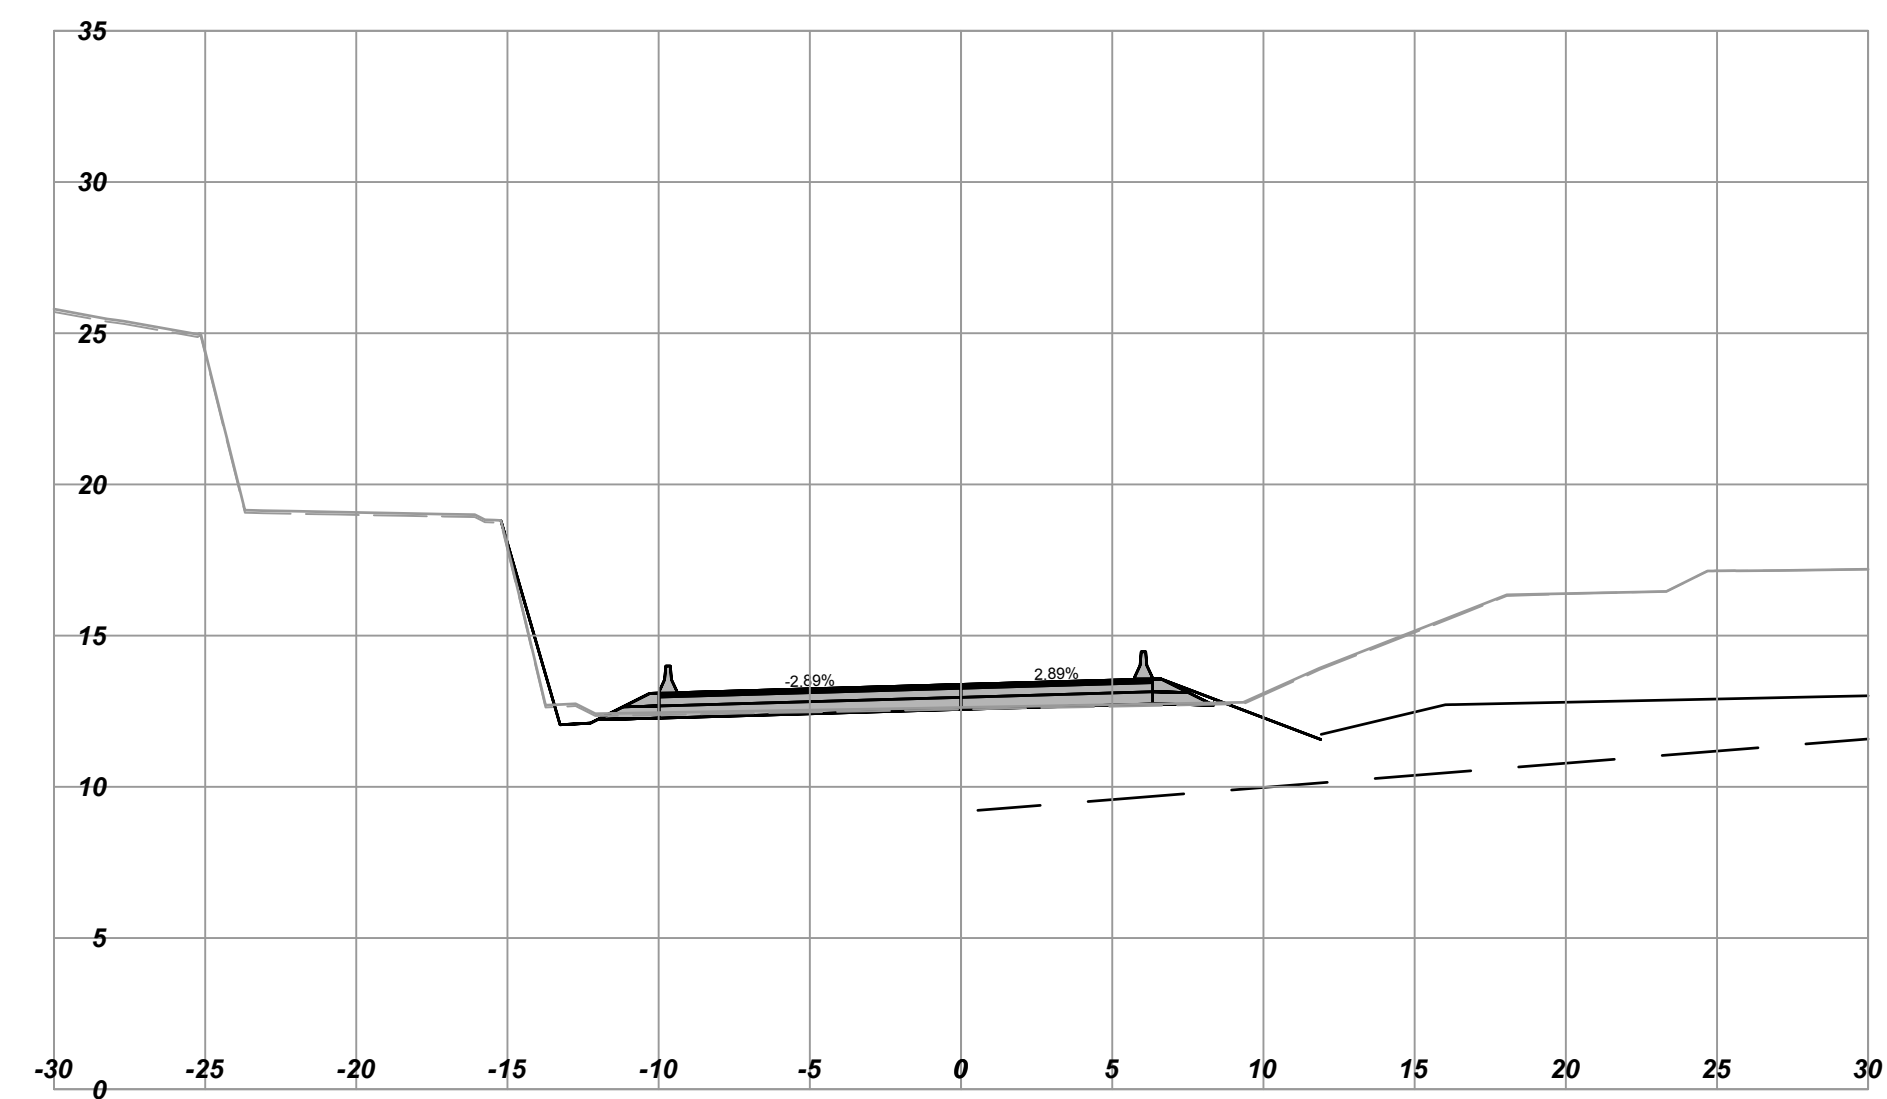

L300  
Horizontal Scale - 1:250  
Vertical Scale - 1:250  
Station: 302+20.000

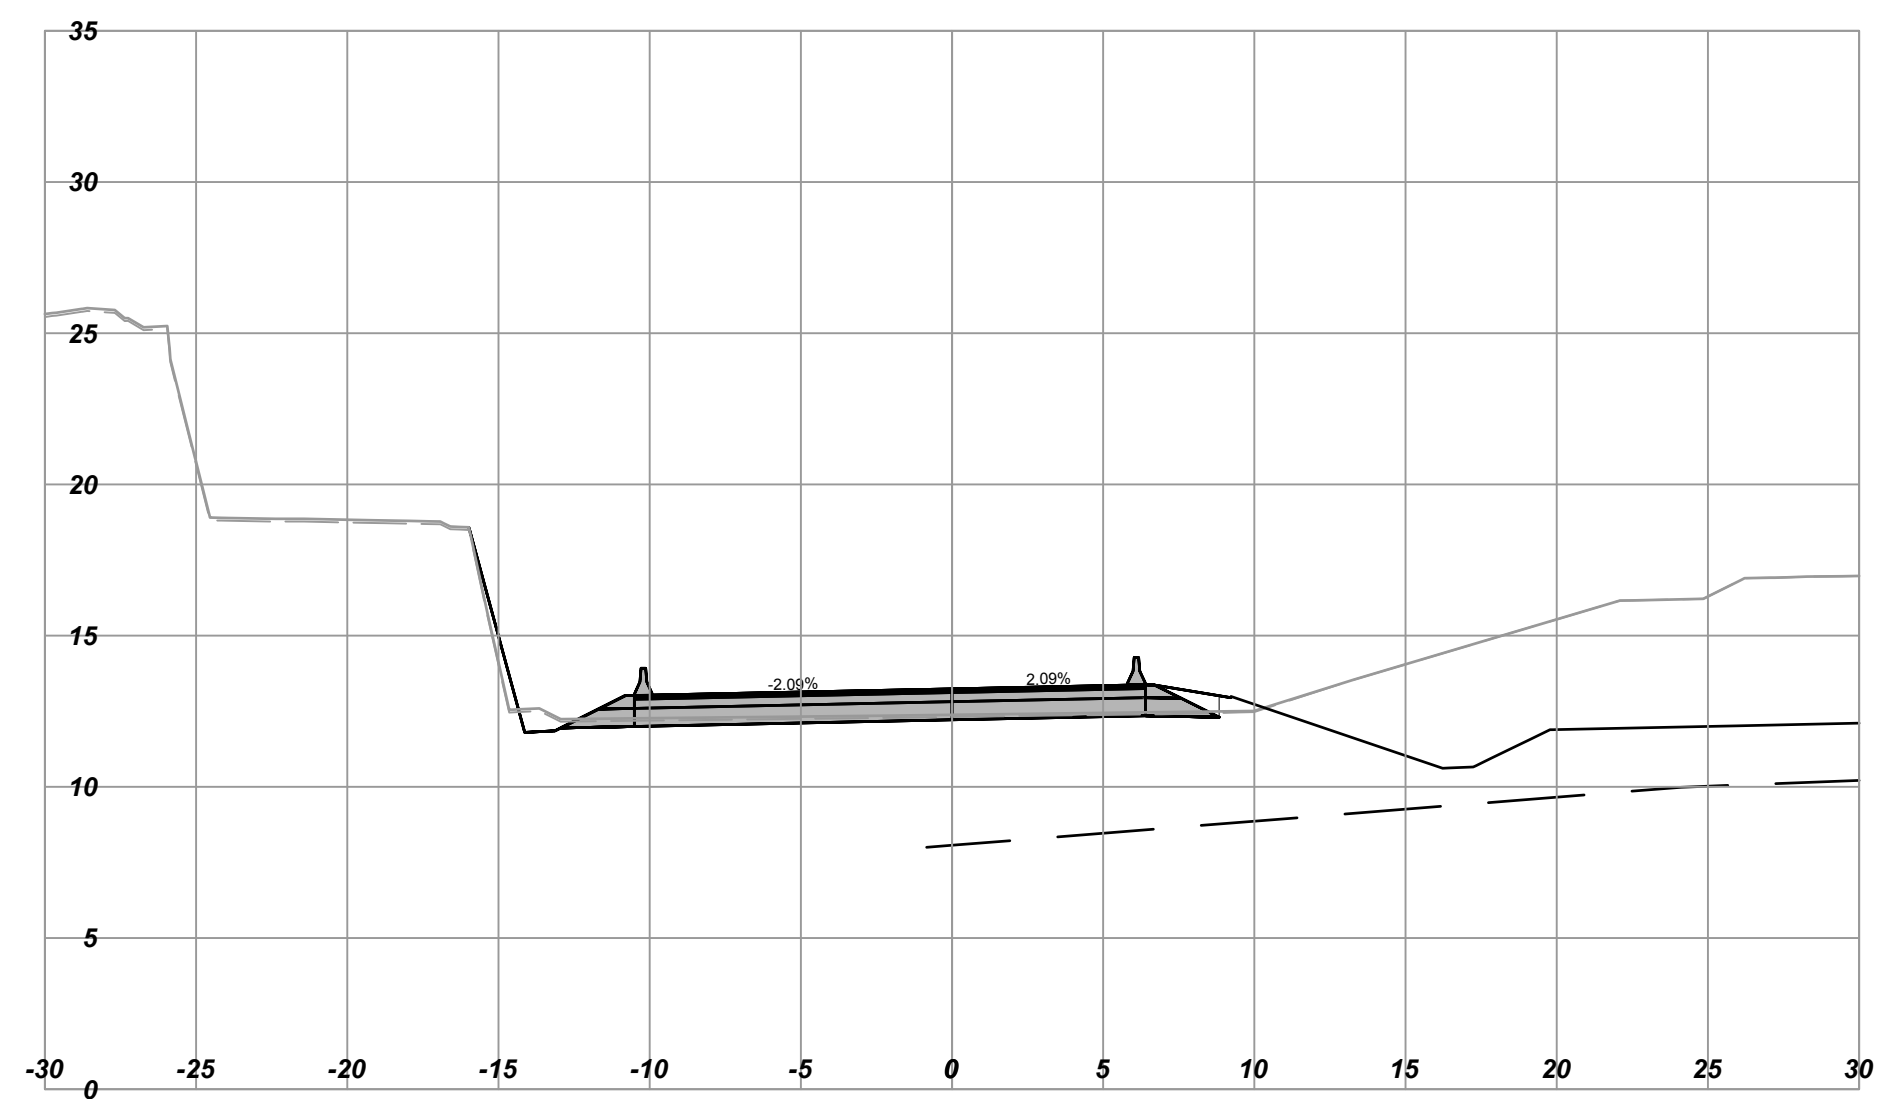

**URBAN**  
systems

SCALE 0 2 1:250 12m		CAD FILENAME 1961034802_Contract 2 L300_XSEC.dwg	DATE 2016-12-21
REV	DATE	REVISIONS	SIGNATURE

**BRITISH COLUMBIA**


MINISTRY OF TRANSPORTATION AND INFRASTRUCTURE  
HIGHWAY ENGINEERING  
SOUTH COAST BRANCH

TIM BLACKBURN, P.Eng  
SENIOR DESIGNER  
DATE 2017-02-20


DESIGNED R. MOOTGOOSAMY DATE 2017-02-08  
QUALITY CONTROL J. BORCH DATE 2017-02-15  
QUALITY ASSURANCE G. SMITH DATE 2017-02-17  
DRAWN B. THOMAS DATE 2017-02-13

<b>CROSS SECTIONS</b>			
HIGHWAY 1 - ADMIRALS / MCKENZIE INTERCHANGE			
L300 - WESTBOUND ON RAMP STA. 302+00 TO STA. 302+30			
FILE NUMBER 1961.0348.02	PROJECT NUMBER 16606-0002	REG R1	DRAWING NUMBER L300-XS-04


L300  
Horizontal Scale - 1:250  
Vertical Scale - 1:250  
Station: 302+60.000

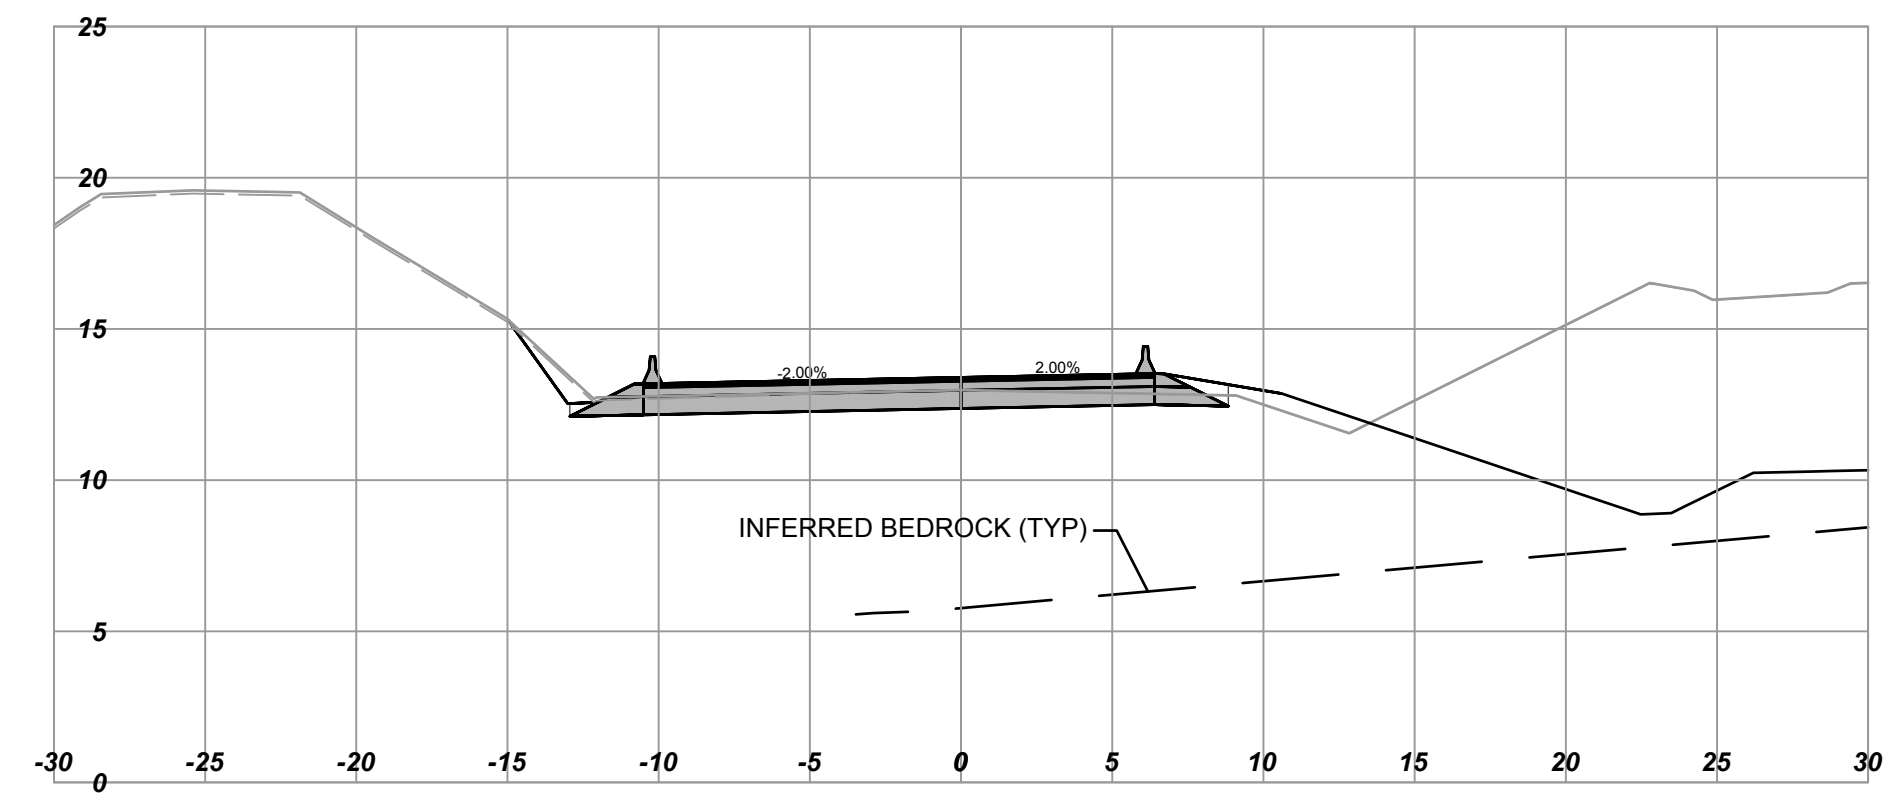


L300  
Horizontal Scale - 1:250  
Vertical Scale - 1:250  
Station: 302+90.000

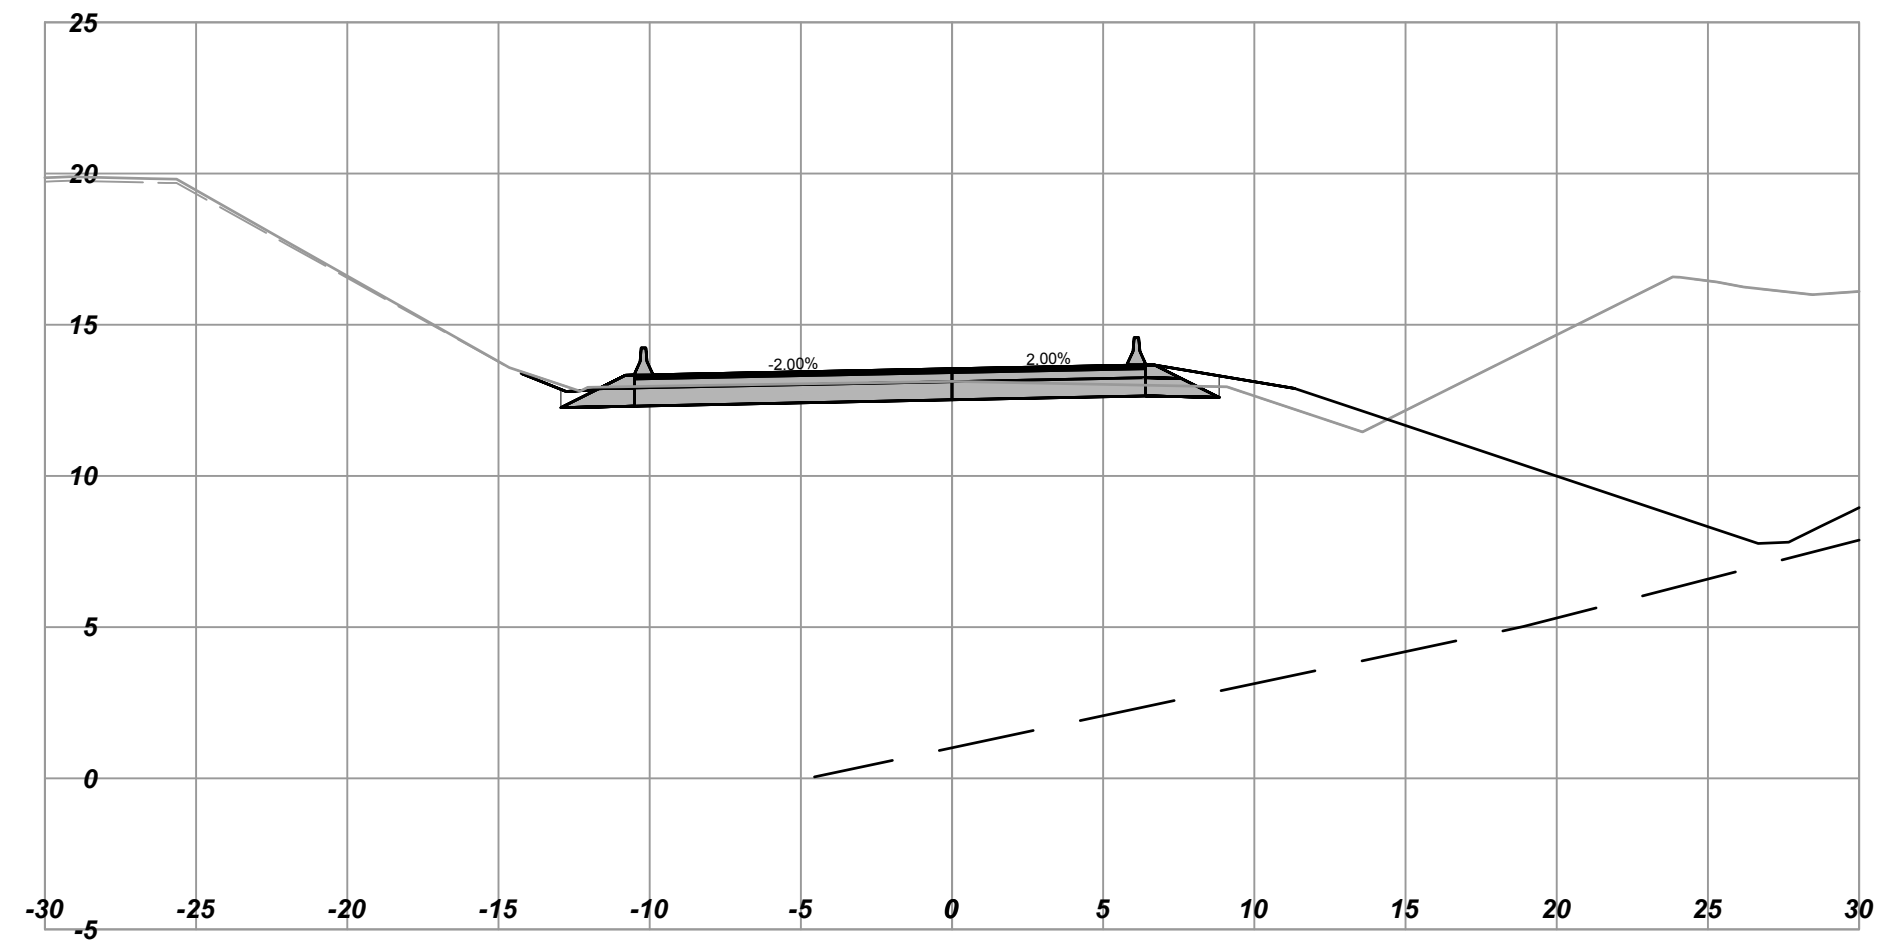


L300  
Horizontal Scale - 1:250  
Vertical Scale - 1:250  
Station: 302+50.000

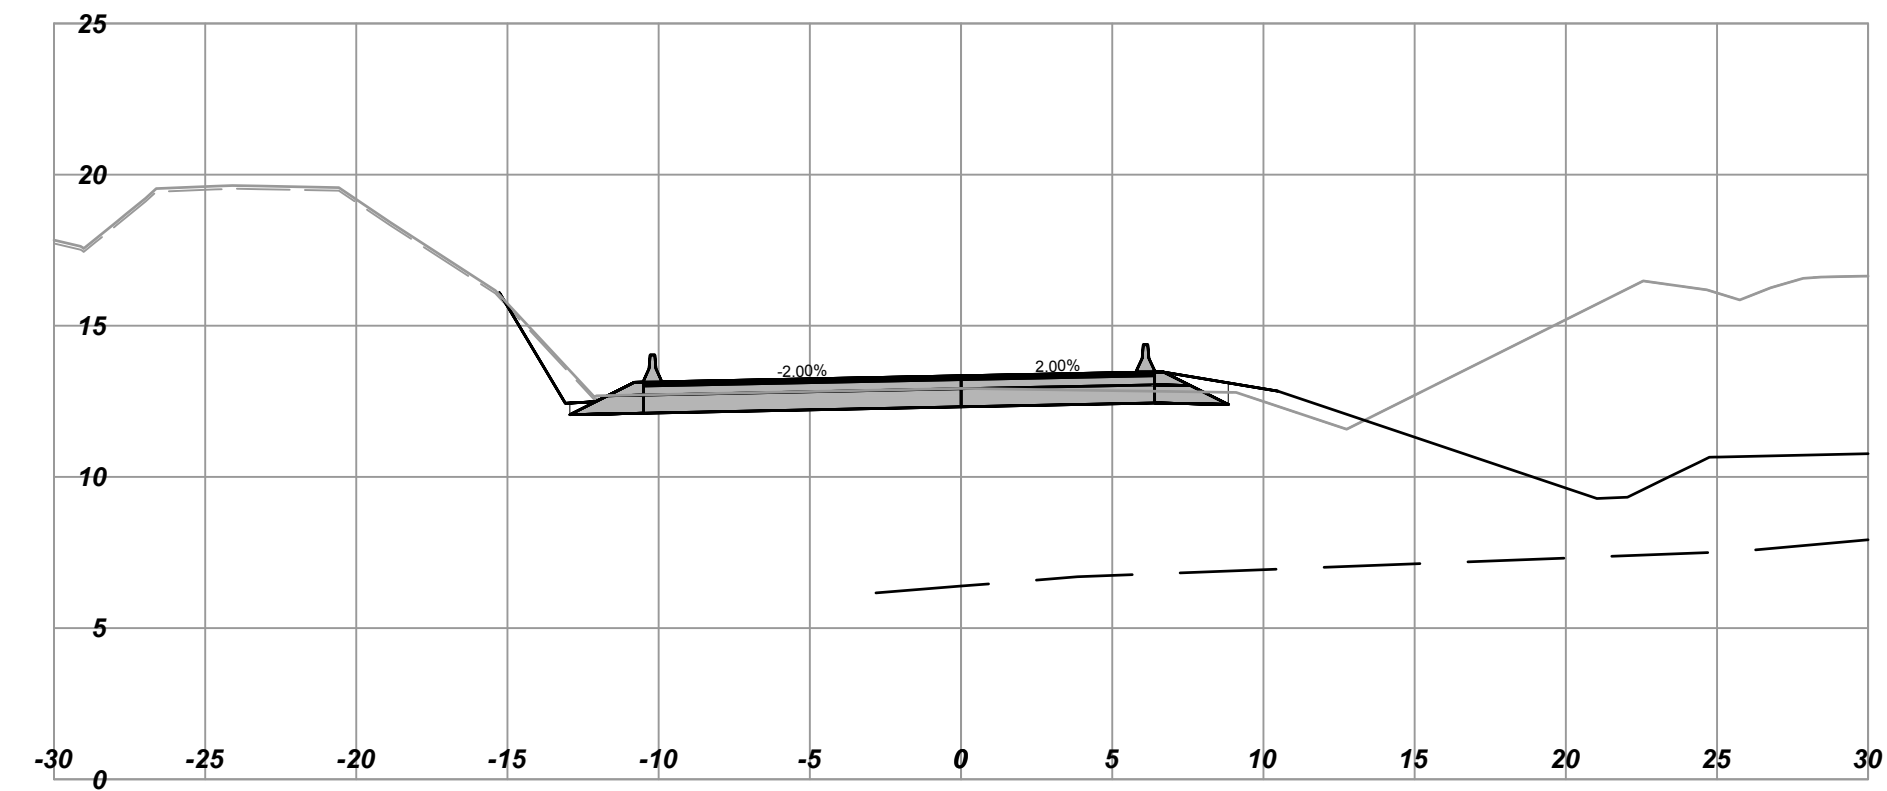


L300  
Horizontal Scale - 1:250  
Vertical Scale - 1:250  
Station: 302+80.000

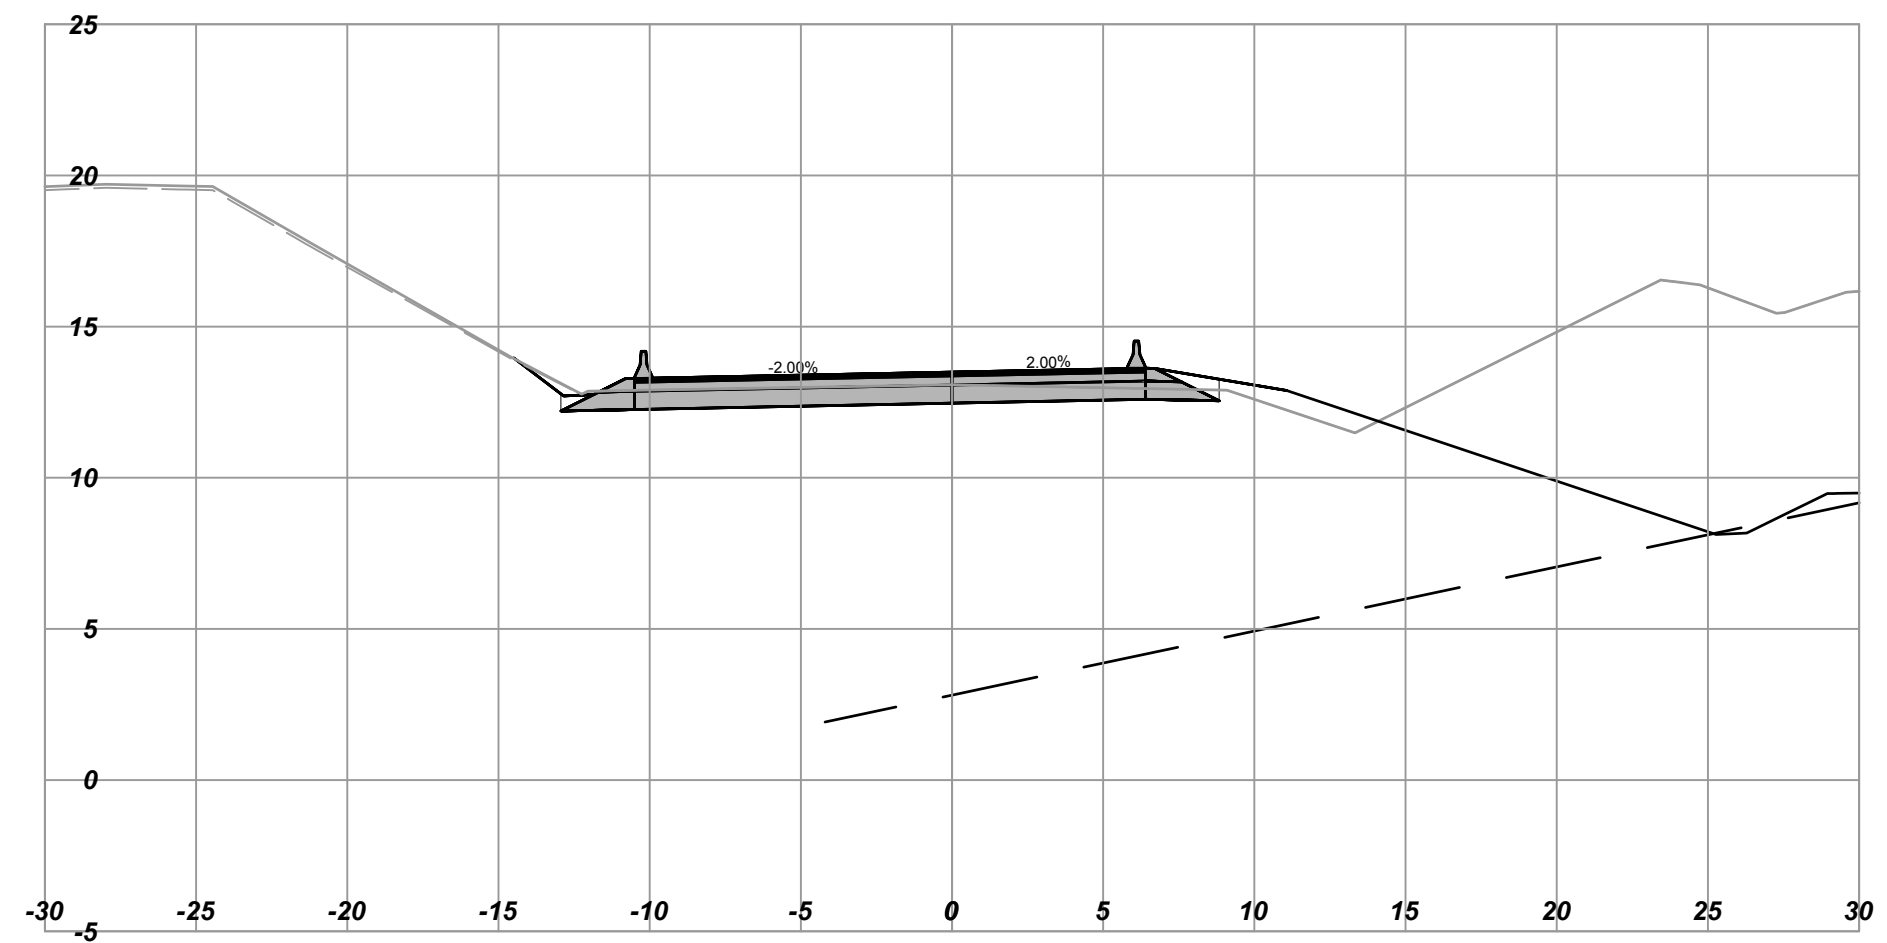

L300  
Horizontal Scale - 1:250  
Vertical Scale - 1:250  
Station: 302+40.000

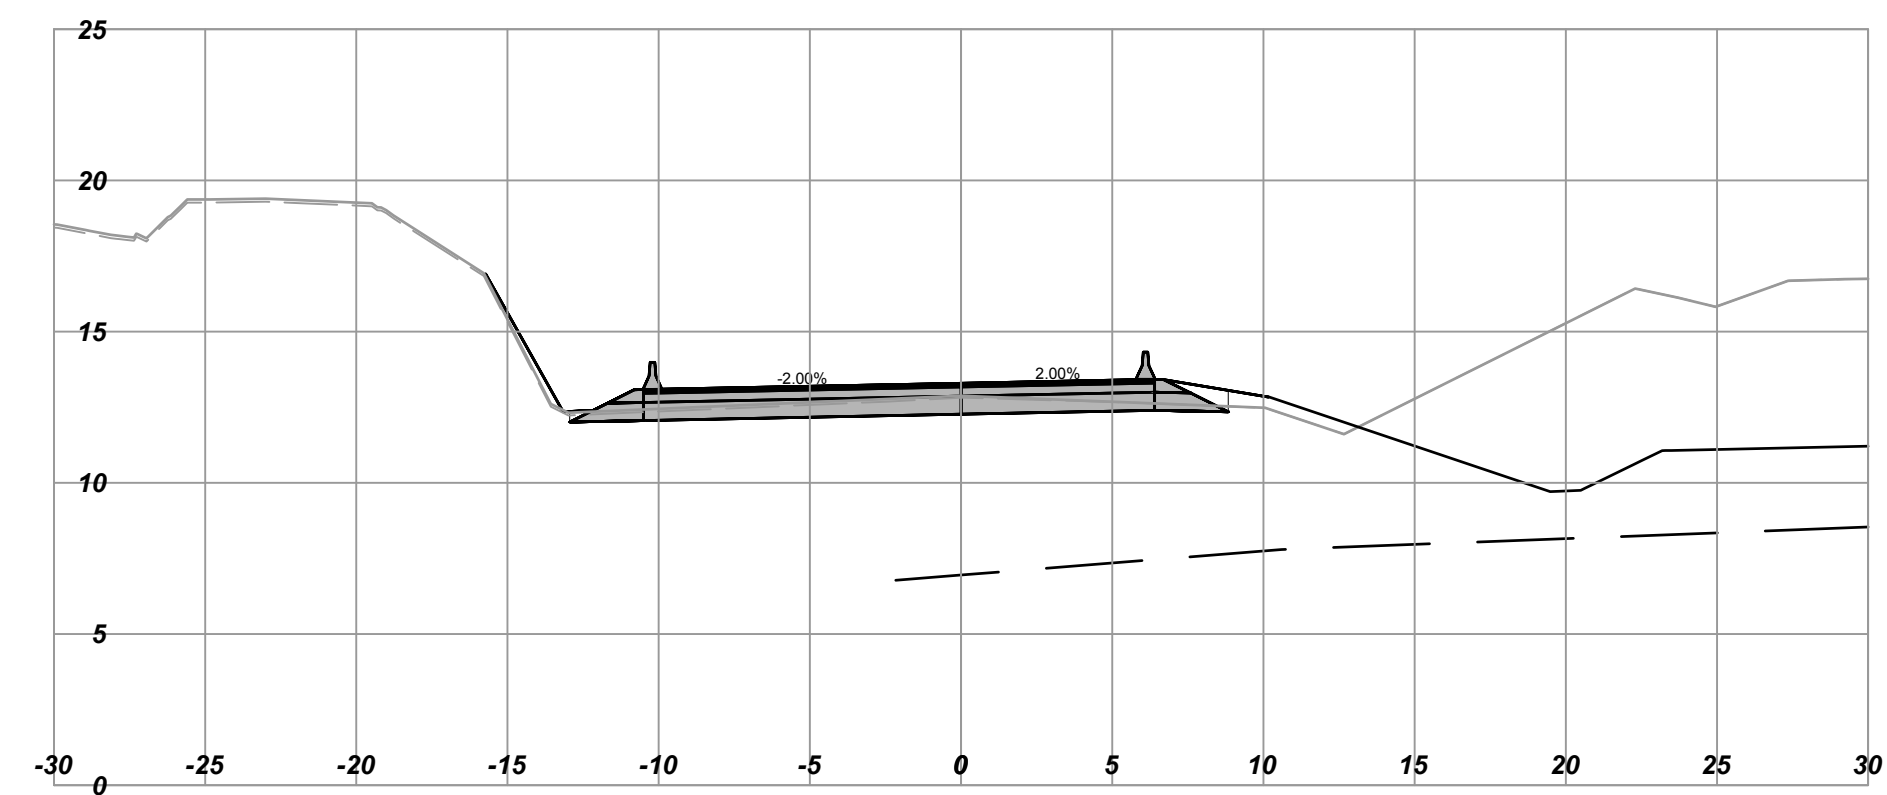

L300  
Horizontal Scale - 1:250  
Vertical Scale - 1:250  
Station: 302+70.000

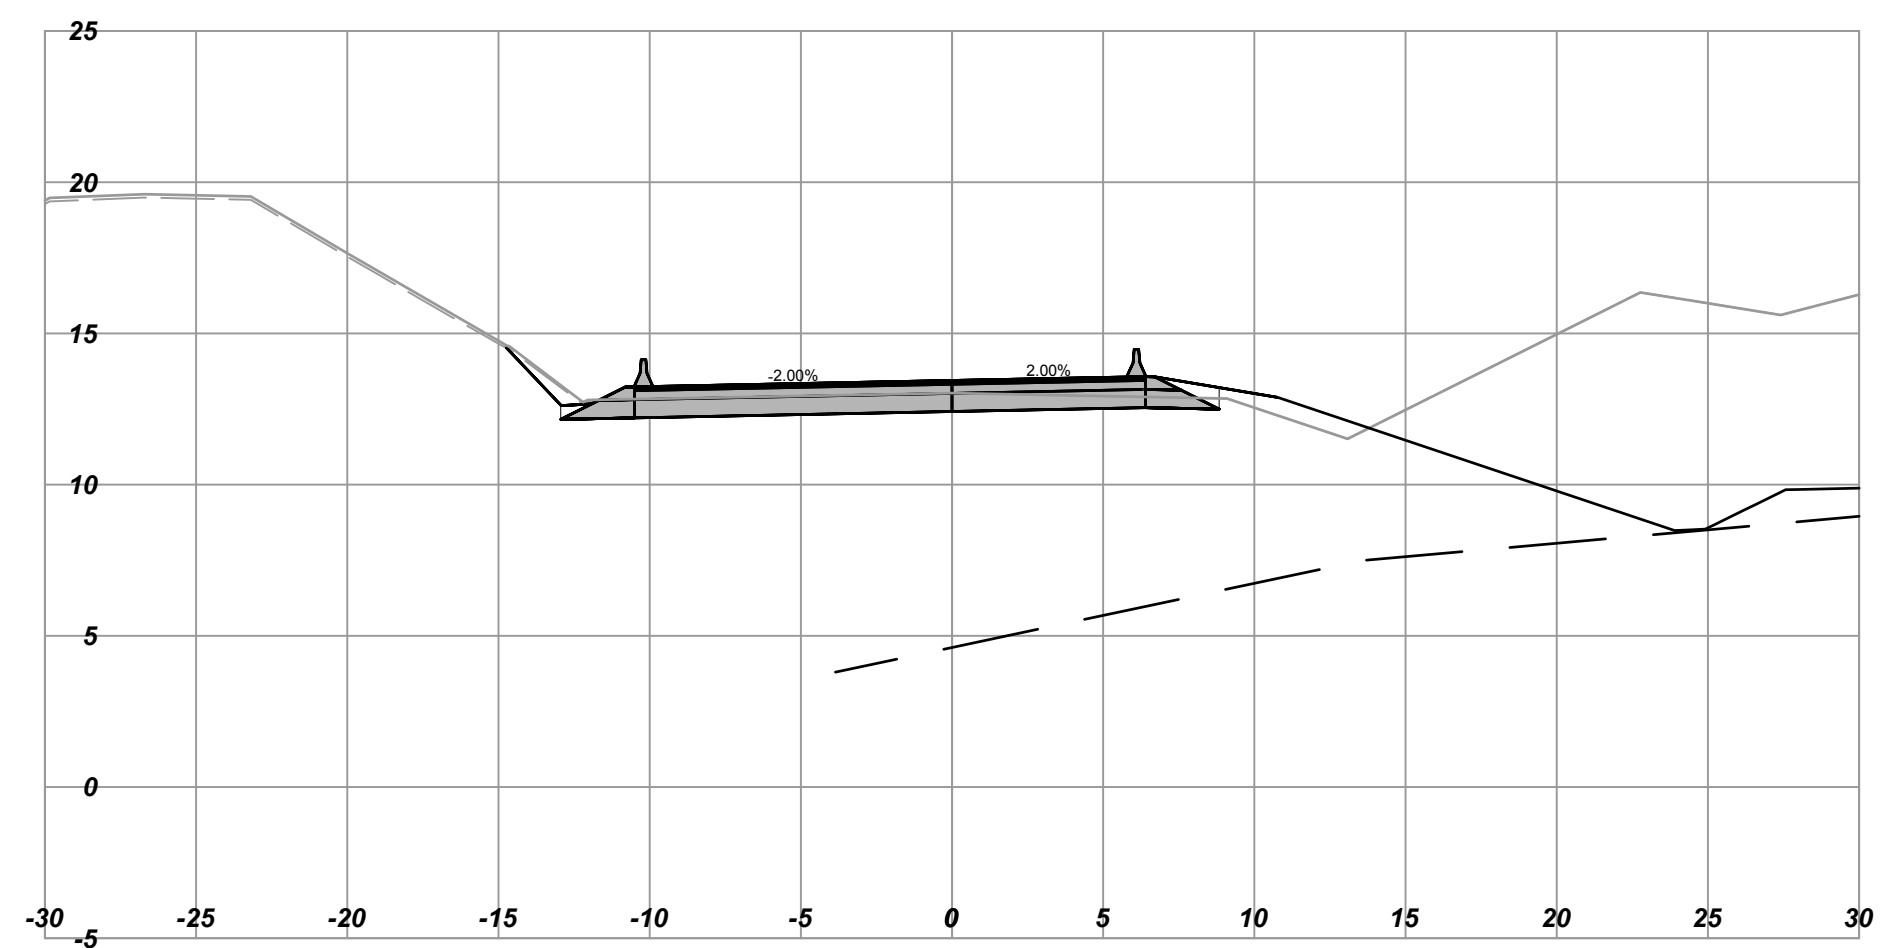

**URBAN**  
systems

SCALE 0 2 1:250 12m		CAD FILENAME 1961034802_Contract 2_L300_XSEC.dwg	
DATE 2016-12-21		DATE 2017-02-08	
REV	DATE	REVISIONS	SIGNATURE

**BRITISH COLUMBIA**


MINISTRY OF TRANSPORTATION AND INFRASTRUCTURE  
HIGHWAY ENGINEERING  
SOUTH COAST BRANCH

TIM BLACKBURN, P.Eng  
SENIOR DESIGNER  
DATE 2017-02-20


DESIGNED R. MOOTQOSAMY DATE 2017-02-08  
QUALITY CONTROL J. BORCH DATE 2017-02-15  
QUALITY ASSURANCE G. SMITH DATE 2017-02-17  
DRAWN B. THOMAS DATE 2017-02-13

<b>CROSS SECTIONS</b>			
HIGHWAY 1 - ADMIRALS / MCKENZIE INTERCHANGE			
L300 - WESTBOUND ON RAMP STA. 302+40 TO STA. 302+90			
FILE NUMBER 1961.0348.02	PROJECT NUMBER 16606-0002	REV R1	DRAWING NUMBER L300-XS-05


L300  
Horizontal Scale - 1:250  
Vertical Scale - 1:250  
Station: 303+10.000

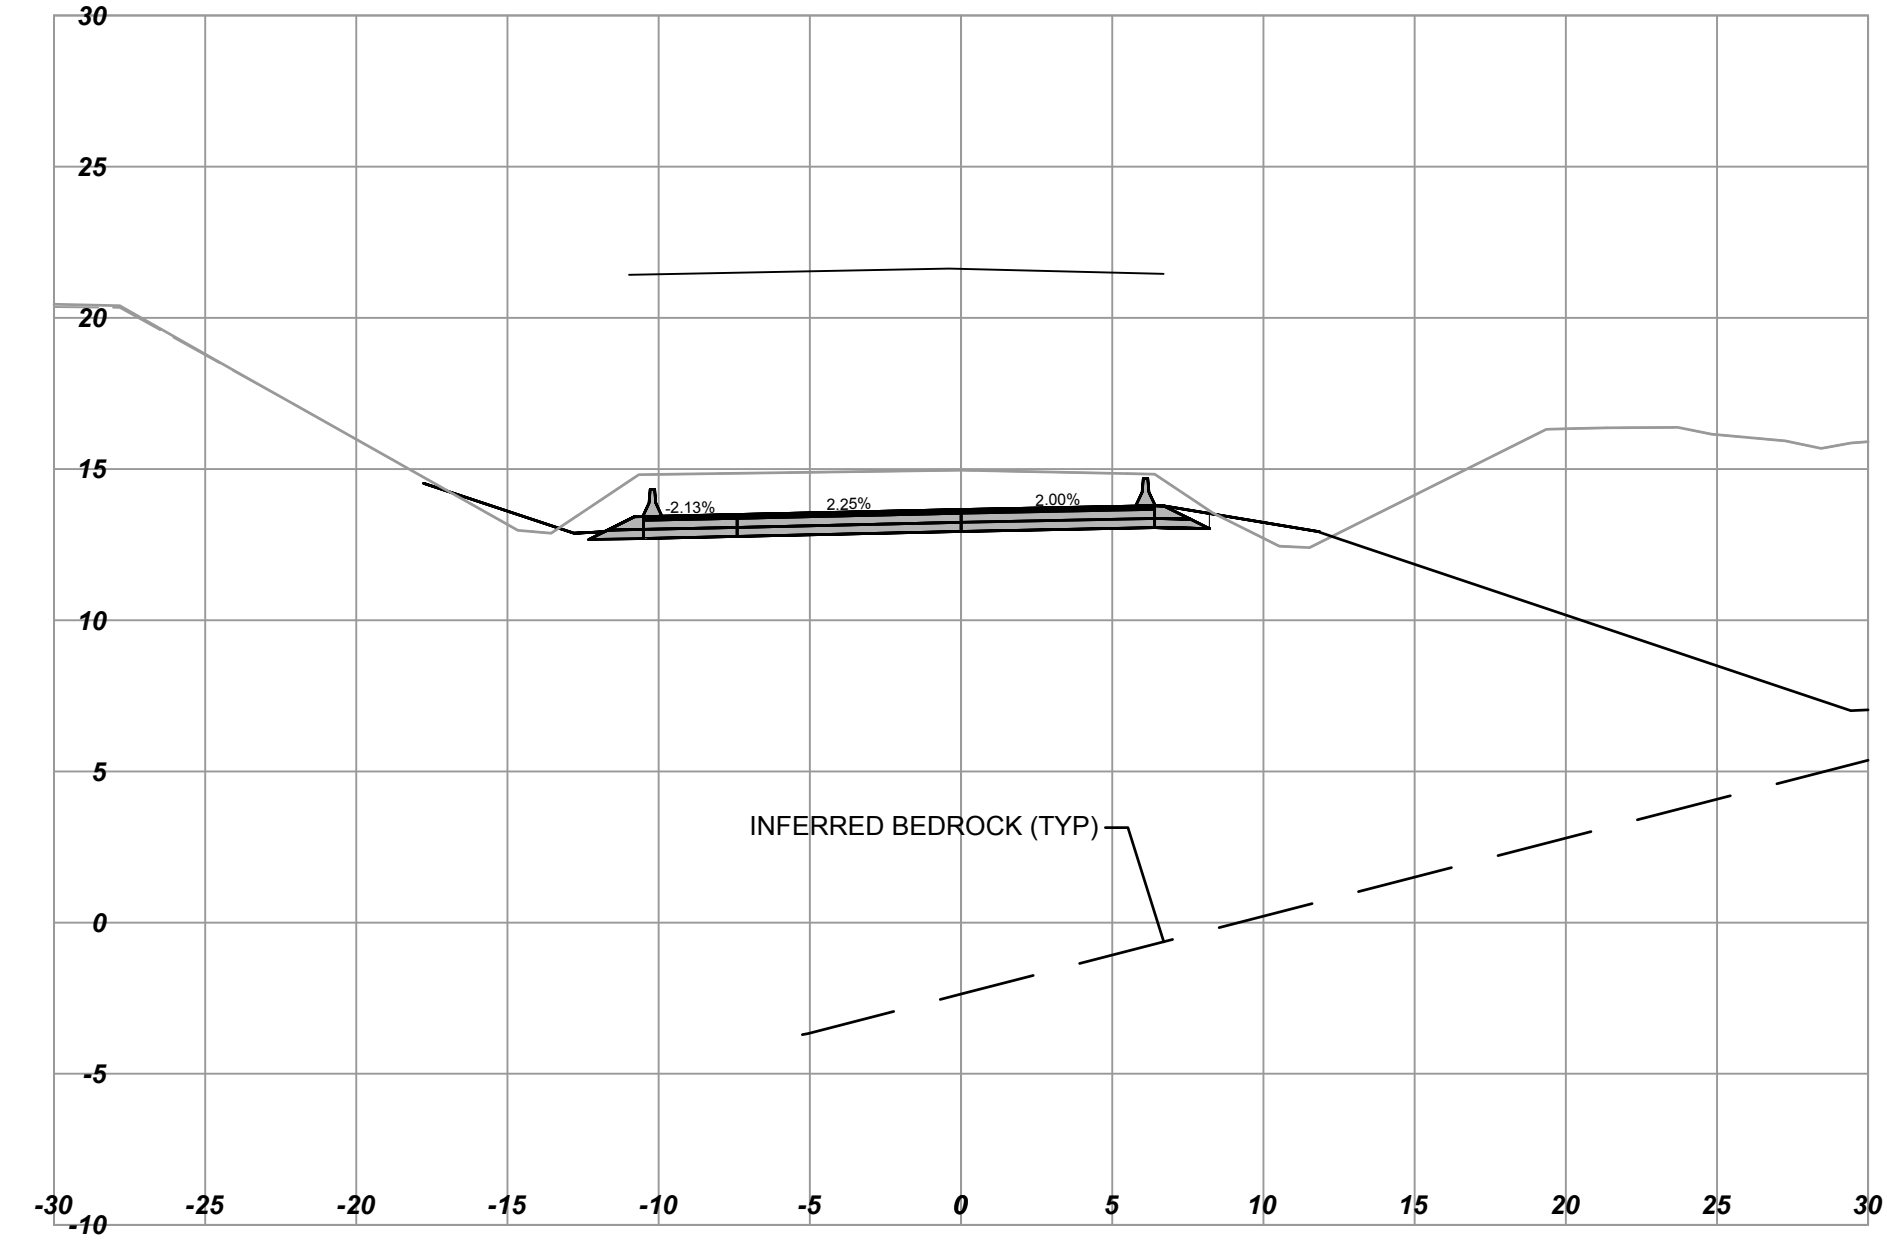


L300  
Horizontal Scale - 1:250  
Vertical Scale - 1:250  
Station: 303+30.000

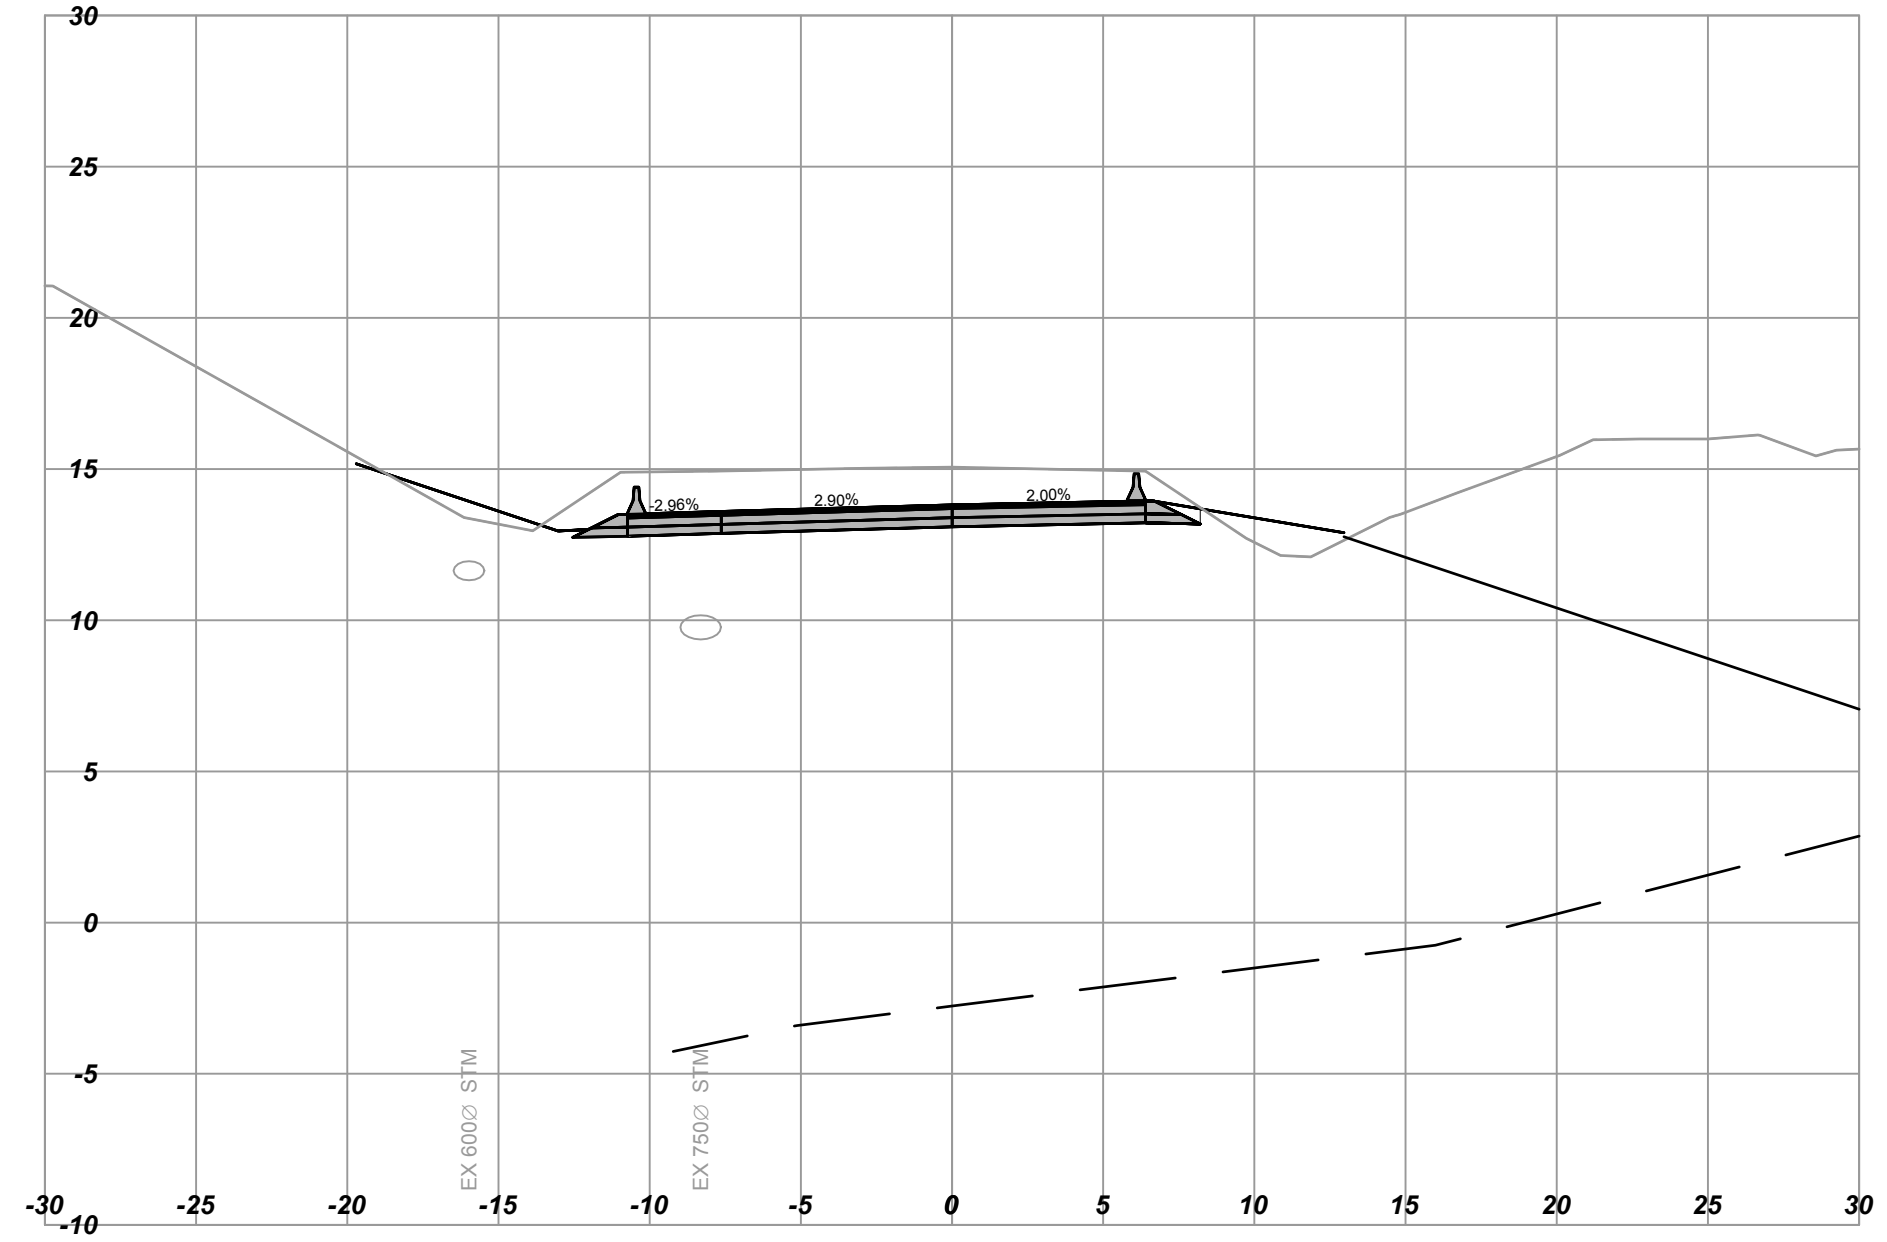

L300  
Horizontal Scale - 1:250  
Vertical Scale - 1:250  
Station: 303+00.000

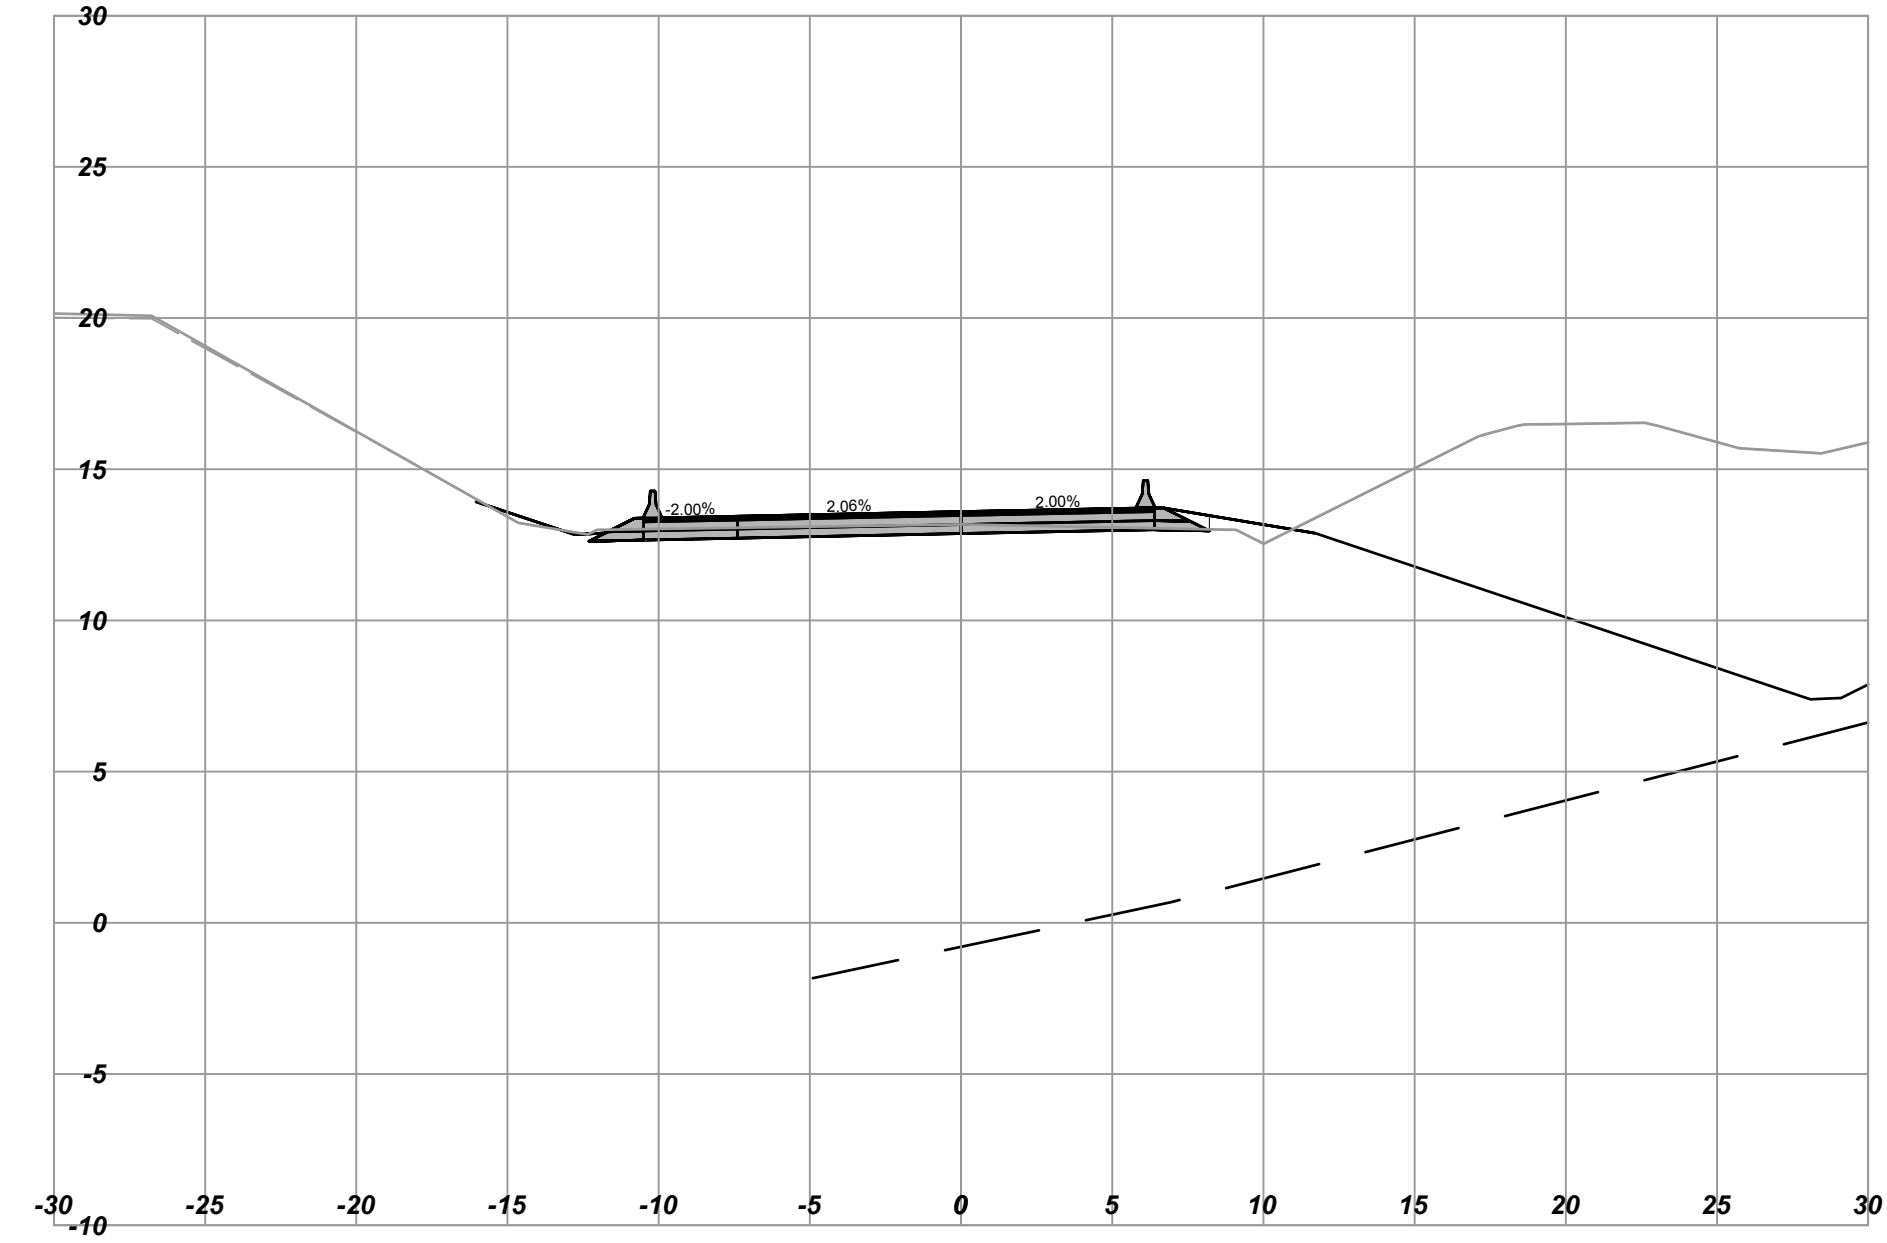

L300  
Horizontal Scale - 1:250  
Vertical Scale - 1:250  
Station: 303+20.000

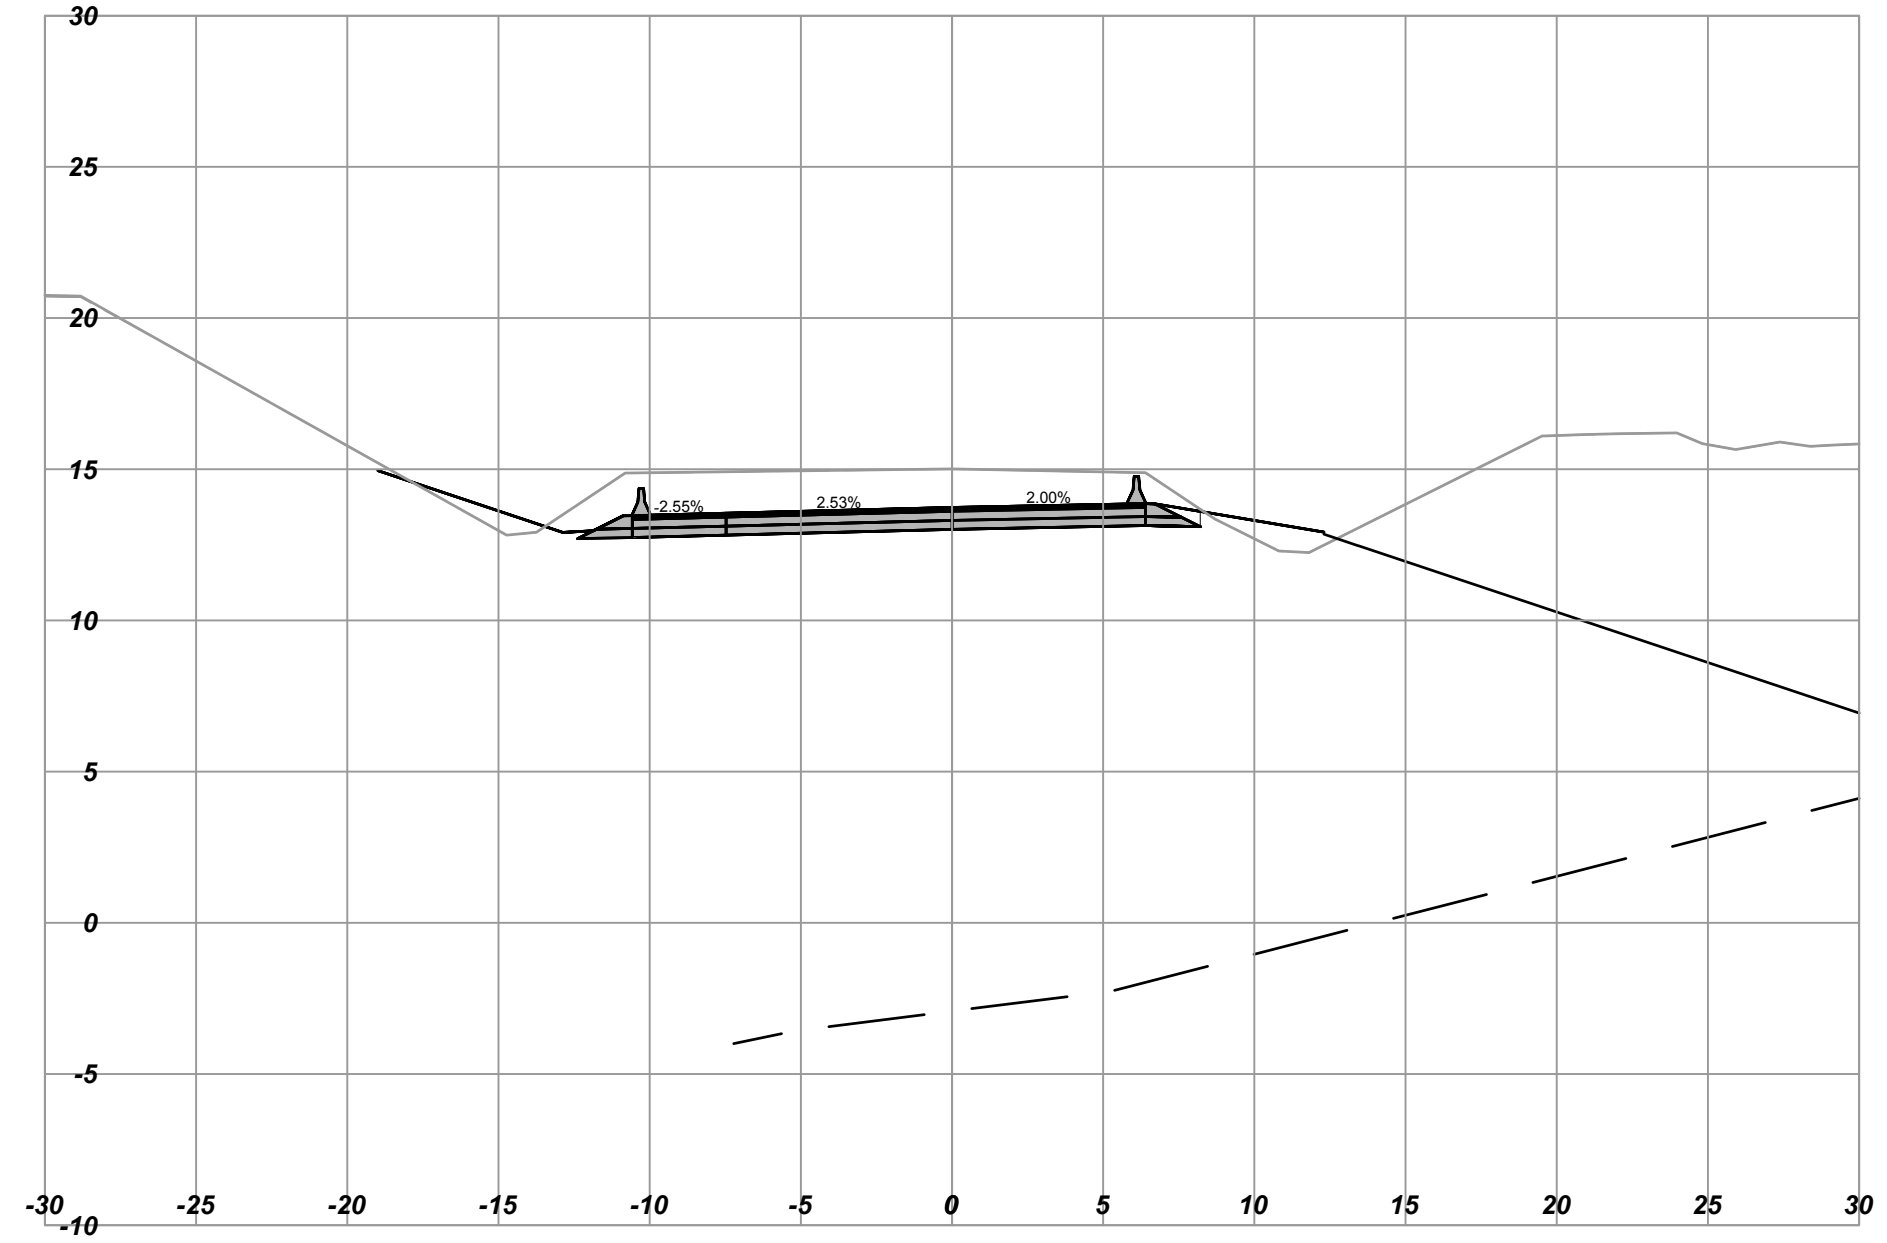

SCALE 0 2 1:250 12m		CAD FILENAME 1961034802_Contract 2 L300_XSEC.dwg	
DATE 2016-12-21			
REV	DATE	REVISIONS	SIGNATURE



MINISTRY OF TRANSPORTATION  
AND INFRASTRUCTURE  
HIGHWAY ENGINEERING  
SOUTH COAST BRANCH

TIM BLACKBURN, P.Eng  
SENIOR DESIGNER  
DATE 2017-02-20


DESIGNED R. MOOTQOSAMY DATE 2017-02-08  
QUALITY CONTROL J. BORCH DATE 2017-02-15  
QUALITY ASSURANCE G. SMITH DATE 2017-02-17  
DRAWN B. THOMAS DATE 2017-02-13

CROSS SECTIONS  
HIGHWAY 1 - ADMIRALS / MCKENZIE INTERCHANGE


L300 - WESTBOUND ON RAMP  
STA. 303+00 TO STA. 303+30

FILE NUMBER 1961.0348.02	PROJECT NUMBER 16606-0002	REG R1	DRAWING NUMBER L300-XS-06	REV
-----------------------------	------------------------------	-----------	------------------------------	-----


L300  
Horizontal Scale - 1:250  
Vertical Scale - 1:250  
Station: 303+50.000

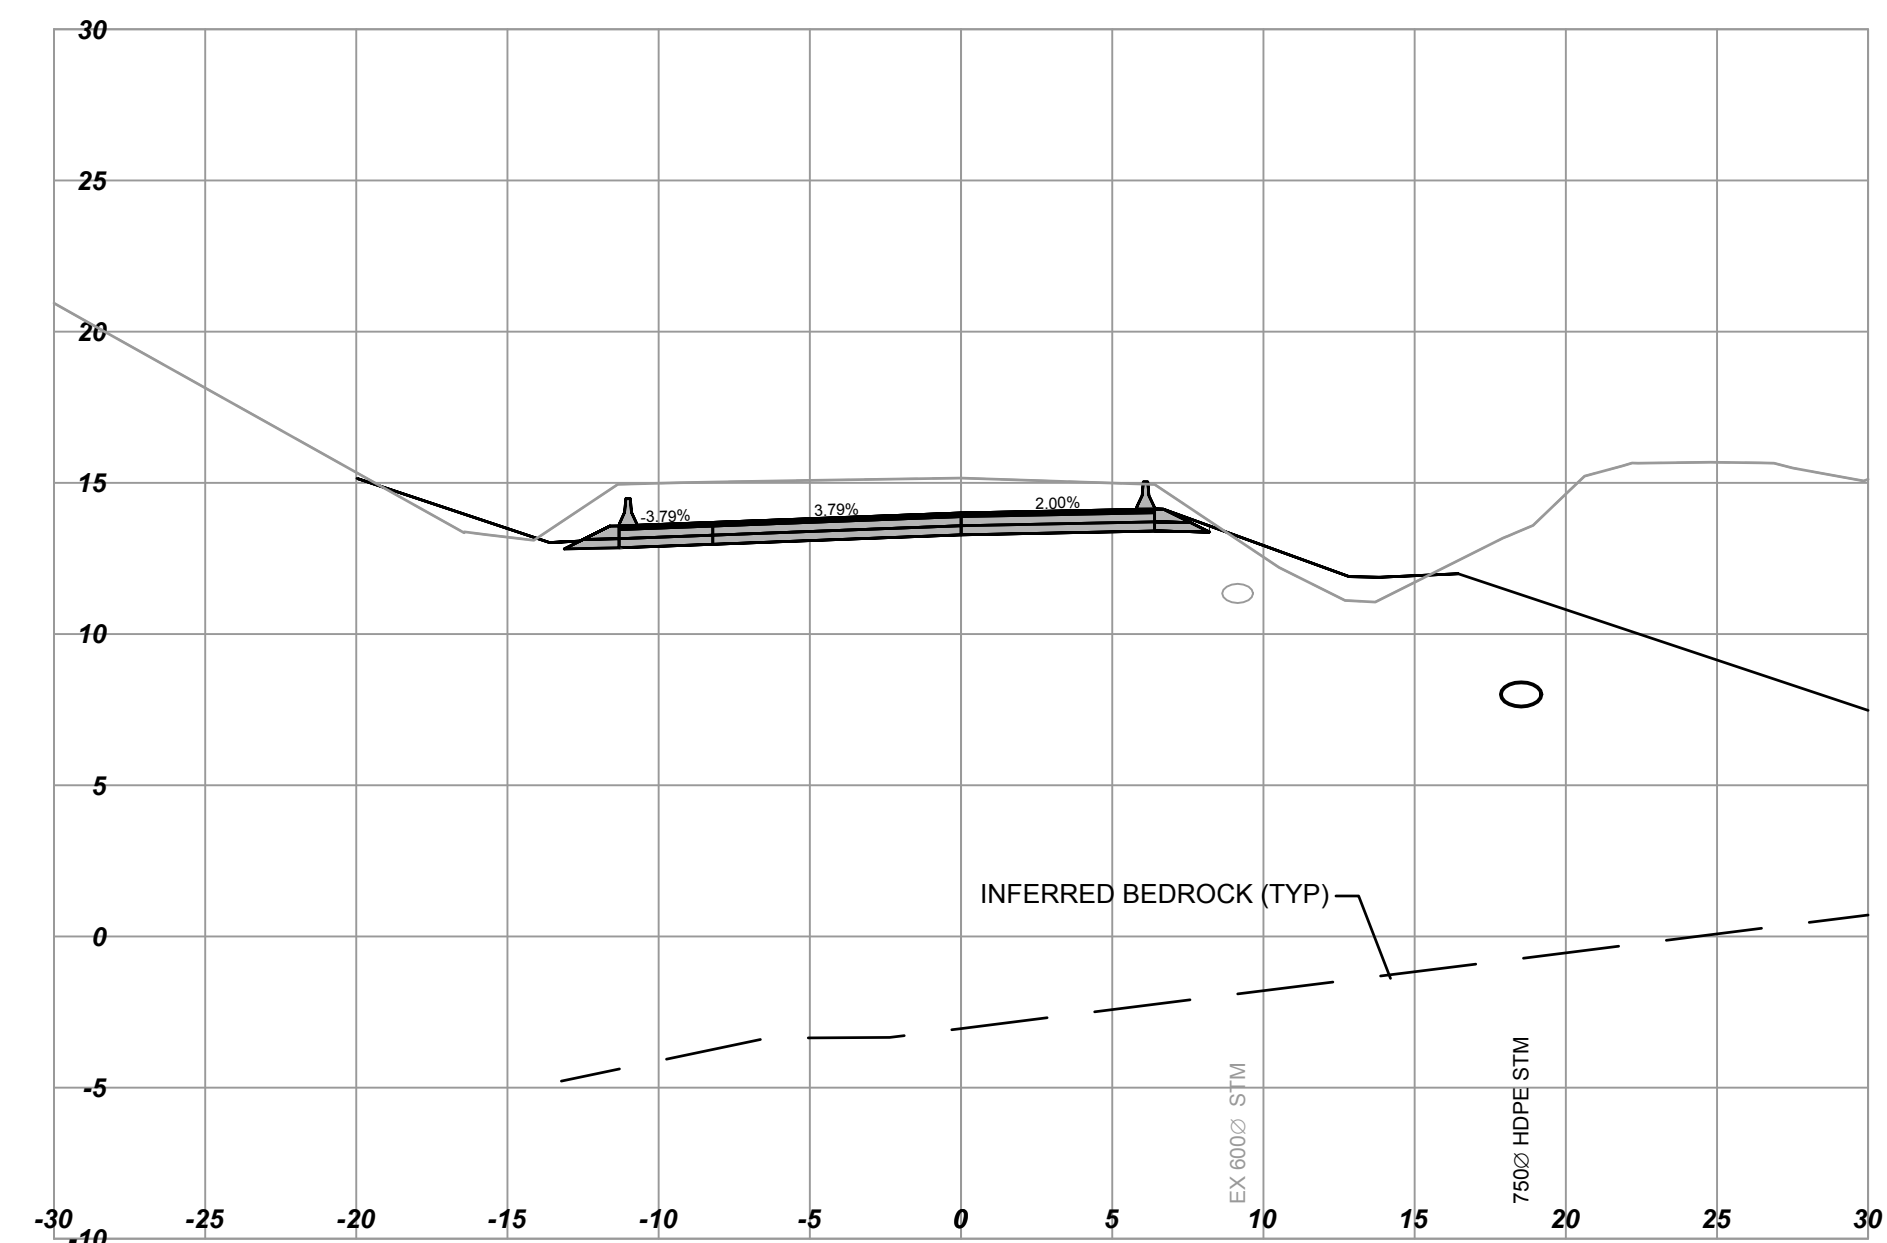


L300  
Horizontal Scale - 1:250  
Vertical Scale - 1:250  
Station: 303+70.000

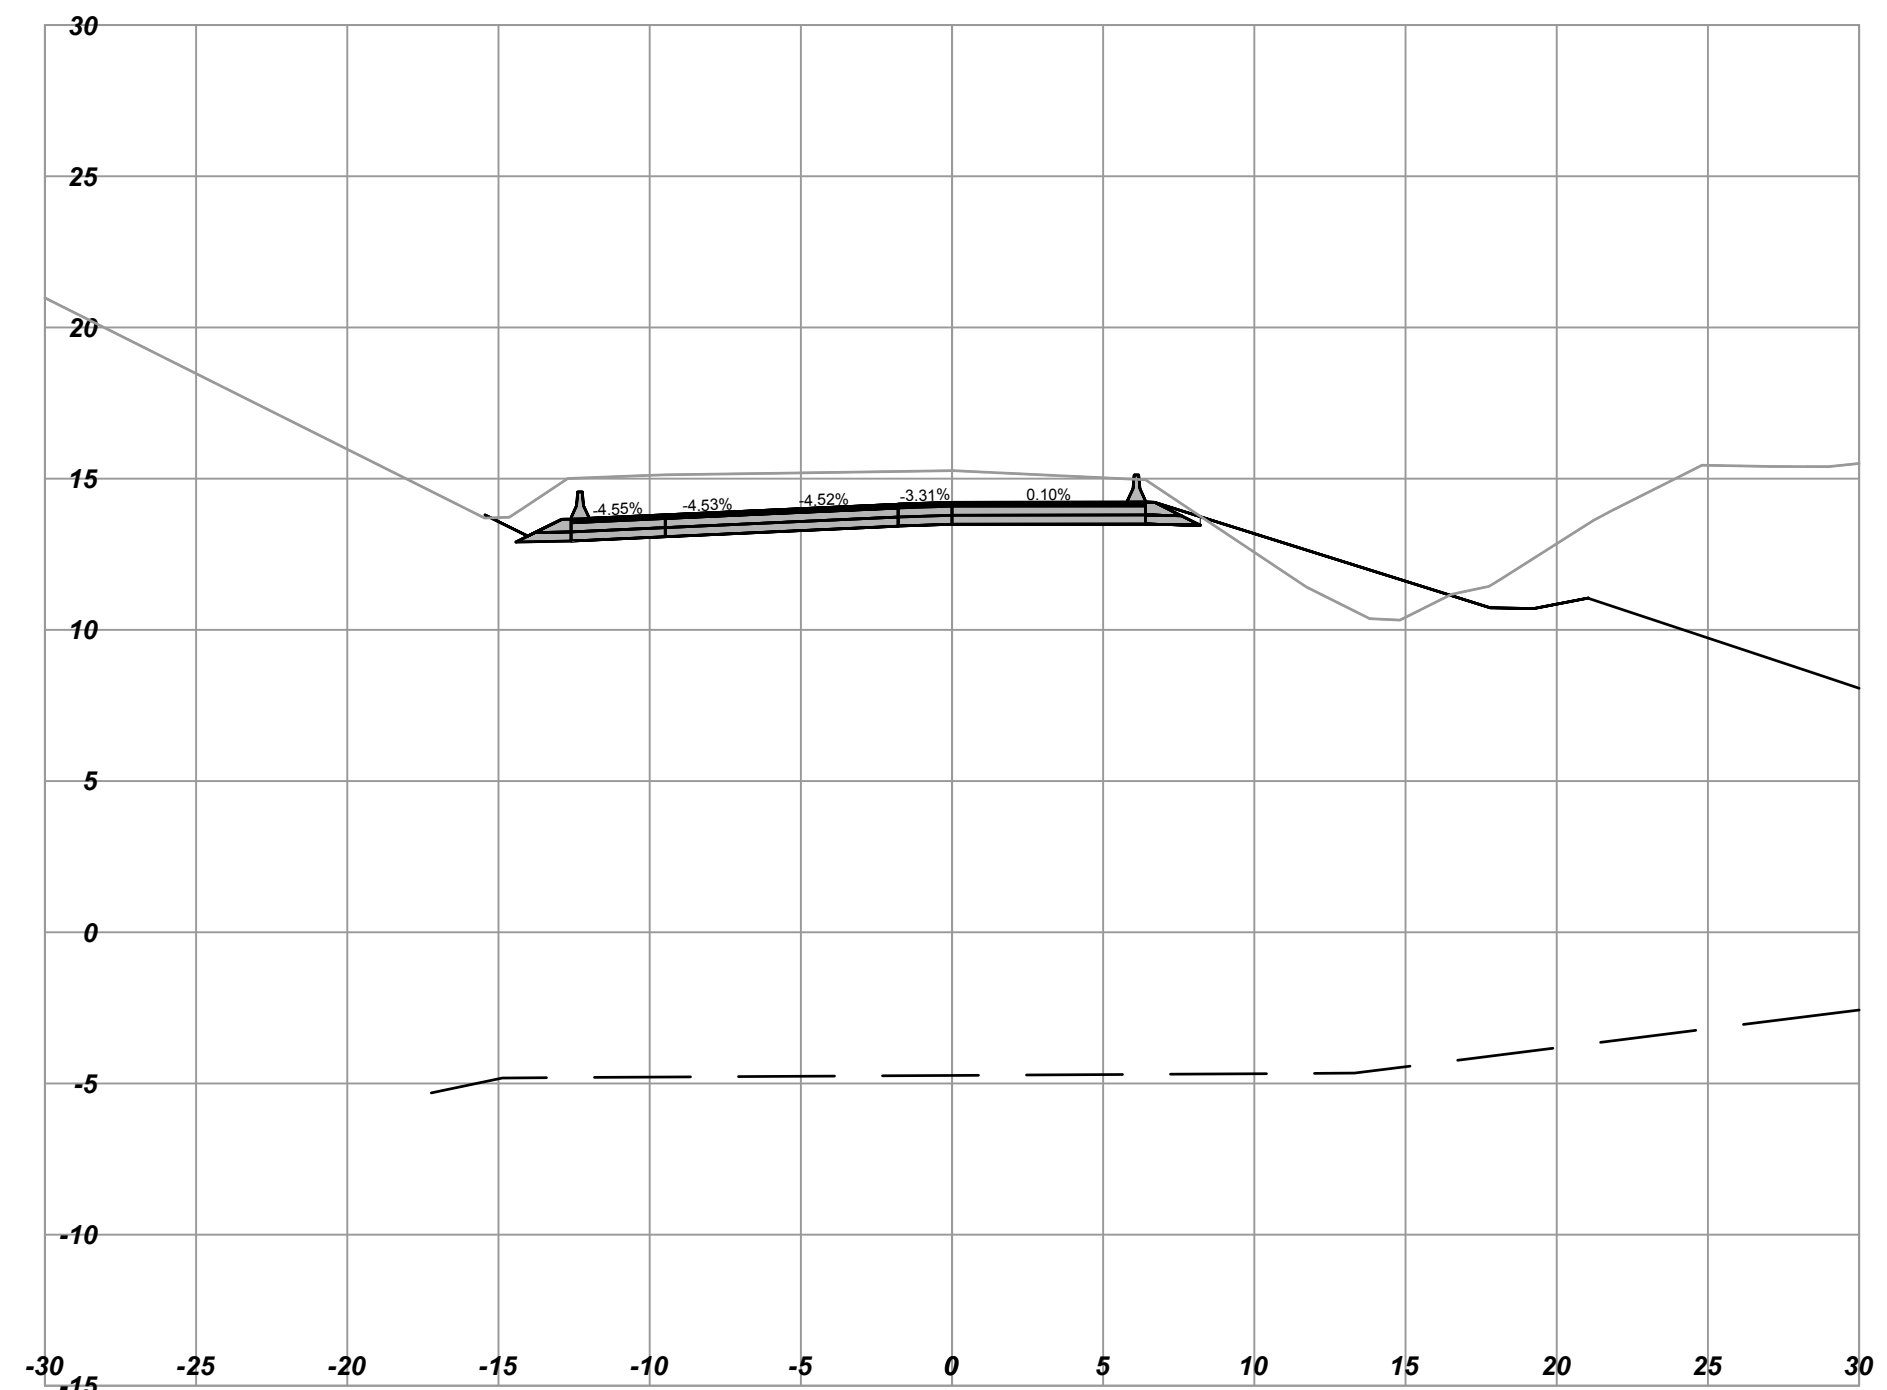

L300  
Horizontal Scale - 1:250  
Vertical Scale - 1:250  
Station: 303+40.000

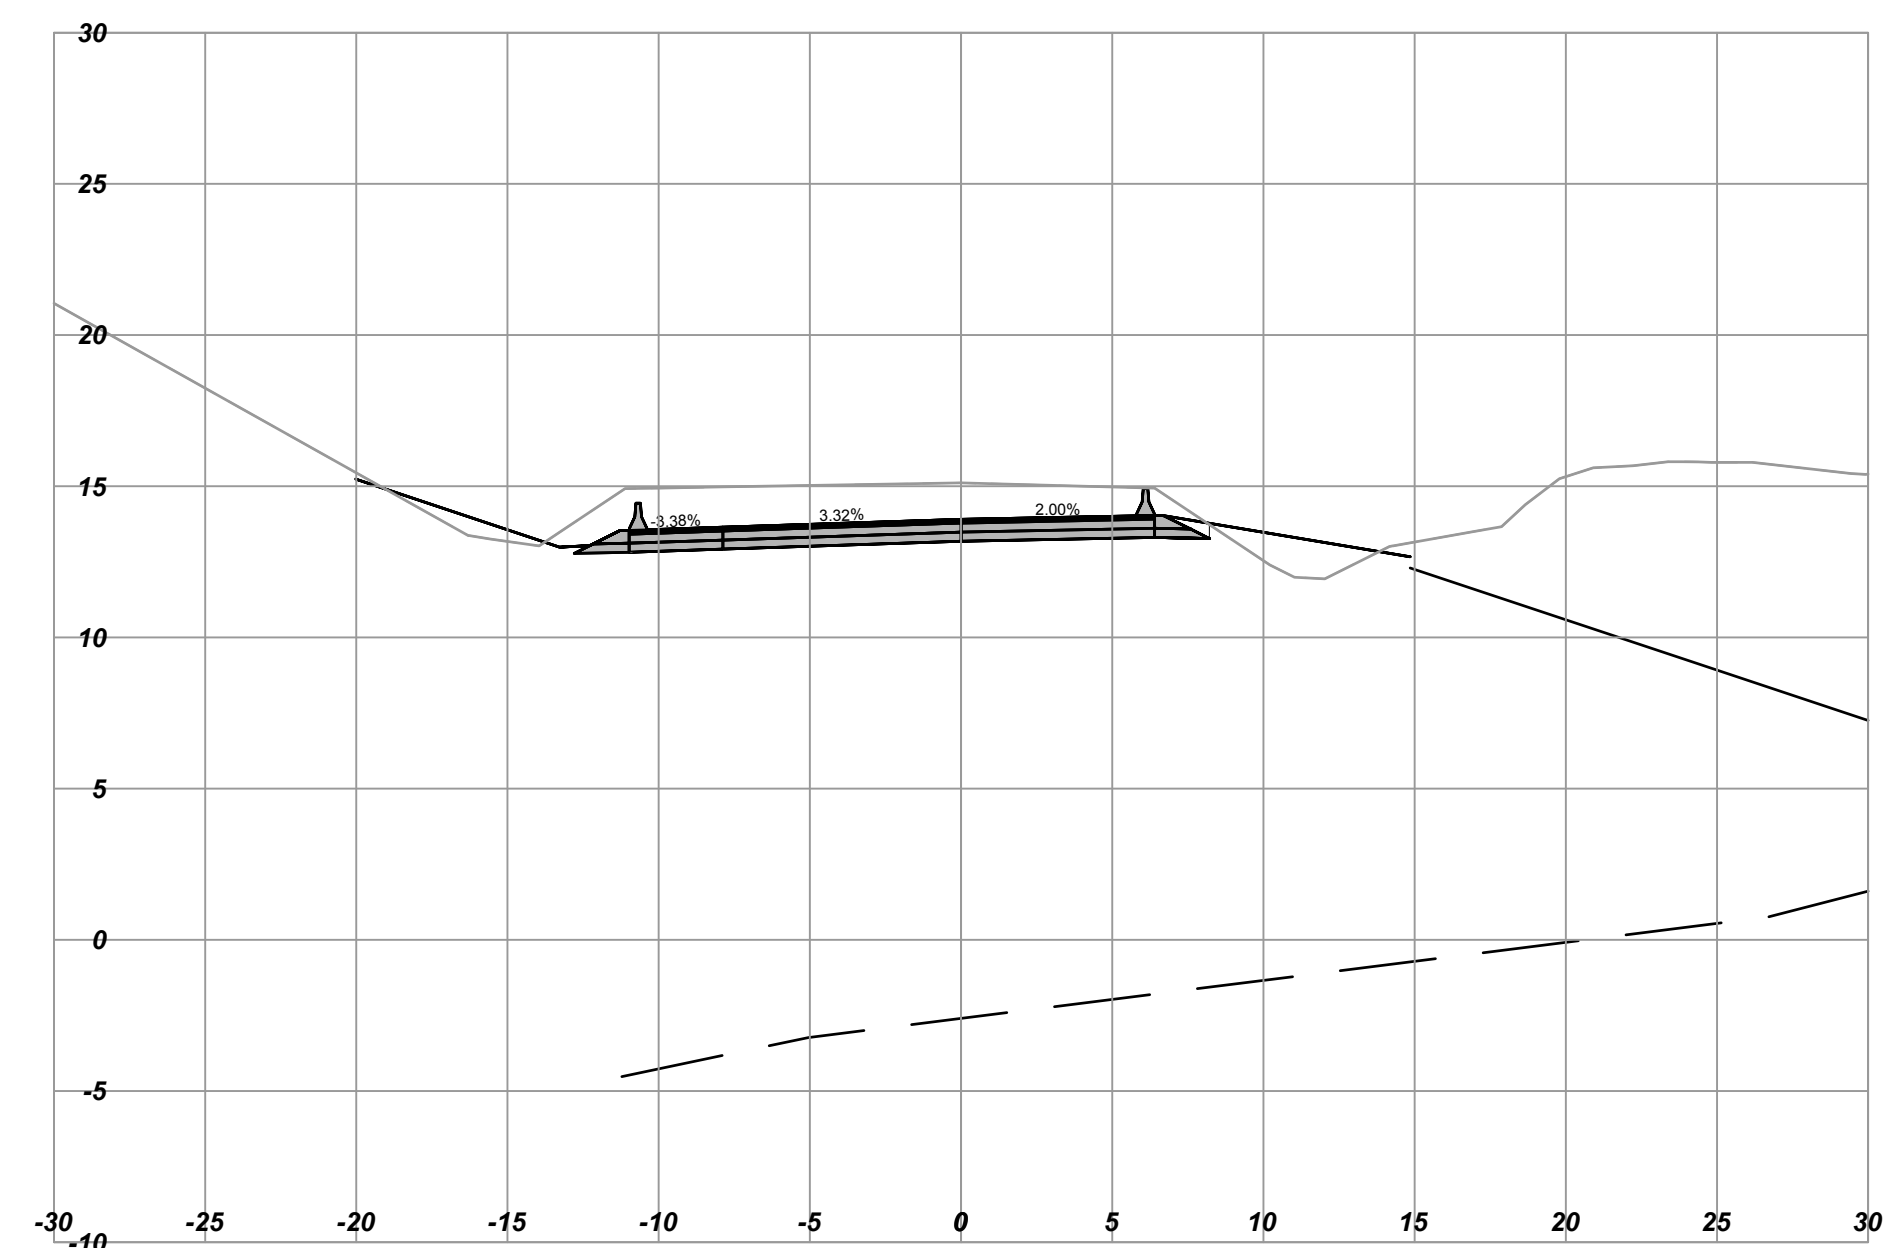


L300  
Horizontal Scale - 1:250  
Vertical Scale - 1:250  
Station: 303+60.000

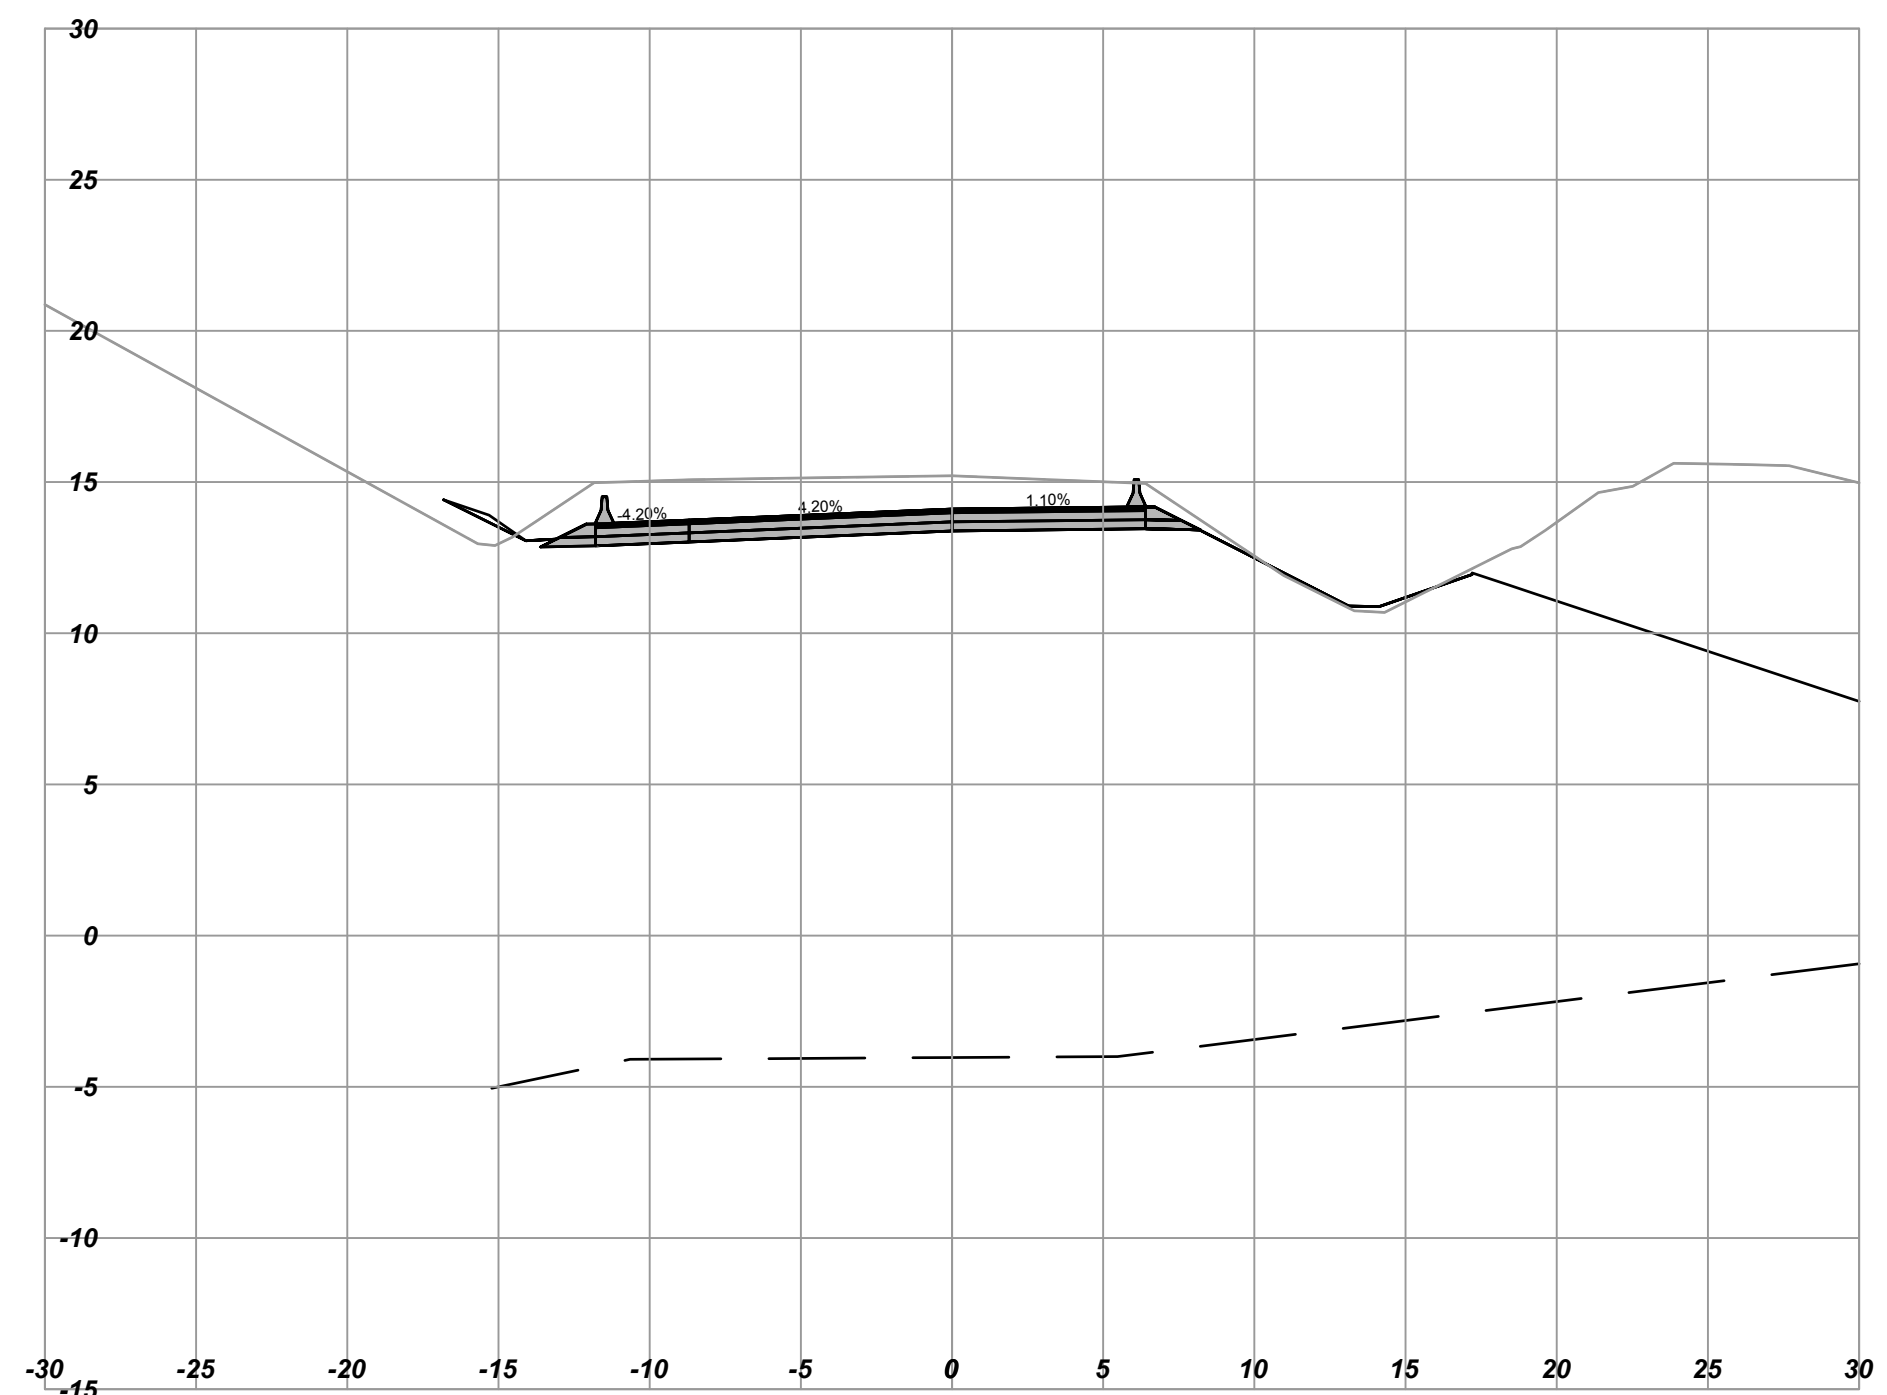

**URBAN**  
systems

SCALE 0 2 1:250 12m		CAD FILENAME 1961034802_Contract 2 L300_XSEC.dwg	
DATE 2016-12-21			
REV	DATE	REVISIONS	SIGNATURE



**BRITISH COLUMBIA**  
 MINISTRY OF TRANSPORTATION AND INFRASTRUCTURE  
 HIGHWAY ENGINEERING  
 SOUTH COAST BRANCH

DESIGNED R. MOOTGOOSAMY DATE 2017-02-08  
 QUALITY CONTROL J. BORCH DATE 2017-02-15  
 QUALITY ASSURANCE G. SMITH DATE 2017-02-17  
 DRAWN B. THOMAS DATE 2017-02-13


TIM BLACKBURN, P.Eng  
 SENIOR DESIGNER  
 DATE 2017-02-20

<b>CROSS SECTIONS</b>			
HIGHWAY 1 - ADMIRALS / MCKENZIE INTERCHANGE			
L300 - WESTBOUND ON RAMP STA. 303+40 TO STA. 303+70			
FILE NUMBER	PROJECT NUMBER	REV	DRAWING NUMBER
1961.0348.02	16606-0002	R1	L300-XS-07


L300  
Horizontal Scale - 1:250  
Vertical Scale - 1:250  
Station: 303+90.000

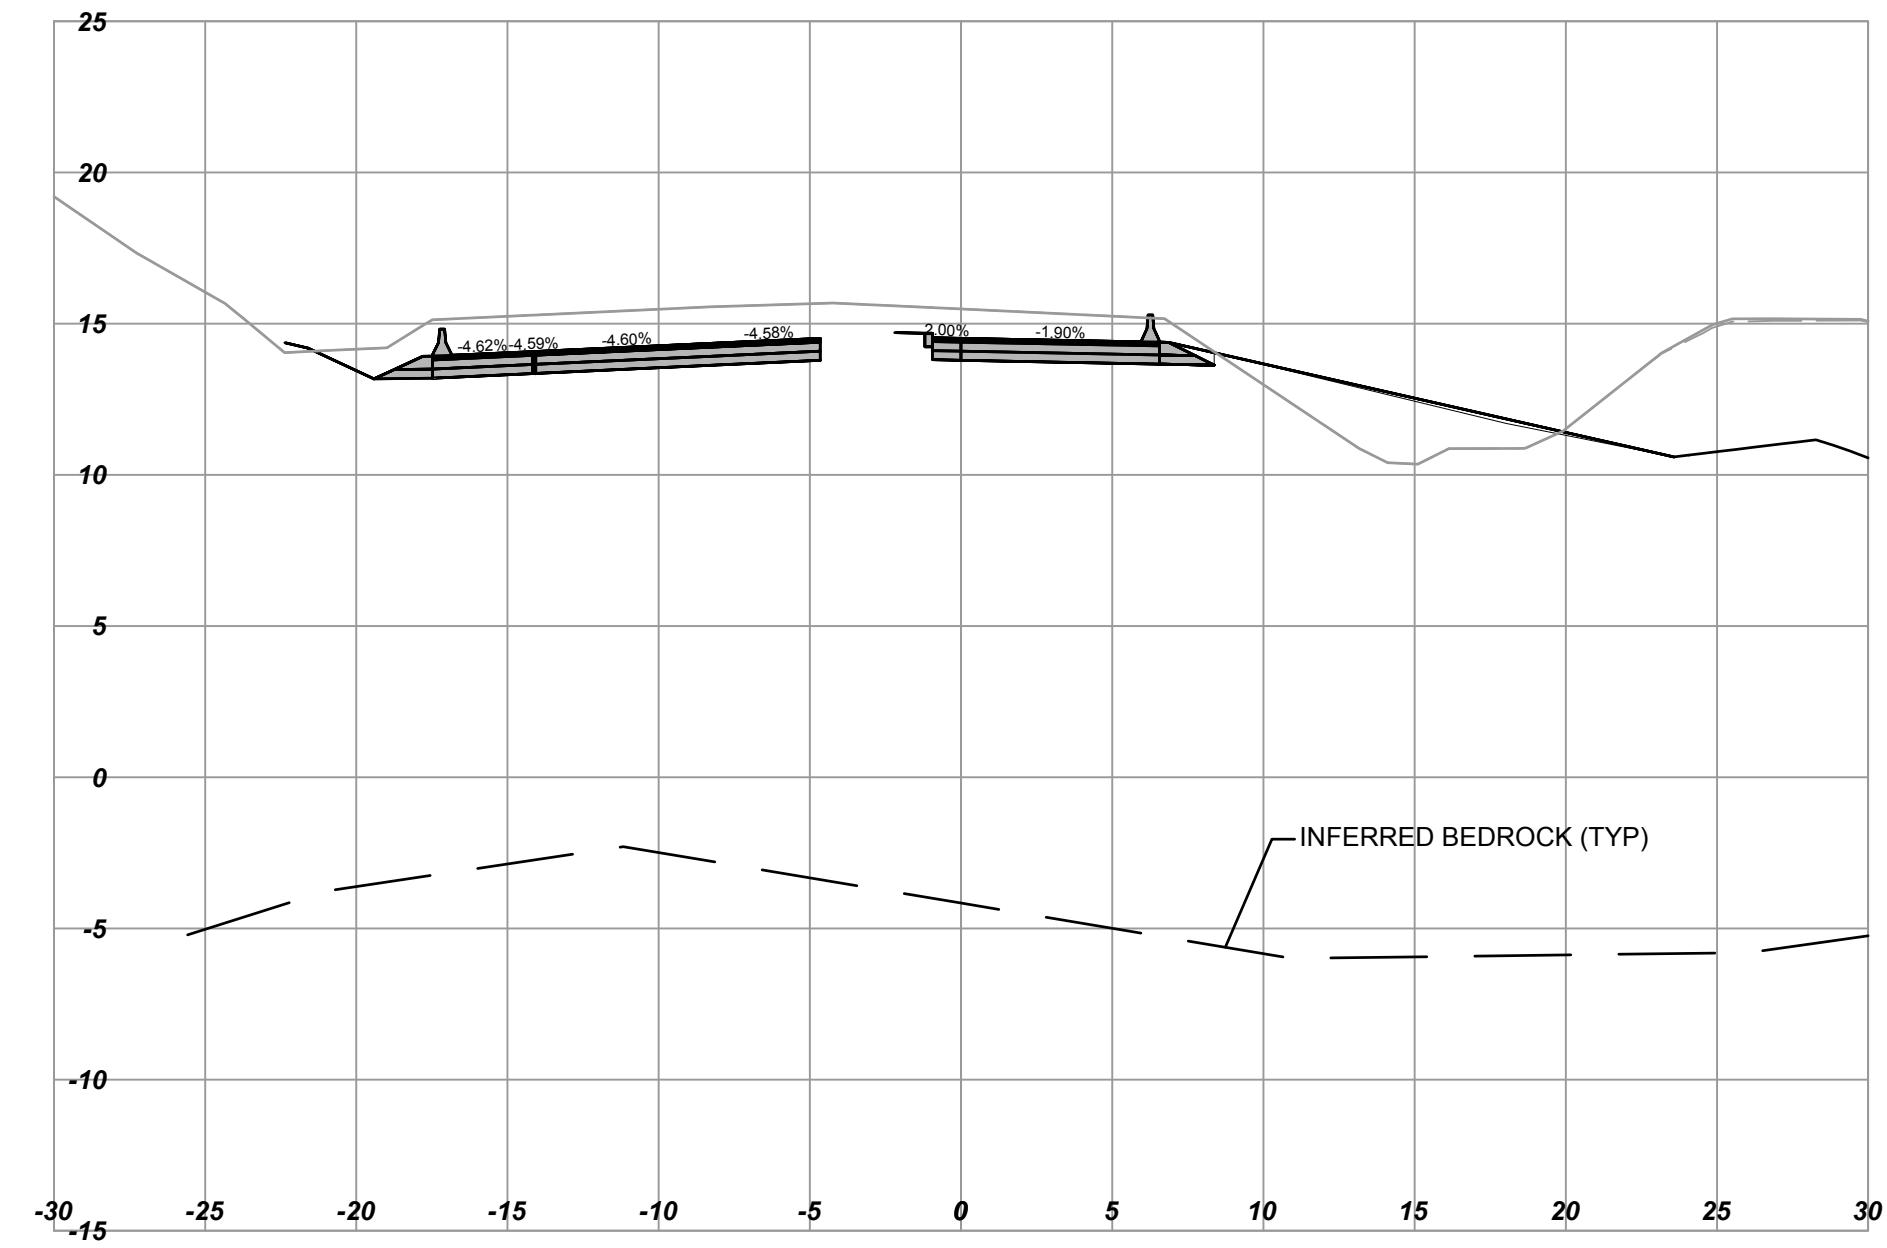

L300  
Horizontal Scale - 1:250  
Vertical Scale - 1:250  
Station: 303+80.000

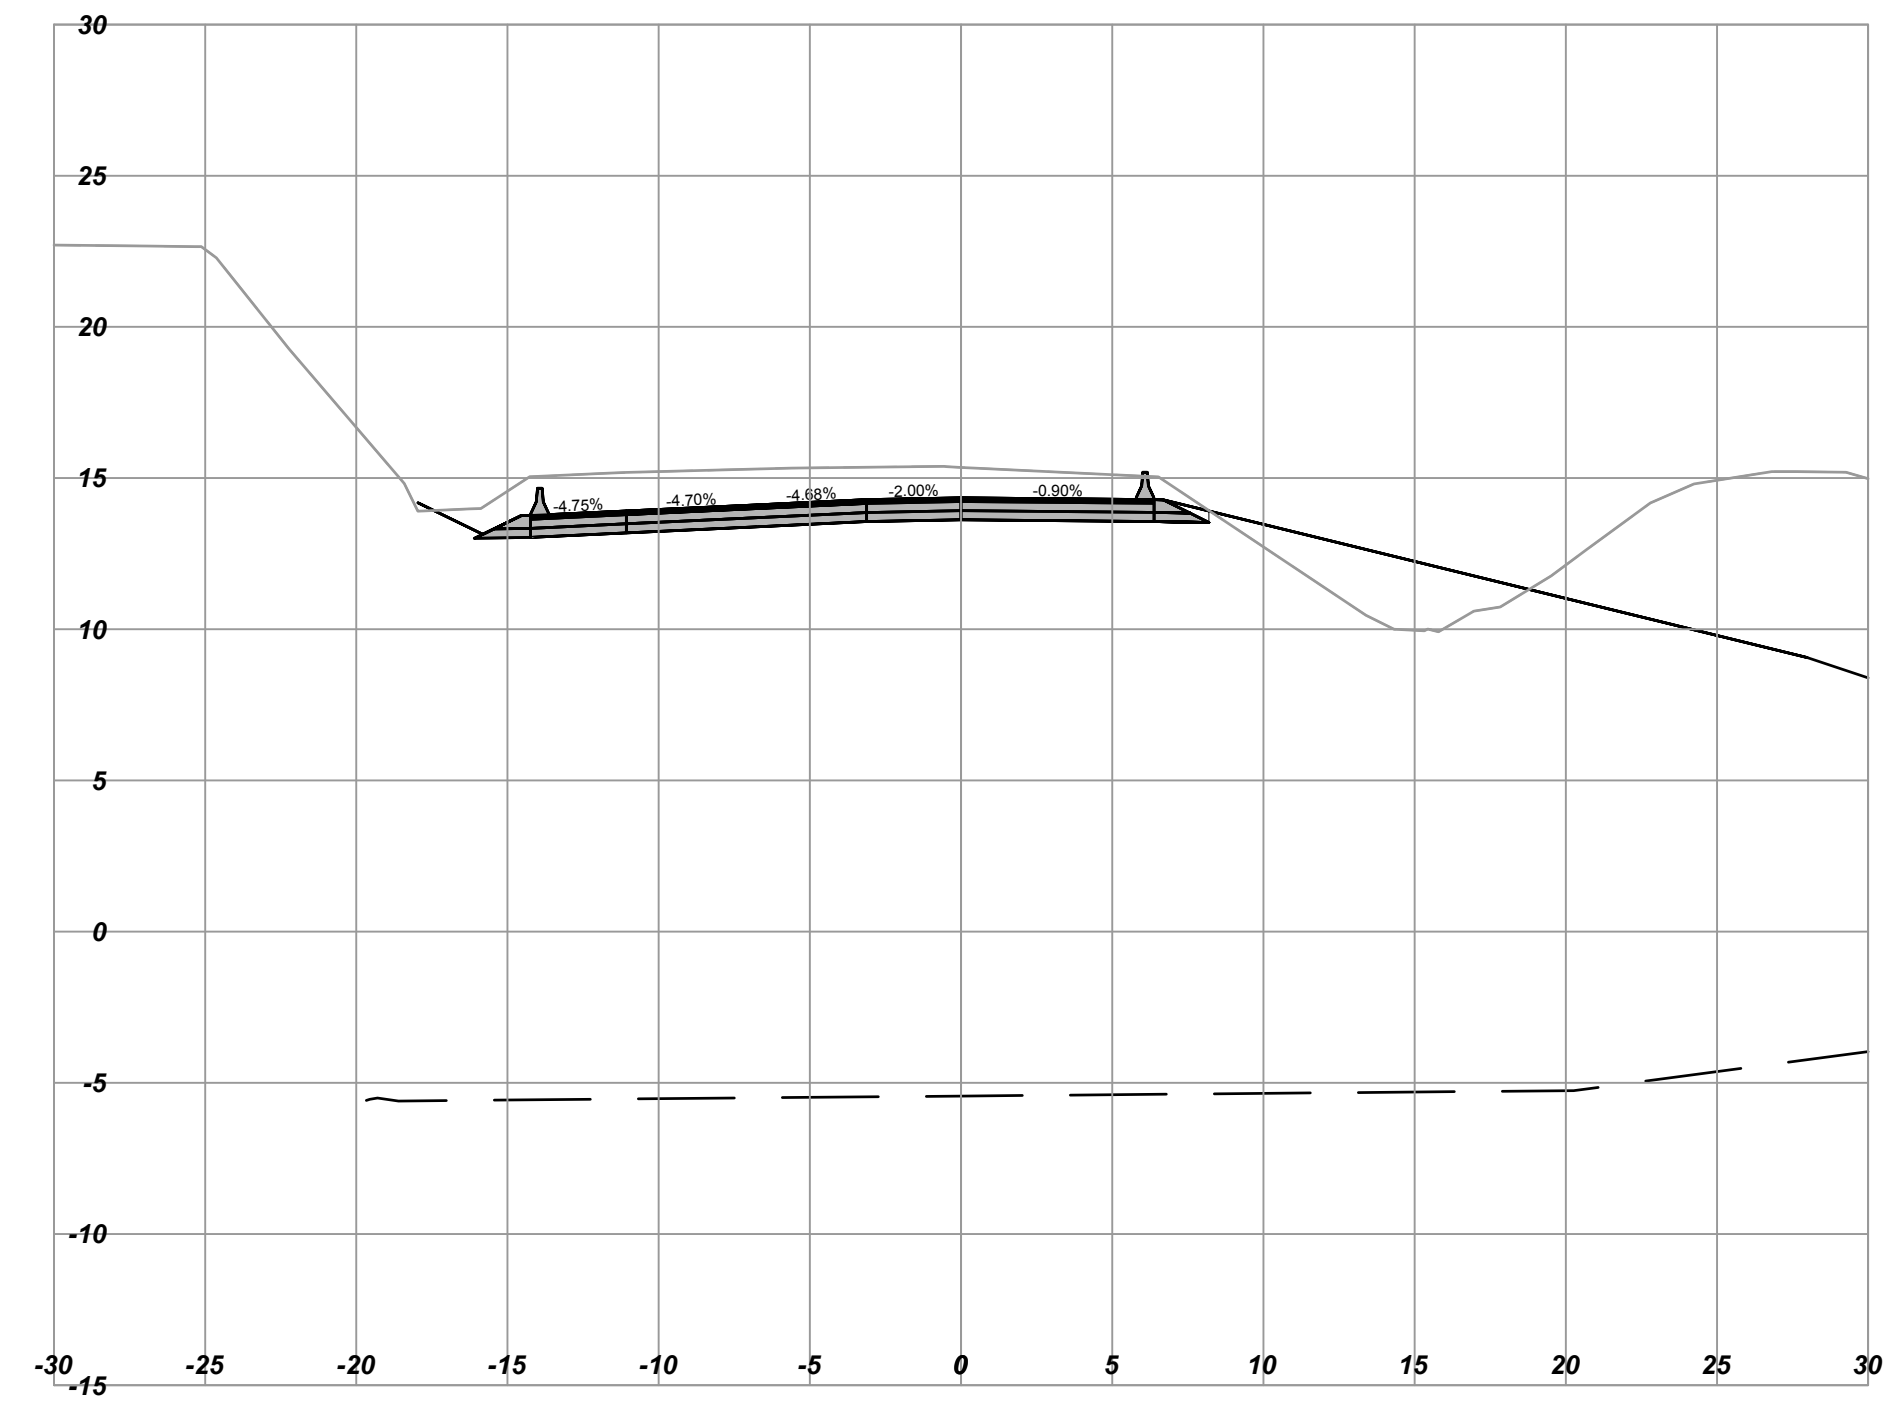

L300  
Horizontal Scale - 1:250  
Vertical Scale - 1:250  
Station: 304+00.000

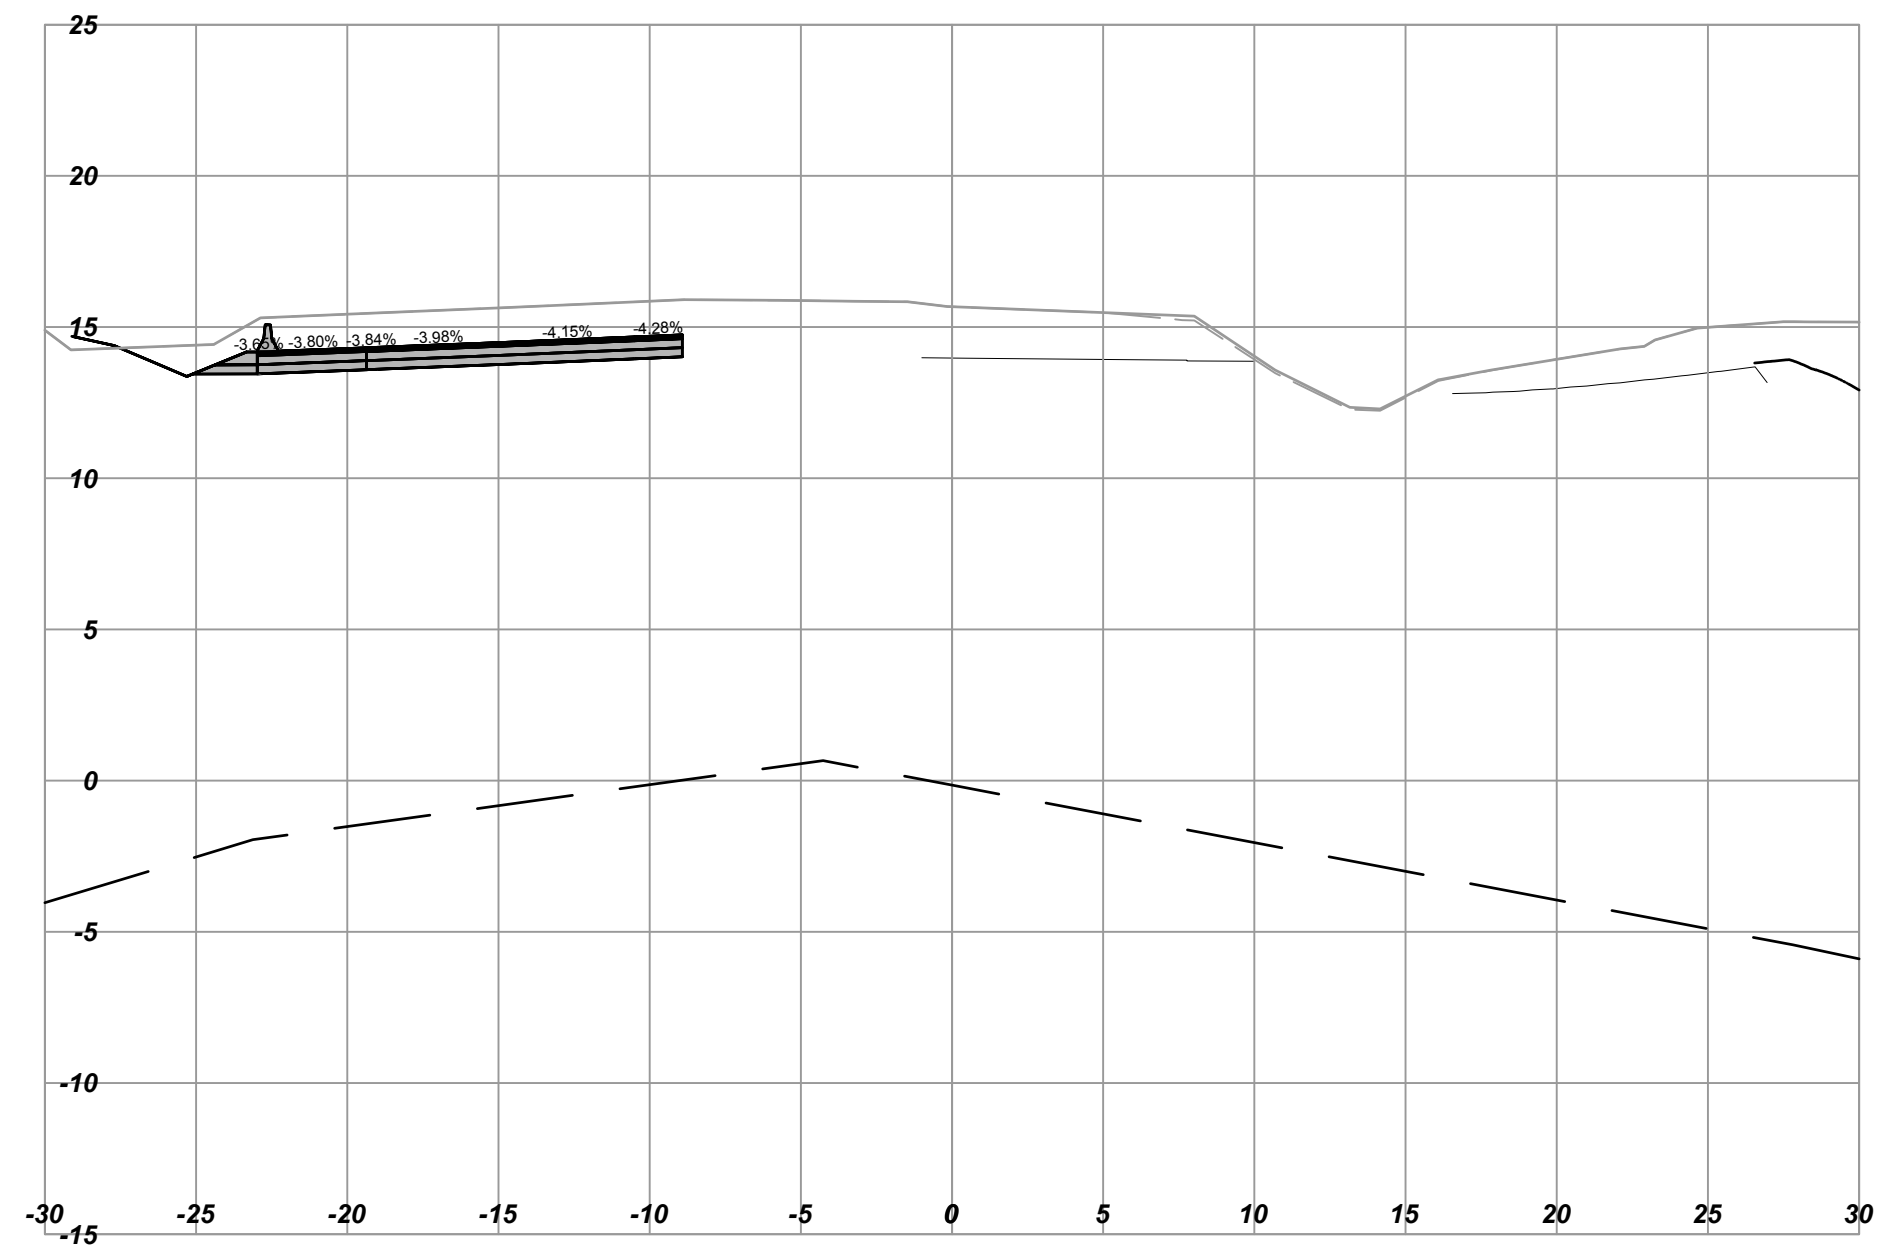

**URBAN**  
systems

SCALE 0 2 1:250 12m		CAD FILENAME 1961034802_Contract 2 L300_XSEC.dwg	
DATE 2016-12-21		DATE	
REV	DATE	REVISIONS	SIGNATURE



MINISTRY OF TRANSPORTATION  
AND INFRASTRUCTURE  
HIGHWAY ENGINEERING  
SOUTH COAST BRANCH



TIM BLACKBURN, P.Eng  
SENIOR DESIGNER  
DATE 2017-02-20

DESIGNED R. MOOTGOOSAMY DATE 2017-02-08  
QUALITY CONTROL J. BORCH DATE 2017-02-15  
QUALITY ASSURANCE G. SMITH DATE 2017-02-17  
DRAWN B. THOMAS DATE 2017-02-13

**CROSS SECTIONS**  
HIGHWAY 1 - ADMIRALS / MCKENZIE INTERCHANGE

L300 - WESTBOUND ON RAMP  
STA. 303+80 TO STA. 304+00

FILE NUMBER 1961.0348.02	PROJECT NUMBER 16606-0002	REG R1	DRAWING NUMBER L300-XS-08	REV
-----------------------------	------------------------------	-----------	------------------------------	-----