



U:\Projects\_VAN\19610329\03-D-Drafting-Design-Analysis\CADD\CURRENT\PRODUCTION\1000-19610329\03-DESIGN\_SECTIONS.dwg - XSEC-L100-01, 2017/08/16 04:21 pm dbarry


L100A1P1-DESIGN SECTIONS  
 Date: 11-24-2016  
 Horizontal Scale - 1:100  
 Vertical Scale - 1:100  
 Station: 100+40.000

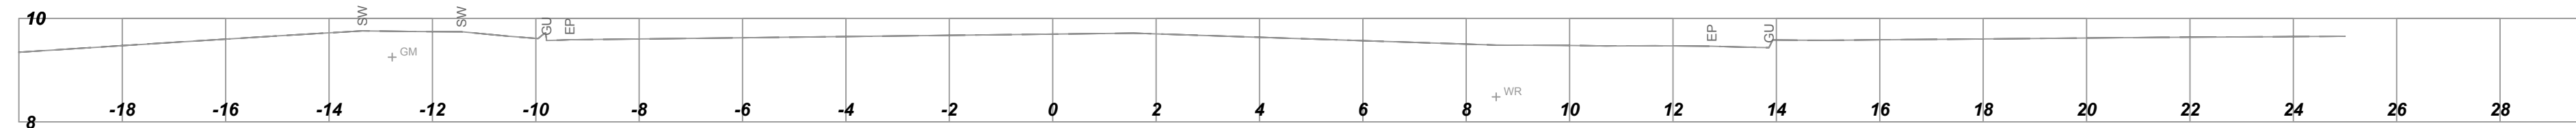


L100A1P1-DESIGN SECTIONS  
 Date: 11-24-2016  
 Horizontal Scale - 1:100  
 Vertical Scale - 1:100  
 Station: 100+30.000

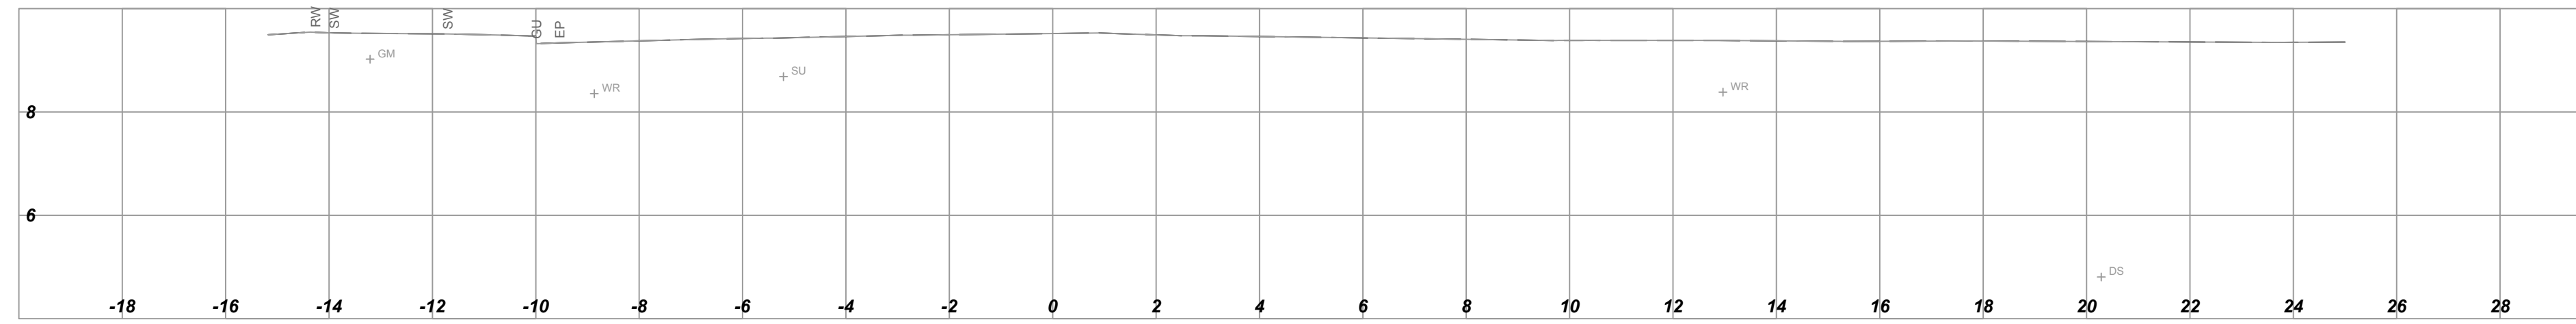


L100A1P1-DESIGN SECTIONS  
 Date: 11-24-2016  
 Horizontal Scale - 1:100  
 Vertical Scale - 1:100  
 Station: 100+20.000

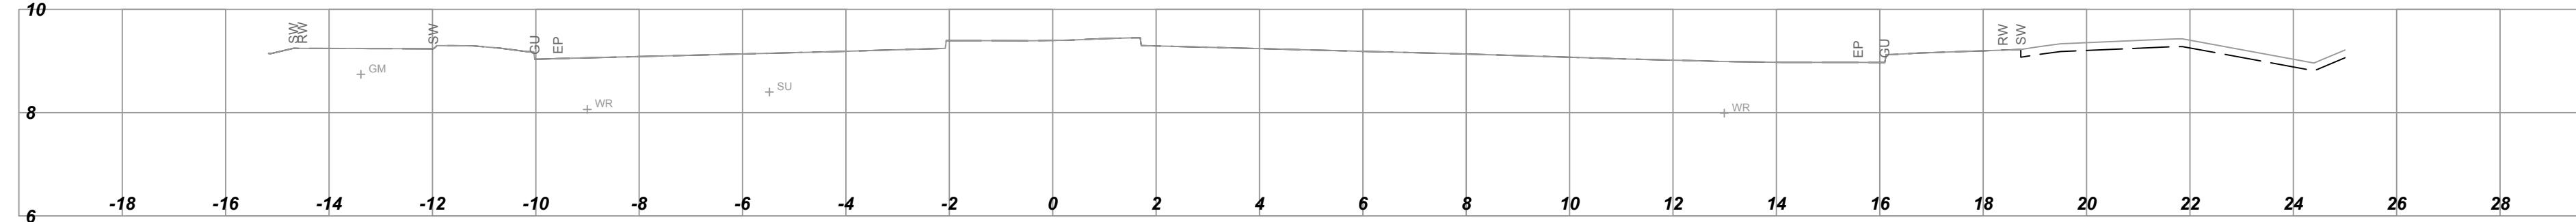


L100A1P1-DESIGN SECTIONS  
 Date: 11-24-2016  
 Horizontal Scale - 1:100  
 Vertical Scale - 1:100  
 Station: 100+10.000

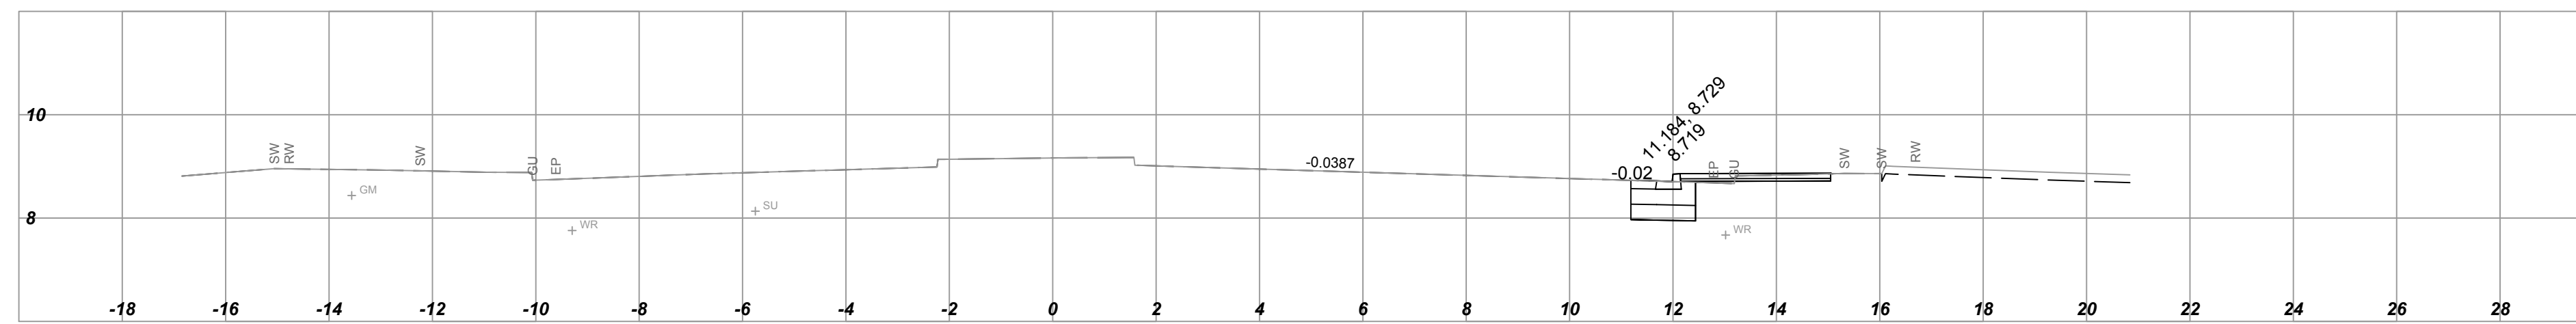


L100A1P1-DESIGN SECTIONS  
 Date: 11-24-2016  
 Horizontal Scale - 1:100  
 Vertical Scale - 1:100  
 Station: 100+00.000

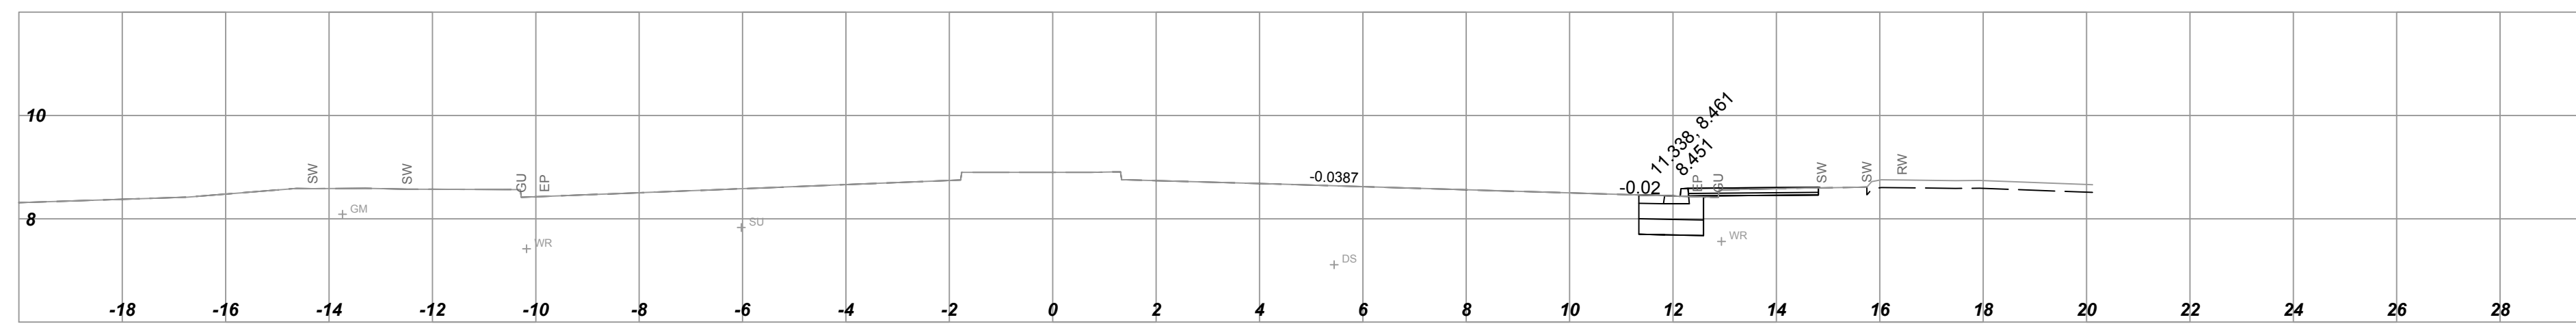

L100A1P1-DESIGN SECTIONS  
 Date: 11-24-2016  
 Horizontal Scale - 1:100  
 Vertical Scale - 1:100  
 Station: 99+90.000

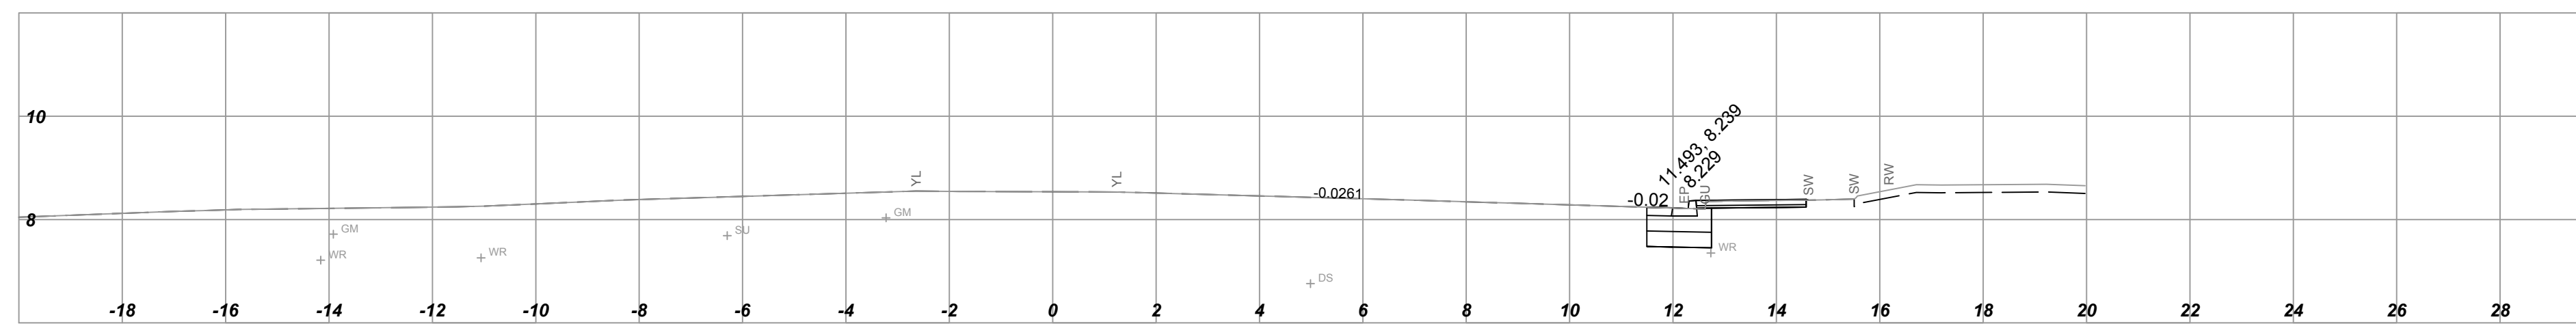

L100A1P1-DESIGN SECTIONS  
 Date: 11-24-2016  
 Horizontal Scale - 1:100  
 Vertical Scale - 1:100  
 Station: 99+80.000

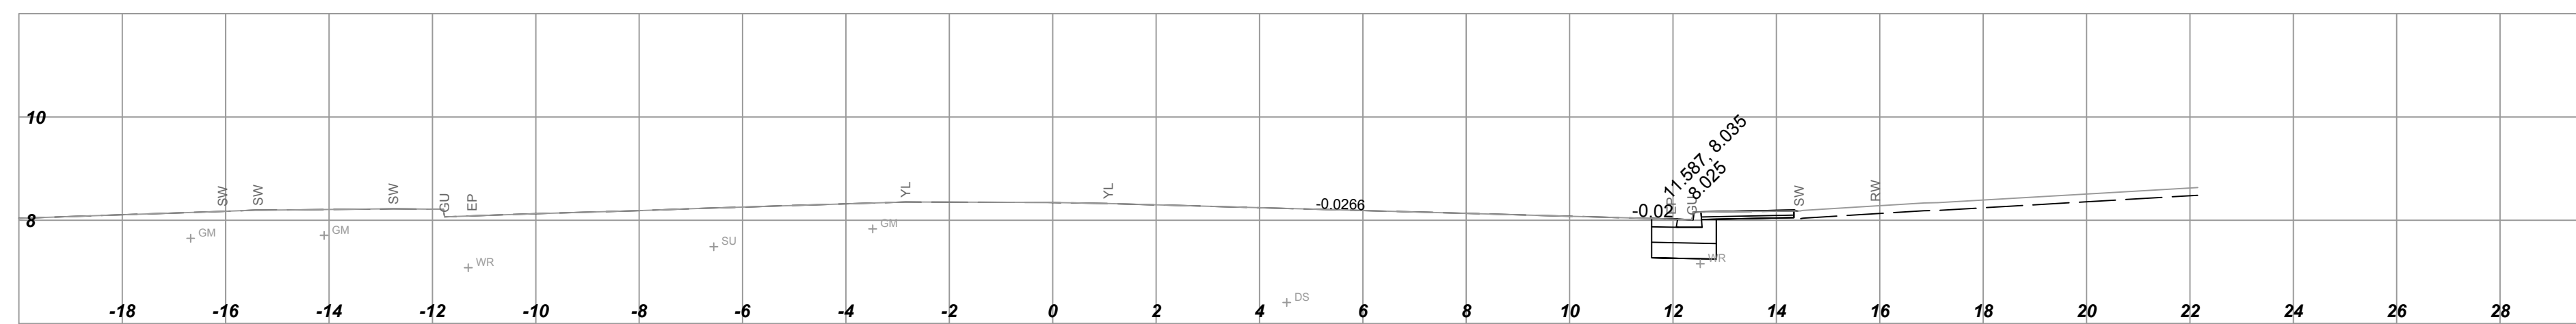

**URBAN**  
systems

**BRITISH COLUMBIA** MINISTRY OF TRANSPORTATION AND INFRASTRUCTURE  
SOUTH COAST REGION

SCALE 0 1 1:100 5m  
 100A1P1-DESIGN SECTIONS.dwg  
 DATE 2017-02-02

**DESIGN SECTIONS**  
 HIGHWAY NO.1  
 NORTHBOUND BUS LANE - SEGMENT A  
 TOLMIE AVENUE TO SAANICH ROAD  
 STA. 99+80.000 to 100+40.000


REV	DATE	REVISIONS	SIGNATURE

DESIGNED	S. FLUOCO	DATE	2017-02-02
QUALITY CONTROL	G. SMITH	DATE	2017-02-02
QUALITY ASSURANCE	J. BORCH	DATE	2017-02-02
DRAWN	D. BARRY	DATE	2017-02-02
SENIOR DESIGNER		DATE	
FILE NUMBER	1961.0329.03	PROJECT NUMBER	16614-0002
REG	1	DRAWING NUMBER	XSEC-L100-01


CANCEL PRINTS BEARING PREVIOUS LETTER

U:\Projects\_VAN19610329\03-Drafting-Design-Analysis\CADD\CURRENT\PRODUCTION\1000-19610329\03-DESIGN\_SECTIONS.dwg - XSEC-L100-02\_20170816 04:21 pm dbarry


L100A1P1-DESIGN SECTIONS  
Date: 11-24-2016  
Horizontal Scale - 1:100  
Vertical Scale - 1:100  
Station: 101+00.000

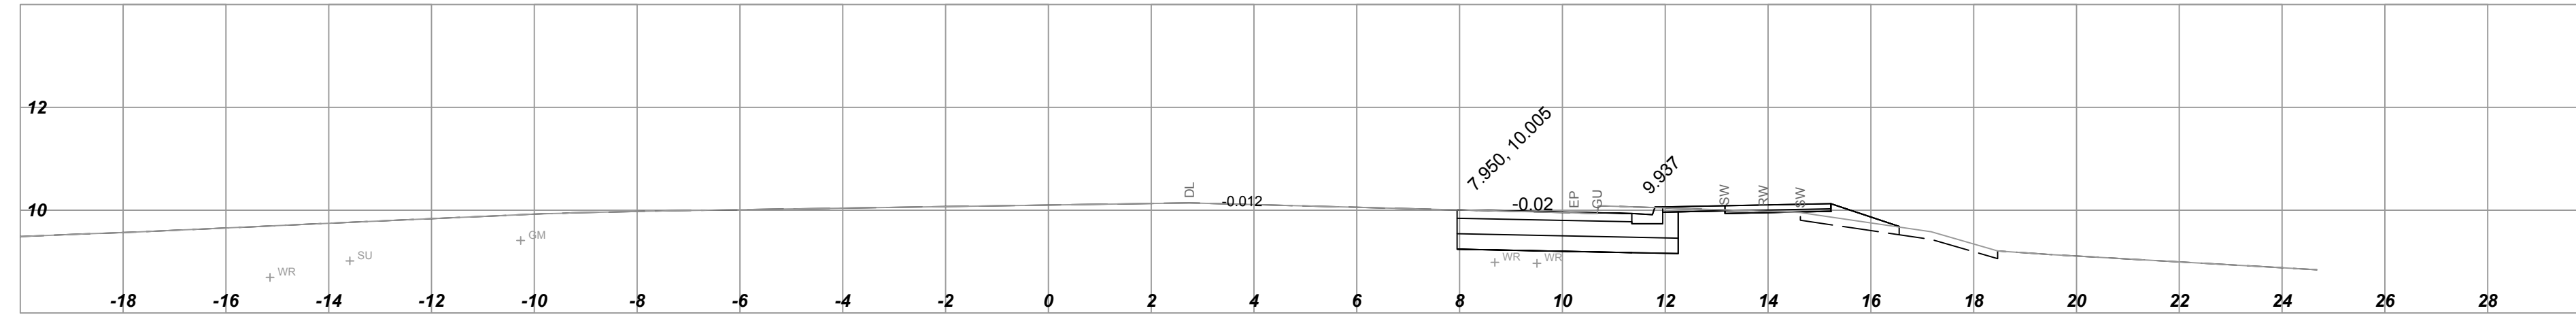


L100A1P1-DESIGN SECTIONS  
Date: 11-24-2016  
Horizontal Scale - 1:100  
Vertical Scale - 1:100  
Station: 100+90.000

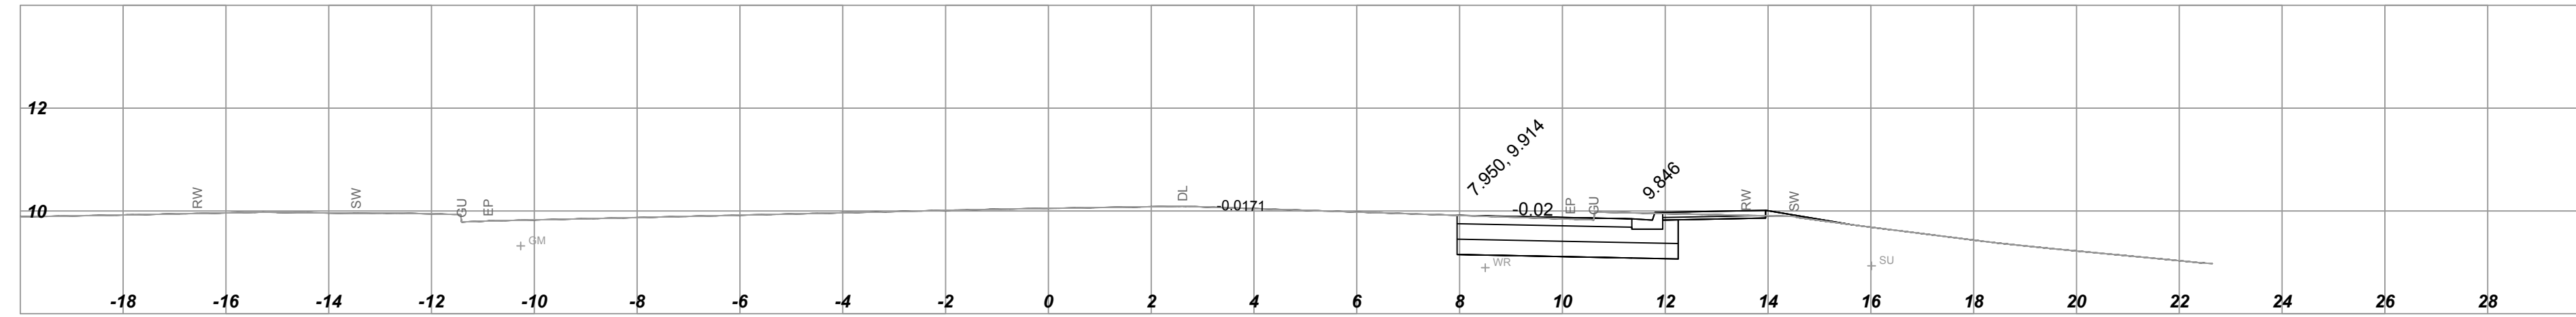


L100A1P1-DESIGN SECTIONS  
Date: 11-24-2016  
Horizontal Scale - 1:100  
Vertical Scale - 1:100  
Station: 100+80.000

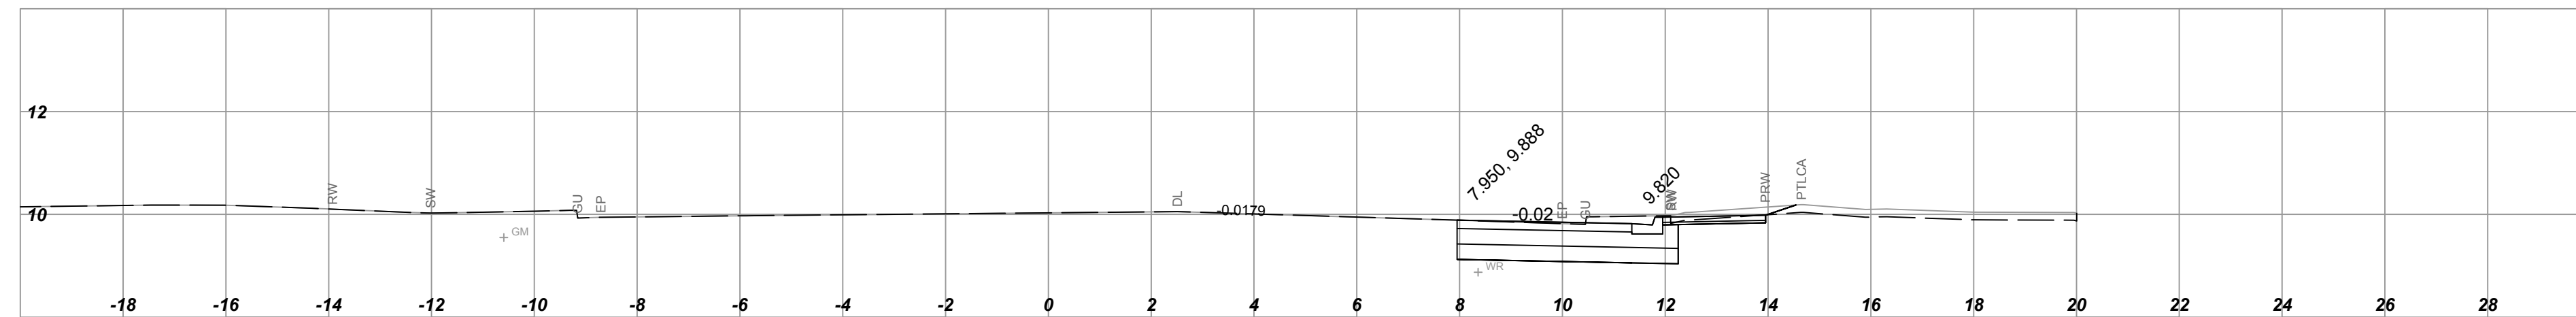


L100A1P1-DESIGN SECTIONS  
Date: 11-24-2016  
Horizontal Scale - 1:100  
Vertical Scale - 1:100  
Station: 100+70.000

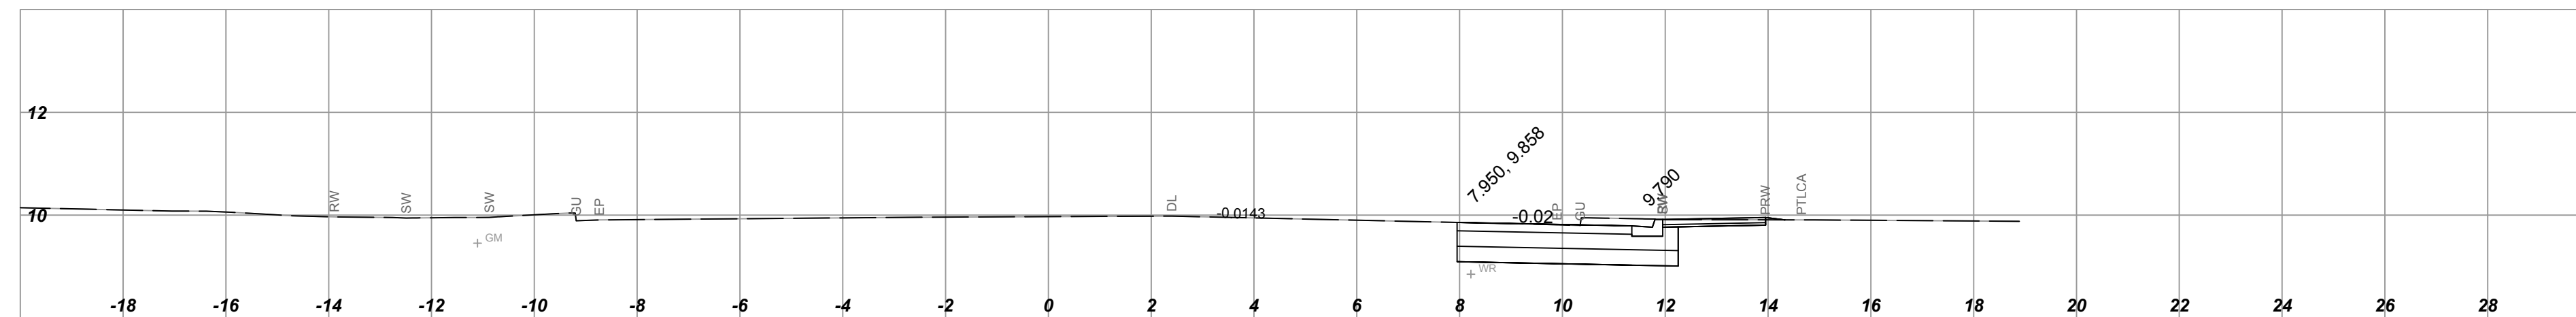

L100A1P1-DESIGN SECTIONS  
Date: 11-24-2016  
Horizontal Scale - 1:100  
Vertical Scale - 1:100  
Station: 100+60.000

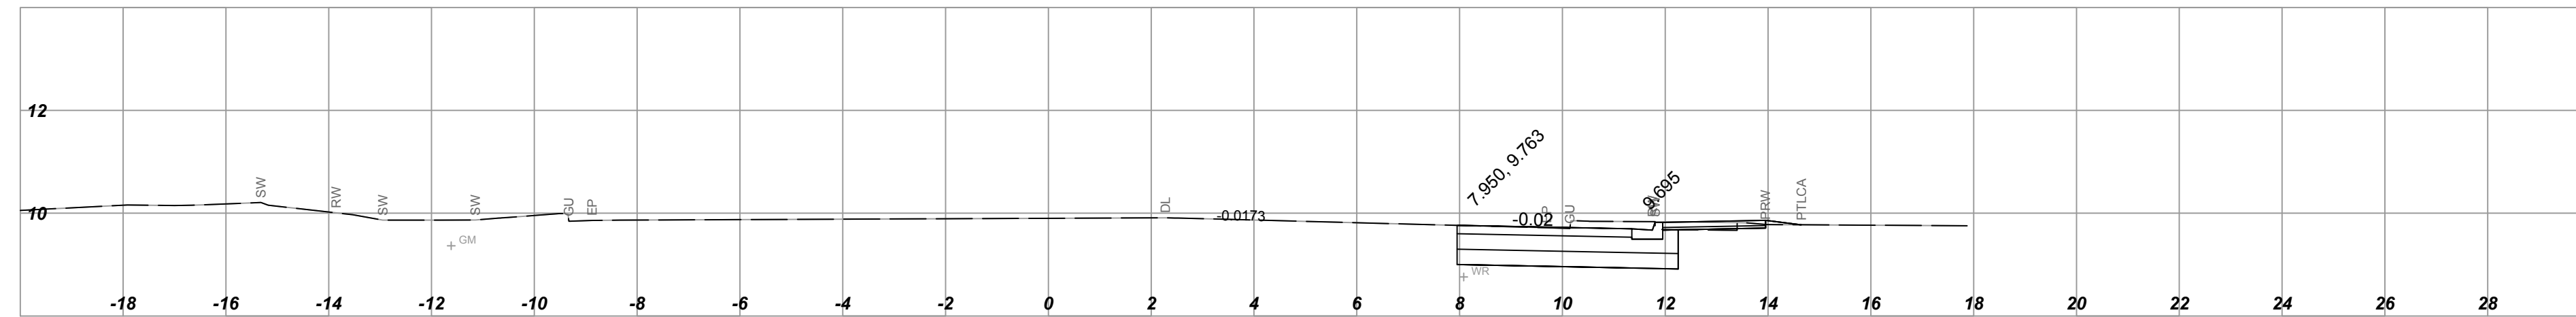

L100A1P1-DESIGN SECTIONS  
Date: 11-24-2016  
Horizontal Scale - 1:100  
Vertical Scale - 1:100  
Station: 100+50.000

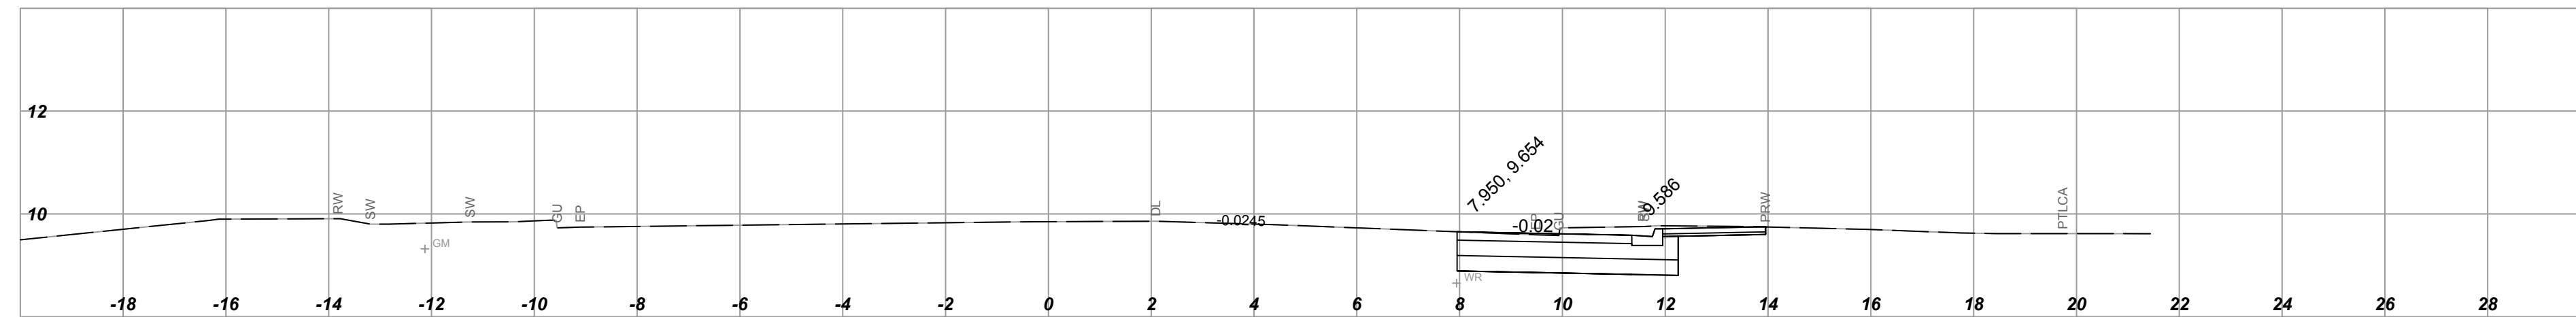

**URBAN**  
systems

**BRITISH COLUMBIA** MINISTRY OF TRANSPORTATION AND INFRASTRUCTURE  
SOUTH COAST REGION


SCALE 0 1 1:100 5m  
100A1P1-DESIGN SECTIONS.dwg  
DATE 2017-02-02

REV	DATE	REVISIONS	SIGNATURE


<b>DESIGN SECTIONS</b>			
HIGHWAY NO.1			
NORTHBOUND BUS LANE - SEGMENT A			
TOLMIE AVENUE TO SAANICH ROAD			
STA. 100+50.000 to 101+00.000			
DESIGNED <u>S. FUOCO</u> DATE <u>2017-02-02</u>		QUALITY CONTROL <u>G. SMITH</u> DATE <u>2017-02-02</u>	
QUALITY ASSURANCE <u>J. BORCH</u> DATE <u>2017-02-02</u>		DRAWN <u>D. BARRY</u> DATE <u>2017-02-02</u>	
SENIOR DESIGNER	DATE	FILE NUMBER	PROJECT NUMBER
		1961.0329.03	16614-0002
REG	DRAWING NUMBER	REV	
1	XSEC-L100-02		

CANCEL PRINTS BEARING PREVIOUS LETTER

L100A1P1-DESIGN  
SECTIONS  
Date: 11-24-2016  
Horizontal Scale - 1:100  
Vertical Scale - 1:100  
Station: 101+60.000

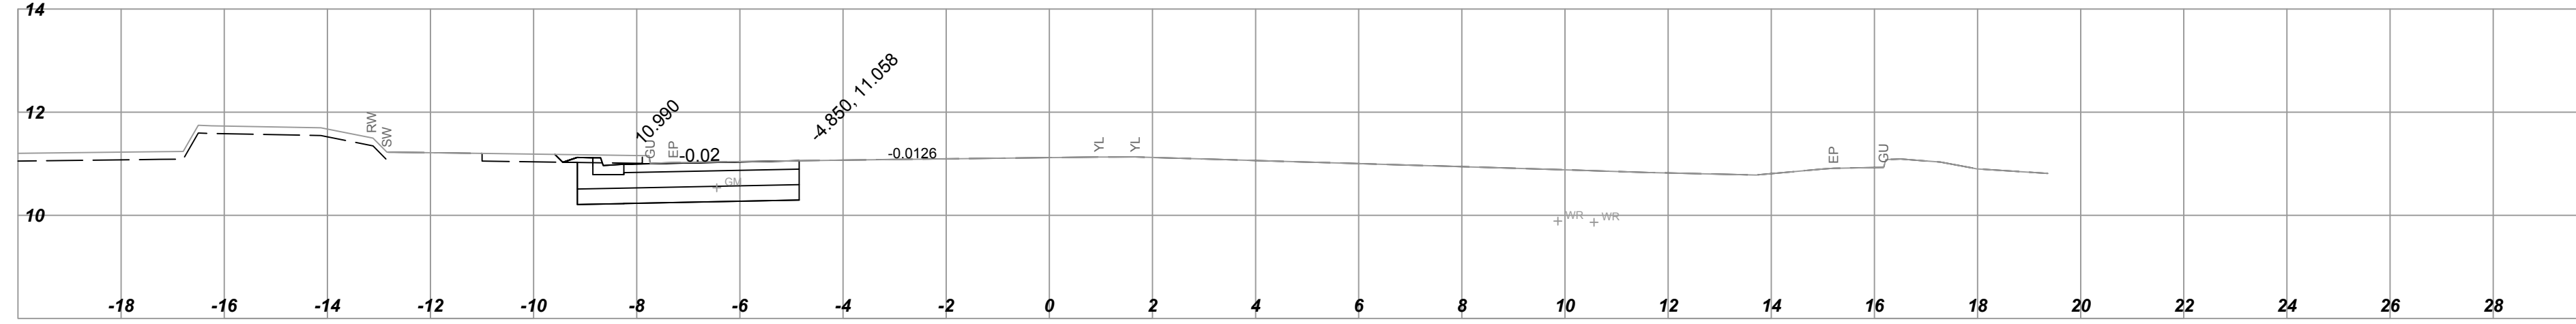


L100A1P1-DESIGN  
SECTIONS  
Date: 11-24-2016  
Horizontal Scale - 1:100  
Vertical Scale - 1:100  
Station: 101+50.000

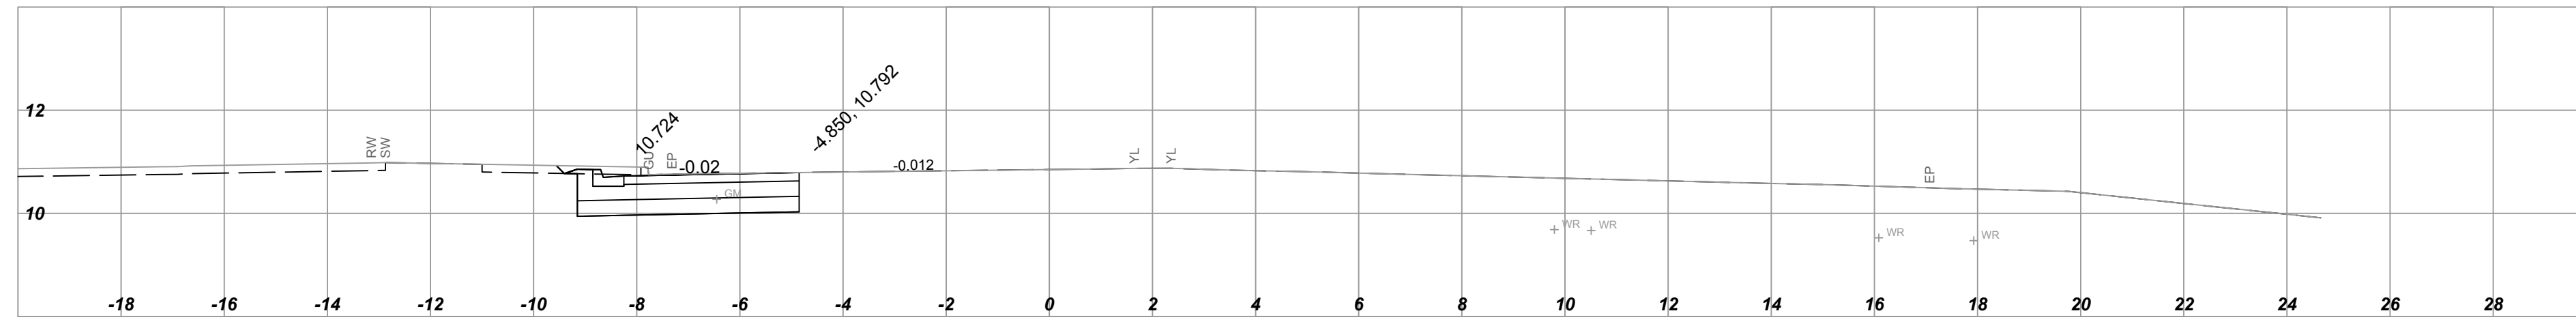


L100A1P1-DESIGN  
SECTIONS  
Date: 11-24-2016  
Horizontal Scale - 1:100  
Vertical Scale - 1:100  
Station: 101+40.000




L100A1P1-DESIGN  
SECTIONS  
Date: 11-24-2016  
Horizontal Scale - 1:100  
Vertical Scale - 1:100  
Station: 101+30.000

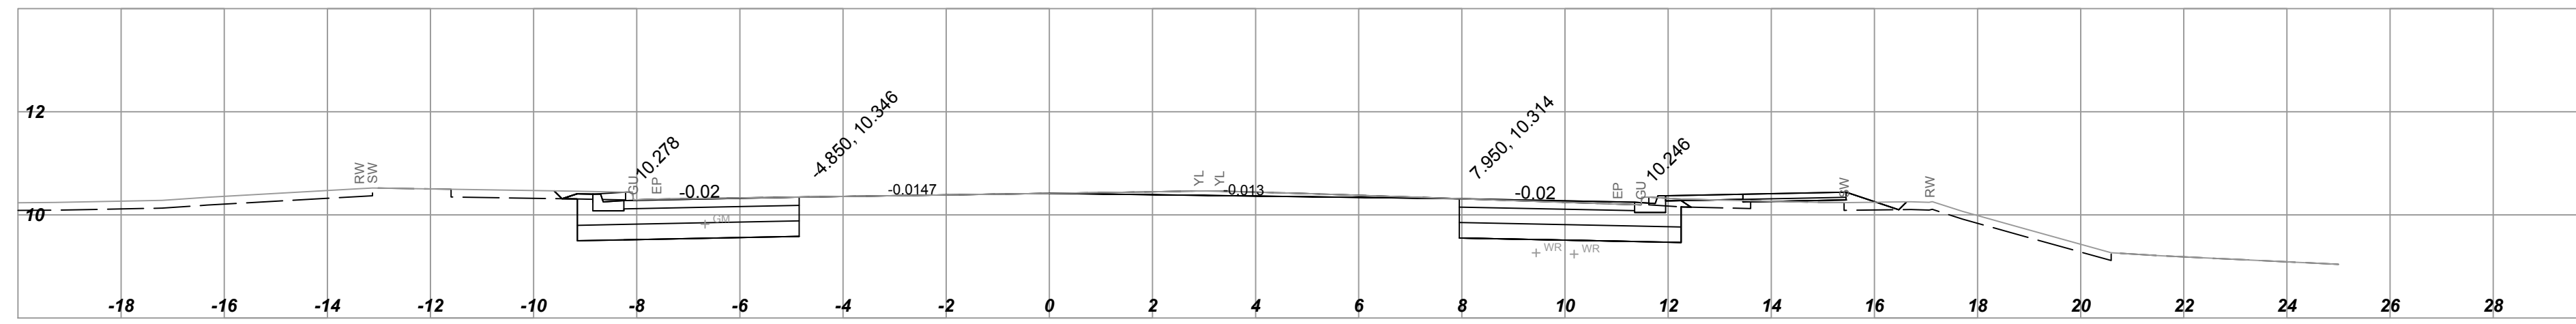

L100A1P1-DESIGN  
SECTIONS  
Date: 11-24-2016  
Horizontal Scale - 1:100  
Vertical Scale - 1:100  
Station: 101+20.000

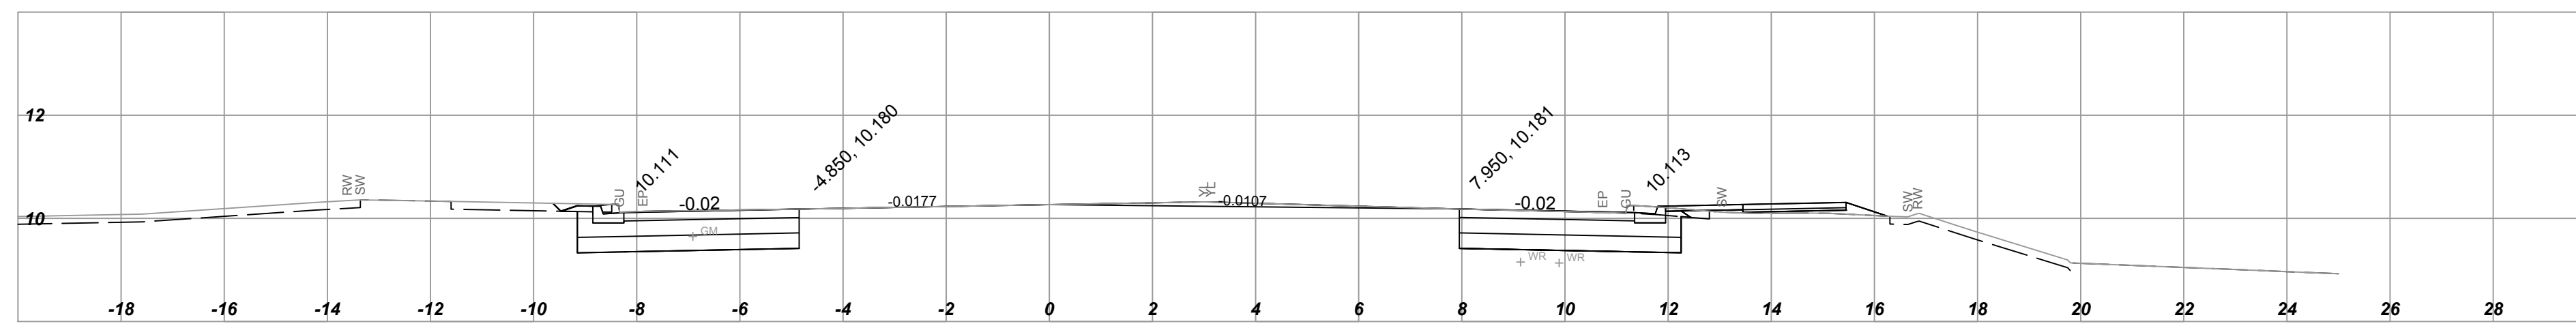

L100A1P1-DESIGN  
SECTIONS  
Date: 11-24-2016  
Horizontal Scale - 1:100  
Vertical Scale - 1:100  
Station: 101+10.000

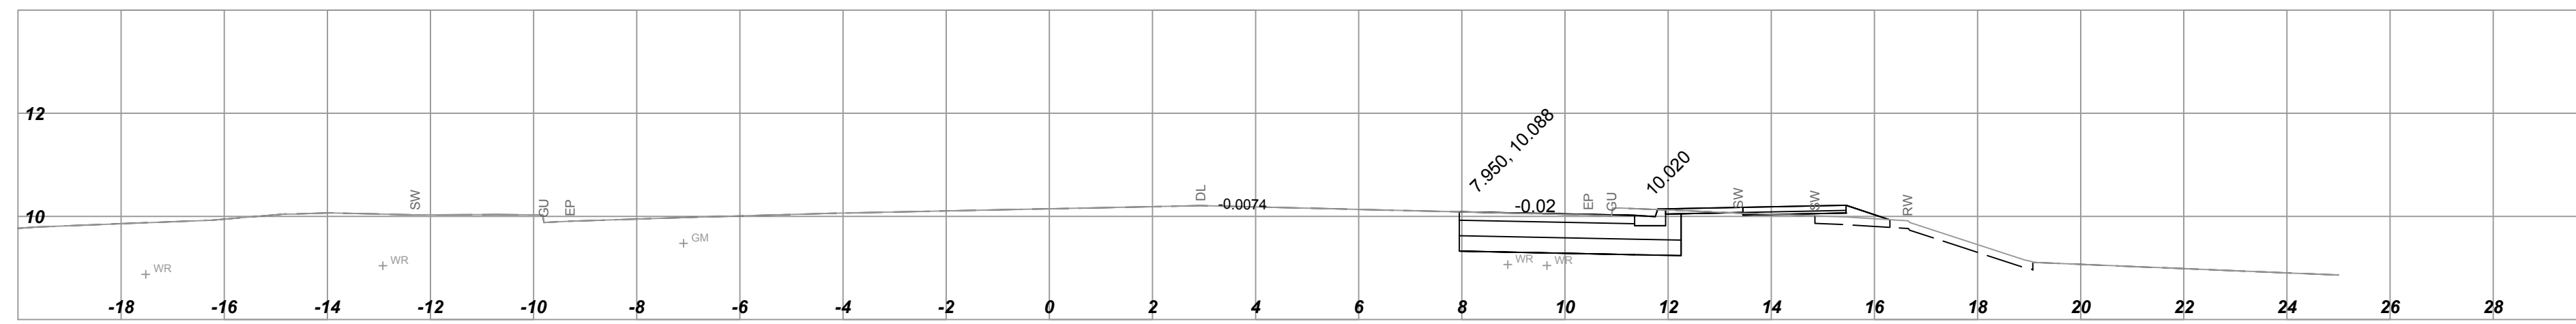

**URBAN**  
systems

**BRITISH COLUMBIA** MINISTRY OF TRANSPORTATION AND INFRASTRUCTURE  
SOUTH COAST REGION

SCALE 0 1 1:100 5m  
100A1P1-DESIGN SECTIONS.dwg  
DATE 2017-02-02

REV	DATE	REVISIONS	SIGNATURE


<b>DESIGN SECTIONS</b>			
HIGHWAY NO.1			
NORTHBOUND BUS LANE - SEGMENT A			
TOLMIE AVENUE TO SAANICH ROAD			
STA. 101+10.000 to 101+60.000			
DESIGNED	S. FUOCO	DATE	2017-02-02
QUALITY CONTROL	G. SMITH	DATE	2017-02-02
QUALITY ASSURANCE	J. BORCH	DATE	2017-02-02
DRAWN	D. BARRY	DATE	2017-02-02
SENIOR DESIGNER			
DATE	FILE NUMBER	PROJECT NUMBER	REG
	1961.0329.03	16614-0002	1
DRAWING NUMBER	REV		
XSEC-L100-03			

CANCEL PRINTS BEARING PREVIOUS LETTER


U:\Projects\_VAN\19610329\03-Drafting-Design-Analysis\CADD\CURRENT\PRODUCTION\1000-19610329\03-DESIGN SECTIONS.dwg - XSEC-L100-03 - 2017/08/16 04:21 pm dbarry

U:\Projects\_VAN\19610329\03\03-Drafting-Design-Analysis\CADD\CURRENT\PRODUCTION\1000-19610329\03-DESIGN\_SECTIONS.dwg, XSEC-L100-04, 2017/08/16 04:21 pm dbarry


**L100A1P1-DESIGN SECTIONS**  
Date: 11-24-2016  
Horizontal Scale - 1:100  
Vertical Scale - 1:100  
Station: 102+30.000

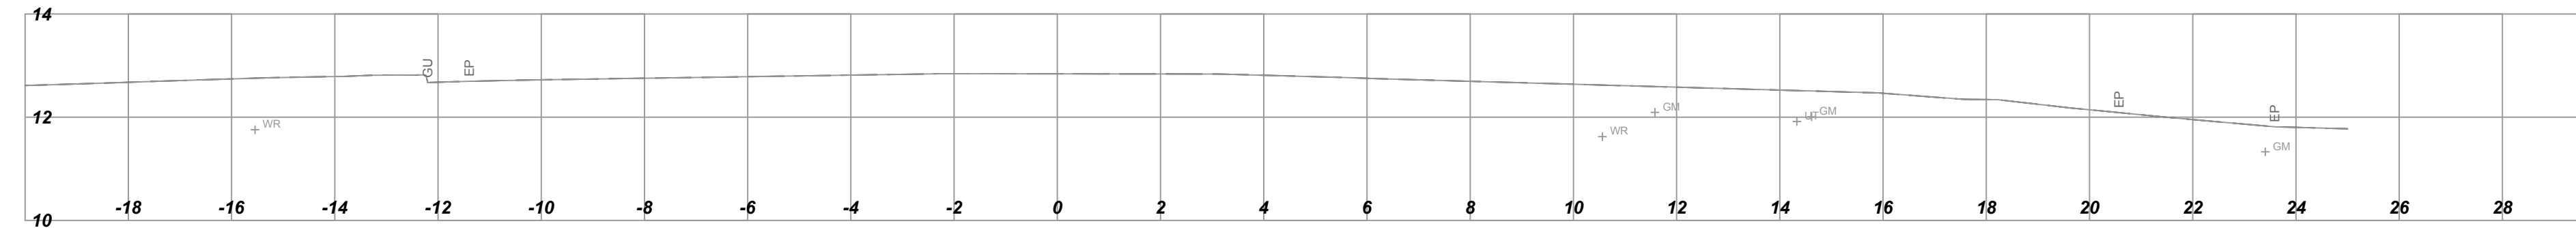


**L100A1P1-DESIGN SECTIONS**  
Date: 11-24-2016  
Horizontal Scale - 1:100  
Vertical Scale - 1:100  
Station: 102+20.000

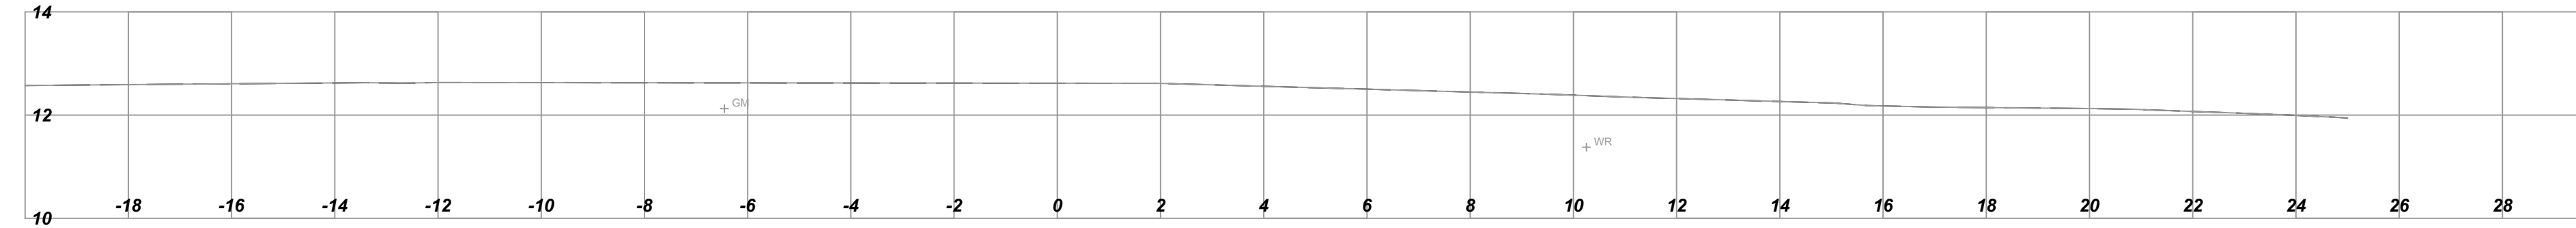


**L100A1P1-DESIGN SECTIONS**  
Date: 11-24-2016  
Horizontal Scale - 1:100  
Vertical Scale - 1:100  
Station: 102+10.000

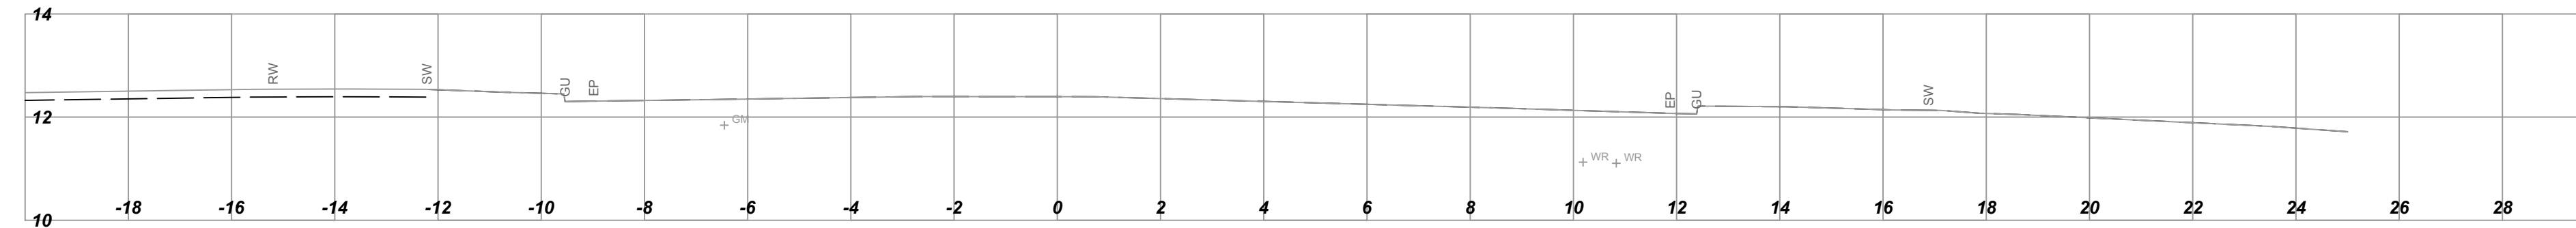


**L100A1P1-DESIGN SECTIONS**  
Date: 11-24-2016  
Horizontal Scale - 1:100  
Vertical Scale - 1:100  
Station: 102+00.000

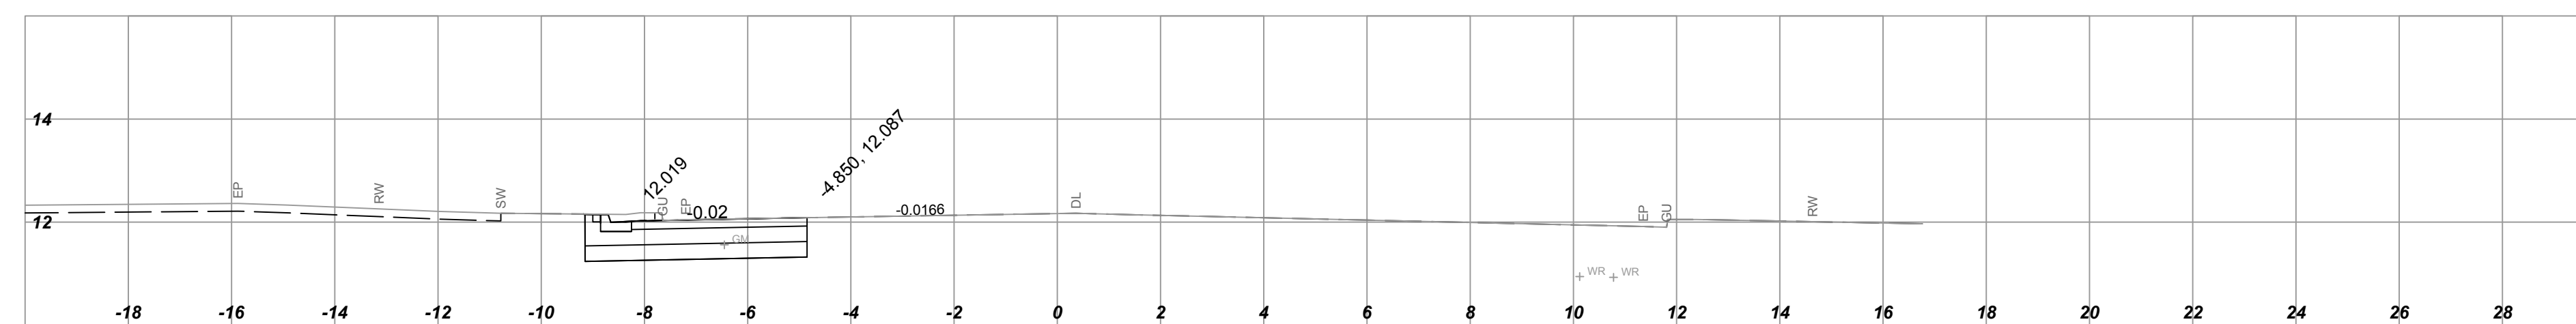


**L100A1P1-DESIGN SECTIONS**  
Date: 11-24-2016  
Horizontal Scale - 1:100  
Vertical Scale - 1:100  
Station: 101+90.000

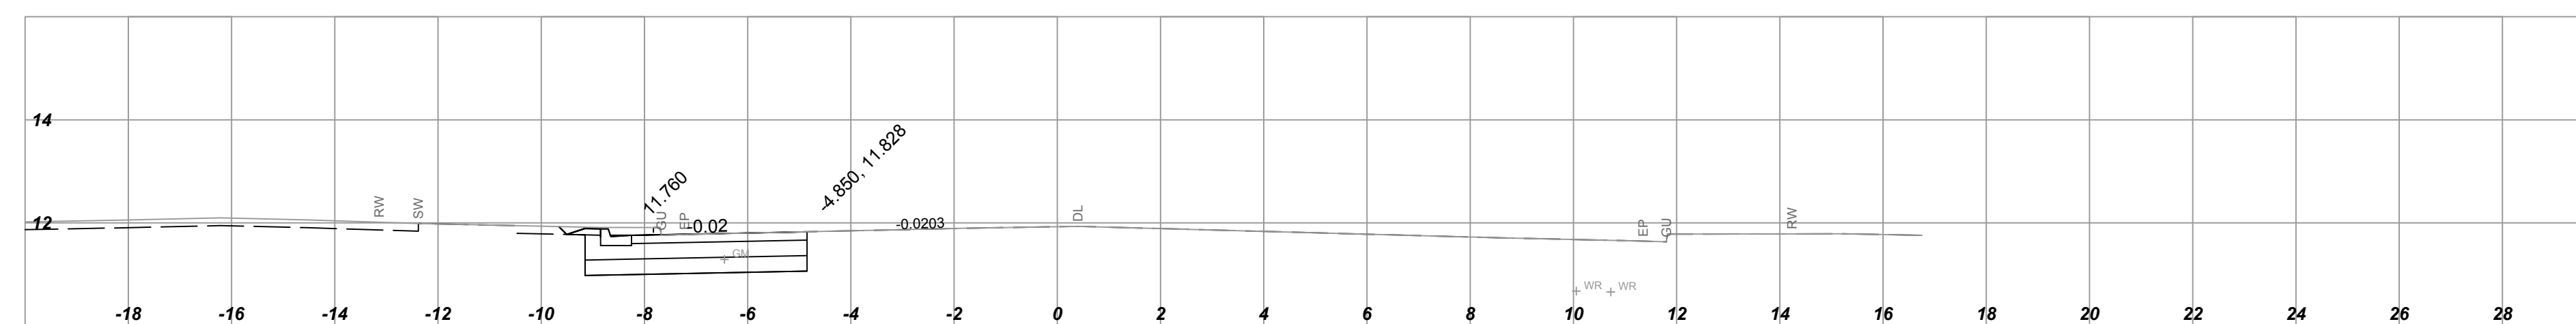

**L100A1P1-DESIGN SECTIONS**  
Date: 11-24-2016  
Horizontal Scale - 1:100  
Vertical Scale - 1:100  
Station: 101+80.000

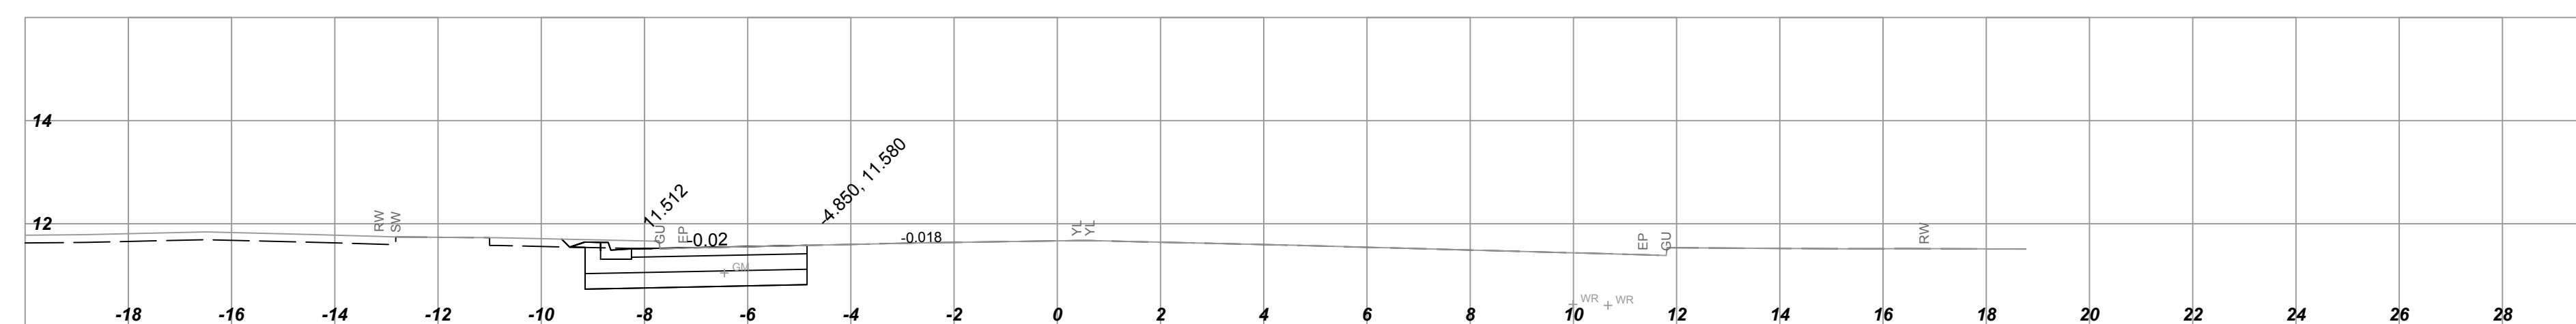

**L100A1P1-DESIGN SECTIONS**  
Date: 11-24-2016  
Horizontal Scale - 1:100  
Vertical Scale - 1:100  
Station: 101+70.000

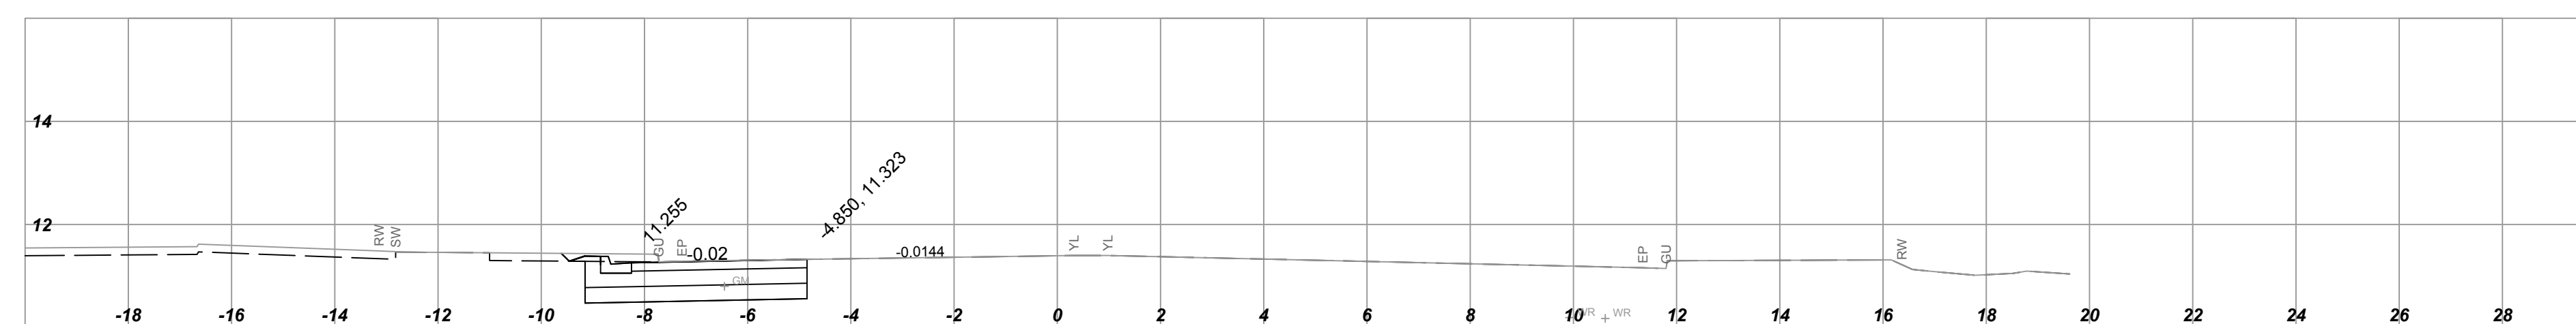

**URBAN**  
systems



SCALE 0 1 1:100 5m  
100A1P1-DESIGN SECTIONS.dwg  
DATE 2017-02-02

REV	DATE	REVISIONS	SIGNATURE


**DESIGN SECTIONS**  
HIGHWAY NO.1  
NORTHBOUND BUS LANE - SEGMENT A  
TOLMIE AVENUE TO SAANICH ROAD  
STA. 101+70.000 to 102+30.000

DESIGNED S. FUOCO DATE 2017-02-02  
QUALITY CONTROL G. SMITH DATE 2017-02-02  
SENIOR DESIGNER  
QUALITY ASSURANCE J. BORCH DATE 2017-02-02  
DRAWN D. BARRY DATE 2017-02-02


DATE  
FILE NUMBER 1961.0329.03  
PROJECT NUMBER 16614-0002  
REG 1  
DRAWING NUMBER XSEC-L100-04  
REV

CANCEL PRINTS BEARING PREVIOUS LETTER


L100A1P1-DESIGN  
SECTIONS  
Date: 11-24-2016  
Horizontal Scale - 1:100  
Vertical Scale - 1:100  
Station: 102+80.000

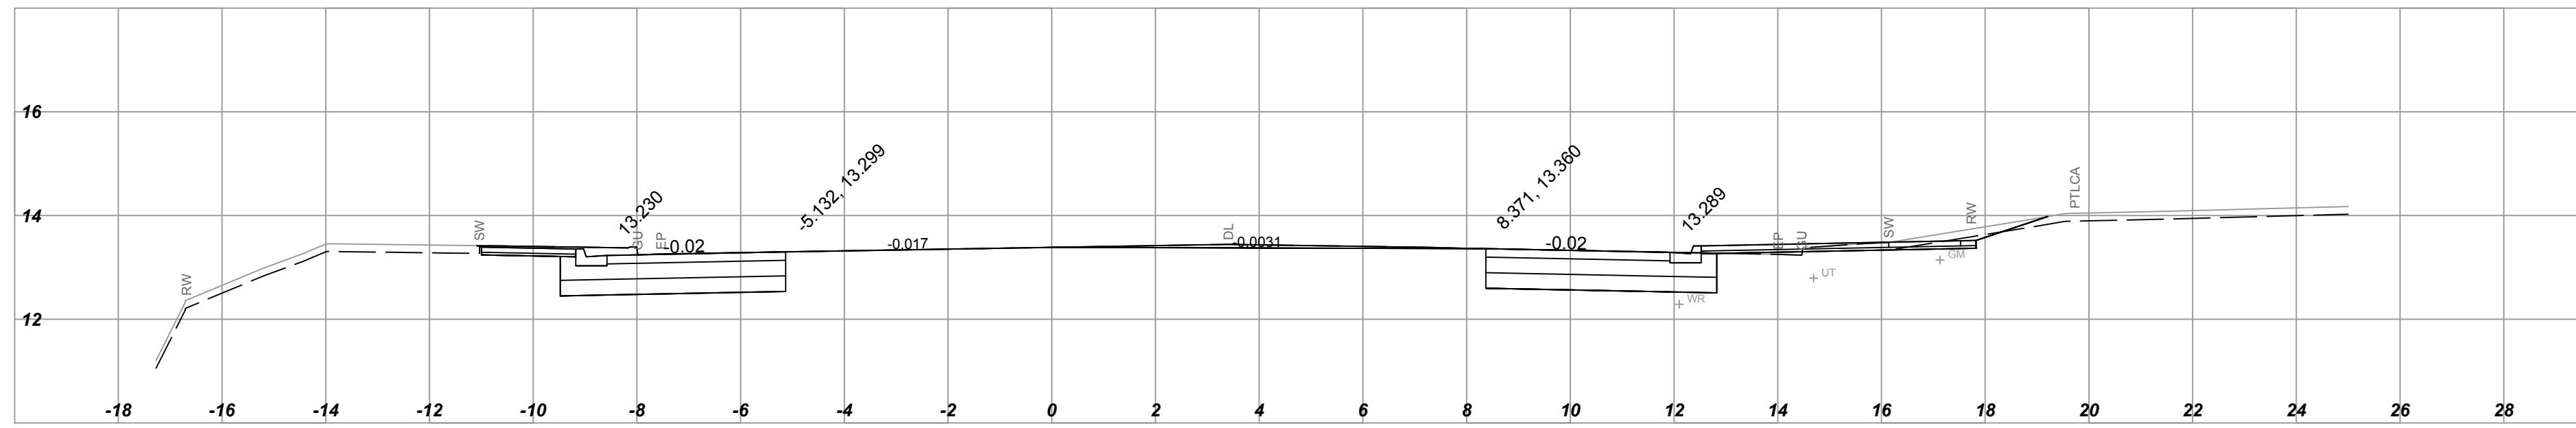


L100A1P1-DESIGN  
SECTIONS  
Date: 11-24-2016  
Horizontal Scale - 1:100  
Vertical Scale - 1:100  
Station: 102+70.000

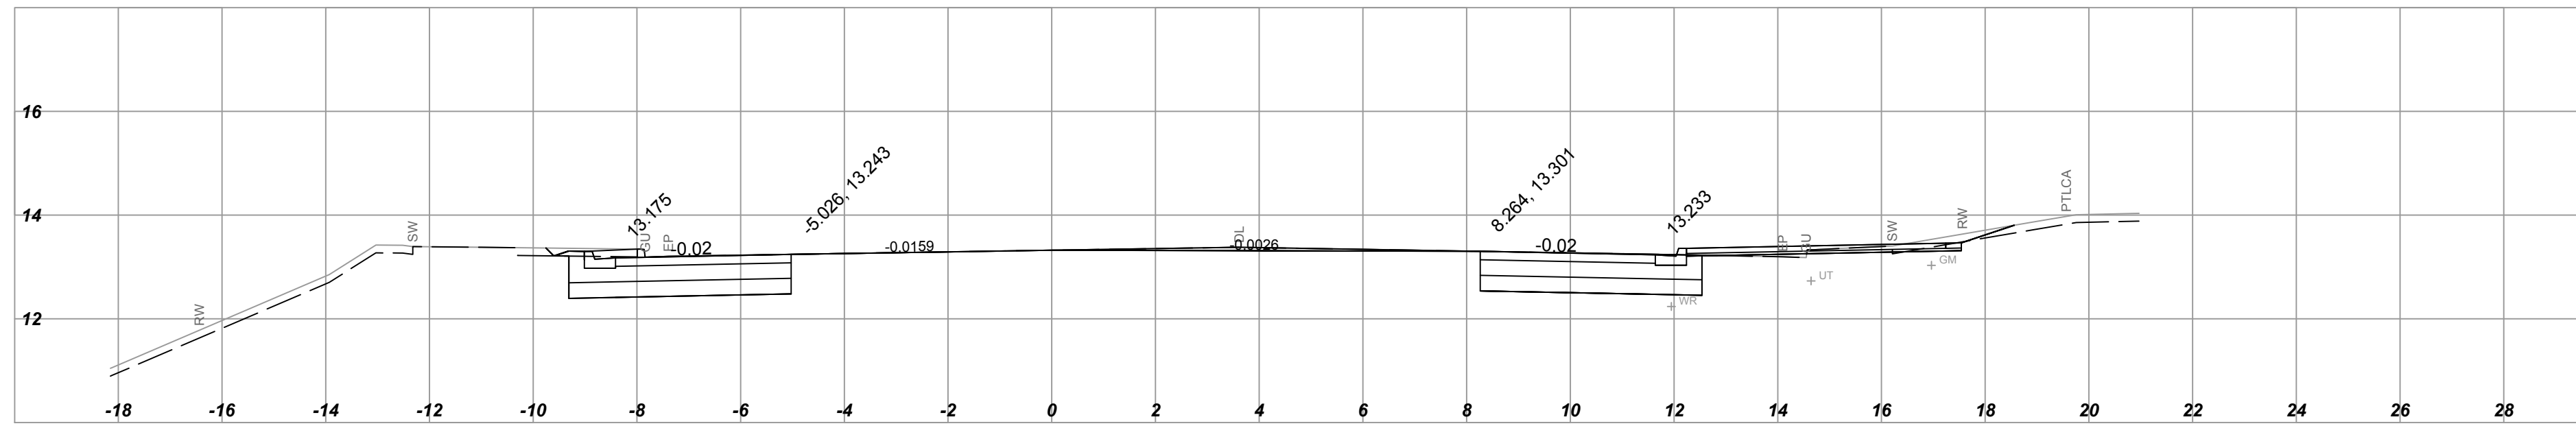

L100A1P1-DESIGN  
SECTIONS  
Date: 11-24-2016  
Horizontal Scale - 1:100  
Vertical Scale - 1:100  
Station: 102+60.000

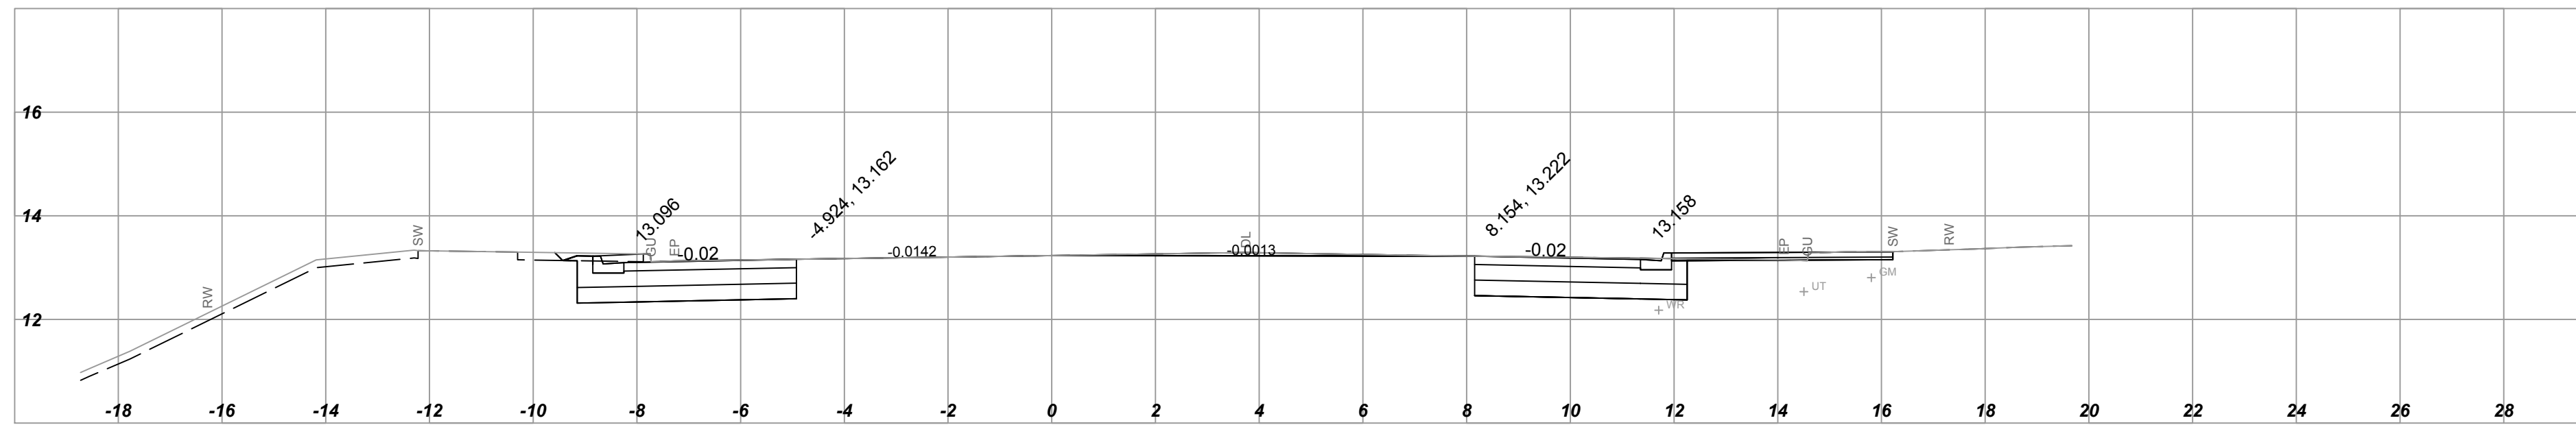

L100A1P1-DESIGN  
SECTIONS  
Date: 11-24-2016  
Horizontal Scale - 1:100  
Vertical Scale - 1:100  
Station: 102+50.000

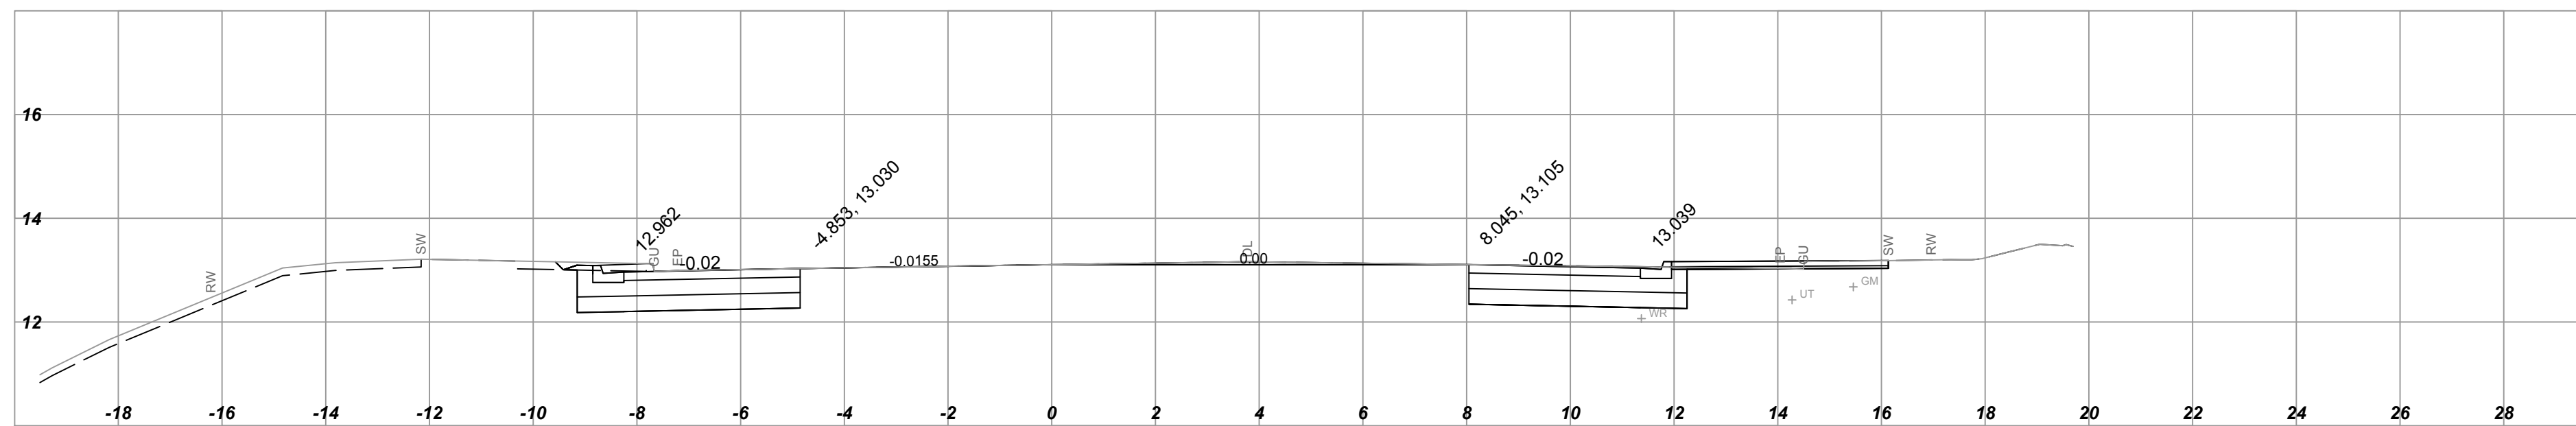

L100A1P1-DESIGN  
SECTIONS  
Date: 11-24-2016  
Horizontal Scale - 1:100  
Vertical Scale - 1:100  
Station: 102+40.000



**URBAN**  
systems



SCALE 0 1 1:100 5m  
100A1P1-DESIGN SECTIONS.dwg  
DATE 2017-02-02

REV	DATE	REVISIONS	SIGNATURE

**DESIGN SECTIONS**  
HIGHWAY NO.1  
NORTHBOUND BUS LANE - SEGMENT A  
TOLMIE AVENUE TO SAANICH ROAD  
STA. 102+40.000 TO 102+80.000

DESIGNED S. FUOCO DATE 2017-02-02  
QUALITY CONTROL G. SMITH DATE 2017-02-02  
SENIOR DESIGNER J. BORCH DATE 2017-02-02  
DRAWN D. BARRY DATE 2017-02-02


FILE NUMBER 1961.0329.03 PROJECT NUMBER 16614-0002 REG 1 DRAWING NUMBER XSEC-L100-05

U:\Projects\_VAN\19610329\03\03-Drafting-Design-Analysis\CADD\CURRENT\PRODUCTION\1000-1961032903-DESIGN SECTIONS.dwg XSEC-L100-05 2017/08/16 04:21 pm dbarry


CANCEL PRINTS BEARING PREVIOUS LETTER

U:\Projects\_VAN\19610329\03\03-Drafting-Design-Analysis\CADD\CURRENT\PRODUCTION\1000-19610329\03-DESIGN SECTIONS.dwg, XSEC-L100-06, 2017/08/16 04:21 pm dbarry


L100A1P1-DESIGN SECTIONS  
Date: 11-24-2016  
Horizontal Scale - 1:100  
Vertical Scale - 1:100  
Station: 103+30.000

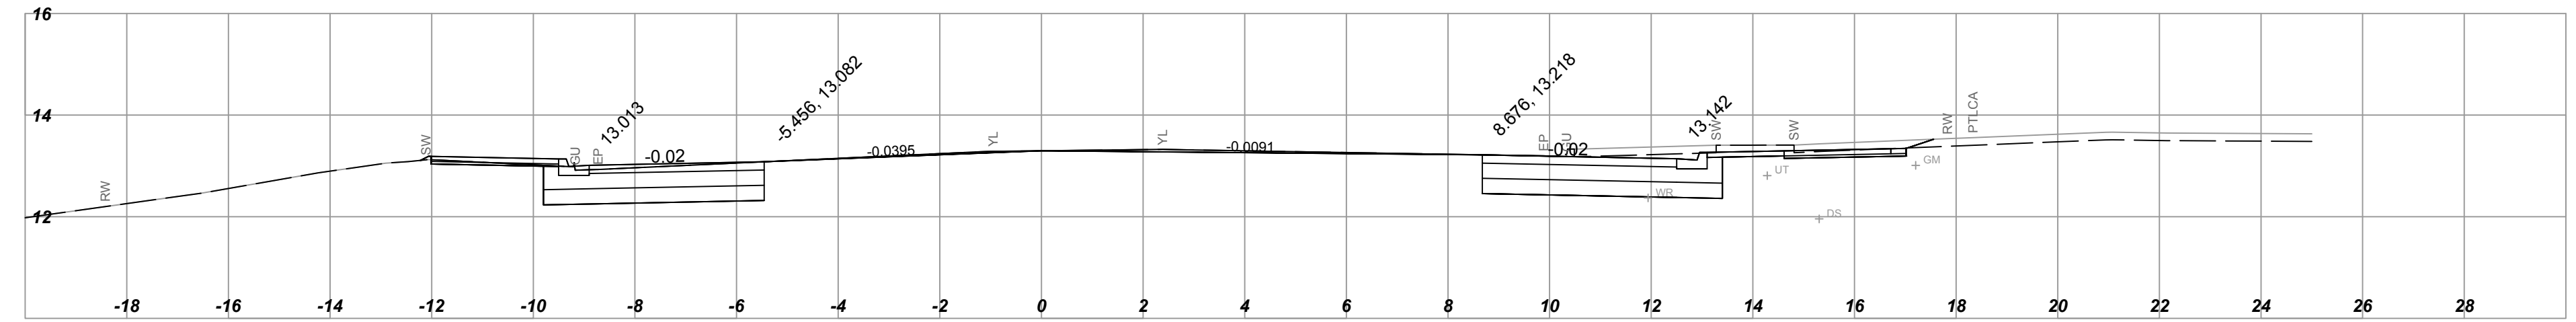


L100A1P1-DESIGN SECTIONS  
Date: 11-24-2016  
Horizontal Scale - 1:100  
Vertical Scale - 1:100  
Station: 103+20.000

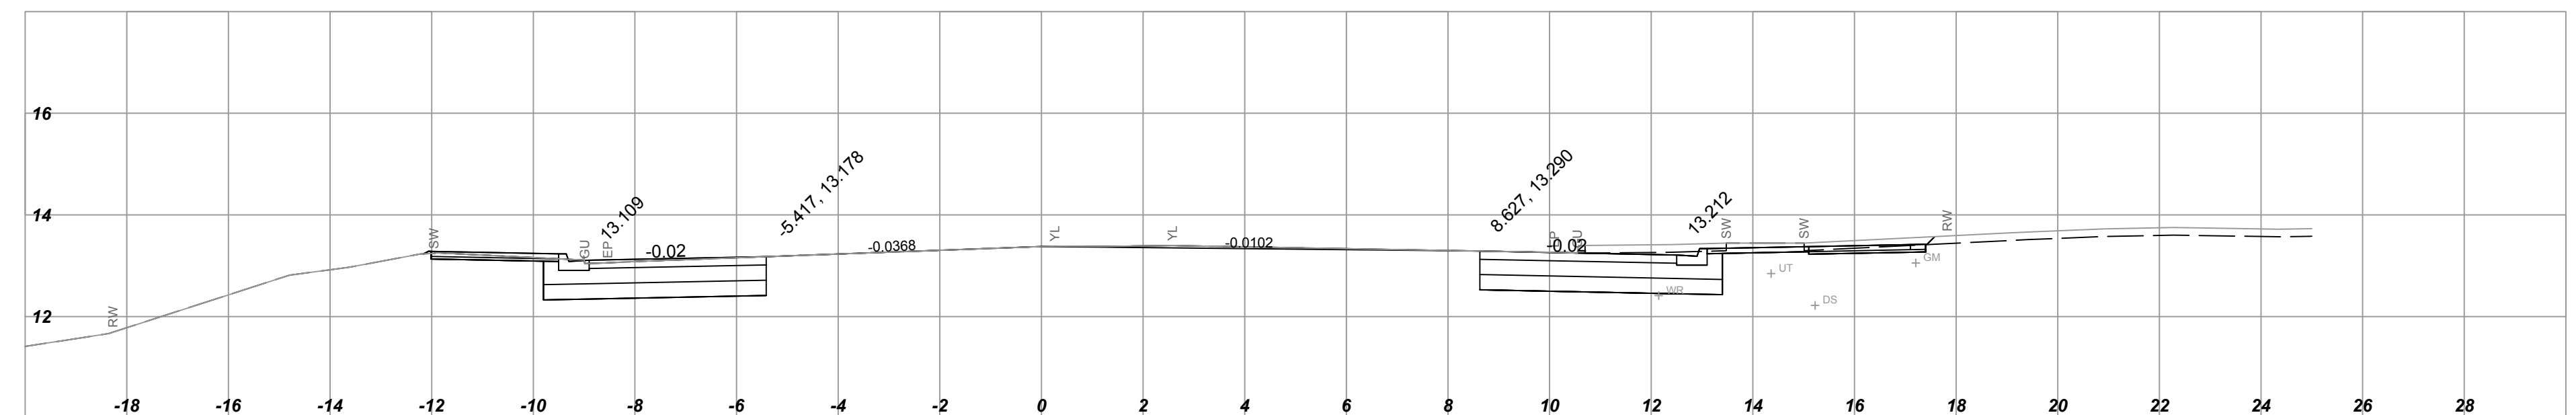


L100A1P1-DESIGN SECTIONS  
Date: 11-24-2016  
Horizontal Scale - 1:100  
Vertical Scale - 1:100  
Station: 103+10.000

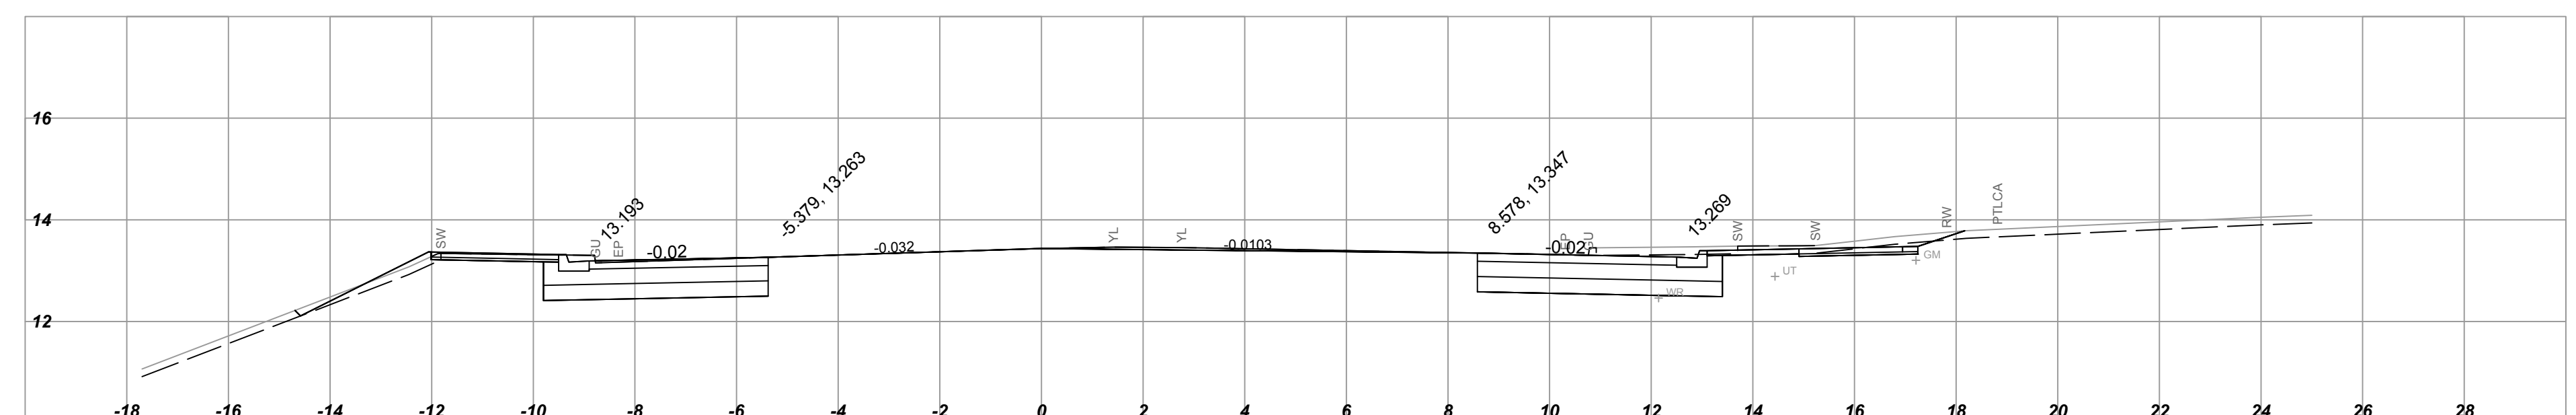

L100A1P1-DESIGN SECTIONS  
Date: 11-24-2016  
Horizontal Scale - 1:100  
Vertical Scale - 1:100  
Station: 103+00.000

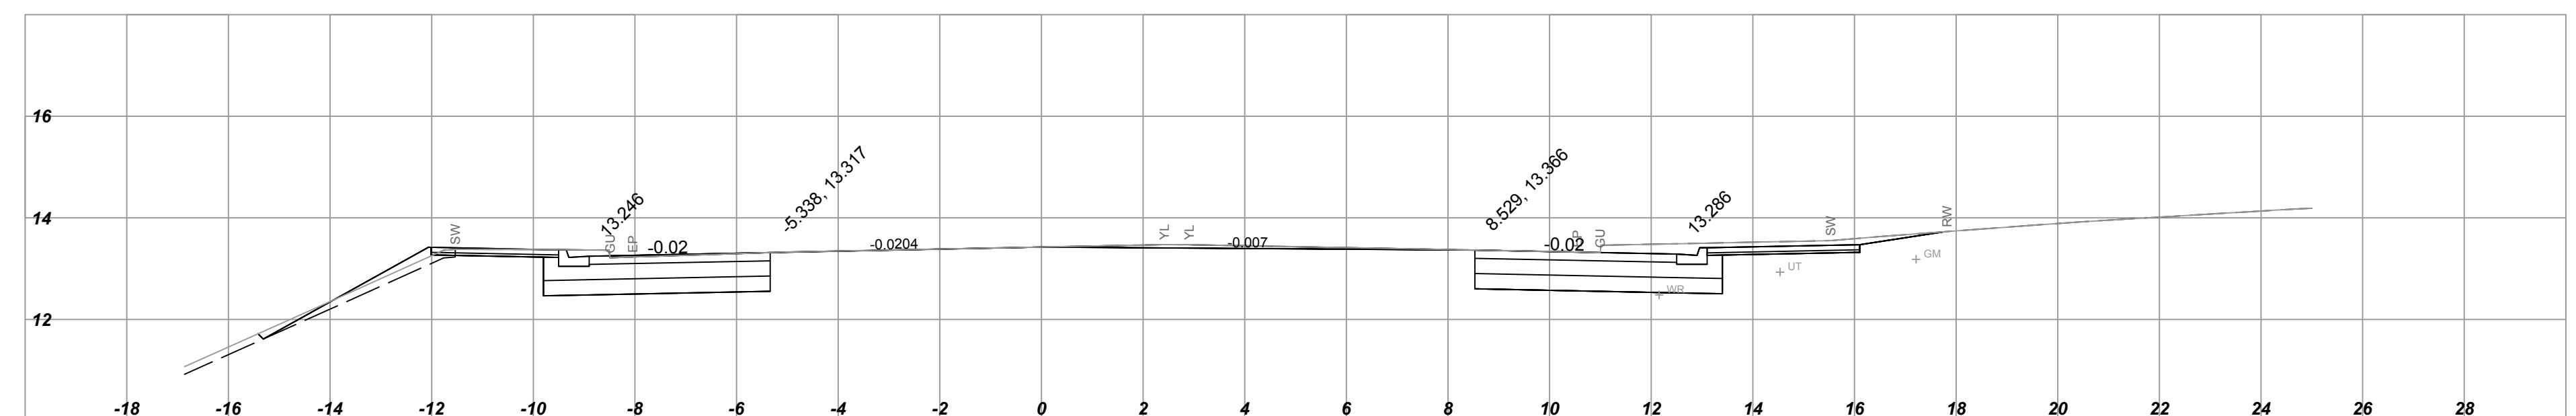

L100A1P1-DESIGN SECTIONS  
Date: 11-24-2016  
Horizontal Scale - 1:100  
Vertical Scale - 1:100  
Station: 102+90.000

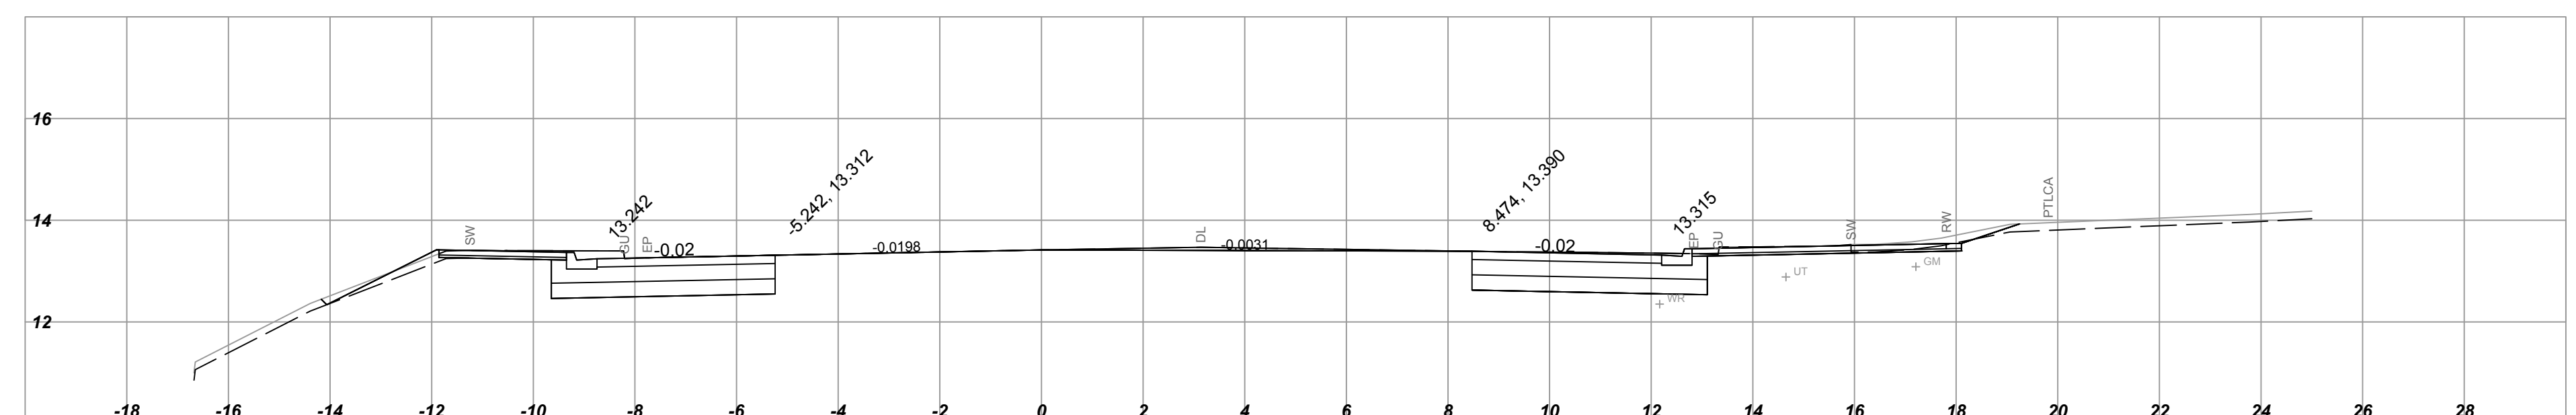

**URBAN**  
systems

BRITISH COLUMBIA  
MINISTRY OF TRANSPORTATION AND INFRASTRUCTURE  
SOUTH COAST REGION

SCALE 0 1 1:100 5m  
100A1P1-DESIGN SECTIONS.dwg  
DATE 2017-02-02

**DESIGN SECTIONS**  
HIGHWAY NO.1  
NORTHBOUND BUS LANE - SEGMENT A  
TOLMIE AVENUE TO SAANICH ROAD  
STA. 102+90.000 to 103+30.000


REV	DATE	REVISIONS	SIGNATURE

DESIGNED	S. FLUCCO	DATE	2017-02-02
QUALITY CONTROL	G. SMITH	DATE	2017-02-02
QUALITY ASSURANCE	J. BORCH	DATE	2017-02-02
DRAWN	D. BARRY	DATE	2017-02-02
SENIOR DESIGNER			
DATE	FILE NUMBER	PROJECT NUMBER	REG
	1961.0329.03	16614-0002	1
	DRAWING NUMBER	REV	
	XSEC-L100-06		


CANCEL PRINTS BEARING PREVIOUS LETTER

U:\Projects\_VAN\19610329\03\03-Drafting-Design-Analysis\CADD\CURRENT\PRODUCTION\1000-19610329\03-DESIGN\_SECTIONS.dwg, XSEC-L100-07, 2017/08/16 04:21 pm dbary


L100A1P1-DESIGN SECTIONS  
Date: 11-24-2016  
Horizontal Scale - 1:100  
Vertical Scale - 1:100  
Station: 103+90.000

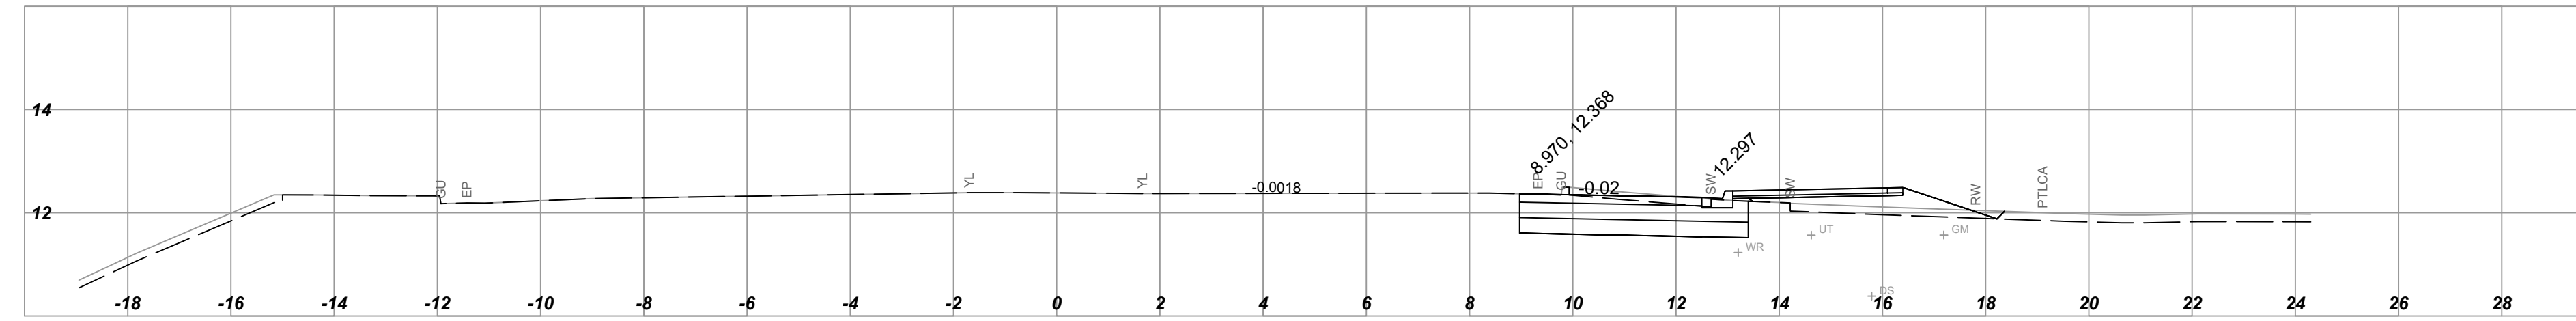


L100A1P1-DESIGN SECTIONS  
Date: 11-24-2016  
Horizontal Scale - 1:100  
Vertical Scale - 1:100  
Station: 103+80.000

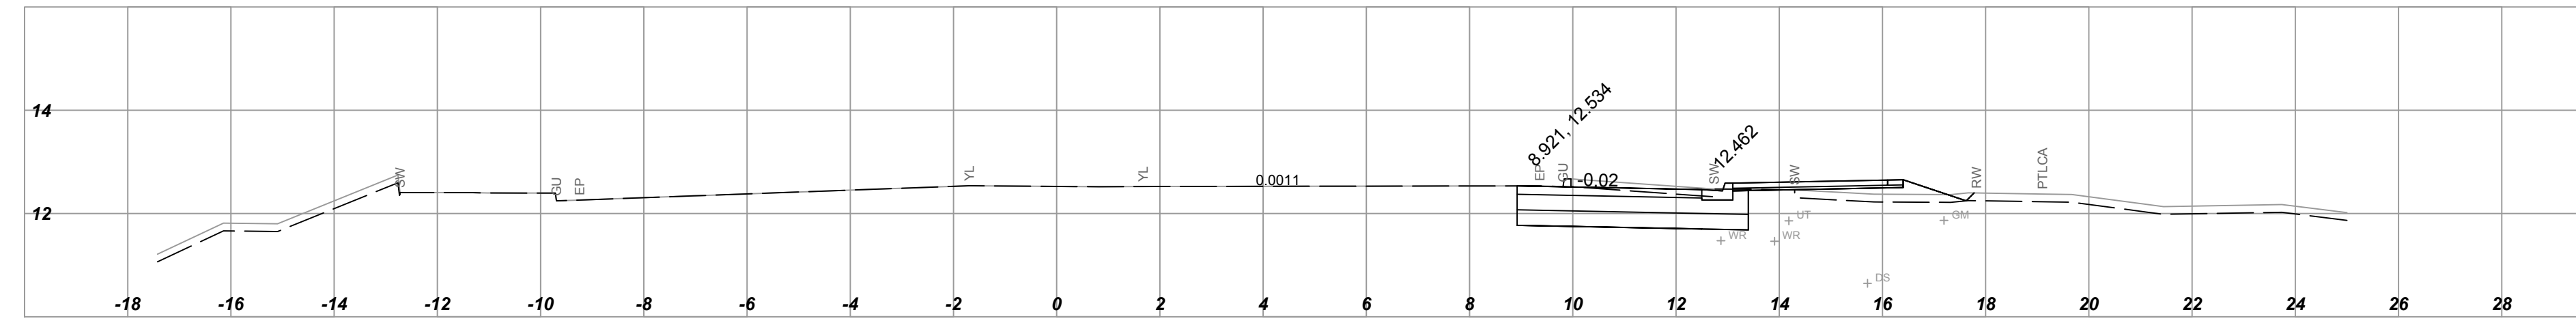


L100A1P1-DESIGN SECTIONS  
Date: 11-24-2016  
Horizontal Scale - 1:100  
Vertical Scale - 1:100  
Station: 103+70.000

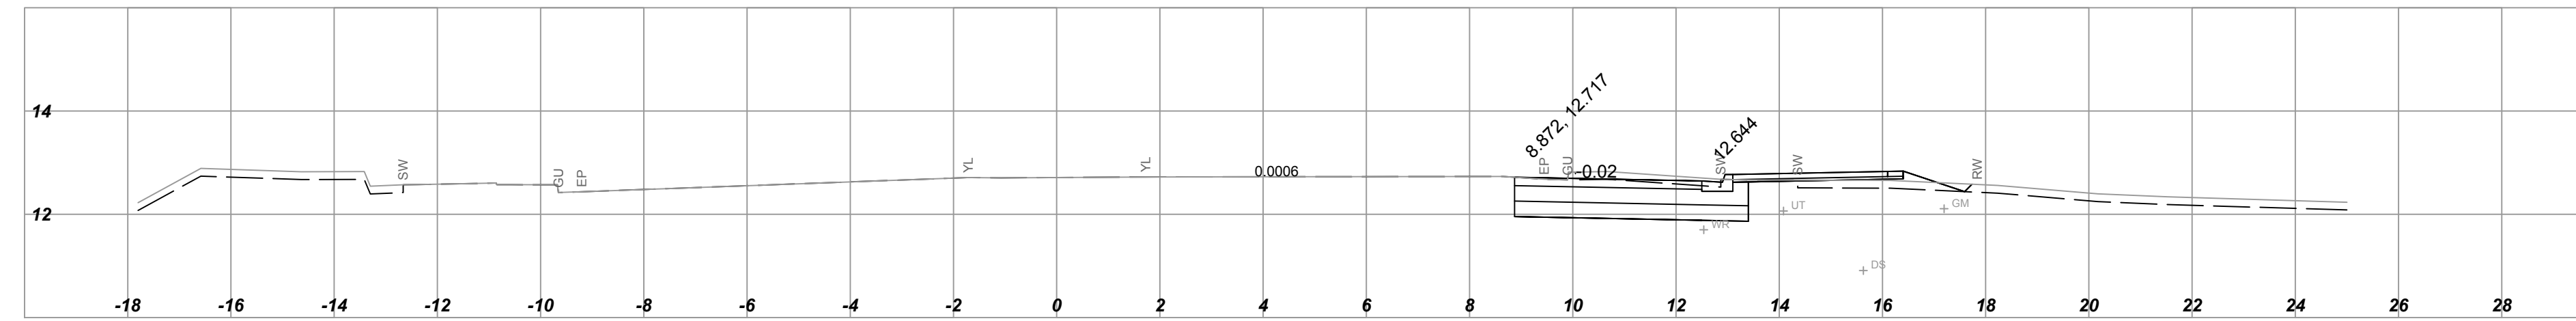


L100A1P1-DESIGN SECTIONS  
Date: 11-24-2016  
Horizontal Scale - 1:100  
Vertical Scale - 1:100  
Station: 103+60.000

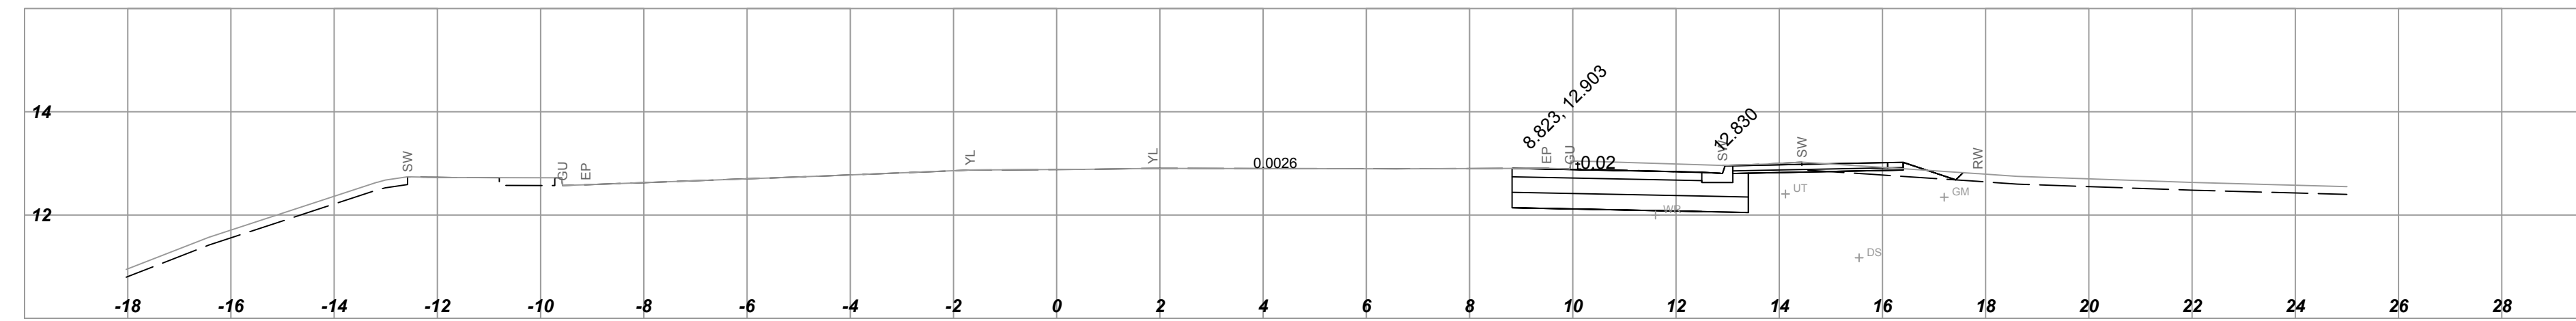

L100A1P1-DESIGN SECTIONS  
Date: 11-24-2016  
Horizontal Scale - 1:100  
Vertical Scale - 1:100  
Station: 103+50.000

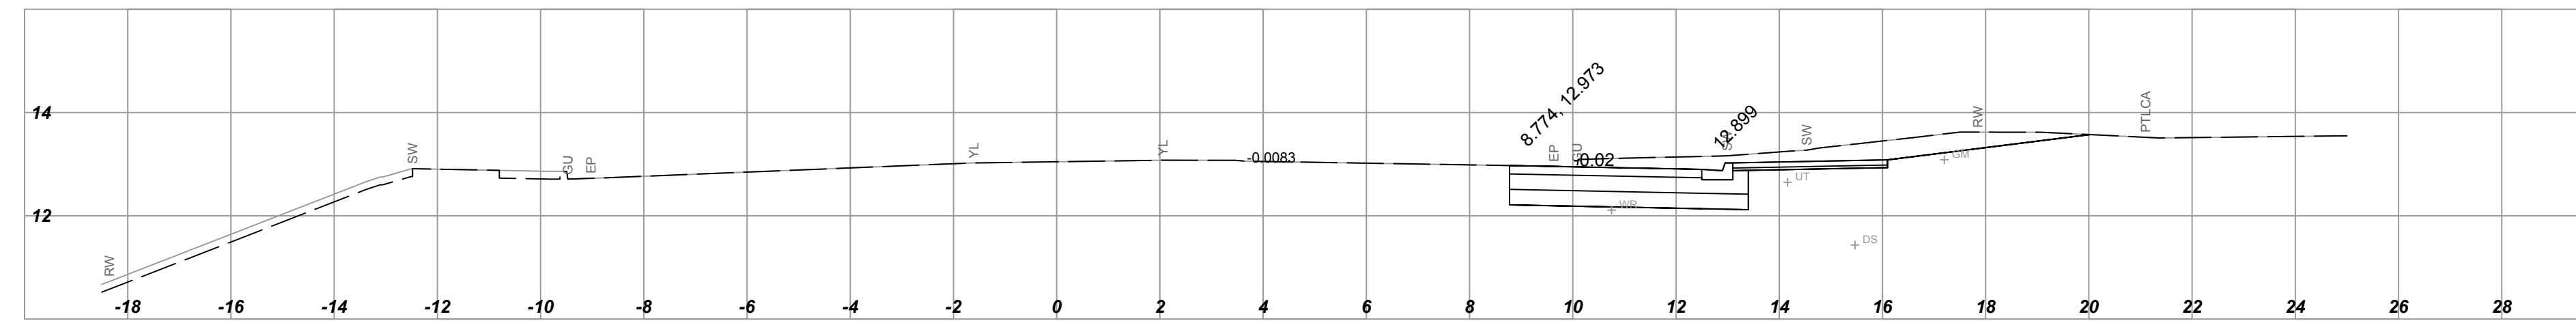

L100A1P1-DESIGN SECTIONS  
Date: 11-24-2016  
Horizontal Scale - 1:100  
Vertical Scale - 1:100  
Station: 103+40.000

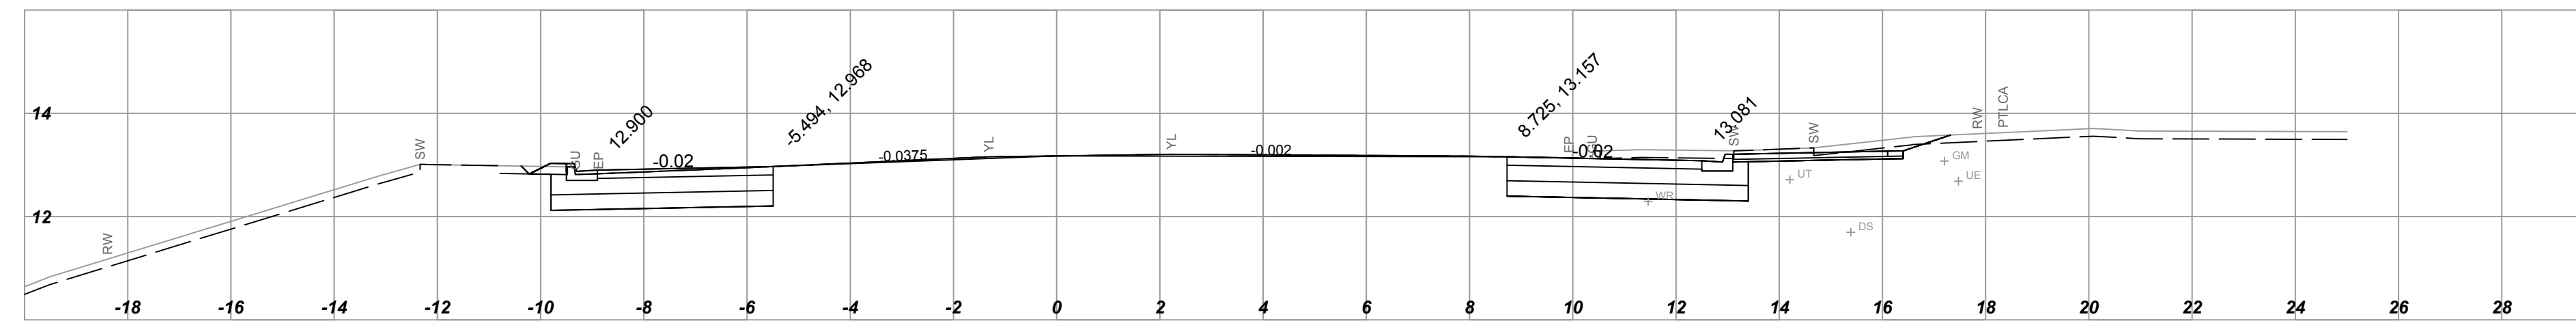

**URBAN**  
systems



SCALE 0 1 1:100 5m  
100A1P1-DESIGN SECTIONS.dwg  
DATE 2017-02-02

**DESIGN SECTIONS**  
HIGHWAY NO.1  
NORTHBOUND BUS LANE - SEGMENT A  
TOLMIE AVENUE TO SAANICH ROAD  
STA. 103+40.000 to 103+90.000

REV	DATE	REVISIONS	SIGNATURE


DESIGNED S. FUOCO DATE 2017-02-02  
QUALITY CONTROL G. SMITH DATE 2017-02-02  
QUALITY ASSURANCE J. BORCH DATE 2017-02-02  
DRAWN D. BARRY DATE 2017-02-02

SENIOR DESIGNER  
DATE  
FILE NUMBER 1961.0329.03  
PROJECT NUMBER 16614-0002  
REG 1  
DRAWING NUMBER XSEC-L100-07  
REV


CANCEL PRINTS BEARING PREVIOUS LETTER

U:\Projects\_VAN\19610329\03\03-Drafting-Design-Analysis\CADD\CURRENT\PRODUCTION\1000-19610329\03-DESIGN SECTIONS.dwg - XSEC-L100-08, 2017/08/16 04:21 pm dbarry


L100A1P1-DESIGN  
SECTIONS  
Date: 11-24-2016  
Horizontal Scale - 1:100  
Vertical Scale - 1:100  
Station: 104+30.000

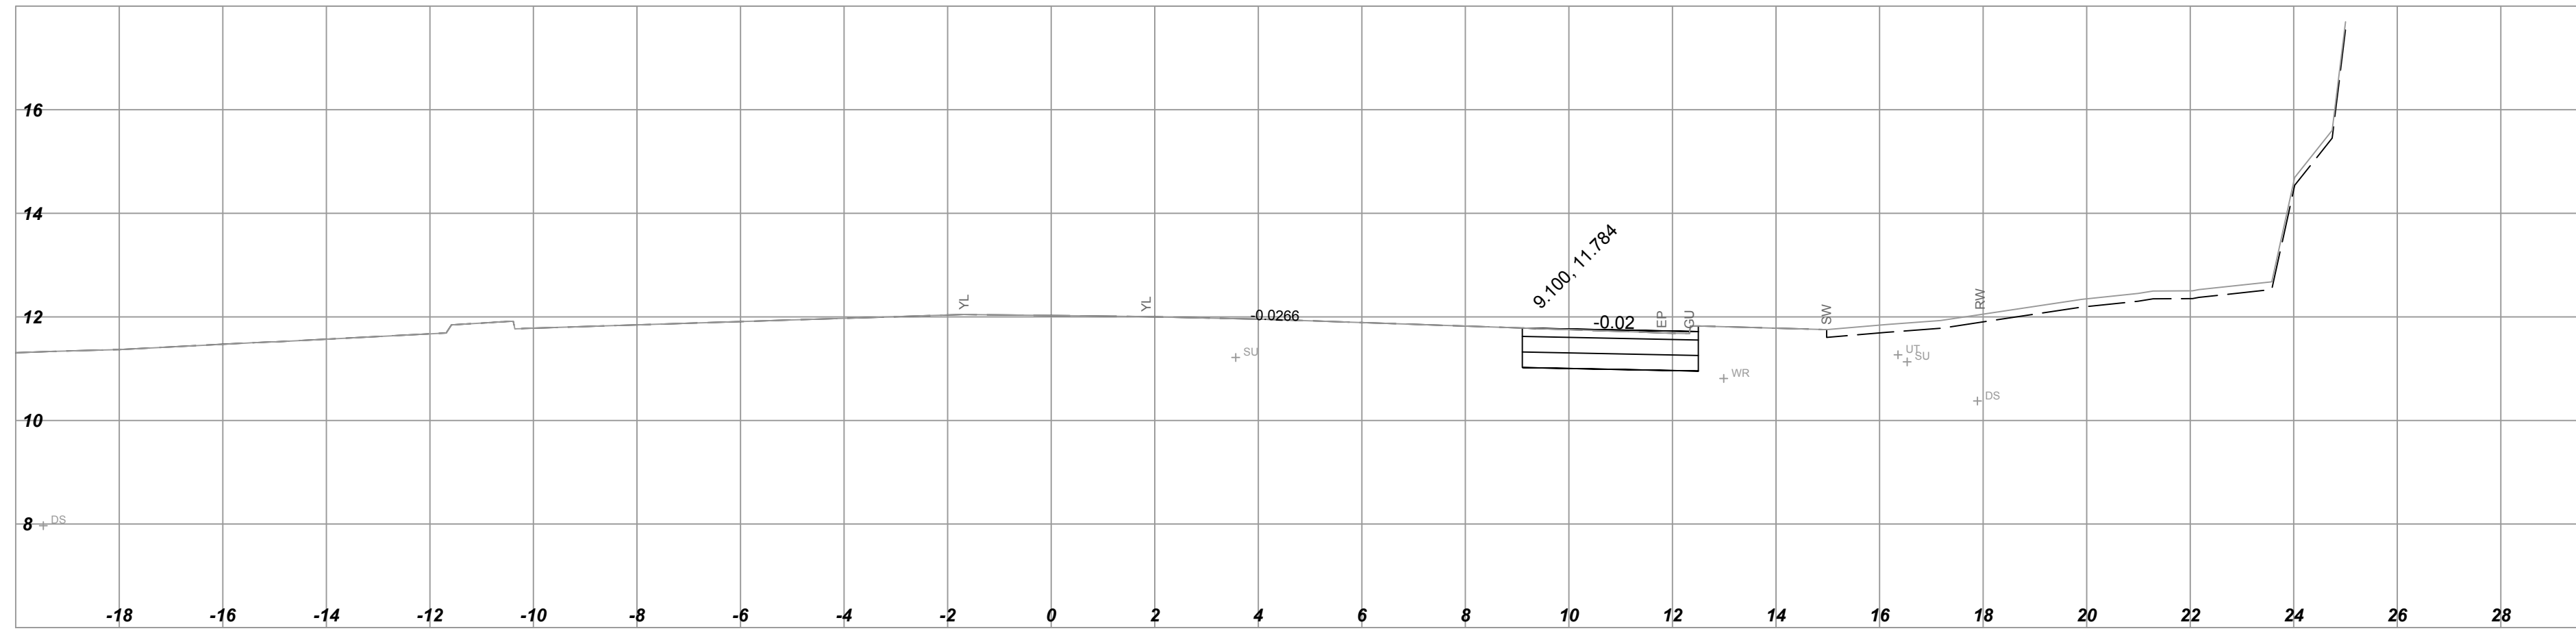


L100A1P1-DESIGN  
SECTIONS  
Date: 11-24-2016  
Horizontal Scale - 1:100  
Vertical Scale - 1:100  
Station: 104+20.000

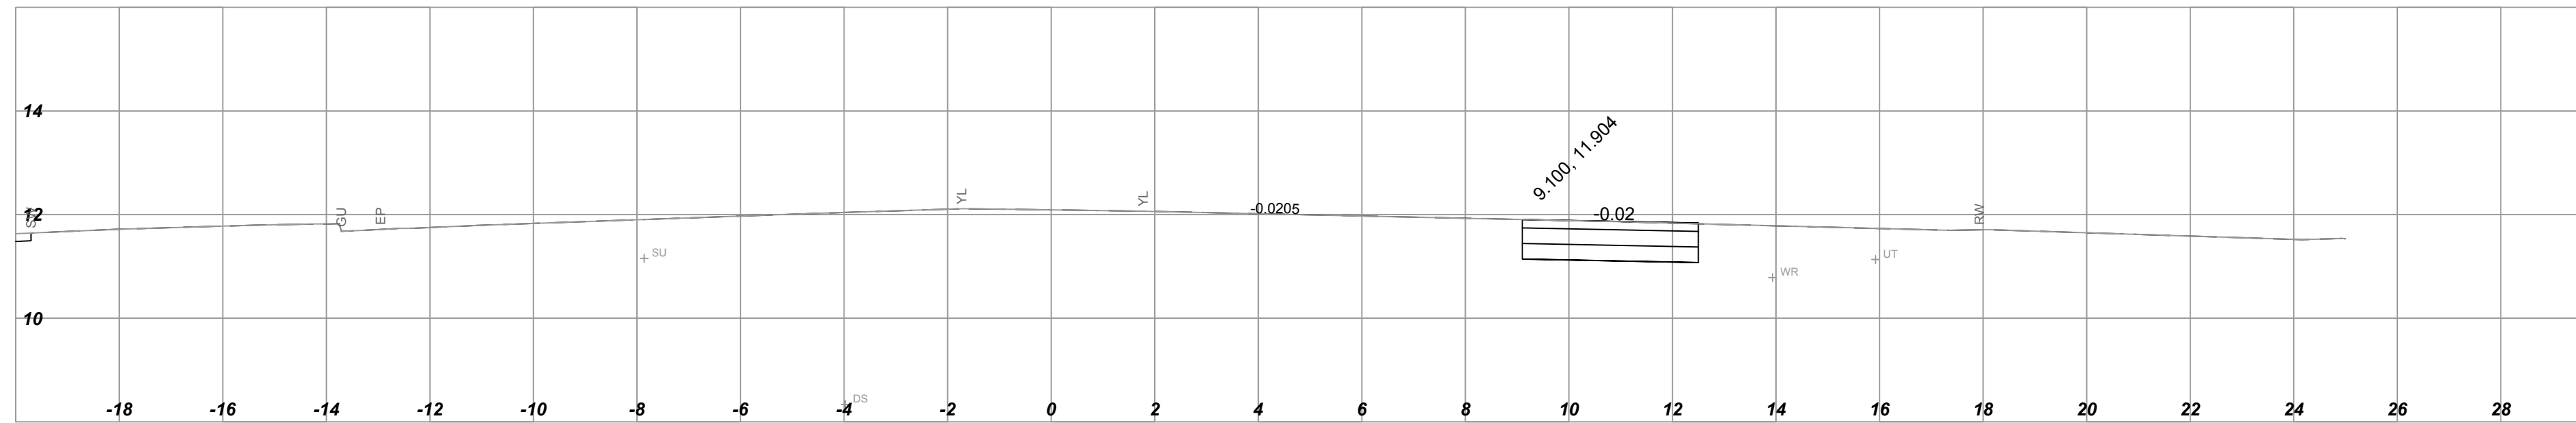

L100A1P1-DESIGN  
SECTIONS  
Date: 11-24-2016  
Horizontal Scale - 1:100  
Vertical Scale - 1:100  
Station: 104+10.000

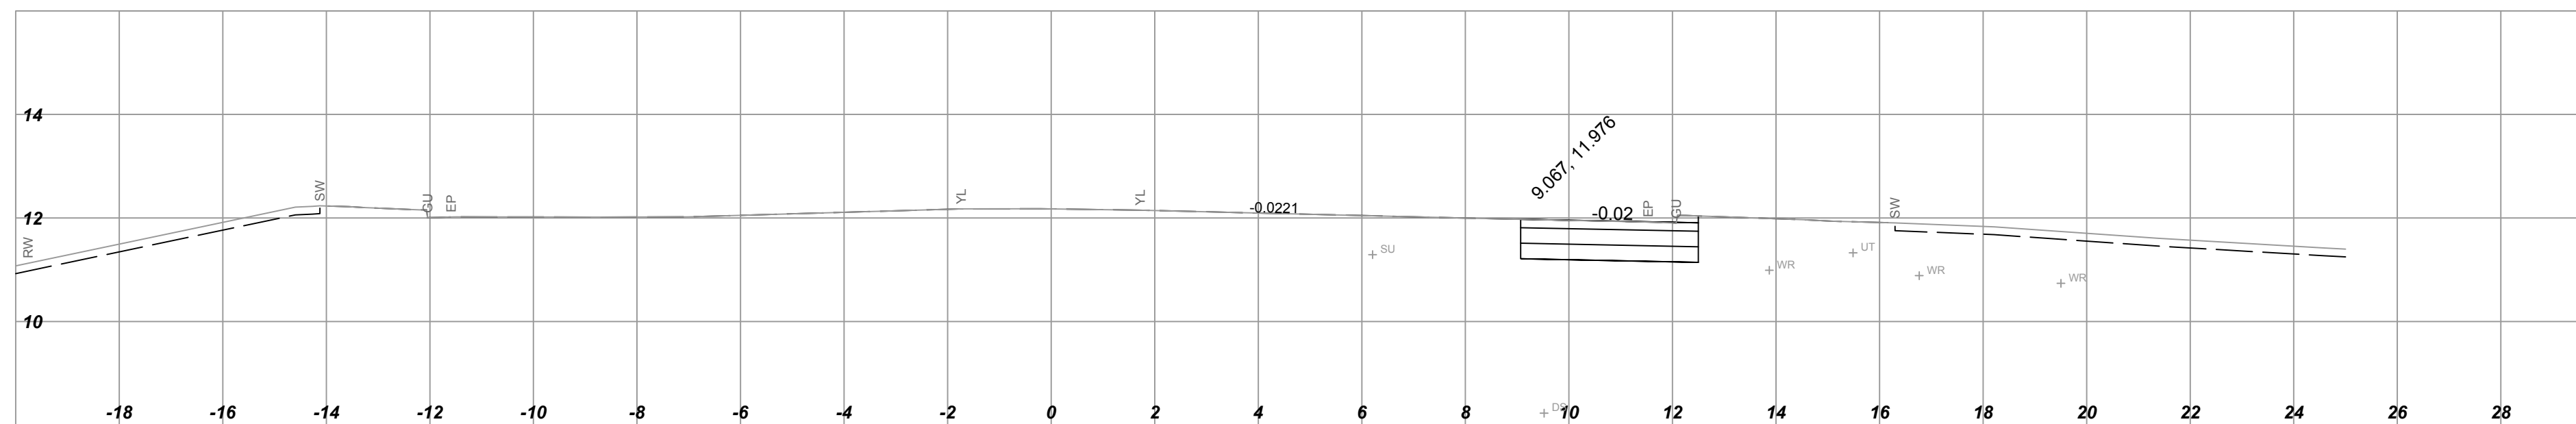

L100A1P1-DESIGN  
SECTIONS  
Date: 11-24-2016  
Horizontal Scale - 1:100  
Vertical Scale - 1:100  
Station: 104+00.000

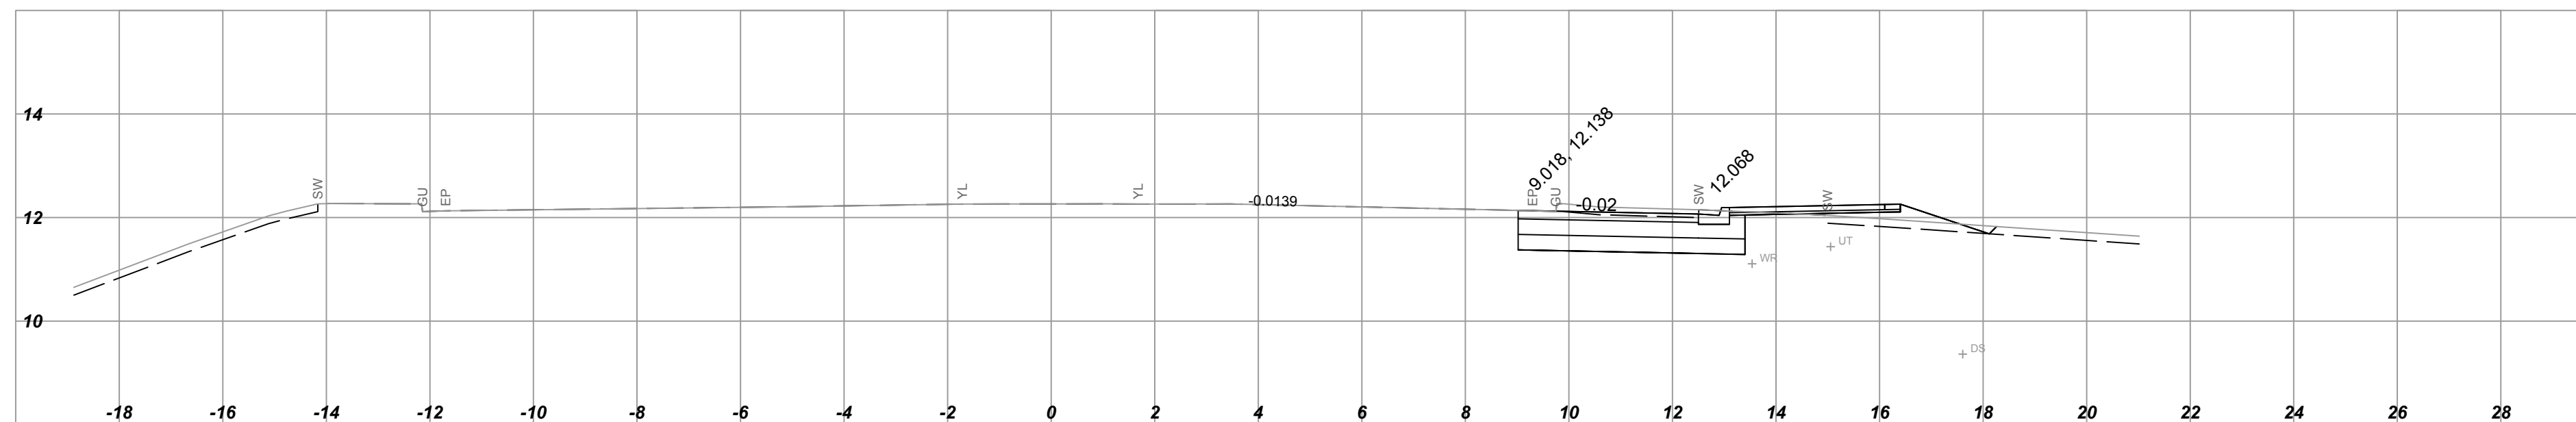

**URBAN**  
systems



BRITISH COLUMBIA  
MINISTRY OF TRANSPORTATION  
AND INFRASTRUCTURE

SOUTH COAST REGION

SCALE 0 1 1:100 5m

100A1P1-DESIGN SECTIONS.dwg  
DATE 2017-02-02

REV	DATE	REVISIONS	SIGNATURE


<b>DESIGN SECTIONS</b>			
HIGHWAY NO.1			
NORTHBOUND BUS LANE - SEGMENT A			
TOLMIE AVENUE TO SAANICH ROAD			
STA. 104+00.000 to 104+30.000			
DESIGNED	S. FLUOCO	DATE	2017-02-02
QUALITY CONTROL	G. SMITH	DATE	2017-02-02
QUALITY ASSURANCE	J. BORCH	DATE	2017-02-02
DRAWN	D. BARRY	DATE	2017-02-02
SENIOR DESIGNER			
DATE	FILE NUMBER	PROJECT NUMBER	REG
	1961.0329.03	16614-0002	1
DRAWING NUMBER	REV		
XSEC-L100-08			

CANCEL PRINTS BEARING PREVIOUS LETTER




U:\Projects\_VAN\19610329\03\03-Drafting-Design-Analysis\CADD\CURRENT\PRODUCTION\1000-19610329\03-DESIGN\_SECTIONS.dwg - XSEC-L100-09\_2017/08/16 04:21 pm dbary


**L100A1P1-DESIGN SECTIONS**  
Date: 11-24-2016  
Horizontal Scale - 1:100  
Vertical Scale - 1:100  
Station: 104+80.000

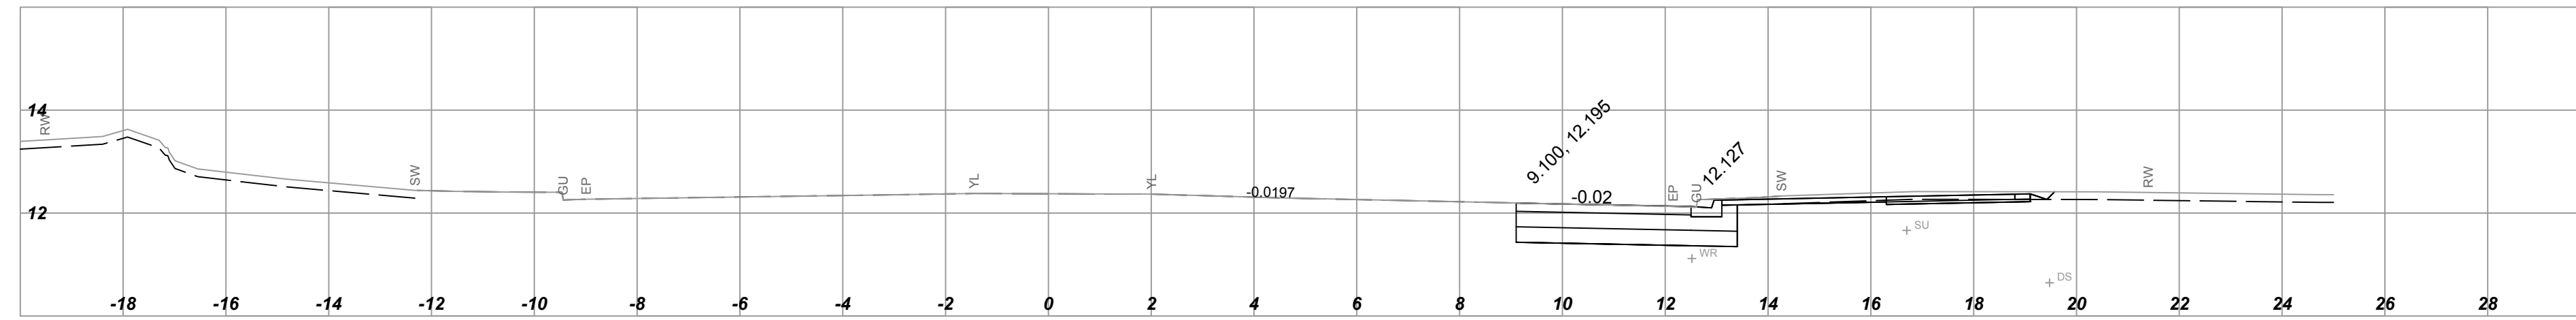

**L100A1P1-DESIGN SECTIONS**  
Date: 11-24-2016  
Horizontal Scale - 1:100  
Vertical Scale - 1:100  
Station: 104+70.000

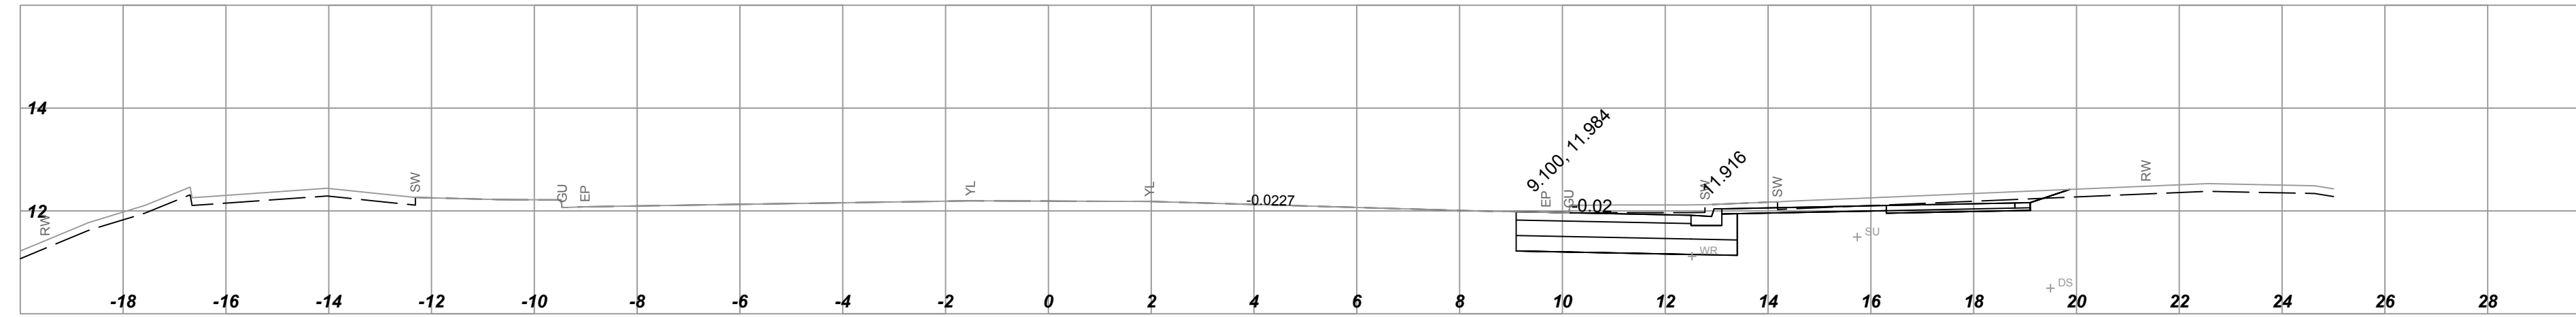


**L100A1P1-DESIGN SECTIONS**  
Date: 11-24-2016  
Horizontal Scale - 1:100  
Vertical Scale - 1:100  
Station: 104+60.000

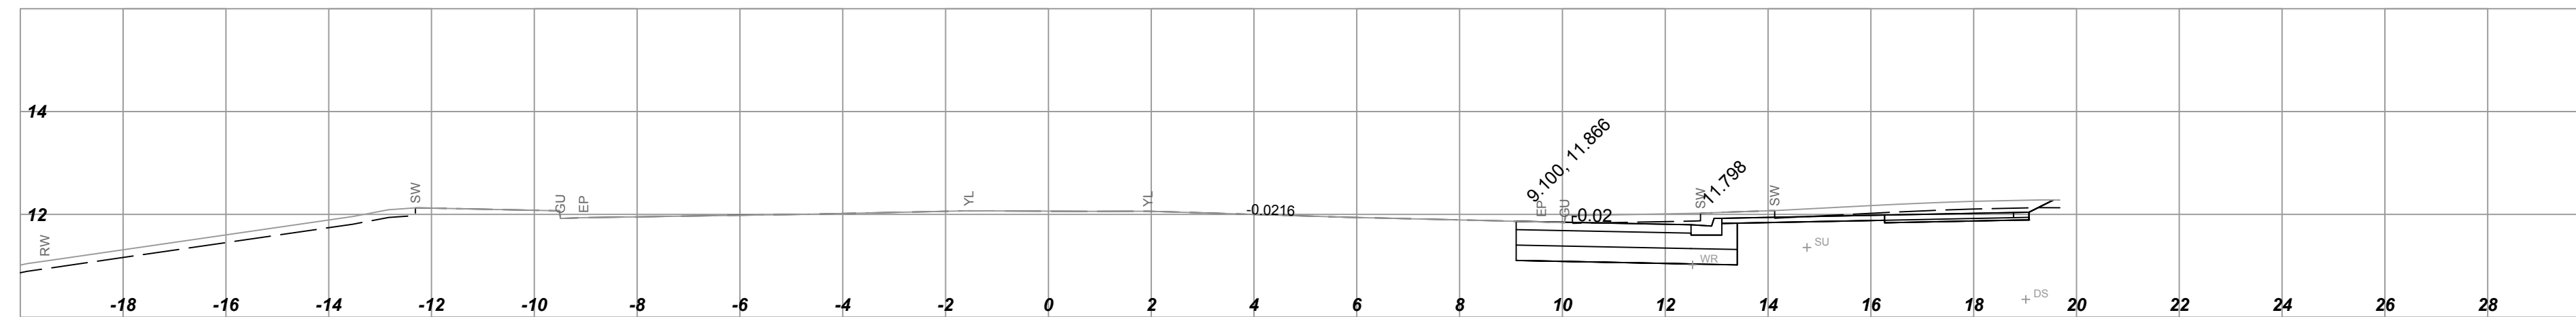

**L100A1P1-DESIGN SECTIONS**  
Date: 11-24-2016  
Horizontal Scale - 1:100  
Vertical Scale - 1:100  
Station: 104+50.000



**L100A1P1-DESIGN SECTIONS**  
Date: 11-24-2016  
Horizontal Scale - 1:100  
Vertical Scale - 1:100  
Station: 104+40.000

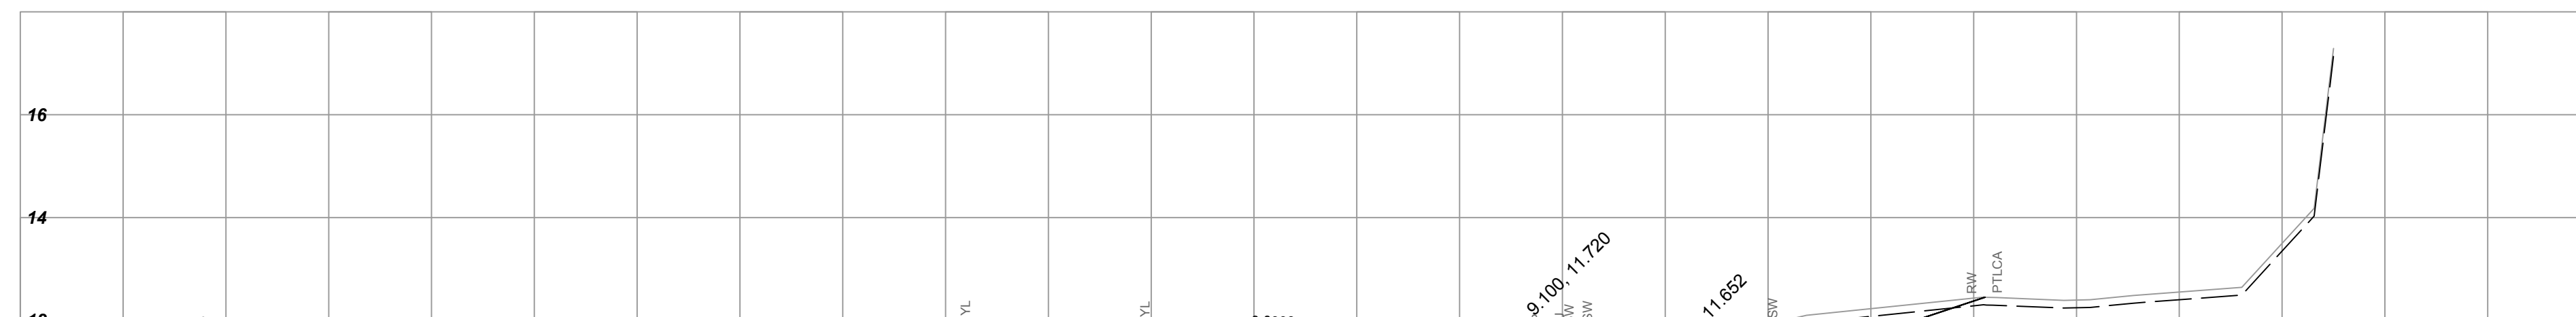

**URBAN**  
systems



SCALE 0 1 1:100 5m  
100A1P1-DESIGN SECTIONS.dwg  
DATE 2017-02-02

**DESIGN SECTIONS**  
HIGHWAY NO.1  
NORTHBOUND BUS LANE - SEGMENT A  
TOLMIE AVENUE TO SAANICH ROAD  
STA. 104+40.000 to 104+80.000

REV	DATE	REVISIONS	SIGNATURE


DESIGNED S. FUOCO DATE 2017-02-02  
QUALITY CONTROL G. SMITH DATE 2017-02-02  
SENIOR DESIGNER  
QUALITY ASSURANCE J. BORCH DATE 2017-02-02  
DRAWN D. BARRY DATE 2017-02-02

DATE	FILE NUMBER	PROJECT NUMBER	REG	DRAWING NUMBER	REV
	1961.0329.03	16614-0002	1	XSEC-L100-09	


CANCEL PRINTS BEARING PREVIOUS LETTER

U:\Projects\_VAN\19610329\03-Drafting-Design-Analysis\CADD\CURRENT\PRODUCTION\1000-1961032903-DESIGN\_SECTIONS.dwg - XSEC-L100-10 - 2017/08/16 04:21 pm dbarry


L100A1P1-DESIGN SECTIONS  
Date: 11-24-2016  
Horizontal Scale - 1:100  
Vertical Scale - 1:100  
Station: 105+20.000

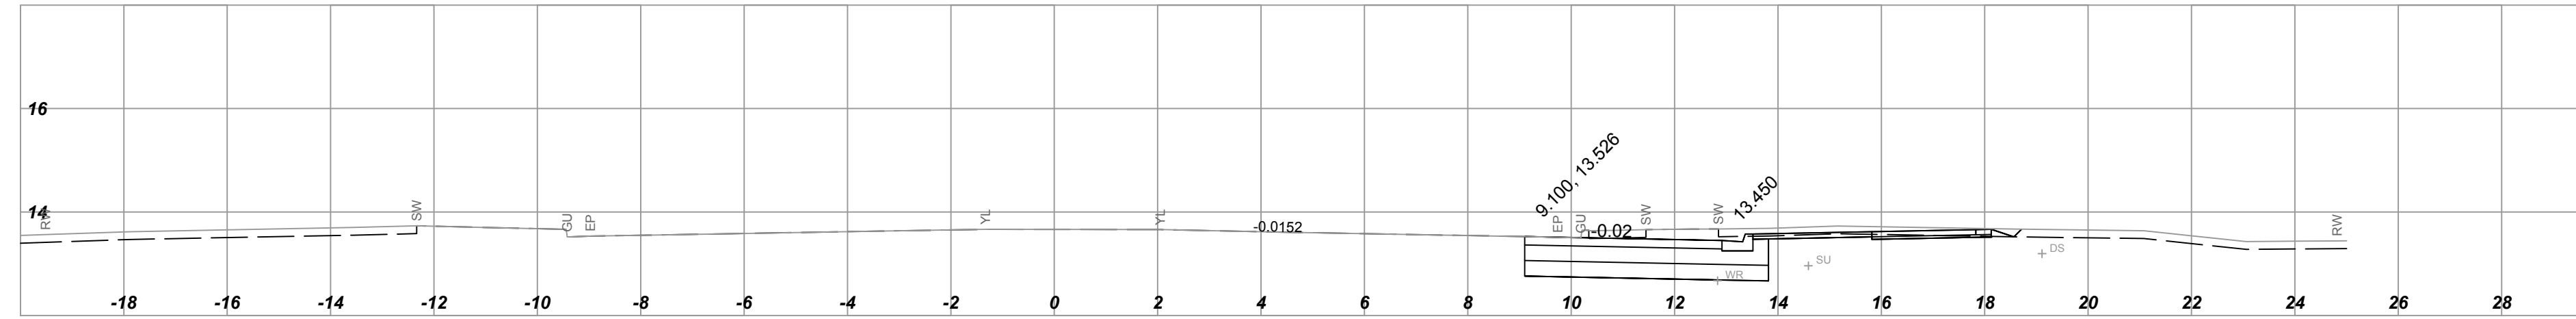


L100A1P1-DESIGN SECTIONS  
Date: 11-24-2016  
Horizontal Scale - 1:100  
Vertical Scale - 1:100  
Station: 105+10.000

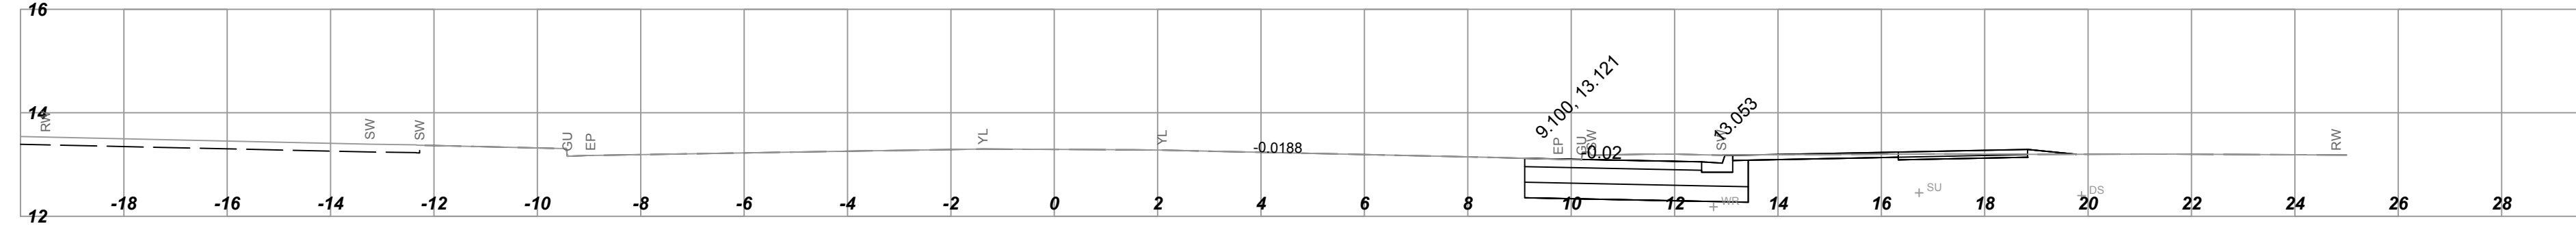

L100A1P1-DESIGN SECTIONS  
Date: 11-24-2016  
Horizontal Scale - 1:100  
Vertical Scale - 1:100  
Station: 105+00.000

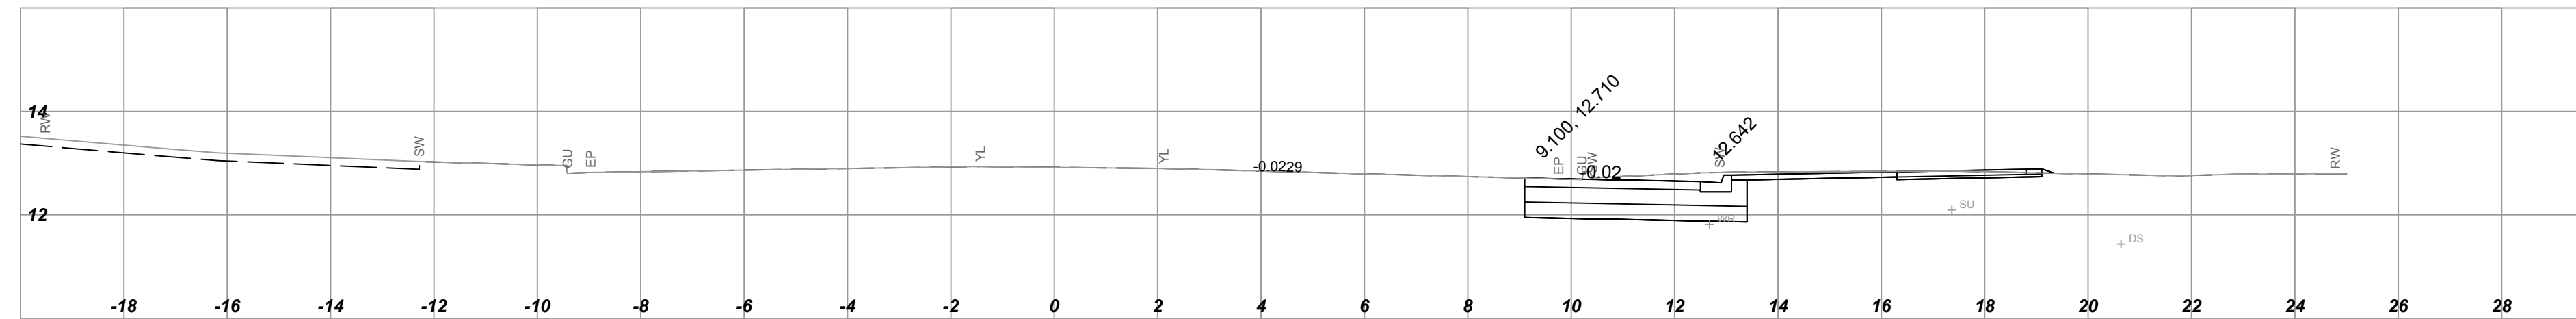

L100A1P1-DESIGN SECTIONS  
Date: 11-24-2016  
Horizontal Scale - 1:100  
Vertical Scale - 1:100  
Station: 104+90.000

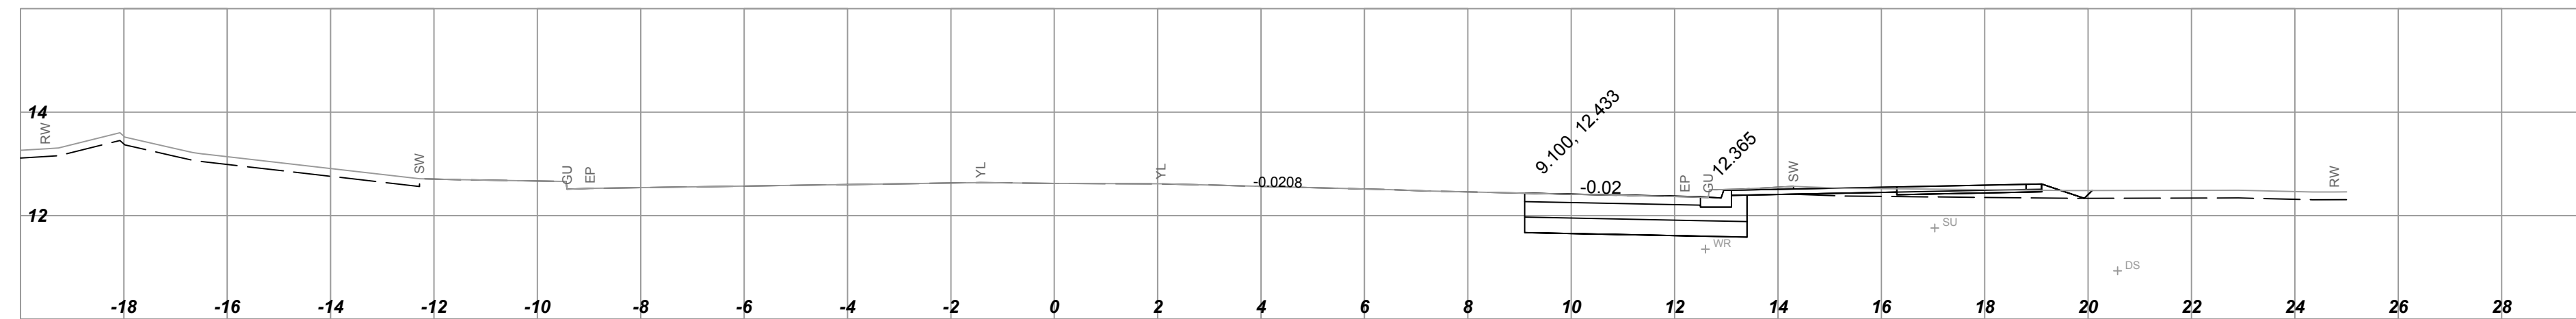

**URBAN**  
systems

**BRITISH COLUMBIA** MINISTRY OF TRANSPORTATION AND INFRASTRUCTURE  
SOUTH COAST REGION

SCALE 0 1 1:100 5m  
100A1P1-DESIGN SECTIONS.dwg  
DATE 2017-02-02

**DESIGN SECTIONS**  
HIGHWAY NO.1  
NORTHBOUND BUS LANE - SEGMENT A  
TOLMIE AVENUE TO SAANICH ROAD  
STA. 104+90.000 to 105+20.000

REV	DATE	REVISIONS	SIGNATURE

DESIGNED <u>S. FUOCO</u> DATE <u>2017-02-02</u>				
QUALITY CONTROL <u>G. SMITH</u> DATE <u>2017-02-02</u>				
QUALITY ASSURANCE <u>J. BORCH</u> DATE <u>2017-02-02</u>				
DRAWN <u>D. BARRY</u> DATE <u>2017-02-02</u>				
SENIOR DESIGNER _____				
DATE _____				
FILE NUMBER <b>1961.0329.03</b>	PROJECT NUMBER <b>16614-0002</b>	REG <b>1</b>	DRAWING NUMBER <b>XSEC-L100-10</b>	REV _____

CANCEL PRINTS BEARING PREVIOUS LETTER