
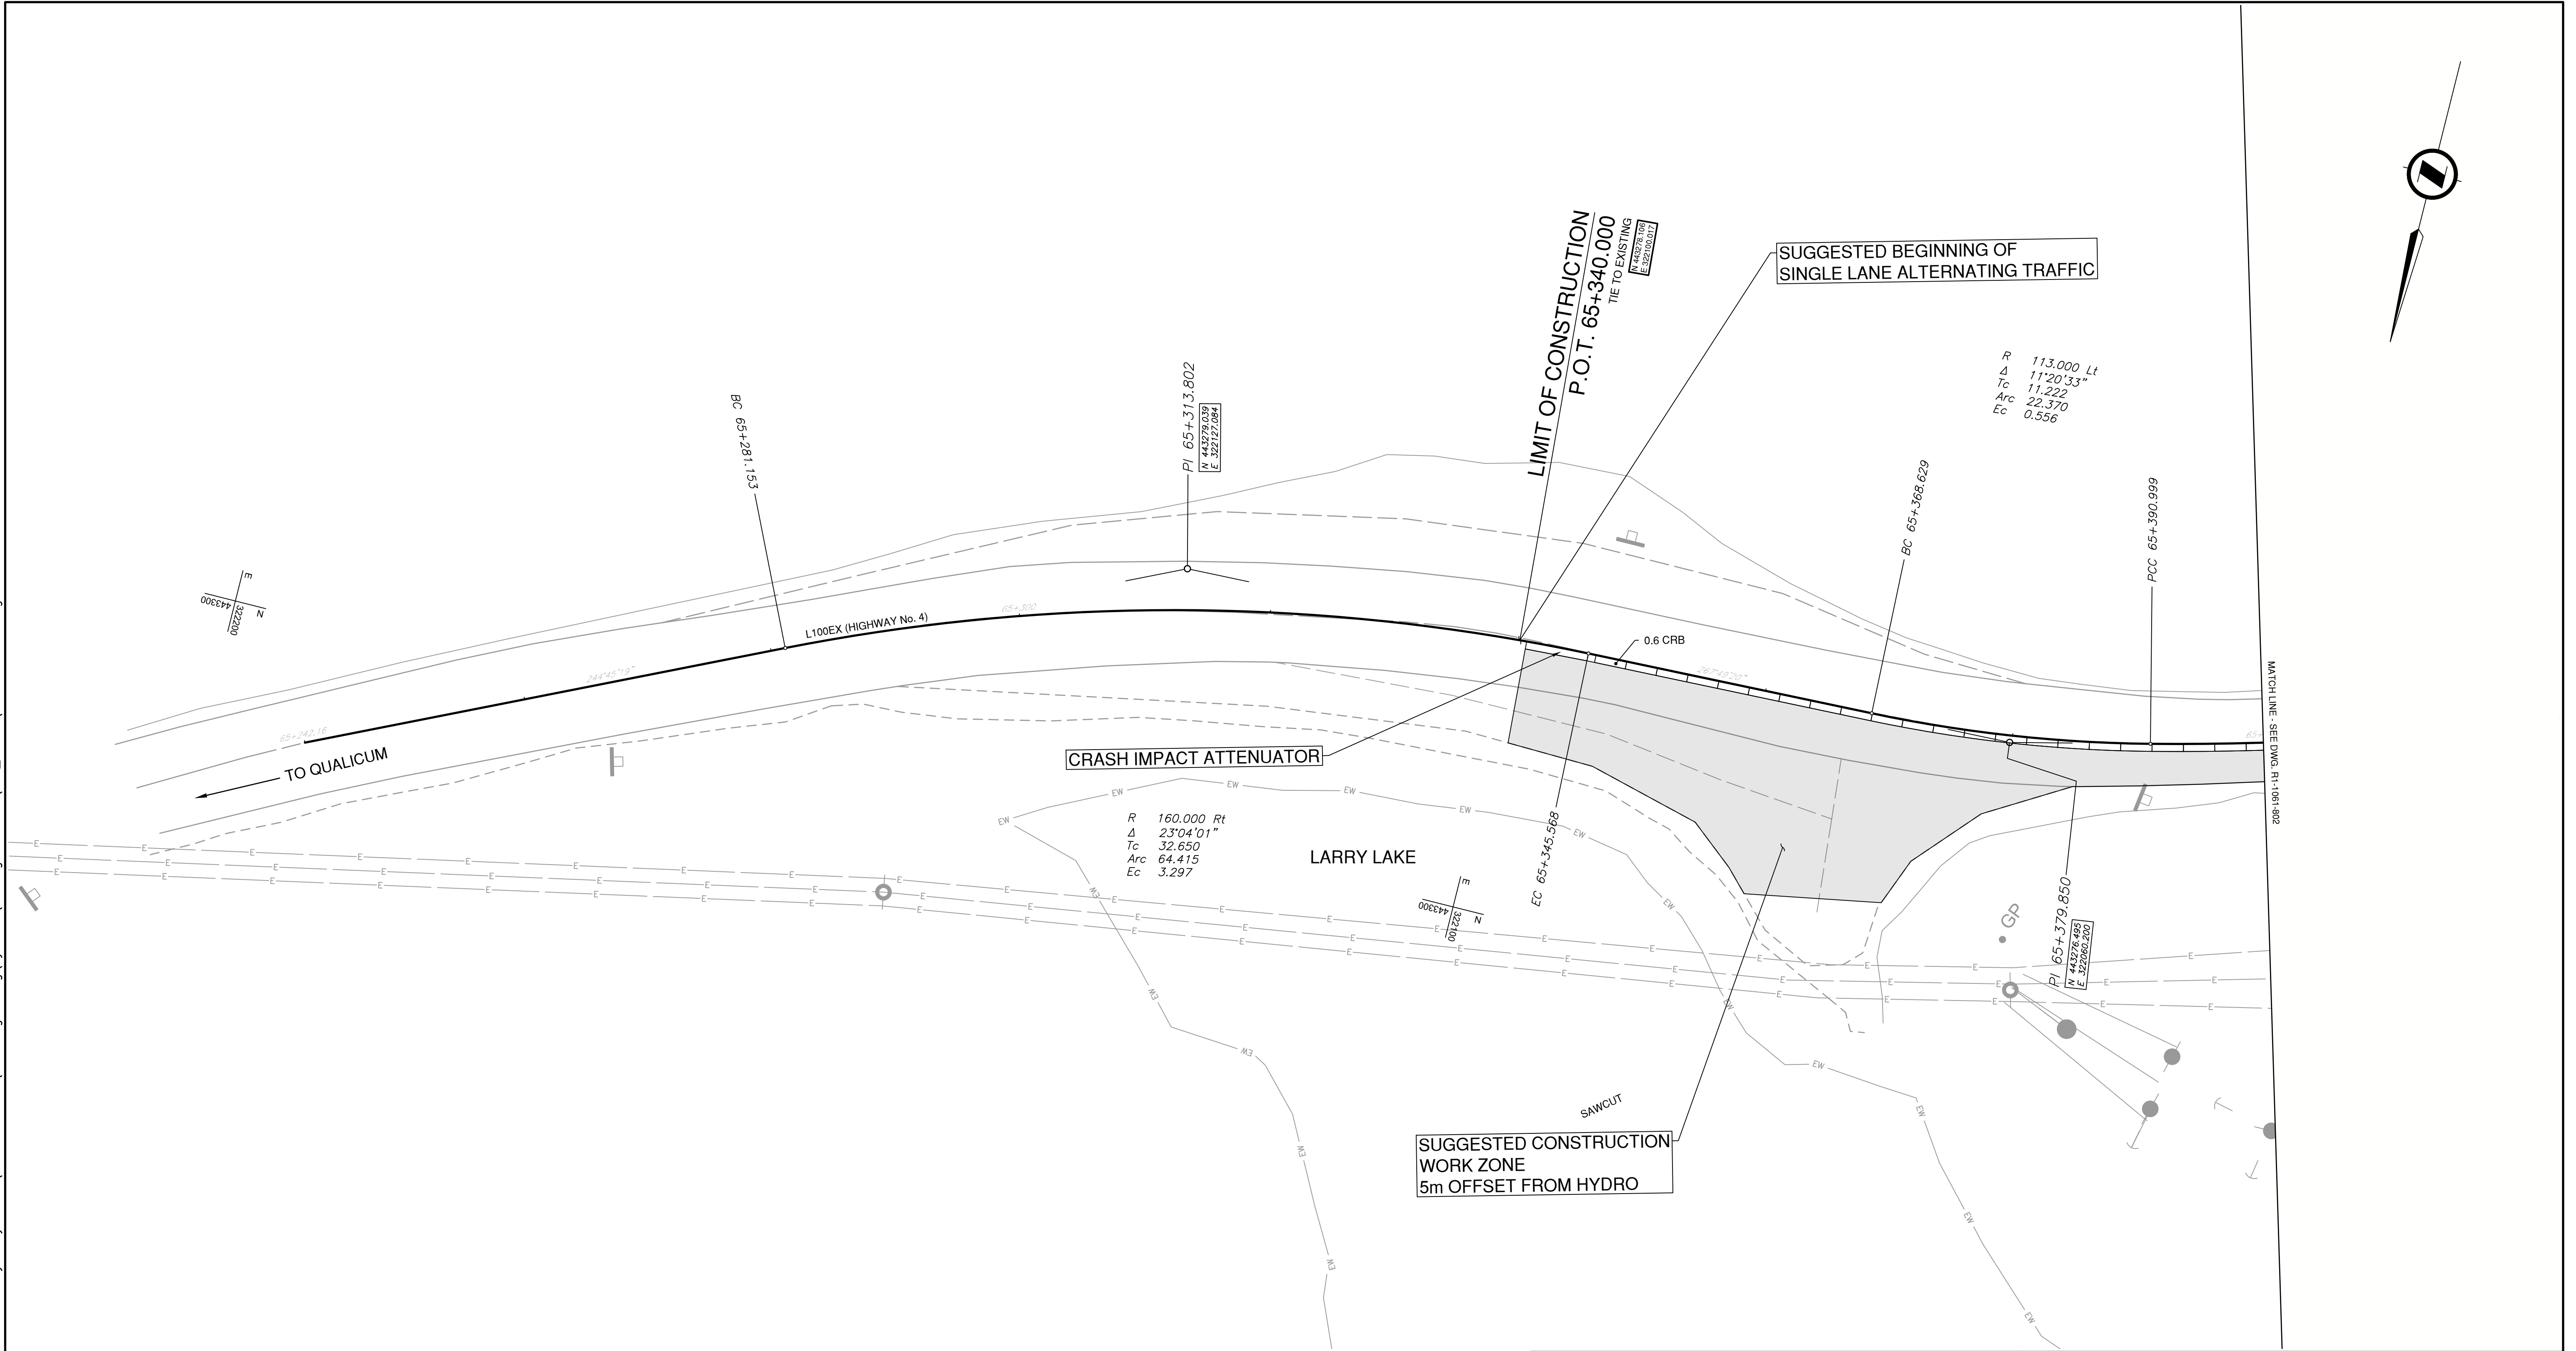



PLOT DATE: 2024/03/01 X:\2121\2121-00759-02 MoTI - Hwy 4 Hydro Hill\10.0 DRAWINGS\10.3 Engineering\HydroHill\DrawingProduction\800_Detour\R1-1061-800.dwg

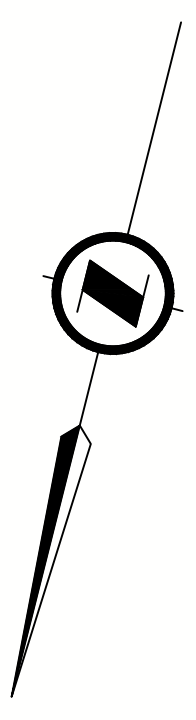

ALIGNMENT	CLASSIFICATION	DESIGN	POSTED
L100EX	RAU	80 km/h	80 km/h

FOR PLAN SEE DWG. R1-1061-101


FOR REFERENCE ONLY

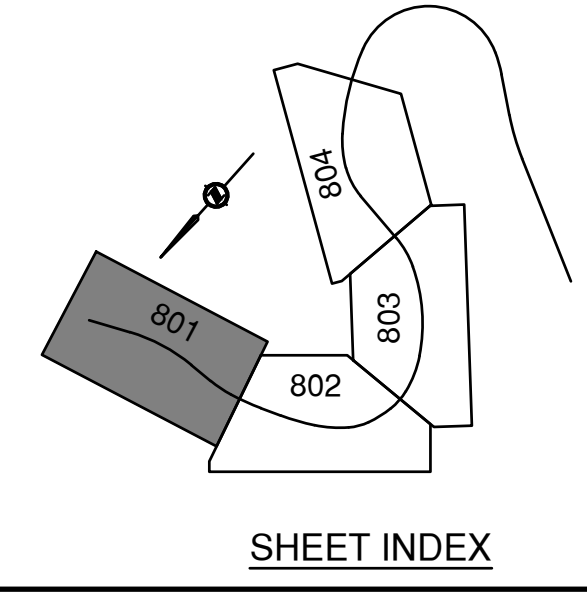

INFORMATION ON EXISTING UNDERGROUND FACILITIES MAY NOT BE COMPLETE OR ACCURATE. McELHANNEY, ITS EMPLOYEES AND DIRECTORS ARE NOT RESPONSIBLE NOR LIABLE FOR THE LOCATION OF ANY UNDERGROUND CONDUITS, PIPES, CABLES OR OTHER FACILITIES WHETHER SHOWN OR OMITTED FROM THIS PLAN. PRIOR TO CONSTRUCTION CONTRACTOR SHALL EXPOSE AND CONFIRM THE LOCATIONS AND ELEVATIONS OF ALL EXISTING FACILITIES AND ADVISE THE ENGINEER OF ANY POTENTIAL CONFLICTS.

		Suite 200 856 Beatty Street Vancouver BC Canada V6B 1C1 Tel 604 683 8521		MINISTRY OF TRANSPORTATION AND INFRASTRUCTURE SOUTH COAST REGION HIGHWAY ENGINEERING AND GEOMATICS	
SCALE 0 2 1:250 12m		CAD FILENAME: R1-1061-800 PLOT DATE: 3/1/2024		SUGGESTED CONSTRUCTION STAGING & DETOUR HIGHWAY No. 4 HYDRO HILL SLOPE STABILITY STA. 65+242.160 TO 65+400.000	
REV DATE REVISIONS NAME		B. OYSTENSEN SENIOR DESIGNER DATE 2024-03-01			
		FILE NUMBER: 872 CS 1711		PROJECT NUMBER: 16975-2024	
		REG: 1		DRAWING NUMBER: R1-1061-801	


PLOT DATE: 2024/03/01 X:\2121\2121-00759-02 MoTI - Hwy 4 Hydro Hill\10.0 DRAWINGS\10.3 Engineering\HydroHill\DrawingProduction\800_Detour\R1-1061-800.dwg

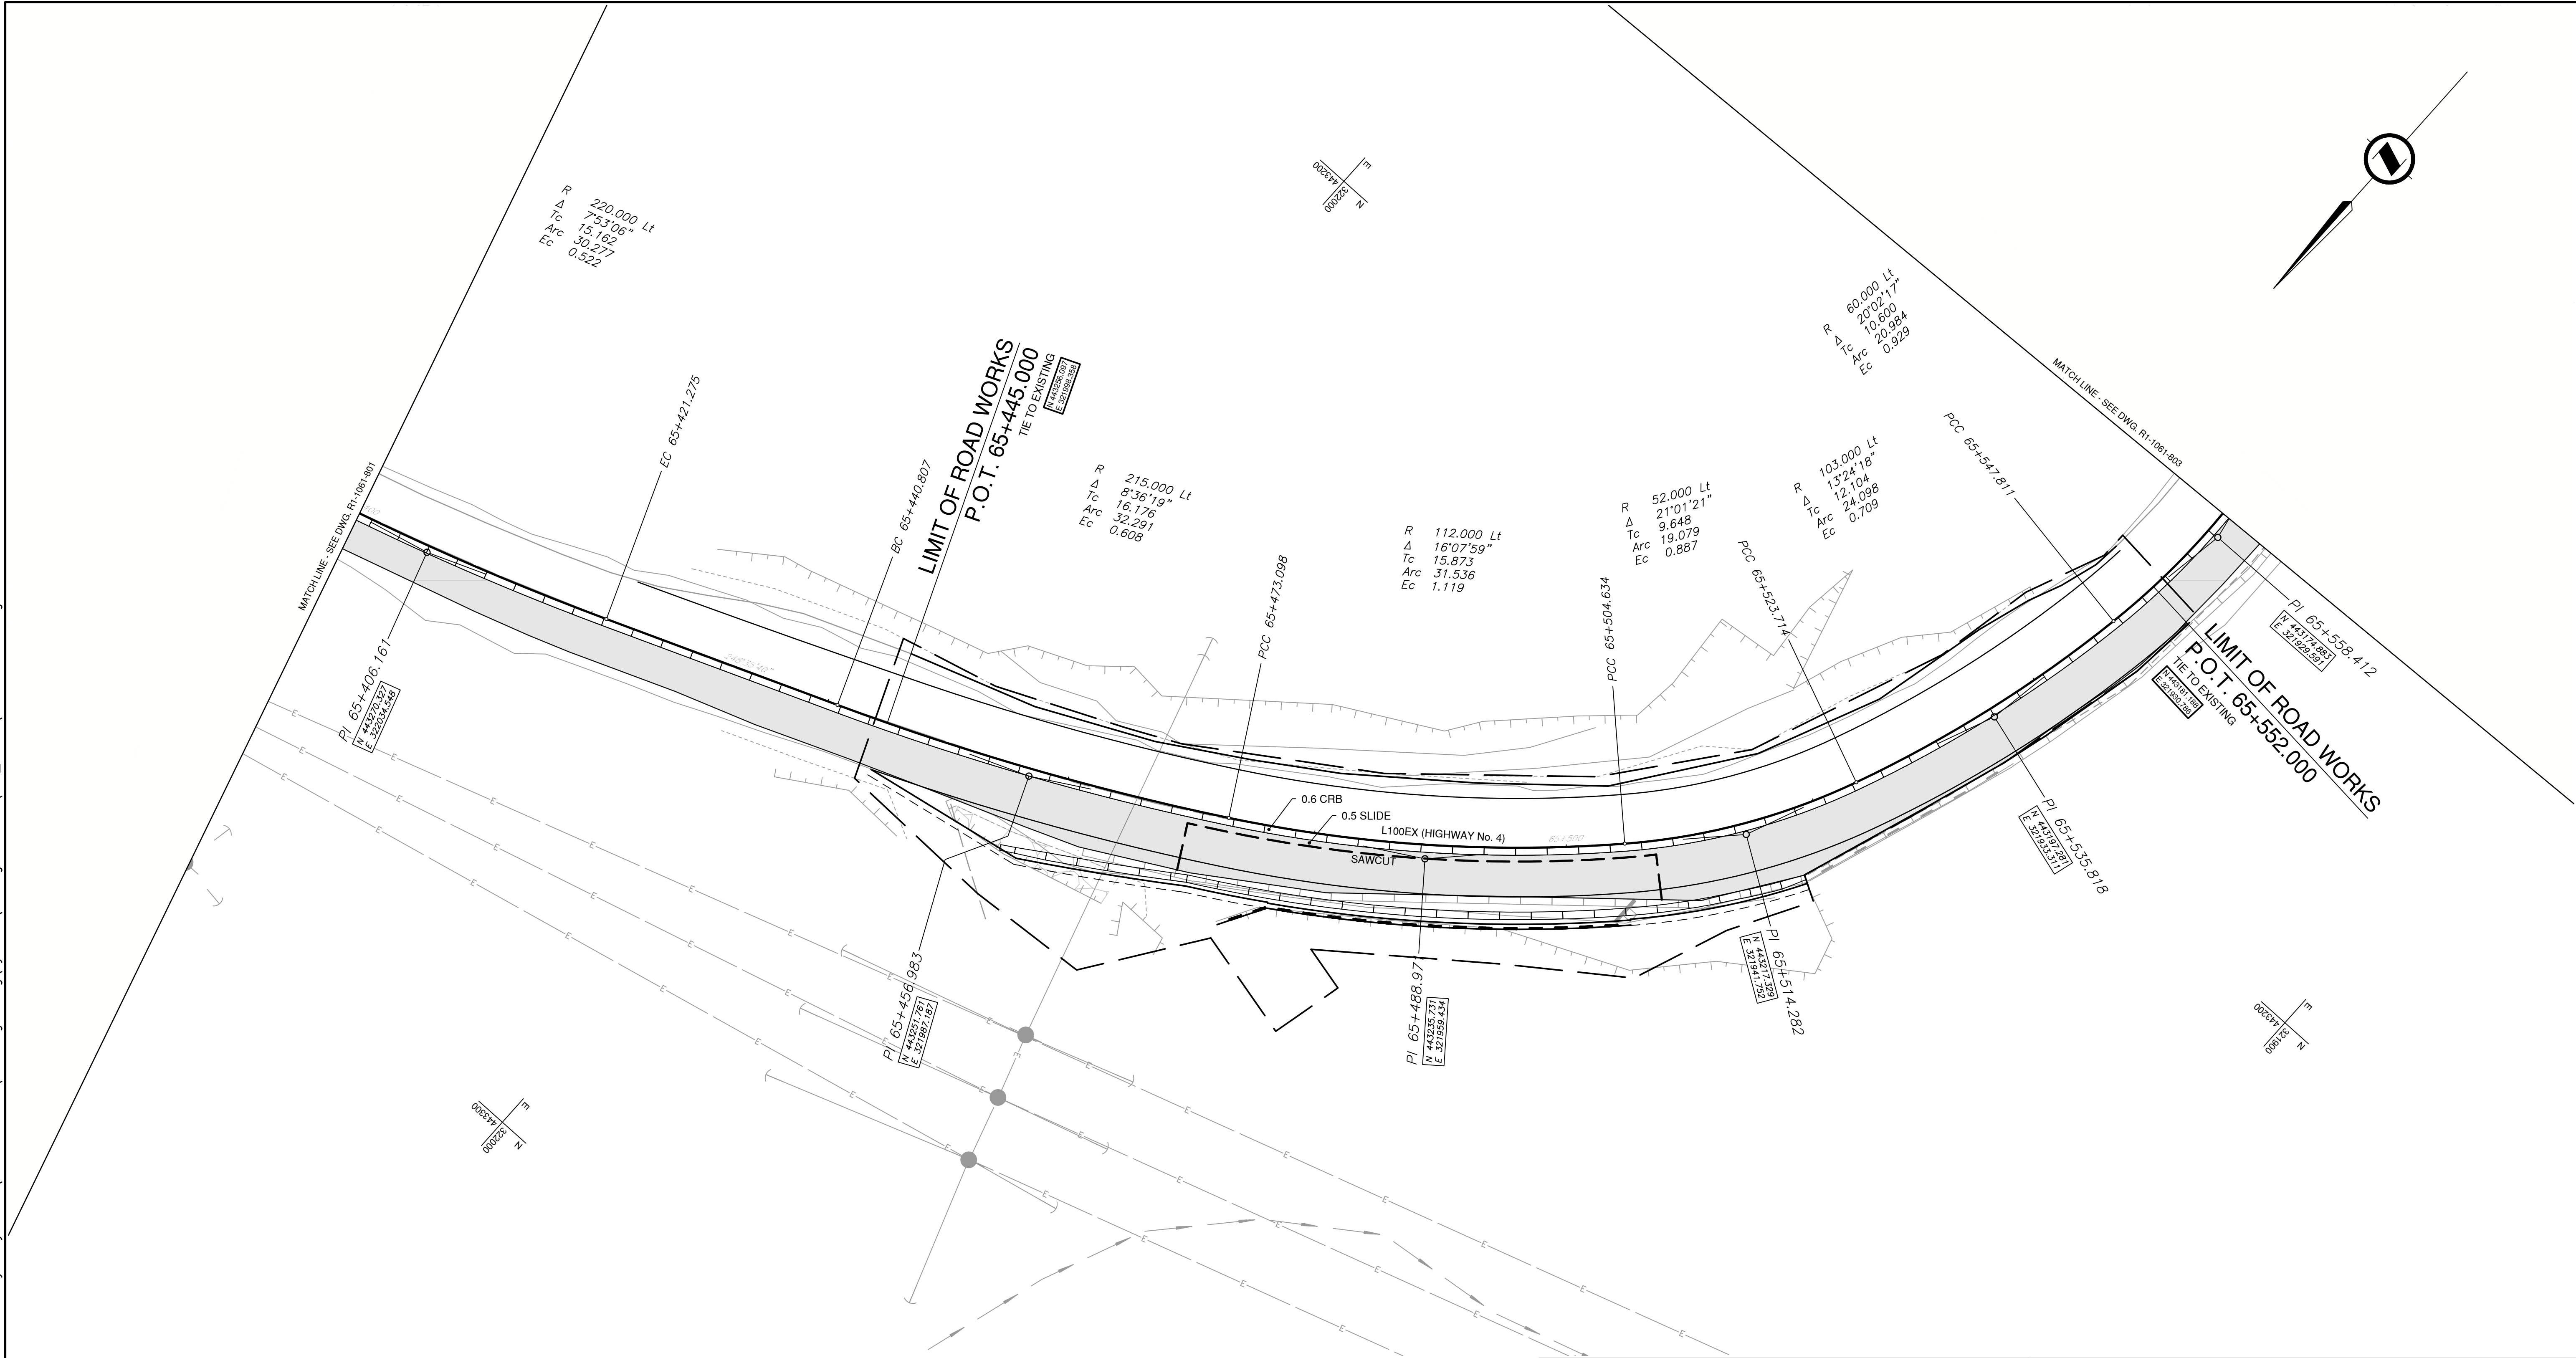

ALIGNMENT	CLASSIFICATION	DESIGN	POSTED
L100EX	RAU	80 km/h	80 km/h

FOR PLAN SEE DWG. R1-1061-102
 FOR PROFILE SEE DWG. R1-1061-201
 FOR TYPICAL SECTIONS SEE DWG. R1-1061-301

FOR REFERENCE ONLY

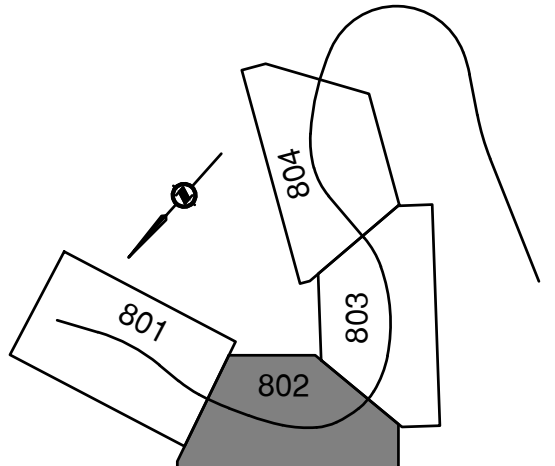


SHEET INDEX

INFORMATION ON EXISTING UNDERGROUND FACILITIES MAY NOT BE COMPLETE OR ACCURATE. MELHANNY, ITS EMPLOYEES AND DIRECTORS ARE NOT RESPONSIBLE NOR LIABLE FOR THE LOCATION OF ANY UNDERGROUND CONDUITS, PIPES, CABLES OR OTHER FACILITIES WHETHER SHOWN OR OMITTED FROM THIS PLAN. PRIOR TO CONSTRUCTION CONTRACTOR SHALL EXPOSE AND CONFIRM THE LOCATIONS AND ELEVATIONS OF ALL EXISTING FACILITIES AND ADVISE THE ENGINEER OF ANY POTENTIAL CONFLICTS.


	Suite 200 858 Beatty Street Vancouver BC Canada V6B 1C1 Tel 604 683 8521	MINISTRY OF TRANSPORTATION AND INFRASTRUCTURE SOUTH COAST REGION HIGHWAY ENGINEERING AND GEOMATICS
	SCALE 0 2 1:250 12m CAD FILENAME: R1-1061-800 PLOT DATE: 3/1/2024	
SUGGESTED CONSTRUCTION STAGING & DETOUR HIGHWAY No. 4 HYDRO HILL SLOPE STABILITY STA. 65+400.000 TO 65+560.000		
REV DATE REVISIONS NAME	DESIGNED: B. OYSTENSEN DATE: 2024-03-01 QUALITY CONTROL: B. OYSTENSEN DATE: 2024-03-01 QUALITY ASSURANCE: R. BEDARD DATE: 2024-03-01 DRAWN: L. PARK DATE: 2024-03-01	
B. OYSTENSEN SENIOR DESIGNER	FILE NUMBER: 872 CS 1711 PROJECT NUMBER: 16975-2024	REG: 1 DRAWING NUMBER: R1-1061-802

PLOT DATE: 2024/03/01 X:\2121\2121-00759-02 MoTI - Hwy 4 Hydro Hill\10.0 DRAWINGS\10.3 Engineering\HydroHill\DrawingProduction\800_Detour\R1-1061-800.dwg

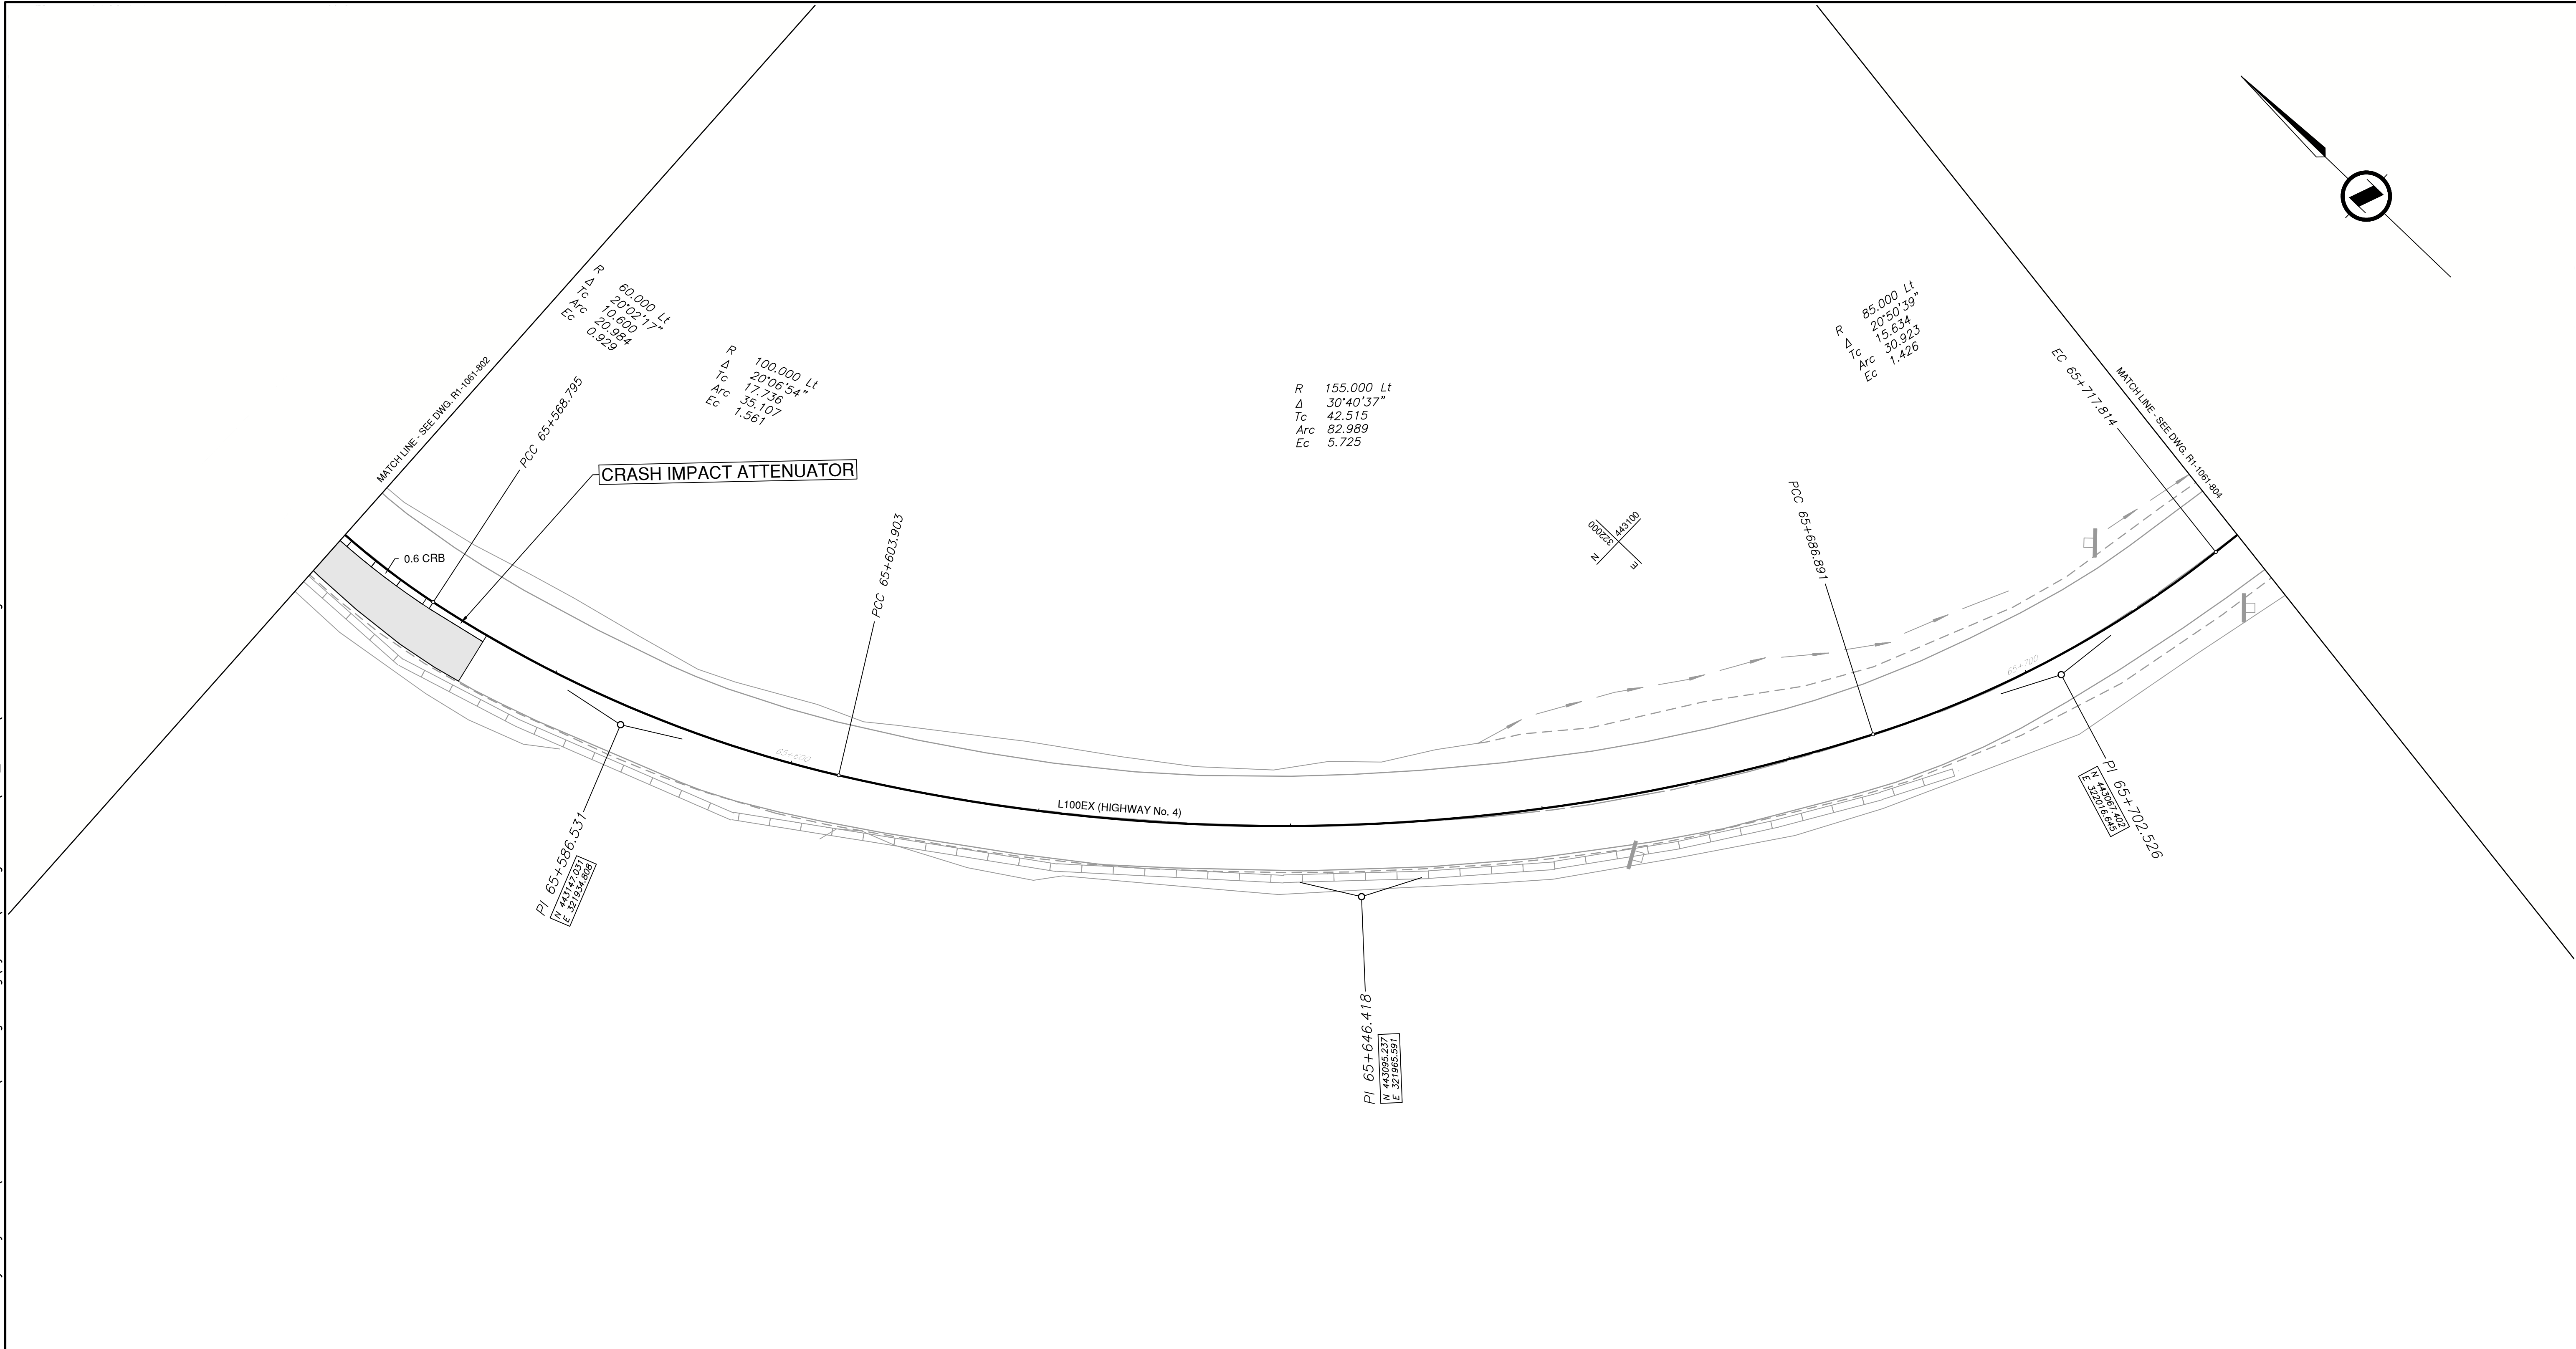

ALIGNMENT	CLASSIFICATION	DESIGN	POSTED
L100EX	RAU	80 km/h	80 km/h

FOR REFERENCE ONLY

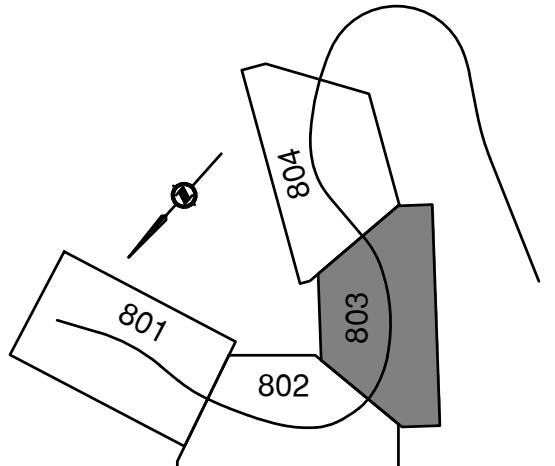


SHEET INDEX

INFORMATION ON EXISTING UNDERGROUND FACILITIES MAY NOT BE COMPLETE OR ACCURATE. McELHANNEY, ITS EMPLOYEES AND DIRECTORS ARE NOT RESPONSIBLE NOR LIABLE FOR THE LOCATION OF ANY UNDERGROUND CONDUITS, PIPES, CABLES OR OTHER FACILITIES WHETHER SHOWN OR OMITTED FROM THIS PLAN. PRIOR TO CONSTRUCTION CONTRACTOR SHALL EXPOSE AND CONFIRM THE LOCATIONS AND ELEVATIONS OF ALL EXISTING FACILITIES AND ADVISE THE ENGINEER OF ANY POTENTIAL CONFLICTS.


		Suite 200 856 Beatty Street Vancouver BC Canada V6B 1C1 Tel 604 683 8521		MINISTRY OF TRANSPORTATION AND INFRASTRUCTURE SOUTH COAST REGION HIGHWAY ENGINEERING AND GEOMATICS	
SCALE 0 2 1:250 12m		CAD FILENAME: R1-1061-800 PLOT DATE: 3/1/2024		SUGGESTED CONSTRUCTION STAGING & DETOUR HIGHWAY No. 4 HYDRO HILL SLOPE STABILITY STA. 65+560.000 TO 65+720.000	
<table border="1"> <thead> <tr> <th>REV</th> <th>DATE</th> <th>REVISIONS</th> <th>NAME</th> </tr> </thead> <tbody> <tr><td> </td><td> </td><td> </td><td> </td></tr> <tr><td> </td><td> </td><td> </td><td> </td></tr> <tr><td> </td><td> </td><td> </td><td> </td></tr> <tr><td> </td><td> </td><td> </td><td> </td></tr> <tr><td> </td><td> </td><td> </td><td> </td></tr> <tr><td> </td><td> </td><td> </td><td> </td></tr> <tr><td> </td><td> </td><td> </td><td> </td></tr> <tr><td> </td><td> </td><td> </td><td> </td></tr> <tr><td> </td><td> </td><td> </td><td> </td></tr> <tr><td> </td><td> </td><td> </td><td> </td></tr> </tbody> </table>		REV	DATE			REVISIONS	NAME	
REV	DATE	REVISIONS	NAME	
B. OYSTENSEN SENIOR DESIGNER		DATE: 2024-03-01		FILE NUMBER 872 CS 1711	PROJECT NUMBER 16975-2024	
REG 1		DRAWING NUMBER R1-1061-803		REV	

PLOT DATE: 2024/03/01 X:\2121\2121-00759-02 MoTI - Hwy 4 Hydro Hill\10.0 DRAWINGS\10.3 Engineering\HydroHill\DrawingProduction\800_Detour\R1-1061-800.dwg

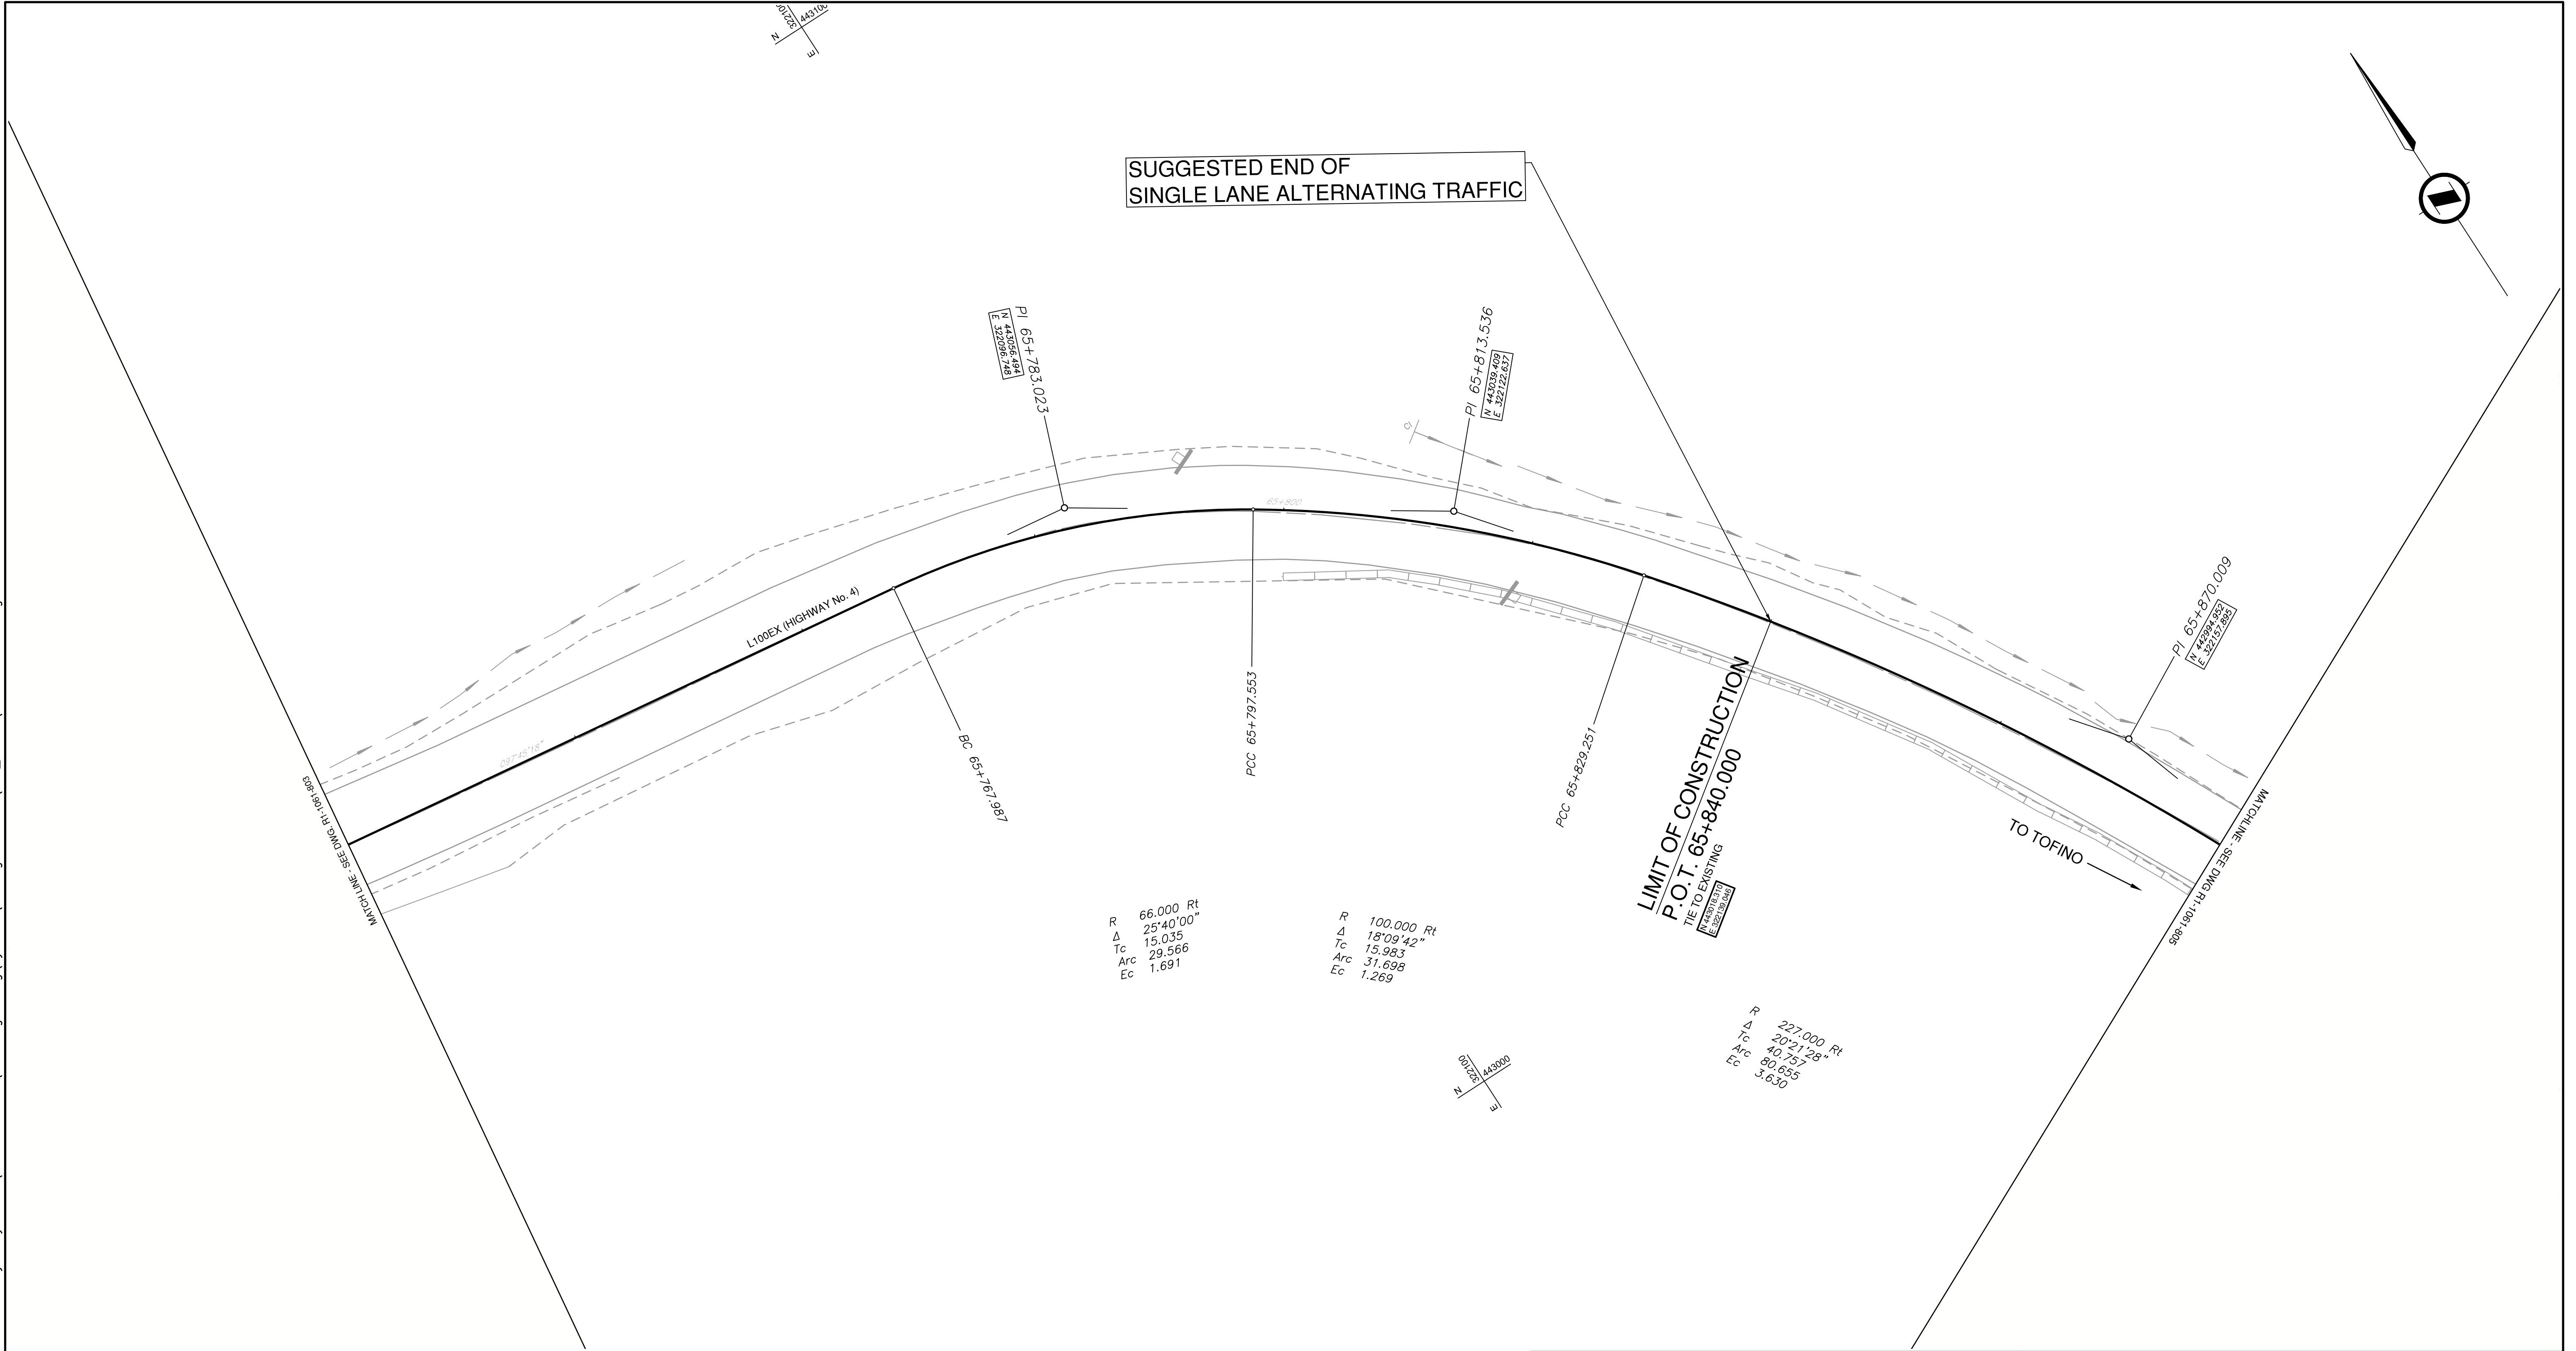

ALIGNMENT	CLASSIFICATION	DESIGN	POSTED
L100EX	RAU	80 km/h	80 km/h

FOR REFERENCE ONLY

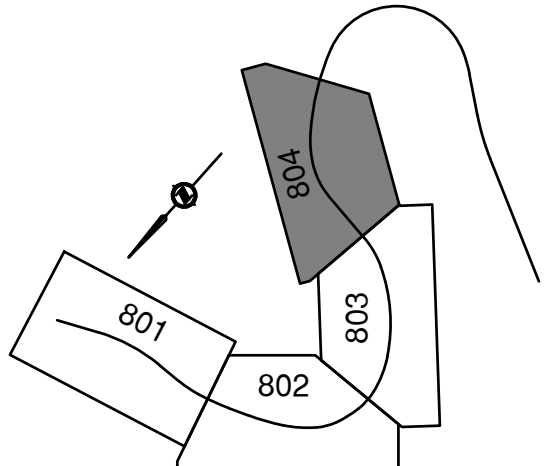


SHEET INDEX

INFORMATION ON EXISTING UNDERGROUND FACILITIES MAY NOT BE COMPLETE OR ACCURATE. McELHANNEY, ITS EMPLOYEES AND DIRECTORS ARE NOT RESPONSIBLE NOR LIABLE FOR THE LOCATION OF ANY UNDERGROUND CONDUITS, PIPES, CABLES OR OTHER FACILITIES WHETHER SHOWN OR OMITTED FROM THIS PLAN. PRIOR TO CONSTRUCTION CONTRACTOR SHALL EXPOSE AND CONFIRM THE LOCATIONS AND ELEVATIONS OF ALL EXISTING FACILITIES AND ADVISE THE ENGINEER OF ANY POTENTIAL CONFLICTS.


		Suite 200 856 Beatty Street Vancouver BC Canada V6B 1C1 Tel 604 683 8521		BRITISH COLUMBIA MINISTRY OF TRANSPORTATION AND INFRASTRUCTURE SOUTH COAST REGION HIGHWAY ENGINEERING AND GEOMATICS	
SCALE 0 2 1:250 12m		CAD FILENAME: R1-1061-800		PLOT DATE: 3/1/2024	
SUGGESTED CONSTRUCTION STAGING & DETOUR HIGHWAY No. 4 HYDRO HILL SLOPE STABILITY STA. 65+720.000 TO 65+880.000		DESIGNED: B. YEE DATE: 2024-03-01 QUALITY CONTROL: B. OYSTENSEN DATE: 2024-03-01 QUALITY ASSURANCE: R. BEDARD DATE: 2024-03-01 DRAWN: L. PARK DATE: 2024-03-01		B. OYSTENSEN SENIOR DESIGNER	
REV DATE REVISIONS NAME					
FILE NUMBER: 872 CS 1711		PROJECT NUMBER: 16975-2024		REG: 1 DRAWING NUMBER: R1-1061-804	

PLOT DATE: 2024/03/01 X:\2121\2121-00759-02 MoTI - Hwy 4 Hydro Hill\10.0 DRAWINGS\10.3 Engineering\HydroHill\DrawingProduction\800_Detour\R1-1061-800.dwg

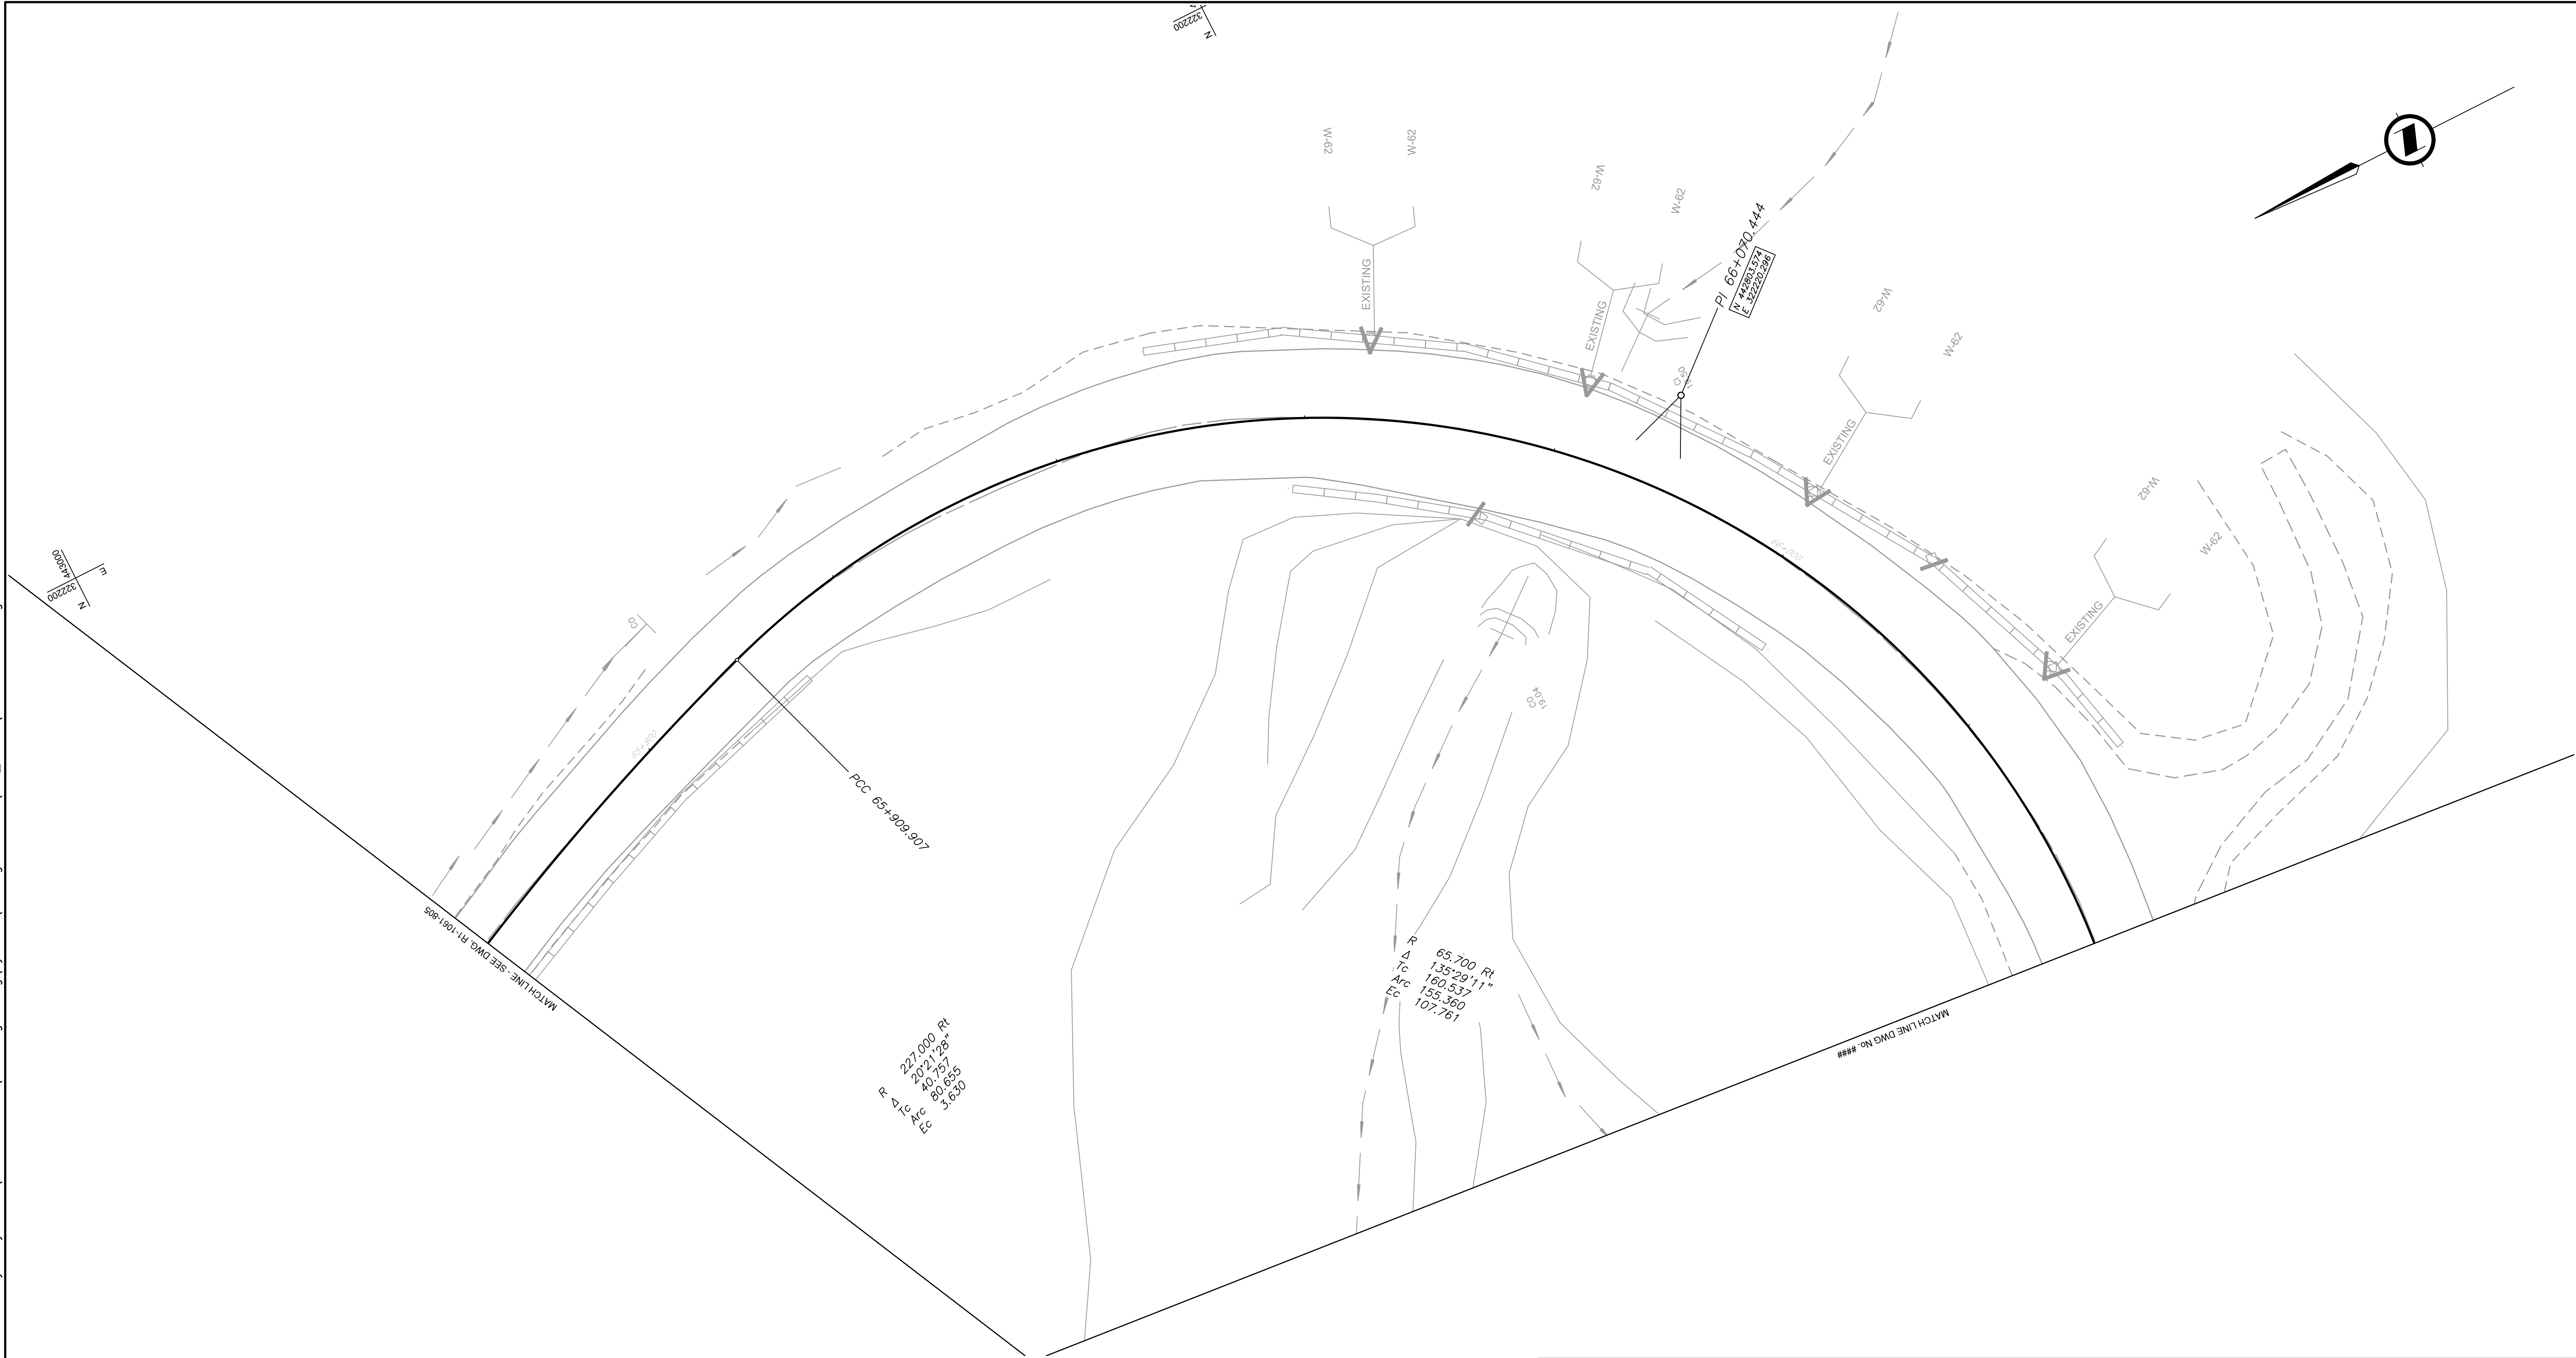

ALIGNMENT	CLASSIFICATION	DESIGN	POSTED
L100EX	RAU	80 km/h	80 km/h

FOR REFERENCE ONLY

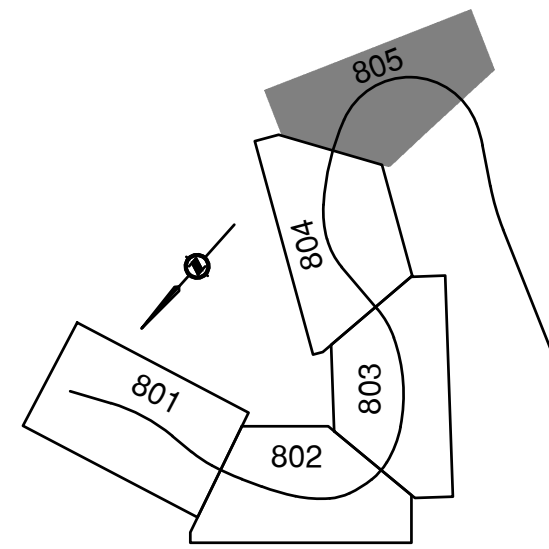



SHEET INDEX

INFORMATION ON EXISTING UNDERGROUND FACILITIES MAY NOT BE COMPLETE OR ACCURATE. McELHANNEY, ITS EMPLOYEES AND DIRECTORS ARE NOT RESPONSIBLE NOR LIABLE FOR THE LOCATION OF ANY UNDERGROUND CONDUITS, PIPES, CABLES OR OTHER FACILITIES WHETHER SHOWN OR OMITTED FROM THIS PLAN. PRIOR TO CONSTRUCTION CONTRACTOR SHALL EXPOSE AND CONFIRM THE LOCATIONS AND ELEVATIONS OF ALL EXISTING FACILITIES AND ADVISE THE ENGINEER OF ANY POTENTIAL CONFLICTS.

		Suite 200 858 Beatty Street Vancouver BC Canada V6B 1C1 Tel 604 683 8521		BRITISH COLUMBIA MINISTRY OF TRANSPORTATION AND INFRASTRUCTURE SOUTH COAST REGION HIGHWAY ENGINEERING AND GEOMATICS																																							
SCALE 1:250		CAD FILENAME: R1-1061-800 PLOT DATE: 3/1/2024		SUGGESTED CONSTRUCTION STAGING & DETOUR HIGHWAY No. 4 HYDRO HILL SLOPE STABILITY STA. 65+880.000 TO 66+040.000																																							
<table border="1"> <thead> <tr> <th>REV</th> <th>DATE</th> <th>REVISIONS</th> <th>NAME</th> </tr> </thead> <tbody> <tr><td> </td><td> </td><td> </td><td> </td></tr> <tr><td> </td><td> </td><td> </td><td> </td></tr> <tr><td> </td><td> </td><td> </td><td> </td></tr> <tr><td> </td><td> </td><td> </td><td> </td></tr> <tr><td> </td><td> </td><td> </td><td> </td></tr> <tr><td> </td><td> </td><td> </td><td> </td></tr> <tr><td> </td><td> </td><td> </td><td> </td></tr> <tr><td> </td><td> </td><td> </td><td> </td></tr> <tr><td> </td><td> </td><td> </td><td> </td></tr> </tbody> </table>		REV	DATE			REVISIONS	NAME																																				
REV	DATE	REVISIONS	NAME	
DATE: 2024-03-01		FILE NUMBER: 872 CS 1711		PROJECT NUMBER: 16975-2024																																							
REG: 1		DRAWING NUMBER: R1-1061-805		REV:																																							

DESIGNED: B. YEE DATE: 2024-03-01
 QUALITY CONTROL: B. OYSTENSEN DATE: 2024-03-01
 QUALITY ASSURANCE: R. BEDARD DATE: 2024-03-01
 DRAWN: L. PARK DATE: 2024-03-01

PLOT DATE: 2024/03/01 X:\2121\2121-00759-02 MoTI - Hwy 4 Hydro Hill\10.0 DRAWINGS\10.3 Engineering\HydroHill\DrawingProduction\900_BCHSections\R1-1061-900.dwg





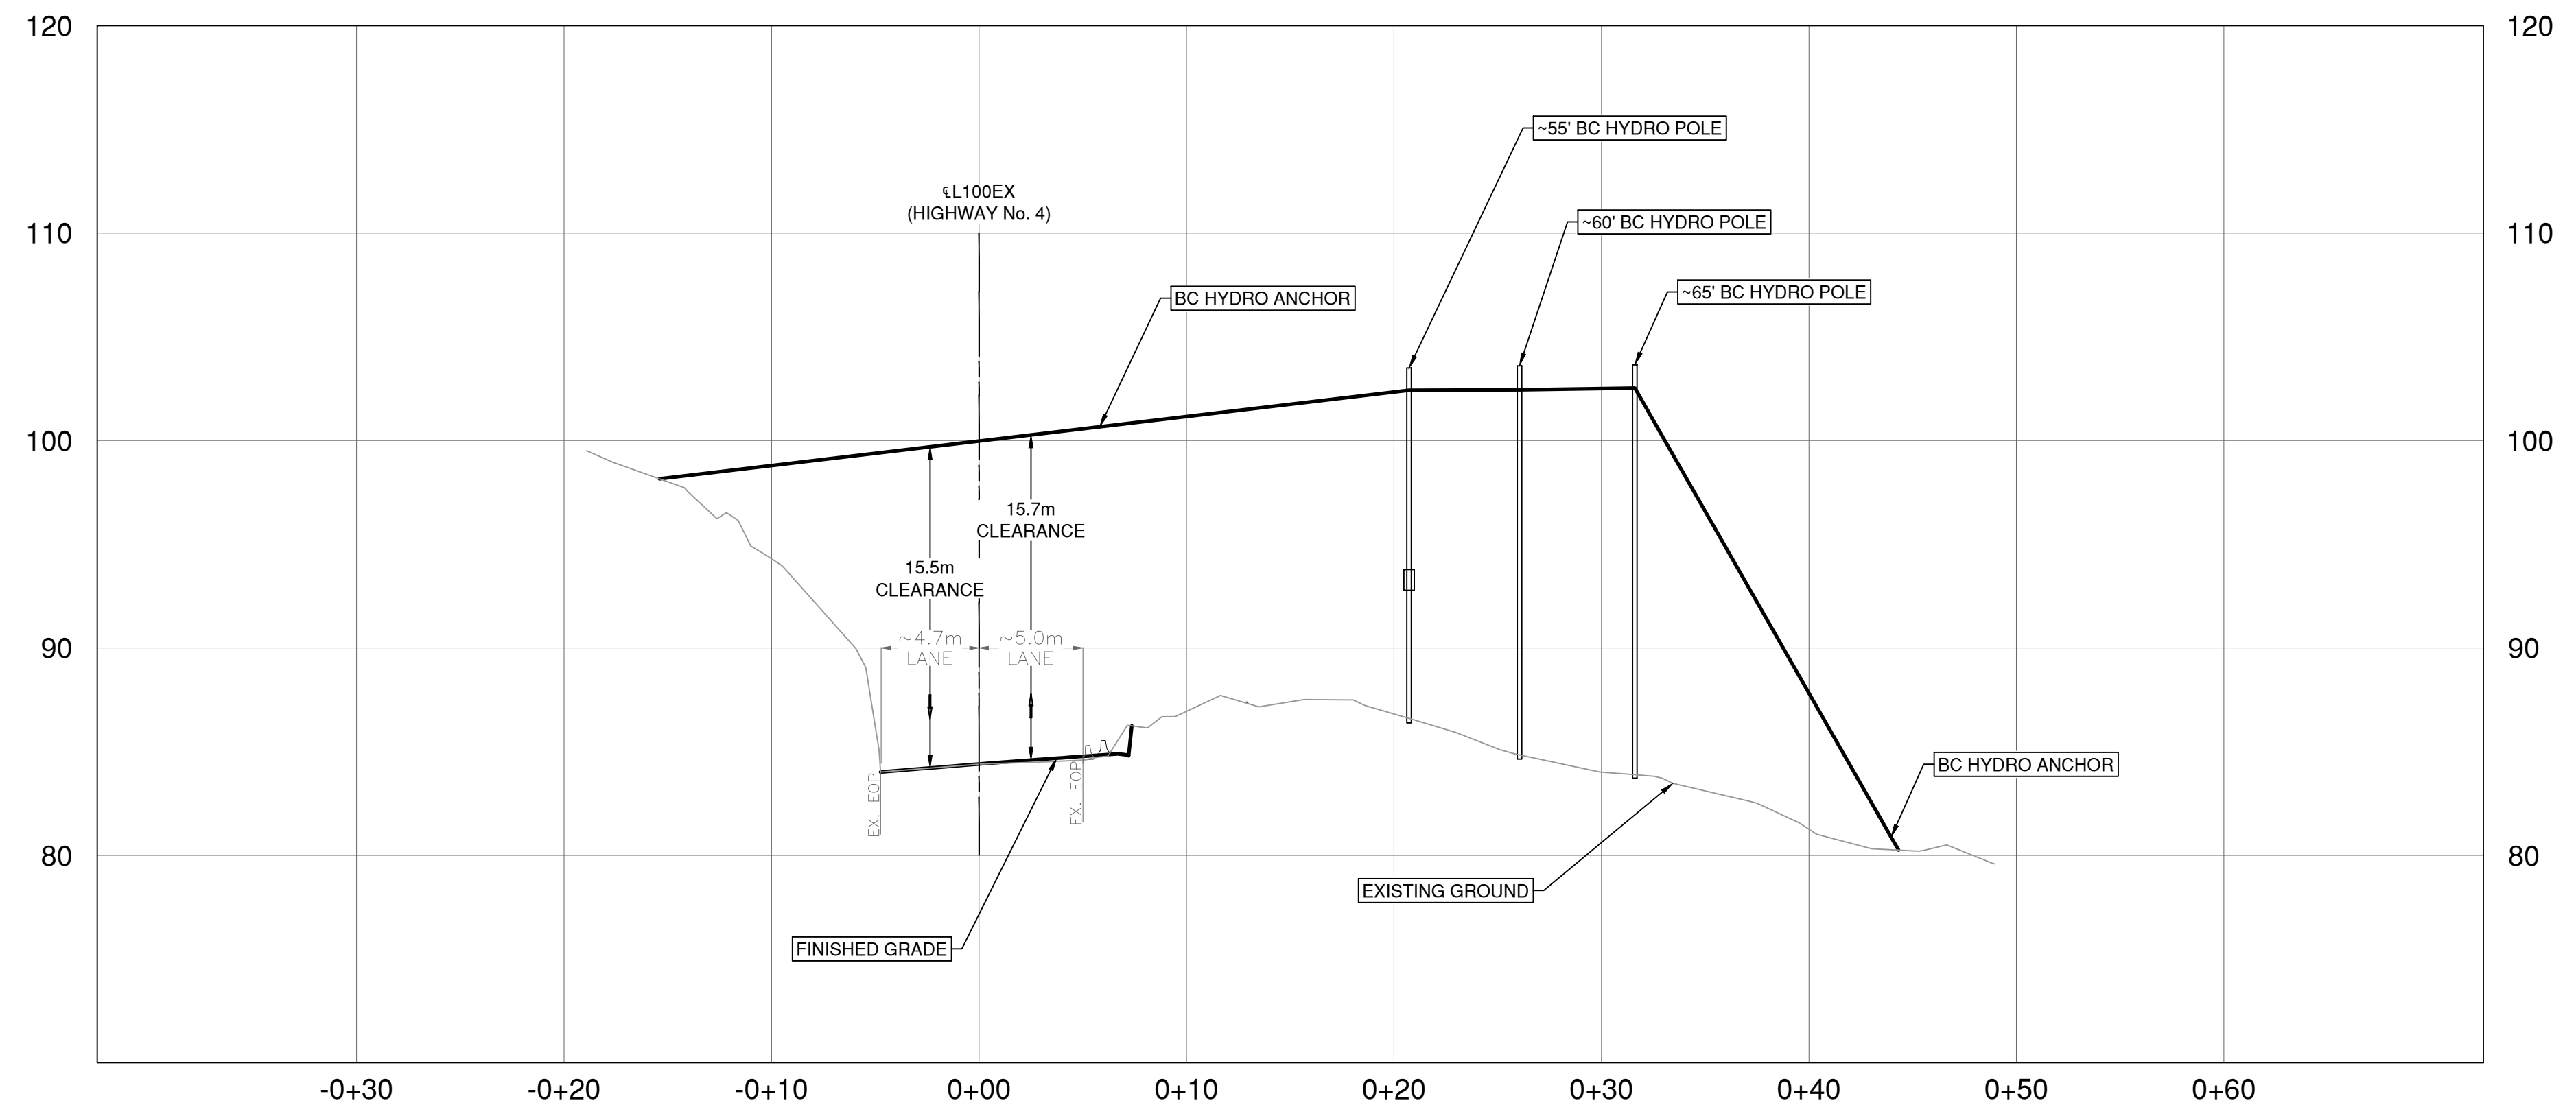
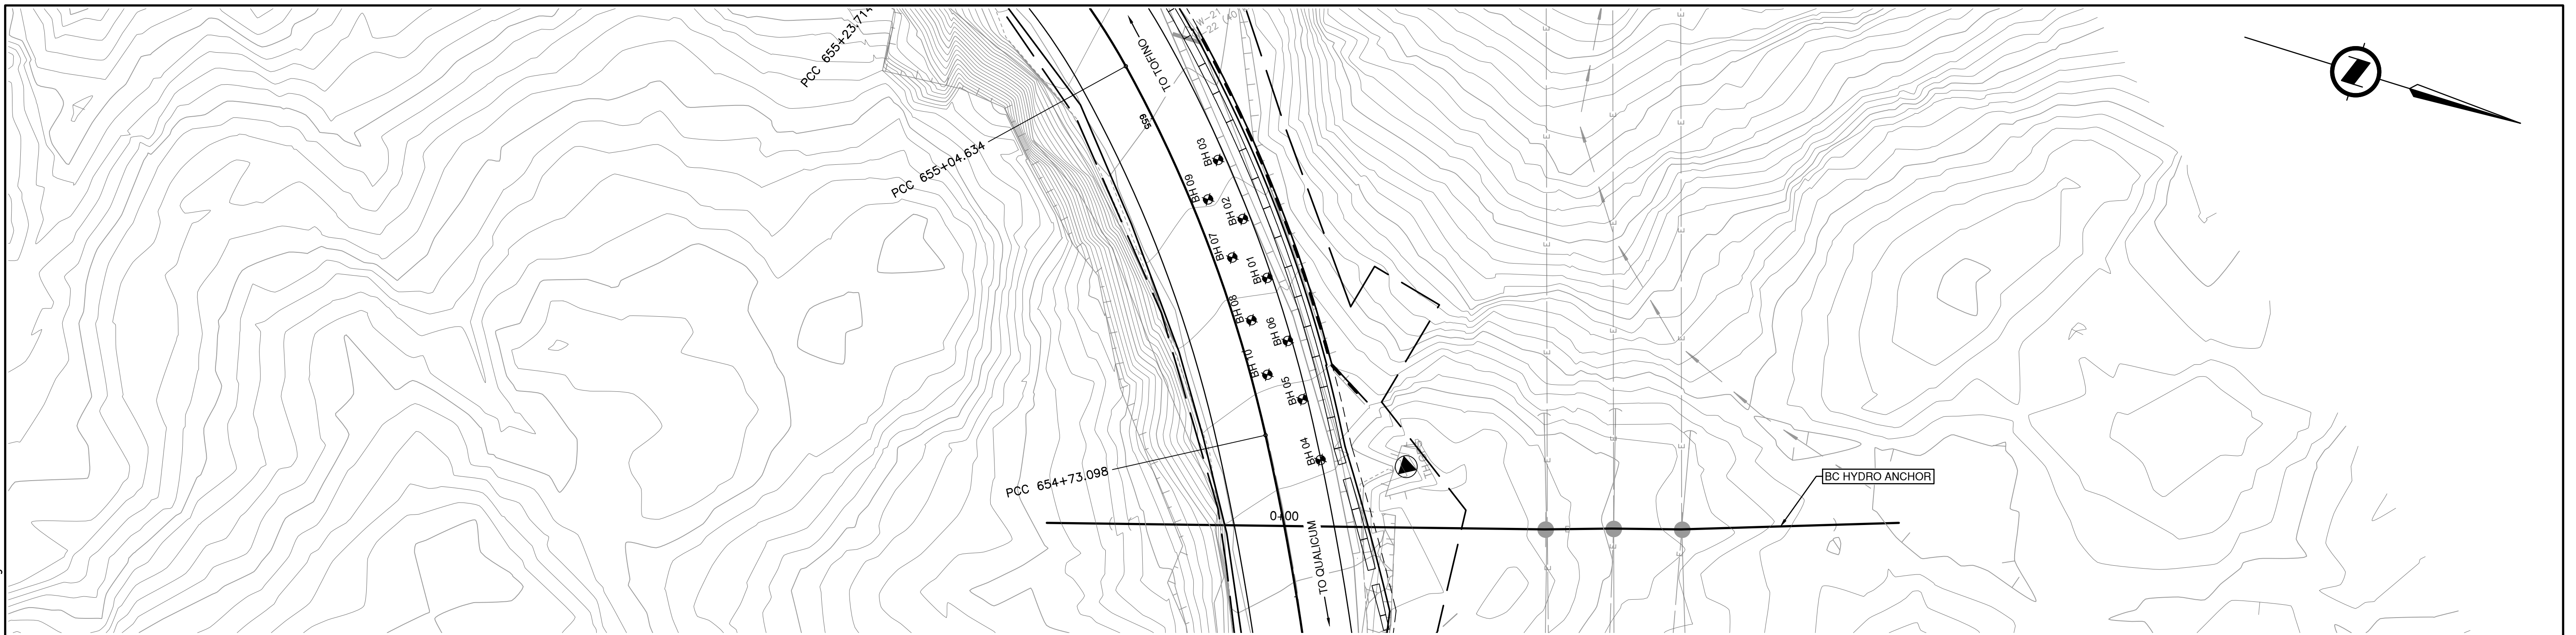


INFORMATION ON EXISTING UNDERGROUND FACILITIES MAY NOT BE COMPLETE OR ACCURATE. McELHANNNEY, ITS EMPLOYEES AND DIRECTORS ARE NOT RESPONSIBLE NOR LIABLE FOR THE LOCATION OF ANY UNDERGROUND CONDUITS, PIPES, CABLES OR OTHER FACILITIES WHETHER SHOWN OR OMITTED FROM THIS PLAN. PRIOR TO CONSTRUCTION CONTRACTOR SHALL EXPOSE AND CONFIRM THE LOCATIONS AND ELEVATIONS OF ALL EXISTING FACILITIES AND ADVISE THE ENGINEER OF ANY POTENTIAL CONFLICTS.

FOR REFERENCE ONLY

		Suite 200 858 Beatty Street Vancouver BC Canada V6B 1C1 Tel 604 683 8521		BRITISH COLUMBIA		MINISTRY OF TRANSPORTATION AND INFRASTRUCTURE SOUTH COAST REGION HIGHWAY ENGINEERING AND GEOMATICS	
SCALE 0 2 1:250 12m		CAD FILENAME: R1-1061-900		PLOT DATE: 3/1/2024		BC HYDRO SECTION HIGHWAY No. 4 HYDRO HILL SLOPE STABILITY	
REV	DATE	REVISIONS	NAME	DESIGNED: B. YEE DATE: 2024-03-01		QUALITY CONTROL: B. OYSTENSEN DATE: 2024-03-01	
				SENIOR DESIGNER: B. OYSTENSEN		QUALITY ASSURANCE: R. BEDARD DATE: 2024-03-01	
				DATE: 2024-03-01		DRAWN: L. PARK DATE: 2024-03-01	
				FILE NUMBER	PROJECT NUMBER	REG	DRAWING NUMBER
				872 CS 1711	16975-2024	1	R1-1061-901

PLOT DATE: 2024/03/07 X:\2121\2121-00759-02 MoTI - Hwy 4 Hydro Hill\10.0 DRAWINGS\10.3 Engineering\HydroHill\DrawingProduction\1000_DesignSections\R1-1061-1000.dwg

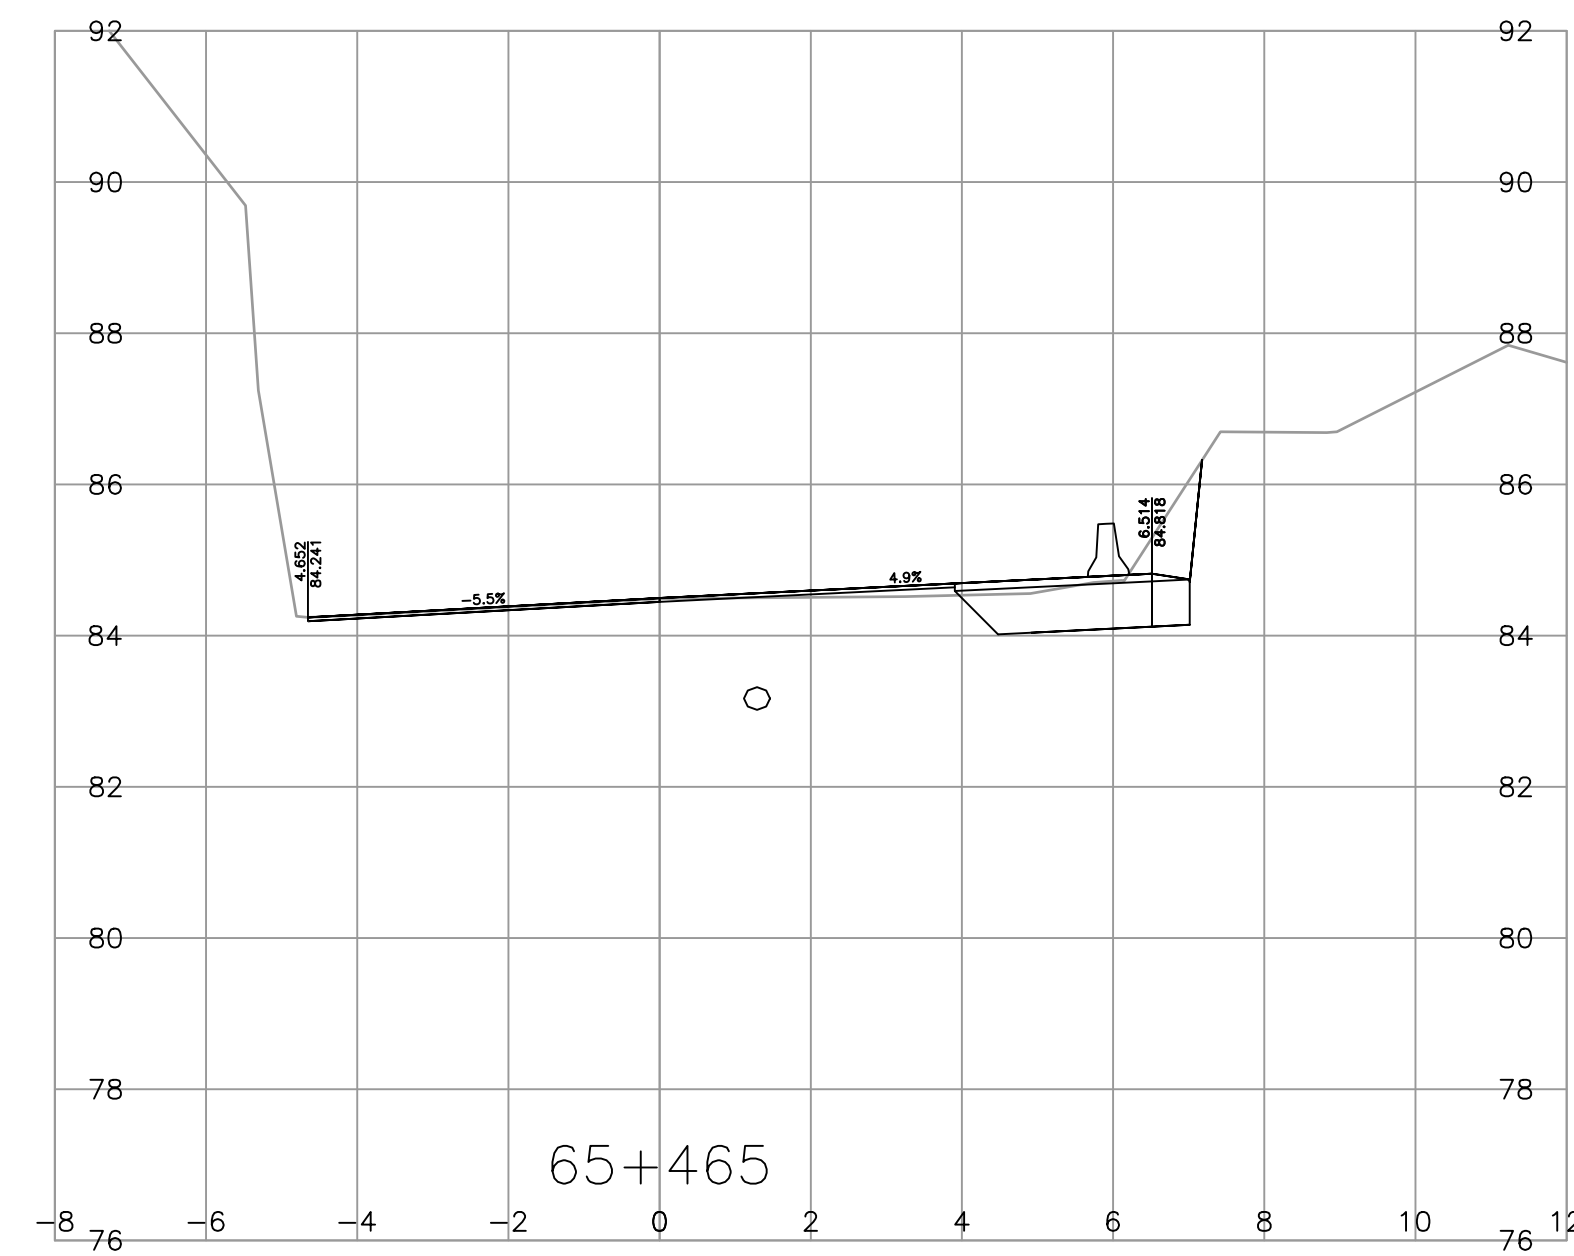
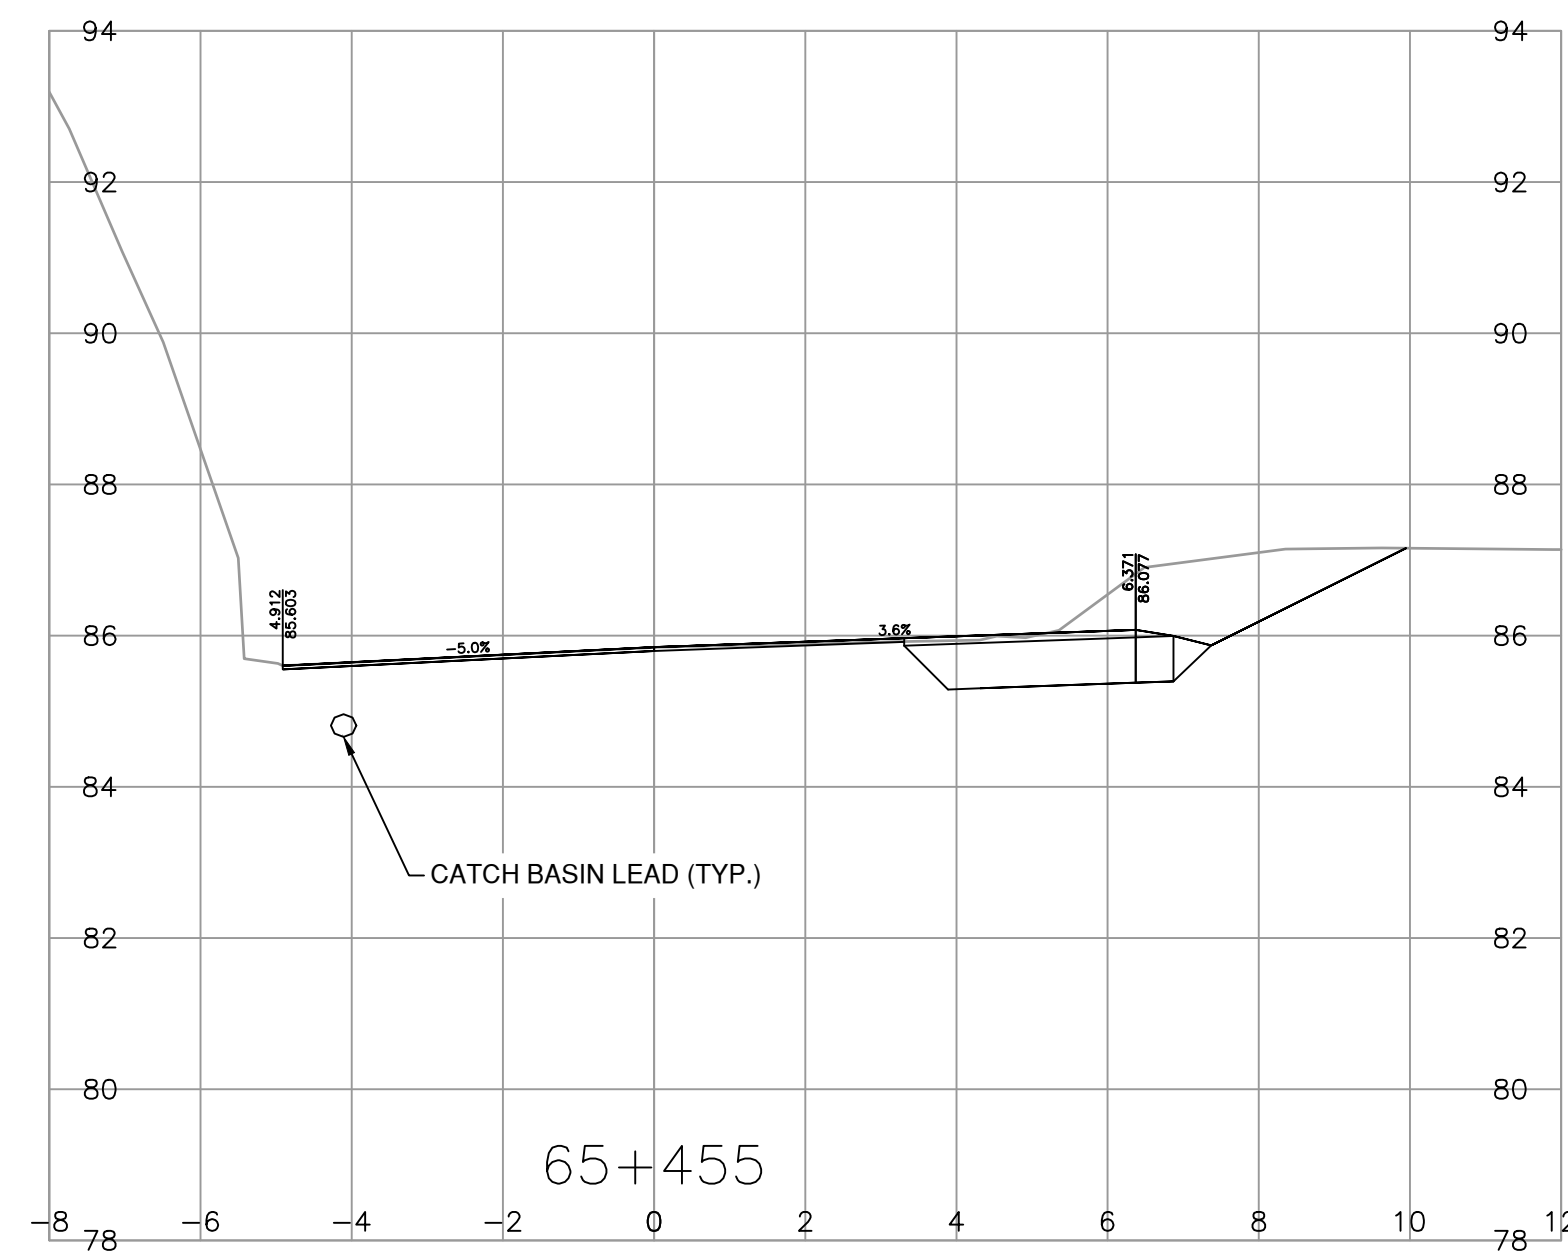
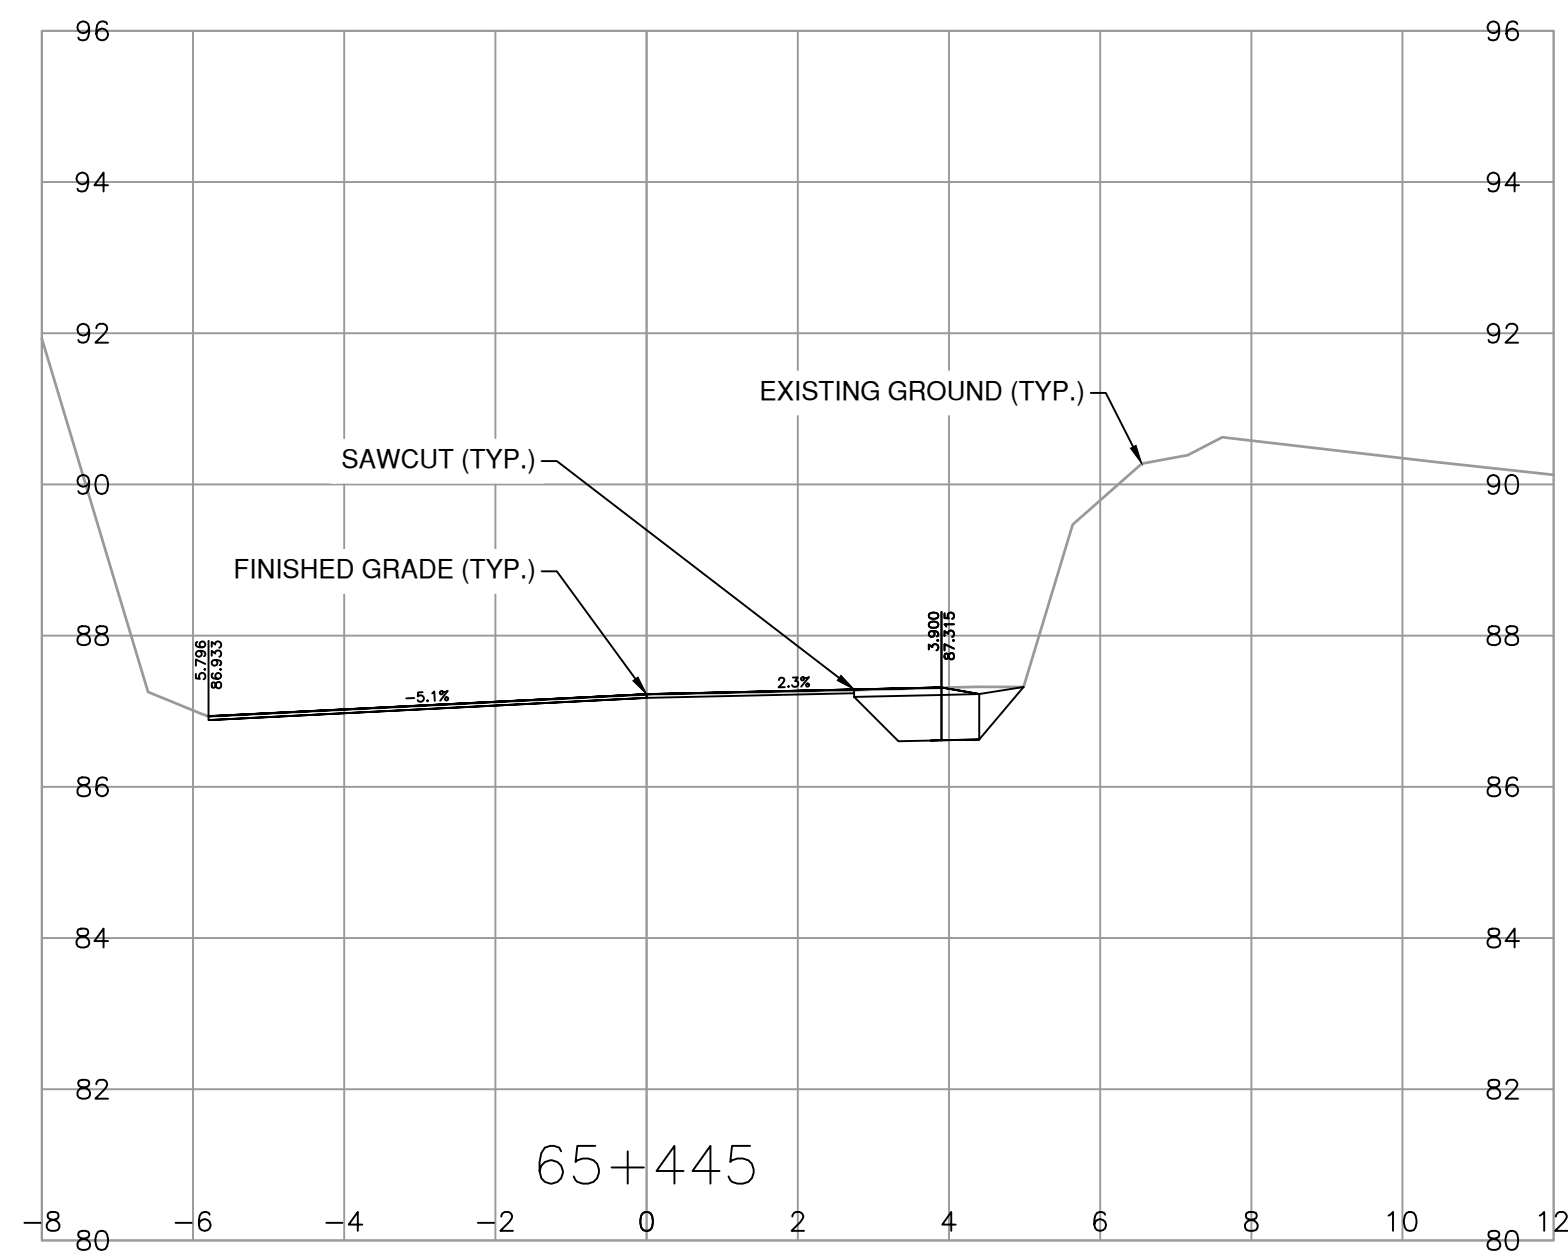
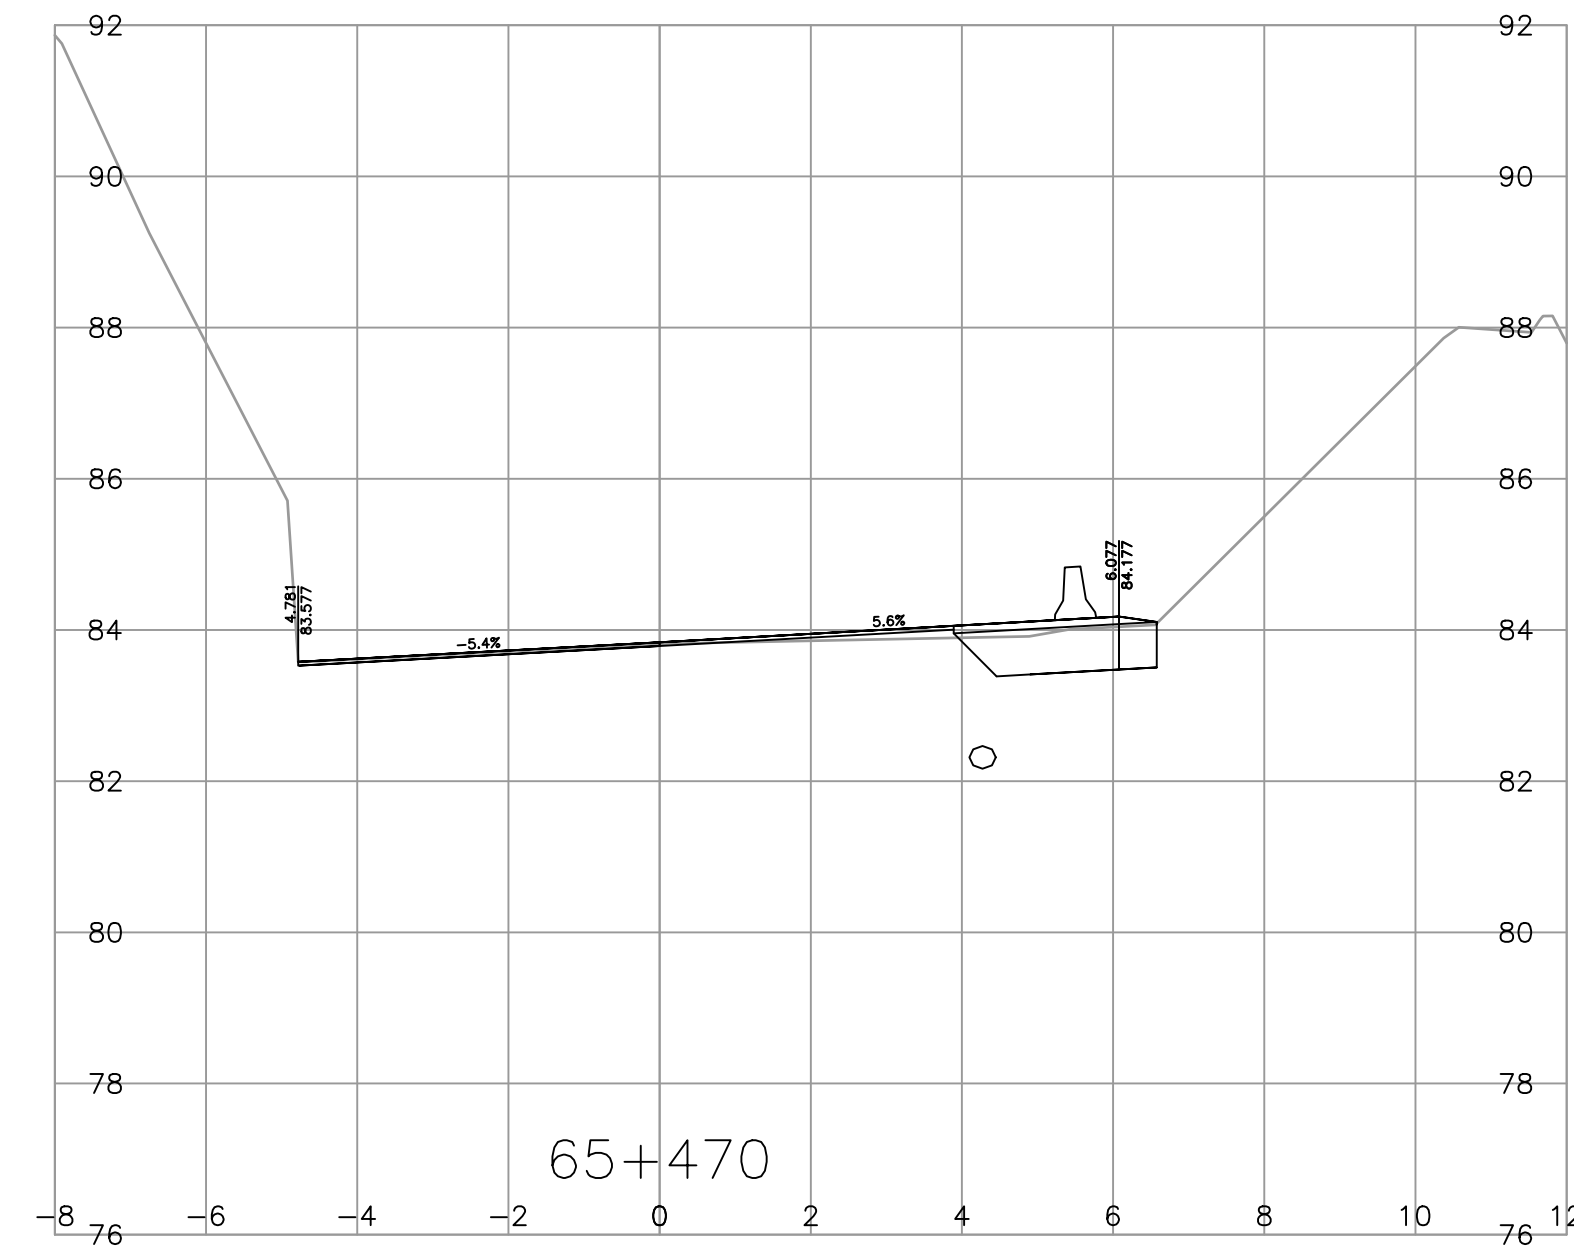
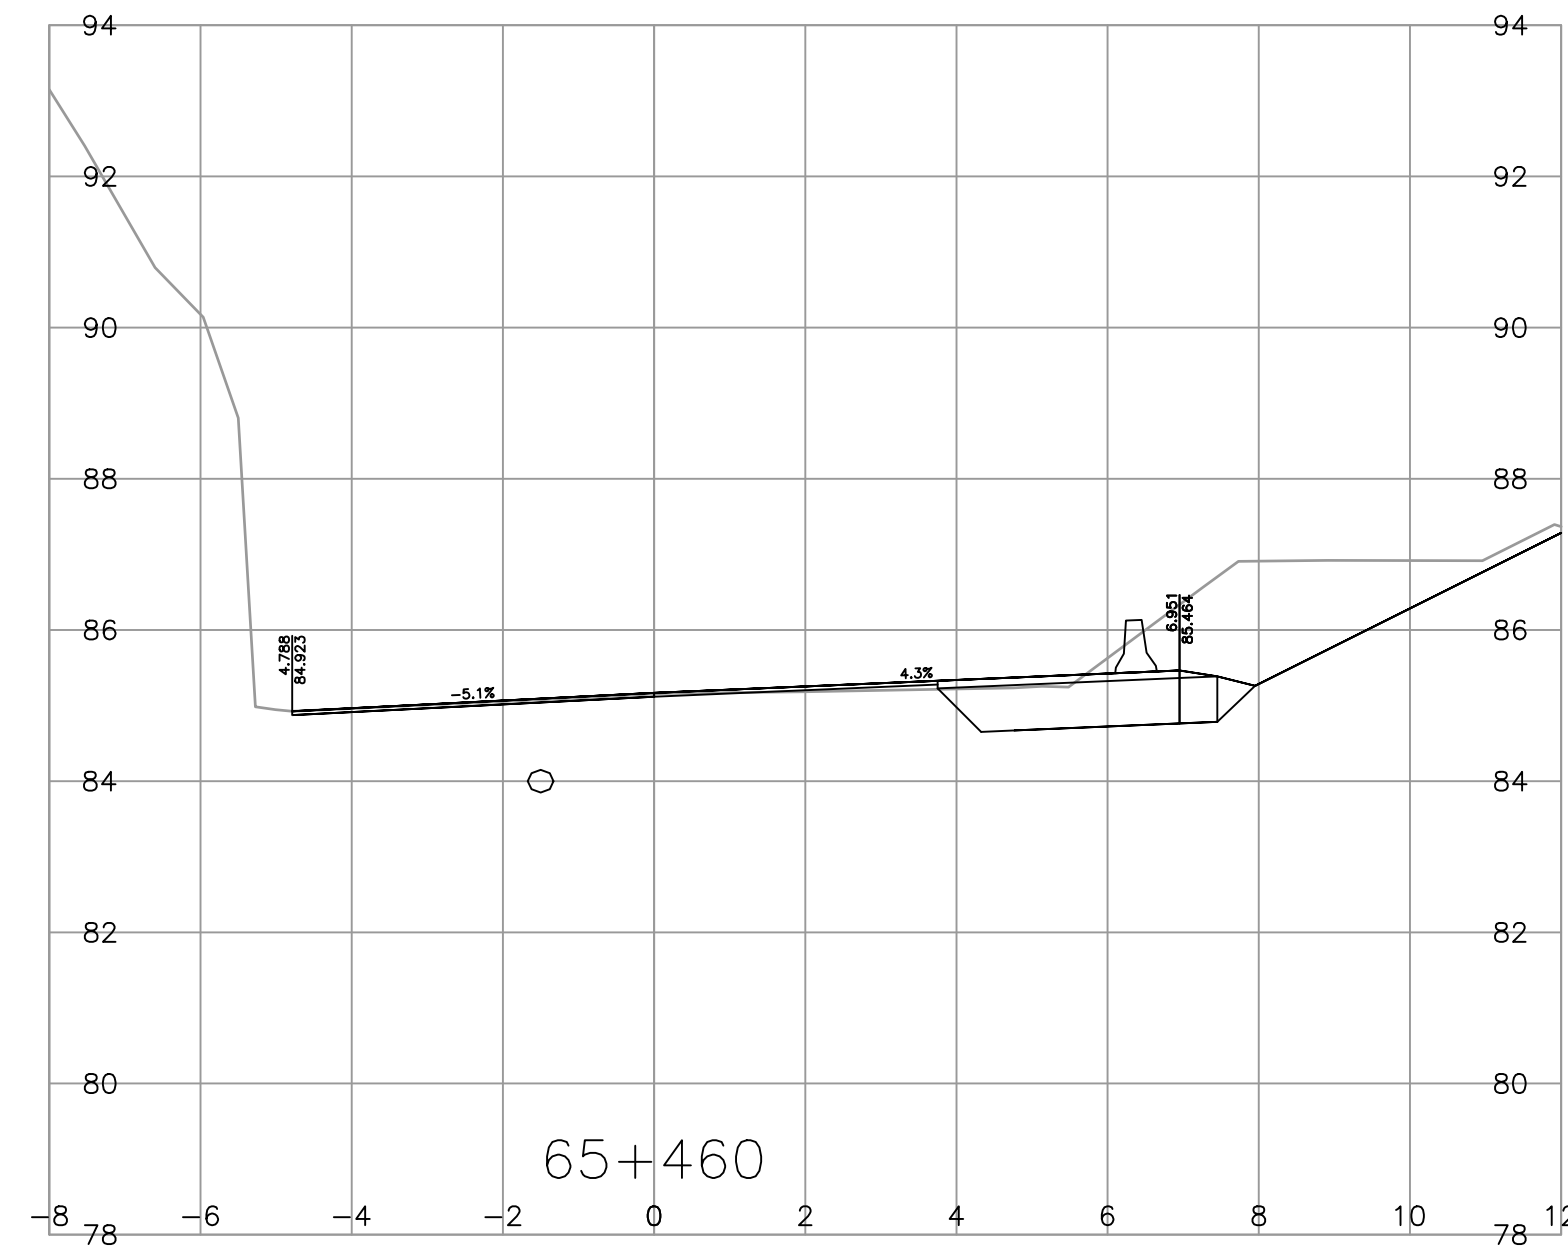
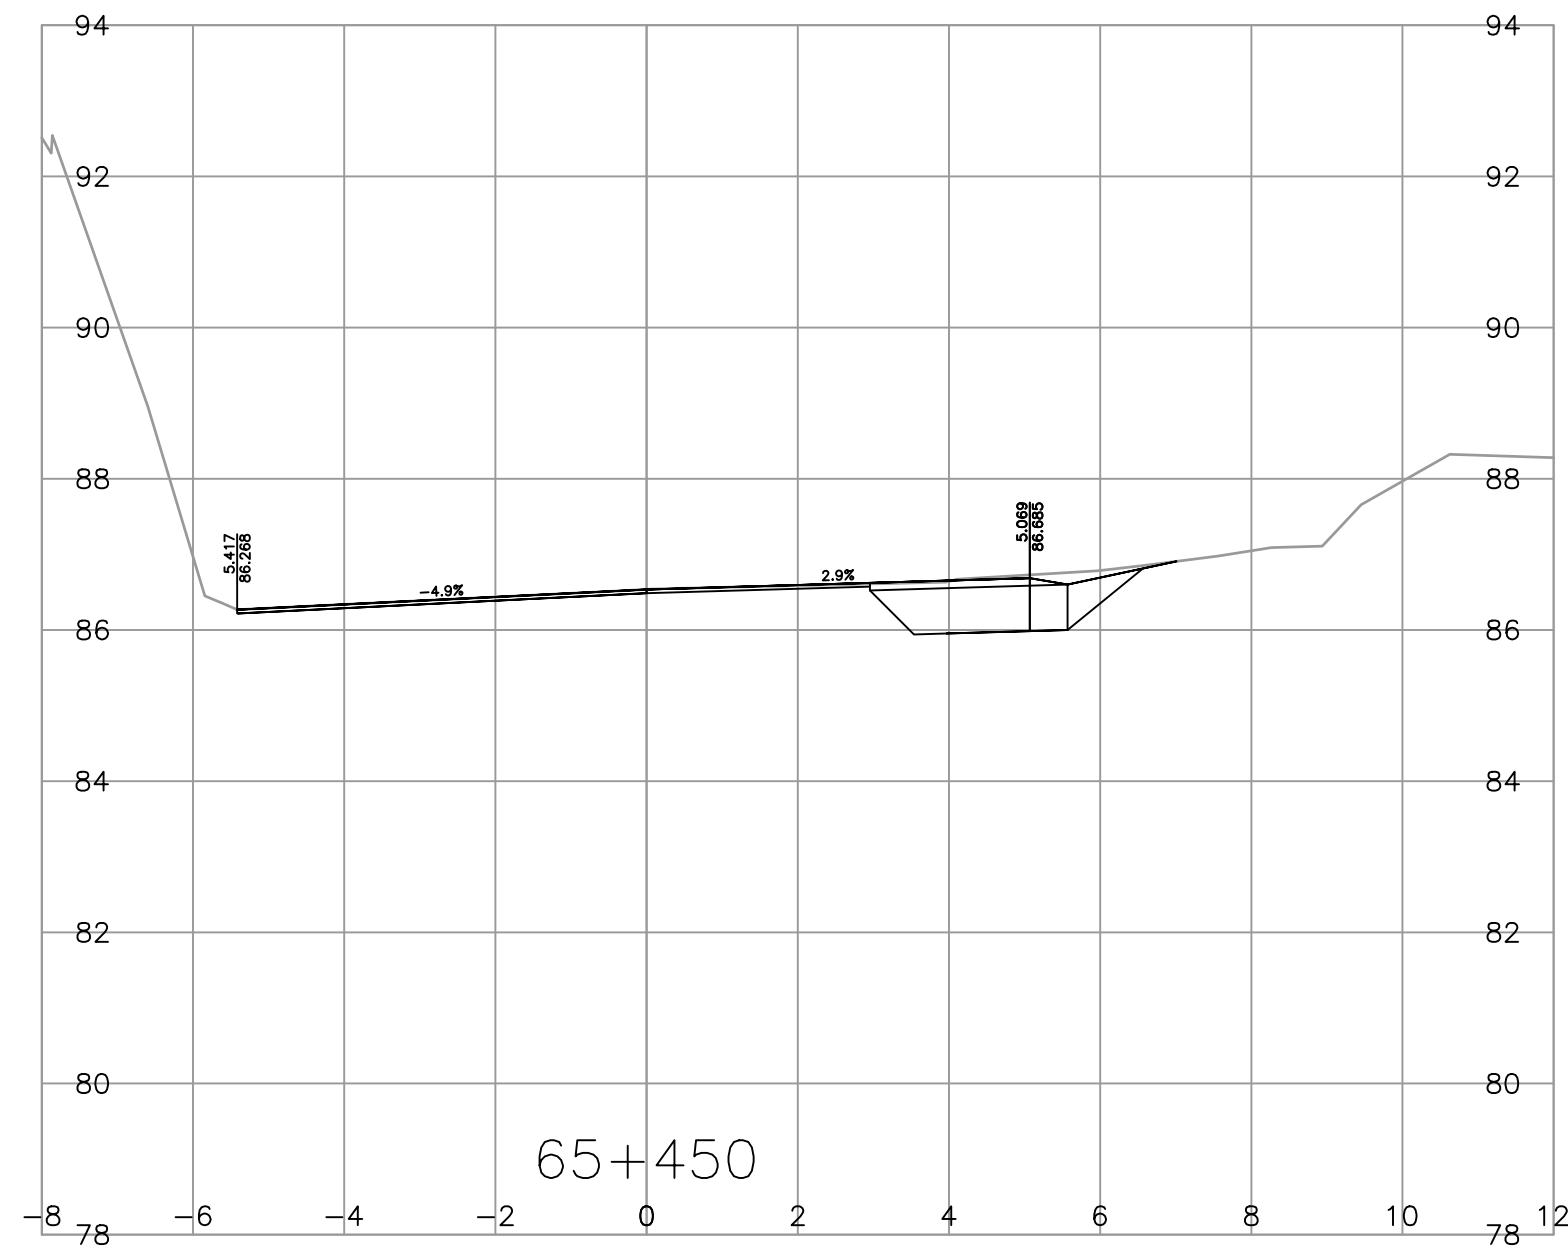


INFORMATION ON EXISTING UNDERGROUND FACILITIES MAY NOT BE COMPLETE OR ACCURATE. McELHANNAY, ITS EMPLOYEES AND DIRECTORS ARE NOT RESPONSIBLE NOR LIABLE FOR THE LOCATION OF ANY UNDERGROUND CONDUITS, PIPES, CABLES OR OTHER FACILITIES WHETHER SHOWN OR OMITTED FROM THIS PLAN. PRIOR TO CONSTRUCTION CONTRACTOR SHALL EXPOSE AND CONFIRM THE LOCATIONS AND ELEVATIONS OF ALL EXISTING FACILITIES AND ADVISE THE ENGINEER OF ANY POTENTIAL CONFLICTS.

FOR REFERENCE ONLY

		Suite 200 858 Beatty Street Vancouver BC Canada V6B 1C1 Tel 604 683 8521		BRITISH COLUMBIA		MINISTRY OF TRANSPORTATION AND INFRASTRUCTURE SOUTH COAST REGION HIGHWAY ENGINEERING AND GEOMATICS	
SCALE 0 1 1:100 5m		CAD FILENAME R1-1061-1000		PLOT DATE 3/7/2024		CROSS SECTIONS HIGHWAY No. 4 HYDRO HILL SLOPE STABILITY	
<table border="1"> <thead> <tr> <th>REV</th> <th>DATE</th> <th>REVISIONS</th> <th>NAME</th> </tr> </thead> <tbody> <tr><td> </td><td> </td><td> </td><td> </td></tr> <tr><td> </td><td> </td><td> </td><td> </td></tr> <tr><td> </td><td> </td><td> </td><td> </td></tr> <tr><td> </td><td> </td><td> </td><td> </td></tr> <tr><td> </td><td> </td><td> </td><td> </td></tr> <tr><td> </td><td> </td><td> </td><td> </td></tr> <tr><td> </td><td> </td><td> </td><td> </td></tr> <tr><td> </td><td> </td><td> </td><td> </td></tr> <tr><td> </td><td> </td><td> </td><td> </td></tr> <tr><td> </td><td> </td><td> </td><td> </td></tr> </tbody> </table>		REV	DATE	REVISIONS	NAME	DESIGNED B. YEE DATE 2024-03-01 QUALITY CONTROL B. OYSTENSEN DATE 2024-03-01 QUALITY ASSURANCE R. BEDARD DATE 2024-03-01 DRAWN L. PARK DATE 2024-03-01	
REV	DATE	REVISIONS	NAME	
FILE NUMBER 872 CS 1711		PROJECT NUMBER 16975-2024		REG 1		DRAWING NUMBER R1-1061-1001	

PLOT DATE: 2024/03/07 X:\2121\2121-00759-02 MoTI - Hwy 4 Hydro Hill\10.0 DRAWINGS\10.3 Engineering\HydroHill\DrawingProduction\1000_DesignSections\R1-1061-1000.dwg

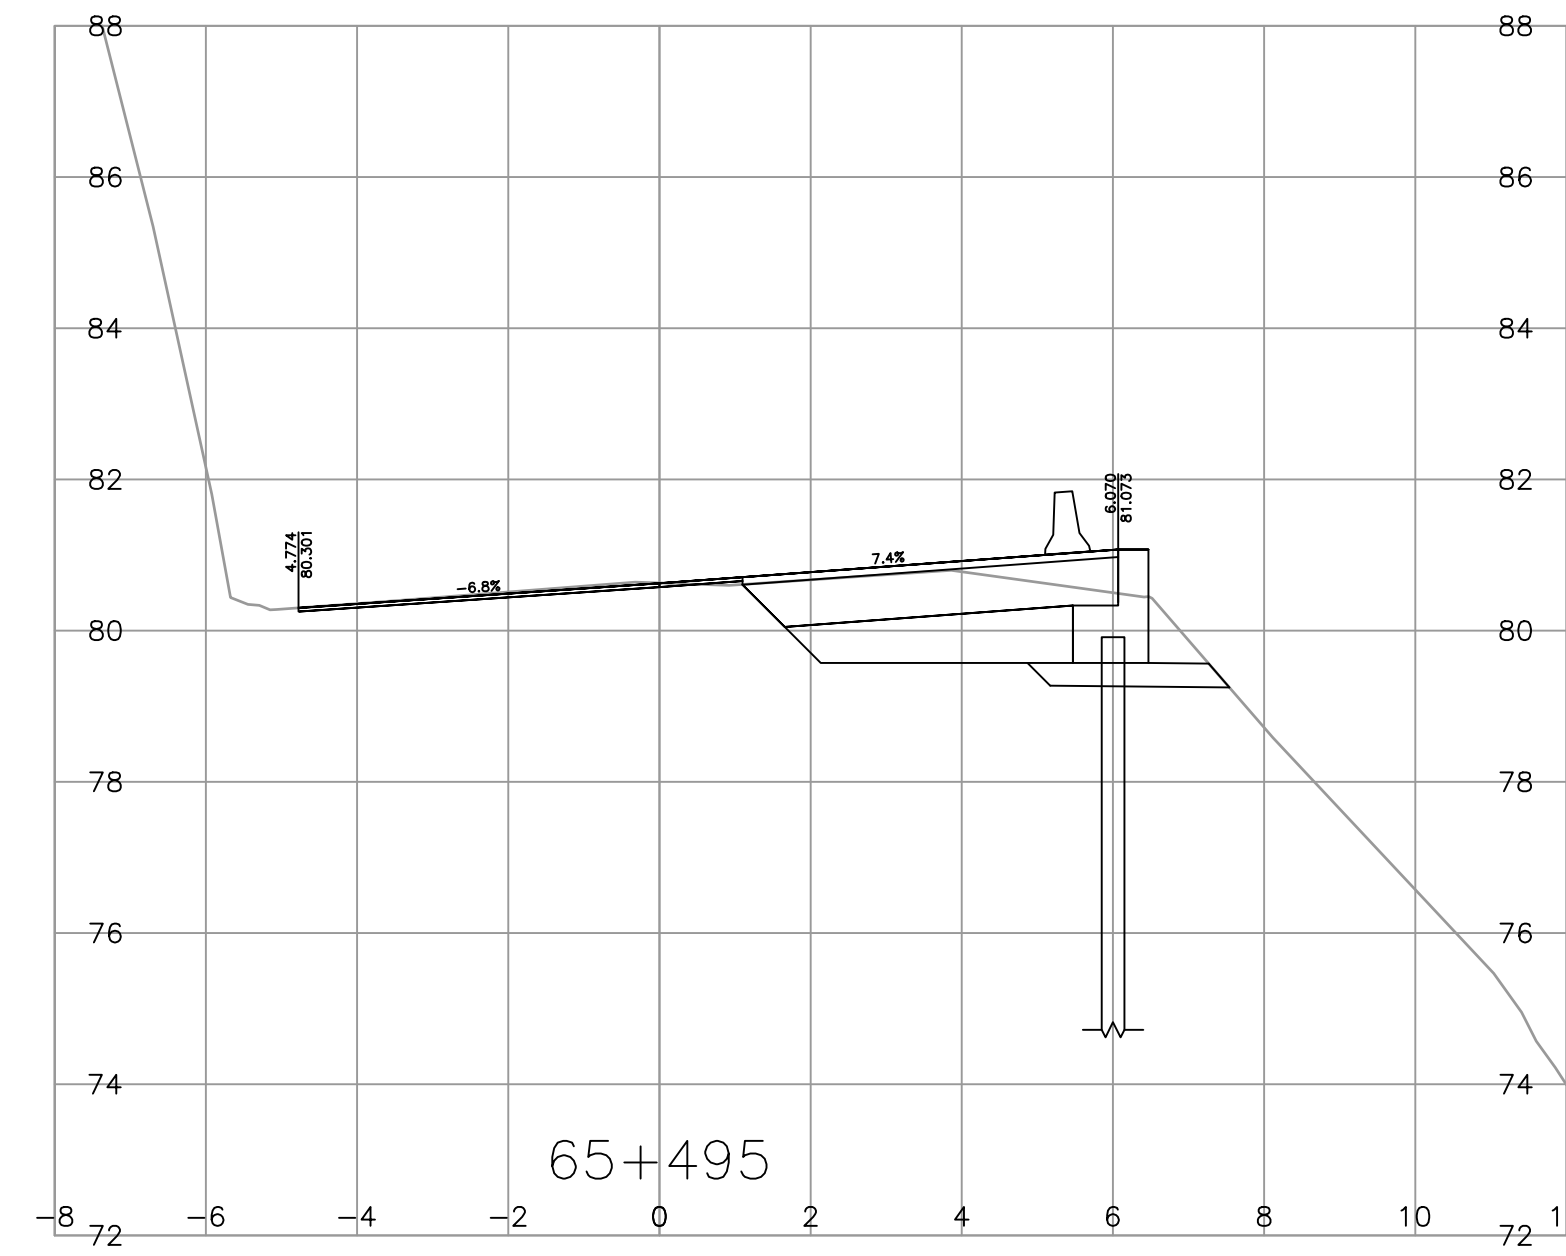
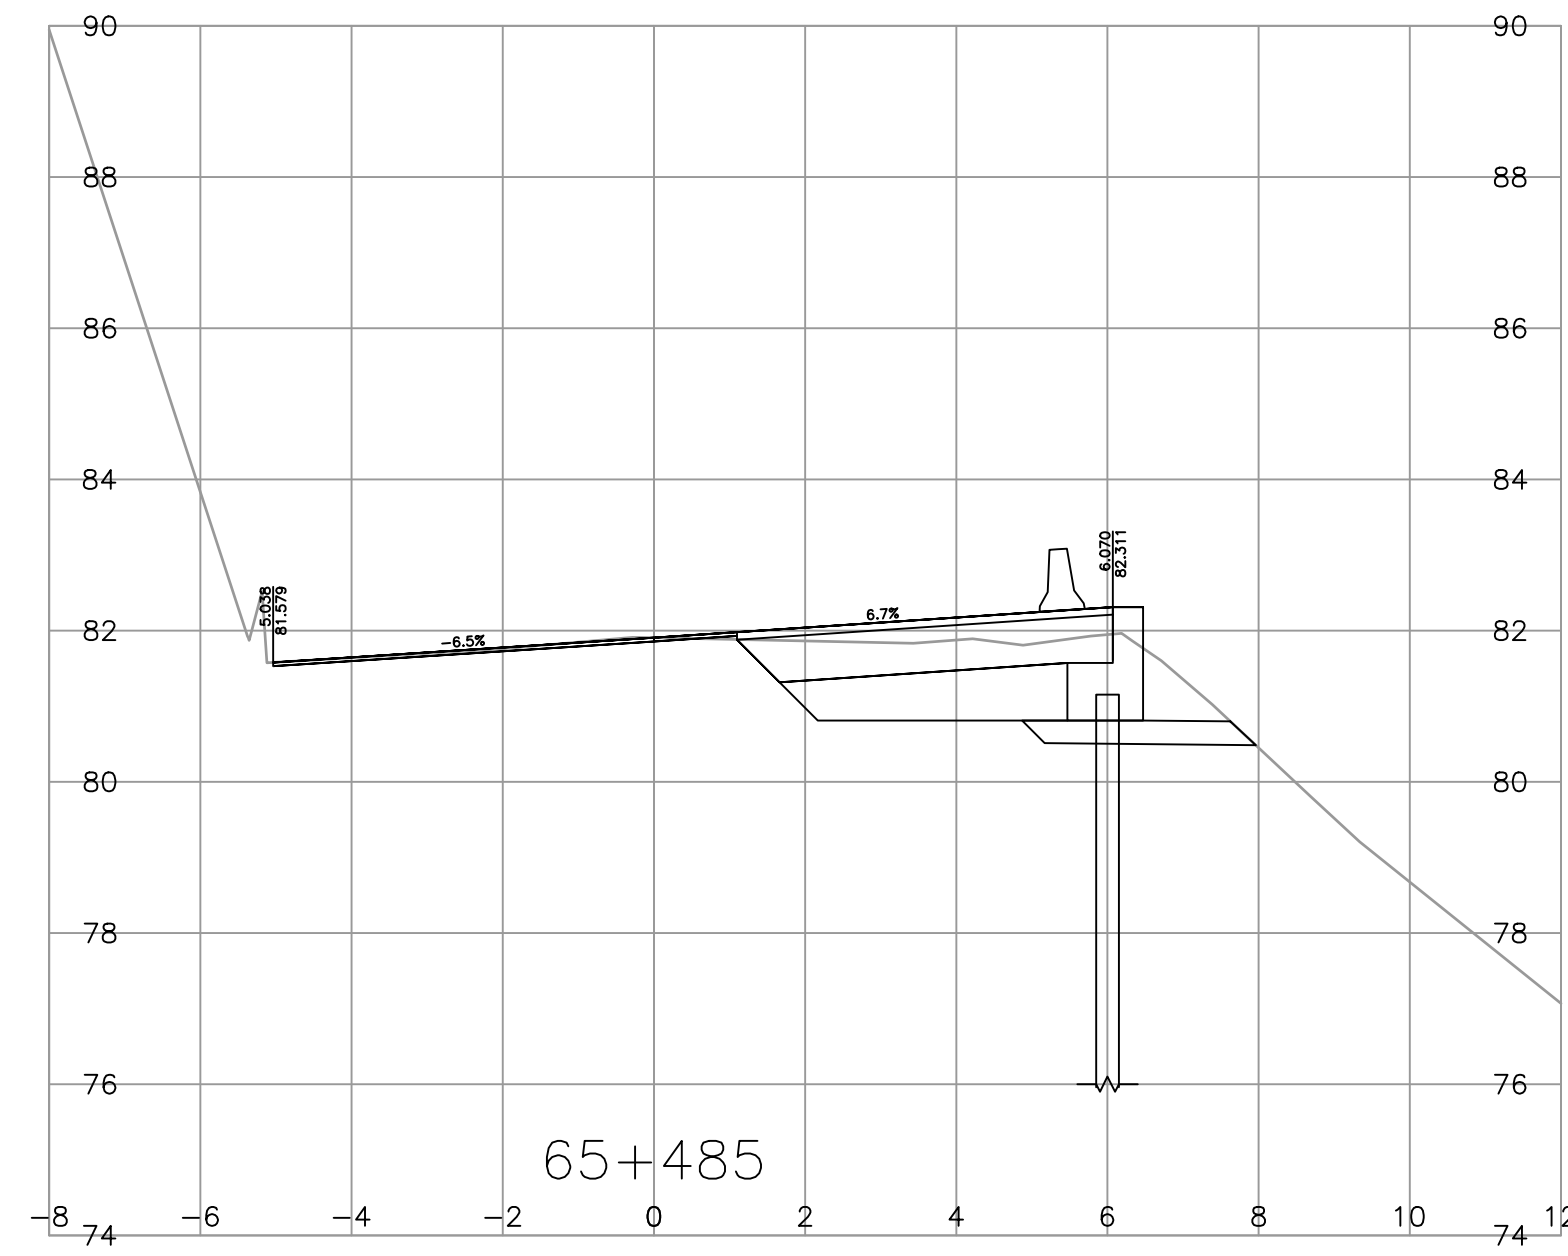
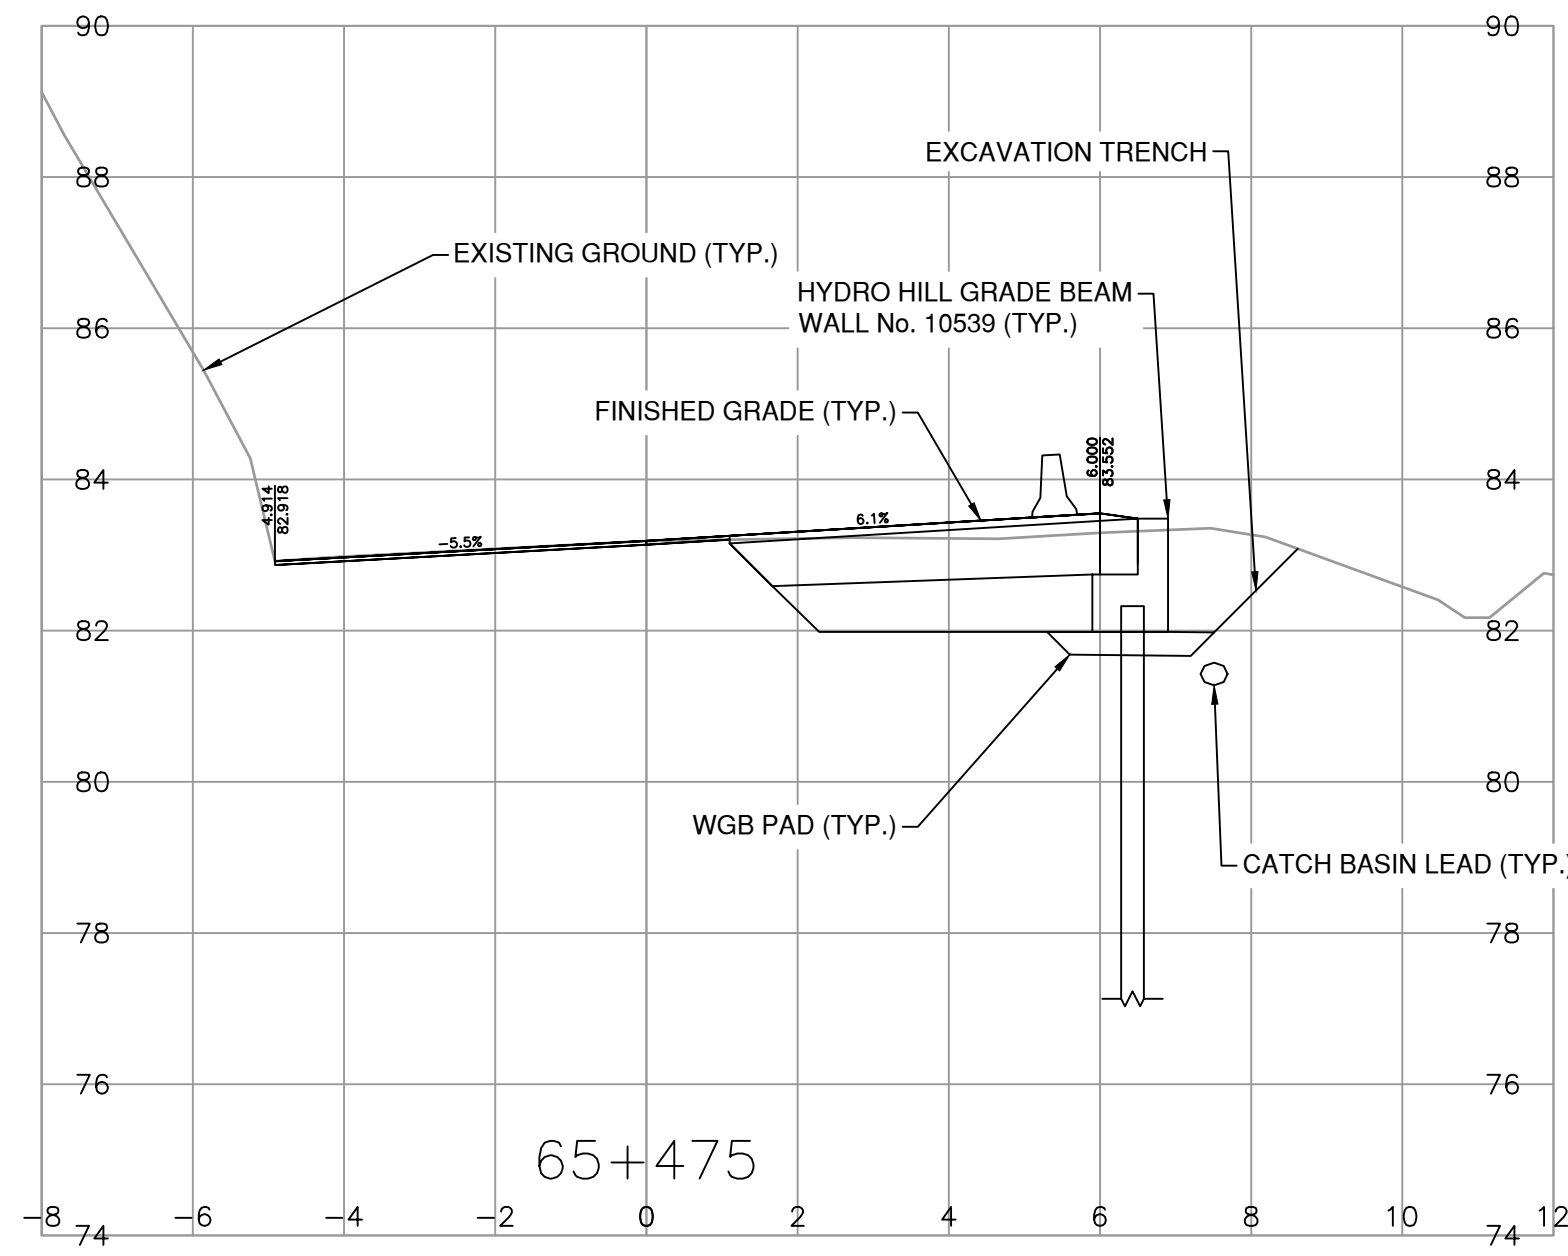
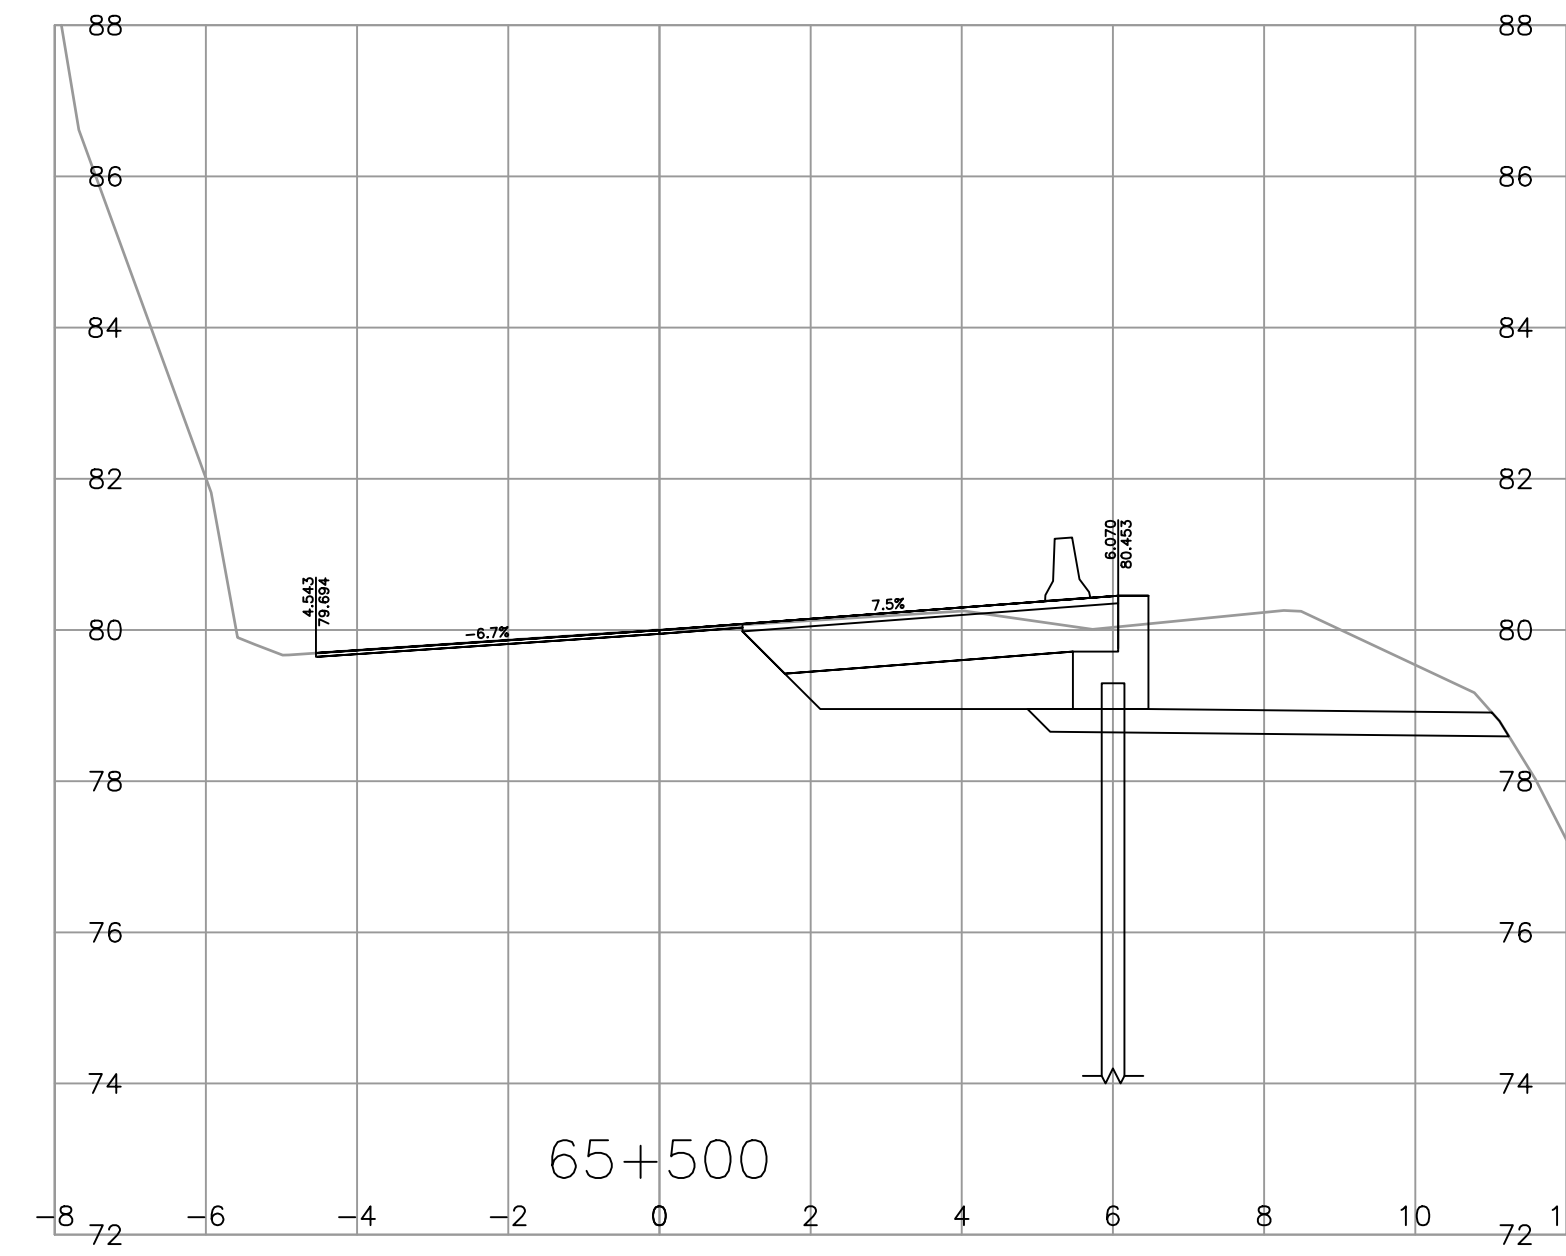
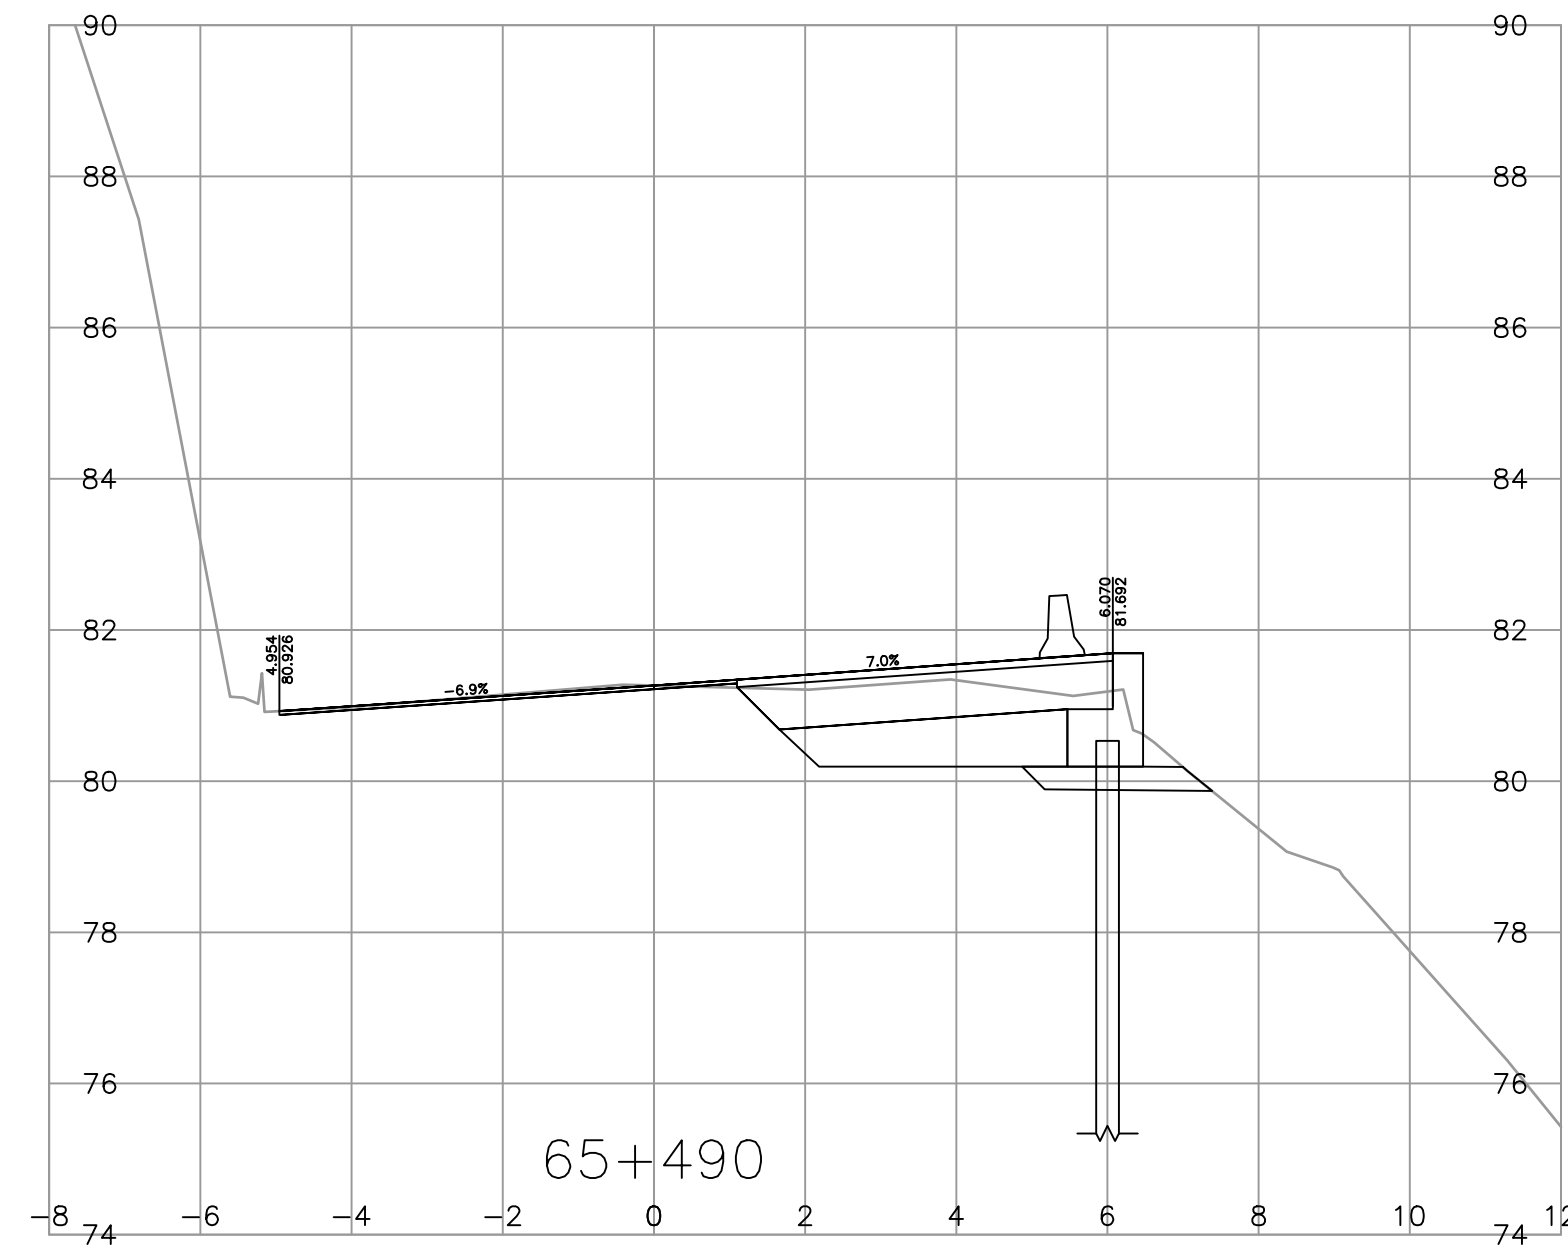
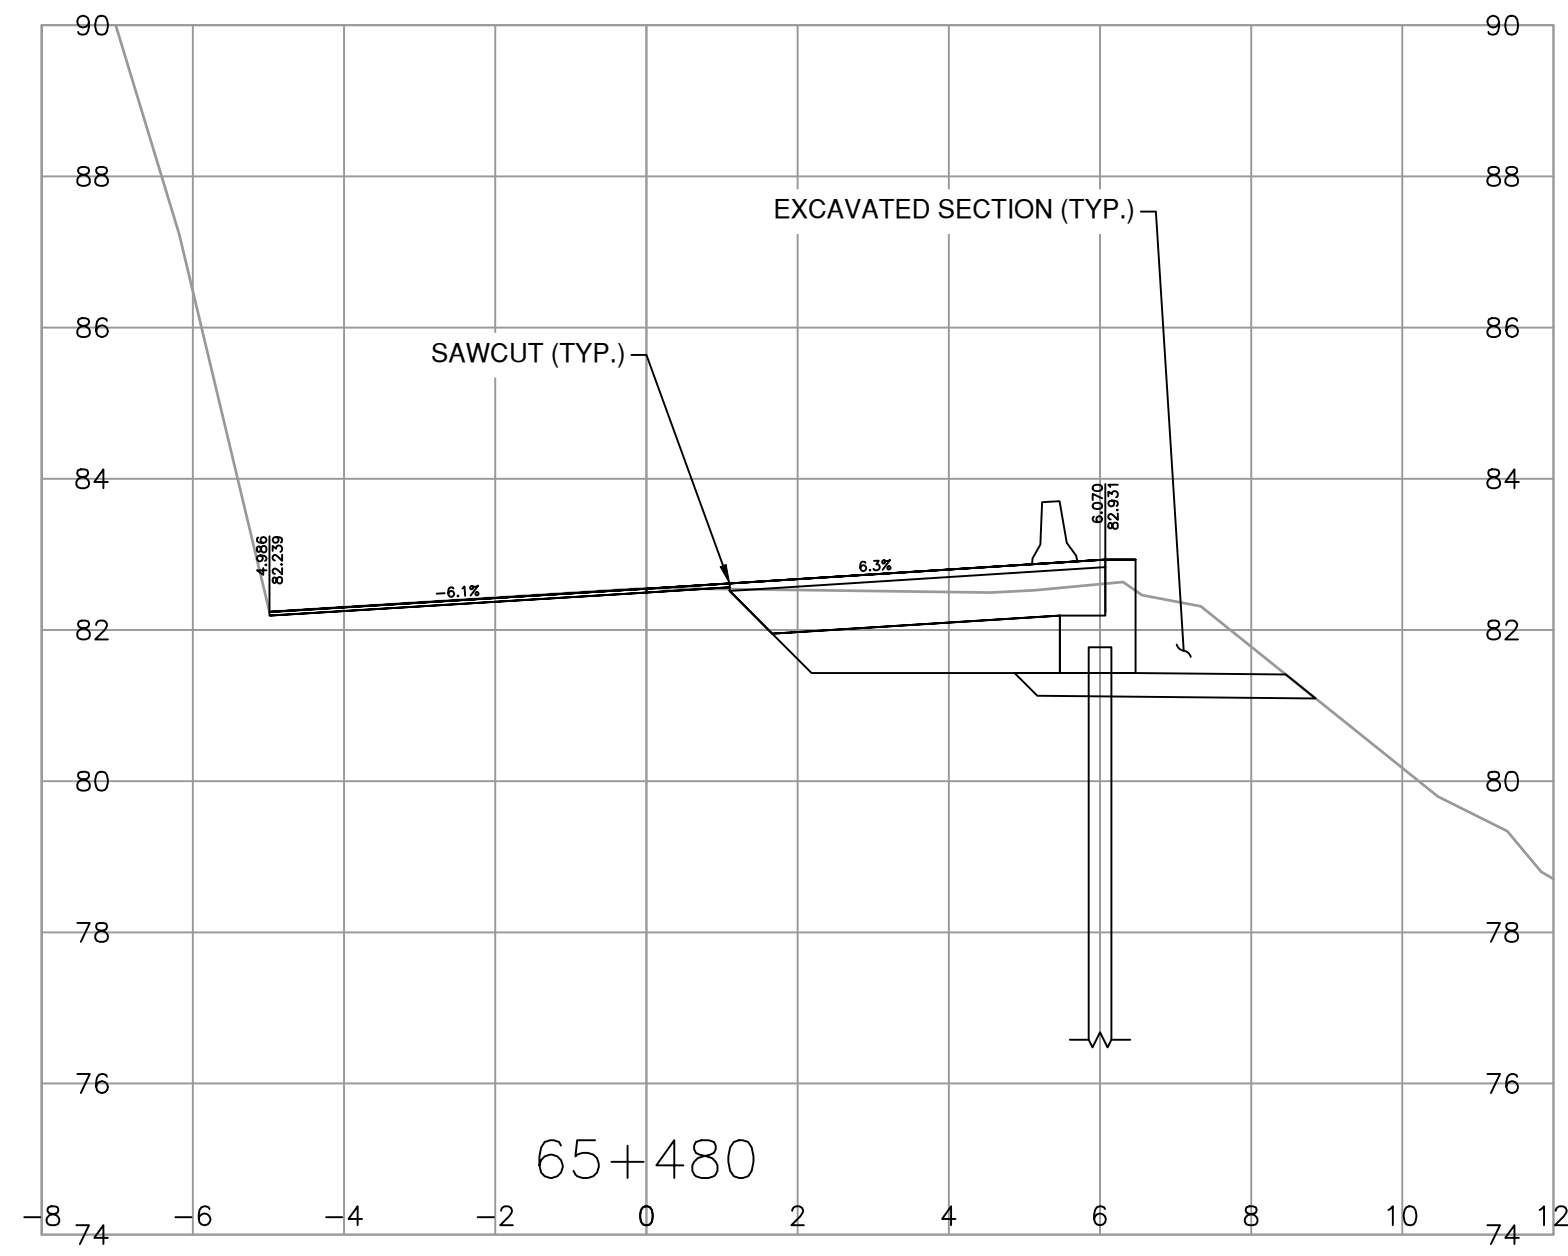


INFORMATION ON EXISTING UNDERGROUND FACILITIES MAY NOT BE COMPLETE OR ACCURATE. McELHANNEY, ITS EMPLOYEES AND DIRECTORS ARE NOT RESPONSIBLE NOR LIABLE FOR THE LOCATION OF ANY UNDERGROUND CONDUITS, PIPES, CABLES OR OTHER FACILITIES WHETHER SHOWN OR OMITTED FROM THIS PLAN. PRIOR TO CONSTRUCTION CONTRACTOR SHALL EXPOSE AND CONFIRM THE LOCATIONS AND ELEVATIONS OF ALL EXISTING FACILITIES AND ADVISE THE ENGINEER OF ANY POTENTIAL CONFLICTS.

FOR REFERENCE ONLY

		Suite 200 858 Beatty Street Vancouver BC Canada V6B 1C1 Tel 604 683 8521		BRITISH COLUMBIA		MINISTRY OF TRANSPORTATION AND INFRASTRUCTURE SOUTH COAST REGION HIGHWAY ENGINEERING AND GEOMATICS			
SCALE 0 1 1:100 5m		CAD FILENAME R1-1061-1000 PLOT DATE 3/7/2024		CROSS SECTIONS HIGHWAY No. 4 HYDRO HILL SLOPE STABILITY					
REV	DATE	REVISIONS	NAME	DESIGNED <u>B. YEE</u> DATE <u>2024-03-01</u> QUALITY CONTROL <u>B. OYSTENSEN</u> DATE <u>2024-03-01</u> QUALITY ASSURANCE <u>R. BEDARD</u> DATE <u>2024-03-01</u> DRAWN <u>L. PARK</u> DATE <u>2024-03-01</u>		B. OYSTENSEN SENIOR DESIGNER			
				DATE	FILE NUMBER	PROJECT NUMBER	REG	DRAWING NUMBER	REV
				2024-03-01	872 CS 1711	16975-2024	1	R1-1061-1002	

PLOT DATE: 2024/03/07 X:\2121\2121-00759-02 MoTI - Hwy 4 Hydro Hill\10.0 DRAWINGS\10.3 Engineering\HydroHill\DrawingProduction\1000_DesignSections\R1-1061-1000.dwg

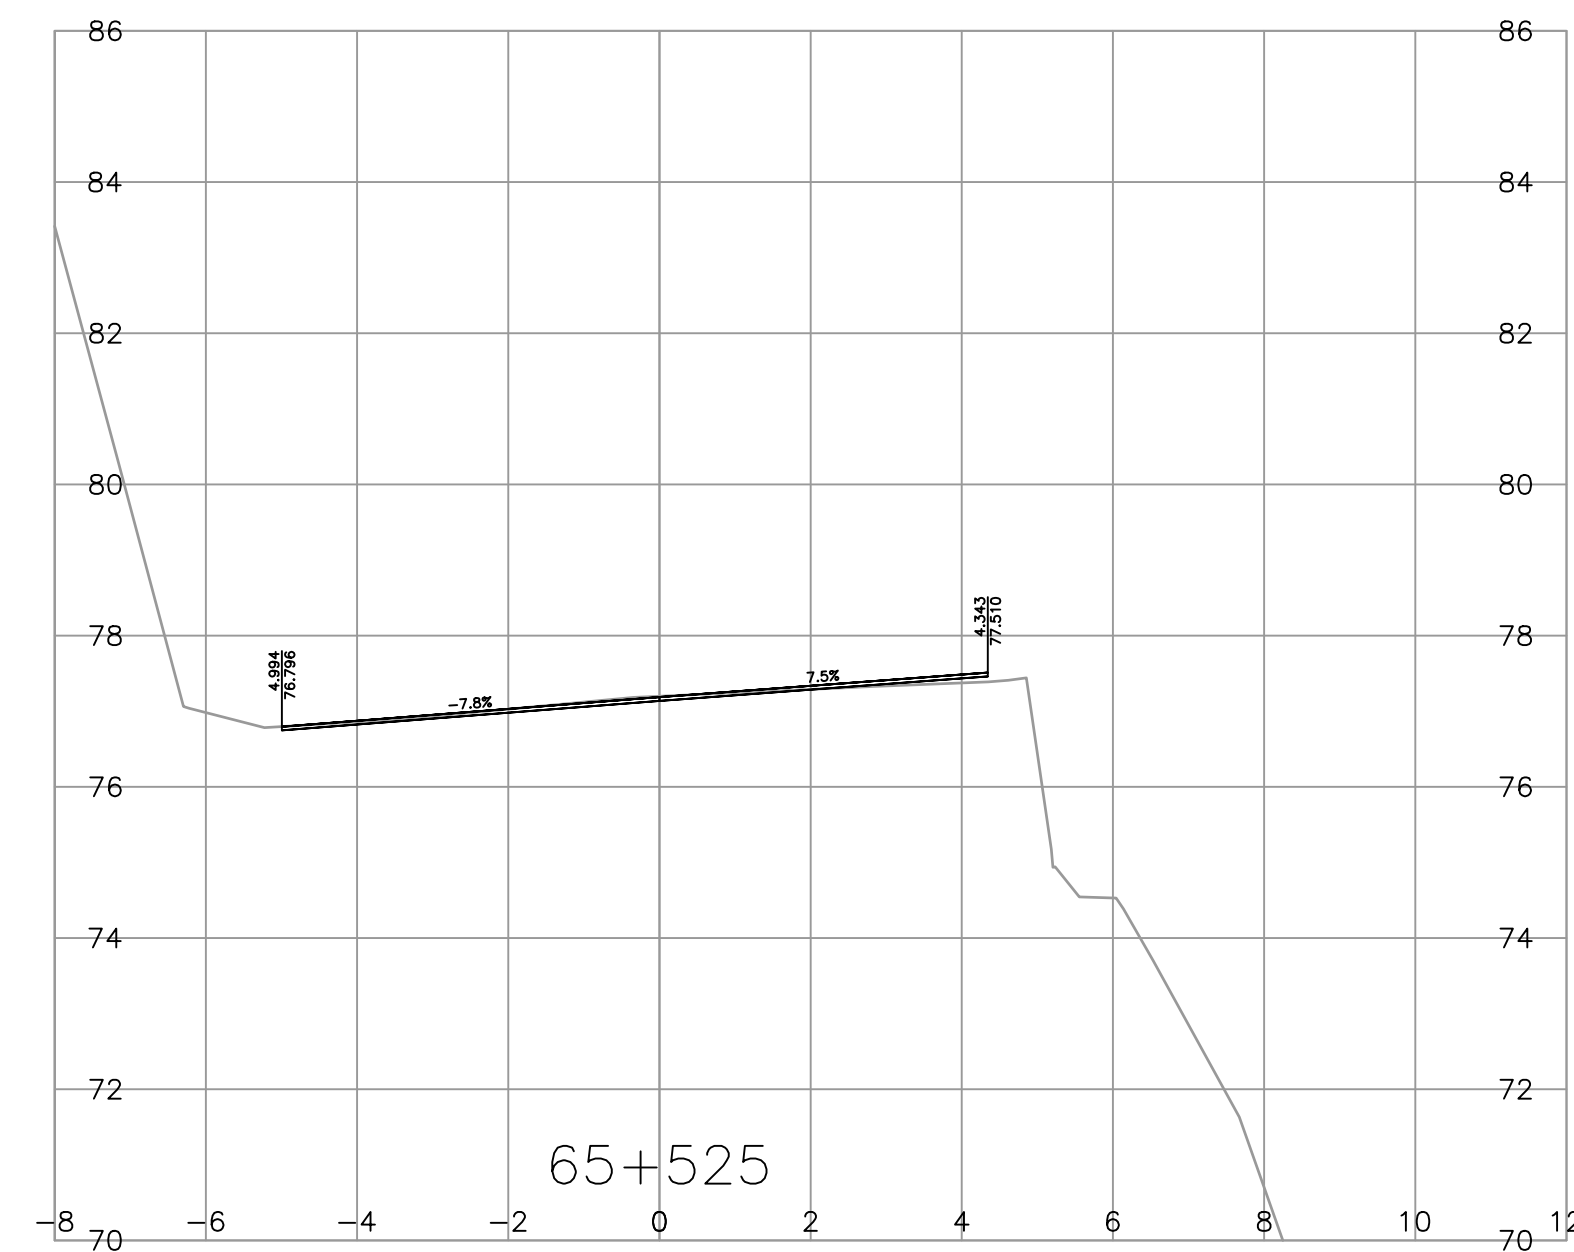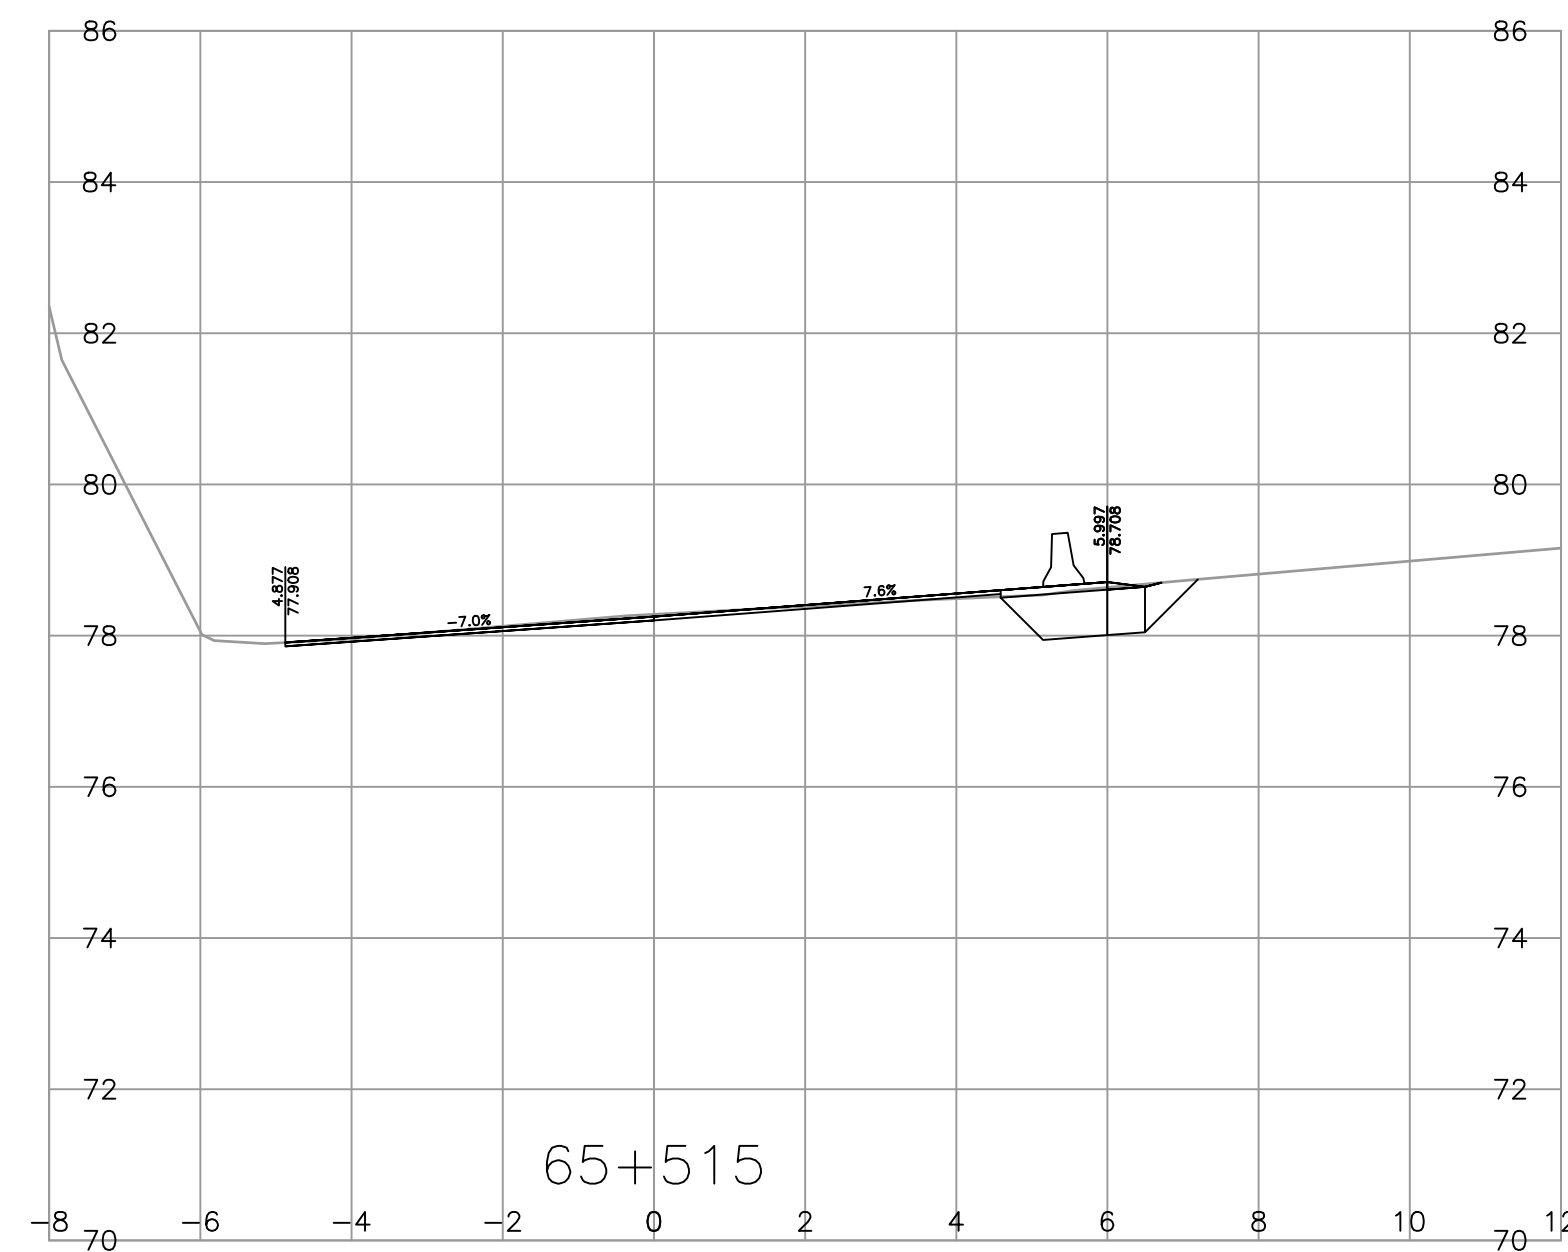
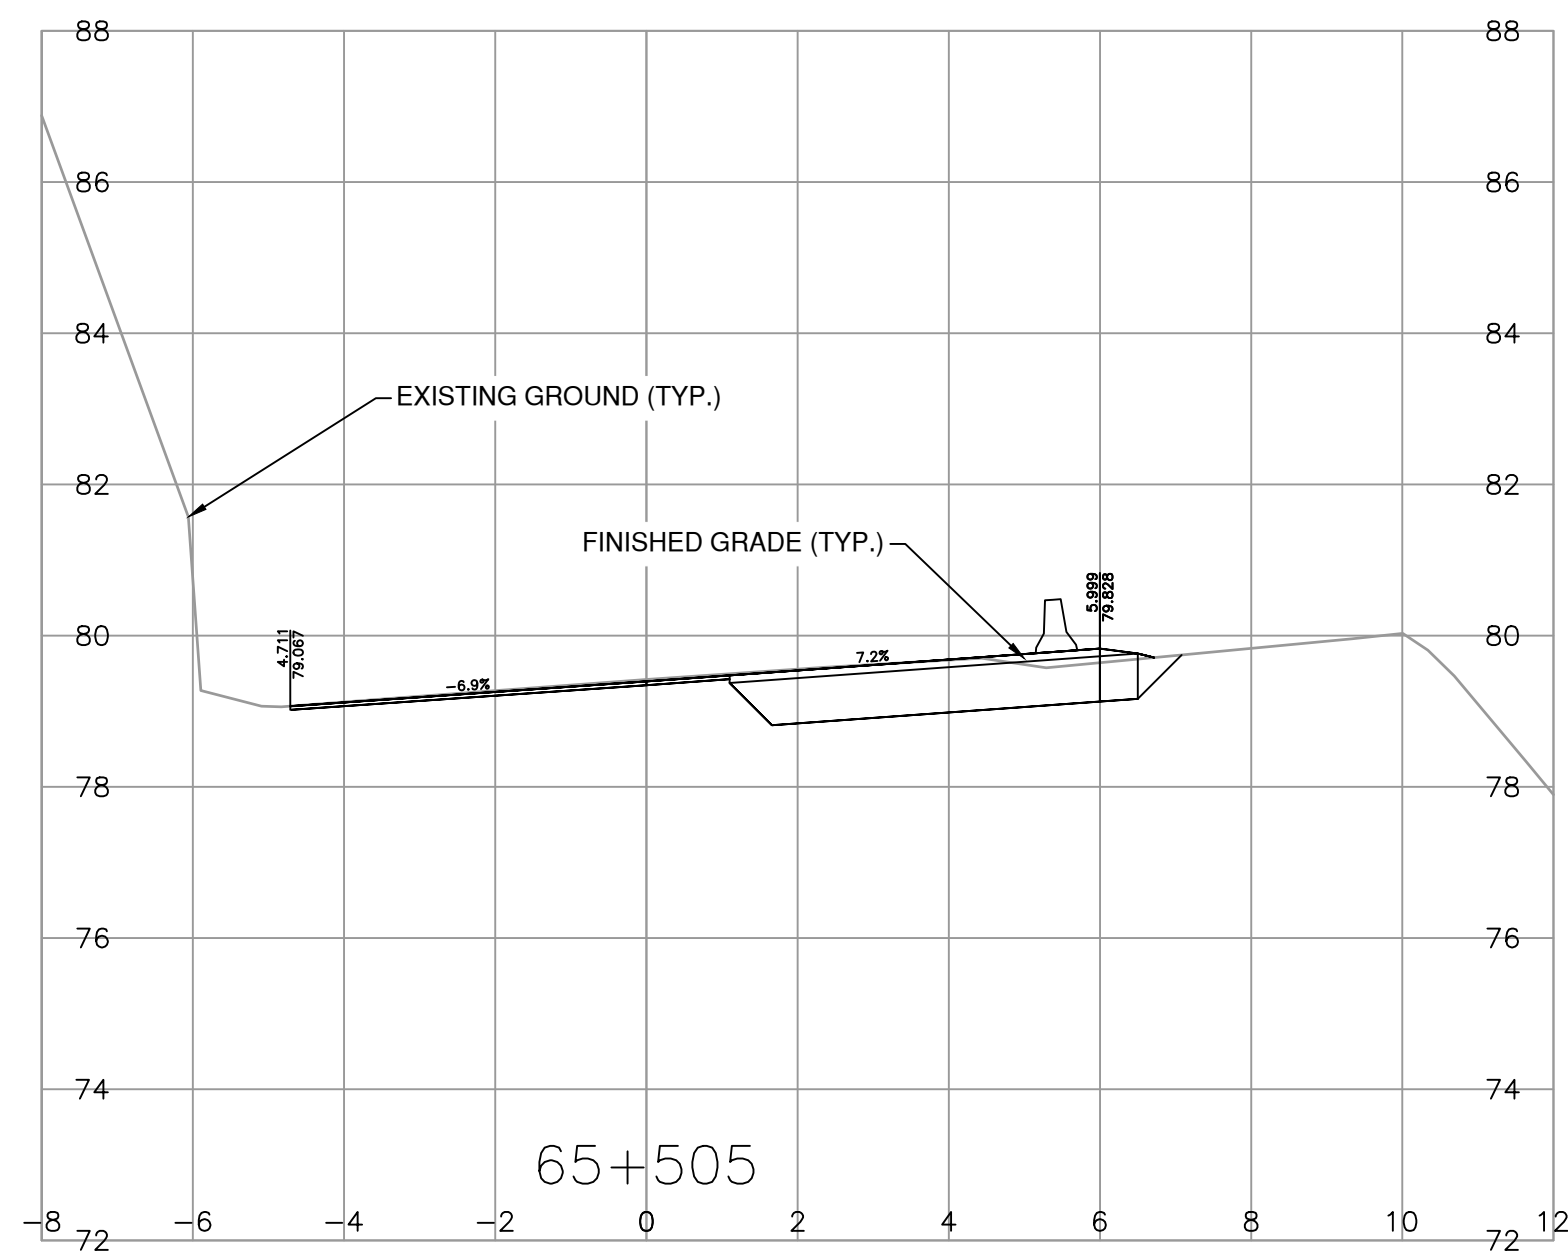
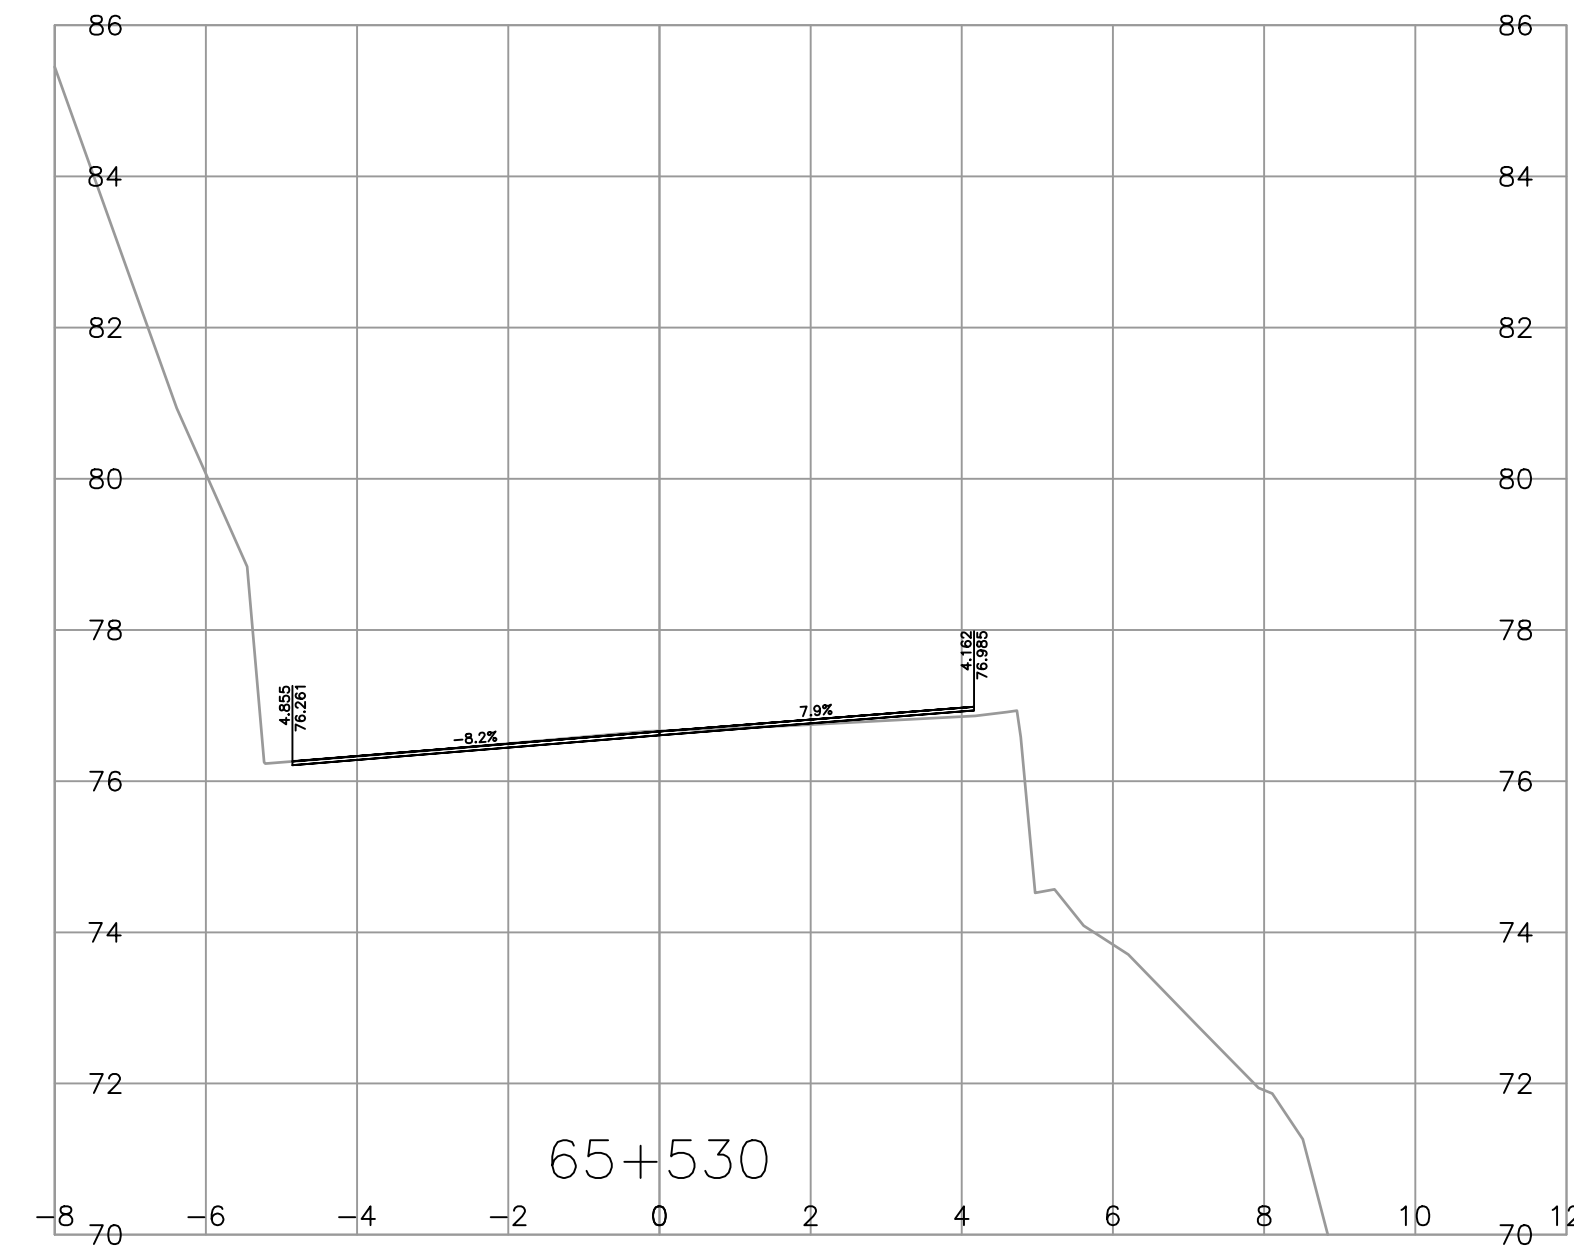
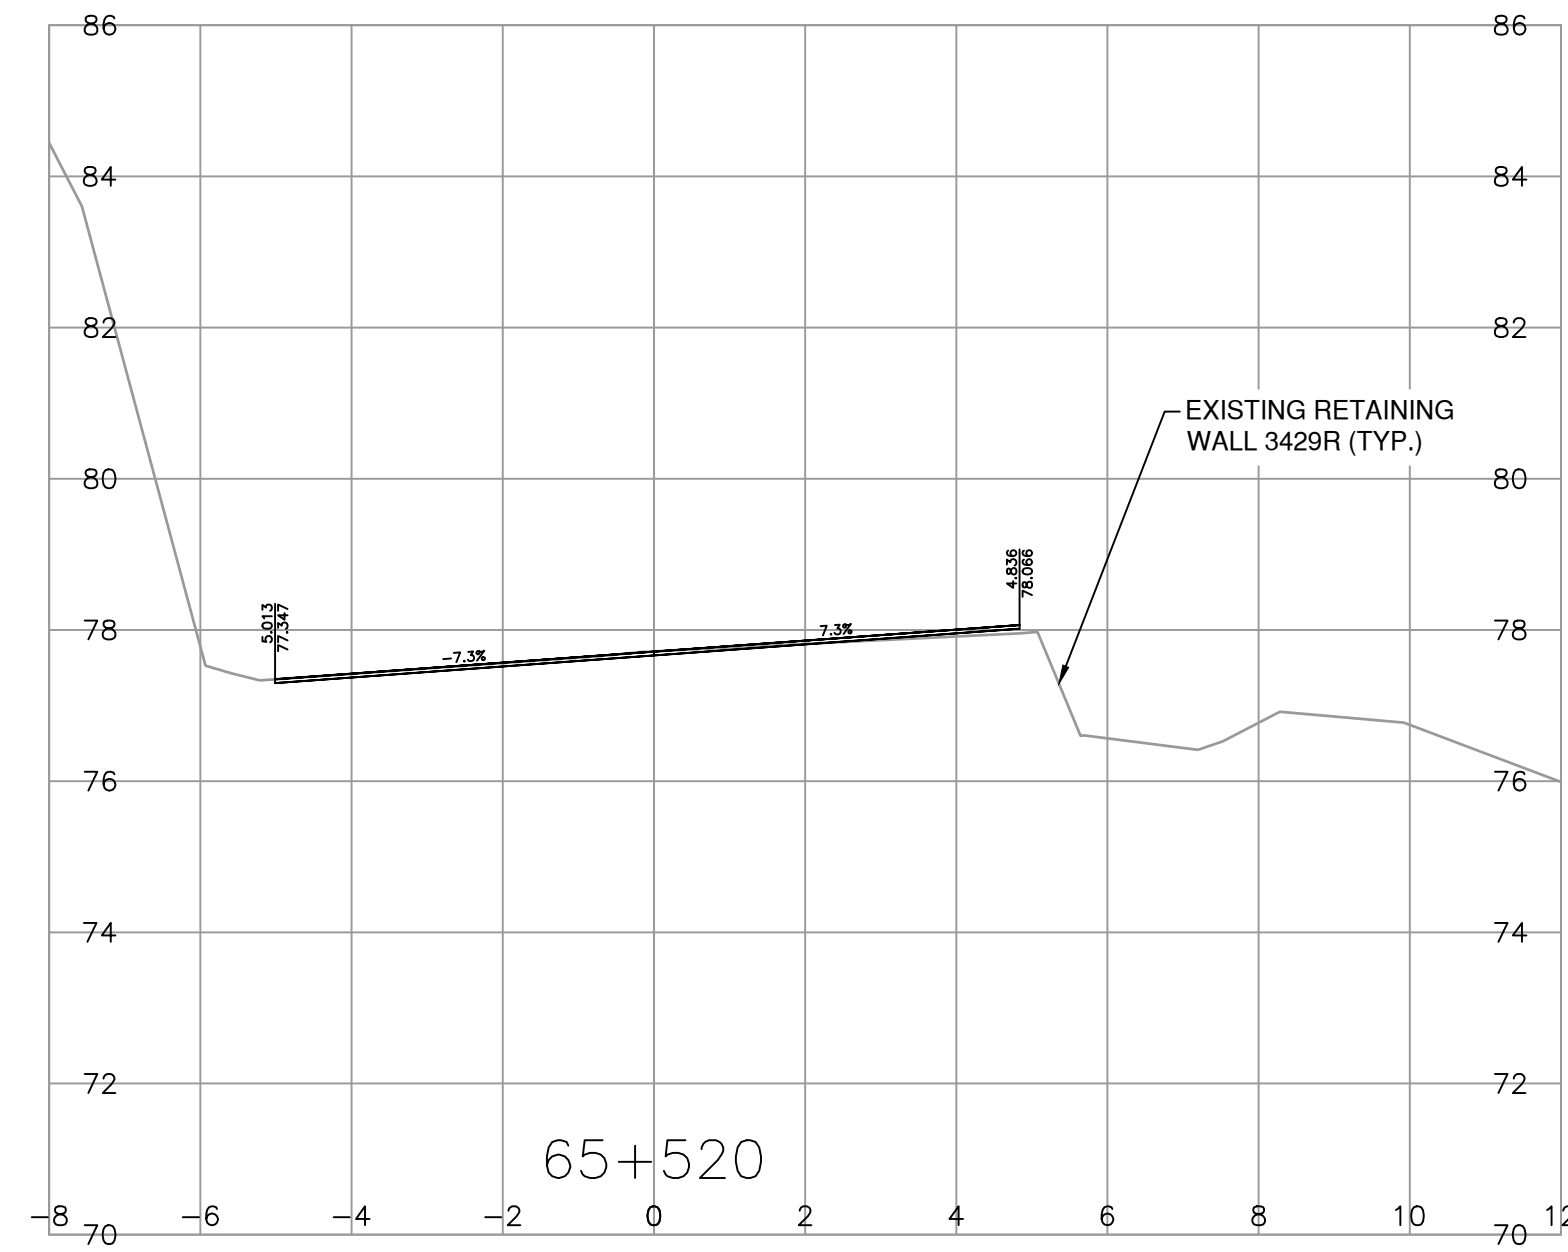
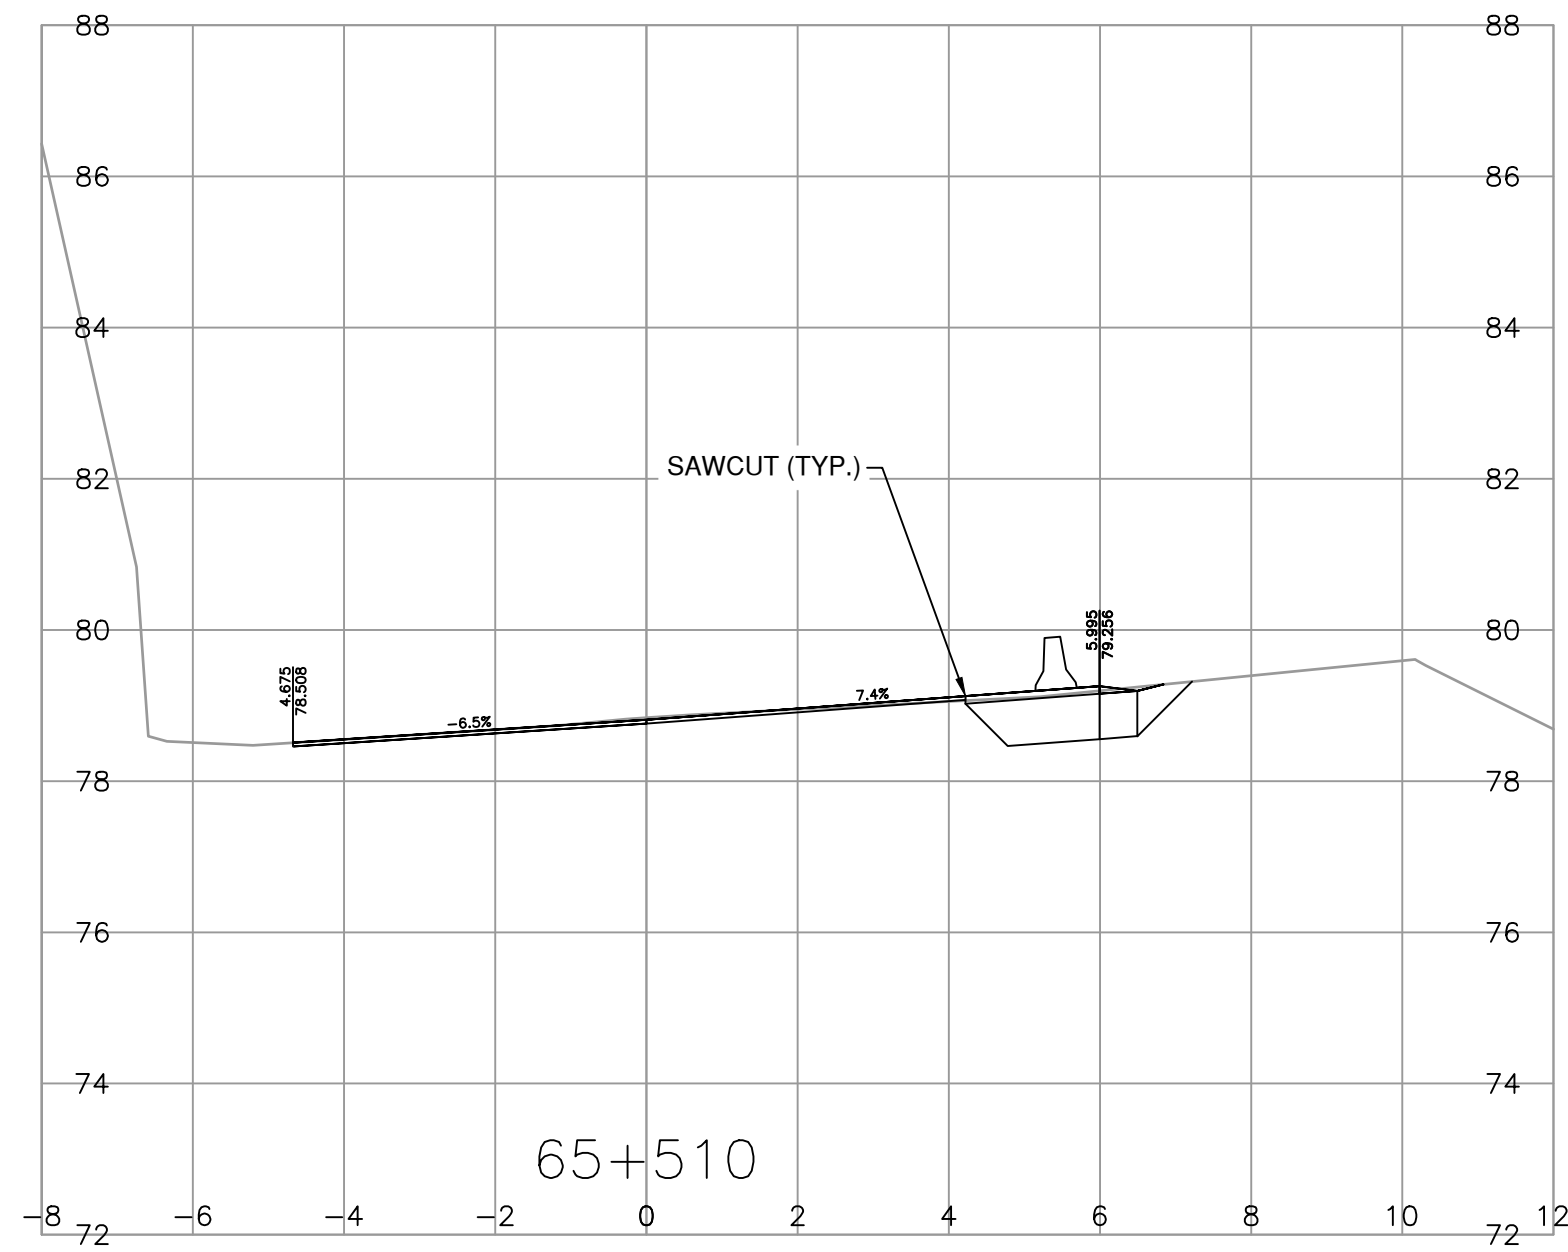


INFORMATION ON EXISTING UNDERGROUND FACILITIES MAY NOT BE COMPLETE OR ACCURATE. McELHANNY, ITS EMPLOYEES AND DIRECTORS ARE NOT RESPONSIBLE NOR LIABLE FOR THE LOCATION OF ANY UNDERGROUND CONDUITS, PIPES, CABLES OR OTHER FACILITIES WHETHER SHOWN OR OMITTED FROM THIS PLAN. PRIOR TO CONSTRUCTION CONTRACTOR SHALL EXPOSE AND CONFIRM THE LOCATIONS AND ELEVATIONS OF ALL EXISTING FACILITIES AND ADVISE THE ENGINEER OF ANY POTENTIAL CONFLICTS.

FOR REFERENCE ONLY

		Suite 200 858 Beatty Street Vancouver BC Canada V6B 1C1 Tel 604 683 8521		BRITISH COLUMBIA MINISTRY OF TRANSPORTATION AND INFRASTRUCTURE SOUTH COAST REGION HIGHWAY ENGINEERING AND GEOMATICS	
SCALE 0 1 1:100 5m		CAD FILENAME R1-1061-1000 PLOT DATE 3/7/2024		CROSS SECTIONS HIGHWAY No. 4 HYDRO HILL SLOPE STABILITY	
REV	DATE	REVISIONS	NAME		
				DESIGNED <u>B. YEE</u> DATE <u>2024-03-01</u>	
				QUALITY CONTROL <u>B. OYSTENSEN</u> DATE <u>2024-03-01</u>	
				QUALITY ASSURANCE <u>R. BEDARD</u> DATE <u>2024-03-01</u>	
				DRAWN <u>L. PARK</u> DATE <u>2024-03-01</u>	
				DATE <u>2024-03-01</u>	
				FILE NUMBER <u>872 CS 1711</u>	
				PROJECT NUMBER <u>16975-2024</u>	
				REG <u>1</u>	
				DRAWING NUMBER <u>R1-1061-1003</u>	
				REV	

PLOT DATE: 2024/03/07 X:\2121\2121-00759-02 MoTI - Hwy 4 Hydro Hill\10.0 DRAWINGS\10.3 Engineering\HydroHill\DrawingProduction\1000_DesignSections\R1-1061-1000.dwg

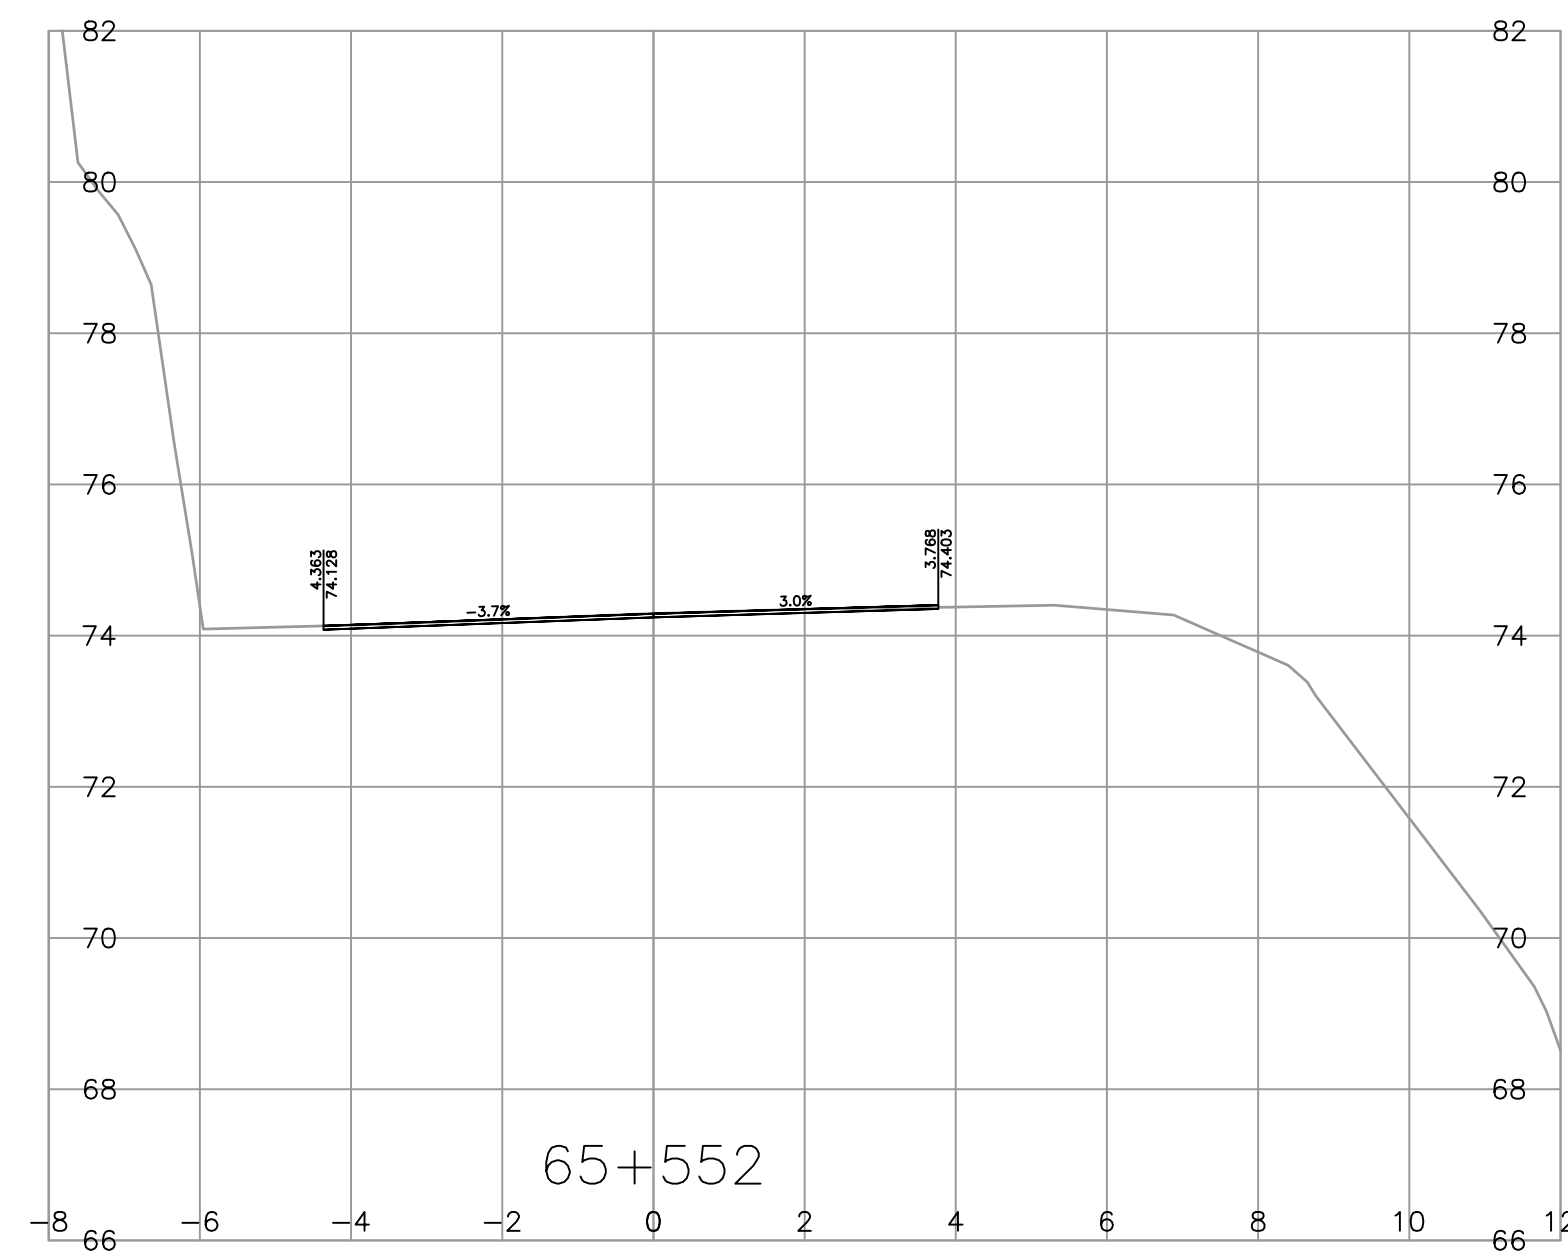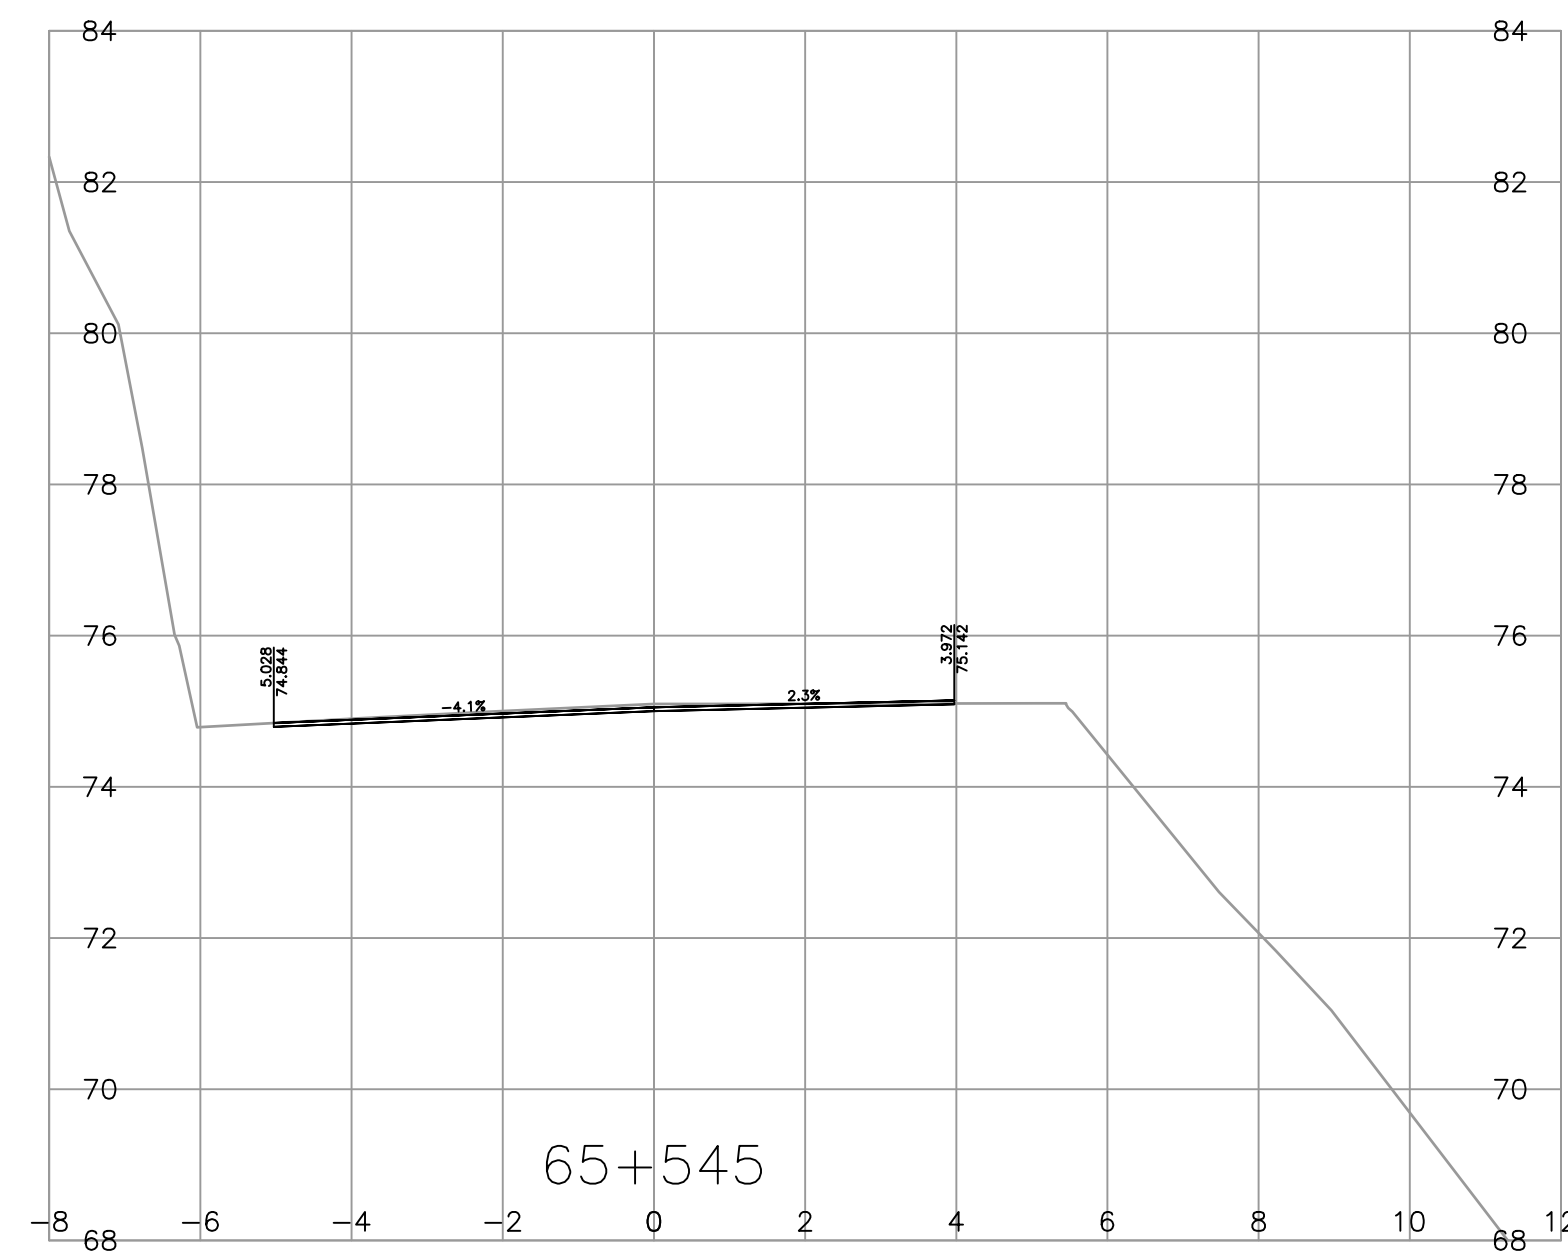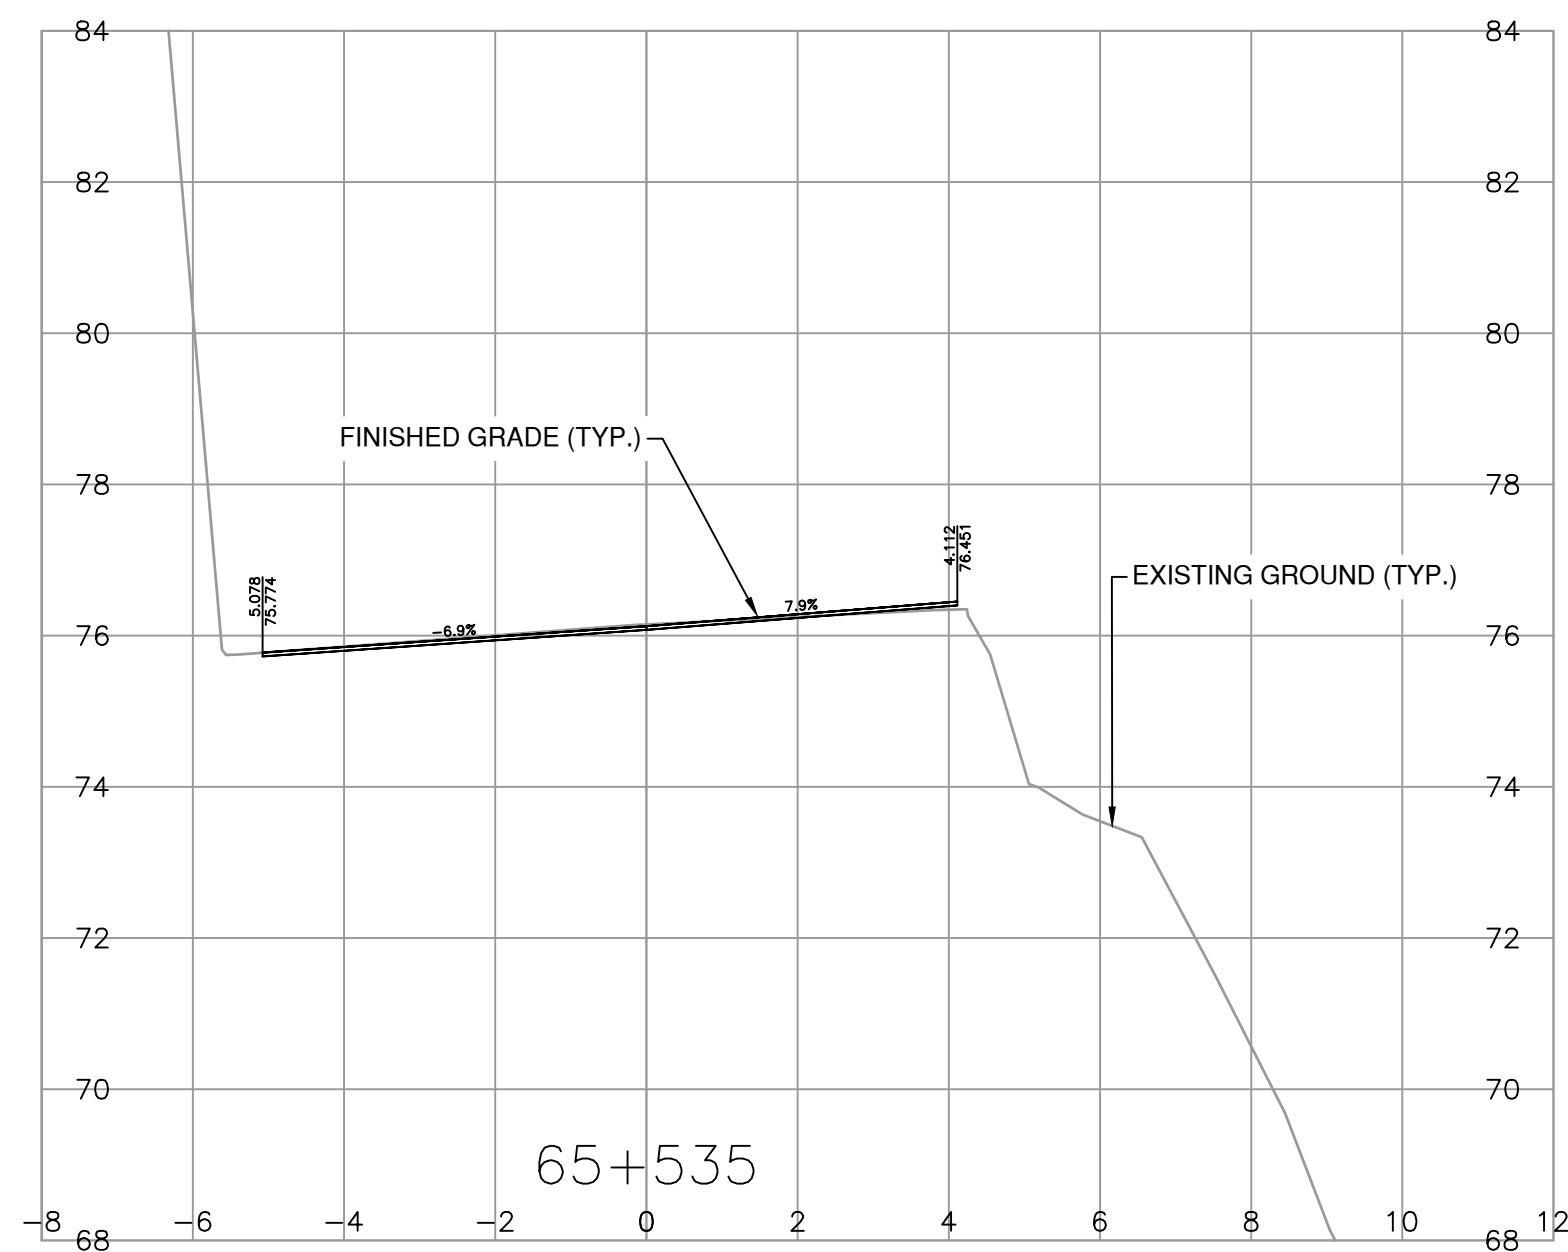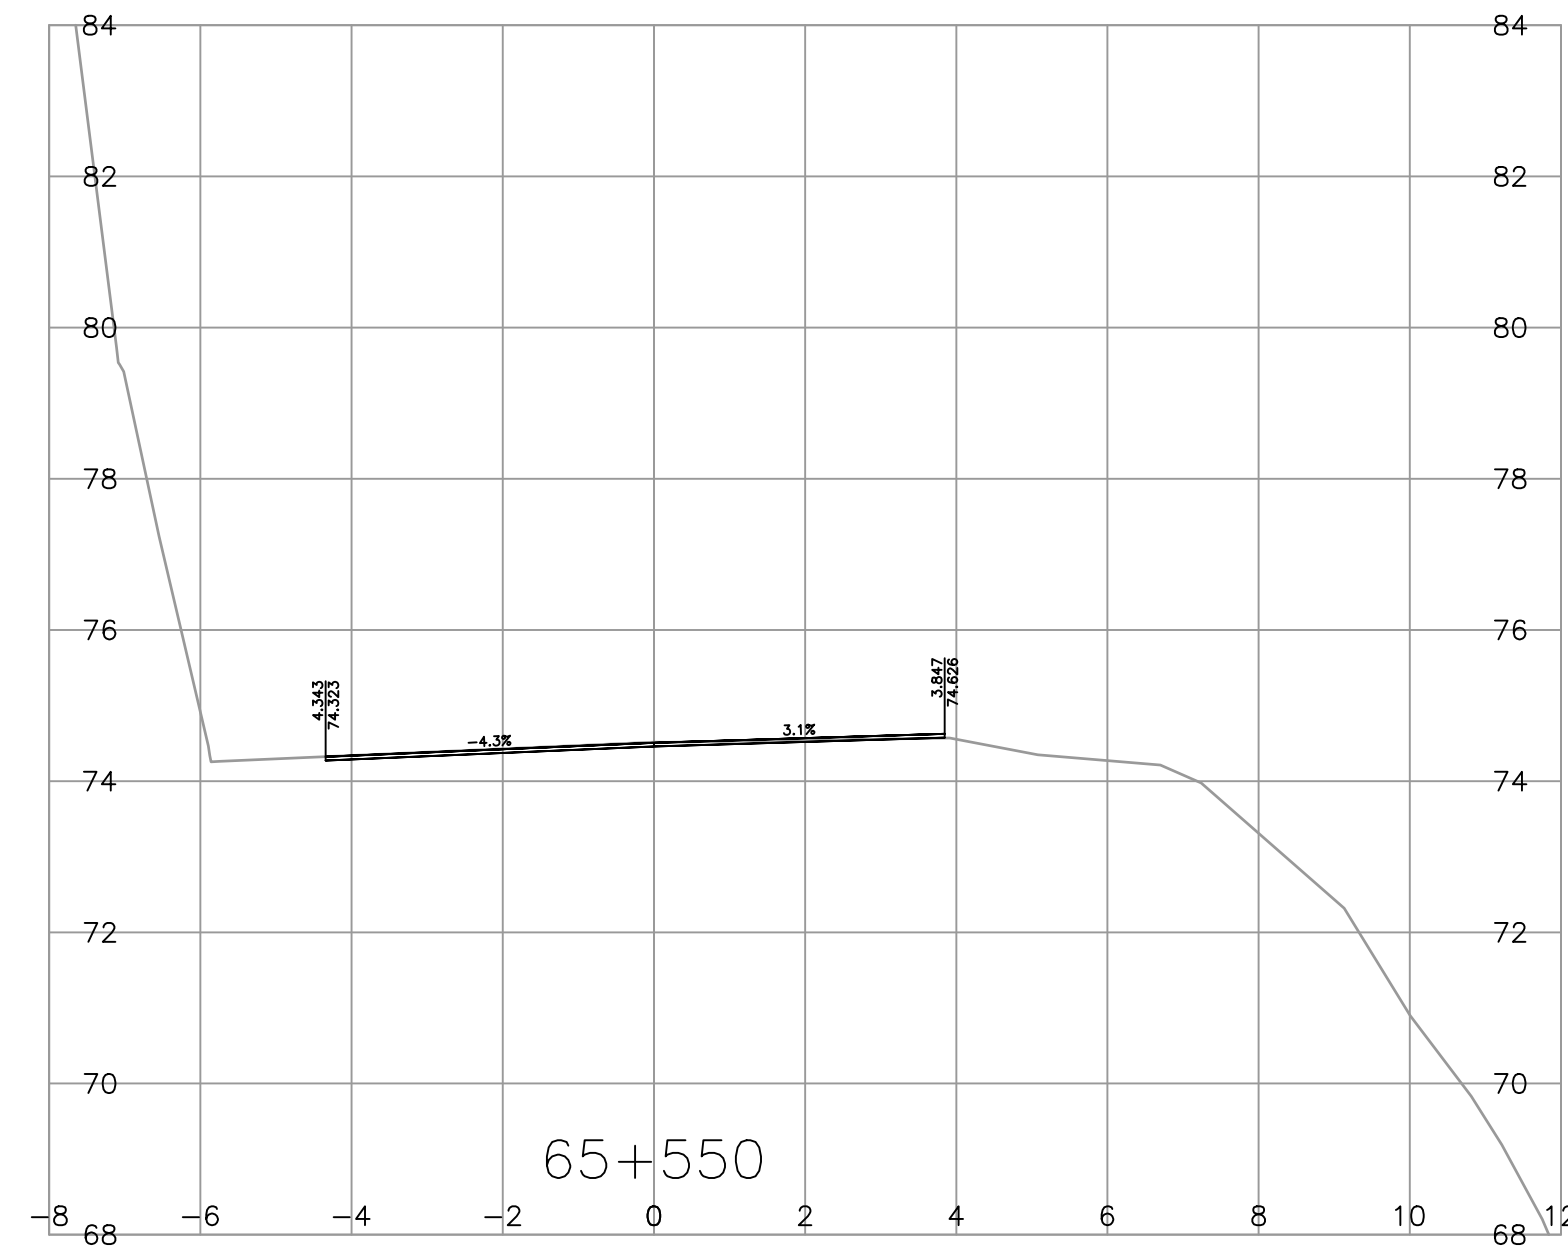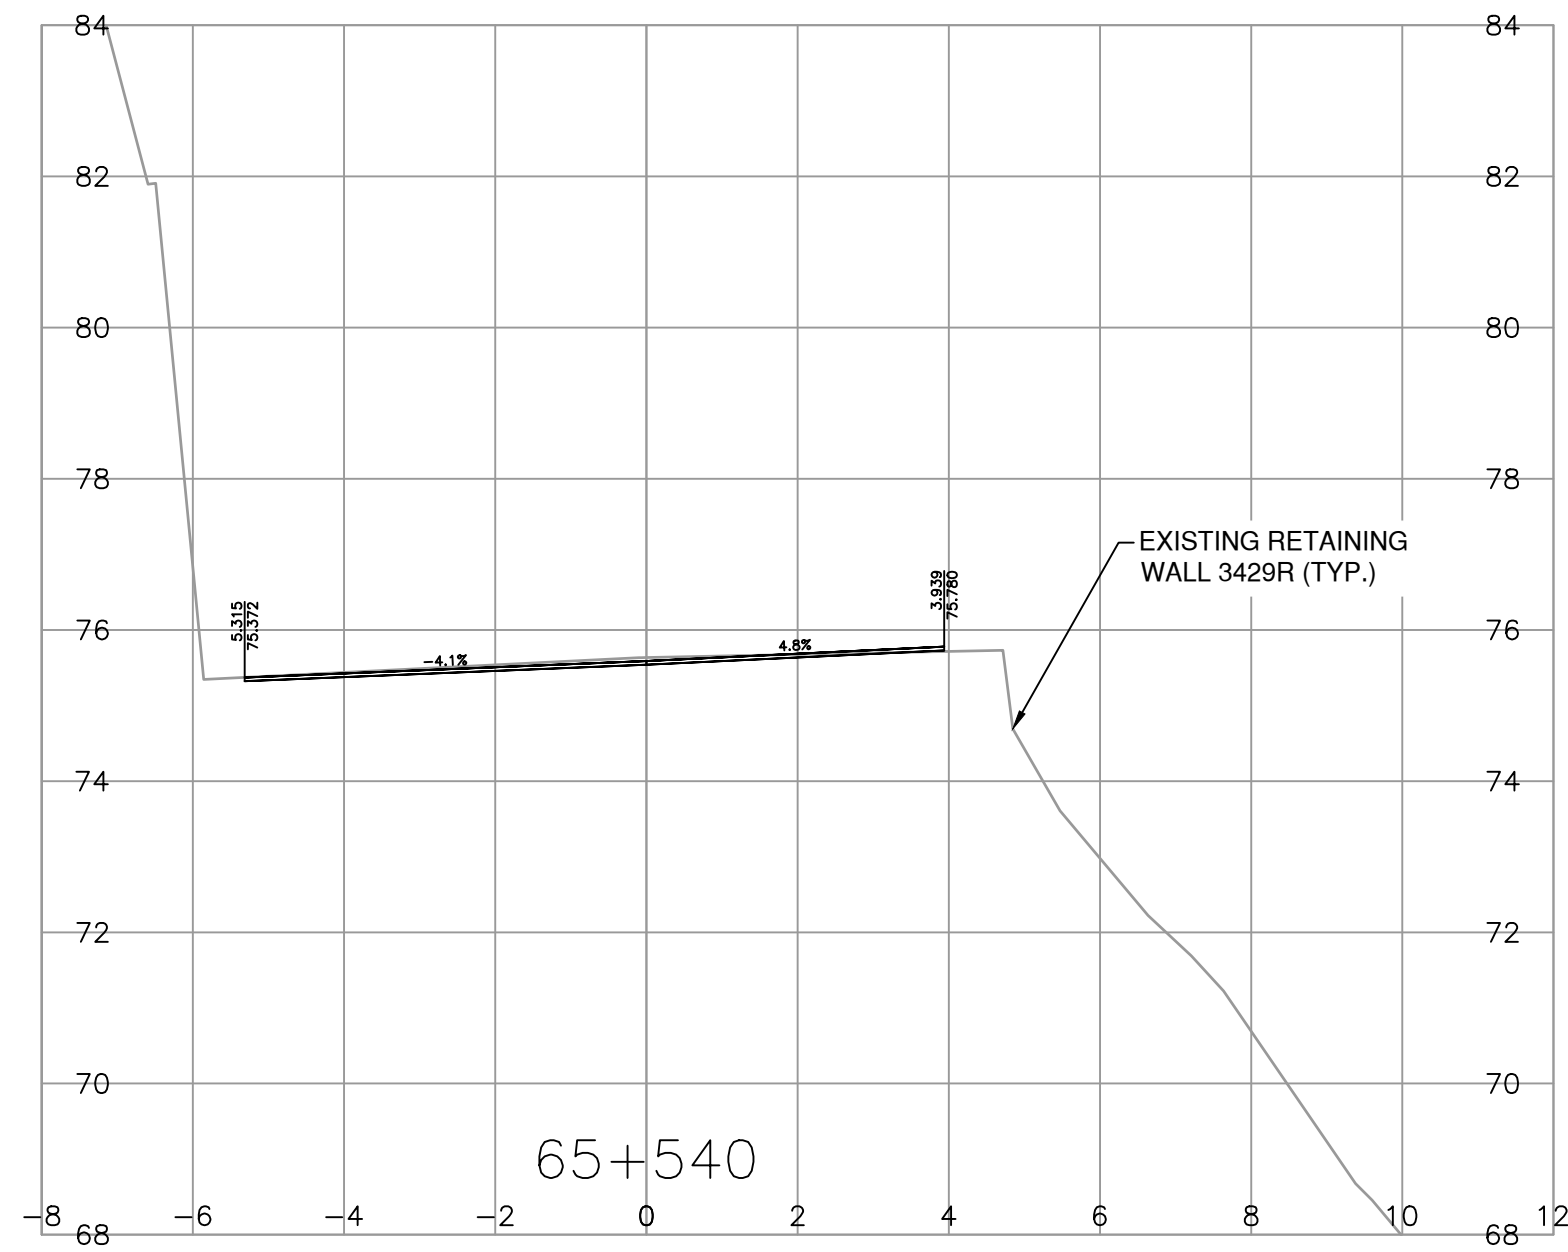

INFORMATION ON EXISTING UNDERGROUND FACILITIES MAY NOT BE COMPLETE OR ACCURATE. McELHANNAY, ITS EMPLOYEES AND DIRECTORS ARE NOT RESPONSIBLE NOR LIABLE FOR THE LOCATION OF ANY UNDERGROUND CONDUITS, PIPES, CABLES OR OTHER FACILITIES WHETHER SHOWN OR OMITTED FROM THIS PLAN. PRIOR TO CONSTRUCTION CONTRACTOR SHALL EXPOSE AND CONFIRM THE LOCATIONS AND ELEVATIONS OF ALL EXISTING FACILITIES AND ADVISE THE ENGINEER OF ANY POTENTIAL CONFLICTS.

FOR REFERENCE ONLY

		Suite 200 858 Beatty Street Vancouver BC Canada V6B 1C1 Tel 604 683 8521		BRITISH COLUMBIA		MINISTRY OF TRANSPORTATION AND INFRASTRUCTURE SOUTH COAST REGION HIGHWAY ENGINEERING AND GEOMATICS	
SCALE 0 1 1:100 5m		CAD FILENAME: R1-1061-1000		PLOT DATE: 3/7/2024		CROSS SECTIONS HIGHWAY No. 4 HYDRO HILL SLOPE STABILITY	
REV	DATE	REVISIONS	NAME	DESIGNED: B. YEE DATE: 2024-03-01		QUALITY CONTROL: B. OYSTENSEN DATE: 2024-03-01	
				SENIOR DESIGNER: B. OYSTENSEN		QUALITY ASSURANCE: R. BEDARD DATE: 2024-03-01	
				DATE: 2024-03-01		DRAWN: L. PARK DATE: 2024-03-01	
				FILE NUMBER	PROJECT NUMBER	REG	DRAWING NUMBER
				872 CS 1711	16975-2024	1	R1-1061-1004