

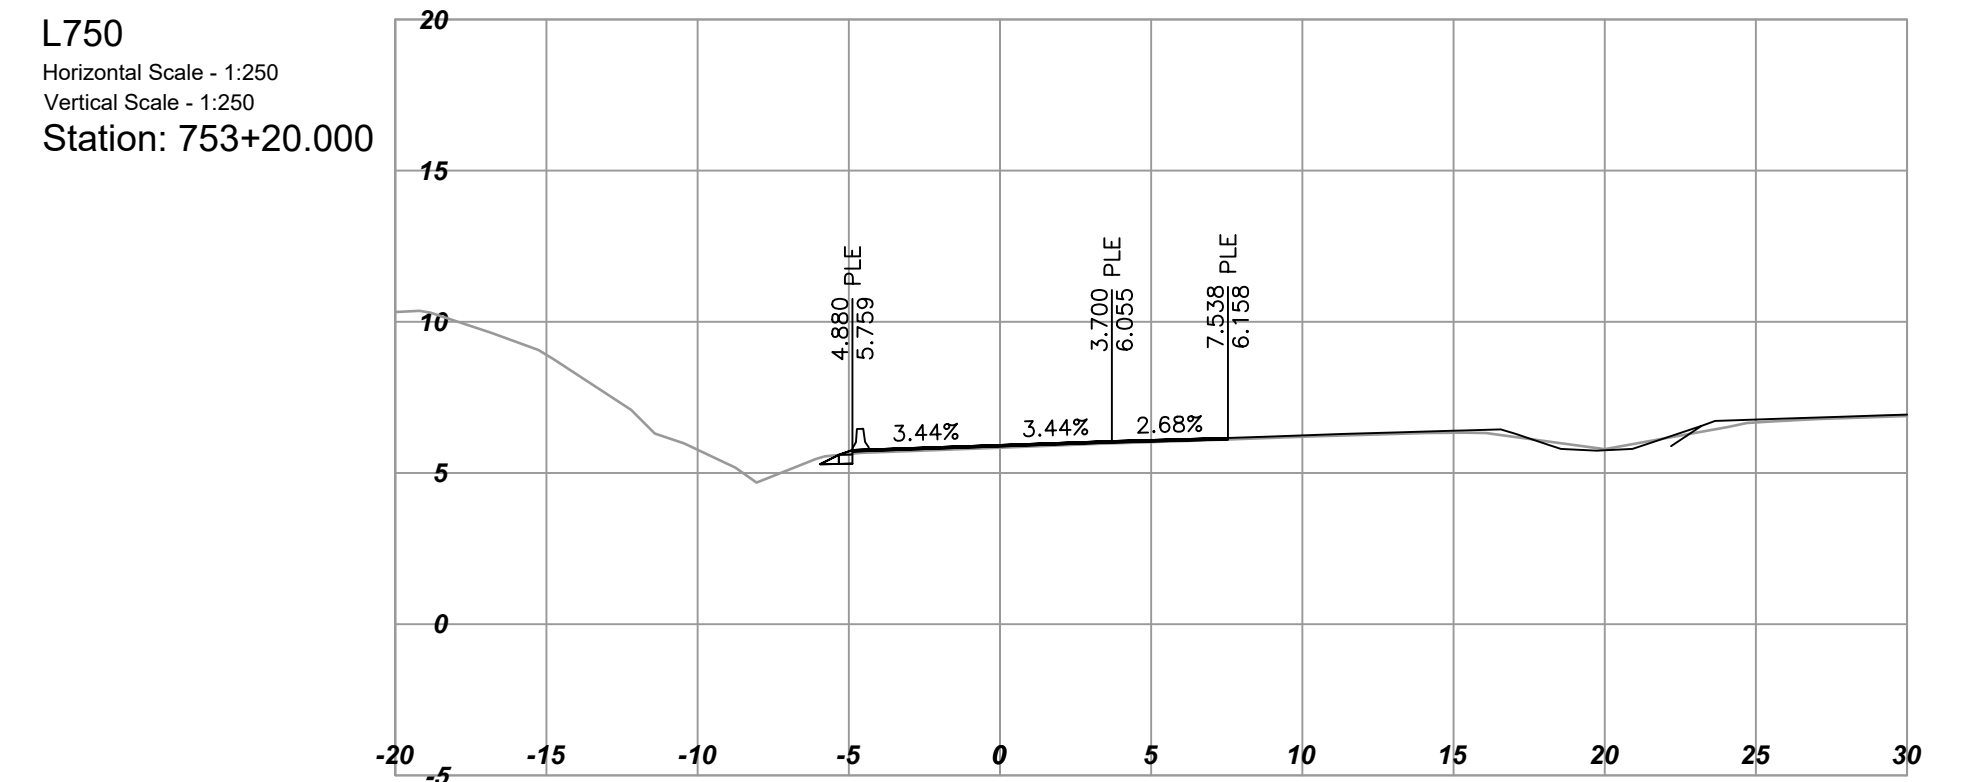
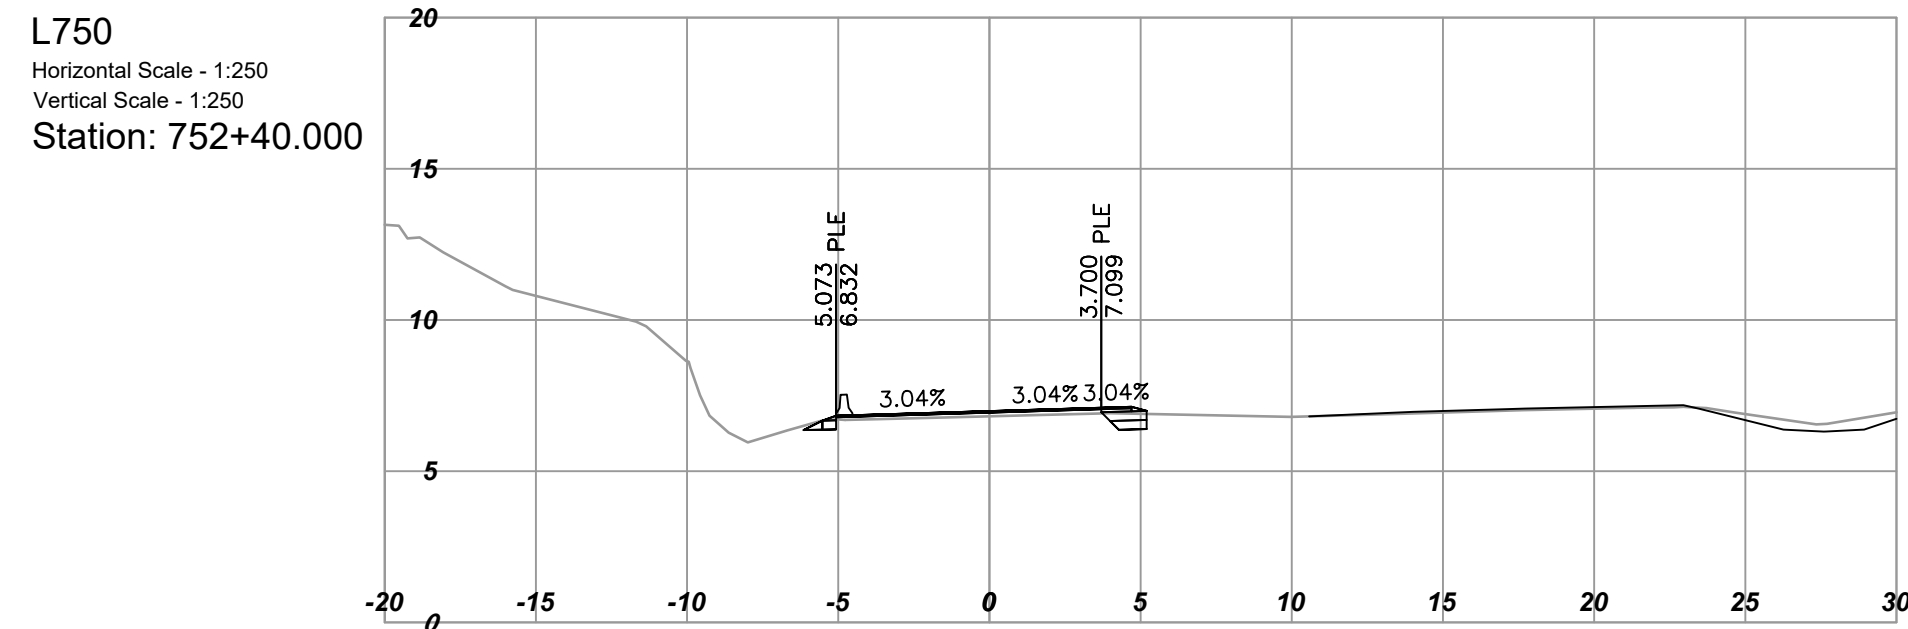
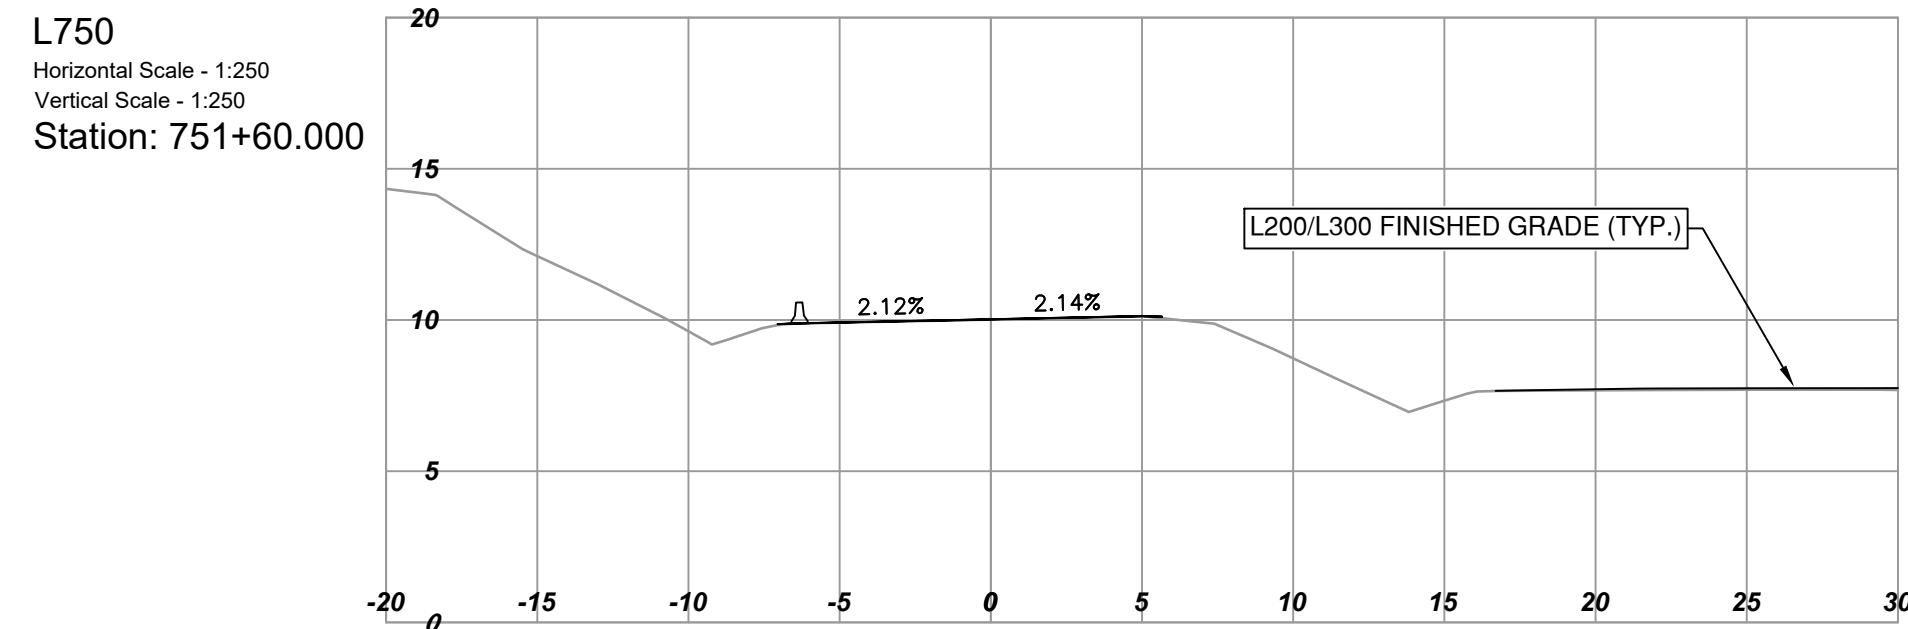
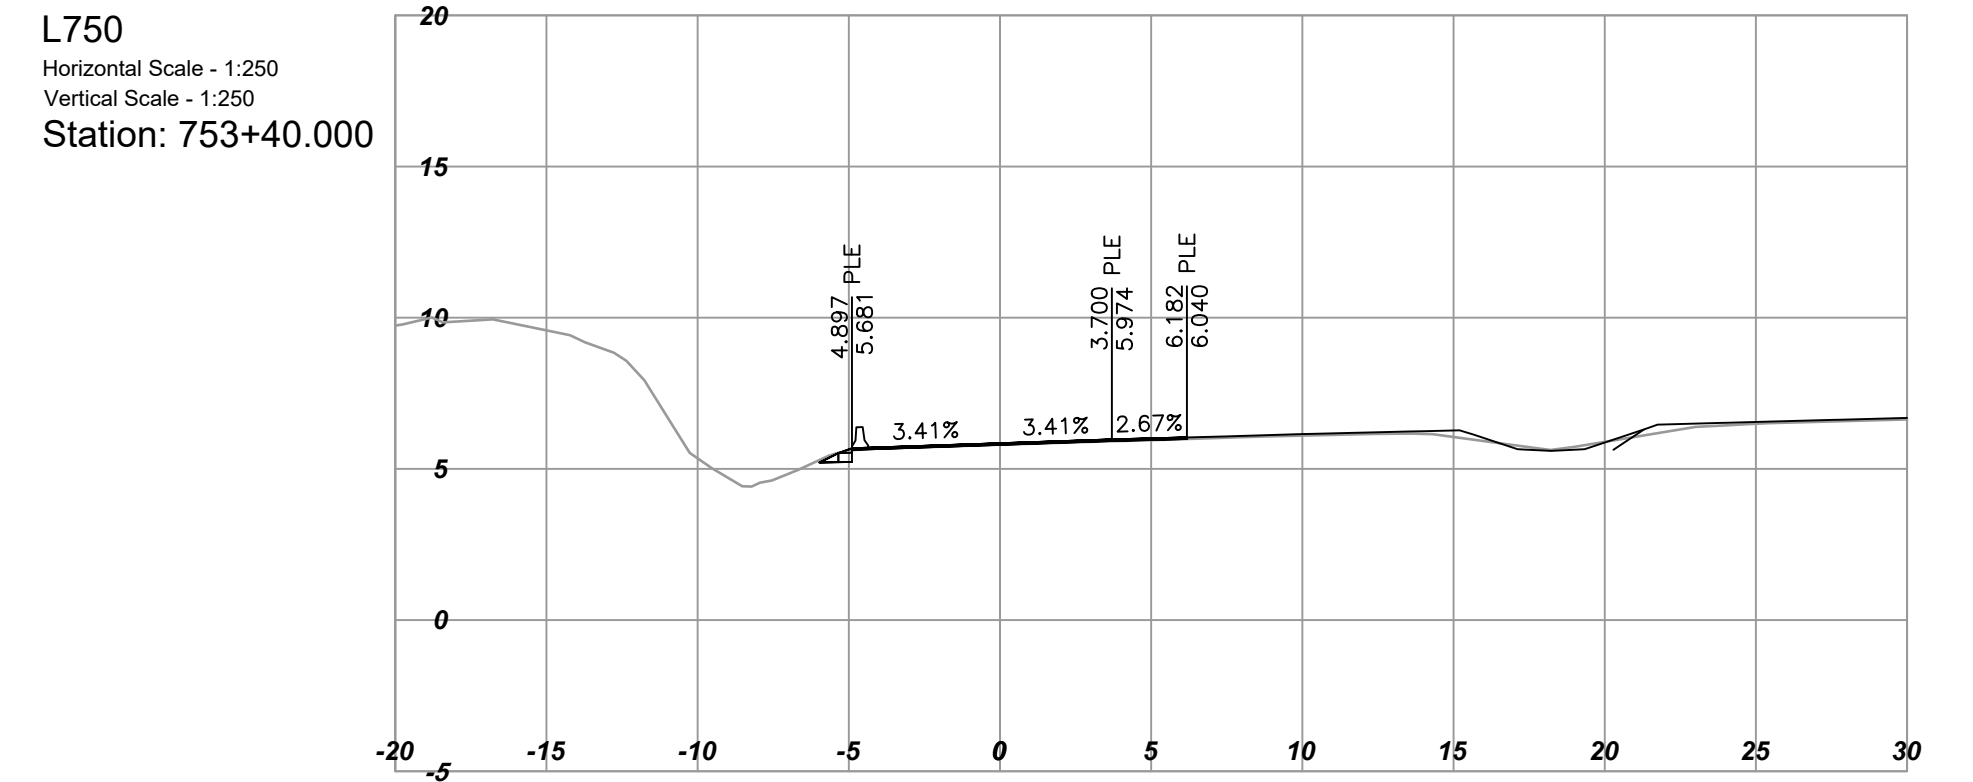
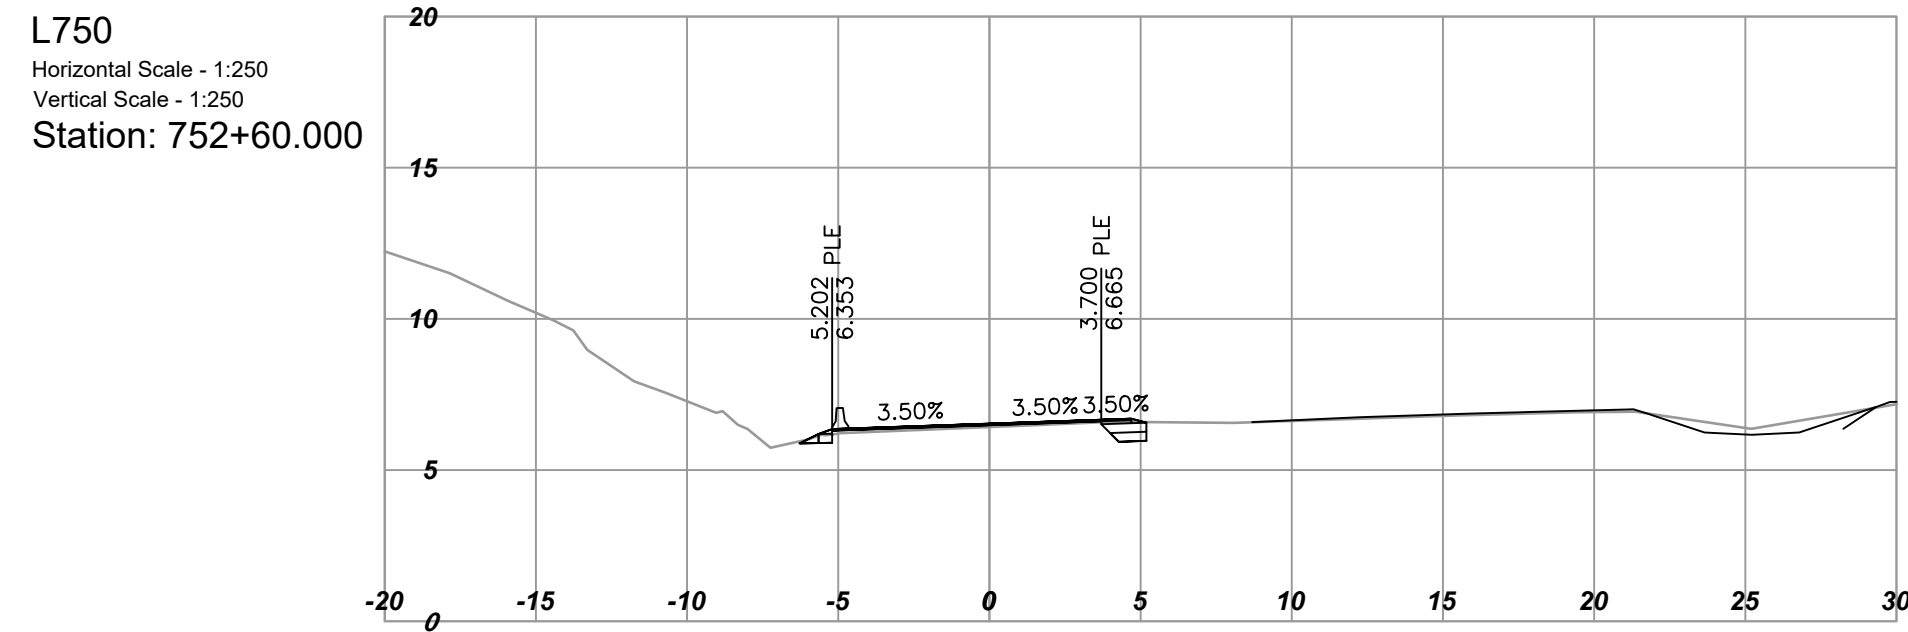
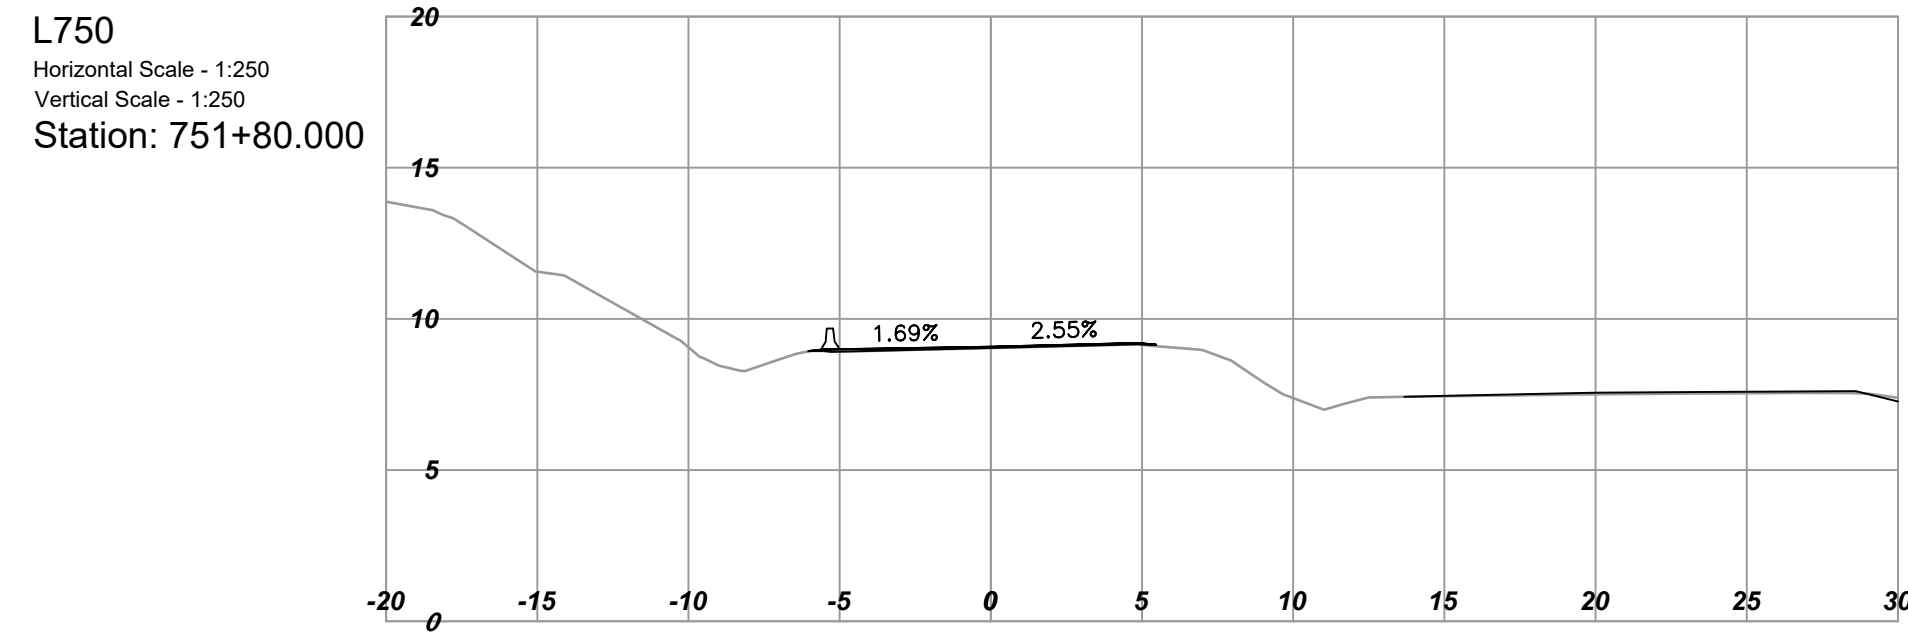
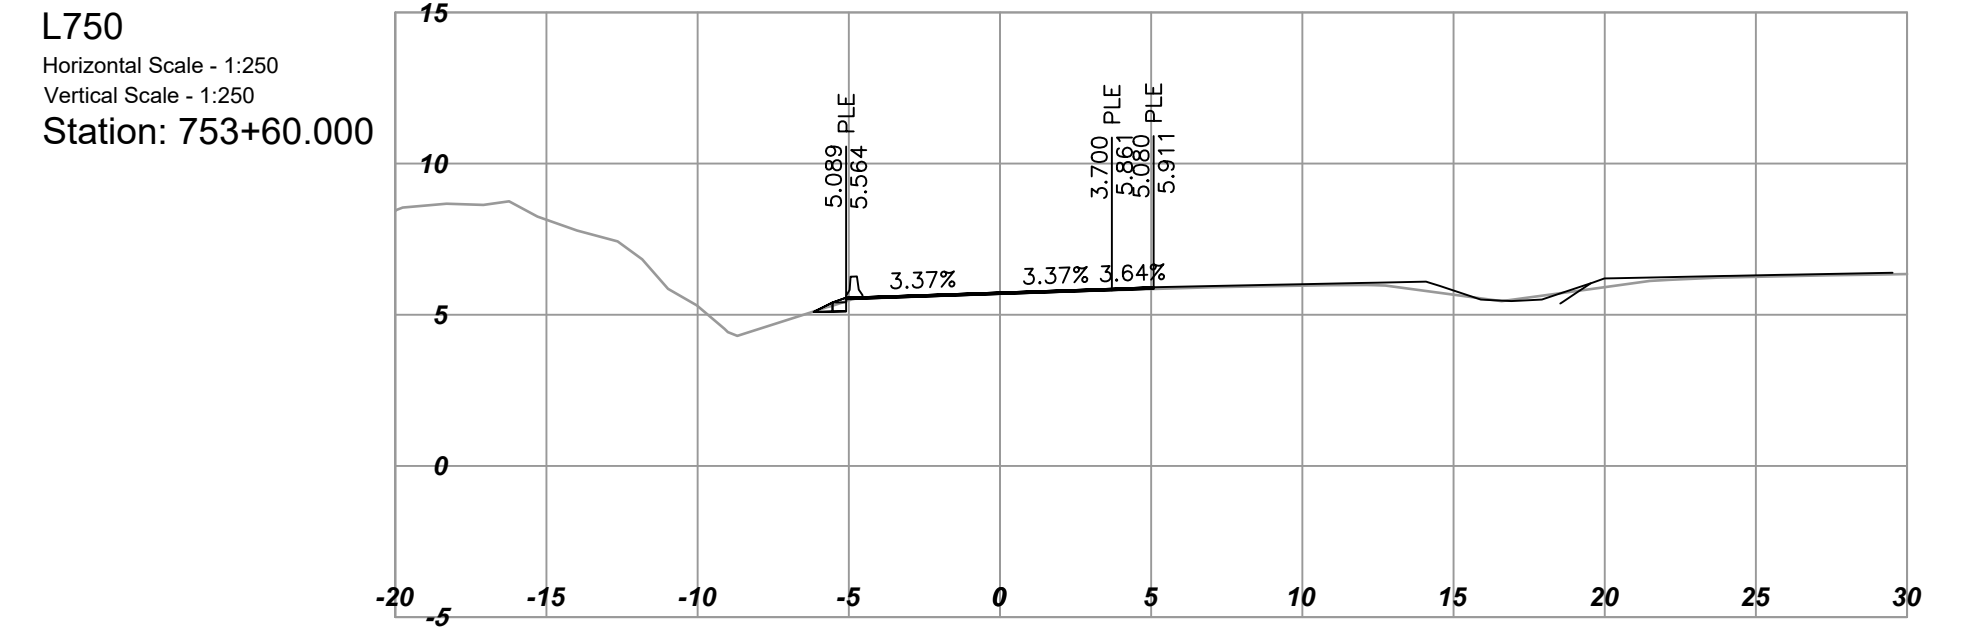
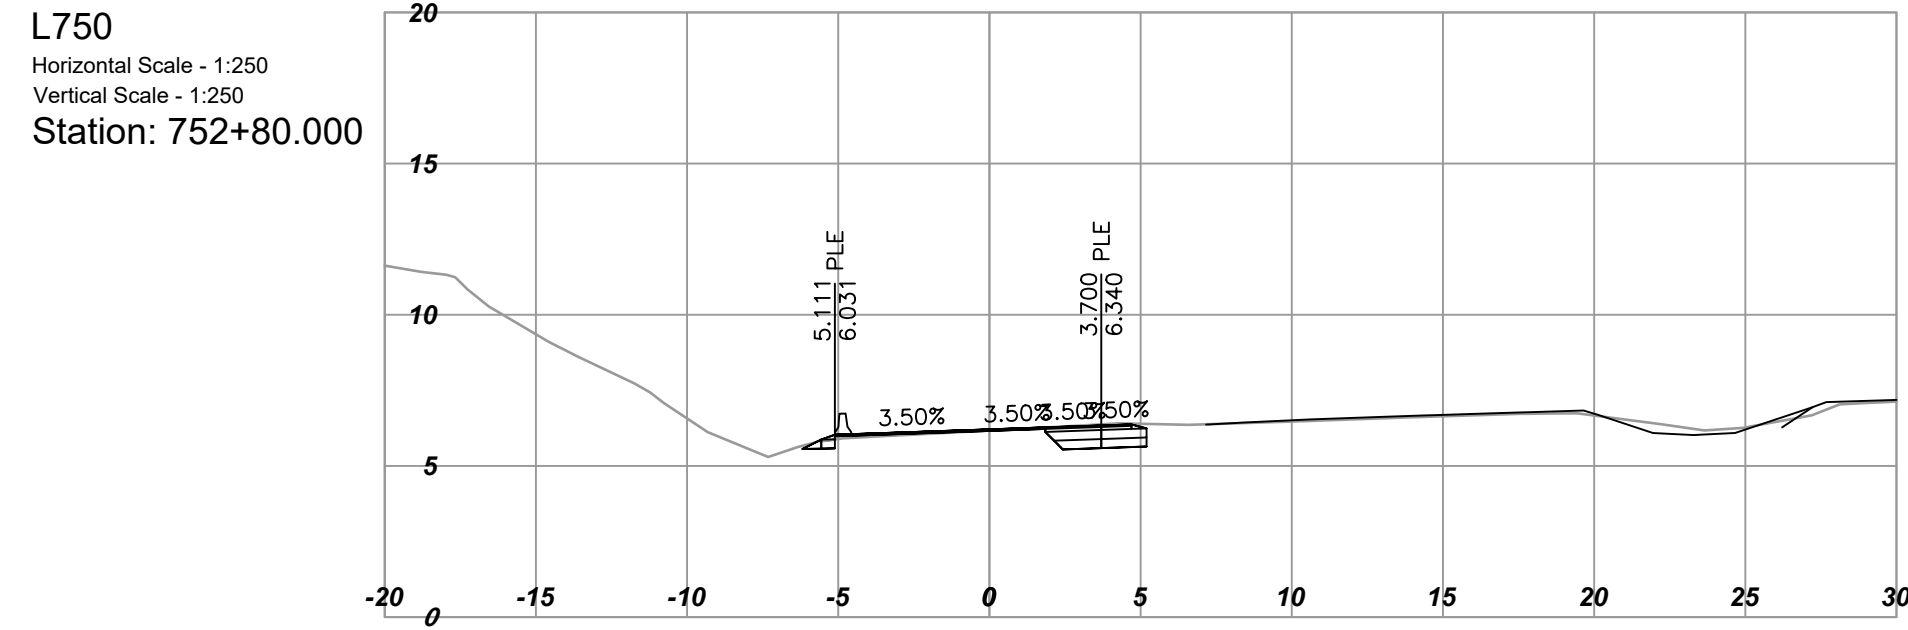
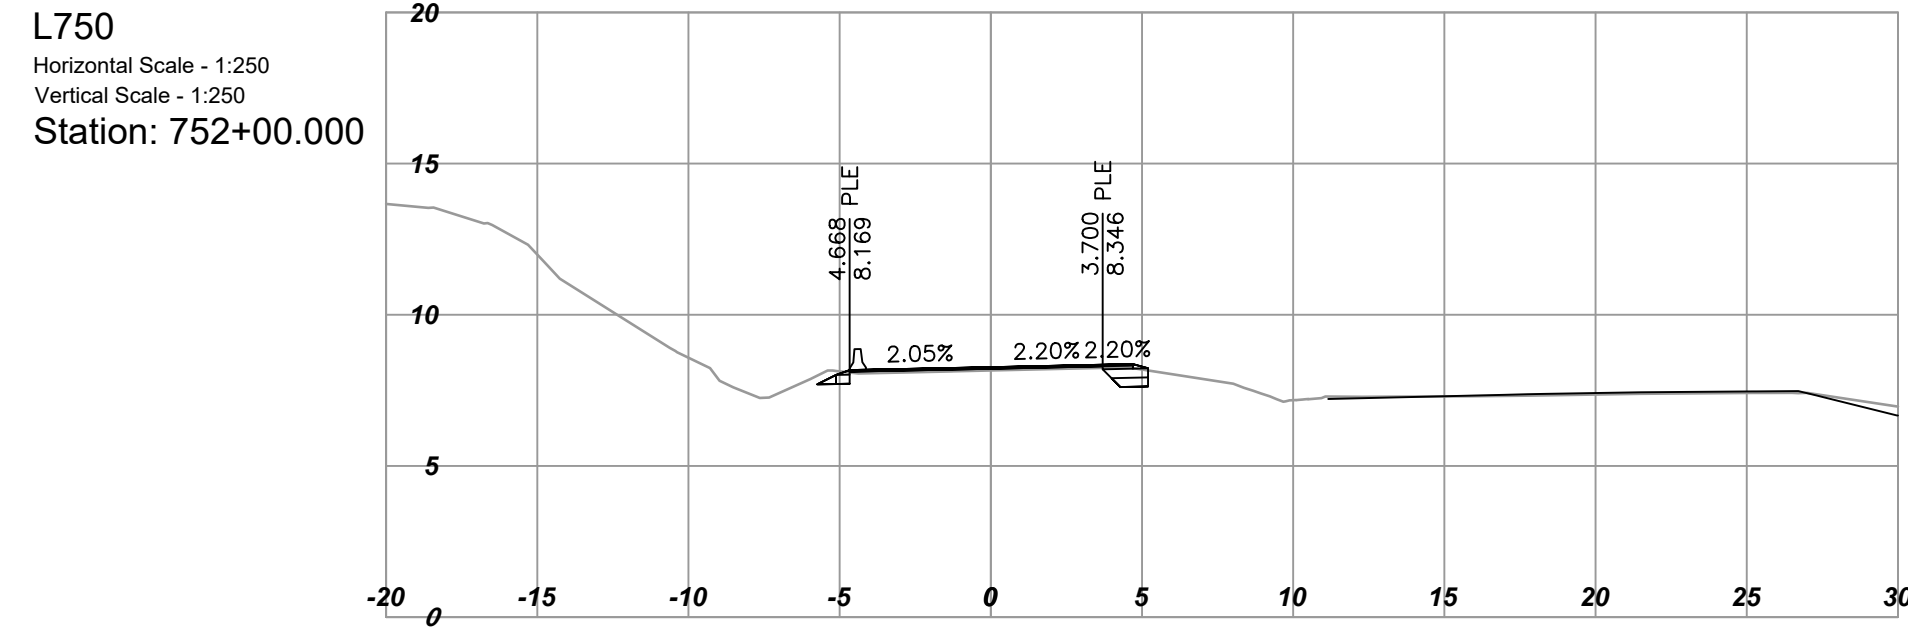
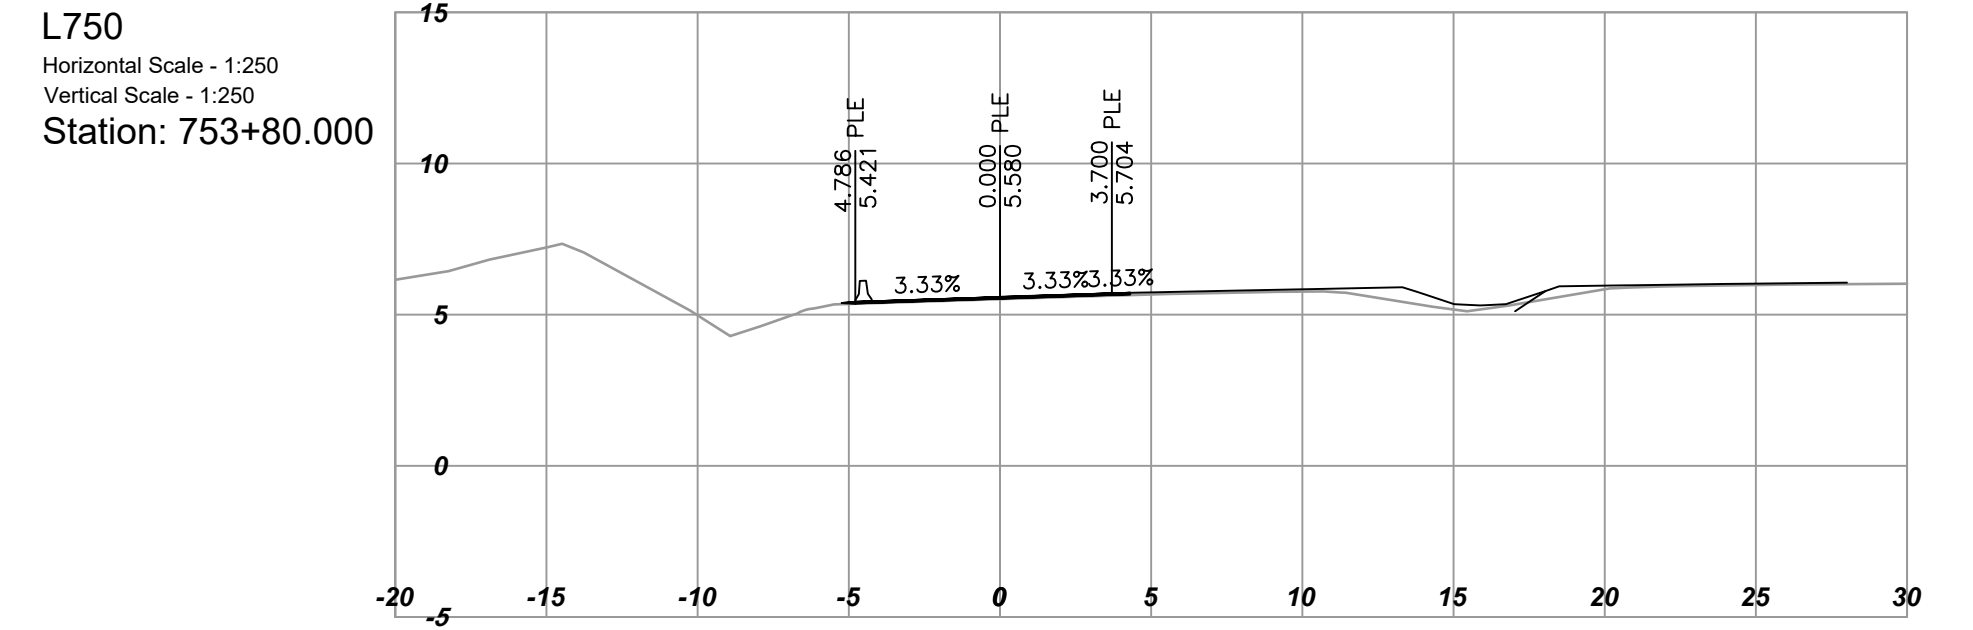


PLOT DATE: 2024-08-29 11:27:11 AM arnis u:\projects_sur\1961\0509\02\Design\CAD\drawingproduction\1000_DesignSections\1000_D_Sections_H1BOS_L750.dwg

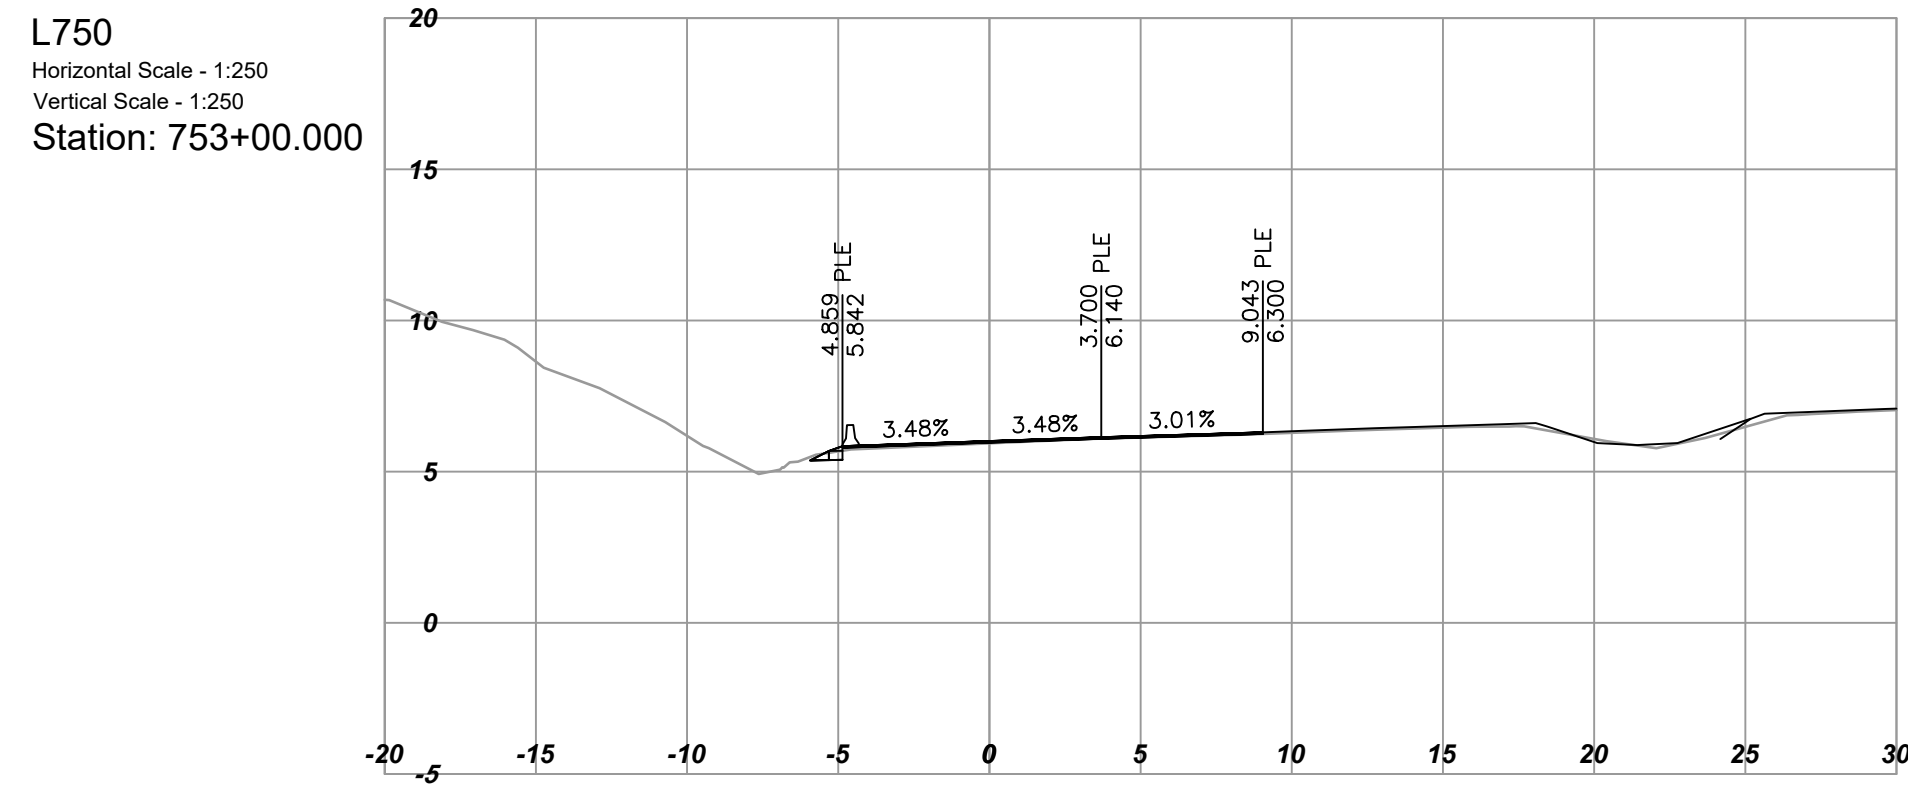


REV	DATE	REVISIONS	NAME

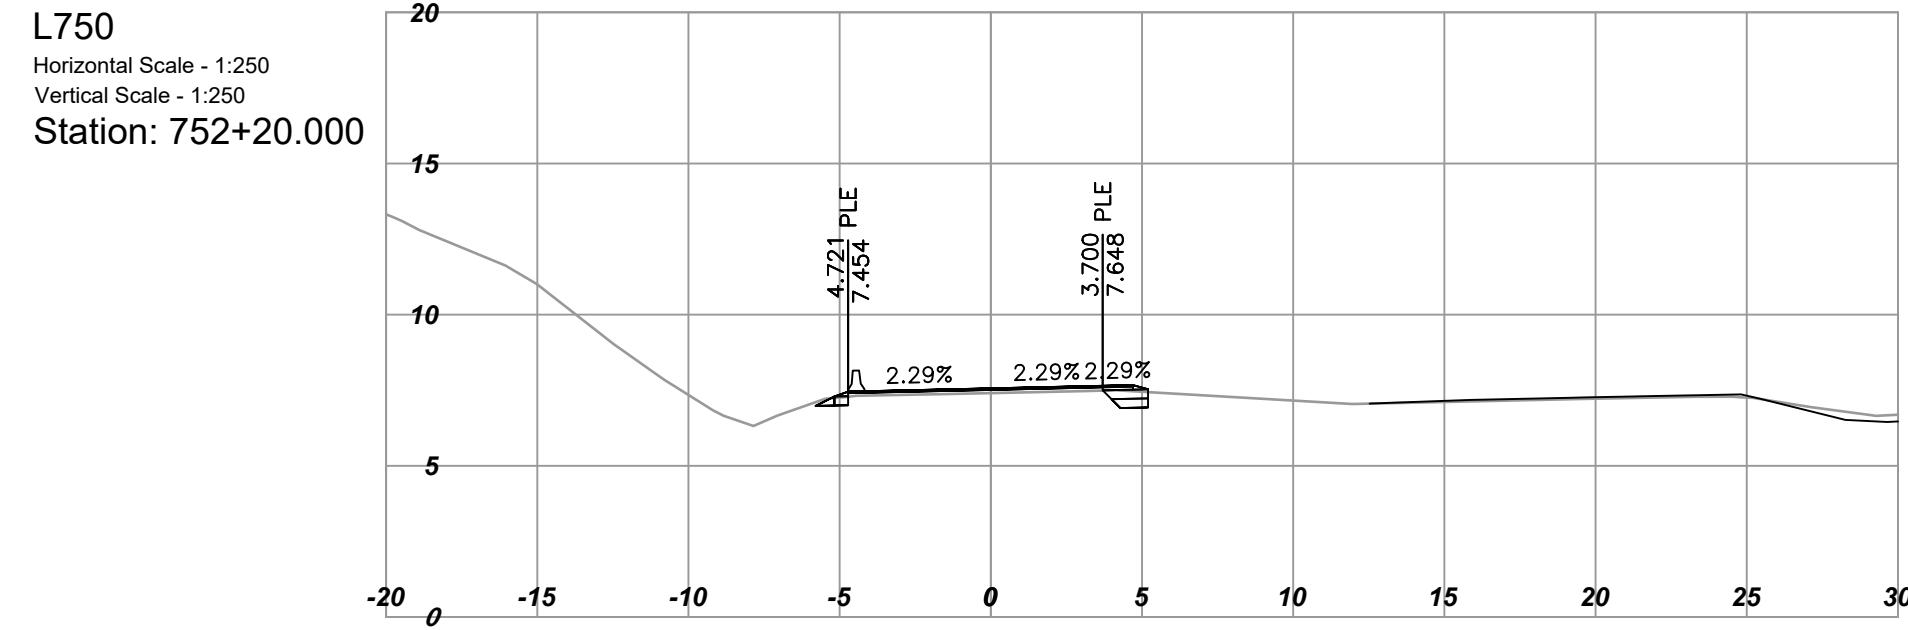

MINISTRY OF TRANSPORTATION AND INFRASTRUCTURE
SOUTH COAST REGION
HIGHWAY ENGINEERING AND GEOMATICS



CAD FILENAME	1000_D_SECTIONS_H1BOS_L750	DESIGNED	M.NIKOLICH	DATE	2024-05-24
FILE NUMBER	1961.0509.02	QUALITY CONTROL	J.BORCH	DATE	2024-05-24
PLOT DATE	2024-08-29	QUALITY ASSURANCE	J.BERTONCINI	DATE	2024-05-24
		DRAWN	Y.KE	DATE	2024-05-24

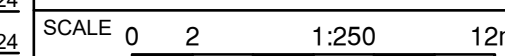

DESIGN SECTIONS - L750


HIGHWAY 1 BUS ON SHOULDER
MCKENZIE INTERCHANGE TO COLWOOD INTERCHANGE

STA 751+60 TO STA 753+80

PROJECT NUMBER	17066-0000	REG	1	DRAWING NUMBER	R1-1065-1049
----------------	------------	-----	---	----------------	--------------

PLOT DATE: 2024-08-29 11:27:12 AM arsis u:\projects_sur\1961\0509\02\0-D-Design\CAD\drawingproduction\1000_DesignSections\1000_D_Sections_H1BOS_L750.dwg

L750
Horizontal Scale - 1:250
Vertical Scale - 1:250
Station: 754+00.000

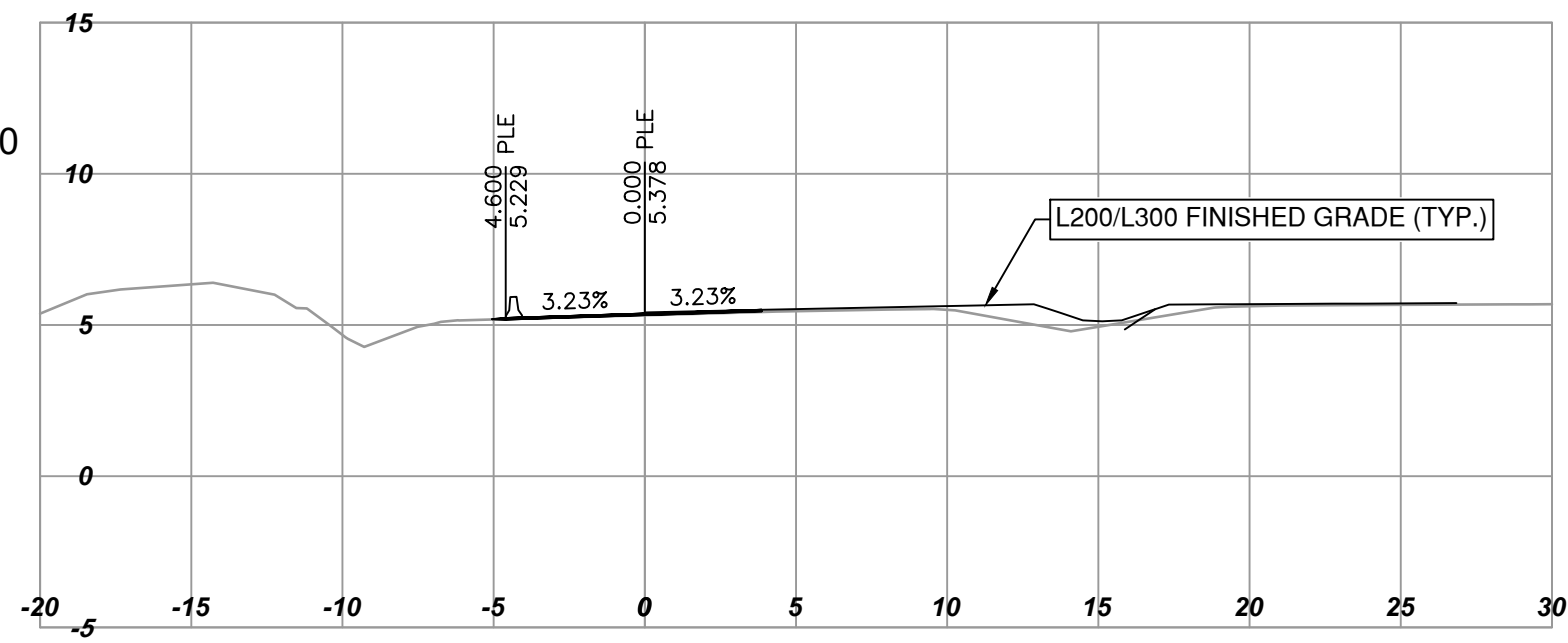

REV	DATE	REVISIONS	NAME

BRITISH COLUMBIA

MINISTRY OF TRANSPORTATION AND INFRASTRUCTURE

SOUTH COAST REGION

HIGHWAY ENGINEERING AND GEOMATICS

CAD FILENAME: 1000_D_SECTIONS_H1BOS_L750	DESIGNED: M. NIKOLICH	DATE: 2024-05-24
FILE NUMBER: 1961.0509.02	QUALITY CONTROL: J. BORCH	DATE: 2024-05-24
PLOT DATE: 2024-08-29	QUALITY ASSURANCE: J. BERTONCINI	DATE: 2024-05-24
	DRAWN: Y. KE	DATE: 2024-05-24

DESIGN SECTIONS - L750

HIGHWAY 1 BUS ON SHOULDER

MCKENZIE INTERCHANGE TO COLWOOD INTERCHANGE

STA 754+00

SCALE

PROJECT NUMBER	REG	DRAWING NUMBER	REV
17066-0000	1	R1-1065-1050	