

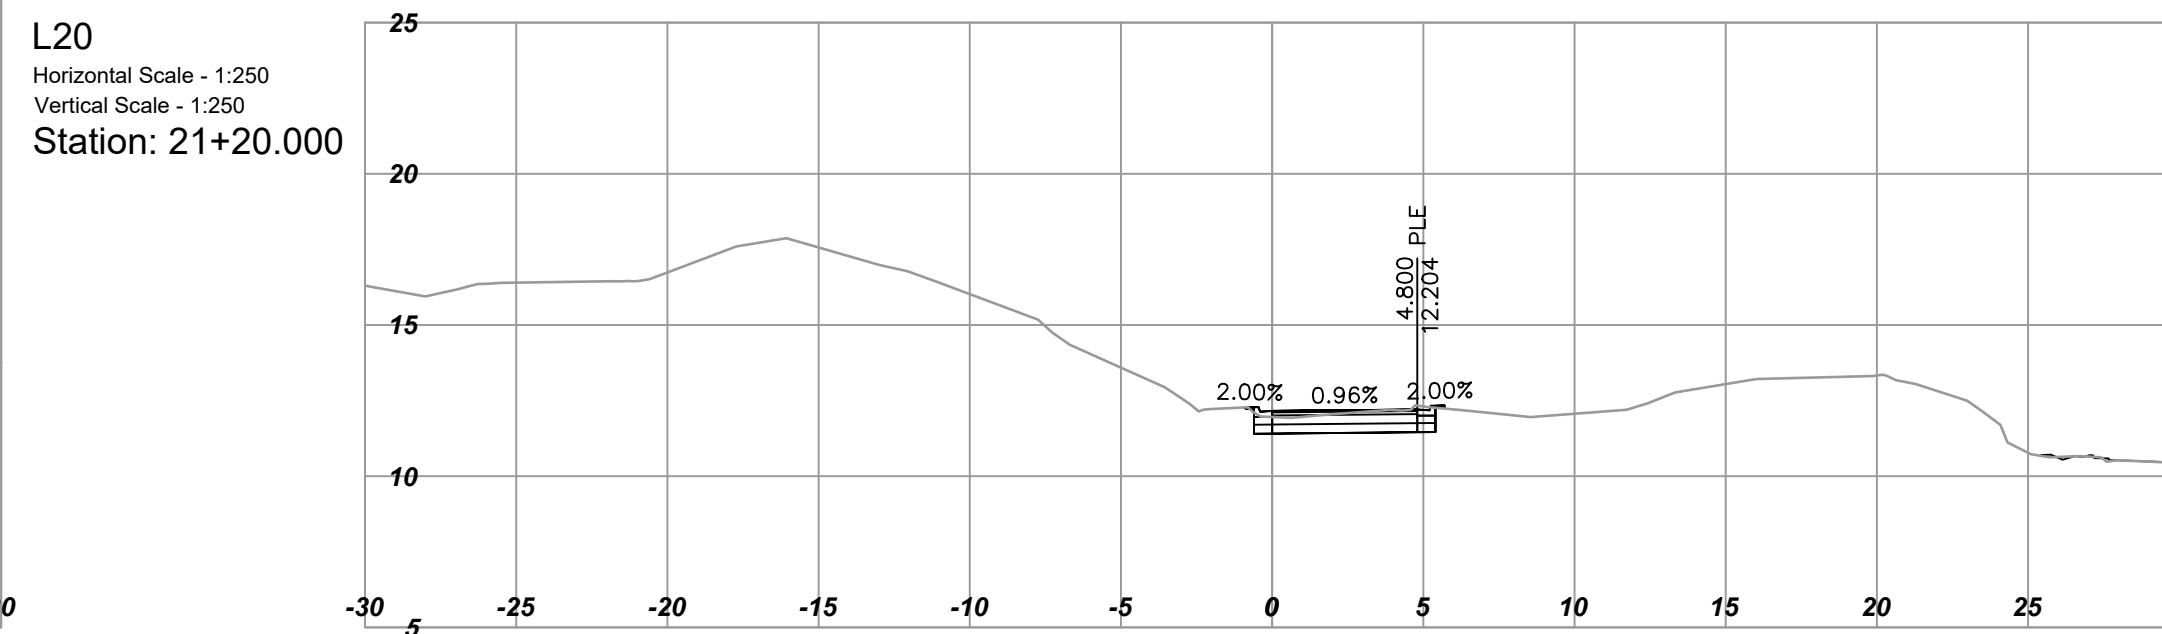
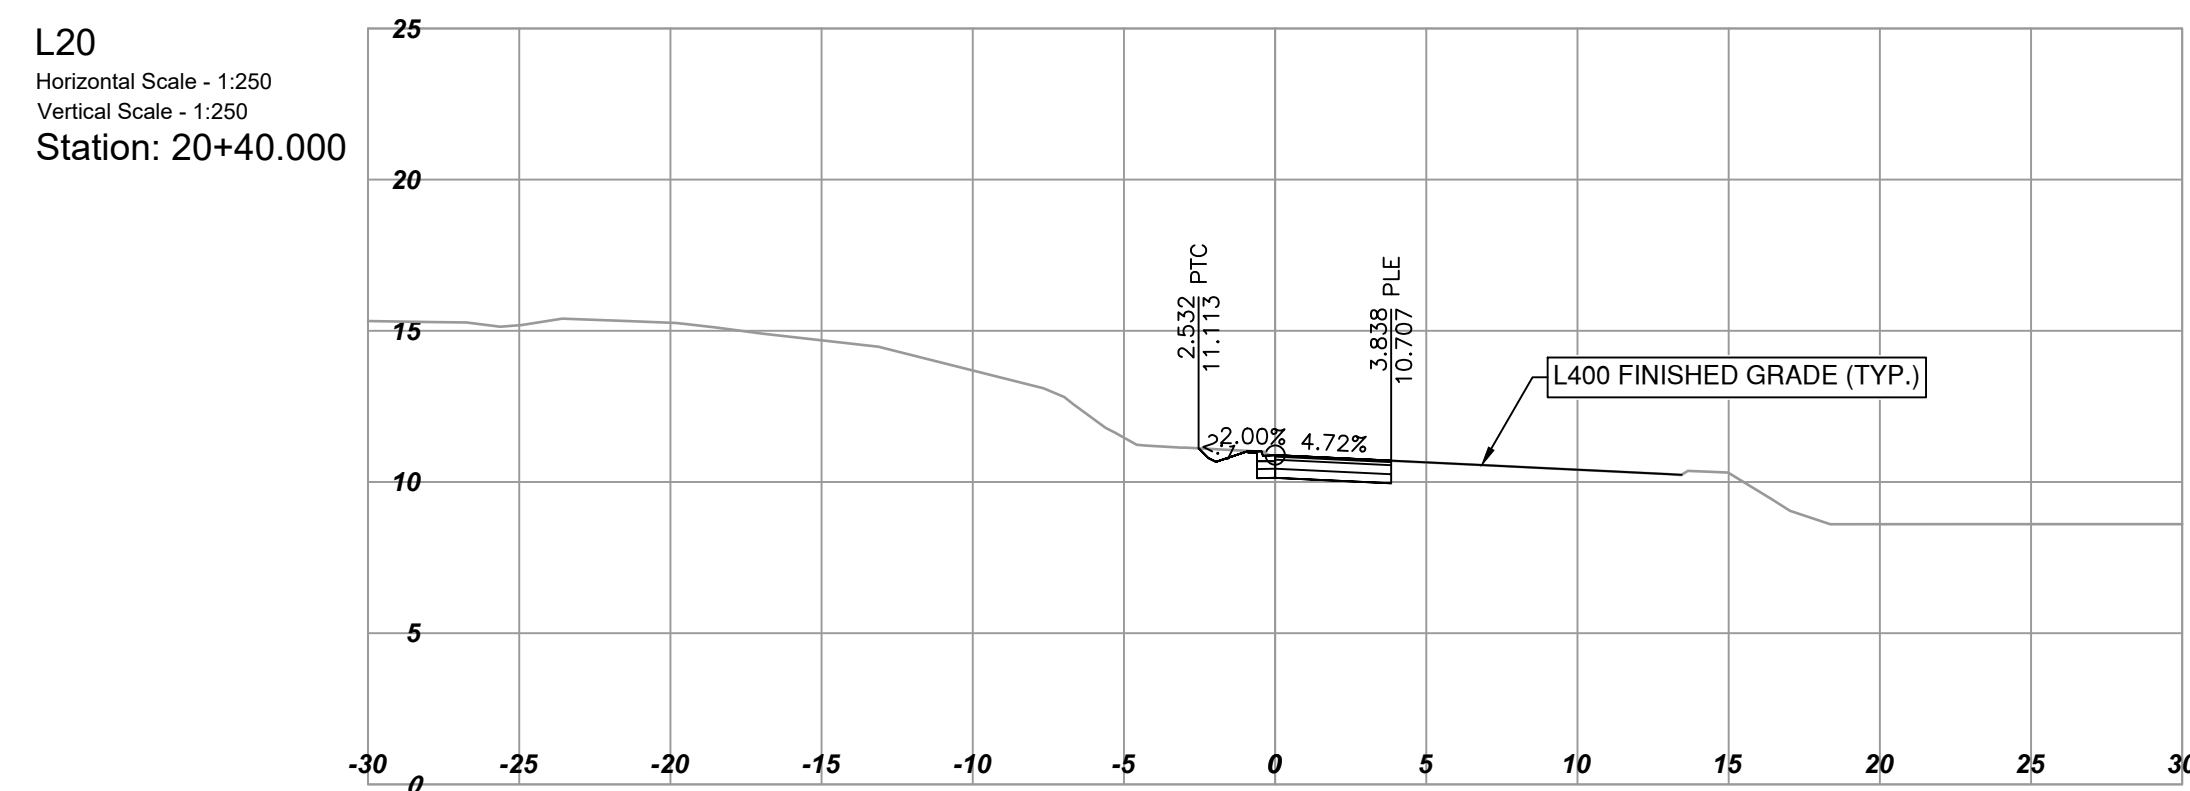
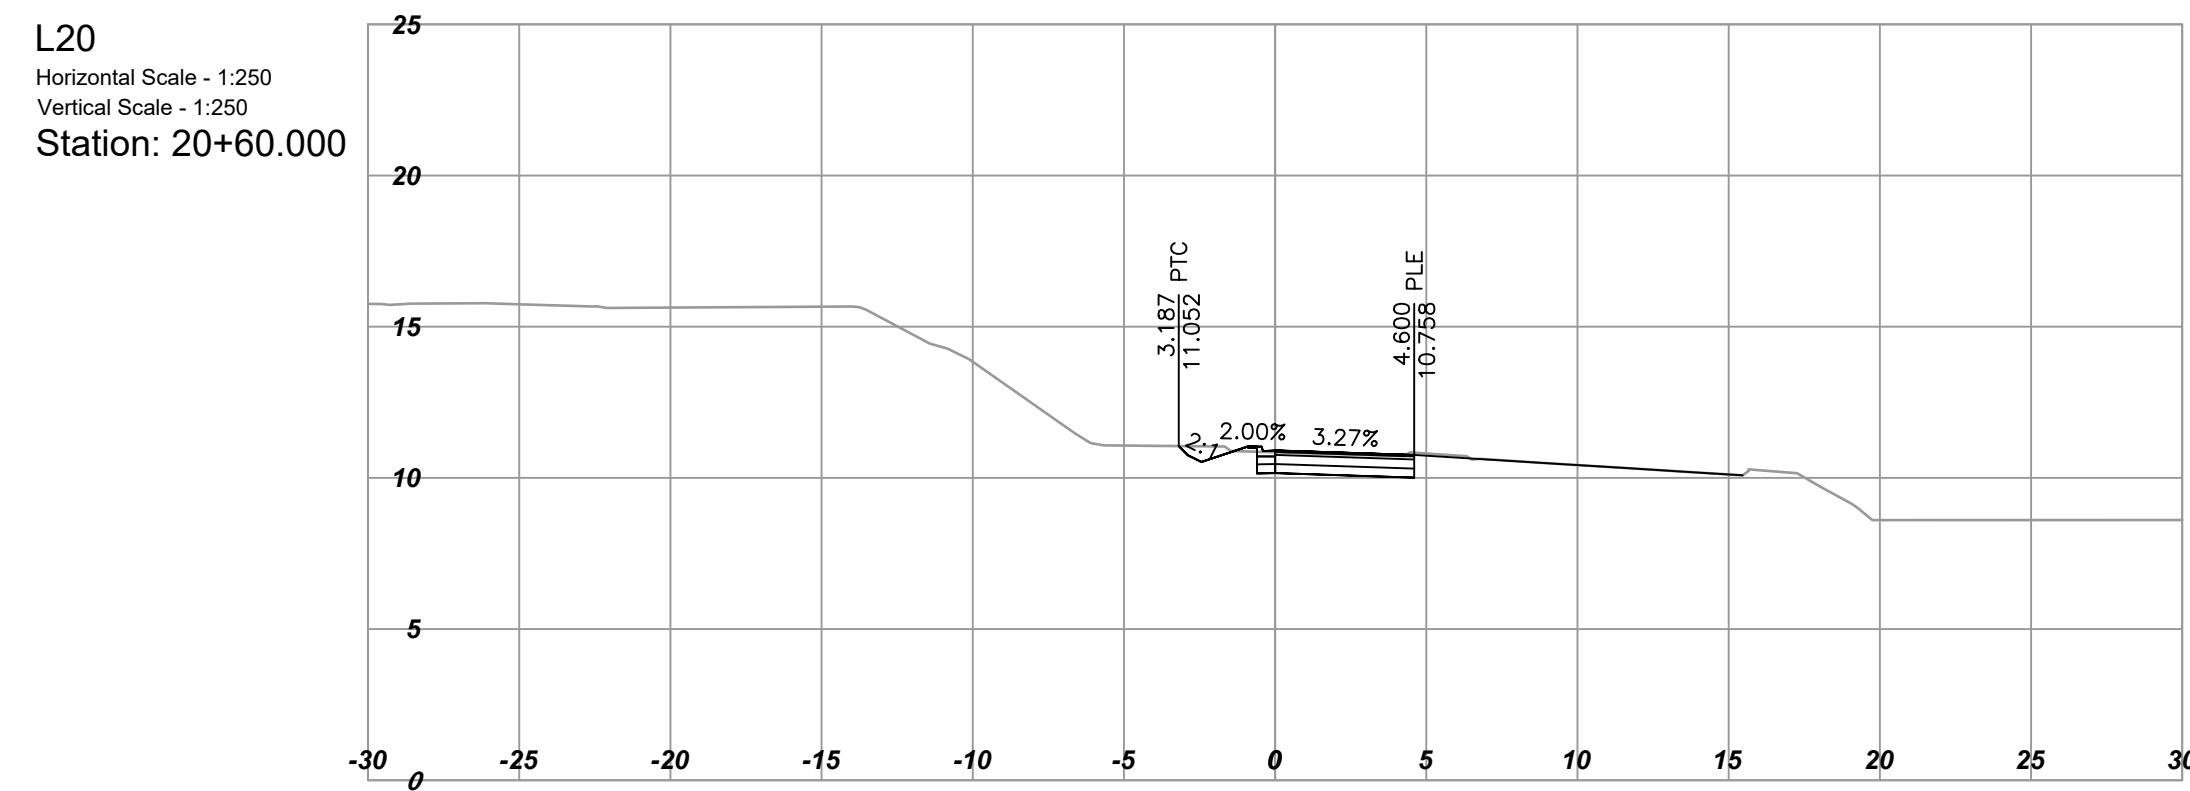


PLOT DATE: 2024-08-29 11:28:31 AM arnis u:\projects\_sur\1961\0509\02\02-Design\CAD\drawingproduction\1000\_DesignSections\1000\_D\_SECTIONS\_H1BOS\_L20.dwg

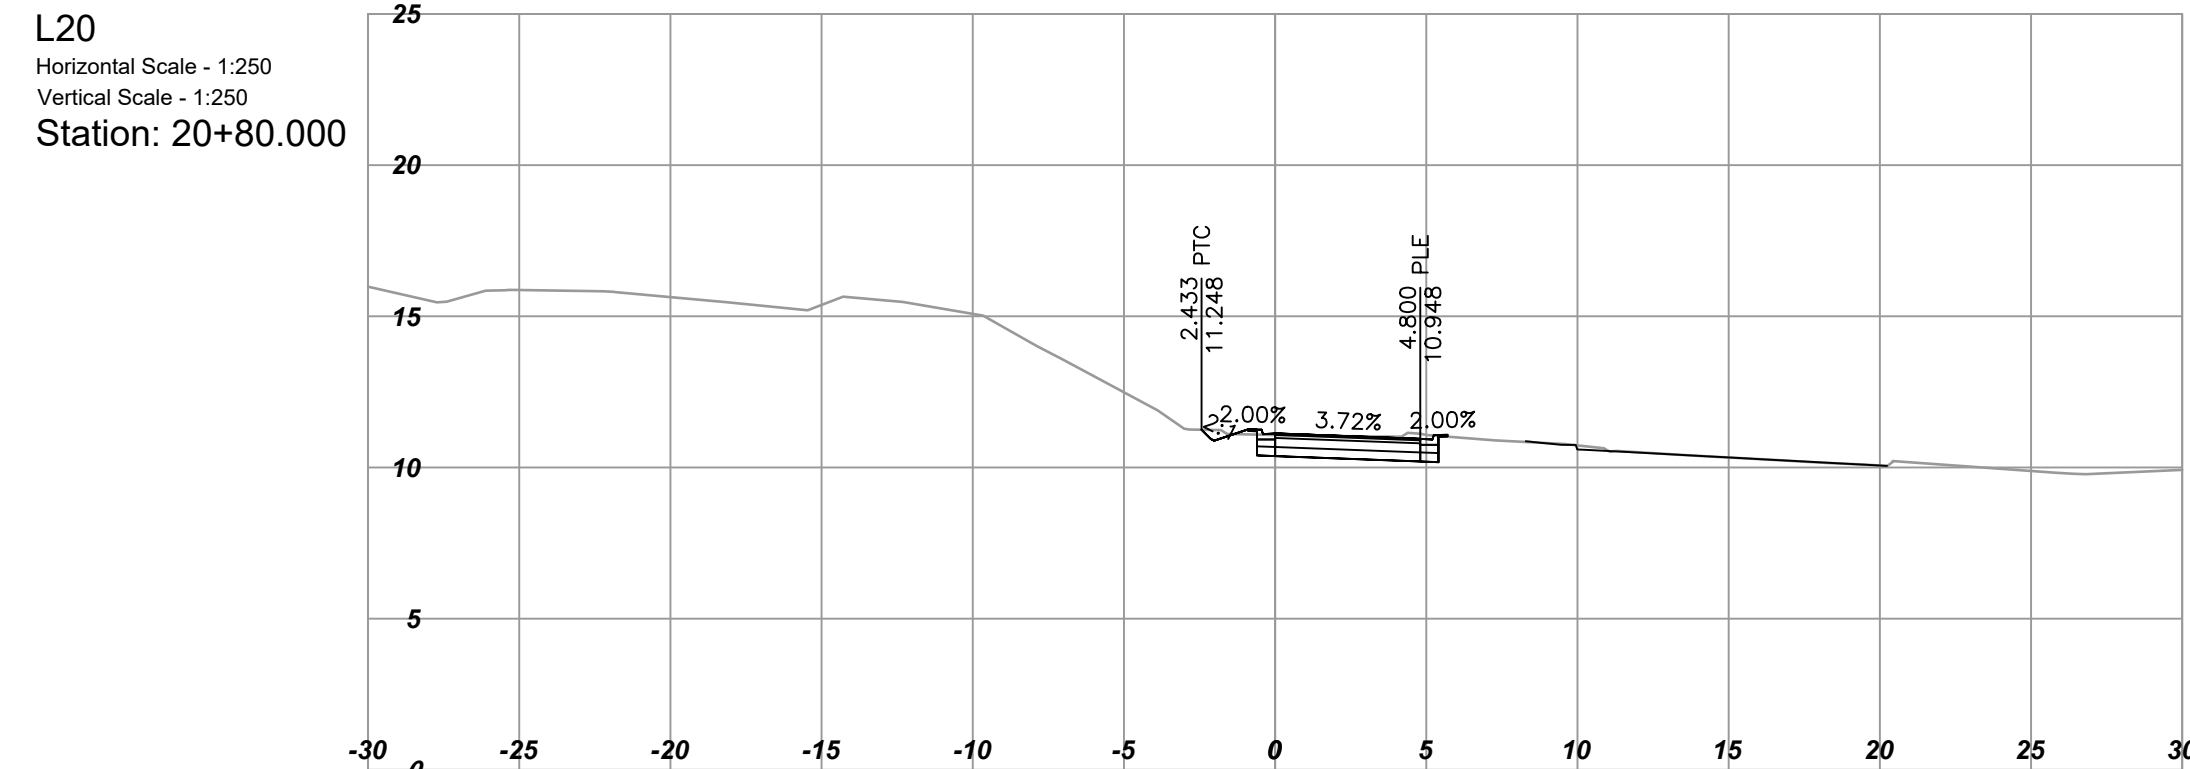

REV	DATE	REVISIONS	NAME

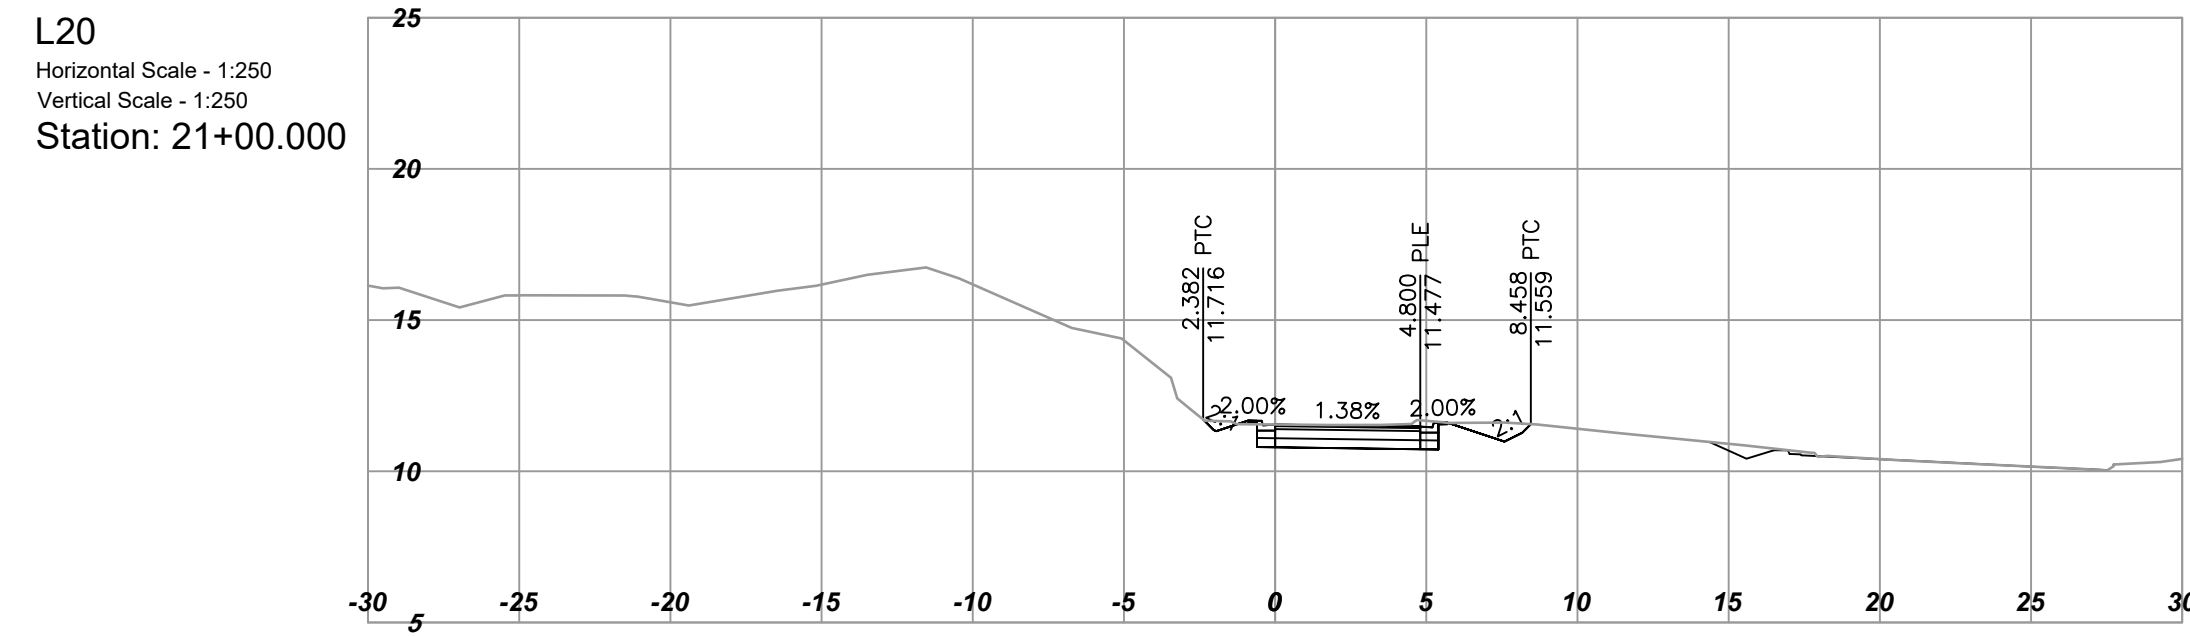

MINISTRY OF TRANSPORTATION AND INFRASTRUCTURE  
SOUTH COAST REGION  
HIGHWAY ENGINEERING AND GEOMATICS



CAD FILENAME: 1000_D_SECTIONS_H1BOS_L20	DESIGNED: M.NIKOLICH	DATE: 2024-05-24
FILE NUMBER: 1961.0509.02	QUALITY CONTROL: J.BORCH	DATE: 2024-05-24
PLOT DATE: 2024-08-29	QUALITY ASSURANCE: J.BERTONCINI	DATE: 2024-05-24
	DRAWN: Y.KE	DATE: 2024-05-24

**DESIGN SECTIONS - L20**

HIGHWAY 1 BUS ON SHOULDER  
MCKENZIE INTERCHANGE TO COLWOOD INTERCHANGE  
STA 20+40 TO STA 21+20

SCALE 0 2 1:250 12m	PROJECT NUMBER 17066-0000	REG 1	DRAWING NUMBER R1-1065-1054	REV
------------------------	------------------------------	----------	--------------------------------	-----